
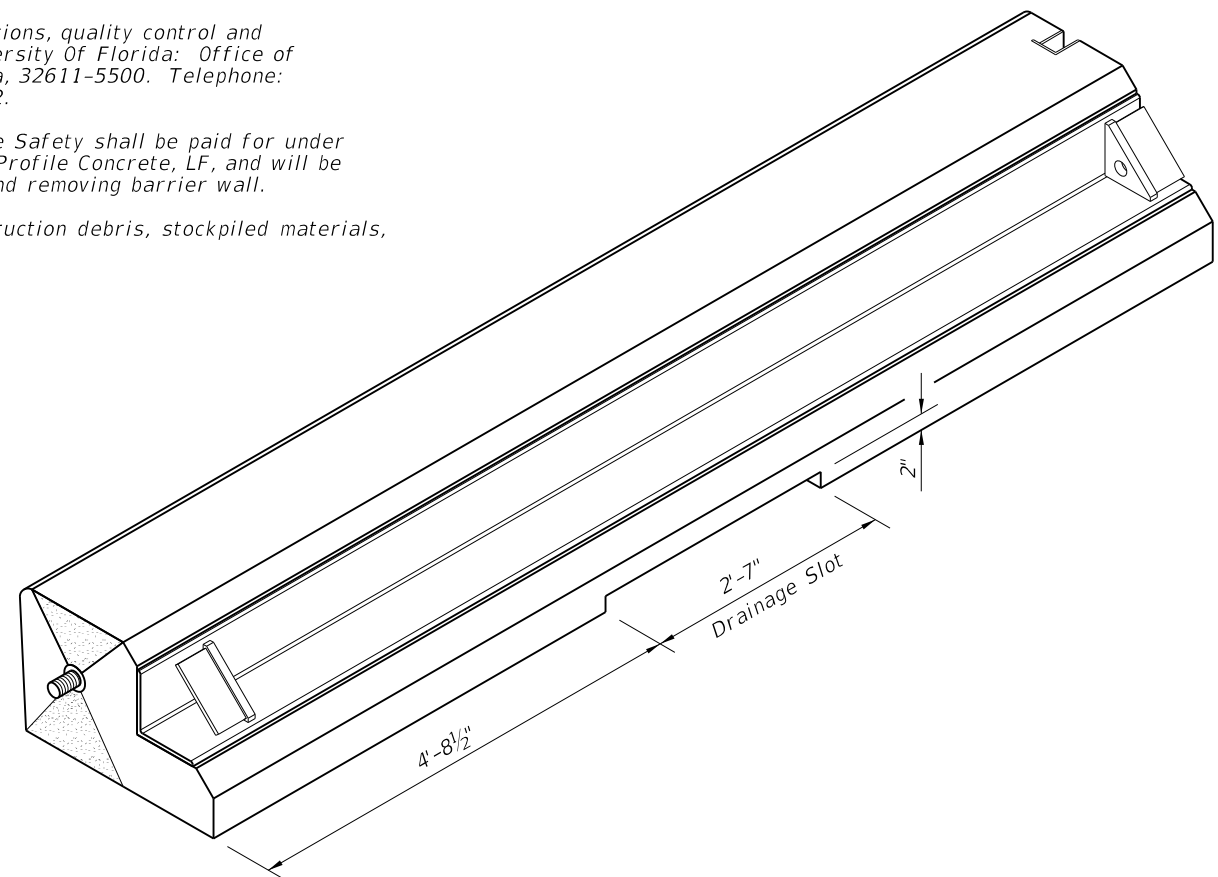


**GENERAL NOTES**

1. The 'Portable Temporary Low Profile Barrier For Roadside Safety' is a licensed design by the University Of Florida. Any infringement on the rights of the designer shall be the sole responsibility of the user.
2. This standard drawing (Index No. 412) is provided by the Florida Department Of Transportation solely for use by the Department and its assignees. The purpose for this standard drawing is to indicate the approval of use of the barrier on the State Highway System; to provide sufficient pictorials for identifying the barrier unit; and, to provide general installation geometry for the barrier.
3. Only those barrier units cast by producers licensed by the University Of Florida will be allowed for installation on the State Highway System in Florida. Barrier wall units shall conform to Section 521 of the Standard Specification and shall be produced in Department approved plants with quality control plans for precasting concrete barrier walls. Each barrier wall unit shall be permanently marked with an identification that is traceable to the manufacturer, the producing precast concrete plant and the date of production. This permanent identification mark will serve as certification that the unit has been manufactured in accordance with University of Florida drawings and specifications, and the approved quality control program.
4. The low profile barrier is to be installed only with hardware and accessories furnished by the licensed barrier producer. Units shall be used for no purpose other than as interconnected segments in a run of barrier. Low profile barrier wall units shall maintain firm contact with adjoining units. Nuts on tensioning rods shall be installed snug tight.
5. The low profile barrier is applicable for work zone speeds of 45 mph or less.
6. Tubular markers shall be orange in color and installed along the run of barrier at the ends and at 50' centers on tangents and 25' centers on radii. The markers shall be fixed to the top of the barrier by an adhesive or other method approved by the engineer. Approach end units shall be marked with a Type I object marker. The cost of the tubular markers and Type I object marker shall be included in the cost of the low profile barrier.
7. Information regarding licensing, shop drawings, specifications, quality control and certification of compliance can be obtained from the University Of Florida: Office of Technology Licensing, P.O. Box 115500, Gainesville, Florida, 32611-5500. Telephone: 352-392-8929, Fax: 352-392-6600. Reference UF#11052.
8. The Portable Temporary Low Profile Barrier For Roadside Safety shall be paid for under the contract unit price for Barrier Wall (Temporary) Low Profile Concrete, LF, and will be full compensation for furnishing, installing, maintaining and removing barrier wall.
9. Deflection space shall be kept clear of any grass, construction debris, stockpiled materials, equipment, and objects.

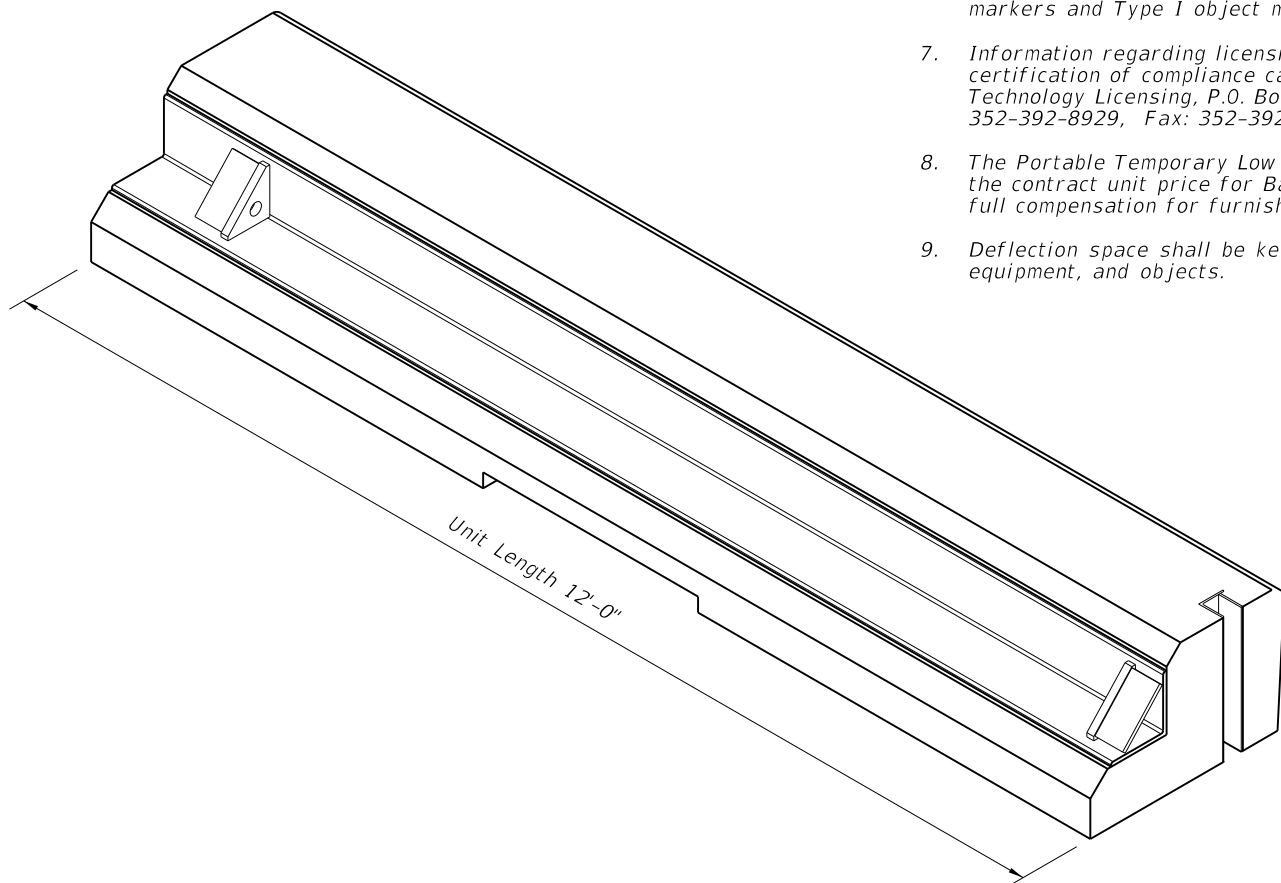


BACKSIDE AND END PICTORIAL VIEWS


**PORTABLE TEMPORARY LOW PROFILE BARRIER FOR ROADSIDE SAFETY**

5/29/2014 12:38:28 PM


|                  |          |              |                              |                     |                     |                        |
|------------------|----------|--------------|------------------------------|---------------------|---------------------|------------------------|
| LAST<br>REVISION | REVISION | DESCRIPTION: | <br>2015<br>DESIGN STANDARDS | LOW PROFILE BARRIER | INDEX<br>NO.<br>412 | SHEET<br>NO.<br>1 of 5 |
| 07/01/14         |          |              |                              |                     |                     |                        |

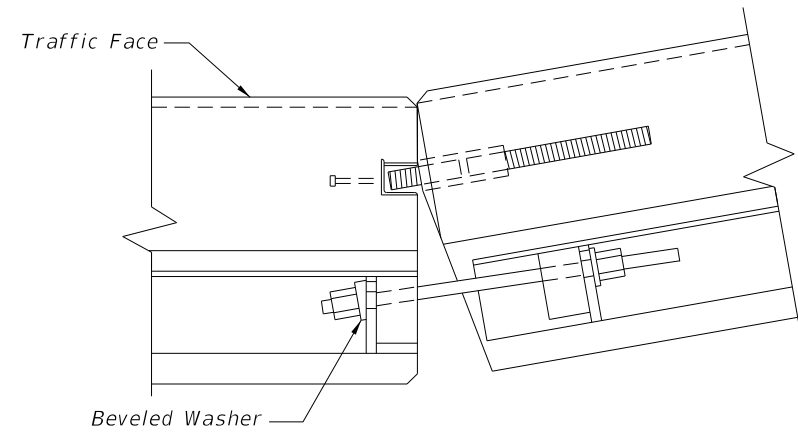


CONCAVE CONNECTION

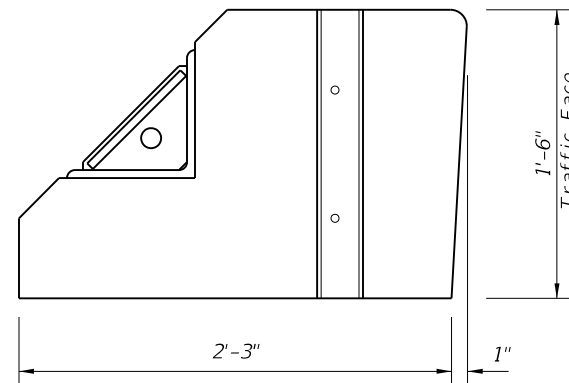


FLAT FACE FEMALE END

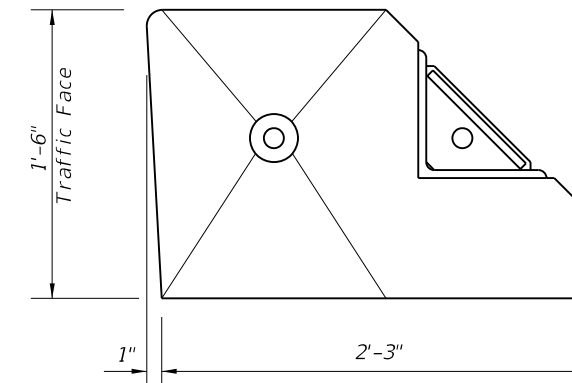

BEVELED FACE MALE END

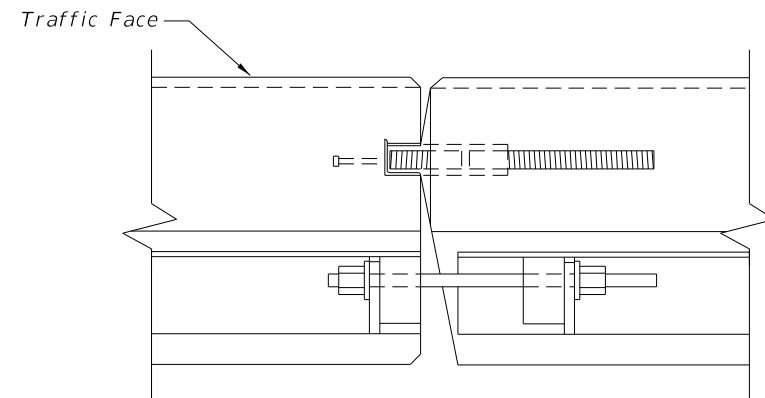

PARALLEL CONNECTION

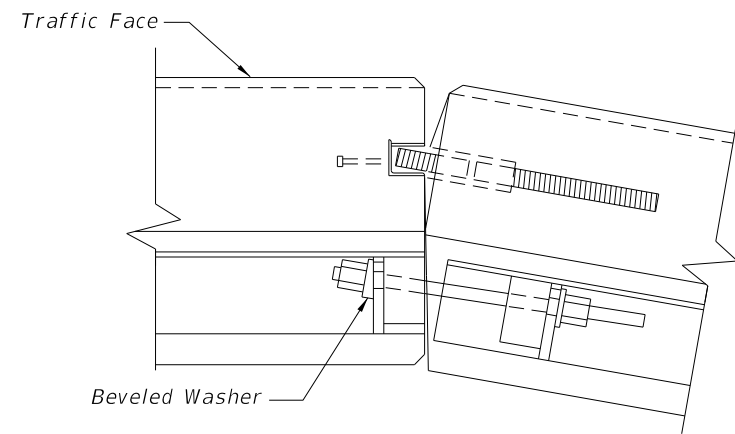


CONVEX CONNECTION

PLAN VIEWS OF CONNECTIONS

| WORK ZONE SPEED | OFFSET TO TRAVELWAY  | DEFLECTION SPACE |
|-----------------|----------------------|------------------|
| 45 MPH OR LESS  | 1' MIN, 2' PREFERRED | 9"               |

END VIEWS

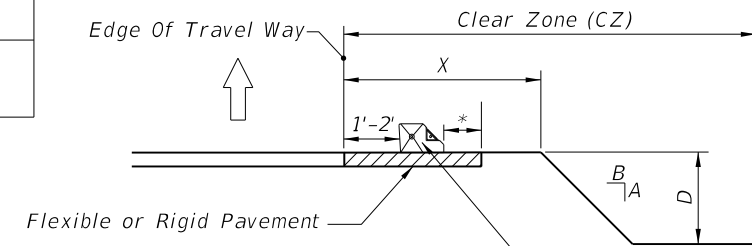


Notes:

LIMITATION OF USE: This installation technique can only be used on flexible or rigid pavement.

ASPHALT PAD: Where existing pavement is not present, construct 2" Asphalt Pad using miscellaneous asphalt pavement in accordance with Specification Section 339 with the exception that the use of a pre-emergent herbicide is not required. Payment for asphalt pad will be included in the cost of the barrier.

\* Minimum 9" on 1:10 or flatter slopes for 'Portable Temporary Low Profile Barrier For Roadside Safety.' For values A, B, D and X see Index No. 600.

DEFLECTION SPACE AT DROPOFFS

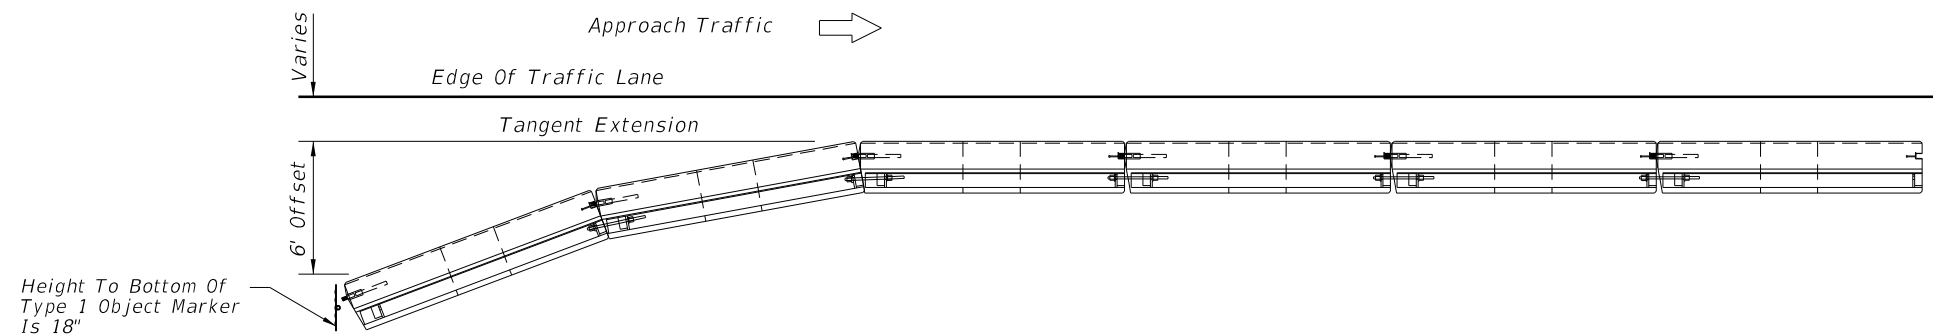


PLAN VIEW OF APPROACH END OFFSET

PORTABLE TEMPORARY LOW PROFILE BARRIER FOR ROADSIDE SAFETY

5/27/2014 9:15:44 AM

| LAST REVISION | DESCRIPTION: |
|---------------|--------------|
| 07/01/13      |              |

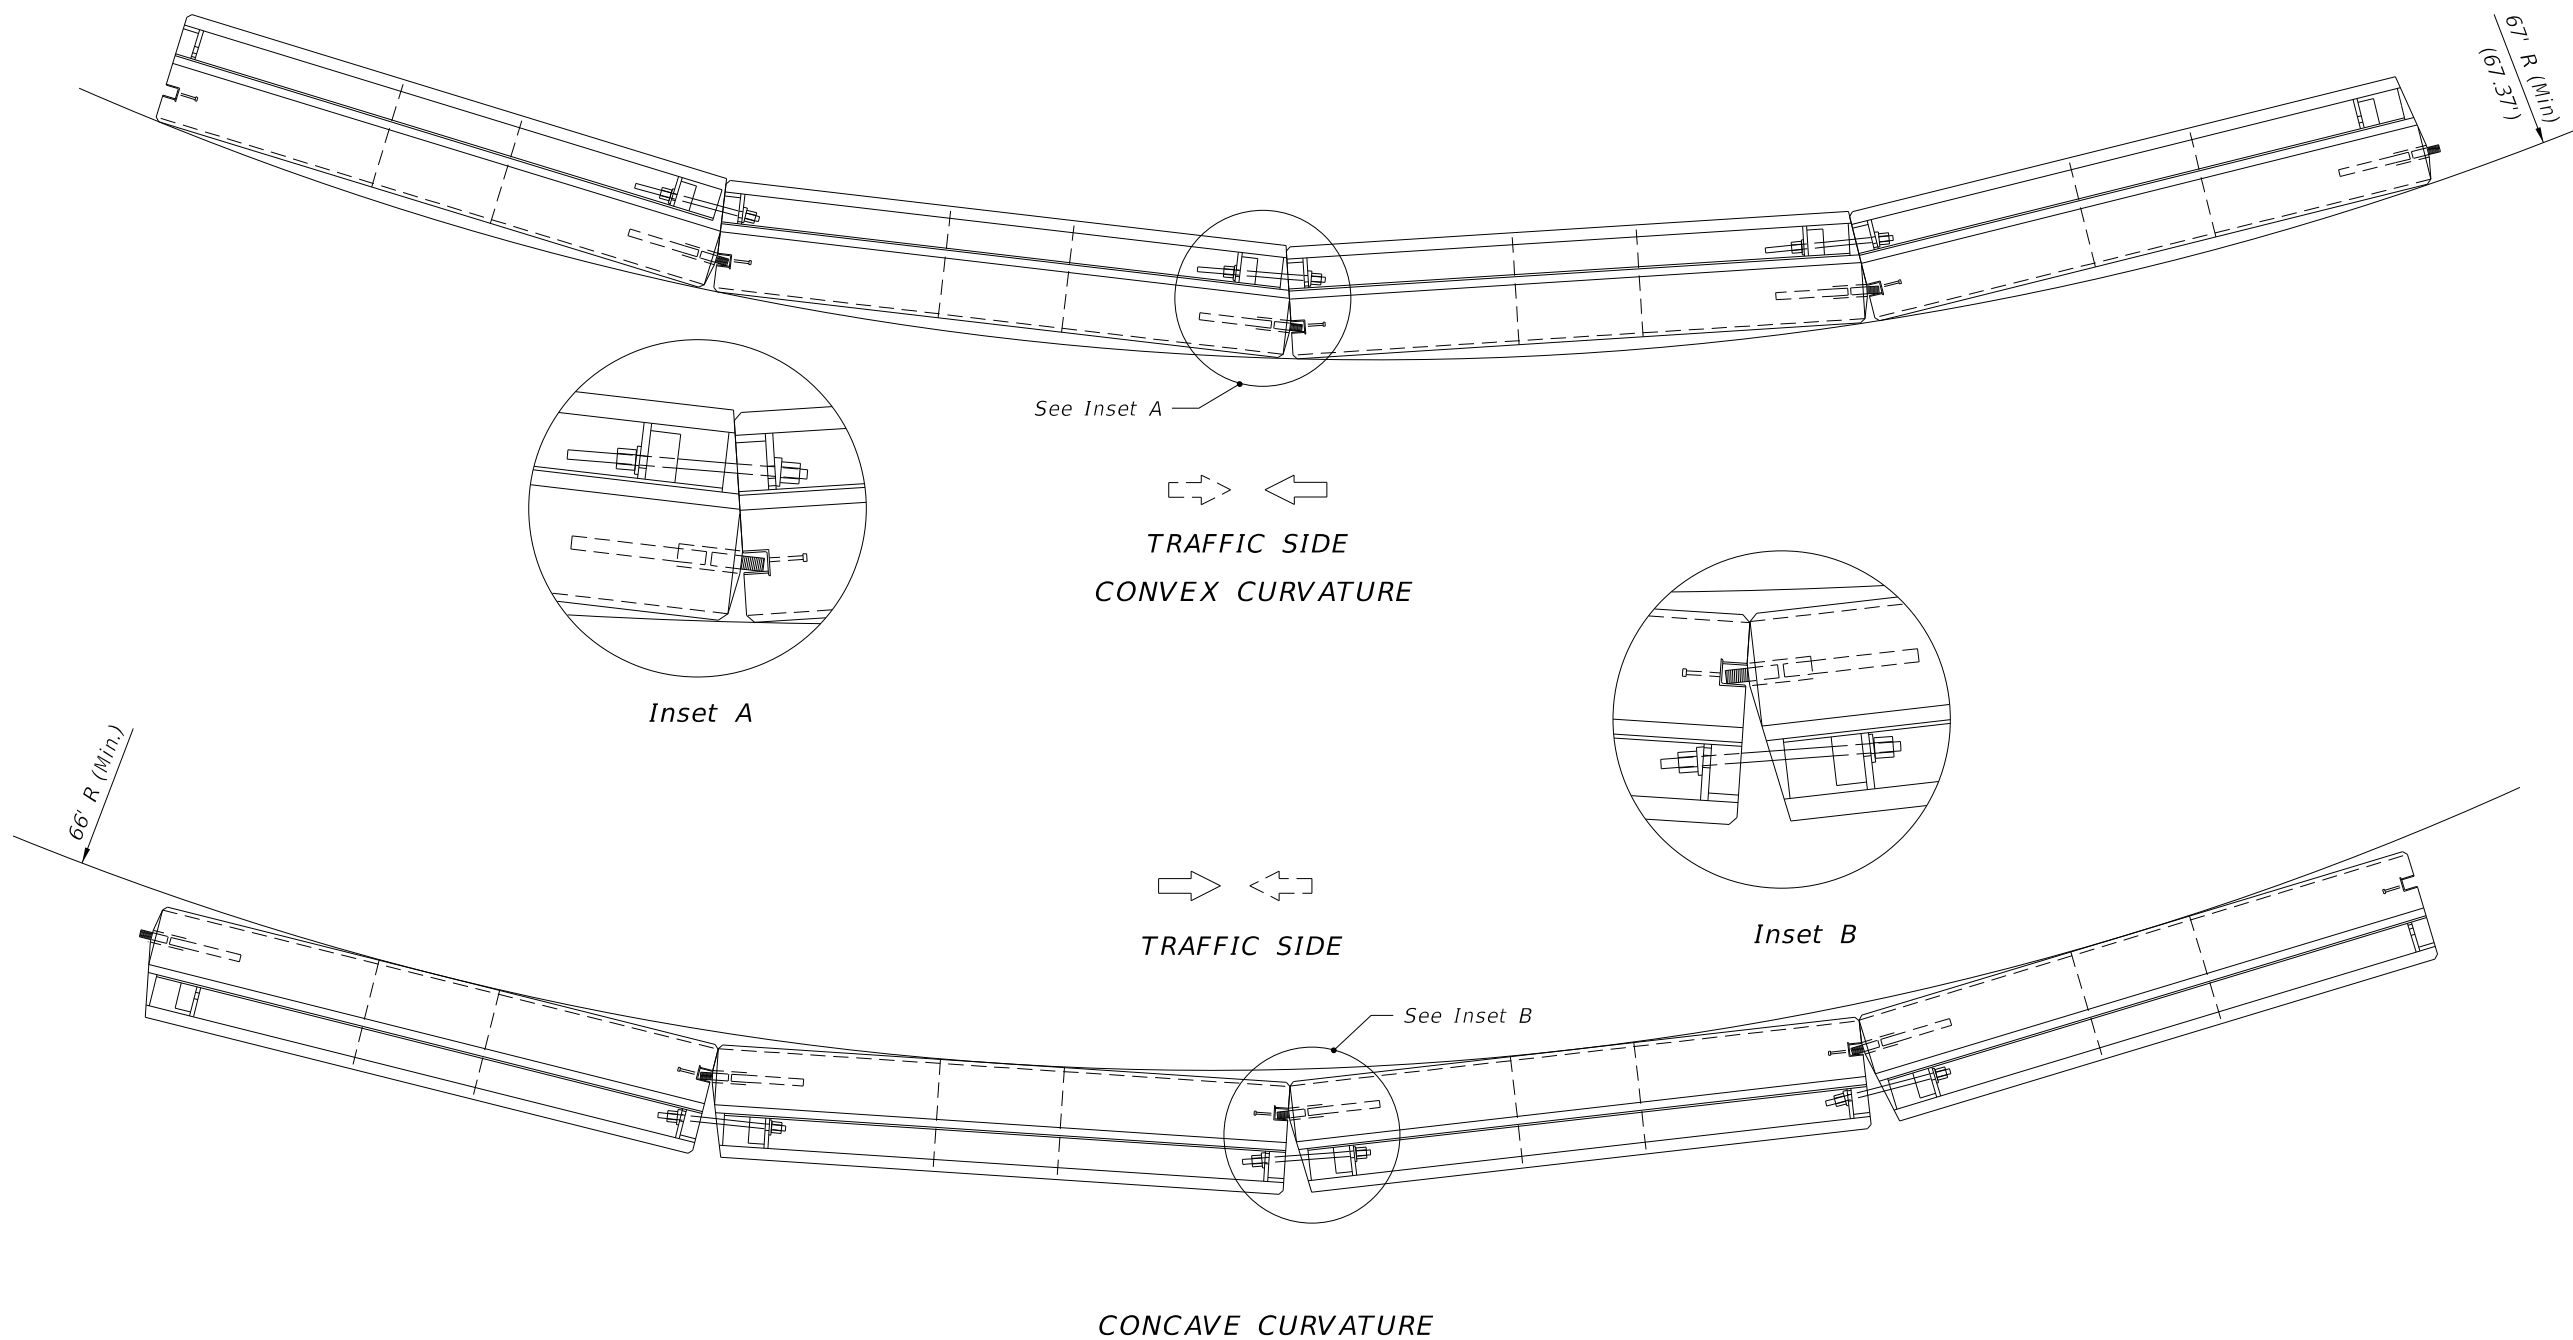

MAXIMUM CURVATURE ● MINIMUM RADIUS  
 PORTABLE TEMPORARY LOW PROFILE BARRIER FOR ROADSIDE SAFETY

5/27/2014 9:15:44 AM


| LAST REVISION | REVISION | DESCRIPTION: |
|---------------|----------|--------------|
| 07/01/05      |          |              |

**FDOT** 2015 DESIGN STANDARDS

LOW PROFILE BARRIER

INDEX NO.  
412

SHEET NO.  
3 of 5

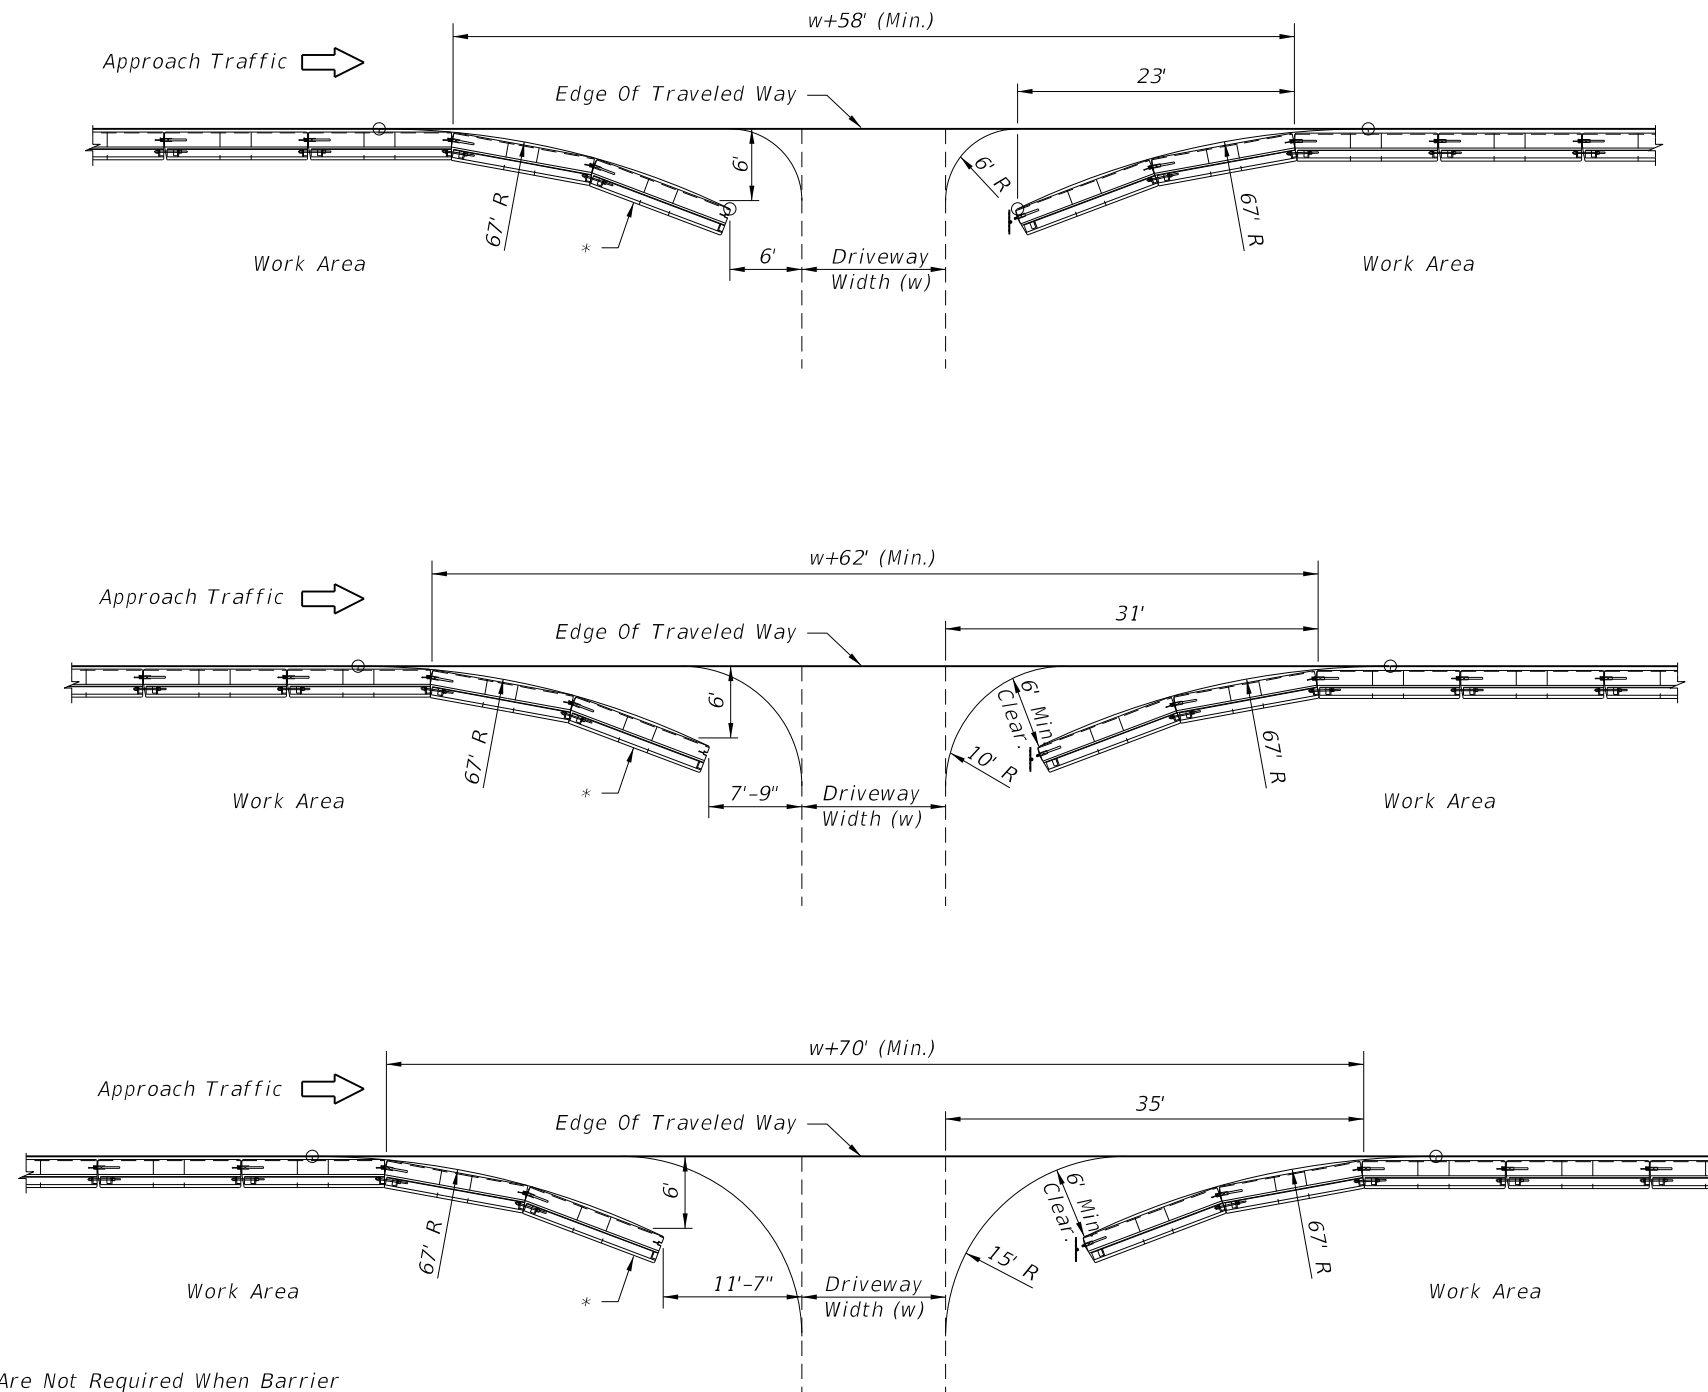

\* Trailing End Flares Are Not Required When Barrier Located Outside The Clear Zone Of Opposing Traffic  
 Type I Object Marker To Be Installed When Trailing End Flare Falls Within The Clear Zone Of Opposing Traffic


**LEGEND**



Type I Object Marker

**BARRIER OPENINGS AT DRIVEWAYS**

**PORTABLE TEMPORARY LOW PROFILE BARRIER FOR ROADSIDE SAFETY**

5/27/2014 9:15:45 AM

|                           |              |  |                     |                  |                     |
|---------------------------|--------------|--|---------------------|------------------|---------------------|
| LAST REVISION<br>01/01/12 | DESCRIPTION: |  2015<br>DESIGN STANDARDS | LOW PROFILE BARRIER | INDEX NO.<br>412 | SHEET NO.<br>4 of 5 |
|---------------------------|--------------|--|---------------------|------------------|---------------------|

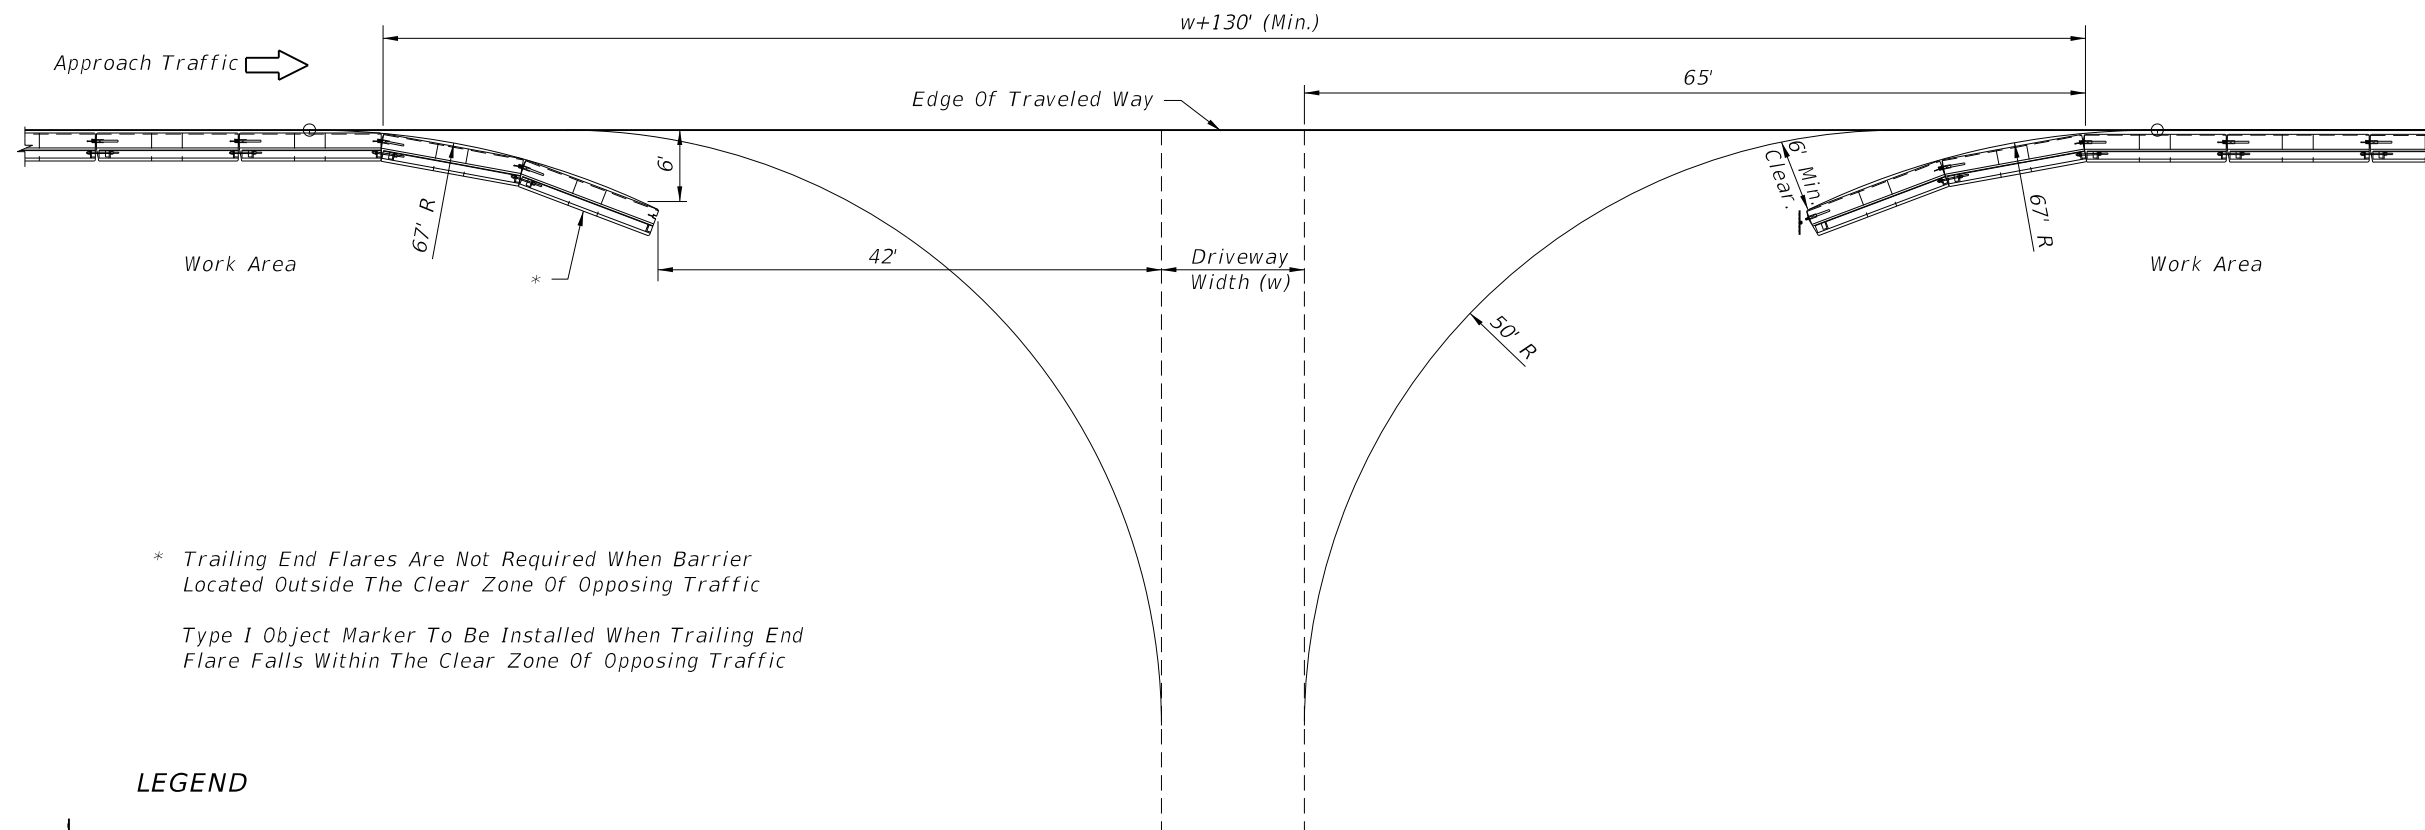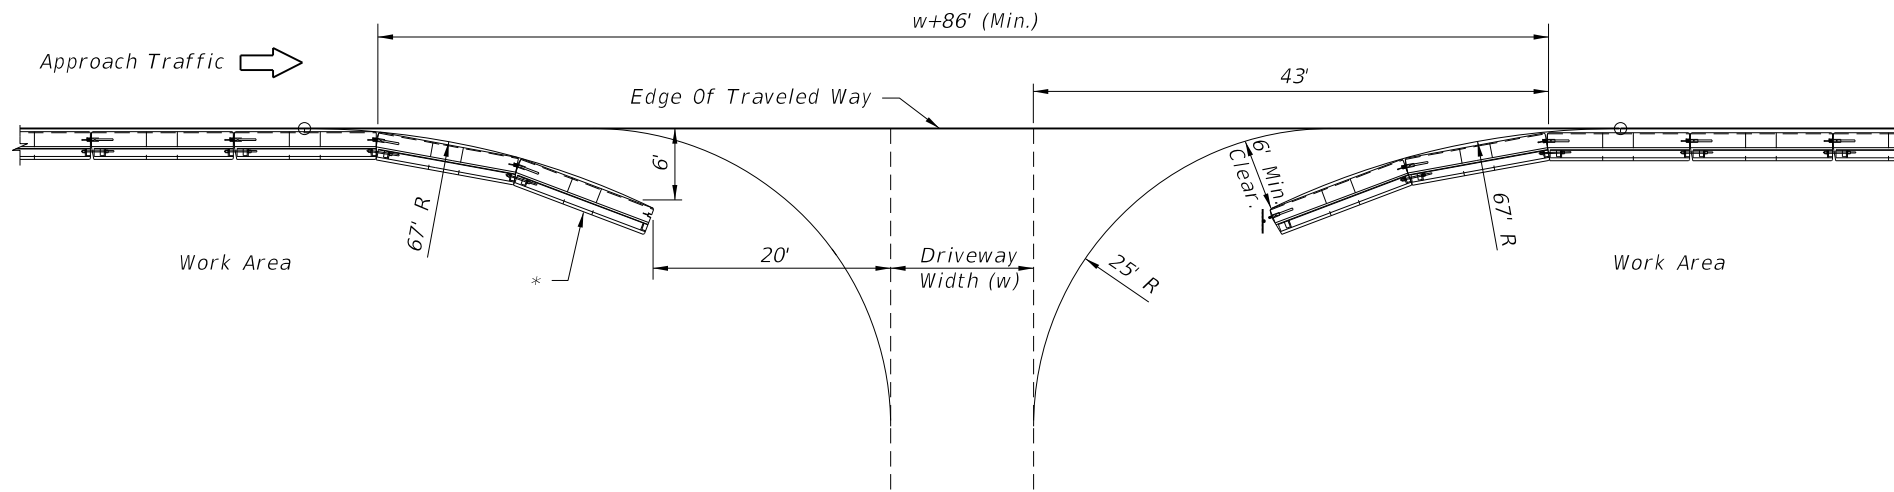

BARRIER OPENINGS AT DRIVEWAYS

PORTABLE TEMPORARY LOW PROFILE BARRIER FOR ROADSIDE SAFETY

5/27/2014 9:15:45 AM

|               |              |
|---------------|--------------|
| LAST REVISION | DESCRIPTION: |
| 01/01/12      |              |



LOW PROFILE BARRIER

INDEX NO.  
412

SHEET NO.  
5 of 5