

DETAIL A

"S" MPH	30	35	40	45	50	55
"X" Ft.	20	20	40	40	60	60

Passenger Car, Daytime, Posted Speeds Or 85th Percentile (Use Higher Value)

6" White


"X"

18" White


45°

Edge Of Pavt.

7/1/2014 10:32:13 AM

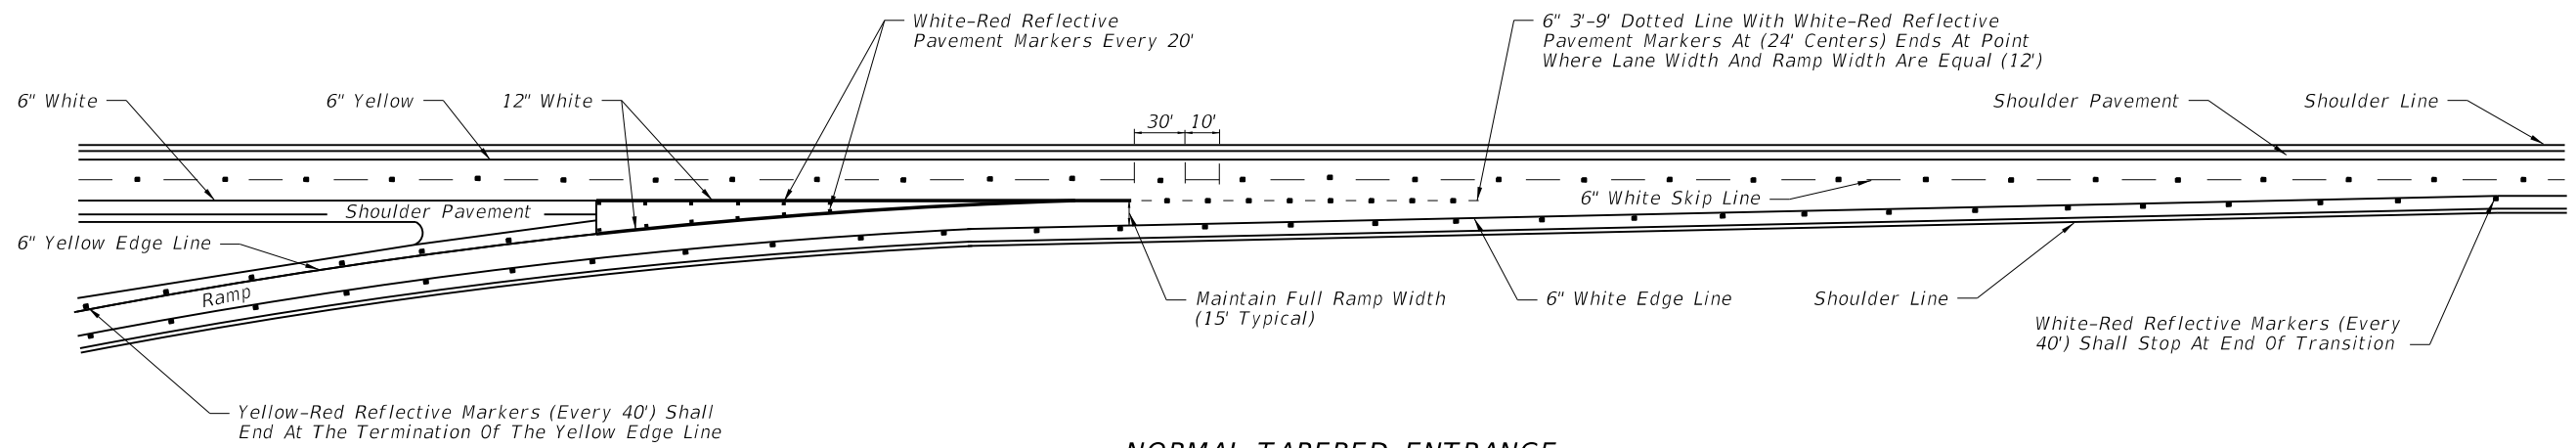


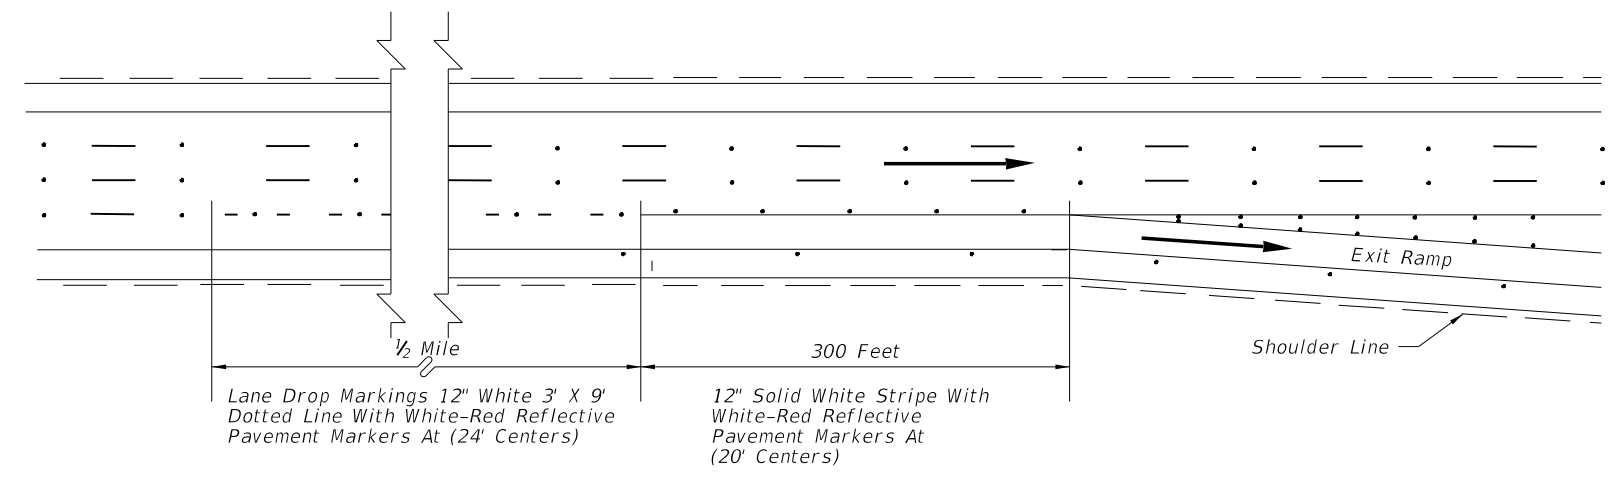
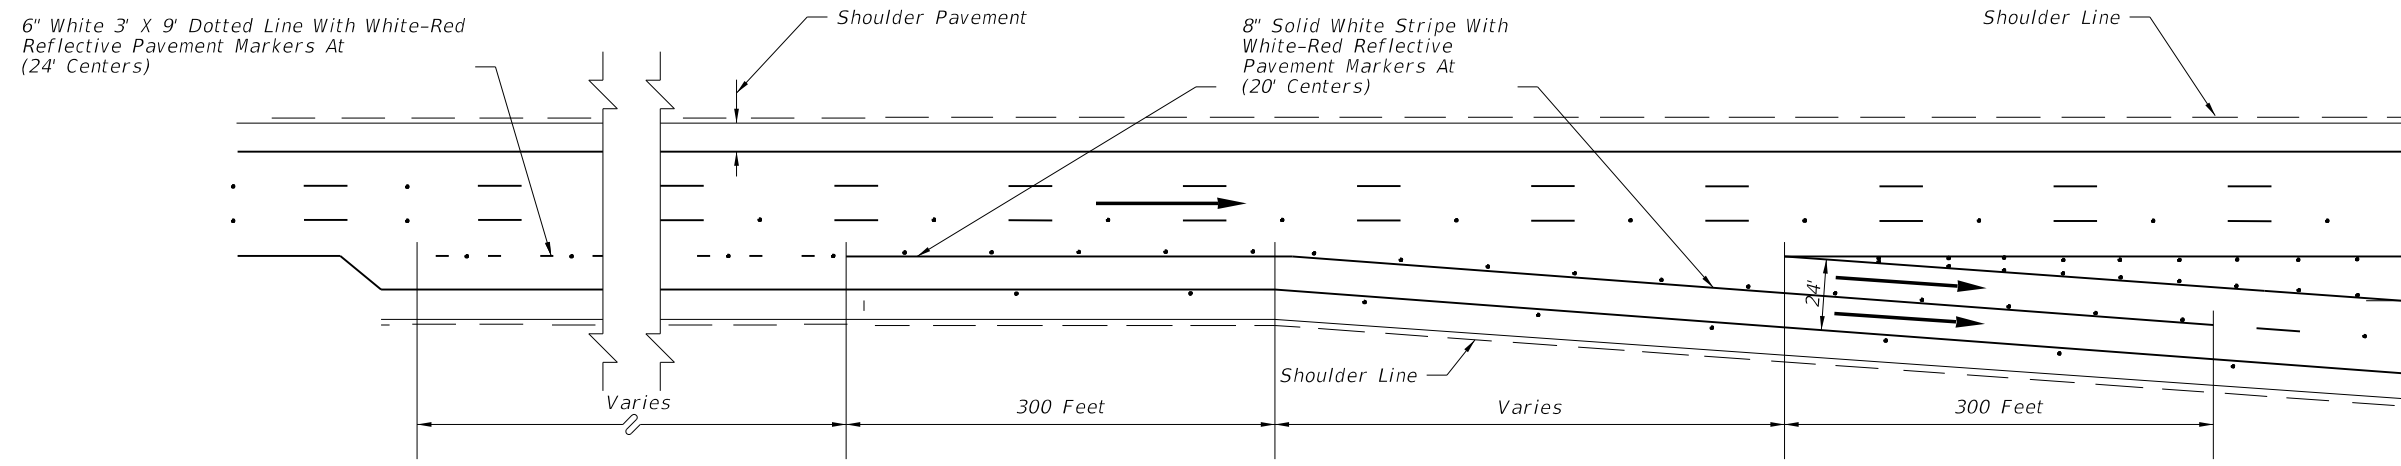
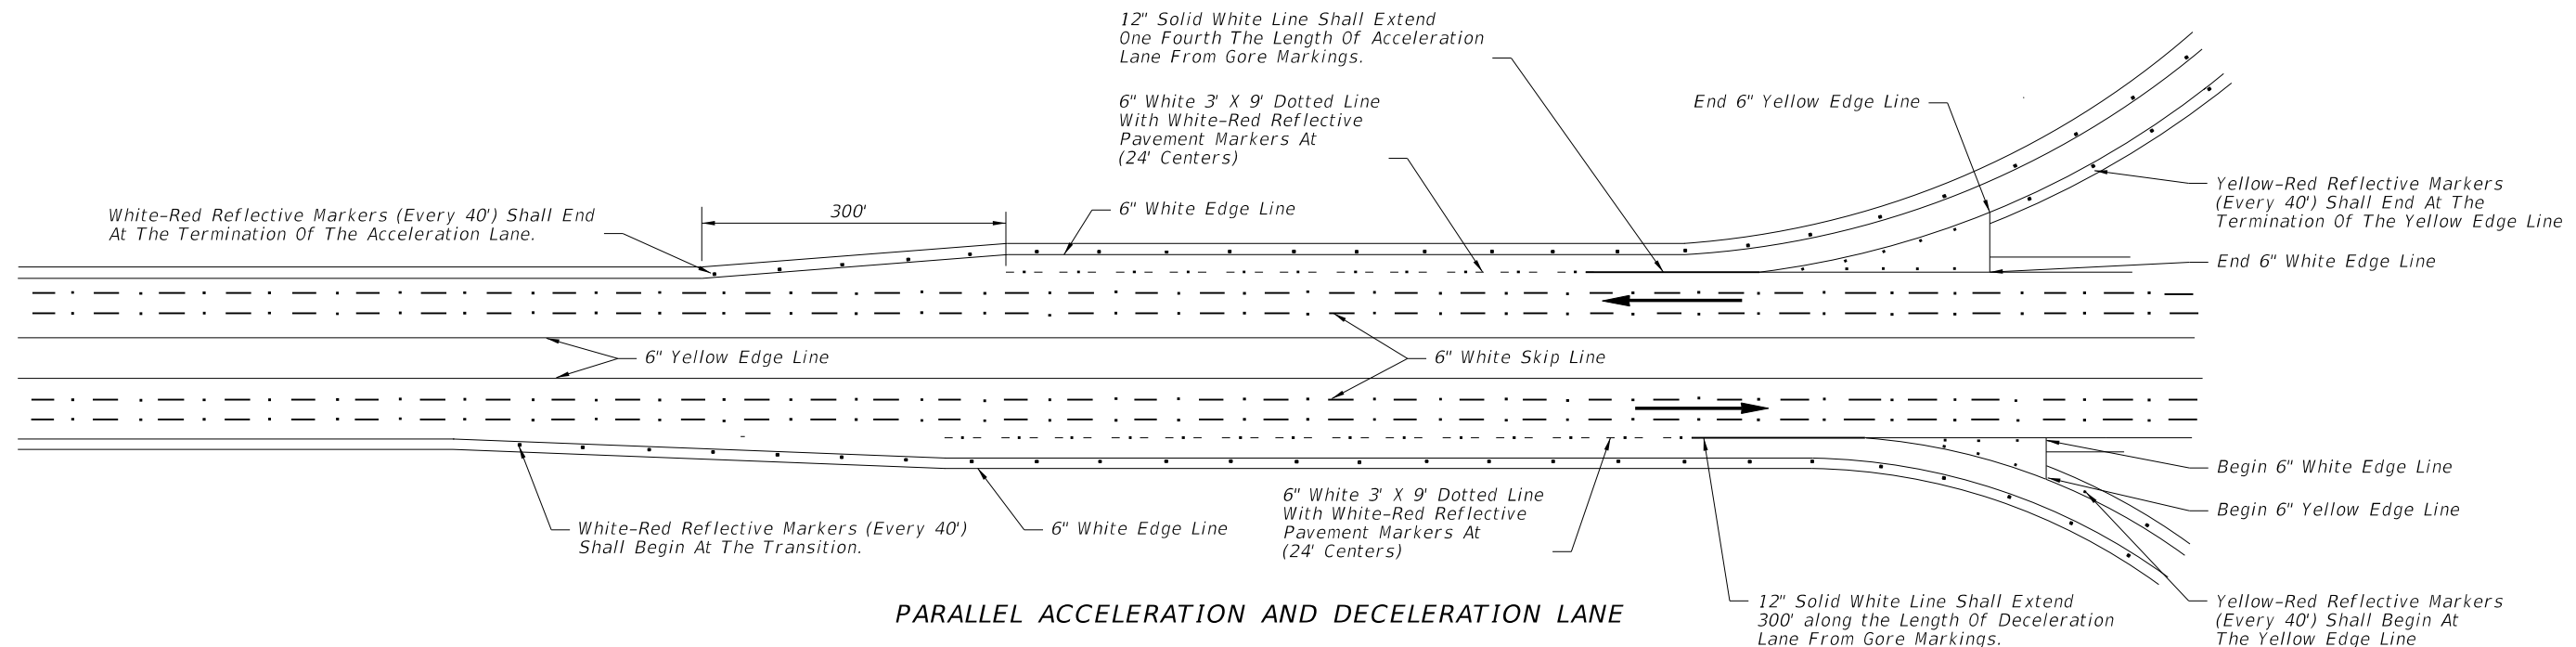
NORMAL TAPERED ENTRANCE

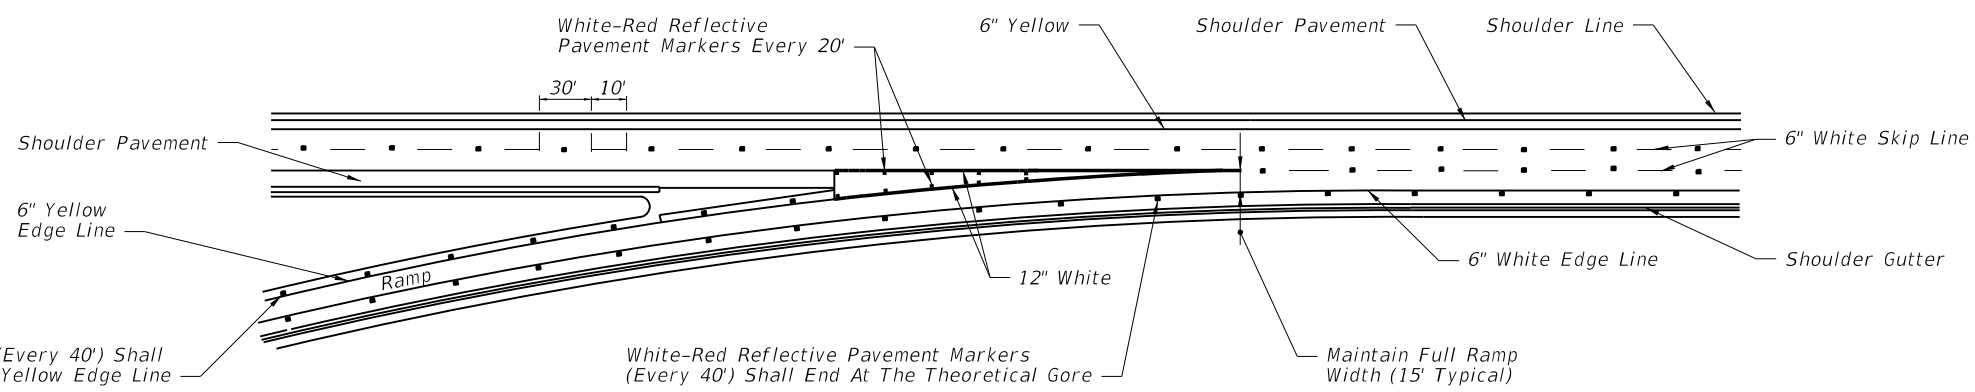

NORMAL TAPERED ENTRANCE WITH ADDED LANE

7/1/2014 10:32:14 AM

LAST REVISION 07/01/14	REVISION	DESCRIPTION:	 2015 DESIGN STANDARDS	INTERCHANGE MARKINGS	INDEX NO. 17345	SHEET NO. 2 of 4
---------------------------	----------	--------------	--	-----------------------------	---------------------------	----------------------------






→ Note: Arrows indicate direction of travel and are not shown for pavement marking.

7/1/2014 10:32:14 AM

LAST REVISION	REVISION	DESCRIPTION:	2015 DESIGN STANDARDS	INTERCHANGE MARKINGS	INDEX NO. 17345	SHEET NO. 3 of 4
07/01/14						


Notes:

1. Post delineators spaced at 40' on curves of the entrance and exit of ramps. The spacing on the tangent portion of the ramp section shall be 300'. All delineators are to be setback 4' from shoulder break. Post delineators should not be discontinued in sections with guardrail.

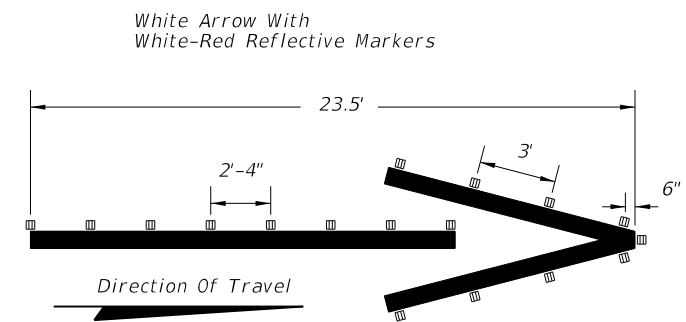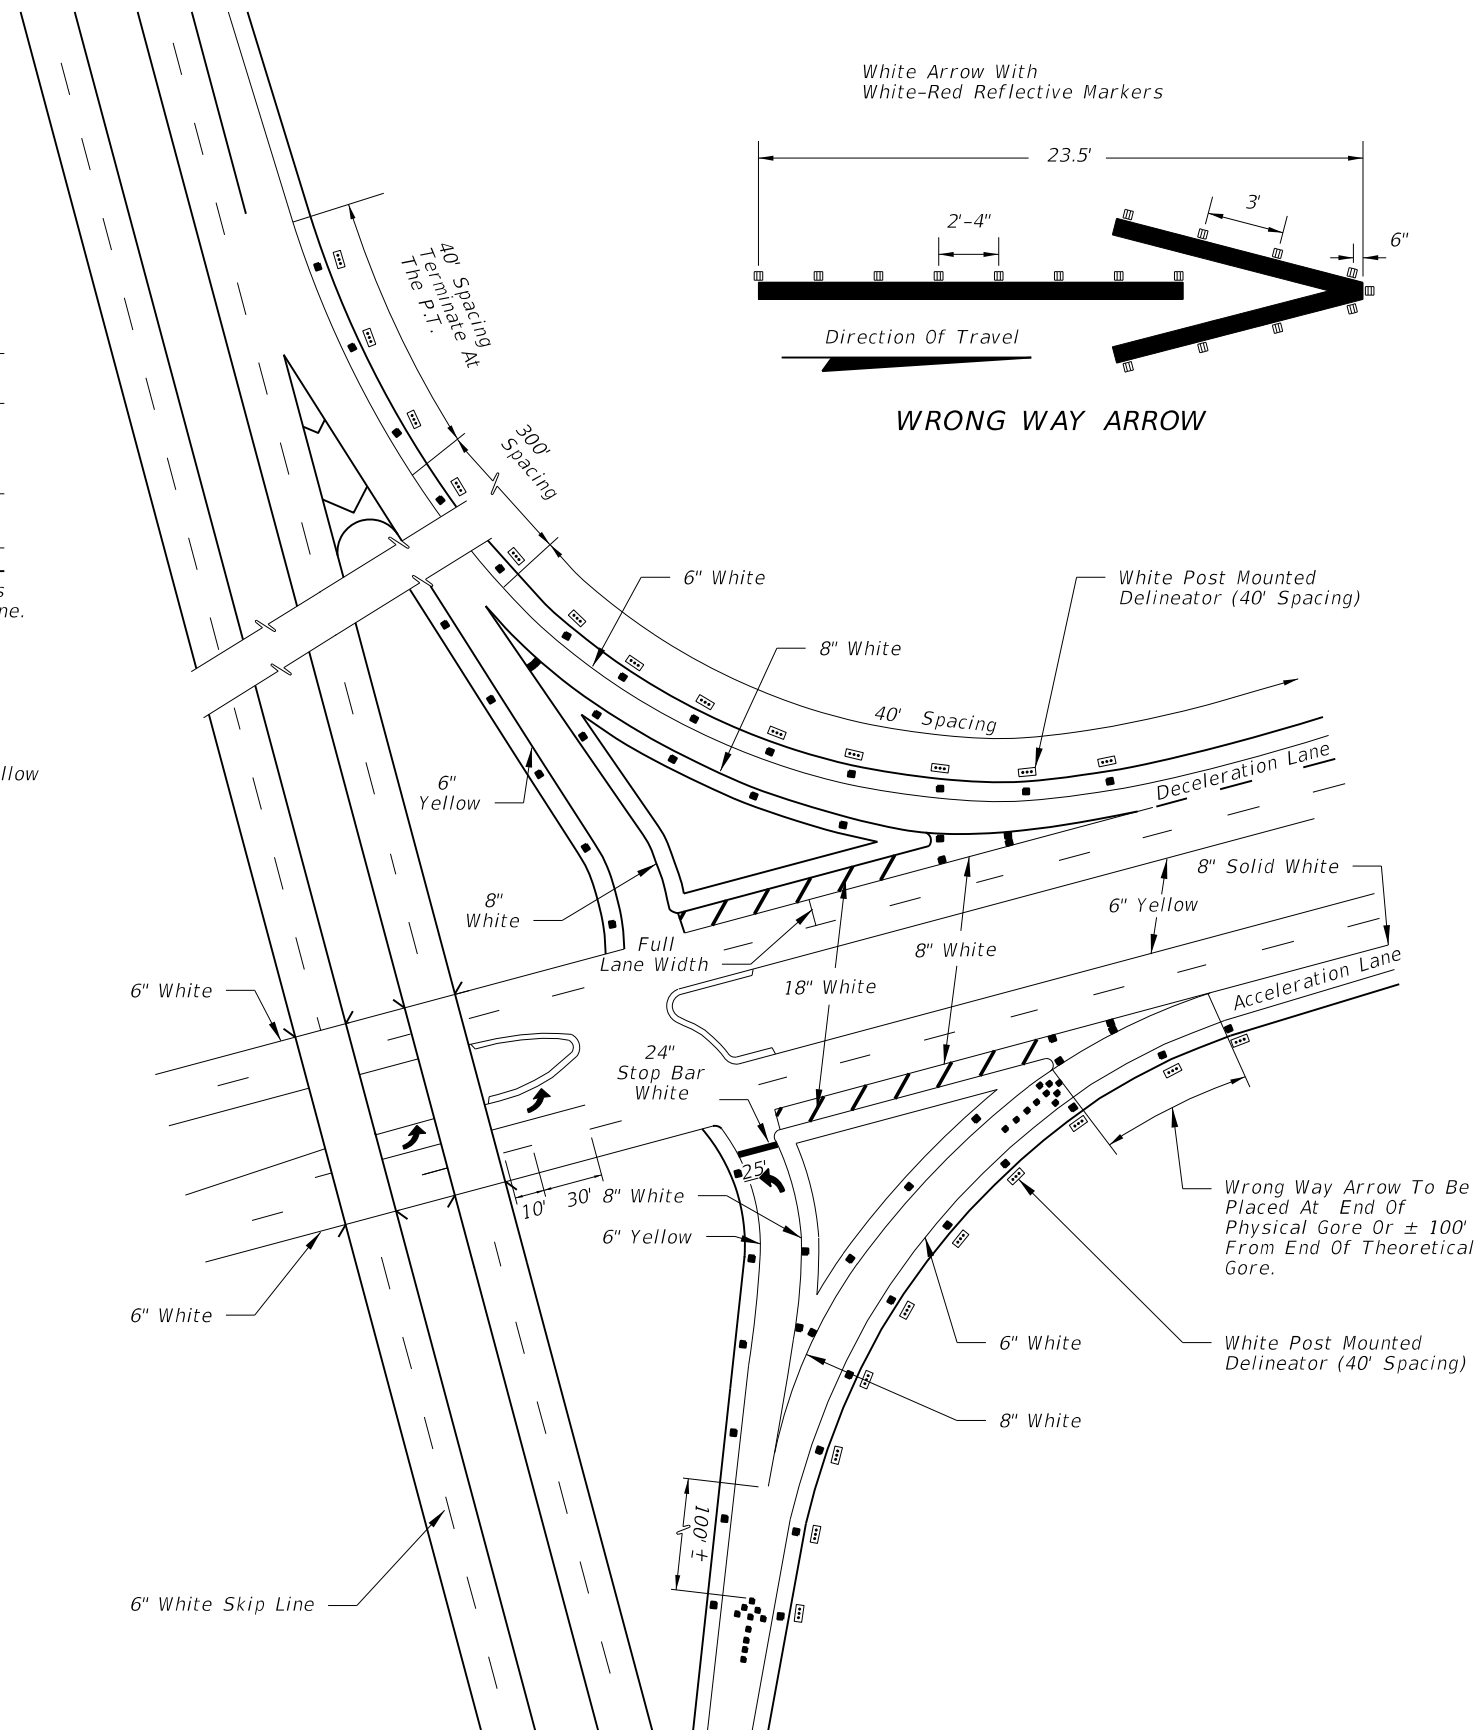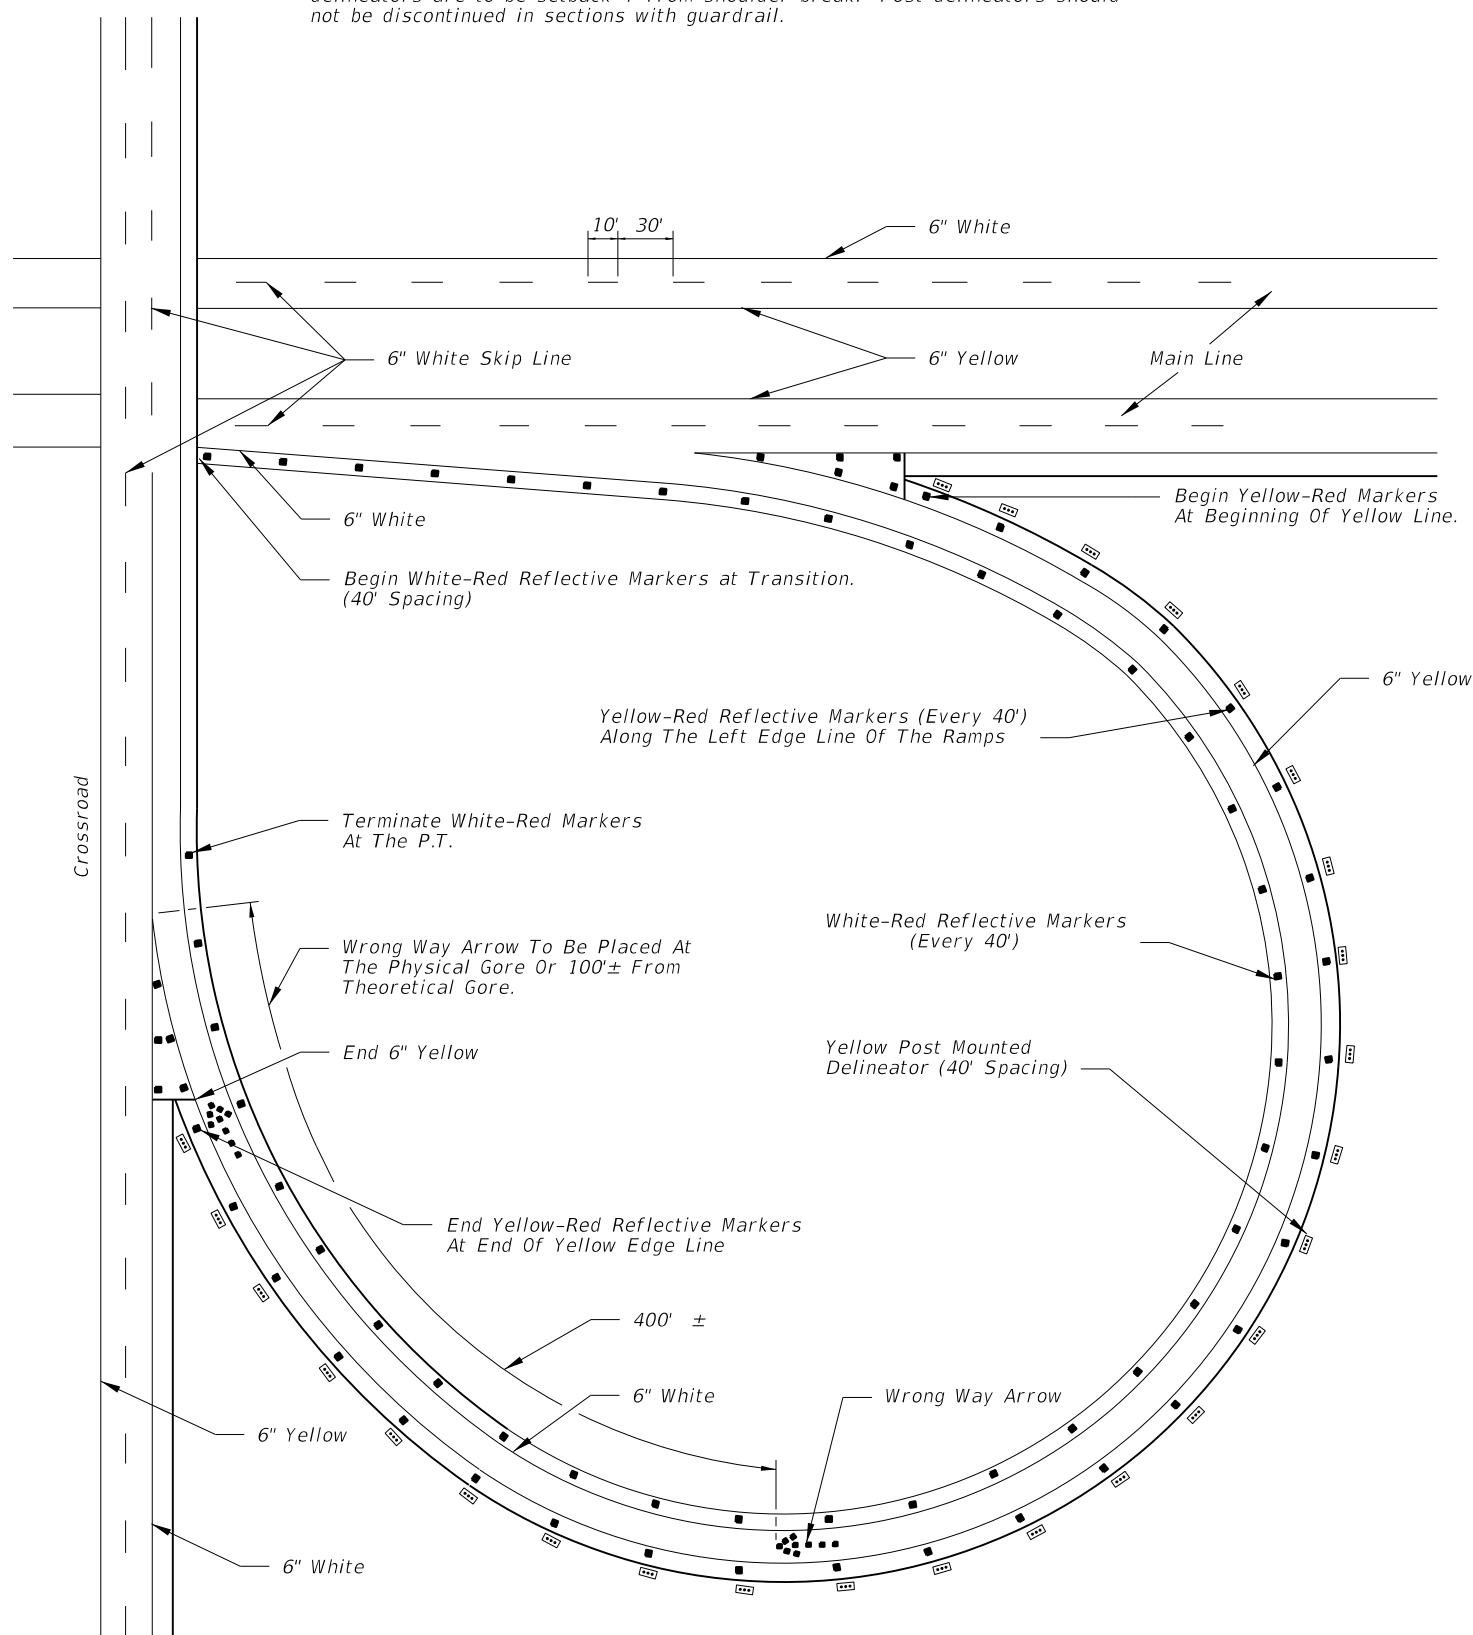

WRONG WAY ARROW

7/1/2014 10:32:14 AM

LAST REVISION 01/01/13	REVISION	DESCRIPTION:	 2015 DESIGN STANDARDS	INTERCHANGE MARKINGS	INDEX NO. 17345	SHEET NO. 4 of 4
---------------------------	----------	--------------	--	-----------------------------	---------------------------	----------------------------