


116+24.16  
S-14

Existing 24" CMP  
(To Be Removed)  
CONST. 76' OF 24" PIPE  
W/STRAIGHT CONCRETE  
ENDWALLS INDEX NO. 250  
CONST. EXTRA BASE  
INDEX NO. 205

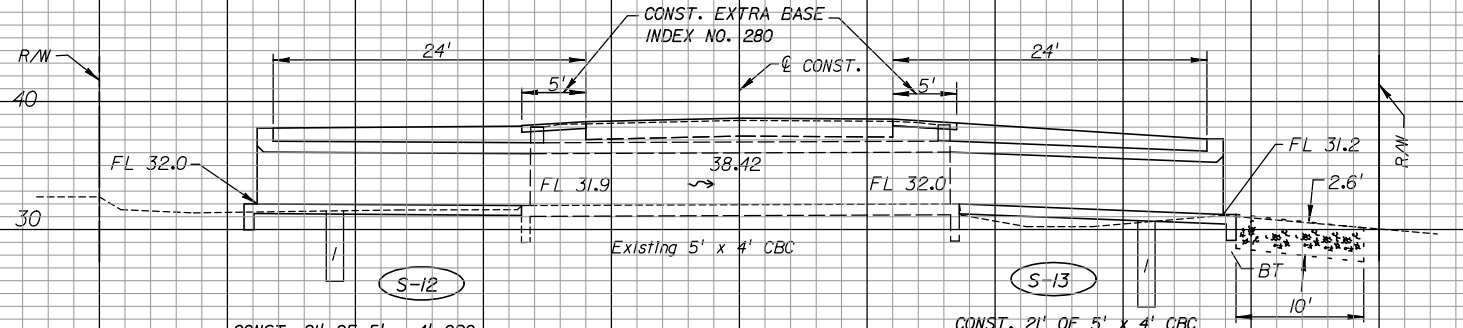

98+17.28  
S-13

S-12

CONST. 21' OF 5' x 4' CBC  
INDEX NOS. 280, 290

CONST. 21' OF 5' x 4' CBC  
WITH 13' x 10' BANK & SHORE  
RIPRAP RUBBLE, APRON &  
FILTER FABRIC  
INDEX NOS. 280, 290

SCALE 1" = 10'  
VERT. & HORIZ.

EXHIBIT DS-2  
Date: 1/1/06

DATE		BY		DESCRIPTION	

STATE OF FLORIDA DEPARTMENT OF TRANSPORTATION		
ROAD NO.	COUNTY	FINANCIAL PROJECT ID

**DRAINAGE STRUCTURES**

SHEET NO.