

Place Drainage Str. text in uncluttered space nearest Str.


EXHIBIT DS-1
Date: 1/1/10

Notes: See PPM Vol. 2 Ch. 14 for preferred scale.

Scale: 1"=10' Horiz.
1"=5' Vert.

REVISIONS		STATE OF FLORIDA DEPARTMENT OF TRANSPORTATION		FINANCIAL PROJECT ID	DRAINAGE STRUCTURES	SHEET NO.
DATE	DESCRIPTION	DATE	DESCRIPTION			

NOTICE: THE OFFICIAL RECORD OF THIS SHEET IS THE ELECTRONIC FILE SIGNED AND SEALED UNDER RULE 61G05-23.003, F.A.C.

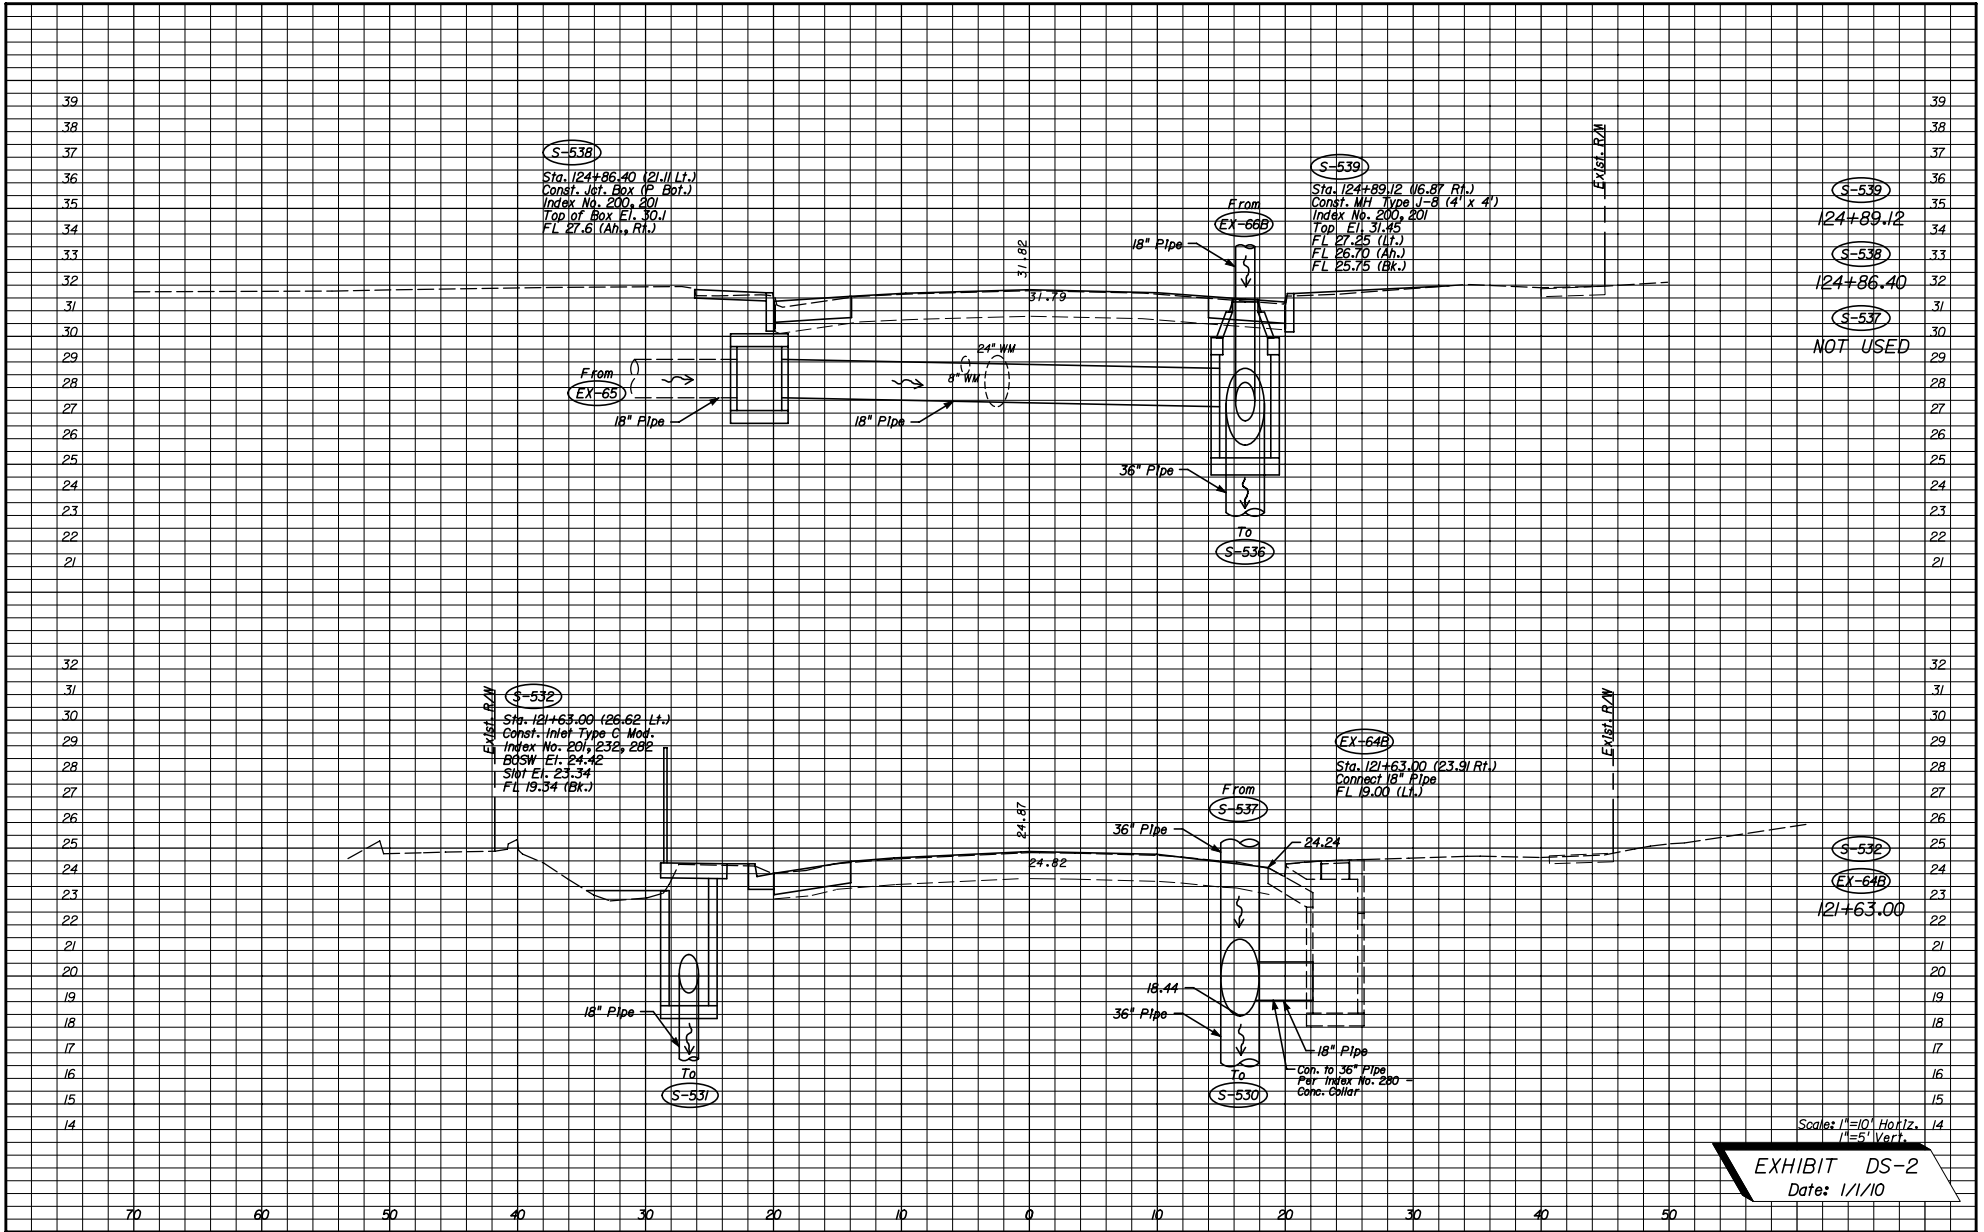

REVISIONS		STATE OF FLORIDA DEPARTMENT OF TRANSPORTATION		FINANCIAL PROJECT ID 123456-7-52-01	DRAINAGE STRUCTURES	SHEET NO.
DATE	DESCRIPTION	ROAD NO.	COUNTY			
		10	LEON			



NOTICE: THE OFFICIAL RECORD OF THIS SHEET IS THE ELECTRONIC FILE SIGNED AND SEALED UNDER RULE 61G05-23.003, F.A.C.

50
49
48
47
46
45
44
43
42
41
40
39
38

48
47
46
45
44
43
42
41
40
39
38
37
36
35
34
33
32
31

50
49
48
47
46
45
44
43
42
41
40
39
38

48
47
46
45
44
43
42
41
40
39
38
37
36
35
34
33
32
31

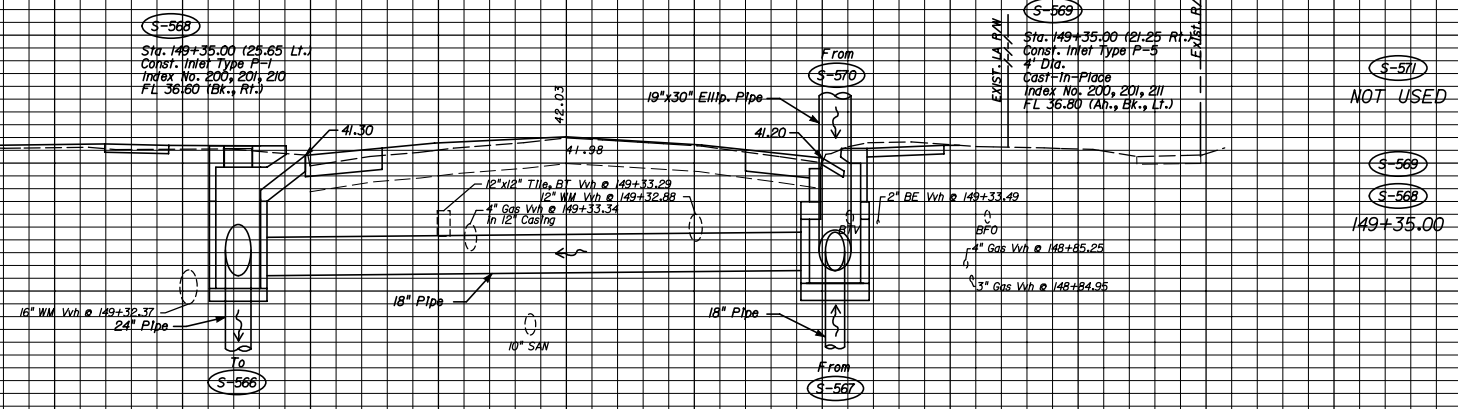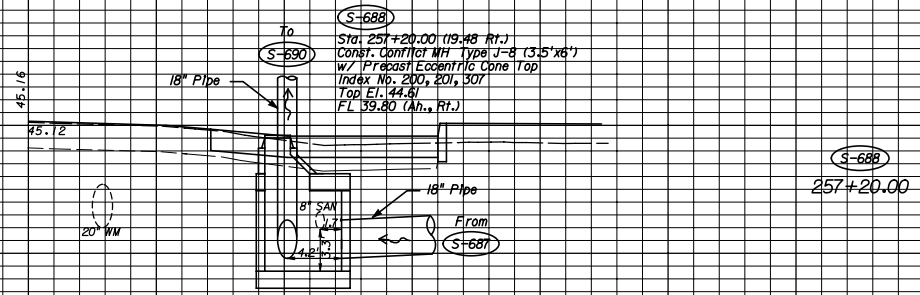


Scale: 1"=10' Hor/12'
1"=5' Vert.

EXHIBIT DS-3
Date: 1/1/10

REVISIONS		STATE OF FLORIDA DEPARTMENT OF TRANSPORTATION		FINANCIAL PROJECT ID	DRAINAGE STRUCTURES	SHEET NO.
DATE	DESCRIPTION	DATE	DESCRIPTION			
				10	LEON	123456-7-52-01

NOTICE: THE OFFICIAL RECORD OF THIS SHEET IS THE ELECTRONIC FILE SIGNED AND SEALED UNDER RULE 61G05-23.003, F.A.C.

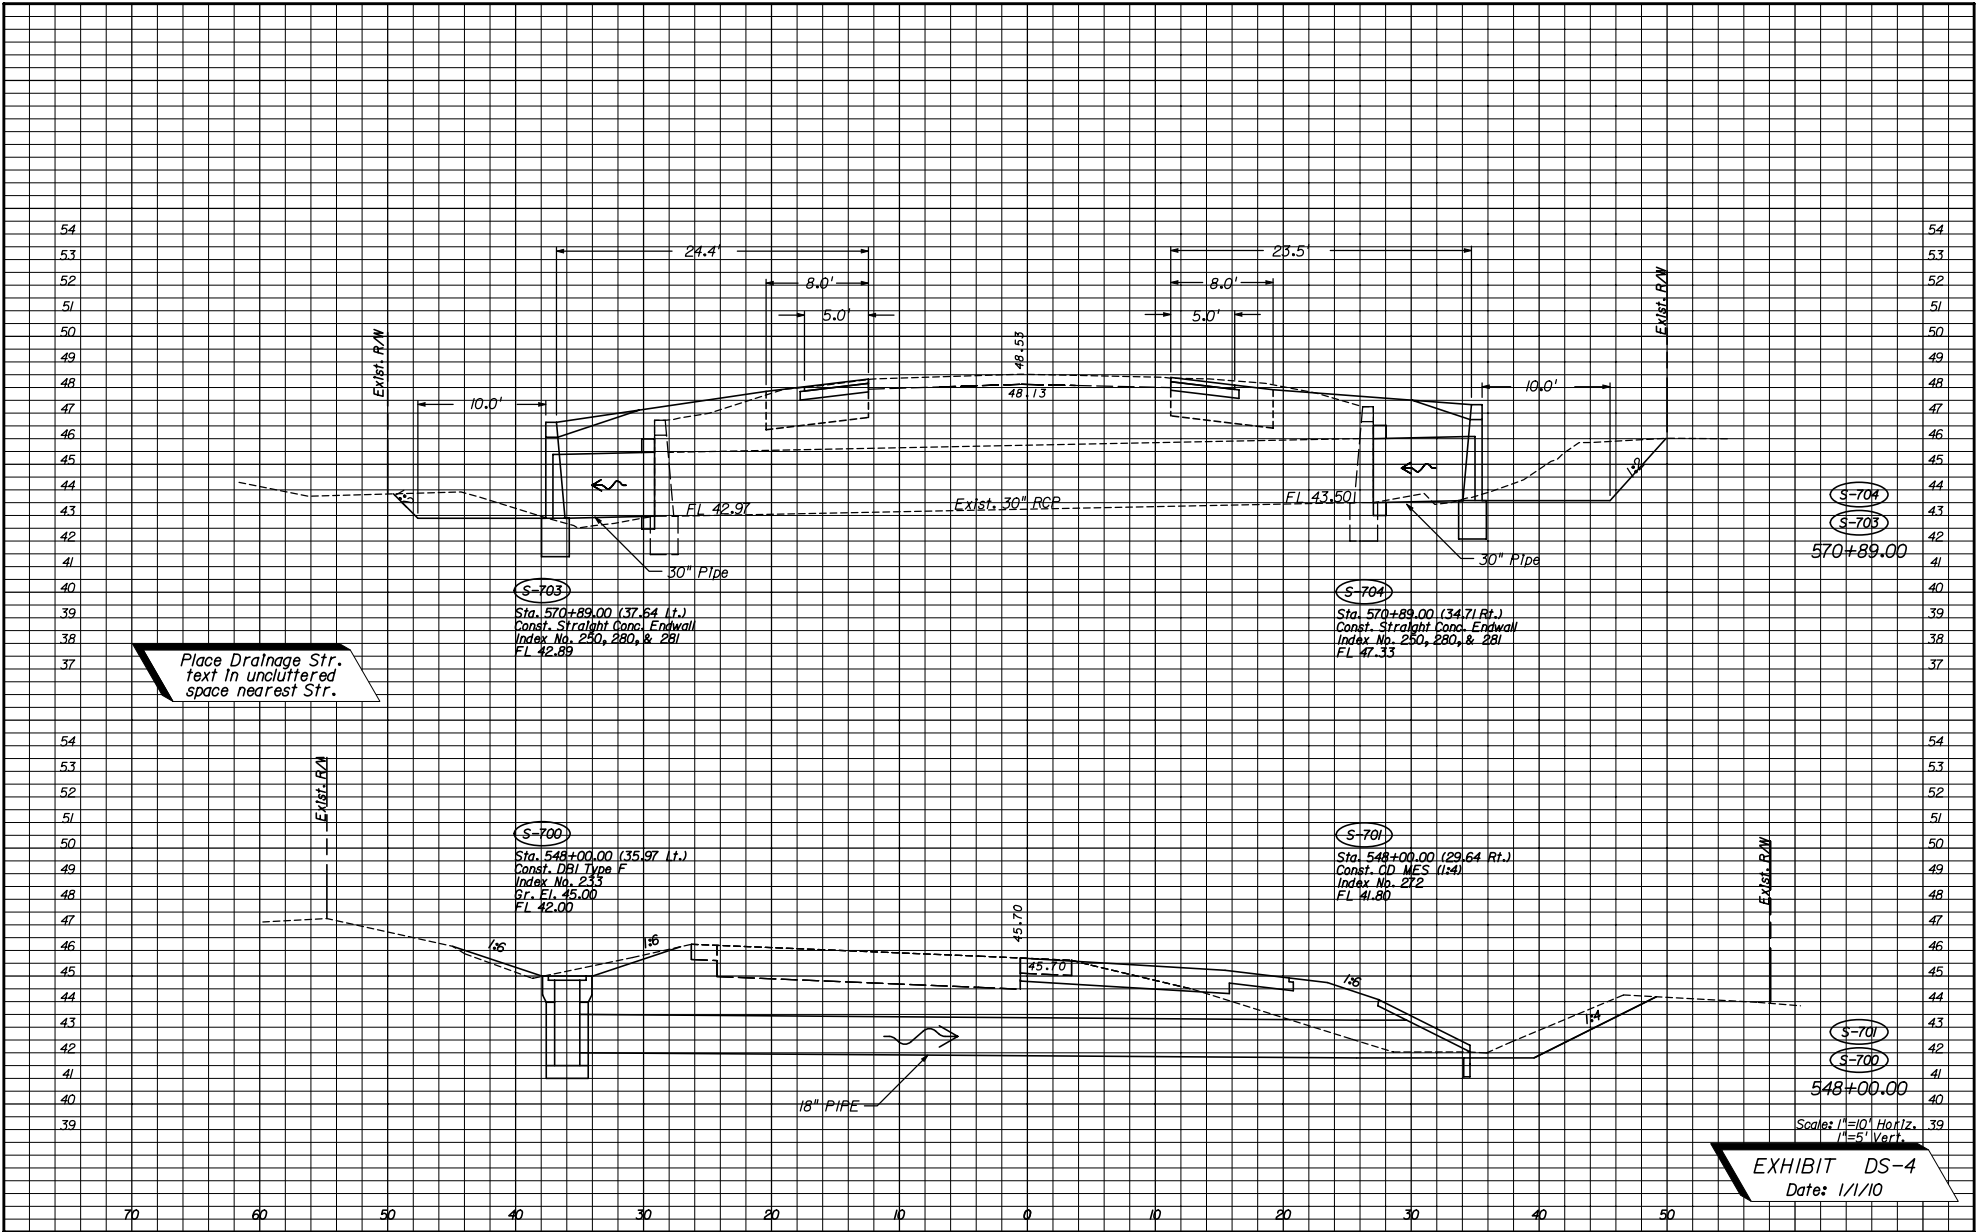


S-704
S-703
570+89.00

S-701
S-700
548+00.00

EXHIBIT DS-4
Date: 1/1/10

REVISIONS		STATE OF FLORIDA DEPARTMENT OF TRANSPORTATION			DRAINAGE STRUCTURES	SHEET NO.
DATE	DESCRIPTION	ROAD NO.	COUNTY	FINANCIAL PROJECT ID		
		10	LEON	123456-7-52-01		

NOTICE: THE OFFICIAL RECORD OF THIS SHEET IS THE ELECTRONIC FILE SIGNED AND SEALED UNDER RULE 61G05-23.003, F.A.C.

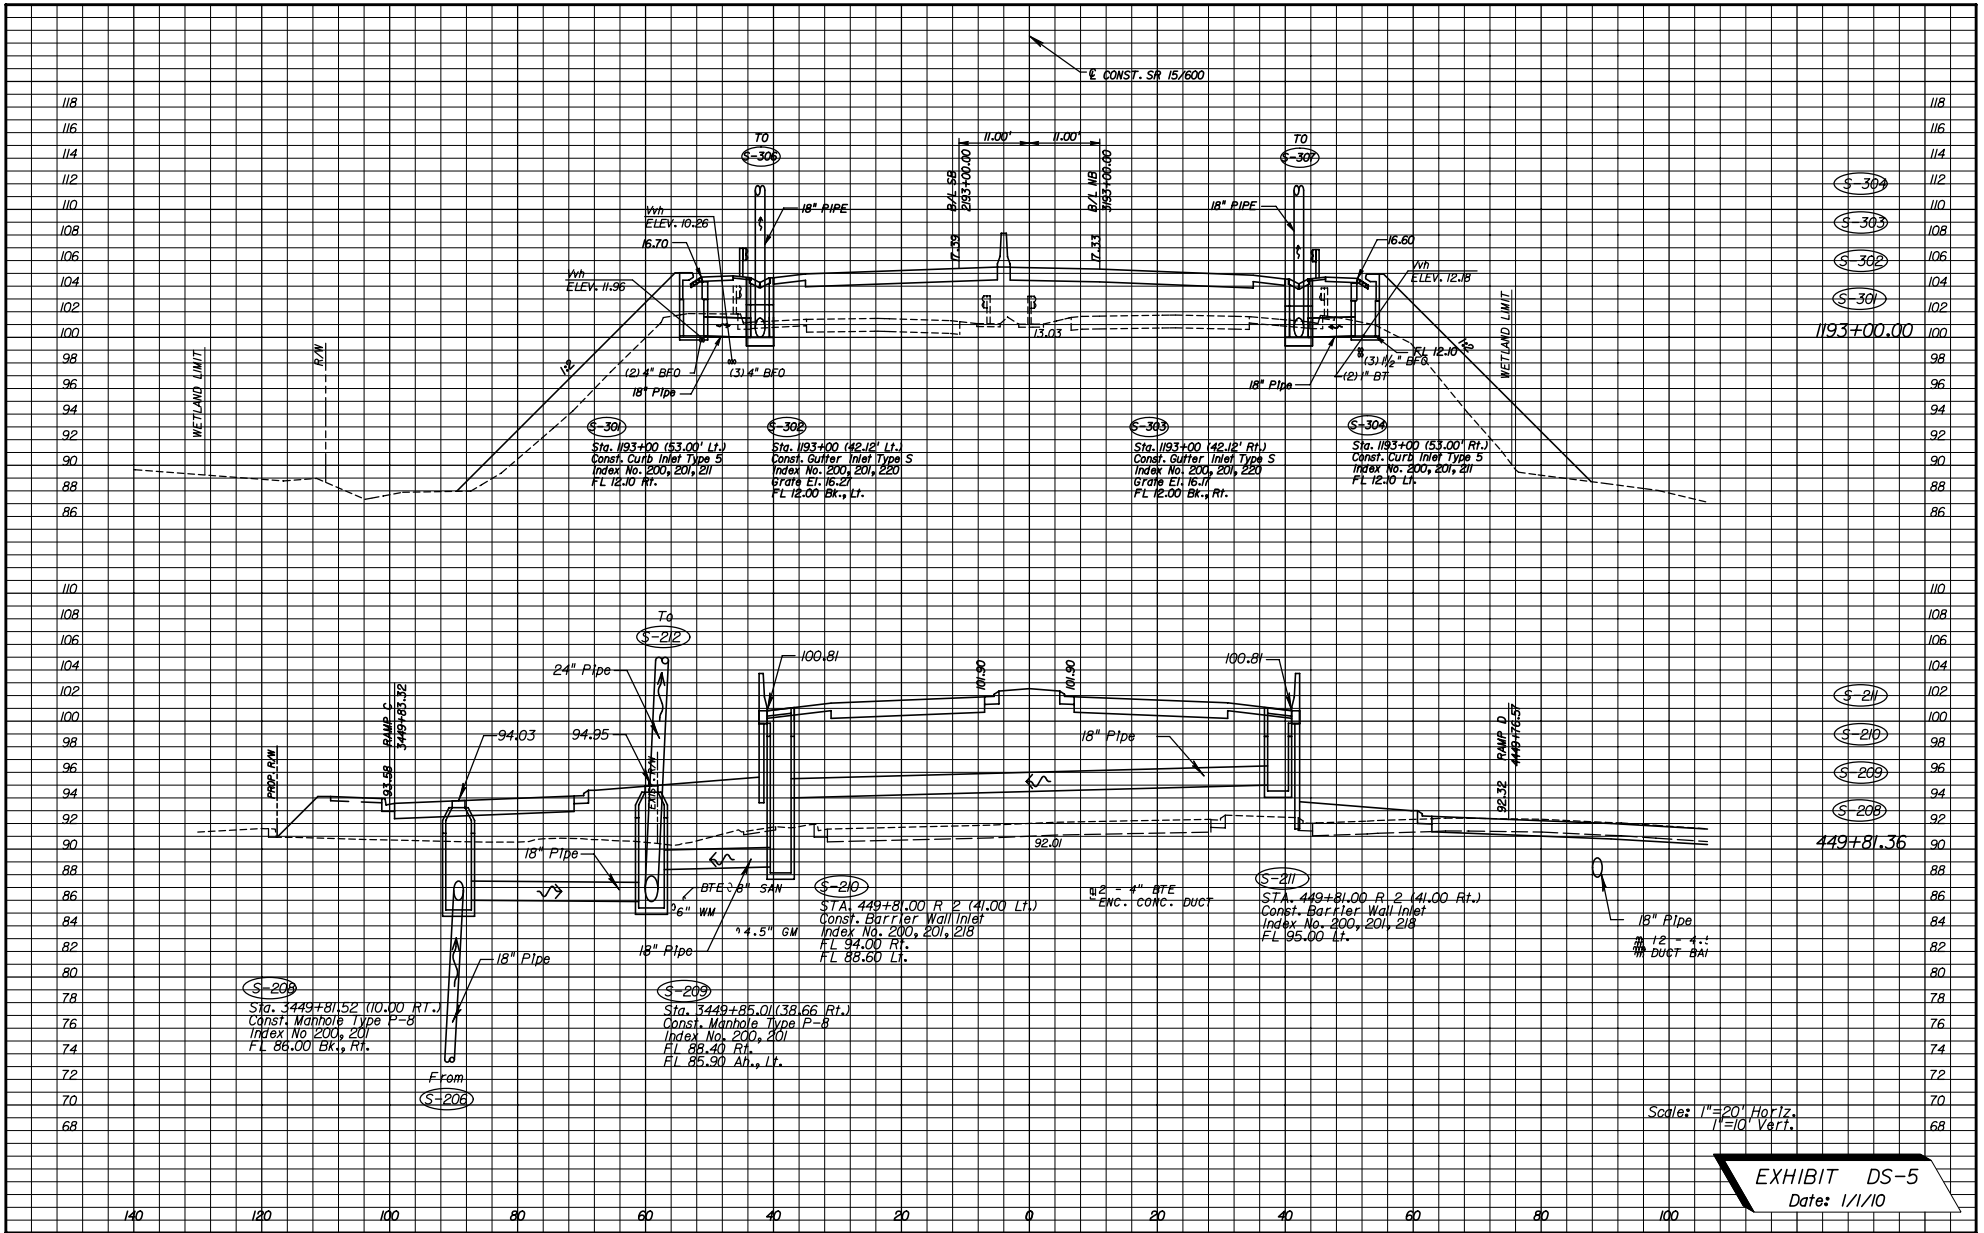

DATE	DESCRIPTION	REVISIONS	DATE	DESCRIPTION

STATE OF FLORIDA DEPARTMENT OF TRANSPORTATION		
ROAD NO.	COUNTY	FINANCIAL PROJECT ID
10	LEON	123456-7-52-01

DRAINAGE STRUCTURES	
SHEET NO.	

#USER# #DATE# #TIME# #FILE#

