

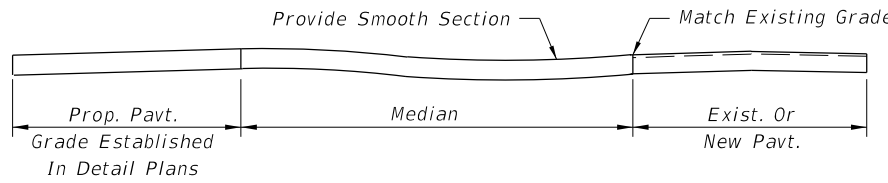



Provide Approximately A Minimum Of 0.20% Grade On Gutter, Slightly Warping The Surface Of The Median Pavement If Necessary, Within Limits Of The Median Curb Or Curb And Gutter. Construct A Drainage Flume Or Flumes At The Point Or Points Of Low Grade. See Details.

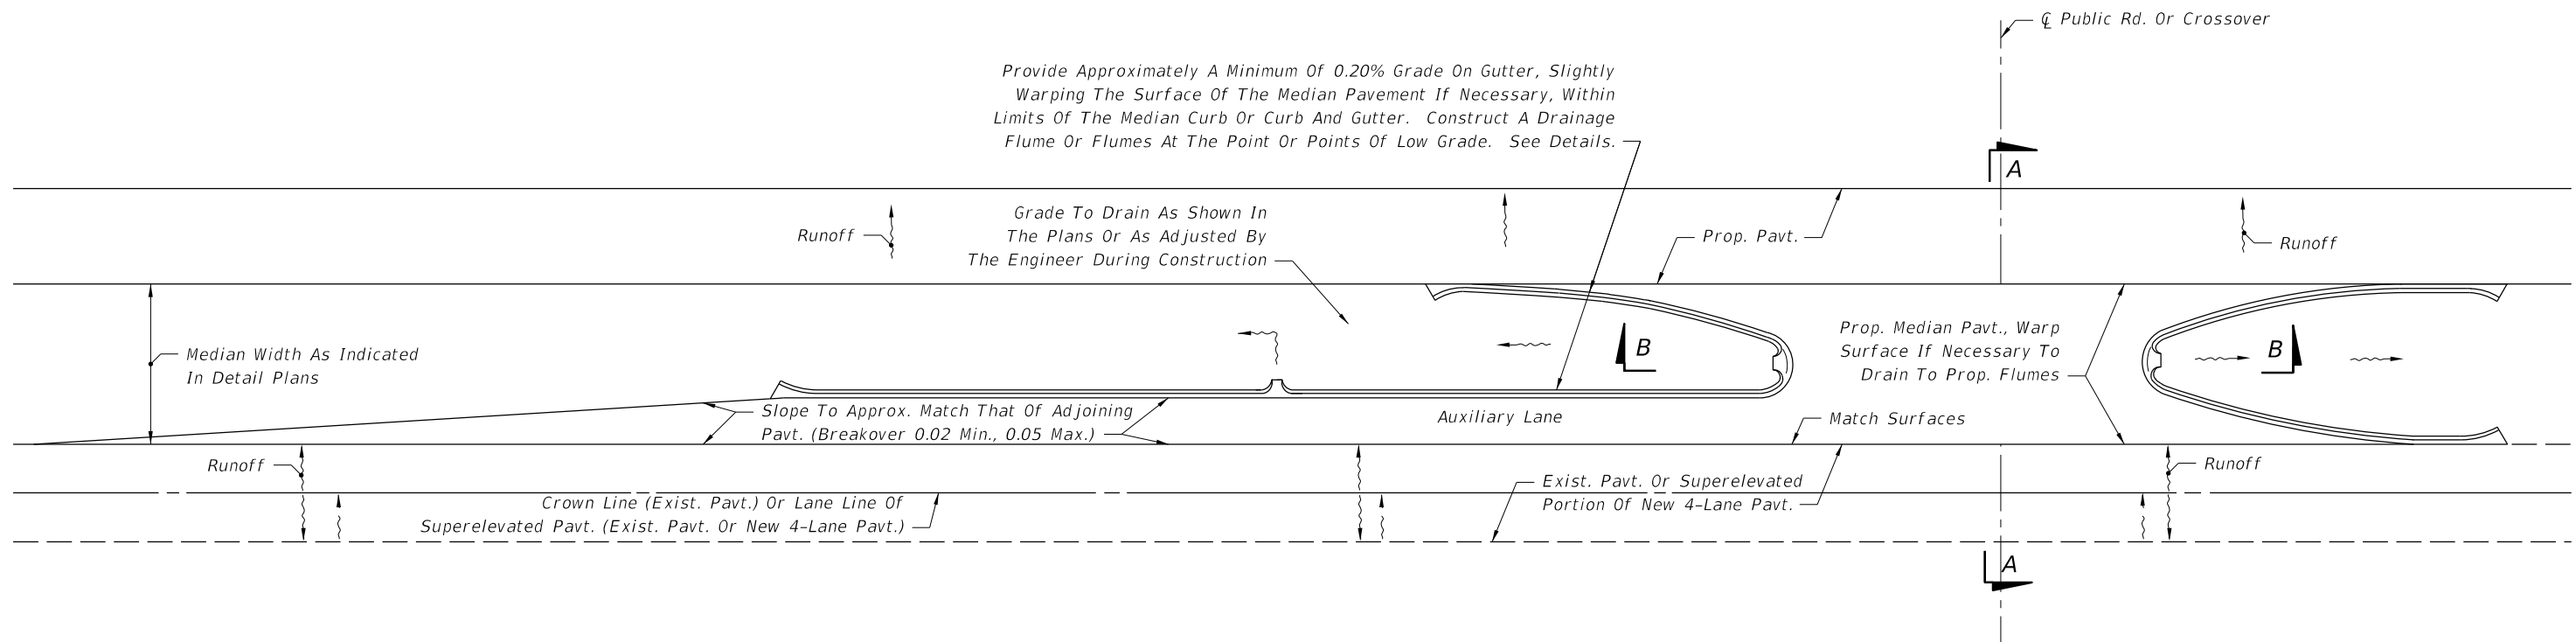


SECTION AA

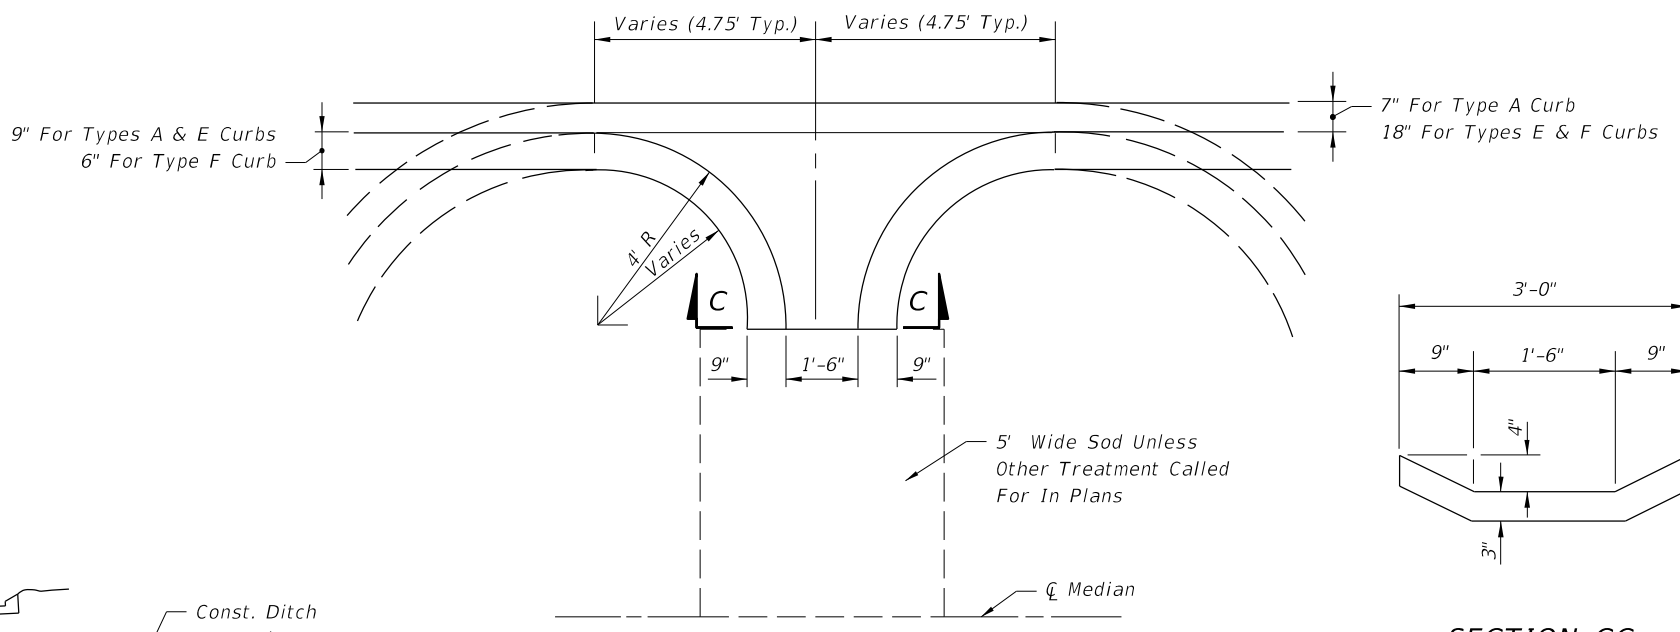

FLUME DETAIL

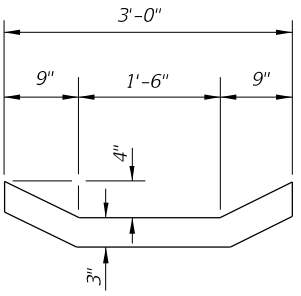

SECTION CC

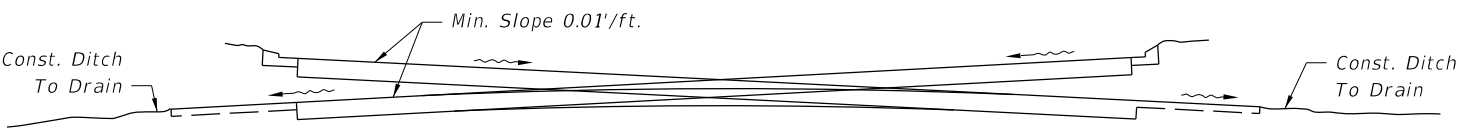

SECTION BB

(May Drain From Any Point Designated In the Plans Or As Adjusted By The Engineer During Construction)

GENERAL NOTES

1. These details are to apply to projects which provide for the conversion of 2-lane sections to 4-lane divided highway sections and for superelevated sections of new 4-lane divided highways. Layout above is illustration only. Cost of flumes to be included in the contract price for Curb or Curb and Gutter. Sod to be paid for under the contract unit price for Performance Turf, SY.
2. Flumes to be located in low point of noses and at other points as designated in the plans. The locations may be adjusted by the Engineer during construction.

10/16/2017 9:43:25 AM

LAST REVISION 11/01/17	REVISION	DESCRIPTION:	 <b>FY 2018-19</b> <b>STANDARD PLANS</b>	<b>MEDIAN OPENING FLUME</b>	INDEX <b>520-010</b>	SHEET <b>1 of 1</b>
---------------------------	----------	--------------	--	-----------------------------	-------------------------	------------------------