


Notes:

- 1. Bottom edge of signs shall be approximately at the
- 2. Type B & C attachments with one hanger shall have wind beams for signs wider than $3\frac{1}{2}$. The beams shall extend to within 6" of the sign edge.
- Type B & C attachments for signs 4' and wider shall have 2 hangers. Signs 7' and wider shall have wind beams that extend to within 6" of the sign edge.
- 4. Type D attachments shall be for signs $3\frac{1}{2}$ wide or less.
- 5. Sign panels shall meet the requirements of Index 700-020.
- Refer to section 634 of the Standard Specifications For Road And Bridge Construction.
- 7. All bolts, nuts, and washers shall be passivated stainless steel, AISI 300 series, commercial grade,

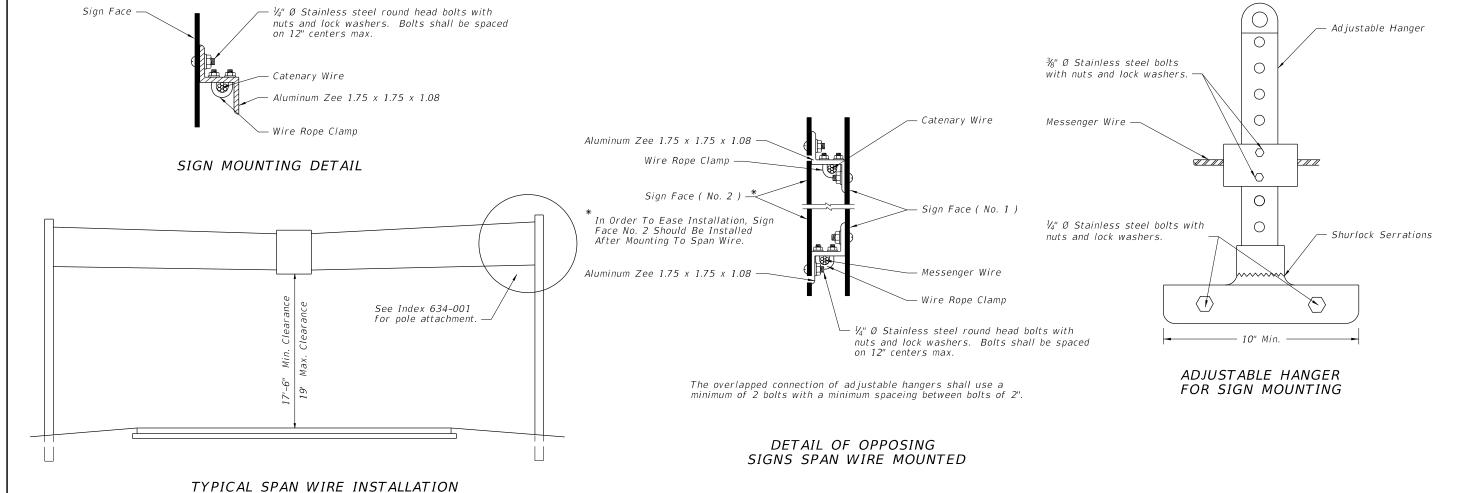

REVISION 11/01/17

DESCRIPTION:

FDOT

FY 2018-19 STANDARD PLANS TWO POINT ATTACHMENT