



9/18/2018 10:49:03 AM

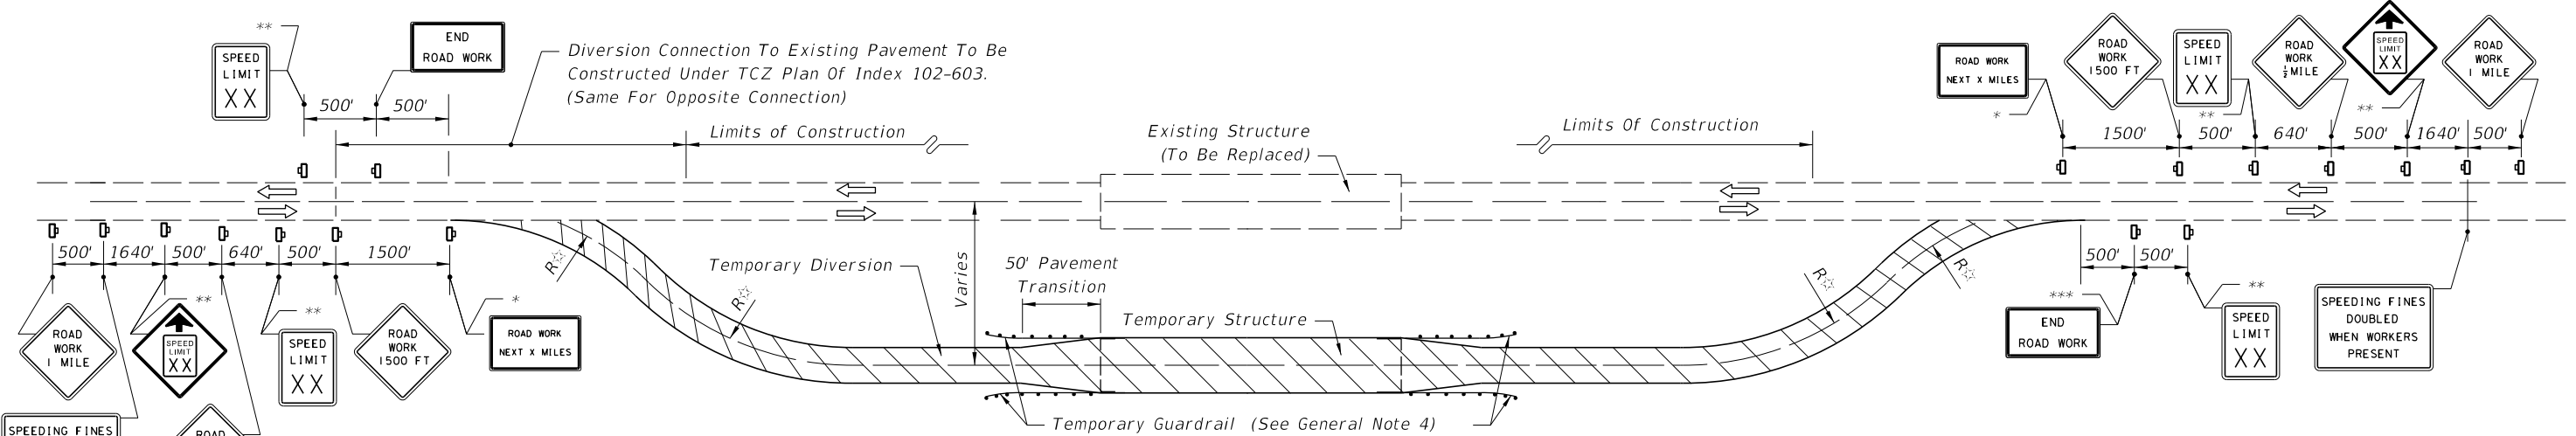

**PHASE I**

1. Maintain two-lane two-way traffic over existing facility.
2. Construct temporary structure, approaches, guardrail and install crash cushions if center truss is constructed.
3. The signing shown in the Phase I diagram is required whenever equipment workers or their activities are within 15' of the existing pavement edge.

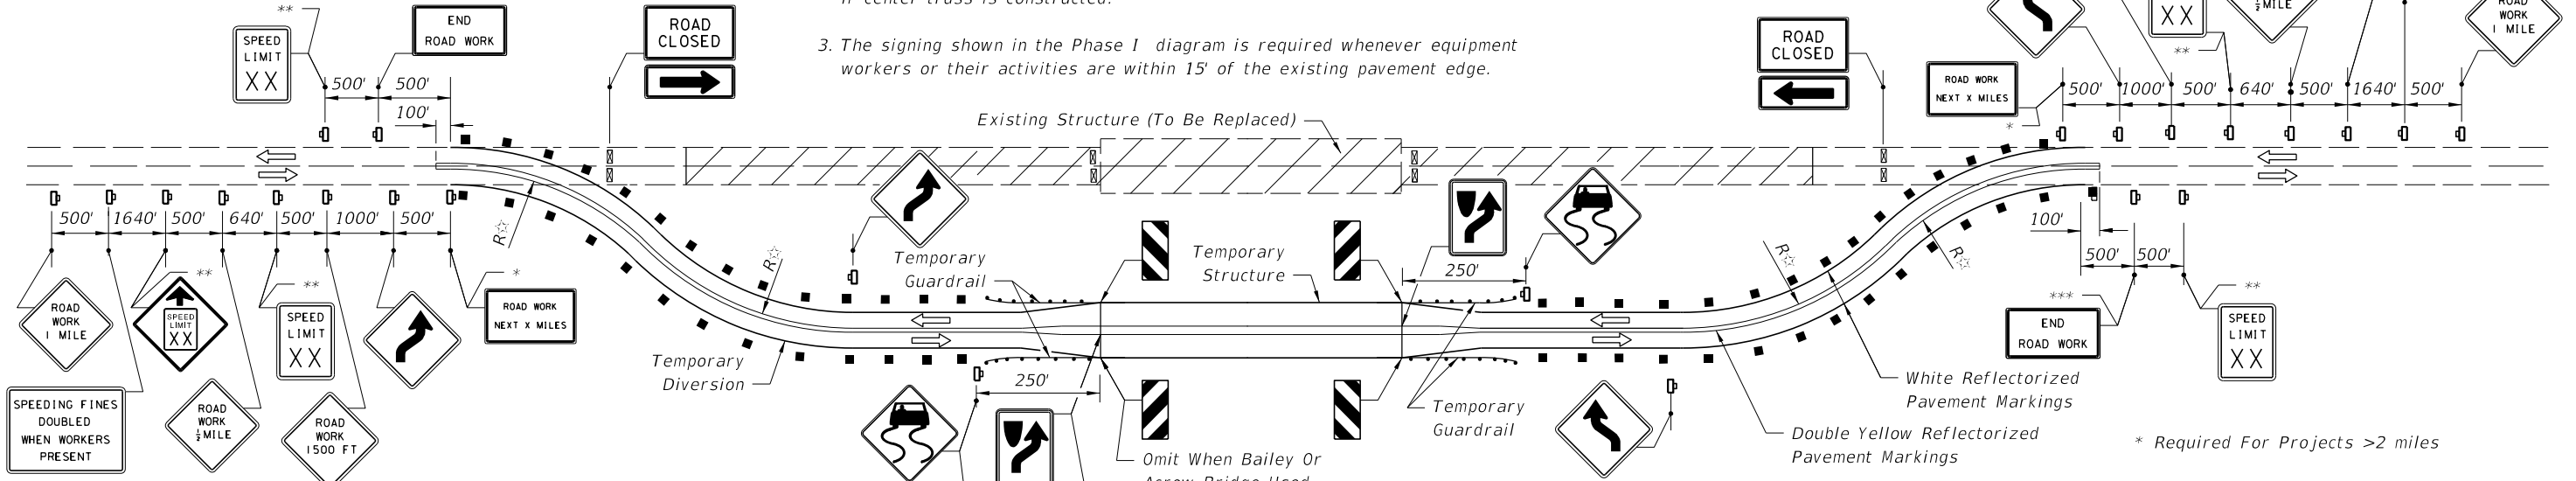

**PHASE II**


1. Resign and mark as shown in Phase II plan.
2. Reroute traffic to diversion and maintain two-way traffic on diversion. Install Type III barricades.
3. Construct proposed structure and reconstruct or resurface existing approaches.

Sign shall be placed in advance of all movable and non-movable steel deck bridges.  
 Omit When Bailey Or Acrow Bridge Used  
 Sign Used When Bailey Or Acrow Bridge Has Center Truss. Also Install Crash Cushion At Each End If Center Truss is Constructed.

☆ See SUPERELEVATION Index 102-600.

- SYMBOLS**
- Channelizing Device (See Index 102-600)
  - ▣ Type III Barricade
  - Work Zone Sign
  - ➔ Lane Identification + Direction of Traffic

- \* Required For Projects >2 miles
- \*\* Required Only When Construction Zone Speed Reduced Below Existing Posted Speed Prior To Construction
- \*\*\* When Other Construction Or Maintenance Operations Occur Within 1 Mile, Sign(s) To Be Omitted And Signing To Be Coordinated In Accordance With Index 102-600.

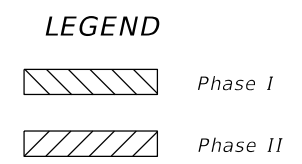

PHASE III and General Notes (See Sheet 2)

LAST REVISION 11/01/17	REVISION	DESCRIPTION:	<p>FY 2019-20 STANDARD PLANS</p>	<p>TWO-LANE TWO-WAY, RURAL STRUCTURE REPLACEMENT</p>	INDEX 102-650	SHEET 1 of 2
---------------------------	----------	--------------	--------------------------------------	--	------------------	-----------------


**PHASE III**

1. Reroute traffic to final alignment and maintain two-way traffic.
2. Remove all temporary construction items.

**GENERAL NOTES**

1. All signing, pavement marking, and barricades necessary for maintenance of traffic shall conform to Index 102-600.
2. For speed sign applications, see Index 120-600.
3. For lane width requirements see Index 102-600. When one-way one-lane operations are necessary, a minimum width of 12' shall be maintained and traffic controlled in accordance with Index 102-603, 102-606, or 102-607. Minimum width for the diversion shoulders is 6'.
4. Method of attaching temporary guardrail to the diversion structure to be approved by the Engineer. Cost of temporary guardrail systems, including end anchorage assemblies, transitions and attachment to temporary structures, are to be included in the contract unit price for Guardrail (Temporary) LF.
5. Provisions approved by the Engineer shall be made for the removal of storm water from the roadway(s) during construction.
6. Only temporary crash cushions approved by the Department shall be used unless specified devices called for in the plans.
7. Where the temporary structure is not required, the diversion may be constructed in accordance with Index 102-608, unless otherwise stipulated in the plans.
8. For reflective raised pavement marker application, see Indexes 102-600 and 706-001.
9. For general TCZ requirements and additional information, refer to Index 102-600.

9/18/2018 10:49:04 AM

LAST REVISION 11/01/17	REVISION DESCRIPTION:	 <b>FY 2019-20 STANDARD PLANS</b>	<b>TWO-LANE TWO-WAY, RURAL STRUCTURE REPLACEMENT</b>	INDEX <b>102-650</b>	SHEET <b>2 of 2</b>
---------------------------	-----------------------	--	--	-------------------------	------------------------