

9/19/2018 1:32:17 PM

WEIGH STATION SIGNING


LAST REVISION 11/01/17	DESCRIPTION:
---------------------------	--------------

FDOT FY 2019-20 STANDARD PLANS

TYPICAL SIGNING FOR TRUCK WEIGH AND INSPECTION STATIONS

INDEX 700-108	SHEET 1 of 2
------------------	-----------------

9/19/2018 1:32:17 PM

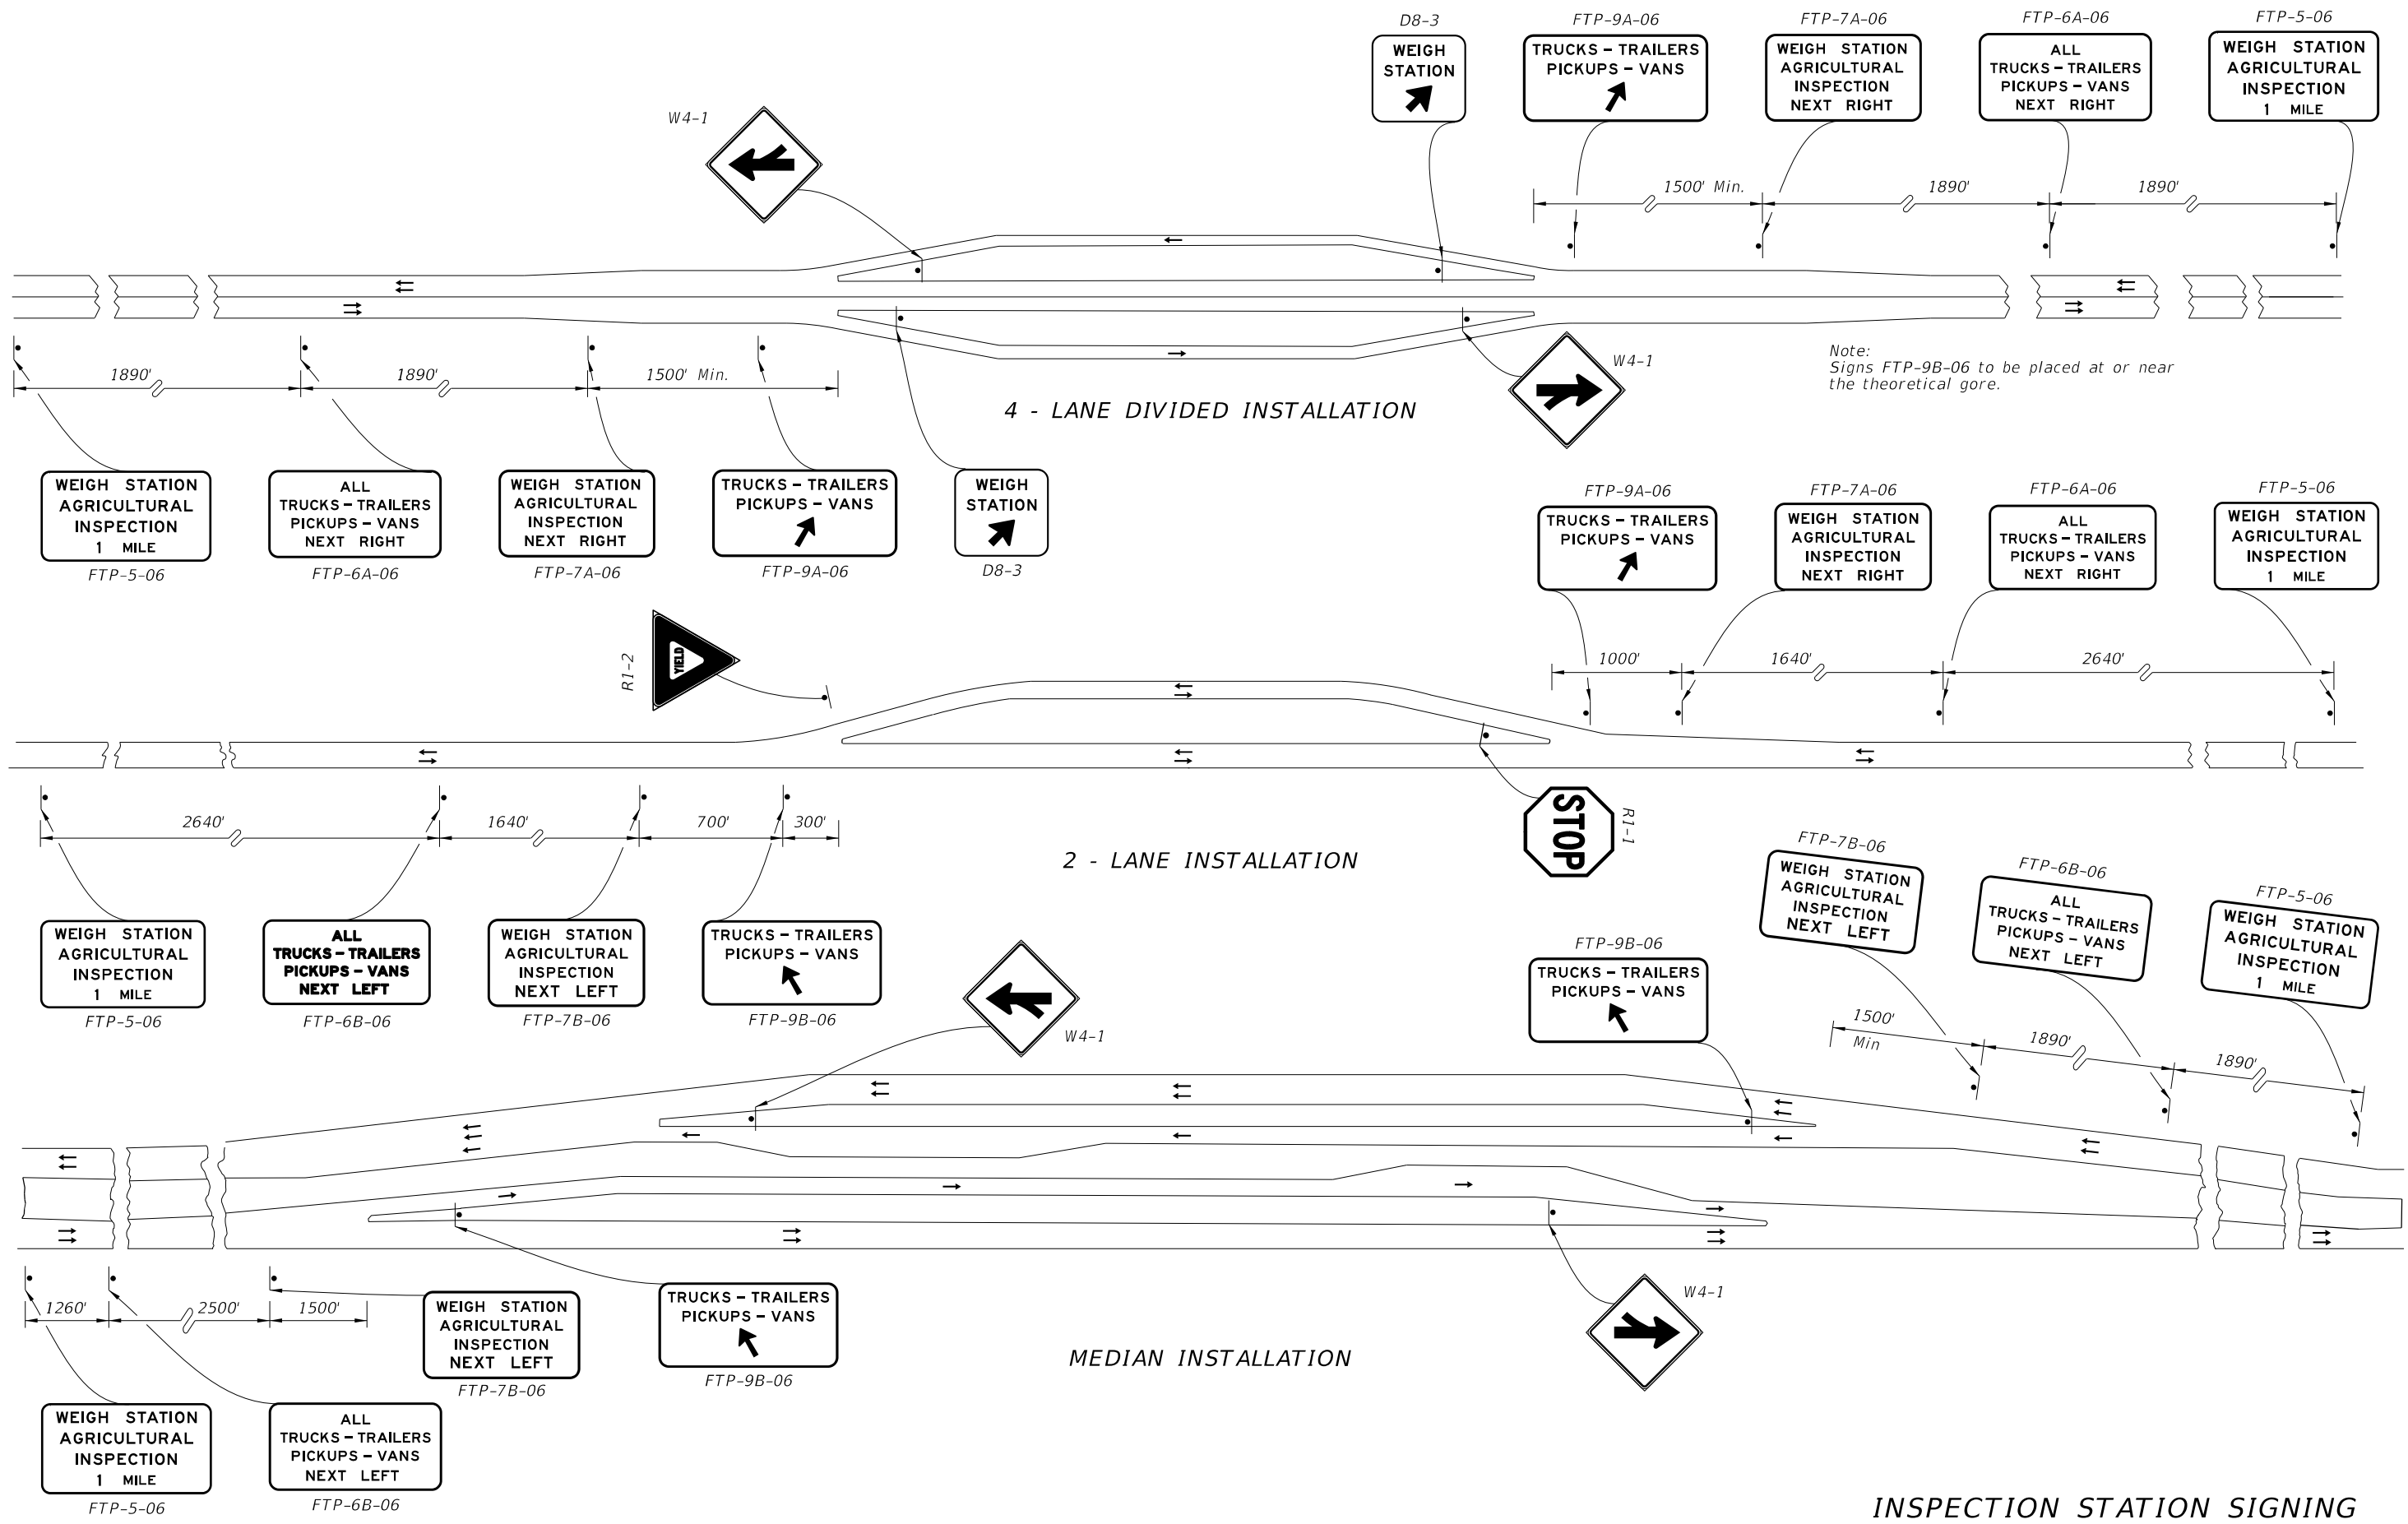

INSPECTION STATION SIGNING

LAST REVISION 11/01/17	DESCRIPTION:
---------------------------	--------------


**FY 2019-20
STANDARD PLANS**

TYPICAL SIGNING FOR TRUCK WEIGH AND INSPECTION STATIONS

INDEX 700-108	SHEET 2 of 2
------------------	-----------------