


10/14/2019 2:44:15 PM

**WEIGH STATION SIGNING**

LAST REVISION 11/01/17	DESCRIPTION:	 FY 2020-21 STANDARD PLANS	<b>TYPICAL SIGNING FOR TRUCK WEIGH          AND INSPECTION STATIONS</b>	INDEX 700-108	SHEET 1 of 2
---------------------------	--------------	--	---	------------------	-----------------

10/14/2019 2:44:16 PM

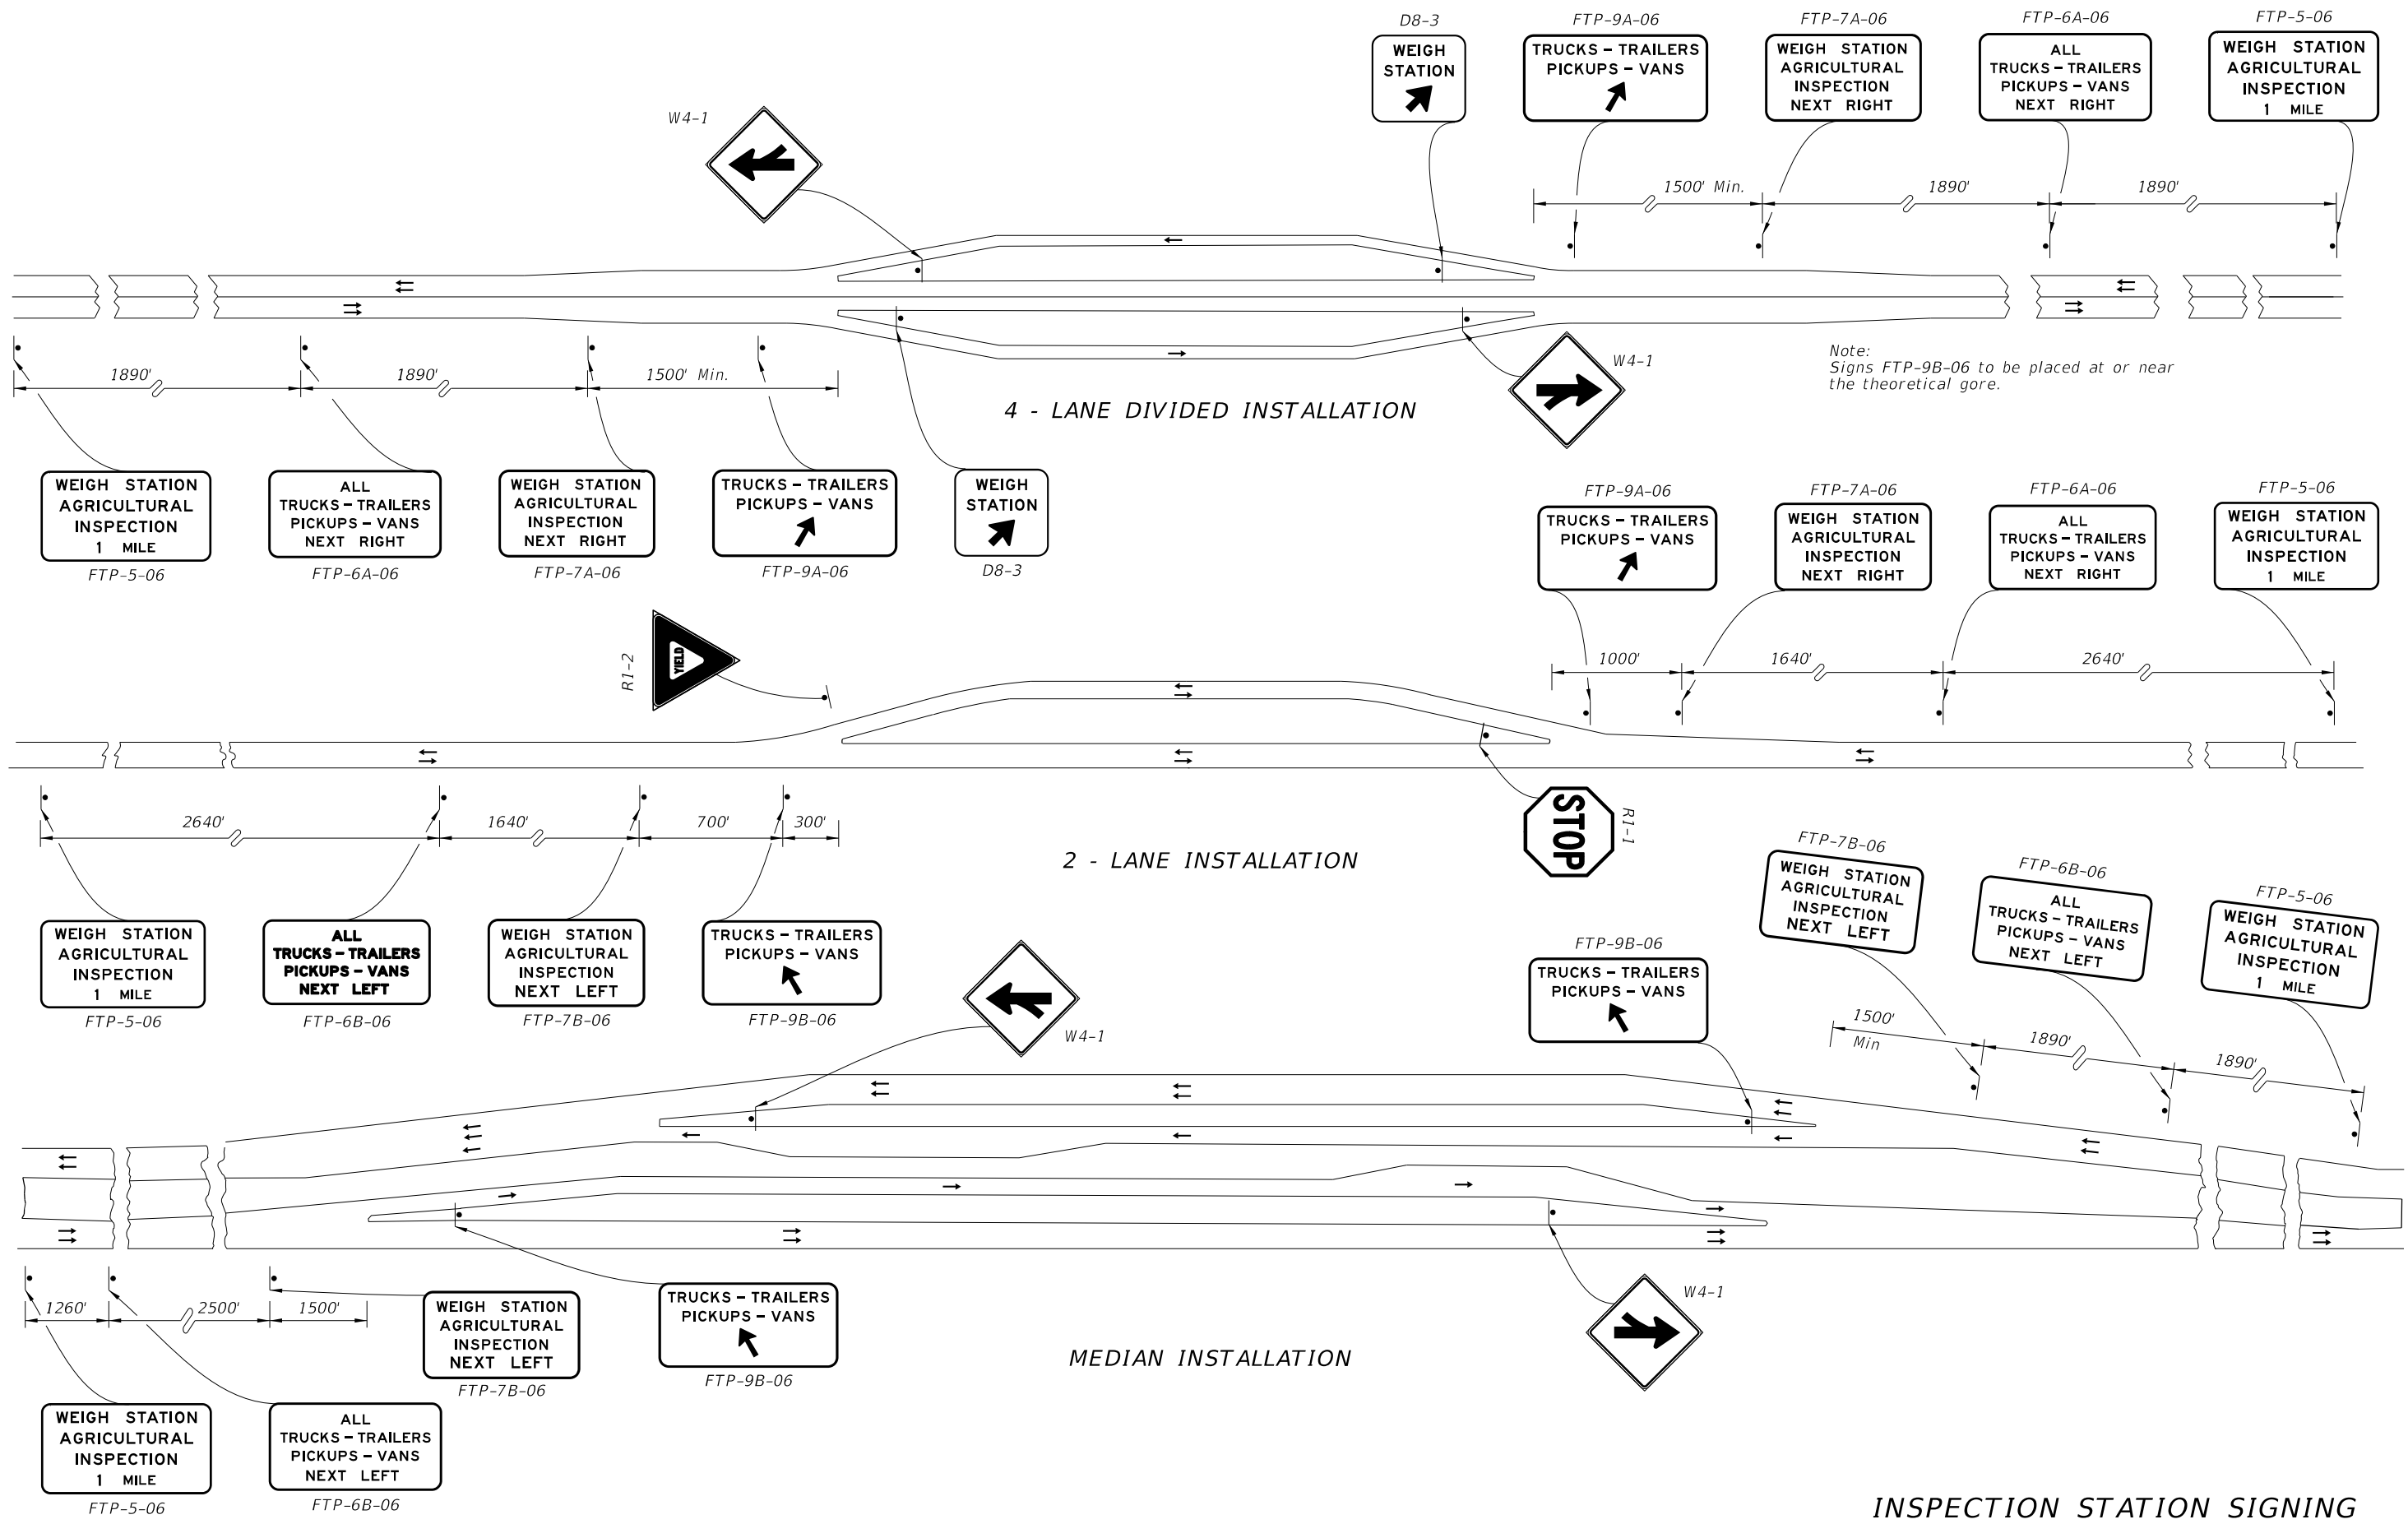

**INSPECTION STATION SIGNING**

LAST REVISION 11/01/17	DESCRIPTION:
---------------------------	--------------

FDOT  
FY 2020-21  
STANDARD PLANS

**TYPICAL SIGNING FOR TRUCK WEIGH AND INSPECTION STATIONS**

INDEX 700-108	SHEET 2 of 2
------------------	-----------------