




THREE THRU LANES - APPROACH AUXILIARY LANE  
(Shown Without Shoulder Gutter)

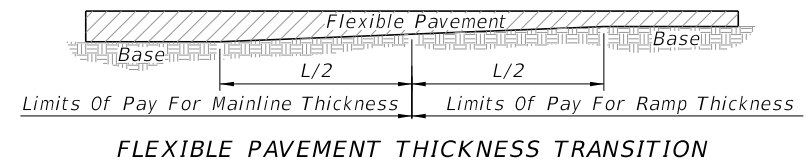


DETAIL "A"

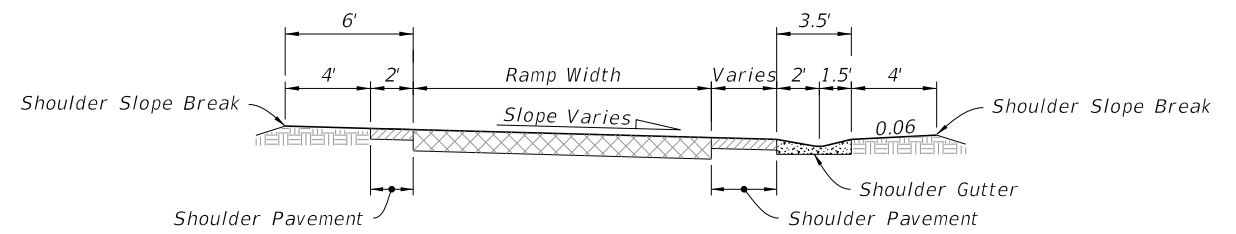

SECTION A-A

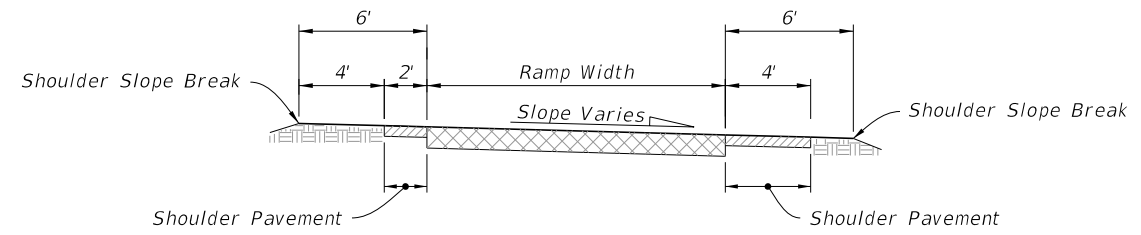

SECTION B-B

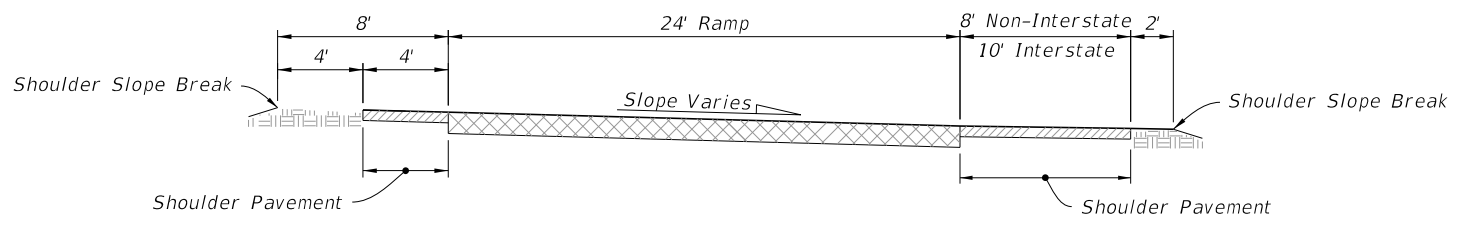

SECTION C-C

TWO LANE RAMPS - EXIT TERMINALS

LAST REVISION 11/01/17	REVISION	DESCRIPTION:
---------------------------	----------	--------------

FY 2021-22  
 STANDARD PLANS

RAMP TERMINALS

INDEX 000-525	SHEET 2 of 5
------------------	-----------------

10/28/2021 8:09:51 AM