




SHARED LANE MARKING (SLM)

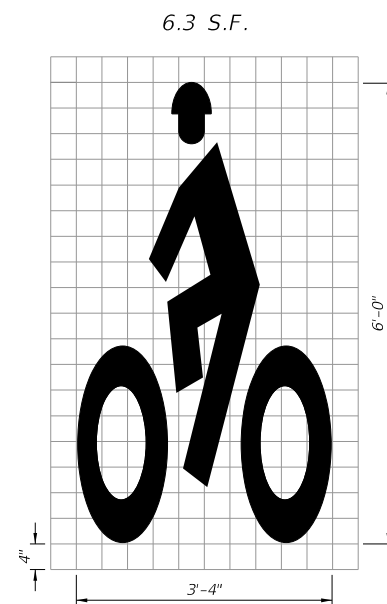

HELMETED BICYCLIST SYMBOL

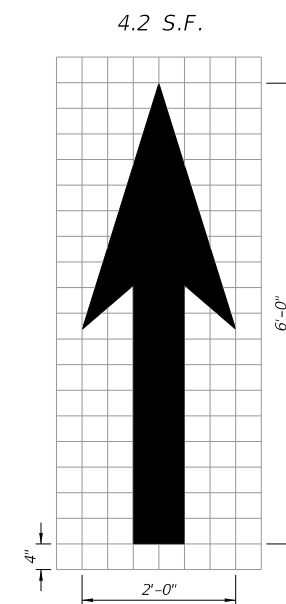

BIKE LANE ARROW

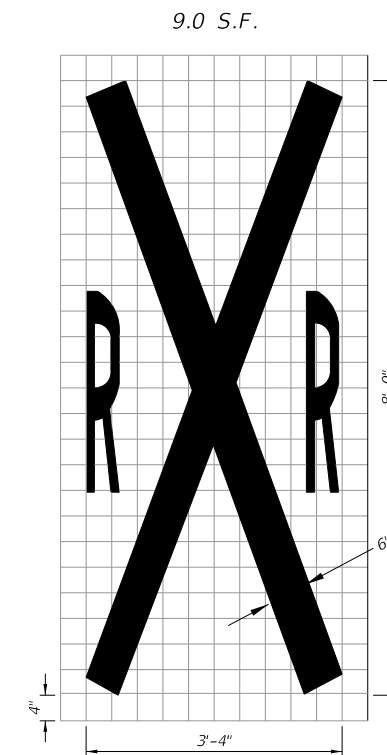

RAILROAD CROSSING


NOTES:

1. All bicycle markings and pavement messages shall be White.
2. All bicycle markings shall be preformed thermoplastic.
3. All grids are 4" x 4".


STANDARD PAVEMENT MARKING MESSAGE LAYOUTS

9/22/2021 3:14:17 PM

LAST REVISION 11/01/17	REVISION	DESCRIPTION:	 FY 2022-23 STANDARD PLANS	BICYCLE MARKINGS	INDEX 711-002	SHEET 1 of 2
---------------------------	----------	--------------	---	------------------	------------------	-----------------

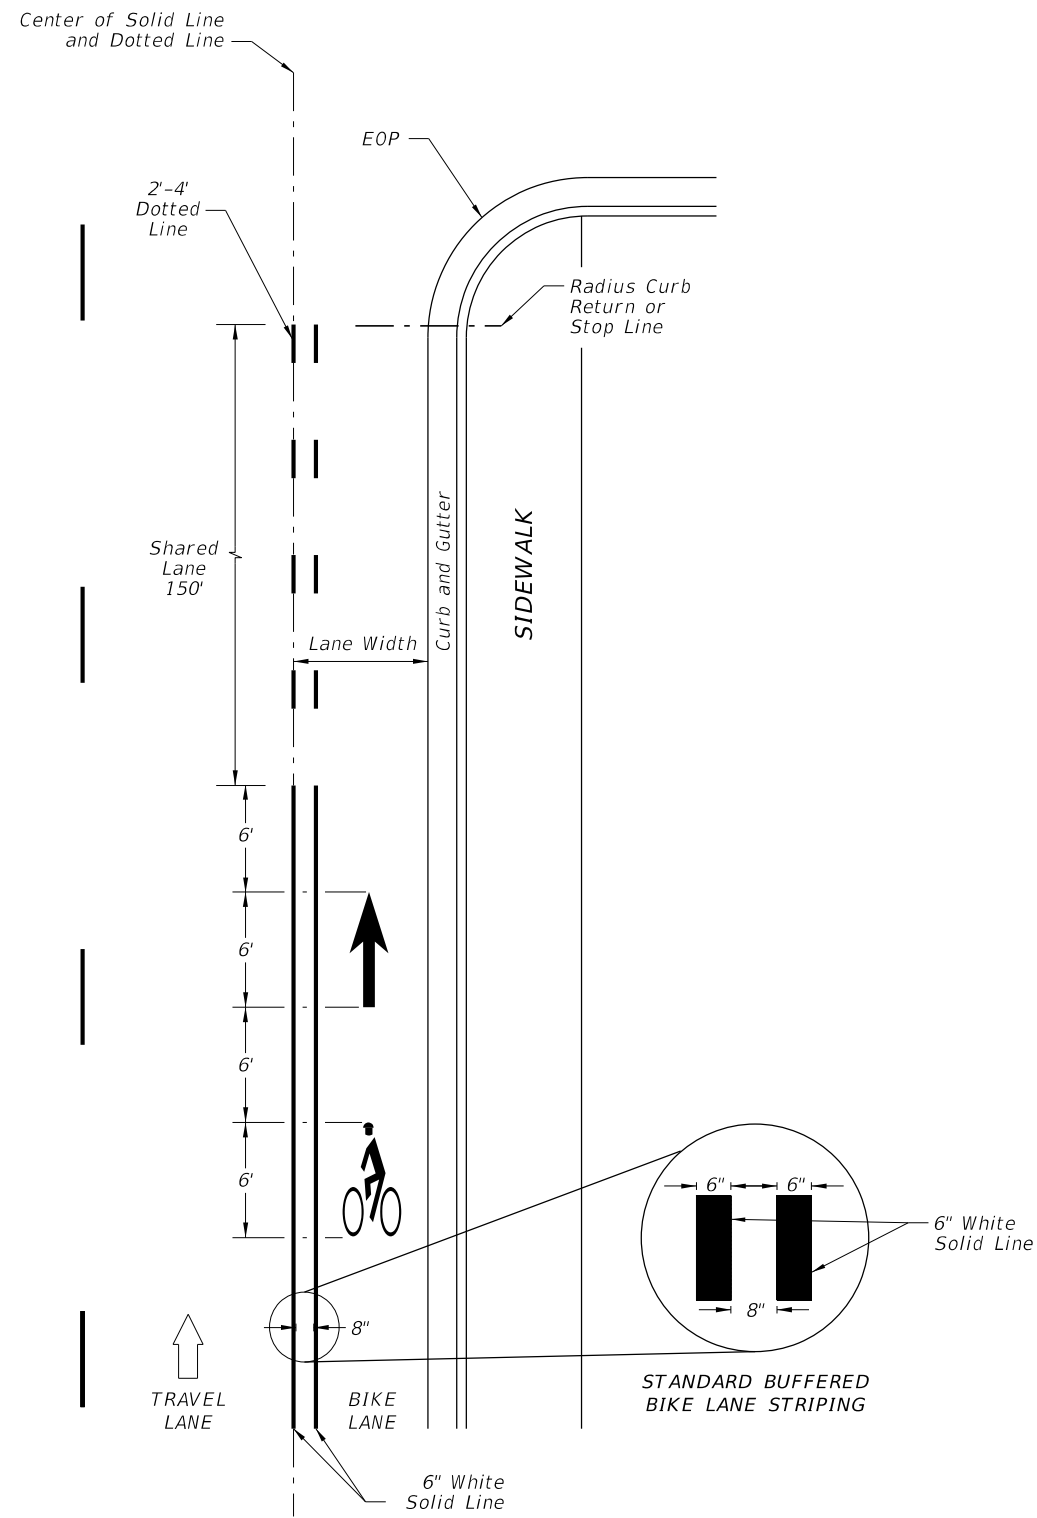


APPROACH TO INTERSECTIONS DETAILS

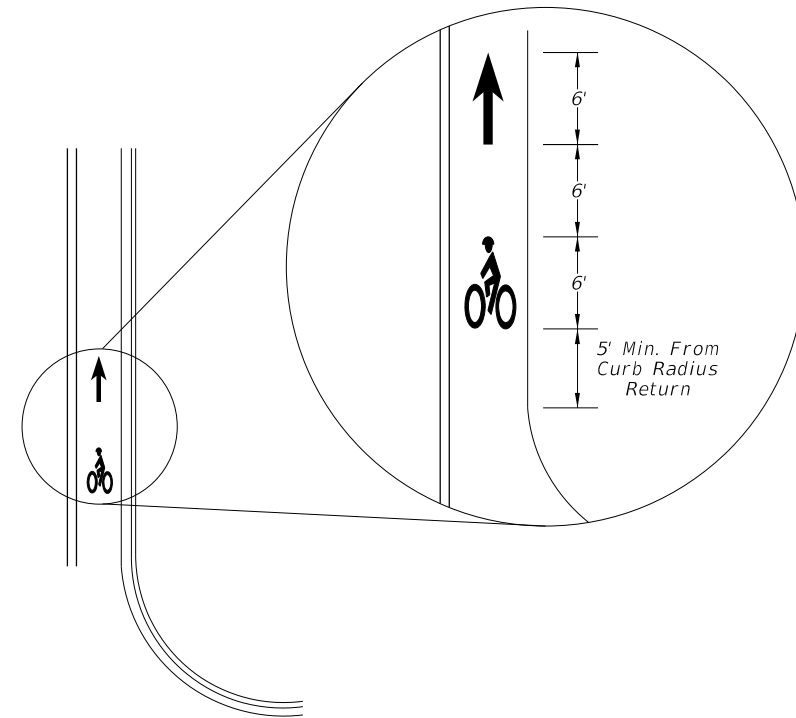

FAR SIDE OF INTERSECTION DETAIL

BUFFERED BIKE LANES

9/22/2021 3:14:25 PM

LAST REVISION 11/01/17	REVISION	DESCRIPTION:	 FY 2022-23 STANDARD PLANS	BICYCLE MARKINGS	INDEX 711-002	SHEET 2 of 2
---------------------------	----------	--------------	---	------------------	------------------	-----------------