
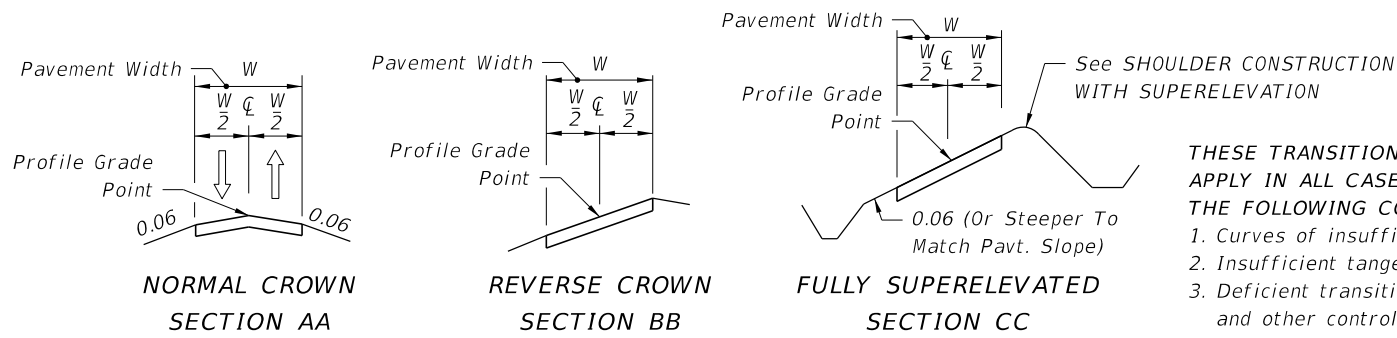


SLOPE RATIOS FOR SUPERELEVATION TRANSITIONS


| NUMBER OF LANES IN ONE DIRECTION | DESIGN SPEED, MPH | | | |
|----------------------------------|-------------------|-------|-------|-------|
| | 25-40 | 45-50 | 55-60 | 65-70 |
| 1 Lane & 2 Lane | 1:175 | 1:200 | 1:225 | 1:250 |
| 3 Lane | -- | 1:160 | 1:180 | 1:200 |
| 4 Lane or More | -- | 1:170 | 1:170 | 1:190 |

The length of superelevation transition is to be determined by the relative slope between the travel way edge of pavement and the profile grade, except that the minimum length of transition shall be 100 ft.

* Short Vertical Curves Are To Be Used On Construction To Avoid Angular Breaks In Edge Profiles

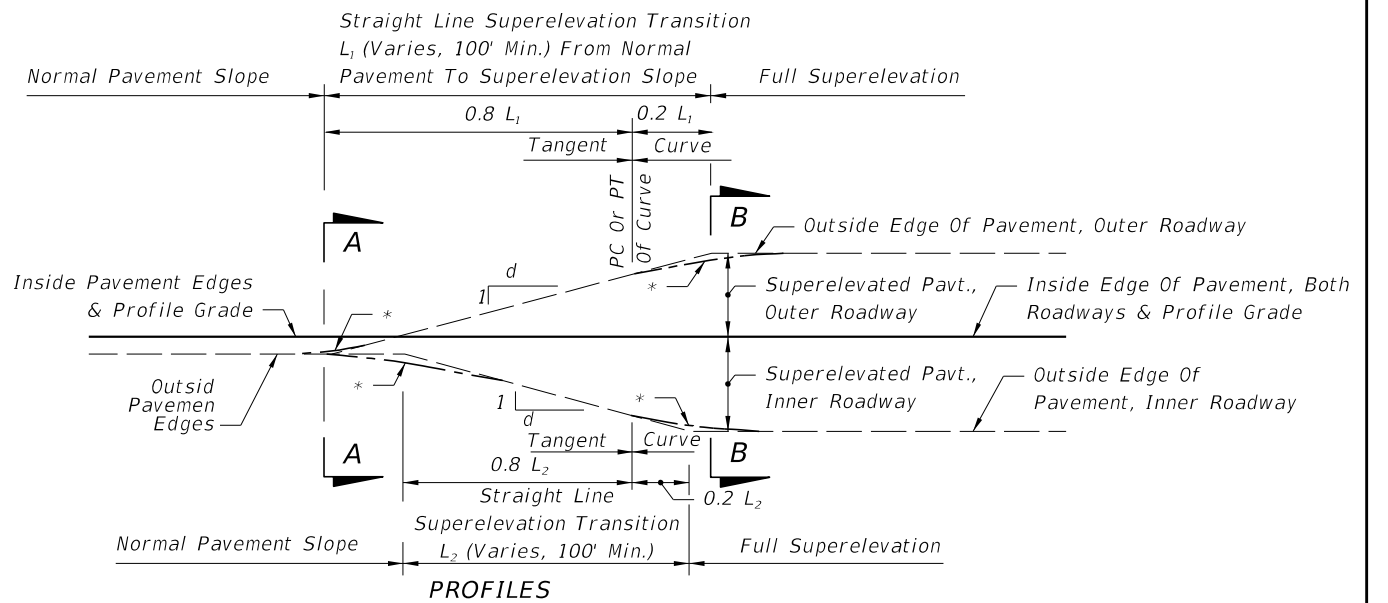

2-LANE, 4-LANE OR 6-LANE PAVEMENT, NO MEDIAN

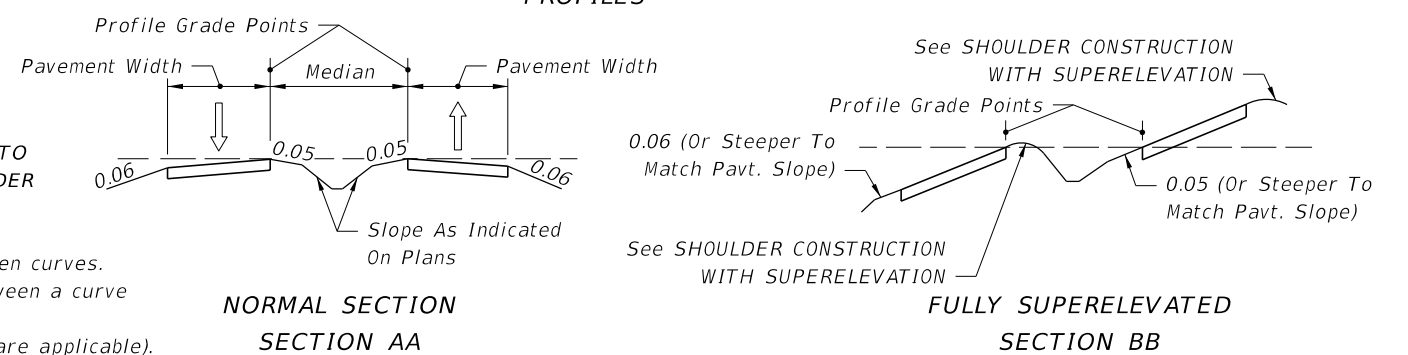


2-LANE, 4-LANE OR 6-LANE PAVEMENT WITH MEDIAN

SUPERELEVATION TRANSITIONS


SYMBOL:
 Direction of Traffic

- NOTES:**
1. These details apply to both paved and grassed shoulders. For median shoulders use 0.05 in lieu of 0.06.
 2. **SHOULDER ON HIGH SIDE:** A shoulder slope of 0.06 downward from the edge of travel way will be maintained until a 0.07 break in slope at the pavement edge is reached due to superelevation of the pavement. As the pavement superelevation increases, the 0.07 break in slope will be maintained and the shoulder flattened until the shoulder slope reaches the minimum of 0.02 downward from the edge of travel way. Any further increase in pavement superelevation will necessitate sloping the inside half of the shoulder toward the travel way and the outer half outward, both at 0.02 for superelevations 0.06-0.09 and both at 0.03 for superelevation 0.10. For shoulders with paved widths 5 feet or less see Special Shoulder Break Over Details on Sheet 2 of 2.
 3. **SHOULDER ON LOW SIDE:** Maintain 0.06 cross slope across shoulder until pavement cross slope reaches 0.06. For pavement cross slopes greater than 0.06, shoulder to have same slope as pavement. See SHOULDER SLOPES ON SUPERELEVATION SECTION (Sheet 2).

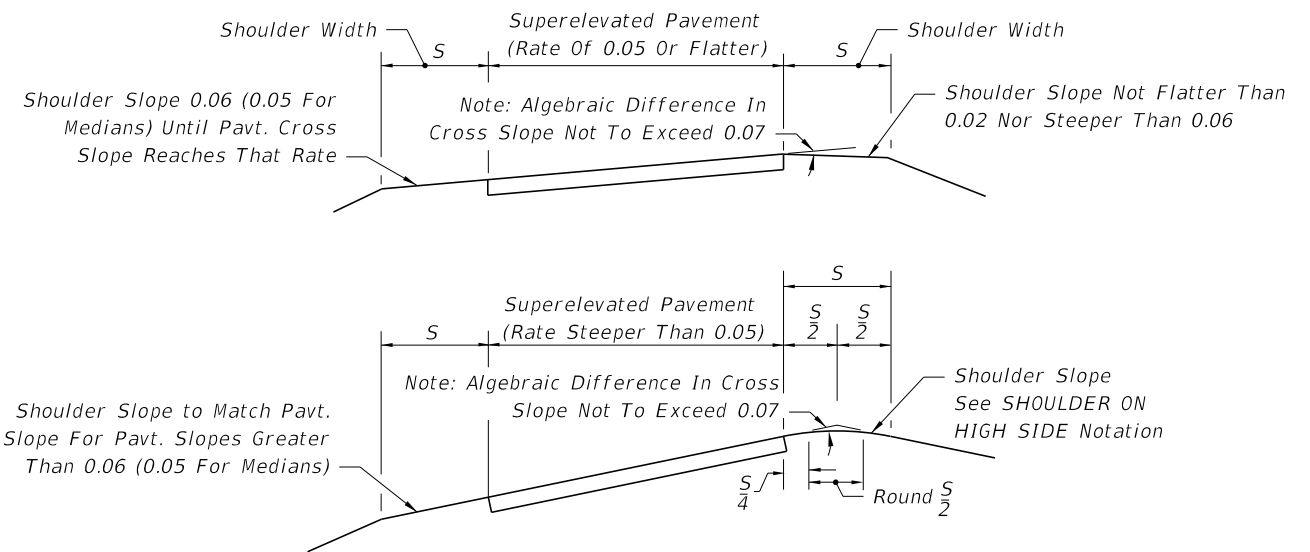

SHOULDER CONSTRUCTION WITH SUPERELEVATION

10/6/2022 1:18:04 PM

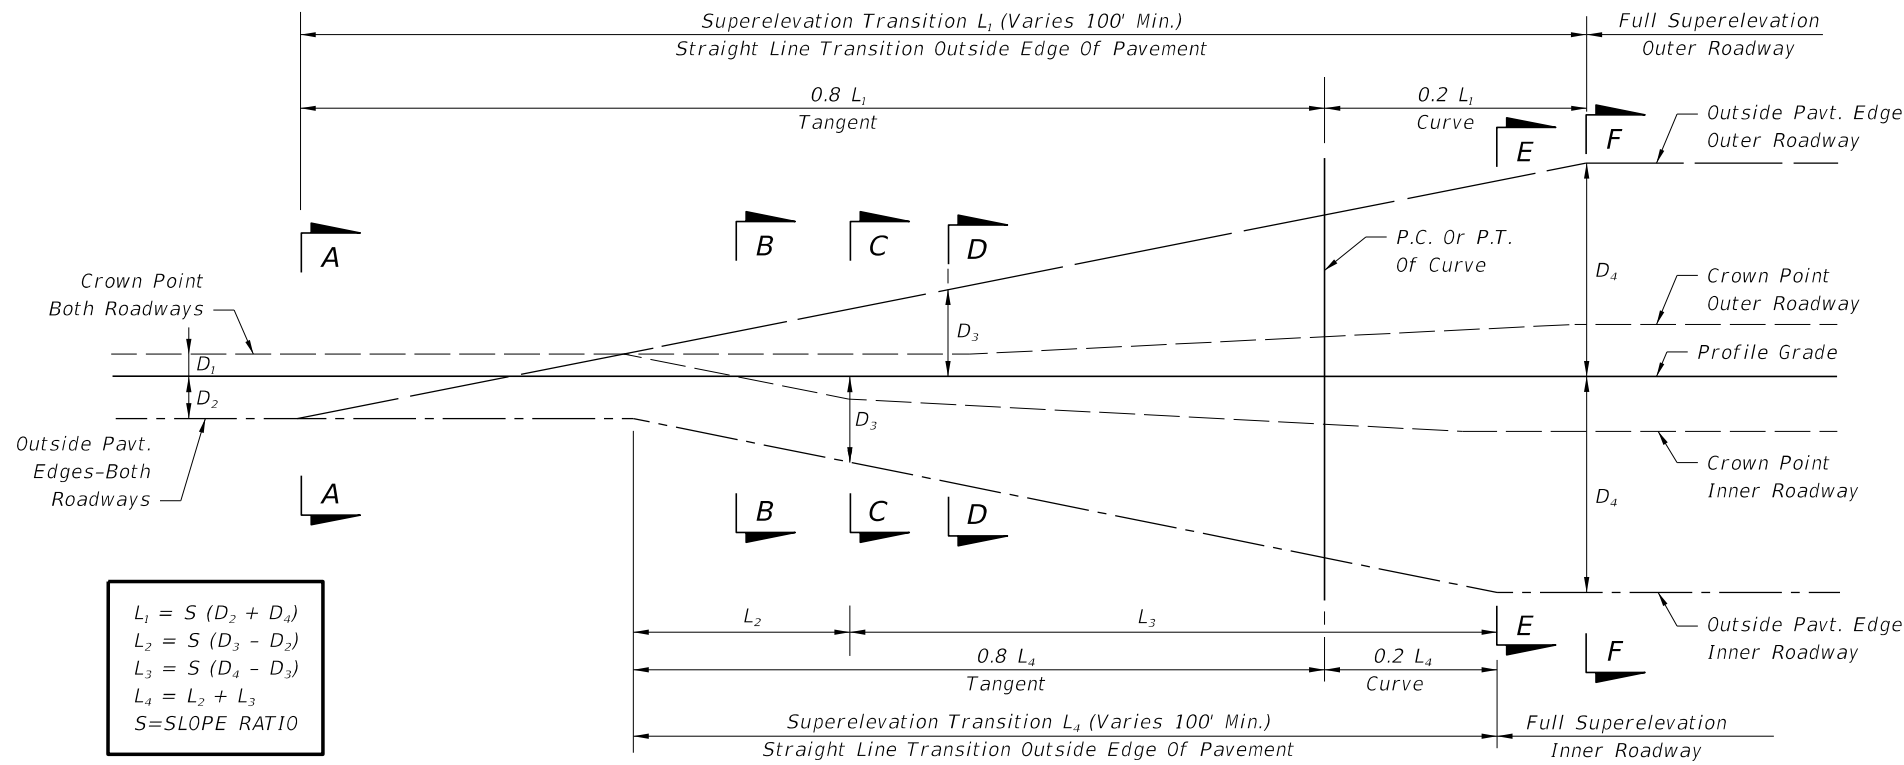



$$L_1 = S (D_2 + D_4)$$

$$L_2 = S (D_3 - D_2)$$

$$L_3 = S (D_4 - D_3)$$


$$L_4 = L_2 + L_3$$

$$S = \text{SLOPE RATIO}$$

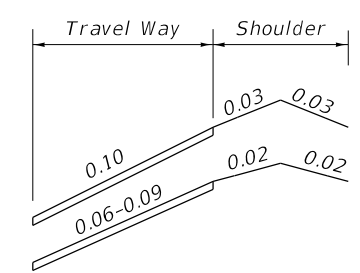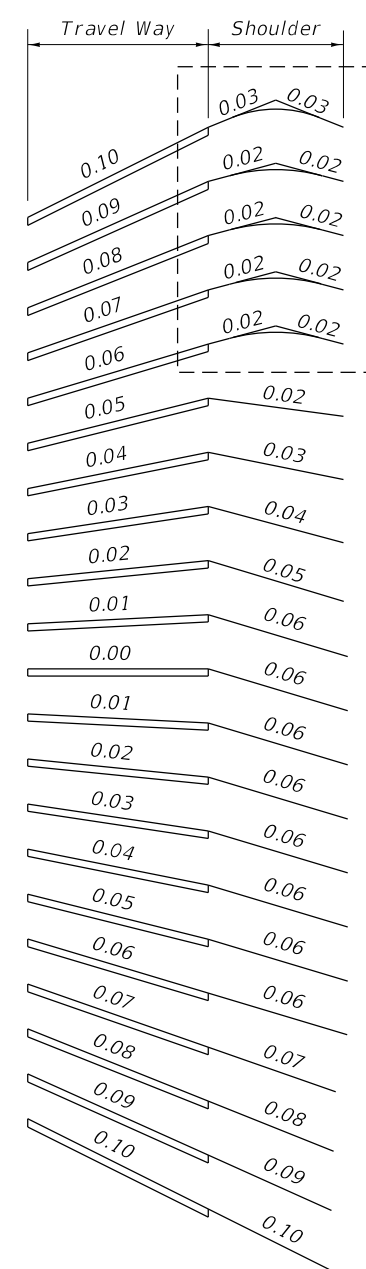


a) 12' AND 10' FULL WIDTH SHOULDERS WITH 5' OR LESS PAVED WIDTHS,

b) 8' FULL WIDTH SHOULDERS WITH 4' OR LESS PAVED WIDTHS,

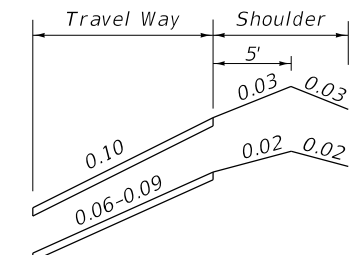

8' FULL WIDTH SHOULDER WITH 5' PAVED WIDTH

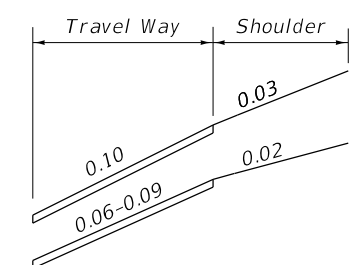


6' FULL WIDTH SHOULDER WITH 5' OR LESS PAVED WIDTH


SPECIAL SHOULDER BREAK OVER DETAILS

SLOPES OF TRAVELED WAY AND ABUTTING SHOULDERS
SHOULDER SLOPES ON SUPERELEVATION SECTIONS


1. For shoulders with paved widths 5 feet or less see special shoulder break over details.
2. For Concrete pavement, the first 1'-0" of the outside shoulder is cast with the outside travel lane and will have the same cross slope as the outside lane. The shoulder break over slab will occur at the outside edge of the outside slab.

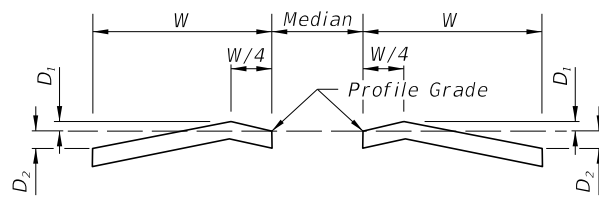


SECTION A-A
NORMAL CROWNED SECTION

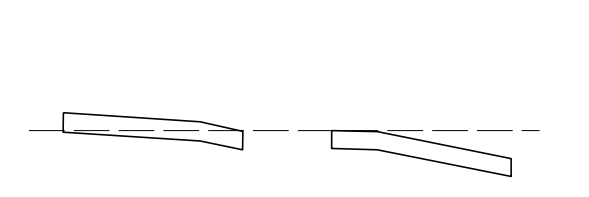


SECTION B-B
SUPERELEVATION SECTION LT. & RT.

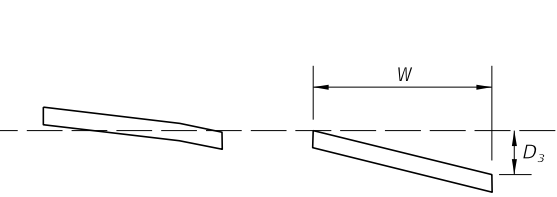


SECTION C-C
SUPERELEVATION SECTION LT.
PLANE INCLINED SECTION RT.

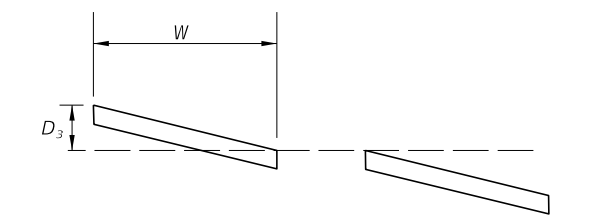

SECTION D-D
PLANE INCLINED SECTION LT.
SUPERELEVATION TRANSITION RT.

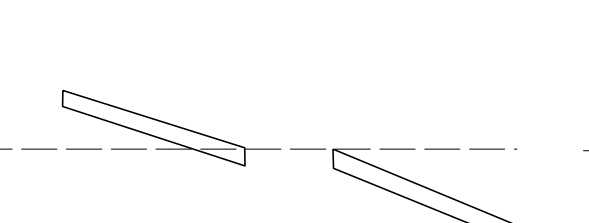

SECTION E-E
SUPERELEVATION TRANSITION LT.
FULL SUPERLEVATION RT.

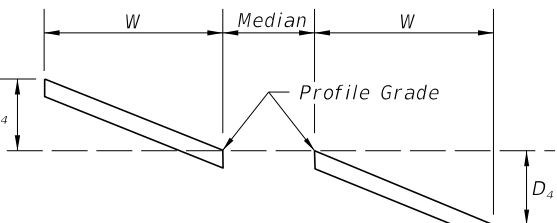

SECTION F-F
FULL SUPERELEVATION LT. & RT.

8-LANE PAVEMENT WITH TWO LANES SLOPED TO MEDIAN

10/14/2022 10:38:56 AM