


WEIGH STATION SIGNING

10/6/2022 2:40:06 PM

LAST REVISION 11/01/17	DESCRIPTION:	 FY 2023-24 STANDARD PLANS	TYPICAL SIGNING FOR TRUCK WEIGH AND INSPECTION STATIONS	INDEX 700-108	SHEET 1 of 2
---------------------------	--------------	---	--	------------------	-----------------

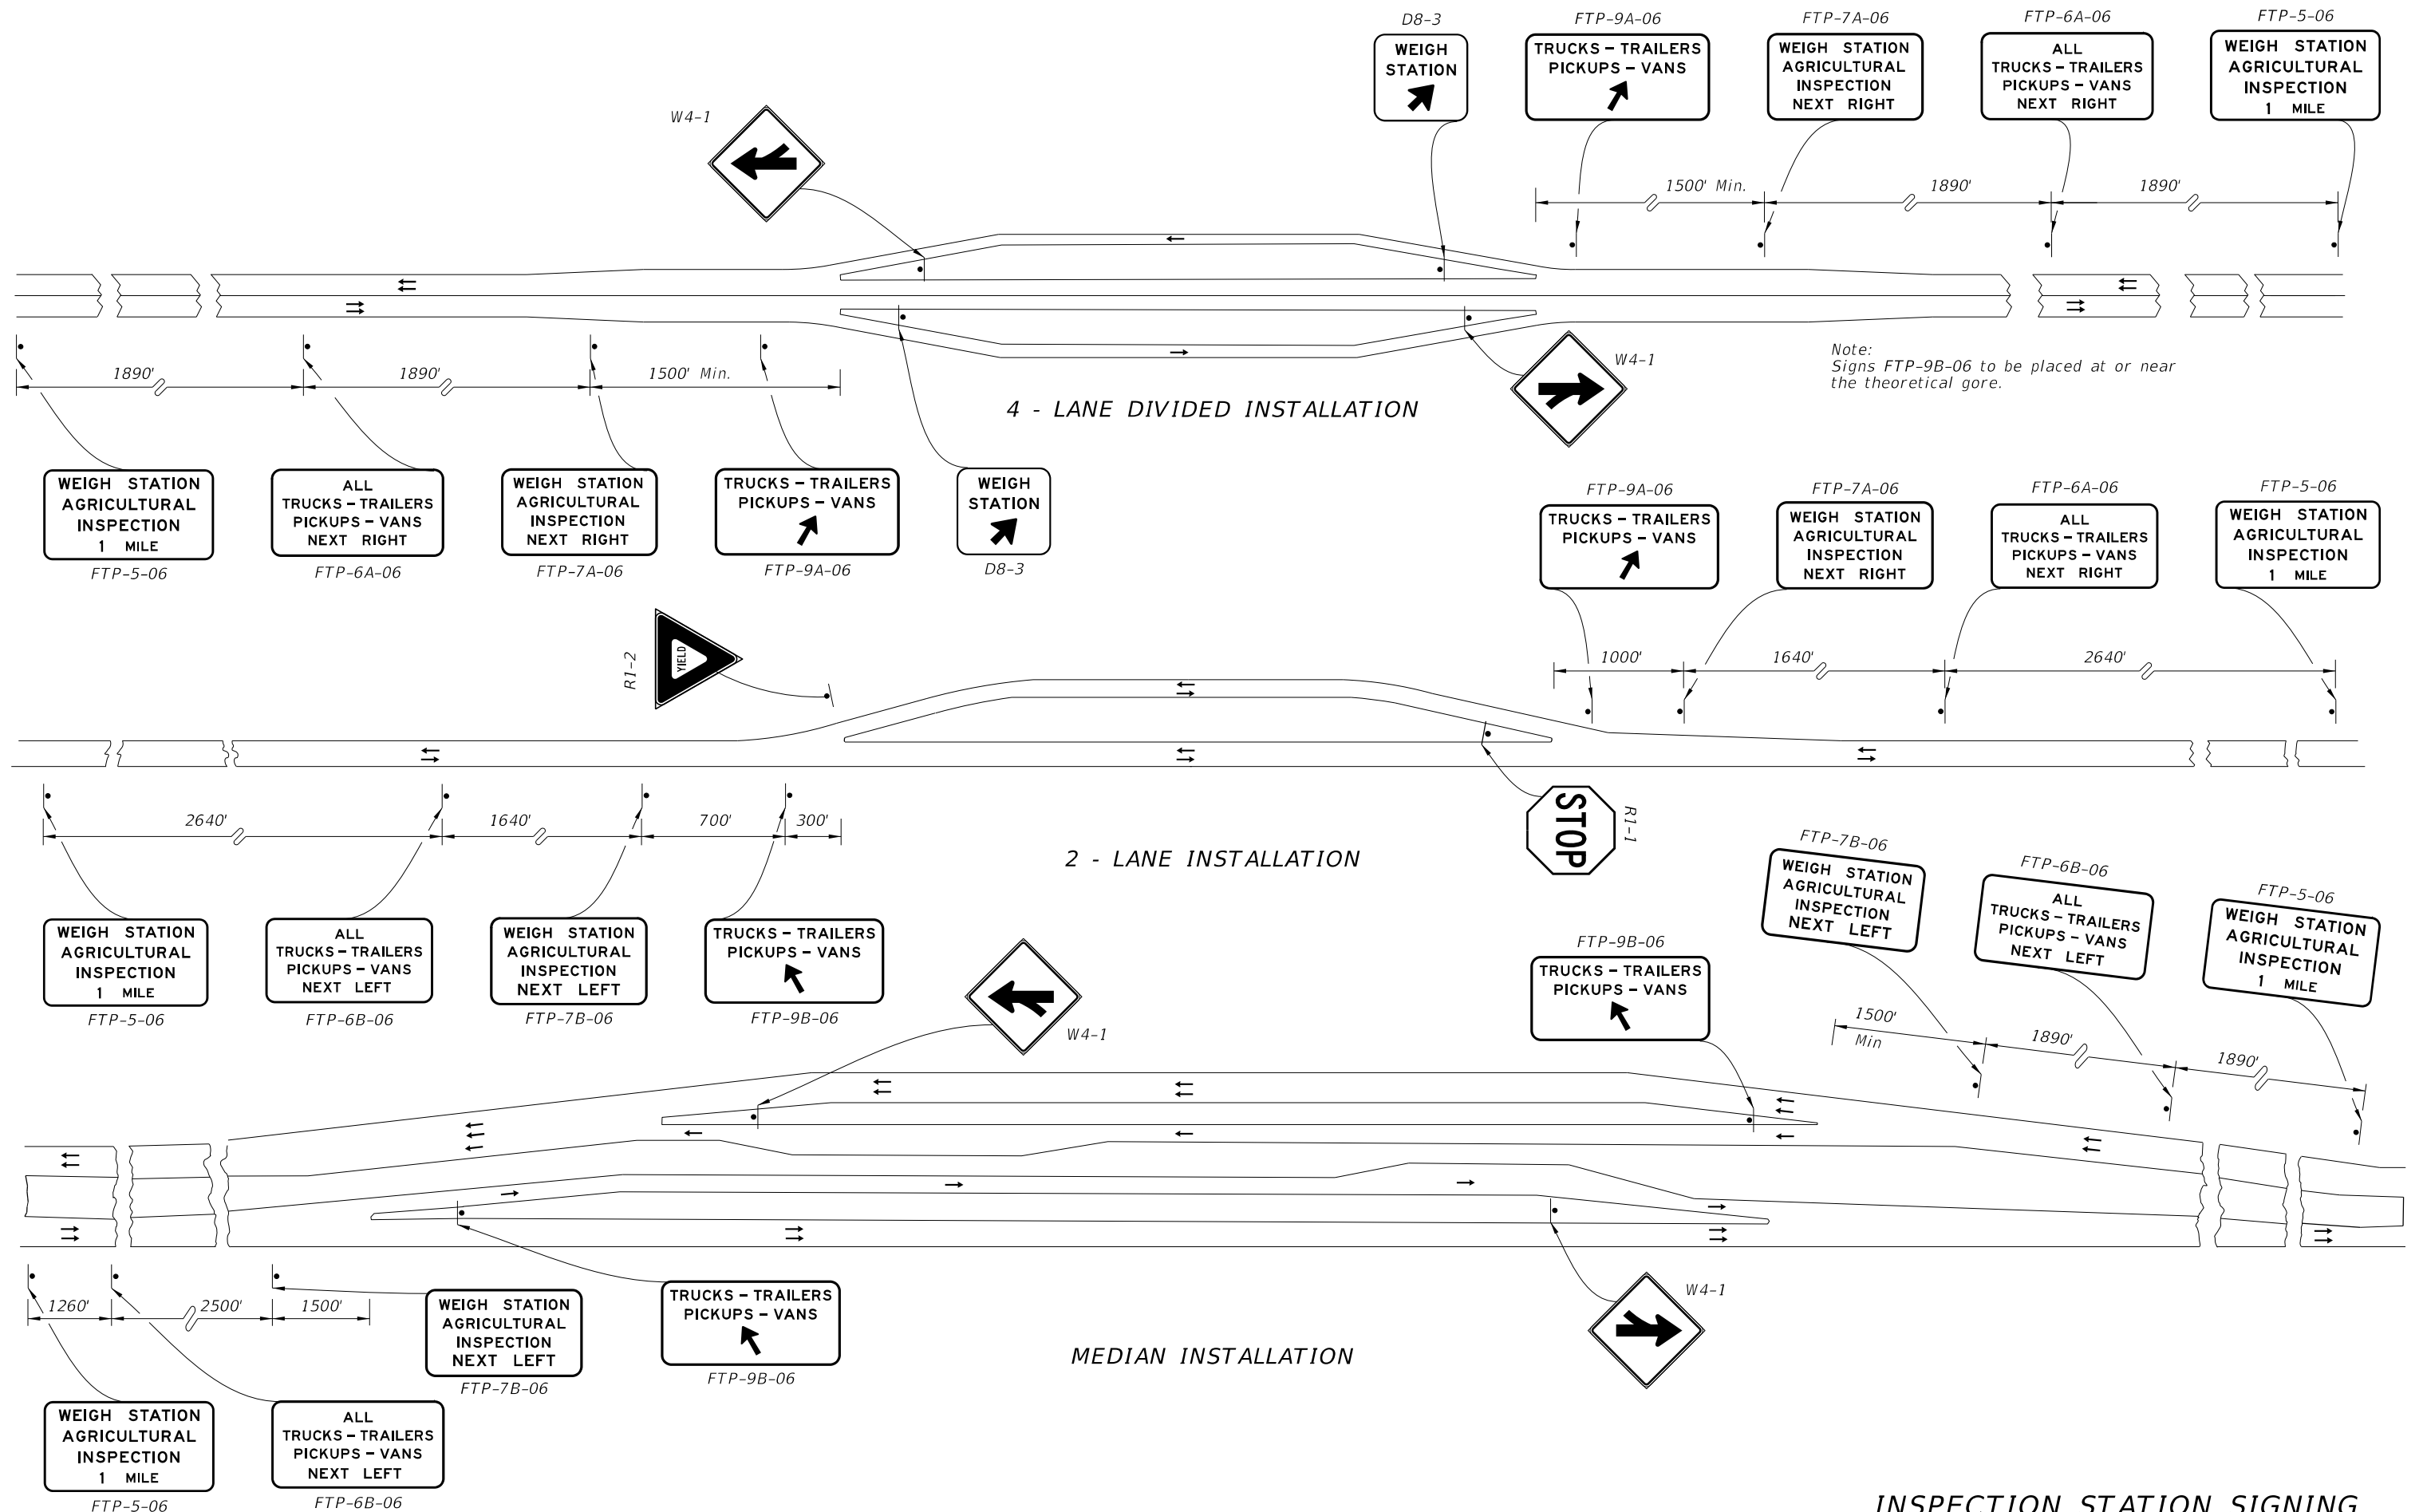

Note:
Signs FTP-9B-06 to be placed at or near
the theoretical gore.

INSPECTION STATION SIGNING

10/6/2022 2:40:07 PM

LAST REVISION 11/01/17	REVISION	DESCRIPTION:		FY 2023-24 STANDARD PLANS	TYPICAL SIGNING FOR TRUCK WEIGH AND INSPECTION STATIONS	INDEX 700-108	SHEET 2 of 2
---------------------------	----------	--------------	--	------------------------------	--	------------------	-----------------