



CONCAVE CONNECTION

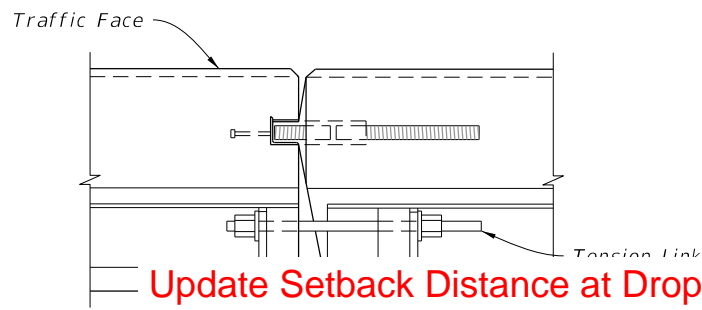


Update Setback Distance at Drop-offs variable to be consistent with the referred drop-off variable "E" in Table 8 of 102-600

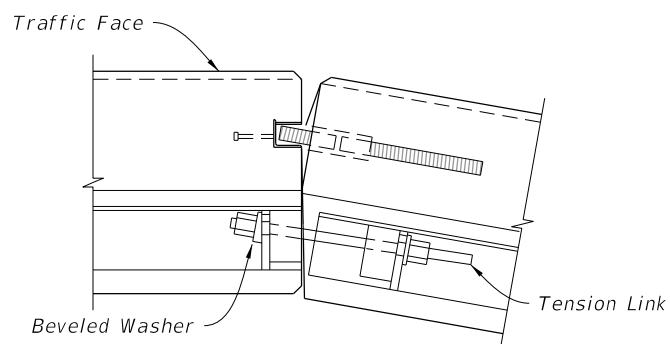


CONVEX CONNECTION

PLAN VIEWS OF CONNECTIONS

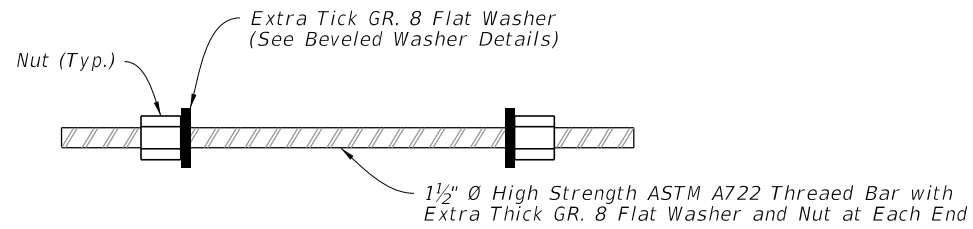


TENSION LINK DETAIL

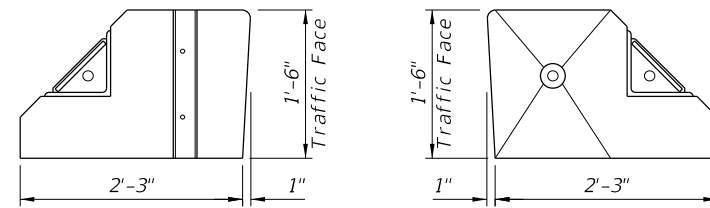

FLAT FACE FEMALE END BEVELED FACE MALE END


END VIEWS

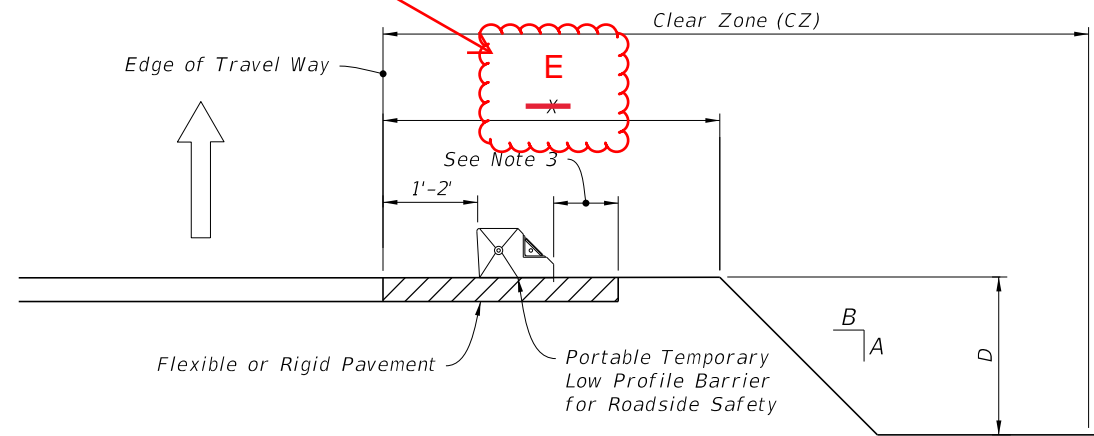

SETBACK DISTANCE AT DROP-OFFS

NOTES:


1. LIMITATION OF USE: This installation technique can only be used on flexible or rigid pavement.
2. ASPHALT PAD: Where existing pavement is not present, construct 2" Asphalt Pad using miscellaneous asphalt pavement in accordance with Specification 339 with the exception that the use of a pre-emergent herbicide is not required. Payment for asphalt pad will be included in the cost of the barrier.
3. Minimum 9" on 1:10 or flatter slopes for 'Portable Temporary Low Profile Barrier For Roadside Safety.' For values A, B, D and **E** see Index 102-600.

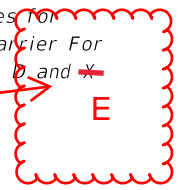

SYMBOLS:

- Type I Object Marker
- Direction of Traffic

WORK ZONE SPEED	LATERAL OFFSET	SETBACK DISTANCE
45 MPH OR LESS	1' MIN, 2' PREFERRED	9"

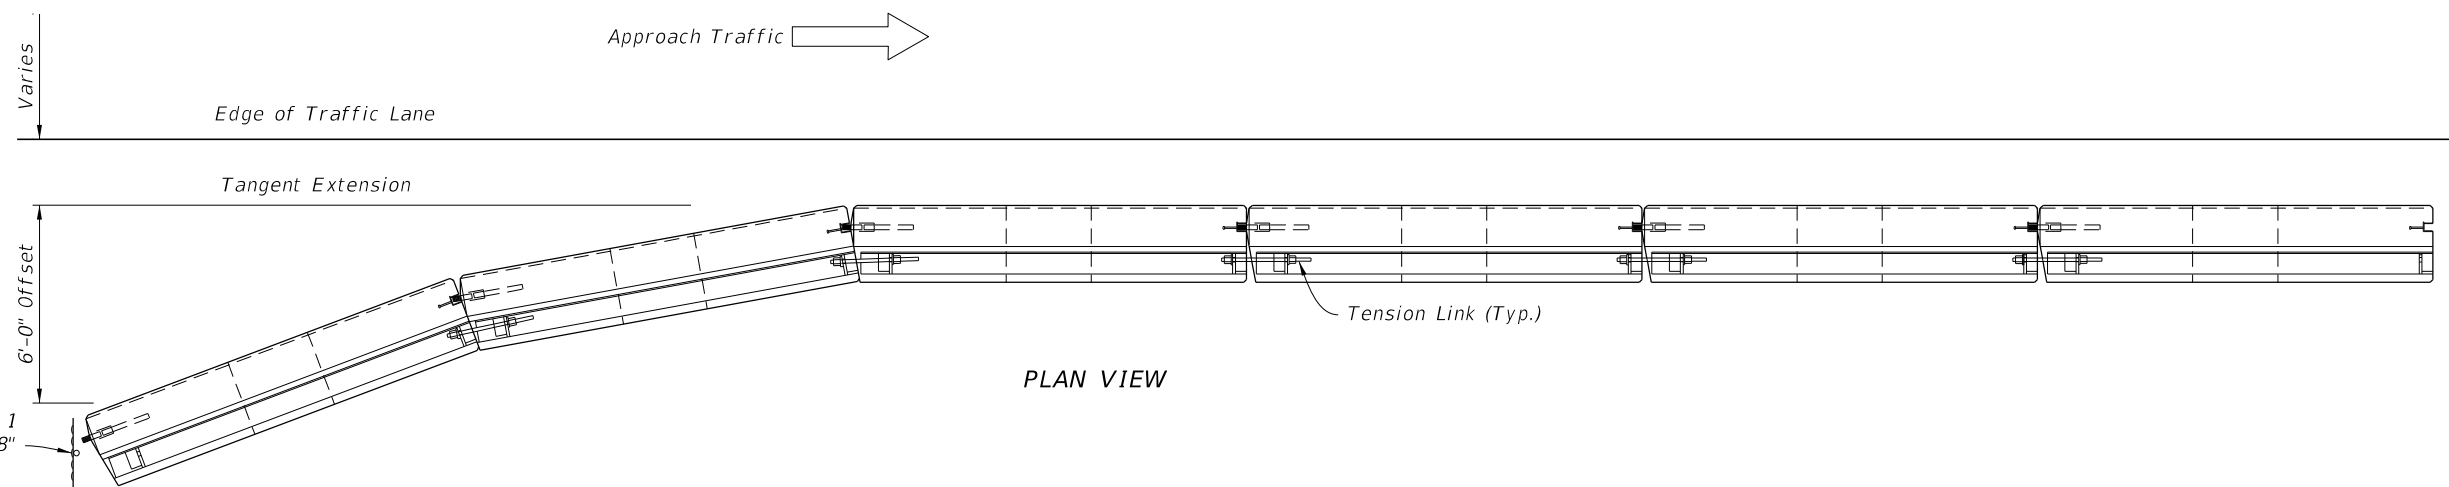

APPROACH END OFFSET

8:15:37 AM
9/28/2023