



PLAN VIEW

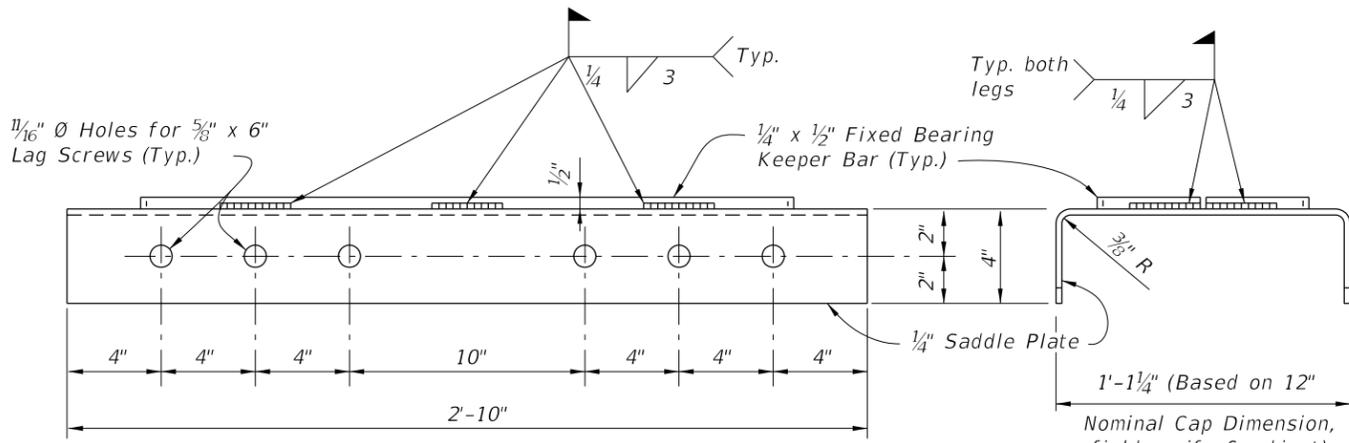


ELEVATION VIEW OF SADDLE PLATE

END VIEW

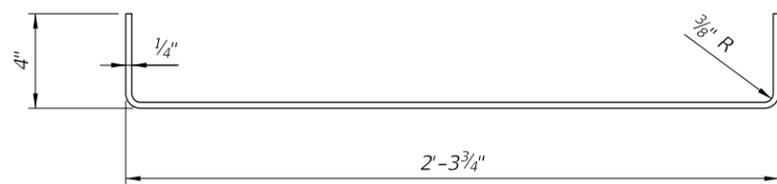


FIXED BEARING KEEPER BAR DETAIL

FIXED BEARING DETAILS

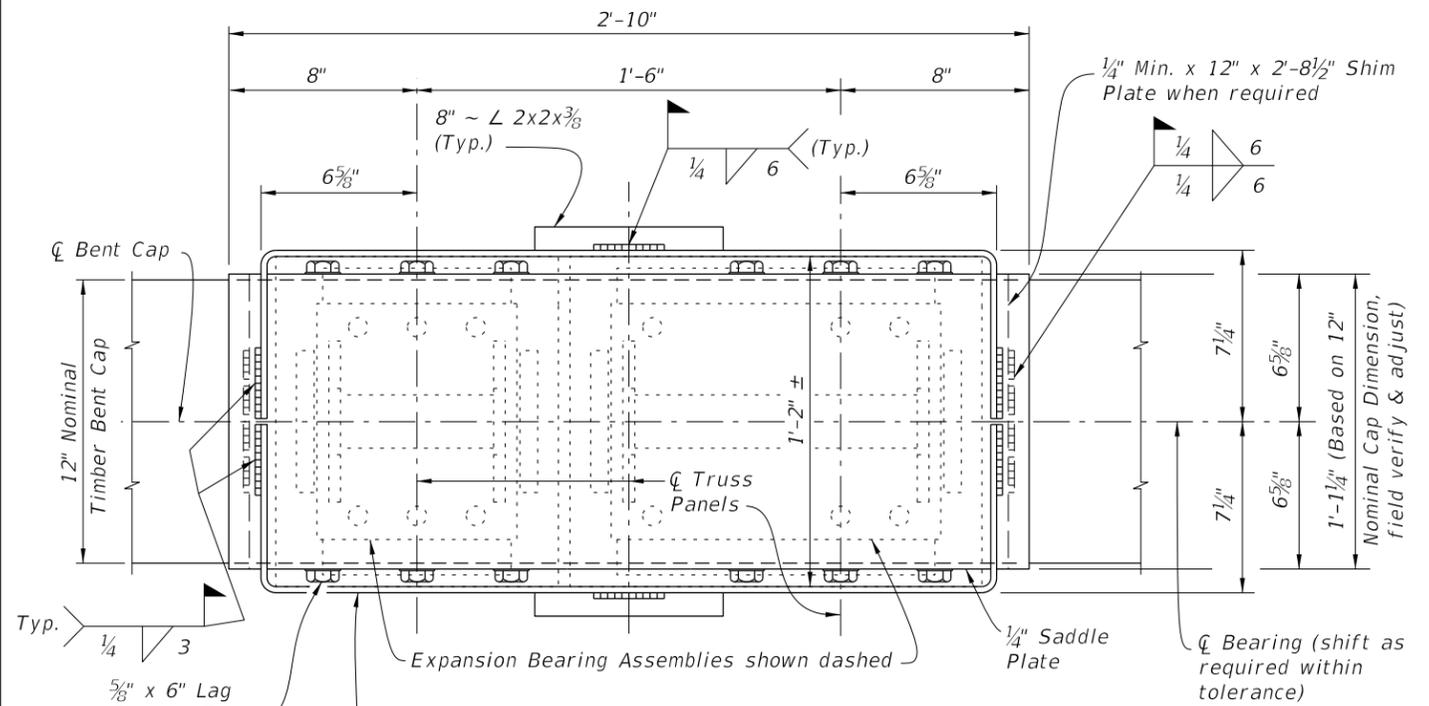


PLAN VIEW

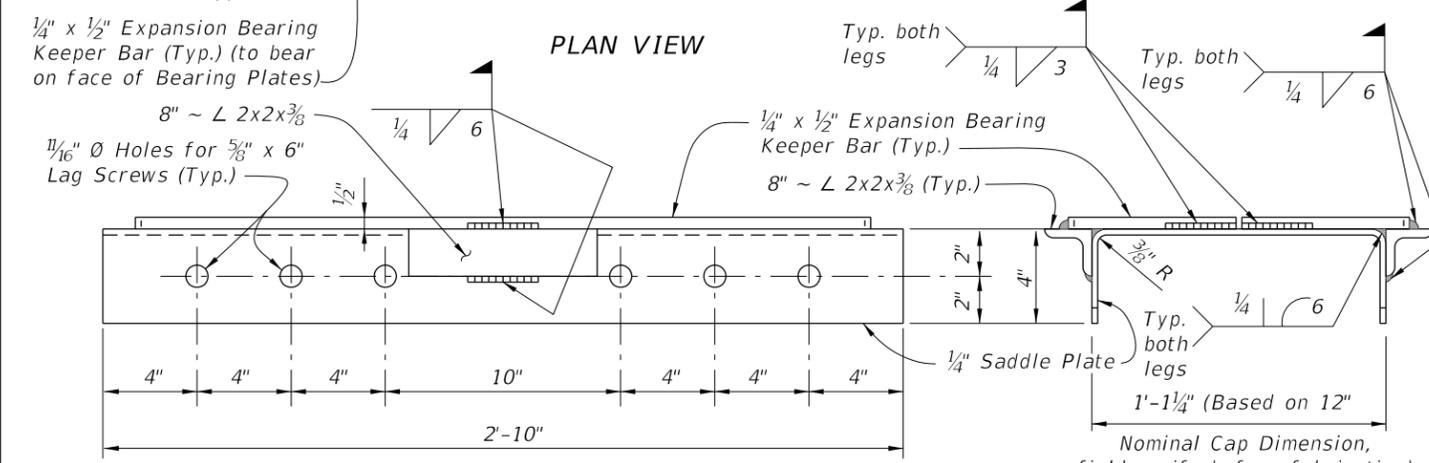

ELEVATION VIEW OF SADDLE PLATE

END VIEW

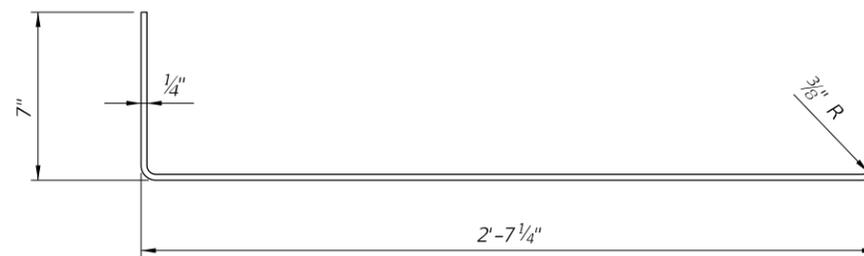


EXPANSION BEARING KEEPER BAR DETAIL


EXPANSION BEARING DETAILS

10/14/2023 11:47:20 AM

LAST REVISION 01/01/16	DESCRIPTION:
---------------------------	--------------

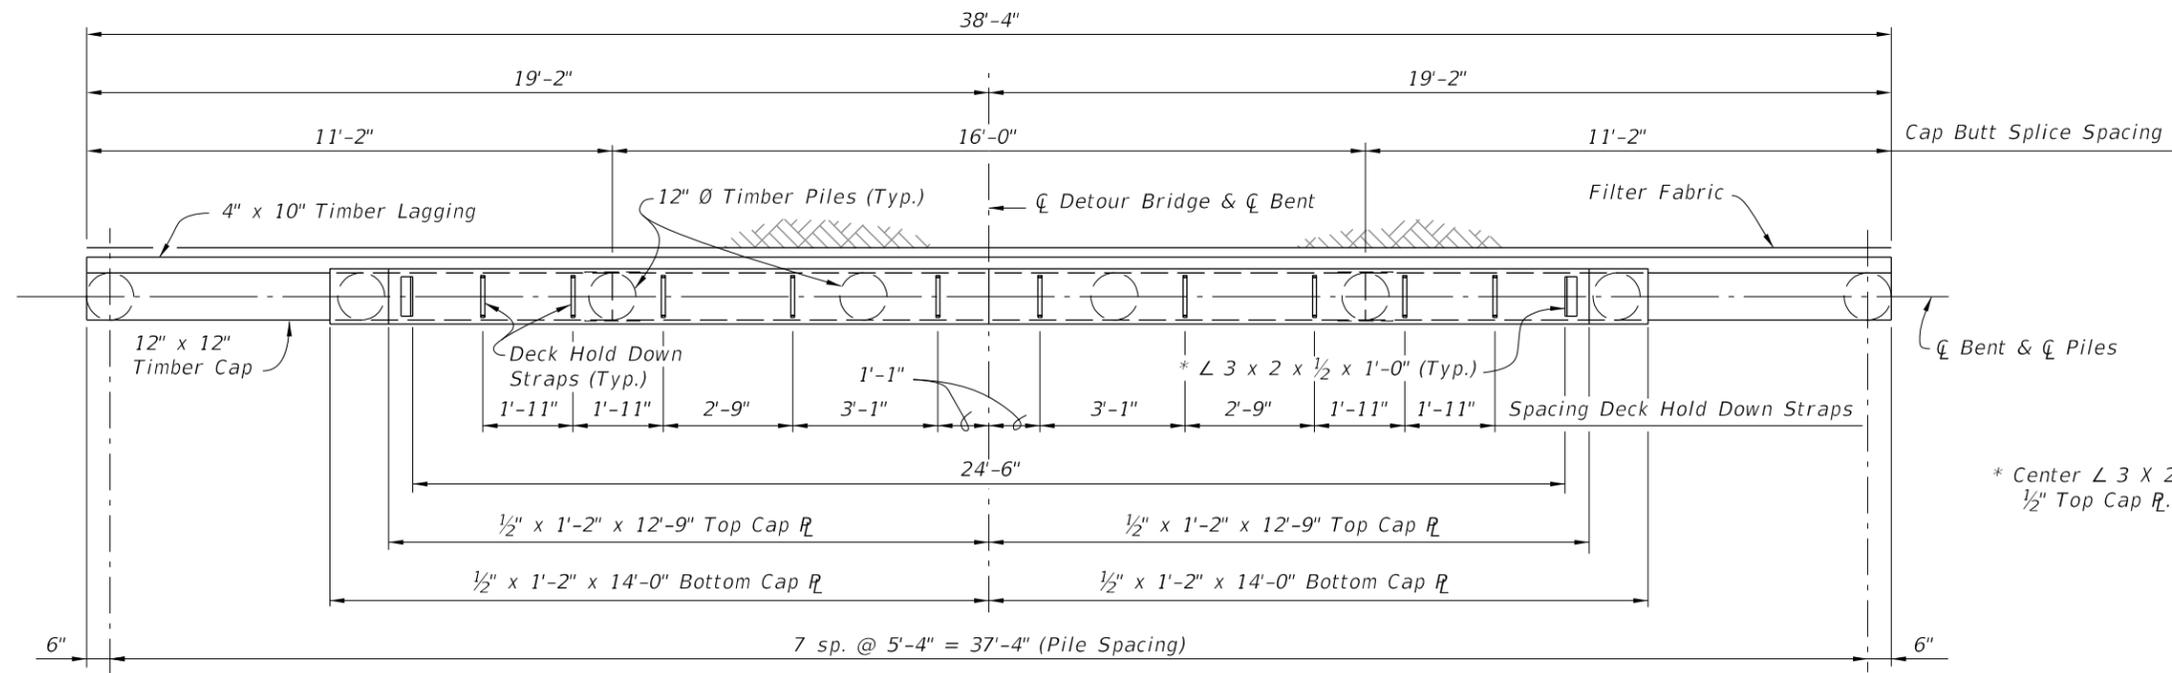

PLAN VIEW

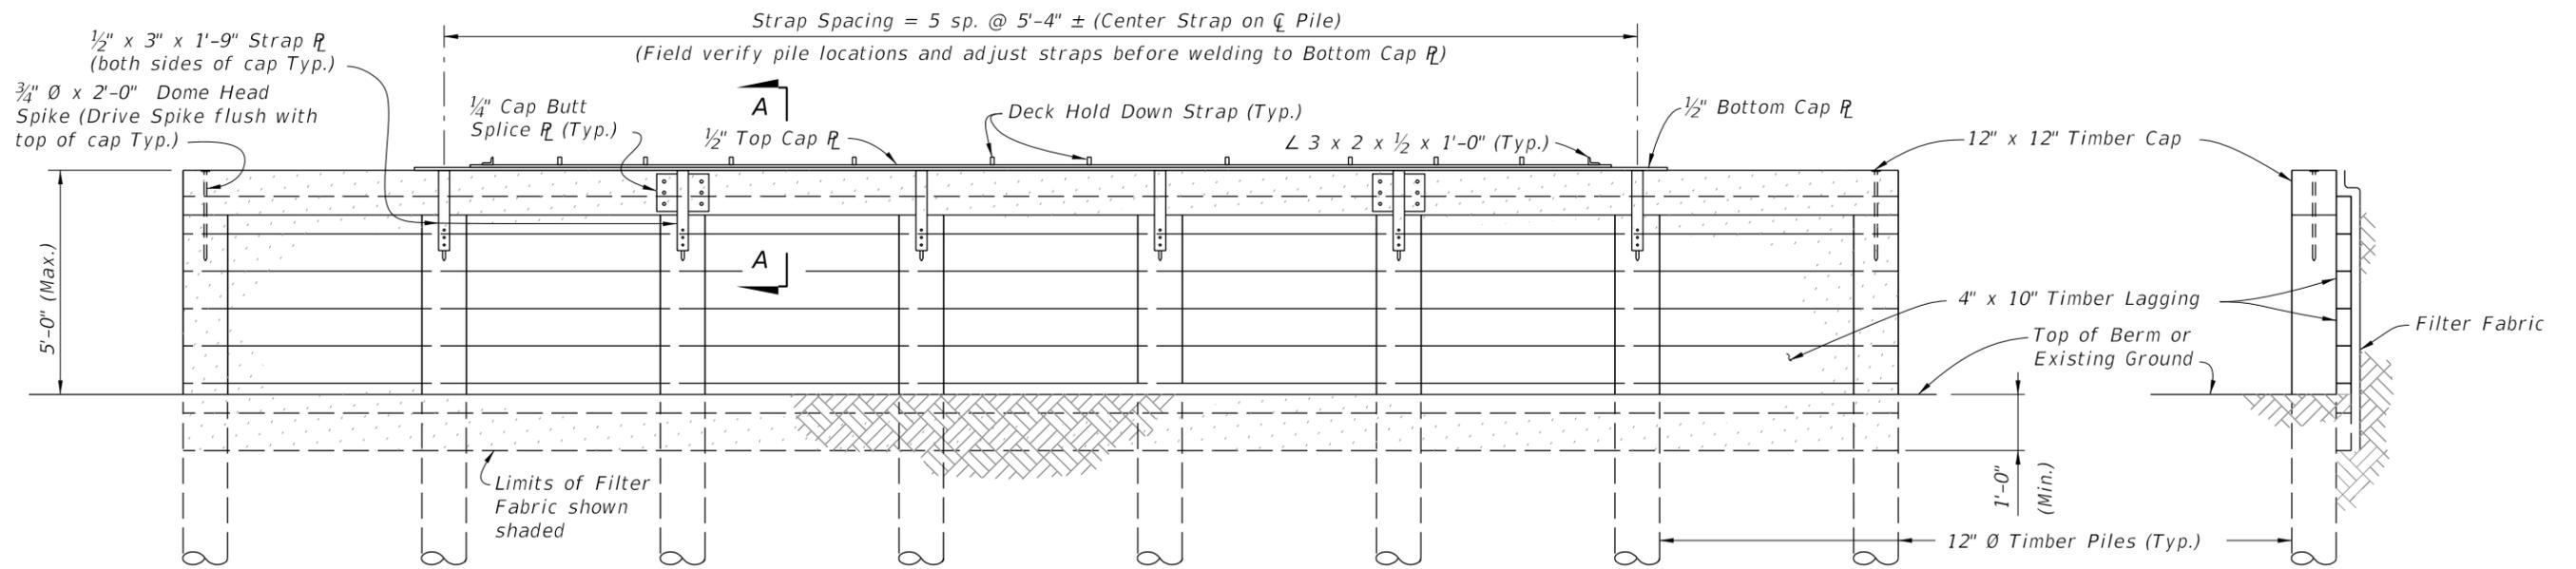


ELEVATION VIEW

END VIEW


BACKWALL BENT DETAILS

10/14/2023 11:47:27 AM


LAST REVISION 07/01/06	REVISION	DESCRIPTION:		FY 2024-25 STANDARD PLANS	TEMPORARY DETOUR BRIDGE TIMBER PILE FOUNDATIONS	INDEX 102-210	SHEET 2 of 3
---------------------------	----------	--------------	---	------------------------------	--	------------------	-----------------

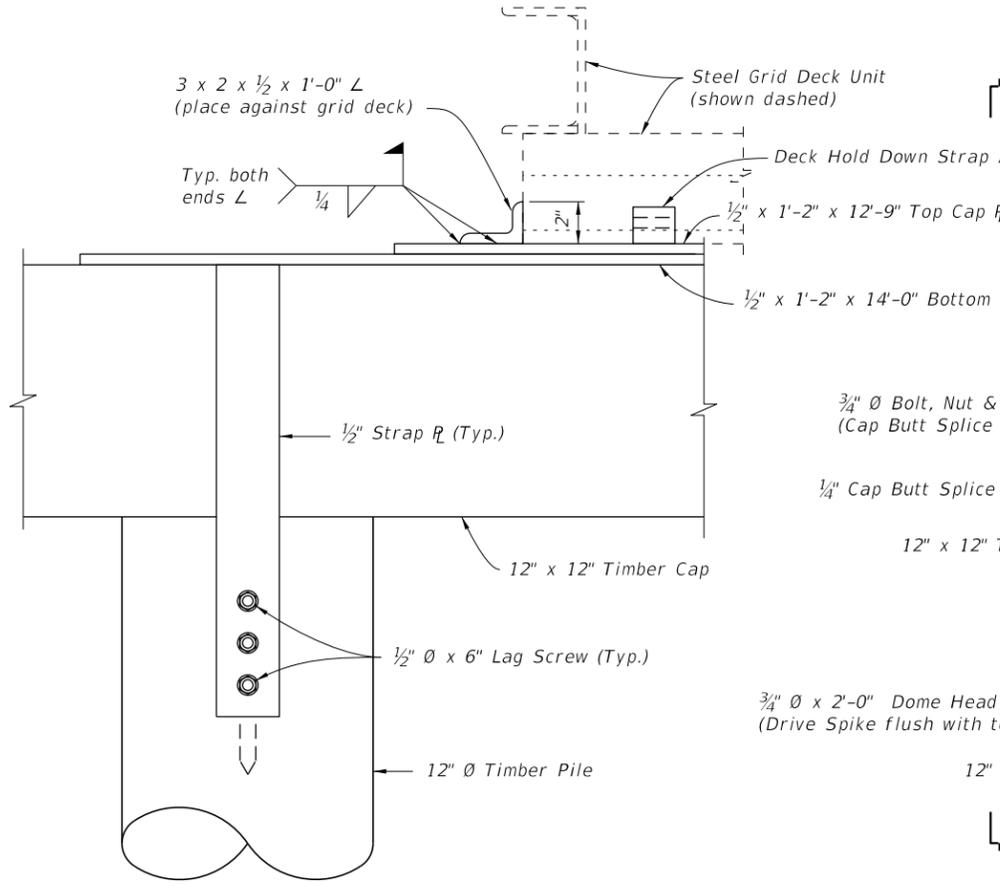


VIEW B-B
 (SHOWING END OF CAP PLATES)

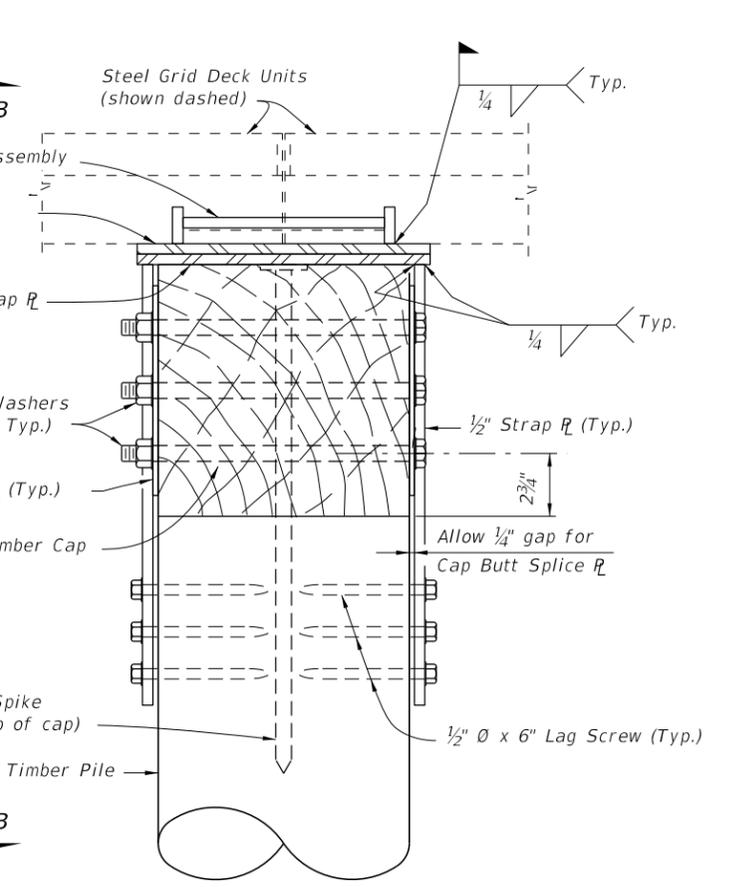


SECTION A-A

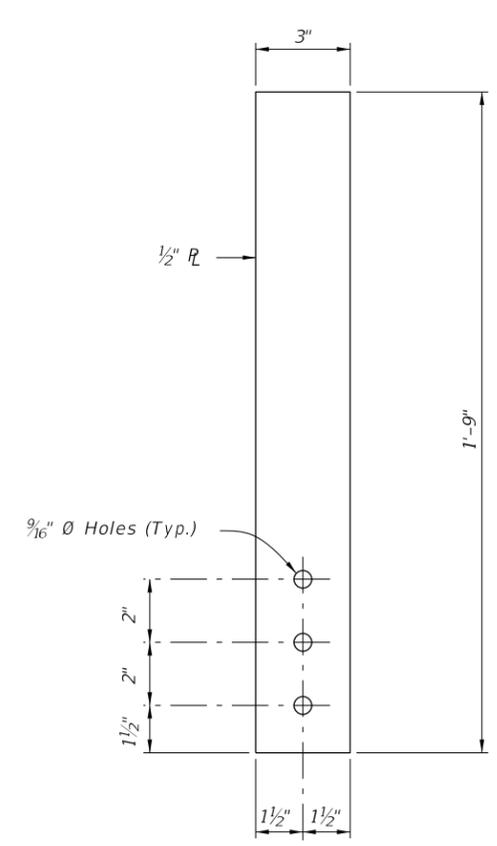

STRAP PLATE DETAIL

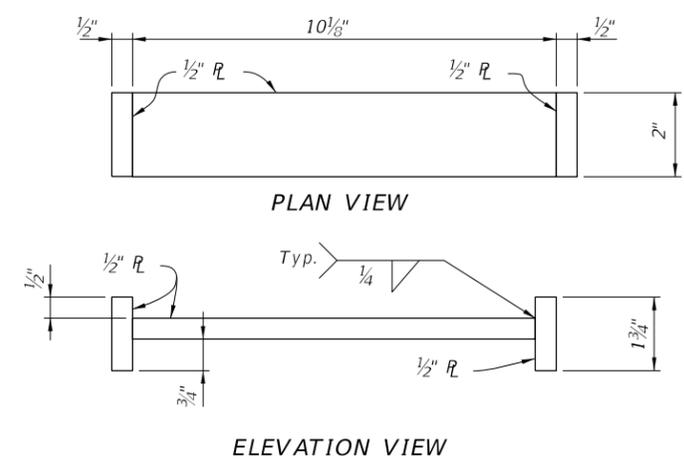

HOLD DOWN STRAP ASSEMBLY DETAIL

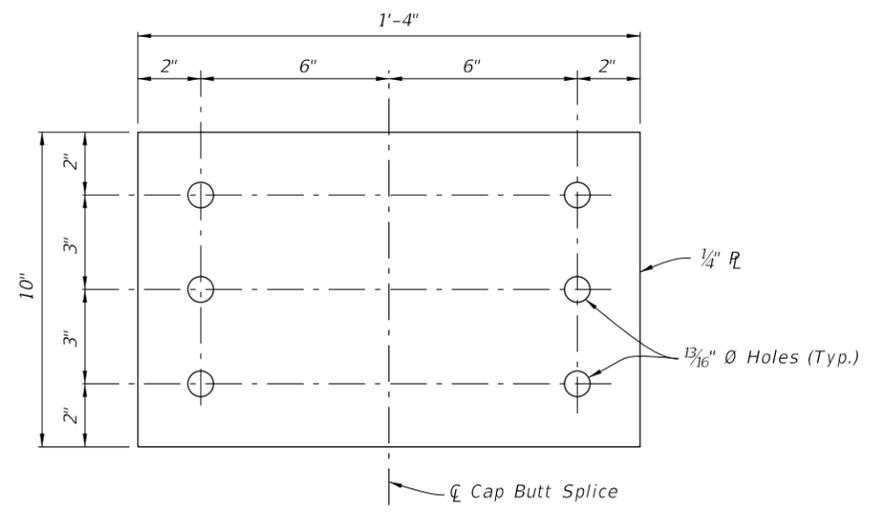

CAP BUTT SPLICE PLATE DETAIL

BACKWALL BENT DETAILS

10/14/2023 11:47:35 AM

LAST REVISION 07/01/06	REVISION	DESCRIPTION:	 FY 2024-25 STANDARD PLANS	TEMPORARY DETOUR BRIDGE TIMBER PILE FOUNDATIONS	INDEX 102-210	SHEET 3 of 3
---------------------------	----------	--------------	---	--	------------------	-----------------