



10/15/2023 11:08:31 AM

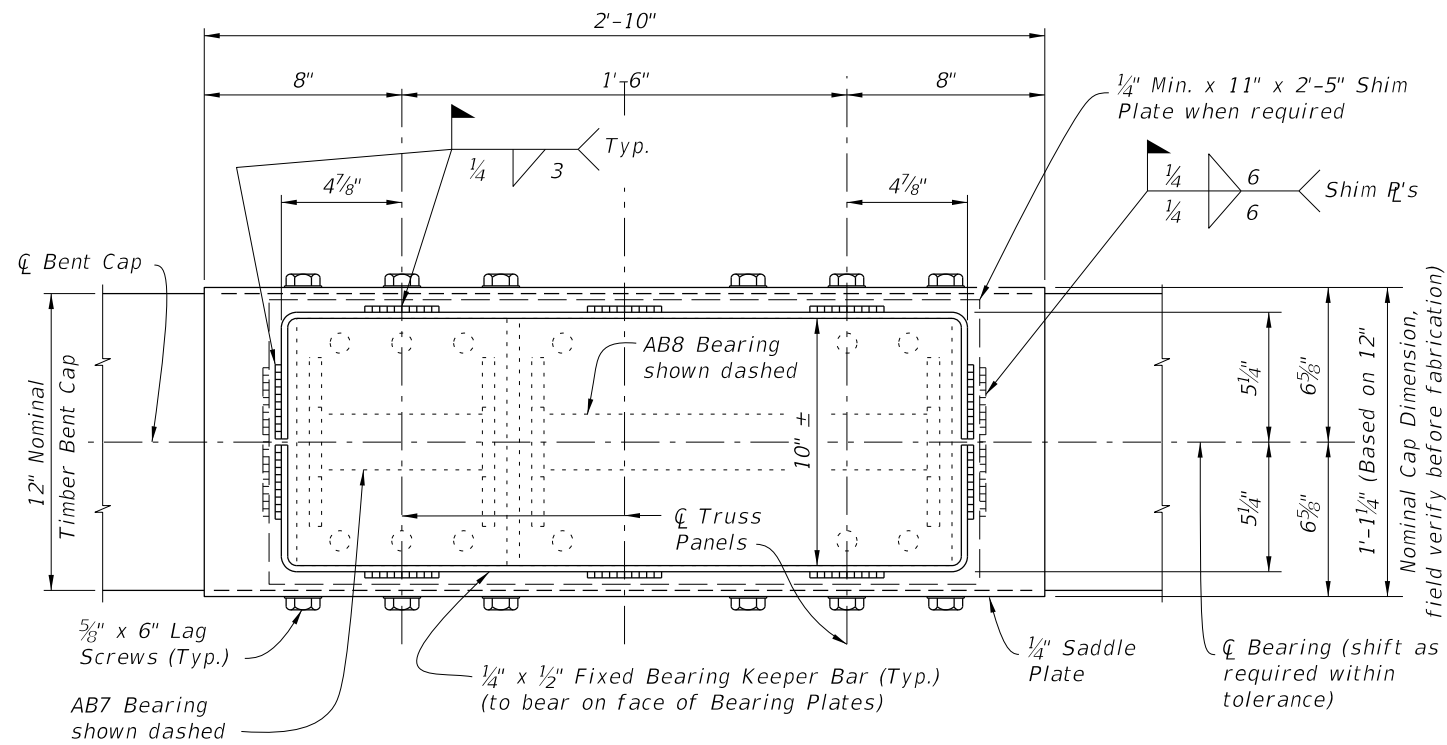

PLAN VIEW

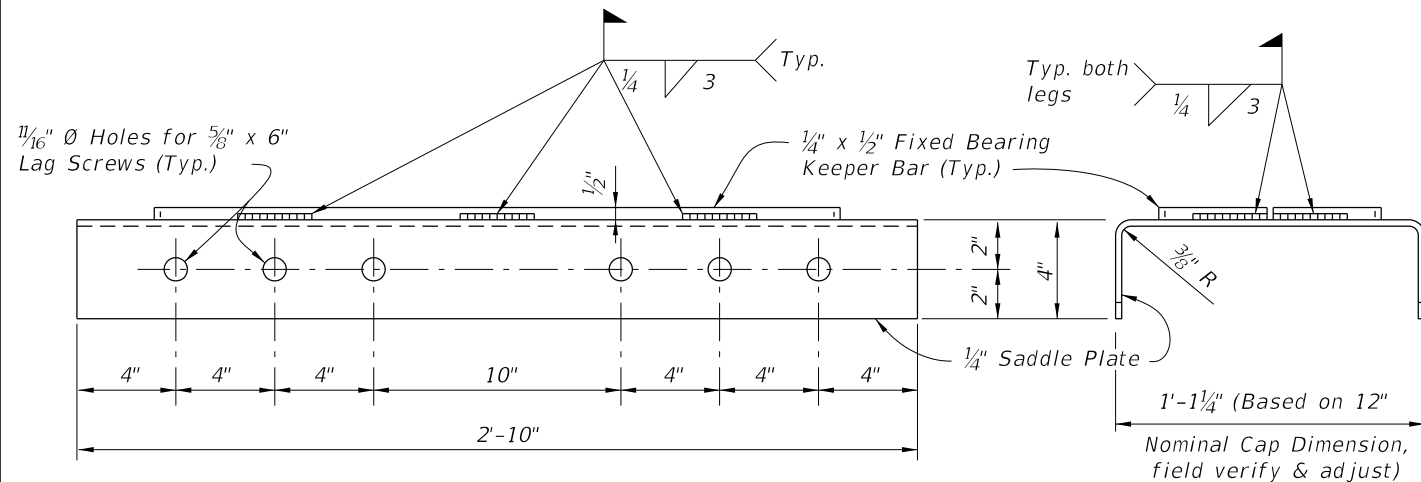


ELEVATION VIEW OF SADDLE PLATE

END VIEW




FIXED BEARING KEEPER BAR DETAIL

FIXED BEARING DETAILS

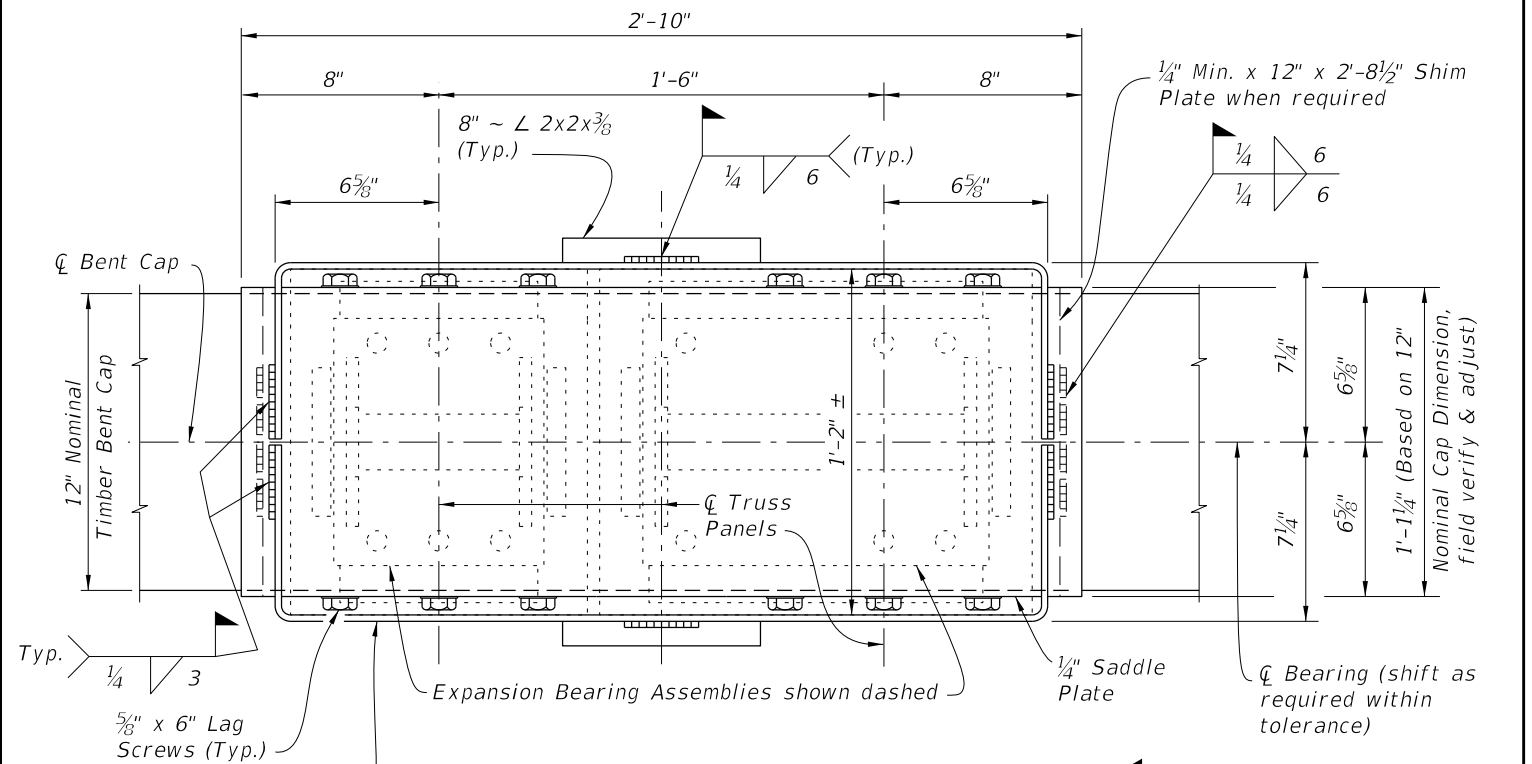


PLAN VIEW

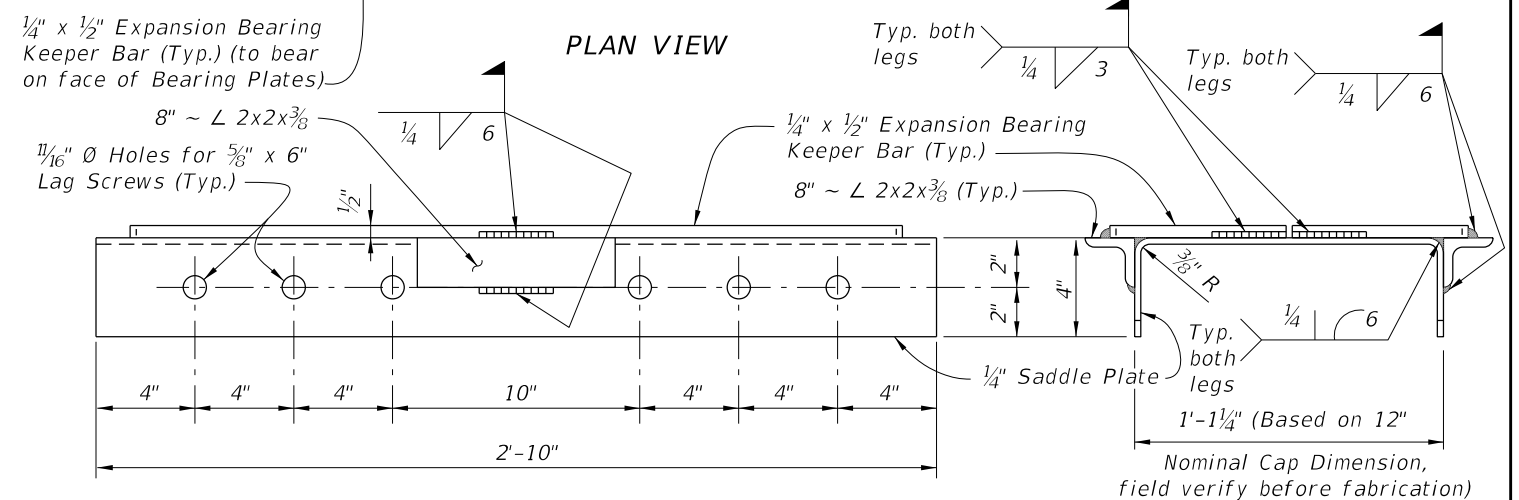

ELEVATION VIEW OF SADDLE PLATE

END VIEW

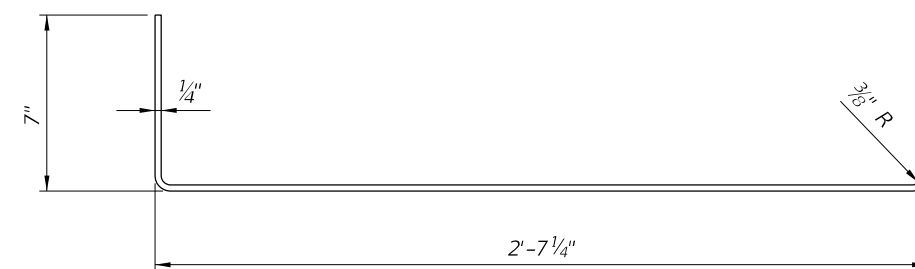

EXPANSION BEARING KEEPER BAR DETAIL

EXPANSION BEARING DETAILS

LAST
REVISION
01/01/16

REVISION

DESCRIPTION:




FY 2024-25
STANDARD PLANS


TEMPORARY DETOUR BRIDGE
TIMBER PILE FOUNDATIONS

INDEX
102-210

SHEET
1 of 3

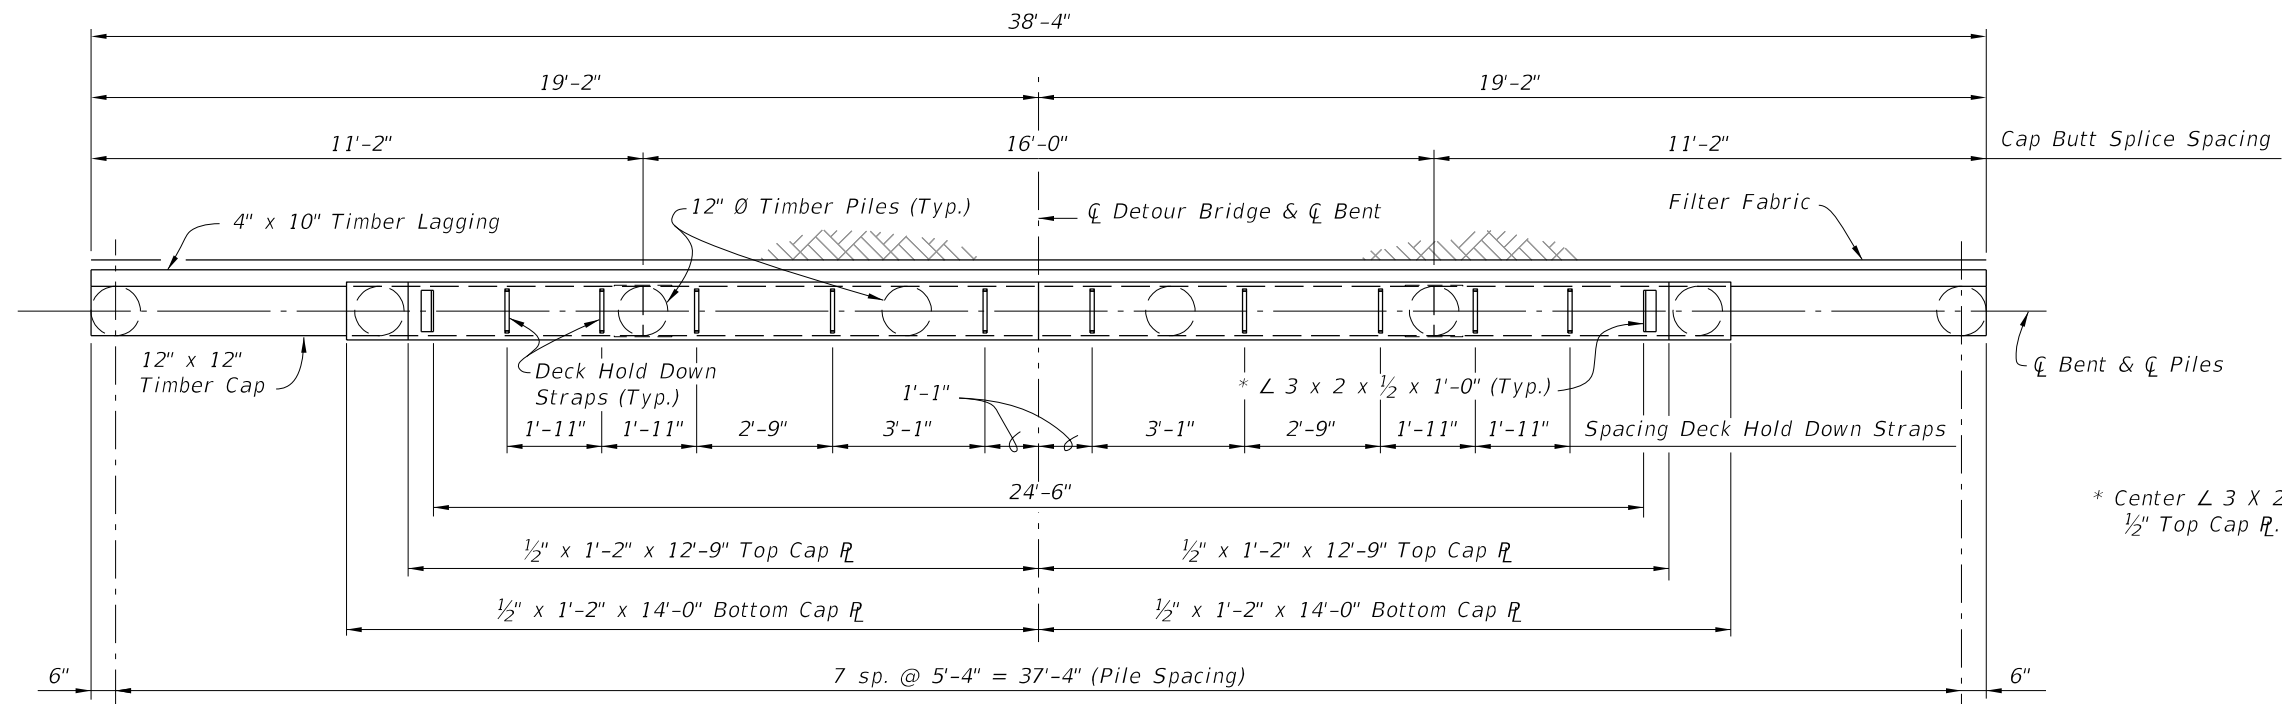

PLAN VIEW

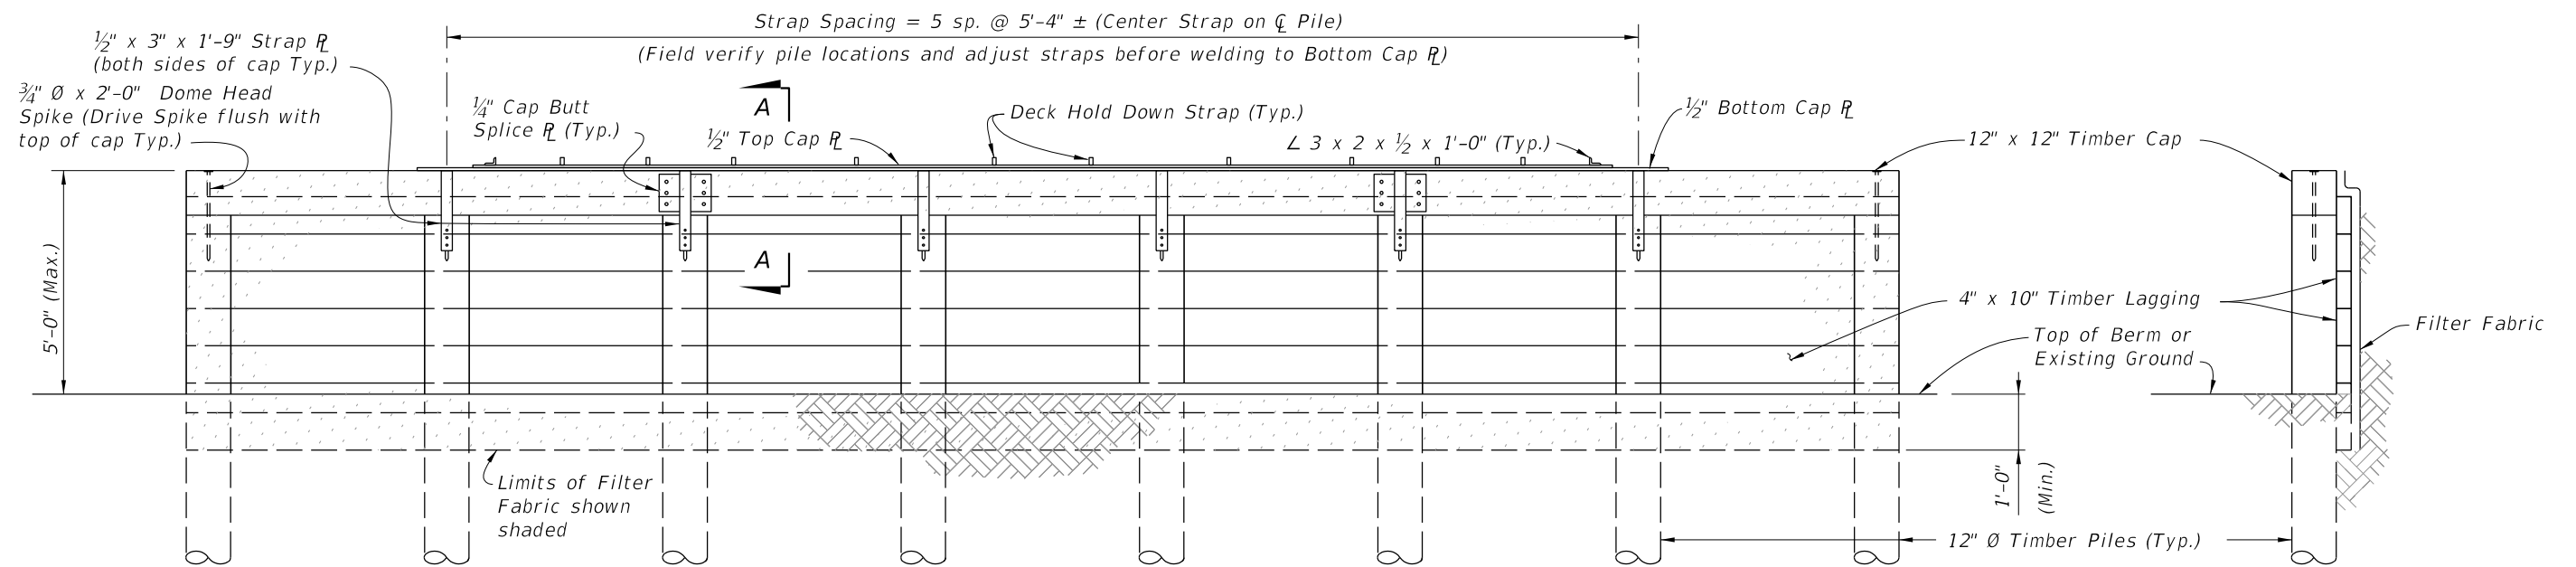

ELEVATION VIEW


END VIEW

BACKWALL BENT DETAILS

10/15/2023 11:08:39 AM

LAST REVISION 07/01/06	REVISION	DESCRIPTION:	FDOT FY 2024-25 STANDARD PLANS	TEMPORARY DETOUR BRIDGE TIMBER PILE FOUNDATIONS	INDEX 102-210	SHEET 2 of 3
------------------------------	----------	--------------	--------------------------------------	--	------------------	-----------------


10/15/2023 11:08:47 AM

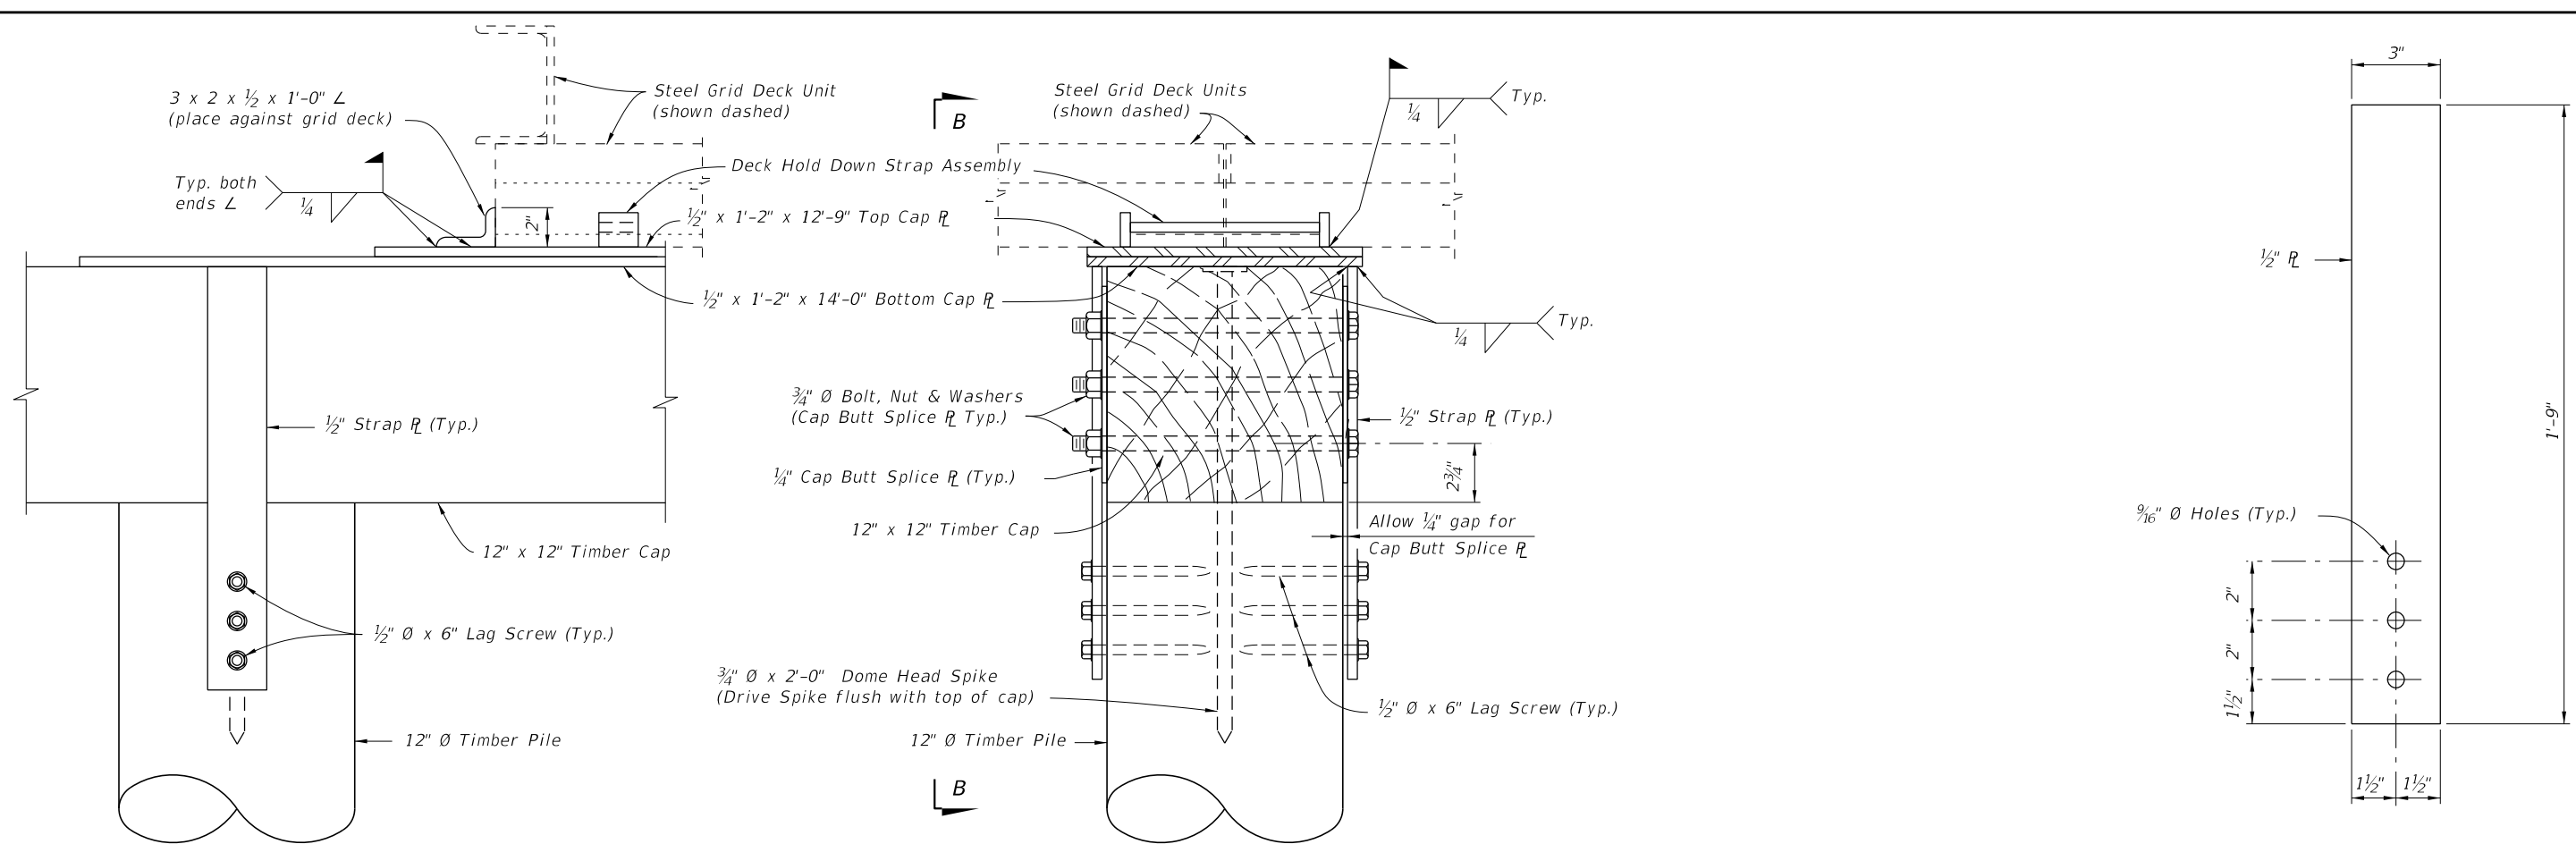


VIEW B-B
(SHOWING END OF CAP PLATES)

SECTION A-A

STRAP PLATE DETAIL

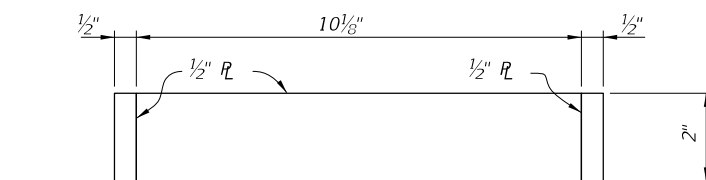


PLAN VIEW

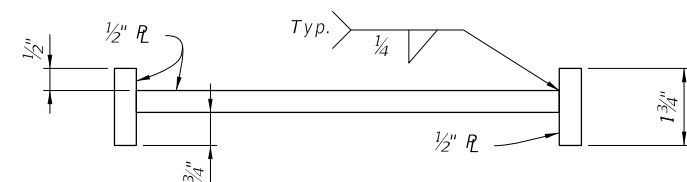

ELEVATION VIEW

HOLD DOWN STRAP ASSEMBLY DETAIL

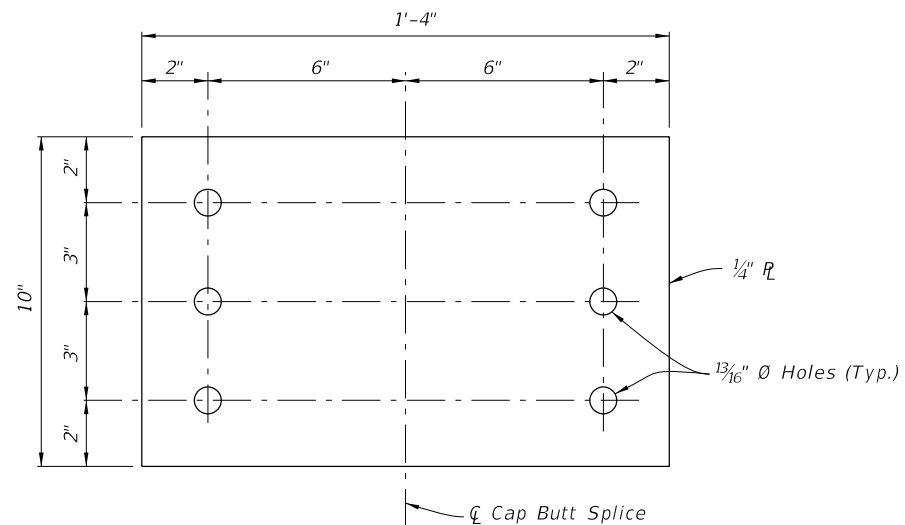

CAP BUTT SPLICE PLATE DETAIL

BACKWALL BENT DETAILS

LAST REVISION	REVISION	DESCRIPTION:	FDOT	FY 2024-25 STANDARD PLANS	TEMPORARY DETOUR BRIDGE TIMBER PILE FOUNDATIONS	INDEX	SHEET
07/01/06						102-210	3 of 3