



PLAN VIEW

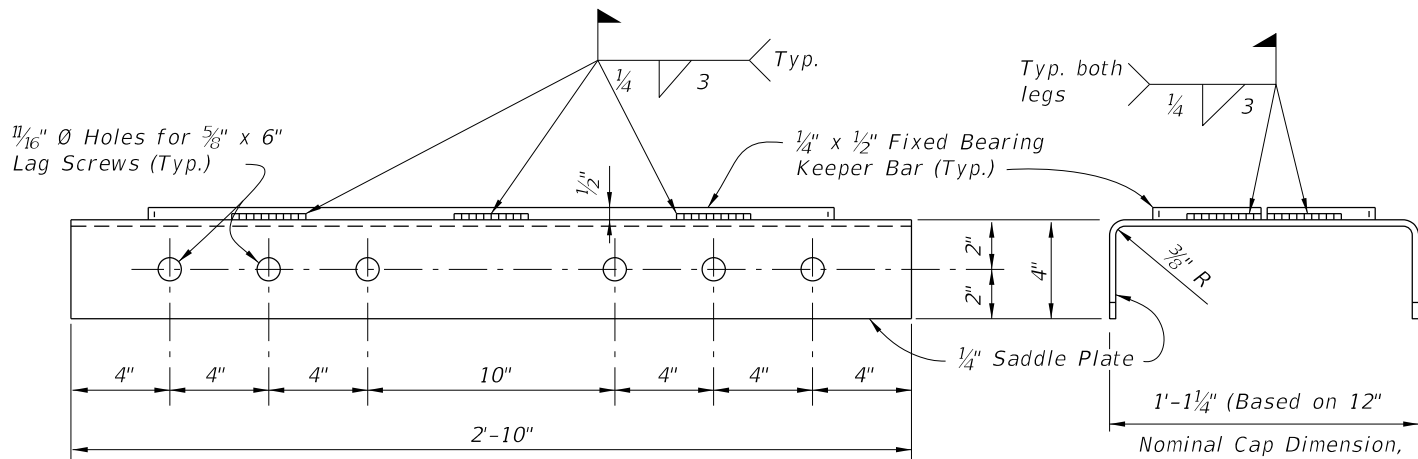


ELEVATION VIEW OF SADDLE PLATE

END VIEW

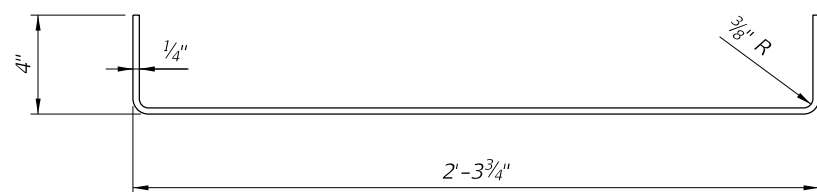


FIXED BEARING KEEPER BAR DETAIL

FIXED BEARING DETAILS

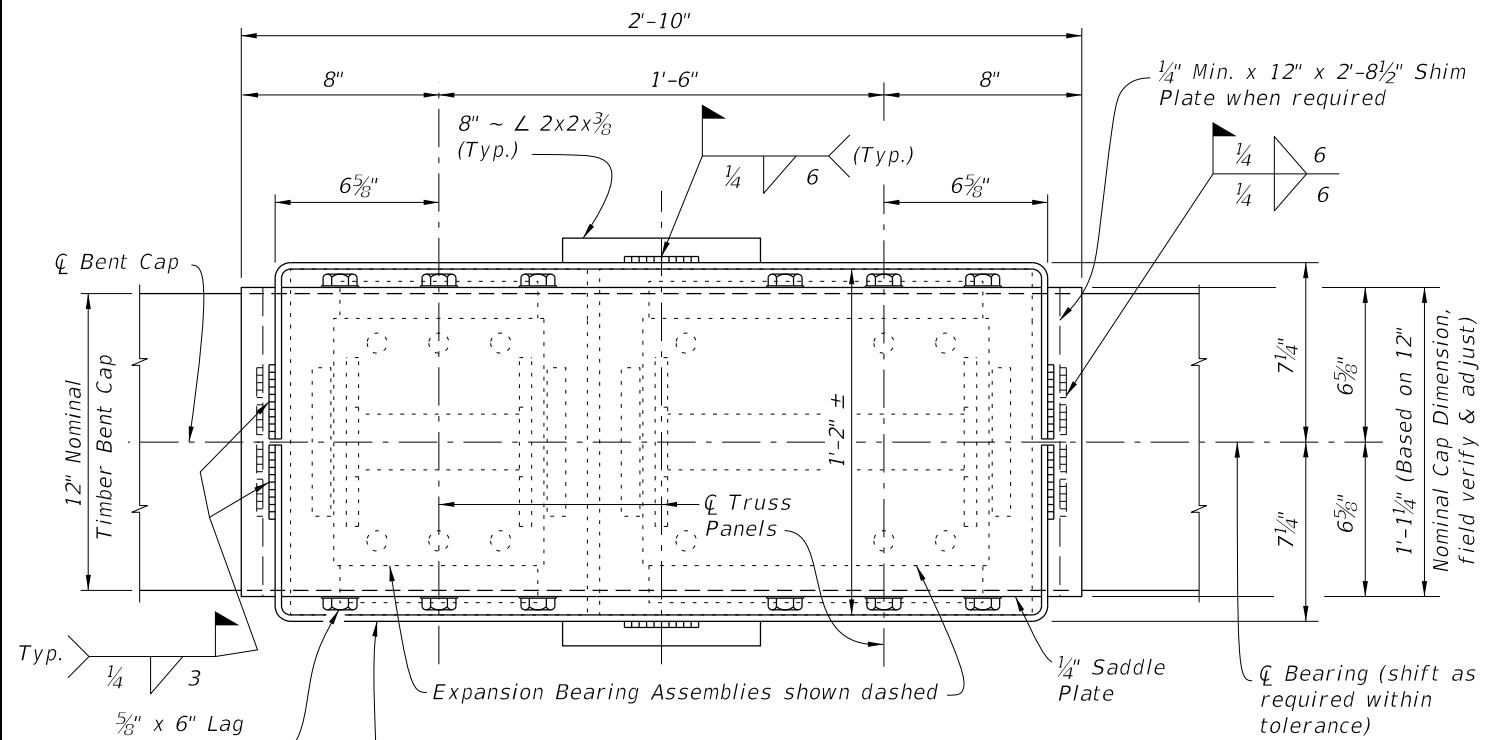


PLAN VIEW

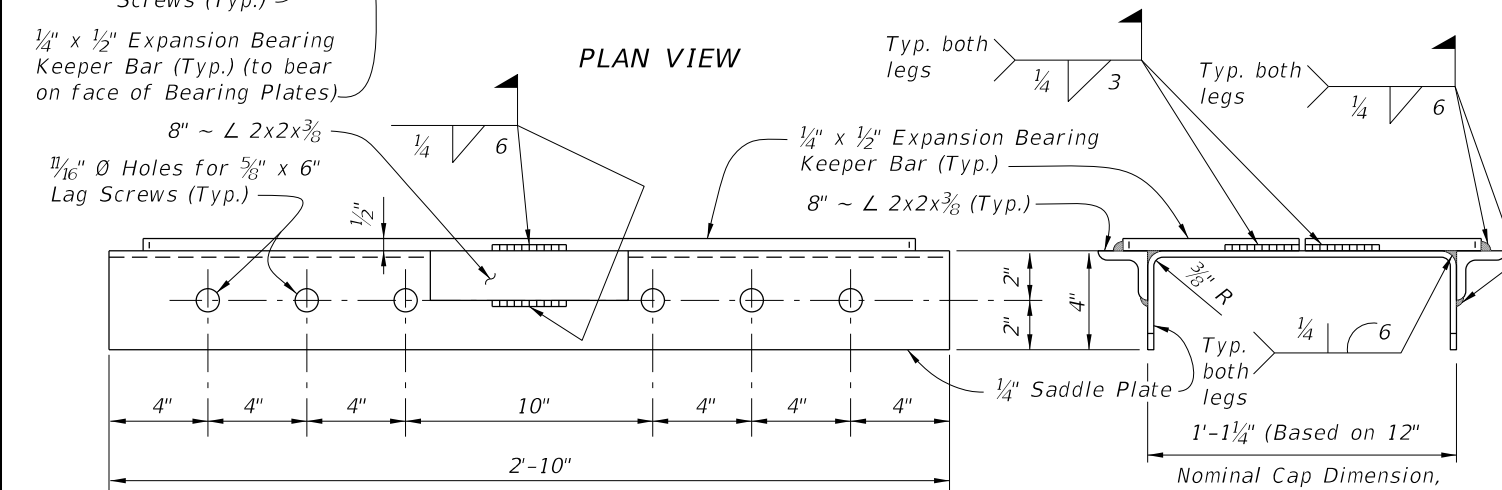

ELEVATION VIEW OF SADDLE PLATE

END VIEW

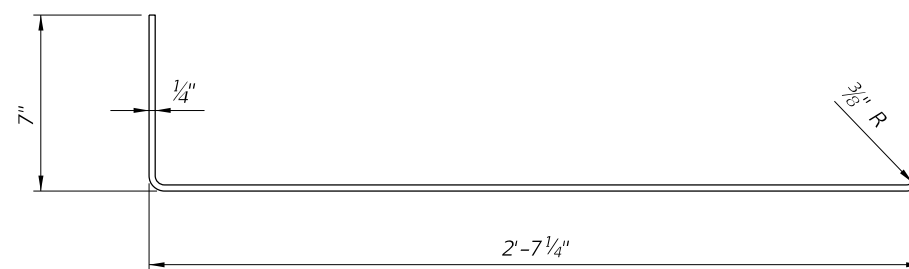

EXPANSION BEARING KEEPER BAR DETAIL

EXPANSION BEARING DETAILS

10/17/2024 8:01:26 AM

| | |
|---------------------------|--------------|
| LAST REVISION 01/01/16 | DESCRIPTION: |
|---------------------------|--------------|




FY 2025-26
STANDARD PLANS


TEMPORARY DETOUR BRIDGE
TIMBER PILE FOUNDATIONS

INDEX
102-210

SHEET
1 of 3

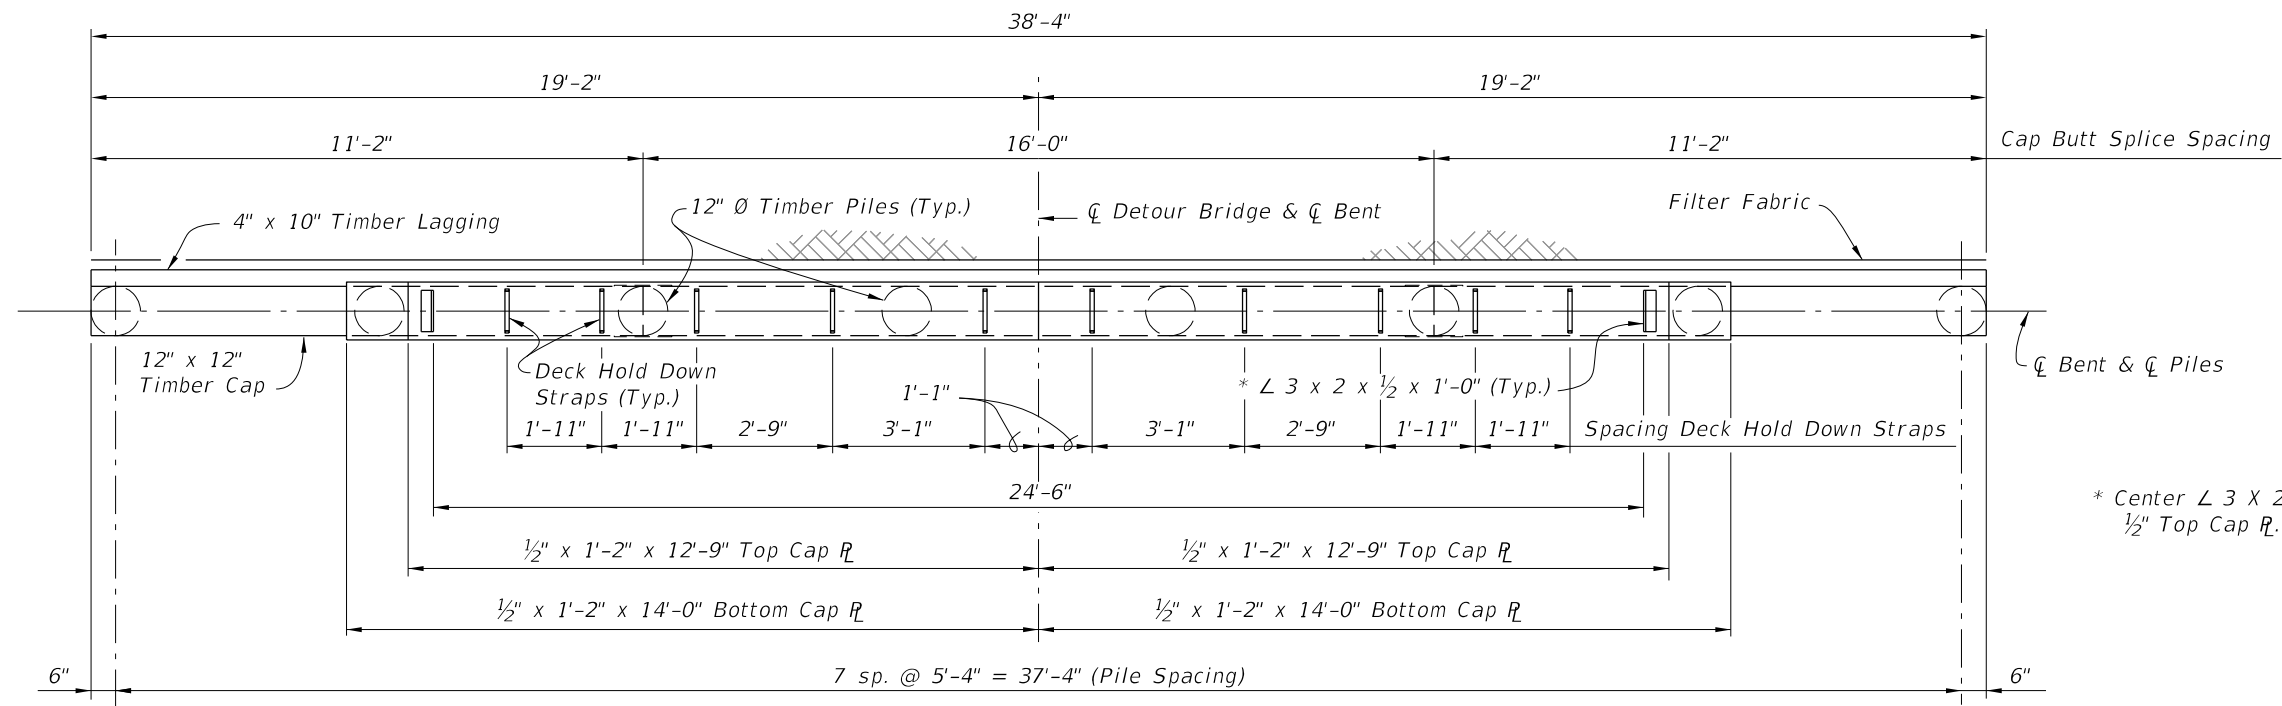

PLAN VIEW

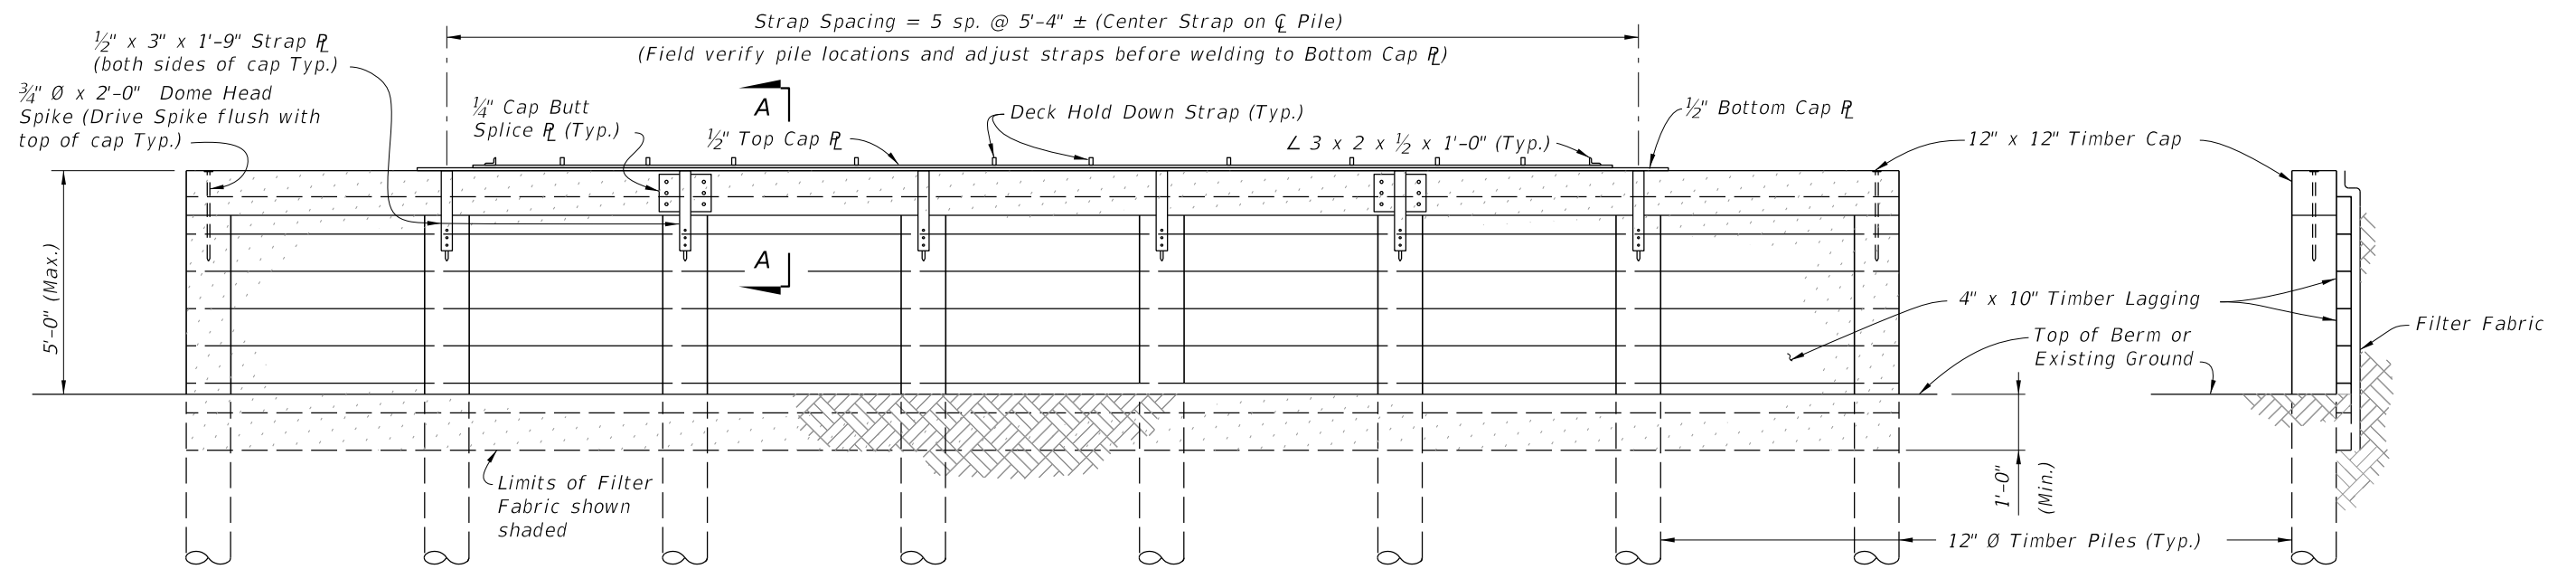


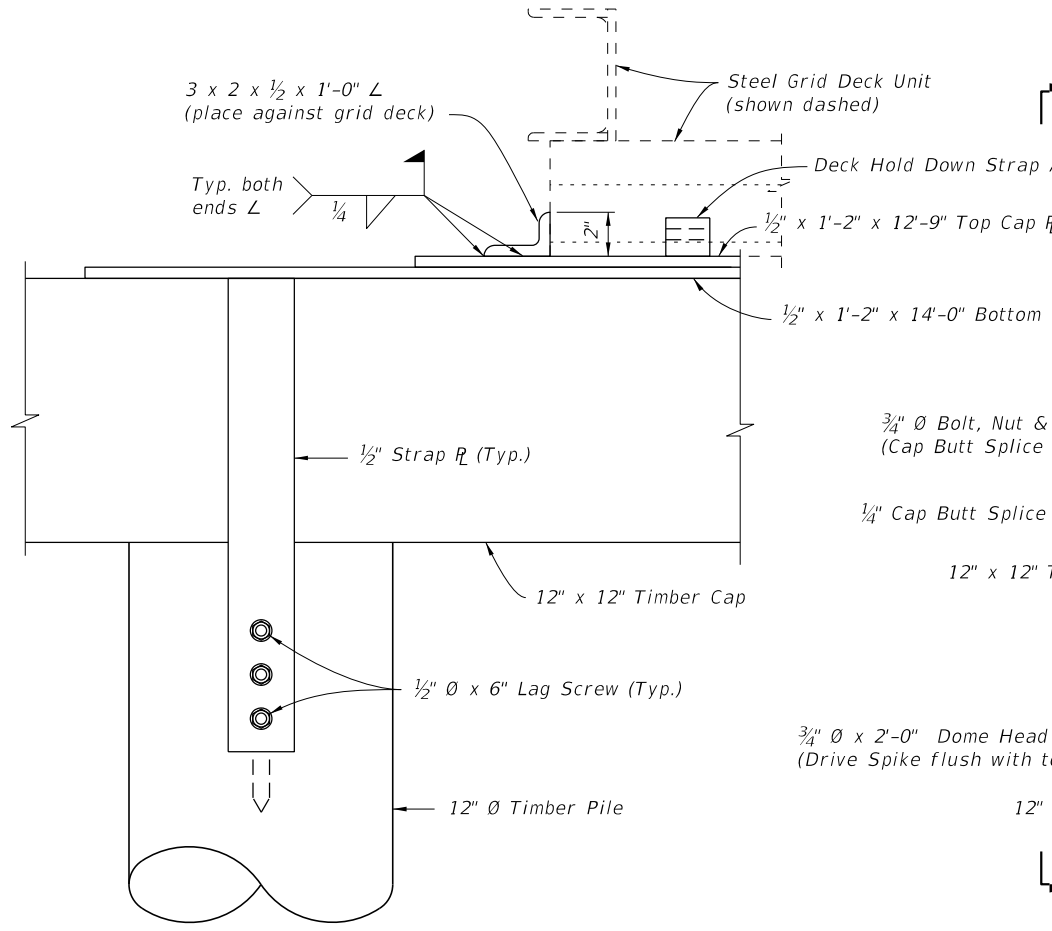
ELEVATION VIEW

END VIEW


BACKWALL BENT DETAILS

10/17/2024 8:01:32 AM


| | | | | | | |
|---------------------------|----------|--------------|--|--|------------------|-----------------|
| LAST REVISION 07/01/06 | REVISION | DESCRIPTION: |  FY 2025-26 STANDARD PLANS | TEMPORARY DETOUR BRIDGE TIMBER PILE FOUNDATIONS | INDEX 102-210 | SHEET 2 of 3 |
|---------------------------|----------|--------------|--|--|------------------|-----------------|




VIEW B-B
 (SHOWING END OF CAP PLATES)

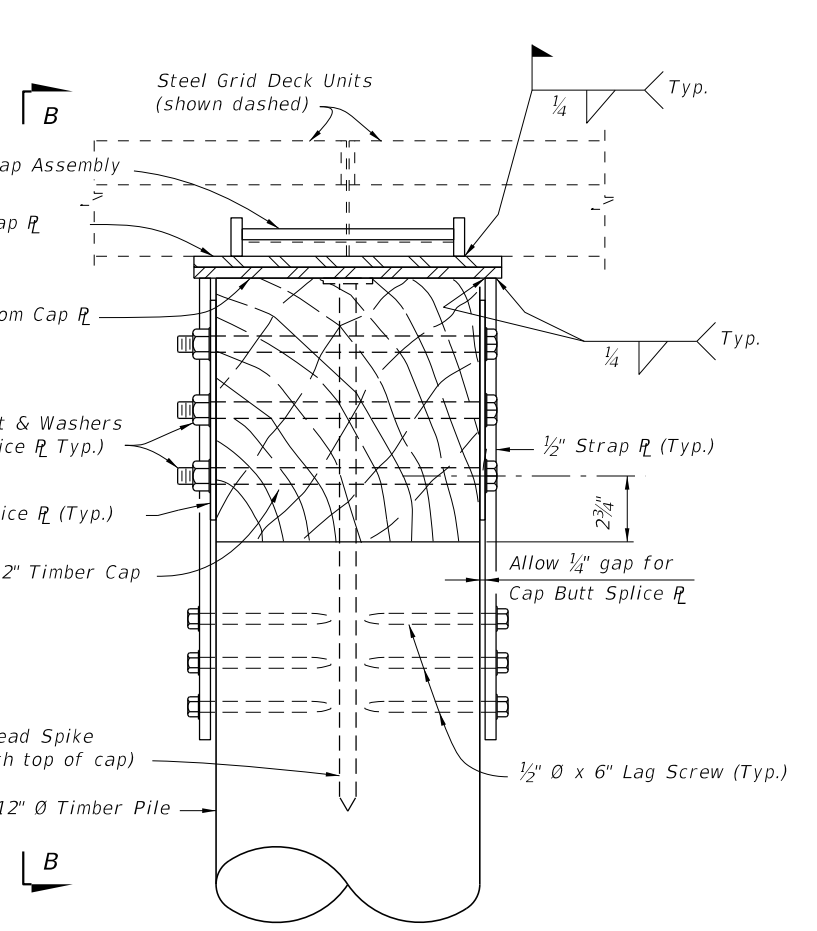


SECTION A-A

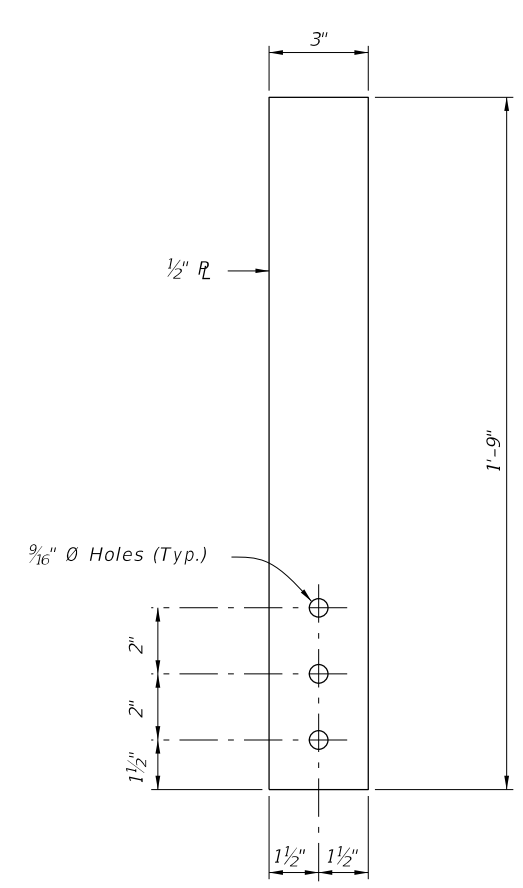

STRAP PLATE DETAIL

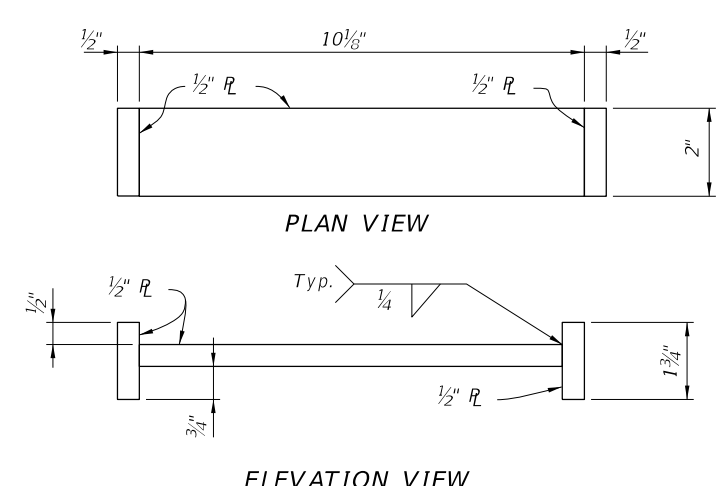


HOLD DOWN STRAP ASSEMBLY DETAIL

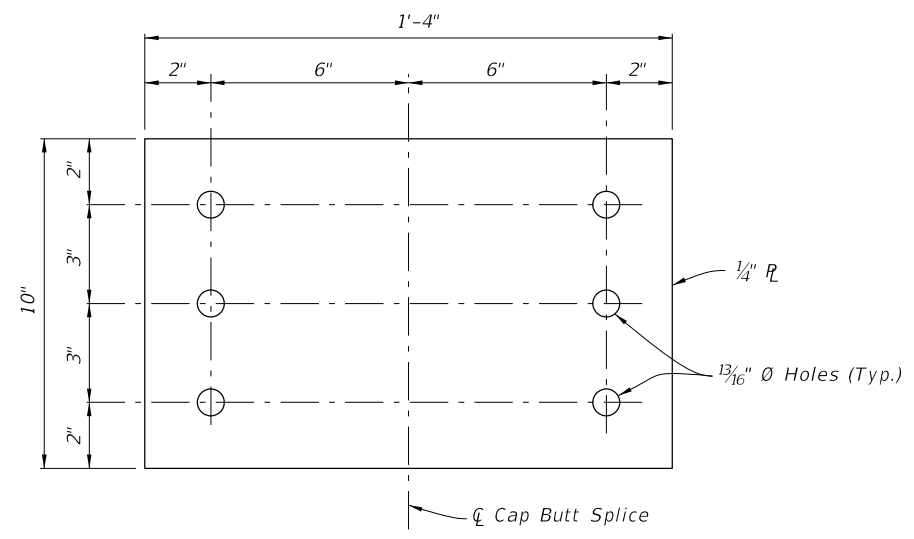

CAP BUTT SPLICE PLATE DETAIL

BACKWALL BENT DETAILS

10/17/2024 8:01:39 AM

| | | | | | | |
|---------------------------|----------|--------------|--|--|------------------|-----------------|
| LAST REVISION 07/01/06 | REVISION | DESCRIPTION: |  FY 2025-26 STANDARD PLANS | TEMPORARY DETOUR BRIDGE TIMBER PILE FOUNDATIONS | INDEX 102-210 | SHEET 3 of 3 |
|---------------------------|----------|--------------|--|--|------------------|-----------------|