



PLAN VIEW

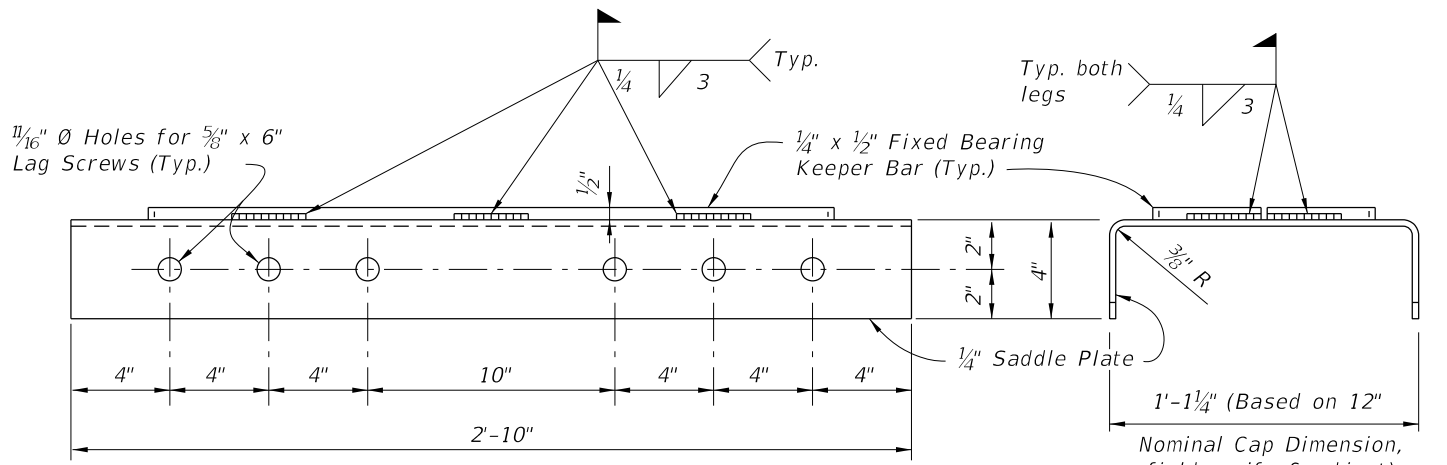


ELEVATION VIEW OF SADDLE PLATE

END VIEW

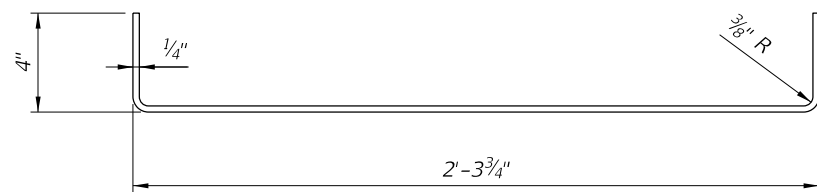


FIXED BEARING KEEPER BAR DETAIL

FIXED BEARING DETAILS

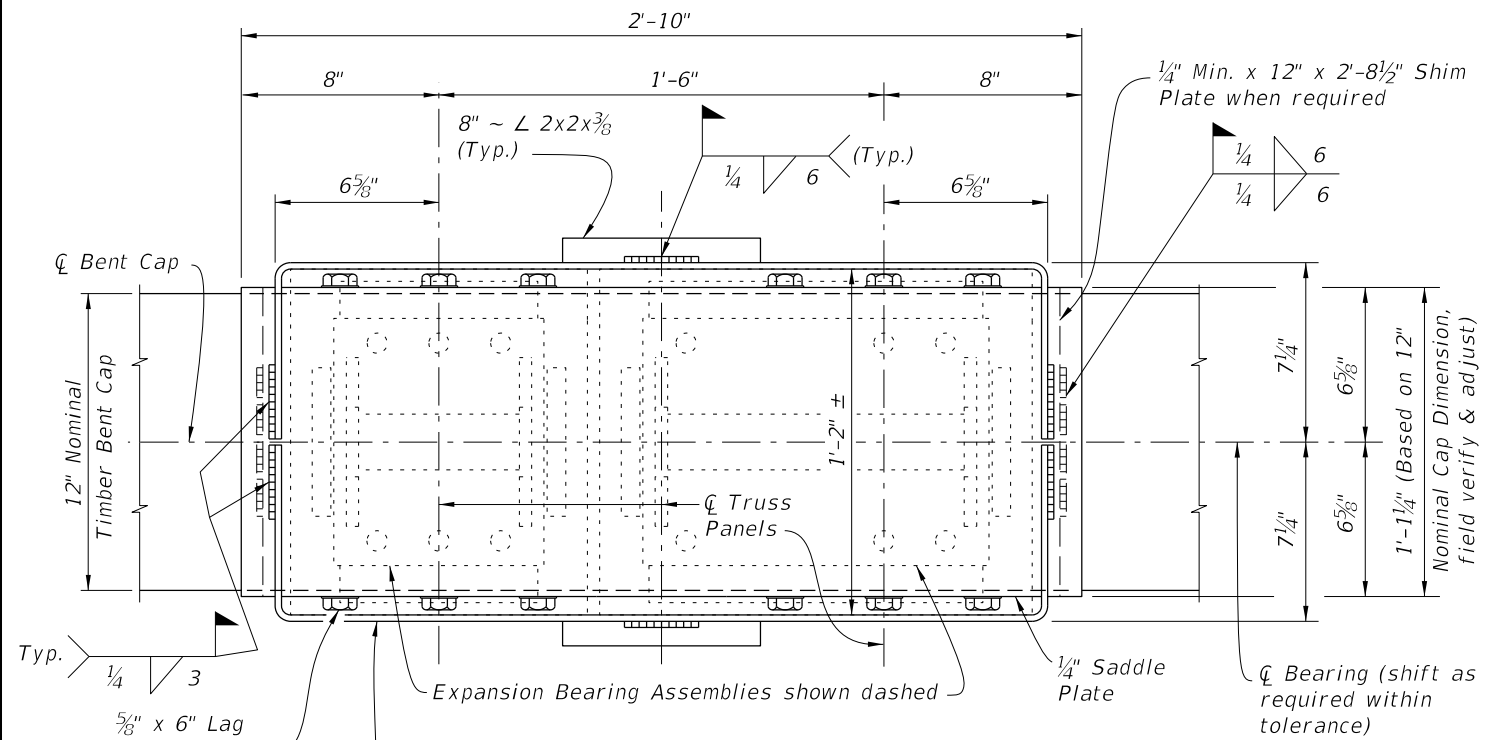


PLAN VIEW

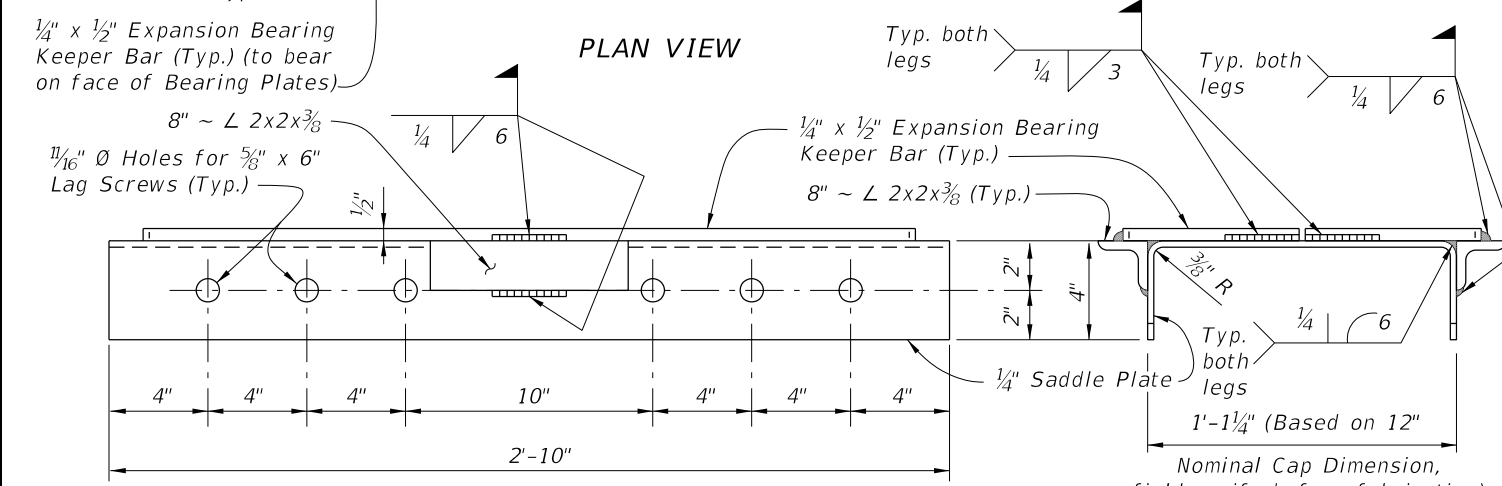

ELEVATION VIEW OF SADDLE PLATE

END VIEW

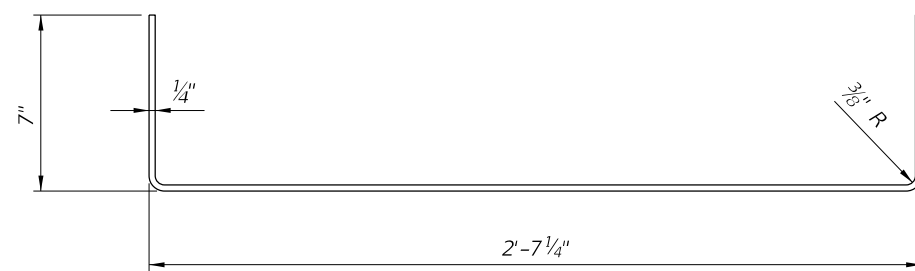


EXPANSION BEARING KEEPER BAR DETAIL


EXPANSION BEARING DETAILS

10/6/2025 2:13:14 PM

LAST REVISION 11/01/25	DESCRIPTION:
---------------------------	--------------

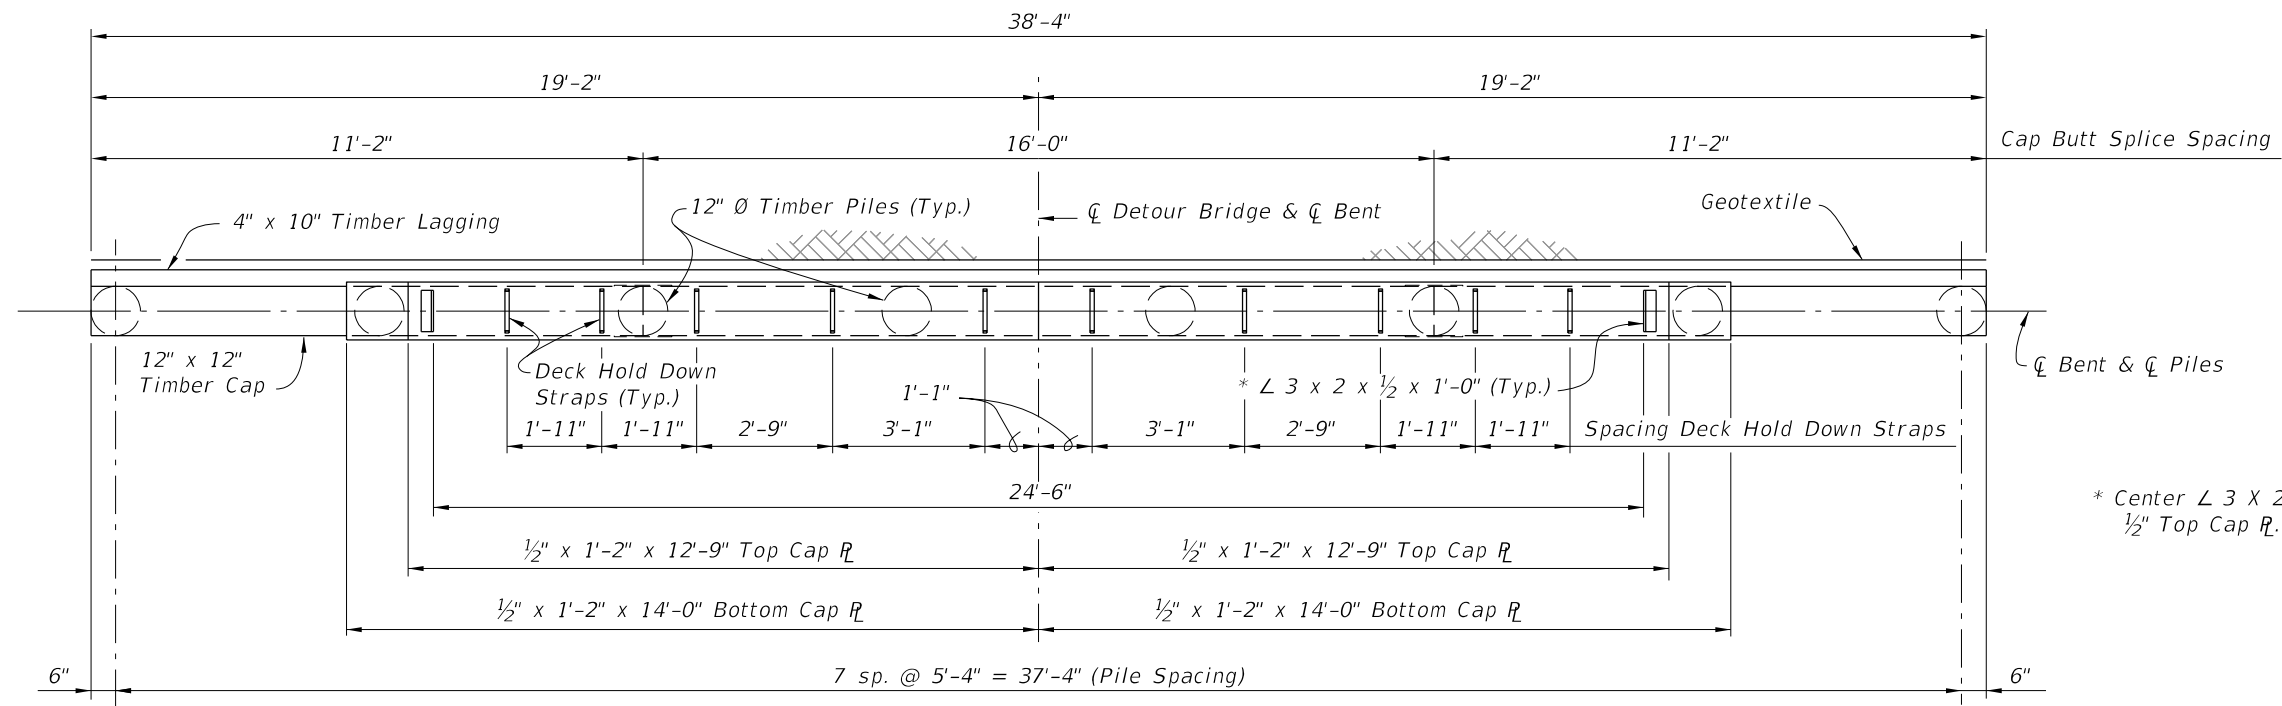

PLAN VIEW

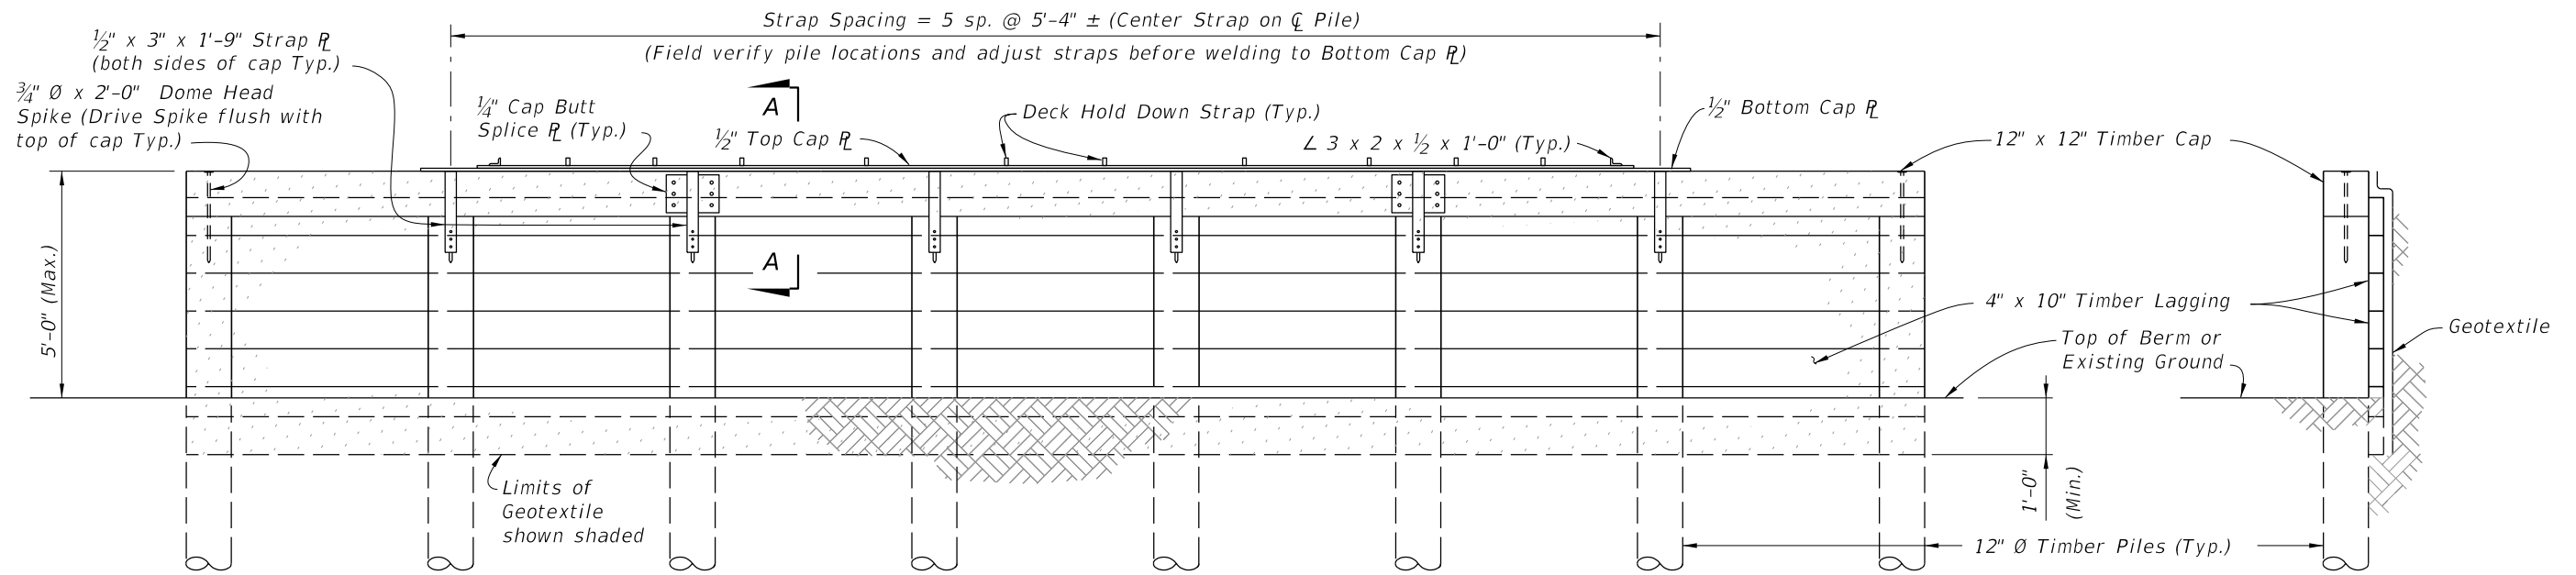


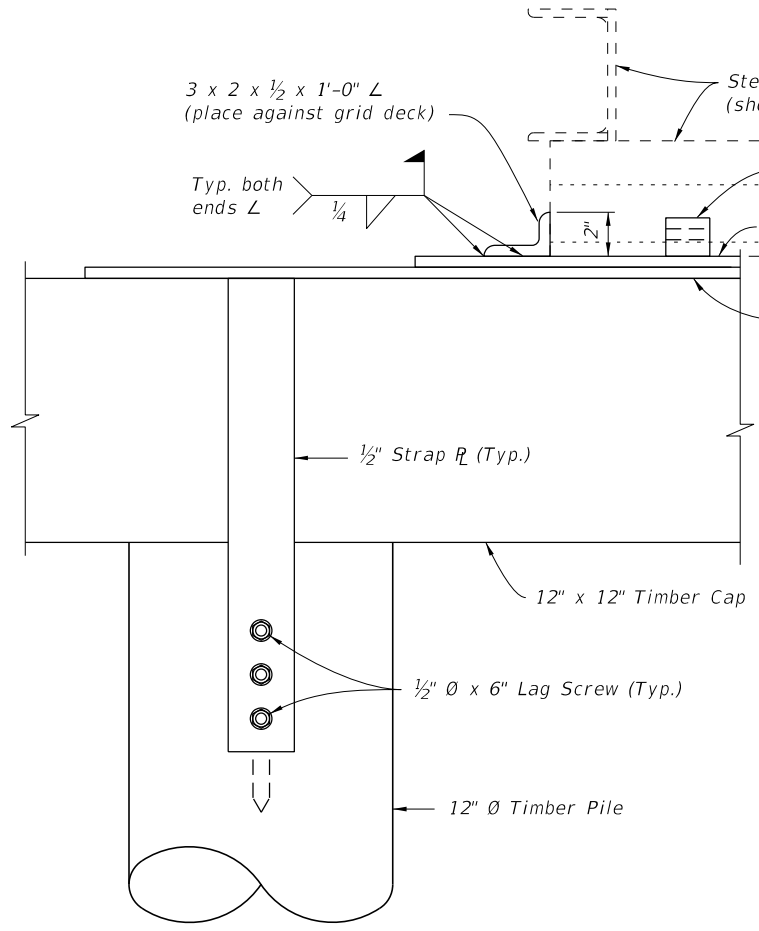
ELEVATION VIEW

END VIEW


BACKWALL BENT DETAILS

10/6/2025 2:13:21 PM


LAST REVISION 11/01/25	DESCRIPTION:	 FY 2026-27 STANDARD PLANS	TEMPORARY DETOUR BRIDGE TIMBER PILE BACKWALL BENT	INDEX 102-210	SHEET 2 of 3
---------------------------	--------------	--	--	------------------	-----------------




VIEW B-B  
 (SHOWING END OF CAP PLATES)

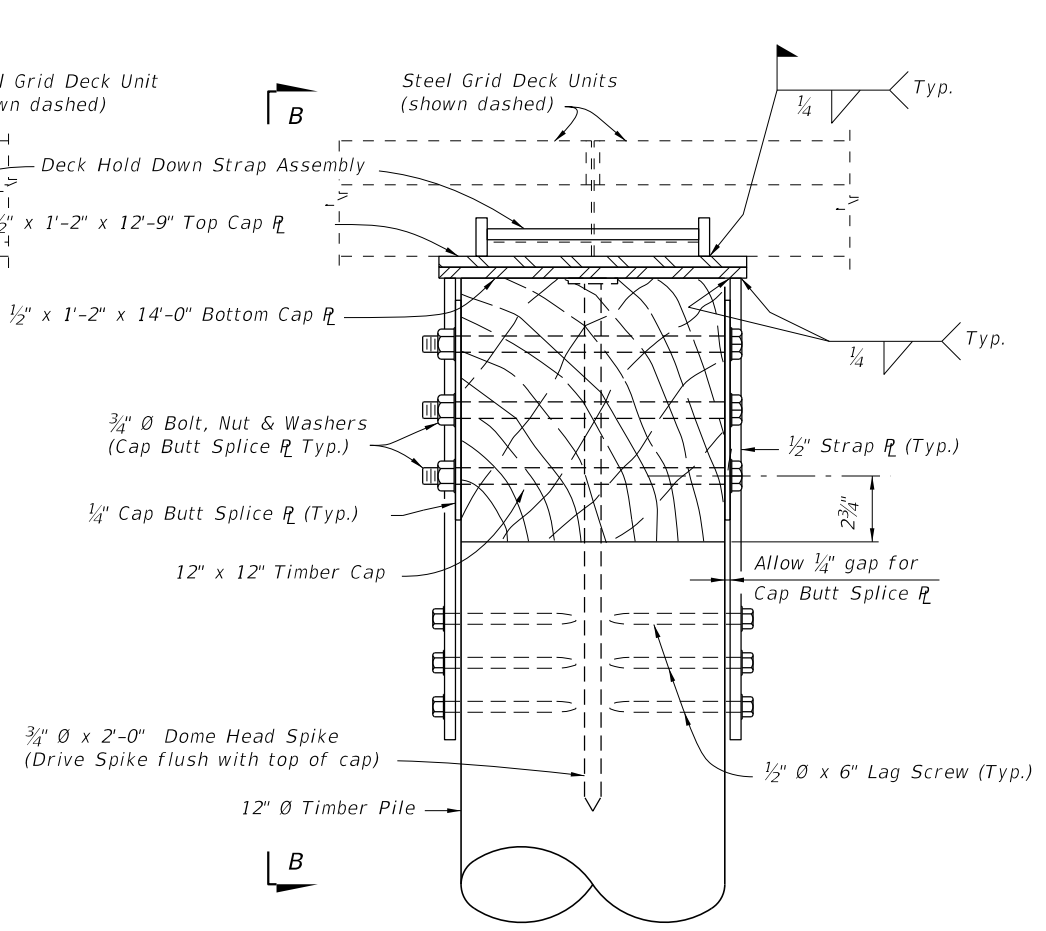


SECTION A-A

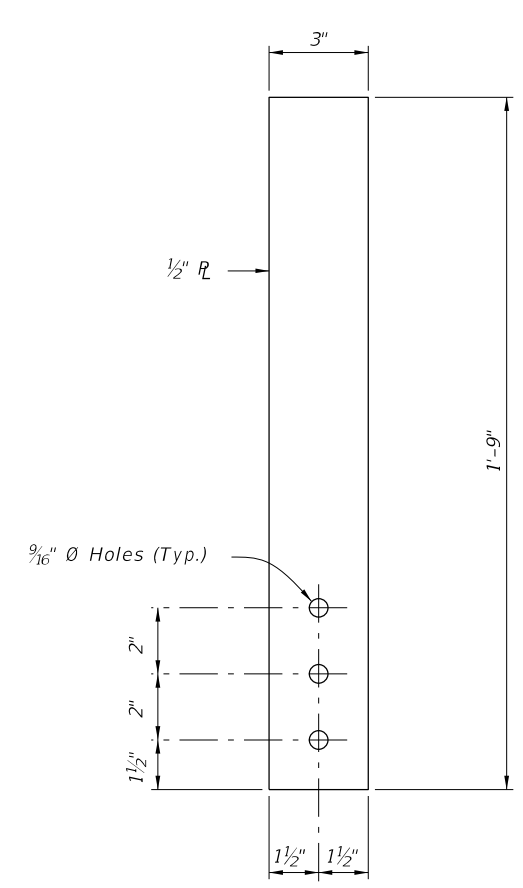

STRAP PLATE DETAIL

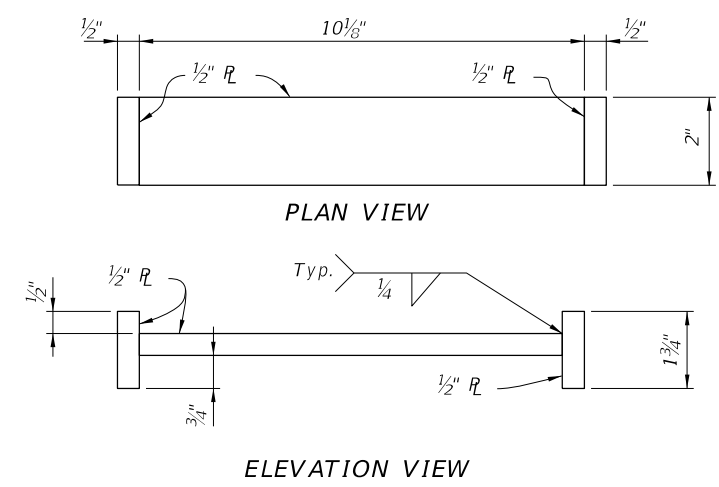

HOLD DOWN STRAP ASSEMBLY DETAIL

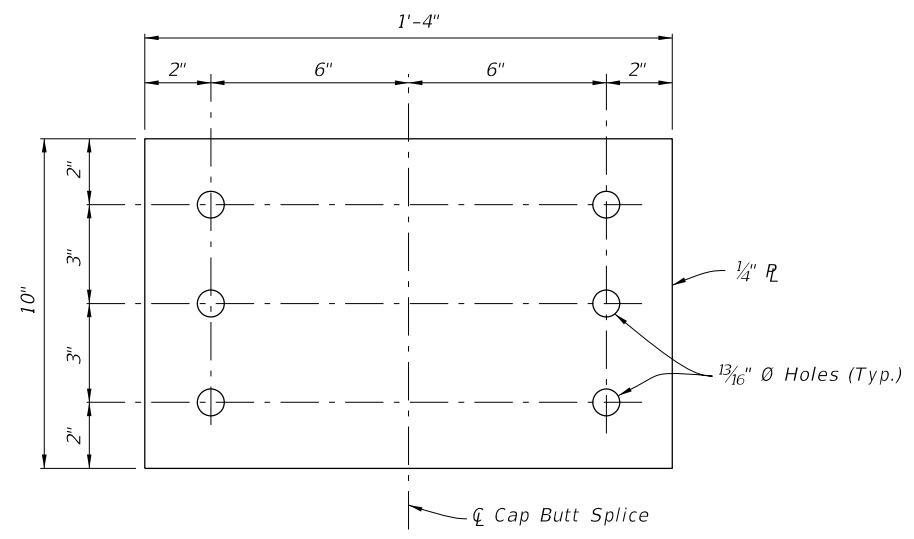

CAP BUTT SPLICE PLATE DETAIL

BACKWALL BENT DETAILS

10/6/2025 2:13:27 PM

LAST REVISION 11/01/25	REVISION	DESCRIPTION:		FY 2026-27 STANDARD PLANS	TEMPORARY DETOUR BRIDGE TIMBER PILE BACKWALL BENT	INDEX 102-210	SHEET 3 of 3
---------------------------	----------	--------------	--	------------------------------	--	------------------	-----------------