

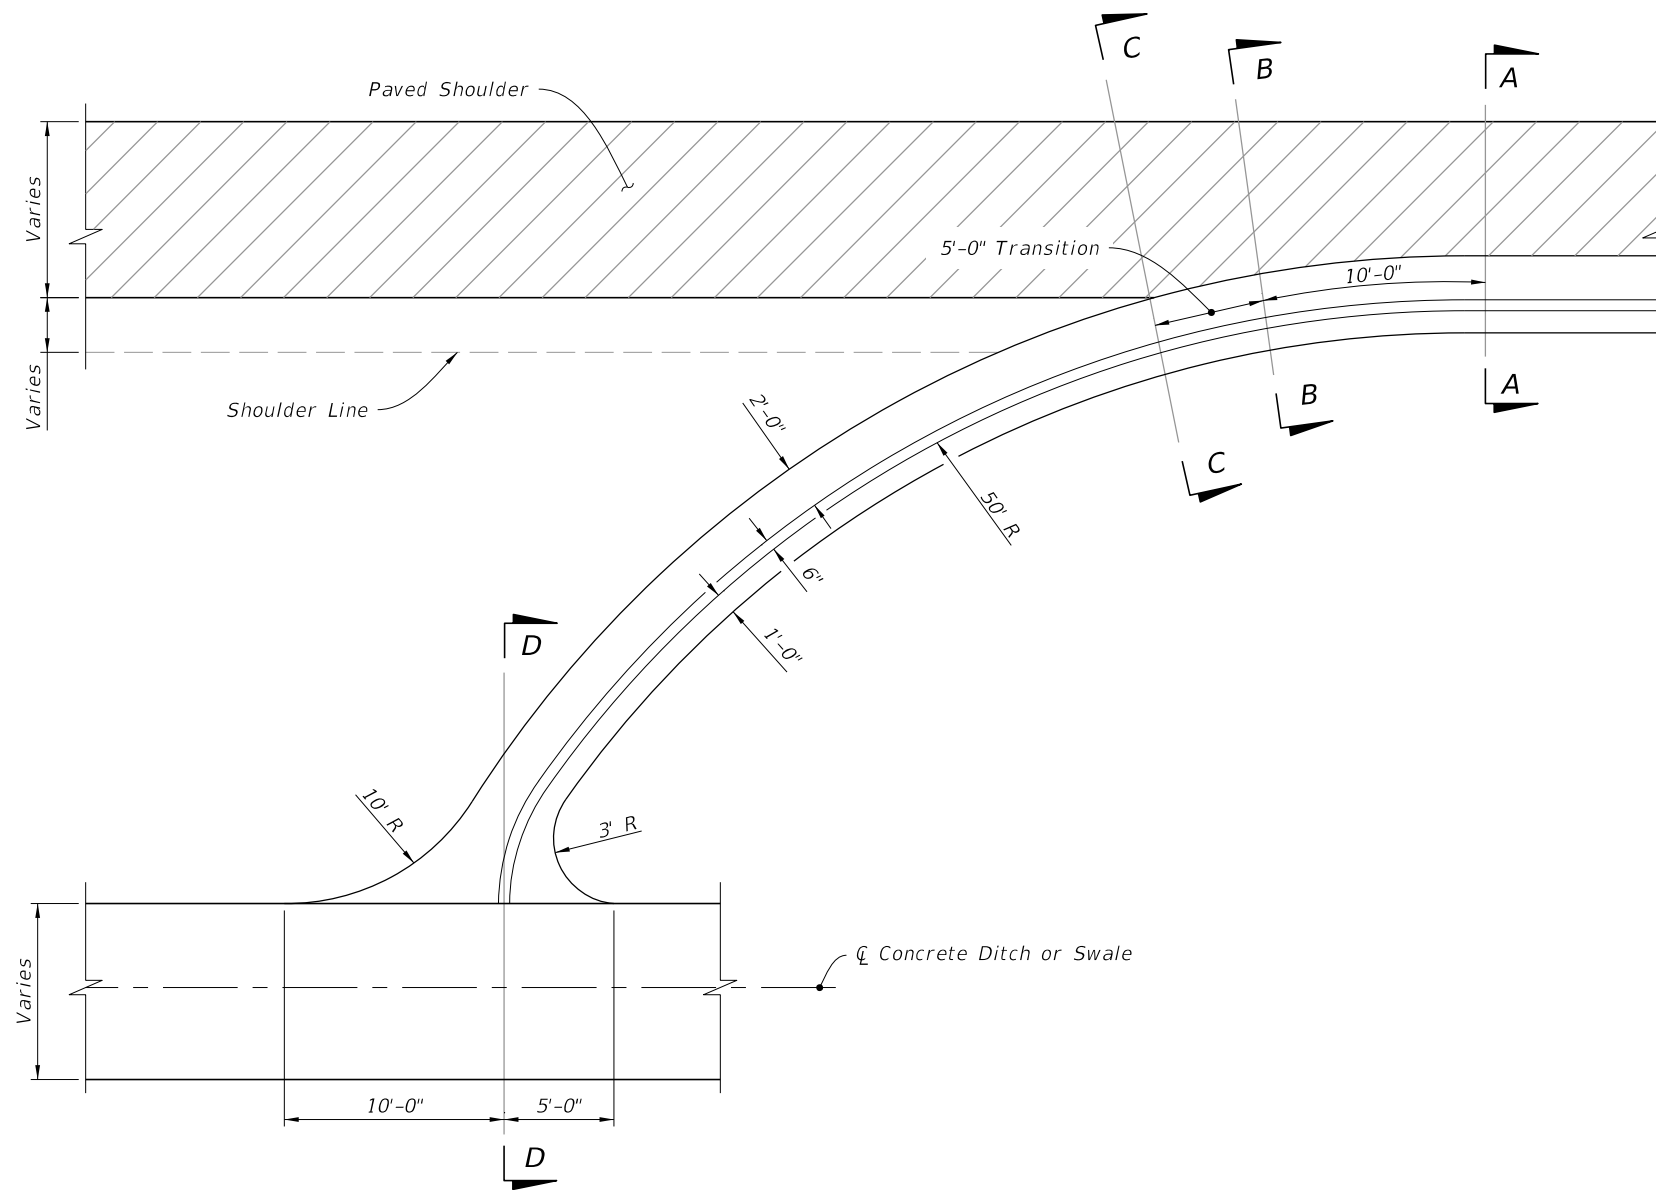



SECTION AA

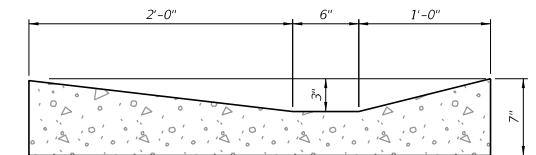

SECTION BB

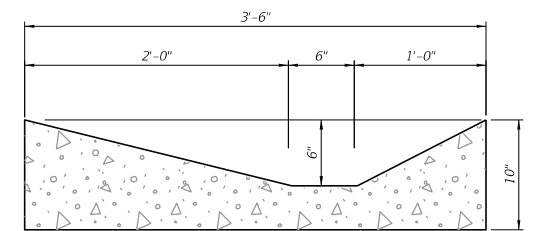

SECTION CC

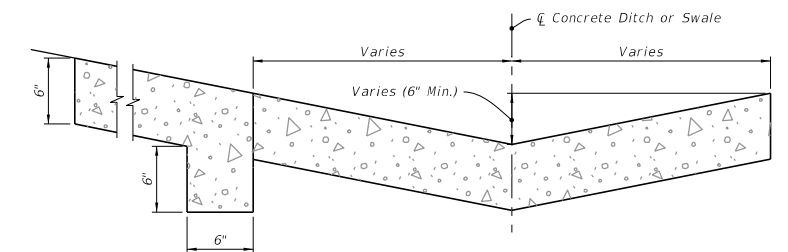

SECTION DD

CONCRETE SPILLWAY AT END OF SHOULDER GUTTER DETAILS

9/26/2025 1:23:06 PM

LAST REVISION 11/01/21	REVISION	DESCRIPTION:	 FY 2026-27 STANDARD PLANS	CONCRETE SHOULDER GUTTER SPILLWAY	INDEX 520-005	SHEET 1 of 1
------------------------------	----------	--------------	--	-----------------------------------	------------------	-----------------