


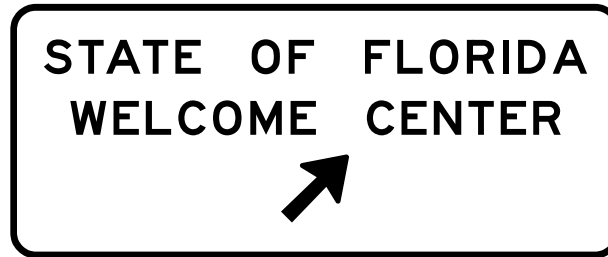


Sign FTP-400A-25




Sign FTP-402A-25



Sign FTP-403-25

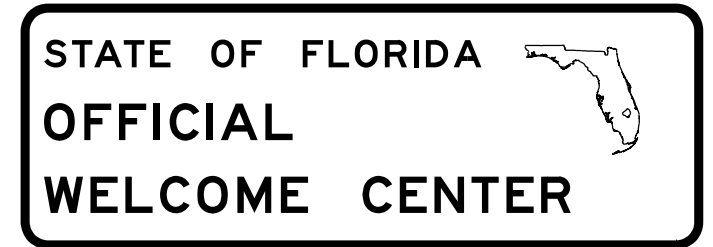

Sign FTP-404-25

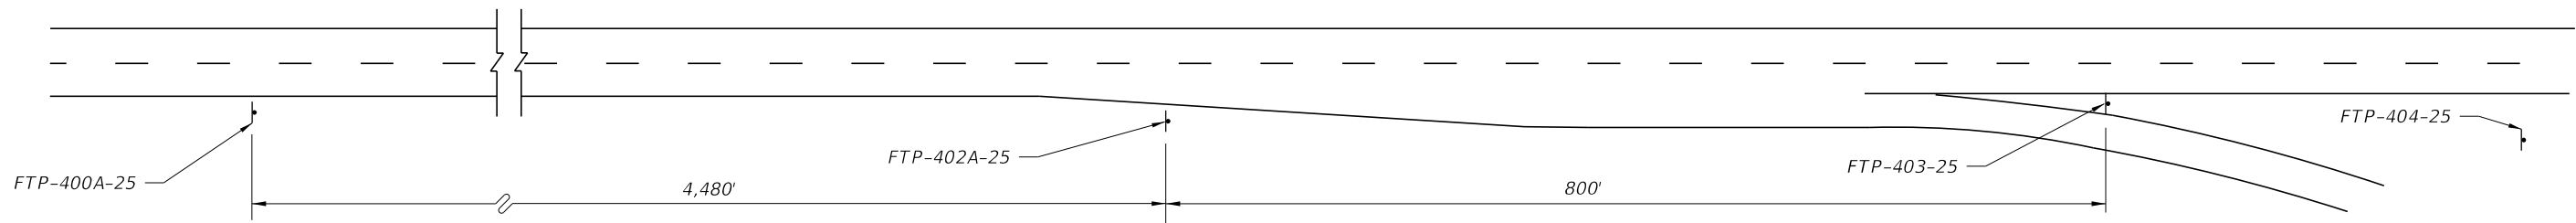

Note: Roadway not drawn to scale  
Distances shown are adequate for driver communication  
but may be altered slightly if conditions require.



Sign FTP-405-25


Note: Sign FTP-405-25 shall be used as a supplemental guide sign at interchanges which have a Tourist Information Center approved for such signing (locate half-way between normal guide signs)

Notes:

1. Signs and sign structures shall be erected in accordance with the details shown on Index 700-020.
2. Sign FTP-404-25 shall be located on the Welcome Center grounds in proximity to the building and as far from the main line roadway as possible (2 signs back to back).
3. Sign FTP-400A-25, FTP-402A-25, and FTP-404-25 shall be located as limited access highways only.
4. All legend to be Series E.
5. See Index 700-102 for sign details.

FOR LIMITED ACCESS HIGHWAYS

10/15/2025 8:58:42 AM


LAST REVISION 11/01/25	REVISION	DESCRIPTION:	 FY 2026-27 STANDARD PLANS	WELCOME CENTER SIGNING	INDEX 700-105	SHEET 1 of 2
---------------------------	----------	--------------	--	------------------------	------------------	-----------------




SIGN FTP-400-25




SIGN FTP-401-25

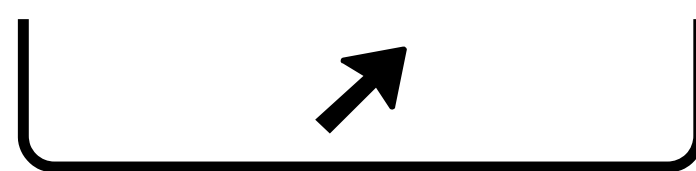

SIGN FTP-402-25

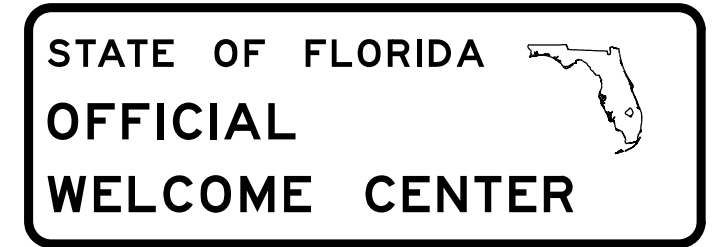

SIGN FTP-404-25

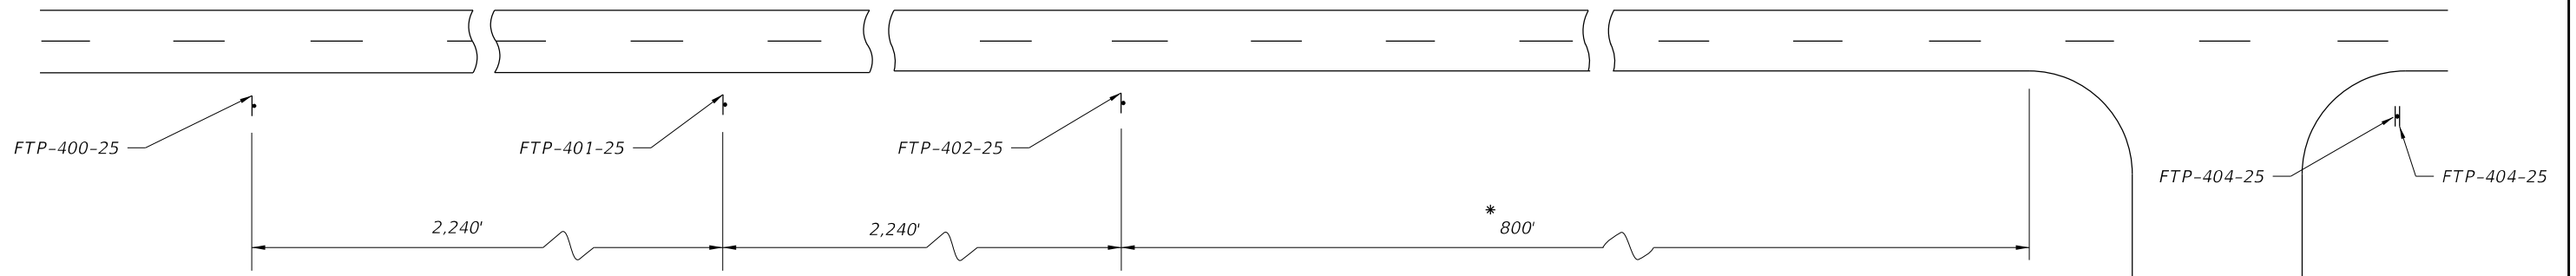


\* 800' Maximum For Rural Conditions  
50' Minimum For Rural Conditions

**NOTES:**

1. Signs and sign structures shall be erected in accordance with the details shown on Index 700-020.
2. Sign FTP-404-25 shall be located on the Welcome Center grounds in proximity to the building and as far from the Main Line Roadway as possible (2 signs back to back).
3. All legend to be Series E.
4. One sign FTP-400-25 or FTP-400A-25 should be used depending on speed, roadside development & geometric conditions.

FOR PRIMARY HIGHWAYS

10/15/2025 8:58:49 AM

LAST REVISION 11/01/25	REVISION	DESCRIPTION:	 FY 2026-27 STANDARD PLANS	WELCOME CENTER SIGNING	INDEX 700-105	SHEET 2 of 2
---------------------------	----------	--------------	---	------------------------	------------------	-----------------