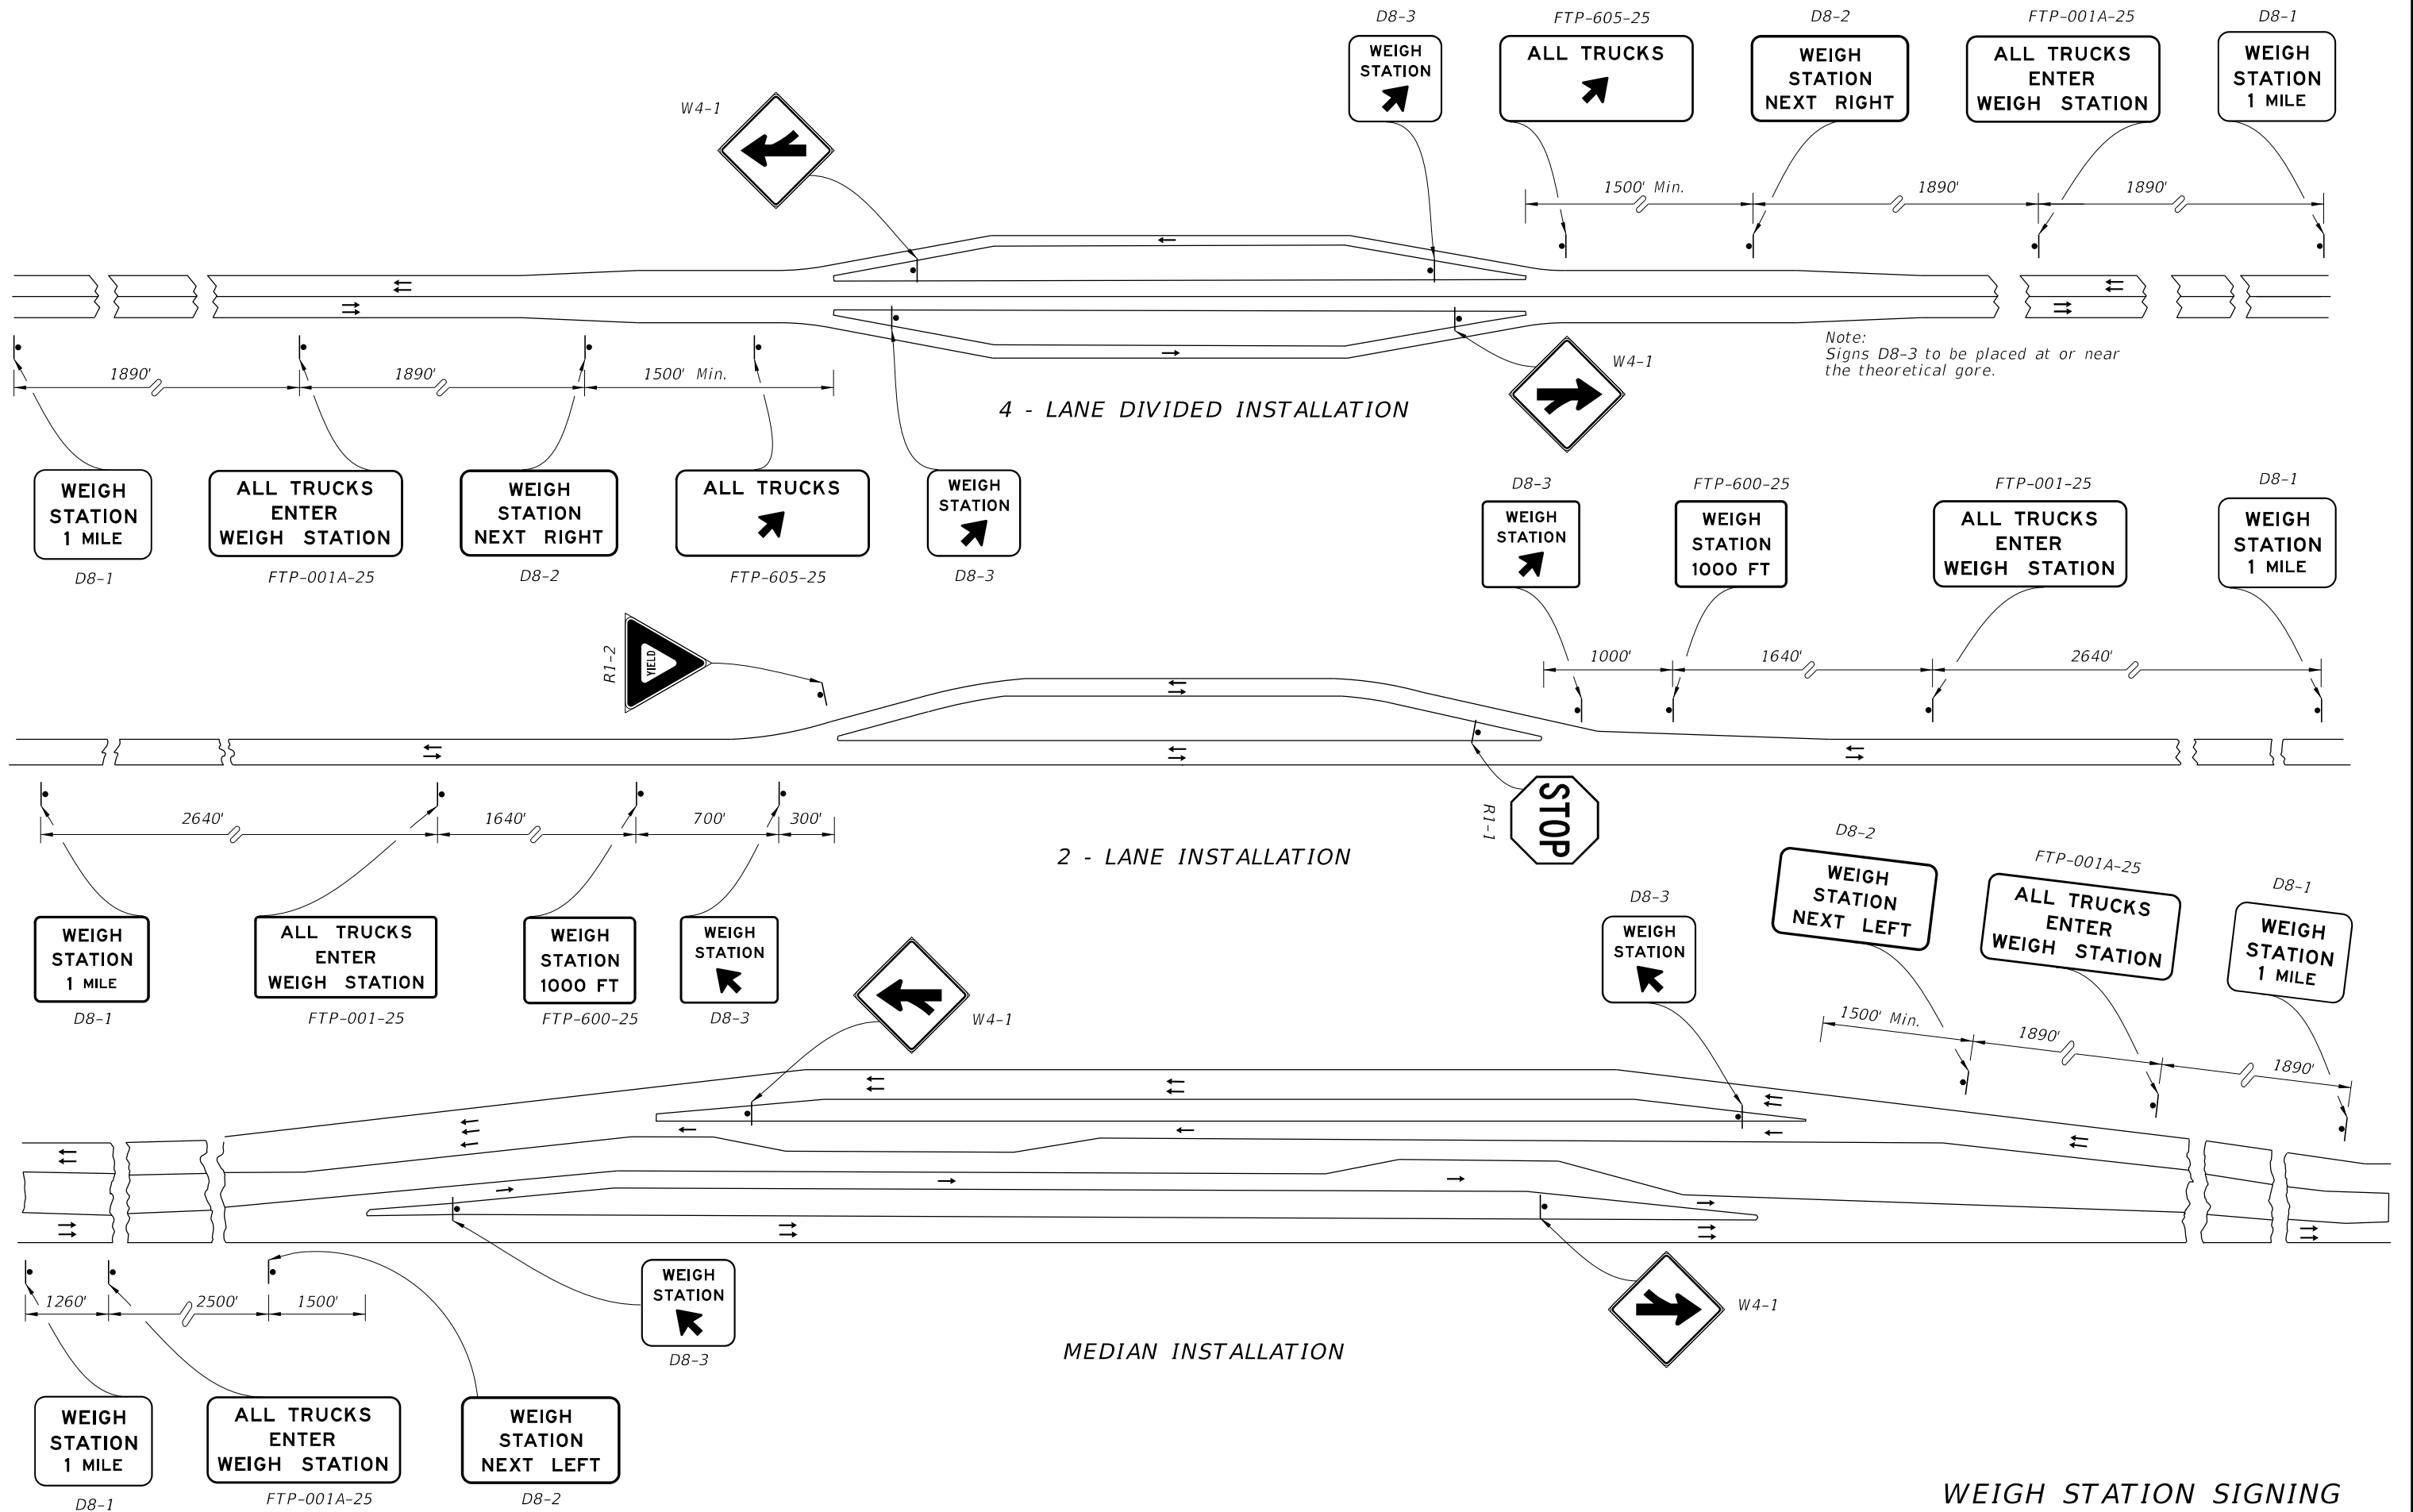

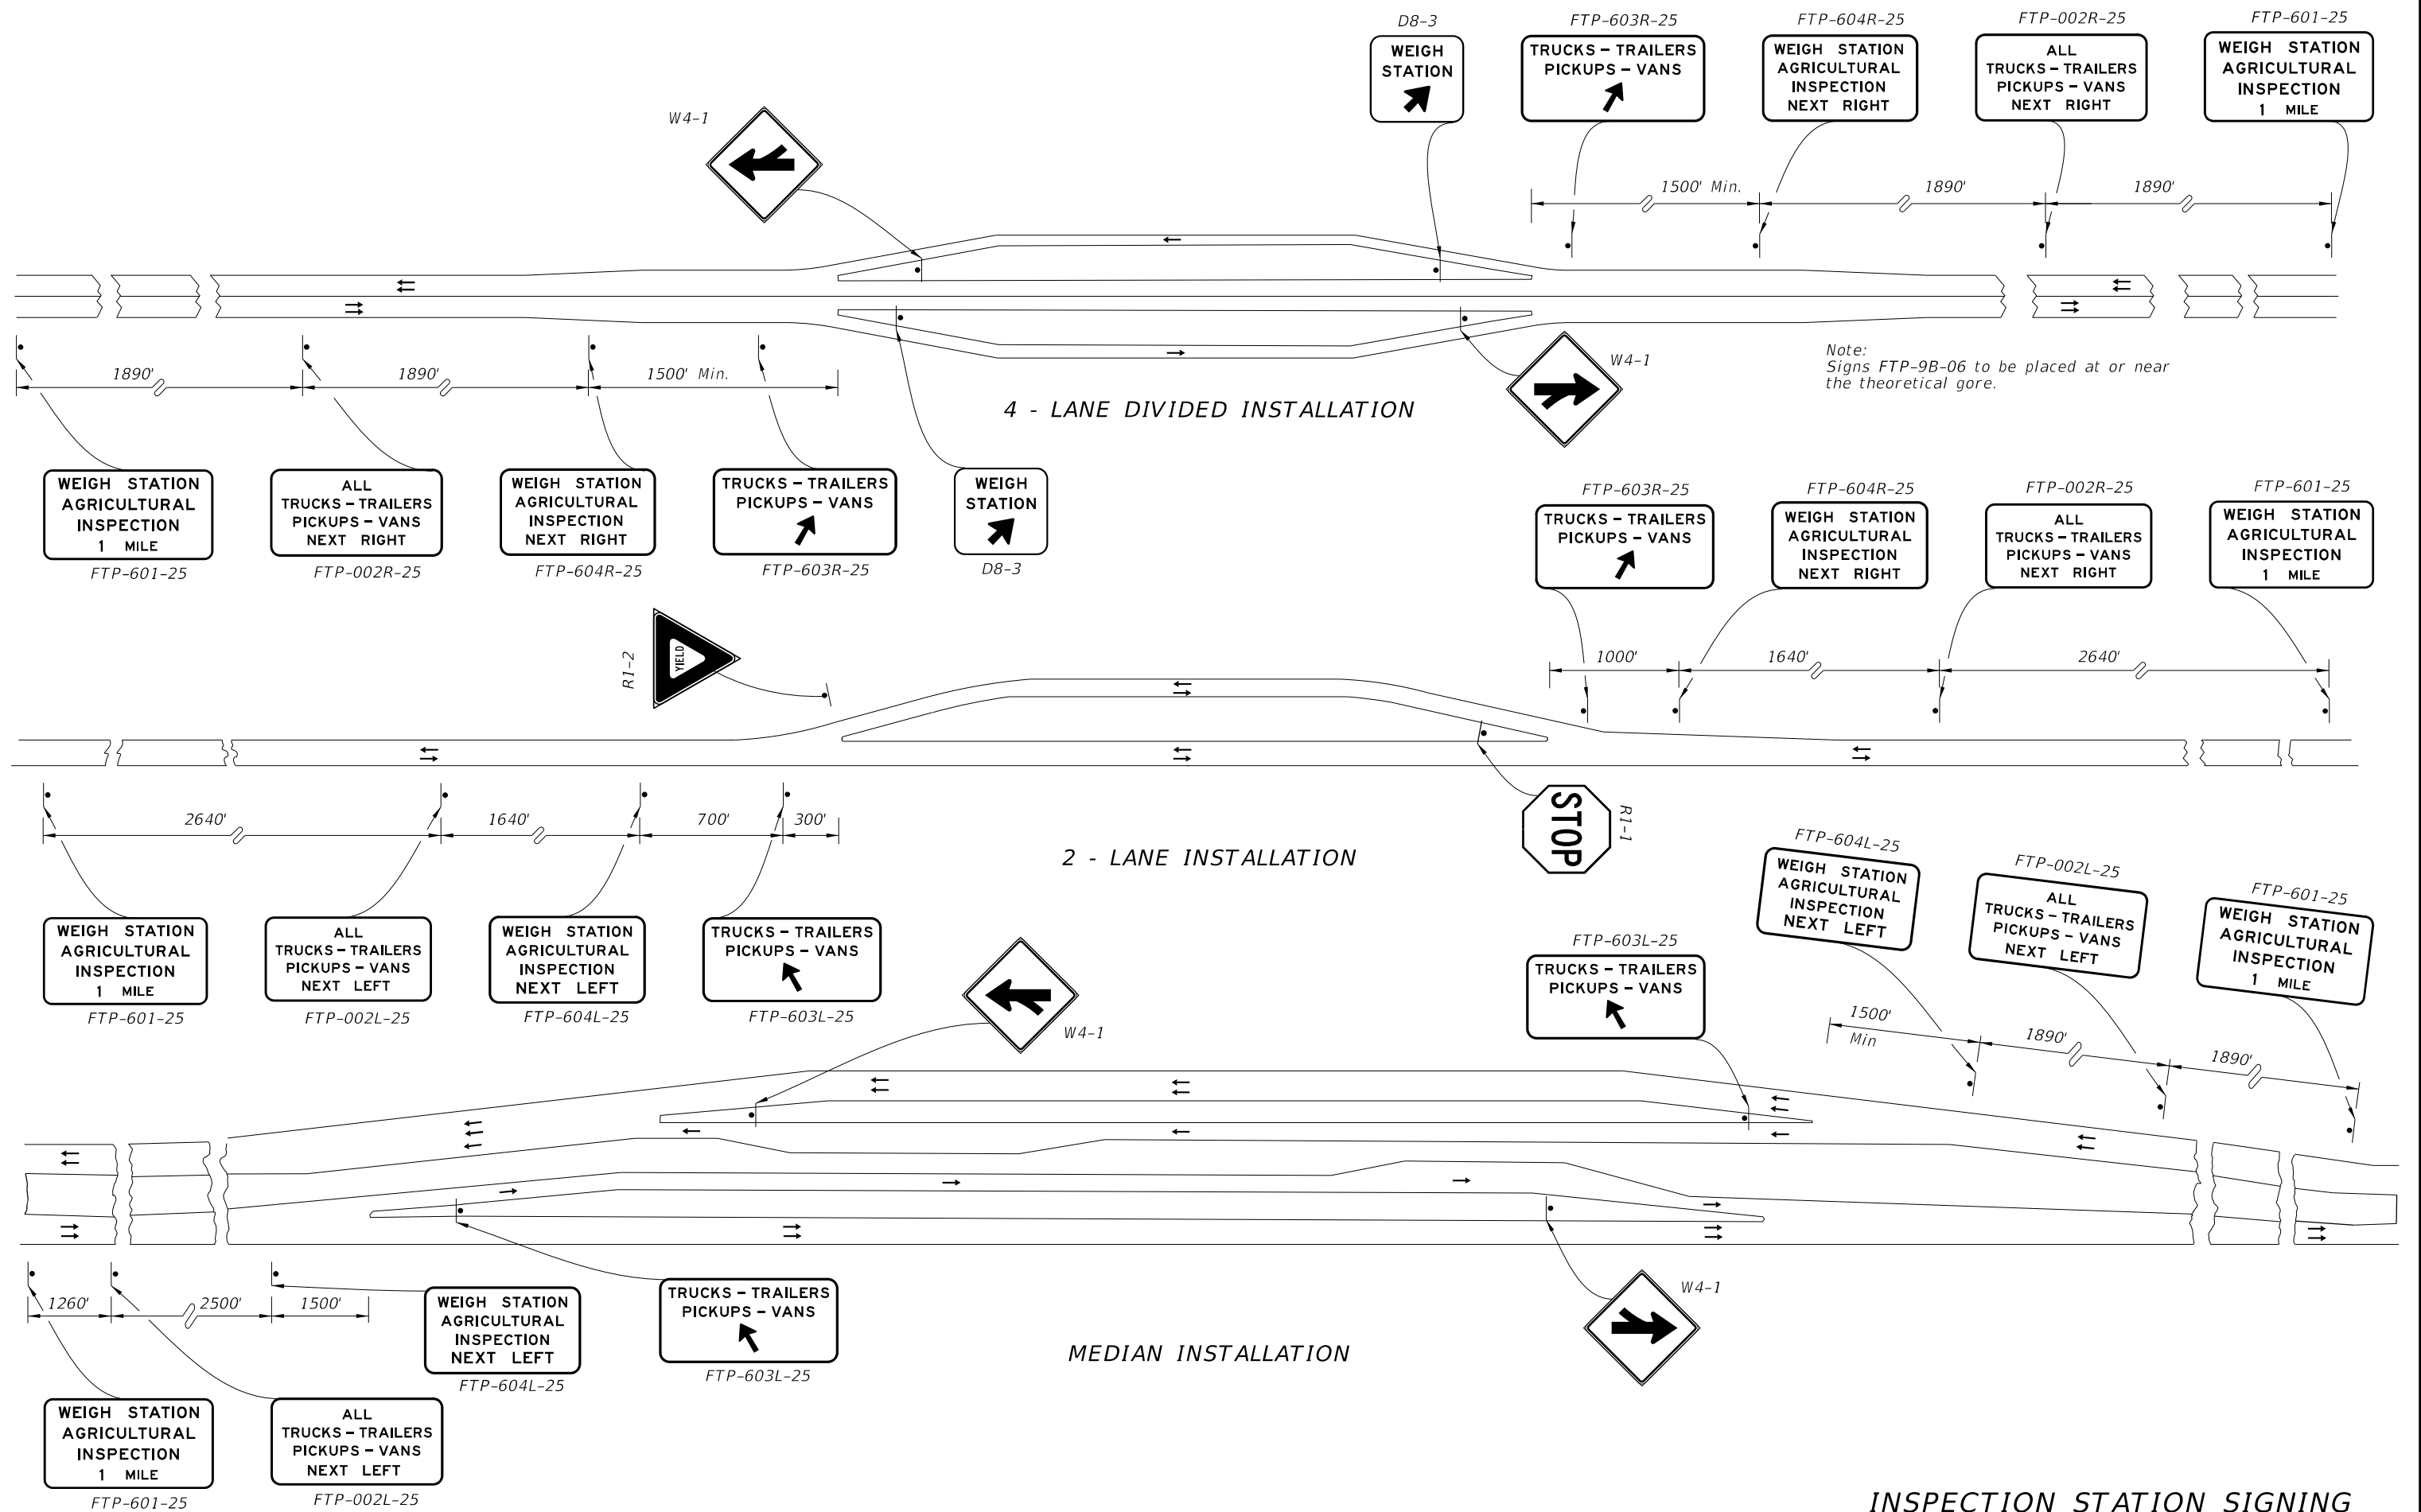


9/29/2025 8:06:28 AM




LAST REVISION 11/01/25	DESCRIPTION:	 FY 2026-27 STANDARD PLANS	TYPICAL SIGNING FOR TRUCK WEIGH AND INSPECTION STATIONS	INDEX 700-108	SHEET 1 of 2
------------------------------	--------------	--	--	-------------------------	------------------------

9/29/2025 8:06:35 AM



INSPECTION STATION SIGNING

LAST REVISION 11/01/25	REVISION	DESCRIPTION:	 FY 2026-27 STANDARD PLANS	TYPICAL SIGNING FOR TRUCK WEIGH AND INSPECTION STATIONS	INDEX 700-108	SHEET 2 of 2
------------------------------	----------	--------------	--	--	-------------------------	------------------------