




9/29/2025 8:09:30 AM

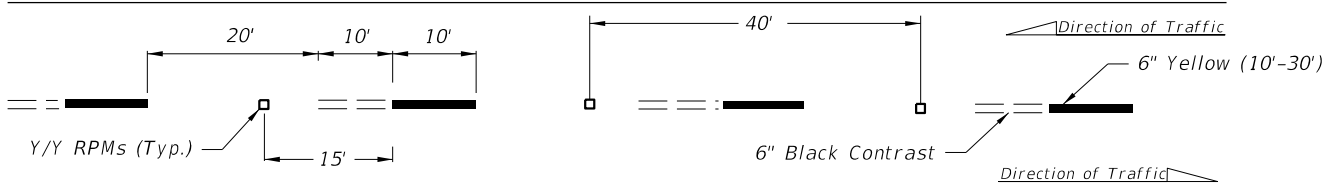


ALTERNATING SKIP LINE

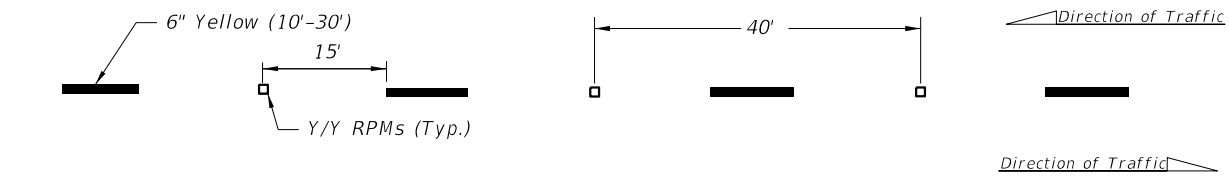


SKIP LINE

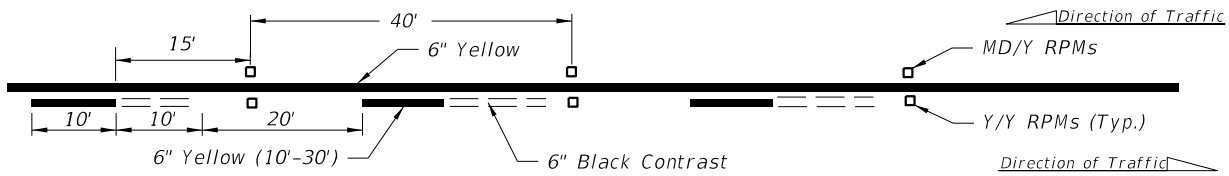


SOLID LINE WITH ALTERNATING SKIP

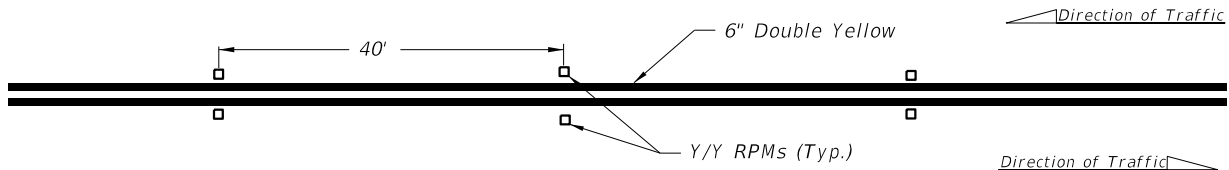


DOUBLE SOLID LINE

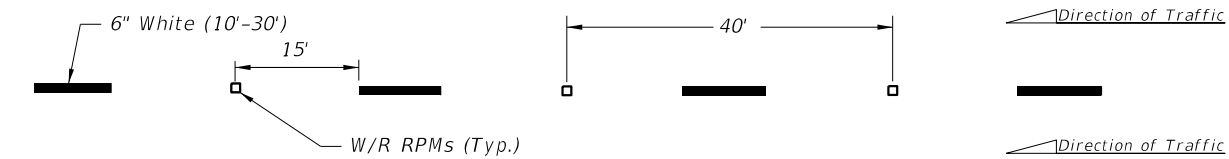


MULTILANE

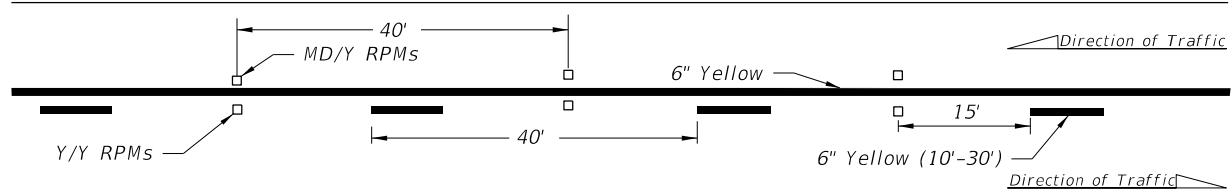

SOLID LINE WITH SKIP

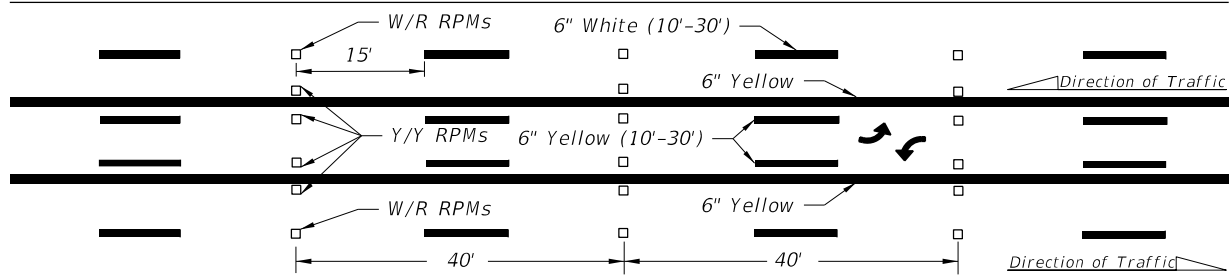

SKIP LINE WITH TWO-WAY LEFT TURN LANE

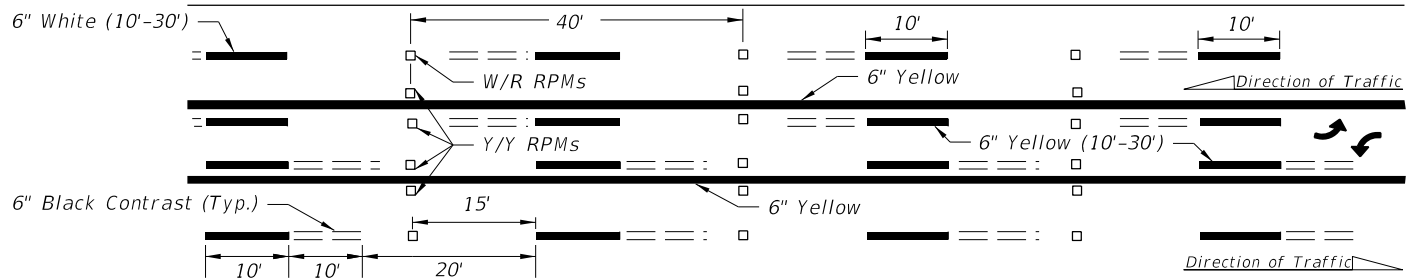

ALTERNATING SKIP LINE WITH TWO-WAY LEFT TURN LANE

NOTES:

1. Offset all RPMs 1" from solid longitudinal lines unless otherwise noted or shown.
2. Spacing may be reduced for sharp curves if required.
3. For placement of RPMs on ramps, see Index 711-003.
4. Make the traffic face of the RPM the same color as the pavement marking that it is supplementing.

LEGEND:

- B/C = BACK OF CURB
EOP = EDGE OF PAVEMENT
RPM = RAISED PAVEMENT MARKER
W/R = WHITE/RED RPM
Y/Y = YELLOW/YELLOW RPM
Y/R = YELLOW/RED RPM
MD/Y = MONO-DIRECTIONAL YELLOW RPM



FY 2026-27
STANDARD PLANS


TYPICAL PLACEMENT OF
RAISED PAVEMENT MARKERS

INDEX
706-001


SHEET
1 of 6

LAST
REVISION
11/01/18


REVISION
DESCRIPTION:

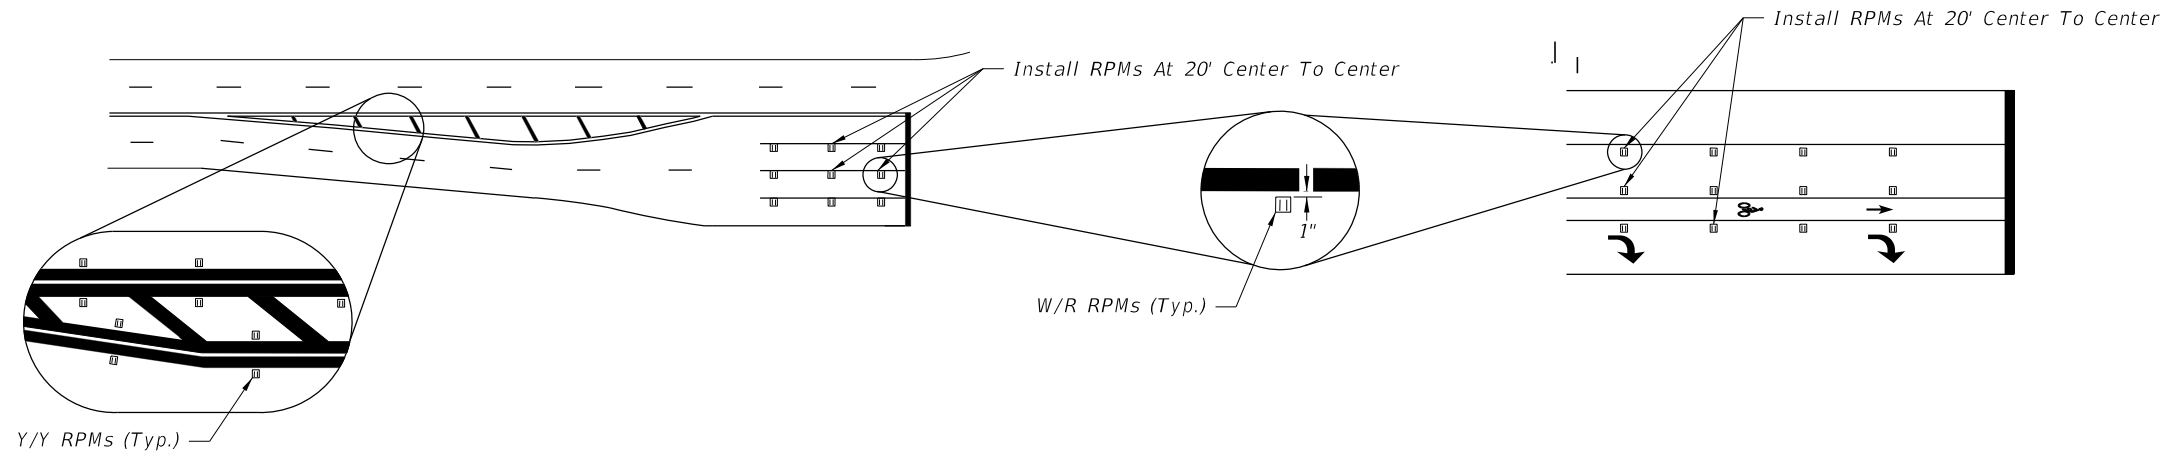

RPM PLACEMENT AT INTERSECTIONS

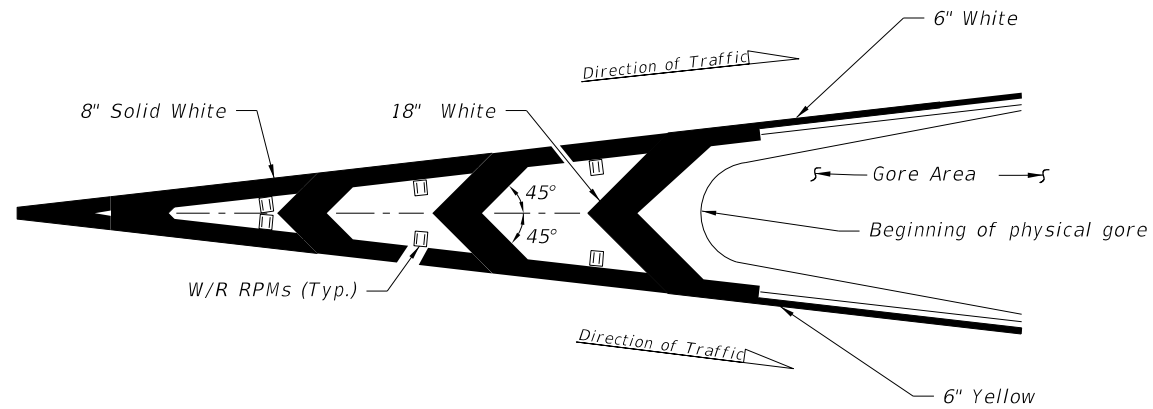

RPM PLACEMENT AT TRAFFIC CHANNELIZATION AT GORE (Traffic Flows In Same Direction)

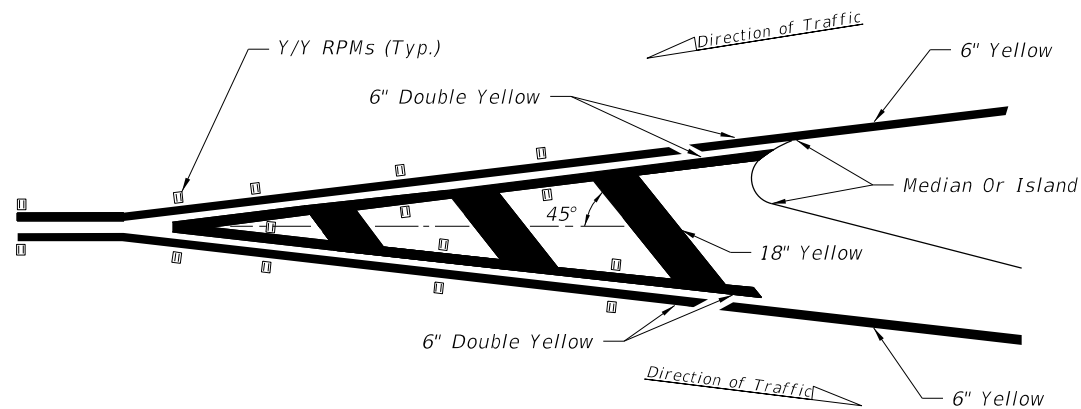

RPM PLACEMENT AT TRAFFIC SEPARATION (Traffic Flows In Opposite Direction)

NOTE:

Center the Raised Pavement Markers between chevrons and crosshatching.

LEGEND:

B/C = BACK OF CURB

EOP = EDGE OF PAVEMENT


RPM = RAISED PAVEMENT MARKER

W/R = WHITE/RED RPM


Y/Y = YELLOW/YELLOW RPM

Y/R = YELLOW/RED RPM

MD/Y = MONO-DIRECTIONAL
YELLOW RPM

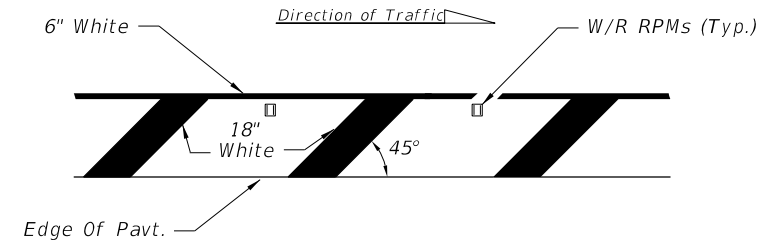


RPM PLACEMENT AT ROADSIDE CROSSHATCHING

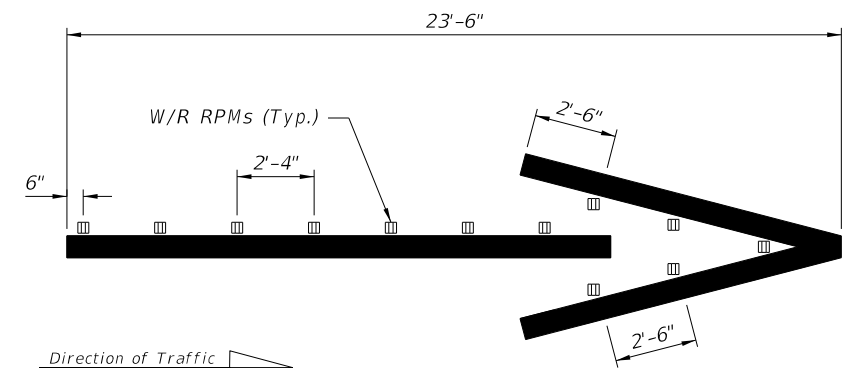


WRONG-WAY ARROW

9/29/2025 8:09:36 AM



LAST REVISION 11/01/25	REVISION	DESCRIPTION:	 FY 2026-27 STANDARD PLANS	TYPICAL PLACEMENT OF RAISED PAVEMENT MARKERS	INDEX 706-001	SHEET 2 of 6
------------------------------	----------	--------------	--	---	-------------------------	------------------------

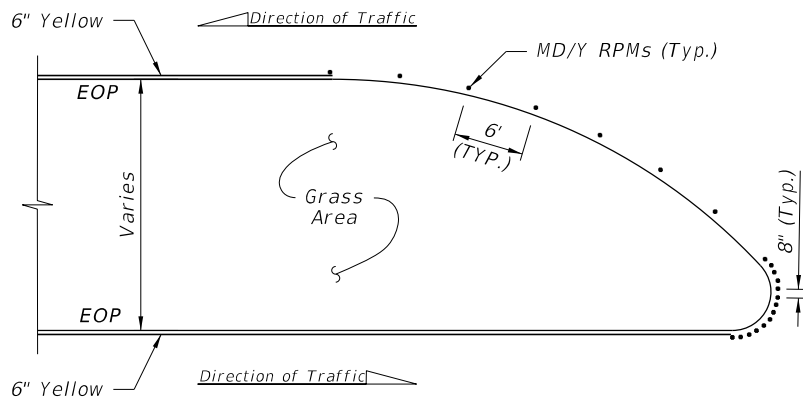


DETAIL "A"

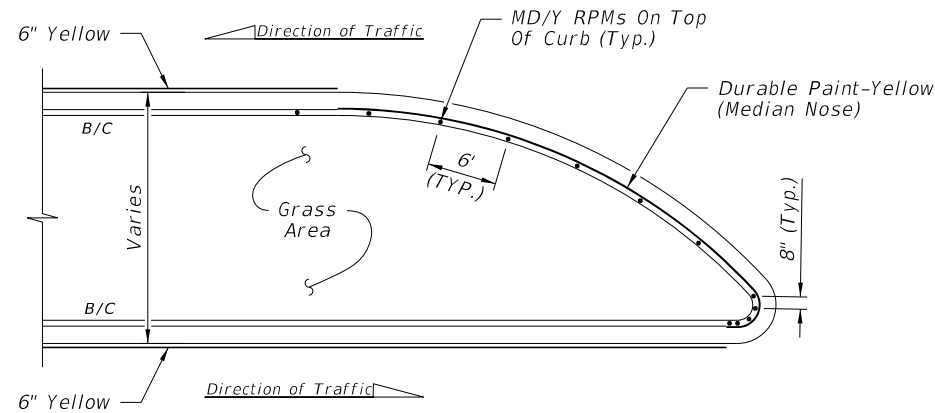


DETAIL "D"

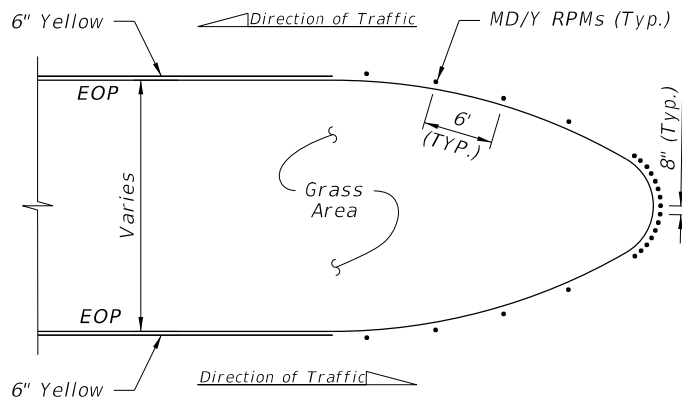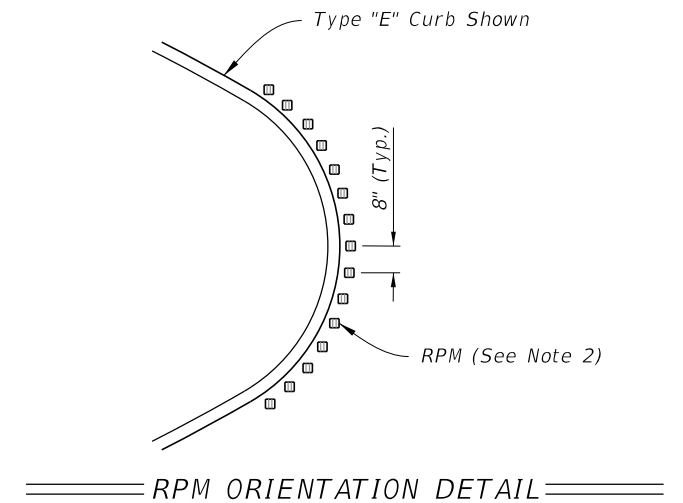


DETAIL "B"

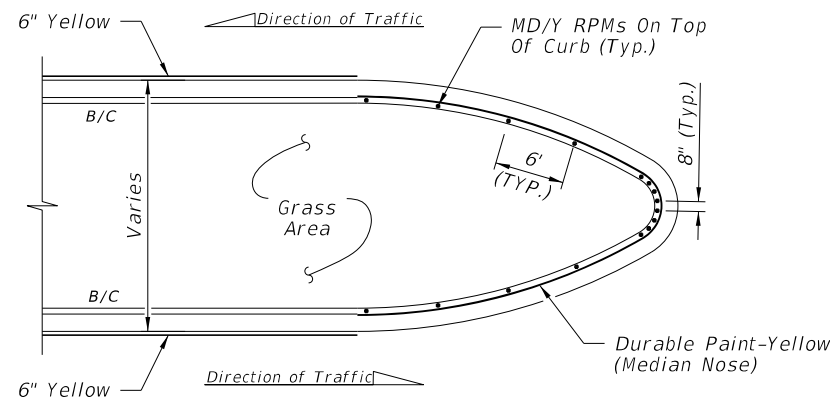

DETAIL "E"

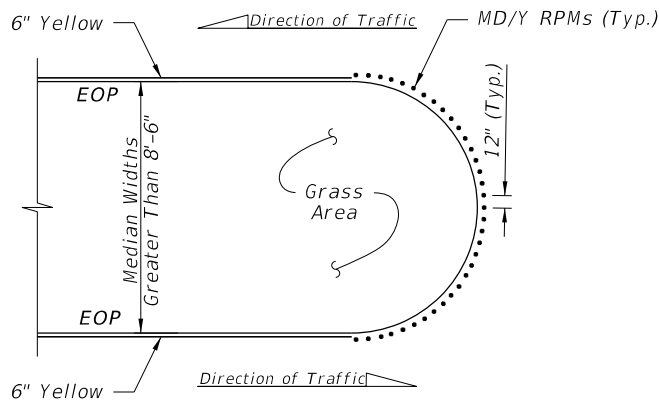

DETAIL "C"

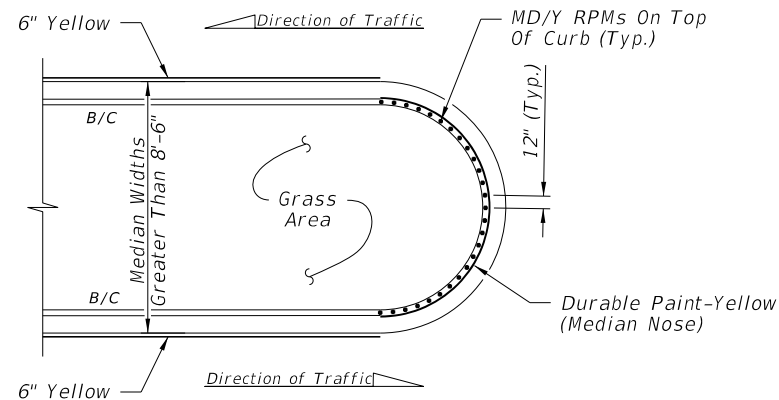

DETAIL "F"

FLUSH MEDIAN OPENINGS
(Type "E" Curb Similar. See Note 1)

TYPE "D" OR "F" CURB

RPM PLACEMENT AT MEDIAN OPENINGS (When called for in the Plans)

POSTED SPEED LIMIT MPH	"Y" FEET
30 OR LESS	10
35	20
40	20
45	30
50 OR MORE	40

LEGEND:

B/C = BACK OF CURB

EOP = EDGE OF PAVEMENT

RPM = RAISED PAVEMENT MARKER

W/R = WHITE/RED RPM


Y/Y = YELLOW/YELLOW RPM

Y/R = YELLOW/RED RPM


MD/Y = MONO-DIRECTIONAL
YELLOW RPM

NOTES:


- For Type "E" Curb, install RPMs along the pavement edge marking using the same spacing shown.
- Orient traffic faces of RPMs in curb median radii to be parallel to direction of travel lanes.
- Use epoxy adhesive to install RPMs on concrete median nose curbs.
- Install RPMs on clean, unpainted surface. Do not paint curb surface where RPMs will be placed.

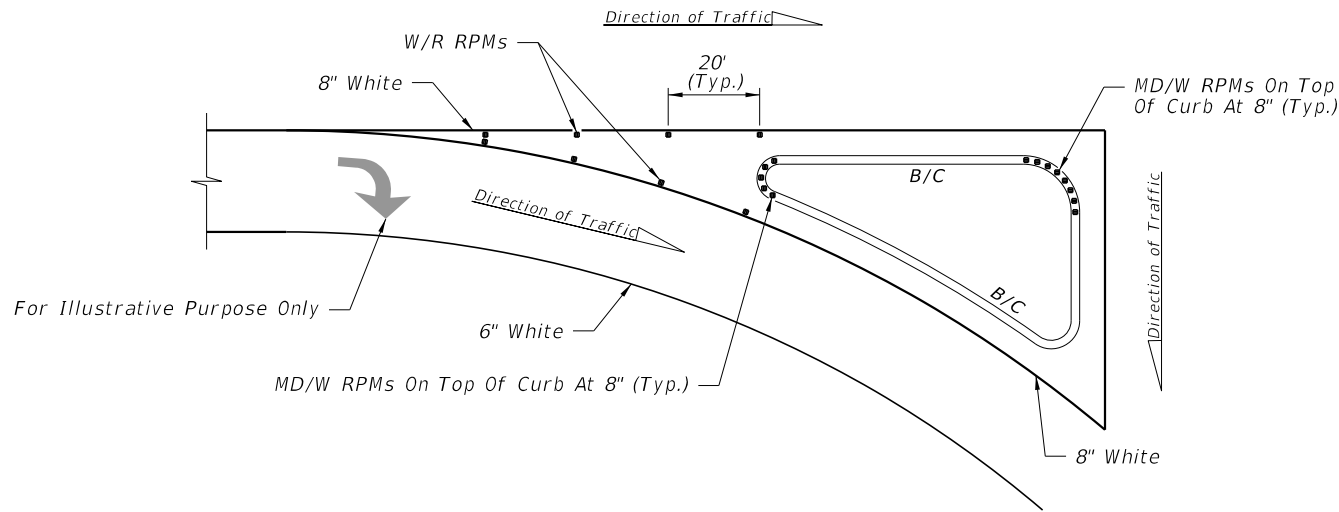


DETAIL "G"

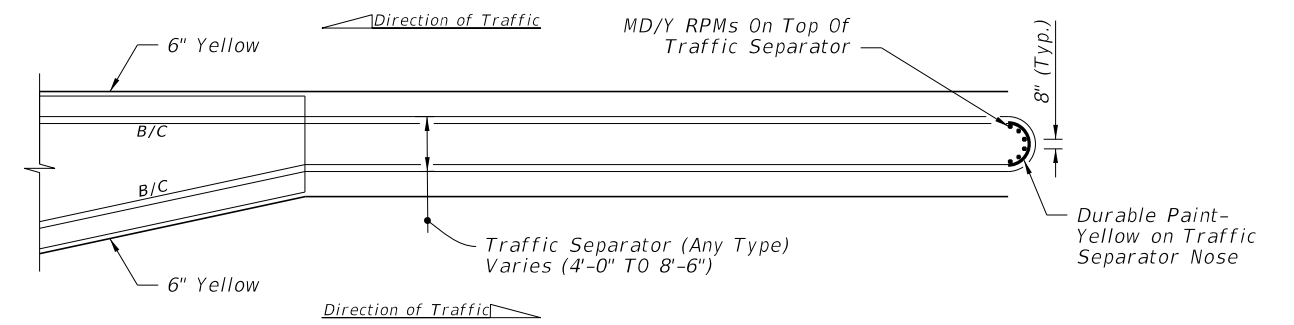

DETAIL "J"

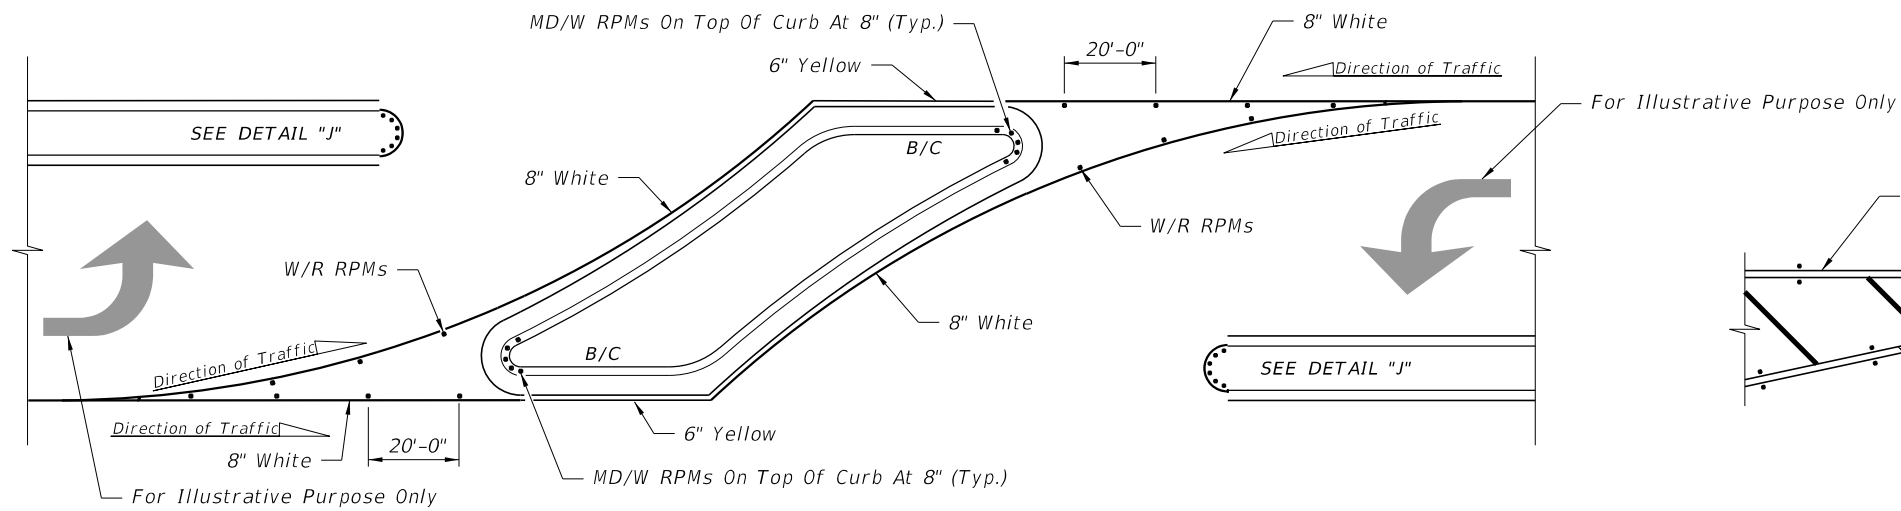

DETAIL "H"

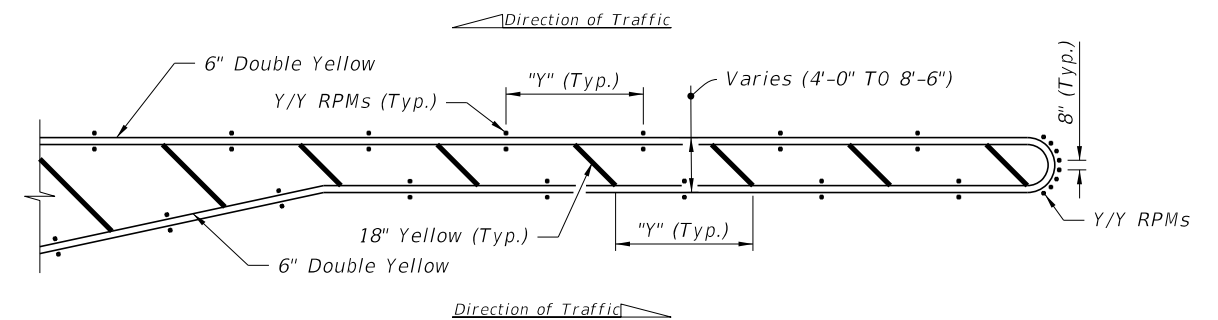

DETAIL "K"

RPM PLACEMENT AT ISLANDS (When called for in the Plans)

POSTED SPEED LIMIT MPH	"Y" FEET
30 OR LESS	10
35	20
40	20
45	30
50 OR MORE	40

NOTES:

- For Type "E" Curb install RPMs along the pavement edge marking using the same spacing shown.
- Orient traffic faces of RPMs in median radii to be parallel to direction of travel lanes.

RPM PLACEMENT AT TRAFFIC SEPARATORS (When called for in the Plans)

LEGEND:

- B/C = BACK OF CURB
 EOP = EDGE OF PAVEMENT
 RPM = RAISED PAVEMENT MARKER
 W/R = WHITE/RED RPM
 Y/Y = YELLOW/YELLOW RPM
 Y/R = YELLOW/RED RPM
 MD/Y = MONO-DIRECTIONAL YELLOW RPM
 MD/W = MONO-DIRECTIONAL WHITE RPM



FY 2026-27
STANDARD PLANS

TYPICAL PLACEMENT OF RAISED PAVEMENT MARKERS

INDEX
706-001

SHEET
4 of 6


LAST
REVISION
11/01/21

REVISION


DESCRIPTION:

9/29/2025 8:09:50 AM

9/29/2025 8:09:56 AM

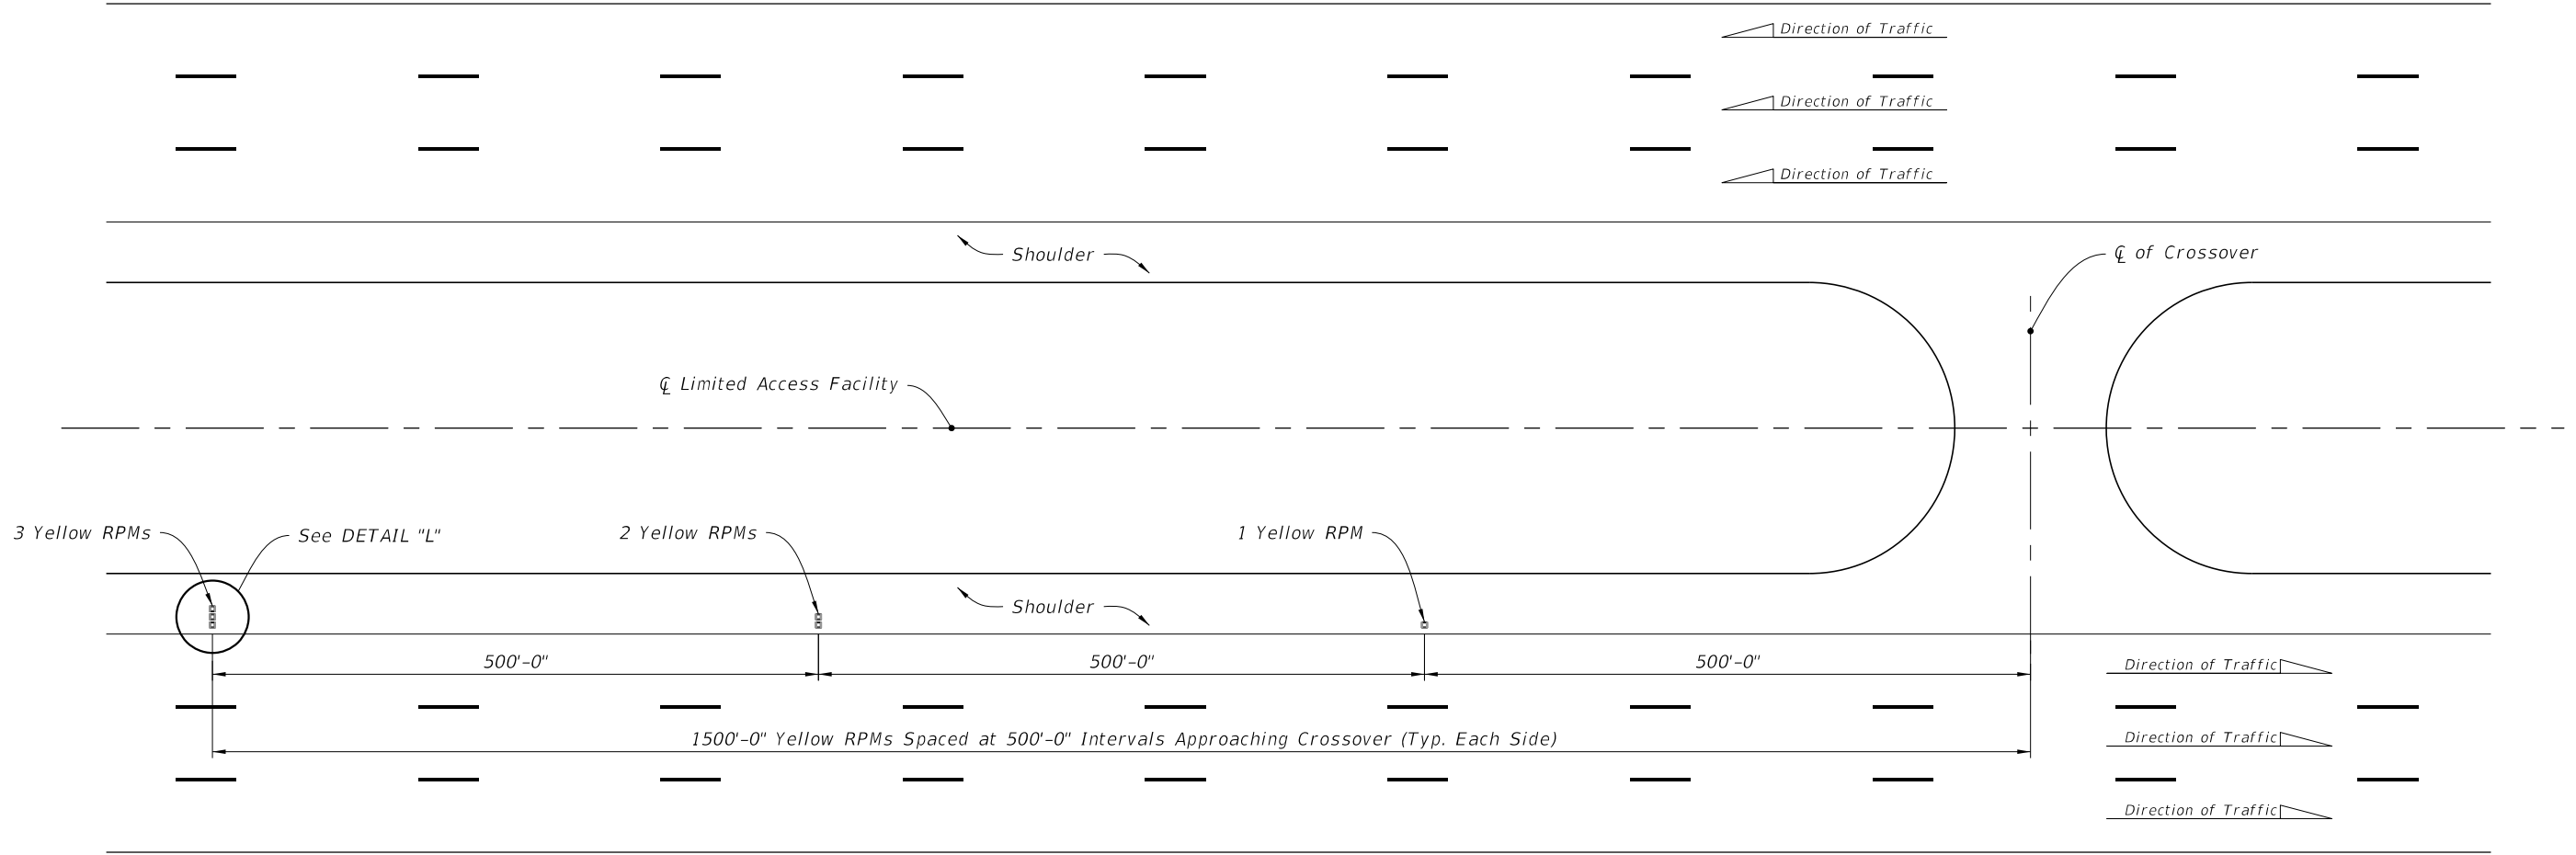


RPM PLACEMENT FOR CROSSOVERS ON LIMITED ACCESS ROADWAYS

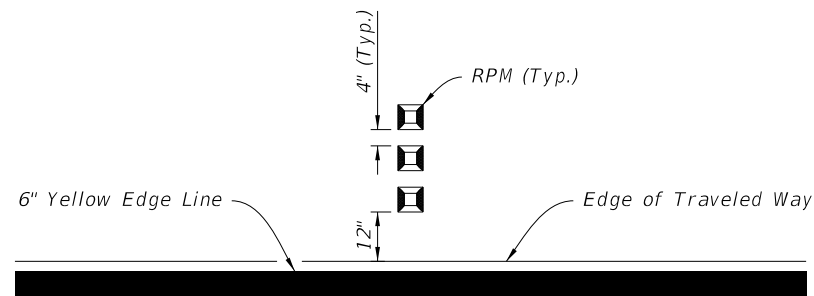


DETAIL "L"


LAST REVISION 11/01/18	REVISION	DESCRIPTION:	 FY 2026-27 STANDARD PLANS	TYPICAL PLACEMENT OF RAISED PAVEMENT MARKERS	INDEX 706-001	SHEET 5 of 6
------------------------------	----------	--------------	--	---	------------------	-----------------

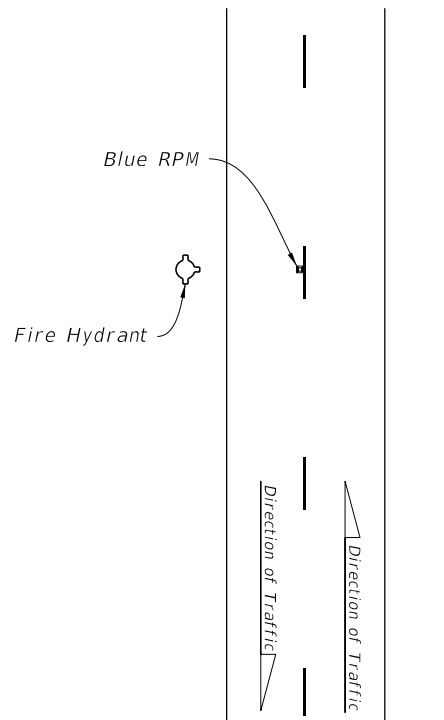


TWO-LANE ROADWAY

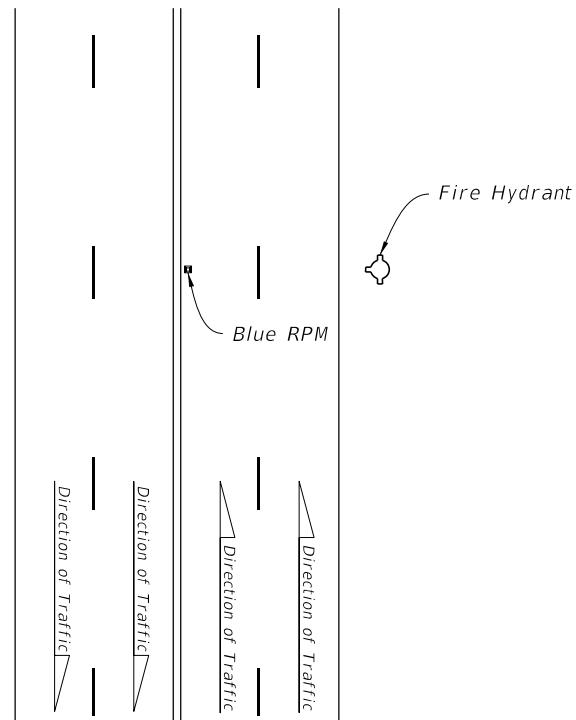


MULTILANE ROADWAY

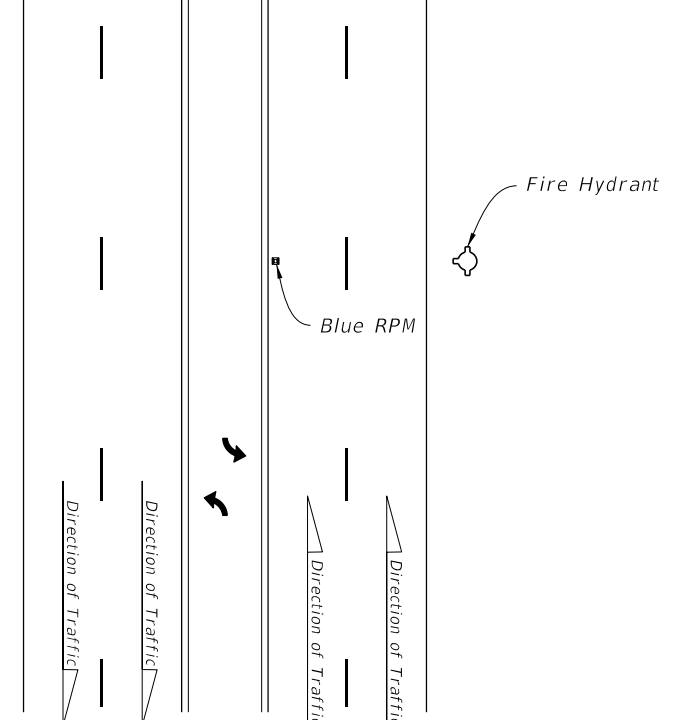


MULTILANE ROADWAY
WITH TURN LANE

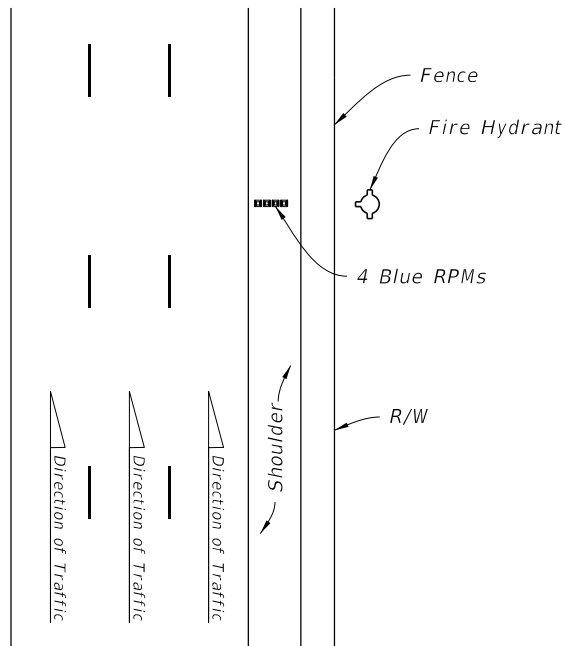

LIMITED ACCESS ROADWAY

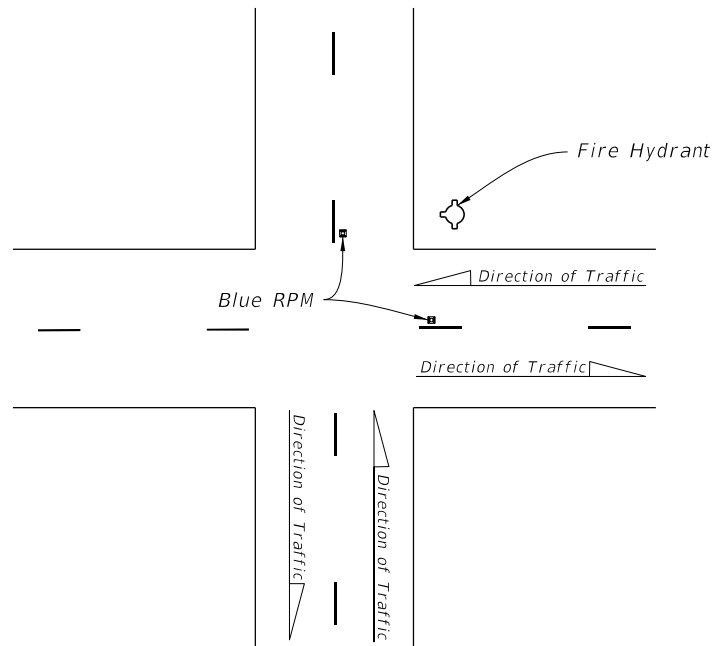

TWO-LANE ROADWAY
AT INTERSECTION

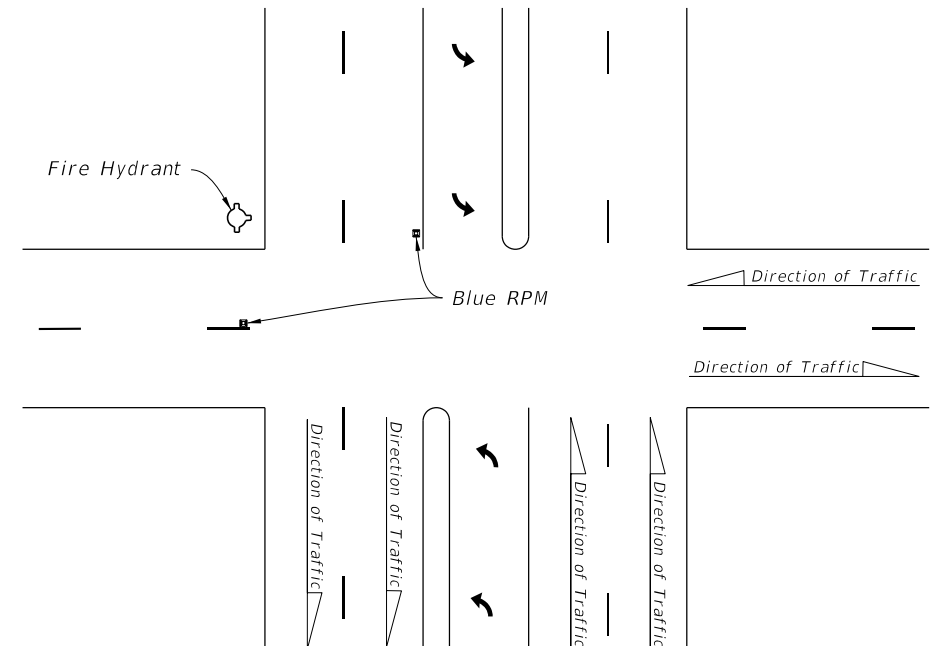

MULTILANE ROADWAY AT INTERSECTION

BLUE RPM PLACEMENT

9/29/2025 8:10:03 AM

LAST REVISION 11/01/18	REVISION	DESCRIPTION:	 FY 2026-27 STANDARD PLANS	TYPICAL PLACEMENT OF RAISED PAVEMENT MARKERS	INDEX 706-001	SHEET 6 of 6
------------------------------	----------	--------------	--	---	------------------	-----------------