



9/29/2025 8:32:05 AM

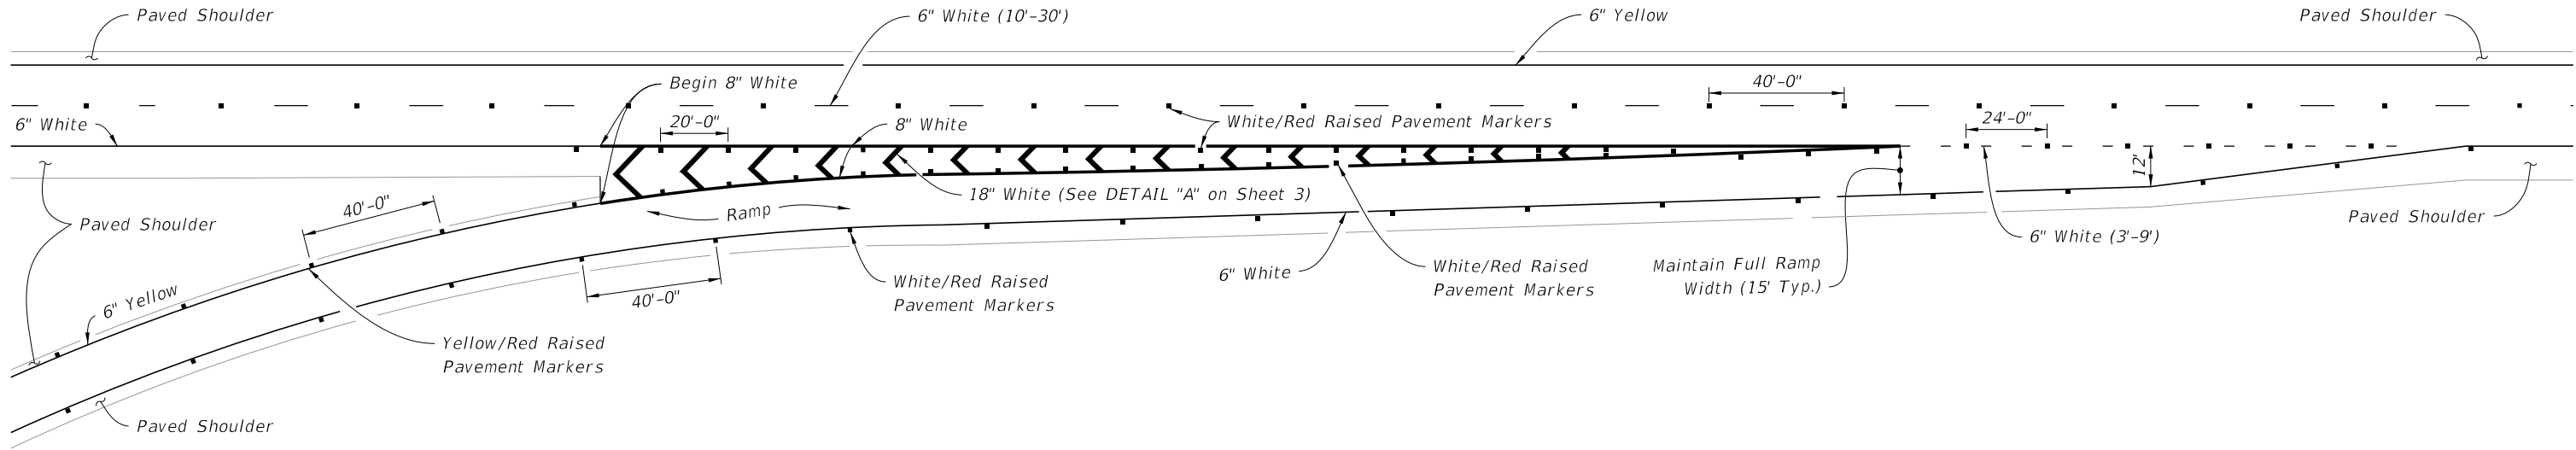

TAPER - TYPE ENTRANCE

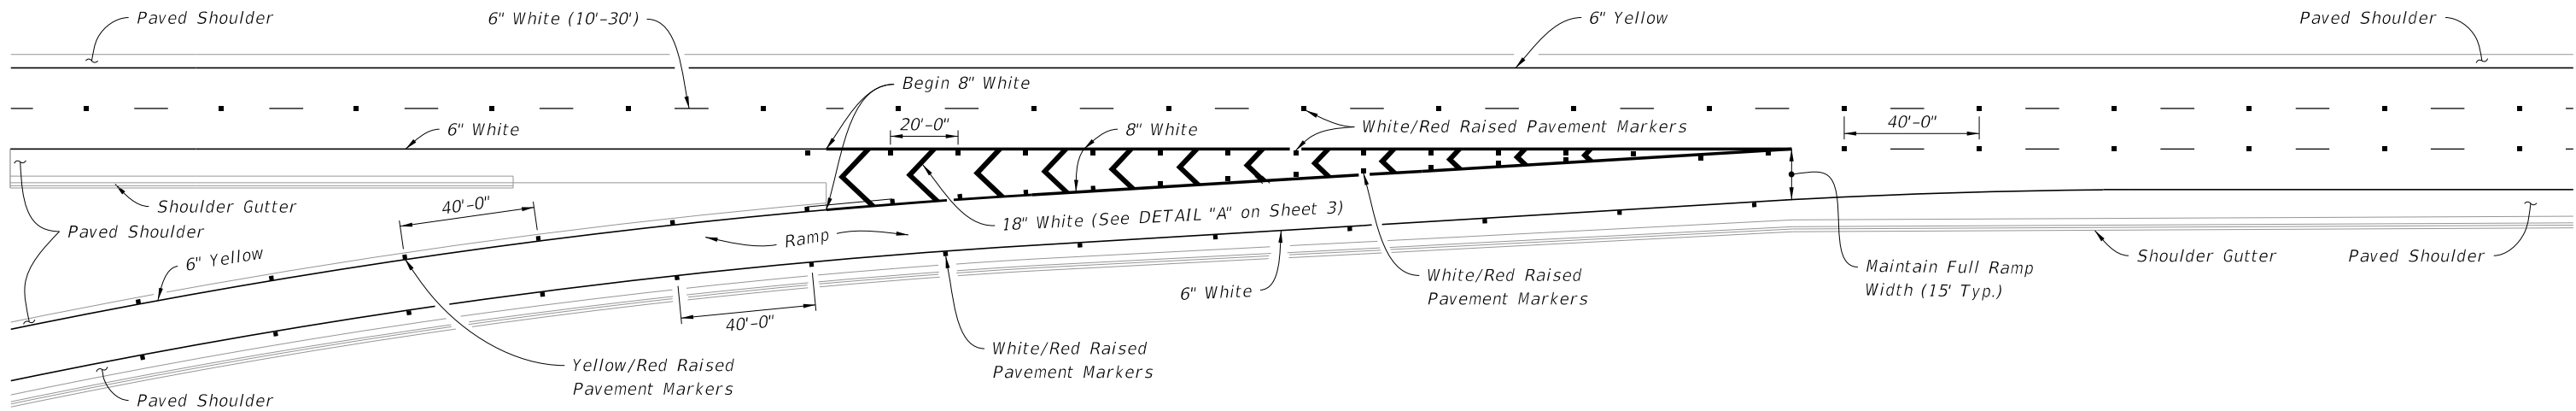


PARALLEL - TYPE ENTRANCE

GENERAL NOTES:


1. Make the traffic face of the raised pavement marker (RPM) the same color as the pavement marking that it is supplementing.
2. See Index 706-001 for additional Raised Pavement Markers (RPM) requirements.

SINGLE LANE RAMPS - ENTRANCE TERMINALS


LAST REVISION 11/01/23	REVISION	DESCRIPTION:	 FY 2026-27 STANDARD PLANS	INTERCHANGE MARKINGS	INDEX 711-003	SHEET 1 of 8
------------------------------	----------	--------------	--	----------------------	------------------	-----------------

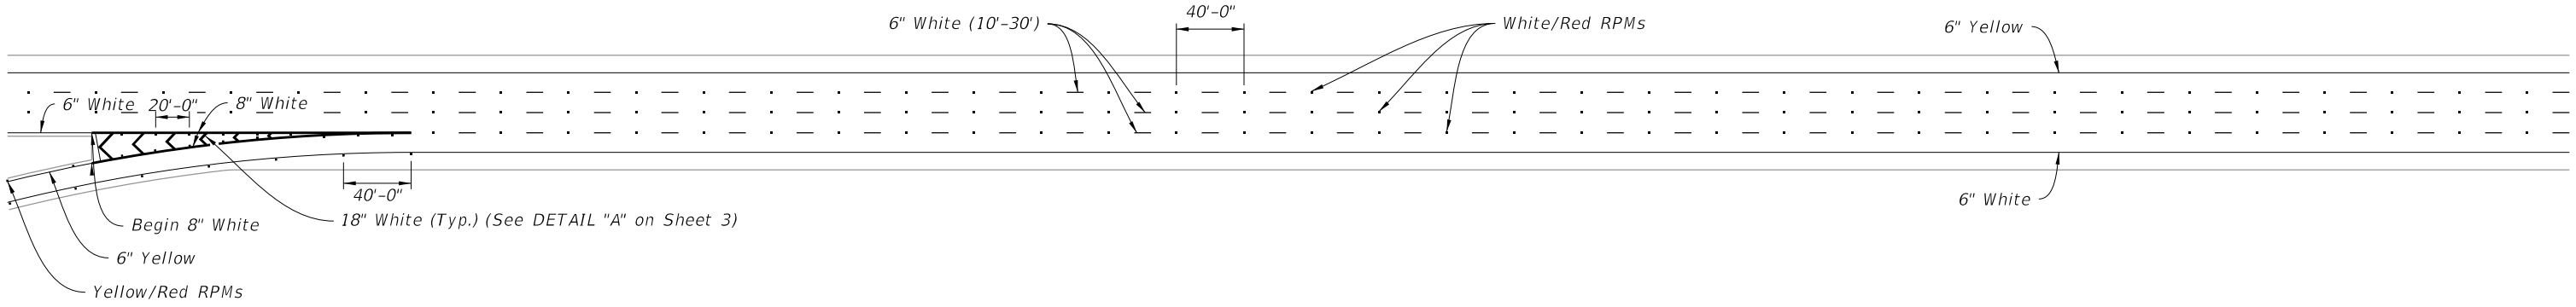


PARALLEL-TYPE ENTRANCE WITH ADDED LANE

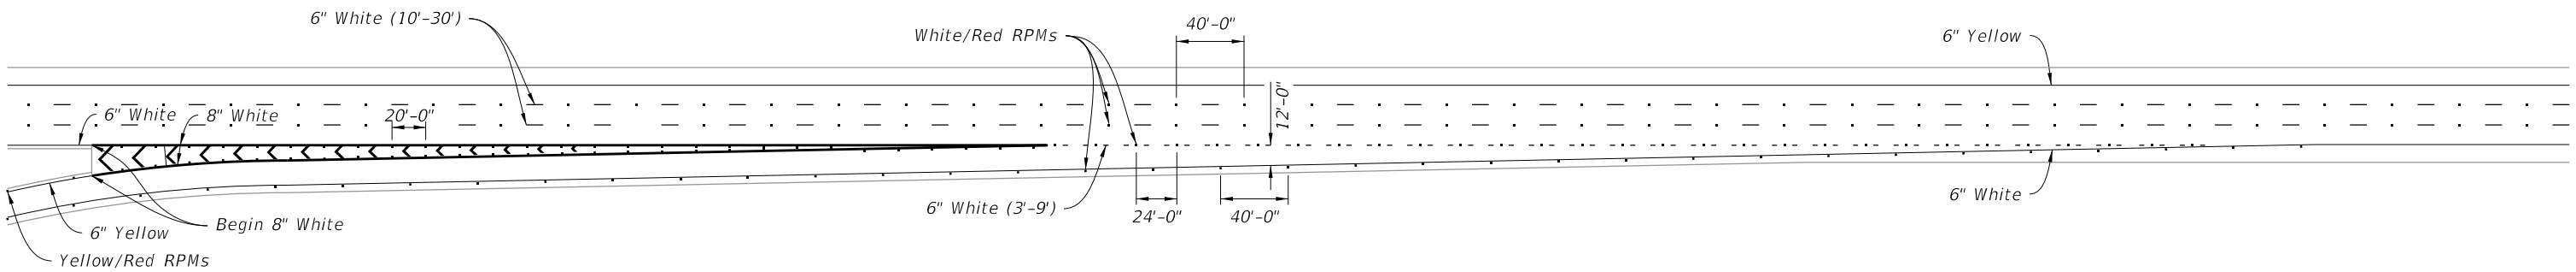

TAPER-TYPE ENTRANCE

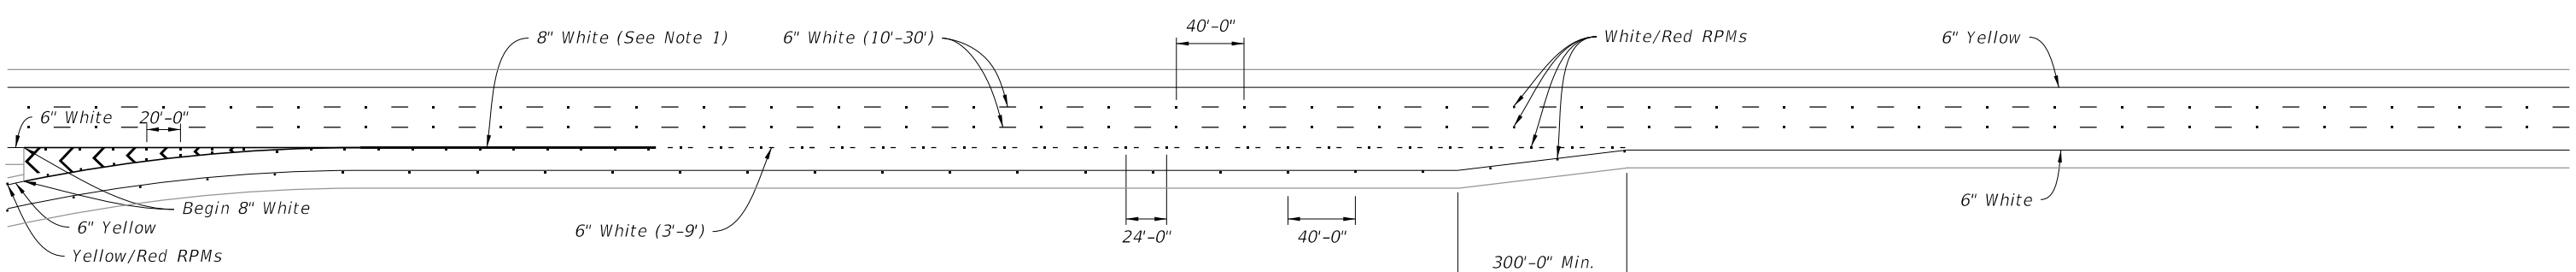

SINGLE-LANE PARALLEL-TYPE ENTRANCE WITHOUT ADDED LANE

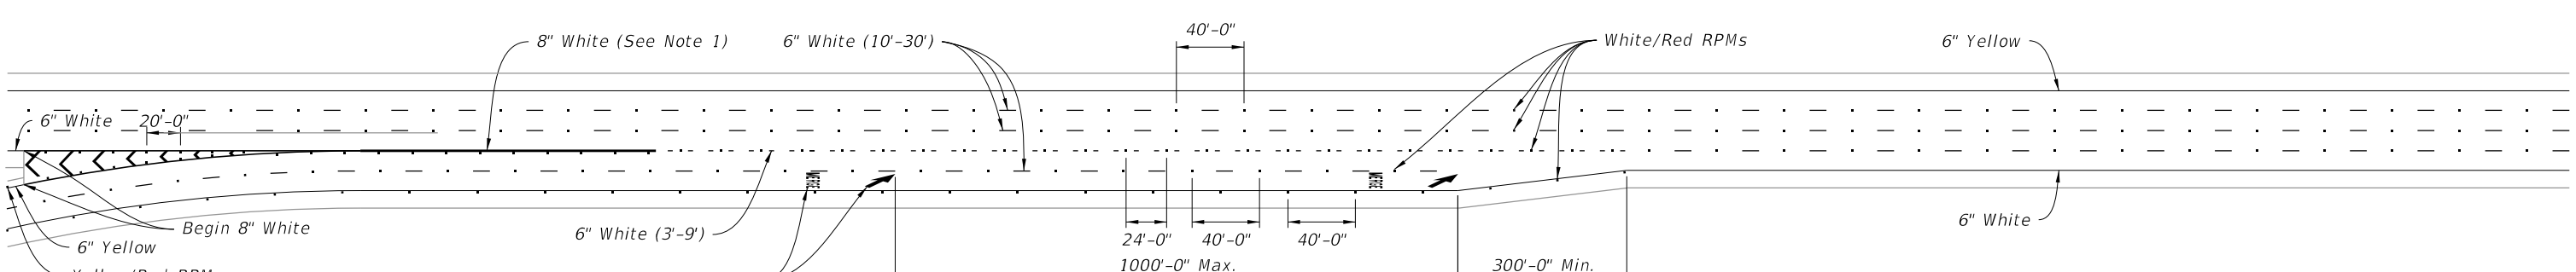

TWO-LANE PARALLEL-TYPE ENTRANCE WITH ADDED LANE


- NOTES:**
1. Extend this 8" white Pavement Marker one-fourth the length of the acceleration lane from the gore markings.
 2. See Index 711-001 for pavement message dimensions and details.
 3. Merge Pavement Message and Arrow only used for Two-Lane Entrances.

TYPICAL PAVEMENT MARKINGS AT ENTRANCE RAMPS


LAST REVISION 11/01/25	REVISION	DESCRIPTION:	 FY 2026-27 STANDARD PLANS	INTERCHANGE MARKINGS	INDEX 711-003	SHEET 2 of 8
------------------------------	----------	--------------	--	----------------------	------------------	-----------------

9/29/2025 8:32:12 AM


9/29/2025 8:32:19 AM

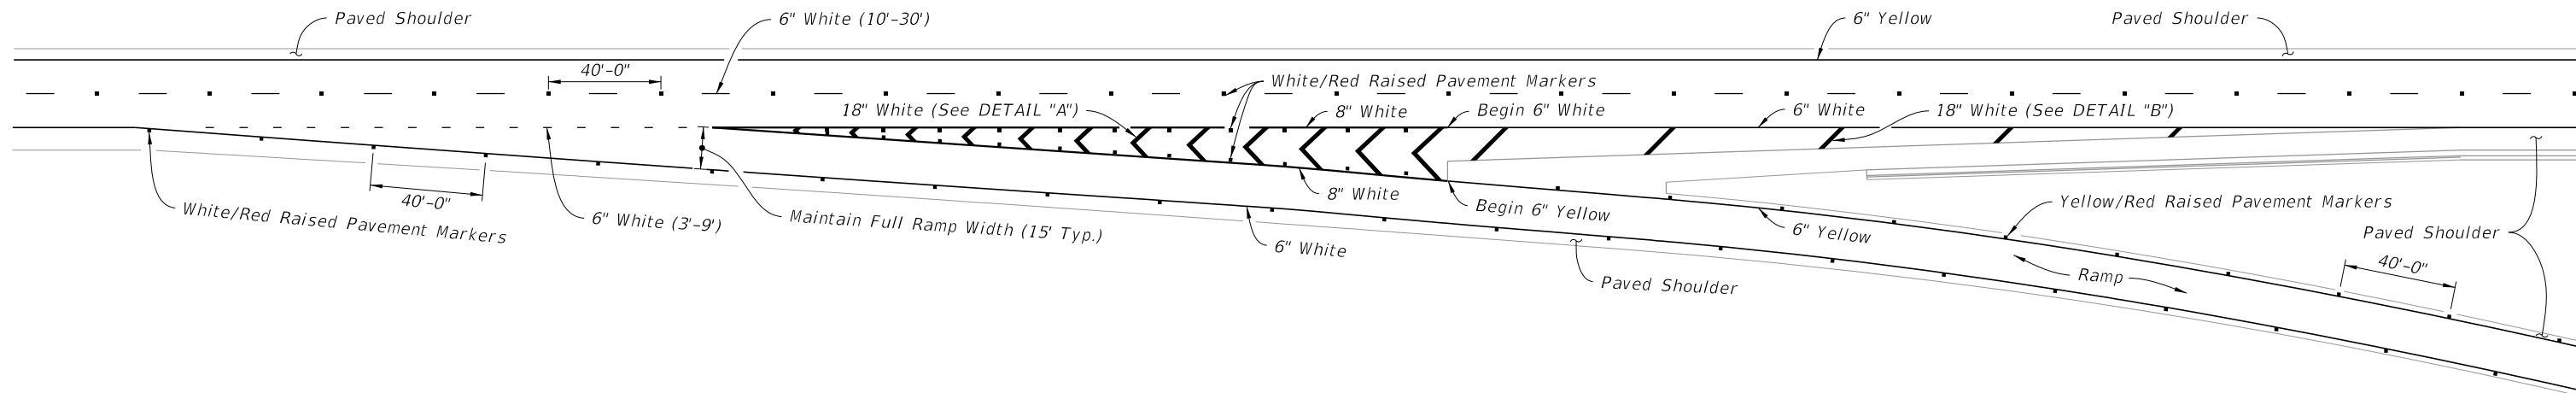


TWO THRU LANES

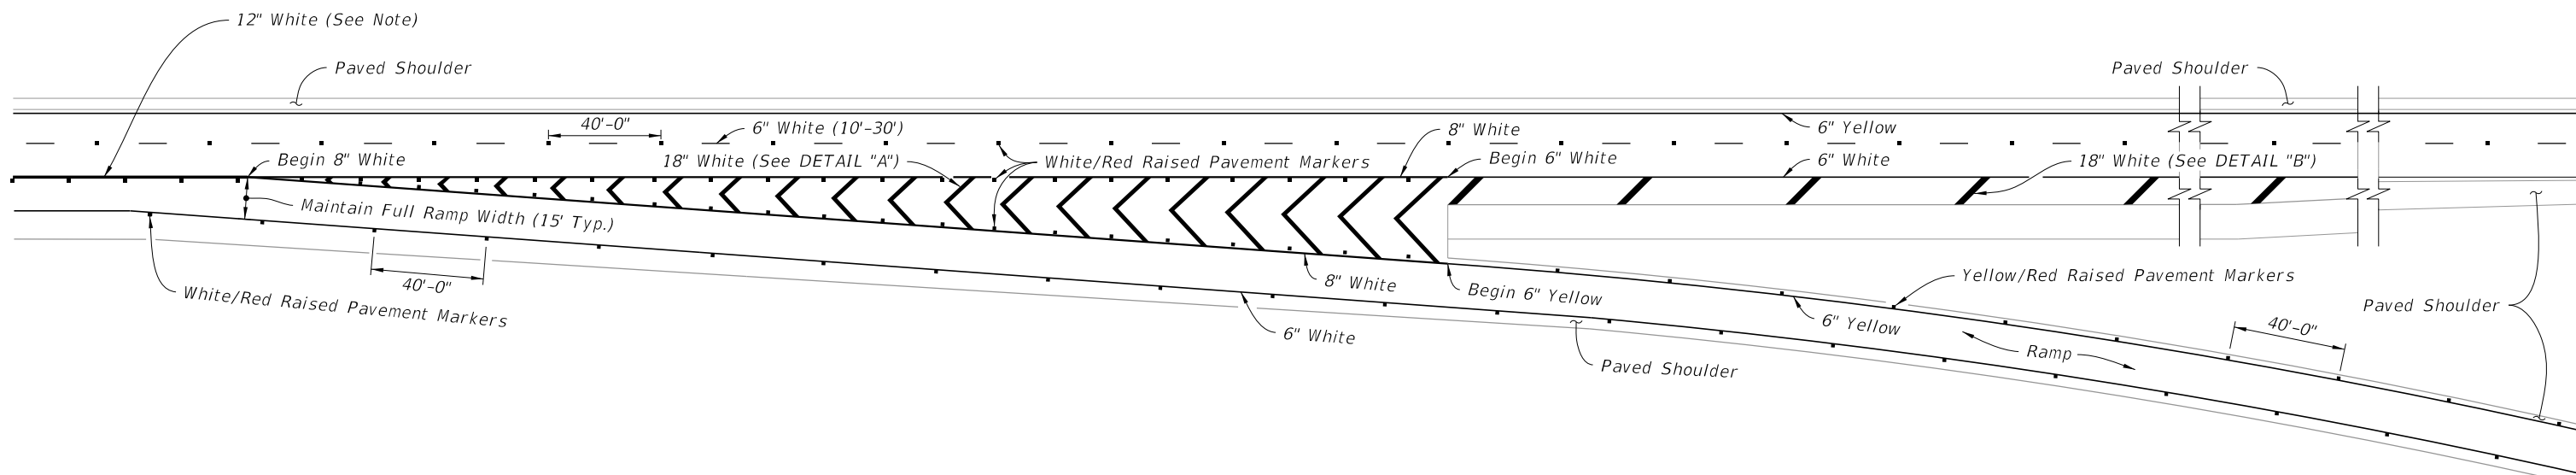

THREE APPROACH LANES - TWO THRU LANES

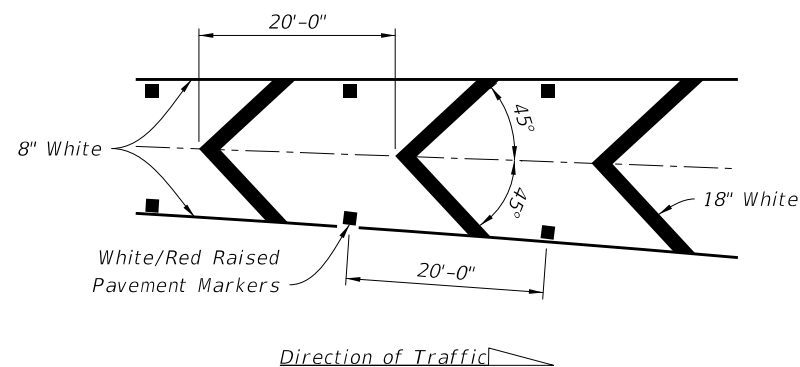

DETAIL "A"

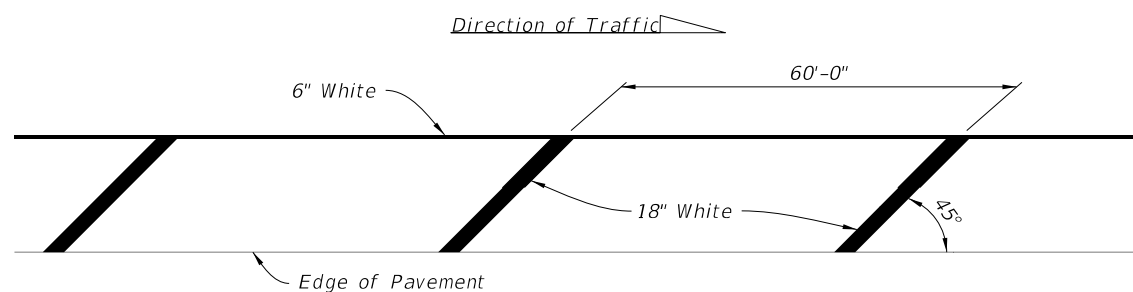


DETAIL "B"

NOTE:
Extend 12" White 300' from the gore markings.


SINGLE LANE RAMPS - EXIT TERMINALS

LAST REVISION 11/01/21	REVISION	DESCRIPTION:	 FY 2026-27 STANDARD PLANS	INTERCHANGE MARKINGS	INDEX 711-003	SHEET 3 of 8
------------------------------	----------	--------------	--	----------------------	------------------	-----------------


9/29/2025 8:32:25 AM

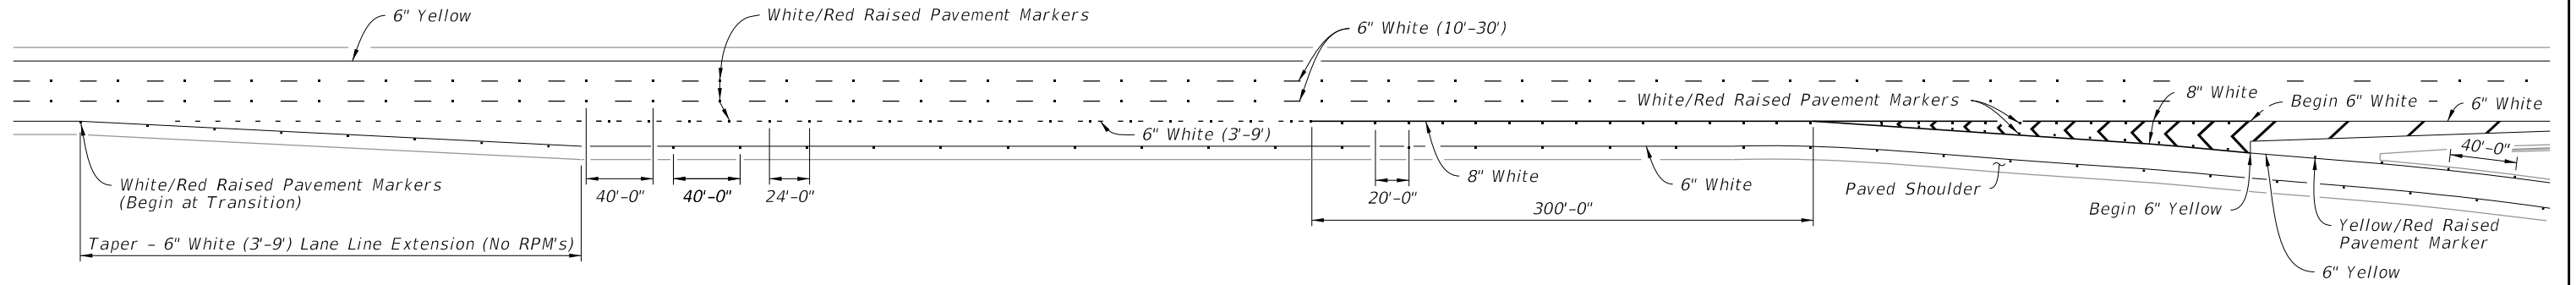

PARALLEL DECELERATION LANE

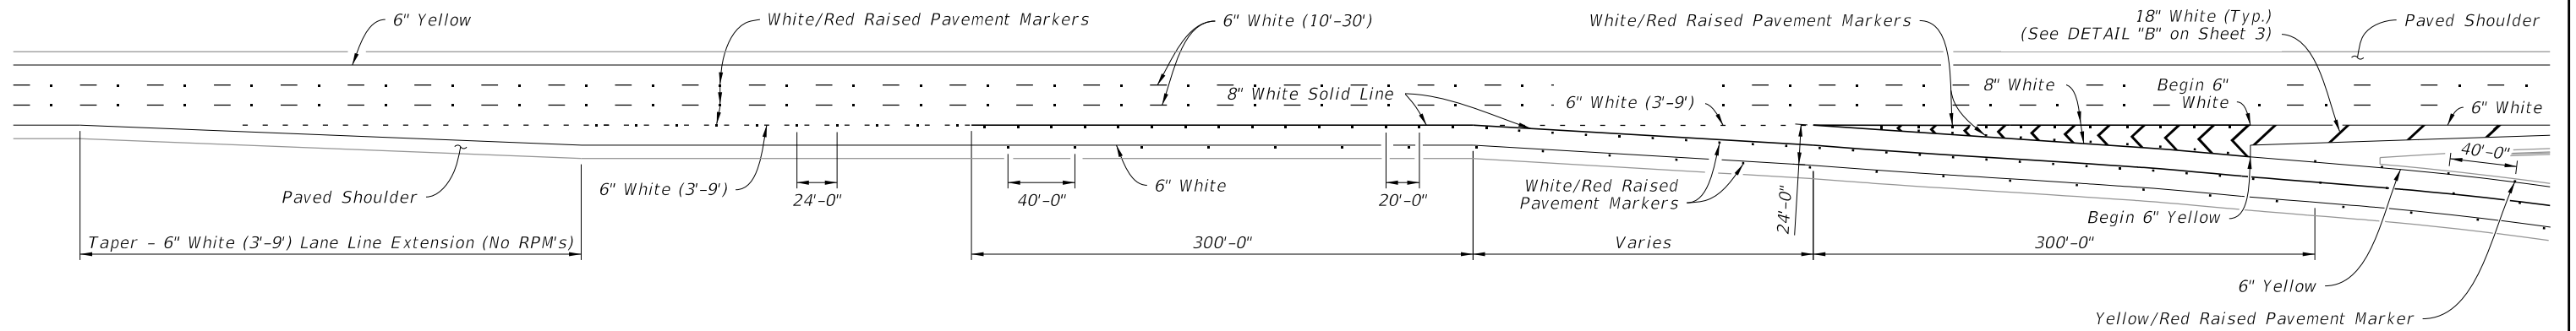

MARKINGS AT DUAL LANE EXITS

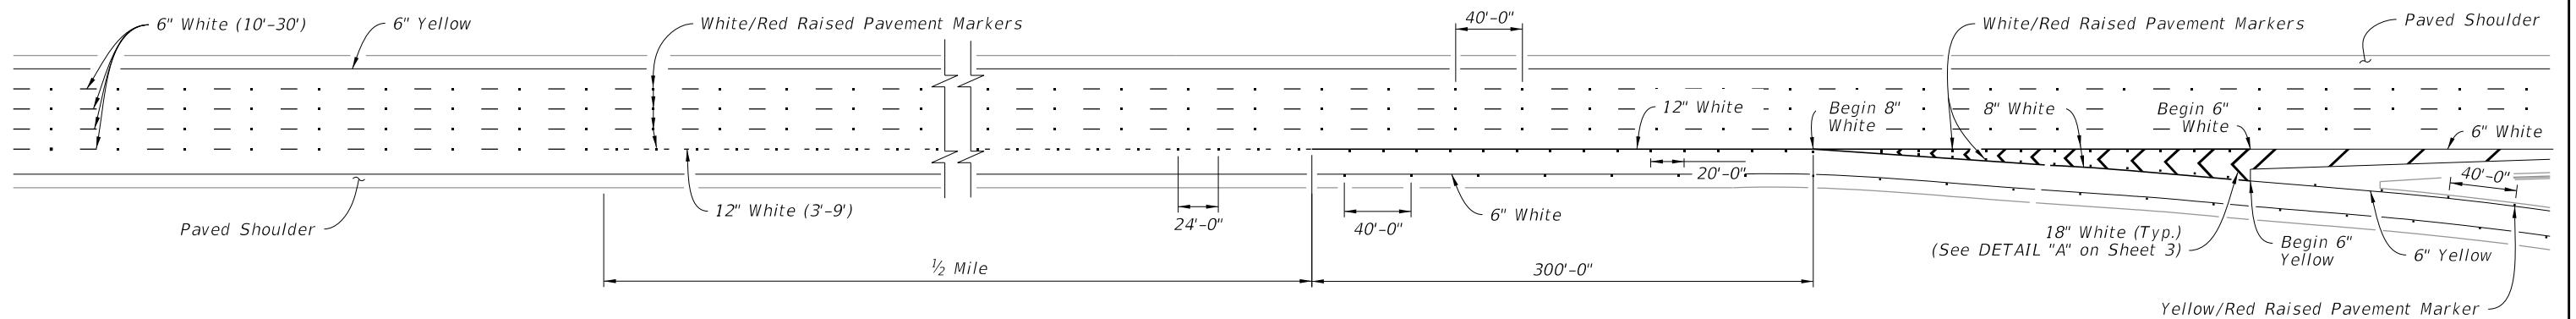


LANE DROP MARKINGS AT EXIT RAMPS

TYPICAL PAVEMENT MARKINGS AT EXIT RAMPS

LAST REVISION	DESCRIPTION:	FDOT	FY 2026-27 STANDARD PLANS	INTERCHANGE MARKINGS	INDEX	SHEET
11/01/21					711-003	4 of 8

9/29/2025 8:32:32 AM

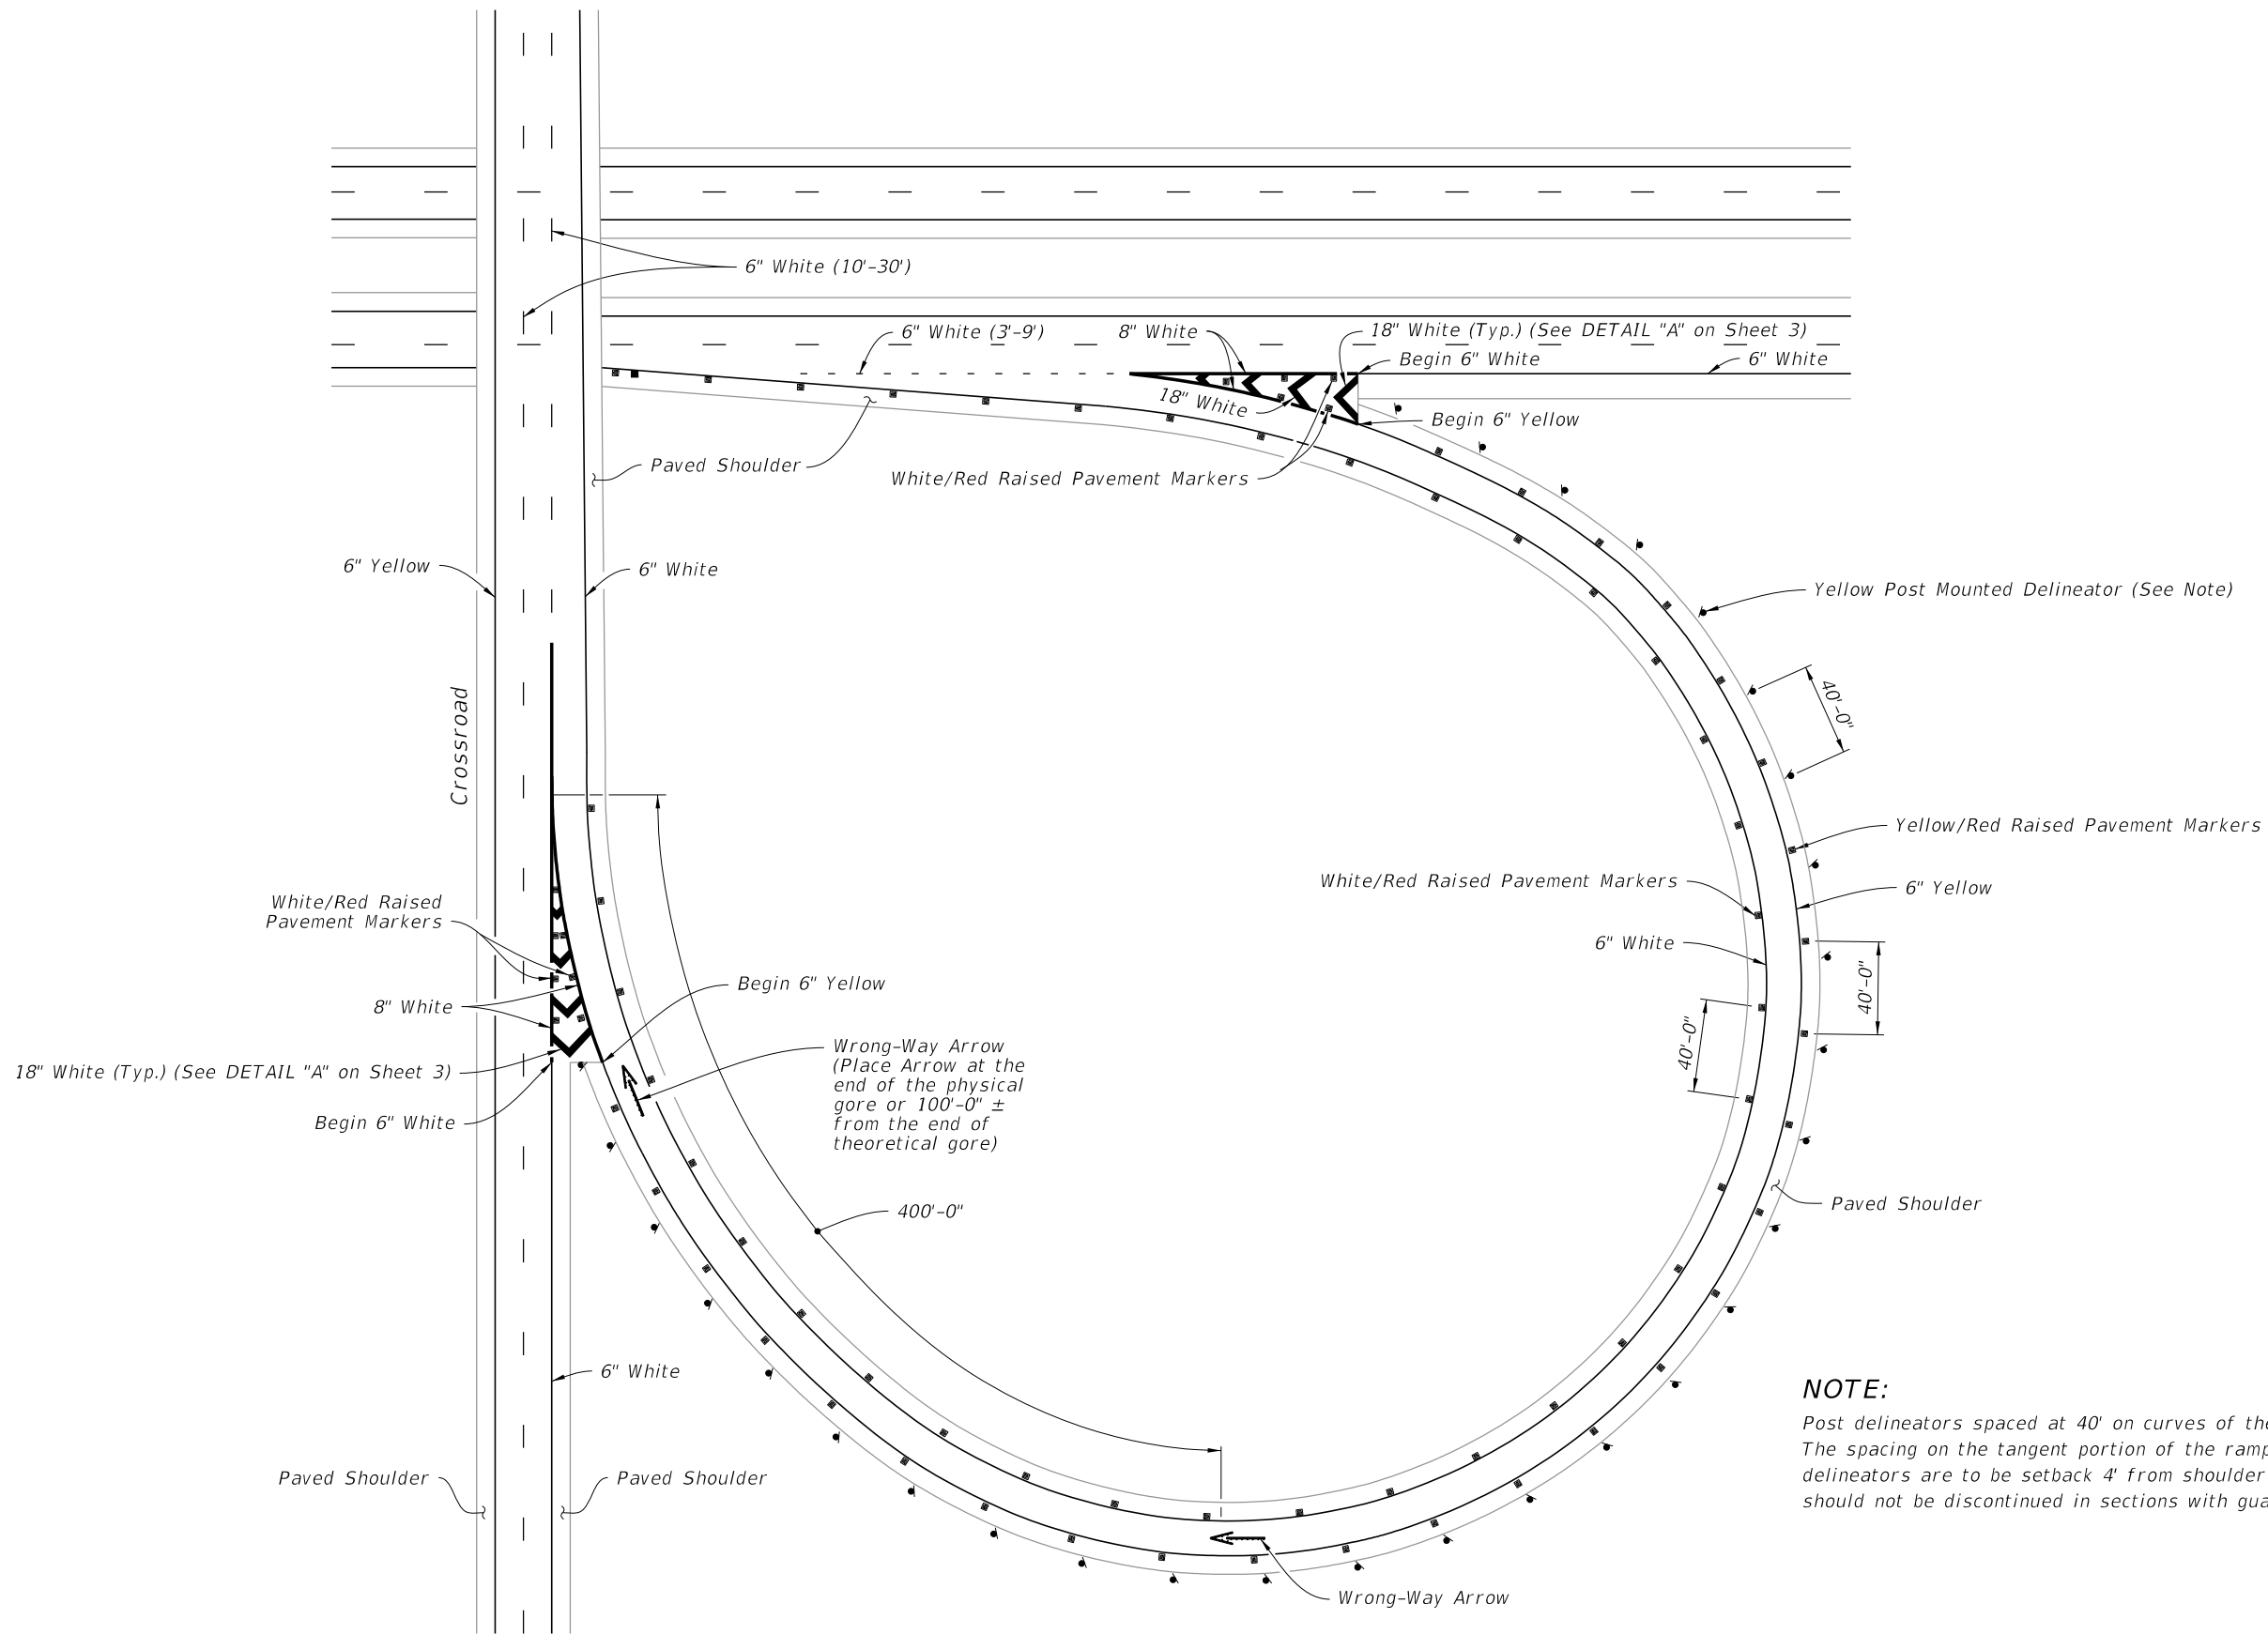

NOTE:
Post delineators spaced at 40' on curves of the entrance and exit of ramps. The spacing on the tangent portion of the ramp section is 300'-0". All delineators are to be setback 4' from shoulder break. Post delineators should not be discontinued in sections with guardrail.

TYPICAL CURVED EXIT RAMP

TYPICAL CURVED EXIT RAMP

LAST REVISION	DESCRIPTION:	FDOT	FY 2026-27 STANDARD PLANS	INTERCHANGE MARKINGS	INDEX	SHEET
11/01/25					711-003	5 of 8



1. *Delineators spaced at 40' in curves (from P.C to P.T.) at both ends of ramps. Delineator spacing on the midsection tangent portion of ramps is 300'. Terminate delineators at point of tangency with mainline. All delineators are to be setback 4' from shoulder break. Post delineators should not be discontinued in sections with guardrail.*
2. *Make the traffic face of the Raised Pavement Markers the same color as the pavement marking that it is supplementing.*


INTERCHANGE MARKINGS

SHEET
6 of 8

LAST
REVISION
11/01/25


EVISSION

DESCRIPTION:

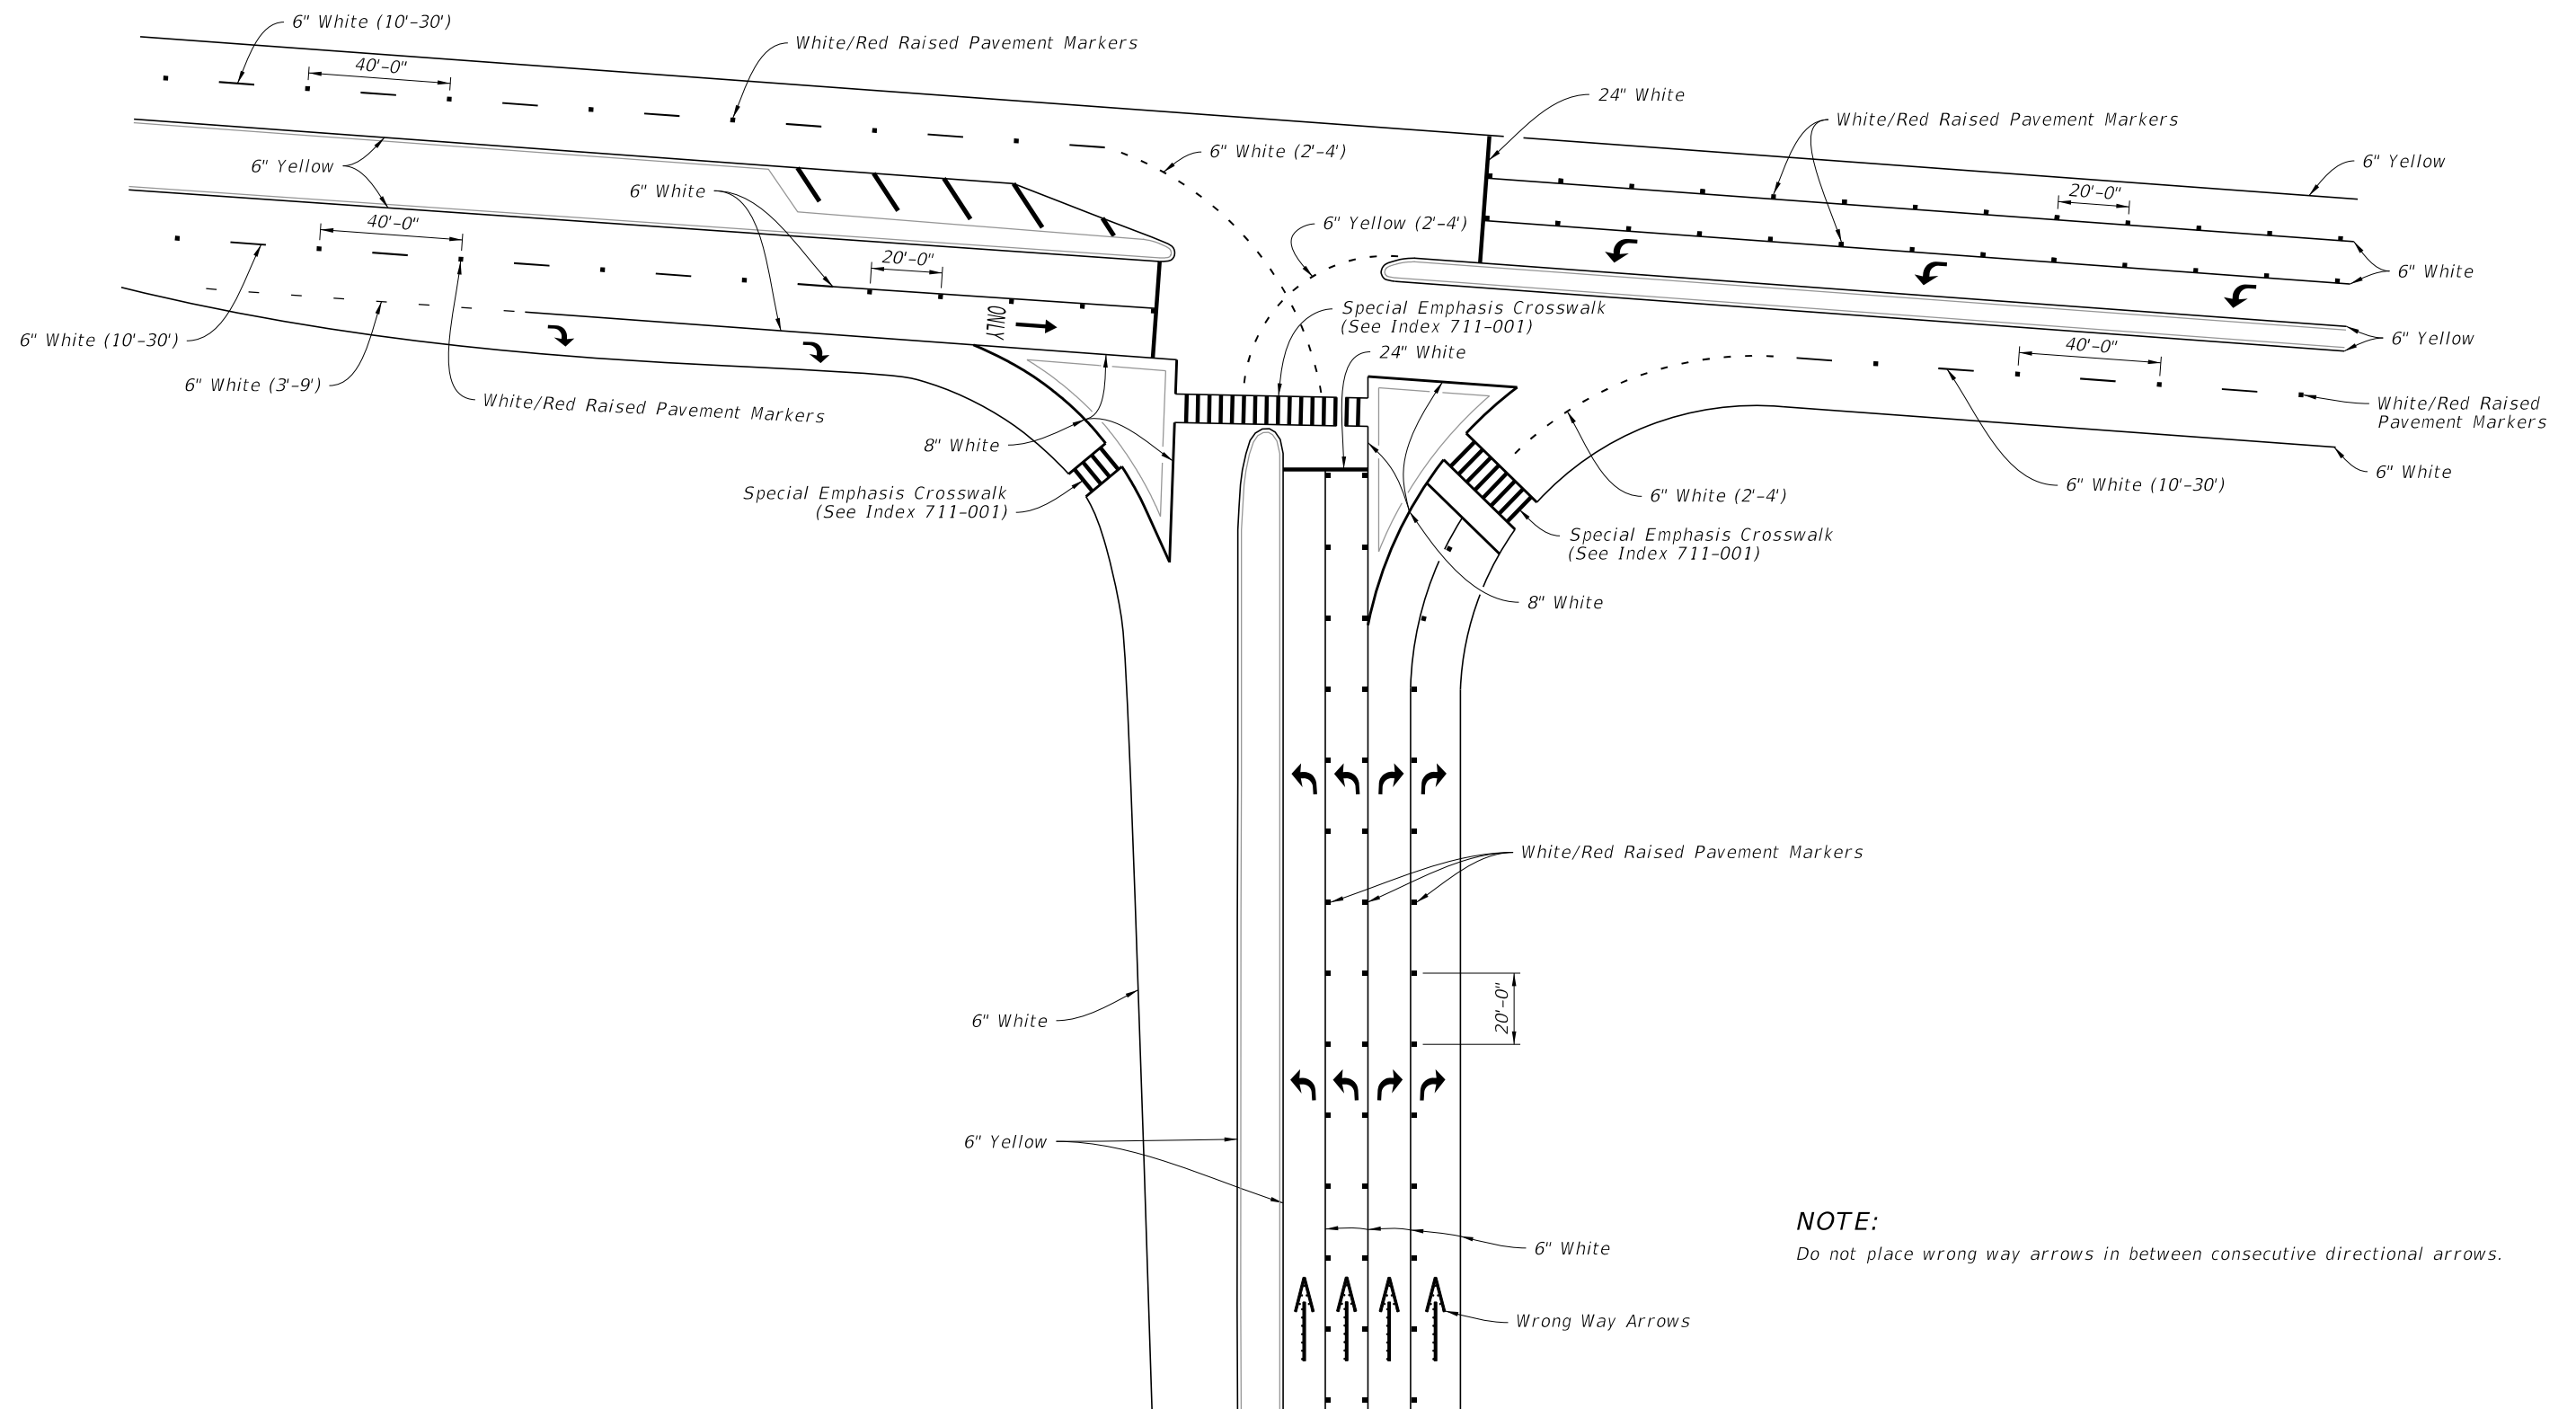


TYPICAL PARTIAL CLOVERLEAF/TRUMPET EXIT RAMP


9/29/2025 8:32:52 AM

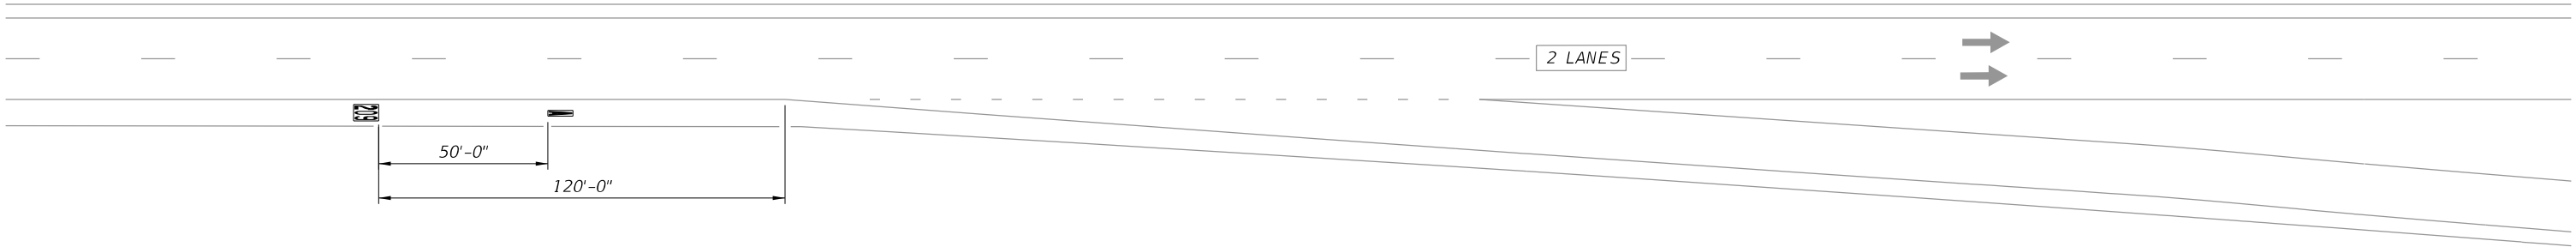


EXIT RAMP WITHOUT AUXILIARY LANE

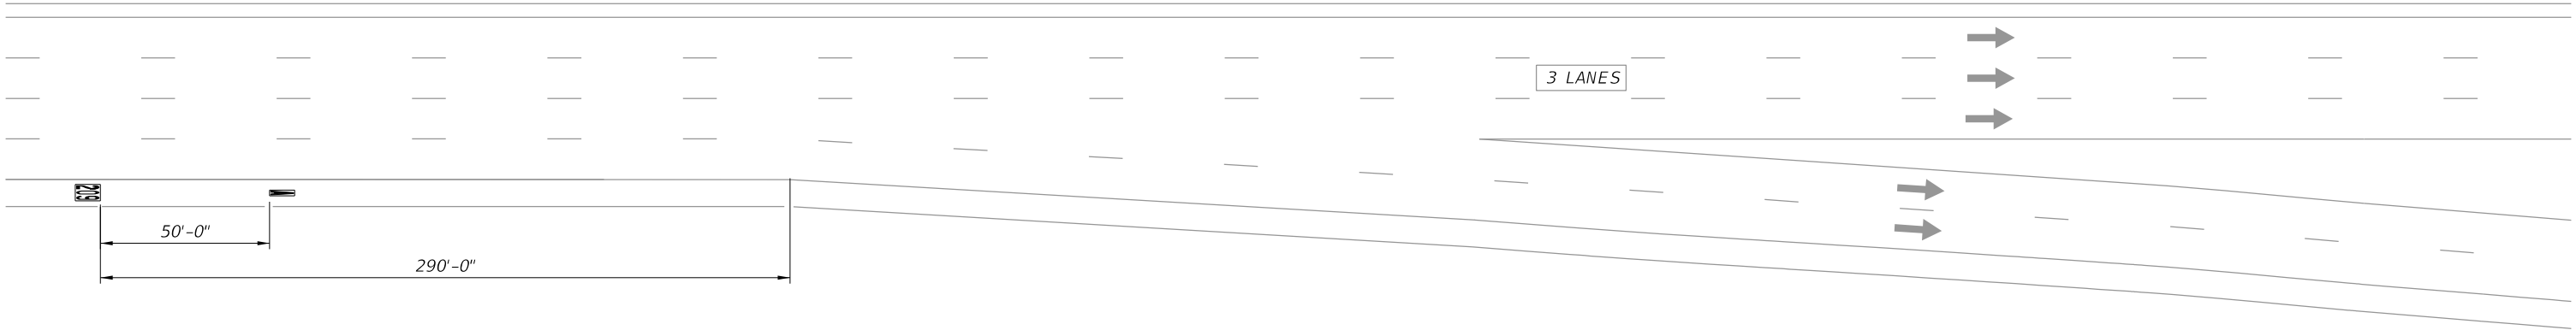

EXIT RAMP WITH AUXILIARY LANE

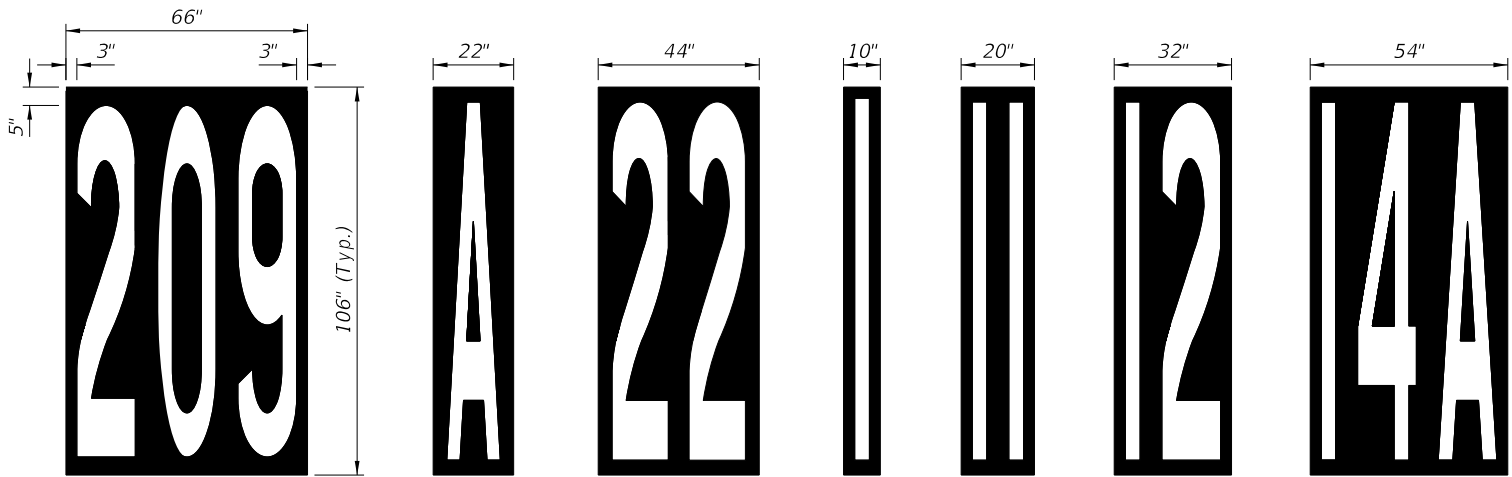

MAT DIMENSIONS

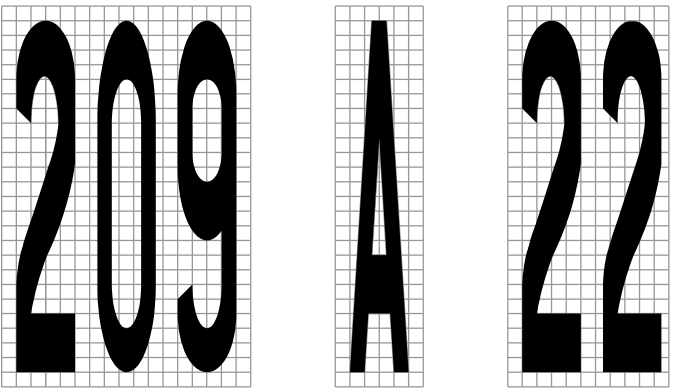

MESSAGE SIZE AND SPACING

- NOTES:**
- 1. This Index shows layouts for 1, 2, and 3 digit numbers and letters.
 - 2. The message consist of white letters and numbers with black contrasting material.
 - 3. The "EXIT NUMBER" position remains the same distance from the beginning of taper regardless of the number of lines of information.
 - 4. All Grids are 4" x4".

EXIT RAMP MESSAGING

LAST REVISION 11/01/21	REVISION	DESCRIPTION:	 FY 2026-27 STANDARD PLANS	INTERCHANGE MARKINGS	INDEX 711-003	SHEET 8 of 8
------------------------------	----------	--------------	--	----------------------	------------------	-----------------