



9/29/2025 8:37:53 AM

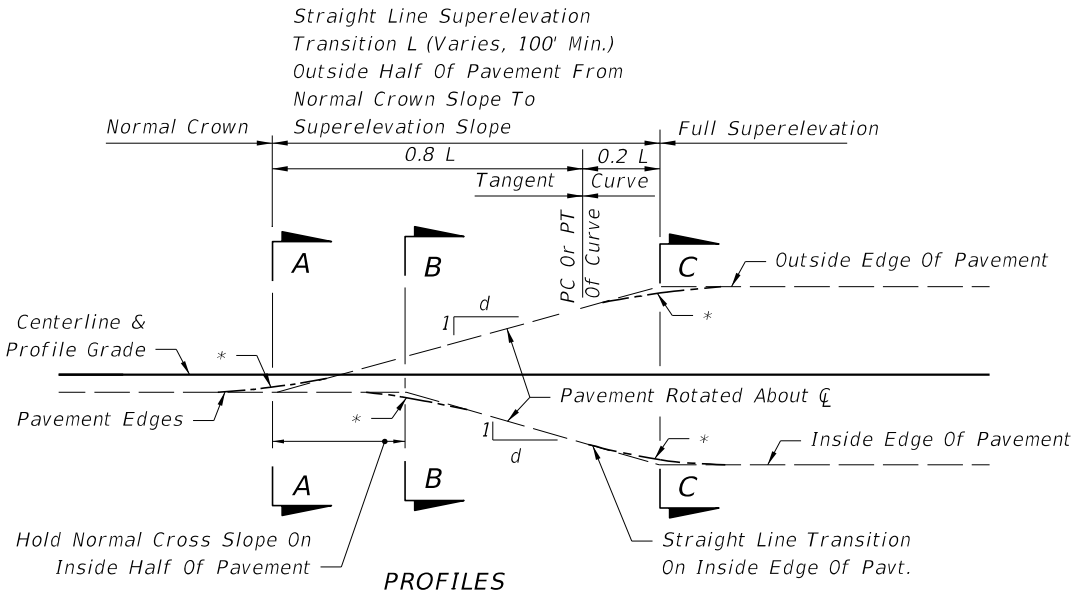


NUMBER OF LANES IN ONE DIRECTION	DESIGN SPEED, MPH			
	25-40	45-50	55-60	65-70
	1 : d			
1 Lane & 2 Lane	1:175	1:200	1:225	1:250
3 Lane	--	1:160	1:180	1:200
4 Lane or More	--	1:150	1:170	1:190

The length of superelevation transition is to be determined by the relative slope between the travel way edge of pavement and the profile grade, except that the minimum length of transition shall be 100 ft.

* Short Vertical Curves Are To Be Used On Construction To Avoid Angular Breaks In Edge Profiles

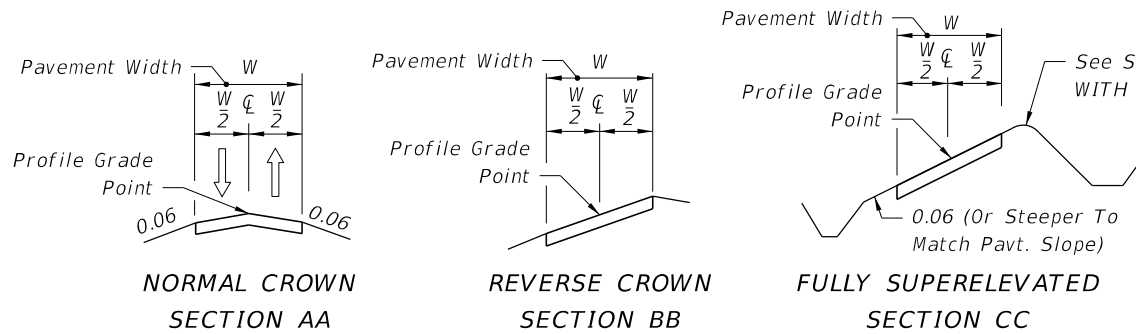

2-LANE, 4-LANE OR 6-LANE PAVEMENT, NO MEDIAN

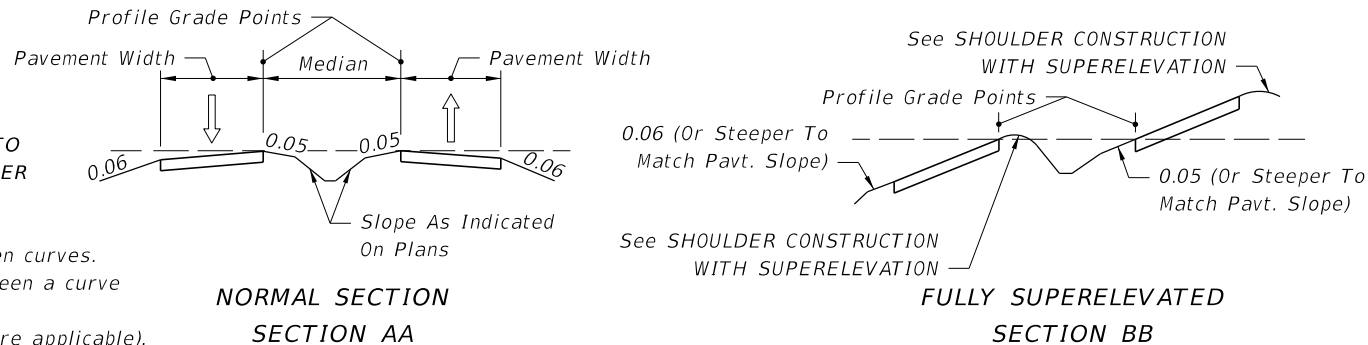

2-LANE, 4-LANE OR 6-LANE PAVEMENT WITH MEDIAN


SUPERELEVATION TRANSITIONS

SYMBOL:

➡ Direction of Traffic

NOTES:

- These details apply to both paved and grassed shoulders. For median shoulders use 0.05 in lieu of 0.06.
- SHOULDER ON HIGH SIDE:** A shoulder slope of 0.06 downward from the edge of travel way will be maintained until a 0.07 break in slope at the pavement edge is reached due to superelevation of the pavement. As the pavement superelevation increases, the 0.07 break in slope will be maintained and the shoulder flattened until the shoulder slope reaches the minimum of 0.02 downward from the edge of travel way. Any further increase in pavement superelevation will necessitate sloping the inside half of the shoulder toward the travel way and the outer half outward, both at 0.02 for superelevations 0.06-0.09 and both at 0.03 for superelevation 0.10. For shoulders with paved widths 5 feet or less see Special Shoulder Break Over Details on Sheet 2 of 2.
- SHOULDER ON LOW SIDE:** Maintain 0.06 cross slope across shoulder until pavement cross slope reaches 0.06. For pavement cross slopes greater than 0.06, shoulder to have same slope as pavement. See SHOULDER SLOPES ON SUPERELEVATION SECTION (Sheet 2).

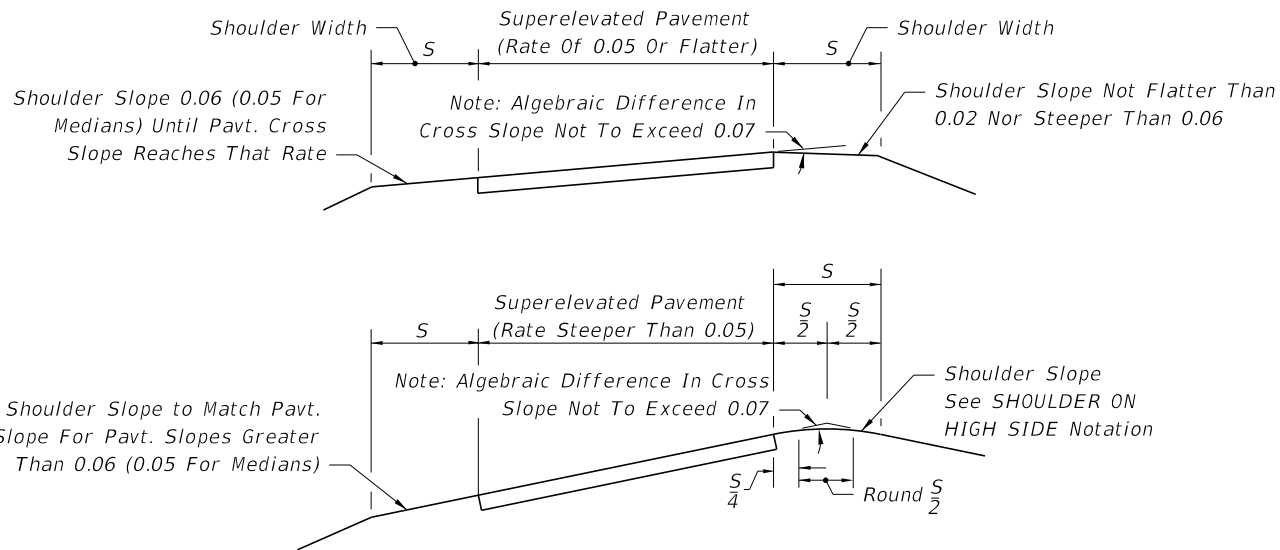

SHOULDER CONSTRUCTION WITH SUPERELEVATION



FY 2026-27
STANDARD PLANS




SUPERELEVATION TRANSITIONS -
HIGH SPEED ROADWAYS

INDEX
000-510

SHEET
1 of 2

LAST
REVISION
11/01/23

DESCRIPTION:

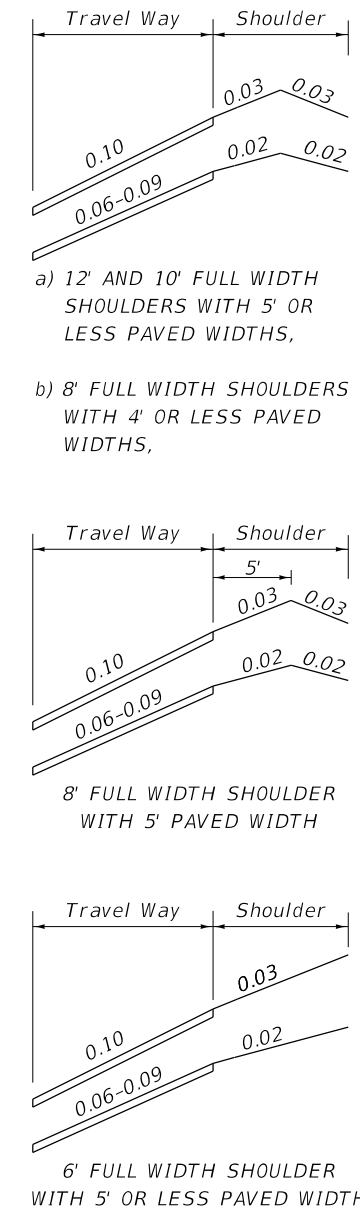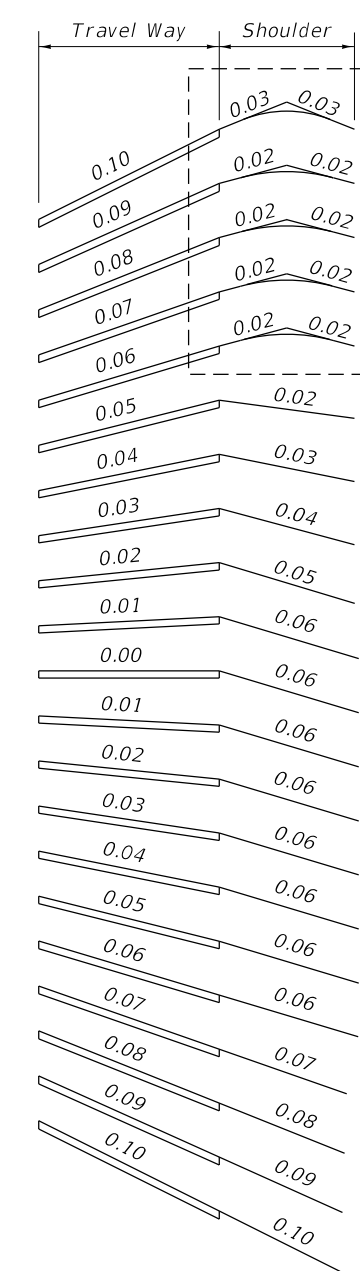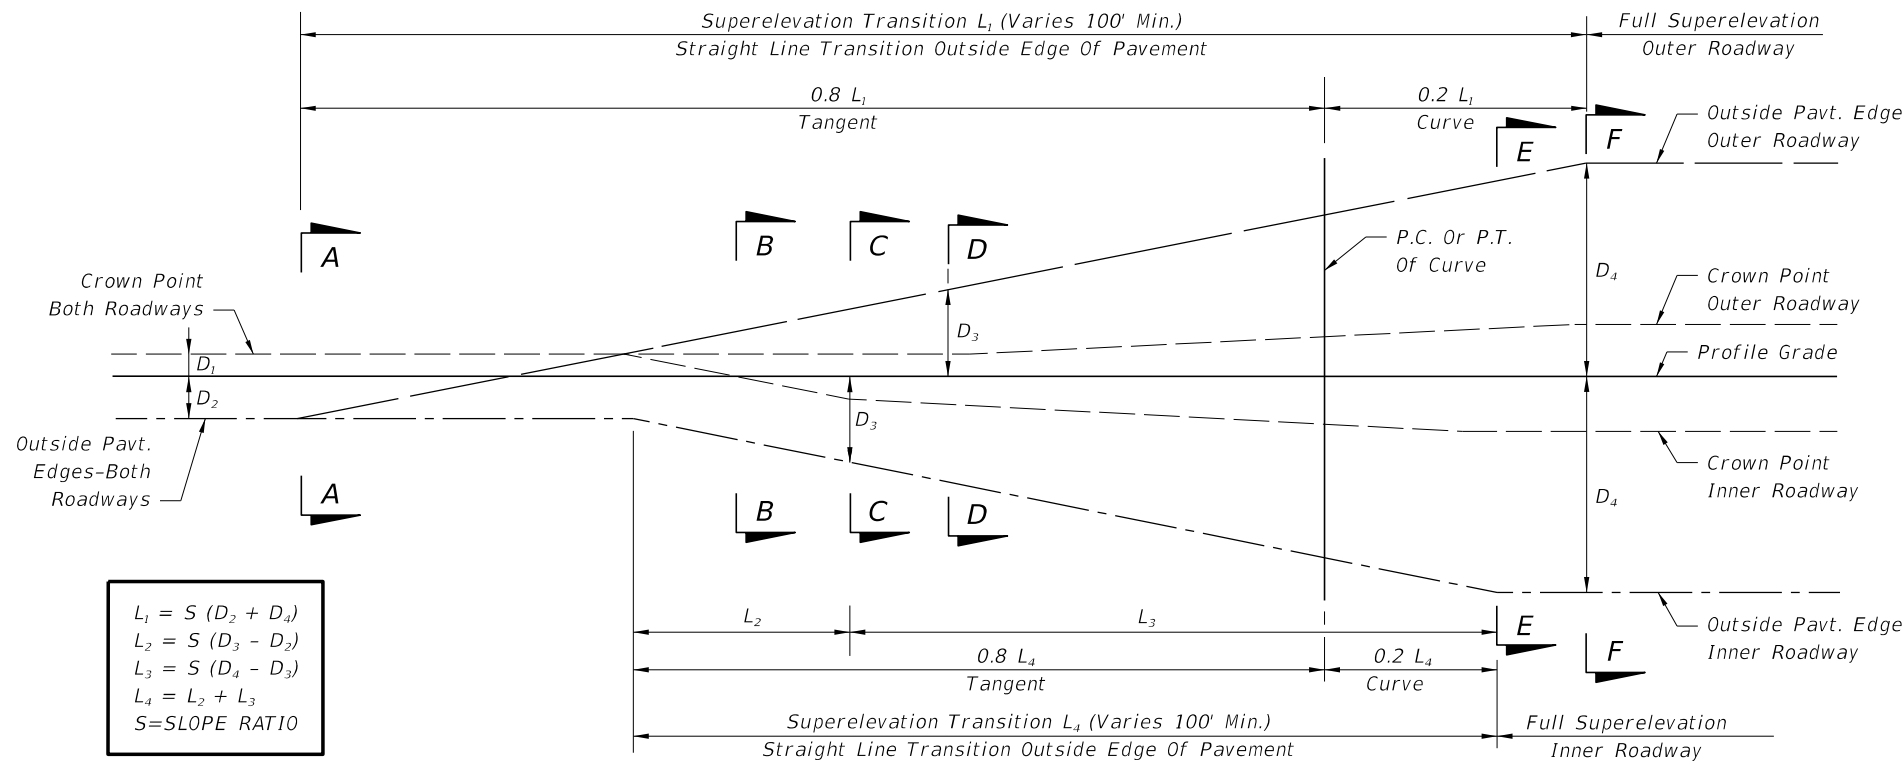


SLOPES OF TRAVELED WAY AND ABUTTING SHOULDERS


SHOULDER SLOPES ON SUPERELEVATION SECTIONS

- For shoulders with paved widths 5 feet or less see special shoulder break over details.
- For Concrete pavement, the first 1'-0" of the outside shoulder is cast with the outside travel lane and will have the same cross slope as the outside lane. The shoulder break over will occur at the outside edge of the outside slab.


SPECIAL SHOULDER BREAK OVER DETAILS

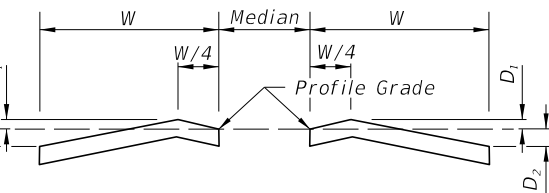


SECTION A-A
NORMAL CROWNED SECTION

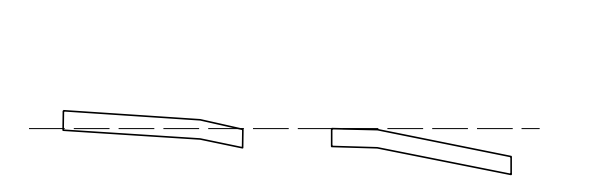


SECTION B-B
SUPERELEVATION SECTION LT. & RT.

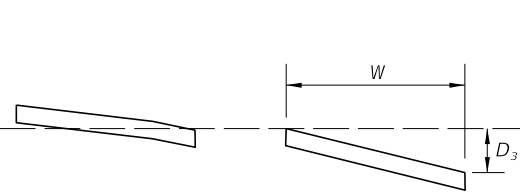


SECTION C-C
SUPERELEVATION SECTION LT.
PLANE INCLINED SECTION RT.

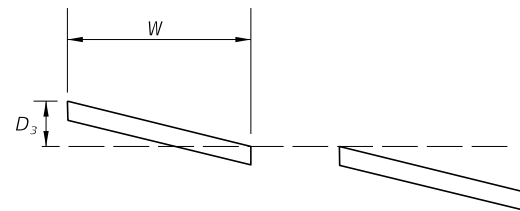

SECTION D-D
PLANE INCLINED SECTION LT.
SUPERELEVATION TRANSITION RT.

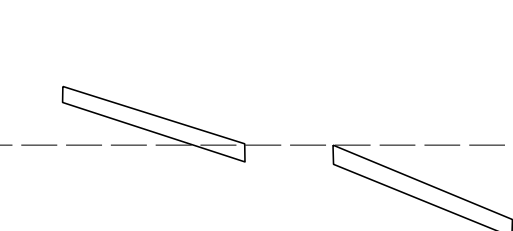


SECTION E-E
SUPERELEVATION TRANSITION LT.
FULL SUPERELEVATION RT.

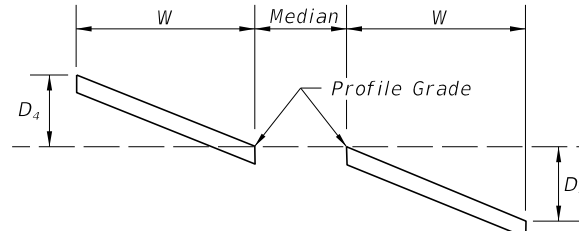


SECTION F-F
FULL SUPERELEVATION LT. & RT.

8-LANE PAVEMENT WITH TWO LANES SLOPED TO MEDIAN


9/29/2025 8:38:05 AM

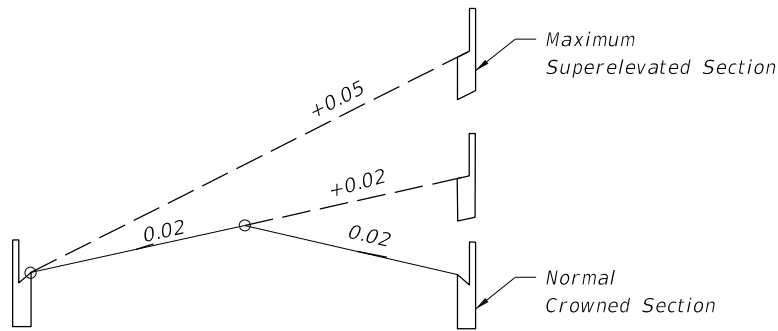


ONE OR TWO TRAVEL LANES EACH DIRECTION

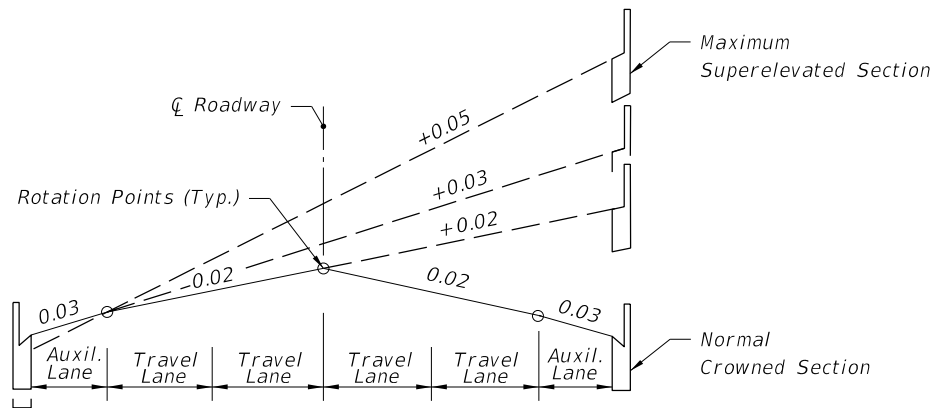


TWO TRAVEL LANES EACH DIRECTION WITH AUXILIARY LANES

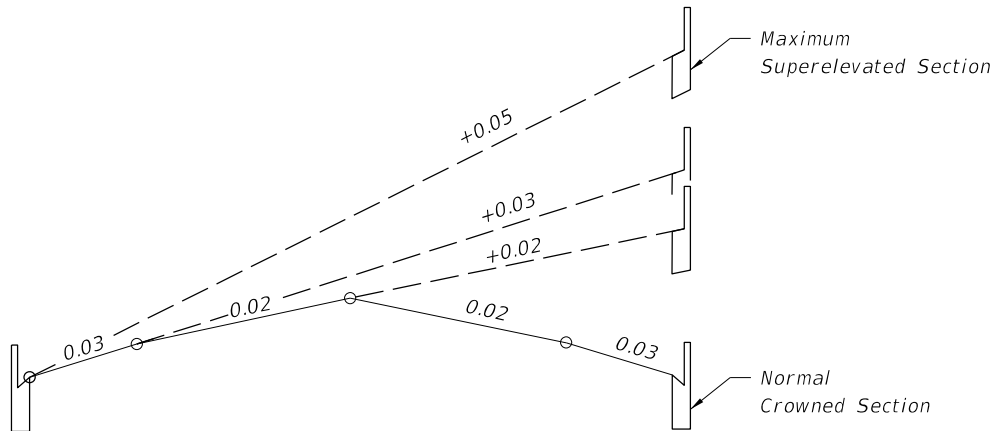


UNDIVIDED FACILITIES

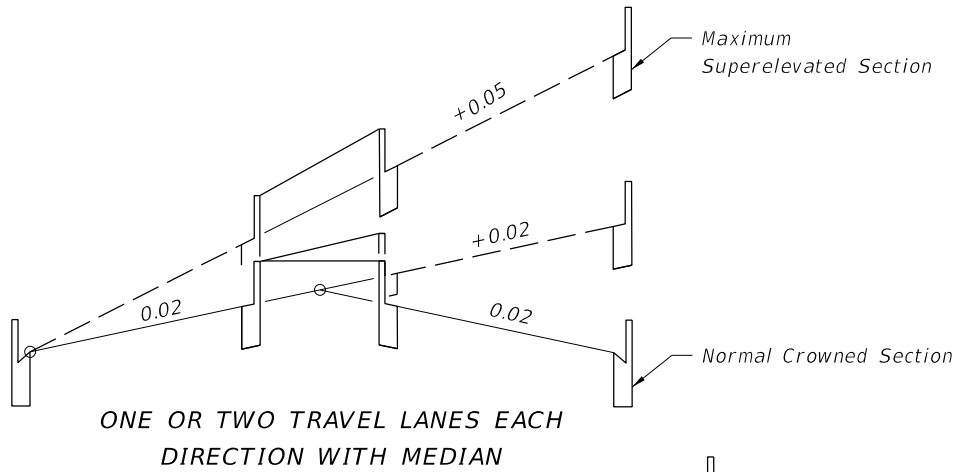

ONE OR TWO TRAVEL LANES EACH DIRECTION WITH MEDIAN

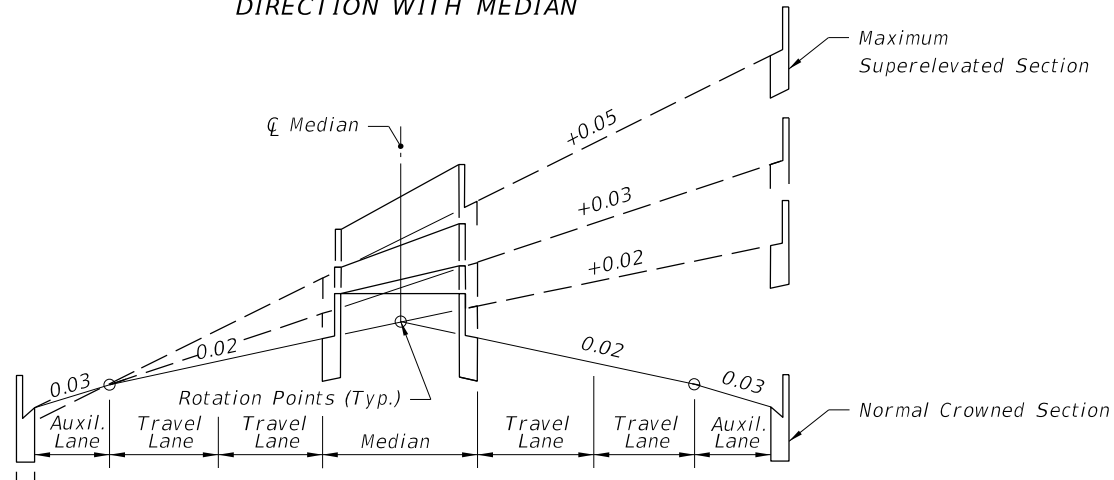

TWO TRAVEL LANES EACH DIRECTION WITH MEDIAN AND AUXILIARY LANES

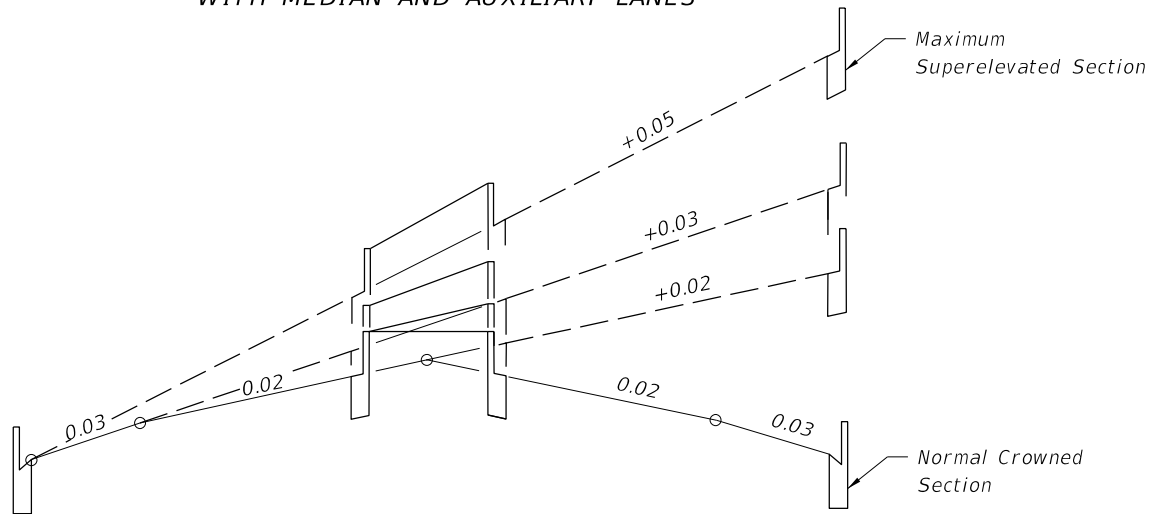


THREE TRAVEL LANES EACH DIRECTION WITH MEDIAN

DIVIDED FACILITIES

GENERAL NOTES:

1. Obtain Superelevation by rotating the plane successively about the break points of the section until the plane has attained a slope equal to that required by the Plans. Should the rotation traverse the entire section and further superelevation be required, the remaining rotation of the plane shall be about the low edge of the inside travel lane. Crown is to be removed in the auxiliary lane to the outside of the curve only when the adjoining travel lanes require positive superelevation.
2. When positive superelevation is required, continue the slope of the pavement across the gutter on the high side.
3. Place short vertical curves at all angular profile breaks within the limits of the superelevation transition.
4. The variable superelevation transition length "L" has a minimum value of 50 feet for design speeds of 25-30 MPH and 75 feet for design speeds of 40-45 MPH.
5. Roadway sections having lane arrangements different from those shown, but composed of a series of planes, are superelevation in a similar manner.

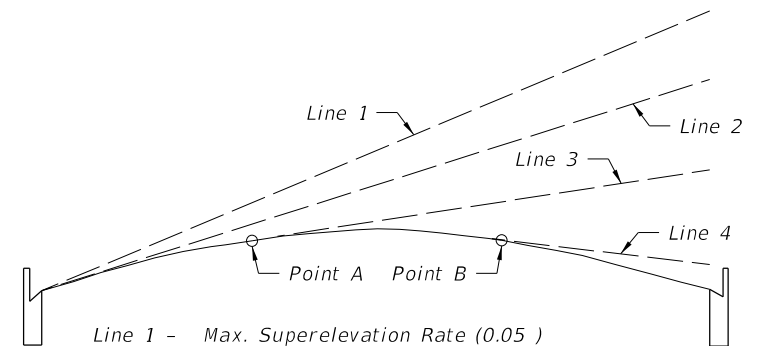

- Line 1 - Max. Superelevation Rate (0.05)
Line 2 - Slope Of Parabola At Inside Edge Of Pavt.
Line 3 - Positive Superelevation Rate Less Than Max. Slope Of Parabola.
Line 4 - Adverse Superelevation.

When this section is used, superelevation is established by rotating a tangent about the arc of the parabolic crown until the desired slope is attained (points A & B on sketch). The normal parabolic crown will be maintained outside the limits of the plane thus formed.

PARABOLIC SECTION

SUPERELEVATION TRANSITION SECTIONS FOR LOW SPEED HIGHWAYS



FY 2026-27
STANDARD PLANS

SUPERELEVATION TRANSITIONS -
LOW SPEED HIGHWAYS

INDEX
000-511

SHEET
1 of 2


LAST
REVISION
11/01/21

REVISION
DESCRIPTION:


NOTE:

The sections and profiles shown are examples of superelevation transitions. Similar schemes should be used for roadways having other sections.

LINE	DESCRIPTION
T	Inside Travel Lane
U	Inside Lane Line
V	Inside Median Edge Pavement
W	℄ Construction
X	Outside Median Edge Pavement
Y	Outside Lane Line
Z	Outside Travel Lane
Inside And Outside Are Relative To Curve Center	

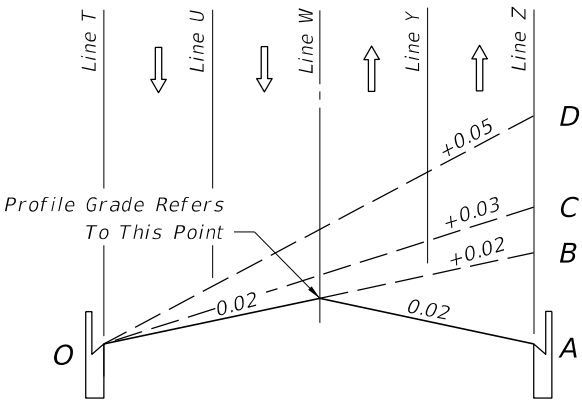


SECTION 0-A to 0-D

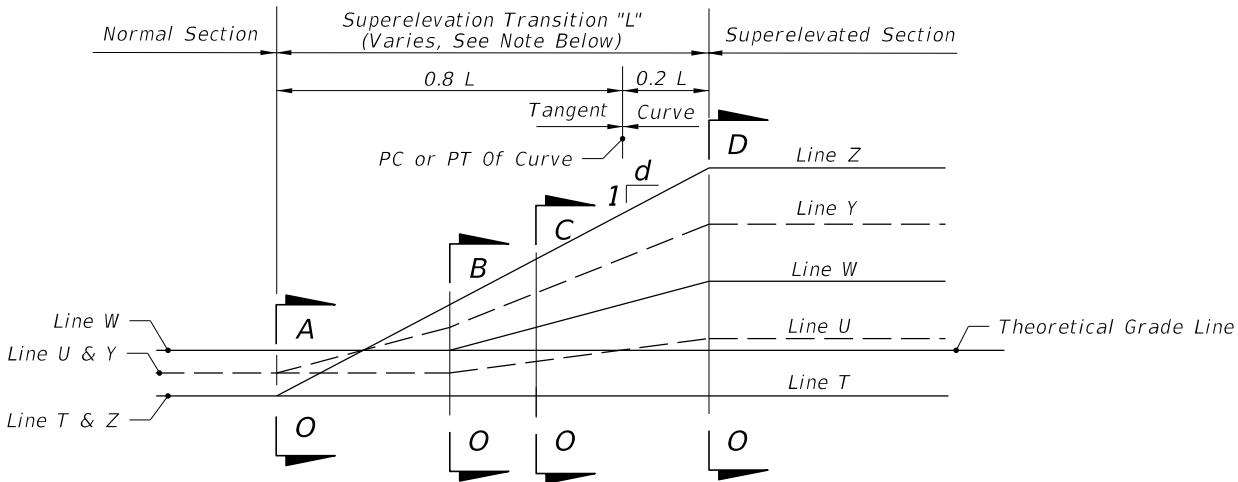


PROFILE

TWO LANES EACH DIRECTION

SLOPE RATIOS FOR SUPERELEVATION TRANSITIONS	
DESIGN SPEED MPH	1:d
25-35	1:100
40	1:125
45	1:150
1:125 May Be Used For 45 mph Under Restricted Conditions.	

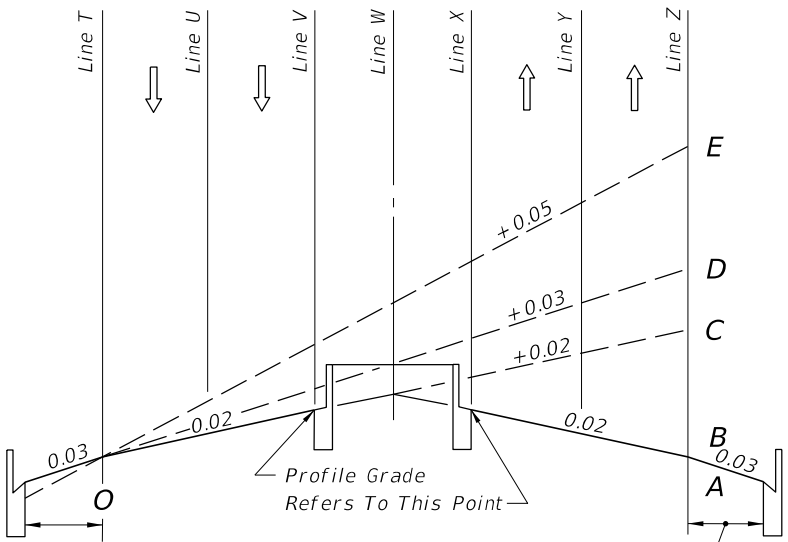

SECTION 0-A to 0-E

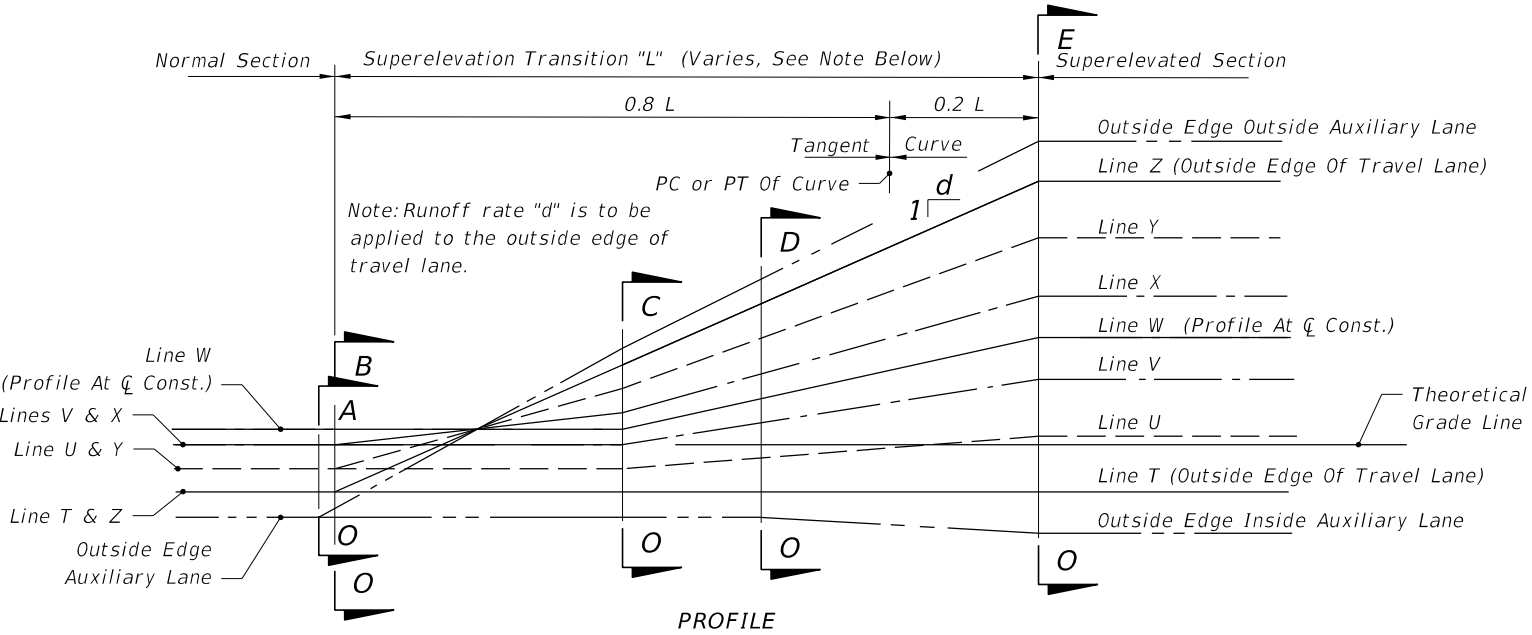


PROFILE

TWO LANES EACH DIRECTION WITH MEDIAN AND AUXILIARY LANE


EXAMPLE SUPERELEVATION SECTIONS AND PROFILES FOR LOW SPEED HIGHWAYS

9/29/2025 8:38:12 AM

LAST REVISION 11/01/21	REVISION	DESCRIPTION:	 FY 2026-27 STANDARD PLANS	SUPERELEVATION TRANSITIONS - LOW SPEED HIGHWAYS	INDEX 000-511	SHEET 2 of 2
---------------------------	----------	--------------	--	--	------------------	-----------------

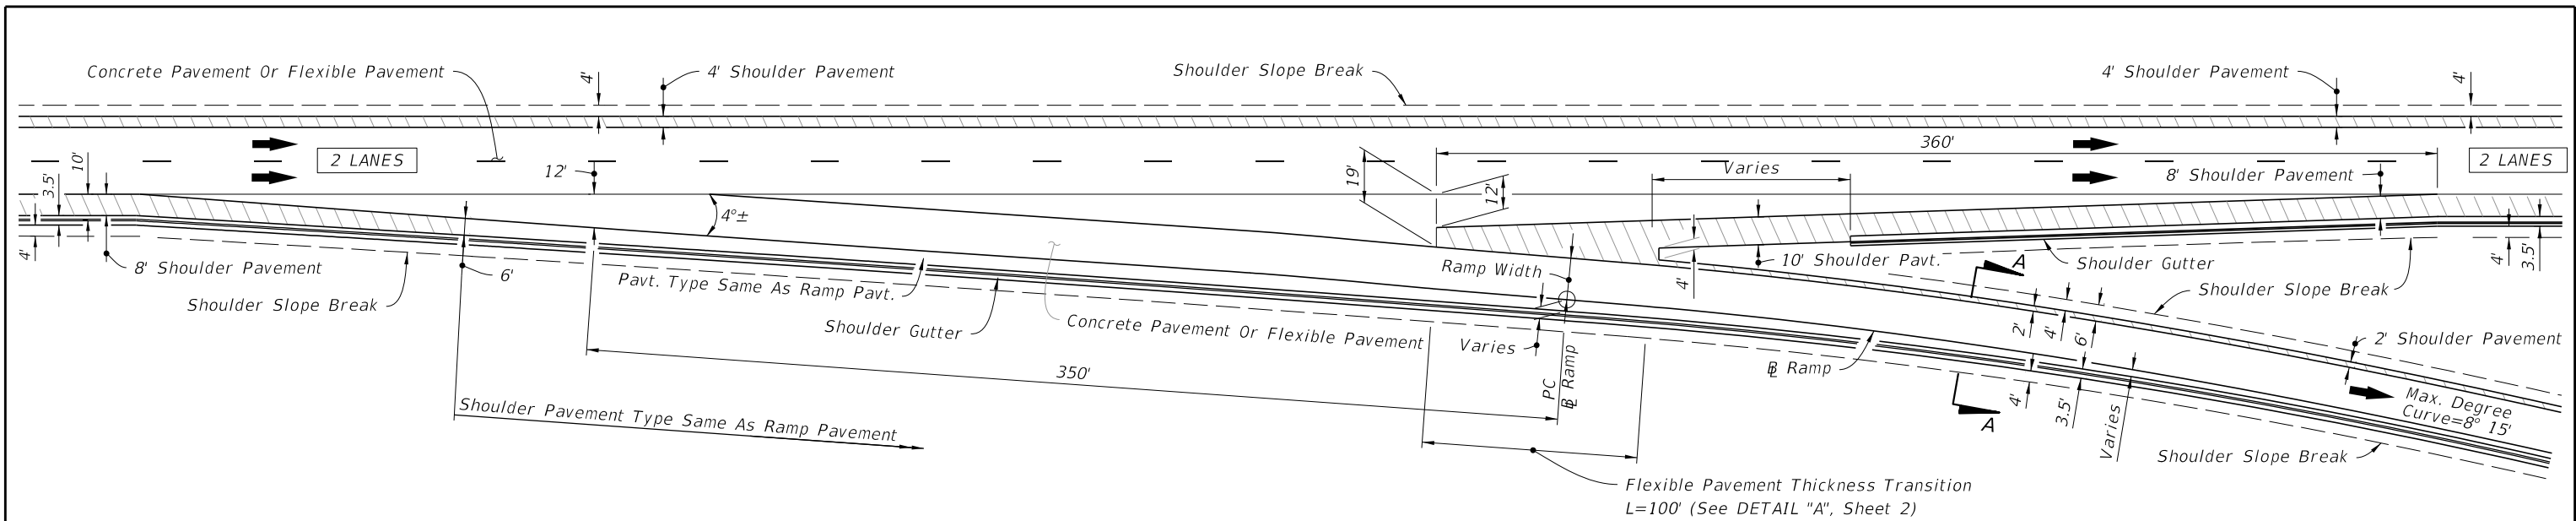

TWO THRU LANES
(Shown With Shoulder Gutter)

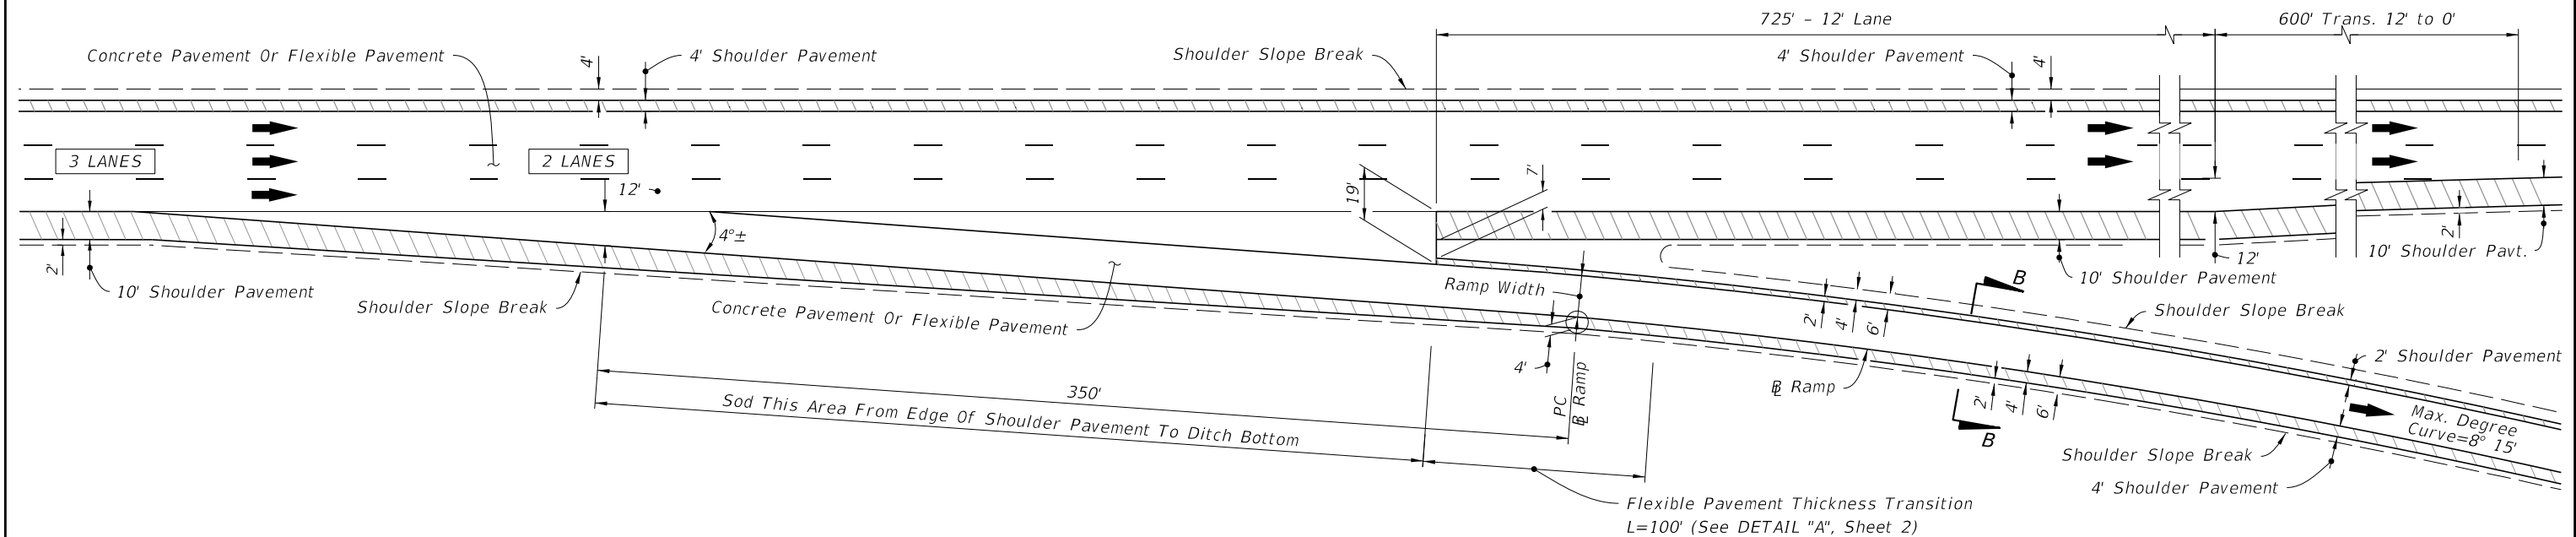


THREE APPROACH LANES - TWO THRU LANES
(Shown Without Shoulder Gutter)

GENERAL NOTES:


1. Taper-Type exit and entrance terminals as detailed shall not be used on ramps for which a speed of 50 MPH or greater cannot be maintained.
For such ramps, parallel deceleration and acceleration lanes shall be used in place of tapers with lengths set according to AASHTO.
2. Shoulder Pavement:
 - A. Concrete Pavement Projects: Where shoulder pavement adjacent to shoulder gutter is less than 6' wide, it shall be identical to the adjacent roadway pavement beginning with the transverse joint nearest the point of 6' width.
 - B. Flexible Pavement Projects: Where shoulder pavement used in conjunction with shoulder gutter is less than 6' uniform width, it shall be identical to the adjacent roadway pavement.
3. For concrete pavement joint details and layouts at entrance and exit ramp terminals, see Index 350-001.

LEGEND:

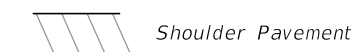


SINGLE LANE RAMPS - EXIT TERMINALS


LAST REVISION 11/01/17	REVISION	DESCRIPTION:	 FY 2026-27 STANDARD PLANS	RAMP TERMINALS	INDEX 000-525	SHEET 1 of 5
------------------------------	----------	--------------	--	-----------------------	------------------	-----------------

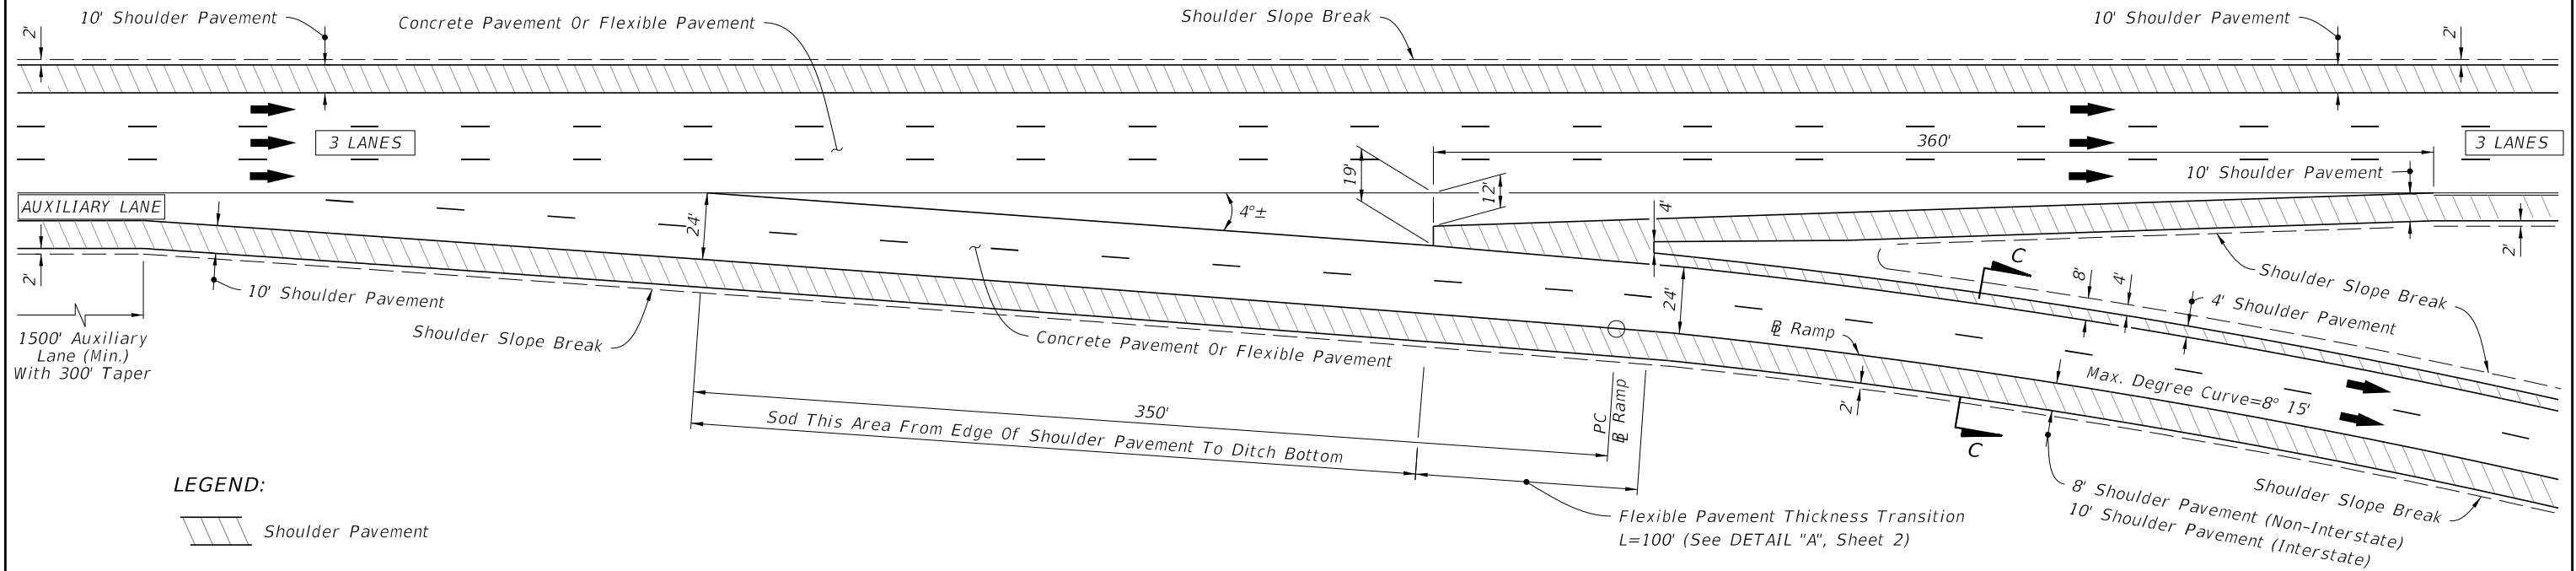


THREE THRU LANES - APPROACH AUXILIARY LANE (Shown Without Shoulder Gutter)

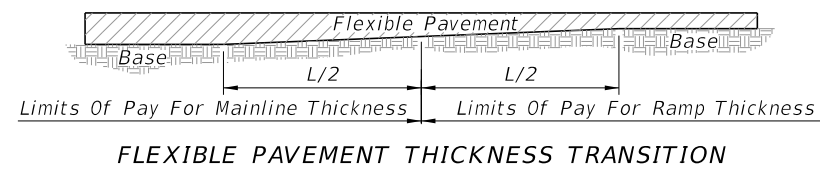


DETAIL "A"

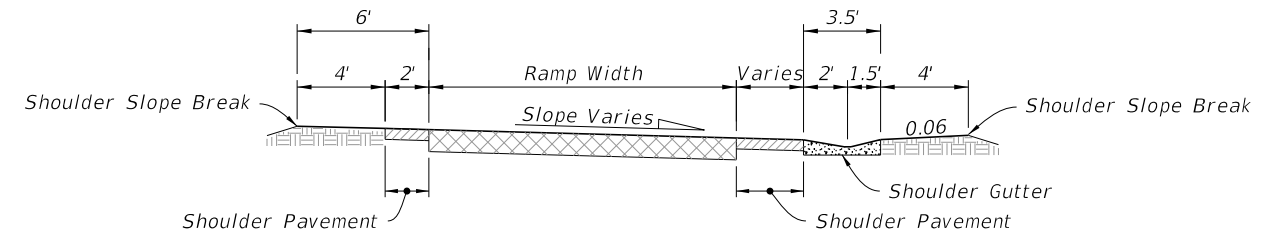

SECTION A-A

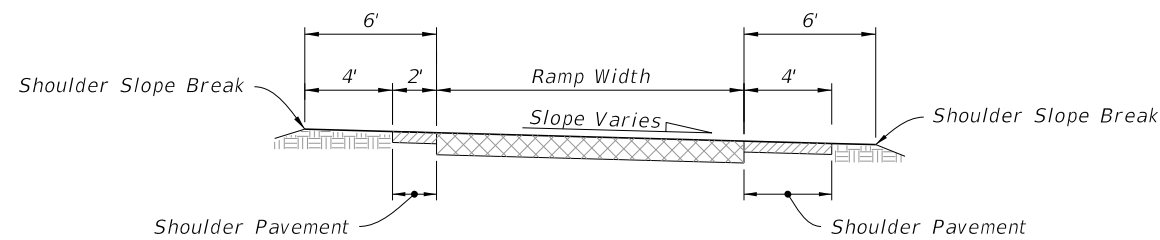

SECTION B-B

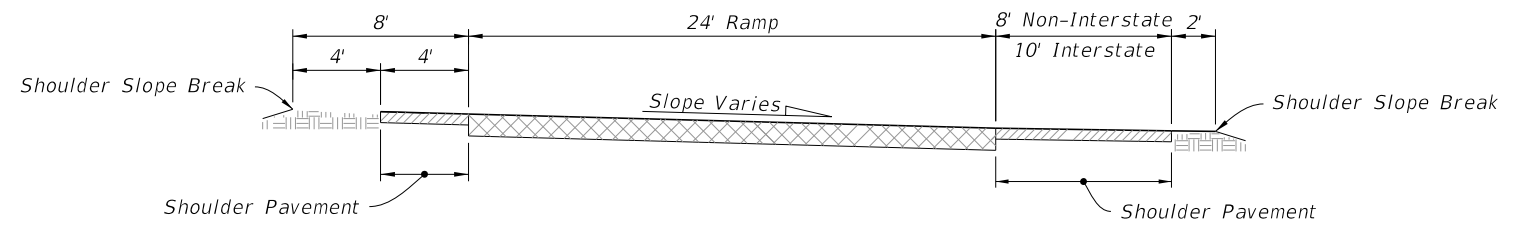


SECTION C-C


TWO LANE RAMPS - EXIT TERMINALS

LAST REVISION 11/01/17	REVISION	DESCRIPTION:	 FY 2026-27 STANDARD PLANS	RAMP TERMINALS	INDEX 000-525	SHEET 2 of 5
------------------------------	----------	--------------	--	-----------------------	------------------	-----------------


9/29/2025 8:38:31 AM

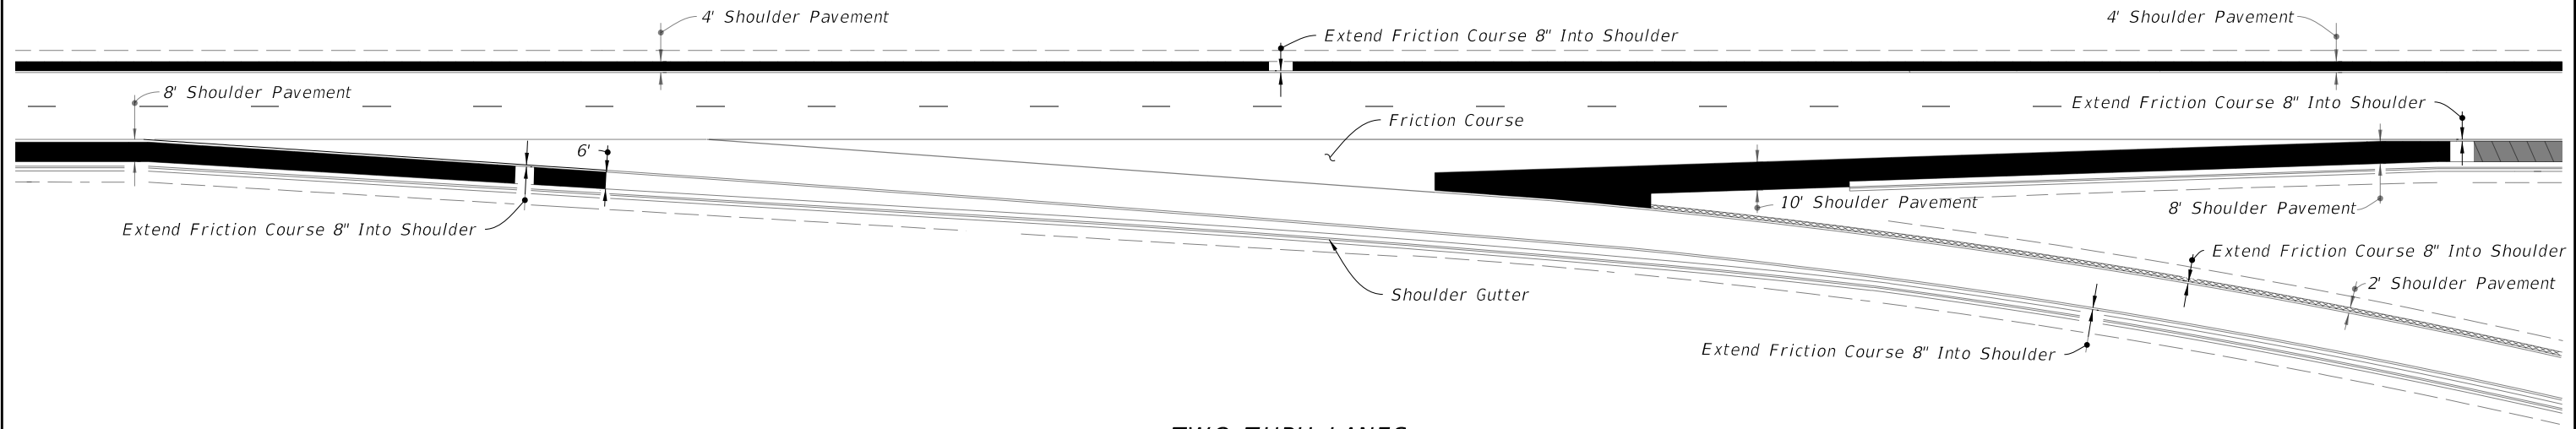

TWO THRU LANES
(Shown With Shoulder Gutter)

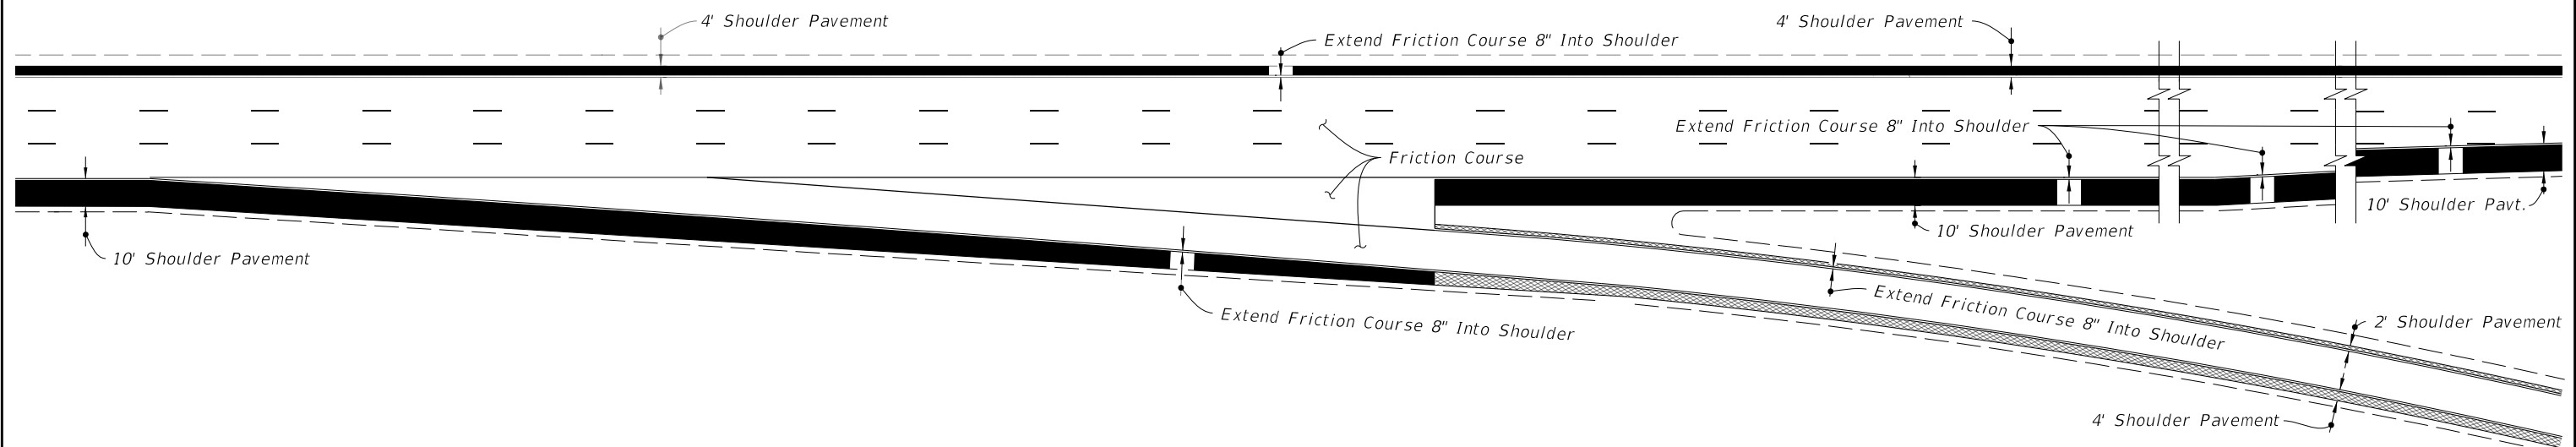

TWO THRU LANES - TWO THRU LANES
(Shown Without Shoulder Gutter)

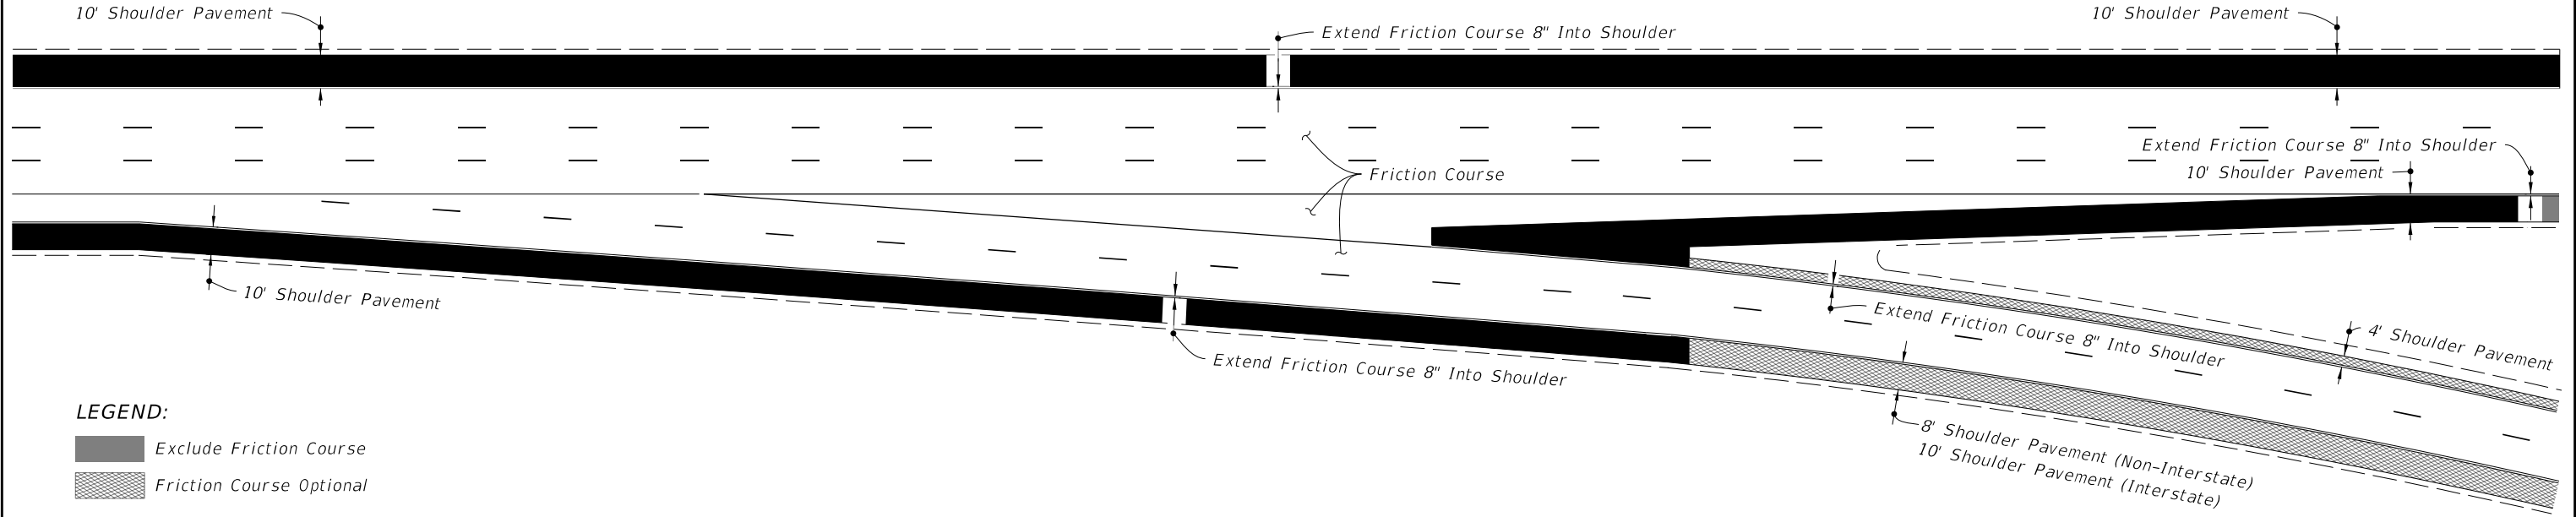


THREE THRU LANES - APPROACH AUXILIARY LANE
(Shown Without Shoulder Gutter)


LEGEND:
■ Exclude Friction Course
▨ Friction Course Optional

EXIT TERMINALS - FRICTION COURSE LOCATION (FOR FLEXIBLE PAVEMENT)

LAST REVISION 11/01/17	REVISION	DESCRIPTION:	 FY 2026-27 STANDARD PLANS	RAMP TERMINALS	INDEX 000-525	SHEET 3 of 5
------------------------------	----------	--------------	--	-----------------------	-------------------------	------------------------

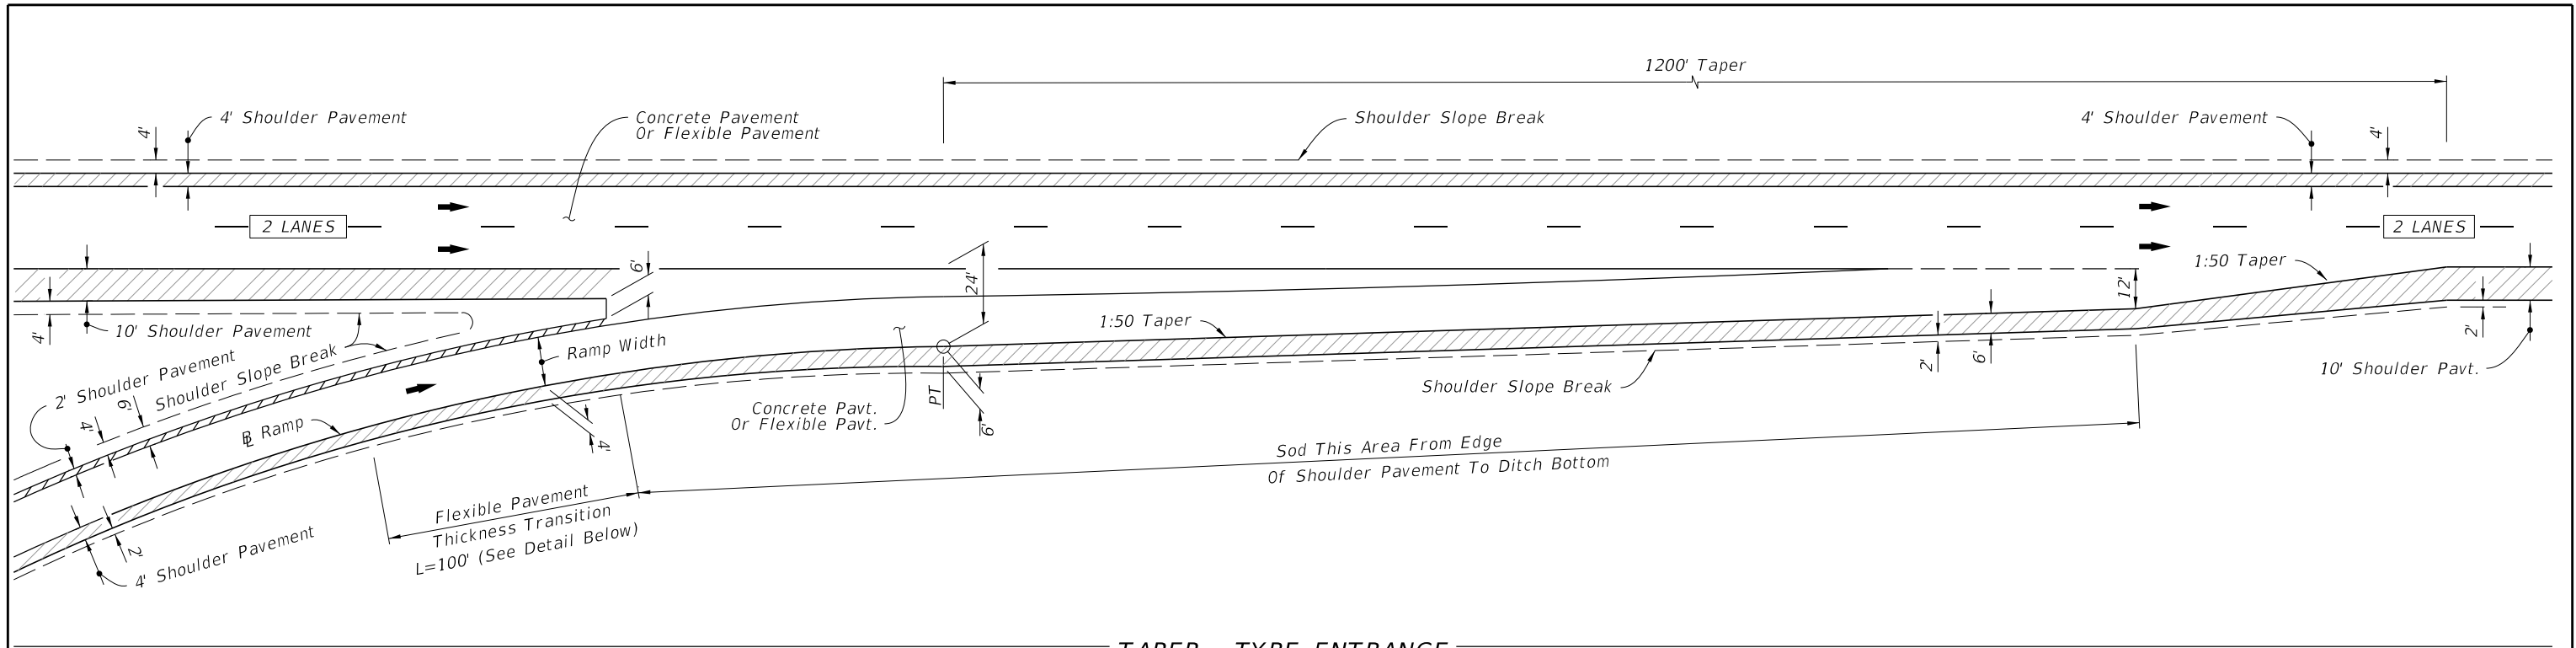


TAPER - TYPE ENTRANCE

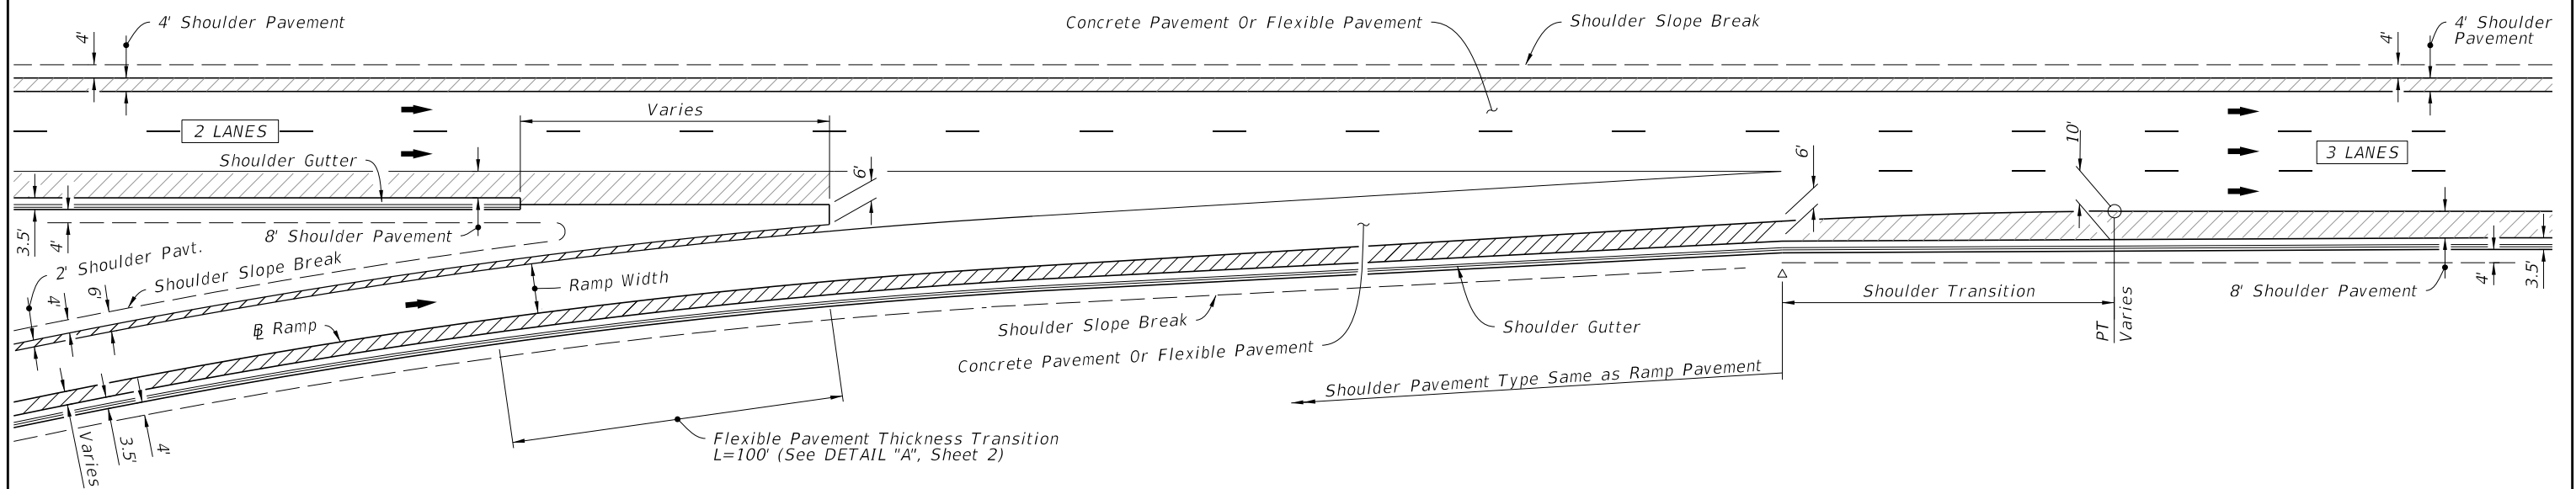


PARALLEL - TYPE ENTRANCE

LEGEND:

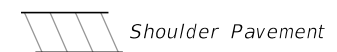


SINGLE LANE RAMPS - ENTRANCE TERMINALS

LAST REVISION 11/01/17	REVISION	DESCRIPTION:	 FY 2026-27 STANDARD PLANS	RAMP TERMINALS	INDEX 000-525	SHEET 4 of 5
------------------------------	----------	--------------	--	----------------	------------------	-----------------

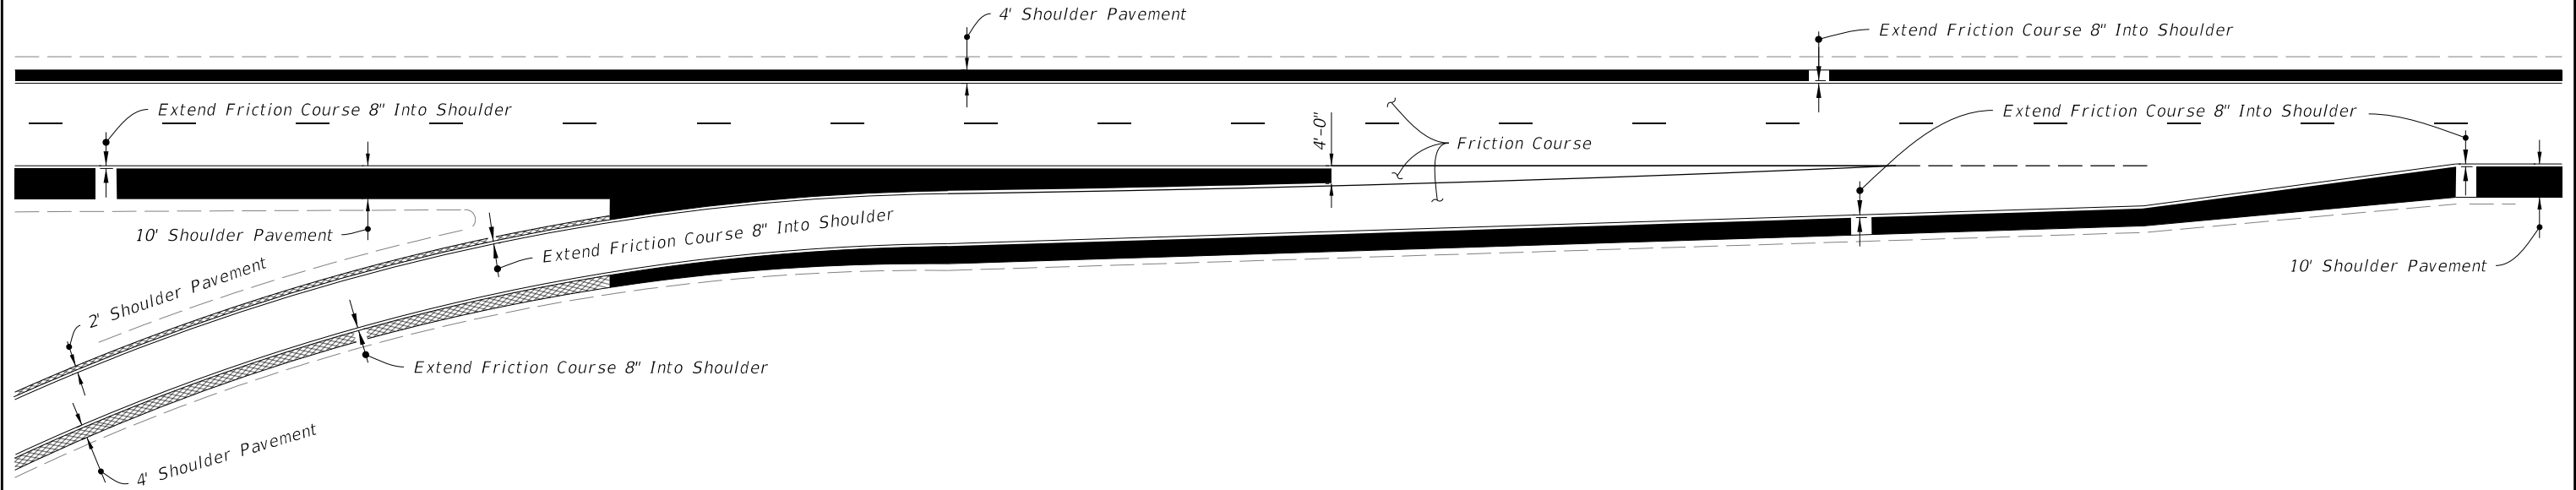

TAPER - TYPE ENTRANCE
(Shown Without Shoulder Gutter)

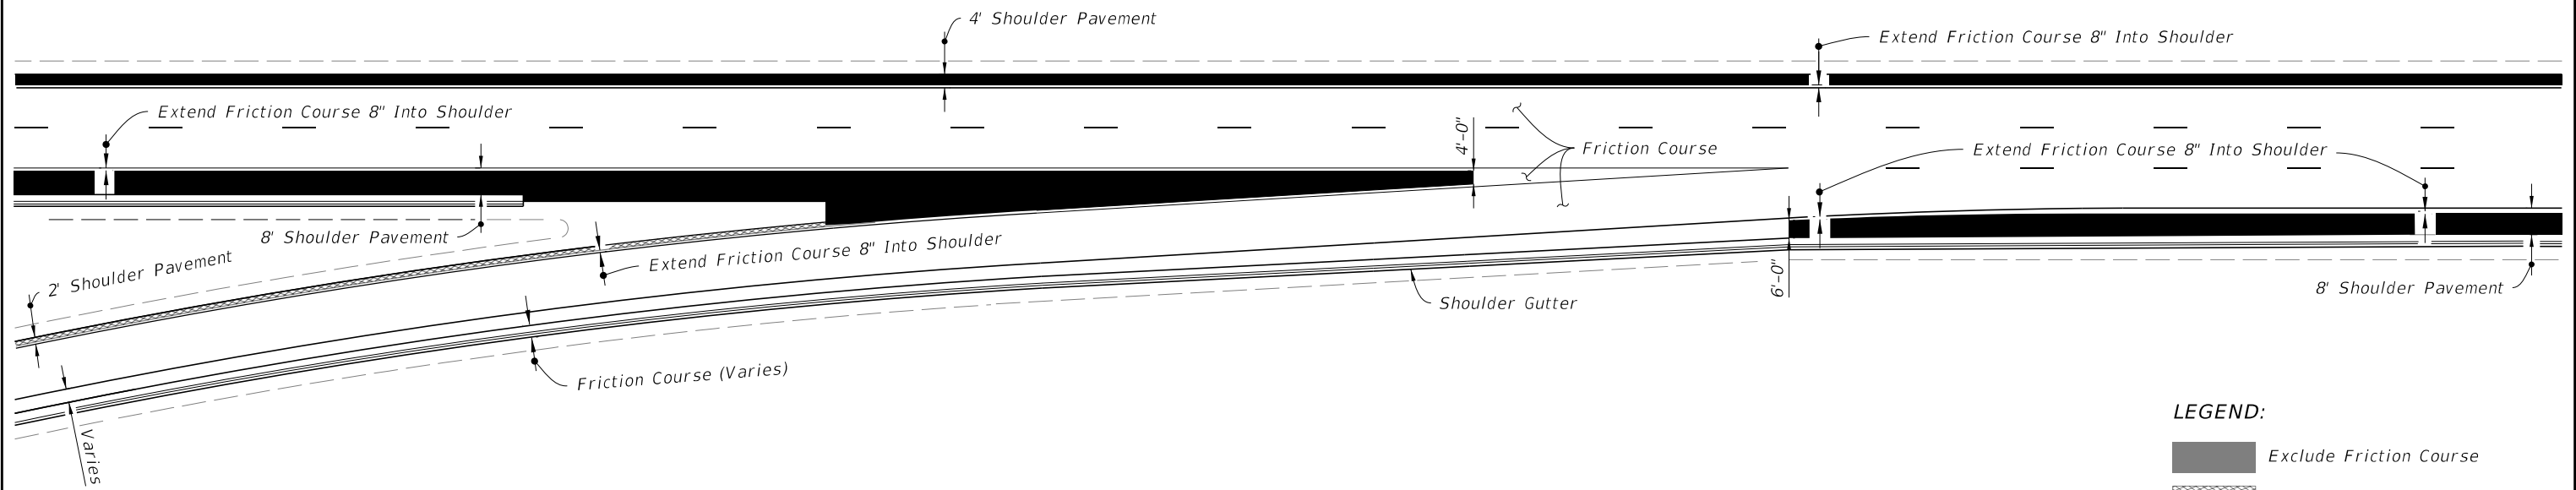

PARALLEL - TYPE ENTRANCE
(Shown With Shoulder Gutter)

LEGEND:

- Exclude Friction Course
- Friction Course Optional

ENTRANCE TERMINALS - FRICTION COURSE LOCATION (FOR FLEXIBLE PAVEMENT)

LAST REVISION 11/01/17	REVISION	DESCRIPTION:		FY 2026-27 STANDARD PLANS	RAMP TERMINALS	INDEX 000-525	SHEET 5 of 5
------------------------------	----------	--------------	--	------------------------------	----------------	------------------	-----------------