


GENERAL NOTES:

1. L = Taper Length
X = Work Zone Sign Distance
See Index 102-000 for "L", "X", and channelizing device spacing values.
2. When vehicles in a parking zone block the line of sight to TCZ signs, the signs shall be post mounted and located in accordance with Index 700-101.
3. Temporary signal phasing modifications are to be approved by the District Traffic Operations Engineer prior to the beginning of work.
4. The "Speeding Fines Doubled When Workers Present" sign (MOT-13-06) and "End Road Work" Sign (G20-2), along with associated Work Zone Sign Distances, may be omitted when the work zone will be in place for 24 hours or less.
5. Use additional signs in the median for divided roadways.
6. Reduce channelizing device spacing on radii to approximately 10 feet to clearly delineate vehicle path.

SYMBOLS:

-  Work Area
-  Channelizing Device (See Index 102-000)
-  Type III Barricade
-  Arrow Board
-  Work Zone Sign
-  Stop Bar
-  Lane Identification + Direction of Traffic

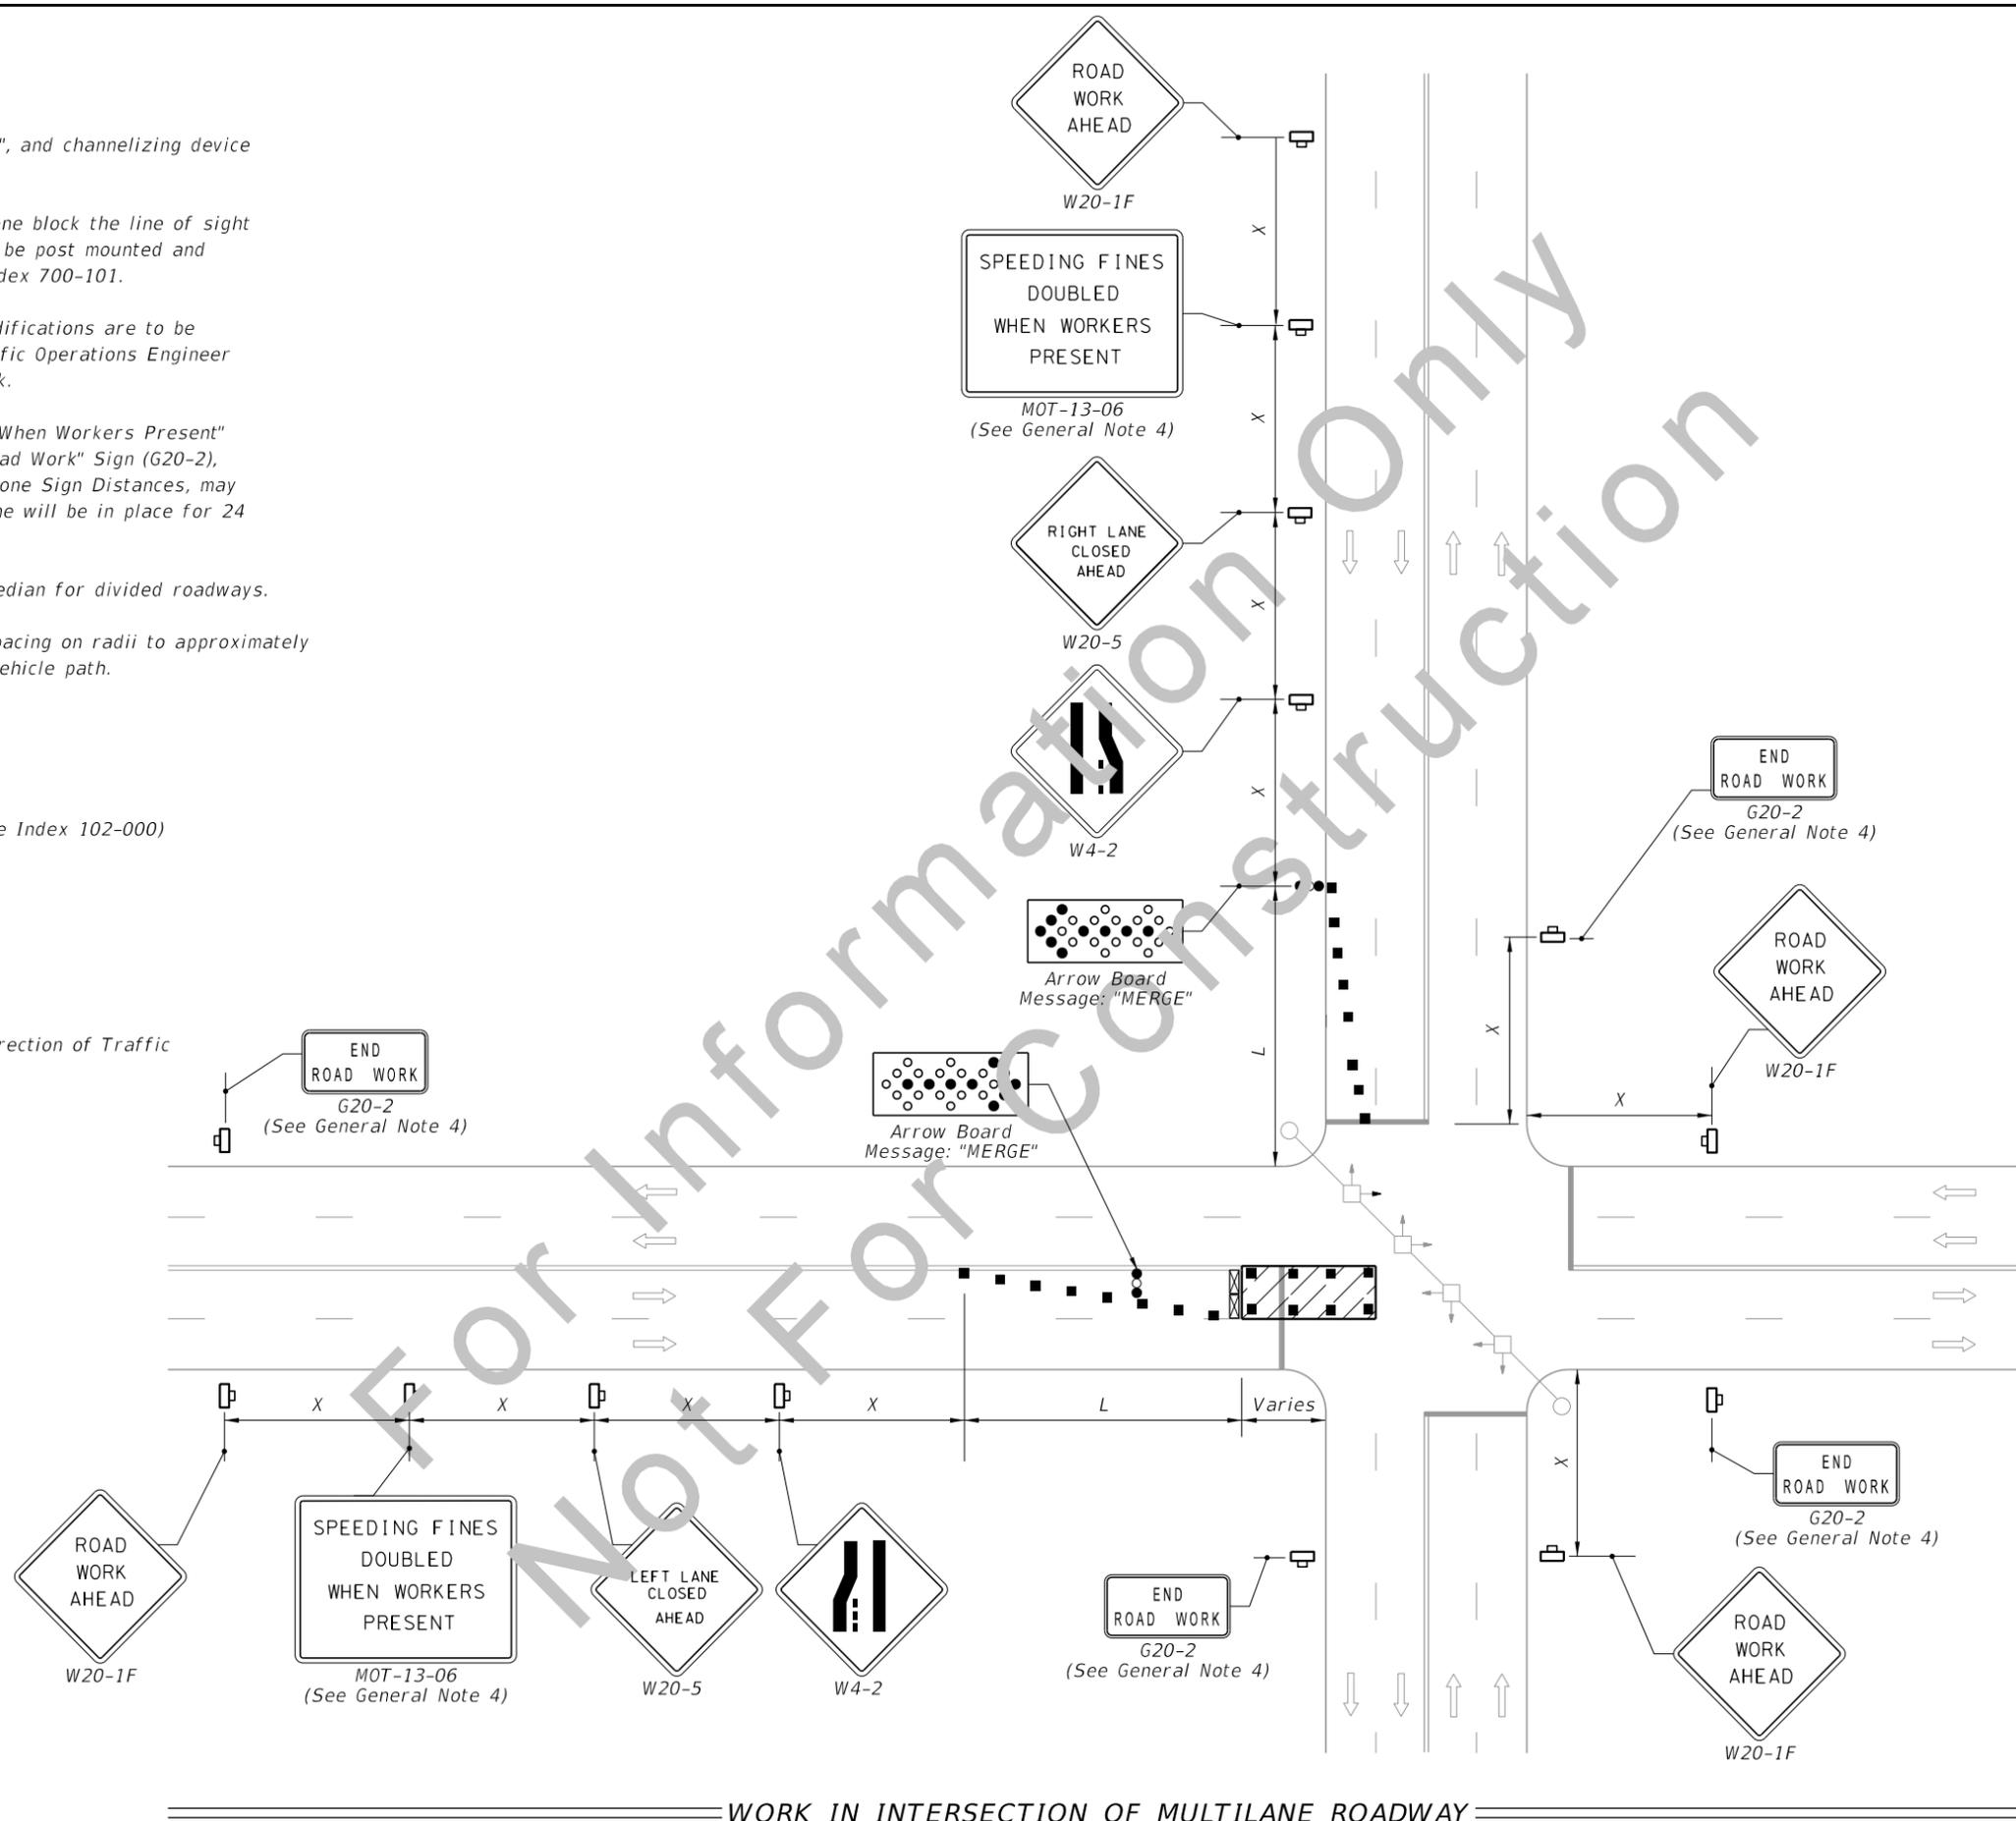

WORK IN INTERSECTION OF MULTILANE ROADWAY

2/26/2020 8:44:58 AM

LAST REVISION 02/18/20	REVISION	DESCRIPTION:	 DEVELOPMENTAL STANDARD PLANS	WORK NEAR INTERSECTIONS	INDEX D102-080	SHEET 1 of 5
---------------------------	----------	--------------	---	--------------------------------	--------------------------	------------------------


NOTES:

1. Work operations shall be confined to either one lane, or lane combinations as follows:

- a. Outside travel lane
- b. Outside auxiliary lane
- c. Outside travel lane and adjoining auxiliary lane
- d. Inside travel lane
- e. Inside auxiliary lane
- f. Inside travel lane and adjoining auxiliary lane

If the work area is confined to an auxiliary lane, the work area must be barricaded. Replace the RIGHT (LEFT) LANE CLOSED AHEAD signs with ROAD WORK AHEAD signs, and omit the merge symbol signs.


2. Use temporary "STOP" sign (R1-1) where the existing stop bar is more than 30' from the taper, remove or cover existing sign.

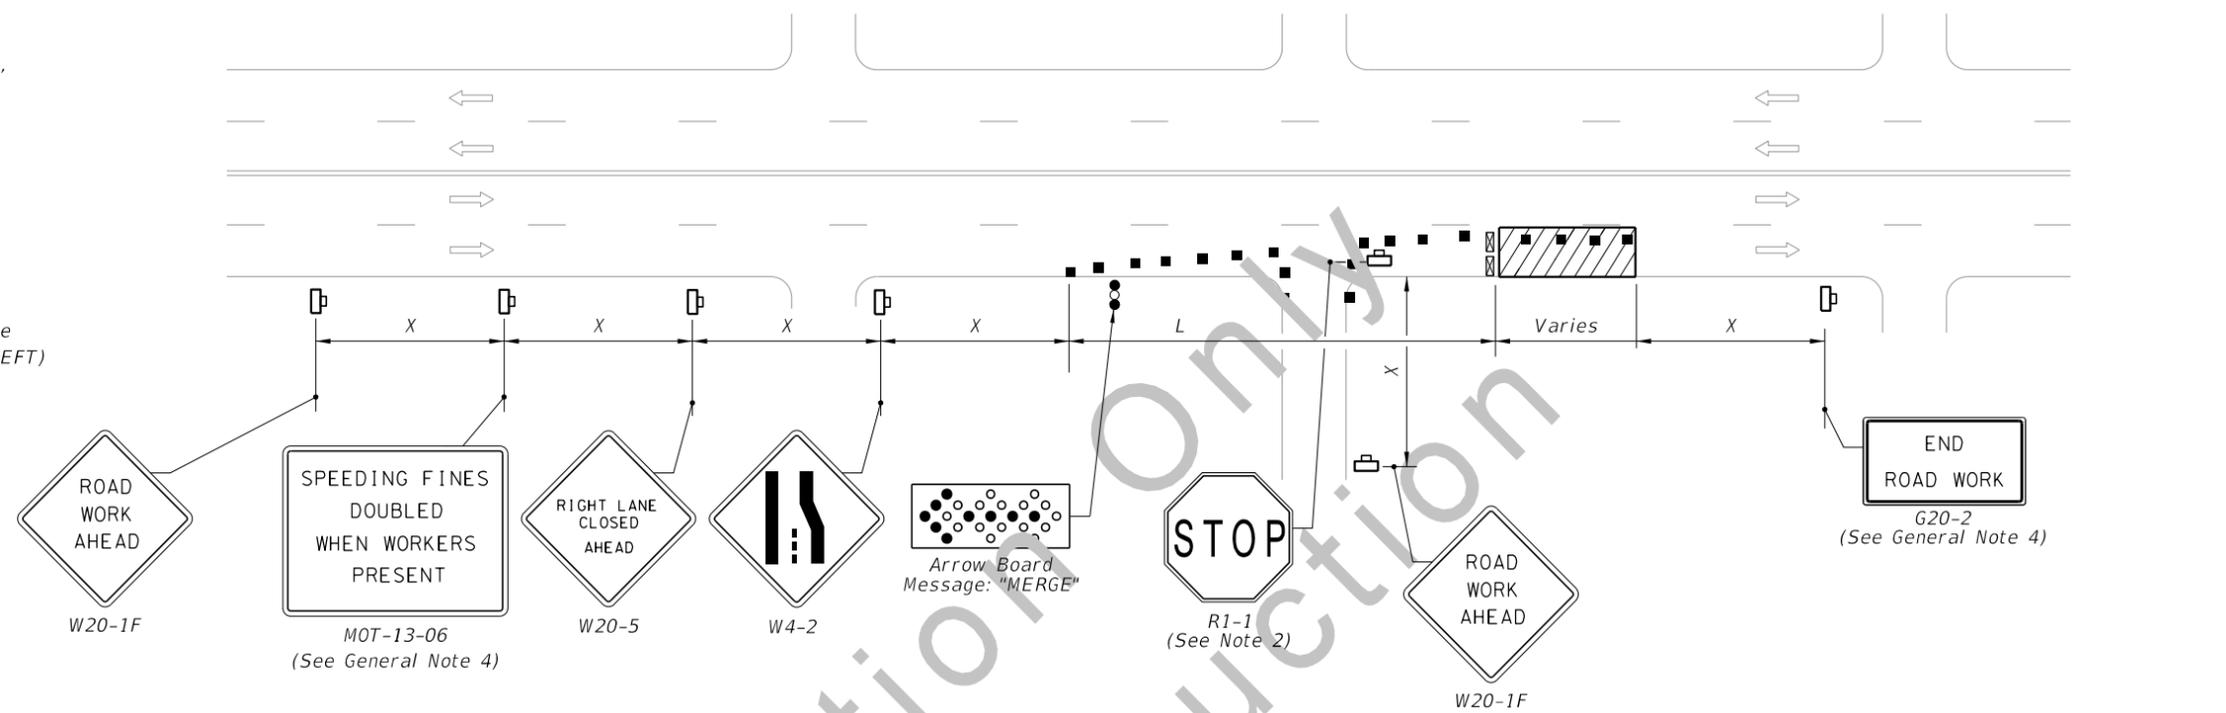

RIGHT LANE CLOSED ON FAR SIDE OF MINOR SIDE STREET

SYMBOLS:

- Work Area
- Channelizing Device (See Index 102-000)
- Type III Barricade
- Arrow Board
- Work Zone Sign
- Stop Bar
- Lane Identification + Direction of Traffic

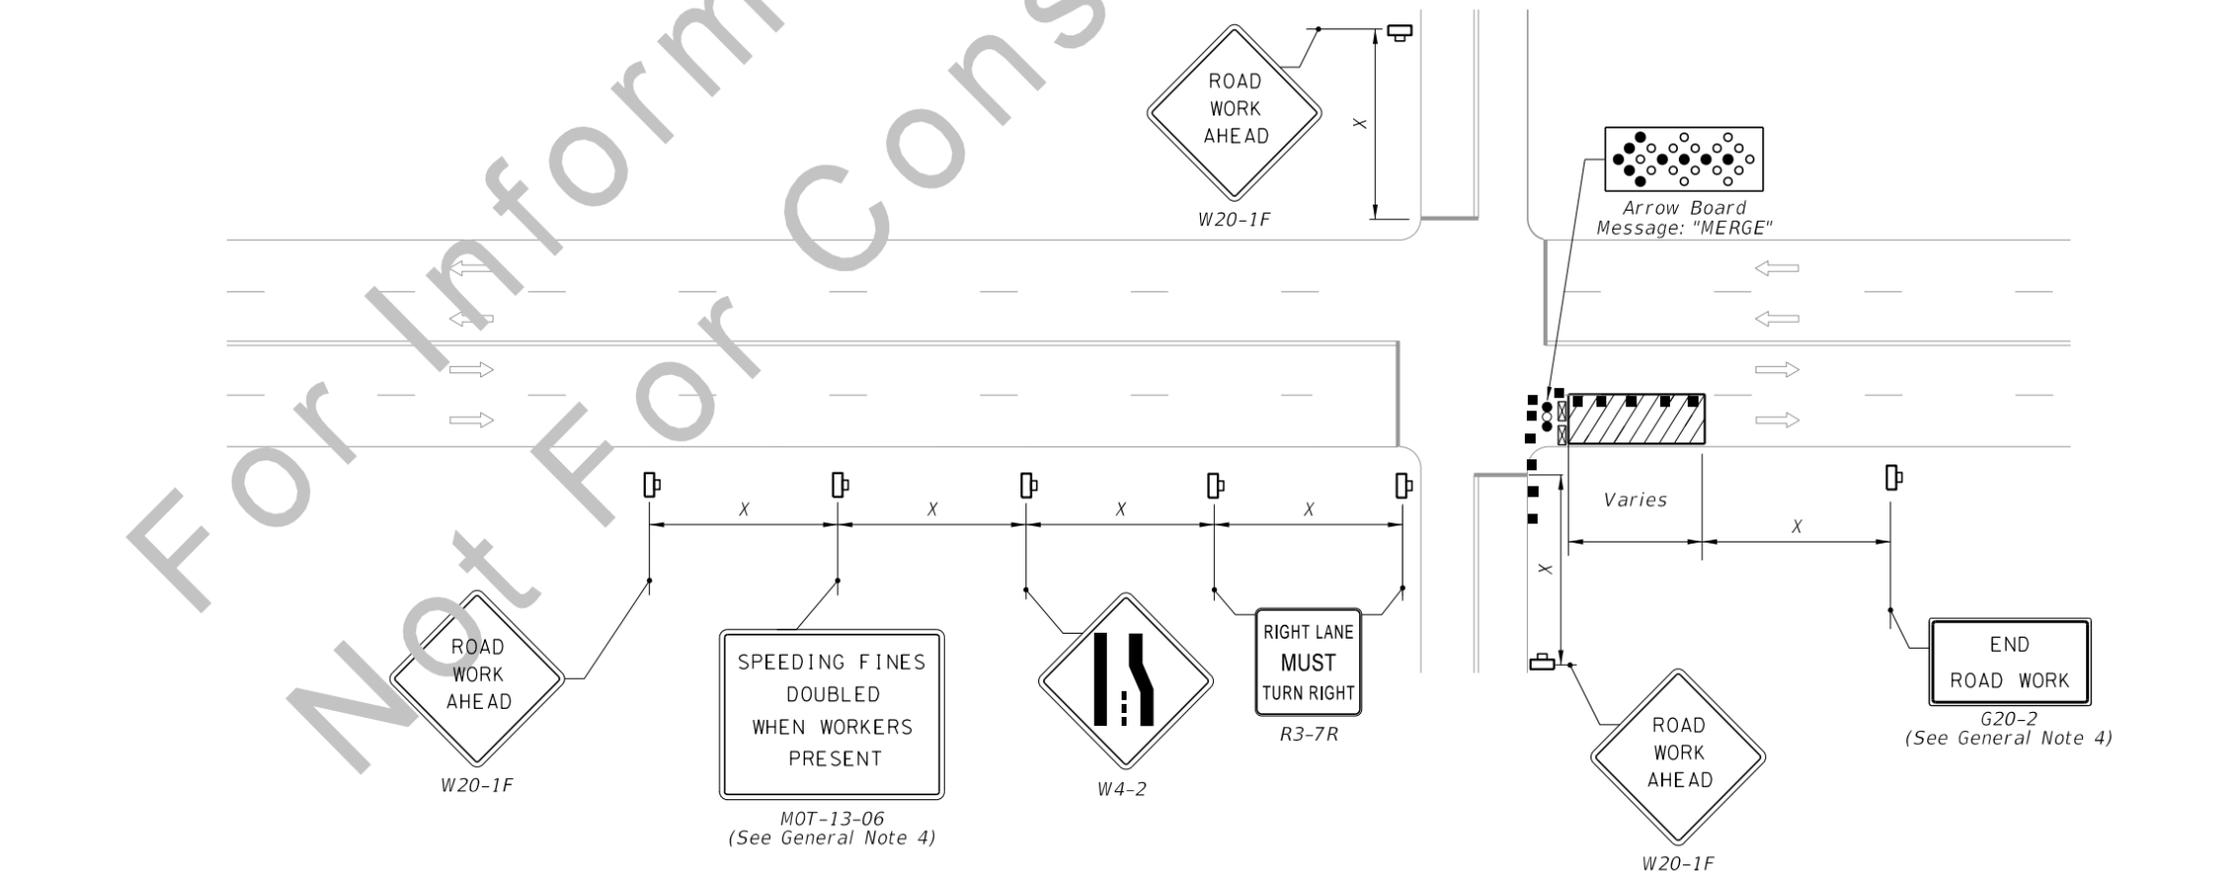

RIGHT LANE CLOSED ON FAR SIDE OF INTERSECTION WITH SIGNIFICANT RIGHT TURNING MOVEMENTS

2/26/2020 8:44:59 AM

LAST REVISION 02/18/20	REVISION	DESCRIPTION:		DEVELOPMENTAL STANDARD PLANS	WORK NEAR INTERSECTIONS	INDEX D102-080	SHEET 2 of 5
---------------------------	----------	--------------	--	---------------------------------	-------------------------	-------------------	-----------------

NOTES:


Work operations shall be confined to either one lane, or lane combinations as follows:

- a. Outside travel lane
- b. Outside auxiliary lane
- c. Outside travel lane and adjoining auxiliary lane
- d. Inside travel lane
- e. Inside auxiliary lane
- f. Inside travel lane and adjoining auxiliary lane


If the work area is confined to an auxiliary lane, the work area must be barricaded. Replace the RIGHT (LEFT) LANE CLOSED AHEAD signs with ROAD WORK AHEAD signs, and omit the merge symbol signs.

SYMBOLS:

-  Work Area
-  Channelizing Device (See Index 102-000)
-  Type III Barricade
-  Arrow Board
-  Work Zone Sign
-  Stop Bar
-  Lane Identification + Direction of Traffic

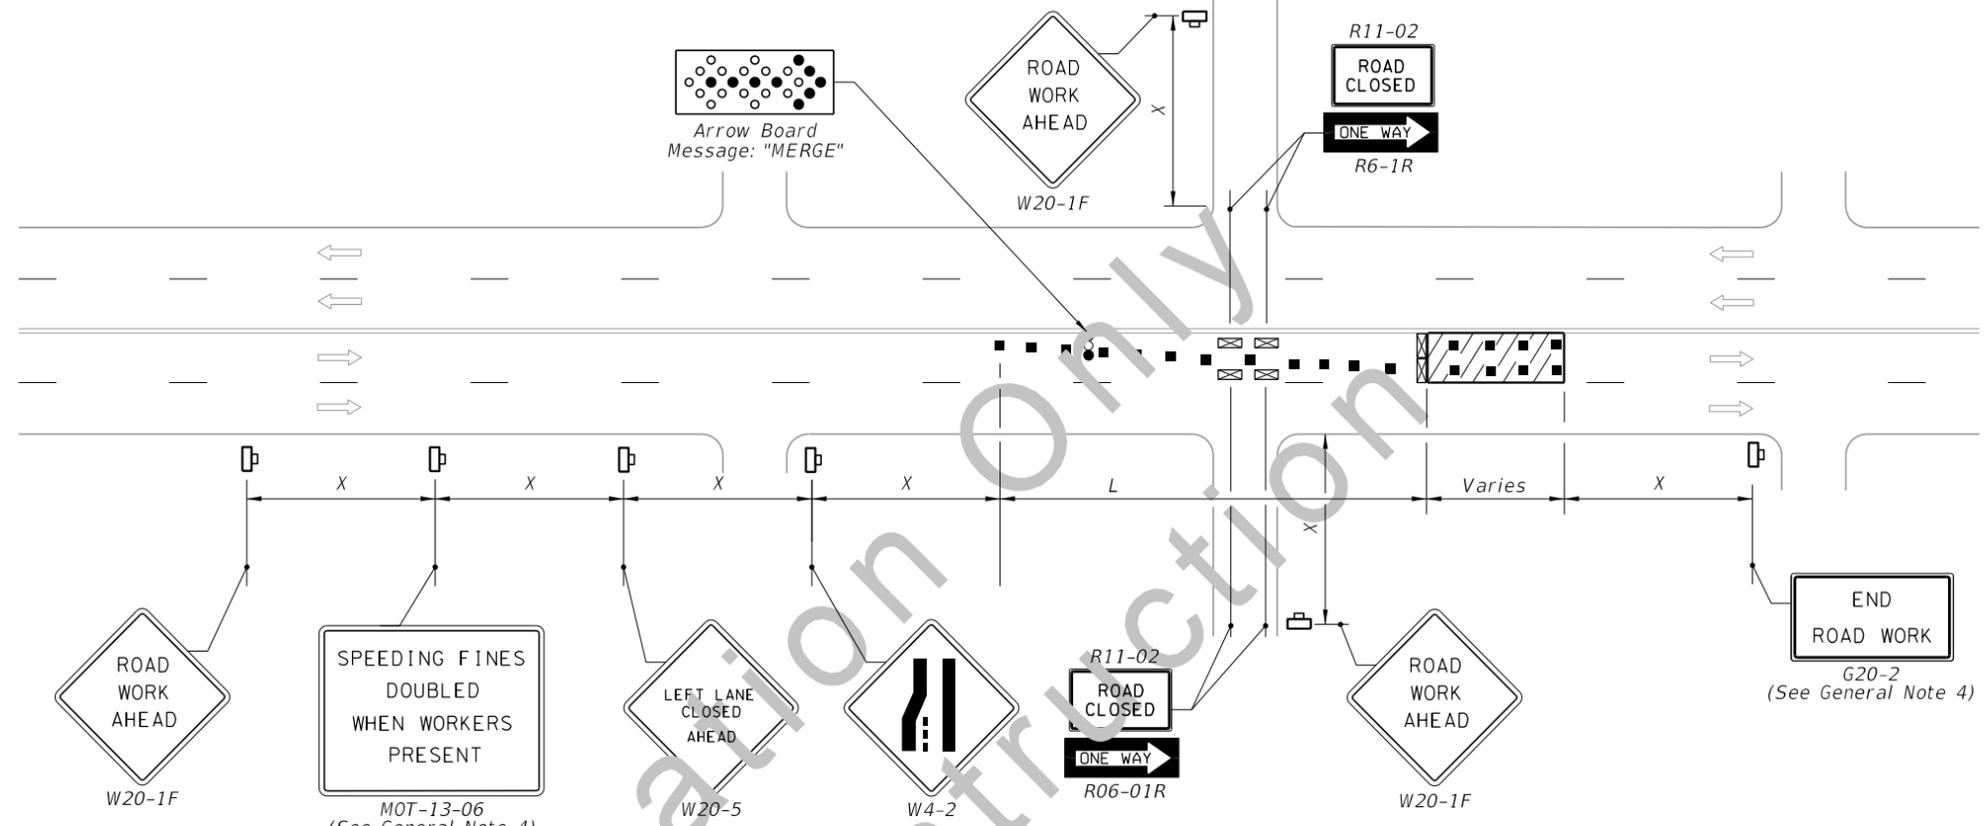


LEFT LANE CLOSED ON FAR SIDE OF MINOR SIDE STREET - RESTRICTED TURNING MOVEMENTS

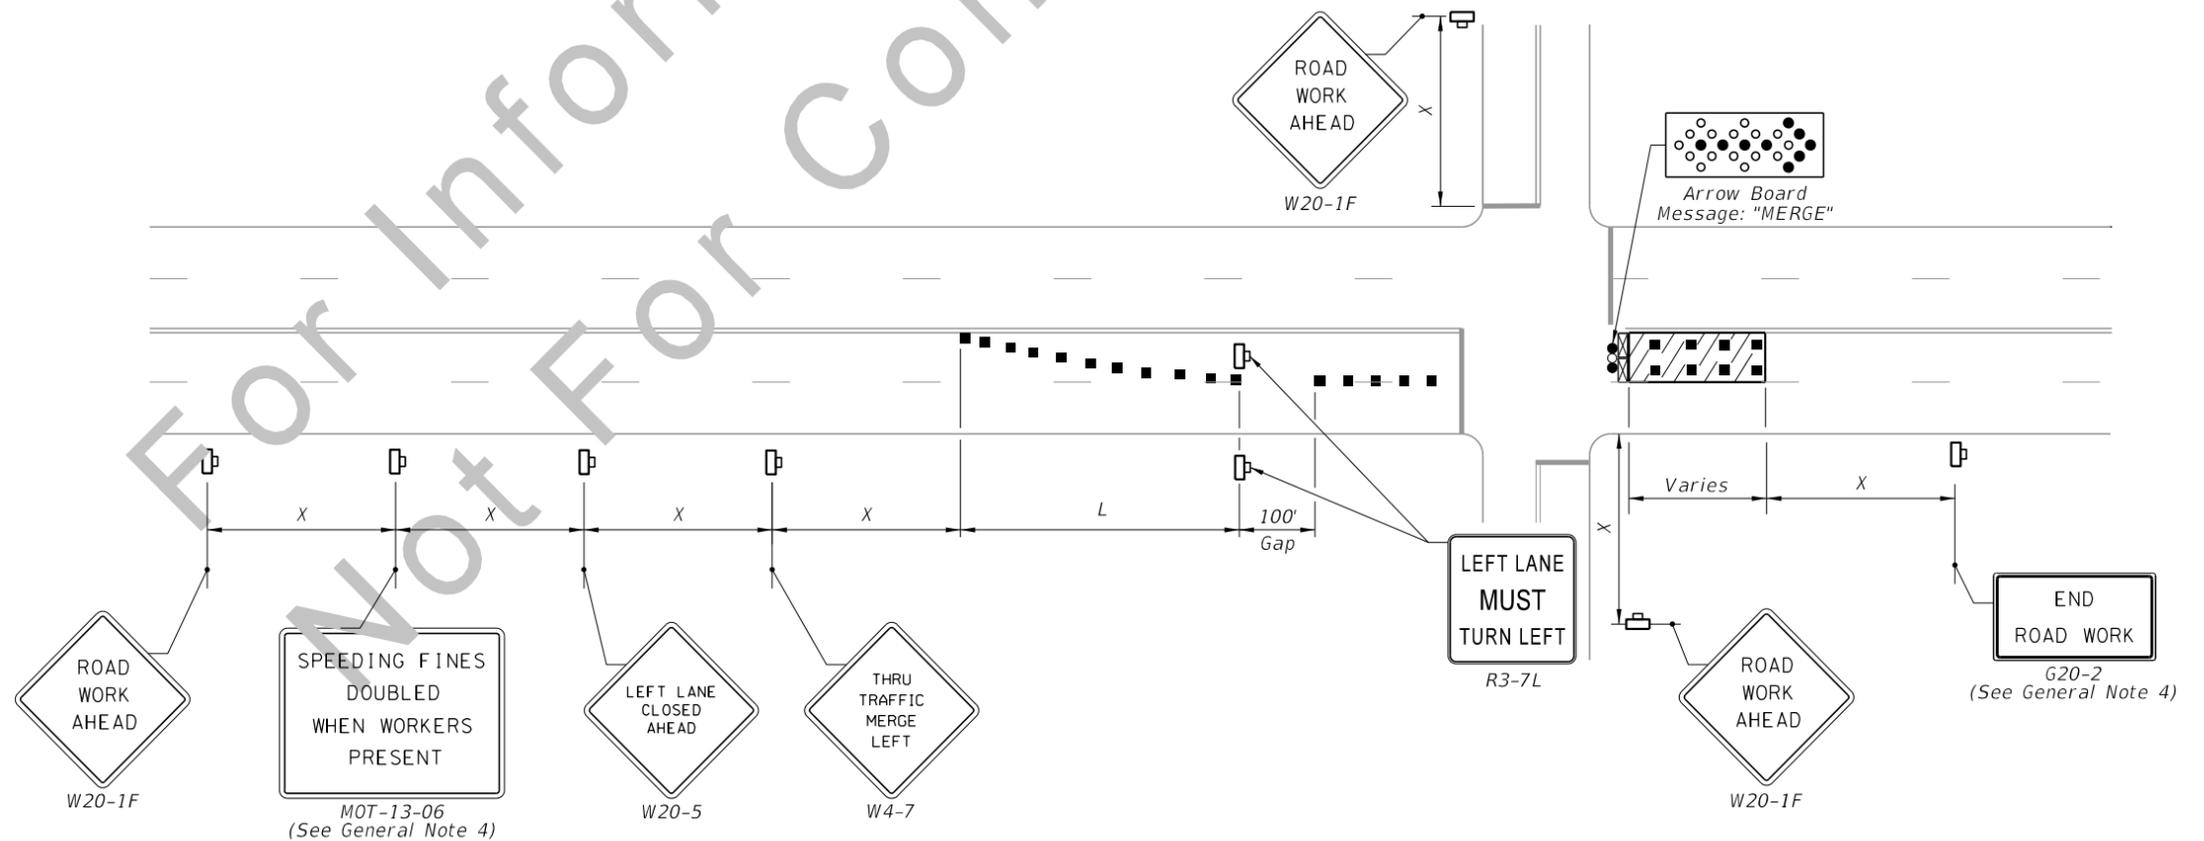


LEFT LANE CLOSED ON FAR SIDE OF INTERSECTION TURNING MOVEMENTS ALLOWED

2/26/2020 8:44:59 AM

LAST REVISION 02/18/20	REVISION	DESCRIPTION:	 DEVELOPMENTAL STANDARD PLANS	WORK NEAR INTERSECTIONS	INDEX D102-080	SHEET 3 of 5
---------------------------	----------	--------------	--	--------------------------------	-------------------	-----------------

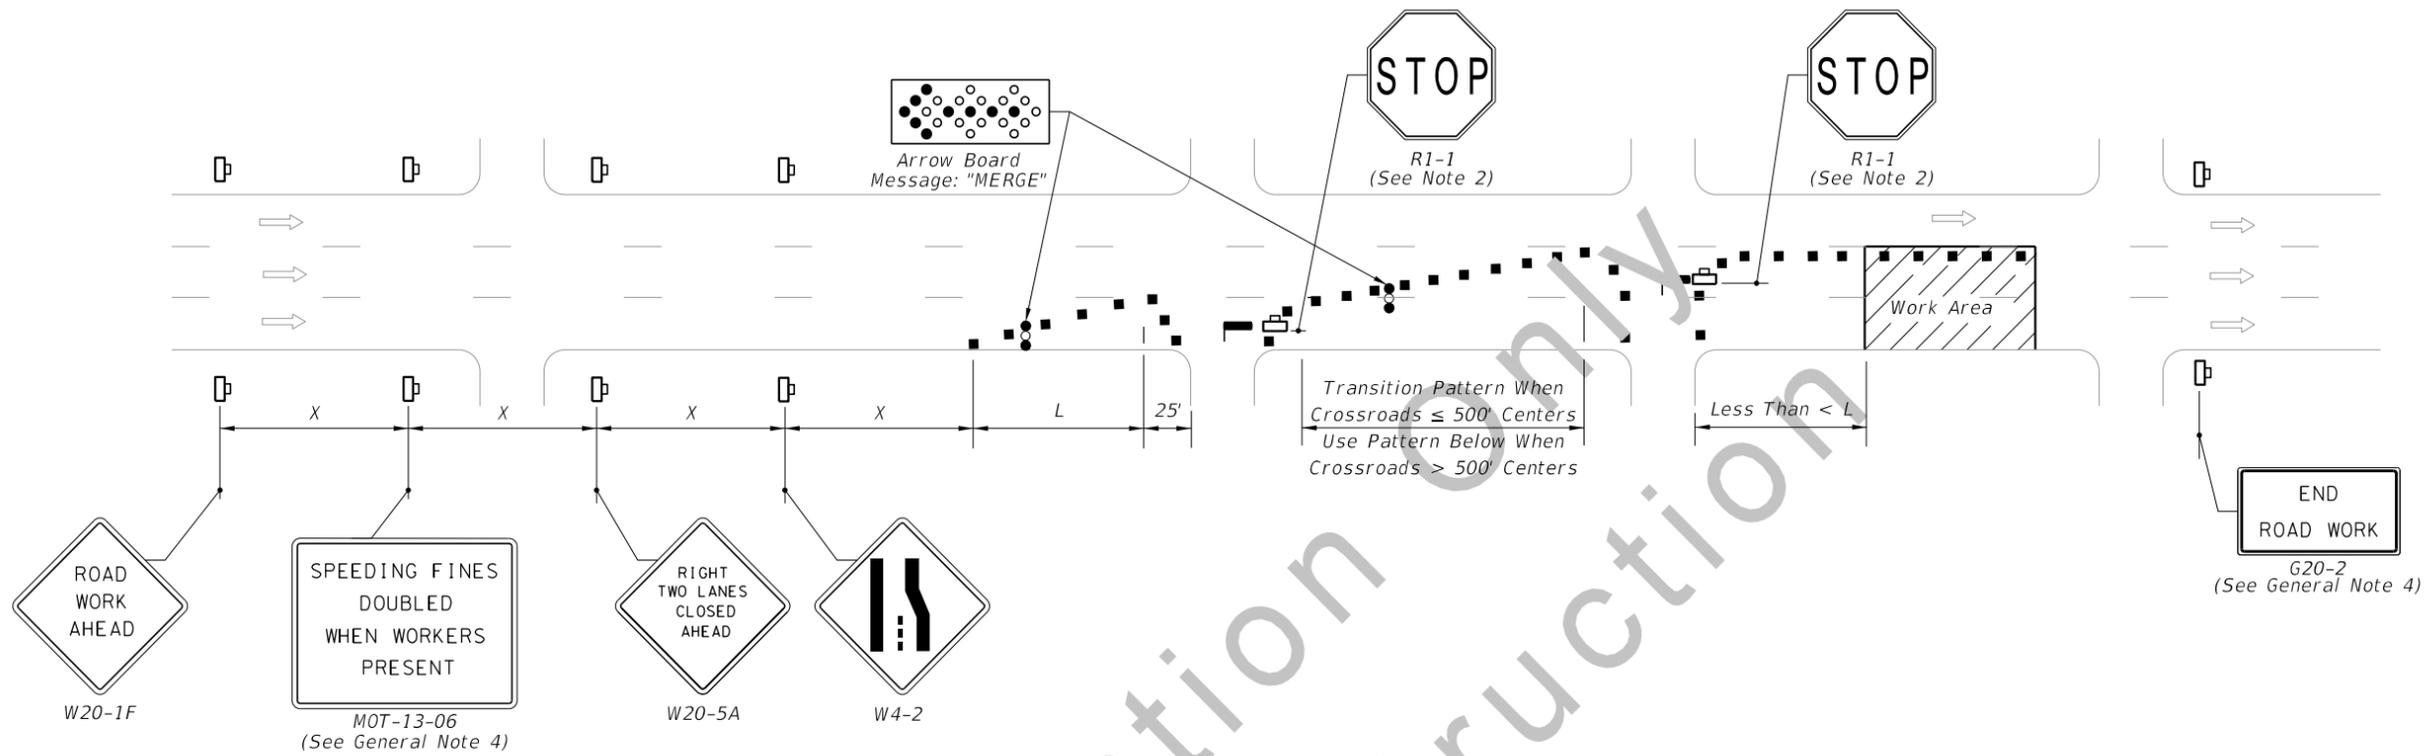

DOUBLE LANE CLOSURE FOR WORK LESS THAN 200' FROM INTERSECTION

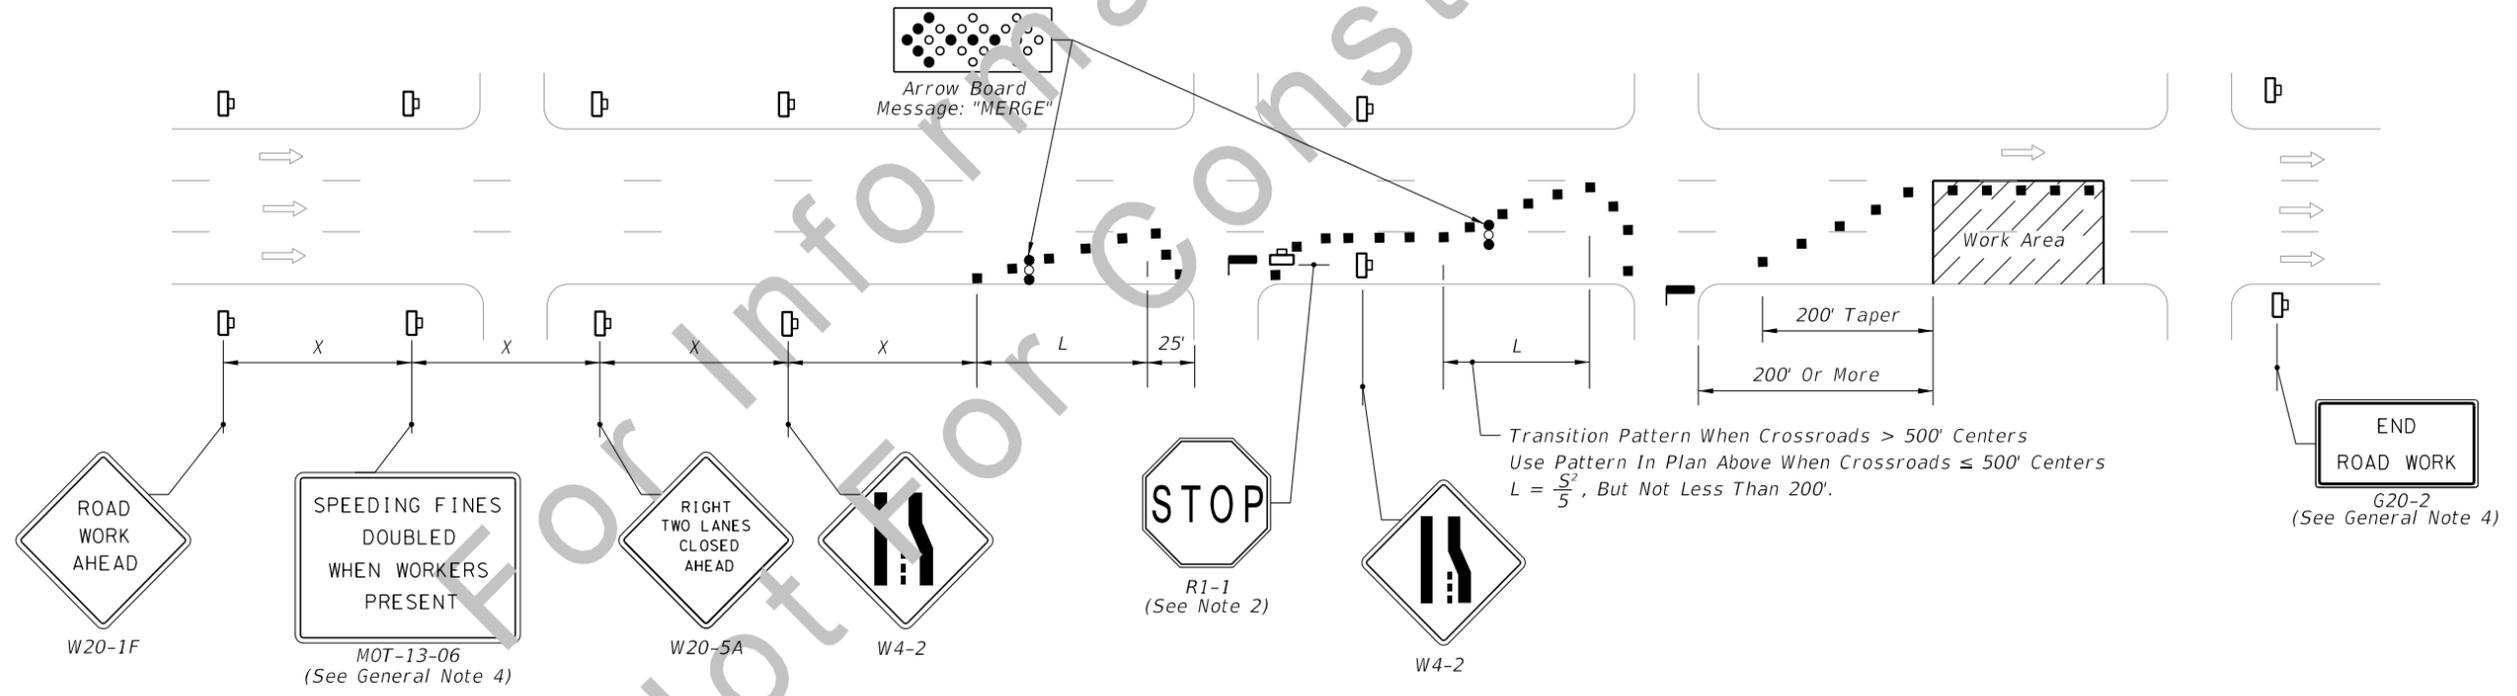

DOUBLE LANE CLOSURE FOR WORK MORE THAN 200' FROM INTERSECTION

SYMBOLS:

- Work Area
- Channelizing Device (See Index 102-000)
- Arrow Board
- Work Zone Sign
- Stop Bar
- Lane Identification + Direction of Traffic

NOTE:

Use temporary "STOP" sign (R1-1) where the existing stop bar is more than 30' from the taper, remove or cover existing sign.


2/26/2020 8:45:00 AM

NOTE:

Optionally, use "Flagger Ahead" sign with symbol (W20-7) instead of "Flagger Ahead" sign with text (W20-7A)

SYMBOLS:

-  Work Area
-  Channelizing Device (See Index 102-000)
-  Type III Barricade
-  Work Zone Sign
-  Stop Bar
-  Lane Identification + Direction of Traffic
-  Flagger or Traffic Control Officer (TCO)

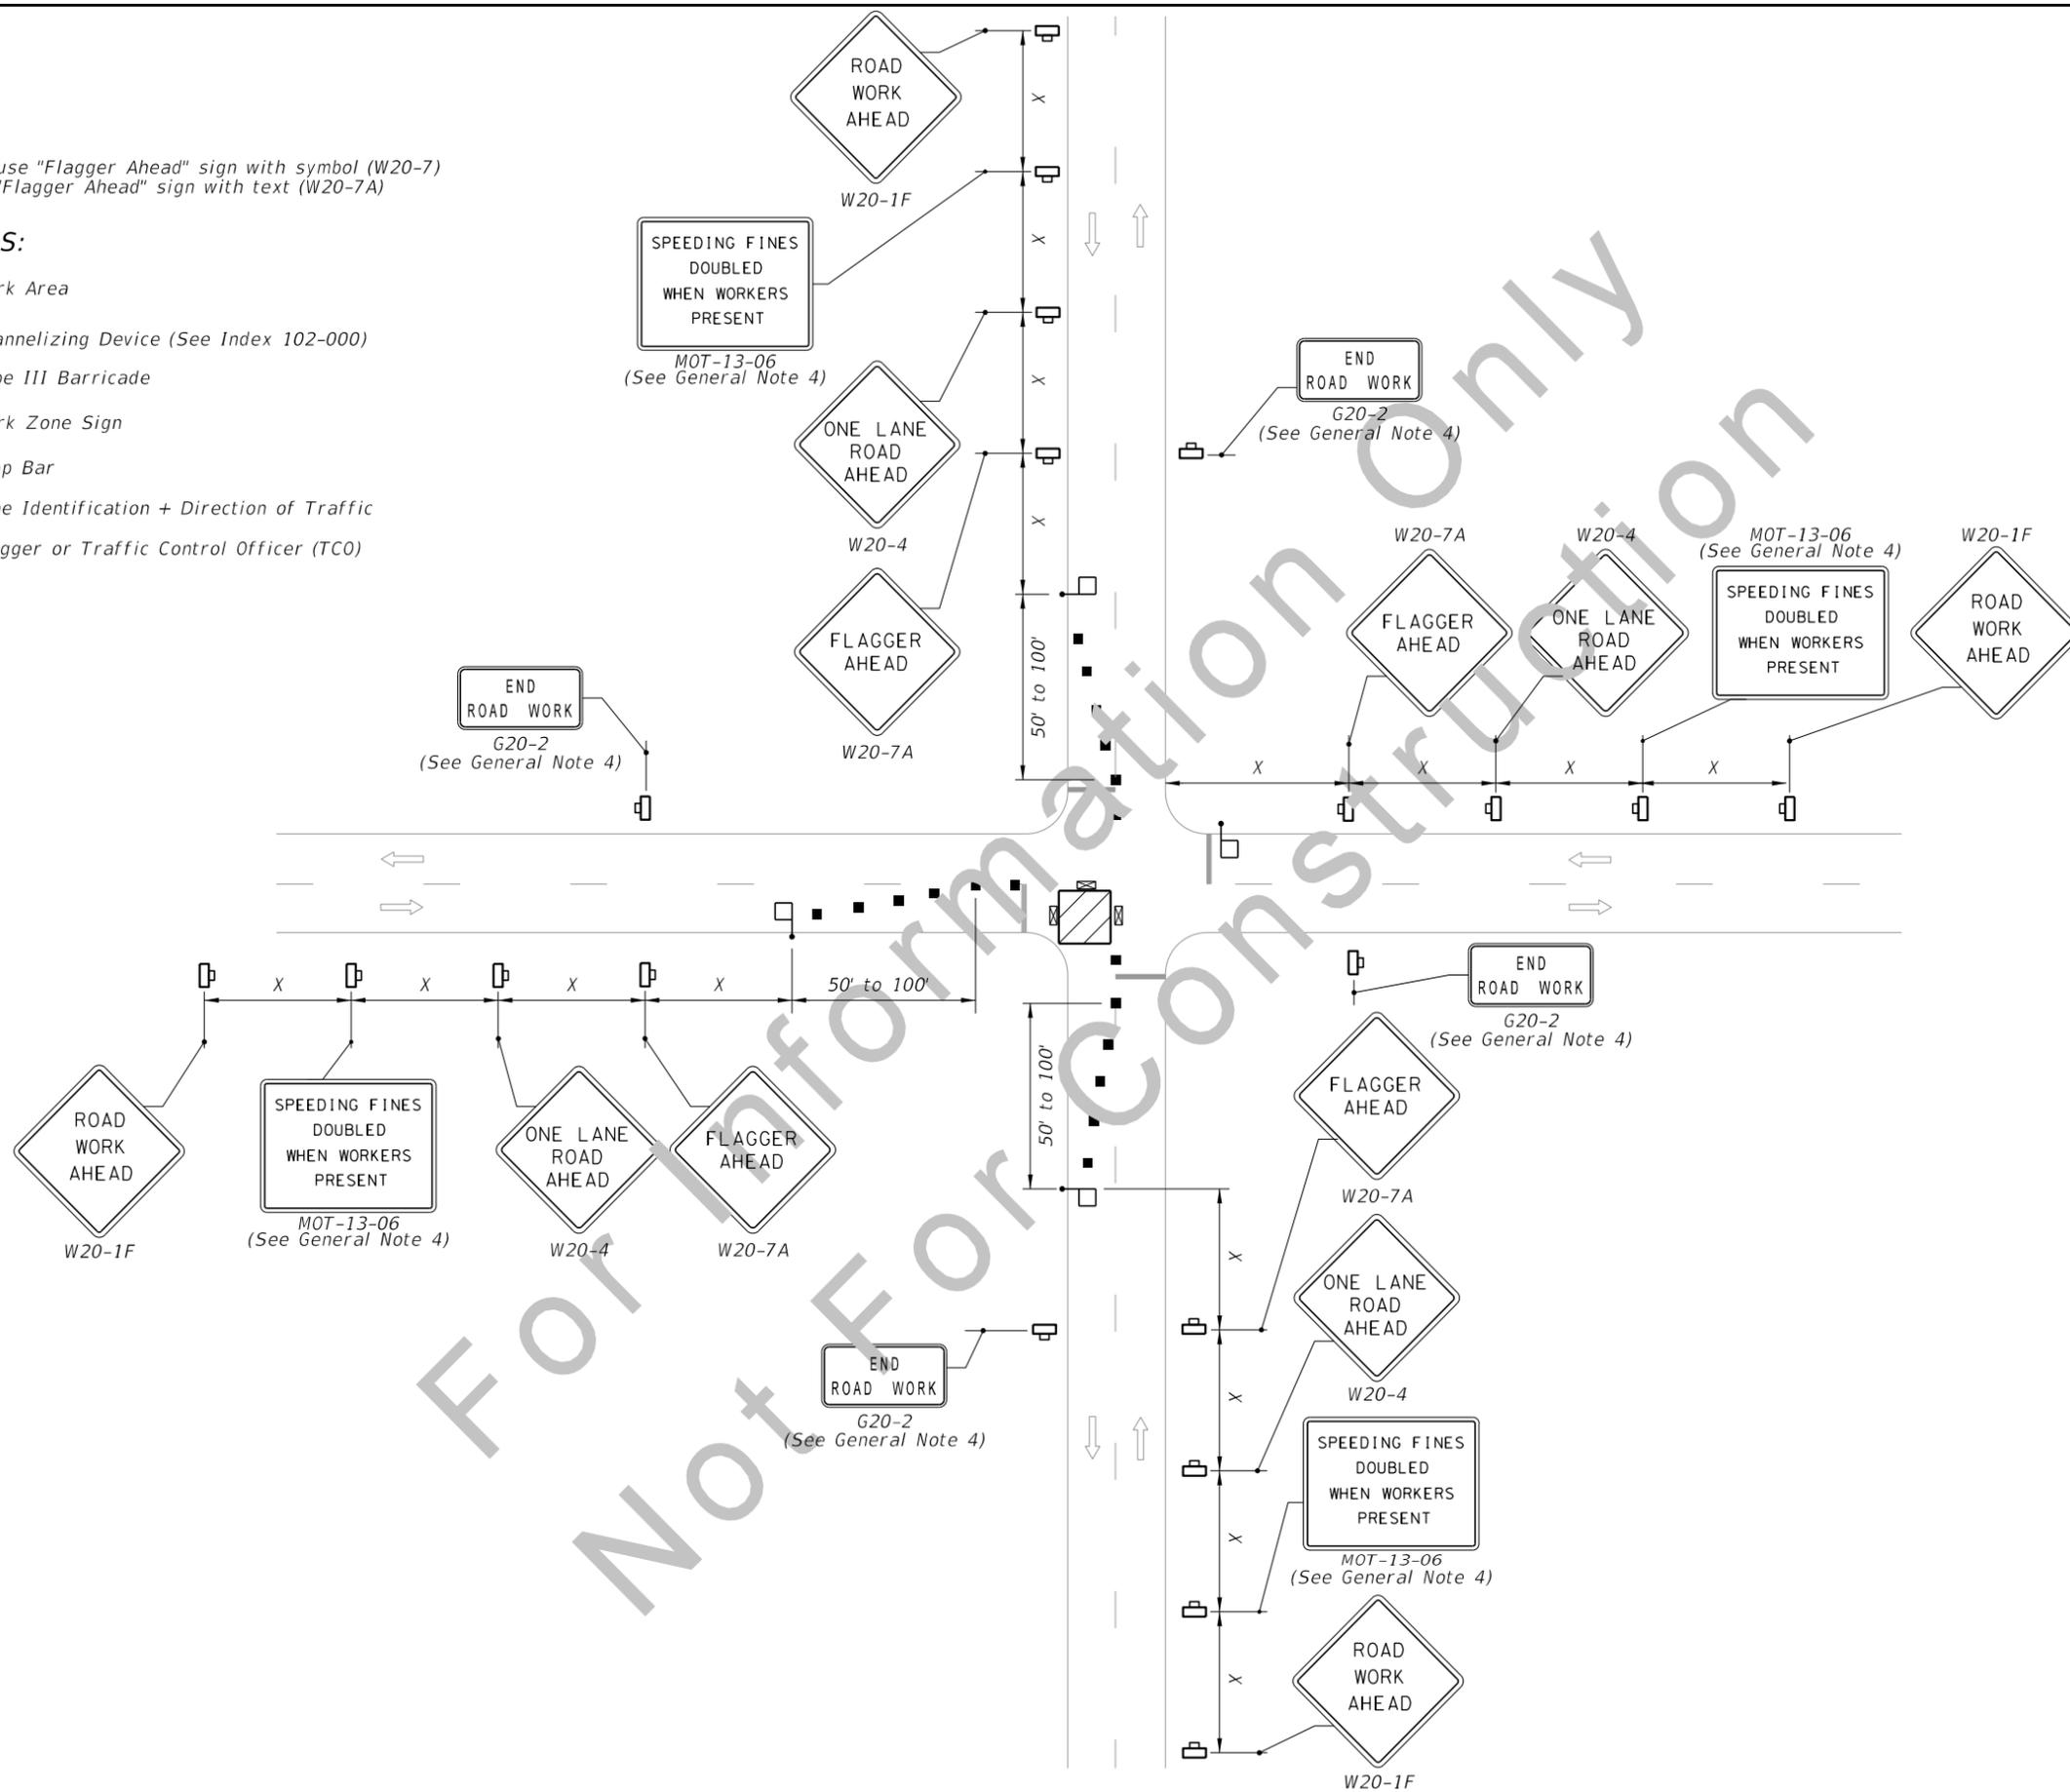

WORK IN INTERSECTION OF TWO-LANE ROADWAY

2/26/2020 8:45:01 AM

LAST REVISION 02/18/20	REVISION	DESCRIPTION:		DEVELOPMENTAL STANDARD PLANS	WORK NEAR INTERSECTIONS	INDEX D102-080	SHEET 5 of 5
---------------------------	----------	--------------	--	---------------------------------	-------------------------	-------------------	-----------------