


2/19/2020 8:54:36 AM

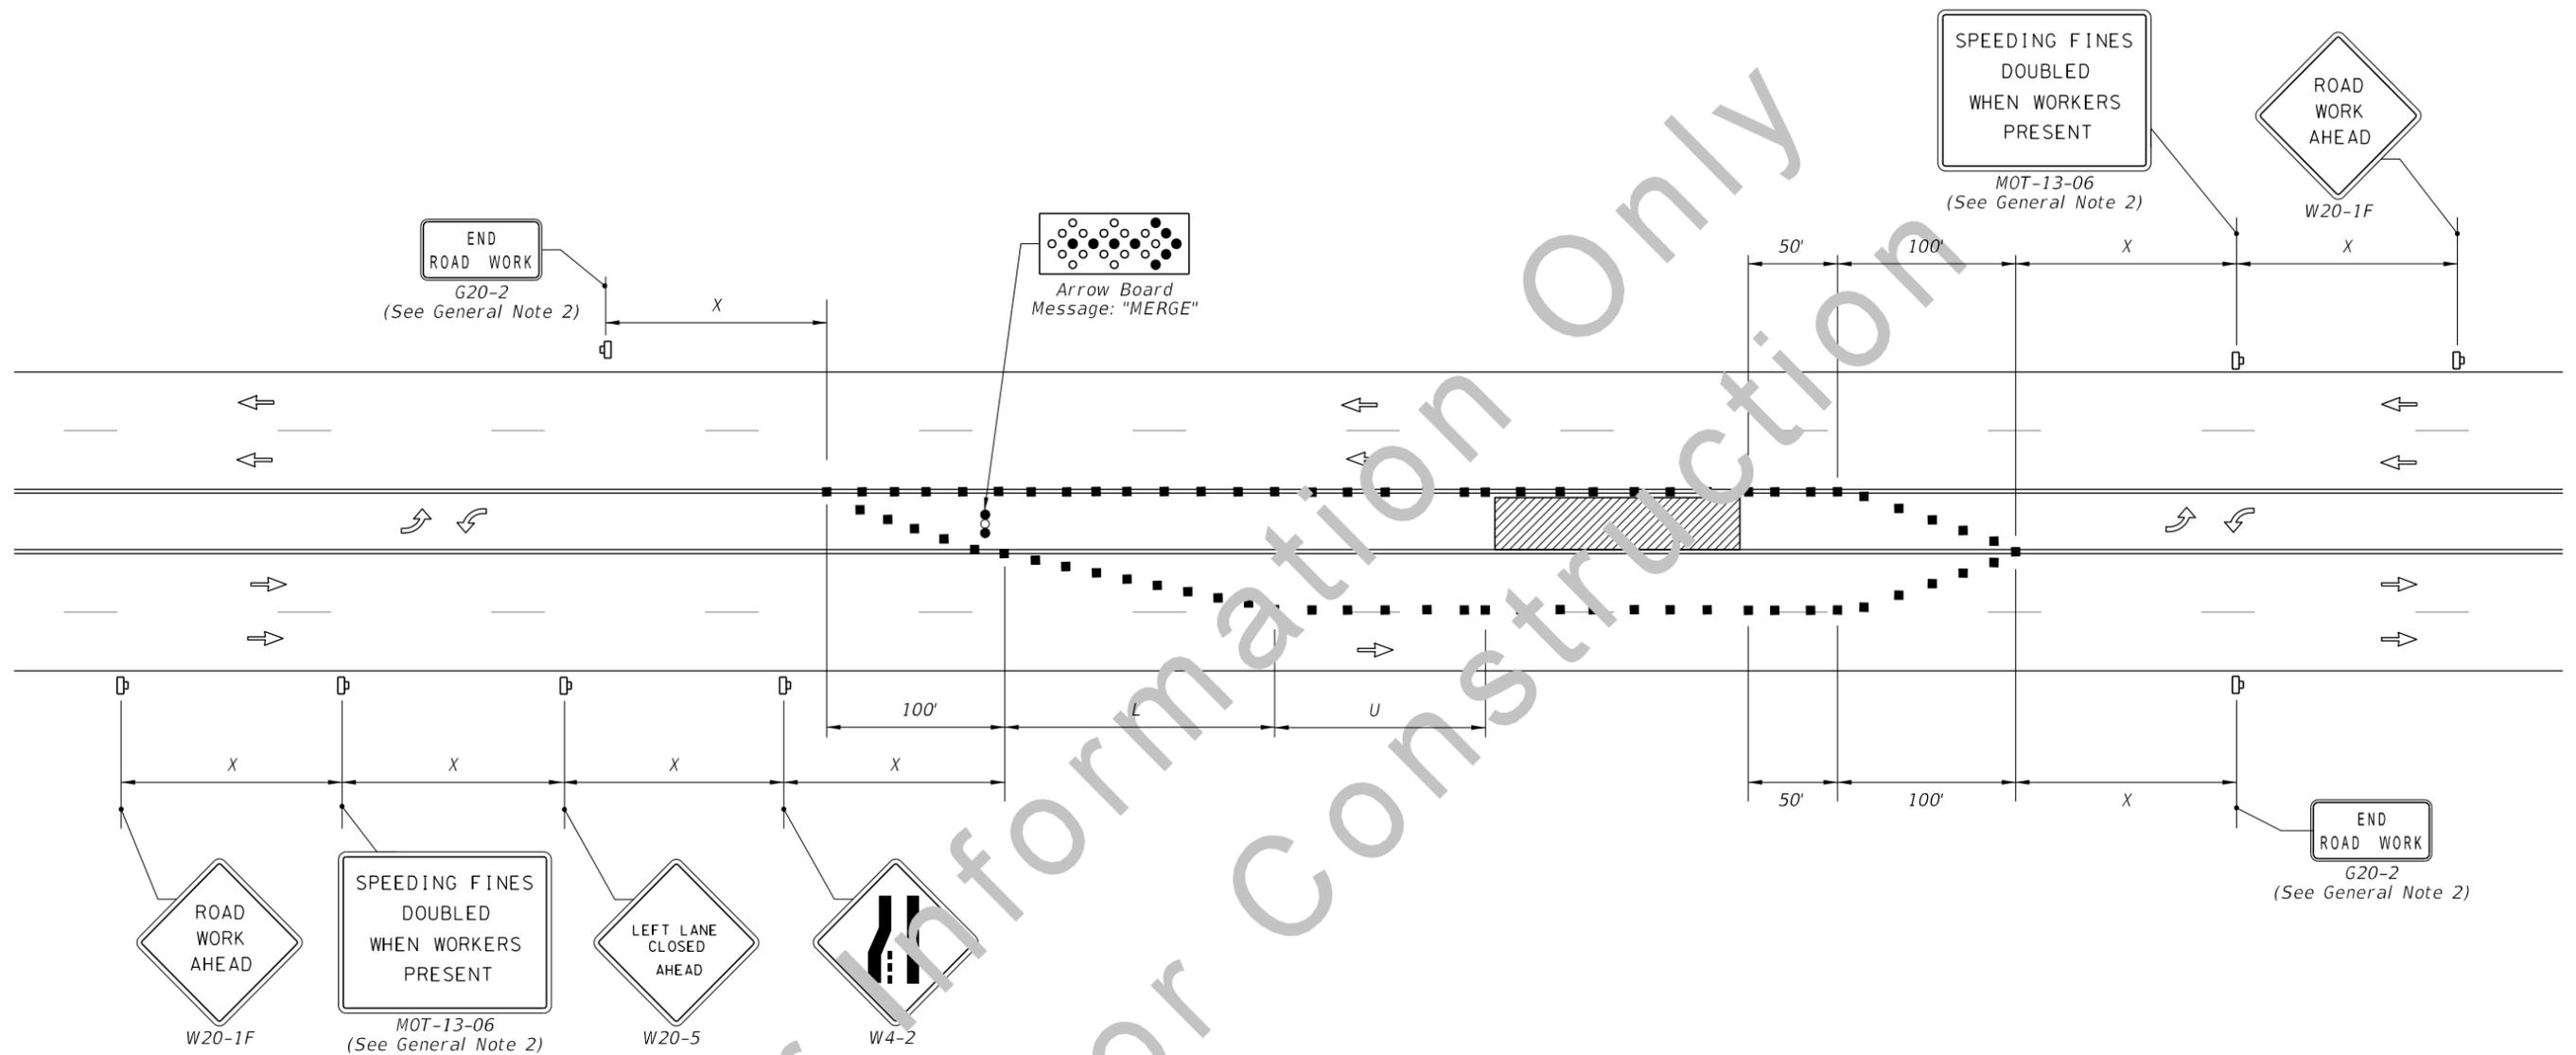

SYMBOLS:

-  Work Area
-  Channelizing Device (See Index 102-000)
-  Arrow Board
-  Work Zone Sign
-  Lane Identification + Direction of Traffic

NOTES:

1. L = Taper Length
 X = Work Zone Sign Distance
 U = Buffer Length
 See Index 102-000 for "L", "X", "U", and channelizing device spacing values.
2. The "Speeding Fines Doubled When Workers Present" signs (MOT-13-06) and "End Road Work" Sign (G20-2), along with associated Work Zone Sign Distances, may be omitted when the work zone will be in place for 24 hours or less.

LAST REVISION 02/18/20	REVISION	DESCRIPTION:
---------------------------	----------	--------------


DEVELOPMENTAL STANDARD PLANS

TWO-WAY LEFT-TURN LANE CLOSURE

INDEX D102-081	SHEET 1 of 1
-------------------	-----------------