




GENERAL NOTES:

1. Work this Index with Developmental Specifications 520.
2. Install detectable warnings in accordance with Specification 527.
3. Match the final lift of asphalt to the raised crosswalk to the final lift used on the adjacent roadway.
4. See the Plans for milling and paving details.


TABLE OF CONTENTS:	
Sheet	Description
1	General Notes and Contents
2	Raised Crosswalk With RC Channel Gutter
3	Raised Crosswalk With Type D Curb
4	Pavement Markings

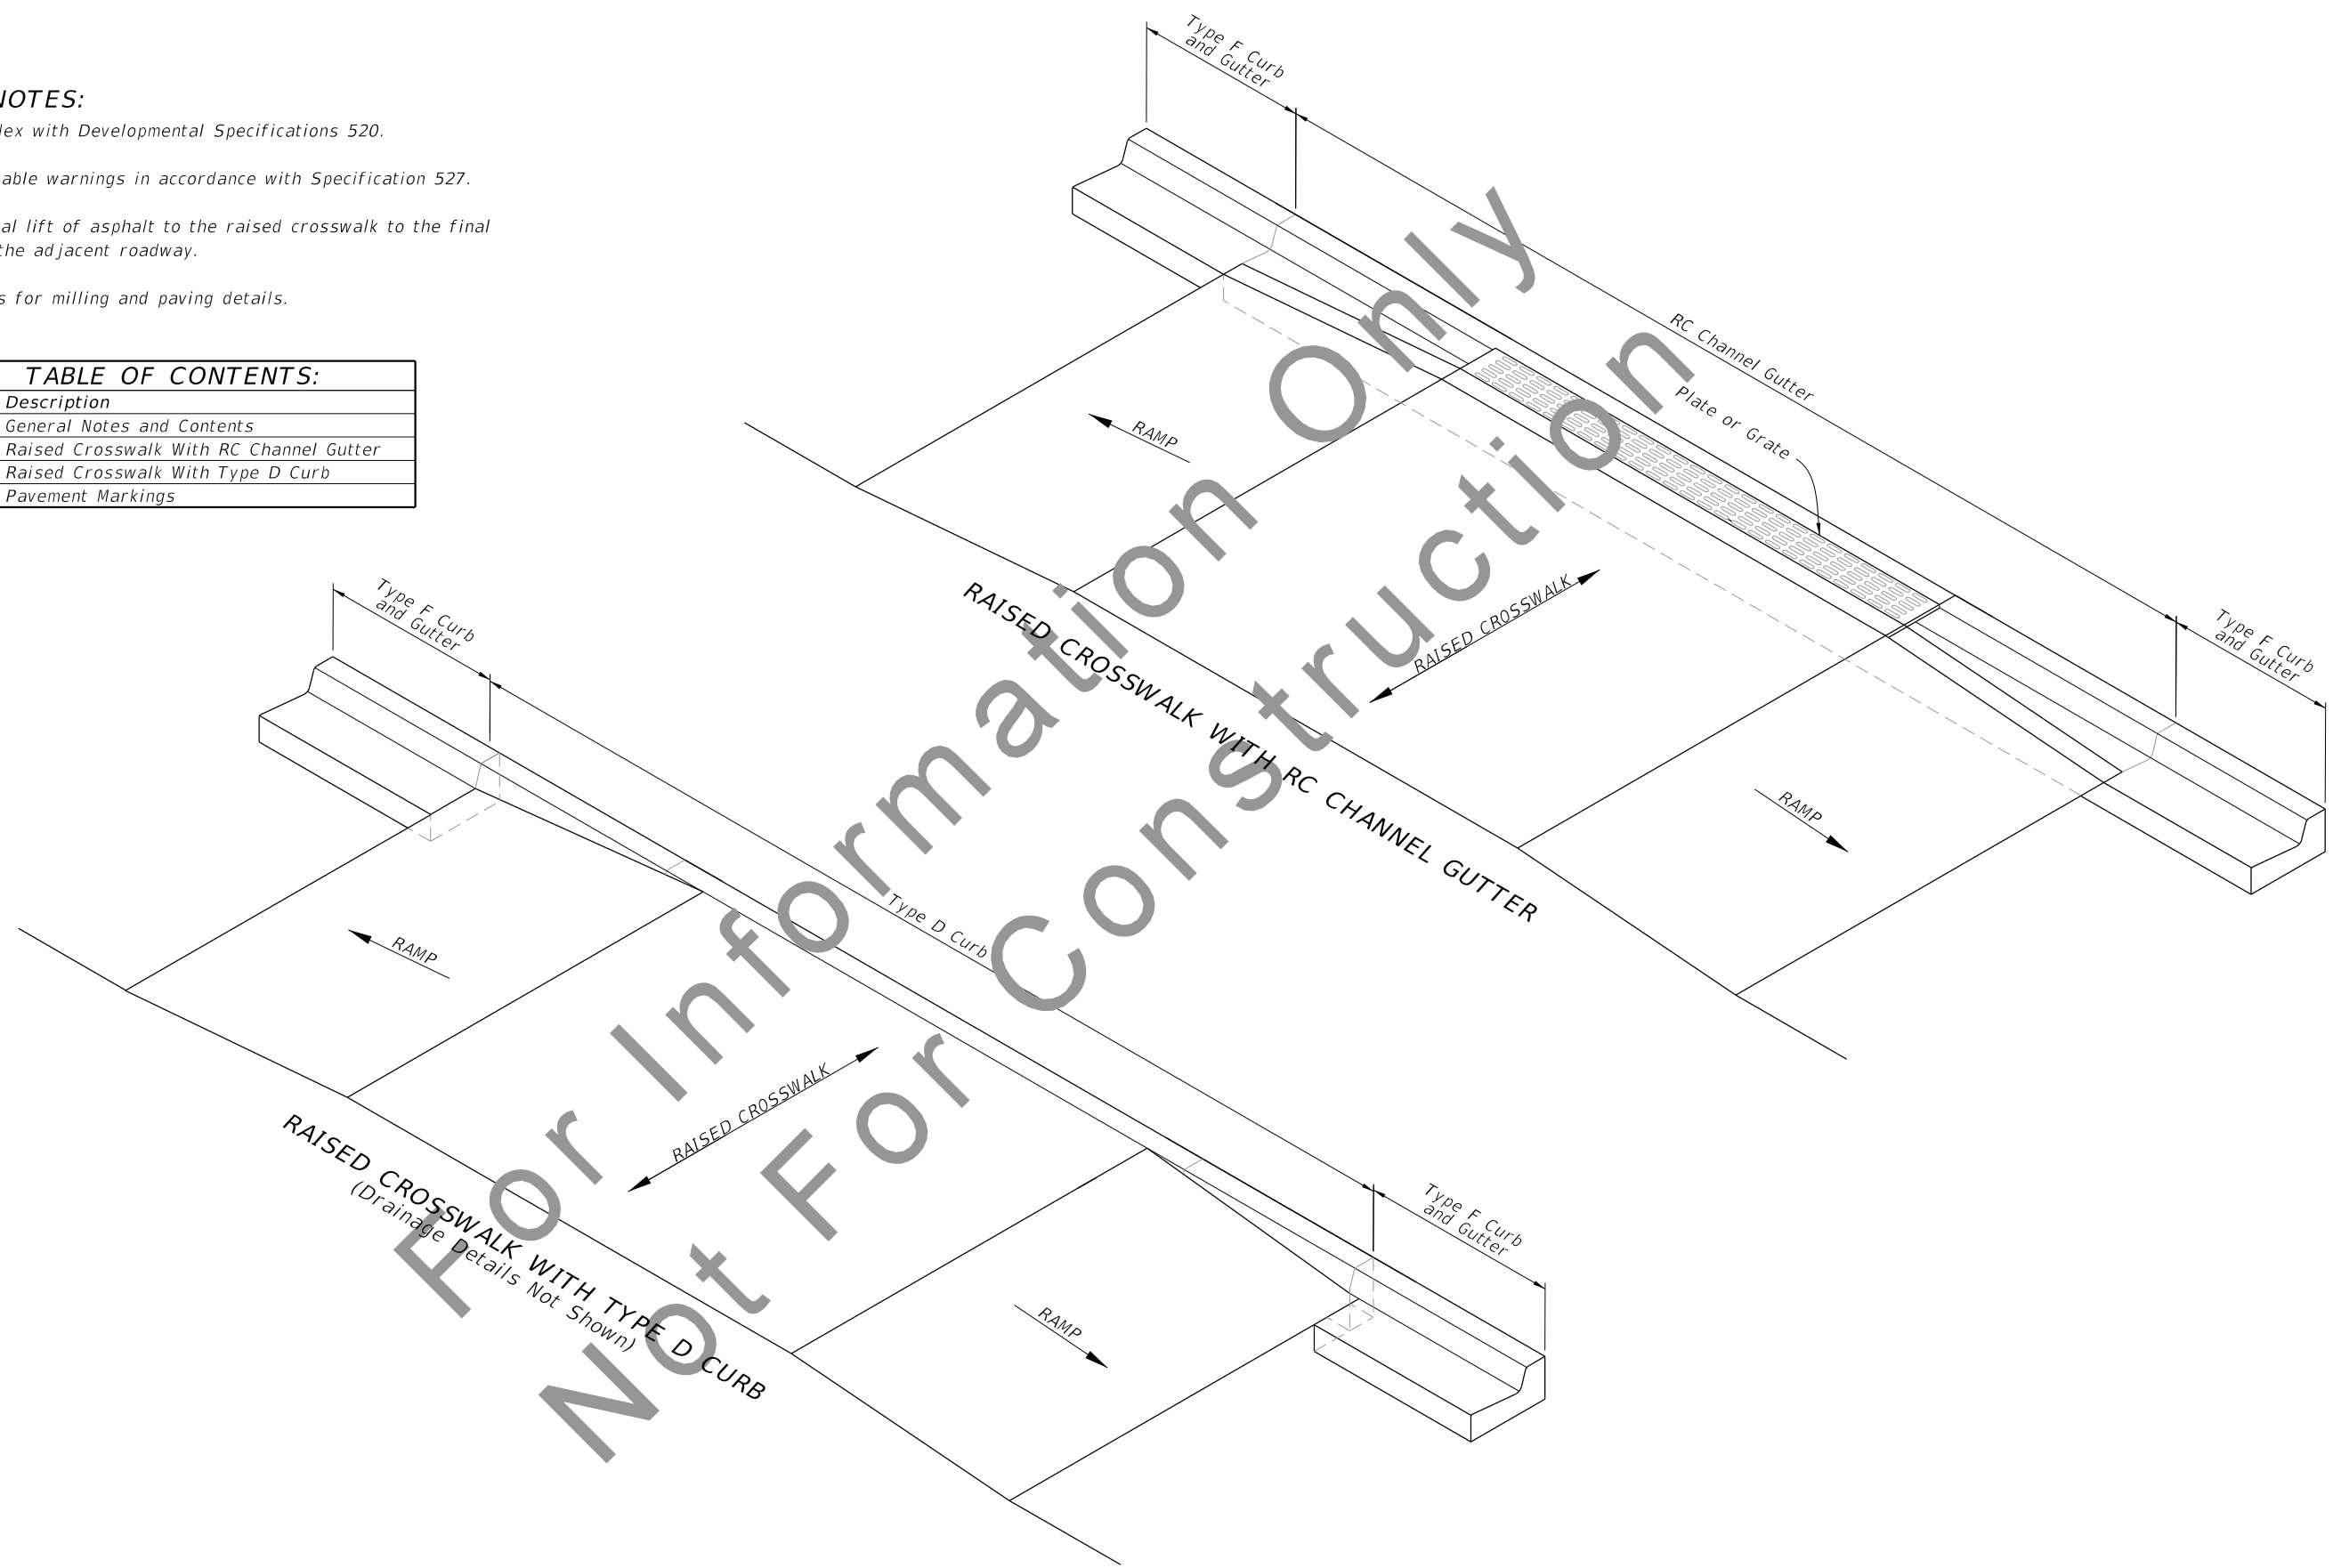


12/11/2020 7:49:58 AM

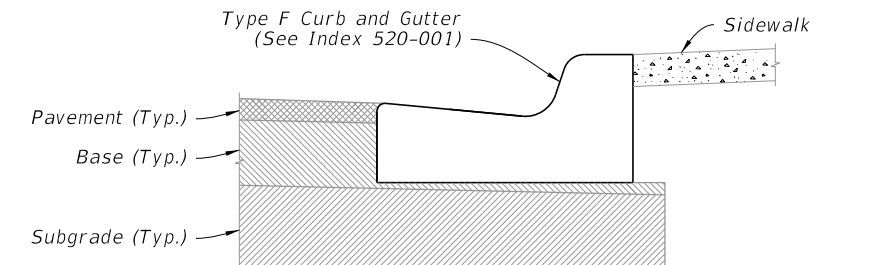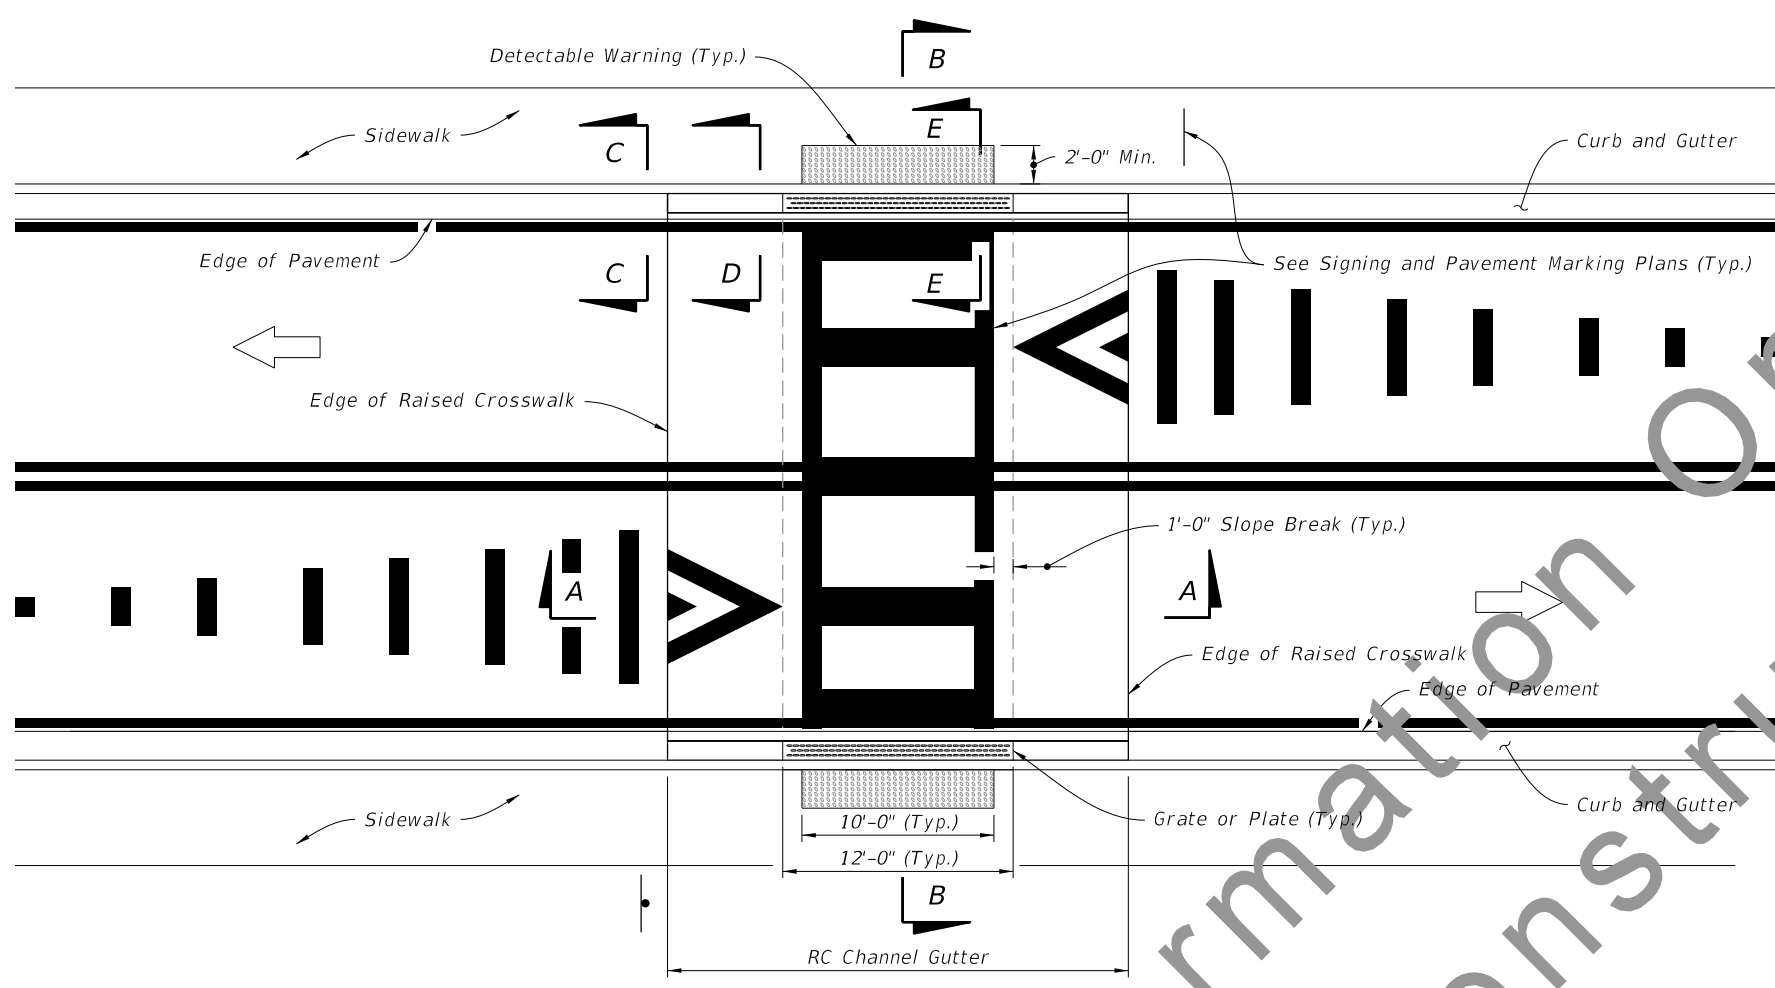


SECTION C-C

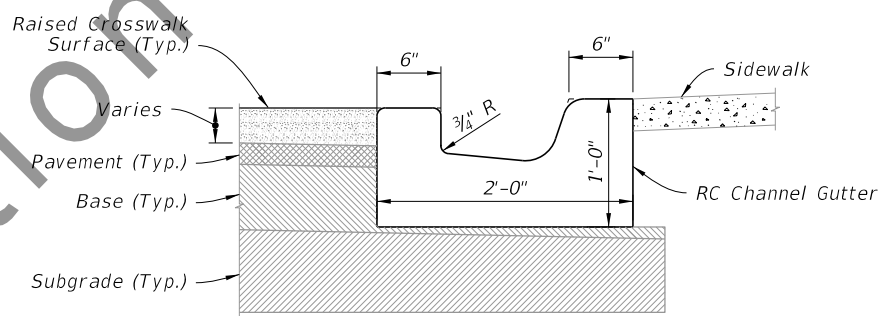


SECTION D-D

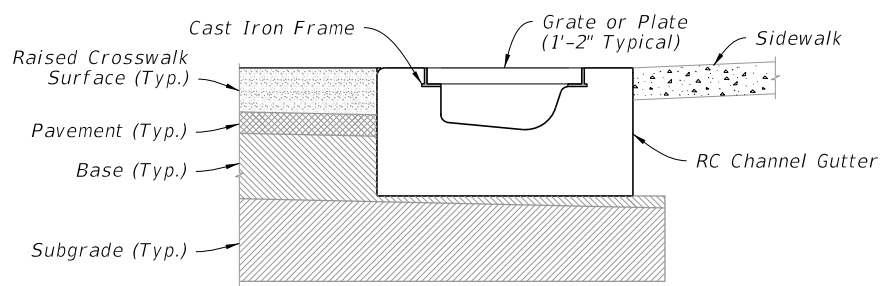


SECTION E-E

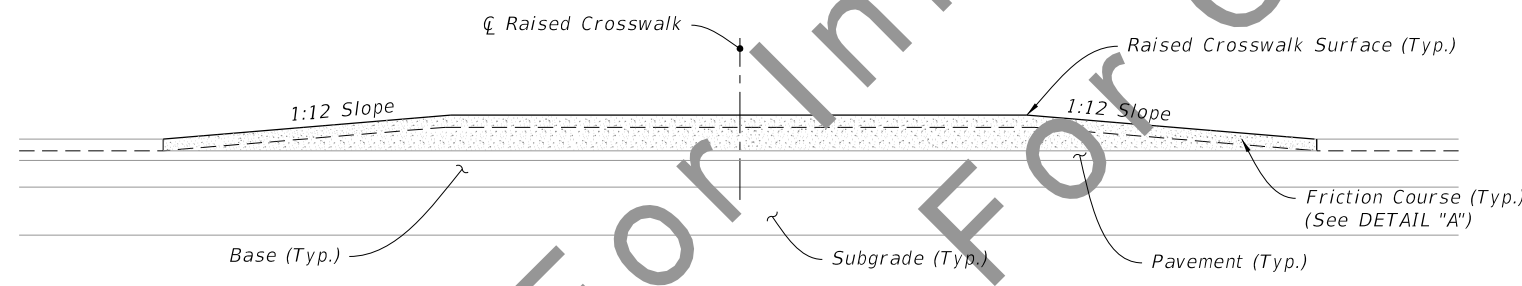

SECTION A-A

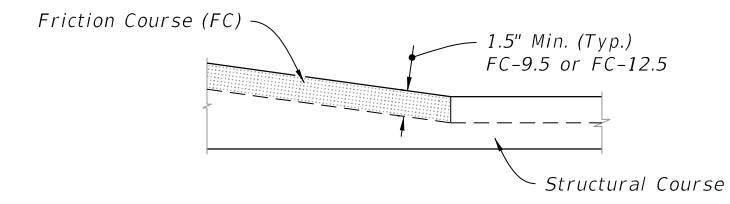

DETAIL "A"

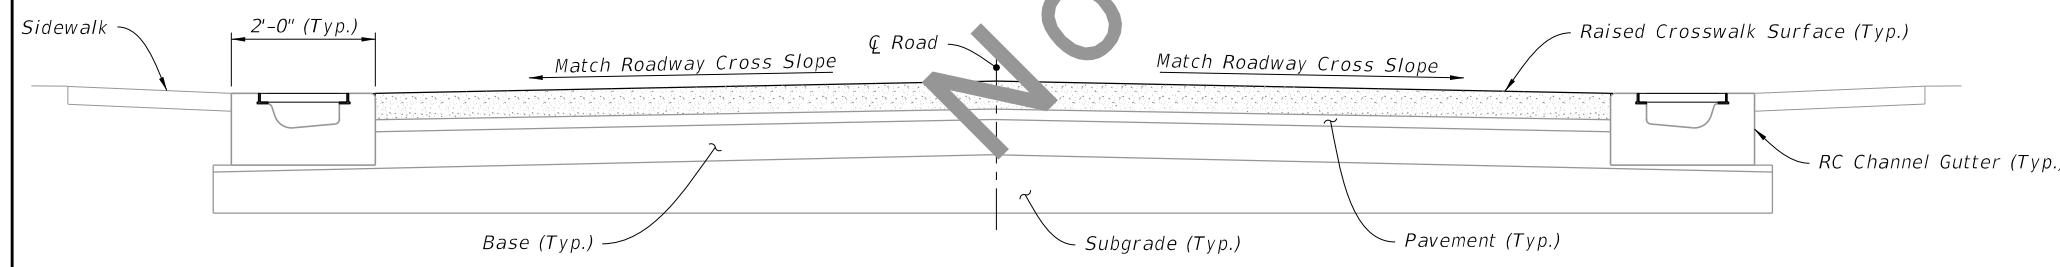






SECTION B-B

- SYMBOLS:**
- Direction of Traffic
 - Sign and Column

RAISED CROSSWALK WITH RC CHANNEL GUTTER

12/11/2020 7:50:01 AM

LAST REVISION 12/11/20	REVISION	DESCRIPTION:		DEVELOPMENTAL STANDARD PLANS	RAISED CROSSWALK	INDEX D520-030	SHEET 2 of 4
---------------------------	----------	--------------	--	---------------------------------	------------------	-------------------	-----------------

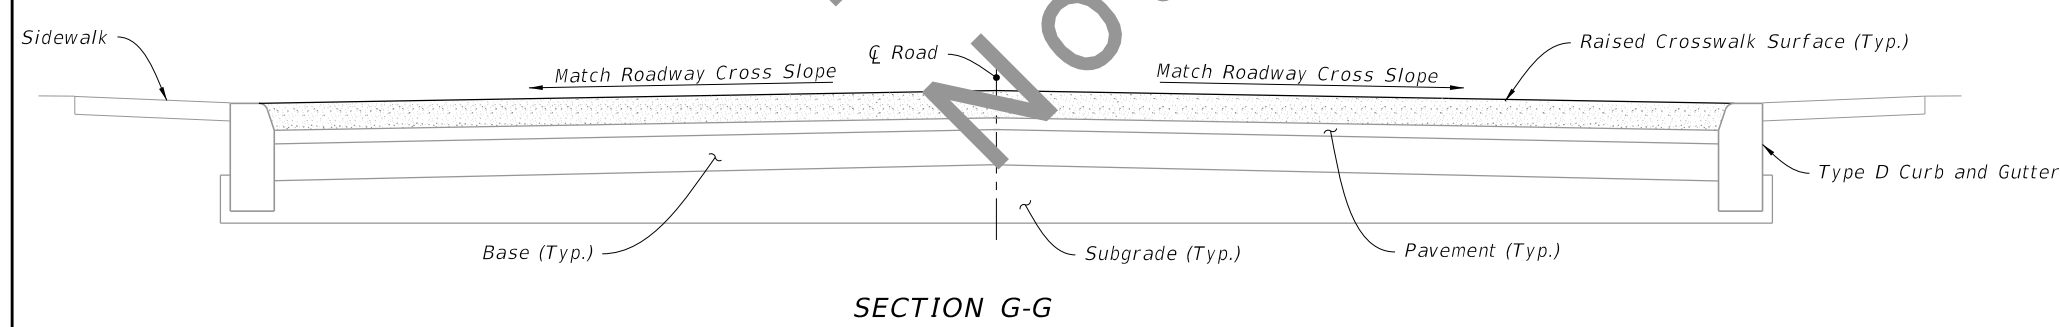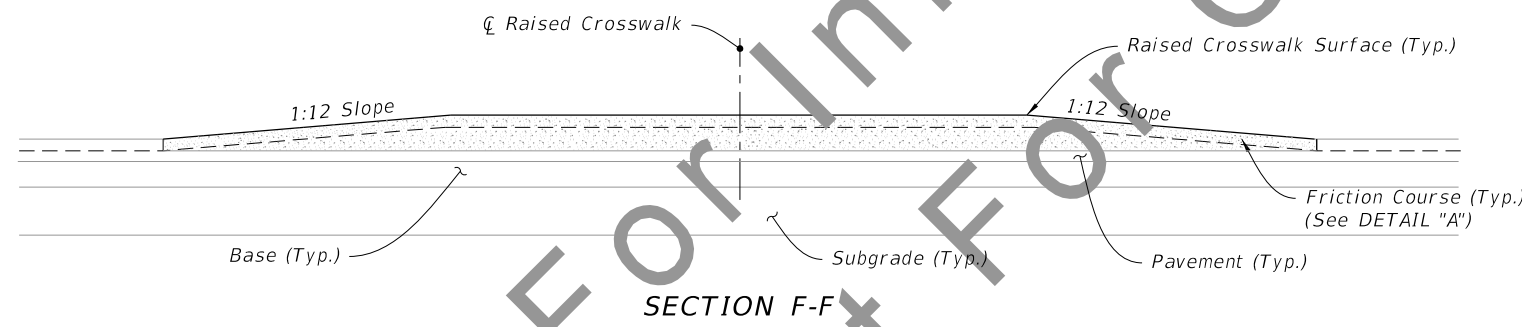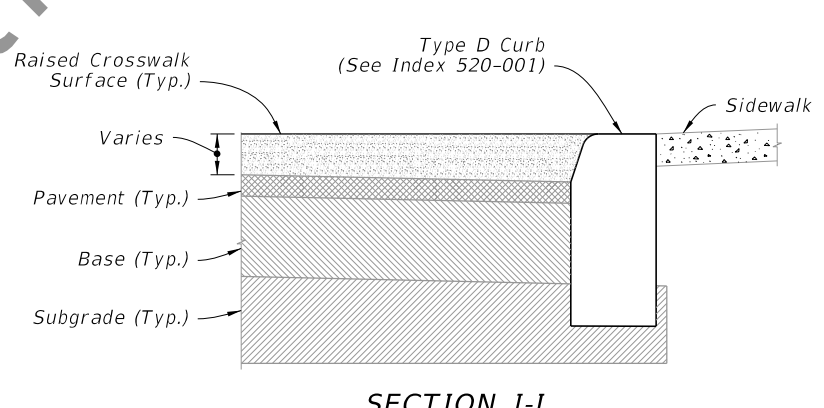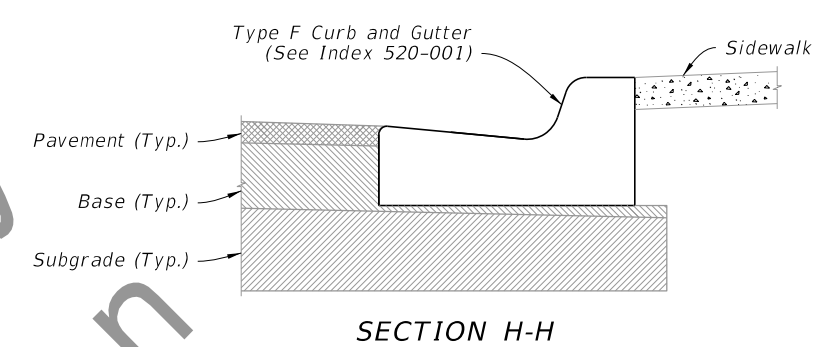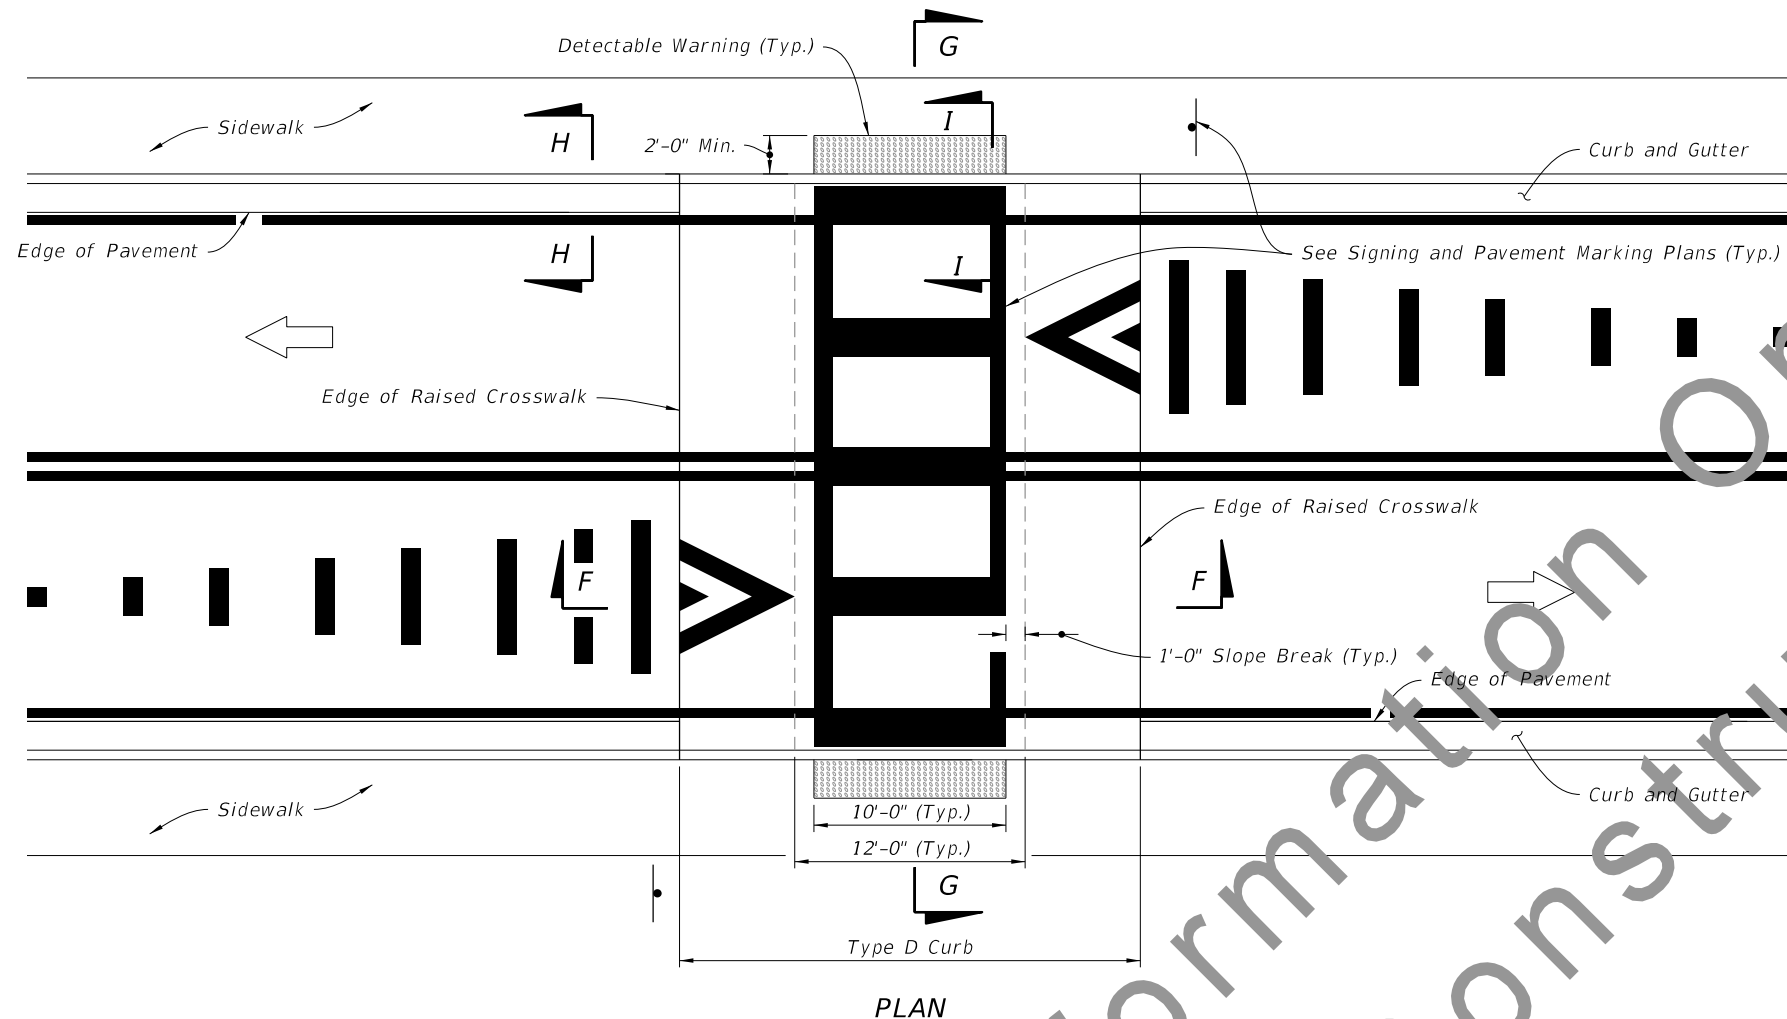

SYMBOLS:
 Direction of Traffic
 Sign and Column


12/11/2020 7:50:07 AM

RAISED CROSSWALK WITH TYPE D CURB

LAST REVISION 12/11/20	REVISION	DESCRIPTION:		DEVELOPMENTAL STANDARD PLANS	RAISED CROSSWALK	INDEX D520-030	SHEET 3 of 4
---------------------------	----------	--------------	--	---------------------------------	------------------	-------------------	-----------------


NOTE:

Only install advance warning marking when shown in Plans.

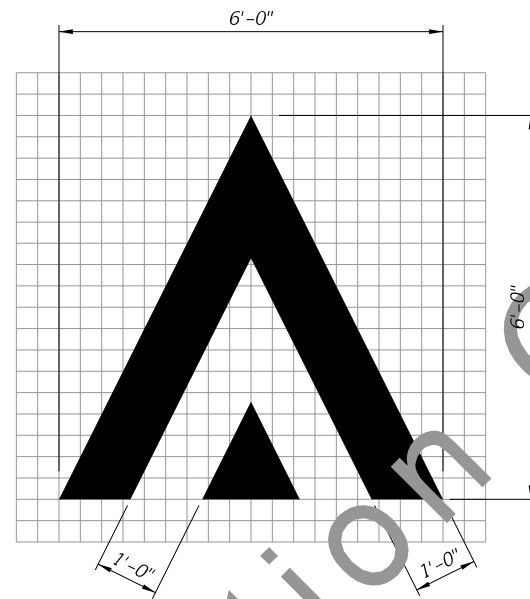

12 S.F.

VERTICAL DEFLECTION MARKING

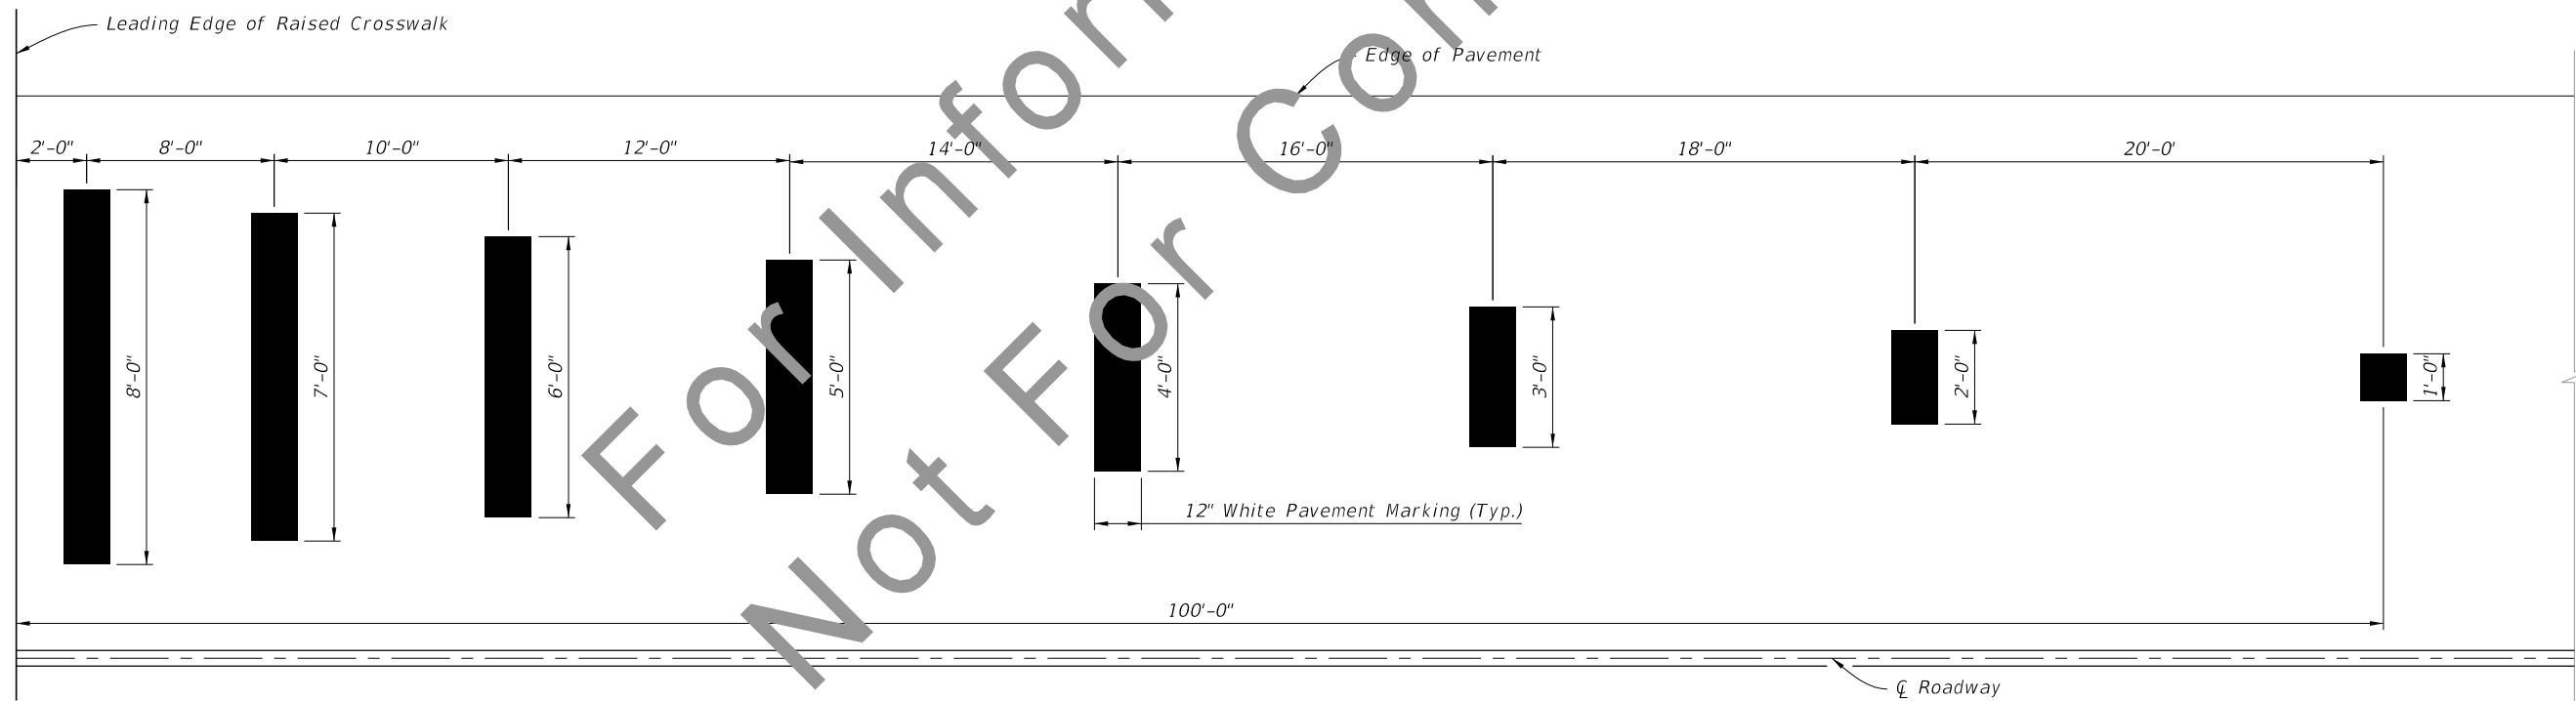

36 LF 12" White

VERTICAL DEFLECTION ADVANCE WARNING MARKING

12/11/2020 7:50:12 AM

PAVEMENT MARKINGS

<p>LAST REVISION 09/01/20</p>	<p>REVISION DESCRIPTION:</p>	 <p>DEVELOPMENTAL STANDARD PLANS</p>	<p>RAISED CROSSWALK</p>	<p>INDEX D520-030</p>	<p>SHEET 4 of 4</p>
-----------------------------------	------------------------------	---	-------------------------	---------------------------	-------------------------