



# SCHEMATIC LINE DIAGRAMS


## EXISTING

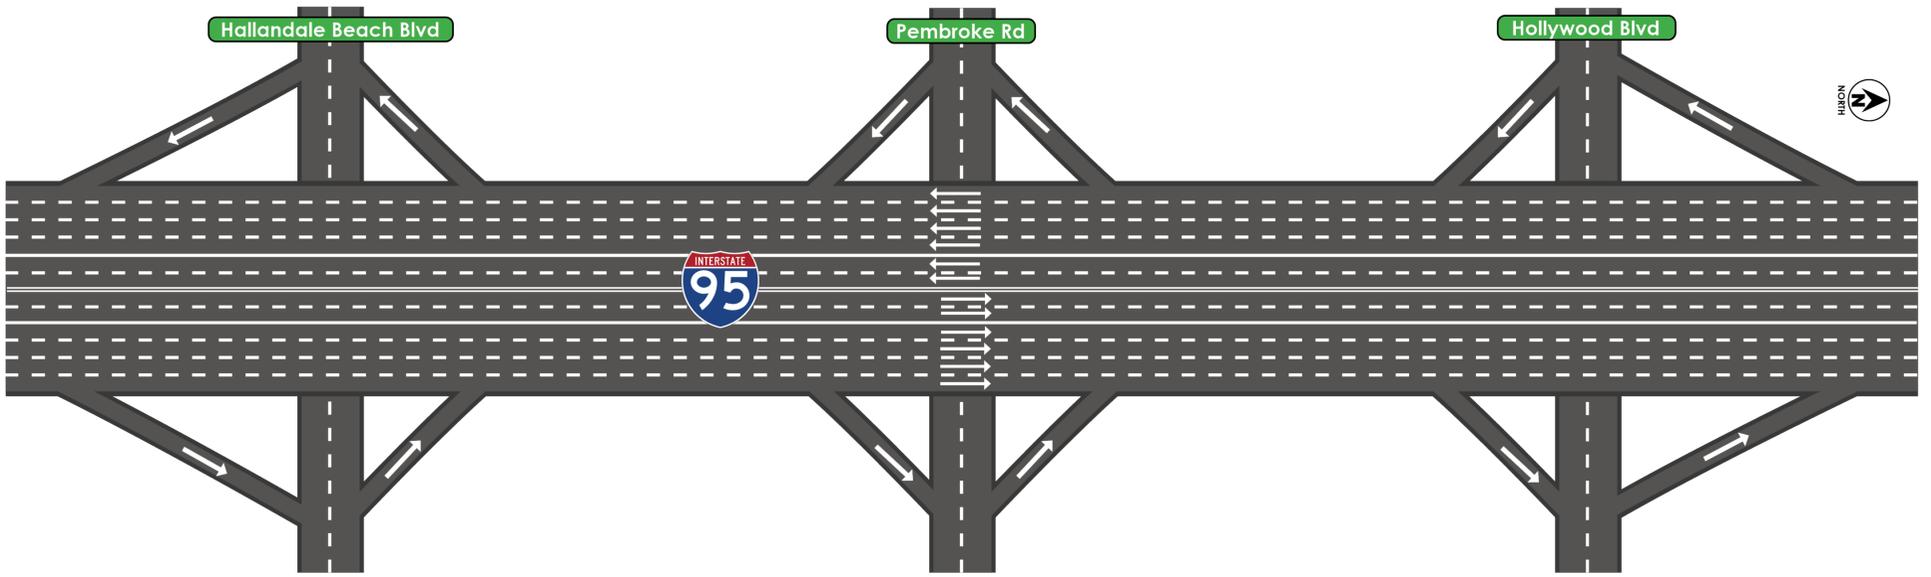

## PREVIOUS PREFERRED ALTERNATIVE

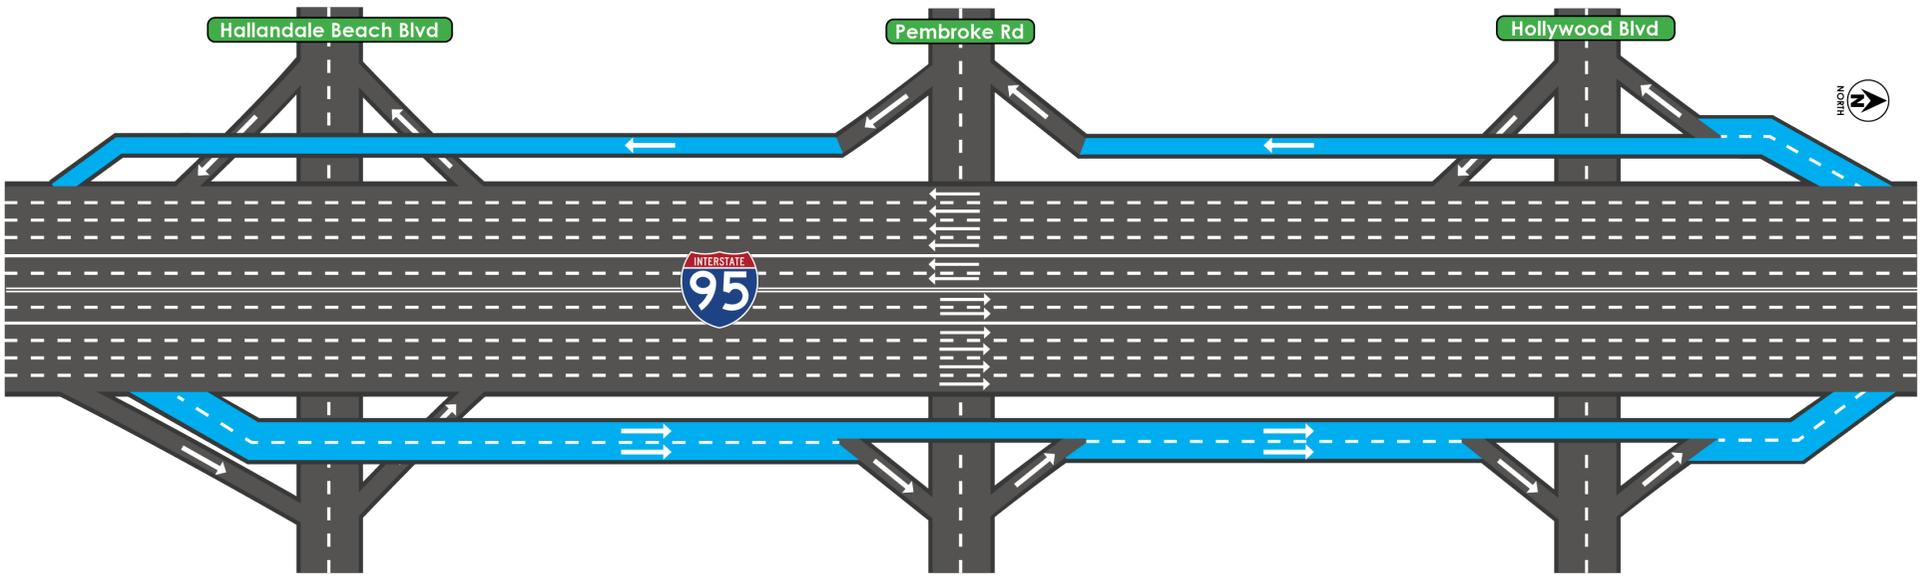

## REFINED PREFERRED ALTERNATIVE

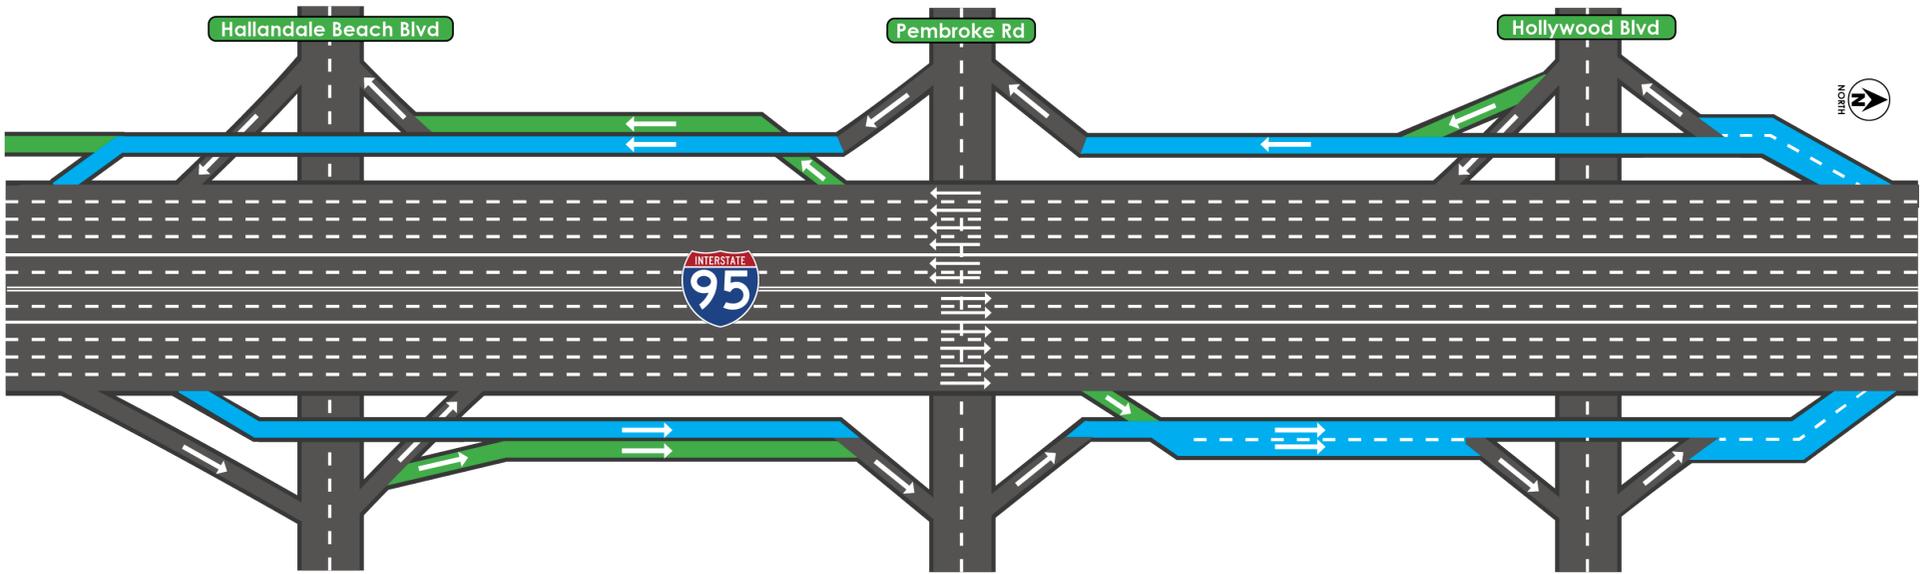

### I-95 (SR 9) PROJECT DEVELOPMENT & ENVIRONMENT (PD&E) STUDY

From South of Hallandale Beach Boulevard (SR 858) to North of Hollywood Boulevard (SR 820)  
FPID No.: 436903-1-22-02 • ETDM No.: 14254

