




# SR 9/ I-95 AT LANTANA ROAD

Project Development and Environment (PD&E) Study  
Financial Project Identification (FPID) Number: 413258-1-22-02  
Efficient Transportation Decision Making (ETDM) Number: 14338



## BUILD ALTERNATIVE 2 DIVERGING DIAMOND INTERCHANGE (DDI)

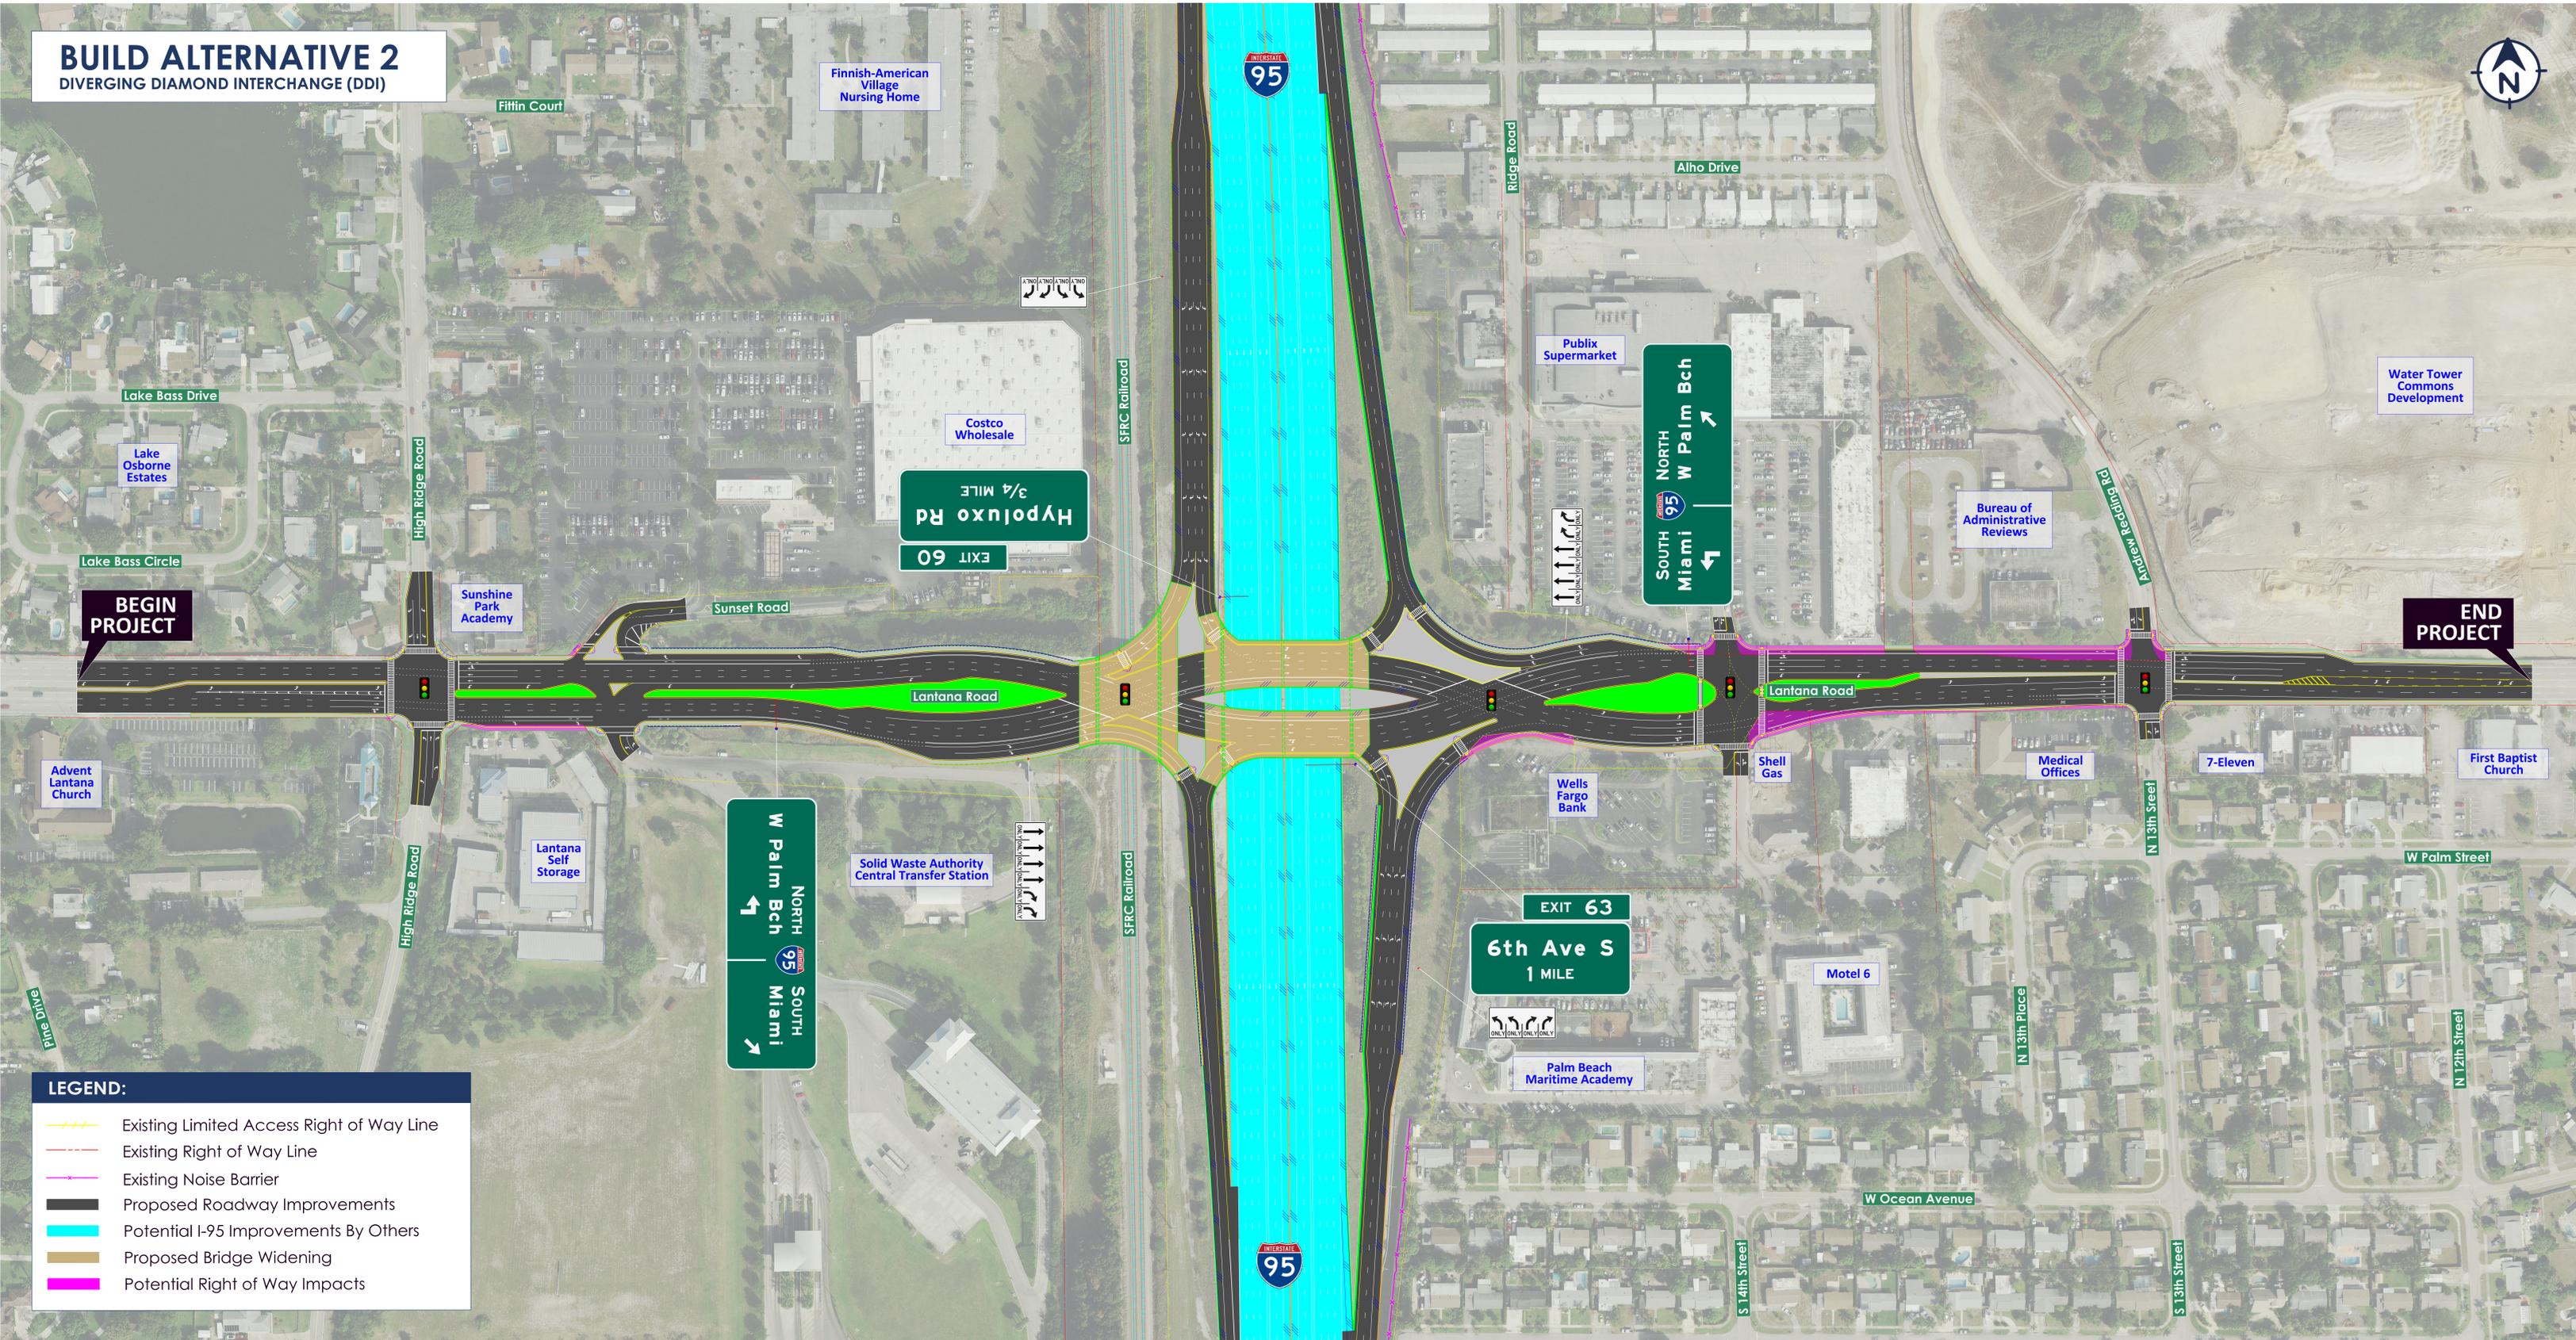

BEGIN PROJECT

END PROJECT

- LEGEND:**
- Existing Limited Access Right of Way Line
  - Existing Right of Way Line
  - Existing Noise Barrier
  - Proposed Roadway Improvements
  - Potential I-95 Improvements By Others
  - Proposed Bridge Widening
  - Potential Right of Way Impacts