

COMPONENTS OF CONTRACT PLANS SET

ROADWAY PLANS  
SIGNING AND PAVEMENT MARKING PLANS  
SIGNALIZATION PLANS



INDEX OF SIGNING AND  
PAVEMENT MARKING PLANS

| SHEET NO. | SHEET DESCRIPTION                 |
|-----------|-----------------------------------|
| S-1       | KEY SHEET                         |
| S-2       | GENERAL NOTES                     |
| S-3 - S-7 | SIGNING AND PAVEMENT MARKING PLAN |
| S-8       | GUIDE SIGN WORK SHEET             |

STATE OF FLORIDA  
DEPARTMENT OF TRANSPORTATION  
SIGNING AND PAVEMENT MARKING PLANS

FINANCIAL PROJECT ID 447874-1-52-01  
(FEDERAL FUNDS)  
POLK COUNTY (16140)  
STATE ROAD NO. 544 (HAVENDALE BLVD)  
AT US 17 (8TH ST NW)

PROJECT LOCATION URL: <https://tinyurl.com/343r5jpf>  
PROJECT LIMITS: BEGIN MP 3.000 – END MP 3.224  
EXCEPTIONS: NONE  
BRIDGE LIMITS: NONE  
RAILROAD CROSSING: NONE

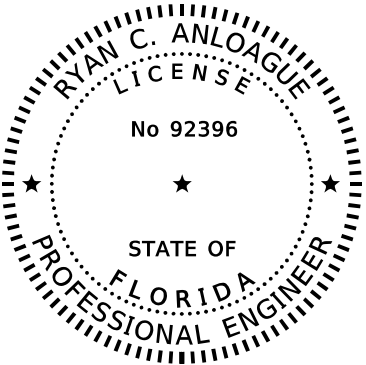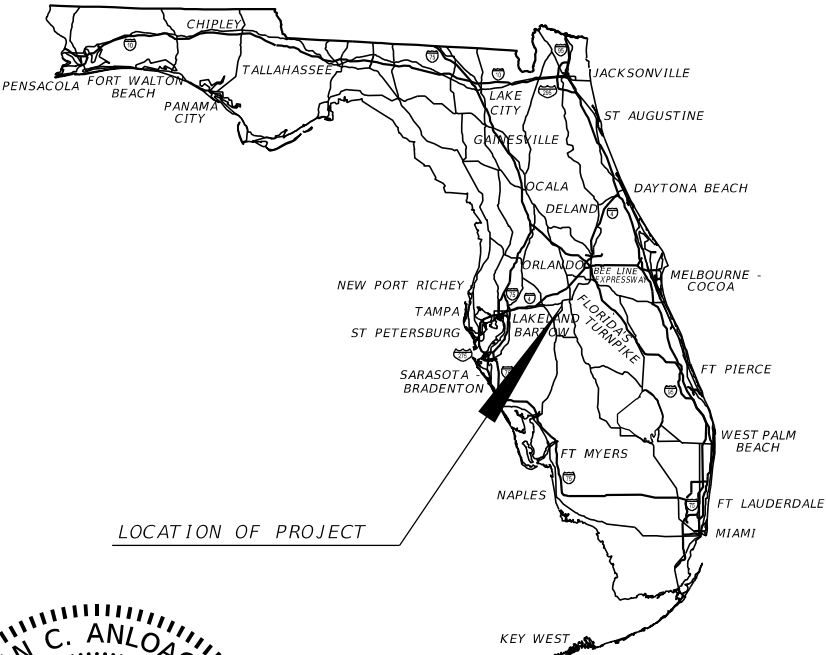

THIS ITEM HAS BEEN DIGITALLY  
SIGNED AND SEALED BY

ON THE DATE ADJACENT TO THE SEAL

PRINTED COPIES OF THIS DOCUMENT ARE  
NOT CONSIDERED SIGNED AND SEALED  
AND THE SIGNATURE MUST BE VERIFIED  
ON ANY ELECTRONIC COPIES.

THE ABOVE NAMED PROFESSIONAL IS  
RESPONSIBLE FOR THE FOLLOWING SHEETS  
IN ACCORDANCE WITH RULE 61G15-23.004, F.A.C.

SIGNING AND  
PAVEMENT MARKING PLANS  
ENGINEER OF RECORD:

RYAN C. ANLOAGUE, P.E.  
P.E. LICENSE NUMBER 92396  
FLORIDA TRANSPORTATION ENGINEERING, INC.  
11458 N 53RD STREET  
(813) 989-0729, EXT. 113  
TAMPA, FLORIDA 33617  
CONTRACT NO.: CA319  
VENDOR NO.: F65-0183924

FDOT PROJECT MANAGER:  
PHILIP MENKE, P.E.

GOVERNING STANDARD PLANS:  
Florida Department of Transportation, FY2023-24 Standard Plans for Road and Bridge Construction and applicable Interim Revisions (IRs).

Standard Plans for Road Construction and associated IRs are available at the following website: <http://www.fdot.gov/design/standardplans>

APPLICABLE IRs: IR - -

Standard Plans for Bridge Construction are included in the Structures Plans Component

GOVERNING STANDARD SPECIFICATIONS:  
Florida Department of Transportation, FY2023-24 Standard Specifications for Road and Bridge Construction at the following website: <http://www.fdot.gov/programmanagement/Implemented/SpecBooks>

PHASE IV  
FEBRUARY 21, 2023

| CONSTRUCTION<br>CONTRACT NO. | FISCAL<br>YEAR | SHEET<br>NO. |
|------------------------------|----------------|--------------|
| T1876                        | 24             | S-1          |

2/21/2023 11:32:14 AM Carry  
S:\Projects\DOT 447874\5201\SigningAndMarking\GWT SP01.dgn



GENERAL NOTES:

1. THE SIGN LOCATIONS SHOWN ARE APPROXIMATE AND MAY REQUIRE FIELD ADJUSTMENT AS DIRECTED BY THE ENGINEER.
2. EXISTING OVERHEAD SIGN STRUCTURES WITHIN THE PROJECT LIMITS ARE TO REMAIN. REFER TO PLANS FOR LOCATION OF SIGN PANEL REPLACEMENTS.

| REVISIONS |             |      |             | ENGINEER OF RECORD   | STATE OF FLORIDA<br>DEPARTMENT OF TRANSPORTATION |        |                      | GENERAL NOTES | SHEET NO. |
|-----------|-------------|------|-------------|--|--|--------|----------------------|---------------|-----------|
| DATE      | DESCRIPTION | DATE | DESCRIPTION |  | ROAD NO.   | COUNTY | FINANCIAL PROJECT ID |               |           |
|           |             |      |             | RYAN C. ANLOAGUE, P.E.<br>LICENSE NUMBER: 92396<br>FLORIDA TRANSPORTATION ENGINEERING, INC.<br>11458 NORTH 53RD STREET<br>TAMPA, FLORIDA 33617 | SR 544   | POLK   | 447874-1-52-01       |               | S-2       |

THE OFFICIAL RECORD OF THIS SHEET IS THE ELECTRONIC FILE DIGITALLY SIGNED AND SEALED UNDER RULE 61G15-23.004, F.A.C.

SR 544 / HAVENDALE BLVD

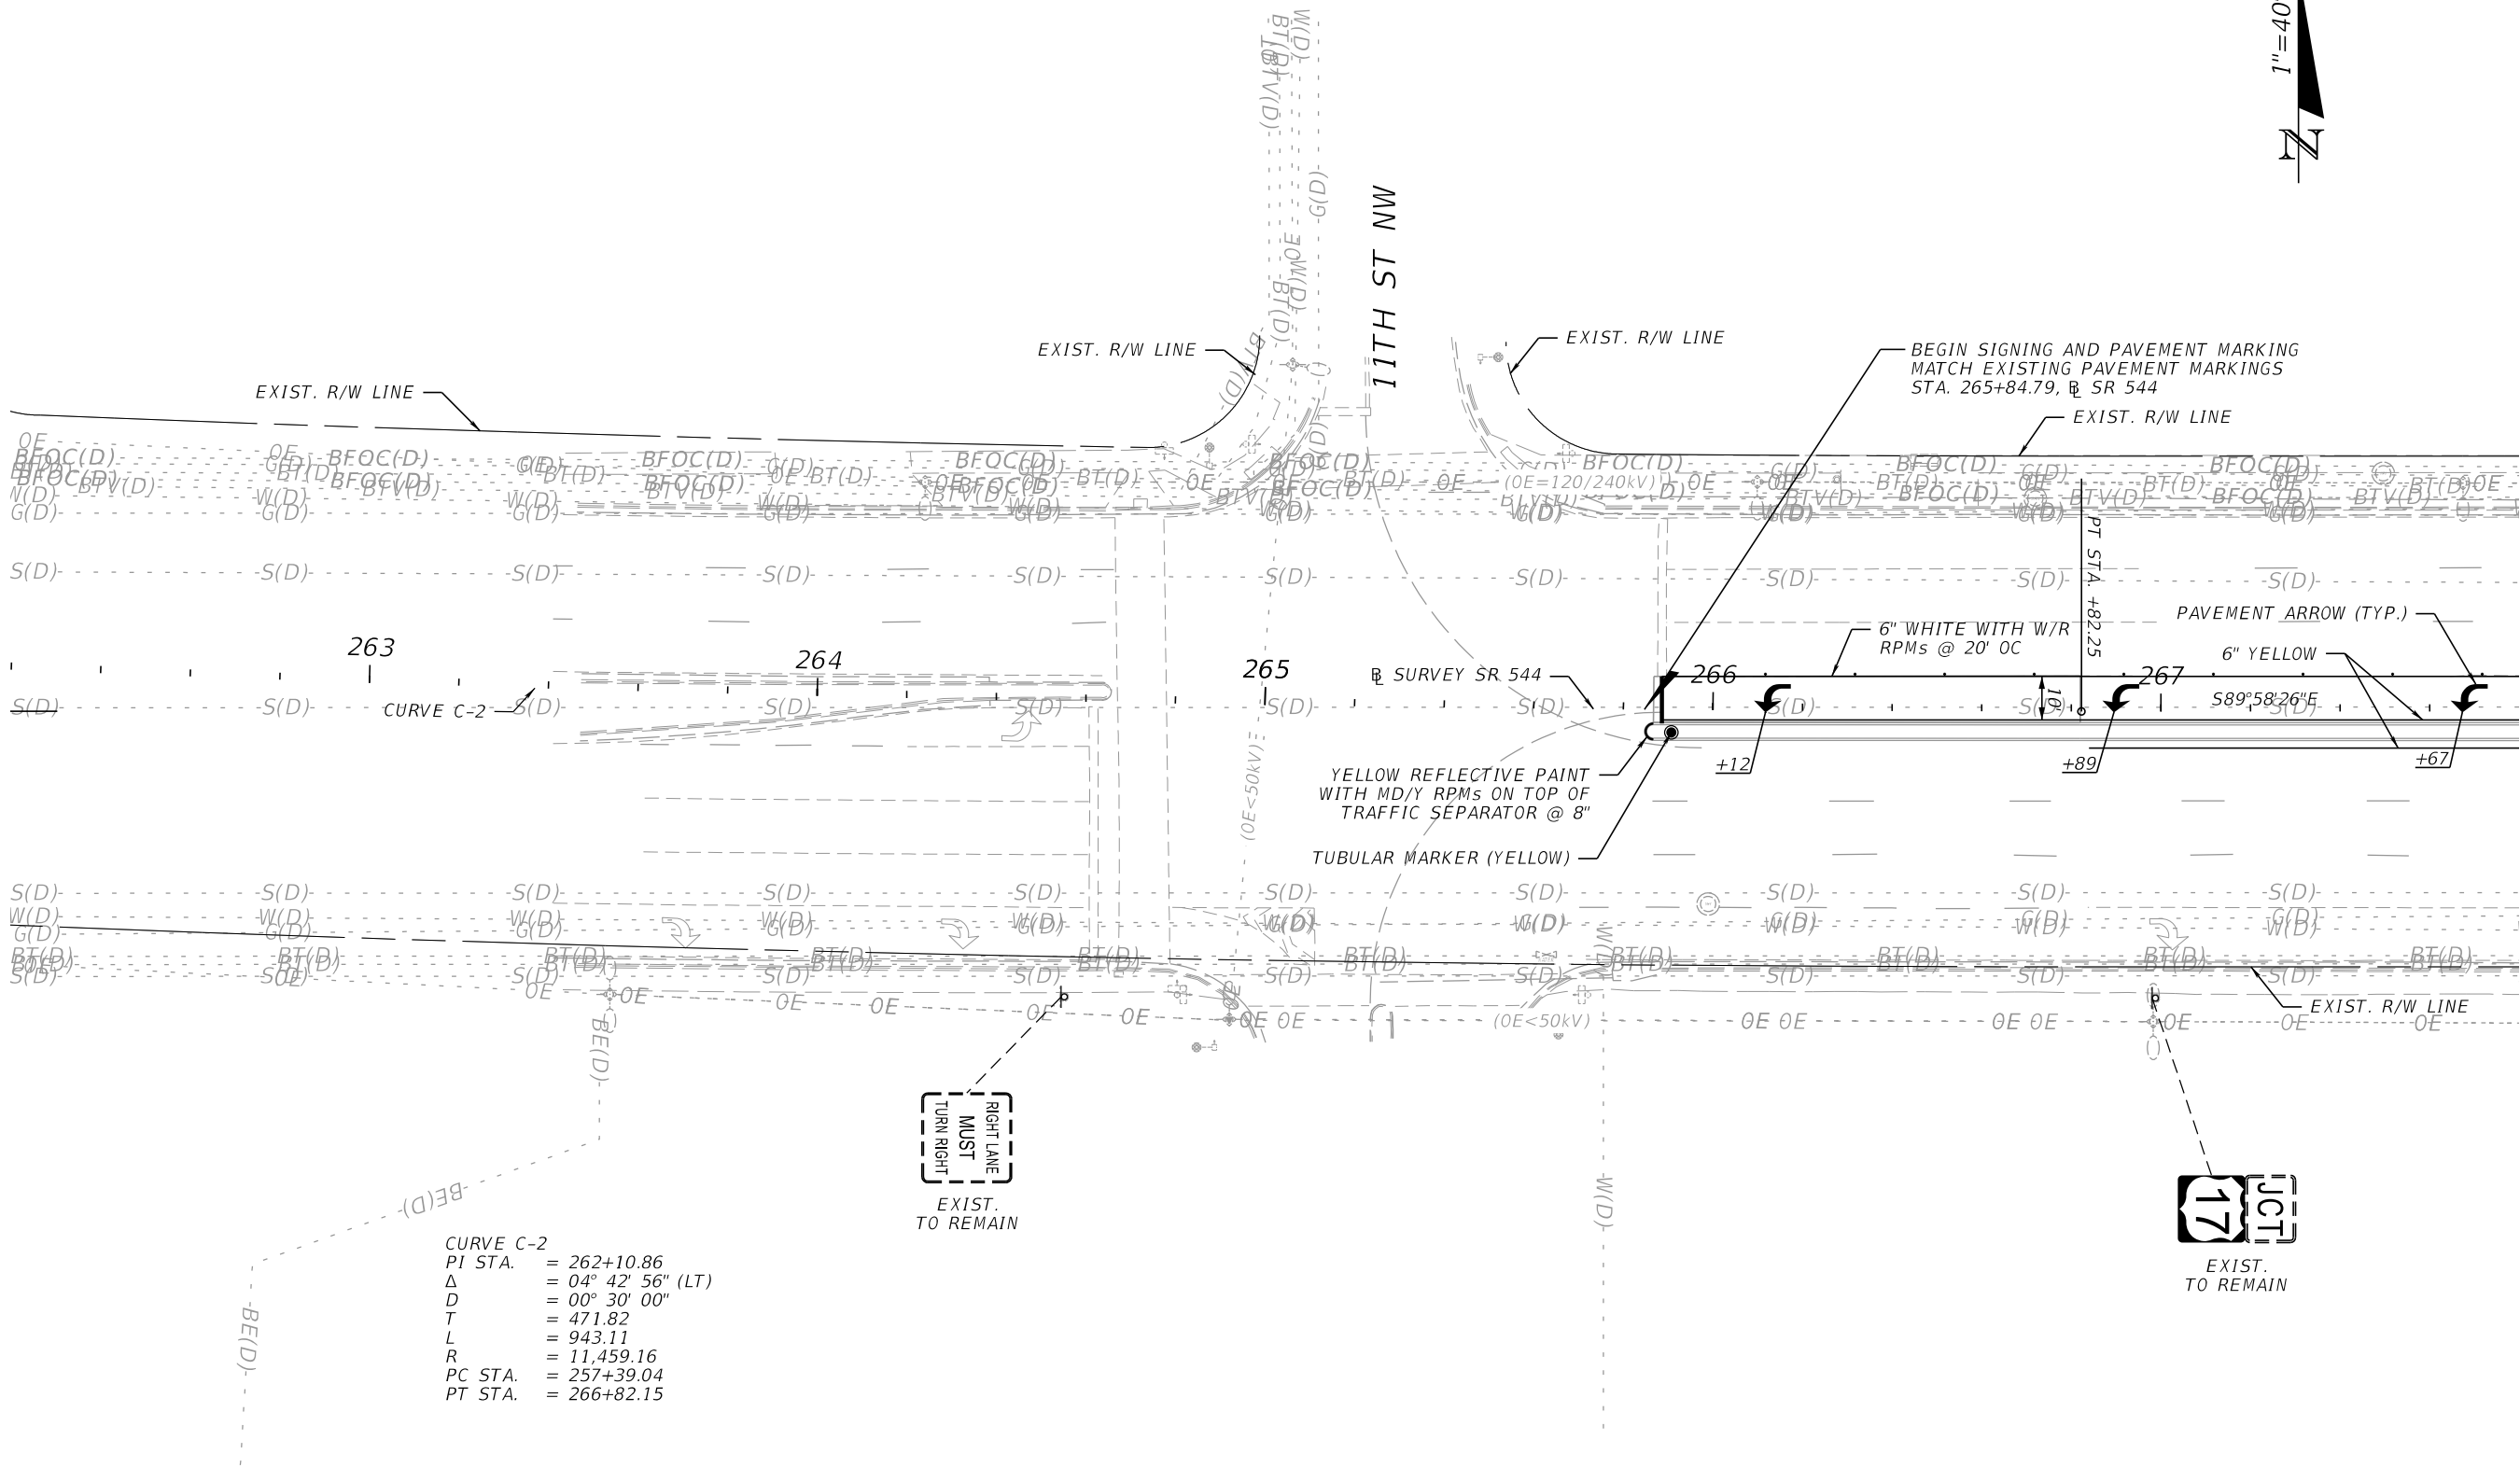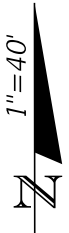

CURVE C-2  
PI STA. = 262+10.86  
 $\Delta$  = 04° 42' 56" (LT)  
D = 00° 30' 00"  
T = 471.82  
L = 943.11  
R = 11,459.16  
PC STA. = 257+39.04  
PT STA. = 266+82.15




EXIST.  
TO REMAIN



EXIST.  
TO REMAIN

| REVISIONS |             |      |             | ENGINEER OF RECORD   | STATE OF FLORIDA<br>DEPARTMENT OF TRANSPORTATION |        |                      | SIGNING AND PAVEMENT<br>MARKING PLAN | SHEET<br>NO. |
|-----------|-------------|------|-------------|--|--|--------|----------------------|--------------------------------------|--------------|
| DATE      | DESCRIPTION | DATE | DESCRIPTION | RYAN C. ANLOAGUE, P.E.<br>LICENSE NUMBER: 92396<br>FLORIDA TRANSPORTATION ENGINEERING, INC.<br>11458 NORTH 53RD STREET<br>TAMPA, FLORIDA 33617 | ROAD NO.   | COUNTY | FINANCIAL PROJECT ID |                                      | S-3          |
|           |             |      |             |  | SR 544   | POLK   | 447874-1-52-01       |                                      |              |

SR 544 / HAVENDALE BLVD

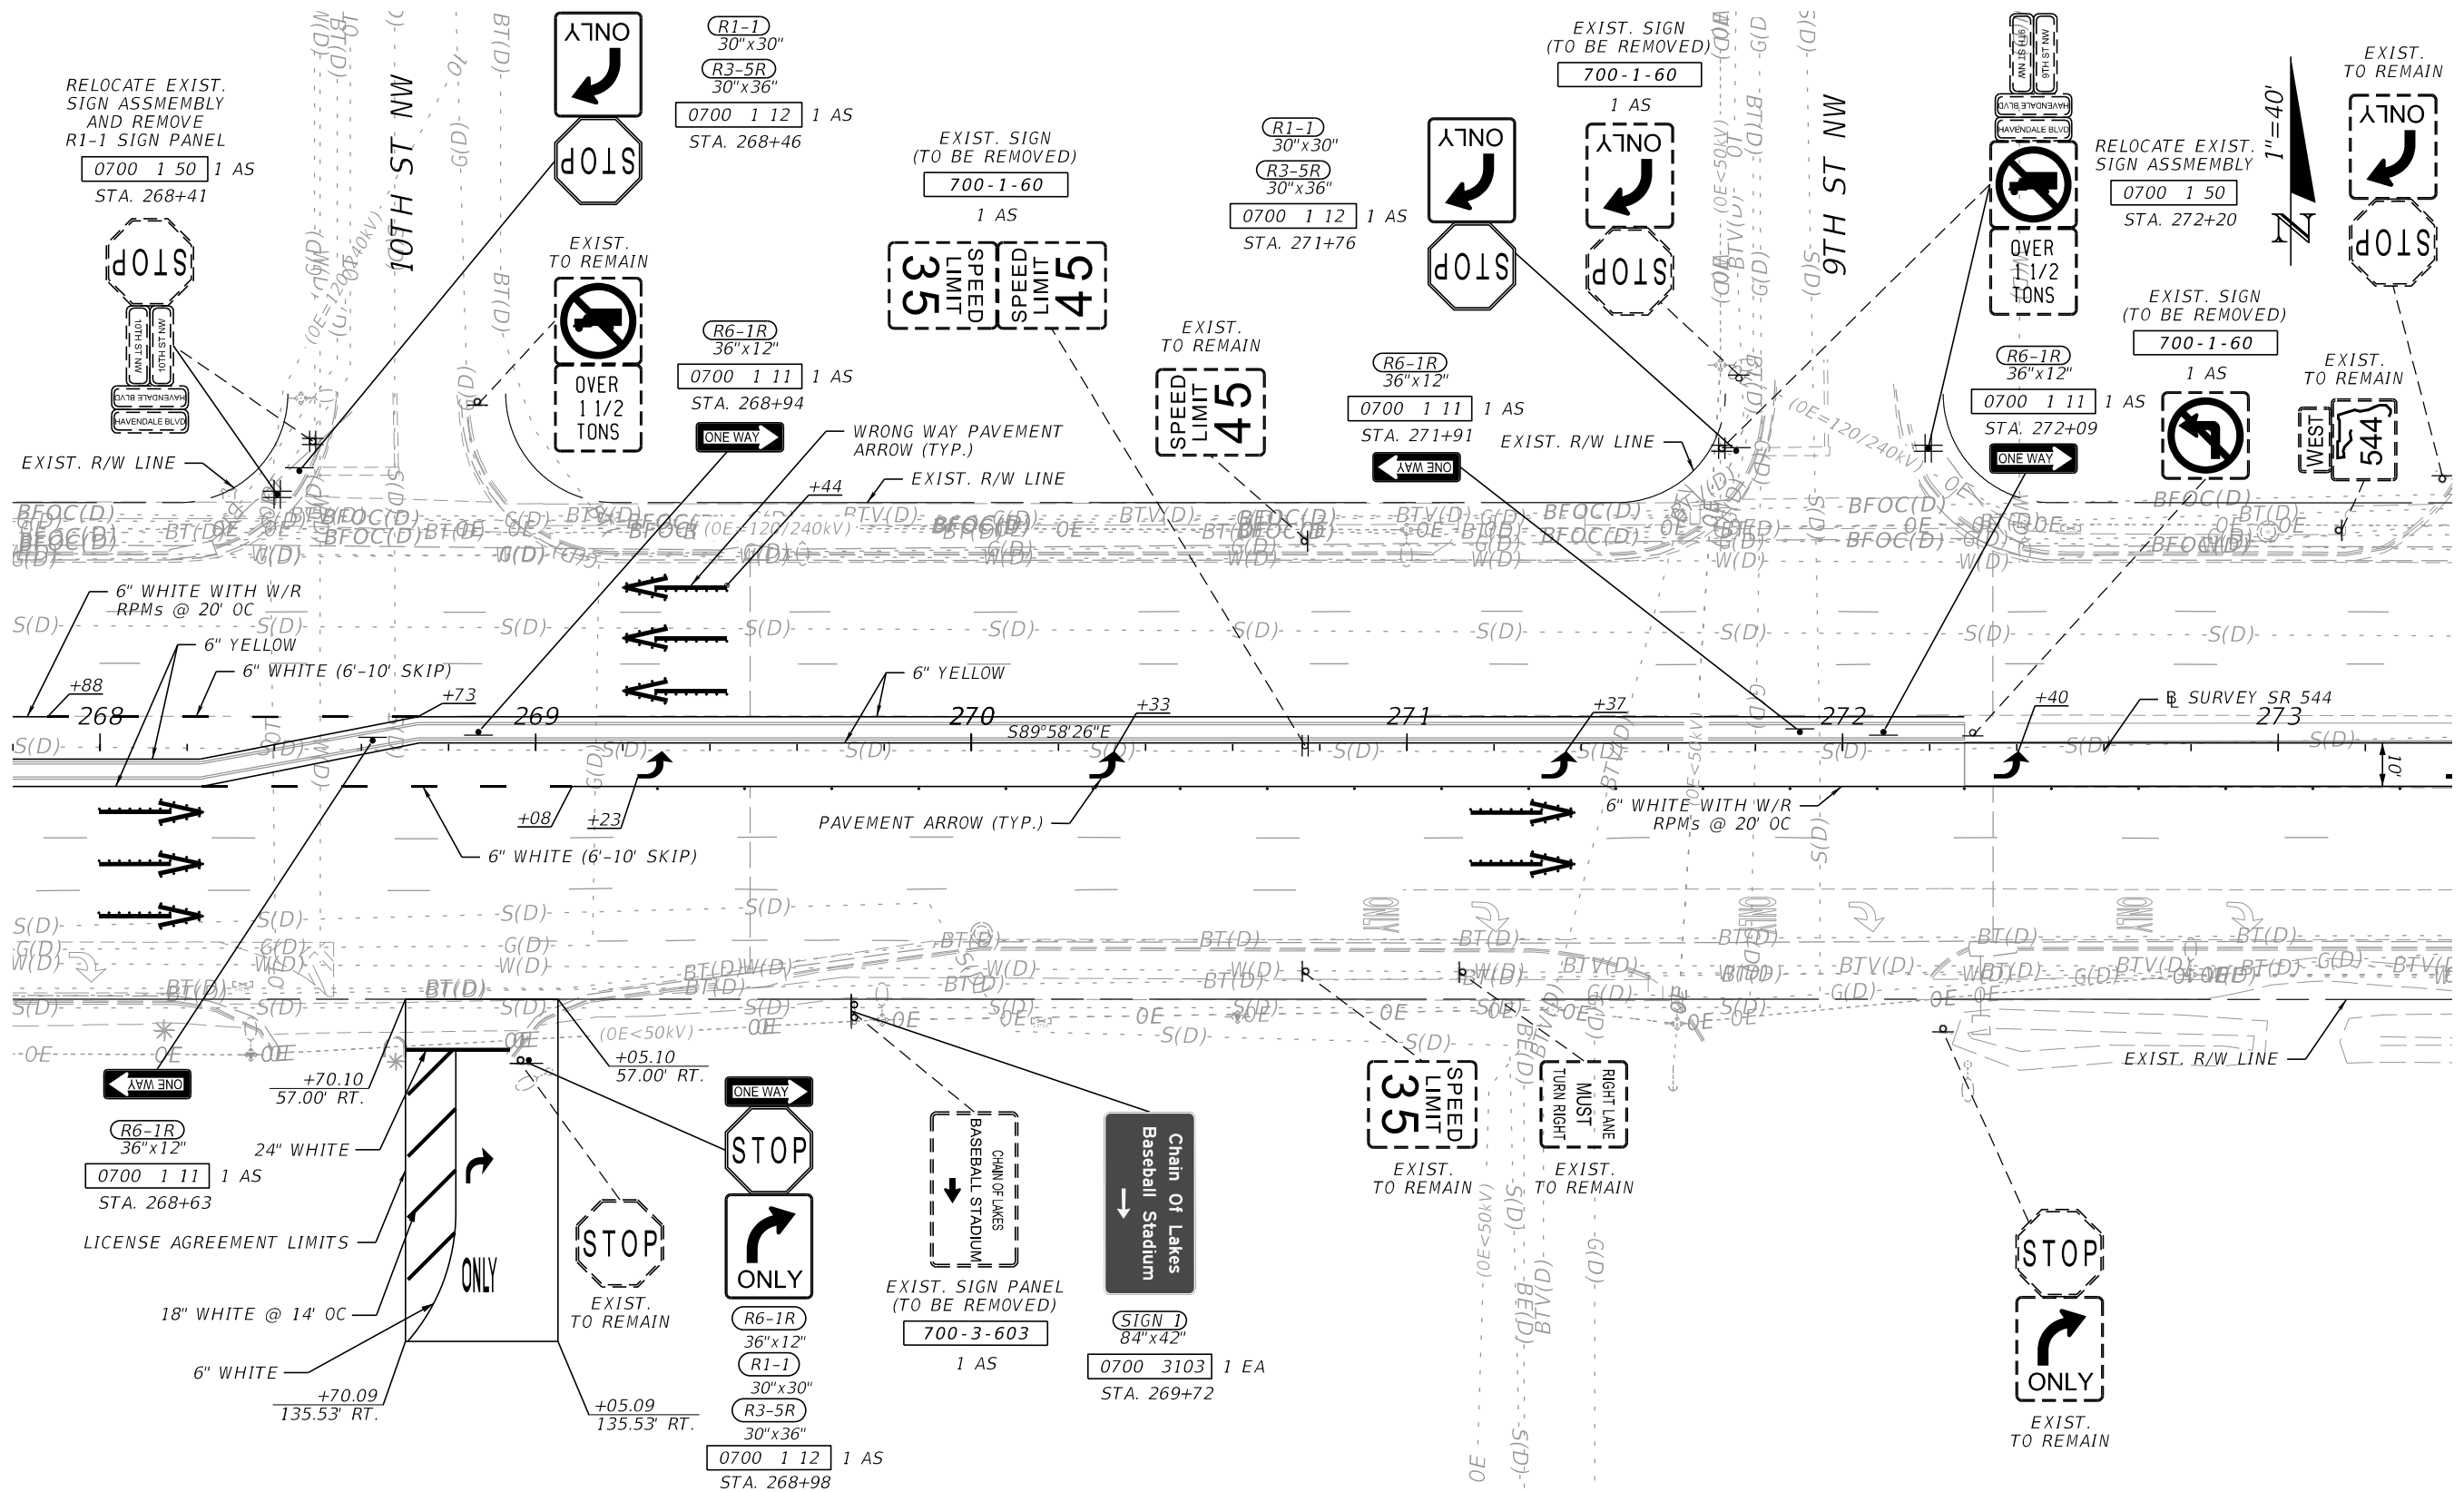

2/21/2023 11:32:21 AM Carry  
S:\Projects\FDOT\447874\5201\SigningAndMarking\PLANS\01.dgn

| REVISIONS |             |      |             | ENGINEER OF RECORD   |  | STATE OF FLORIDA<br>DEPARTMENT OF TRANSPORTATION |        |                      | SHEET<br>NO. |
|-----------|-------------|------|-------------|--|--|--|--------|----------------------|--------------|
| DATE      | DESCRIPTION | DATE | DESCRIPTION | RYAN C. ANLOAGUE, P.E.<br>LICENSE NUMBER: 92396<br>FLORIDA TRANSPORTATION ENGINEERING, INC.<br>11458 NORTH 53RD STREET<br>TAMPA, FLORIDA 33617 |  | ROAD NO.   | COUNTY | FINANCIAL PROJECT ID |              |
|           |             |      |             |  |  | SR 544   | POLK   | 447874-1-52-01       |              |

SIGNING AND PAVEMENT  
MARKING PLAN

S-4

SR 544 / HAVENDALE BLVD / MLK BLVD NW



*MATCHLINE*


| REVISIONS |             |      |             | ENGINEER OF RECORD   | STATE OF FLORIDA<br>DEPARTMENT OF TRANSPORTATION |        |                      | SIGNING AND PAVEMENT<br>MARKING PLAN | SHEET<br>NO. |
|-----------|-------------|------|-------------|--|--|--------|----------------------|--------------------------------------|--------------|
| DATE      | DESCRIPTION | DATE | DESCRIPTION | RYAN C. ANLOAGUE, P.E.<br>LICENSE NUMBER: 92396<br>FLORIDA TRANSPORTATION ENGINEERING, INC.<br>11458 NORTH 53RD STREET<br>TAMPA, FLORIDA 33617 | ROAD NO.   | COUNTY | FINANCIAL PROJECT ID |                                      | S-5          |
|           |             |      |             |  |  | SR 544 | POLK                 | 447874-1-52-01                       |              |

## *SIGNING AND PAVEMENT MARKING PLAN*

1  
2  
84

2/21/2023 11:32:22 AM Carry S:\Projects\FDOT\44787415201\SigningAndMarking\PLANSP01.dgn

SR 544/HAVENDALE BLVD/MLK BLVD NW

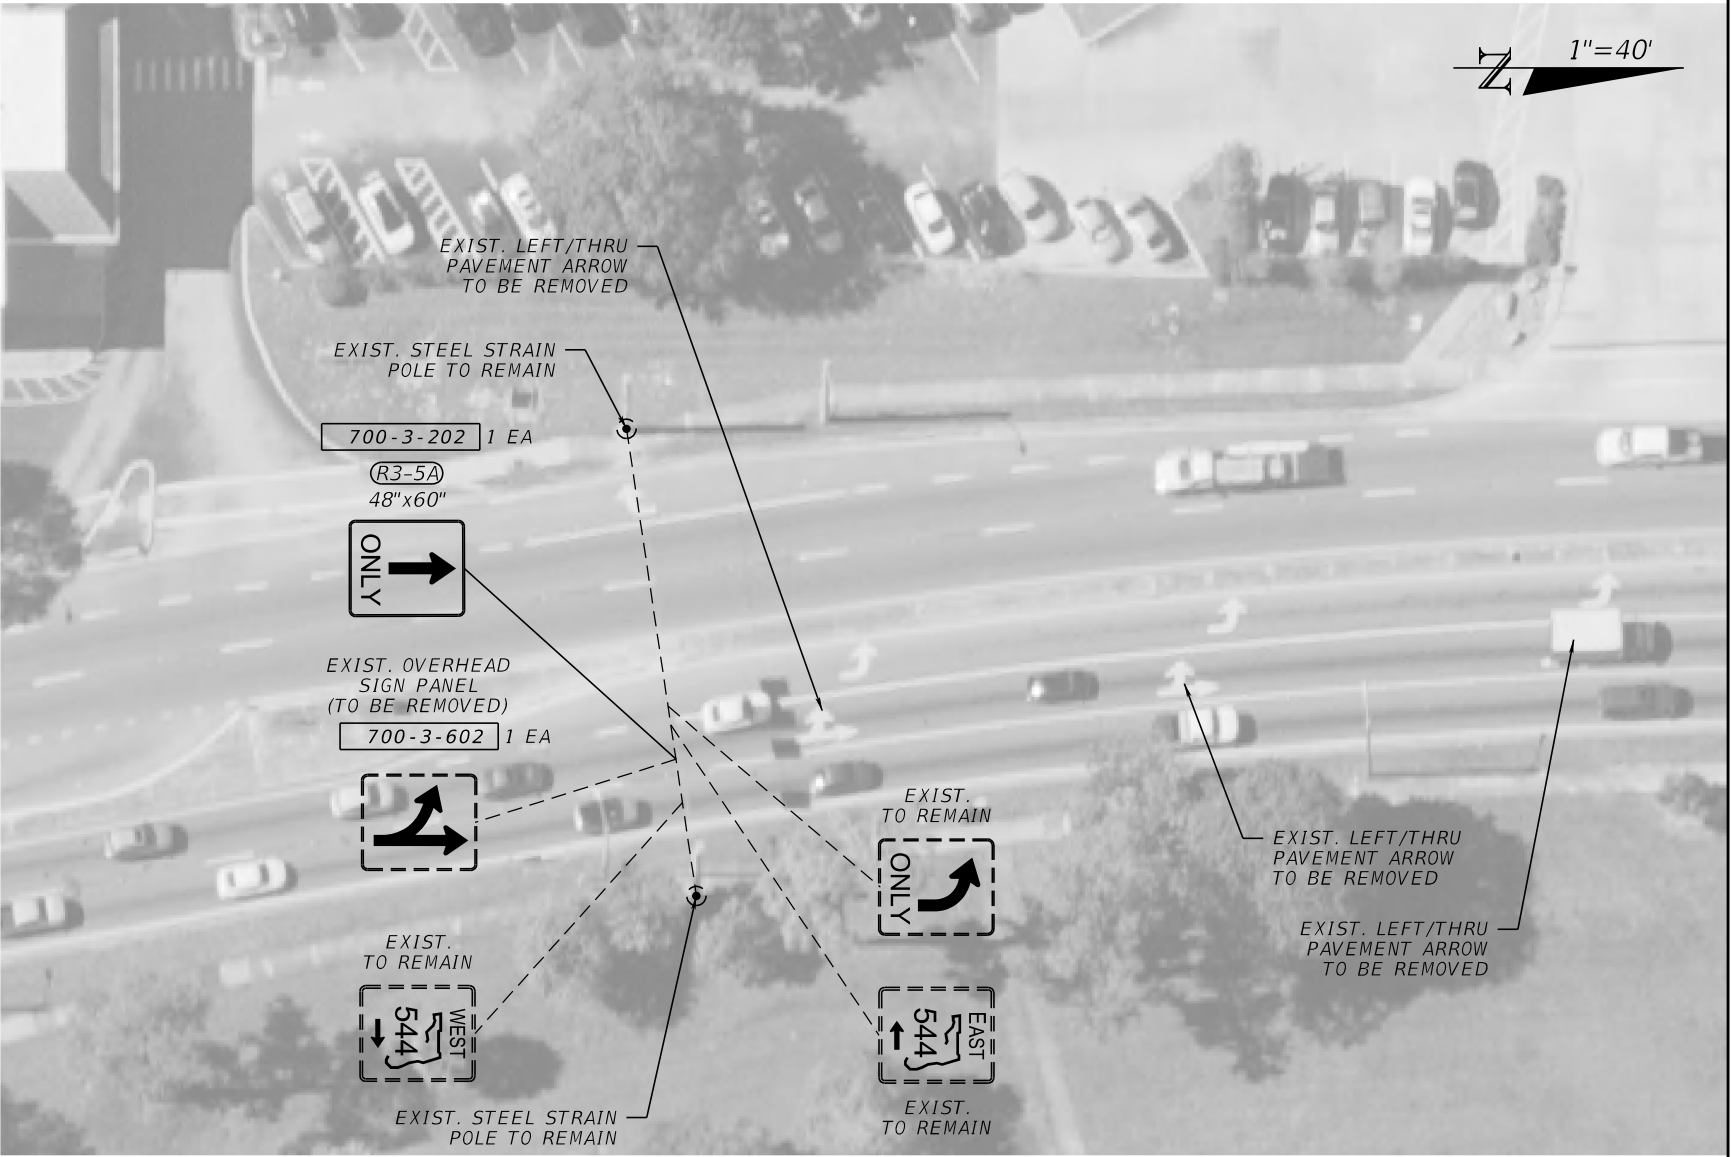

MATCHLINE  
SEE SIGNING AND PAVEMENT MARKING PLAN (3)

2/21/2023 11:32:23 AM Carry  
S:\Projects\FDOT\4478741\5201\SigningAndMarking\PLANS\PO2.dgn


| REVISIONS |             |      |             | ENGINEER OF RECORD   | STATE OF FLORIDA<br>DEPARTMENT OF TRANSPORTATION |        |                      | SIGNING AND PAVEMENT<br>MARKING PLAN |
|-----------|-------------|------|-------------|--|--|--------|----------------------|--------------------------------------|
| DATE      | DESCRIPTION | DATE | DESCRIPTION | RYAN C. ANLOAGUE, P.E.<br>LICENSE NUMBER: 92396<br>FLORIDA TRANSPORTATION ENGINEERING, INC.<br>11458 NORTH 53RD STREET<br>TAMPA, FLORIDA 33617 | ROAD NO.   | COUNTY | FINANCIAL PROJECT ID |                                      |
|           |             |      |             |  | SR 544   | POLK   | 447874-1-52-01       |                                      |

RYAN C. ANLOAGUE, P.E.  
LICENSE NUMBER: 92396  
FLORIDA TRANSPORTATION ENGINEERING, INC.  
11458 NORTH 53RD STREET  
TAMPA, FLORIDA 33617

2/21/2023 11:32:27 AM Carry  
S:\Projects\FDOT\447874\15201\SigningAndMarking\PLANS\02.dgn

MATCHLINE  
SEE SIGNING AND PAVEMENT MARKING PLAN (3)

SR 544/HAVENDALE BLVD/MLK BLVD NW

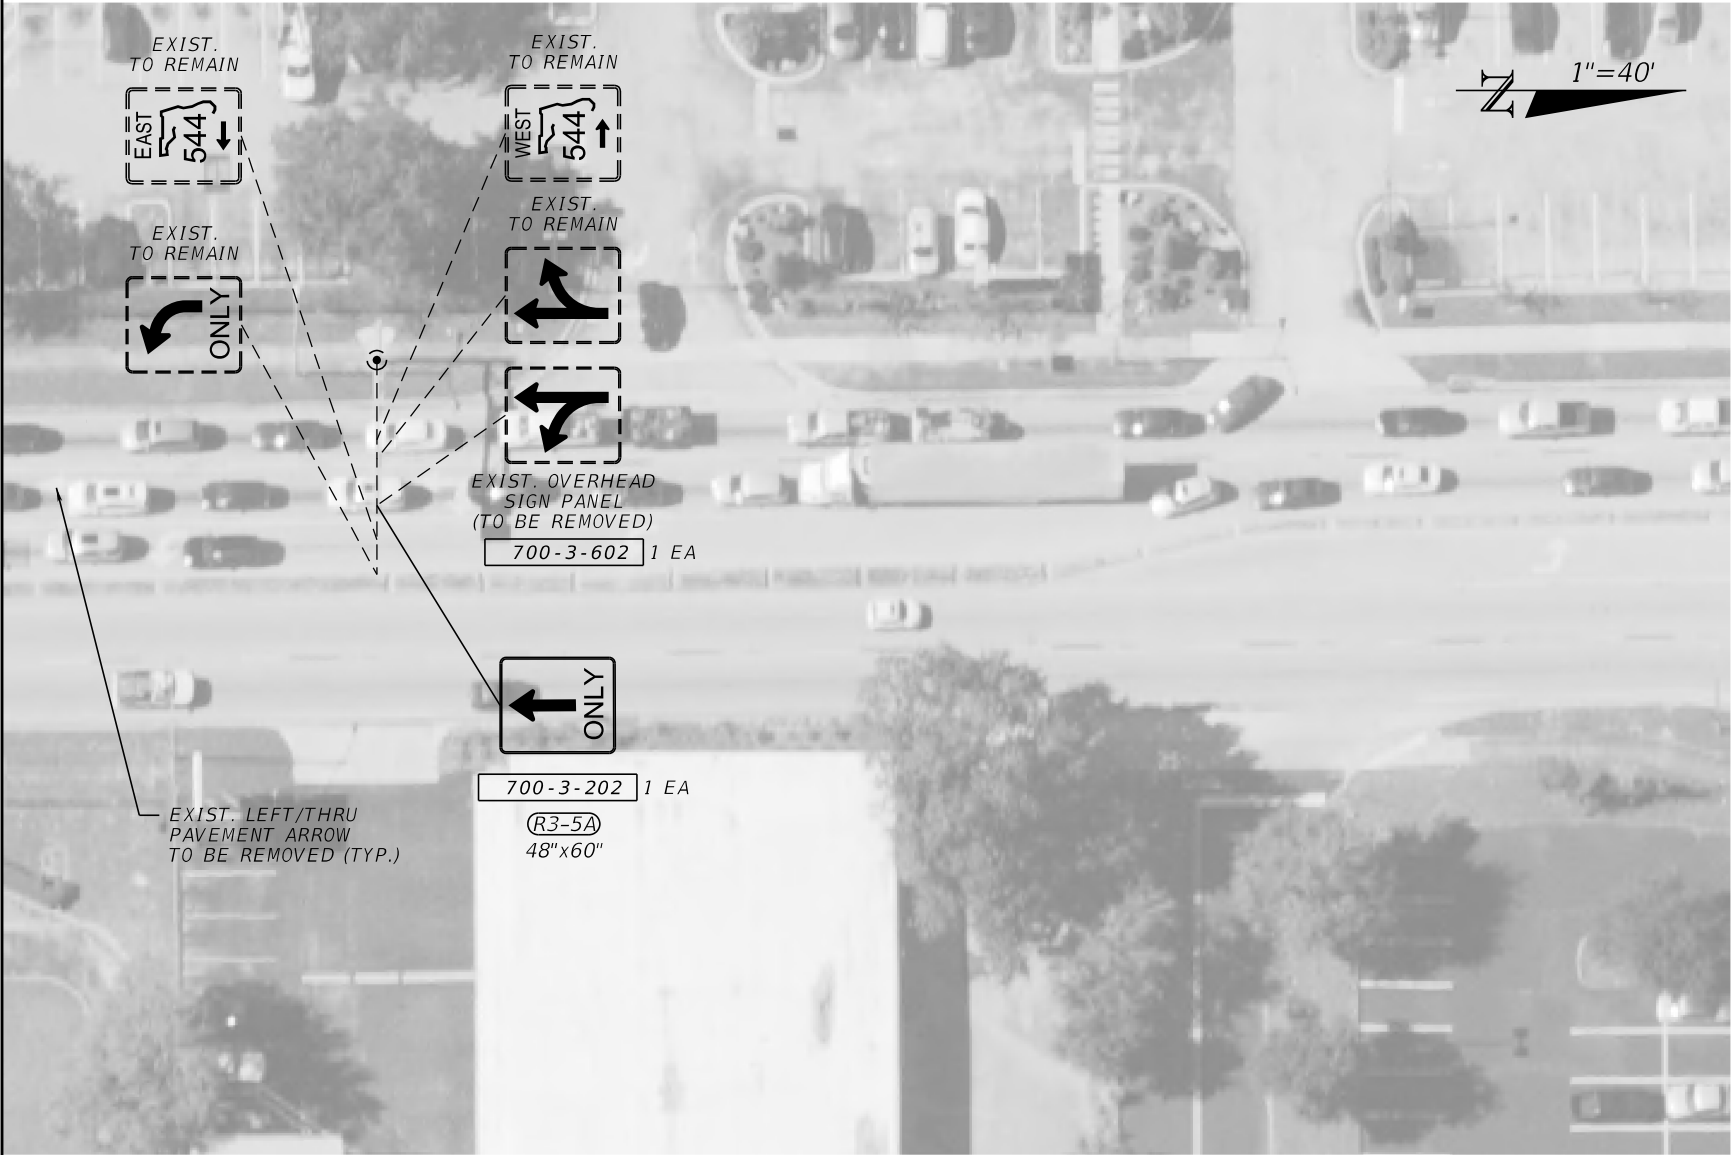

| REVISIONS |             |      |             |
|-----------|-------------|------|-------------|
| DATE      | DESCRIPTION | DATE | DESCRIPTION |
|           |             |      |             |

| ENGINEER OF RECORD   |
|--|
| RYAN C. ANLOAGUE, P.E.<br>LICENSE NUMBER: 92396<br>FLORIDA TRANSPORTATION ENGINEERING, INC.<br>11458 NORTH 53RD STREET<br>TAMPA, FLORIDA 33617 |

| STATE OF FLORIDA<br>DEPARTMENT OF TRANSPORTATION |        |                      |
|--|--------|----------------------|
| ROAD NO.   | COUNTY | FINANCIAL PROJECT ID |
| SR 544   | POLK   | 447874-1-52-01       |

| SIGNING AND PAVEMENT<br>MARKING PLAN | SHEET NO. |
|--------------------------------------|-----------|
|                                      | S-7       |

