

CONTRACT PLANS COMPONENTS

ROADWAY
SIGNING AND PAVEMENT MARKING
SIGNALIZATION

INDEX OF ROADWAY PLANS

SHEET NO.	SHEET DESCRIPTION
1	KEY SHEET
2	SIGNATURE SHEET
3 - 5	DRAINAGE MAP
6	TYPICAL SECTION
7	MODEL MANAGEMENT
8 - 12	PROJECT CONTROL
13	GENERAL NOTES
14 - 28	ROADWAY PLAN
29 - 41	DRAINAGE STRUCTURES
42 - 78	ROADWAY CROSS SECTIONS
79	TTCP GENERAL NOTES
80	TEMPORARY TRAFFIC CONTROL PLAN
81 - 95	UTILITY ADJUSTMENTS
TD-1	TREE DISPOSITION NOTES
TD-2 - TD-18	TREE DISPOSITION PLAN
TD-19 - TD-21	TREE DISPOSITION CHART

GOVERNING STANDARD PLANS:

Florida Department of Transportation, FY2025-26 Standard Plans for Road and Bridge Construction and applicable Interim Revisions (IRs).

Standard Plans for Road Construction and associated IRs are available at the following website: <http://www.fdot.gov/design/standardplans>

GOVERNING STANDARD SPECIFICATIONS:

Florida Department of Transportation, FY2025-26 Standard Specifications for Road and Bridge Construction at the following website: <http://www.fdot.gov/programmanagement/Implemented/SpecBooks>

STATE OF FLORIDA
DEPARTMENT OF TRANSPORTATION

ROADWAY PLANS

FINANCIAL PROJECT ID 447287-1-52-01

(FEDERAL FUNDS)

HENDRY COUNTY (07030000)

STATE ROAD NO. 25/80 (US 27)

RRR FROM INDUSTRIAL CANAL TO SAGAMORE


PROJECT LOCATION URL: <https://tinyurl.com/mwrs5j2x>

PROJECT LIMITS: BEGIN MP 2.196 - END MP 3.550

EXCEPTIONS: NONE

BRIDGE LIMITS: NONE

RAILROAD CROSSING: NONE

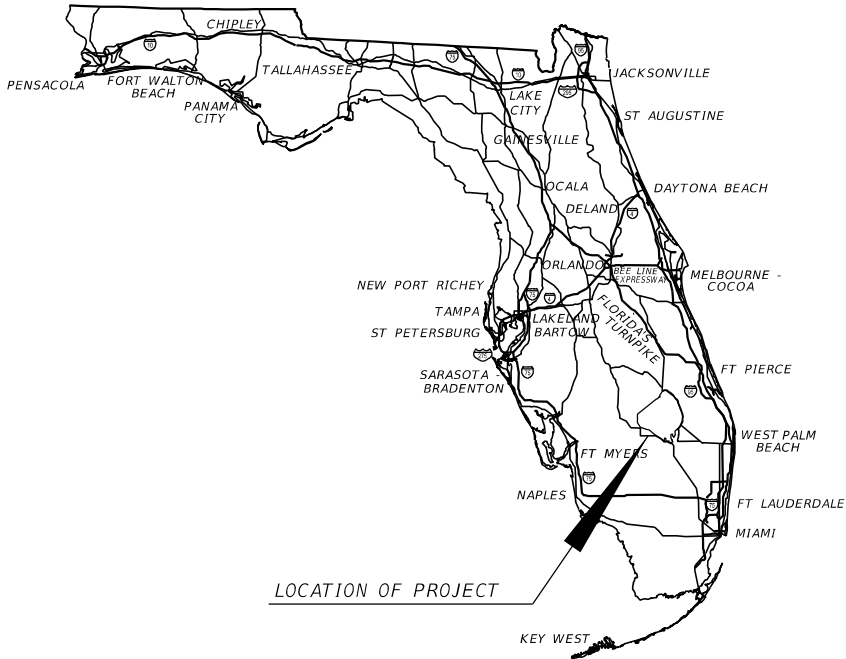


ROADWAY PLANS
ENGINEER OF RECORD:

STANLEY MARK KLINE, P.E.
P.E. LICENSE NUMBER 44016
KCI TECHNOLOGIES, INC.
1425 W CYPRESS CREEK ROAD, SUITE 101
FORT LAUDERDALE, FL 33309
(954) 776-1616
CONTRACT NO.: CAP89
VENDOR NO.: 52-1604386

FDOT PROJECT MANAGER:

JEFFREY M. JONES, P.E.

CONSTRUCTION CONTRACT NO.	FISCAL YEAR	SHEET NO.
TBD	26	1

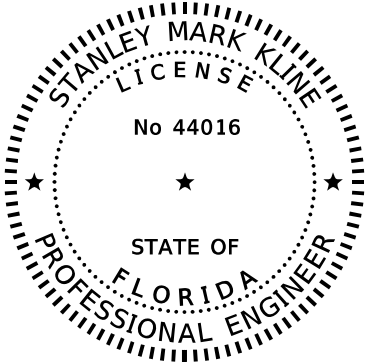


THIS ITEM HAS BEEN DIGITALLY
SIGNED AND SEALED BY

ON THE DATE ADJACENT TO THE SEAL

PRINTED COPIES OF THIS DOCUMENT ARE
NOT CONSIDERED SIGNED AND SEALED.
THE SIGNATURE MUST BE VERIFIED
ON ANY ELECTRONIC COPIES.

KCI TECHNOLOGIES, INC.
1425 W CYPRESS CREEK RD, SUTIE 101
FORT LAUDERDALE, FL 33309
STANLEY MARK KLINE, P.E. NO. 44016

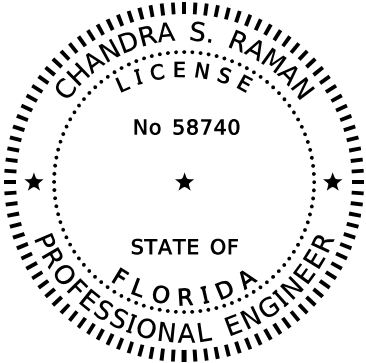


THIS ITEM HAS BEEN DIGITALLY
SIGNED AND SEALED BY

ON THE DATE ADJACENT TO THE SEAL

PRINTED COPIES OF THIS DOCUMENT ARE
NOT CONSIDERED SIGNED AND SEALED.
THE SIGNATURE MUST BE VERIFIED
ON ANY ELECTRONIC COPIES.

APEX ENGINEERS, INC.
10175 FORTUNE PARKWAY, UNIT 704
JACKSONVILLE, FLORIDA 32256
CHANDRA S. RAMAN, P.E. NO. 58740

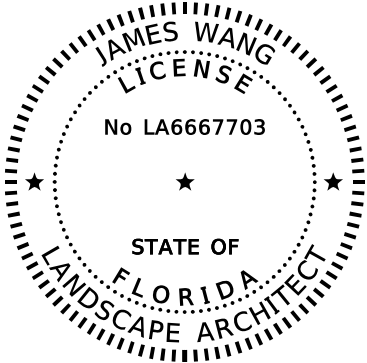

THIS ITEM HAS BEEN DIGITALLY
SIGNED AND SEALED BY

ON THE DATE ADJACENT TO THE SEAL

PRINTED COPIES OF THIS DOCUMENT ARE
NOT CONSIDERED SIGNED AND SEALED.
THE SIGNATURE MUST BE VERIFIED
ON ANY ELECTRONIC COPIES.

KCI TECHNOLOGIES, INC.
1425 W CYPRESS CREEK RD, SUTIE 101
FORT LAUDERDALE, FL 33309
JAMES WANG, RLA. NO. LA6667703

THE ABOVE NAMED PROFESSIONAL ENGINEER SHALL BE RESPONSIBLE FOR THE
FOLLOWING SHEETS IN ACCORDANCE WITH RULE 61G15-23.004, F.A.C.

SHEET NO. SHEET DESCRIPTION

1 KEY SHEET
2 SIGNATURE SHEET
6 TYPICAL SECTION
7 MODEL MANAGEMENT
8 - 12 PROJECT CONTROL
13 GENERAL NOTES
14 - 28 ROADWAY PLAN
42 - 78 ROADWAY CROSS SECTIONS
79 TTCP GENERAL NOTES
80 TEMPORARY TRAFFIC CONTROL PLAN
81 - 95 UTILITY ADJUSTMENTS

THE ABOVE NAMED PROFESSIONAL ENGINEER SHALL BE RESPONSIBLE FOR THE
FOLLOWING SHEETS IN ACCORDANCE WITH RULE 61G15-23.004, F.A.C.

SHEET NO. SHEET DESCRIPTION

2 SIGNATURE SHEET
3 - 5 DRAINAGE MAP
29 - 41 DRAINAGE STRUCTURES

THE ABOVE NAMED LANDSCAPE ARCHITECT SHALL BE RESPONSIBLE FOR THE
FOLLOWING SHEETS IN ACCORDANCE WITH RULE 61G10-11.011, F.A.C.

SHEET NO. SHEET DESCRIPTION


2 SIGNATURE SHEET
TD-1 TREE DISPOSITION NOTES
TD-2 - TD-18 TREE DISPOSITION PLAN
TD-19 - TD-21 TREE DISPOSITION CHART

REVISIONS				ENGINEER OF RECORD		STATE OF FLORIDA DEPARTMENT OF TRANSPORTATION			SHEET NO.
DATE	DESCRIPTION	DATE	DESCRIPTION	STANLEY MARK KLINE, P.E. LICENSE NUMBER: 44016 KCI TECHNOLOGIES, INC. 1425 W CYPRESS CREEK ROAD, SUITE 101 FORT LAUDERDALE, FL 33309		ROAD NO.	COUNTY	FINANCIAL PROJECT ID	
						SR 25/80	HENDRY	447287-1-52-01	

SIGNATURE SHEET

2

DO NOT USE THE INFORMATION ON THIS SHEET FOR CONSTRUCTION PURPOSES. THIS SHEET IS IN THE PLANS FOR DOCUMENTATION AND TO ASSIST CONSTRUCTION PERSONNEL WITH DRAINAGE CONCERNS.

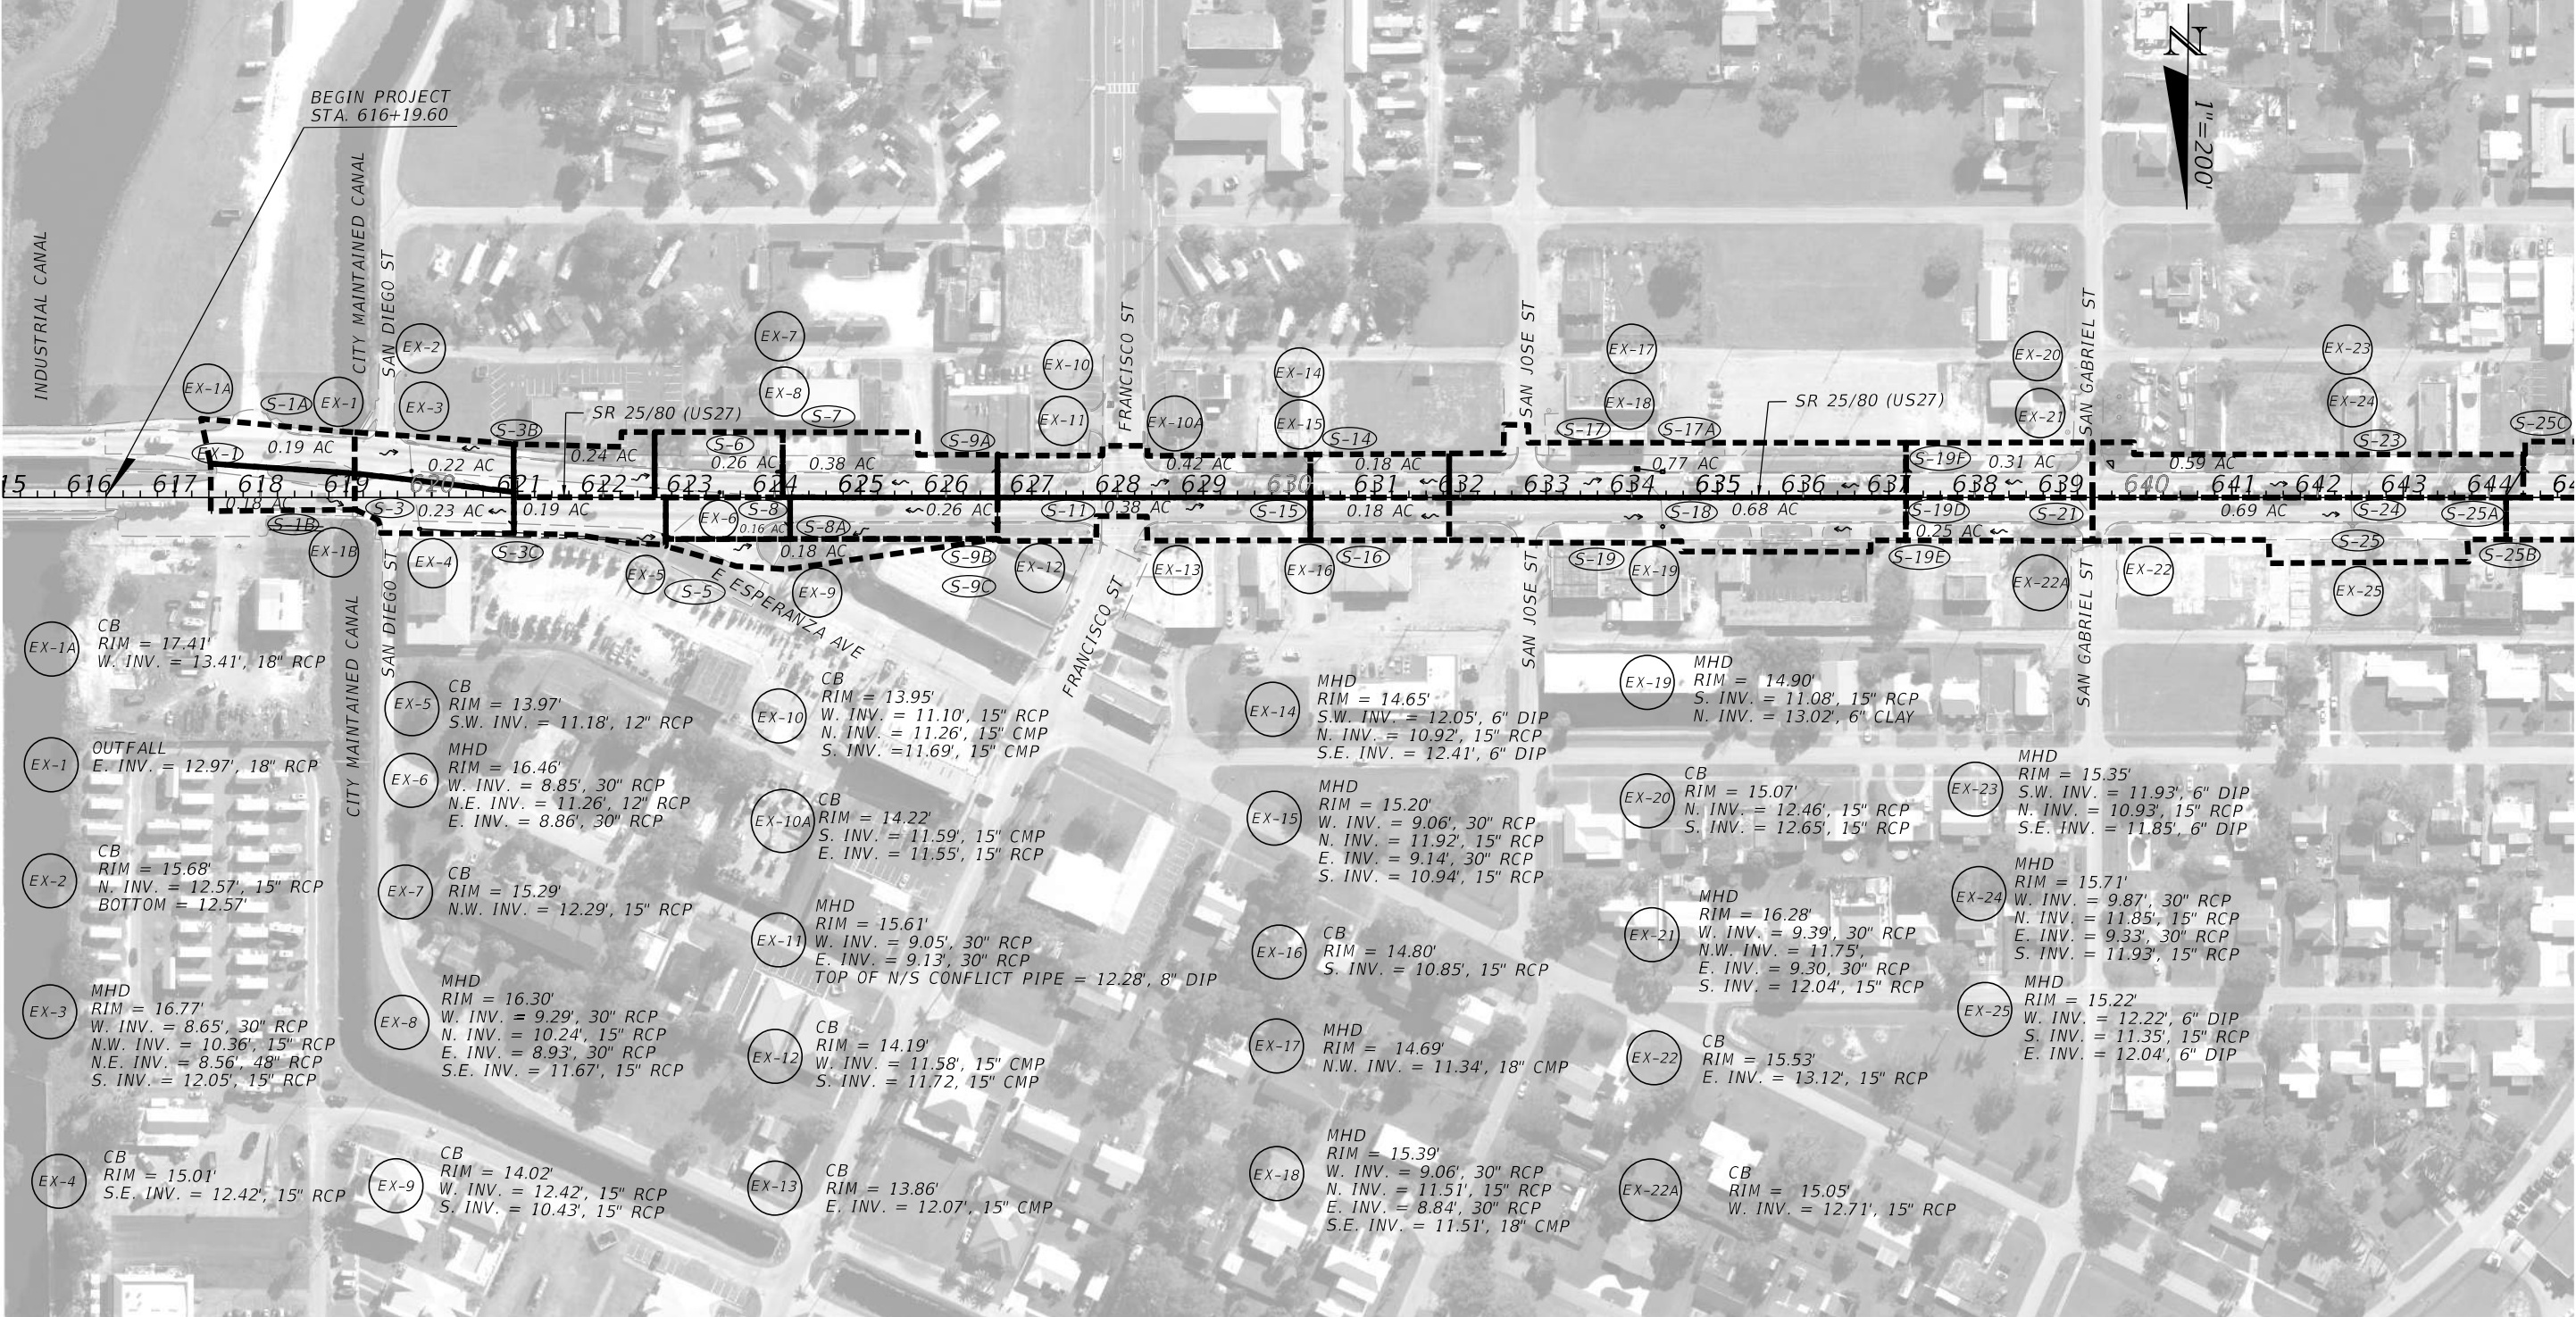

REVISIONS				ENGINEER OF RECORD		STATE OF FLORIDA DEPARTMENT OF TRANSPORTATION			SHEET NO.
DATE	DESCRIPTION	DATE	DESCRIPTION	CHANDRA S. RAMAN, P.E. LICENSE NUMBER: 58740 APEX ENGINEERS, INC. 10175 FORTUNE PARKWAY, UNIT 704 JACKSONVILLE, FLORIDA 32256		ROAD NO.	COUNTY	FINANCIAL PROJECT ID	
						SR 25	HENDRY	447287-1-52-01	


DRAINAGE MAP

MATCH LINE STA. 644+99.33

DO NOT USE THE INFORMATION ON THIS SHEET FOR CONSTRUCTION PURPOSES. THIS SHEET IS IN THE PLANS FOR DOCUMENTATION AND TO ASSIST CONSTRUCTION PERSONNEL WITH DRAINAGE CONCERNS.

MATCH LINE STA. 644+99.33

MATCH LINE STA. 674+99.43

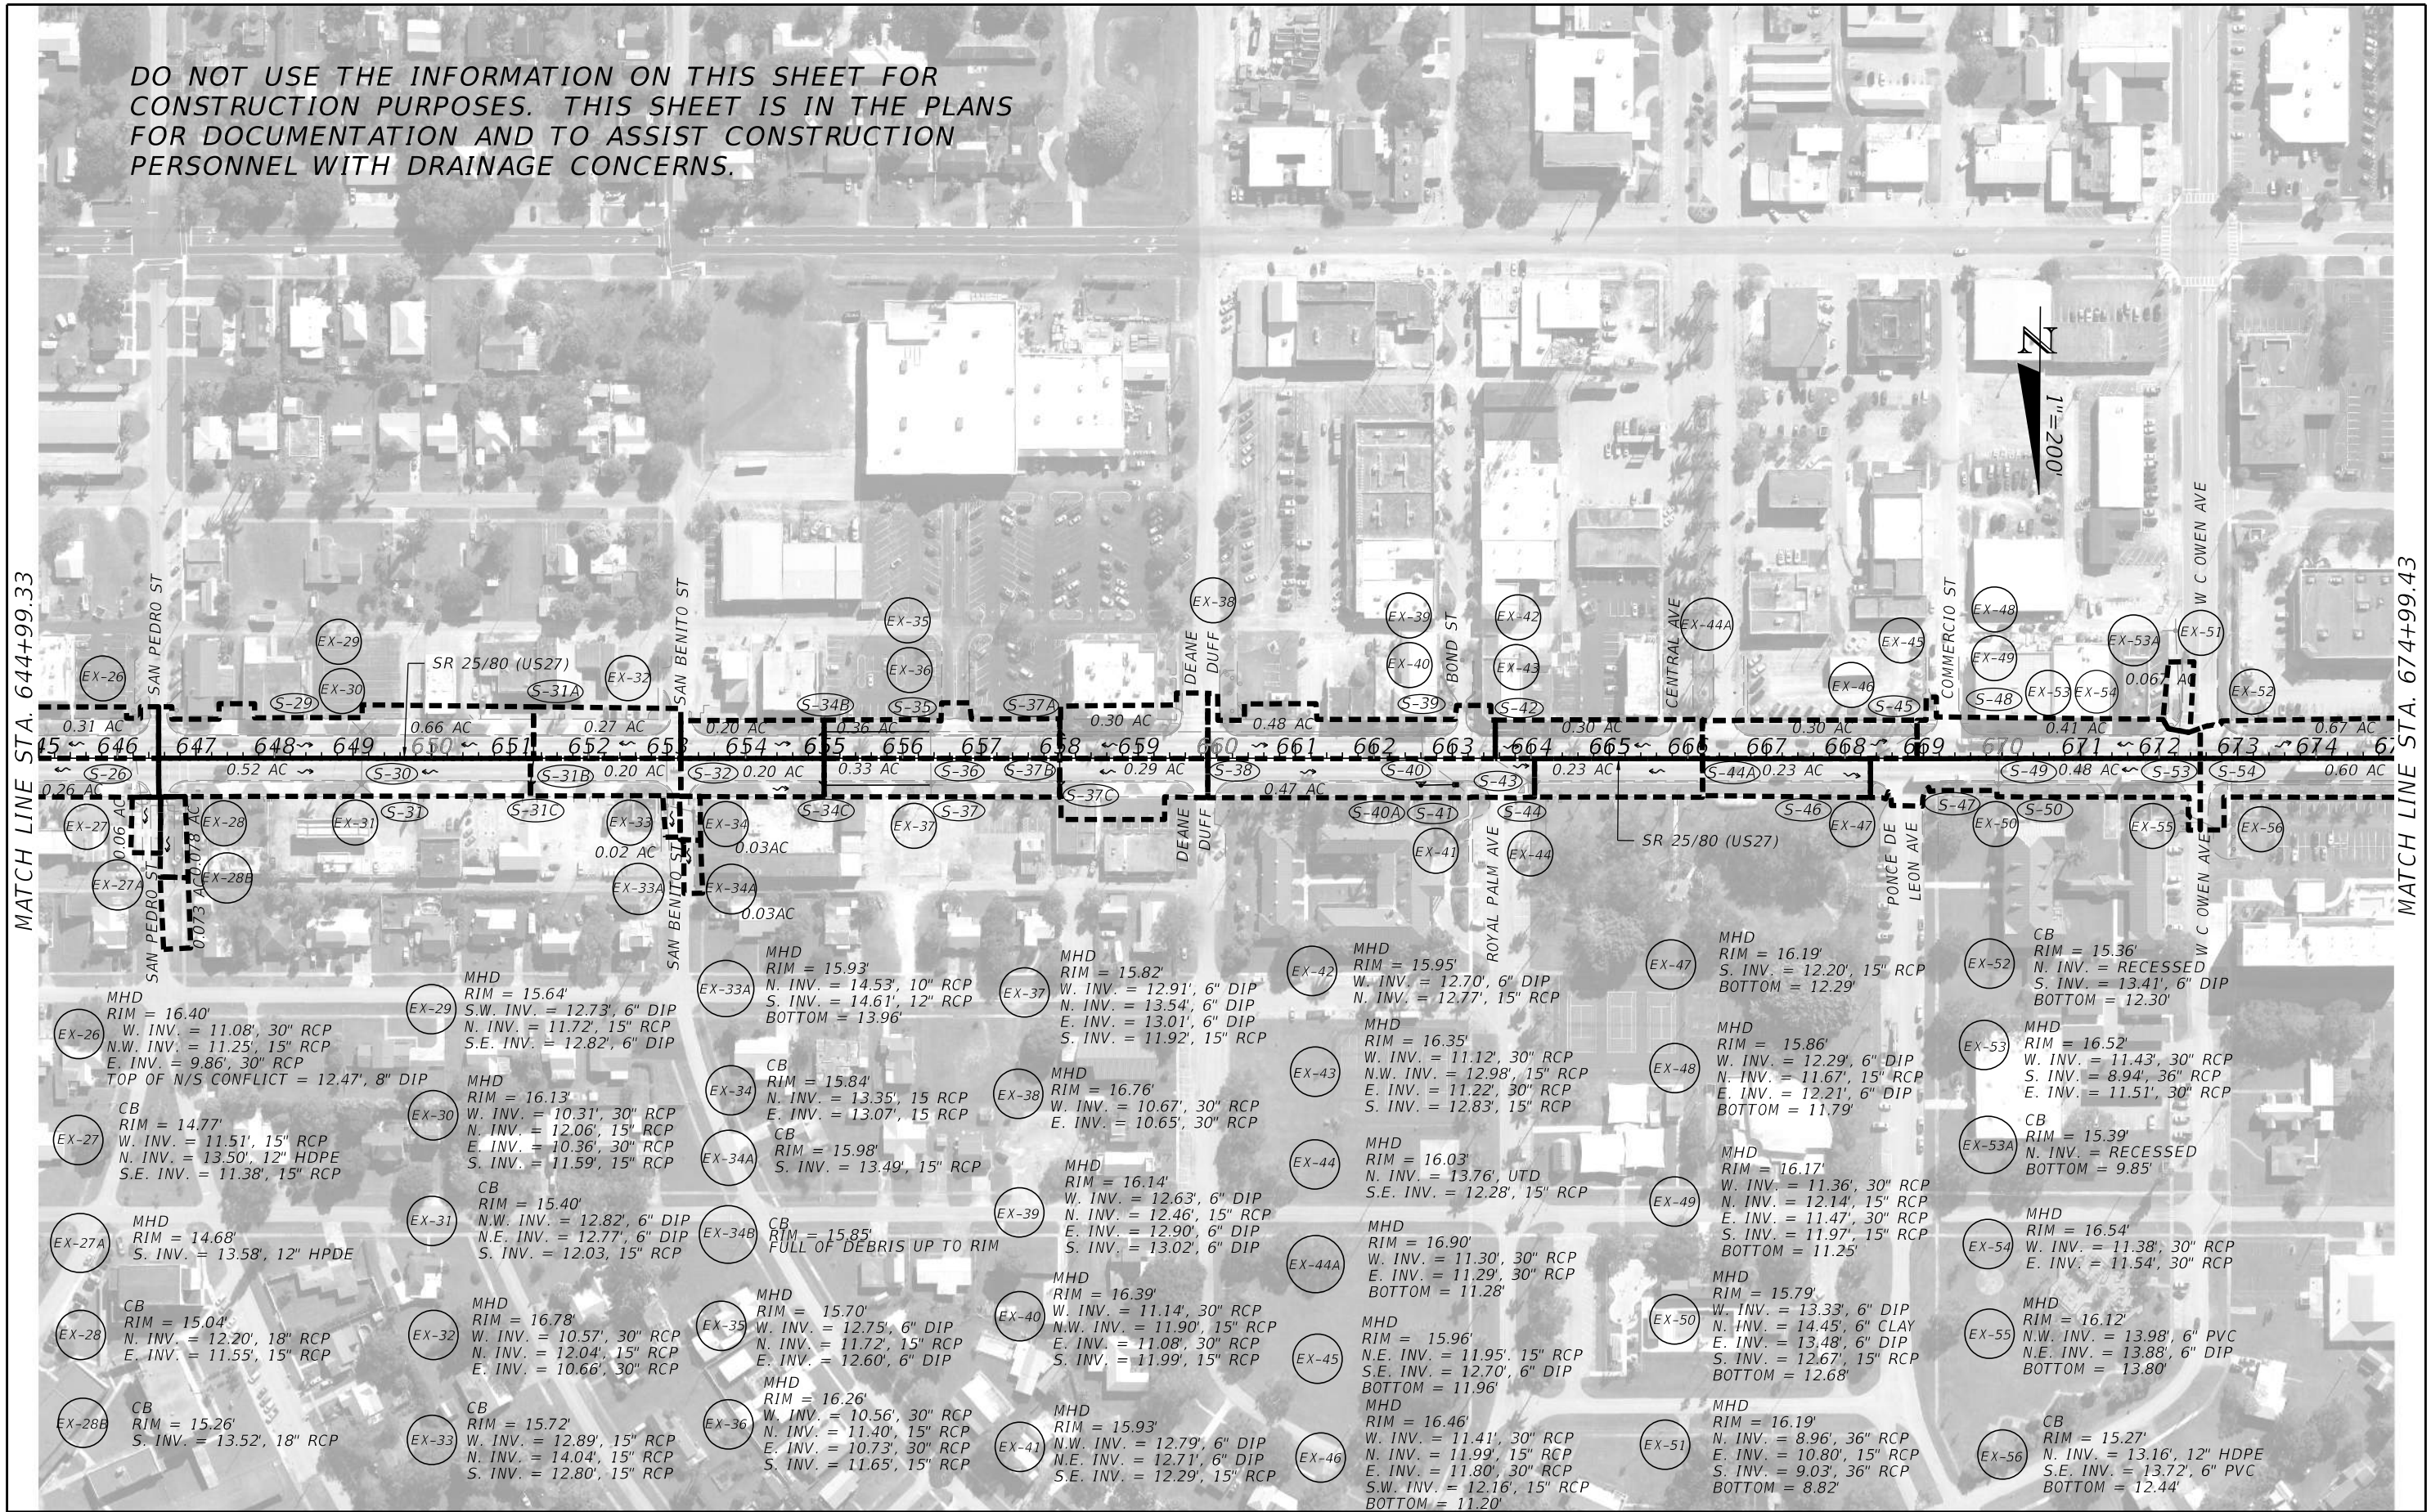

REVISIONS				ENGINEER OF RECORD			STATE OF FLORIDA DEPARTMENT OF TRANSPORTATION			SHEET NO.
DATE	DESCRIPTION	DATE	DESCRIPTION	CHANDRA S. RAMAN, P.E. LICENSE NUMBER: 58740 APEX ENGINEERS, INC. 10175 FORTUNE PARKWAY, UNIT 704 JACKSONVILLE, FLORIDA 32256			ROAD NO.	COUNTY	FINANCIAL PROJECT ID	
							SR 25	HENDRY	447287-1-52-01	

DRAINAGE MAP


THE OFFICIAL RECORD OF THIS SHEET IS THE ELECTRONIC FILE DIGITALLY SIGNED AND SEALED UNDER RULE 61G15-23.004, F.A.C.

DO NOT USE THE INFORMATION ON THIS SHEET FOR CONSTRUCTION PURPOSES. THIS SHEET IS IN THE PLANS FOR DOCUMENTATION AND TO ASSIST CONSTRUCTION PERSONNEL WITH DRAINAGE CONCERNS.



MATCH LINE STA. 674+99.43

REVISIONS				ENGINEER OF RECORD			STATE OF FLORIDA DEPARTMENT OF TRANSPORTATION			DRAINAGE MAP	SHEET NO. 5
DATE	DESCRIPTION	DATE	DESCRIPTION	CHANDRA S. RAMAN, P.E. LICENSE NUMBER: 58740 APEX ENGINEERS, INC. 10175 FORTUNE PARKWAY, UNIT 704 JACKSONVILLE, FLORIDA 32256			ROAD NO.	COUNTY	FINANCIAL PROJECT ID		
							SR 25	HENDRY	447287-1-52-01		

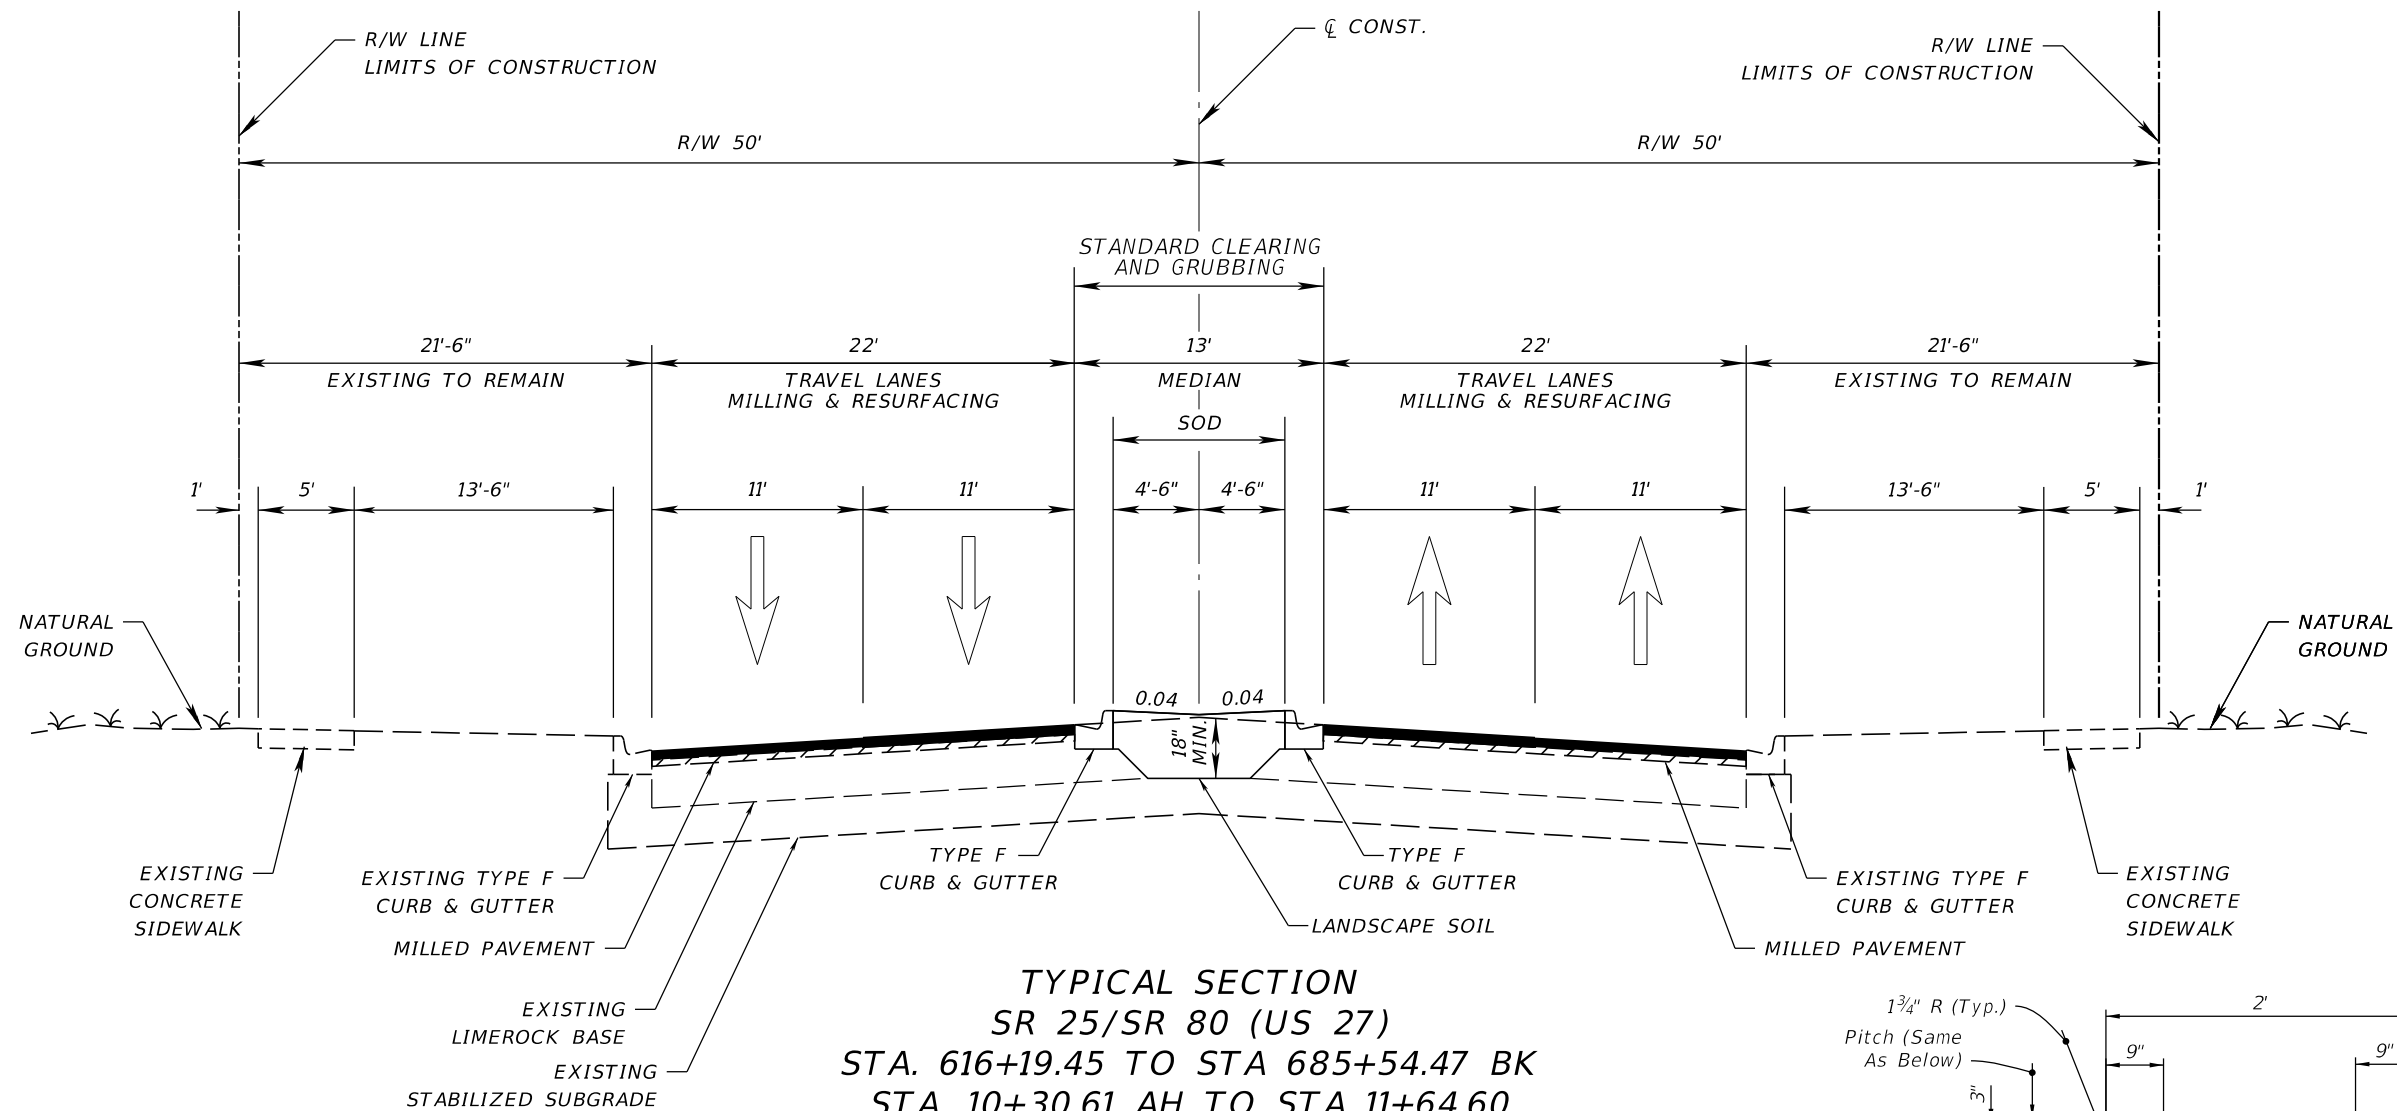


TYPICAL SECTION
SR 25/SR 80 (US 27)
STA. 616+19.45 TO STA 685+54.47 BK
STA. 10+30.61 AH TO STA 11+64.60

TRAFFIC DATA

CURRENT YEAR = 2021 AADT = 20500
ESTIMATED OPENING YEAR = 2027 AADT = 22700
ESTIMATED DESIGN YEAR = 2047 AADT = 30400
K = 9.5% D = 55.8% T = 27.8% (24 HOUR)
DESIGN HOUR T = 13.9%
DESIGN SPEED = 35 MPH & 40 MPH
CONTEXT CLASSIFICATION = C2T


MILLING AND RESURFACING (MAINLINE)
MILL EXISTING ASPHALT PAVEMENT (1.50" DEPTH)
FRICTION COURSE FC-12.5 (TRAFFIC E) (PG 76-22) (1.50")
WIDENING (MAINLINE)
(STA 616+45.86 TO STA. 620+55.17)
STABILIZED SUBGRADE (LBR 40)
OPTIONAL BASE GROUP 9
TYPE SP STRUCTURAL COURSE (TRAFFIC E) (3.50")
FRICTION COURSE FC-12.5 (TRAFFIC E) (PG 76-22) (1.50")

MILLING AND RESURFACING (SIDE STREETS) (SEE PLANS)
MILL EXISTING ASPHALT PAVEMENT (1.50" DEPTH)
FRICTION COURSE FC-12.5 (TRAFFIC E) (PG 76-22) (1.50")
WIDENING (SIDE STREETS) (SEE PLANS)
STABILIZED SUBGRADE (LBR 40)
OPTIONAL BASE GROUP 9
TYPE SP STRUCTURAL COURSE (TRAFFIC E) (1.50")
FRICTION COURSE FC-12.5 (TRAFFIC E) (PG 76-22) (1.50")

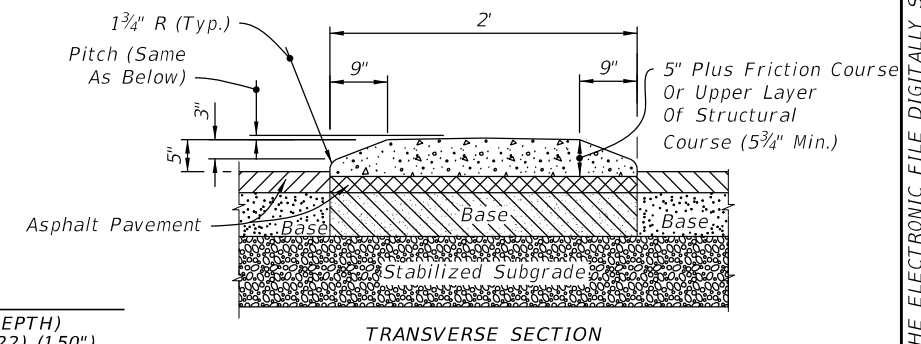


TYPE I (OPTION II) - CONCRETE TRAFFIC SEPARATOR (MAINLINE) (SEE PLANS)
STABILIZED SUBGRADE (LBR 40)
OPTIONAL BASE GROUP 9
TYPE SP STRUCTURAL COURSE (TRAFFIC E) (1.50")
FRICTION COURSE FC-12.5 (TRAFFIC E) (PG 76-22) (1.50")

REVISIONS				ENGINEER OF RECORD		STATE OF FLORIDA DEPARTMENT OF TRANSPORTATION			TYPICAL SECTION	SHEET NO. 6
DATE	DESCRIPTION	DATE	DESCRIPTION	STANLEY MARK KLINE, P.E. LICENSE NUMBER: 44016 KCI TECHNOLOGIES, INC. 1425 W CYPRESS CREEK ROAD, SUITE 101 FORT LAUDERDALE, FL 33309		ROAD NO.	COUNTY	FINANCIAL PROJECT ID		
						SR 25/80	HENDRY	447287-1-52-01		

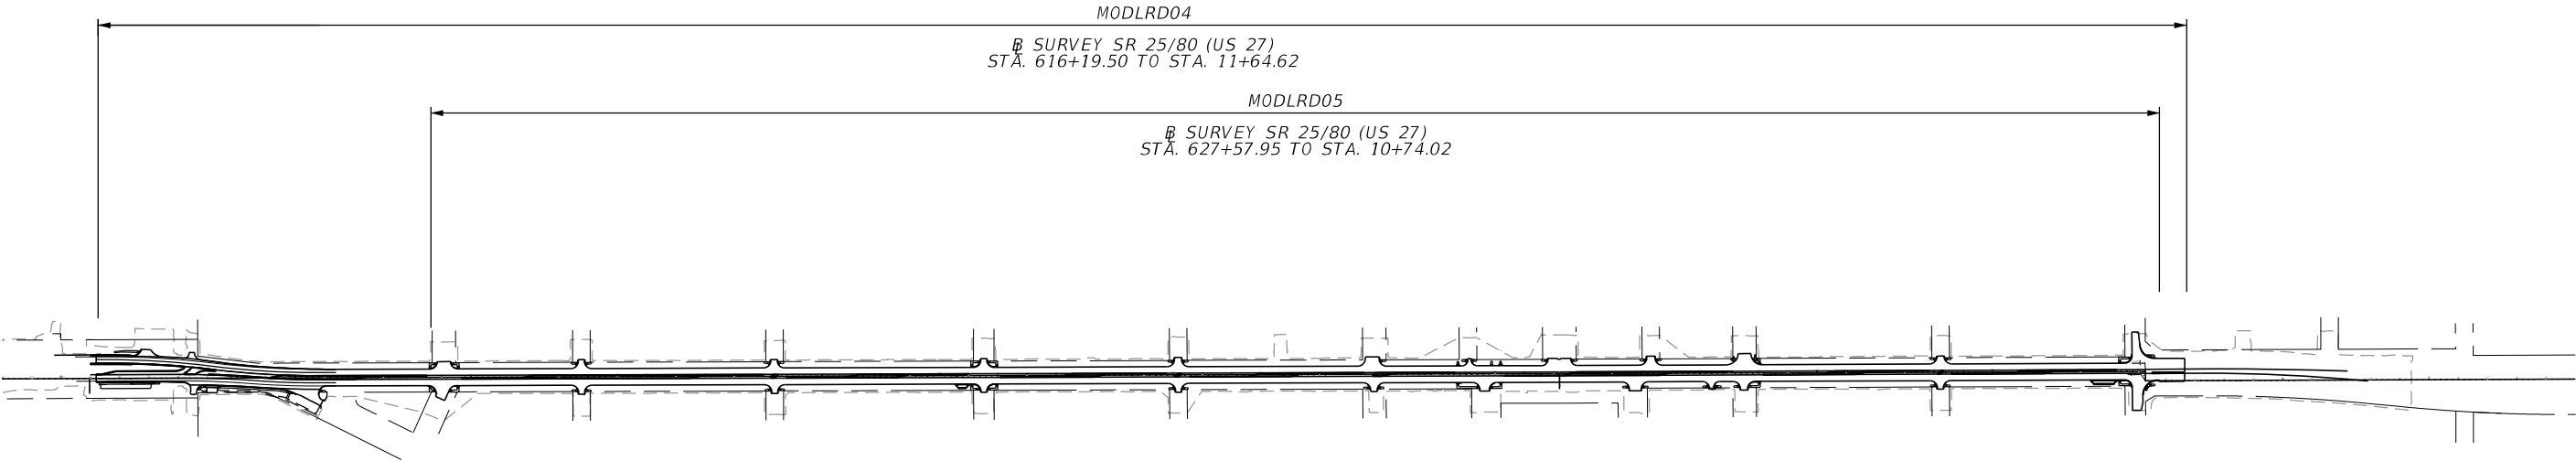

REVISIONS				ENGINEER OF RECORD	STATE OF FLORIDA DEPARTMENT OF TRANSPORTATION			MODEL MANAGEMENT	SHEET NO.
DATE	DESCRIPTION	DATE	DESCRIPTION	STANLEY MARK KLINE, P.E. LICENSE NUMBER: 44016 KCI TECHNOLOGIES, INC. 1425 W CYPRESS CREEK ROAD, SUITE 101 FORT LAUDERDALE, FL 33309	ROAD NO.	COUNTY	FINANCIAL PROJECT ID		7
					SR 25/80	HENDRY	447287-1-52-01		

PROJECT CONTROL POINTS
OF SURVEY S.R. 25 (U.S. HWY. 27) FROM STA. 607+00 TO STA. 21+00

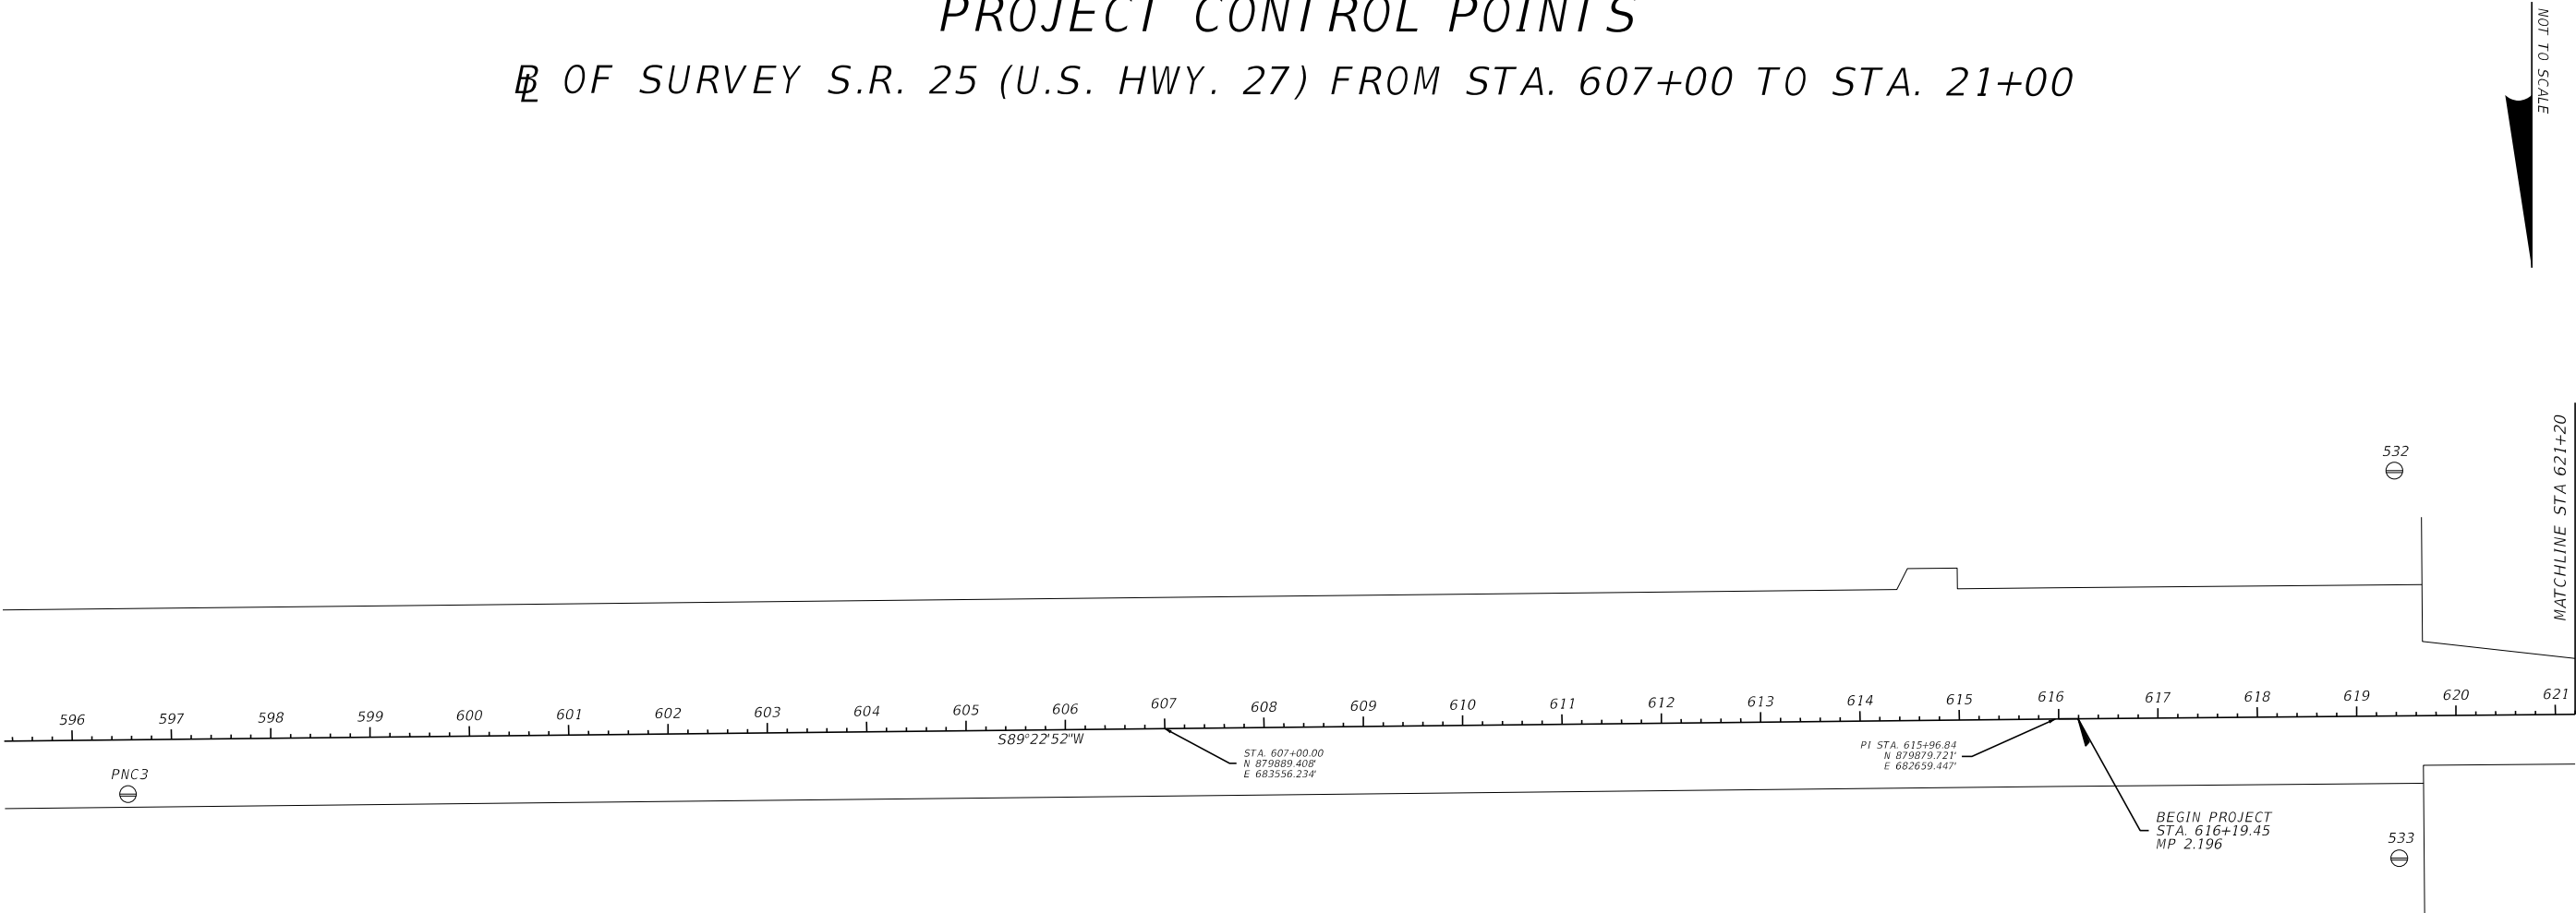

SURVEYOR'S NOTES:


1. THE BASELINE WAS NOT STAKED IN THE FIELD, UNLESS OTHERWISE SHOWN.
2. STATIONS AND OFFSETS SHOWN HEREON ARE BASED ON THE BASELINE OF SURVEY OF U.S. HWY. 27 (SR 25), UNLESS OTHERWISE NOTED.
3. THE BASELINE SHOWN HEREON WAS PROVIDED BY THE FLORIDA DEPARTMENT OF TRANSPORTATION KCI TECHNOLOGIES, INC. (KCI) MAKES NO CLAIM AS TO THE ACCURACY OR COMPLETENESS AND ASSUMES NO LIABILITY FOR ANY ERRORS OR OMISSIONS.
4. BEARINGS AND COORDINATES ARE RELATIVE TO THE STATE PLANE COORDINATE SYSTEM, FLORIDA EAST ZONE, NORTH AMERICAN DATUM OF 1983, ADJUSTMENT OF 2011, (NAD 83/90).
5. ELEVATIONS ARE RELATIVE TO THE NORTH AMERICAN VERTICAL DATUM OF 1988, (N.A.V.D. '88)
6. PROJECT UNITS ARE U.S. SURVEY FEET.
7. FIELD BOOK REFERENCE: 505063

LEGEND:

- = BASELINE
- = BASELINE CONTROL
- = EASTING
- = FLORIDA DEPARTMENT OF TRANSPORTATION
- = LEFT
- = NORTHING
- = NOT APPLICABLE
- = NUMBER
- = POINT OF INTERSECTION
- = RIGHT
- = STATION

REVISIONS				ENGINEER OF RECORD		STATE OF FLORIDA DEPARTMENT OF TRANSPORTATION			PROJECT CONTROL	SHEET NO. 8
DATE	DESCRIPTION	DATE	DESCRIPTION	STANLEY MARK KLINE, P.E. LICENSE NUMBER: 44016 KCI TECHNOLOGIES, INC. 1425 W CYPRESS CREEK ROAD, SUITE 101 FORT LAUDERDALE, FL 33165		ROAD NO.	COUNTY	FINANCIAL PROJECT ID		
						SR 25/80	HENDRY	447287-1-52-01		


PROJECT CONTROL POINTS
OF SURVEY S.R. 25 (U.S. HWY. 27) FROM STA. 607+00 TO STA. 21+00

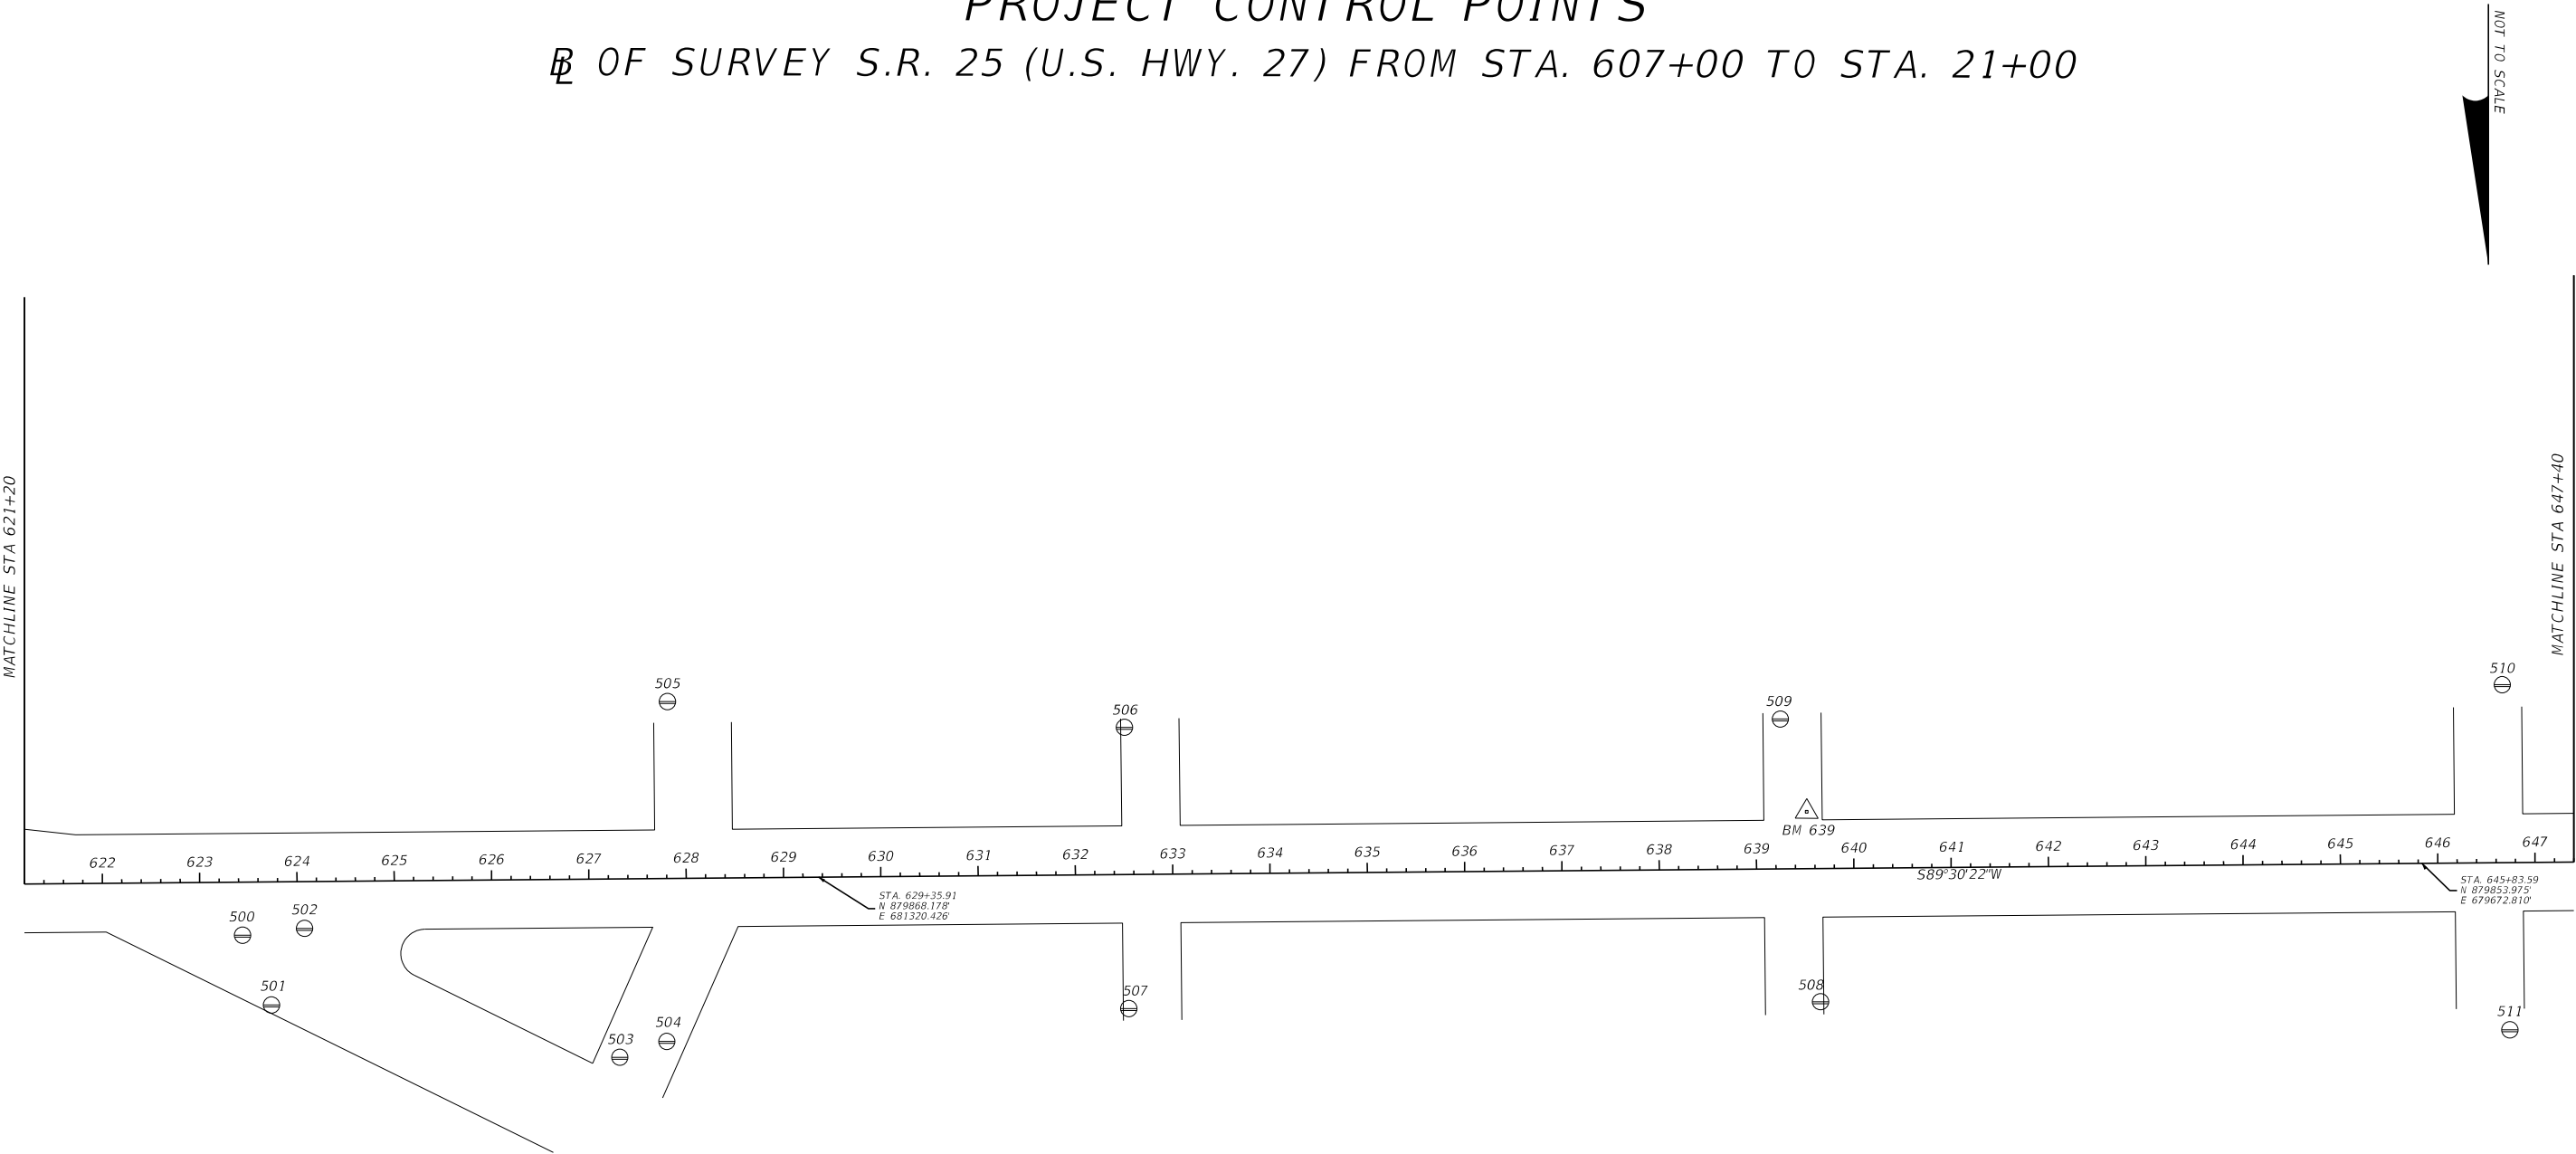

REVISIONS				ENGINEER OF RECORD	STATE OF FLORIDA DEPARTMENT OF TRANSPORTATION			PROJECT CONTROL	SHEET NO.
DATE	DESCRIPTION	DATE	DESCRIPTION	STANLEY MARK KLINE, P.E. LICENSE NUMBER: 44016 KCI TECHNOLOGIES, INC. 1425 W CYPRESS CREEK ROAD, SUITE 101 FORT LAUDERDALE, FL 33165	ROAD NO.	COUNTY	FINANCIAL PROJECT ID		9
					SR 25/80	HENDRY	447287-1-52-01		

THE OFFICIAL RECORD OF THIS SHEET IS THE ELECTRONIC FILE DIGITALLY SIGNED AND SEALED UNDER RULE 61G15-23.004, F.A.C.


PROJECT CONTROL POINTS
OF SURVEY S.R. 25 (U.S. HWY. 27) FROM STA. 607+00 TO STA. 21+00

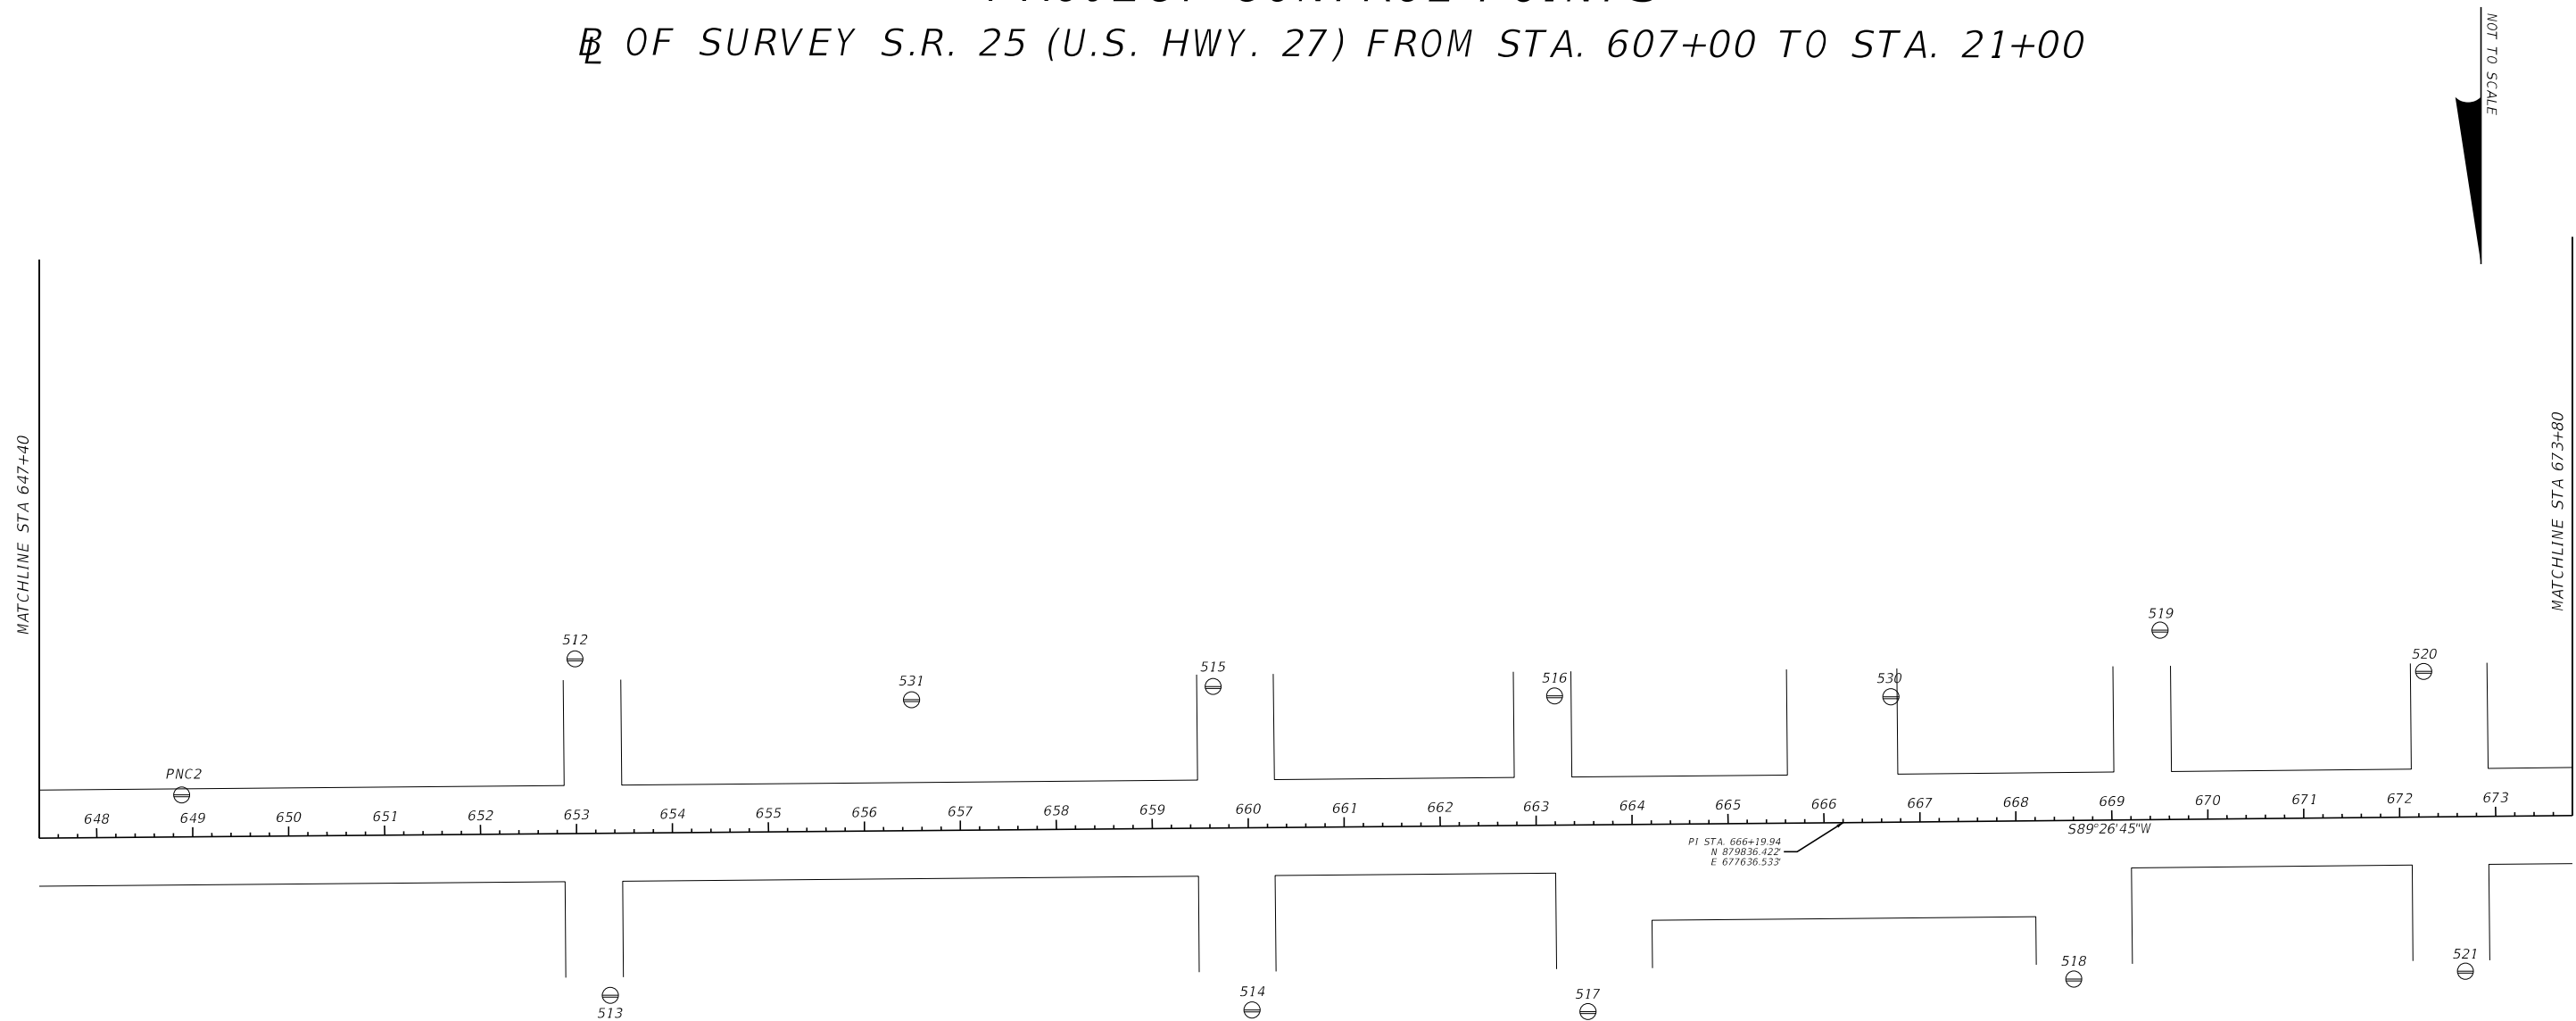

REVISIONS				ENGINEER OF RECORD		STATE OF FLORIDA DEPARTMENT OF TRANSPORTATION		PROJECT CONTROL	SHEET NO.
DATE	DESCRIPTION	DATE	DESCRIPTION	STANLEY MARK KLINE, P.E. LICENSE NUMBER: 44016 KCI TECHNOLOGIES, INC. 1425 W CYPRESS CREEK ROAD, SUITE 101 FORT LAUDERDALE, FL 33165		ROAD NO.	COUNTY		
						SR 25/80	HENDRY	447287-1-52-01	10

THE OFFICIAL RECORD OF THIS SHEET IS THE ELECTRONIC FILE DIGITALLY SIGNED AND SEALED UNDER RULE 61G15-23.004, F.A.C.

OF SURVEY S.R. 25 (U.S. HWY. 27) FROM STA. 607+00 TO STA. 21+00

 








POINT NAME	(Y) NORTHING	(X) EASTING	SCALE FACTOR	LATITUDE	LONGITUDE	BASELINE STATION	OFFSET	(Z) ELEVATION	DESCRIPTION
PNC1	879934.100	674322.642	0.99994155	N026°45'16.17986"	W080°56'39.70349"	23+40.88	97.64' RT.	16.93'	SET PMON "07 23 001"
PNC2	879807.598	679367.889	0.99994179	N026°45'14.90211"	W080°55'44.04520"	648+88.90	43.75' LT.	15.92'	SET PMON "07 23 002"
PNC3	879955.492	684599.866	0.99994210	N026°45'16.33463"	W080°54'46.32520"	596+55.71	54.81' RT.	16.74'	SET PMON "07 23 003"
BM 14	879757	675319	0.99994160	N026°45'14.4"	W080°56'28.71157"	13+46.17	88.51' LT.	17.14'	SET PMON "BM 14"
BM 639	879800	680304	0.99994184	N026°45'14.8"	W080°55'33.70872"	639+52.03	58.51' LT.	15.70'	SET PMON "BM 639"
BM 680	879774	676359	0.99994164	N026°45'14.5"	W080°56'17.23464"	678+97.59	49.72' LT.	16.38'	SET PMON "BM 680"
500	879927.782	681912.220	0.99994194	N026°45'16.07755"	W080°55'15.97545"	623+43.62	54.50' RT.	15.20'	SET NAIL & DISK "FDOT"
501	879999.527	681882.481	0.99994193	N026°45'16.78829"	W080°55'16.30304"	623+72.74	126.50' RT.	14.74'	SET NAIL & DISK "FDOT"
502	879920.799	681848.564	0.99994193	N026°45'16.00879"	W080°55'16.67775"	624+07.34	48.07' RT.	15.87'	SET NAIL & DISK "FDOT"
503	880053.206	681524.562	0.99994191	N026°45'17.32210"	W080°55'20.25124"	627+30.18	183.26' RT.	14.82'	SET NAIL & DISK "FDOT"
504	880036.973	681476.243	0.99994191	N026°45'17.16162"	W080°55'20.78441"	627+78.64	167.45' RT.	14.77'	SET NAIL & DISK "FDOT"
505	879687.813	681475.614	0.99994191	N026°45'13.70359"	W080°55'20.79369"	627+82.28	181.70' LT.	15.01'	SET NAIL & DISK "FDOT"
506	879714.243	681005.947	0.99994188	N026°45'13.96816"	W080°55'25.97485"	632+51.70	151.22' LT.	15.51'	SET NAIL & DISK "FDOT"
507	880003.129	681001.523	0.99994188	N026°45'16.82927"	W080°55'26.02175"	632+53.64	137.70' RT.	14.95'	SET NAIL & DISK "FDOT"
508	879996.175	680290.643	0.99994184	N026°45'16.76455"	W080°55'33.86422"	639+64.55	136.87' RT.	16.17'	SET NAIL & DISK "FDOT"
509	879705.734	680331.915	0.99994185	N026°45'13.88782"	W080°55'33.41077"	639+25.78	153.92' LT.	15.48'	SET NAIL & DISK "FDOT"
510	879670.497	679590.068	0.99994181	N026°45'13.54305"	W080°55'41.59499"	646+67.91	182.76' LT.	15.67'	SET NAIL & DISK "FDOT"
511	880025.034	679582.236	0.99994181	N026°45'17.05438"	W080°55'41.67918"	646+72.68	171.83' RT.	15.52'	SET NAIL & DISK "FDOT"
512	879665.850	678958.084	0.99994177	N026°45'13.50050"	W080°55'48.56701"	652+99.91	181.96' LT.	16.22'	SET NAIL & DISK "FDOT"
513	880016.343	678921.173	0.99994177	N026°45'16.97195"	W080°55'48.97208"	653+33.80	168.84' RT.	16.22'	SET NAIL & DISK "FDOT"
514	880031.594	678252.541	0.99994174	N026°45'17.12657"	W080°55'56.34834"	660+02.27	189.86' RT.	16.13'	SET NAIL & DISK "FDOT"
515	879694.592	678293.069	0.99994174	N026°45'13.78873"	W080°55'55.90322"	659+64.65	147.48' LT.	16.24'	SET NAIL & DISK "FDOT"
516	879704.421	677937.205	0.99994172	N026°45'13.88793"	W080°55'59.82903"	663+20.42	134.59' LT.	16.54'	SET NAIL & DISK "FDOT"
517	880033.285	677902.452	0.99994172	N026°45'17.14514"	W080°56'00.21052"	663+52.33	194.56' RT.	16.46'	SET NAIL & DISK "FDOT"
518	879999.380	677396.139	0.99994169	N026°45'16.81194"	W080°56'05.79636"	668+58.75	165.28' RT.	15.96'	SET NAIL & DISK "FDOT"
519	879635.925	677306.250	0.99994169	N026°45'13.21279"	W080°56'06.79006"	669+52.15	197.29' LT.	16.10'	SET NAIL & DISK "FDOT"
520	879678.912	677031.574	0.99994168	N026°45'13.63990"	W080°56'09.82002"	672+26.39	151.65'		

REVISIONS				ENGINEER OF RECORD	STATE OF FLORIDA DEPARTMENT OF TRANSPORTATION			PROJECT CONTROL	SHEET NO.
DATE	DESCRIPTION	DATE	DESCRIPTION	STANLEY MARK KLINE, P.E. LICENSE NUMBER: 44016 KCI TECHNOLOGIES, INC. 1425 W CYPRESS CREEK ROAD, SUITE 101 FORT LAUDERDALE, FL 33165	ROAD NO.	COUNTY	FINANCIAL PROJECT ID		11
					SR 25/80	HENDRY	447287-1-52-01		

THE OFFICIAL RECORD OF THIS SHEET IS THE ELECTRONIC FILE DIGITALLY SIGNED AND SEALED UNDER RULE 61G15-23.004, F.A.C.

REFERENCE POINTS
(NOT TO SCALE)

NOT TO SCALE

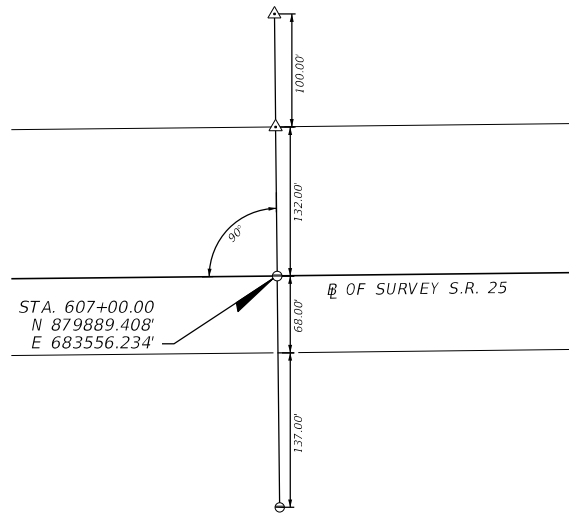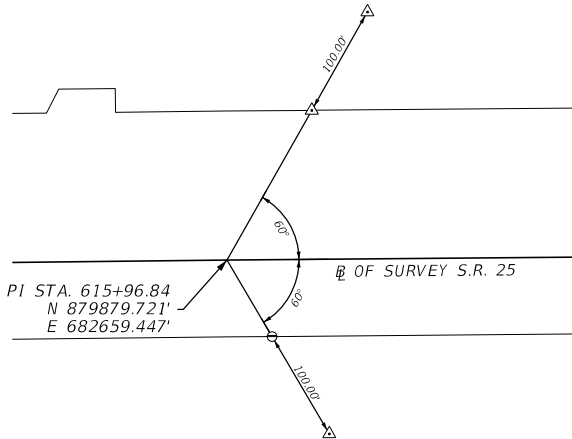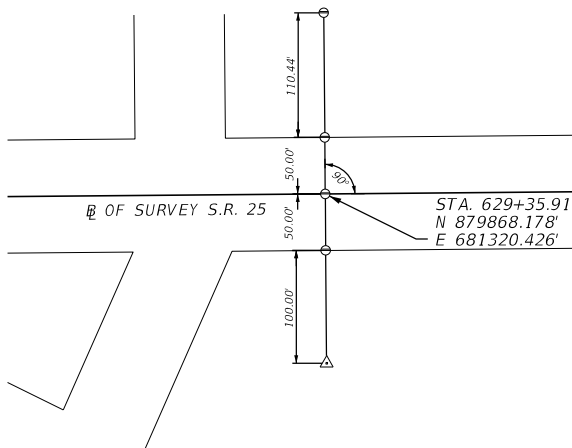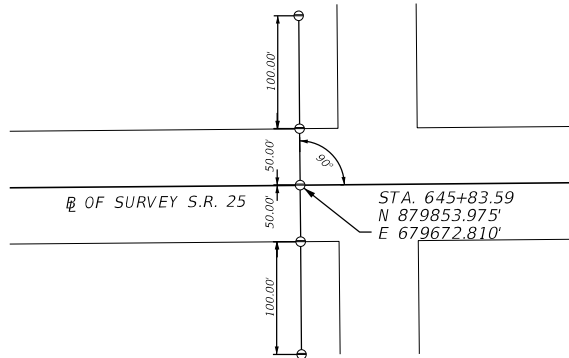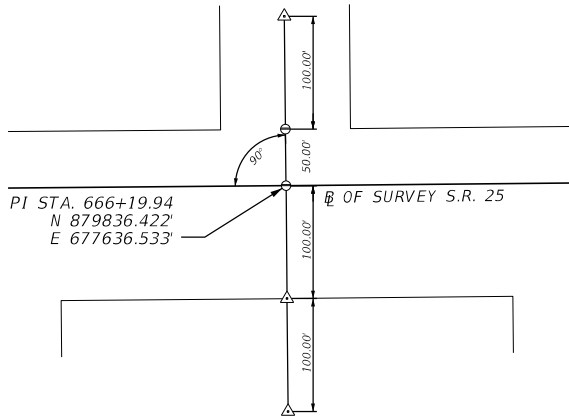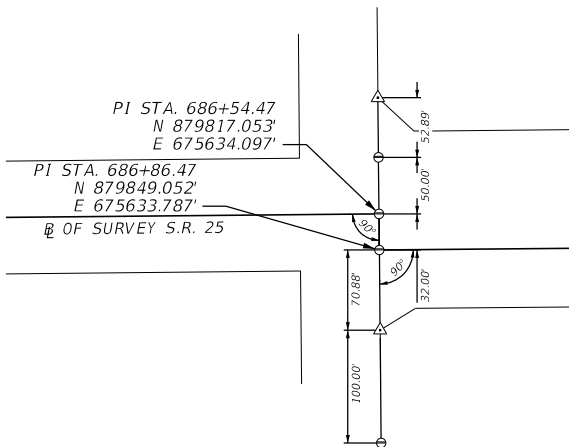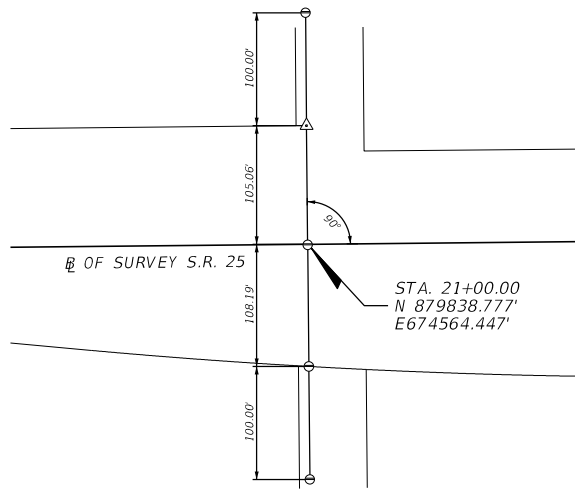

LEGEND:

- LINE = BASELINE
- E = EASTING
- N = NORTHING
- PI = POINT OF INTERSECTION
- STA. = STATION
- △ = SET IRON ROD WITH CAP "FDOT"
- ⊙ = SET NAIL & DISK "FDOT"

LINE	(Y)	(X)	SCALE
STATION	NORTHING	EASTING	FACTOR
21+00.00	879838.777	674564.447	0.99994156
686+86.47	879849.052	675633.787	0.99994161
686+54.47	879817.053	675634.097	0.99994161
666+19.94	879836.422	677636.533	0.99994170
645+83.59	879853.975	679672.810	0.99994181
629+35.91	879868.178	681320.426	0.99994190
615+96.84	879879.721	682659.447	0.99994198
607+00.00	879889.408	683556.234	0.99994204

PROJECT CONTROL NOTES:

- BEARINGS AND COORDINATES ARE RELATIVE TO THE STATE PLANE COORDINATE SYSTEM, FLORIDA EAST ZONE, NORTH AMERICAN DATUM OF 1983, ADJUSTMENT OF 2011, (NAD 83/90).
- ELEVATIONS ARE RELATIVE TO THE NORTH AMERICAN VERTICAL DATUM OF 1988, (N.A.V.D. '88)
- PROJECT UNITS ARE U.S. SURVEY FEET.

REVISIONS				ENGINEER OF RECORD			STATE OF FLORIDA DEPARTMENT OF TRANSPORTATION			PROJECT CONTROL	SHEET NO. 12
DATE	DESCRIPTION	DATE	DESCRIPTION	STANLEY MARK KLINE, P.E. LICENSE NUMBER: 44016 KCI TECHNOLOGIES, INC. 1425 W CYPRESS CREEK ROAD, SUITE 101 FORT LAUDERDALE, FL 33165			ROAD NO.	COUNTY	FINANCIAL PROJECT ID		
							SR 25/80	HENDRY	447287-1-52-01		

GENERAL NOTES

1. BENCHMARK ELEVATIONS SHOWN ON THE PLANS ARE NORTH AMERICAN VERTICAL DATUM OF 1988 (NAVD 88).
2. ALL SURVEY INFORMATION WAS OBTAINED FROM A LICENSED FLORIDA PROFESSIONAL SURVEYOR AND MAPPER AND UTILIZED AS SUPPORTING DATA IN THE PRODUCTION OF DESIGN PLANS AND FOR CONSTRUCTION ON SUBJECT PROJECT. THE PROFESSIONAL SURVEYOR AND MAPPER OF RECORD IS:


BENJAMIN HOYLE, P.S.M.
P.S.M. NO.: 6769
KCI TECHNOLOGIES, INC.
1425 W CYPRESS CREEK ROAD
FORT LAUDERDALE, FLORIDA 33309

3. THE LOCATION(S) OF THE UTILITIES SHOWN IN THE PLANS (INCLUDING THOSE DESIGNATED Vv, Vh, AND Vvh) ARE BASED ON LIMITED INVESTIGATION TECHNIQUES AND SHOULD BE CONSIDERED APPROXIMATE ONLY. THE VERIFIED LOCATIONS/ELEVATIONS APPLY ONLY AT THE POINTS SHOWN. INTERPOLATIONS BETWEEN THESE POINTS HAVE NOT BEEN VERIFIED.

UTILITY/AGENCY OWNERS: COMPANY	CONTACT	TELEPHONE NUMBERS
CENTURY LINK (LUMEN)	FRANCISCO AZURI	(786) 266-1713
CITY OF CLEWISTON	DANNY WILLIAMS	(863) 983-1454
COMCAST CABLE	JUSTIN CASSELL	(786) 427-4049
CROWN CASTLE	DANNY HASKETT	(305) 552-2931
FLORIDA CITY GAS	ELIO BUSTOS	(786) 481-9307
FPL DISTRIBUTION	JULIO BALCARCEL	(561) 742-2098
FPL TRANSMISSION	MARTIN MIKHAIL	(561) 701-0462

REVISIONS				ENGINEER OF RECORD	STATE OF FLORIDA DEPARTMENT OF TRANSPORTATION			GENERAL NOTES	SHEET NO.	
DATE	DESCRIPTION		DATE	DESCRIPTION		ROAD NO.	COUNTY		FINANCIAL PROJECT ID	13
				STANLEY MARK KLINE, P.E. LICENSE NUMBER: 44016 KCI TECHNOLOGIES, INC. 1425 W CYPRESS CREEK ROAD, SUITE 101 FORT LAUDERDALE, FL 33309		SR 25/80	HENDRY		447287-1-52-01	



THE OFFICIAL RECORD OF THIS SHEET IS THE ELECTRONIC FILE DIGITALLY SIGNED AND SEALED UNDER RULE 61G15-23.004, F.A.C.

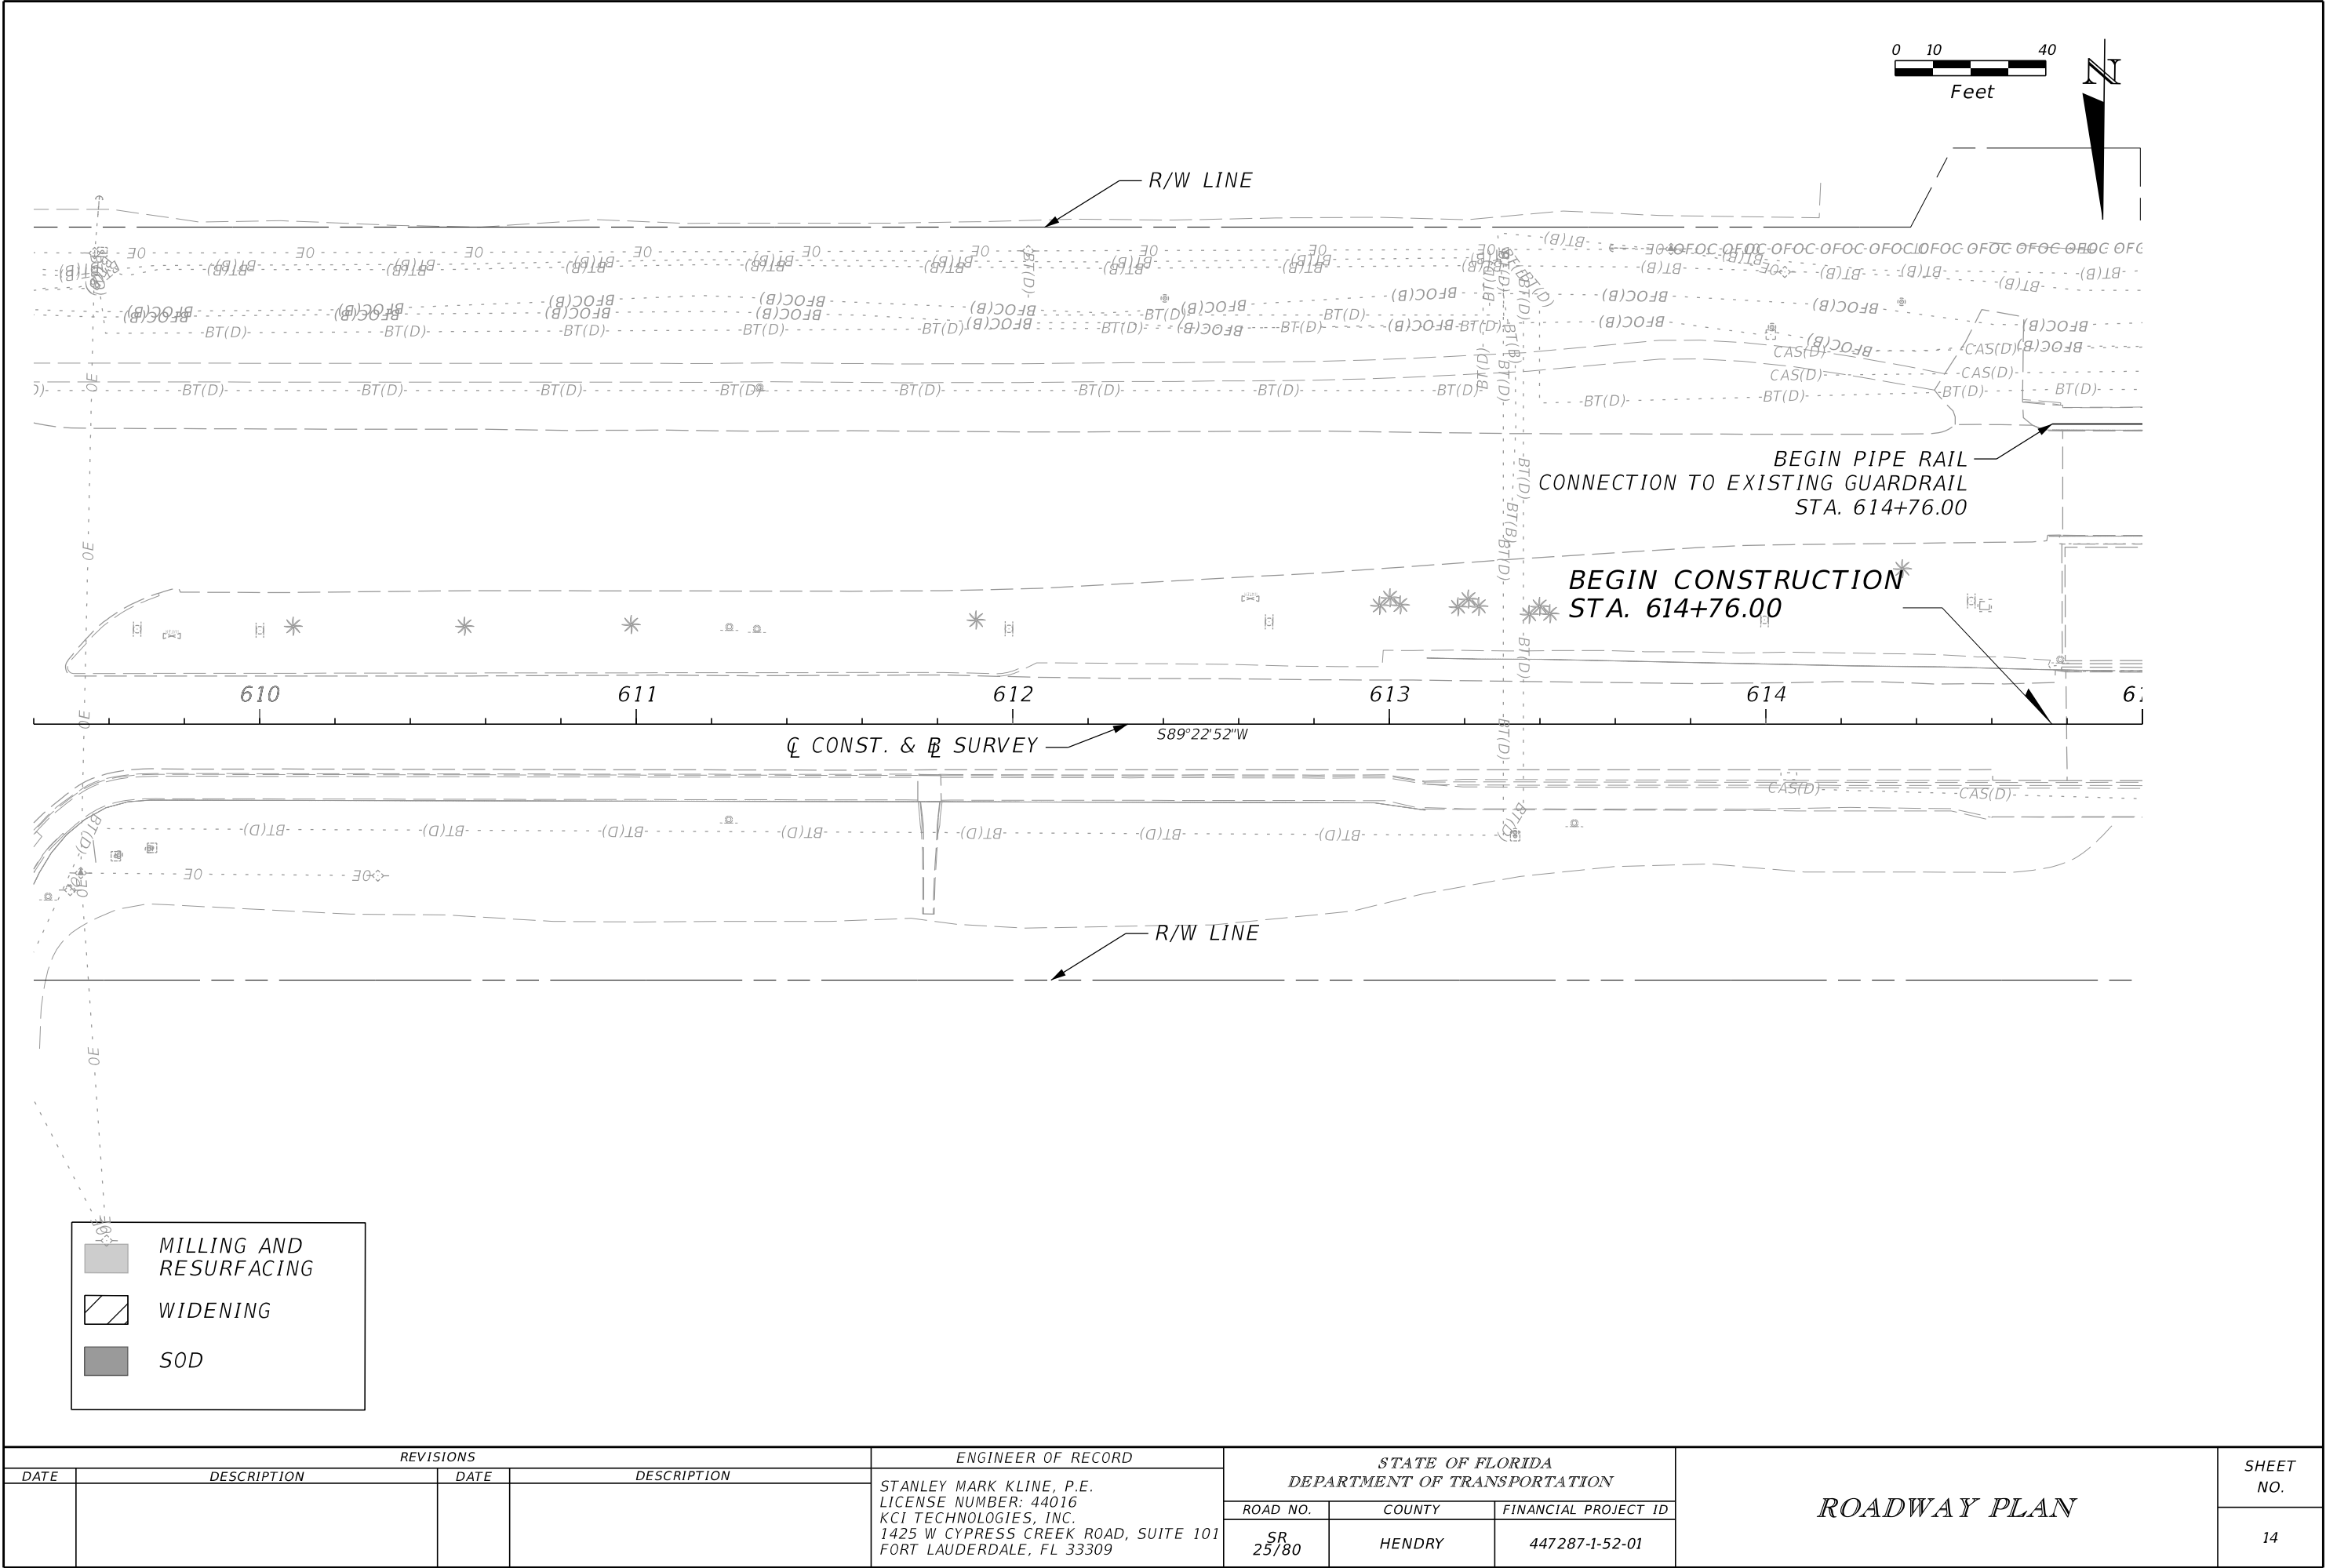

REVISIONS				ENGINEER OF RECORD		STATE OF FLORIDA DEPARTMENT OF TRANSPORTATION		ROADWAY PLAN	SHEET NO. 14
DATE	DESCRIPTION	DATE	DESCRIPTION	STANLEY MARK KLINE, P.E. LICENSE NUMBER: 44016 KCI TECHNOLOGIES, INC. 1425 W CYPRESS CREEK ROAD, SUITE 101 FORT LAUDERDALE, FL 33309		ROAD NO.	COUNTY		
						SR 25/80	HENDRY	447287-1-52-01	

THE OFFICIAL RECORD OF THIS SHEET IS THE ELECTRONIC FILE DIGITALLY SIGNED AND SEALED UNDER RULE 61G15-23.004, F.A.C.

CURVE DATA NO. 1 FOR PGL LT
PI STA. = 618.35.93
Δ = 07°16'08" (RT)
D = 02°00'00"
T = 181.97
L = 363.45
R = 2,864.78
PC STA. = 616+54.32, 51.50' LT
PRC STA. = 620+16.80, 28.97' LT

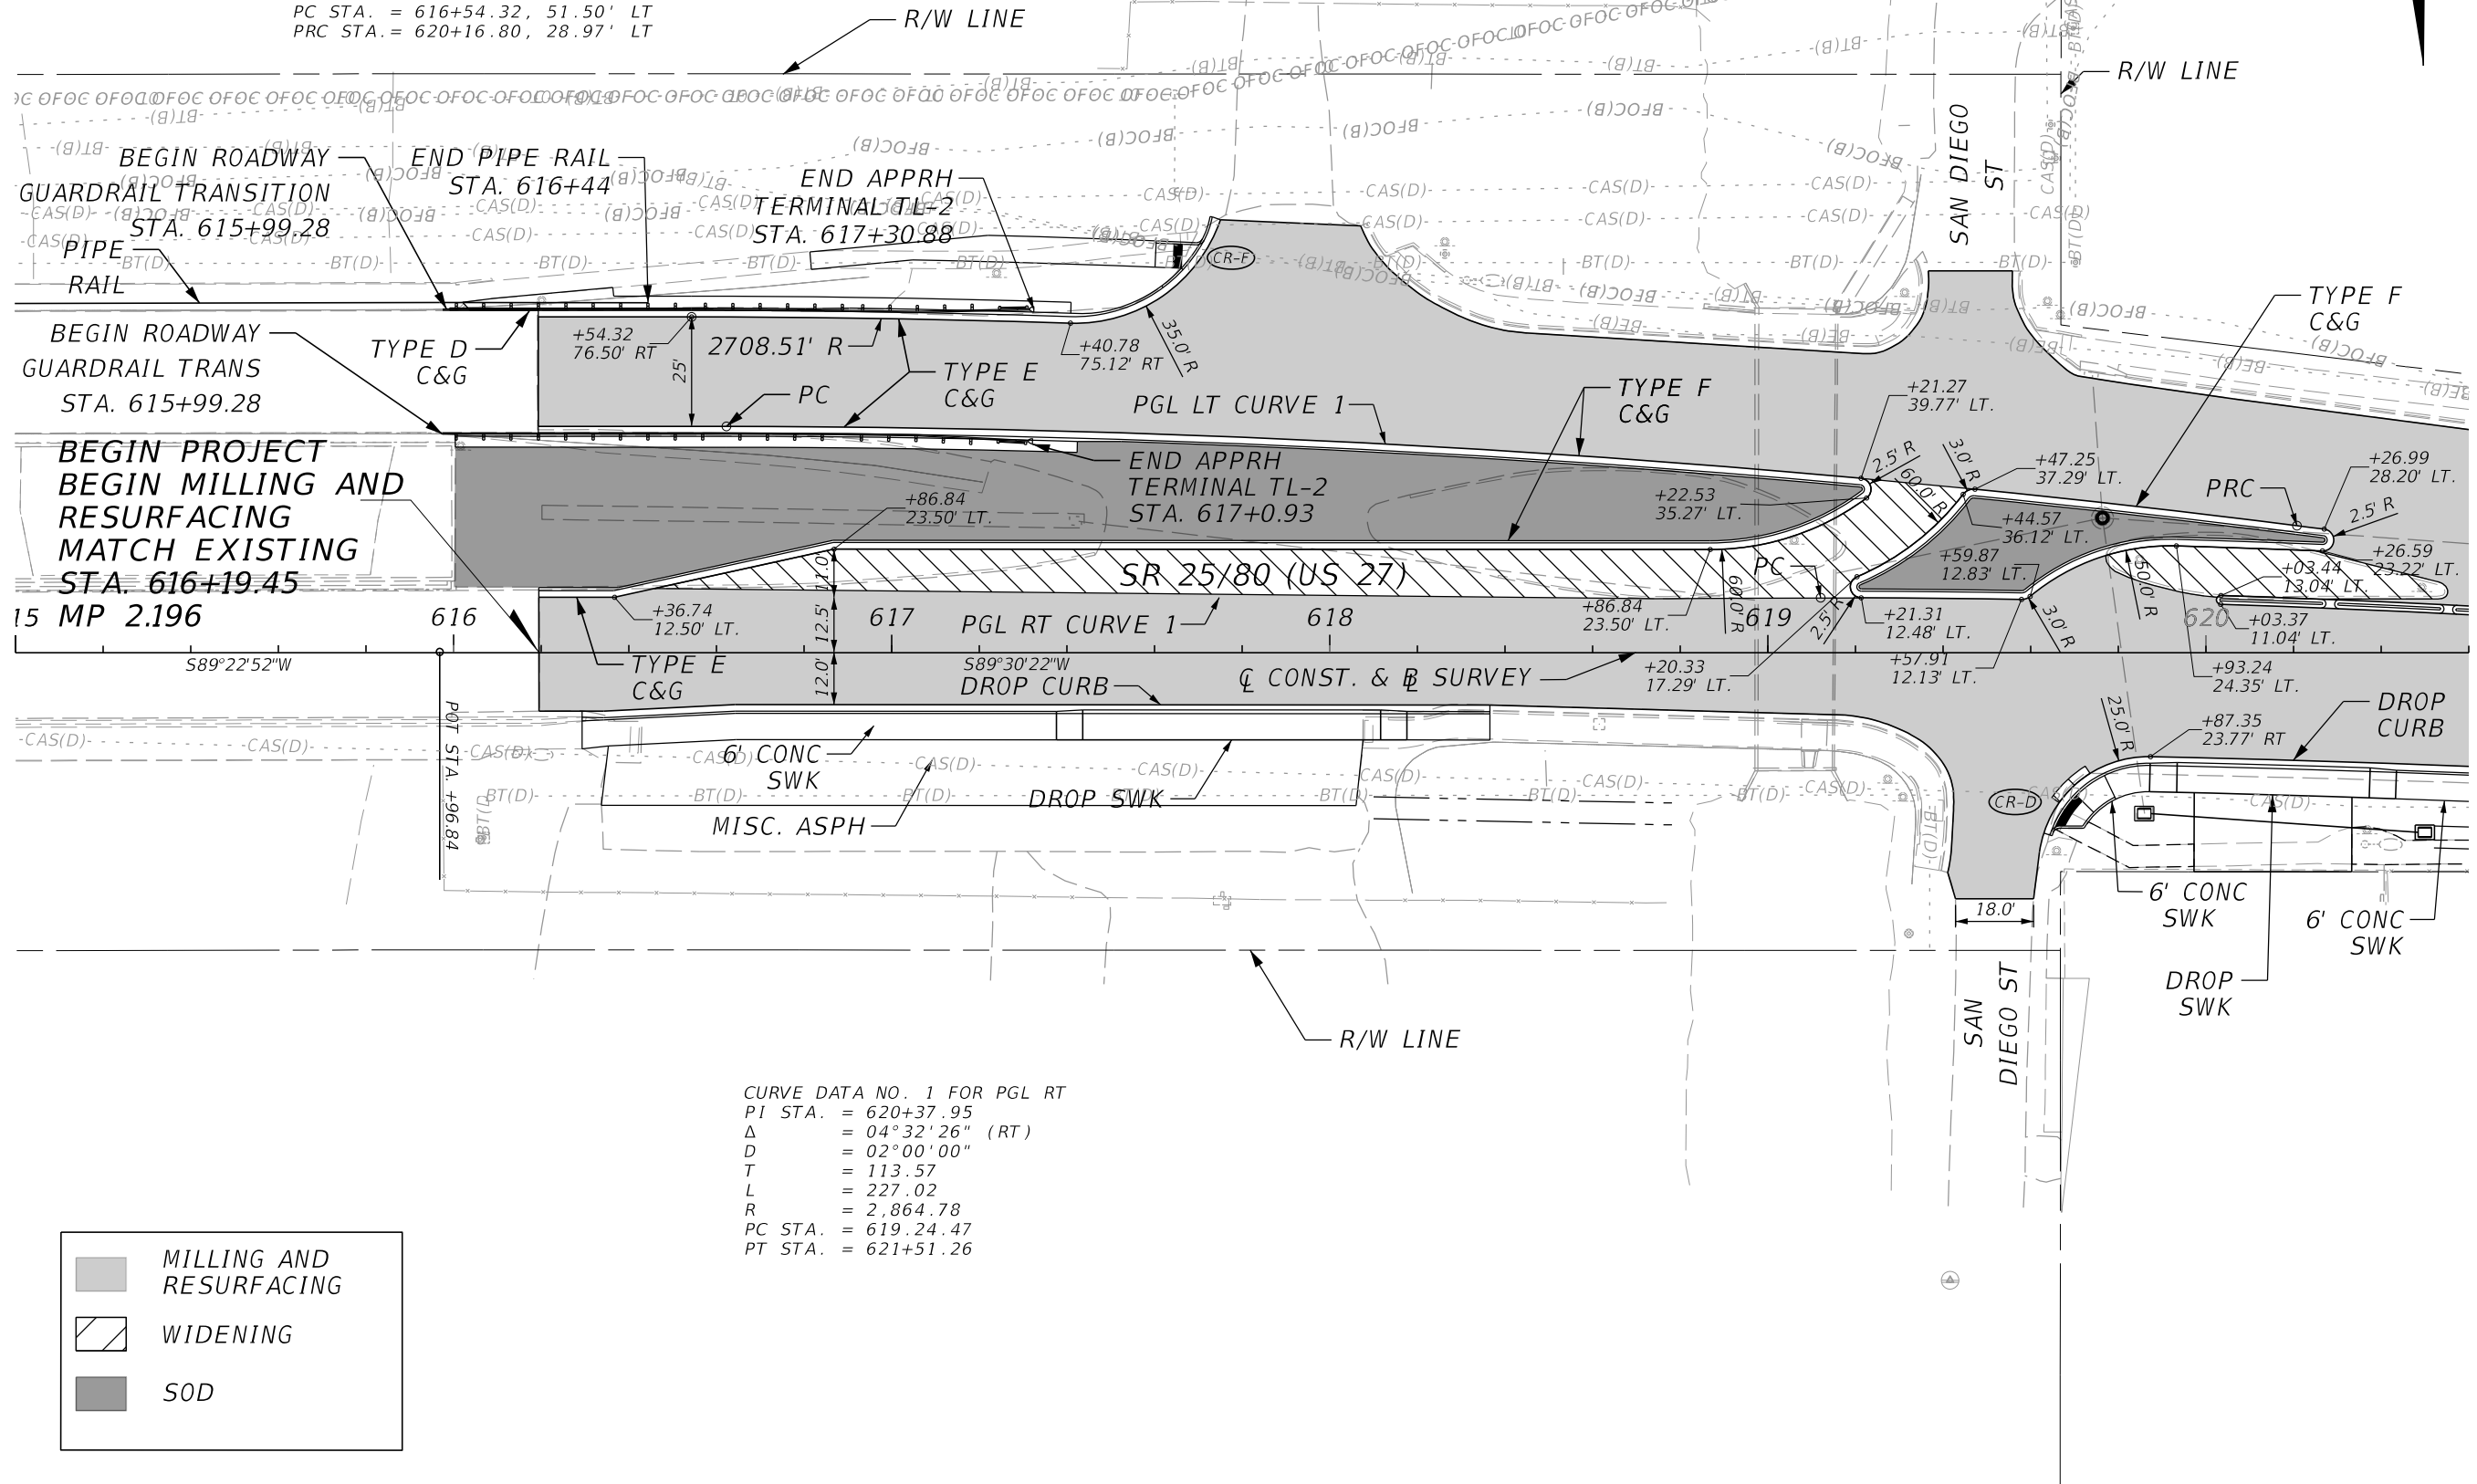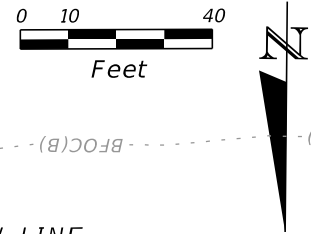

CURVE DATA NO. 1 FOR PGL RT
PI STA. = 620+37.95
Δ = 04°32'26" (RT)
D = 02°00'00"
T = 113.57
L = 227.02
R = 2,864.78
PC STA. = 619.24.47
PT STA. = 621+51.26


MILLING AND RESURFACING

WIDENING


SOD

REVISIONS				ENGINEER OF RECORD	STATE OF FLORIDA DEPARTMENT OF TRANSPORTATION			ROADWAY PLAN	SHEET NO. 15
DATE	DESCRIPTION	DATE	DESCRIPTION		ROAD NO.	COUNTY	FINANCIAL PROJECT ID		
				STANLEY MARK KLINE, P.E. LICENSE NUMBER: 44016 KCI TECHNOLOGIES, INC. 1425 W CYPRESS CREEK ROAD, SUITE 101 FORT LAUDERDALE, FL 33309	SR 25/80	HENDRY	447287-1-52-01		


THE OFFICIAL RECORD OF THIS SHEET IS THE ELECTRONIC FILE DIGITALLY SIGNED AND SEALED UNDER RULE 61G15-23.004, F.A.C.

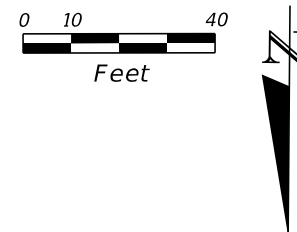

CURVE DATA NO. 2 FOR PGL LT
 PI STA. = 621+97.29
 Δ = 07°16'08" (LT)
 Δ = 02°00'15"
 T = 181.59
 L = 362.69
 R = 2,858.78
 PC STA. = 620+16.80
 PT STA. = 623+78.51


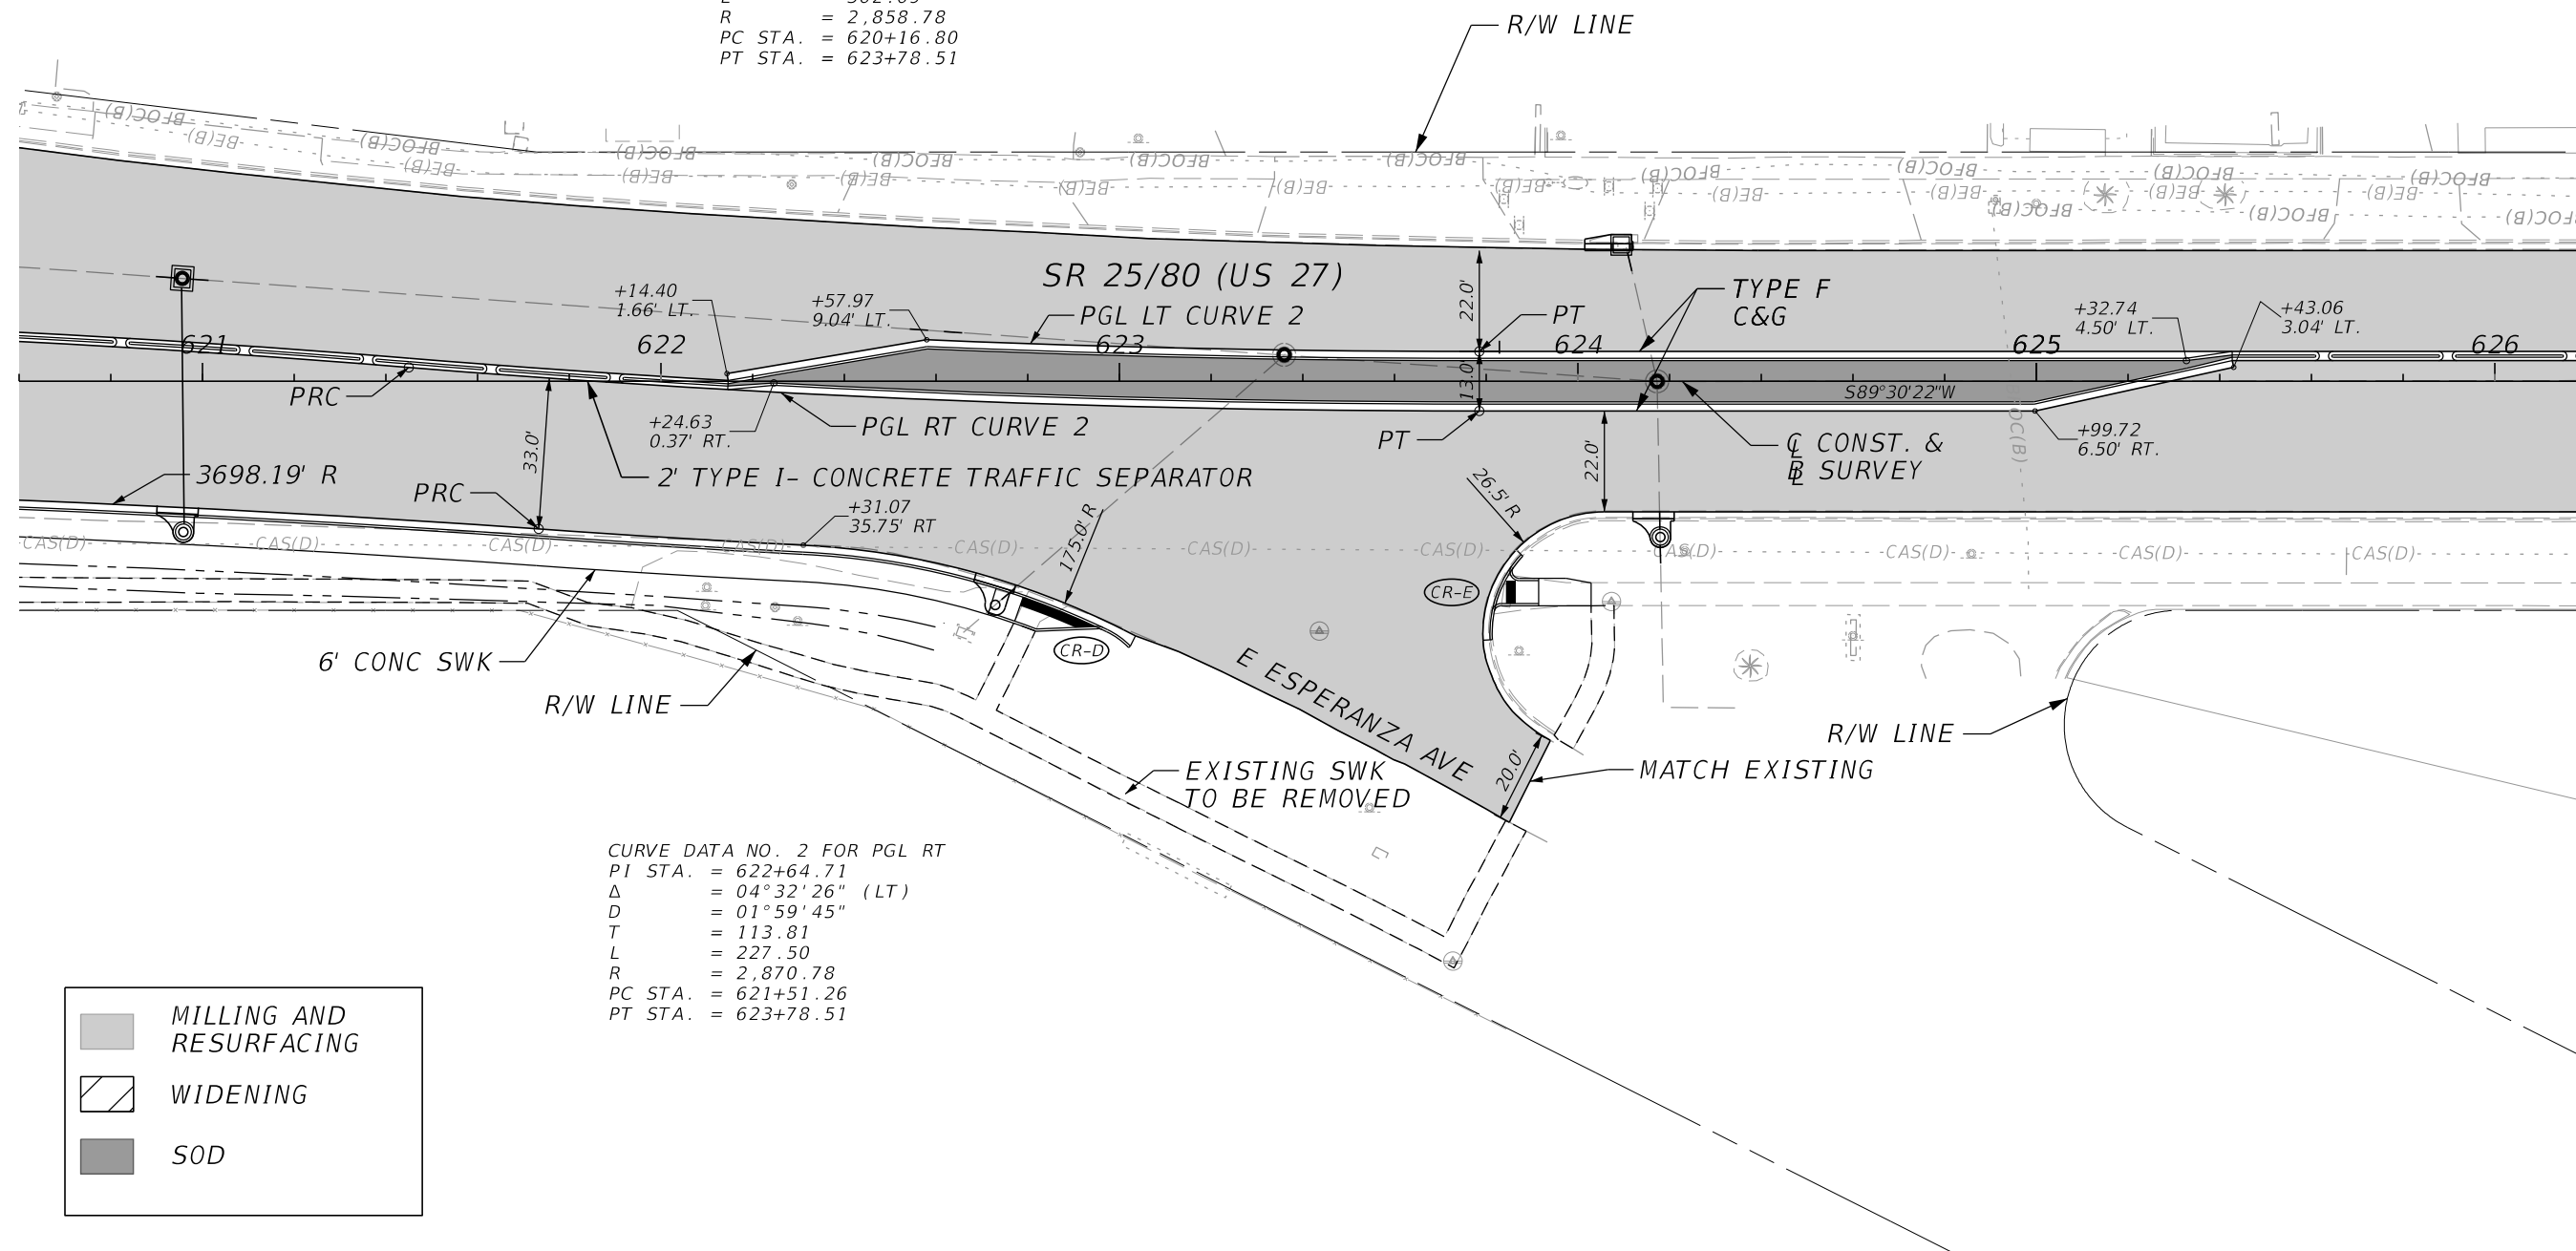


REVISIONS				ENGINEER OF RECORD	STATE OF FLORIDA DEPARTMENT OF TRANSPORTATION			ROADWAY PLAN	SHEET NO.
DATE	DESCRIPTION	DATE	DESCRIPTION	STANLEY MARK KLINE, P.E. LICENSE NUMBER: 44016 KCI TECHNOLOGIES, INC. 1425 W CYPRESS CREEK ROAD, SUITE 101 FORT LAUDERDALE, FL 33309	ROAD NO.	COUNTY	FINANCIAL PROJECT ID		16
					SR 25/80	HENDRY	447287-1-52-01		

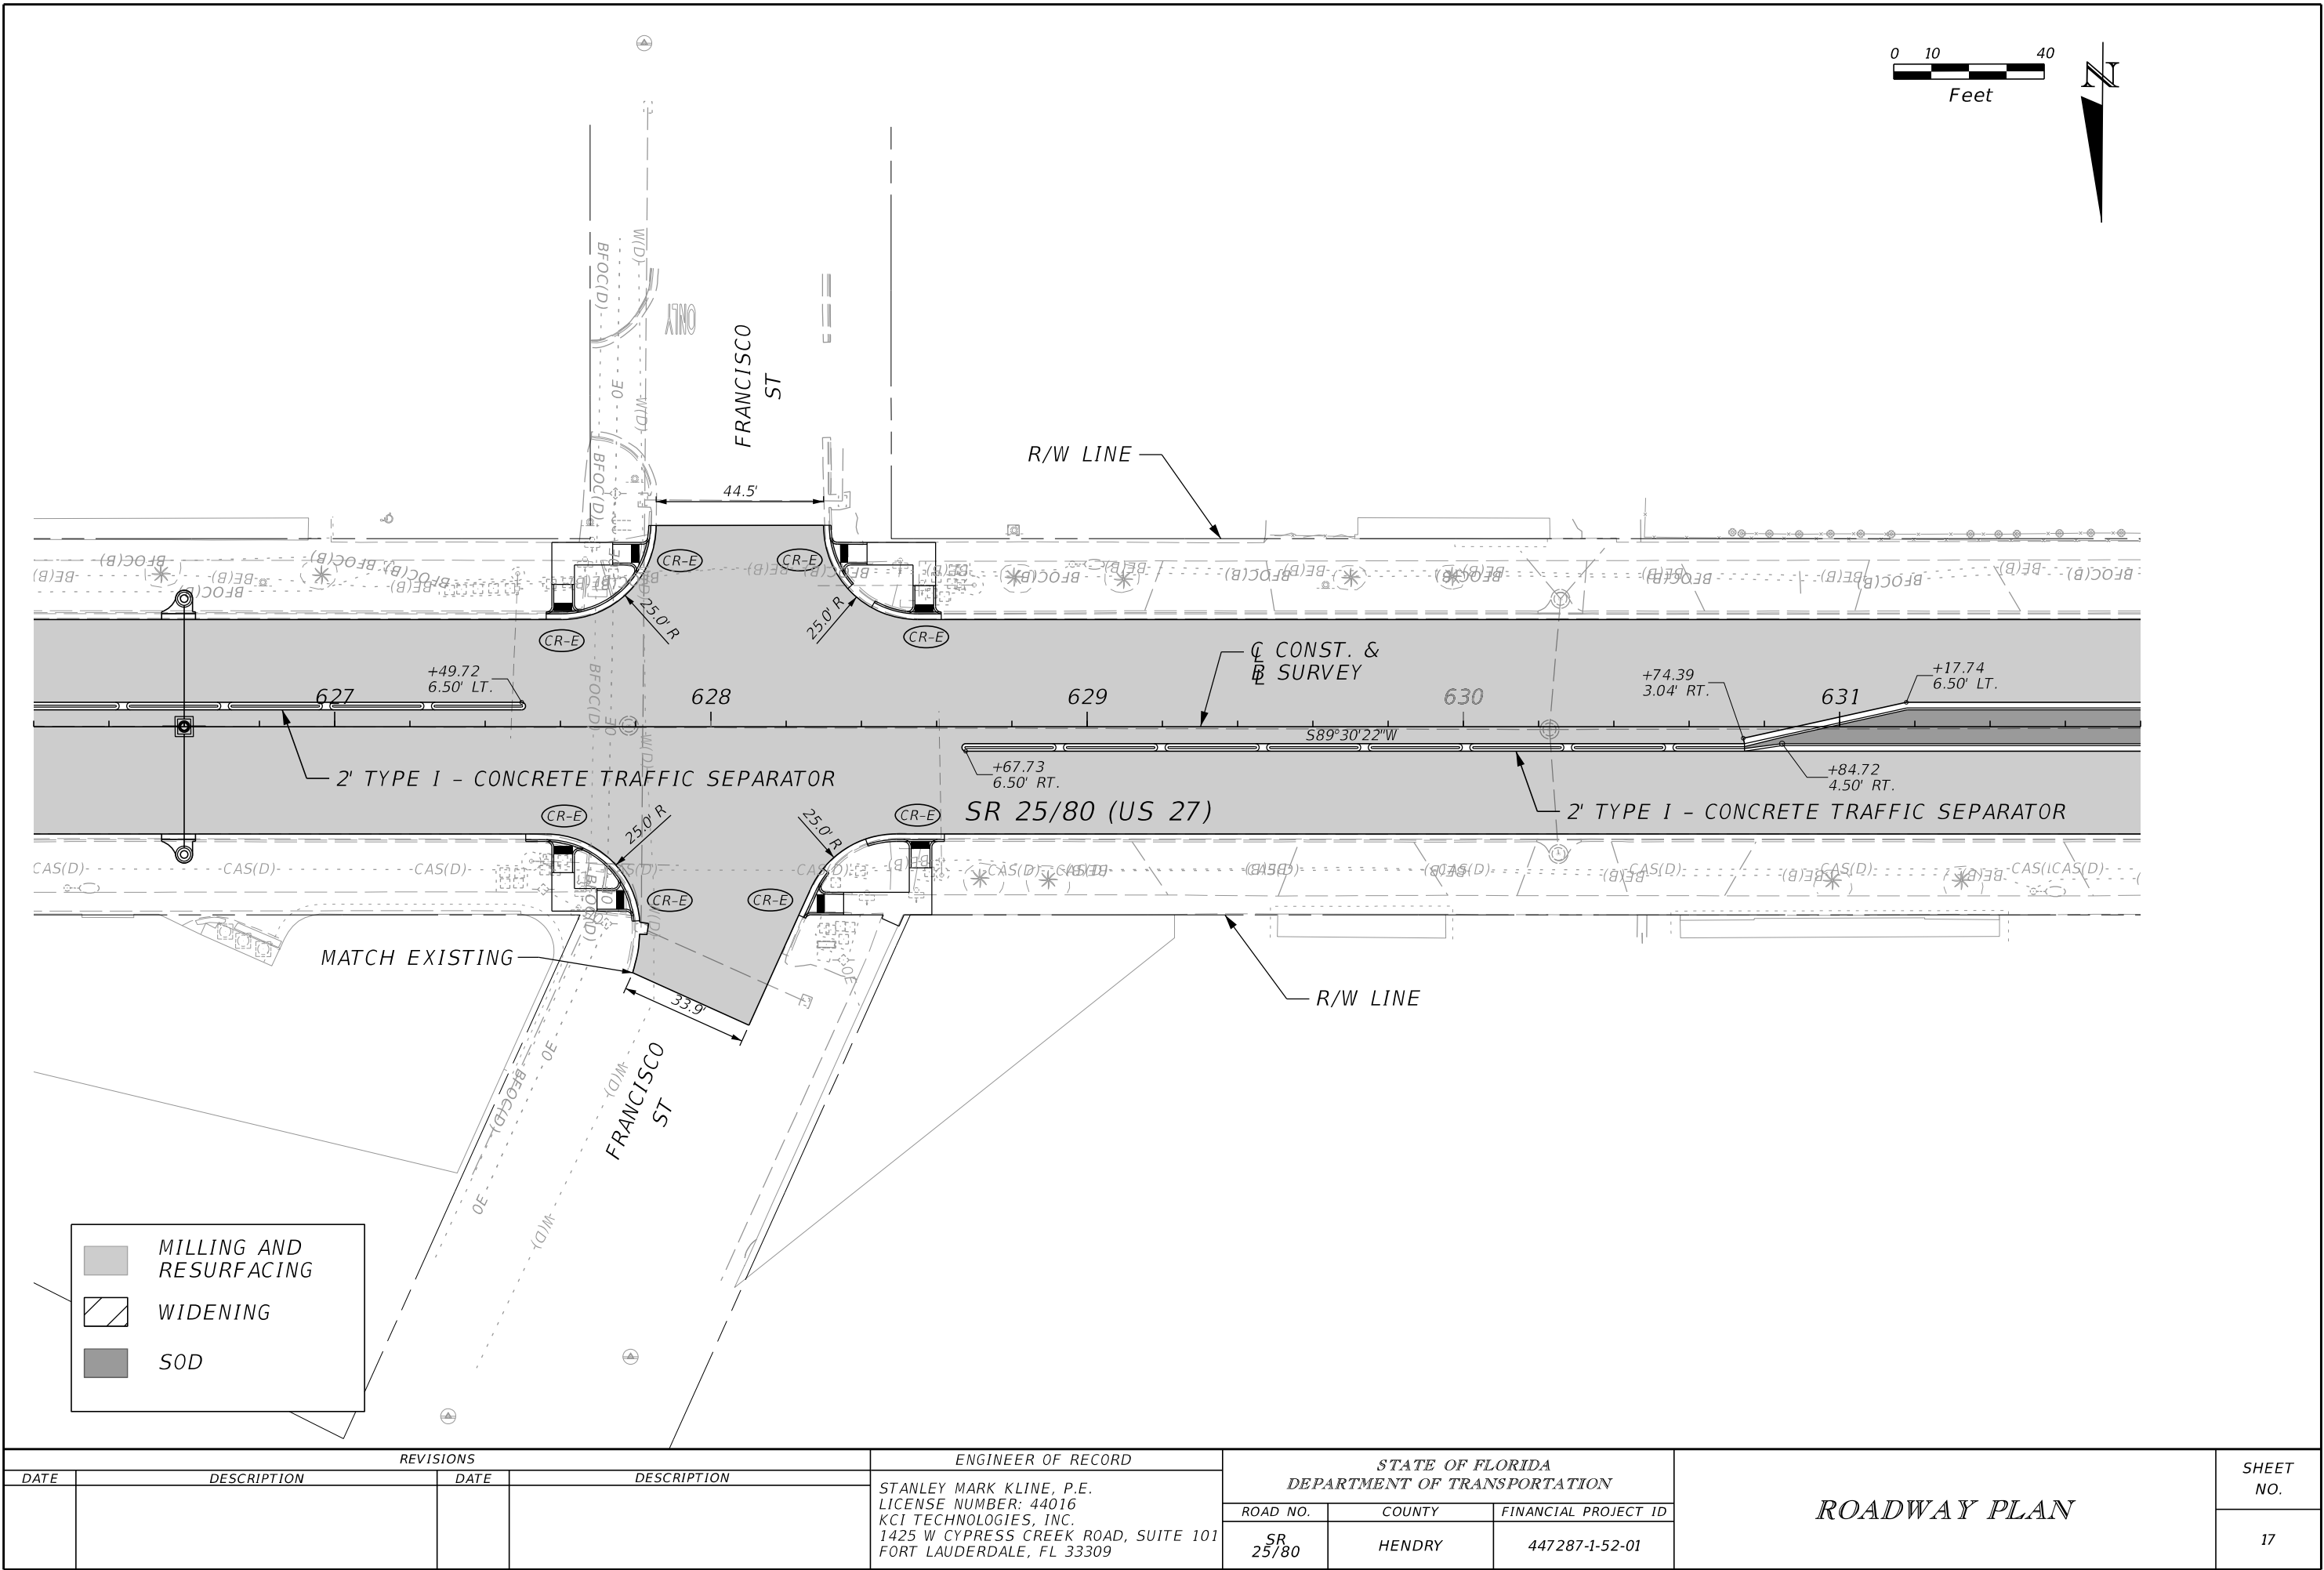

REVISIONS				ENGINEER OF RECORD		STATE OF FLORIDA DEPARTMENT OF TRANSPORTATION			ROADWAY PLAN	SHEET NO. 17
DATE	DESCRIPTION	DATE	DESCRIPTION	STANLEY MARK KLINE, P.E. LICENSE NUMBER: 44016 KCI TECHNOLOGIES, INC. 1425 W CYPRESS CREEK ROAD, SUITE 101 FORT LAUDERDALE, FL 33309		ROAD NO.	COUNTY	FINANCIAL PROJECT ID		
						SR 25/80	HENDRY	447287-1-52-01		

THE OFFICIAL RECORD OF THIS SHEET IS THE ELECTRONIC FILE DIGITALLY SIGNED AND SEALED UNDER RULE 61G15-23.004, F.A.C.

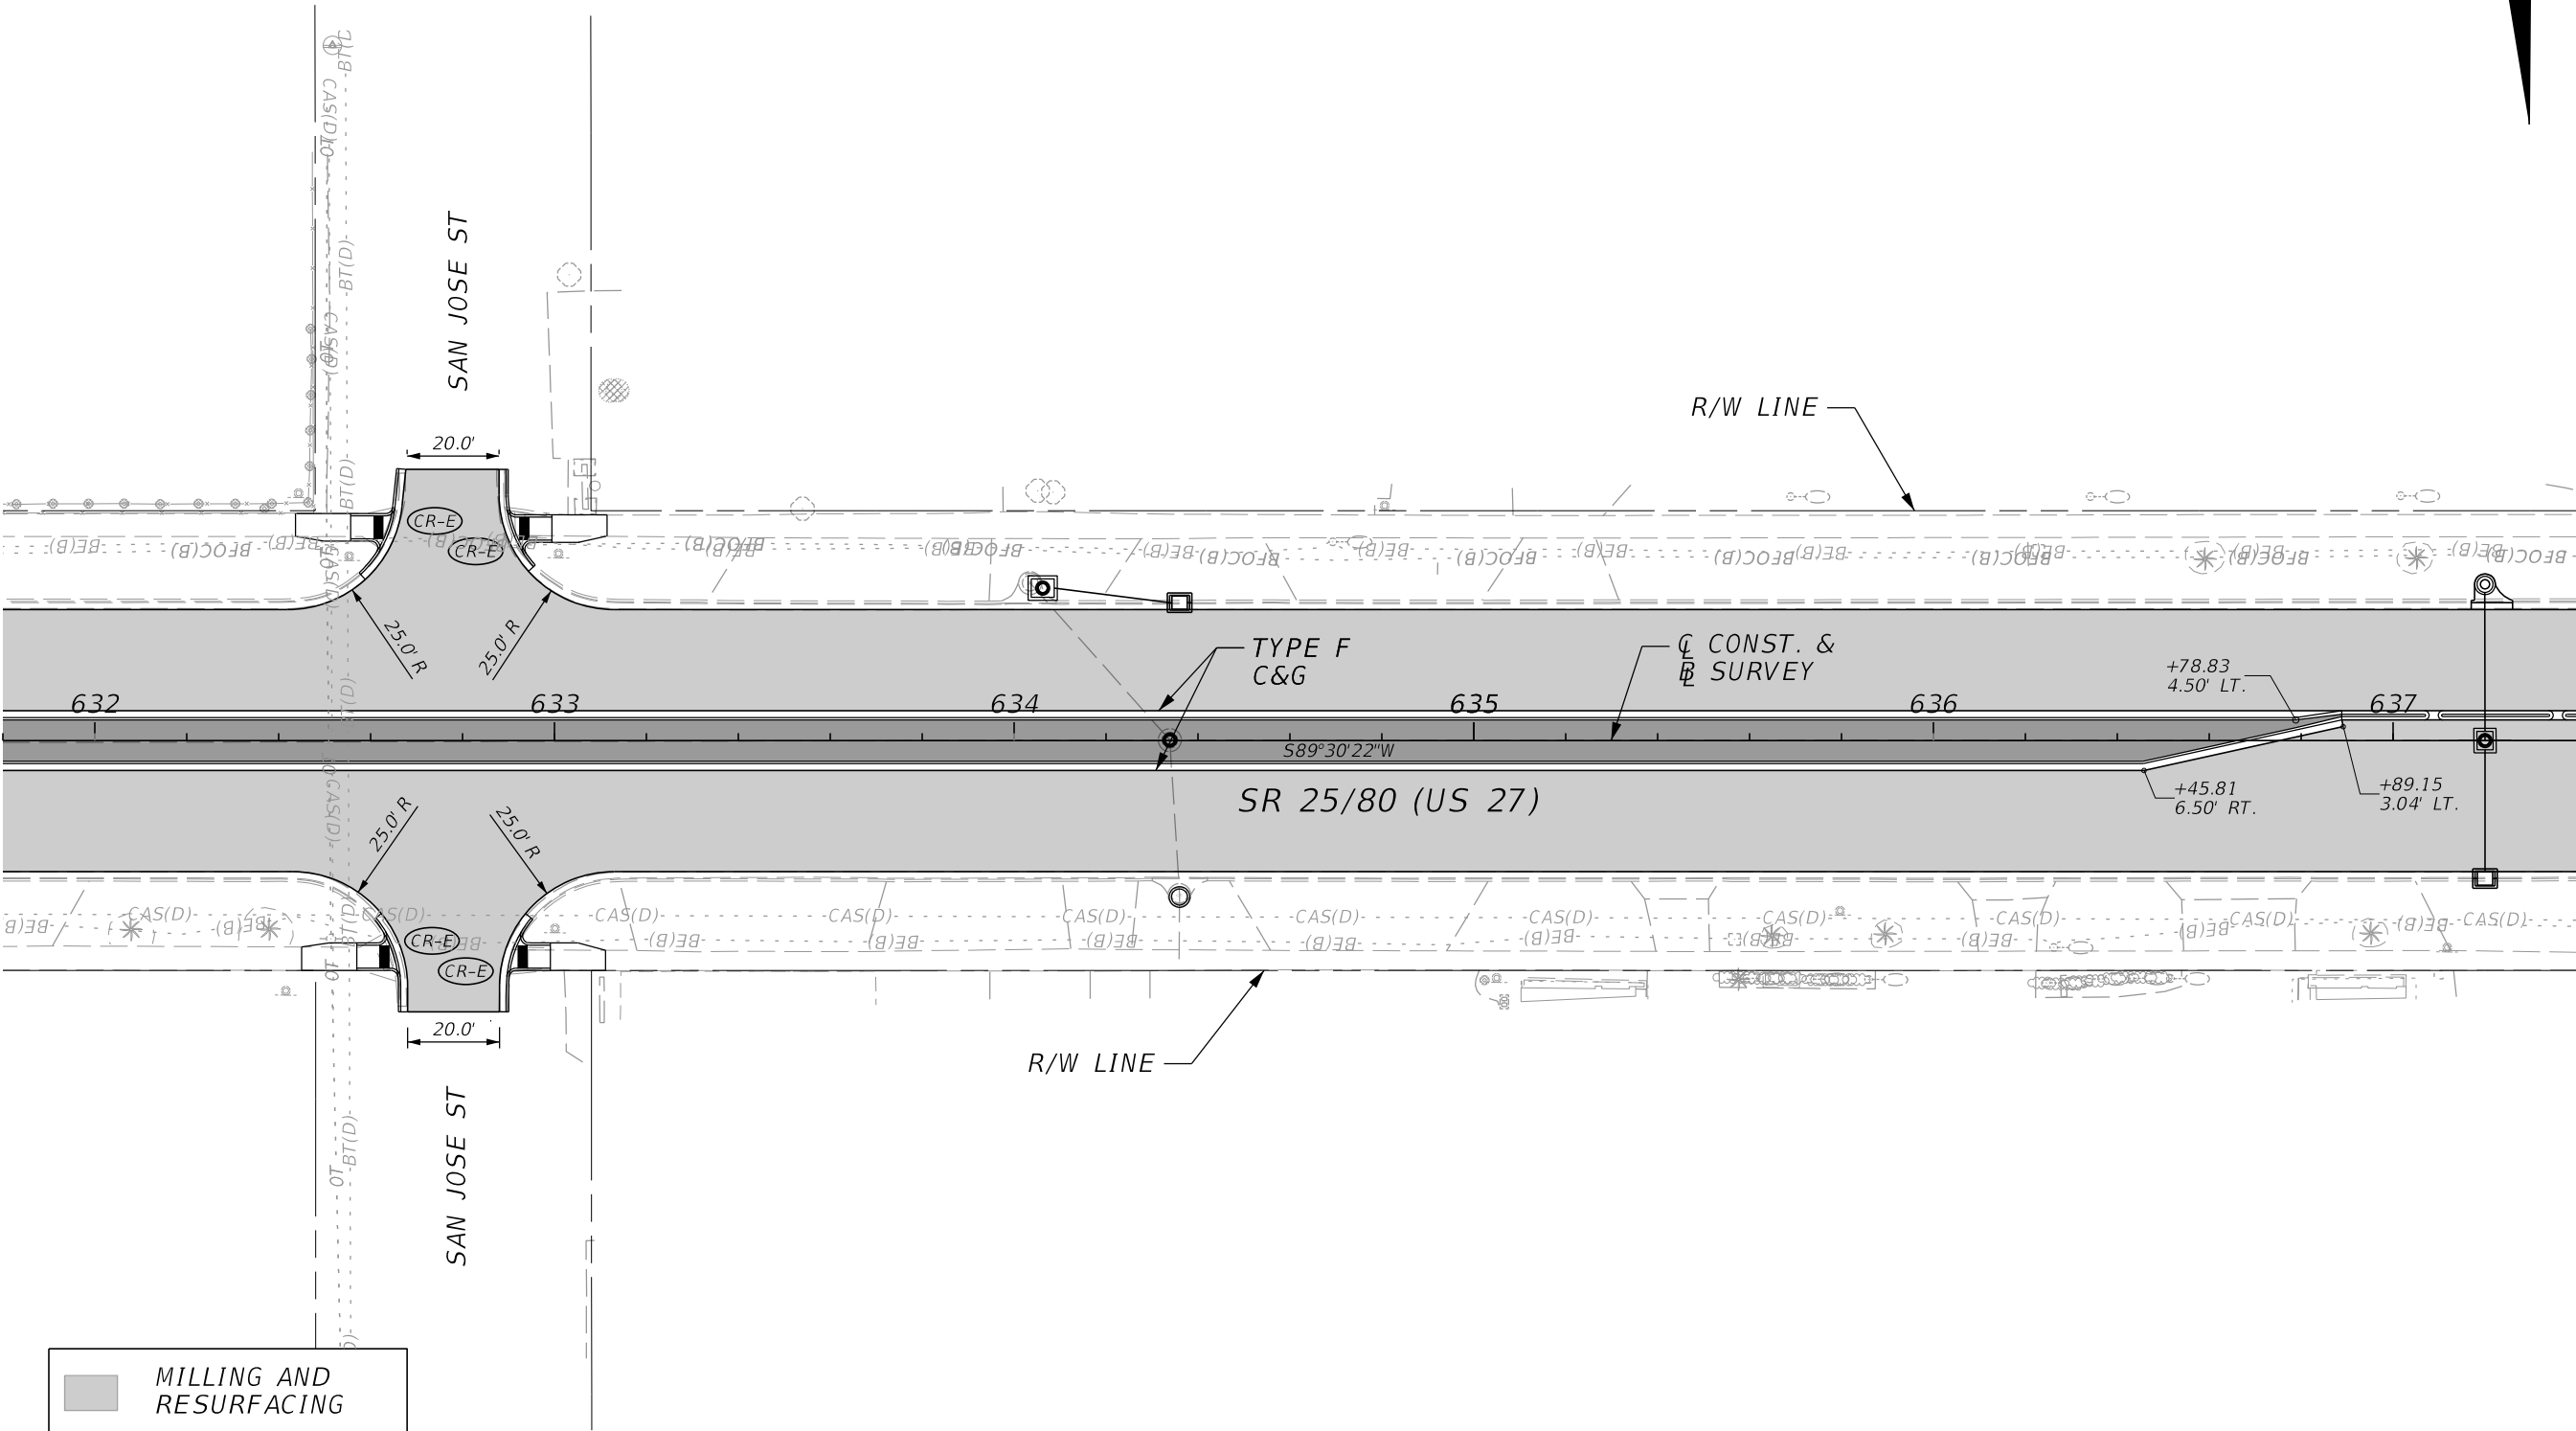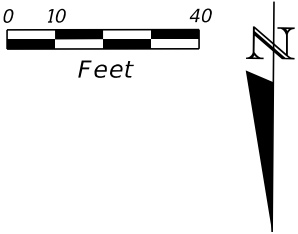



MILLING AND
RESURFACING

WIDENING

SOD

REVISIONS				ENGINEER OF RECORD		STATE OF FLORIDA DEPARTMENT OF TRANSPORTATION		ROADWAY PLAN	SHEET NO. 18
DATE	DESCRIPTION	DATE	DESCRIPTION	STANLEY MARK KLINE, P.E. LICENSE NUMBER: 44016 KCI TECHNOLOGIES, INC. 1425 W CYPRESS CREEK ROAD, SUITE 101 FORT LAUDERDALE, FL 33309		ROAD NO.	COUNTY		
						SR 25/80	HENDRY	447287-1-52-01	

THE OFFICIAL RECORD OF THIS SHEET IS THE ELECTRONIC FILE DIGITALLY SIGNED AND SEALED UNDER RULE 61G15-23.004, F.A.C.

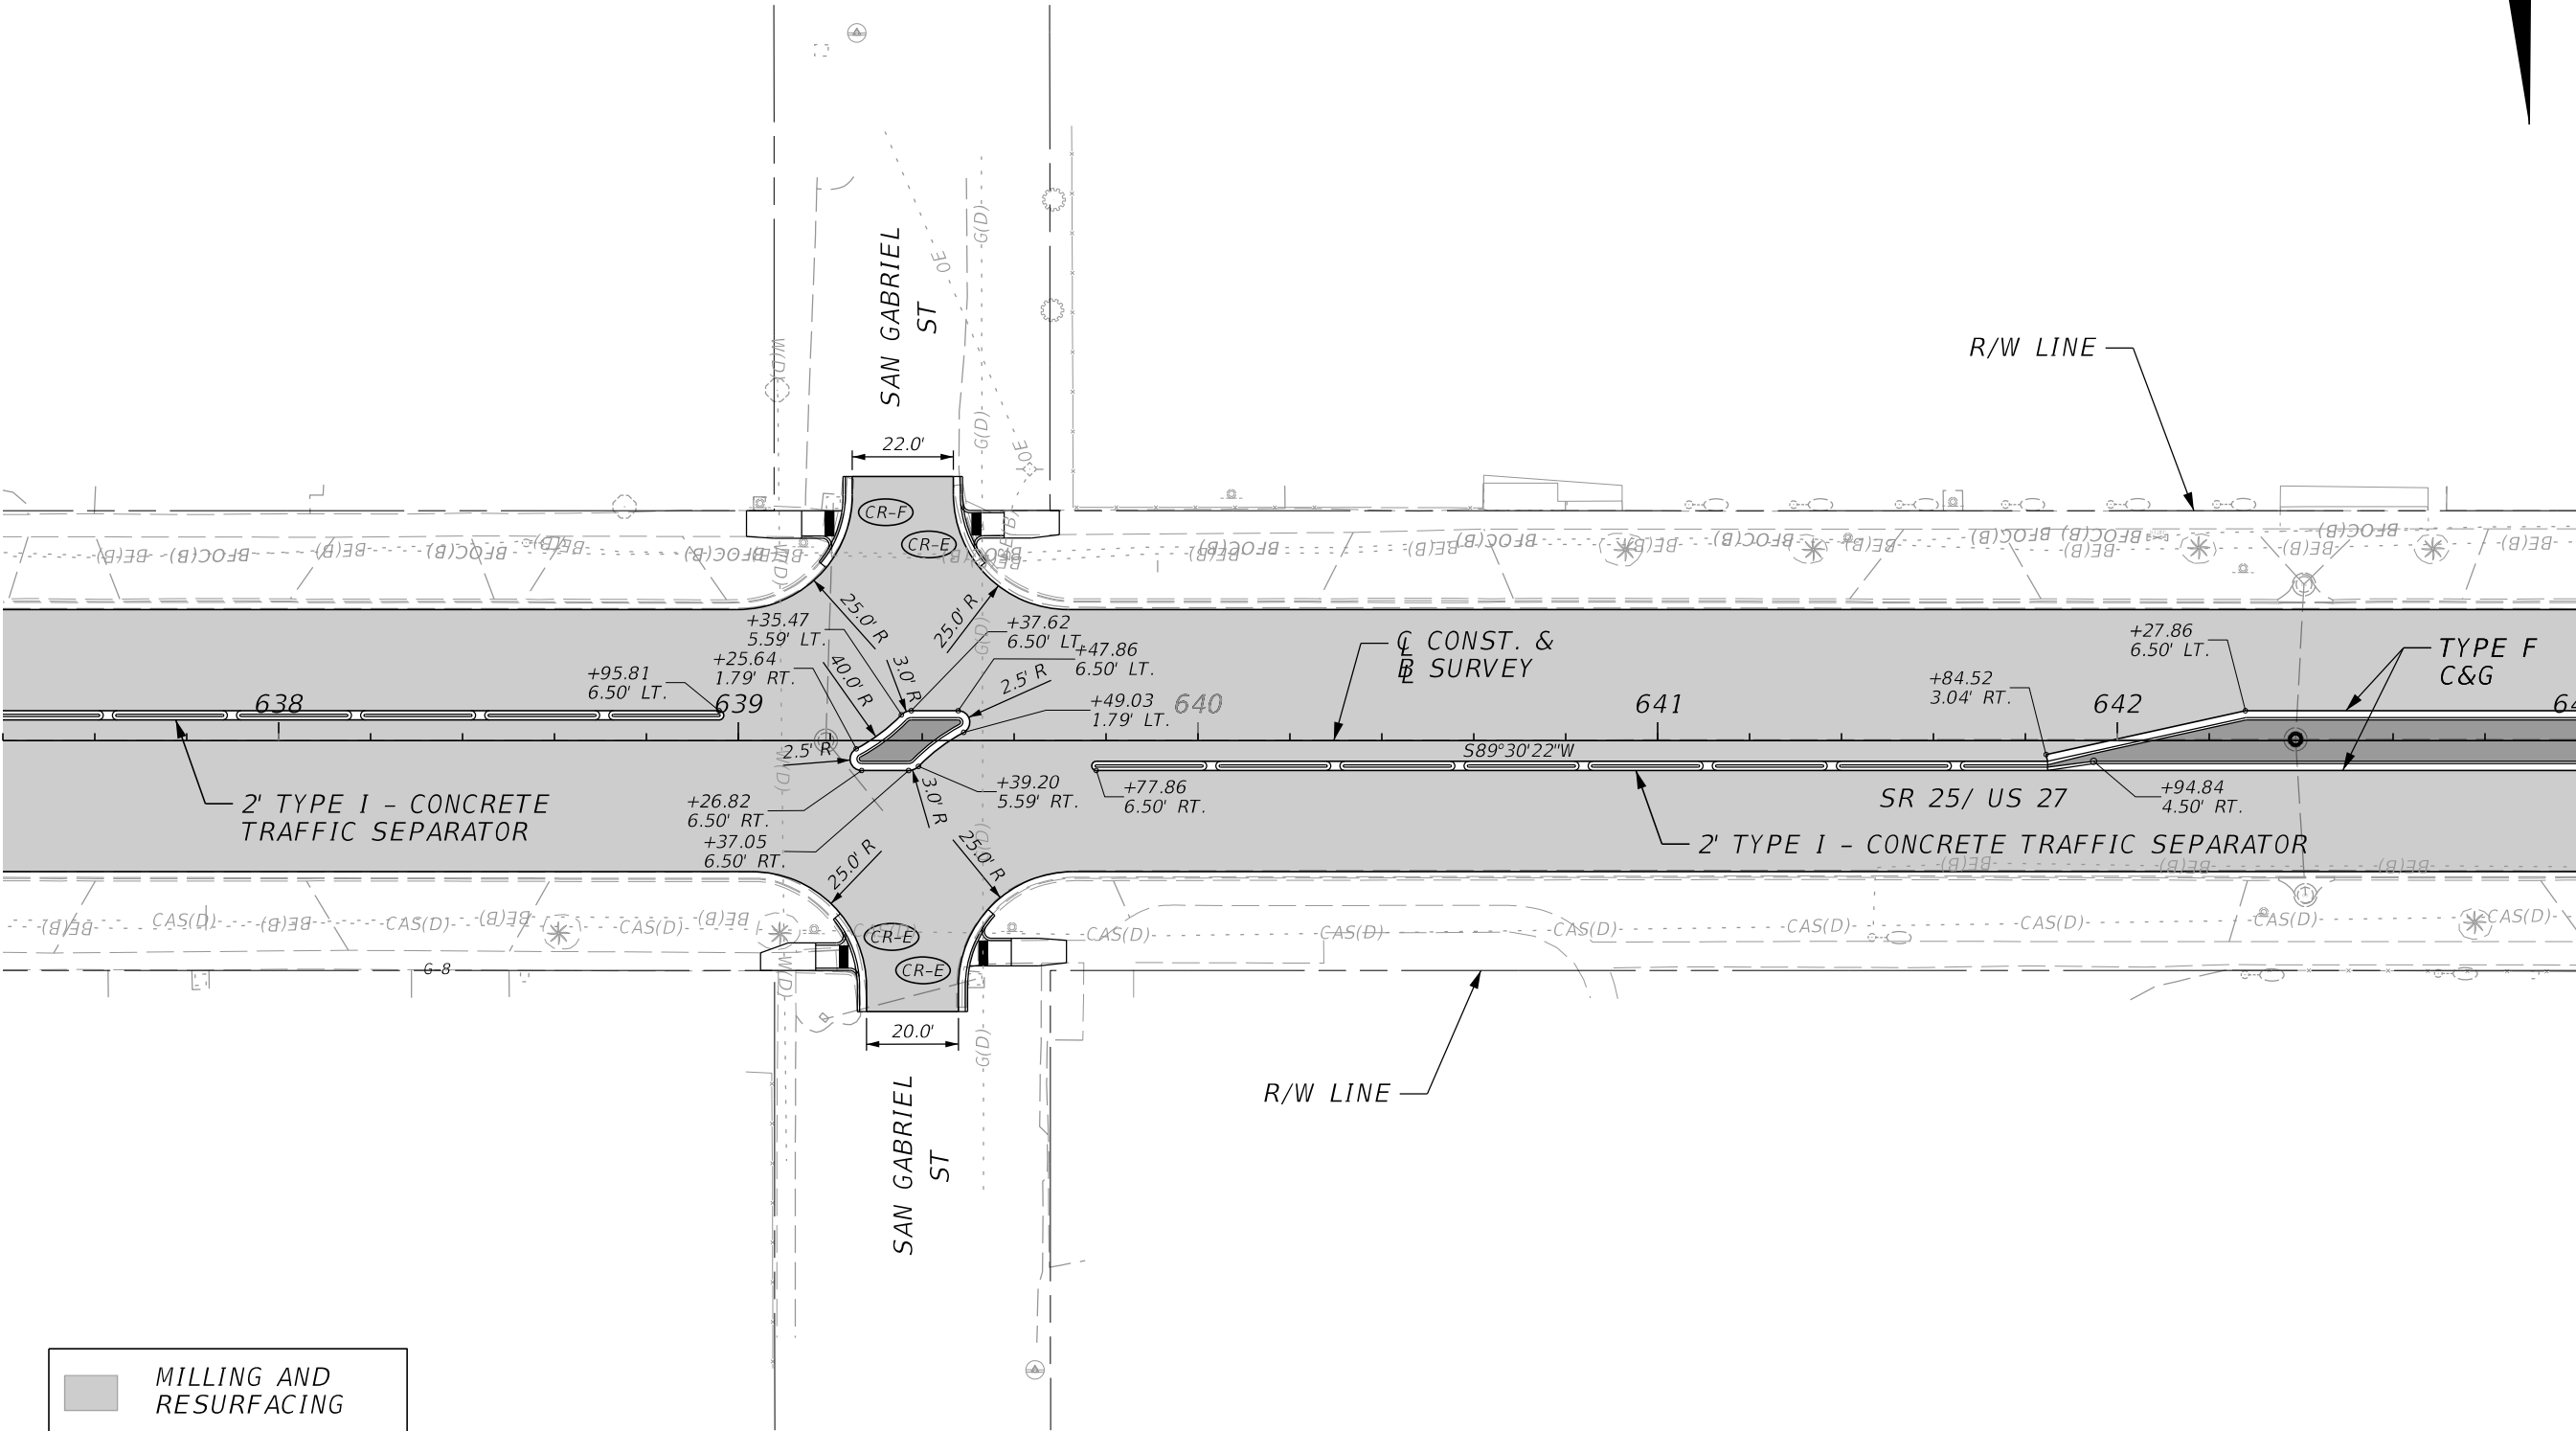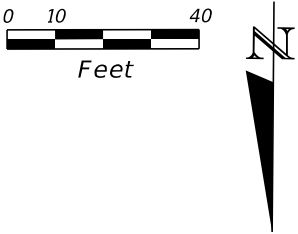



MILLING AND
RESURFACING

WIDENING

SOD

REVISIONS				ENGINEER OF RECORD		STATE OF FLORIDA DEPARTMENT OF TRANSPORTATION			ROADWAY PLAN	SHEET NO. 19
DATE	DESCRIPTION	DATE	DESCRIPTION	STANLEY MARK KLINE, P.E. LICENSE NUMBER: 44016 KCI TECHNOLOGIES, INC. 1425 W CYPRESS CREEK ROAD, SUITE 101 FORT LAUDERDALE, FL 33309		ROAD NO.	COUNTY	FINANCIAL PROJECT ID		
						SR 25/80	HENDRY	447287-1-52-01		

THE OFFICIAL RECORD OF THIS SHEET IS THE ELECTRONIC FILE DIGITALLY SIGNED AND SEALED UNDER RULE 61G15-23.004, F.A.C.

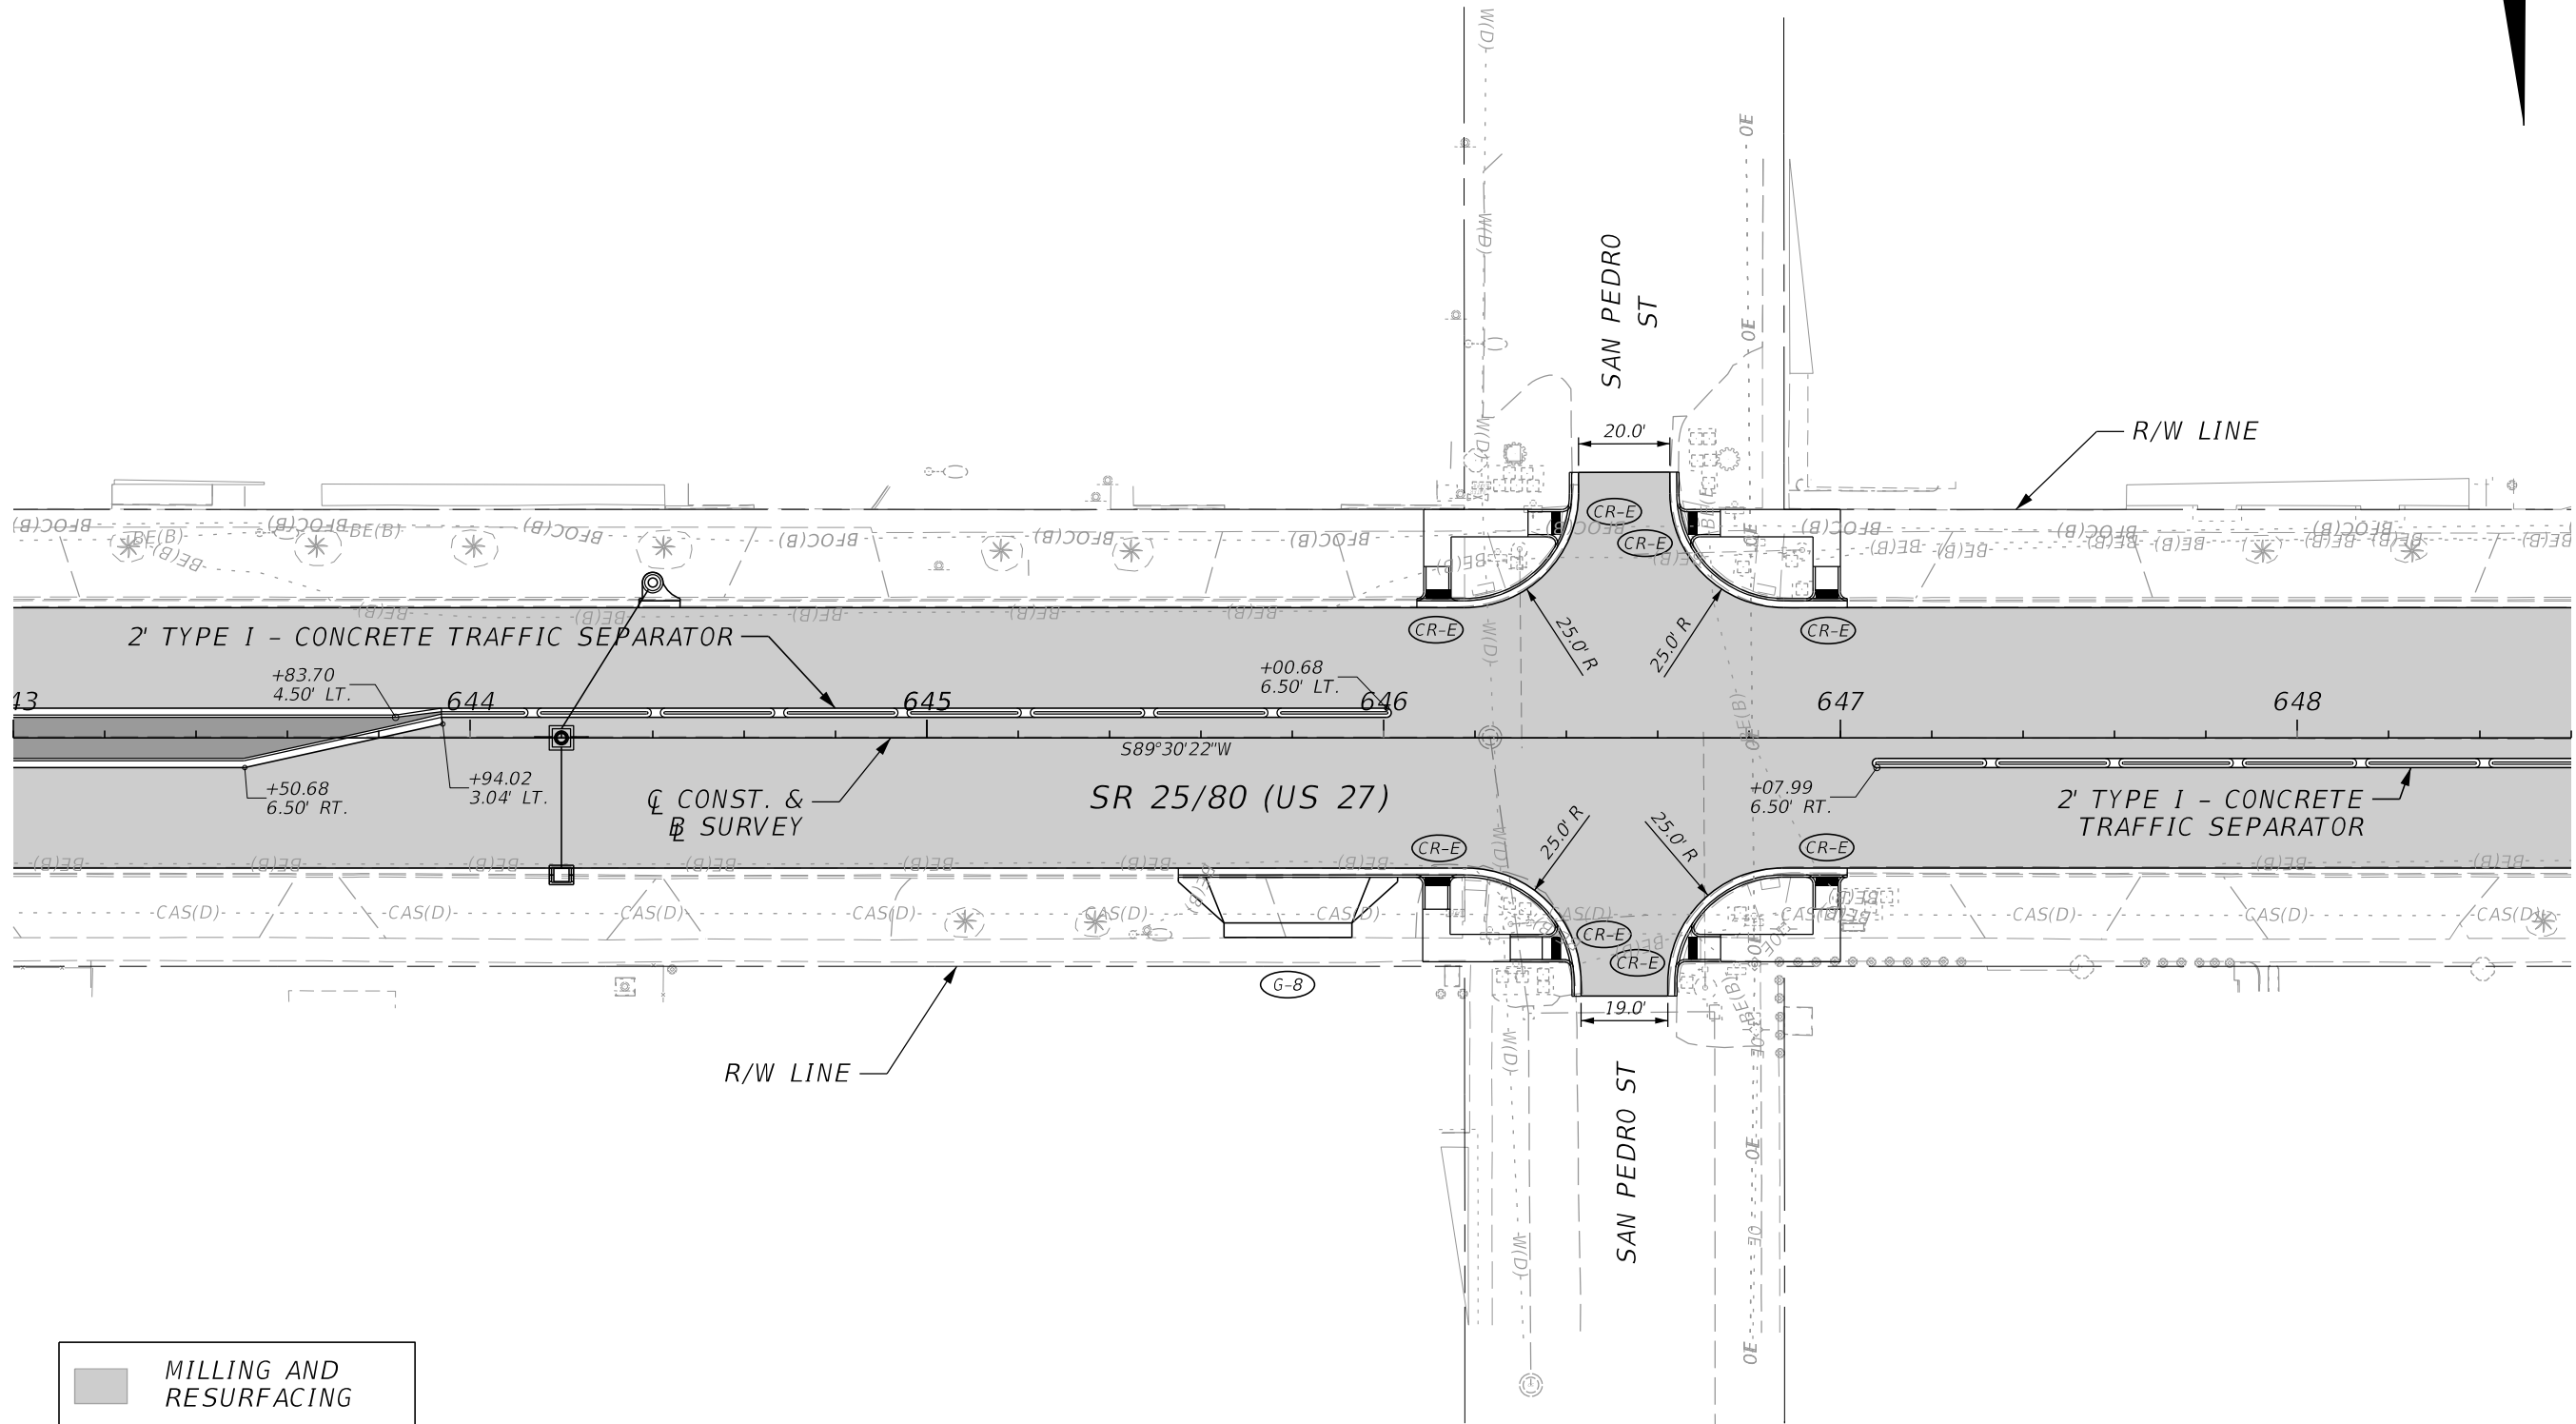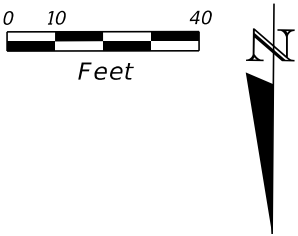


MILLING AND
RESURFACING

WIDENING

SOD



REVISIONS				ENGINEER OF RECORD			STATE OF FLORIDA DEPARTMENT OF TRANSPORTATION			ROADWAY PLAN	SHEET NO. 20
DATE	DESCRIPTION	DATE	DESCRIPTION	STANLEY MARK KLINE, P.E. LICENSE NUMBER: 44016 KCI TECHNOLOGIES, INC. 1425 W CYPRESS CREEK ROAD, SUITE 101 FORT LAUDERDALE, FL 33309			ROAD NO.	COUNTY	FINANCIAL PROJECT ID		
							SR 25/80	HENDRY	447287-1-52-01		

THE OFFICIAL RECORD OF THIS SHEET IS THE ELECTRONIC FILE DIGITALLY SIGNED AND SEALED UNDER RULE 61G15-23.004, F.A.C.

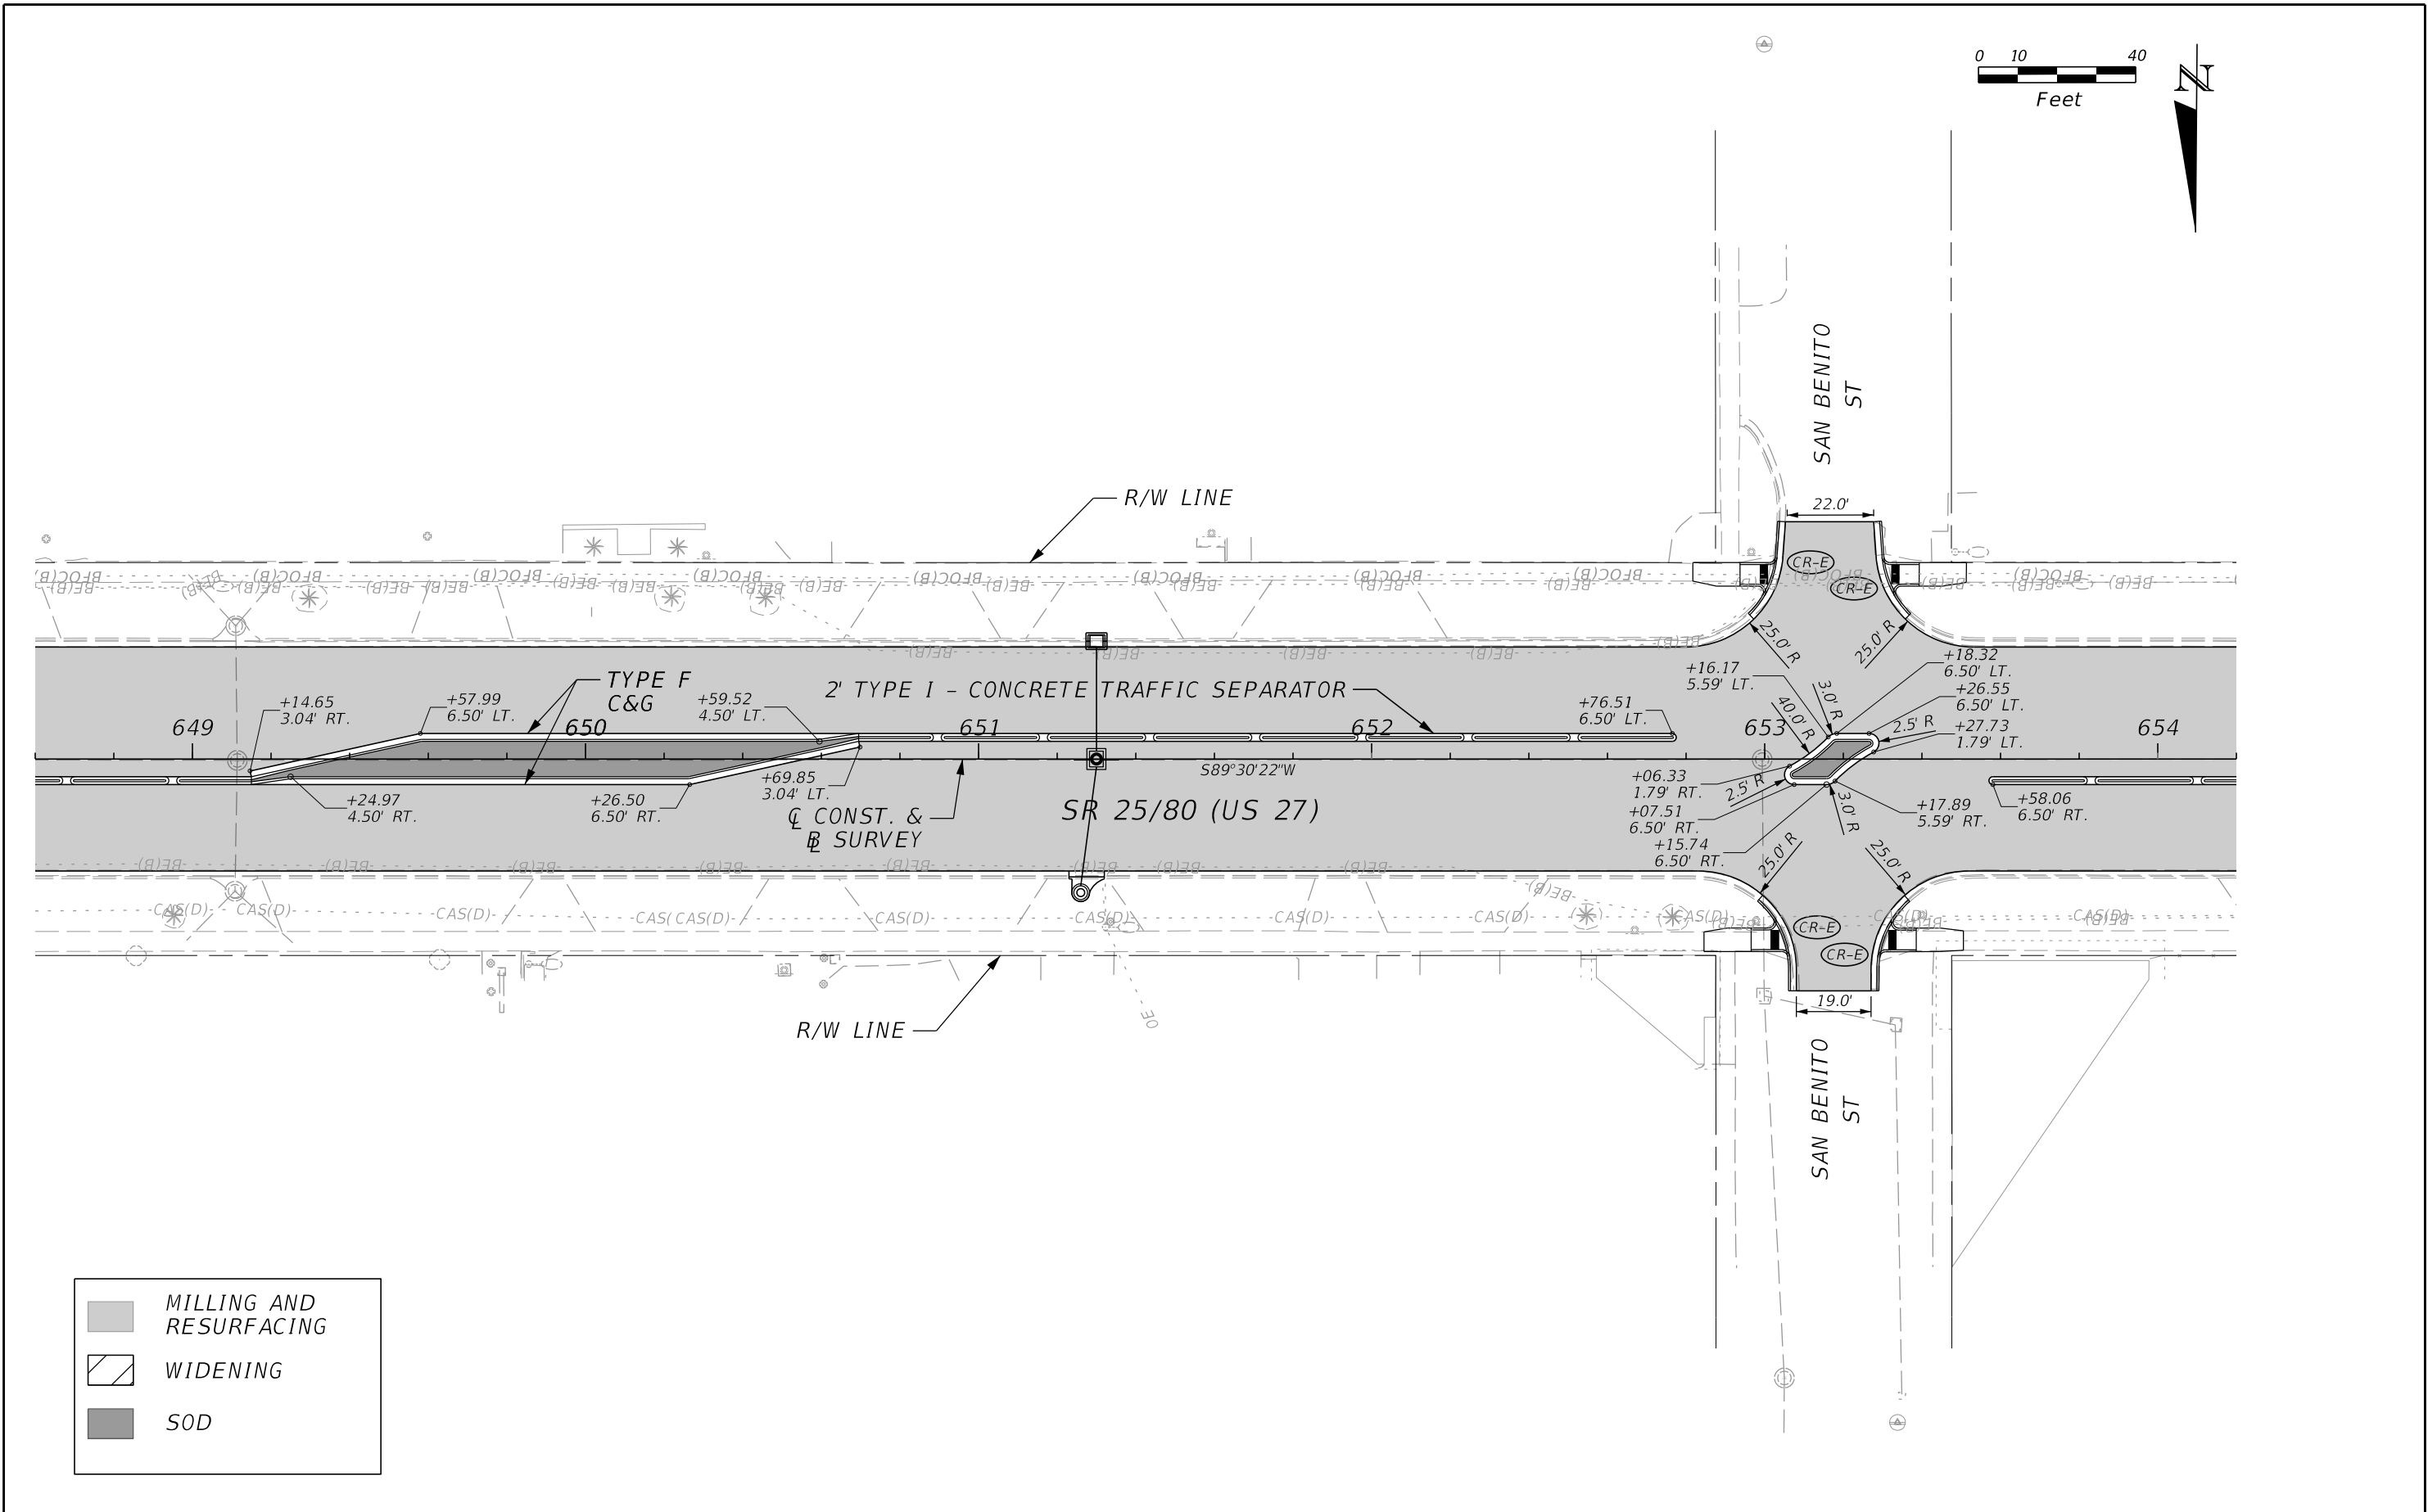

REVISIONS				ENGINEER OF RECORD		STATE OF FLORIDA DEPARTMENT OF TRANSPORTATION		ROADWAY PLAN	SHEET NO. 21
DATE	DESCRIPTION	DATE	DESCRIPTION	STANLEY MARK KLINE, P.E. LICENSE NUMBER: 44016 KCI TECHNOLOGIES, INC. 1425 W CYPRESS CREEK ROAD, SUITE 101 FORT LAUDERDALE, FL 33309		ROAD NO.	COUNTY		
						SR 25/80	HENDRY	447287-1-52-01	

THE OFFICIAL RECORD OF THIS SHEET IS THE ELECTRONIC FILE DIGITALLY SIGNED AND SEALED UNDER RULE 61G15-23.004, F.A.C.

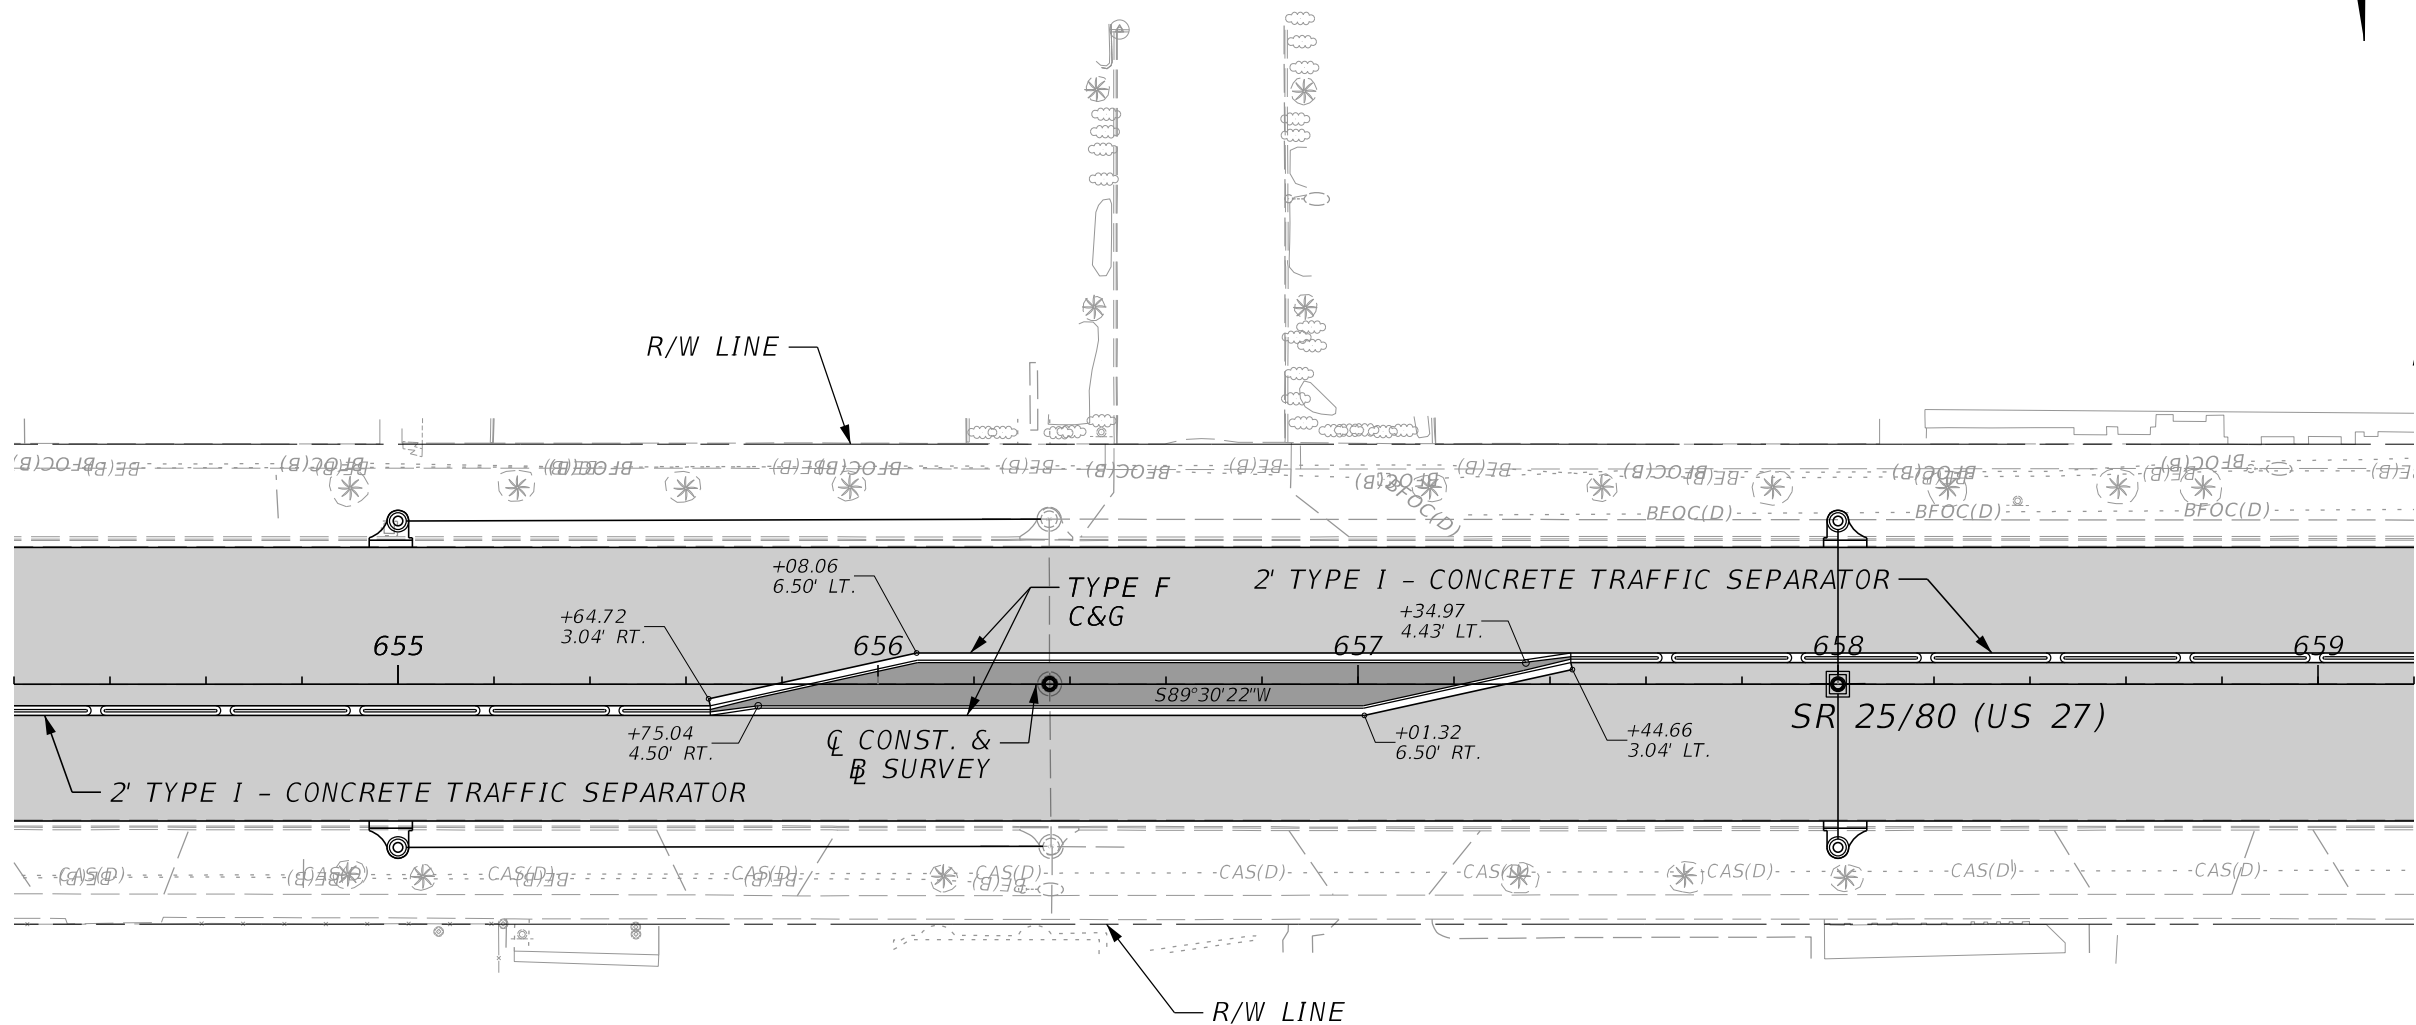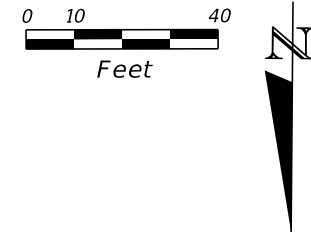



MILLING AND
RESURFACING

WIDENING



SOD

REVISIONS				ENGINEER OF RECORD	STATE OF FLORIDA DEPARTMENT OF TRANSPORTATION			ROADWAY PLAN	SHEET NO.
DATE	DESCRIPTION	DATE	DESCRIPTION	STANLEY MARK KLINE, P.E. LICENSE NUMBER: 44016 KCI TECHNOLOGIES, INC. 1425 W CYPRESS CREEK ROAD, SUITE 101 FORT LAUDERDALE, FL 33309	ROAD NO.	COUNTY	FINANCIAL PROJECT ID		22
					SR 25/80	HENDRY	447287-1-52-01		

THE OFFICIAL RECORD OF THIS SHEET IS THE ELECTRONIC FILE DIGITALLY SIGNED AND SEALED UNDER RULE 61G15-23.004, F.A.C.

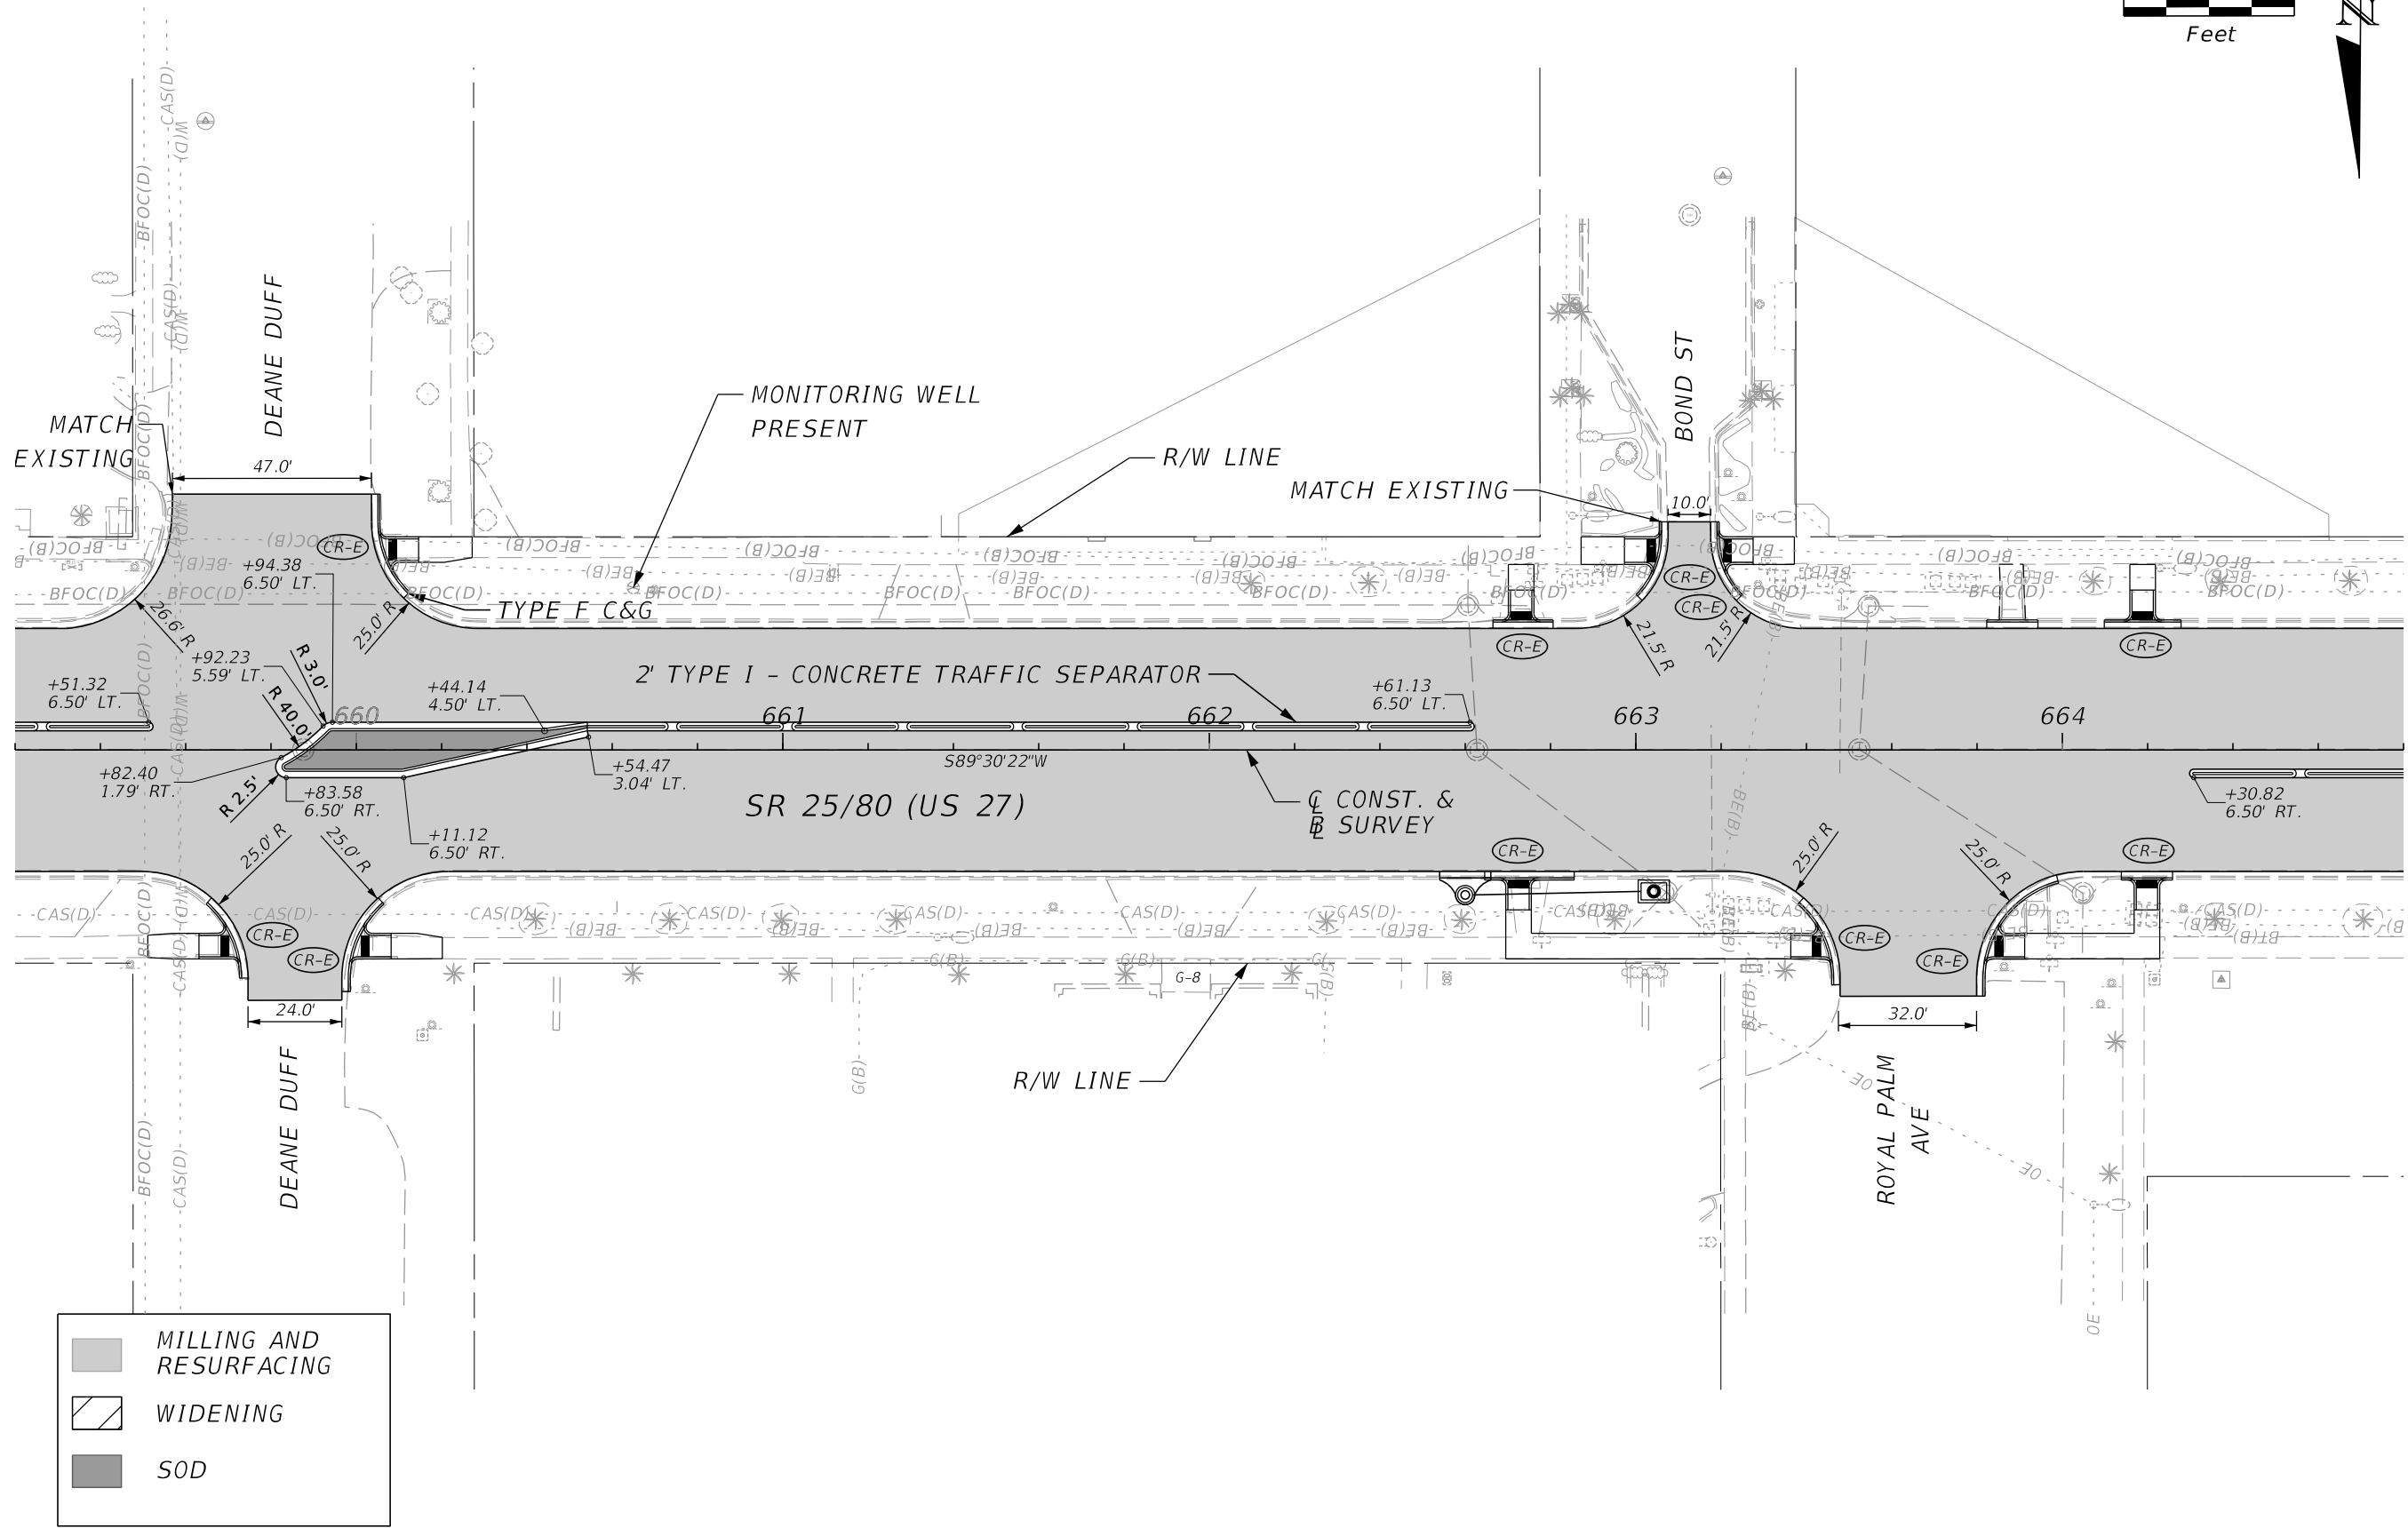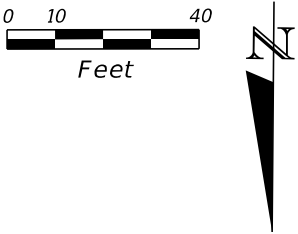

REVISIONS				ENGINEER OF RECORD		STATE OF FLORIDA DEPARTMENT OF TRANSPORTATION			ROADWAY PLAN	SHEET NO. 23
DATE	DESCRIPTION	DATE	DESCRIPTION	STANLEY MARK KLINE, P.E. LICENSE NUMBER: 44016 KCI TECHNOLOGIES, INC. 1425 W CYPRESS CREEK ROAD, SUITE 101 FORT LAUDERDALE, FL 33309		ROAD NO. SR 25/80	COUNTY HENDRY	FINANCIAL PROJECT ID 447287-1-52-01		

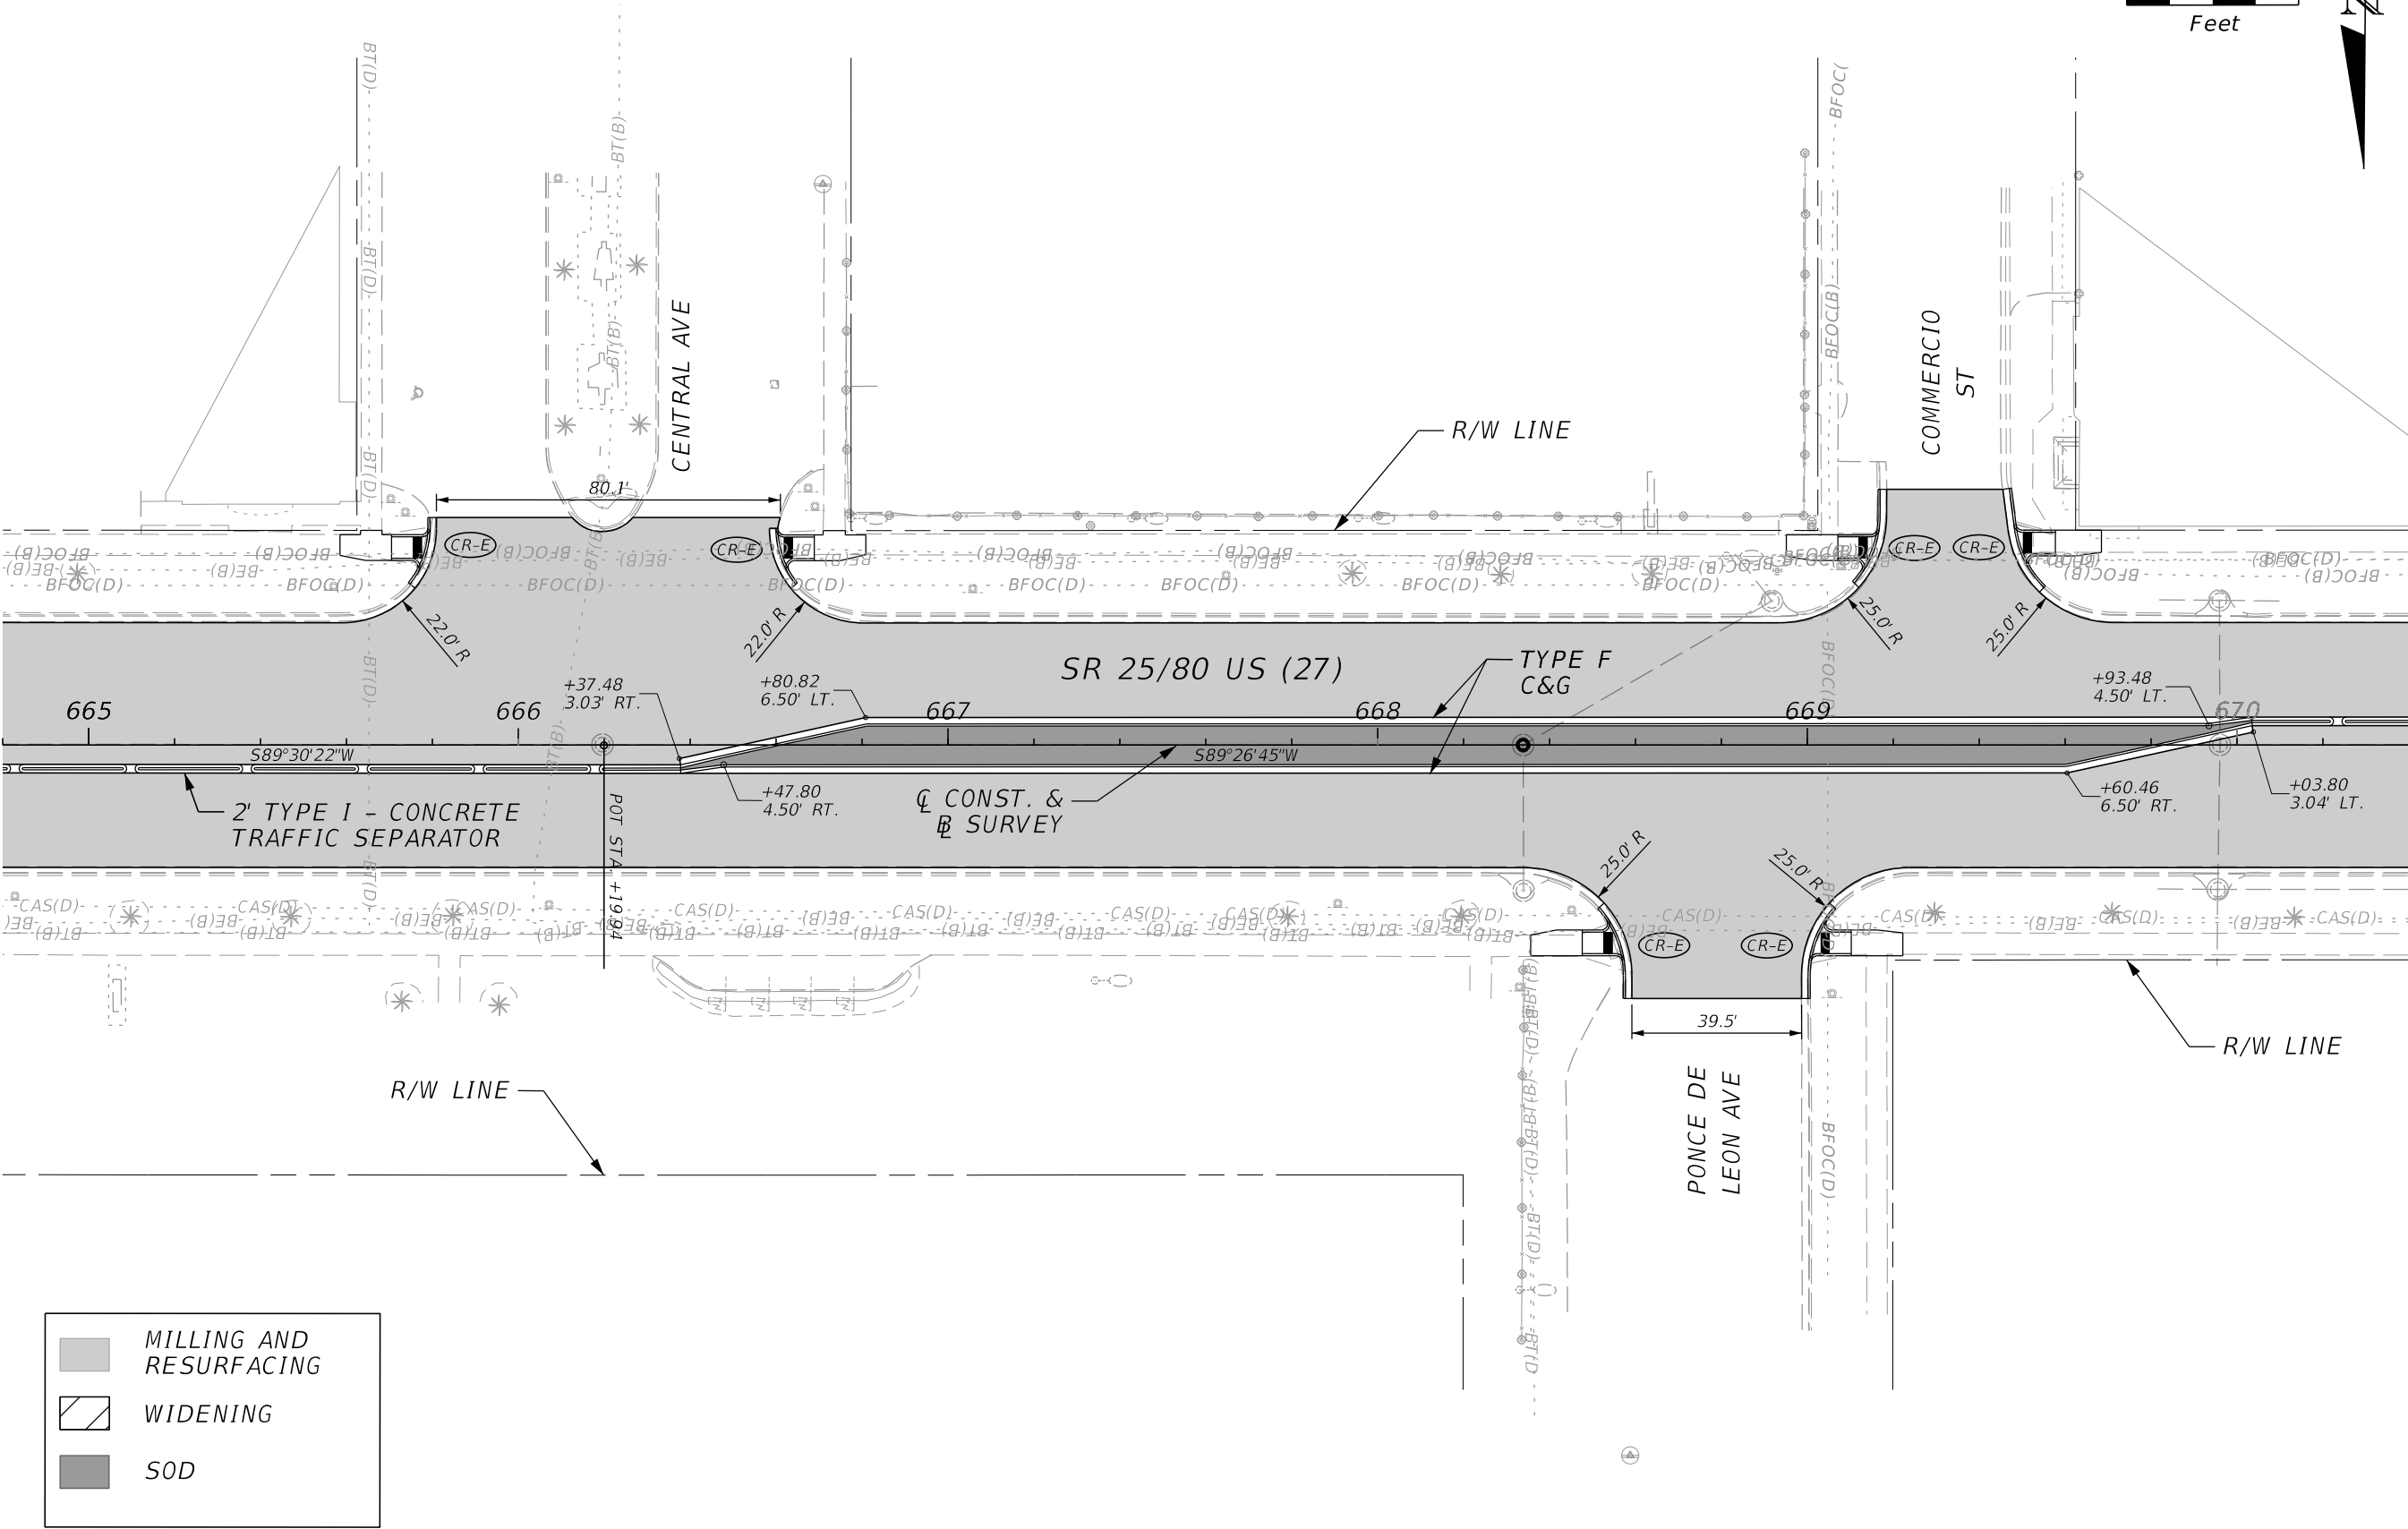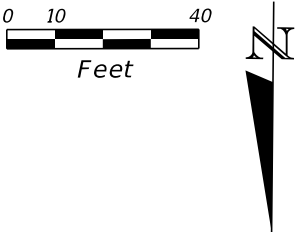



MILLING AND
RESURFACING

WIDENING

SOD

REVISIONS				ENGINEER OF RECORD			STATE OF FLORIDA DEPARTMENT OF TRANSPORTATION			ROADWAY PLAN	SHEET NO. 24
DATE	DESCRIPTION	DATE	DESCRIPTION	STANLEY MARK KLINE, P.E. LICENSE NUMBER: 44016 KCI TECHNOLOGIES, INC. 1425 W CYPRESS CREEK ROAD, SUITE 101 FORT LAUDERDALE, FL 33309			ROAD NO.	COUNTY	FINANCIAL PROJECT ID		
							SR 25/80	HENDRY	447287-1-52-01		

THE OFFICIAL RECORD OF THIS SHEET IS THE ELECTRONIC FILE DIGITALLY SIGNED AND SEALED UNDER RULE 61G15-23.004, F.A.C.

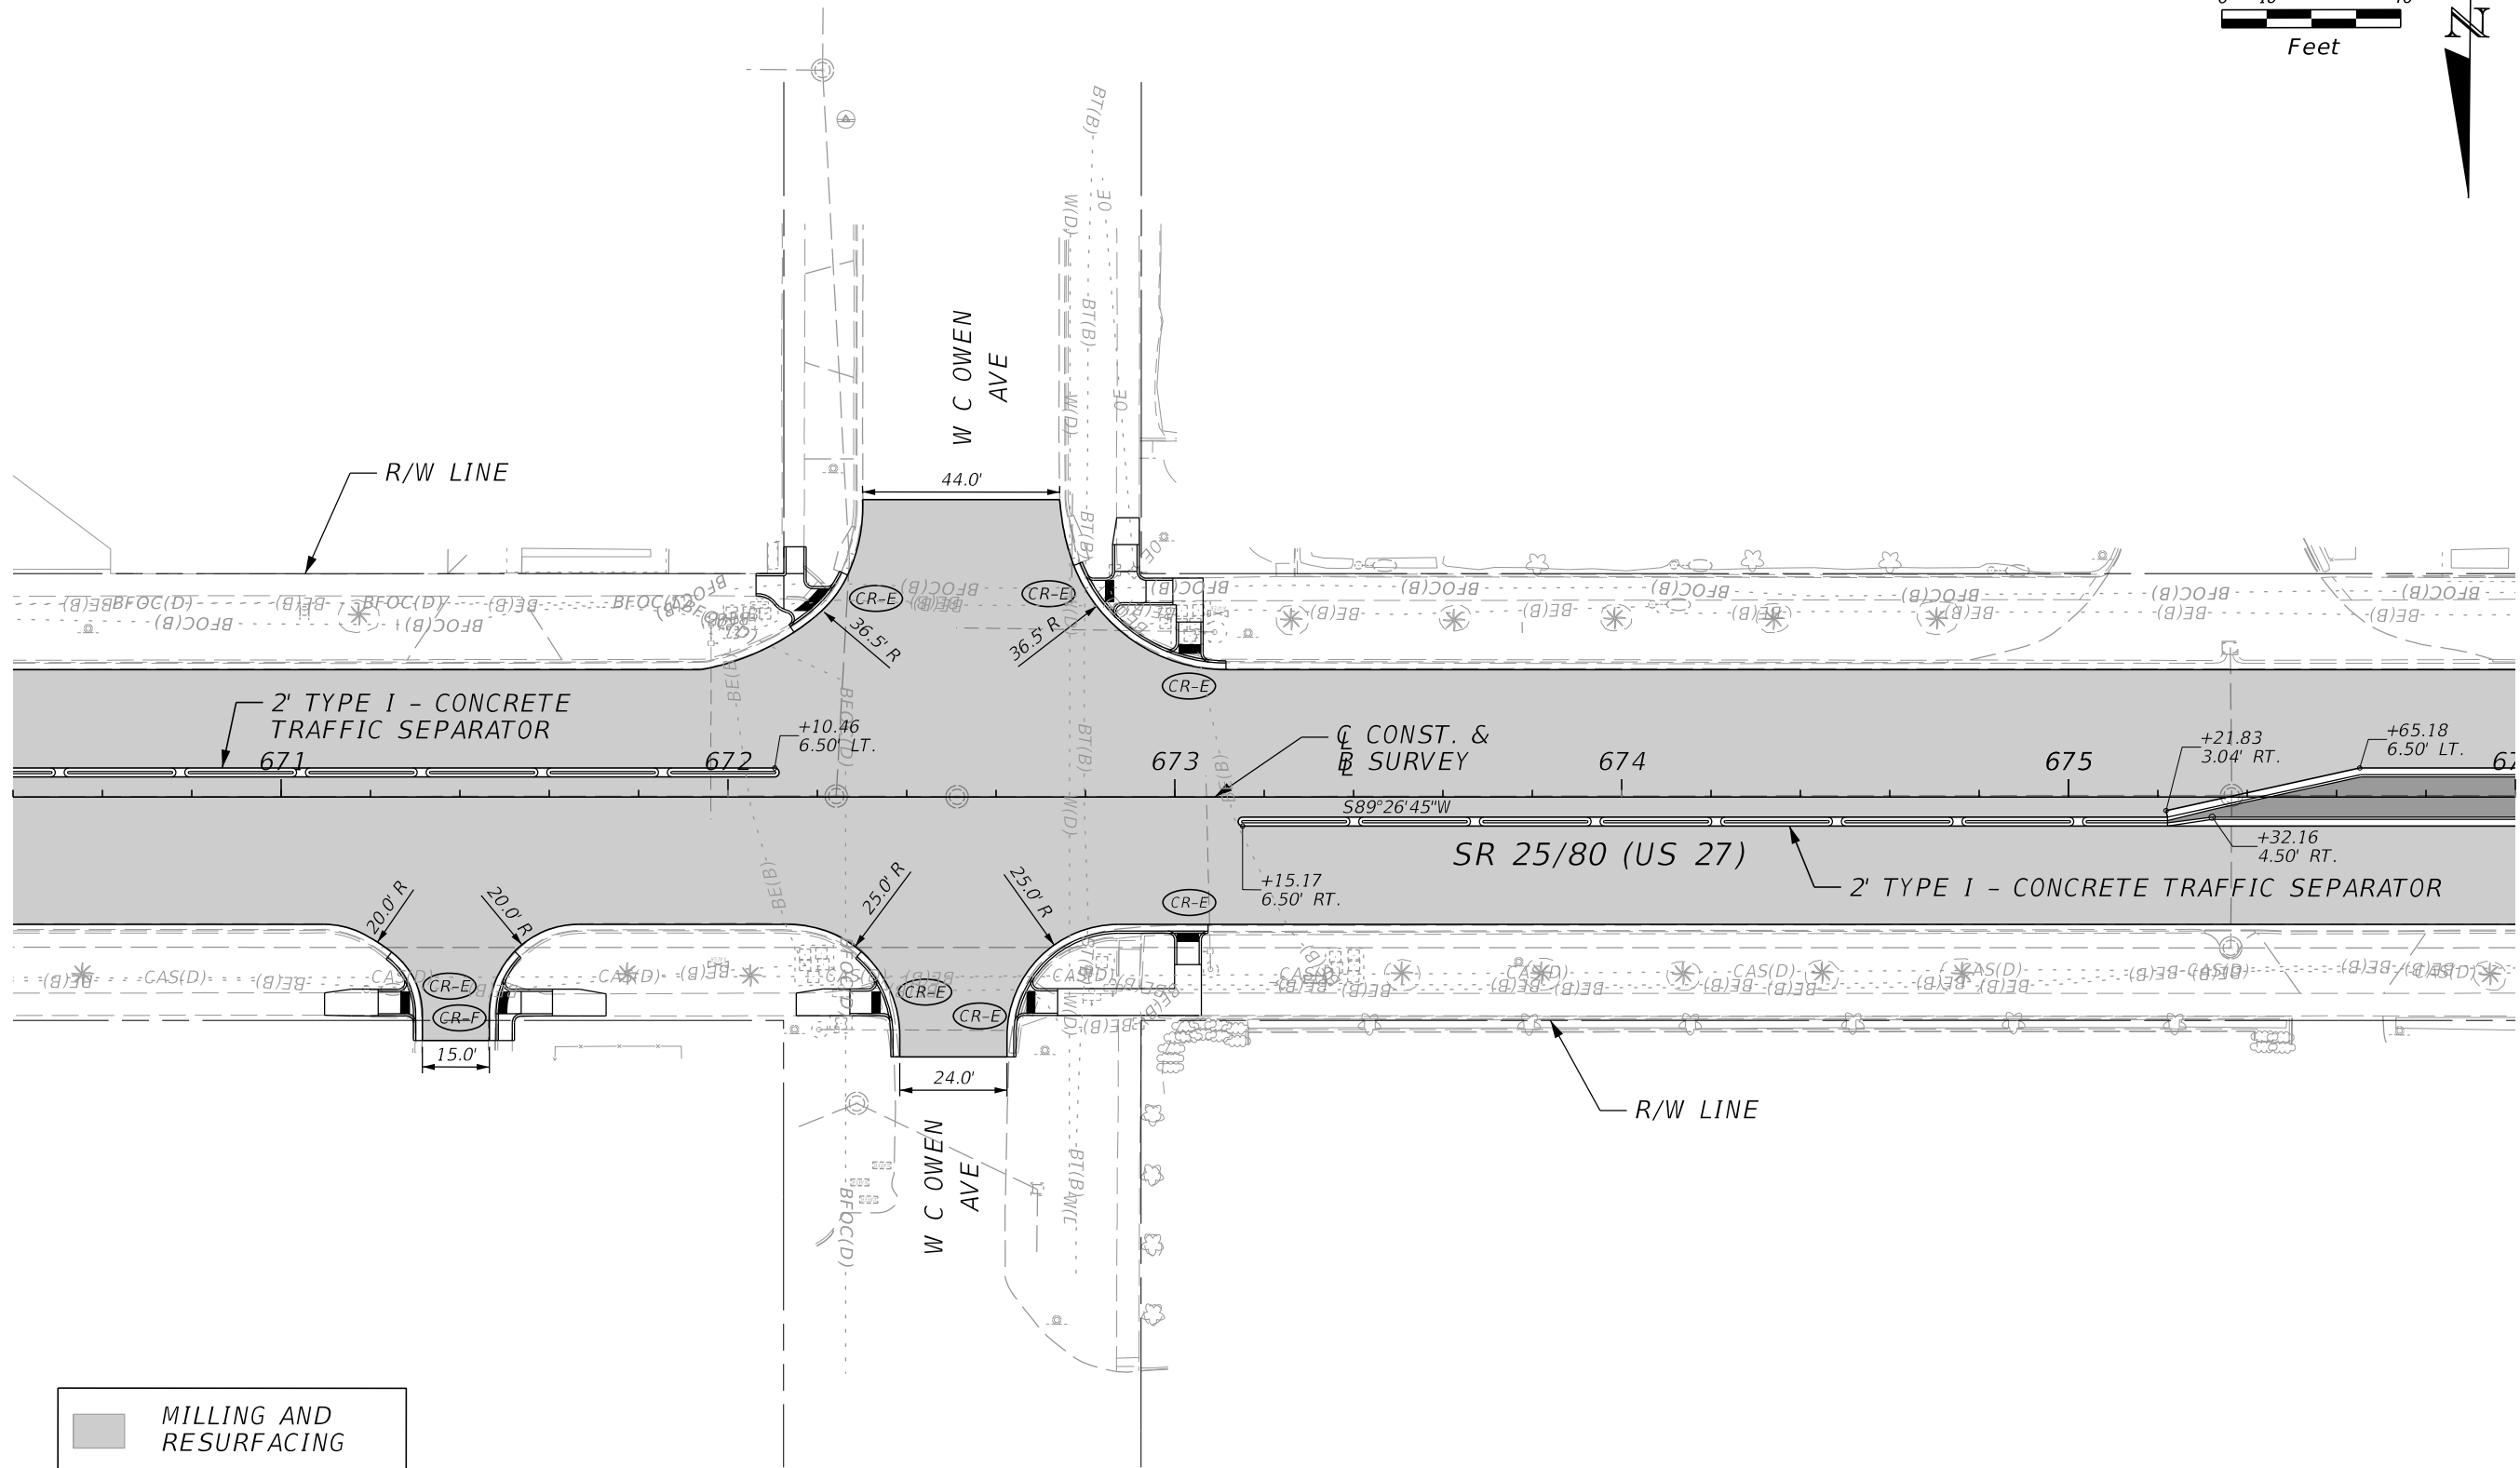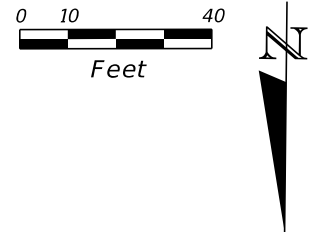



MILLING AND
RESURFACING

WIDENING

SOD


REVISIONS				ENGINEER OF RECORD		STATE OF FLORIDA DEPARTMENT OF TRANSPORTATION			ROADWAY PLAN	SHEET NO. 25
DATE	DESCRIPTION	DATE	DESCRIPTION	STANLEY MARK KLINE, P.E. LICENSE NUMBER: 44016 KCI TECHNOLOGIES, INC. 1425 W CYPRESS CREEK ROAD, SUITE 101 FORT LAUDERDALE, FL 33309		ROAD NO.	COUNTY	FINANCIAL PROJECT ID		
						SR 25/80	HENDRY	447287-1-52-01		

THE OFFICIAL RECORD OF THIS SHEET IS THE ELECTRONIC FILE DIGITALLY SIGNED AND SEALED UNDER RULE 61G15-23.004, F.A.C.

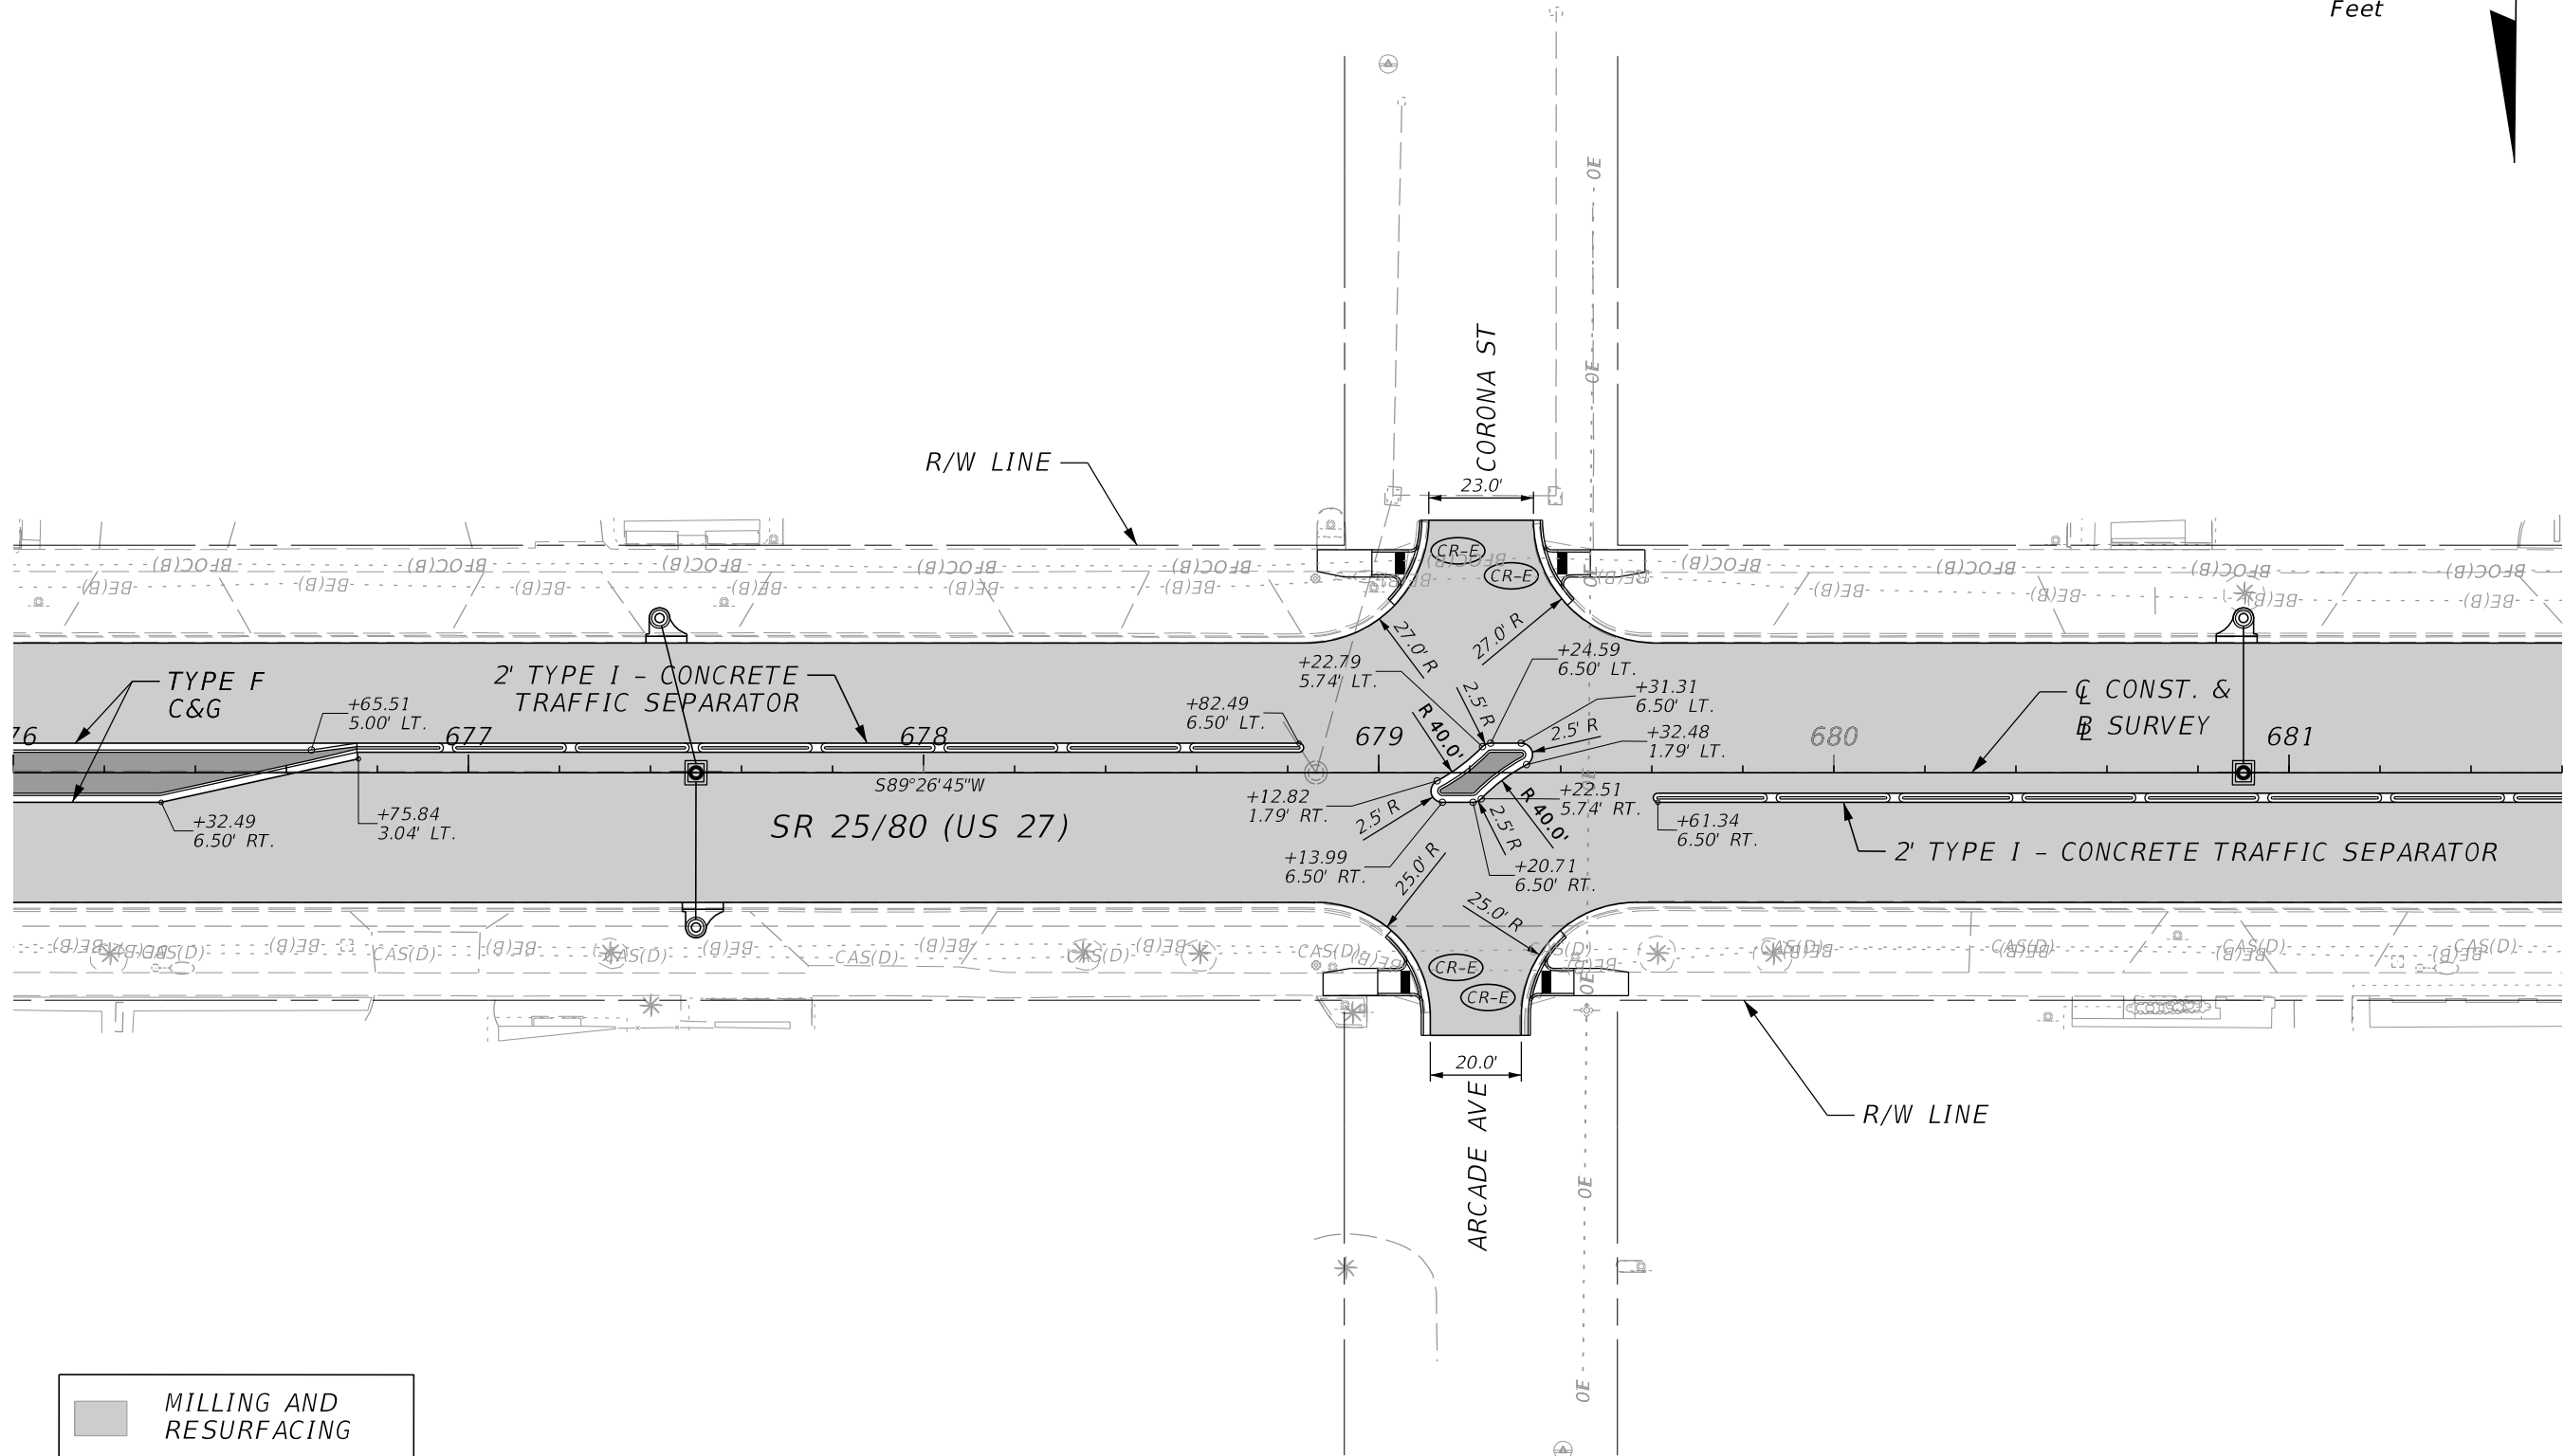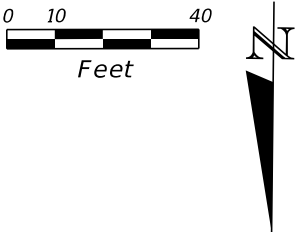


REVISIONS				ENGINEER OF RECORD		STATE OF FLORIDA DEPARTMENT OF TRANSPORTATION		ROADWAY PLAN	SHEET NO. 26
DATE	DESCRIPTION	DATE	DESCRIPTION	STANLEY MARK KLINE, P.E. LICENSE NUMBER: 44016 KCI TECHNOLOGIES, INC. 1425 W CYPRESS CREEK ROAD, SUITE 101 FORT LAUDERDALE, FL 33309		ROAD NO.	COUNTY		
						SR 25/80	HENDRY	FINANCIAL PROJECT ID 447287-1-52-01	

THE OFFICIAL RECORD OF THIS SHEET IS THE ELECTRONIC FILE DIGITALLY SIGNED AND SEALED UNDER RULE 61G15-23.004, F.A.C.

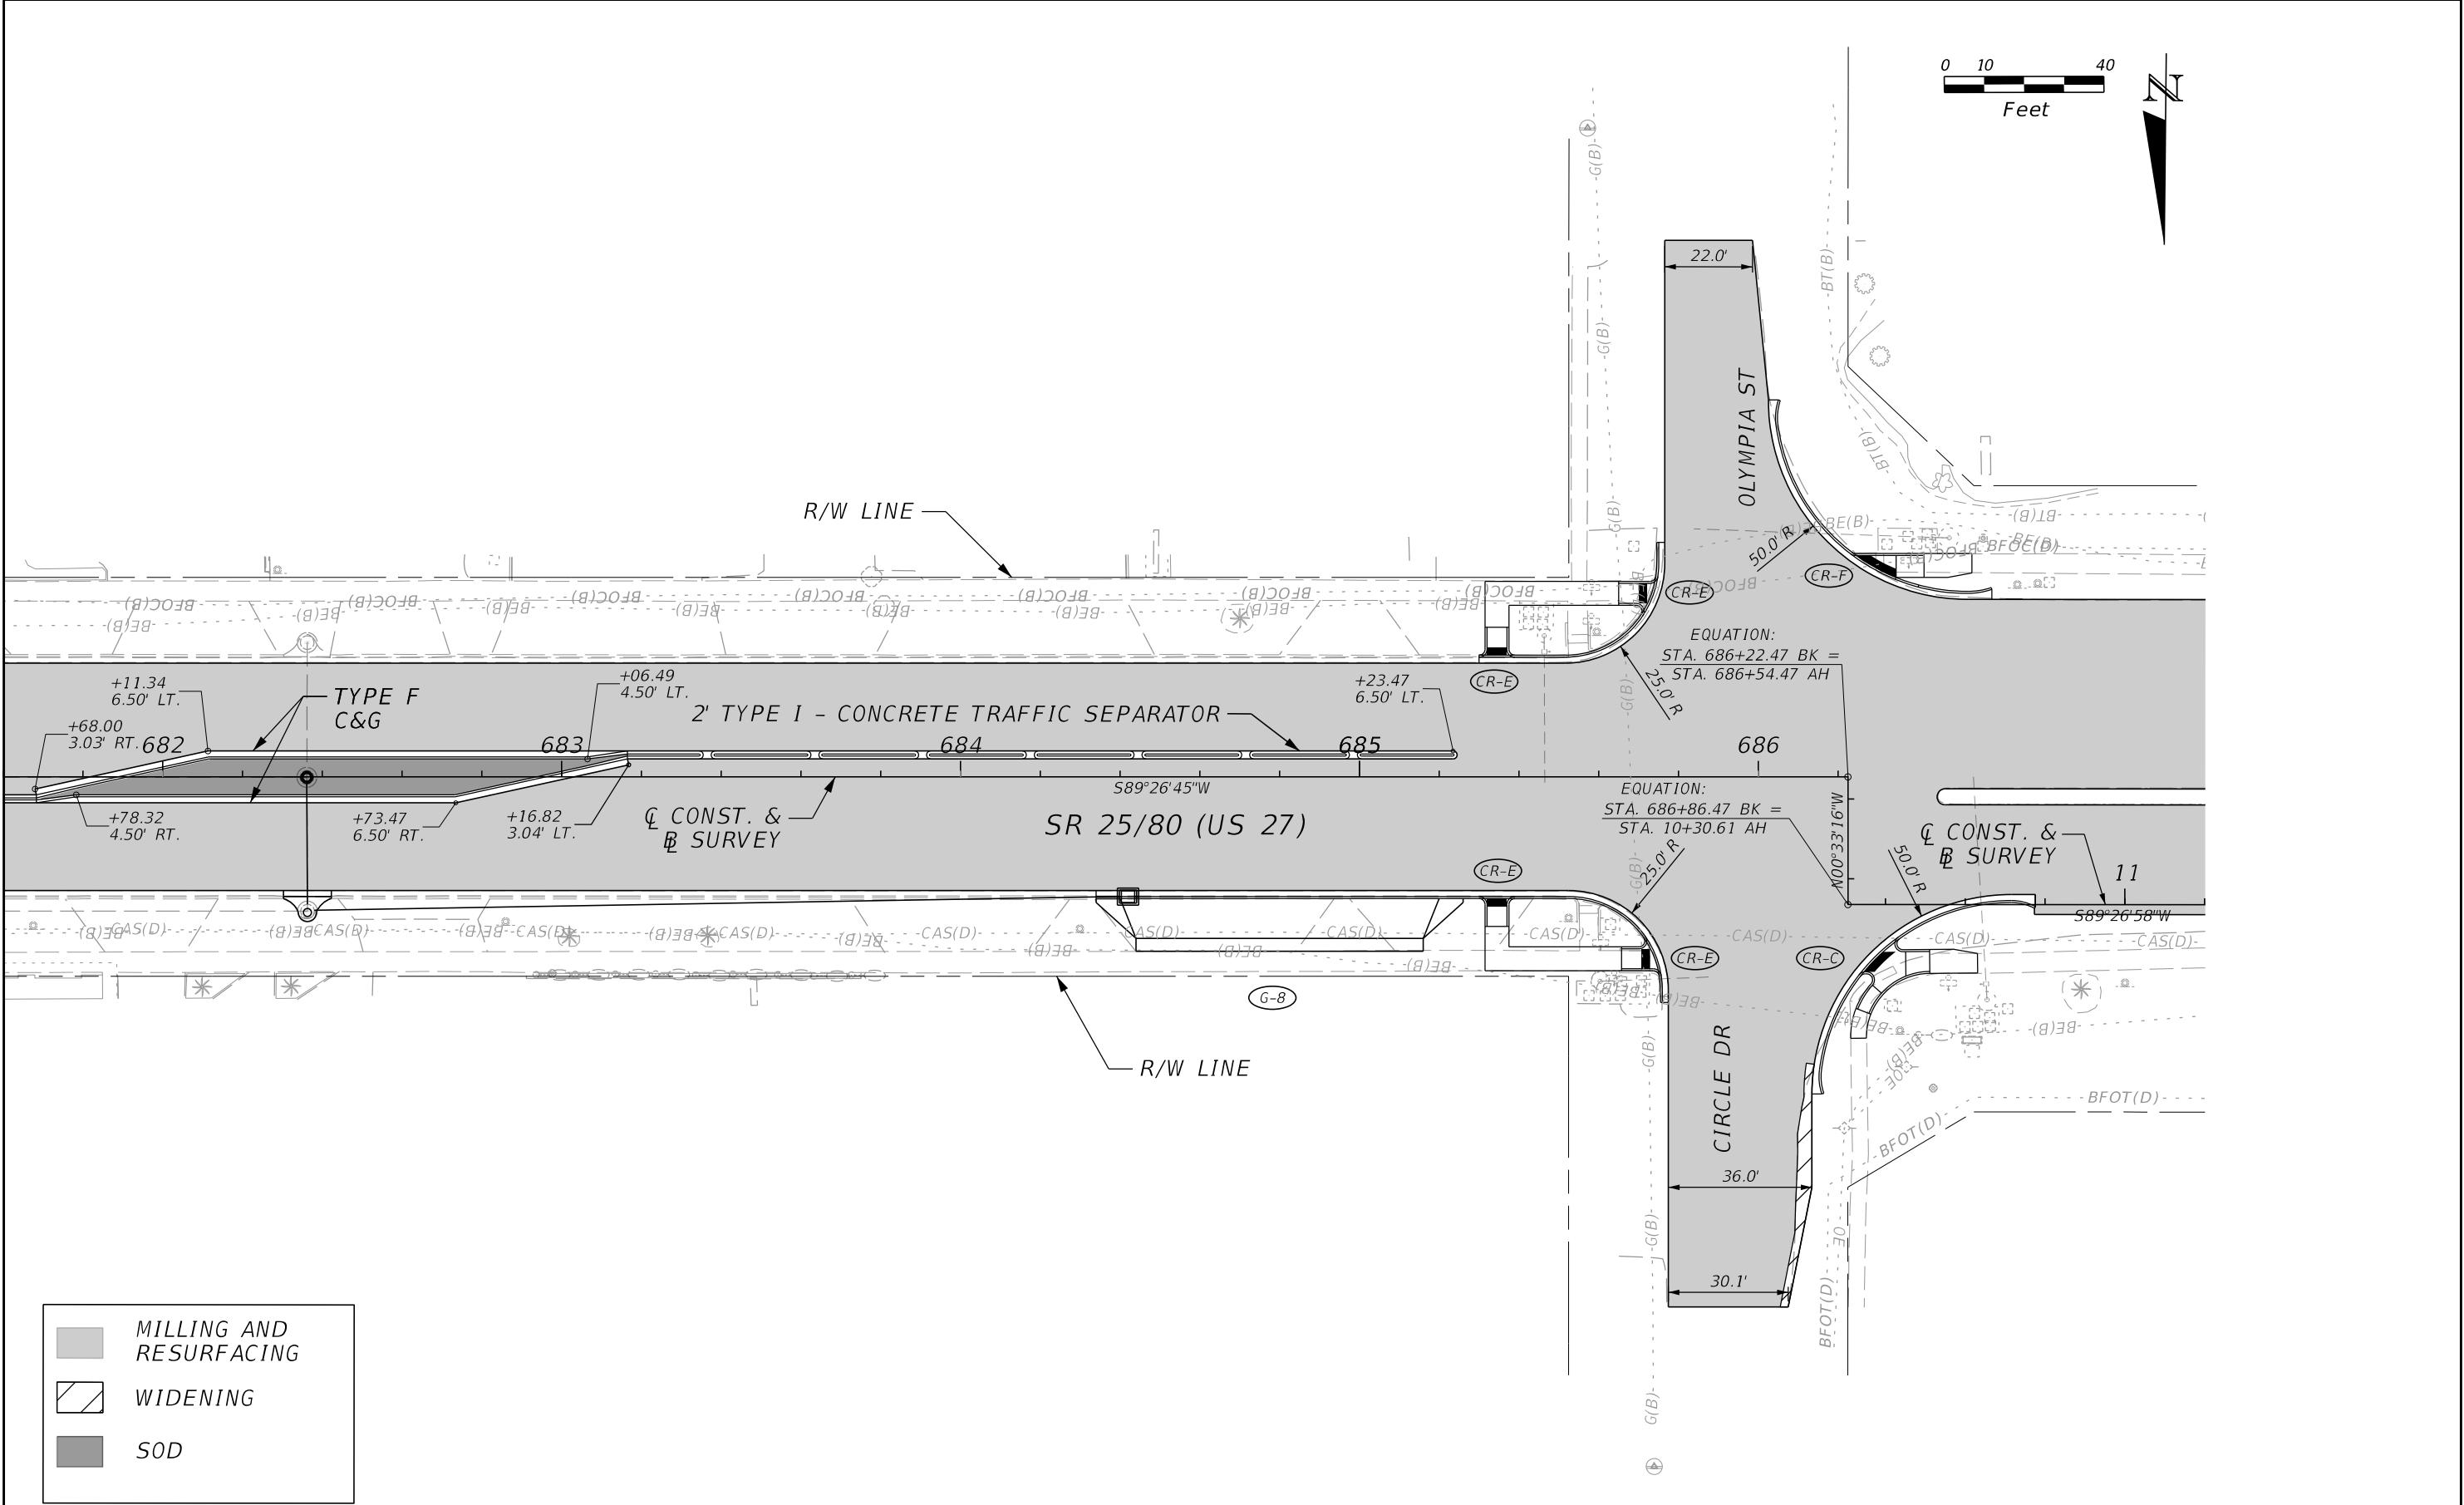




REVISIONS				ENGINEER OF RECORD			STATE OF FLORIDA DEPARTMENT OF TRANSPORTATION			ROADWAY PLAN	SHEET NO. 27
DATE	DESCRIPTION	DATE	DESCRIPTION	STANLEY MARK KLINE, P.E. LICENSE NUMBER: 44016 KCI TECHNOLOGIES, INC. 1425 W CYPRESS CREEK ROAD, SUITE 101 FORT LAUDERDALE, FL 33309			ROAD NO.	COUNTY	FINANCIAL PROJECT ID		
							SR 25/80	HENDRY	447287-1-52-01		

THE OFFICIAL RECORD OF THIS SHEET IS THE ELECTRONIC FILE DIGITALLY SIGNED AND SEALED UNDER RULE 61G15-23.004, F.A.C.

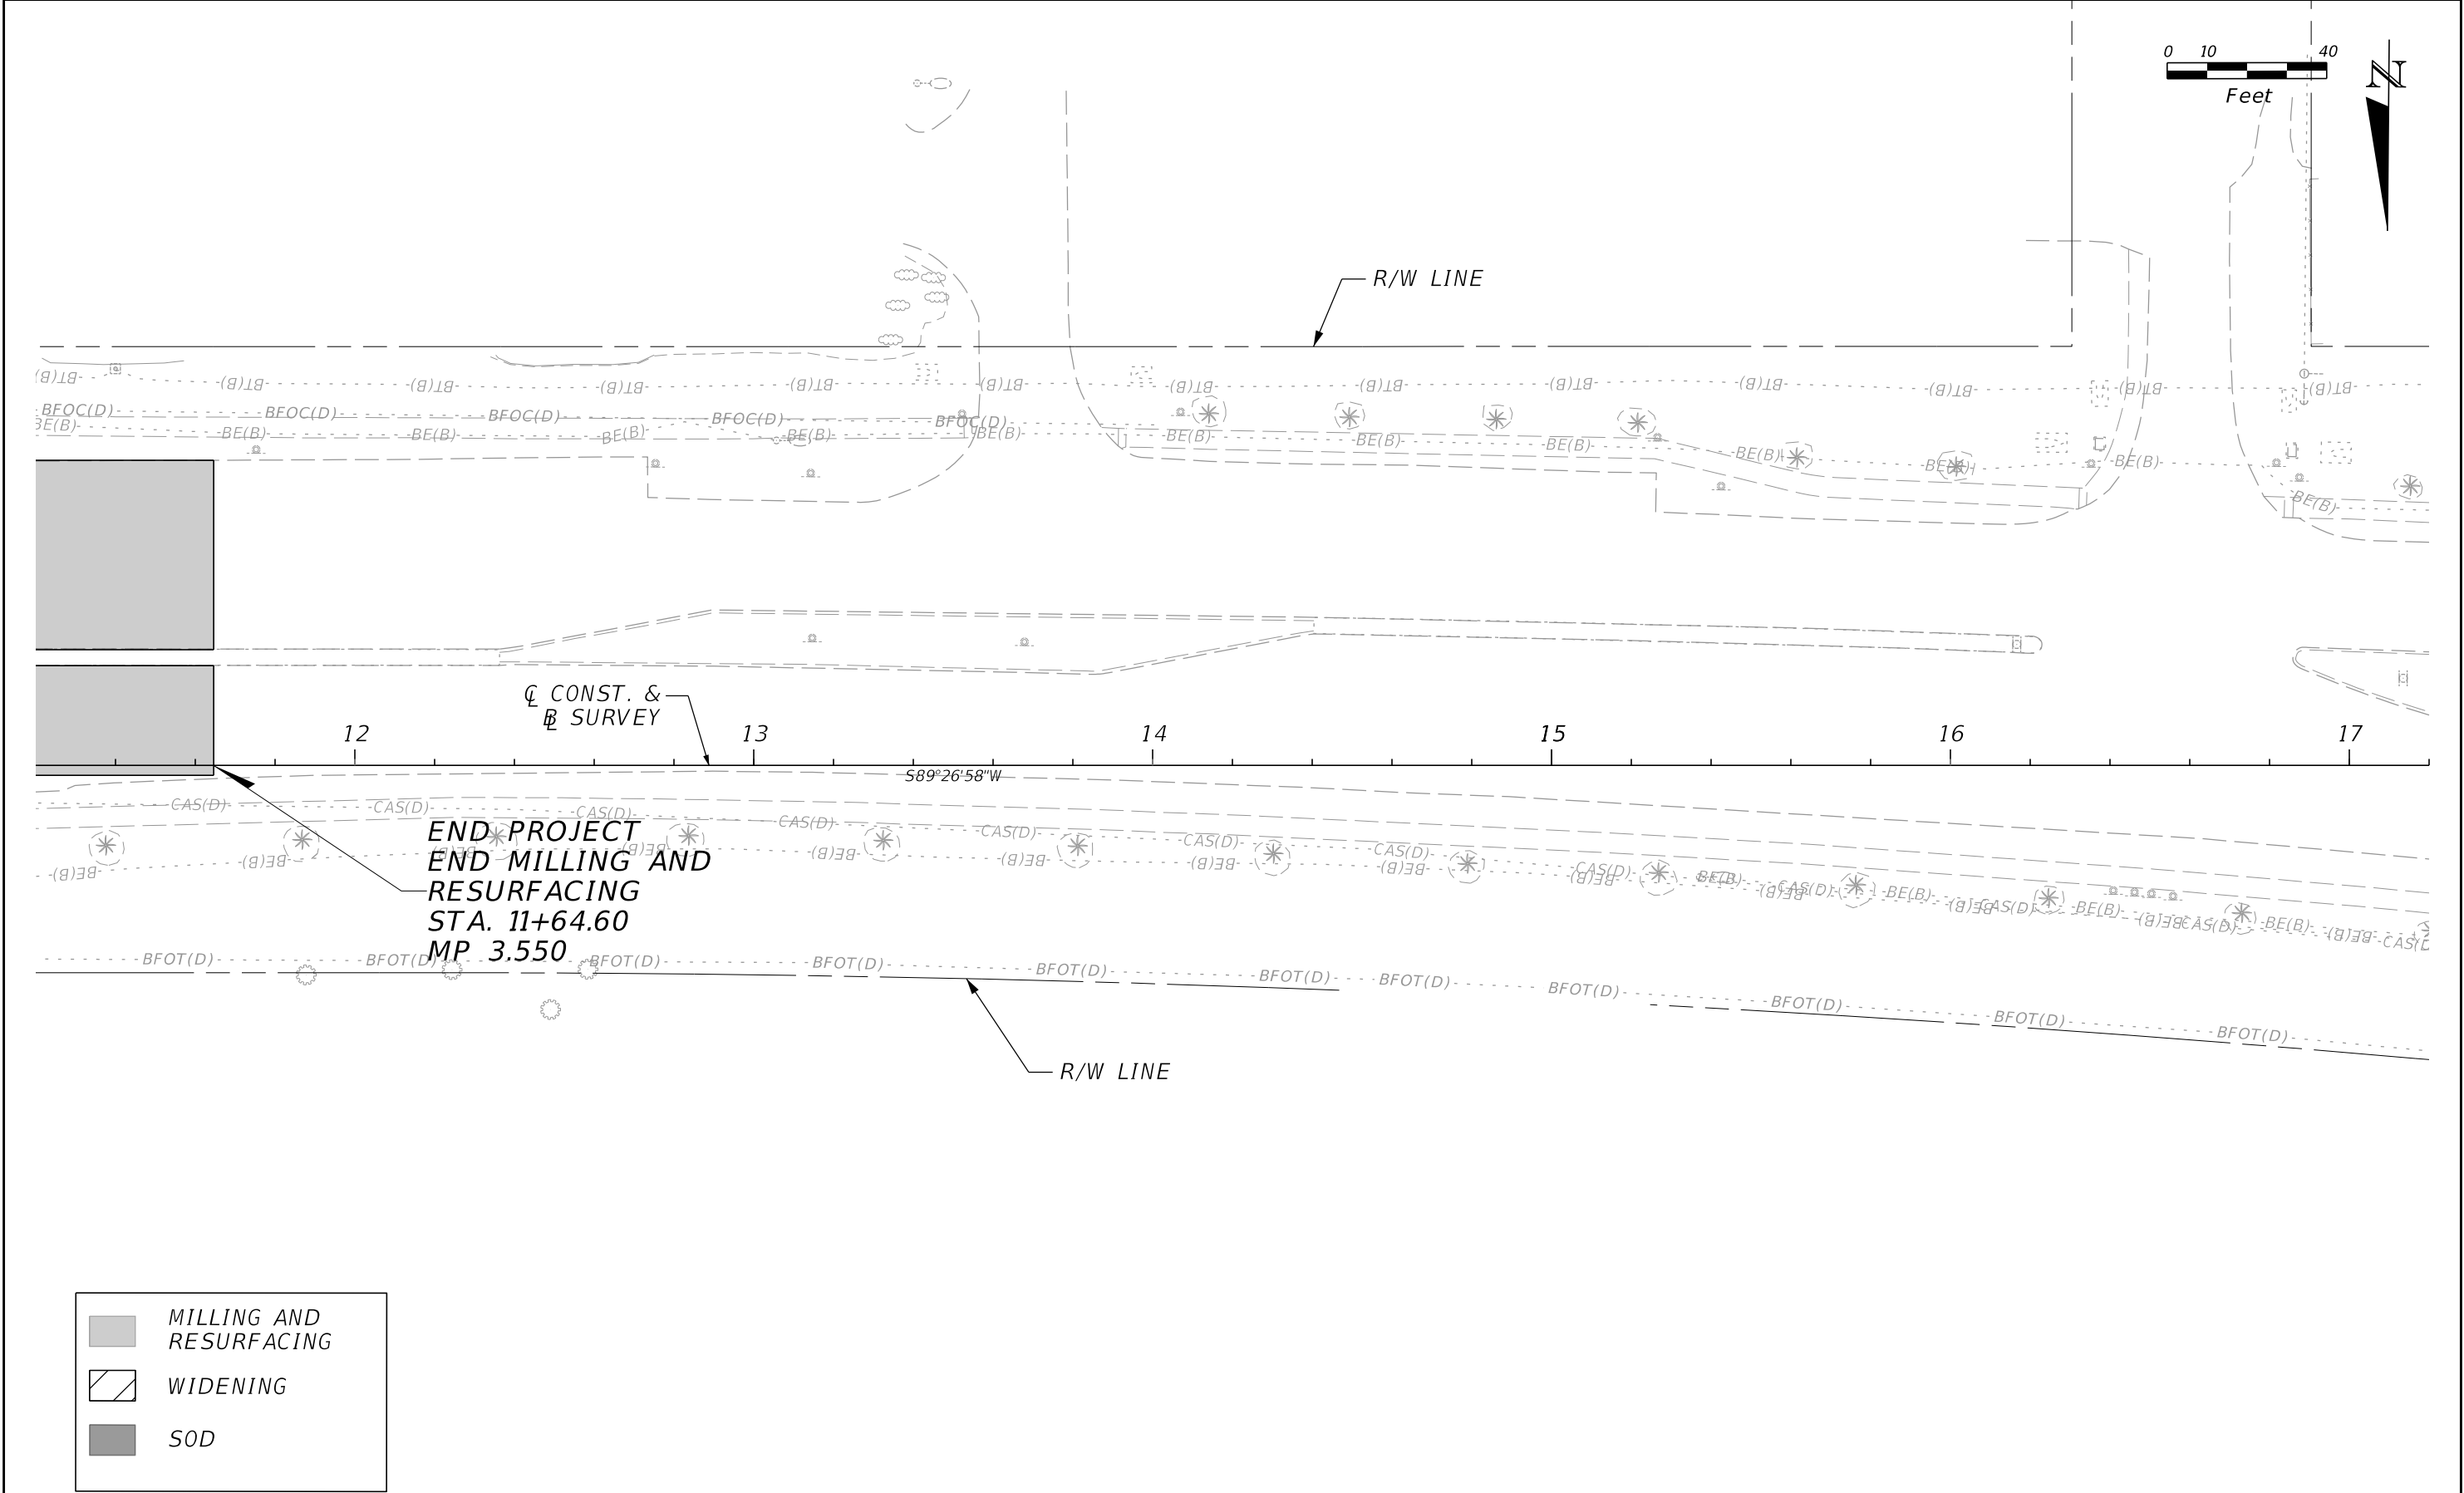





REVISIONS				ENGINEER OF RECORD		STATE OF FLORIDA DEPARTMENT OF TRANSPORTATION		ROADWAY PLAN	SHEET NO. 28
DATE	DESCRIPTION	DATE	DESCRIPTION	STANLEY MARK KLINE, P.E. LICENSE NUMBER: 44016 KCI TECHNOLOGIES, INC. 1425 W CYPRESS CREEK ROAD, SUITE 101 FORT LAUDERDALE, FL 33309		ROAD NO.	COUNTY		
						SR 25/80	HENDRY	447287-1-52-01	

THE OFFICIAL RECORD OF THIS SHEET IS THE ELECTRONIC FILE DIGITALLY SIGNED AND SEALED UNDER RULE 61G15-23.004, F.A.C.

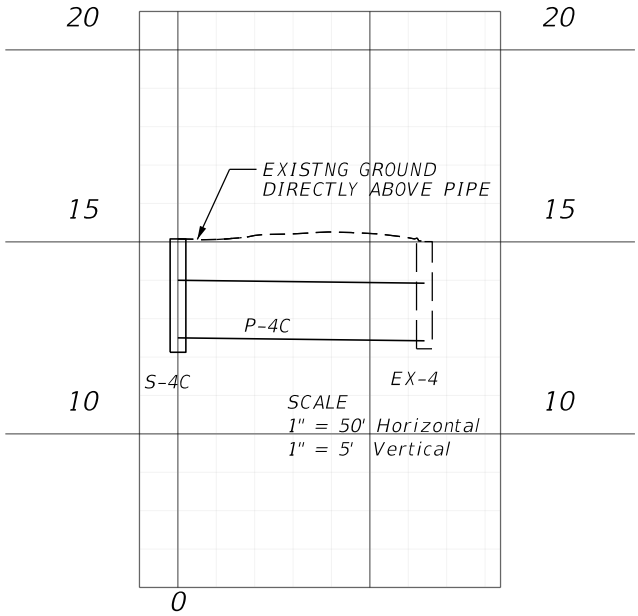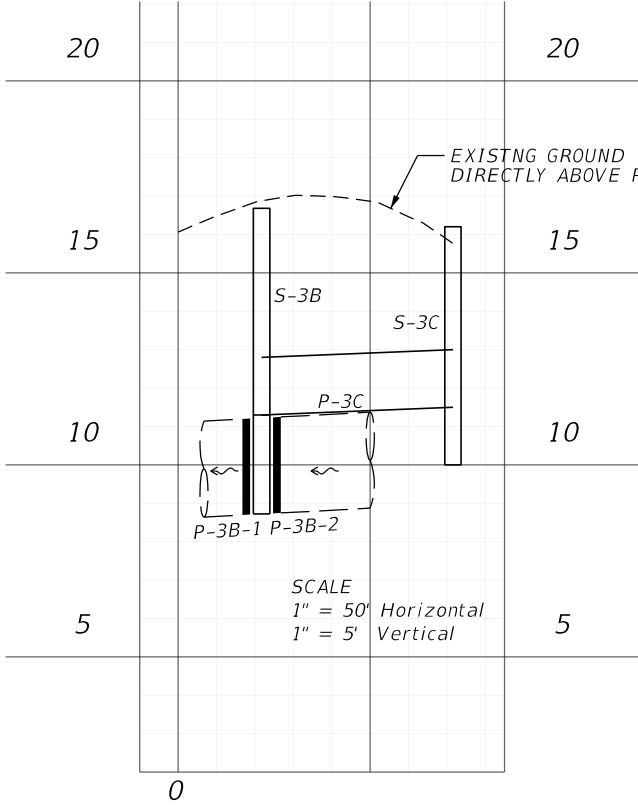
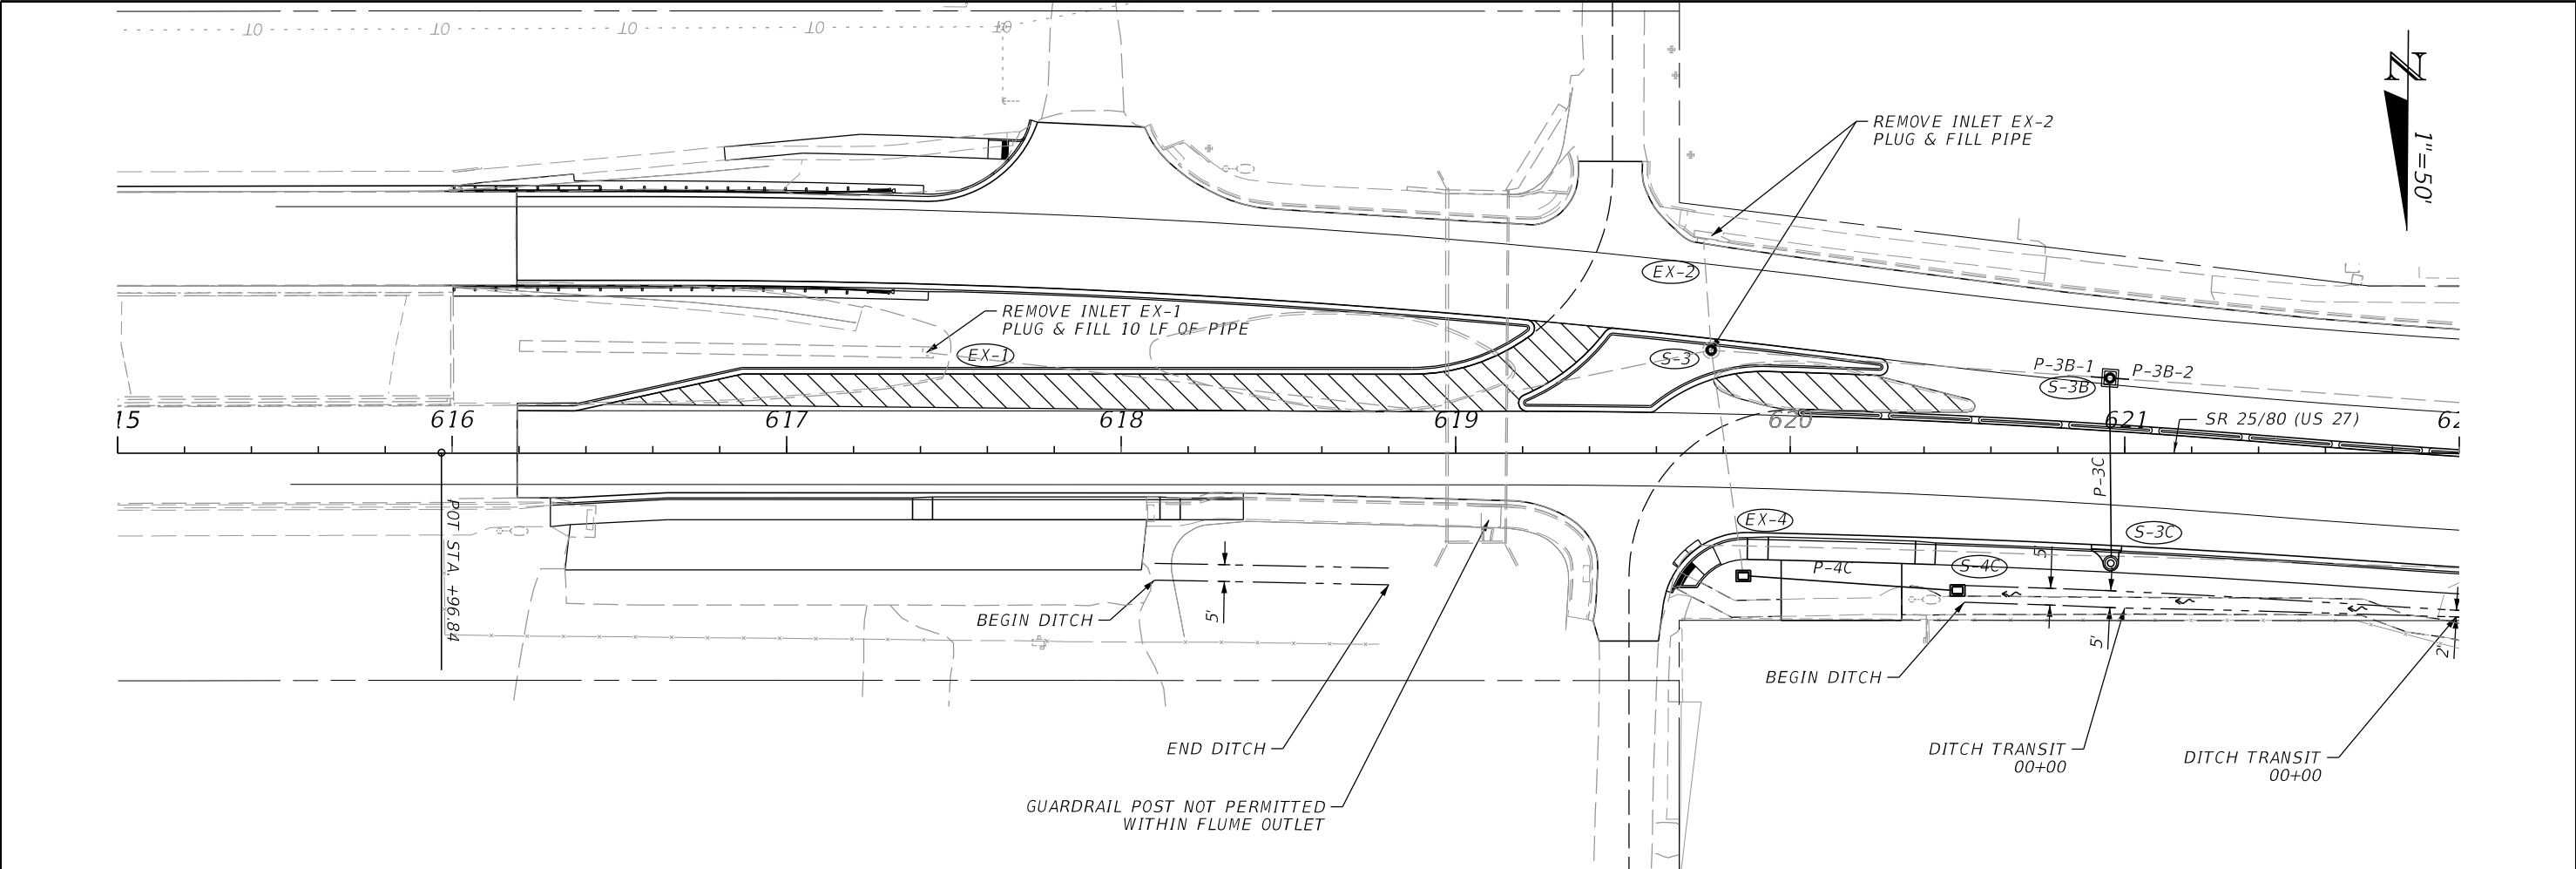


REVISIONS				ENGINEER OF RECORD	STATE OF FLORIDA DEPARTMENT OF TRANSPORTATION			DRAINAGE STRUCTURES	SHEET NO.
DATE	DESCRIPTION	DATE	DESCRIPTION	CHANDRA S. RAMAN, P.E. LICENSE NUMBER: 58740 APEX ENGINEERS, INC. 10175 FORTUNE PARKWAY, UNIT 704 JACKSONVILLE, FLORIDA 32256	ROAD NO.	COUNTY	FINANCIAL PROJECT ID		29
					SR 25	HENDRY	447287-1-52-01		



THE OFFICIAL RECORD OF THIS SHEET IS THE ELECTRONIC FILE DIGITALLY SIGNED AND SEALED UNDER RULE 61G15-23.004, F.A.C.

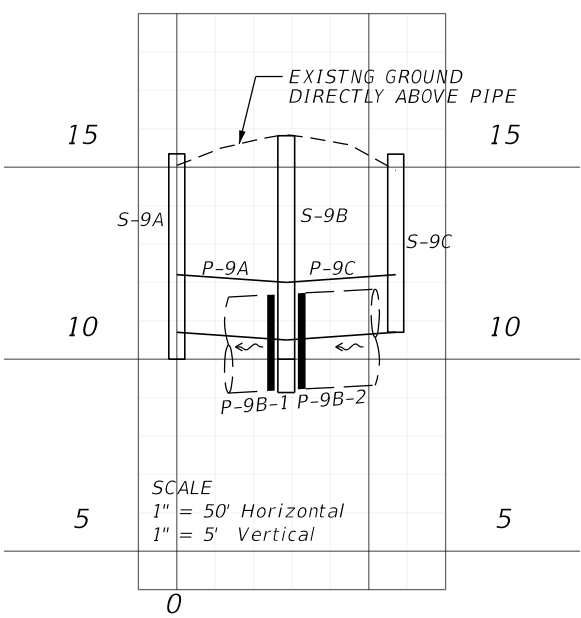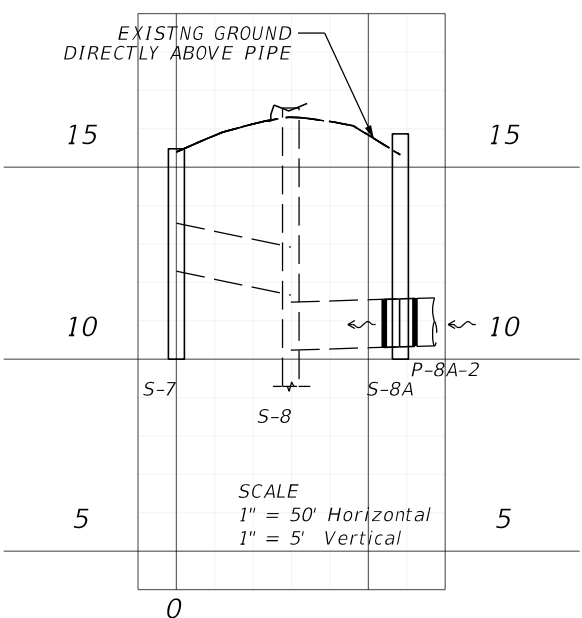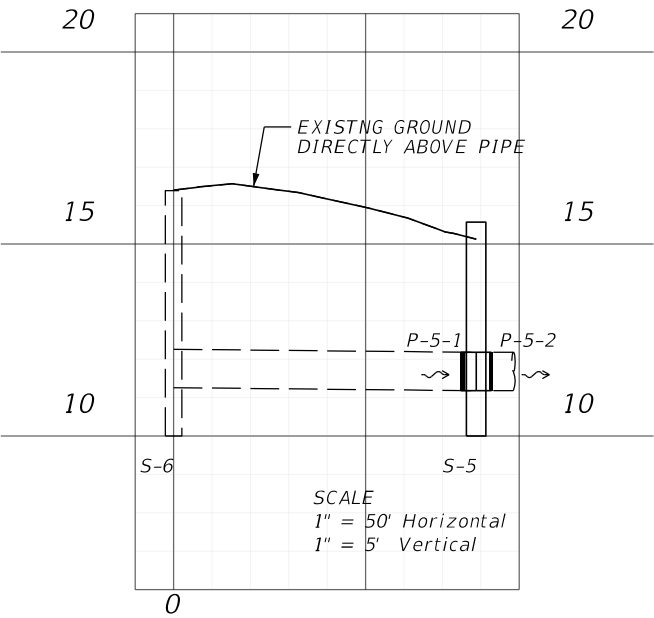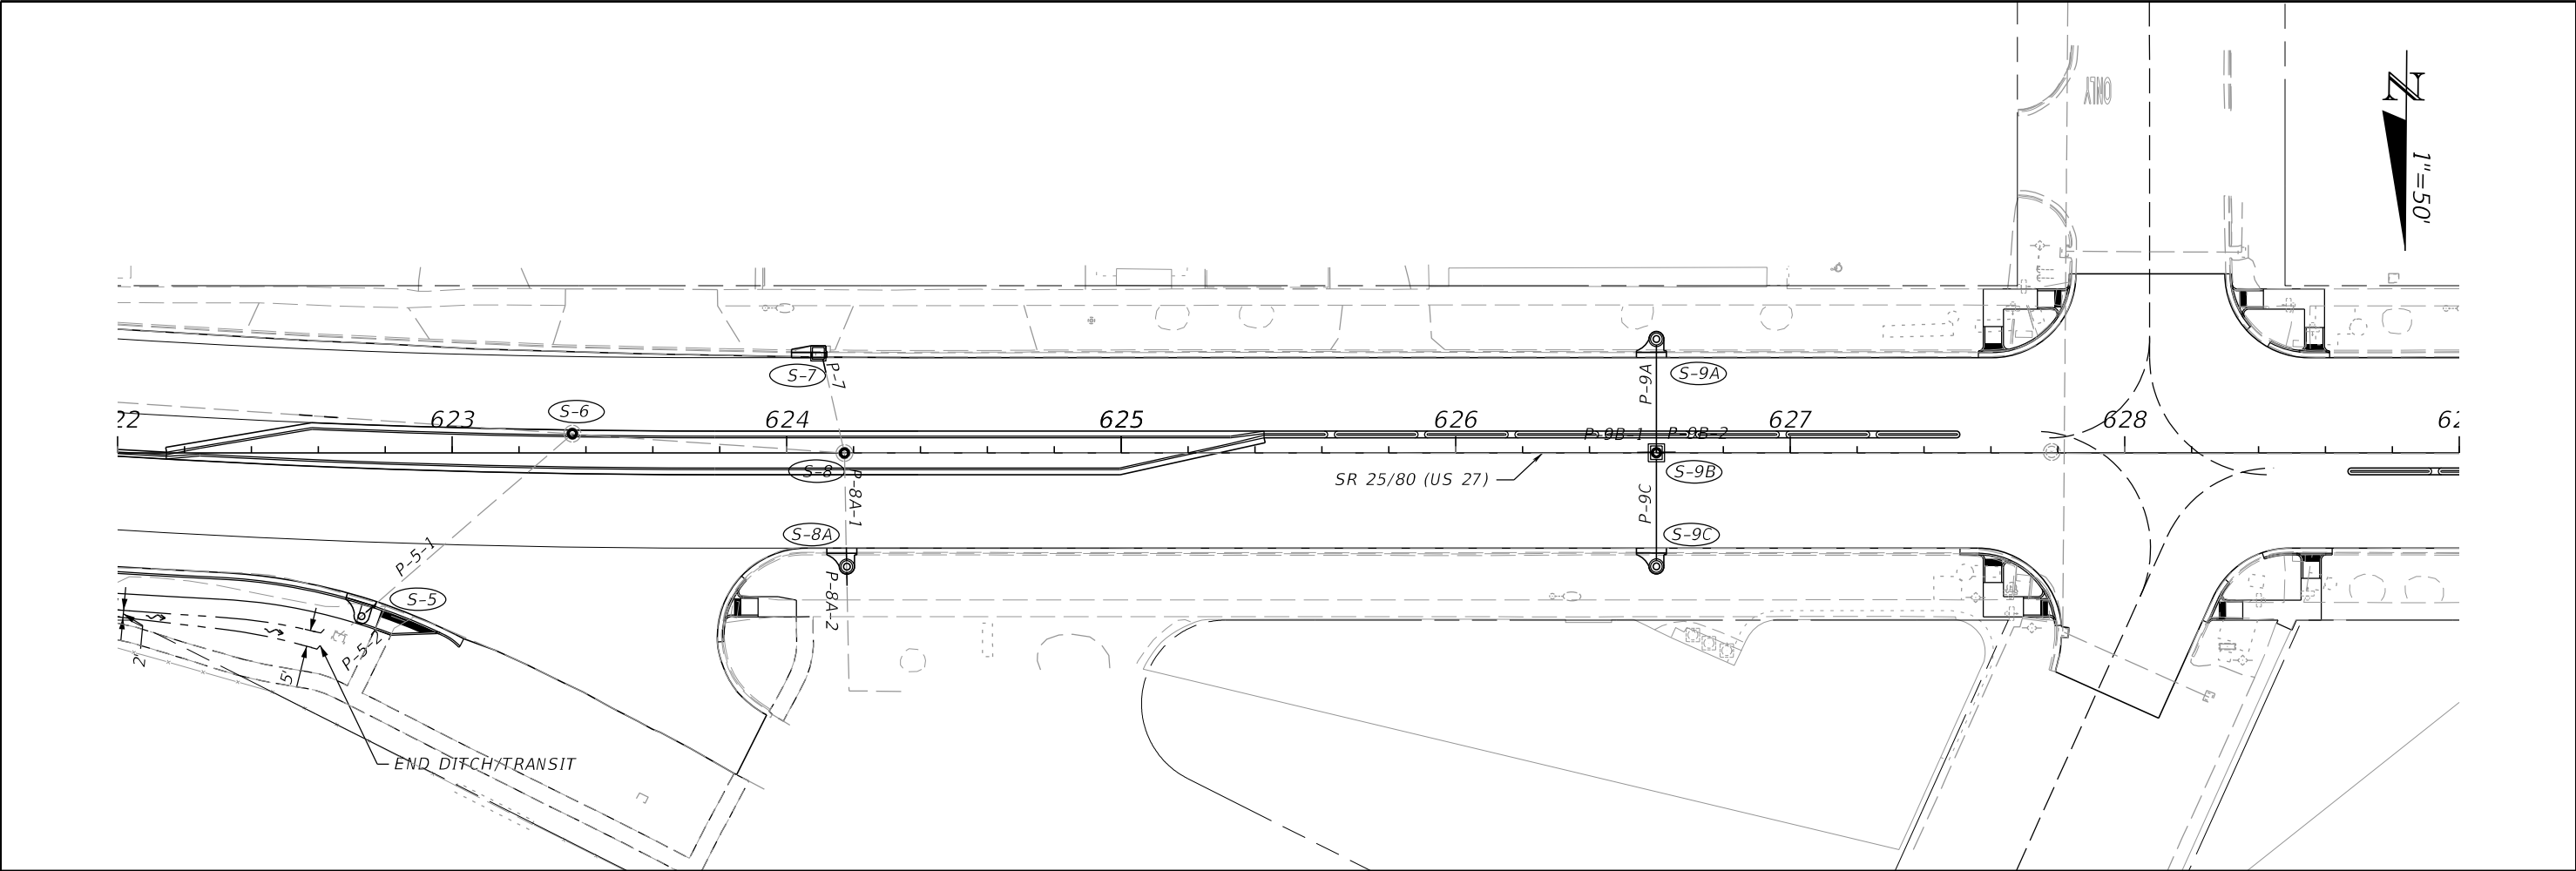

REVISIONS				ENGINEER OF RECORD	STATE OF FLORIDA DEPARTMENT OF TRANSPORTATION			DRAINAGE STRUCTURES	SHEET NO.
DATE	DESCRIPTION	DATE	DESCRIPTION	CHANDRA S. RAMAN, P.E. LICENSE NUMBER: 58740 APEX ENGINEERS, INC. 10175 FORTUNE PARKWAY, UNIT 704 JACKSONVILLE, FLORIDA 32256	ROAD NO.	COUNTY	FINANCIAL PROJECT ID		30
					SR 25	HENDRY	447287-1-52-01		

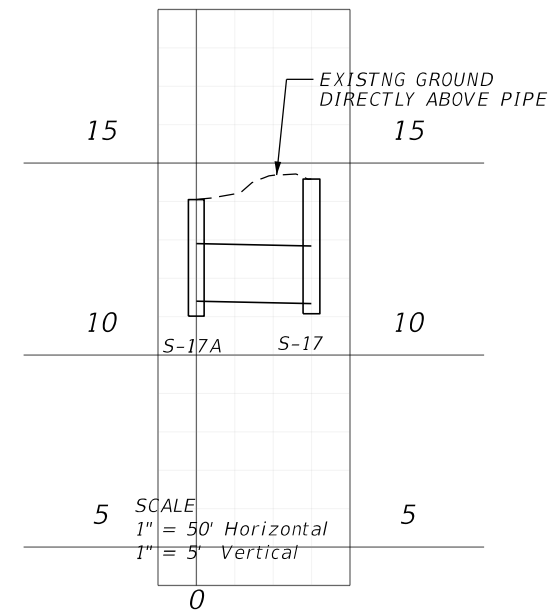
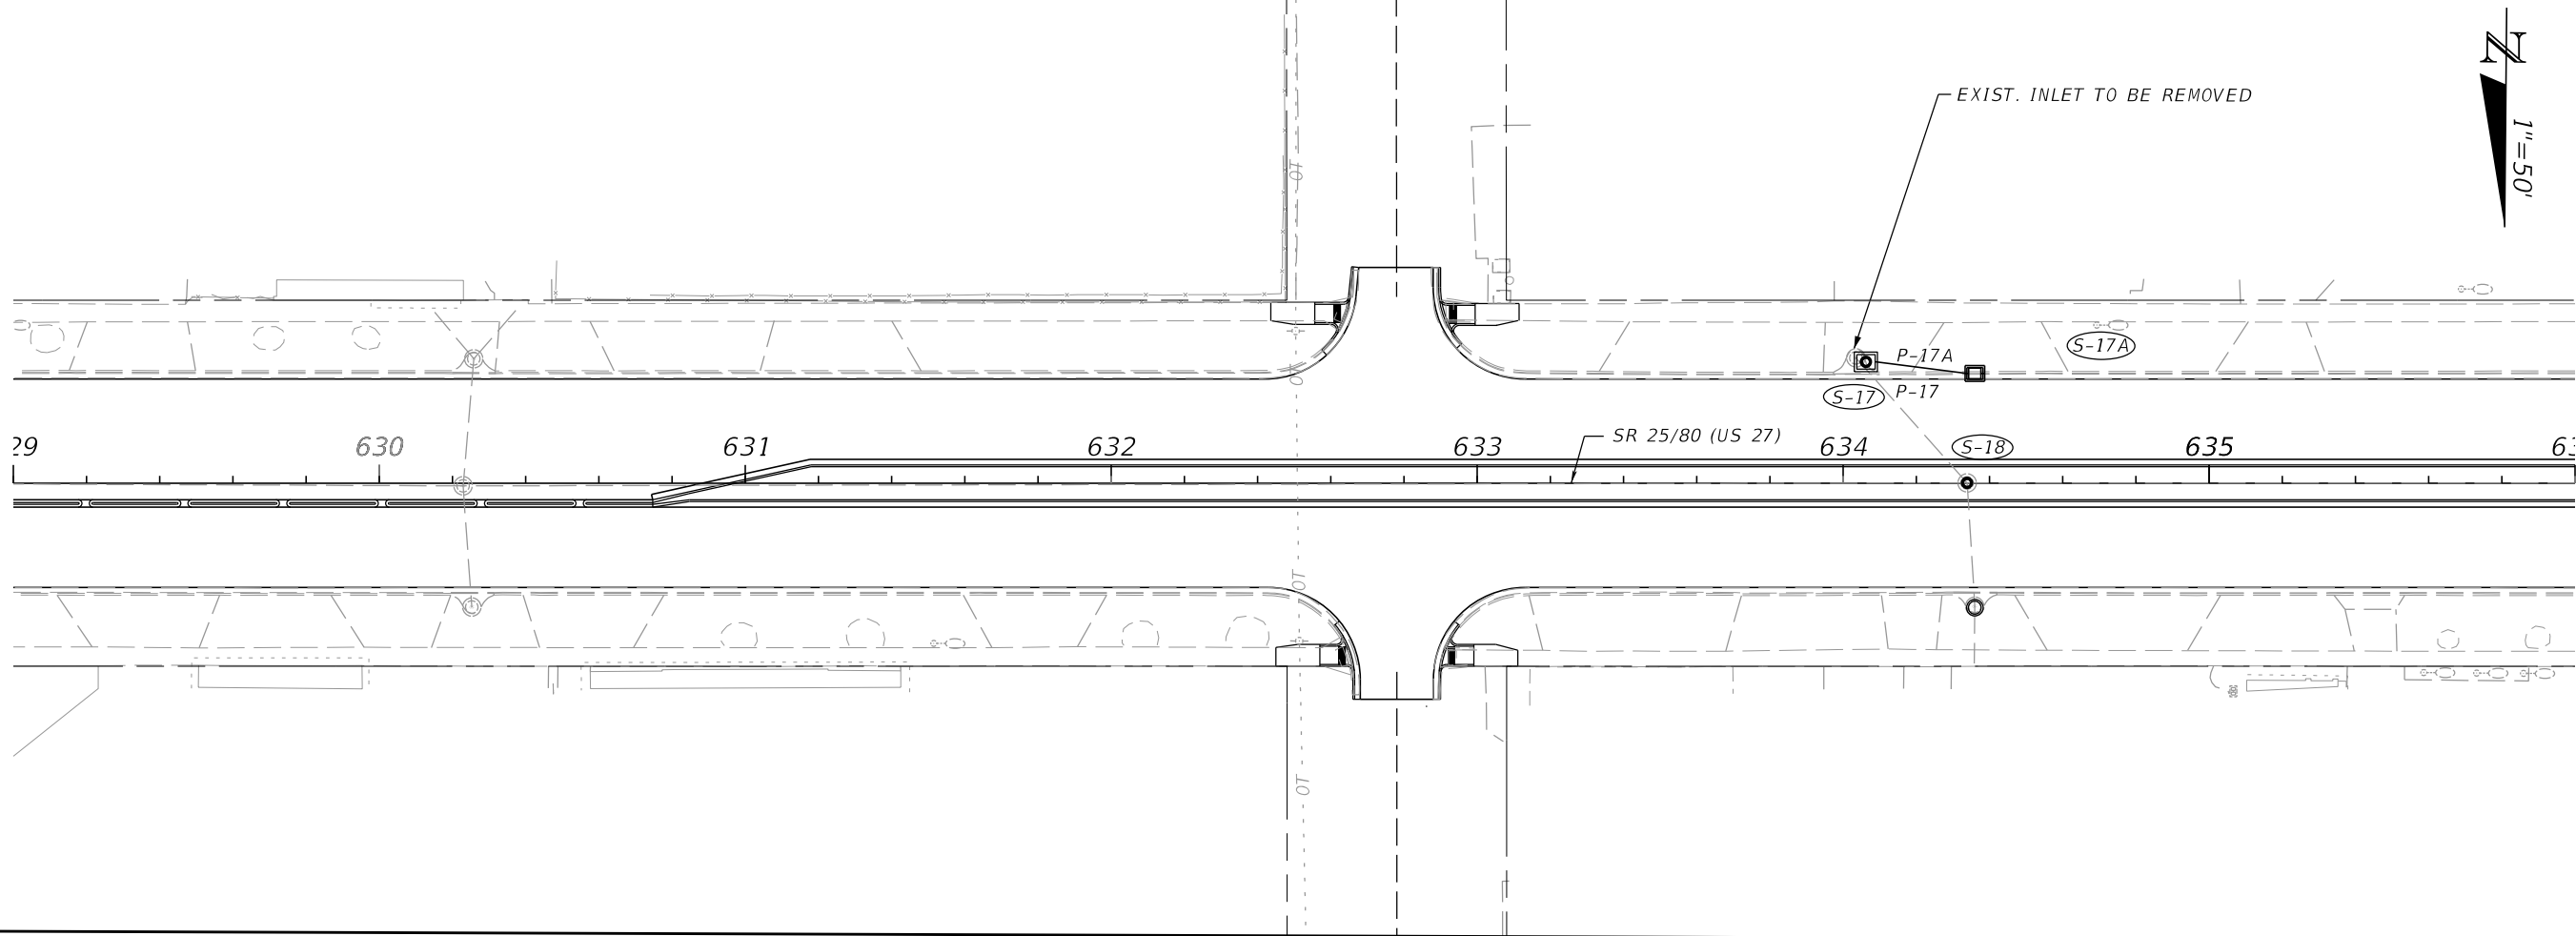


REVISIONS				ENGINEER OF RECORD		STATE OF FLORIDA DEPARTMENT OF TRANSPORTATION			DRAINAGE STRUCTURES	SHEET NO.
DATE	DESCRIPTION	DATE	DESCRIPTION	CHANDRA S. RAMAN, P.E. LICENSE NUMBER: 58740 APEX ENGINEERS, INC. 10175 FORTUNE PARKWAY, UNIT 704 JACKSONVILLE, FLORIDA 32256		ROAD NO.	COUNTY	FINANCIAL PROJECT ID		
						SR 25	HENDRY	447287-1-52-01		31

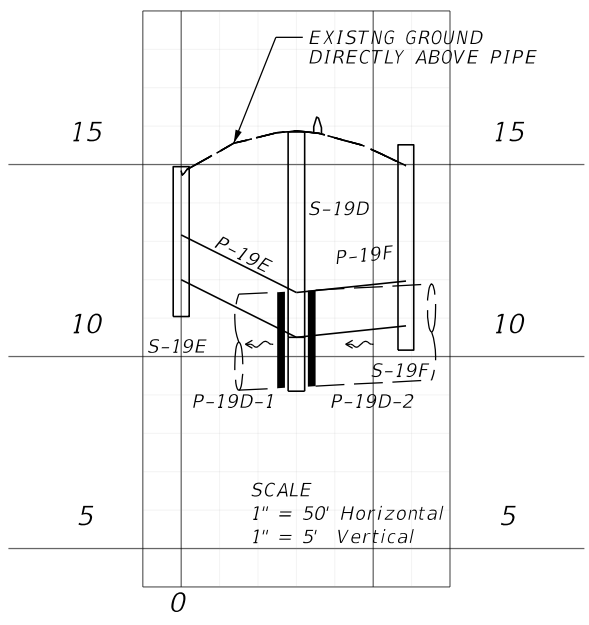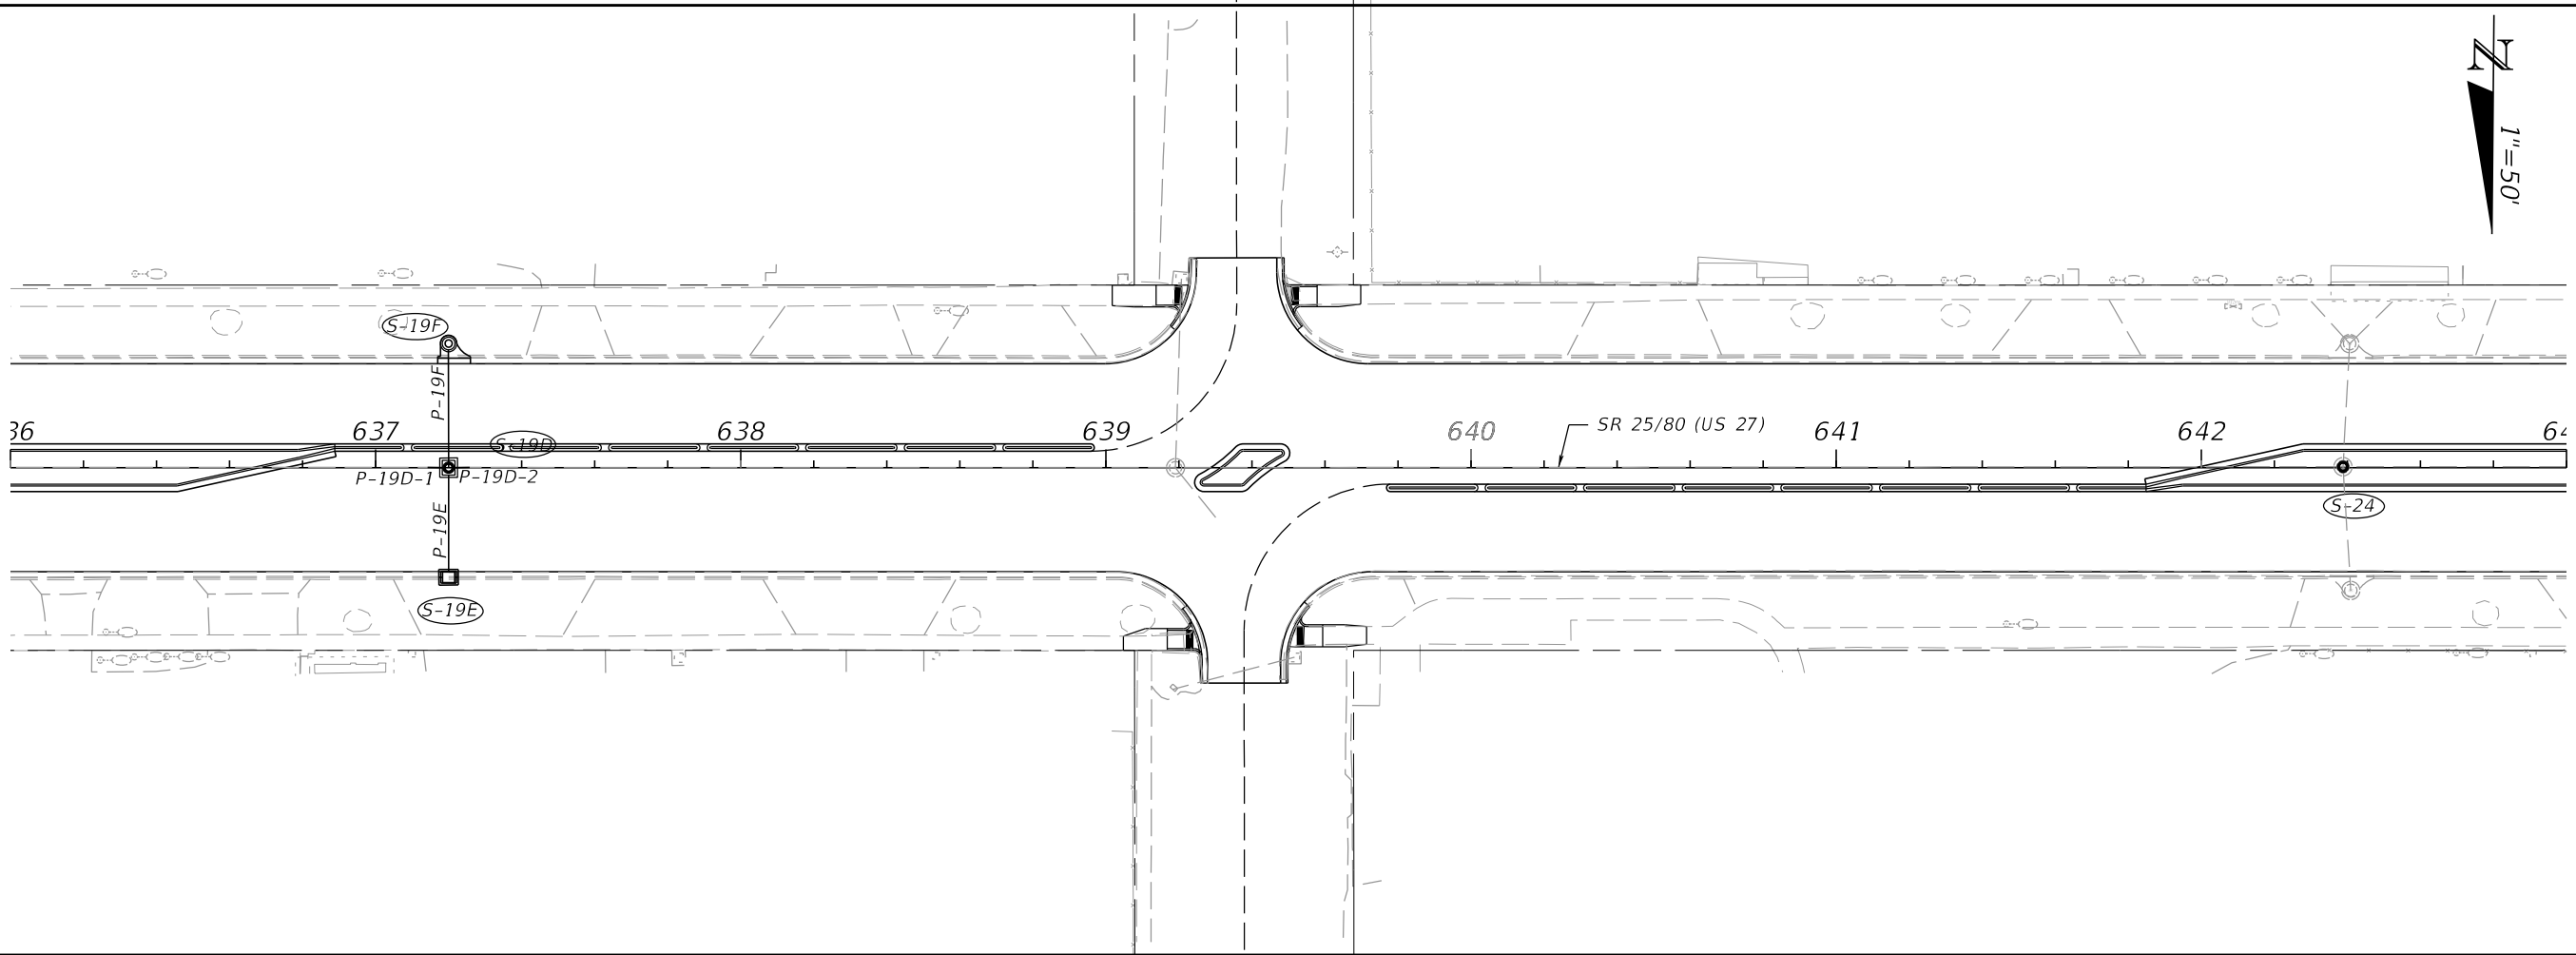





REVISIONS				ENGINEER OF RECORD	STATE OF FLORIDA DEPARTMENT OF TRANSPORTATION			DRAINAGE STRUCTURES	SHEET NO.
DATE	DESCRIPTION	DATE	DESCRIPTION	CHANDRA S. RAMAN, P.E. LICENSE NUMBER: 58740 APEX ENGINEERS, INC. 10175 FORTUNE PARKWAY, UNIT 704 JACKSONVILLE, FLORIDA 32256	ROAD NO.	COUNTY	FINANCIAL PROJECT ID		32
					SR 25	HENDRY	447287-1-52-01		

THE OFFICIAL RECORD OF THIS SHEET IS THE ELECTRONIC FILE DIGITALLY SIGNED AND SEALED UNDER RULE 61G15-23.004, F.A.C.

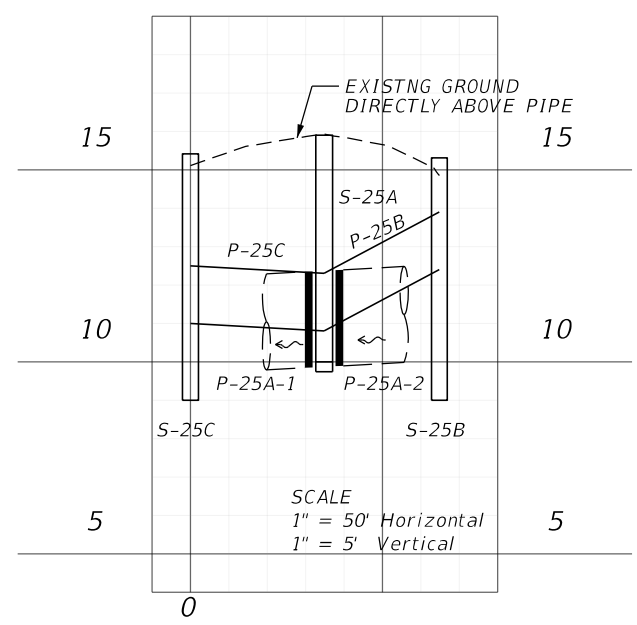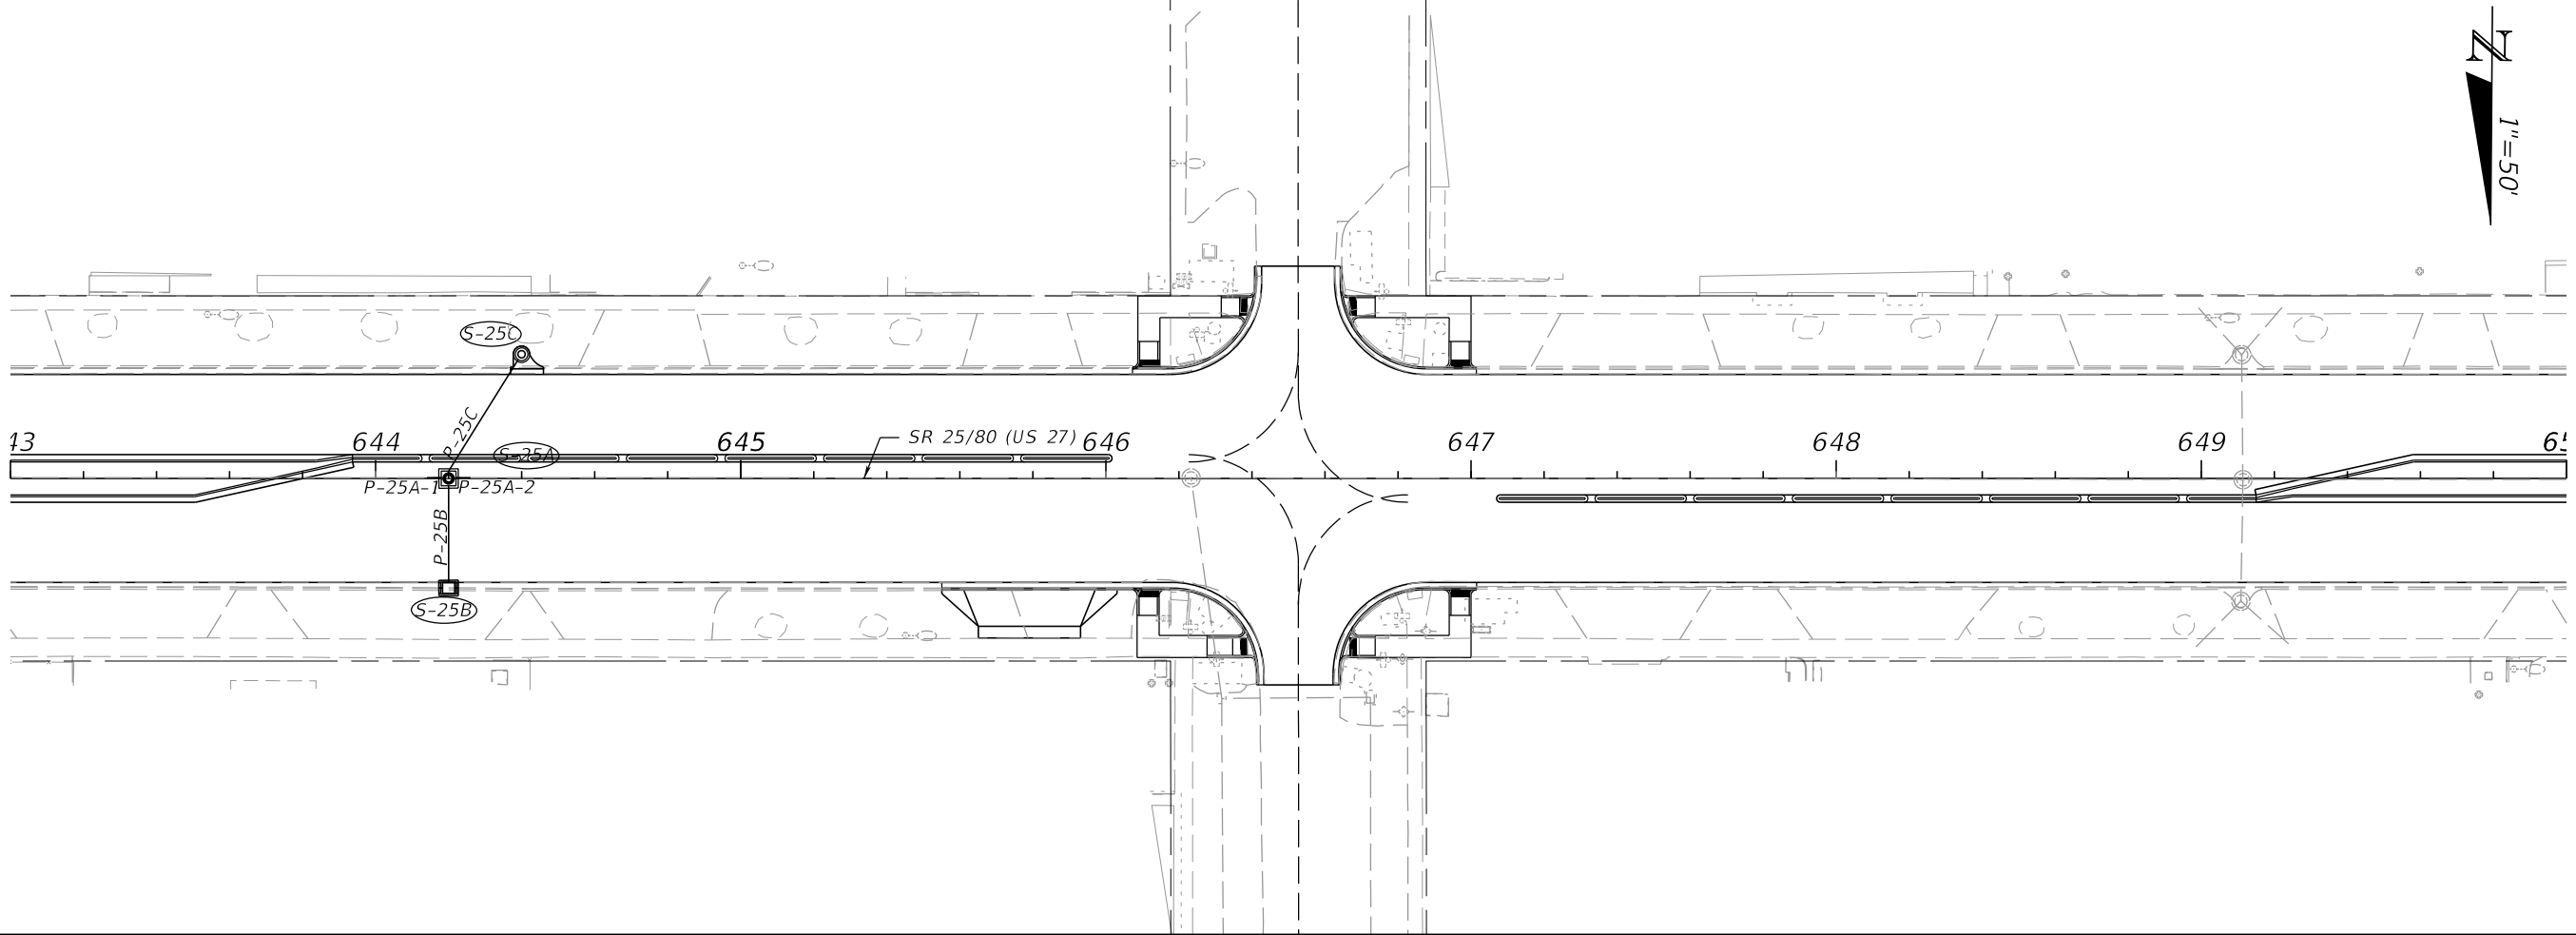




REVISIONS				ENGINEER OF RECORD		STATE OF FLORIDA DEPARTMENT OF TRANSPORTATION			DRAINAGE STRUCTURES	SHEET NO.
DATE	DESCRIPTION	DATE	DESCRIPTION	CHANDRA S. RAMAN, P.E. LICENSE NUMBER: 58740 APEX ENGINEERS, INC. 10175 FORTUNE PARKWAY, UNIT 704 JACKSONVILLE, FLORIDA 32256		ROAD NO.	COUNTY	FINANCIAL PROJECT ID		
						SR 25	HENDRY	447287-1-52-01		33

THE OFFICIAL RECORD OF THIS SHEET IS THE ELECTRONIC FILE DIGITALLY SIGNED AND SEALED UNDER RULE 61G15-23.004, F.A.C.

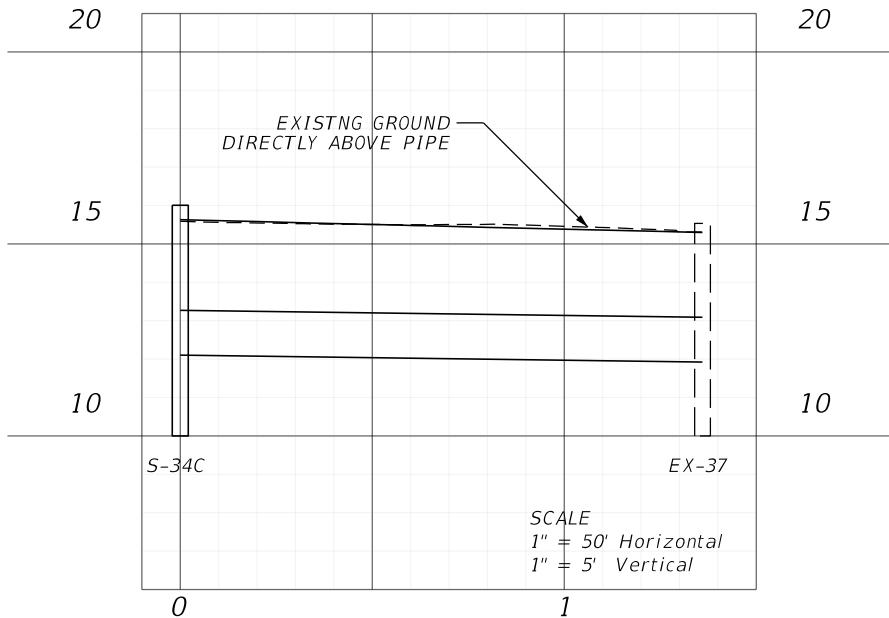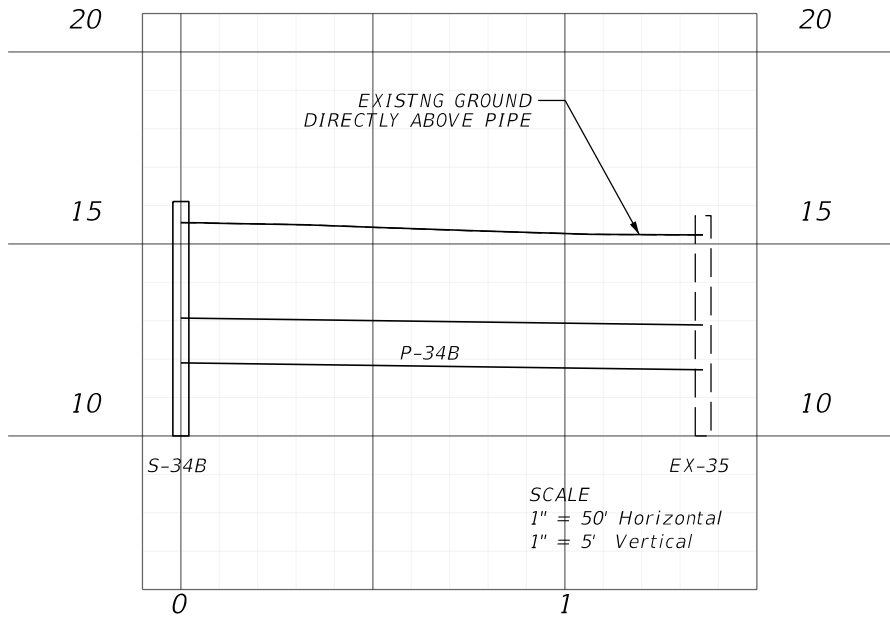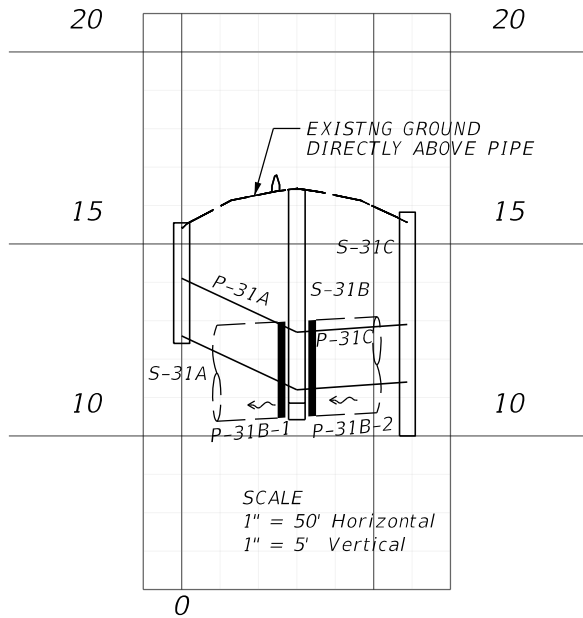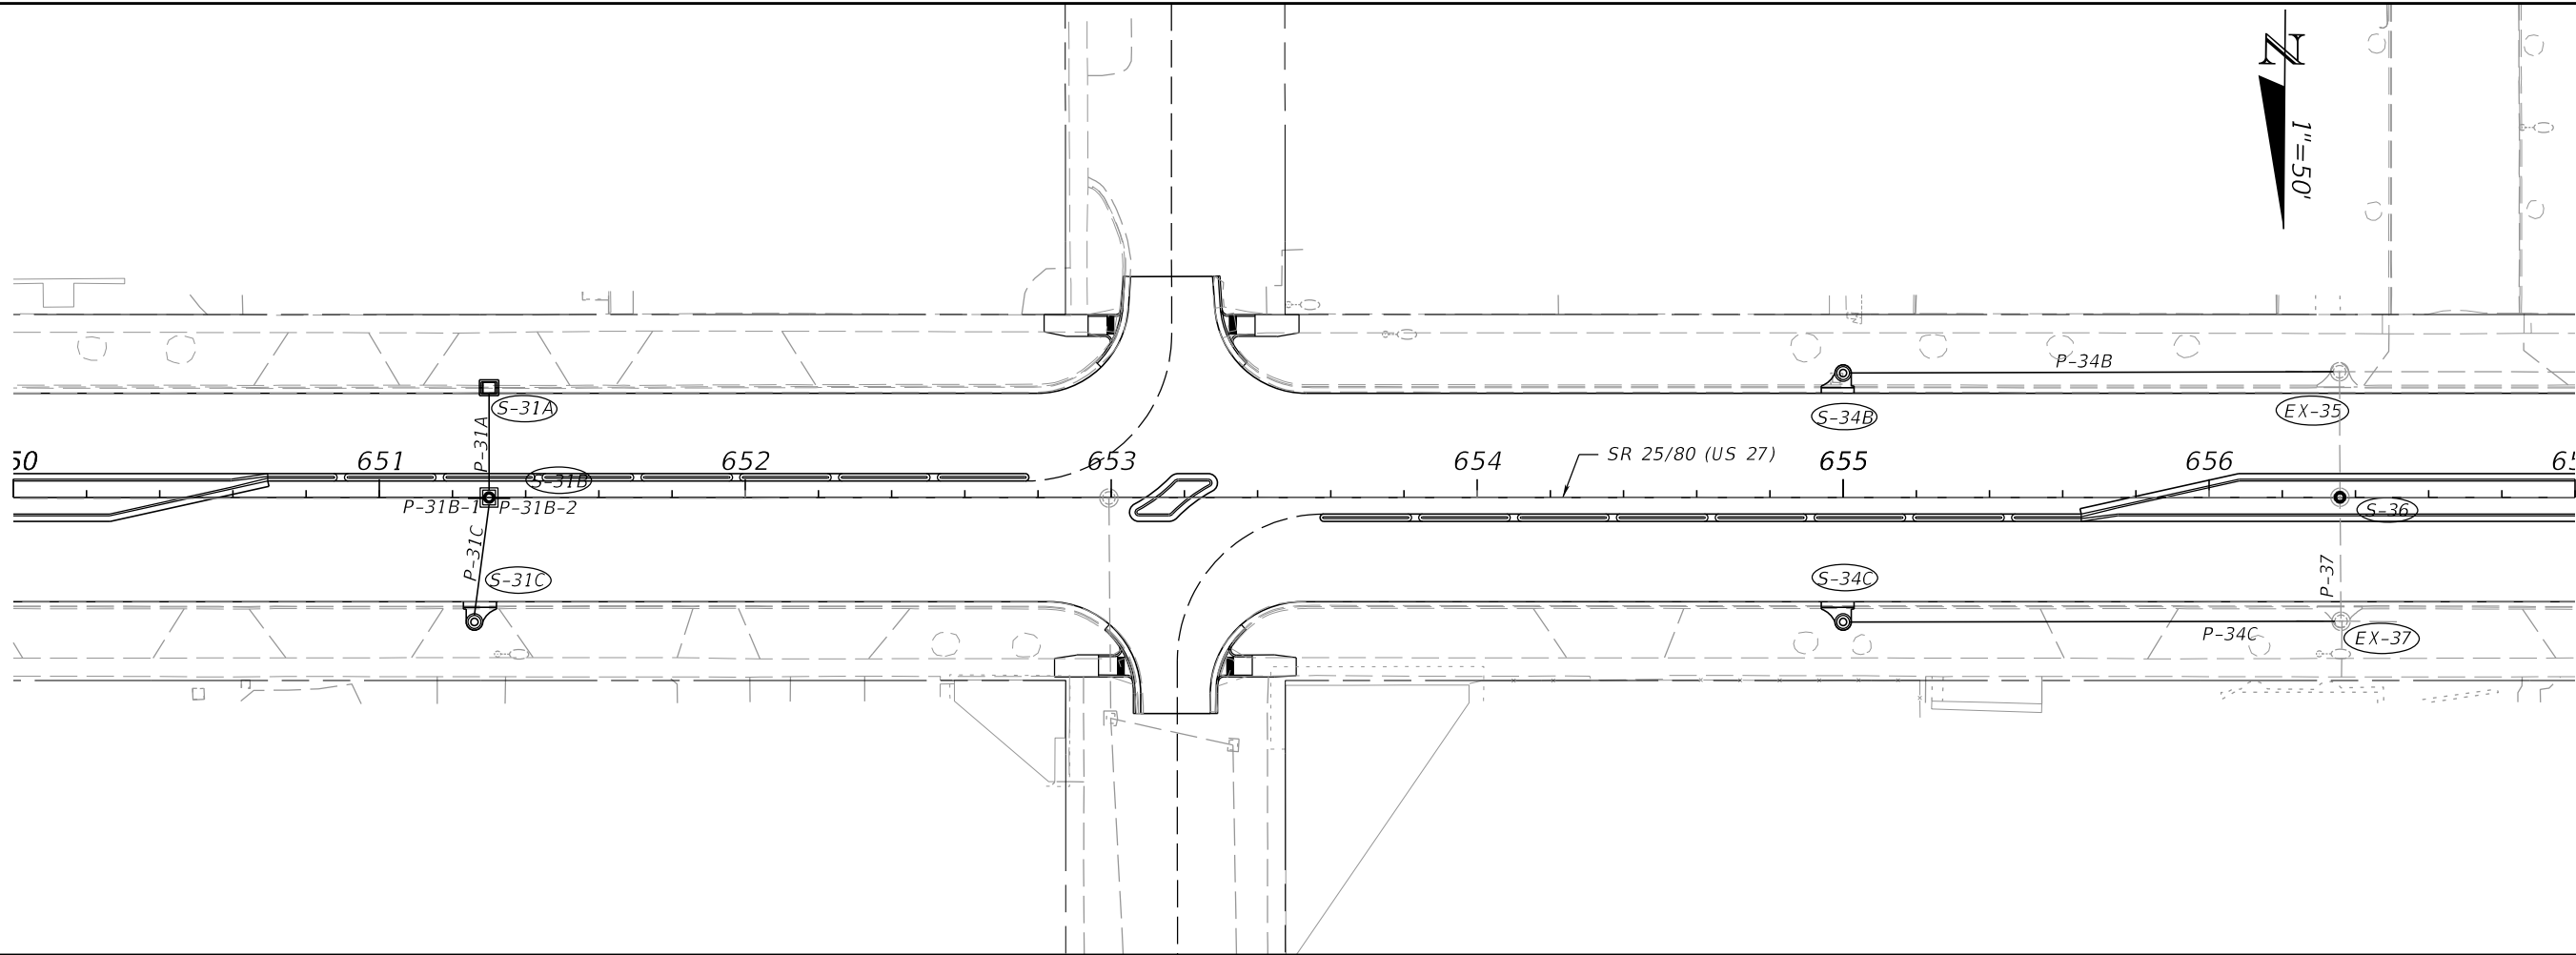


REVISIONS				ENGINEER OF RECORD	STATE OF FLORIDA DEPARTMENT OF TRANSPORTATION			DRAINAGE STRUCTURES	SHEET NO.
DATE	DESCRIPTION	DATE	DESCRIPTION	CHANDRA S. RAMAN, P.E. LICENSE NUMBER: 58740 APEX ENGINEERS, INC. 10175 FORTUNE PARKWAY, UNIT 704 JACKSONVILLE, FLORIDA 32256	ROAD NO.	COUNTY	FINANCIAL PROJECT ID		34
					SR 25	HENDRY	447287-1-52-01		

THE OFFICIAL RECORD OF THIS SHEET IS THE ELECTRONIC FILE DIGITALLY SIGNED AND SEALED UNDER RULE 61G15-23.004, F.A.C.

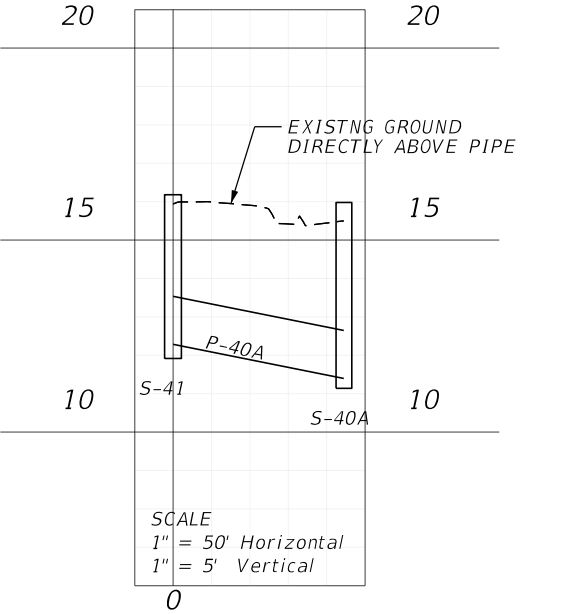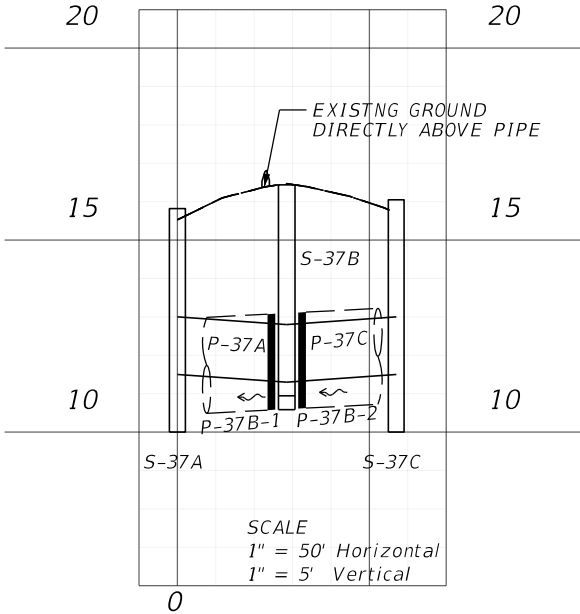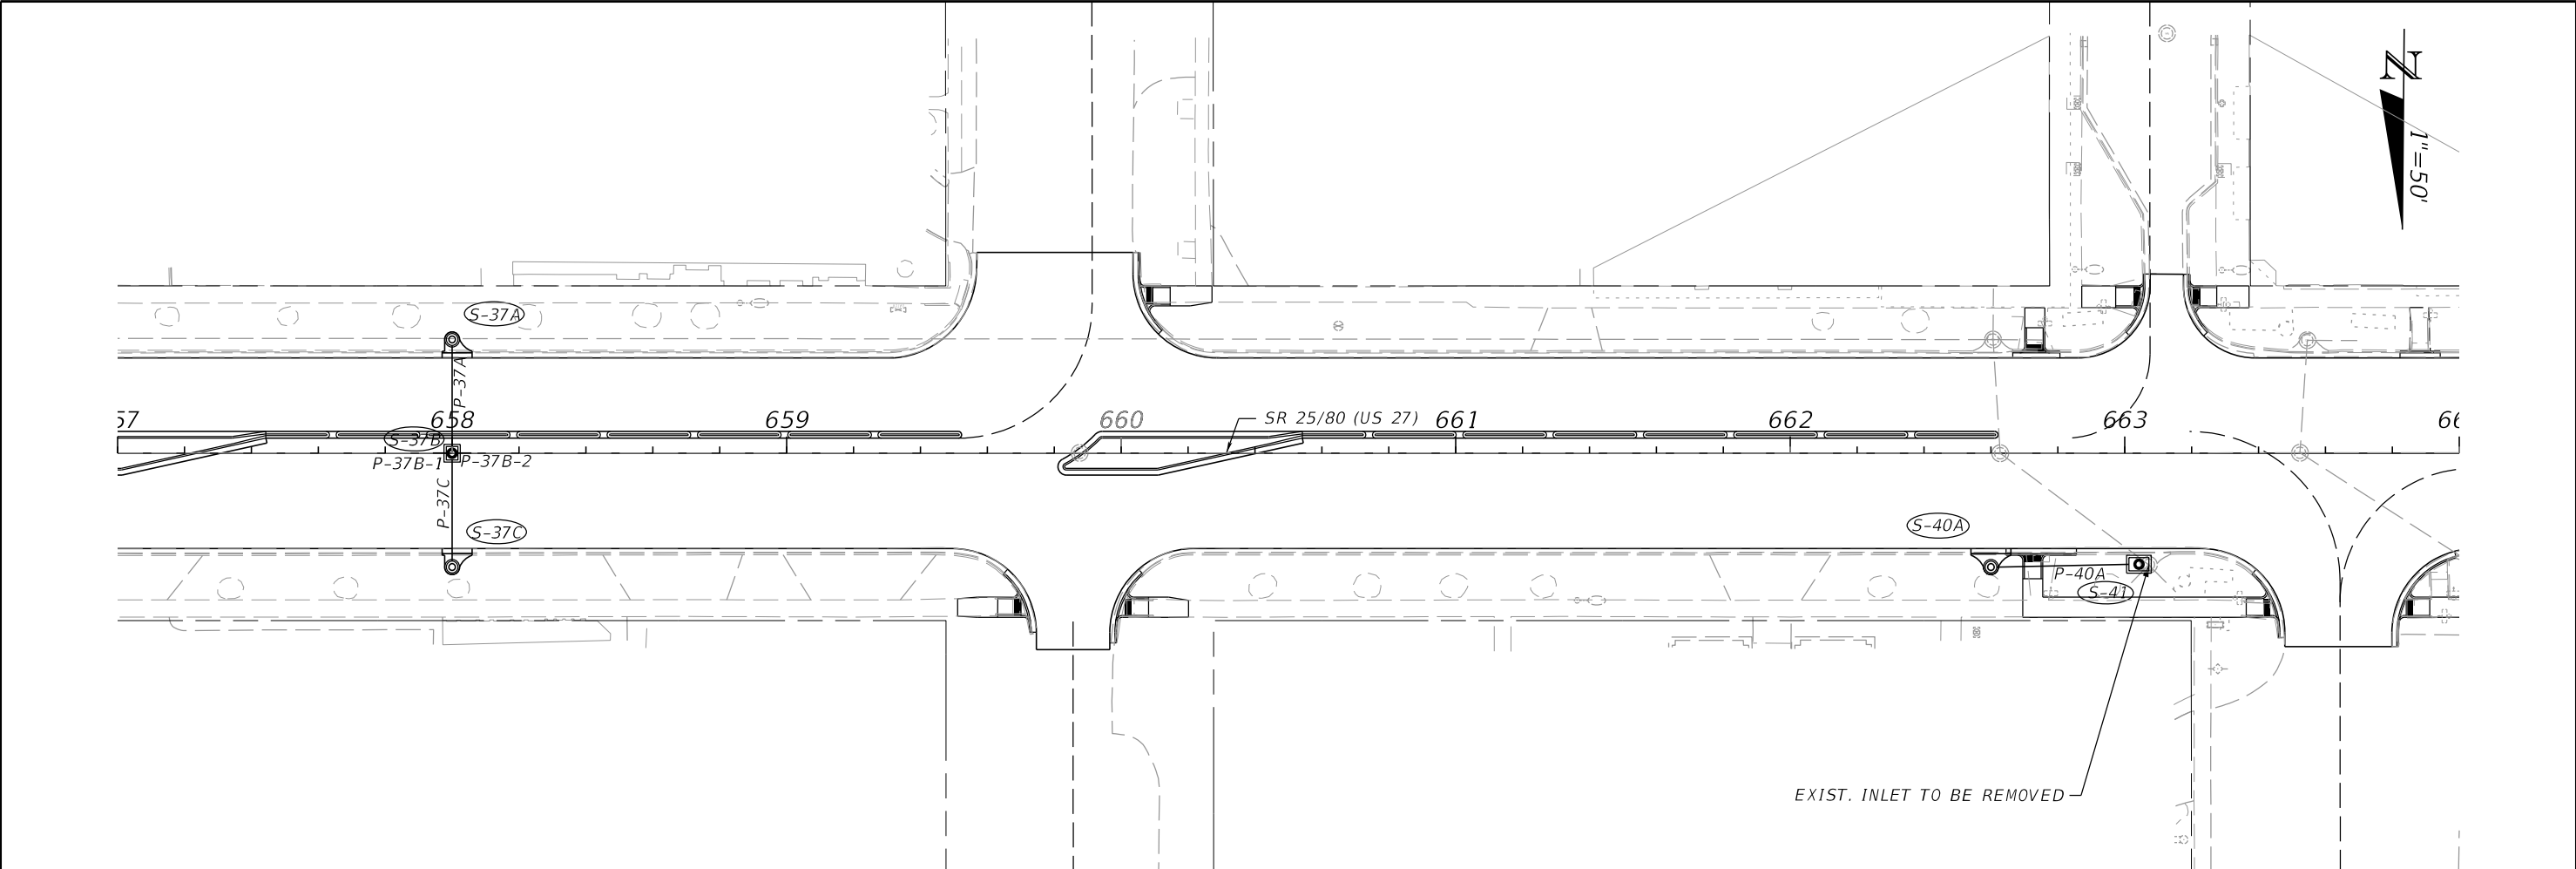



REVISIONS				ENGINEER OF RECORD		STATE OF FLORIDA DEPARTMENT OF TRANSPORTATION			DRAINAGE STRUCTURES	SHEET NO.
DATE	DESCRIPTION	DATE	DESCRIPTION	CHANDRA S. RAMAN, P.E. LICENSE NUMBER: 58740 APEX ENGINEERS, INC. 10175 FORTUNE PARKWAY, UNIT 704 JACKSONVILLE, FLORIDA 32256		ROAD NO.	COUNTY	FINANCIAL PROJECT ID		
						SR 25	HENDRY	447287-1-52-01		35

THE OFFICIAL RECORD OF THIS SHEET IS THE ELECTRONIC FILE DIGITALLY SIGNED AND SEALED UNDER RULE 61G15-23.004, F.A.C.



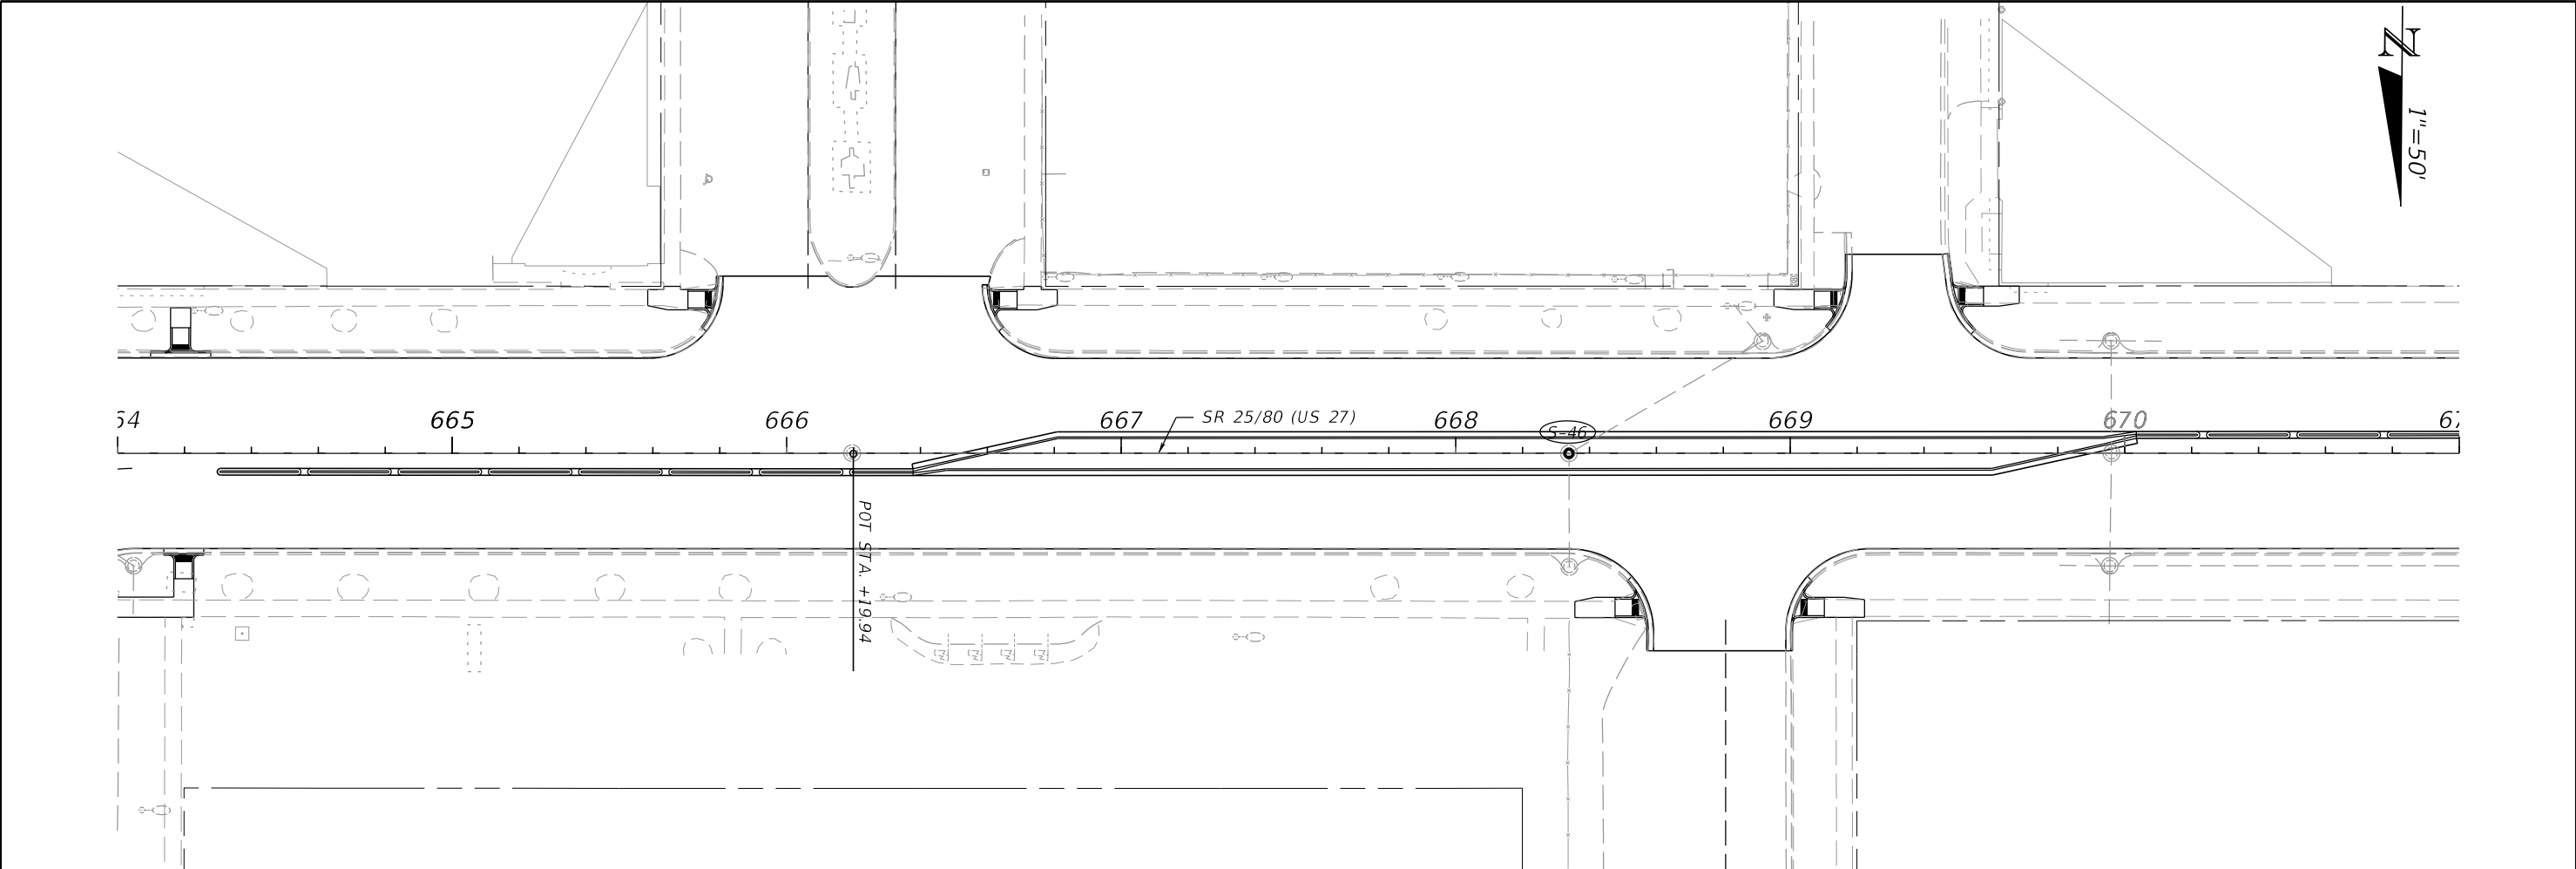


REVISIONS				ENGINEER OF RECORD	STATE OF FLORIDA DEPARTMENT OF TRANSPORTATION			DRAINAGE STRUCTURES	SHEET NO.
DATE	DESCRIPTION	DATE	DESCRIPTION	CHANDRA S. RAMAN, P.E. LICENSE NUMBER: 58740 APEX ENGINEERS, INC. 10175 FORTUNE PARKWAY, UNIT 704 JACKSONVILLE, FLORIDA 32256	ROAD NO.	COUNTY	FINANCIAL PROJECT ID		36
					SR 25	HENDRY	447287-1-52-01		


THE OFFICIAL RECORD OF THIS SHEET IS THE ELECTRONIC FILE DIGITALLY SIGNED AND SEALED UNDER RULE 61G15-23.004, F.A.C.

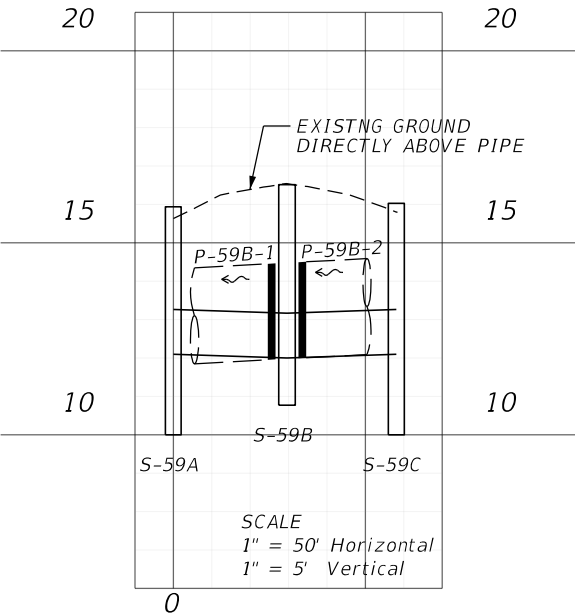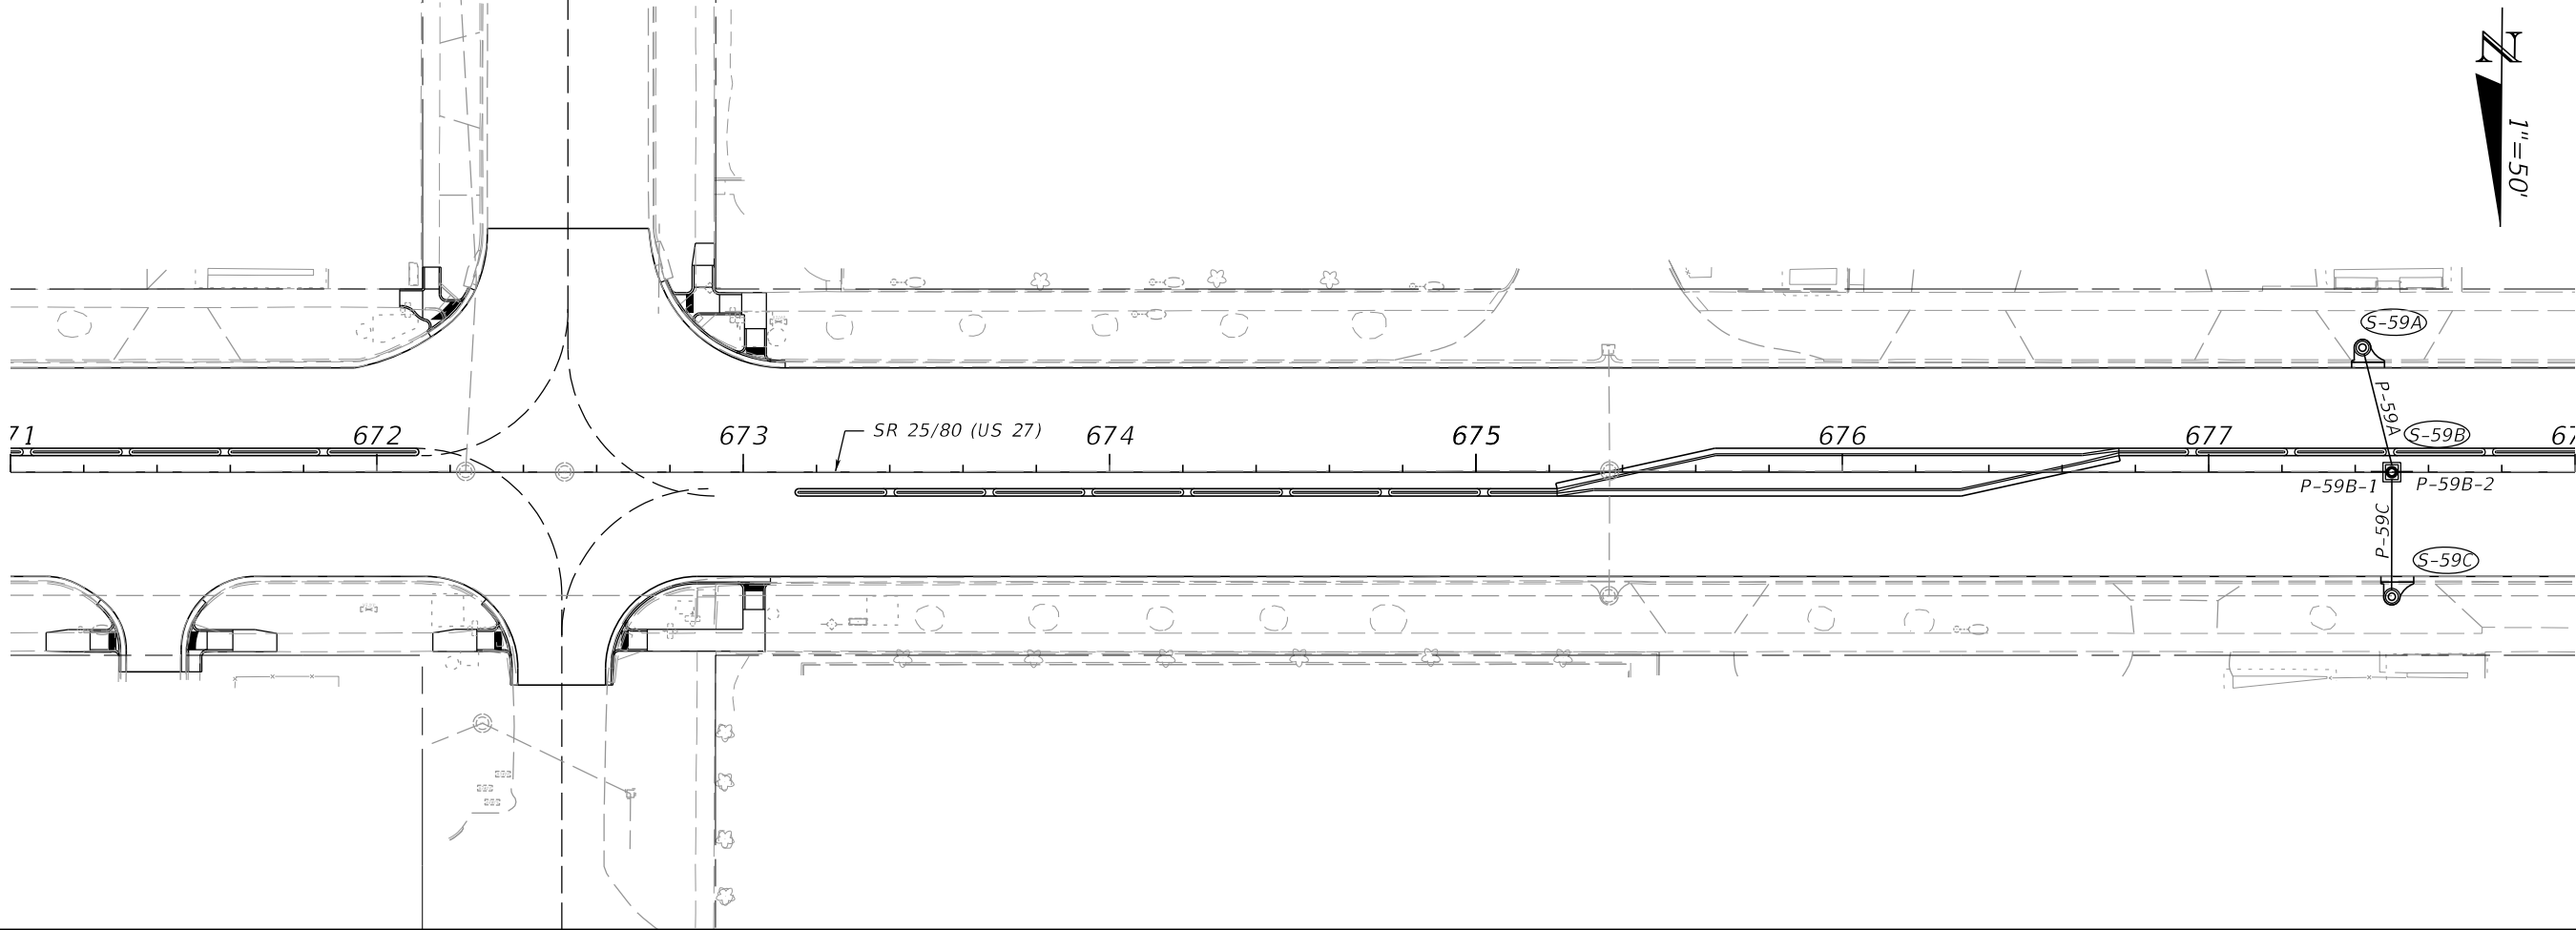

REVISIONS				ENGINEER OF RECORD		STATE OF FLORIDA DEPARTMENT OF TRANSPORTATION			DRAINAGE STRUCTURES	SHEET NO.
DATE	DESCRIPTION	DATE	DESCRIPTION	CHANDRA S. RAMAN, P.E. LICENSE NUMBER: 58740 APEX ENGINEERS, INC. 10175 FORTUNE PARKWAY, UNIT 704 JACKSONVILLE, FLORIDA 32256		ROAD NO.	COUNTY	FINANCIAL PROJECT ID		
						SR 25	HENDRY	447287-1-52-01		37

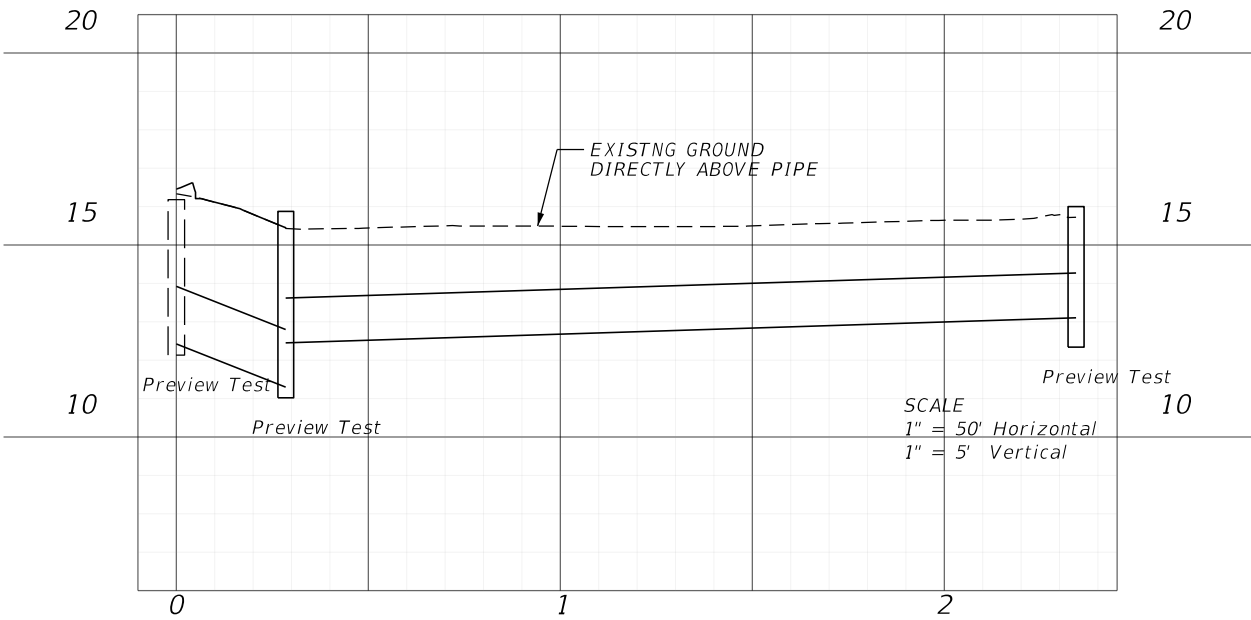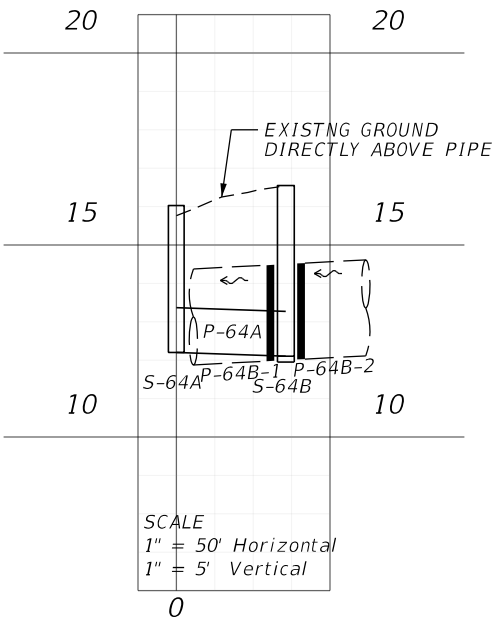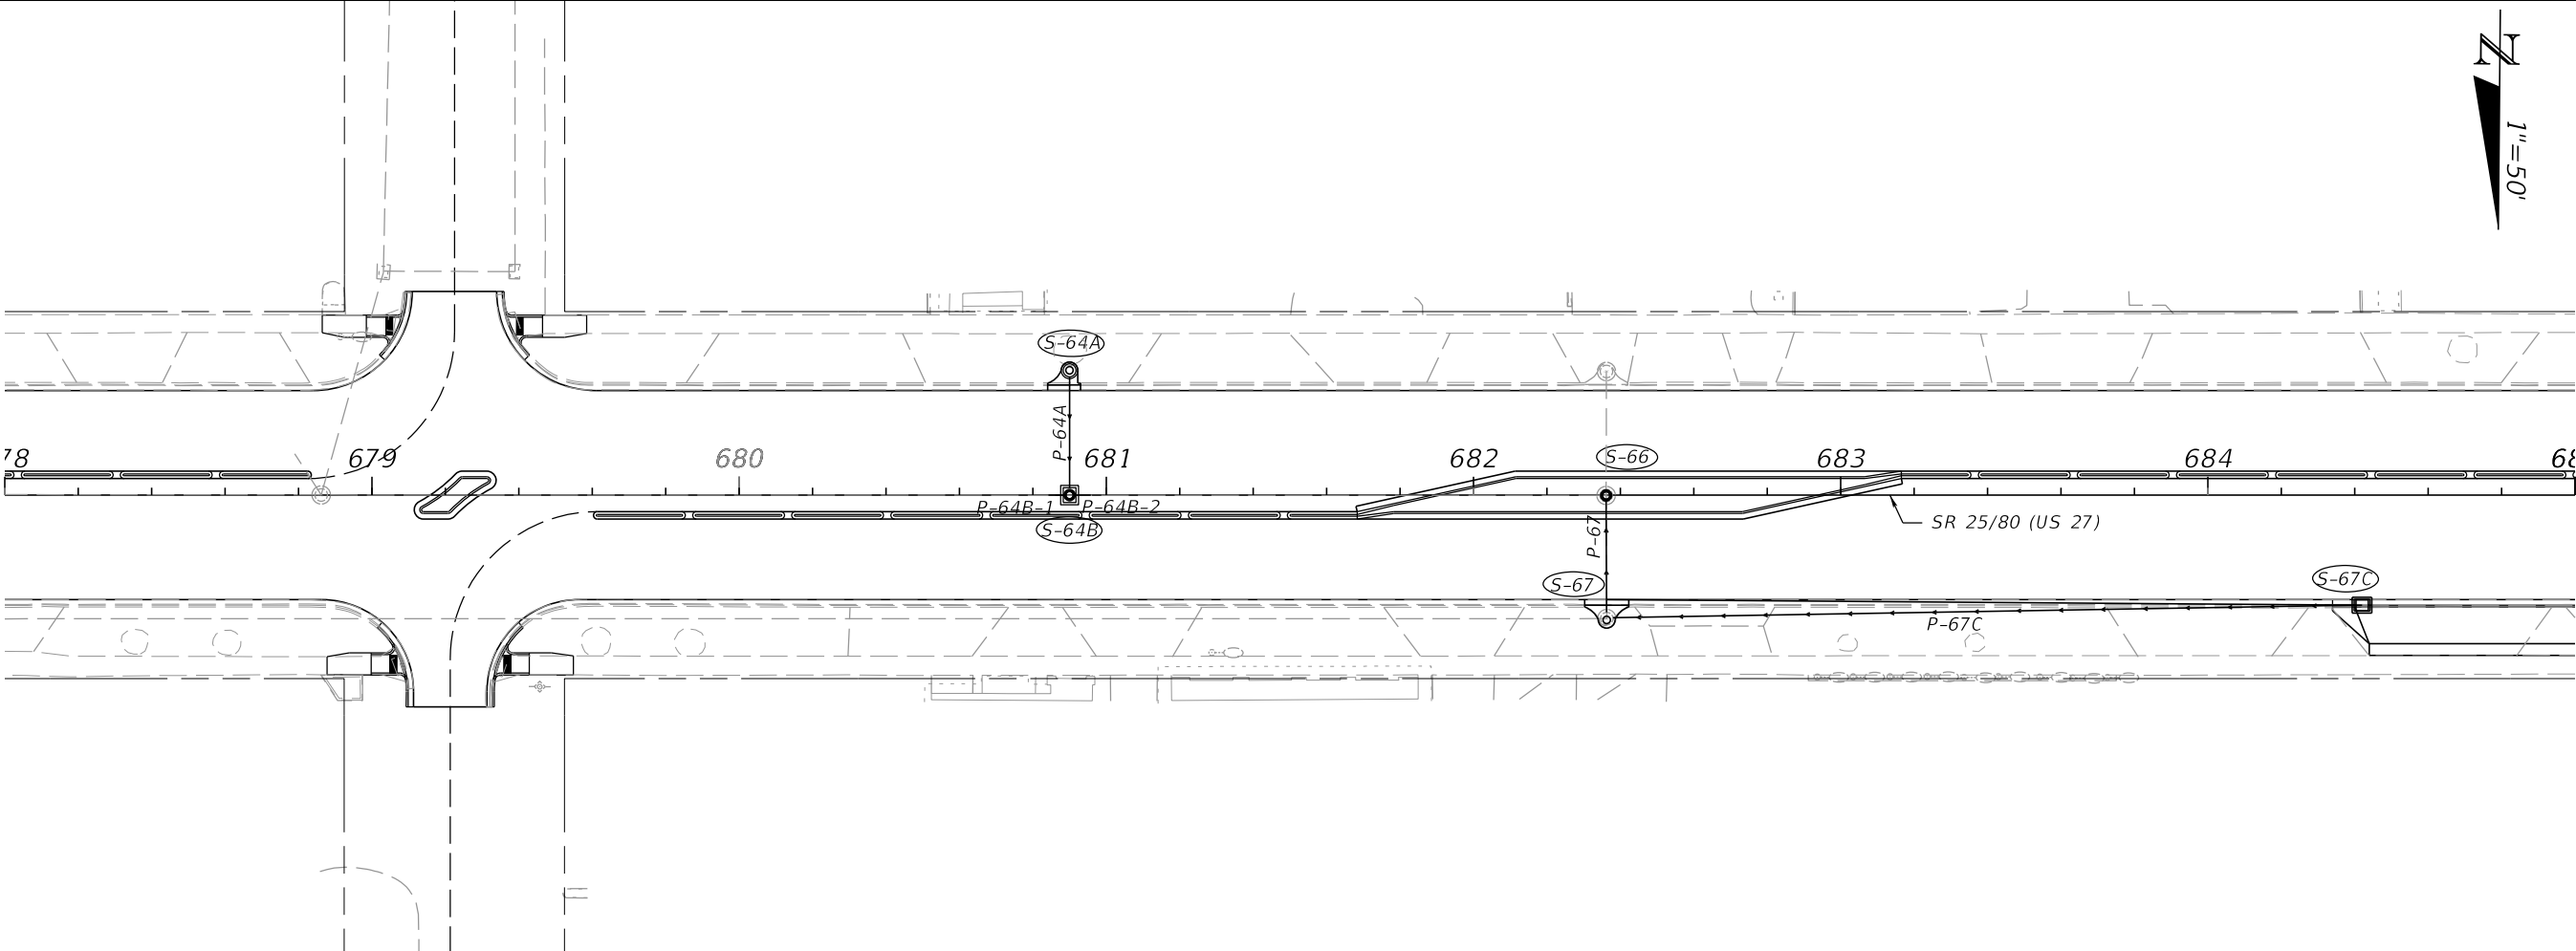




REVISIONS				ENGINEER OF RECORD	STATE OF FLORIDA DEPARTMENT OF TRANSPORTATION			DRAINAGE STRUCTURES	SHEET NO.
DATE	DESCRIPTION	DATE	DESCRIPTION	CHANDRA S. RAMAN, P.E. LICENSE NUMBER: 58740 APEX ENGINEERS, INC. 10175 FORTUNE PARKWAY, UNIT 704 JACKSONVILLE, FLORIDA 32256	ROAD NO.	COUNTY	FINANCIAL PROJECT ID		38
					SR 25	HENDRY	447287-1-52-01		

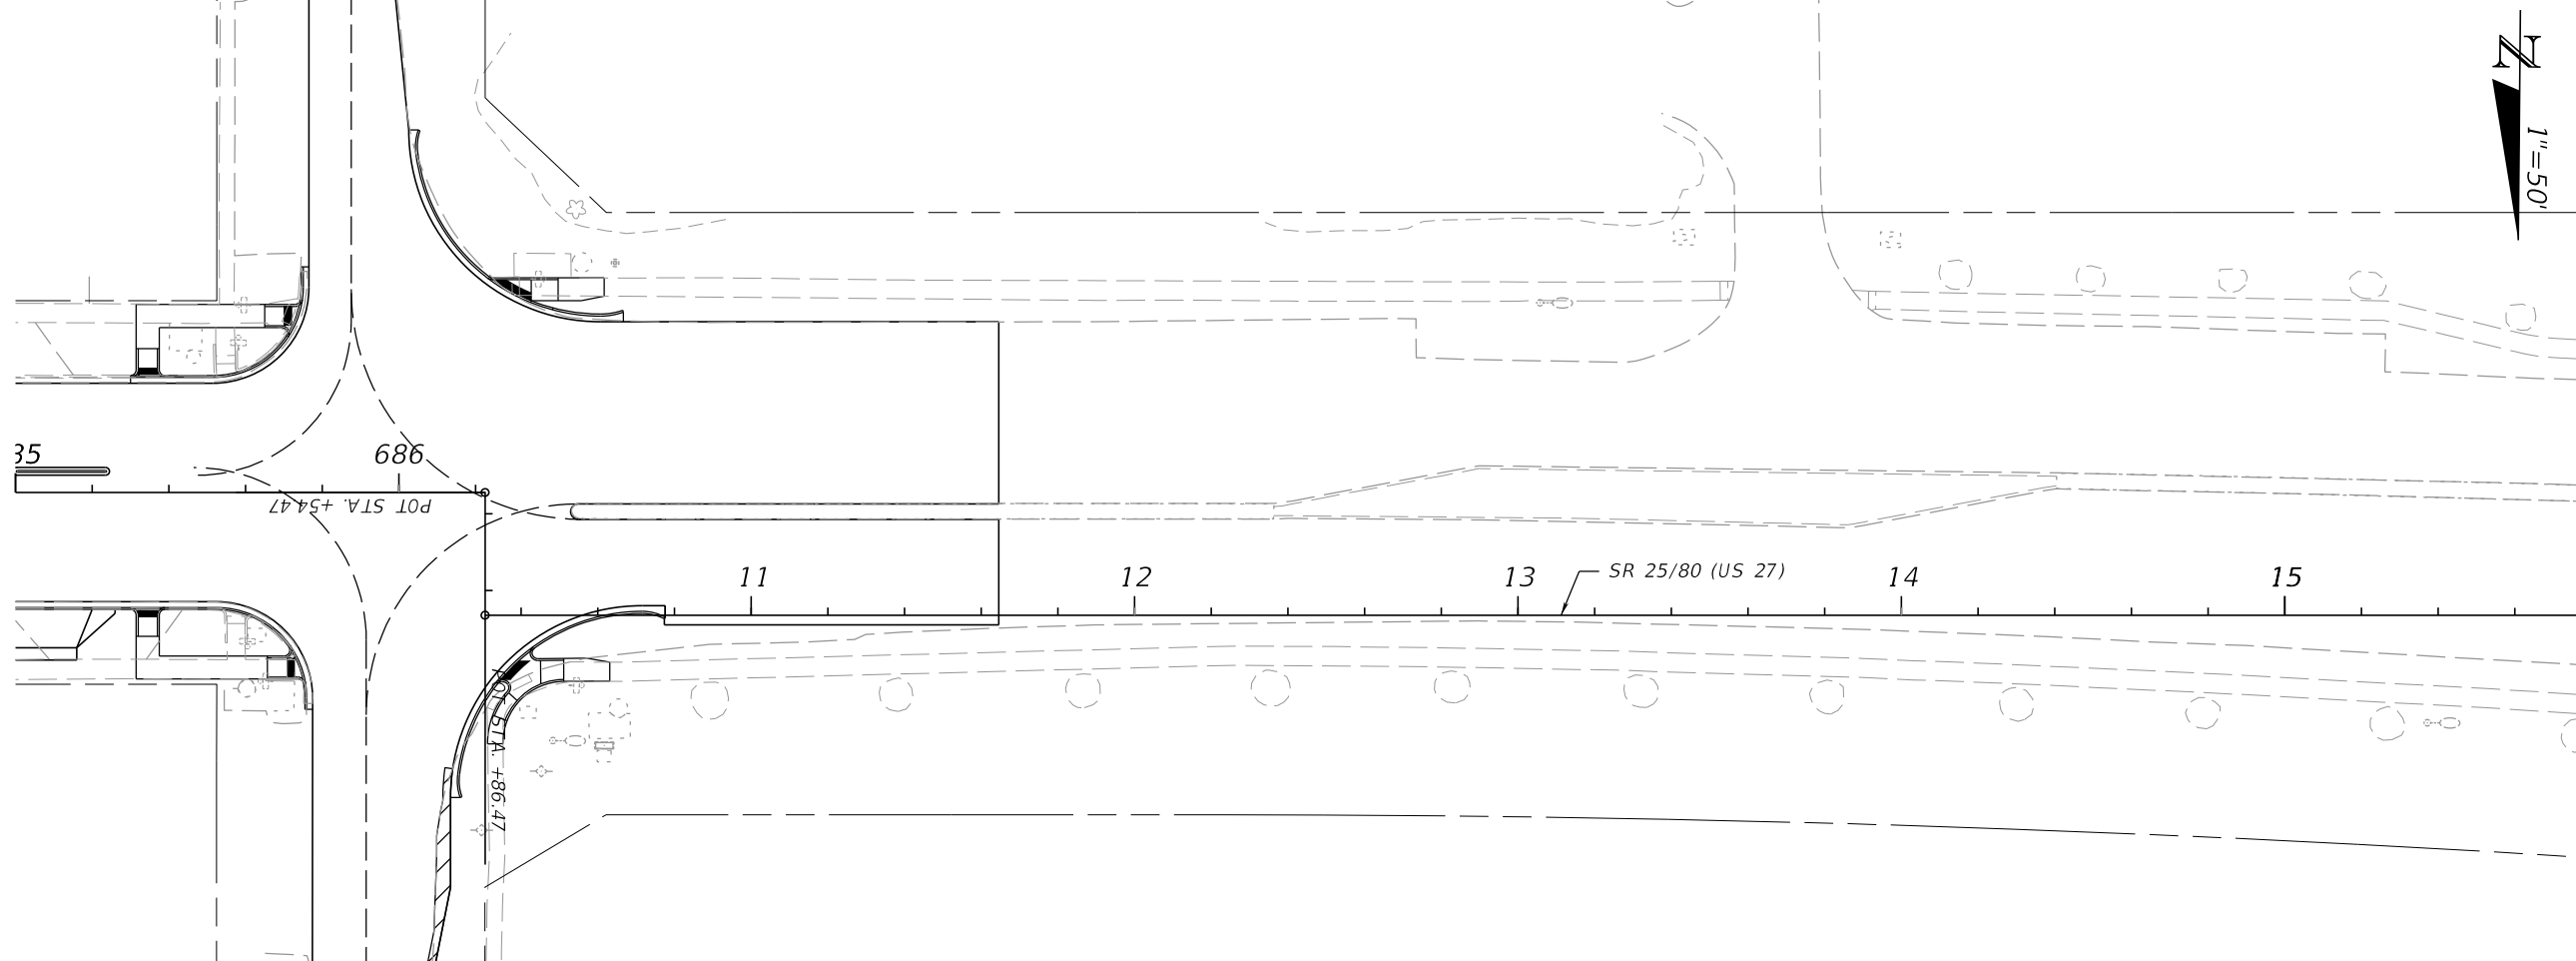

REVISIONS				ENGINEER OF RECORD	STATE OF FLORIDA DEPARTMENT OF TRANSPORTATION			DRAINAGE STRUCTURES	SHEET NO.
DATE	DESCRIPTION	DATE	DESCRIPTION	CHANDRA S. RAMAN, P.E. LICENSE NUMBER: 58740 APEX ENGINEERS, INC. 10175 FORTUNE PARKWAY, UNIT 704 JACKSONVILLE, FLORIDA 32256	ROAD NO.	COUNTY	FINANCIAL PROJECT ID		39
					SR 25	HENDRY	447287-1-52-01		





THE OFFICIAL RECORD OF THIS SHEET IS THE ELECTRONIC FILE DIGITALLY SIGNED AND SEALED UNDER RULE 61G15-23.004, F.A.C.

Structure Data #1										
Label	Baseline Feature	Baseline Station	Baseline Offset	Structure Type	Bottom Dimension	FDOT Std Plans Notes	Remark	Reference Point Elevation	Sump Elevation(Structure invert) (ft)	Pipe Label
S-3	SR 25/80 (US 27)	619+76	-30.74	MANHOLE		ADJUST TOP		17.05	N/A	
S-3B	SR 25/80 (US 27)	620+96	-22.43	MANHOLE TYPE J-7	4' x 3.5'		W/ CONC. JACKETS	16.87	N/A	(IN) P-3B-1, (OUT) P-3B-2
S-3C	SR 25/80 (US 27)	620+96	32.89	INLET TYPE 3	3.5' DIA			15.75	N/A	P-3C
EX-4	SR 25/80 (US 27)	619+86	36.75	EXIST TYPE C		MOD EXIST DRN STR	CORE OPENING FOR 18" PIPE	15.01	N/A	P-4A
S-4C	SR 25/80 (US 27)	620+50	41.00	DBI TYPE C				15.00		
S-5	SR 25/80 (US 27)	622+73	48.80	INLET TYPE 3	4.0' DIA		W/ CONC. JACKETS	15.12	N/A	(IN) P-5-2, (OUT) P-5-1
S-7	SR 25/80 (US 27)	624+09	-34.00	INLET TYPE 5	3.5' x 3.5'			15.40	N/A	P-7
S-8	SR 25/80 (US 27)	624+17	0.00	MANHOLE		ADJUST TOP		16.45	N/A	
S-8A	SR 25/80 (US 27)	624+18	34.00	INLET TYPE 3	3.5' x 3.5'		W/ CONC. JACKETS	15.33	N/A	(IN) P-8A-2, (OUT) P-8A-1
S-9A	SR 25/80 (US 27)	626+60	-34.00	INLET TYPE 3	3.5' DIA			15.05	N/A	P-9A
S-9B	SR 25/80 (US 27)	626+60	0.00	MANHOLE TYPE J-7	4' x 3.5'		W/ CONC. JACKETS	15.82	N/A	
S-9C	SR 25/80 (US 27)	626+60	34.00	INLET TYPE 3	3.5' DIA			14.92	N/A	P-9C
S-17	SR 25/80 (US 27)	634+06	-33.17	MANHOLE TYPE J-7	5'x4'		SPECIAL (MIN PIPE DEPTH)	14.58	N/A	
S-17A	SR 25/80 (US 27)	634+36	-30.00	INLET TYPE V				14.68	N/A	
S-18	SR 25/80 (US 27)	634+34	0.09	MANHOLE		ADJUST TOP		15.61	N/A	
S-19D	SR 25/80 (US 27)	637+20	0.00	MANHOLE TYPE J-7	4' x 3.5'			15.85	N/A	(IN) P-19D-1, (OUT) P-19D-2
S-19E	SR 25/80 (US 27)	637+20	30.00	INLET TYPE V				14.87	N/A	P-19E
S-19F	SR 25/80 (US 27)	637+20	-34.00	INLET TYPE 3	3.5' DIA			14.96	N/A	P-19F
S-24	SR 25/80 (US 27)	642+39	-0.26	MANHOLE		ADJUST TOP		16.01	N/A	
S-25A	SR 25/80 (US 27)	644+20	0.00	MANHOLE TYPE J-7	4' x 3.5'		W/ CONC. JACKETS	15.93	N/A	(IN) P-25A-1, (OUT) P-25A-2
S-25B	SR 25/80 (US 27)	644+20	30.00	INLET TYPE V				15.04	N/A	P-25B
S-25C	SR 25/80 (US 27)	644+40	-34.00	INLET TYPE 3	3.5' DIA			15.10	N/A	P-25C
S-31A	SR 25/80 (US 27)	651+30	-30.00	INLET TYPE V				15.53	N/A	P-31A
S-31B	SR 25/80 (US 27)	651+30	0.00	MANHOLE TYPE J-7	4' x 3.5'		W/ CONC. JACKETS	16.43	N/A	(IN) P-31B-1, (OUT) P-31B-2
S-31C	SR 25/80 (US 27)	651+26	34.00	INLET TYPE 3	3.5' DIA			15.55	N/A	P-31C
S-34B	SR 25/80 (US 27)	655+00	-34.00	INLET TYPE 3	3.5' DIA			15.54	N/A	P-34B
S-34C	SR 25/80 (US 27)	655+00	34.00	INLET TYPE 3	3.5' DIA			15.58	N/A	P-34C
S-36	SR 25/80 (US 27)	656+36	-0.07	MANHOLE		ADJUST TOP		16.45	N/A	
S-37A	SR 25/80 (US 27)	658+00	-34.00	INLET TYPE 3	3.5' DIA			15.53	N/A	P-37A
S-37B	SR 25/80 (US 27)	658+00	0.00	MANHOLE TYPE J-7	4' x 3.5'		W/ CONC. JACKETS	16.44	N/A	(IN) P-37B-1, (OUT) P-37B-2
S-37C	SR 25/80 (US 27)	658+00	34.00	INLET TYPE 3	3.5' DIA			15.07	N/A	P-37C
S-40A	SR 25/80 (US 27)	662+60	34.00	INLET TYPE 4				15.50	N/A	
S-41	SR 25/80 (US 27)	663+04	33.17	MANHOLE TYPE J-7	6'X4'		SPECIAL (MIN PIPE DEPTH) W/SUMP	15.94	8.30	
S-46	SR 25/80 (US 27)	668+34	-0.05	MANHOLE		ADJUST TOP		16.58	N/A	
S-59A	SR 25/80 (US 27)	677+42	-34.00	INLET TYPE 3	3.5' DIA			15.63	N/A	P-59A
S-59B	SR 25/80 (US 27)	677+50	0.00	MANHOLE TYPE J-7	4' x 3.5'		W/ CONC. JACKETS	16.51	N/A	(IN) P-59B-1, (OUT) P-59B-2
S-59C	SR 25/80 (US 27)	677+50	34.00	INLET TYPE 3	3.5' DIA			15.80	N/A	P-59C
S-64A	SR 25/80 (US 27)	680+90	-34.00	INLET TYPE 3	3.5' DIA			15.76	N/A	P-64A
S-64B	SR 25/80 (US 27)	680+90	0.00	MANHOLE TYPE J-7	4' x 3.5'		W/ CONC. JACKETS	16.54	N/A	(IN) P-64B-1, (OUT) P-64B-2
S-66	SR 25/80 (US 27)	682+36	0.10	MANHOLE		ADJUST TOP		16.64	N/A	
S-67	SR 25/80 (US 27)	682+36	34.00	INLET TYPE 4			W/ SUMP	15.45	7.30	
S-67C	SR 25/80 (US 27)	684+42	30.00	INLET TYPE V				15.86	N/A	


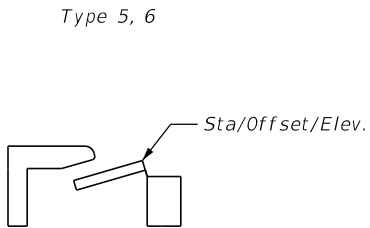
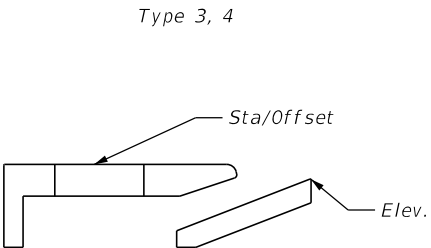
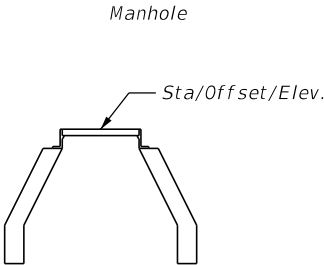


REVISIONS				ENGINEER OF RECORD	STATE OF FLORIDA DEPARTMENT OF TRANSPORTATION			DRAINAGE STRUCTURES	SHEET NO.
DATE	DESCRIPTION	DATE	DESCRIPTION	CHANDRA S. RAMAN, P.E LICENSE NUMBER: 58740 APEX ENGINEERS, INC. 10175 FORTUNE PARKWAY, UNIT 704. JACKSONVILLE, FLORIDA 32256	ROAD NO.	COUNTY	FINANCIAL PROJECT ID		41
					SR 25	HENDRY	447287-1-52-01		





CHANDRA S. RAMAN, P.E
LICENSE NUMBER: 58740
APEX ENGINEERS, INC.
10175 FORTUNE PARKWAY, UNIT 704.
JACKSONVILLE, FLORIDA 32256

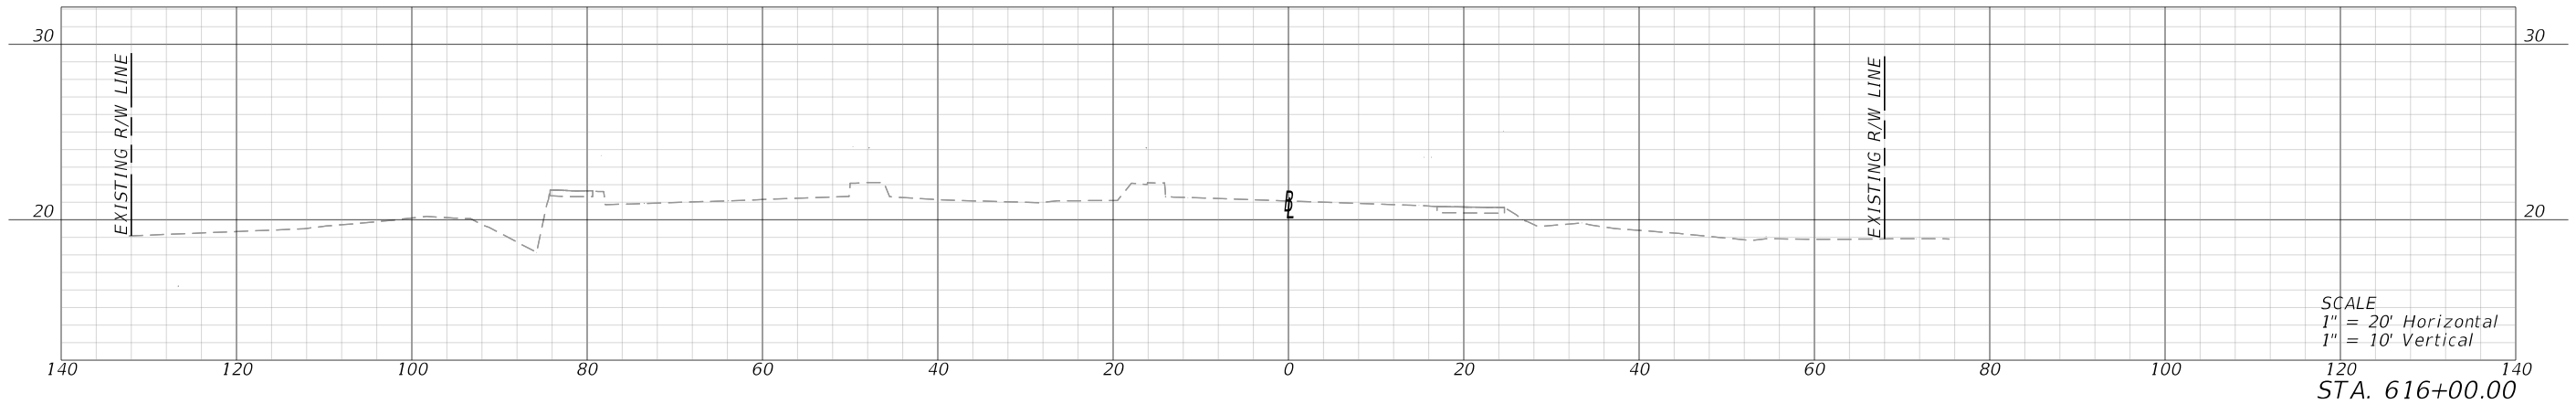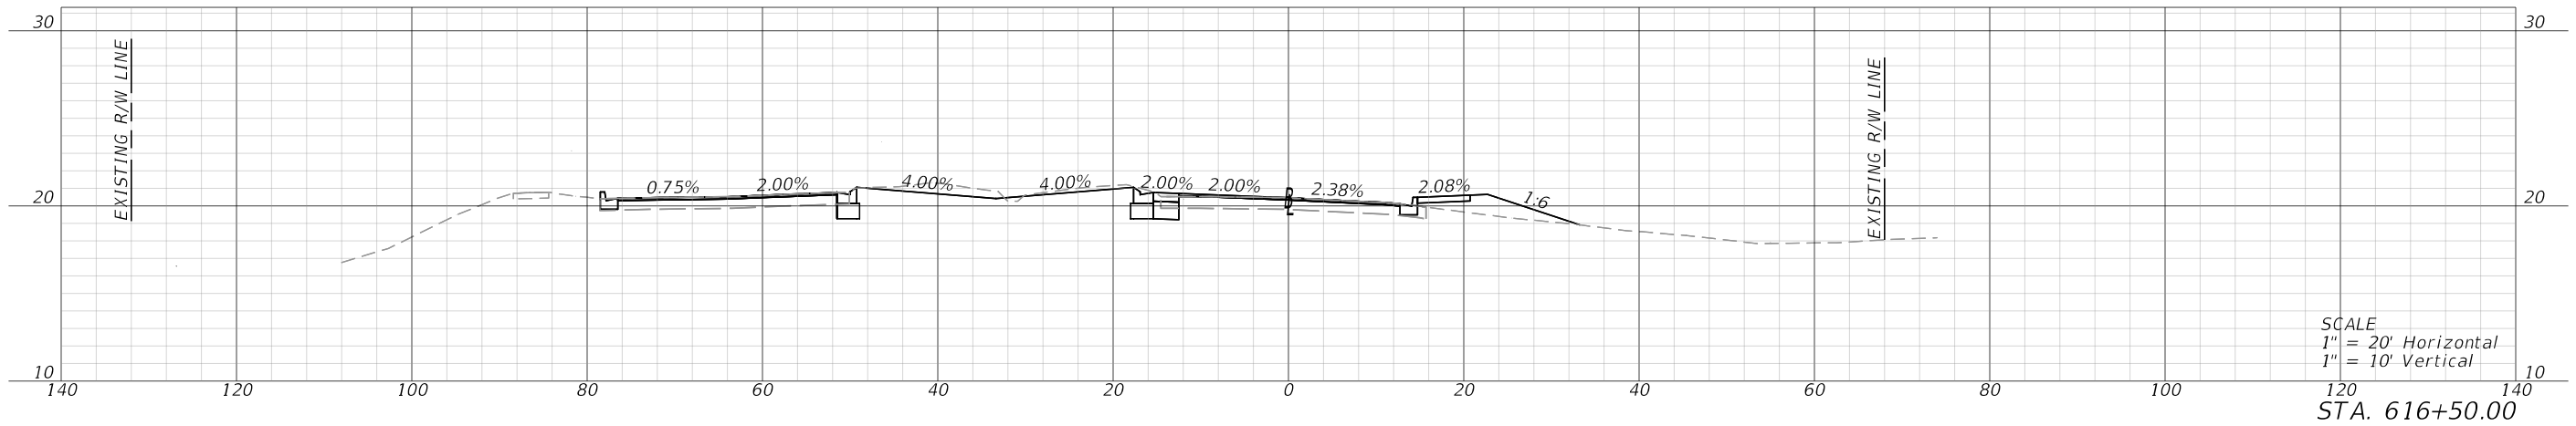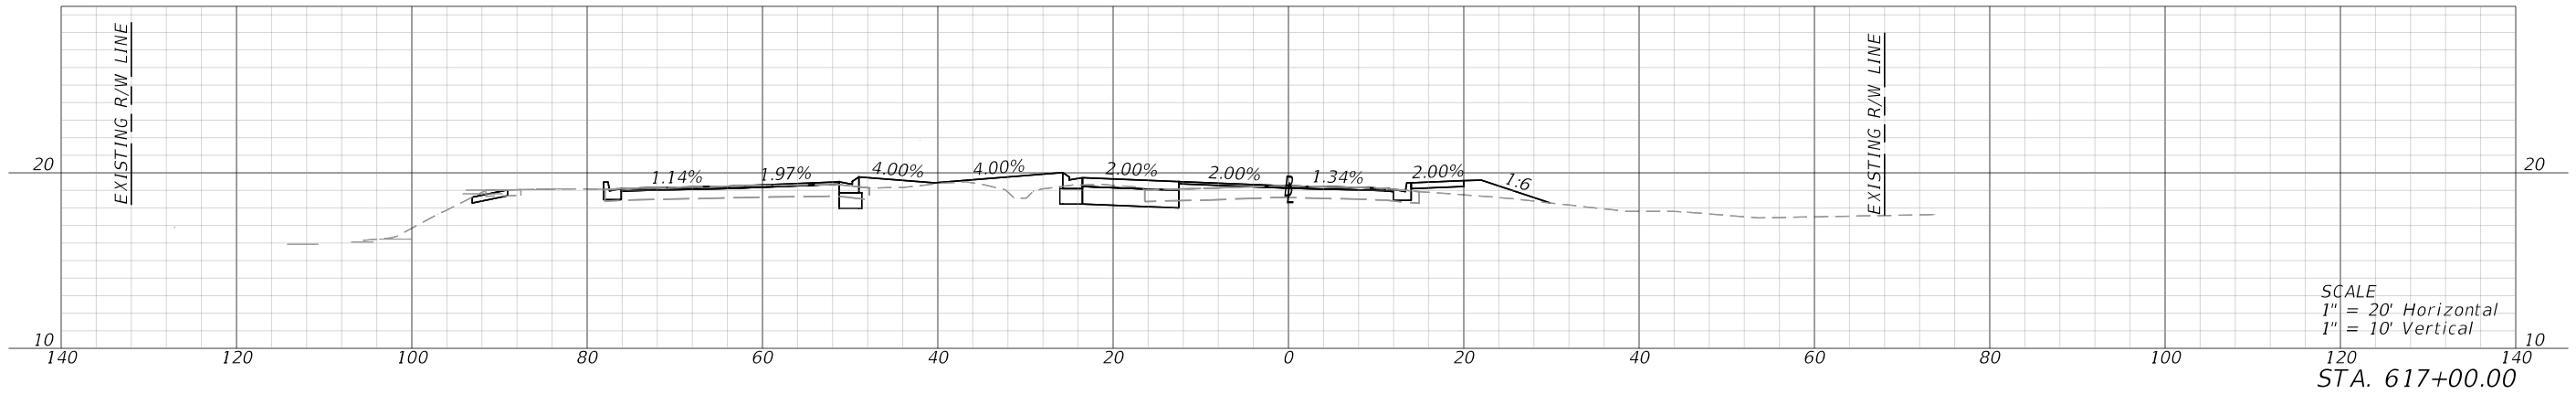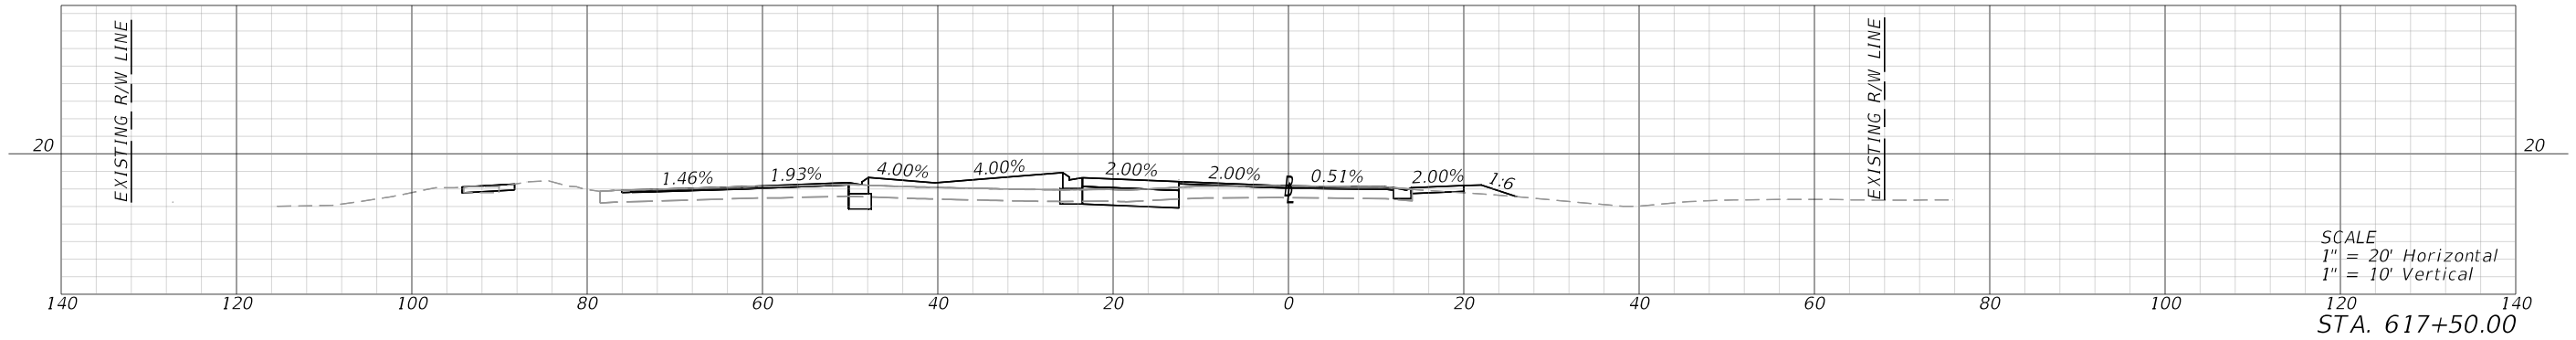





REVISIONS				ENGINEER OF RECORD		STATE OF FLORIDA DEPARTMENT OF TRANSPORTATION			ROADWAY CROSS SECTIONS	SHEET NO. 42
DATE	DESCRIPTION	DATE	DESCRIPTION	STANLEY MARK KLINE, P.E. LICENSE NUMBER: 44016 KCI TECHNOLOGIES, INC. 1425 W CYPRESS RD, SUITE 101 FORT LAUDERDALE, FL 33309		ROAD NO.	COUNTY	FINANCIAL PROJECT ID		
						SR 25	HENDRY	447287-1-52-01		

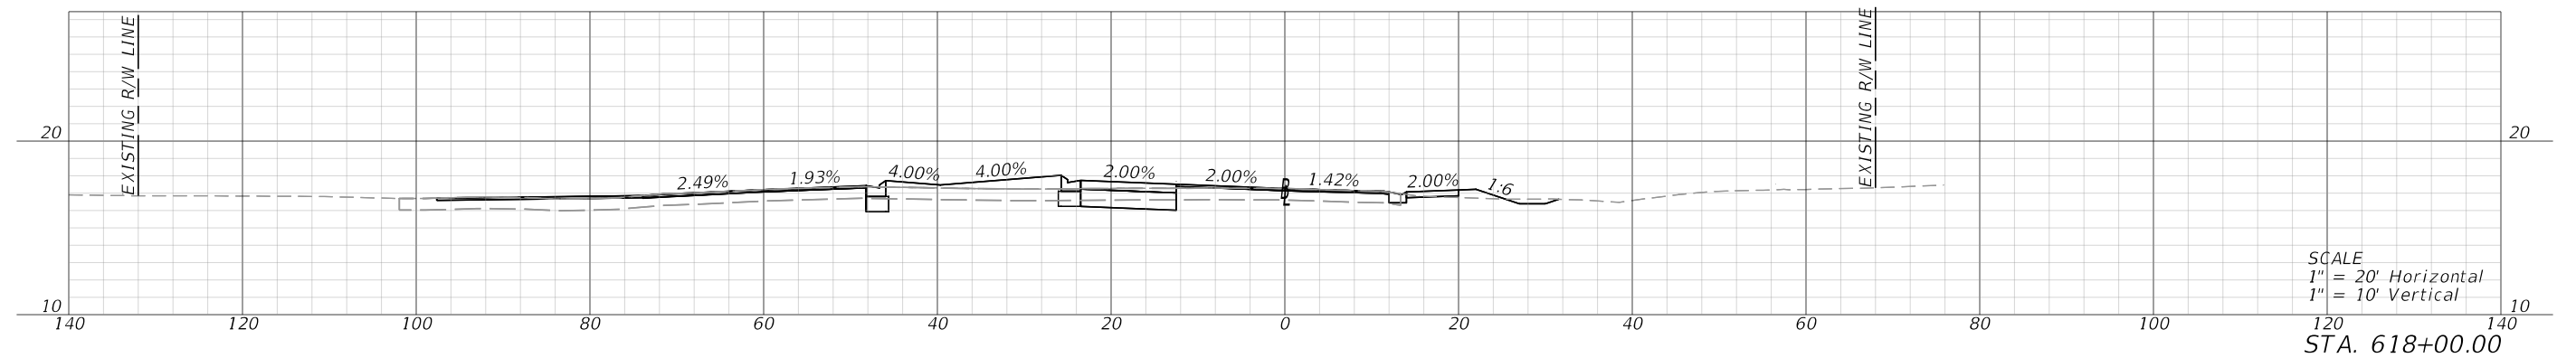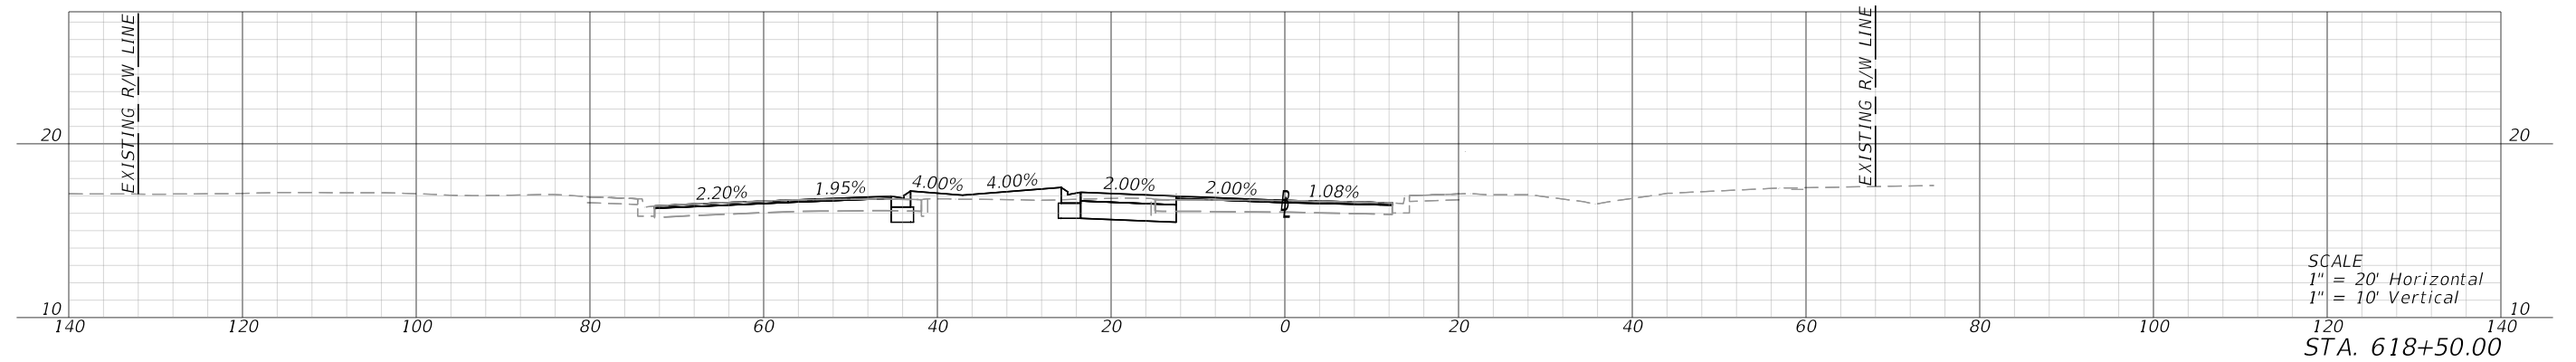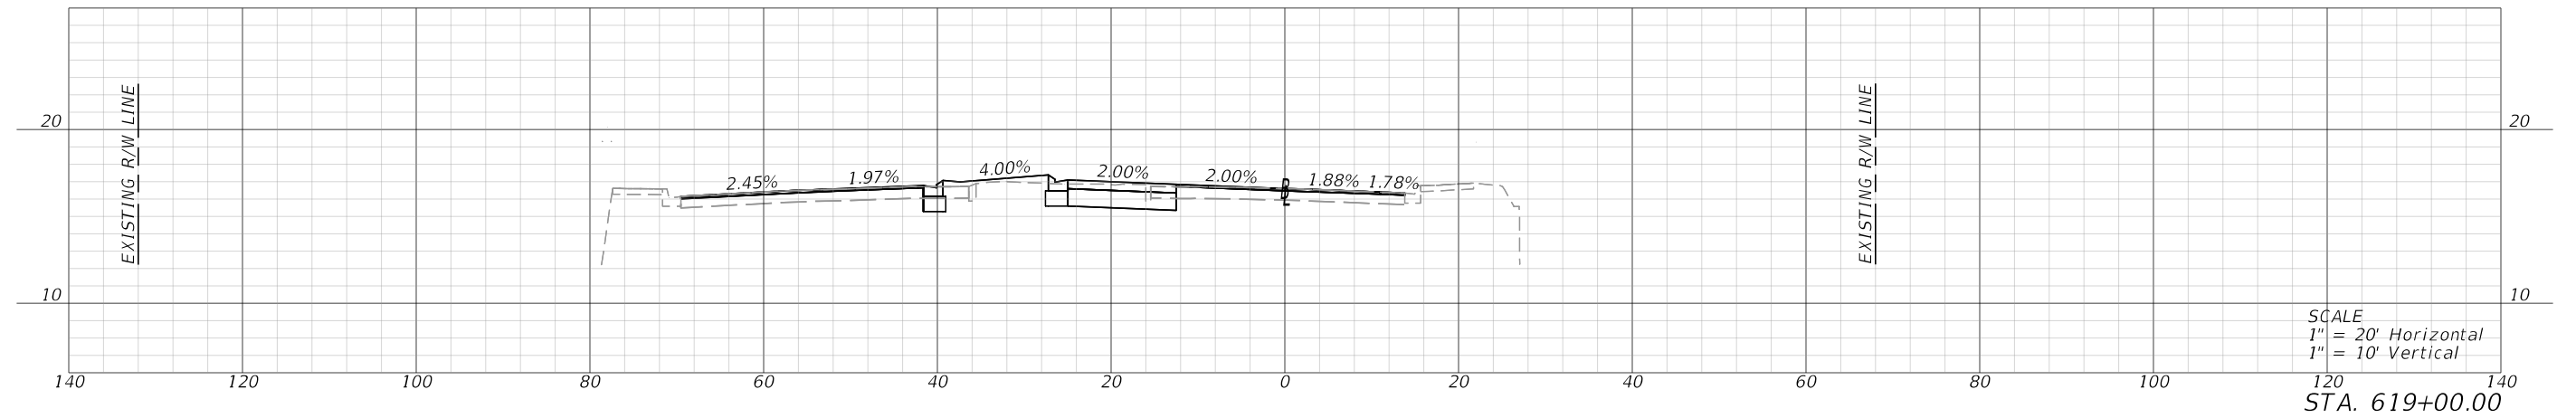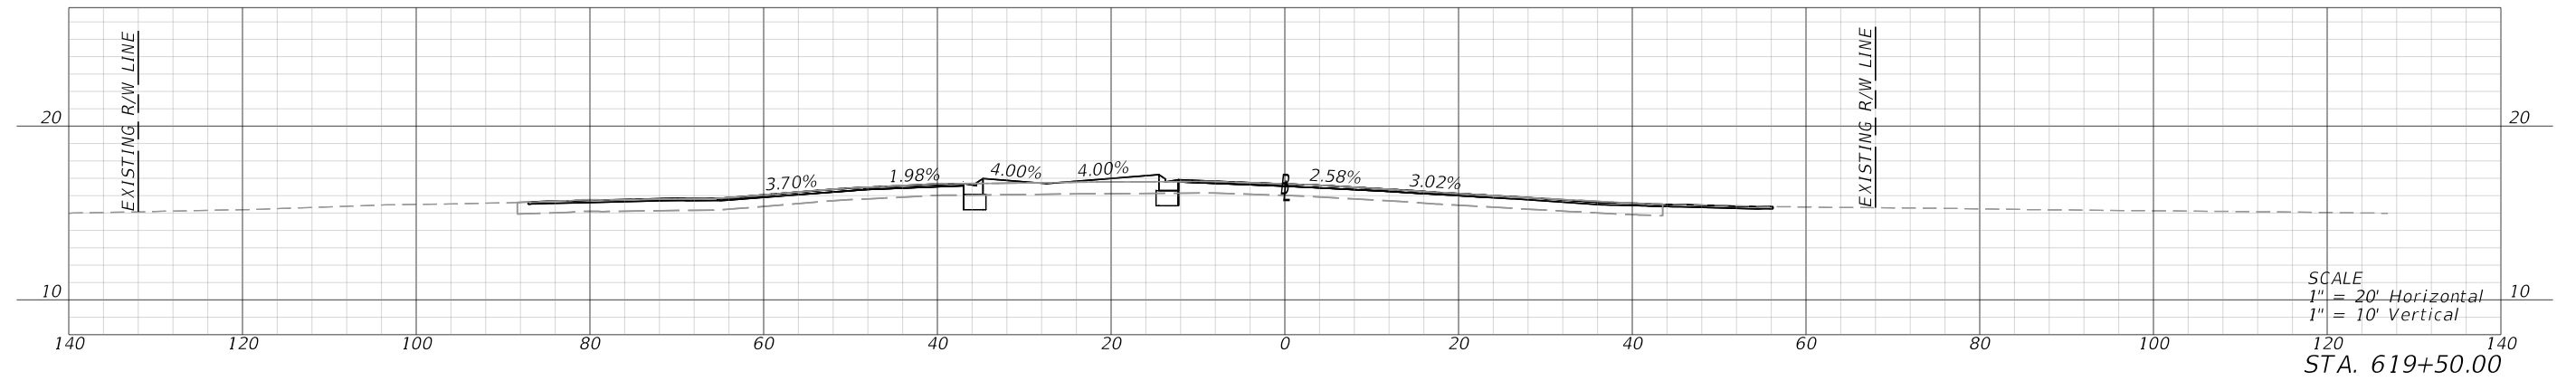

REVISIONS				ENGINEER OF RECORD		STATE OF FLORIDA DEPARTMENT OF TRANSPORTATION			ROADWAY CROSS SECTIONS	SHEET NO.
DATE	DESCRIPTION	DATE	DESCRIPTION	STANLEY MARK KLINE, P.E. LICENSE NUMBER: 44016 KCI TECHNOLOGIES, INC. 1425 W CYPRESS RD, SUITE 101 FORT LAUDERDALE, FL 33309		ROAD NO.	COUNTY	FINANCIAL PROJECT ID		
						SR 25	HENDRY	447287-1-52-01		43

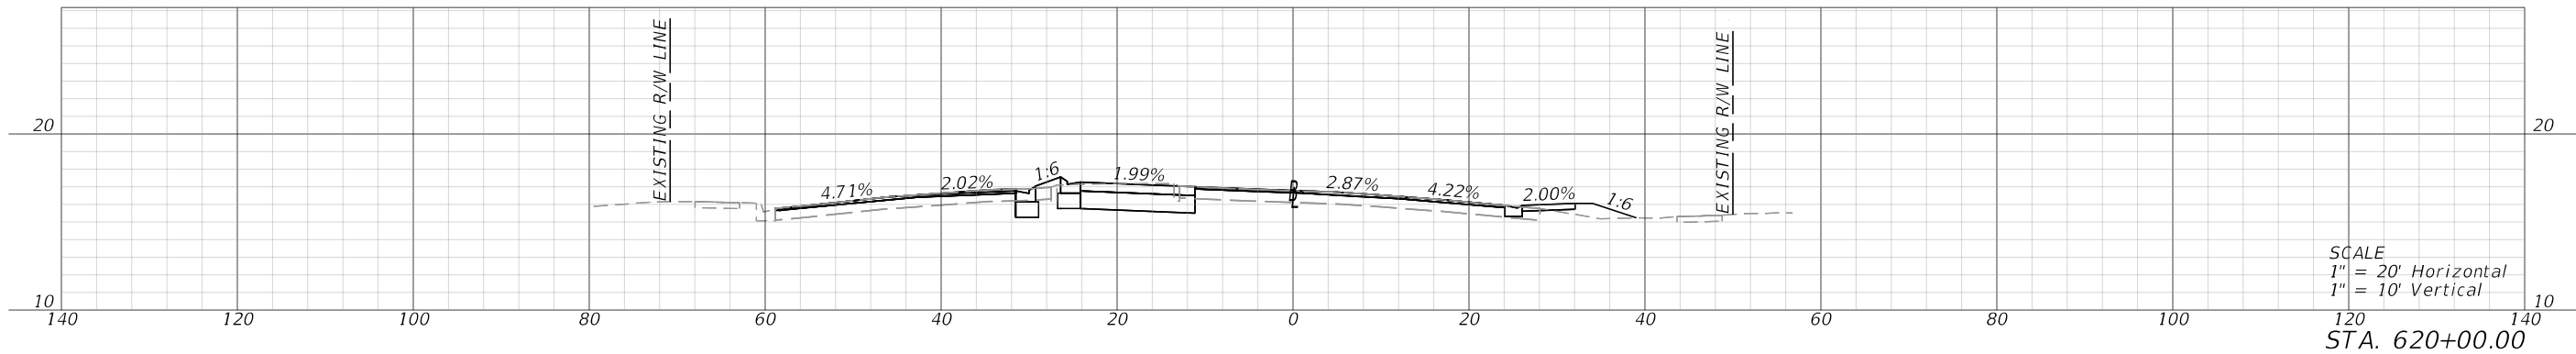
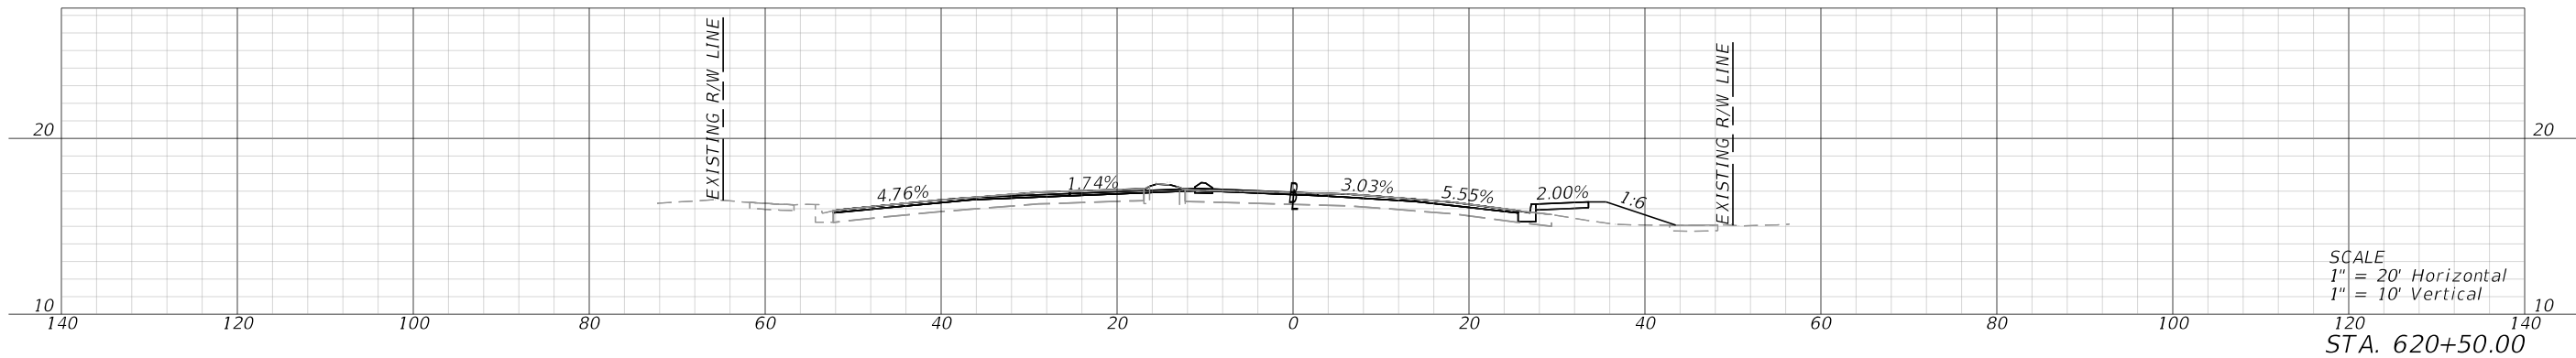
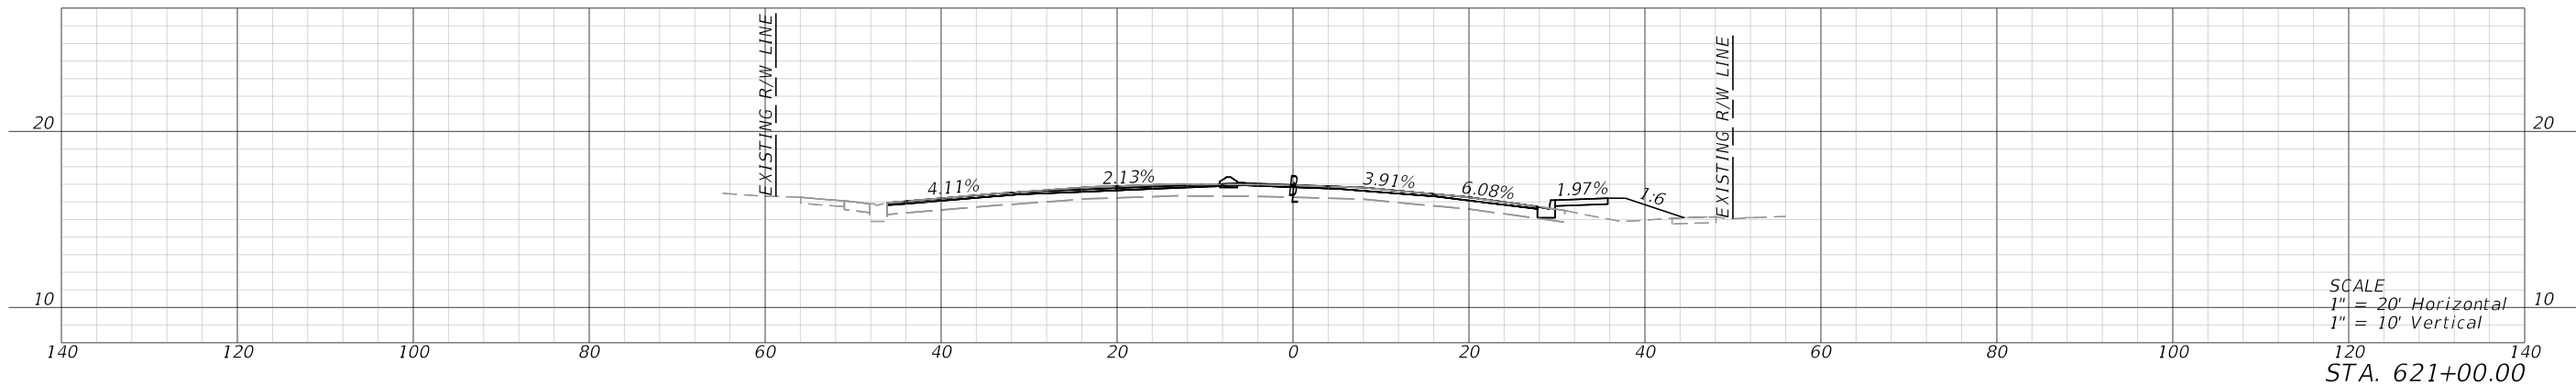
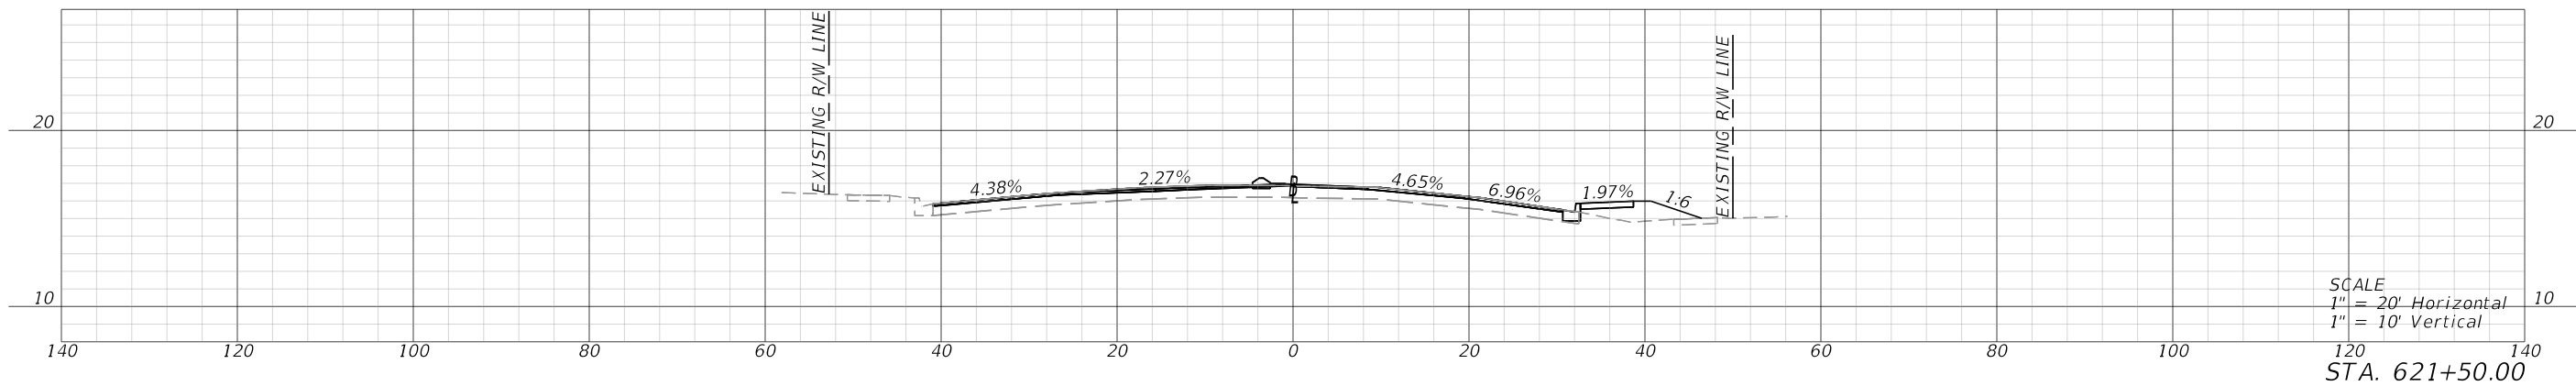


REVISIONS				ENGINEER OF RECORD		STATE OF FLORIDA DEPARTMENT OF TRANSPORTATION			ROADWAY CROSS SECTIONS	SHEET NO. 44
DATE	DESCRIPTION	DATE	DESCRIPTION	STANLEY MARK KLINE, P.E. LICENSE NUMBER: 44016 KCI TECHNOLOGIES, INC. 1425 W CYPRESS RD, SUITE 101 FORT LAUDERDALE, FL 33309		ROAD NO.	COUNTY	FINANCIAL PROJECT ID		
						SR 25	HENDRY	447287-1-52-01		

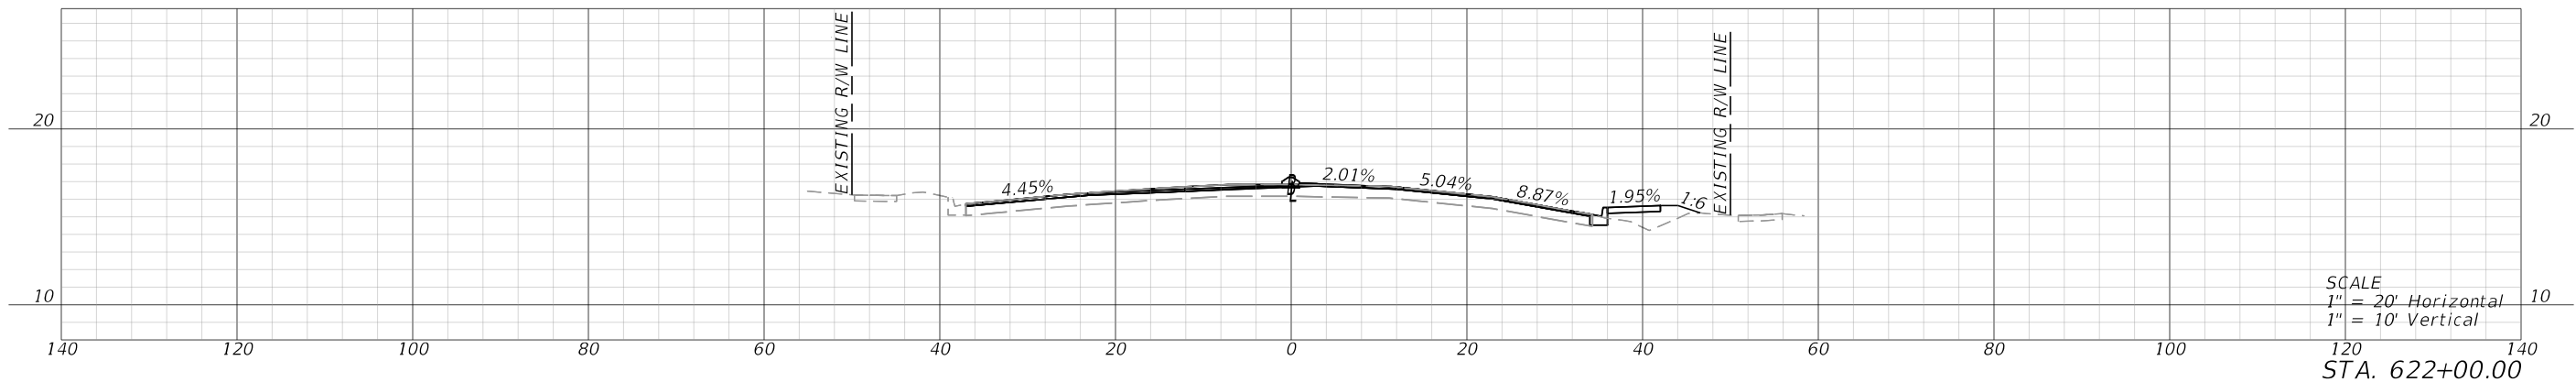
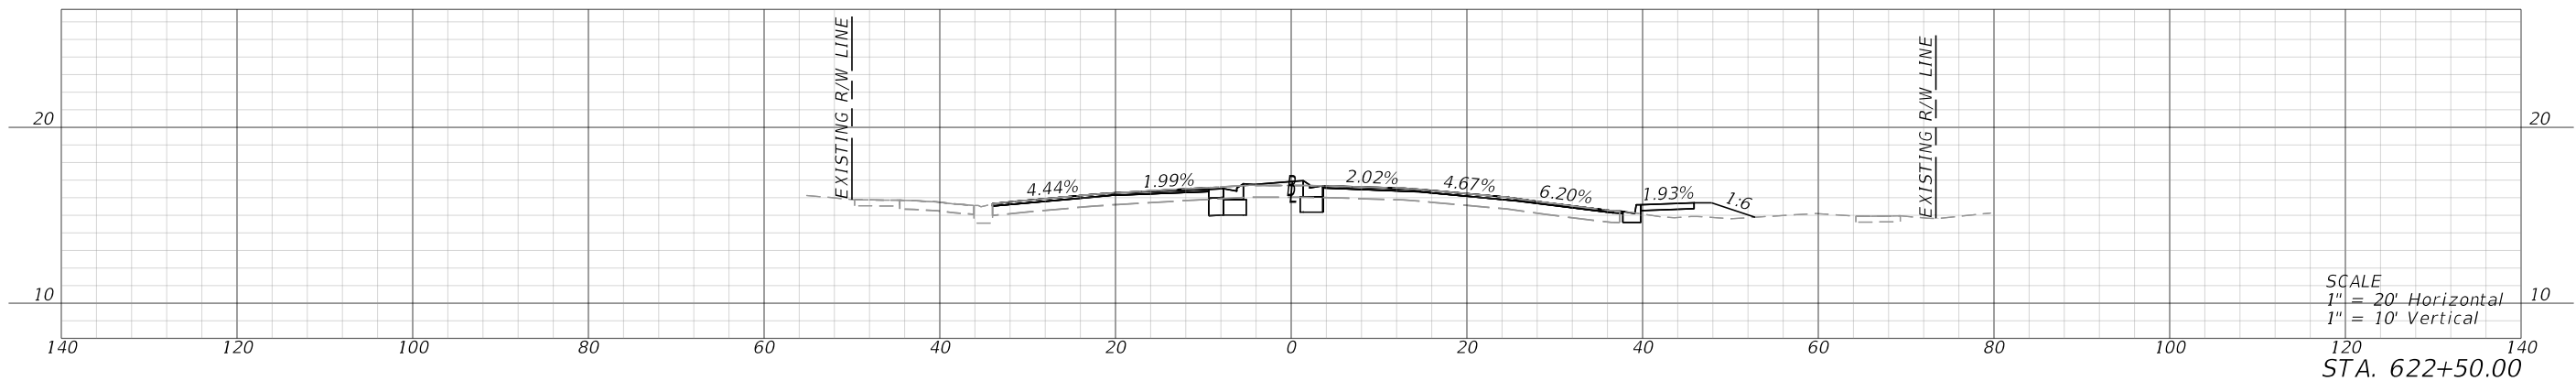
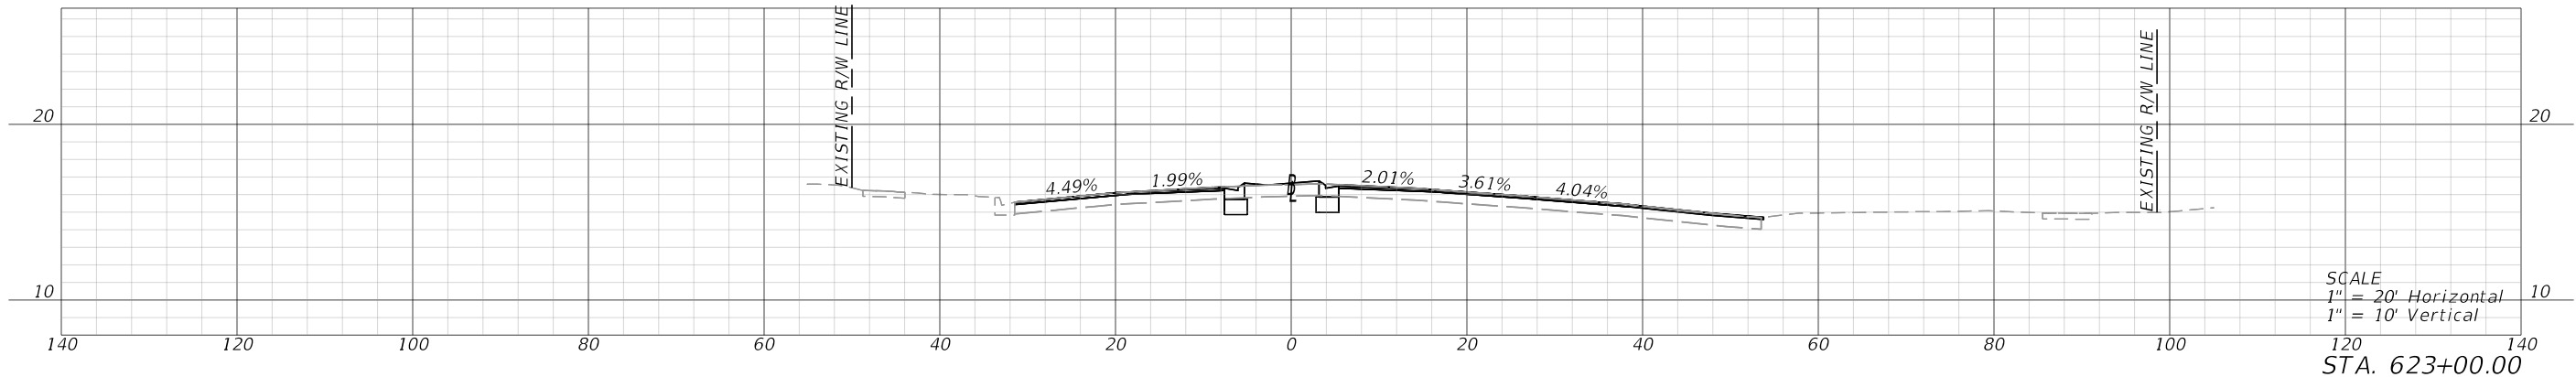
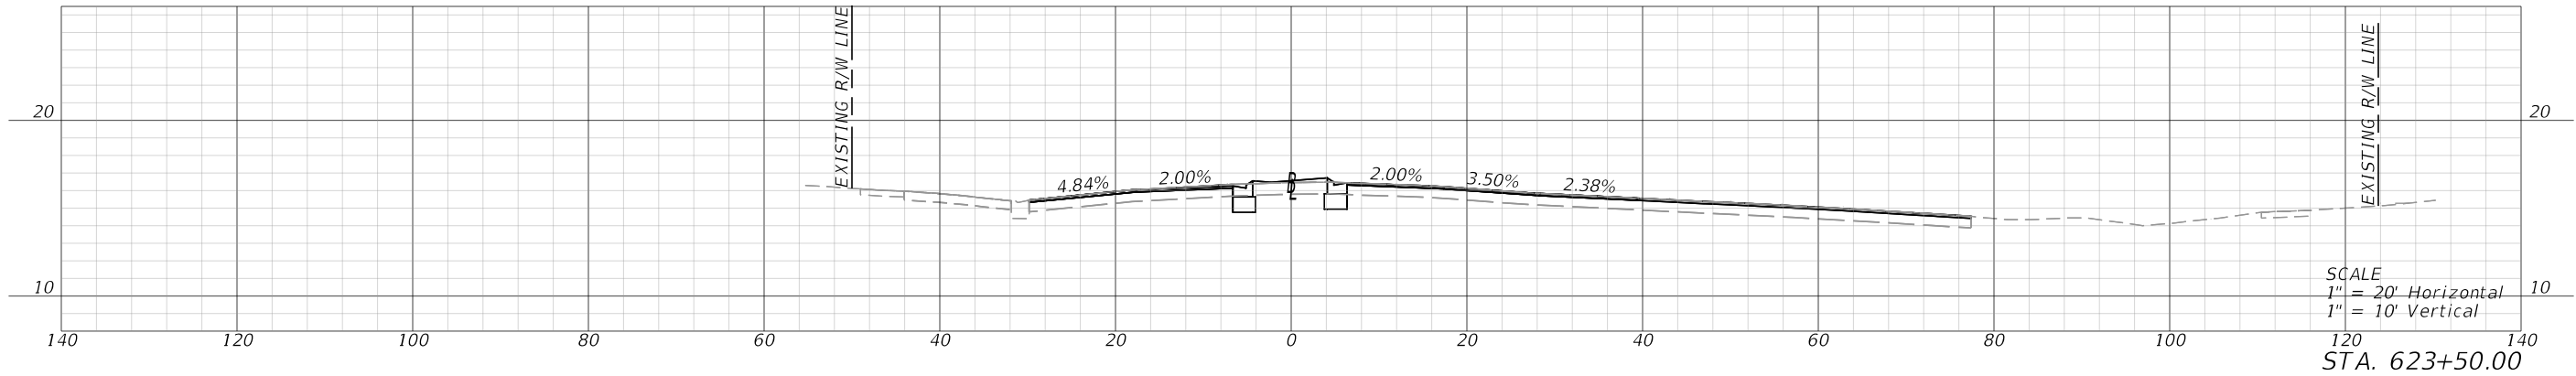


REVISIONS				ENGINEER OF RECORD		STATE OF FLORIDA DEPARTMENT OF TRANSPORTATION			ROADWAY CROSS SECTIONS	SHEET NO.
DATE	DESCRIPTION	DATE	DESCRIPTION	STANLEY MARK KLINE, P.E. LICENSE NUMBER: 44016 KCI TECHNOLOGIES, INC. 1425 W CYPRESS RD, SUITE 101 FORT LAUDERDALE, FL 33309		ROAD NO.	COUNTY	FINANCIAL PROJECT ID		
						SR 25	HENDRY	447287-1-52-01		45





THE OFFICIAL RECORD OF THIS SHEET IS THE ELECTRONIC FILE DIGITALLY SIGNED AND SEALED UNDER RULE 61G15-23.004, F.A.C.

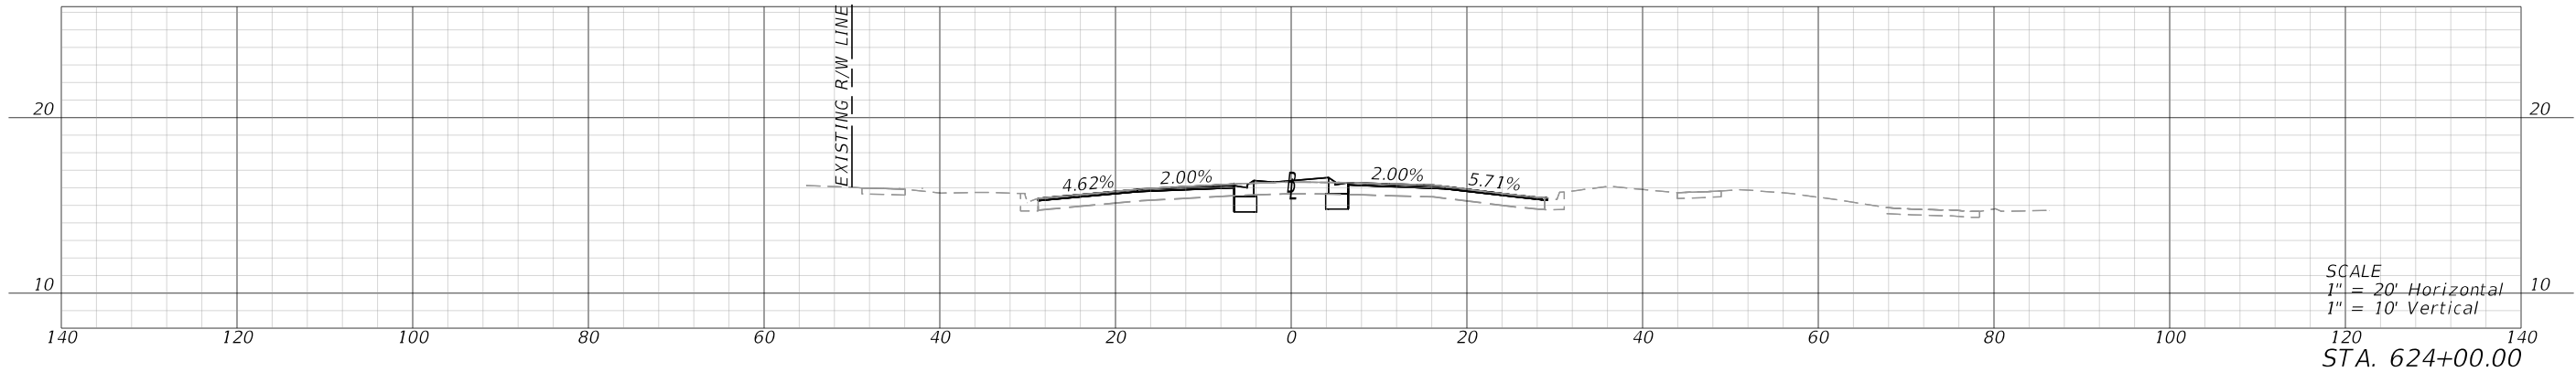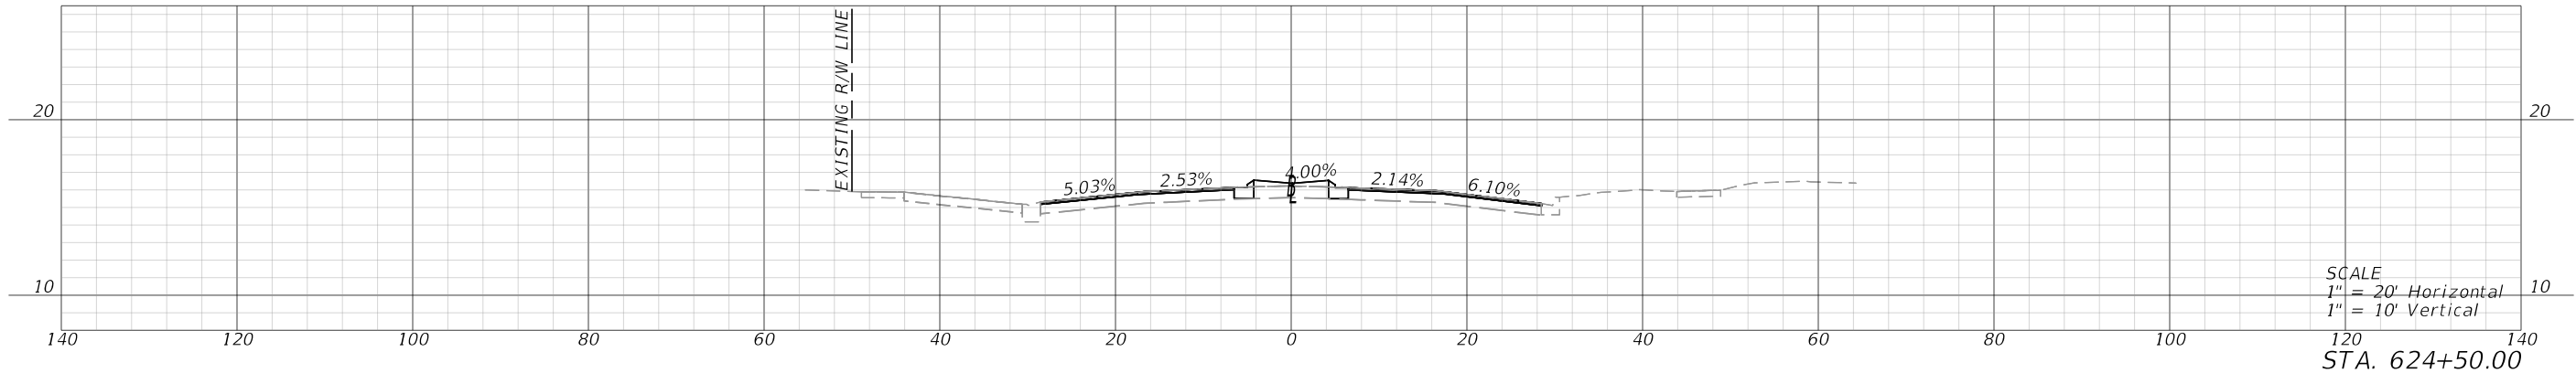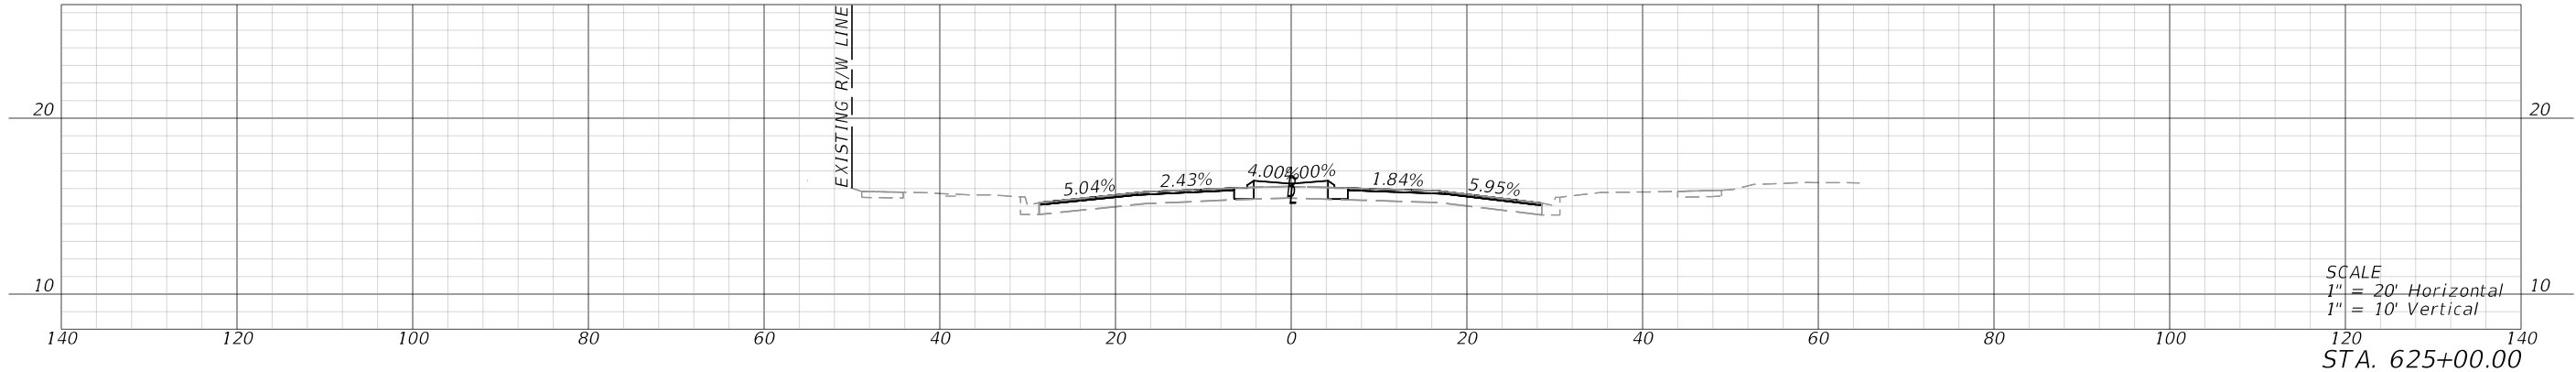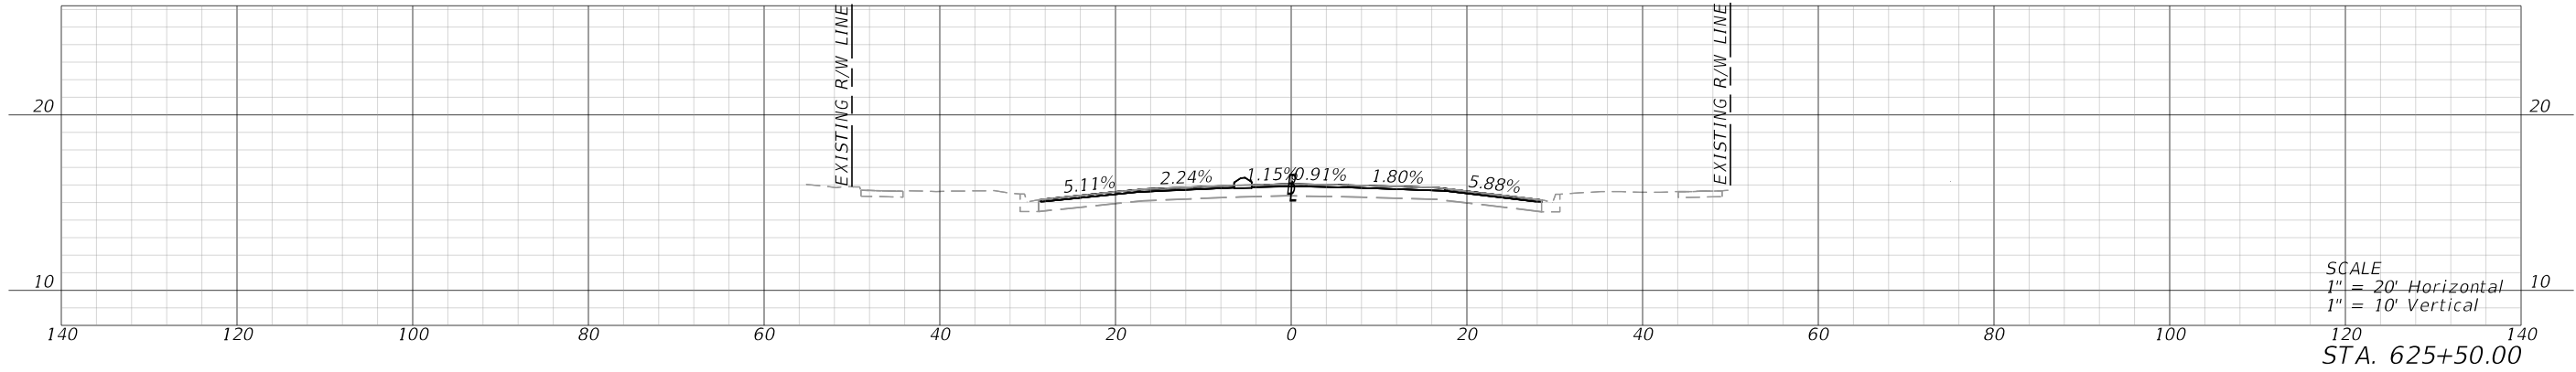





REVISIONS				ENGINEER OF RECORD		STATE OF FLORIDA DEPARTMENT OF TRANSPORTATION			ROADWAY CROSS SECTIONS	SHEET NO.
DATE	DESCRIPTION	DATE	DESCRIPTION	STANLEY MARK KLINE, P.E. LICENSE NUMBER: 44016 KCI TECHNOLOGIES, INC. 1425 W CYPRESS RD, SUITE 101 FORT LAUDERDALE, FL 33309		ROAD NO.	COUNTY	FINANCIAL PROJECT ID		
						SR 25	HENDRY	447287-1-52-01		46

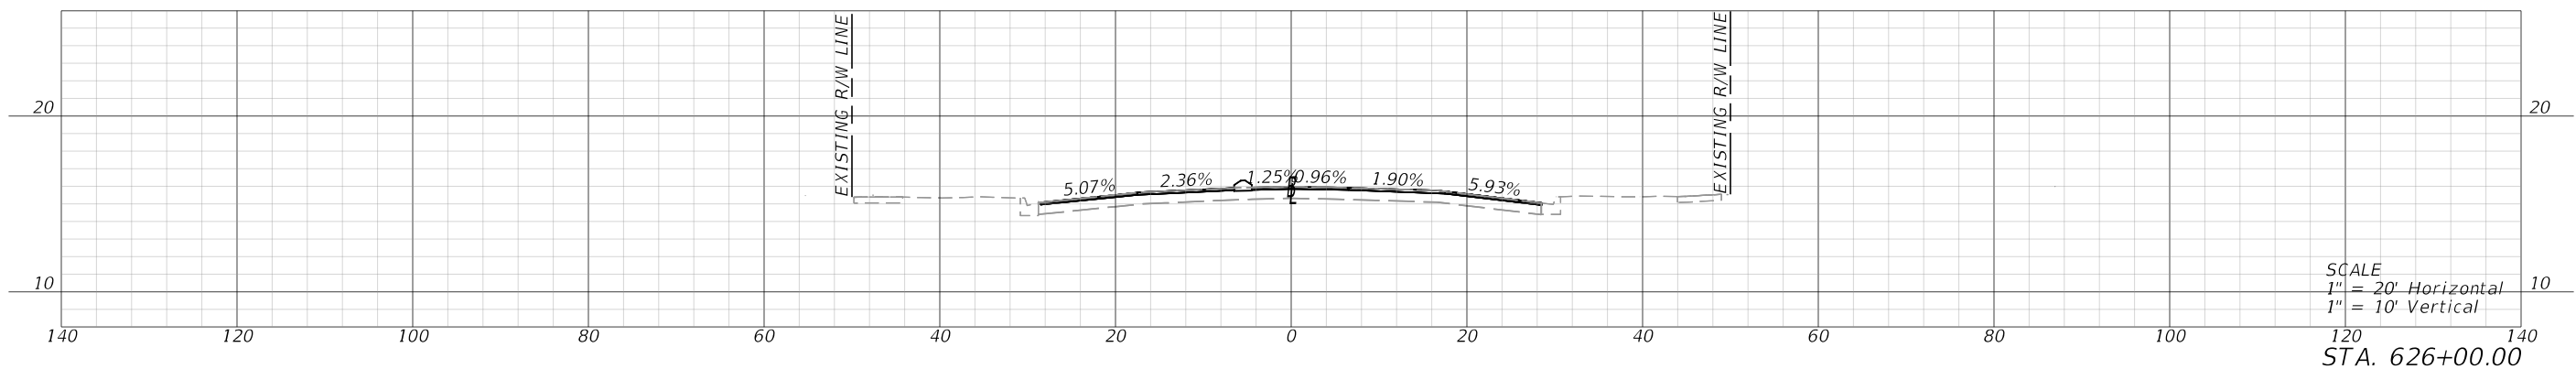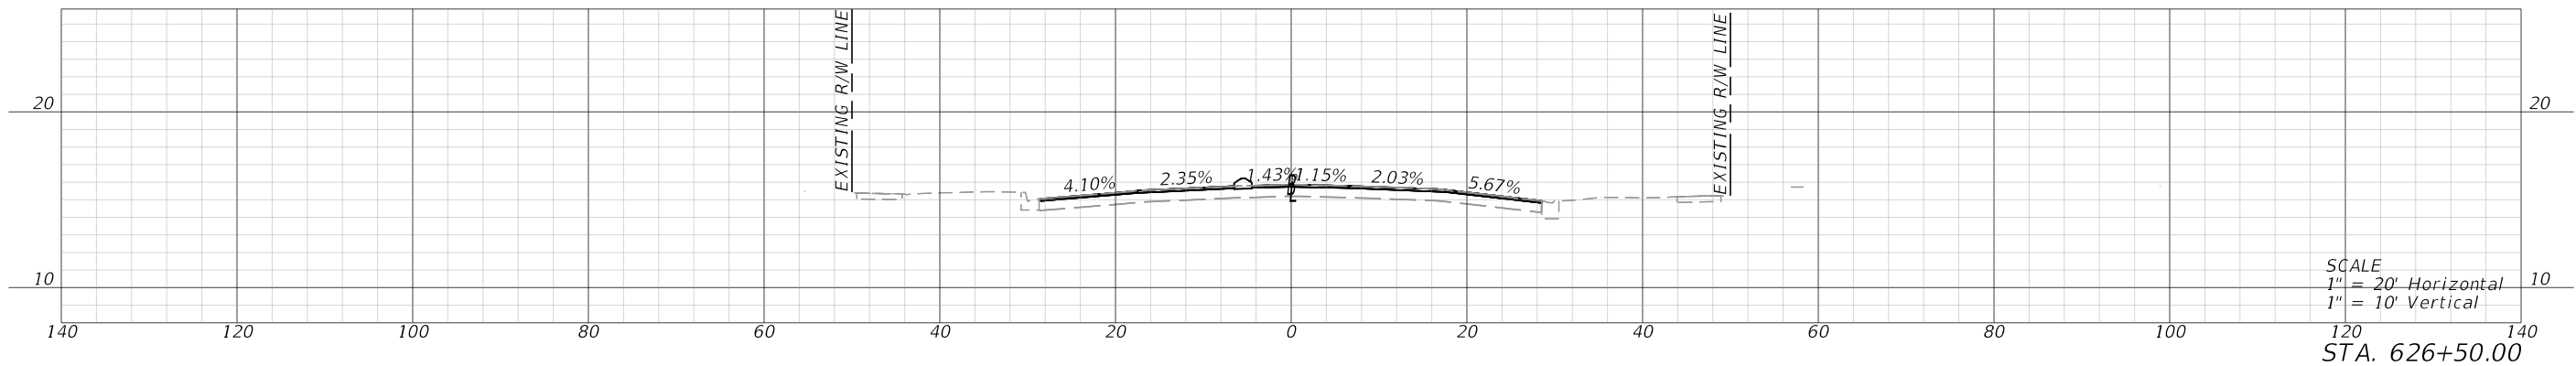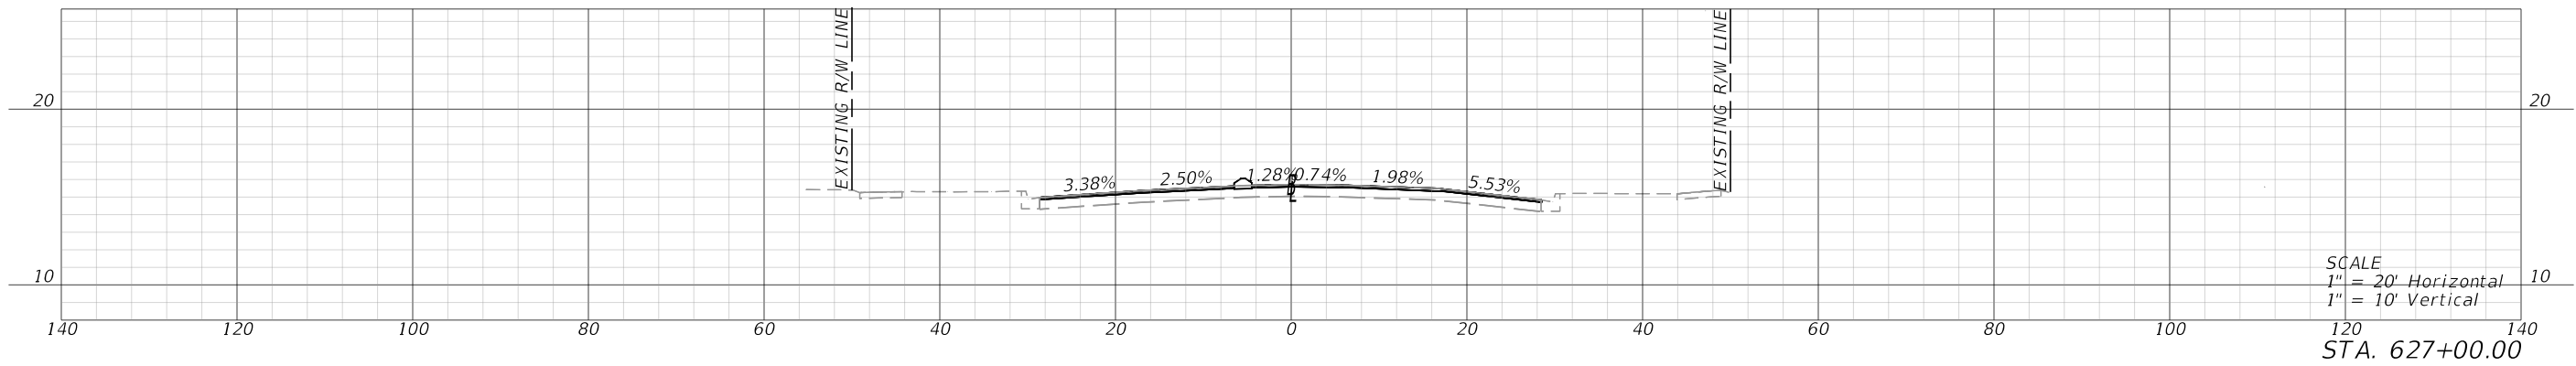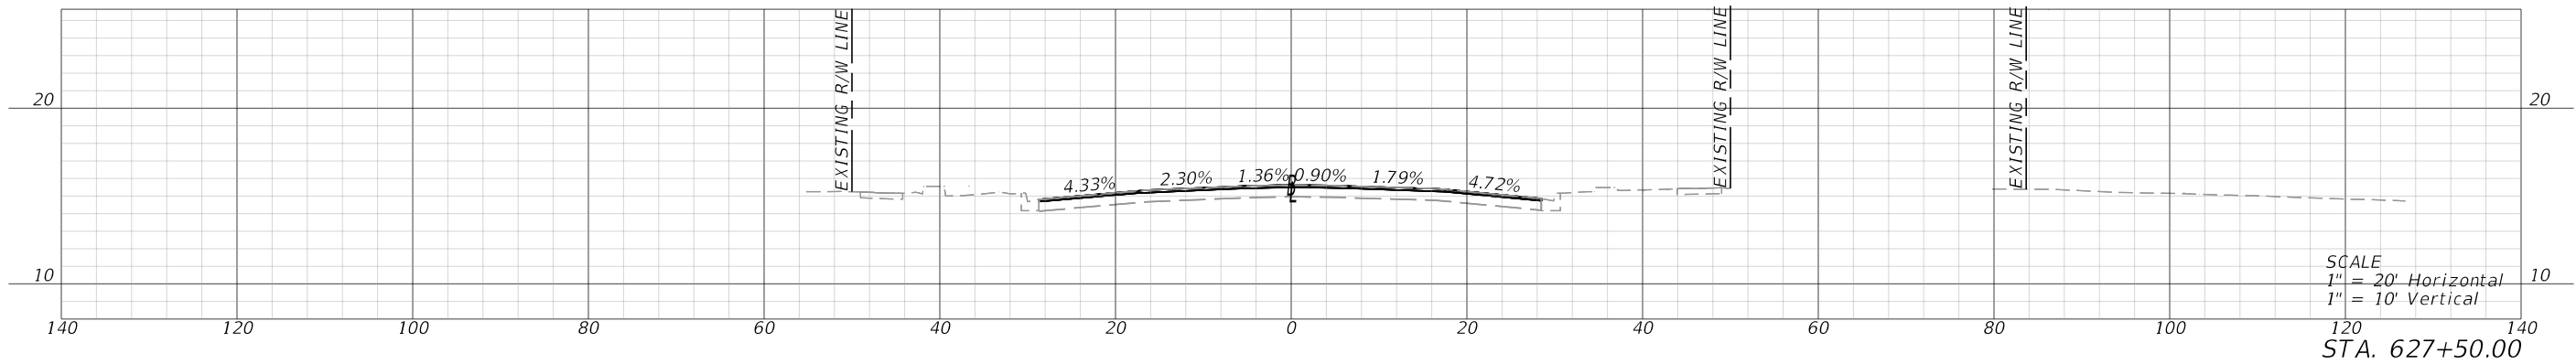

REVISIONS				ENGINEER OF RECORD		STATE OF FLORIDA DEPARTMENT OF TRANSPORTATION			ROADWAY CROSS SECTIONS	SHEET NO.
DATE	DESCRIPTION	DATE	DESCRIPTION	STANLEY MARK KLINE, P.E. LICENSE NUMBER: 44016 KCI TECHNOLOGIES, INC. 1425 W CYPRESS RD, SUITE 101 FORT LAUDERDALE, FL 33309		ROAD NO.	COUNTY	FINANCIAL PROJECT ID		
						SR 25	HENDRY	447287-1-52-01		47

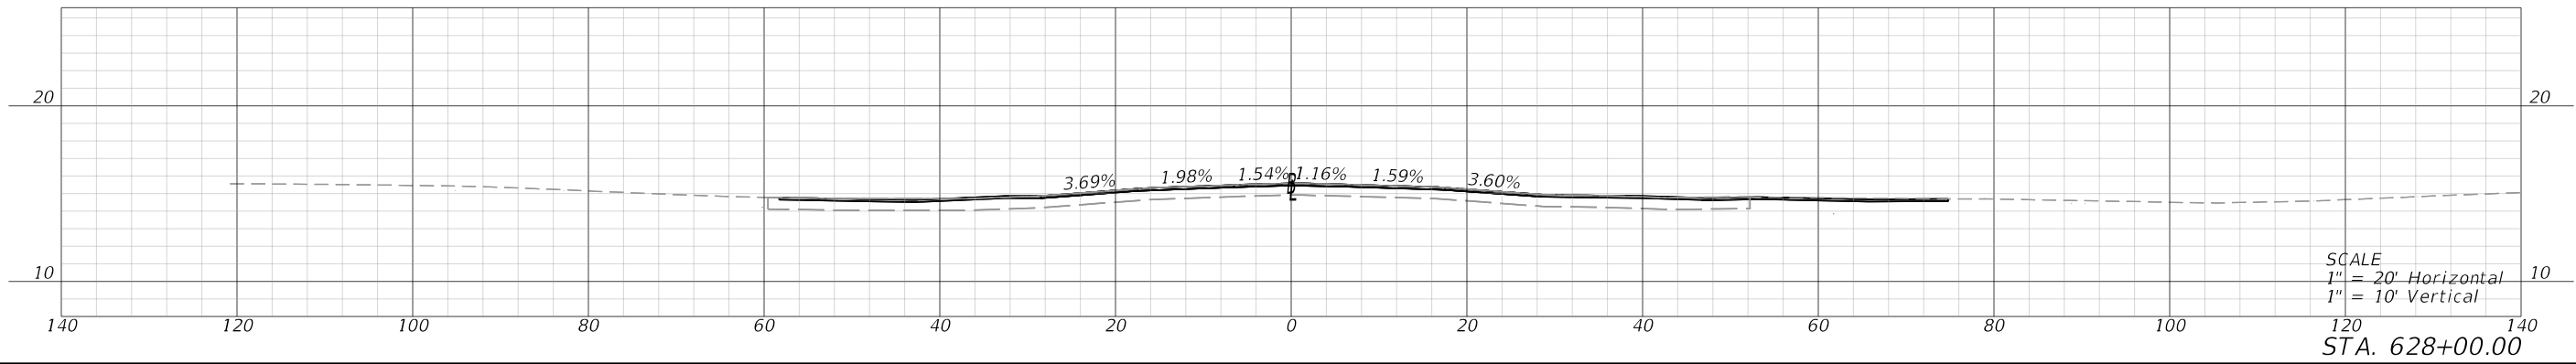
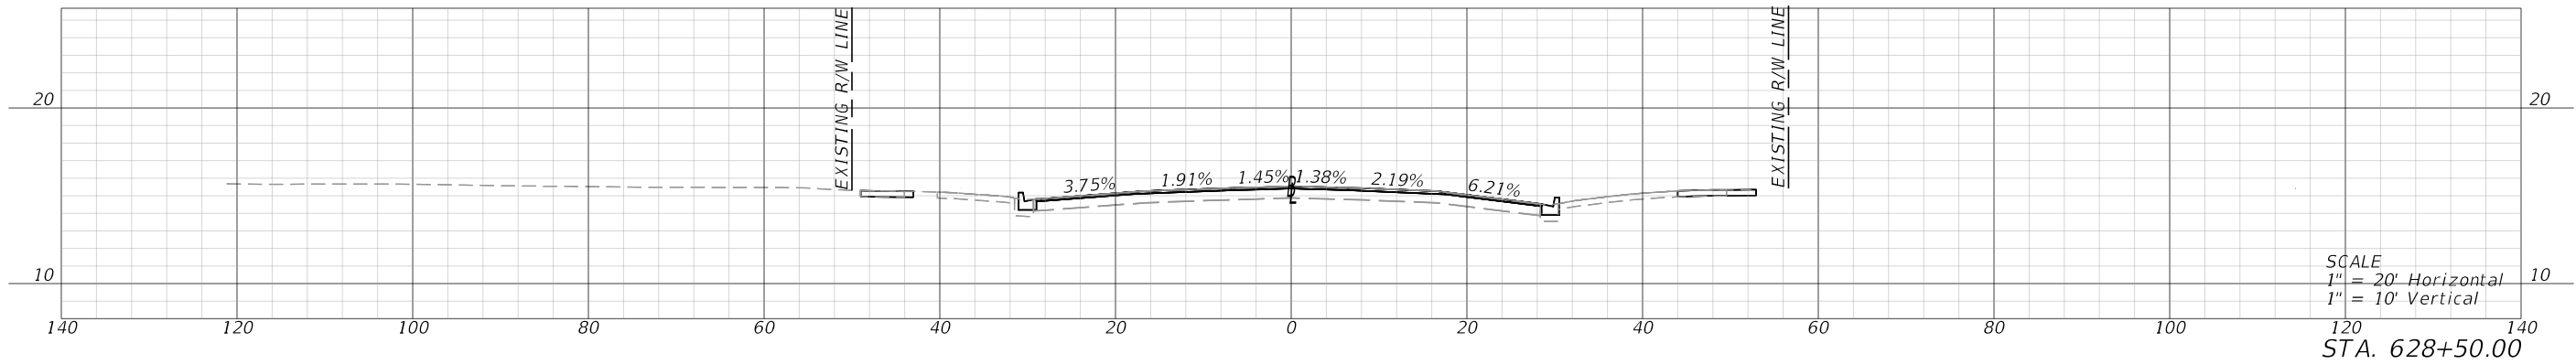
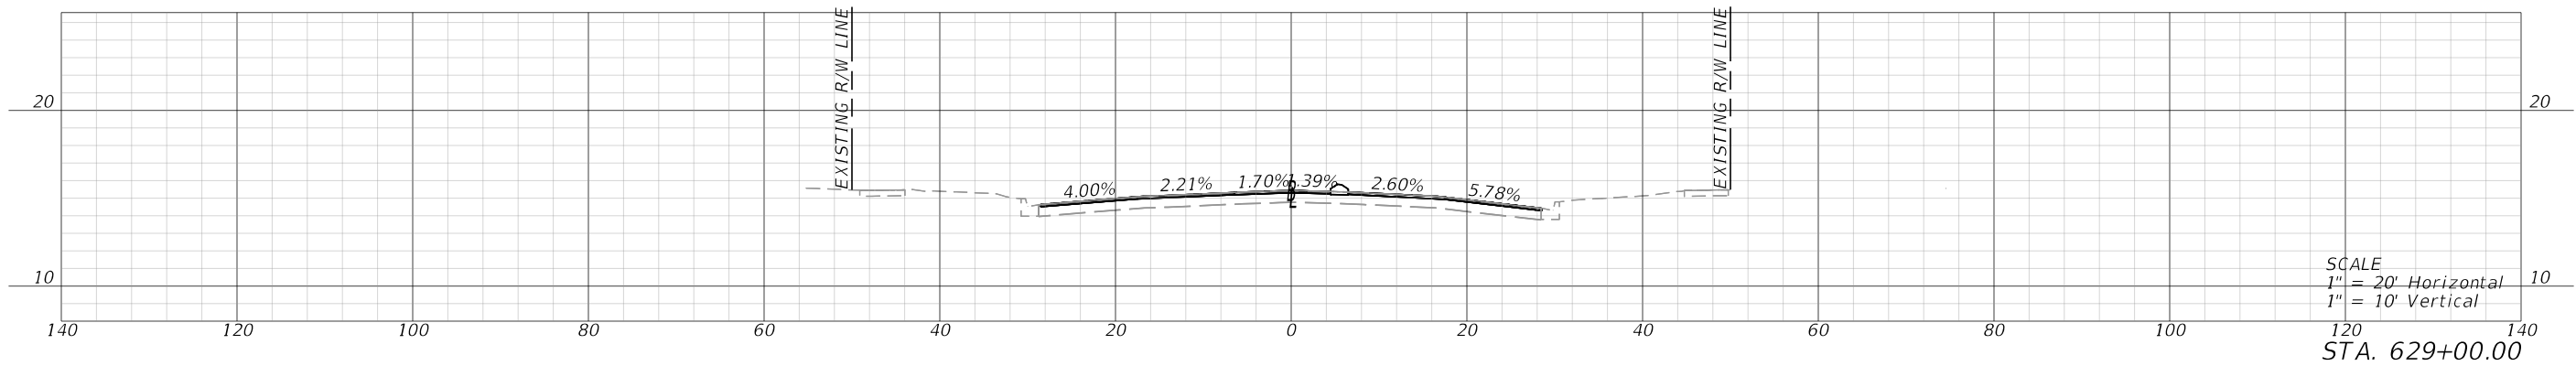
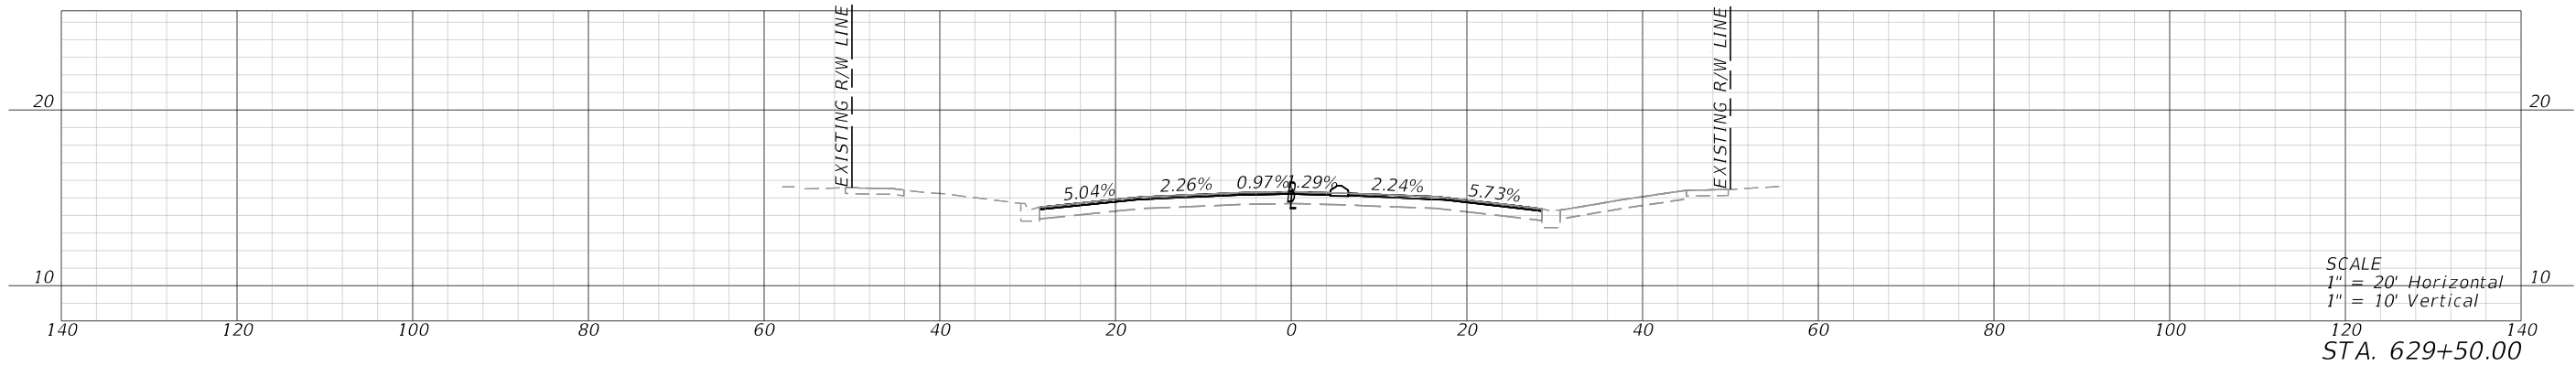


REVISIONS				ENGINEER OF RECORD		STATE OF FLORIDA DEPARTMENT OF TRANSPORTATION			ROADWAY CROSS SECTIONS	SHEET NO.
DATE	DESCRIPTION	DATE	DESCRIPTION	STANLEY MARK KLINE, P.E. LICENSE NUMBER: 44016 KCI TECHNOLOGIES, INC. 1425 W CYPRESS RD, SUITE 101 FORT LAUDERDALE, FL 33309		ROAD NO.	COUNTY	FINANCIAL PROJECT ID		
						SR 25	HENDRY	447287-1-52-01		48

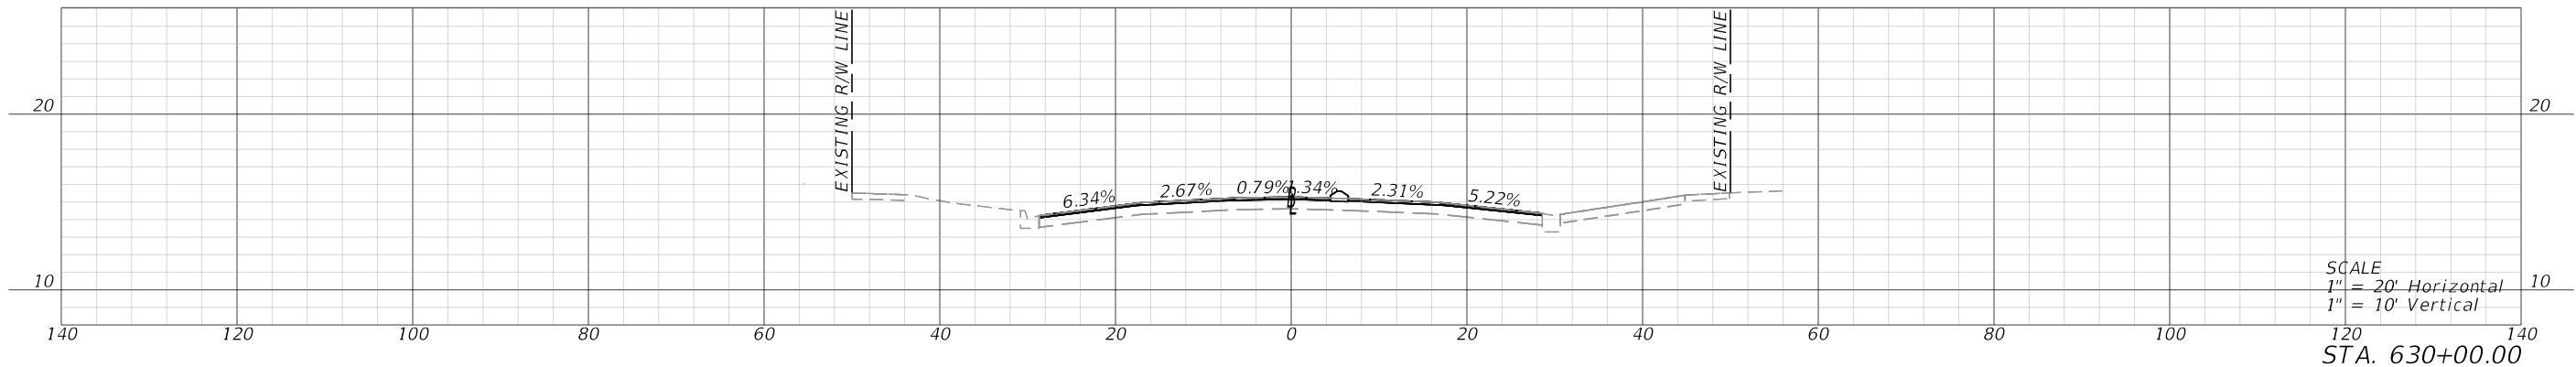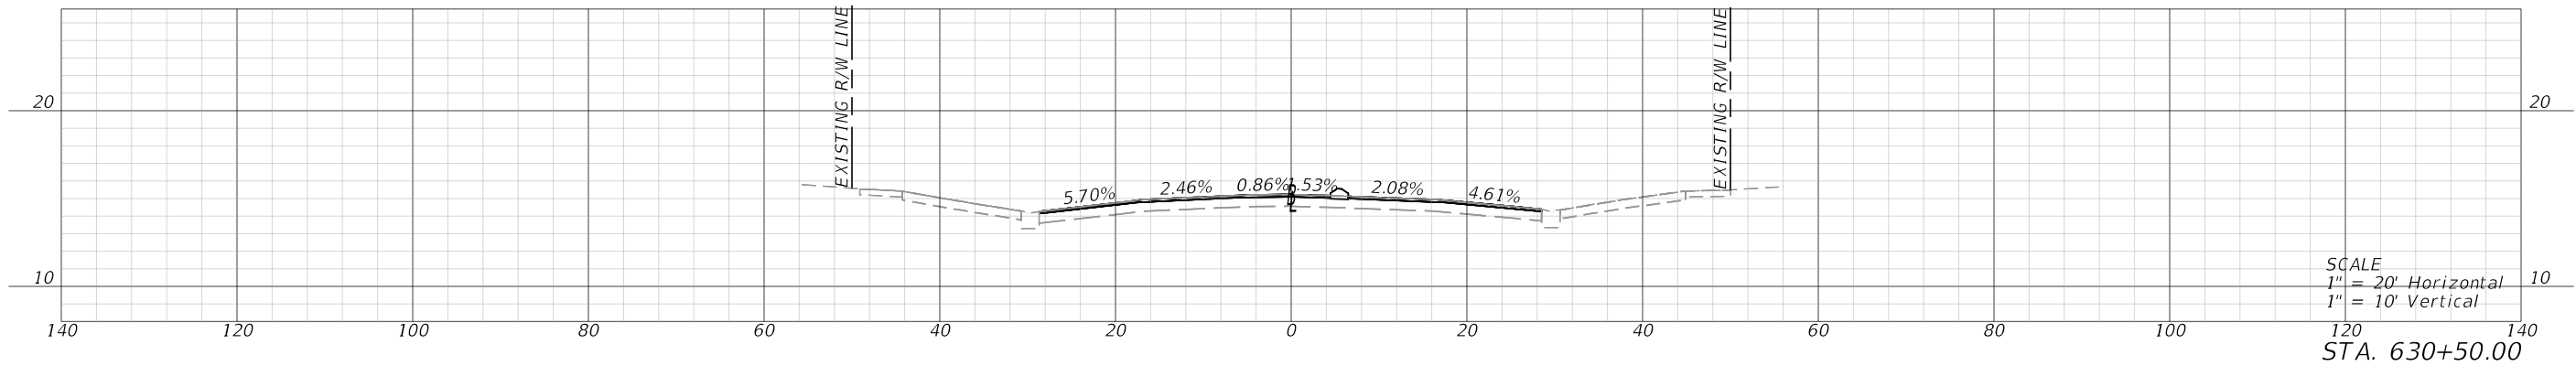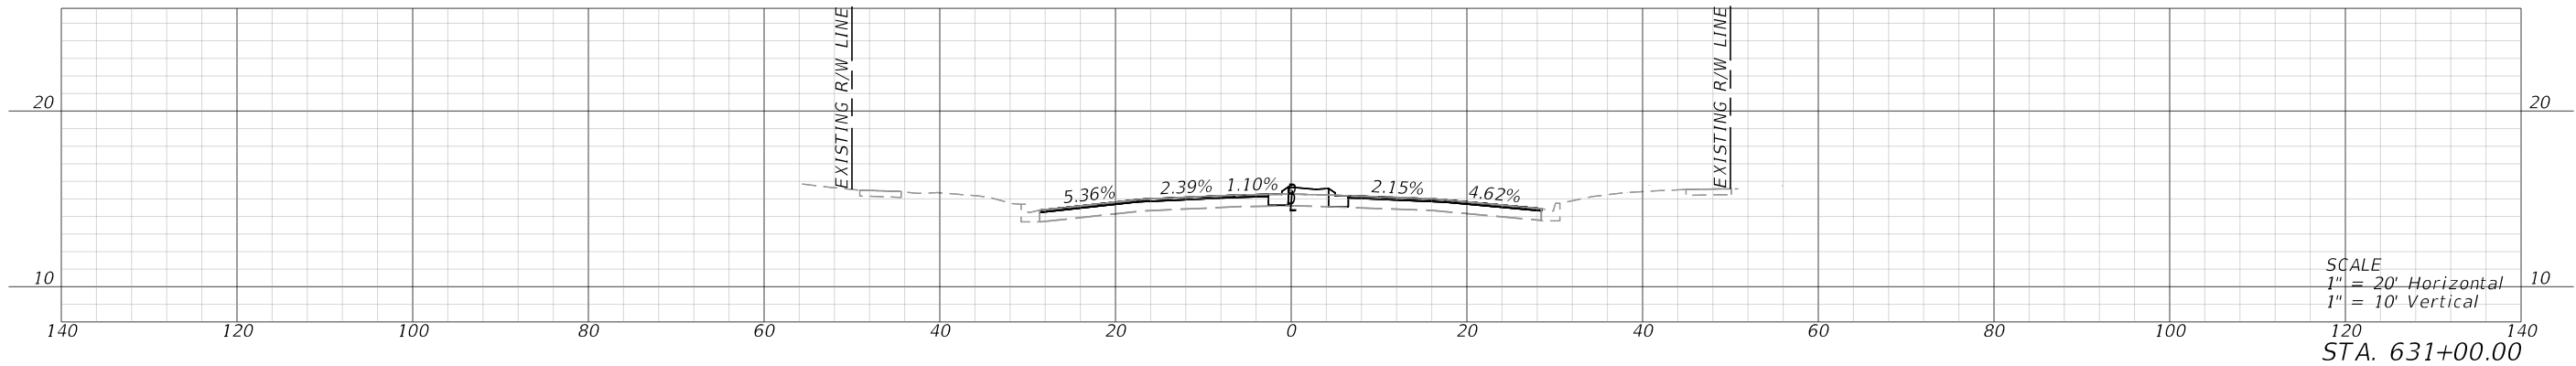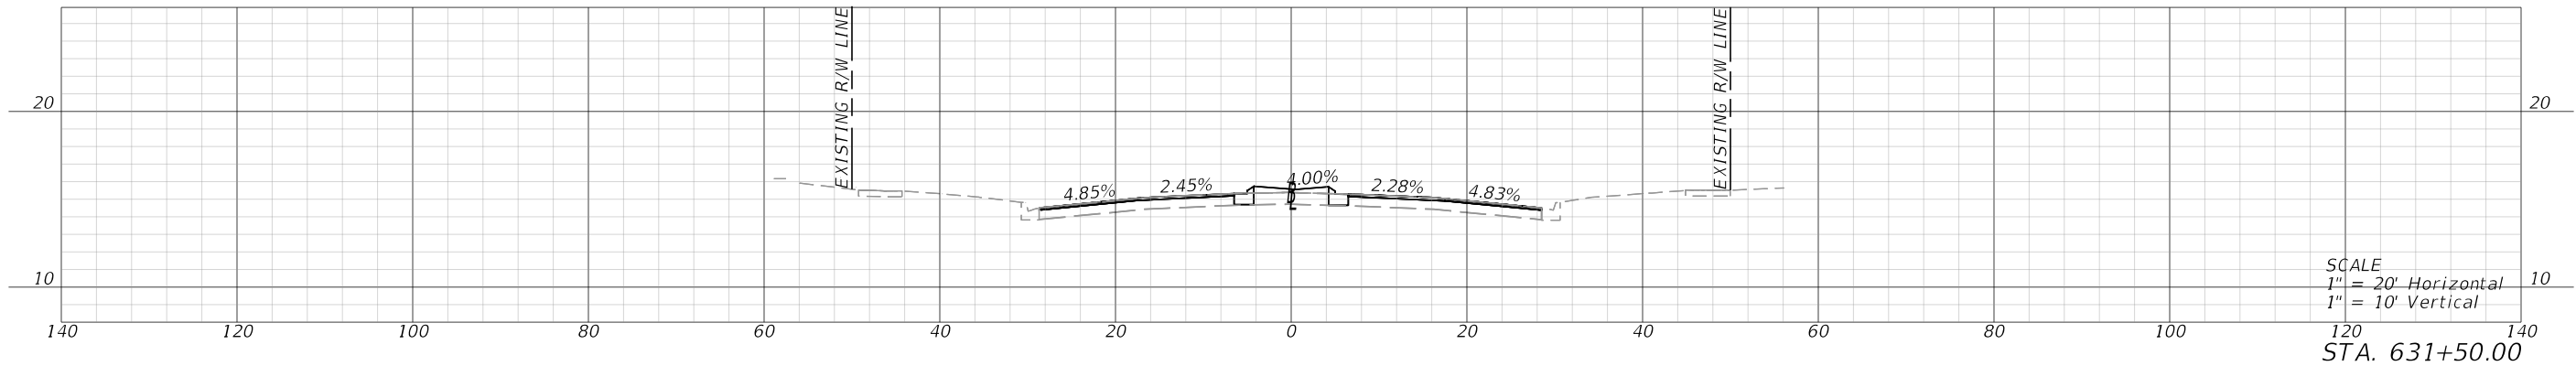





REVISIONS				ENGINEER OF RECORD		STATE OF FLORIDA DEPARTMENT OF TRANSPORTATION			ROADWAY CROSS SECTIONS	SHEET NO.
DATE	DESCRIPTION	DATE	DESCRIPTION	STANLEY MARK KLINE, P.E. LICENSE NUMBER: 44016 KCI TECHNOLOGIES, INC. 1425 W CYPRESS RD, SUITE 101 FORT LAUDERDALE, FL 33309		ROAD NO.	COUNTY	FINANCIAL PROJECT ID		
						SR 25	HENDRY	447287-1-52-01		49

THE OFFICIAL RECORD OF THIS SHEET IS THE ELECTRONIC FILE DIGITALLY SIGNED AND SEALED UNDER RULE 61G15-23.004, F.A.C.

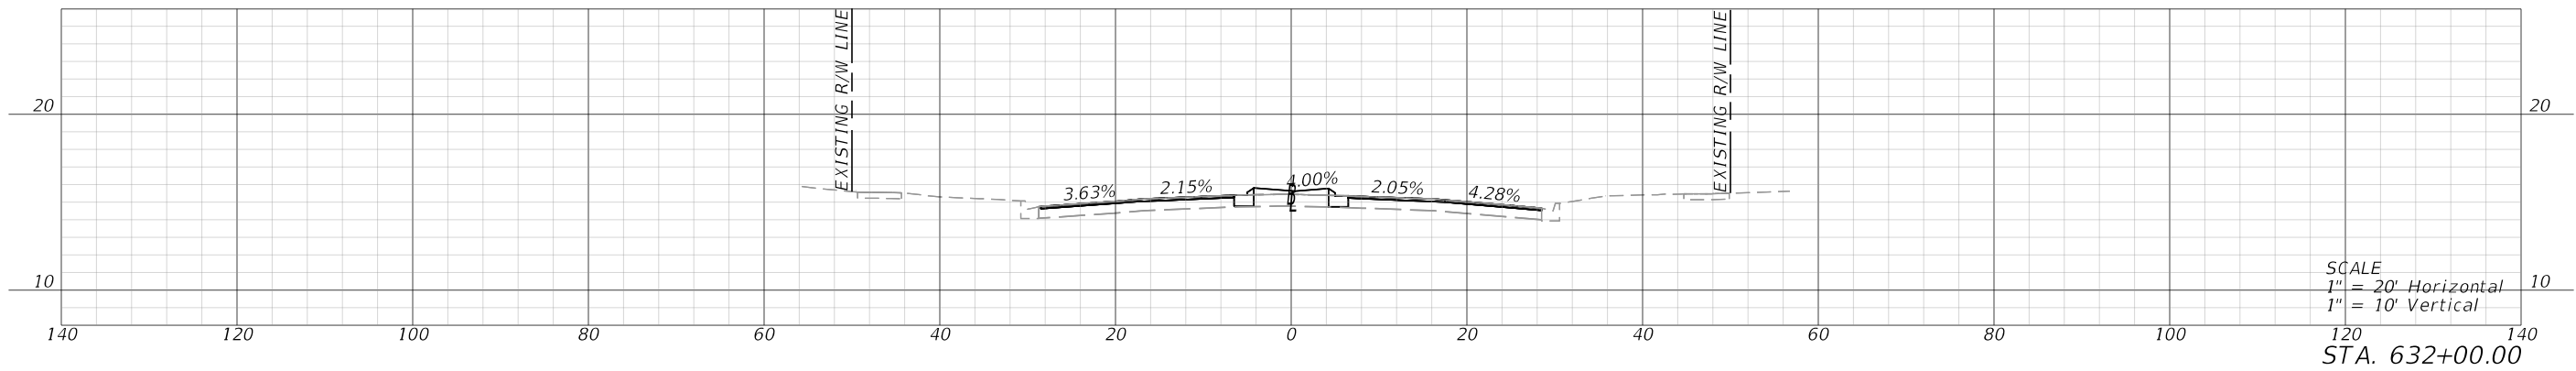
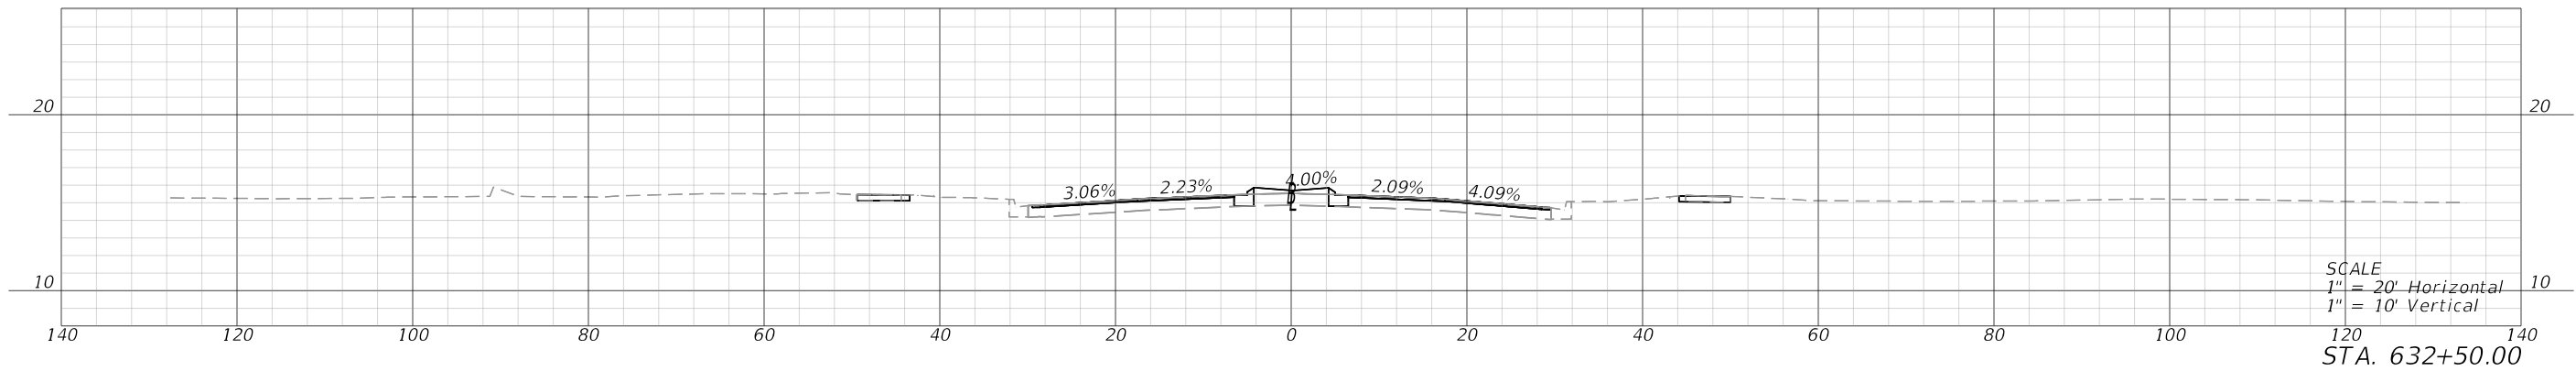
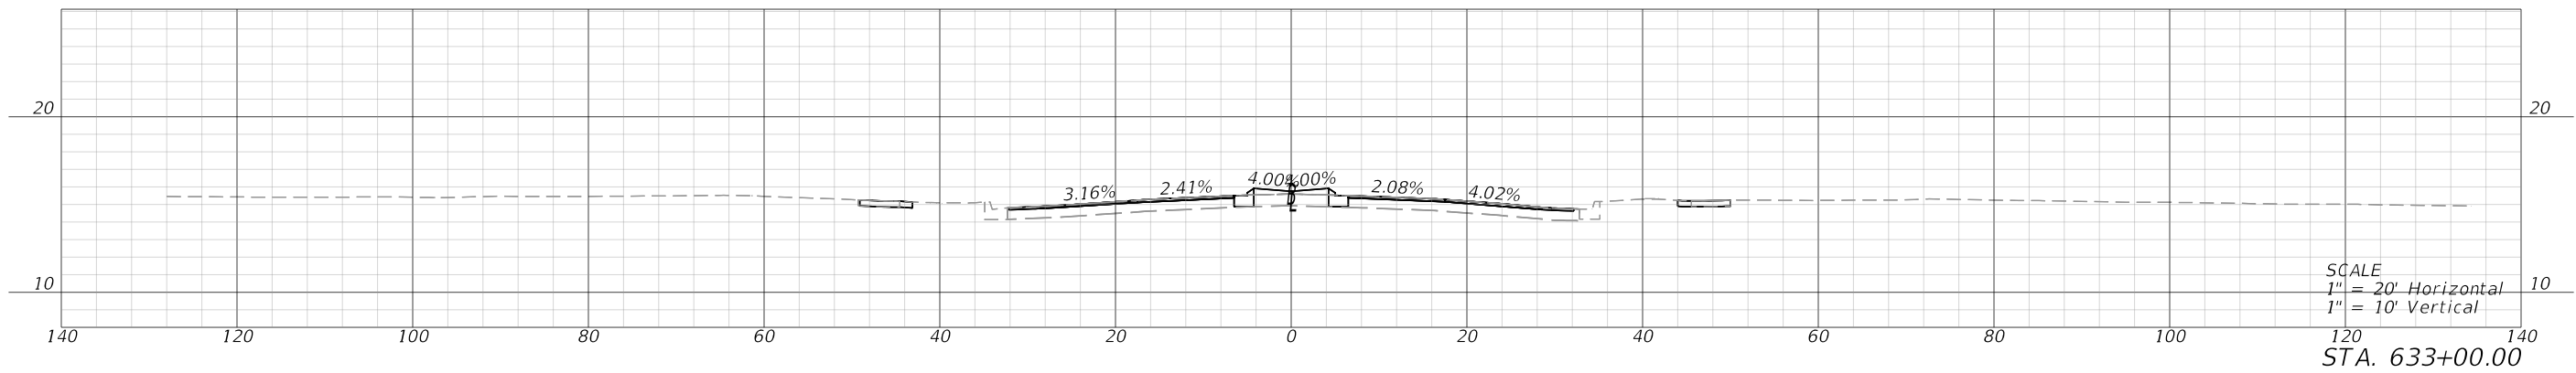
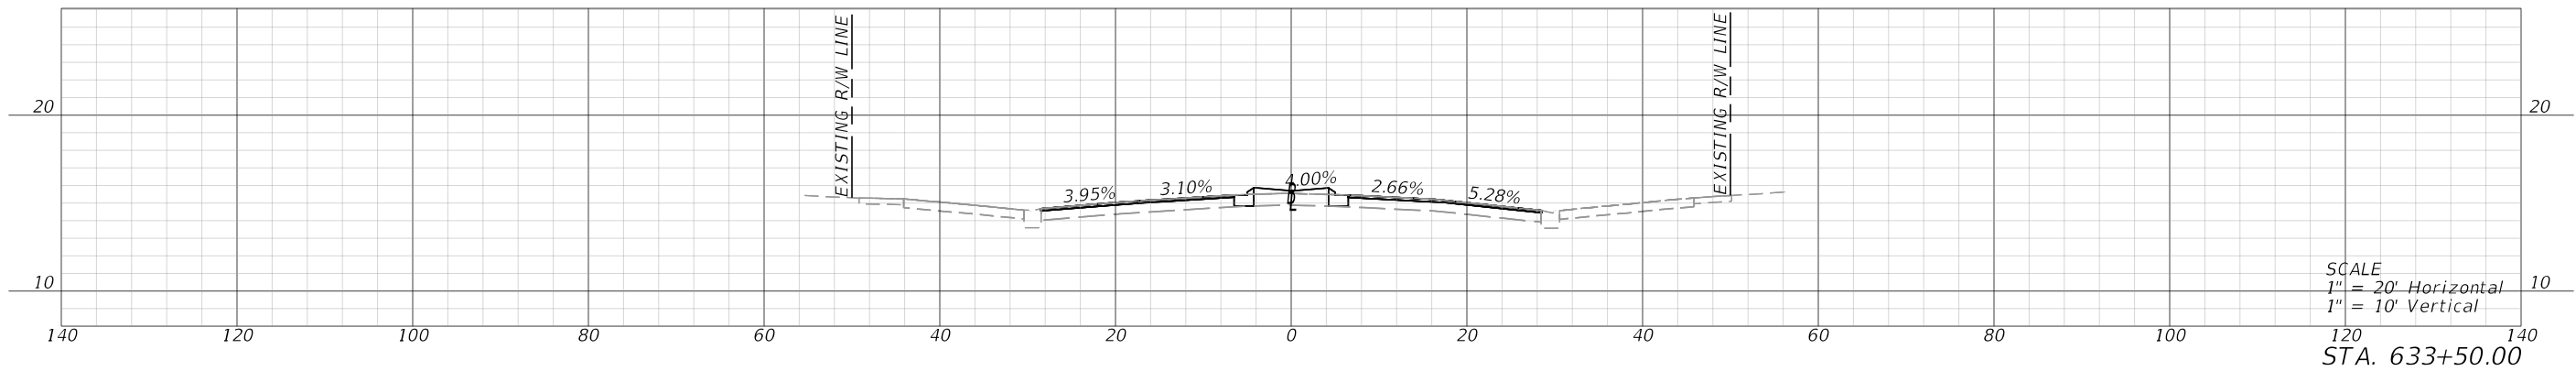


REVISIONS				ENGINEER OF RECORD		STATE OF FLORIDA DEPARTMENT OF TRANSPORTATION			ROADWAY CROSS SECTIONS	SHEET NO. 50
DATE	DESCRIPTION	DATE	DESCRIPTION	STANLEY MARK KLINE, P.E. LICENSE NUMBER: 44016 KCI TECHNOLOGIES, INC. 1425 W CYPRESS RD, SUITE 101 FORT LAUDERDALE, FL 33309		ROAD NO.	COUNTY	FINANCIAL PROJECT ID		
						SR 25	HENDRY	447287-1-52-01		

THE OFFICIAL RECORD OF THIS SHEET IS THE ELECTRONIC FILE DIGITALLY SIGNED AND SEALED UNDER RULE 61G15-23.004, F.A.C.

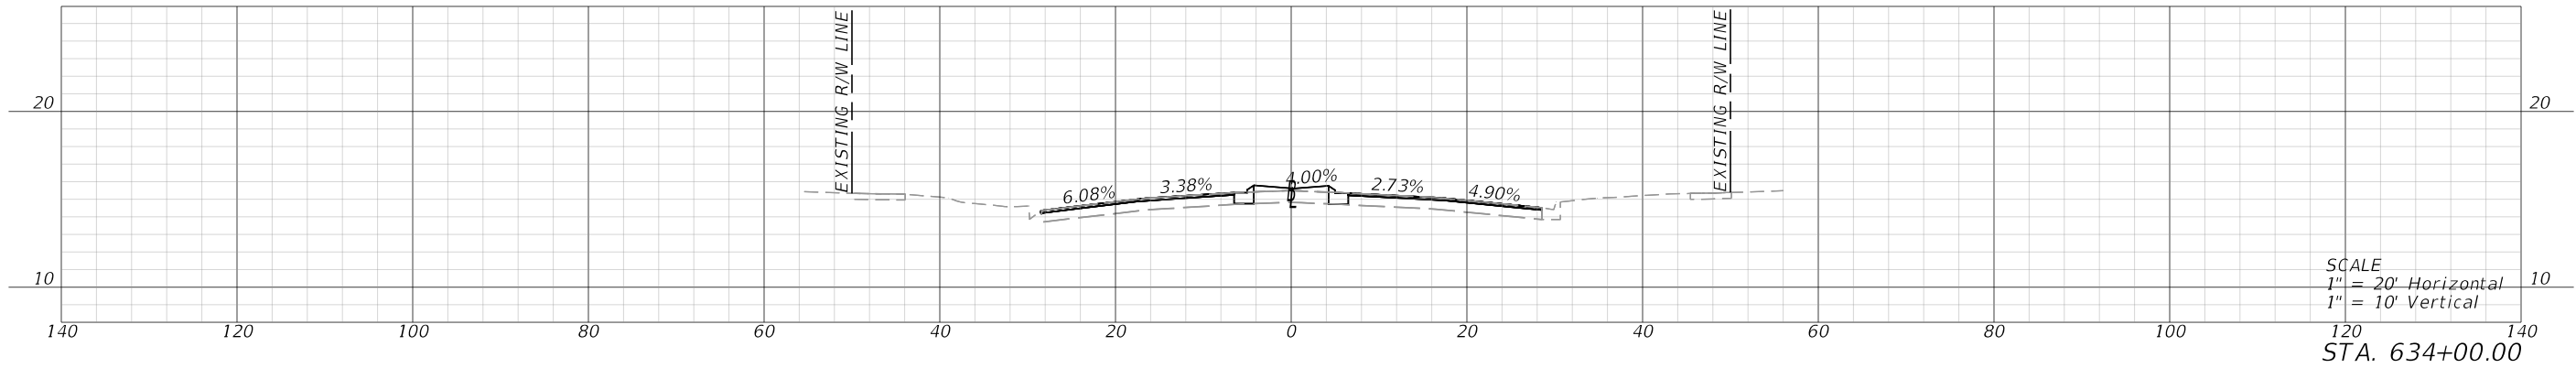
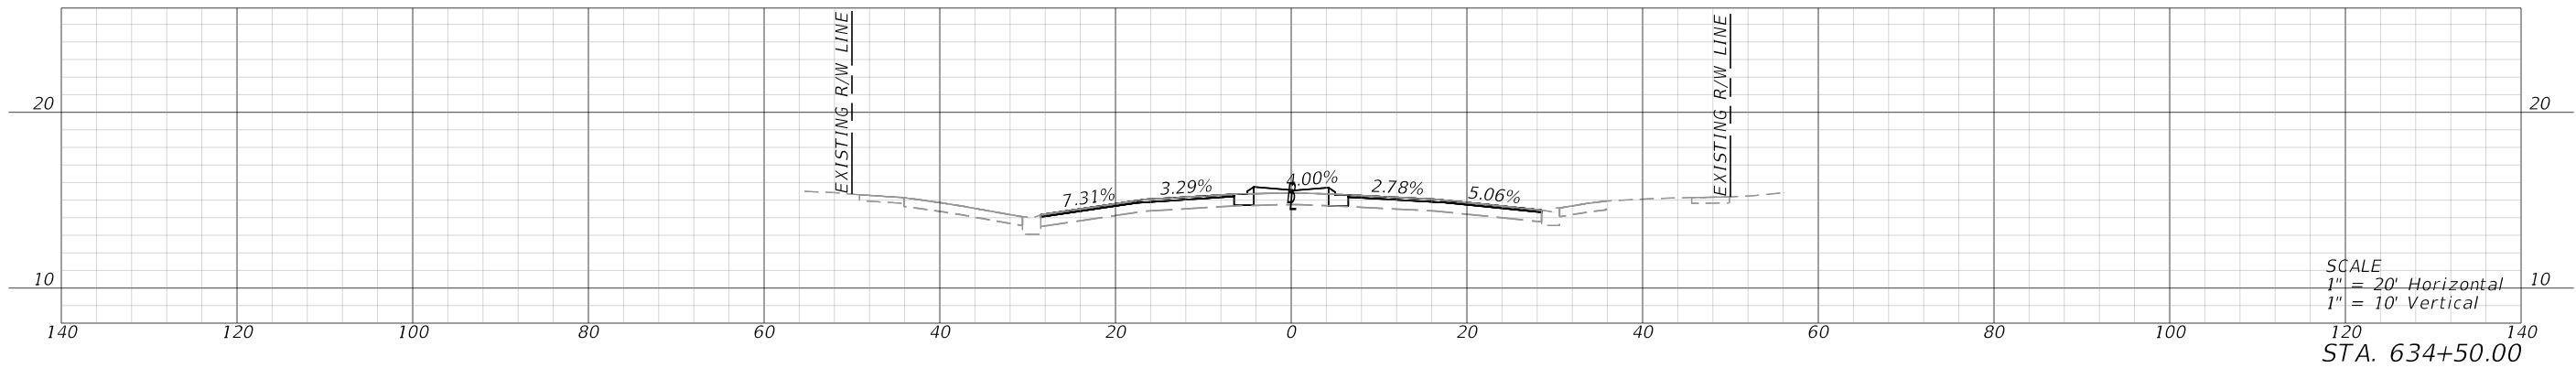
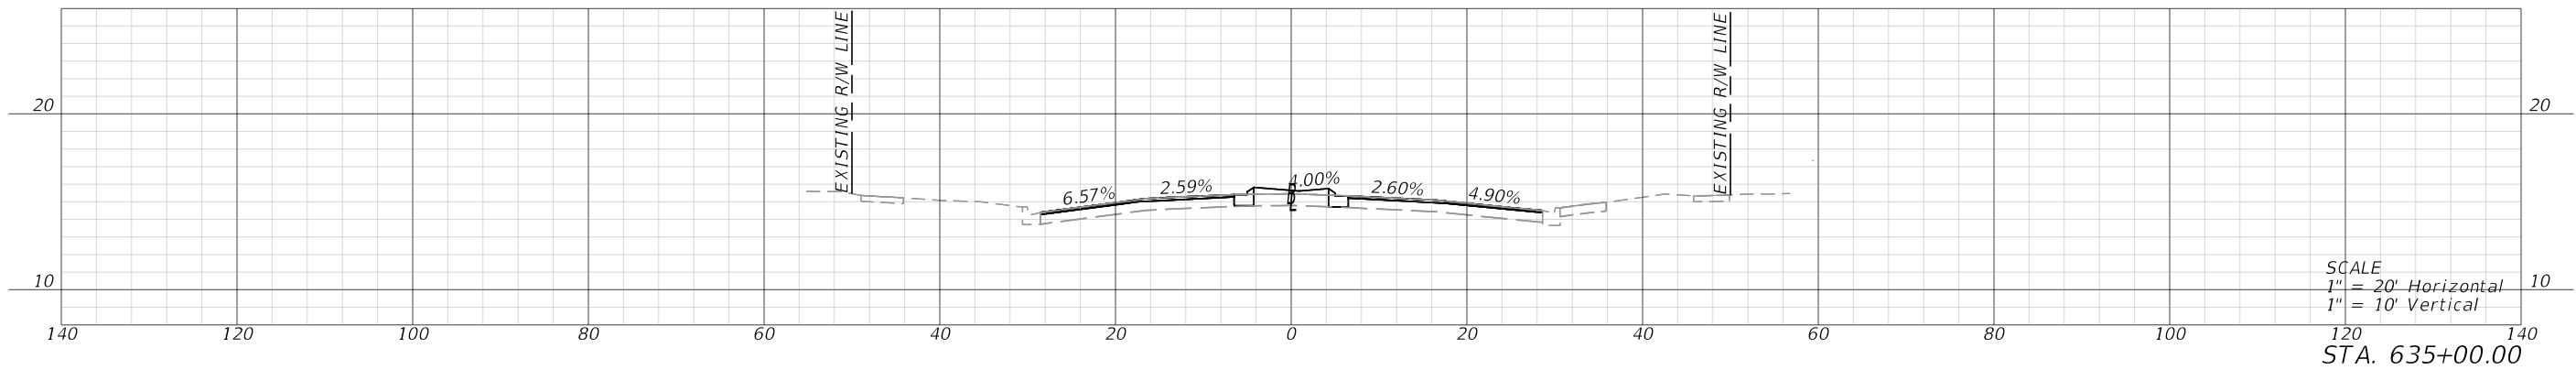
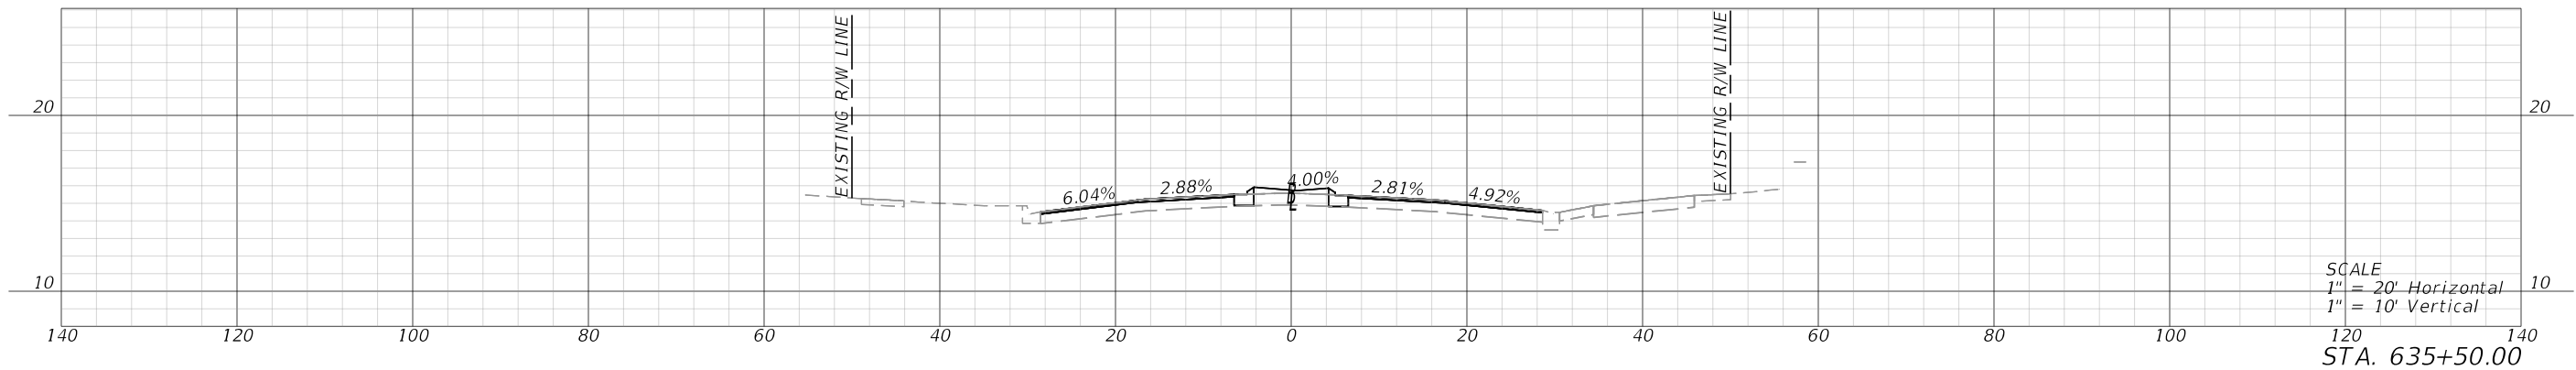


REVISIONS				ENGINEER OF RECORD		STATE OF FLORIDA DEPARTMENT OF TRANSPORTATION			ROADWAY CROSS SECTIONS	SHEET NO.
DATE	DESCRIPTION	DATE	DESCRIPTION	STANLEY MARK KLINE, P.E. LICENSE NUMBER: 44016 KCI TECHNOLOGIES, INC. 1425 W CYPRESS RD, SUITE 101 FORT LAUDERDALE, FL 33309		ROAD NO.	COUNTY	FINANCIAL PROJECT ID		
						SR 25	HENDRY	447287-1-52-01		51

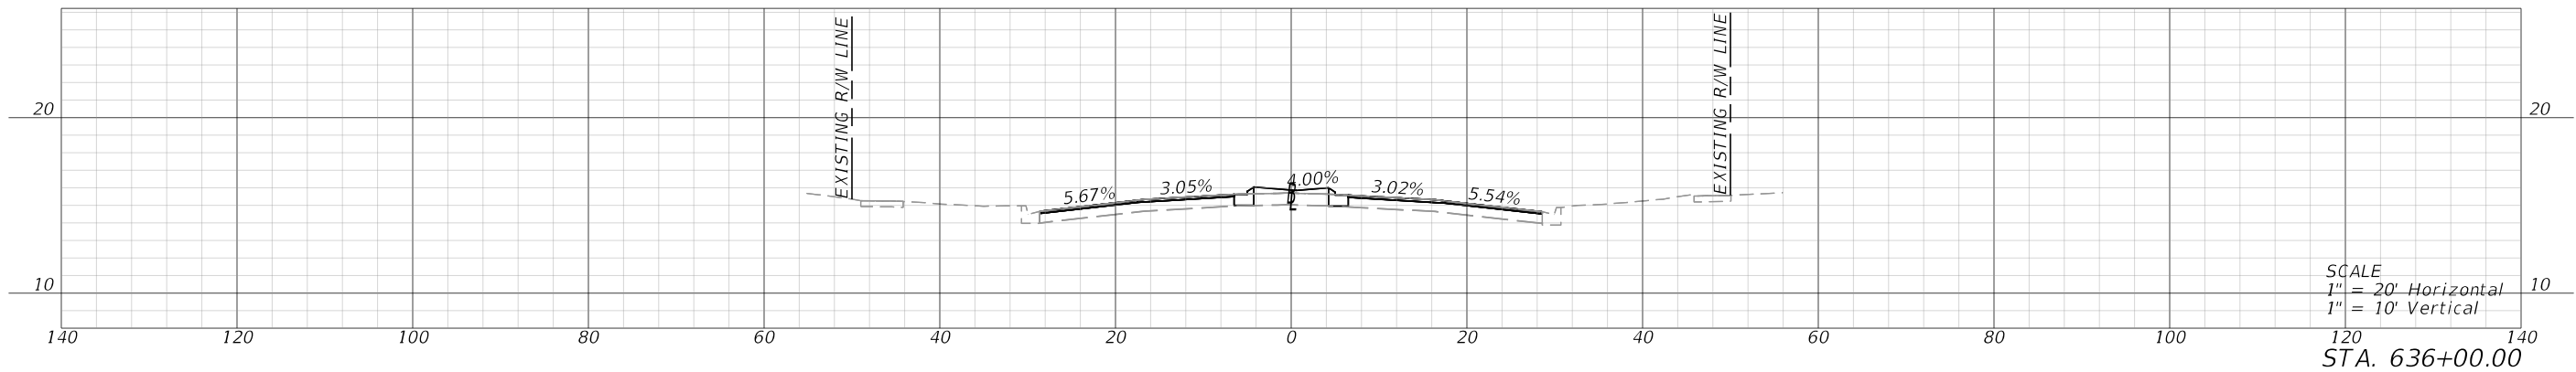
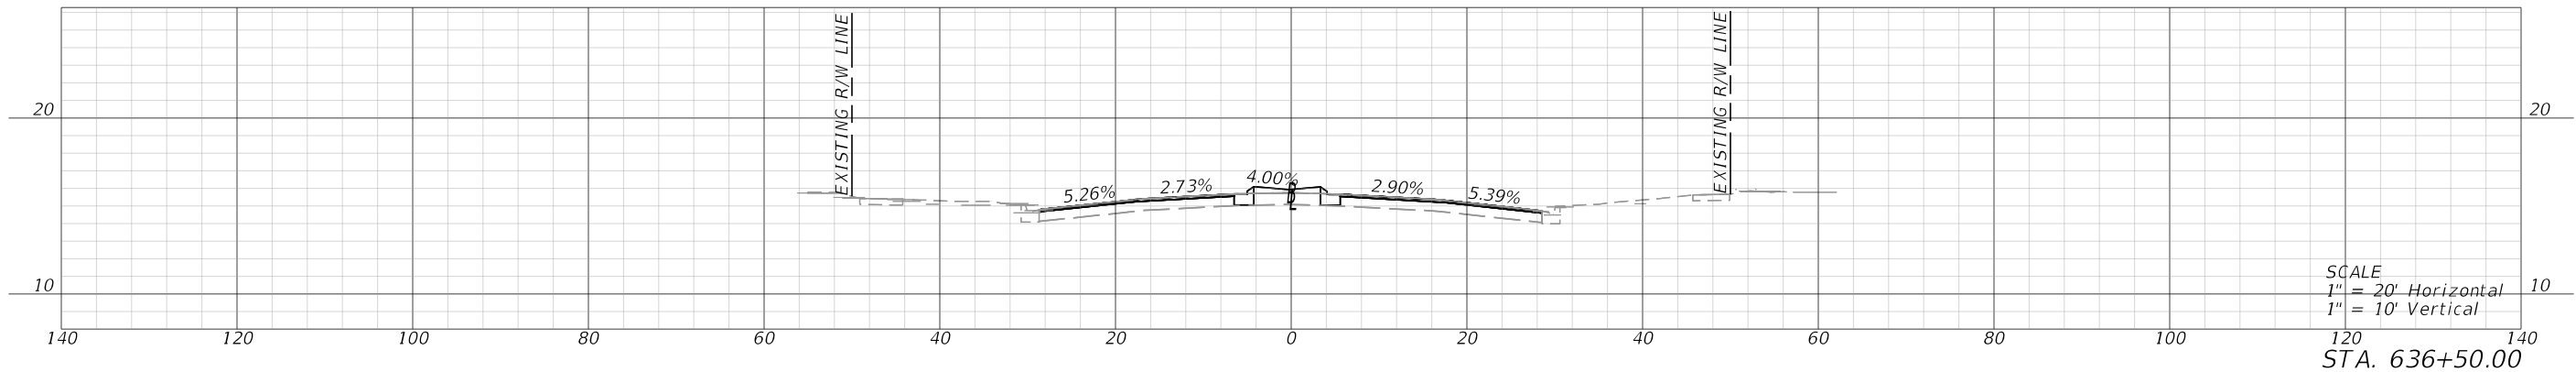
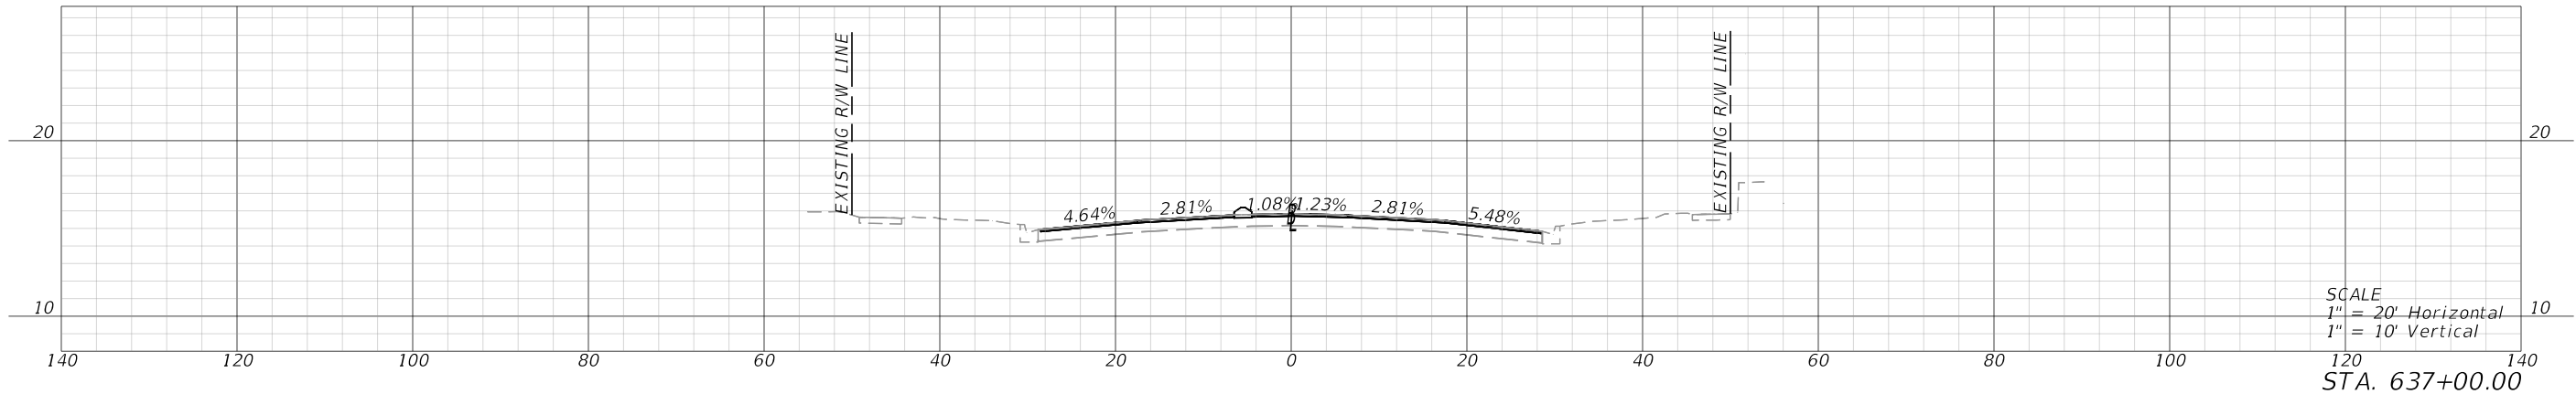
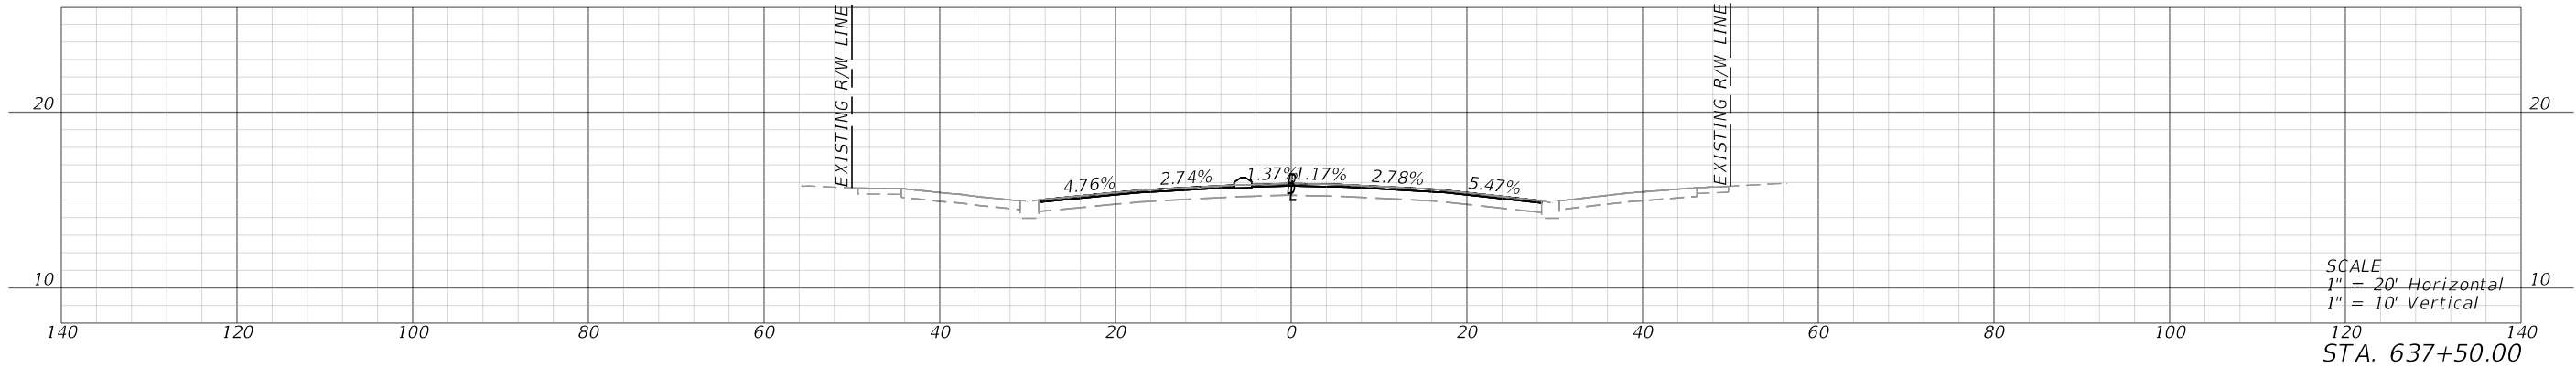


REVISIONS				ENGINEER OF RECORD		STATE OF FLORIDA DEPARTMENT OF TRANSPORTATION			ROADWAY CROSS SECTIONS	SHEET NO.
DATE	DESCRIPTION	DATE	DESCRIPTION	STANLEY MARK KLINE, P.E. LICENSE NUMBER: 44016 KCI TECHNOLOGIES, INC. 1425 W CYPRESS RD, SUITE 101 FORT LAUDERDALE, FL 33309		ROAD NO.	COUNTY	FINANCIAL PROJECT ID		
						SR 25	HENDRY	447287-1-52-01		52

THE OFFICIAL RECORD OF THIS SHEET IS THE ELECTRONIC FILE DIGITALLY SIGNED AND SEALED UNDER RULE 61G15-23.004, F.A.C.

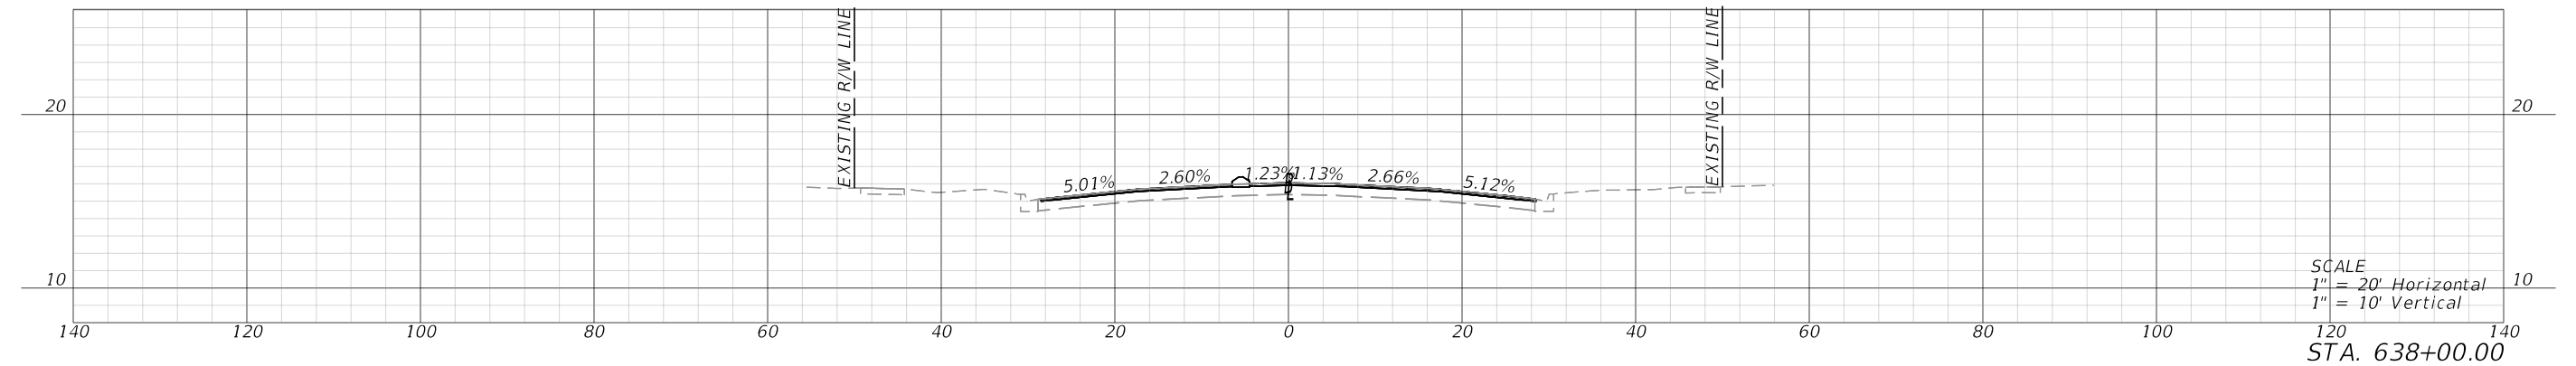
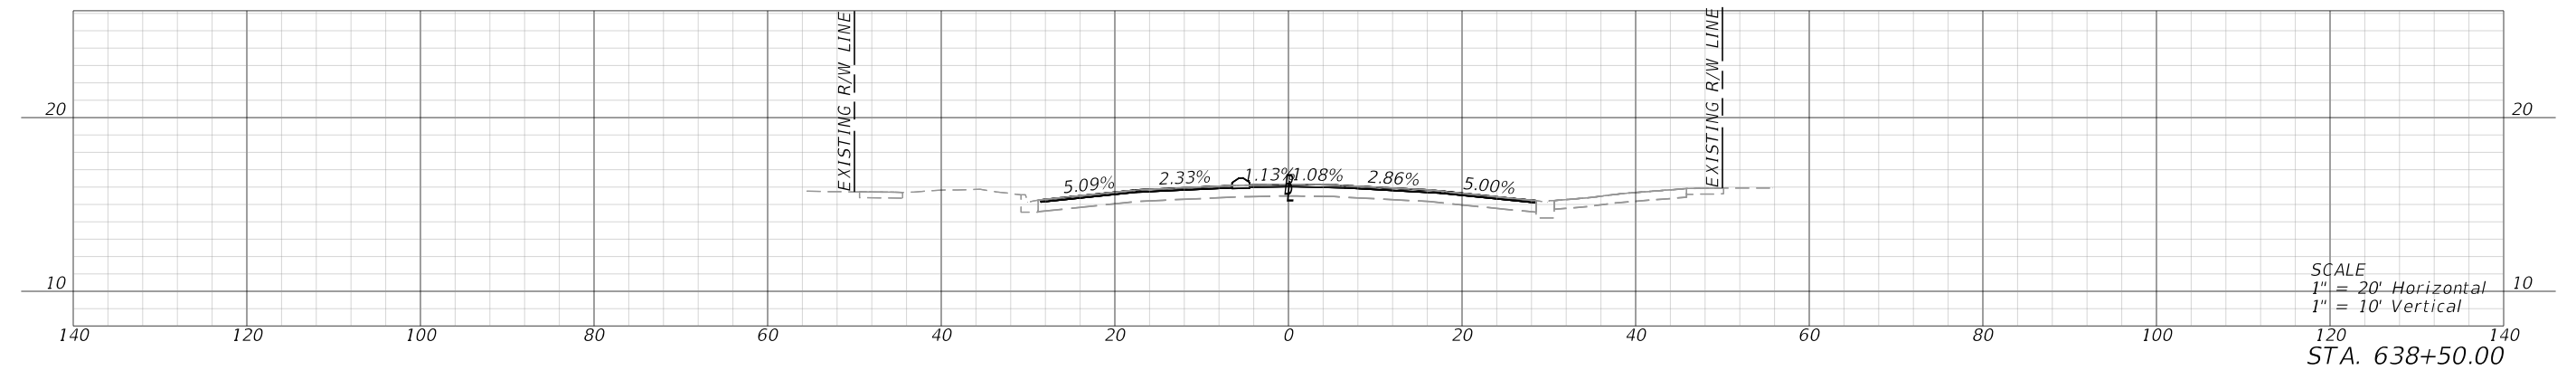
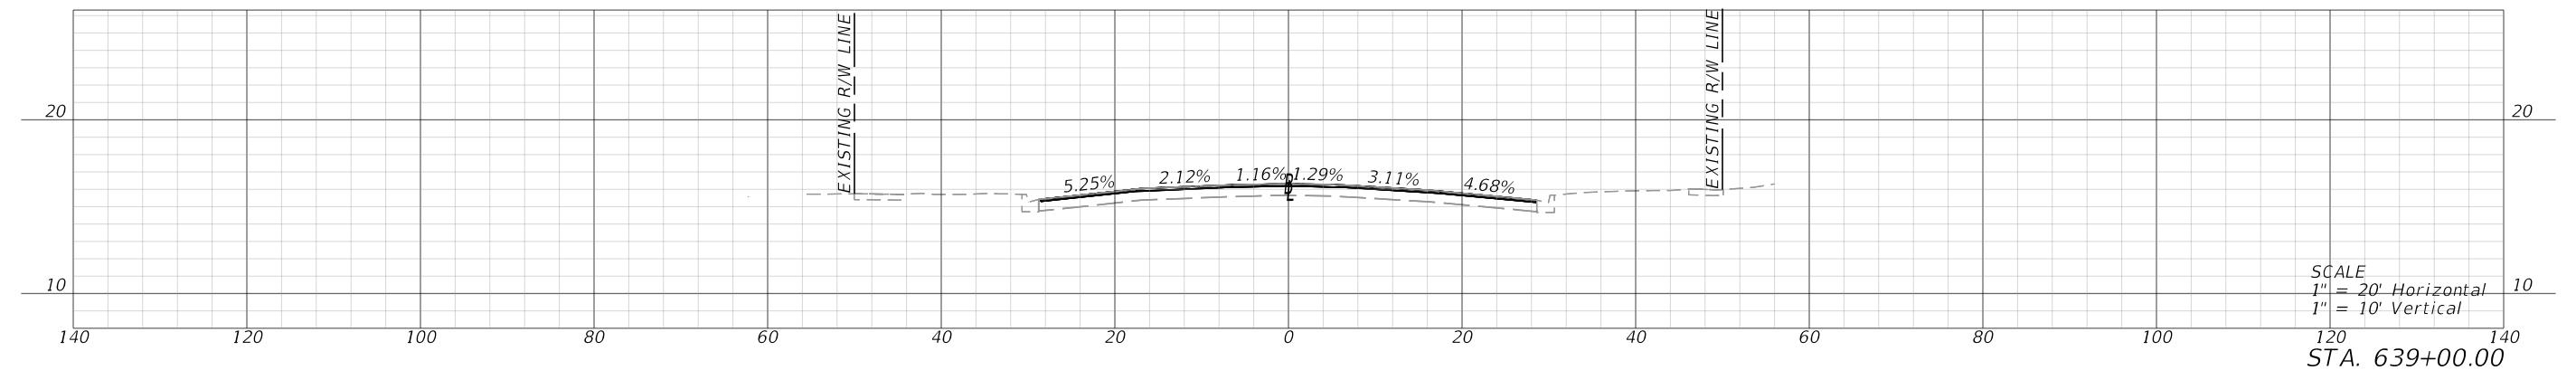
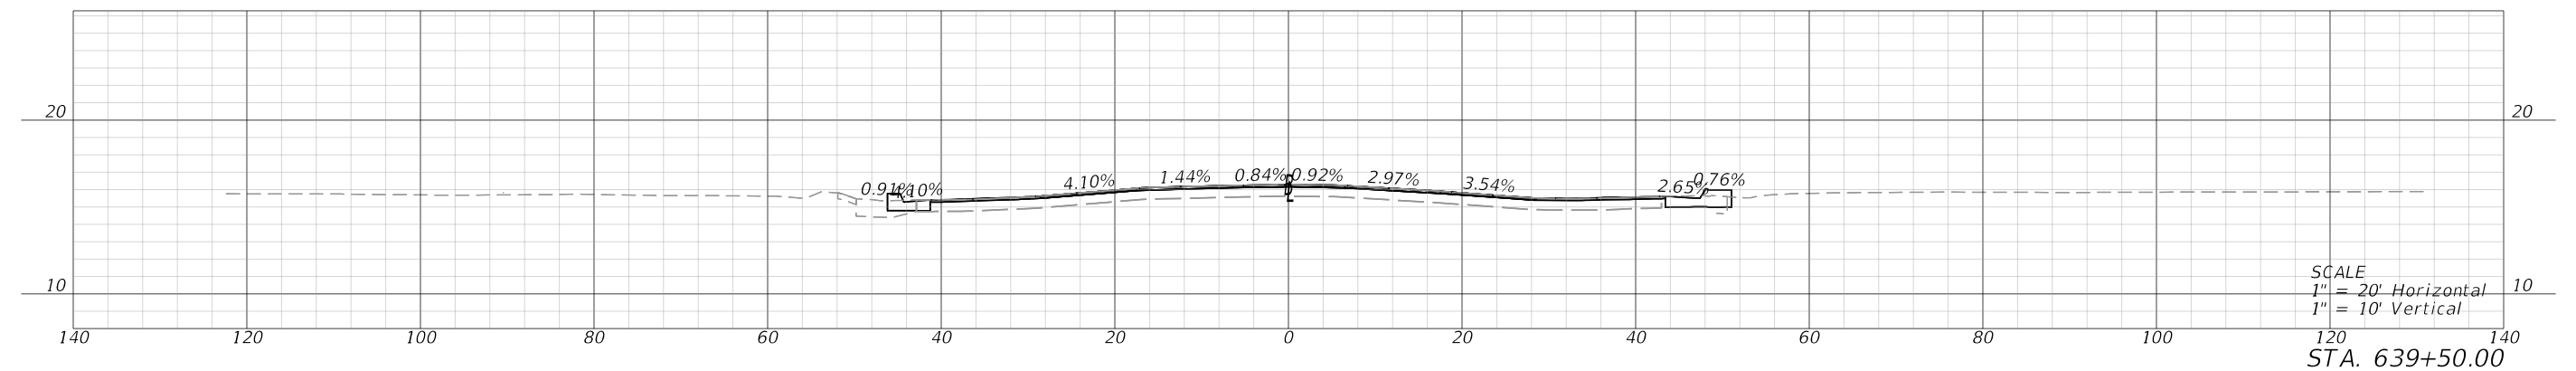


REVISIONS				ENGINEER OF RECORD	STATE OF FLORIDA DEPARTMENT OF TRANSPORTATION			ROADWAY CROSS SECTIONS	SHEET NO.
DATE	DESCRIPTION	DATE	DESCRIPTION	STANLEY MARK KLINE, P.E. LICENSE NUMBER: 44016 KCI TECHNOLOGIES, INC. 1425 W CYPRESS RD, SUITE 101 FORT LAUDERDALE, FL 33309	ROAD NO.	COUNTY	FINANCIAL PROJECT ID		53
					SR 25	HENDRY	447287-1-52-01		

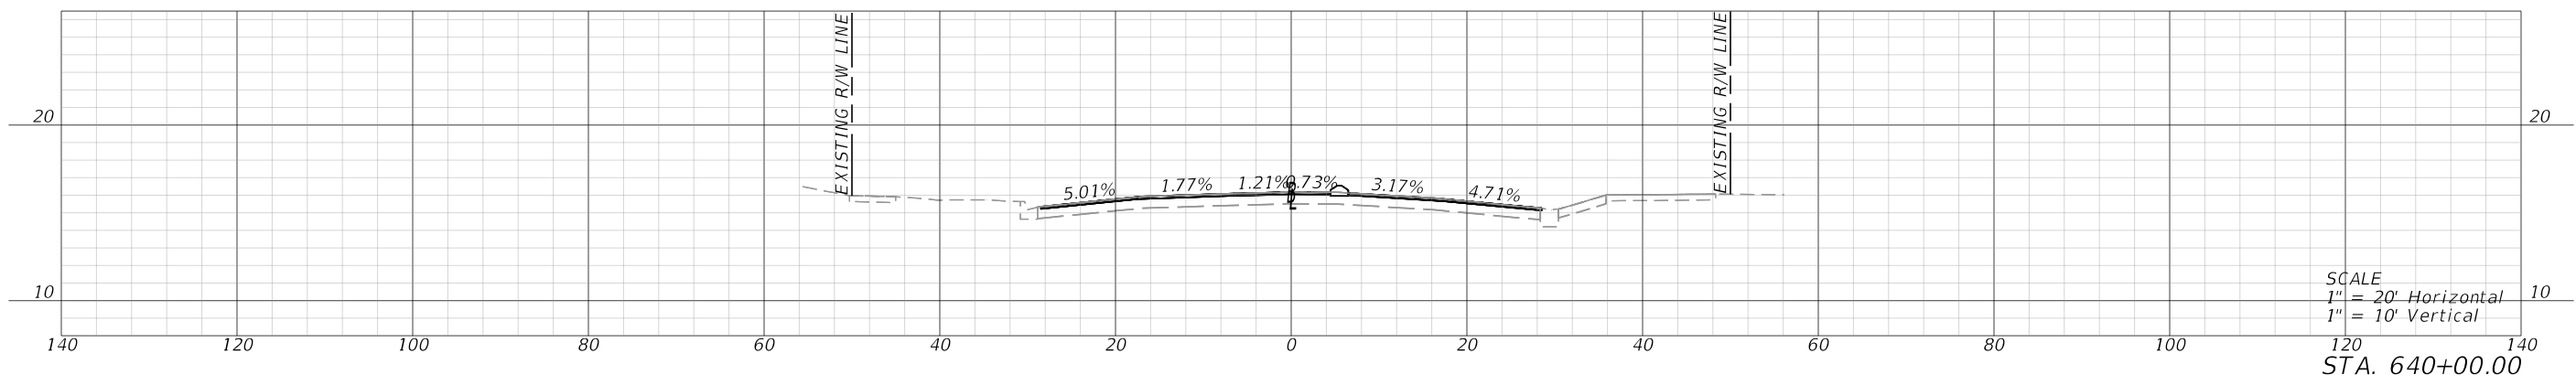
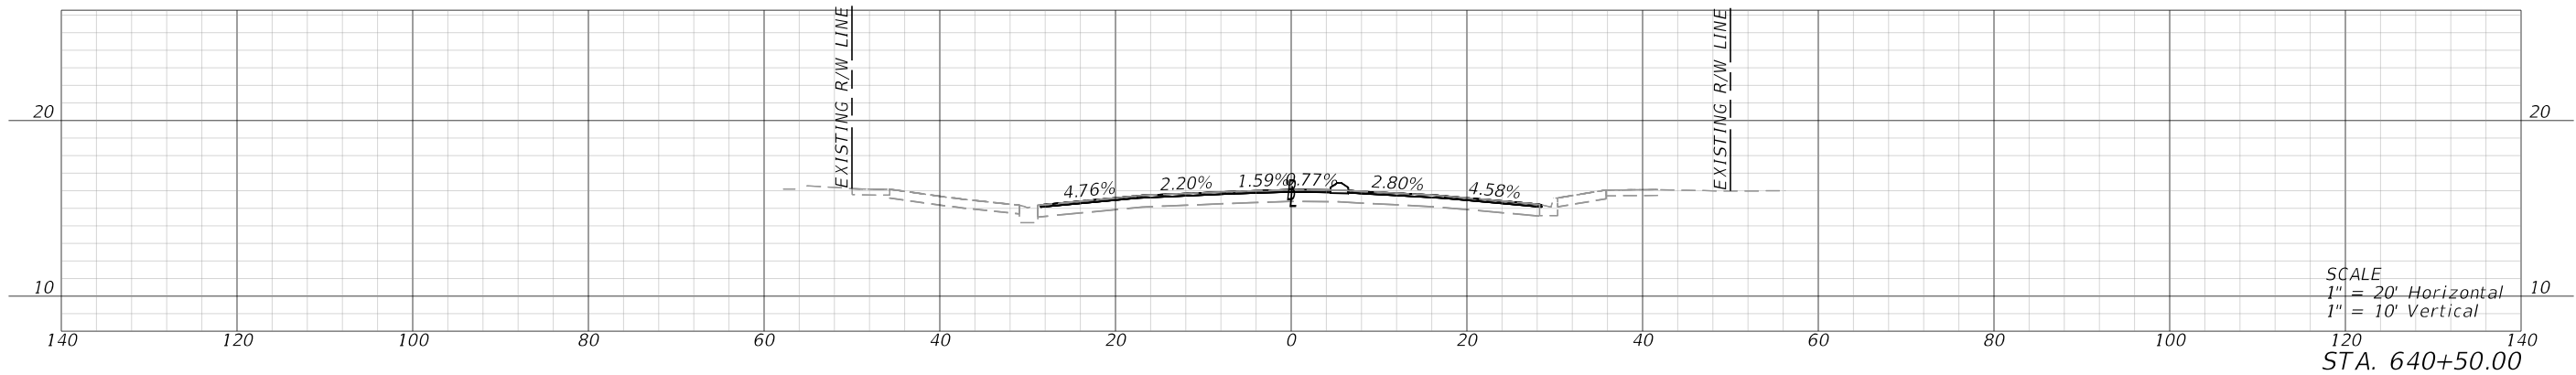
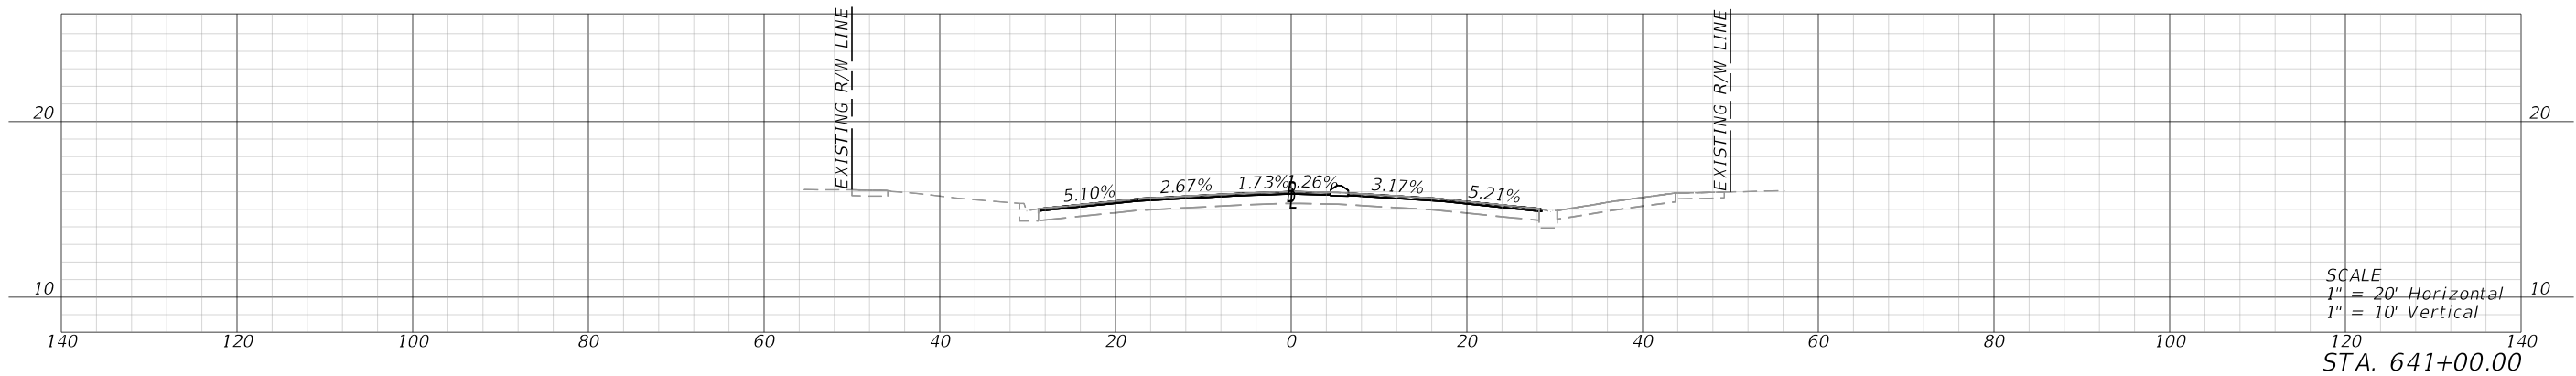
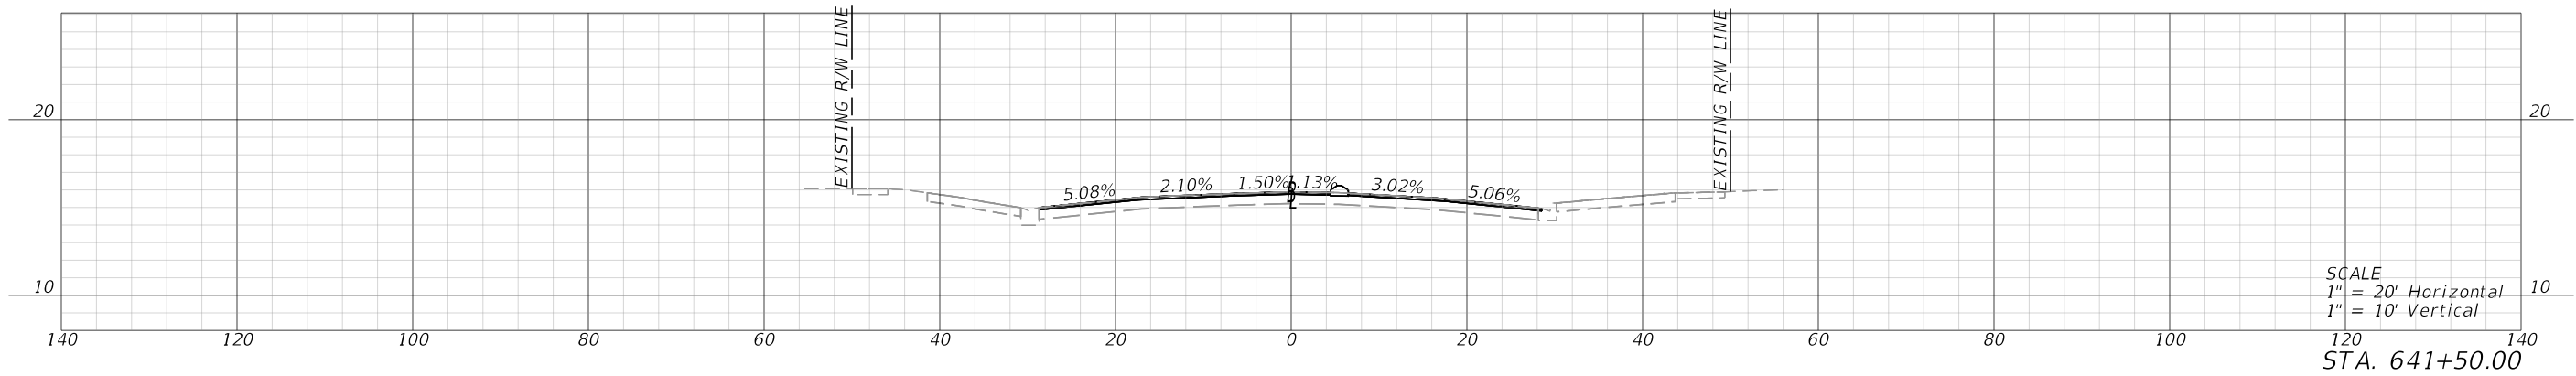


REVISIONS				ENGINEER OF RECORD		STATE OF FLORIDA DEPARTMENT OF TRANSPORTATION			ROADWAY CROSS SECTIONS	SHEET NO.
DATE	DESCRIPTION	DATE	DESCRIPTION	STANLEY MARK KLINE, P.E. LICENSE NUMBER: 44016 KCI TECHNOLOGIES, INC. 1425 W CYPRESS RD, SUITE 101 FORT LAUDERDALE, FL 33309		ROAD NO.	COUNTY	FINANCIAL PROJECT ID		
						SR 25	HENDRY	447287-1-52-01		54

THE OFFICIAL RECORD OF THIS SHEET IS THE ELECTRONIC FILE DIGITALLY SIGNED AND SEALED UNDER RULE 61G15-23.004, F.A.C.

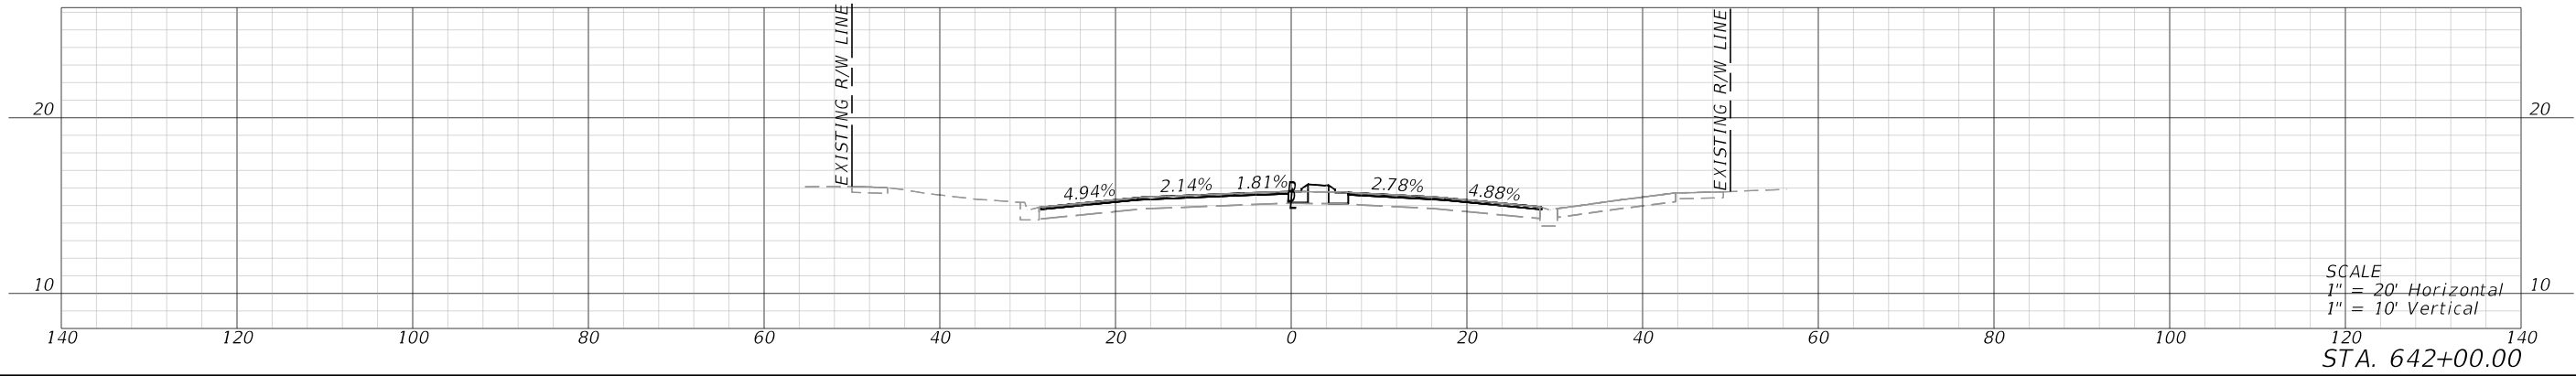
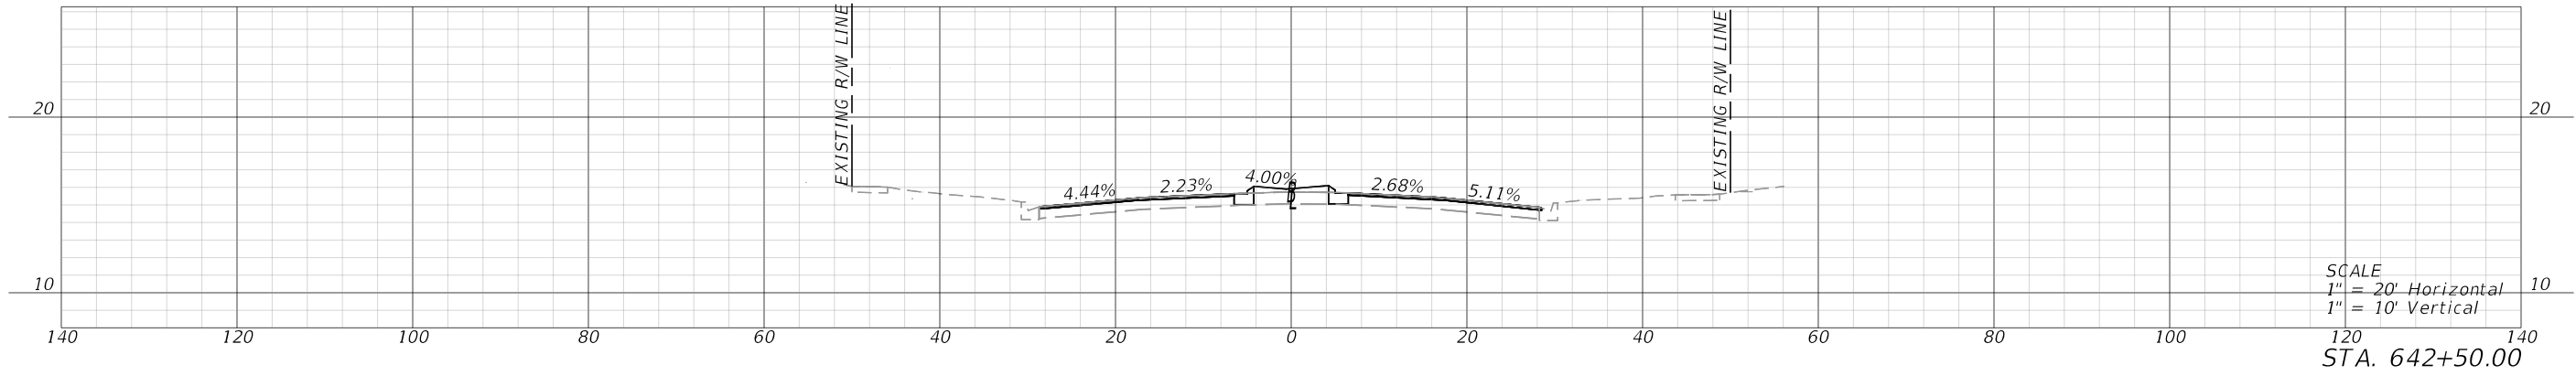
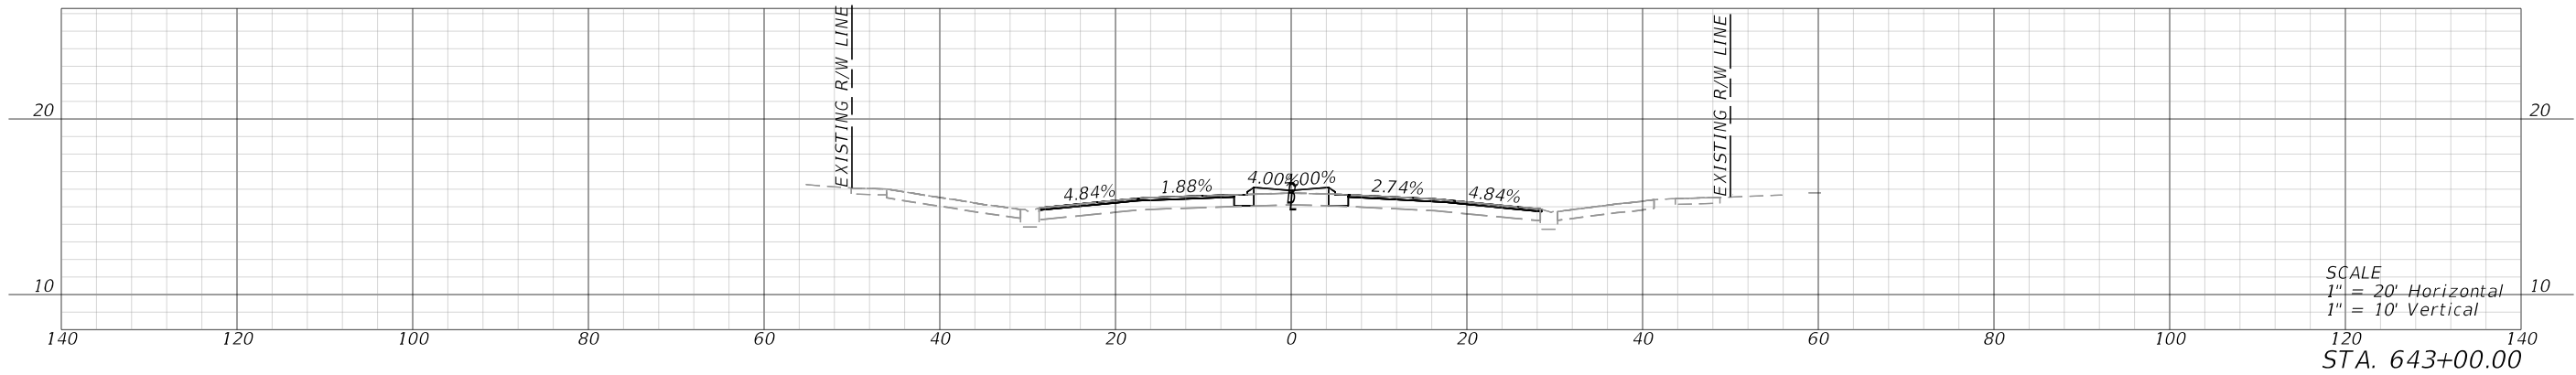
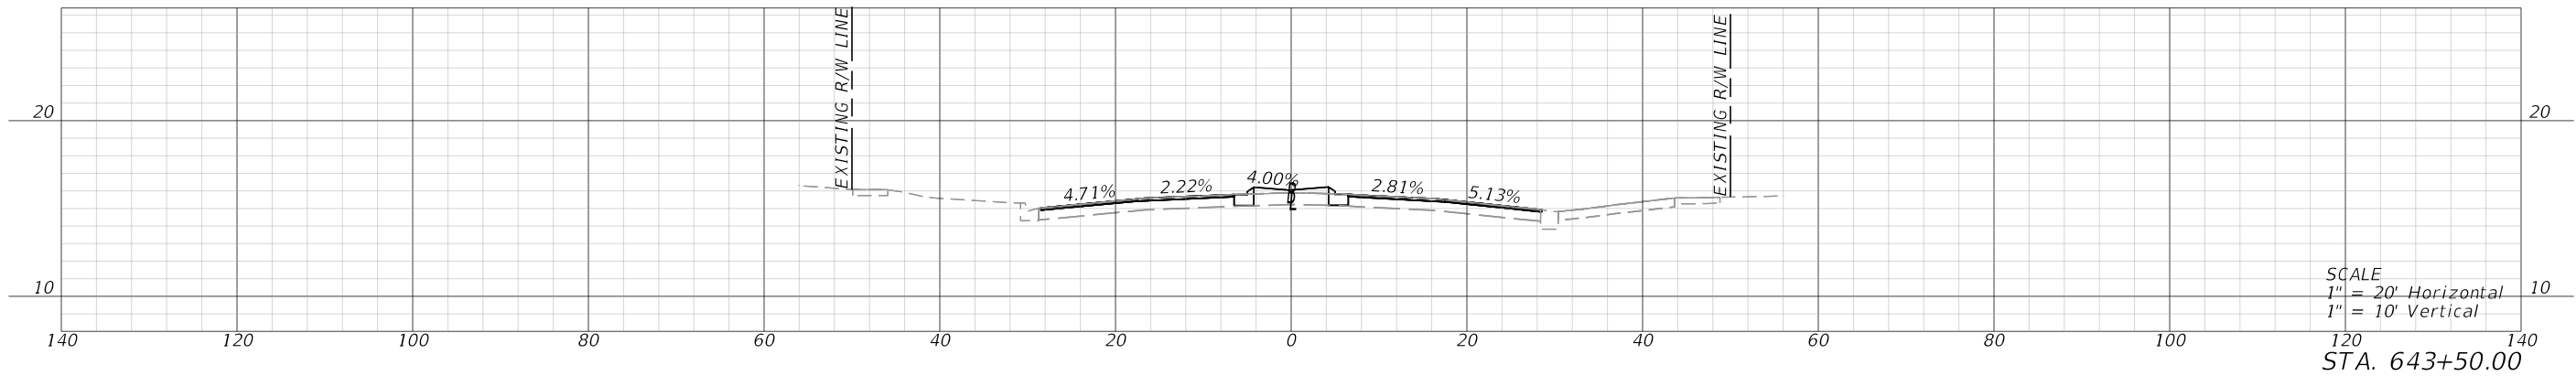


REVISIONS				ENGINEER OF RECORD		STATE OF FLORIDA DEPARTMENT OF TRANSPORTATION			ROADWAY CROSS SECTIONS	SHEET NO.
DATE	DESCRIPTION	DATE	DESCRIPTION	STANLEY MARK KLINE, P.E. LICENSE NUMBER: 44016 KCI TECHNOLOGIES, INC. 1425 W CYPRESS RD, SUITE 101 FORT LAUDERDALE, FL 33309		ROAD NO.	COUNTY	FINANCIAL PROJECT ID		
						SR 25	HENDRY	447287-1-52-01		55

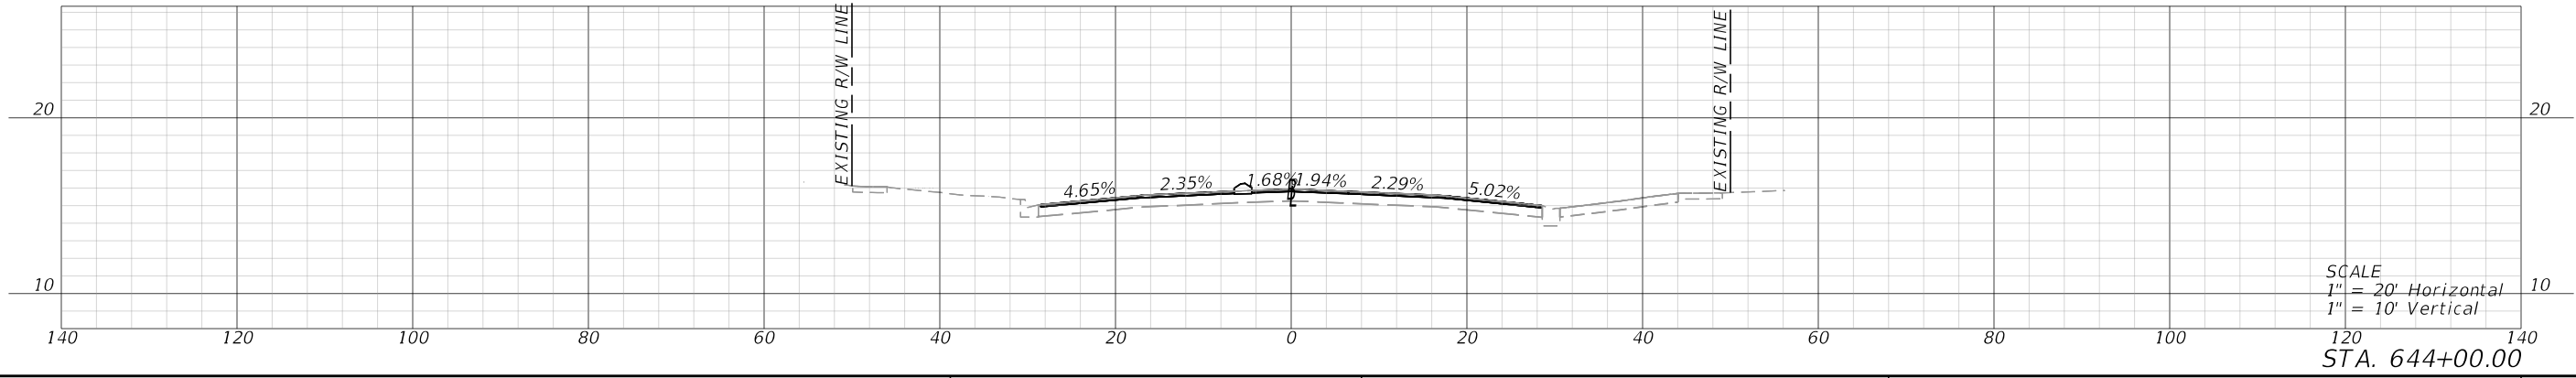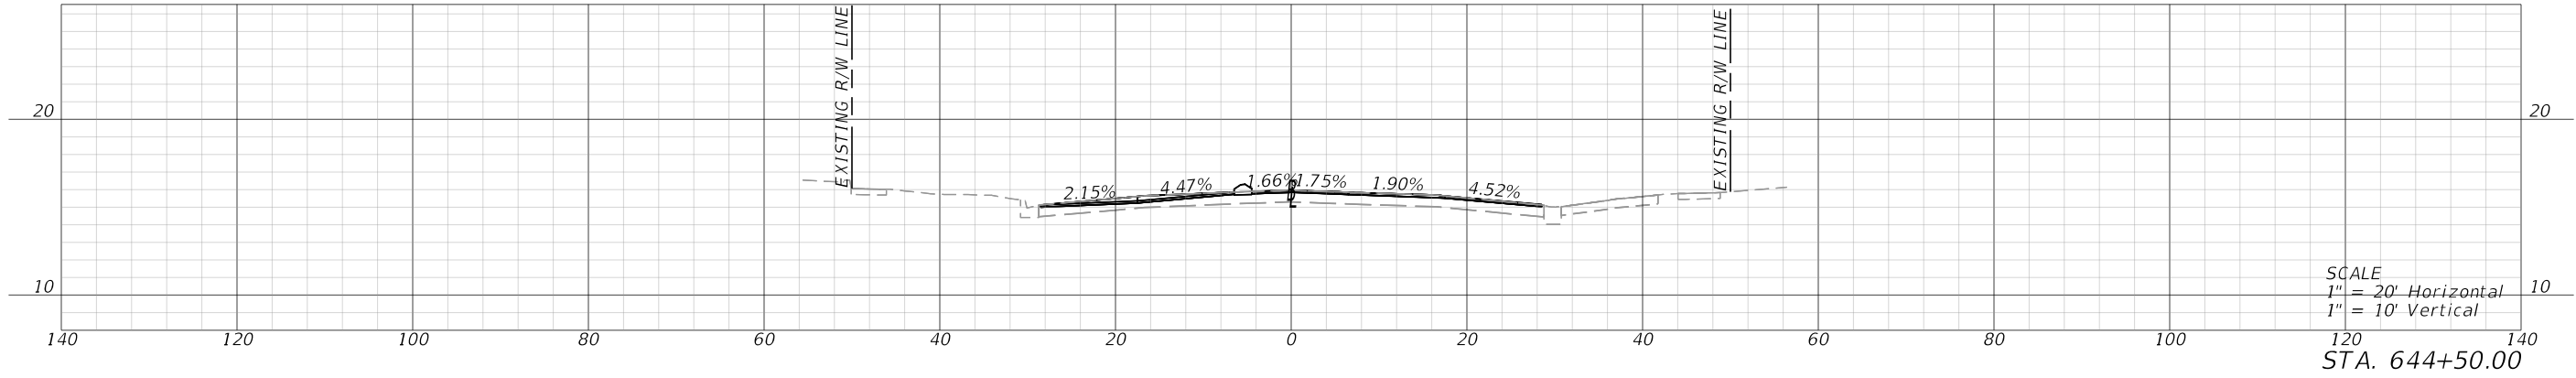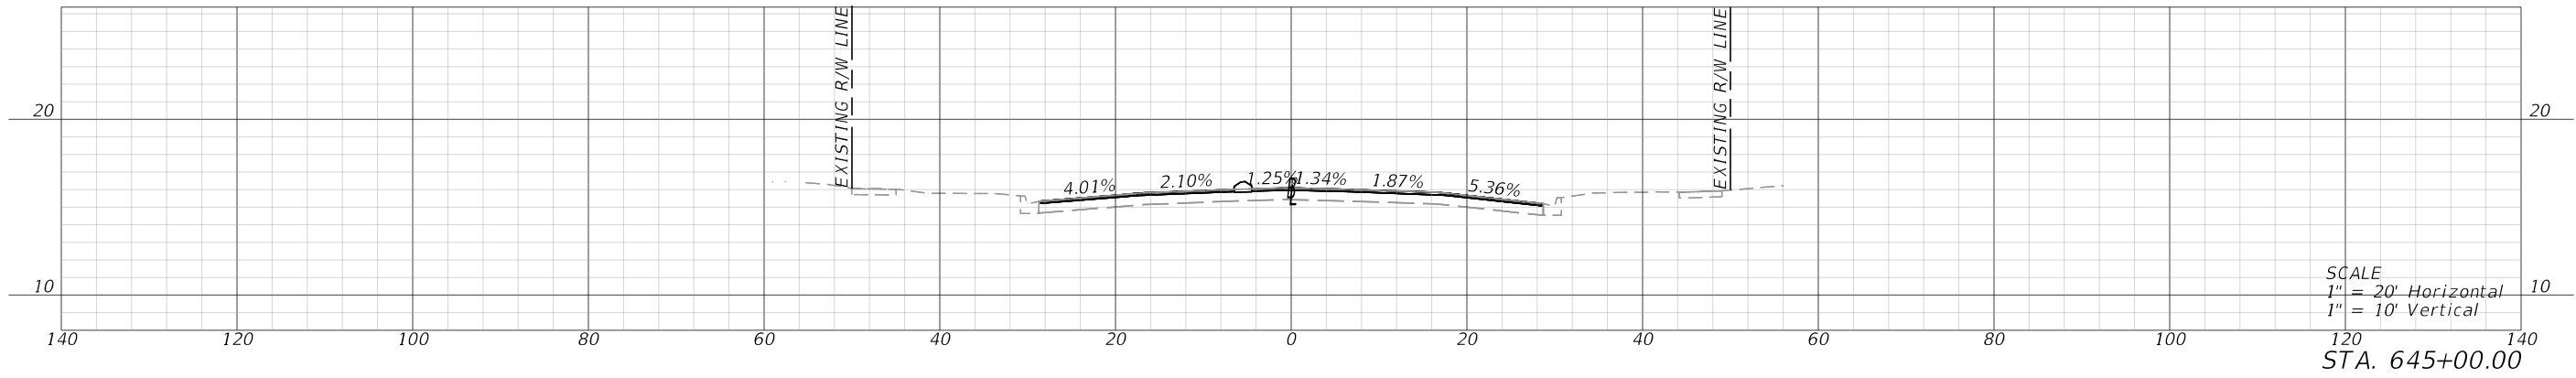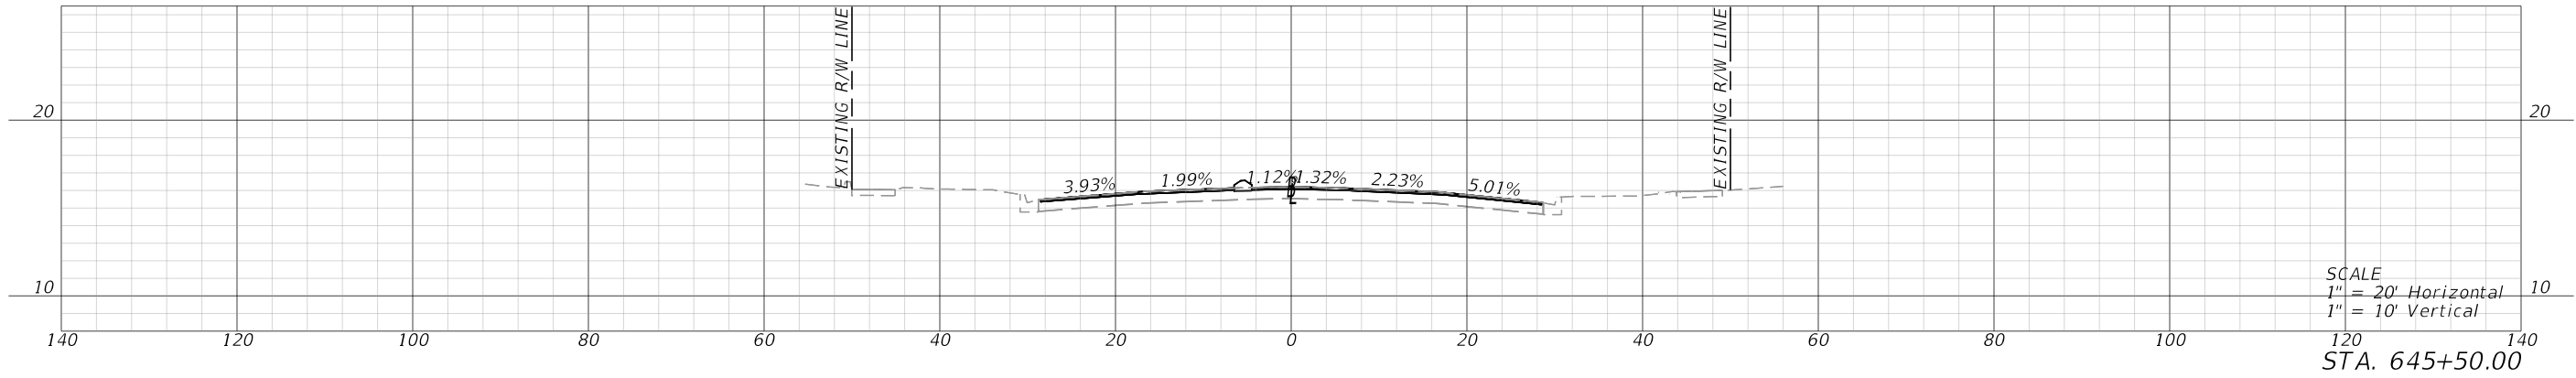


REVISIONS				ENGINEER OF RECORD		STATE OF FLORIDA DEPARTMENT OF TRANSPORTATION			ROADWAY CROSS SECTIONS	SHEET NO.
DATE	DESCRIPTION	DATE	DESCRIPTION	STANLEY MARK KLINE, P.E. LICENSE NUMBER: 44016 KCI TECHNOLOGIES, INC. 1425 W CYPRESS RD, SUITE 101 FORT LAUDERDALE, FL 33309		ROAD NO.	COUNTY	FINANCIAL PROJECT ID		
						SR 25	HENDRY	447287-1-52-01		56

THE OFFICIAL RECORD OF THIS SHEET IS THE ELECTRONIC FILE DIGITALLY SIGNED AND SEALED UNDER RULE 61G15-23.004, F.A.C.

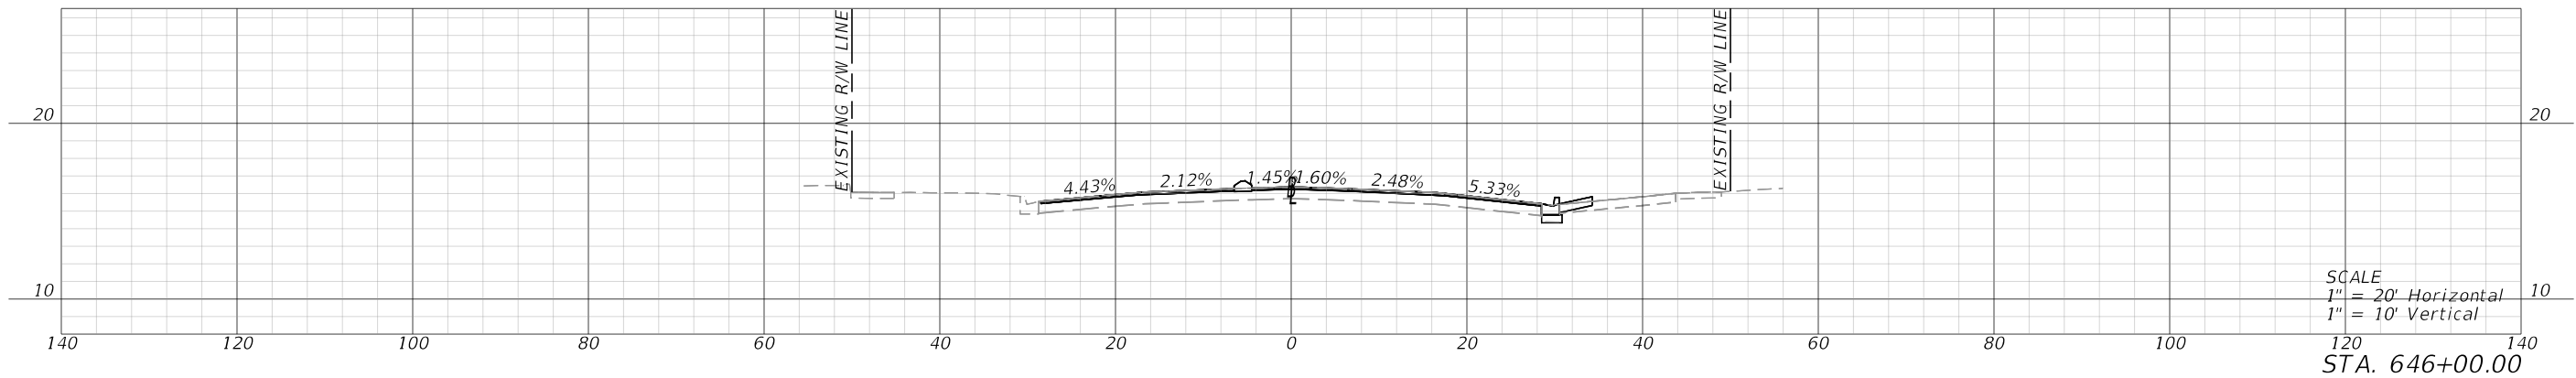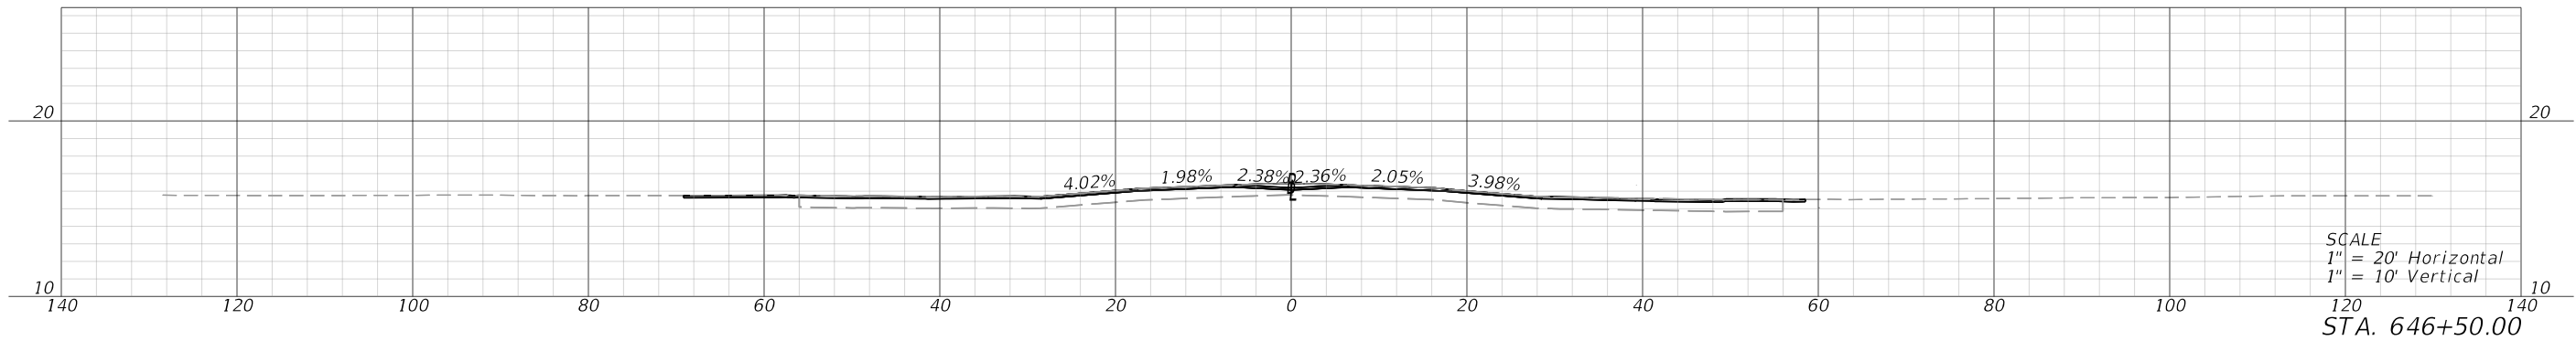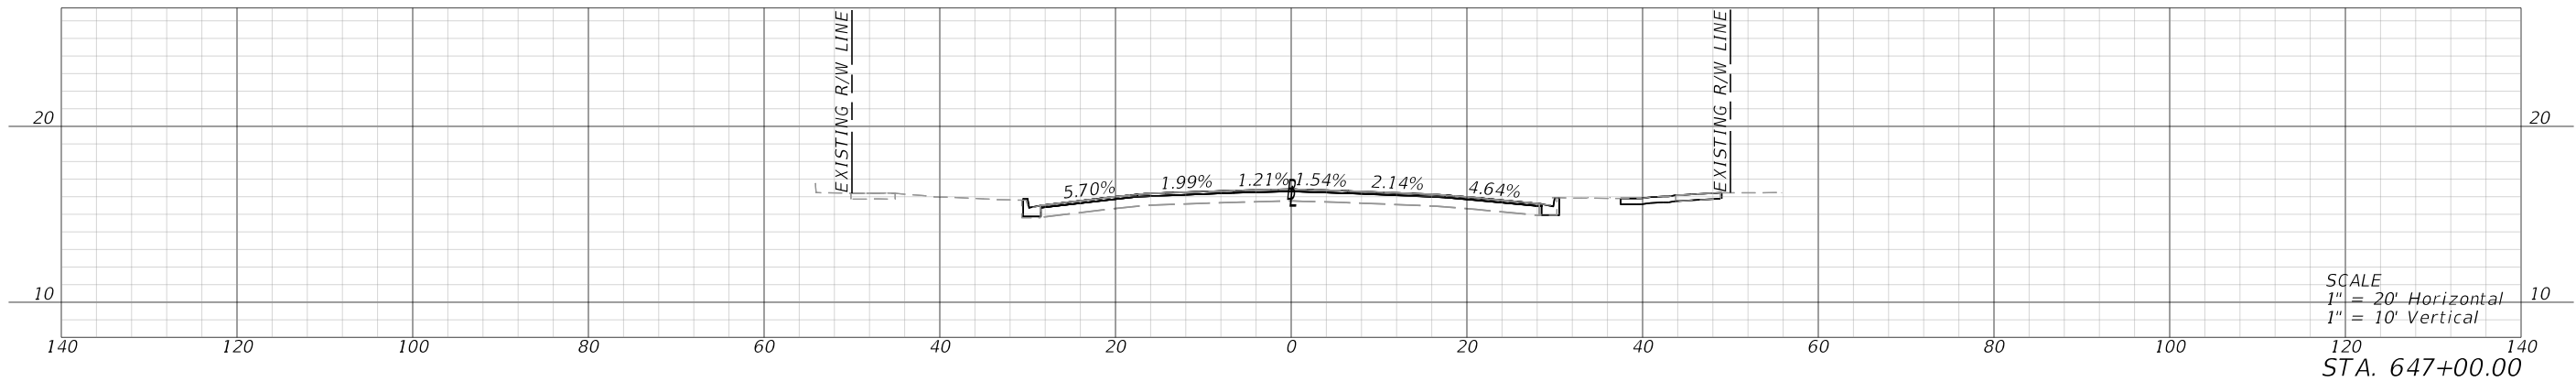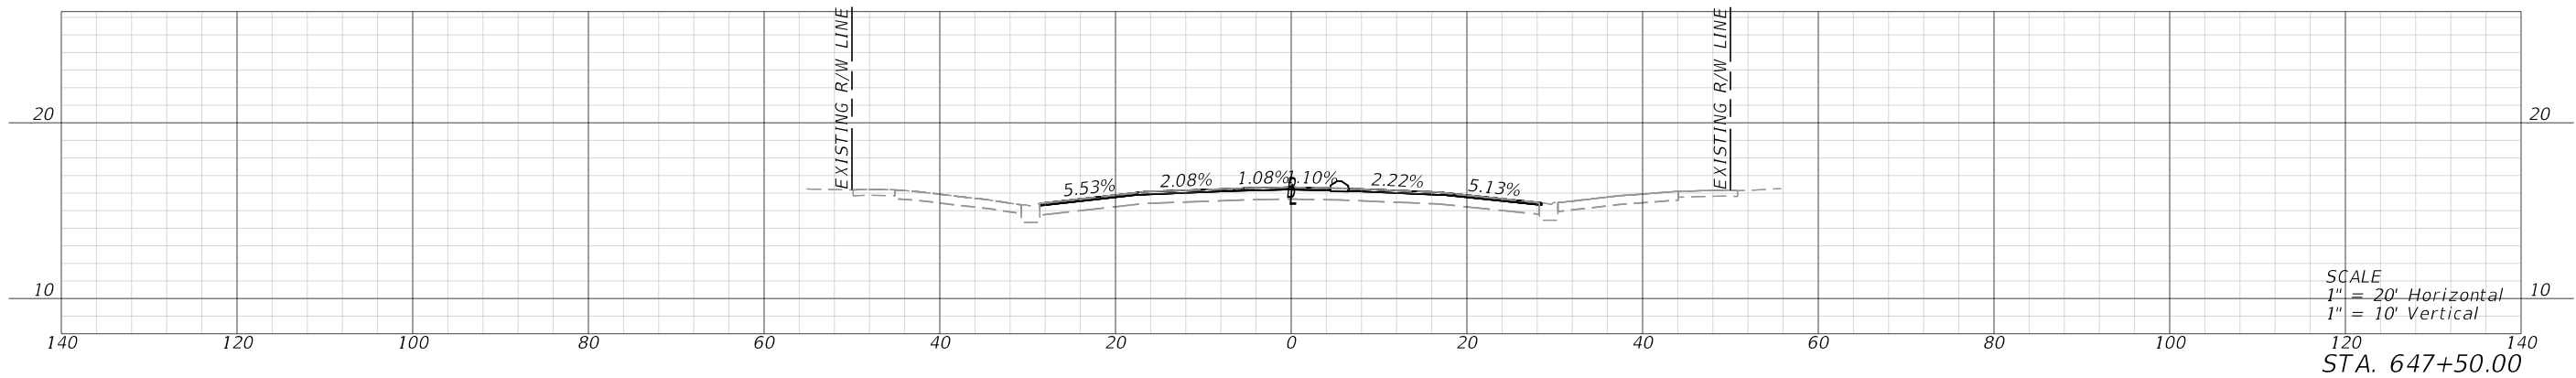


REVISIONS				ENGINEER OF RECORD		STATE OF FLORIDA DEPARTMENT OF TRANSPORTATION			ROADWAY CROSS SECTIONS	SHEET NO.
DATE	DESCRIPTION	DATE	DESCRIPTION	STANLEY MARK KLINE, P.E. LICENSE NUMBER: 44016 KCI TECHNOLOGIES, INC. 1425 W CYPRESS RD, SUITE 101 FORT LAUDERDALE, FL 33309		ROAD NO.	COUNTY	FINANCIAL PROJECT ID		
						SR 25	HENDRY	447287-1-52-01		57


THE OFFICIAL RECORD OF THIS SHEET IS THE ELECTRONIC FILE DIGITALLY SIGNED AND SEALED UNDER RULE 61G15-23.004, F.A.C.

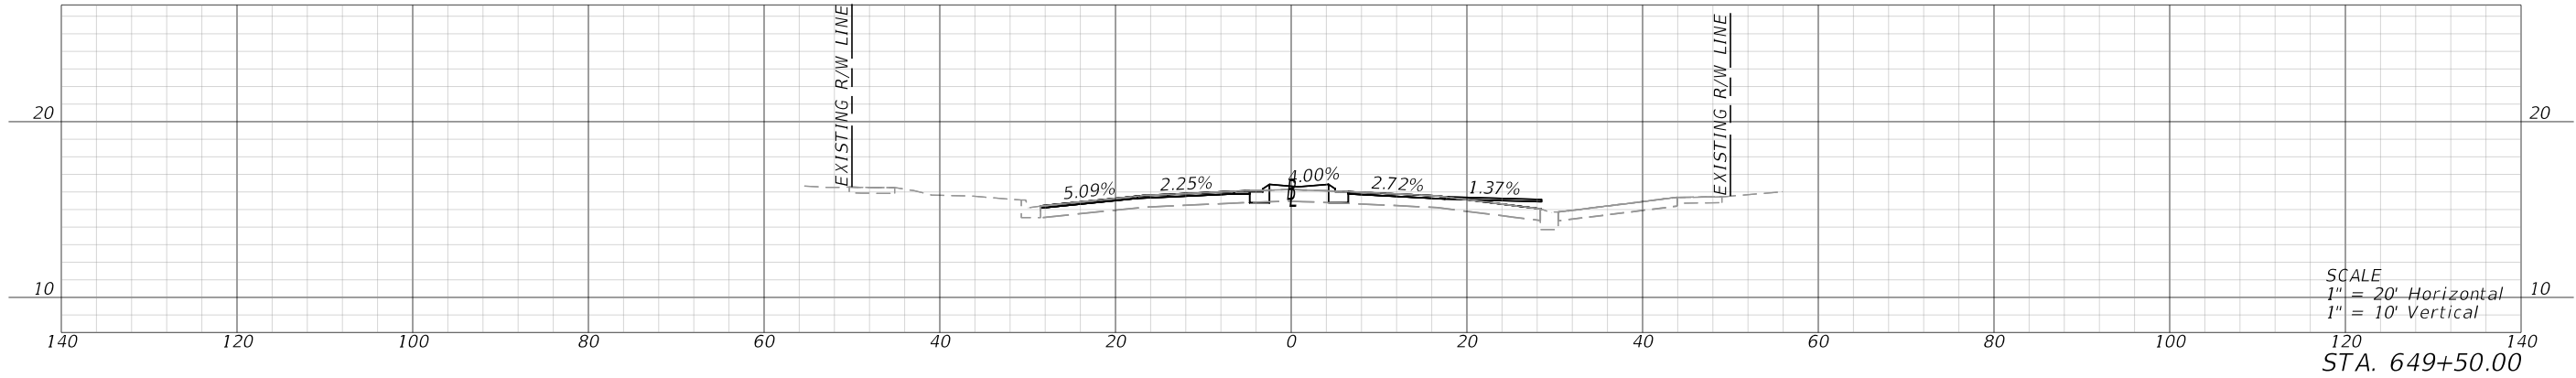


SCALE
1" = 20' Horizontal
1" = 10' Vertical
STA. 649+50.00

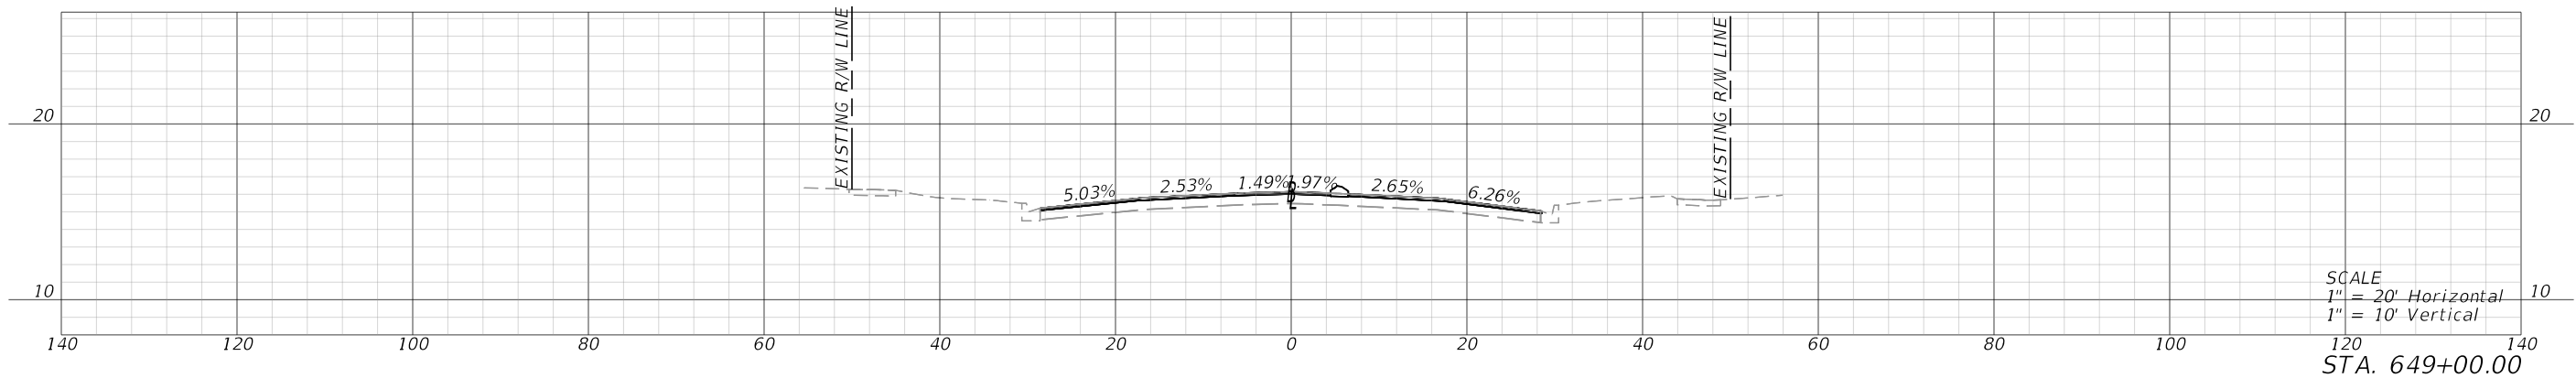

SCALE
1" = 20' Horizontal
1" = 10' Vertical
STA. 649+00.00

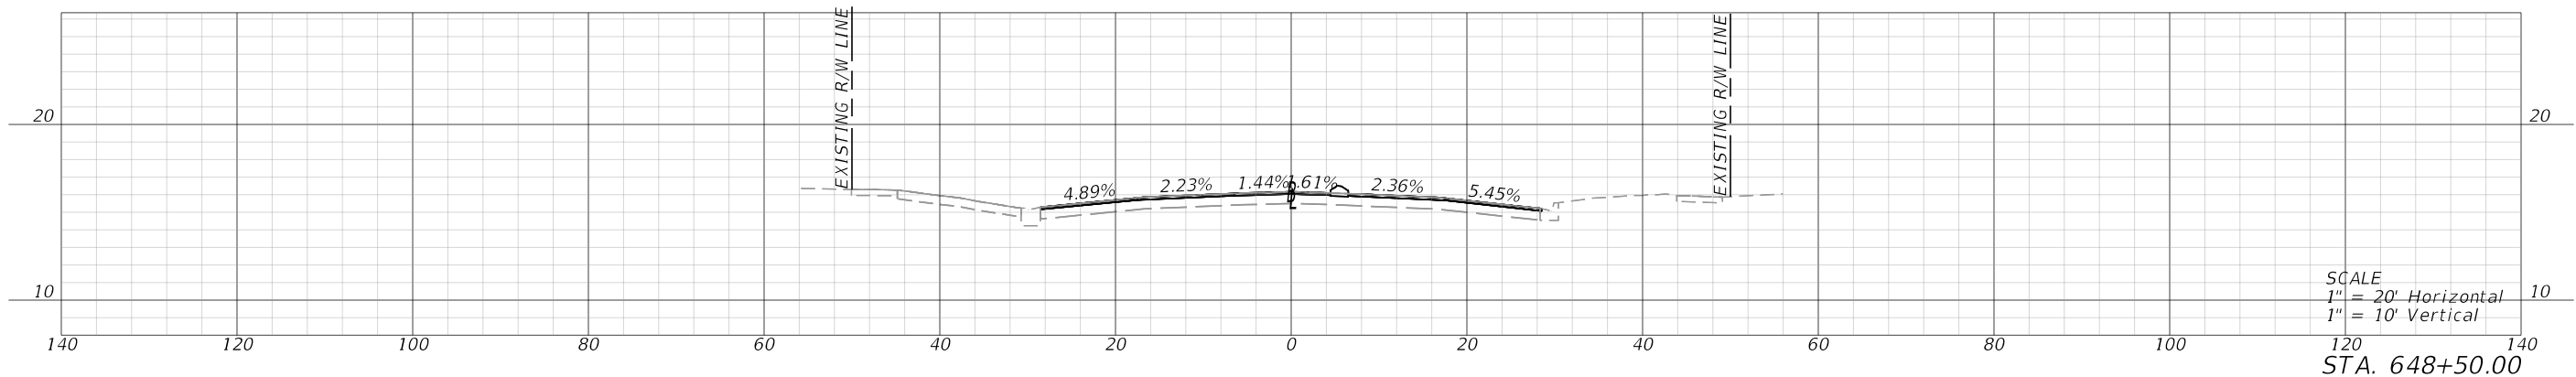





SCALE
1" = 20' Horizontal
1" = 10' Vertical
STA. 648+50.00

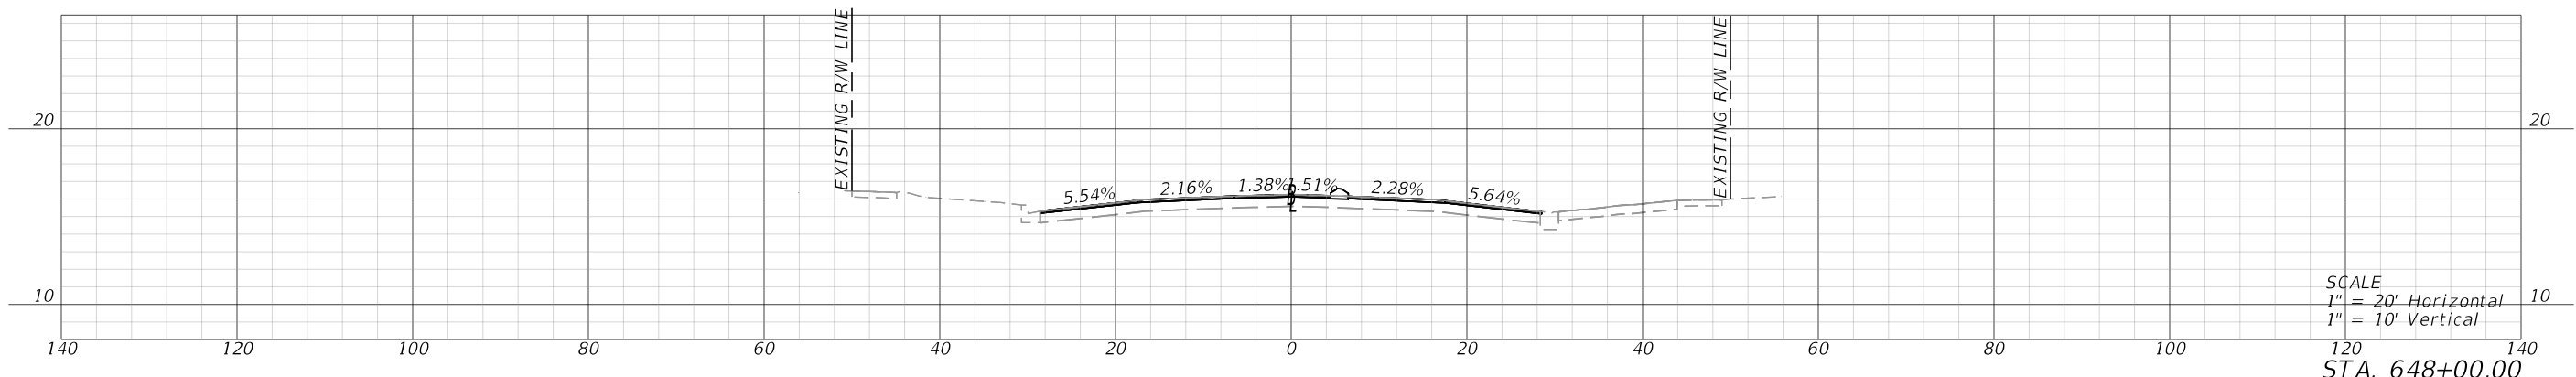





SCALE
1" = 20' Horizontal
1" = 10' Vertical
STA. 648+00.00

REVISIONS				ENGINEER OF RECORD		STATE OF FLORIDA DEPARTMENT OF TRANSPORTATION			ROADWAY CROSS SECTIONS	SHEET NO.
DATE	DESCRIPTION	DATE	DESCRIPTION	STANLEY MARK KLINE, P.E. LICENSE NUMBER: 44016 KCI TECHNOLOGIES, INC. 1425 W CYPRESS RD, SUITE 101 FORT LAUDERDALE, FL 33309		ROAD NO.	COUNTY	FINANCIAL PROJECT ID		
						SR 25	HENDRY	447287-1-52-01		58

THE OFFICIAL RECORD OF THIS SHEET IS THE ELECTRONIC FILE DIGITALLY SIGNED AND SEALED UNDER RULE 61G15-23.004, F.A.C.

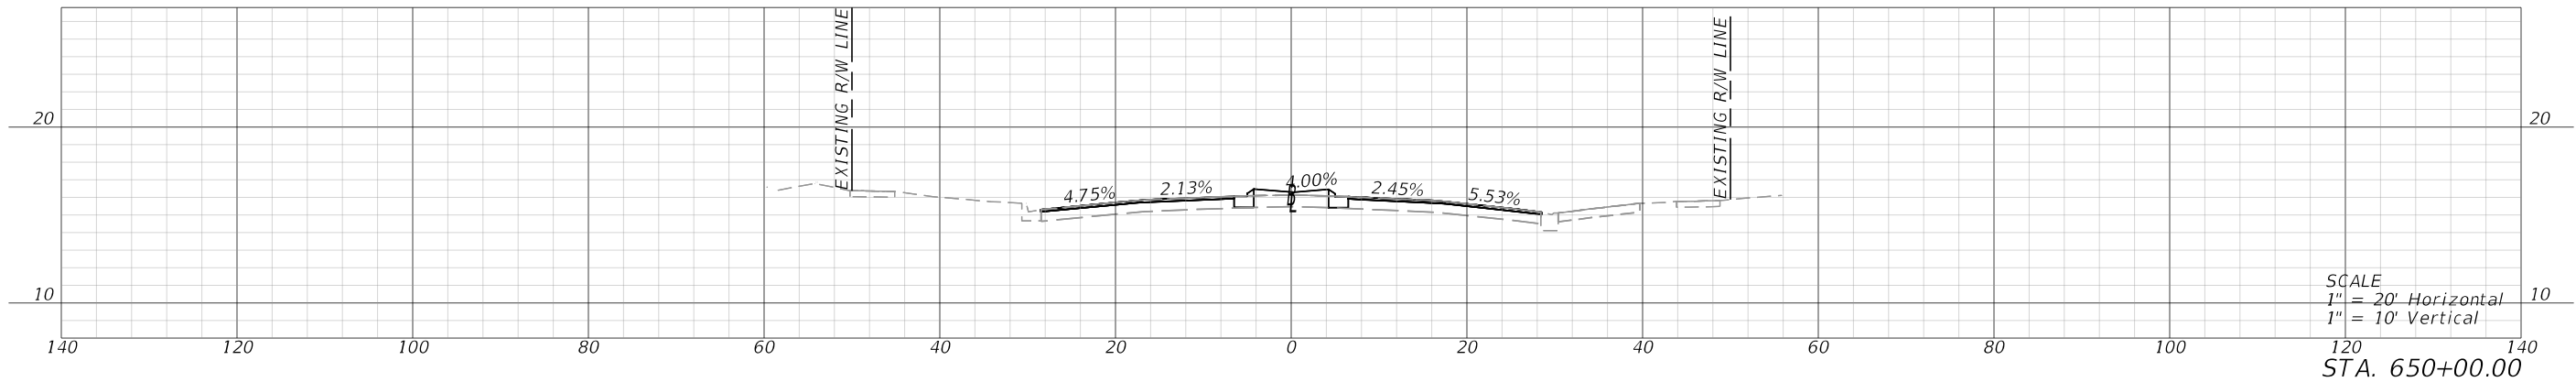
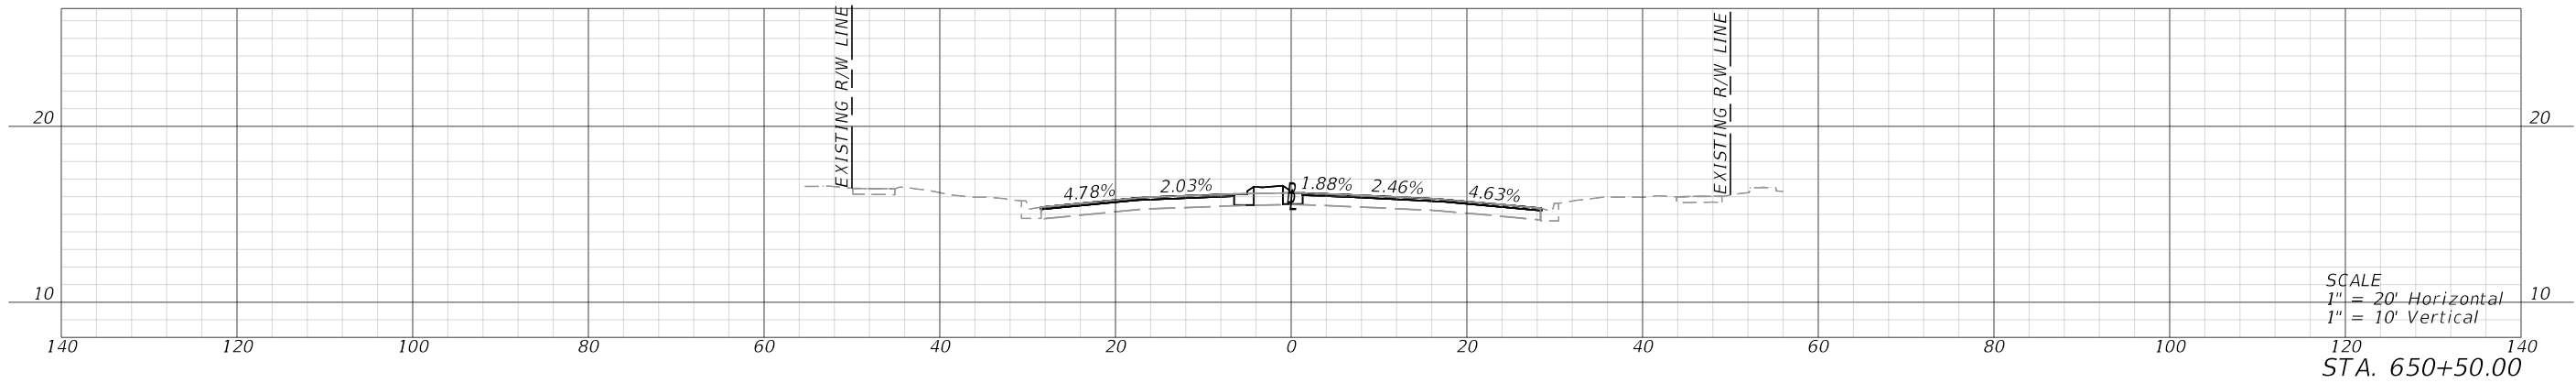
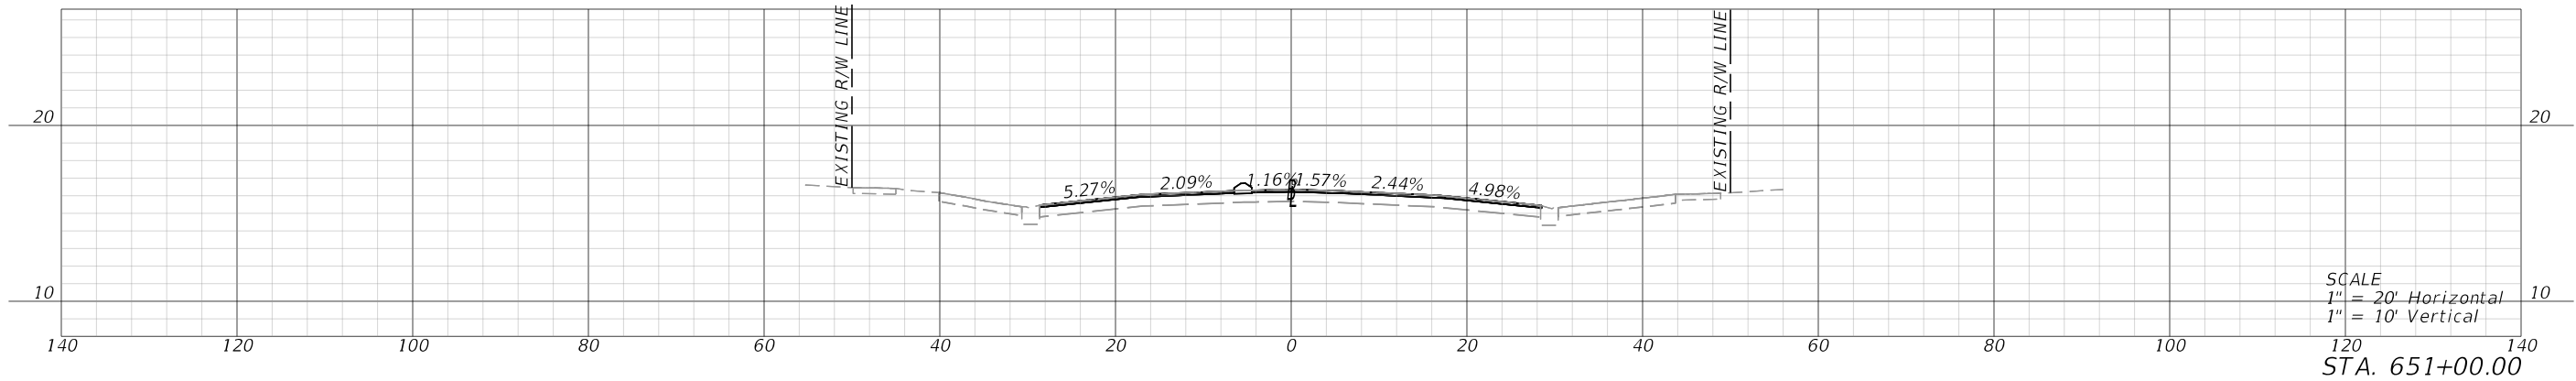
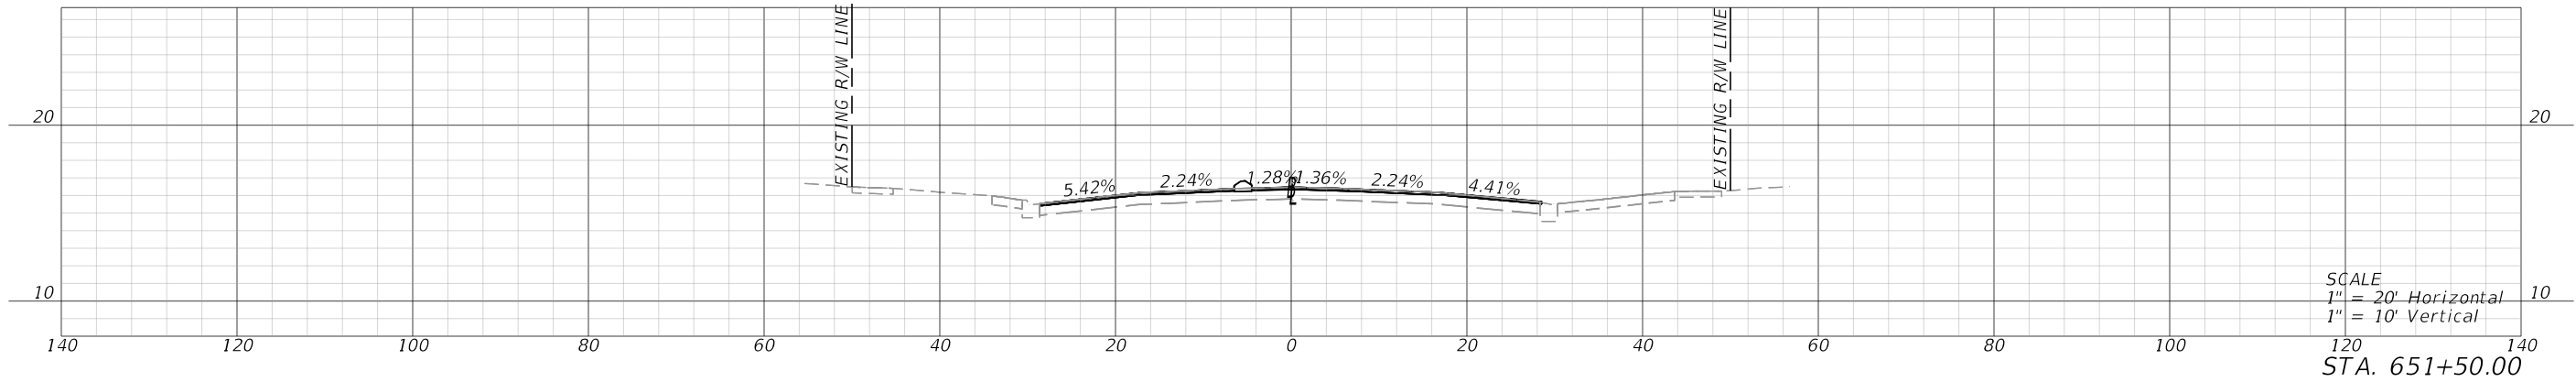


REVISIONS				ENGINEER OF RECORD		STATE OF FLORIDA DEPARTMENT OF TRANSPORTATION			ROADWAY CROSS SECTIONS	SHEET NO. 59
DATE	DESCRIPTION	DATE	DESCRIPTION	STANLEY MARK KLINE, P.E. LICENSE NUMBER: 44016 KCI TECHNOLOGIES, INC. 1425 W CYPRESS RD, SUITE 101 FORT LAUDERDALE, FL 33309		ROAD NO. SR 25	COUNTY HENDRY	FINANCIAL PROJECT ID 447287-1-52-01		

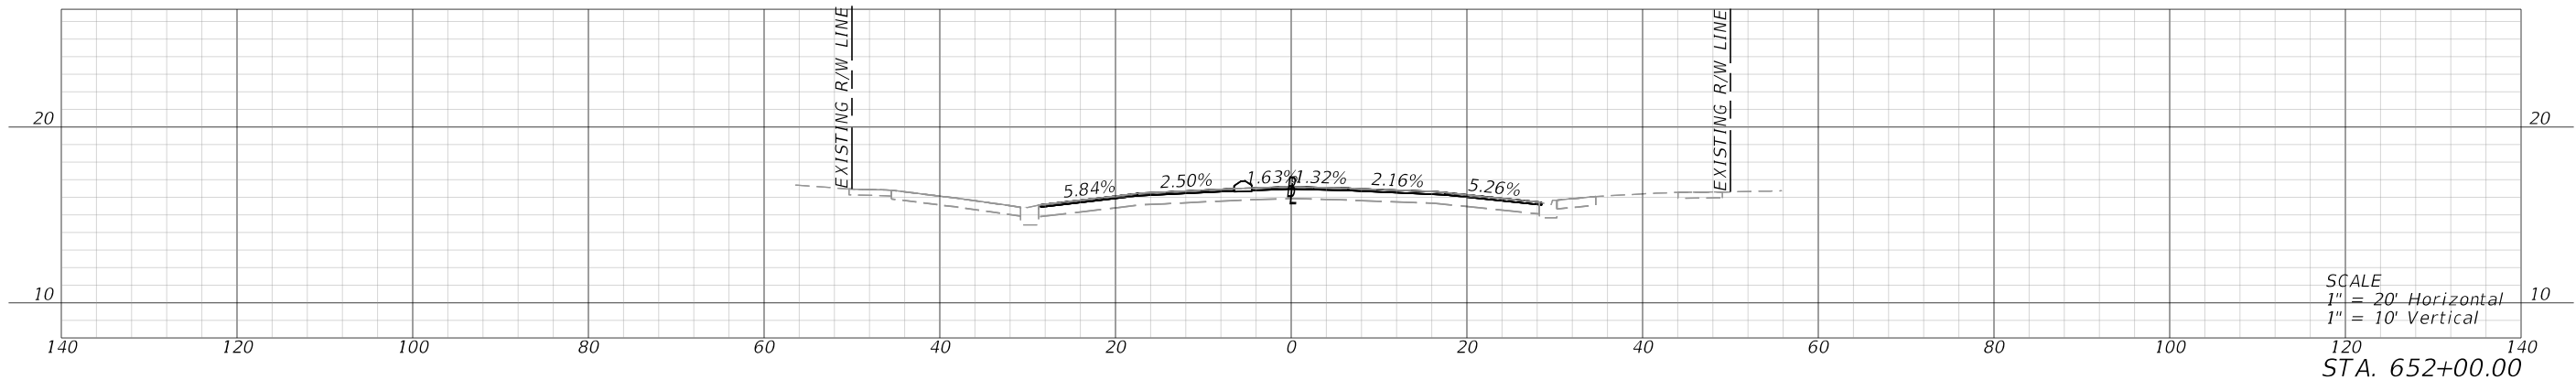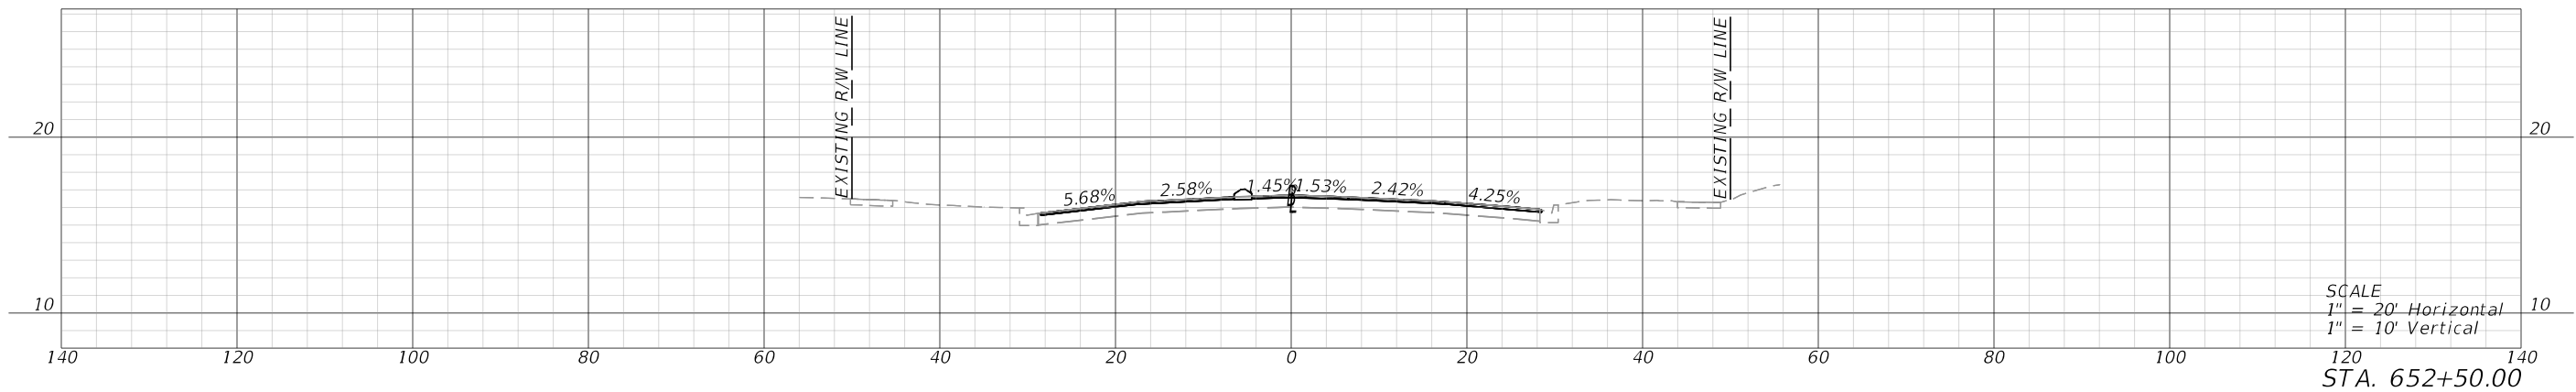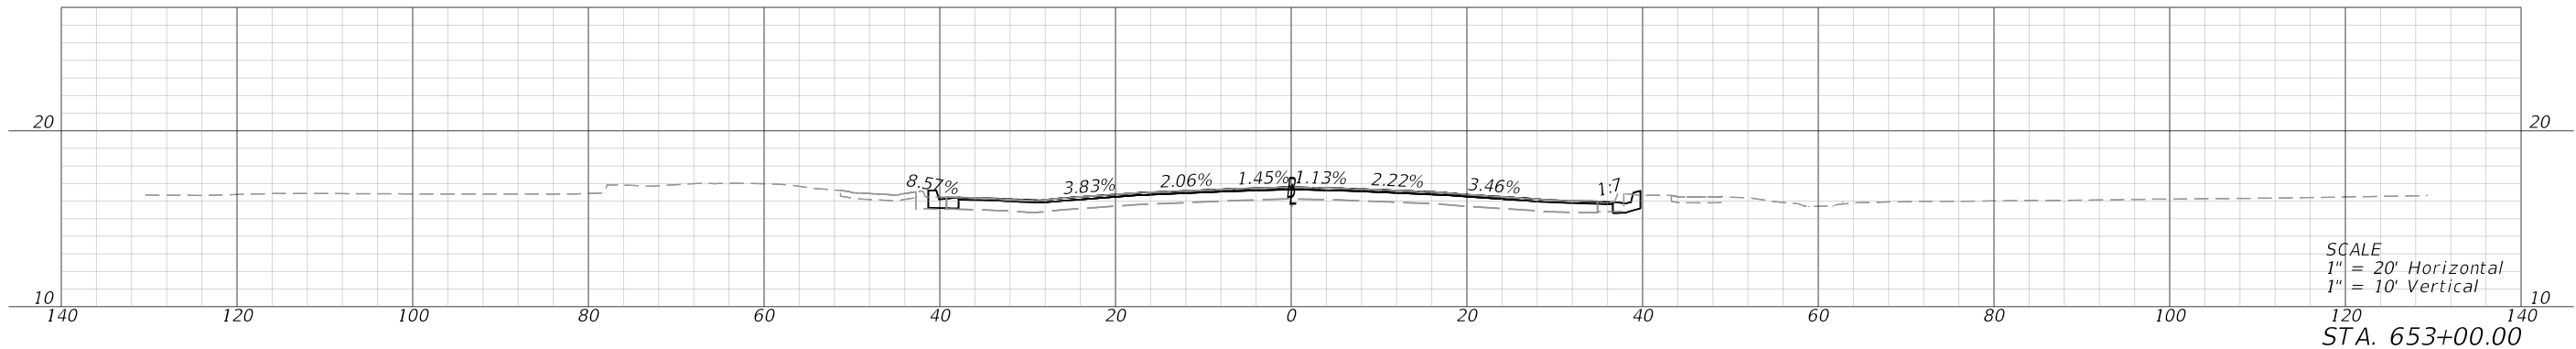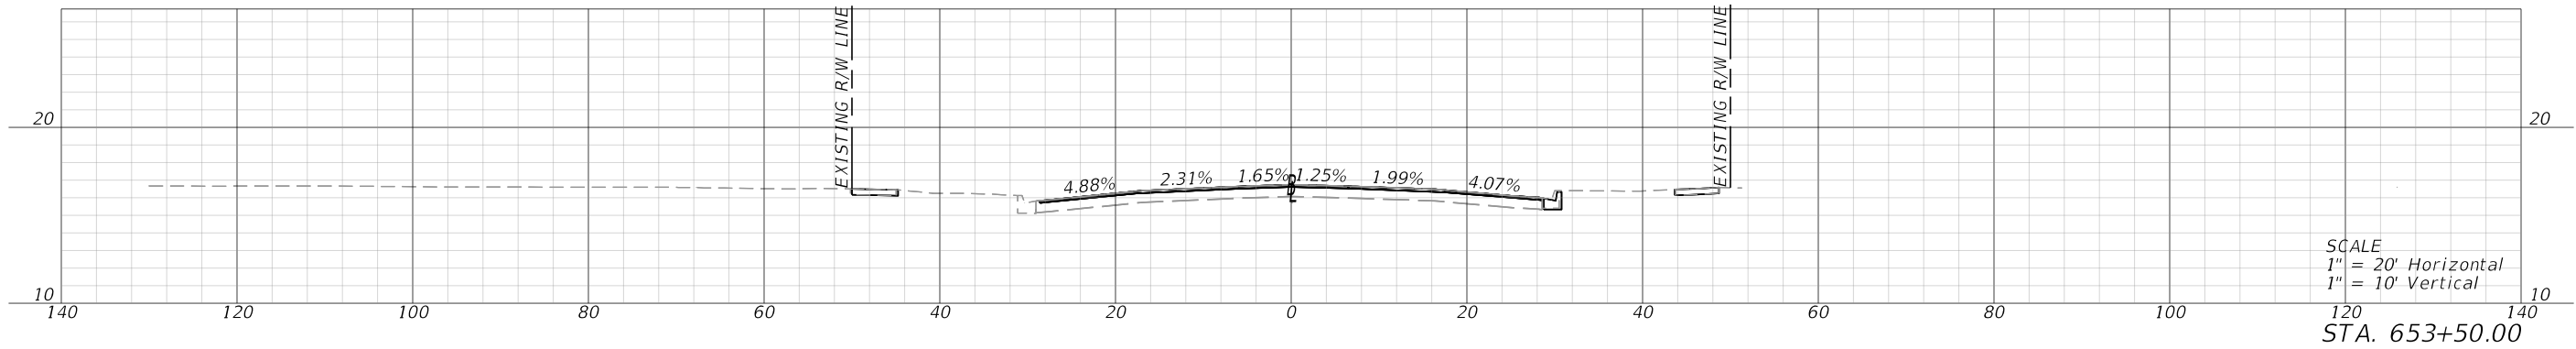





REVISIONS				ENGINEER OF RECORD		STATE OF FLORIDA DEPARTMENT OF TRANSPORTATION			ROADWAY CROSS SECTIONS	SHEET NO.
DATE	DESCRIPTION		DATE	DESCRIPTION		ROAD NO.	COUNTY	FINANCIAL PROJECT ID		
				STANLEY MARK KLINE, P.E. LICENSE NUMBER: 44016 KCI TECHNOLOGIES, INC. 1425 W CYPRESS RD, SUITE 101 FORT LAUDERDALE, FL 33309		SR 25	HENDRY	447287-1-52-01		60

THE OFFICIAL RECORD OF THIS SHEET IS THE ELECTRONIC FILE DIGITALLY SIGNED AND SEALED UNDER RULE 61G15-23.004, F.A.C.

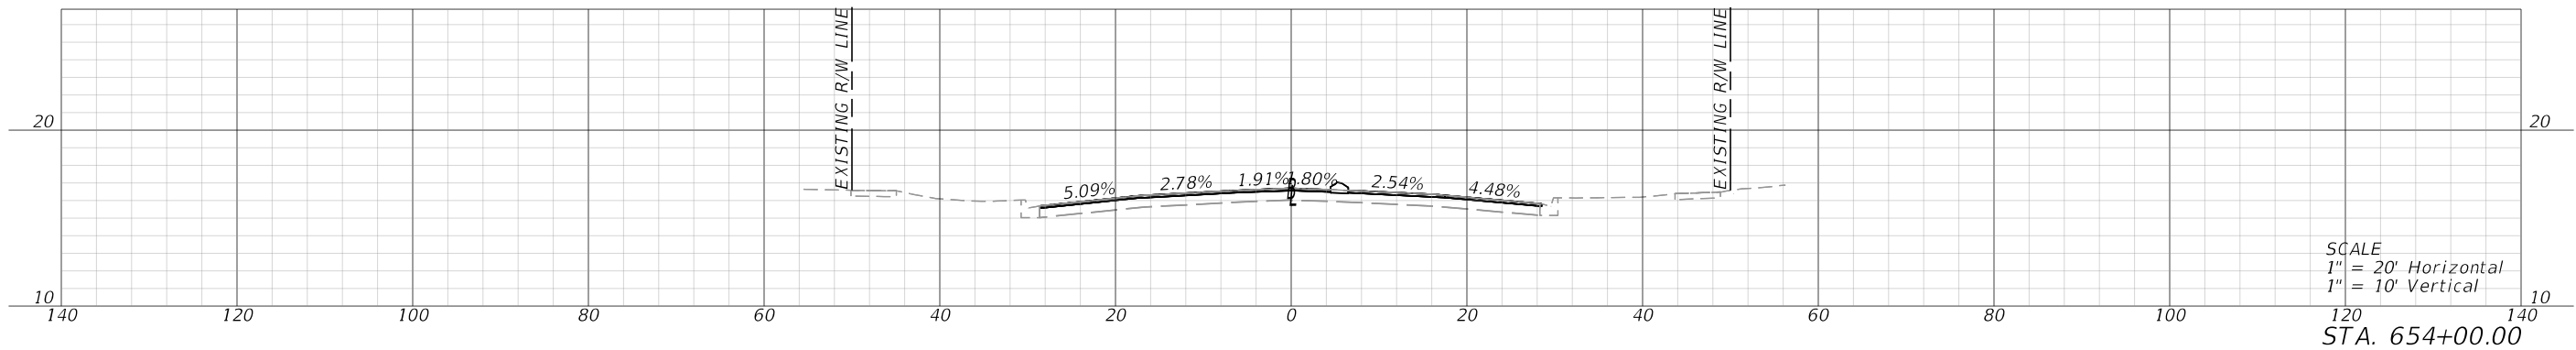
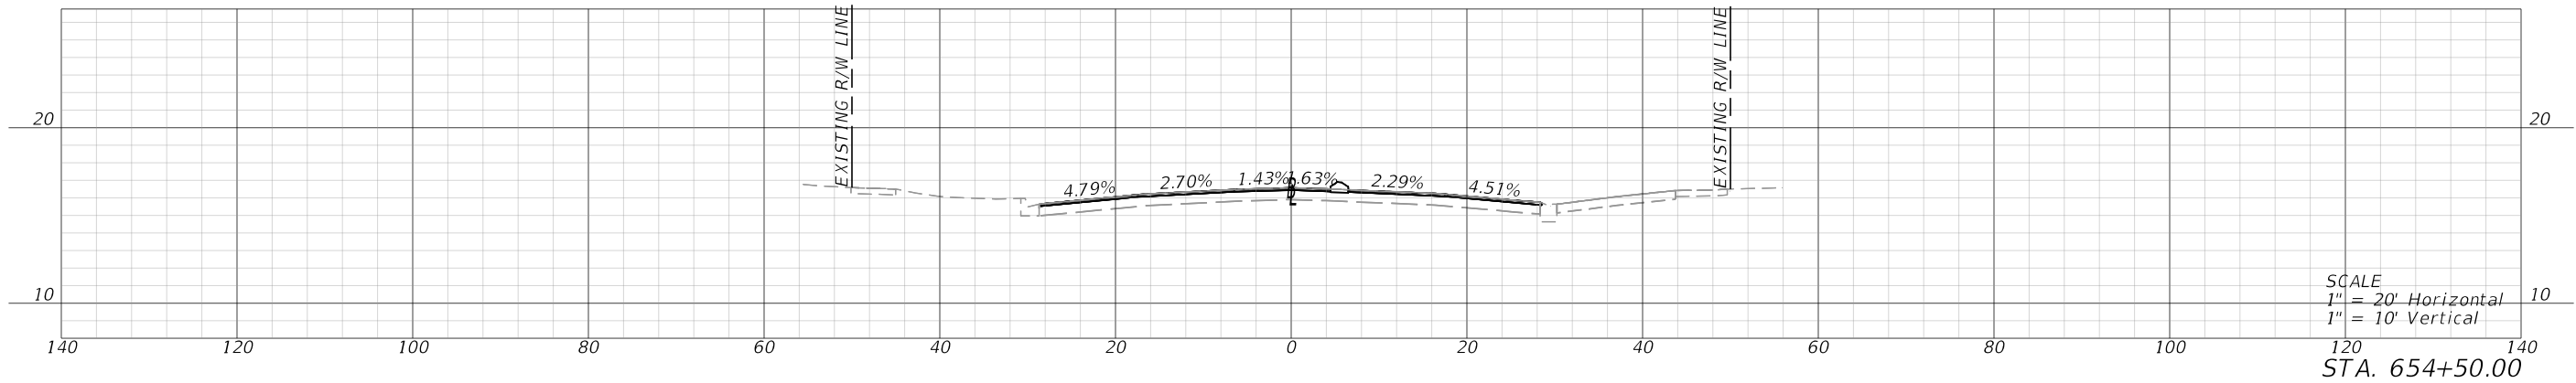
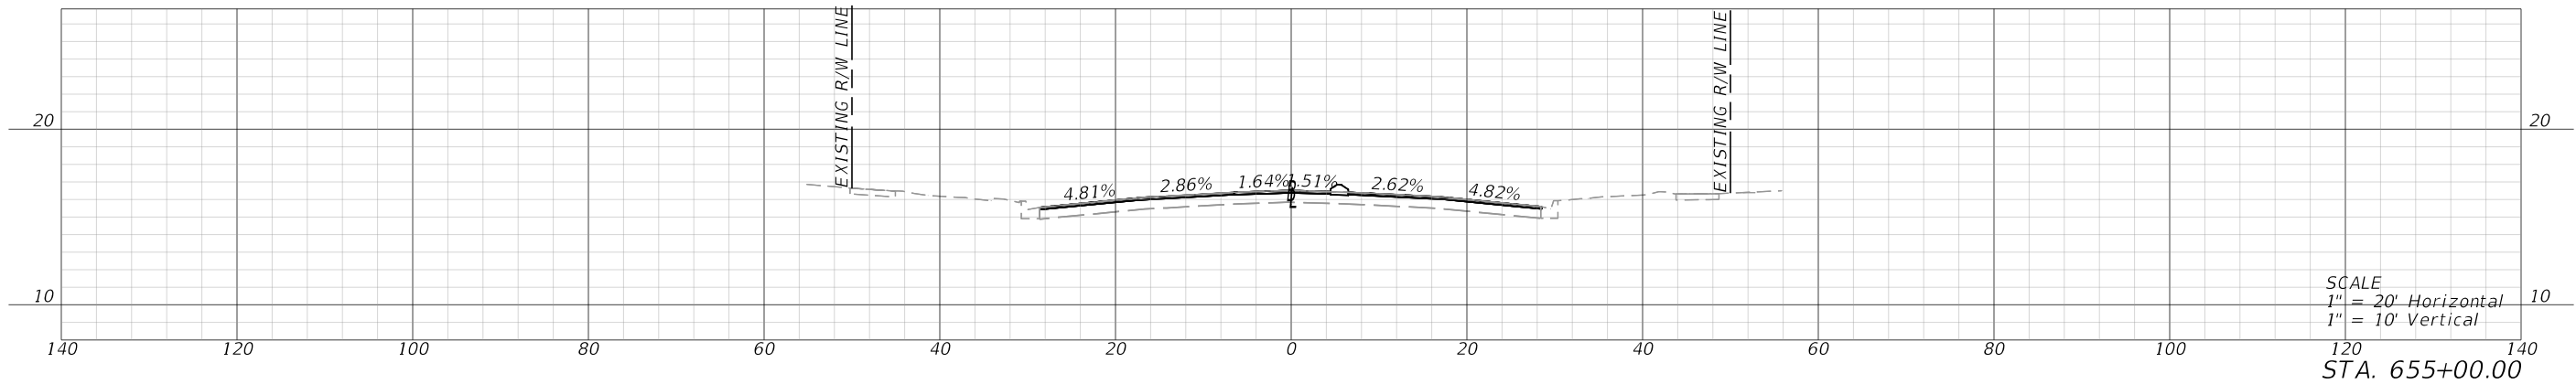
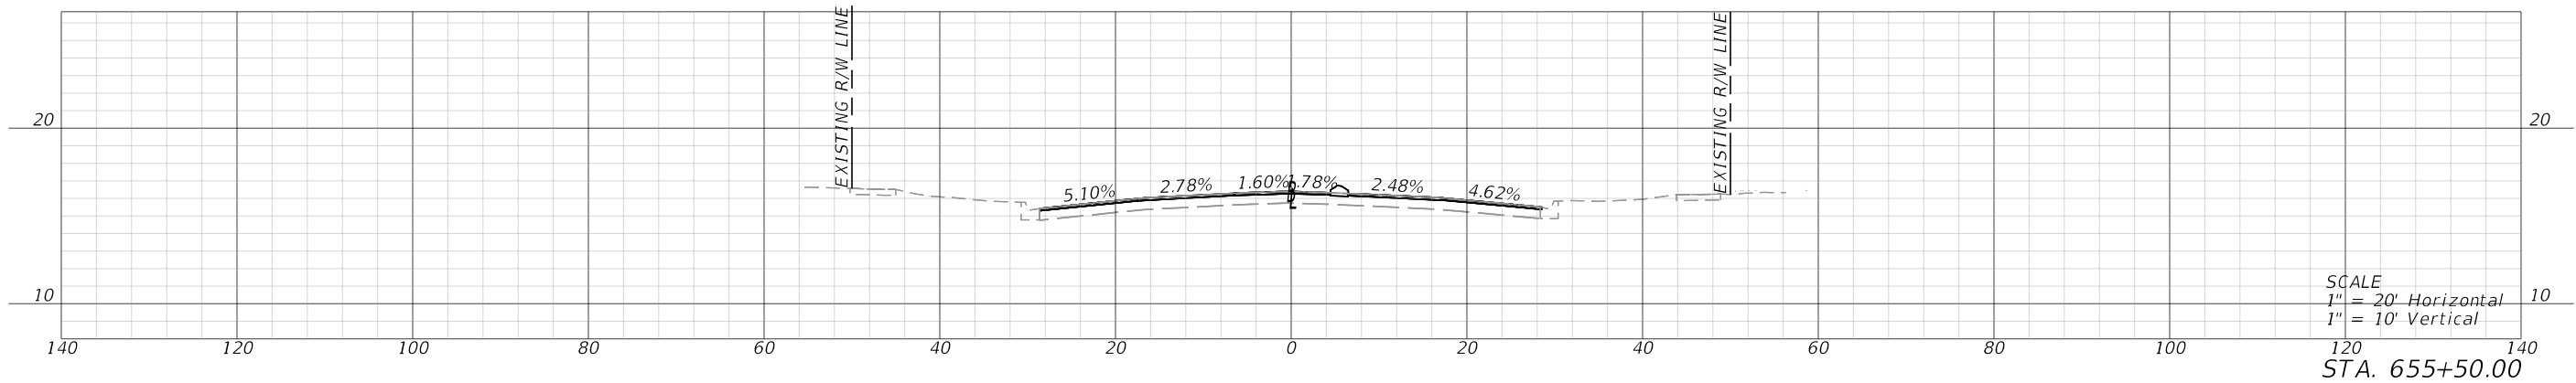


REVISIONS				ENGINEER OF RECORD		STATE OF FLORIDA DEPARTMENT OF TRANSPORTATION			ROADWAY CROSS SECTIONS	SHEET NO.
DATE	DESCRIPTION	DATE	DESCRIPTION	STANLEY MARK KLINE, P.E. LICENSE NUMBER: 44016 KCI TECHNOLOGIES, INC. 1425 W CYPRESS RD, SUITE 101 FORT LAUDERDALE, FL 33309		ROAD NO.	COUNTY	FINANCIAL PROJECT ID		
						SR 25	HENDRY	447287-1-52-01		61





THE OFFICIAL RECORD OF THIS SHEET IS THE ELECTRONIC FILE DIGITALLY SIGNED AND SEALED UNDER RULE 61G15-23.004, F.A.C.

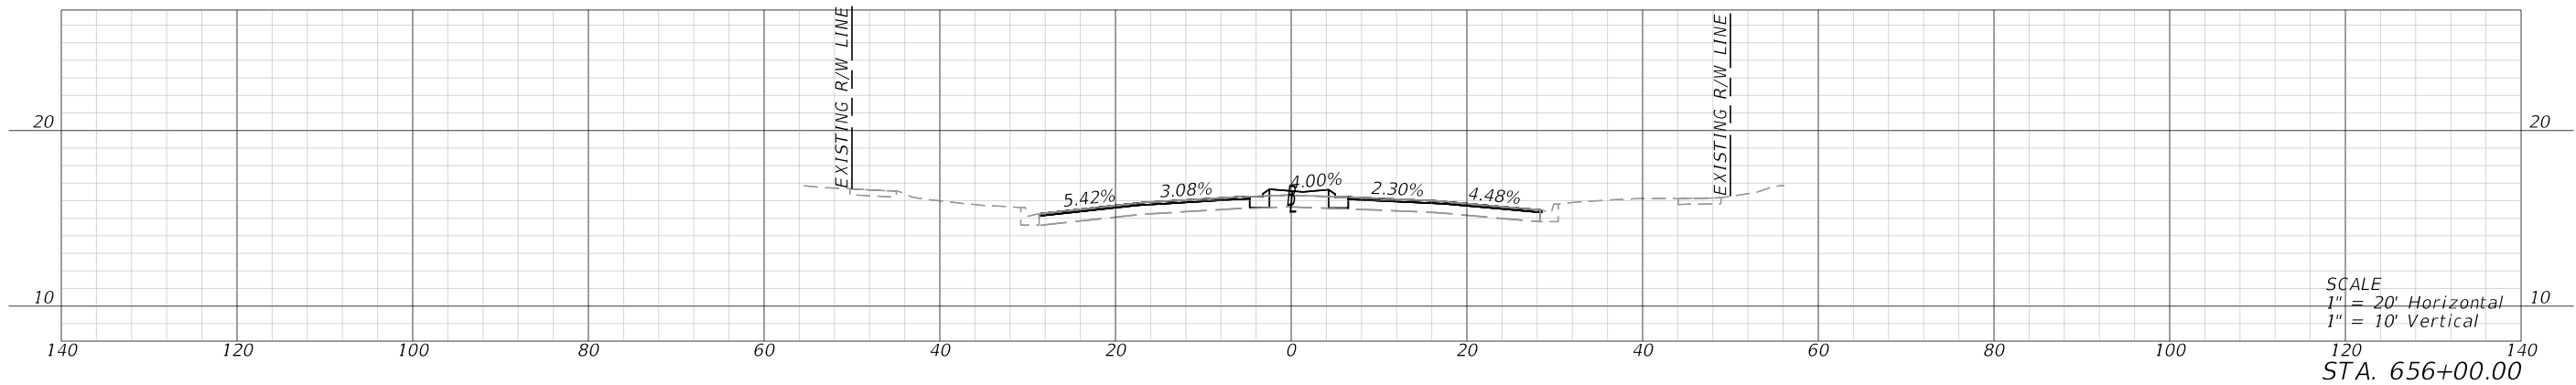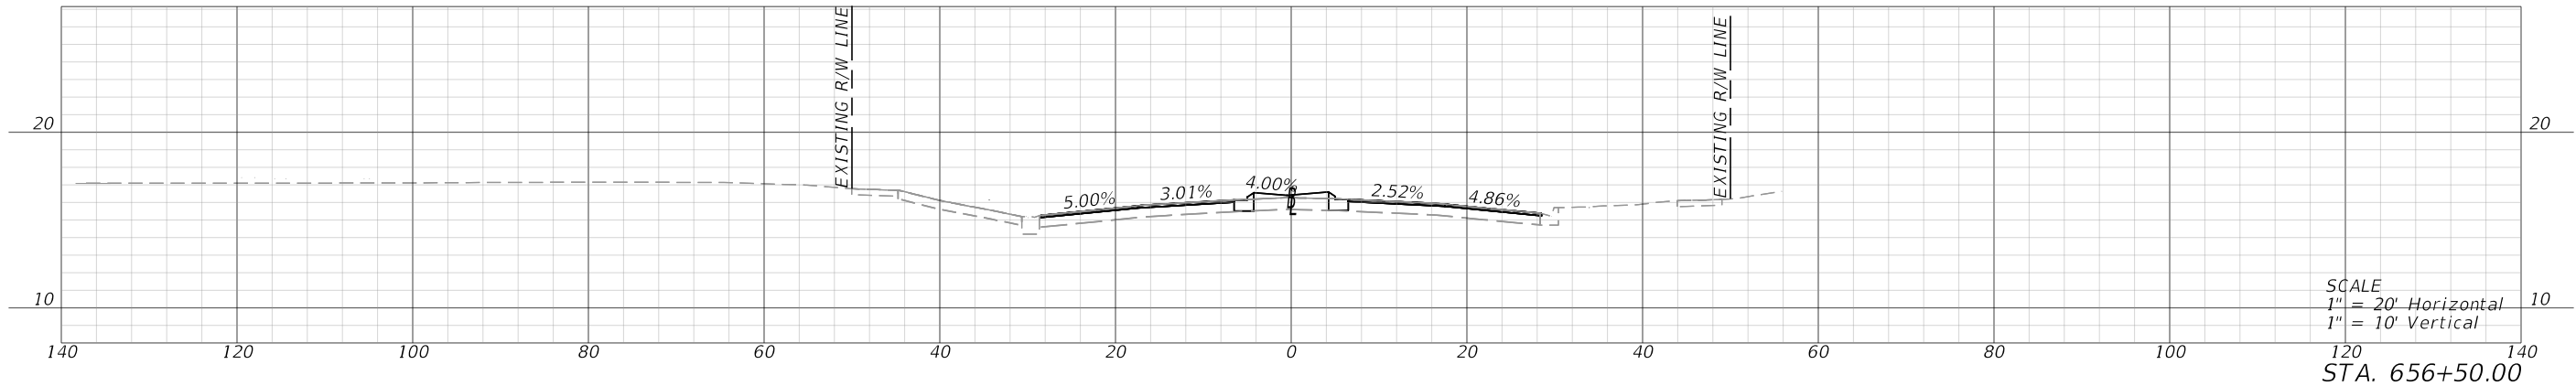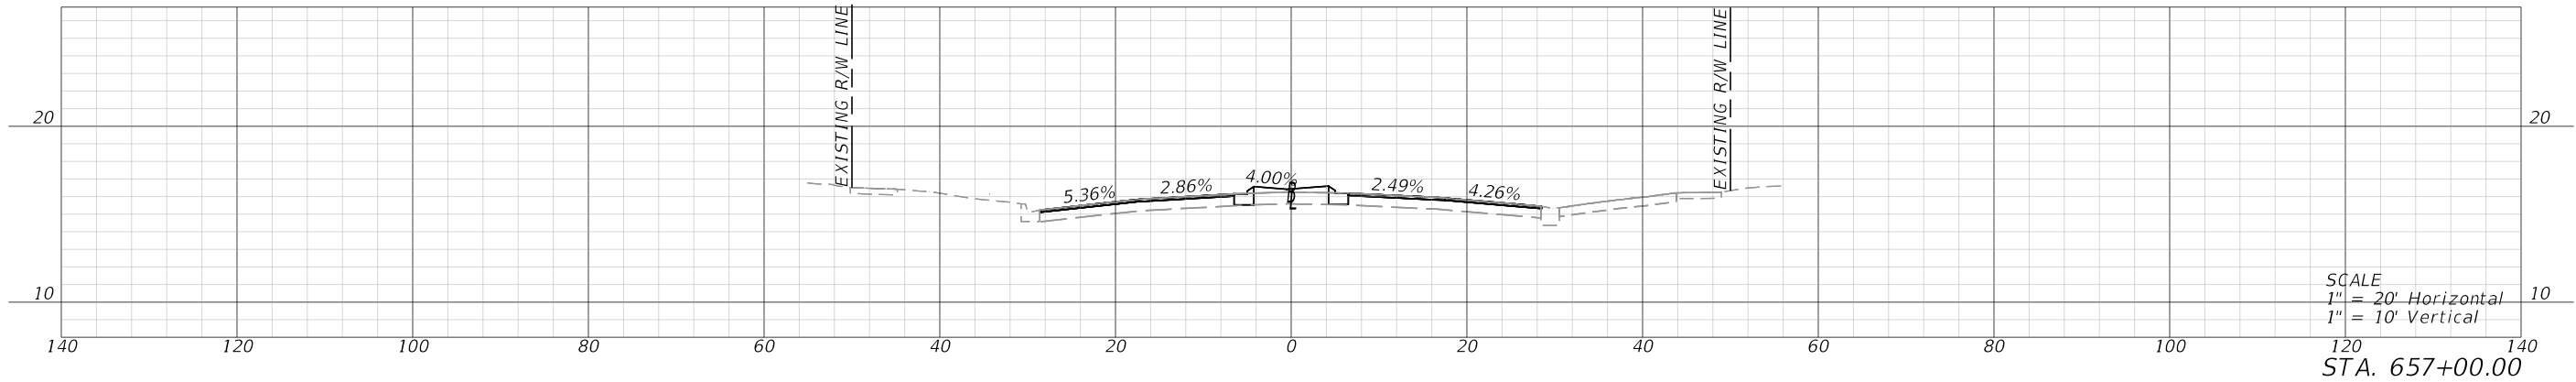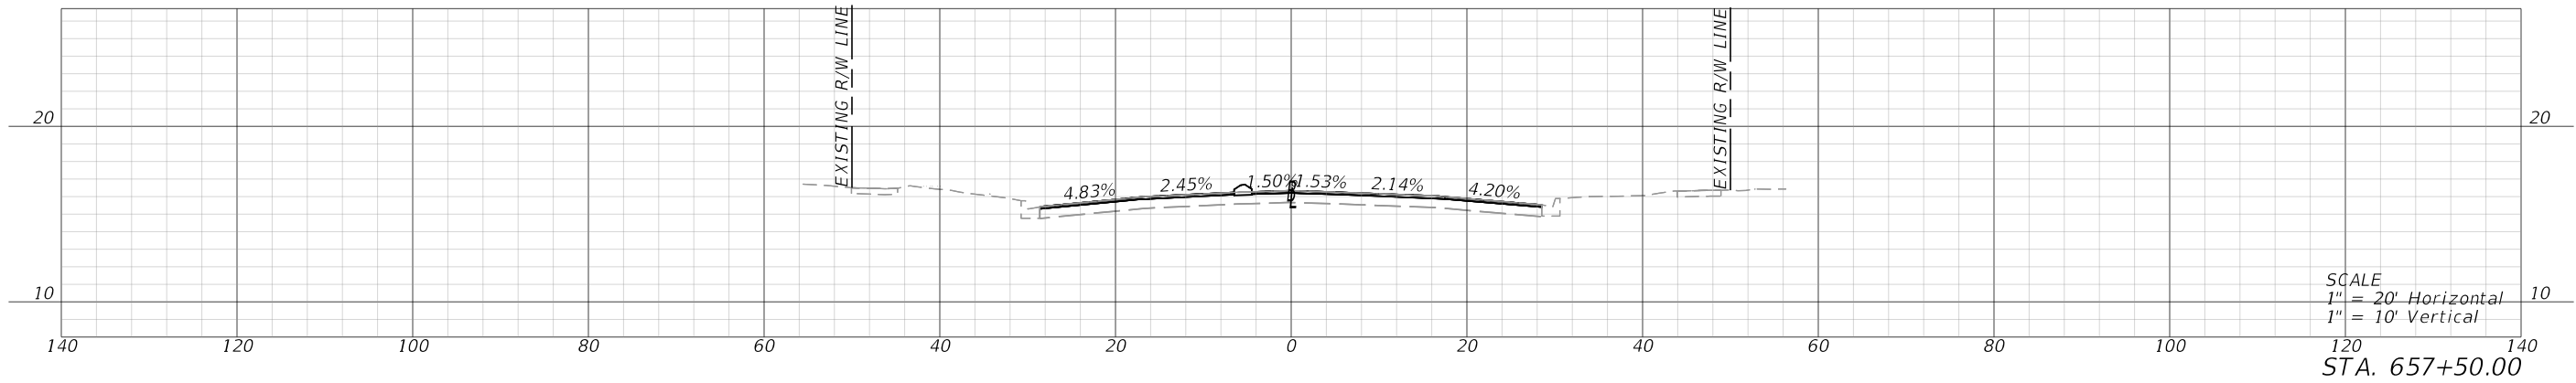

REVISIONS				ENGINEER OF RECORD		STATE OF FLORIDA DEPARTMENT OF TRANSPORTATION			ROADWAY CROSS SECTIONS	SHEET NO.
DATE	DESCRIPTION	DATE	DESCRIPTION	STANLEY MARK KLINE, P.E. LICENSE NUMBER: 44016 KCI TECHNOLOGIES, INC. 1425 W CYPRESS RD, SUITE 101 FORT LAUDERDALE, FL 33309		ROAD NO.	COUNTY	FINANCIAL PROJECT ID		
						SR 25	HENDRY	447287-1-52-01		62

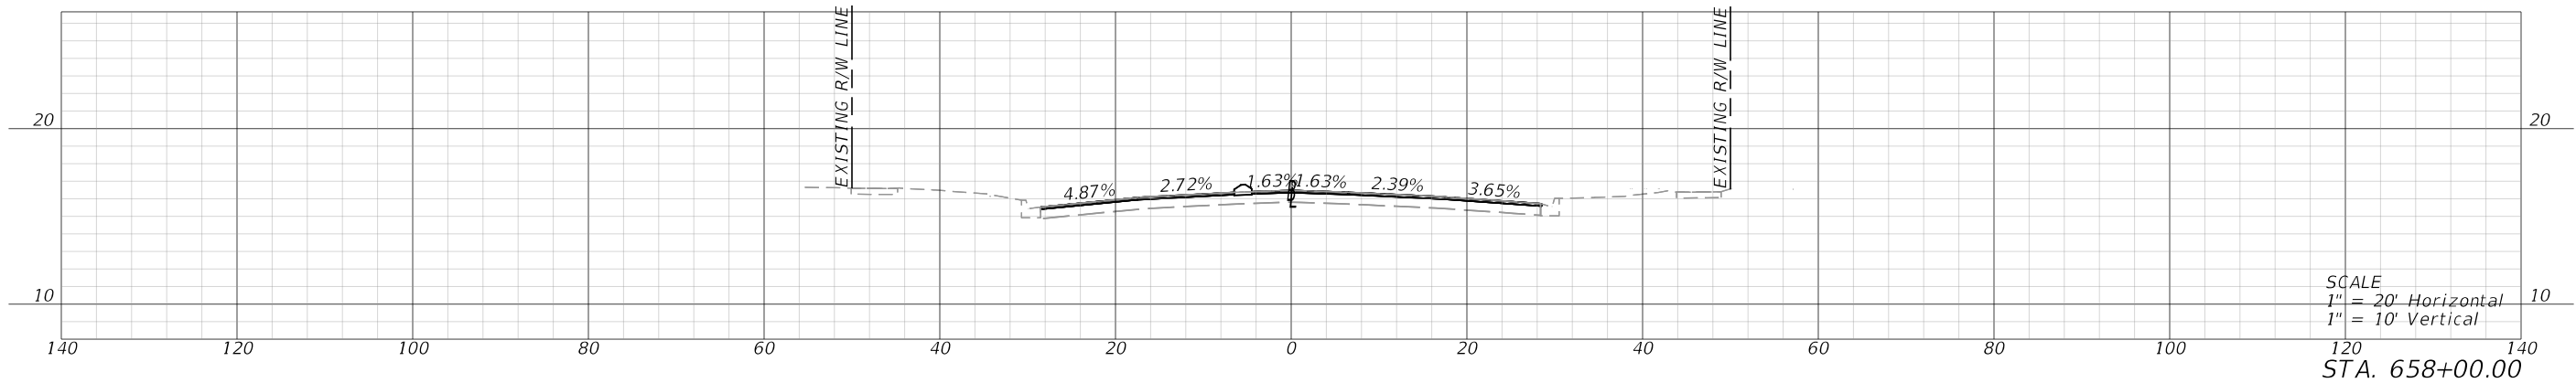
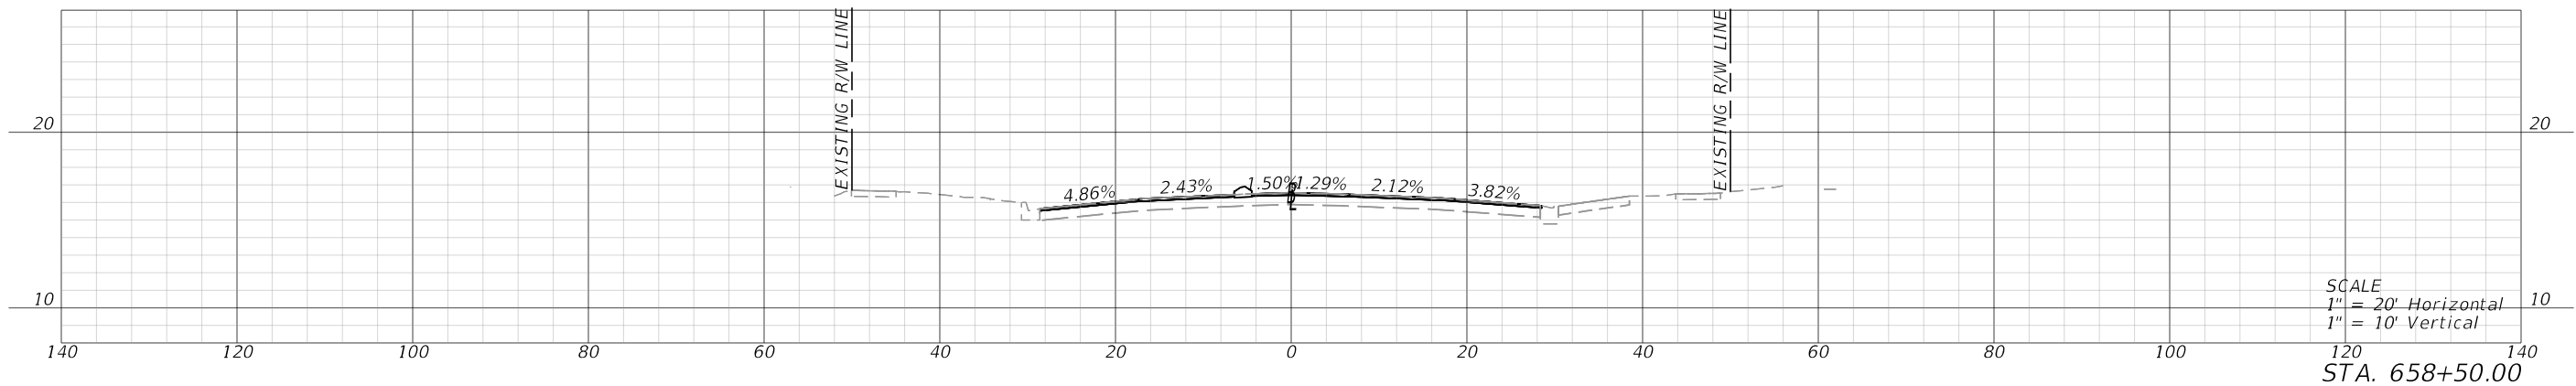
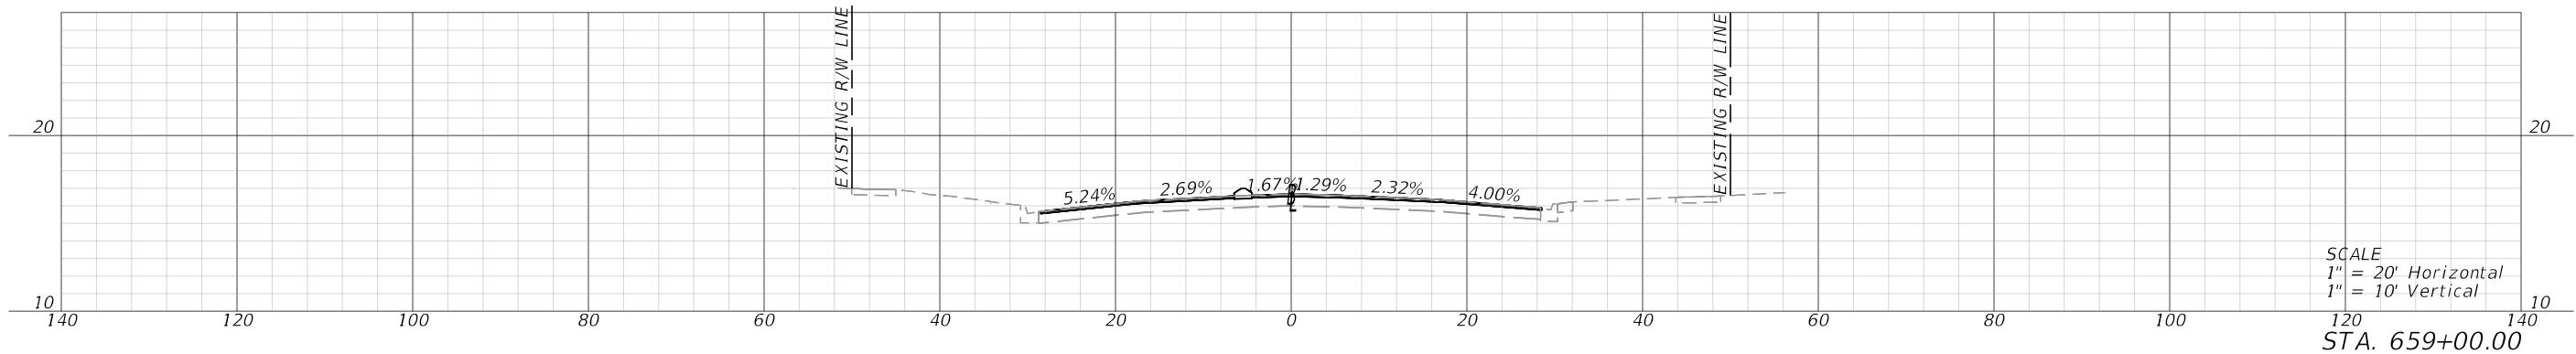
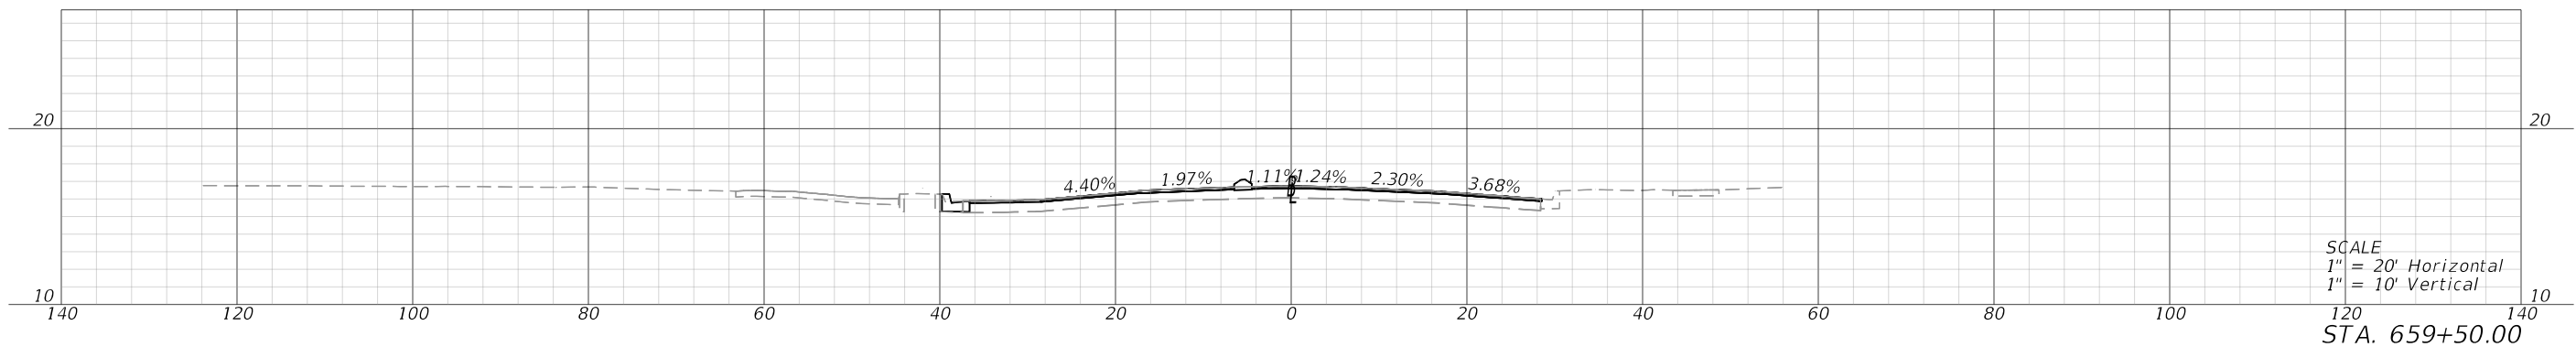


REVISIONS				ENGINEER OF RECORD		STATE OF FLORIDA DEPARTMENT OF TRANSPORTATION			ROADWAY CROSS SECTIONS	SHEET NO.
DATE	DESCRIPTION	DATE	DESCRIPTION	STANLEY MARK KLINE, P.E. LICENSE NUMBER: 44016 KCI TECHNOLOGIES, INC. 1425 W CYPRESS RD, SUITE 101 FORT LAUDERDALE, FL 33309		ROAD NO.	COUNTY	FINANCIAL PROJECT ID		
						SR 25	HENDRY	447287-1-52-01		63

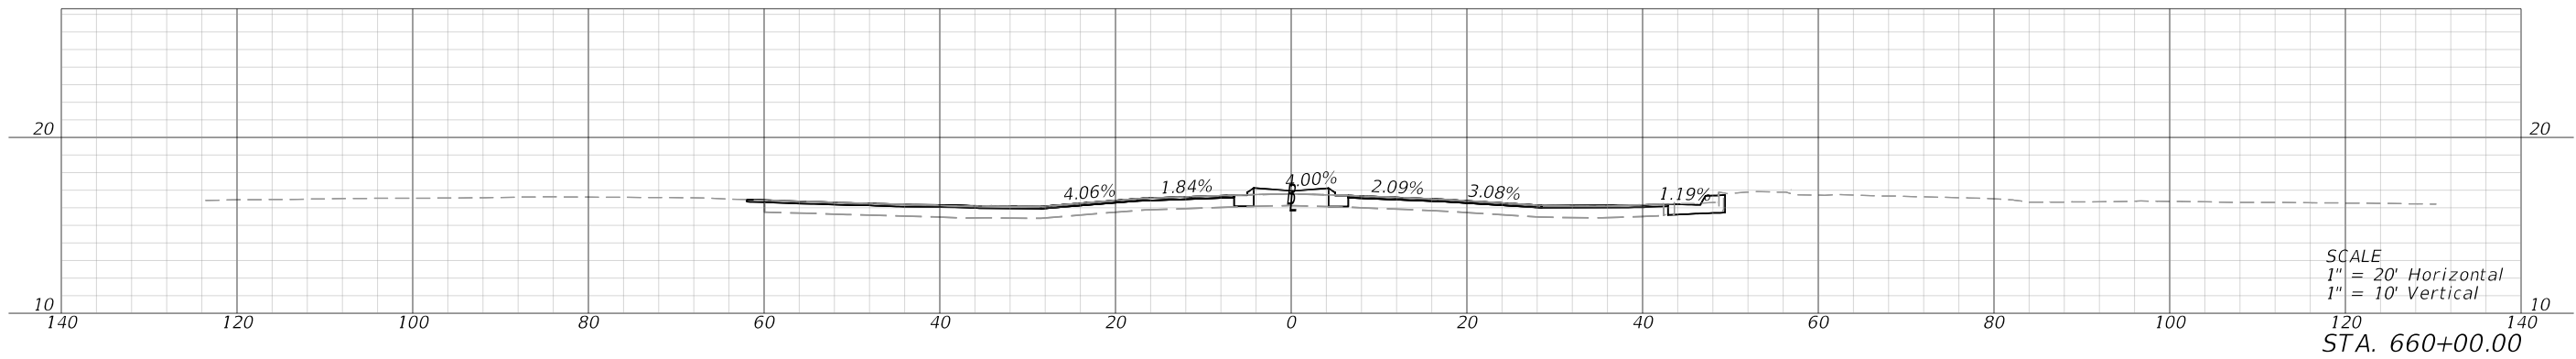
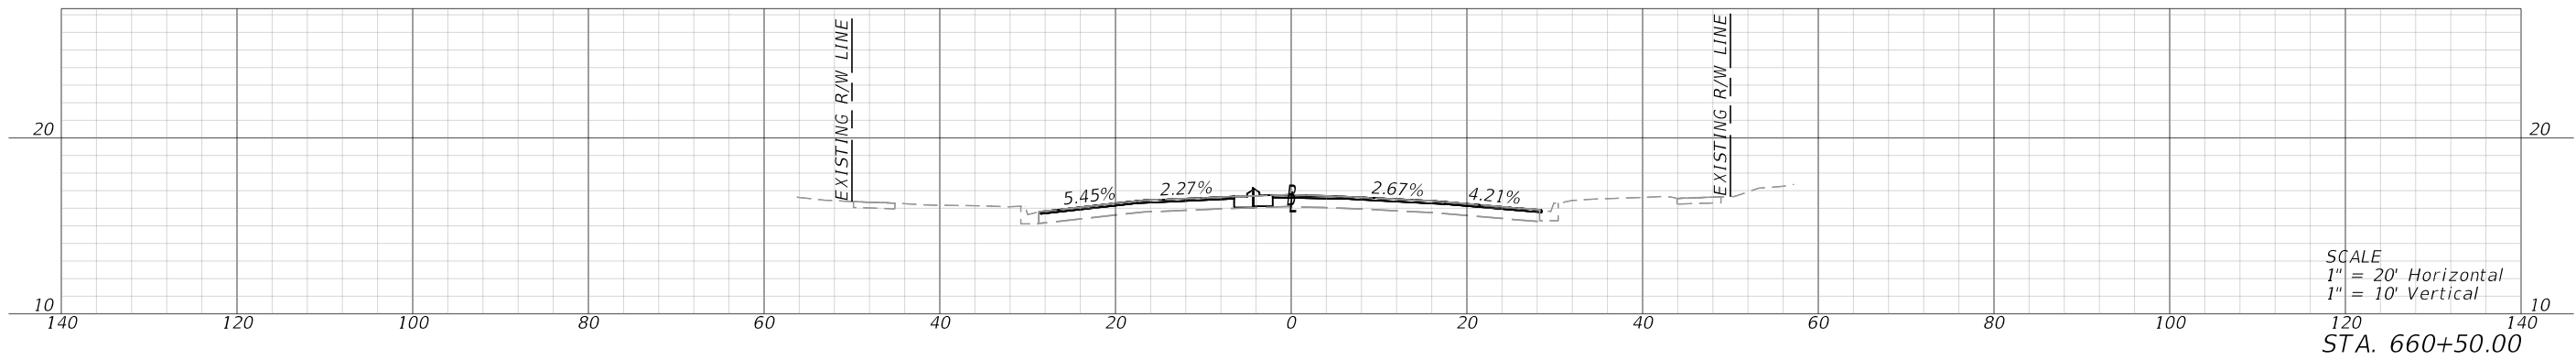
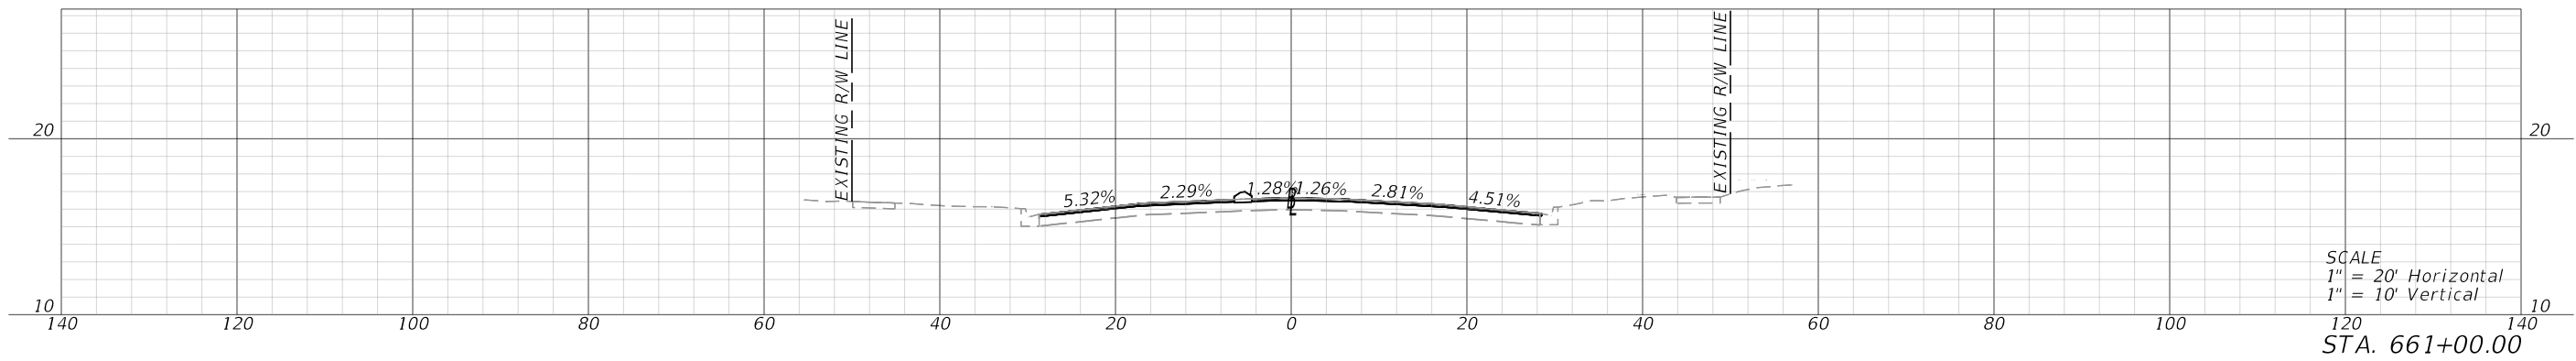
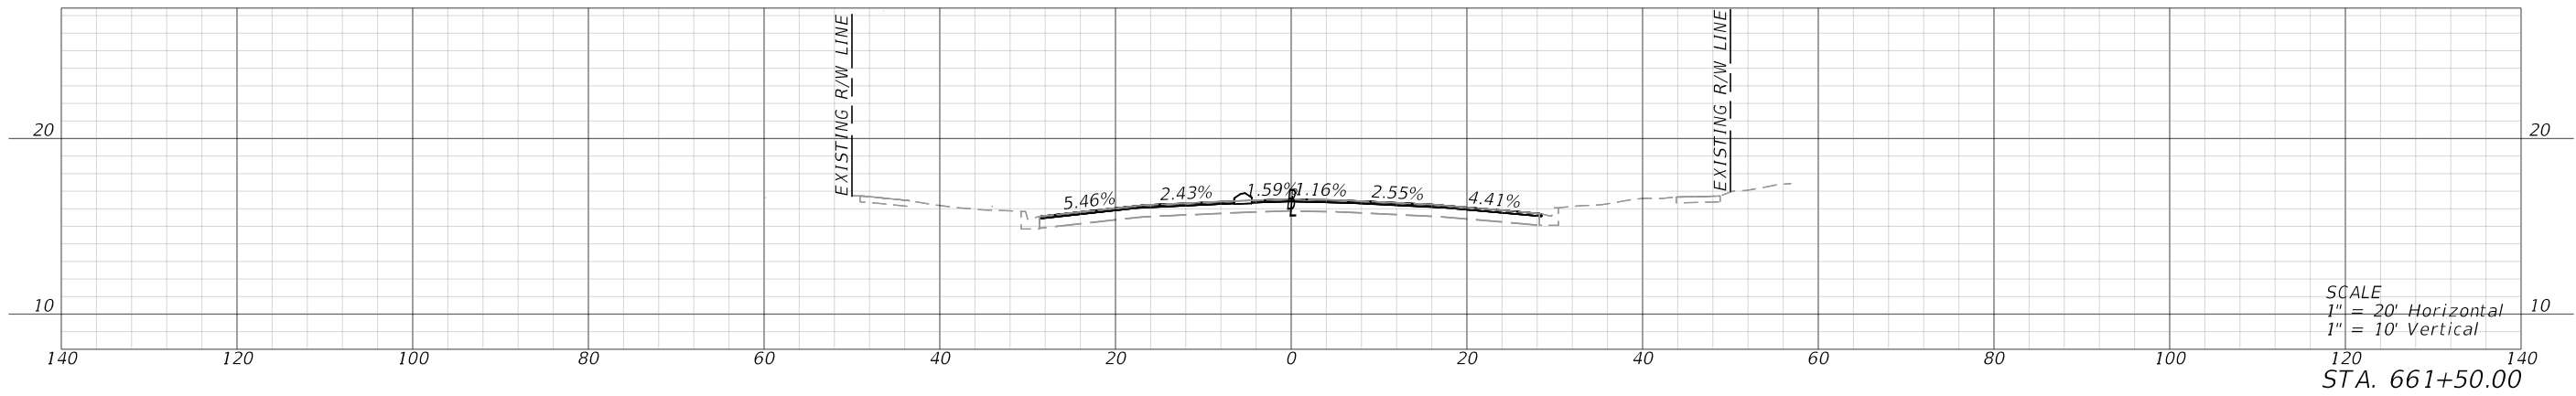


REVISIONS				ENGINEER OF RECORD		STATE OF FLORIDA DEPARTMENT OF TRANSPORTATION			ROADWAY CROSS SECTIONS	SHEET NO.
DATE	DESCRIPTION	DATE	DESCRIPTION	STANLEY MARK KLINE, P.E. LICENSE NUMBER: 44016 KCI TECHNOLOGIES, INC. 1425 W CYPRESS RD, SUITE 101 FORT LAUDERDALE, FL 33309		ROAD NO.	COUNTY	FINANCIAL PROJECT ID		
						SR 25	HENDRY	447287-1-52-01		64

THE OFFICIAL RECORD OF THIS SHEET IS THE ELECTRONIC FILE DIGITALLY SIGNED AND SEALED UNDER RULE 61G15-23.004, F.A.C.

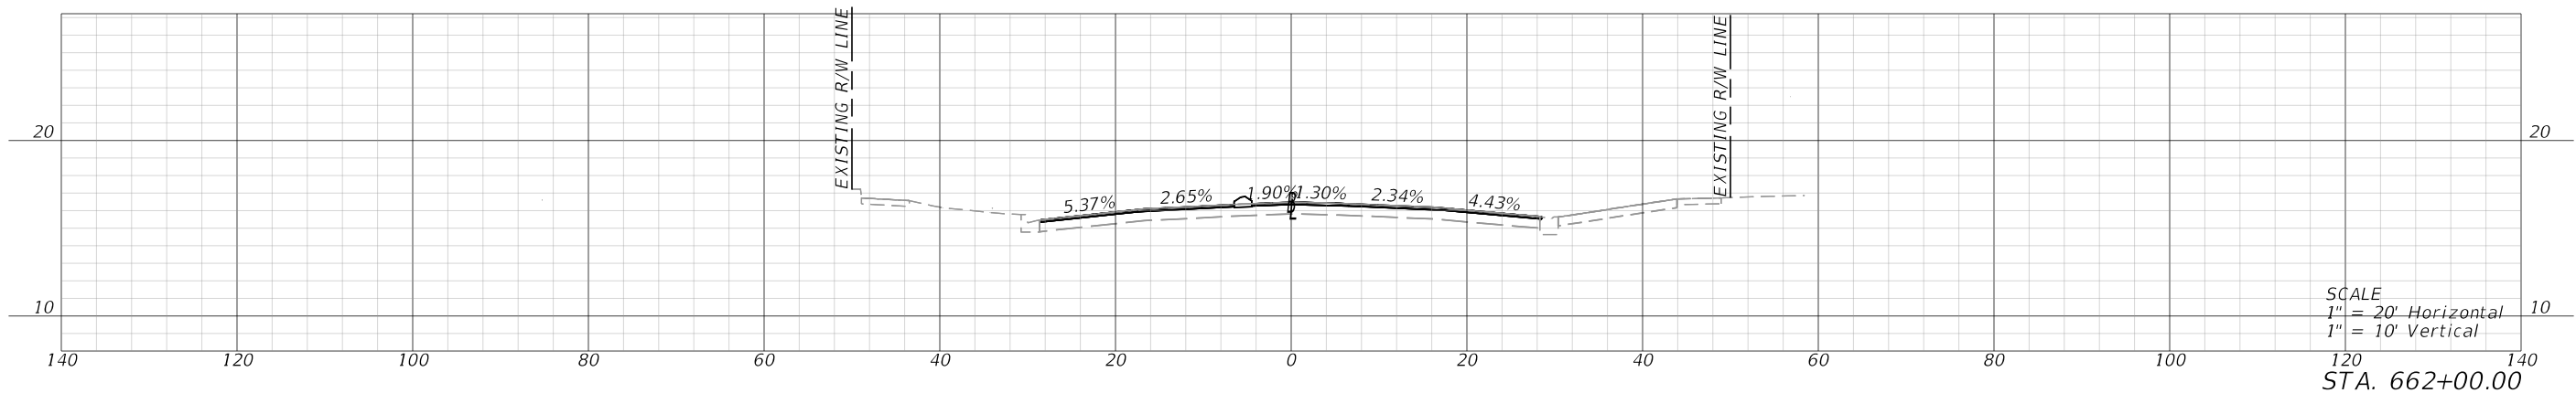
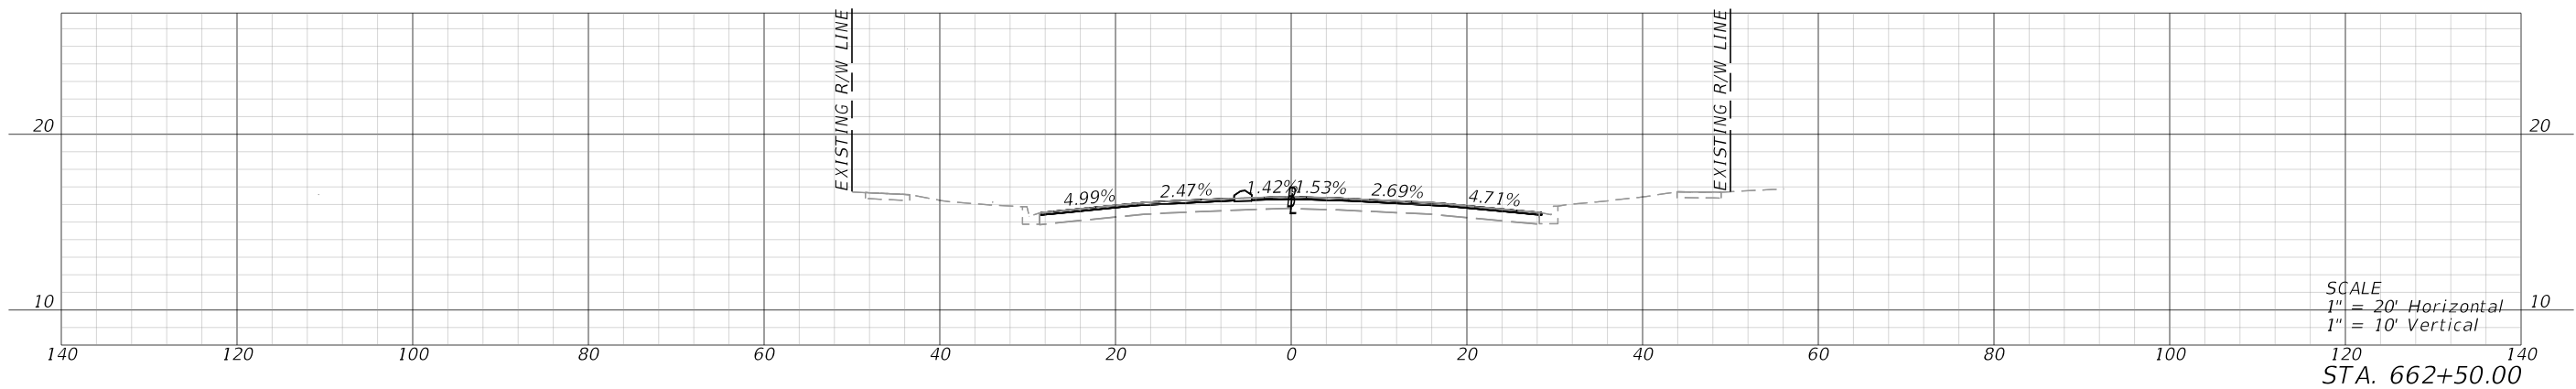
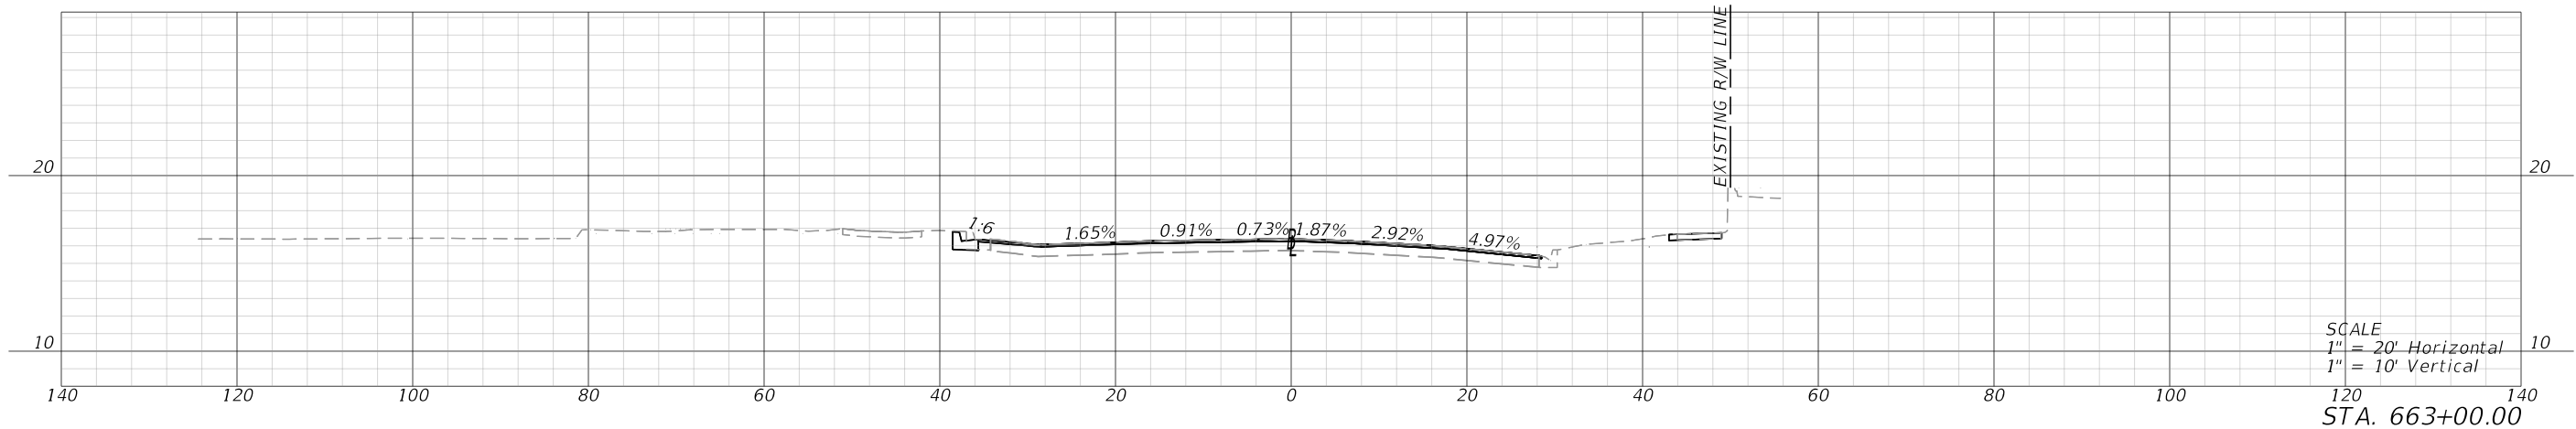
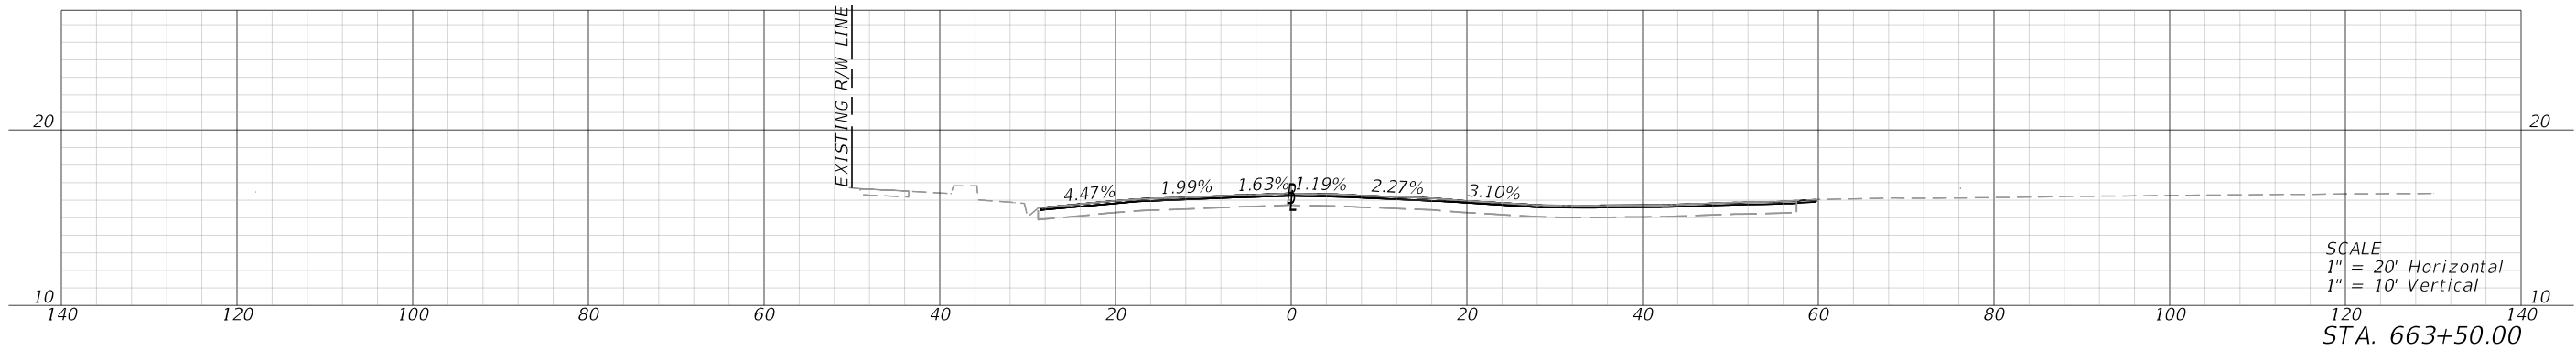


REVISIONS				ENGINEER OF RECORD		STATE OF FLORIDA DEPARTMENT OF TRANSPORTATION			ROADWAY CROSS SECTIONS	SHEET NO.
DATE	DESCRIPTION	DATE	DESCRIPTION	STANLEY MARK KLINE, P.E. LICENSE NUMBER: 44016 KCI TECHNOLOGIES, INC. 1425 W CYPRESS RD, SUITE 101 FORT LAUDERDALE, FL 33309		ROAD NO.	COUNTY	FINANCIAL PROJECT ID		
						SR 25	HENDRY	447287-1-52-01		65

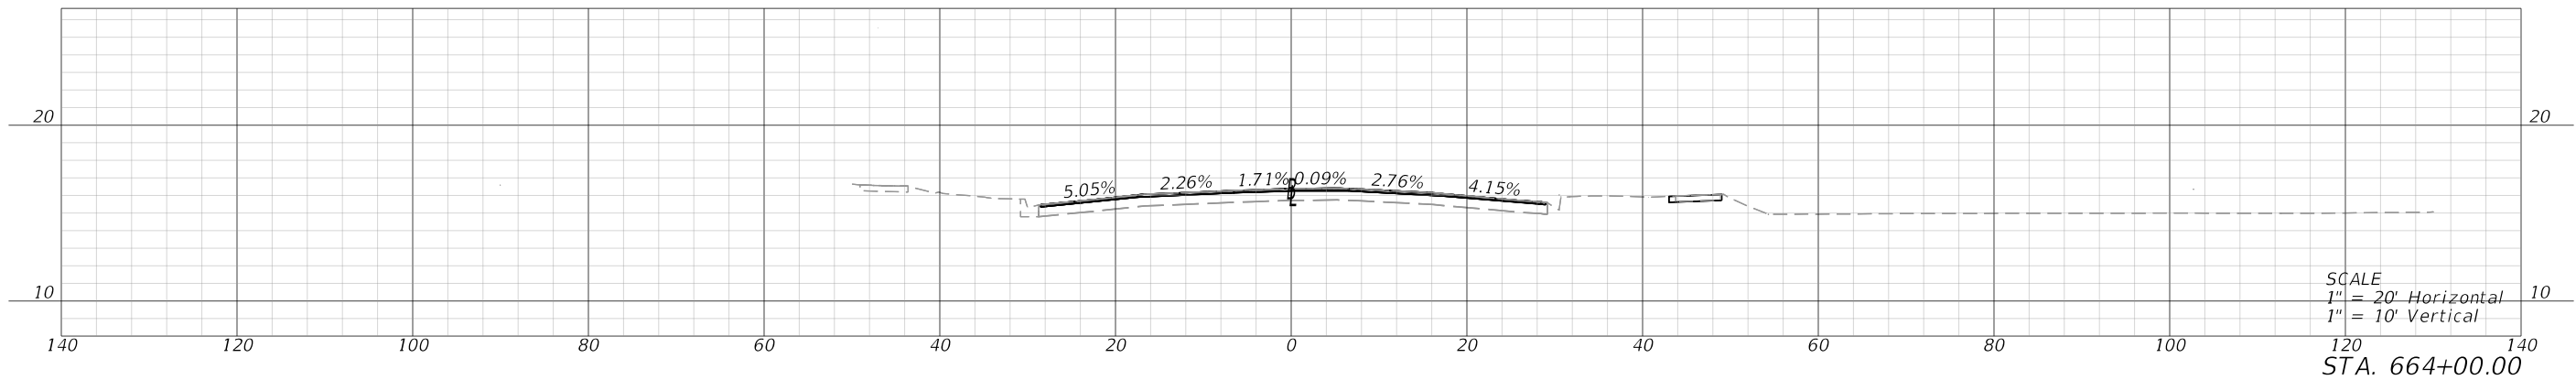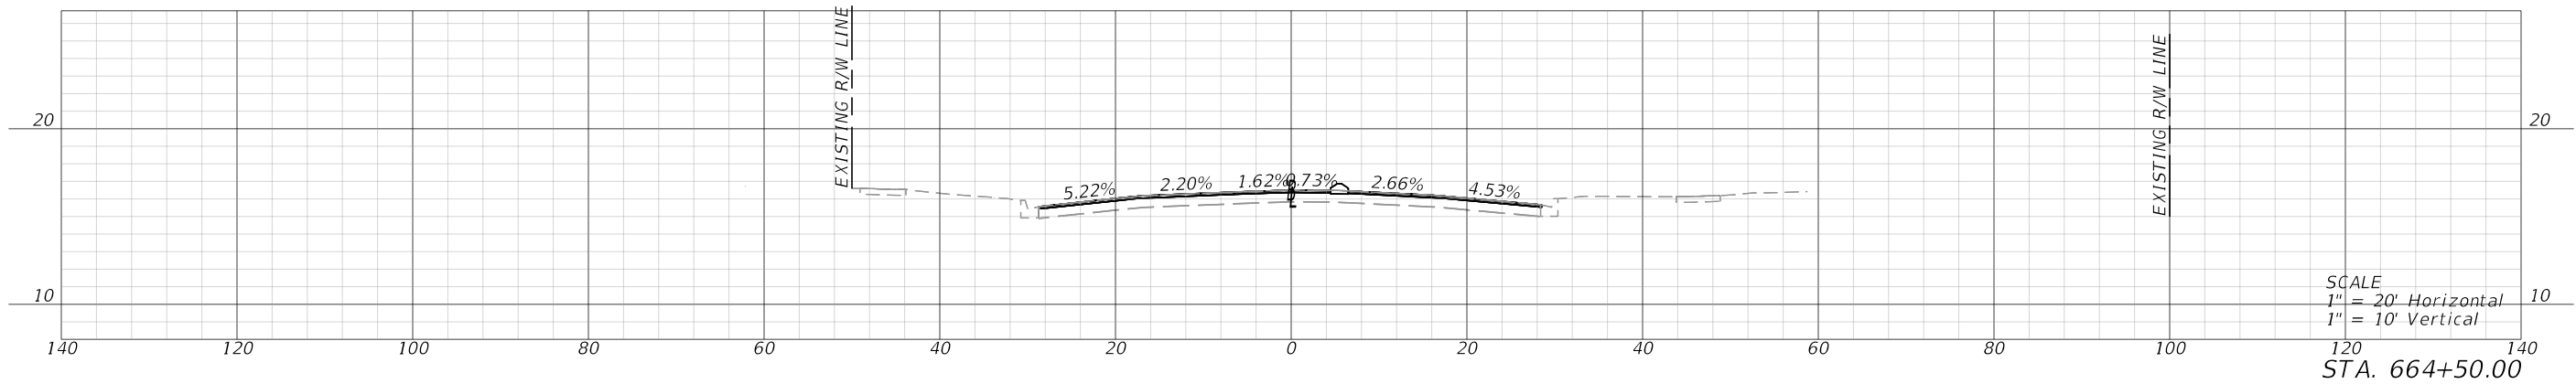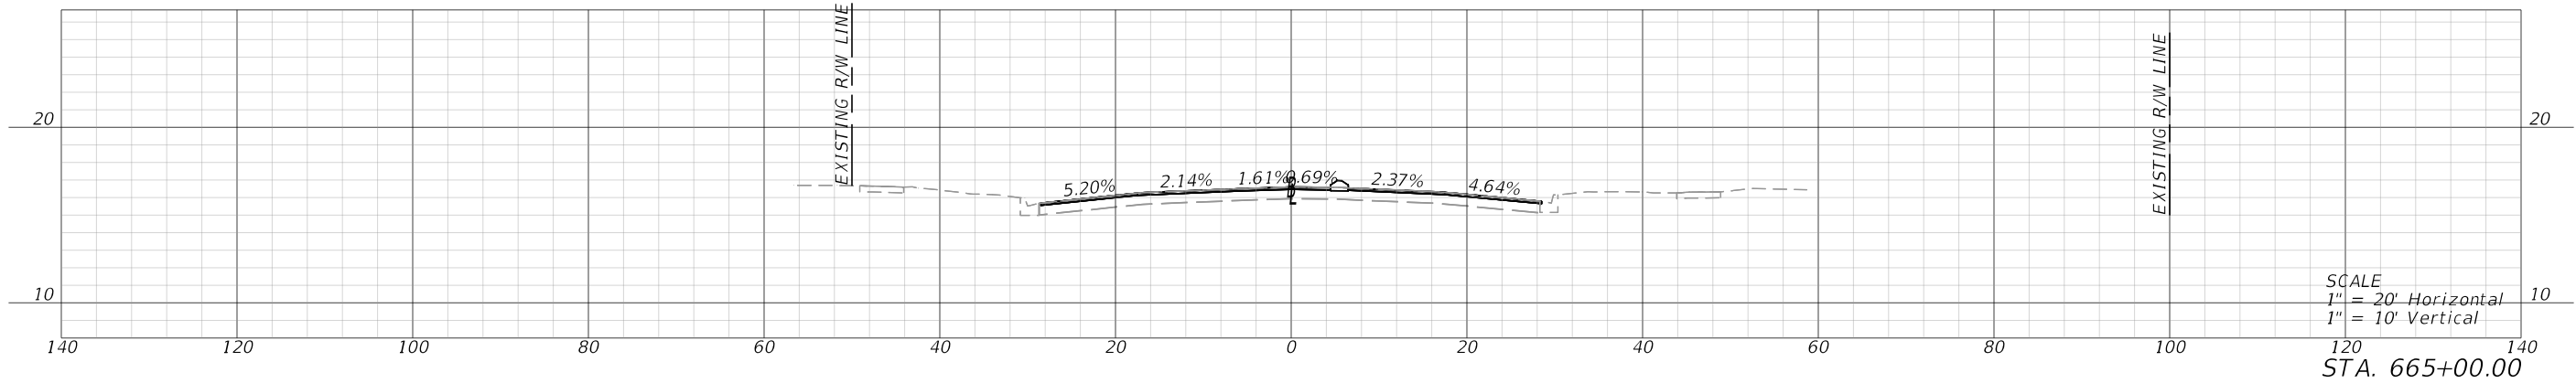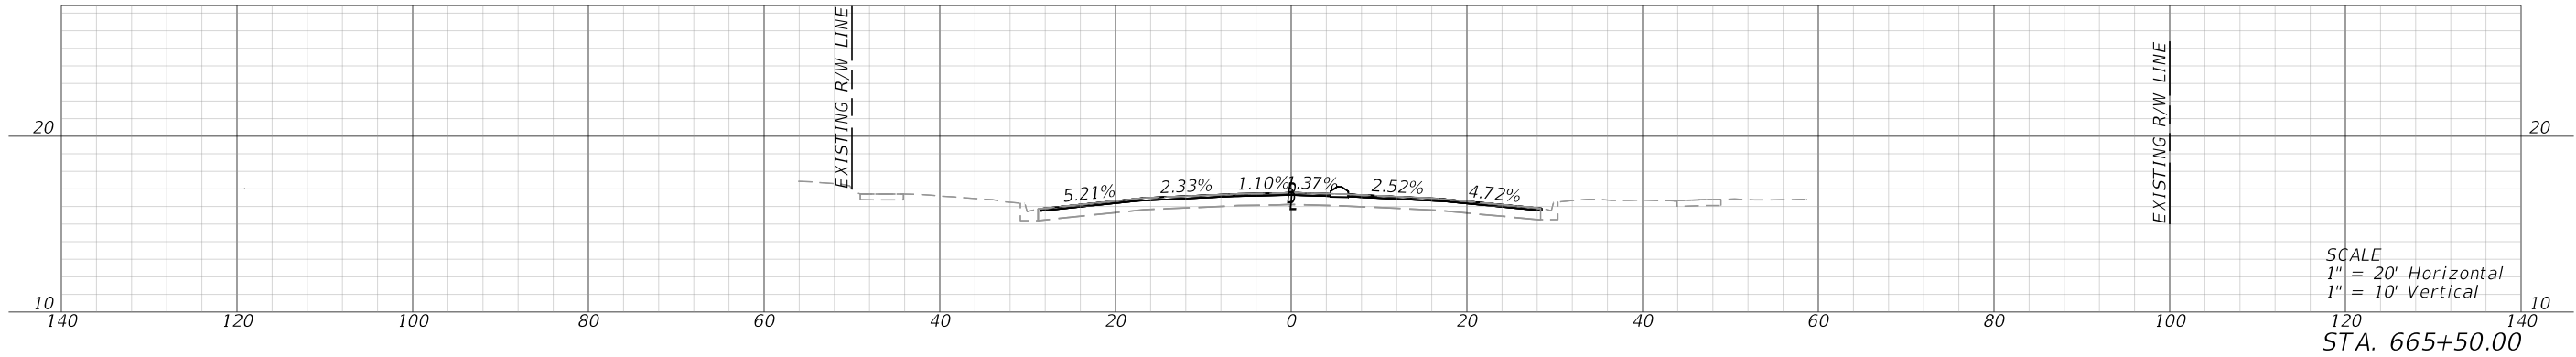





REVISIONS				ENGINEER OF RECORD		STATE OF FLORIDA DEPARTMENT OF TRANSPORTATION			ROADWAY CROSS SECTIONS	SHEET NO.
DATE	DESCRIPTION	DATE	DESCRIPTION	STANLEY MARK KLINE, P.E. LICENSE NUMBER: 44016 KCI TECHNOLOGIES, INC. 1425 W CYPRESS RD, SUITE 101 FORT LAUDERDALE, FL 33309		ROAD NO.	COUNTY	FINANCIAL PROJECT ID		
						SR 25	HENDRY	447287-1-52-01		66

THE OFFICIAL RECORD OF THIS SHEET IS THE ELECTRONIC FILE DIGITALLY SIGNED AND SEALED UNDER RULE 61G15-23.004, F.A.C.

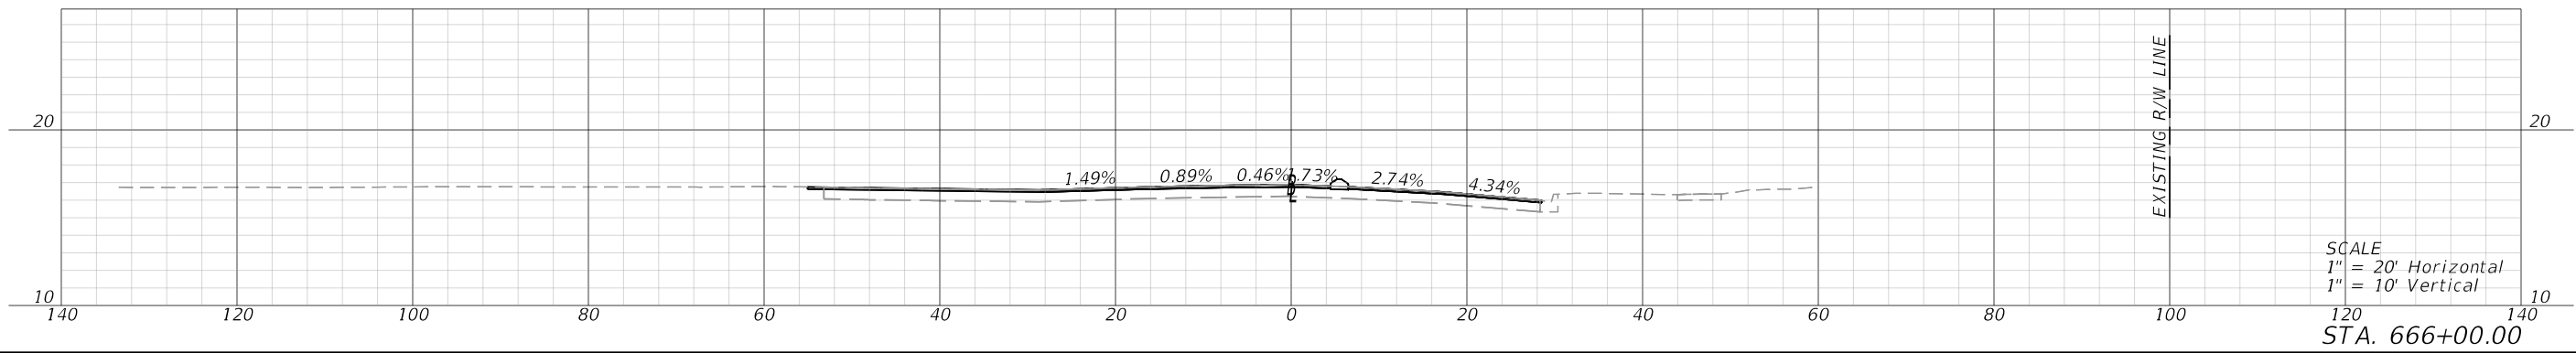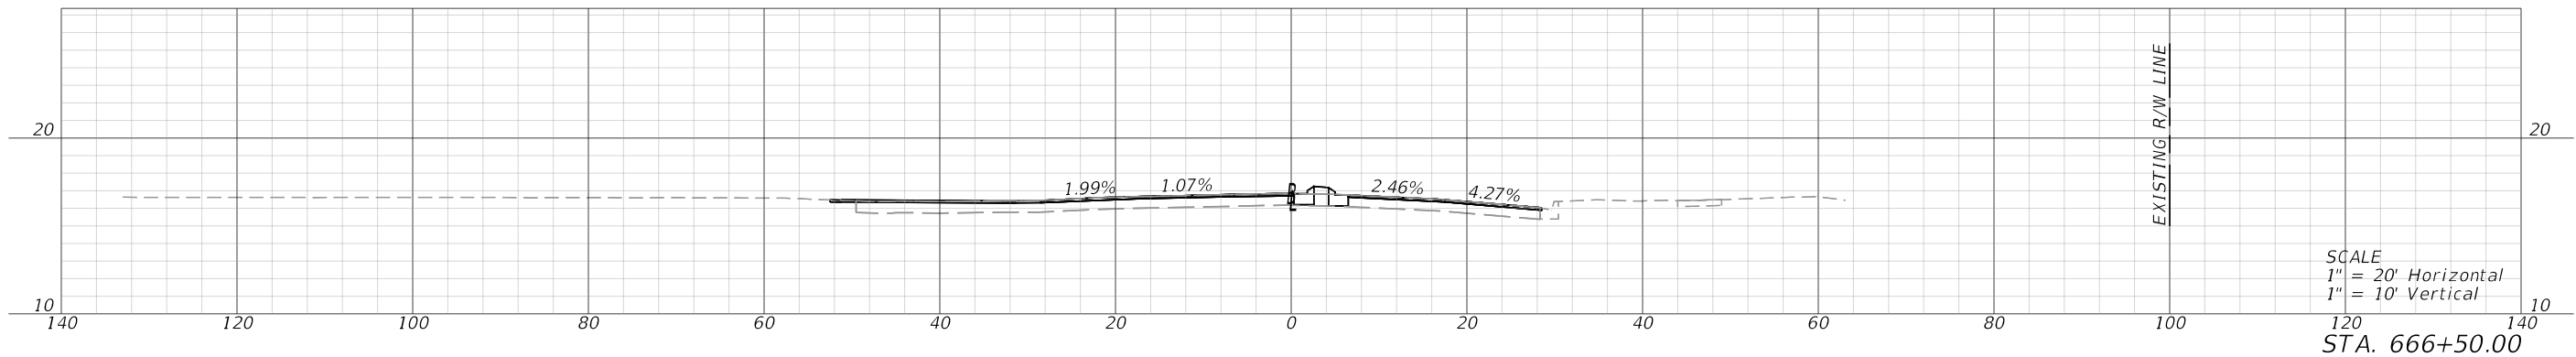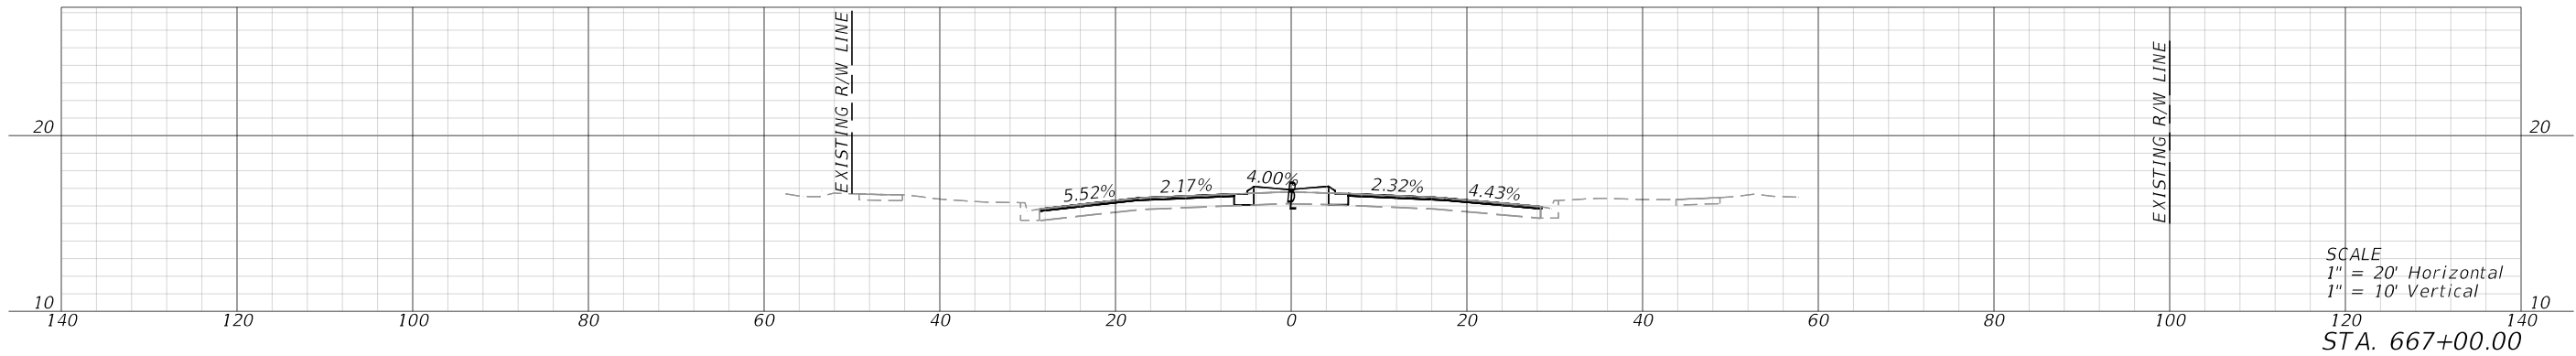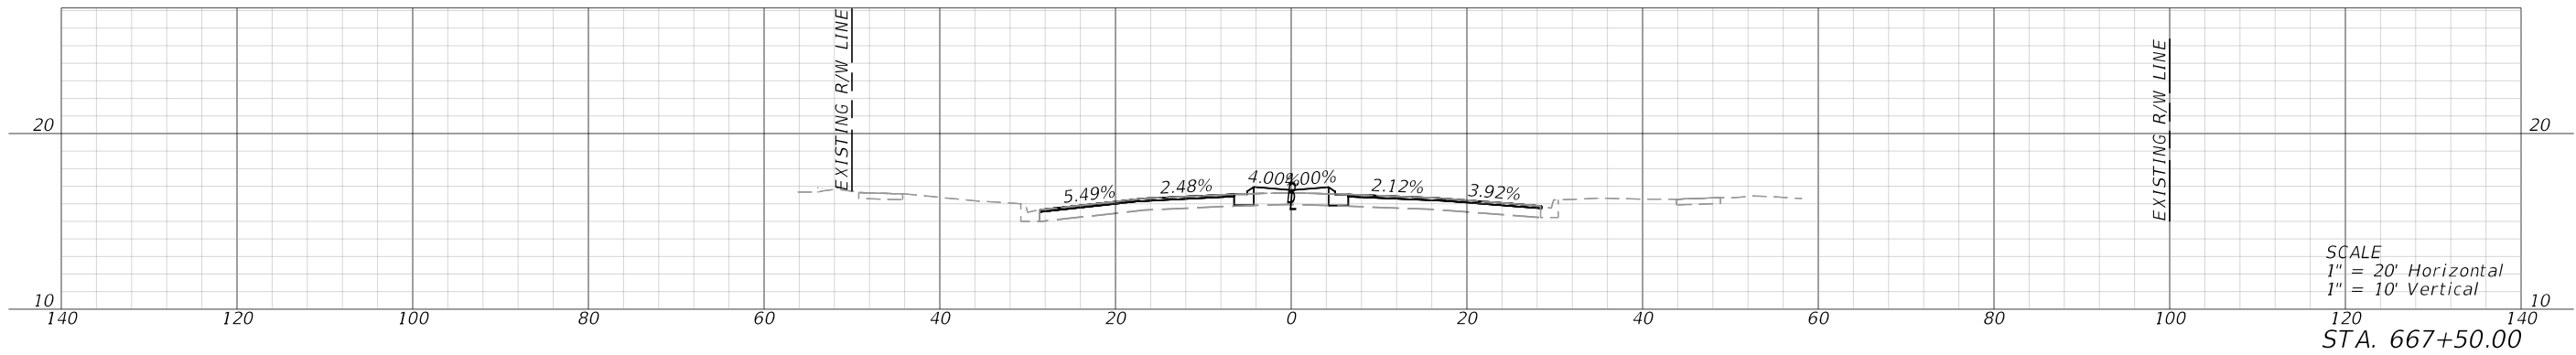





REVISIONS				ENGINEER OF RECORD		STATE OF FLORIDA DEPARTMENT OF TRANSPORTATION			ROADWAY CROSS SECTIONS	SHEET NO.
DATE	DESCRIPTION	DATE	DESCRIPTION	STANLEY MARK KLINE, P.E. LICENSE NUMBER: 44016 KCI TECHNOLOGIES, INC. 1425 W CYPRESS RD, SUITE 101 FORT LAUDERDALE, FL 33309		ROAD NO.	COUNTY	FINANCIAL PROJECT ID		
						SR 25	HENDRY	447287-1-52-01		67

THE OFFICIAL RECORD OF THIS SHEET IS THE ELECTRONIC FILE DIGITALLY SIGNED AND SEALED UNDER RULE 61G15-23.004, F.A.C.

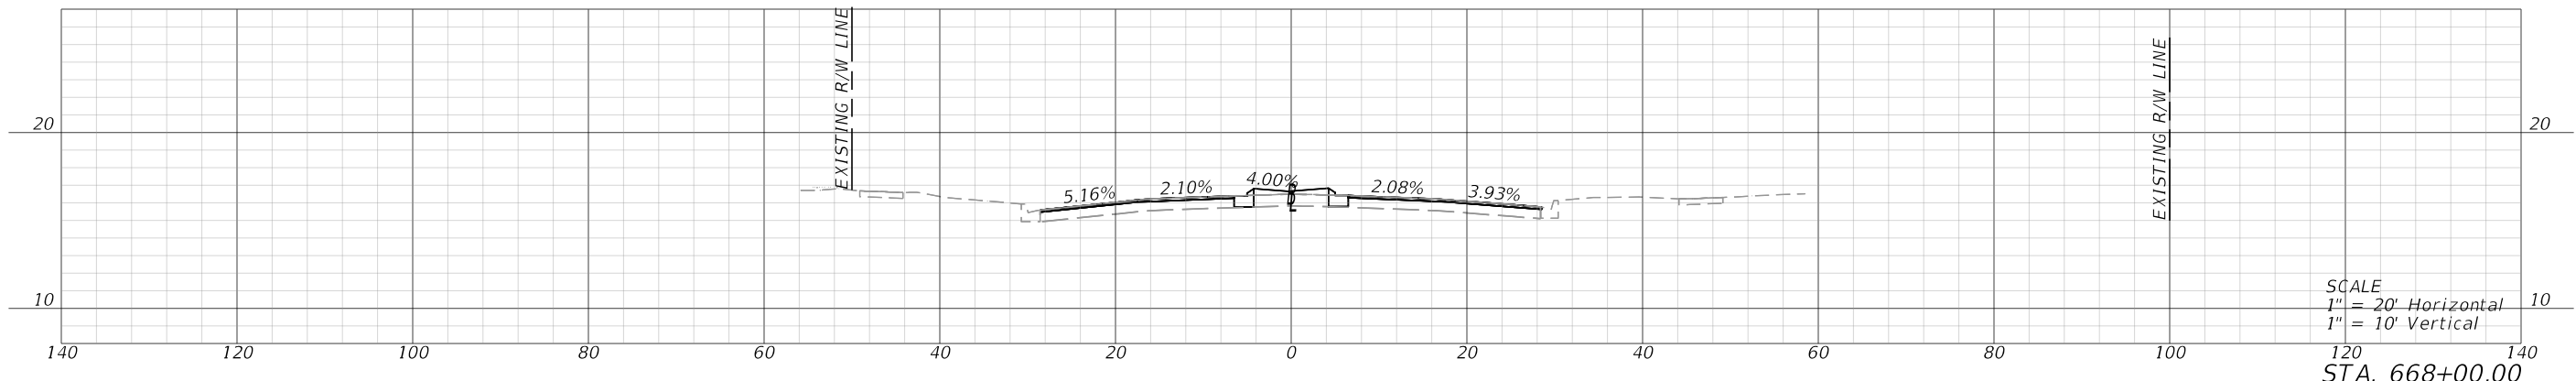
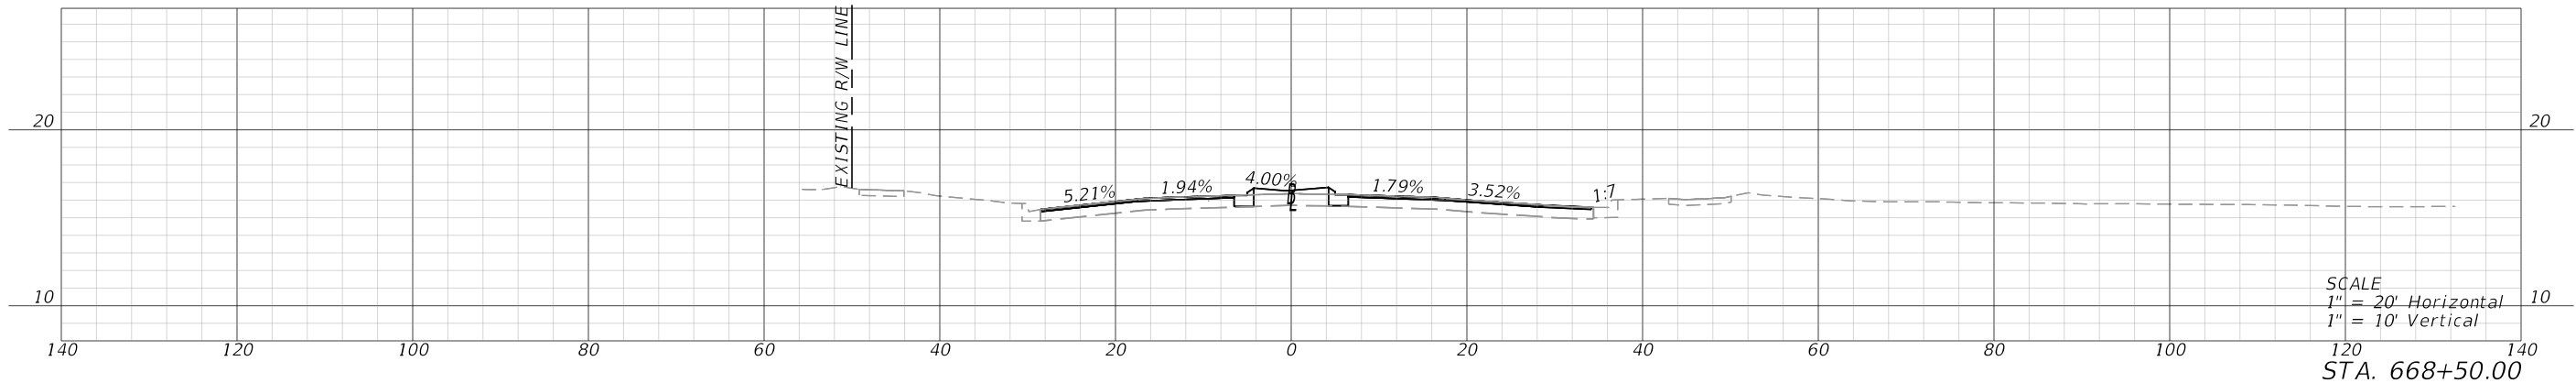
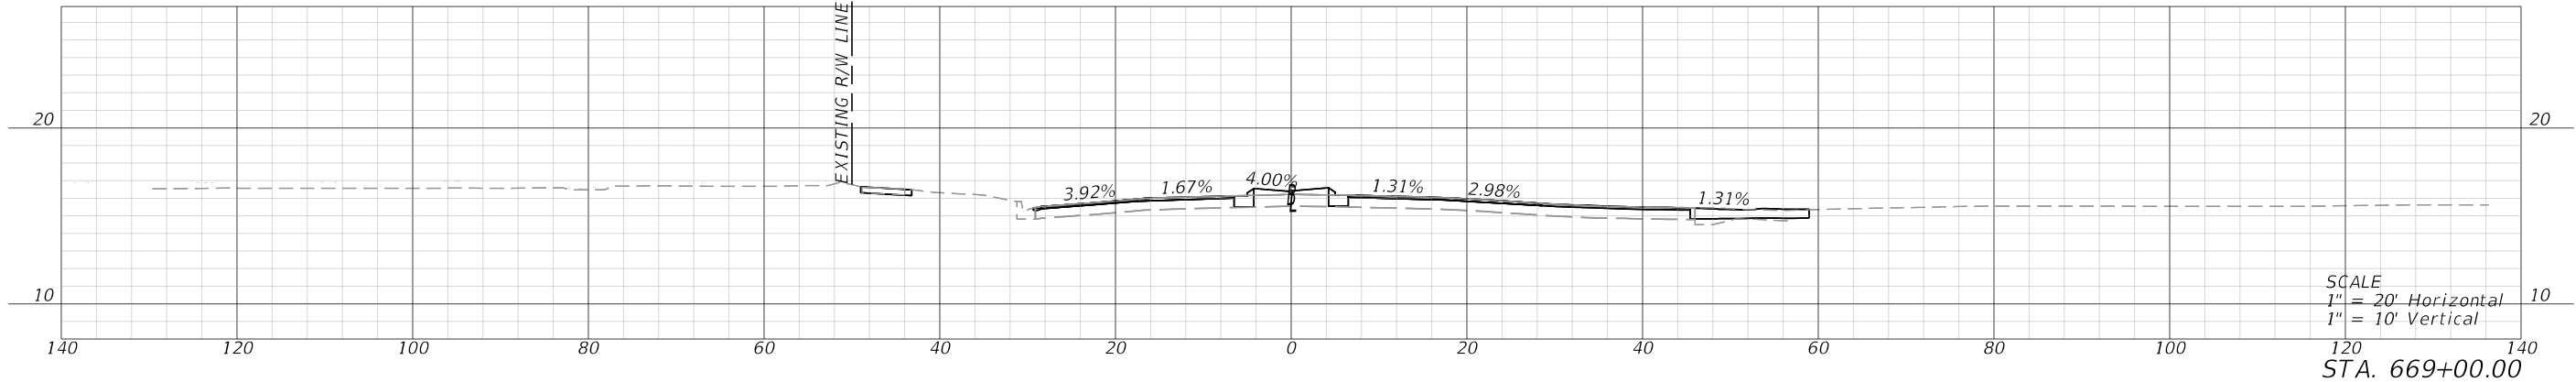
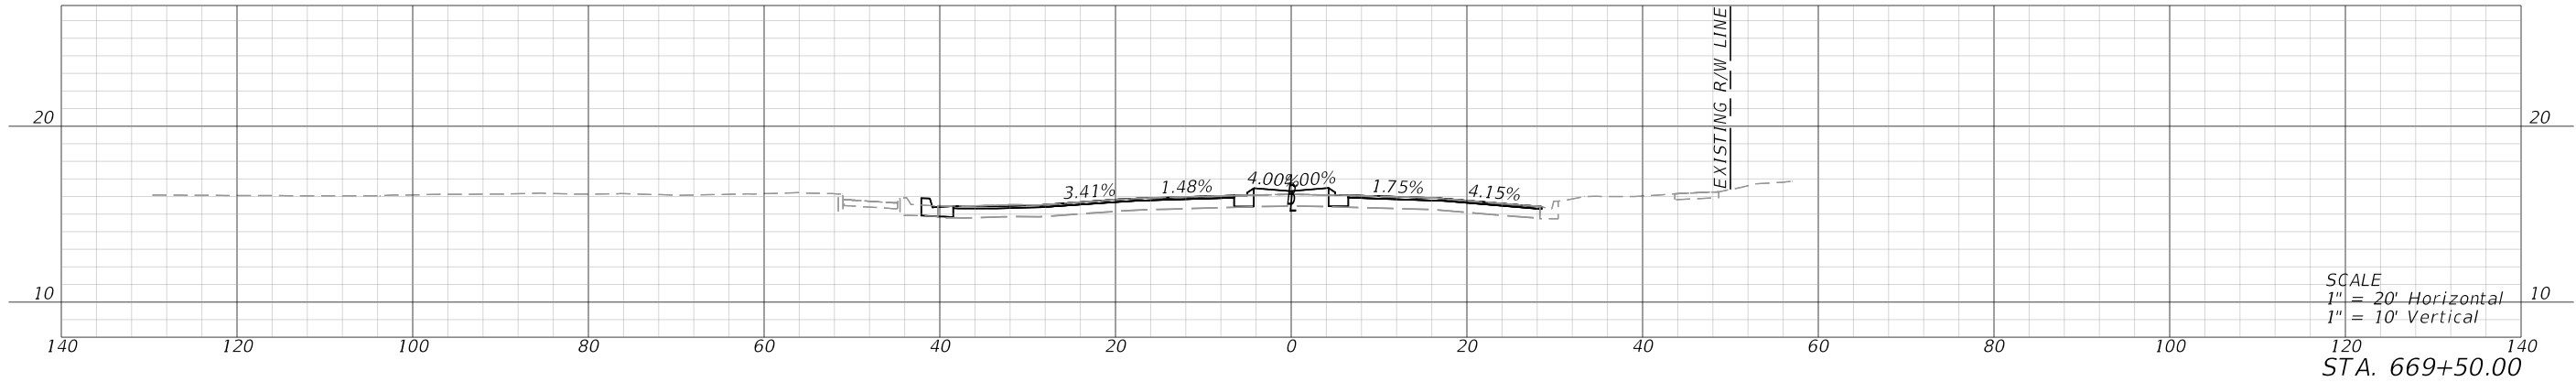


REVISIONS				ENGINEER OF RECORD		STATE OF FLORIDA DEPARTMENT OF TRANSPORTATION			ROADWAY CROSS SECTIONS	SHEET NO.
DATE	DESCRIPTION	DATE	DESCRIPTION	STANLEY MARK KLINE, P.E. LICENSE NUMBER: 44016 KCI TECHNOLOGIES, INC. 1425 W CYPRESS RD, SUITE 101 FORT LAUDERDALE, FL 33309		ROAD NO.	COUNTY	FINANCIAL PROJECT ID		
						SR 25	HENDRY	447287-1-52-01		68

THE OFFICIAL RECORD OF THIS SHEET IS THE ELECTRONIC FILE DIGITALLY SIGNED AND SEALED UNDER RULE 61G15-23.004, F.A.C.

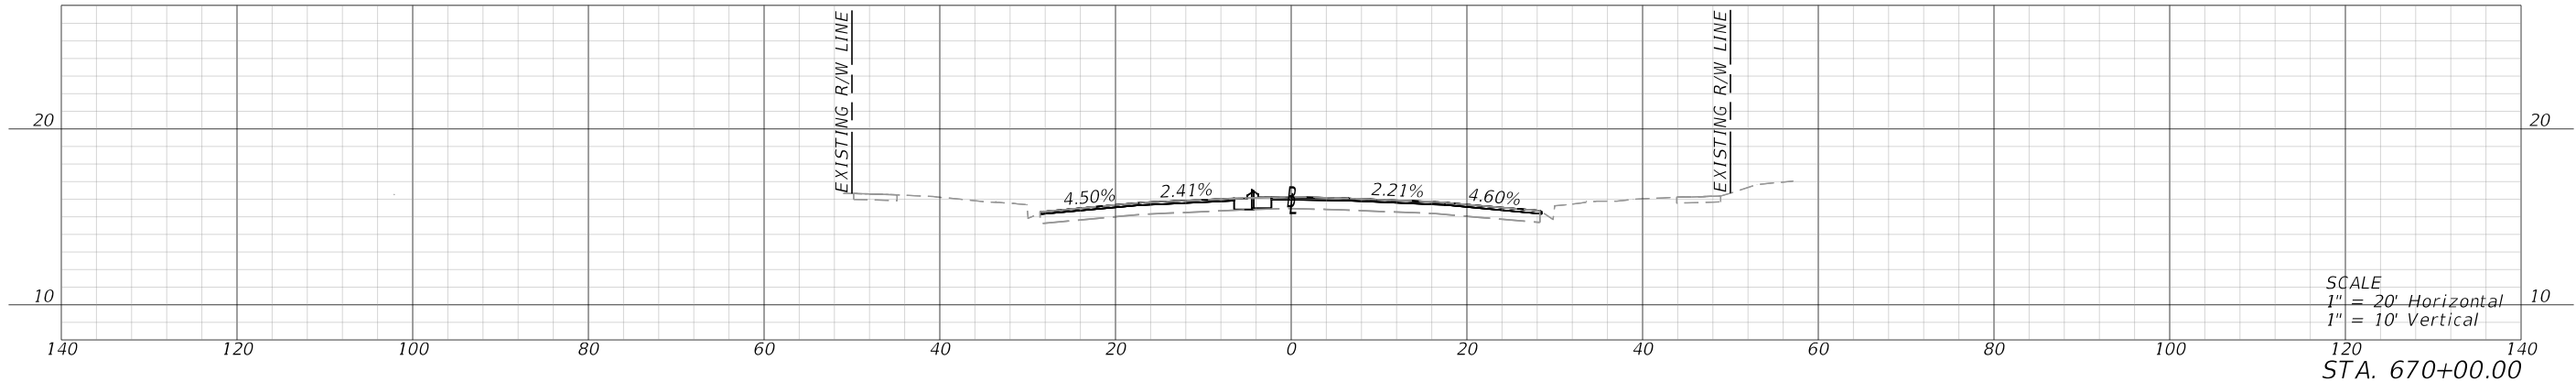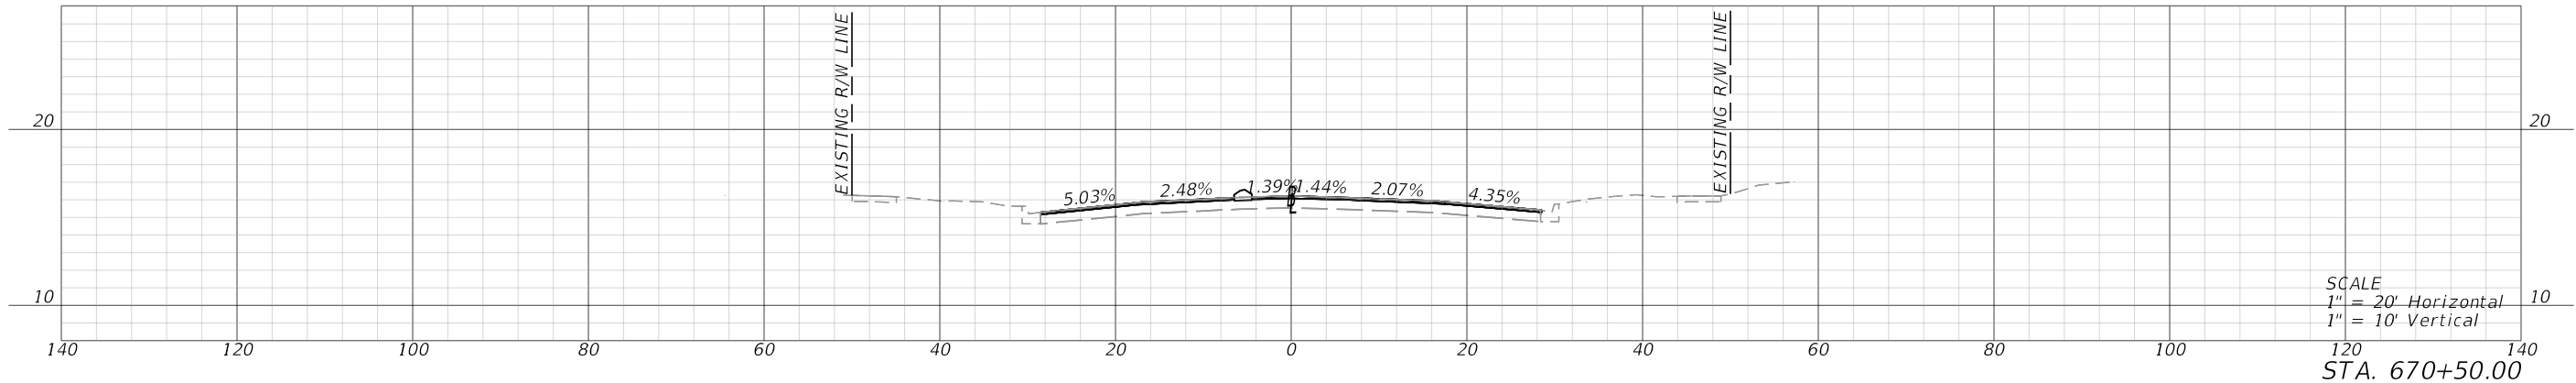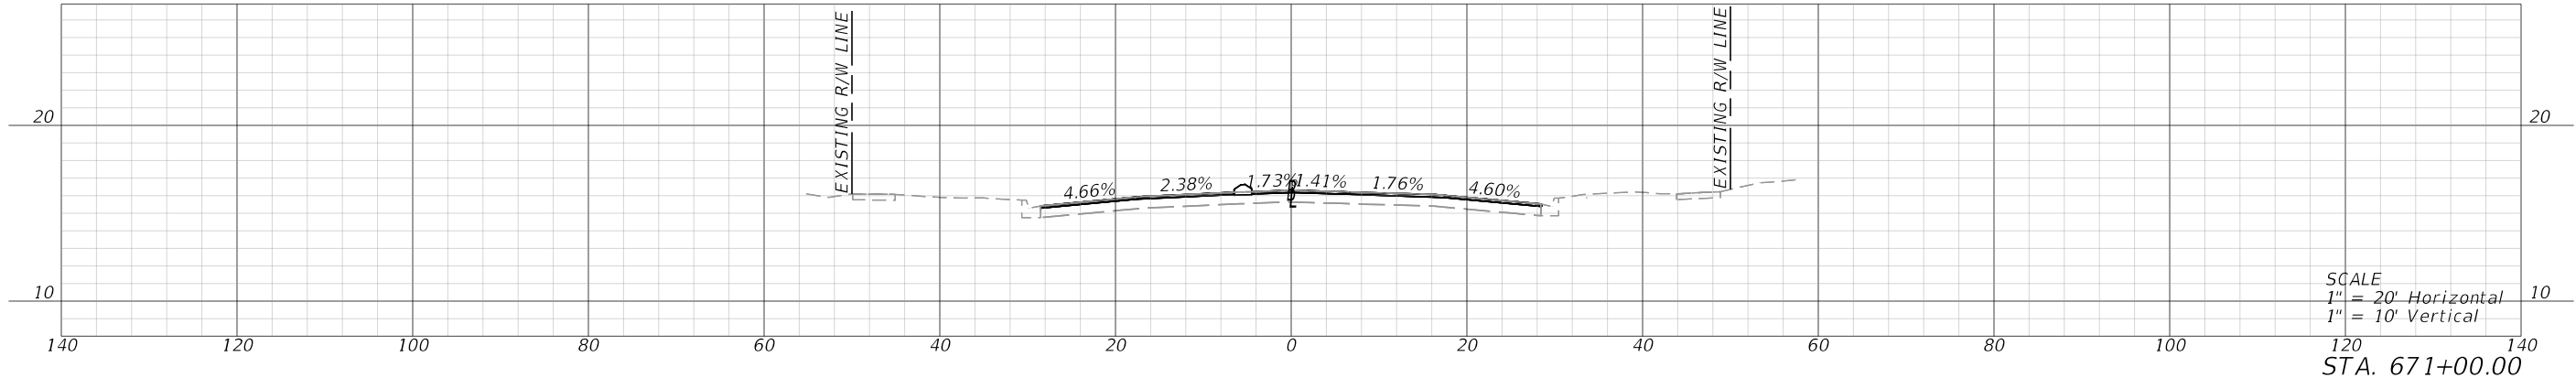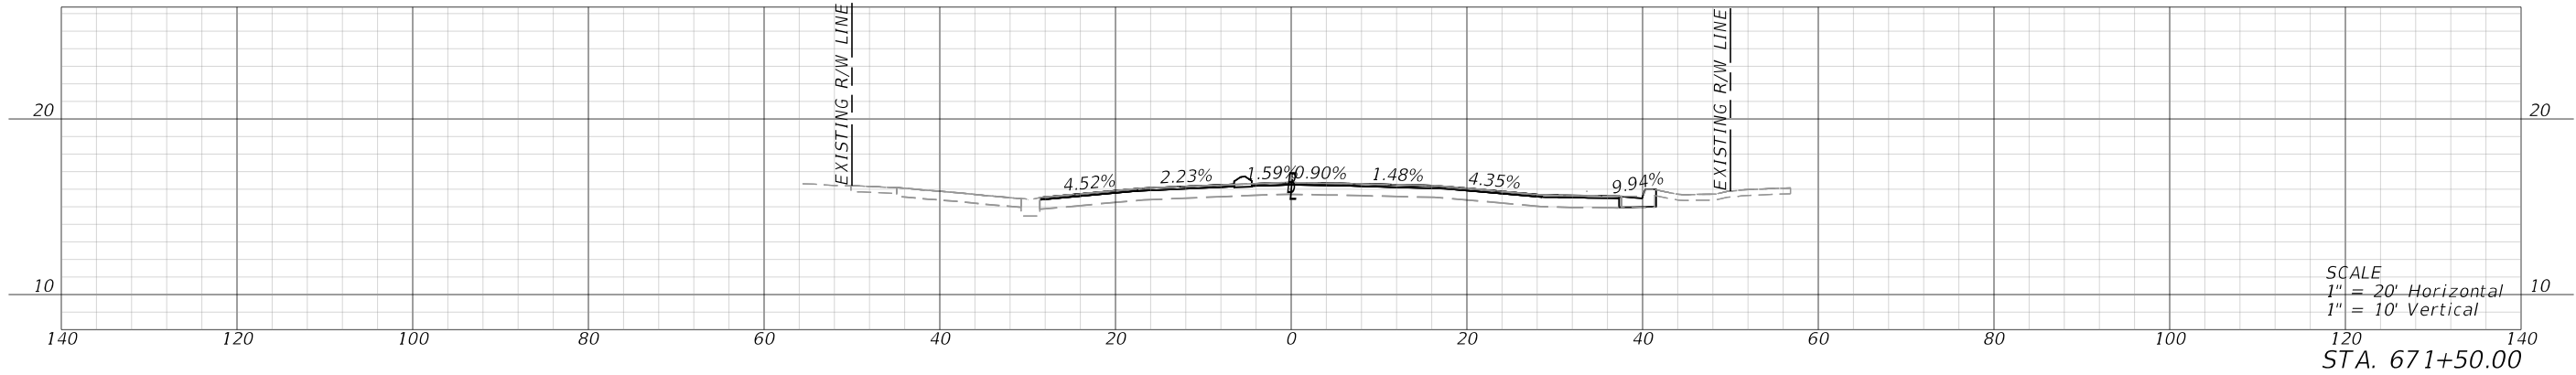

REVISIONS				ENGINEER OF RECORD		STATE OF FLORIDA DEPARTMENT OF TRANSPORTATION			ROADWAY CROSS SECTIONS	SHEET NO.
DATE	DESCRIPTION	DATE	DESCRIPTION	STANLEY MARK KLINE, P.E. LICENSE NUMBER: 44016 KCI TECHNOLOGIES, INC. 1425 W CYPRESS RD, SUITE 101 FORT LAUDERDALE, FL 33309		ROAD NO.	COUNTY	FINANCIAL PROJECT ID		
						SR 25	HENDRY	447287-1-52-01		69

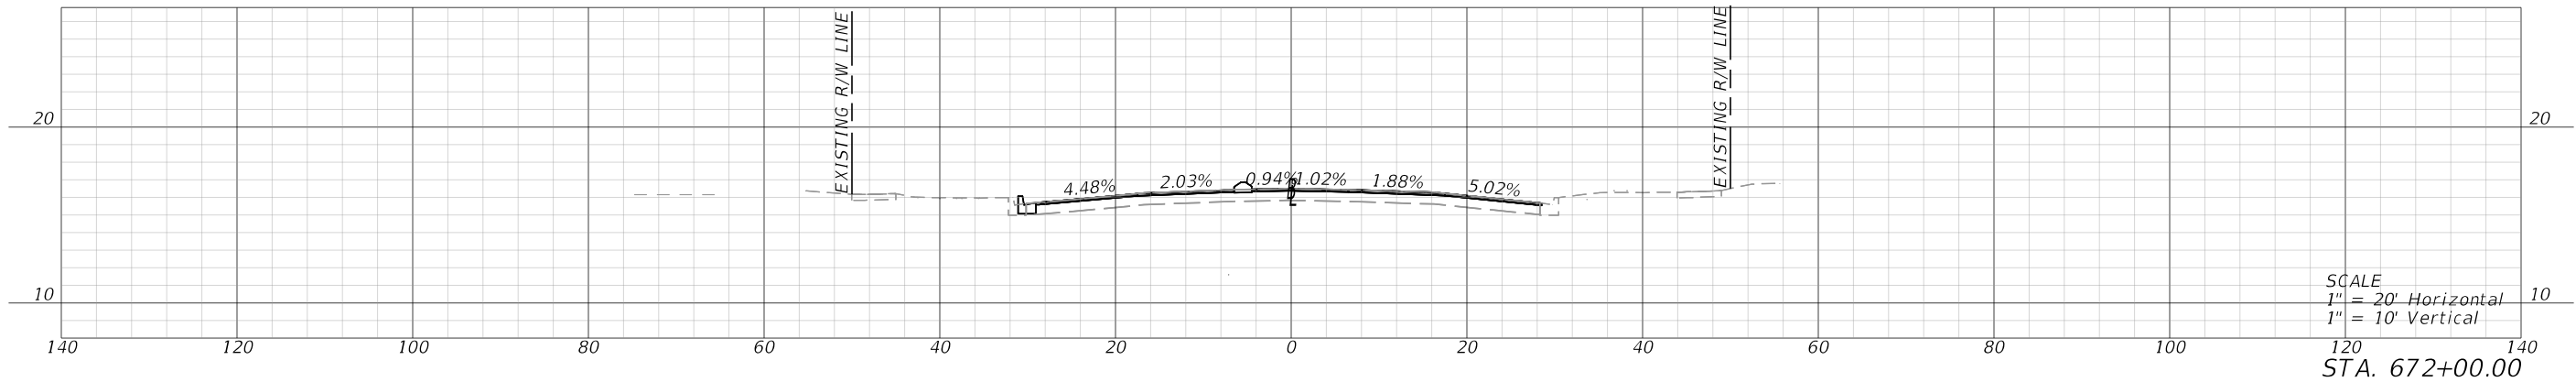
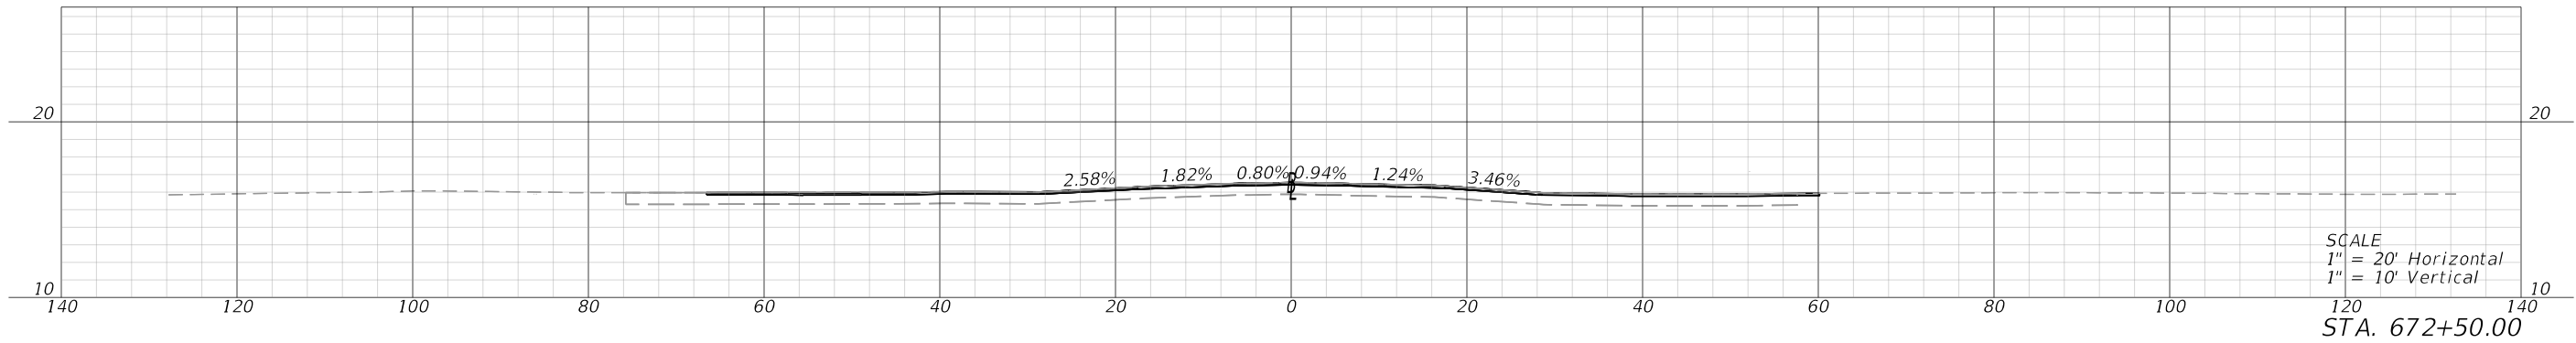
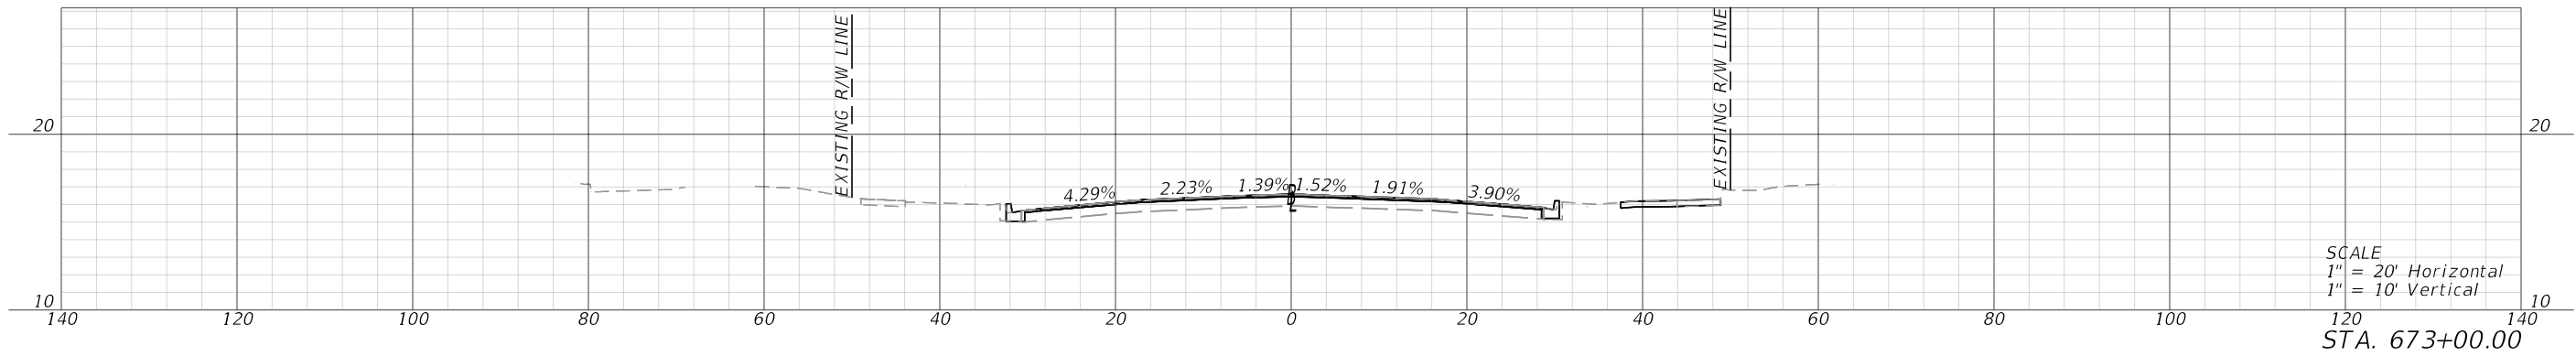
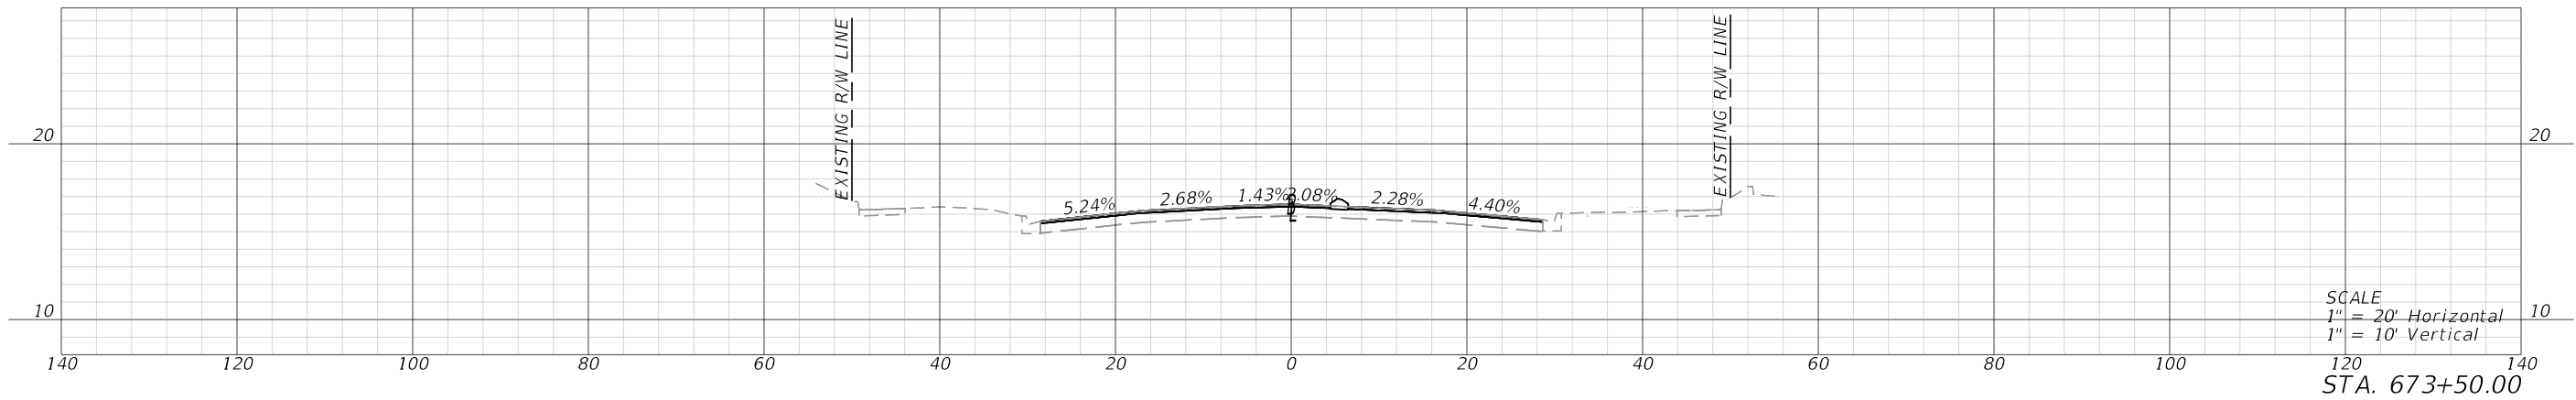


REVISIONS				ENGINEER OF RECORD		STATE OF FLORIDA DEPARTMENT OF TRANSPORTATION			ROADWAY CROSS SECTIONS	SHEET NO.
DATE	DESCRIPTION		DATE	DESCRIPTION		ROAD NO.	COUNTY	FINANCIAL PROJECT ID		
						SR 25	HENDRY	447287-1-52-01		70





STANLEY MARK KLINE, P.E.
LICENSE NUMBER: 44016
KCI TECHNOLOGIES, INC.
1425 W CYPRESS RD, SUITE 101
FORT LAUDERDALE, FL 33309

ROADWAY CROSS SECTIONS





THE OFFICIAL RECORD OF THIS SHEET IS THE ELECTRONIC FILE DIGITALLY SIGNED AND SEALED UNDER RULE 61G15-23.004, F.A.C.

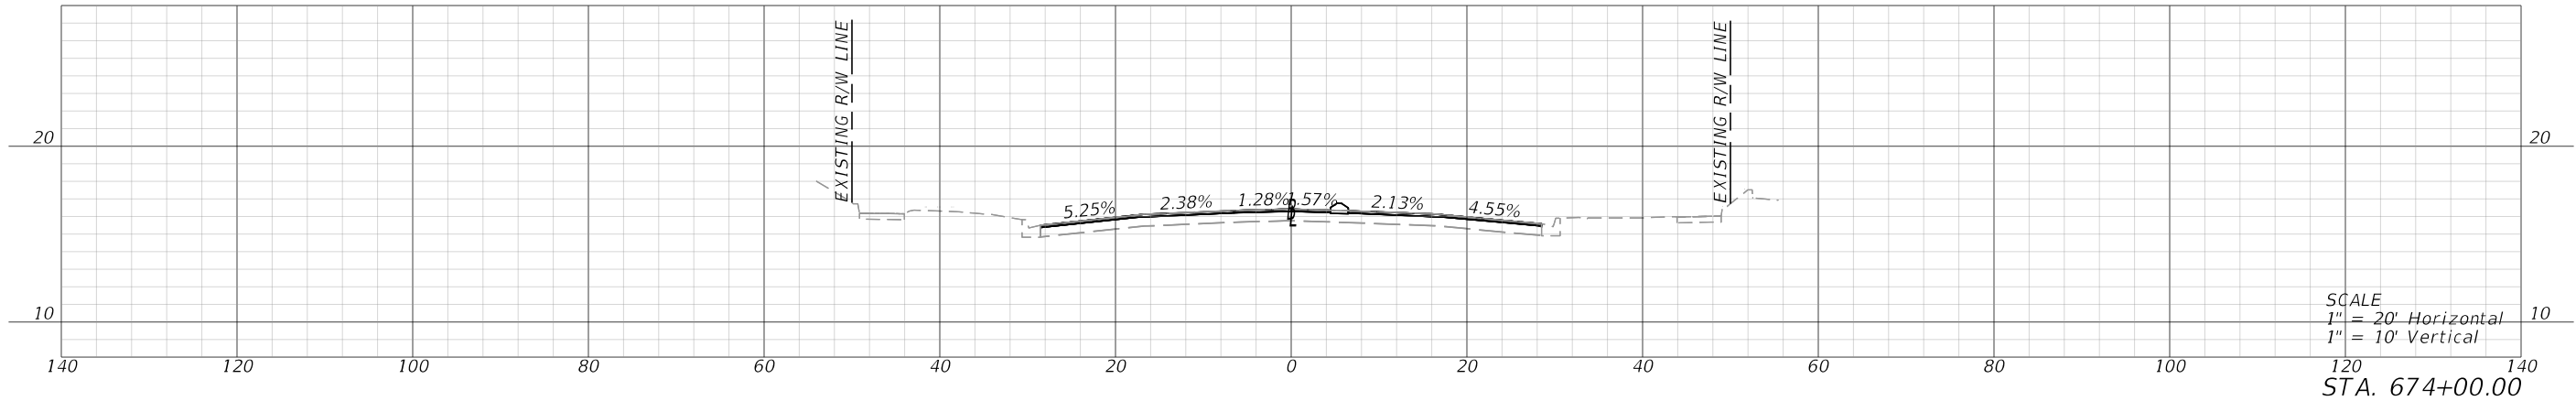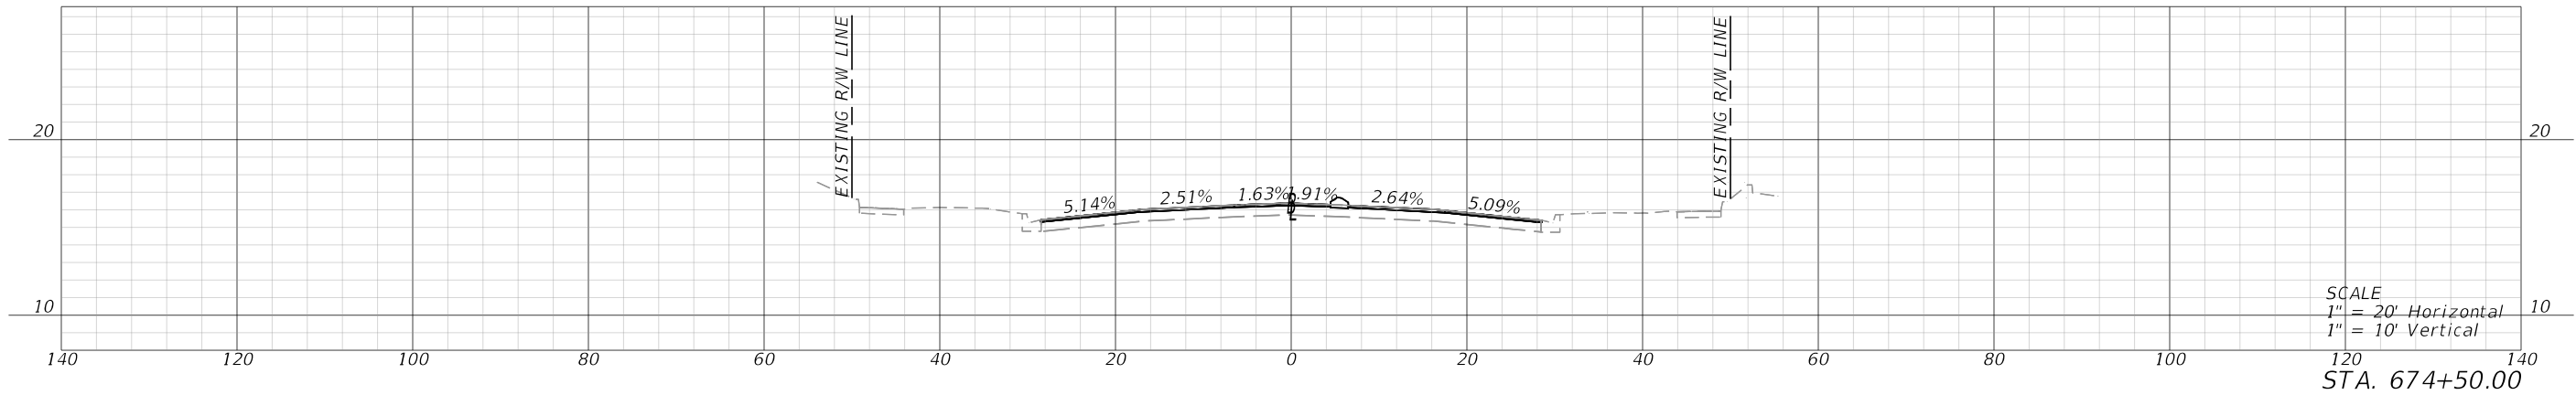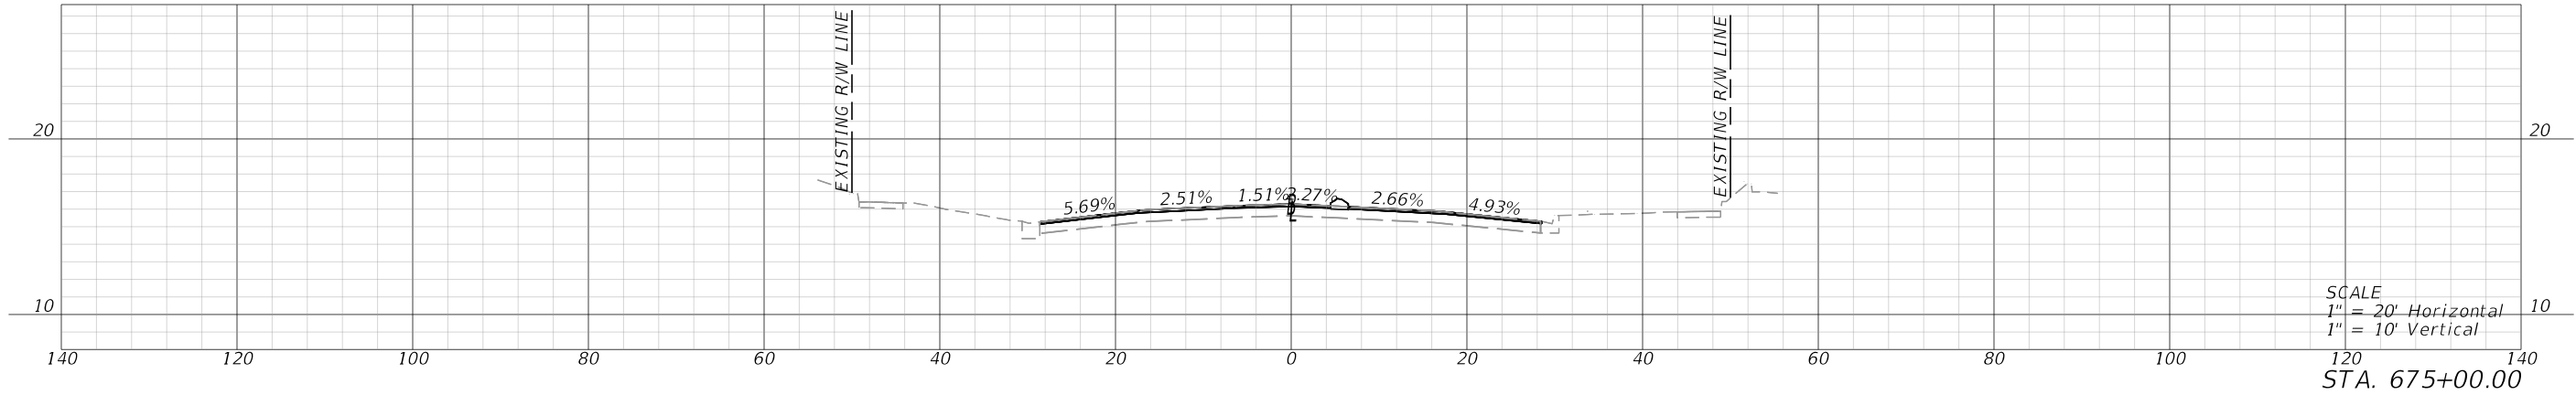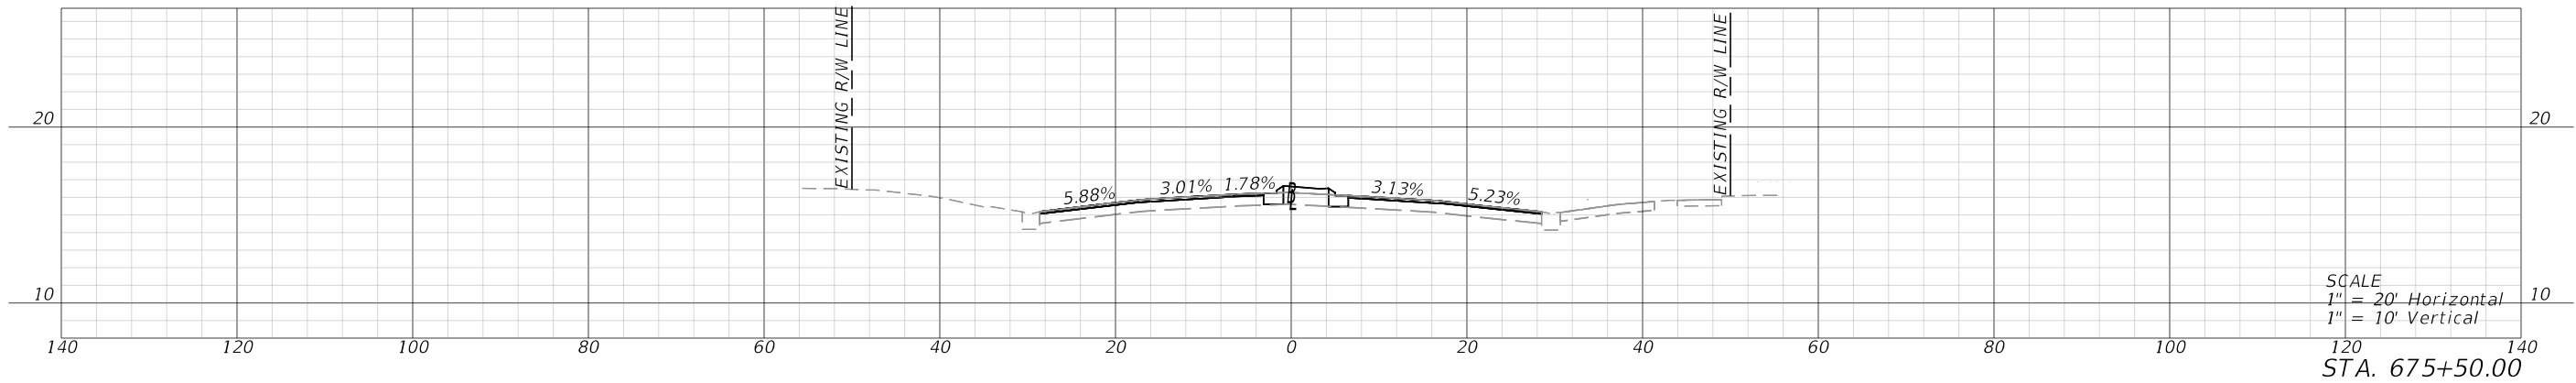

REVISIONS				ENGINEER OF RECORD		STATE OF FLORIDA DEPARTMENT OF TRANSPORTATION			ROADWAY CROSS SECTIONS	SHEET NO.
DATE	DESCRIPTION	DATE	DESCRIPTION	STANLEY MARK KLINE, P.E. LICENSE NUMBER: 44016 KCI TECHNOLOGIES, INC. 1425 W CYPRESS RD, SUITE 101 FORT LAUDERDALE, FL 33309		ROAD NO.	COUNTY	FINANCIAL PROJECT ID		
						SR 25	HENDRY	447287-1-52-01		71

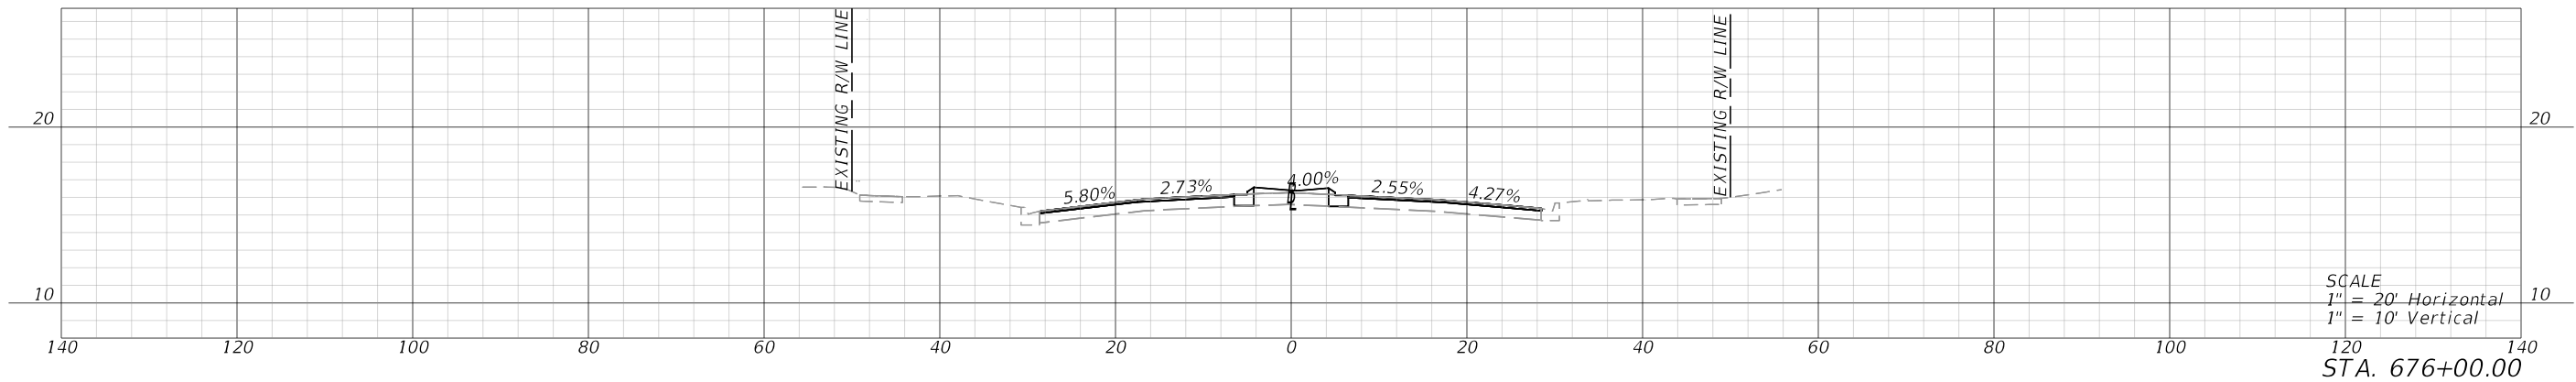
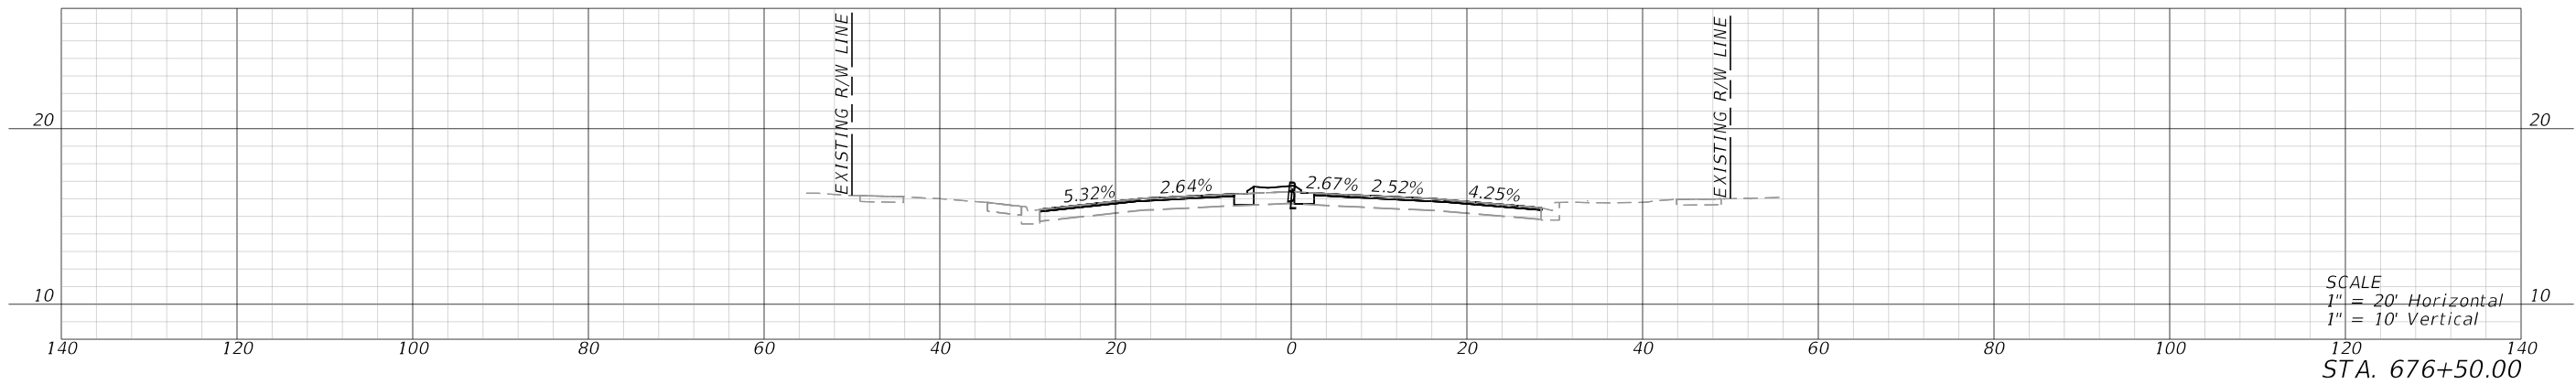
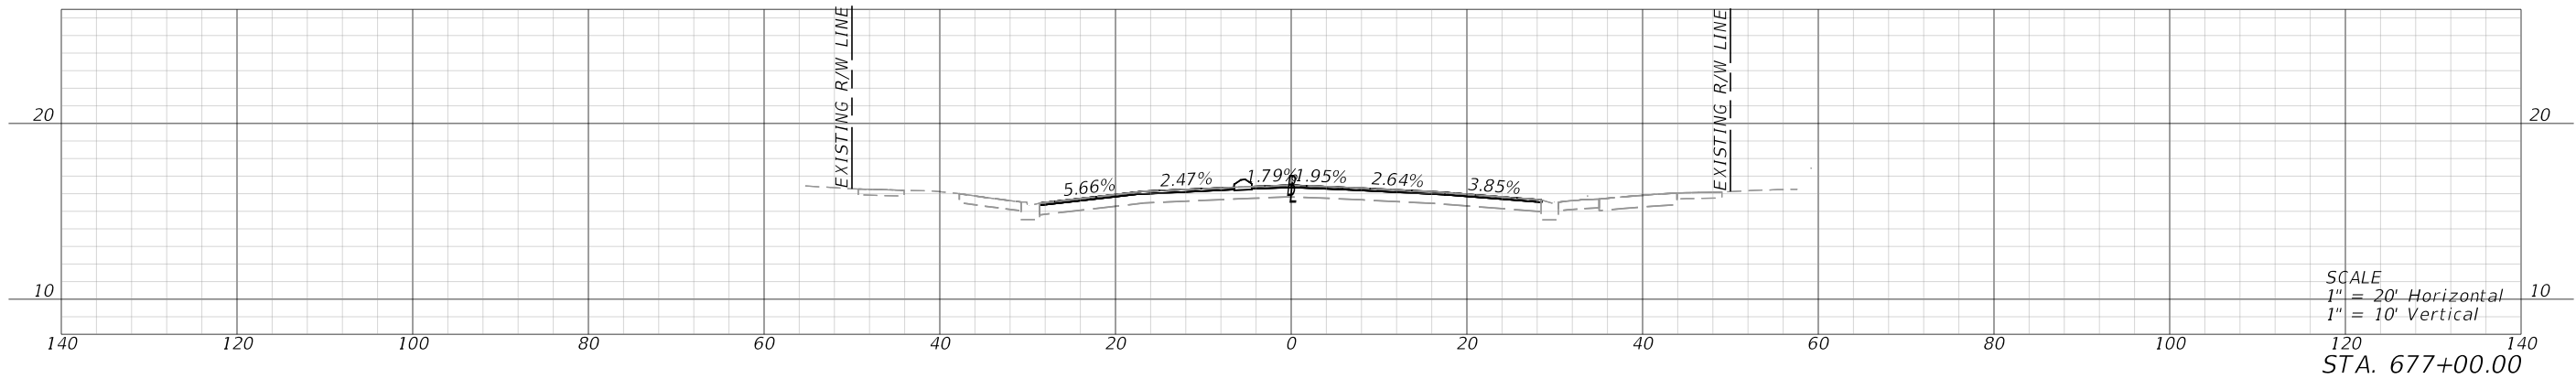
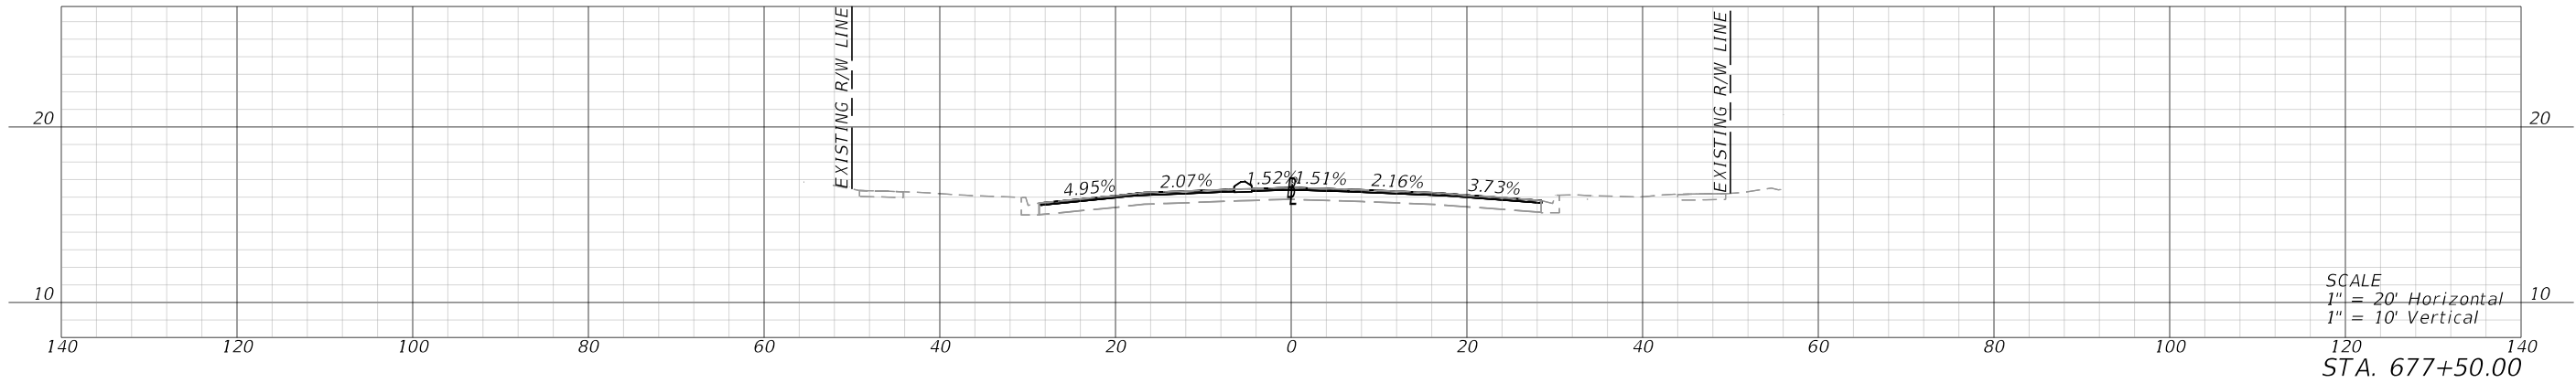


REVISIONS				ENGINEER OF RECORD		STATE OF FLORIDA DEPARTMENT OF TRANSPORTATION			ROADWAY CROSS SECTIONS	SHEET NO.
DATE	DESCRIPTION	DATE	DESCRIPTION	STANLEY MARK KLINE, P.E. LICENSE NUMBER: 44016 KCI TECHNOLOGIES, INC. 1425 W CYPRESS RD, SUITE 101 FORT LAUDERDALE, FL 33309		ROAD NO.	COUNTY	FINANCIAL PROJECT ID		
						SR 25	HENDRY	447287-1-52-01		72

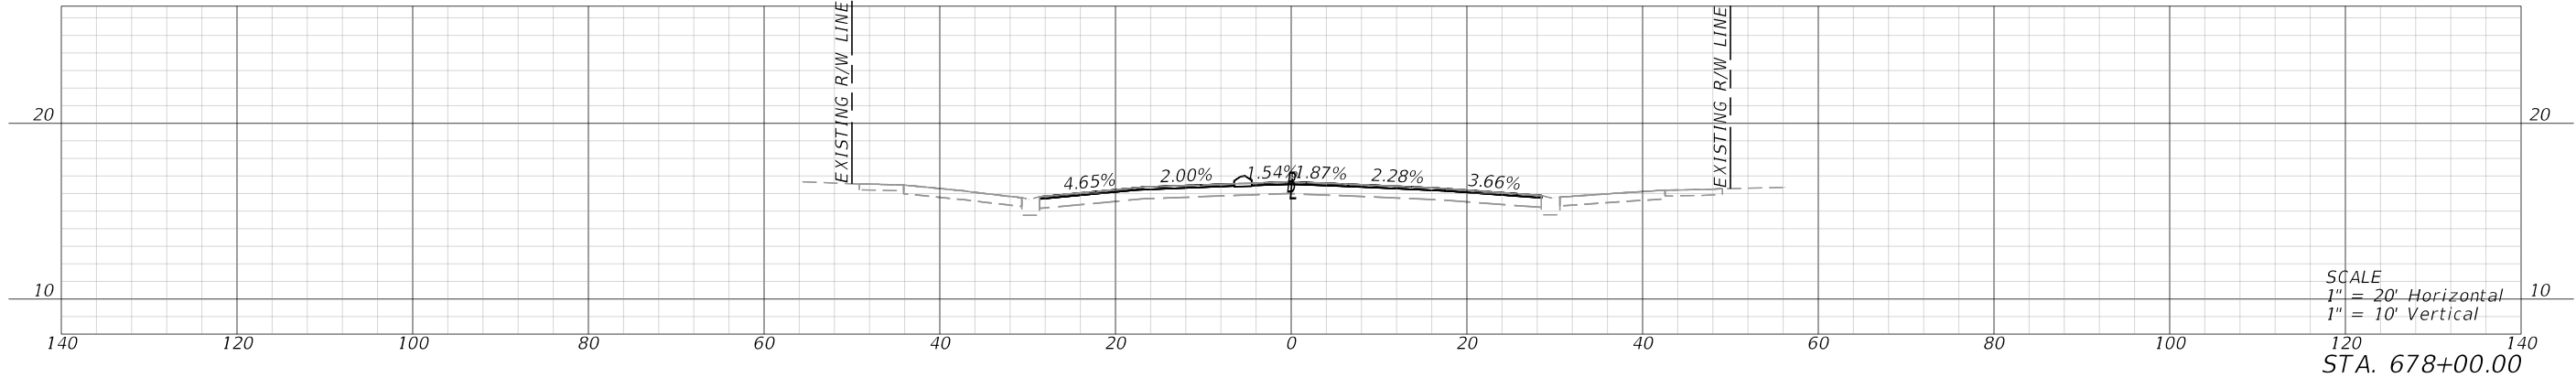
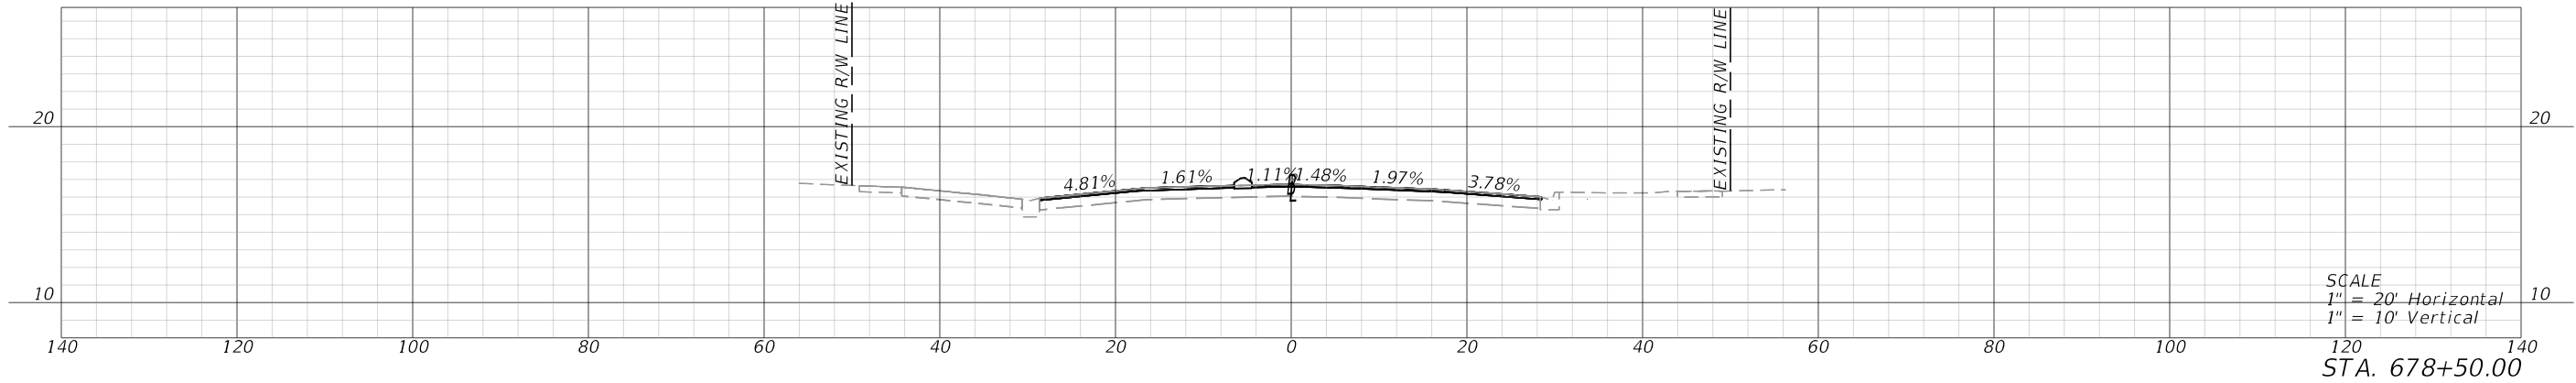
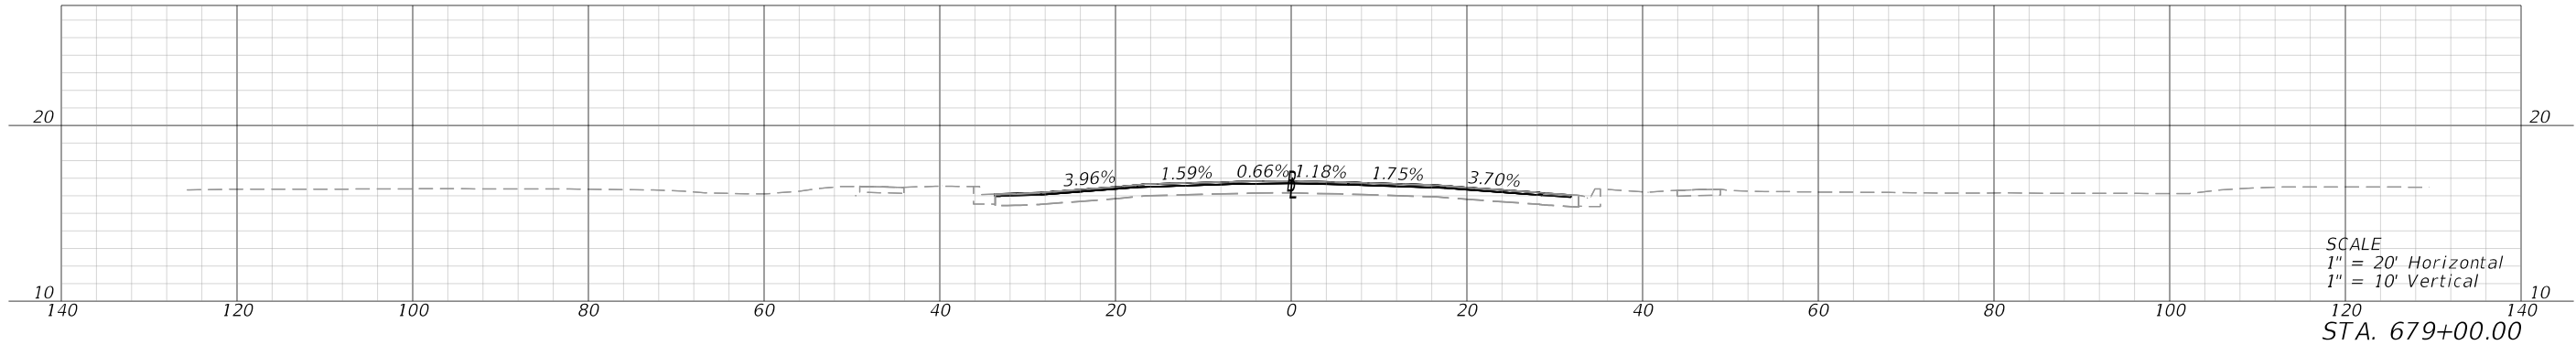
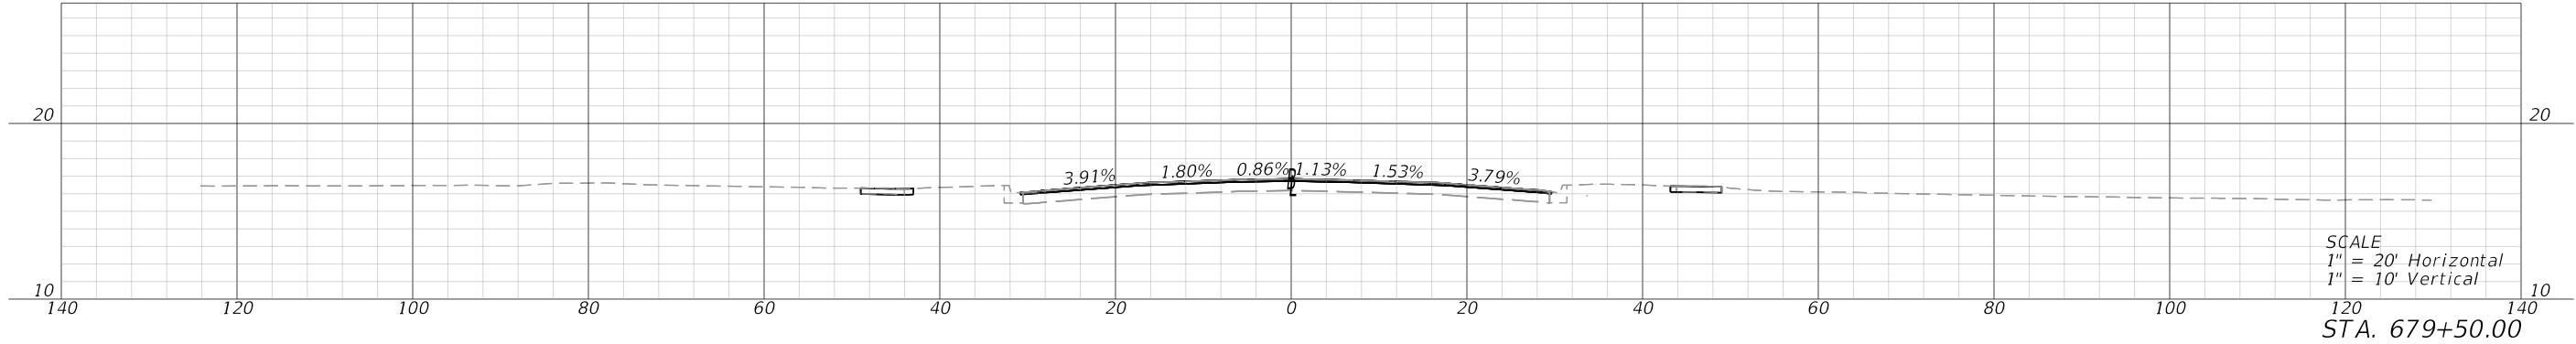


REVISIONS				ENGINEER OF RECORD		STATE OF FLORIDA DEPARTMENT OF TRANSPORTATION			ROADWAY CROSS SECTIONS	SHEET NO.
DATE	DESCRIPTION	DATE	DESCRIPTION	STANLEY MARK KLINE, P.E. LICENSE NUMBER: 44016 KCI TECHNOLOGIES, INC. 1425 W CYPRESS RD, SUITE 101 FORT LAUDERDALE, FL 33309		ROAD NO.	COUNTY	FINANCIAL PROJECT ID		
						SR 25	HENDRY	447287-1-52-01		73

THE OFFICIAL RECORD OF THIS SHEET IS THE ELECTRONIC FILE DIGITALLY SIGNED AND SEALED UNDER RULE 61G15-23.004, F.A.C.

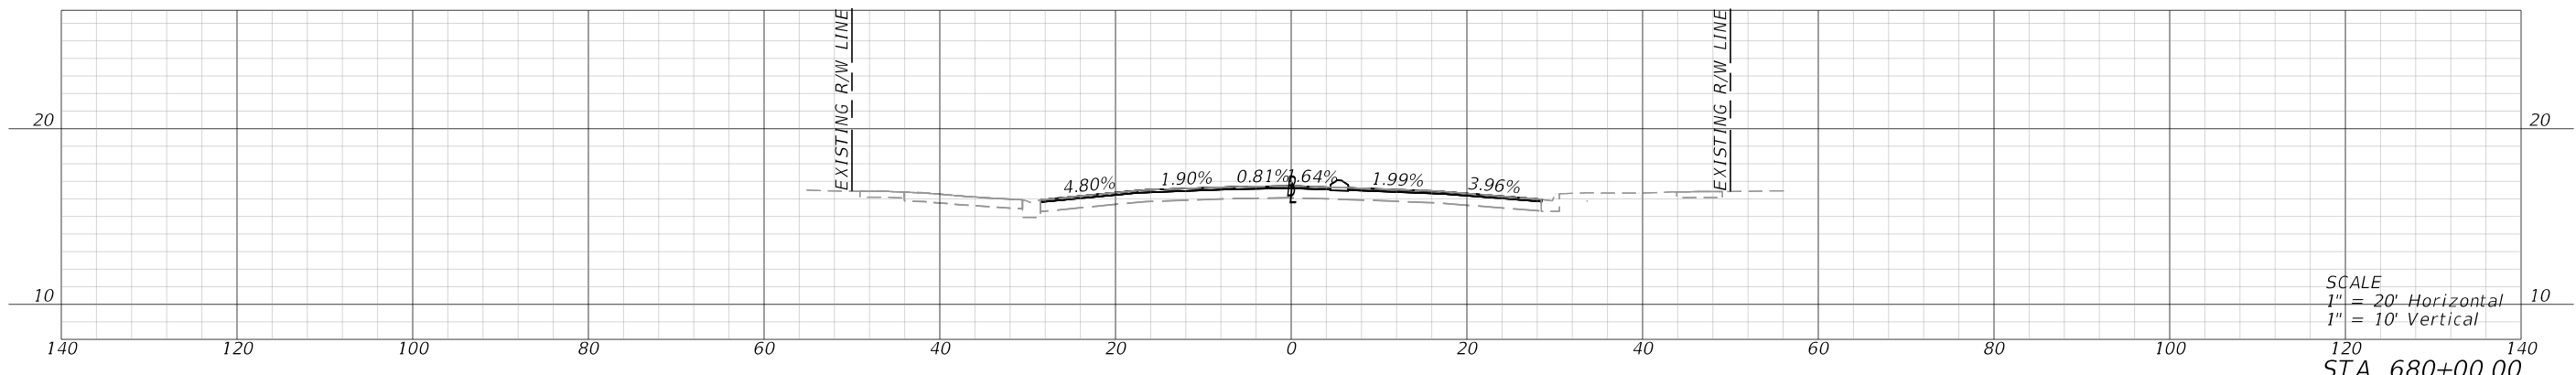
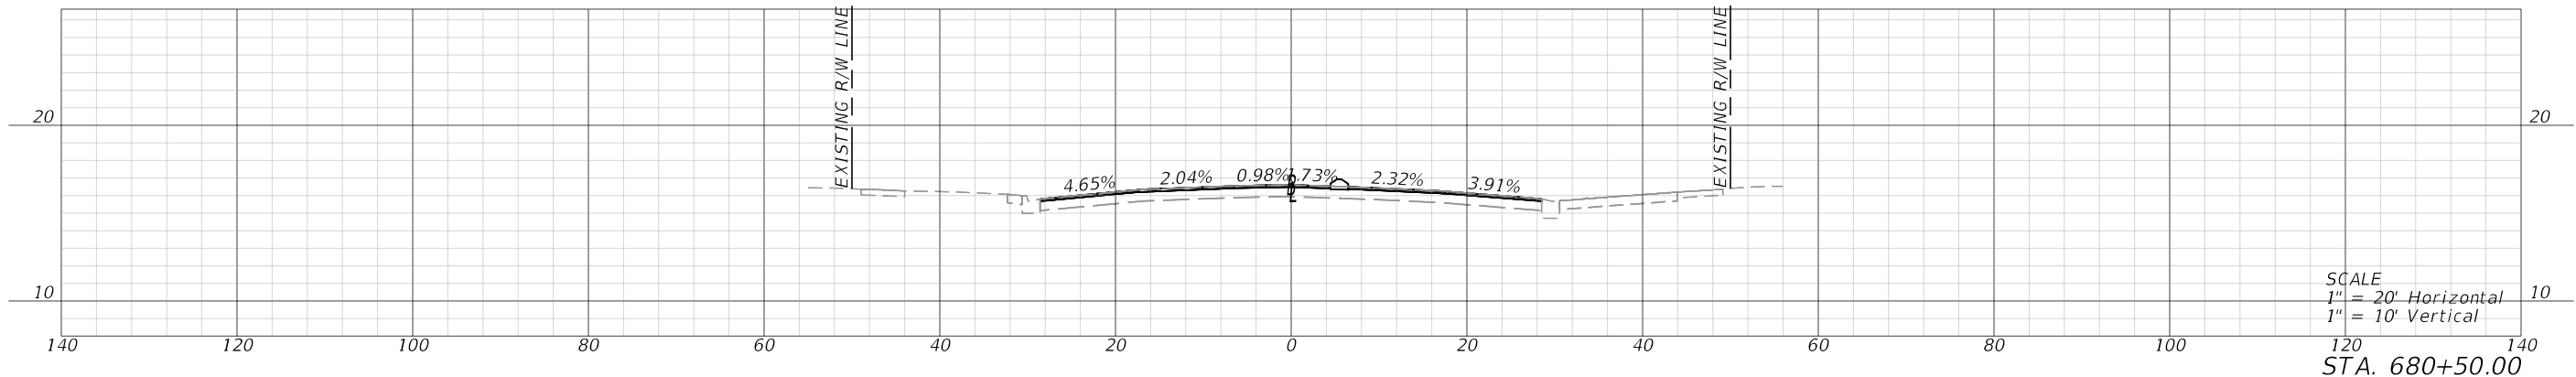
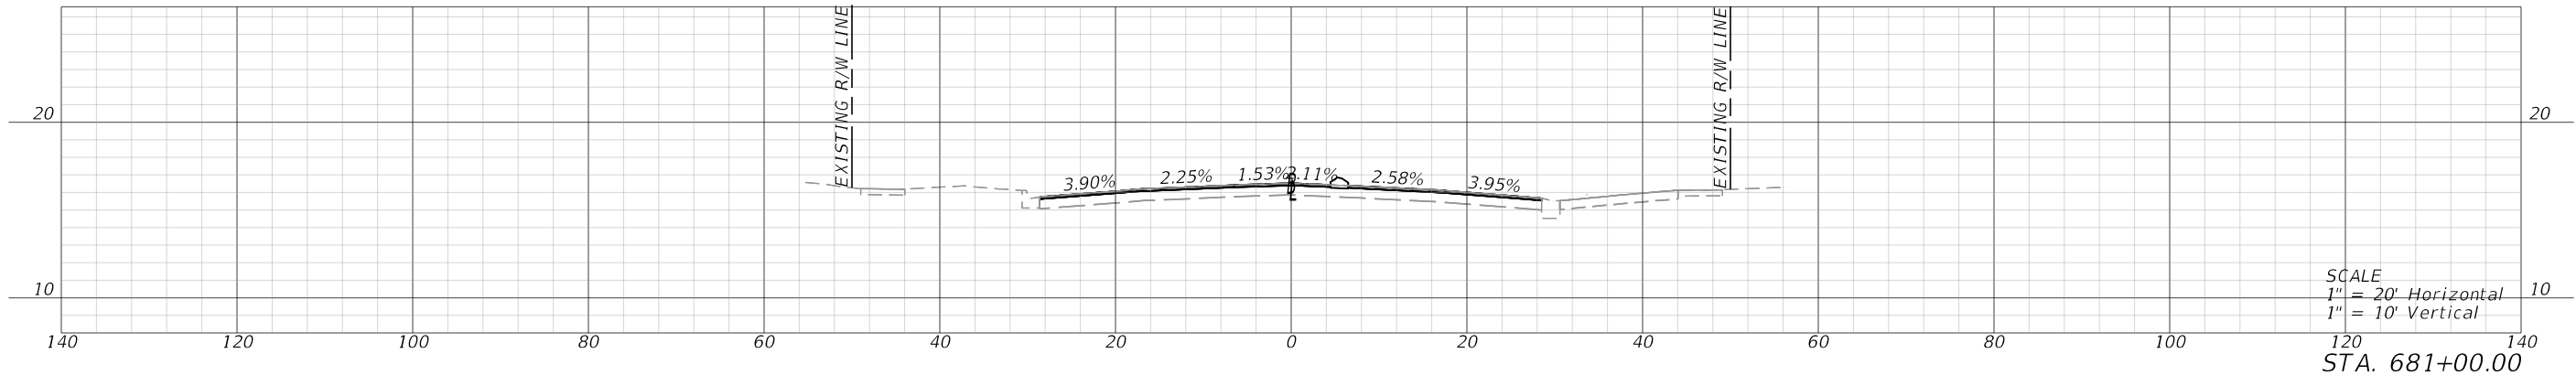
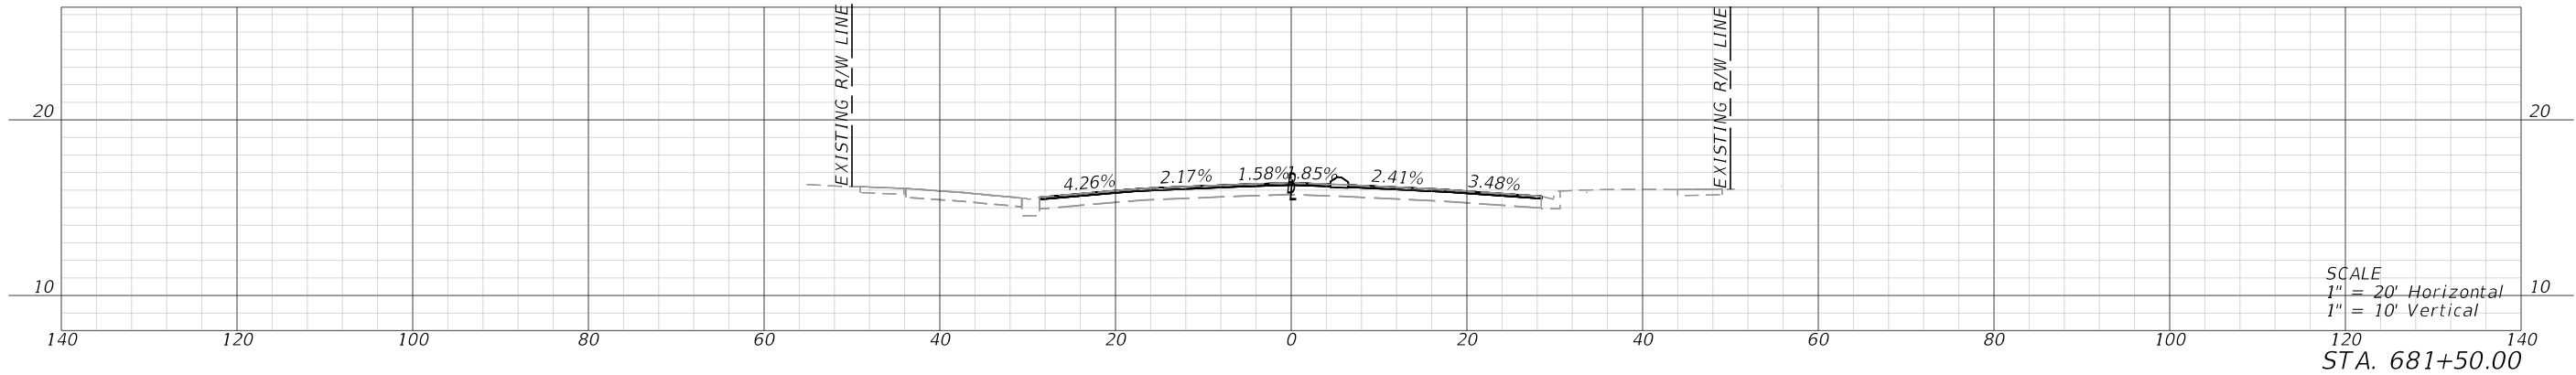


REVISIONS				ENGINEER OF RECORD		STATE OF FLORIDA DEPARTMENT OF TRANSPORTATION			ROADWAY CROSS SECTIONS	SHEET NO.
DATE	DESCRIPTION	DATE	DESCRIPTION	STANLEY MARK KLINE, P.E. LICENSE NUMBER: 44016 KCI TECHNOLOGIES, INC. 1425 W CYPRESS RD, SUITE 101 FORT LAUDERDALE, FL 33309		ROAD NO.	COUNTY	FINANCIAL PROJECT ID		
						SR 25	HENDRY	447287-1-52-01		74

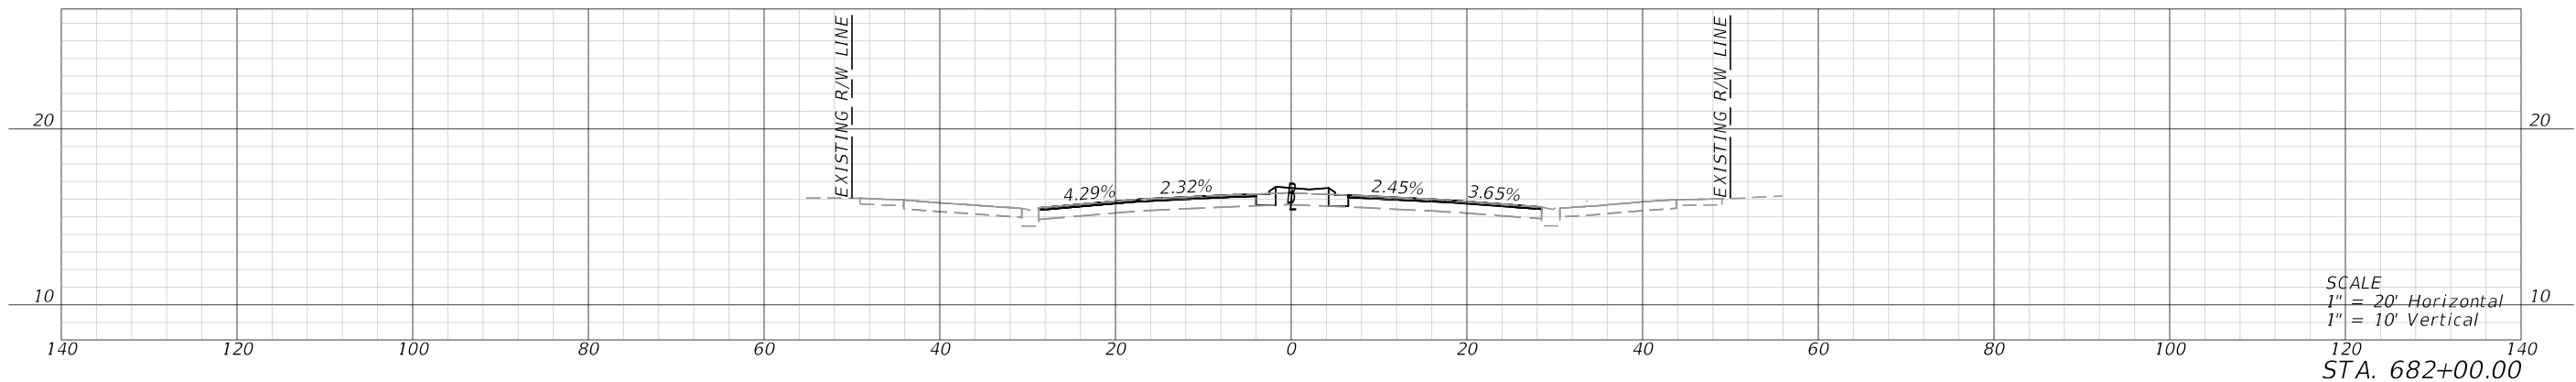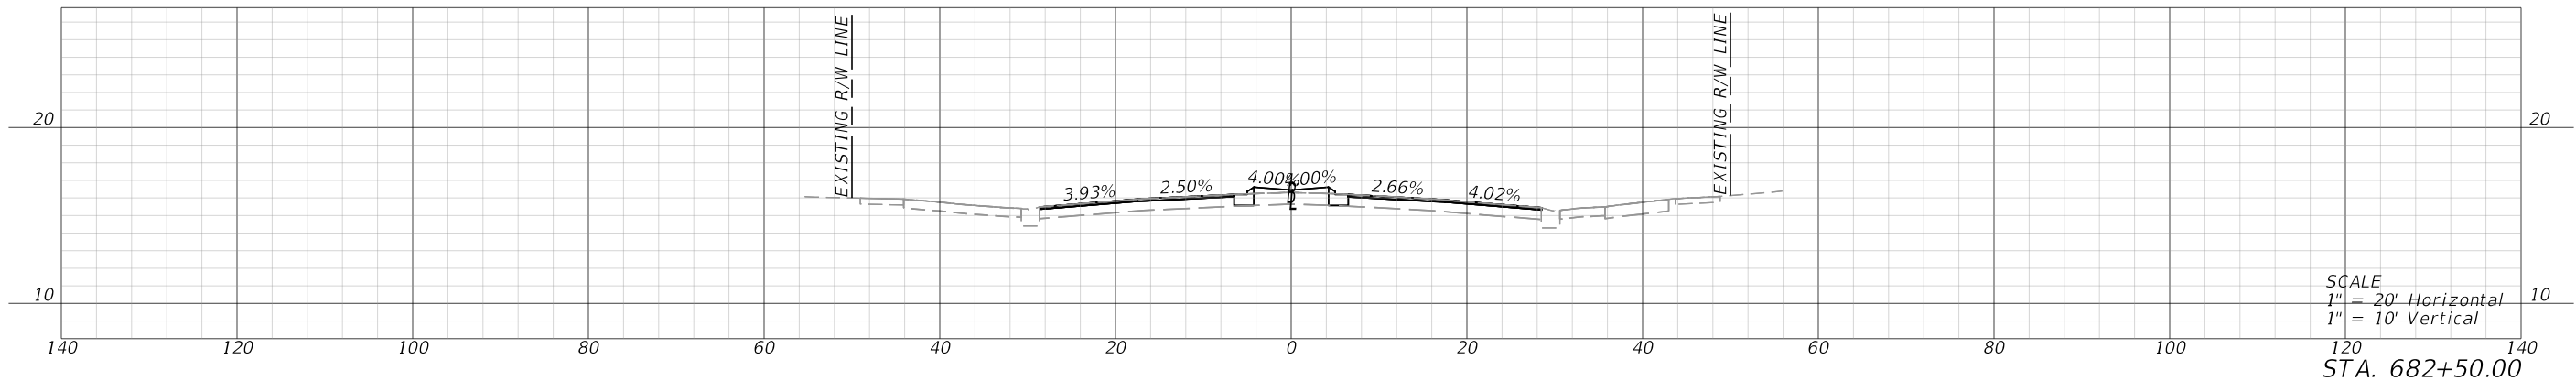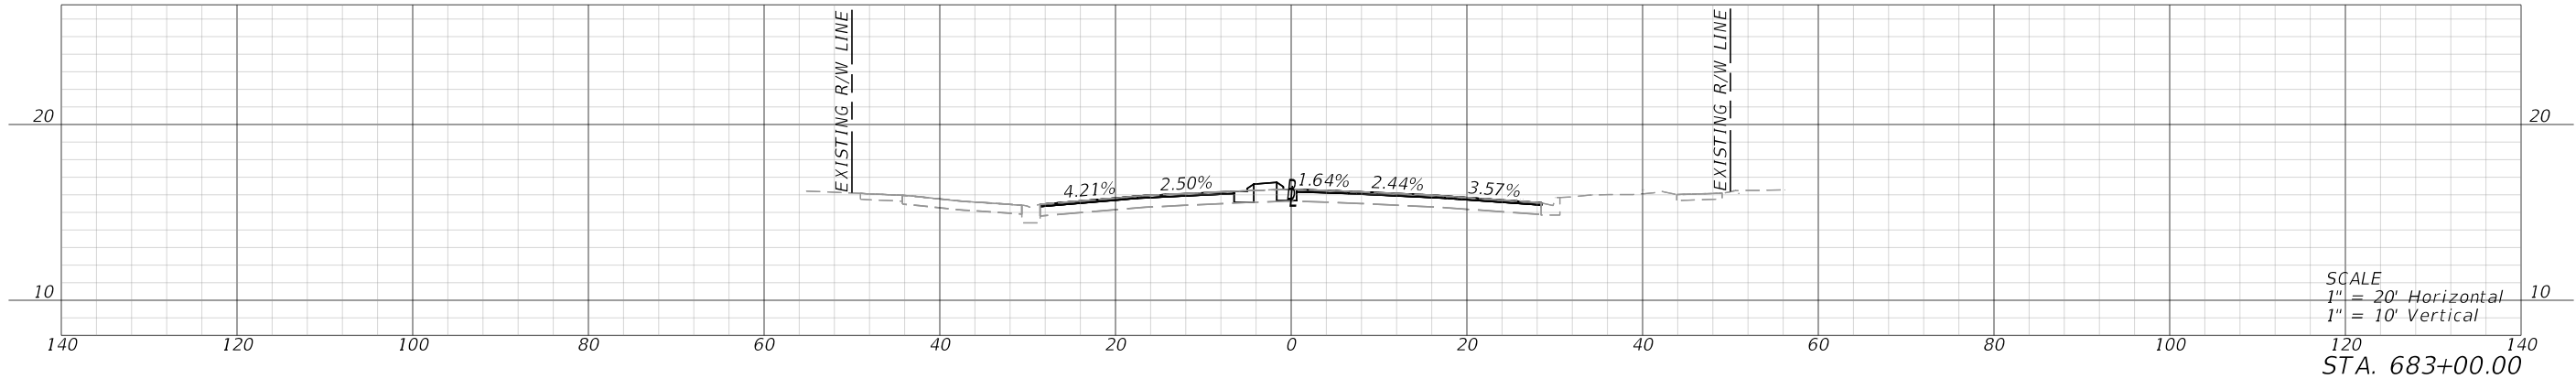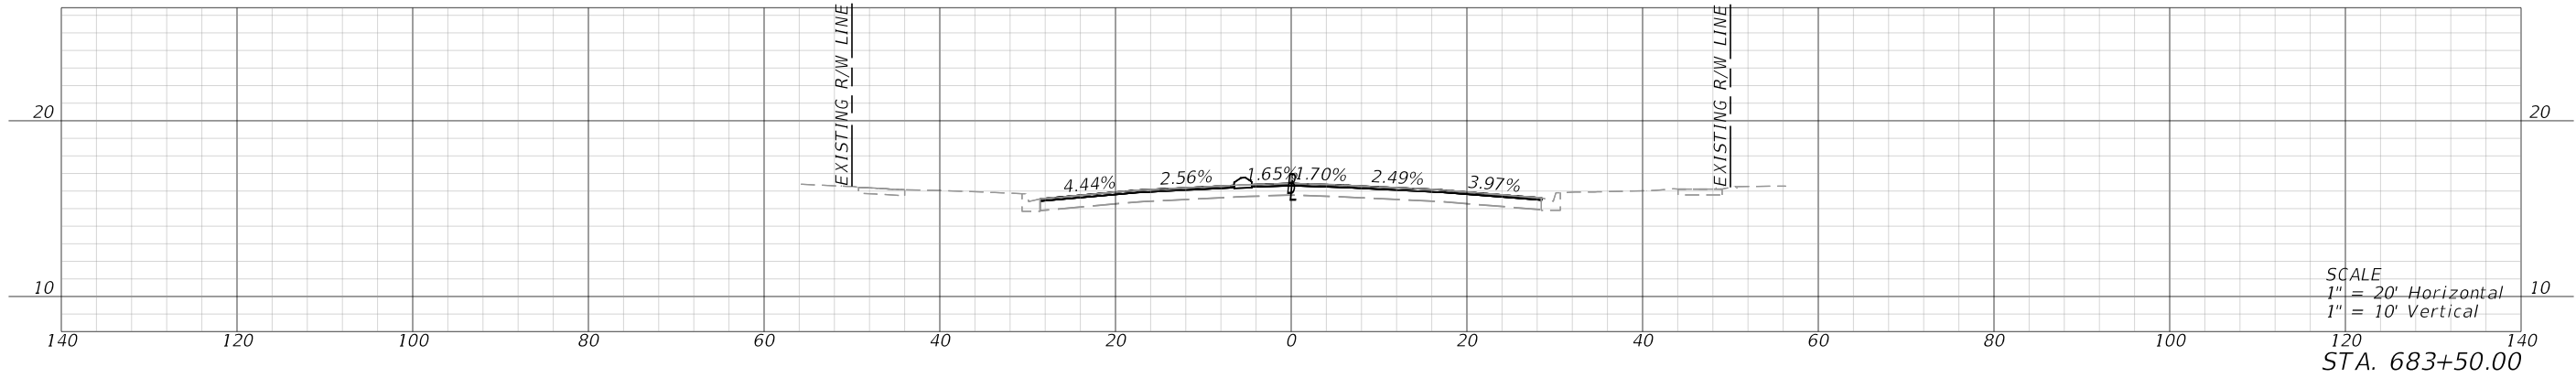





REVISIONS				ENGINEER OF RECORD		STATE OF FLORIDA DEPARTMENT OF TRANSPORTATION			ROADWAY CROSS SECTIONS	SHEET NO.
DATE	DESCRIPTION	DATE	DESCRIPTION	STANLEY MARK KLINE, P.E. LICENSE NUMBER: 44016 KCI TECHNOLOGIES, INC. 1425 W CYPRESS RD, SUITE 101 FORT LAUDERDALE, FL 33309		ROAD NO.	COUNTY	FINANCIAL PROJECT ID		
						SR 25	HENDRY	447287-1-52-01		75

THE OFFICIAL RECORD OF THIS SHEET IS THE ELECTRONIC FILE DIGITALLY SIGNED AND SEALED UNDER RULE 61G15-23.004, F.A.C.

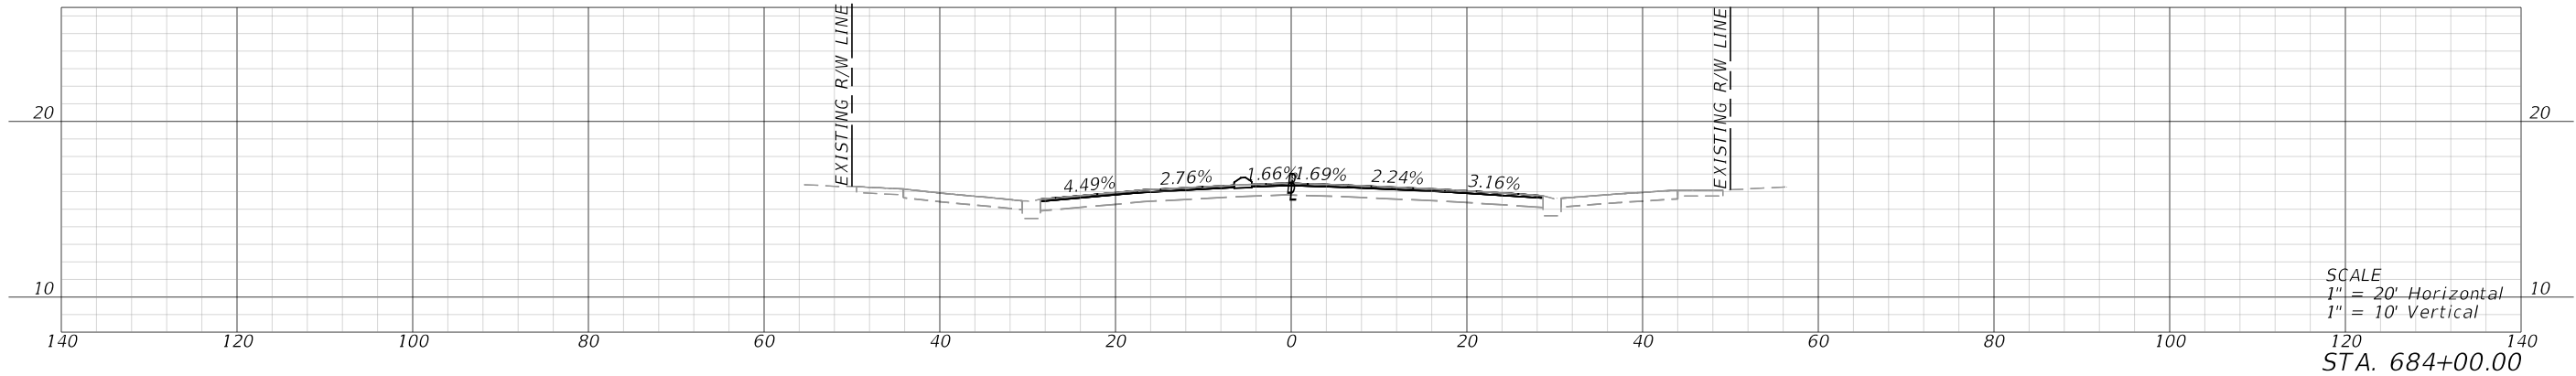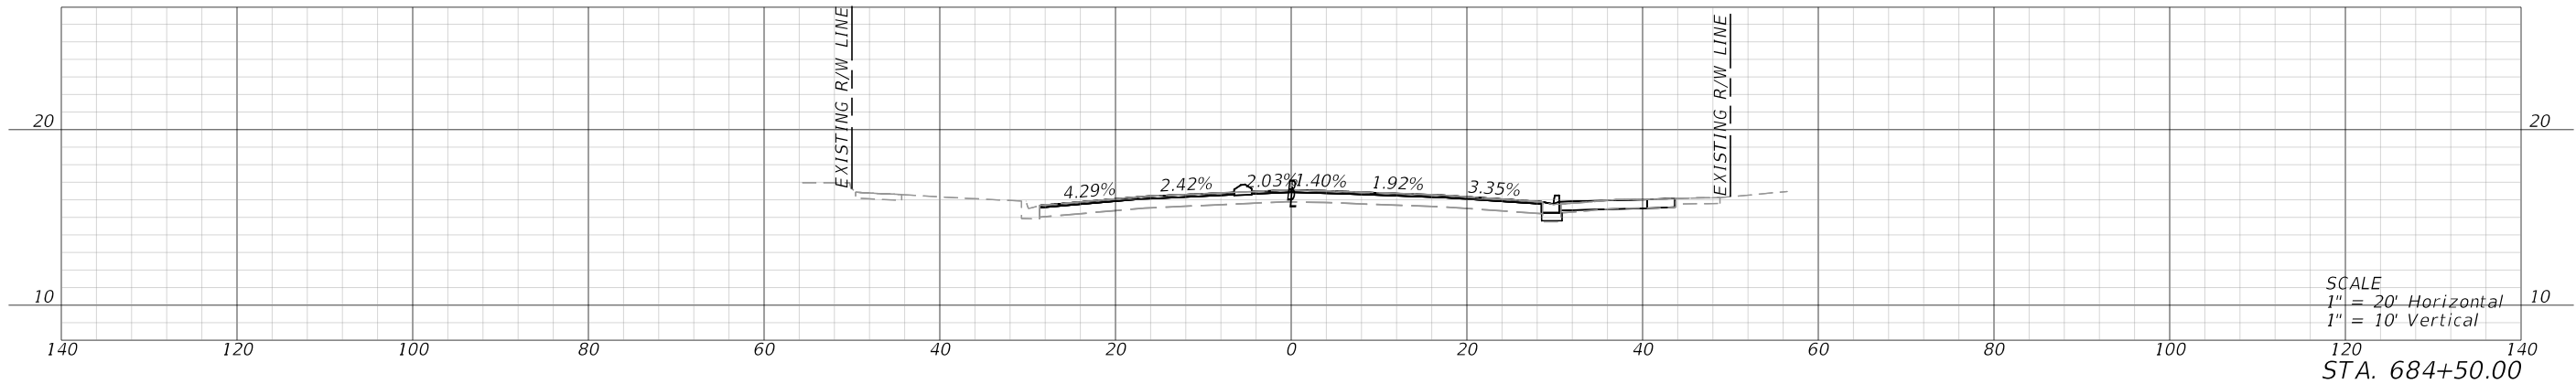
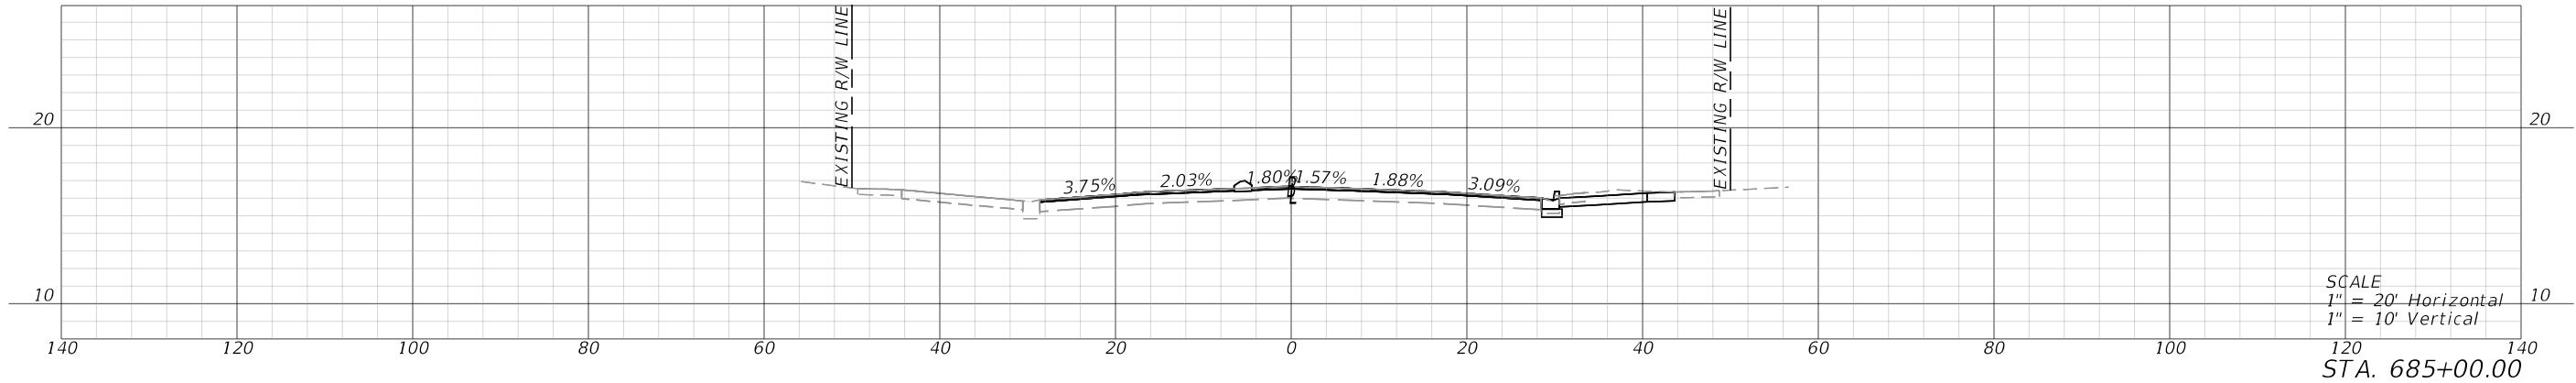
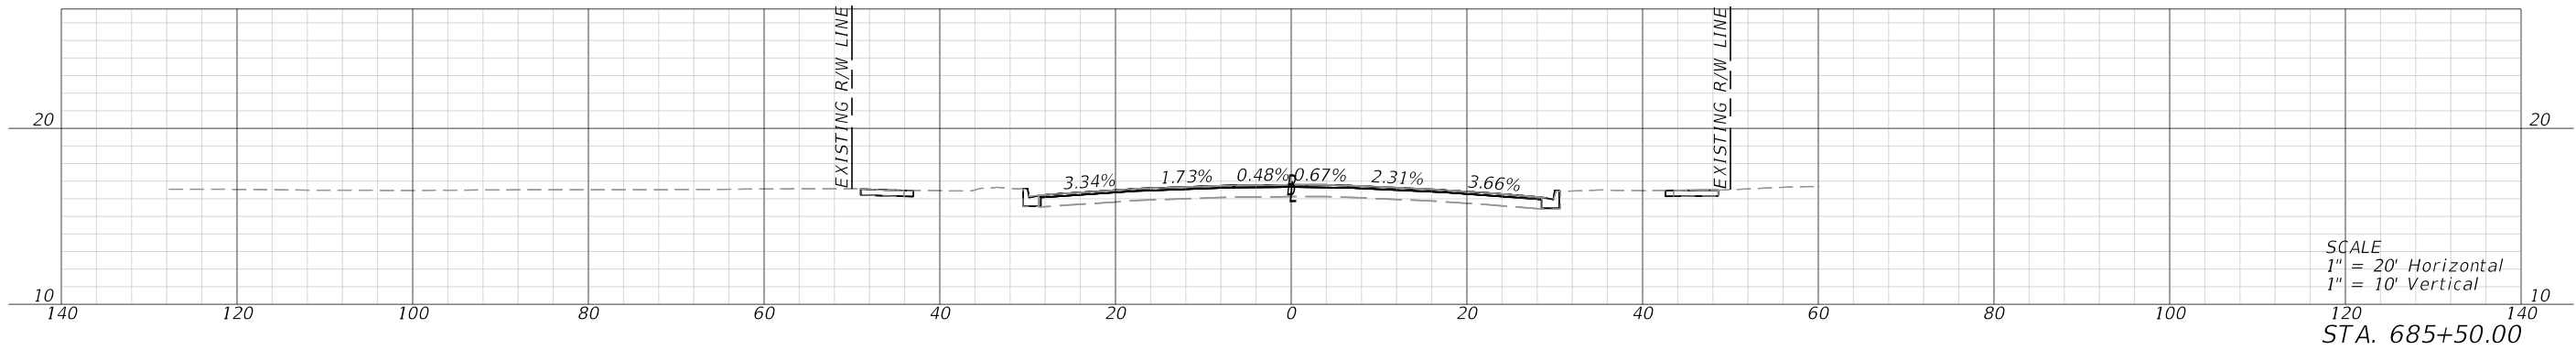


REVISIONS				ENGINEER OF RECORD		STATE OF FLORIDA DEPARTMENT OF TRANSPORTATION			ROADWAY CROSS SECTIONS	SHEET NO.
DATE	DESCRIPTION	DATE	DESCRIPTION	STANLEY MARK KLINE, P.E. LICENSE NUMBER: 44016 KCI TECHNOLOGIES, INC. 1425 W CYPRESS RD, SUITE 101 FORT LAUDERDALE, FL 33309		ROAD NO.	COUNTY	FINANCIAL PROJECT ID		
						SR 25	HENDRY	447287-1-52-01		76

THE OFFICIAL RECORD OF THIS SHEET IS THE ELECTRONIC FILE DIGITALLY SIGNED AND SEALED UNDER RULE 61G15-23.004, F.A.C.

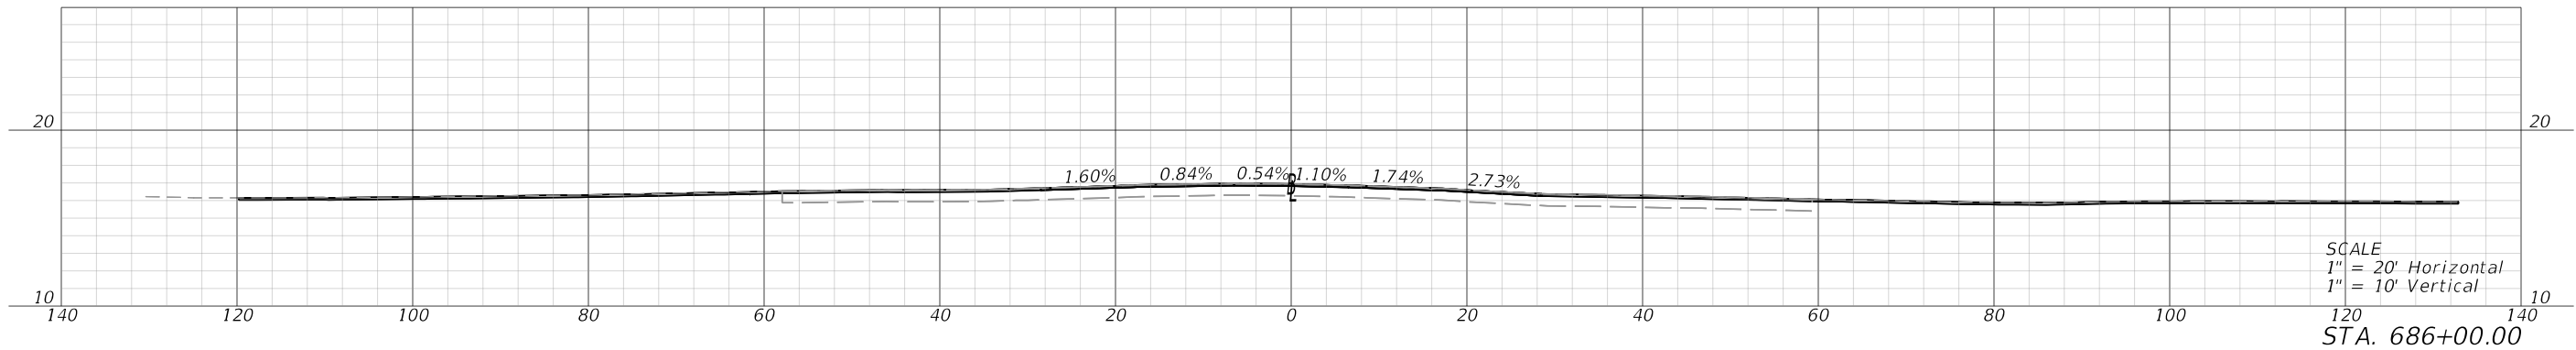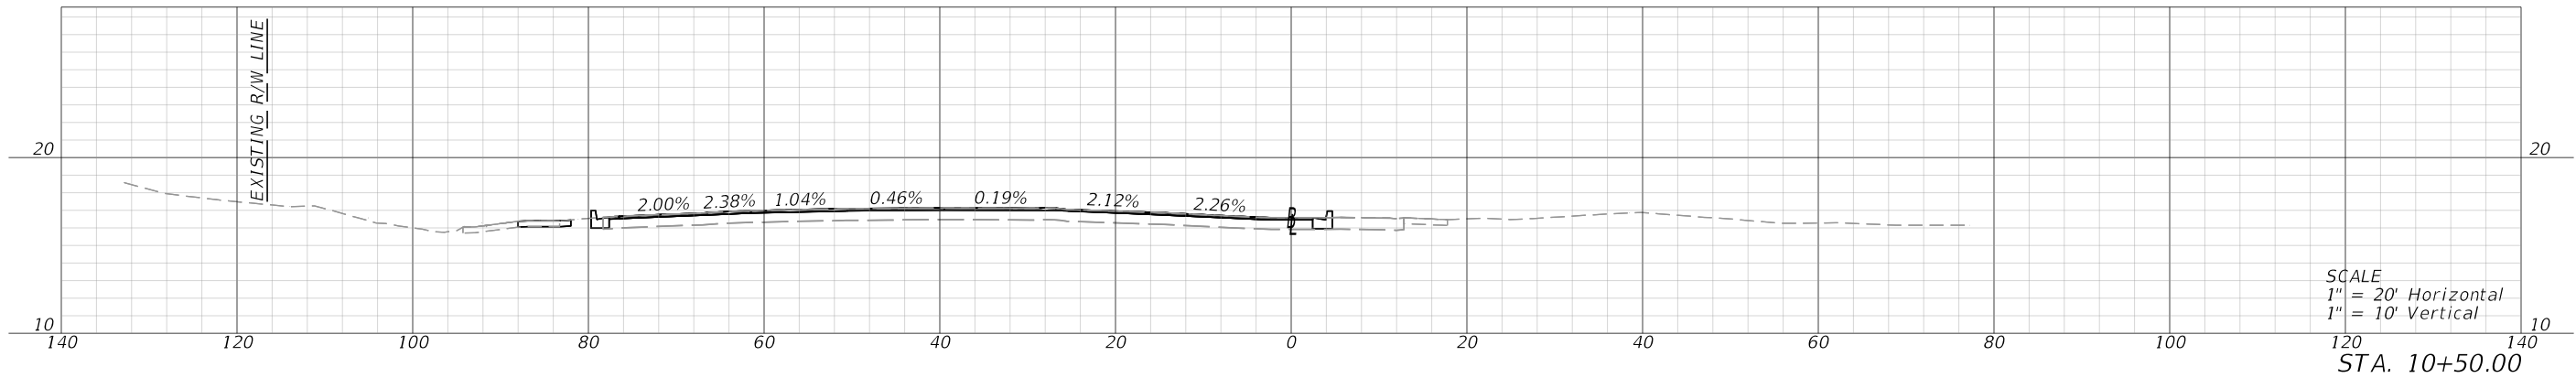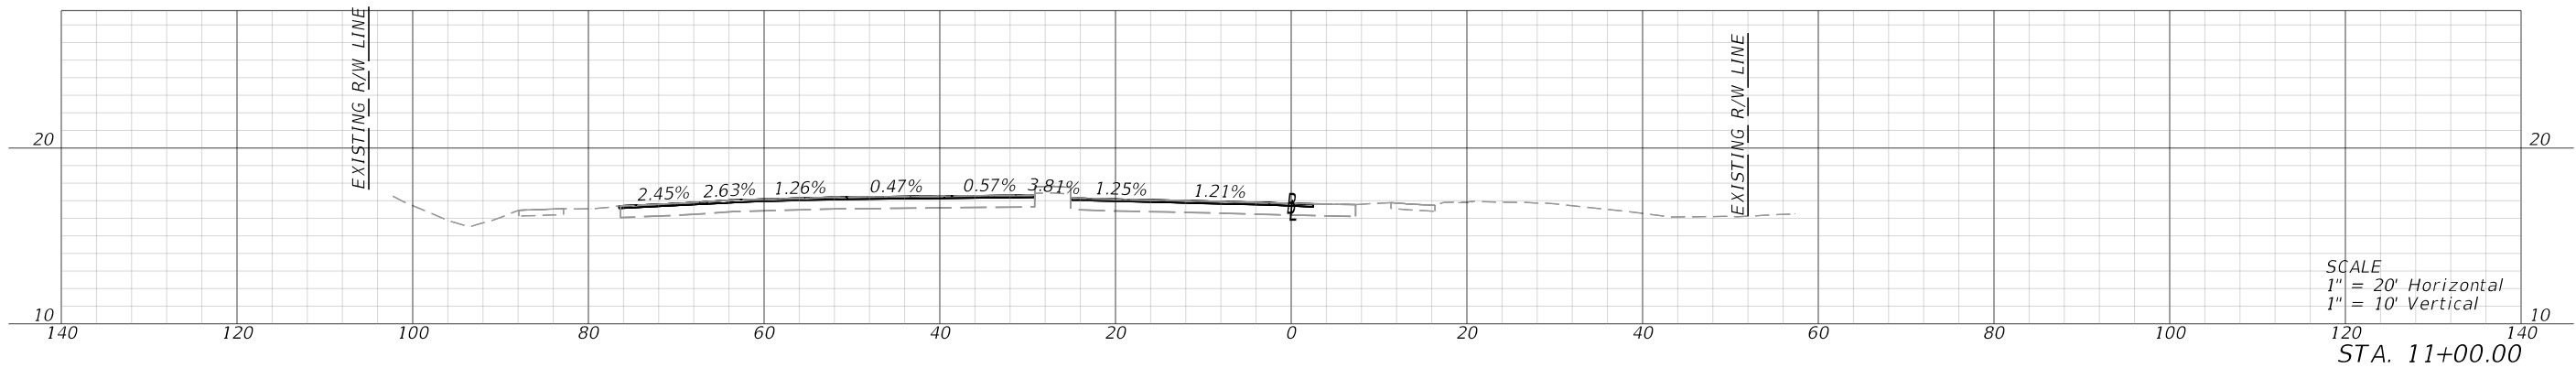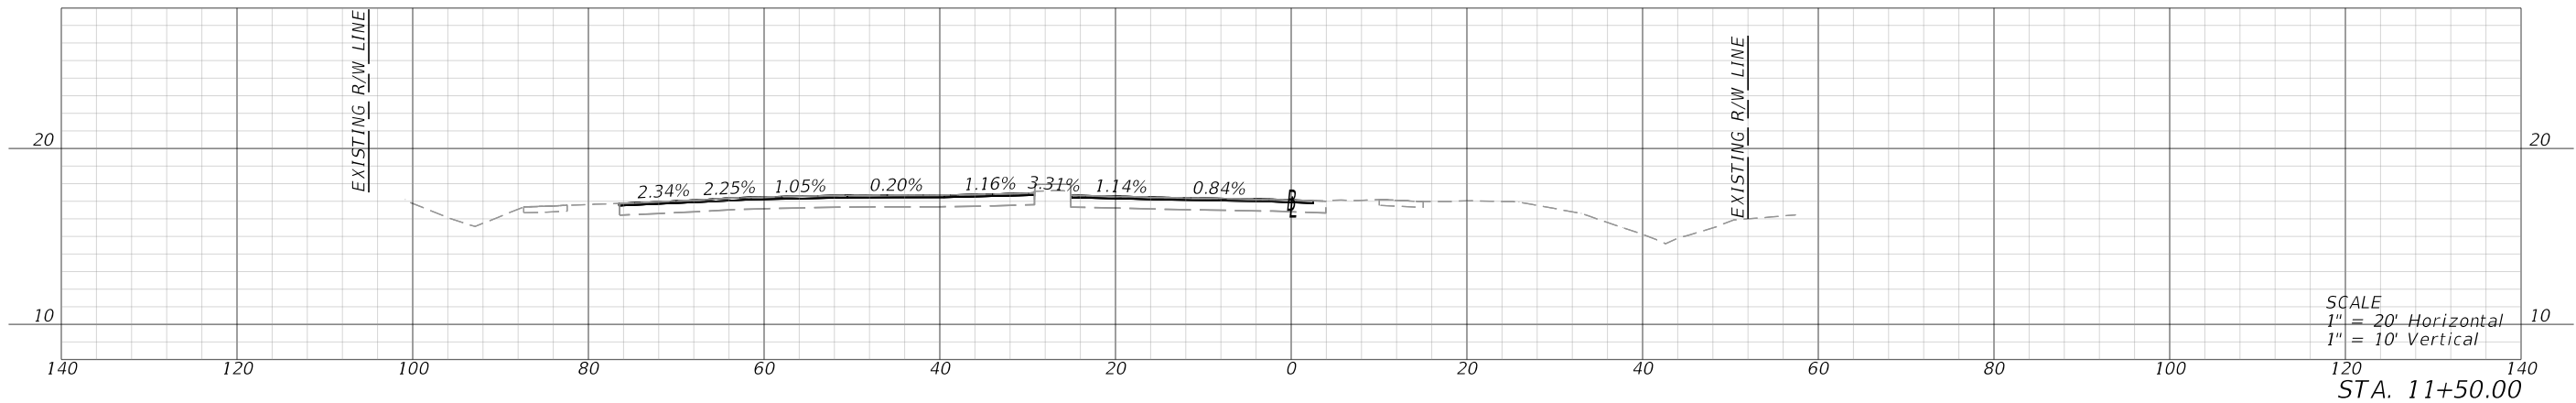

REVISIONS				ENGINEER OF RECORD		STATE OF FLORIDA DEPARTMENT OF TRANSPORTATION			ROADWAY CROSS SECTIONS	SHEET NO.
DATE	DESCRIPTION		DATE	DESCRIPTION		ROAD NO.	COUNTY	FINANCIAL PROJECT ID		
				STANLEY MARK KLINE, P.E. LICENSE NUMBER: 44016 KCI TECHNOLOGIES, INC. 1425 W CYPRESS RD, SUITE 101 FORT LAUDERDALE, FL 33309		SR 25	HENDRY	447287-1-52-01		77

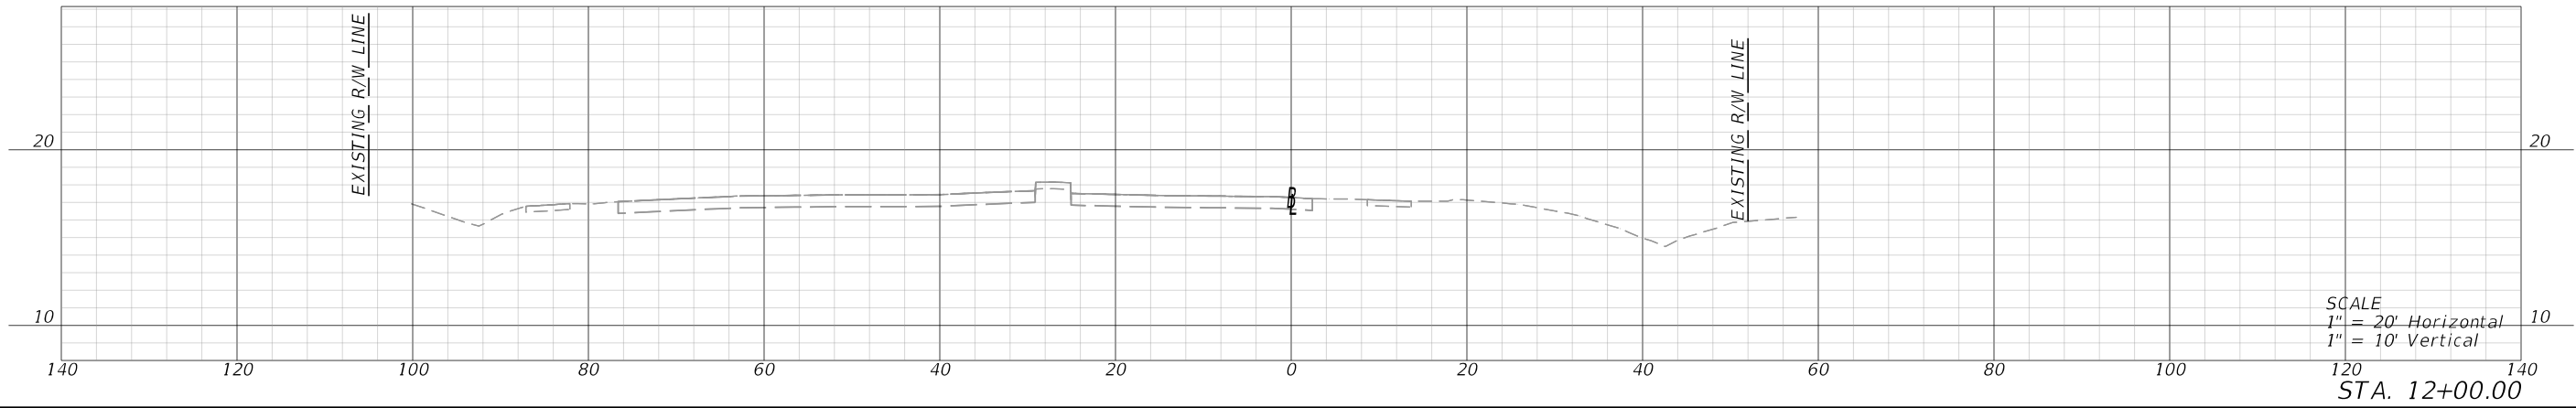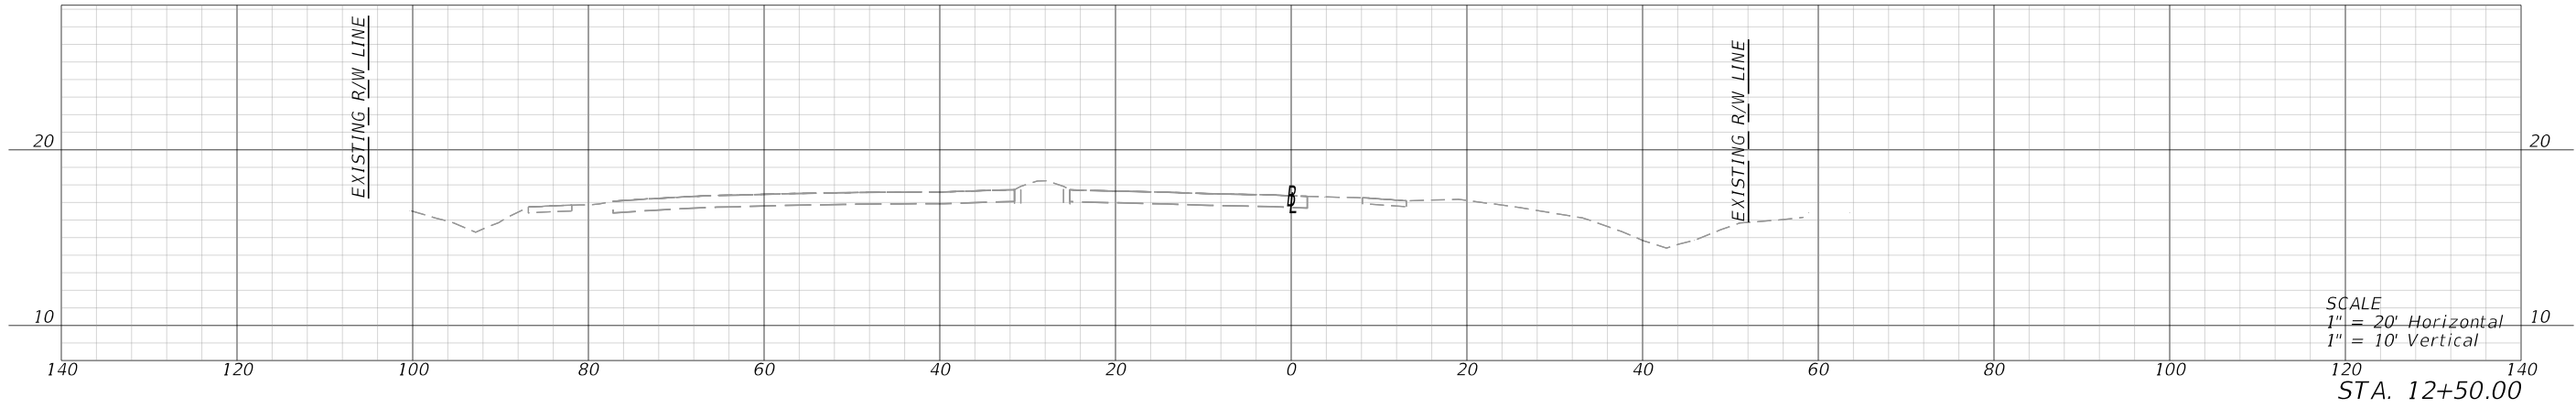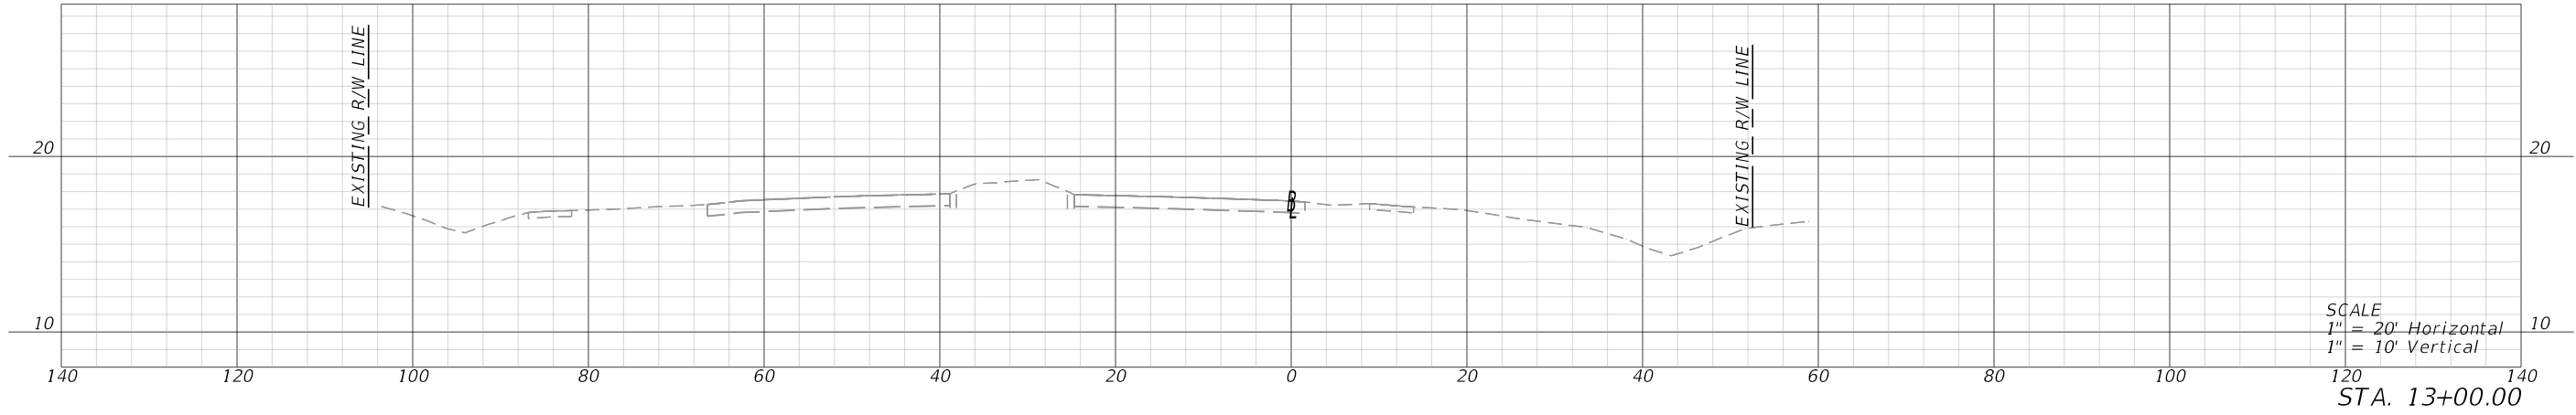

REVISIONS				ENGINEER OF RECORD		STATE OF FLORIDA DEPARTMENT OF TRANSPORTATION			ROADWAY CROSS SECTIONS	SHEET NO.
DATE	DESCRIPTION	DATE	DESCRIPTION	STANLEY MARK KLINE, P.E. LICENSE NUMBER: 44016 KCI TECHNOLOGIES, INC. 1425 W CYPRESS RD, SUITE 101 FORT LAUDERDALE, FL 33309		ROAD NO.	COUNTY	FINANCIAL PROJECT ID		
						SR 25	HENDRY	447287-1-52-01		78

THE OFFICIAL RECORD OF THIS SHEET IS THE ELECTRONIC FILE DIGITALLY SIGNED AND SEALED UNDER RULE 61G15-23.004, F.A.C.

GENERAL:

1. LANE CLOSURES MUST OCCUR ONLY DURING NON-PEAK HOURS ON NON-EVENT DAYS/NIGHTS/WEEKENDS. NON-PEAK HOURS ARE FROM 9:00 PM TO 6:00 AM WEEKDAYS AND WEEKENDS. EVENT DAYS ARE THE SUGAR FESTIVAL, THANKSGIVING AND CHRISTMAS FESTIVALS. LANE CLOSURES MUST ONLY BE PLACED IN ACTIVE WORK ZONES.
2. FURNISH AND MAINTAIN PORTABLE CHANGEABLE MESSAGE SIGNS (PCMS) AT EACH END OF THE PROJECT FOURTEEN (14) DAYS PRIOR TO THE BEGINNING OF CONSTRUCTION AND DURING CONSTRUCTION AS SHOWN BELOW.

PORTABLE CHANGEABLE MESSAGE SIGNS

ROAD
WORK
BEGINS

MESSAGE #1
MESSAGE TO BE PLACE PRIOR TO CONSTRUCTION

MM/DD
YYYY

MESSAGE #2

ROAD
WORK
AHEAD

MESSAGE #1
MESSAGE TO BE PLACE DURING TO CONSTRUCTION


EXPECT
DELAYS

MESSAGE #2


3. REGULATORY SPEED ESTABLISHED WITHIN WORK ZONE TRAVEL WAYS SHALL BE THE CURRENT POSTED SPEED OF 35 MPH AND 40 MPH FOUND WITHIN THE CORRIDOR OF SR 25/80.
4. CONTRACTOR IS REQUIRED TO COORDINATE WITH ADJACENT BUSINESS OWNERS FOR DRIVEWAY CLOSURES WHEN AND WHERE REQUIRED.

REVISIONS				ENGINEER OF RECORD	STATE OF FLORIDA DEPARTMENT OF TRANSPORTATION			TTCP GENERAL NOTES	SHEET NO.
DATE	DESCRIPTION	DATE	DESCRIPTION	STANLEY MARK KLINE, P.E. LICENSE NUMBER: 44016 KCI TECHNOLOGIES, INC. 1425 W CYPRESS CREEK ROAD, SUITE 101 FORT LAUDERDALE, FL 33309	ROAD NO.	COUNTY	FINANCIAL PROJECT ID		79
					SR 25/80	HENDRY	447287-1-52-01		


THE OFFICIAL RECORD OF THIS SHEET IS THE ELECTRONIC FILE DIGITALLY SIGNED AND SEALED UNDER RULE 61G15-23.004, F.A.C.

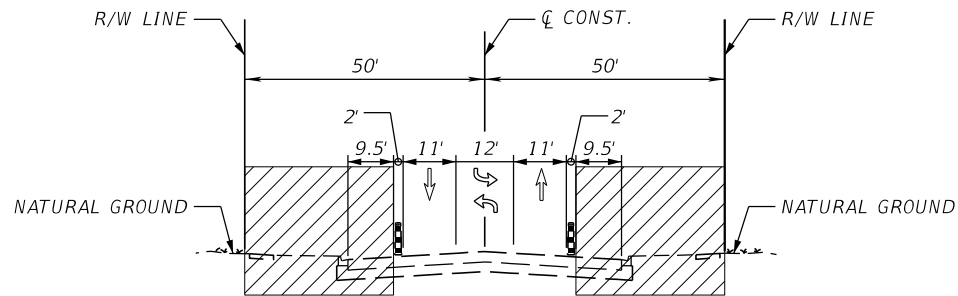

SR 25/SR 80 (US 27)
CLOSE OUTSIDE TRAVEL LANES

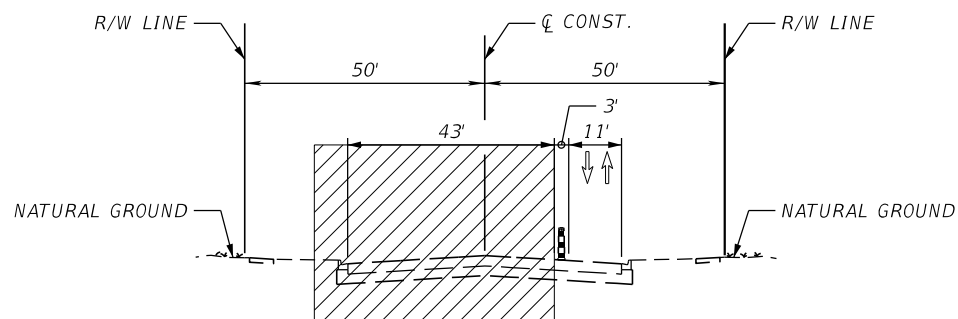

SR 25/SR 80 (US 27)

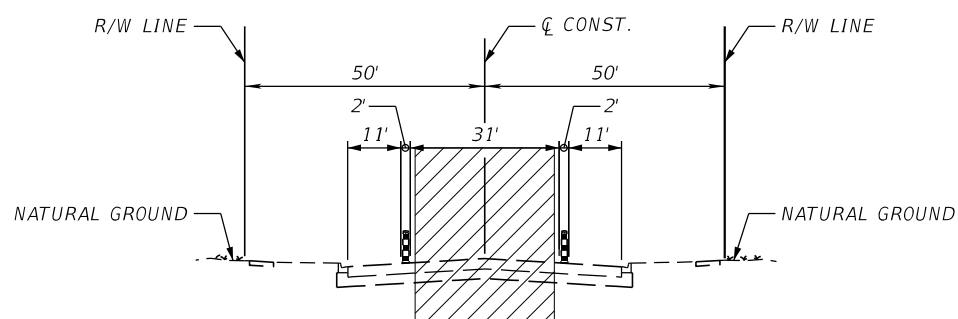



SR 25/SR 80 (US 27)
CLOSE INSIDE TRAVEL LANES

TEMPORARY TRAFFIC CONTROL PLAN (TTCP)

1. PLACE TRAFFIC CONTROL SIGNAGE, BARRICADES AND TEMPORARY BARRIERS AS REQUIRED AND IN ACCORDANCE WITH THE TTCP AND APPLICABLE STANDARD PLAN INDICES (SPI).
2. MAINTAIN PEDESTRIAN ACCESS UTILIZING SPI 102-660.
3. UTILIZE SPI 102-613 AND 102-615 TO CLOSE THE OUTSIDE TRAVEL LANE WHILE CONSTRUCTING ROADWAY IMPROVEMENTS INCLUDING SIDEWALKS, CURB RAMPS, CURB AND GUTTER, DRAINAGE, DRIVEWAYS, EARTHWORK, AND SODDING. CONSTRUCT SIGNALIZATION IMPROVEMENTS. CONSTRUCT SIGNING IMPROVEMENTS. COVER NEW AND EXISTING SIGNAGE NOT REQUIRED DURING TTCP PHASING. COORDINATE WITH UAO'S TO CONSTRUCT UTILITY RELOCATIONS AS REQUIRED.
4. UTILIZE SPI 102-613 AND 102-615 TO CONSTRUCT DRAINAGE LATERALS AND MEDIAN DRAINAGE IMPROVEMENTS. CREATE A WORK ZONE USING THREE LANE CLOSURE TO TEMPORARILY CLOSE THE OUTSIDE LANE, THE INSIDE LANE, AND THE CENTER TURN LANE WHILE SHIFTING TRAFFIC TO ONE TRAVEL LANE ON OPPOSITE DIRECTION INSIDE LANE. USING TWO LANE CLOSURE IN THE OPPOSITE DIRECTION CLOSE THE CENTER TURN LANE AND THE INSIDE LANE SHIFTING TRAFFIC TO ONE OUTSIDE TRAVEL LANE. CONDUCT A CONTINUOUS CONSTRUCTION OPERATION UNTIL THE TRENCH IS RESTORED AND TEMPORARY PAVEMENT IS PLACED OR USE STEEL PLATES TO COVER THE TRENCH AND RESTORE TRAFFIC TO ITS EXISTING CONDITION DURING NON-CONSTRUCTION TIME PERIODS.
5. UTILIZE SPI 102-613 AND 102-615 TO CLOSE THE INSIDE TRAVEL LANES AND TURN LANE WHILE CONSTRUCTING MEDIAN IMPROVEMENTS INCLUDING PAVEMENT WIDENING/REMOVAL, CURB AND GUTTER, TRAFFIC SEPARATORS, EARTHWORK, AND SODDING.
6. UTILIZE SPI 102-613 AND 102-615 TO CLOSE ONE TRAVEL LANE AT A TIME AND CONDUCT MILLING AND RESURFACING OPERATIONS. CONSTRUCT PAVEMENT MARKING IMPROVEMENTS. INSTALL TRAFFIC DETECTION LOOPS.
7. MAINTAIN NOT MORE THAN ONE CONNECTED WORK ZONE AT ANY TIME. LIMIT THE LENGTH OF THE WORK ZONE TO IMPACT (RESTRICTING LEFT TURNS AND/OR CROSS TRAFFIC THROUGH MOVEMENTS) TO NOT MORE THAN 1 SIGNALIZED INTERSECTION AT ONE TIME. PROVIDE DETOUR SIGNAGE FOR IMPACTED TRAFFIC WHEN RESTRICTING LEFT TURNS AND CROSS TRAFFIC THROUGH MOVEMENTS. COORDINATE WITH THE CITY OF CLEWISTON FOR NECESSARY AND APROPRIATE MODIFICATIONS TO TRAFFIC SIGNAL STANDARD OPERATING PROCEEDURES.
8. RESTORE THE ROADWAY AS NECESSARY TO SUPPORT NORMAL/EXISTING TRAFFIC OPERATIONS DURING NON-CONSTRUCTION TIME PERIODS.


REVISIONS				ENGINEER OF RECORD	STATE OF FLORIDA DEPARTMENT OF TRANSPORTATION			TEMPORARY TRAFFIC CONTROL PLAN	SHEET NO.
DATE	DESCRIPTION	DATE	DESCRIPTION	STANLEY MARK KLINE, P.E. LICENSE NUMBER: 44016 KCI TECHNOLOGIES, INC. 1425 W CYPRESS CREEK ROAD, SUITE 101 FORT LAUDERDALE, FL 33309	ROAD NO.	COUNTY	FINANCIAL PROJECT ID		80
					SR 25/80	HENDRY	447287-1-52-01		

VERIFIED UTILITY LOCATE							
Vvh #	Utility Owner	Type of Utility	Size	Northing	Easting	Ground Elevation over Utility	Depth of Utility
T/H #1	N/A	CLEARED TO 6.60' DEEP THEN HIT CONCRETE	N/A	879801.07	682379.59	16.79'	N/A
T/H #2	N/A	CLEARED TO 6' DEEP THEN HIT CONCRETE	N/A	879797.8	682330.01	16.20'	N/A
T/H #3	N/A	CLEARED TO 6.64' DEEP THEN HIT CONCRETE	N/A	879908.31	682322.31	16.65'	N/A
T/H #4	N/A	CLEARED TO 6.64' DEEP THEN HIT CONCRETE	N/A	879909.27	682322.5	16.53'	N/A
T/H #5	N/A	CLEARED TO 5.60' DEEP THEN WATER RUSHED IN	N/A	879788.02	682324.06	15.67'	N/A
T/H #6	N/A	CLEARED TO 6.90' NO UTILITY FOUND	N/A	879931.84	682320.8	16.00'	N/A
T/H #7	N/A	CONCRETE EDGE 5.70' WATER RUSHED IN	N/A	879776.01	682321.88	15.38'	N/A
T/H #8	N/A	CLEAR NO UTILITY FOUND WATER 3' D - AIRLANCED TO 10' DEEP	N/A	879766.08	682322.98	15.21'	N/A
T/H #9	N/A	CLEAR NO UTILITY FOUND - AIR LANCED TO 10' DEEP	N/A	879735.55	682323.21	15.78'	N/A
T/H #10	N/A	UNABLE TO FIND UTILITY DUE TO SOIL & CONCRETE 5.10'	N/A	879833.52	681595.12	15.46'	N/A
T/H #11	CenturyLink (Lumen)	1 1/2" PVC	1 1/2"	879820.24	681493.17	15.29'	1.74'
T/H #12	Crown Castle	1 1/2" PVC	1 1/2"	879827.17	681412.61	15.10'	1.76'
T/H #12A	N/A	HIT SHELL & CORRUGATED PIPE FILLED WITH CONCRETE 0.71'	N/A	879820.44	681411.7	15.17'	N/A
T/H #13 OPTION IN GRASS	CenturyLink (Lumen)	2 - 1 1/2" PVC CONDUITS	3"	879891.12	679695.86	15.83'	1.88'
T/H #13A	City of Clewiston	1 1/2" PVC ELECTRIC	1 1/2"	879882.53	679835.74	15.21'	1.66'
T/H #14 OPTION IN GRASS	City of Clewiston	1 1/2" PVC ELECTRIC	1 1/2"	879823.26	679893.65	15.58'	2.22'
T/H #14A IN THE STREET	City of Clewiston	1 1/2" PVC ELECTRIC	1 1/2"	879829.24	679821.81	15.31'	1.82'
T/H #15	City of Clewiston	1 1/2" PVC ELECTRIC	1 1/2"	879876.22	679129.86	15.83'	1.56'
T/H #16	City of Clewiston	1 1/2" PVC ELECTRIC	1 1/2"	879823.38	679126.63	15.65'	1.74'
T/H #17	N/A	SHELL SHELF 6.64' DEEP	N/A	879801.47	678456.89	16.60'	6.64'
T/H #18	CenturyLink (Lumen)	2 - 2" SUBDUCTS @ 5.06' DEEP	5"	879873.09	677049.44	16.29'	5.06'
T/H #19	City of Clewiston	12" STEEL WATER MAIN	12"	879881.48	676976.62	16.24'	2.00'
T/H #20	Crown Castle	4 - 2" CONDUITS	6.5"	879853.55	676954.84	16.25'	8.34'
T/H #21	City of Clewiston	1 1/2" PVC ELECTRIC	1 1/2"	879746.16	675692.9	16.67'	1.46'
T/H #21A	N/A	CLEARED HOLE TO 6' DEEP PROBED TO 8' DEEP	N/A	879767.75	675692.77	16.69'	N/A
T/H #22	City of Clewiston	2" PVC PIPE	2"	879879.99	765587.14	16.53'	1.92'
T/H #23	City of Clewiston	1 1/2" PVC	1 1/2"	879759.66	675565.58	15.99'	1.59'
T/H #24	Crown Castle	4 - 2" FIBER OPTIC CONDUITS	4"	879758.73	675565.6	18.87'	1.78'

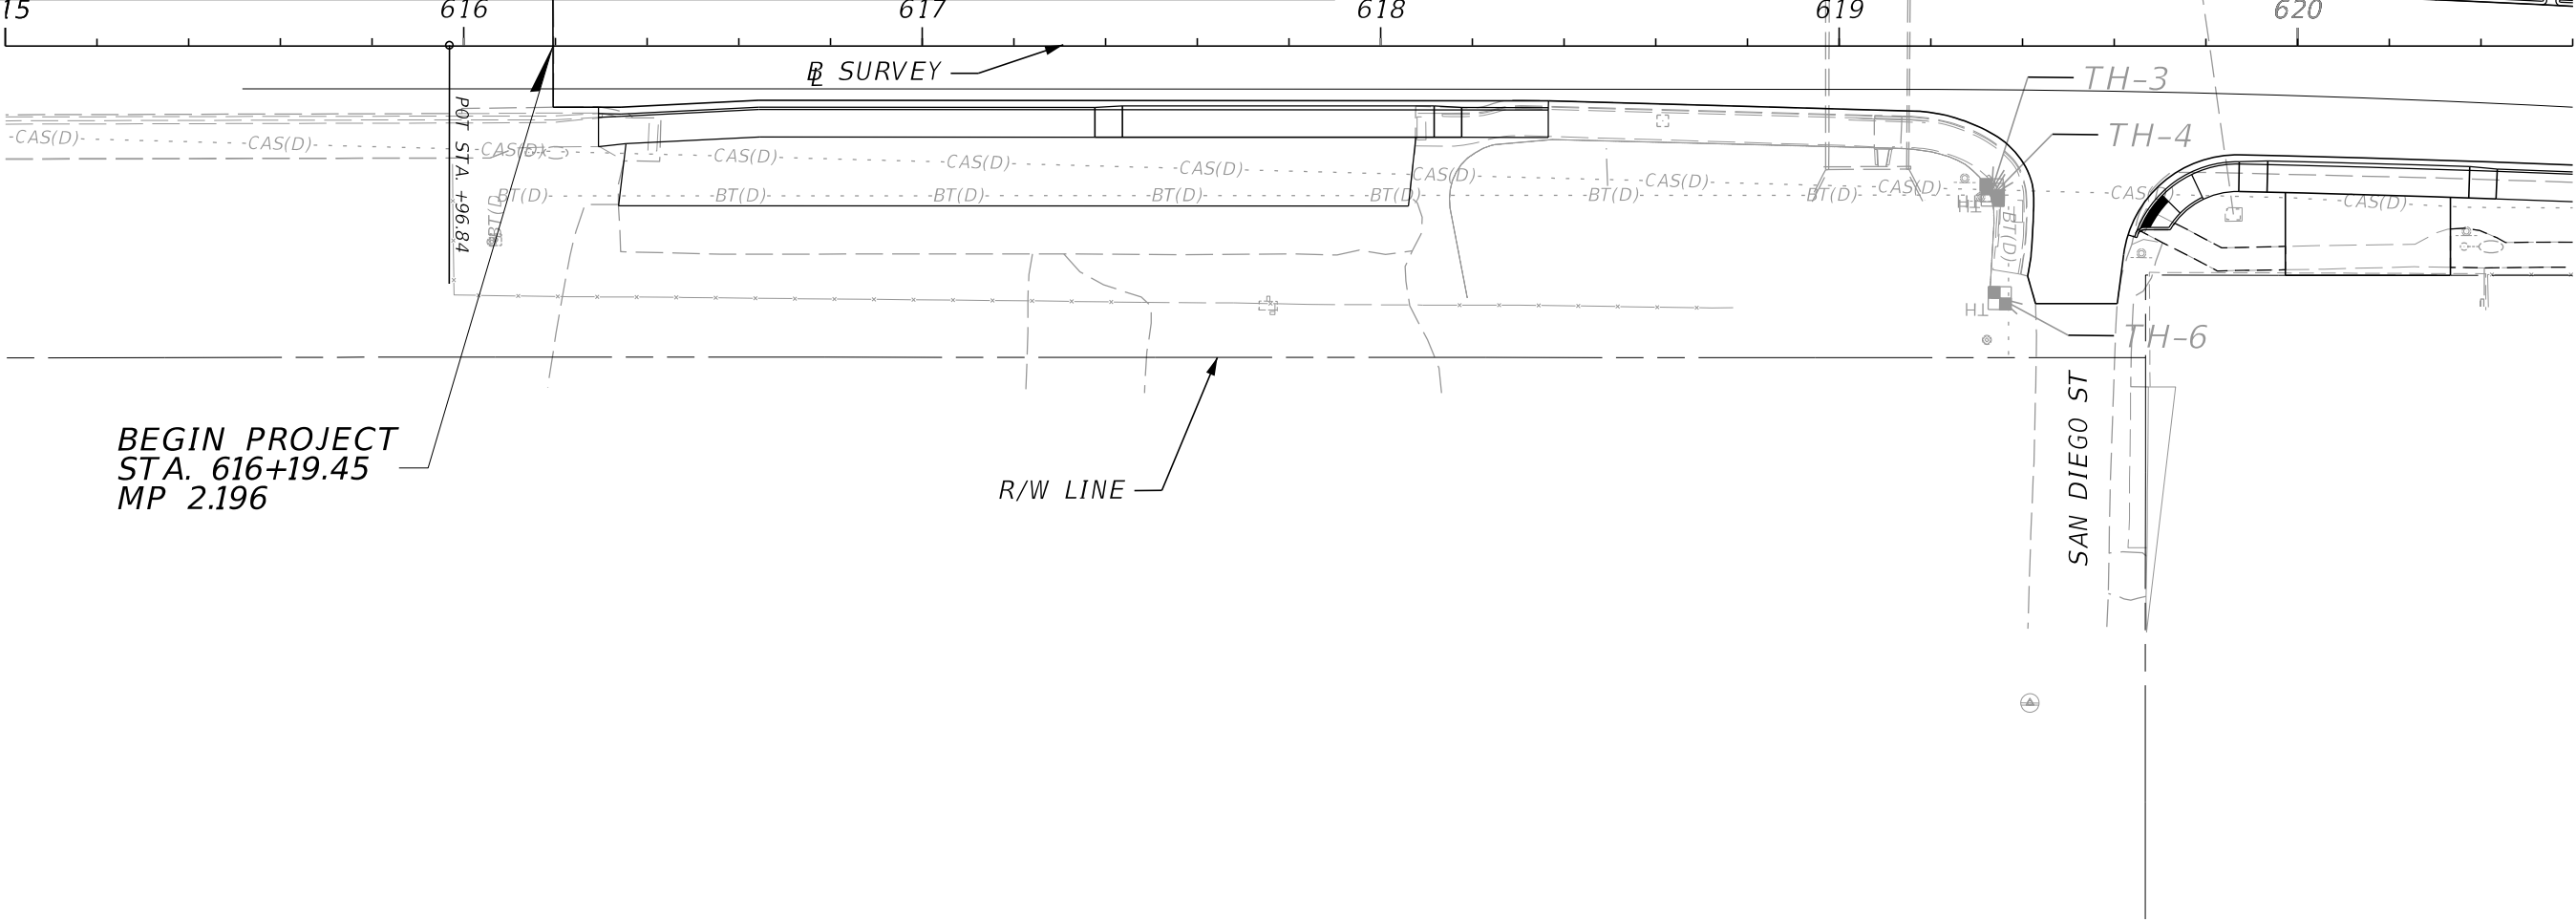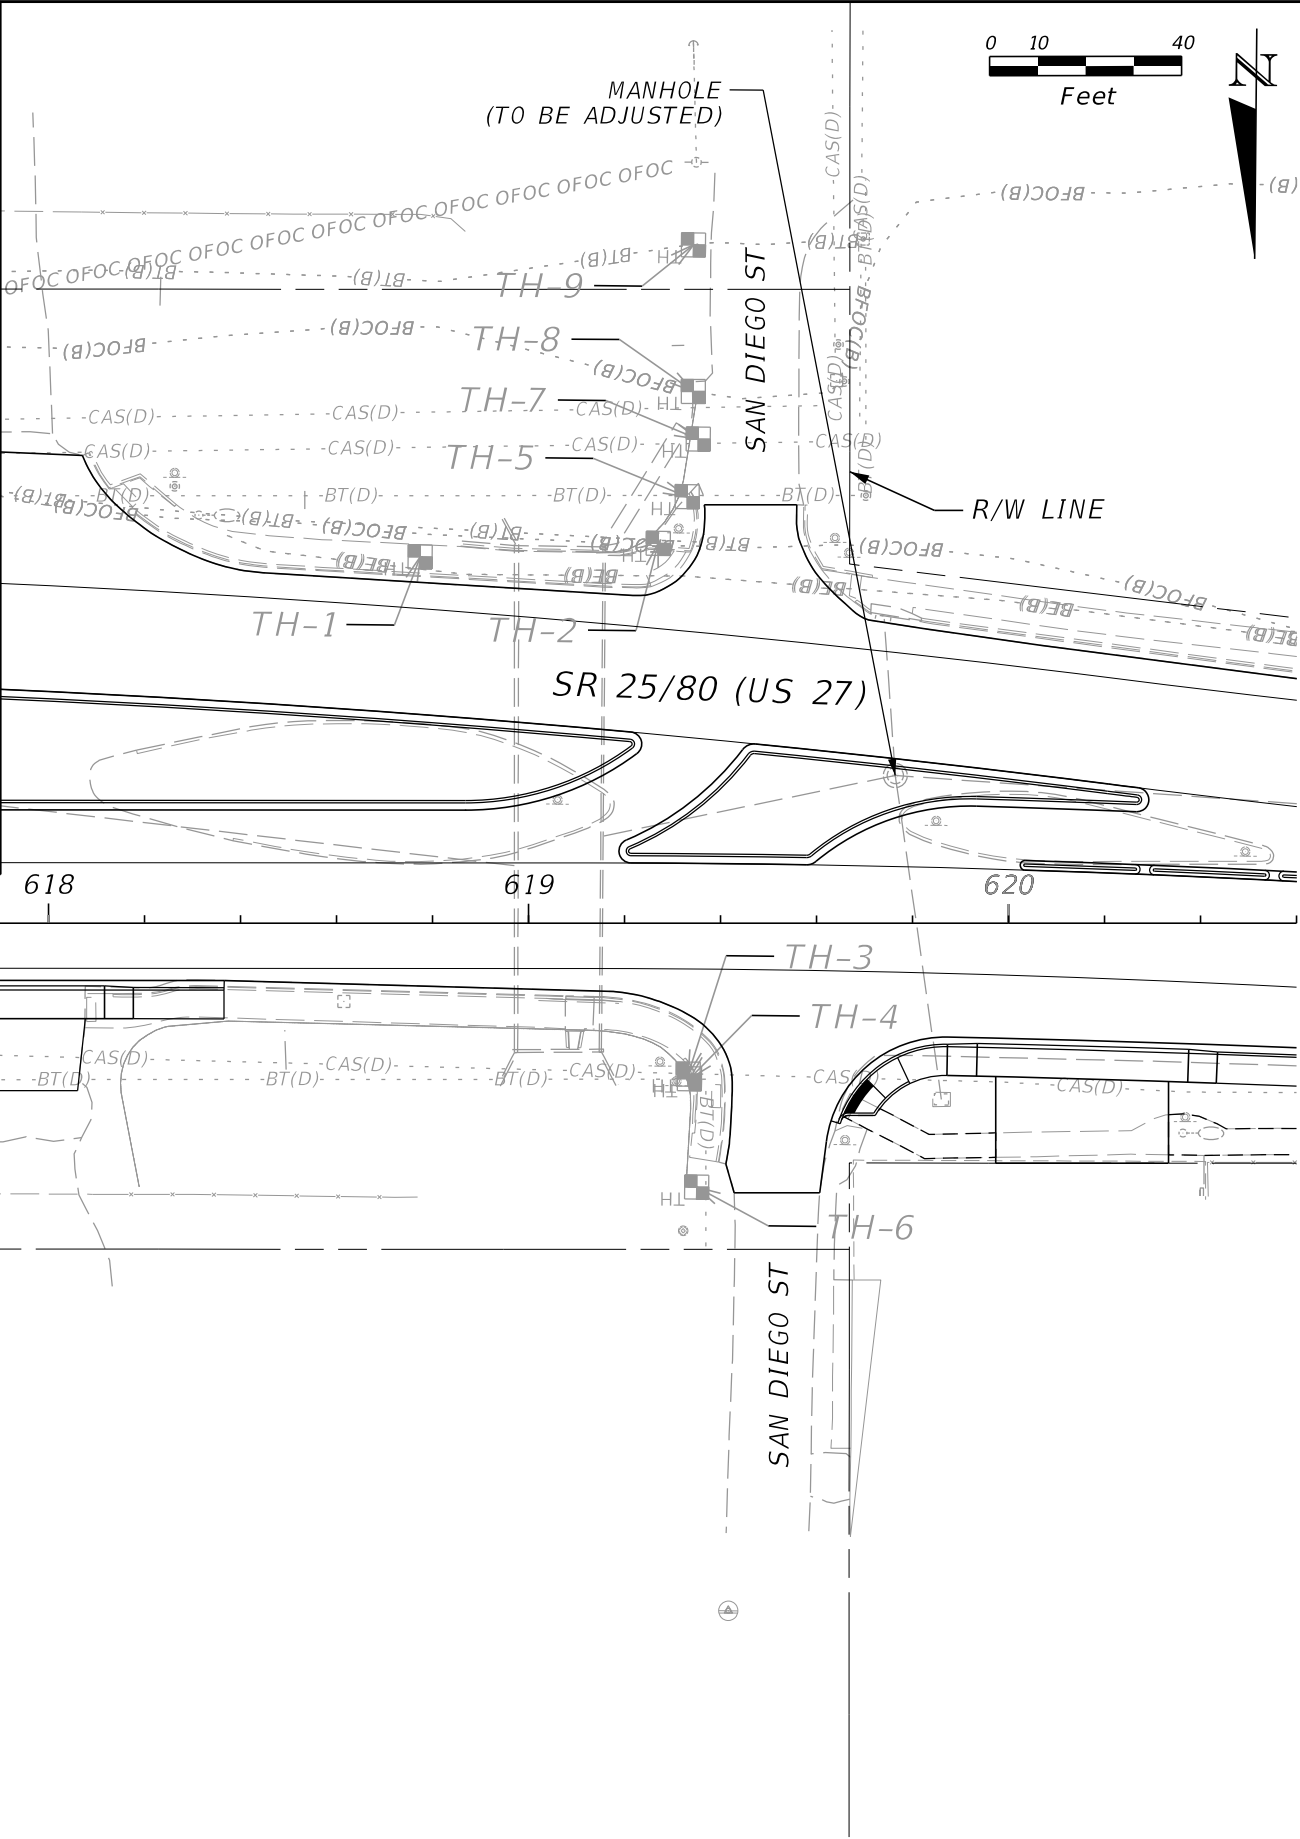


BEGIN PROJECT
STA. 616+19.45
MP 2.196

REVISIONS				ENGINEER OF RECORD		STATE OF FLORIDA DEPARTMENT OF TRANSPORTATION			UTILITY ADJUSTMENTS	SHEET NO. 81
DATE	DESCRIPTION	DATE	DESCRIPTION	STANLEY MARK KLINE, P.E. LICENSE NUMBER: 44016 KCI TECHNOLOGIES, INC. 1425 W CYPRESS CREEK ROAD, SUITE 101 FORT LAUDERDALE, FL 33309		ROAD NO.	COUNTY	FINANCIAL PROJECT ID		
						SR 25/80	HENDRY	447287-1-52-01		


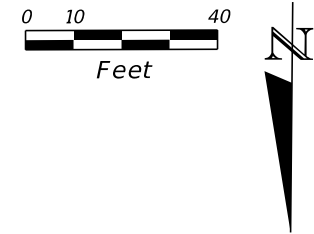


BFOC

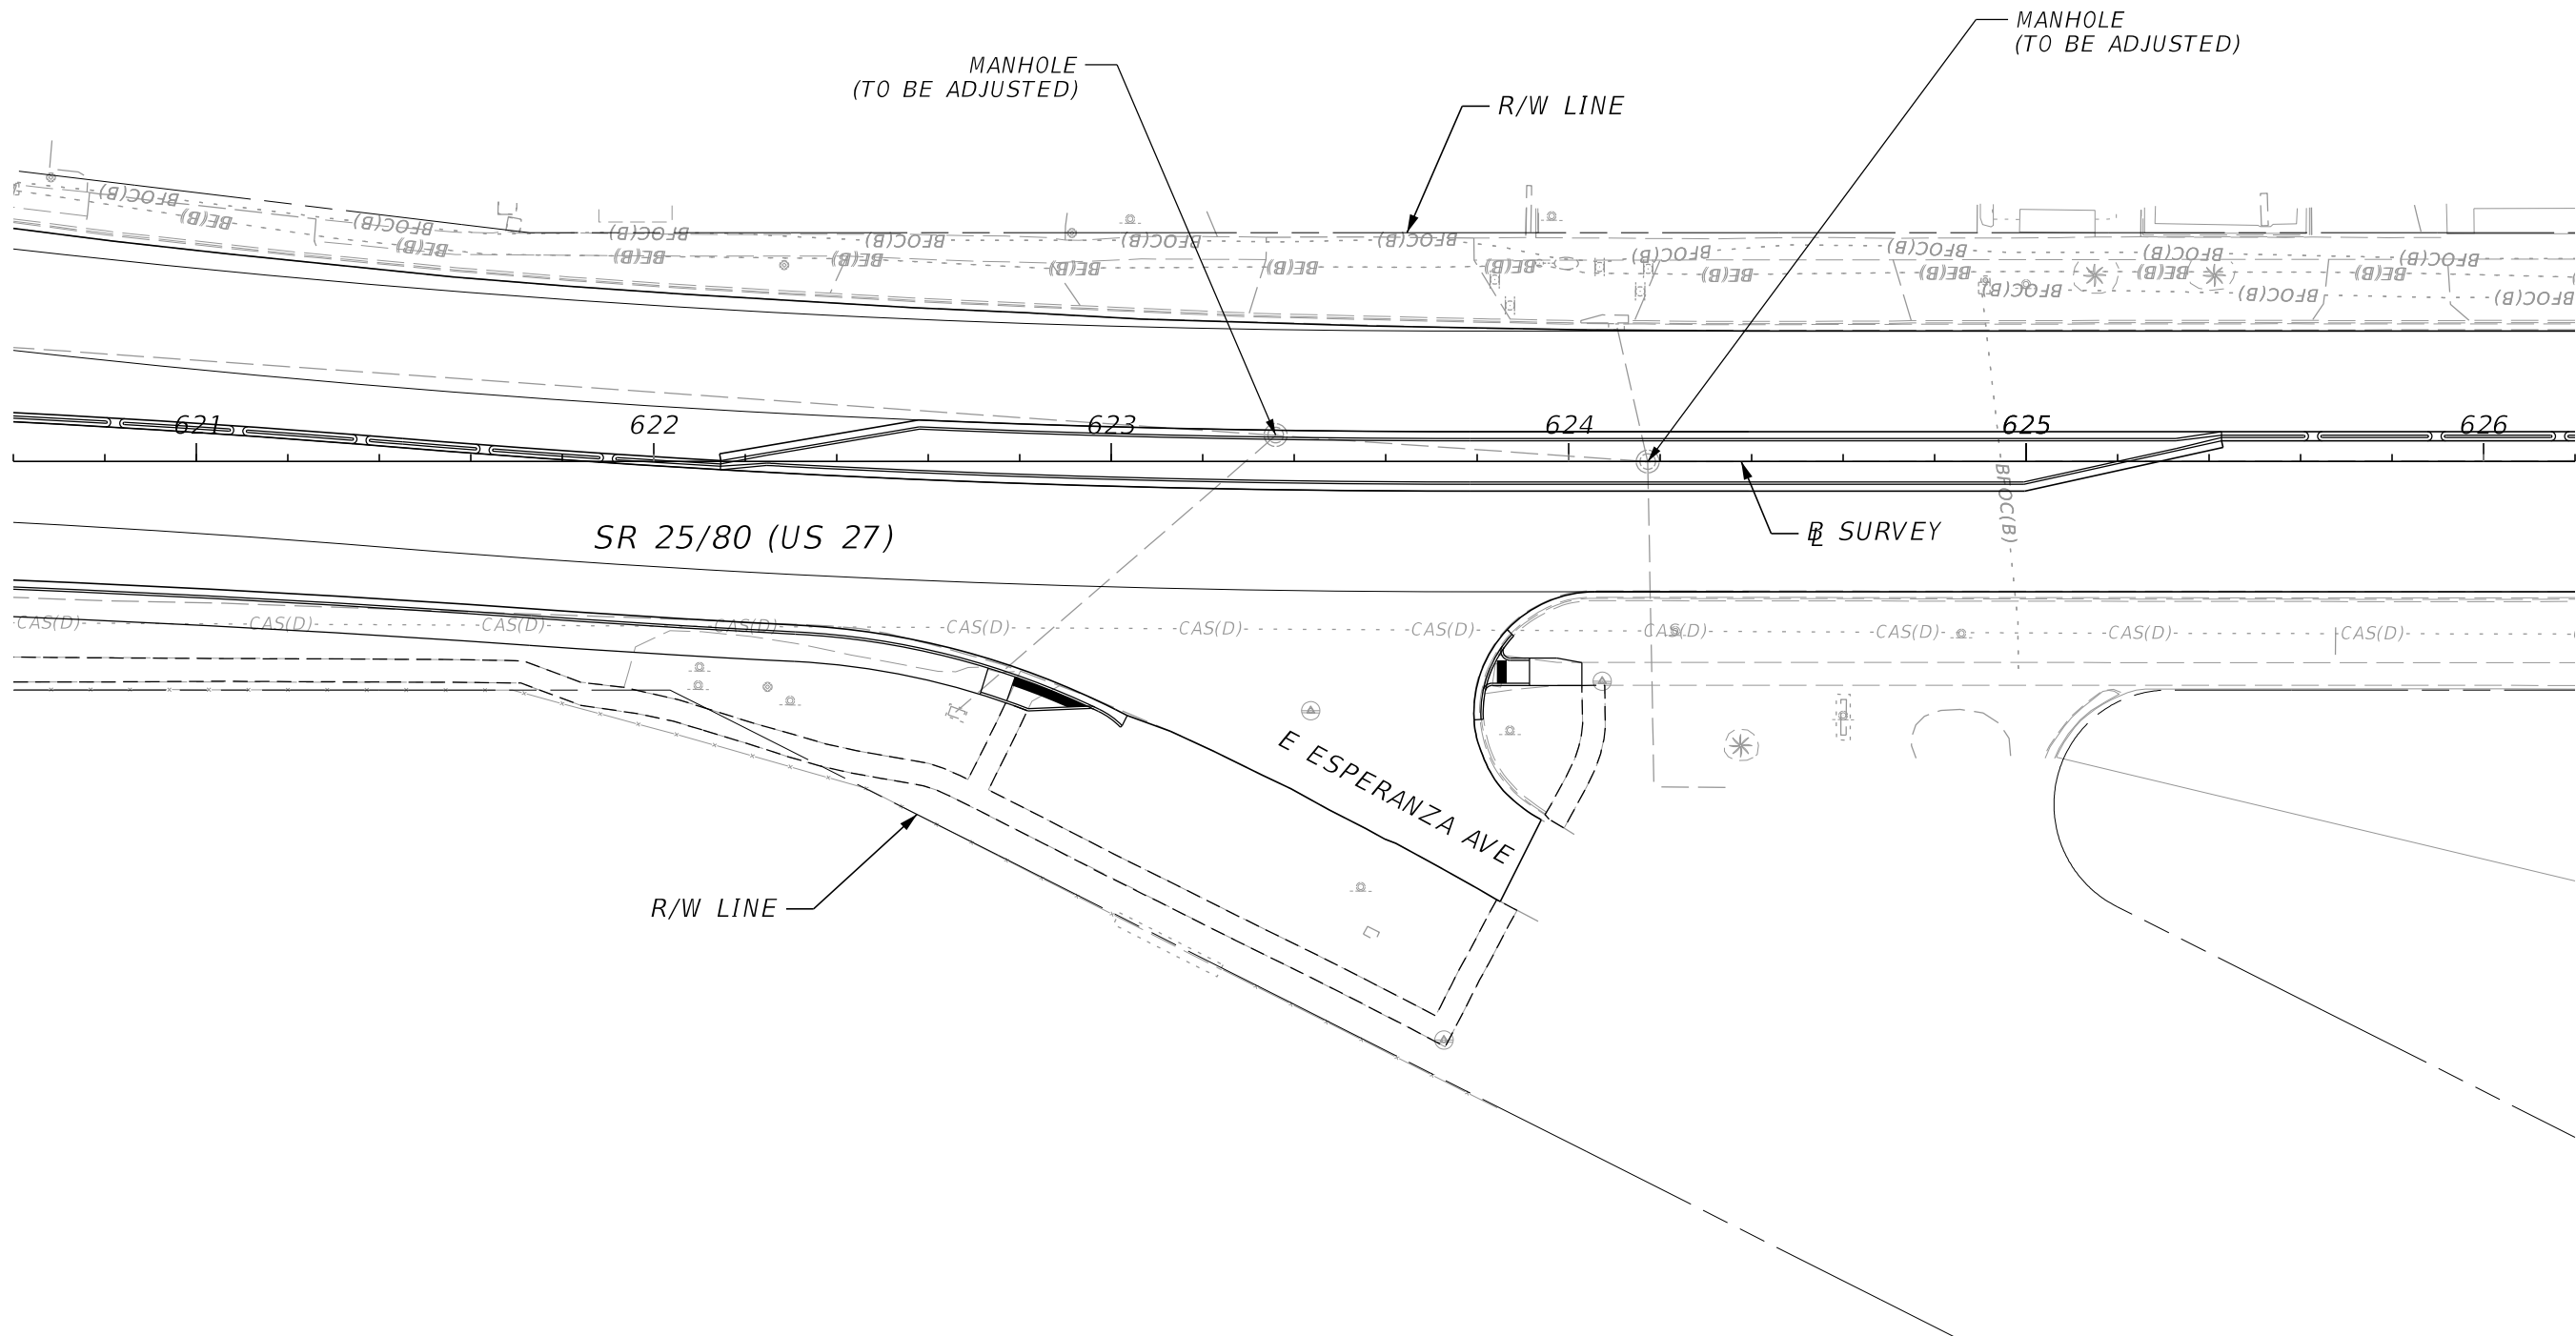



REVISIONS				ENGINEER OF RECORD		STATE OF FLORIDA DEPARTMENT OF TRANSPORTATION			UTILITY ADJUSTMENTS	SHEET NO.
DATE	DESCRIPTION	DATE	DESCRIPTION	STANLEY MARK KLINE, P.E. LICENSE NUMBER: 44016 KCI TECHNOLOGIES, INC. 1425 W CYPRESS CREEK ROAD, SUITE 101 FORT LAUDERDALE, FL 33309		ROAD NO.	COUNTY	FINANCIAL PROJECT ID		
						SR 25/80	HENDRY	447287-1-52-01		82

THE OFFICIAL RECORD OF THIS SHEET IS THE ELECTRONIC FILE DIGITALLY SIGNED AND SEALED UNDER RULE 61G15-23.004, F.A.C.

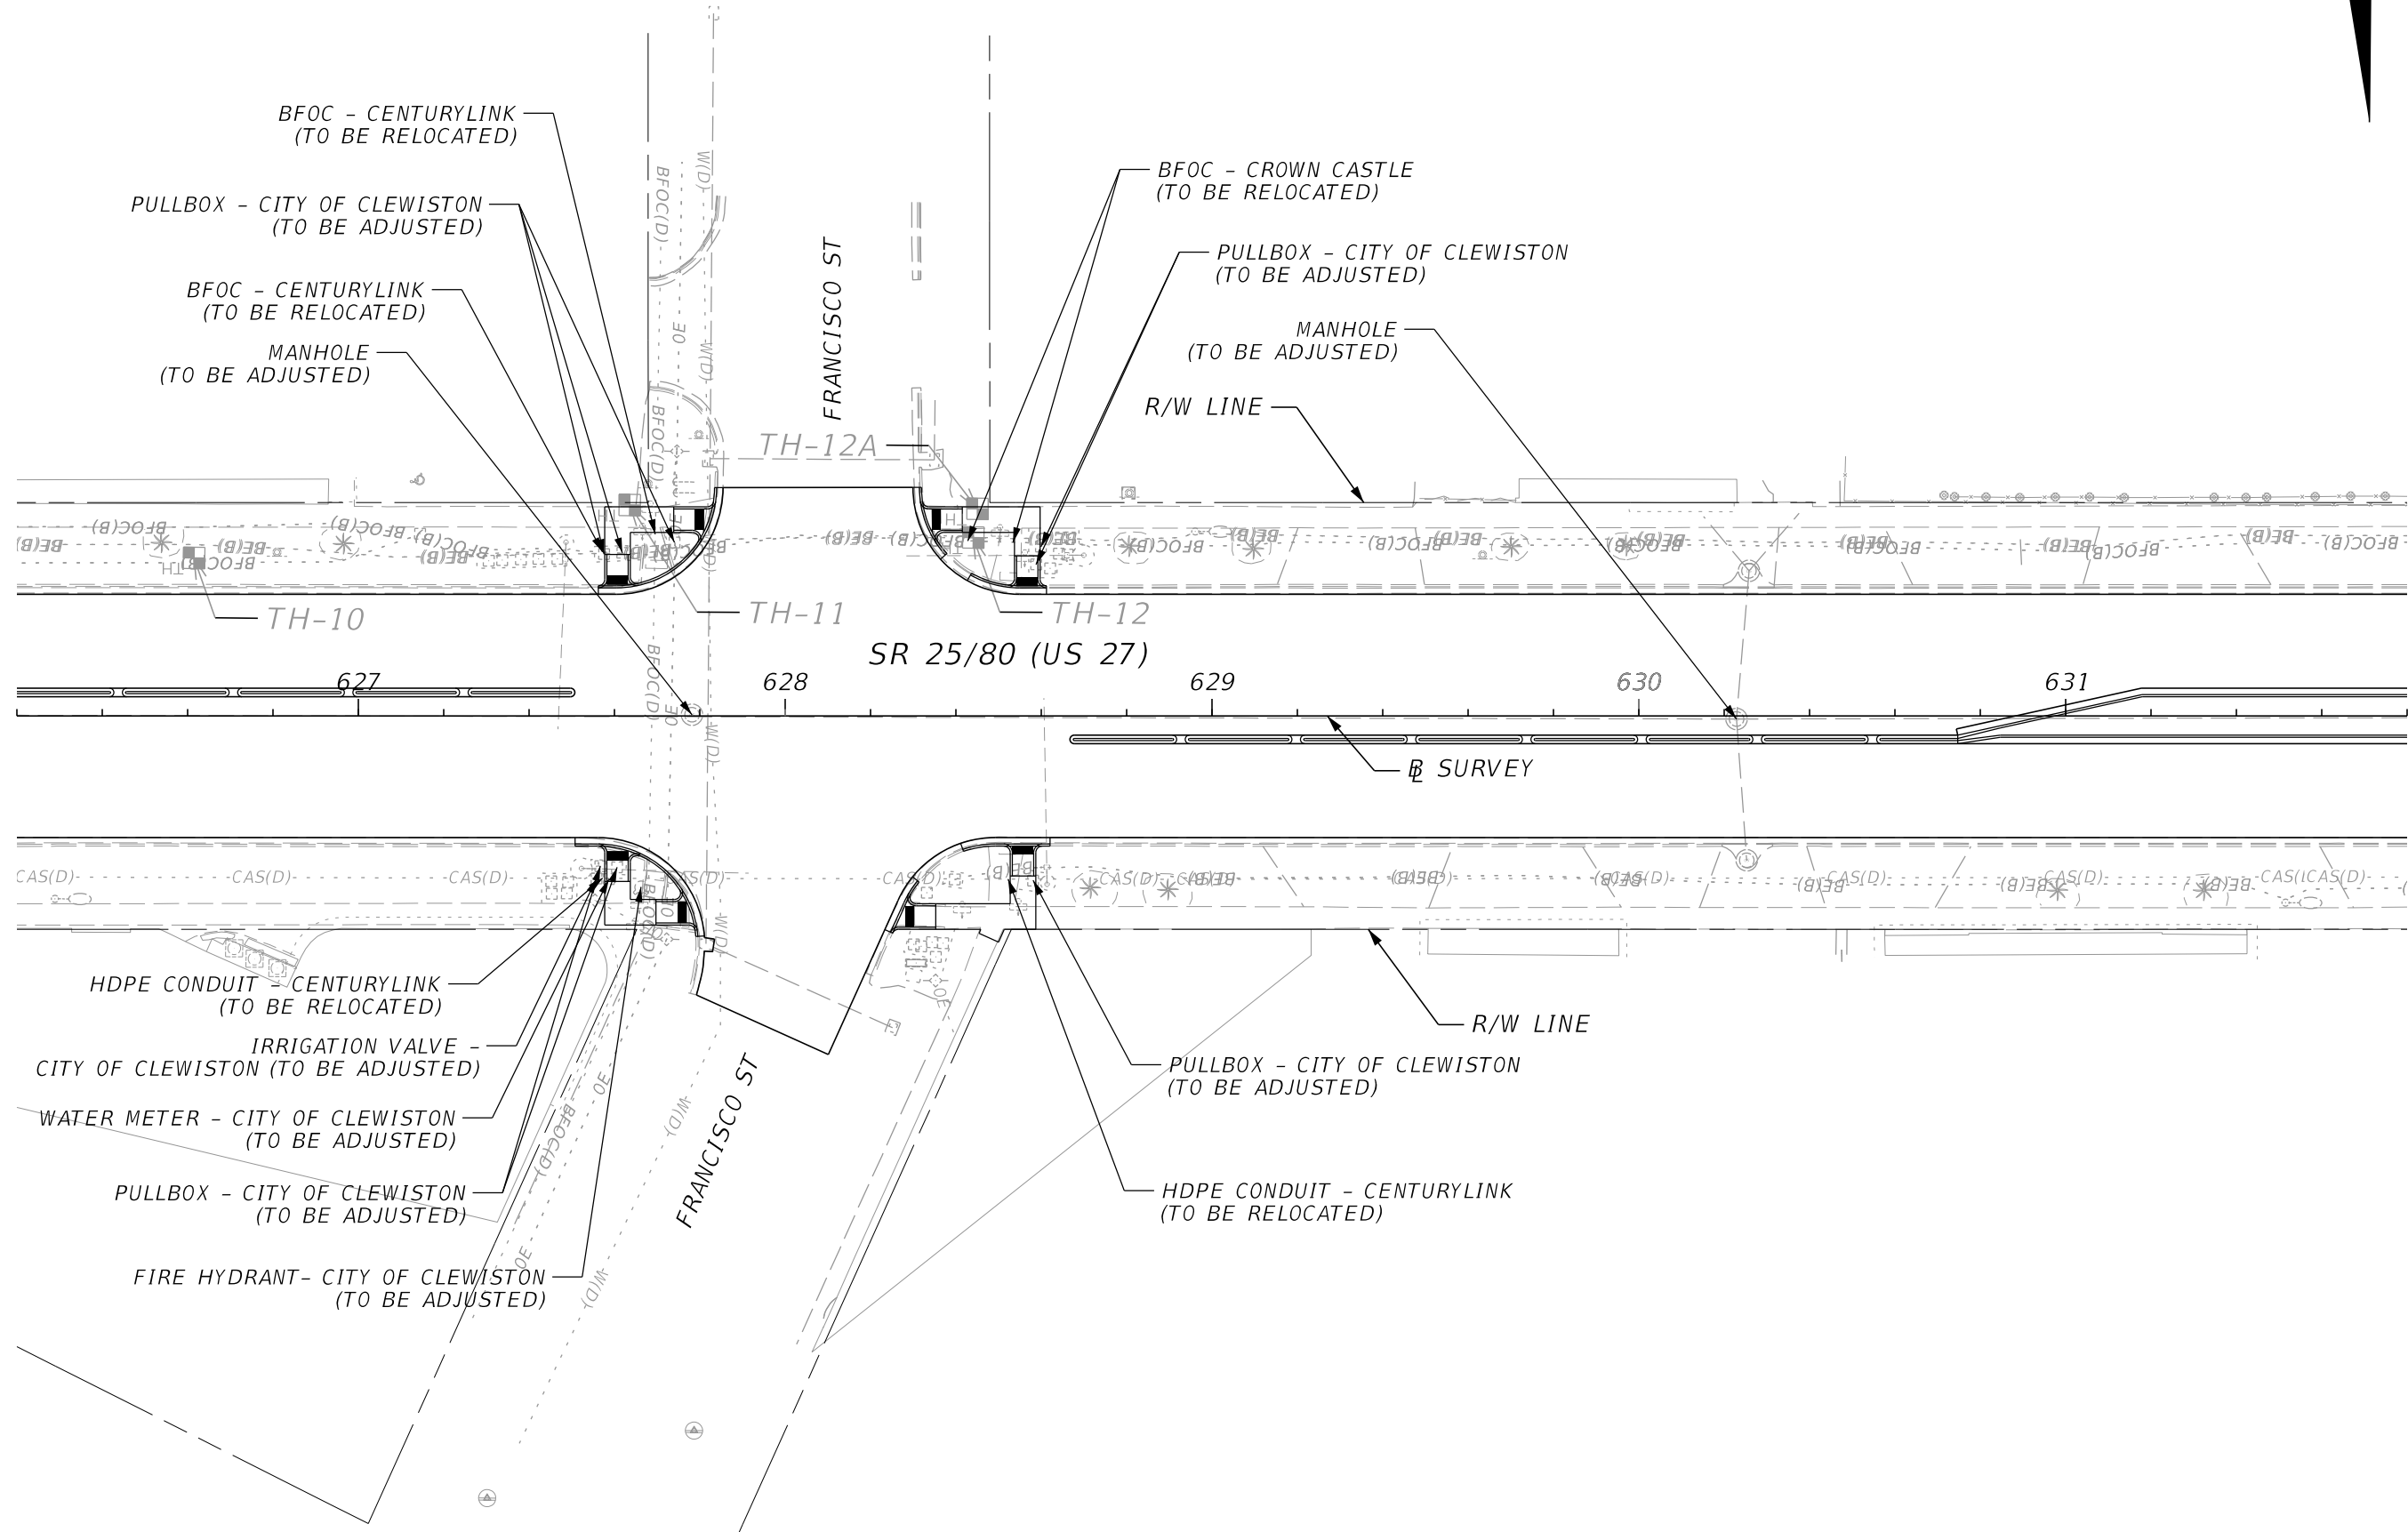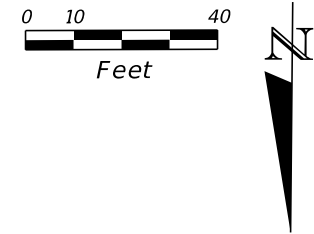


REVISIONS				ENGINEER OF RECORD		STATE OF FLORIDA DEPARTMENT OF TRANSPORTATION			UTILITY ADJUSTMENTS	SHEET NO.
DATE	DESCRIPTION	DATE	DESCRIPTION	STANLEY MARK KLINE, P.E. LICENSE NUMBER: 44016 KCI TECHNOLOGIES, INC. 1425 W CYPRESS CREEK ROAD, SUITE 101 FORT LAUDERDALE, FL 33309		ROAD NO.	COUNTY	FINANCIAL PROJECT ID		
						SR 25/80	HENDRY	447287-1-52-01		83

THE OFFICIAL RECORD OF THIS SHEET IS THE ELECTRONIC FILE DIGITALLY SIGNED AND SEALED UNDER RULE 61G15-23.004, F.A.C.

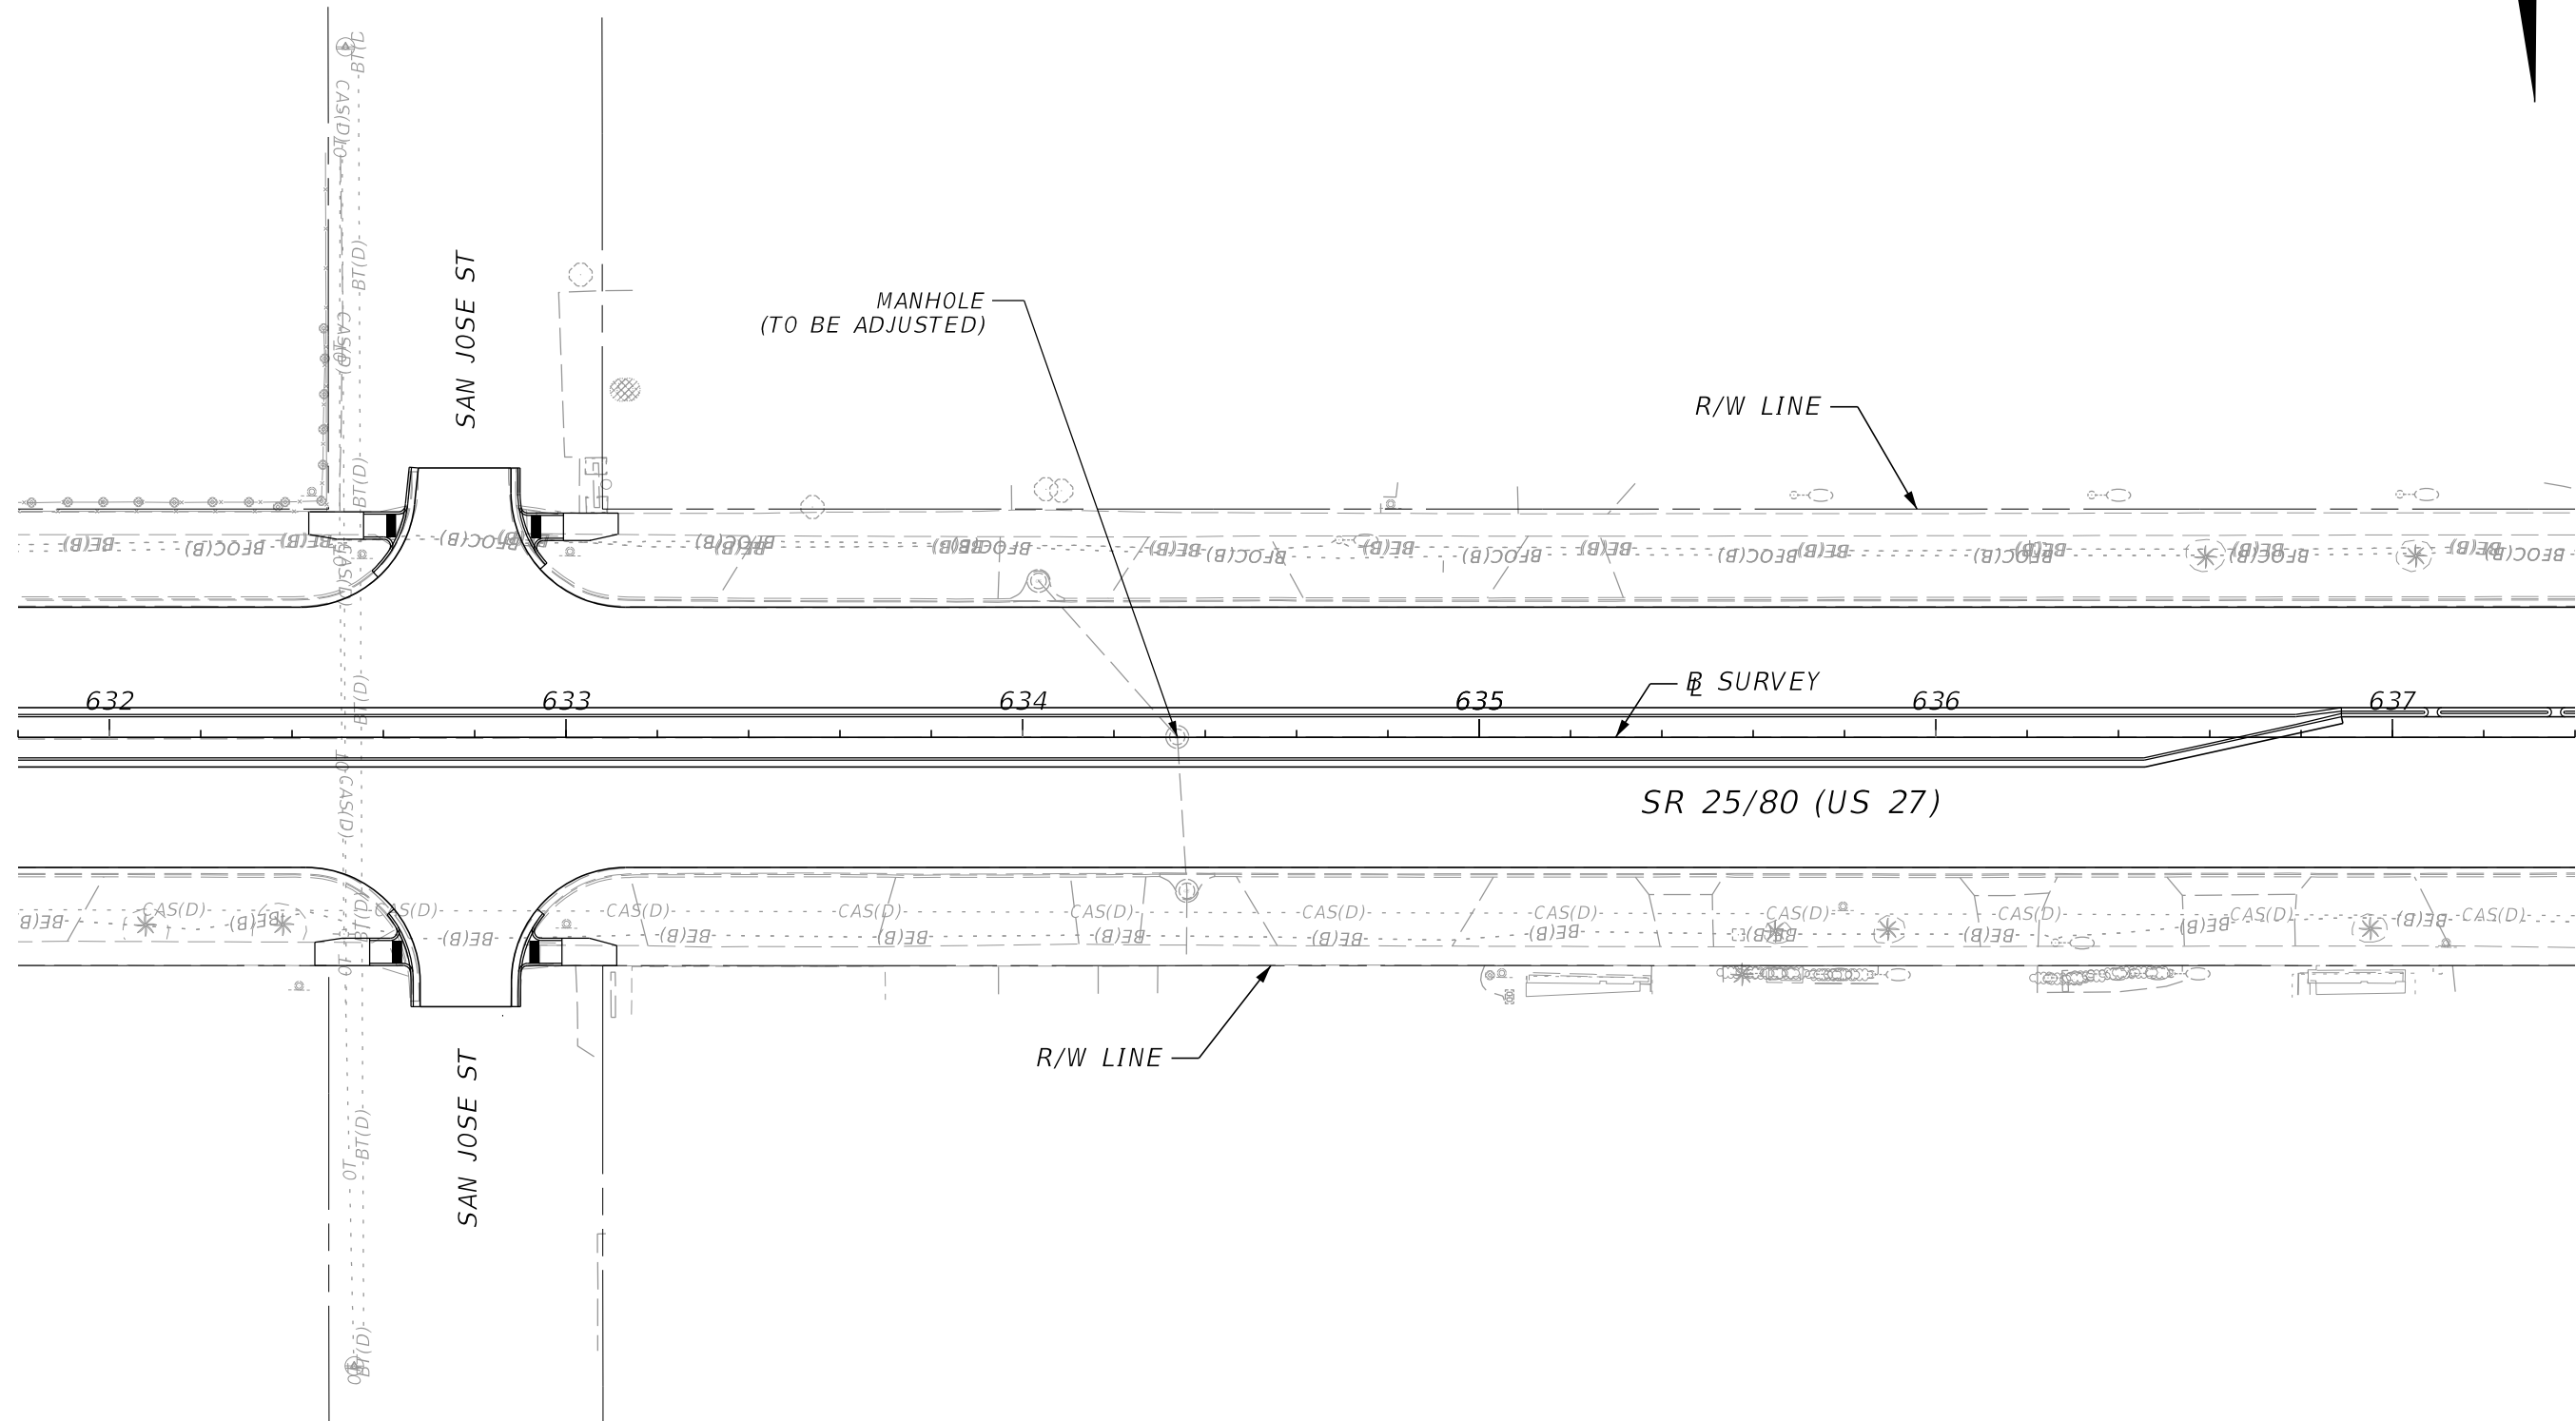
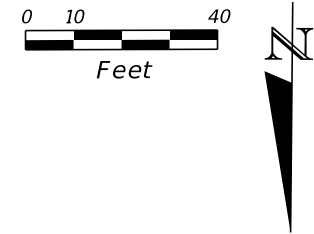


REVISIONS				ENGINEER OF RECORD		STATE OF FLORIDA DEPARTMENT OF TRANSPORTATION		UTILITY ADJUSTMENTS	SHEET NO.
DATE	DESCRIPTION	DATE	DESCRIPTION	STANLEY MARK KLINE, P.E. LICENSE NUMBER: 44016 KCI TECHNOLOGIES, INC. 1425 W CYPRESS CREEK ROAD, SUITE 101 FORT LAUDERDALE, FL 33309		ROAD NO.	COUNTY		
						SR 25/80	HENDRY	447287-1-52-01	84

THE OFFICIAL RECORD OF THIS SHEET IS THE ELECTRONIC FILE DIGITALLY SIGNED AND SEALED UNDER RULE 61G15-23.004, F.A.C.


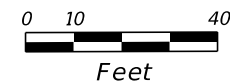


UTILITY ADJUSTMENTS

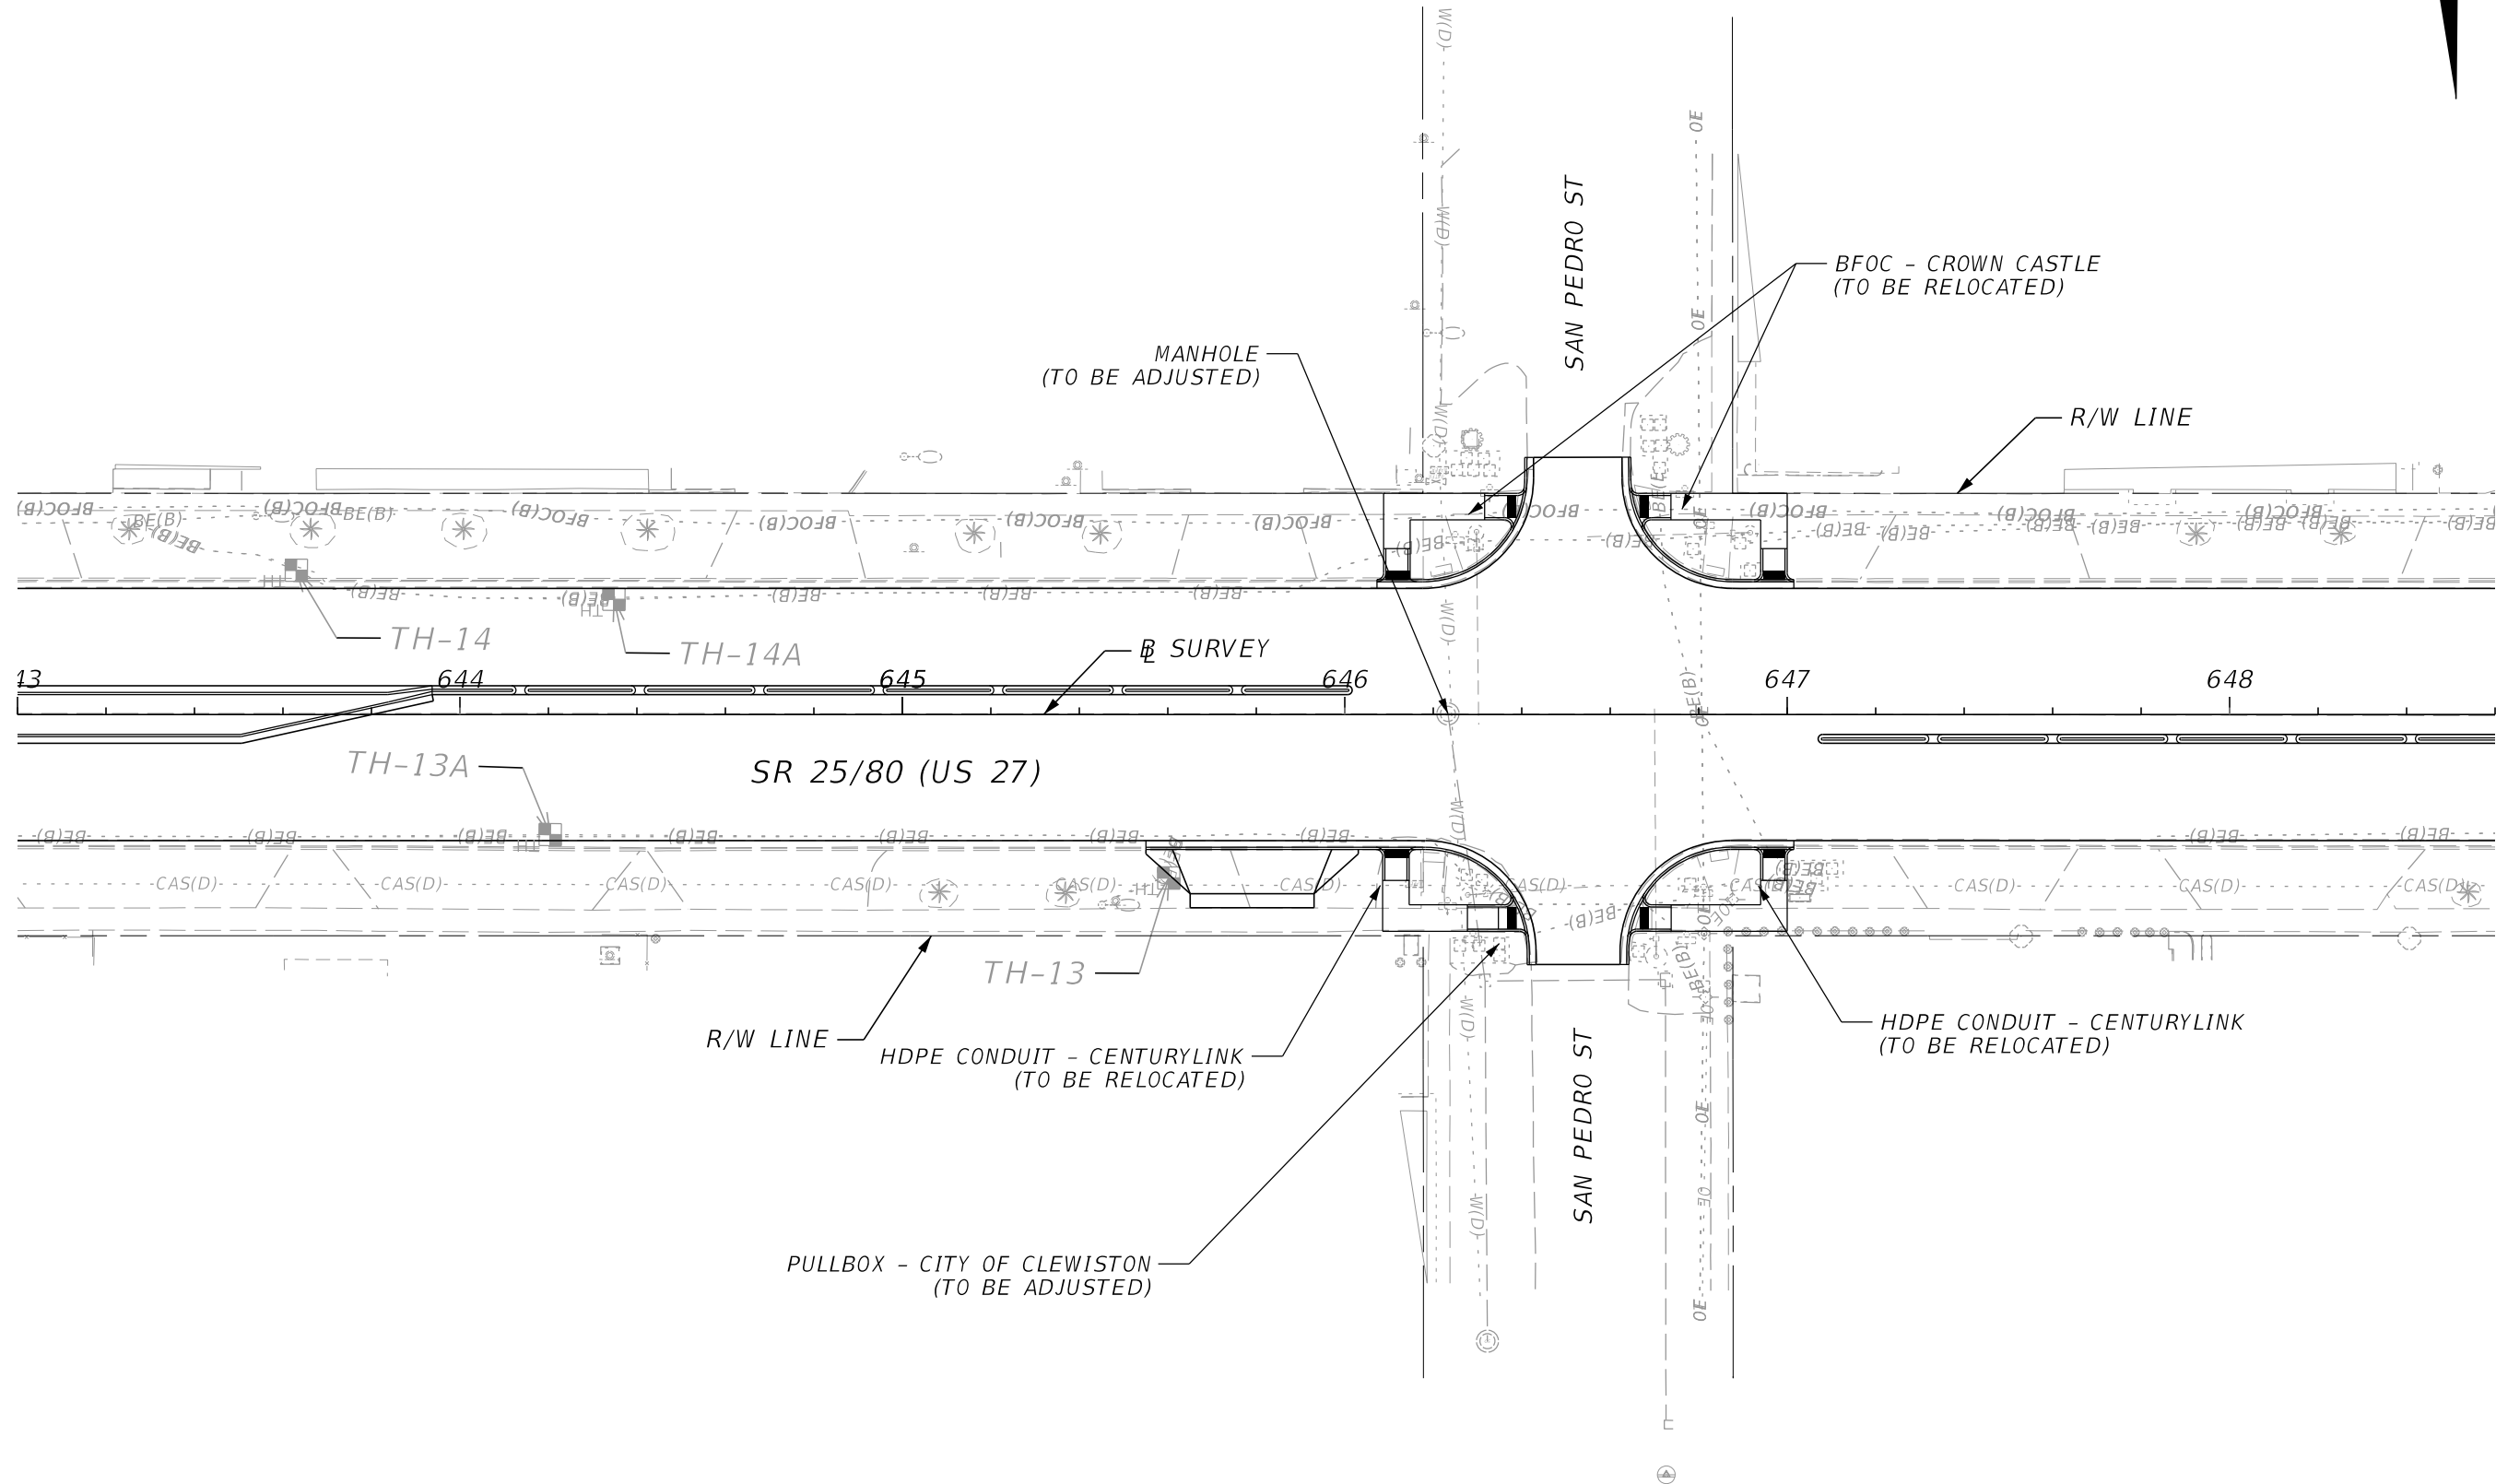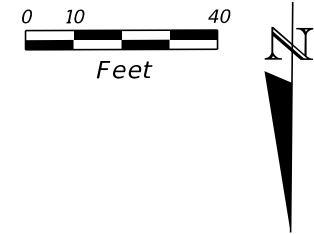



REVISIONS				ENGINEER OF RECORD	STATE OF FLORIDA DEPARTMENT OF TRANSPORTATION			UTILITY ADJUSTMENTS	SHEET NO.
DATE	DESCRIPTION		DATE	DESCRIPTION		ROAD NO.	COUNTY		FINANCIAL PROJECT ID
						SR 25/80	HENDRY		447287-1-52-01
				STANLEY MARK KLINE, P.E. LICENSE NUMBER: 44016 KCI TECHNOLOGIES, INC. 1425 W CYPRESS CREEK ROAD, SUITE 101 FORT LAUDERDALE, FL 33309					86

THE OFFICIAL RECORD OF THIS SHEET IS THE ELECTRONIC FILE DIGITALLY SIGNED AND SEALED UNDER RULE 61G15-23.004, F.A.C.

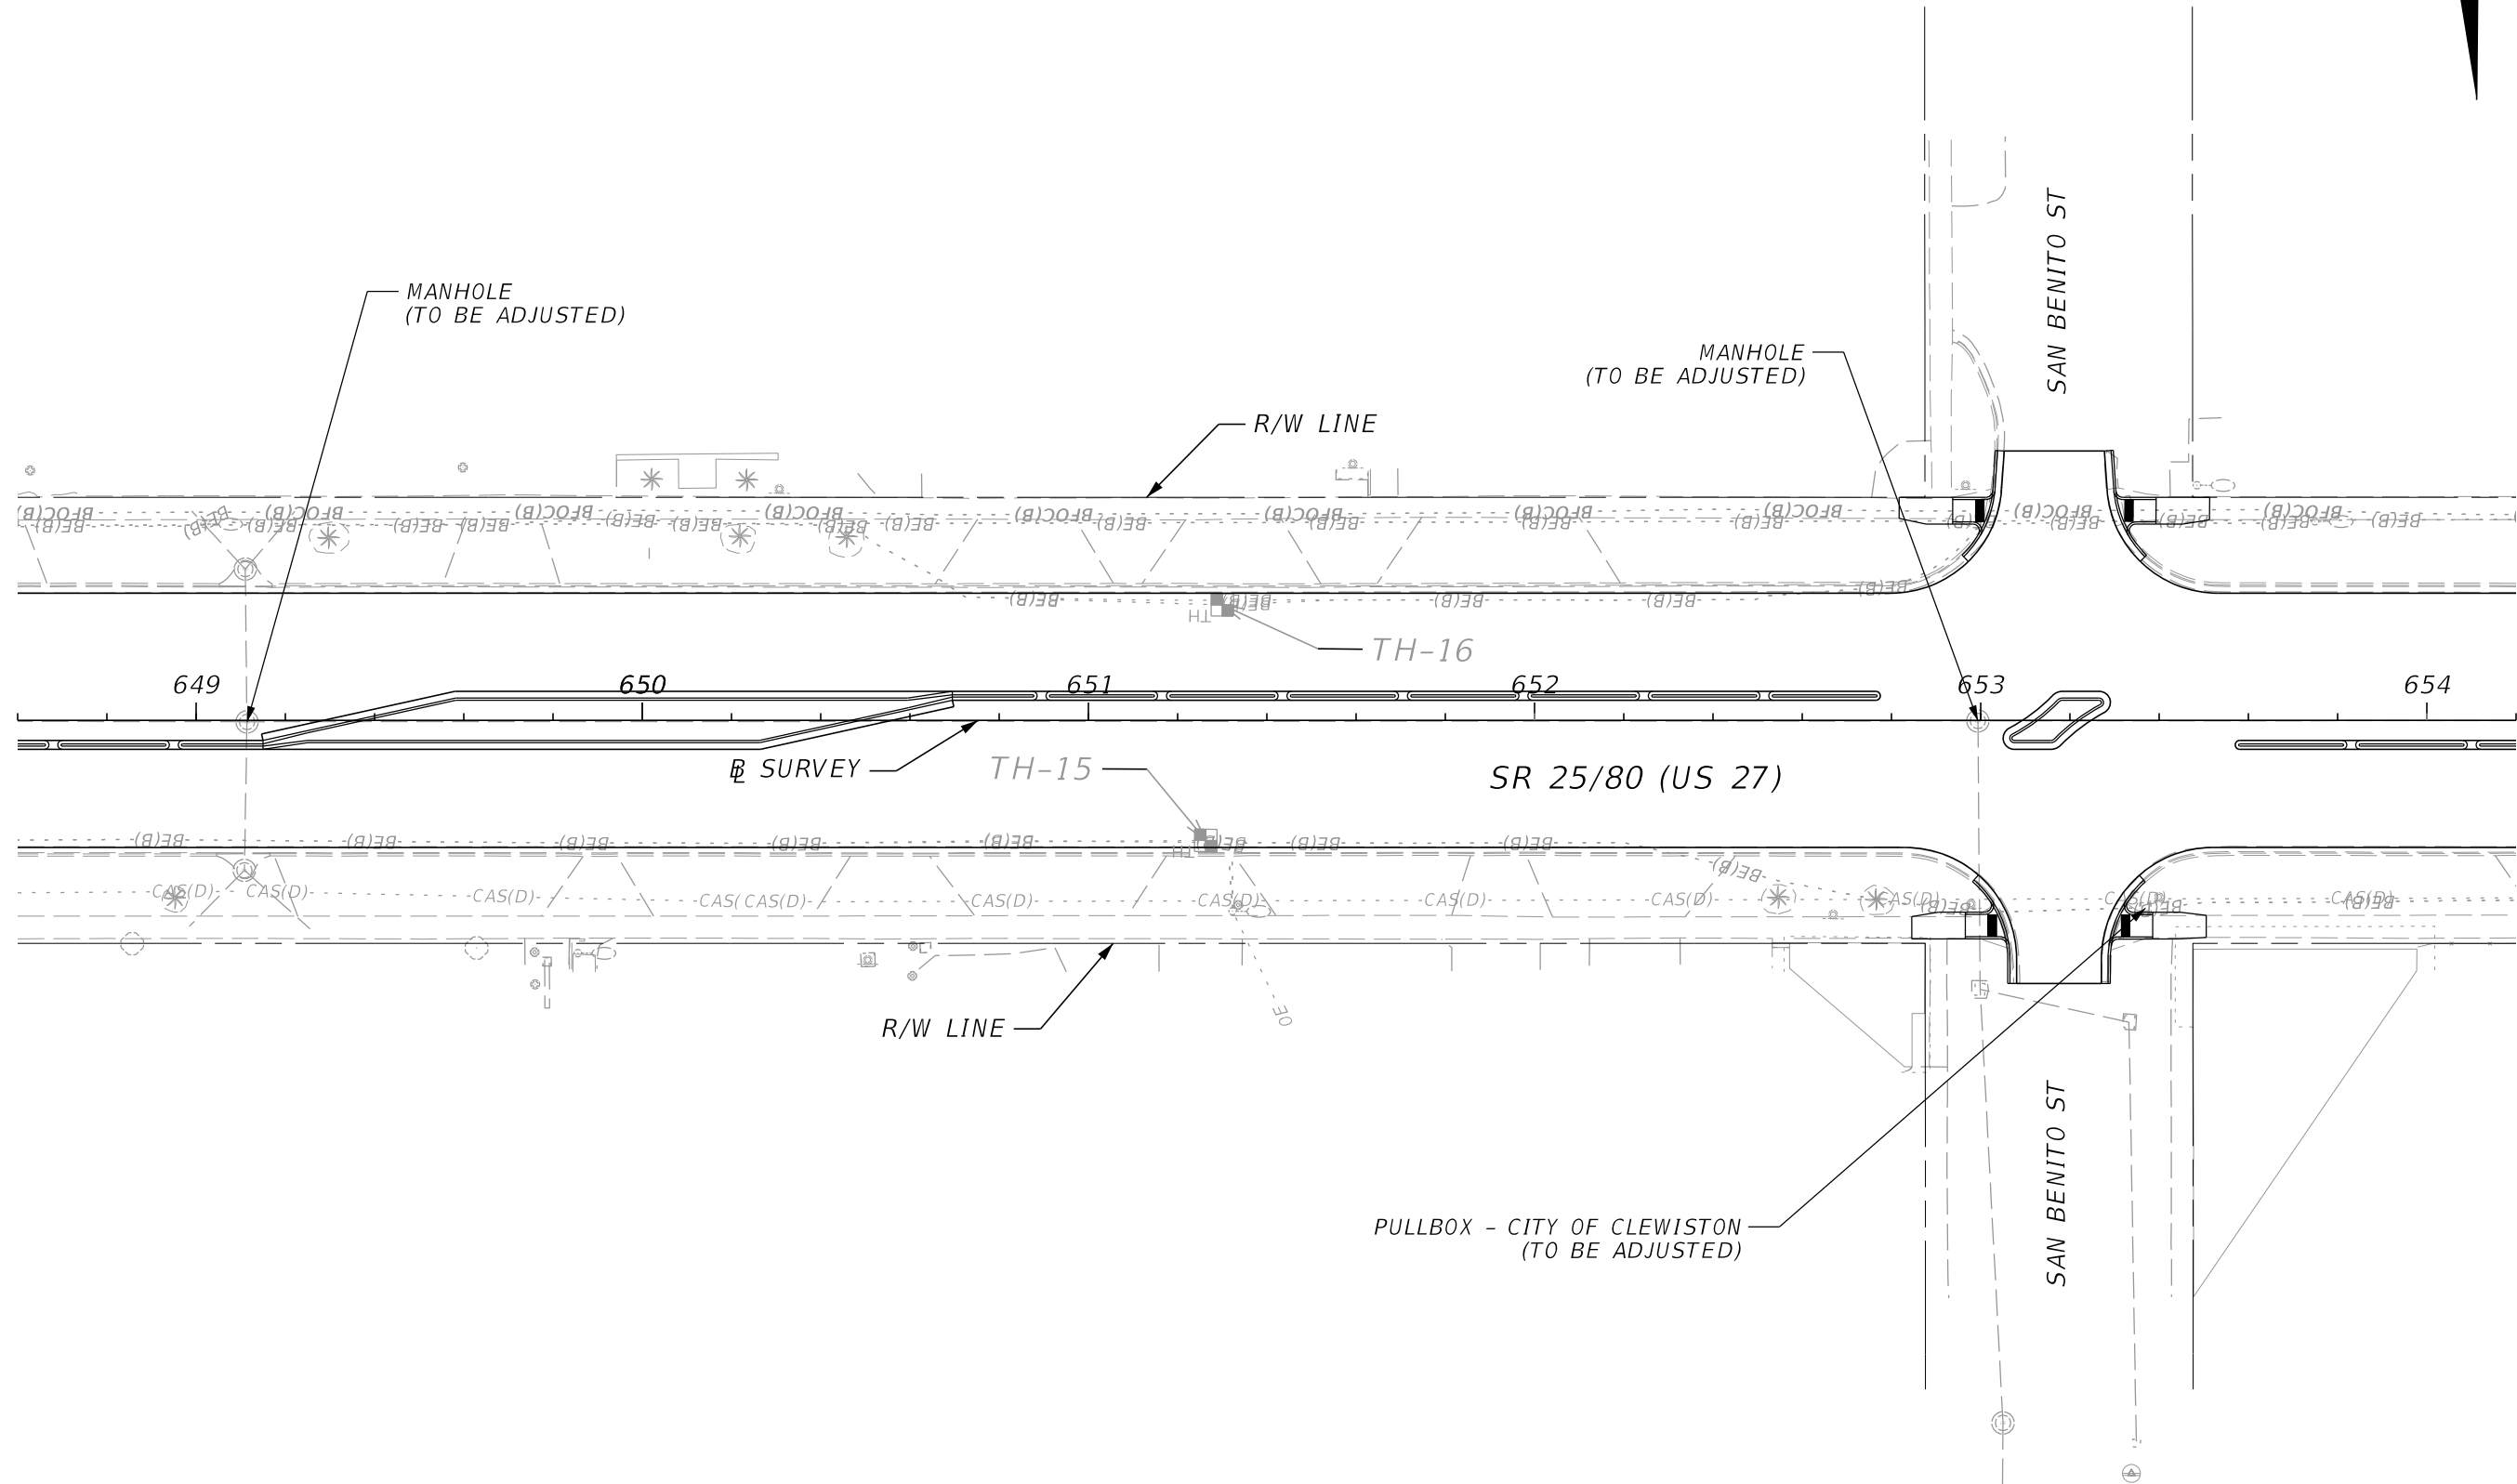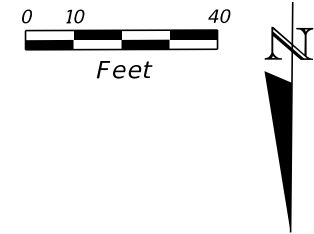



REVISIONS				ENGINEER OF RECORD		STATE OF FLORIDA DEPARTMENT OF TRANSPORTATION		UTILITY ADJUSTMENTS	SHEET NO.
DATE	DESCRIPTION	DATE	DESCRIPTION	STANLEY MARK KLINE, P.E. LICENSE NUMBER: 44016 KCI TECHNOLOGIES, INC. 1425 W CYPRESS CREEK ROAD, SUITE 101 FORT LAUDERDALE, FL 33309		ROAD NO.	COUNTY		
						SR 25/80	HENDRY	447287-1-52-01	87

THE OFFICIAL RECORD OF THIS SHEET IS THE ELECTRONIC FILE DIGITALLY SIGNED AND SEALED UNDER RULE 61G15-23.004, F.A.C.

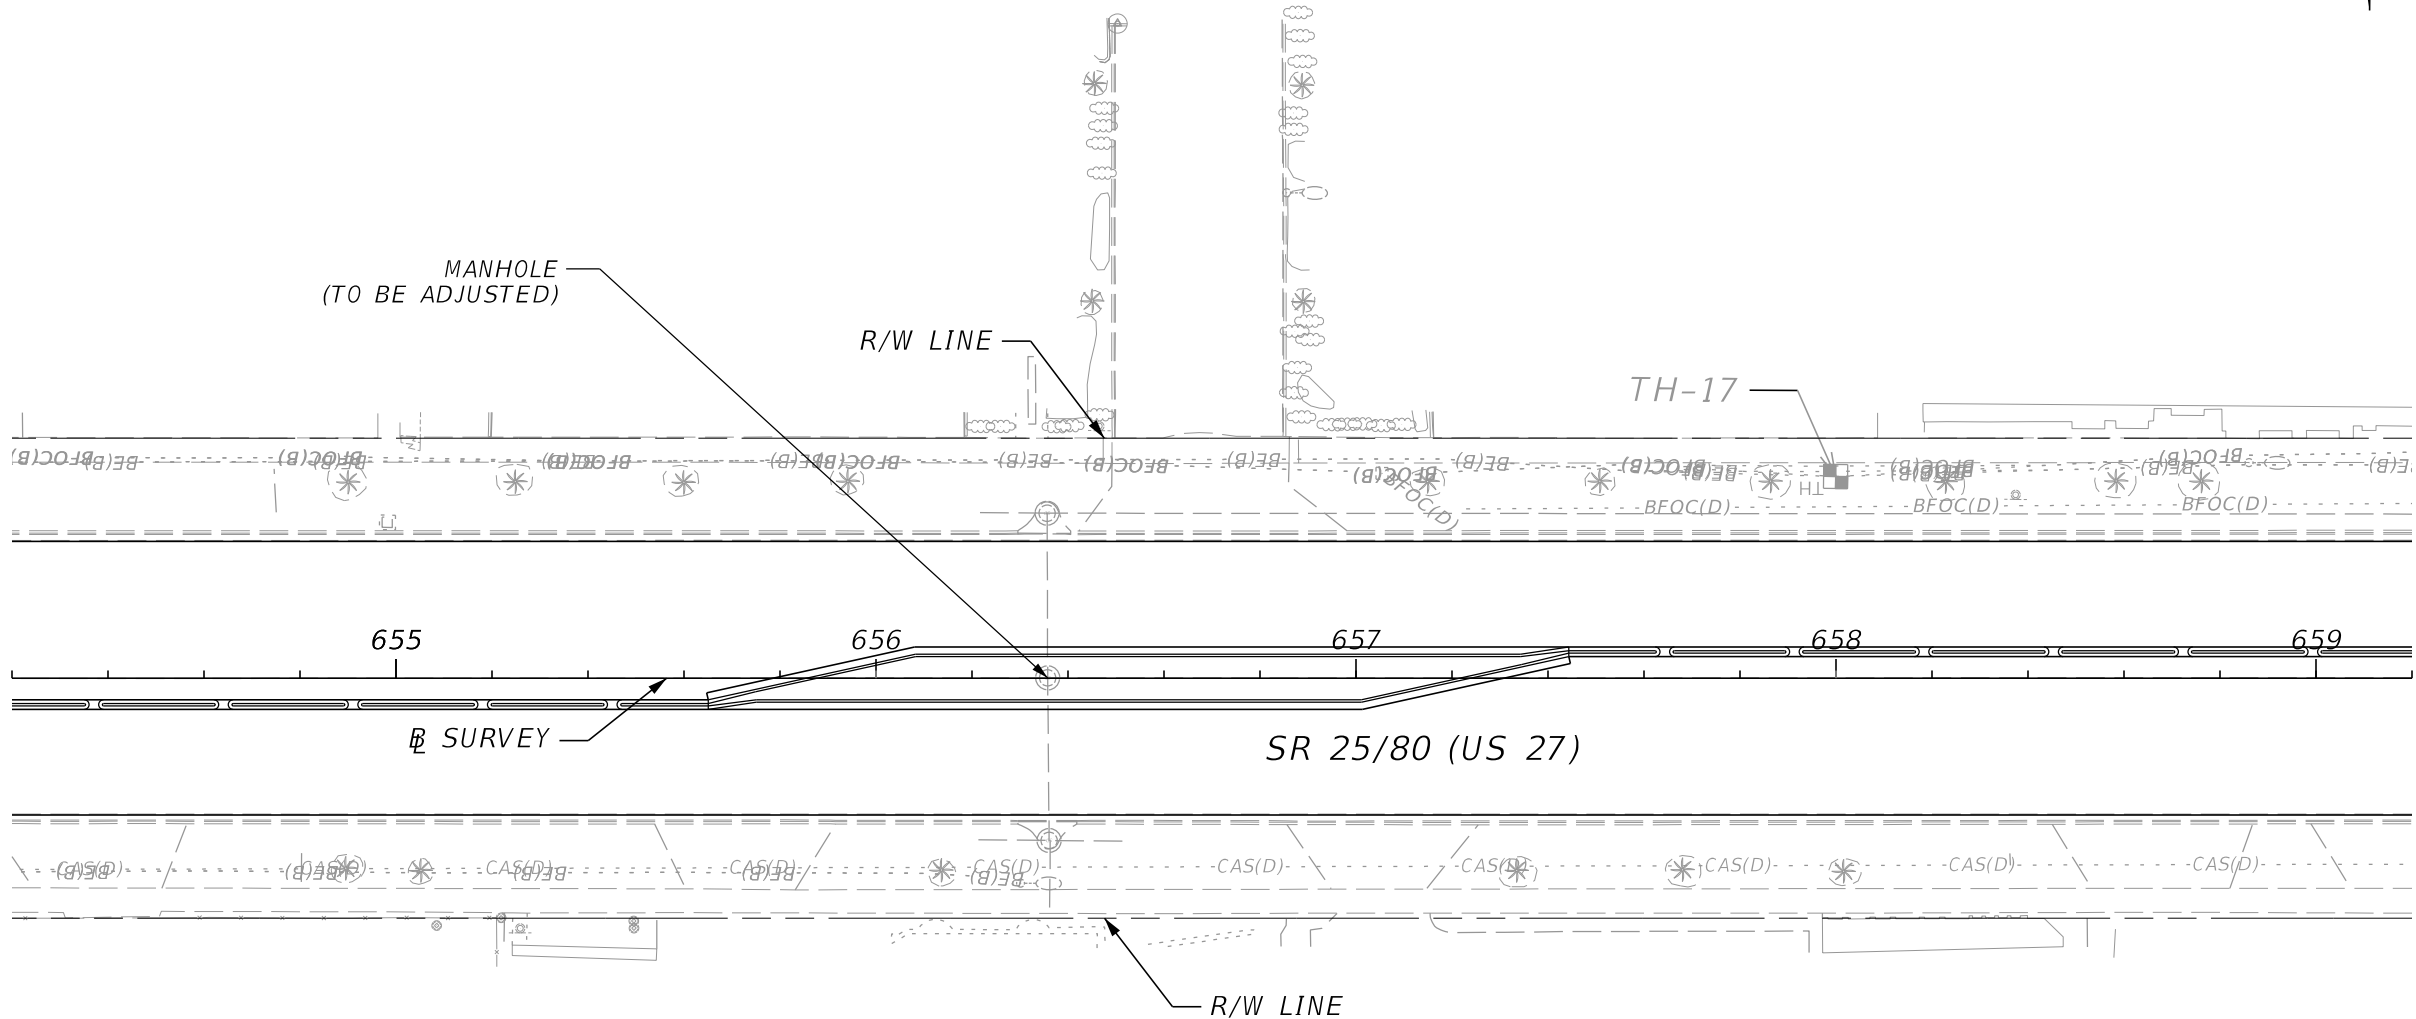
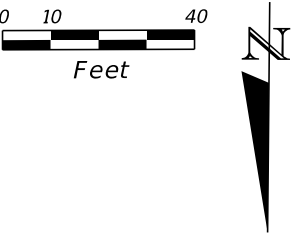


REVISIONS				ENGINEER OF RECORD	STATE OF FLORIDA DEPARTMENT OF TRANSPORTATION			UTILITY ADJUSTMENTS	SHEET NO.
DATE	DESCRIPTION	DATE	DESCRIPTION	STANLEY MARK KLINE, P.E. LICENSE NUMBER: 44016 KCI TECHNOLOGIES, INC. 1425 W CYPRESS CREEK ROAD, SUITE 101 FORT LAUDERDALE, FL 33309	ROAD NO.	COUNTY	FINANCIAL PROJECT ID		88
					SR 25/80	HENDRY	447287-1-52-01		

THE OFFICIAL RECORD OF THIS SHEET IS THE ELECTRONIC FILE DIGITALLY SIGNED AND SEALED UNDER RULE 61G15-23.004, F.A.C.

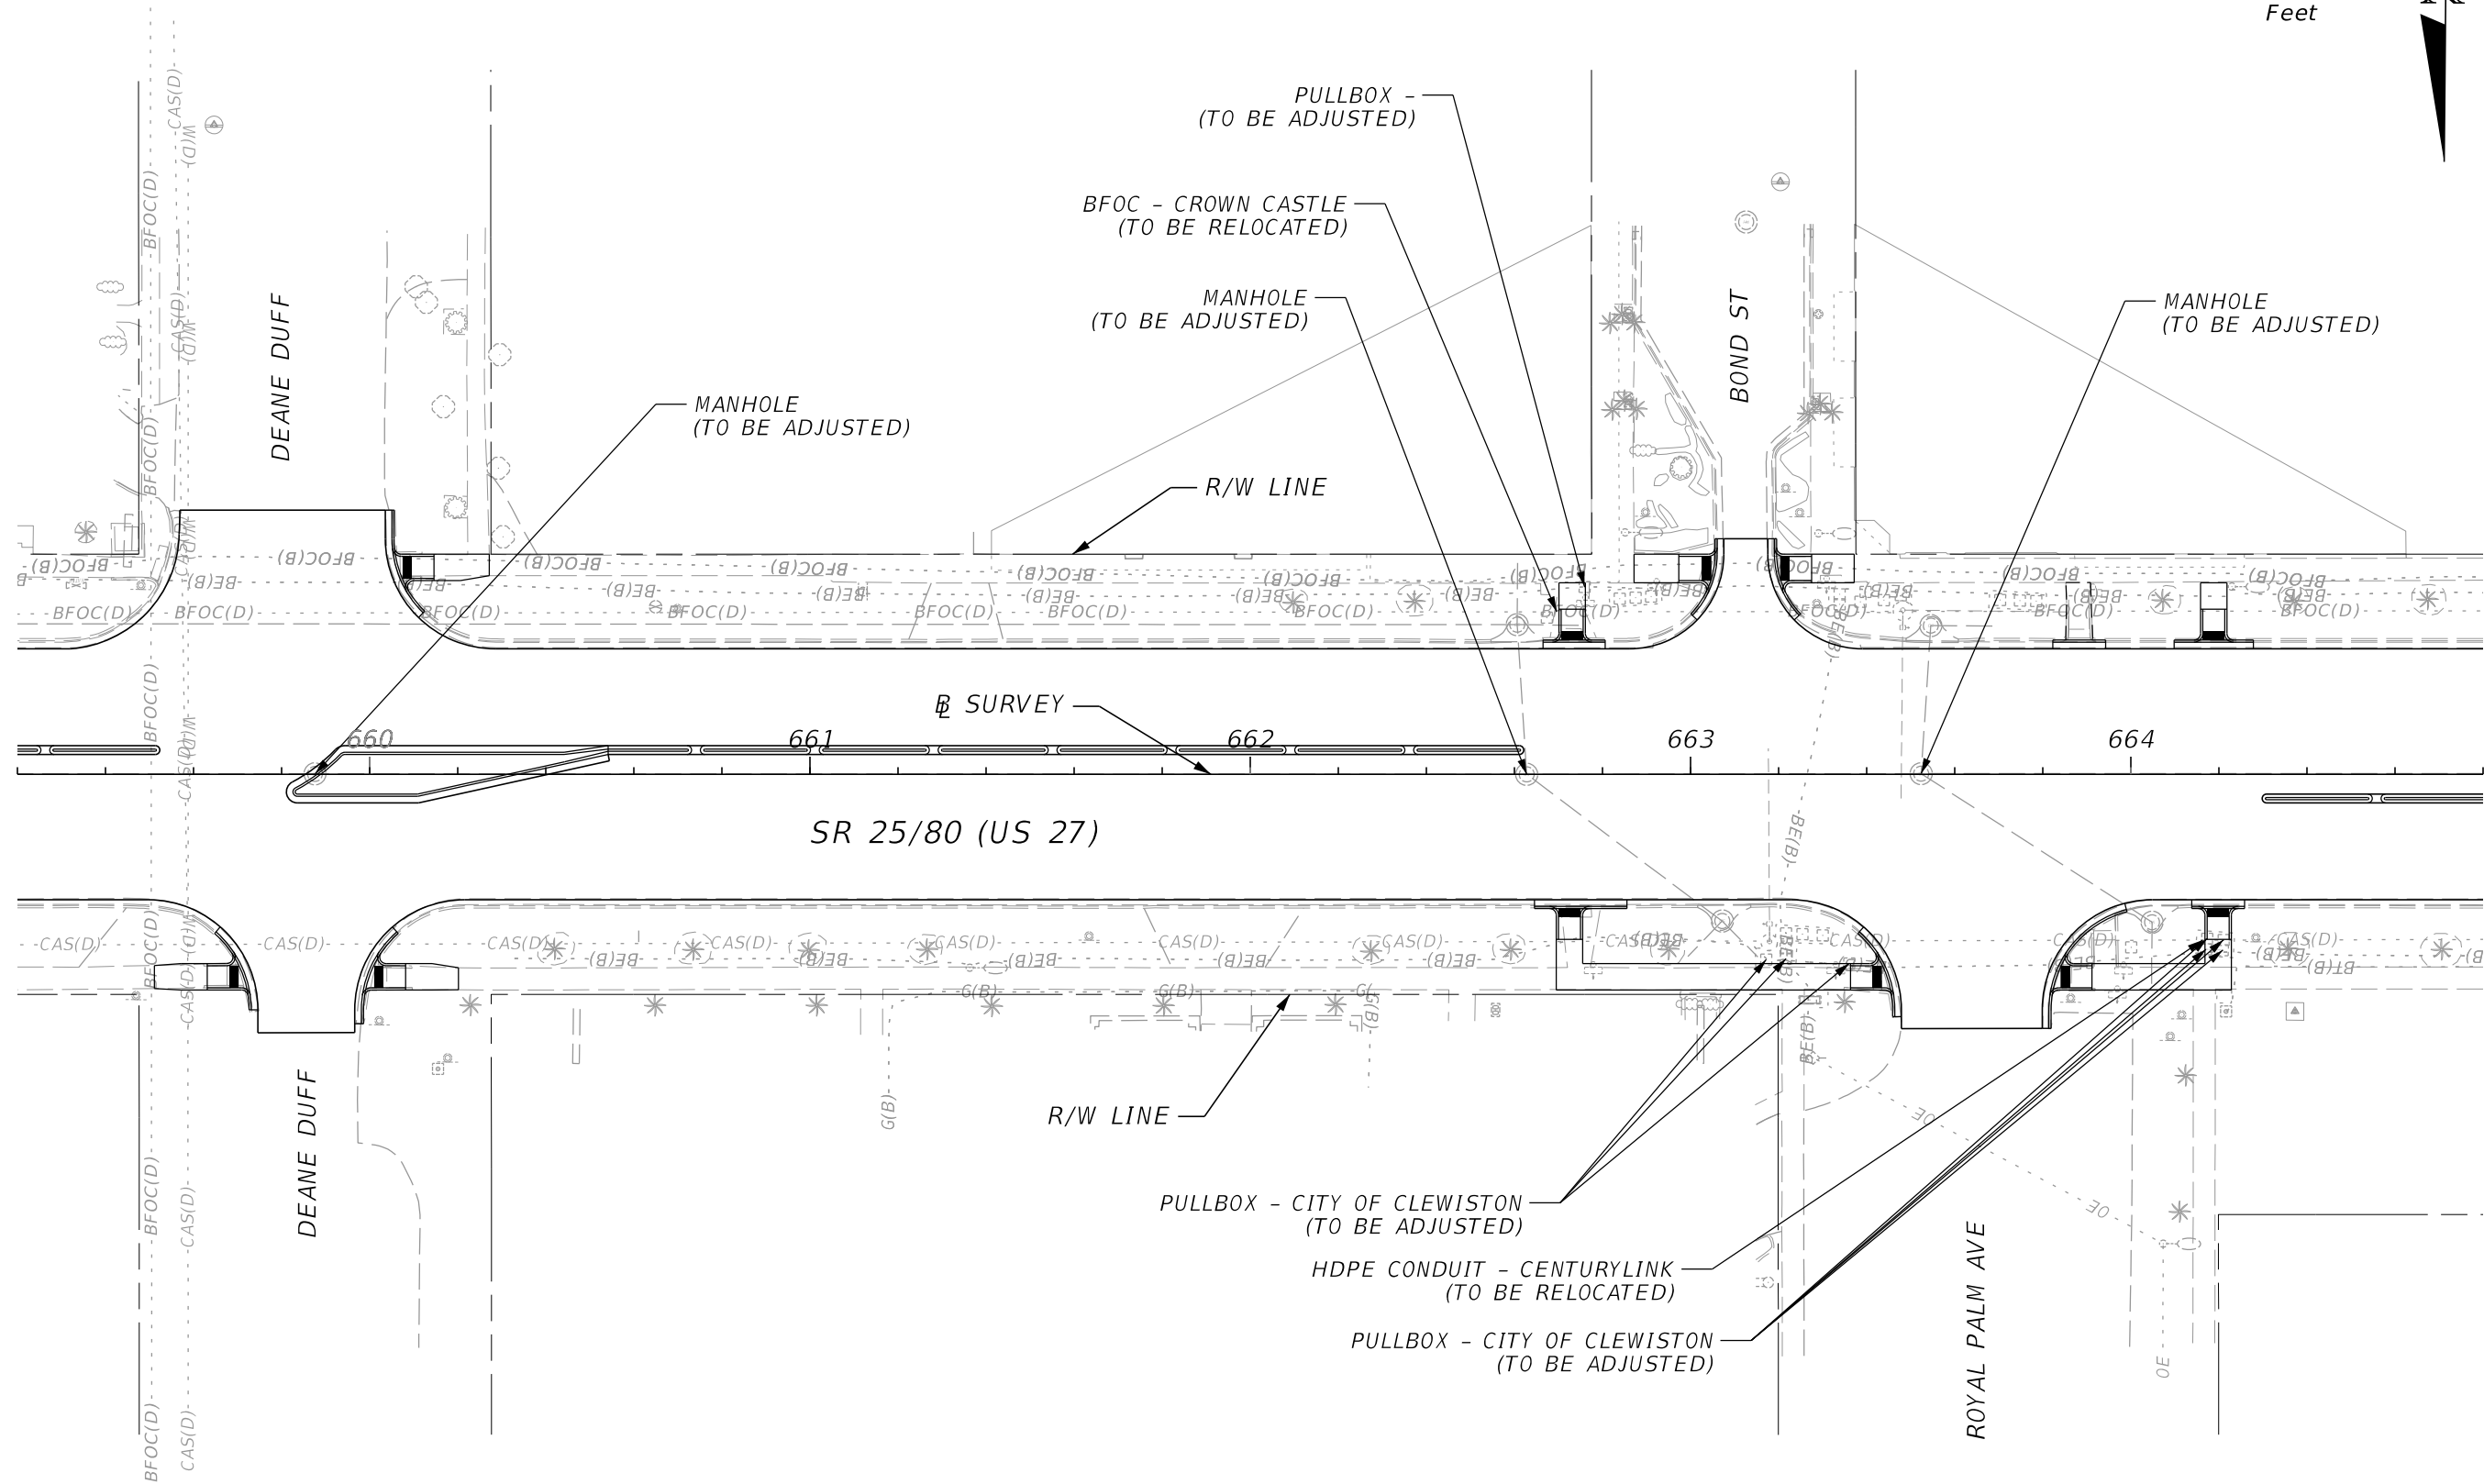
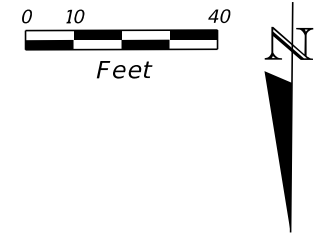


REVISIONS				ENGINEER OF RECORD		STATE OF FLORIDA DEPARTMENT OF TRANSPORTATION			UTILITY ADJUSTMENTS	SHEET NO.
DATE	DESCRIPTION	DATE	DESCRIPTION	STANLEY MARK KLINE, P.E. LICENSE NUMBER: 44016 KCI TECHNOLOGIES, INC. 1425 W CYPRESS CREEK ROAD, SUITE 101 FORT LAUDERDALE, FL 33309		ROAD NO.	COUNTY	FINANCIAL PROJECT ID		
						SR 25/80	HENDRY	447287-1-52-01		89

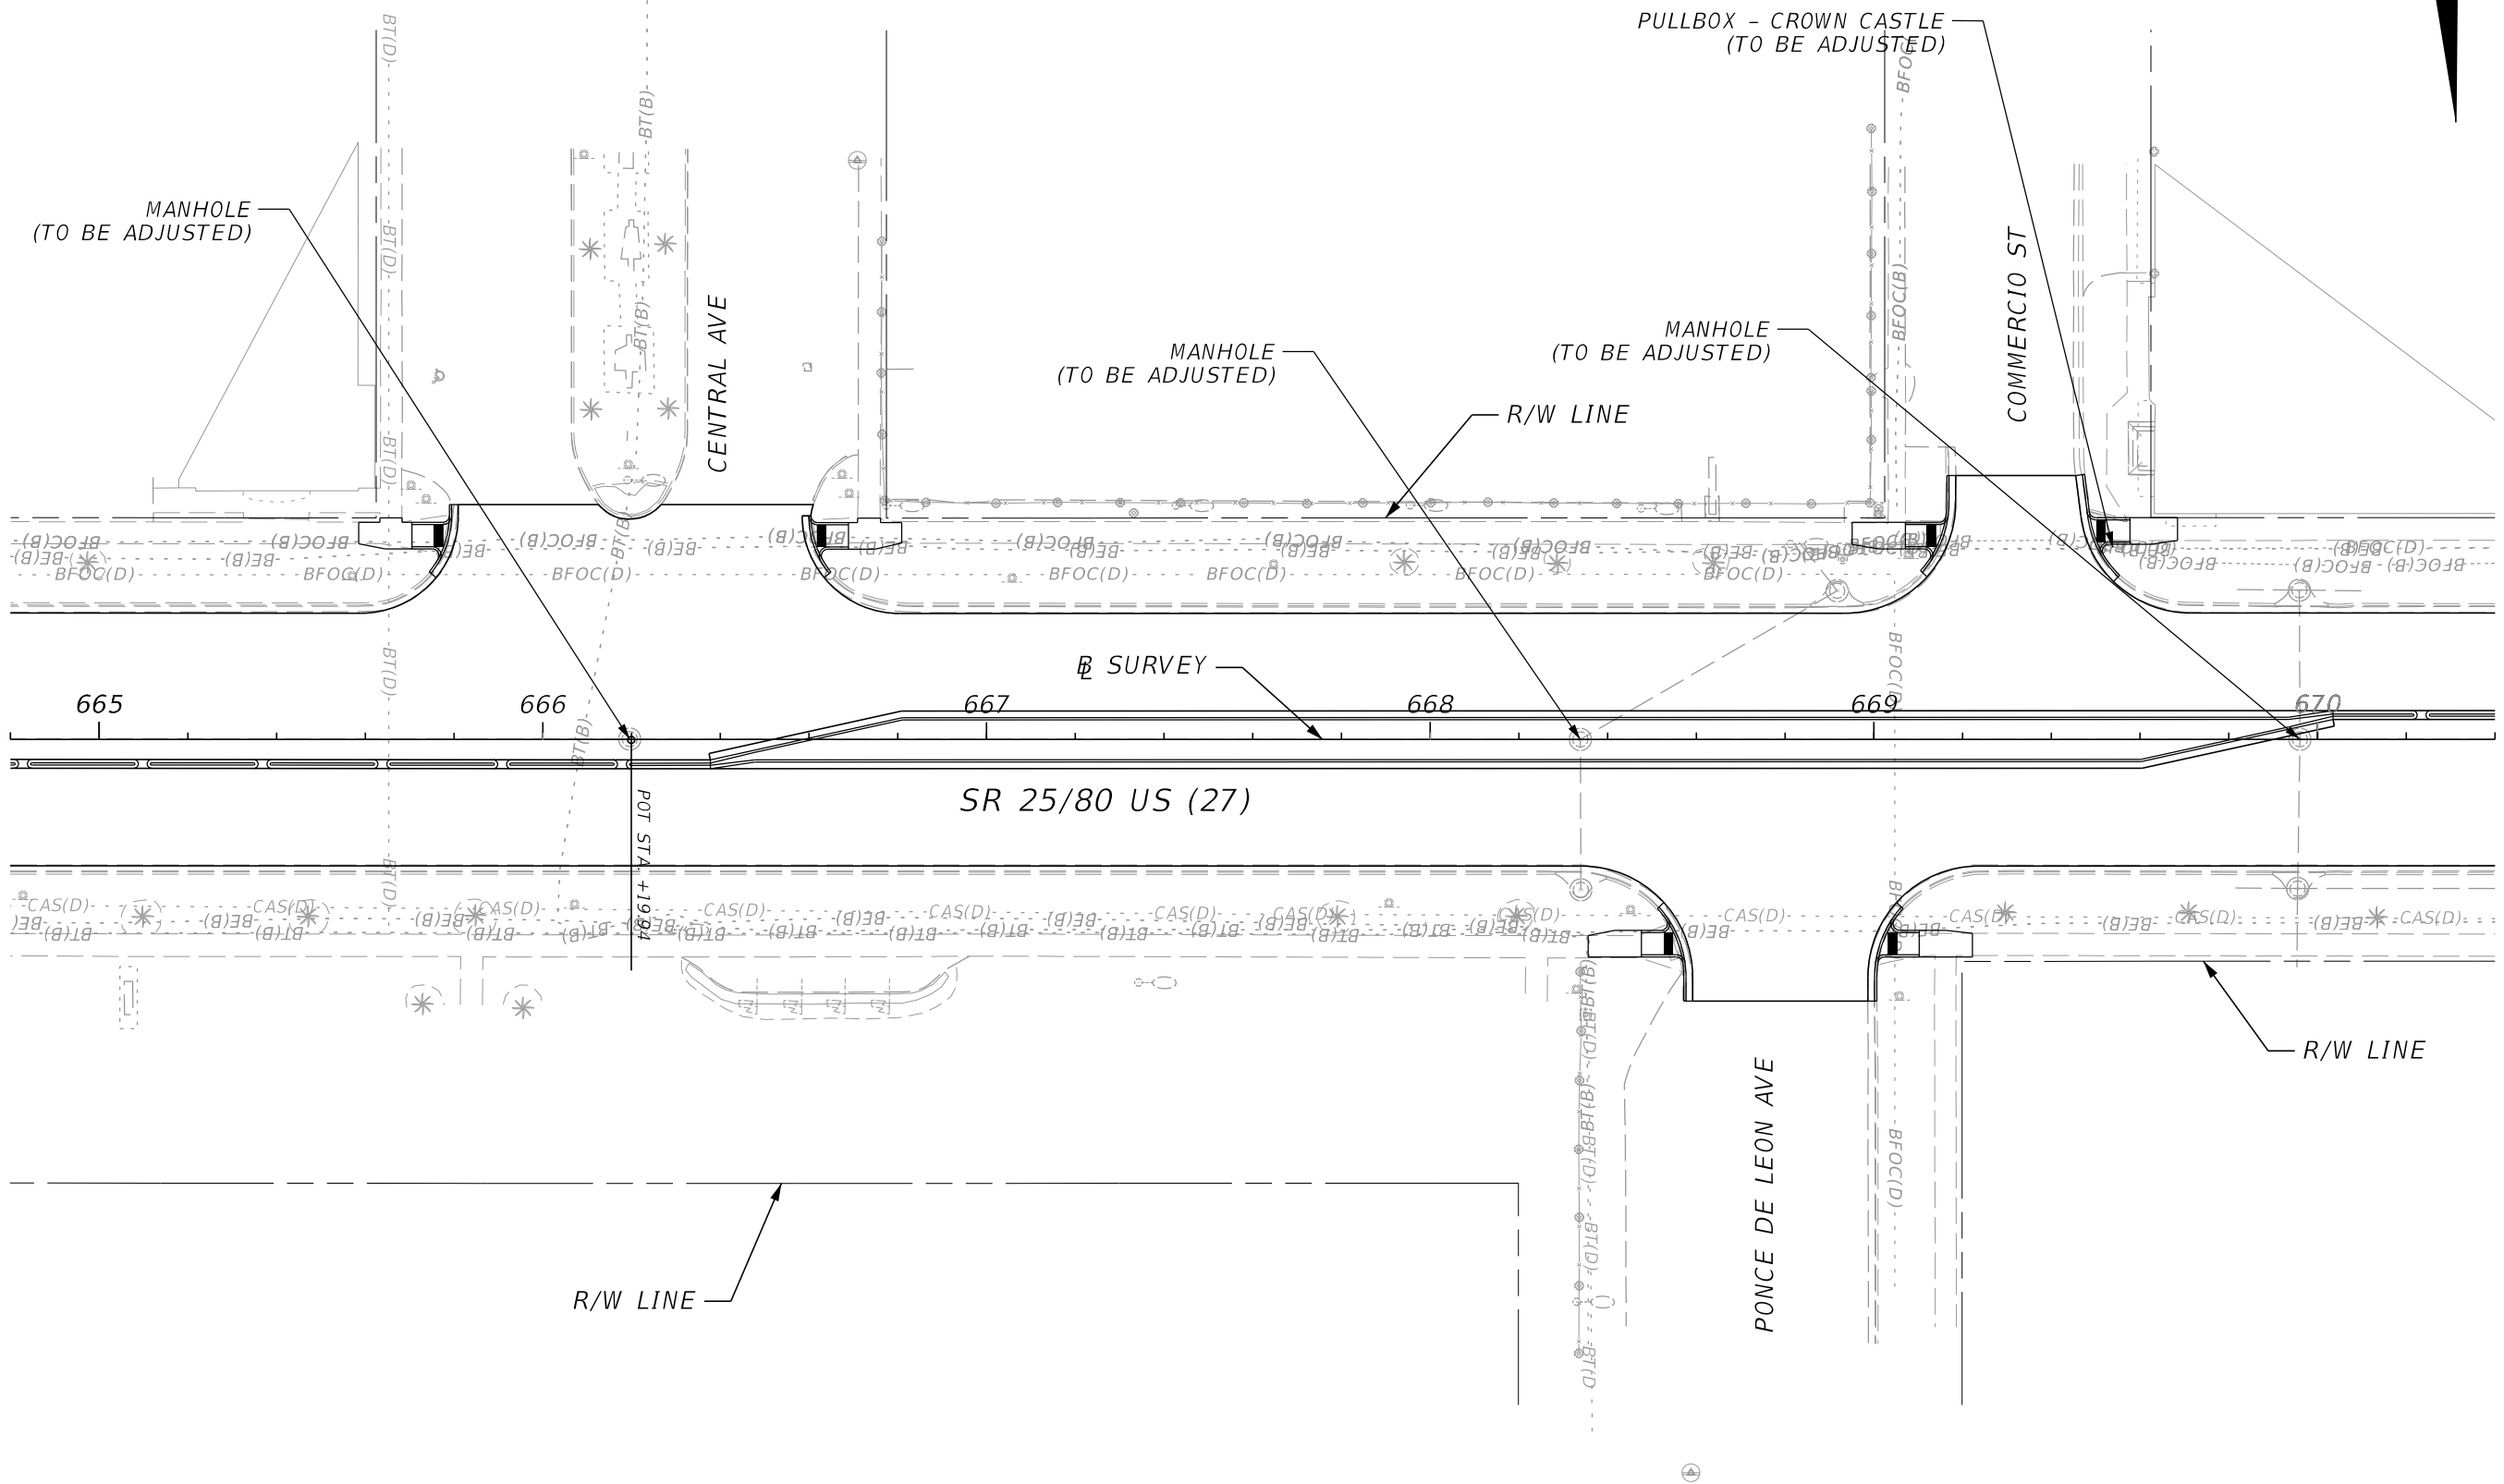
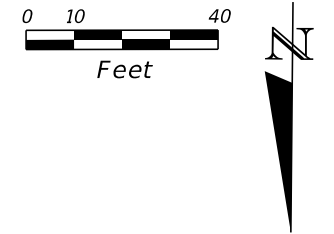


REVISIONS				ENGINEER OF RECORD		STATE OF FLORIDA DEPARTMENT OF TRANSPORTATION			UTILITY ADJUSTMENTS	SHEET NO.
DATE	DESCRIPTION	DATE	DESCRIPTION	STANLEY MARK KLINE, P.E. LICENSE NUMBER: 44016 KCI TECHNOLOGIES, INC. 1425 W CYPRESS CREEK ROAD, SUITE 101 FORT LAUDERDALE, FL 33309		ROAD NO.	COUNTY	FINANCIAL PROJECT ID		
						SR 25/80	HENDRY	447287-1-52-01		90



THE OFFICIAL RECORD OF THIS SHEET IS THE ELECTRONIC FILE DIGITALLY SIGNED AND SEALED UNDER RULE 61G15-23.004, F.A.C.

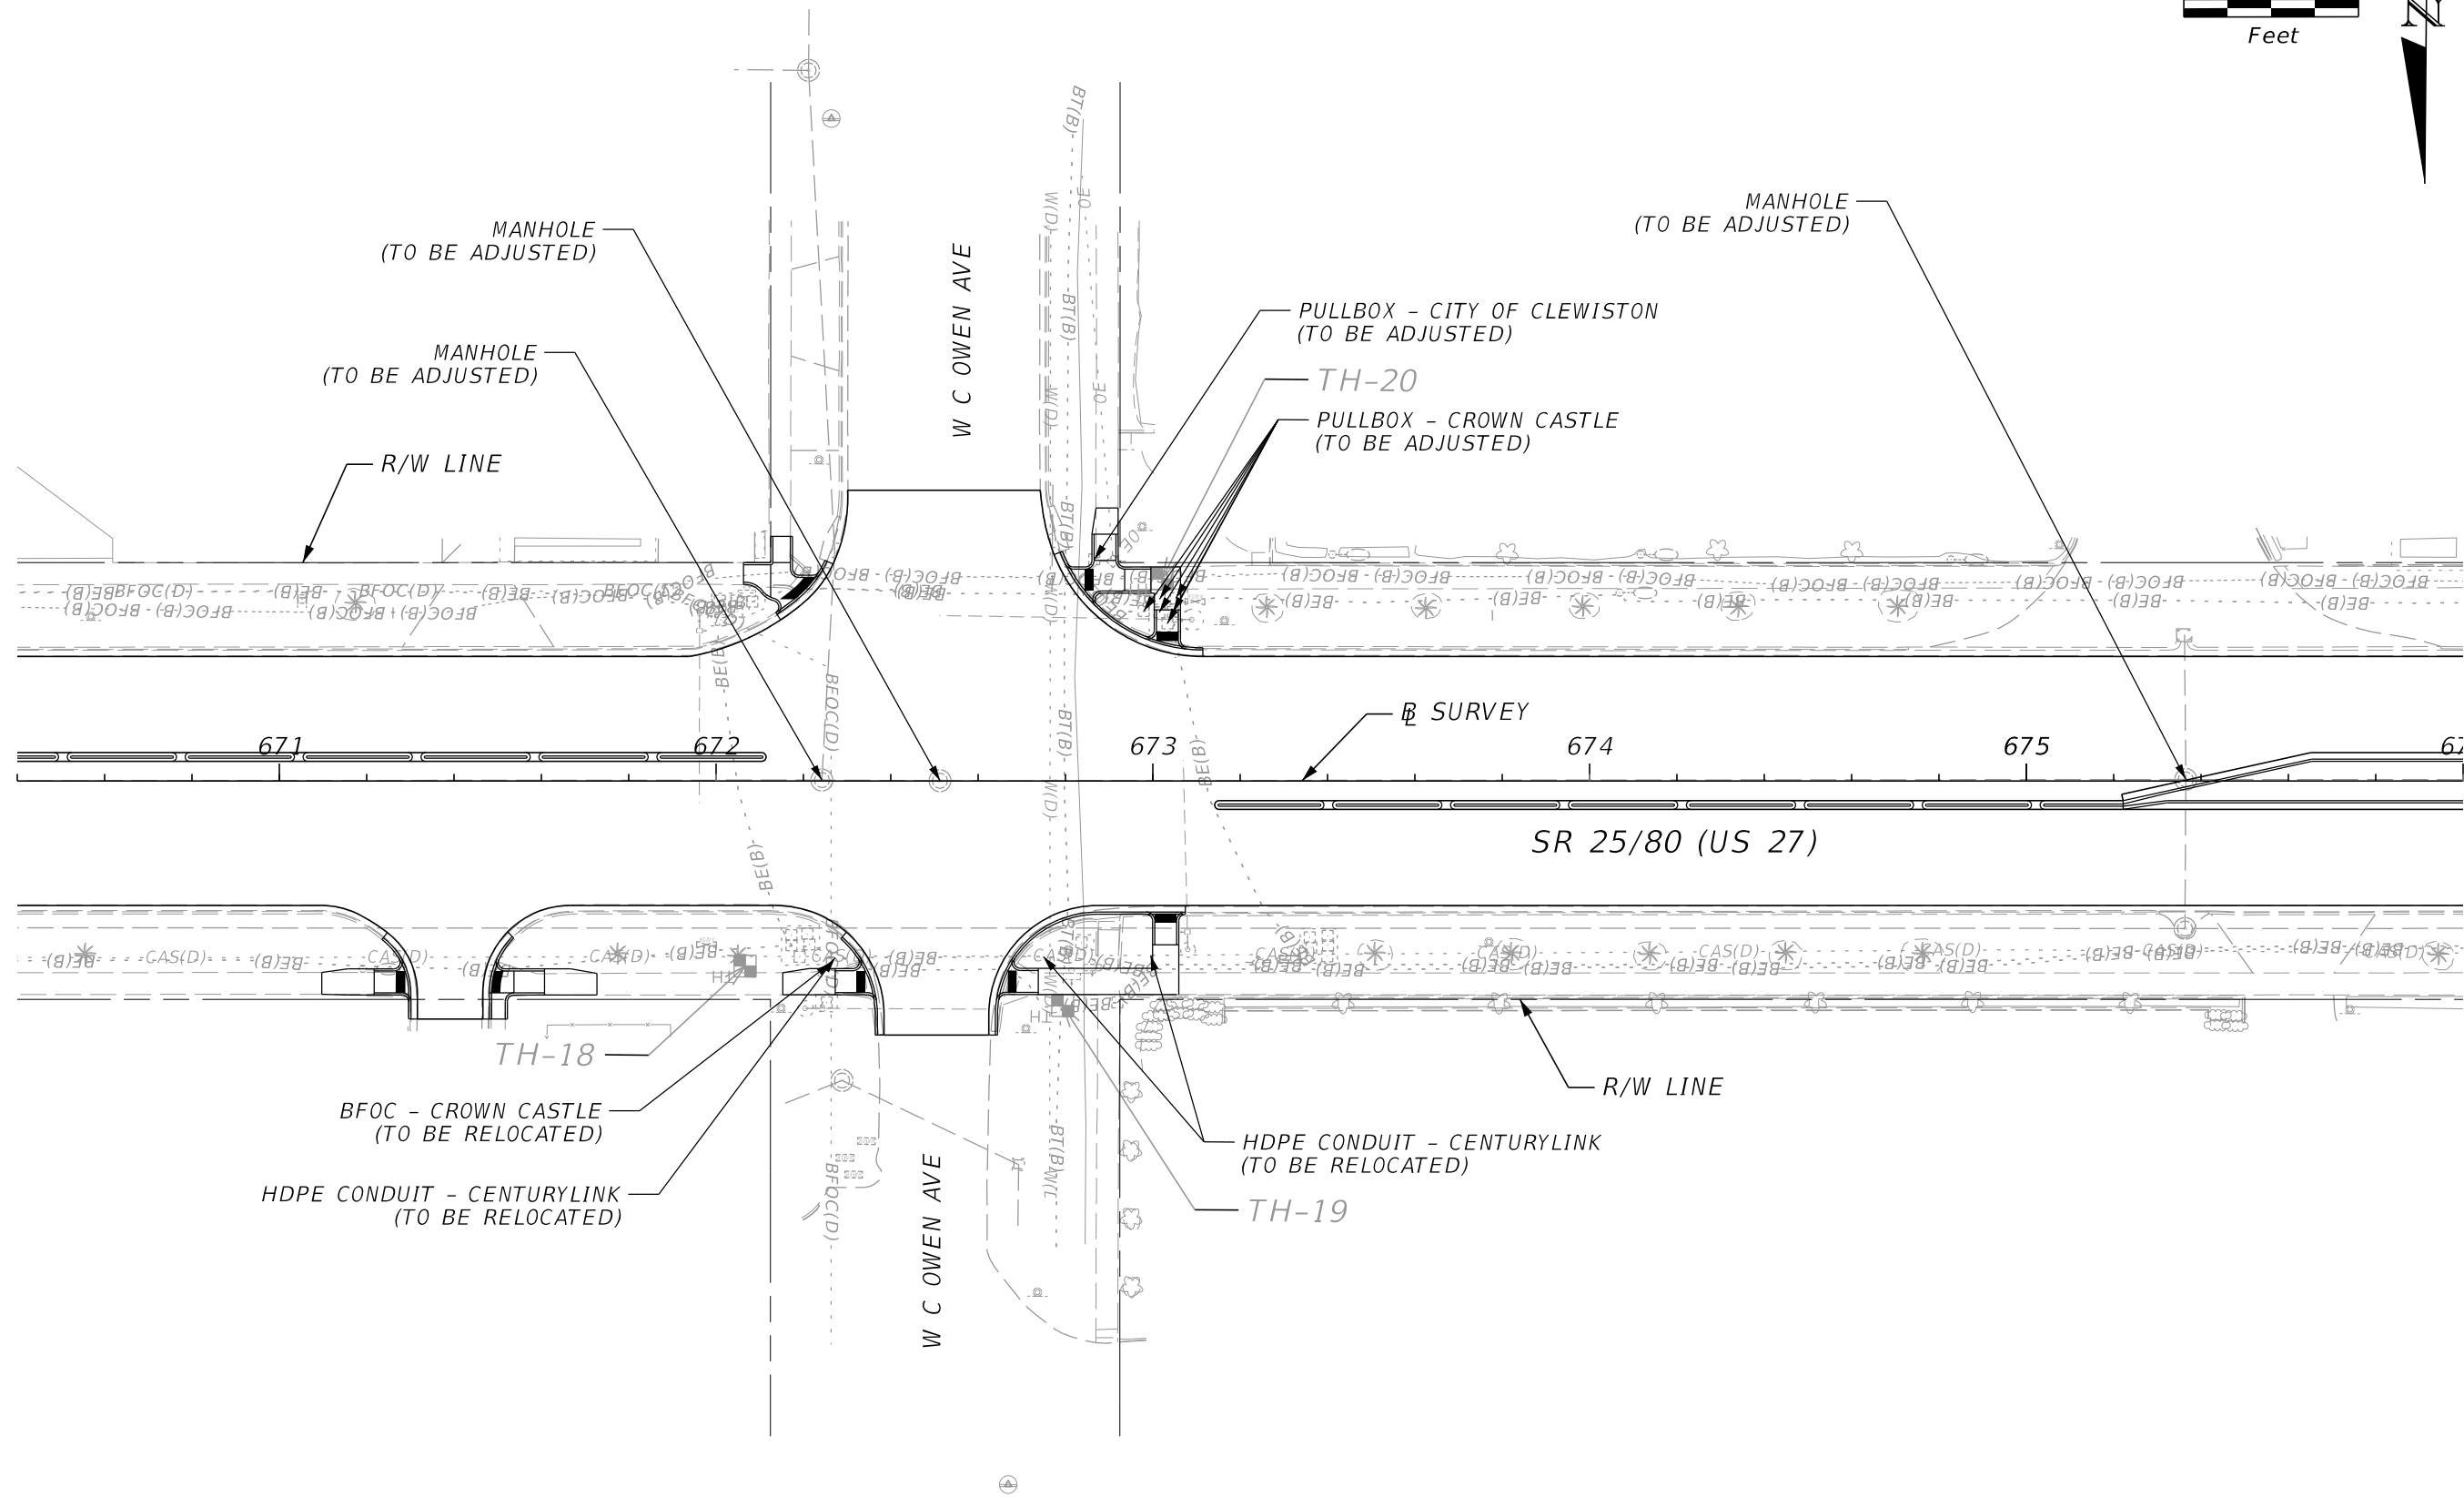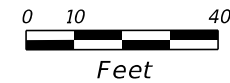

REVISIONS				ENGINEER OF RECORD		STATE OF FLORIDA DEPARTMENT OF TRANSPORTATION			UTILITY ADJUSTMENTS	SHEET NO.
DATE	DESCRIPTION	DATE	DESCRIPTION	STANLEY MARK KLINE, P.E. LICENSE NUMBER: 44016 KCI TECHNOLOGIES, INC. 1425 W CYPRESS CREEK ROAD, SUITE 101 FORT LAUDERDALE, FL 33309		ROAD NO.	COUNTY	FINANCIAL PROJECT ID		
						SR 25/80	HENDRY	447287-1-52-01		91

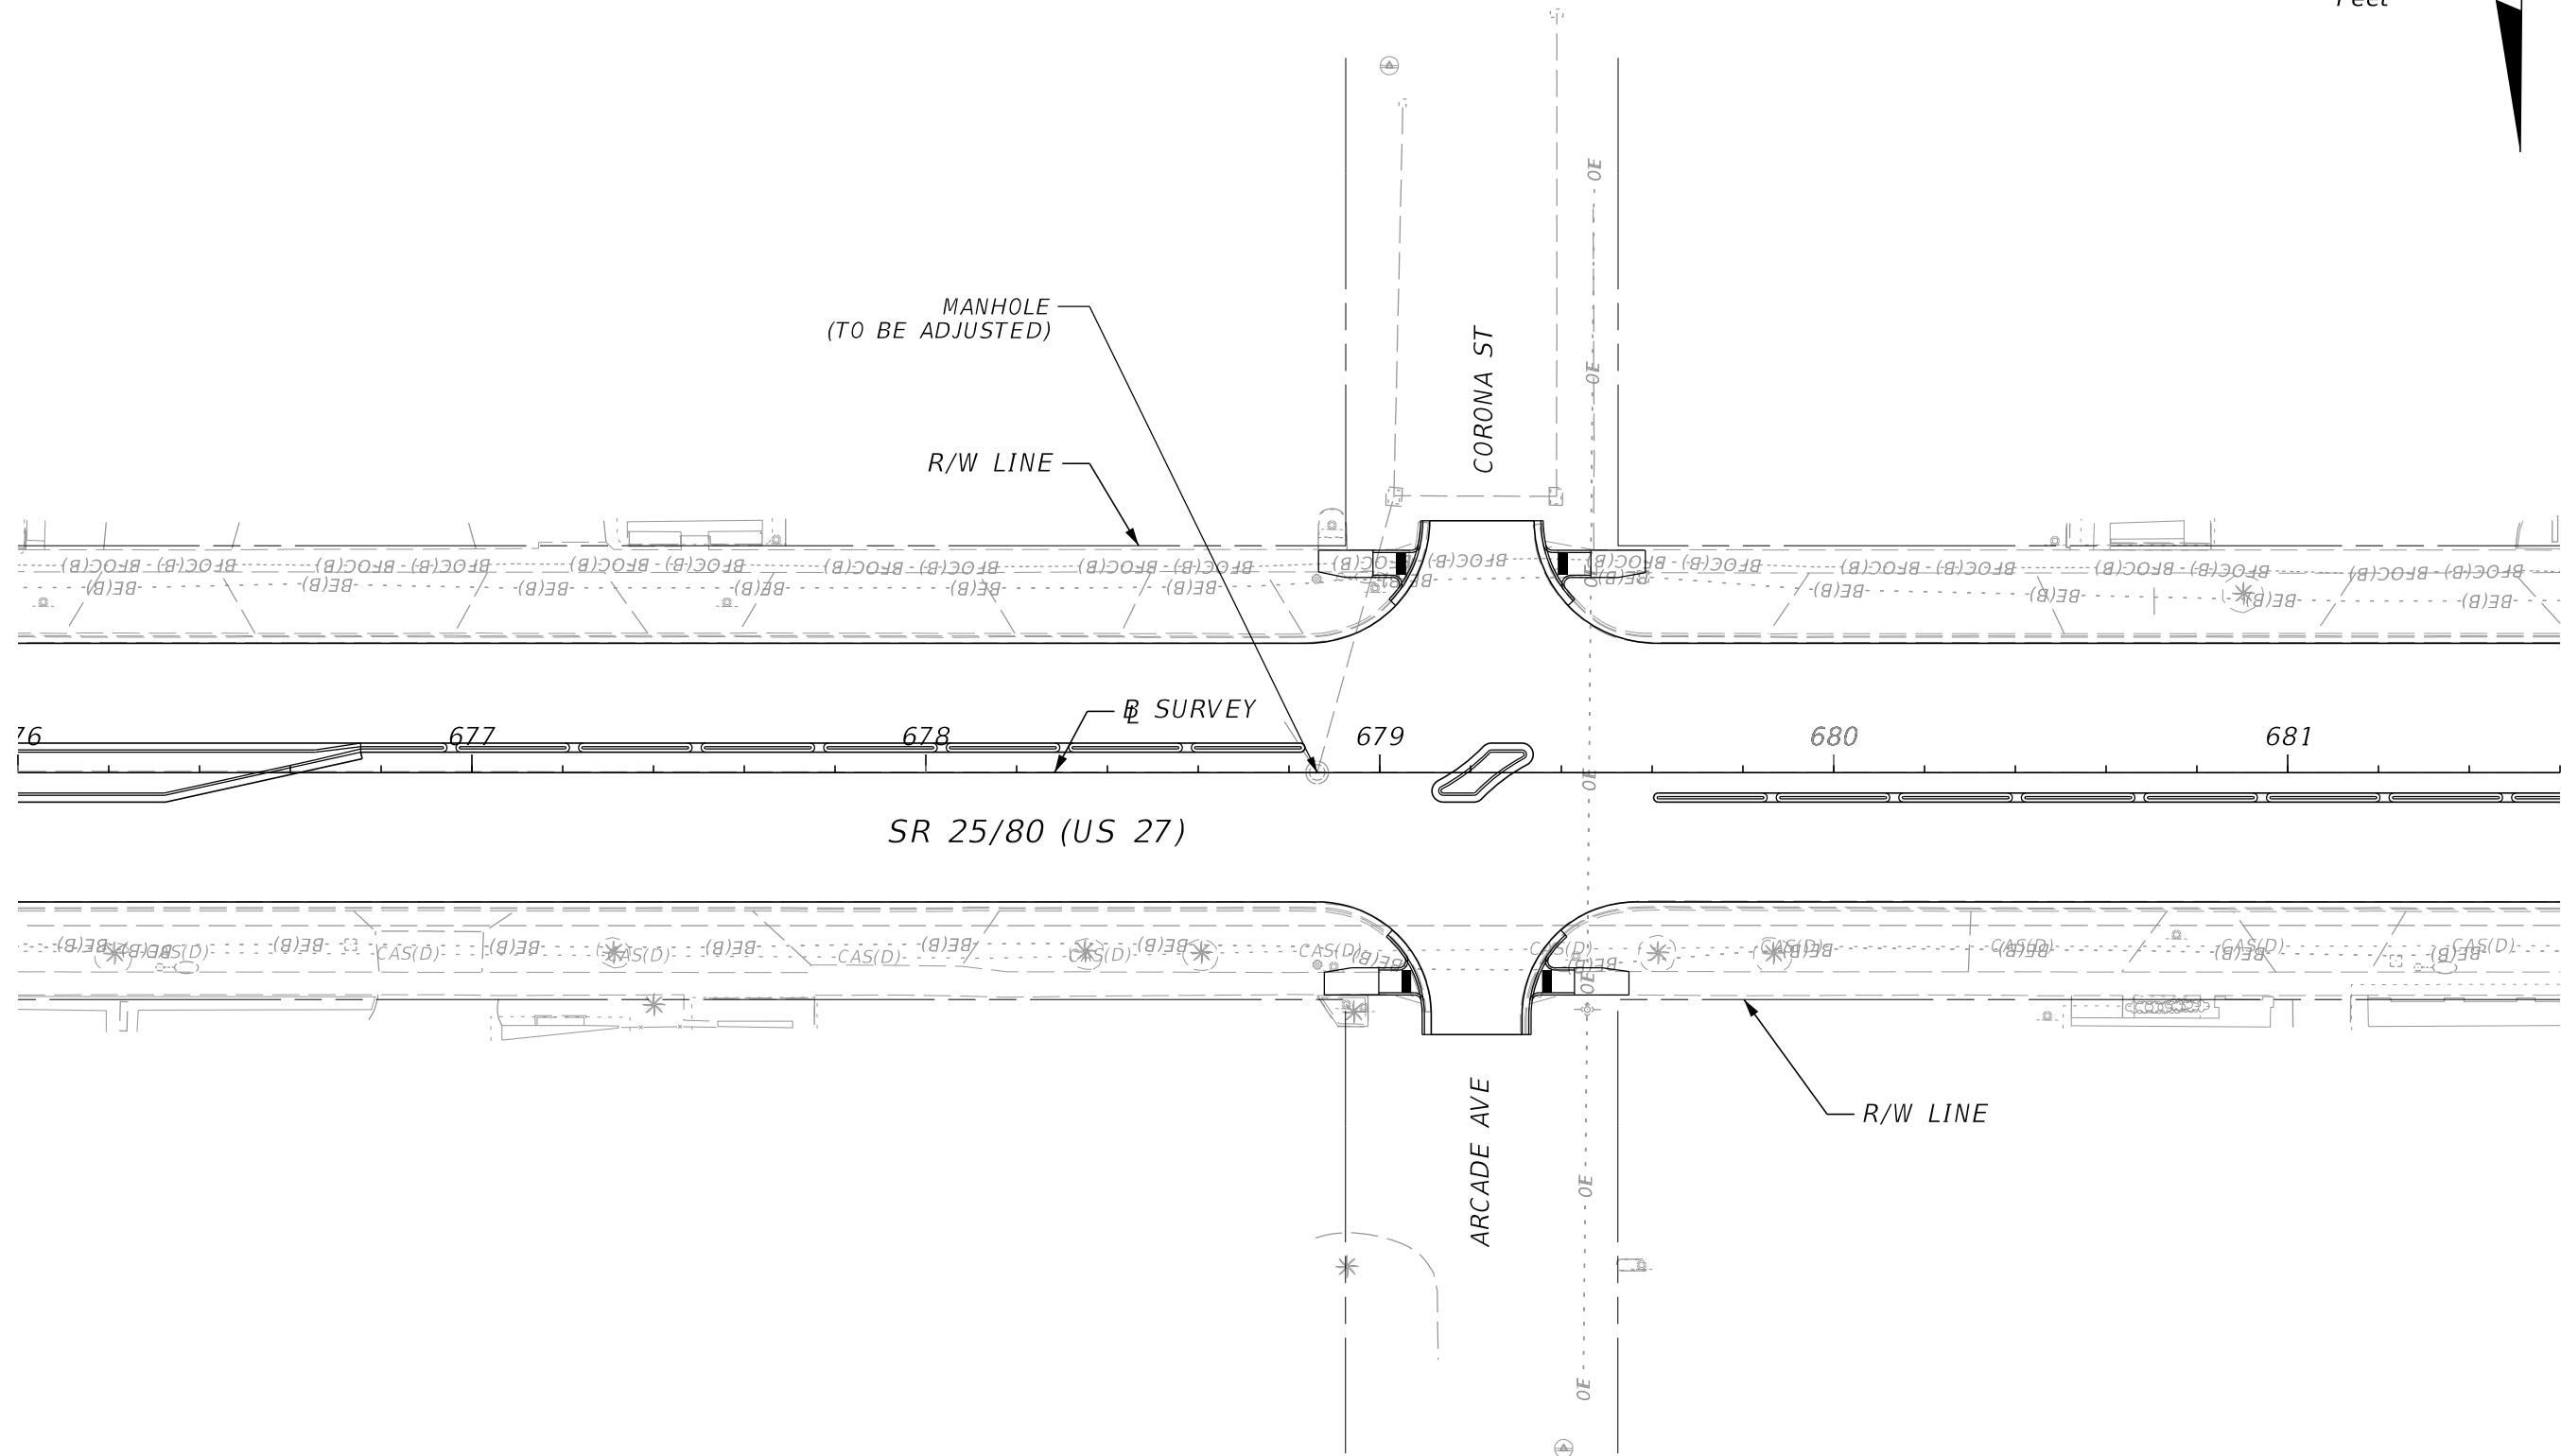
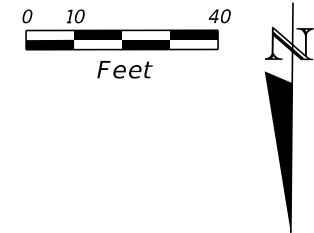


REVISIONS				ENGINEER OF RECORD		STATE OF FLORIDA DEPARTMENT OF TRANSPORTATION			UTILITY ADJUSTMENTS	SHEET NO.
DATE	DESCRIPTION	DATE	DESCRIPTION	STANLEY MARK KLINE, P.E. LICENSE NUMBER: 44016 KCI TECHNOLOGIES, INC. 1425 W CYPRESS CREEK ROAD, SUITE 101 FORT LAUDERDALE, FL 33309		ROAD NO.	COUNTY	FINANCIAL PROJECT ID		
						SR 25/80	HENDRY	447287-1-52-01		92

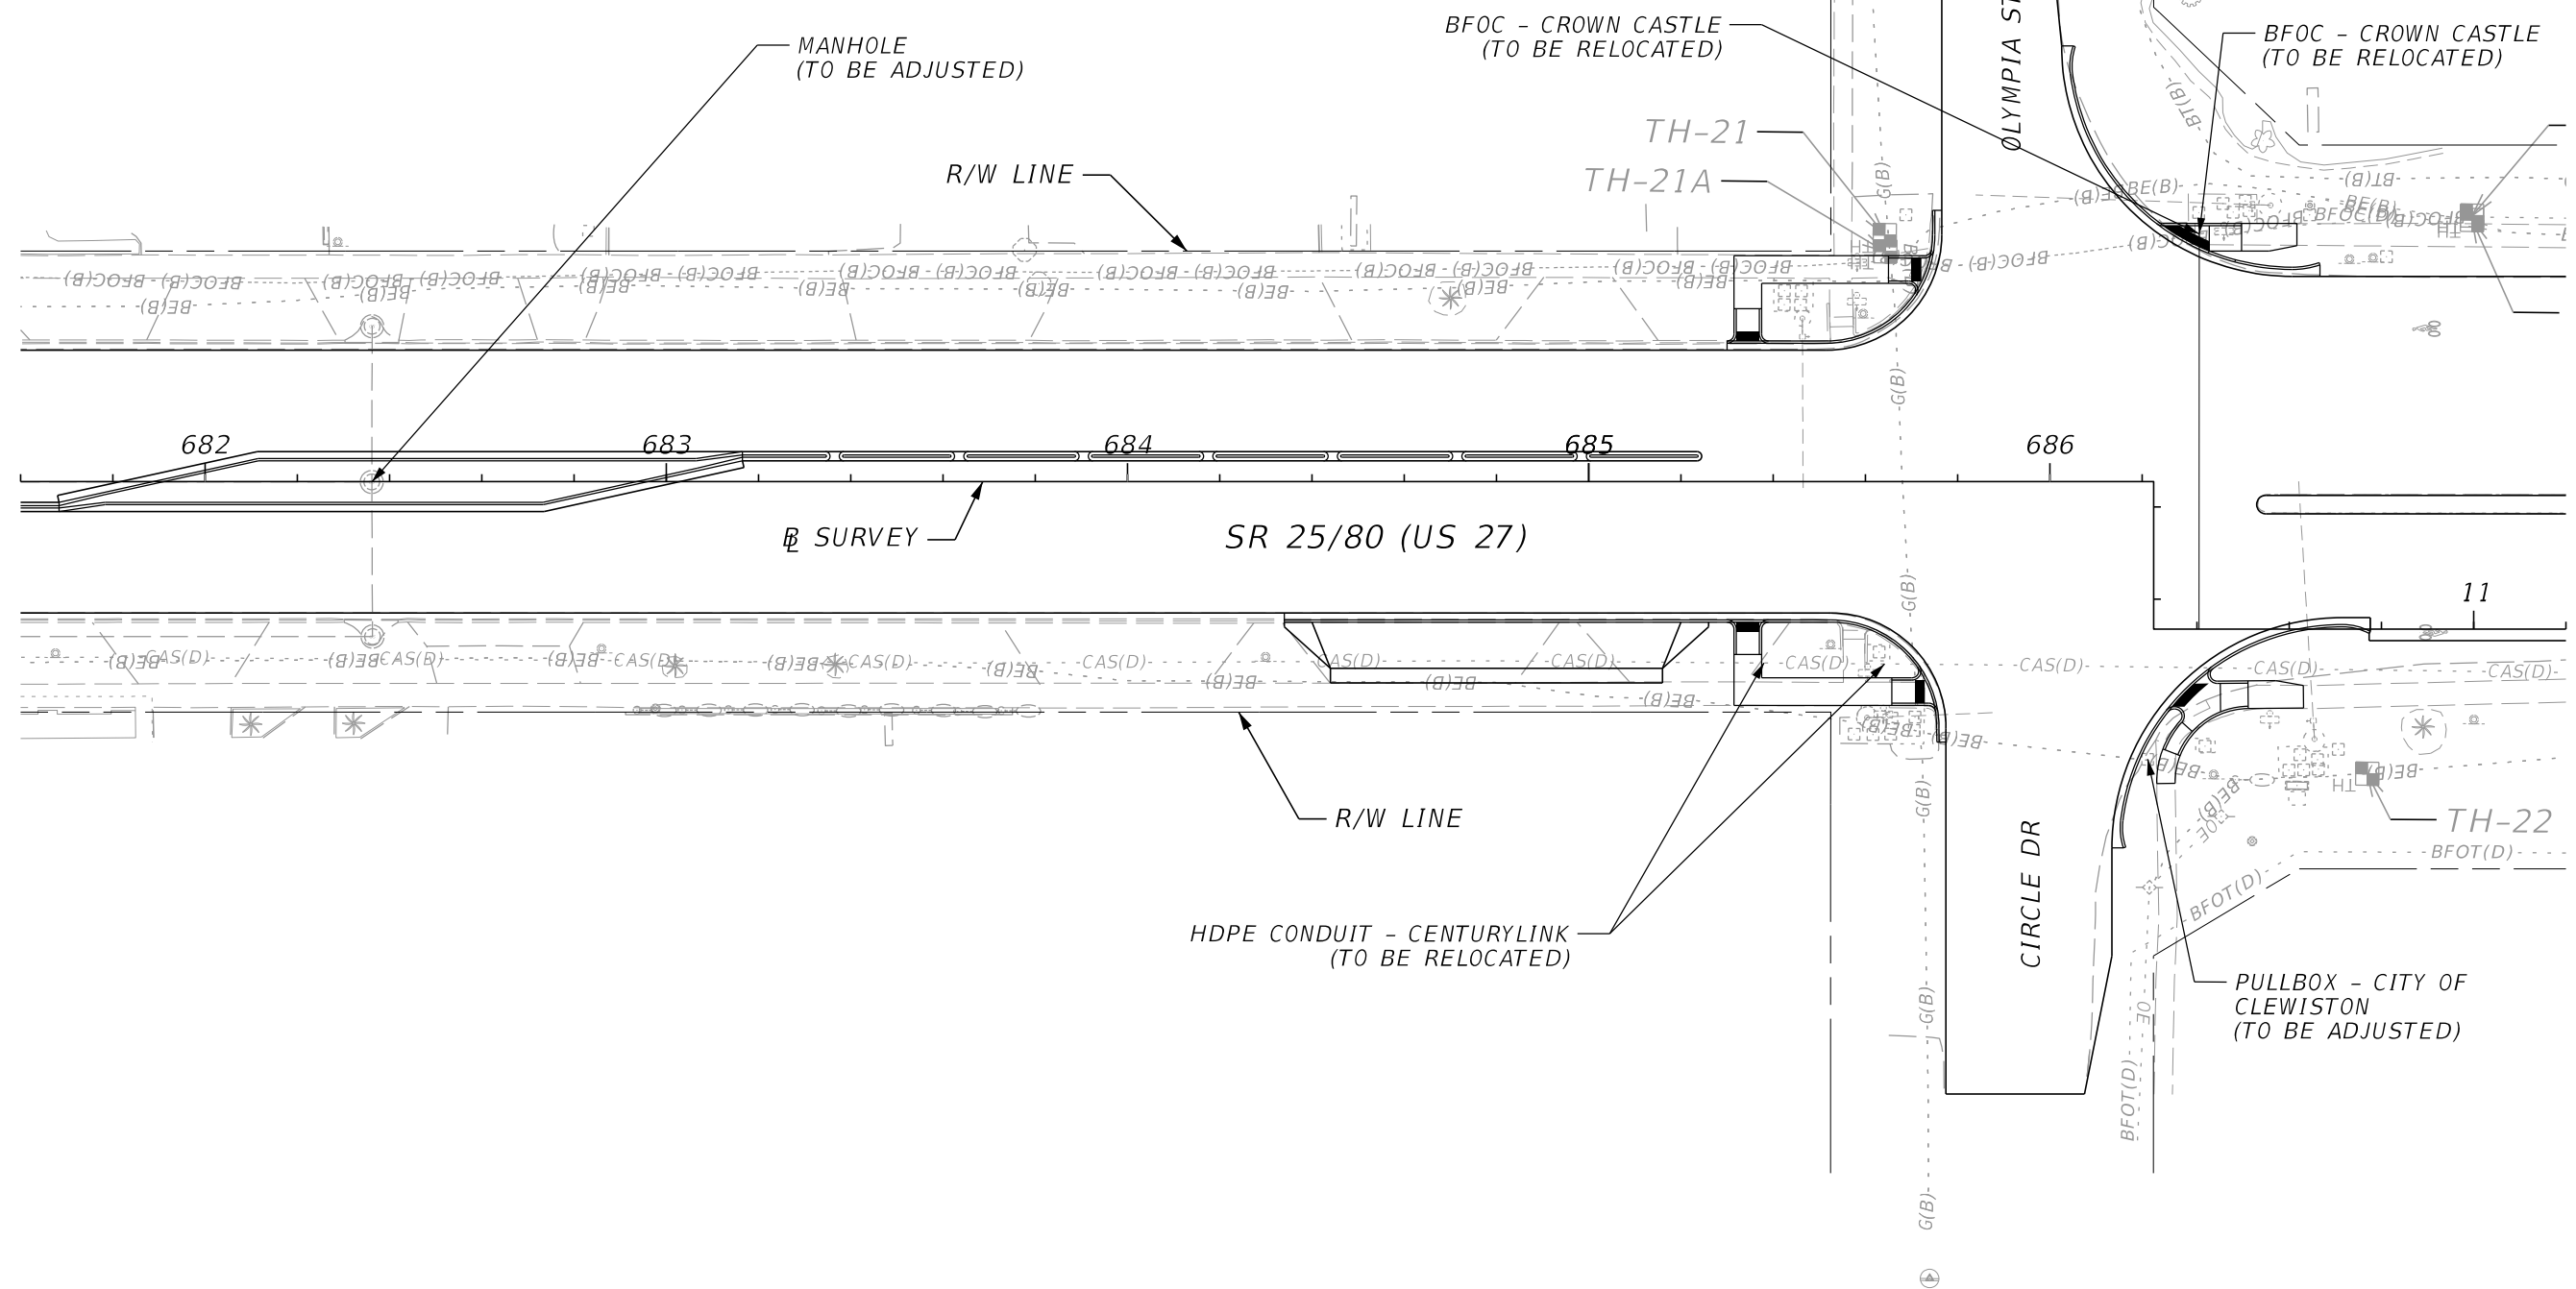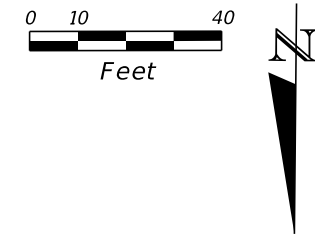


REVISIONS				ENGINEER OF RECORD	STATE OF FLORIDA DEPARTMENT OF TRANSPORTATION			UTILITY ADJUSTMENTS	SHEET NO.
DATE	DESCRIPTION	DATE	DESCRIPTION	STANLEY MARK KLINE, P.E. LICENSE NUMBER: 44016 KCI TECHNOLOGIES, INC. 1425 W CYPRESS CREEK ROAD, SUITE 101 FORT LAUDERDALE, FL 33309	ROAD NO.	COUNTY	FINANCIAL PROJECT ID		93
					SR 25/80	HENDRY	447287-1-52-01		

THE OFFICIAL RECORD OF THIS SHEET IS THE ELECTRONIC FILE DIGITALLY SIGNED AND SEALED UNDER RULE 61G15-25.004, F.A.C.

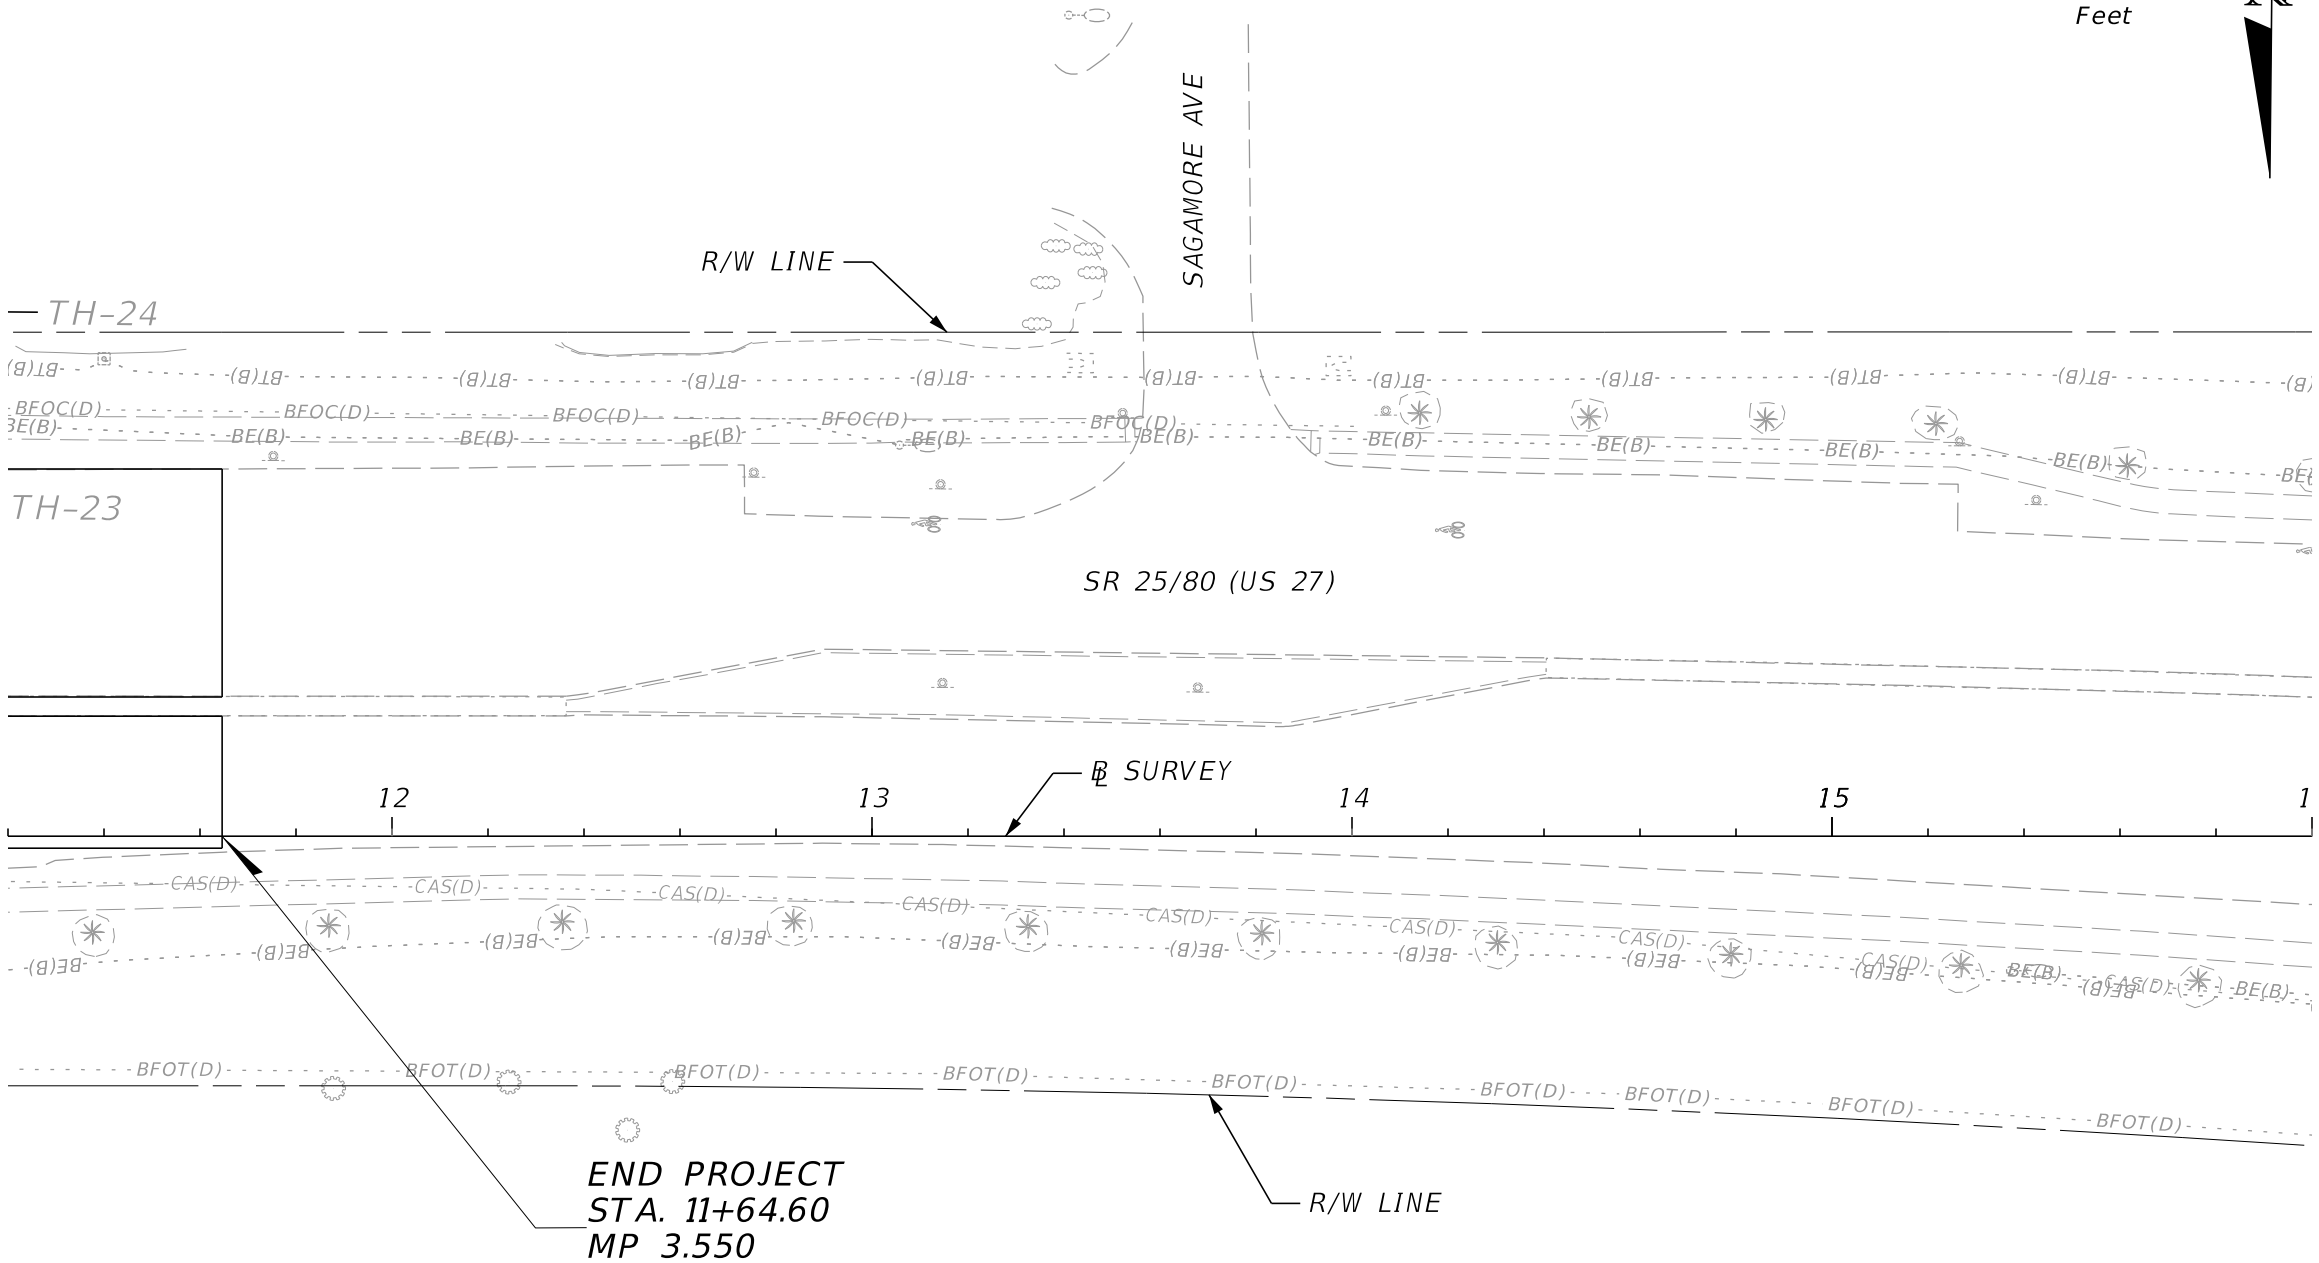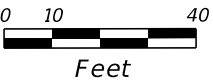

REVISIONS				ENGINEER OF RECORD	STATE OF FLORIDA DEPARTMENT OF TRANSPORTATION			UTILITY ADJUSTMENTS	SHEET NO.
DATE	DESCRIPTION	DATE	DESCRIPTION	STANLEY MARK KLINE, P.E. LICENSE NUMBER: 44016 KCI TECHNOLOGIES, INC. 1425 W CYPRESS CREEK ROAD, SUITE 101 FORT LAUDERDALE, FL 33309	ROAD NO.	COUNTY	FINANCIAL PROJECT ID		94
					SR 25/80	HENDRY	447287-1-52-01		

THE OFFICIAL RECORD OF THIS SHEET IS THE ELECTRONIC FILE DIGITALLY SIGNED AND SEALED UNDER RULE 61G15-23.004, F.A.C.

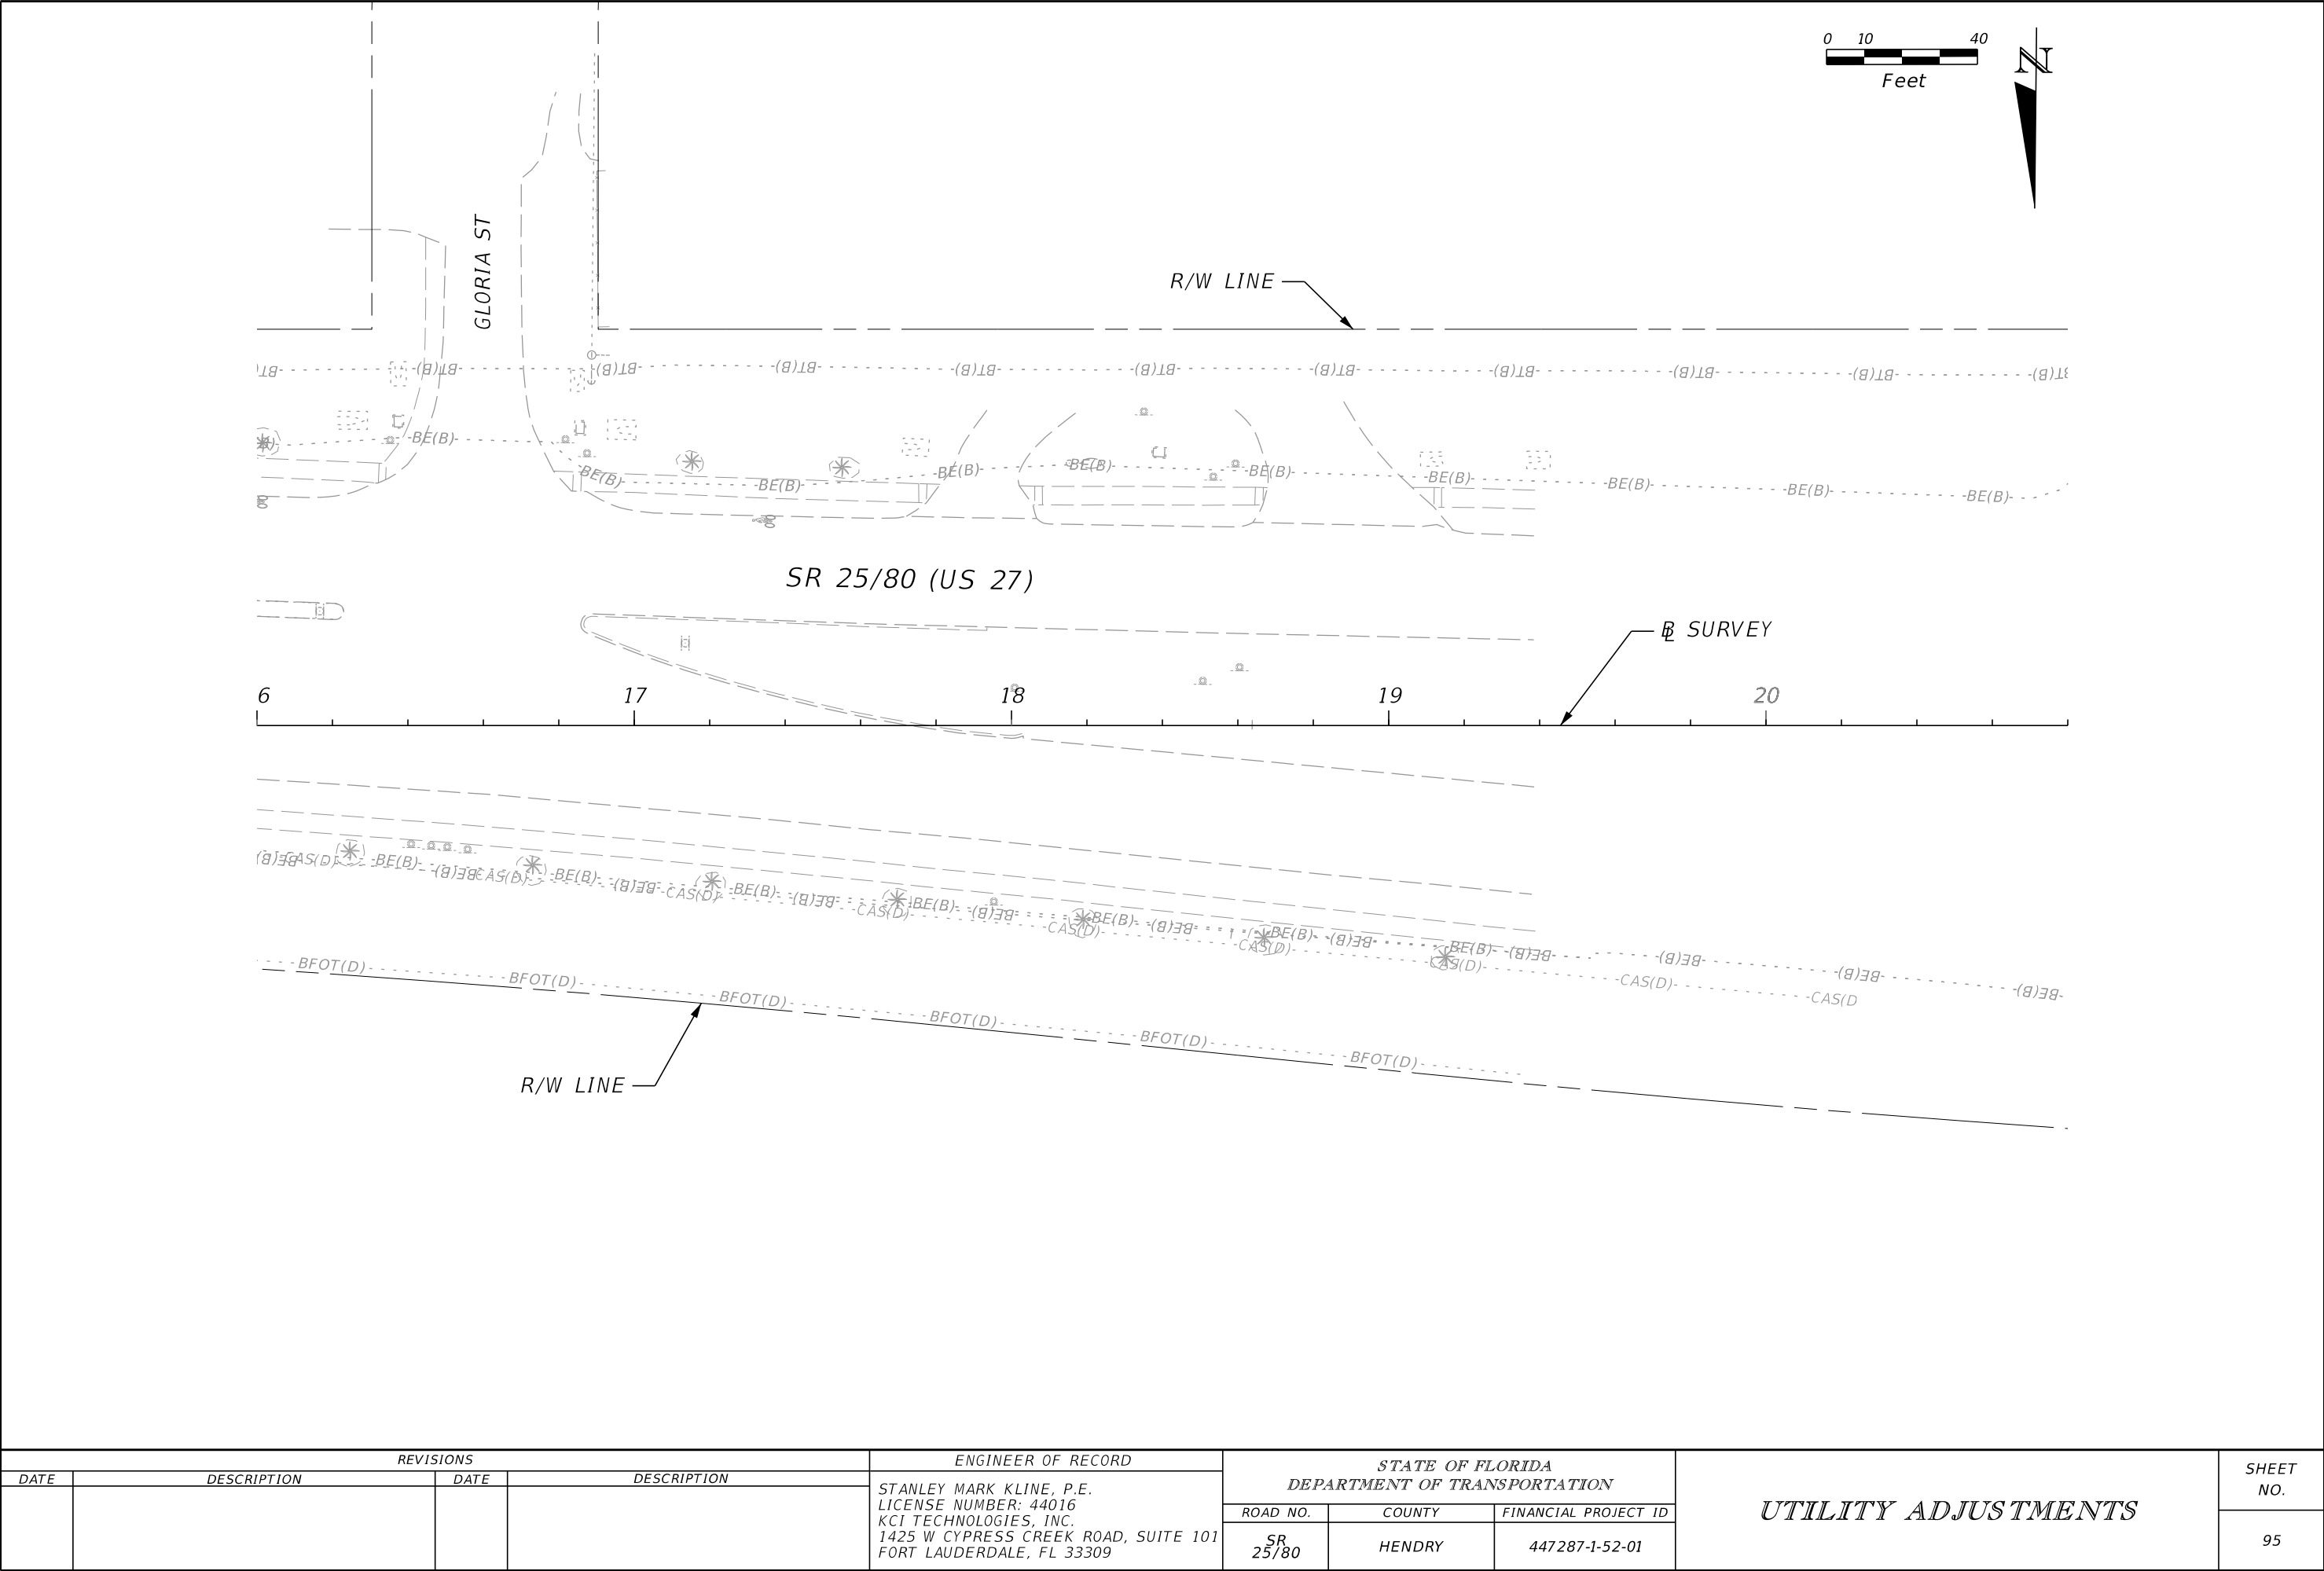

REVISIONS				ENGINEER OF RECORD		STATE OF FLORIDA DEPARTMENT OF TRANSPORTATION			UTILITY ADJUSTMENTS	SHEET NO.
DATE	DESCRIPTION	DATE	DESCRIPTION	STANLEY MARK KLINE, P.E. LICENSE NUMBER: 44016 KCI TECHNOLOGIES, INC. 1425 W CYPRESS CREEK ROAD, SUITE 101 FORT LAUDERDALE, FL 33309		ROAD NO.	COUNTY	FINANCIAL PROJECT ID		
						SR 25/80	HENDRY	447287-1-52-01		95


THE OFFICIAL RECORD OF THIS SHEET IS THE ELECTRONIC FILE DIGITALLY SIGNED AND SEALED UNDER RULE 61G15-23.004, F.A.C.

TREE DISPOSITION NOTES:

- 1.REFER TO ROADWAY PLANS FOR A LISTING OF ALL KNOWN UTILITY/AGENCY OWNERS.
- 2.THE LIMITS OF CLEAR SIGHT SHOWN ON THESE PLANS ARE BASED ON THE FDOT 4 LANE DIVIDED WITH LEFT TURN LANE ROADWAY WITH THE DESIGN SPEED RANGING FROM 35-40 MPH. SEE ROADWAY PLAN TYPICAL SECTION FOR DESIGN SPEED.
- 3.INTERSECTION LABELED AS SIGNALIZED IN THESE PLANS OPERATE 24 HRS 7 DAYS PER WEEK AND ENTER FLASH MODE AS PART OF NORMAL OPERATION.
- 4.THE INVENTORY AND CONDITION ASSESMENTS OF THE EXISTING TREES WAS COMPLETED IN AUGUST 2024 AND IS SUBJECT TO CHANGE PRIOR TO CONSTRUCTION. REVIEW ALL TREES AND PALMS IN THE PRESENCE OF THE ENGINEER, IN CONJUNCTION WITH THE LANDSCAPE ARCHITECT, PRIOR TO THE START OF CONSTRUCTION TO CONFIRM THE TREE/PALM CONDITIONS HAVE NOT CHANGED.

REVISIONS				LANDSCAPE ARCHITECT	STATE OF FLORIDA DEPARTMENT OF TRANSPORTATION			SHEET NO.
DATE	DESCRIPTION	DATE	DESCRIPTION	JAMES WANG, RLA LICENSE NUMBER: LA6667703 KCI TECHNOLOGIES, INC. 1425 W CYPRESS CREEK RD., SUITE 101 FORT LAUDERDALE, FL 33309	ROAD NO.	COUNTY	FINANCIAL PROJECT ID	TREE DISPOSITION NOTES
					SR 25/80	HENDRY	447287-1-52-01	
								TD-1

THE OFFICIAL RECORD OF THIS SHEET IS THE ELECTRONIC FILE DIGITALLY SIGNED AND SEALED UNDER RULE 61G10-11.011, F.A.C.

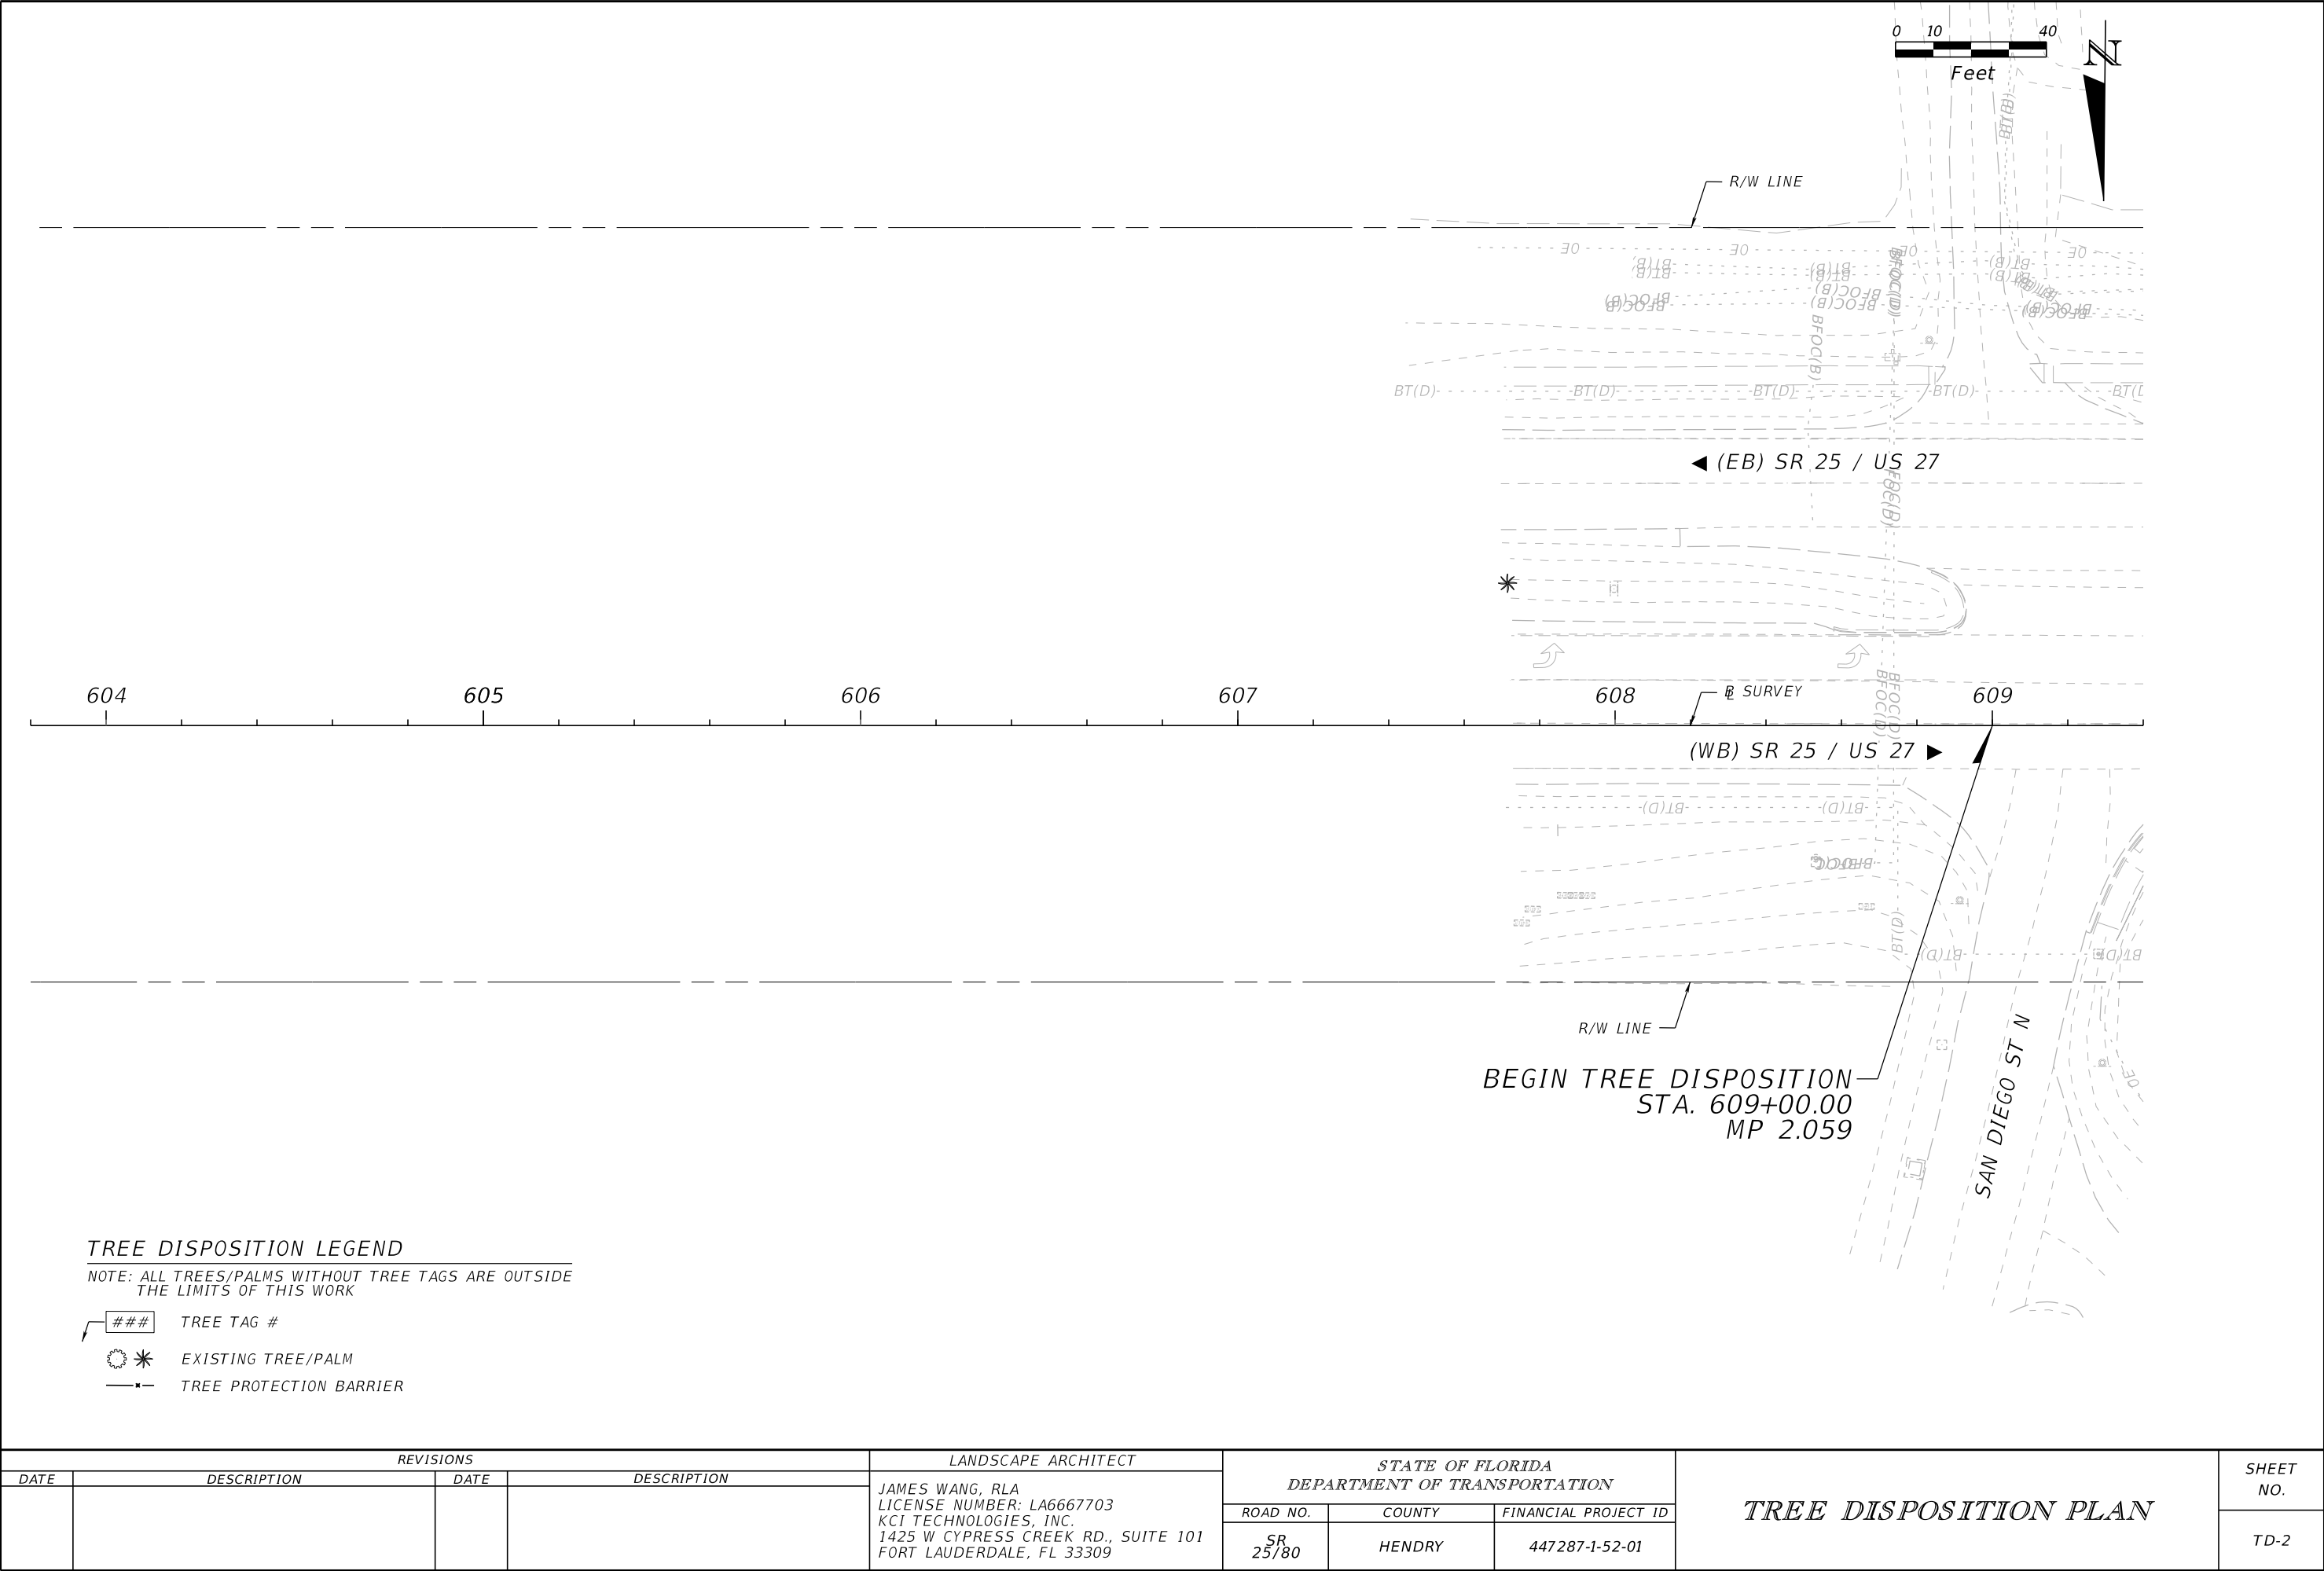


TREE DISPOSITION LEGEND

NOTE: ALL TREES/PALMS WITHOUT TREE TAGS ARE OUTSIDE THE LIMITS OF THIS WORK

- ### TREE TAG #
- * EXISTING TREE/PALM
- TREE PROTECTION BARRIER

REVISIONS				LANDSCAPE ARCHITECT	STATE OF FLORIDA DEPARTMENT OF TRANSPORTATION			TREE DISPOSITION PLAN	SHEET NO.
DATE	DESCRIPTION	DATE	DESCRIPTION	JAMES WANG, RLA LICENSE NUMBER: LA6667703 KCI TECHNOLOGIES, INC. 1425 W CYPRESS CREEK RD., SUITE 101 FORT LAUDERDALE, FL 33309	ROAD NO.	COUNTY	FINANCIAL PROJECT ID		TD-2
					SR 25/80	HENDRY	447287-1-52-01		

THE OFFICIAL RECORD OF THIS SHEET IS THE ELECTRONIC FILE DIGITALLY SIGNED AND SEALED UNDER RULE 61G10-11.011, F.A.C.

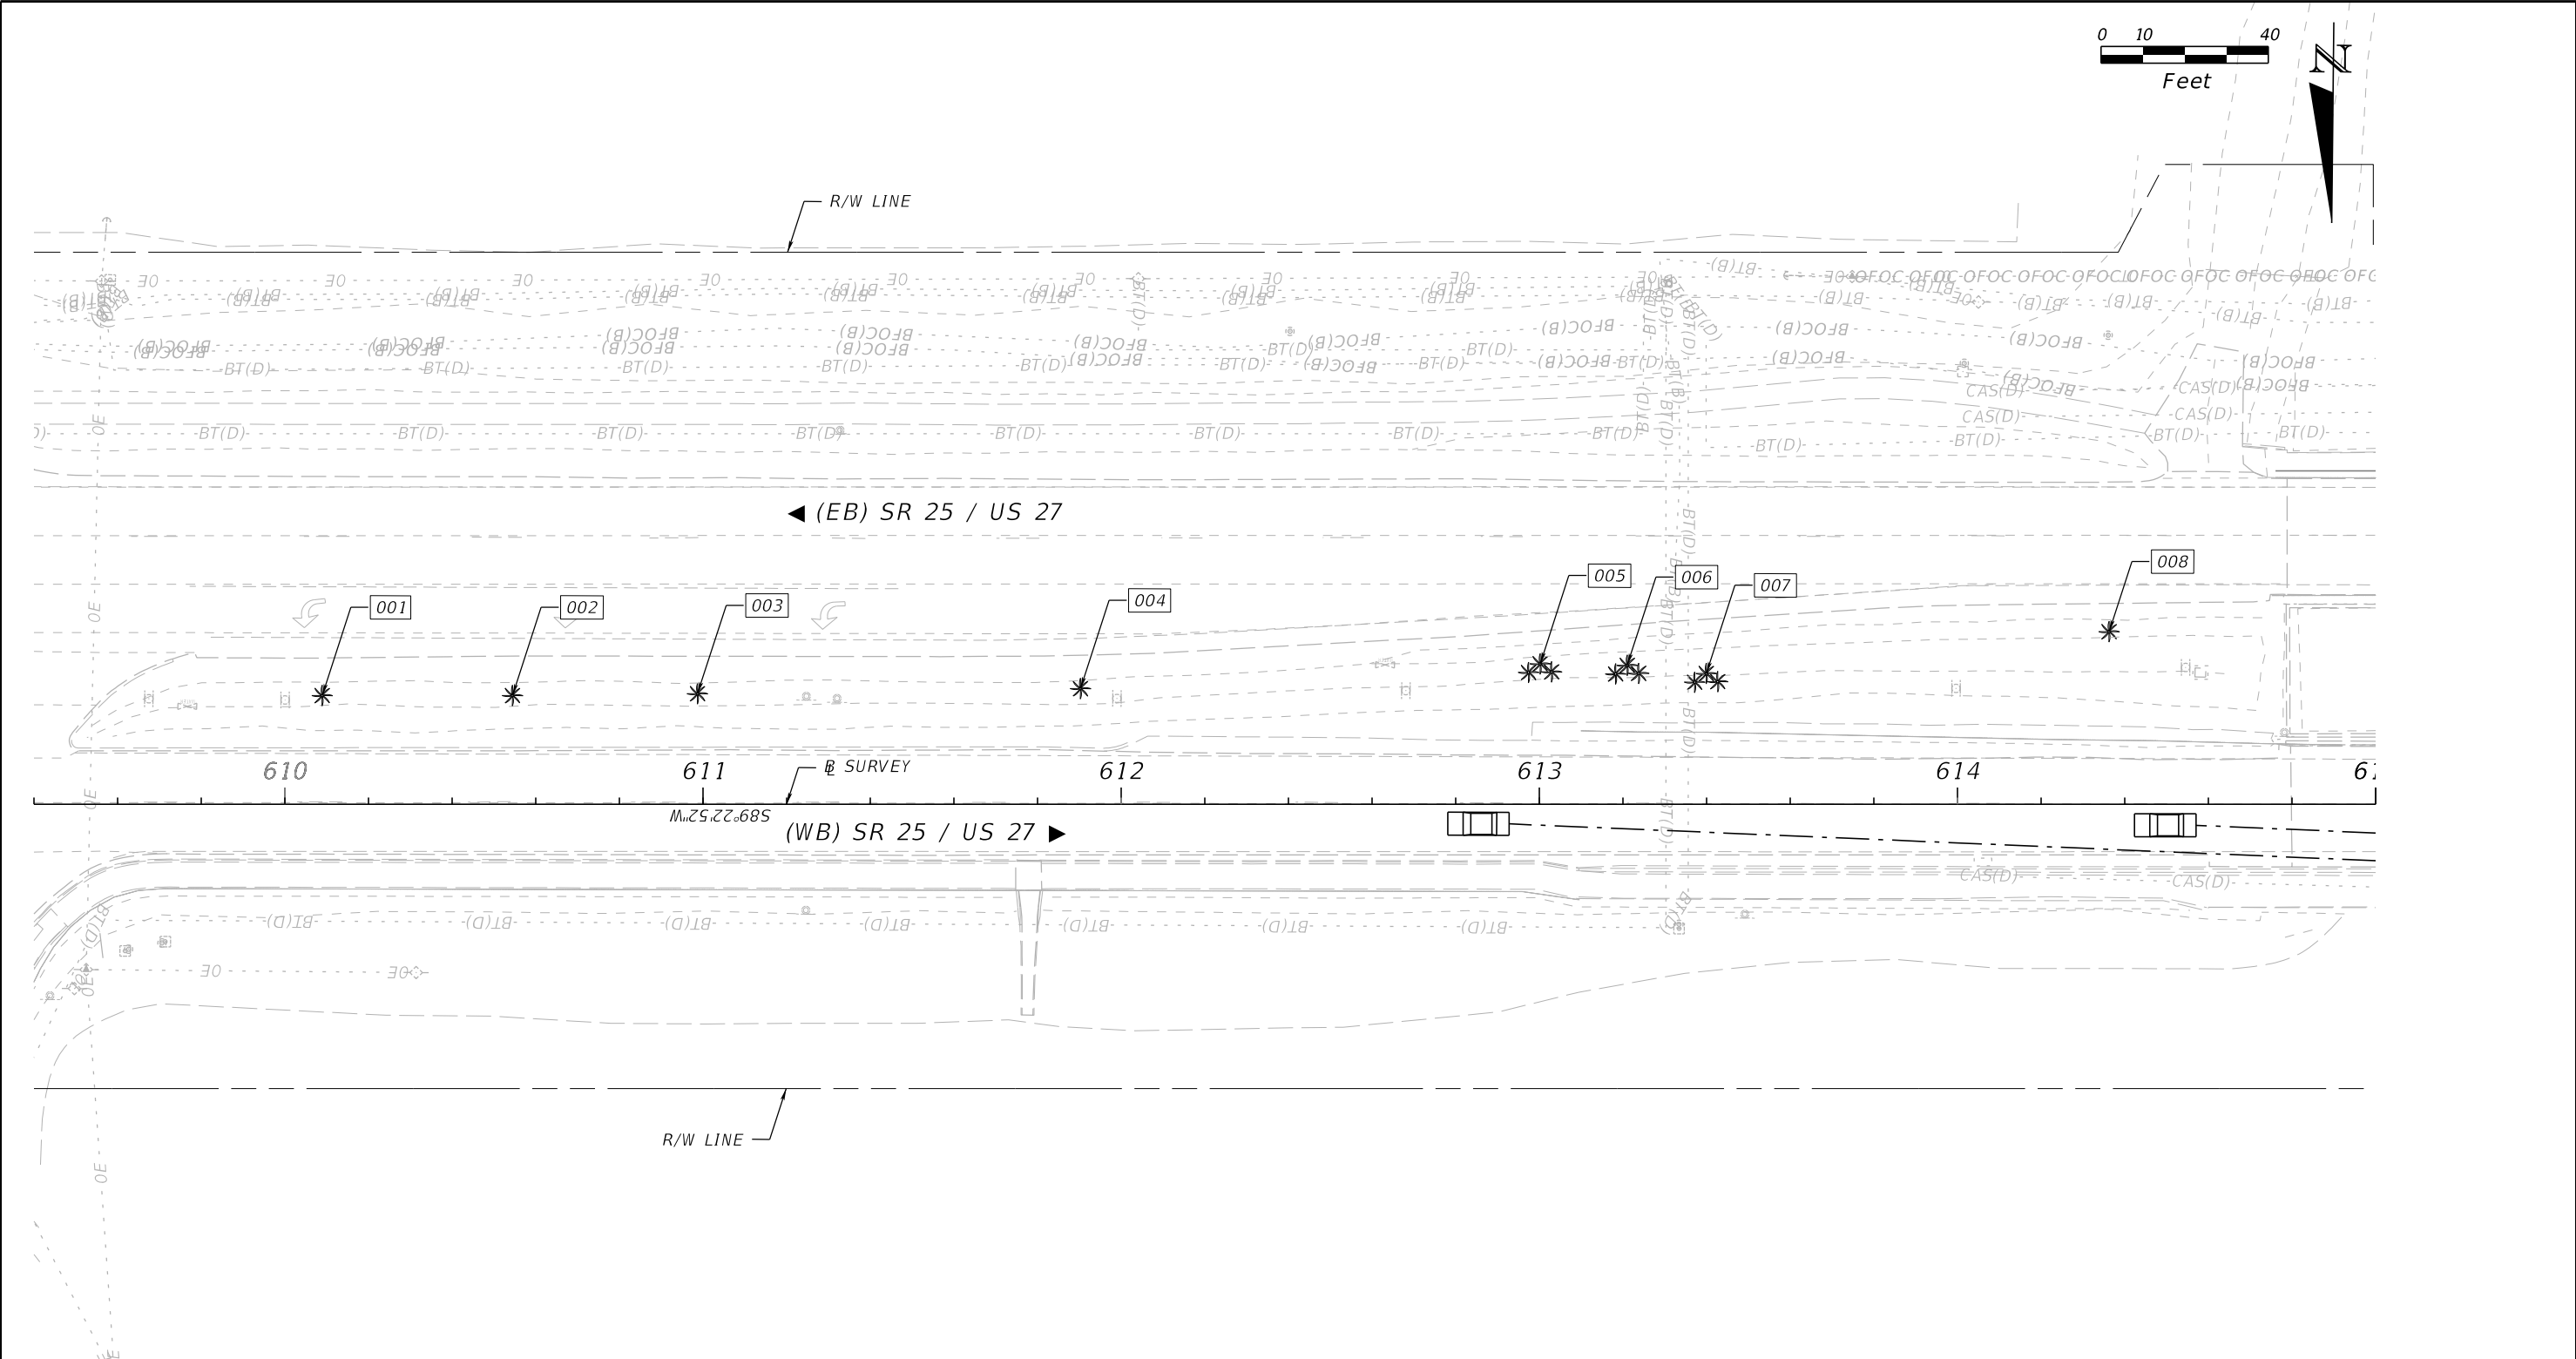


TREE DISPOSITION LEGEND

NOTE: ALL TREES/PALMS WITHOUT TREE TAGS ARE OUTSIDE THE LIMITS OF THIS WORK

- ### TREE TAG #
- EXISTING TREE/PALM
- TREE PROTECTION BARRIER

REVISIONS				LANDSCAPE ARCHITECT	STATE OF FLORIDA DEPARTMENT OF TRANSPORTATION			TREE DISPOSITION PLAN	SHEET NO.
DATE	DESCRIPTION	DATE	DESCRIPTION	JAMES WANG, RLA LICENSE NUMBER: LA6667703 KCI TECHNOLOGIES, INC. 1425 W CYPRESS CREEK RD., SUITE 101 FORT LAUDERDALE, FL 33309	ROAD NO.	COUNTY	FINANCIAL PROJECT ID		TD-3
					SR 25/80	HENDRY	447287-1-52-01		

THE OFFICIAL RECORD OF THIS SHEET IS THE ELECTRONIC FILE DIGITALLY SIGNED AND SEALED UNDER RULE 61G10-11.011, F.A.C.

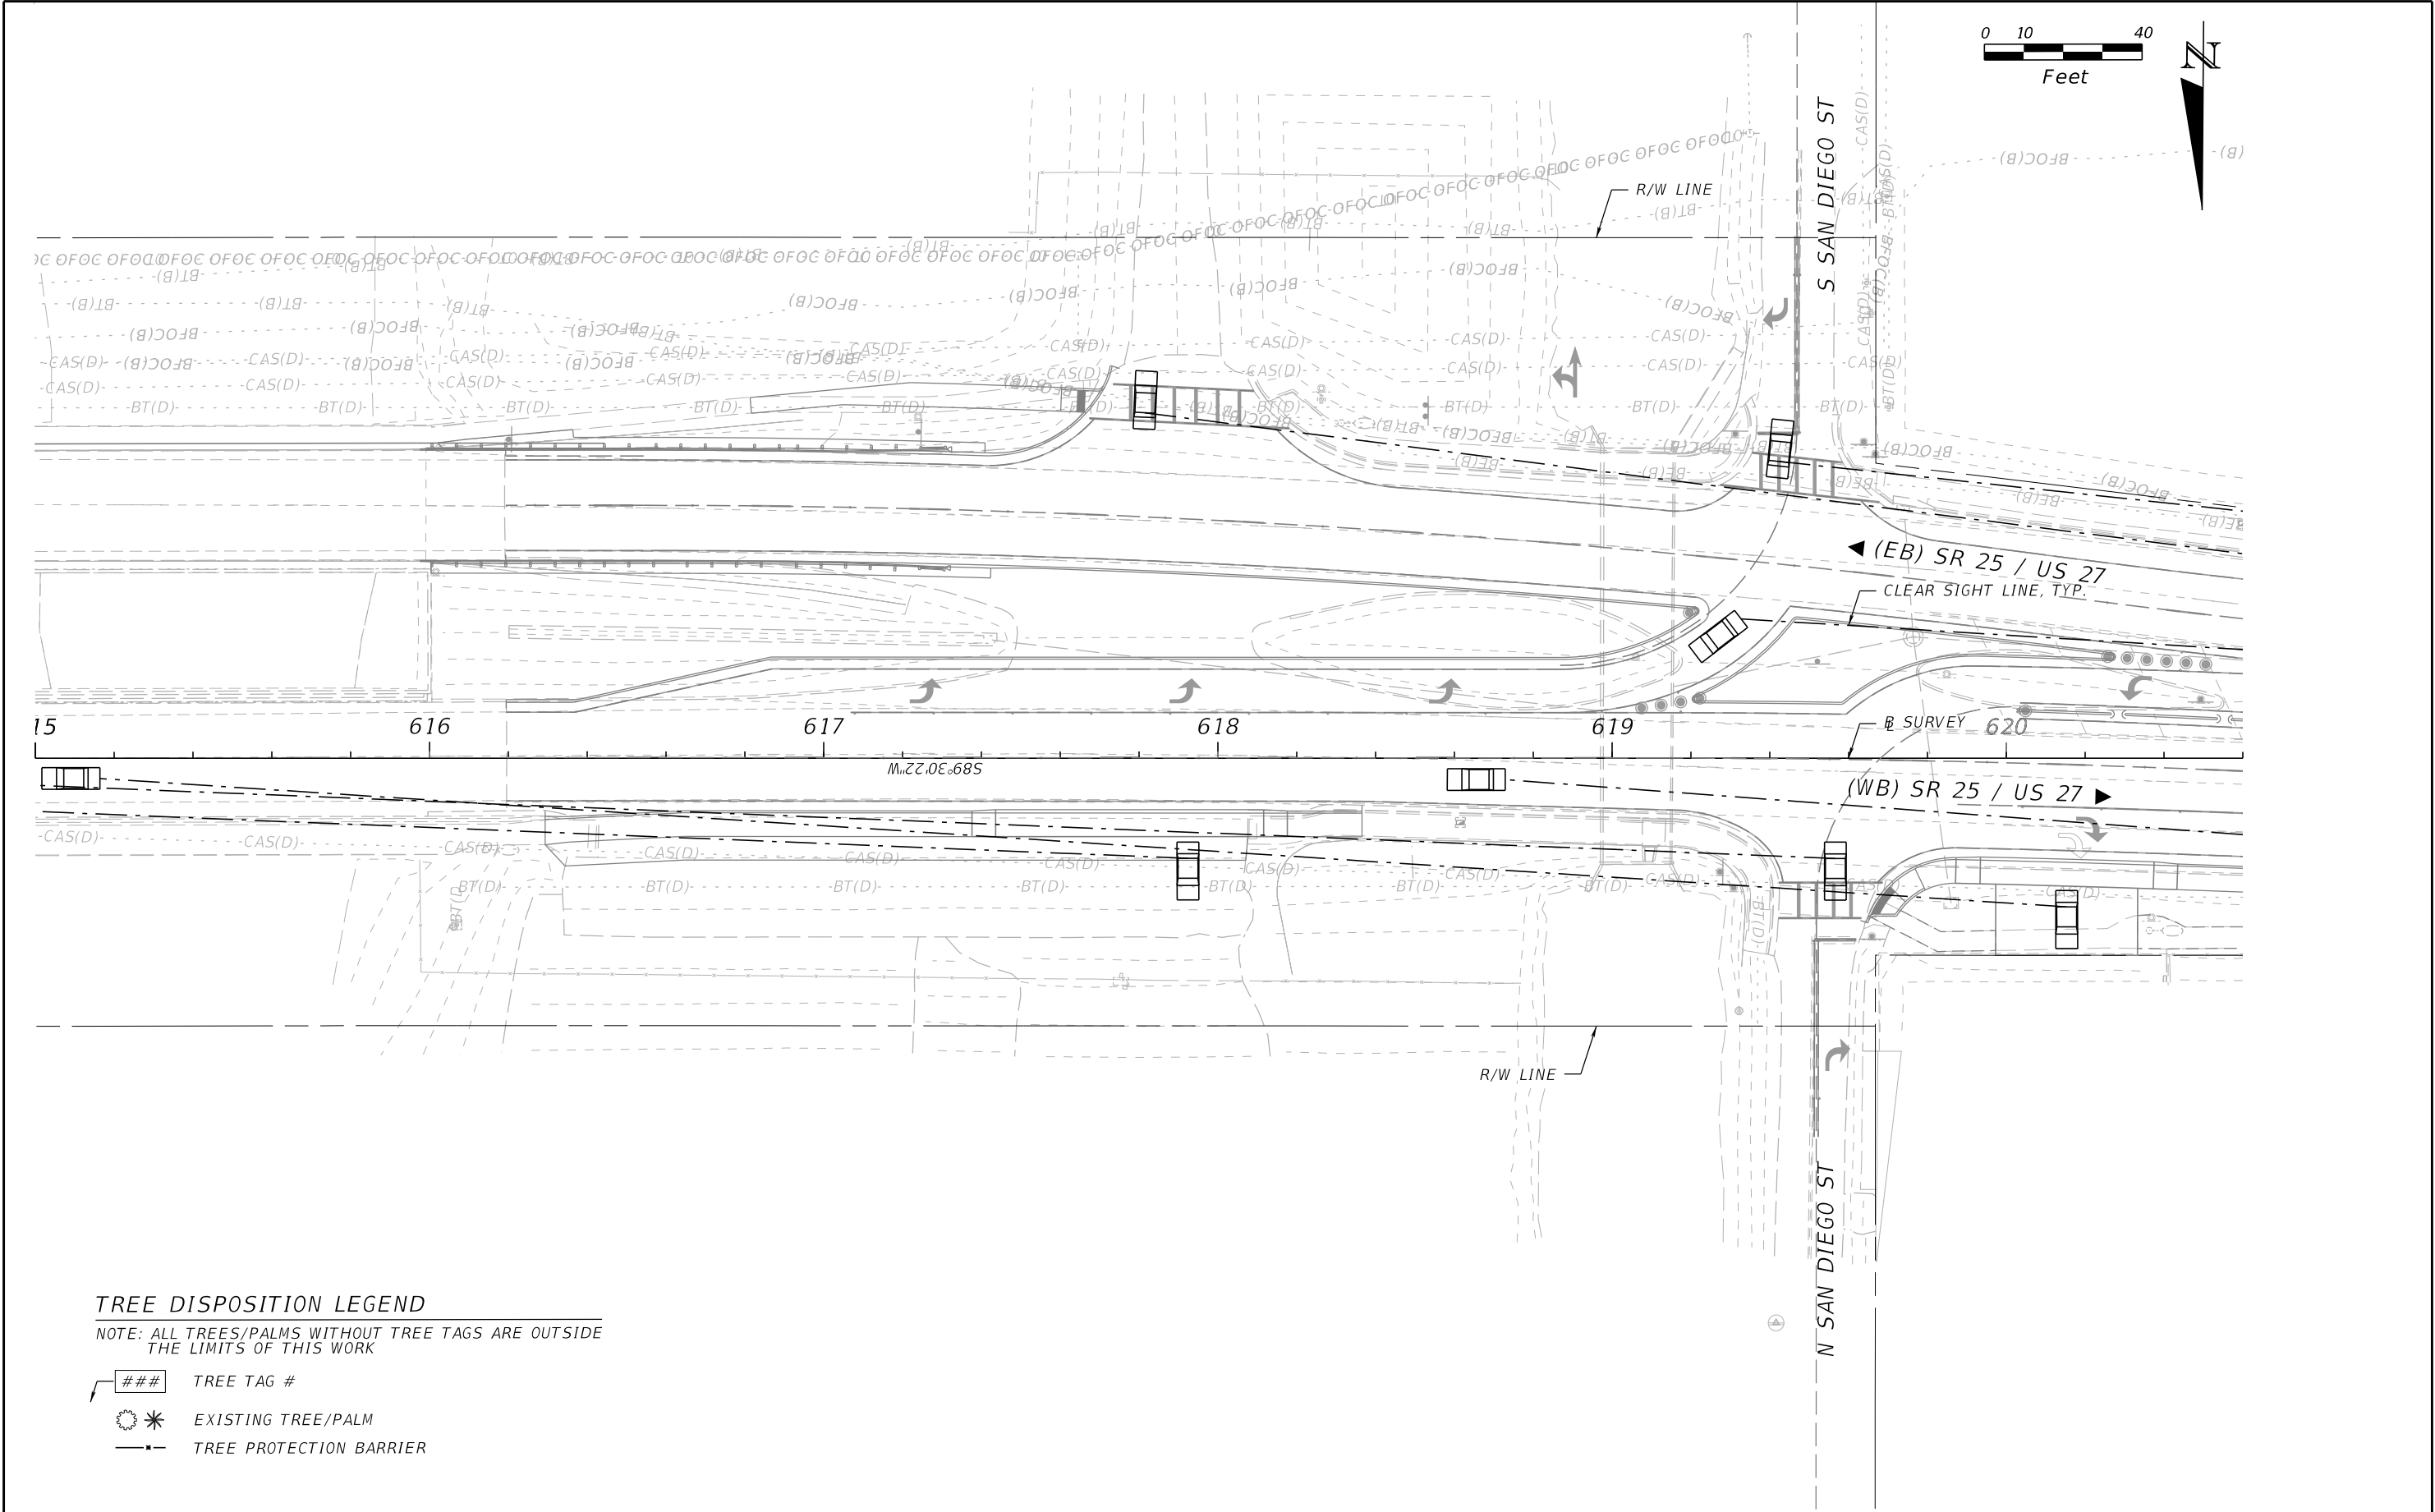

TREE DISPOSITION LEGEND


NOTE: ALL TREES/PALMS WITHOUT TREE TAGS ARE OUTSIDE THE LIMITS OF THIS WORK

- ### TREE TAG #
- * EXISTING TREE/PALM
- TREE PROTECTION BARRIER


REVISIONS				LANDSCAPE ARCHITECT	STATE OF FLORIDA DEPARTMENT OF TRANSPORTATION			TREE DISPOSITION PLAN	SHEET NO.
DATE	DESCRIPTION	DATE	DESCRIPTION	JAMES WANG, RLA LICENSE NUMBER: LA6667703 KCI TECHNOLOGIES, INC. 1425 W CYPRESS CREEK RD., SUITE 101 FORT LAUDERDALE, FL 33309	ROAD NO.	COUNTY	FINANCIAL PROJECT ID		TD-4
					SR 25/80	HENDRY	447287-1-52-01		

JAMES WANG, RLA
LICENSE NUMBER: LA6667703
KCI TECHNOLOGIES, INC.
1425 W CYPRESS CREEK RD., SUITE 101
FORT LAUDERDALE, FL 33309

THE OFFICIAL RECORD OF THIS SHEET IS THE ELECTRONIC FILE DIGITALLY SIGNED AND SEALED UNDER RULE 61G10-11.011, F.A.C.

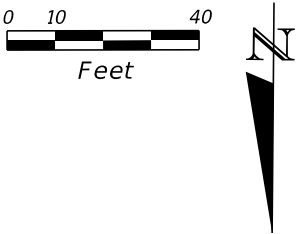

BFOC

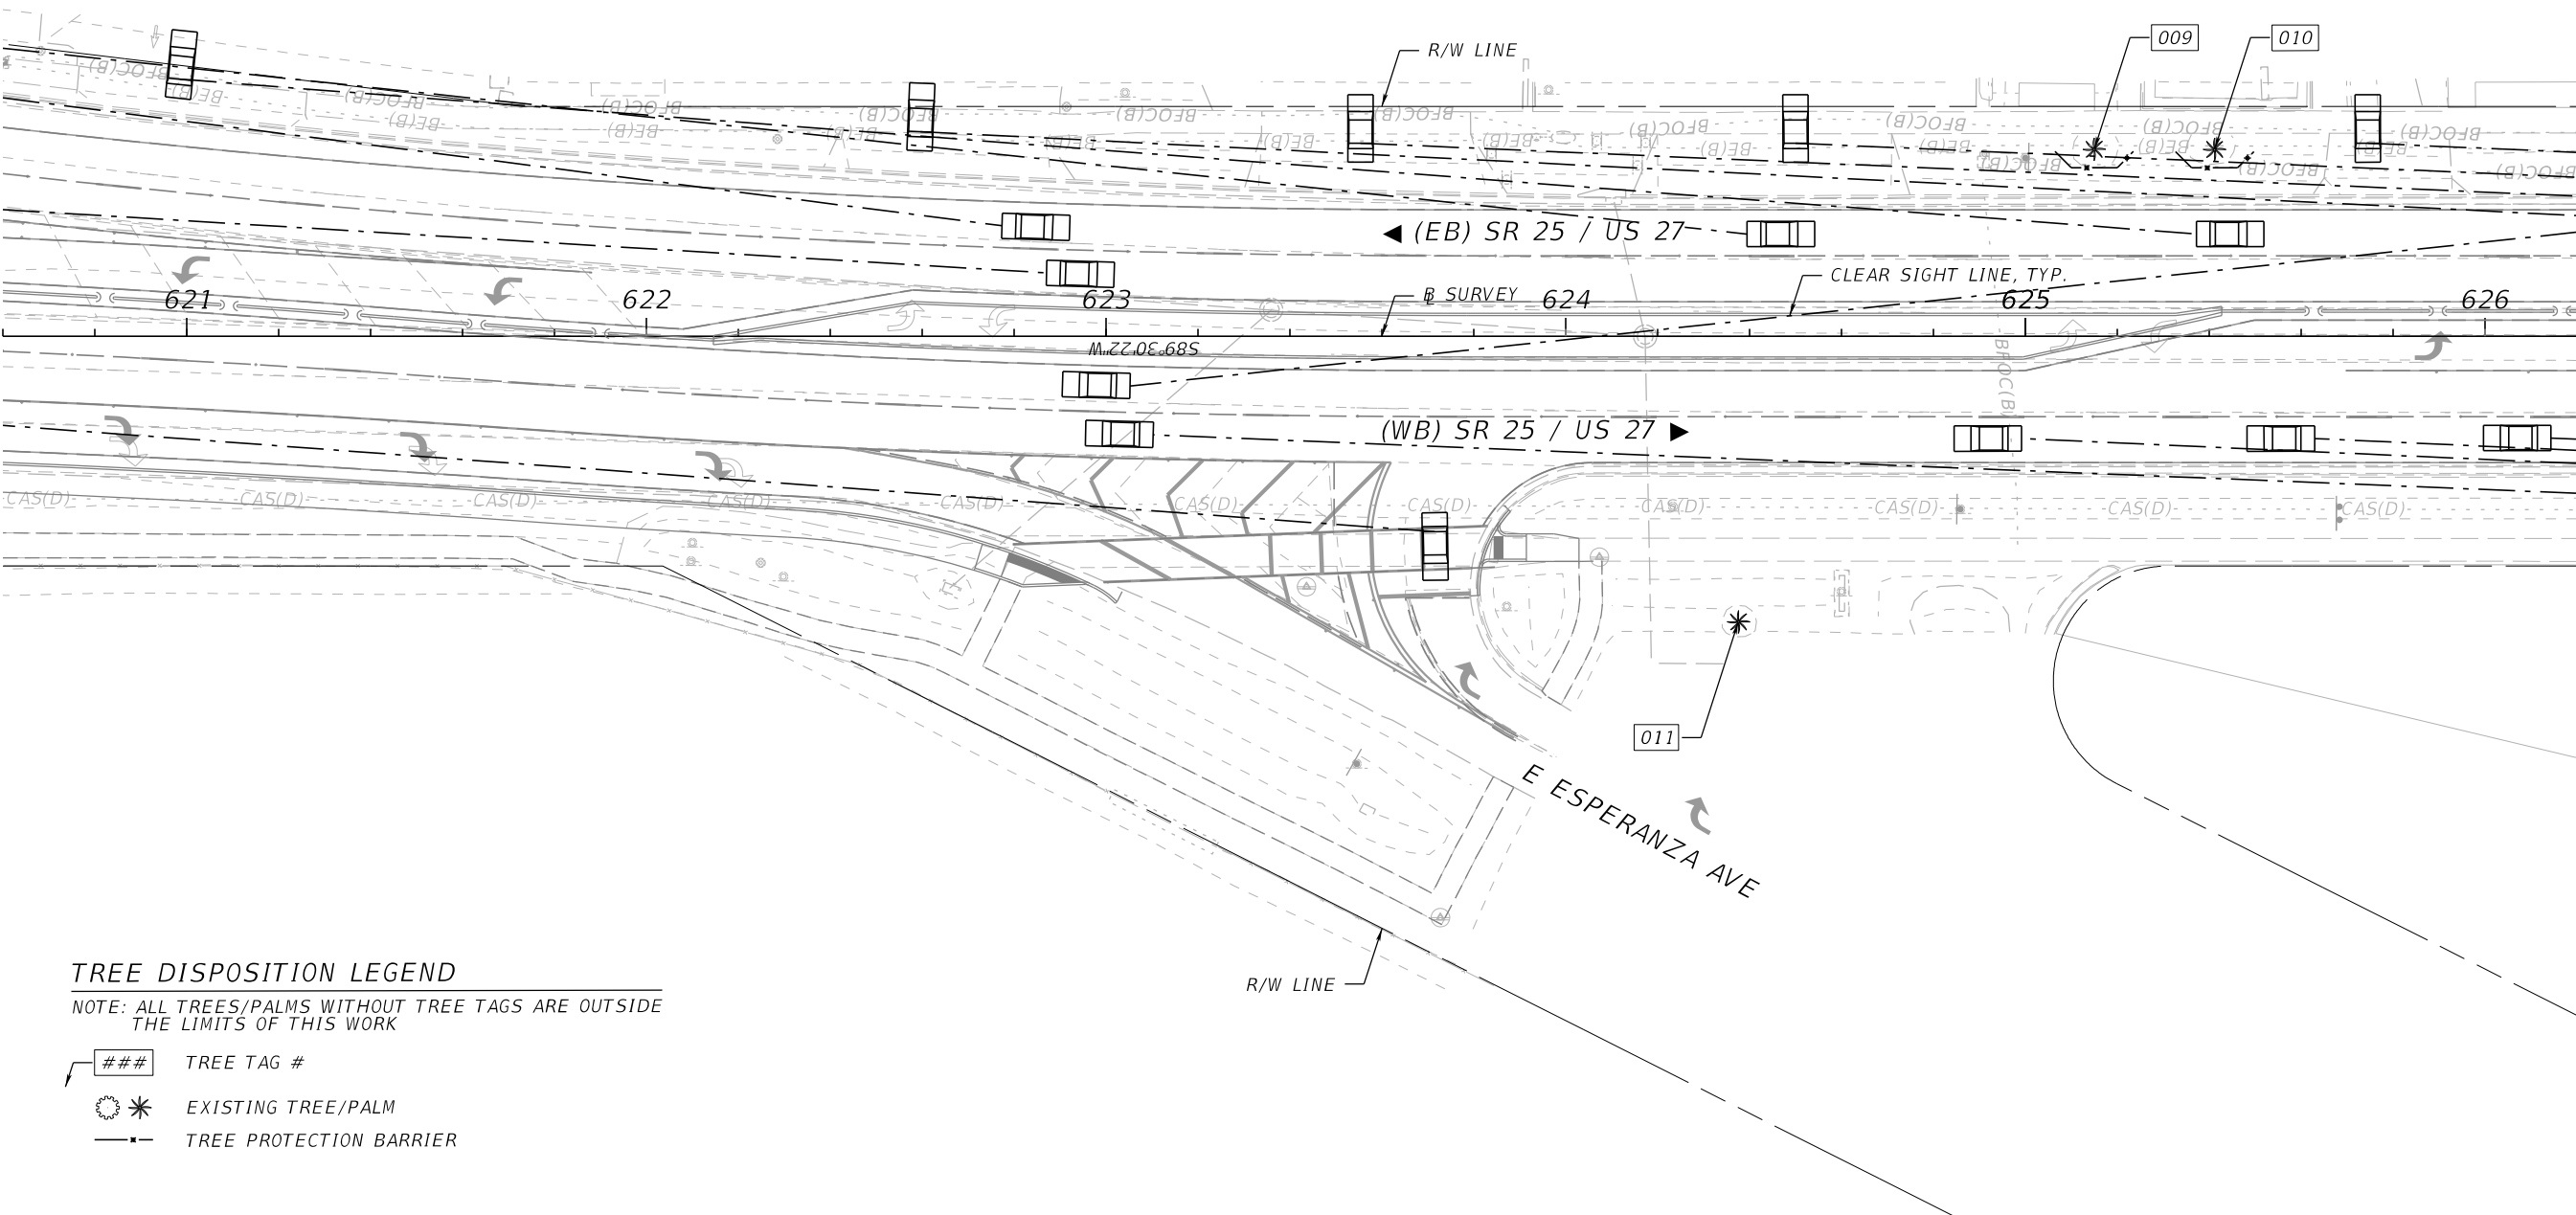



TREE DISPOSITION LEGEND

NOTE: ALL TREES/PALMS WITHOUT TREE TAGS ARE OUTSIDE THE LIMITS OF THIS WORK

- ### TREE TAG #
- EXISTING TREE/PALM
- TREE PROTECTION BARRIER

REVISIONS				LANDSCAPE ARCHITECT		STATE OF FLORIDA DEPARTMENT OF TRANSPORTATION			TREE DISPOSITION PLAN	SHEET NO.
DATE	DESCRIPTION	DATE	DESCRIPTION	JAMES WANG, RLA LICENSE NUMBER: LA6667703 KCI TECHNOLOGIES, INC. 1425 W CYPRESS CREEK RD., SUITE 101 FORT LAUDERDALE, FL 33309		ROAD NO.	COUNTY	FINANCIAL PROJECT ID		
						SR 25/80	HENDRY	447287-1-52-01		TD-5

THE OFFICIAL RECORD OF THIS SHEET IS THE ELECTRONIC FILE DIGITALLY SIGNED AND SEALED UNDER RULE 61G10-11.011, F.A.C.

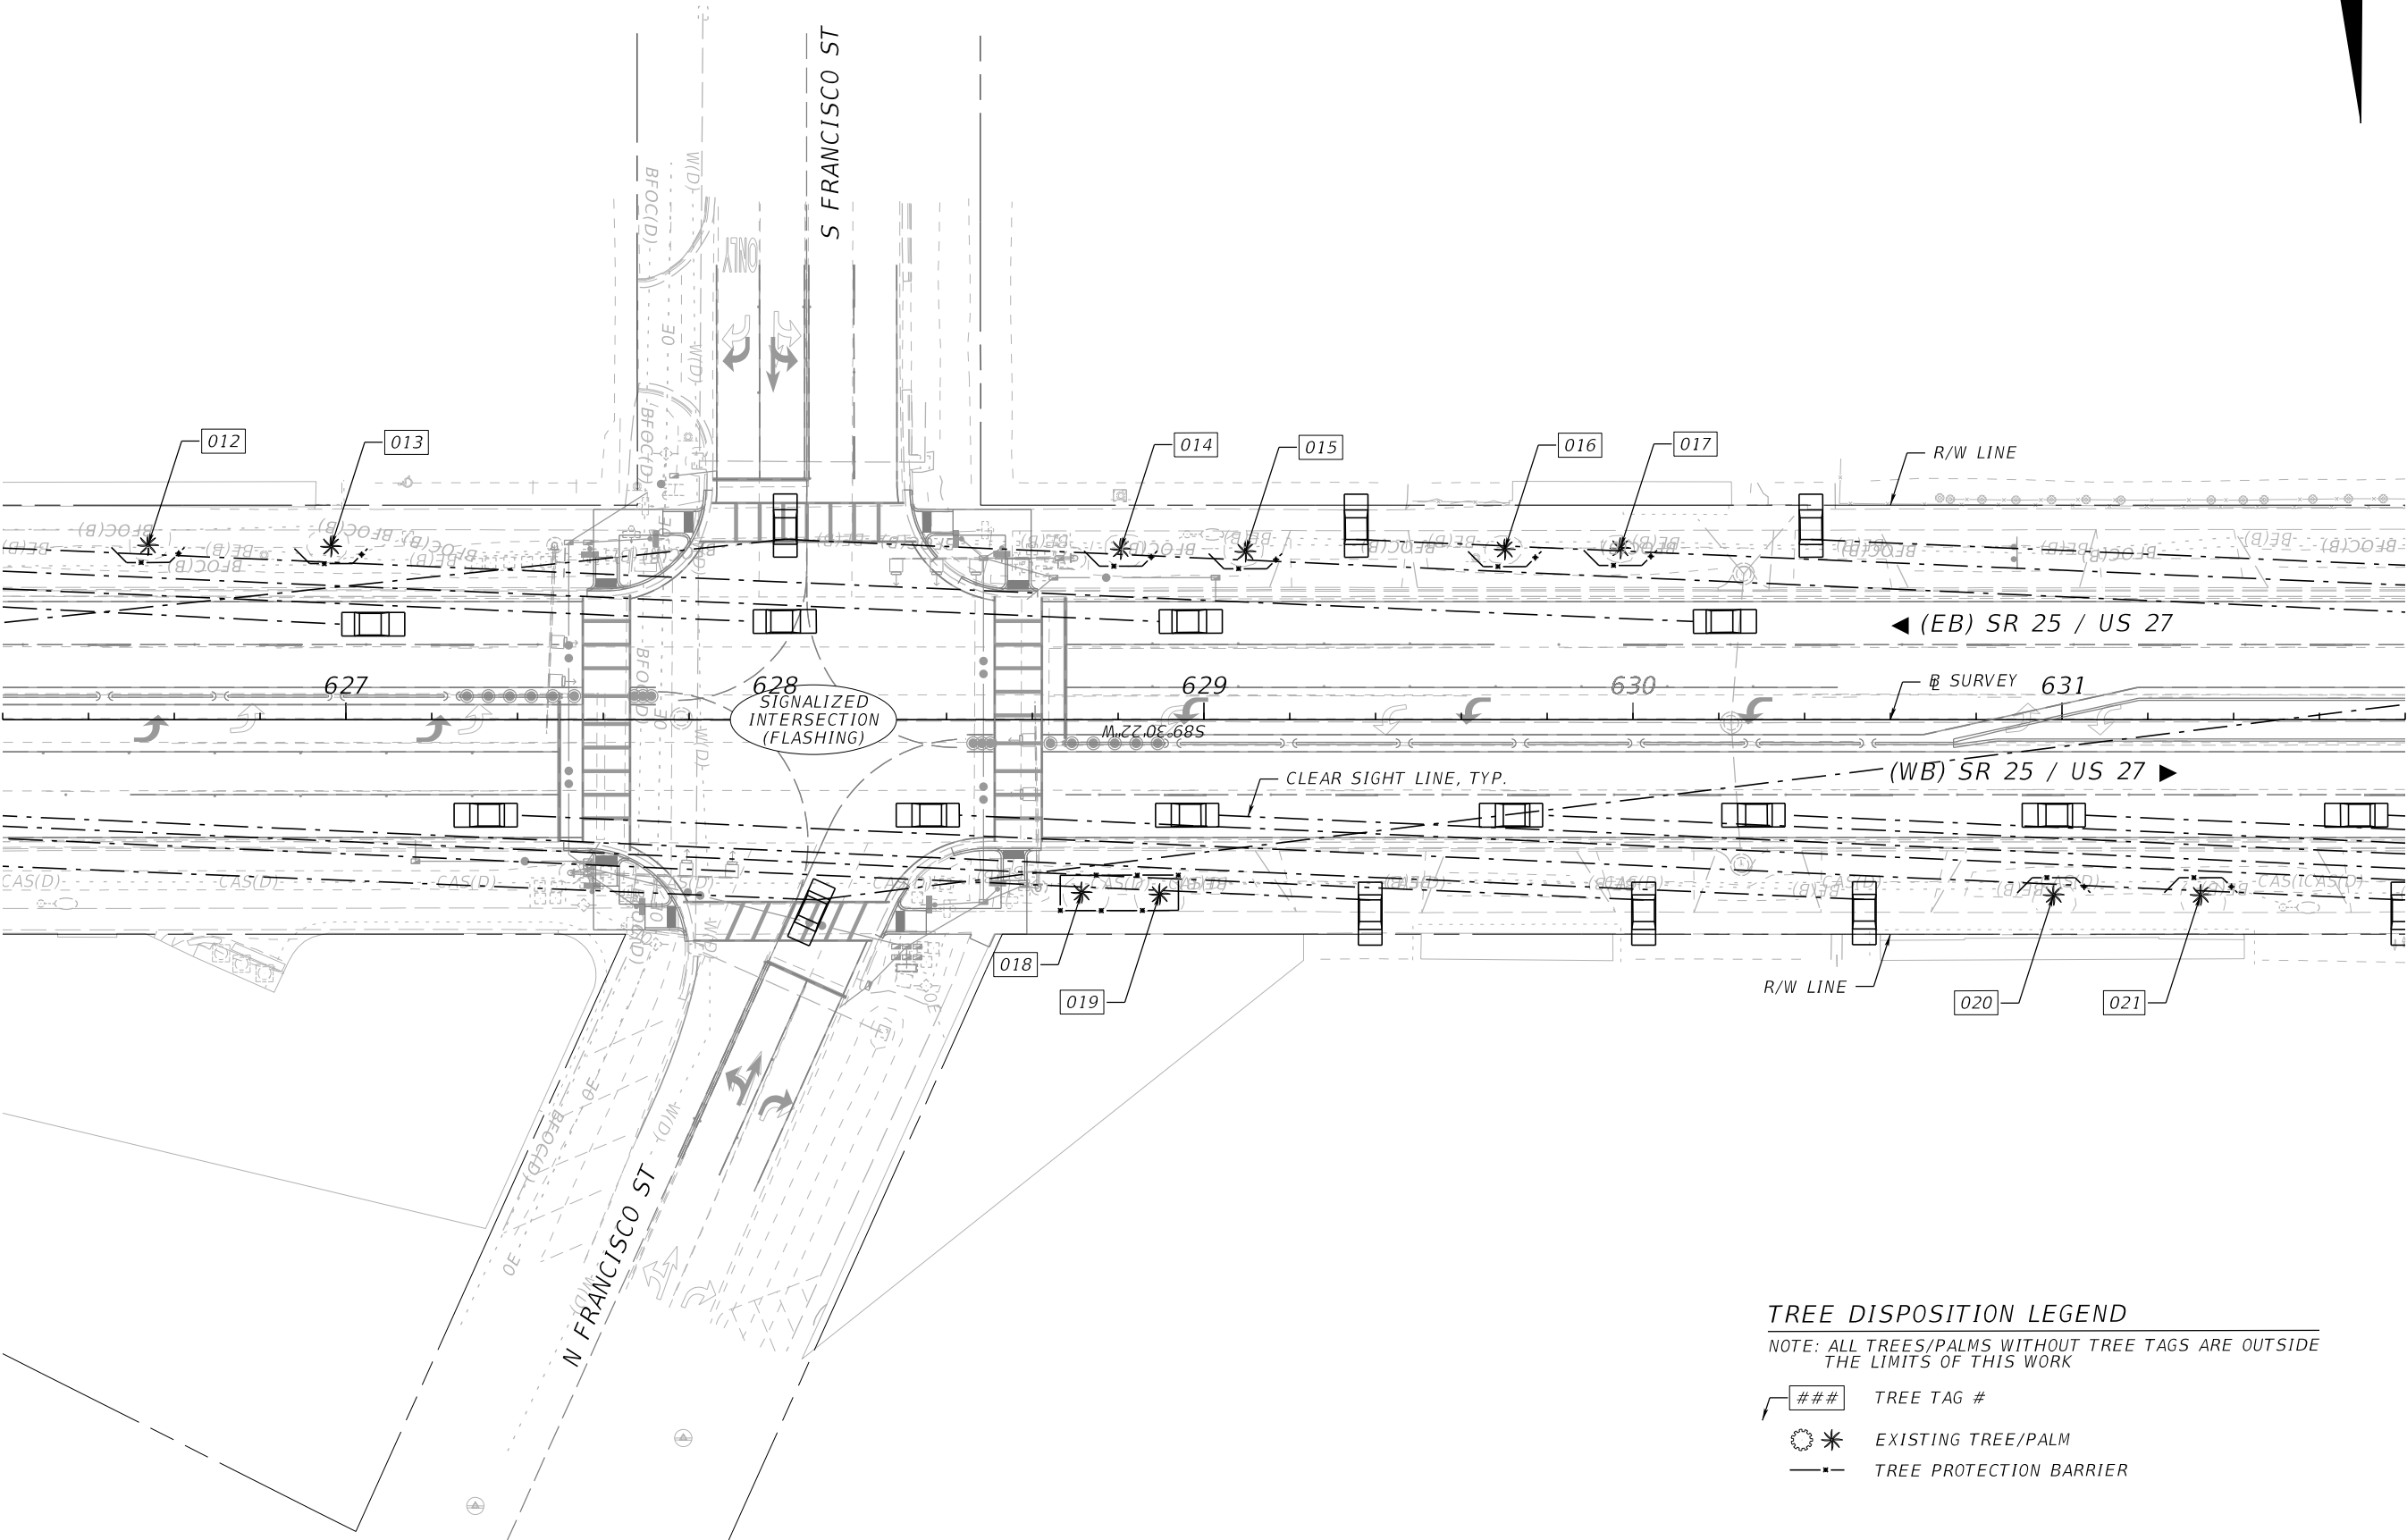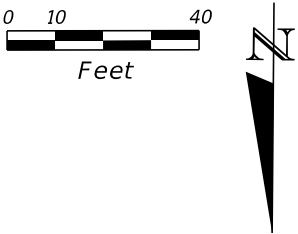

TREE DISPOSITION LEGEND
NOTE: ALL TREES/PALMS WITHOUT TREE TAGS ARE OUTSIDE THE LIMITS OF THIS WORK



- ### TREE TAG #
- EXISTING TREE/PALM
- TREE PROTECTION BARRIER

REVISIONS				LANDSCAPE ARCHITECT	STATE OF FLORIDA DEPARTMENT OF TRANSPORTATION			SHEET NO.
DATE	DESCRIPTION	DATE	DESCRIPTION		ROAD NO.	COUNTY	FINANCIAL PROJECT ID	
					SR 25/80	HENDRY	447287-1-52-01	

TREE DISPOSITION PLAN

TD-6

THE OFFICIAL RECORD OF THIS SHEET IS THE ELECTRONIC FILE DIGITALLY SIGNED AND SEALED UNDER RULE 61G10-11.011, F.A.C.

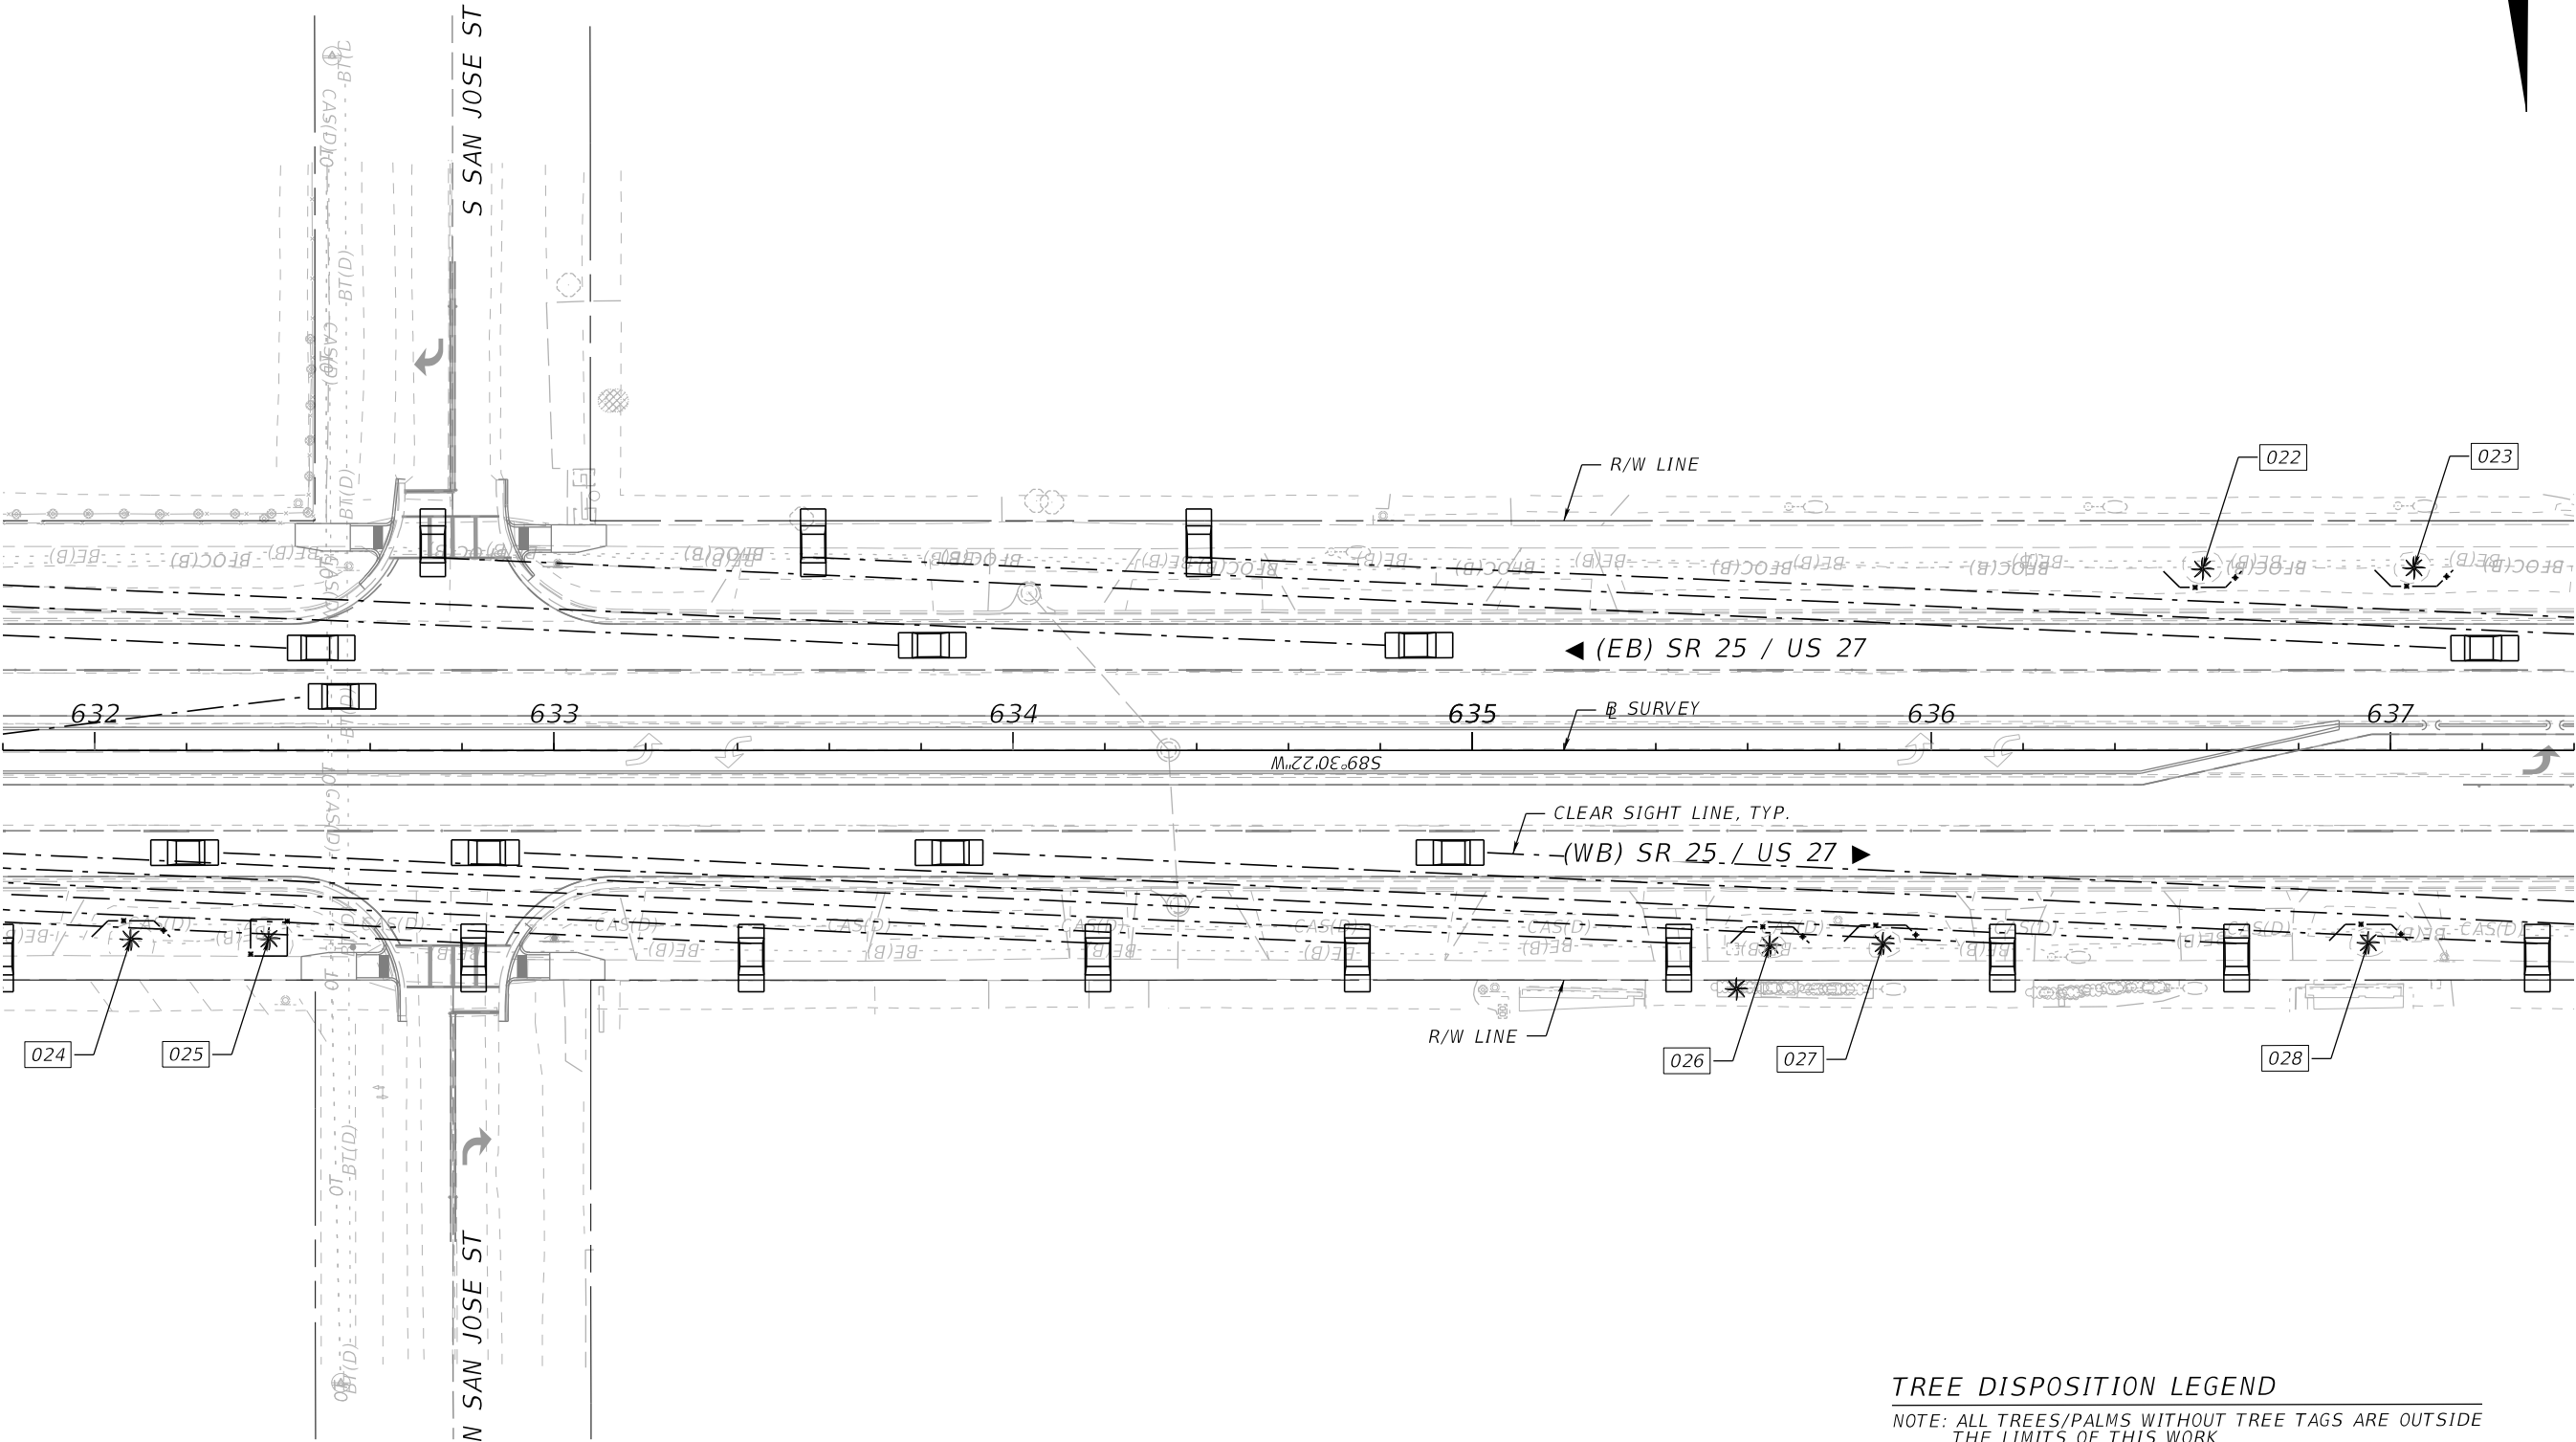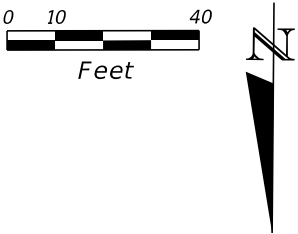

TREE DISPOSITION LEGEND

NOTE: ALL TREES/PALMS WITHOUT TREE TAGS ARE OUTSIDE THE LIMITS OF THIS WORK



TREE TAG

EXISTING TREE/PALM

TREE PROTECTION BARRIER

REVISIONS				LANDSCAPE ARCHITECT		STATE OF FLORIDA DEPARTMENT OF TRANSPORTATION			TREE DISPOSITION PLAN	SHEET NO.
DATE	DESCRIPTION	DATE	DESCRIPTION	JAMES WANG, RLA LICENSE NUMBER: LA6667703 KCI TECHNOLOGIES, INC. 1425 W CYPRESS CREEK RD., SUITE 101 FORT LAUDERDALE, FL 33309		ROAD NO.	COUNTY	FINANCIAL PROJECT ID		
						SR 25/80	HENDRY	447287-1-52-01		TD-7

THE OFFICIAL RECORD OF THIS SHEET IS THE ELECTRONIC FILE DIGITALLY SIGNED AND SEALED UNDER RULE 61G10-11.011, F.A.C.

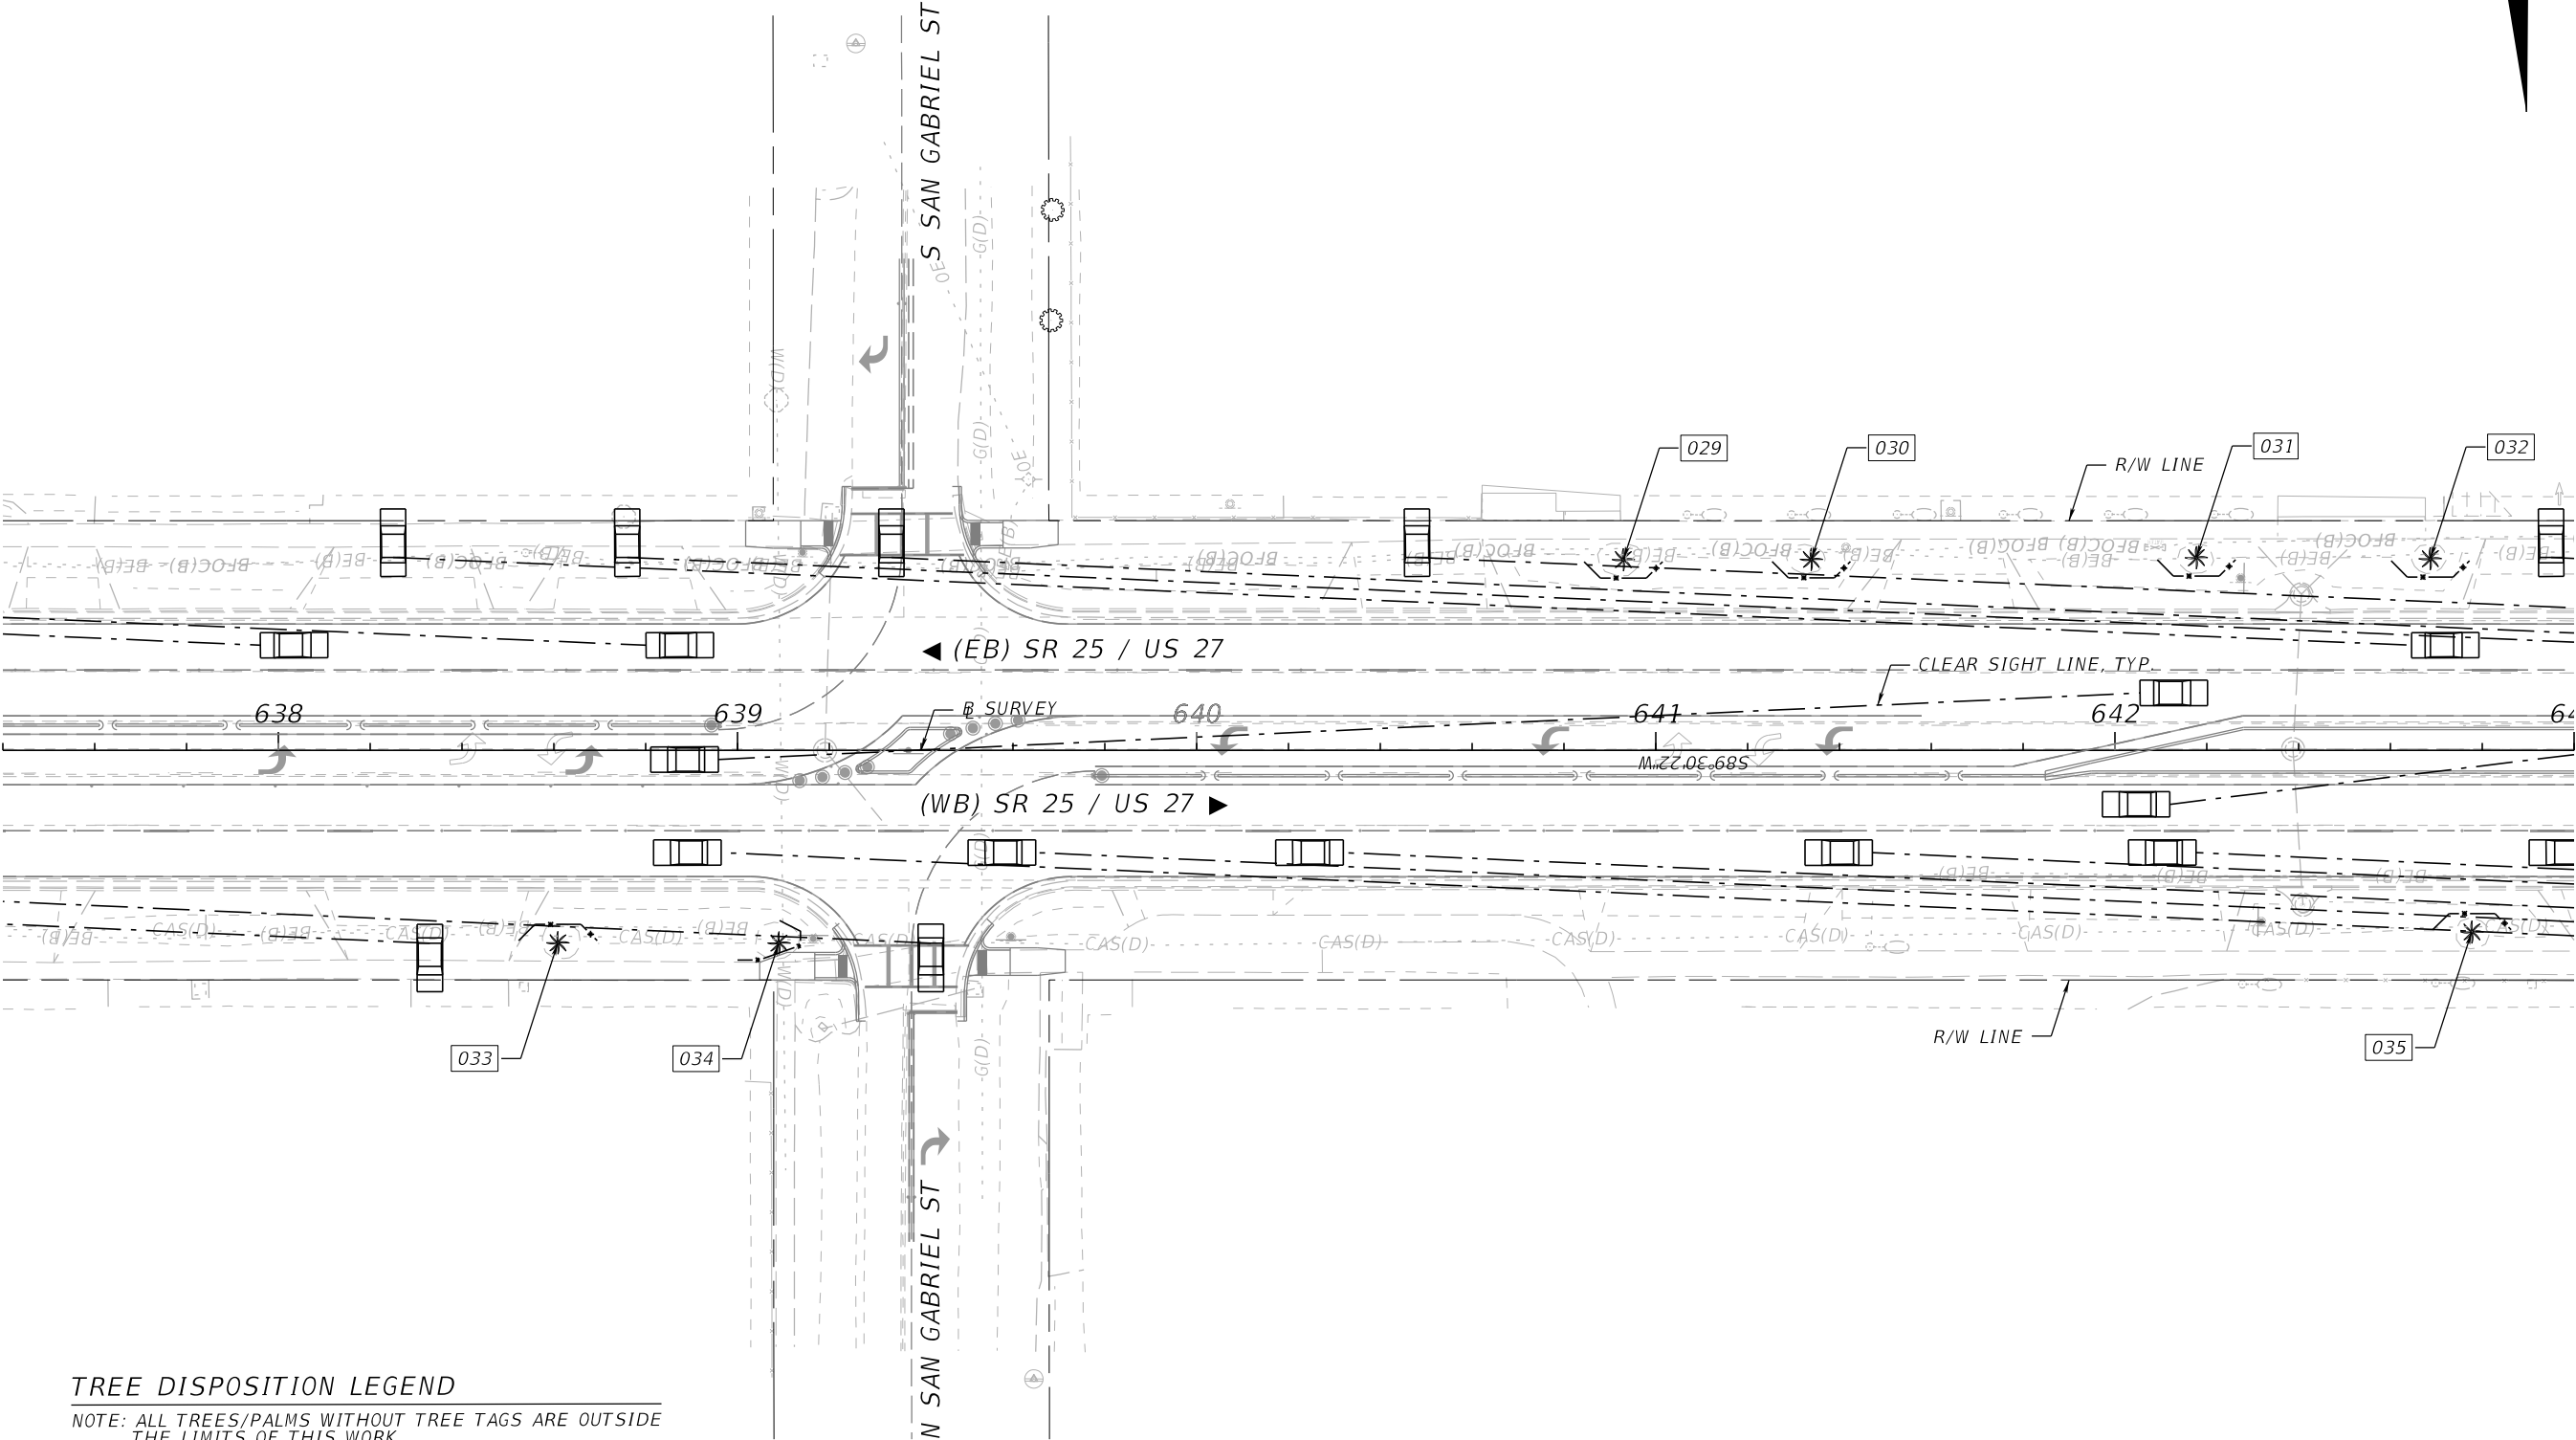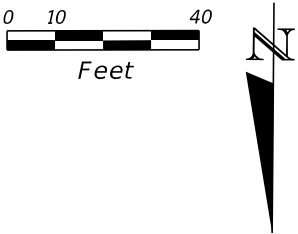



TREE DISPOSITION LEGEND

NOTE: ALL TREES/PALMS WITHOUT TREE TAGS ARE OUTSIDE THE LIMITS OF THIS WORK

- ### TREE TAG #
- EXISTING TREE/PALM
- TREE PROTECTION BARRIER

REVISIONS				LANDSCAPE ARCHITECT	STATE OF FLORIDA DEPARTMENT OF TRANSPORTATION			TREE DISPOSITION PLAN	SHEET NO.
DATE	DESCRIPTION	DATE	DESCRIPTION	JAMES WANG, RLA LICENSE NUMBER: LA6667703 KCI TECHNOLOGIES, INC. 1425 W CYPRESS CREEK RD., SUITE 101 FORT LAUDERDALE, FL 33309	ROAD NO.	COUNTY	FINANCIAL PROJECT ID		TD-8
					SR 25/80	HENDRY	447287-1-52-01		

THE OFFICIAL RECORD OF THIS SHEET IS THE ELECTRONIC FILE DIGITALLY SIGNED AND SEALED UNDER RULE 61G10-11.011, F.A.C.

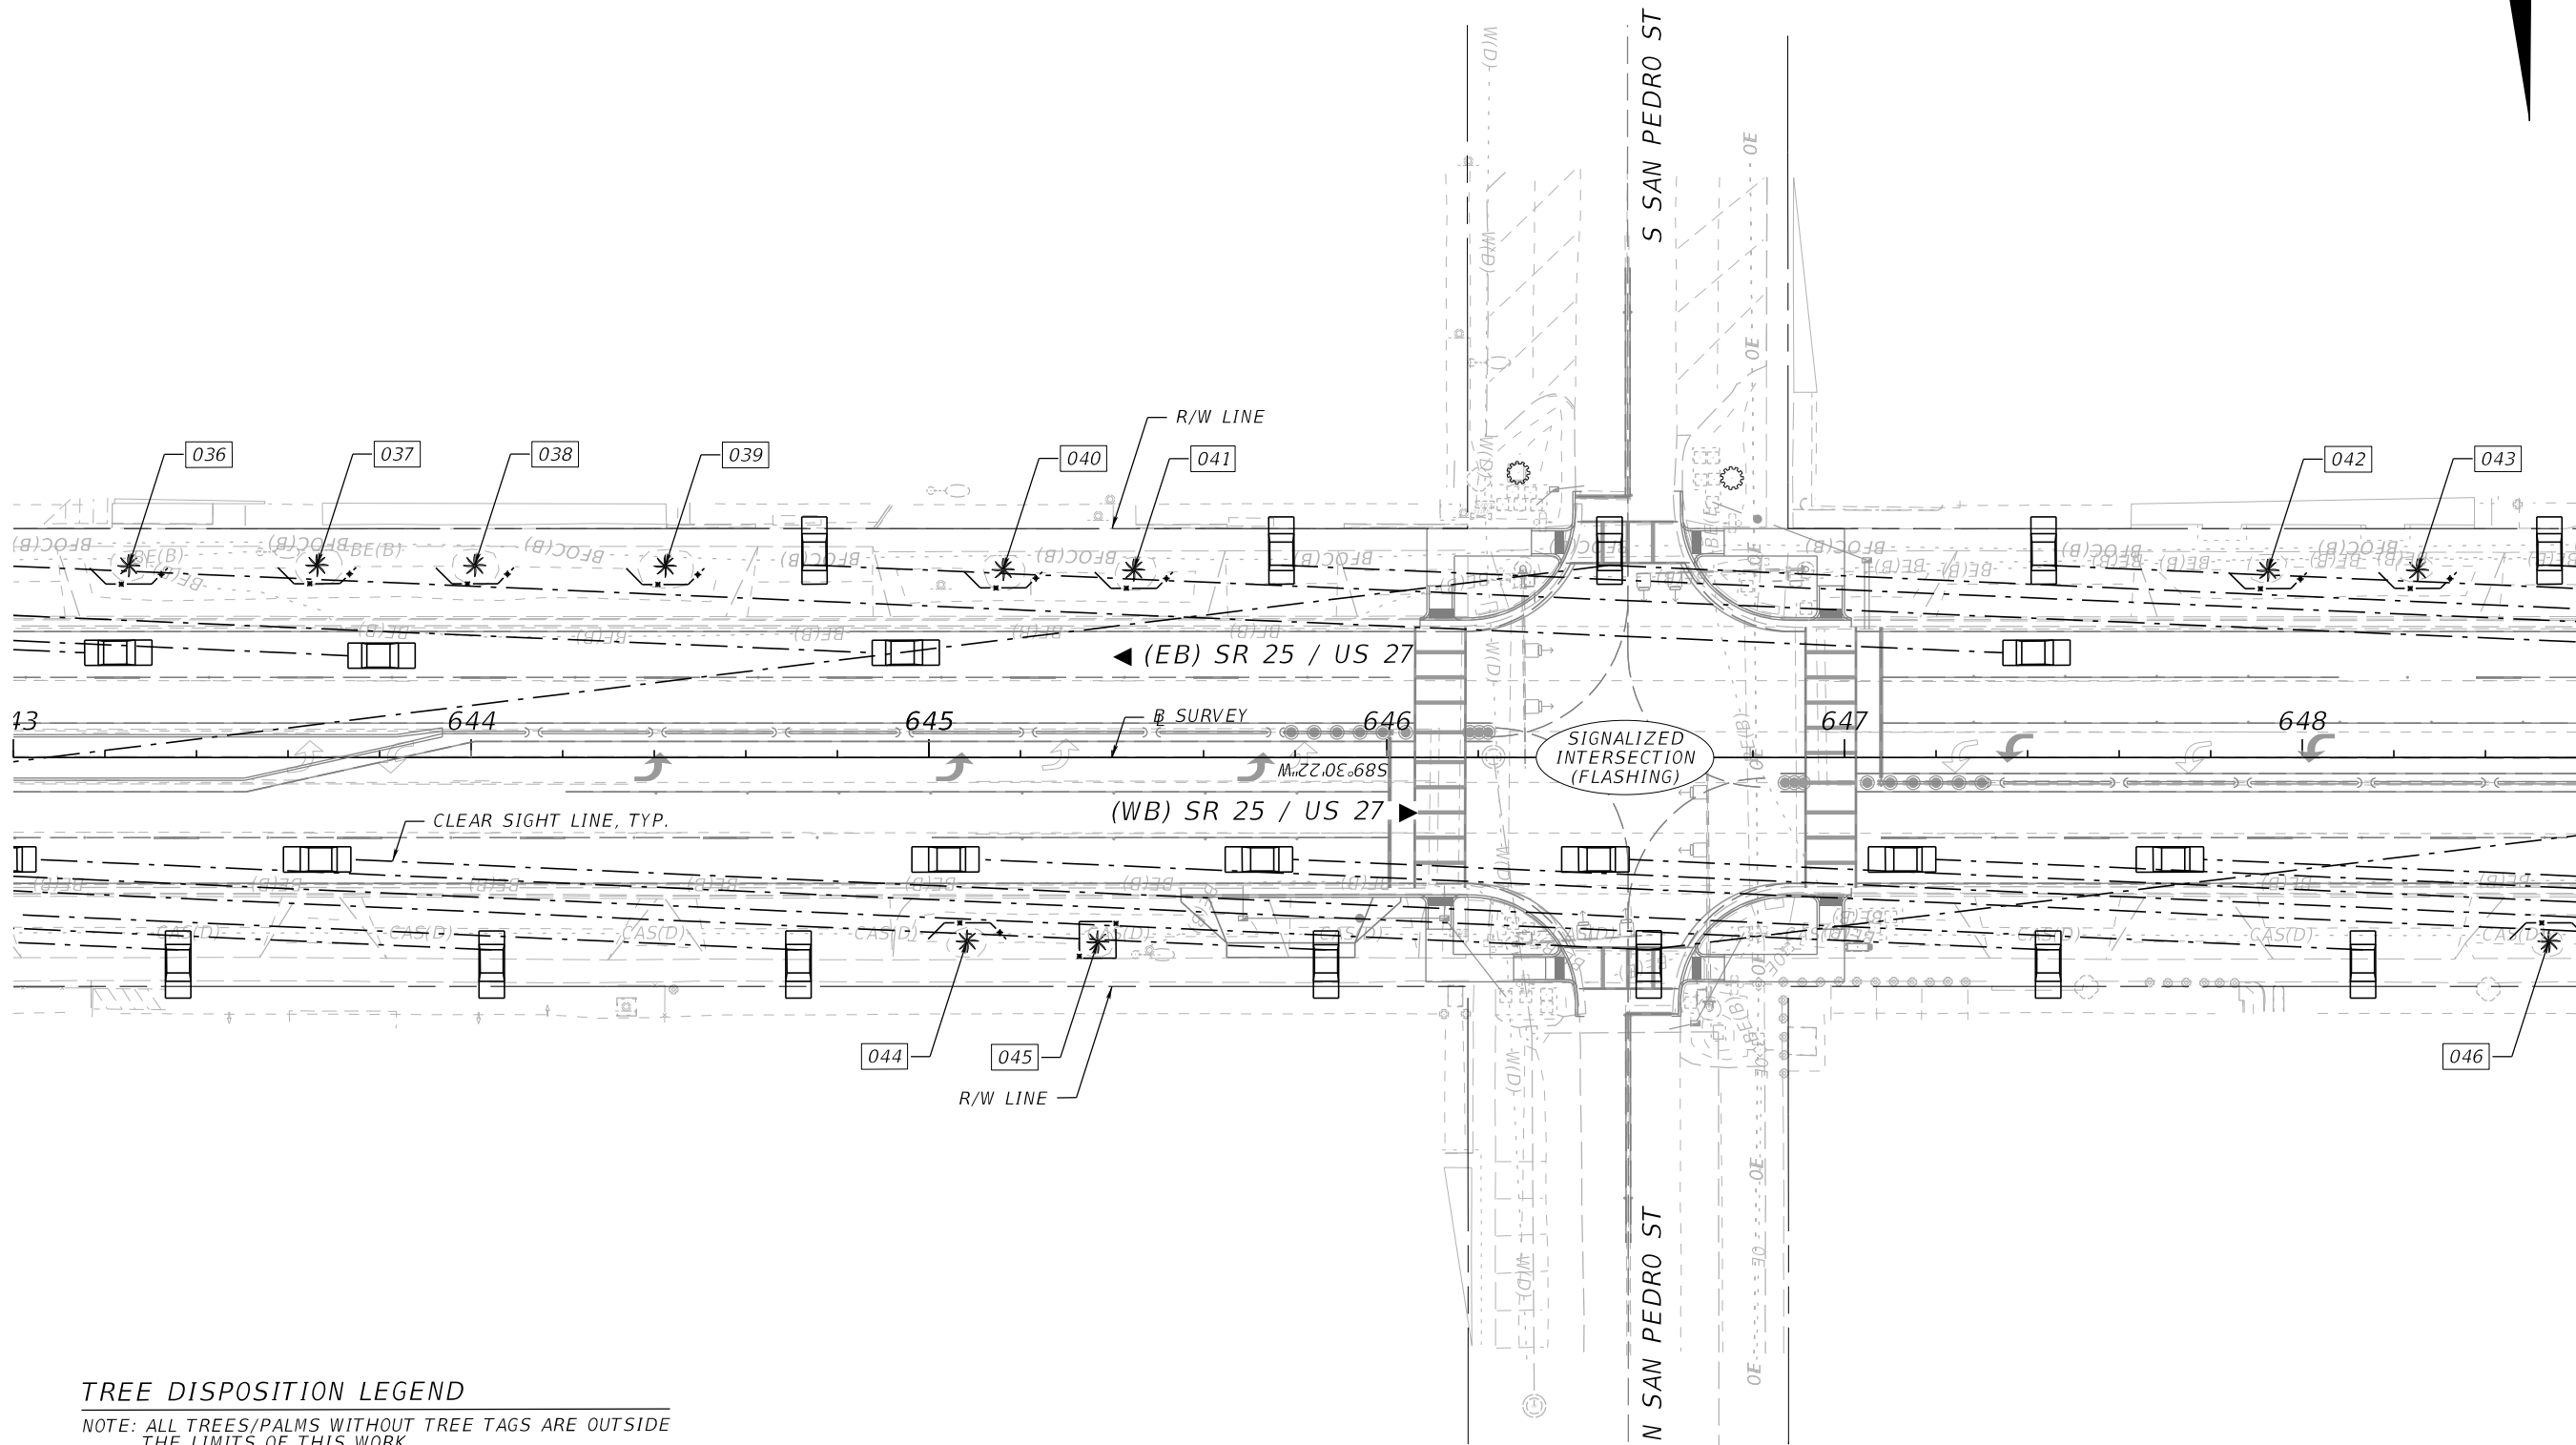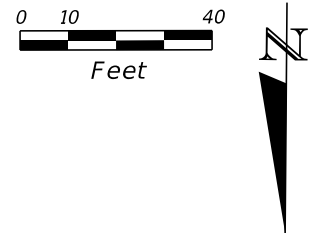


TREE DISPOSITION LEGEND

NOTE: ALL TREES/PALMS WITHOUT TREE TAGS ARE OUTSIDE THE LIMITS OF THIS WORK

- ### TREE TAG #
- * EXISTING TREE/PALM
- TREE PROTECTION BARRIER

REVISIONS				LANDSCAPE ARCHITECT	STATE OF FLORIDA DEPARTMENT OF TRANSPORTATION			TREE DISPOSITION PLAN	SHEET NO.
DATE	DESCRIPTION	DATE	DESCRIPTION		ROAD NO.	COUNTY	FINANCIAL PROJECT ID		TD-9
					JAMES WANG, RLA LICENSE NUMBER: LA6667703 KCI TECHNOLOGIES, INC. 1425 W CYPRESS CREEK RD., SUITE 101 FORT LAUDERDALE, FL 33309	SR 25/80	HENDRY	447287-1-52-01	

THE OFFICIAL RECORD OF THIS SHEET IS THE ELECTRONIC FILE DIGITALLY SIGNED AND SEALED UNDER RULE 61G10-11.011, F.A.C.


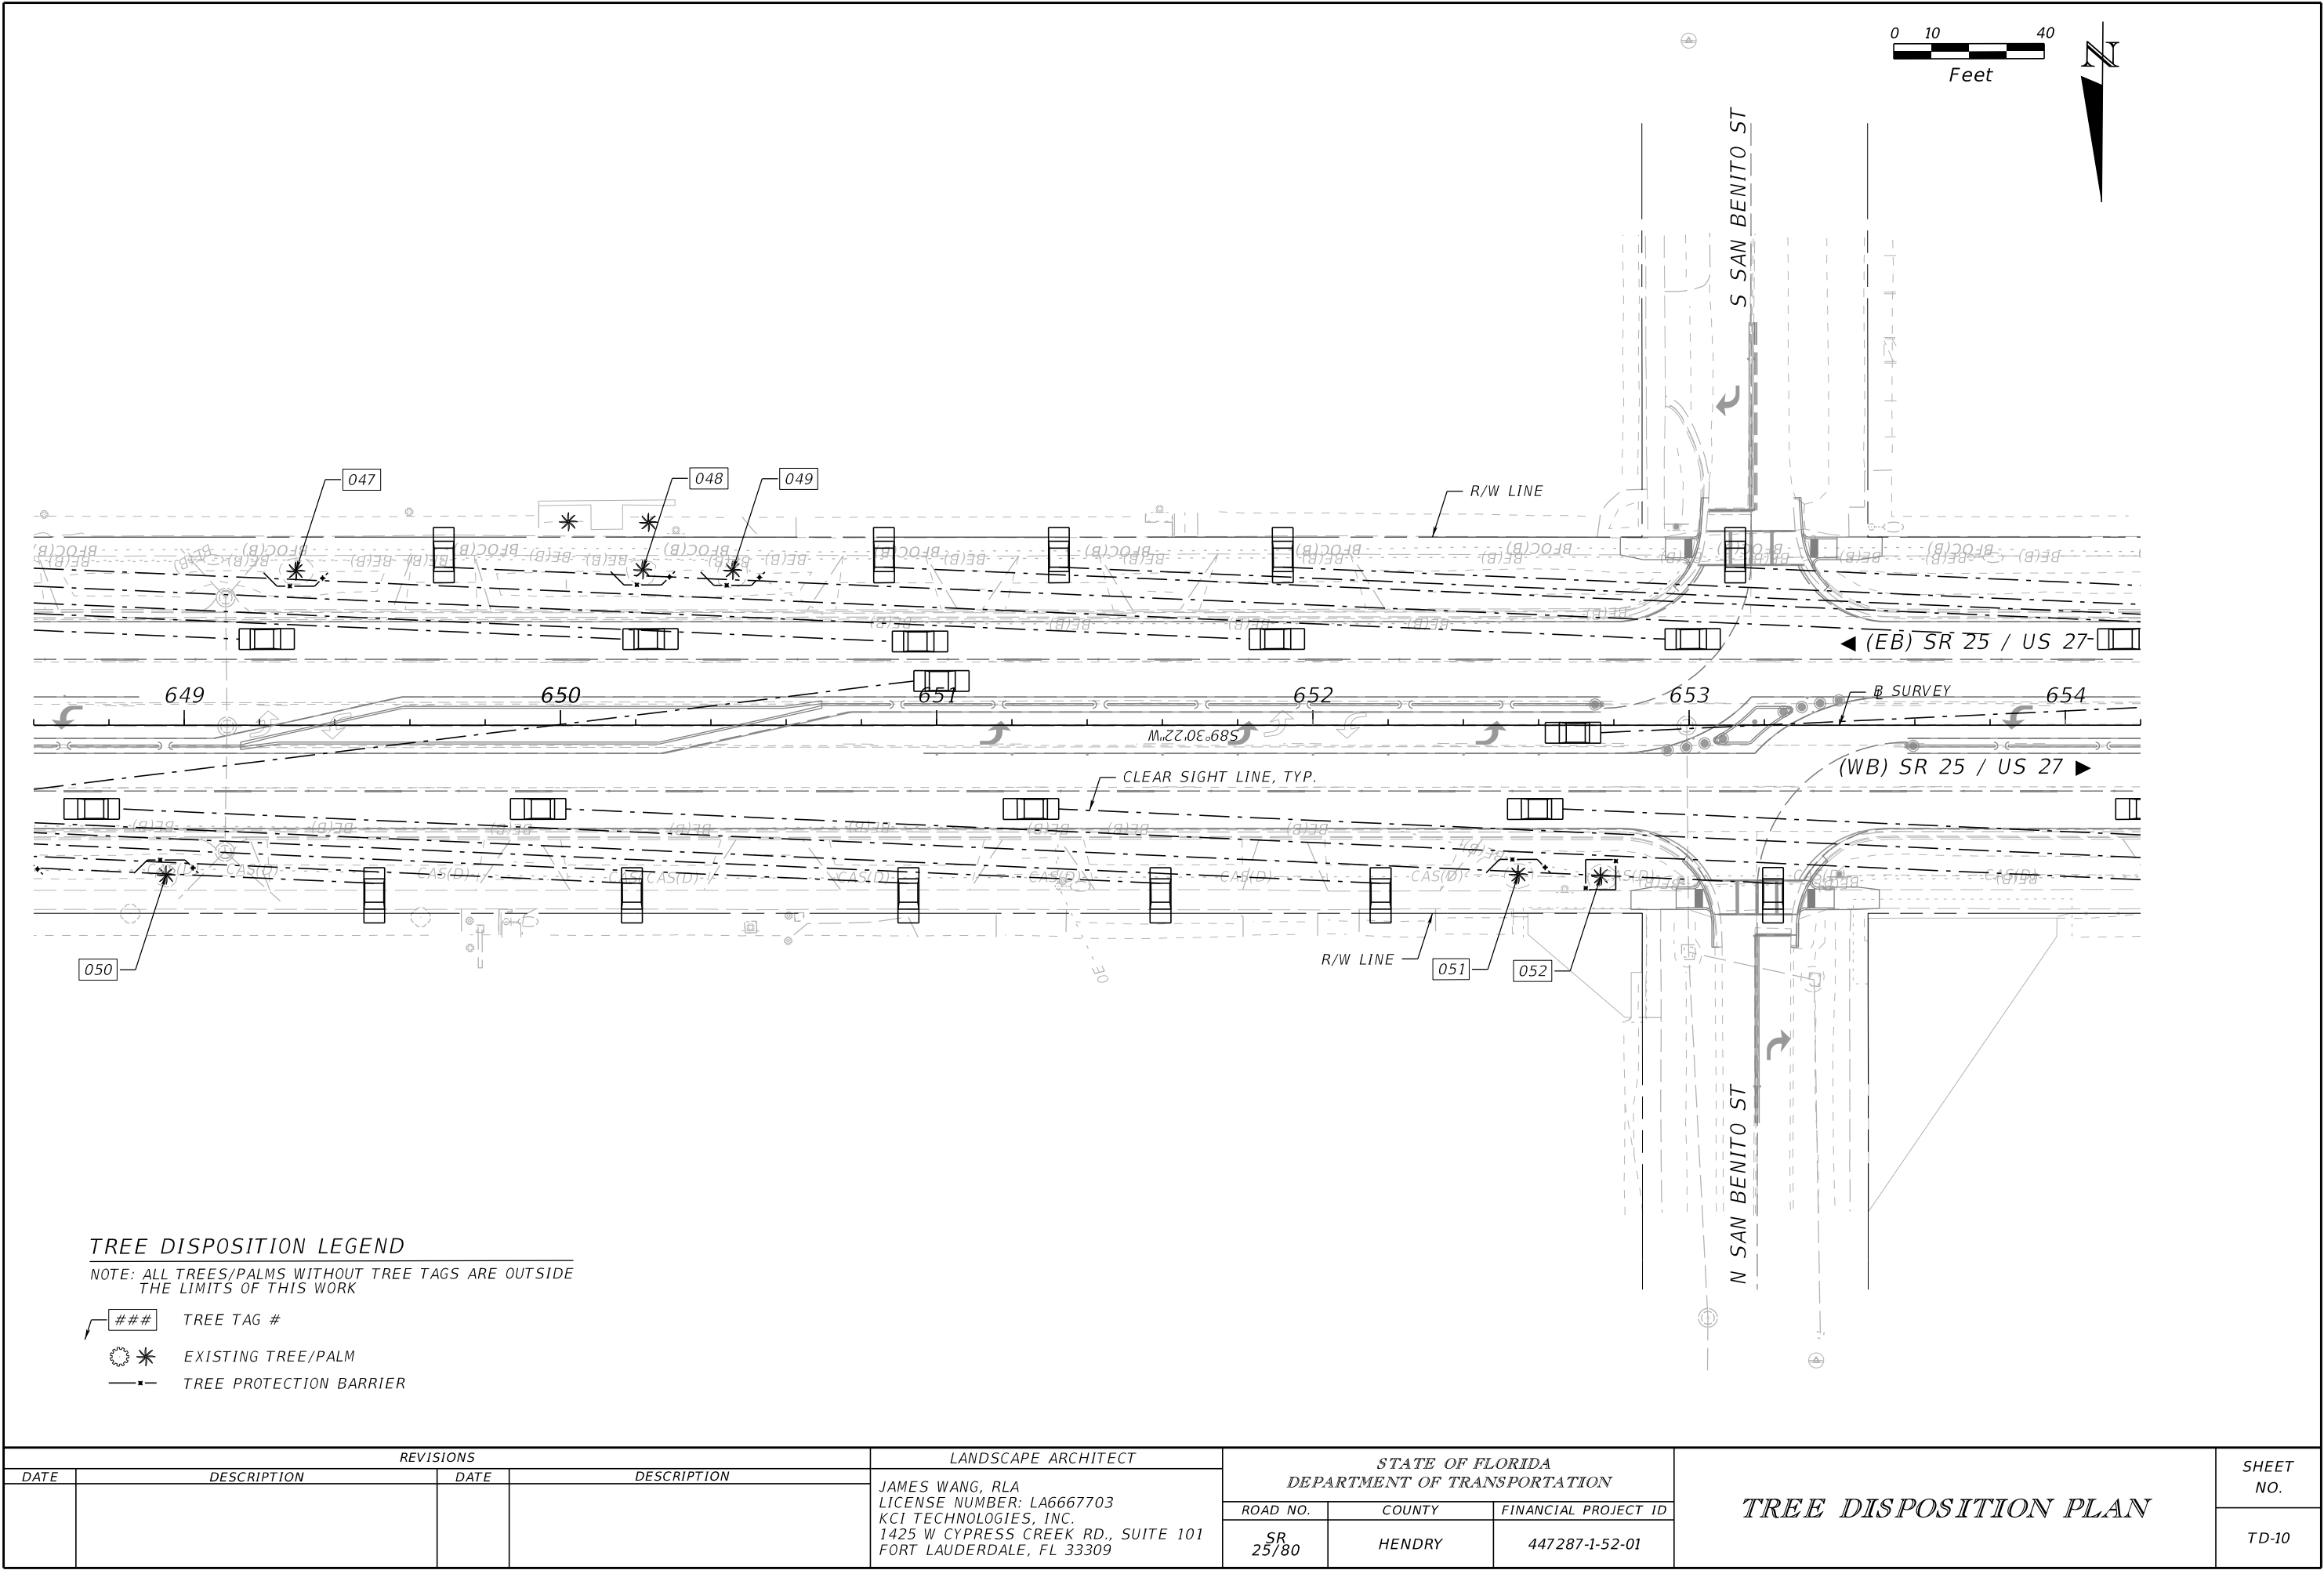


TREE DISPOSITION LEGEND

NOTE: ALL TREES/PALMS WITHOUT TREE TAGS ARE OUTSIDE THE LIMITS OF THIS WORK

- ### TREE TAG #
- * EXISTING TREE/PALM
- - - TREE PROTECTION BARRIER

REVISIONS				LANDSCAPE ARCHITECT		STATE OF FLORIDA DEPARTMENT OF TRANSPORTATION			TREE DISPOSITION PLAN	SHEET NO.
DATE	DESCRIPTION	DATE	DESCRIPTION	JAMES WANG, RLA LICENSE NUMBER: LA6667703 KCI TECHNOLOGIES, INC. 1425 W CYPRESS CREEK RD., SUITE 101 FORT LAUDERDALE, FL 33309		ROAD NO.	COUNTY	FINANCIAL PROJECT ID		
						SR 25/80	HENDRY	447287-1-52-01		TD-10

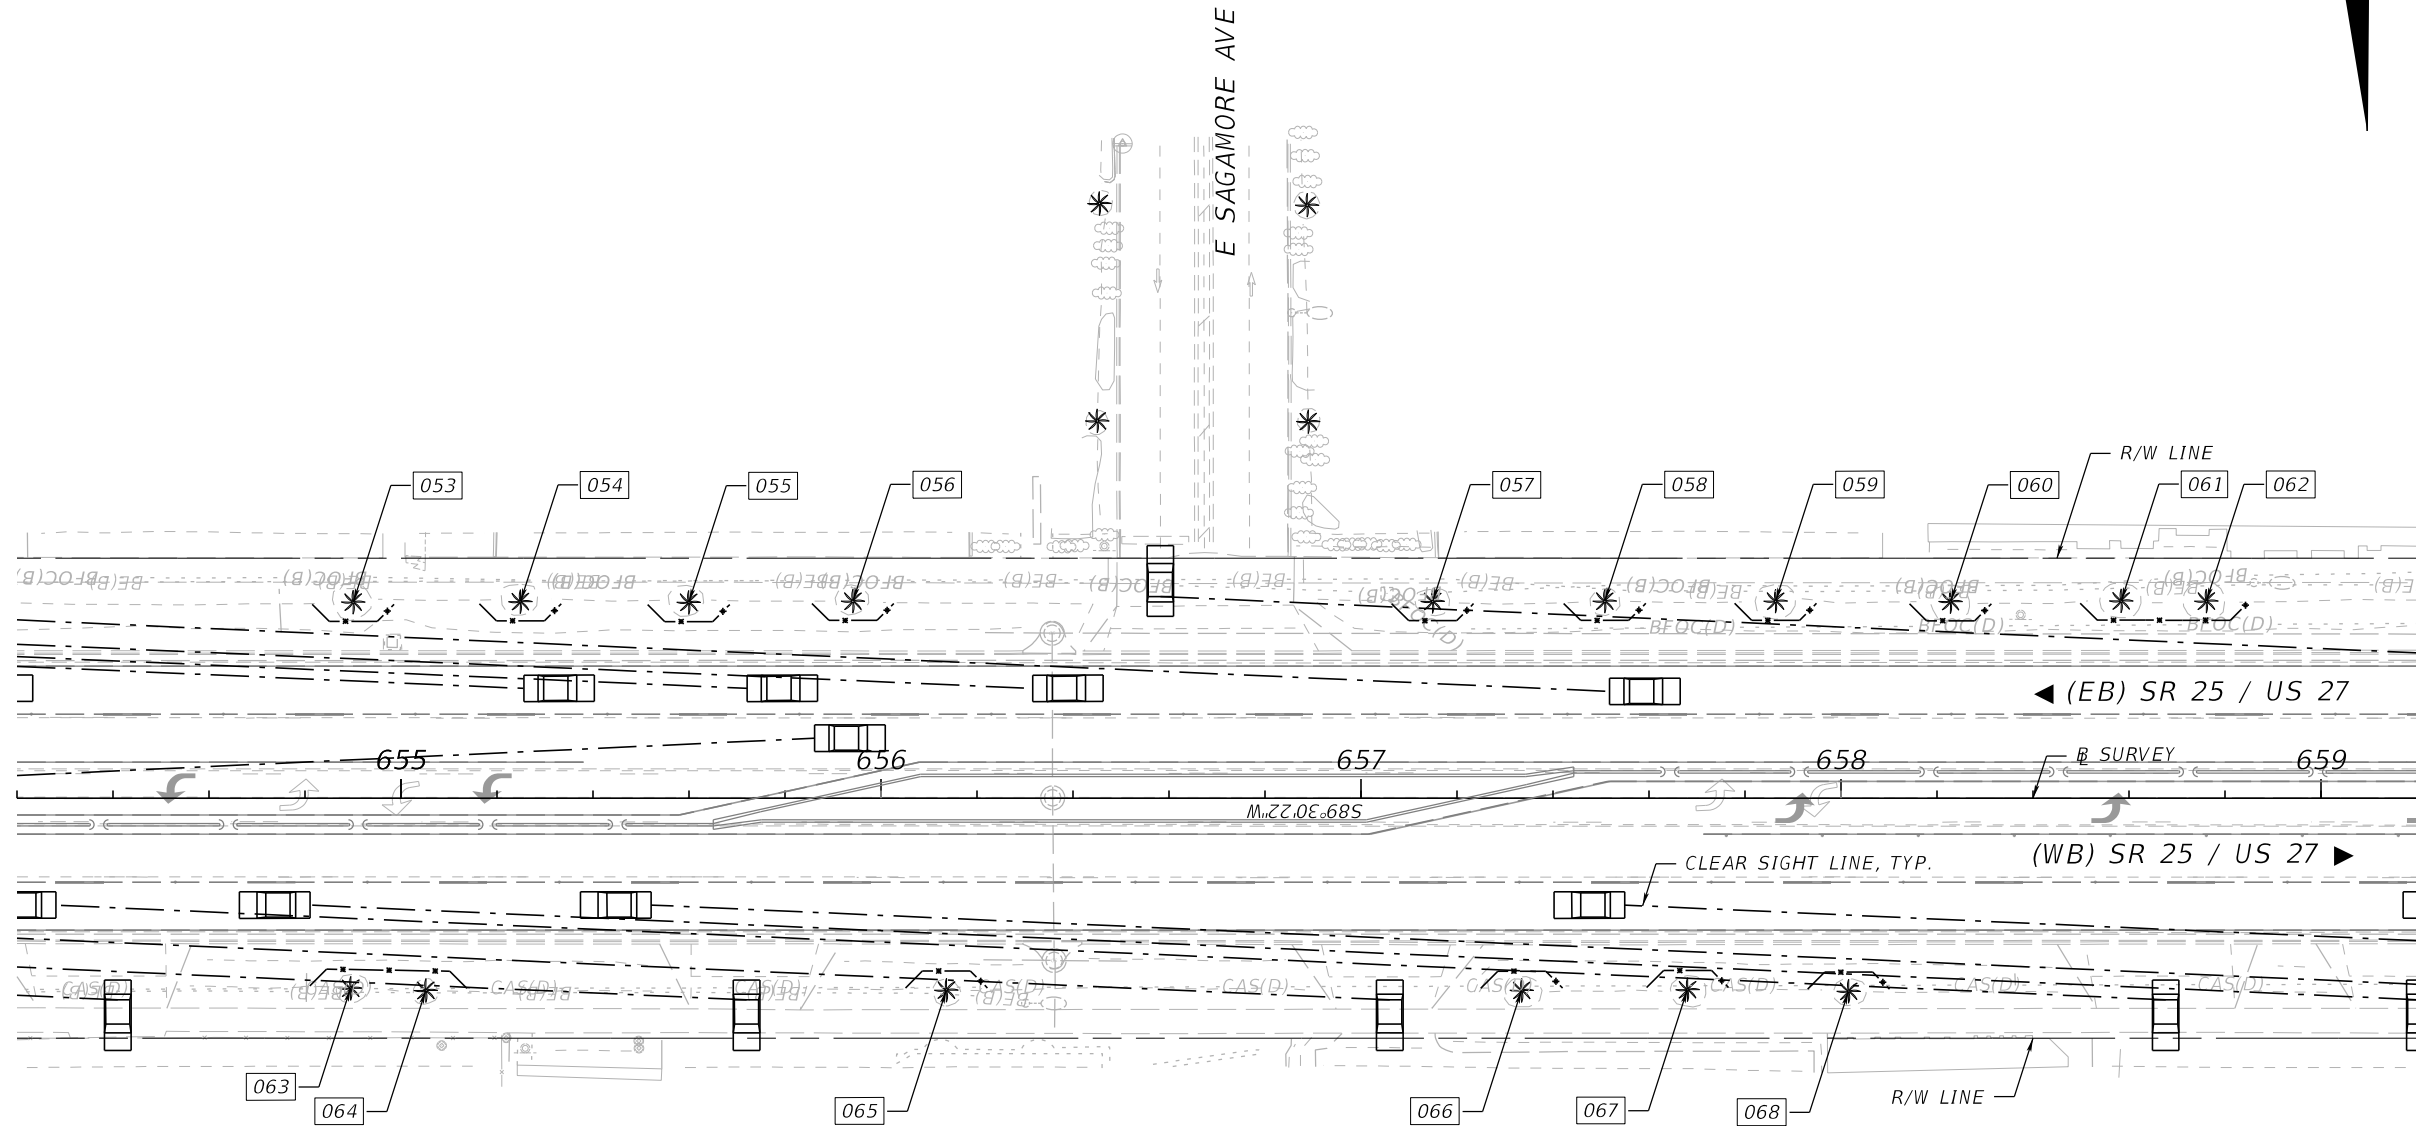
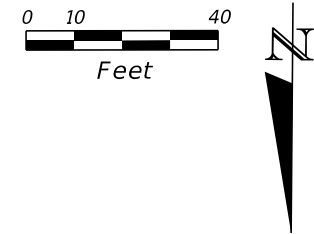


TREE DISPOSITION LEGEND

NOTE: ALL TREES/PALMS WITHOUT TREE TAGS ARE OUTSIDE THE LIMITS OF THIS WORK

- ### TREE TAG #
- * EXISTING TREE/PALM
- - - TREE PROTECTION BARRIER

REVISIONS				LANDSCAPE ARCHITECT		STATE OF FLORIDA DEPARTMENT OF TRANSPORTATION			TREE DISPOSITION PLAN	SHEET NO.
DATE	DESCRIPTION	DATE	DESCRIPTION	JAMES WANG, RLA LICENSE NUMBER: LA6667703 KCI TECHNOLOGIES, INC. 1425 W CYPRESS CREEK RD., SUITE 101 FORT LAUDERDALE, FL 33309		ROAD NO.	COUNTY	FINANCIAL PROJECT ID		
						SR 25/80	HENDRY	447287-1-52-01		TD-11

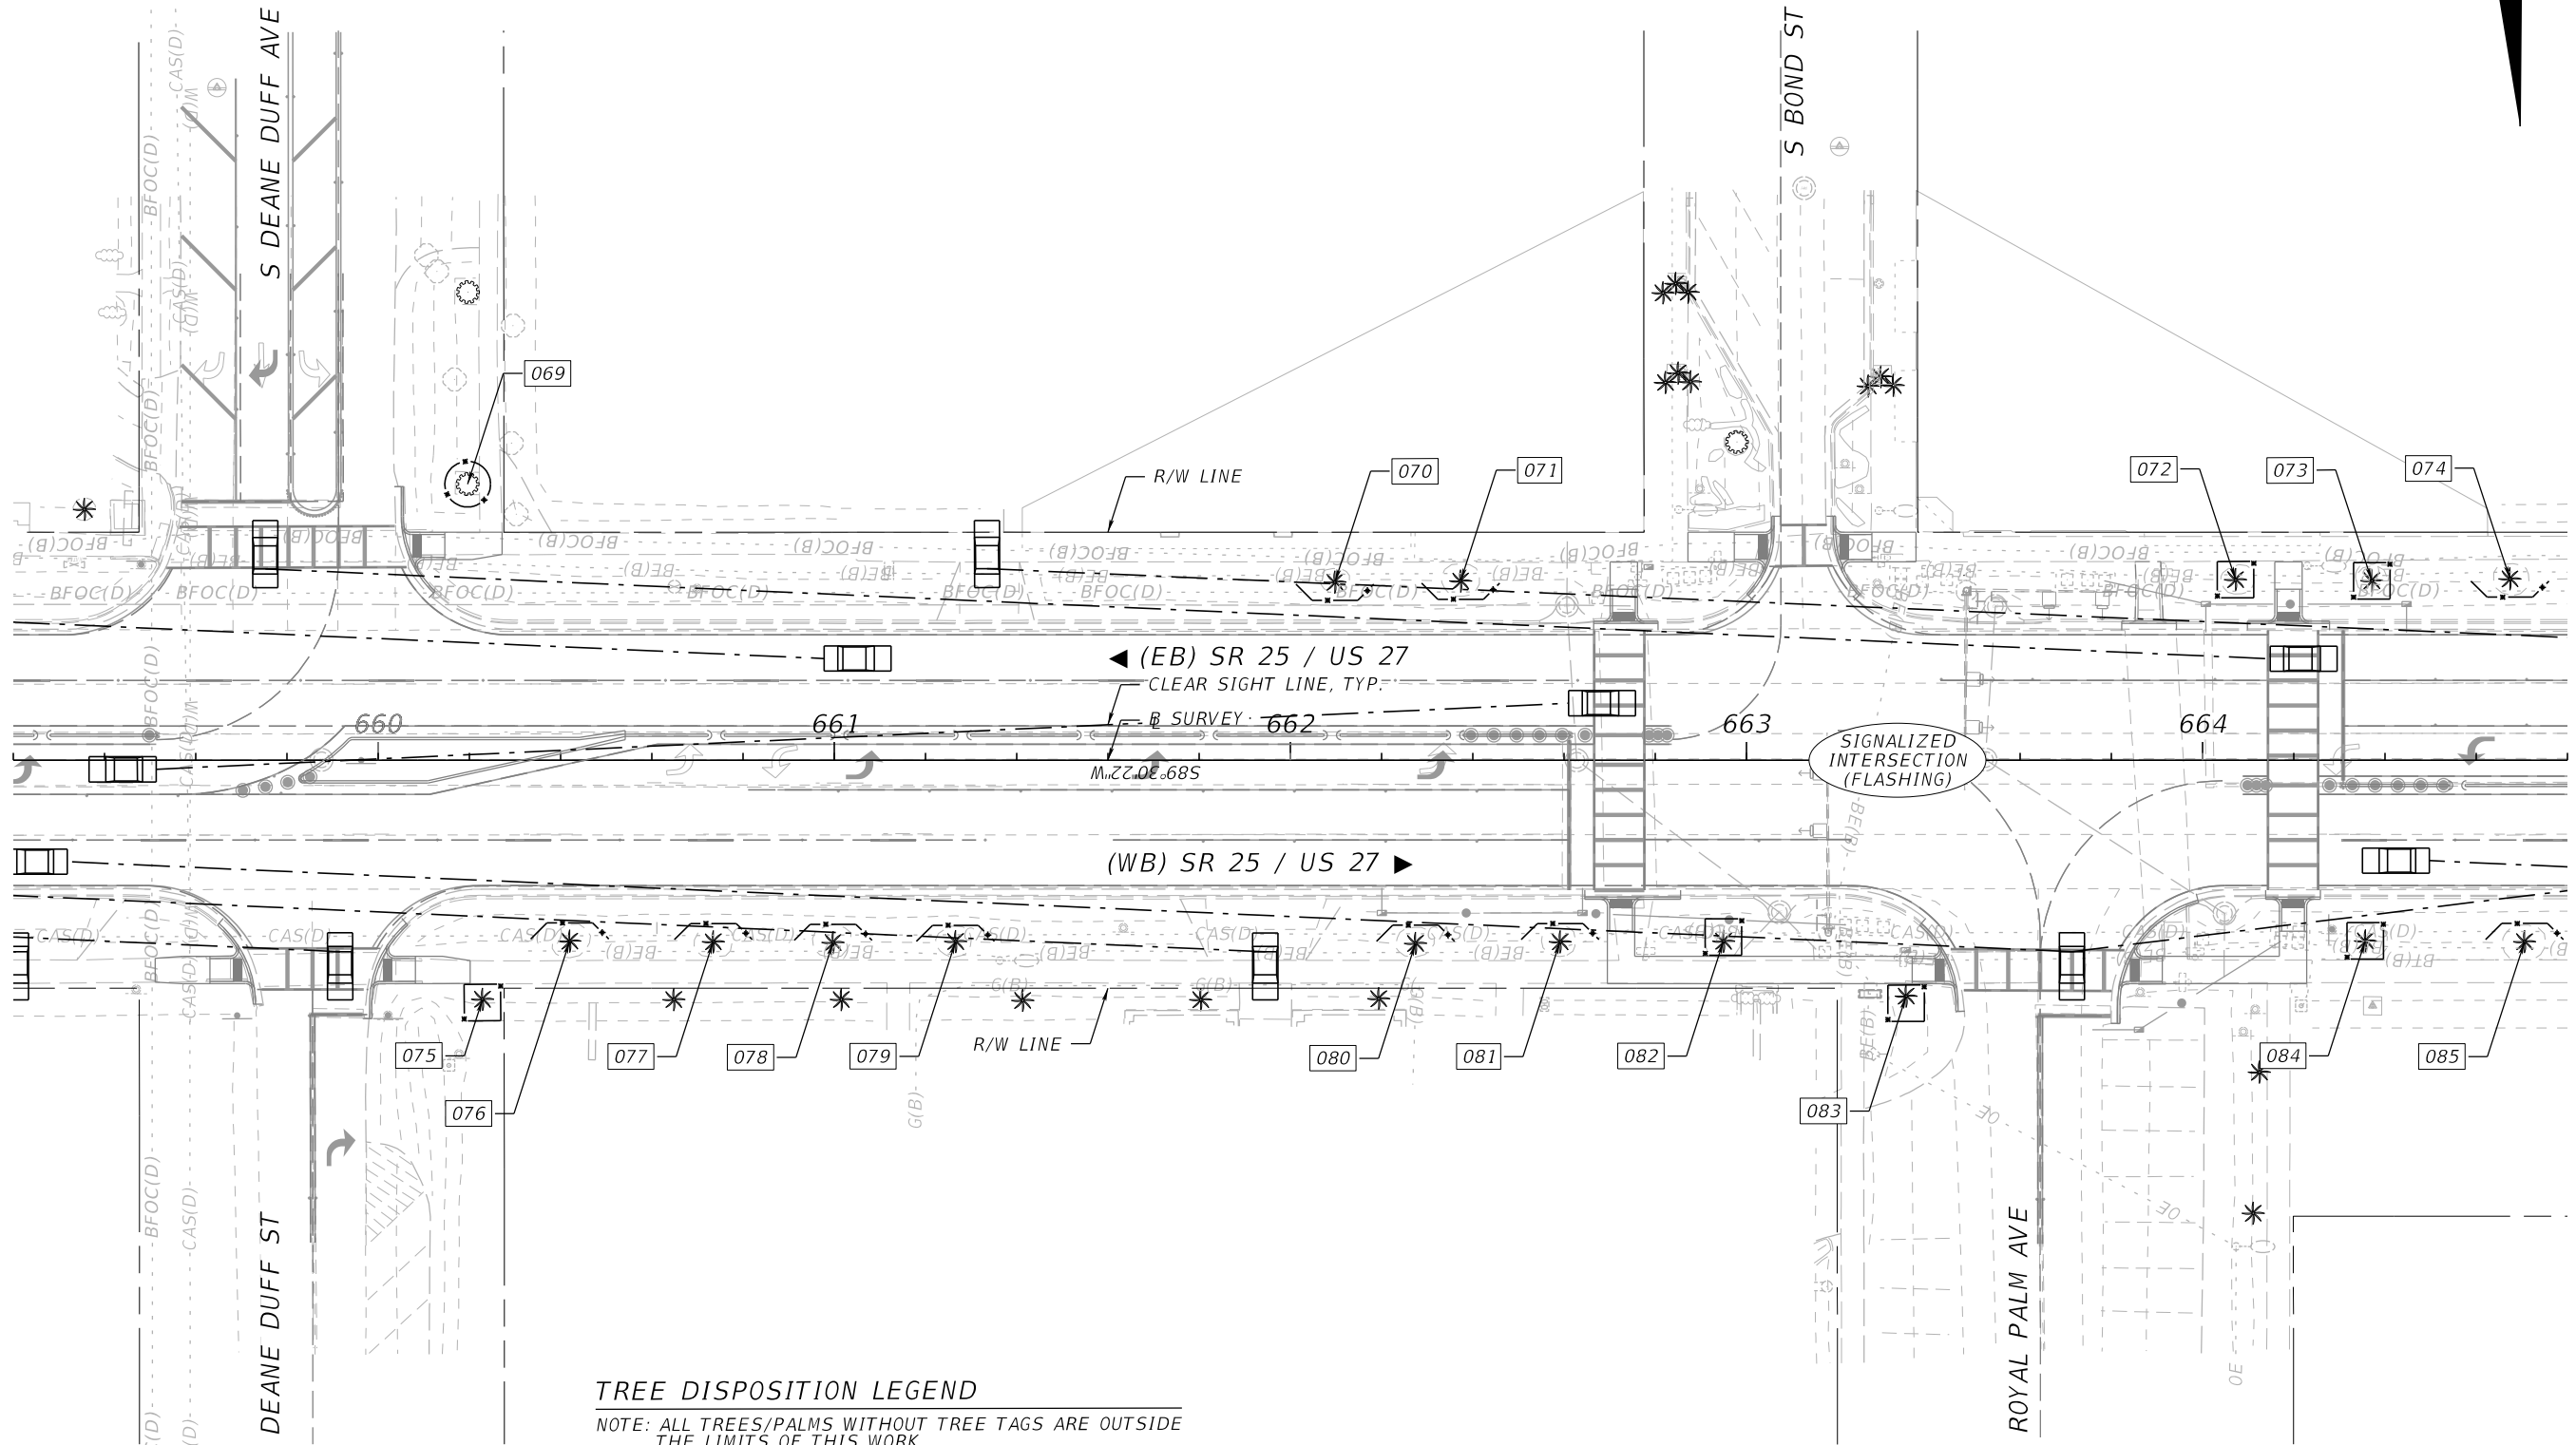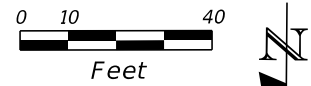

TREE DISPOSITION LEGEND
NOTE: ALL TREES/PALMS WITHOUT TREE TAGS ARE OUTSIDE THE LIMITS OF THIS WORK



TREE TAG

* EXISTING TREE/PALM

— TREE PROTECTION BARRIER

REVISIONS				LANDSCAPE ARCHITECT	STATE OF FLORIDA DEPARTMENT OF TRANSPORTATION			TREE DISPOSITION PLAN	SHEET NO.
DATE	DESCRIPTION	DATE	DESCRIPTION	JAMES WANG, RLA LICENSE NUMBER: LA6667703 KCI TECHNOLOGIES, INC. 1425 W CYPRESS CREEK RD., SUITE 101 FORT LAUDERDALE, FL 33309	ROAD NO.	COUNTY	FINANCIAL PROJECT ID		TD-12
					SR 25/80	HENDRY	447287-1-52-01		

THE OFFICIAL RECORD OF THIS SHEET IS THE ELECTRONIC FILE DIGITALLY SIGNED AND SEALED UNDER RULE 61G10-11.011, F.A.C.

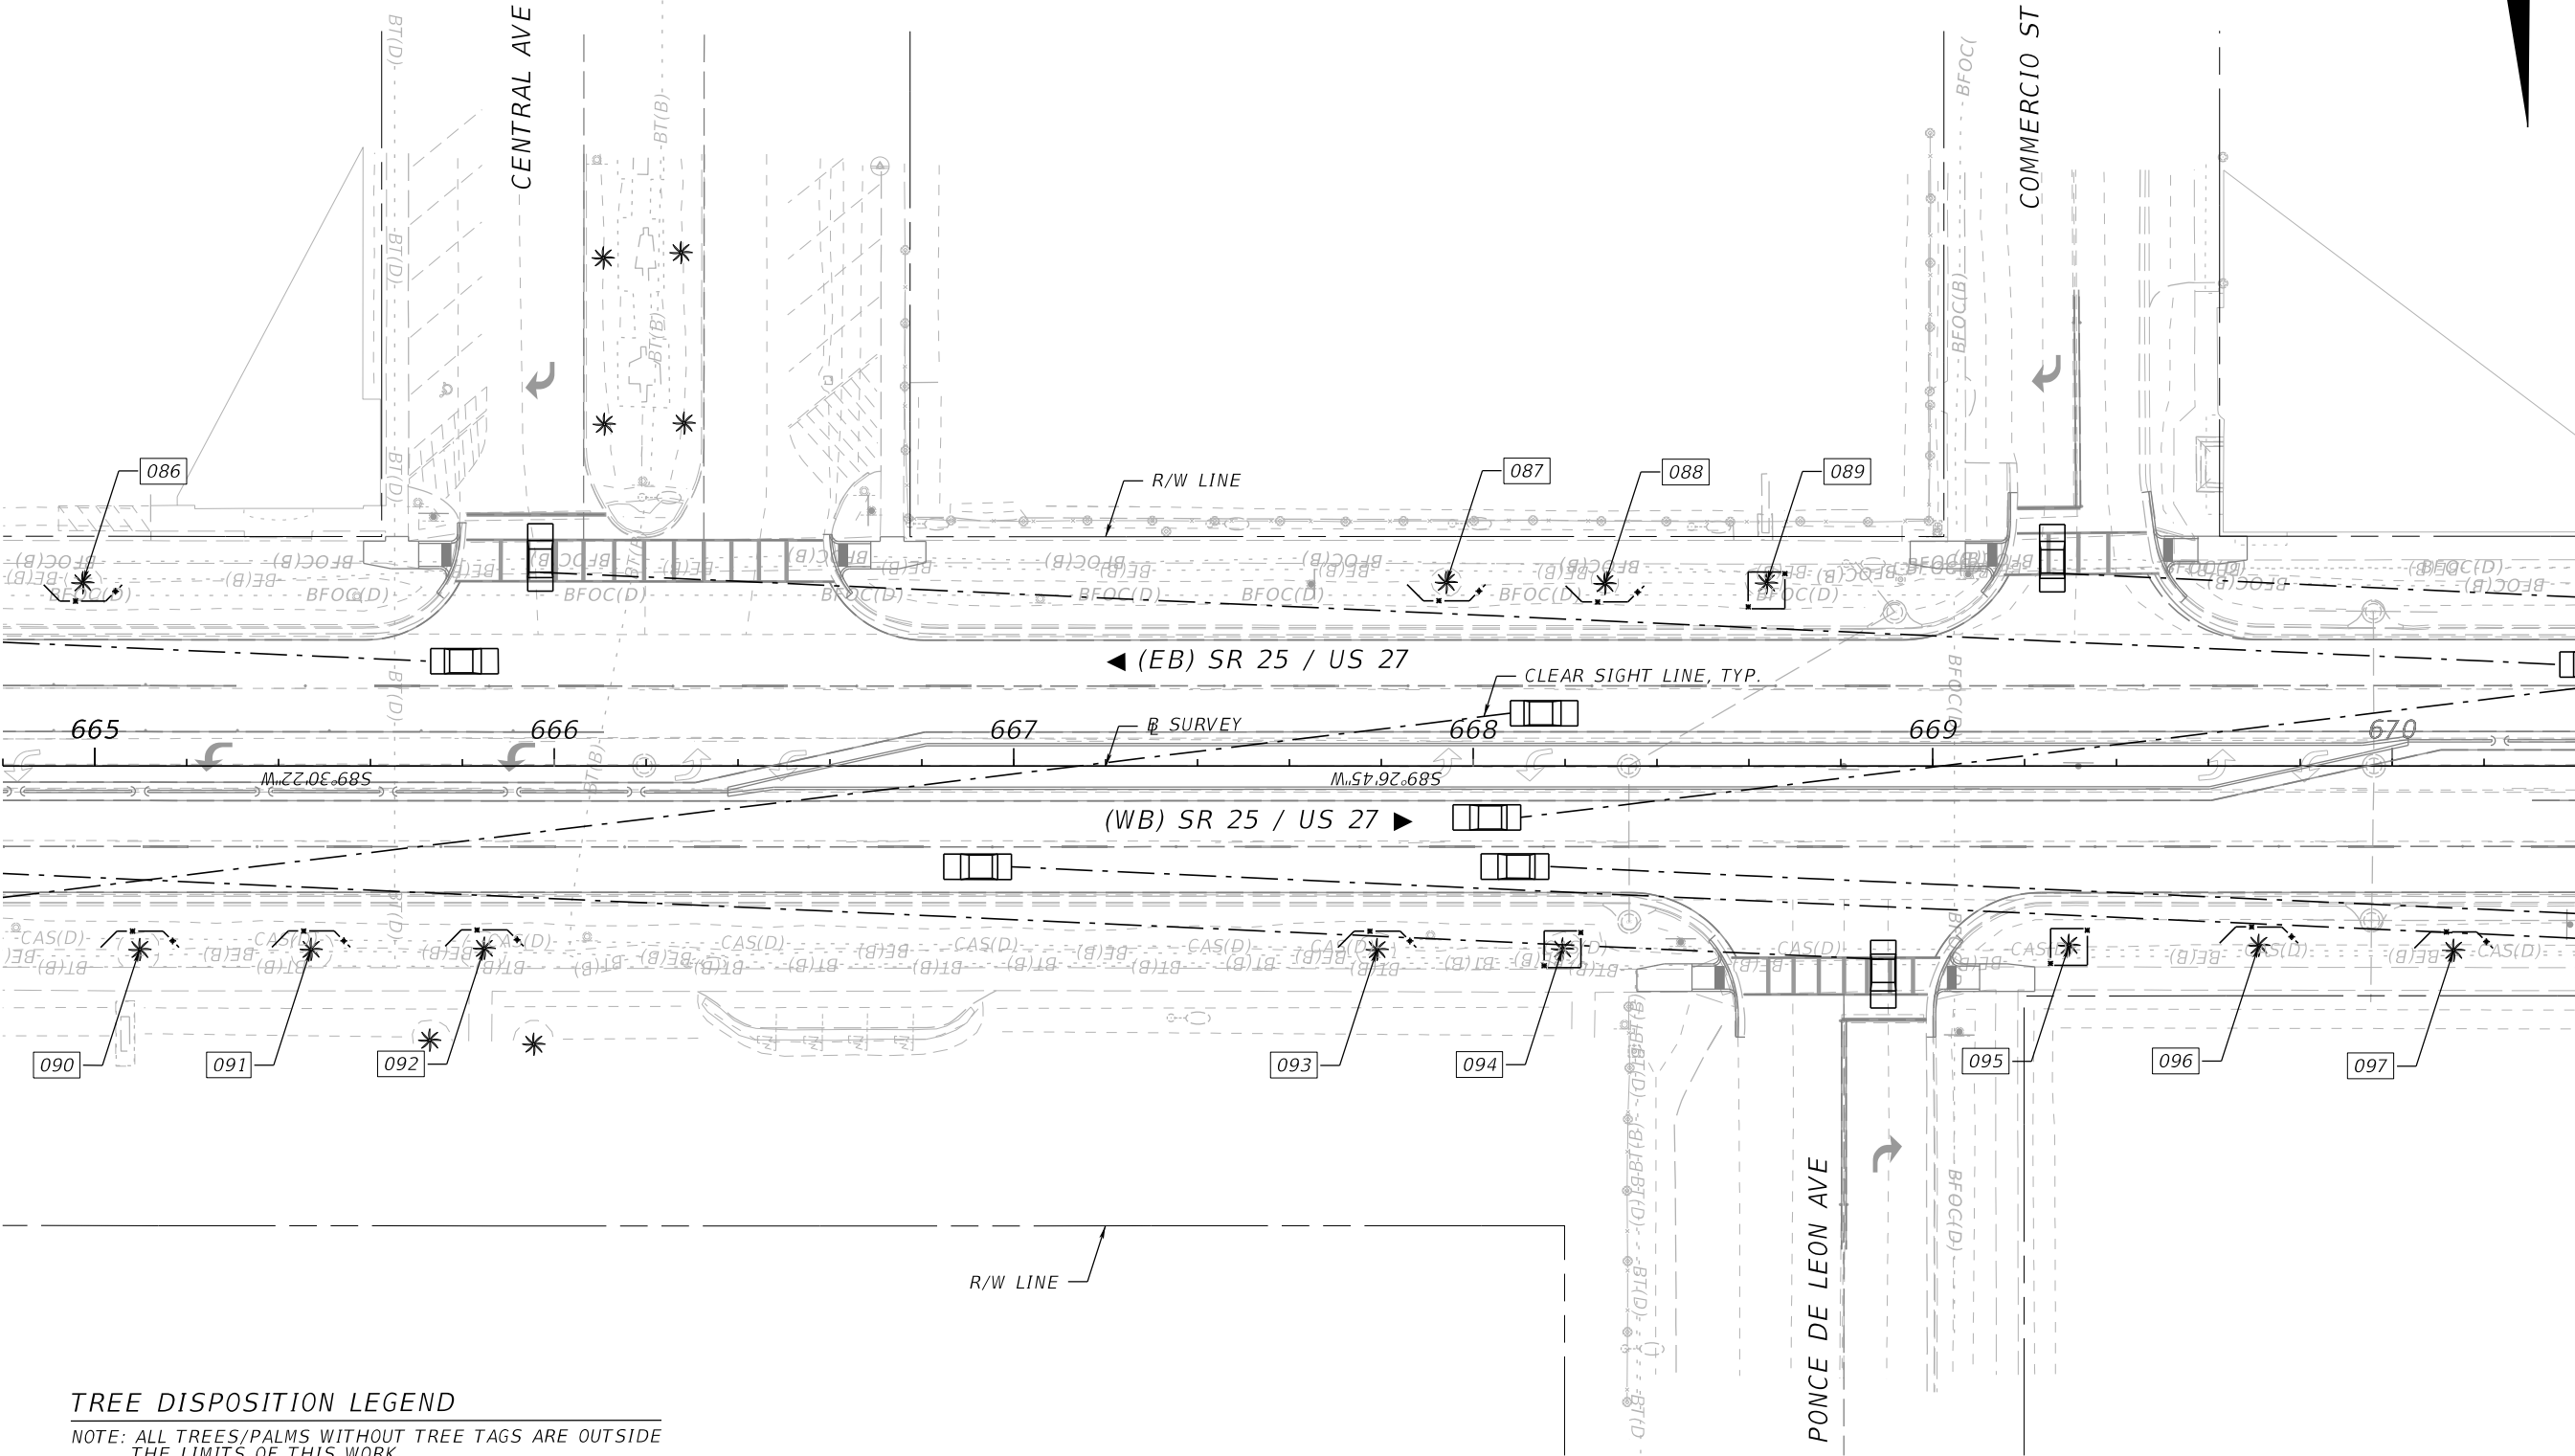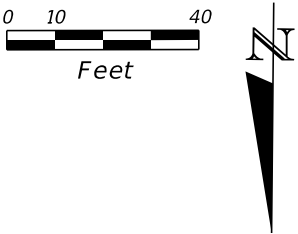



TREE DISPOSITION LEGEND

NOTE: ALL TREES/PALMS WITHOUT TREE TAGS ARE OUTSIDE THE LIMITS OF THIS WORK

- ### TREE TAG #
- * EXISTING TREE/PALM
- TREE PROTECTION BARRIER

REVISIONS				LANDSCAPE ARCHITECT		STATE OF FLORIDA DEPARTMENT OF TRANSPORTATION			TREE DISPOSITION PLAN	SHEET NO.
DATE	DESCRIPTION	DATE	DESCRIPTION	JAMES WANG, RLA LICENSE NUMBER: LA6667703 KCI TECHNOLOGIES, INC. 1425 W CYPRESS CREEK RD., SUITE 101 FORT LAUDERDALE, FL 33309		ROAD NO.	COUNTY	FINANCIAL PROJECT ID		
						SR 25/80	HENDRY	447287-1-52-01		TD-13

THE OFFICIAL RECORD OF THIS SHEET IS THE ELECTRONIC FILE DIGITALLY SIGNED AND SEALED UNDER RULE 61G10-11.011, F.A.C.

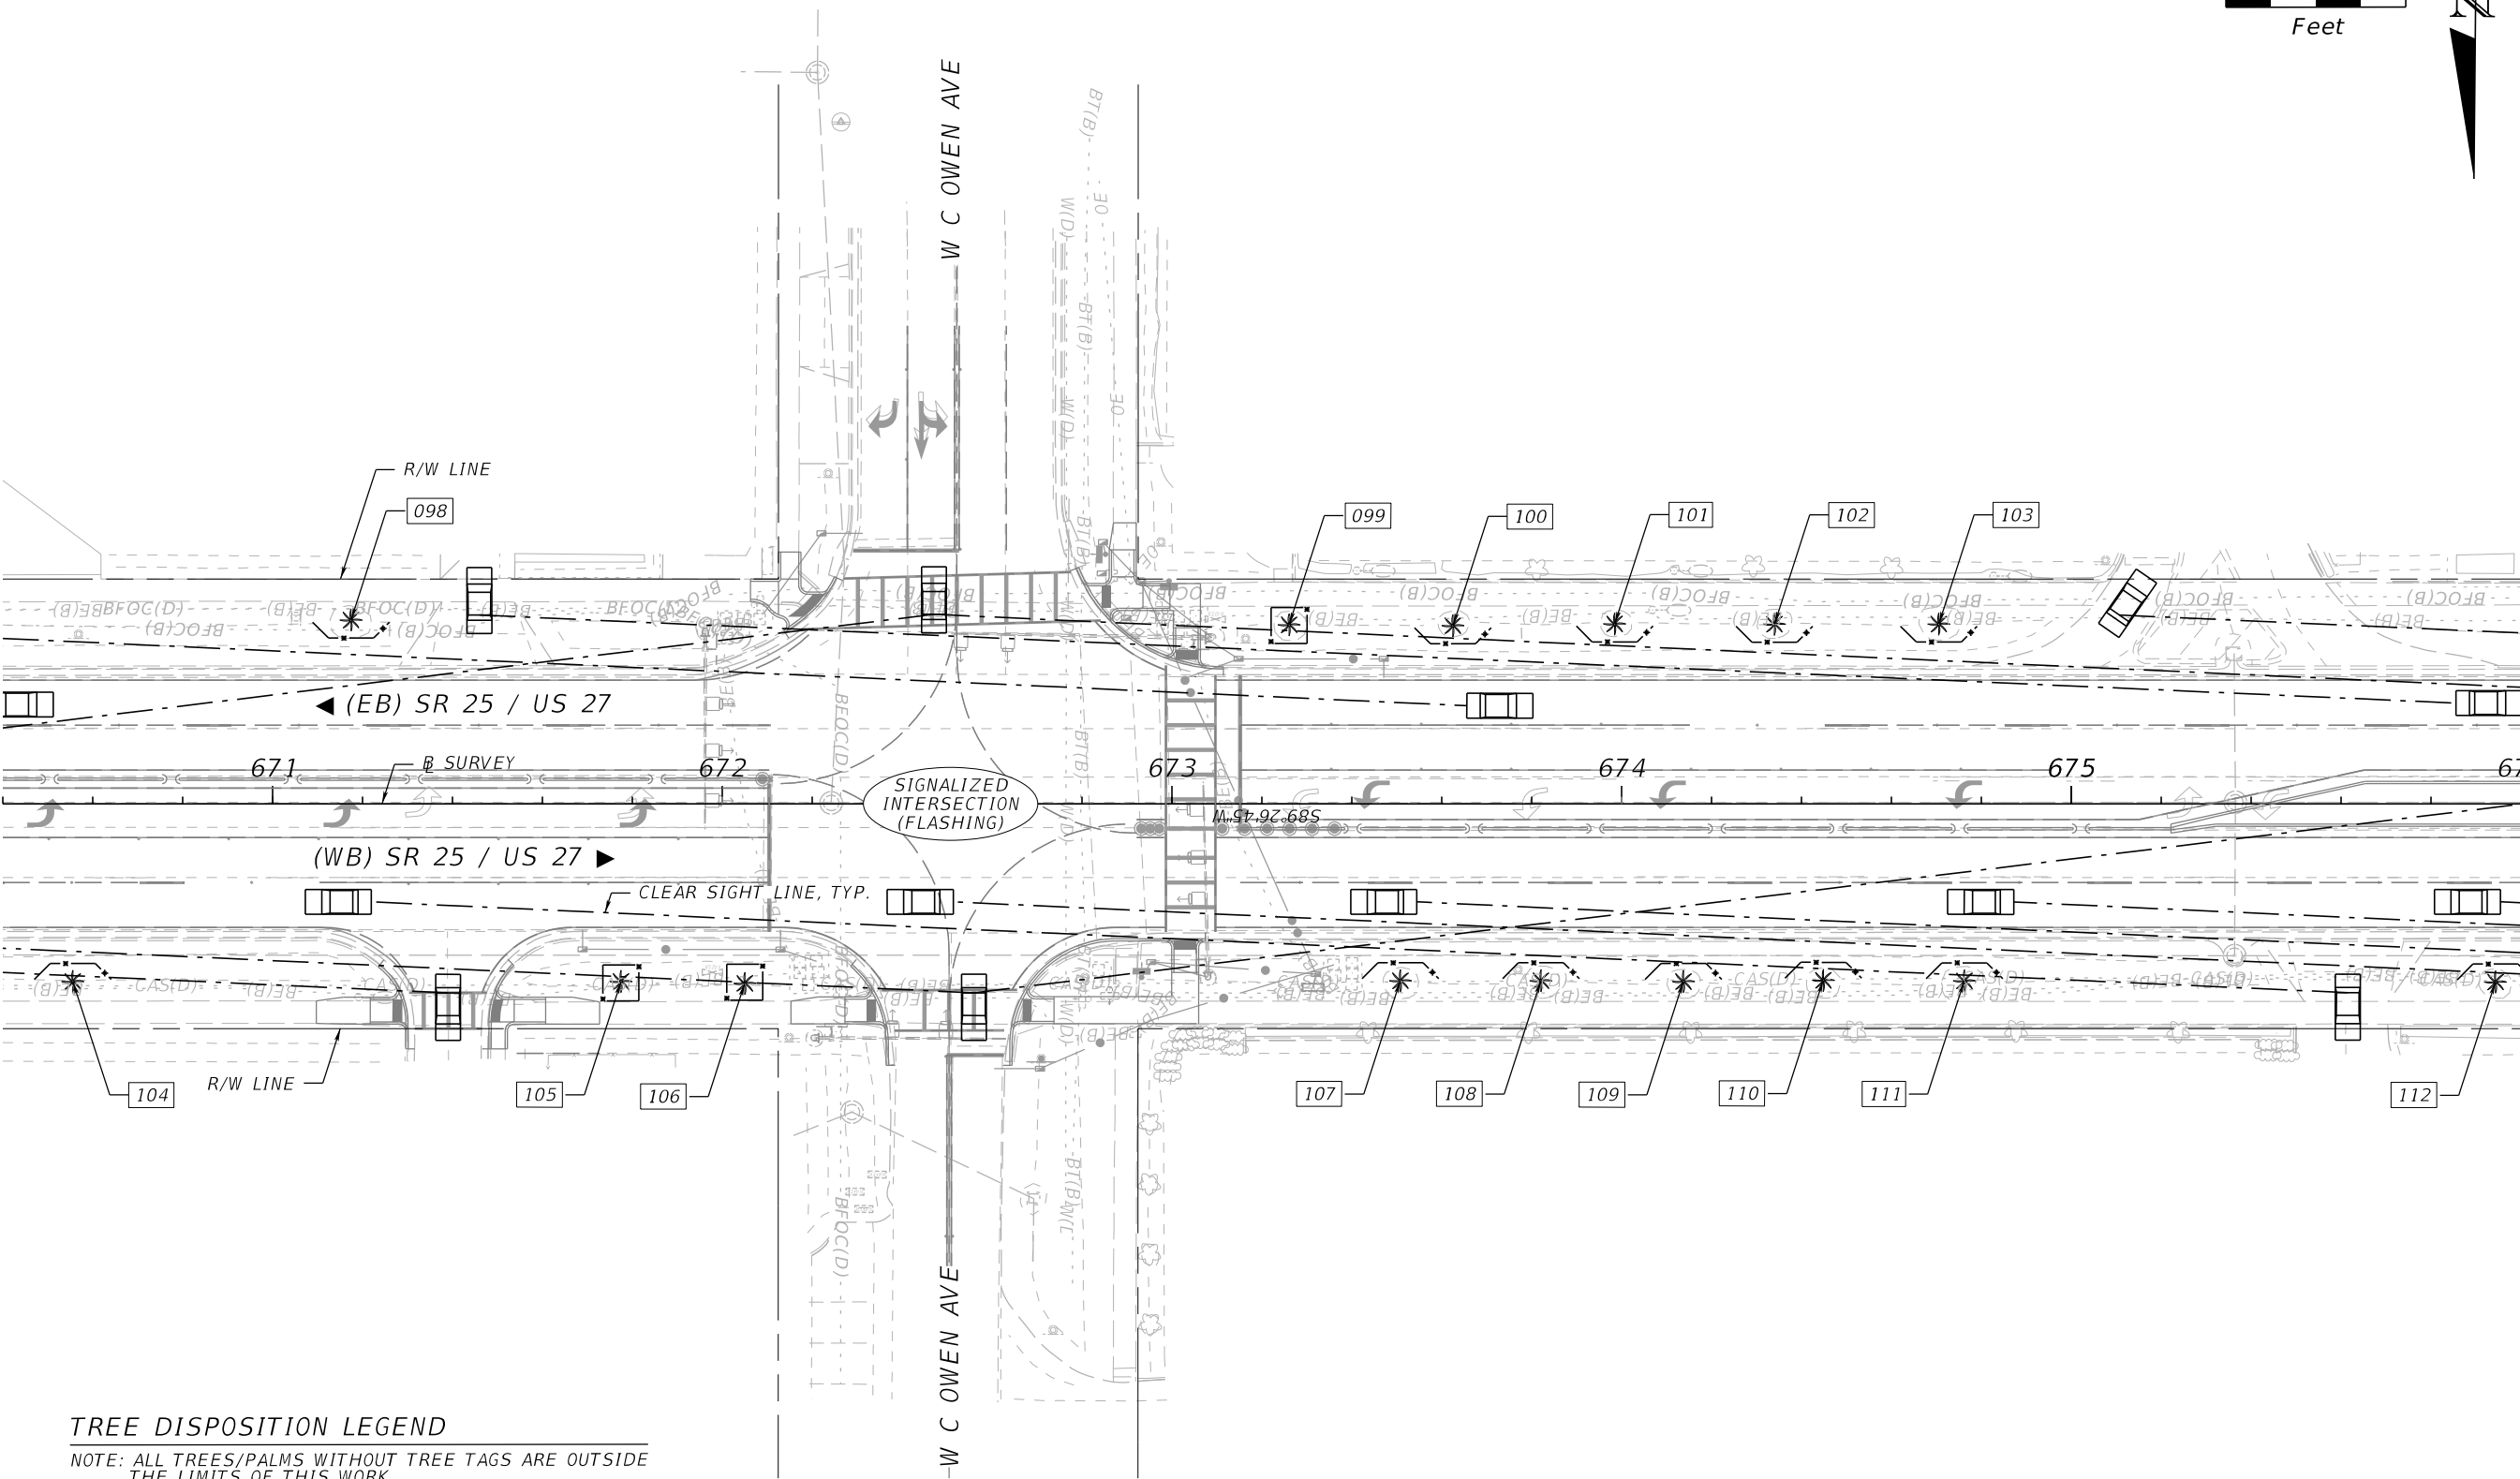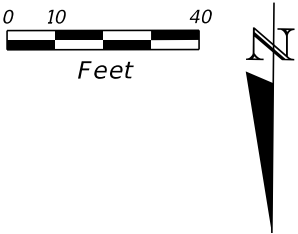



TREE DISPOSITION LEGEND

NOTE: ALL TREES/PALMS WITHOUT TREE TAGS ARE OUTSIDE THE LIMITS OF THIS WORK

- ### TREE TAG #
- * EXISTING TREE/PALM
- TREE PROTECTION BARRIER

REVISIONS				LANDSCAPE ARCHITECT	STATE OF FLORIDA DEPARTMENT OF TRANSPORTATION			TREE DISPOSITION PLAN	SHEET NO.
DATE	DESCRIPTION	DATE	DESCRIPTION		ROAD NO.	COUNTY	FINANCIAL PROJECT ID		TD-14
					JAMES WANG, RLA LICENSE NUMBER: LA6667703 KCI TECHNOLOGIES, INC. 1425 W CYPRESS CREEK RD., SUITE 101 FORT LAUDERDALE, FL 33309	SR 25/80	HENDRY	447287-1-52-01	

THE OFFICIAL RECORD OF THIS SHEET IS THE ELECTRONIC FILE DIGITALLY SIGNED AND SEALED UNDER RULE 61G10-11.011, F.A.C.

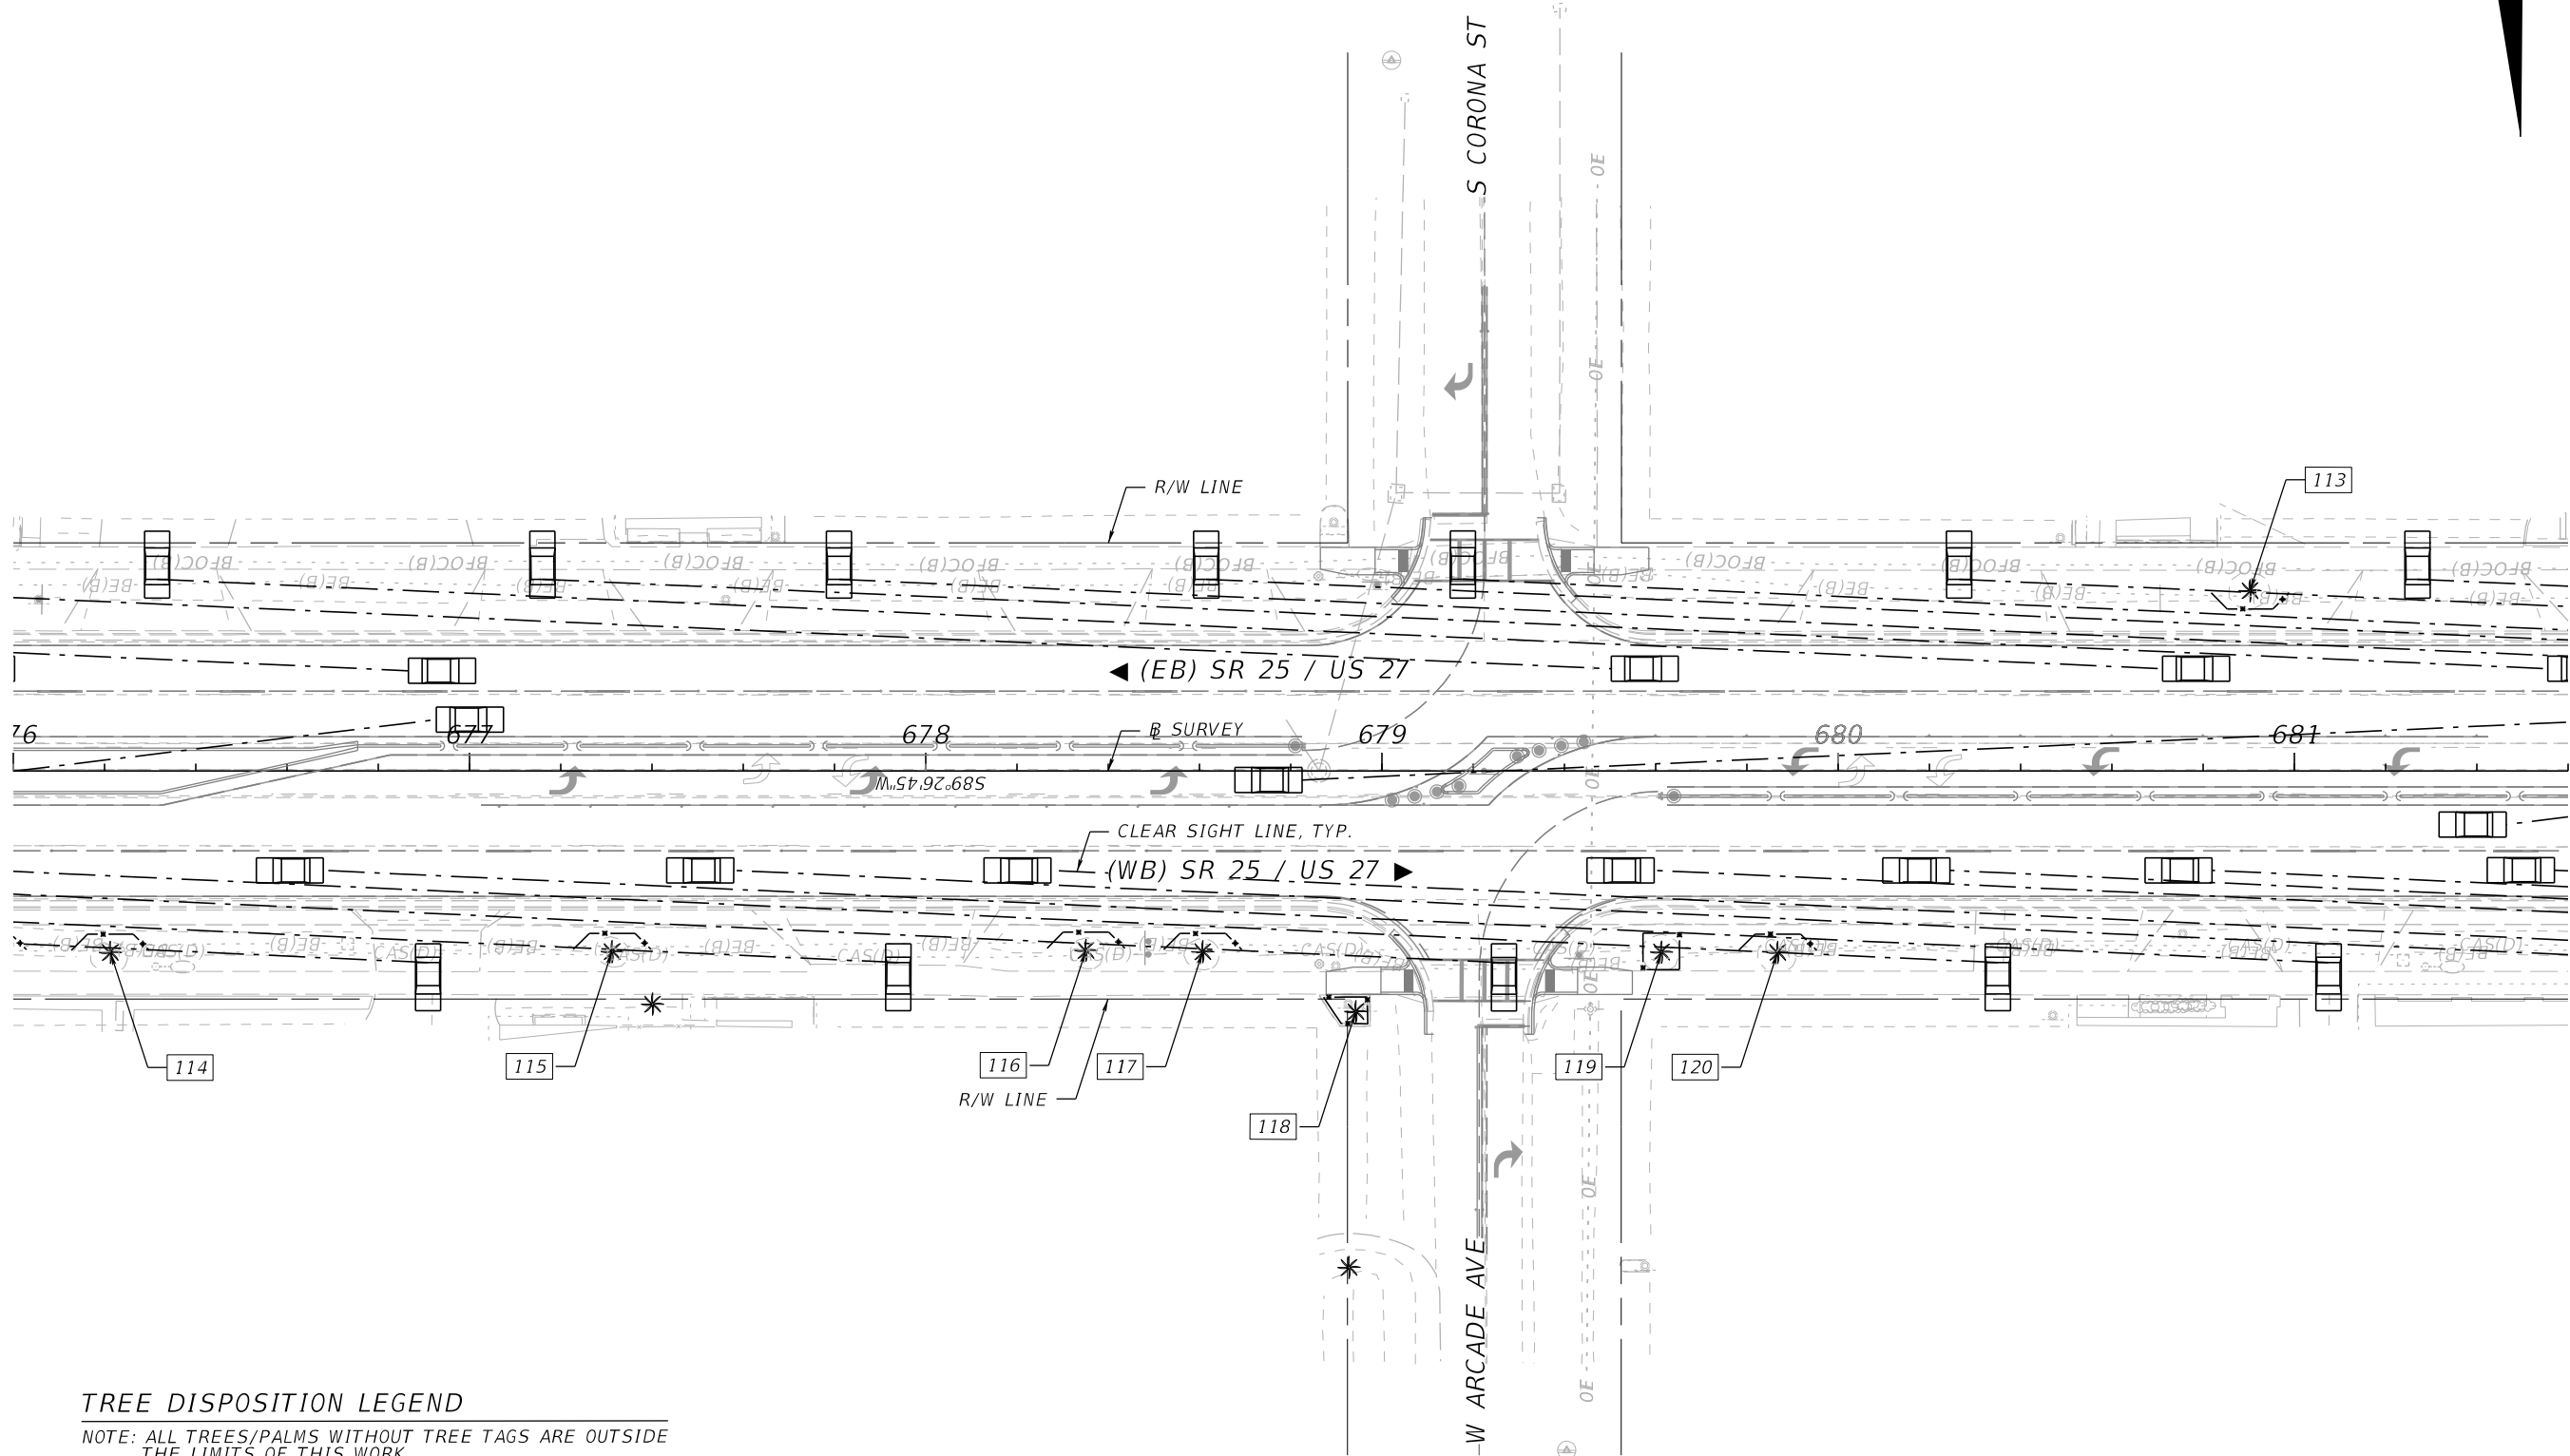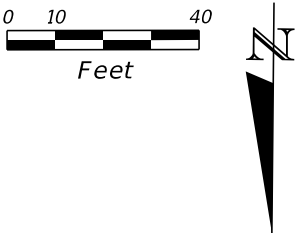


TREE DISPOSITION LEGEND



NOTE: ALL TREES/PALMS WITHOUT TREE TAGS ARE OUTSIDE THE LIMITS OF THIS WORK

- ### TREE TAG #
- * EXISTING TREE/PALM
- TREE PROTECTION BARRIER

REVISIONS				LANDSCAPE ARCHITECT	STATE OF FLORIDA DEPARTMENT OF TRANSPORTATION			TREE DISPOSITION PLAN	SHEET NO. TD-15
DATE	DESCRIPTION	DATE	DESCRIPTION		ROAD NO.	COUNTY	FINANCIAL PROJECT ID		
				JAMES WANG, RLA LICENSE NUMBER: LA6667703 KCI TECHNOLOGIES, INC. 1425 W CYPRESS CREEK RD., SUITE 101 FORT LAUDERDALE, FL 33309	SR 25/80	HENDRY	447287-1-52-01		

THE OFFICIAL RECORD OF THIS SHEET IS THE ELECTRONIC FILE DIGITALLY SIGNED AND SEALED UNDER RULE 61G10-11.011, F.A.C.

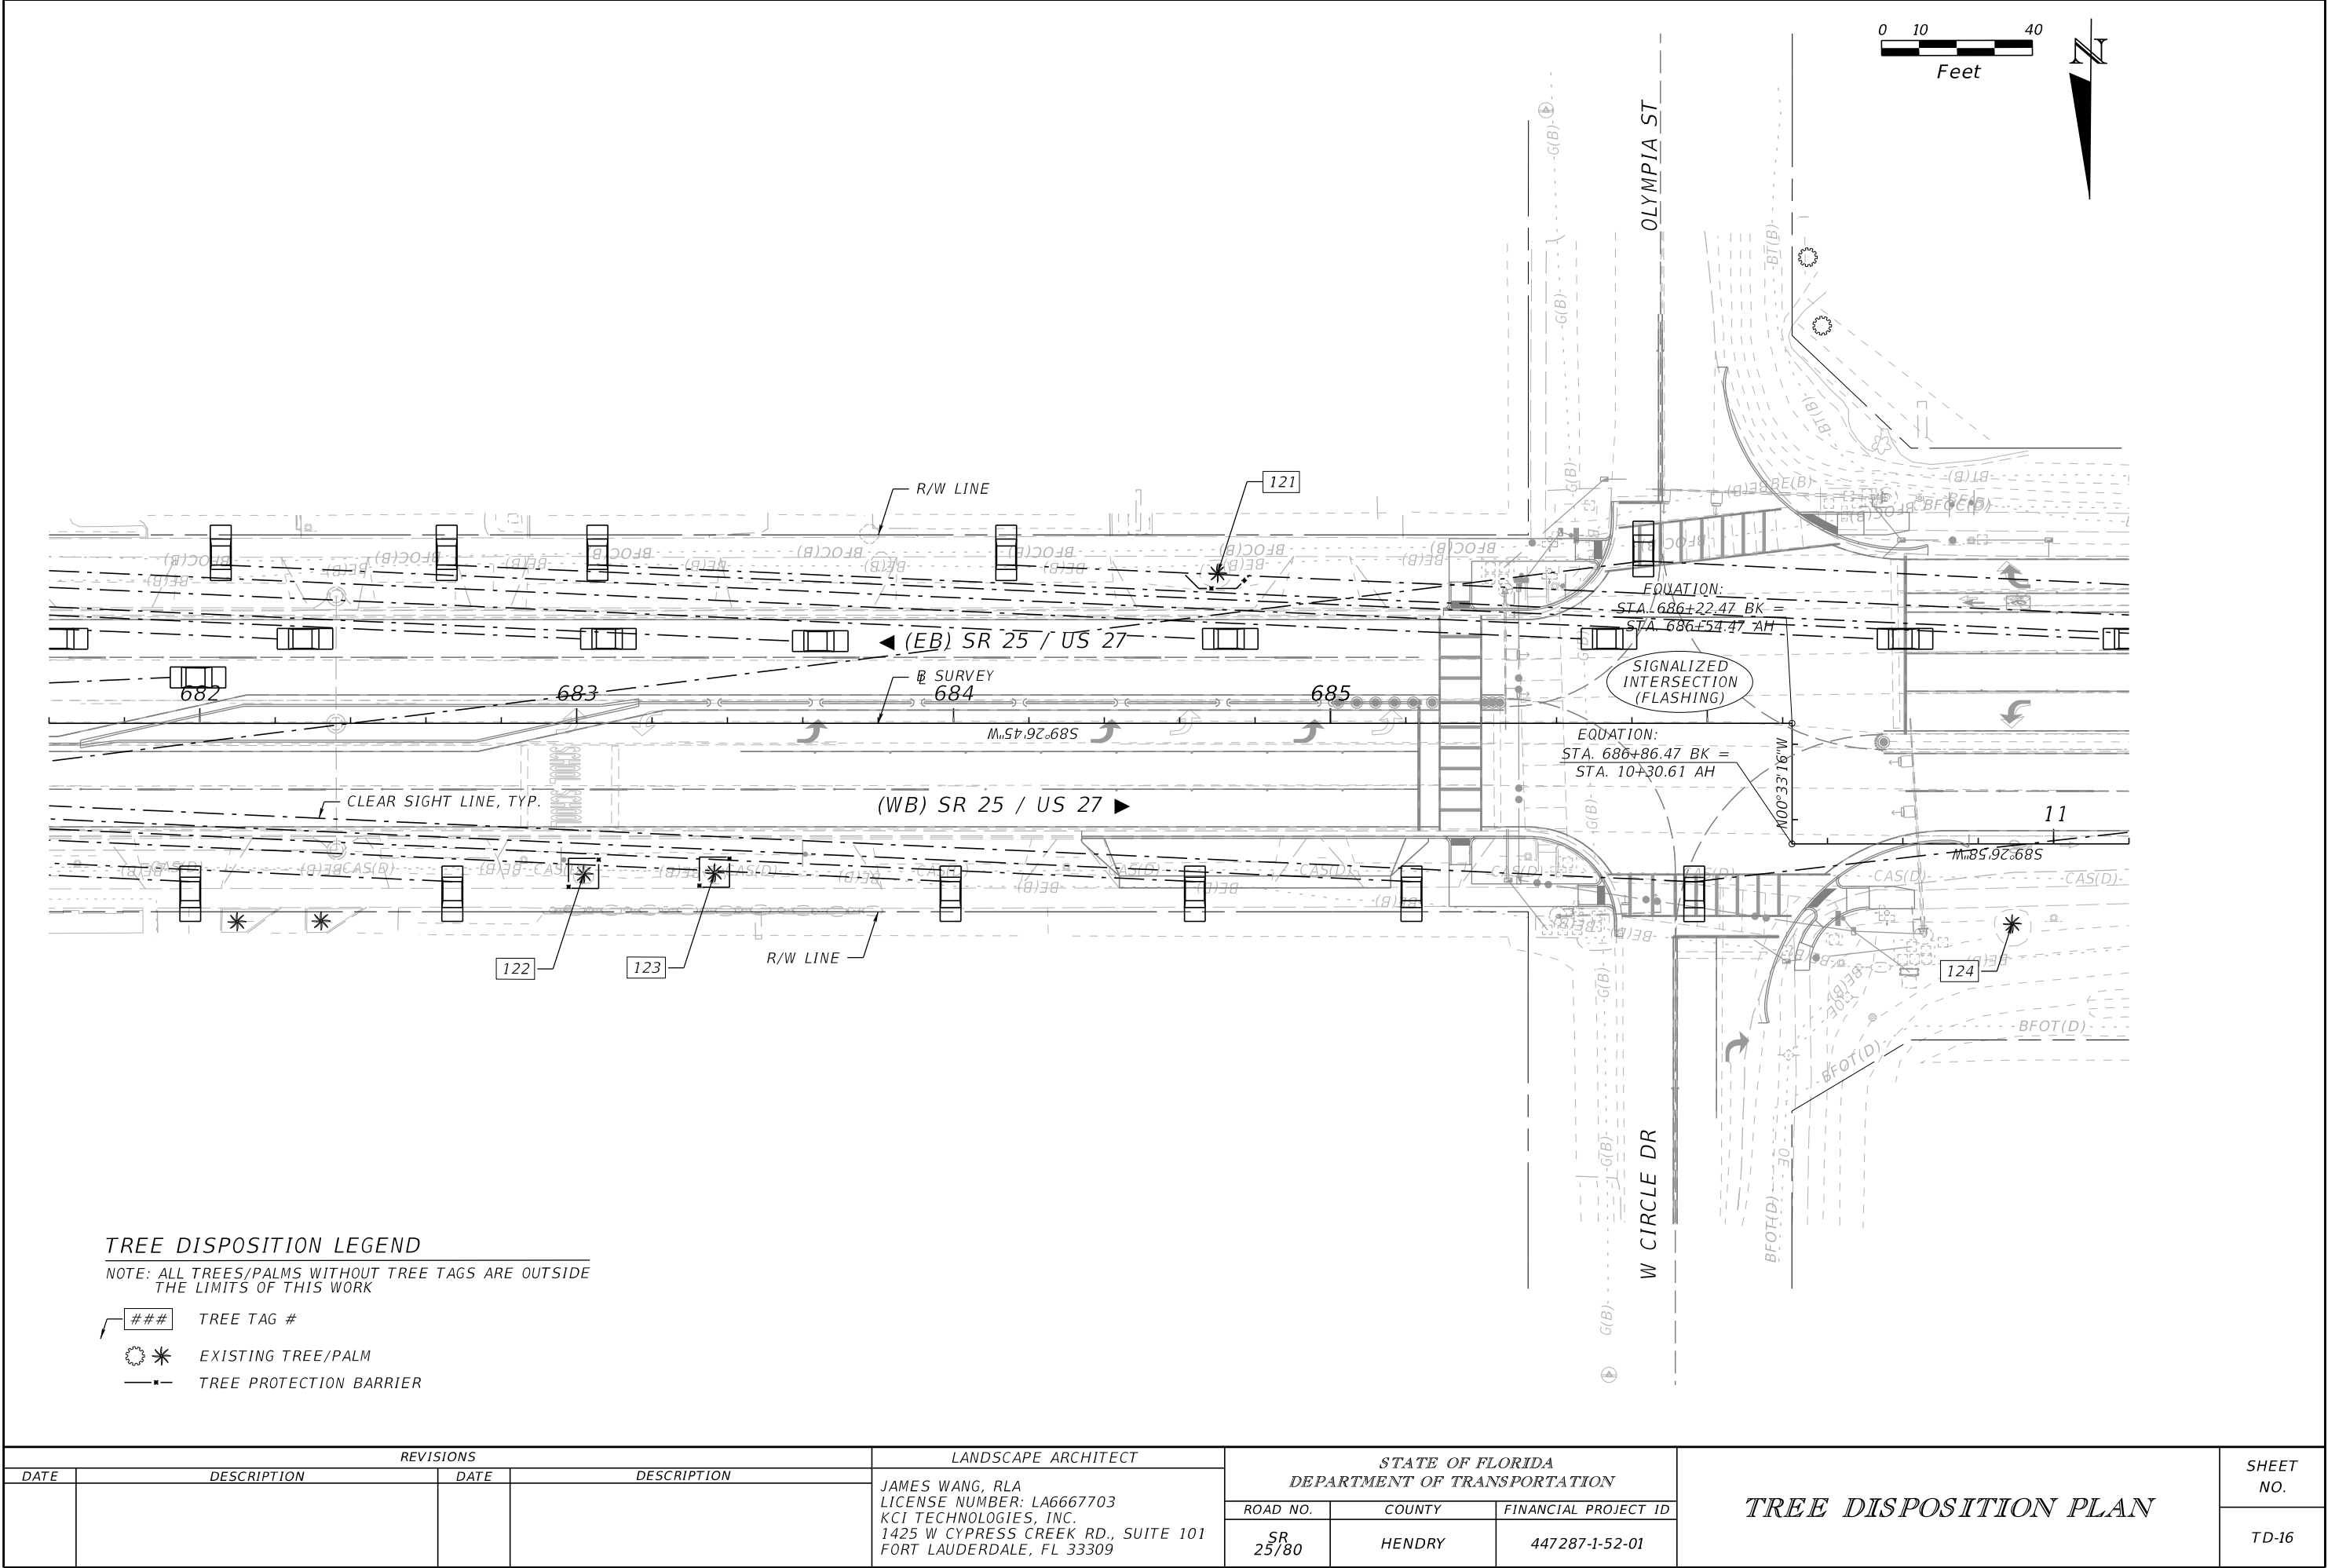

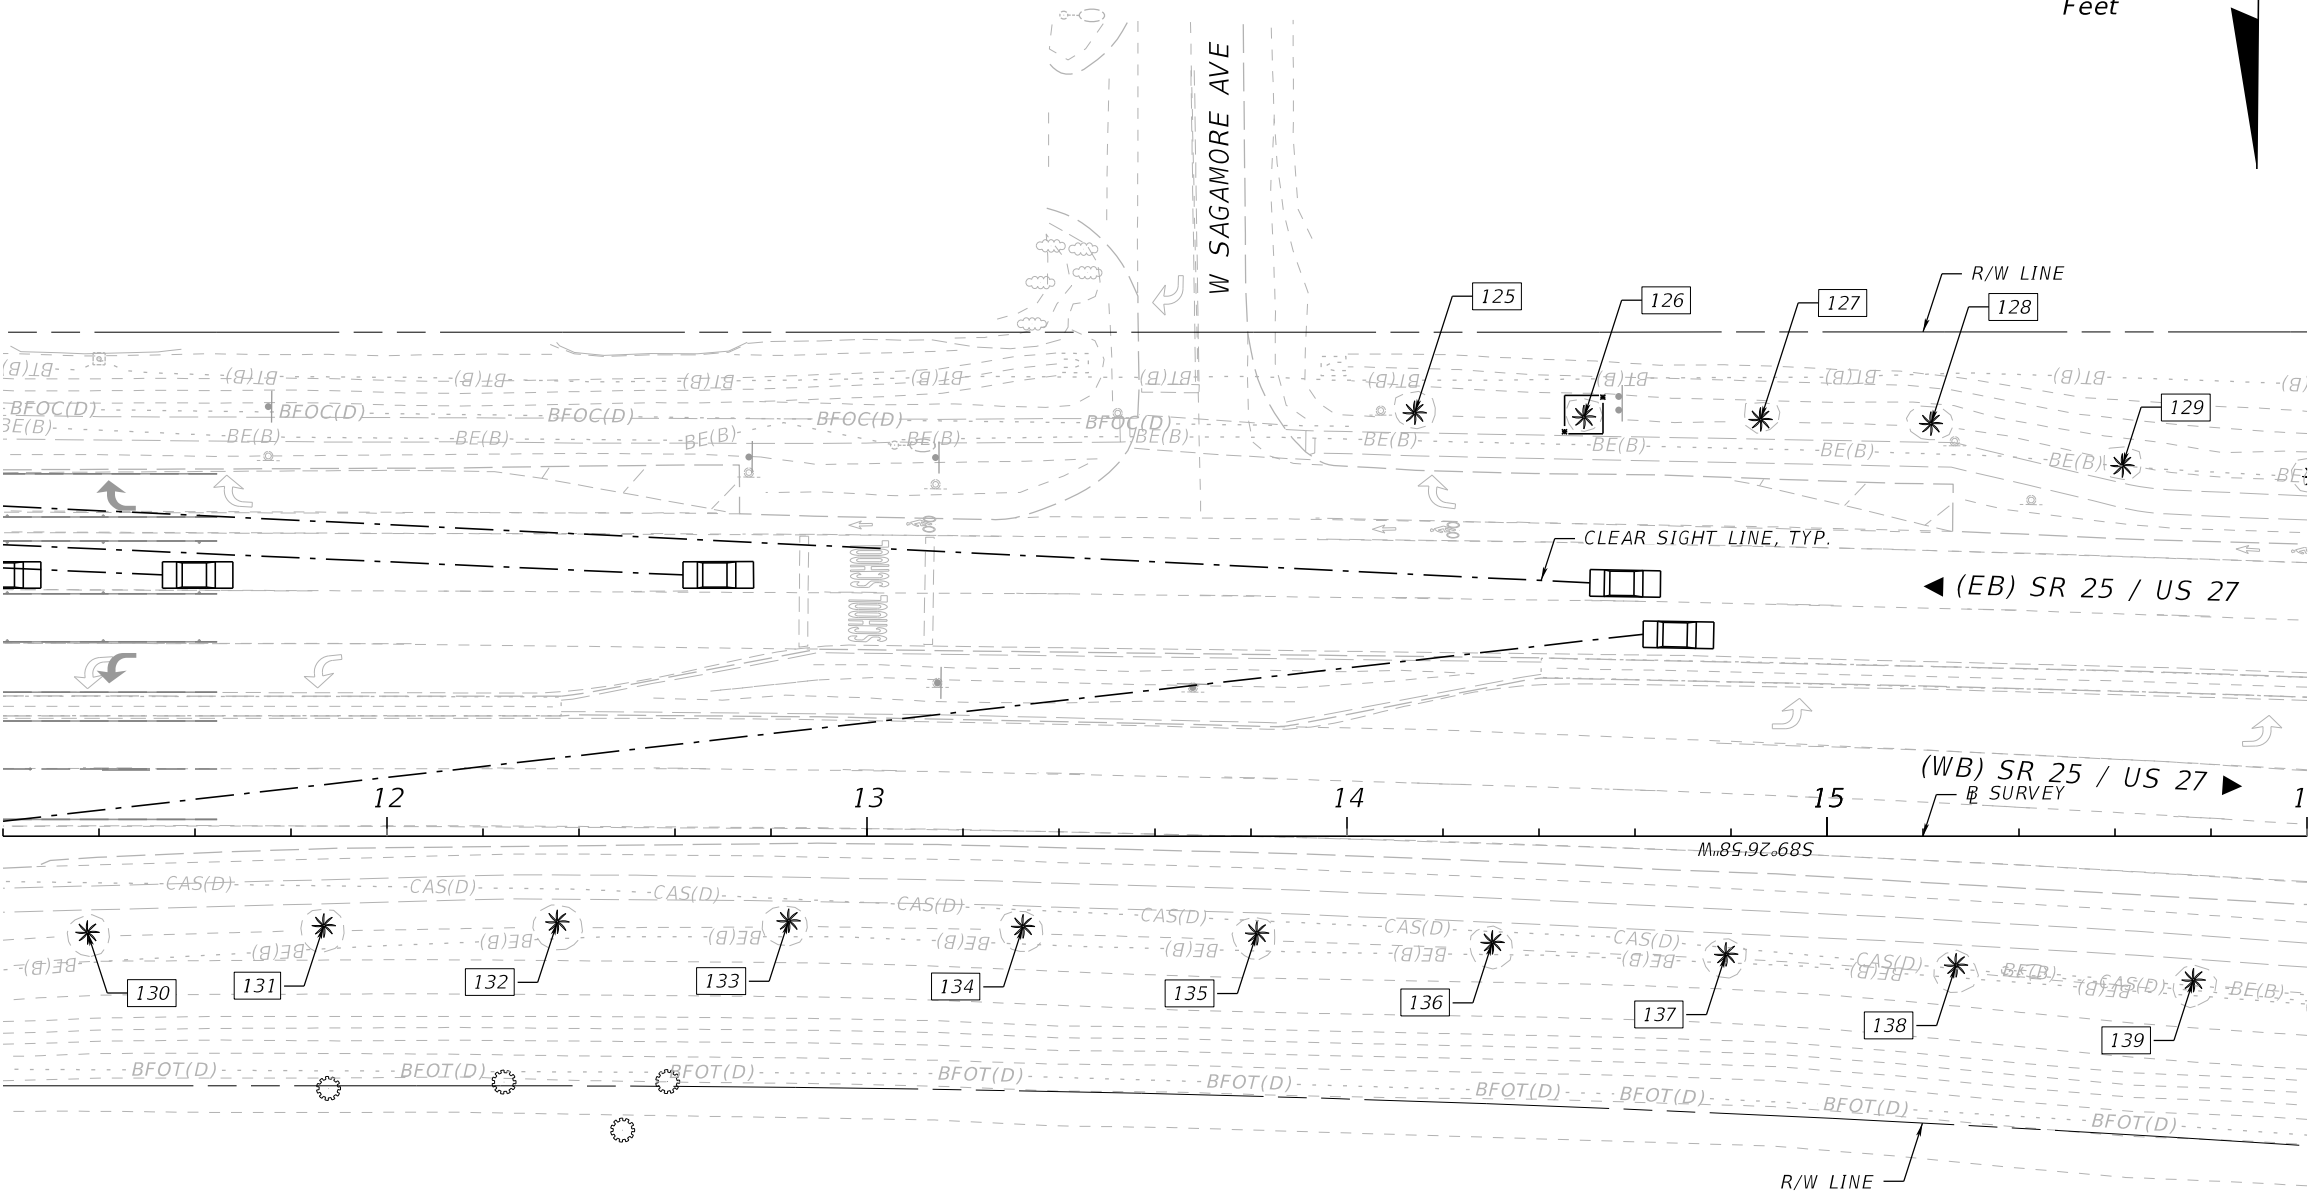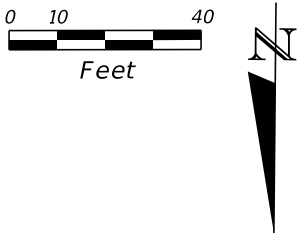


TREE DISPOSITION LEGEND

NOTE: ALL TREES/PALMS WITHOUT TREE TAGS ARE OUTSIDE THE LIMITS OF THIS WORK

- ### TREE TAG #
- * EXISTING TREE/PALM
- TREE PROTECTION BARRIER

REVISIONS				LANDSCAPE ARCHITECT	STATE OF FLORIDA DEPARTMENT OF TRANSPORTATION			TREE DISPOSITION PLAN	SHEET NO.
DATE	DESCRIPTION	DATE	DESCRIPTION		ROAD NO.	COUNTY	FINANCIAL PROJECT ID		TD-17
					JAMES WANG, RLA LICENSE NUMBER: LA6667703 KCI TECHNOLOGIES, INC. 1425 W CYPRESS CREEK RD., SUITE 101 FORT LAUDERDALE, FL 33309	SR 25/80	HENDRY	447287-1-52-01	

THE OFFICIAL RECORD OF THIS SHEET IS THE ELECTRONIC FILE DIGITALLY SIGNED AND SEALED UNDER RULE 61G10-11.011, F.A.C.

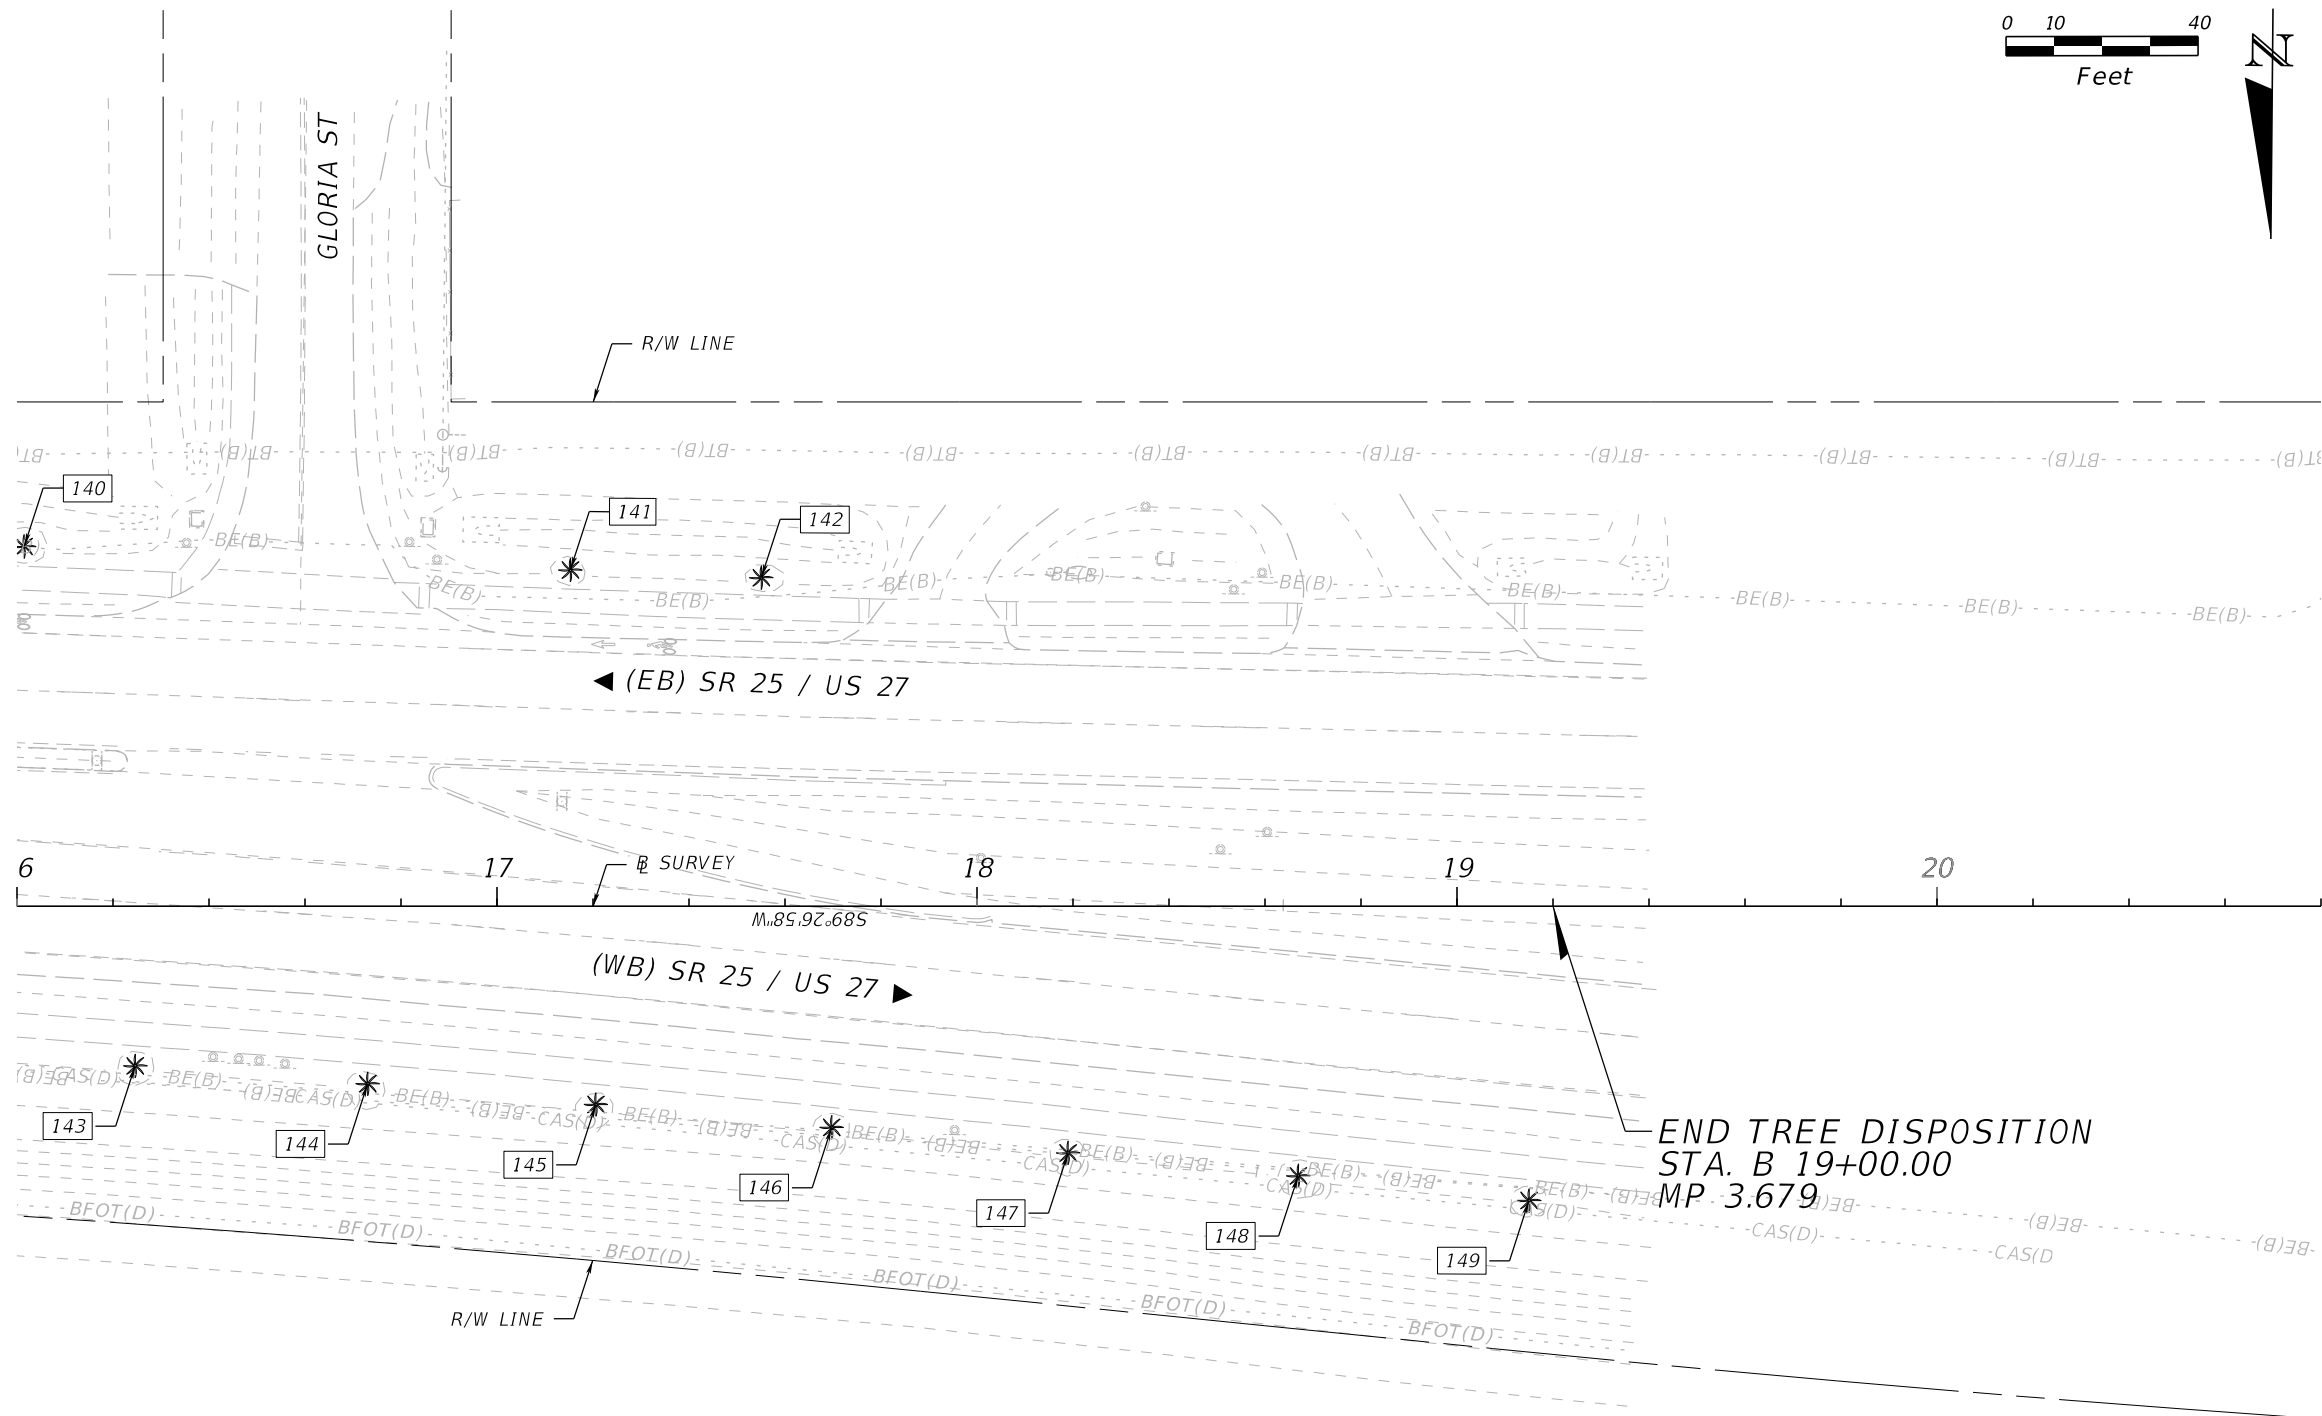

TREE DISPOSITION LEGEND

NOTE: ALL TREES/PALMS WITHOUT TREE TAGS ARE OUTSIDE THE LIMITS OF THIS WORK

-  TREE TAG #
 EXISTING TREE/PALM
 TREE PROTECTION BARRIER

REVISIONS				LANDSCAPE ARCHITECT	STATE OF FLORIDA DEPARTMENT OF TRANSPORTATION				SHEET NO.
DATE	DESCRIPTION	DATE	DESCRIPTION	JAMES WANG, RLA LICENSE NUMBER: LA6667703 KCI TECHNOLOGIES, INC. 1425 W CYPRESS CREEK RD., SUITE 101 FORT LAUDERDALE, FL 33309	ROAD NO.	COUNTY	FINANCIAL PROJECT ID		TD-18
					SR 25/80	HENDRY	447287-1-52-01		

TREE DISPOSITION TABLE												
SHEET NUMBER	TREE NO.	SYMBOL	BOTANICAL NAME	COMMON NAME	DBH (IN.) FOR TREES/ CTH (FT.) FOR PALMS	HEIGHT (FT.) (APPROX.)	CANOPY SPREAD (FT.) (APPROX.)	LOCATION		CONDITION	DISPOSITION	NOTES
								STATION	OFFSET/SIDE			
TD-3	001	AM	ADONIDIA MERRILLII	CHRISTMAS PALM	5.5	10		610+08.92	25.99' LT	GOOD	REMAIN	
TD-3	002	AM	ADONIDIA MERRILLII	CHRISTMAS PALM	3.7	13		610+54.44	25.99' LT	GOOD	REMAIN	
TD-3	003	AM	ADONIDIA MERRILLII	CHRISTMAS PALM	5.1	10		610+98.68	26.44' LT	GOOD	REMAIN	
TD-3	004	AM	ADONIDIA MERRILLII	CHRISTMAS PALM	4.5	12		611+90.26	27.65' LT	GOOD	REMAIN	
TD-3	005	AM	ADONIDIA MERRILLII	CHRISTMAS PALM	5.2/5.2/4.3	10		613+00.21	33.58' LT	GOOD	REMAIN	PALM CLUSTER, TRIPLE TRUNK
TD-3	006	AM	ADONIDIA MERRILLII	CHRISTMAS PALM	4.6/4.6/4	10		613+21.02	33.22' LT	GOOD	REMAIN	PALM CLUSTER, TRIPLE TRUNK
TD-3	007	AM	ADONIDIA MERRILLII	CHRISTMAS PALM	3.9/4.9	9		613+39.94	31.26' LT	GOOD	REMAIN	PALM CLUSTER, DOUBLE TRUNK
TD-3	008	PE	PTYCHOSPERMA ELEGANS	SOLITAIRE PALM	3.7	14		614+36.25	41.26' LT	GOOD	REMAIN	
TD-5	009	RR	ROYSTONEA REGIA	ROYAL PALM	13.7	18 GW		625+14.98	40.67' LT	GOOD	REMAIN	
TD-5	010	RR	ROYSTONEA REGIA	ROYAL PALM	14.7	18 GW		625+41.19	40.66' LT	GOOD	REMAIN	
TD-5	011	RR	ROYSTONEA REGIA	ROYAL PALM	19.4	35 GW		624+37.60	62.14' RT	GOOD	REMAIN	
TD-6	012	RR	ROYSTONEA REGIA	ROYAL PALM	15.2	16 GW		626+53.88	40.64' LT	GOOD	REMAIN	
TD-6	013	RR	ROYSTONEA REGIA	ROYAL PALM	13.7	20 GW		626+96.55	40.37' LT	GOOD	REMAIN	
TD-6	014	RR	ROYSTONEA REGIA	ROYAL PALM	14.4	15.5 GW		628+80.60	39.78' LT	GOOD	REMAIN	
TD-6	015	RR	ROYSTONEA REGIA	ROYAL PALM	19.3	25 GW		629+09.67	39.18' LT	GOOD	REMAIN	
TD-6	016	RR	ROYSTONEA REGIA	ROYAL PALM	15.3	22 GW		629+70.11	39.69' LT	GOOD	REMAIN	
TD-6	017	RR	ROYSTONEA REGIA	ROYAL PALM	11.8	20 GW		629+97.05	39.96' LT	GOOD	REMAIN	
TD-6	018	RR	ROYSTONEA REGIA	ROYAL PALM	20	20.5 GW		628+71.49	40.28' RT	GOOD	REMAIN	
TD-6	019	RR	ROYSTONEA REGIA	ROYAL PALM	19.5	25 GW		628+89.68	40.66' RT	POOR	REMAIN	2/3 FRONDS
TD-6	020	RR	ROYSTONEA REGIA	ROYAL PALM	18.3	23 GW		630+98.07	40.83' RT	GOOD	REMAIN	
TD-6	021	RR	ROYSTONEA REGIA	ROYAL PALM	21	23 GW		631+32.35	40.82' RT	GOOD	REMAIN	
TD-7	022	RR	ROYSTONEA REGIA	ROYAL PALM	14.5	15 GW		636+59.09	39.49' LT	DEAD	REMAIN	1/2 FOND / WILTED
TD-7	023	RR	ROYSTONEA REGIA	ROYAL PALM	13.8	17 GW		637+05.12	39.73' LT	GOOD	REMAIN	
TD-7	024	RR	ROYSTONEA REGIA	ROYAL PALM	18.6	21 GW		632+07.90	41.09' RT	GOOD	REMAIN	
TD-7	025	RR	ROYSTONEA REGIA	ROYAL PALM	22	19 GW		632+37.97	41.00' RT	GOOD	REMAIN	
TD-7	026	RR	ROYSTONEA REGIA	ROYAL PALM	19.7	16 GW		635+64.89	42.43' RT	GOOD	REMAIN	
TD-7	027	RR	ROYSTONEA REGIA	ROYAL PALM	21.3	22 GW		635+89.52	42.06' RT	GOOD	REMAIN	
TD-7	028	RR	ROYSTONEA REGIA	ROYAL PALM	21.1	19.5 GW		636+95.18	41.88' RT	GOOD	REMAIN	
TD-8	029	RR	ROYSTONEA REGIA	ROYAL PALM	12.3	16.5 GW		640+92.94	41.53' LT	GOOD	REMAIN	
TD-8	030	RR	ROYSTONEA REGIA	ROYAL PALM	14.1	20 GW		641+33.87	41.57' LT	GOOD	REMAIN	
TD-8	031	RR	ROYSTONEA REGIA	ROYAL PALM	13.2	14.5 GW		642+17.74	41.95' LT	GOOD	REMAIN	
TD-8	032	RR	ROYSTONEA REGIA	ROYAL PALM	13.3	17.5 GW		642+68.69	41.72' LT	GOOD	REMAIN	
TD-8	033	RR	ROYSTONEA REGIA	ROYAL PALM	19.7	20 GW		638+60.89	41.91' RT	GOOD	REMAIN	
TD-8	034	RR	ROYSTONEA REGIA	ROYAL PALM	20.7	20 GW		639+09.03	41.97' RT	GOOD	REMAIN	
TD-8	035	RR	ROYSTONEA REGIA	ROYAL PALM	18.6	20 GW		642+77.76	39.54' RT	GOOD	REMAIN	
TD-9	036	RR	ROYSTONEA REGIA	ROYAL PALM	13.7	16.5 GW		643+25.20	41.88' LT	GOOD	REMAIN	
TD-9	037	RR	ROYSTONEA REGIA	ROYAL PALM	11.7	17.5 GW		643+66.33	41.97' LT	GOOD	REMAIN	
TD-9	038	RR	ROYSTONEA REGIA	ROYAL PALM	20.3	15 GW		644+00.81	41.94' LT	GOOD	REMAIN	
TD-9	039	RR	ROYSTONEA REGIA	ROYAL PALM	18	20 GW		644+42.40	41.80' LT	GOOD	REMAIN	
TD-9	040	RR	ROYSTONEA REGIA	ROYAL PALM	14.5	18 GW		645+16.24	41.03' LT	GOOD	REMAIN	
TD-9	041	RR	ROYSTONEA REGIA	ROYAL PALM	17	19 GW		645+44.75	40.96' LT	FAIR	REMAIN	YELLOW FRONDS / NUTRIENT DEFICIENT
TD-9	042	RR	ROYSTONEA REGIA	ROYAL PALM	16.3	21 GW		647+92.47	40.87' LT	GOOD	REMAIN	
TD-9	043	RR	ROYSTONEA REGIA	ROYAL PALM	16.3	18 GW		648+25.18	40.94' LT	GOOD	REMAIN	
TD-9	044	RR	ROYSTONEA REGIA	ROYAL PALM	18.8	19 GW		645+08.37	40.12' RT	GOOD	REMAIN	
TD-9	045	RR	ROYSTONEA REGIA	ROYAL PALM	21.6	19 GW		645+36.88	40.30' RT	GOOD	REMAIN	
TD-9	046	RR	ROYSTONEA REGIA	ROYAL PALM	16.8	17 GW		648+53.90	40.13' RT	GOOD	REMAIN	
TD-10	047	RR	ROYSTONEA REGIA	ROYAL PALM	18.6	15 GW		649+29.66	40.95' LT	GOOD	REMAIN	
TD-10	048	RR	ROYSTONEA REGIA	ROYAL PALM	15.3	14.5 GW		650+21.89	41.29' LT	DEAD	REMAIN	
TD-10	049	RR	ROYSTONEA REGIA	ROYAL PALM	14.5	15.5 GW		650+45.79	41.17' LT	GOOD	REMAIN	
TD-10	050	RR	ROYSTONEA REGIA	ROYAL PALM	14.3	13.5 GW		648+95.22	39.81' RT	GOOD	REMAIN	

REVISIONS				LANDSCAPE ARCHITECT		STATE OF FLORIDA DEPARTMENT OF TRANSPORTATION			TREE DISPOSITION CHART	SHEET NO.
DATE	DESCRIPTION		DATE	DESCRIPTION		ROAD NO.	COUNTY	FINANCIAL PROJECT ID		TD-19
				JAMES WANG, RLA LICENSE NUMBER: LA6667703 KCI TECHNOLOGIES, INC. 1425 W CYPRESS CREEK RD., SUITE 101 FORT LAUDERDALE, FL 33309		SR 25/80	HENDRY	447287-1-52-01		

TREE DISPOSITION TABLE												
SHEET NUMBER	TREE NO.	SYMBOL	BOTANICAL NAME	COMMON NAME	DBH (IN.) FOR TREES/ CTH (FT.) FOR PALMS	HEIGHT (FT.) (APPROX.)	CANOPY SPREAD (FT.) (APPROX.)	LOCATION		CONDITION	DISPOSITION	NOTES
								STATION	OFFSET/SIDE			
TD-10	051	RR	ROYSTONEA REGIA	ROYAL PALM	14.9	18 GW		652+54.61	39.67' RT	GOOD	REMAIN	
TD-10	052	RR	ROYSTONEA REGIA	ROYAL PALM	12.4	18 GW		652+76.55	40.15' RT	GOOD	REMAIN	
TD-11	053	RR	ROYSTONEA REGIA	ROYAL PALM	15.9	15.5 GW		654+90.04	40.85' LT	GOOD	REMAIN	
TD-11	054	RR	ROYSTONEA REGIA	ROYAL PALM	12.5	18.5 GW		655+24.87	40.95' LT	GOOD	REMAIN	
TD-11	055	RR	ROYSTONEA REGIA	ROYAL PALM	12.9	17 GW		655+59.95	40.80' LT	GOOD	REMAIN	
TD-11	056	RR	ROYSTONEA REGIA	ROYAL PALM	13.6	18 GW		655+94.15	41.04' LT	GOOD	REMAIN	
TD-11	057	RR	ROYSTONEA REGIA	ROYAL PALM	13.8	19.5 GW		657+14.93	41.00' LT	GOOD	REMAIN	
TD-11	058	RR	ROYSTONEA REGIA	ROYAL PALM	16	18 GW		657+50.79	41.05' LT	GOOD	REMAIN	
TD-11	059	RR	ROYSTONEA REGIA	ROYAL PALM	17.5	15.5 GW		657+86.37	41.05' LT	GOOD	REMAIN	
TD-11	060	RR	ROYSTONEA REGIA	ROYAL PALM	15	19.5 GW		658+22.81	40.97' LT	GOOD	REMAIN	
TD-11	061	RR	ROYSTONEA REGIA	ROYAL PALM	11.8	20 GW		658+58.38	41.11' LT	GOOD	REMAIN	
TD-11	062	RR	ROYSTONEA REGIA	ROYAL PALM	15.2	19.5 GW		658+76.12	41.06' LT	GOOD	REMAIN	
TD-11	063	RR	ROYSTONEA REGIA	ROYAL PALM	12.7	22 GW		654+89.53	39.60' RT	GOOD	REMAIN	TRUNK SPLIT AT BASE
TD-11	064	RR	ROYSTONEA REGIA	ROYAL PALM	13.6	22 GW		655+05.18	40.05' RT	GOOD	REMAIN	
TD-11	065	RR	ROYSTONEA REGIA	ROYAL PALM	15.8	18 GW		656+13.64	40.00' RT	GOOD	REMAIN	
TD-11	066	RR	ROYSTONEA REGIA	ROYAL PALM	18.5	16 GW		657+33.49	40.05' RT	GOOD	REMAIN	
TD-11	067	RR	ROYSTONEA REGIA	ROYAL PALM	18.5	16 GW		657+68.03	39.89' RT	GOOD	REMAIN	
TD-11	068	RR	ROYSTONEA REGIA	ROYAL PALM	18.5	15 GW		658+01.59	40.23' RT	GOOD	REMAIN	
TD-12	069	CC	CALLISTEMON CITRINUS	RED BOTTLEBRUSH	18	15	21	660+19.62	60.53' LT	GOOD	REMAIN	
TD-12	070	RR	ROYSTONEA REGIA	ROYAL PALM	14.2	18 GW		662+09.77	39.06' LT	GOOD	REMAIN	
TD-12	071	RR	ROYSTONEA REGIA	ROYAL PALM	12.4	20 GW		662+37.34	39.28' LT	GOOD	REMAIN	
TD-12	072	RR	ROYSTONEA REGIA	ROYAL PALM	13.9	21 GW		664+07.24	39.59' LT	GOOD	REMAIN	
TD-12	073	RR	ROYSTONEA REGIA	ROYAL PALM	12.4	18 GW		664+37.12	39.36' LT	GOOD	REMAIN	
TD-12	074	RR	ROYSTONEA REGIA	ROYAL PALM	11	17 GW		664+67.39	39.77' LT	GOOD	REMAIN	
TD-12	075	RR	ROYSTONEA REGIA	ROYAL PALM	21	35 GW		660+22.89	52.42' RT	GOOD	REMAIN	
TD-12	076	RR	ROYSTONEA REGIA	ROYAL PALM	14.5	18 GW		660+42.01	39.67' RT	GOOD	REMAIN	
TD-12	077	RR	ROYSTONEA REGIA	ROYAL PALM	14	19 GW		660+73.48	39.81' RT	GOOD	REMAIN	
TD-12	078	RR	ROYSTONEA REGIA	ROYAL PALM	15	15 GW		660+99.74	39.98' RT	GOOD	REMAIN	
TD-12	079	RR	ROYSTONEA REGIA	ROYAL PALM	13.9	16 GW		661+26.61	39.75' RT	GOOD	REMAIN	
TD-12	080	RR	ROYSTONEA REGIA	ROYAL PALM	15.3	16 GW		662+27.45	40.16' RT	GOOD	REMAIN	BAGWORMS ON TRUNK
TD-12	081	RR	ROYSTONEA REGIA	ROYAL PALM	14	16 GW		662+59.15	39.82' RT	GOOD	REMAIN	
TD-12	082	RR	ROYSTONEA REGIA	ROYAL PALM	13	21 GW		662+94.99	39.70' RT	GOOD	REMAIN	
TD-12	083	RR	ROYSTONEA REGIA	ROYAL PALM	20	31 GW		663+35.00	51.73' RT	GOOD	REMAIN	
TD-12	084	RR	ROYSTONEA REGIA	ROYAL PALM	14	20 GW		664+35.69	39.63' RT	GOOD	REMAIN	
TD-12	085	RR	ROYSTONEA REGIA	ROYAL PALM	14	20 GW		664+70.60	39.80' RT	POOR	REMAIN	4 FRONDS TOTAL
TD-13	086	RR	ROYSTONEA REGIA	ROYAL PALM	11.9	18 GW		664+97.37	39.90' LT	GOOD	REMAIN	
TD-13	087	RR	ROYSTONEA REGIA	ROYAL PALM	12.2	18 GW		667+94.15	40.02' LT	GOOD	REMAIN	
TD-13	088	RR	ROYSTONEA REGIA	ROYAL PALM	11.6	17.5 GW		668+28.68	39.77' LT	GOOD	REMAIN	
TD-13	089	RR	ROYSTONEA REGIA	ROYAL PALM	14.9	20 GW		668+63.86	39.86' LT	GOOD	REMAIN	
TD-13	090	RR	ROYSTONEA REGIA	ROYAL PALM	12	17 GW		665+09.86	39.92' RT	GOOD	REMAIN	
TD-13	091	RR	ROYSTONEA REGIA	ROYAL PALM	11	17 GW		665+47.12	39.85' RT	GOOD	REMAIN	
TD-13	092	RR	ROYSTONEA REGIA	ROYAL PALM	12.4	17 GW		665+84.83	39.60' RT	GOOD	REMAIN	
TD-13	093	RR	ROYSTONEA REGIA	ROYAL PALM	12.6	21 GW		667+79.09	39.88' RT	GOOD	REMAIN	
TD-13	094	RR	ROYSTONEA REGIA	ROYAL PALM	12.6	17 GW		668+19.46	39.77' RT	GOOD	REMAIN	
TD-13	095	RR	ROYSTONEA REGIA	ROYAL PALM	13.5	21 GW		669+29.66	39.00' RT	GOOD	REMAIN	
TD-13	096	RR	ROYSTONEA REGIA	ROYAL PALM	14.7	22 GW		669+70.99	39.01' RT	GOOD	REMAIN	
TD-13	097	RR	ROYSTONEA REGIA	ROYAL PALM	11	17.5 GW		670+13.38	40.10' RT	GOOD	REMAIN	
TD-14	098	RR	ROYSTONEA REGIA	ROYAL PALM	13	21 GW		671+17.44	40.87' LT	GOOD	REMAIN	
TD-14	099	RR	ROYSTONEA REGIA	ROYAL PALM	13.3	21 GW		673+26.06	39.82' LT	GOOD	REMAIN	
TD-14	100	RR	ROYSTONEA REGIA	ROYAL PALM	13.9	21 GW		673+62.48	39.62' LT	GOOD	REMAIN	

REVISIONS				LANDSCAPE ARCHITECT		STATE OF FLORIDA DEPARTMENT OF TRANSPORTATION			TREE DISPOSITION CHART		SHEET NO.
DATE	DESCRIPTION		DATE	DESCRIPTION		ROAD NO. COUNTY FINANCIAL PROJECT ID					
				JAMES WANG, RLA LICENSE NUMBER: LA6667703 KCI TECHNOLOGIES, INC. 1425 W CYPRESS CREEK RD., SUITE 101 FORT LAUDERDALE, FL 33309		SR 25/80 HENDRY 447287-1-52-01			TD-20		

THE OFFICIAL RECORD OF THIS SHEET IS THE ELECTRONIC FILE DIGITALLY SIGNED AND SEALED UNDER RULE 61G10-11.011, F.A.C.

TREE DISPOSITION TABLE												
SHEET NUMBER	TREE NO.	SYMBOL	BOTANICAL NAME	COMMON NAME	DBH (IN.) FOR TREES/ CTH (FT.) FOR PALMS	HEIGHT (FT.) (APPROX.)	CANOPY SPREAD (FT.) (APPROX.)	LOCATION		CONDITION	DISPOSITION	NOTES
								STATION	OFFSET/SIDE			
TD-14	101	RR	ROYSTONEA REGIA	ROYAL PALM	13	21 GW		673+98.46	40.01' LT	GOOD	REMAIN	
TD-14	102	RR	ROYSTONEA REGIA	ROYAL PALM	11.8	21 GW		674+33.99	39.95' LT	GOOD	REMAIN	
TD-14	103	RR	ROYSTONEA REGIA	ROYAL PALM	14.1	20 GW		674+70.54	39.99' LT	GOOD	REMAIN	
TD-14	104	RR	ROYSTONEA REGIA	ROYAL PALM	13.9	21 GW		670+55.56	39.51' RT	GOOD	REMAIN	
TD-14	105	RR	ROYSTONEA REGIA	ROYAL PALM	13.8	20 GW		671+77.49	39.52' RT	GOOD	REMAIN	
TD-14	106	RR	ROYSTONEA REGIA	ROYAL PALM	11	17.5 GW		672+05.03	39.93' RT	GOOD	REMAIN	
TD-14	107	RR	ROYSTONEA REGIA	ROYAL PALM	12	22 GW		673+50.82	39.35' RT	GOOD	REMAIN	
TD-14	108	RR	ROYSTONEA REGIA	ROYAL PALM	11.5	17 GW		673+82.07	39.34' RT	GOOD	REMAIN	
TD-14	109	RR	ROYSTONEA REGIA	ROYAL PALM	12	22 GW		674+13.76	39.52' RT	GOOD	REMAIN	
TD-14	110	RR	ROYSTONEA REGIA	ROYAL PALM	12.8	22 GW		674+44.87	39.25' RT	GOOD	REMAIN	
TD-14	111	RR	ROYSTONEA REGIA	ROYAL PALM	15.3	23 GW		674+76.25	39.37' RT	GOOD	REMAIN	
TD-14	112	RR	ROYSTONEA REGIA	ROYAL PALM	14.6	21 GW		675+94.36	39.62' RT	GOOD	REMAIN	
TD-15	113	RR	ROYSTONEA REGIA	ROYAL PALM	13	17 GW		680+90.29	39.52' LT	GOOD	REMAIN	
TD-15	114	RR	ROYSTONEA REGIA	ROYAL PALM	14.8	21 GW		676+21.28	39.78' RT	GOOD	REMAIN	
TD-15	115	RR	ROYSTONEA REGIA	ROYAL PALM	14.6	22 GW		677+31.26	39.59' RT	GOOD	REMAIN	
TD-15	116	RR	ROYSTONEA REGIA	ROYAL PALM	13.3	22 GW		678+35.12	39.35' RT	GOOD	REMAIN	
TD-15	117	RR	ROYSTONEA REGIA	ROYAL PALM	11.8	16.5 GW		678+60.73	39.63' RT	GOOD	REMAIN	BAGWORMS ON TRUNK
TD-15	118	SR	SYAGRUS ROMANZOFFIANA	QUEEN PALM	9	8 GW		678+94.29	52.77' RT	POOR	REMAIN	
TD-15	119	RR	ROYSTONEA REGIA	ROYAL PALM	12.5	21 GW		679+61.30	39.70' RT	GOOD	REMAIN	
TD-15	120	RR	ROYSTONEA REGIA	ROYAL PALM	12.8	21 GW		679+86.77	39.77' RT	GOOD	REMAIN	
TD-16	121	RR	ROYSTONEA REGIA	ROYAL PALM	10.6	17.5 GW		684+70.03	39.78' LT	GOOD	REMAIN	
TD-16	122	RR	ROYSTONEA REGIA	ROYAL PALM	12.2	21 GW		683+01.90	39.97' RT	GOOD	REMAIN	
TD-16	123	RR	ROYSTONEA REGIA	ROYAL PALM	11.2	18 GW		683+36.62	39.68' RT	GOOD	REMAIN	
TD-16	124	RR	ROYSTONEA REGIA	ROYAL PALM	13.7	18 GW		B 10+89.07	21.22' RT	GOOD	REMAIN	
TD-17	125	RR	ROYSTONEA REGIA	ROYAL PALM	12.9	16 GW		B 14+14.11	88.20' LT	GOOD	REMAIN	
TD-17	126	RR	ROYSTONEA REGIA	ROYAL PALM	15.3	19 GW		B 14+49.37	87.36' LT	GOOD	REMAIN	
TD-17	127	RR	ROYSTONEA REGIA	ROYAL PALM	15	20 GW		B 14+86.17	86.81' LT	GOOD	REMAIN	
TD-17	128	RR	ROYSTONEA REGIA	ROYAL PALM	10	20 GW		B 15+21.66	85.97' LT	GOOD	REMAIN	
TD-17	129	RR	ROYSTONEA REGIA	ROYAL PALM	15.4	20 GW		B 15+61.53	77.21' LT	GOOD	REMAIN	
TD-17	130	RR	ROYSTONEA REGIA	ROYAL PALM	13.8	21 GW		B 11+37.61	20.03' RT	GOOD	REMAIN	
TD-17	131	RR	ROYSTONEA REGIA	ROYAL PALM	11.1	18 GW		B 11+86.84	18.62' RT	GOOD	REMAIN	YELLOW FRONDS / NUTRIENT DEFICIENT
TD-17	132	RR	ROYSTONEA REGIA	ROYAL PALM	11.3	21 GW		B 12+35.50	17.85' RT	GOOD	REMAIN	YELLOW FRONDS / NUTRIENT DEFICIENT
TD-17	133	RR	ROYSTONEA REGIA	ROYAL PALM	12.8	22 GW		B 12+83.70	17.64' RT	GOOD	REMAIN	
TD-17	134	RR	ROYSTONEA REGIA	ROYAL PALM	13.1	18 GW		B 13+32.51	18.79' RT	GOOD	REMAIN	
TD-17	135	RR	ROYSTONEA REGIA	ROYAL PALM	14.1	19 GW		B 13+81.25	20.20' RT	GOOD	REMAIN	