

CONTRACT PLANS COMPONENTS
ROADWAY
SIGNING AND PAVEMENT MARKING
SIGNALIZATION


STATE OF FLORIDA
DEPARTMENT OF TRANSPORTATION
SIGNING AND PAVEMENT MARKING PLANS

FINANCIAL PROJECT ID 447287-1-52-01
(FEDERAL FUNDS)
HENDRY COUNTY (07030000)
STATE ROAD NO. 25/80 (US 27)
RRR FROM INDUSTRIAL CANAL TO SAGAMORE

INDEX OF SIGNING AND
PAVEMENT MARKING PLANS


SHEET NO.	SHEET DESCRIPTION
S-1	KEY SHEET
S-2 - S-15	SIGNING & PAVEMENT MARKING PLAN
S-16 - S-19	GUIDE SIGN WORKSHEET

PROJECT LOCATION URL: <https://tinyurl.com/mwrs5j2x>
PROJECT LIMITS: BEGIN MP 2.196 - END MP 3.550
EXCEPTIONS: NONE
BRIDGE LIMITS: NONE
RAILROAD CROSSING: NONE

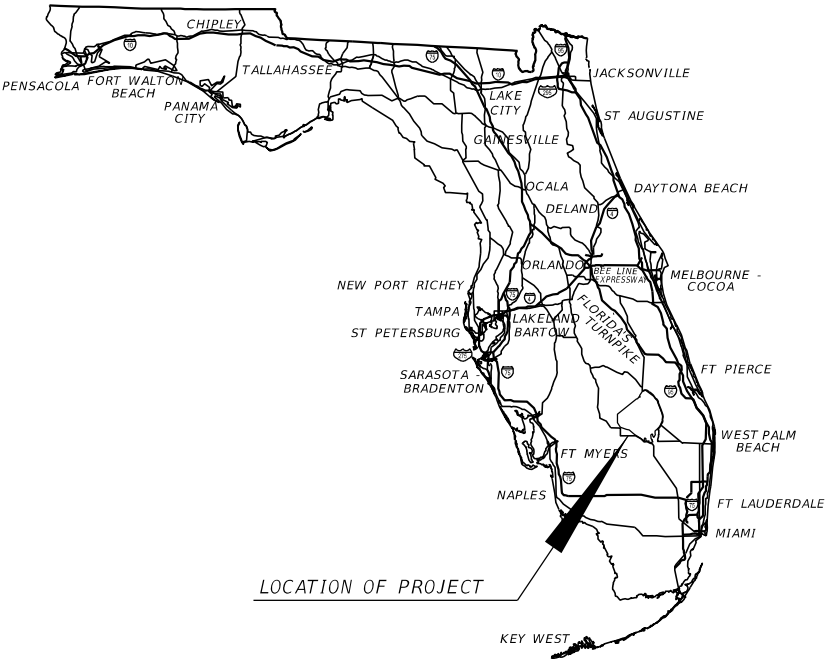

GOVERNING STANDARD PLANS:
Florida Department of Transportation, FY2025-26 Standard Plans for Road and Bridge Construction and applicable Interim Revisions (IRs).
Standard Plans for Road Construction and associated IRs are available at the following website: <http://www.fdot.gov/design/standardplans>

GOVERNING STANDARD SPECIFICATIONS:
Florida Department of Transportation, FY2025-26 Standard Specifications for Road and Bridge Construction at the following website: <http://www.fdot.gov/programmanagement/Implemented/SpecBooks>

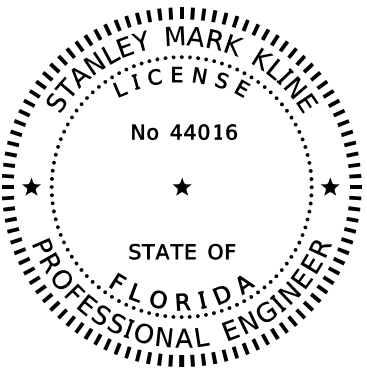


SIGNING AND
PAVEMENT MARKING PLANS
ENGINEER OF RECORD:

STANLEY MARK KLINE, P.E.
P.E. LICENSE NUMBER 44016
KCI TECHNOLOGIES, INC.
1425 W CYPRESS CREEK ROAD, SUITE 101
FORT LAUDERDALE, FL 33309
(954) 776-1616
CONTRACT NO.: CAP89
VENDOR NO.: 52-1604386



FDOT PROJECT MANAGER:
JEFFREY M. JONES, P.E.

CONSTRUCTION CONTRACT NO.	FISCAL YEAR	SHEET NO.
TBD	26	S-1

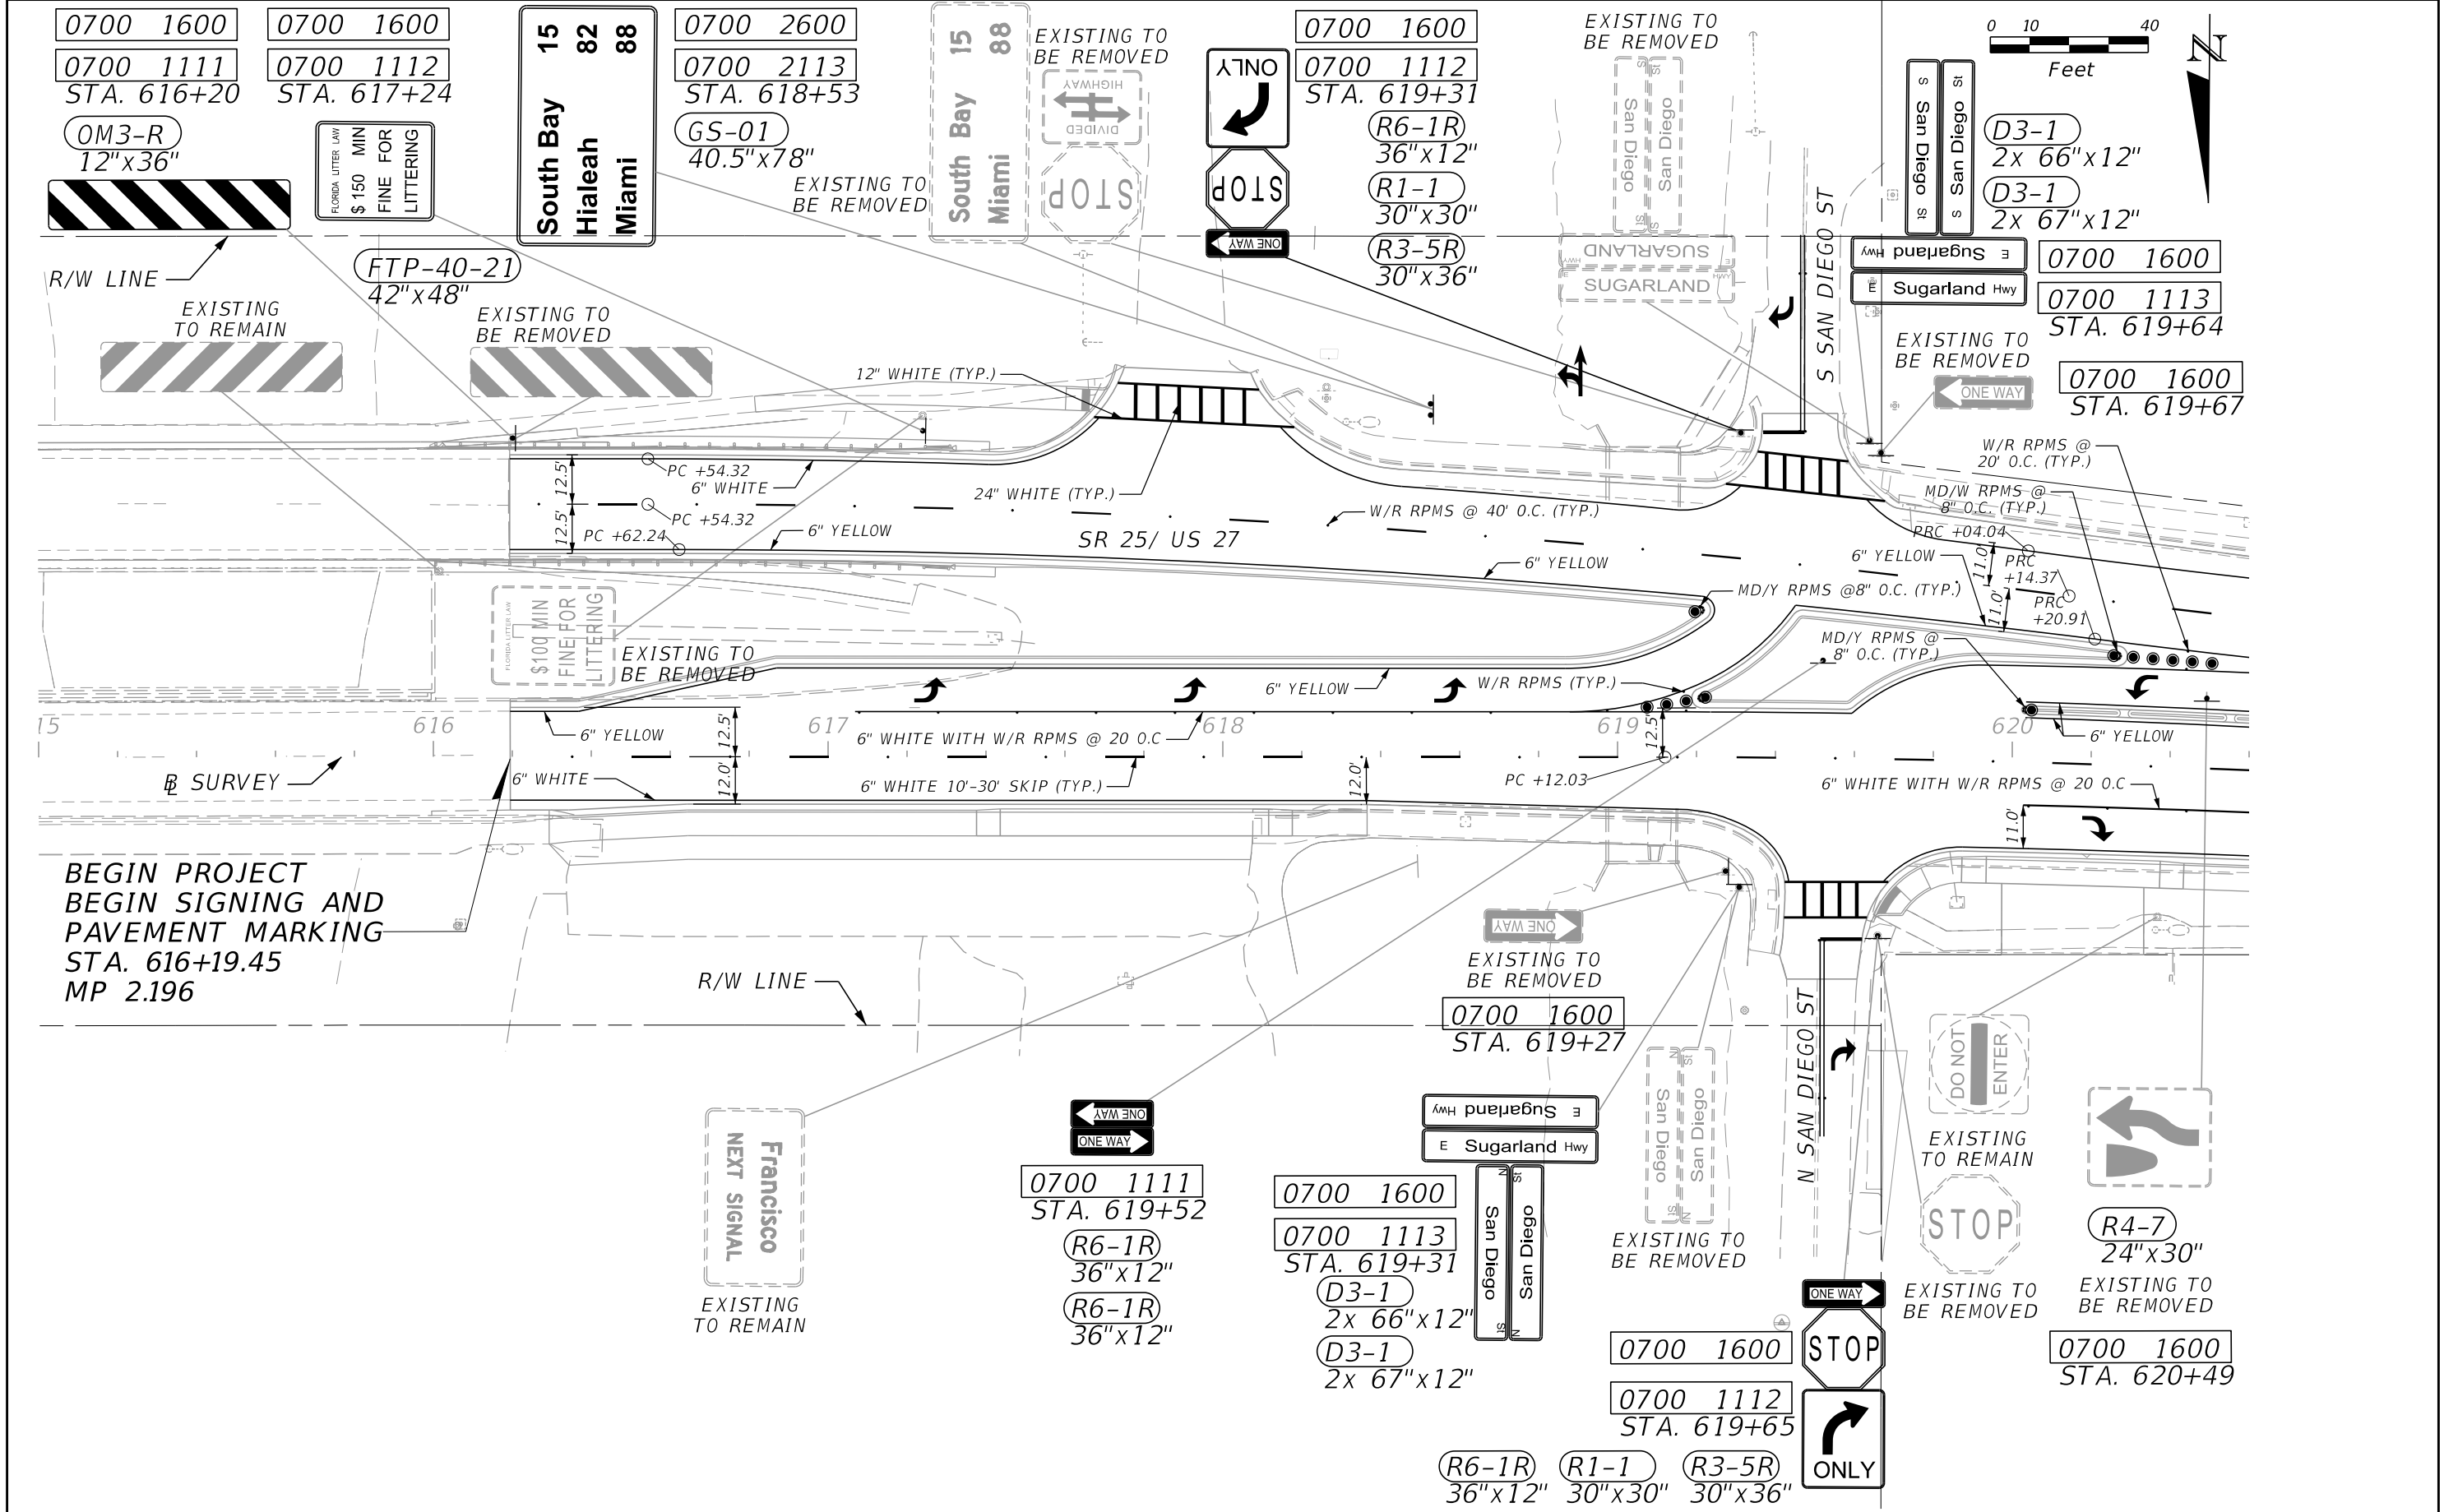


REVISIONS				ENGINEER OF RECORD		STATE OF FLORIDA DEPARTMENT OF TRANSPORTATION			SIGNING AND PAVEMENT MARKINGS PLAN	SHEET NO. S-2
DATE	DESCRIPTION	DATE	DESCRIPTION	STANLEY MARK KLINE, P.E. LICENSE NUMBER: 44016 KCI TECHNOLOGIES, INC. 1425 W CYPRESS CREEK ROAD, SUITE 101 FORT LAUDERDALE, FL 33309		ROAD NO.	COUNTY	FINANCIAL PROJECT ID		
						SR 25/80	HENDRY	447287-1-52-01		

THE OFFICIAL RECORD OF THIS SHEET IS THE ELECTRONIC FILE DIGITALLY SIGNED AND SEALED UNDER RULE 61G15-23.004, F.A.C.

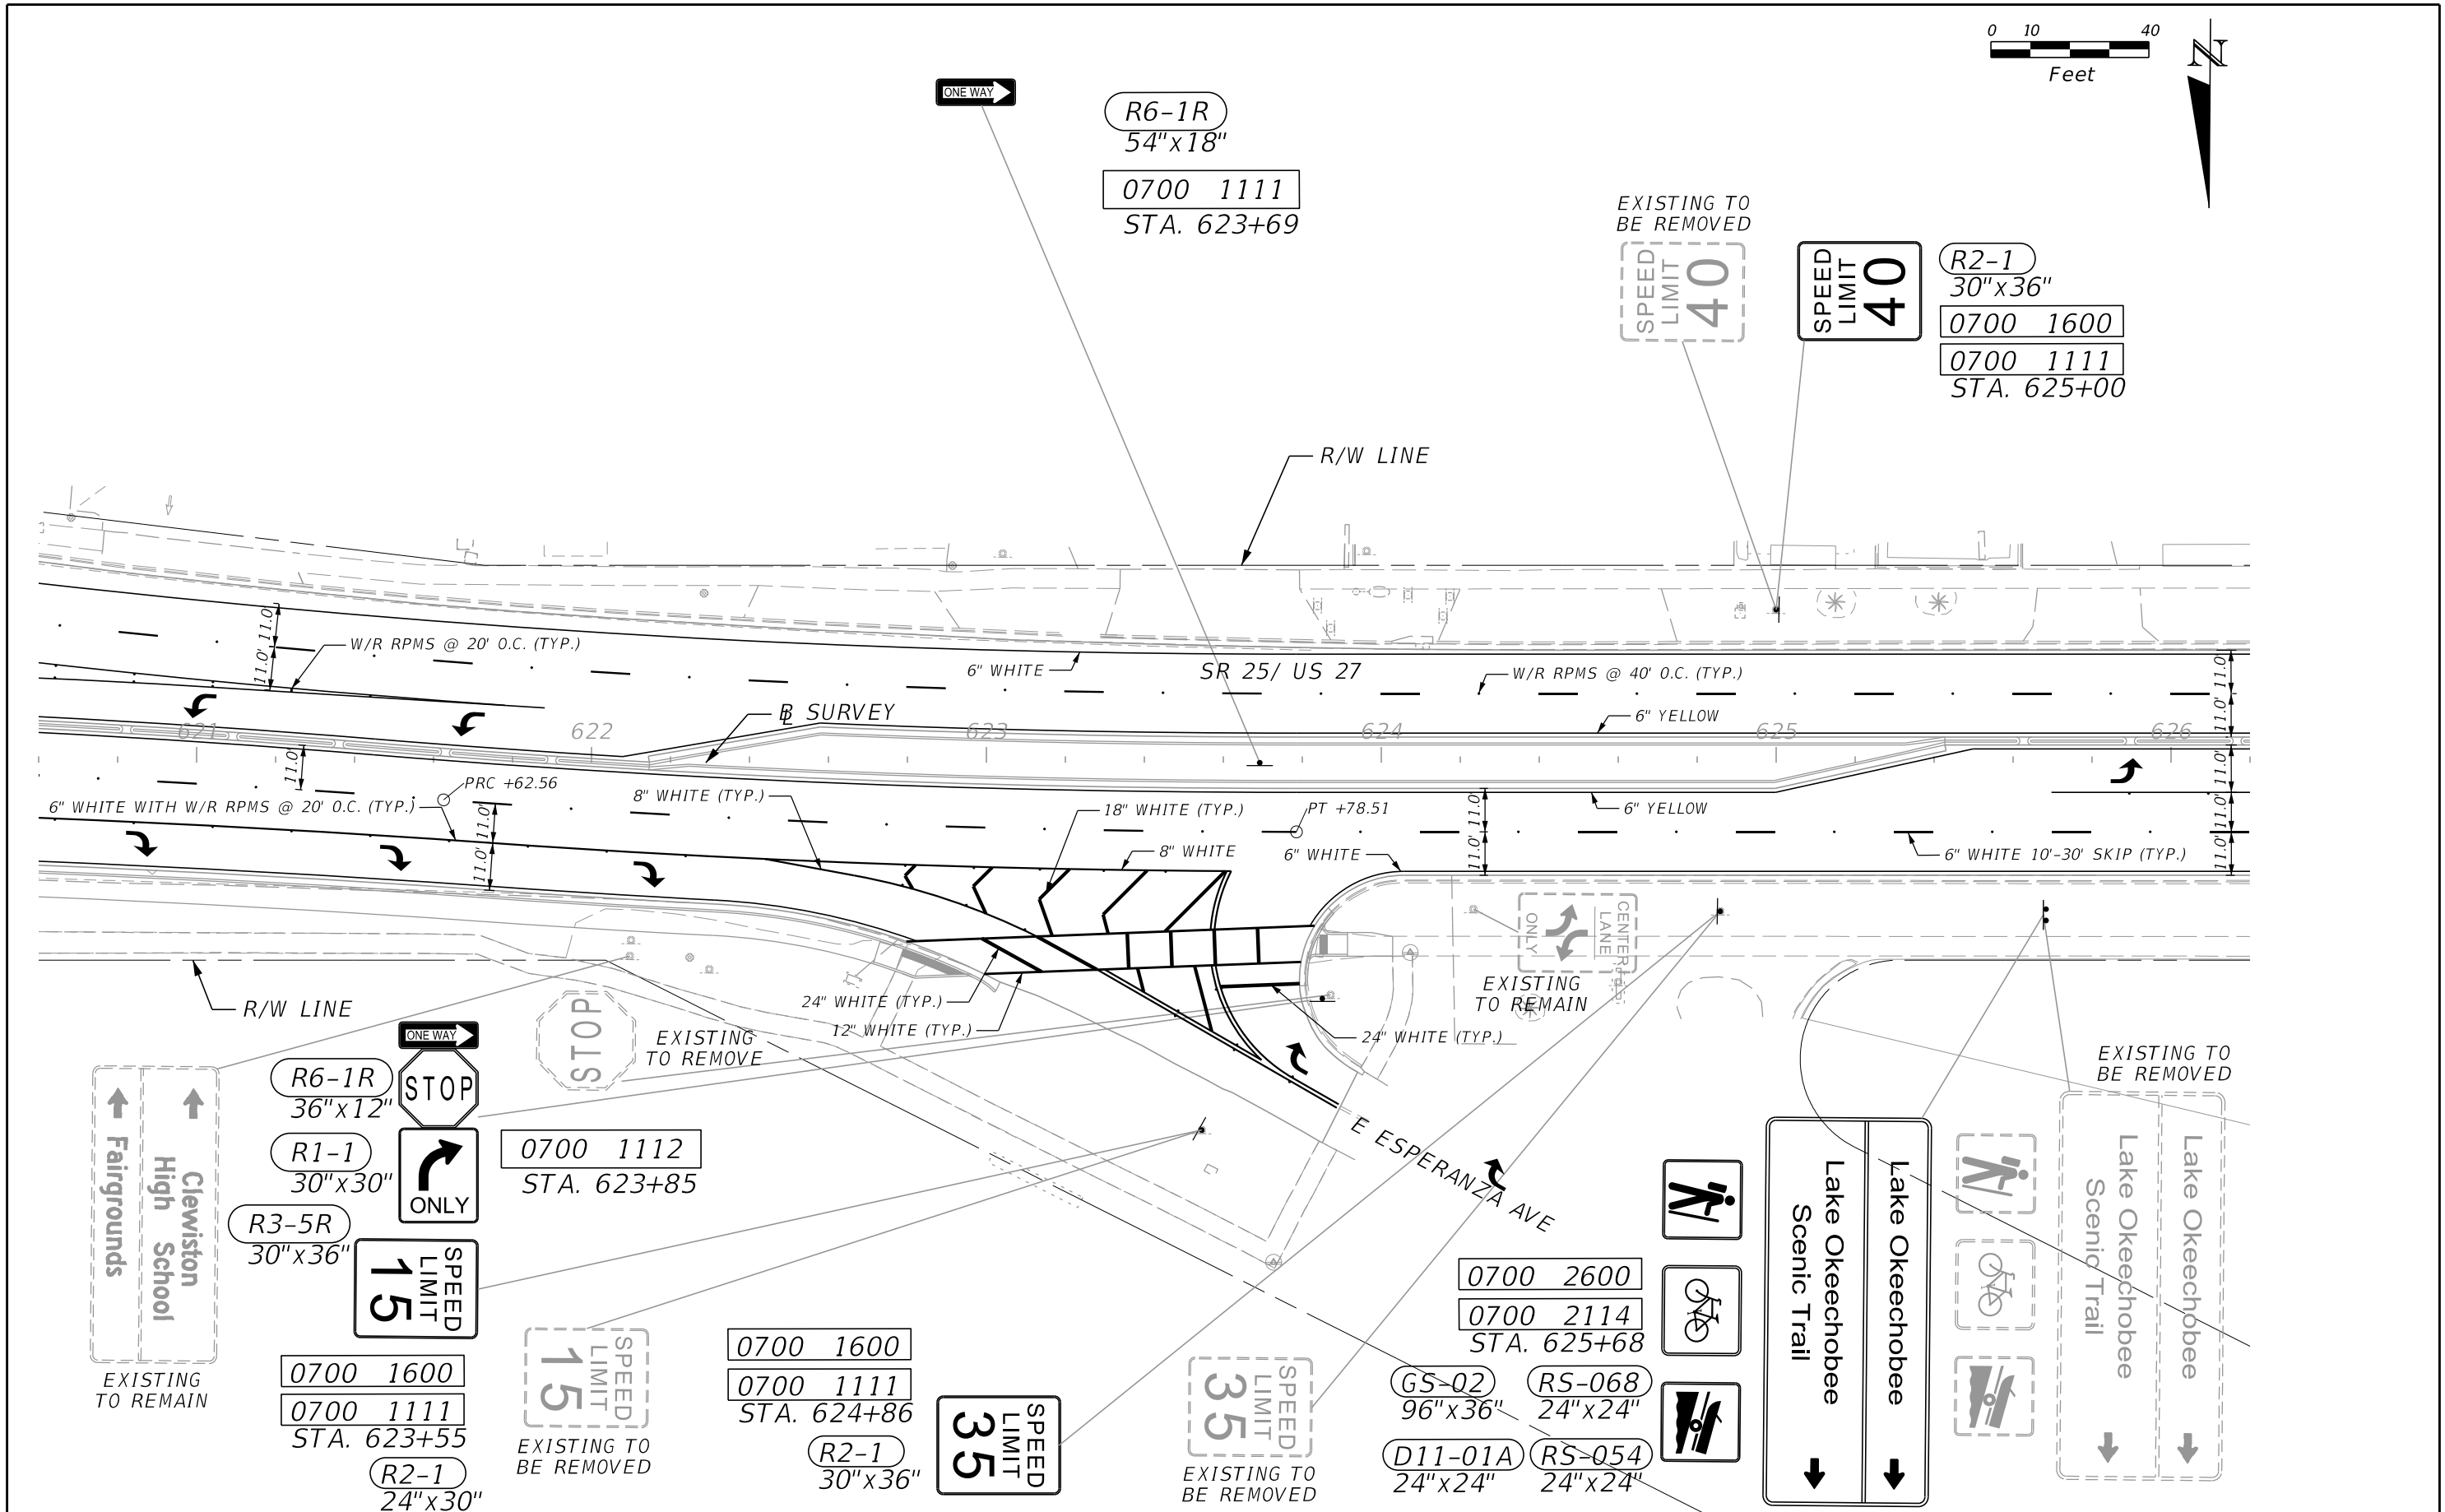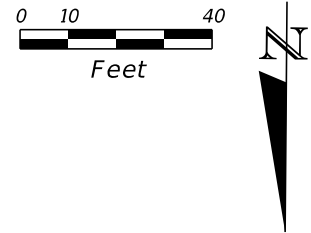


REVISIONS				ENGINEER OF RECORD		STATE OF FLORIDA DEPARTMENT OF TRANSPORTATION			SIGNING AND PAVEMENT MARKINGS PLAN	SHEET NO. S-3
DATE	DESCRIPTION	DATE	DESCRIPTION	STANLEY MARK KLINE, P.E. LICENSE NUMBER: 44016 KCI TECHNOLOGIES, INC. 1425 W CYPRESS CREEK ROAD, SUITE 101 FORT LAUDERDALE, FL 33309		ROAD NO.	COUNTY	FINANCIAL PROJECT ID		
						SR 25/80	HENDRY	447287-1-52-01		



THE OFFICIAL RECORD OF THIS SHEET IS THE ELECTRONIC FILE DIGITALLY SIGNED AND SEALED UNDER RULE 61G15-23.004, F.A.C.

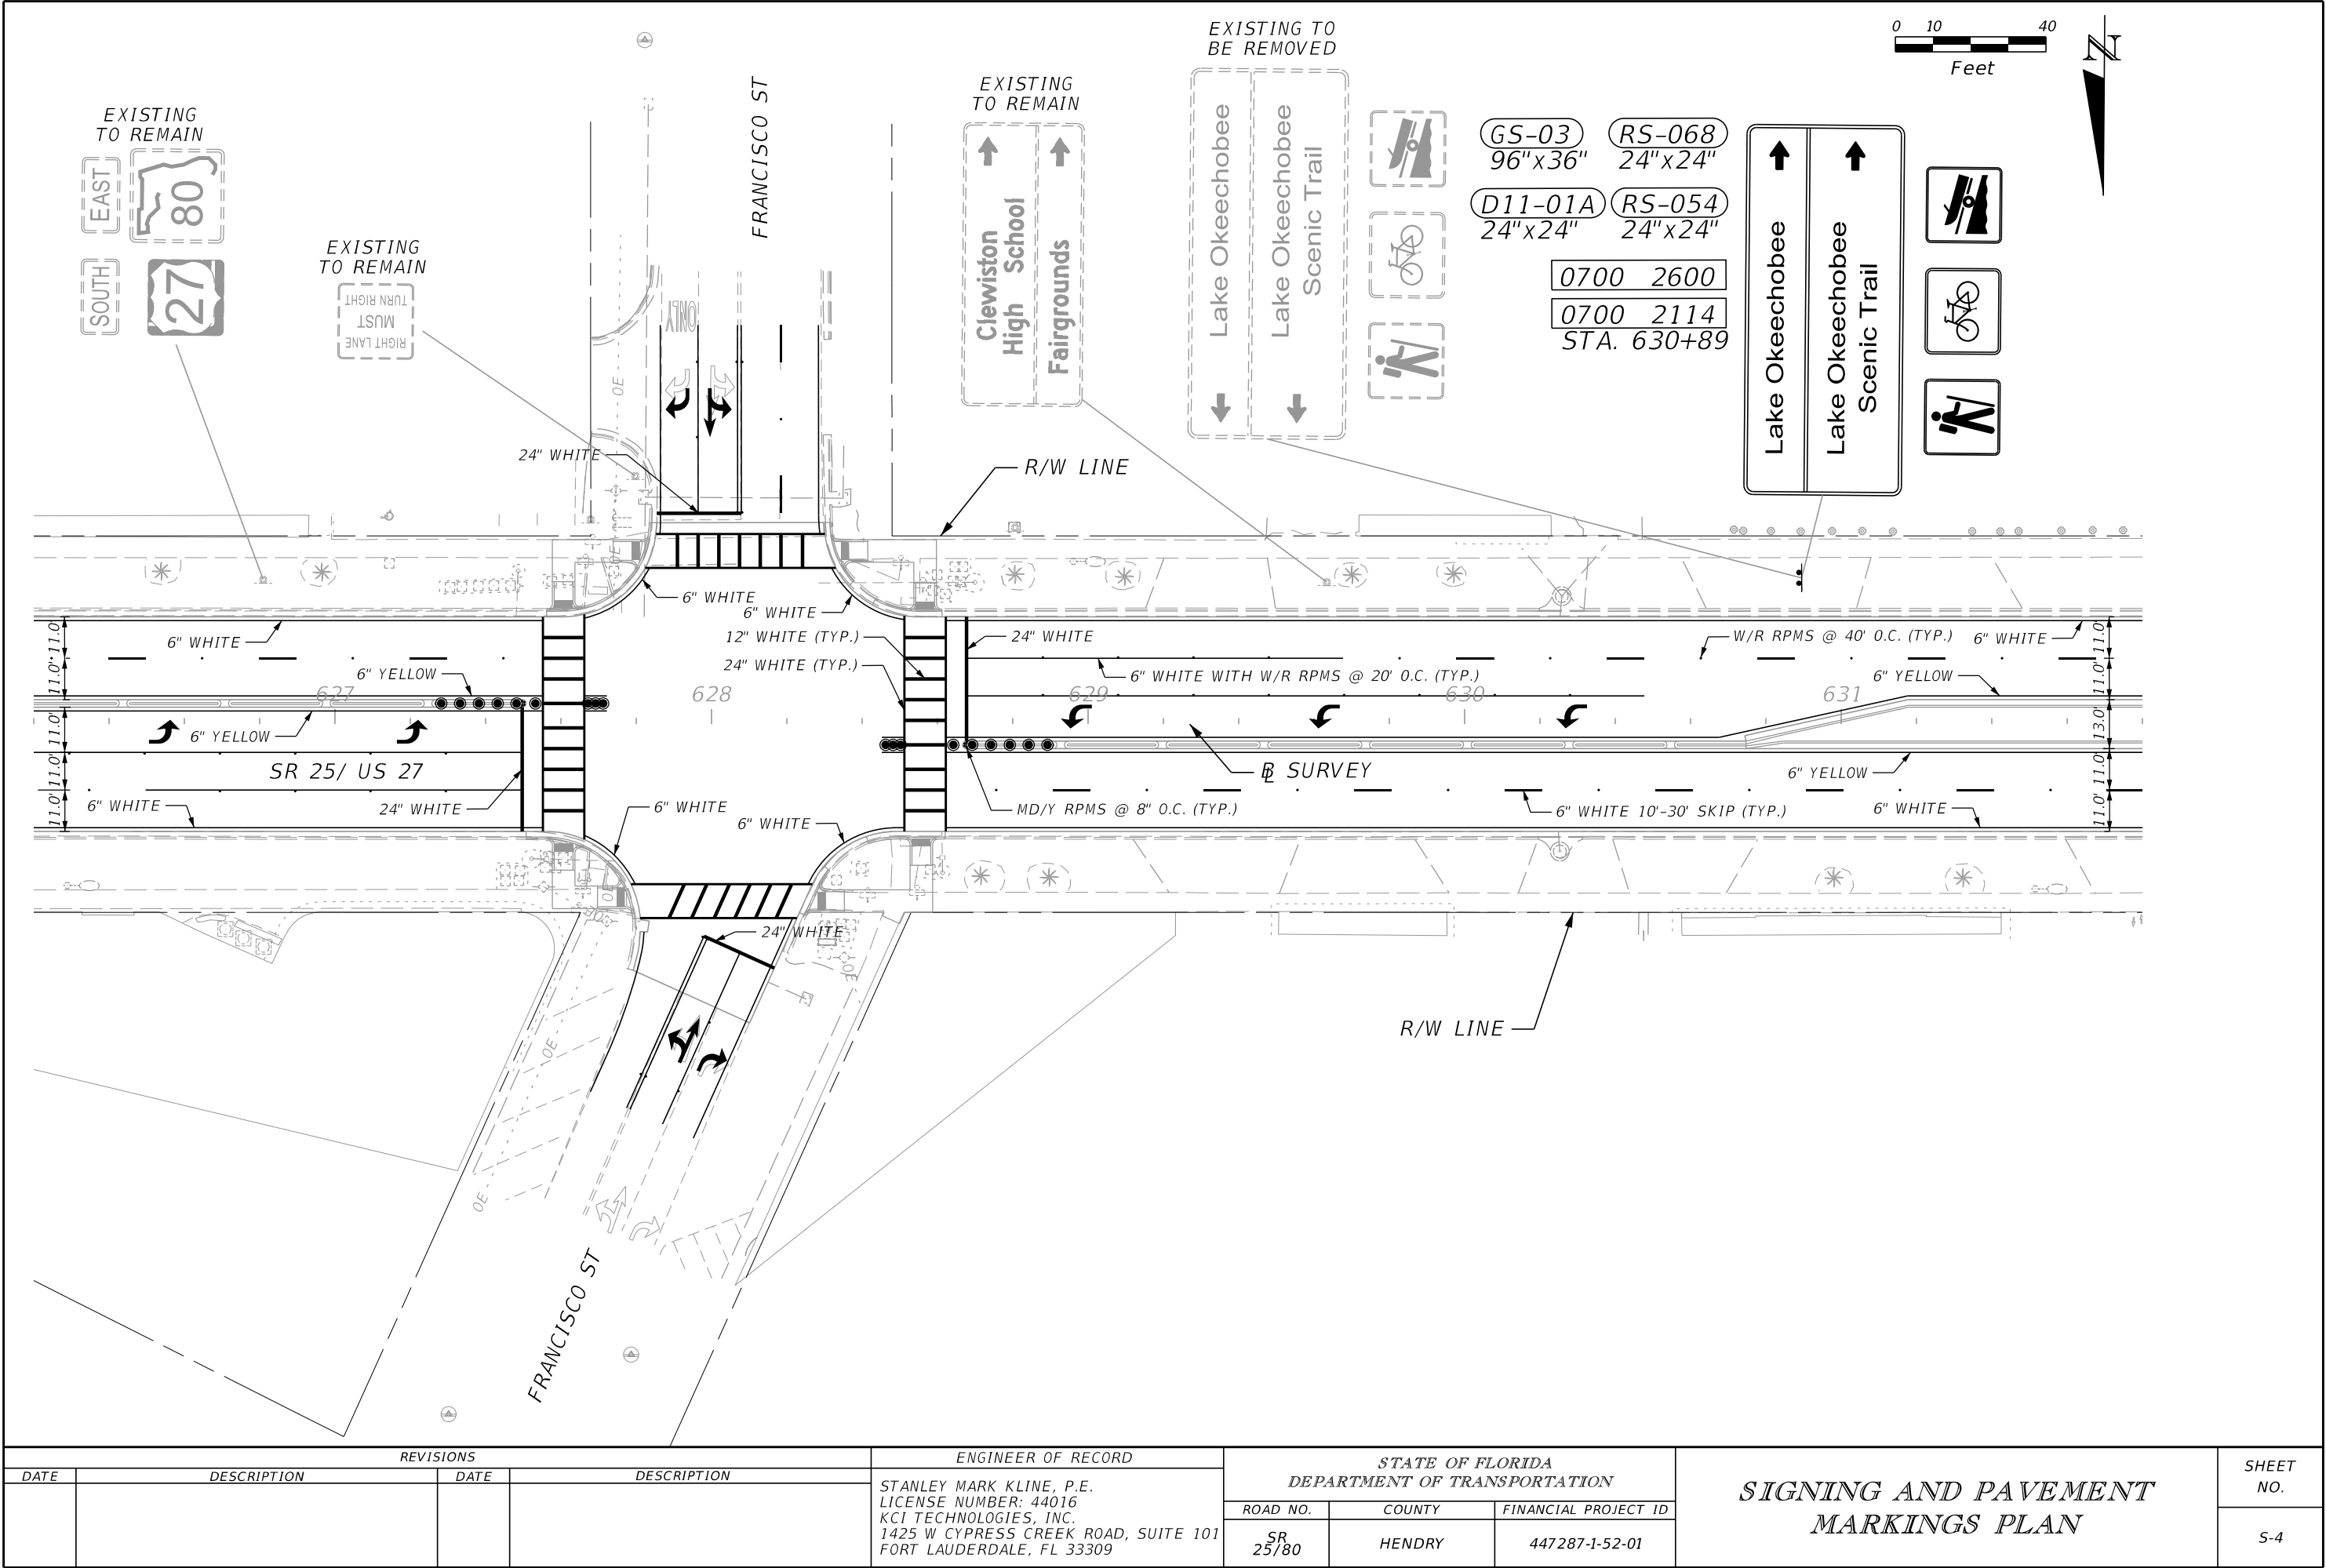

REVISIONS				ENGINEER OF RECORD		STATE OF FLORIDA DEPARTMENT OF TRANSPORTATION			SIGNING AND PAVEMENT MARKINGS PLAN	SHEET NO. S-4
DATE	DESCRIPTION	DATE	DESCRIPTION	STANLEY MARK KLINE, P.E. LICENSE NUMBER: 44016 KCI TECHNOLOGIES, INC. 1425 W CYPRESS CREEK ROAD, SUITE 101 FORT LAUDERDALE, FL 33309		ROAD NO.	COUNTY	FINANCIAL PROJECT ID		
						SR 25/80	HENDRY	447287-1-52-01		

THE OFFICIAL RECORD OF THIS SHEET IS THE ELECTRONIC FILE DIGITALLY SIGNED AND SEALED UNDER RULE 61G15-23.004, F.A.C.

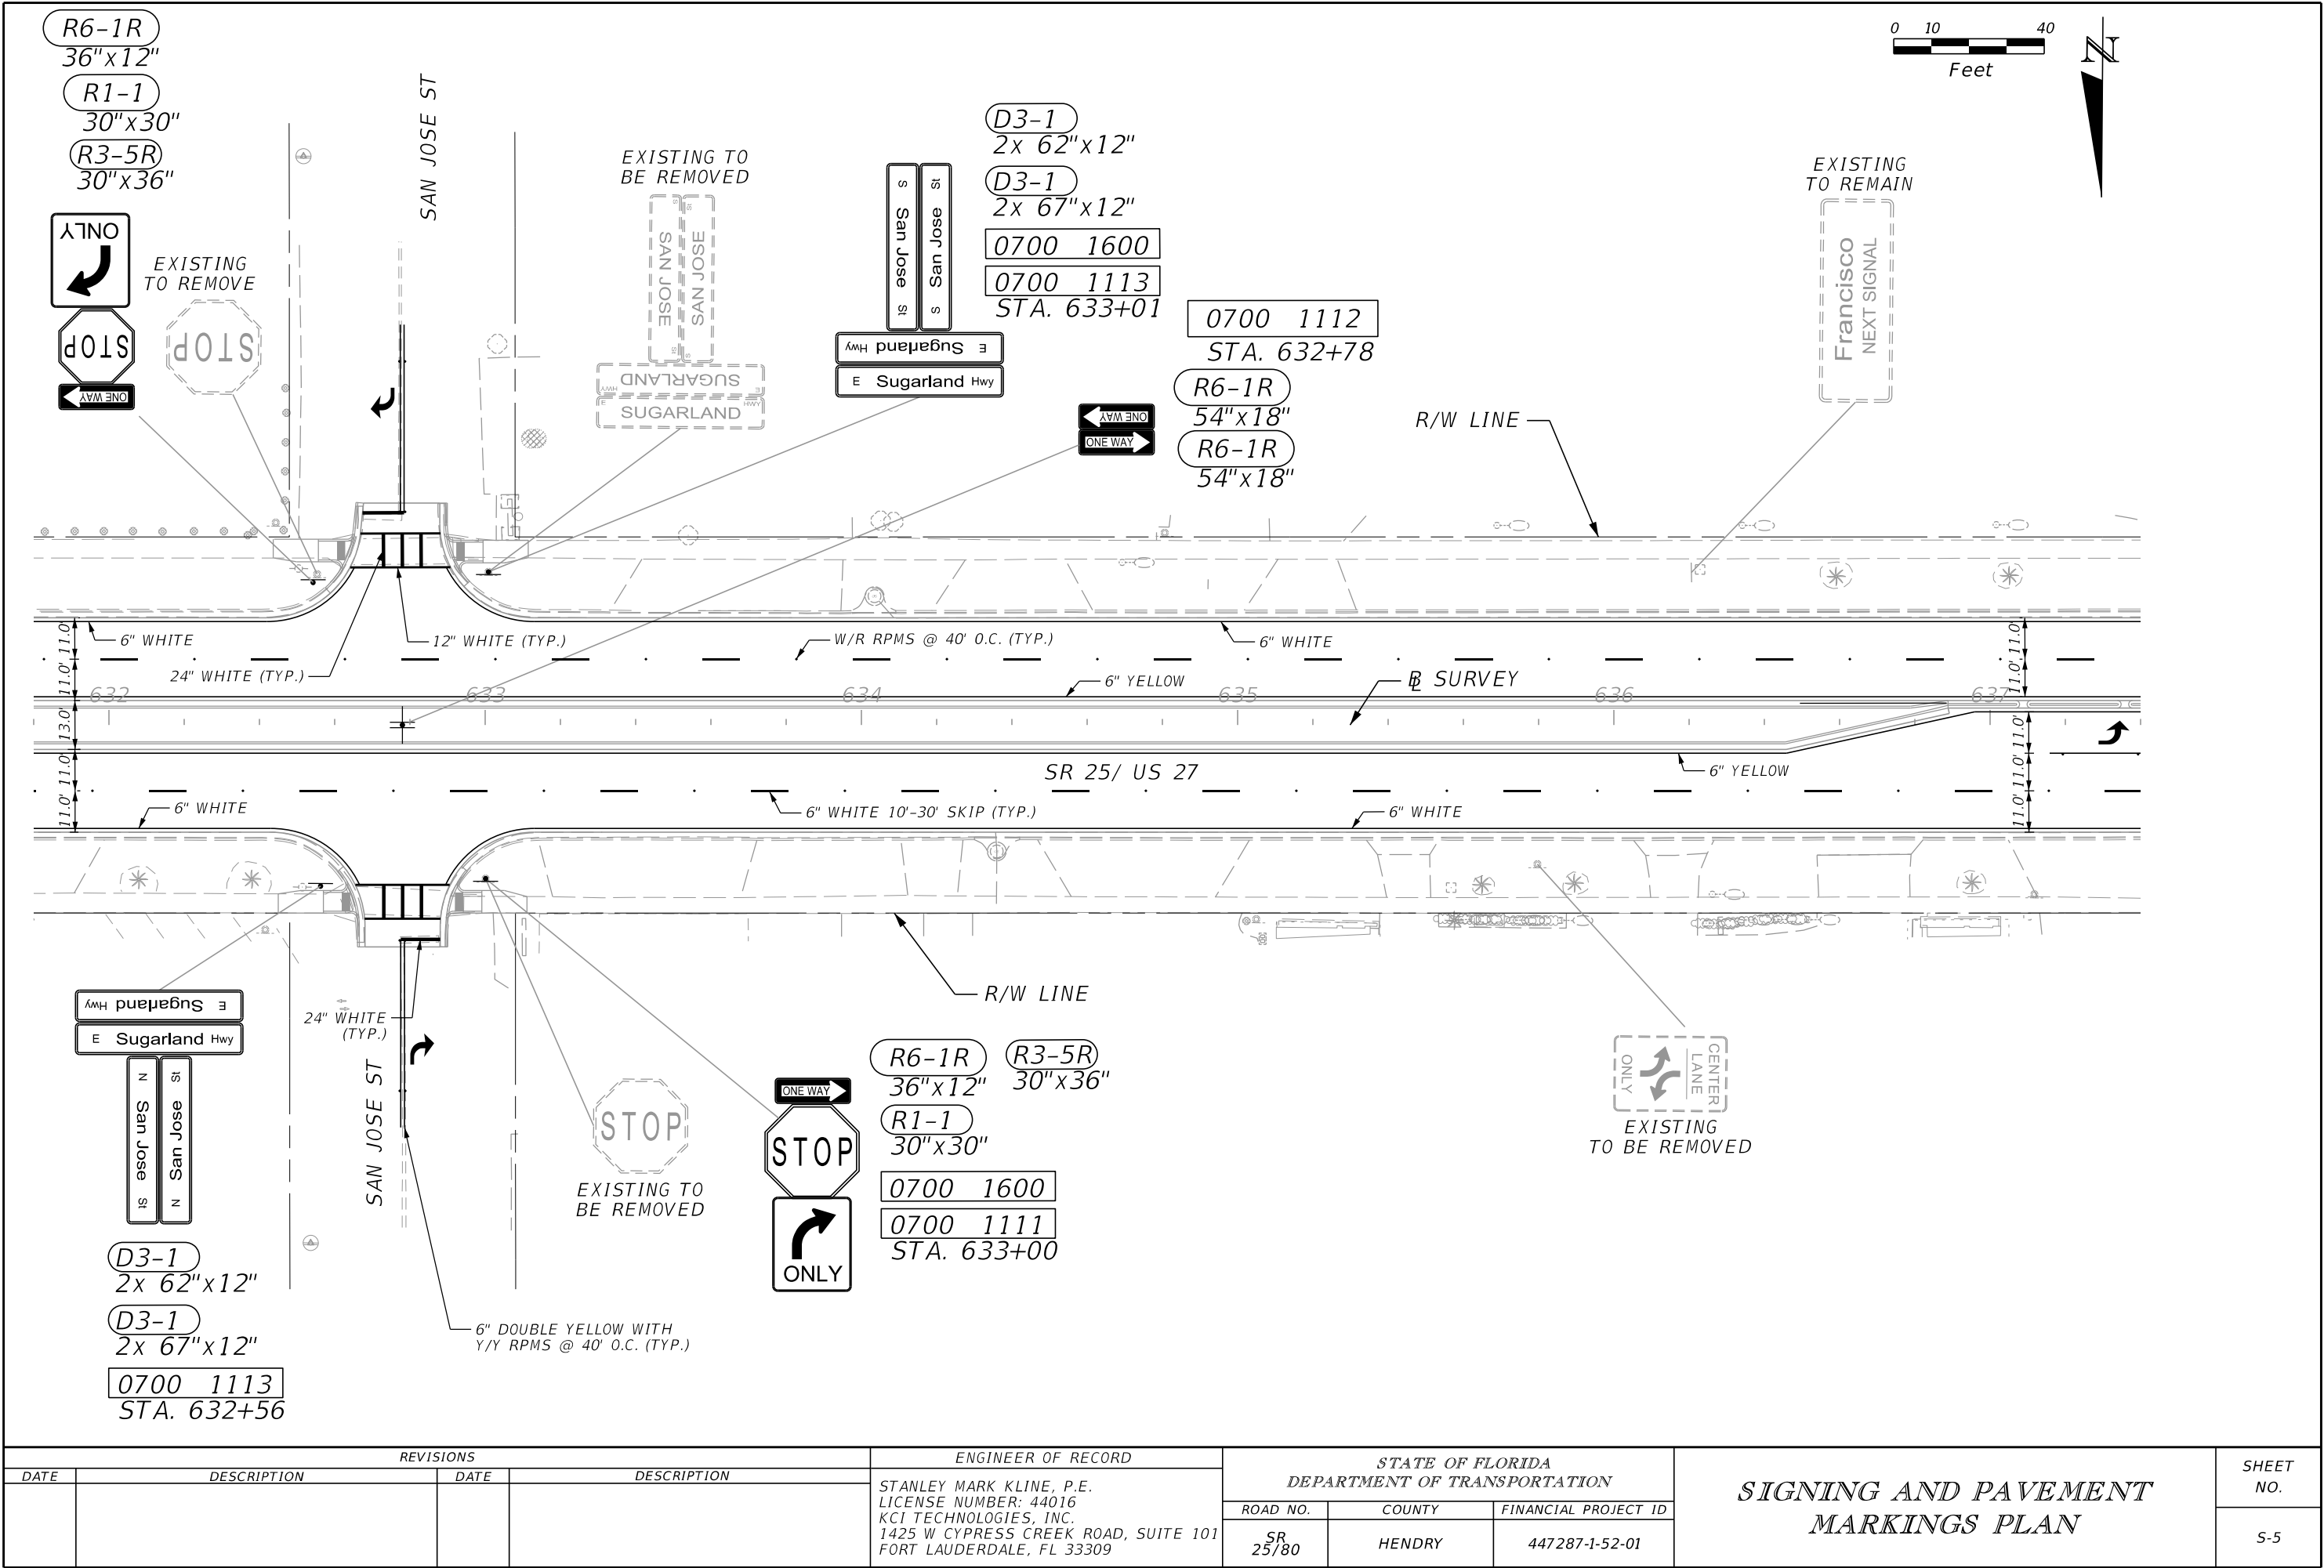


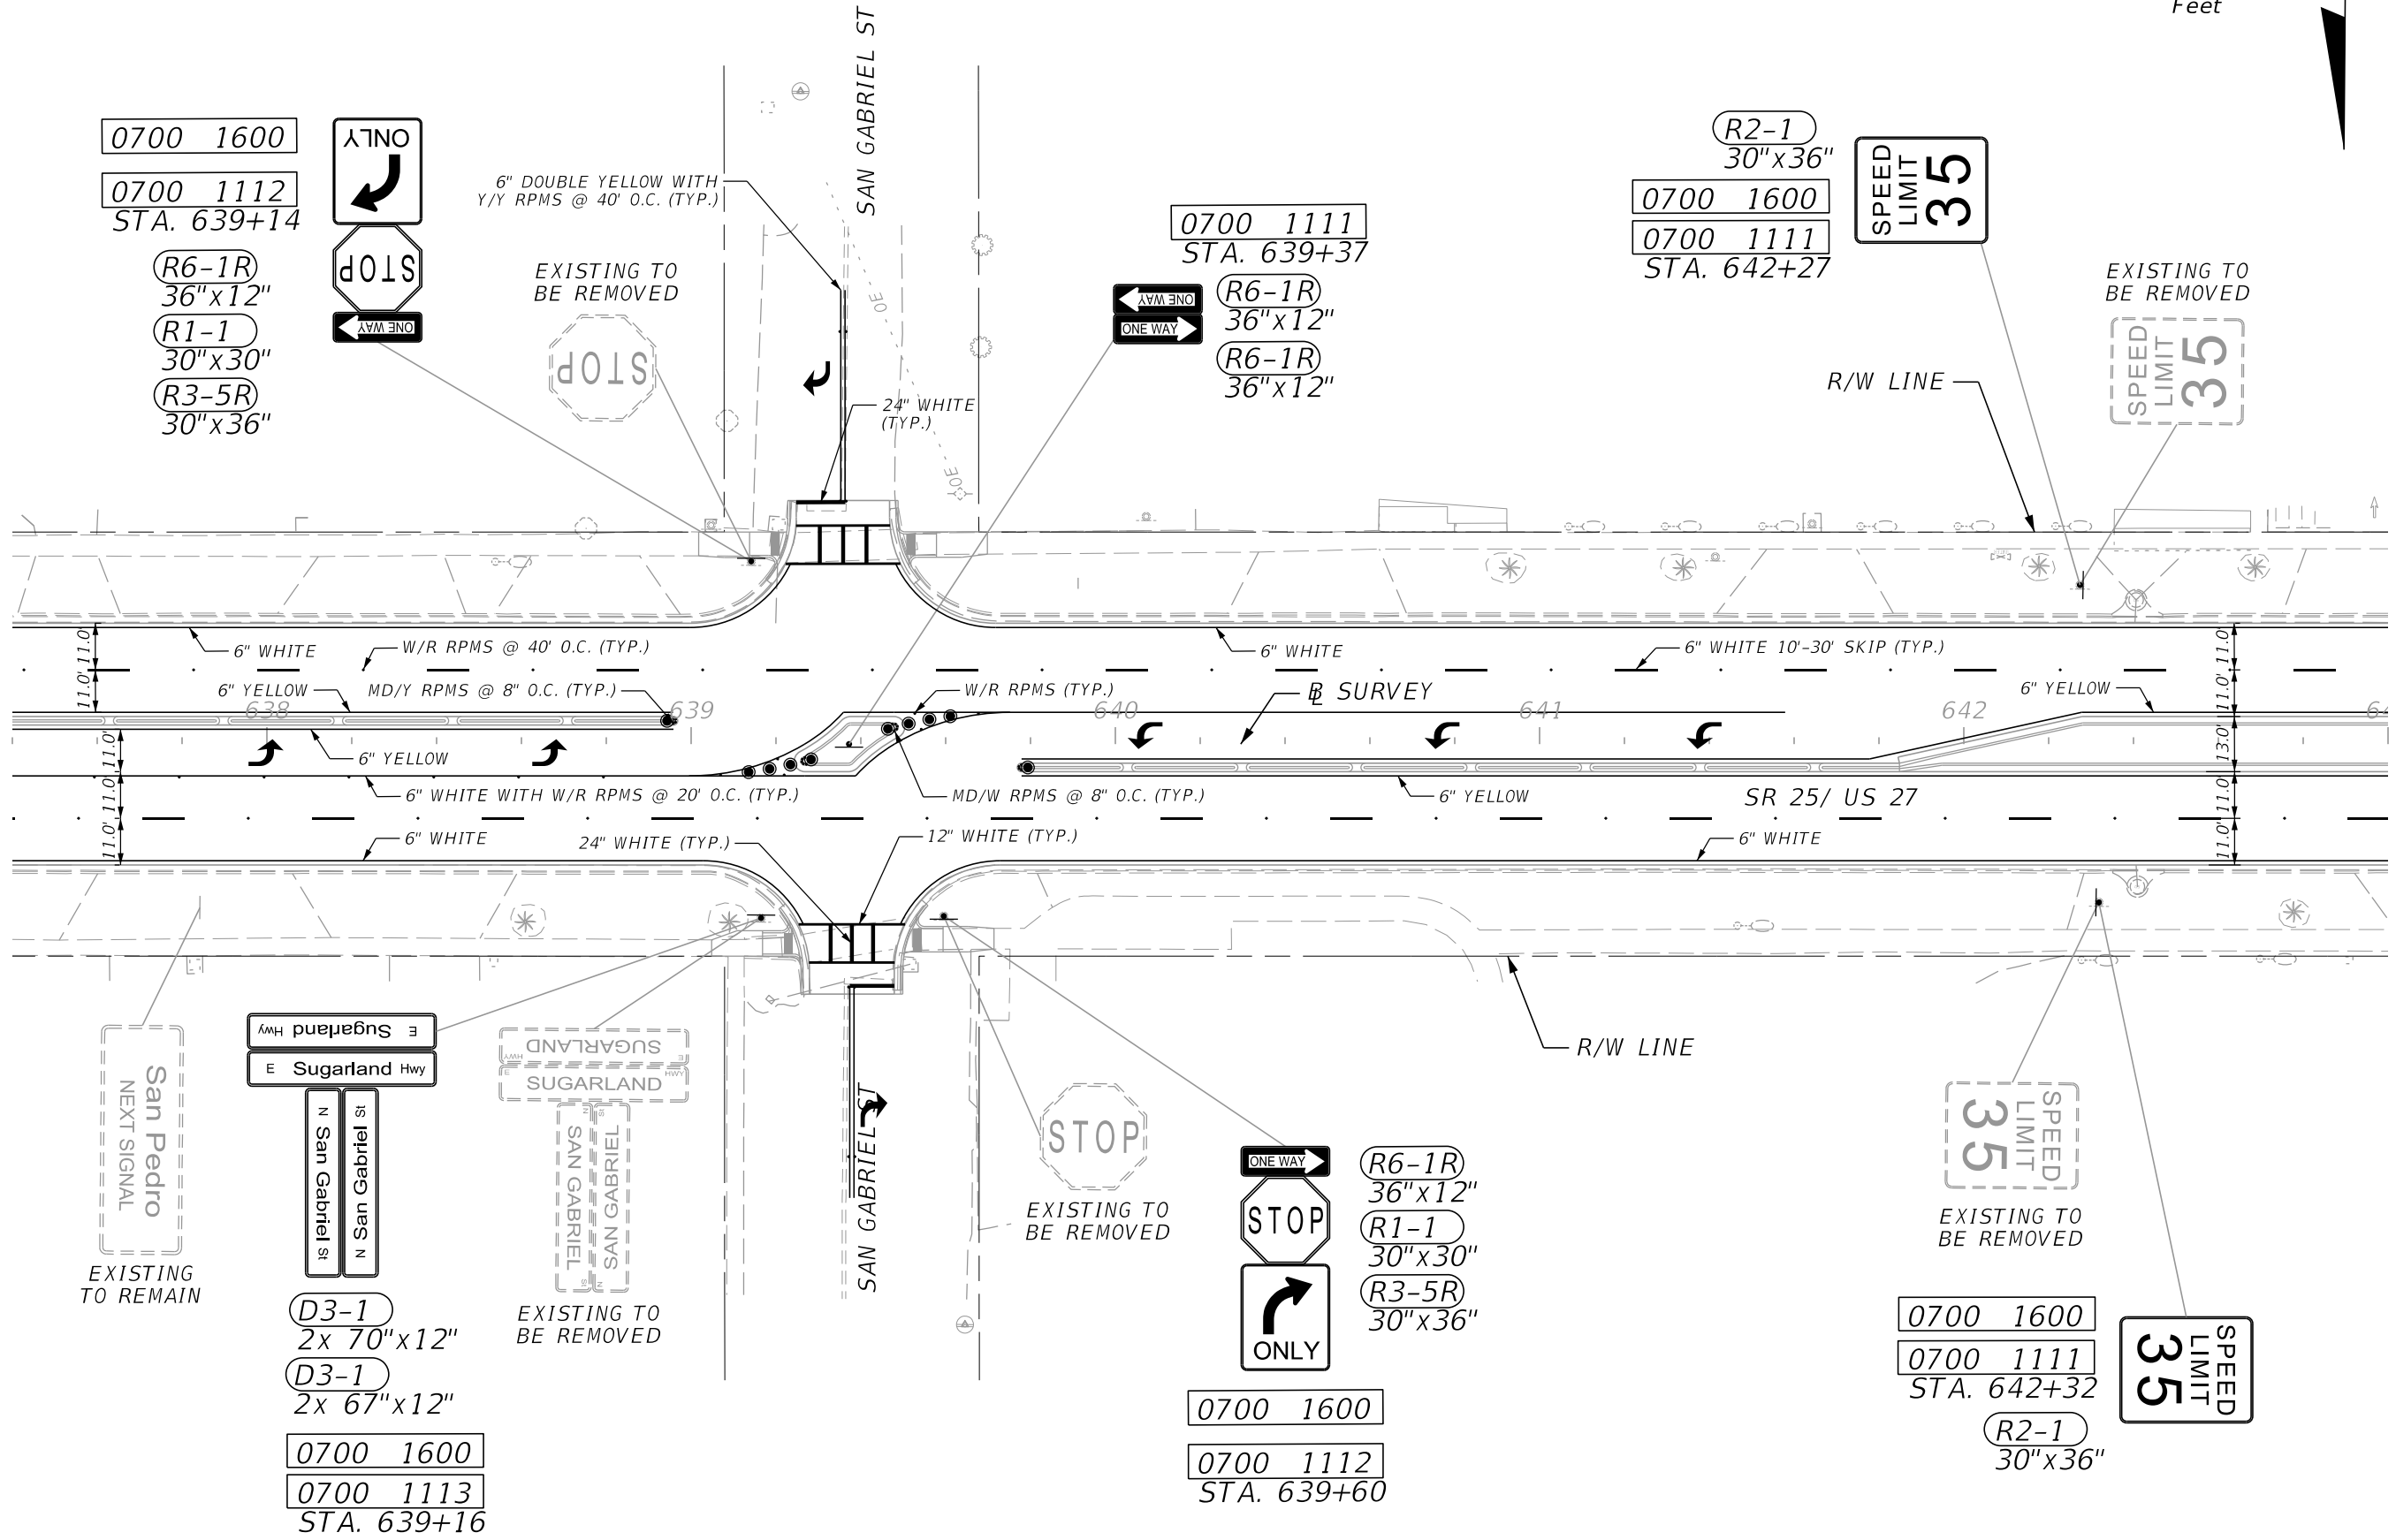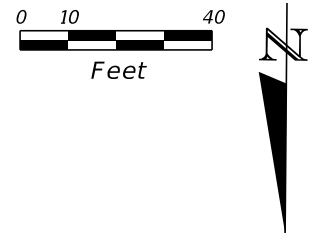

REVISIONS				ENGINEER OF RECORD	STATE OF FLORIDA DEPARTMENT OF TRANSPORTATION			SHEET NO.
DATE	DESCRIPTION	DATE	DESCRIPTION		ROAD NO.	COUNTY	FINANCIAL PROJECT ID	
					SR 25/80	HENDRY	447287-1-52-01	


STANLEY MARK KLINE, P.E. LICENSE NUMBER: 44016 KCI TECHNOLOGIES, INC. 1425 W CYPRESS CREEK ROAD, SUITE 101 FORT LAUDERDALE, FL 33309				SIGNING AND PAVEMENT MARKINGS PLAN				5-6
--	--	--	--	---------------------------------------	--	--	--	-----

THE OFFICIAL RECORD OF THIS SHEET IS THE ELECTRONIC FILE DIGITALLY SIGNED AND SEALED UNDER RULE 61G15-23.004, F.A.C.

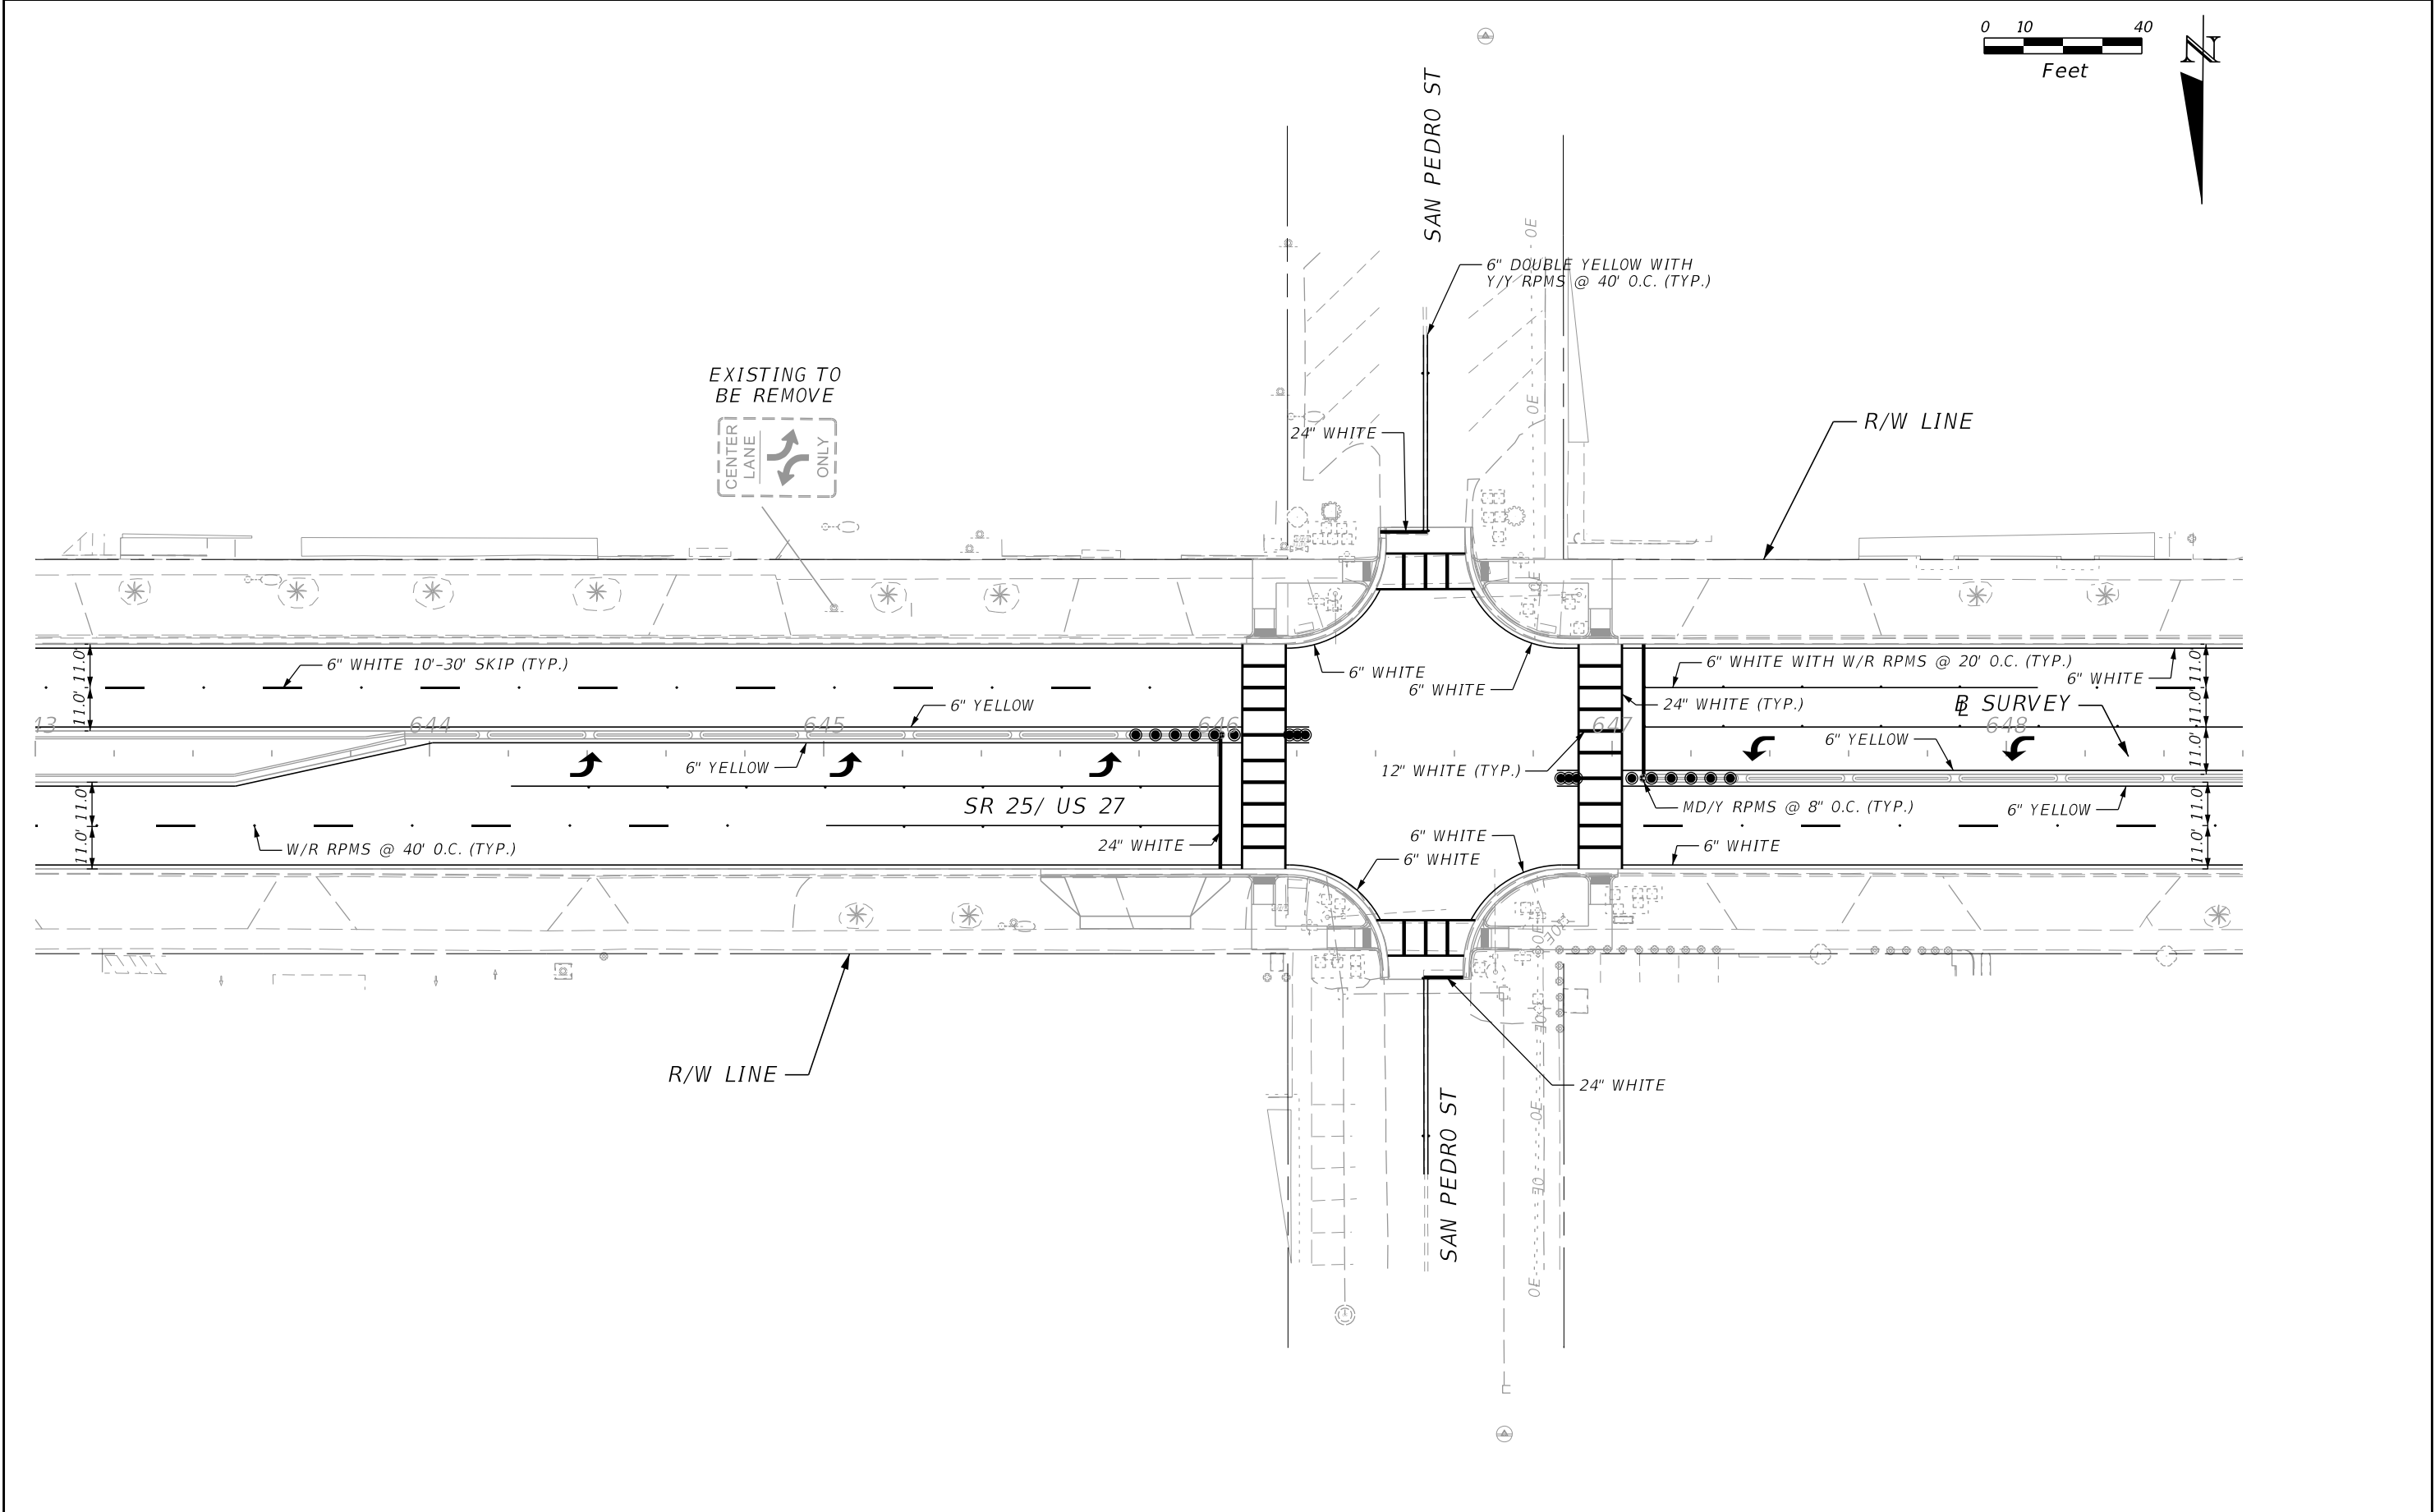

REVISIONS				ENGINEER OF RECORD		STATE OF FLORIDA DEPARTMENT OF TRANSPORTATION			SIGNING AND PAVEMENT MARKINGS PLAN	SHEET NO. S-7
DATE	DESCRIPTION	DATE	DESCRIPTION	STANLEY MARK KLINE, P.E. LICENSE NUMBER: 44016 KCI TECHNOLOGIES, INC. 1425 W CYPRESS CREEK ROAD, SUITE 101 FORT LAUDERDALE, FL 33309		ROAD NO.	COUNTY	FINANCIAL PROJECT ID		
						SR 25/80	HENDRY	447287-1-52-01		


THE OFFICIAL RECORD OF THIS SHEET IS THE ELECTRONIC FILE DIGITALLY SIGNED AND SEALED UNDER RULE 61G15-23.004, F.A.C.


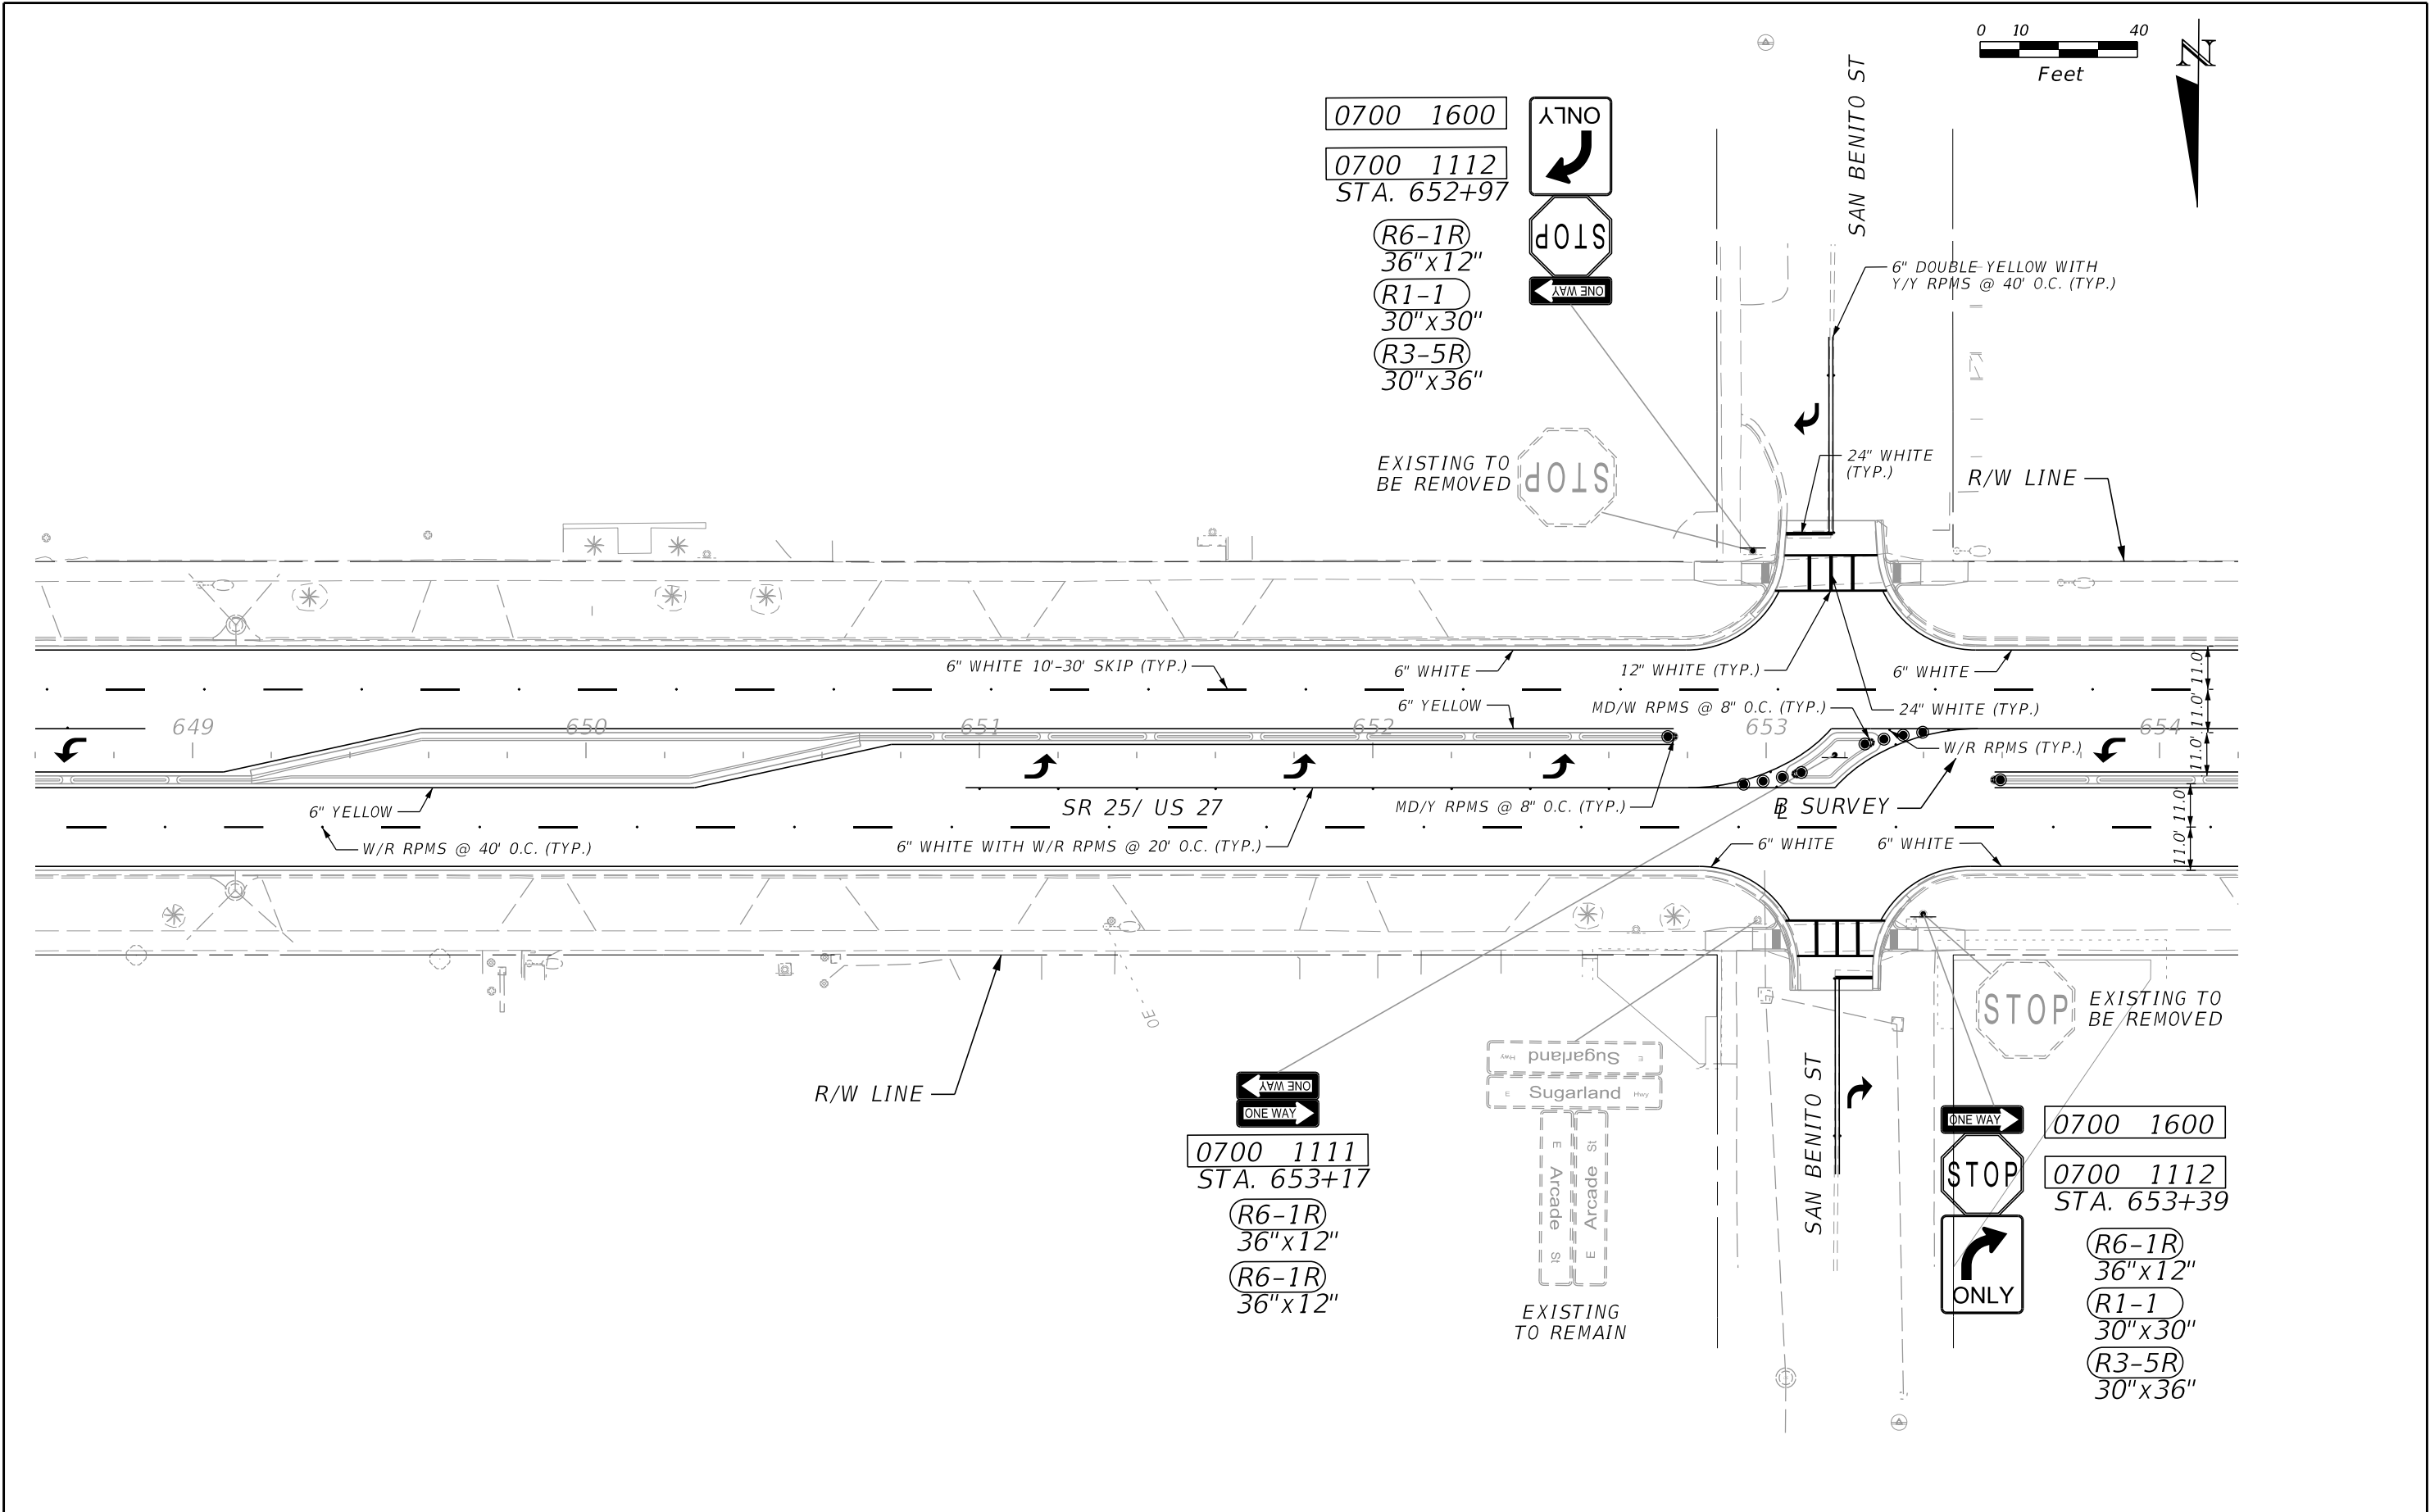


REVISIONS				ENGINEER OF RECORD		STATE OF FLORIDA DEPARTMENT OF TRANSPORTATION			SHEET NO.
DATE	DESCRIPTION	DATE	DESCRIPTION	STANLEY MARK KLINE, P.E. LICENSE NUMBER: 44016 KCI TECHNOLOGIES, INC. 1425 W CYPRESS CREEK ROAD, SUITE 101 FORT LAUDERDALE, FL 33309		ROAD NO.	COUNTY	FINANCIAL PROJECT ID	
						SR 25/80	HENDRY	447287-1-52-01	

SIGNING AND PAVEMENT
MARKINGS PLAN

THE OFFICIAL RECORD OF THIS SHEET IS THE ELECTRONIC FILE DIGITALLY SIGNED AND SEALED UNDER RULE 61G15-23.004, F.A.C.

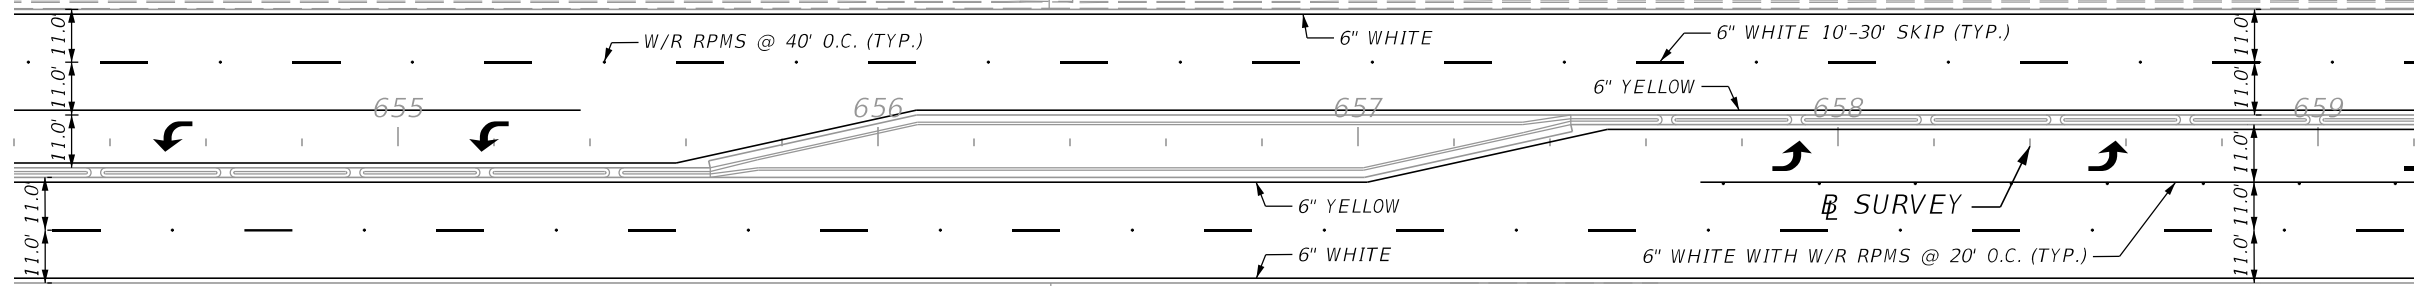

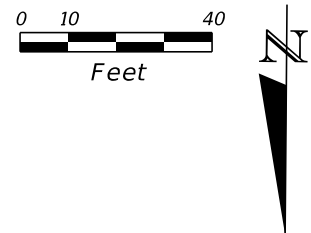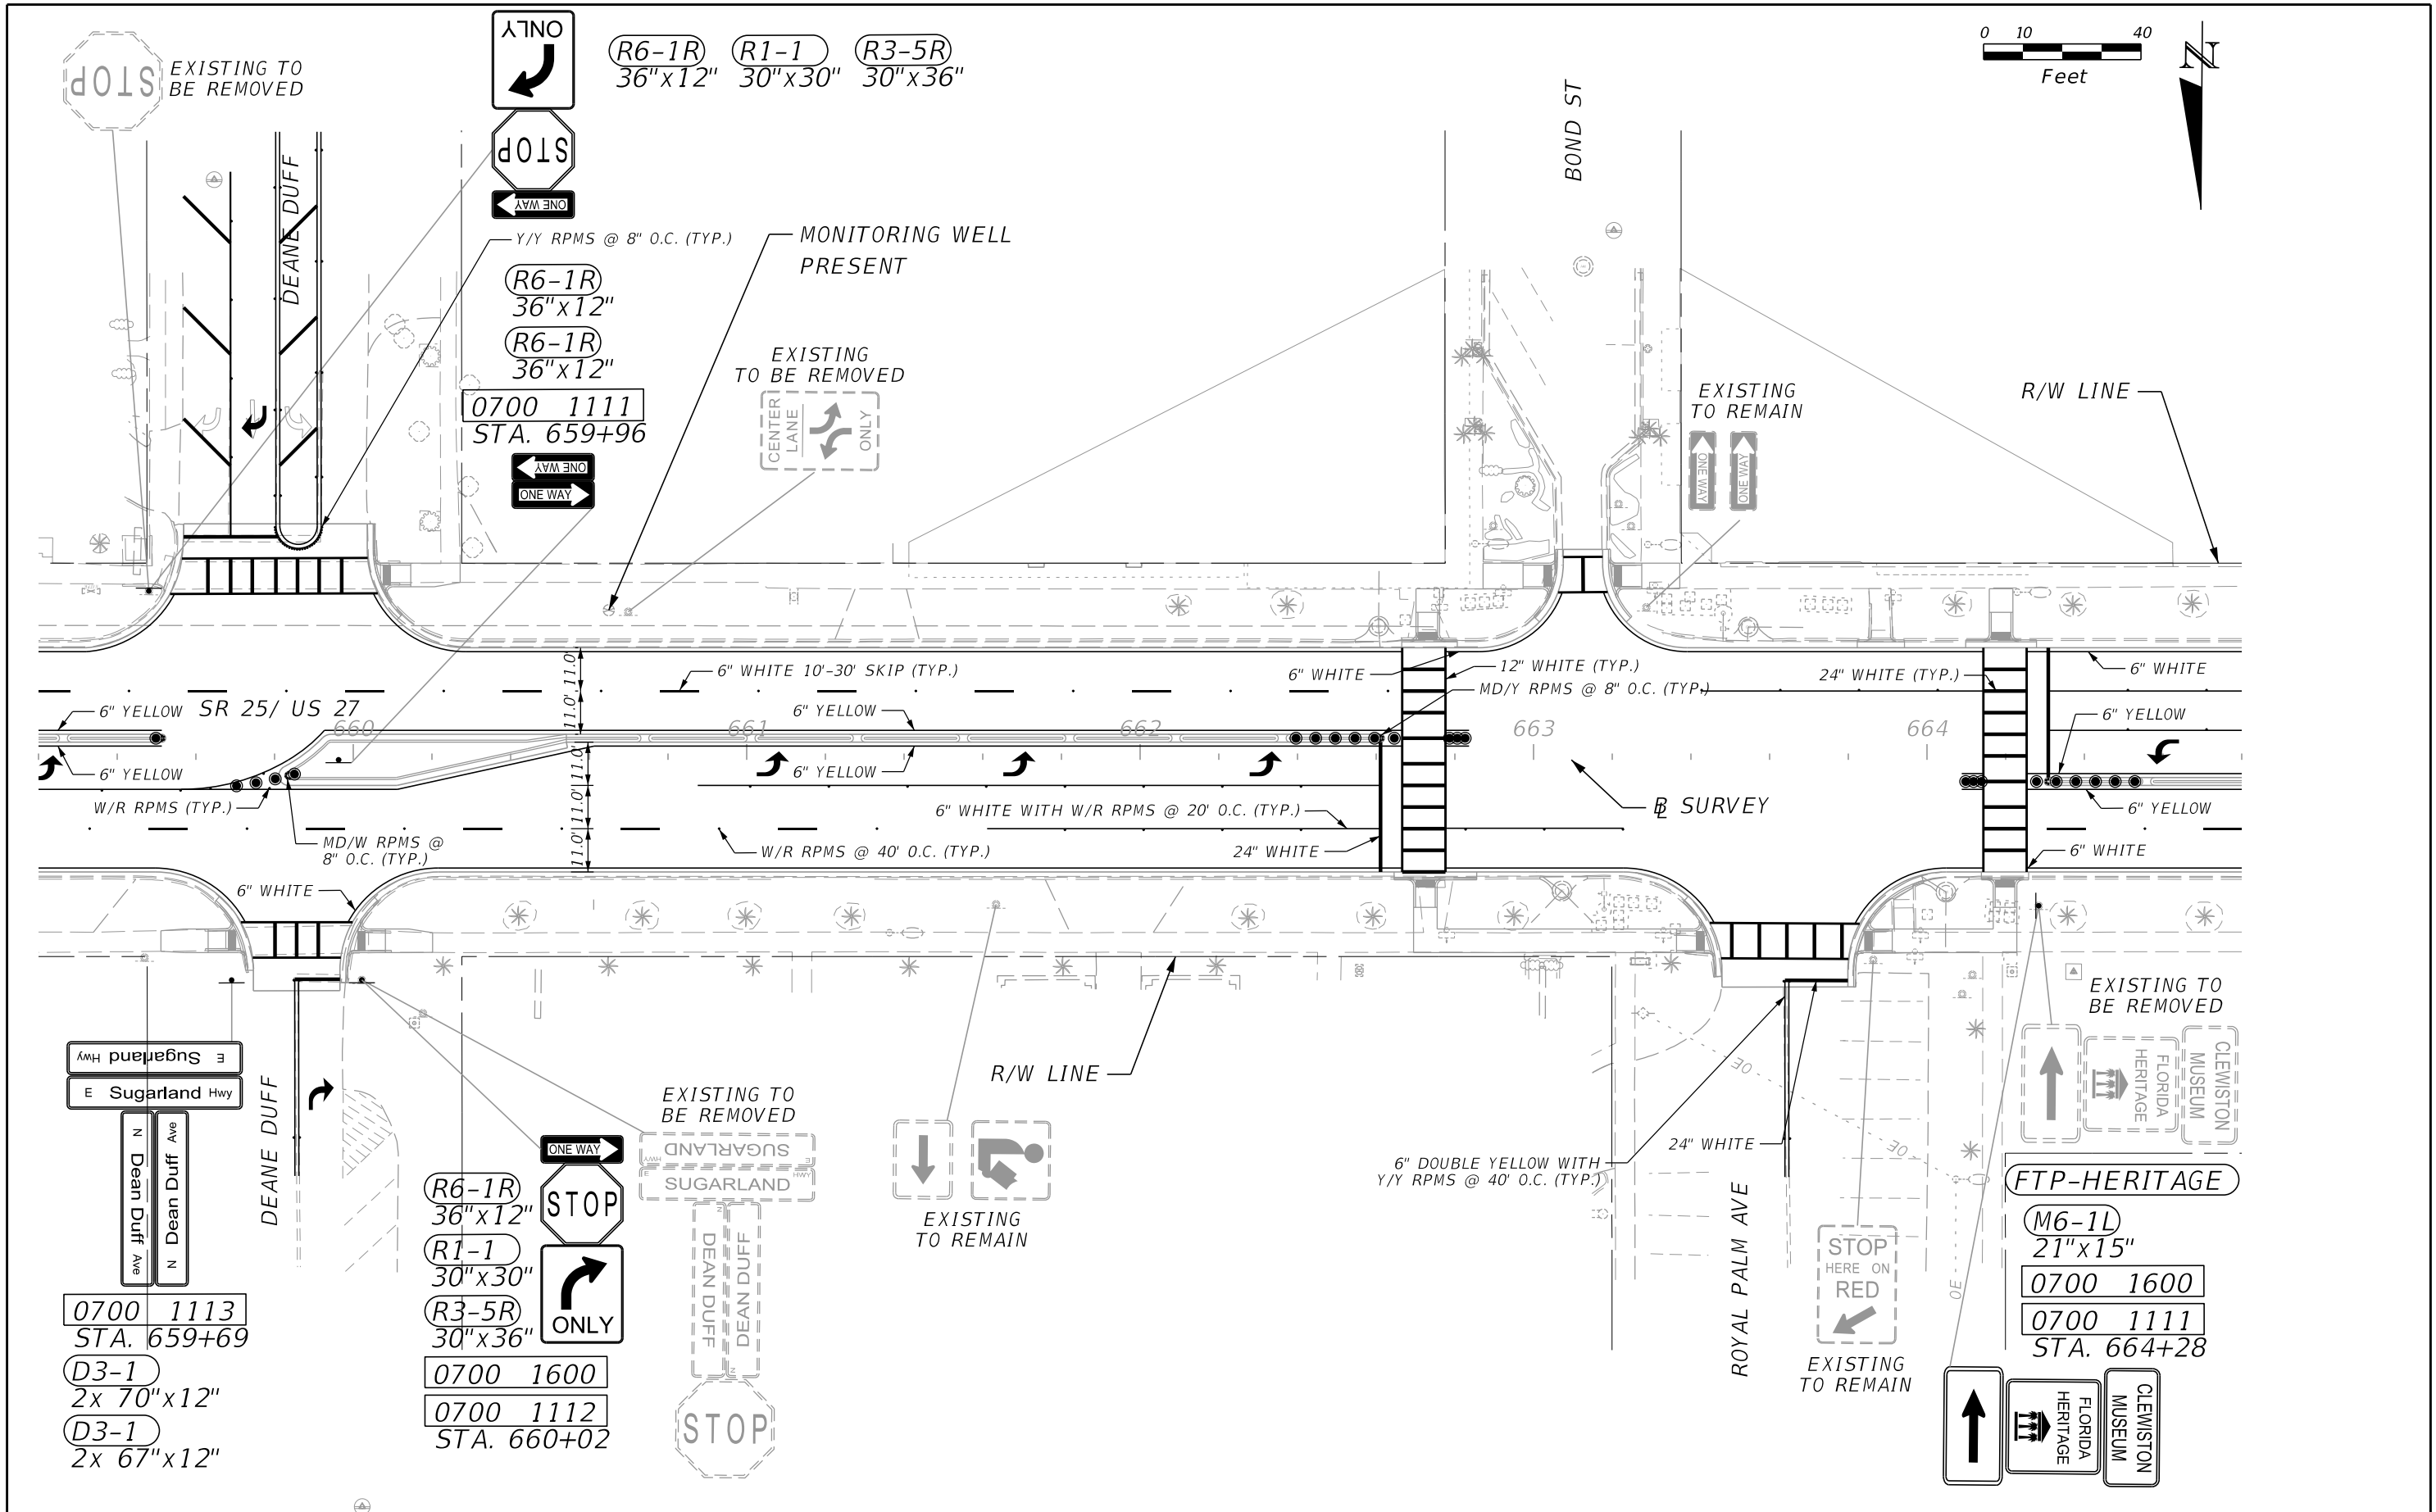


REVISIONS				ENGINEER OF RECORD	STATE OF FLORIDA DEPARTMENT OF TRANSPORTATION			SIGNING AND PAVEMENT MARKINGS PLAN	SHEET NO.
DATE	DESCRIPTION	DATE	DESCRIPTION		ROAD NO.	COUNTY	FINANCIAL PROJECT ID		
					SR 25/80	HENDRY	447287-1-52-01		

STANLEY MARK KLINE, P.E.
LICENSE NUMBER: 44016
KCI TECHNOLOGIES, INC.
1425 W CYPRESS CREEK ROAD, SUITE 101
FORT LAUDERDALE, FL 33309

SIGNING AND PAVEMENT
MARKINGS PLAN

SHEET
NO.
S-10



THE OFFICIAL RECORD OF THIS SHEET IS THE ELECTRONIC FILE DIGITALLY SIGNED AND SEALED UNDER RULE 61G15-23.004, F.A.C.

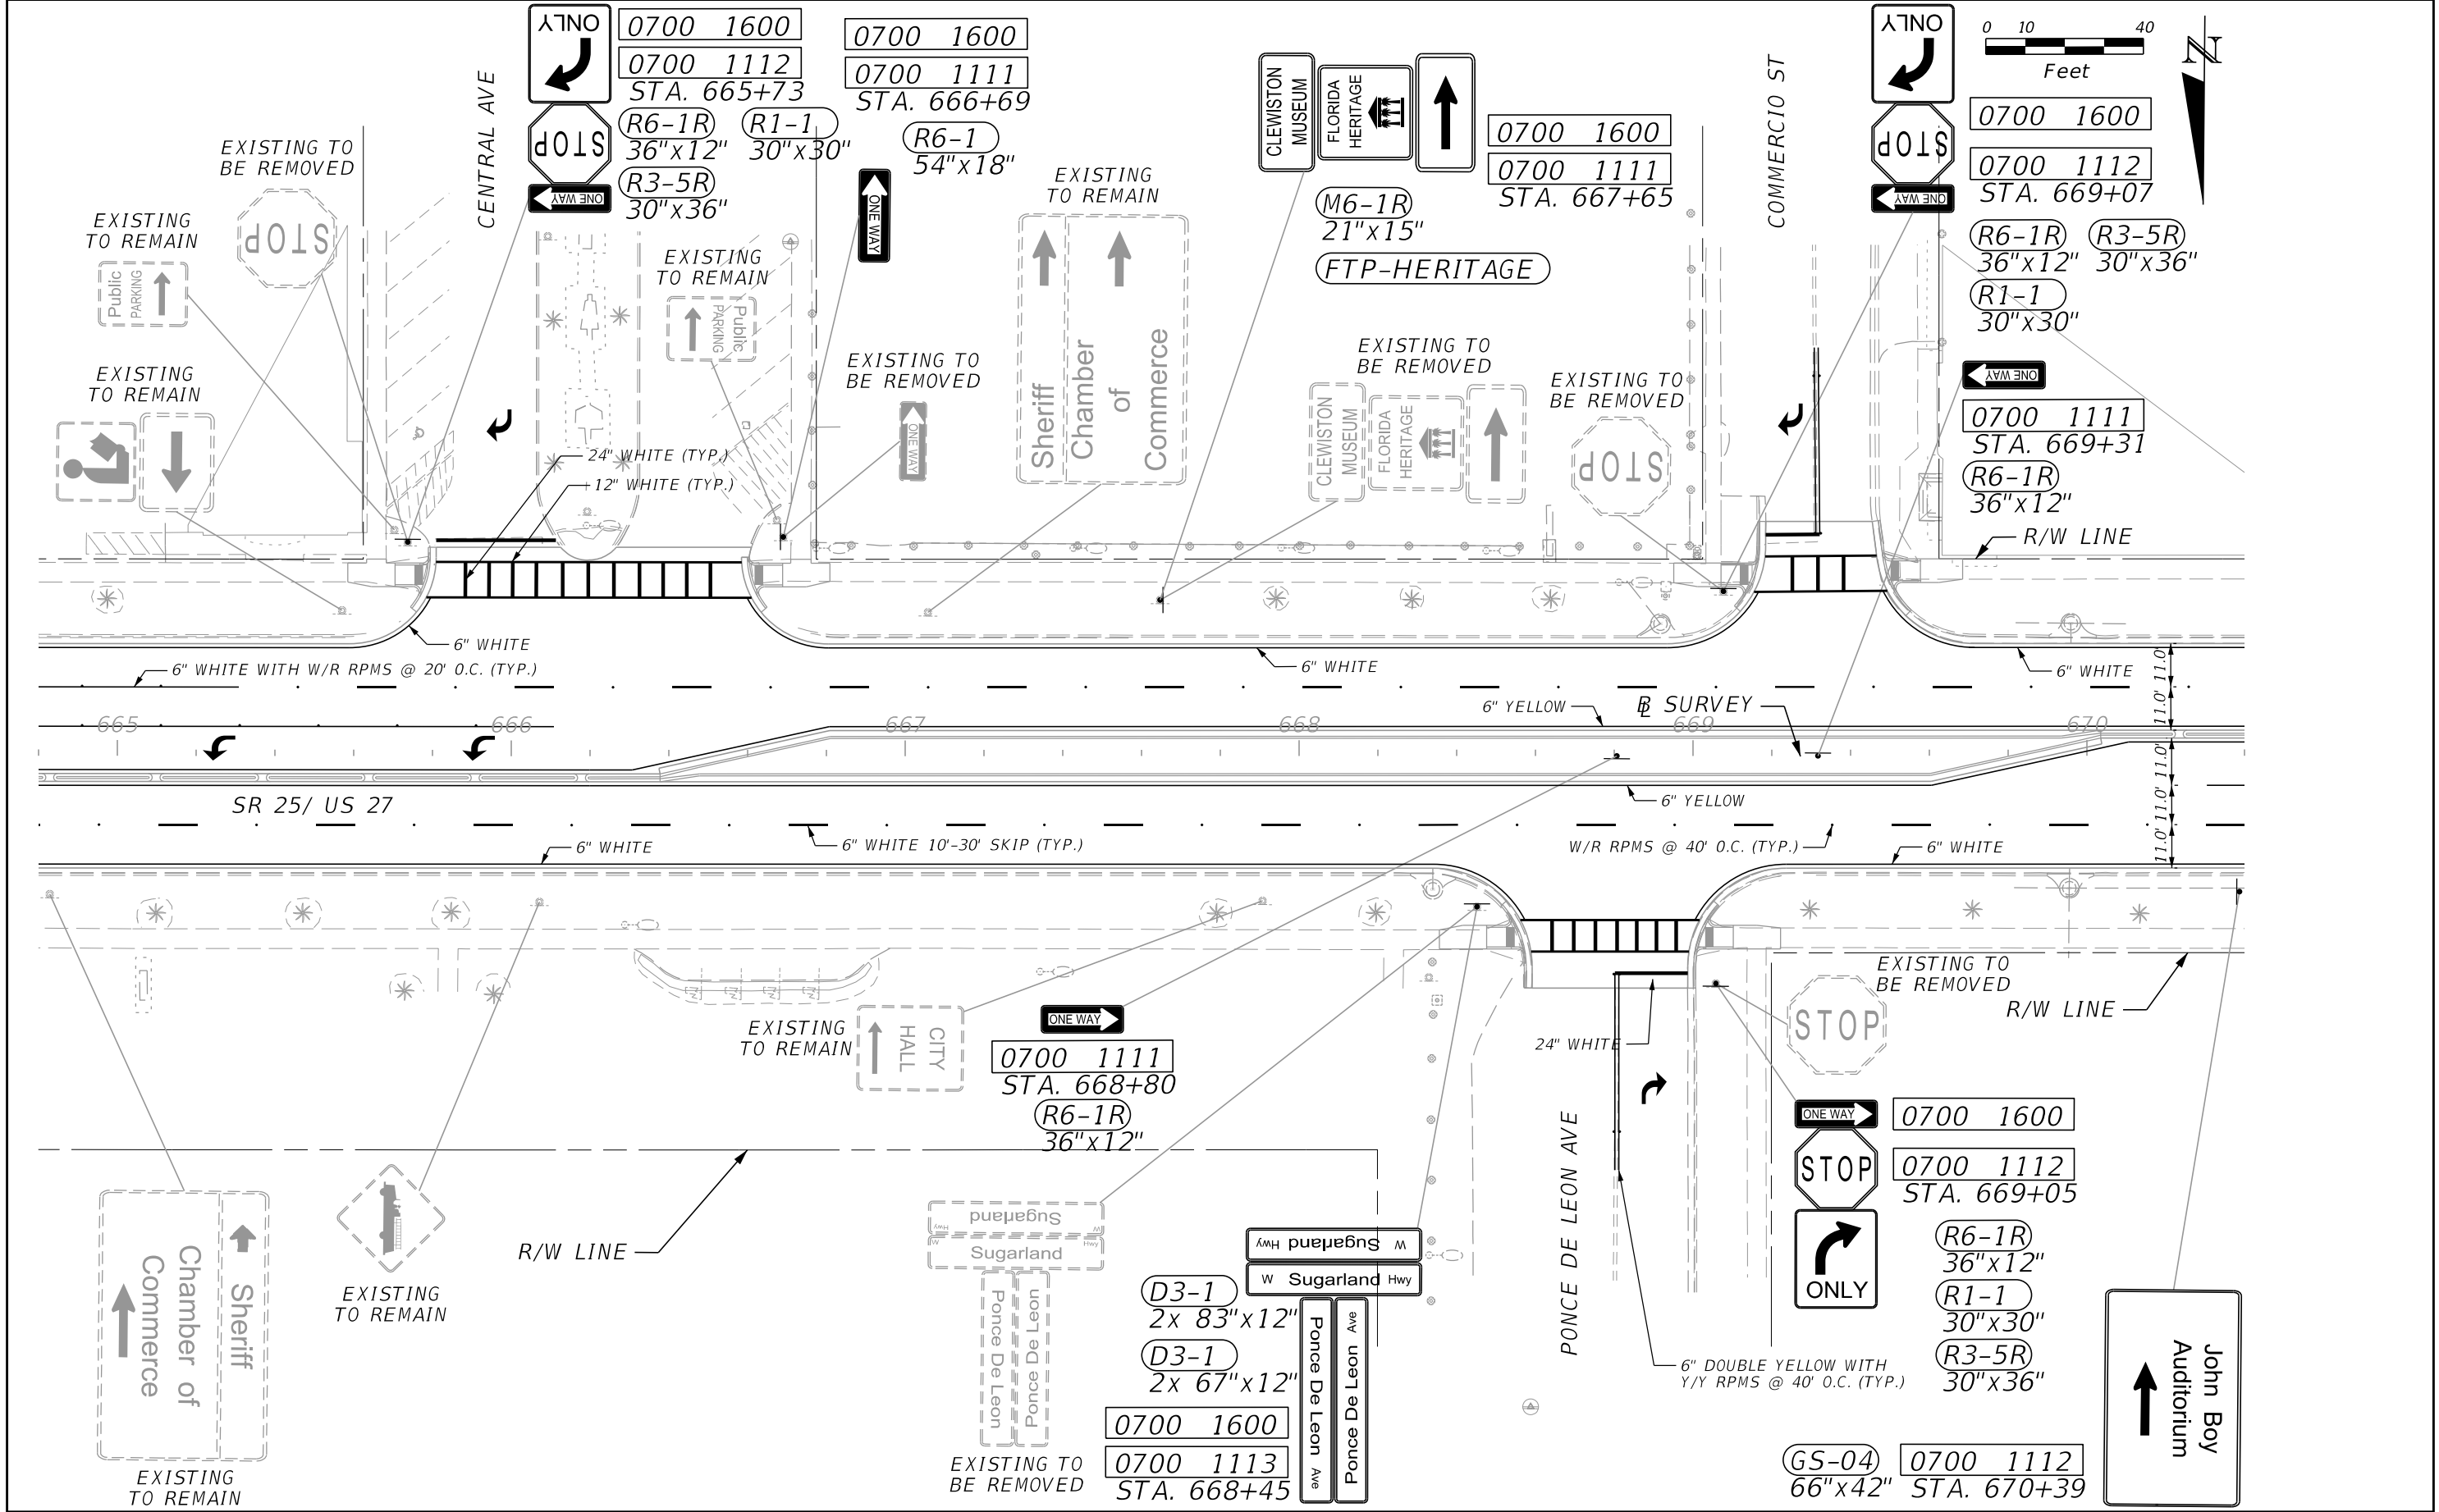

REVISIONS		ENGINEER OF RECORD		STATE OF FLORIDA DEPARTMENT OF TRANSPORTATION			SHEET NO.
DATE	DESCRIPTION	DATE	DESCRIPTION	ROAD NO.	COUNTY	FINANCIAL PROJECT ID	
			STANLEY MARK KLINE, P.E. LICENSE NUMBER: 44016 KCI TECHNOLOGIES, INC. 1425 W CYPRESS CREEK ROAD, SUITE 101 FORT LAUDERDALE, FL 33309	SR 25/80	HENDRY	447287-1-52-01	S-11


SIGNING AND PAVEMENT
MARKINGS PLAN

THE OFFICIAL RECORD OF THIS SHEET IS THE ELECTRONIC FILE DIGITALLY SIGNED AND SEALED UNDER RULE 61G15-23.004, F.A.C.

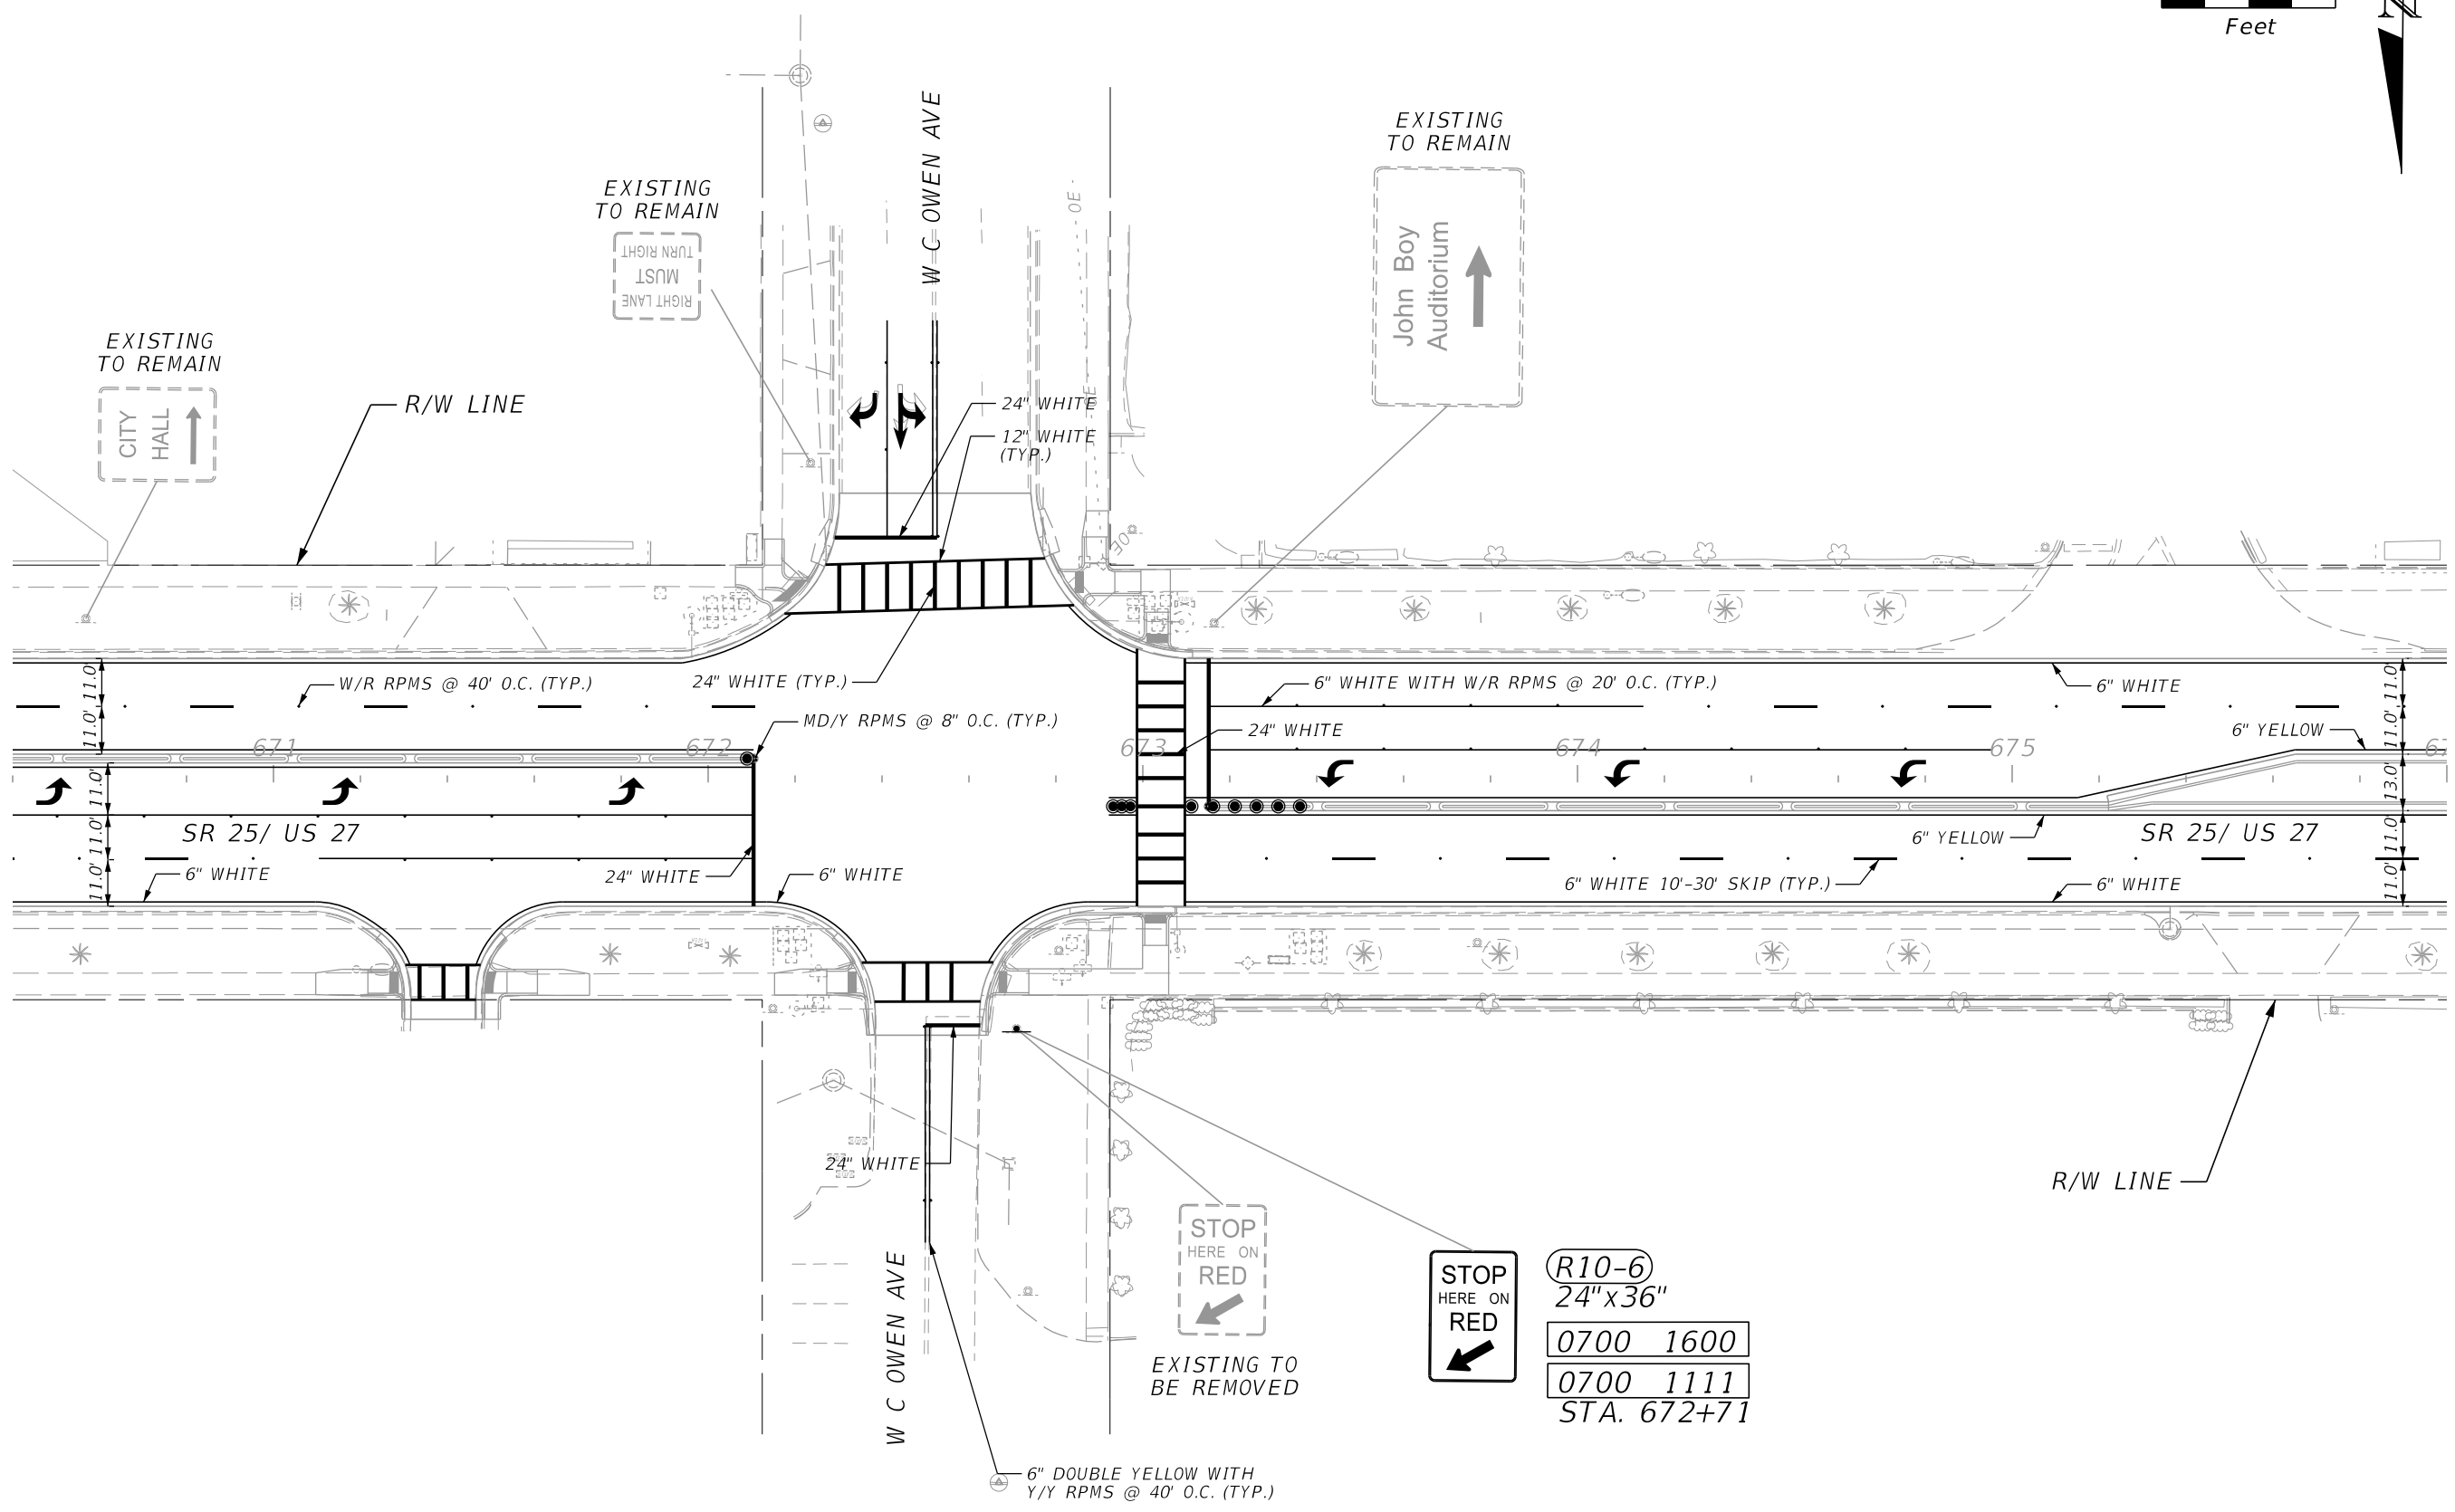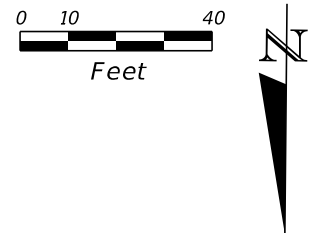


REVISIONS				ENGINEER OF RECORD	STATE OF FLORIDA DEPARTMENT OF TRANSPORTATION			SHEET NO.
DATE	DESCRIPTION	DATE	DESCRIPTION		ROAD NO.	COUNTY	FINANCIAL PROJECT ID	
				STANLEY MARK KLINE, P.E. LICENSE NUMBER: 44016 KCI TECHNOLOGIES, INC. 1425 W CYPRESS CREEK ROAD, SUITE 101 FORT LAUDERDALE, FL 33309	SR 25/80	HENDRY	447287-1-52-01	S-12

THE OFFICIAL RECORD OF THIS SHEET IS THE ELECTRONIC FILE DIGITALLY SIGNED AND SEALED UNDER RULE 61G15-23.004, F.A.C.

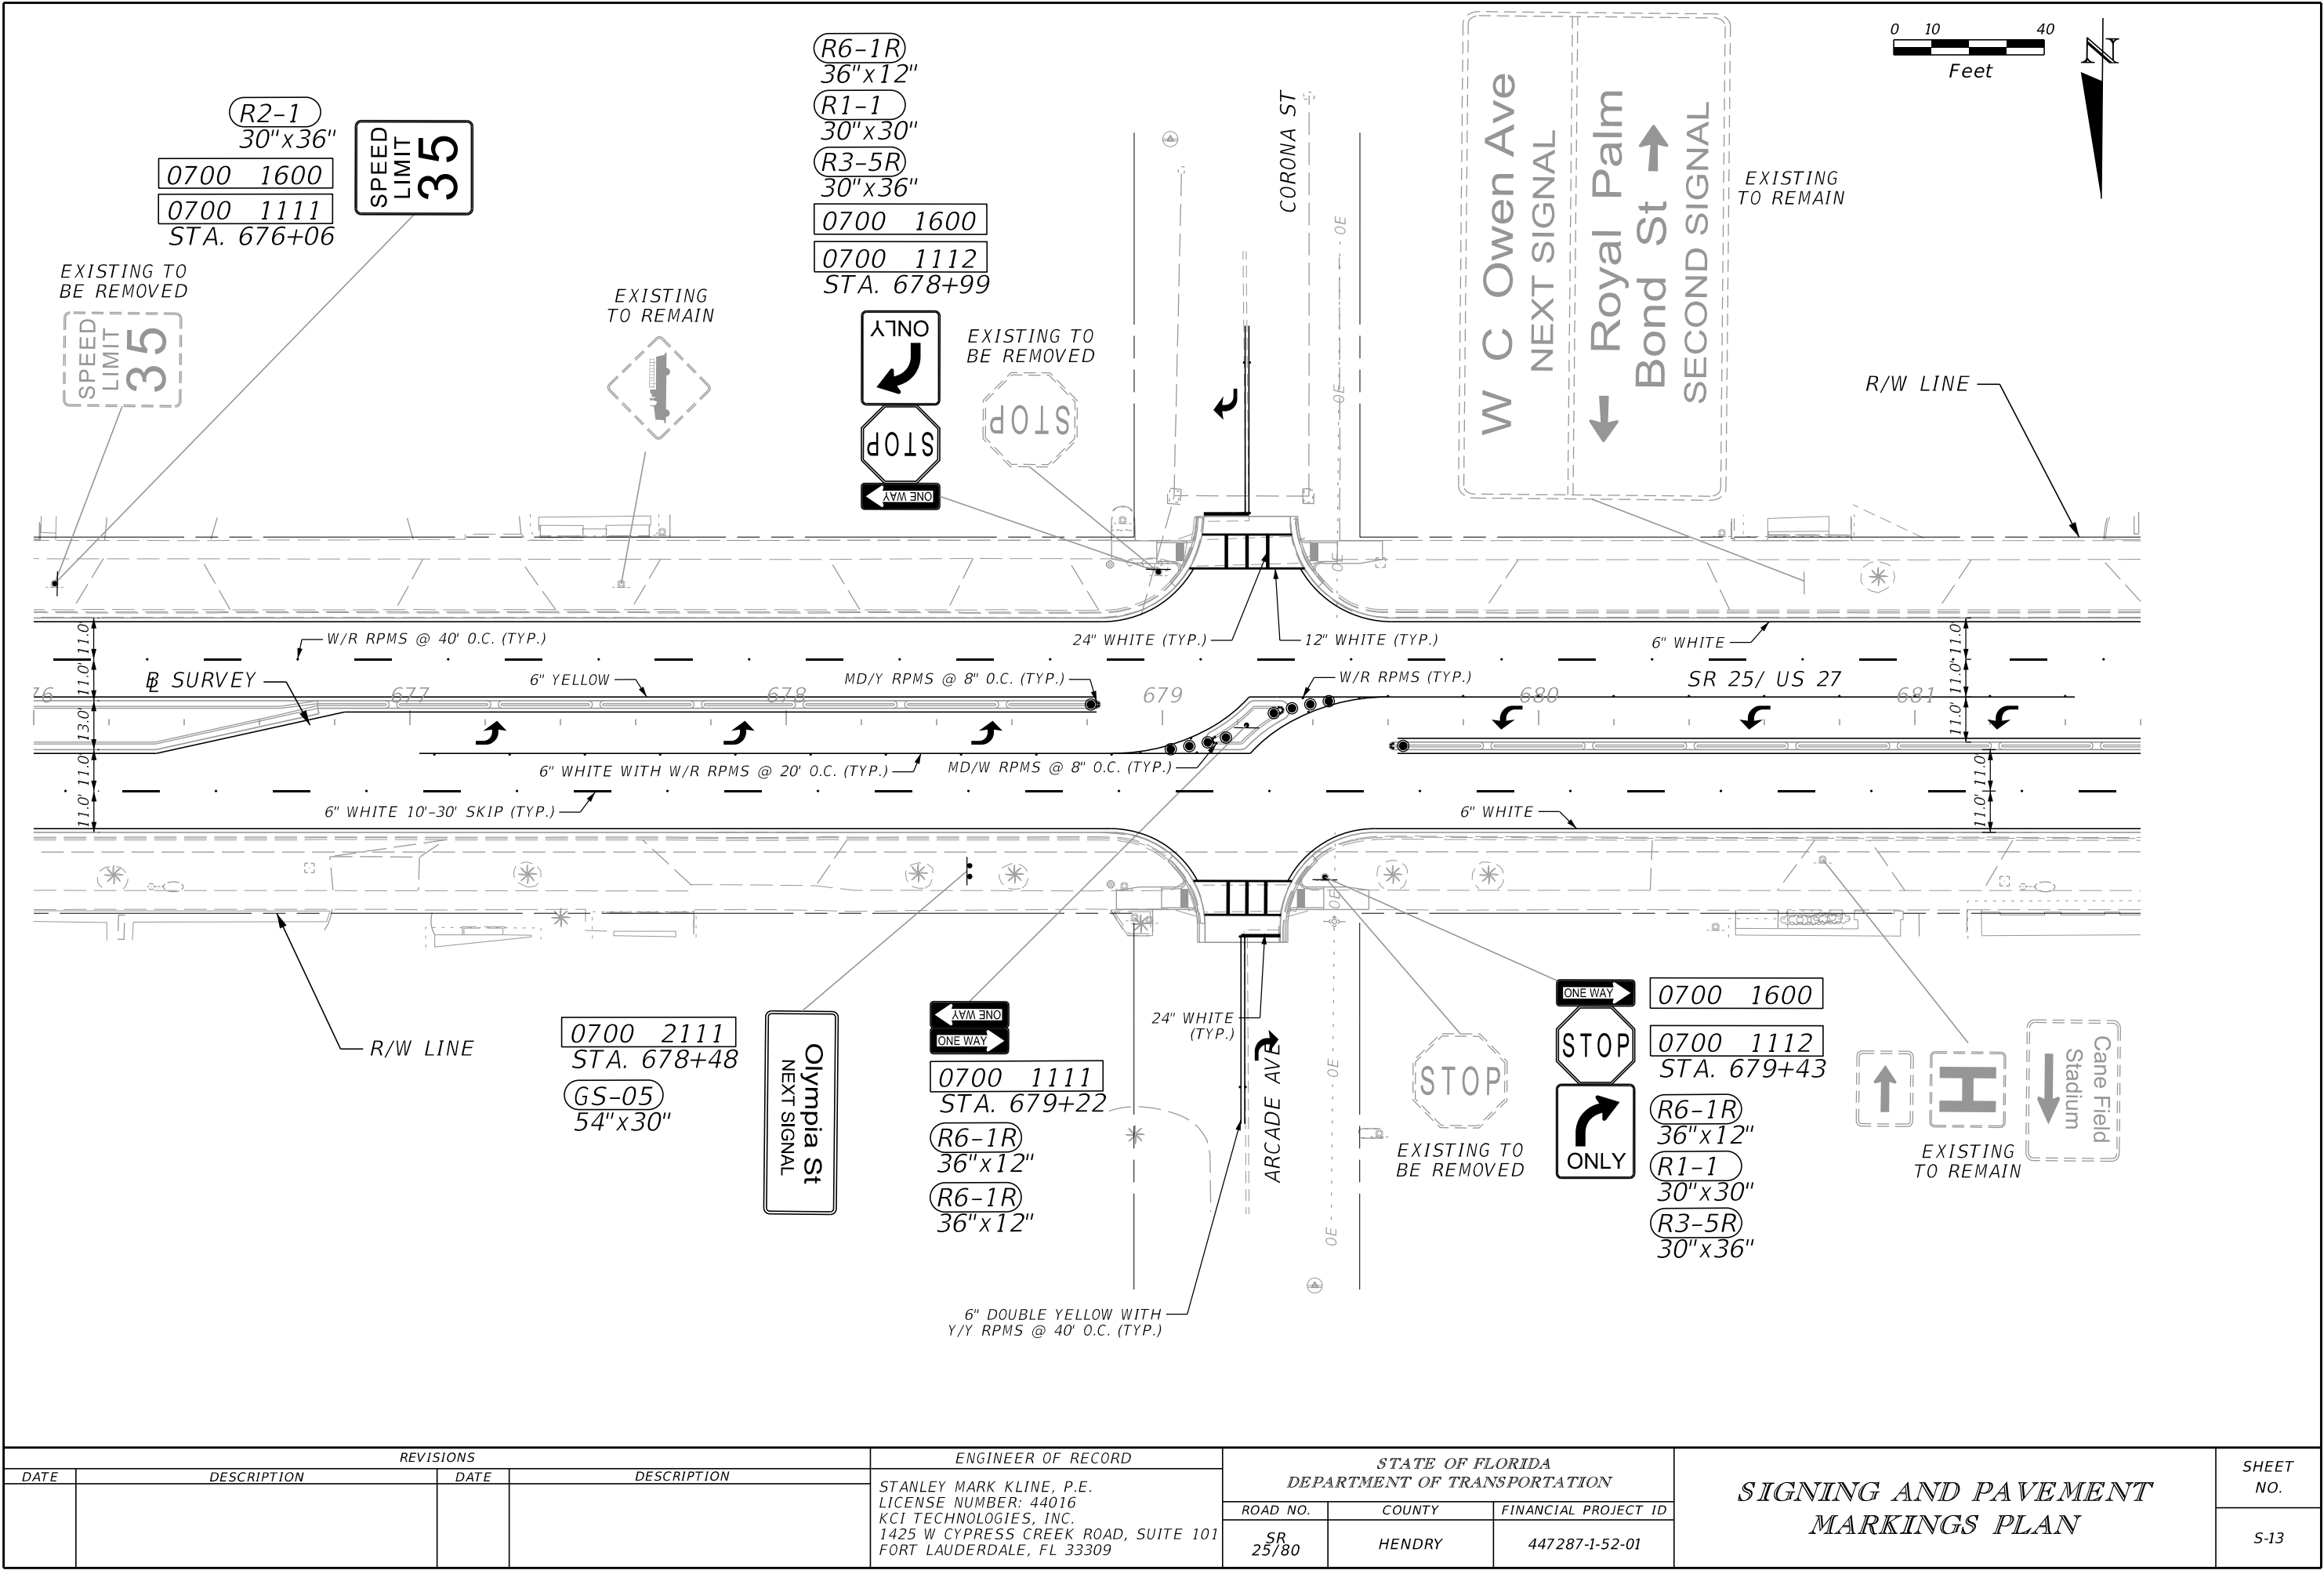

REVISIONS				ENGINEER OF RECORD		STATE OF FLORIDA DEPARTMENT OF TRANSPORTATION			SIGNING AND PAVEMENT MARKINGS PLAN	SHEET NO. S-13
DATE	DESCRIPTION	DATE	DESCRIPTION	STANLEY MARK KLINE, P.E. LICENSE NUMBER: 44016 KCI TECHNOLOGIES, INC. 1425 W CYPRESS CREEK ROAD, SUITE 101 FORT LAUDERDALE, FL 33309		ROAD NO.	COUNTY	FINANCIAL PROJECT ID		
						SR 25/80	HENDRY	447287-1-52-01		

THE OFFICIAL RECORD OF THIS SHEET IS THE ELECTRONIC FILE DIGITALLY SIGNED AND SEALED UNDER RULE 61G15-23.004, F.A.C.

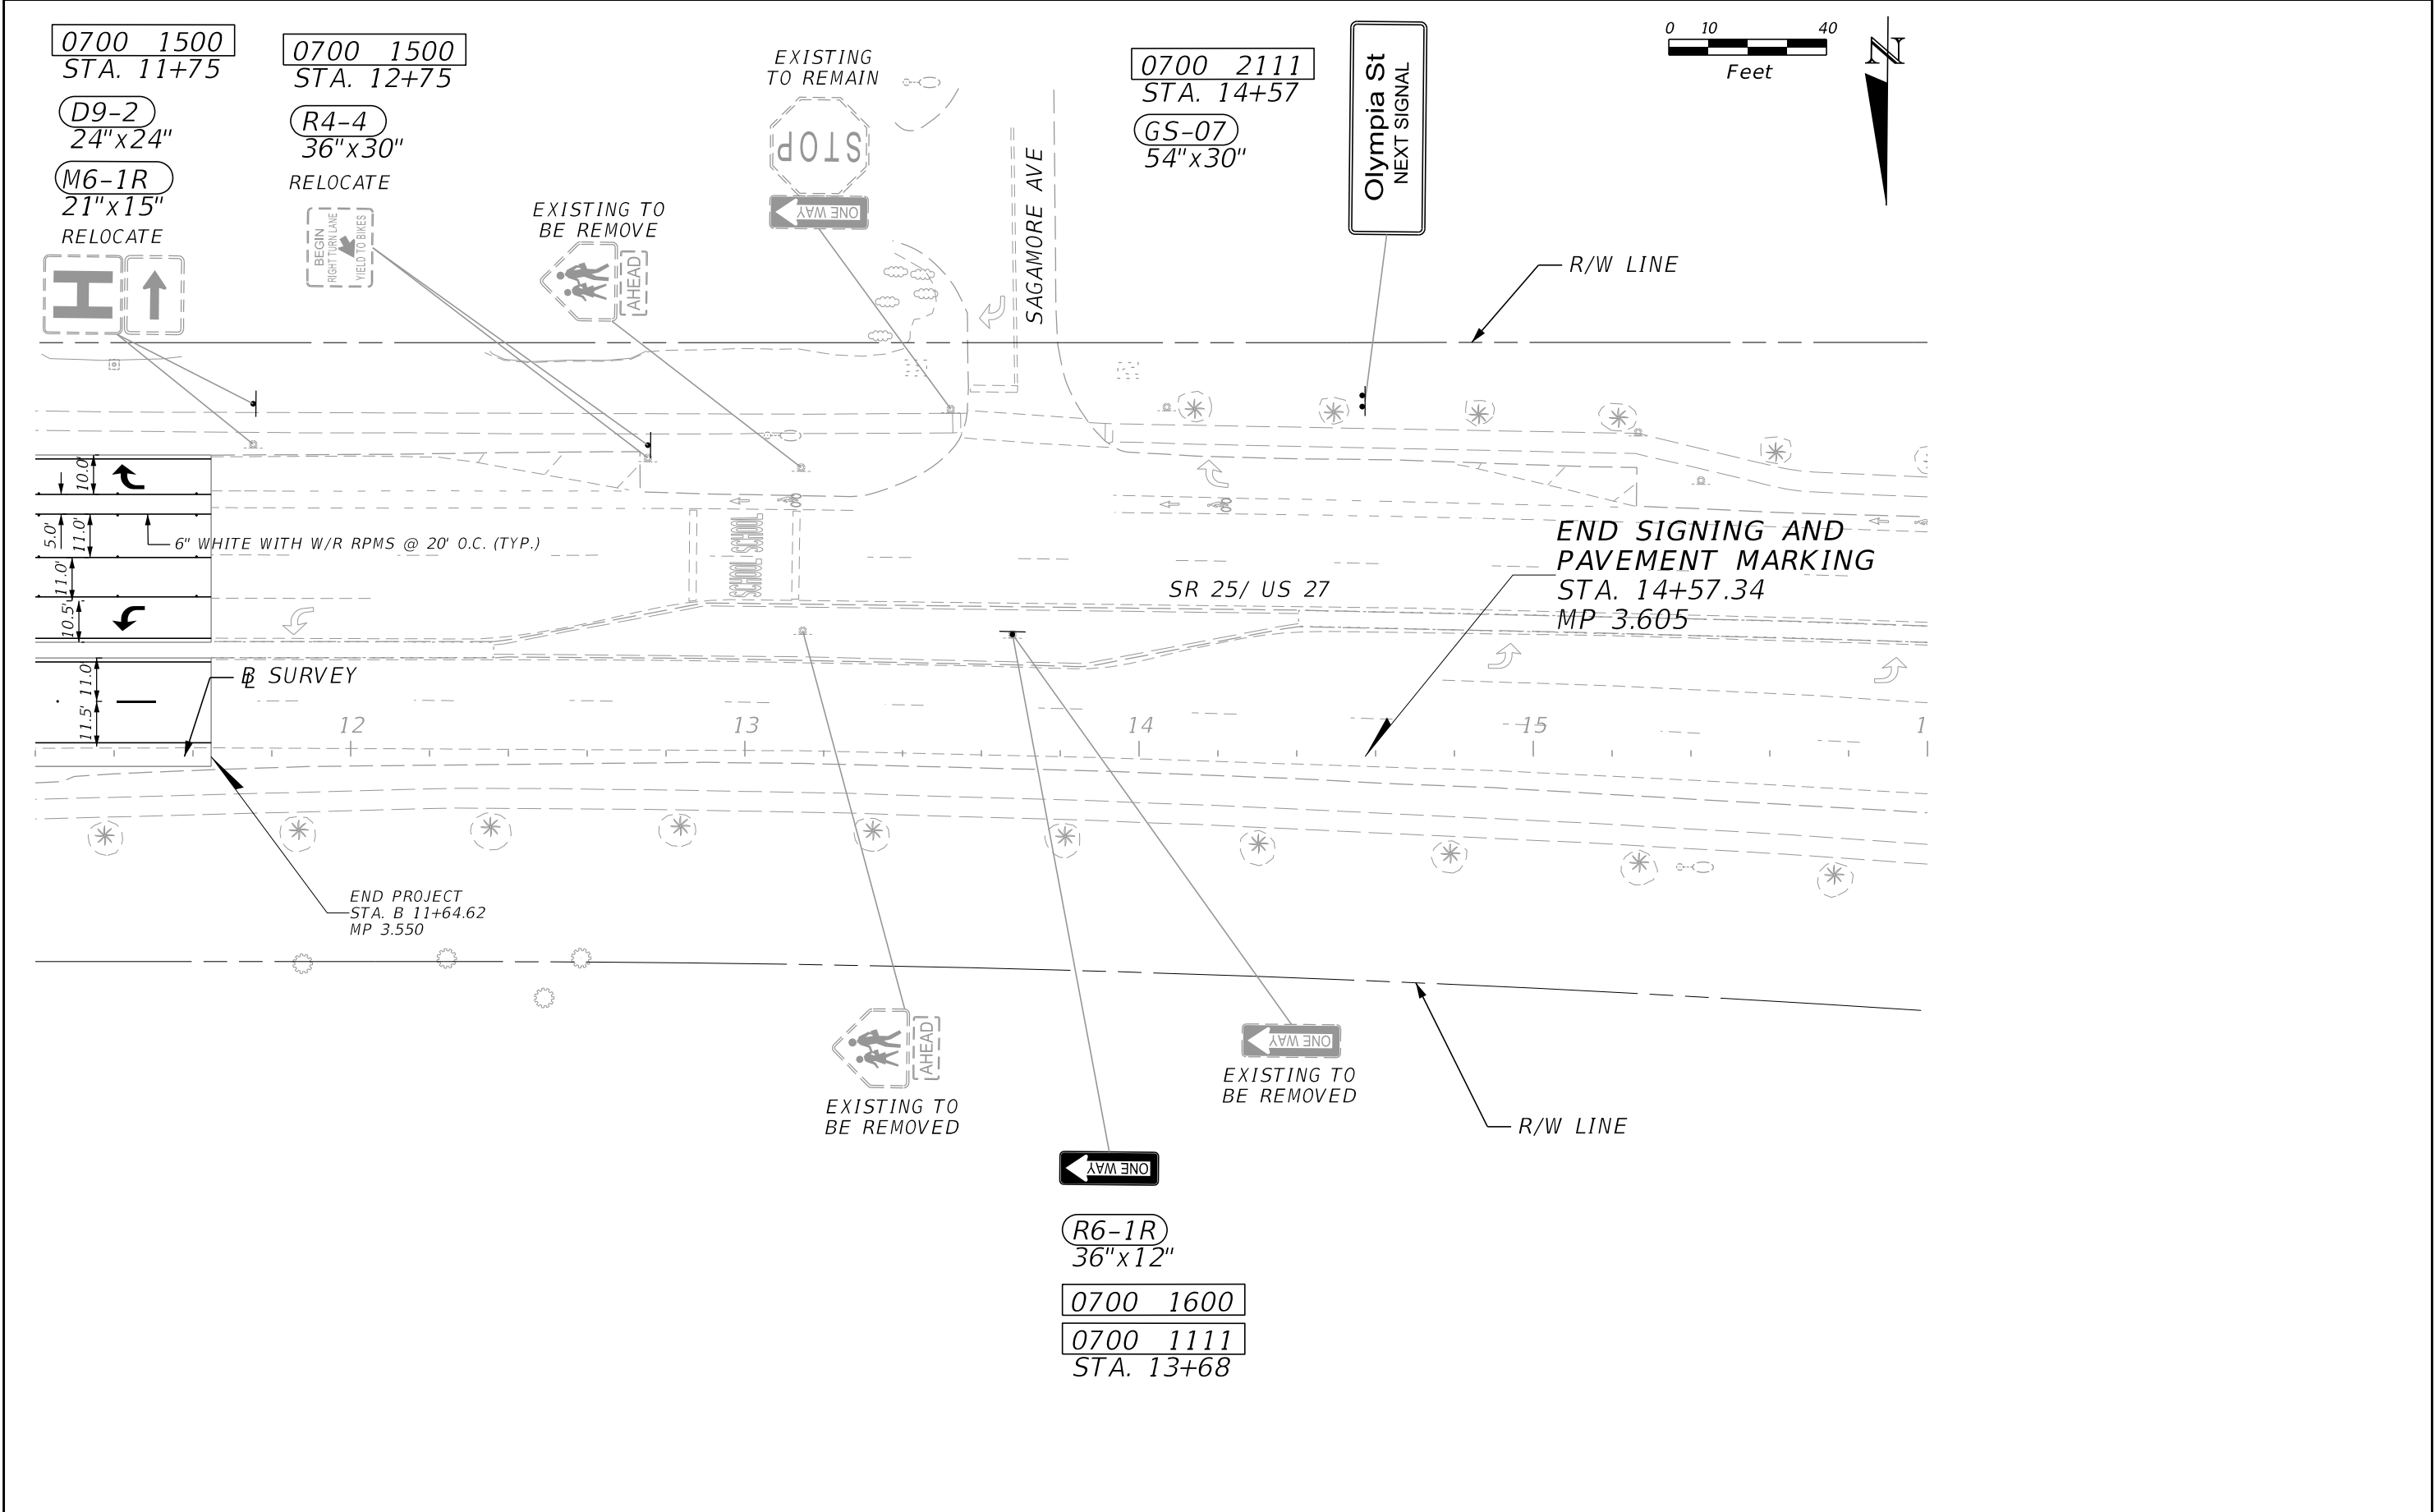

REVISIONS				ENGINEER OF RECORD		STATE OF FLORIDA DEPARTMENT OF TRANSPORTATION			SHEET NO.
DATE	DESCRIPTION	DATE	DESCRIPTION	STANLEY MARK KLINE, P.E. LICENSE NUMBER: 44016 KCI TECHNOLOGIES, INC. 1425 W CYPRESS CREEK ROAD, SUITE 101 FORT LAUDERDALE, FL 33309		ROAD NO.	COUNTY	FINANCIAL PROJECT ID	
						SR 25/80	HENDRY	447287-1-52-01	S-15

THE OFFICIAL RECORD OF THIS SHEET IS THE ELECTRONIC FILE DIGITALLY SIGNED AND SEALED UNDER RULE 61G15-23.004, F.A.C.

[illegible]

SIGN NAME										QTY 2		SIGN NO.		STATION(S)					
PANEL				BORDER				D3-1		633+01 x2									
WIDTH		5'-2"		WIDTH		0.5"													
HEIGHT		1'-0"		RADII		1.5"													
LEGEND		WHITE		COLOR		WHITE													
COLOR		GREEN																	
SYMBOL(S)		ANGLE		X		Y		WID		HT									
SIGN NO.		NO. OF POSTS		EDGE OF LANE CLEARANCE		COLUMN SIZE		AVERAGE LENGTH											
NO. OF LIGHT FIXTURES										FIXTURE SPACING		PHOTOMETRIC CURVE		WATT		VOLTAGE			
COPY		S		L															
SPACE		4.89		2.72															
COPY		S		a		n		J		o		s		e		L			
SPACE		12.11		16.79		21.35		25.43		31.01		35.93		40.19		43.55		34.98	
COPY		S		T		L													
SPACE		51.59		54.63		5.52													
COPY																			
SPACE																			
SIGN NAME										QTY 2		SIGN NO.		STATION(S)					
PANEL				BORDER				D3-1		639+16 x2									
WIDTH		5'-10"		WIDTH		0.5"													
HEIGHT		1'-0"		RADII		1.5"													
LEGEND		WHITE		COLOR		WHITE													
COLOR		GREEN																	
SYMBOL(S)		ANGLE		X		Y		WID		HT									
SIGN NO.		NO. OF POSTS		EDGE OF LANE CLEARANCE		COLUMN SIZE		AVERAGE LENGTH											
NO. OF LIGHT FIXTURES										FIXTURE SPACING		PHOTOMETRIC CURVE		WATT		VOLTAGE			
COPY		N		L															
SPACE		4.5		2.72															
COPY		S		a		n		G		a		b		r		i		e	
SPACE		11.76		16.44		21		25.08		31.08		36.06		40.62		45.18		48.18	
COPY		S		T		L													
SPACE		59.98		63.02		5.52													
COPY																			
SPACE																			

