
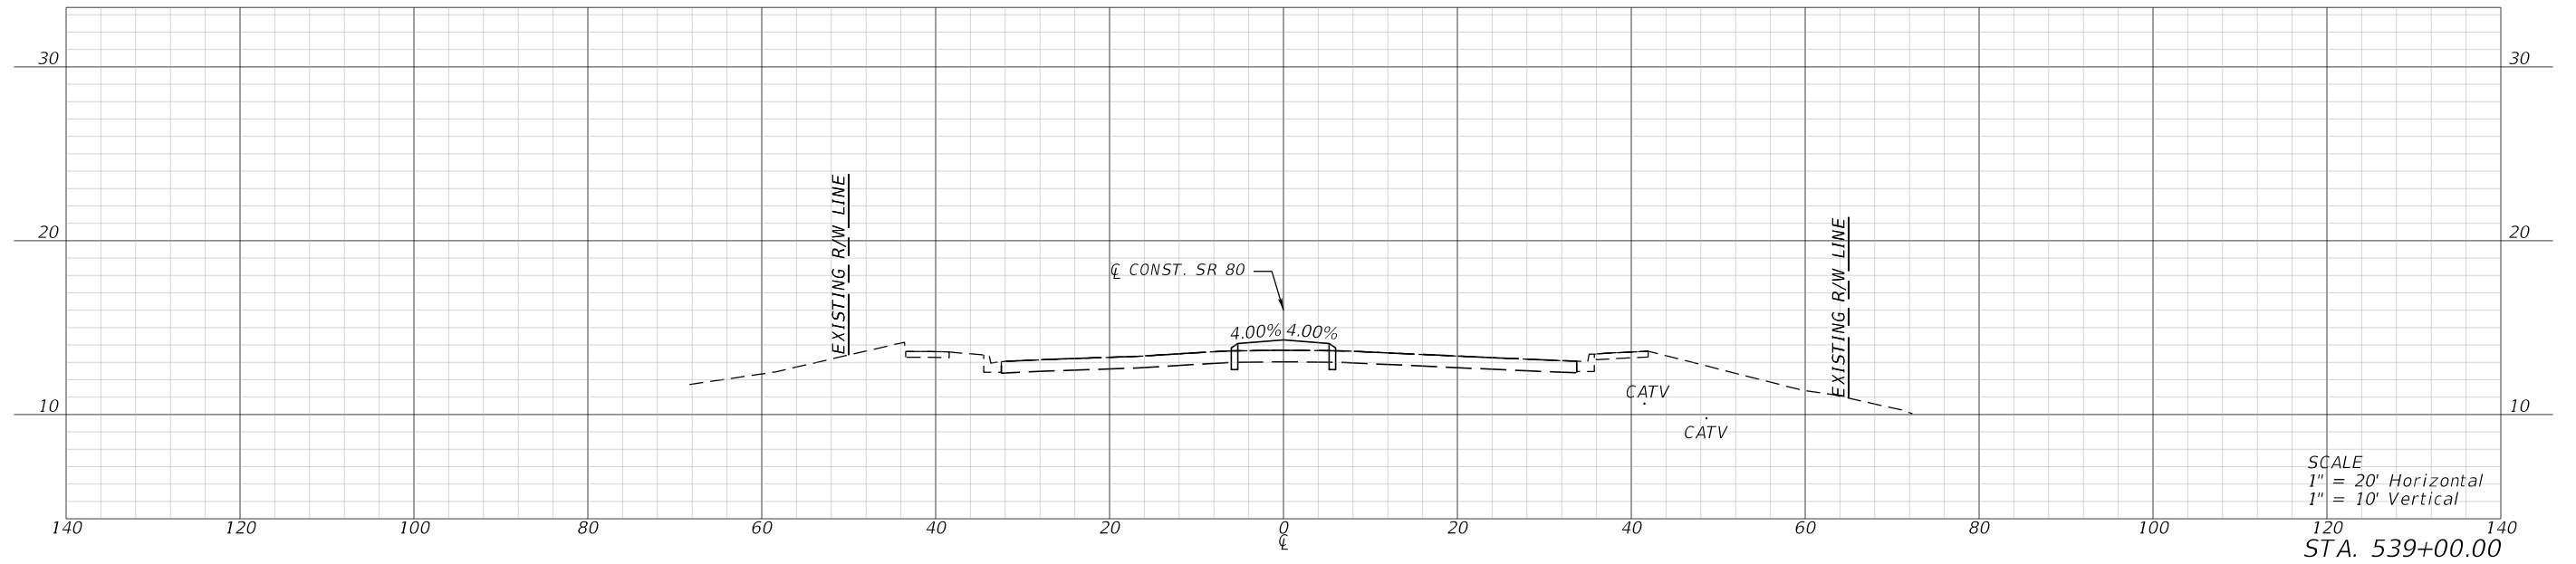


11/10/2025 11:35:29 AM KaiwenChen
Z:\Projects\FDOT\44787815201\Roadway\RD\SRD01.dgn

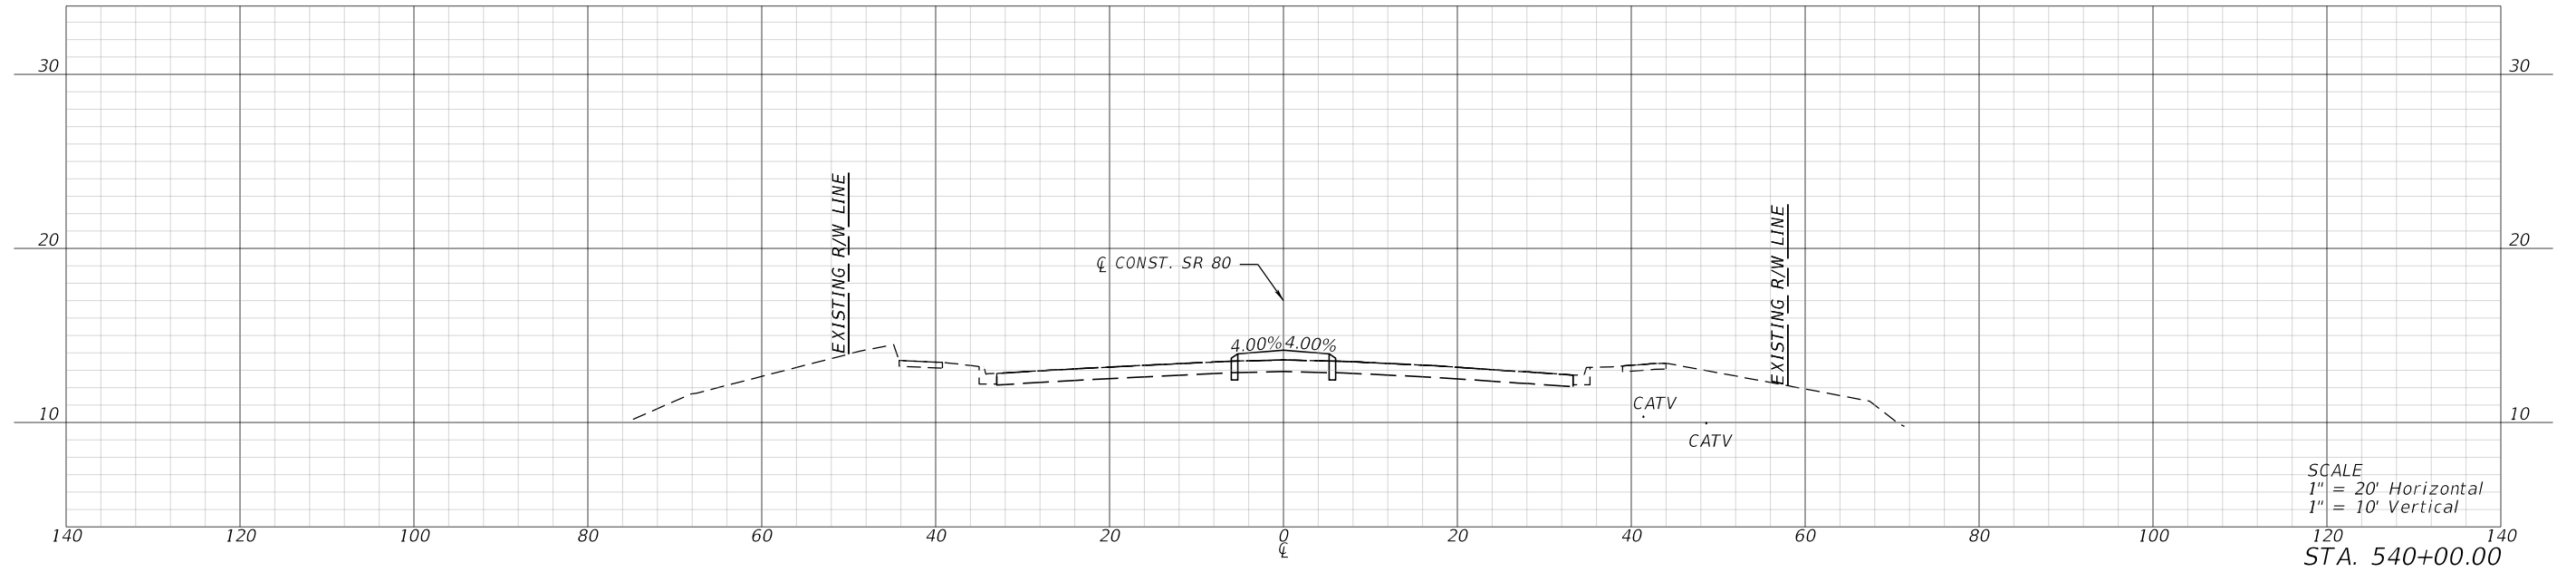

BEGIN EARTHWORK
STA. 538+94.75


BEGIN CONSTRUCTION
STA. 538+94.00

BEGIN PROJECT
STA. 537+23.65



REVISIONS				ENGINEER OF RECORD		STATE OF FLORIDA DEPARTMENT OF TRANSPORTATION			CROSS SECTIONS	SHEET NO.
DATE	DESCRIPTION	DATE	DESCRIPTION	KRIS KARANXHA, P.E. LICENSE NUMBER: 92368 FLORIDA TRANSPORTATION ENGINEERING, INC. 12550 TELECOM DRIVE TEMPLE TERRACE, FLORIDA 33637		ROAD NO.	COUNTY	FINANCIAL PROJECT ID		
						S.R. 80	HENDRY	447878-1-52-01		1

THE OFFICIAL RECORD OF THIS SHEET IS THE ELECTRONIC FILE DIGITALLY SIGNED AND SEALED UNDER RULE 61G15-23.004, F.A.C.

11/10/2025 11:35:32 AM KaiwenChen
Z:\Projects\DOT\4478781\5201\Roadway\RD\SRD01.dgn

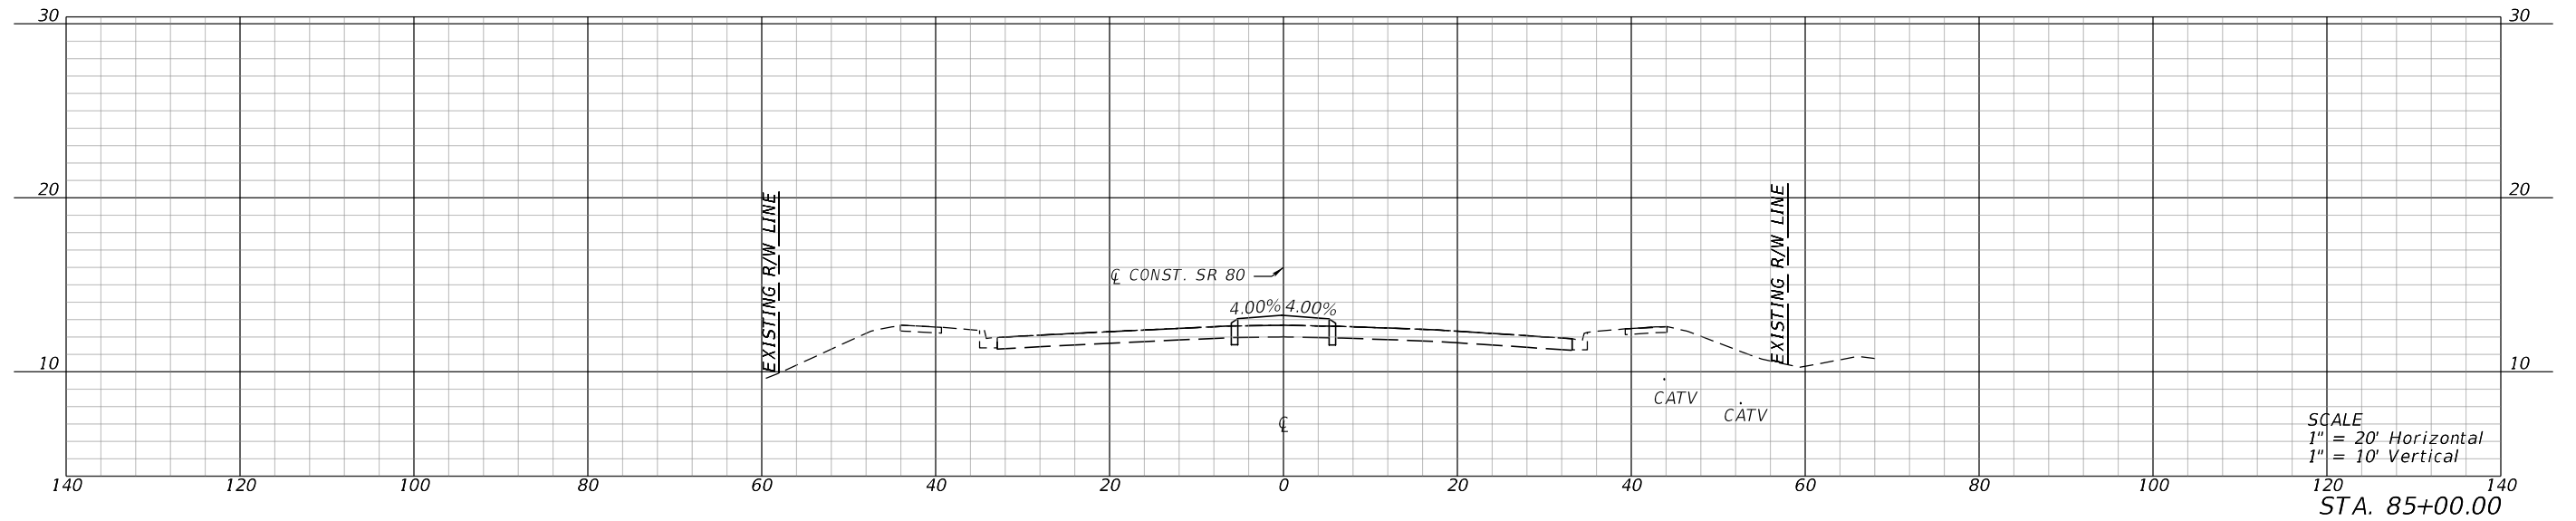




STATION EQUATION: STA 542+45.73 BK= STA. 84+79.17 AH

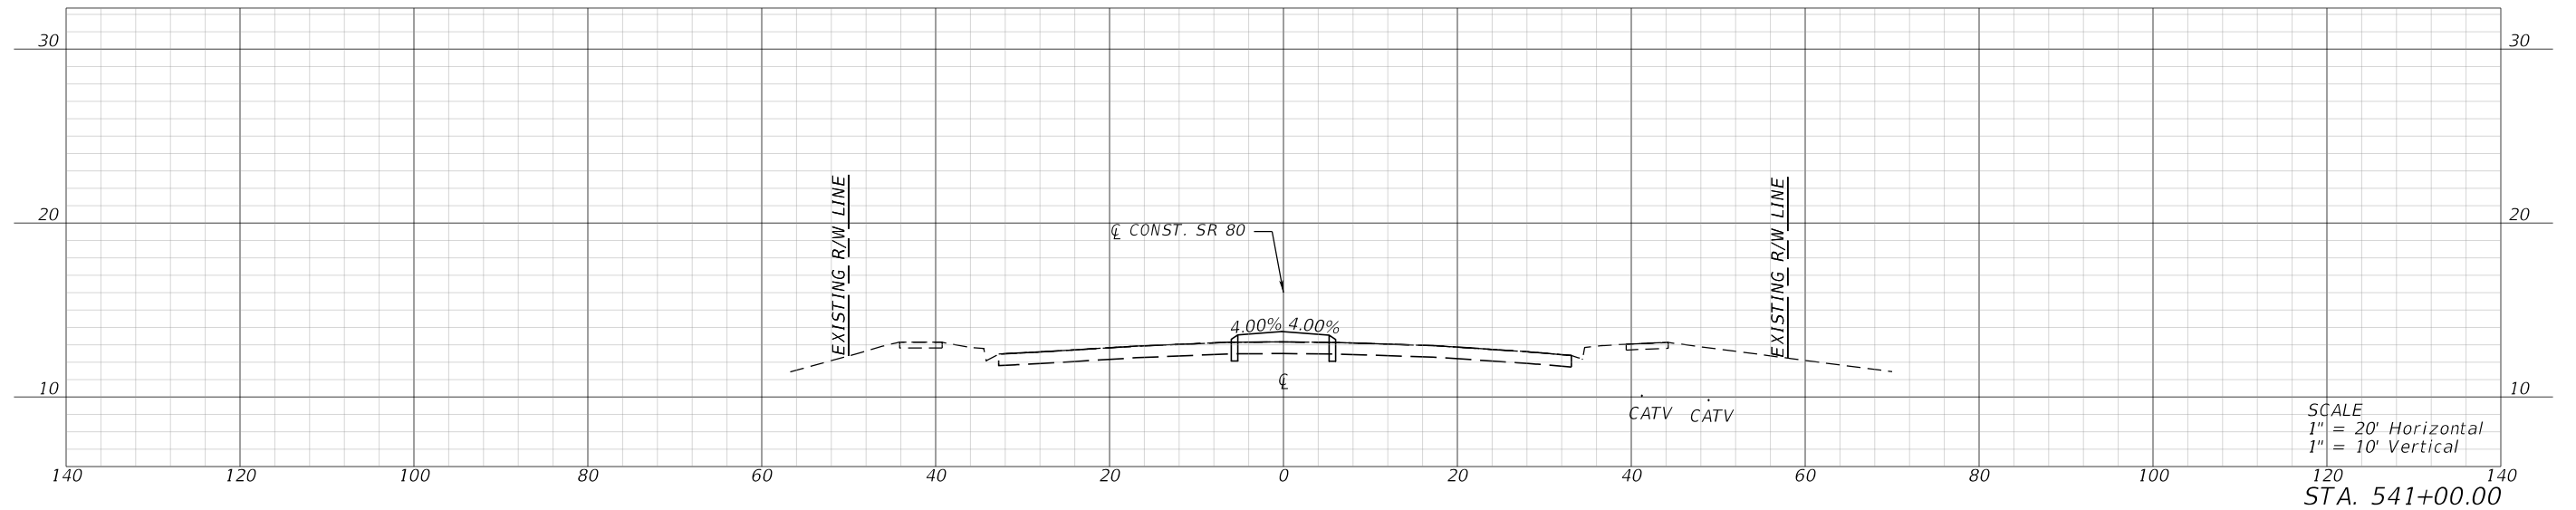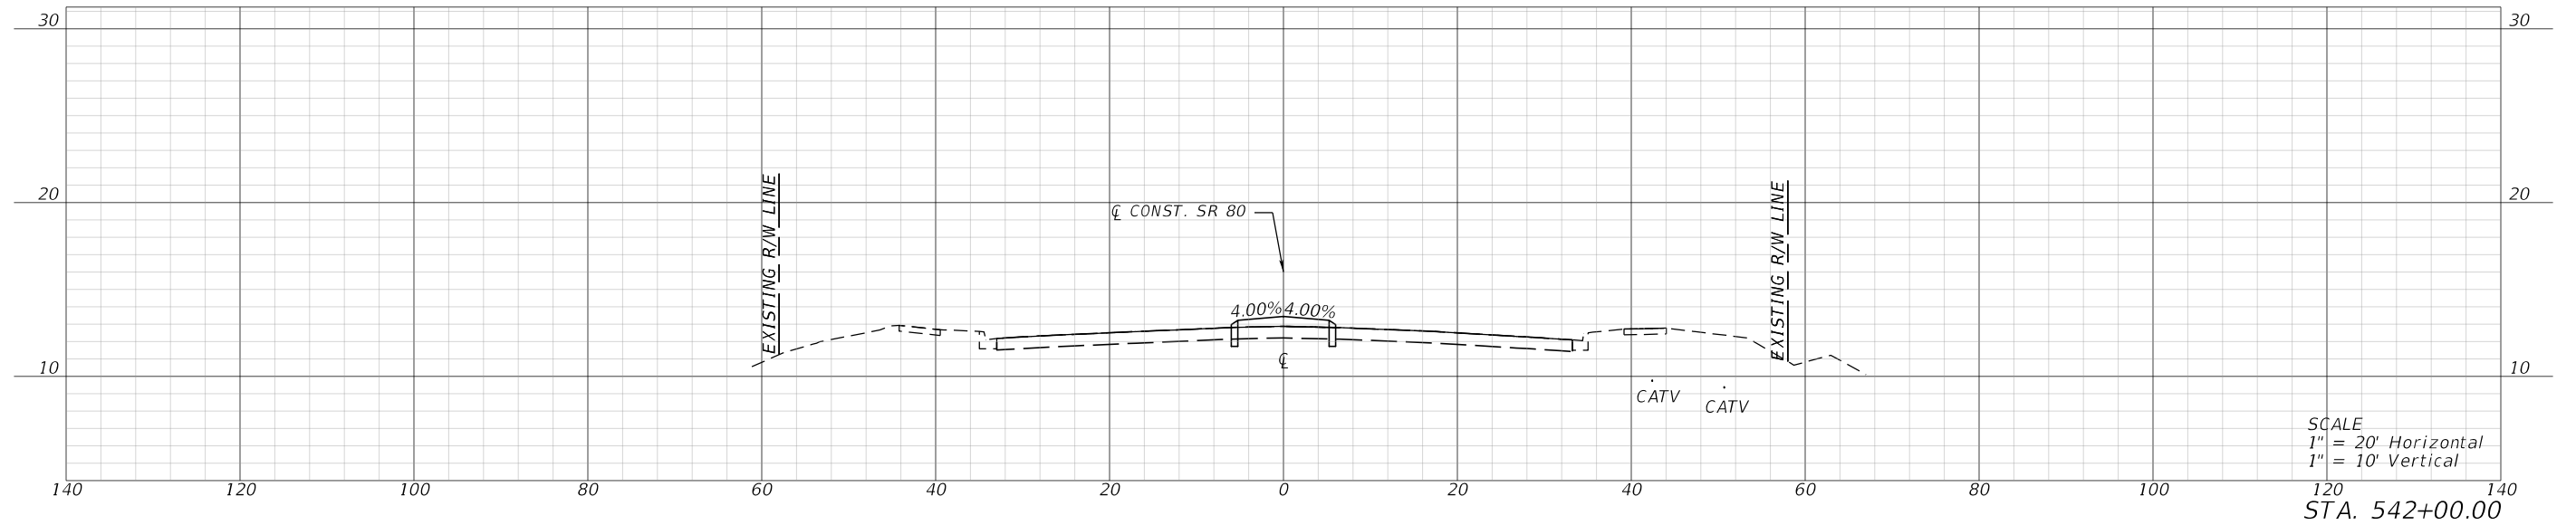

REVISIONS				ENGINEER OF RECORD	STATE OF FLORIDA DEPARTMENT OF TRANSPORTATION			CROSS SECTIONS	SHEET NO. 2
DATE	DESCRIPTION	DATE	DESCRIPTION		ROAD NO.	COUNTY	FINANCIAL PROJECT ID		
				KRIS KARANXHA, P.E. LICENSE NUMBER: 92368 FLORIDA TRANSPORTATION ENGINEERING, INC. 12550 TELECOM DRIVE TEMPLE TERRACE, FLORIDA 33637	S.R. 80	HENDRY	447878-1-52-01		

THE OFFICIAL RECORD OF THIS SHEET IS THE ELECTRONIC FILE DIGITALLY SIGNED AND SEALED UNDER RULE 61G15-23.004, F.A.C.



11/10/2025 11:35:35 AM KaiwenChen
Z:\Projects\FDOT\44787815201\Roadway\RD\SRD01.dgn

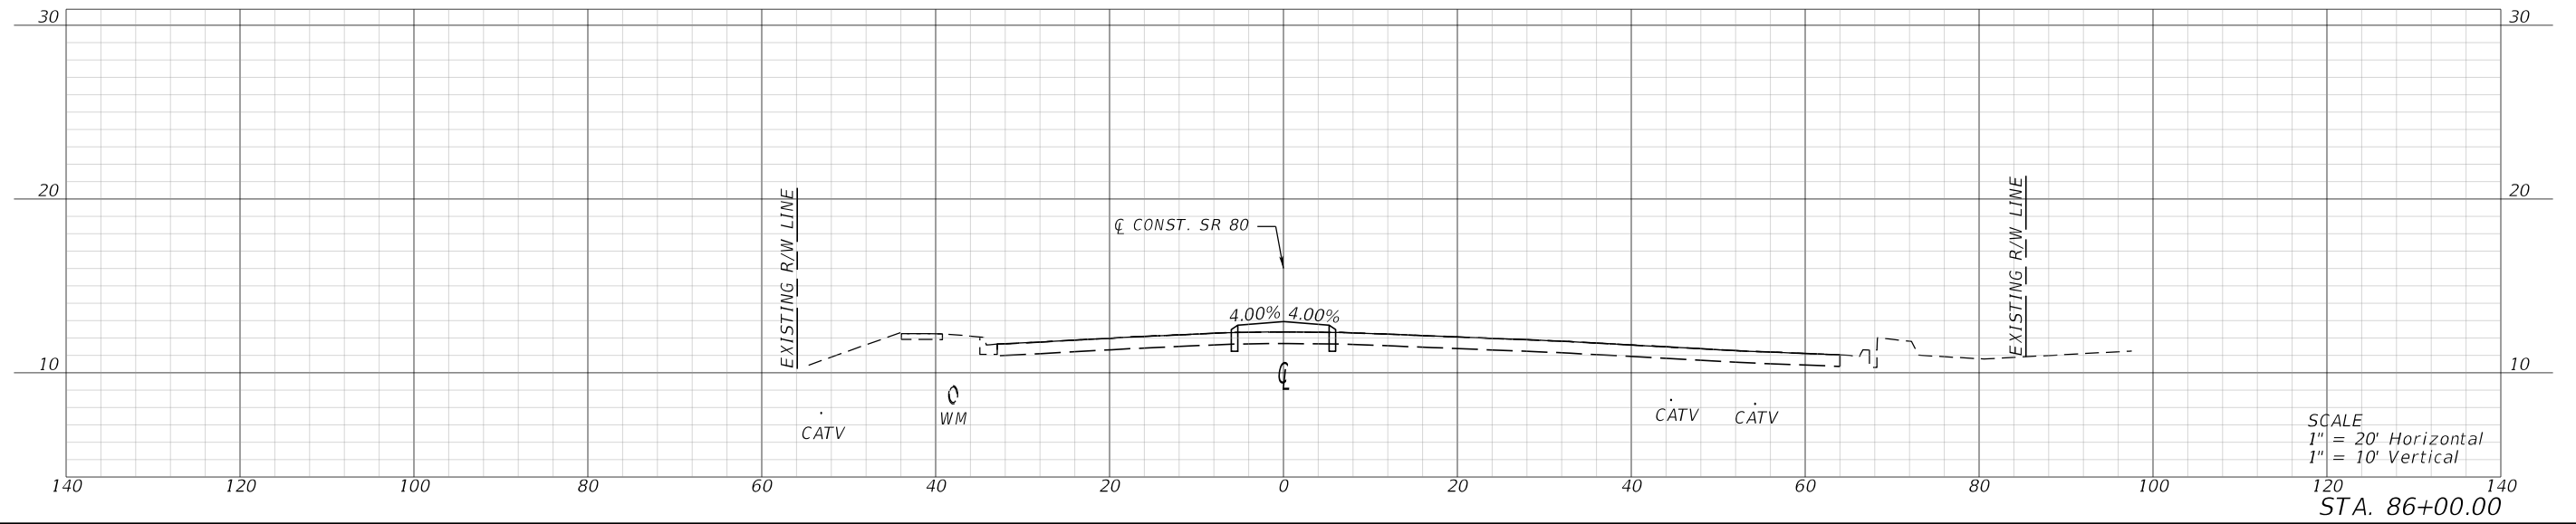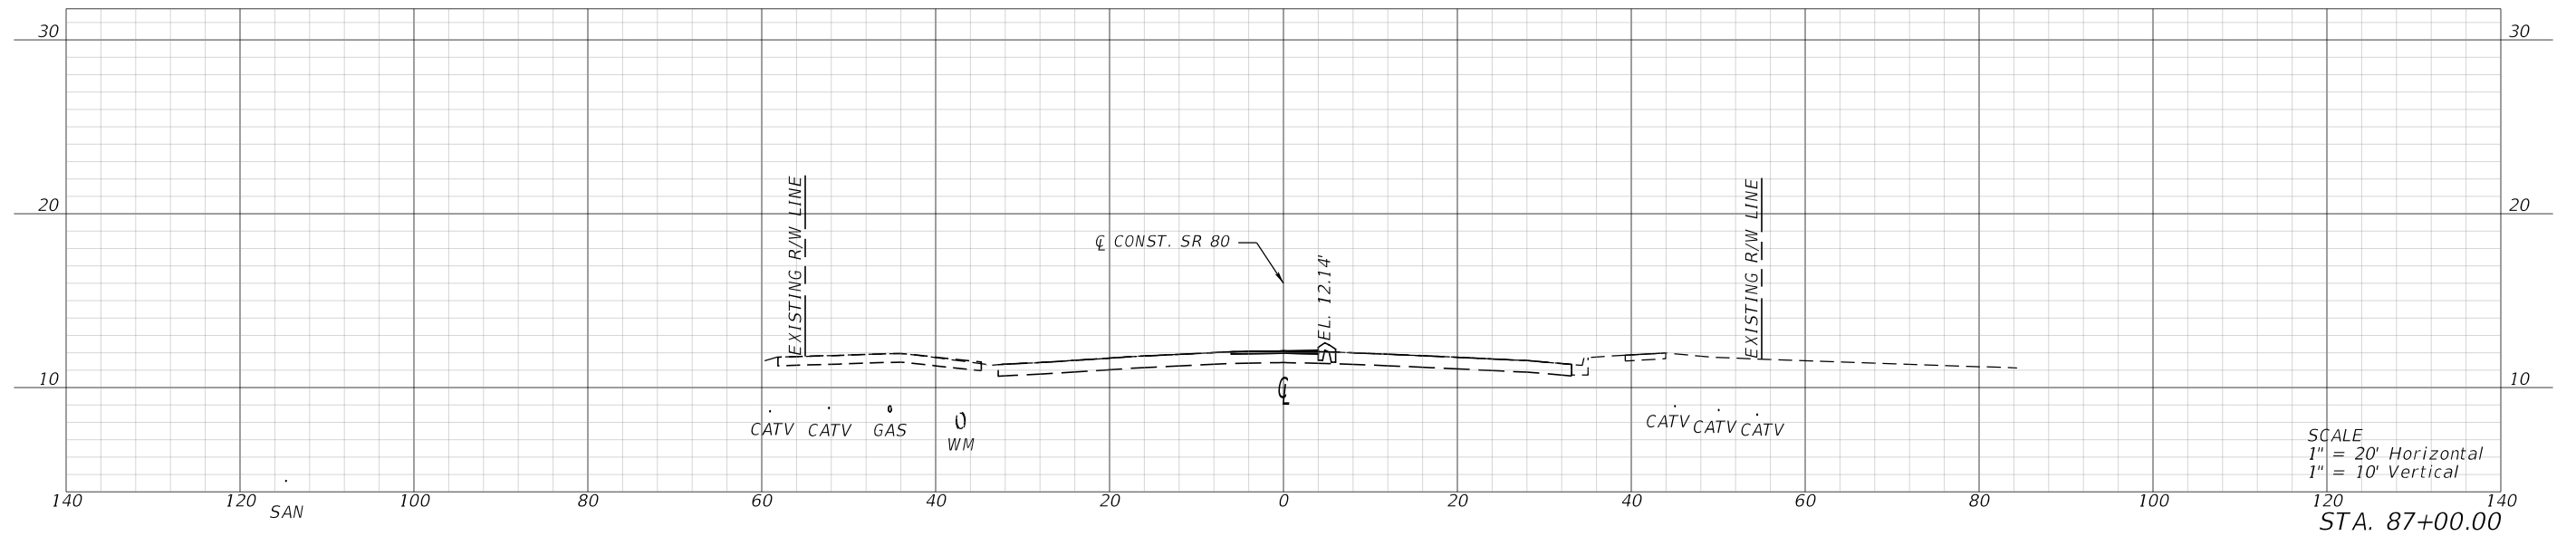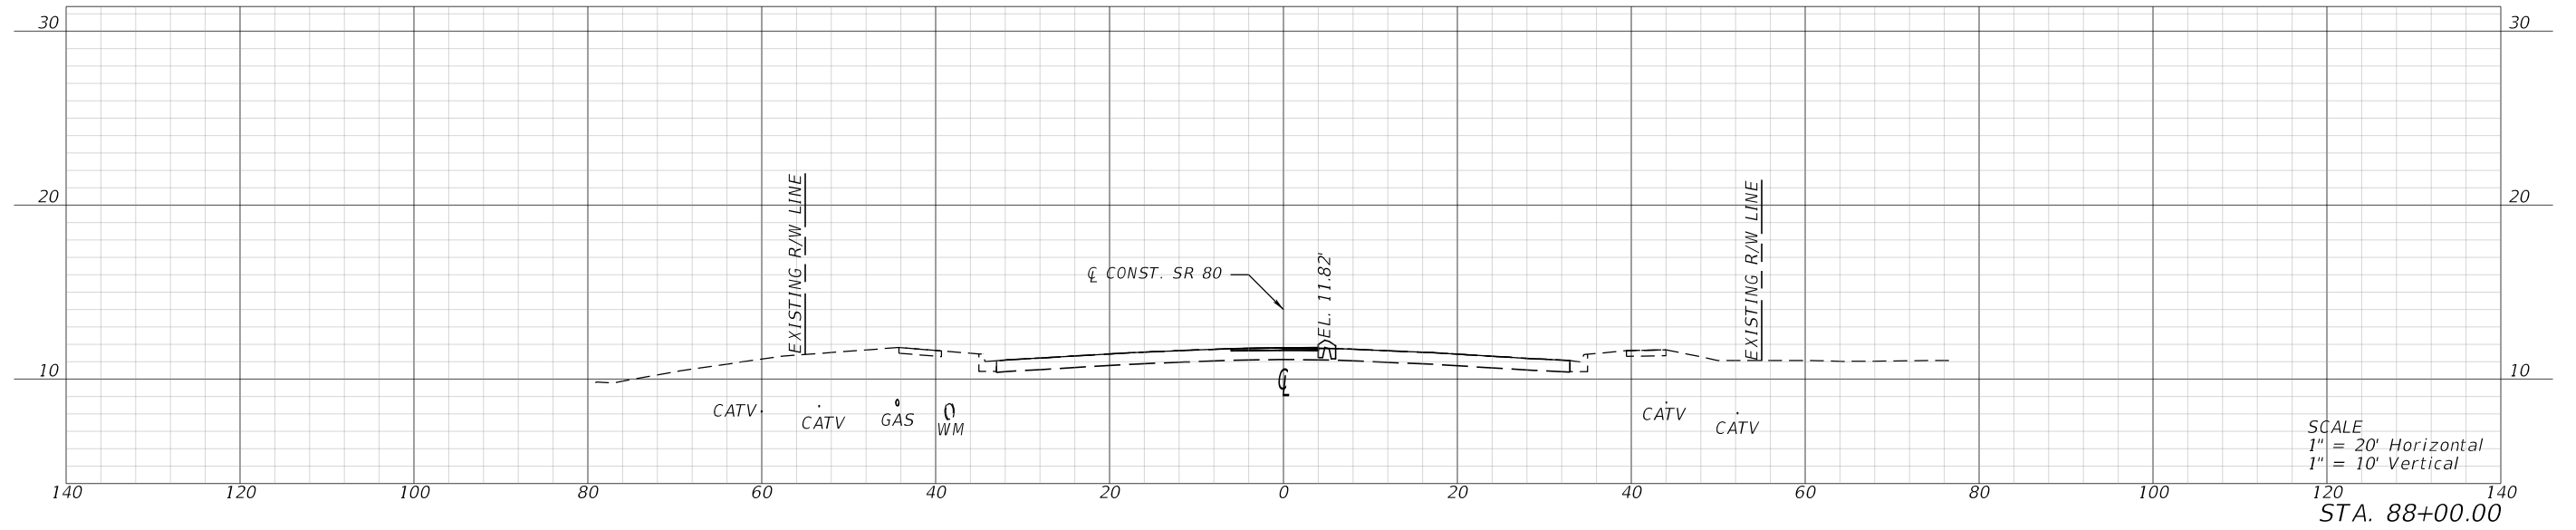

REVISIONS				ENGINEER OF RECORD	STATE OF FLORIDA DEPARTMENT OF TRANSPORTATION			CROSS SECTIONS	SHEET NO. 3
DATE	DESCRIPTION	DATE	DESCRIPTION		ROAD NO.	COUNTY	FINANCIAL PROJECT ID		
				KRIS KARANXHA, P.E. LICENSE NUMBER: 92368 FLORIDA TRANSPORTATION ENGINEERING, INC. 12550 TELECOM DRIVE TEMPLE TERRACE, FLORIDA 33637	S.R. 80	HENDRY	447878-1-52-01		

THE OFFICIAL RECORD OF THIS SHEET IS THE ELECTRONIC FILE DIGITALLY SIGNED AND SEALED UNDER RULE 61G15-23.004, F.A.C.




11/10/2025 11:35:38 AM KaiwenChen
Z:\Projects\FDOT\447878\RD\SRD01.dgn

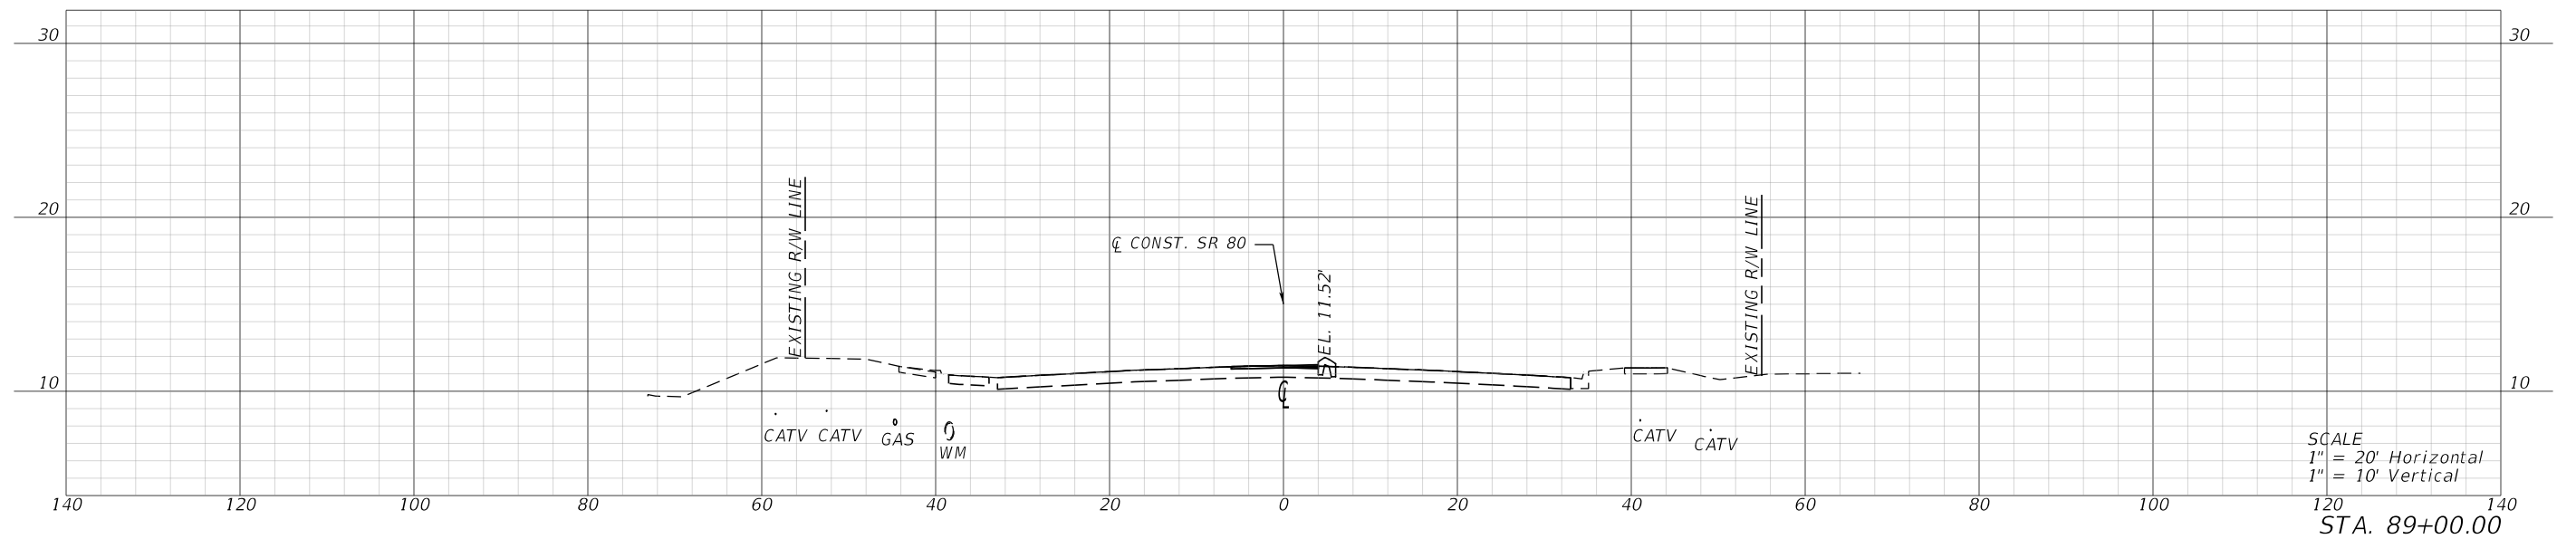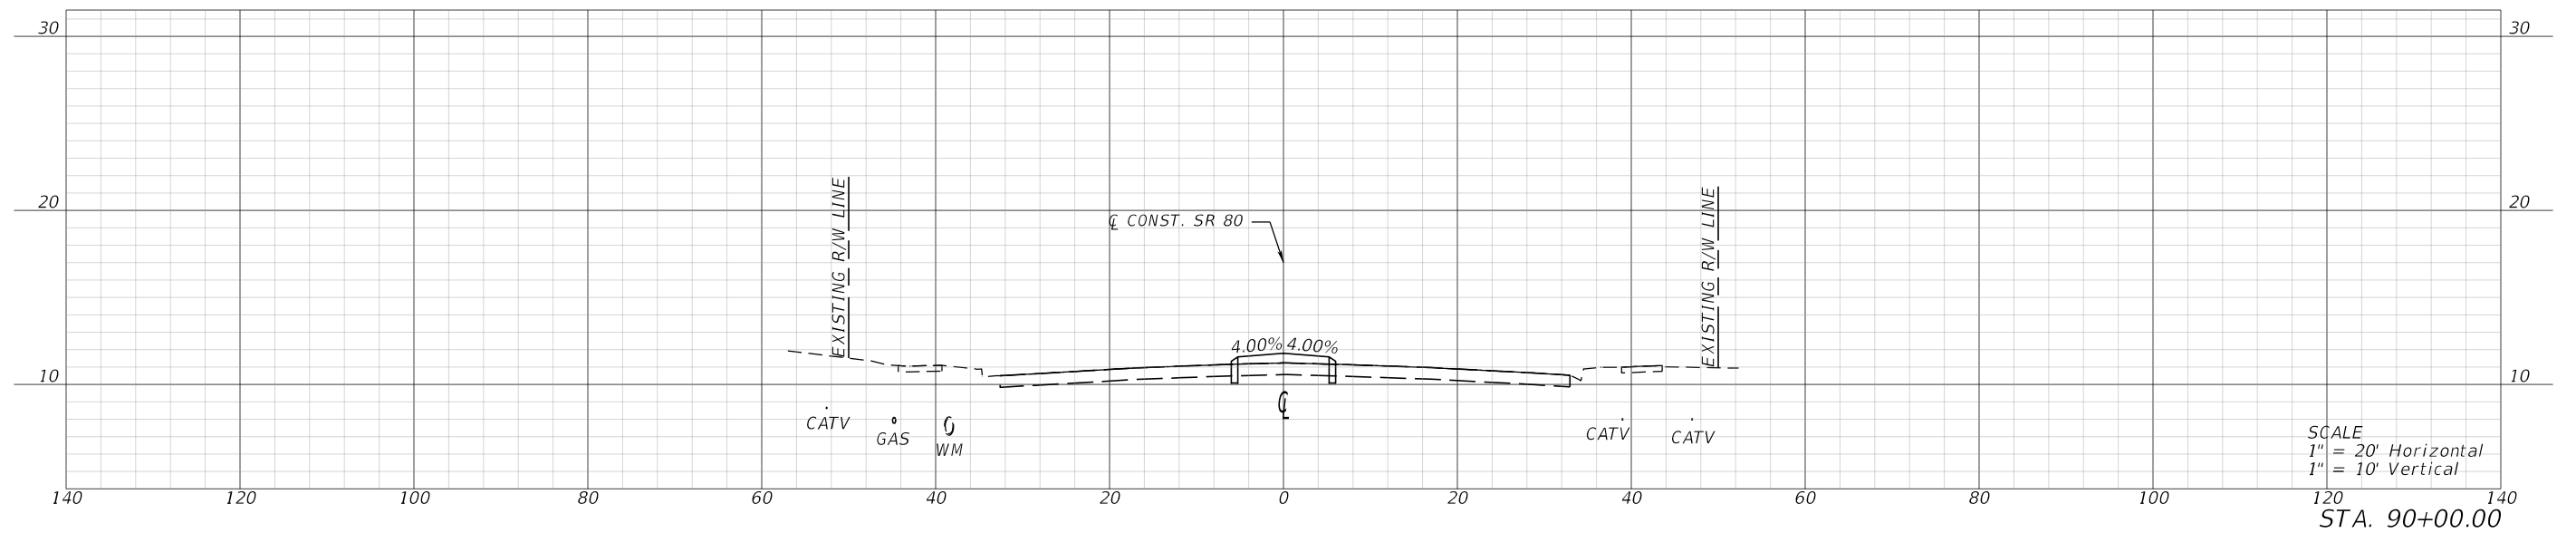

REVISIONS				ENGINEER OF RECORD		STATE OF FLORIDA DEPARTMENT OF TRANSPORTATION			CROSS SECTIONS	SHEET NO.
DATE	DESCRIPTION	DATE	DESCRIPTION	KRIS KARANXHA, P.E. LICENSE NUMBER: 92368 FLORIDA TRANSPORTATION ENGINEERING, INC. 12550 TELECOM DRIVE TEMPLE TERRACE, FLORIDA 33637		ROAD NO.	COUNTY	FINANCIAL PROJECT ID		
						S.R. 80	HENDRY	447878-1-52-01		4

THE OFFICIAL RECORD OF THIS SHEET IS THE ELECTRONIC FILE DIGITALLY SIGNED AND SEALED UNDER RULE 61G15-23.004, F.A.C.



11/10/2025 11:35:41 AM KaiwenChen
Z:\Projects\FDOT\44787815201\Roadway\RD\SRD01.dgn

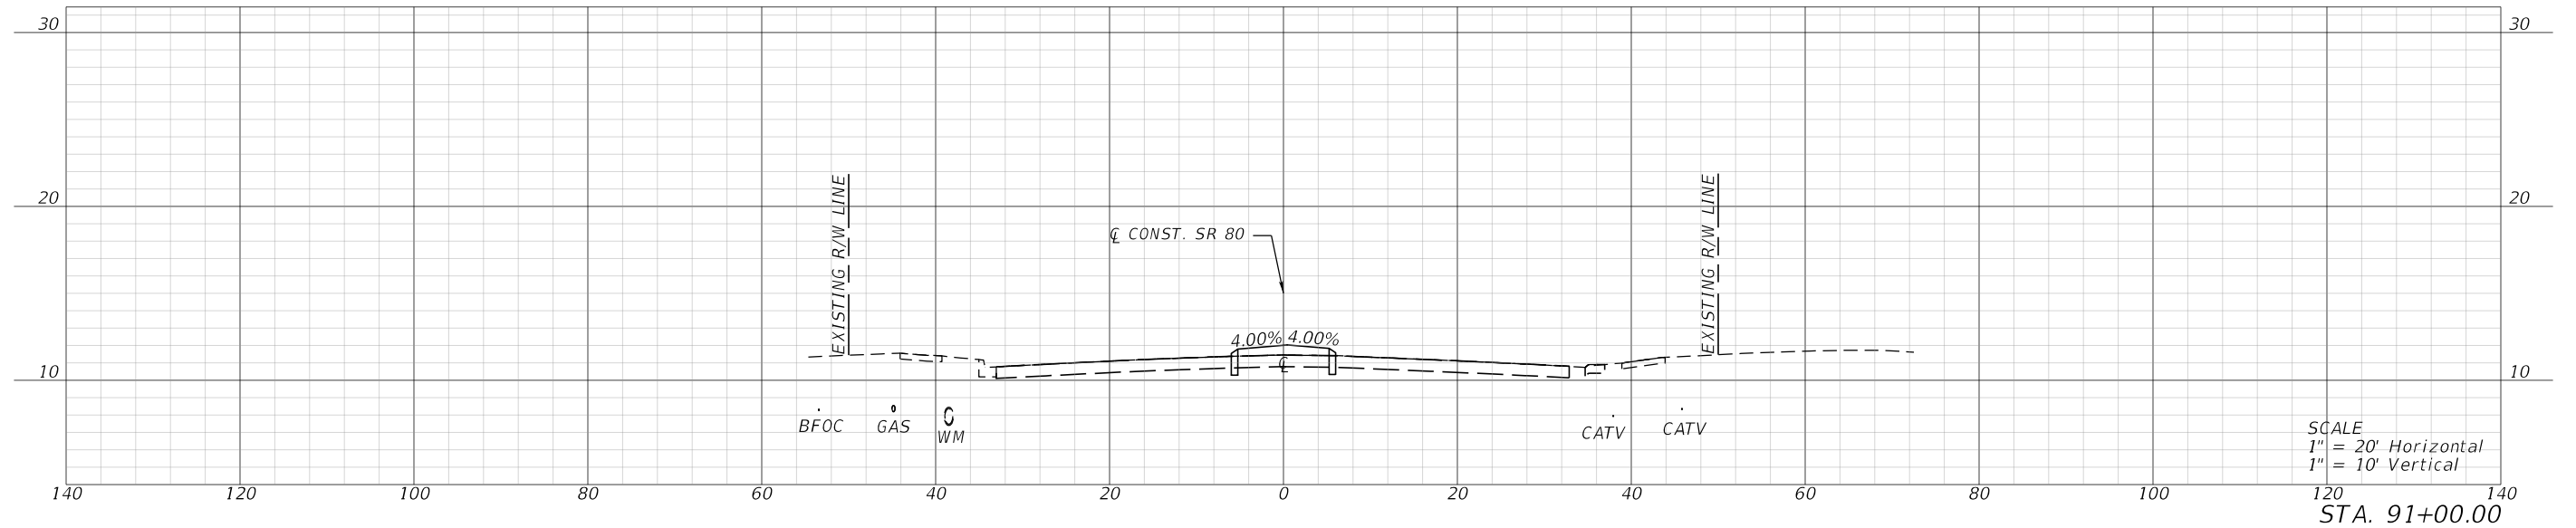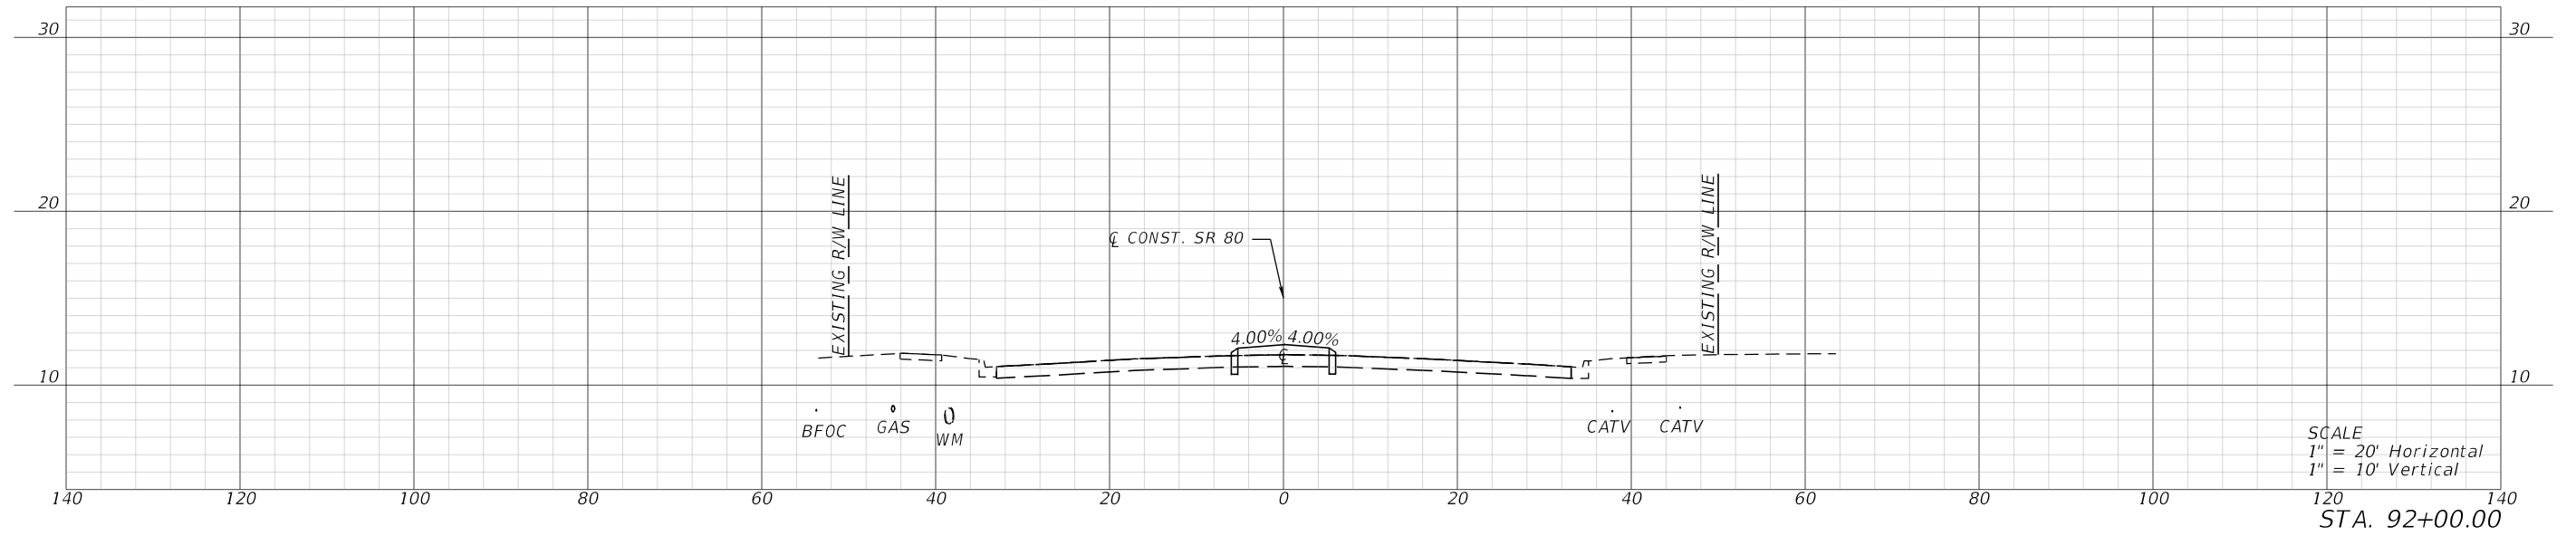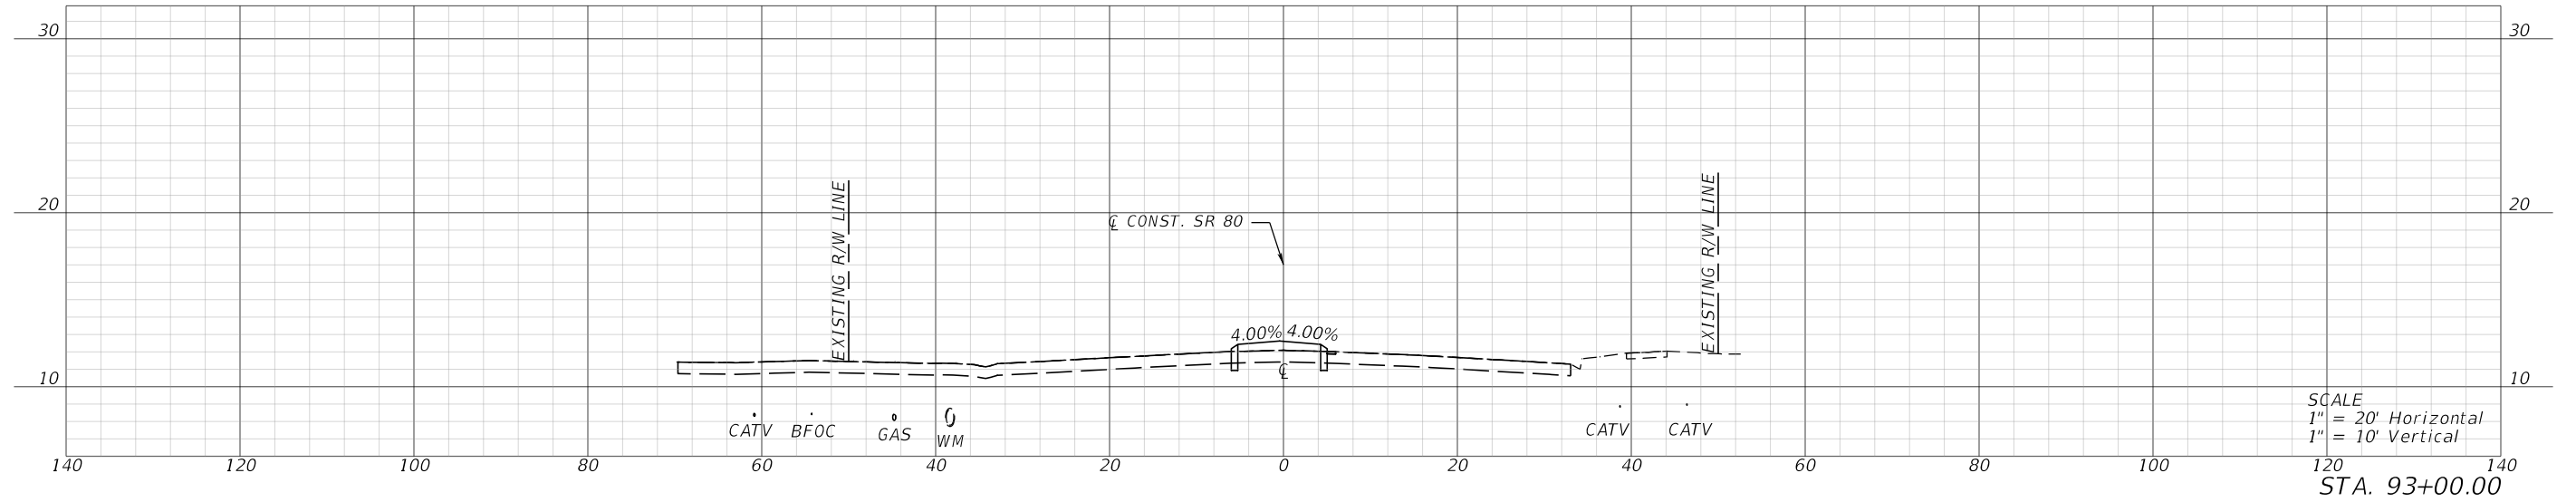

REVISIONS				ENGINEER OF RECORD	STATE OF FLORIDA DEPARTMENT OF TRANSPORTATION			CROSS SECTIONS	SHEET NO. 5
DATE	DESCRIPTION	DATE	DESCRIPTION		ROAD NO.	COUNTY	FINANCIAL PROJECT ID		
				KRIS KARANXHA, P.E. LICENSE NUMBER: 92368 FLORIDA TRANSPORTATION ENGINEERING, INC. 12550 TELECOM DRIVE TEMPLE TERRACE, FLORIDA 33637	S.R. 80	HENDRY	447878-1-52-01		

THE OFFICIAL RECORD OF THIS SHEET IS THE ELECTRONIC FILE DIGITALLY SIGNED AND SEALED UNDER RULE 61G15-23.004, F.A.C.




11/10/2025 11:35:43 AM KaiwenChen
Z:\Projects\DOT\4478781\5201\Roadway\RD\SRD01.dgn

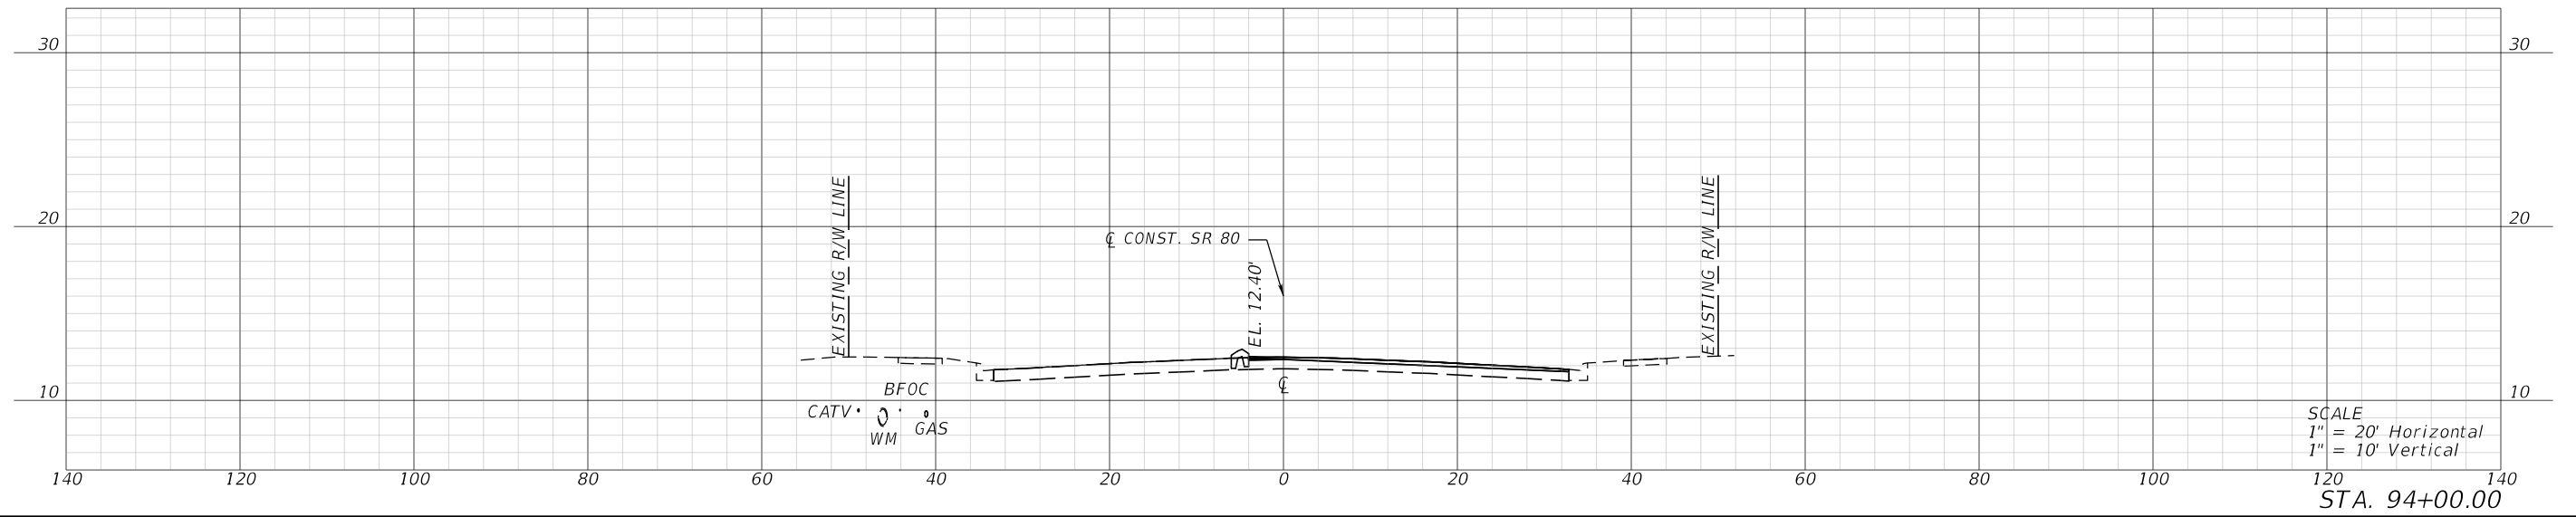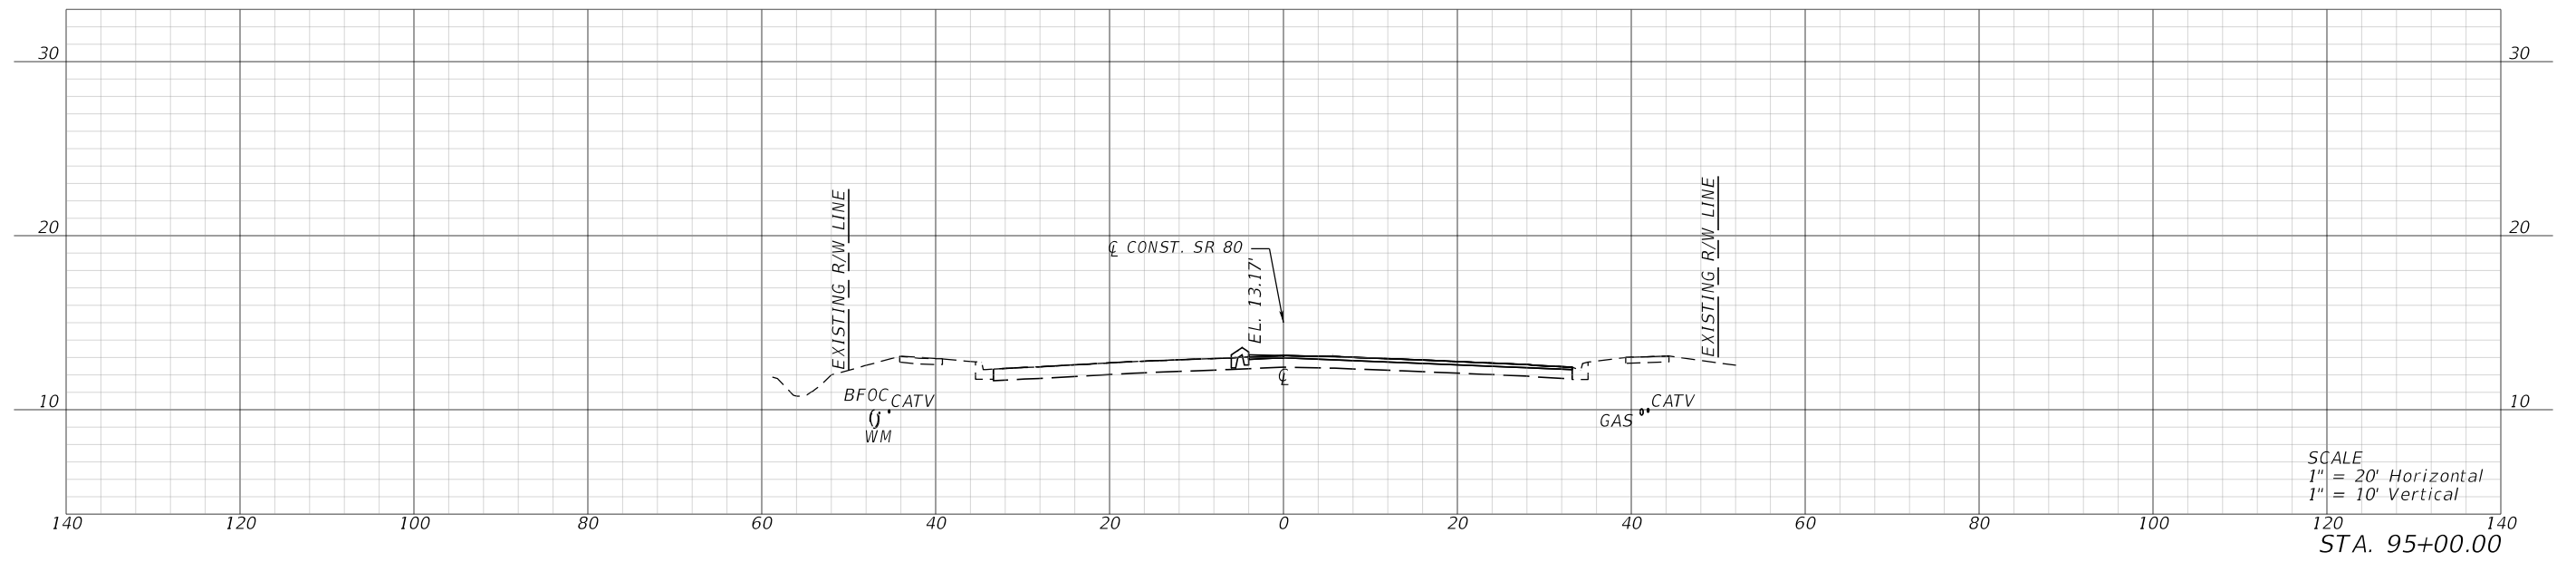

REVISIONS				ENGINEER OF RECORD	STATE OF FLORIDA DEPARTMENT OF TRANSPORTATION			CROSS SECTIONS	SHEET NO.
DATE	DESCRIPTION	DATE	DESCRIPTION		ROAD NO.	COUNTY	FINANCIAL PROJECT ID		
				KRIS KARANXHA, P.E. LICENSE NUMBER: 92368 FLORIDA TRANSPORTATION ENGINEERING, INC. 12550 TELECOM DRIVE TEMPLE TERRACE, FLORIDA 33637	S.R. 80	HENDRY	447878-1-52-01		6

THE OFFICIAL RECORD OF THIS SHEET IS THE ELECTRONIC FILE DIGITALLY SIGNED AND SEALED UNDER RULE 61G15-23.004, F.A.C.




11/10/2025 11:35:47 AM KaiwenChen
Z:\Projects\FDOT\44787815201\Roadway\RD\SRD01.dgn

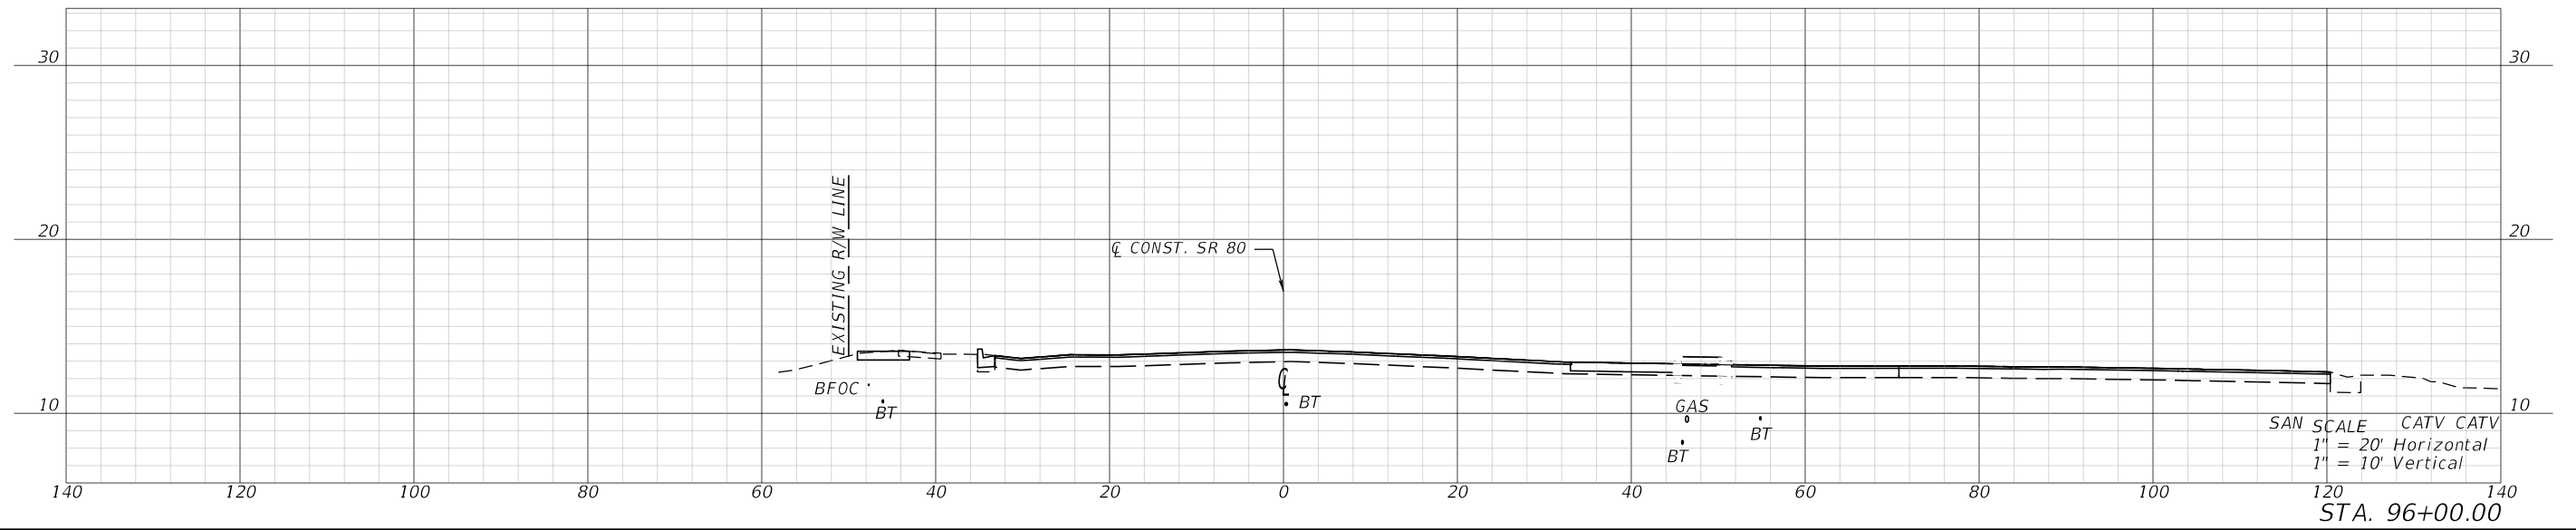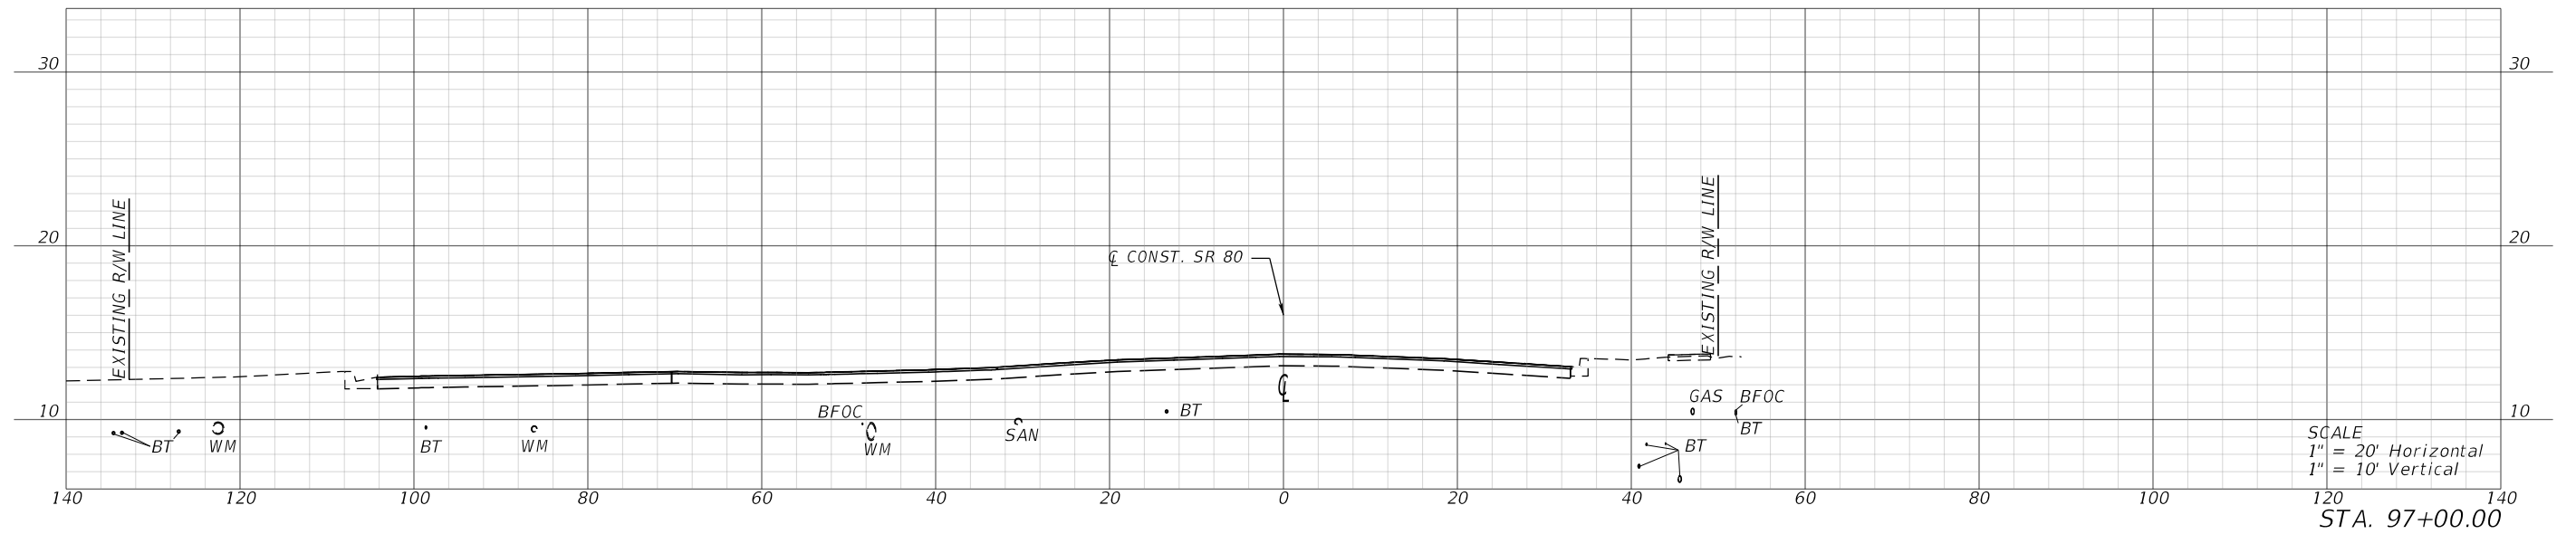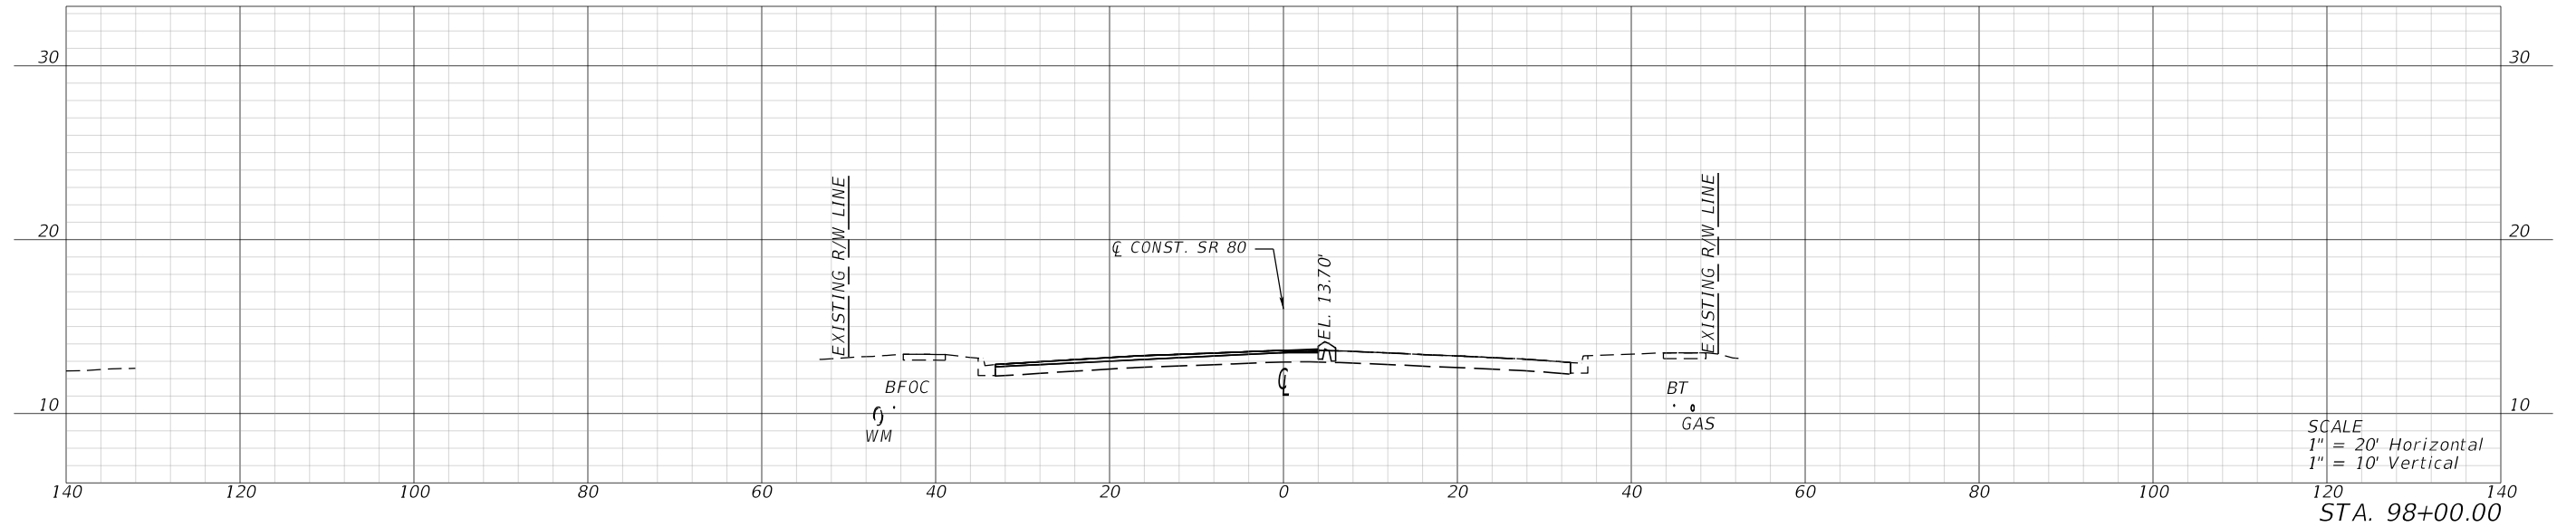

REVISIONS				ENGINEER OF RECORD	STATE OF FLORIDA DEPARTMENT OF TRANSPORTATION			CROSS SECTIONS	SHEET NO.
DATE	DESCRIPTION	DATE	DESCRIPTION		ROAD NO.	COUNTY	FINANCIAL PROJECT ID		
				KRIS KARANXHA, P.E. LICENSE NUMBER: 92368 FLORIDA TRANSPORTATION ENGINEERING, INC. 12550 TELECOM DRIVE TEMPLE TERRACE, FLORIDA 33637	S.R. 80	HENDRY	447878-1-52-01		7

THE OFFICIAL RECORD OF THIS SHEET IS THE ELECTRONIC FILE DIGITALLY SIGNED AND SEALED UNDER RULE 61G15-23.004, F.A.C.




11/10/2025 11:35:51 AM KaiwenChen
Z:\Projects\FDOT\4478781\5201\Roadway\RD\SRD01.dgn

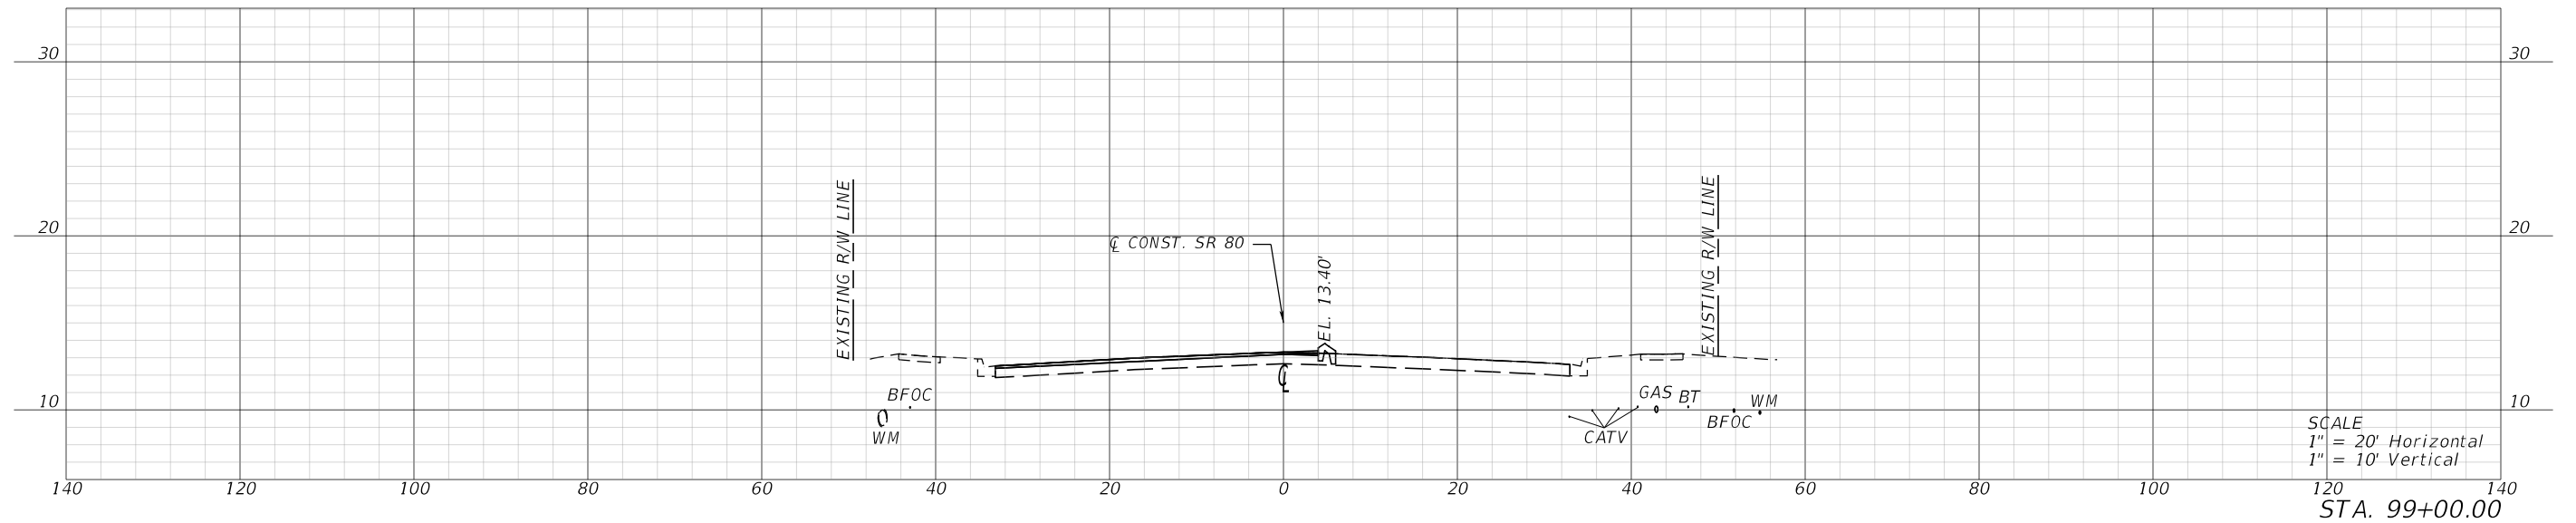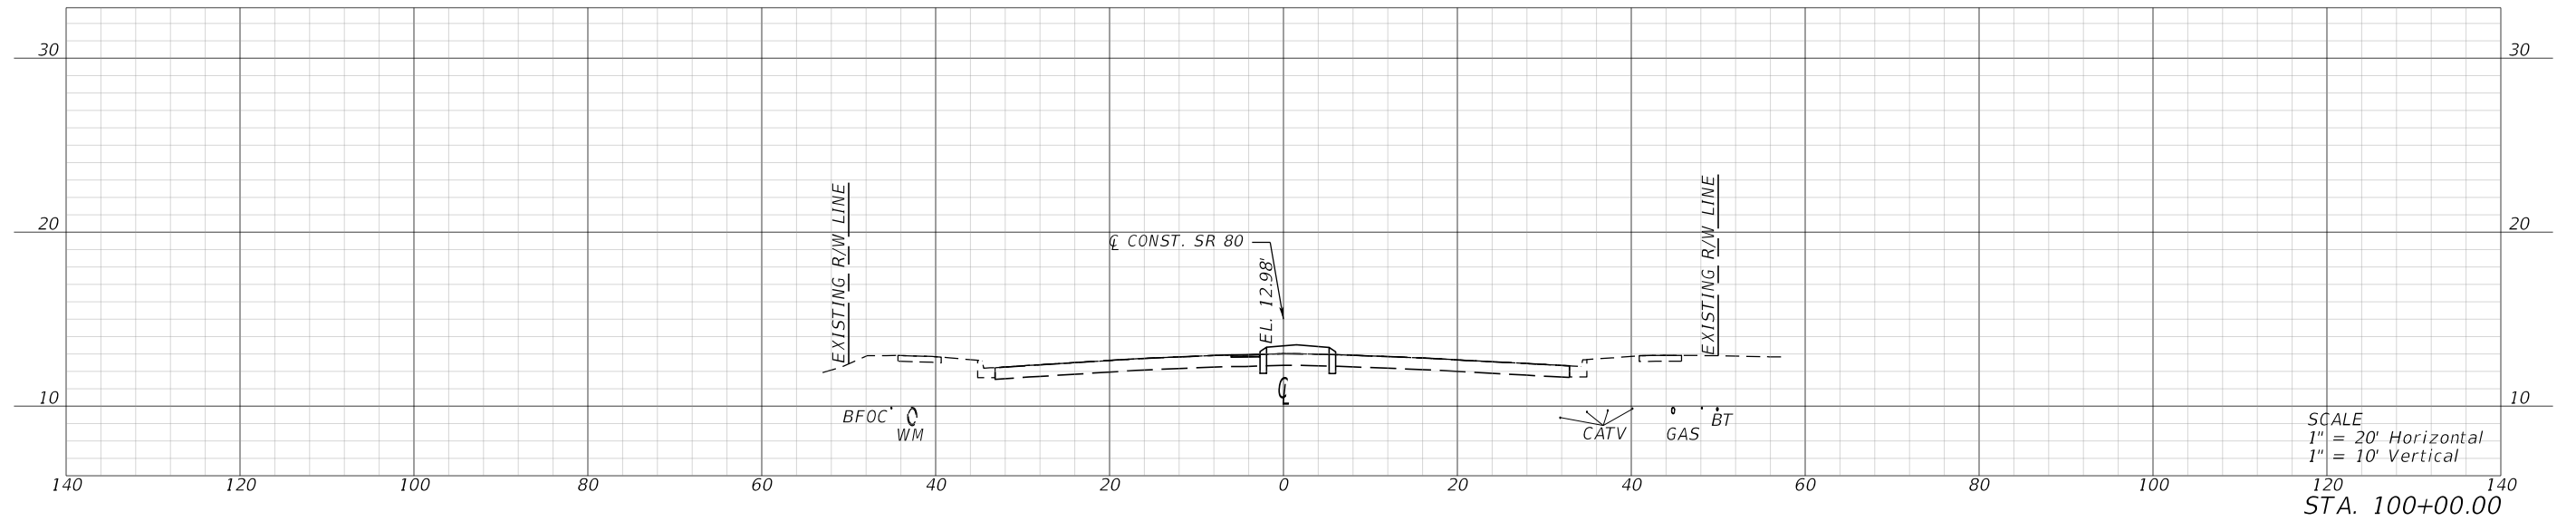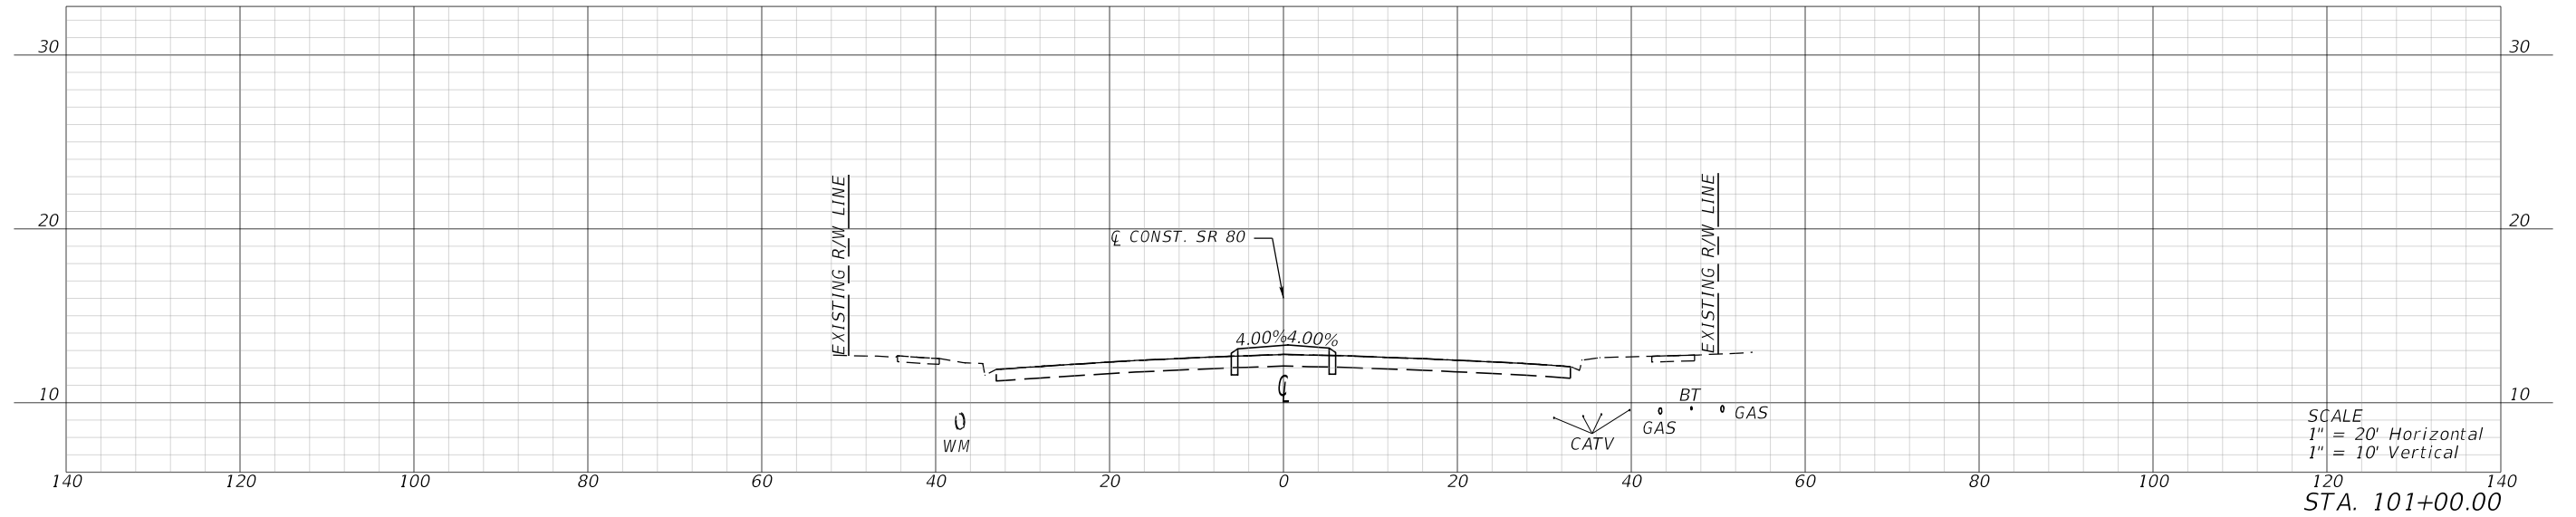

REVISIONS				ENGINEER OF RECORD	STATE OF FLORIDA DEPARTMENT OF TRANSPORTATION			CROSS SECTIONS	SHEET NO. 8
DATE	DESCRIPTION	DATE	DESCRIPTION		ROAD NO.	COUNTY	FINANCIAL PROJECT ID		
				KRIS KARANXHA, P.E. LICENSE NUMBER: 92368 FLORIDA TRANSPORTATION ENGINEERING, INC. 12550 TELECOM DRIVE TEMPLE TERRACE, FLORIDA 33637	S.R. 80	HENDRY	447878-1-52-01		

THE OFFICIAL RECORD OF THIS SHEET IS THE ELECTRONIC FILE DIGITALLY SIGNED AND SEALED UNDER RULE 61G15-23.004, F.A.C.



11/10/2025 11:35:54 AM KaiwenChen
Z:\Projects\FDOT\44787815201\Roadway\RD\SRD01.dgn

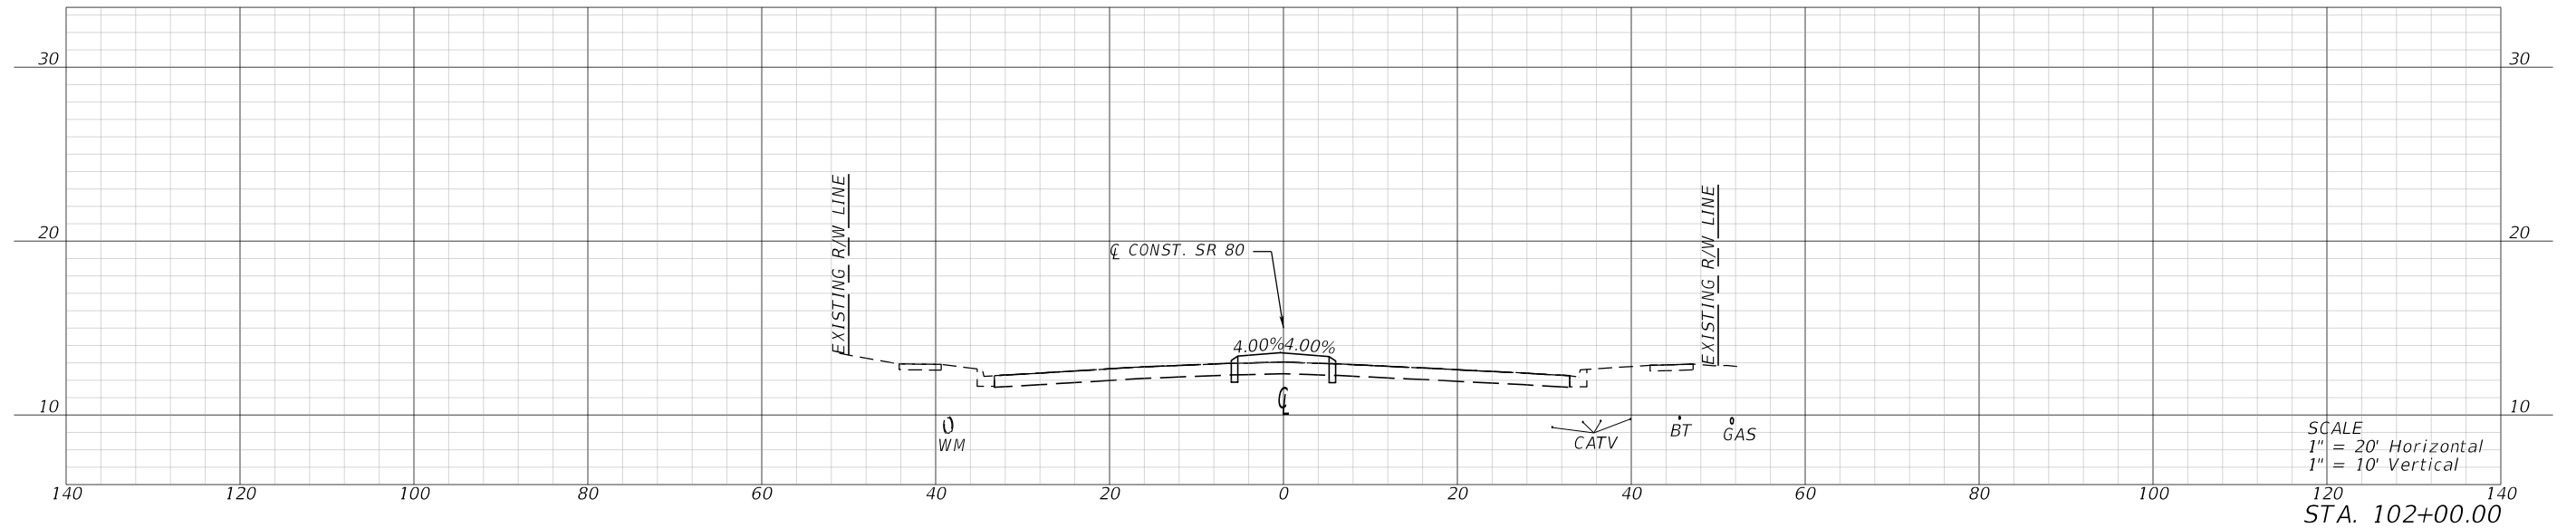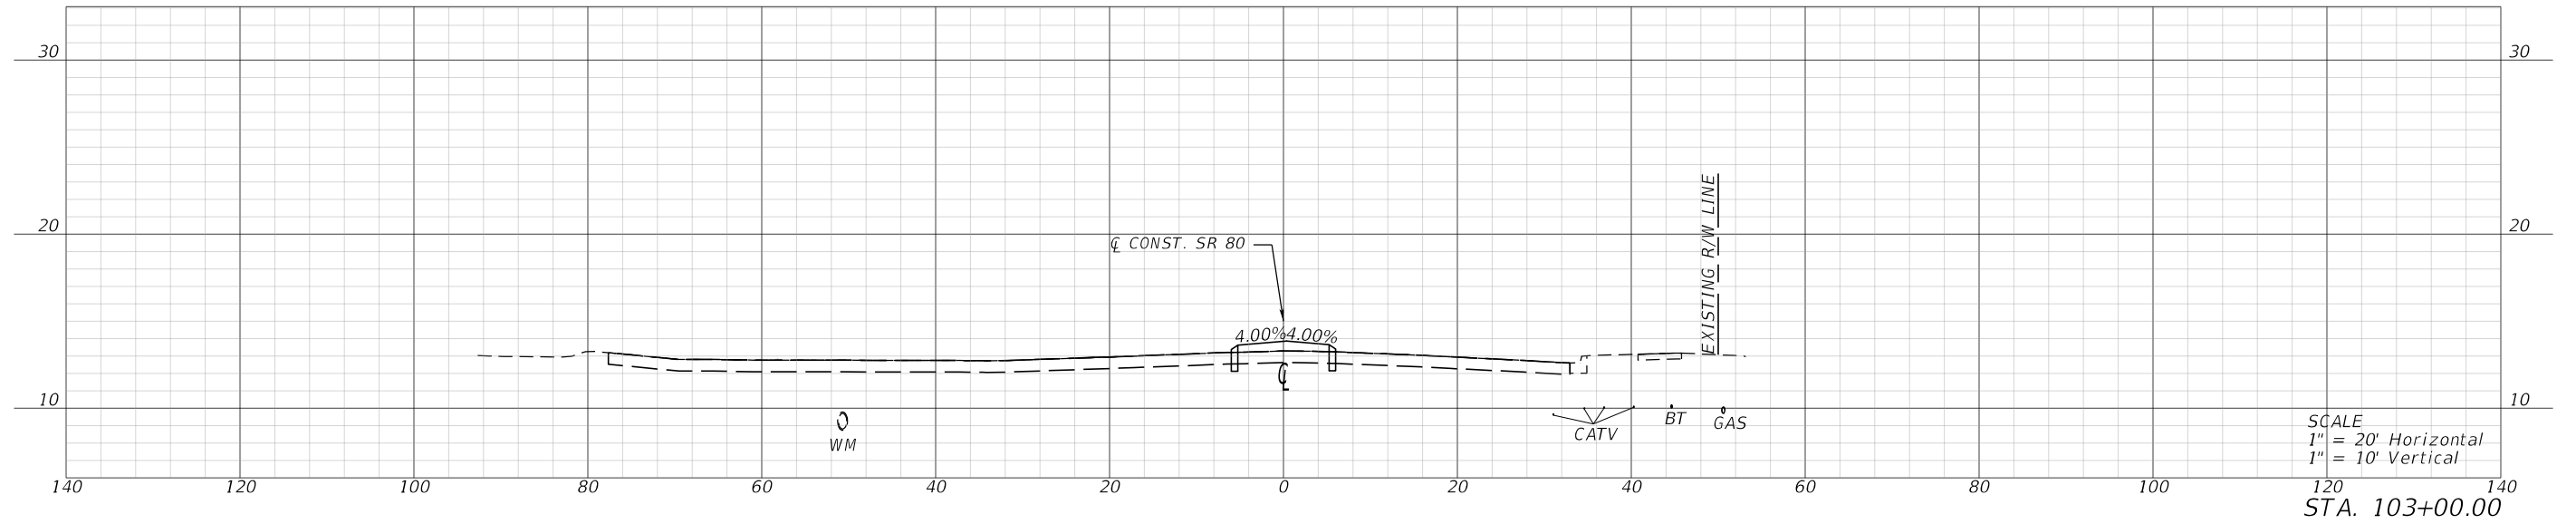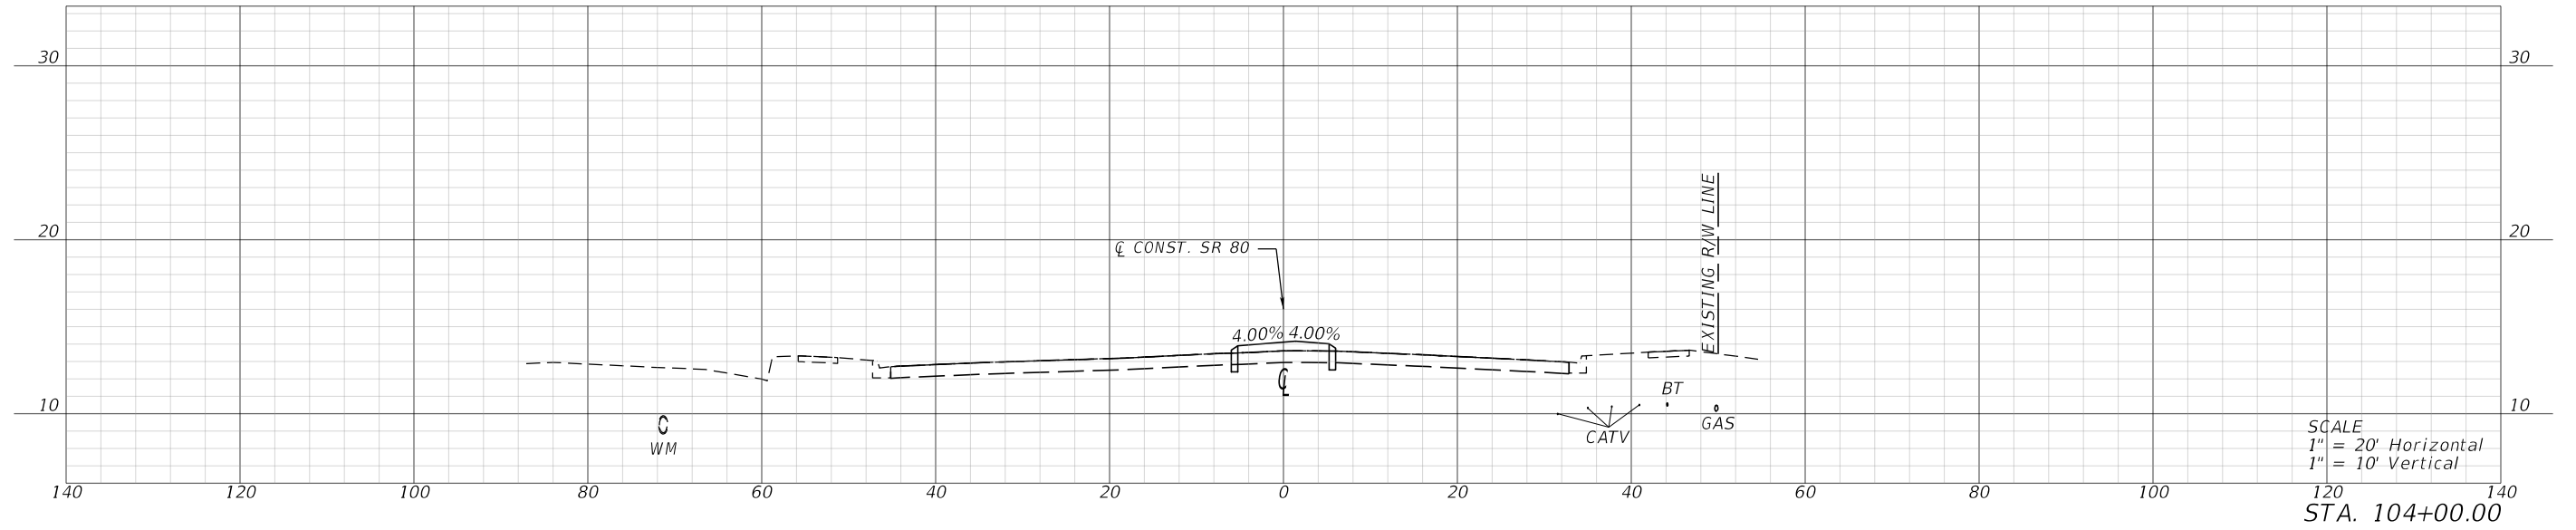

REVISIONS				ENGINEER OF RECORD	STATE OF FLORIDA DEPARTMENT OF TRANSPORTATION			CROSS SECTIONS	SHEET NO. 9
DATE	DESCRIPTION	DATE	DESCRIPTION		ROAD NO.	COUNTY	FINANCIAL PROJECT ID		
				KRIS KARANXHA, P.E. LICENSE NUMBER: 92368 FLORIDA TRANSPORTATION ENGINEERING, INC. 12550 TELECOM DRIVE TEMPLE TERRACE, FLORIDA 33637	S.R. 80	HENDRY	447878-1-52-01		

THE OFFICIAL RECORD OF THIS SHEET IS THE ELECTRONIC FILE DIGITALLY SIGNED AND SEALED UNDER RULE 61G15-23.004, F.A.C.

11/10/2025 11:35:56 AM KaiwenChen
Z:\Projects\DOT\4478781\201-Roadway\RD\SRD01.dgn

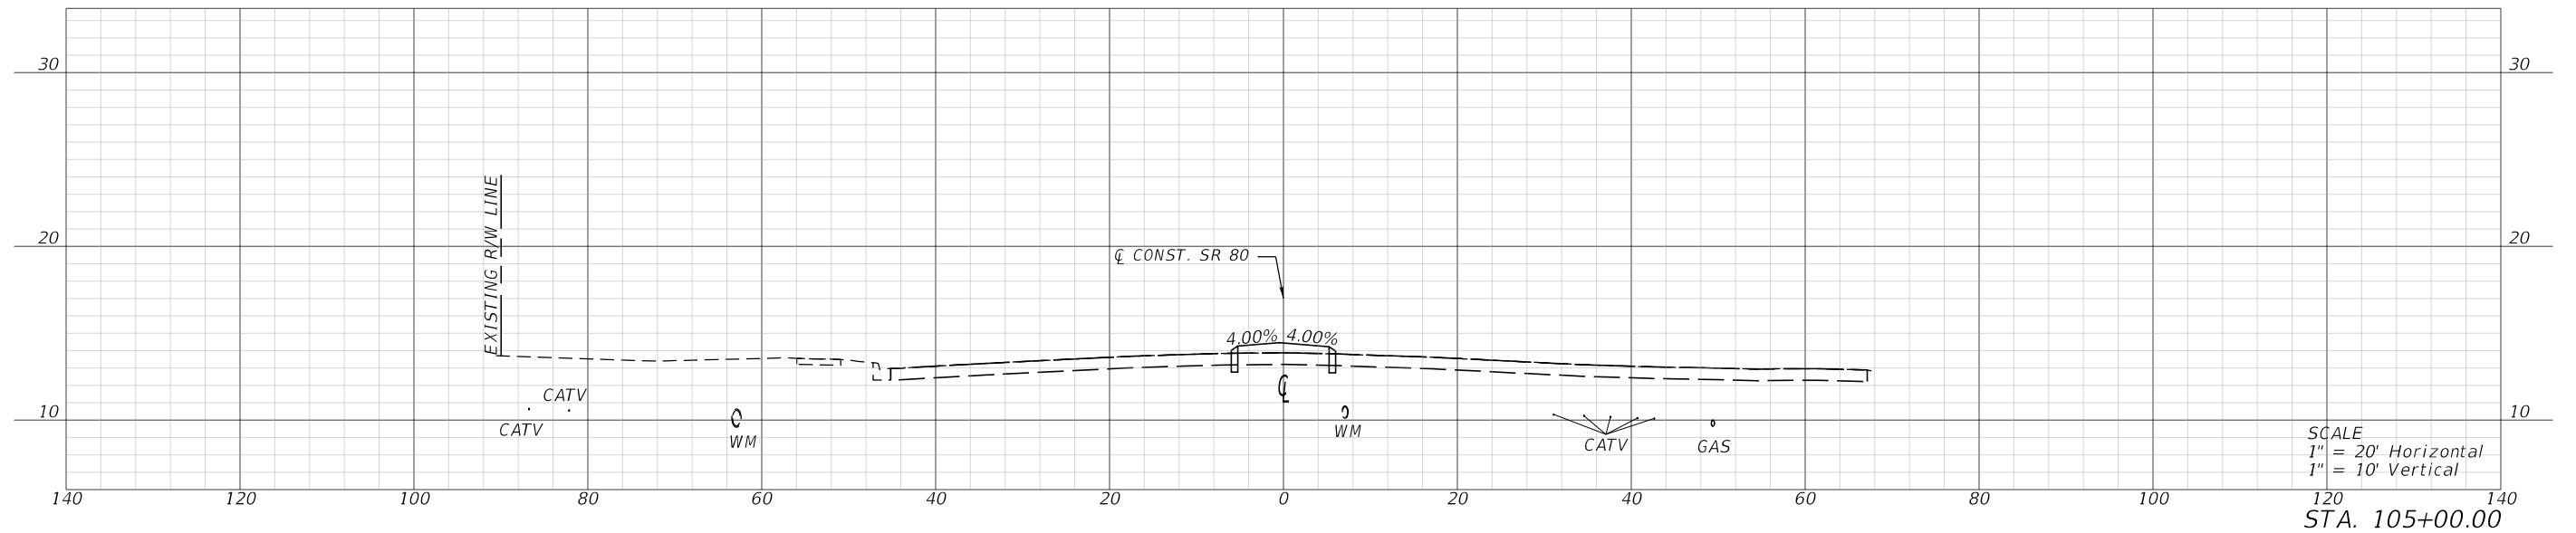
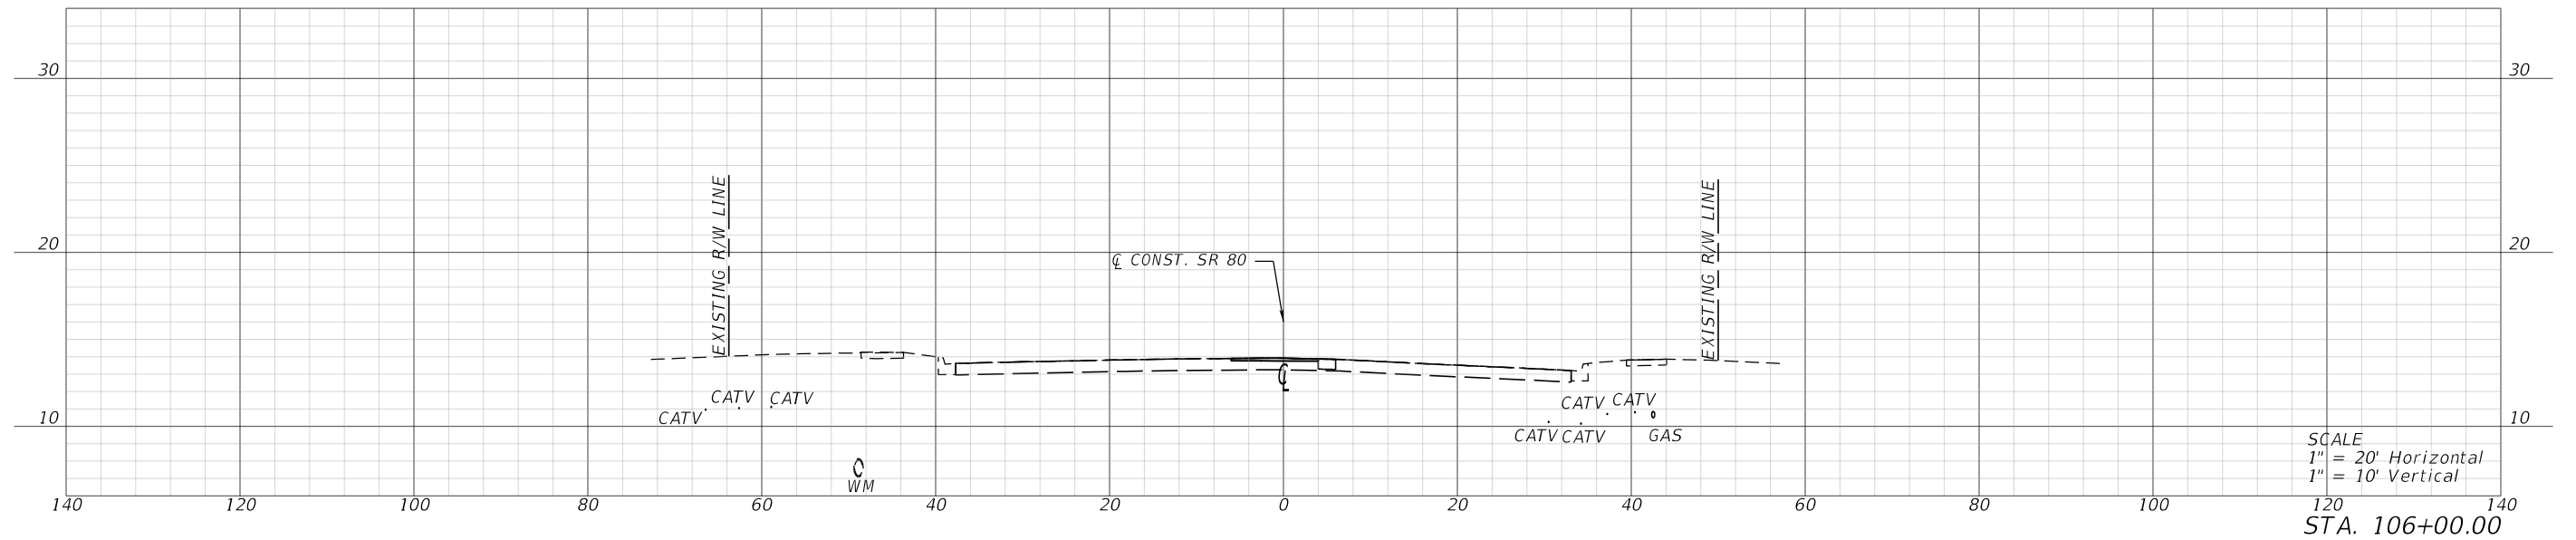


REVISIONS				ENGINEER OF RECORD		STATE OF FLORIDA DEPARTMENT OF TRANSPORTATION			CROSS SECTIONS	SHEET NO.
DATE	DESCRIPTION	DATE	DESCRIPTION	KRIS KARANXHA, P.E. LICENSE NUMBER: 92368 FLORIDA TRANSPORTATION ENGINEERING, INC. 12550 TELECOM DRIVE TEMPLE TERRACE, FLORIDA 33637		ROAD NO.	COUNTY	FINANCIAL PROJECT ID		
						S.R. 80	HENDRY	447878-1-52-01		10

THE OFFICIAL RECORD OF THIS SHEET IS THE ELECTRONIC FILE DIGITALLY SIGNED AND SEALED UNDER RULE 61G15-23.004, F.A.C.

11/10/2025 11:35:58 AM KaiwenChen
Z:\Projects\DOT\4478781\201-Roadway\RD\SRD01.dgn



STATION EQUATION: STA. 108+27.11 BK= STA. 1108+27.11 AH

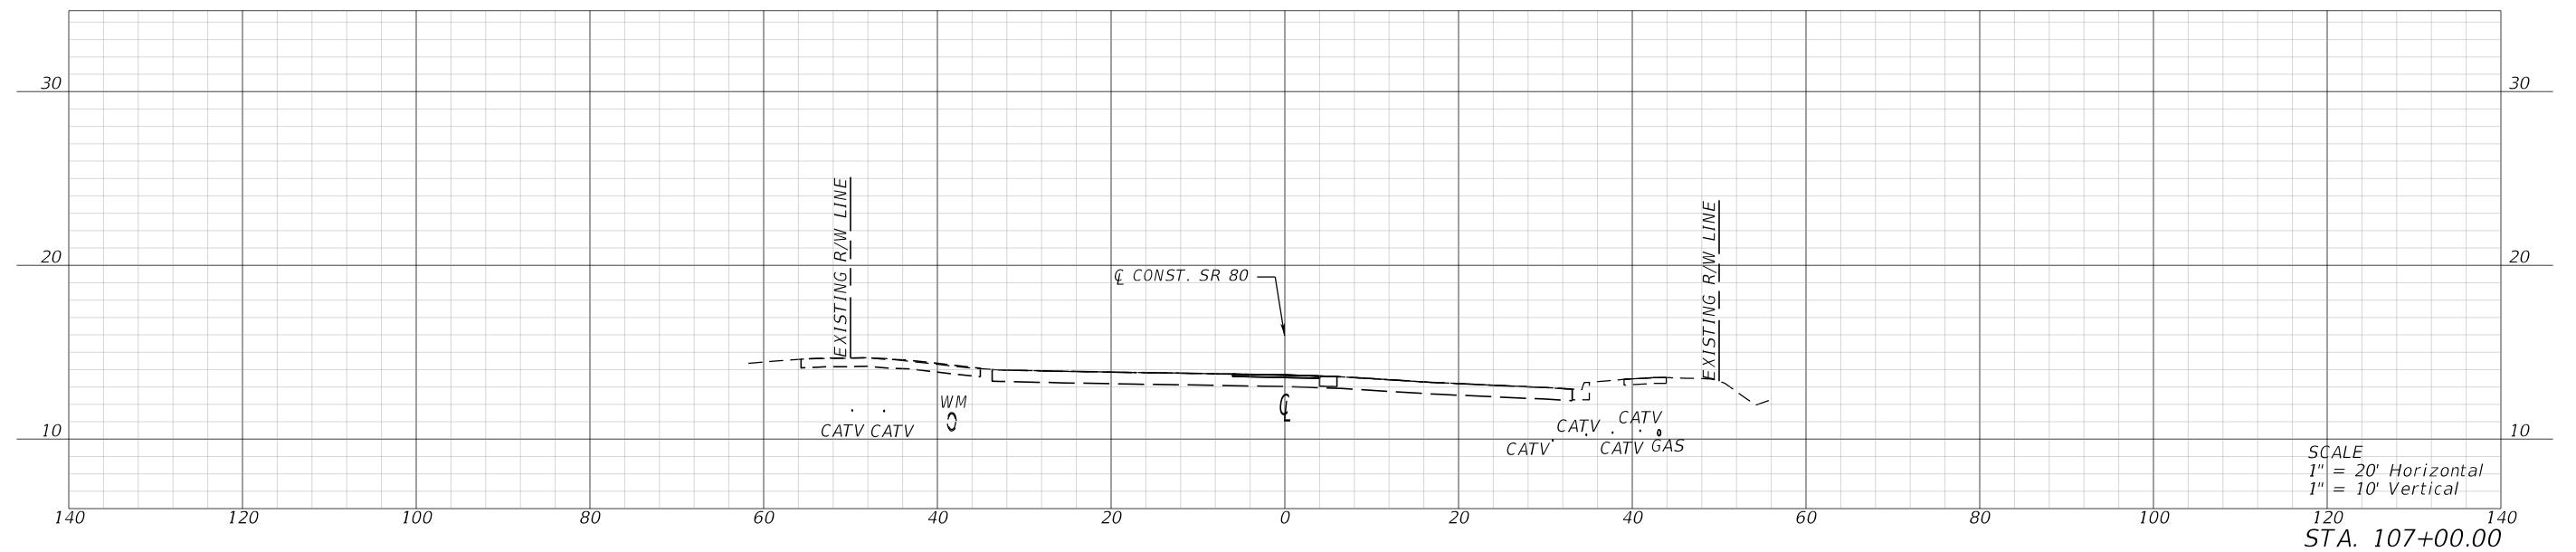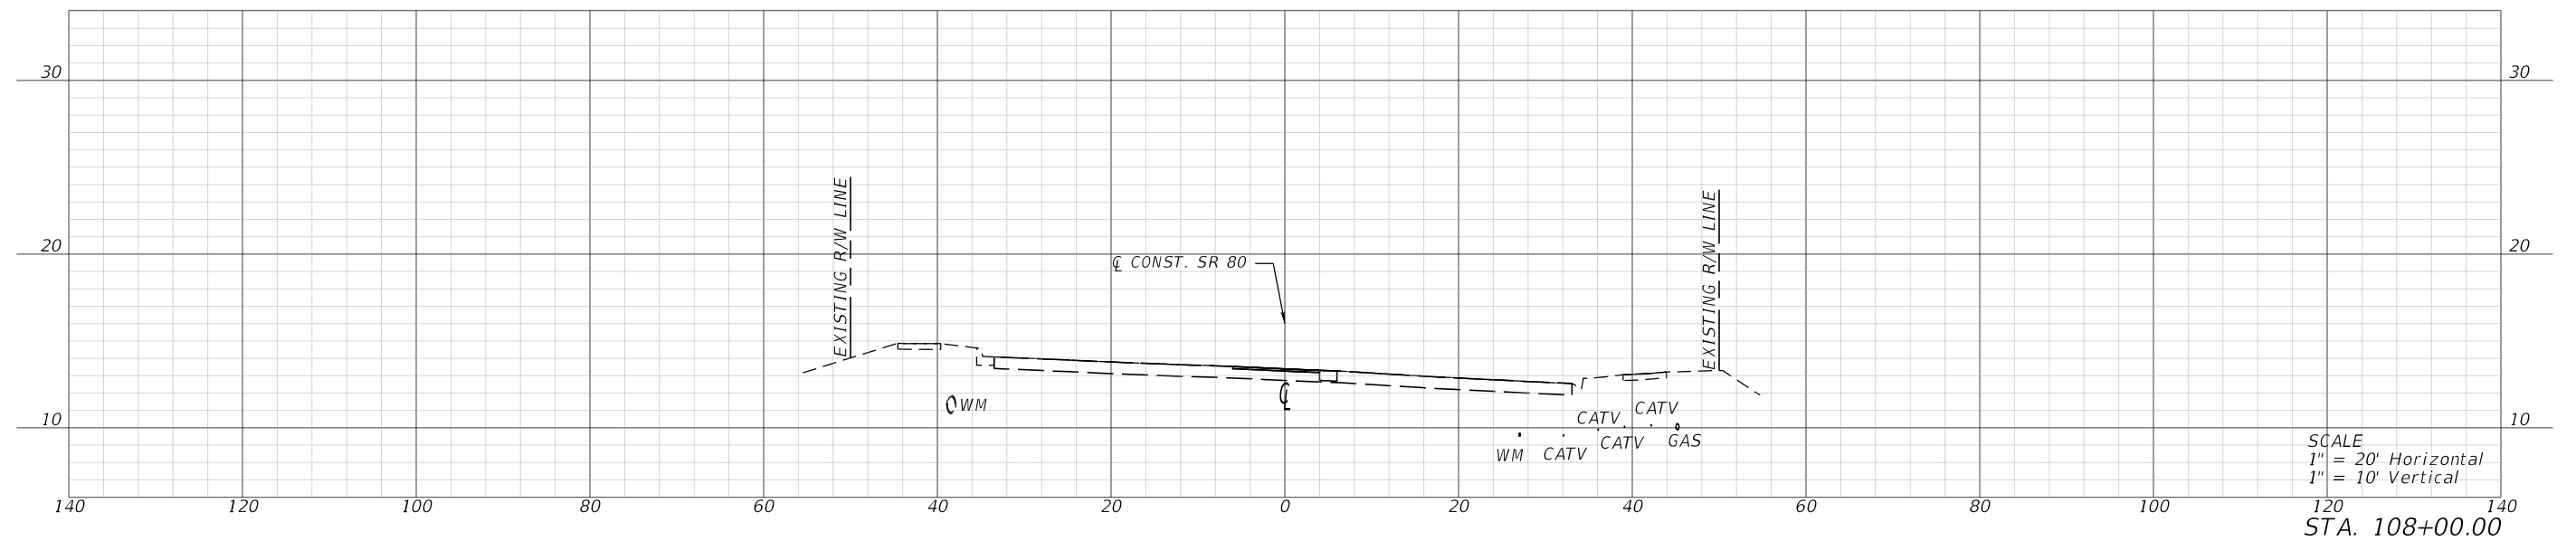

REVISIONS				ENGINEER OF RECORD	STATE OF FLORIDA DEPARTMENT OF TRANSPORTATION			CROSS SECTIONS	SHEET NO.
DATE	DESCRIPTION	DATE	DESCRIPTION		ROAD NO.	COUNTY	FINANCIAL PROJECT ID		
				KRIS KARANXHA, P.E. LICENSE NUMBER: 92368 FLORIDA TRANSPORTATION ENGINEERING, INC. 12550 TELECOM DRIVE TEMPLE TERRACE, FLORIDA 33637	S.R. 80	HENDRY	447878-1-52-01		11

THE OFFICIAL RECORD OF THIS SHEET IS THE ELECTRONIC FILE DIGITALLY SIGNED AND SEALED UNDER RULE 61G15-23.004, F.A.C.

11/10/2025 11:36:01 AM KaiwenChen
Z:\Projects\DOT\44787815201\Roadway\RD\SRD01.dgn

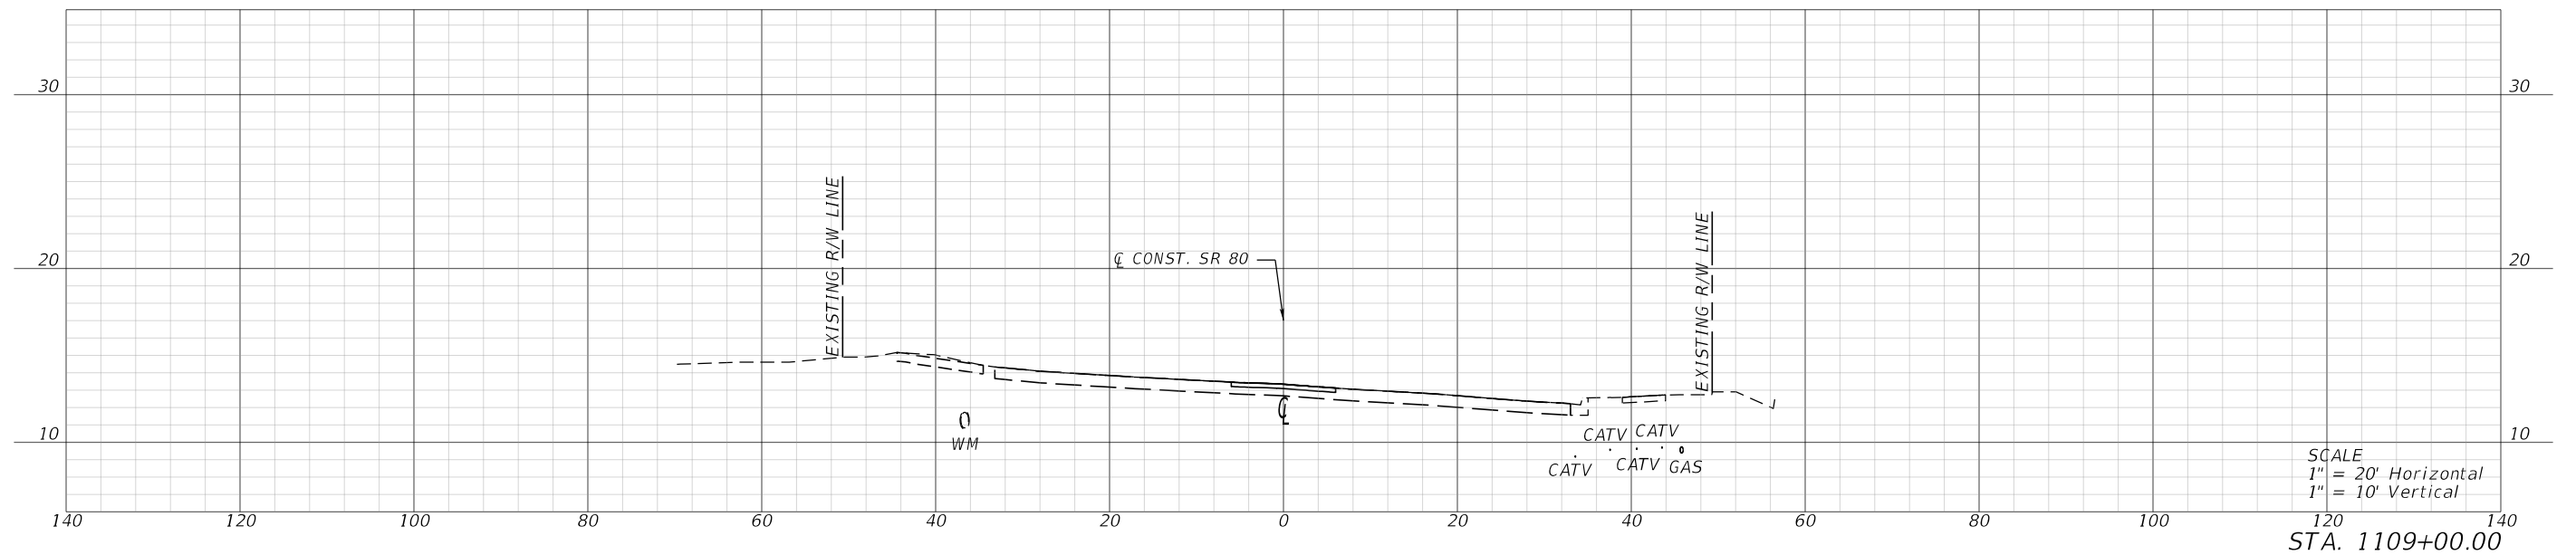
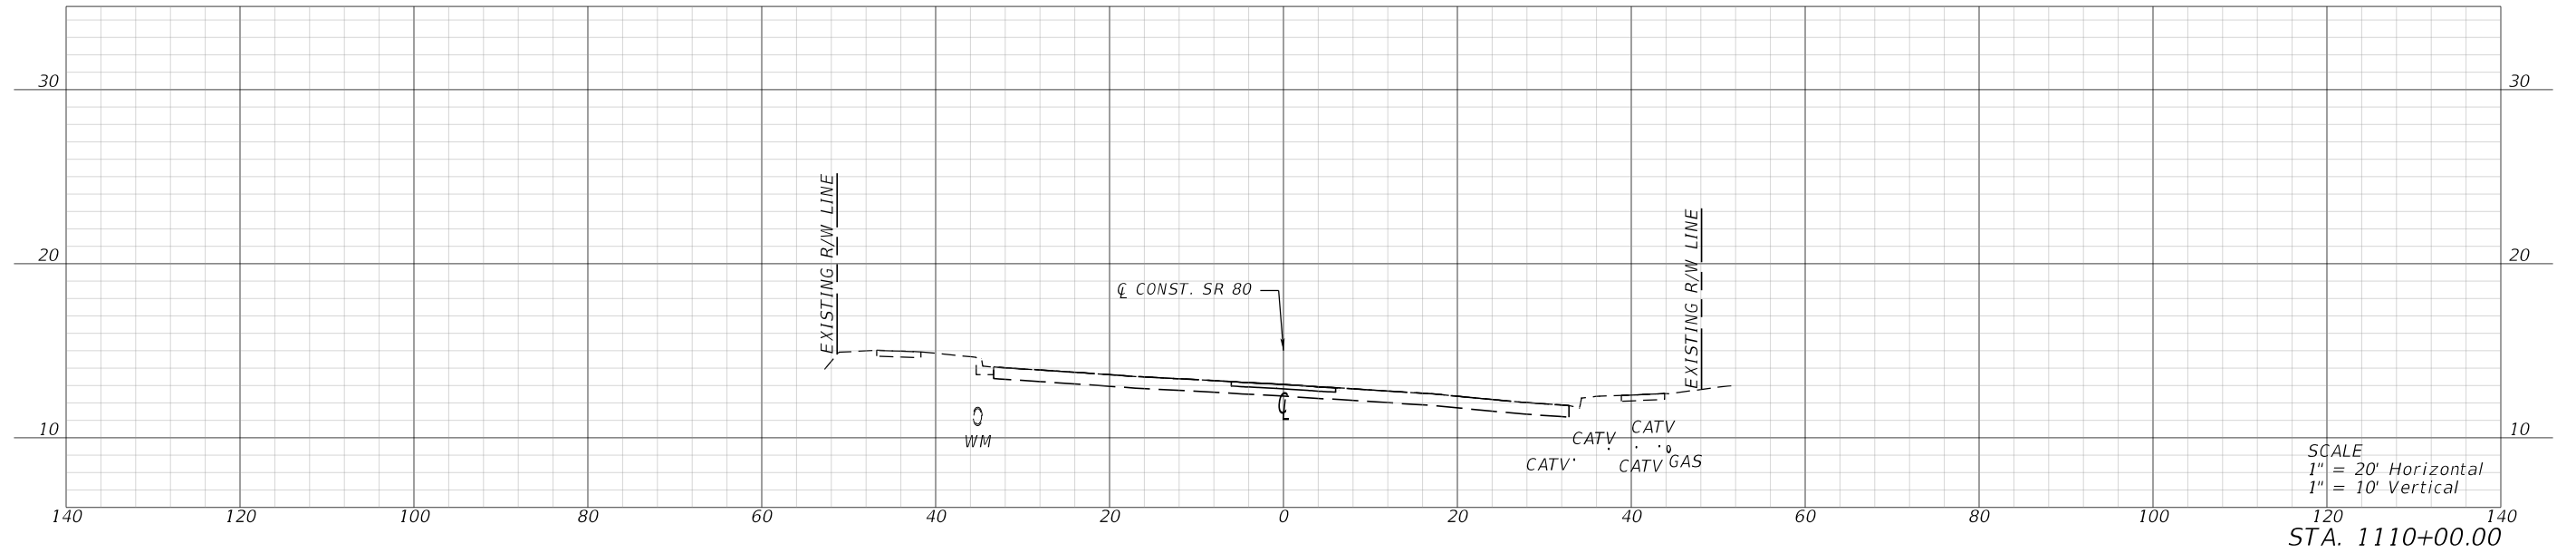


STATION EQUATION: STA. 108+27.11 BK= STA. 1108+27.11 AH

REVISIONS				ENGINEER OF RECORD	STATE OF FLORIDA DEPARTMENT OF TRANSPORTATION			CROSS SECTIONS	SHEET NO.
DATE	DESCRIPTION	DATE	DESCRIPTION		ROAD NO.	COUNTY	FINANCIAL PROJECT ID		
				KRIS KARANXHA, P.E. LICENSE NUMBER: 92368 FLORIDA TRANSPORTATION ENGINEERING, INC. 12550 TELECOM DRIVE TEMPLE TERRACE, FLORIDA 33637	S.R. 80	HENDRY	447878-1-52-01		12

THE OFFICIAL RECORD OF THIS SHEET IS THE ELECTRONIC FILE DIGITALLY SIGNED AND SEALED UNDER RULE 61G15-23.004, F.A.C.



11/10/2025 11:36:03 AM KaiwenChen
Z:\Projects\DOT\447878\RD\SRD01.dgn

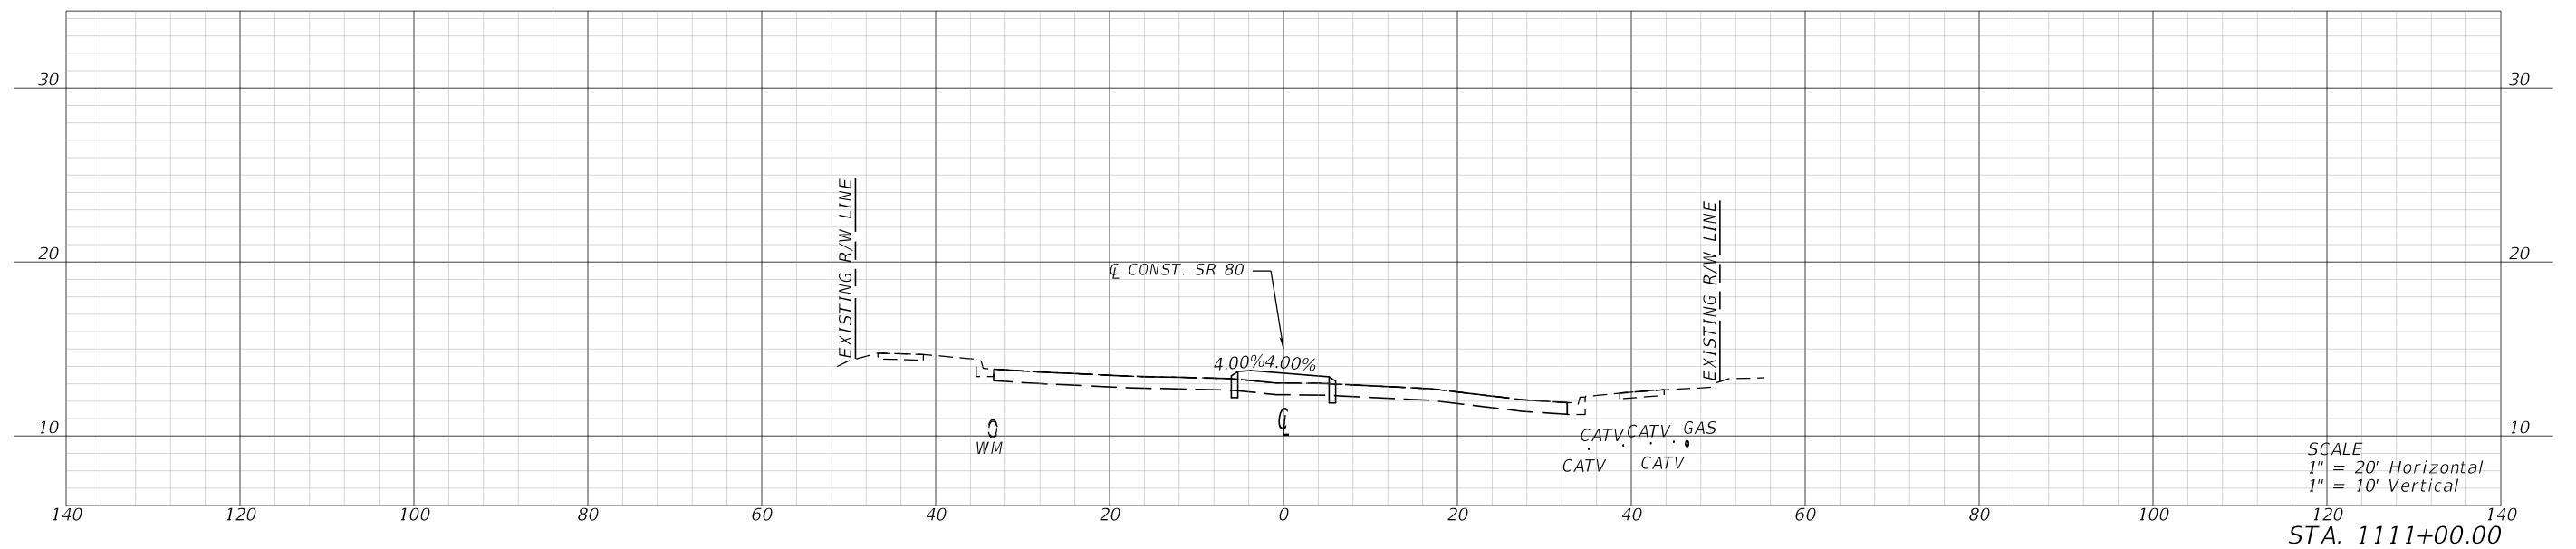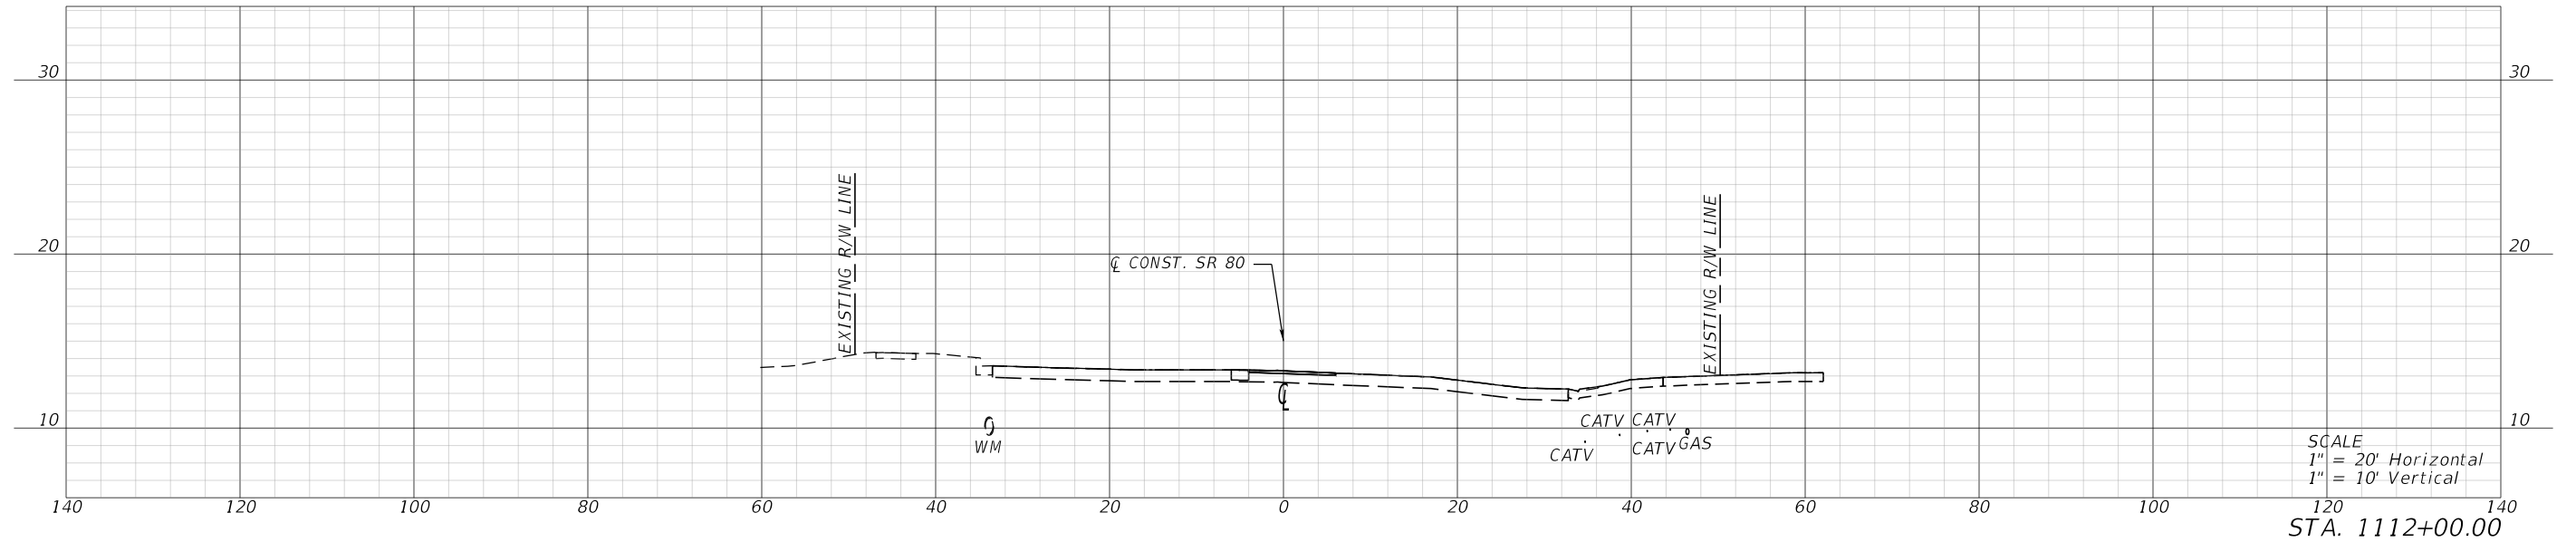

REVISIONS				ENGINEER OF RECORD	STATE OF FLORIDA DEPARTMENT OF TRANSPORTATION			CROSS SECTIONS	SHEET NO.
DATE	DESCRIPTION	DATE	DESCRIPTION		ROAD NO.	COUNTY	FINANCIAL PROJECT ID		
				KRIS KARANXHA, P.E. LICENSE NUMBER: 92368 FLORIDA TRANSPORTATION ENGINEERING, INC. 12550 TELECOM DRIVE TEMPLE TERRACE, FLORIDA 33637	S.R. 80	HENDRY	447878-1-52-01		13

THE OFFICIAL RECORD OF THIS SHEET IS THE ELECTRONIC FILE DIGITALLY SIGNED AND SEALED UNDER RULE 61G15-23.004, F.A.C.



11/10/2025 11:36:06 AM KaiwenChen
Z:\Projects\FDOT\4478781\5201\Roadway\RD\SRD01.dgn

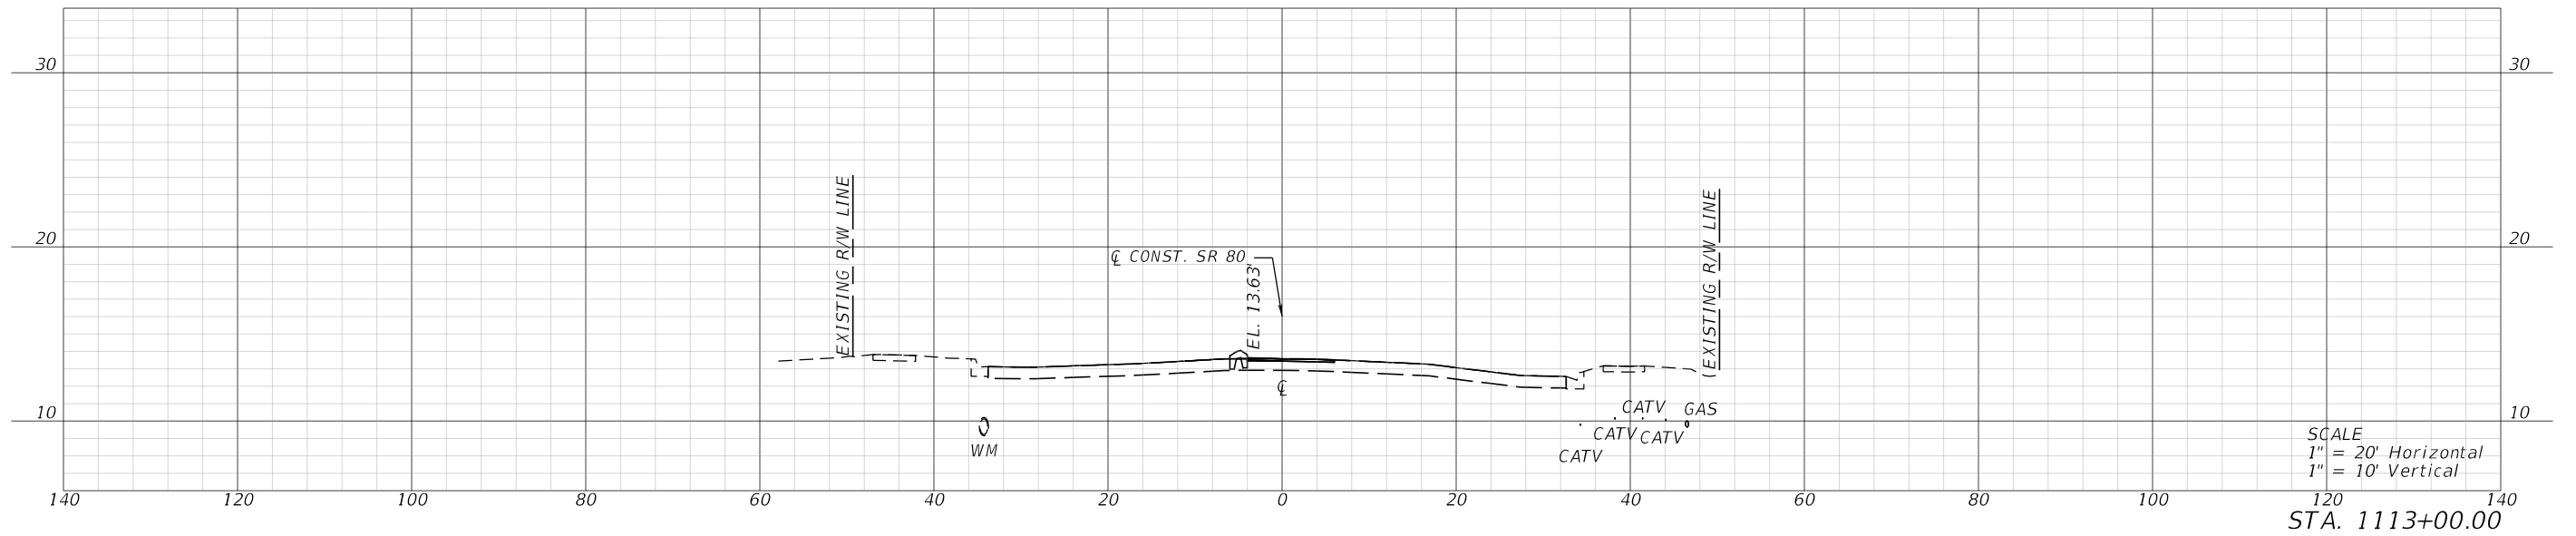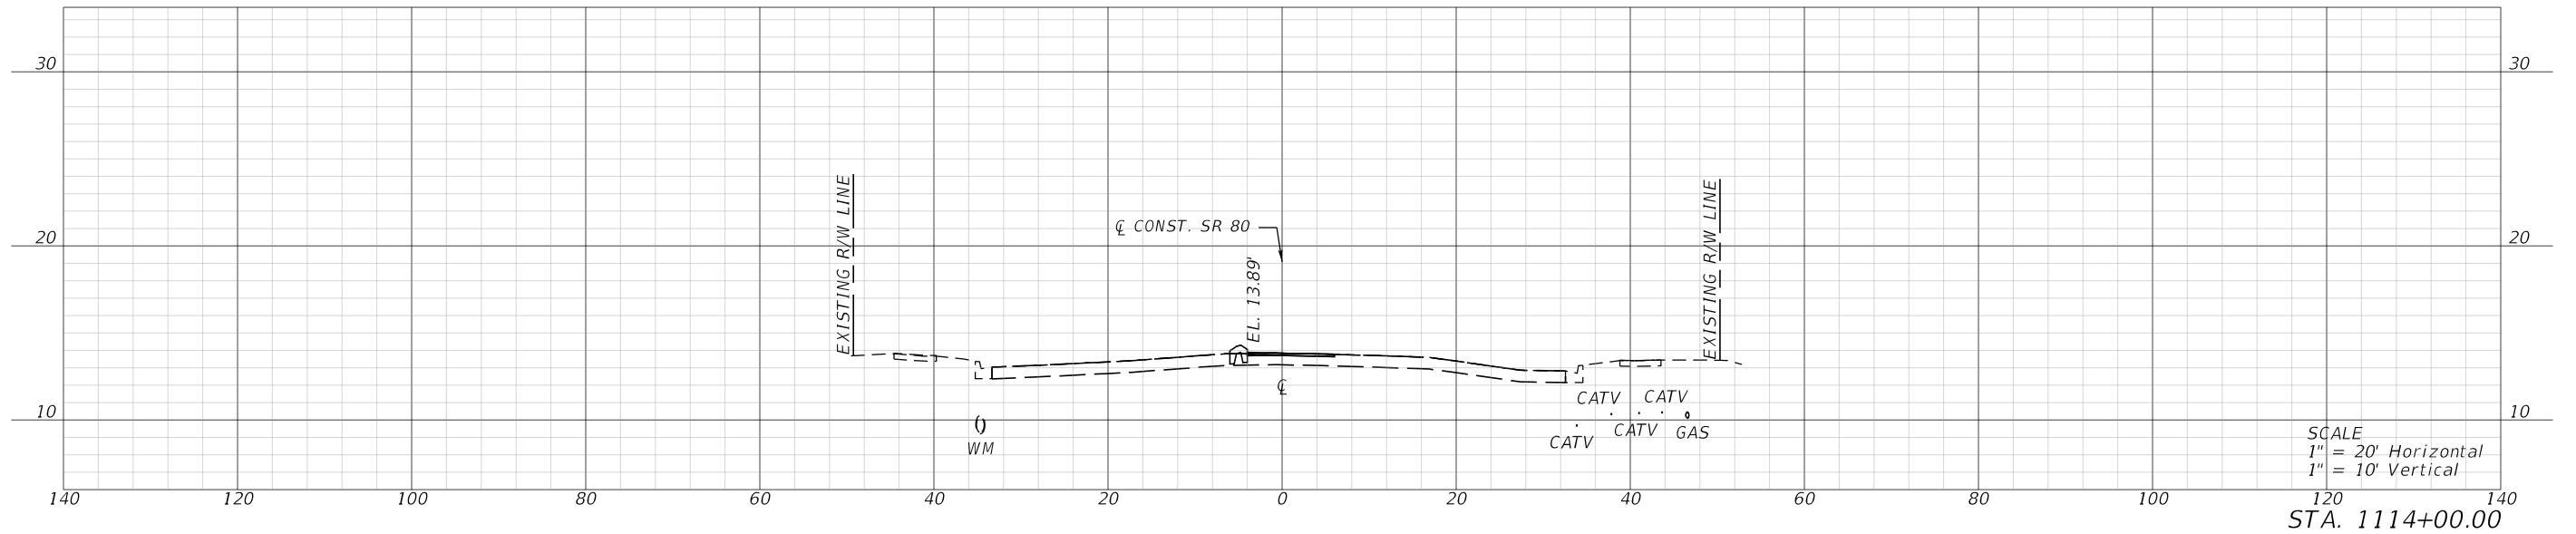

REVISIONS				ENGINEER OF RECORD	STATE OF FLORIDA DEPARTMENT OF TRANSPORTATION			CROSS SECTIONS	SHEET NO.
DATE	DESCRIPTION	DATE	DESCRIPTION		ROAD NO.	COUNTY	FINANCIAL PROJECT ID		
				KRIS KARANXHA, P.E. LICENSE NUMBER: 92368 FLORIDA TRANSPORTATION ENGINEERING, INC. 12550 TELECOM DRIVE TEMPLE TERRACE, FLORIDA 33637	S.R. 80	HENDRY	447878-1-52-01		14

THE OFFICIAL RECORD OF THIS SHEET IS THE ELECTRONIC FILE DIGITALLY SIGNED AND SEALED UNDER RULE 61G15-23.004, F.A.C.



11/10/2025 11:36:08 AM KaiwenChen
Z:\Projects\FDOT\4478781\5201\Roadway\RD\SRD01.dgn

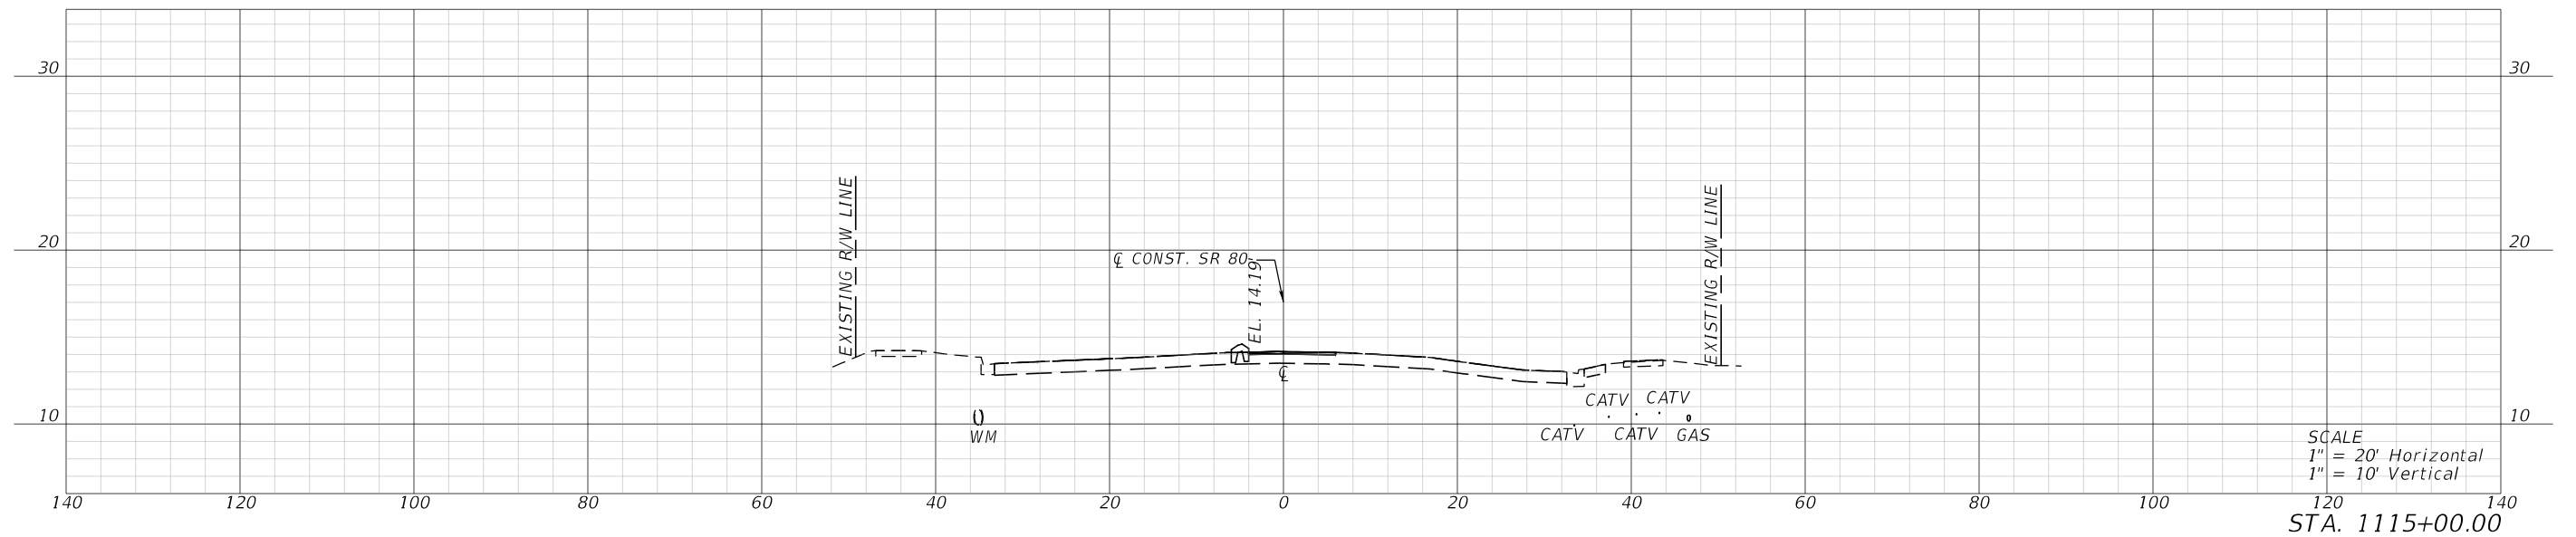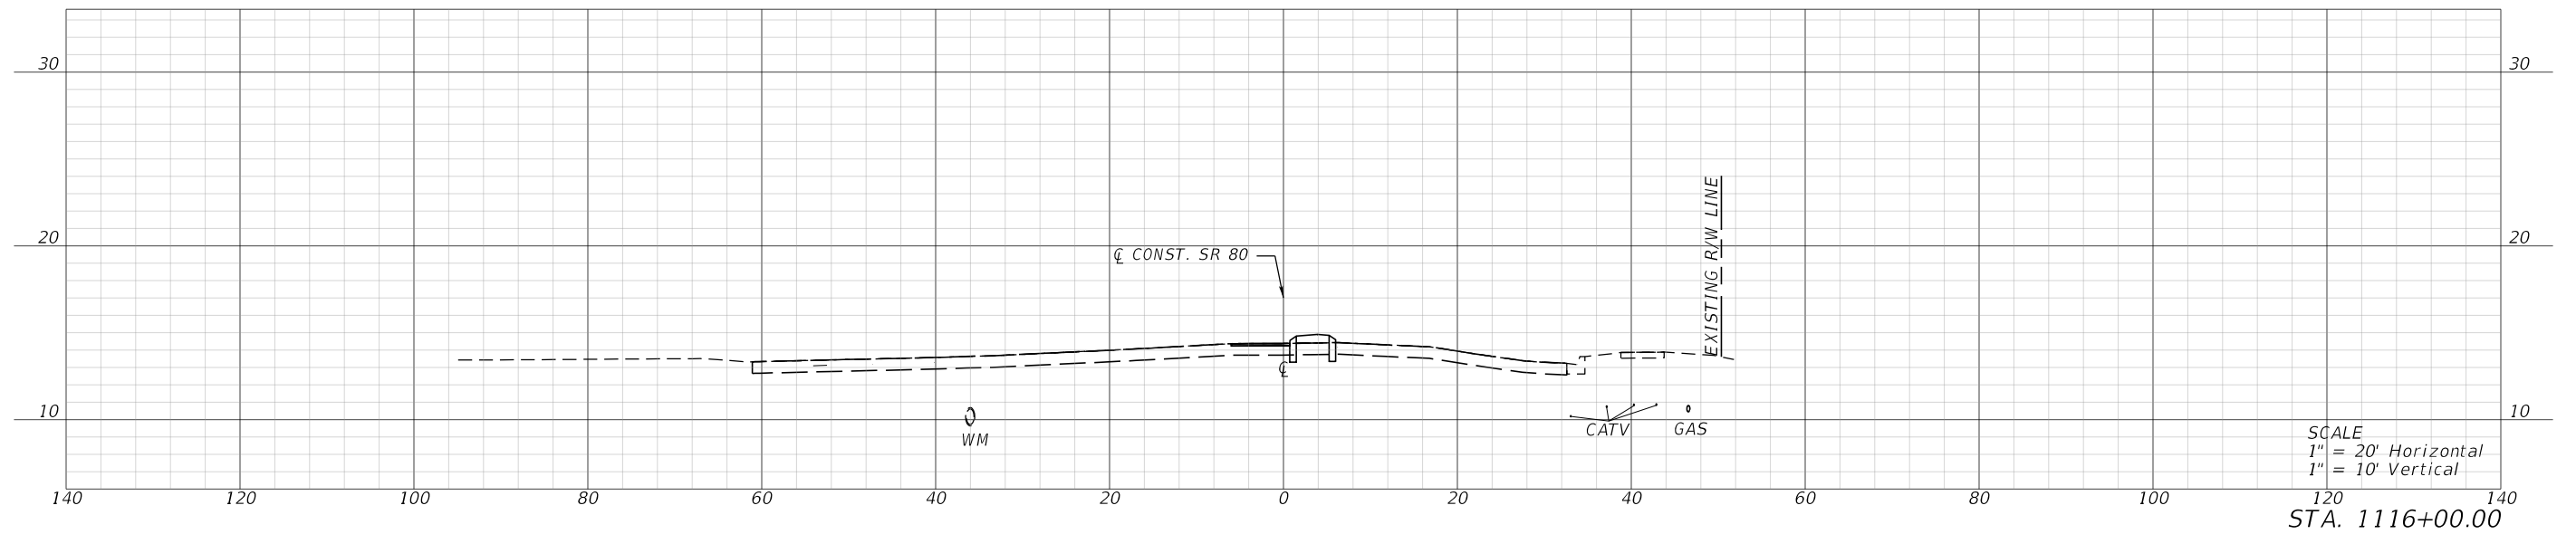

REVISIONS				ENGINEER OF RECORD	STATE OF FLORIDA DEPARTMENT OF TRANSPORTATION			CROSS SECTIONS	SHEET NO.
DATE	DESCRIPTION	DATE	DESCRIPTION		ROAD NO.	COUNTY	FINANCIAL PROJECT ID		
				KRIS KARANXHA, P.E. LICENSE NUMBER: 92368 FLORIDA TRANSPORTATION ENGINEERING, INC. 12550 TELECOM DRIVE TEMPLE TERRACE, FLORIDA 33637	S.R. 80	HENDRY	447878-1-52-01		15

THE OFFICIAL RECORD OF THIS SHEET IS THE ELECTRONIC FILE DIGITALLY SIGNED AND SEALED UNDER RULE 61G15-23.004, F.A.C.



11/10/2025 11:36:10 AM KaiwenChen
Z:\Projects\DOT\4478781\201-Roadway\RD\SRD01.dgn

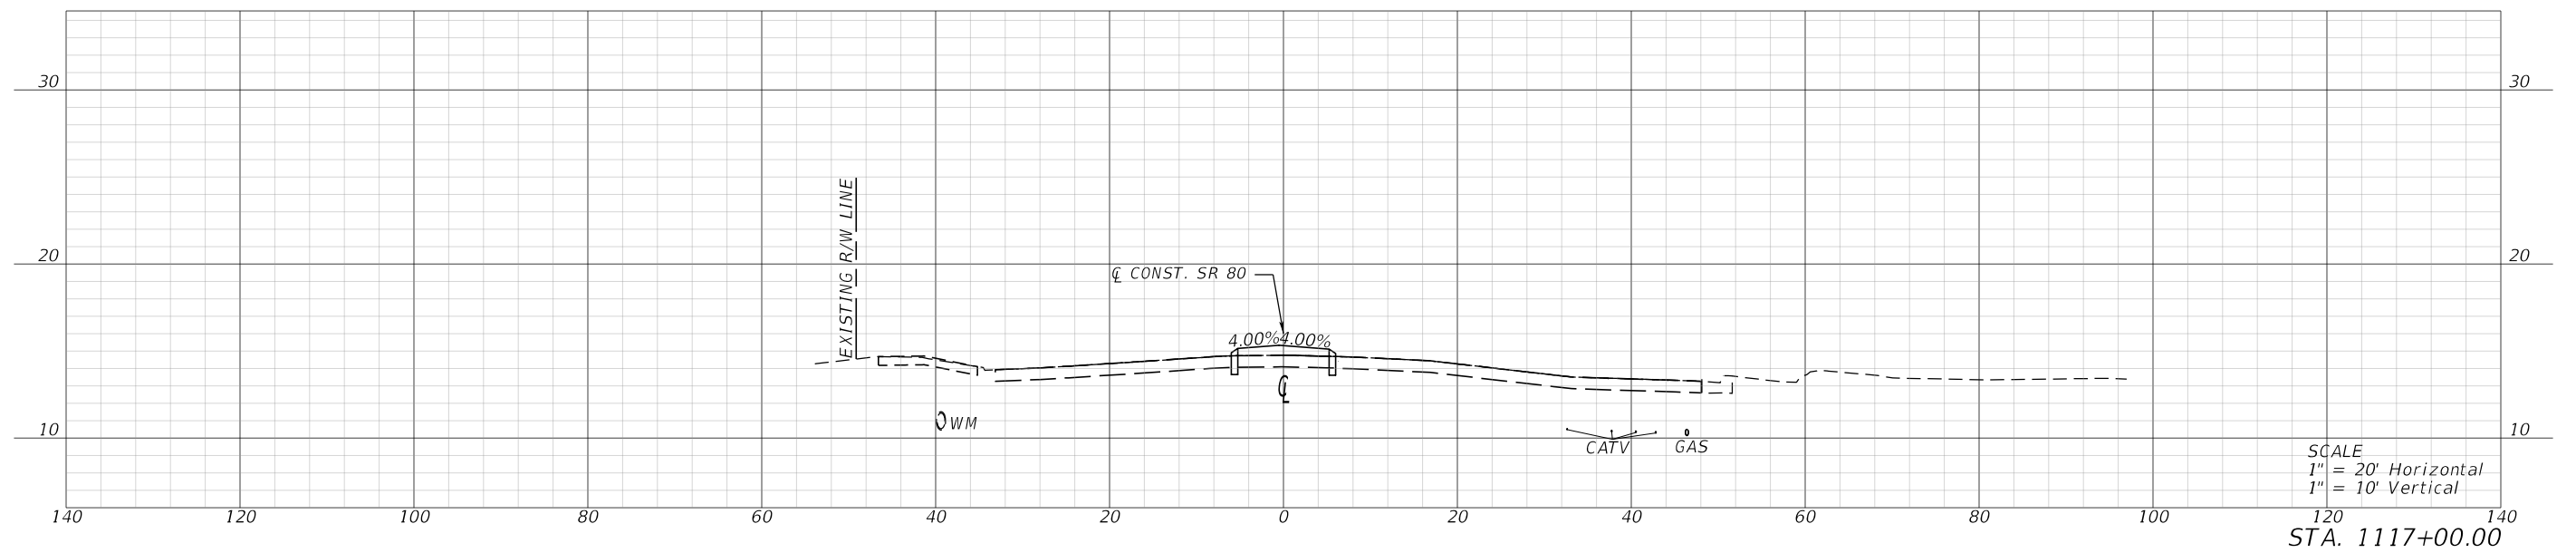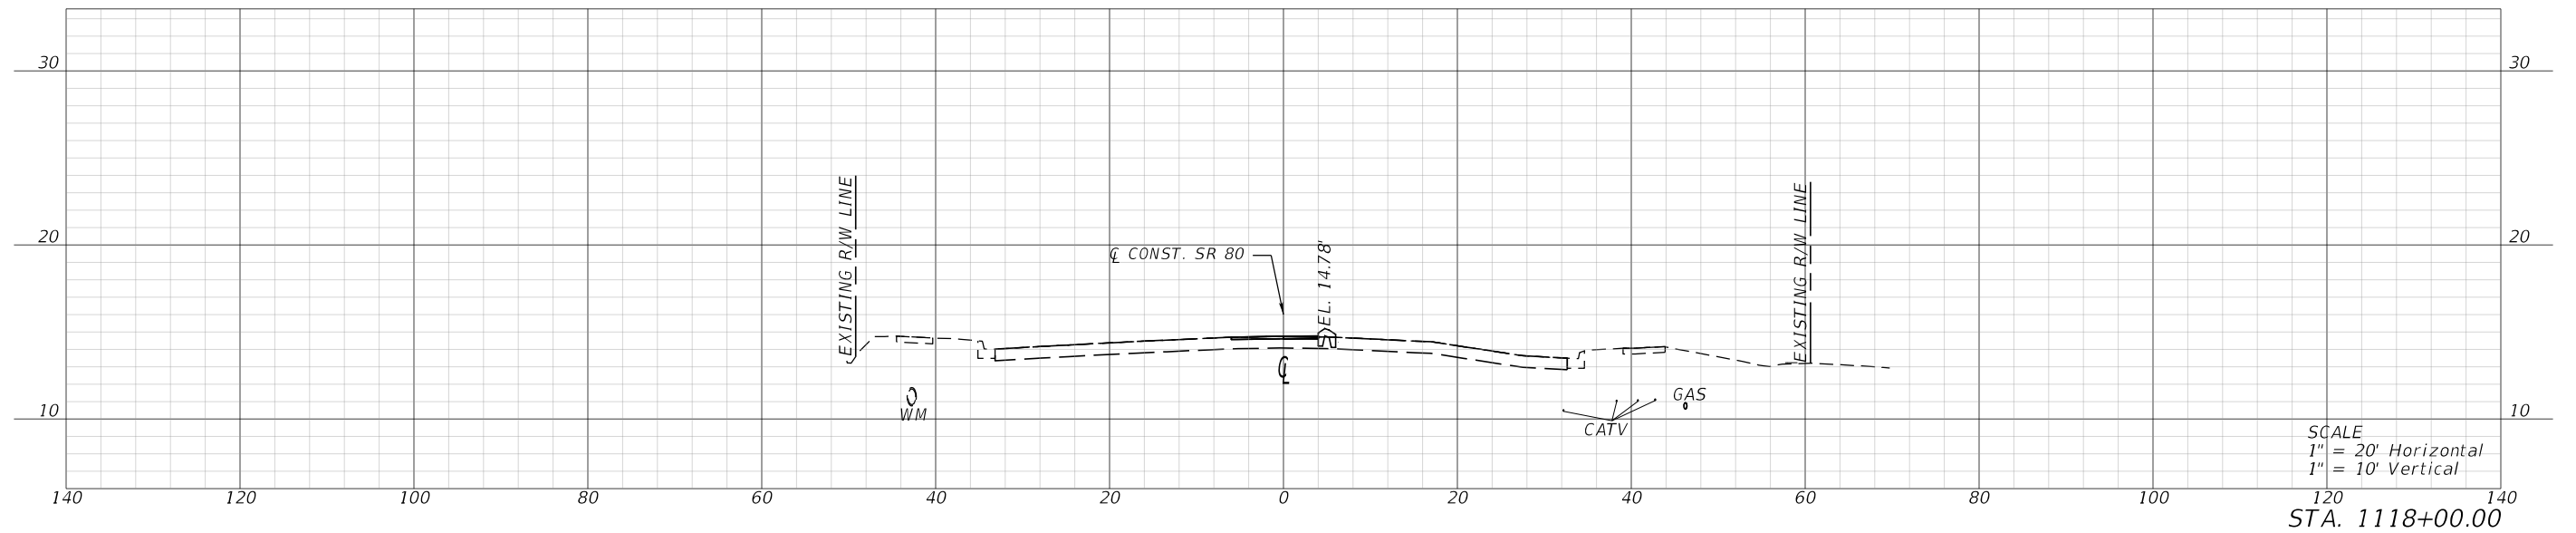

REVISIONS				ENGINEER OF RECORD	STATE OF FLORIDA DEPARTMENT OF TRANSPORTATION			CROSS SECTIONS	SHEET NO.
DATE	DESCRIPTION	DATE	DESCRIPTION		ROAD NO.	COUNTY	FINANCIAL PROJECT ID		
				KRIS KARANXHA, P.E. LICENSE NUMBER: 92368 FLORIDA TRANSPORTATION ENGINEERING, INC. 12550 TELECOM DRIVE TEMPLE TERRACE, FLORIDA 33637	S.R. 80	HENDRY	447878-1-52-01		16

THE OFFICIAL RECORD OF THIS SHEET IS THE ELECTRONIC FILE DIGITALLY SIGNED AND SEALED UNDER RULE 61G15-23.004, F.A.C.

11/10/2025 11:36:13 AM KaiwenChen
Z:\Projects\DOT\4478781\201-Roadway\RD\SRD01.dgn


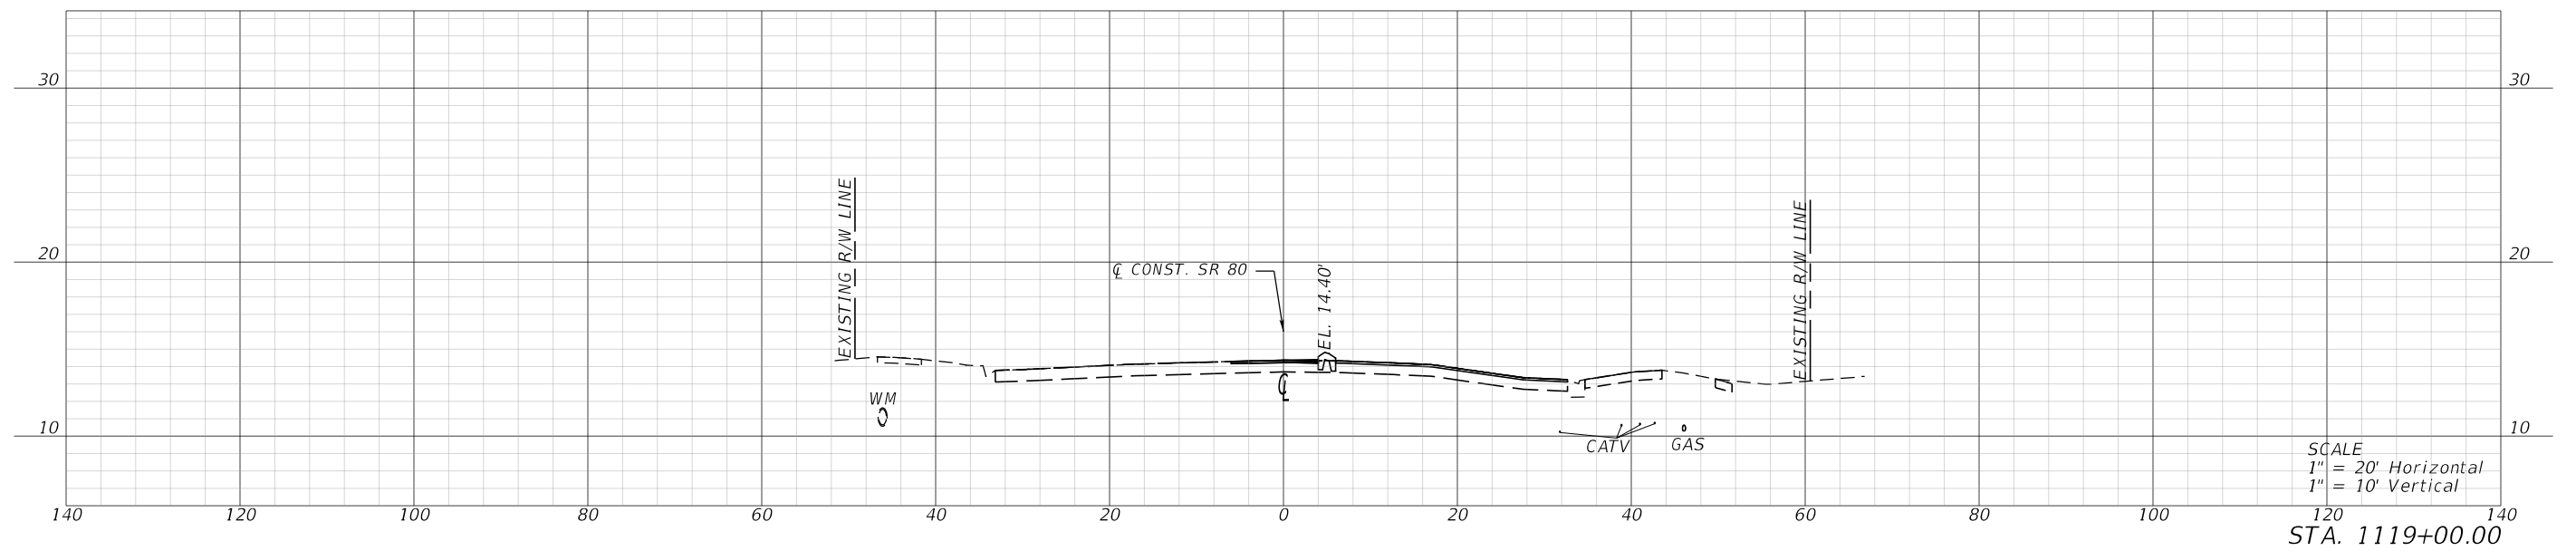
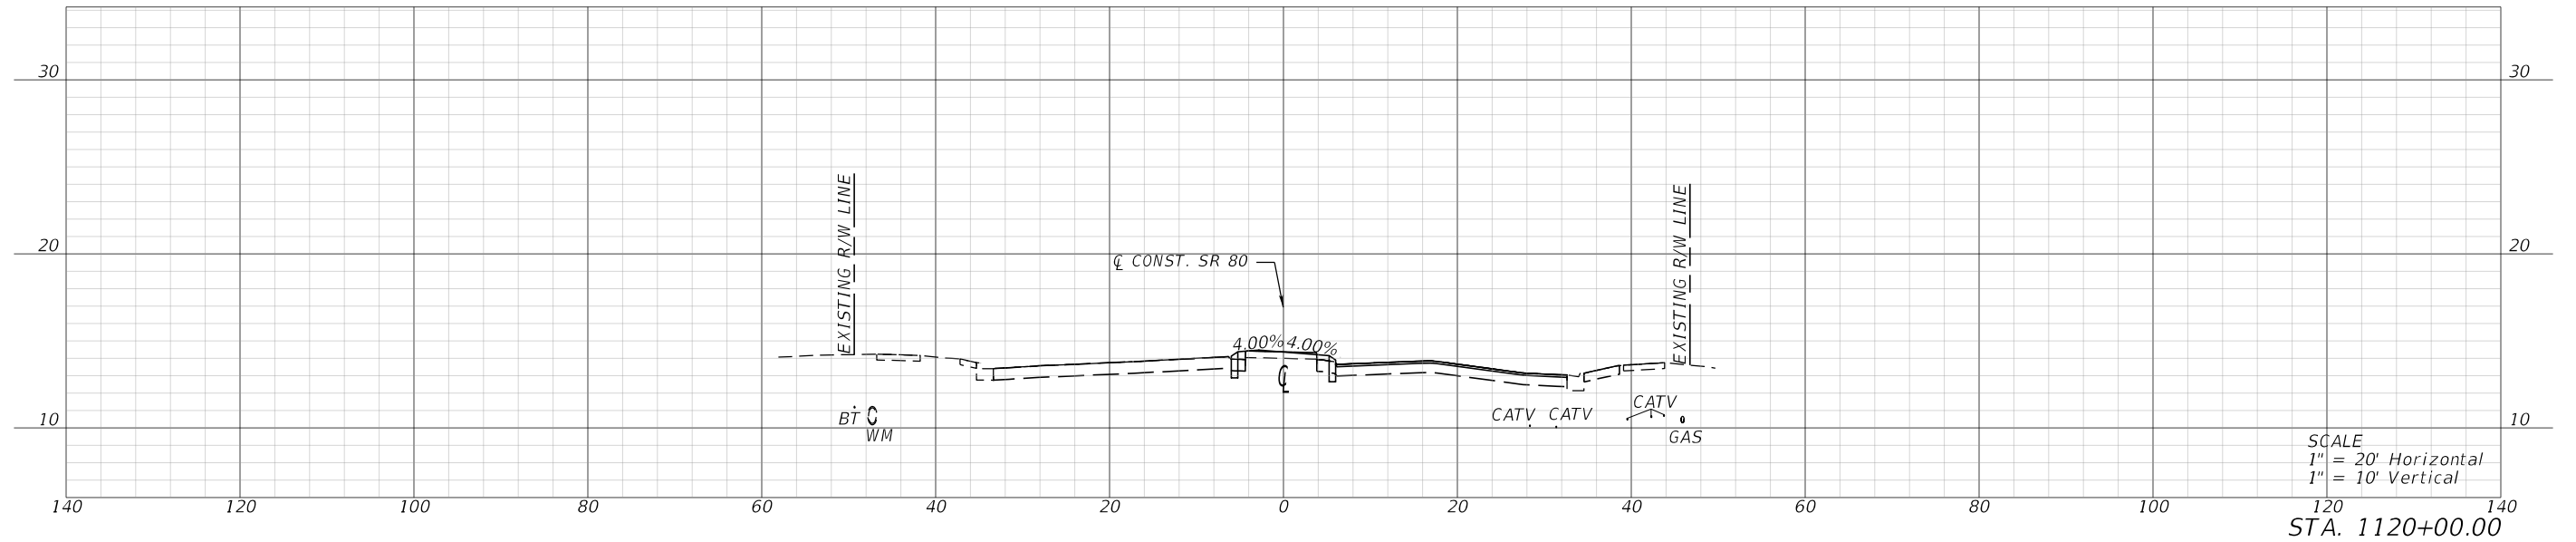


REVISIONS				ENGINEER OF RECORD	STATE OF FLORIDA DEPARTMENT OF TRANSPORTATION			CROSS SECTIONS	SHEET NO.
DATE	DESCRIPTION	DATE	DESCRIPTION		ROAD NO.	COUNTY	FINANCIAL PROJECT ID		
					S.R. 80	HENDRY	447878-1-52-01		17

KRIS KARANXHA, P.E.
LICENSE NUMBER: 92368
FLORIDA TRANSPORTATION ENGINEERING, INC.
12550 TELECOM DRIVE
TEMPLE TERRACE, FLORIDA 33637

THE OFFICIAL RECORD OF THIS SHEET IS THE ELECTRONIC FILE DIGITALLY SIGNED AND SEALED UNDER RULE 61G15-23.004, F.A.C.



11/10/2025 11:36:16 AM KaiwenChen
Z:\Projects\FDOT\44787815201\Roadway\RD\SRD01.dgn

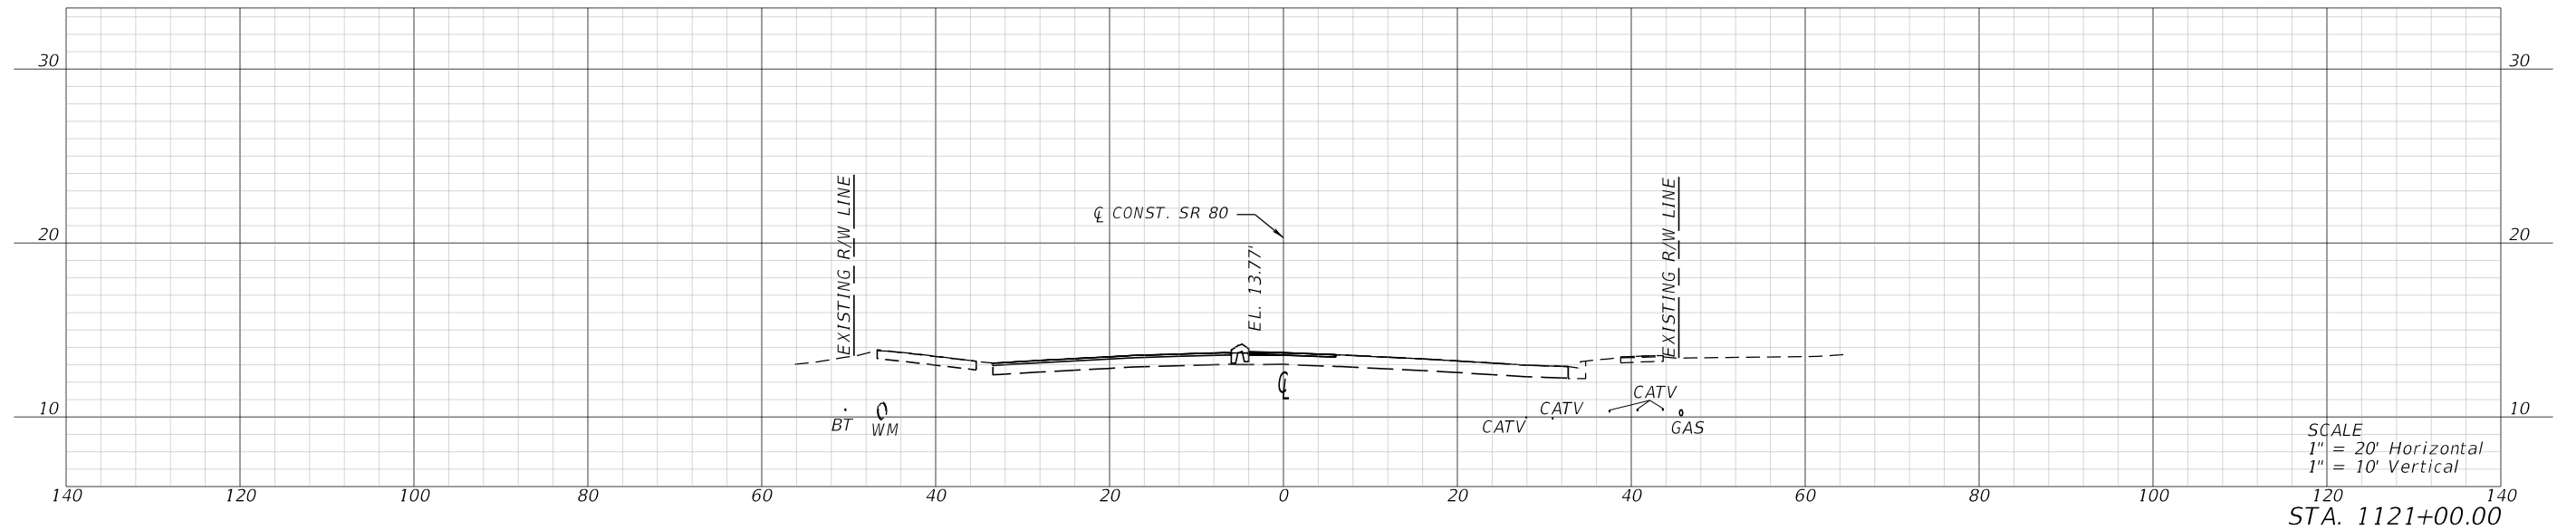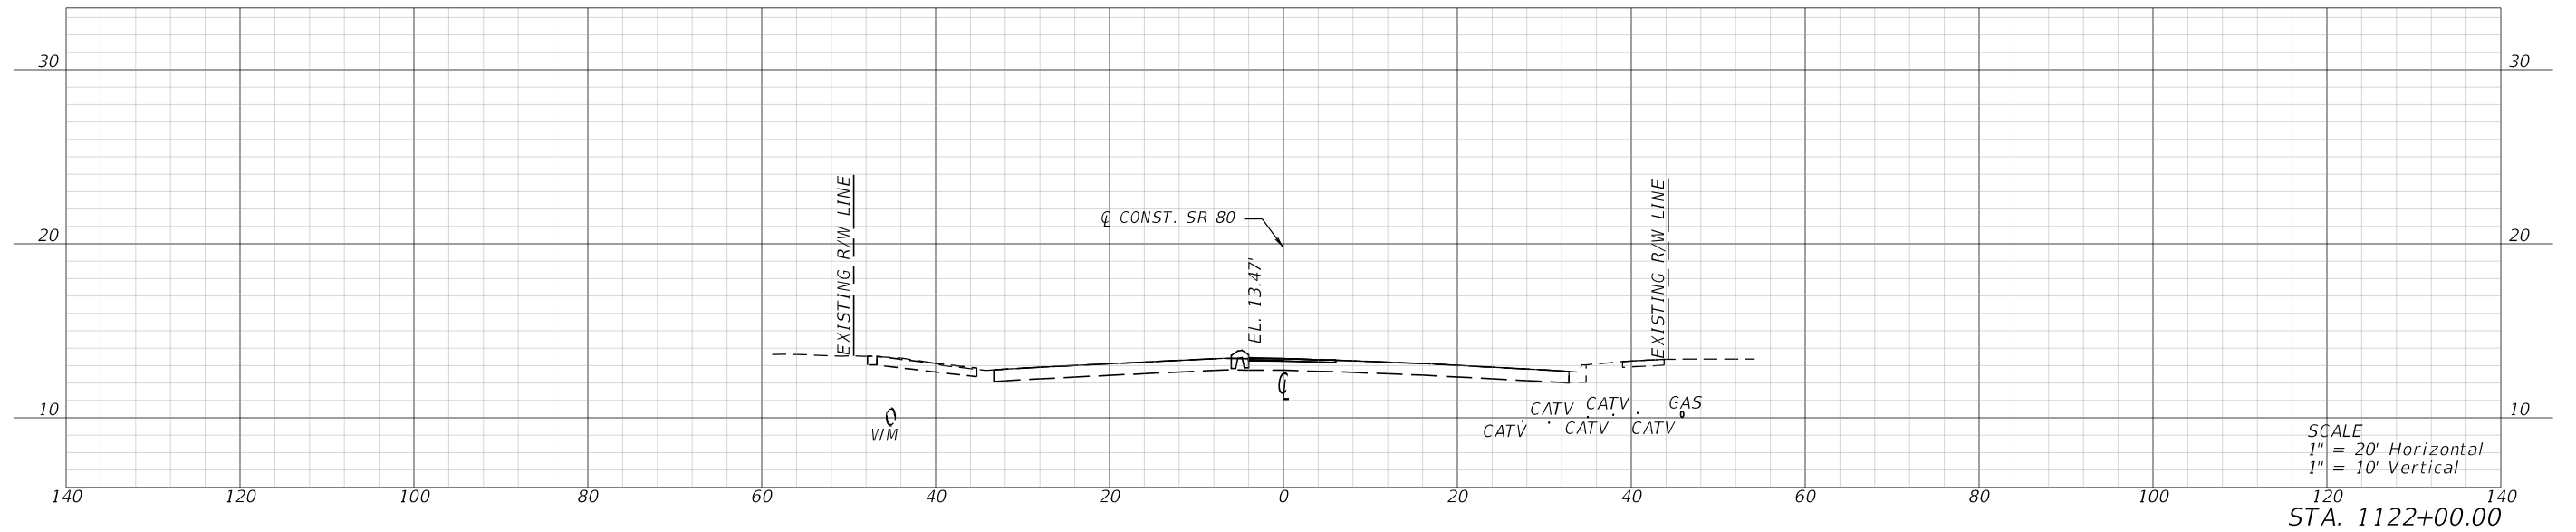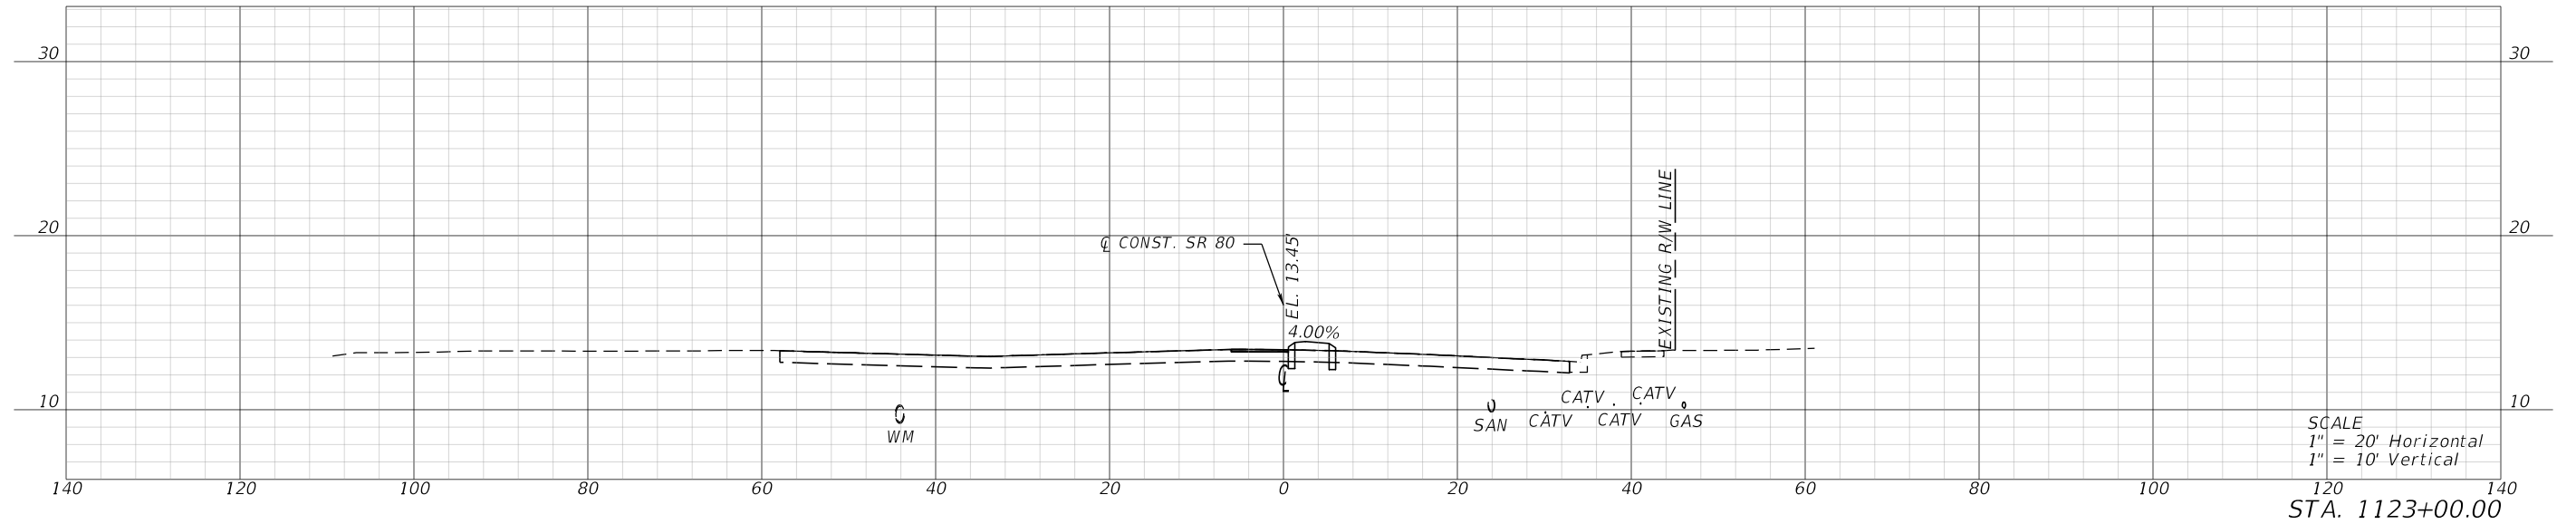

REVISIONS				ENGINEER OF RECORD		STATE OF FLORIDA DEPARTMENT OF TRANSPORTATION			CROSS SECTIONS	SHEET NO. 18
DATE	DESCRIPTION	DATE	DESCRIPTION	KRIS KARANXHA, P.E. LICENSE NUMBER: 92368 FLORIDA TRANSPORTATION ENGINEERING, INC. 12550 TELECOM DRIVE TEMPLE TERRACE, FLORIDA 33637		ROAD NO.	COUNTY	FINANCIAL PROJECT ID		
						S.R. 80	HENDRY	447878-1-52-01		

THE OFFICIAL RECORD OF THIS SHEET IS THE ELECTRONIC FILE DIGITALLY SIGNED AND SEALED UNDER RULE 61G15-23.004, F.A.C.



11/10/2025 11:36:18 AM KaiwenChen
Z:\Projects\FDOT\4478781\5201\Roadway\RD\SRD01.dgn

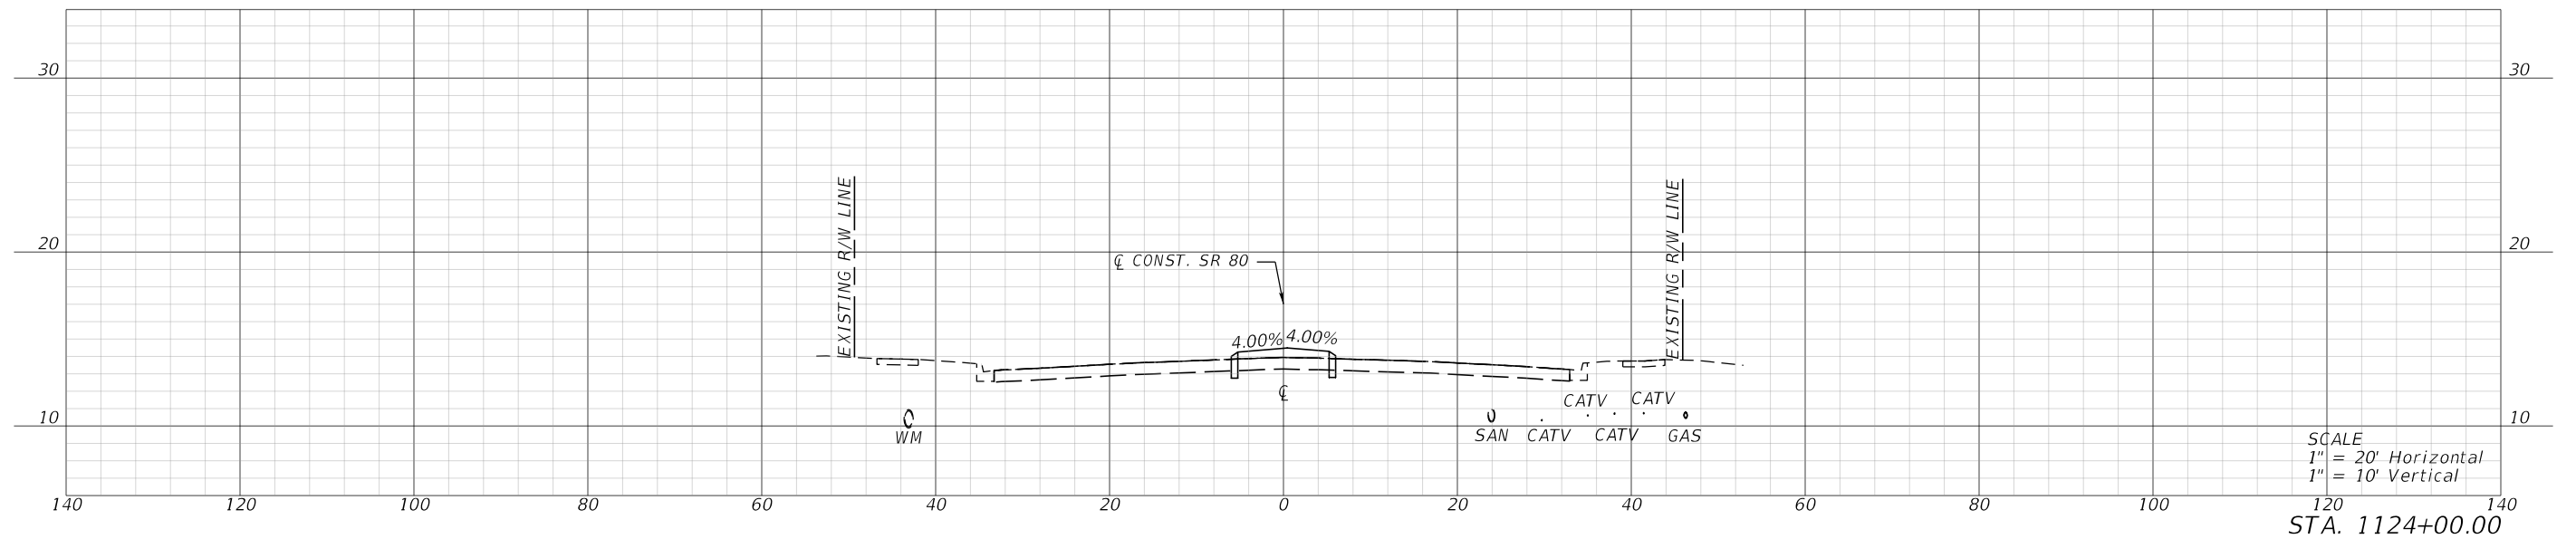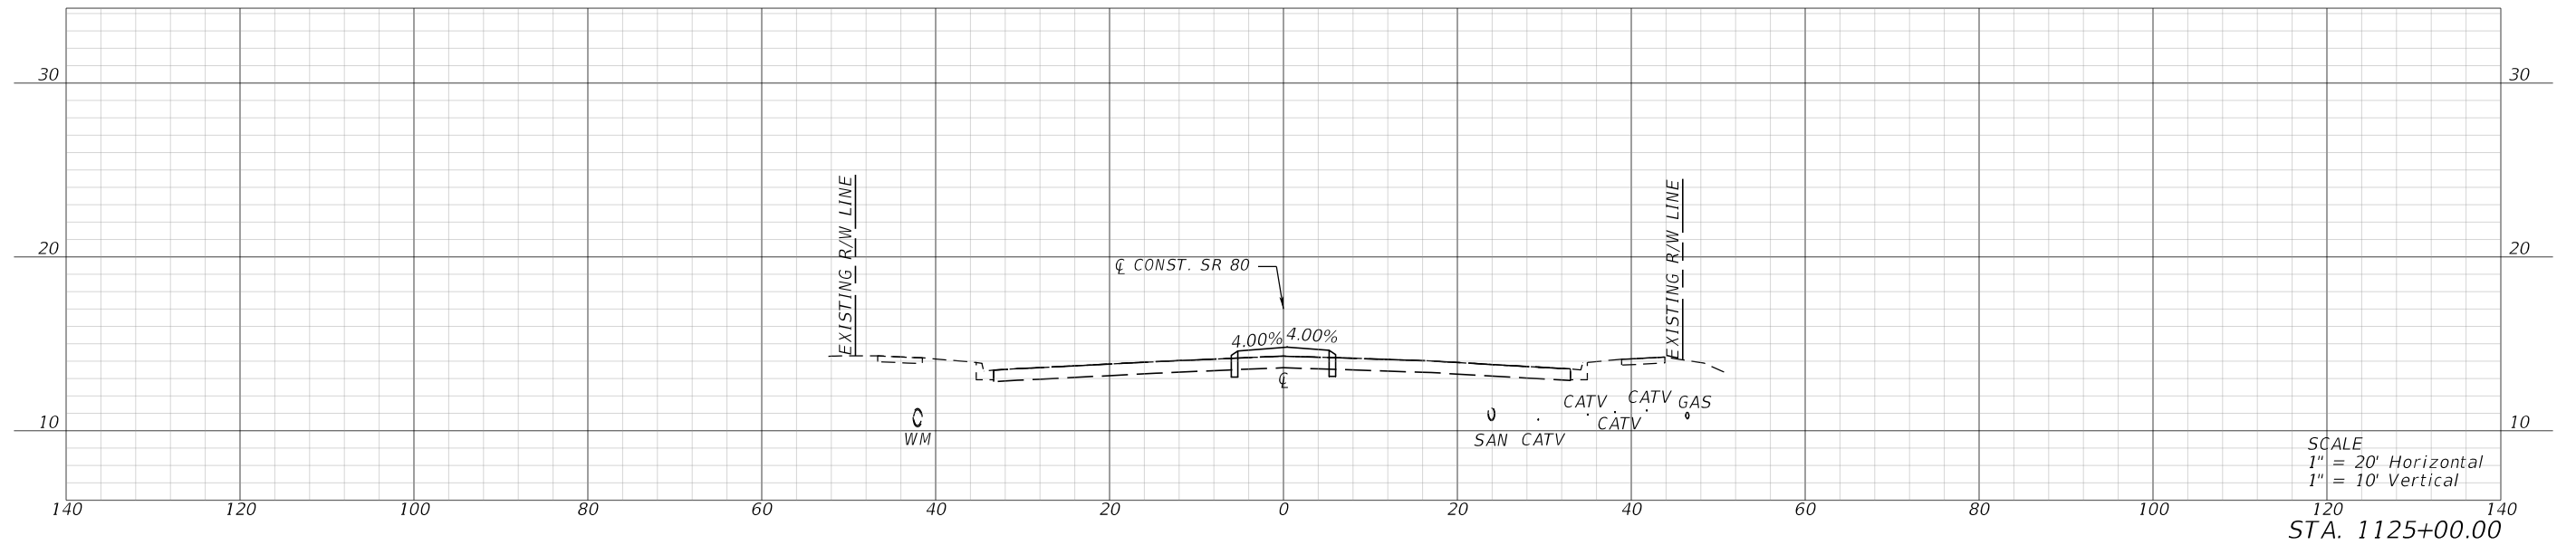

REVISIONS				ENGINEER OF RECORD		STATE OF FLORIDA DEPARTMENT OF TRANSPORTATION			CROSS SECTIONS	SHEET NO.
DATE	DESCRIPTION	DATE	DESCRIPTION	KRIS KARANXHA, P.E. LICENSE NUMBER: 92368 FLORIDA TRANSPORTATION ENGINEERING, INC. 12550 TELECOM DRIVE TEMPLE TERRACE, FLORIDA 33637		ROAD NO.	COUNTY	FINANCIAL PROJECT ID		
						S.R. 80	HENDRY	447878-1-52-01		19

THE OFFICIAL RECORD OF THIS SHEET IS THE ELECTRONIC FILE DIGITALLY SIGNED AND SEALED UNDER RULE 61G15-23.004, F.A.C.



11/10/2025 11:36:21 AM KaiwenChen
Z:\Projects\FDOT\44787815201\Roadway\RD\SRD01.dgn

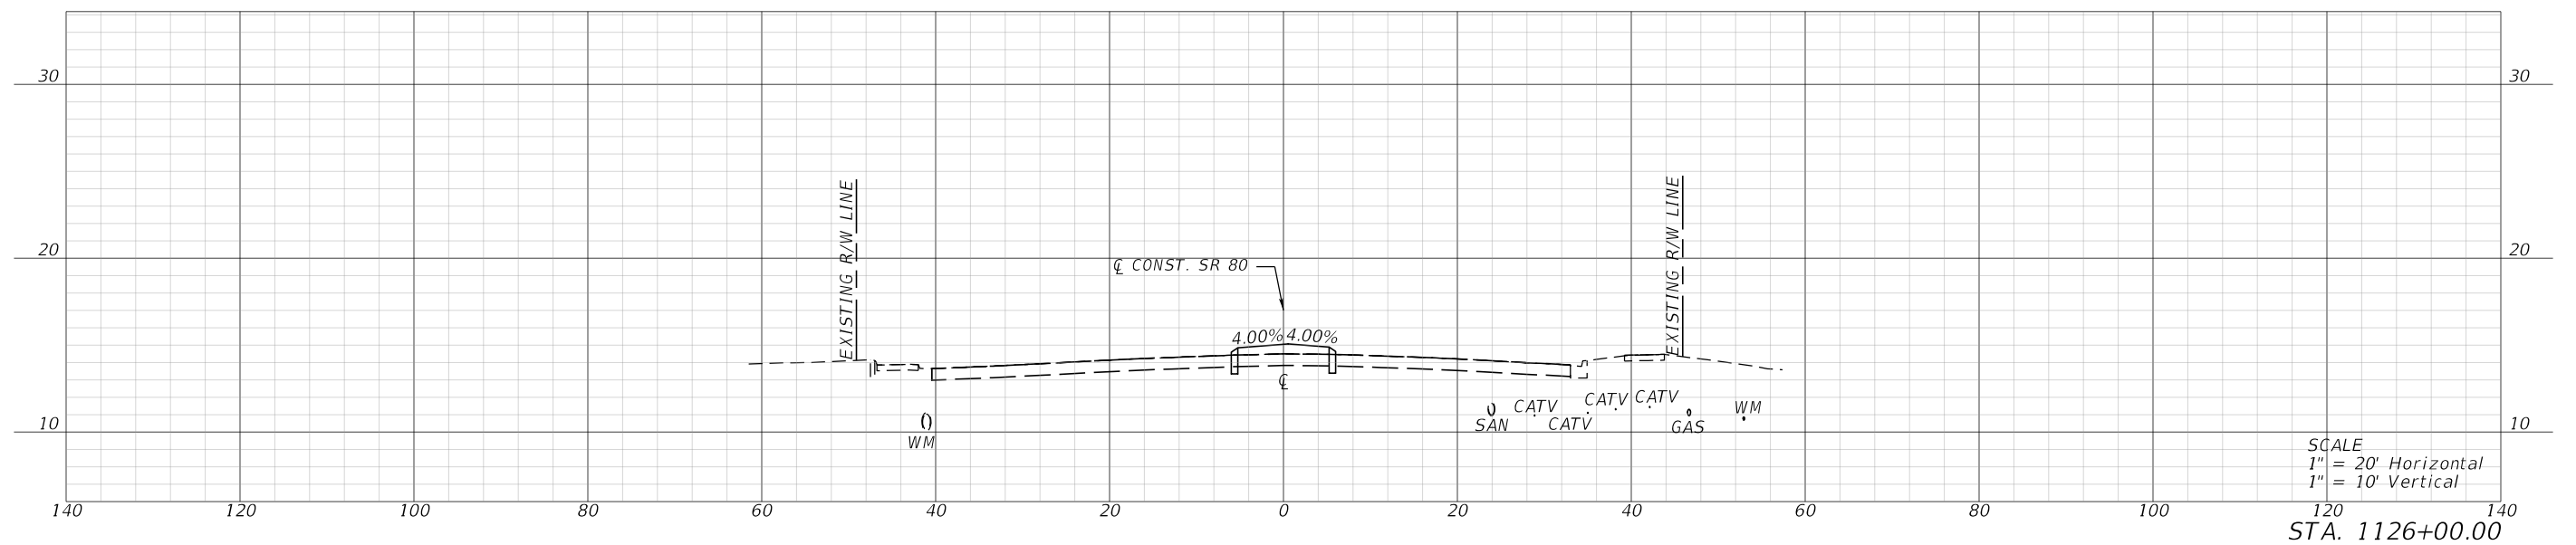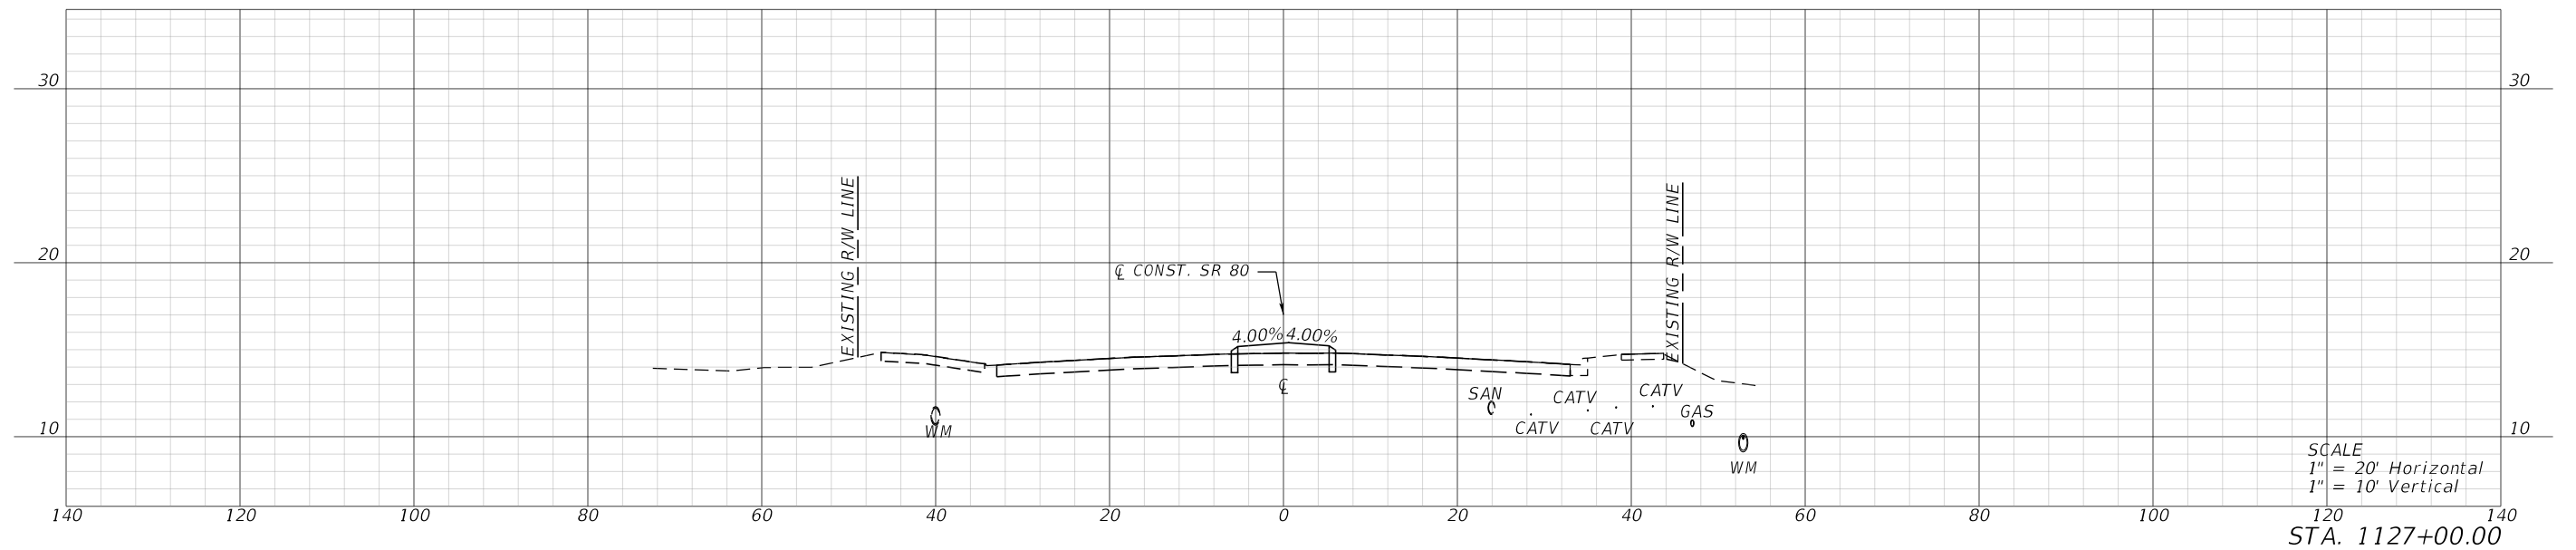

REVISIONS				ENGINEER OF RECORD	STATE OF FLORIDA DEPARTMENT OF TRANSPORTATION			CROSS SECTIONS	SHEET NO.
DATE	DESCRIPTION	DATE	DESCRIPTION		ROAD NO.	COUNTY	FINANCIAL PROJECT ID		
				KRIS KARANXHA, P.E. LICENSE NUMBER: 92368 FLORIDA TRANSPORTATION ENGINEERING, INC. 12550 TELECOM DRIVE TEMPLE TERRACE, FLORIDA 33637	S.R. 80	HENDRY	447878-1-52-01		20

THE OFFICIAL RECORD OF THIS SHEET IS THE ELECTRONIC FILE DIGITALLY SIGNED AND SEALED UNDER RULE 61G15-23.004, F.A.C.



11/10/2025 11:36:23 AM KaiwenChen
Z:\Projects\DOT\4478781\201-Roadway\RD\SRD01.dgn

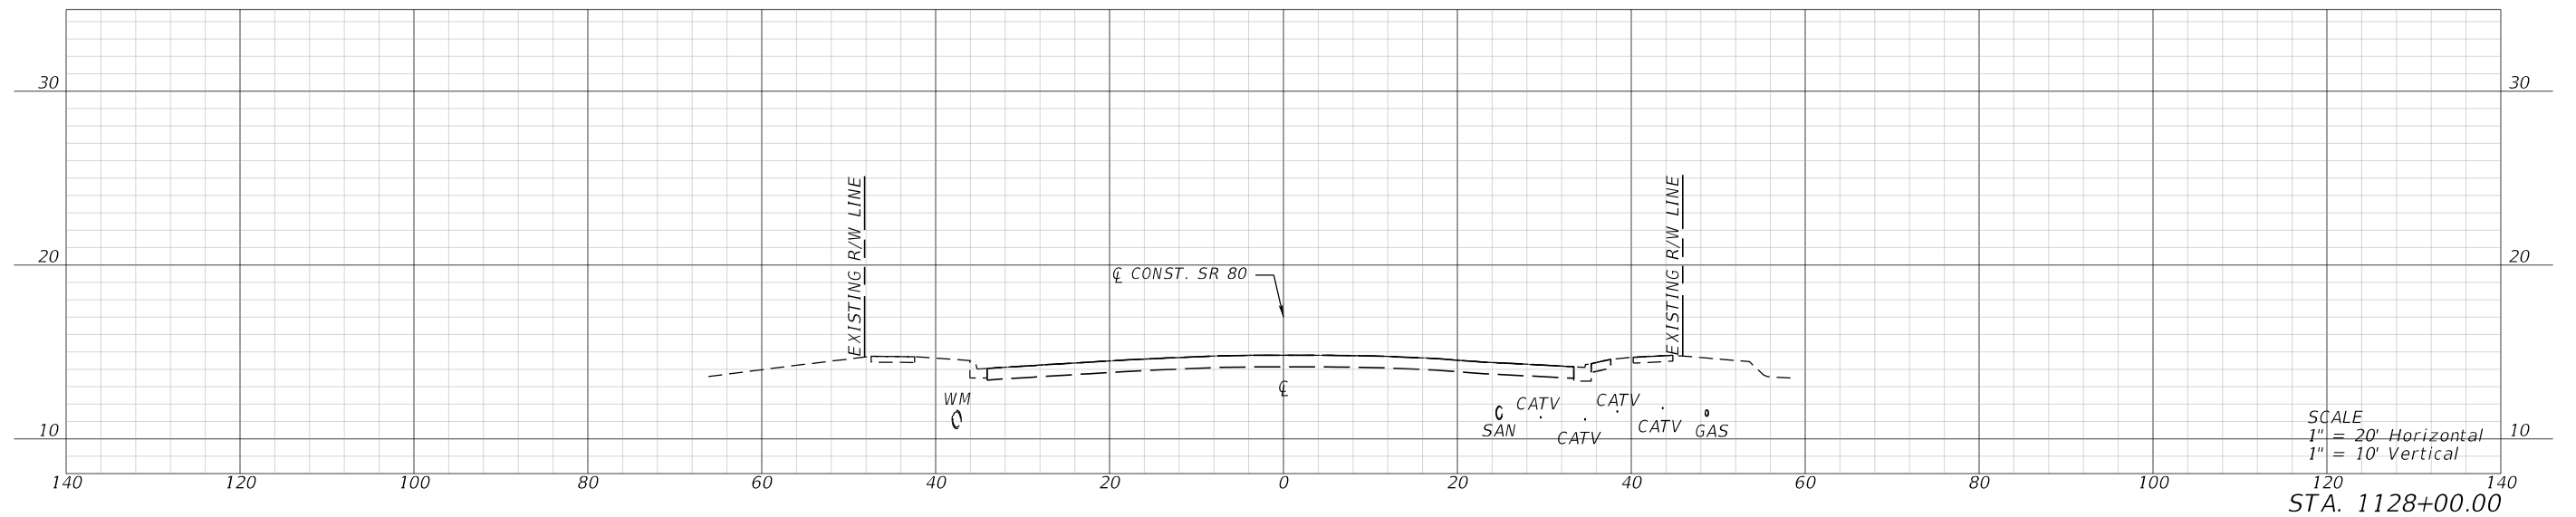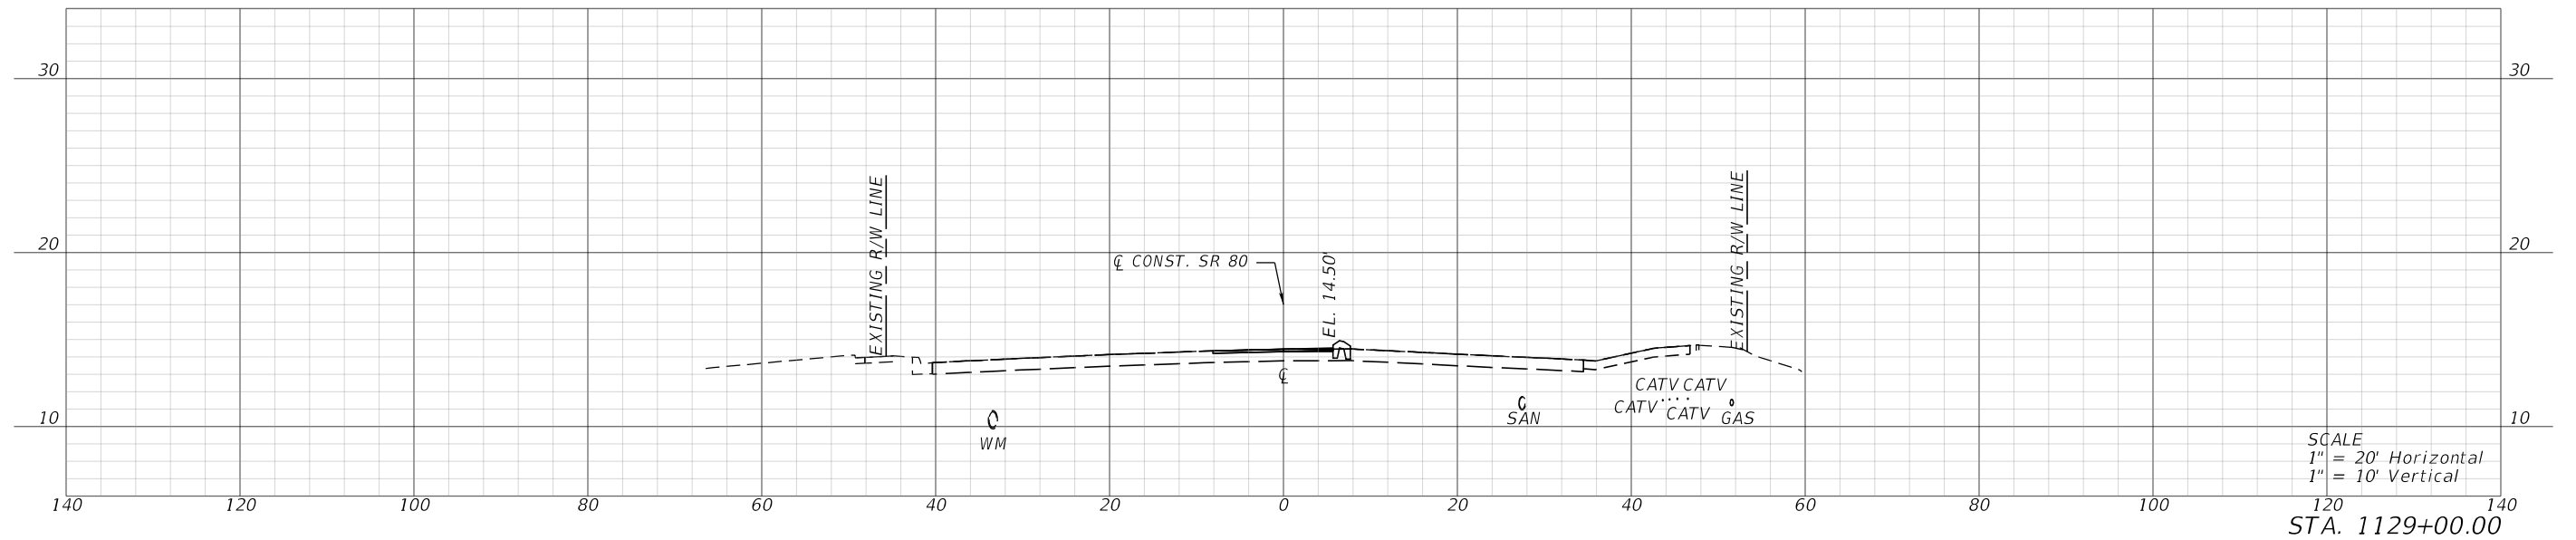

REVISIONS				ENGINEER OF RECORD		STATE OF FLORIDA DEPARTMENT OF TRANSPORTATION			CROSS SECTIONS	SHEET NO.
DATE	DESCRIPTION	DATE	DESCRIPTION	KRIS KARANXHA, P.E. LICENSE NUMBER: 92368 FLORIDA TRANSPORTATION ENGINEERING, INC. 12550 TELECOM DRIVE TEMPLE TERRACE, FLORIDA 33637		ROAD NO.	COUNTY	FINANCIAL PROJECT ID		
						S.R. 80	HENDRY	447878-1-52-01		21

THE OFFICIAL RECORD OF THIS SHEET IS THE ELECTRONIC FILE DIGITALLY SIGNED AND SEALED UNDER RULE 61G15-23.004, F.A.C.




11/10/2025 11:36:25 AM KaiwenChen
Z:\Projects\FDOT\4478781\5201\Roadway\RD\SRD01.dgn

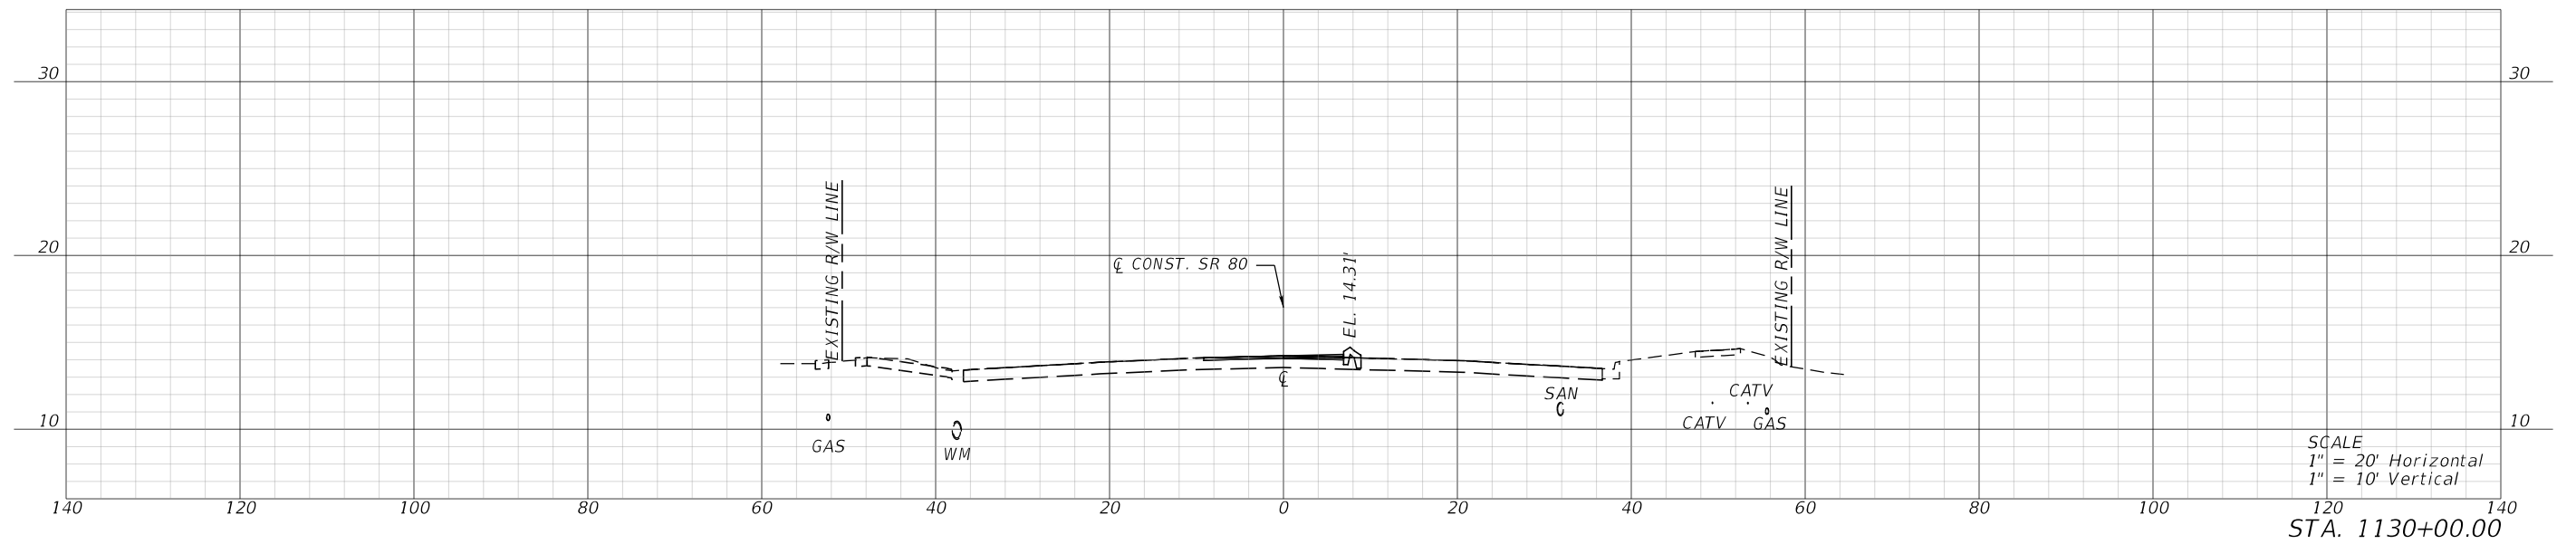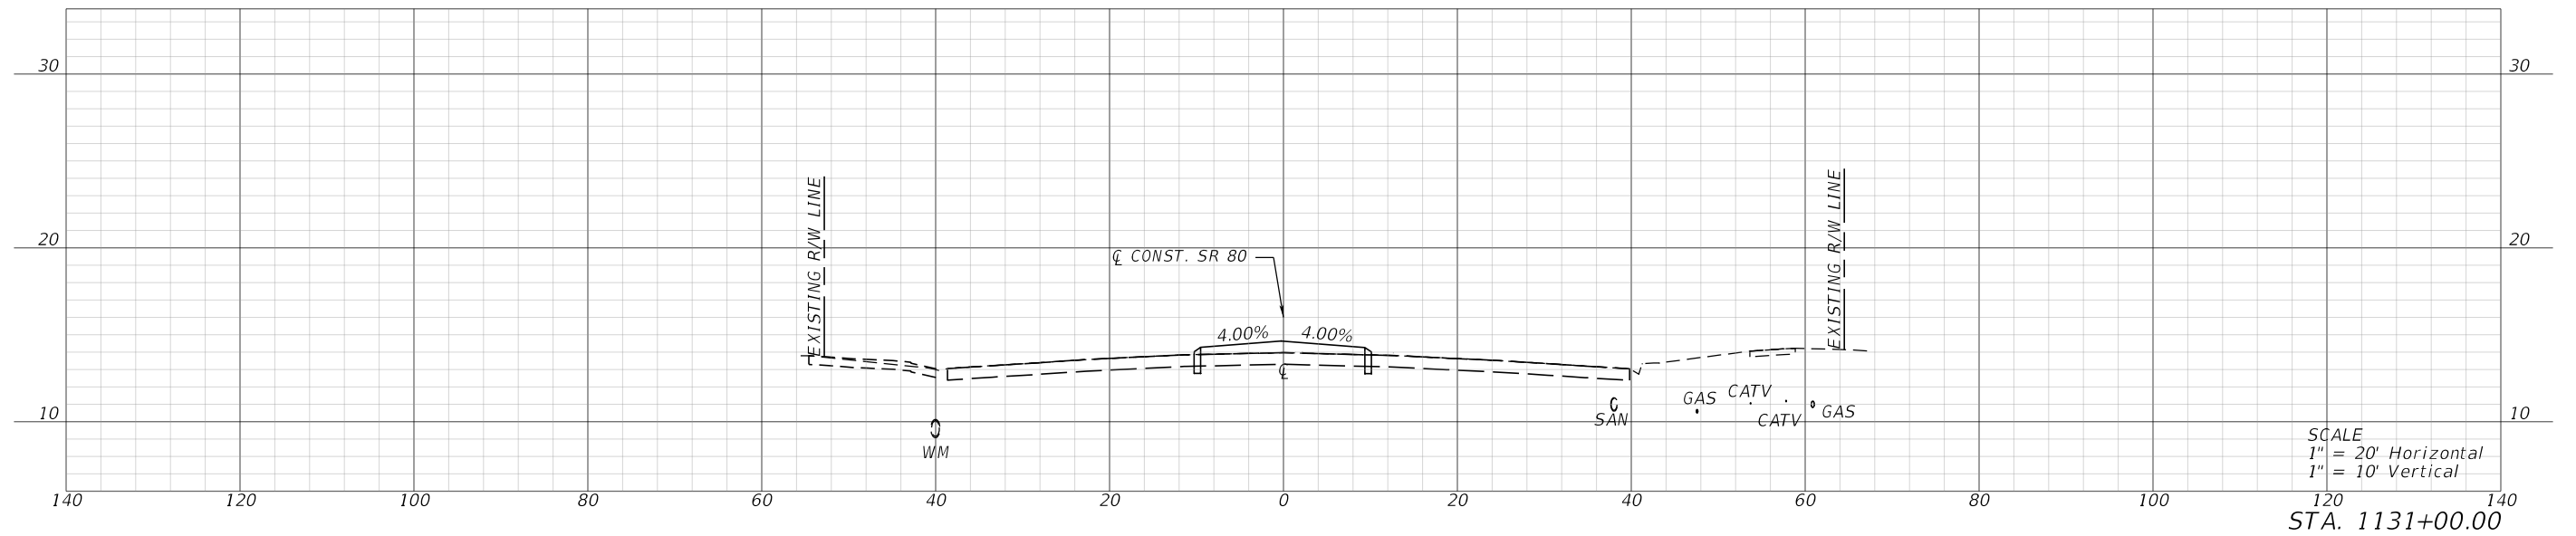

REVISIONS				ENGINEER OF RECORD	STATE OF FLORIDA DEPARTMENT OF TRANSPORTATION			CROSS SECTIONS	SHEET NO.
DATE	DESCRIPTION	DATE	DESCRIPTION		ROAD NO.	COUNTY	FINANCIAL PROJECT ID		
				KRIS KARANXHA, P.E. LICENSE NUMBER: 92368 FLORIDA TRANSPORTATION ENGINEERING, INC. 12550 TELECOM DRIVE TEMPLE TERRACE, FLORIDA 33637	S.R. 80	HENDRY	447878-1-52-01		22

THE OFFICIAL RECORD OF THIS SHEET IS THE ELECTRONIC FILE DIGITALLY SIGNED AND SEALED UNDER RULE 61G15-23.004, F.A.C.




11/10/2025 11:36:28 AM KaiwenChen
Z:\Projects\FDOT\44787815201\Roadway\RD\SRD01.dgn

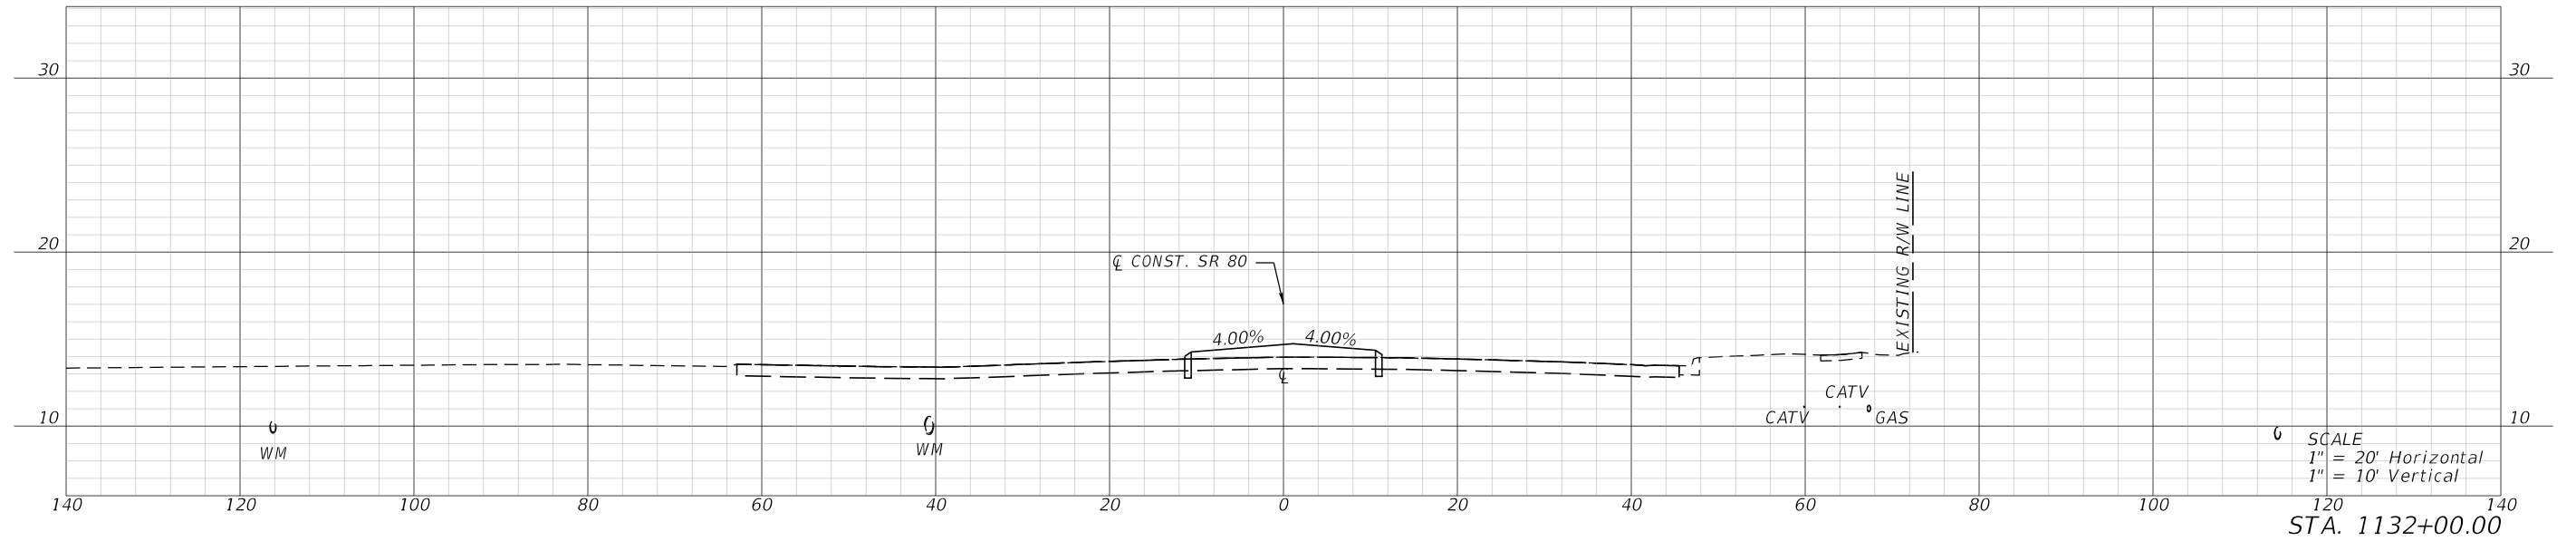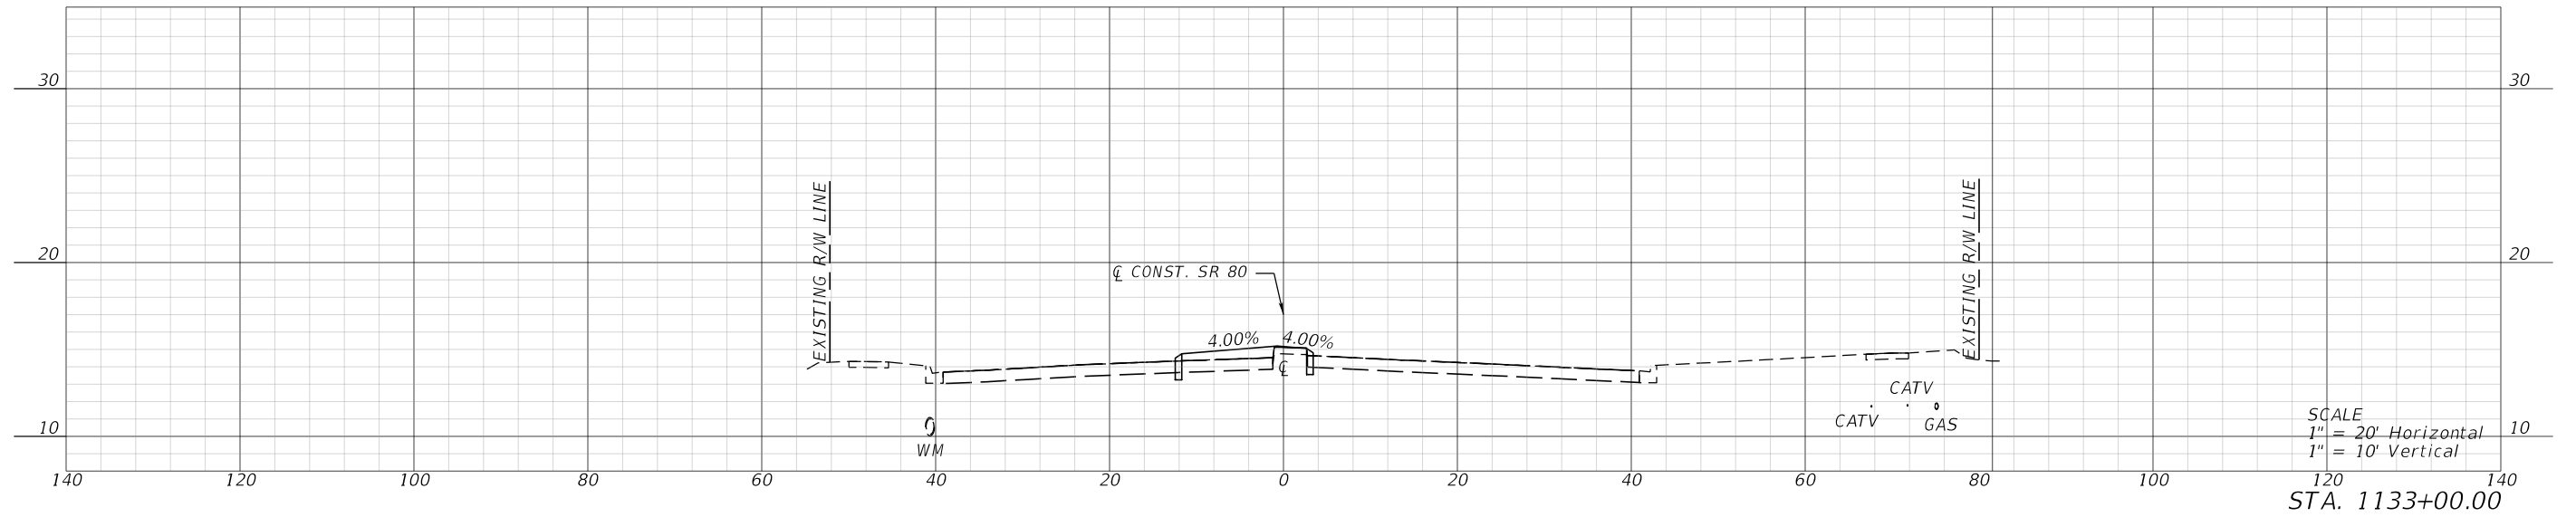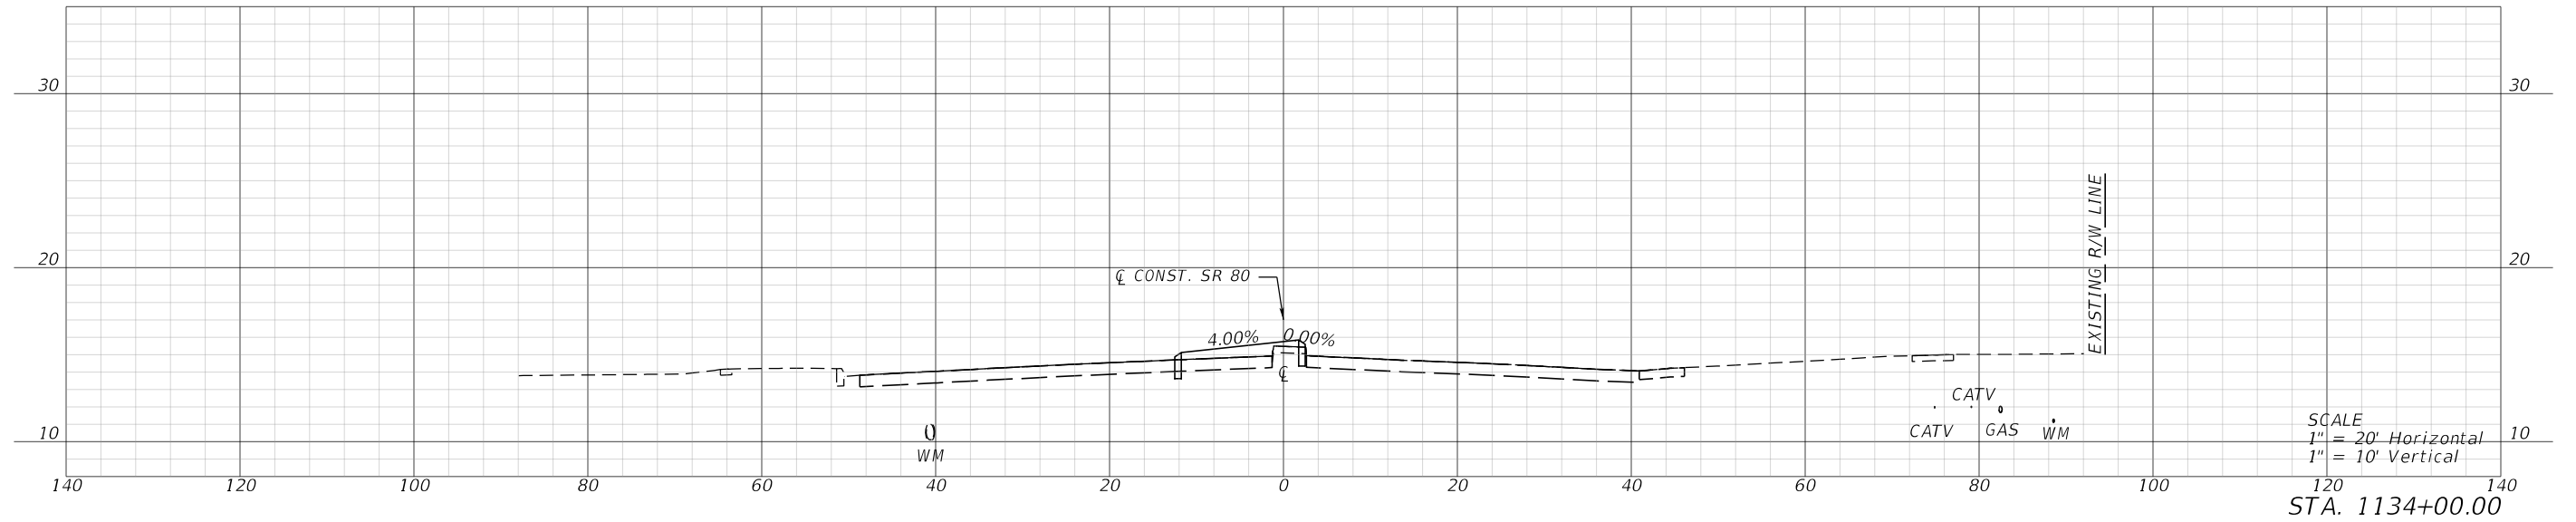

REVISIONS				ENGINEER OF RECORD		STATE OF FLORIDA DEPARTMENT OF TRANSPORTATION			CROSS SECTIONS	SHEET NO.
DATE	DESCRIPTION	DATE	DESCRIPTION	KRIS KARANXHA, P.E. LICENSE NUMBER: 92368 FLORIDA TRANSPORTATION ENGINEERING, INC. 12550 TELECOM DRIVE TEMPLE TERRACE, FLORIDA 33637		ROAD NO.	COUNTY	FINANCIAL PROJECT ID		
						S.R. 80	HENDRY	447878-1-52-01		23

THE OFFICIAL RECORD OF THIS SHEET IS THE ELECTRONIC FILE DIGITALLY SIGNED AND SEALED UNDER RULE 61G15-23.004, F.A.C.




11/10/2025 11:36:31 AM KaiwenChen
Z:\Projects\FDOT\44787815201\Roadway\RD\SRD01.dgn

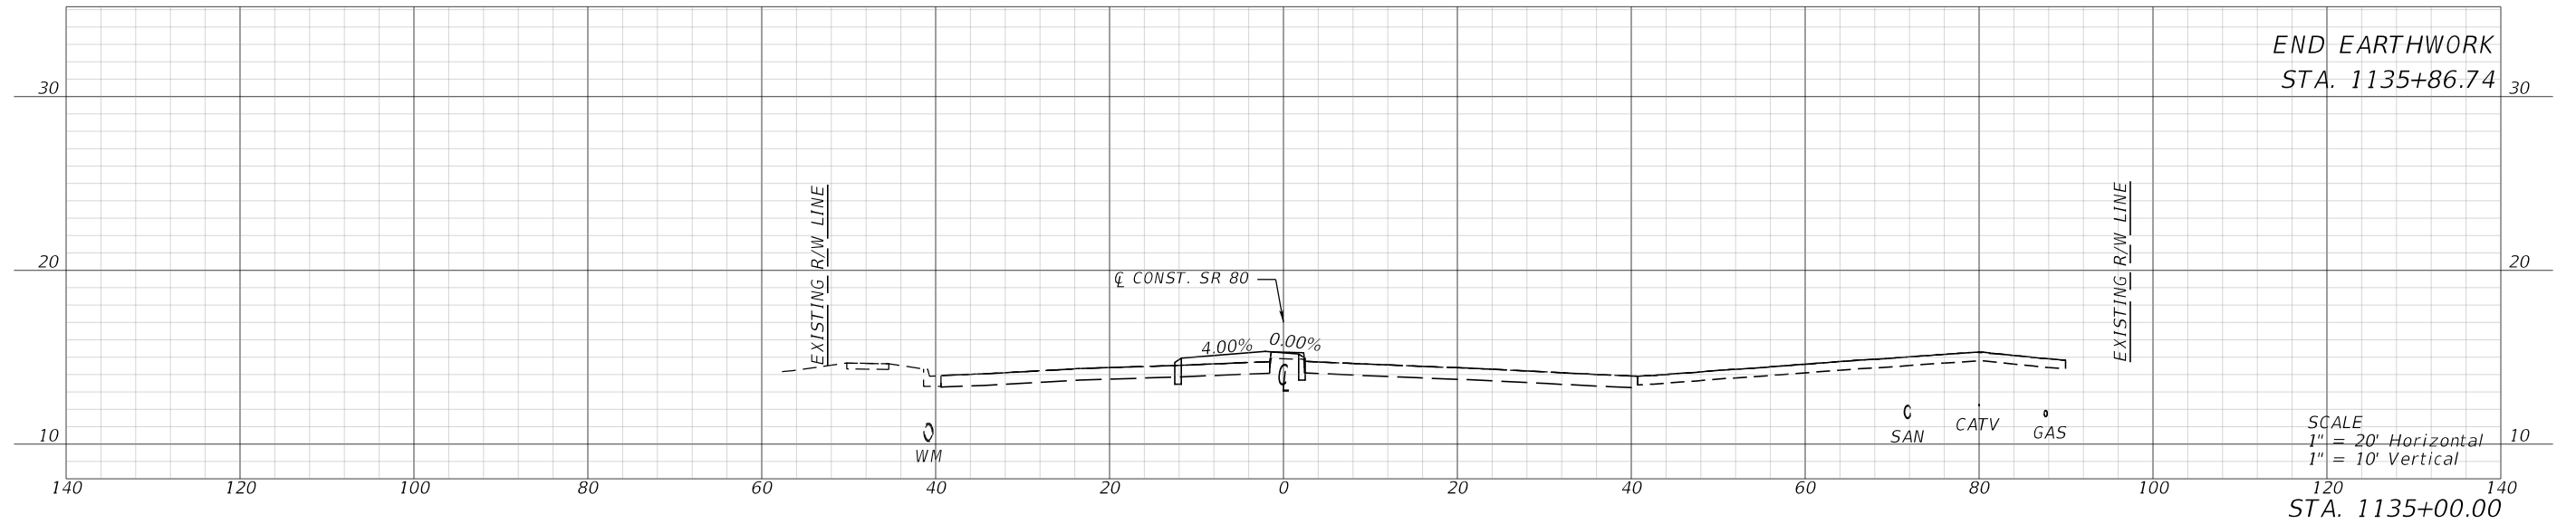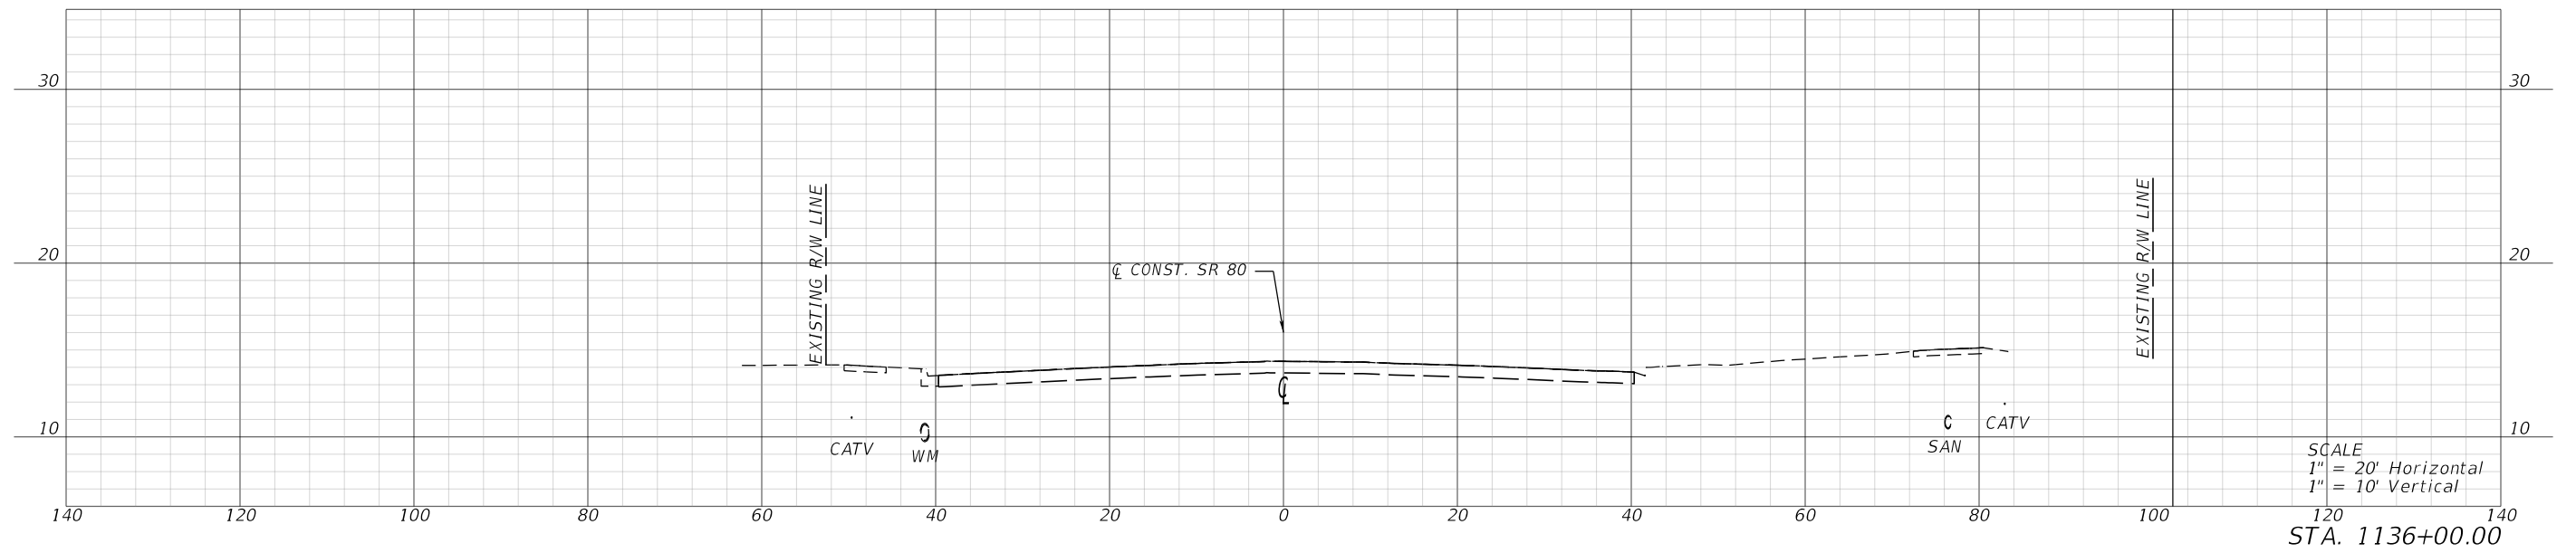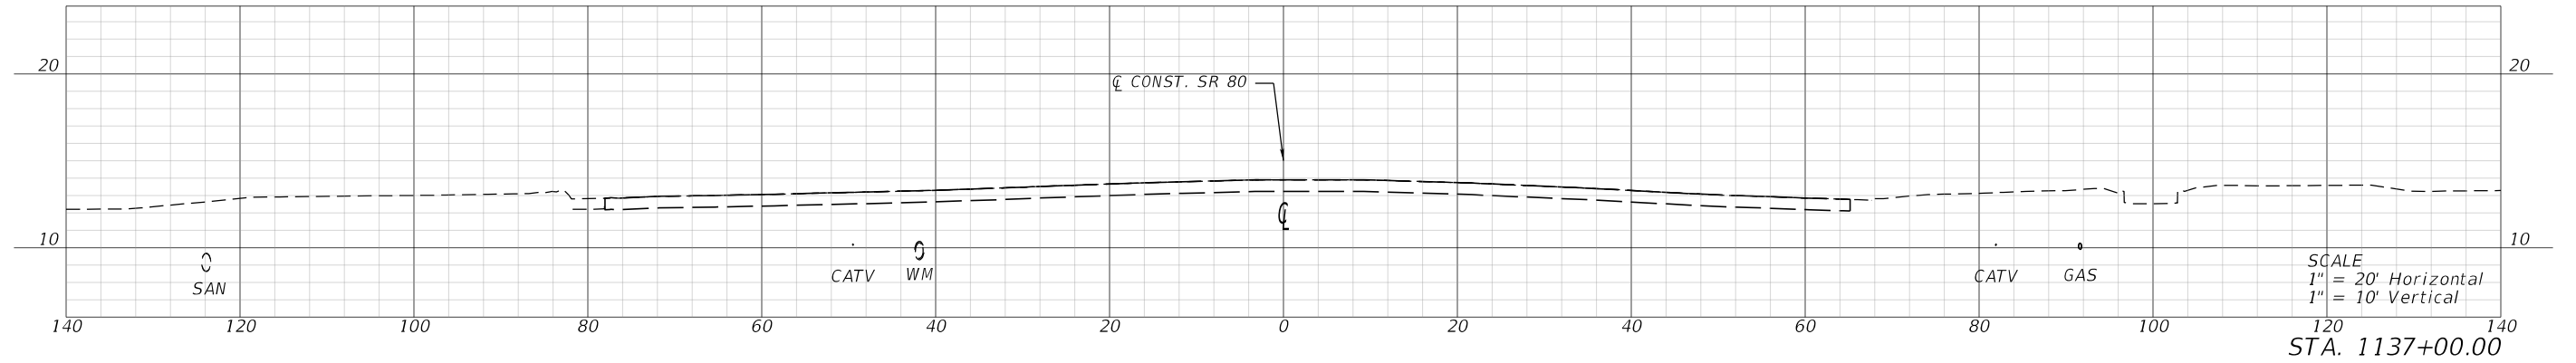

REVISIONS				ENGINEER OF RECORD	STATE OF FLORIDA DEPARTMENT OF TRANSPORTATION			CROSS SECTIONS	SHEET NO.
DATE	DESCRIPTION	DATE	DESCRIPTION		ROAD NO.	COUNTY	FINANCIAL PROJECT ID		
				KRIS KARANXHA, P.E. LICENSE NUMBER: 92368 FLORIDA TRANSPORTATION ENGINEERING, INC. 12550 TELECOM DRIVE TEMPLE TERRACE, FLORIDA 33637	S.R. 80	HENDRY	447878-1-52-01		24

THE OFFICIAL RECORD OF THIS SHEET IS THE ELECTRONIC FILE DIGITALLY SIGNED AND SEALED UNDER RULE 61G15-23.004, F.A.C.



11/10/2025 11:36:34 AM KaiwenChen
Z:\Projects\FDOT\4478781\201-Roadway\RD\SRD01.dgn

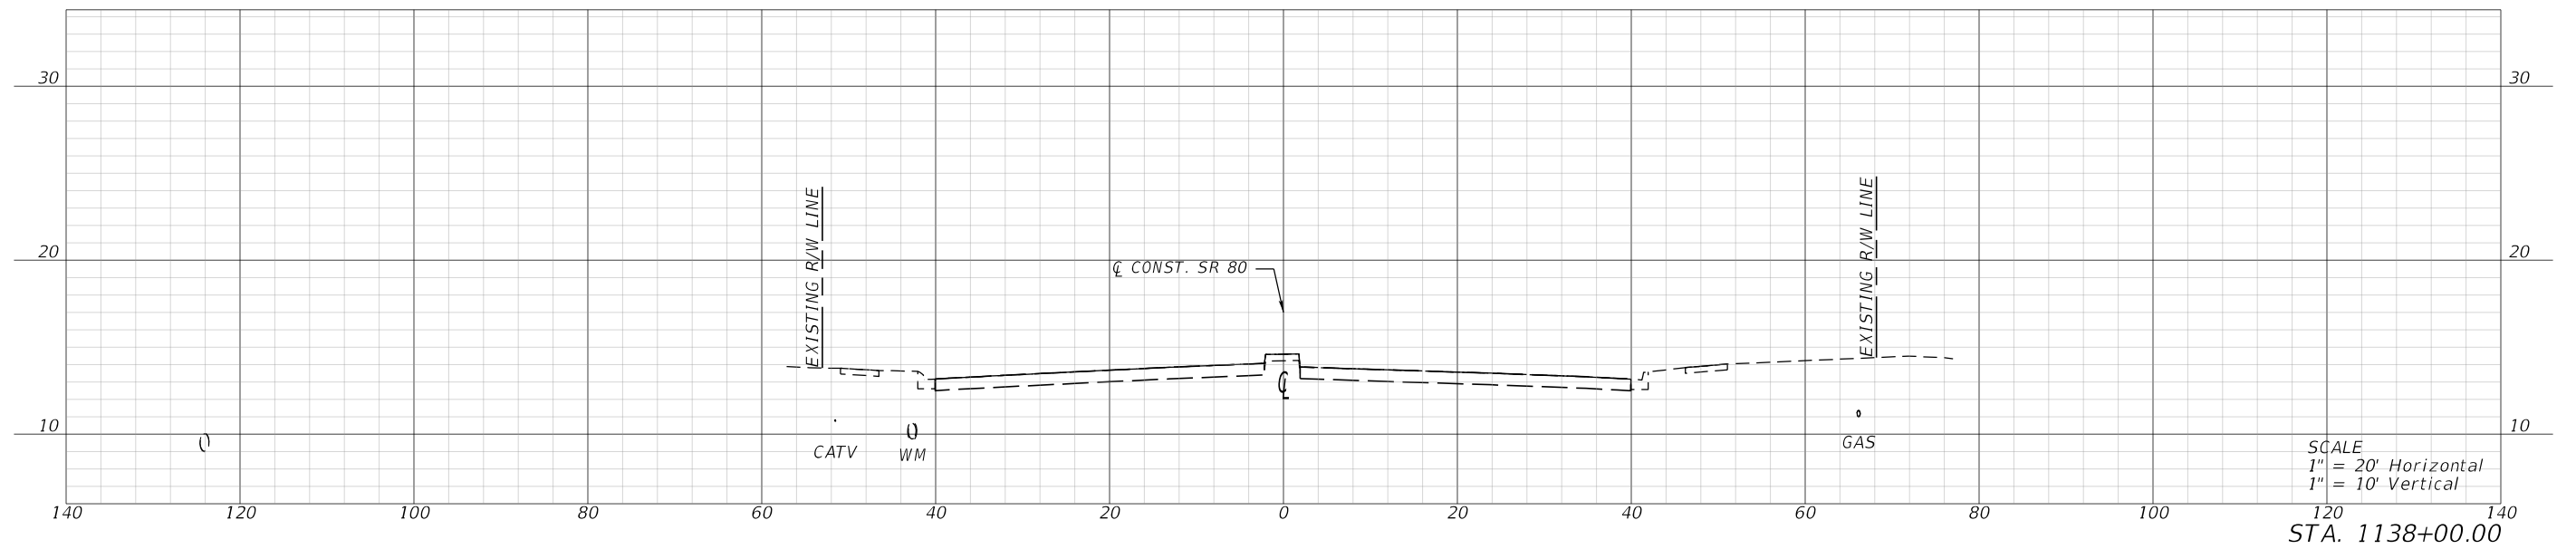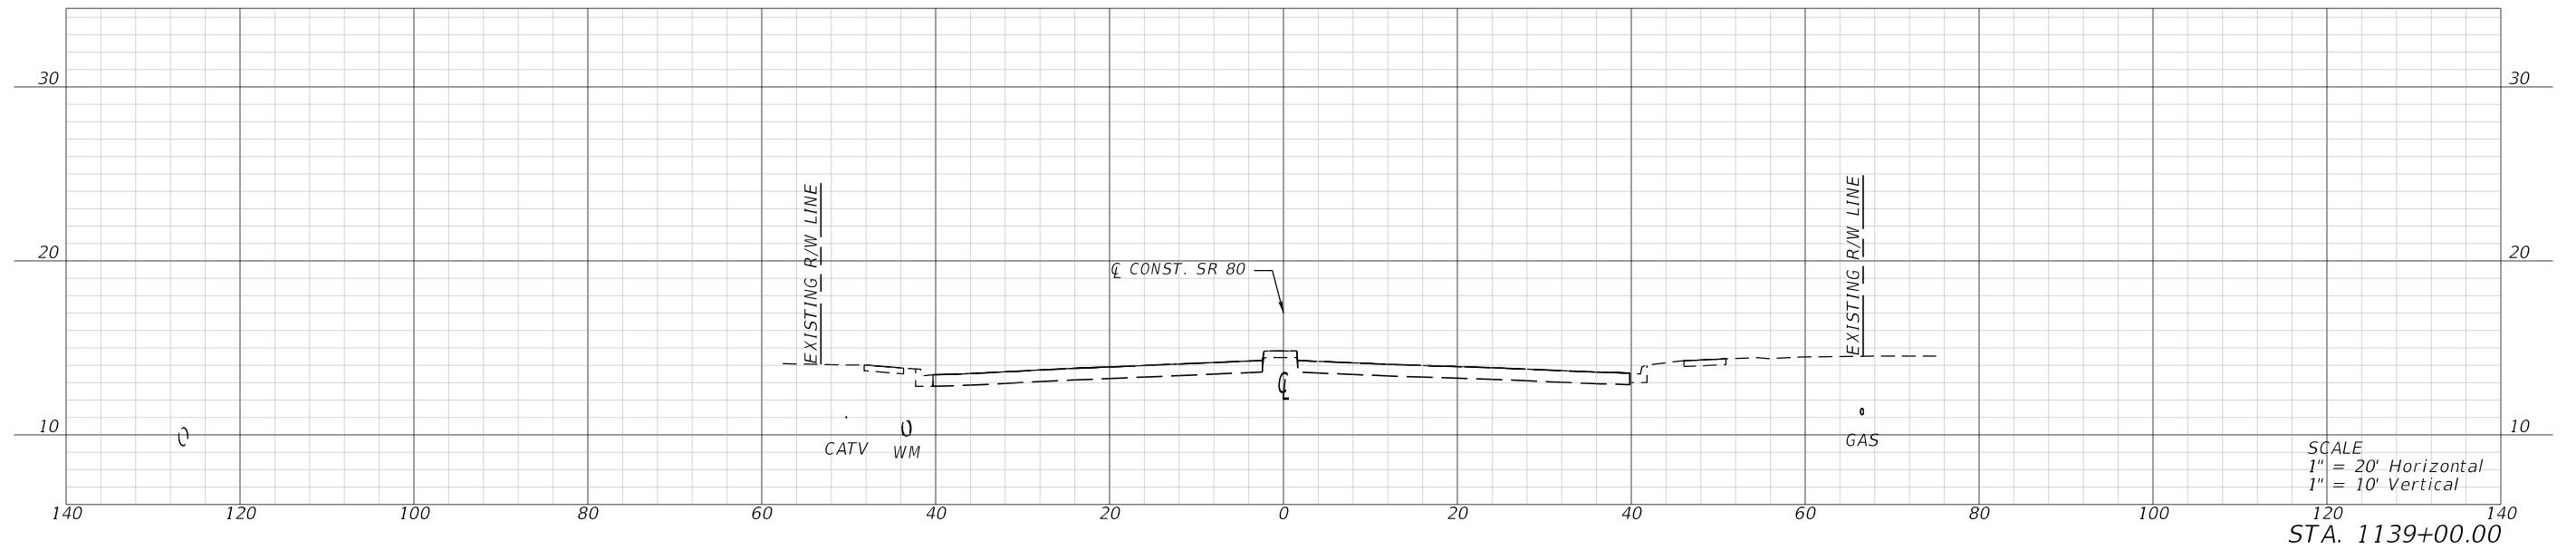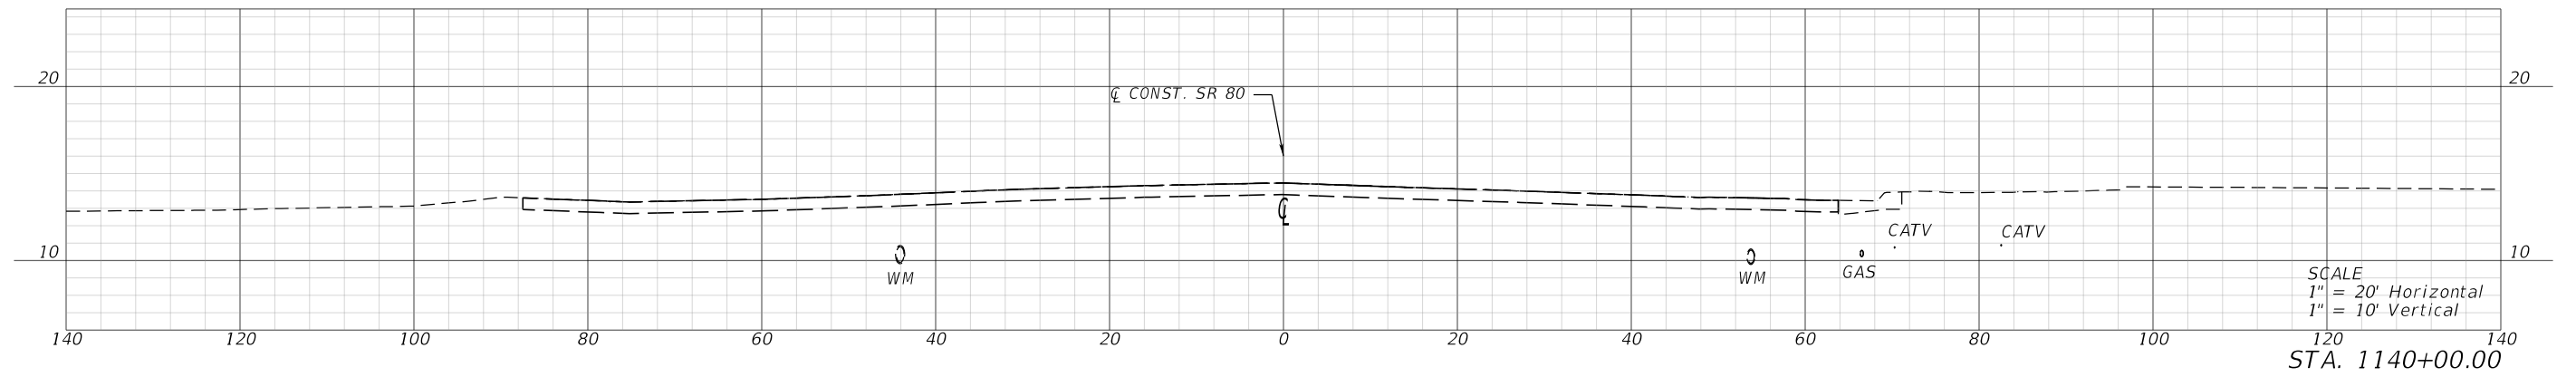

REVISIONS				ENGINEER OF RECORD		STATE OF FLORIDA DEPARTMENT OF TRANSPORTATION			CROSS SECTIONS	SHEET NO.
DATE	DESCRIPTION	DATE	DESCRIPTION	KRIS KARANXHA, P.E. LICENSE NUMBER: 92368 FLORIDA TRANSPORTATION ENGINEERING, INC. 12550 TELECOM DRIVE TEMPLE TERRACE, FLORIDA 33637		ROAD NO.	COUNTY	FINANCIAL PROJECT ID		
						S.R. 80	HENDRY	447878-1-52-01		25

THE OFFICIAL RECORD OF THIS SHEET IS THE ELECTRONIC FILE DIGITALLY SIGNED AND SEALED UNDER RULE 61G15-23.004, F.A.C.




11/10/2025 11:36:36 AM KaiwenChen
Z:\Projects\FDOT\44787815201\Roadway\RD\SRD01.dgn

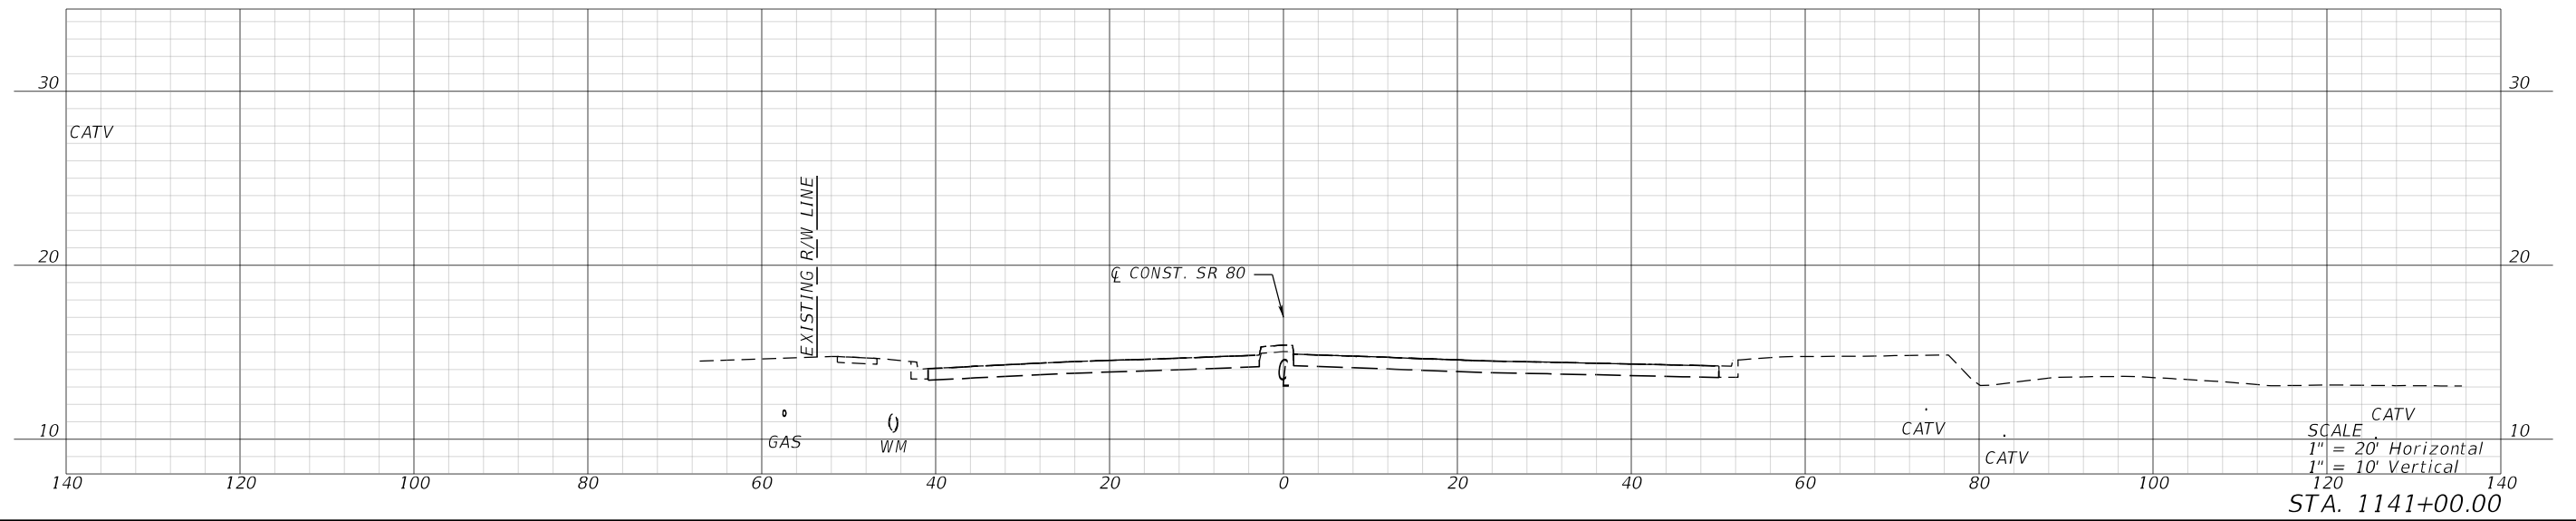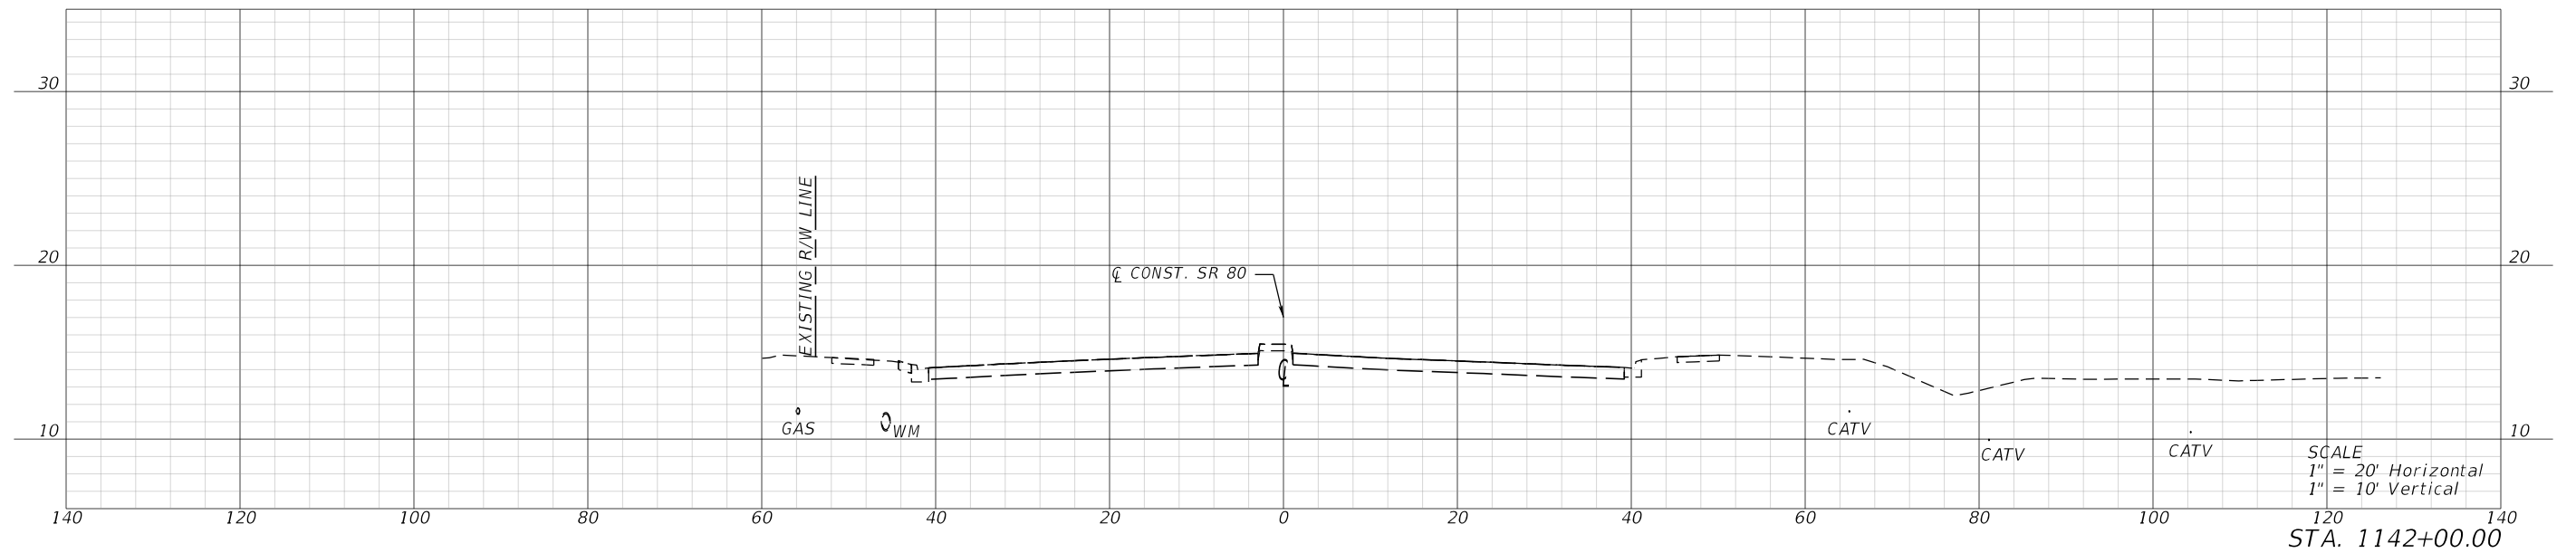

REVISIONS				ENGINEER OF RECORD	STATE OF FLORIDA DEPARTMENT OF TRANSPORTATION			CROSS SECTIONS	SHEET NO.
DATE	DESCRIPTION	DATE	DESCRIPTION		ROAD NO.	COUNTY	FINANCIAL PROJECT ID		
				KRIS KARANXHA, P.E. LICENSE NUMBER: 92368 FLORIDA TRANSPORTATION ENGINEERING, INC. 12550 TELECOM DRIVE TEMPLE TERRACE, FLORIDA 33637	S.R. 80	HENDRY	447878-1-52-01		26

THE OFFICIAL RECORD OF THIS SHEET IS THE ELECTRONIC FILE DIGITALLY SIGNED AND SEALED UNDER RULE 61G15-23.004, F.A.C.



11/10/2025 11:36:39 AM KaiwenChen
Z:\Projects\FDOT\4478781\5201\Roadway\RD\SRD01.dgn

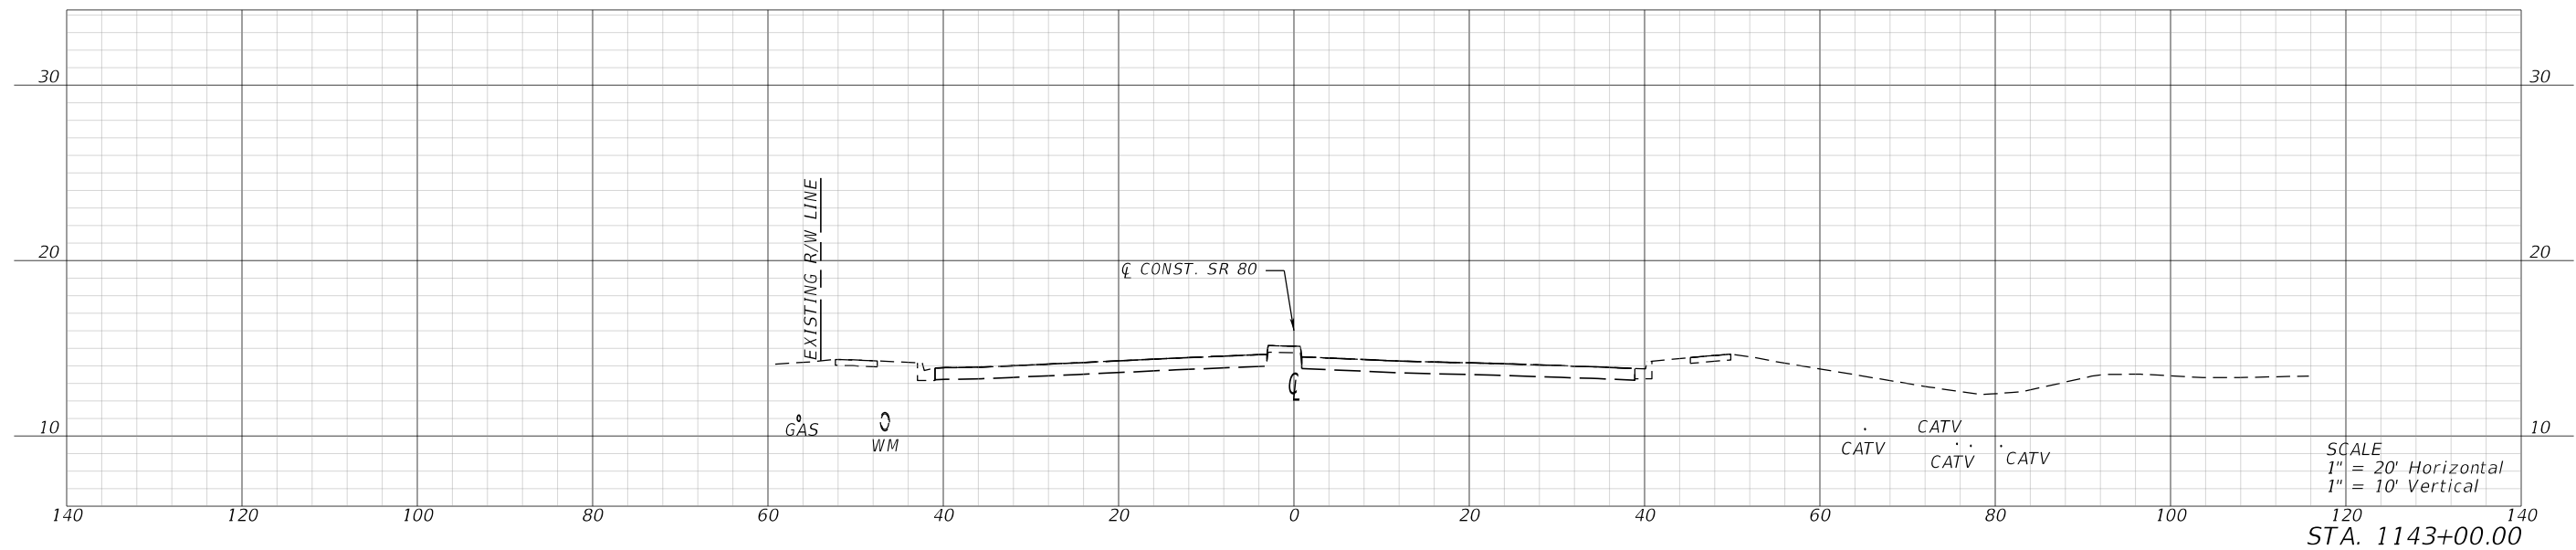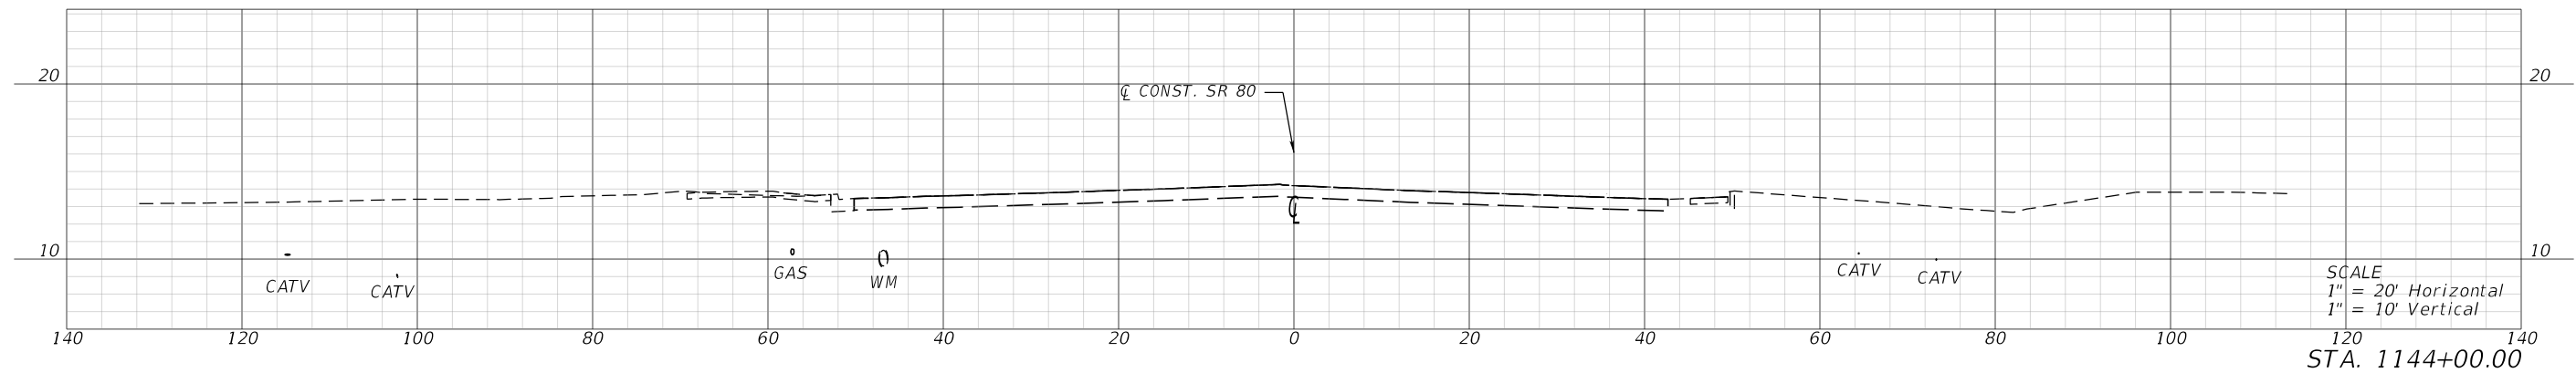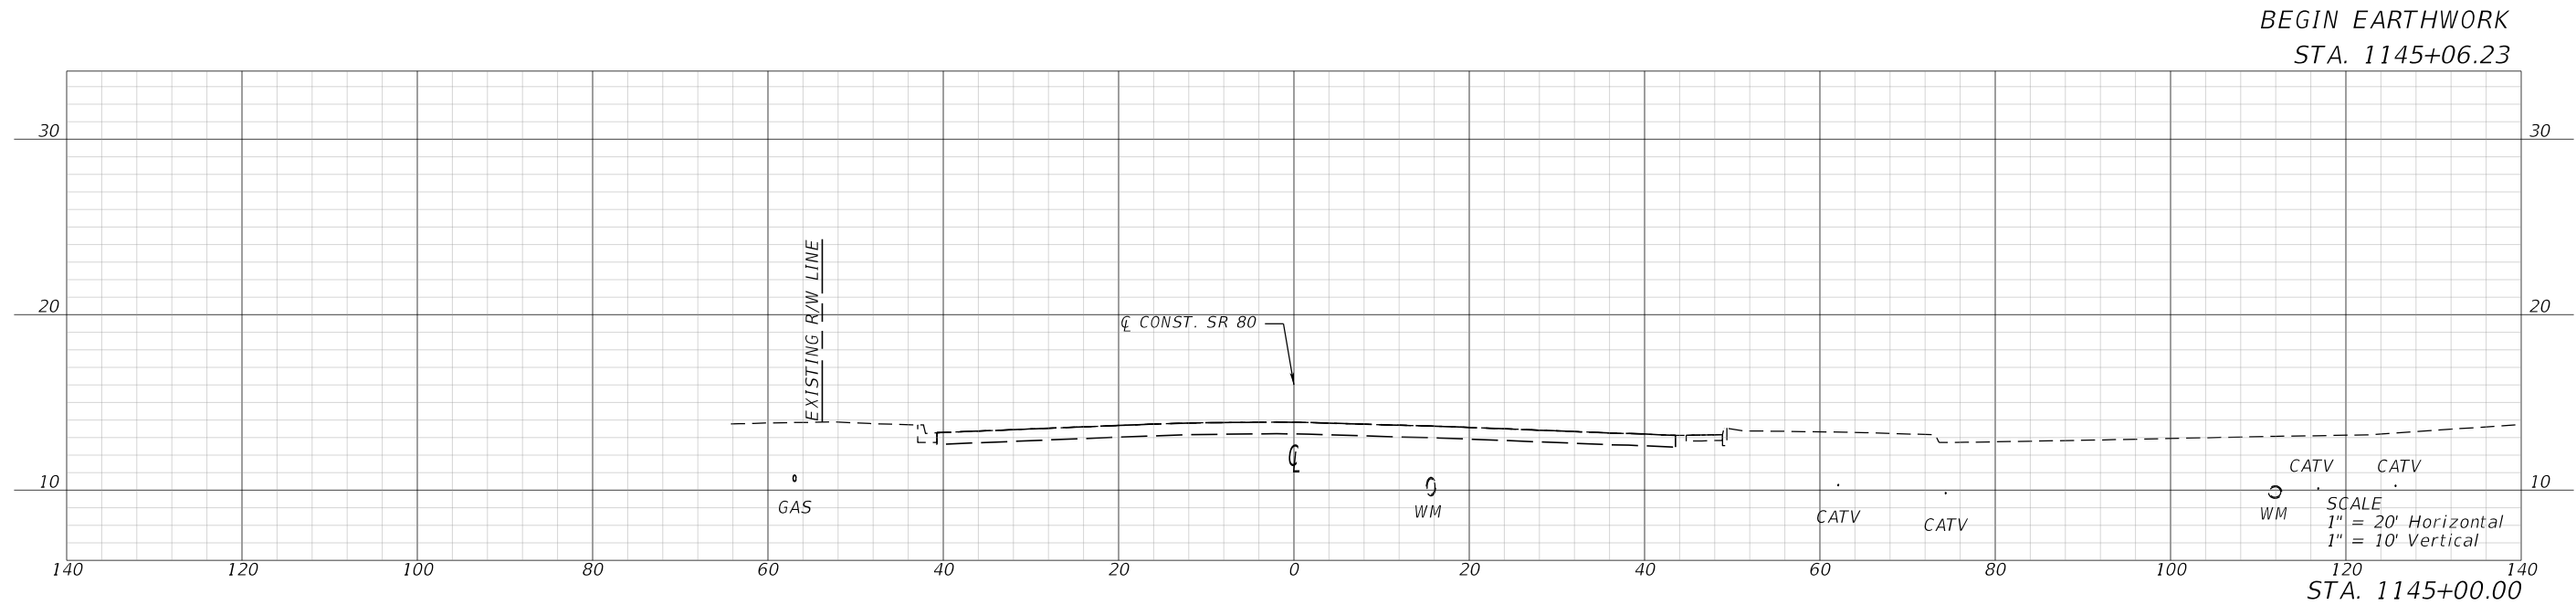

REVISIONS				ENGINEER OF RECORD		STATE OF FLORIDA DEPARTMENT OF TRANSPORTATION			CROSS SECTIONS	SHEET NO.
DATE	DESCRIPTION	DATE	DESCRIPTION	KRIS KARANXHA, P.E. LICENSE NUMBER: 92368 FLORIDA TRANSPORTATION ENGINEERING, INC. 12550 TELECOM DRIVE TEMPLE TERRACE, FLORIDA 33637		ROAD NO.	COUNTY	FINANCIAL PROJECT ID		
						S.R. 80	HENDRY	447878-1-52-01		27

THE OFFICIAL RECORD OF THIS SHEET IS THE ELECTRONIC FILE DIGITALLY SIGNED AND SEALED UNDER RULE 61G15-23.004, F.A.C.



11/10/2025 11:36:41 AM KaiwenChen
Z:\Projects\FDOT\4478781\201-Roadway\RD\SRD01.dgn

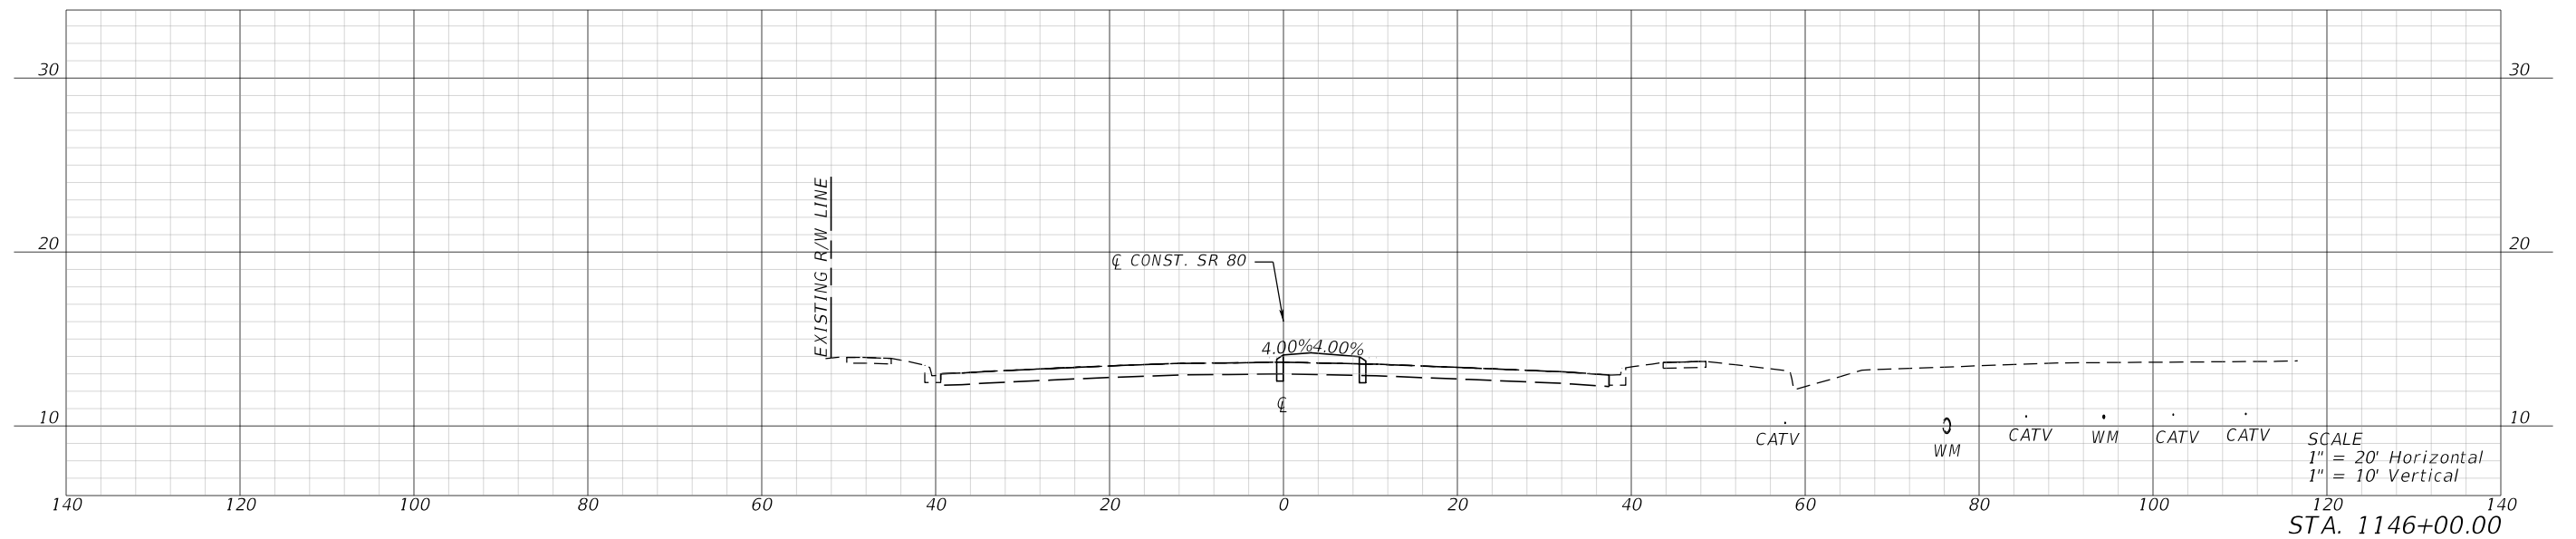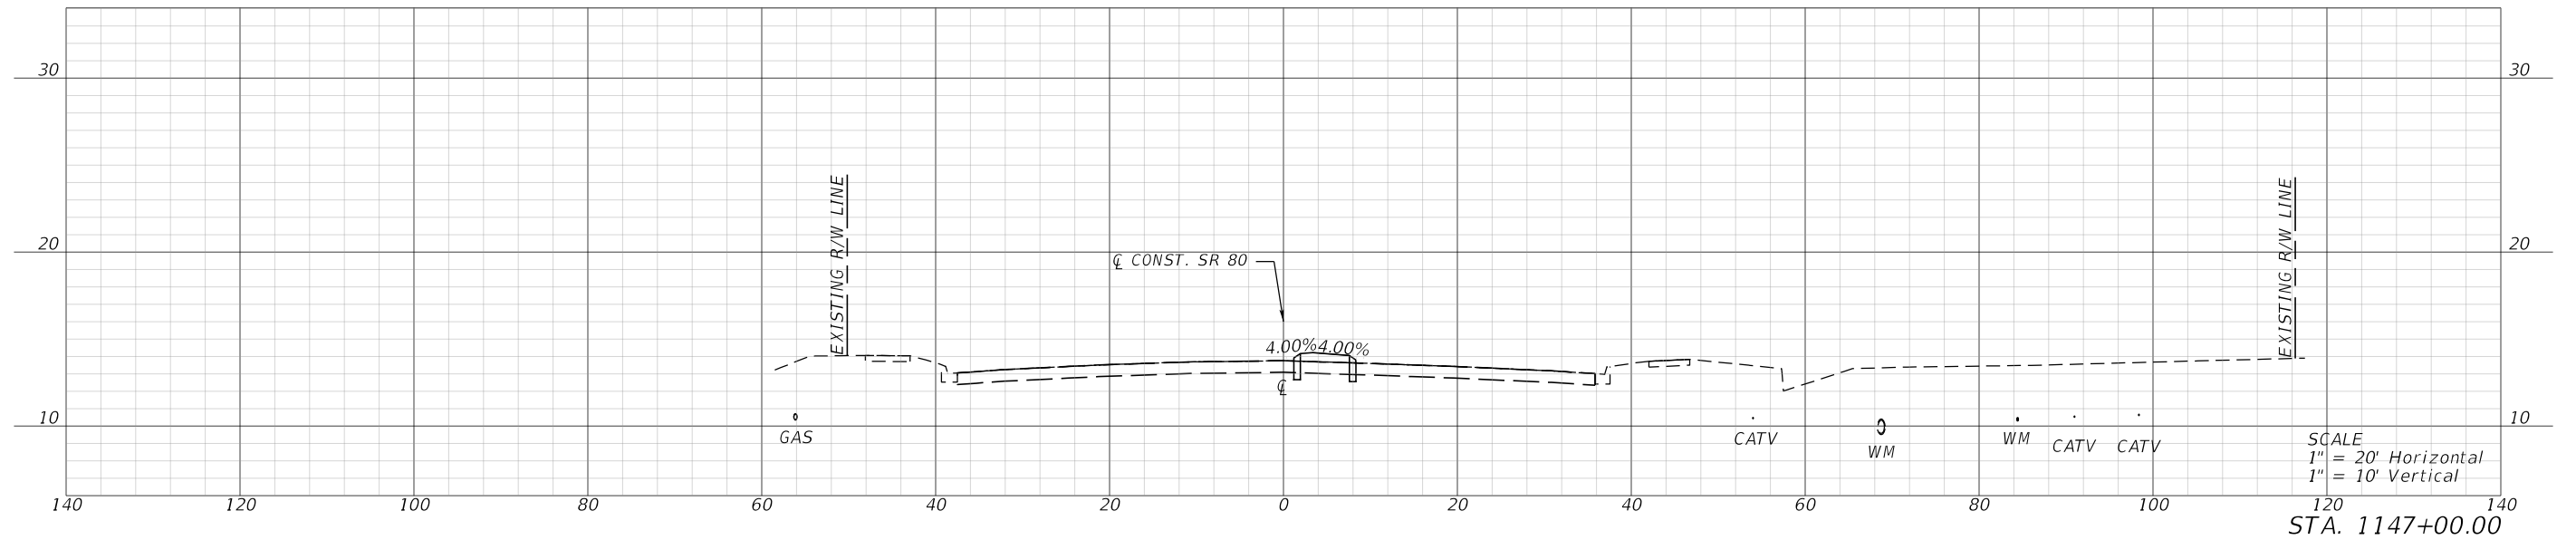

REVISIONS				ENGINEER OF RECORD	STATE OF FLORIDA DEPARTMENT OF TRANSPORTATION			CROSS SECTIONS	SHEET NO.
DATE	DESCRIPTION	DATE	DESCRIPTION		ROAD NO.	COUNTY	FINANCIAL PROJECT ID		
				KRIS KARANXHA, P.E. LICENSE NUMBER: 92368 FLORIDA TRANSPORTATION ENGINEERING, INC. 12550 TELECOM DRIVE TEMPLE TERRACE, FLORIDA 33637	S.R. 80	HENDRY	447878-1-52-01		28

THE OFFICIAL RECORD OF THIS SHEET IS THE ELECTRONIC FILE DIGITALLY SIGNED AND SEALED UNDER RULE 61G15-23.004, F.A.C.




11/10/2025 11:36:43 AM KaiwenChen
Z:\Projects\FDOT\44787815201\Roadway\RD\SRD01.dgn

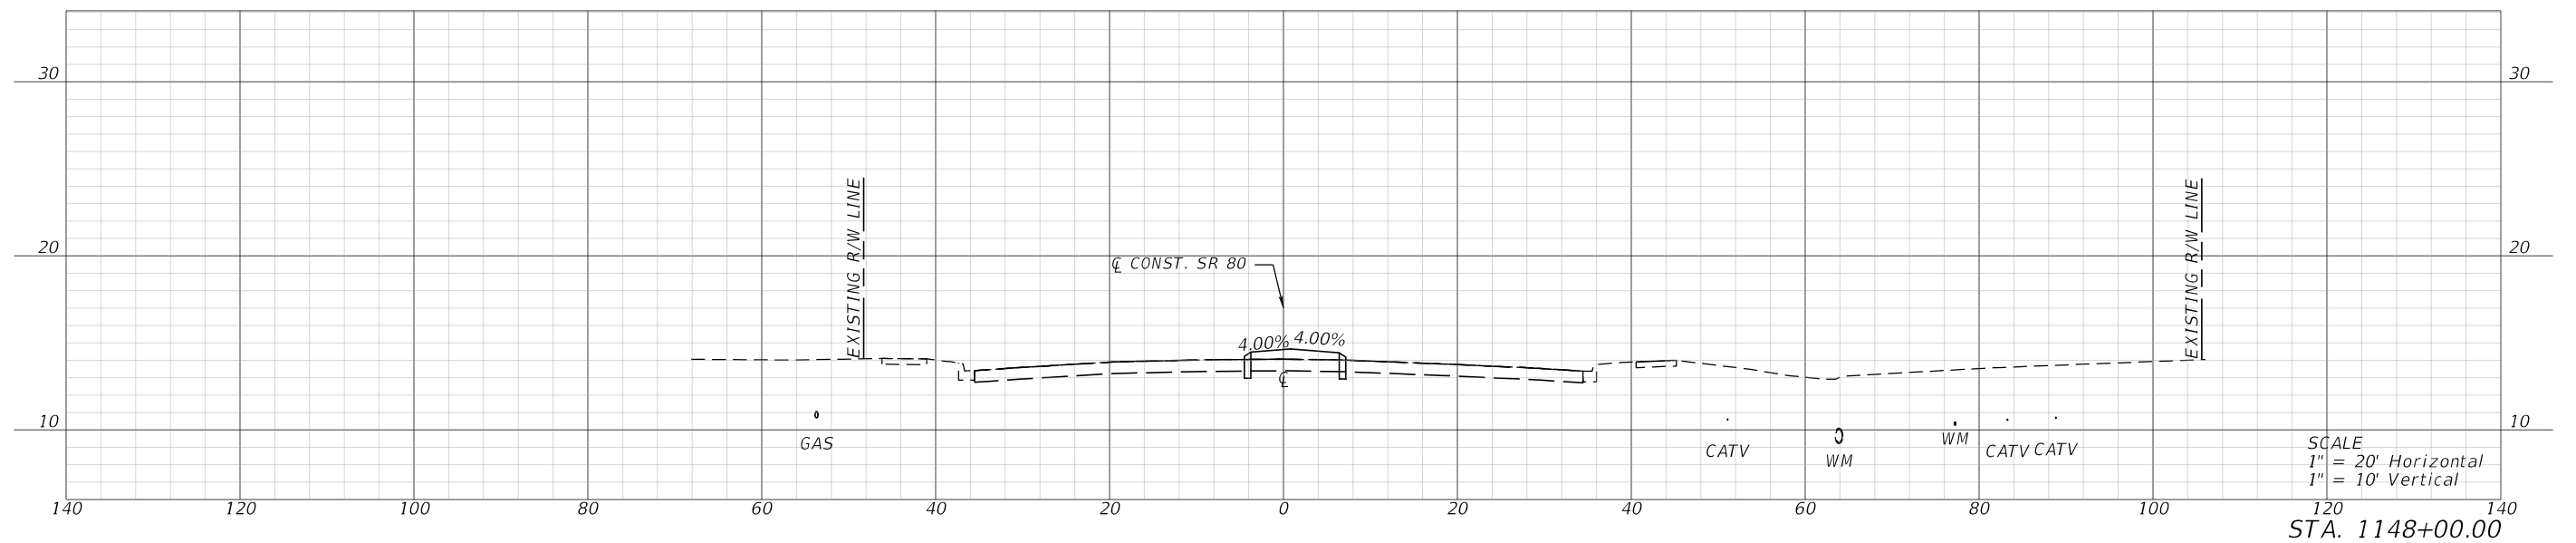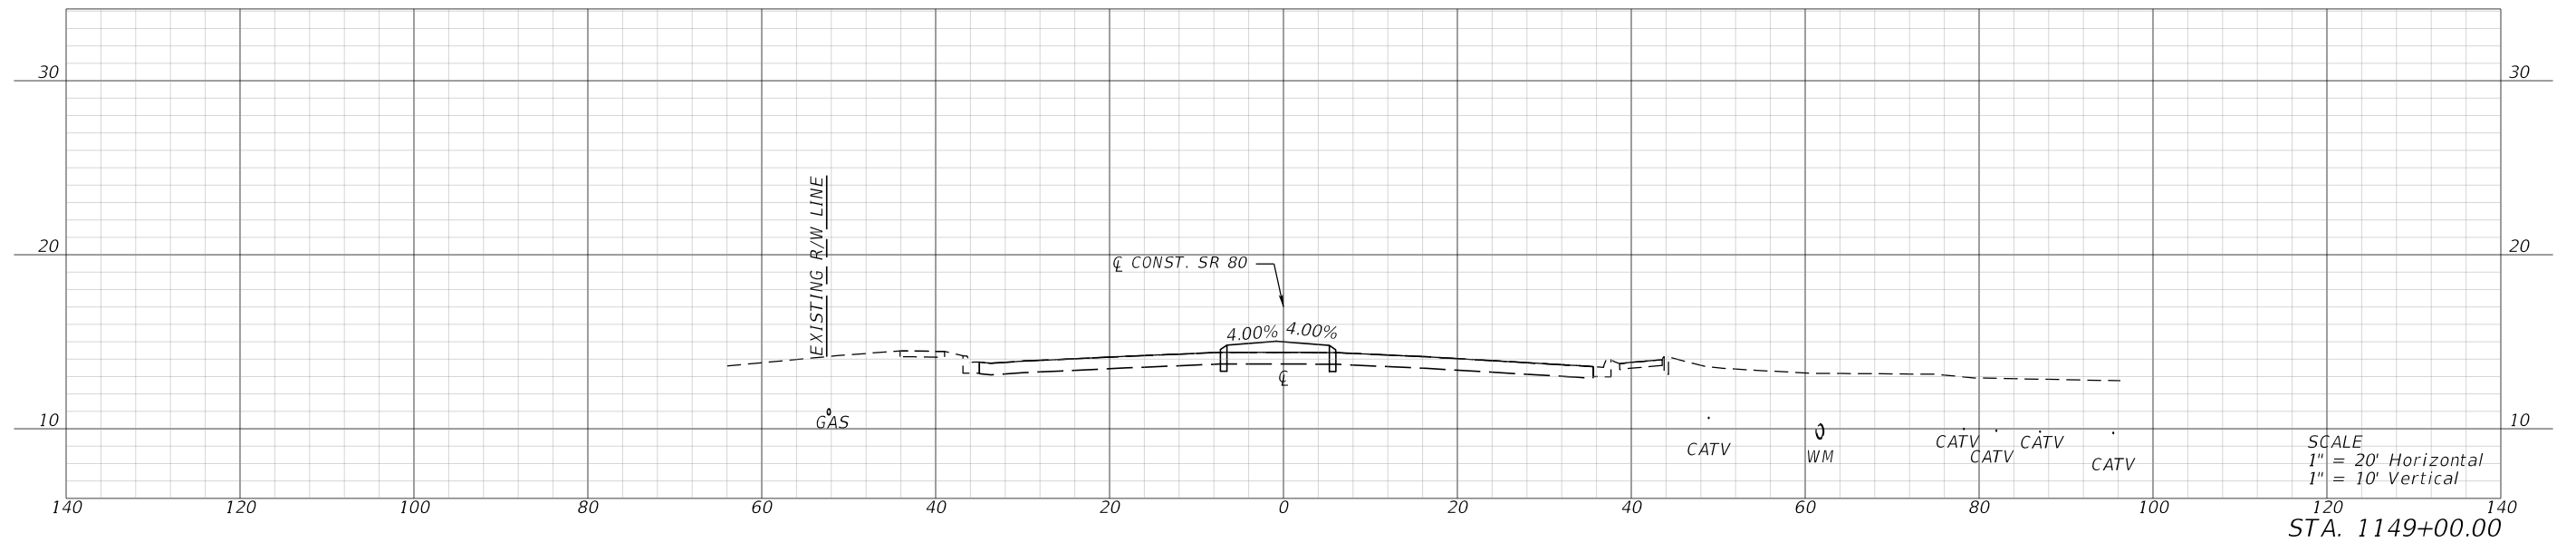

REVISIONS				ENGINEER OF RECORD		STATE OF FLORIDA DEPARTMENT OF TRANSPORTATION			CROSS SECTIONS	SHEET NO.
DATE	DESCRIPTION	DATE	DESCRIPTION	KRIS KARANXHA, P.E. LICENSE NUMBER: 92368 FLORIDA TRANSPORTATION ENGINEERING, INC. 12550 TELECOM DRIVE TEMPLE TERRACE, FLORIDA 33637		ROAD NO.	COUNTY	FINANCIAL PROJECT ID		29
						S.R. 80	HENDRY	447878-1-52-01		

THE OFFICIAL RECORD OF THIS SHEET IS THE ELECTRONIC FILE DIGITALLY SIGNED AND SEALED UNDER RULE 61G15-23.004, F.A.C.



11/10/2025 11:36:46 AM KaiwenChen
Z:\Projects\FDOT\44787815201\Roadway\RD\SRD01.dgn

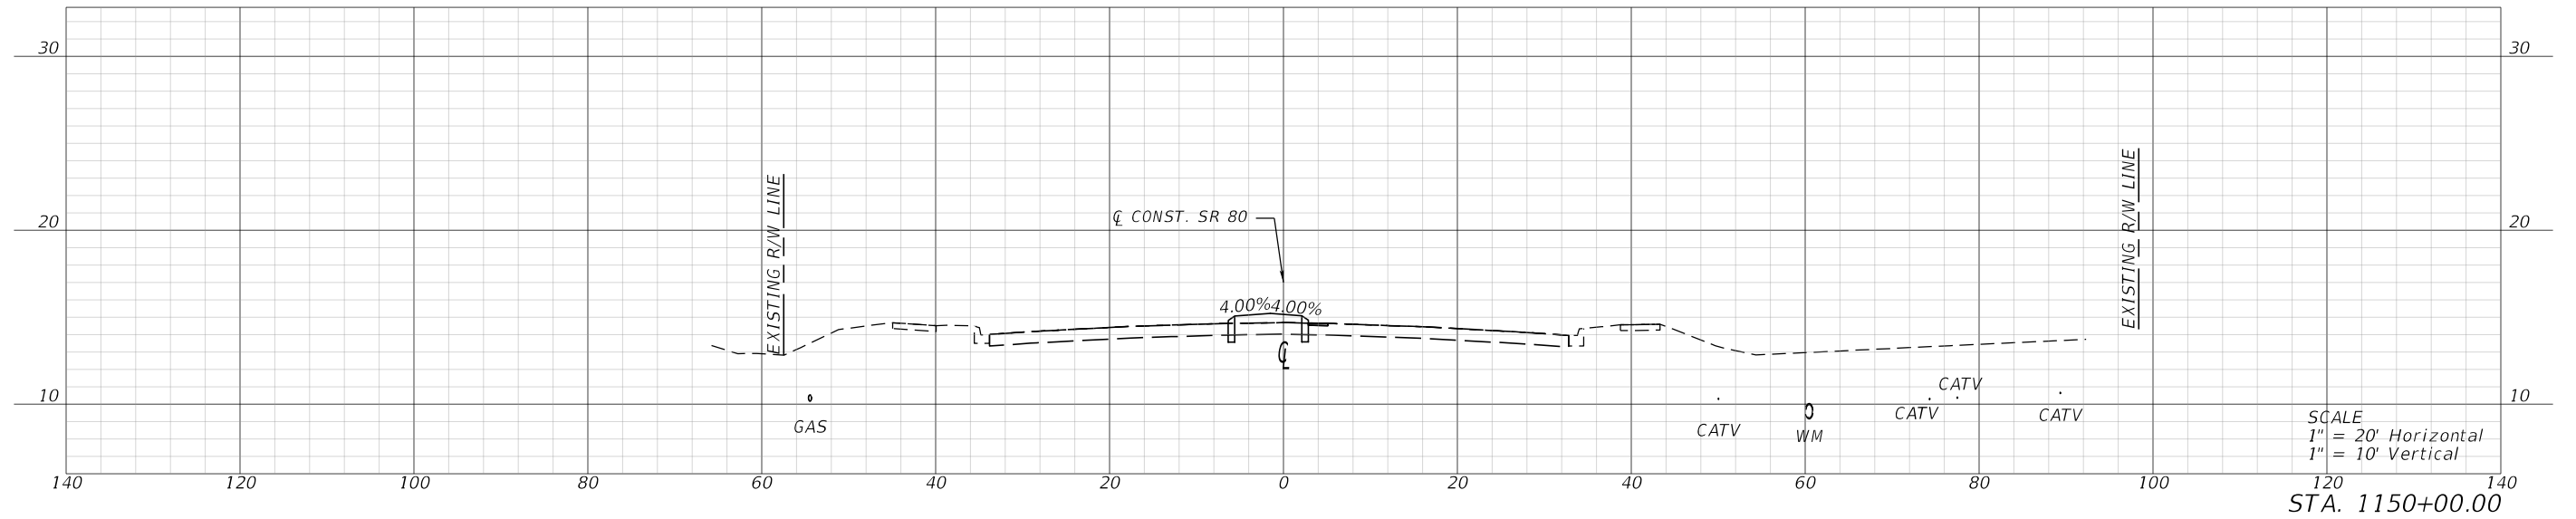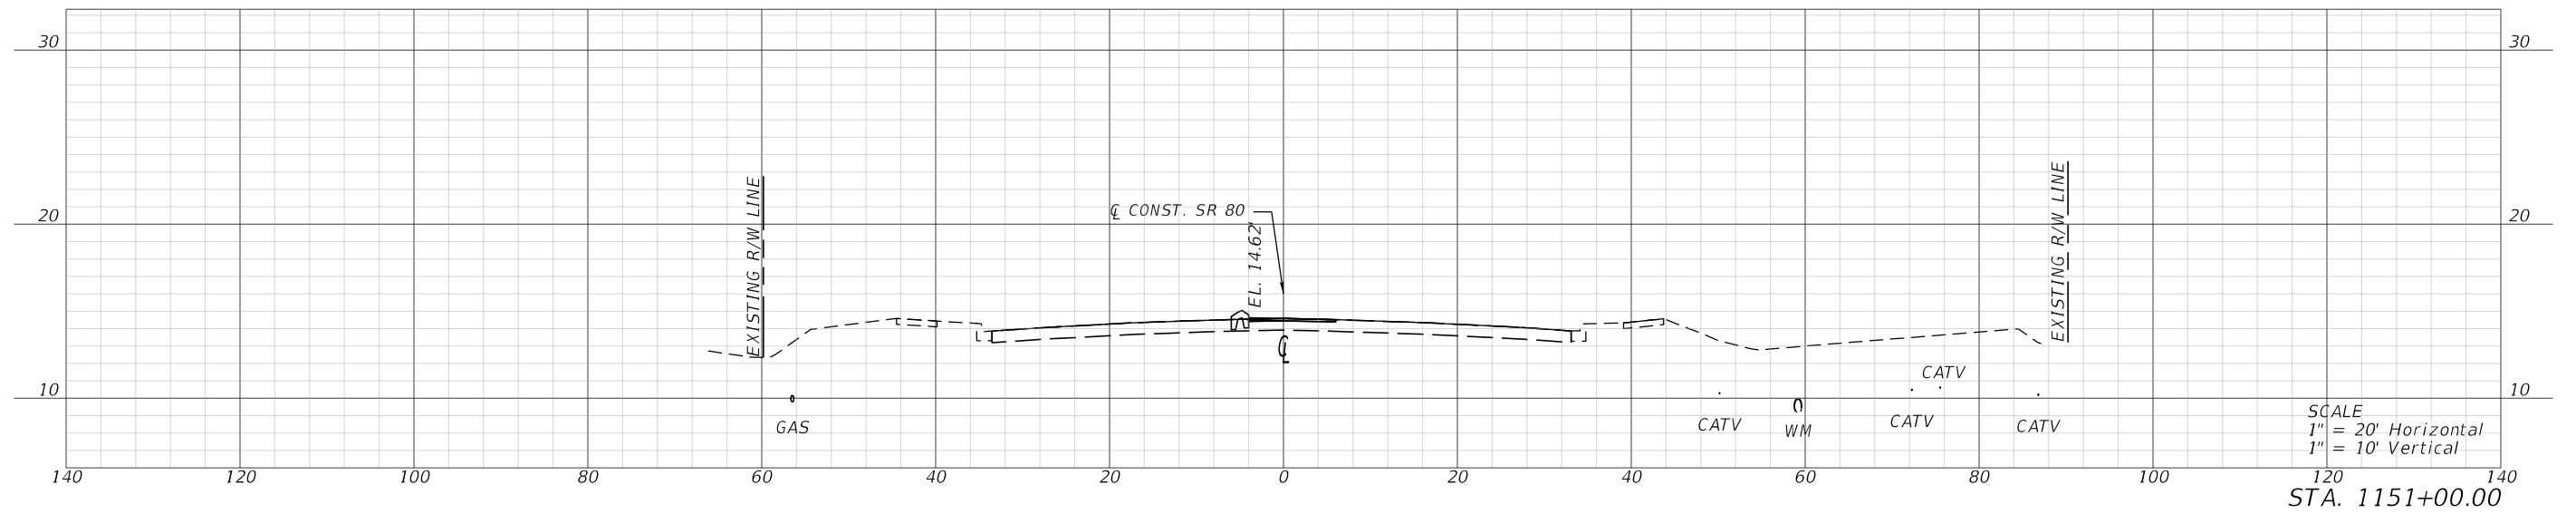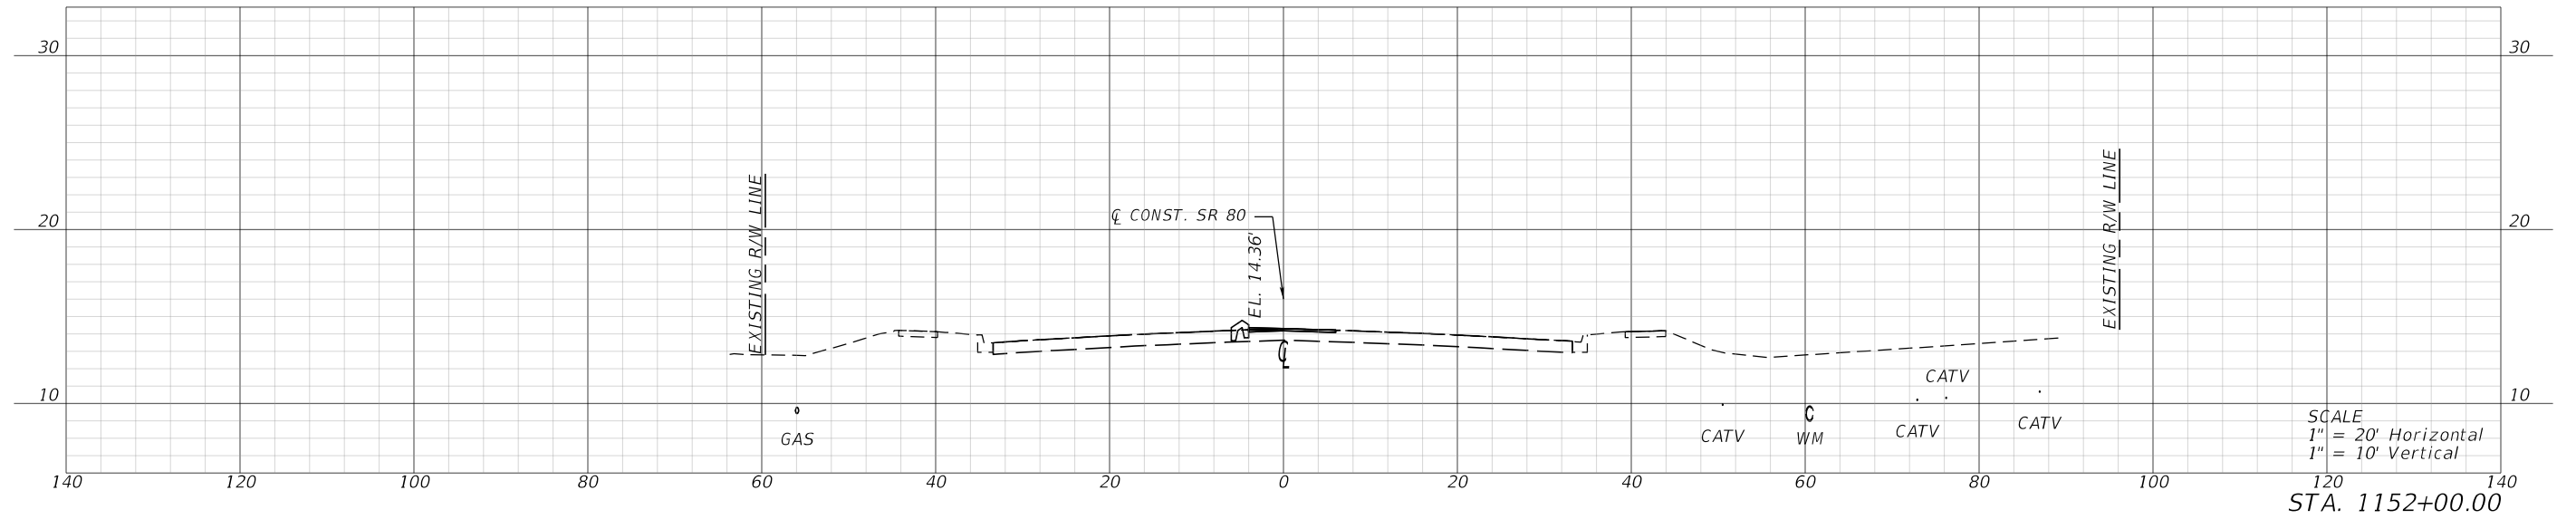

REVISIONS				ENGINEER OF RECORD	STATE OF FLORIDA DEPARTMENT OF TRANSPORTATION			CROSS SECTIONS	SHEET NO.
DATE	DESCRIPTION	DATE	DESCRIPTION		ROAD NO.	COUNTY	FINANCIAL PROJECT ID		
				KRIS KARANXHA, P.E. LICENSE NUMBER: 92368 FLORIDA TRANSPORTATION ENGINEERING, INC. 12550 TELECOM DRIVE TEMPLE TERRACE, FLORIDA 33637	S.R. 80	HENDRY	447878-1-52-01		30

THE OFFICIAL RECORD OF THIS SHEET IS THE ELECTRONIC FILE DIGITALLY SIGNED AND SEALED UNDER RULE 61G15-23.004, F.A.C.




11/10/2025 11:36:49 AM KaiwenChen
Z:\Projects\FDOT\44787815201\Roadway\RD\SRD01.dgn

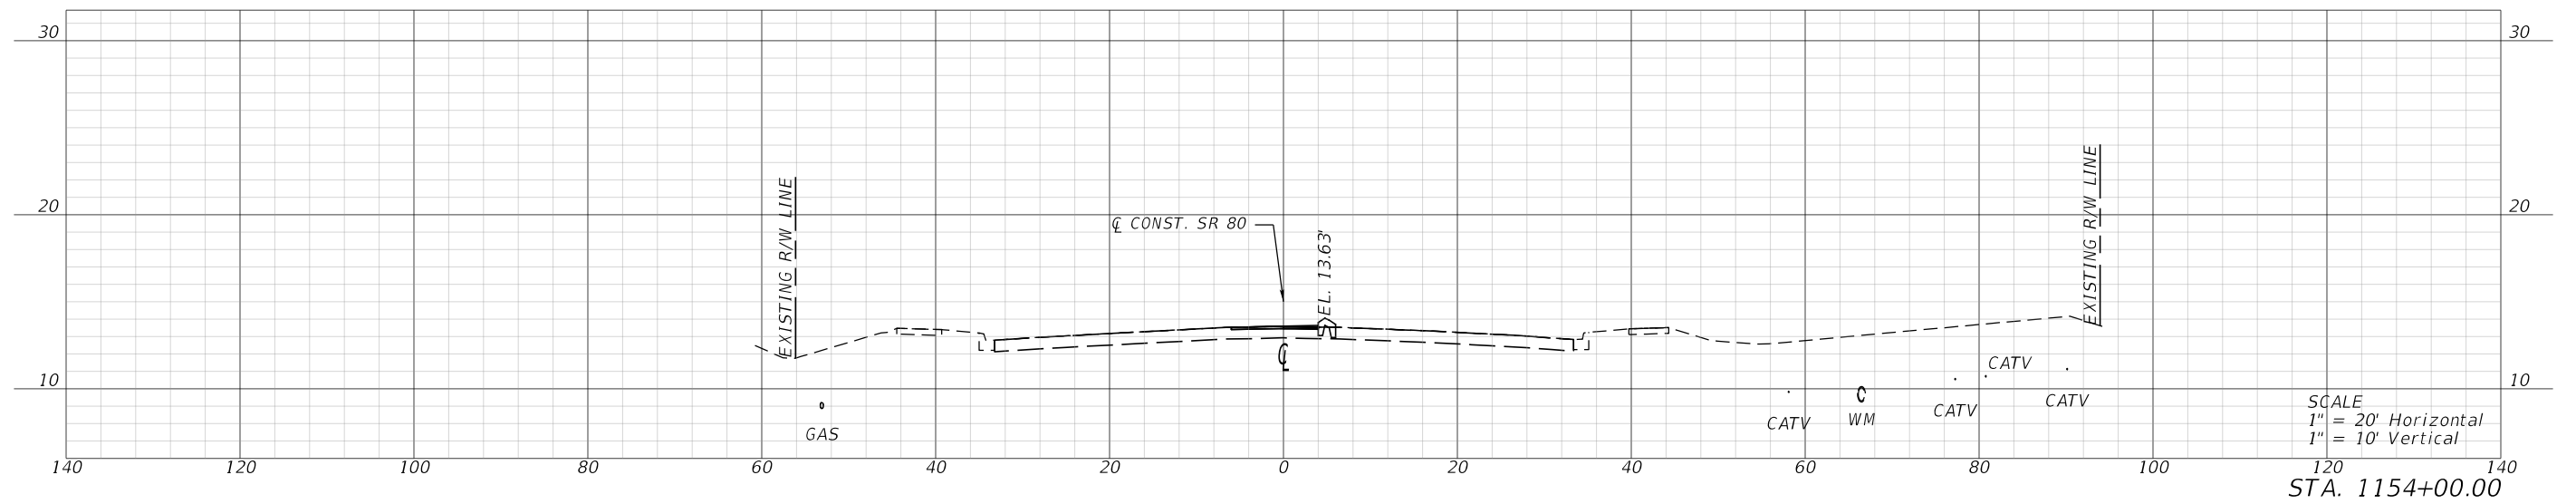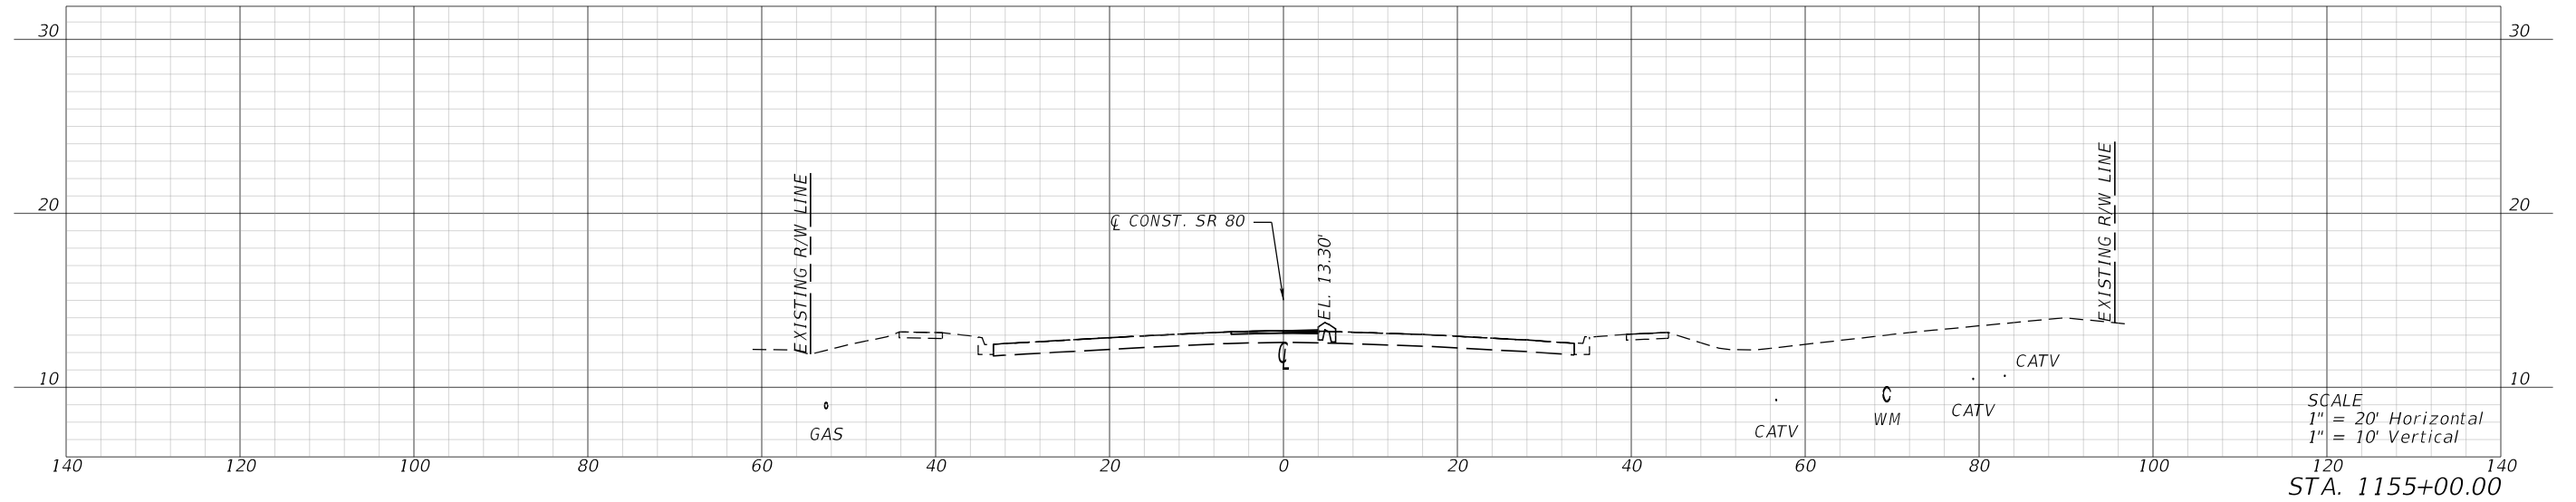

REVISIONS				ENGINEER OF RECORD	STATE OF FLORIDA DEPARTMENT OF TRANSPORTATION			CROSS SECTIONS	SHEET NO.
DATE	DESCRIPTION	DATE	DESCRIPTION		ROAD NO.	COUNTY	FINANCIAL PROJECT ID		
				KRIS KARANXHA, P.E. LICENSE NUMBER: 92368 FLORIDA TRANSPORTATION ENGINEERING, INC. 12550 TELECOM DRIVE TEMPLE TERRACE, FLORIDA 33637	S.R. 80	HENDRY	447878-1-52-01		31

THE OFFICIAL RECORD OF THIS SHEET IS THE ELECTRONIC FILE DIGITALLY SIGNED AND SEALED UNDER RULE 61G15-23.004, F.A.C.




11/10/2025 11:36:52 AM KaiwenChen
Z:\Projects\FDOT\4478781\5201\Roadway\RD\SRD01.dgn

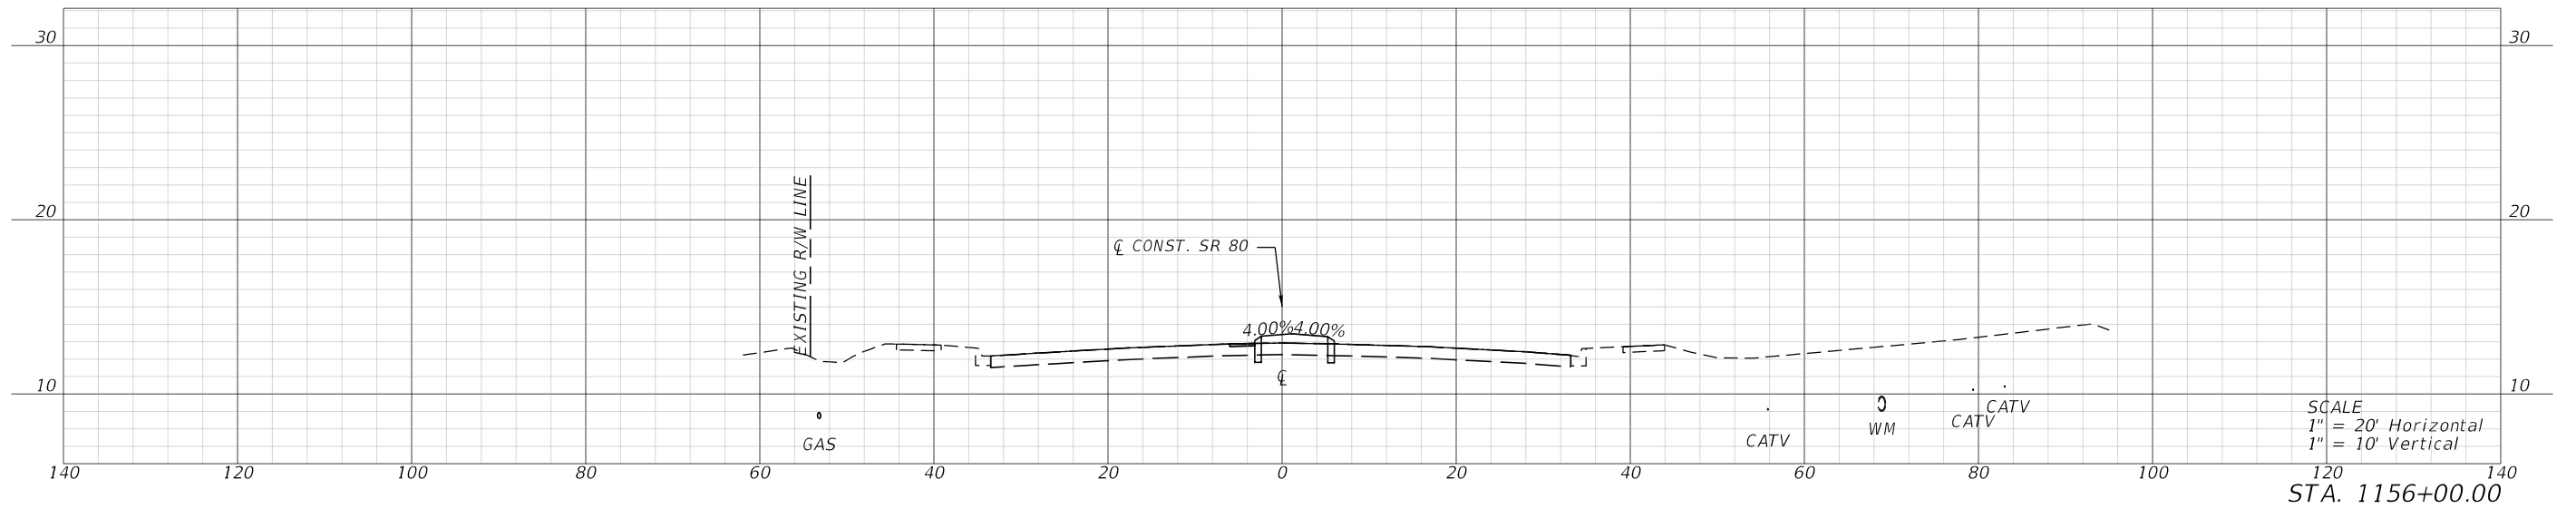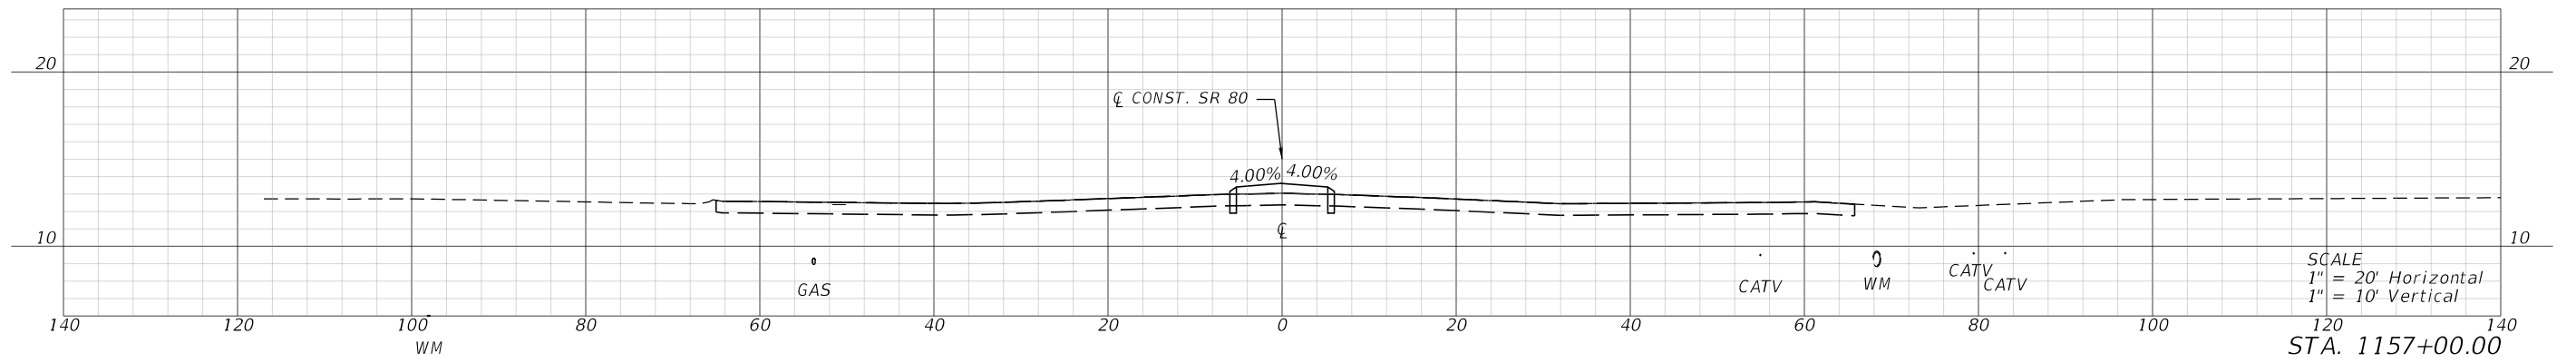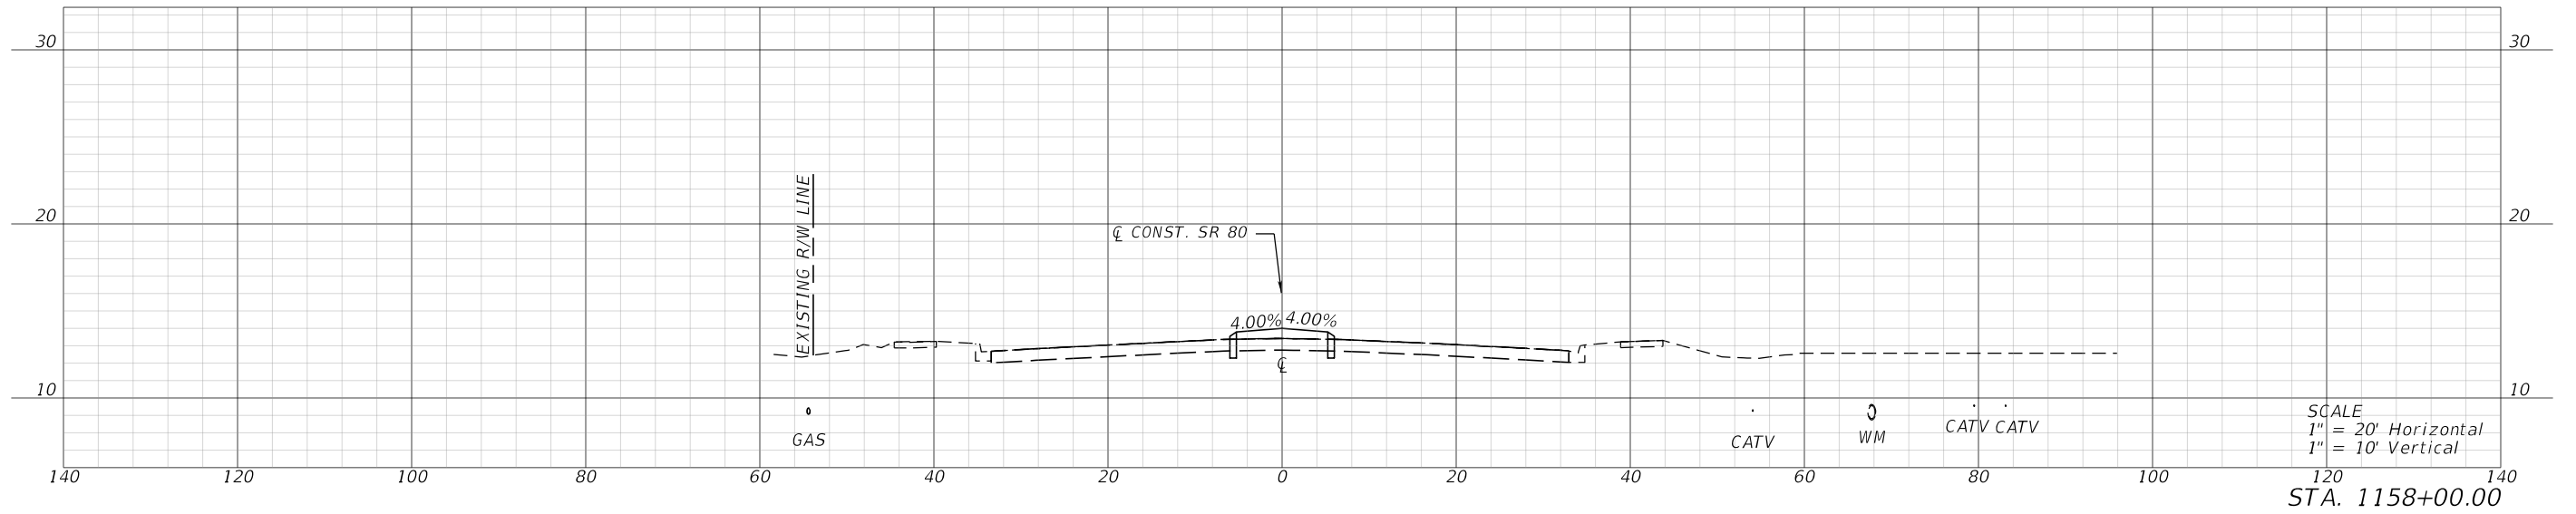

REVISIONS				ENGINEER OF RECORD	STATE OF FLORIDA DEPARTMENT OF TRANSPORTATION			CROSS SECTIONS	SHEET NO.
DATE	DESCRIPTION	DATE	DESCRIPTION		ROAD NO.	COUNTY	FINANCIAL PROJECT ID		
				KRIS KARANXHA, P.E. LICENSE NUMBER: 92368 FLORIDA TRANSPORTATION ENGINEERING, INC. 12550 TELECOM DRIVE TEMPLE TERRACE, FLORIDA 33637	S.R. 80	HENDRY	447878-1-52-01		32

THE OFFICIAL RECORD OF THIS SHEET IS THE ELECTRONIC FILE DIGITALLY SIGNED AND SEALED UNDER RULE 61G15-23.004, F.A.C.




11/10/2025 11:36:55 AM KaiwenChen
Z:\Projects\FDOT\44787815201\Roadway\RD\SRD01.dgn

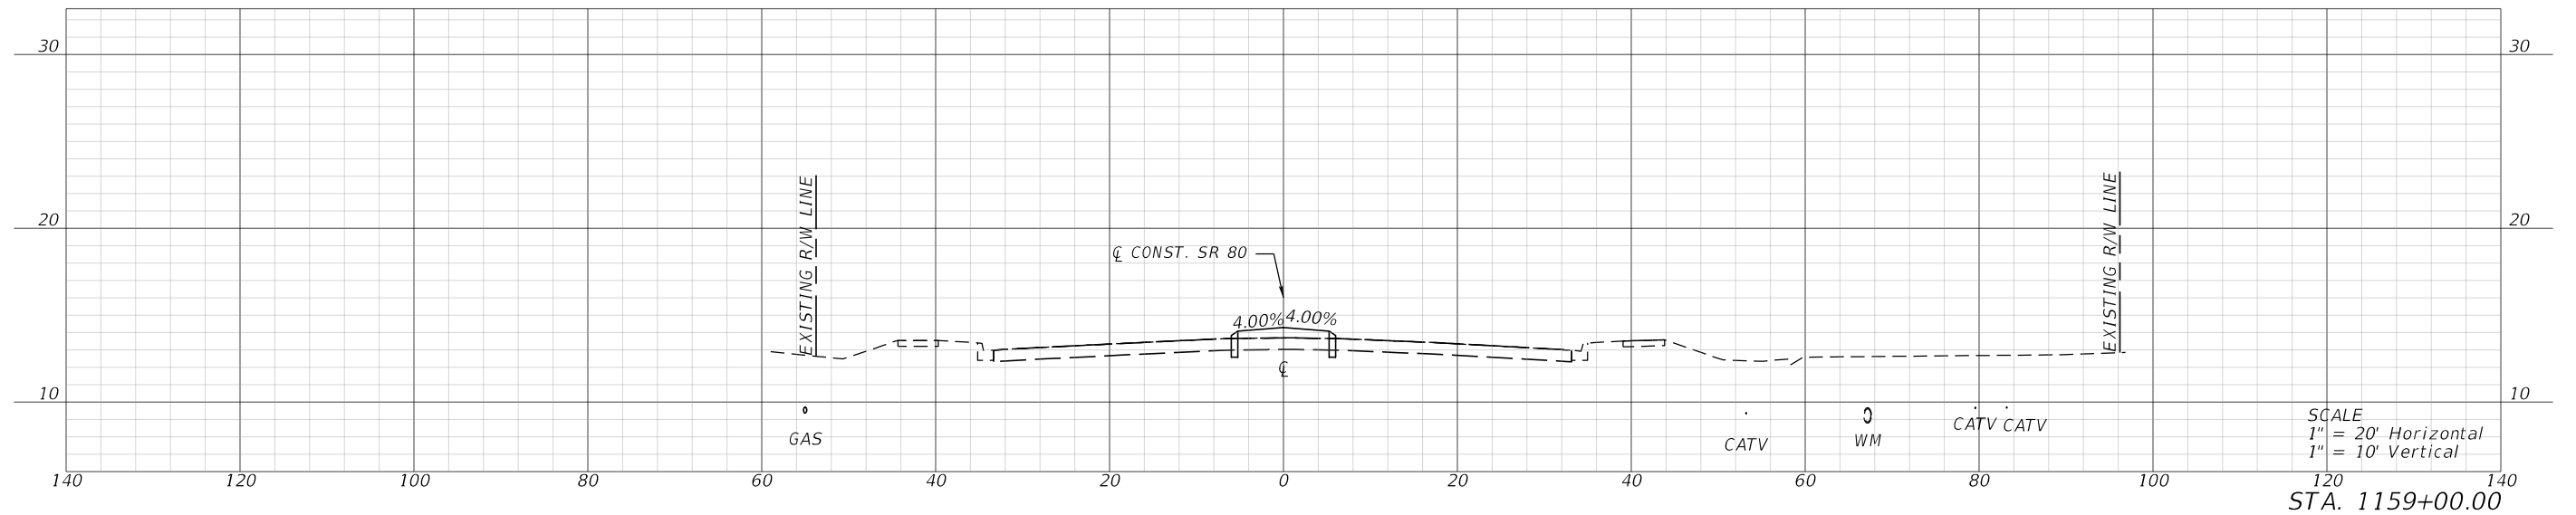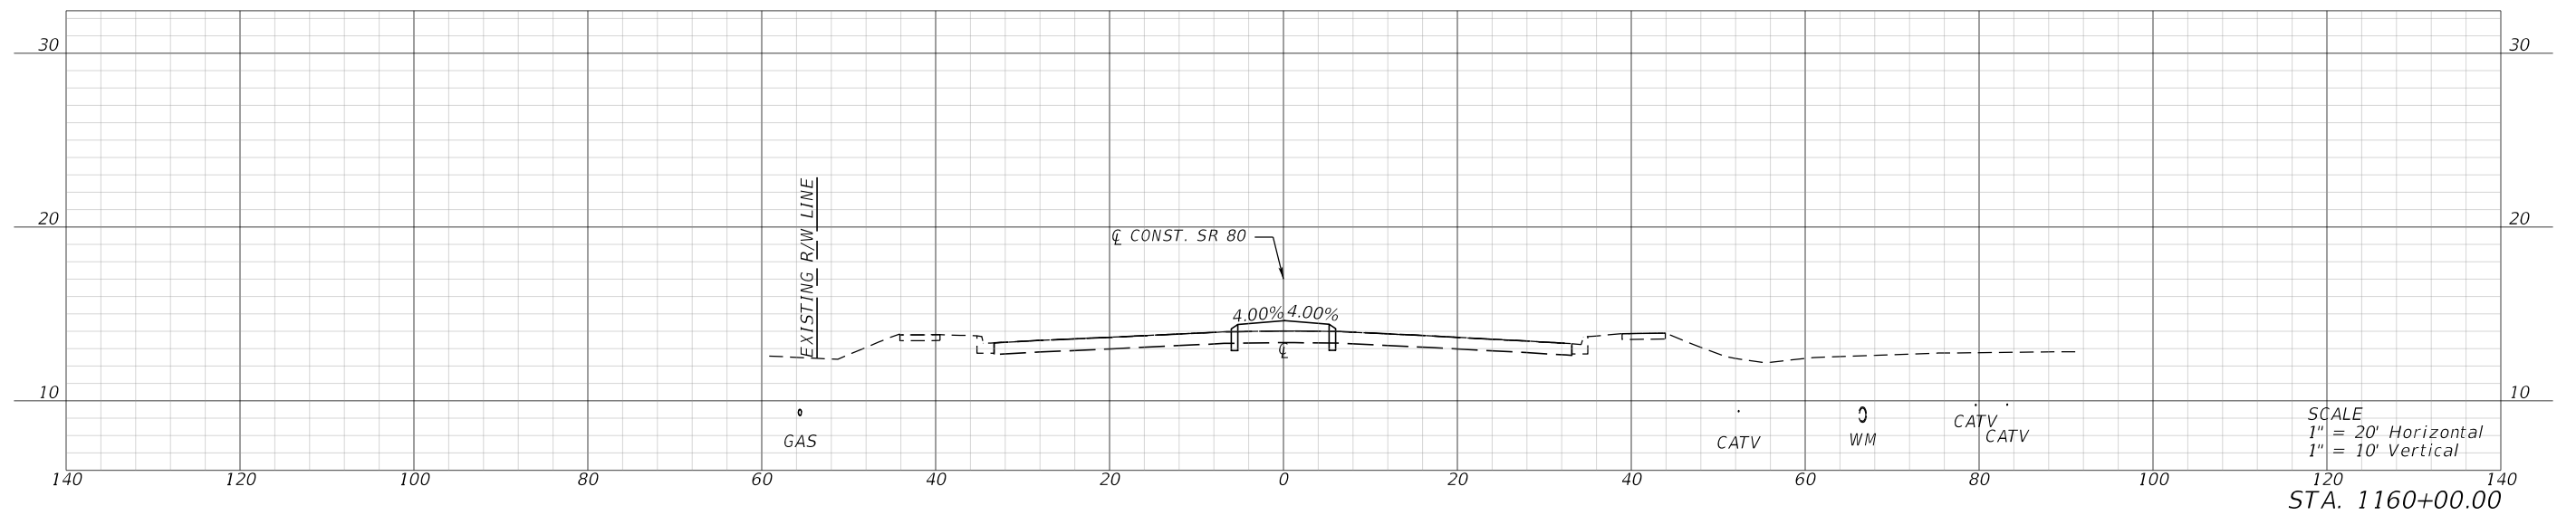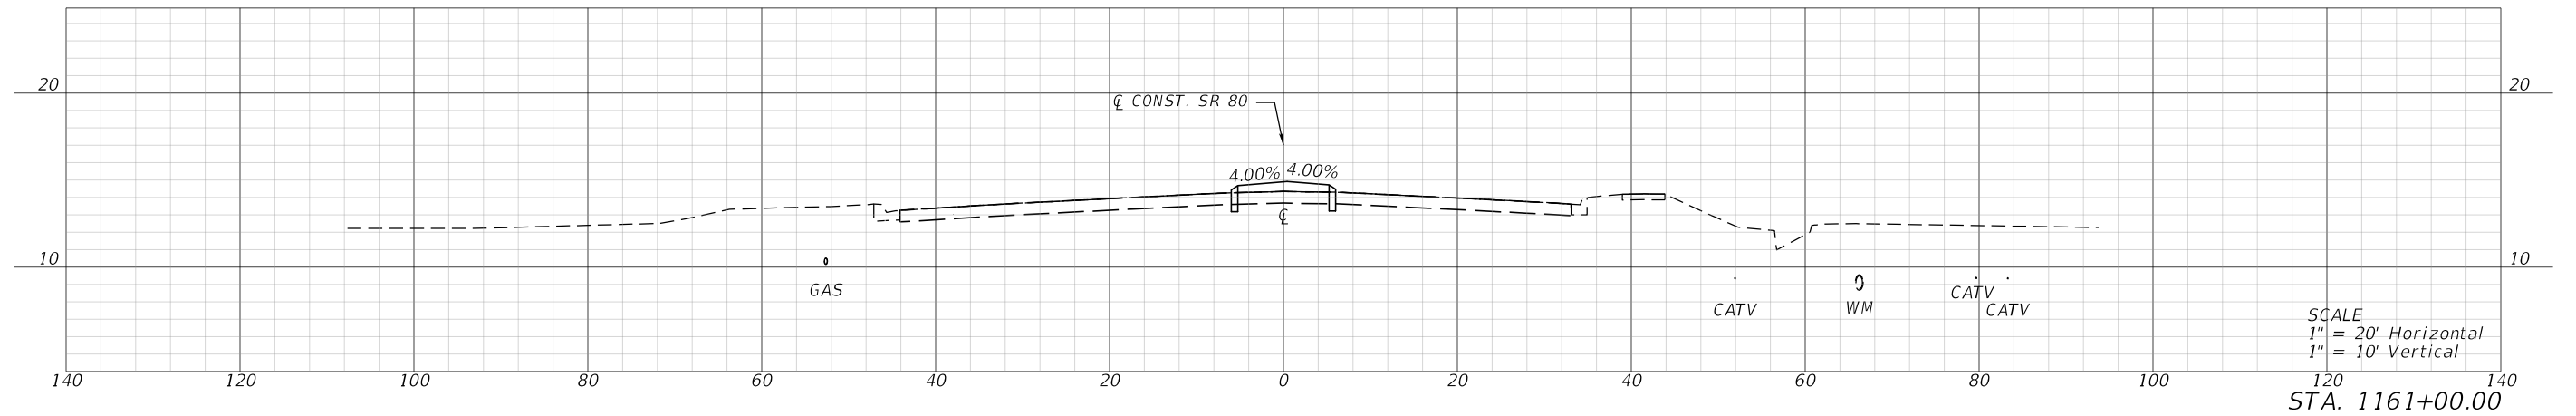

REVISIONS				ENGINEER OF RECORD		STATE OF FLORIDA DEPARTMENT OF TRANSPORTATION			CROSS SECTIONS	SHEET NO.
DATE	DESCRIPTION	DATE	DESCRIPTION	KRIS KARANXHA, P.E. LICENSE NUMBER: 92368 FLORIDA TRANSPORTATION ENGINEERING, INC. 12550 TELECOM DRIVE TEMPLE TERRACE, FLORIDA 33637		ROAD NO.	COUNTY	FINANCIAL PROJECT ID		
						S.R. 80	HENDRY	447878-1-52-01		33

THE OFFICIAL RECORD OF THIS SHEET IS THE ELECTRONIC FILE DIGITALLY SIGNED AND SEALED UNDER RULE 61G15-23.004, F.A.C.



11/10/2025 11:36:58 AM KaiwenChen
Z:\Projects\FDOT\44787815201\Roadway\RD\SRD01.dgn

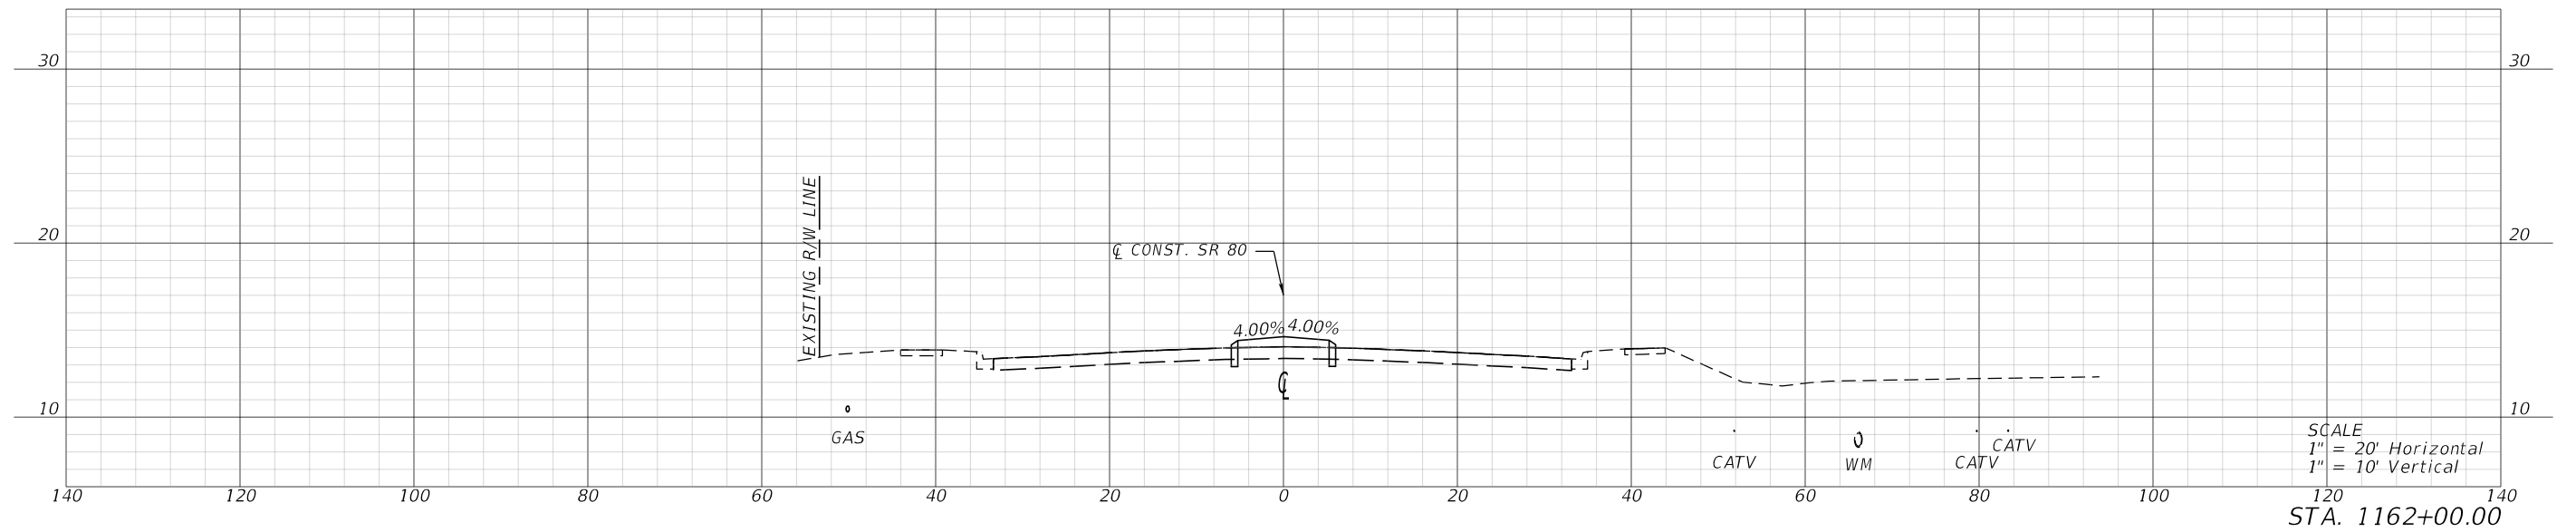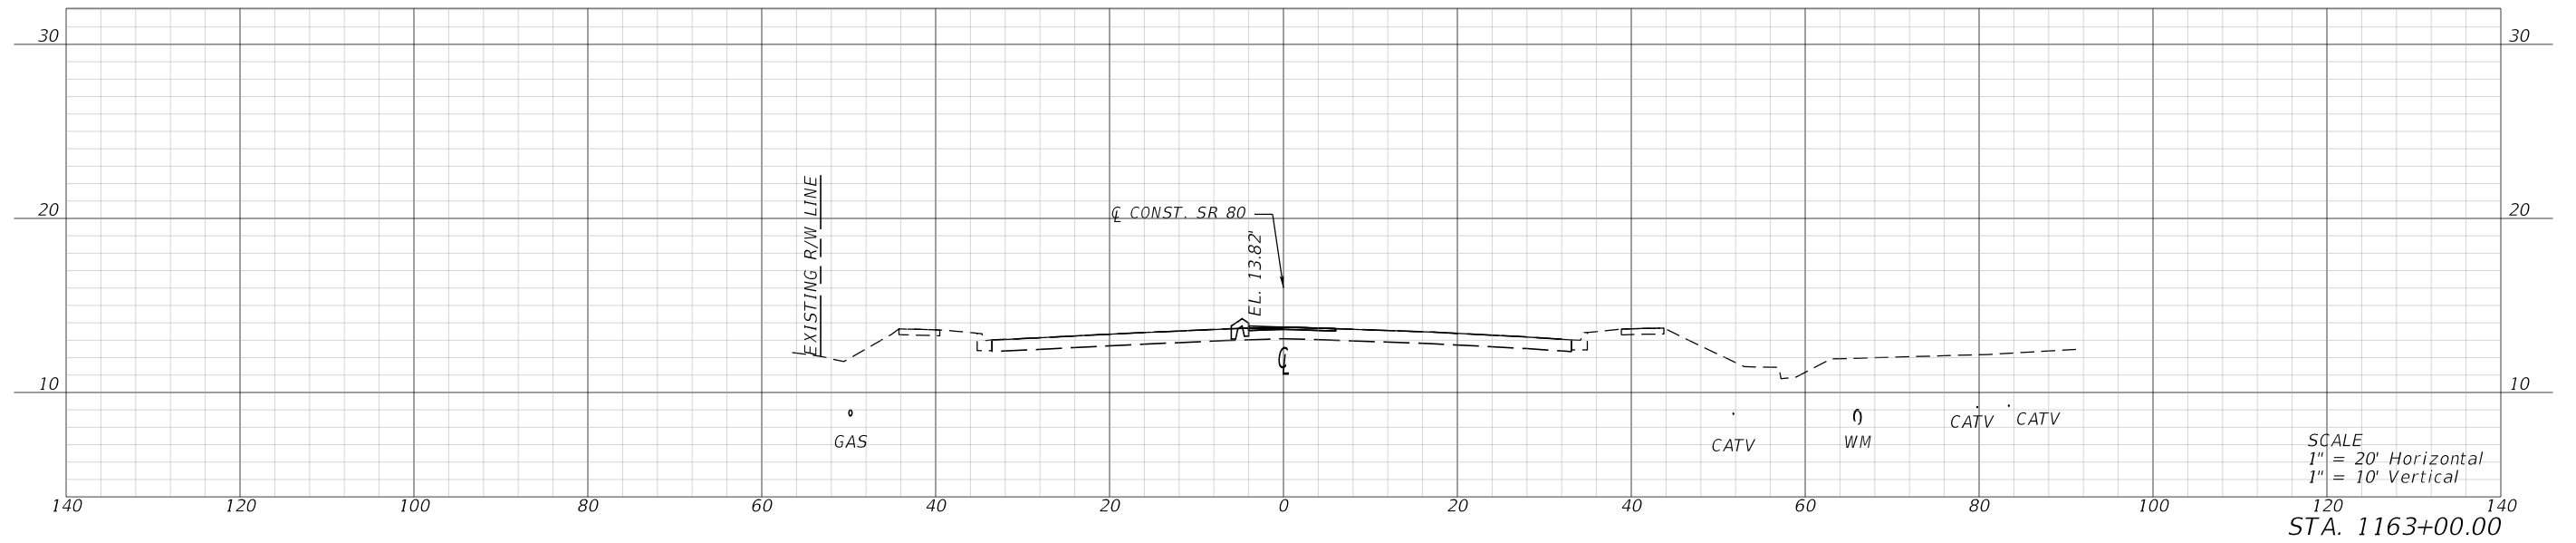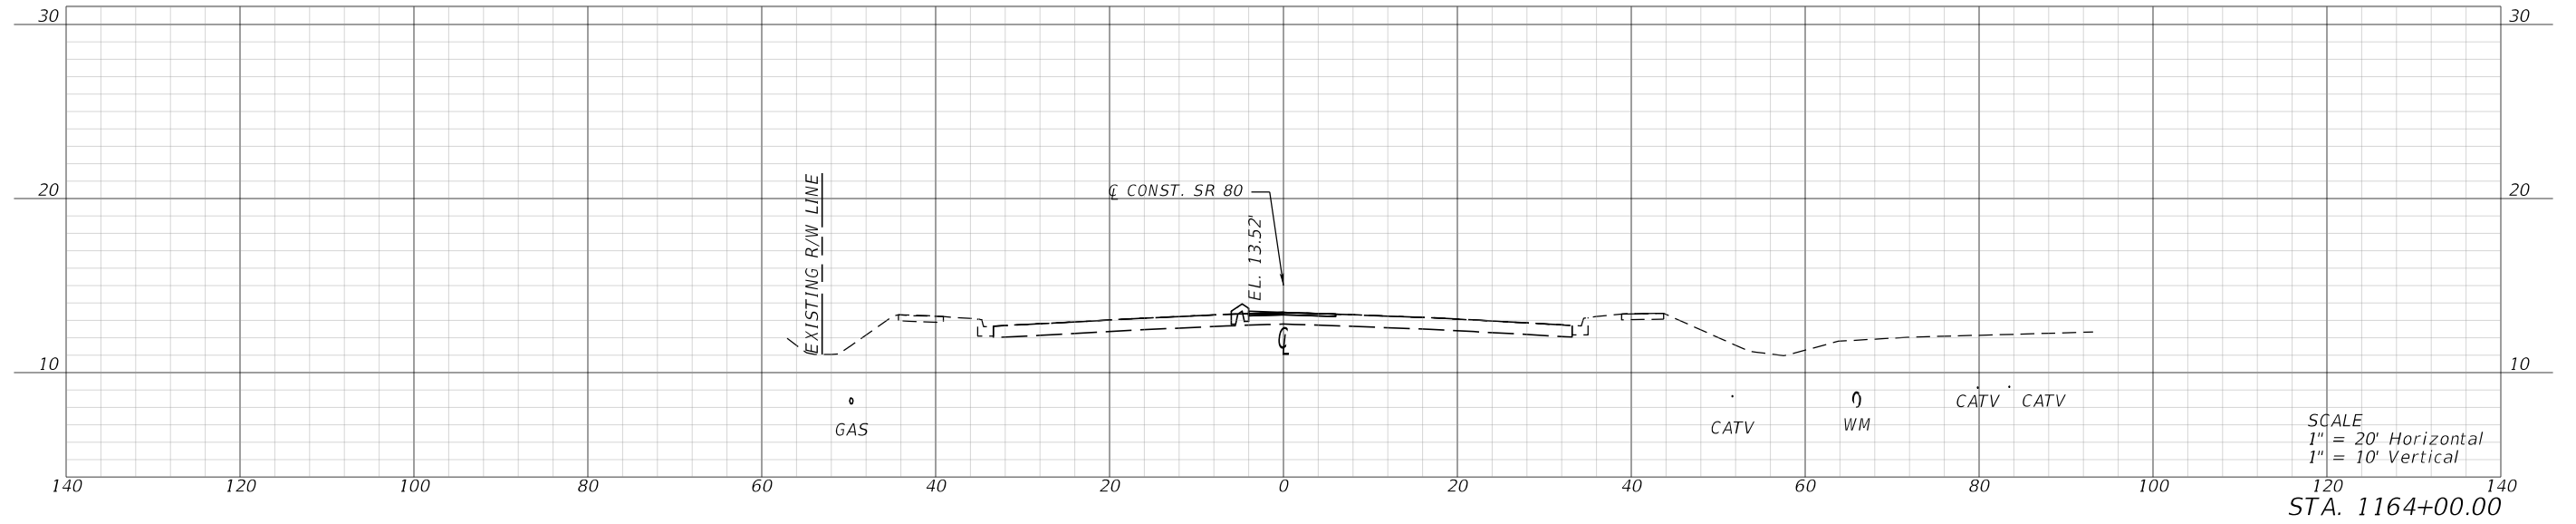

REVISIONS				ENGINEER OF RECORD	STATE OF FLORIDA DEPARTMENT OF TRANSPORTATION			CROSS SECTIONS	SHEET NO.
DATE	DESCRIPTION	DATE	DESCRIPTION		ROAD NO.	COUNTY	FINANCIAL PROJECT ID		
				KRIS KARANXHA, P.E. LICENSE NUMBER: 92368 FLORIDA TRANSPORTATION ENGINEERING, INC. 12550 TELECOM DRIVE TEMPLE TERRACE, FLORIDA 33637	S.R. 80	HENDRY	447878-1-52-01		34

THE OFFICIAL RECORD OF THIS SHEET IS THE ELECTRONIC FILE DIGITALLY SIGNED AND SEALED UNDER RULE 61G15-23.004, F.A.C.



11/10/2025 11:37:01 AM KaiwenChen
Z:\Projects\DOT\447878\RD\SRD01.dgn

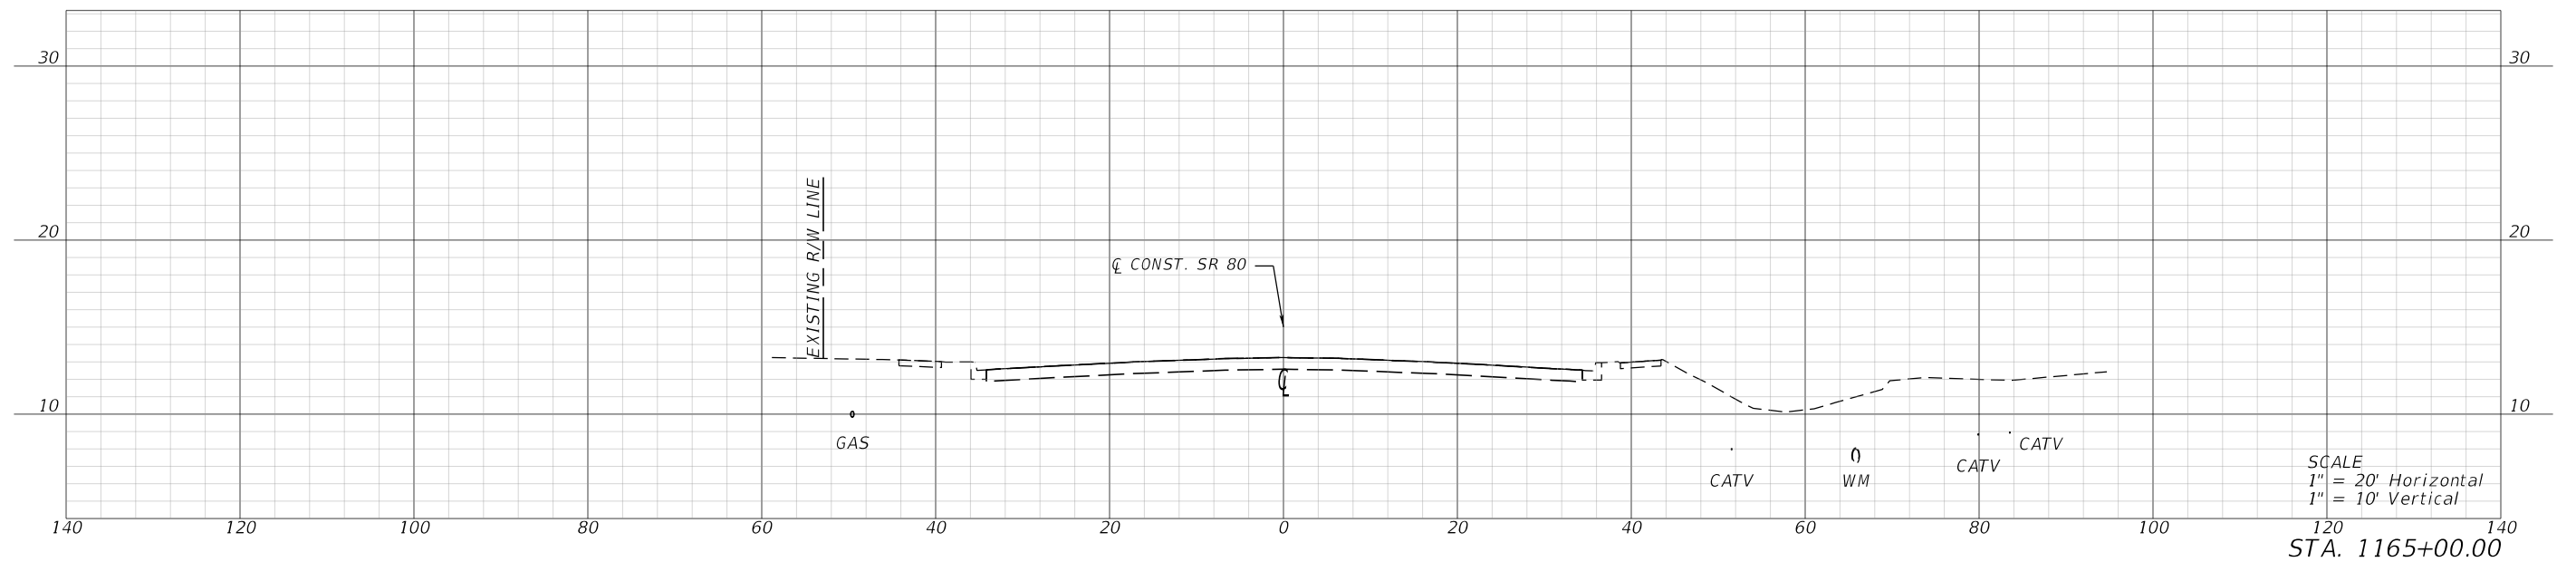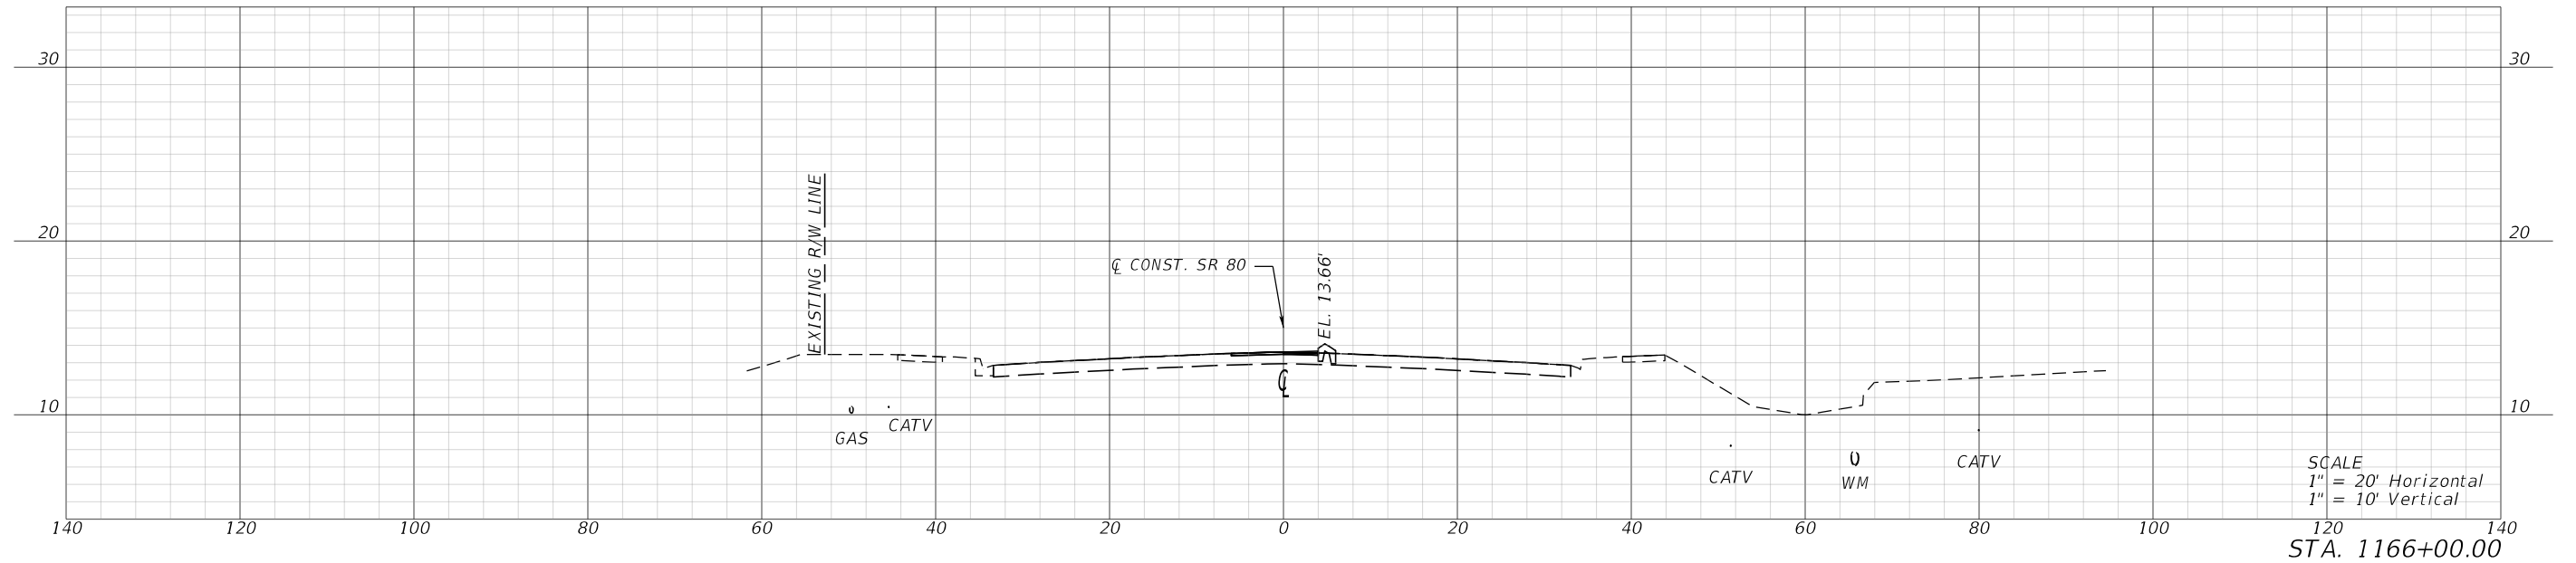

REVISIONS				ENGINEER OF RECORD	STATE OF FLORIDA DEPARTMENT OF TRANSPORTATION			CROSS SECTIONS	SHEET NO.
DATE	DESCRIPTION	DATE	DESCRIPTION		ROAD NO.	COUNTY	FINANCIAL PROJECT ID		
				KRIS KARANXHA, P.E. LICENSE NUMBER: 92368 FLORIDA TRANSPORTATION ENGINEERING, INC. 12550 TELECOM DRIVE TEMPLE TERRACE, FLORIDA 33637	S.R. 80	HENDRY	447878-1-52-01		35

THE OFFICIAL RECORD OF THIS SHEET IS THE ELECTRONIC FILE DIGITALLY SIGNED AND SEALED UNDER RULE 61G15-23.004, F.A.C.




11/10/2025 11:37:03 AM KaiwenChen
Z:\Projects\DOT\447878\RD\SRD01.dgn

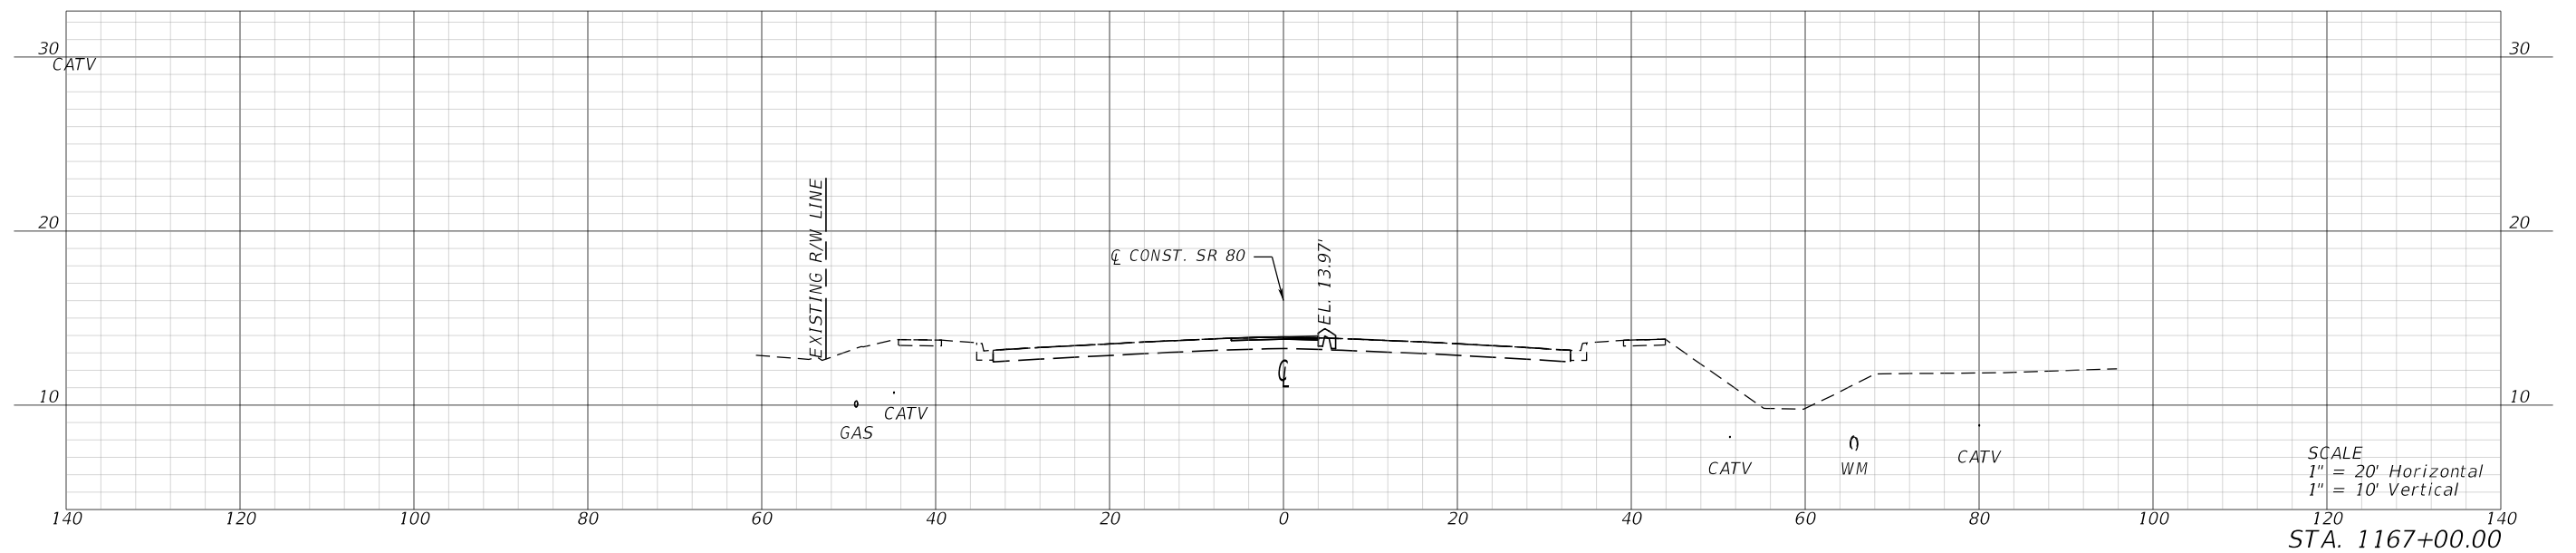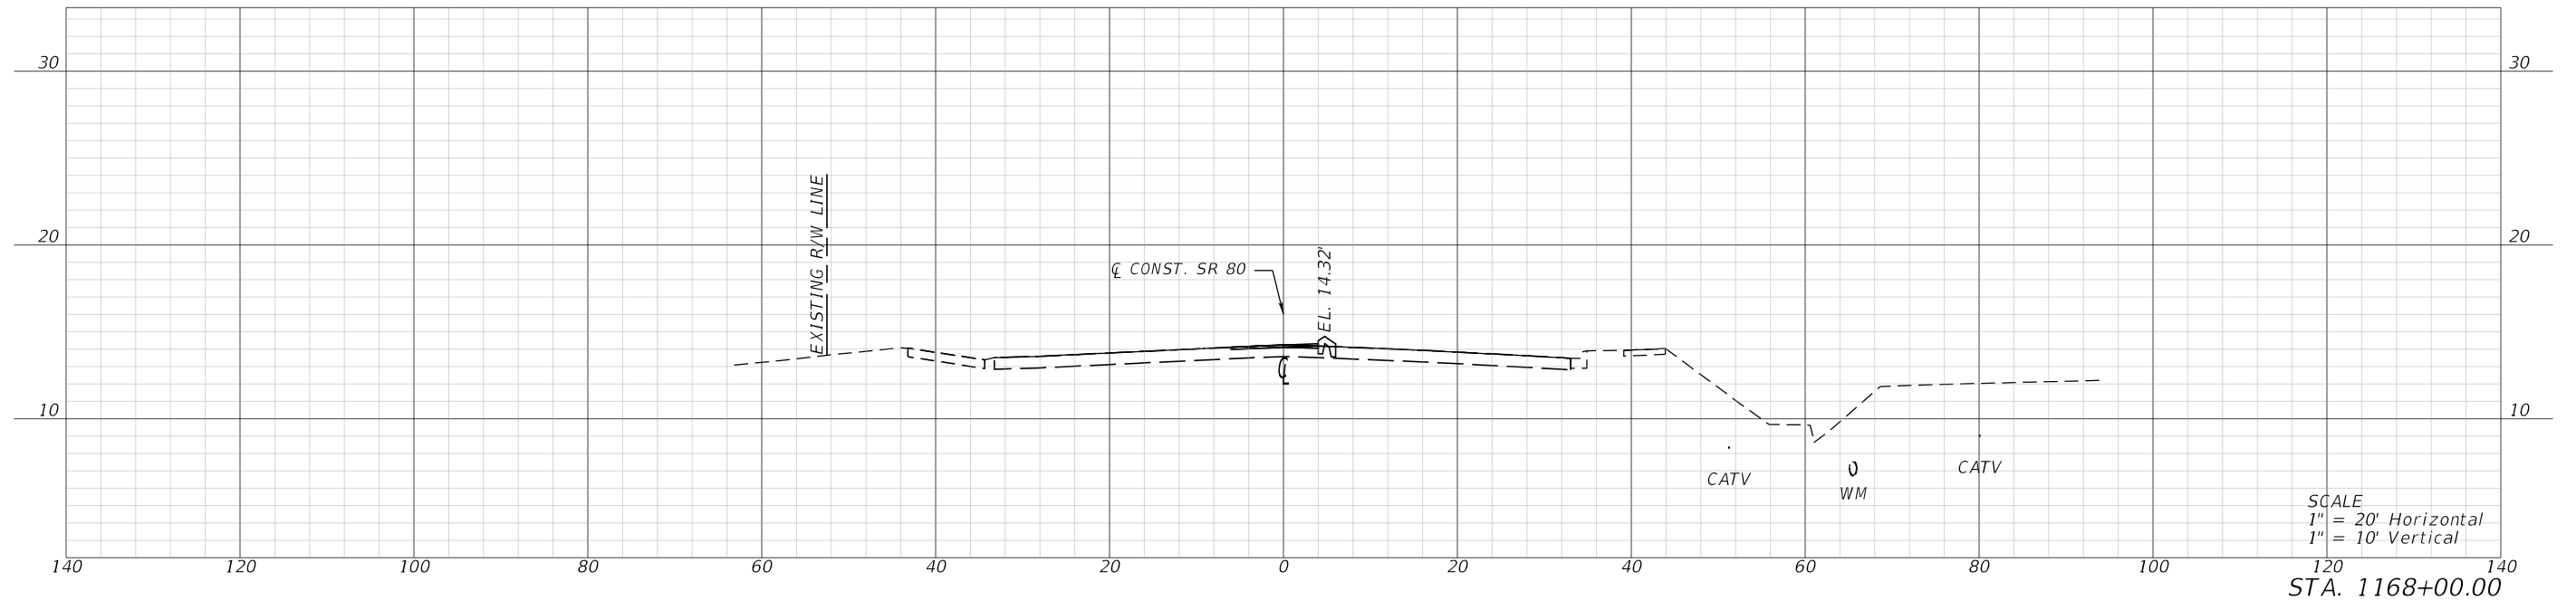

REVISIONS				ENGINEER OF RECORD		STATE OF FLORIDA DEPARTMENT OF TRANSPORTATION			CROSS SECTIONS	SHEET NO.
DATE	DESCRIPTION	DATE	DESCRIPTION	KRIS KARANXHA, P.E. LICENSE NUMBER: 92368 FLORIDA TRANSPORTATION ENGINEERING, INC. 12550 TELECOM DRIVE TEMPLE TERRACE, FLORIDA 33637		ROAD NO.	COUNTY	FINANCIAL PROJECT ID		
						S.R. 80	HENDRY	447878-1-52-01		36

THE OFFICIAL RECORD OF THIS SHEET IS THE ELECTRONIC FILE DIGITALLY SIGNED AND SEALED UNDER RULE 61G15-23.004, F.A.C.

11/10/2025 11:37:07 AM KaiwenChen
Z:\Projects\FDOT\4478781\5201-Roadway\RD\SRD01.dgn

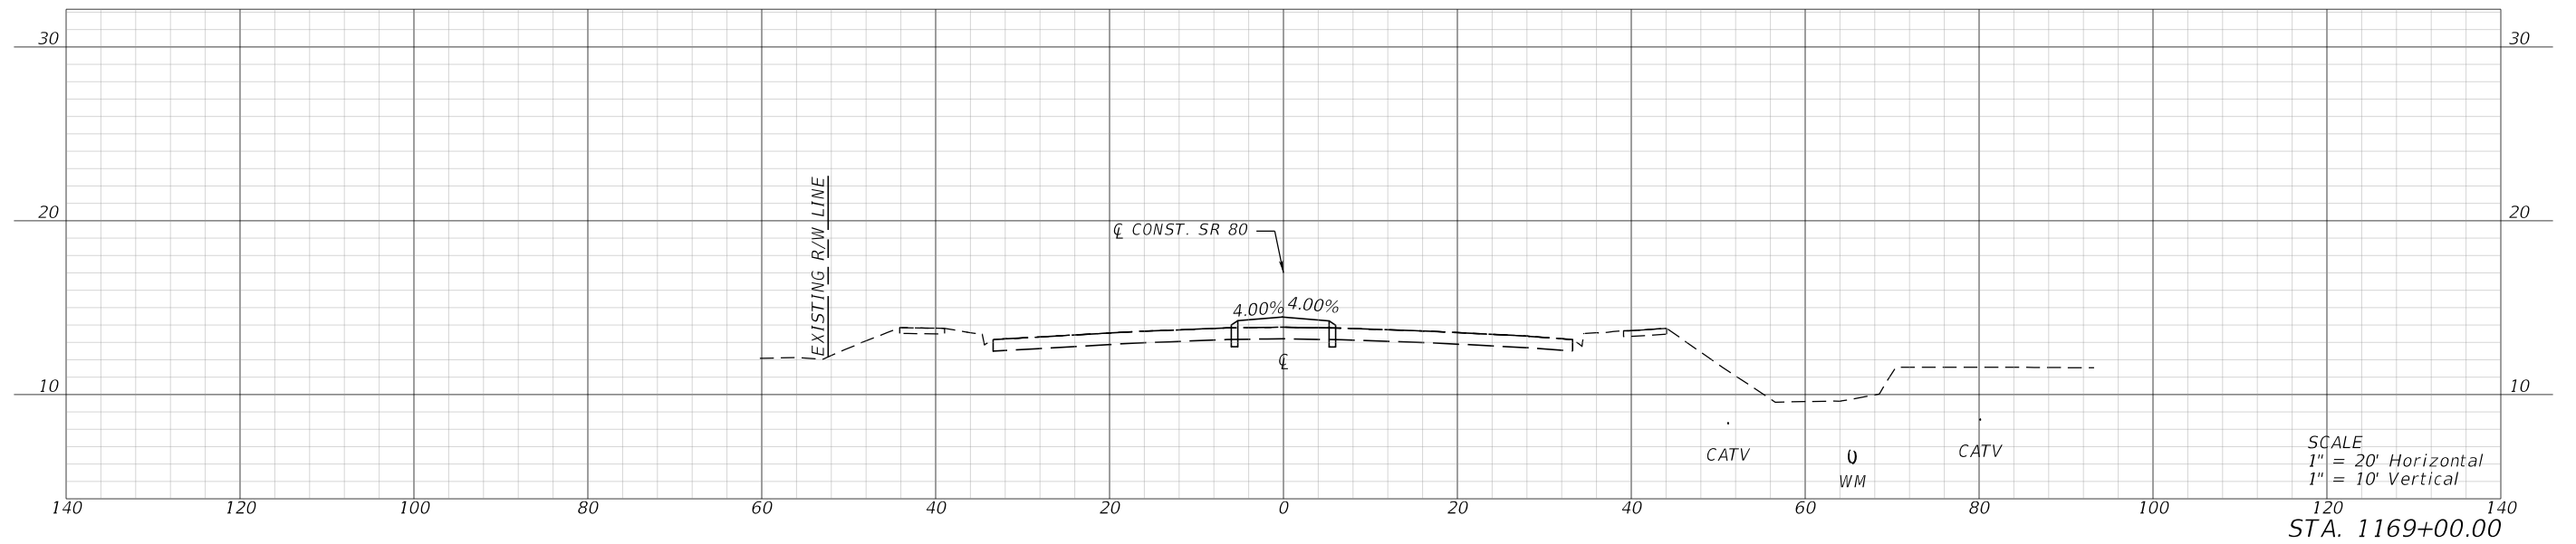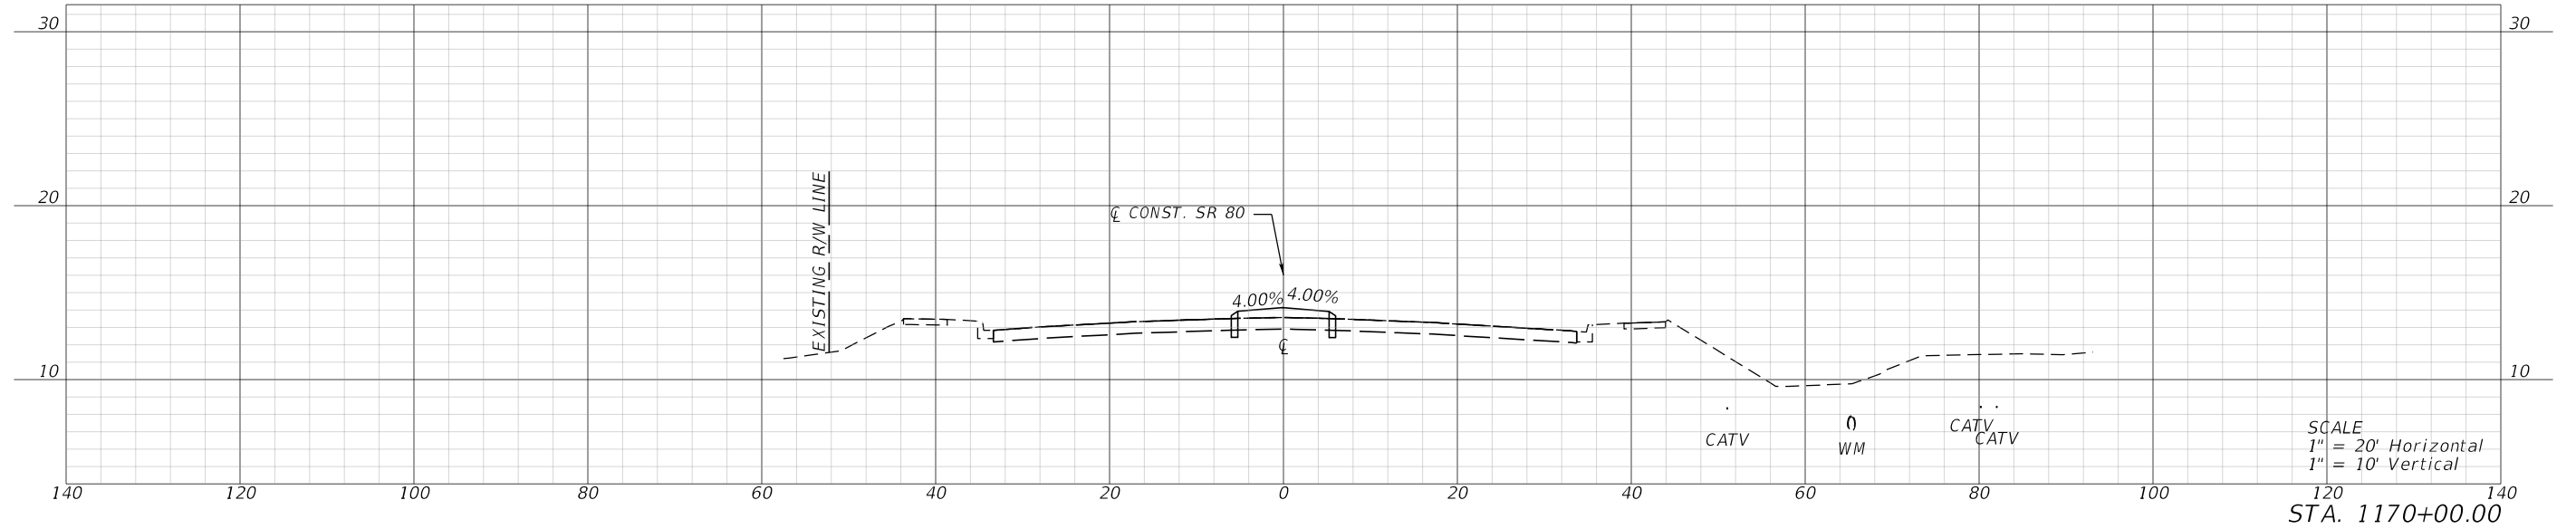
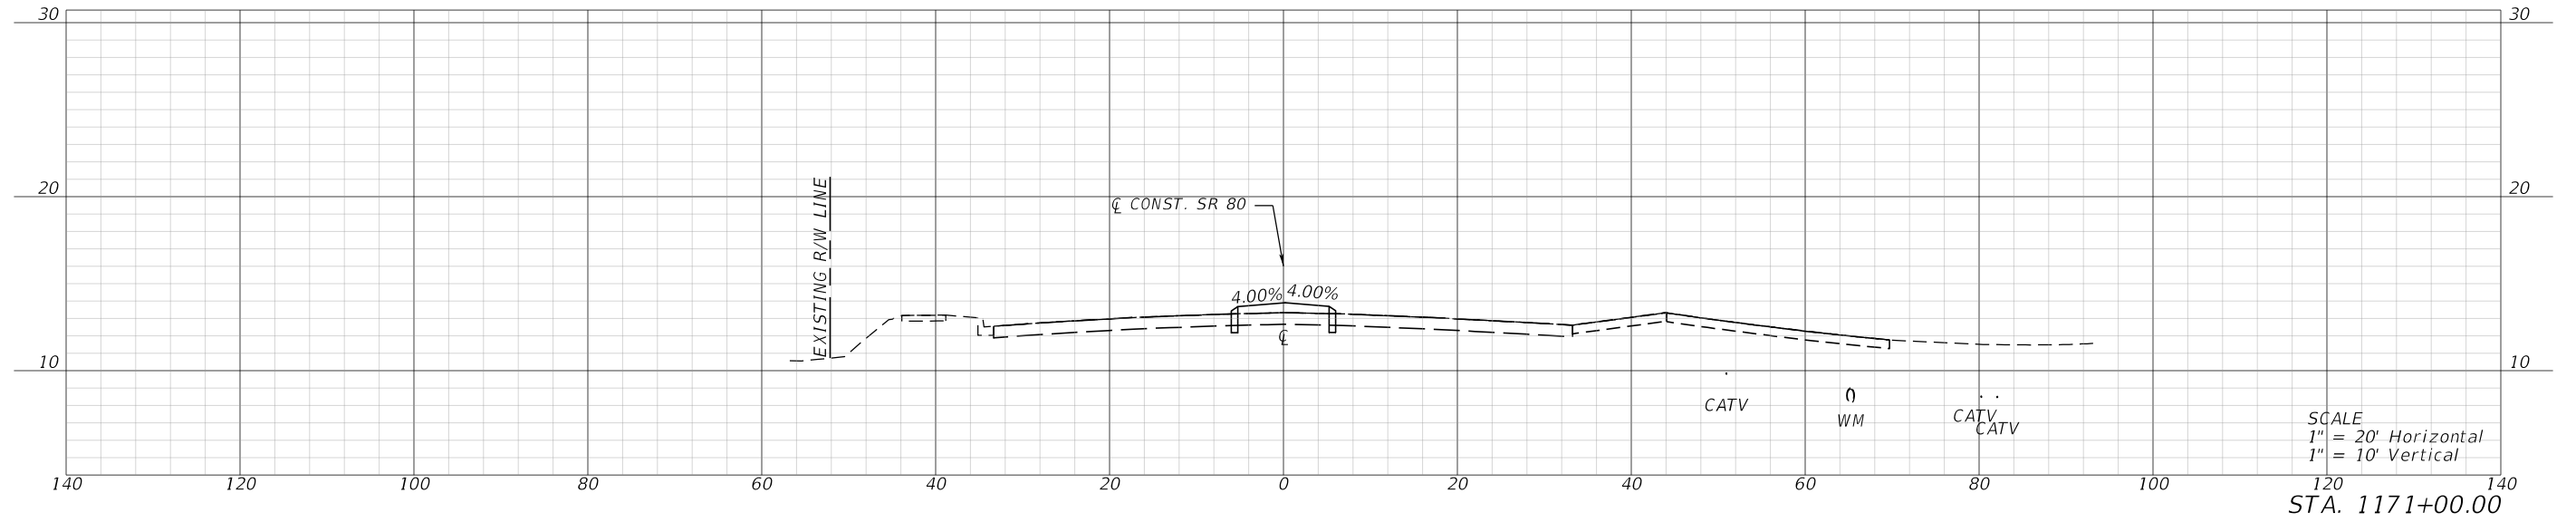


REVISIONS				ENGINEER OF RECORD	STATE OF FLORIDA DEPARTMENT OF TRANSPORTATION			CROSS SECTIONS	SHEET NO.
DATE	DESCRIPTION	DATE	DESCRIPTION		ROAD NO.	COUNTY	FINANCIAL PROJECT ID		
					S.R. 80	HENDRY	447878-1-52-01		37

KRIS KARANXHA, P.E.
LICENSE NUMBER: 92368
FLORIDA TRANSPORTATION ENGINEERING, INC.
12550 TELECOM DRIVE
TEMPLE TERRACE, FLORIDA 33637

THE OFFICIAL RECORD OF THIS SHEET IS THE ELECTRONIC FILE DIGITALLY SIGNED AND SEALED UNDER RULE 61G15-23.004, F.A.C.



11/10/2025 11:37:09 AM KaiwenChen
Z:\Projects\FDOT\447878\RD\SRD01.dgn

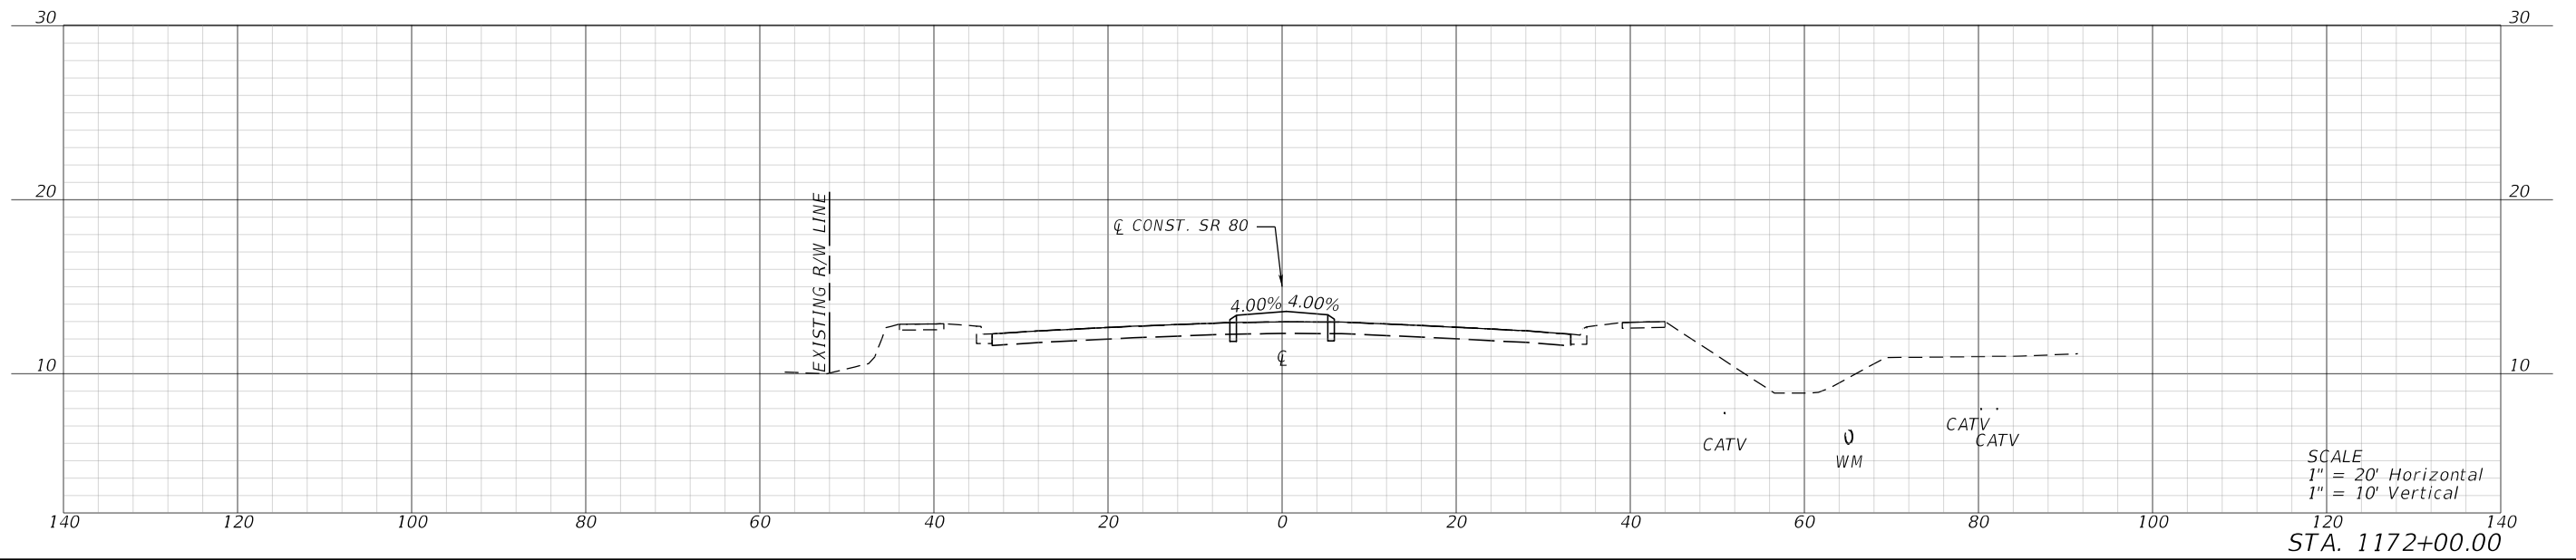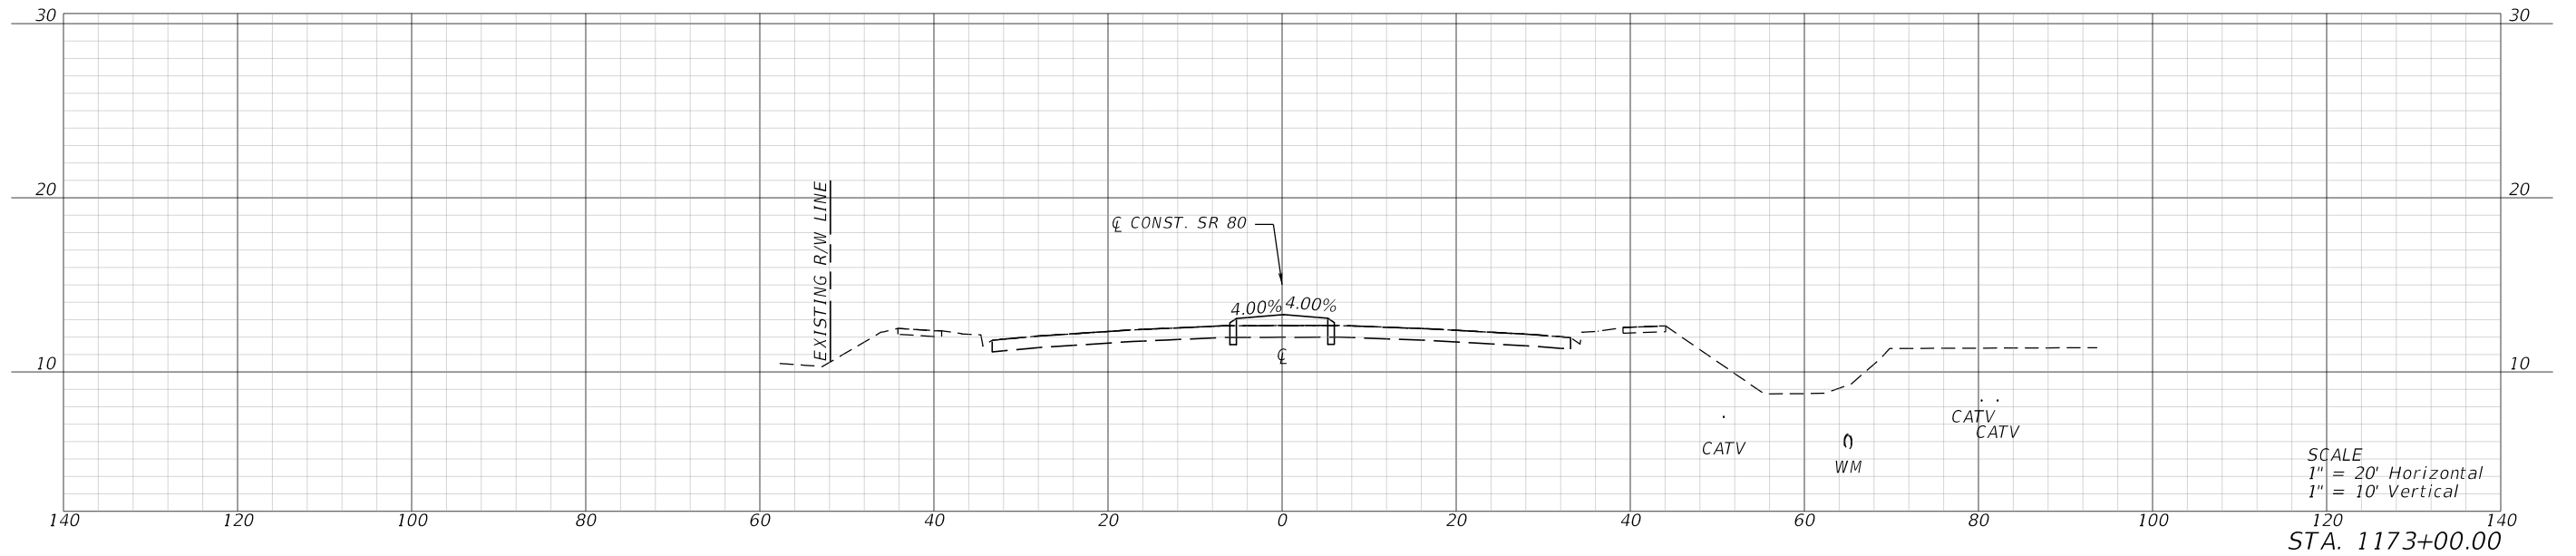

REVISIONS				ENGINEER OF RECORD		STATE OF FLORIDA DEPARTMENT OF TRANSPORTATION			CROSS SECTIONS	SHEET NO.
DATE	DESCRIPTION	DATE	DESCRIPTION	KRIS KARANXHA, P.E. LICENSE NUMBER: 92368 FLORIDA TRANSPORTATION ENGINEERING, INC. 12550 TELECOM DRIVE TEMPLE TERRACE, FLORIDA 33637		ROAD NO.	COUNTY	FINANCIAL PROJECT ID		38
						S.R. 80	HENDRY	447878-1-52-01		

THE OFFICIAL RECORD OF THIS SHEET IS THE ELECTRONIC FILE DIGITALLY SIGNED AND SEALED UNDER RULE 61G15-23.004, F.A.C.



11/10/2025 11:37:11 AM KaiwenChen
Z:\Projects\DOT\447878\RD\SRD01.dgn

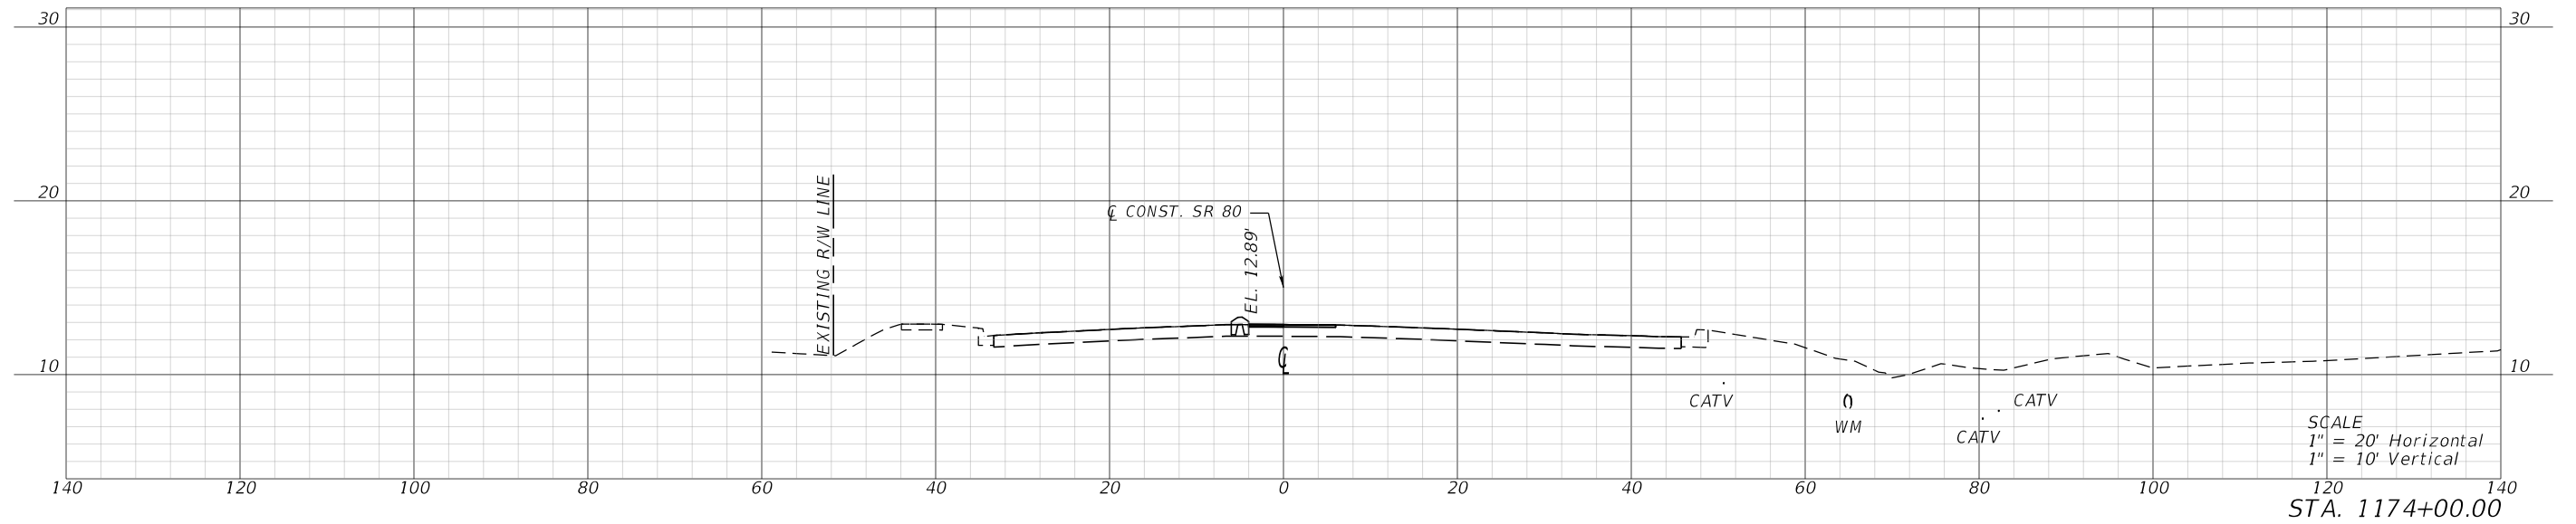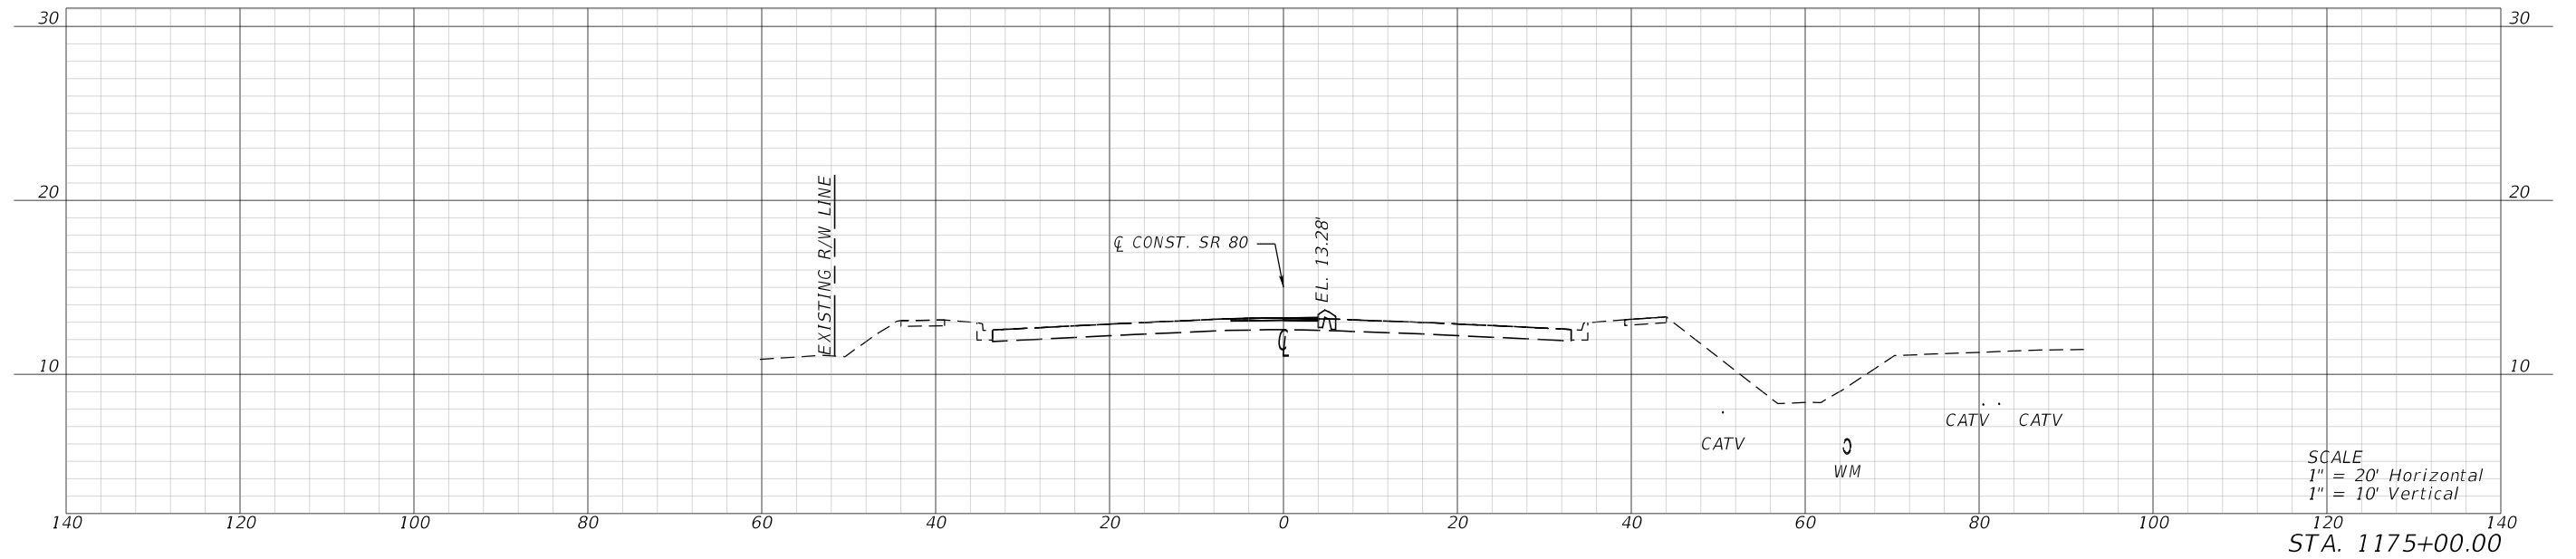

REVISIONS				ENGINEER OF RECORD		STATE OF FLORIDA DEPARTMENT OF TRANSPORTATION			CROSS SECTIONS	SHEET NO.
DATE	DESCRIPTION	DATE	DESCRIPTION	KRIS KARANXHA, P.E. LICENSE NUMBER: 92368 FLORIDA TRANSPORTATION ENGINEERING, INC. 12550 TELECOM DRIVE TEMPLE TERRACE, FLORIDA 33637		ROAD NO.	COUNTY	FINANCIAL PROJECT ID		
						S.R. 80	HENDRY	447878-1-52-01		39

THE OFFICIAL RECORD OF THIS SHEET IS THE ELECTRONIC FILE DIGITALLY SIGNED AND SEALED UNDER RULE 61G15-23.004, F.A.C.



11/10/2025 11:37:14 AM KaiwenChen
Z:\Projects\DOT\447878\RD\SRD01.dgn

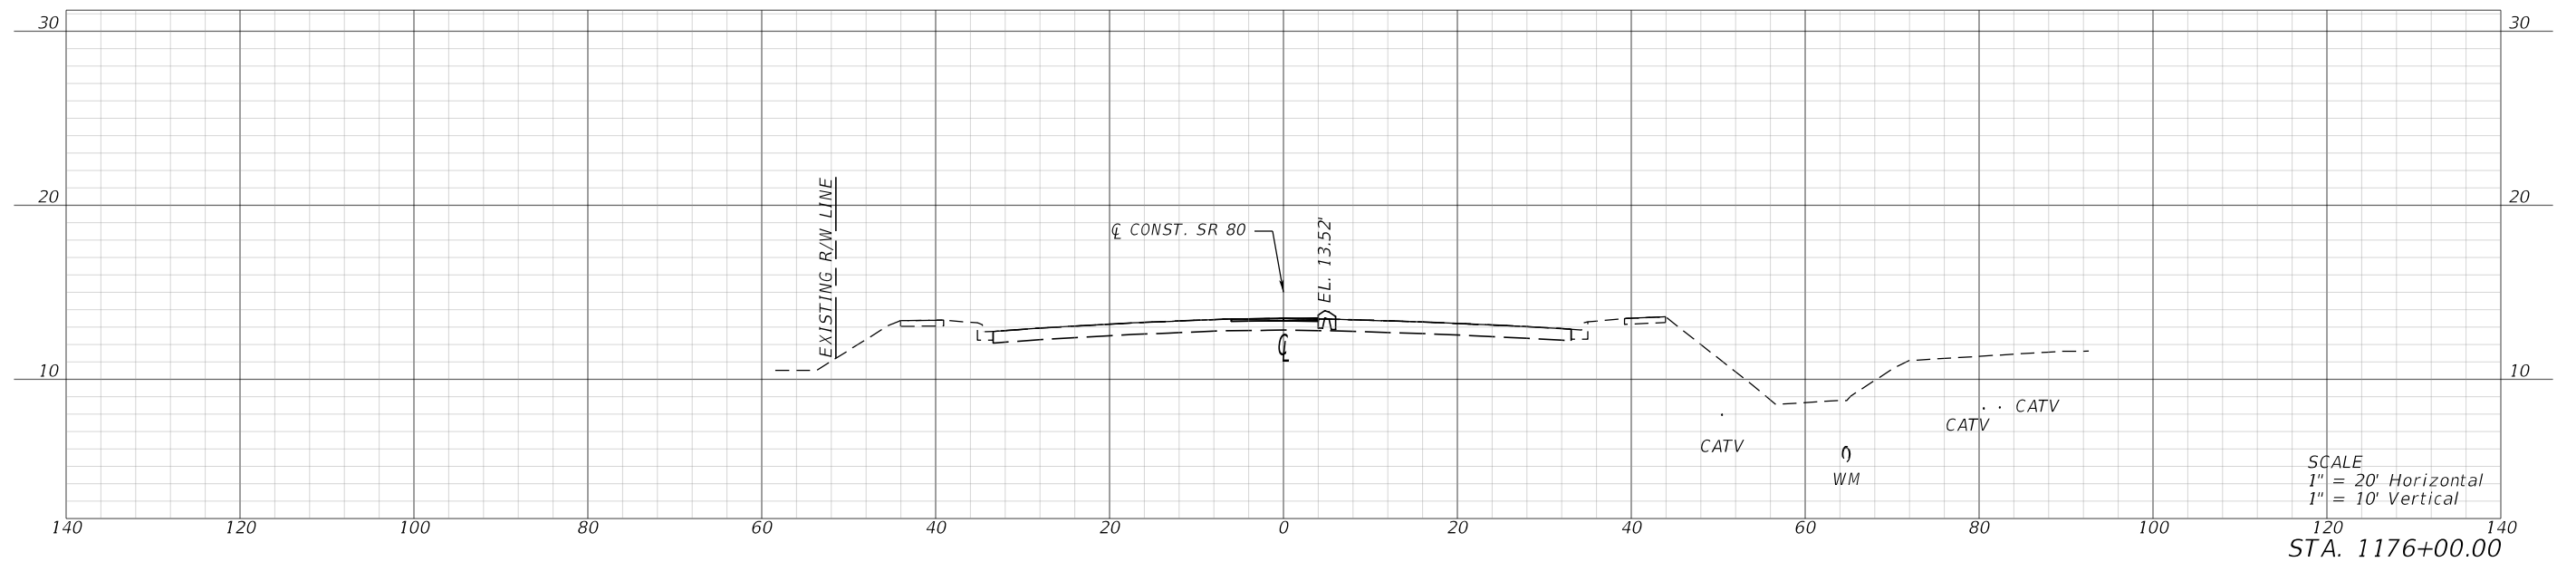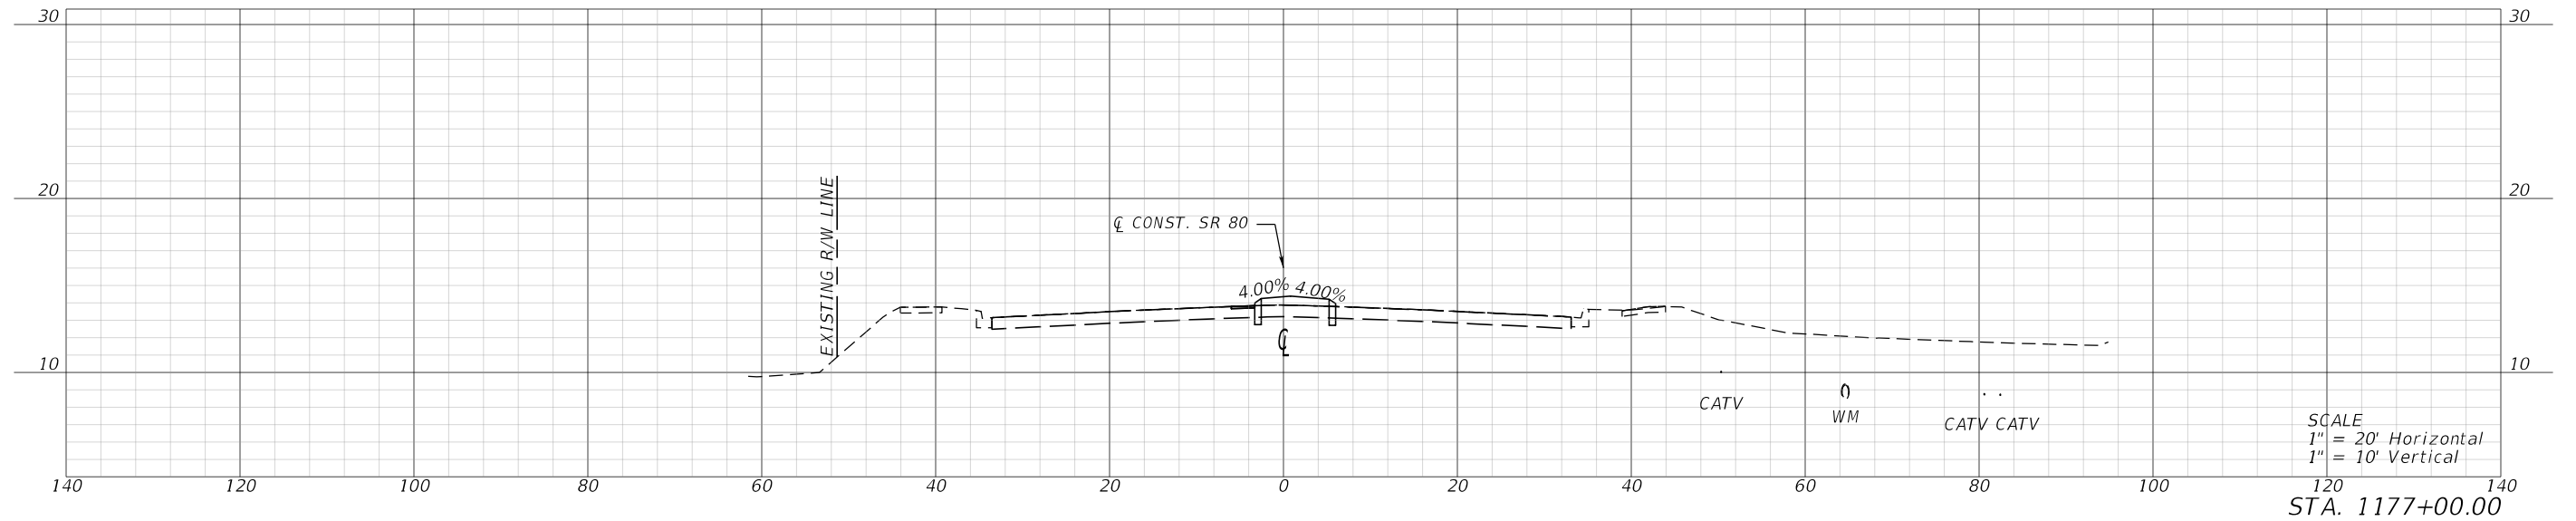

REVISIONS				ENGINEER OF RECORD		STATE OF FLORIDA DEPARTMENT OF TRANSPORTATION			CROSS SECTIONS	SHEET NO.
DATE	DESCRIPTION	DATE	DESCRIPTION	KRIS KARANXHA, P.E. LICENSE NUMBER: 92368 FLORIDA TRANSPORTATION ENGINEERING, INC. 12550 TELECOM DRIVE TEMPLE TERRACE, FLORIDA 33637		ROAD NO.	COUNTY	FINANCIAL PROJECT ID		
						S.R. 80	HENDRY	447878-1-52-01		40

THE OFFICIAL RECORD OF THIS SHEET IS THE ELECTRONIC FILE DIGITALLY SIGNED AND SEALED UNDER RULE 61G15-23.004, F.A.C.




11/10/2025 11:37:17 AM KaiwenChen
Z:\Projects\DOT\4478781\5201-Roadway\RD\SRD01.dgn

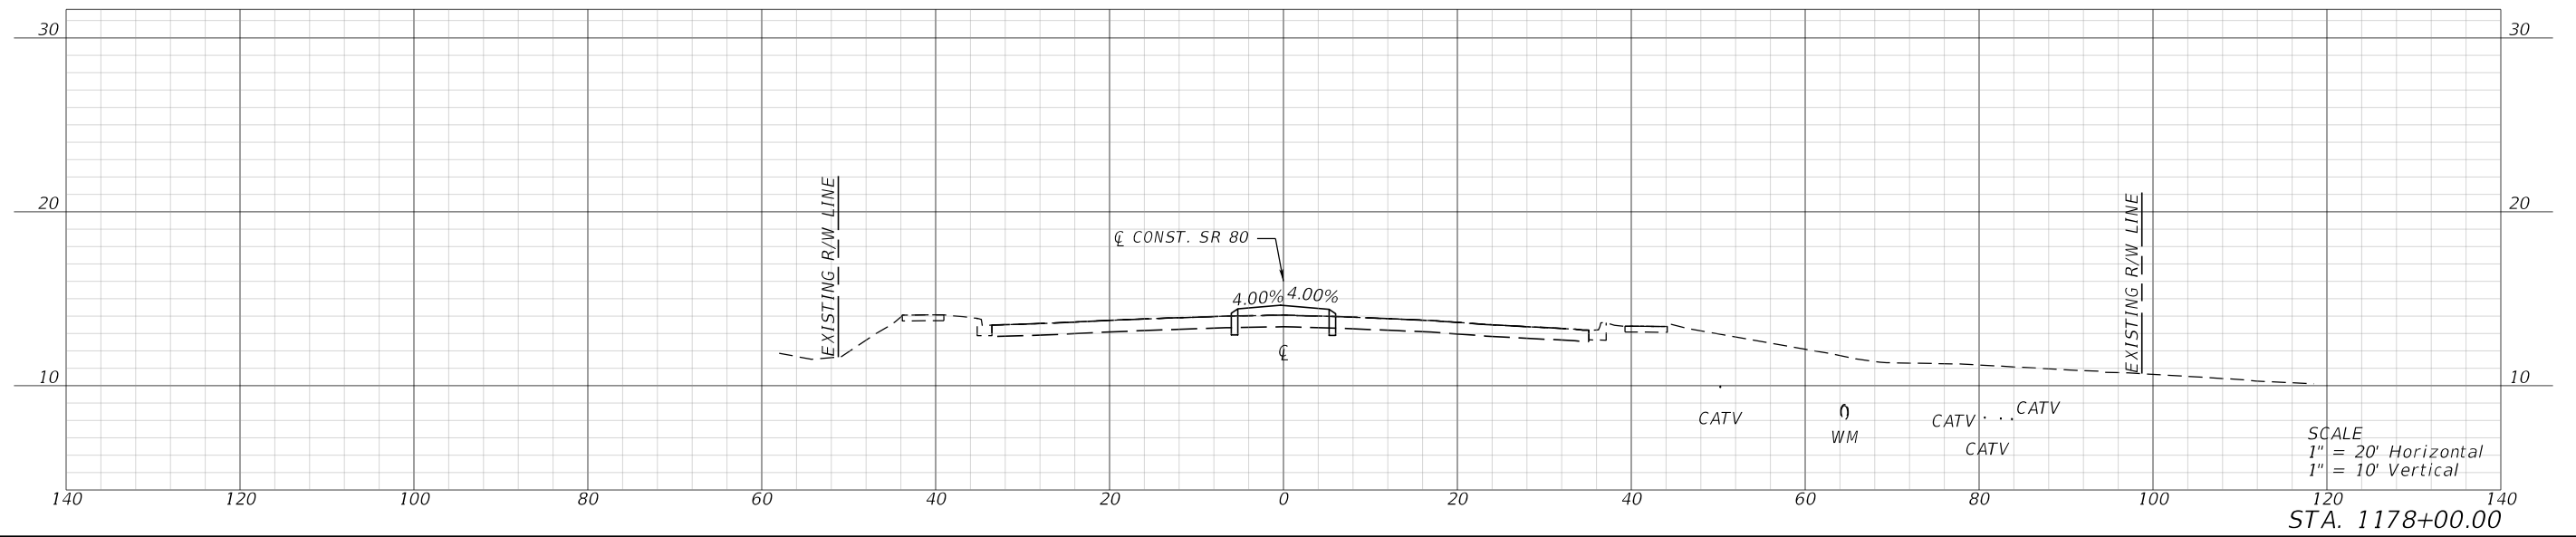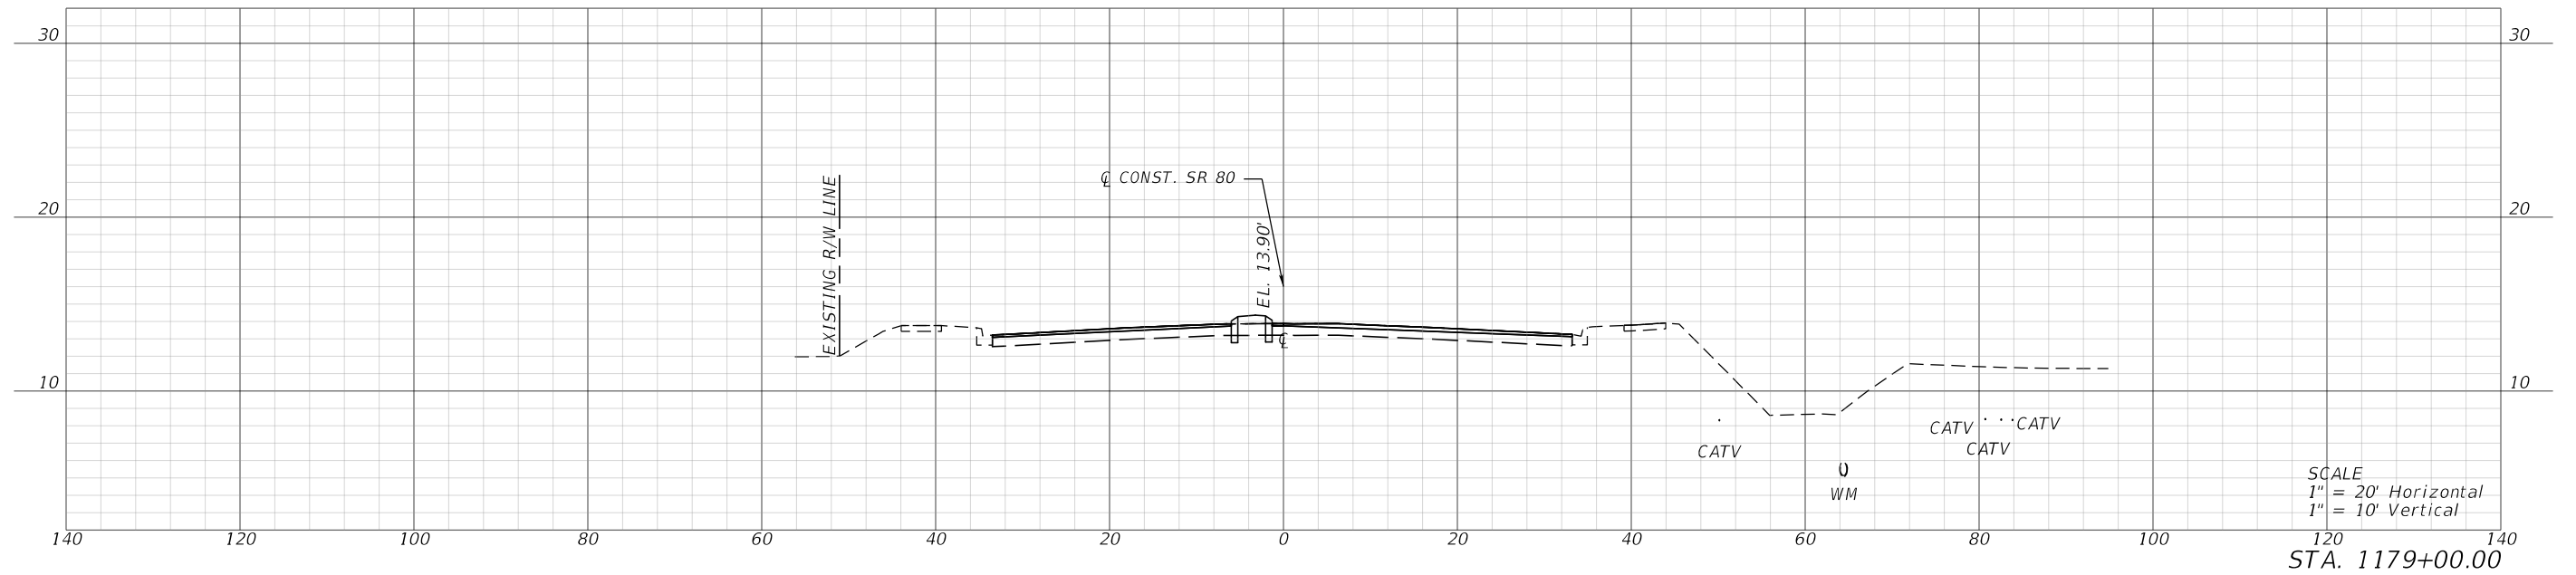

REVISIONS				ENGINEER OF RECORD	STATE OF FLORIDA DEPARTMENT OF TRANSPORTATION			CROSS SECTIONS	SHEET NO.
DATE	DESCRIPTION	DATE	DESCRIPTION		ROAD NO.	COUNTY	FINANCIAL PROJECT ID		
				KRIS KARANXHA, P.E. LICENSE NUMBER: 92368 FLORIDA TRANSPORTATION ENGINEERING, INC. 12550 TELECOM DRIVE TEMPLE TERRACE, FLORIDA 33637	S.R. 80	HENDRY	447878-1-52-01		41

THE OFFICIAL RECORD OF THIS SHEET IS THE ELECTRONIC FILE DIGITALLY SIGNED AND SEALED UNDER RULE 61G15-23.004, F.A.C.



11/10/2025 11:37:21 AM KaiwenChen
Z:\Projects\FDOT\4478781\5201-Roadway\RD\SRD01.dgn

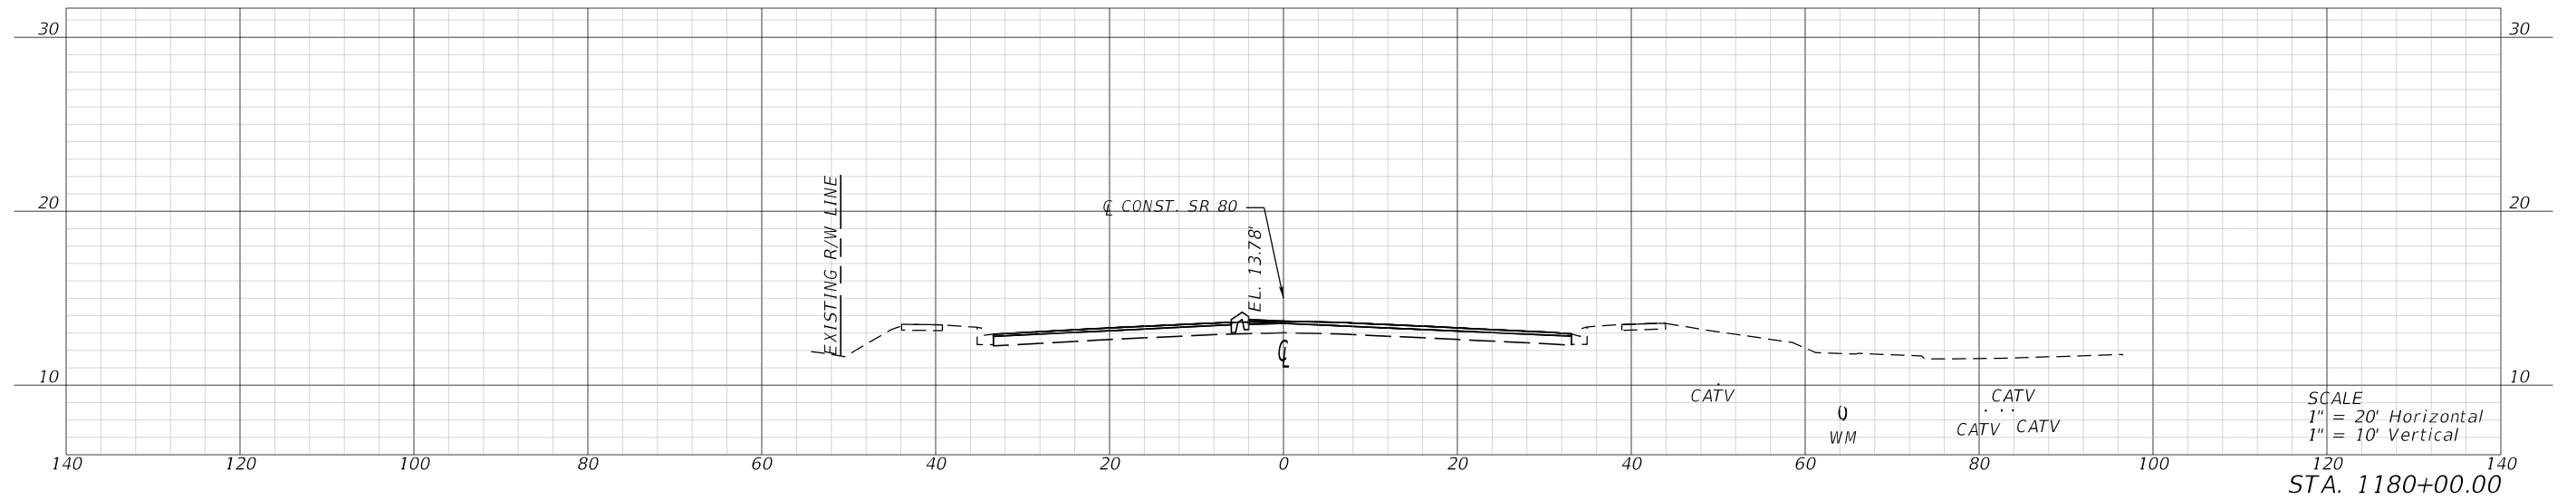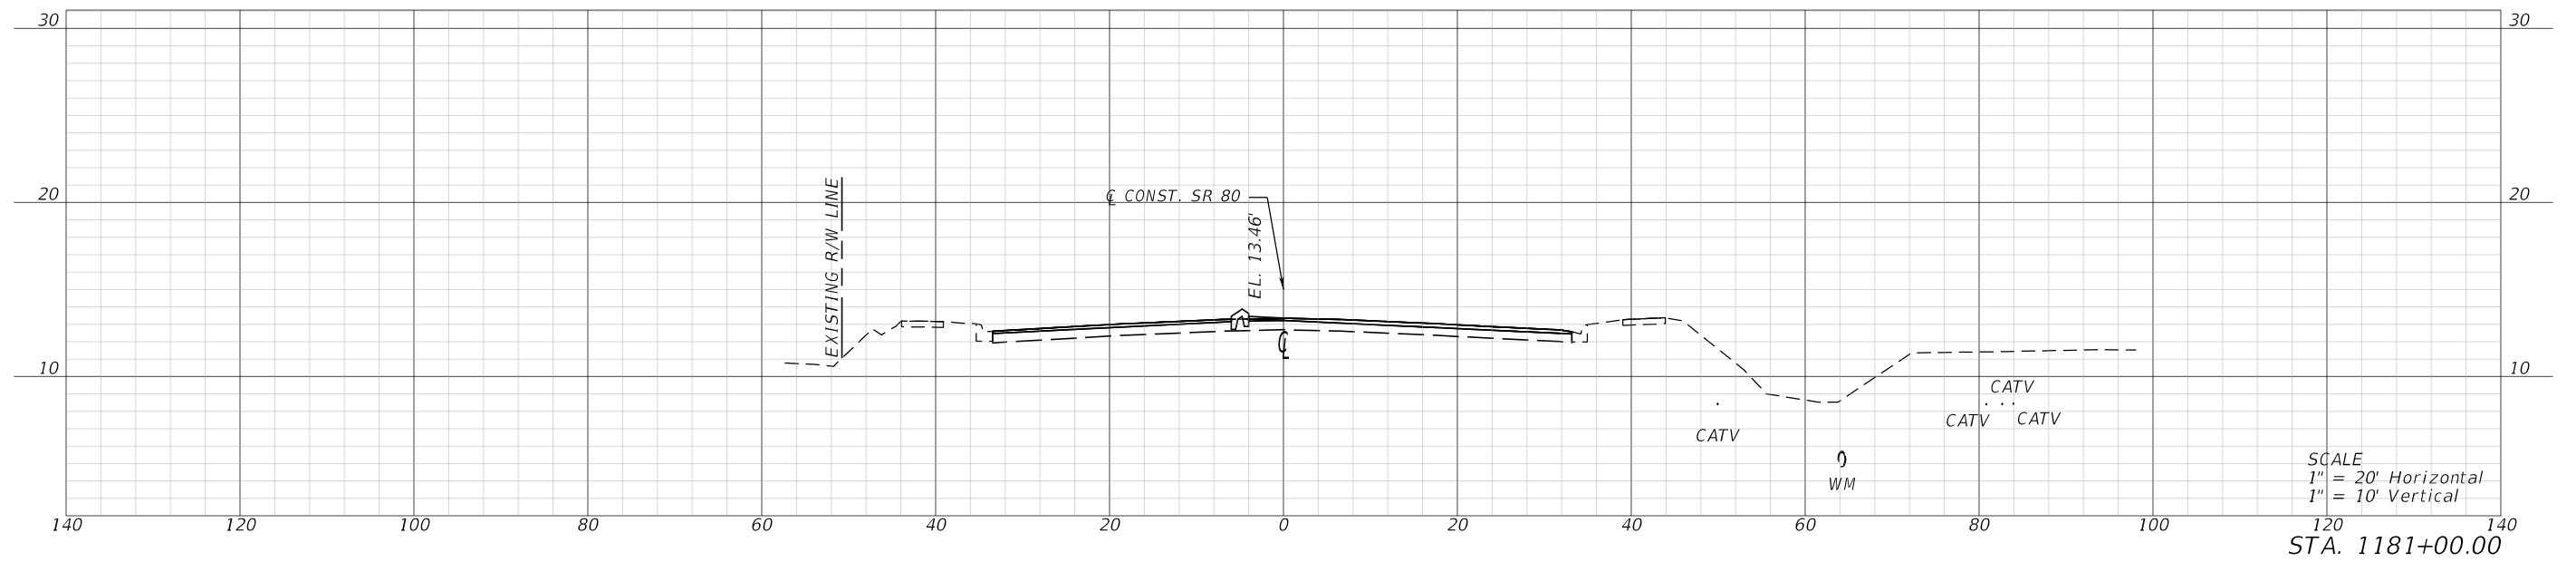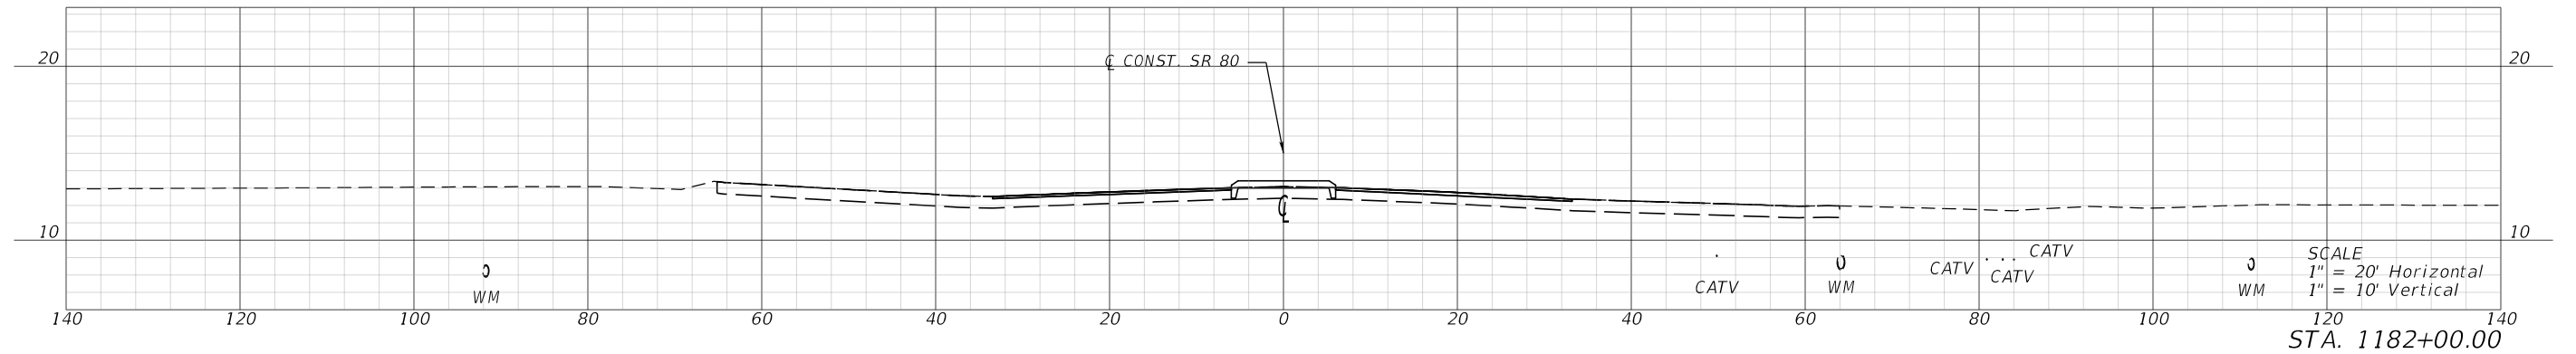

REVISIONS				ENGINEER OF RECORD		STATE OF FLORIDA DEPARTMENT OF TRANSPORTATION			CROSS SECTIONS	SHEET NO.
DATE	DESCRIPTION	DATE	DESCRIPTION	KRIS KARANXHA, P.E. LICENSE NUMBER: 92368 FLORIDA TRANSPORTATION ENGINEERING, INC. 12550 TELECOM DRIVE TEMPLE TERRACE, FLORIDA 33637		ROAD NO.	COUNTY	FINANCIAL PROJECT ID		
						S.R. 80	HENDRY	447878-1-52-01		42

THE OFFICIAL RECORD OF THIS SHEET IS THE ELECTRONIC FILE DIGITALLY SIGNED AND SEALED UNDER RULE 61G15-23.004, F.A.C.



11/10/2025 11:37:24 AM KaiwenChen
Z:\Projects\DOT\447878\RD\SRD01.dgn

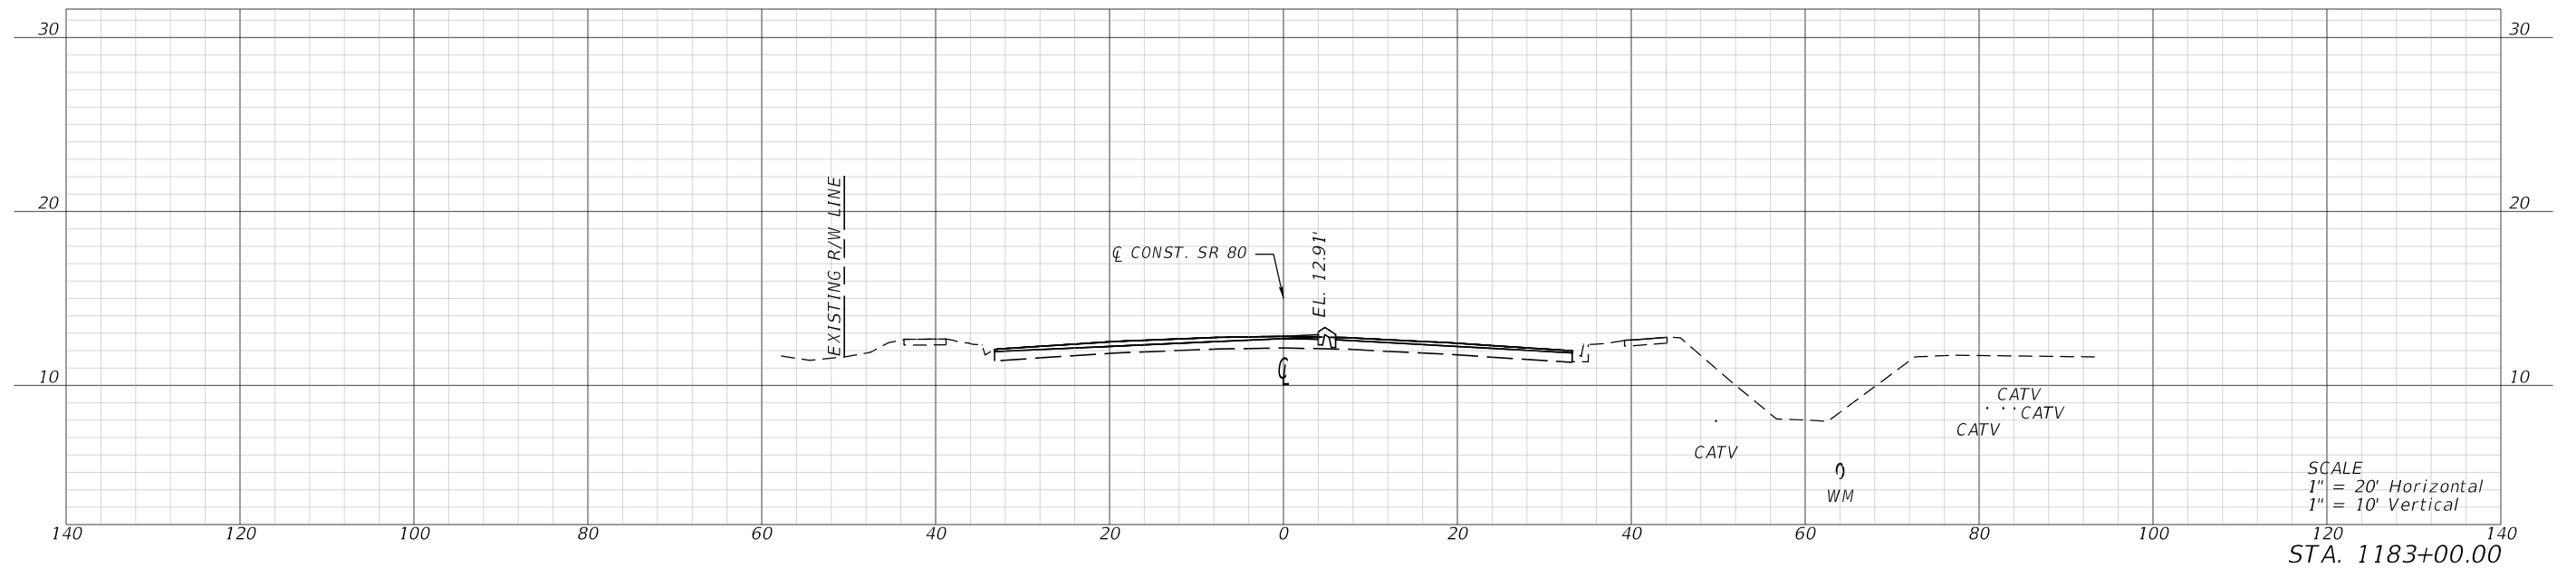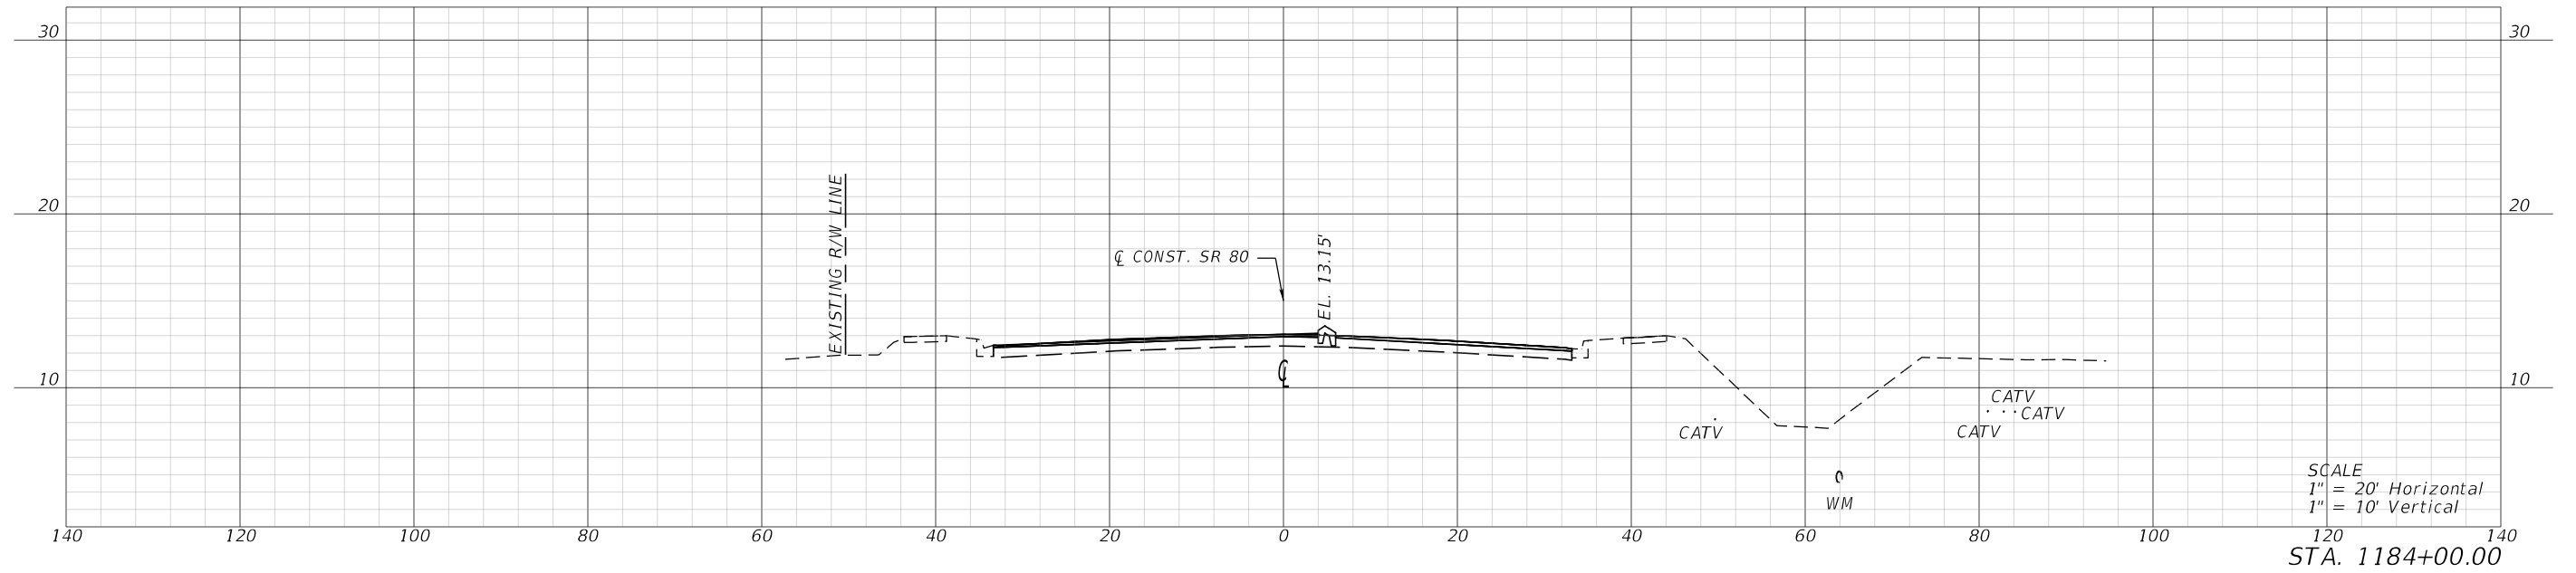

REVISIONS				ENGINEER OF RECORD		STATE OF FLORIDA DEPARTMENT OF TRANSPORTATION			CROSS SECTIONS	SHEET NO.
DATE	DESCRIPTION	DATE	DESCRIPTION	KRIS KARANXHA, P.E. LICENSE NUMBER: 92368 FLORIDA TRANSPORTATION ENGINEERING, INC. 12550 TELECOM DRIVE TEMPLE TERRACE, FLORIDA 33637		ROAD NO.	COUNTY	FINANCIAL PROJECT ID		
						S.R. 80	HENDRY	447878-1-52-01		43

THE OFFICIAL RECORD OF THIS SHEET IS THE ELECTRONIC FILE DIGITALLY SIGNED AND SEALED UNDER RULE 61G15-23.004, F.A.C.



11/10/2025 11:37:26 AM KaiwenChen
Z:\Projects\DOT\4478781\5201\Roadway\RD\SRD01.dgn

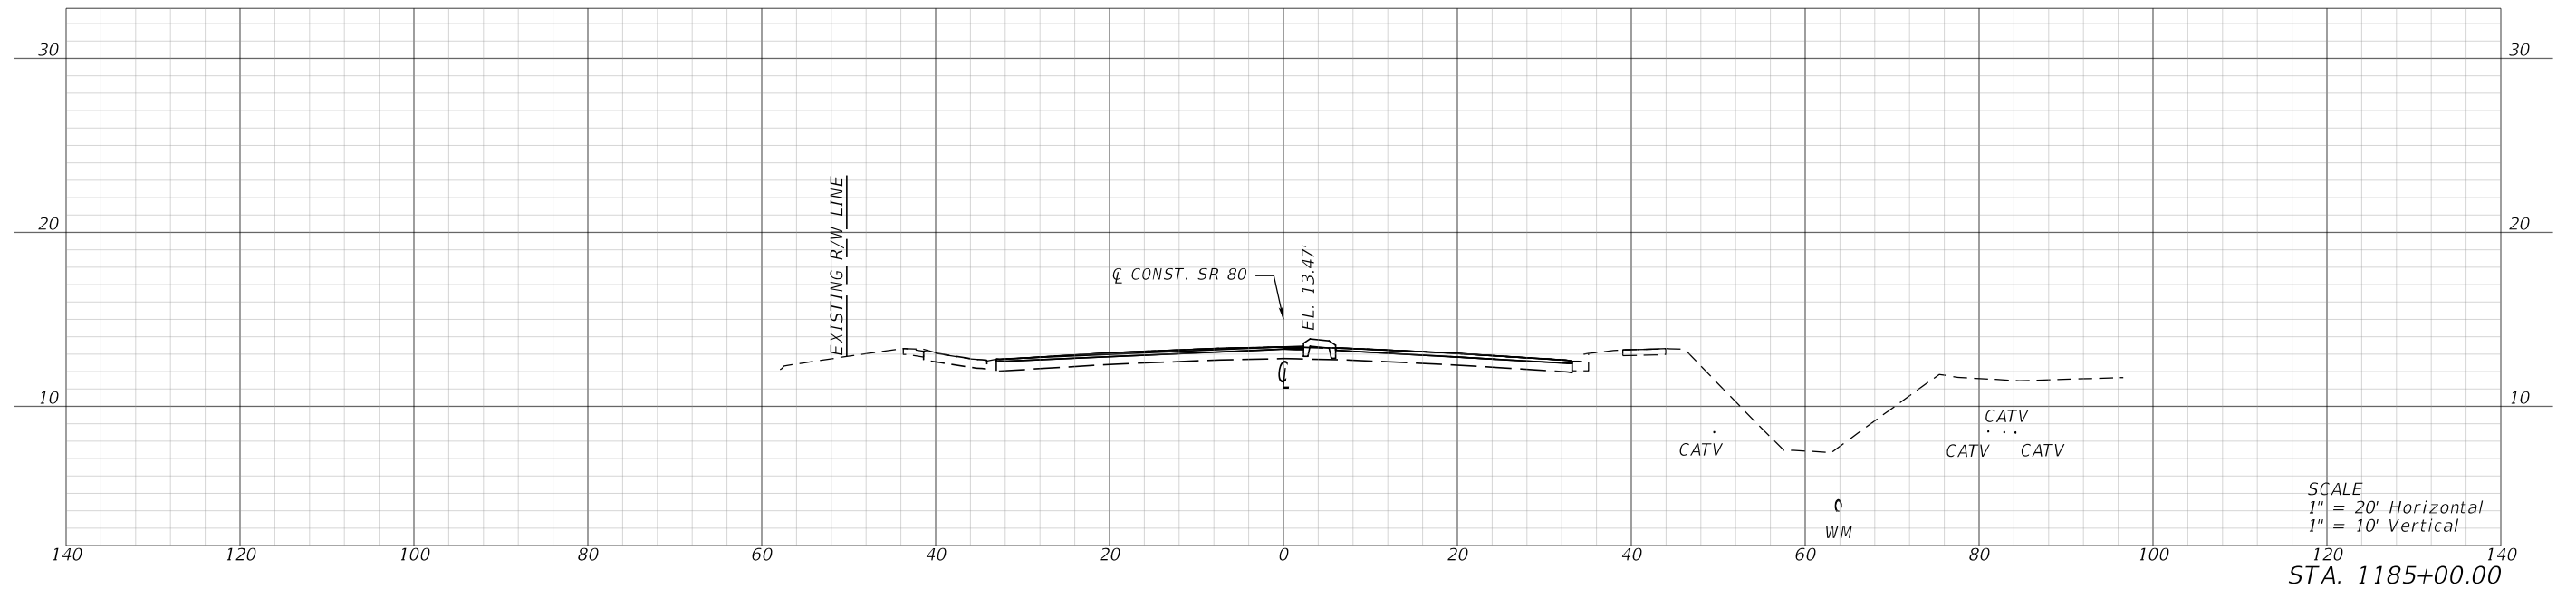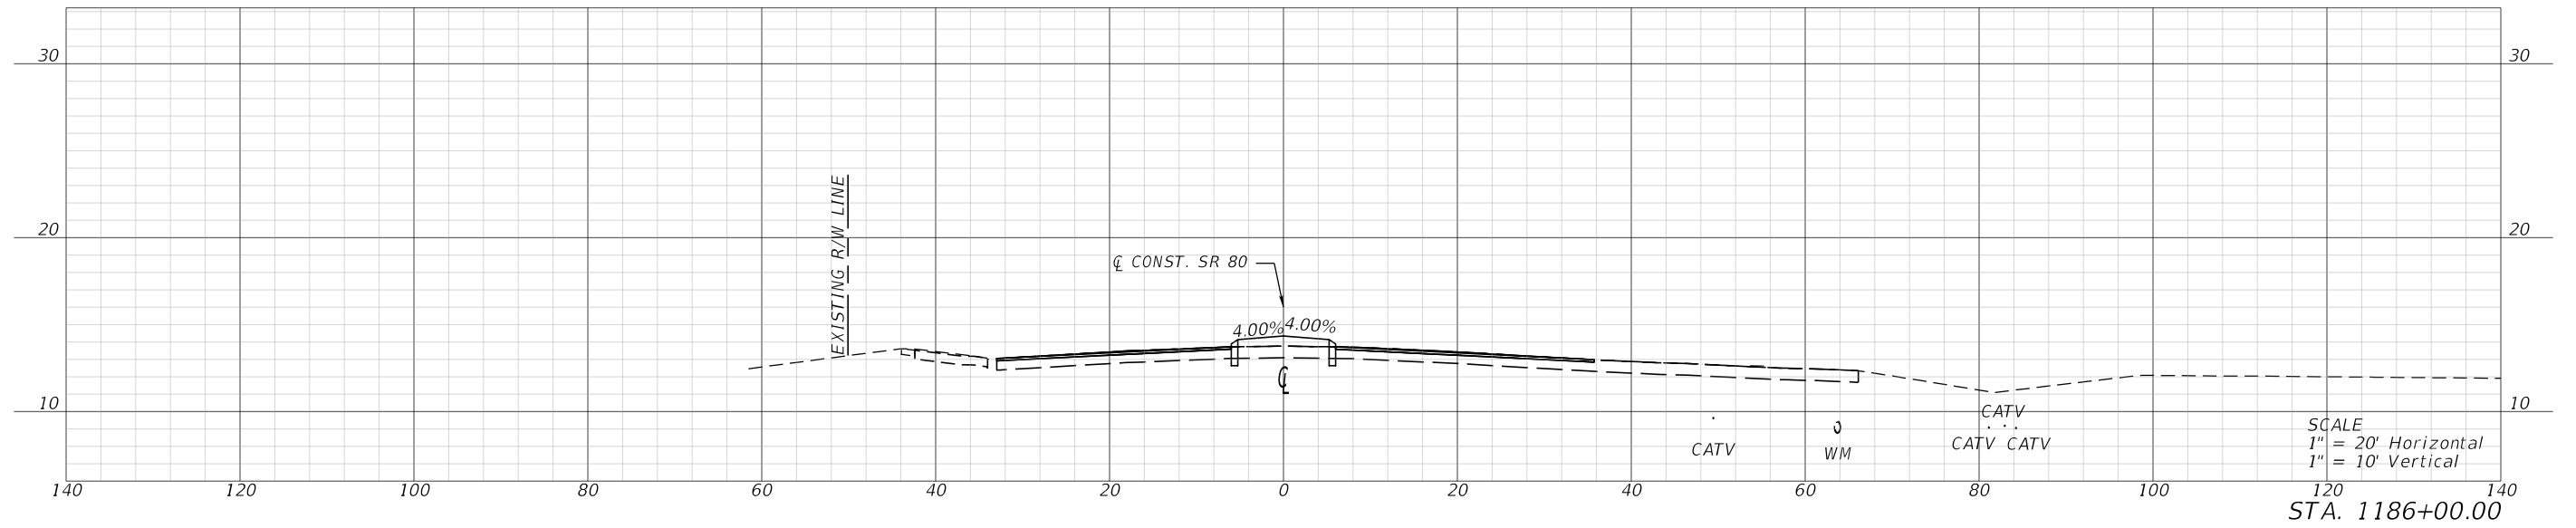

REVISIONS				ENGINEER OF RECORD		STATE OF FLORIDA DEPARTMENT OF TRANSPORTATION			CROSS SECTIONS	SHEET NO.
DATE	DESCRIPTION	DATE	DESCRIPTION	KRIS KARANXHA, P.E. LICENSE NUMBER: 92368 FLORIDA TRANSPORTATION ENGINEERING, INC. 12550 TELECOM DRIVE TEMPLE TERRACE, FLORIDA 33637		ROAD NO.	COUNTY	FINANCIAL PROJECT ID		
						S.R. 80	HENDRY	447878-1-52-01		44

THE OFFICIAL RECORD OF THIS SHEET IS THE ELECTRONIC FILE DIGITALLY SIGNED AND SEALED UNDER RULE 61G15-23.004, F.A.C.



11/10/2025 11:37:30 AM KaiwenChen
Z:\Projects\DOT\447878\RD\SRD01.dgn

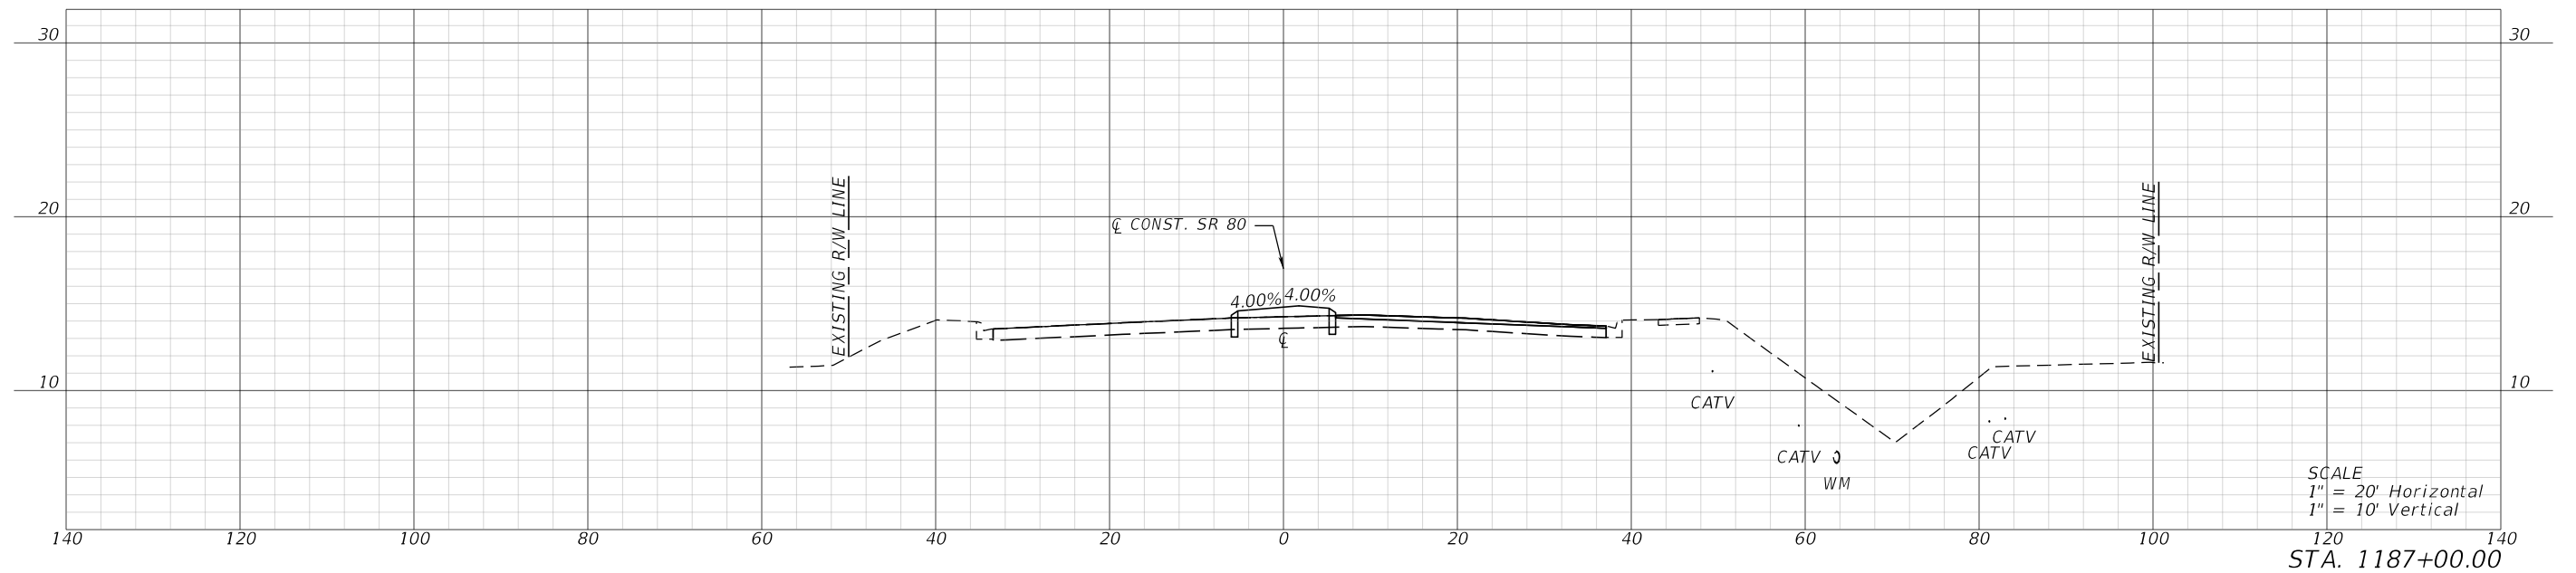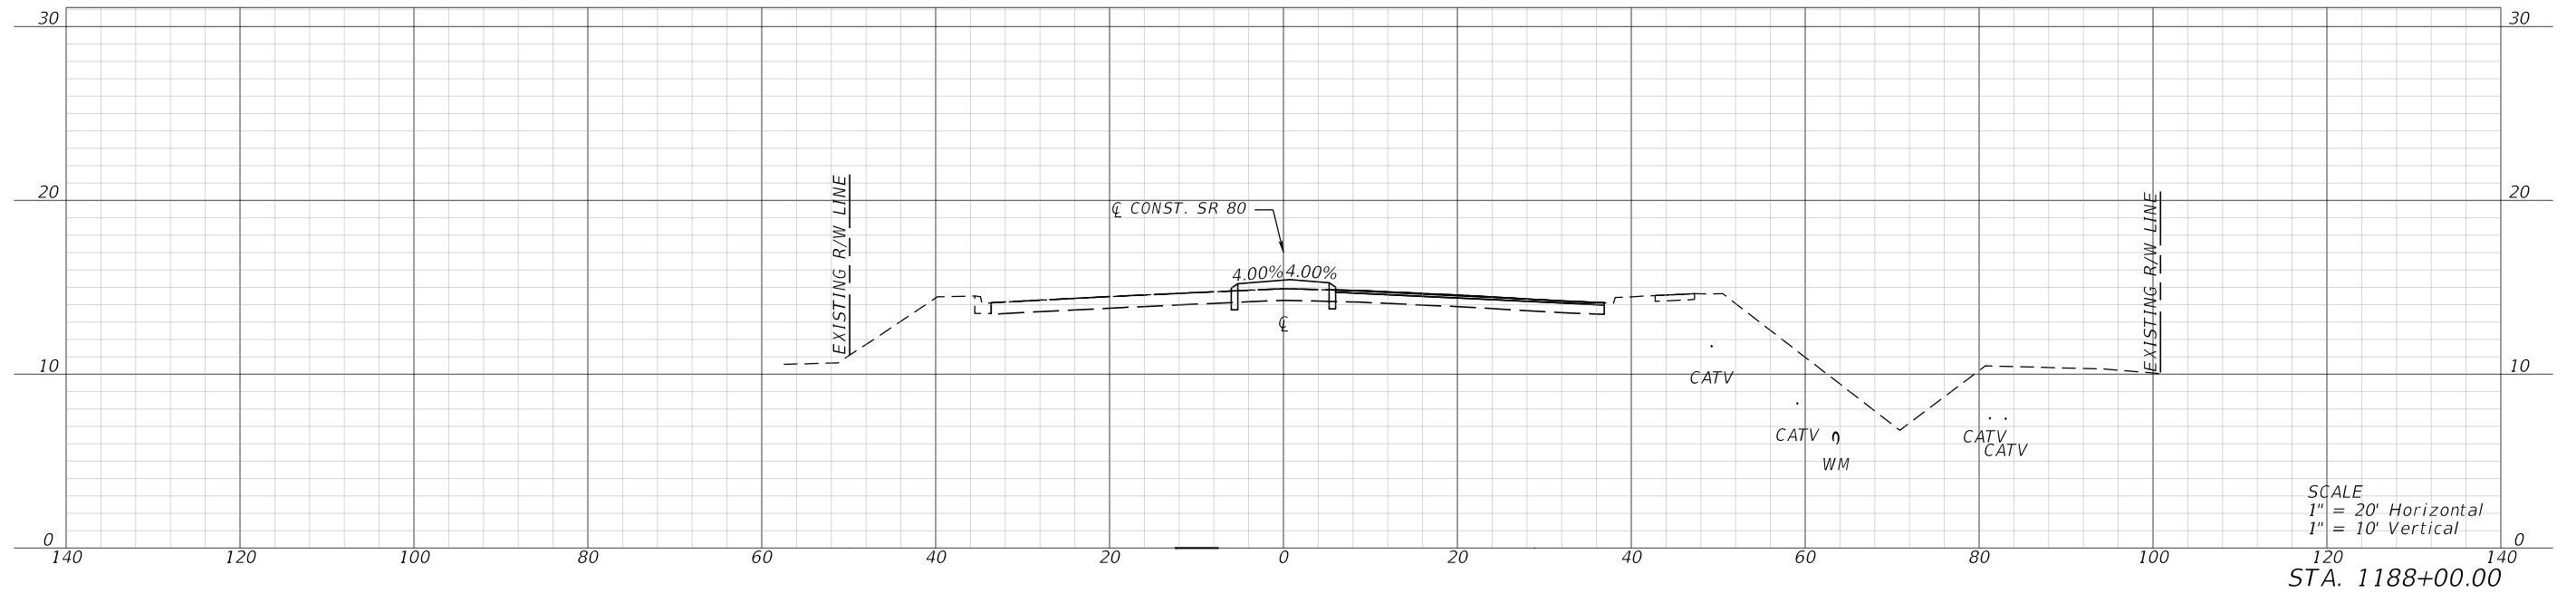

REVISIONS				ENGINEER OF RECORD		STATE OF FLORIDA DEPARTMENT OF TRANSPORTATION			CROSS SECTIONS	SHEET NO.
DATE	DESCRIPTION	DATE	DESCRIPTION	KRIS KARANXHA, P.E. LICENSE NUMBER: 92368 FLORIDA TRANSPORTATION ENGINEERING, INC. 12550 TELECOM DRIVE TEMPLE TERRACE, FLORIDA 33637		ROAD NO.	COUNTY	FINANCIAL PROJECT ID		
						S.R. 80	HENDRY	447878-1-52-01		45

THE OFFICIAL RECORD OF THIS SHEET IS THE ELECTRONIC FILE DIGITALLY SIGNED AND SEALED UNDER RULE 61G15-23.004, F.A.C.


11/10/2025 11:37:33 AM KaiwenChen
Z:\Projects\DOT\447878\RDY\SRD01.dgn

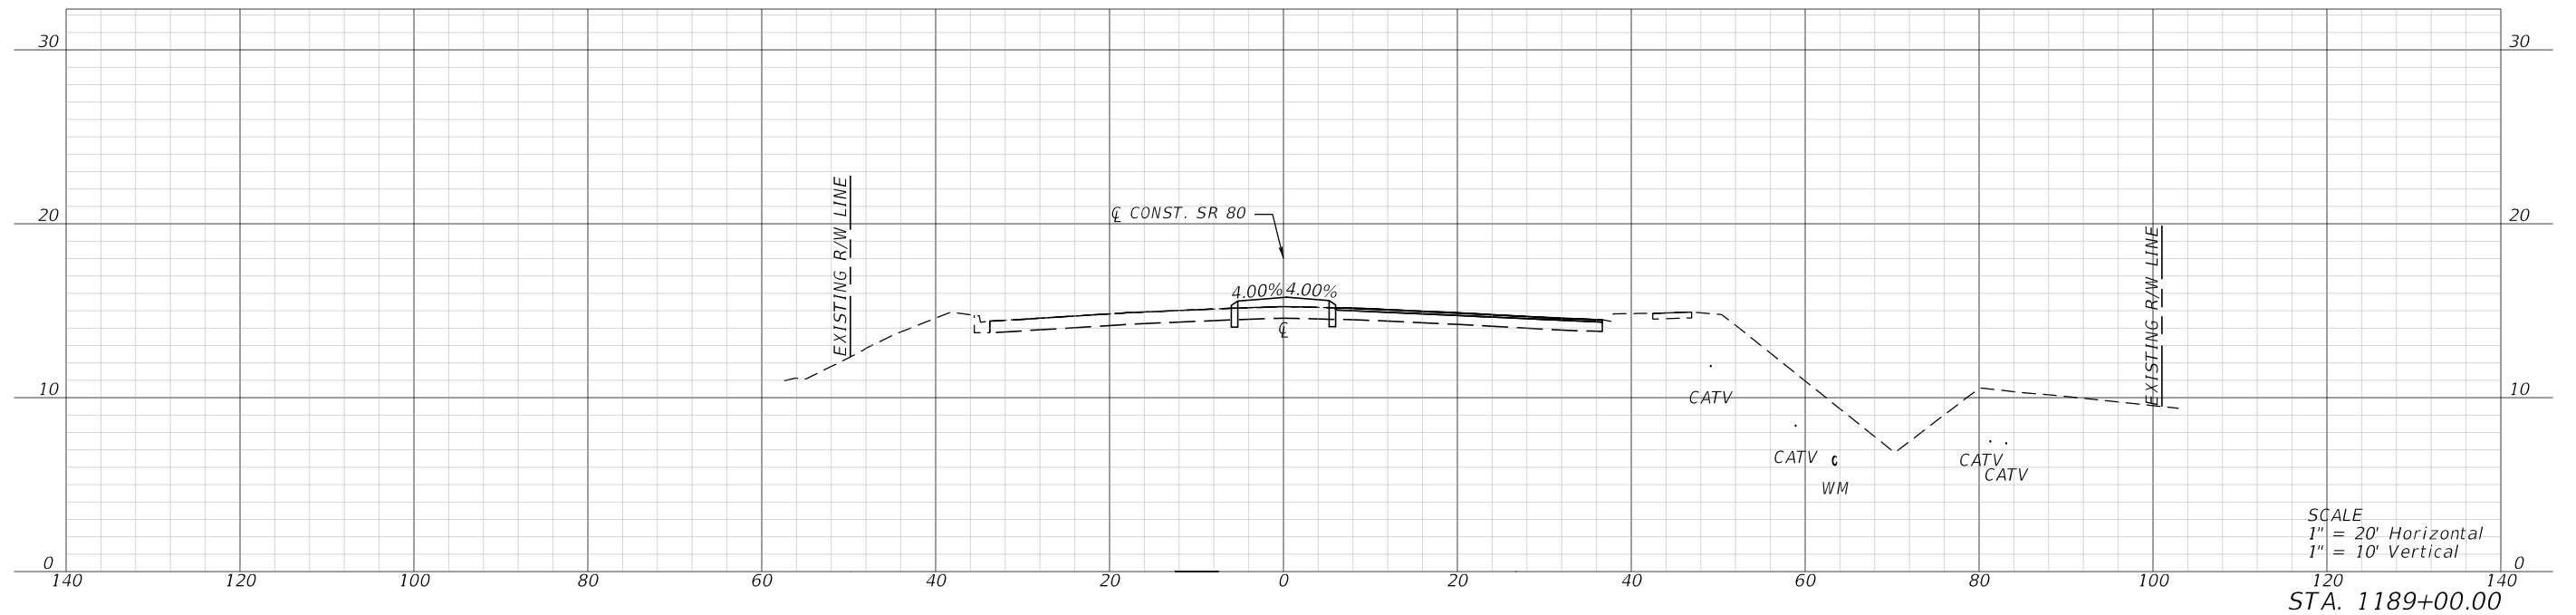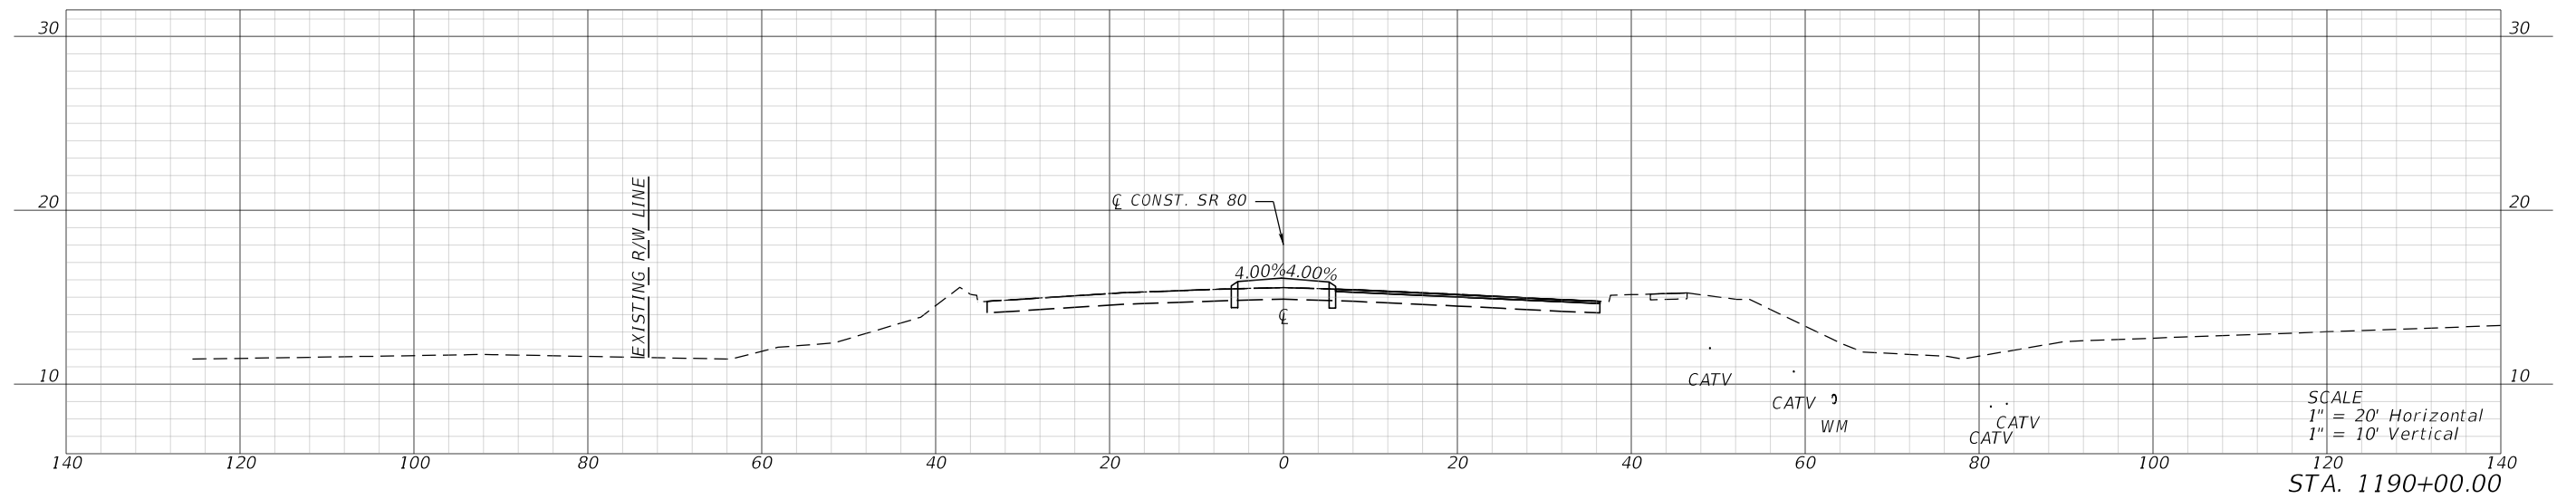

REVISIONS				ENGINEER OF RECORD		STATE OF FLORIDA DEPARTMENT OF TRANSPORTATION			CROSS SECTIONS	SHEET NO.
DATE	DESCRIPTION	DATE	DESCRIPTION	KRIS KARANXHA, P.E. LICENSE NUMBER: 92368 FLORIDA TRANSPORTATION ENGINEERING, INC. 12550 TELECOM DRIVE TEMPLE TERRACE, FLORIDA 33637		ROAD NO.	COUNTY	FINANCIAL PROJECT ID		
						S.R. 80	HENDRY	447878-1-52-01		46

THE OFFICIAL RECORD OF THIS SHEET IS THE ELECTRONIC FILE DIGITALLY SIGNED AND SEALED UNDER RULE 61G15-23.004, F.A.C.

11/10/2025 11:37:35 AM KaiwenChen
Z:\Projects\FDOT\44787815201\Roadway\RD\SR001.dgn

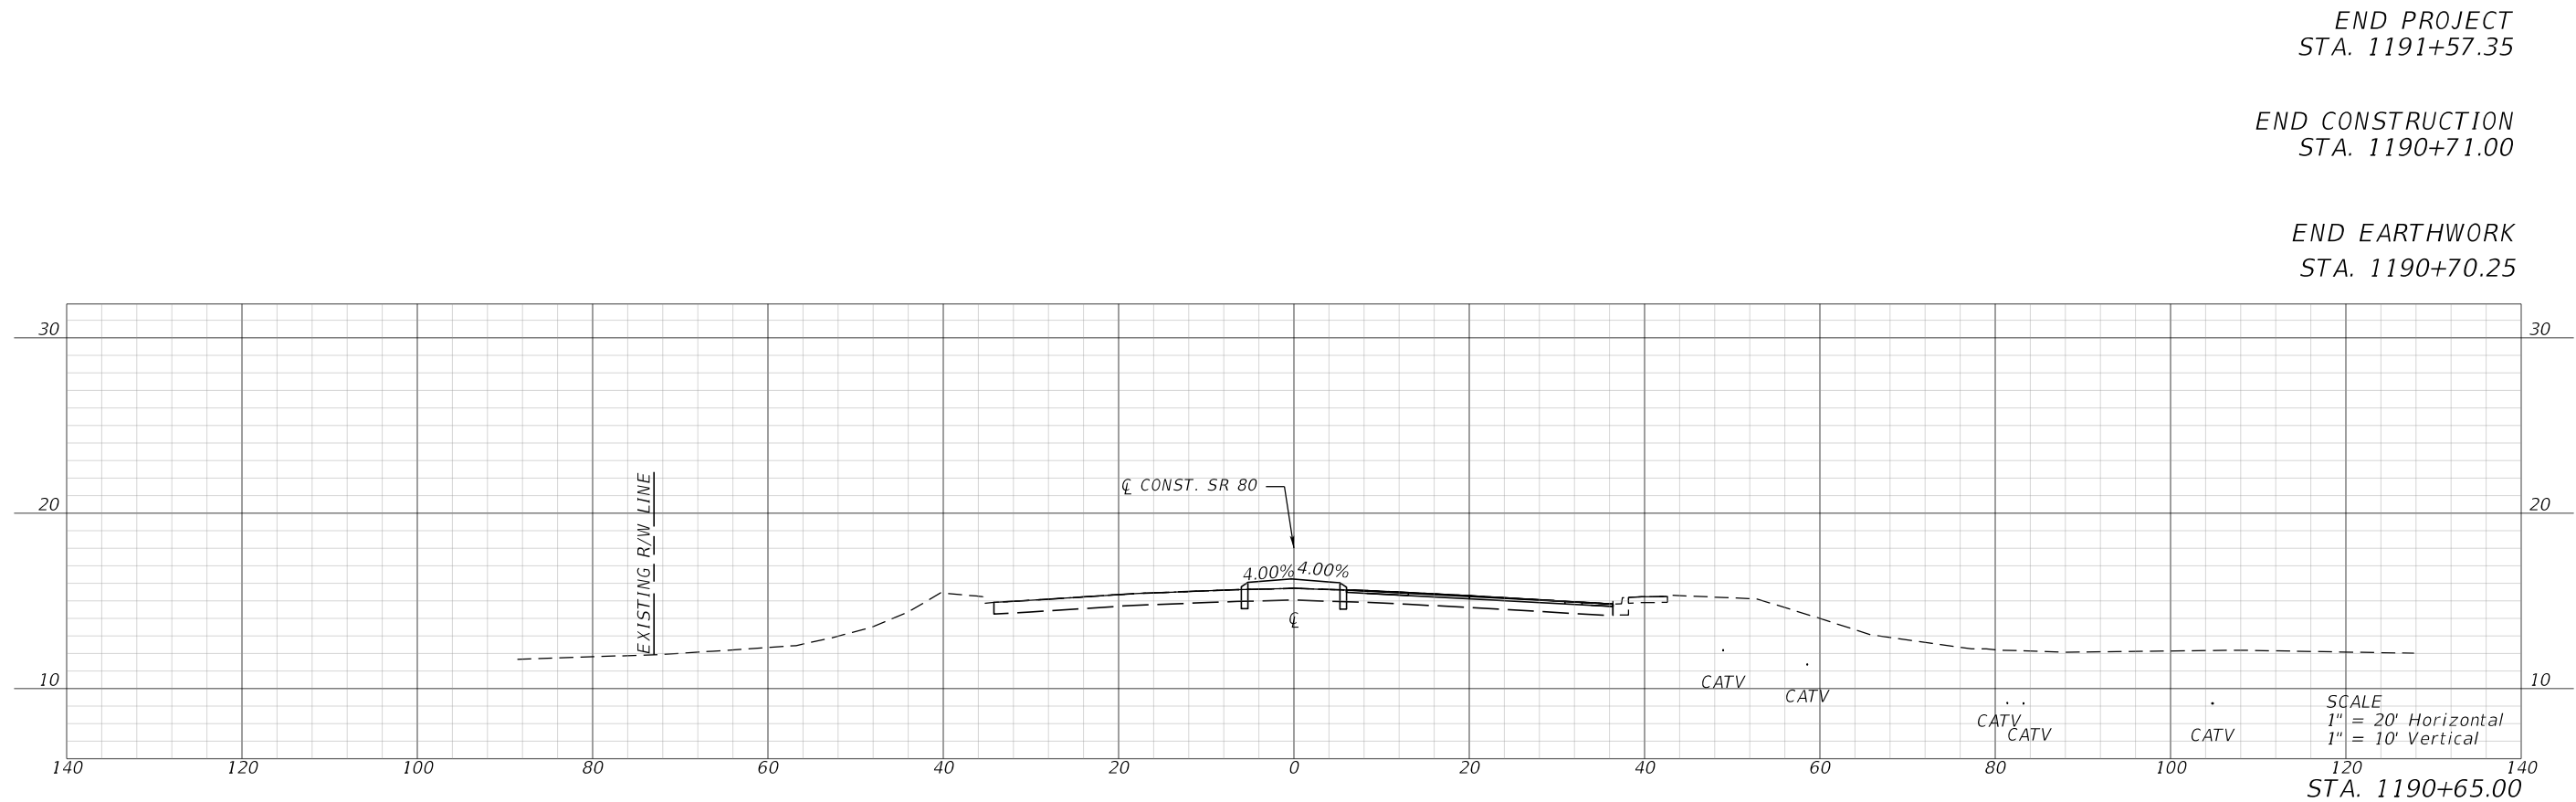

REVISIONS				ENGINEER OF RECORD		STATE OF FLORIDA DEPARTMENT OF TRANSPORTATION			CROSS SECTIONS	SHEET NO.
DATE	DESCRIPTION	DATE	DESCRIPTION	KRIS KARANXHA, P.E. LICENSE NUMBER: 92368 FLORIDA TRANSPORTATION ENGINEERING, INC. 12550 TELECOM DRIVE TEMPLE TERRACE, FLORIDA 33637		ROAD NO.	COUNTY	FINANCIAL PROJECT ID		
						S.R. 80	HENDRY	447878-1-52-01		47

THE OFFICIAL RECORD OF THIS SHEET IS THE ELECTRONIC FILE DIGITALLY SIGNED AND SEALED UNDER RULE 61G15-23.004, F.A.C.