

CONTRACT PLANS COMPONENTS

ROADWAY
SIGNING AND PAVEMENT MARKING
SIGNALIZATION

INDEX OF ROADWAY PLANS

SHEET NO.	SHEET DESCRIPTION
1	KEY SHEET
2	SIGNATURE SHEET
3	TYPICAL SECTION
4 - 5	TYPICAL SECTION DETAIL
6 - 7	MEDIAN DETAIL
8	MODEL MANAGEMENT
9 - 12	PROJECT LAYOUT
13 - 14	PROJECT CONTROL
15 - 17	VERTICAL CONTROL DATA SHEET
18	GENERAL NOTES
19 - 39	ROADWAY PLAN
40 - 41	TEMPORARY TRAFFIC CONTROL PLAN
42 - 44	PEDESTRIAN TRAFFIC CONTROL PLAN
45 - 65	UTILITY ADJUSTMENTS

GOVERNING STANDARD PLANS:

Florida Department of Transportation, FY2025-26 Standard Plans for Road and Bridge Construction and applicable Interim Revisions (IRs).

Standard Plans for Road Construction and associated IRs are available at the following website: <http://www.fdot.gov/design/standardplans>

GOVERNING STANDARD SPECIFICATIONS:

Florida Department of Transportation, FY 2025-26 Standard Specifications for Road and Bridge Construction at the following website: <http://www.fdot.gov/programmanagement/Implemented/SpecBooks>

STATE OF FLORIDA
DEPARTMENT OF TRANSPORTATION

ROADWAY PLANS

FINANCIAL PROJECT ID 447878-1-52-01

(FEDERAL FUNDS)

HENDRY COUNTY (07010)

STATE ROAD NO. 80

FROM N. OF CAPTAIN HENDRY DR. TO W. OF FORREY DR.


PROJECT LOCATION URL: <https://tinyurl.com/2tbna7s7>

PROJECT LIMITS: BEGIN MP 8.273 – END MP 10.390

EXCEPTIONS: NONE

BRIDGE LIMITS: NONE

RAILROAD CROSSING: NONE

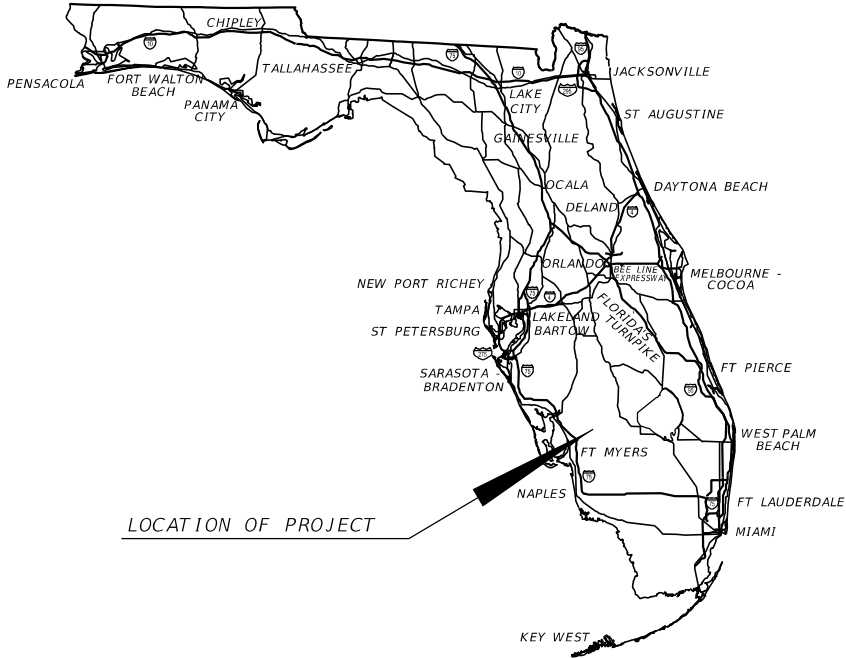

ROADWAY PLANS
ENGINEER OF RECORD:


KRIS KARANXHA, P.E.
P.E. LICENSE NUMBER 92368
FLORIDA TRANSPORTATION ENGINEERING INC.
12550 TELECOM DRIVE
TEMPLE TERRACE, FLORIDA, 33637
CONTRACT NO.: CA149
VENDOR NO.: F65-0183924

FDOT PROJECT MANAGER:

DAVID AGACINSKI

CONSTRUCTION CONTRACT NO.	FISCAL YEAR	SHEET NO.
T1908	26	1

PHASE IIR PLANS
06/19/2025

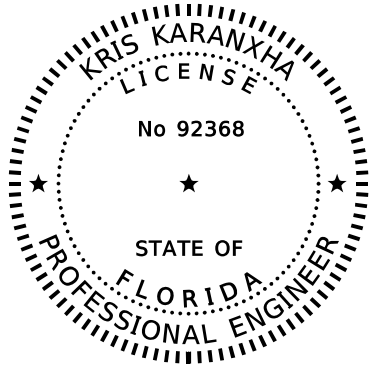

THIS ITEM HAS BEEN DIGITALLY
SIGNED AND SEALED BY:

ON THE DATE ADJACENT TO THE SEAL

SIGNATURE MUST BE VERIFIED
ON ANY ELECTRONIC COPIES.

FLORIDA TRANSPORTATION ENGINEERING, INC.
12550 TELECOM DRIVE
TEMPLE TERRACE, FL 33637
KRIS KARANXHA, P.E. NO. 92368


THE ABOVE NAMED PROFESSIONAL ENGINEER SHALL BE RESPONSIBLE FOR THE
FOLLOWING SHEETS IN ACCORDANCE WITH RULE 61G15-23.004, F.A.C.

<u>SHEET NO.</u>	<u>SHEET DESCRIPTION</u>
1	KEY SHEET
2	SIGNATURE SHEET
3	TYPICAL SECTION
4 - 5	TYPICAL SECTION DETAIL
6 - 7	MEDIAN DETAIL
8	MODEL MANAGEMENT
9 - 12	PROJECT LAYOUT
13 - 14	PROJECT CONTROL
15 - 17	VERTICAL CONTROL DATA SHEET
18	GENERAL NOTES
19 - 39	ROADWAY PLAN
40 - 41	TEMPORARY TRAFFIC CONTROL PLAN
42 - 44	PEDESTRIAN TRAFFIC CONTROL PLAN
45 - 65	UTILITY ADJUSTMENTS

THE ABOVE NAMED PROFESSIONAL IS RESPONSIBLE FOR THE FOLLOWING BIM FILES IN ACCORDANCE WITH RULE 61G15-23.004, F.A.C.

BIM FILES IDENTIFIED AS PLANS TO SUPPORT EARTHWORK		
FILE NAME	FILE DESCRIPTION	SHA256 Encryption Code
https://emn178.github.io/online-tools/sha256_checksum.html		

REVISIONS				ENGINEER OF RECORD	STATE OF FLORIDA DEPARTMENT OF TRANSPORTATION			SIGNATURE SHEET	SHEET NO. 2
DATE	DESCRIPTION	DATE	DESCRIPTION		ROAD NO.	COUNTY	FINANCIAL PROJECT ID		
				KRIS KARANXHA, P.E. LICENSE NUMBER: 92368 FLORIDA TRANSPORTATION ENGINEERING, INC. 12550 TELECOM DRIVE TEMPLE TERRACE, FLORIDA 33637	SR 80	HENDRY	447878-1-52-01		

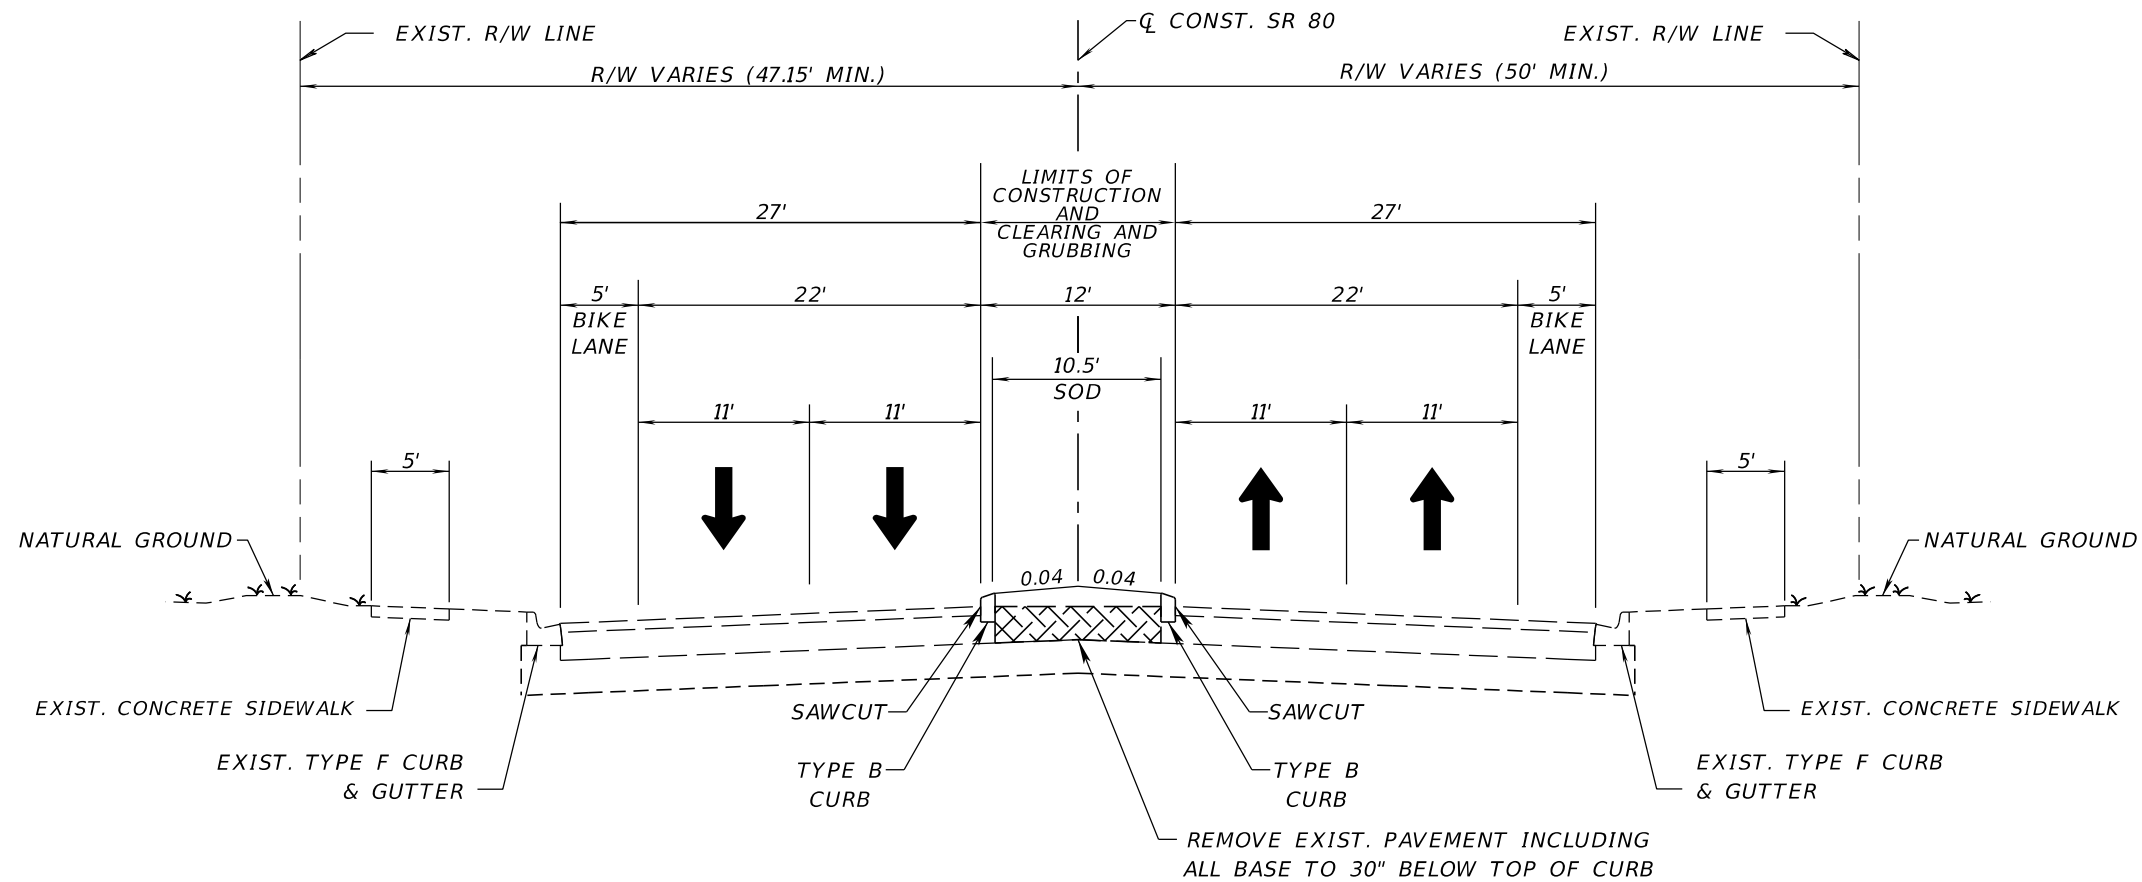

NOTE:
*MILLING AND RESURFACING TO MATCH EXISTING CROSS SLOPES
UNLESS SPECIFIED OTHERWISE. SEE PLANS FOR LOCATIONS.

**SEE TYPICAL SECTION DETAIL SHEET FOR OVERBUILD DETAILS
AND LOCATIONS.


TYPICAL SECTION
SR 80
STA. 537+23.65 TO STA. 1191+57.35
TRAVEL LANES, TURN LANES AND SIDE STREETS*
MILL EXISTING ASPHALT PAVEMENT (1.5")
OVERBUILD WITH SP 12.5 STRUCTURAL COURSE (TRAFFIC C)**
RESURFACE WITH FRICTION COURSE FC-12.5 (TRAFFIC C) (1.5") (PG 76-22)

TRAFFIC DATA

CURRENT YEAR = 2023 AADT = 24,000
ESTIMATED OPENING YEAR = 2025 AADT = 26,000
ESTIMATED DESIGN YEAR = 2025 AADT = 26,000
K = 9% D = 55.8% T = 8.1% (24 HOUR)
DESIGN HOUR T = 4.0%
DESIGN SPEED = 45 MPH STA. 1079+57.00 TO STA. 1117+16.36
35 MPH STA. 1117+16.36 TO STA. 1152+80.36
45 MPH STA. 1152+80.36 TO STA. 1191+34.76
CONTEXT CLASSIFICATION = C3C STA. 1079+57.00 TO STA. 1093+19.27
C2T STA. 1093+19.27 TO STA. 1191+34.76

REVISIONS				ENGINEER OF RECORD	STATE OF FLORIDA DEPARTMENT OF TRANSPORTATION			TYPICAL SECTION	SHEET NO. 3
DATE	DESCRIPTION	DATE	DESCRIPTION		ROAD NO.	COUNTY	FINANCIAL PROJECT ID		
				KRIS KARANXHA, P.E. LICENSE NUMBER: 92368 FLORIDA TRANSPORTATION ENGINEERING, INC. 12550 TELECOM DRIVE TEMPLE TERRACE, FLORIDA 33637	SR 80	HENDRY	447878-1-52-01		

6/18/2025 5:52:29 PM ChloeMwIseneza
Z:\Projects\DOT\44787815201\Roadway\TYP\SRD02.dgn

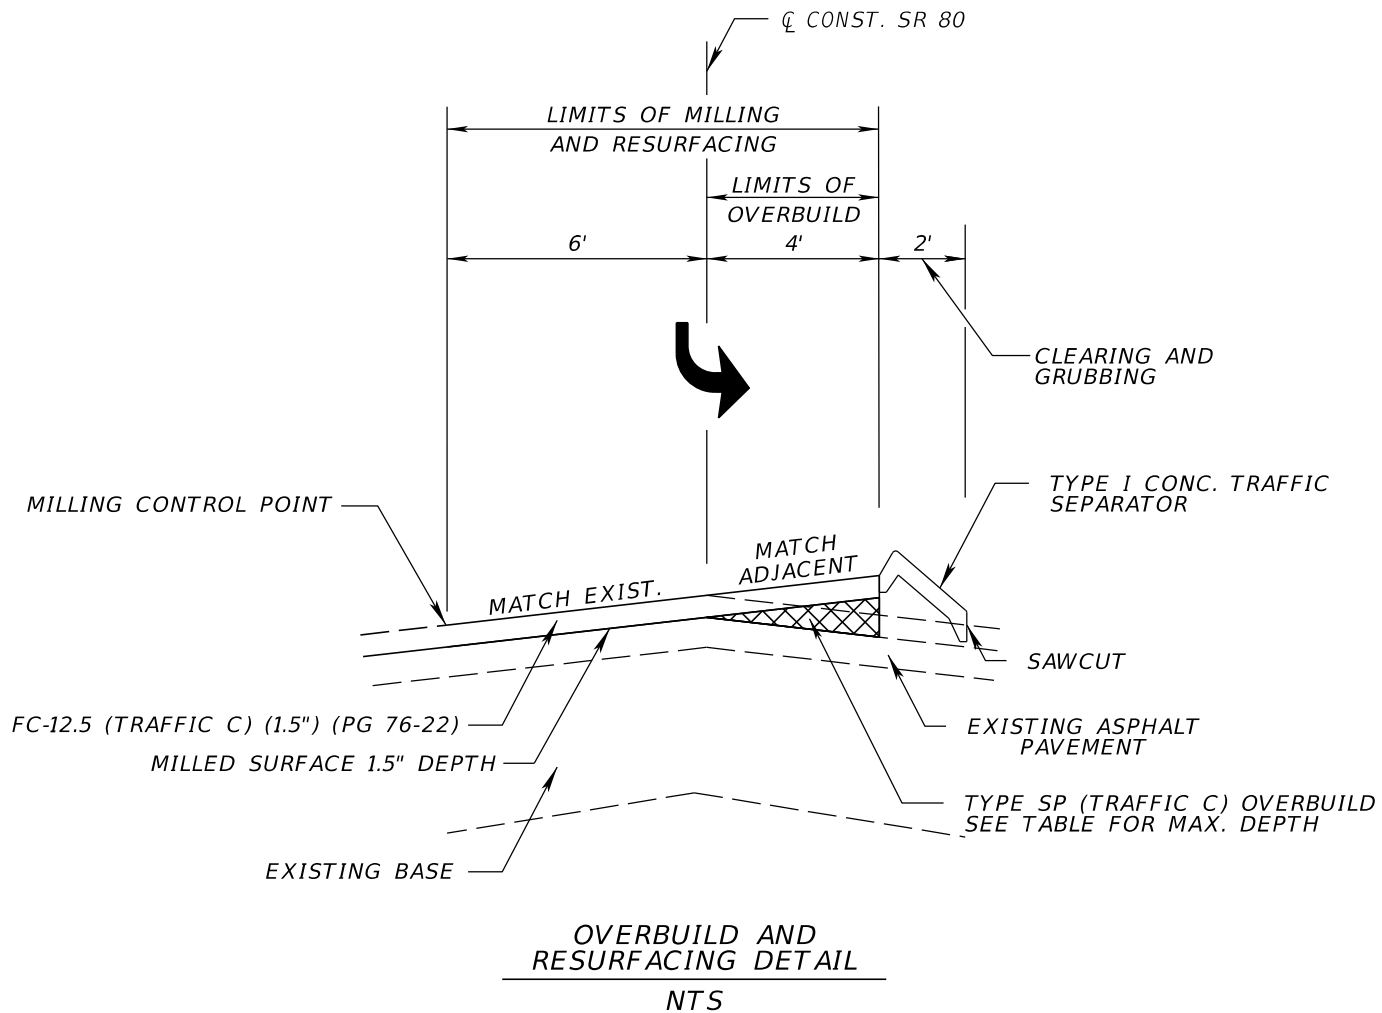

(WB DIRECTIONAL MEDIAN OPENING SHOWN.
EB MEDIAN DIRECTIONAL OPENING IS MIRROR IMAGE.)

OVERBUILD DETAILS						
LOCATION		EXIST. SLOPE (%)	PROPOSED SLOPE (%)	MAX. DEPTH OF OVERBUILD (IN.)	WIDTH OF OVERBUILD (FT.)	AREA OF OVERBUILD (SQ. FT.)
STATION	LANE					
86+22.59	WESTBOUND - LEFT TURN LANE	(-)0.5	EXIST. SLOPE	-	-	-
86+40.00	WESTBOUND - LEFT TURN LANE	(-)0.8	(+) 0.8	0.7	3.8	0.2
86+72.50	WESTBOUND - LEFT TURN LANE	(-)0.9	EXIST. SLOPE	-	-	-
86+51.50	WESTBOUND - LEFT TURN LANE	(-)1.0	EXIST. SLOPE	-	-	-
87+00.00	WESTBOUND - LEFT TURN LANE	(-)1.0	(+)1.0	1.1	4.0	0.2
88+00.00	WESTBOUND - LEFT TURN LANE	(-)0.5	(+)0.8	0.7	4.0	0.1
89+00.00	WESTBOUND - LEFT TURN LANE	(-)1.0	(+)1.3	1.1	4.0	0.2
89+28.07	WESTBOUND - LEFT TURN LANE	(-)0.7	EXIST. SLOPE	-	-	-
93+25.56	EASTBOUND - LEFT TURN LANE	(-)0.3	EXIST. SLOPE	-	-	-
94+00.00	EASTBOUND - LEFT TURN LANE	(-)1.0	(+)1.0	1.0	-	0.2
95+00.00	EASTBOUND - LEFT TURN LANE	(-)2.3	(+)1.3	1.6	4.0	0.3
95+80.00	EASTBOUND - LEFT TURN LANE	(-)1.5	EXIST. SLOPE	-	-	-
97+31.00	WESTBOUND - LEFT TURN LANE	(-)0.6	EXIST. SLOPE	-	-	-
98+00.00	WESTBOUND - LEFT TURN LANE	(-)0.1	(+)2.0	1.0	4.0	0.2
99+00.00	WESTBOUND - LEFT TURN LANE	(-)1.3	(+)2.0	1.7	4.0	0.3
99+86.57	WESTBOUND - LEFT TURN LANE	(-)1.2	EXIST. SLOPE	-	-	-
105+17.94	WESTBOUND - LEFT TURN LANE	(-)0.7	EXIST. SLOPE	-	-	-
105+33.00	WESTBOUND - LEFT TURN LANE	(-)1.1	0.0	0.5	4.0	0.1
105+47.00	WESTBOUND - LEFT TURN LANE	(-)1.3	EXIST. SLOPE	-	-	-
1112+20.00	EASTBOUND - LEFT TURN LANE	(-)0.6	EXIST. SLOPE	-	-	-
1113+00.00	EASTBOUND - LEFT TURN LANE	(-)0.3	(+)0.2	0.6	4.0	0.1
1114+00.00	EASTBOUND - LEFT TURN LANE	(-)0.5	(+)1.0	0.7	4.0	0.1
1115+00.00	EASTBOUND - LEFT TURN LANE	(-)0.8	(+)0.8	0.7	4.0	0.1
1115+52.00	EASTBOUND - LEFT TURN LANE	(-)1.8	EXIST. SLOPE	-	-	-
1117+18.95	WESTBOUND - LEFT TURN LANE	(-)0.5	EXIST. SLOPE	-	-	-
1117+34.00	WESTBOUND - LEFT TURN LANE	(-)0.6	(+)0.3	0.4	4.0	0.1
1117+48.00	WESTBOUND - LEFT TURN LANE	(-)0.5	EXIST. SLOPE	-	-	-
1117+69.00	WESTBOUND - LEFT TURN LANE	(-)1.3	EXIST. SLOPE	-	-	-
1118+00.00	WESTBOUND - LEFT TURN LANE	(-)0.8	(+)0.8	0.8	4.0	0.1
1119+00.00	WESTBOUND - LEFT TURN LANE	(-)0.8	(+)1.0	0.9	4.0	0.2
1119+57.50	WESTBOUND - LEFT TURN LANE	(-)0.7	EXIST. SLOPE	-	-	-
1120+69.00	EASTBOUND - LEFT TURN LANE	(+)1.7	EXIST. SLOPE	-	-	-
1121+00.00	EASTBOUND - LEFT TURN LANE	(-)0.3	(+)2.0	1.1	4.0	0.2
1122+00.00	EASTBOUND - LEFT TURN LANE	(-)0.2	(+)1.5	0.8	4.0	0.1
1122+51.50	EASTBOUND - LEFT TURN LANE	(+)0.9	EXIST. SLOPE	-	-	-
1122+72.50	EASTBOUND - LEFT TURN LANE	(-)1.0	EXIST. SLOPE	-	-	-
1123+00.00	EASTBOUND - LEFT TURN LANE	(-)1.8	(+)0.1	0.1	0.6	0.1
1123+01.55	EASTBOUND - LEFT TURN LANE	(-)1.0	EXIST. SLOPE	-	-	-
1127+57.90	WESTBOUND - LEFT TURN LANE	(-)0.4	EXIST. SLOPE	-	-	-
1127+73.00	WESTBOUND - LEFT TURN LANE	(-)0.3	(+)0.5	0.4	4.2	0.1
1127+88.00	WESTBOUND - LEFT TURN LANE	(-)0.1	EXIST. SLOPE	-	-	-
1128+09.00	WESTBOUND - LEFT TURN LANE	(-)0.2	EXIST. SLOPE	-	-	-
1129+00.00	WESTBOUND - LEFT TURN LANE	(-)0.2	(+)1.2	0.8	5.7	0.2
1130+00.00	WESTBOUND - LEFT TURN LANE	(-)1.3	(+)1.3	2.2	6.9	0.6
1130+24.61	WESTBOUND - LEFT TURN LANE	(-)1.2	EXIST. SLOPE	-	-	-
1150+15.80	EASTBOUND - LEFT TURN LANE	(-)0.7	EXIST. SLOPE	-	-	-
1151+00.00	EASTBOUND - LEFT TURN LANE	(-)1.0	(+)1.0	1.0	4.0	0.2
1152+00.00	EASTBOUND - LEFT TURN LANE	(-)1.8	(+)1.5	1.6	4.0	0.3
1152+33.50	EASTBOUND - LEFT TURN LANE	(-)2.2	EXIST. SLOPE	-	-	-
1152+54.50	EASTBOUND - LEFT TURN LANE	(-)1.4	EXIST. SLOPE	-	-	-


REVISIONS				ENGINEER OF RECORD	STATE OF FLORIDA DEPARTMENT OF TRANSPORTATION			TYPICAL SECTION DETAIL
DATE	DESCRIPTION	DATE	DESCRIPTION	KRIS KARANXHA, P.E. LICENSE NUMBER: 92368 FLORIDA TRANSPORTATION ENGINEERING, INC. 12550 TELECOM DRIVE TEMPLE TERRACE, FLORIDA 33637	ROAD NO.	COUNTY	FINANCIAL PROJECT ID	
					SR 80	HENDRY	447878-1-52-01	

KRIS KARANXHA, P.E.
LICENSE NUMBER: 92368
FLORIDA TRANSPORTATION ENGINEERING, INC.
12550 TELECOM DRIVE
TEMPLE TERRACE, FLORIDA 33637

OVERBUILD DETAILS Cont .						
LOCATION		EXIST . SLOPE (%)	PROPOSED SLOPE (%)	MAX . DEPTH OF OVERBUILD (IN .)	WIDTH OF OVERBUILD (FT .)	AREA OF OVERBUILD (SQ. FT .)
STATION	LANE					
1152+64.00	EASTBOUND - LEFT TURN LANE	(-)1.0	(+)1.6	1.0	3.1	0.1
1152+74.10	EASTBOUND - LEFT TURN LANE	(-)0.9	EXIST . SLOPE	—	—	—
1152+88.90	WESTBOUND - LEFT TURN LANE	(-)1.3	EXIST . SLOPE	—	—	—
1153+00.00	WESTBOUND - LEFT TURN LANE	(-)0.1	(+)0.6	0.6	3.3	0.1
1153+08.50	WESTBOUND - LEFT TURN LANE	(-)1.0	EXIST . SLOPE	—	—	—
1153+29.50	WESTBOUND - LEFT TURN LANE	(-)0.9	EXIST . SLOPE	—	—	—
1154+00.00	WESTBOUND - LEFT TURN LANE	(-)1.3	(+)1.0	1.1	4.0	0.2
1155+00.00	WESTBOUND - LEFT TURN LANE	(-)0.8	(+)1.0	1.0	4.0	0.2
1155+84.09	WESTBOUND - LEFT TURN LANE	(-)0.9	EXIST . SLOPE	—	—	—
1162+37.38	EASTBOUND - LEFT TURN LANE	(-)1.0	EXIST . SLOPE	—	—	—
1163+00.00	EASTBOUND - LEFT TURN LANE	(-)1.8	(+)1.8	1.6	4.0	0.3
1164+00.00	EASTBOUND - LEFT TURN LANE	(-)1.5	(+)1.8	1.6	4.0	0.3
1164+92.50	EASTBOUND - LEFT TURN LANE	(-)0.9	EXIST . SLOPE	—	—	—
1165+13.50	EASTBOUND - LEFT TURN LANE	(-)0.9	EXIST . SLOPE	—	—	—
1165+23.00	EASTBOUND - LEFT TURN LANE	(-)0.9	(+)0.8	0.6	3.1	0.1
1165+33.10	EASTBOUND - LEFT TURN LANE	(-)0.8	EXIST . SLOPE	—	—	—
1165+48.40	WESTBOUND - LEFT TURN LANE	(-)0.7	EXIST . SLOPE	—	—	—
1165+58.00	WESTBOUND - LEFT TURN LANE	(-)1.0	(+)1.0	0.7	3.0	0.1
1165+68.00	WESTBOUND - LEFT TURN LANE	(-)1.0	EXIST . SLOPE	—	—	—
1165+89.00	WESTBOUND - LEFT TURN LANE	(-)1.4	EXIST . SLOPE	—	—	—
1166+00.00	WESTBOUND - LEFT TURN LANE	(-)1.3	(+)1.3	1.3	4.0	0.2
1167+00.00	WESTBOUND - LEFT TURN LANE	(-)1.5	(+)1.3	1.3	4.0	0.2
1168+00.00	WESTBOUND - LEFT TURN LANE	(-)1.5	(+)2.0	1.8	4.0	0.3
1168+44.00	WESTBOUND - LEFT TURN LANE	(-)0.8	EXIST . SLOPE	—	—	—
1173+78.94	WESTBOUND - LEFT TURN LANE	0.0	EXIST . SLOPE	—	—	—
1174+00.00	WESTBOUND - LEFT TURN LANE	(-)0.1	(+)0.3	0.3	4.0	0.1
1174+07.50	WESTBOUND - LEFT TURN LANE	(-)0.2	EXIST . SLOPE	—	—	—
1174+28.50	WESTBOUND - LEFT TURN LANE	(-)0.5	EXIST . SLOPE	—	—	—
1175+00.00	WESTBOUND - LEFT TURN LANE	(-)1.2	(+)0.8	1.0	4.0	0.2
1176+00.00	WESTBOUND - LEFT TURN LANE	(-)0.8	(+)0.5	0.7	4.0	0.1
1176+83.50	WESTBOUND - LEFT TURN LANE	(-)1.5	EXIST . SLOPE	—	—	—
1178+93.50	EASTBOUND - LEFT TURN LANE	0.0	EXIST . SLOPE	—	—	—
1179+00.00	EASTBOUND - LEFT TURN LANE	0.0	(+)1.5	0.4	1.3	0.1
1180+00.00	EASTBOUND - LEFT TURN LANE	(-)1.3	(+)2.3	1.8	4.0	0.3
1181+00.00	EASTBOUND - LEFT TURN LANE	(-)1.3	(+)2.3	1.7	4.0	0.3
1181+48.50	EASTBOUND - LEFT TURN LANE	(-)1.1	EXIST . SLOPE	—	—	—
1181+69.50	EASTBOUND - LEFT TURN LANE	(-)1.5	EXIST . SLOPE	—	—	—
1181+79.00	EASTBOUND - LEFT TURN LANE	(-)1.4	(+)1.7	1.2	3.1	0.1
1181+89.10	EASTBOUND - LEFT TURN LANE	(-)1.2	EXIST . SLOPE	—	—	—
1182+15.90	WESTBOUND - LEFT TURN LANE	(-)1.3	EXIST . SLOPE	—	—	—
1182+26.00	WESTBOUND - LEFT TURN LANE	(-)1.3	(+)2.5	1.4	3.1	0.2
1182+35.50	WESTBOUND - LEFT TURN LANE	(-)1.3	EXIST . SLOPE	—	—	—
1182+56.50	WESTBOUND - LEFT TURN LANE	(-)1.2	EXIST . SLOPE	—	—	—
1183+00.00	WESTBOUND - LEFT TURN LANE	(-)1.0	(+)2.3	1.6	4.0	0.3
1184+00.00	WESTBOUND - LEFT TURN LANE	(-)1.0	(+)2.0	1.5	4.0	0.3
1185+00.00	WESTBOUND - LEFT TURN LANE	(-)1.3	(+)2.2	1.0	2.3	0.1
1185+11.50	WESTBOUND - LEFT TURN LANE	(-)1.1	EXIST . SLOPE	—	—	—


REVISIONS				ENGINEER OF RECORD	STATE OF FLORIDA DEPARTMENT OF TRANSPORTATION			TYPICAL SECTION DETAIL	SHEET NO. 5
DATE	DESCRIPTION	DATE	DESCRIPTION		ROAD NO.	COUNTY	FINANCIAL PROJECT ID		
				KRIS KARANXHA, P.E. LICENSE NUMBER: 92368 FLORIDA TRANSPORTATION ENGINEERING, INC. 12550 TELECOM DRIVE TEMPLE TERRACE, FLORIDA 33637	SR 80	HENDRY	447878-1-52-01		

THE OFFICIAL RECORD OF THIS SHEET IS THE ELECTRONIC FILE DIGITALLY SIGNED AND SEALED UNDER RULE 61G15-23.004, F.A.C.

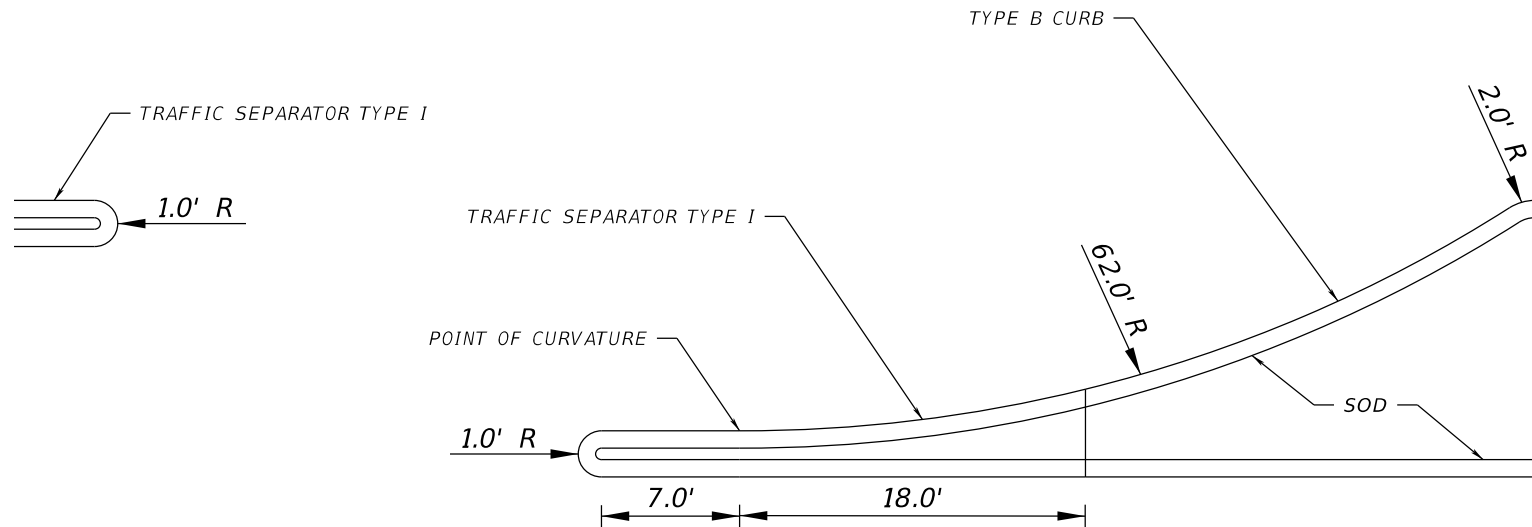

STA. 86+10.00 TO STA. 86+72.50
STA. 105+05.50 TO STA. 105+68.00
STA. 1115+52.00 TO STA. 1116+14.50
STA. 1117+6.50 TO STA. 1117+69.00
STA. 1122+51.50 TO STA. 1123+14.00
STA. 1127+88.00 TO STA. 1128+9.00
STA. 1173+66.50 TO STA. 1174+28.50

DIRECTIONAL MEDIAN OPENING (NTS)

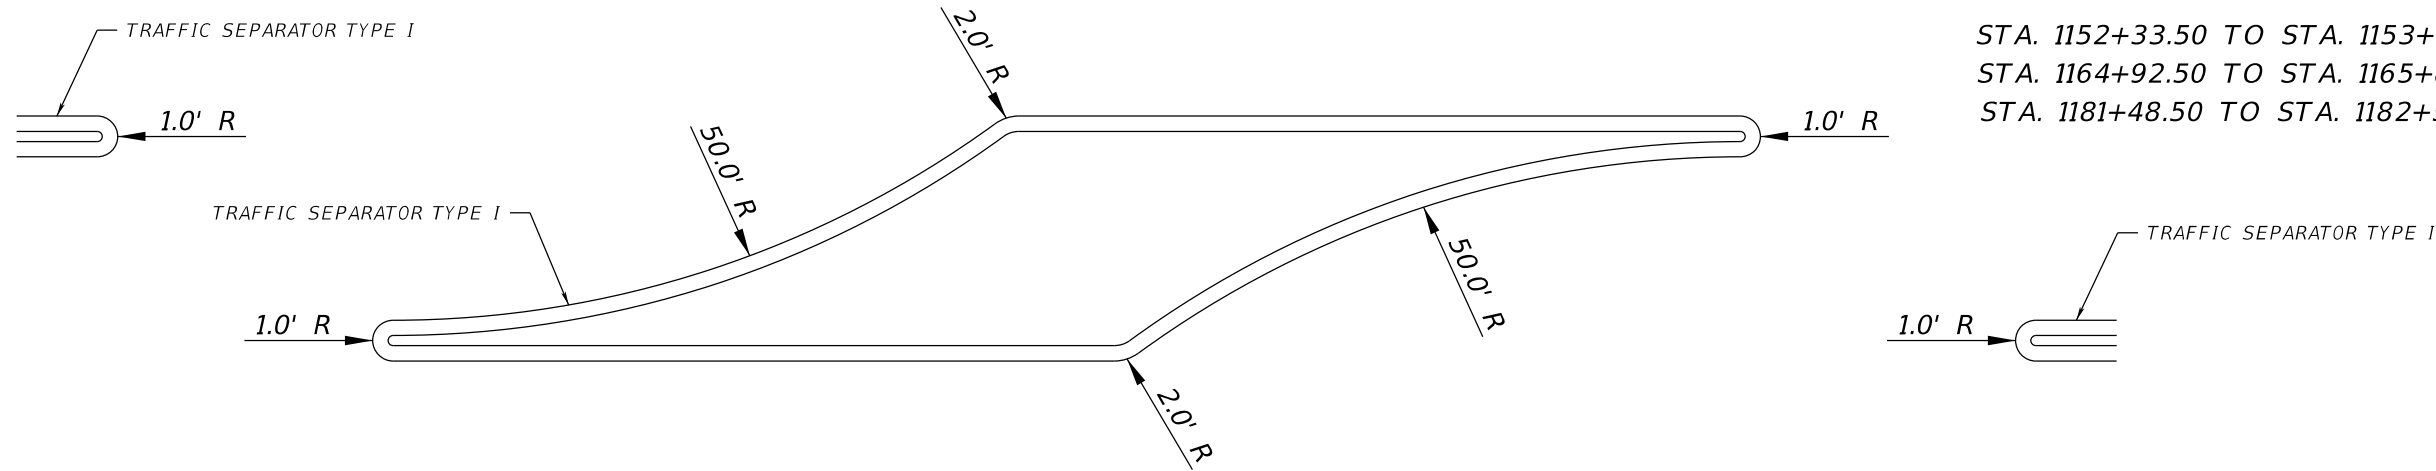

STA. 1152+33.50 TO STA. 1153+29.50
STA. 1164+92.50 TO STA. 1165+89.00
STA. 1181+48.50 TO STA. 1182+56.50


TWO-WAY DIRECTIONAL MEDIAN OPENING (NTS)

6/18/2025 5:52:29 PM ChloeMwisenzeza
Z:\Projects\FDOT\44787815201\Roadway\TYP\SRD02.dgn


REVISIONS				ENGINEER OF RECORD		STATE OF FLORIDA DEPARTMENT OF TRANSPORTATION			MEDIAN DETAIL	SHEET NO.
DATE	DESCRIPTION	DATE	DESCRIPTION	KRIS KARANXHA, P.E. LICENSE NUMBER: 92368 FLORIDA TRANSPORTATION ENGINEERING, INC. 12550 TELECOM DRIVE TEMPLE TERRACE, FLORIDA 33637		ROAD NO.	COUNTY	FINANCIAL PROJECT ID		6
						SR 80	HENDRY	447878-1-52-01		

THE OFFICIAL RECORD OF THIS SHEET IS THE ELECTRONIC FILE DIGITALLY SIGNED AND SEALED UNDER RULE 61G15-23.004, F.A.C.


6/18/2025 5:52:29 PM ChloeMwiseneza
Z:\Projects\FDOT\44787815201\Roadway\TYP\SRD02.dgn

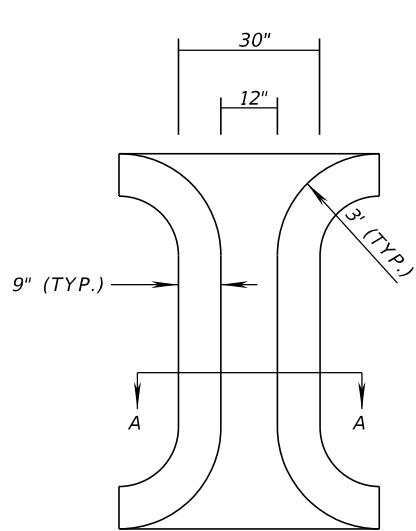


CONCRETE MEDIAN FLUME DETAIL
NTS

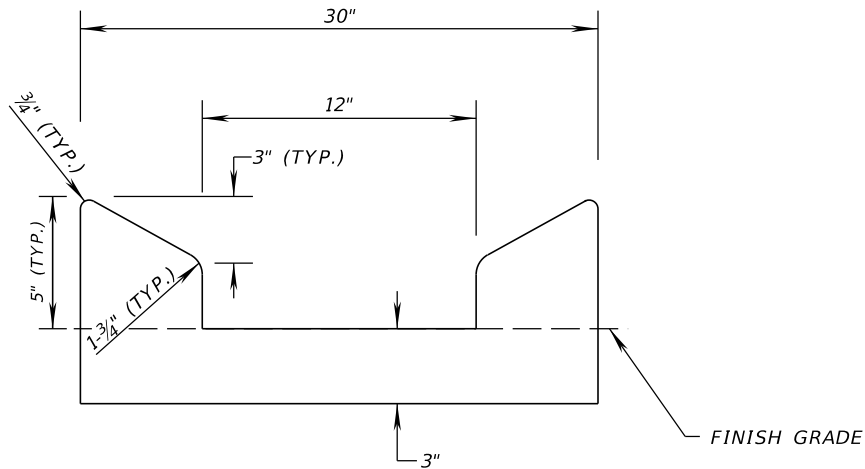

SECTION A-A
NTS
CENTER OF FLUME LOCATIONS
STA. 1109+00.00 STA. 1109+50.00
STA. 1110+00.00 STA. 1110+50.00
STA. 1111+10.00

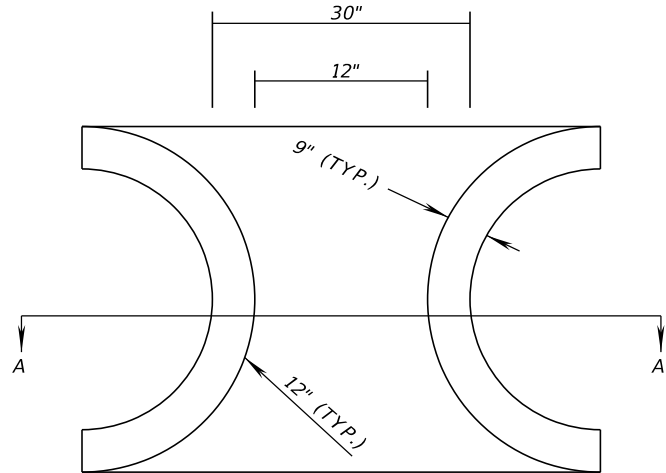

DRAINAGE SLOT DETAIL FOR CONCRETE TRAFFIC SEPARATOR
NTS



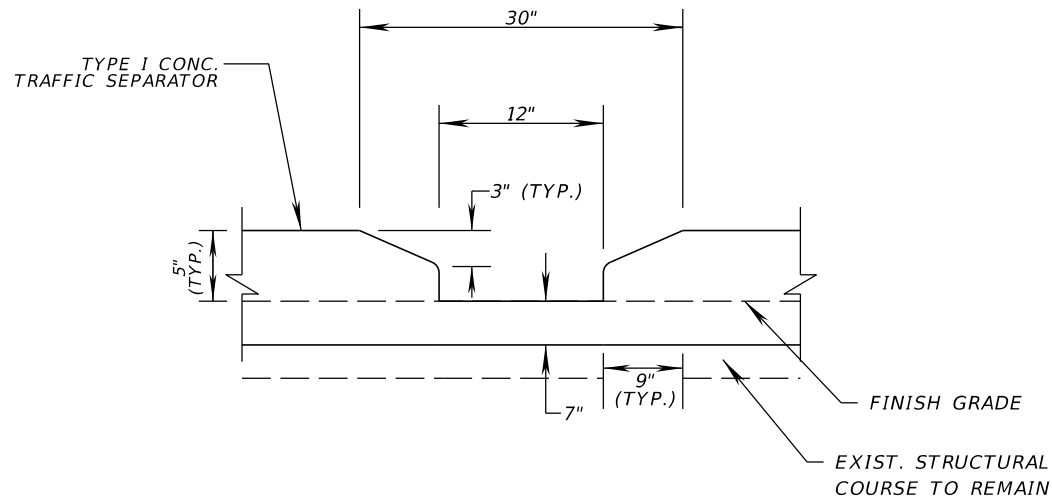


SECTION A-A
NTS
CENTER OF DRAINAGE SLOT LOCATIONS
STA. 106+00.00 STA. 106+25.00
STA. 106+50.00 STA. 106+75.00
STA. 107+00.00 STA. 107+25.00
STA. 107+50.00 STA. 107+75.00
STA. 108+00.00 STA. 1112+00.00
STA. 1112+10.00

REVISIONS				ENGINEER OF RECORD	STATE OF FLORIDA DEPARTMENT OF TRANSPORTATION			SHEET NO.
DATE	DESCRIPTION	DATE	DESCRIPTION		ROAD NO.	COUNTY	FINANCIAL PROJECT ID	
				KRIS KARANXHA, P.E. LICENSE NUMBER: 92368 FLORIDA TRANSPORTATION ENGINEERING, INC. 12550 TELECOM DRIVE TEMPLE TERRACE, FLORIDA 33637	SR 80	HENDRY	447878-1-52-01	7

THE OFFICIAL RECORD OF THIS SHEET IS THE ELECTRONIC FILE DIGITALLY SIGNED AND SEALED UNDER RULE 61G15-23.004, F.A.C.

6/18/2025 5:58:58 PM ChloeMwIseneza
Z:\Projects\FDOT\44787815201\Roadway\PLAN\RD02.dgn

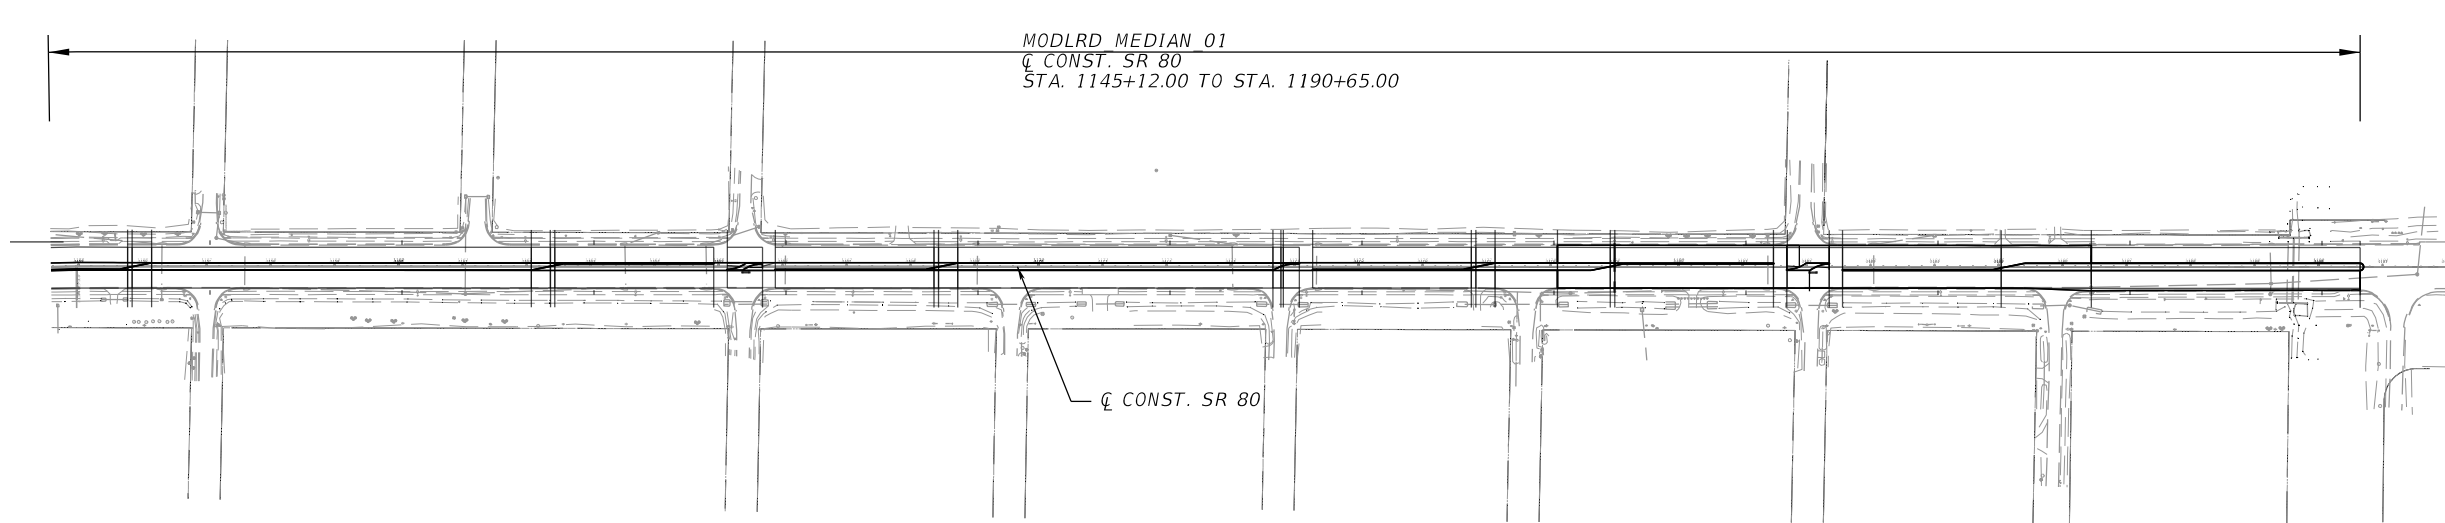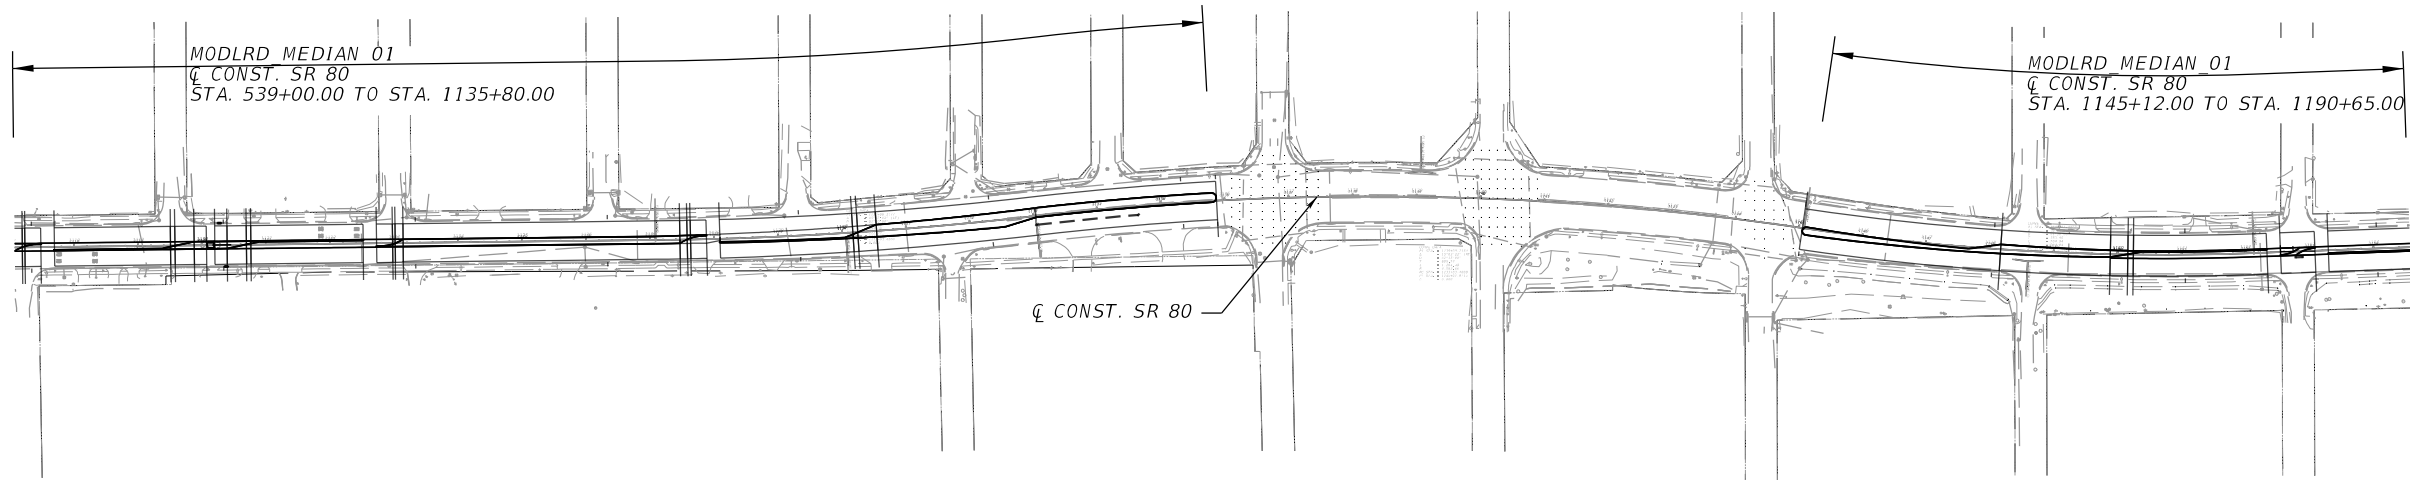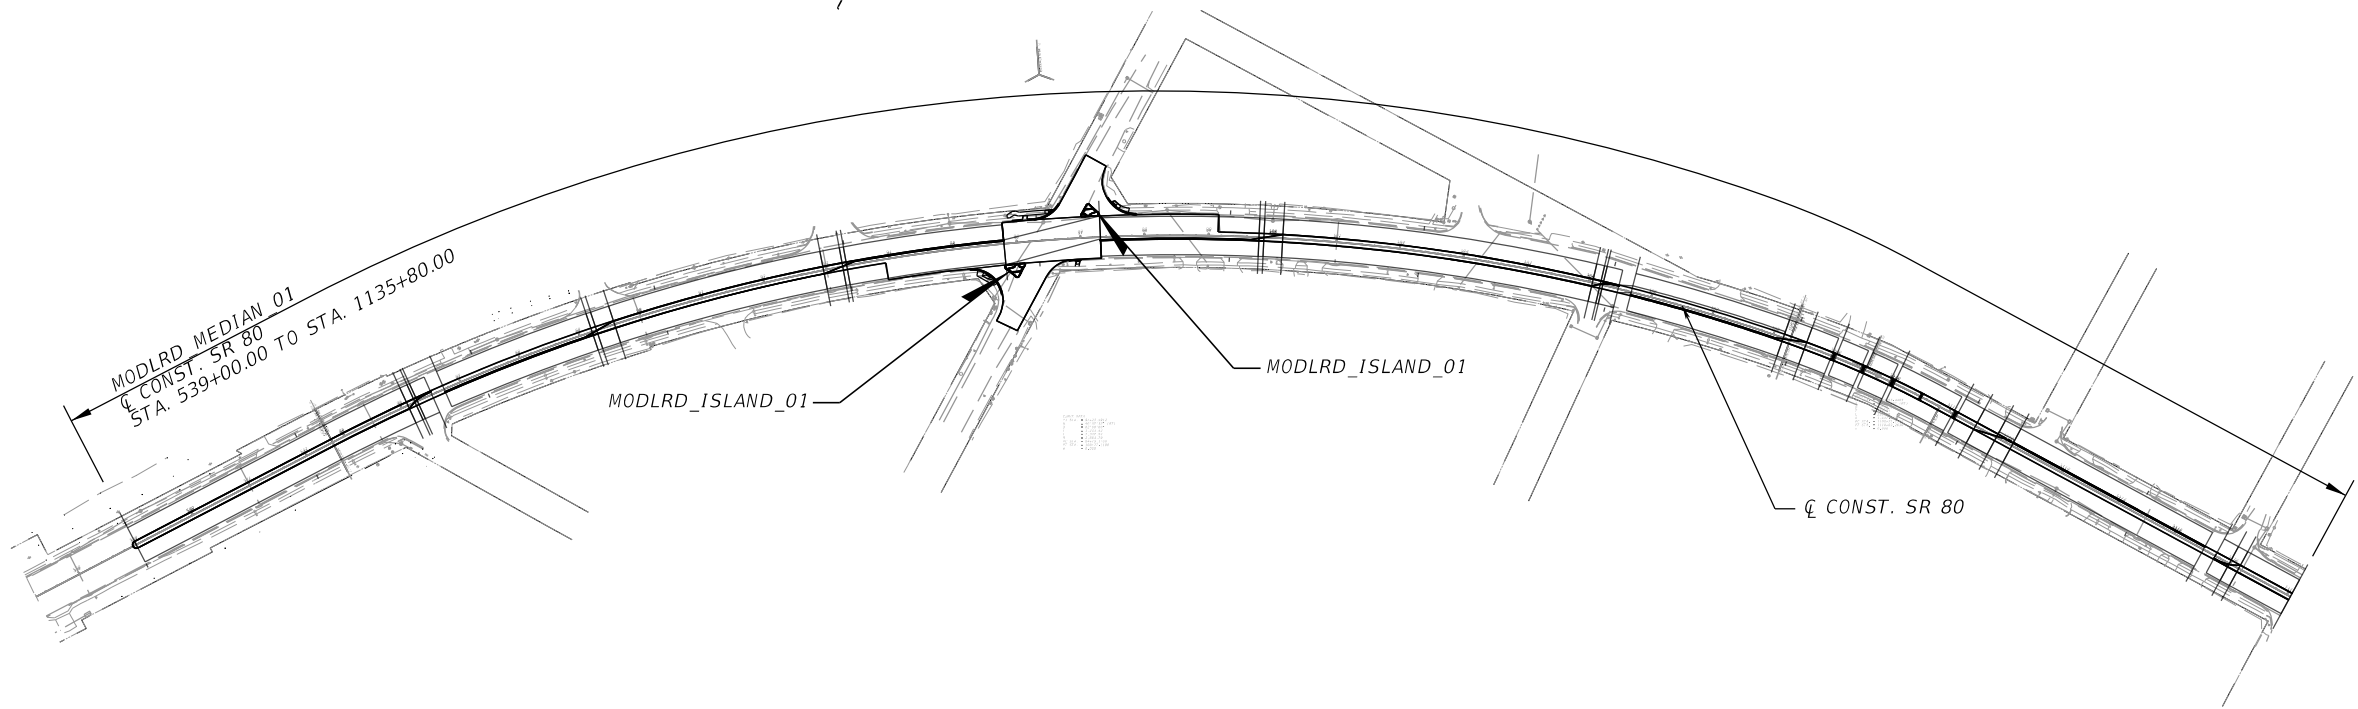

REVISIONS				ENGINEER OF RECORD	STATE OF FLORIDA DEPARTMENT OF TRANSPORTATION			MODEL MANAGEMENT	SHEET NO.
DATE	DESCRIPTION	DATE	DESCRIPTION		ROAD NO.	COUNTY	FINANCIAL PROJECT ID		
				KRIS KARANXHA, P.E. LICENSE NUMBER: 92368 FLORIDA TRANSPORTATION ENGINEERING, INC. 12550 TELECOM DRIVE TEMPLE TERRACE, FLORIDA 33637	SR 80	HENDRY	447878-1-52-01		8


THE OFFICIAL RECORD OF THIS SHEET IS THE ELECTRONIC FILE DIGITALLY SIGNED AND SEALED UNDER RULE 61G15-23.004, F.A.C.

6/18/2025 5:52:39 PM ChloeW/Iseneza
Z:\Projects\DOT\44787815201\Roadway\PLAYRD01.dgn

CURVE DATA CL_CONST_1
PI STA. = 97+23.59
Δ = 46°57'32" (RT)
D = 02°00'00"
T = 1,244.42
L = 2,347.94
R = 2,864.79
PC STA. = 84+79.17
PT STA. = 108+27.11
e = NC

CURVE DATA BL_SR_80_1
PI STA. = 99+99.97
Δ = 55°55'27" (RT)
D = 02°00'00"
T = 1,520.80
L = 2,796.21
R = 2,864.79
PC STA. = 84+79.17
PT STA. = 112+75.38
e = NC

REVISIONS				ENGINEER OF RECORD		STATE OF FLORIDA DEPARTMENT OF TRANSPORTATION			PROJECT LAYOUT	SHEET NO.
DATE	DESCRIPTION	DATE	DESCRIPTION	KRIS KARANXHA, P.E. LICENSE NUMBER: 92368 FLORIDA TRANSPORTATION ENGINEERING, INC. 12550 TELECOM DRIVE TEMPLE TERRACE, FLORIDA 33637		ROAD NO.	COUNTY	FINANCIAL PROJECT ID		
						SR 80	HENDRY	447878-1-52-01		9

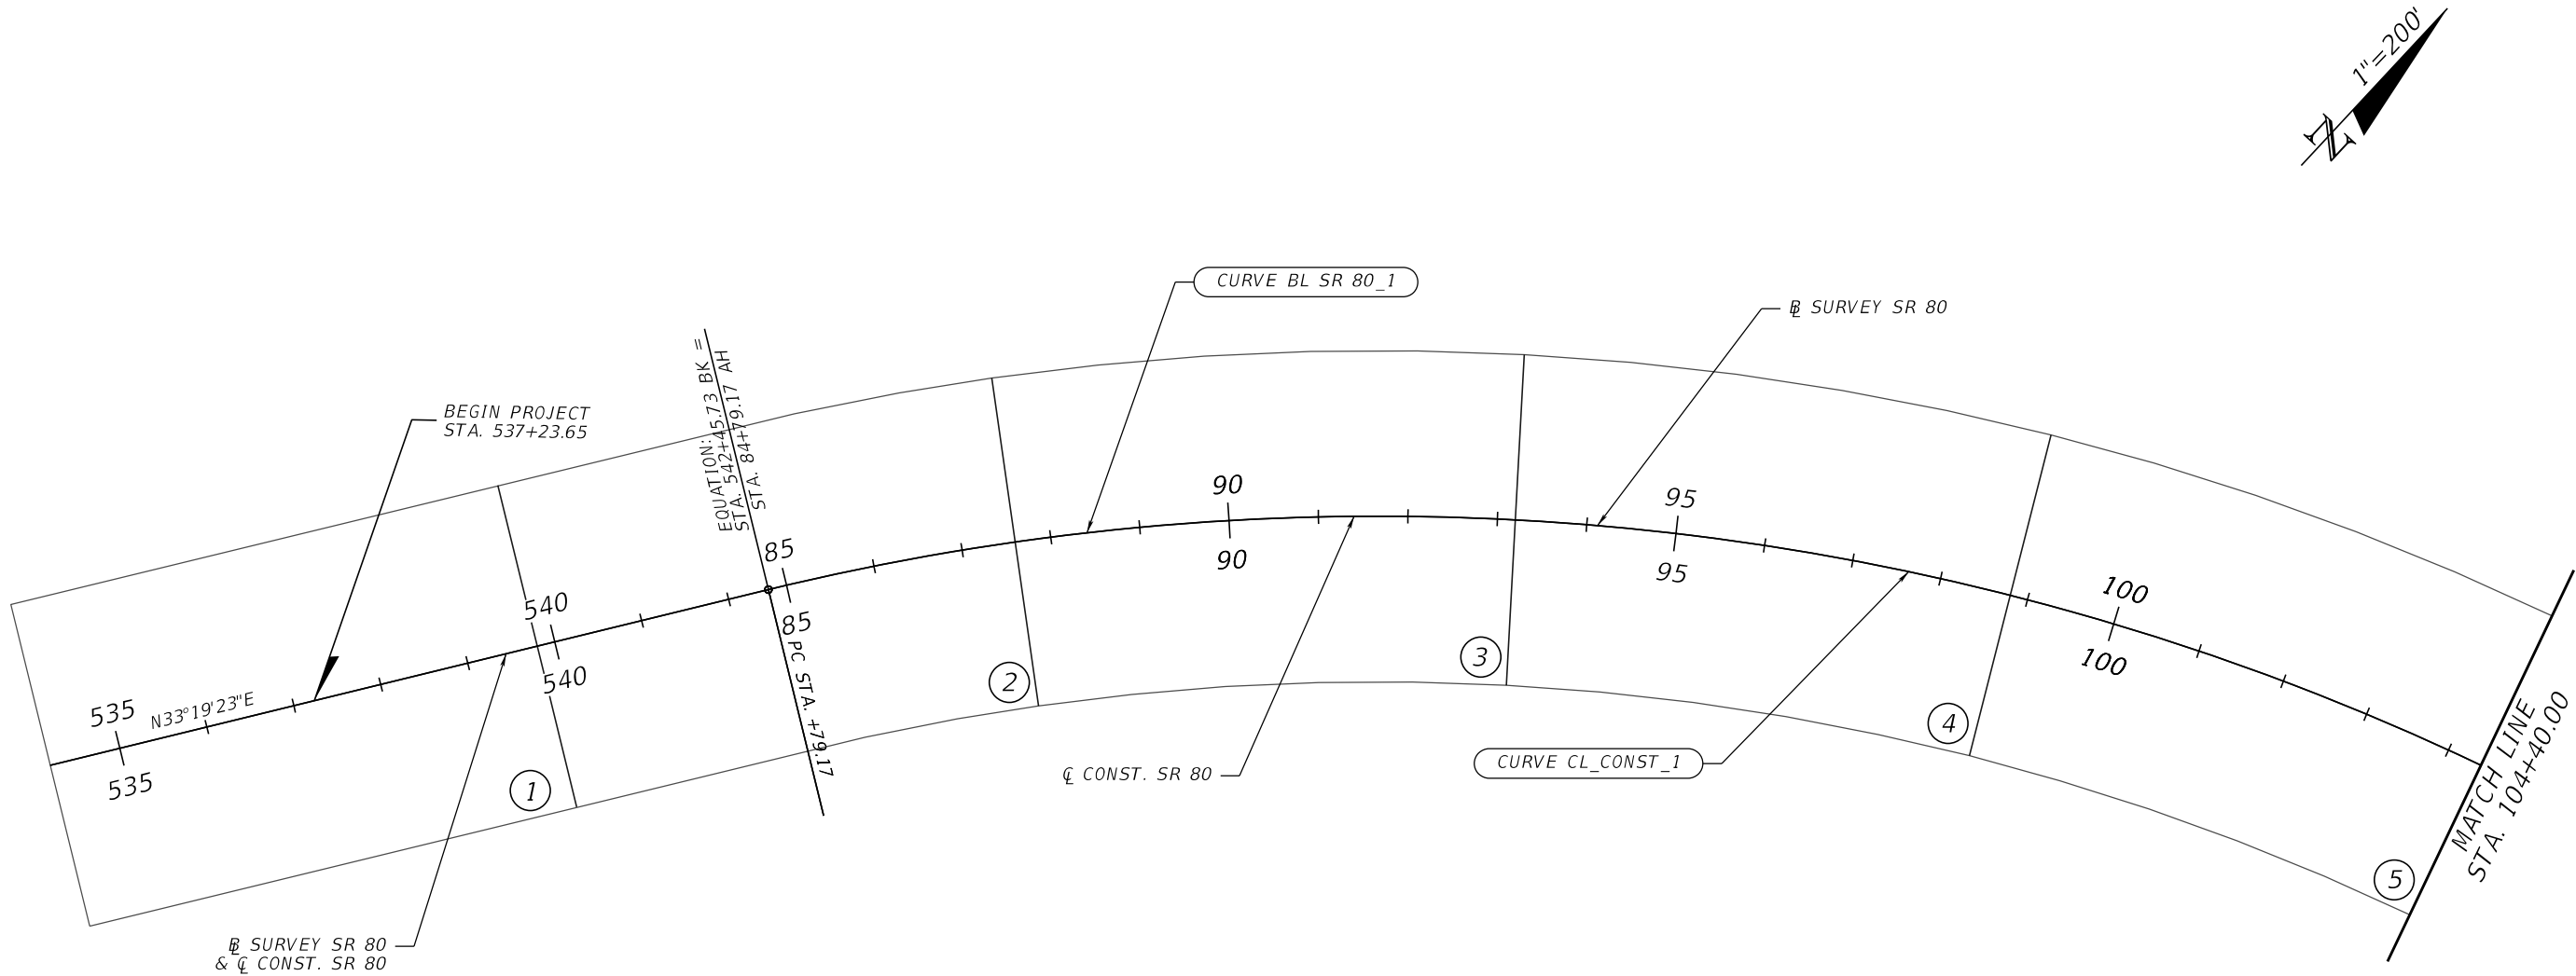

THE OFFICIAL RECORD OF THIS SHEET IS THE ELECTRONIC FILE DIGITALLY SIGNED AND SEALED UNDER RULE 61G15-23.004, F.A.C.


6/18/2025 5:52:39 PM ChloeMwisenzeza
Z:\Projects\FDOT\44787815201\Roadway\PLAN\RD01.dgn

CURVE DATA BL SR 80_1
PI STA. = 99+99.97
 Δ = 55°55'27" (RT)
D = 02°00'00"
T = 1,520.80
L = 2,796.21
R = 2,864.79
PC STA. = 84+79.17
PT STA. = 112+75.38
e = NC

CURVE DATA CL_CONST_1
PI STA. = 97+23.59
 Δ = 46°57'32" (RT)
D = 02°00'00"
T = 1,244.42
L = 2,347.94
R = 2,864.79
PC STA. = 84+79.17
PCC STA. = 108+27.11
e = NC

CURVE DATA CL_CONST_2
PI STA. = 1109+55.45
 Δ = 08°57'55" (RT)
D = 03°30'00"
T = 128.34
L = 256.15
R = 1,637.02
PCC STA. = 1108+27.11
PT STA. = 1110+83.26
e = 0.034

CURVE DATA CL_CONST_3
PI STA. = 1130+06.22
 Δ = 05°57'02" (LT)
D = 01°00'00"
T = 297.80
L = 595.06
R = 595.06
PC STA. = 1127+08.42
PRC STA. = 1133+03.48
e = NC

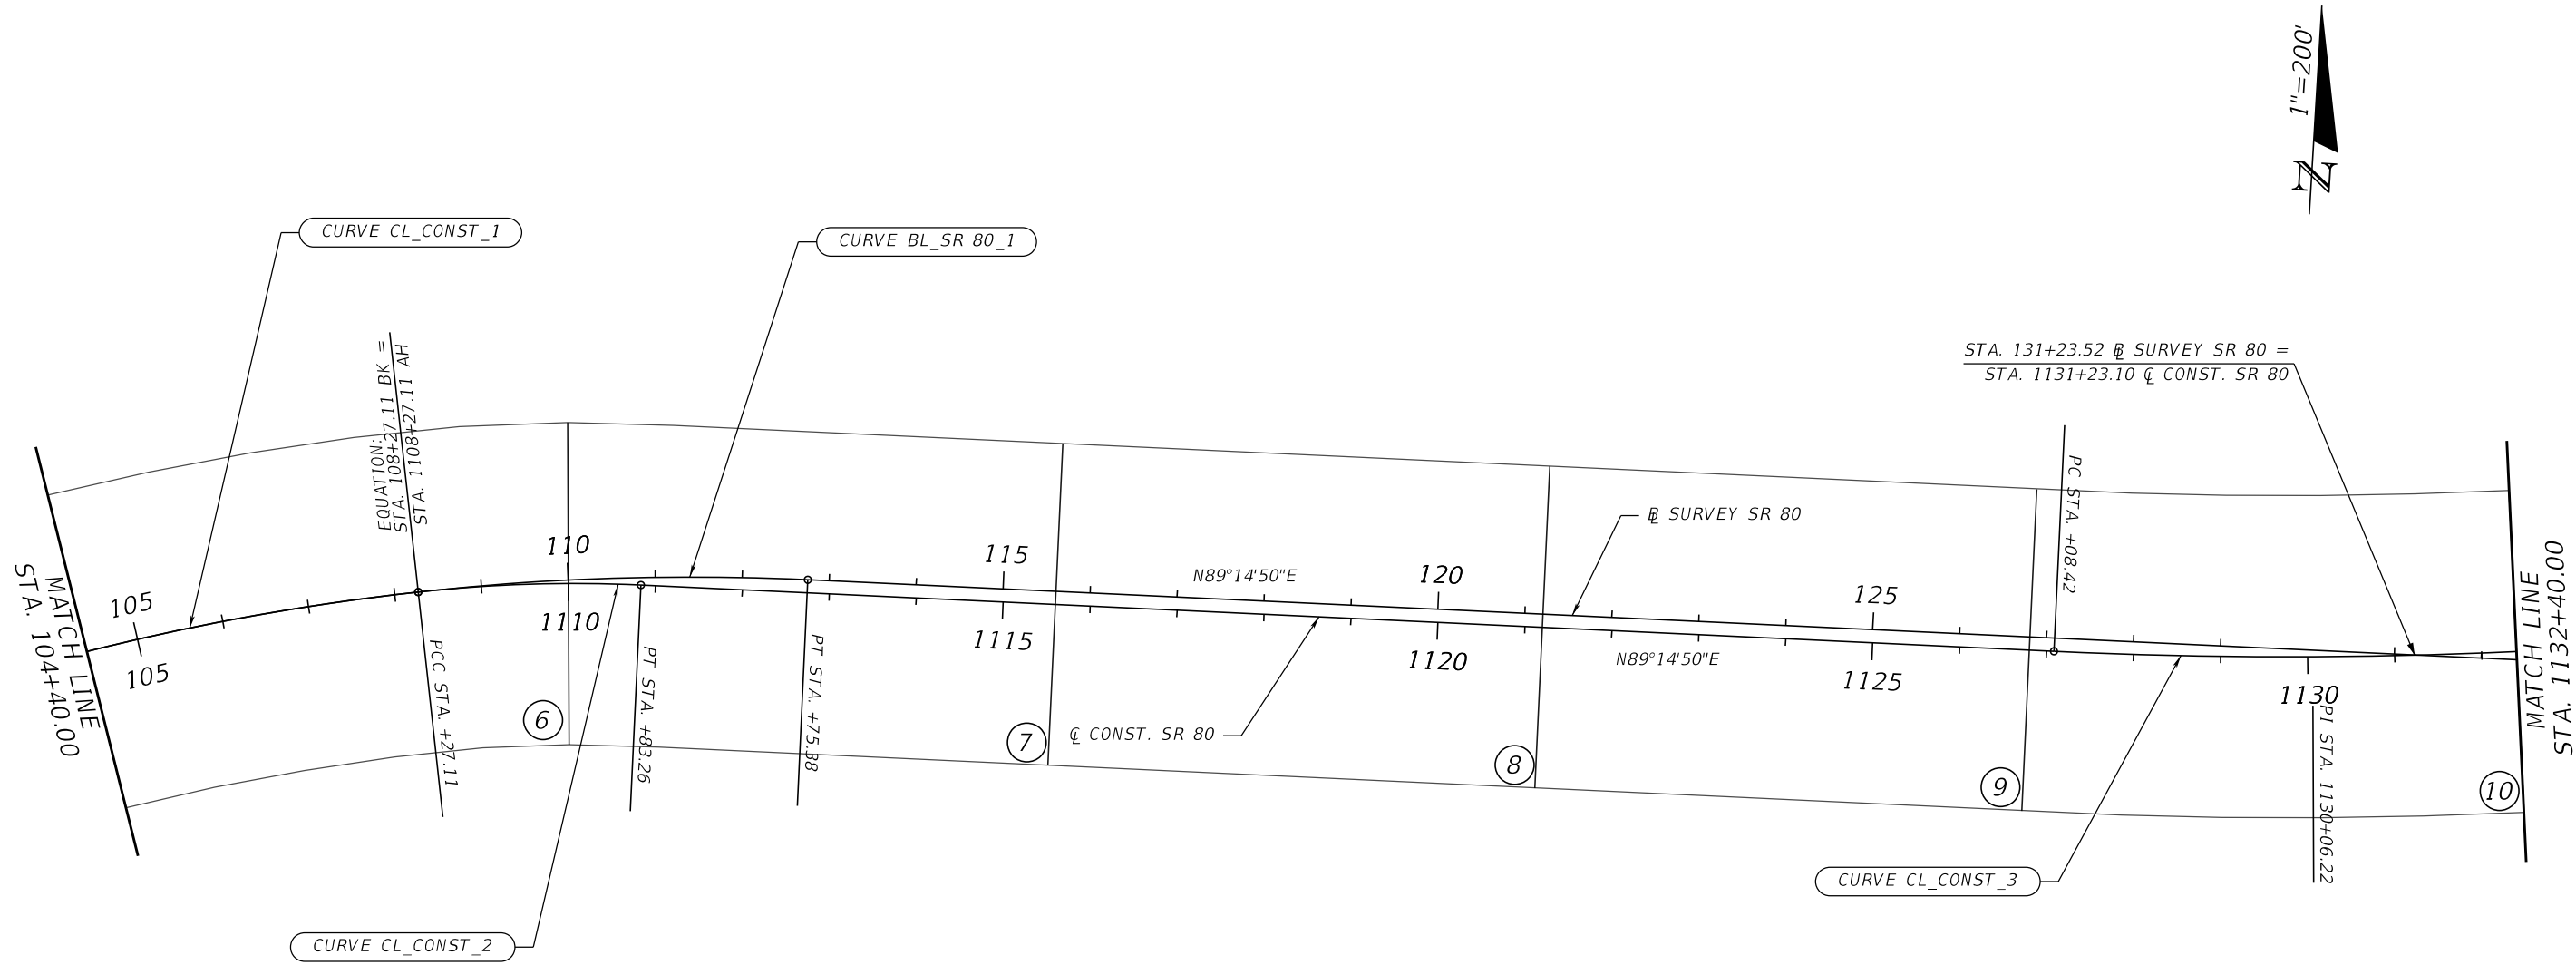

REVISIONS			
DATE	DESCRIPTION	DATE	DESCRIPTION

ENGINEER OF RECORD
KRIS KARANXHA, P.E.
LICENSE NUMBER: 92368
FLORIDA TRANSPORTATION ENGINEERING, INC.
12550 TELECOM DRIVE
TEMPLE TERRACE, FLORIDA 33637

STATE OF FLORIDA DEPARTMENT OF TRANSPORTATION		
ROAD NO.	COUNTY	FINANCIAL PROJECT ID
SR 80	HENDRY	447878-1-52-01


PROJECT LAYOUT	SHEET NO.
	10

6/18/2025 5:52:40 PM ChloeMwIseneza
Z:\Projects\FDOT\4478781\5201\Roadway\PLAN\RD01.dgn

CURVE DATA CL_CONST_3
PI STA. = 1130+06.22
Δ = 05°57'02" (LT)
D = 01°00'00"
T = 297.80
L = 595.06
R = 595.06
PC STA. = 1127+08.42
PRC STA. = 1133+03.48
e = NC

CURVE DATA CL_CONST_4
PI STA. = 1139+09.22
Δ = 15°03'22" (RT)
D = 01°15'00"
T = 605.74
L = 1,204.49
R = 4,583.66
PRC STA. = 1133+03.48
PRC STA. = 1145+07.97
e = NC

CURVE DATA CL_CONST_5
PI STA. = 1148+61.45
Δ = 10°34'27" (LT)
D = 01°30'00"
T = 353.48
L = 704.94
R = 704.94
PRC STA. = 1145+07.97
PT STA. = 1152+12.92
e = NC

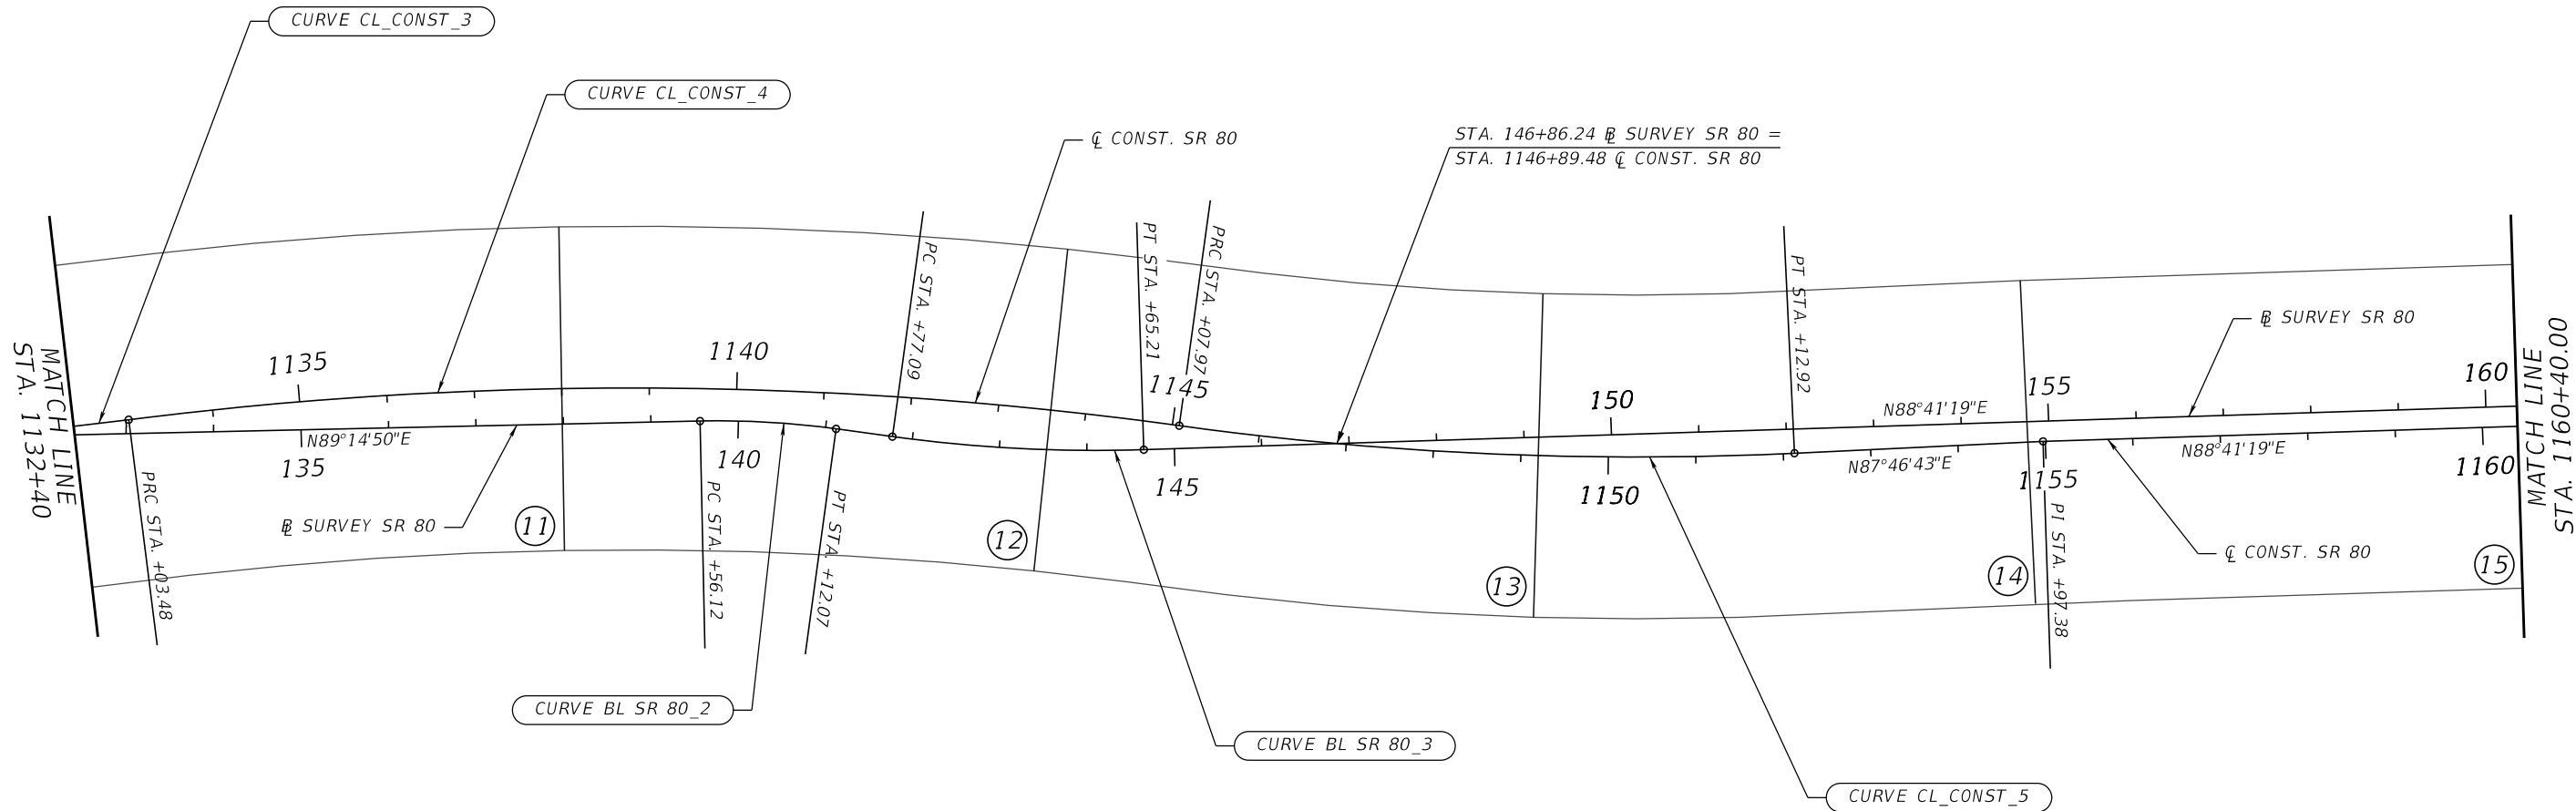



CURVE DATA BL_SR_80_2
PI STA. = 140+34.26
Δ = 09°02'43" (RT)
D = 05°48'00"
T = 78.14
L = 155.95
R = 987.86
PC STA. = 139+56.12
PT STA. = 141+12.07
e = NC

CURVE DATA BL_SR_80_3
PI STA. = 143+21.49
Δ = 09°36'14" (LT)
D = 03°20'00"
T = 144.40
L = 288.12
R = 1,718.87
PC STA. = 141+77.09
PT STA. = 144+65.21
e = NC

REVISIONS				ENGINEER OF RECORD		STATE OF FLORIDA DEPARTMENT OF TRANSPORTATION			PROJECT LAYOUT	SHEET NO. 11
DATE	DESCRIPTION	DATE	DESCRIPTION	KRIS KARANXHA, P.E. LICENSE NUMBER: 92368 FLORIDA TRANSPORTATION ENGINEERING, INC. 12550 TELECOM DRIVE TEMPLE TERRACE, FLORIDA 33637		ROAD NO.	COUNTY	FINANCIAL PROJECT ID		
						SR 80	HENDRY	447878-1-52-01		

THE OFFICIAL RECORD OF THIS SHEET IS THE ELECTRONIC FILE DIGITALLY SIGNED AND SEALED UNDER RULE 61G15-23.004, F.A.C.


6/18/2025 5:52:40 PM ChloeMwisenzeza
Z:\Projects\DOT\44787815201\Roadway\PLAYRD01.dgn

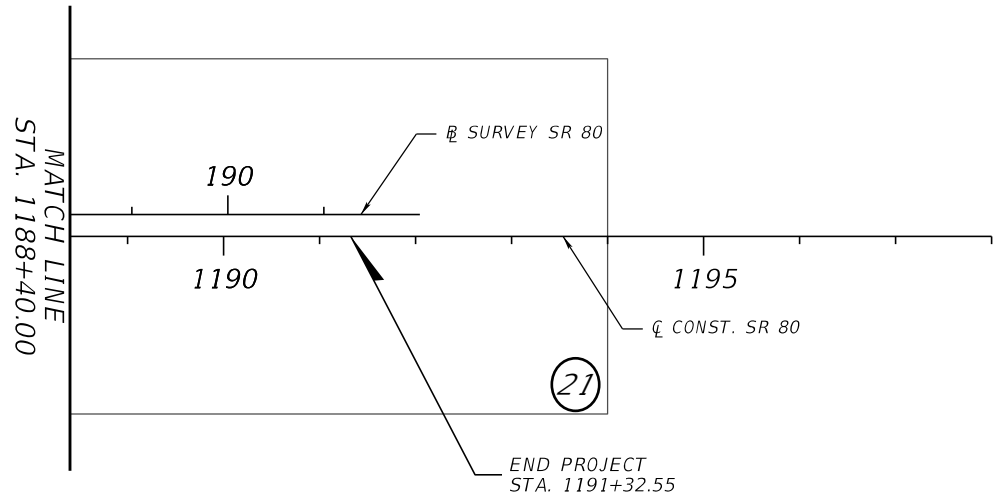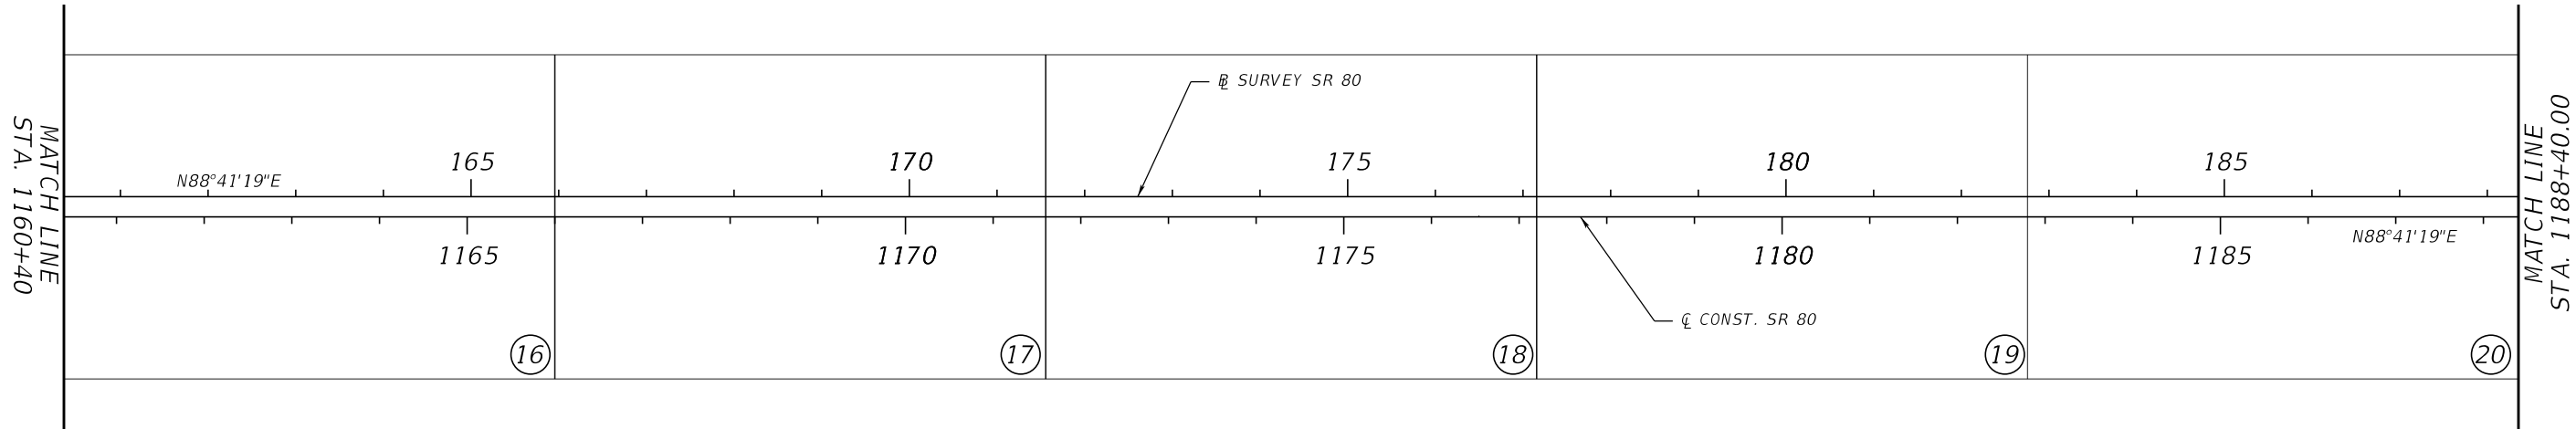

REVISIONS				ENGINEER OF RECORD		STATE OF FLORIDA DEPARTMENT OF TRANSPORTATION			PROJECT LAYOUT	SHEET NO.
DATE	DESCRIPTION	DATE	DESCRIPTION	KRIS KARANXHA, P.E. LICENSE NUMBER: 92368 FLORIDA TRANSPORTATION ENGINEERING, INC. 12550 TELECOM DRIVE TEMPLE TERRACE, FLORIDA 33637		ROAD NO.	COUNTY	FINANCIAL PROJECT ID		
						SR 80	HENDRY	447878-1-52-01		12


THE OFFICIAL RECORD OF THIS SHEET IS THE ELECTRONIC FILE DIGITALLY SIGNED AND SEALED UNDER RULE 61G15-23.004, F.A.C.

6/18/2025 5:52:41 PM ChloeMwisenzeza
Z:\Projects\FDOT\44787815201\Survey\CT15RD01.dgn

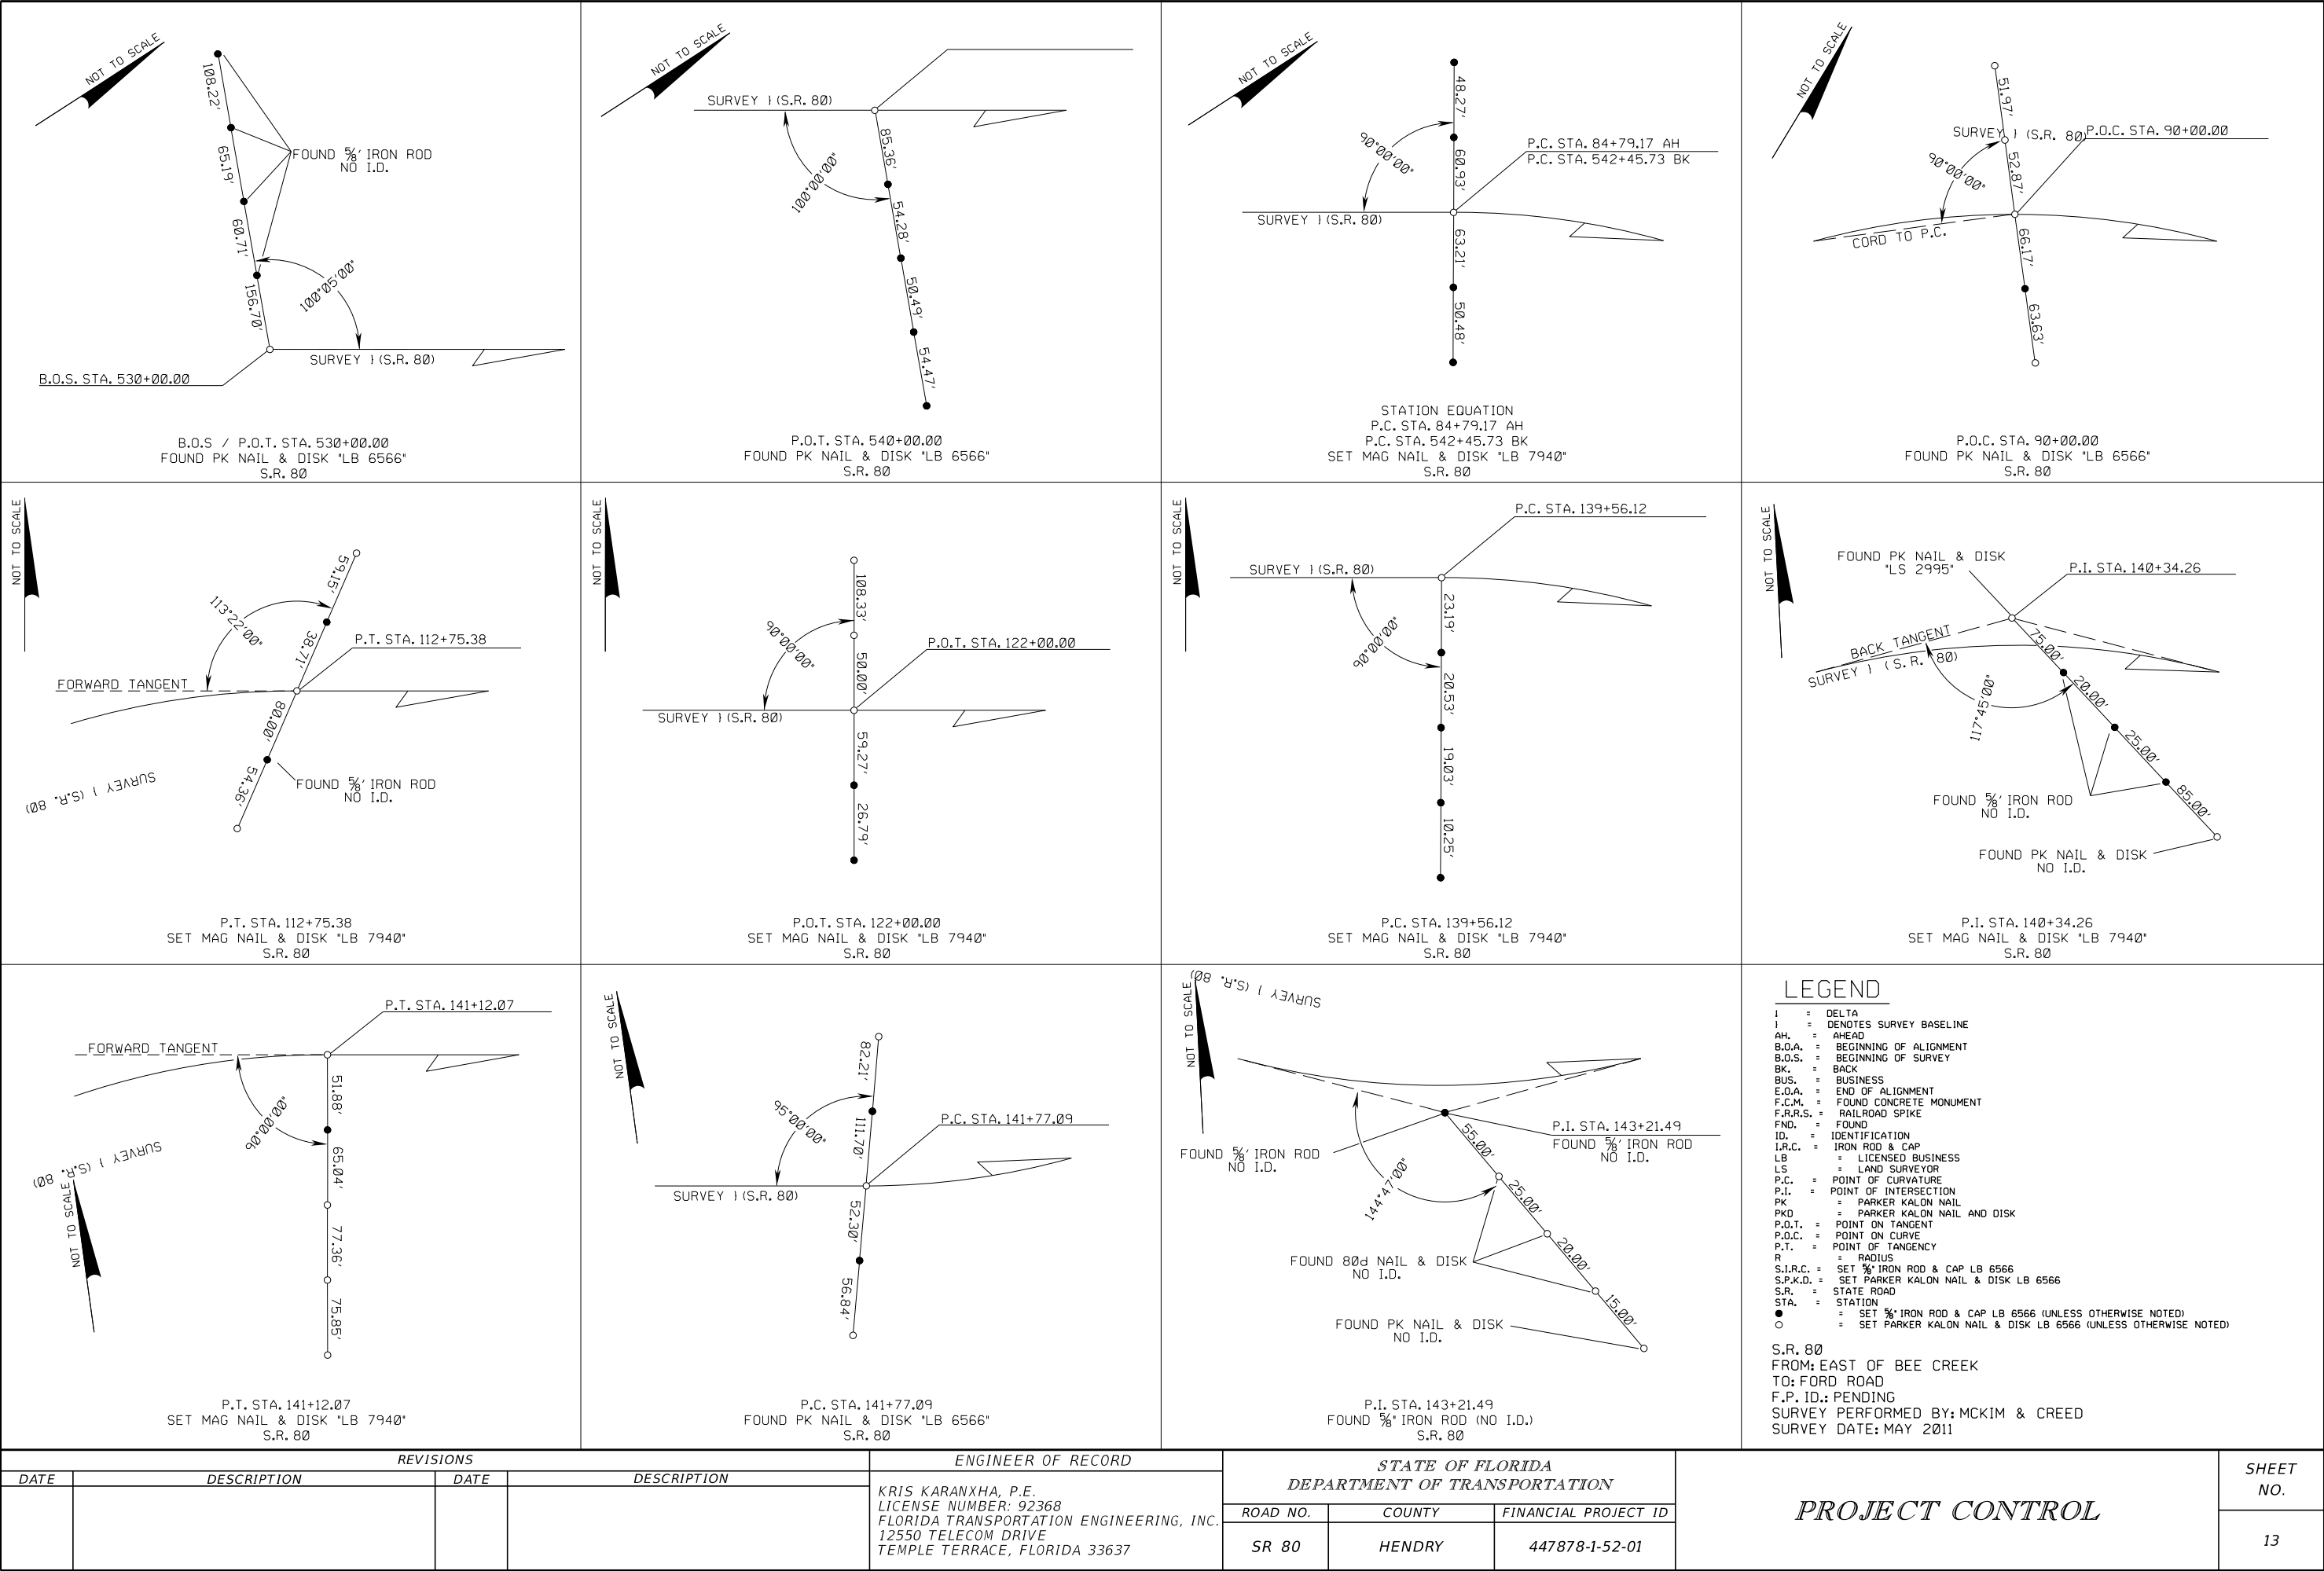







THE OFFICIAL RECORD OF THIS SHEET IS THE ELECTRONIC FILE DIGITALLY SIGNED AND SEALED UNDER RULE 61G15-23.004, F.A.C.

6/18/2025 5:52:41 PM ChloeMwisenzeza
Z:\Projects\FDOT\447878\5201\Survey\CTLSRD01.dgn

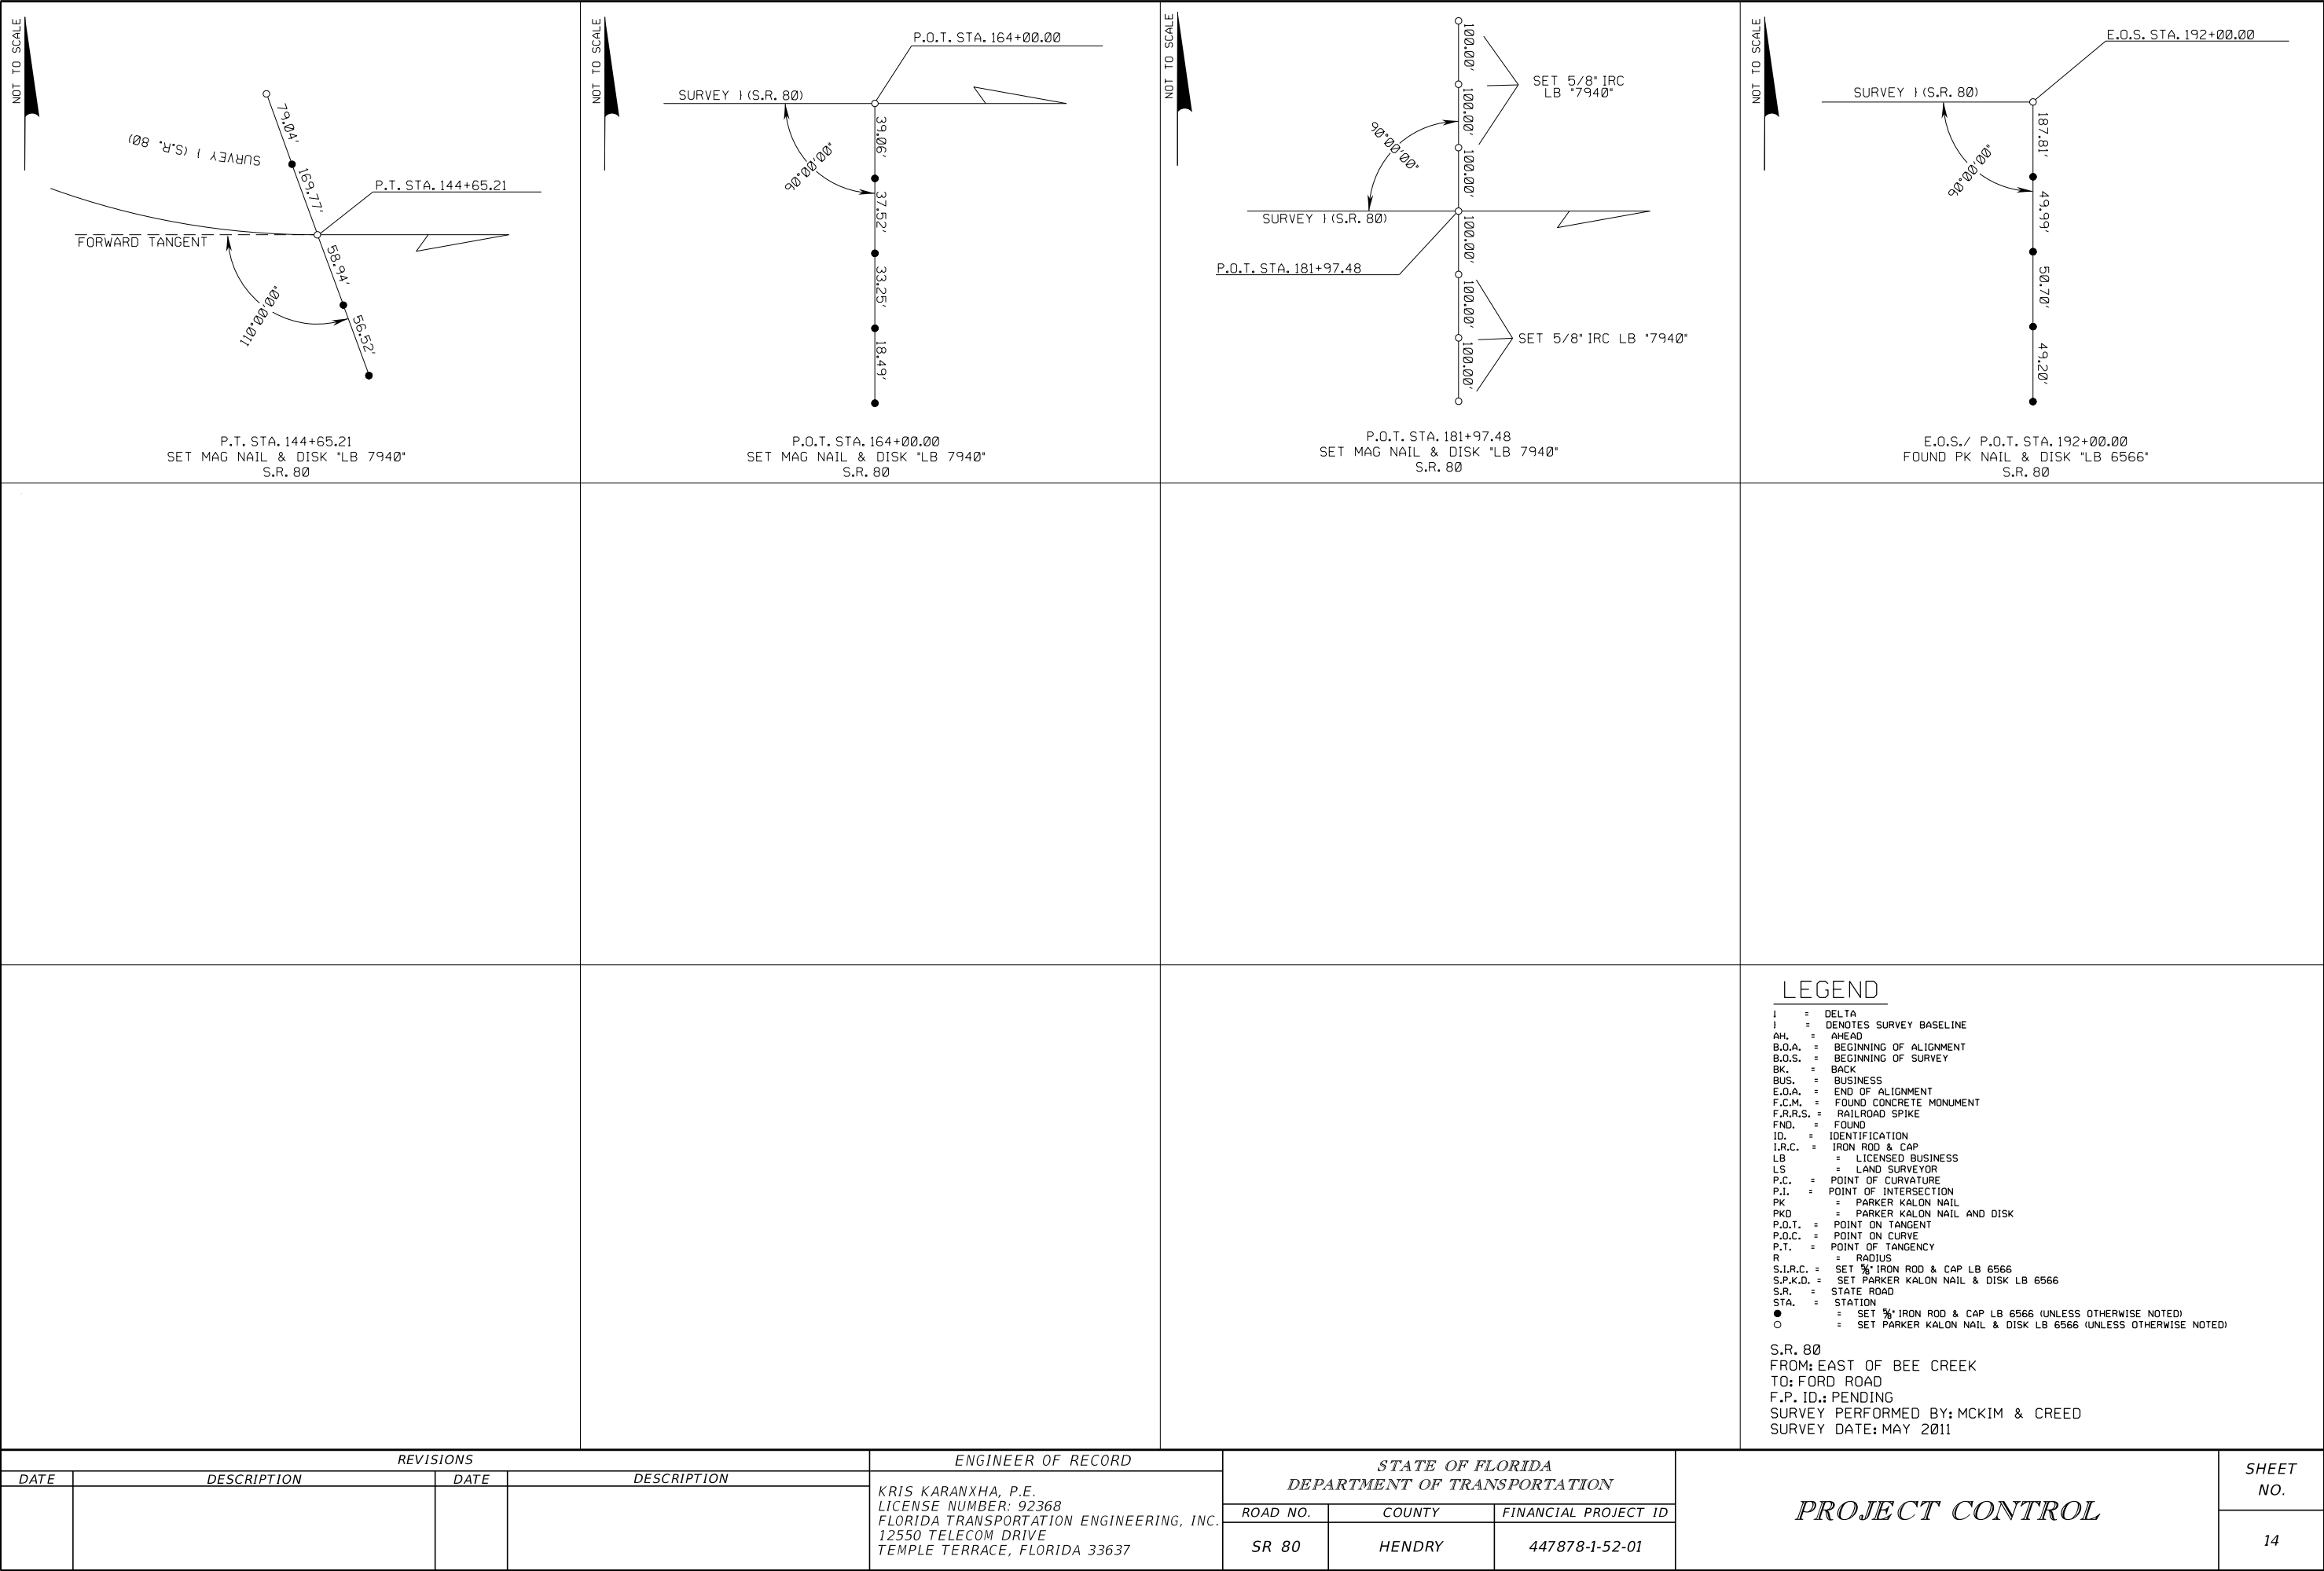

THE OFFICIAL RECORD OF THIS SHEET IS THE ELECTRONIC FILE DIGITALLY SIGNED AND SEALED UNDER RULE 61G15-23.004, F.A.C.

6/18/2025 6:19:37 PM ChloeMwIseneza
Z:\Projects\FDOT\44787815201\Roadway\CURCRD01.dgn

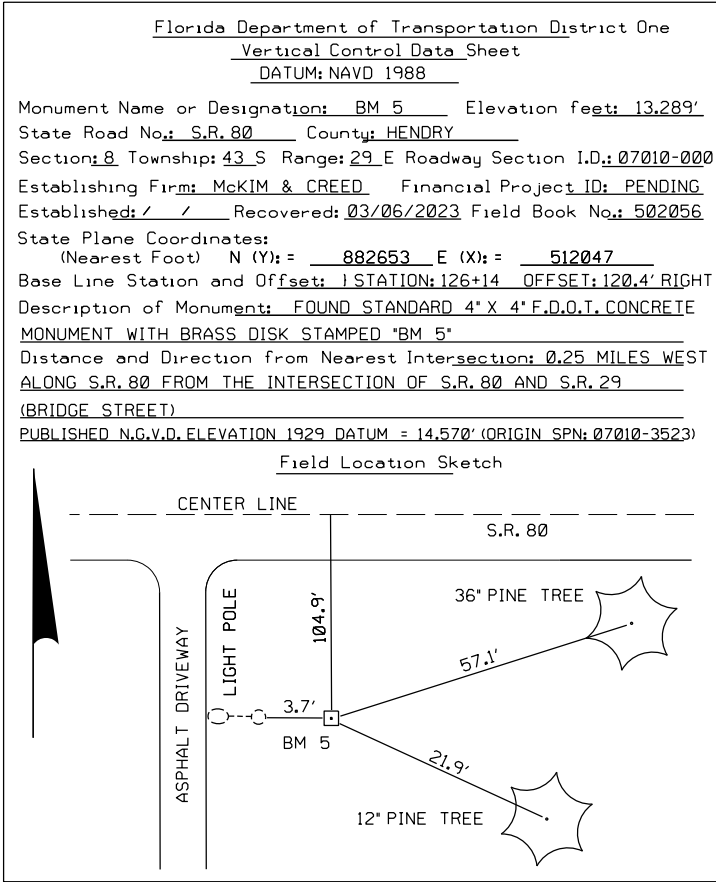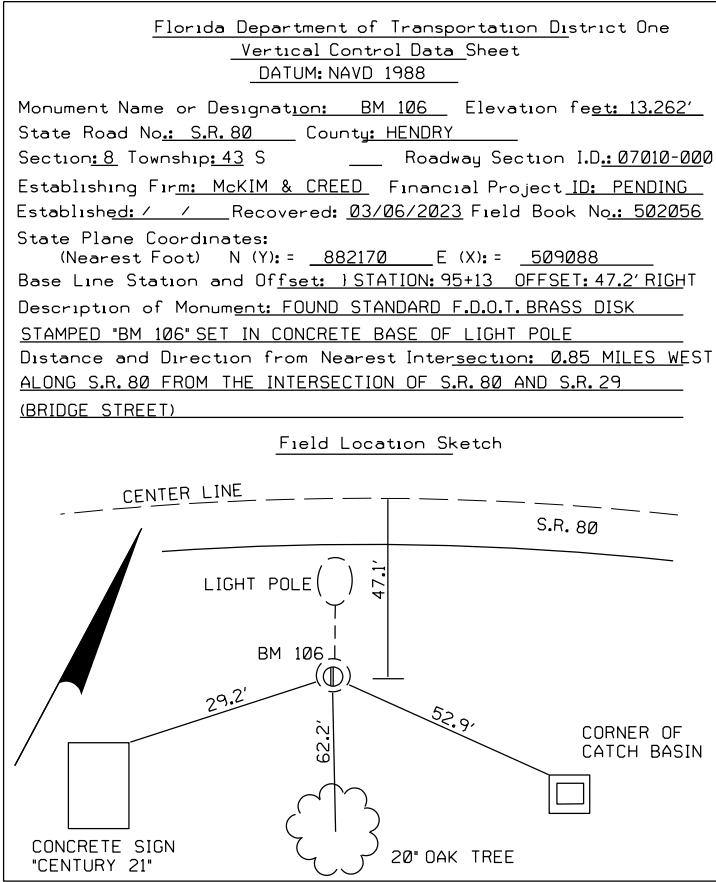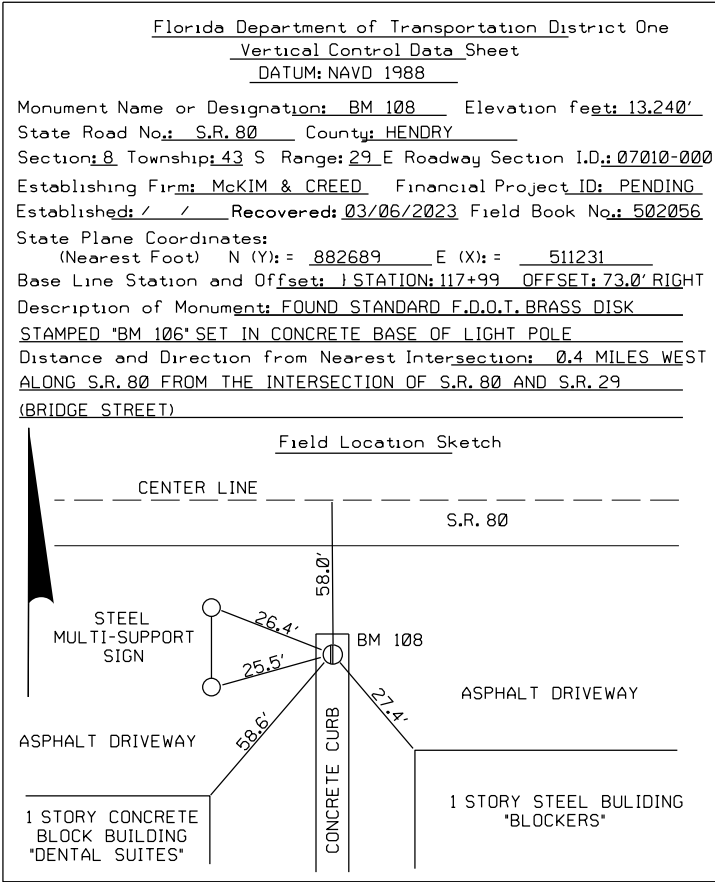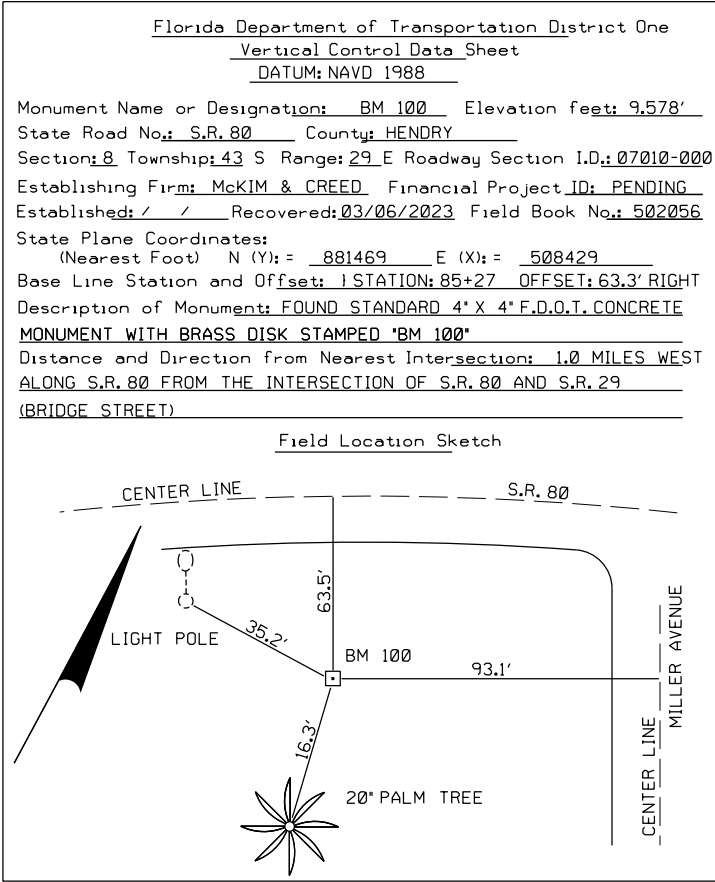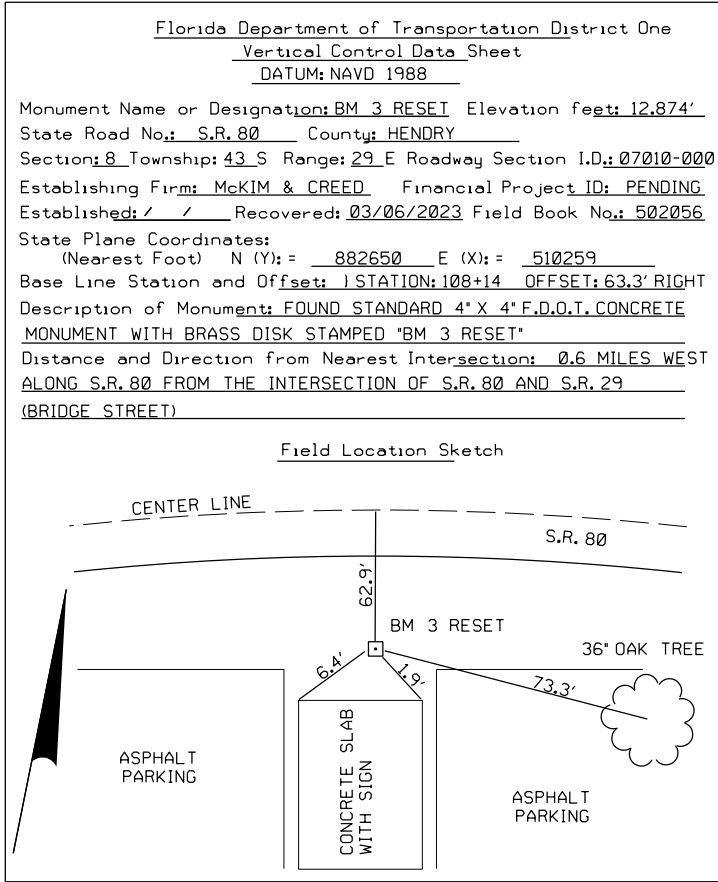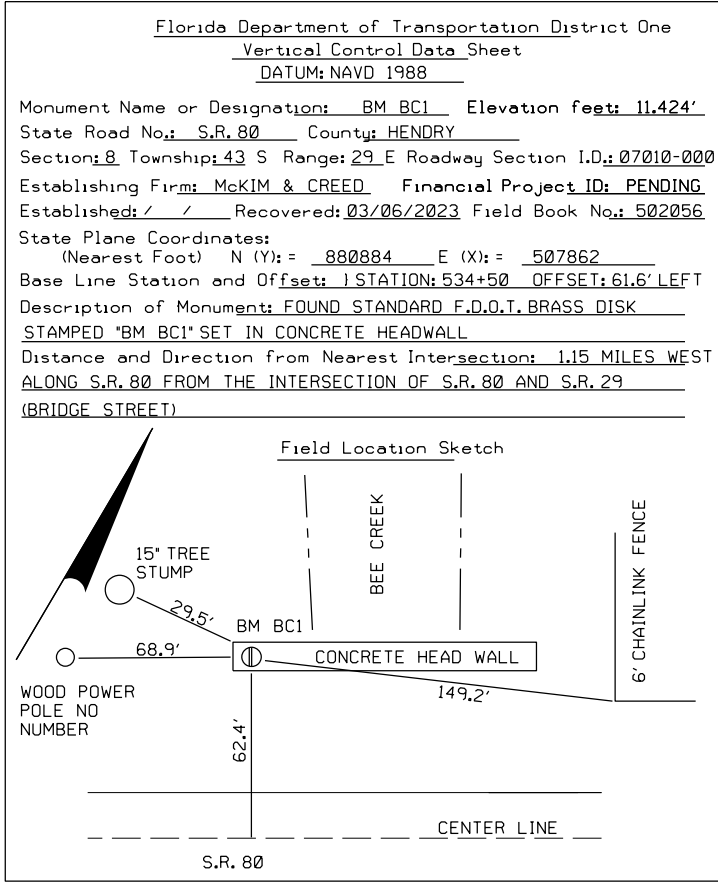

REVISIONS			
DATE	DESCRIPTION	DATE	DESCRIPTION







ENGINEER OF RECORD
KRIS KARANXHA, P.E. LICENSE NUMBER: 92368 FLORIDA TRANSPORTATION ENGINEERING, INC. 12550 TELECOM DRIVE TEMPLE TERRACE, FLORIDA 33637

STATE OF FLORIDA DEPARTMENT OF TRANSPORTATION		
ROAD NO.	COUNTY	FINANCIAL PROJECT ID
SR 80	HENDRY	447878-1-52-01

VERTICAL CONTROL DATA SHEET (1)		SHEET NO.
		15

THE OFFICIAL RECORD OF THIS SHEET IS THE ELECTRONIC FILE DIGITALLY SIGNED AND SEALED UNDER RULE 61G15-23.004, F.A.C.

6/18/2025 6:19:59 PM ChloeMwIseneza
Z:\Projects\FDOT\4478781\201-Roadway\CURCROD02.dgn

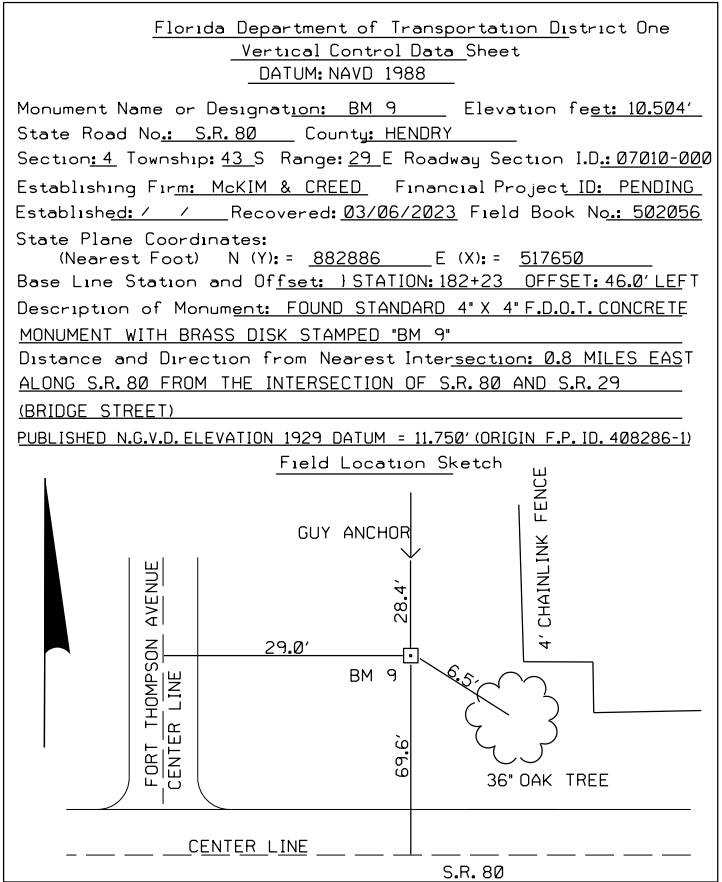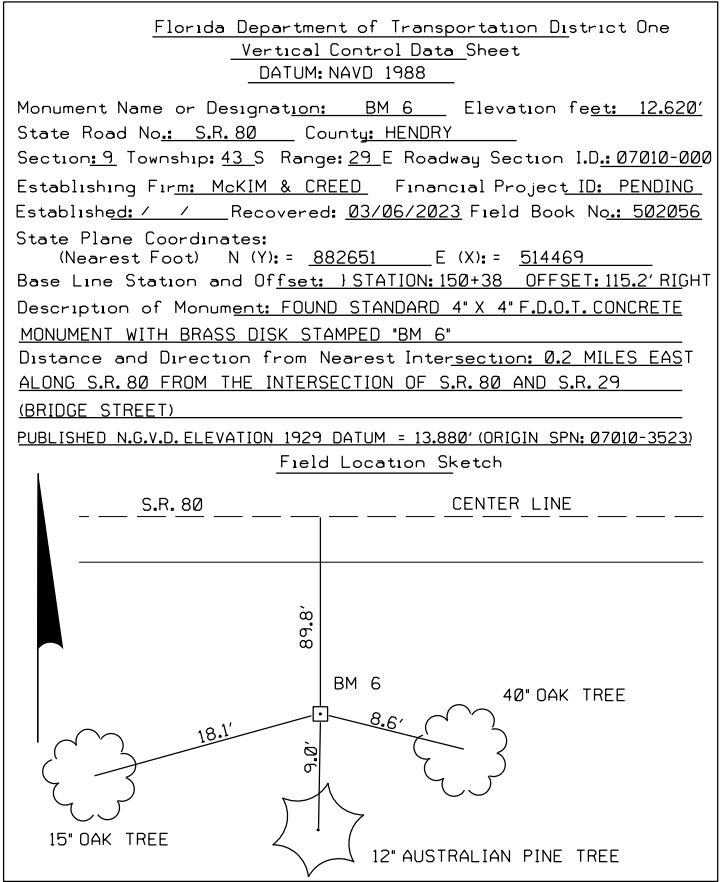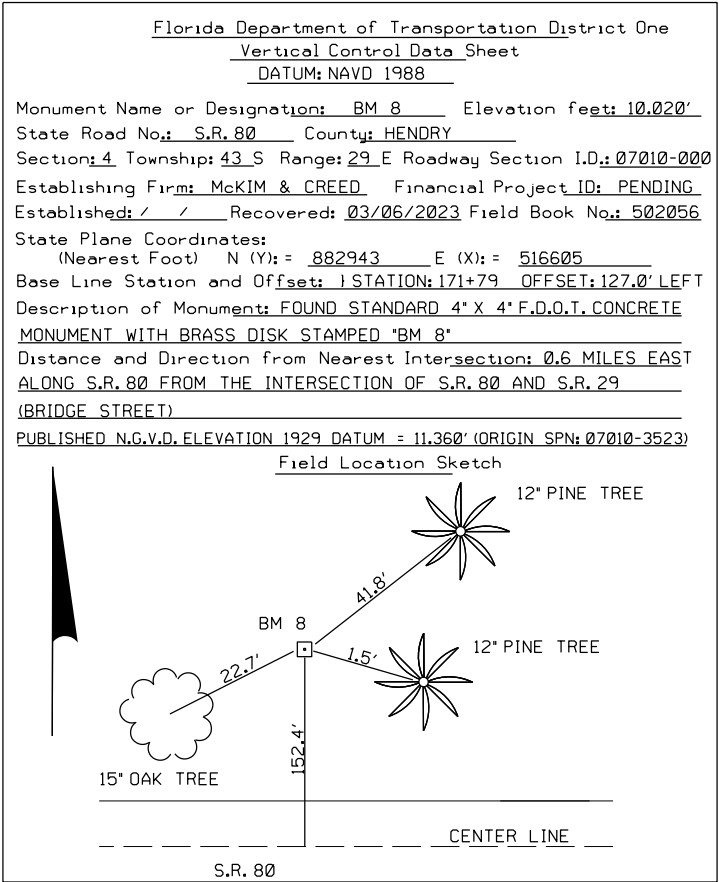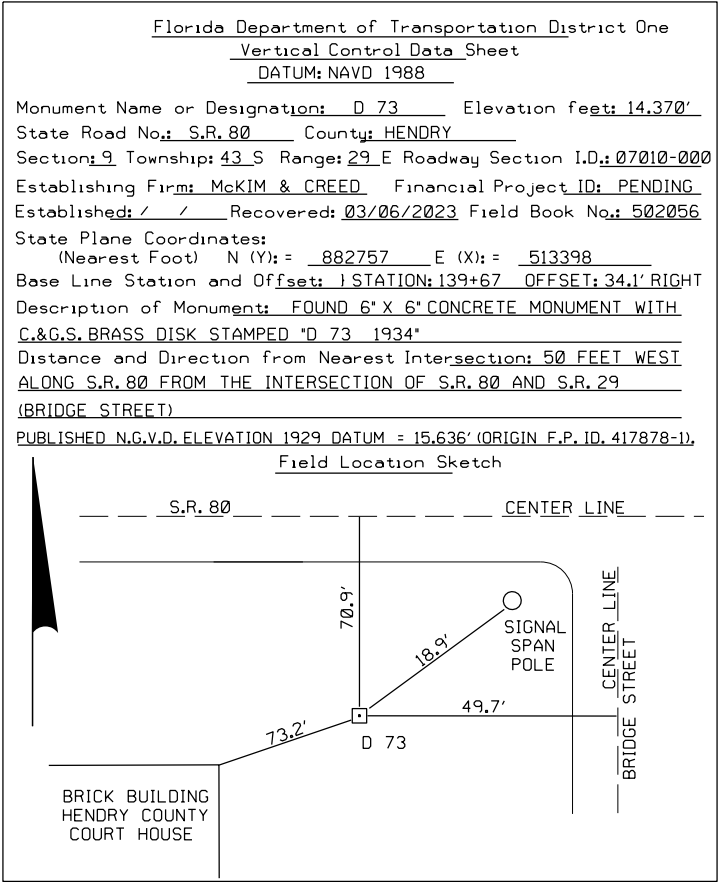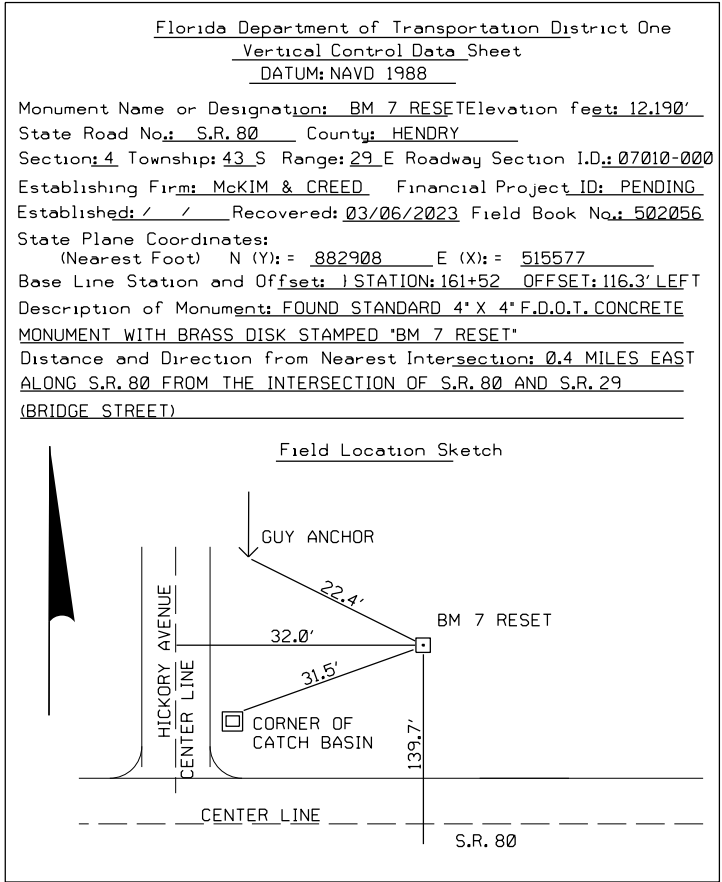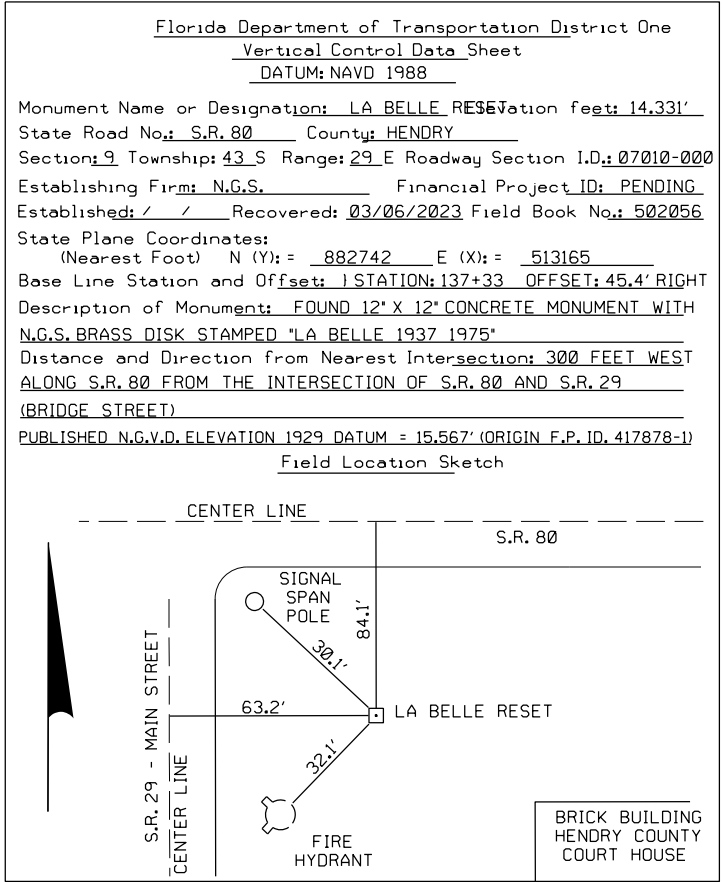

REVISIONS			
DATE	DESCRIPTION	DATE	DESCRIPTION

ENGINEER OF RECORD
KRIS KARANXHA, P.E. LICENSE NUMBER: 92368 FLORIDA TRANSPORTATION ENGINEERING, INC. 12550 TELECOM DRIVE TEMPLE TERRACE, FLORIDA 33637

STATE OF FLORIDA DEPARTMENT OF TRANSPORTATION		
ROAD NO.	COUNTY	FINANCIAL PROJECT ID
SR 80	HENDRY	447878-1-52-01

VERTICAL CONTROL DATA SHEET (2)	
SHEET NO.	16

THE OFFICIAL RECORD OF THIS SHEET IS THE ELECTRONIC FILE DIGITALLY SIGNED AND SEALED UNDER RULE 61G15-23.004, F.A.C.

6/18/2025 6:20:00 PM ChloeMwiseneza
Z:\Projects\DOT\44787815201\Roadway\CURCRD03.dgn

Florida Department of Transportation District One
Vertical Control Data Sheet
DATUM: NAVD 1988

Monument Name or Designation: X 414 Elevation feet: 10.886'
State Road No.: S.R. 80 County: HENDRY
Section: 4 Township: 43 S Range: 29 E Roadway Section I.D.: 07010-000
Establishing Firm: N.G.S. Financial Project ID: PENDING
Established: / / Recovered: 03/06/2023 Field Book No.: 502056
State Plane Coordinates:
(Nearest Foot) N (Y): - 882908 E (X): - 518507
Base Line Station and Offset: 1 STATION: 190+81 OFFSET: 49.2' LEFT
Description of Monument: FOUND STAINLESS STEEL PIN INSIDE A 5" LOGO COVER STAMPED "X 414 1992"
Distance and Direction from Nearest Intersection: 0.95 MILES EAST ALONG S.R. 80 FROM THE INTERSECTION OF S.R. 80 AND S.R. 29 (BRIDGE STREET)

Field Location Sketch

The sketch shows a plan view of the monument location. A north arrow points upwards. A horizontal line at the bottom represents S.R. 80, with a dashed center line. A vertical line labeled 'WOODS LINE' is to the left of the monument. The monument is marked with a square and labeled 'BM X 414'. A line connects the monument to a 'GUY ANCHOR' (marked with a circle) at a distance of 24.3'. A horizontal line from the monument to the anchor is 19.0'. A vertical line from the anchor to a '6' CHAINLINK FENCE' is shown. A vertical dimension of 74.2' is shown from the S.R. 80 line to the Woods Line.

REVISIONS				ENGINEER OF RECORD	STATE OF FLORIDA DEPARTMENT OF TRANSPORTATION			VERTICAL CONTROL DATA SHEET (3)	SHEET NO.
DATE	DESCRIPTION	DATE	DESCRIPTION		ROAD NO.	COUNTY	FINANCIAL PROJECT ID		
					SR 80	HENDRY	447878-1-52-01		17

KRIS KARANXHA, P.E.
LICENSE NUMBER: 92368
FLORIDA TRANSPORTATION ENGINEERING, INC.
12550 TELECOM DRIVE
TEMPLE TERRACE, FLORIDA 33637

THE OFFICIAL RECORD OF THIS SHEET IS THE ELECTRONIC FILE DIGITALLY SIGNED AND SEALED UNDER RULE 61G15-23.004, F.A.C.

6/18/2025 6:20:23 PM ChloeWwisezeza
Z:\Projects\DOT\44787815201\Roadway\GMITRD01.dgn

GENERAL NOTES

1. ALL SURVEY INFORMATION WAS OBTAINED FROM A LICENSED FLORIDA PROFESSIONAL SURVEYOR AND MAPPER AND UTILIZED AS SUPPORTING DATA IN THE PRODUCTION OF DESIGN PLANS AND FOR CONSTRUCTION ON SUBJECT PROJECT. THE PROFESSIONAL SURVEYOR AND MAPPER OF RECORD IS:

STEVEN R. SONBERG, P.S.M., P.E
P.S.M. No: 6656
FLORIDA TRANSPORTATION ENGINEERING, INC.
11458 N. 53RD STREET
TAMPA, FL 33617
2. THE LOCATION(S) OF THE UTILITIES SHOWN IN THE PLANS (INCLUDING THOSE DESIGNATED Vv, Vh, AND Vvh) ARE BASED ON LIMITED INVESTIGATION TECHNIQUES AND SHOULD BE CONSIDERED APPROXIMATE ONLY. THE VERIFIED LOCATIONS/ELEVATIONS APPLY ONLY AT THE POINTS SHOWN. INTERPOLATIONS BETWEEN THESE POINTS HAVE NOT BEEN VERIFIED.
3. UTILITY/AGENCY OWNERS:
- | | | |
|--|-----------------|-------------------|
| COMPANY | CONTACT | TELEPHONE NUMBERS |
| CITY OF LABELLE | GARY HULL | (863)-675-2872 |
| CENTURYLINK | KEN LUTZ | (863)-452-3185 |
| COMCAST | LYNN DUNDAS | (239)-896-6328 |
| CROWN CASTLE FIBER | JOHN TRUDEL | (239)-693-4260 |
| LEVEL 3 COMMUNICATION (CENTURYLINK NATIONAL) | FRANCISCO AZURI | (786)-266-1713 |
| FLORIDA POWER & LIGHT - DISTRIBUTION | CHRIS MCJUNKIN | (941)-267-7476 |
| FLORIDA POWER & LIGHT - TRANSMISSION | CRAIG LEDBETTER | (561)-803-7942 |
| TECO PEOPLES GAS | ALEX MCFARLANE | (813)-275-3762 |
| PORT LABELLE UTILITIES | ROGER GREER | (863)-675-5376 |


PHASE IIR NOTES FOR REVIEWERS

1. THE TYPICAL SECTION PACKAGE IS COMPLETE AND APPROVED.
2. DESIGN VARIATION IS COMPLETED AND APPROVED FOR:
 - MEDIAN WIDTH
3. DESIGN VARIATION FOR HARDEN CENTERLINE IS PENDING APPROVAL.

REVISIONS				ENGINEER OF RECORD		STATE OF FLORIDA DEPARTMENT OF TRANSPORTATION			GENERAL NOTES	SHEET NO.
DATE	DESCRIPTION	DATE	DESCRIPTION	KRIS KARANXHA, P.E. LICENSE NUMBER: 92368 FLORIDA TRANSPORTATION ENGINEERING, INC. 12550 TELECOM DRIVE TEMPLE TERRACE, FLORIDA 33637		ROAD NO.	COUNTY	FINANCIAL PROJECT ID		
						SR 80	HENDRY	447878-1-52-01		18

THE OFFICIAL RECORD OF THIS SHEET IS THE ELECTRONIC FILE DIGITALLY SIGNED AND SEALED UNDER RULE 61G15-23.004, F.A.C.

SR 80

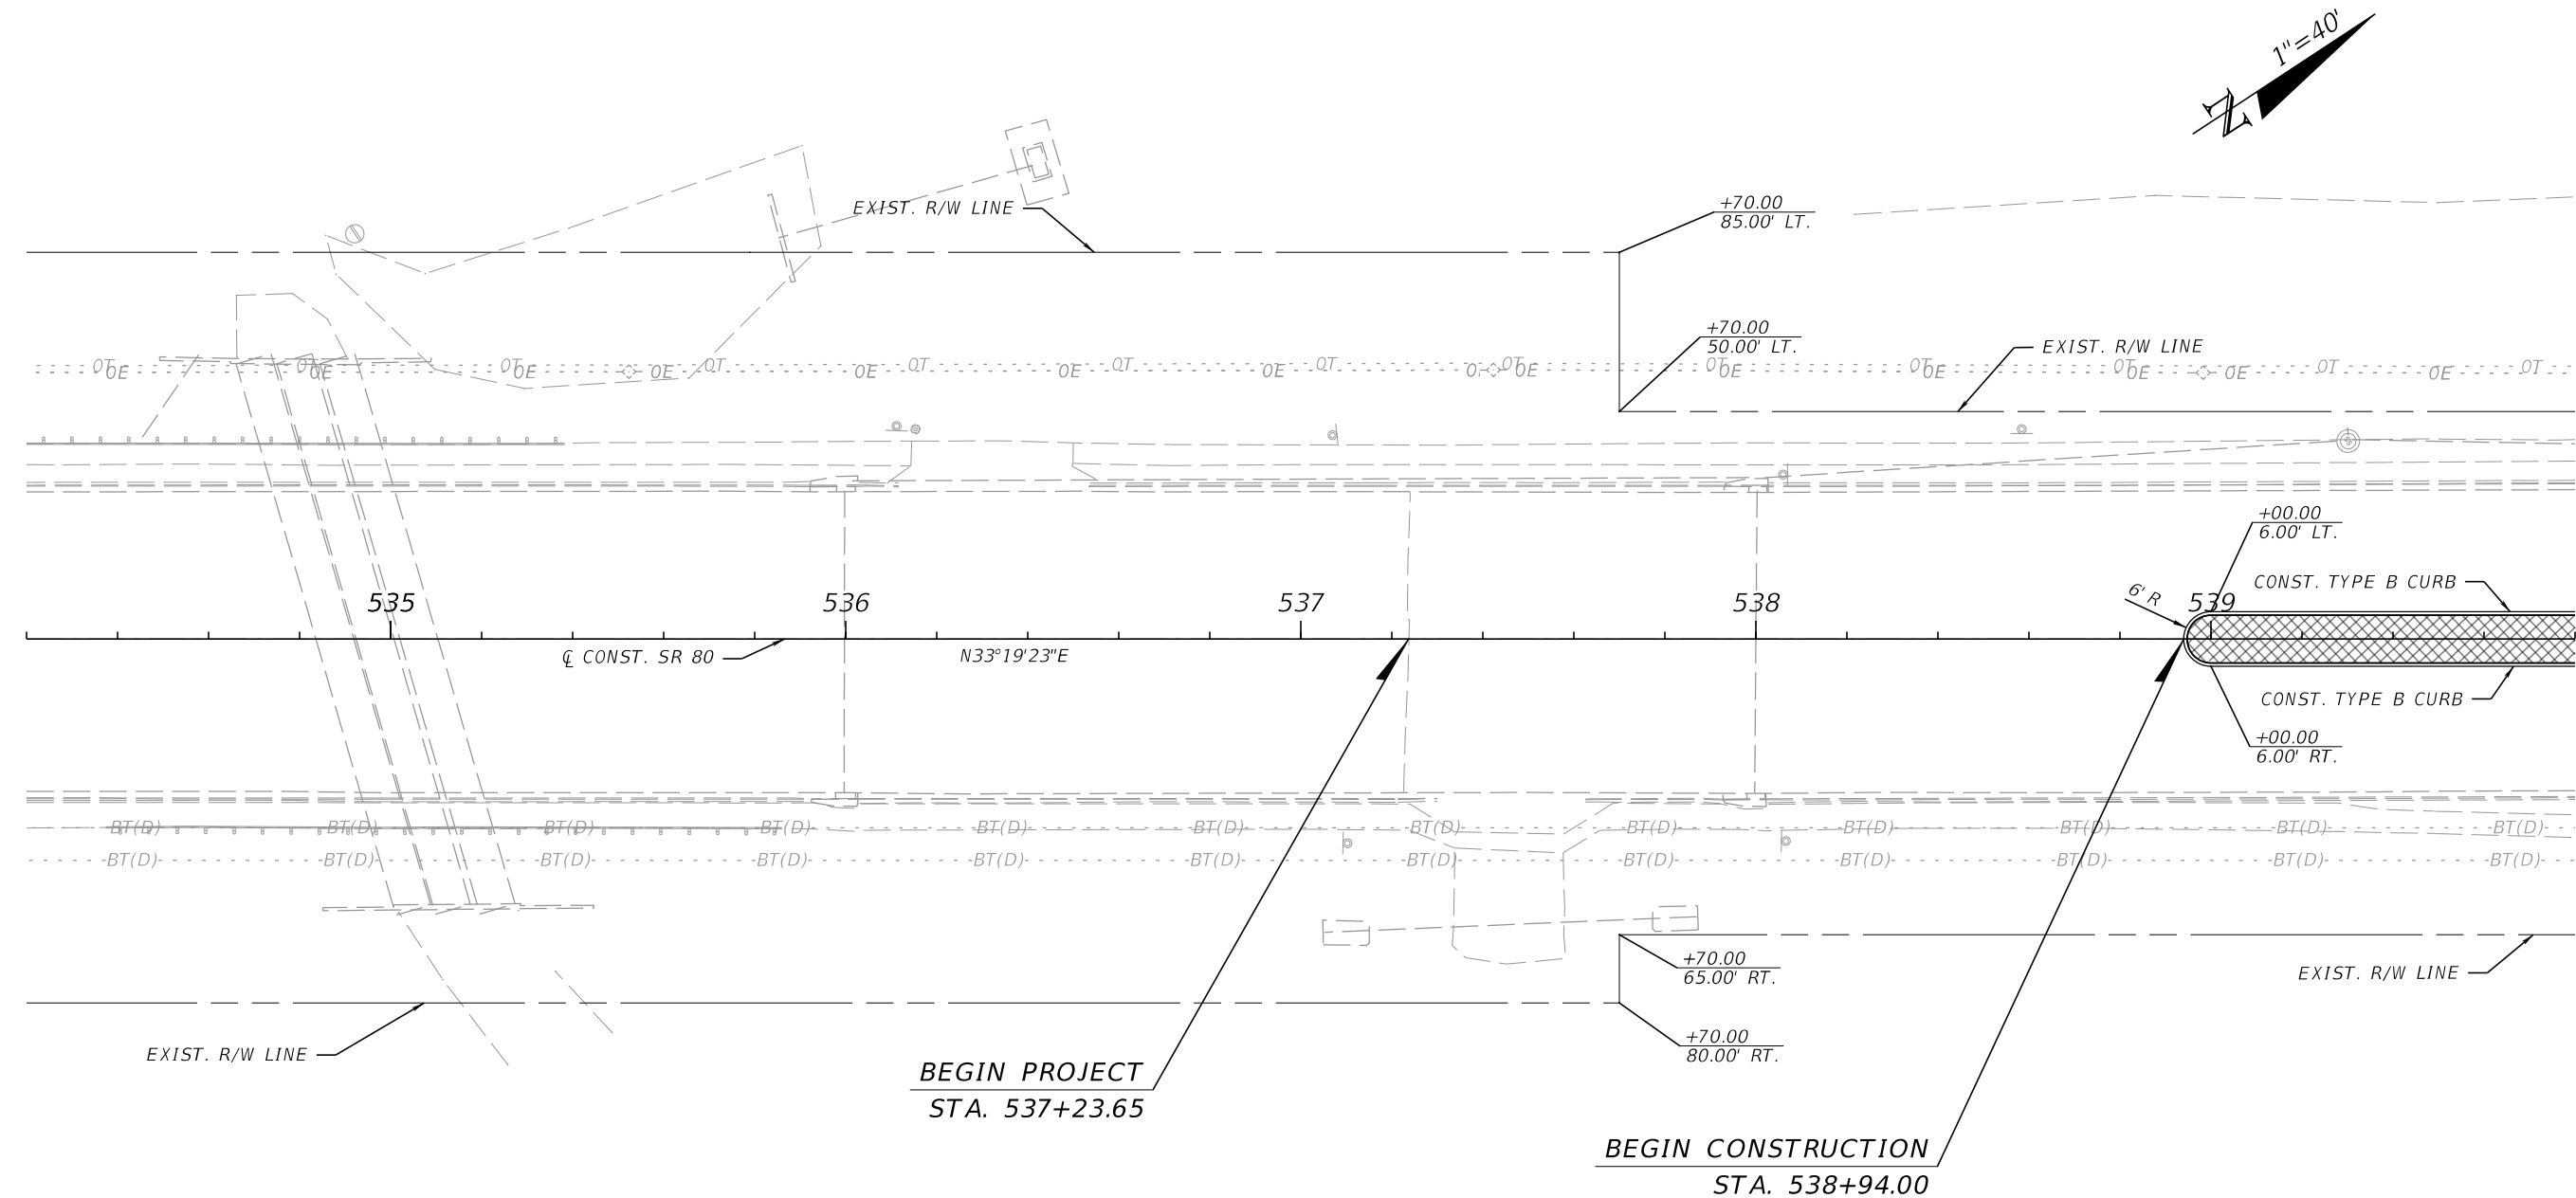

LEGEND



REMOVE EXIST. (INCLUDING ALL
BASE TO 30" BELOW TOP OF CURB)

REVISIONS			
DATE	DESCRIPTION	DATE	DESCRIPTION

ENGINEER OF RECORD	
KRIS KARANXHA, P.E. LICENSE NUMBER: 92368 FLORIDA TRANSPORTATION ENGINEERING, INC. 12550 TELECOM DRIVE TEMPLE TERRACE, FLORIDA 33637	

STATE OF FLORIDA DEPARTMENT OF TRANSPORTATION		
ROAD NO.	COUNTY	FINANCIAL PROJECT ID
SR 80	HENDRY	447878-1-52-01


ROADWAY PLAN (1)	

SHEET NO.
19

6/18/2025 5:53:28 PM ChloeMwIseneza
Z:\Projects\DOT\447878\15201\Roadway\PLANRD01.dgn

THE OFFICIAL RECORD OF THIS SHEET IS THE ELECTRONIC FILE DIGITALLY SIGNED AND SEALED UNDER RULE 61G15-23.004, F.A.C.

SR 80

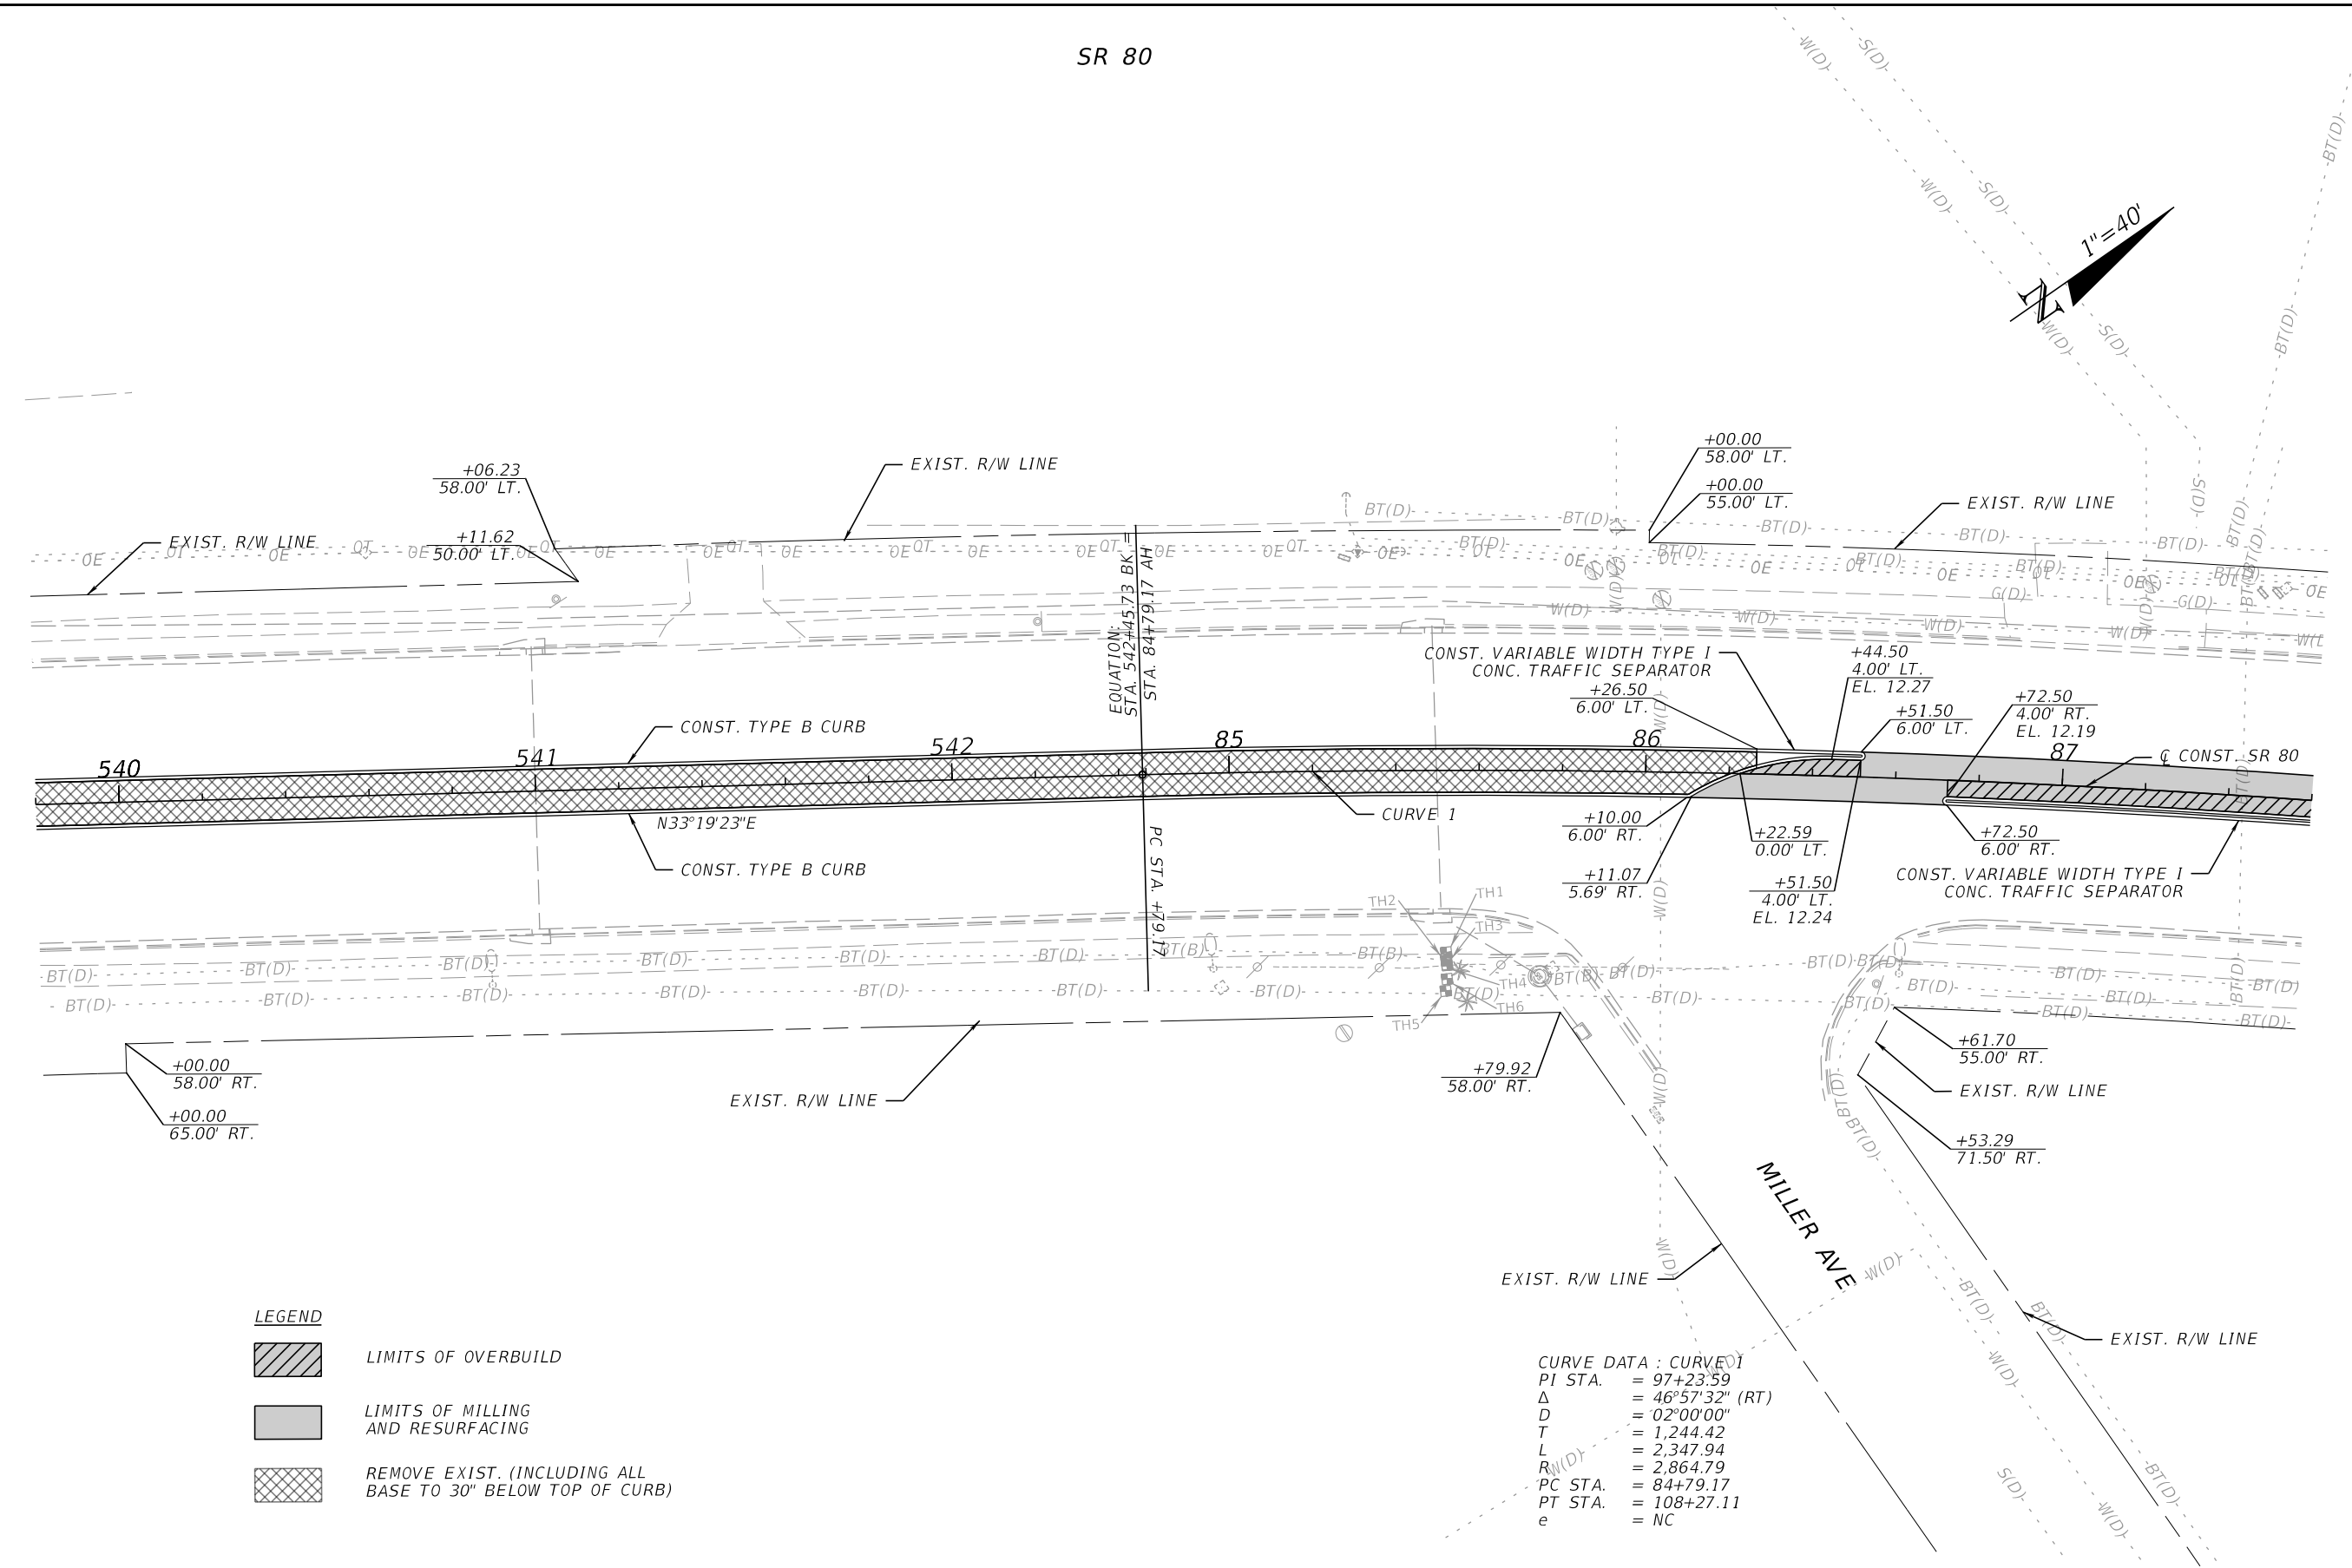

LEGEND

LIMITS OF OVERBUILD


LIMITS OF MILLING AND RESURFACING

REMOVE EXIST. (INCLUDING ALL BASE TO 30" BELOW TOP OF CURB)

CURVE DATA : CURVE 1
PI STA. = 97+23.59
Δ = 46°57'32" (RT)
D = 02°00'00"
T = 1,244.42
L = 2,347.94
R = 2,864.79
PC STA. = 84+79.17
PT STA. = 108+27.11
e = NC

REVISIONS				ENGINEER OF RECORD	STATE OF FLORIDA DEPARTMENT OF TRANSPORTATION			ROADWAY PLAN (2)	SHEET NO.
DATE	DESCRIPTION	DATE	DESCRIPTION	KRIS KARANXHA, P.E. LICENSE NUMBER: 92368 FLORIDA TRANSPORTATION ENGINEERING, INC. 12550 TELECOM DRIVE TEMPLE TERRACE, FLORIDA 33637	ROAD NO.	COUNTY	FINANCIAL PROJECT ID		20
					SR 80	HENDRY	447878-1-52-01		

6/18/2025 5:53:30 PM ChloeMwIseneza
Z:\Projects\FDOT\44787815201\Roadway\PLAN\RD01.dgn

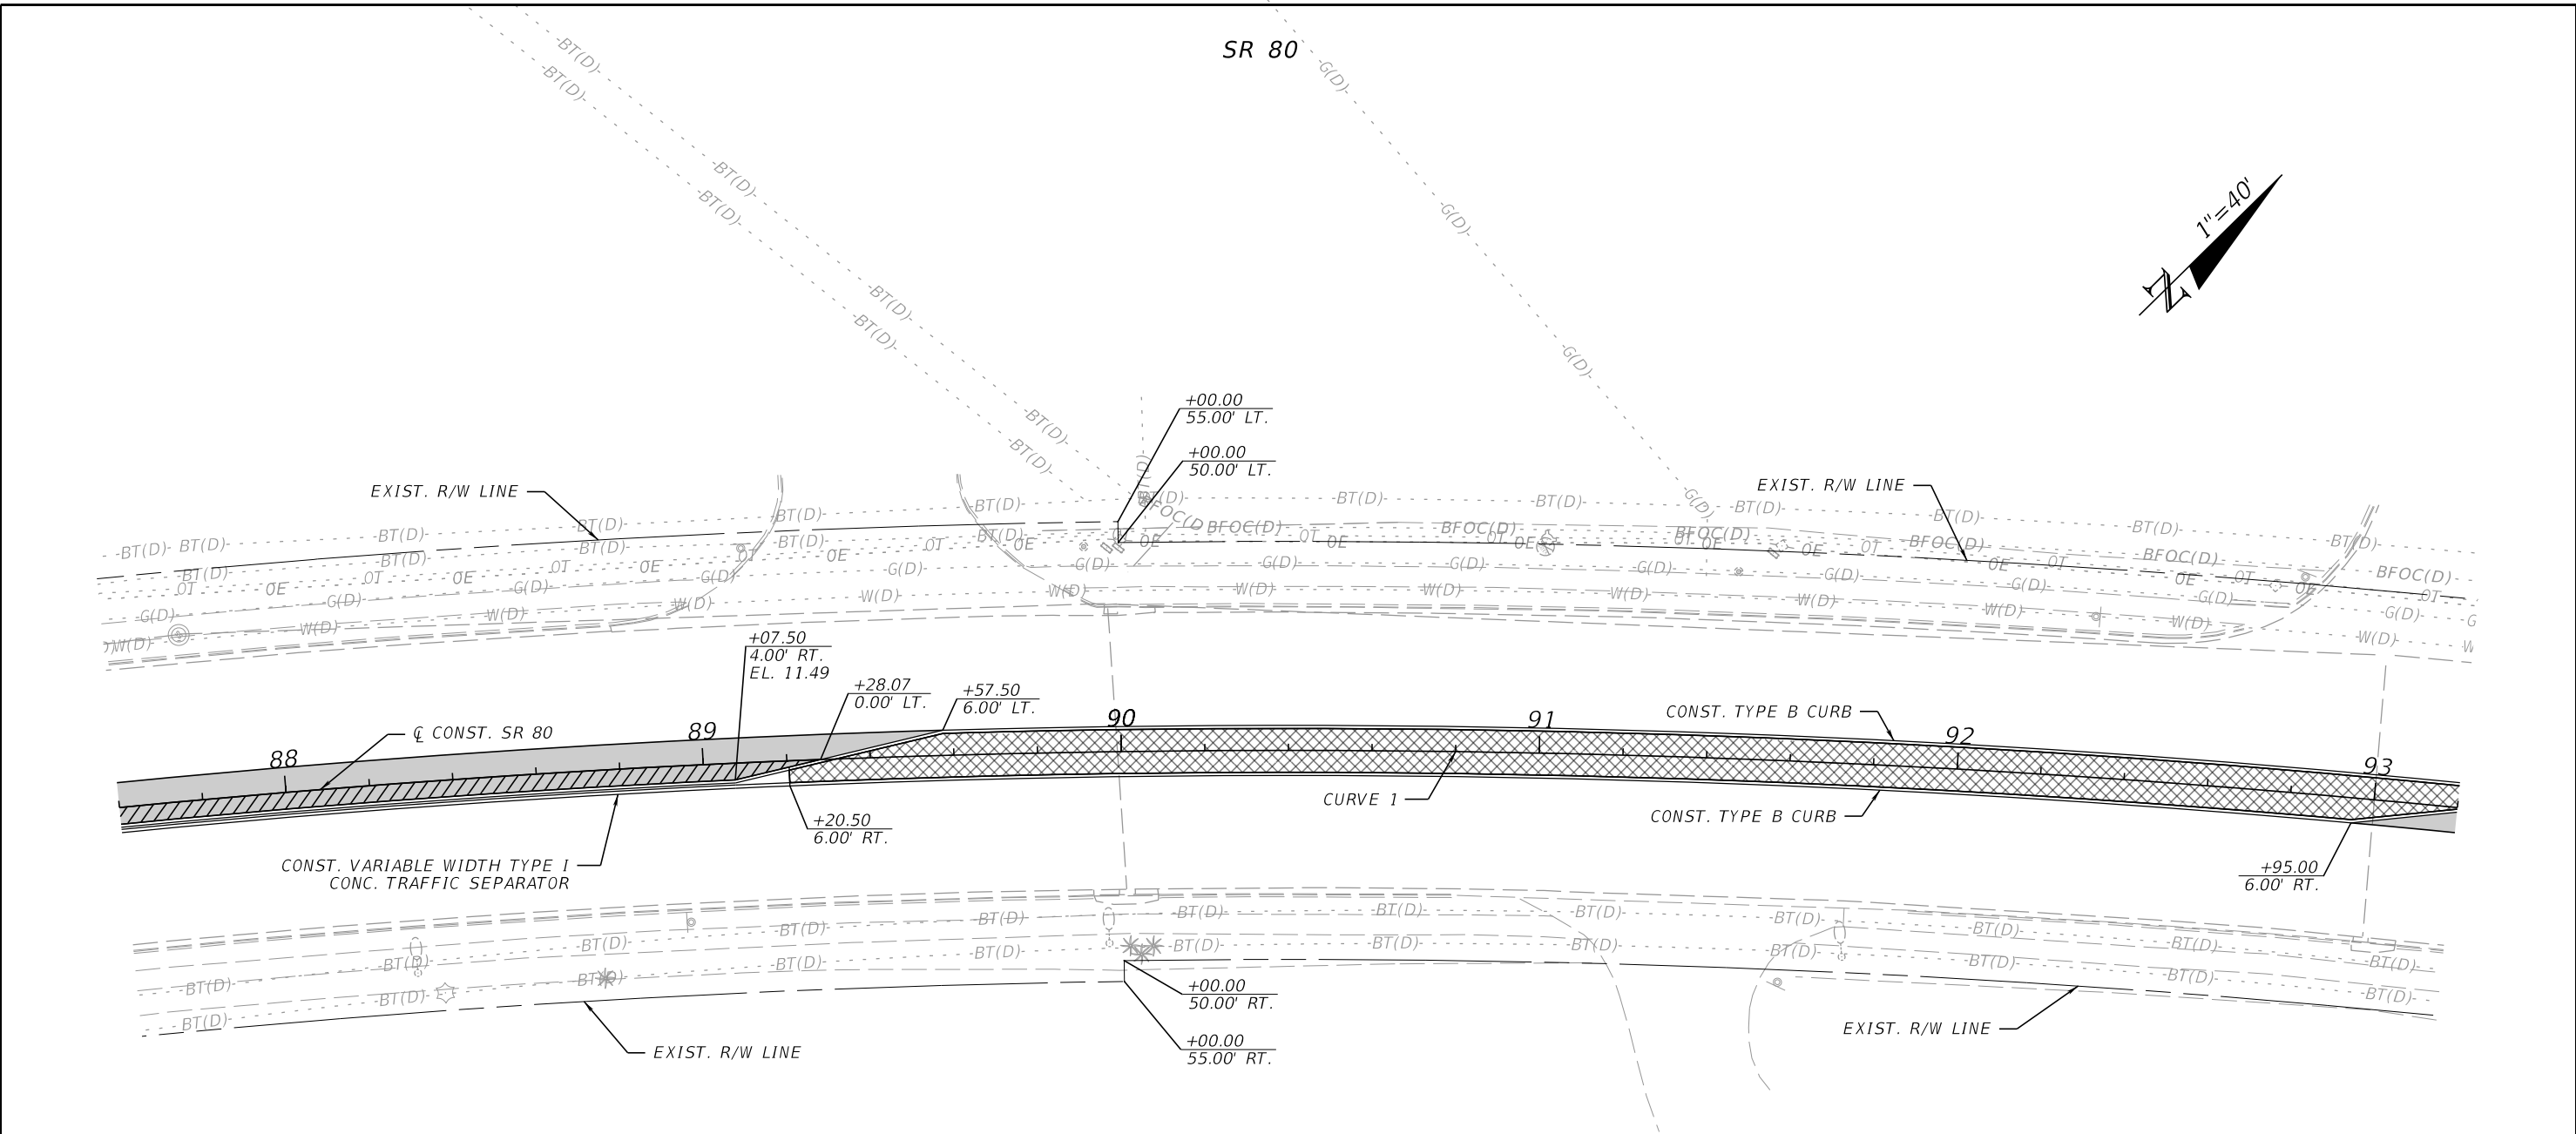

CURVE DATA: CURVE 1
PI STA. = 97+23.59
Δ = 46°57'32" (RT)
D = 02°00'00"
T = 1,244.42
L = 2,347.94
R = 2,864.79
PC STA. = 84+79.17
PT STA. = 108+27.11
e = NC


LEGEND

- LIMITS OF OVERBUILD
- LIMITS OF MILLING AND RESURFACING
- REMOVE EXIST. (INCLUDING ALL BASE TO 30" BELOW TOP OF CURB)

REVISIONS				ENGINEER OF RECORD	STATE OF FLORIDA DEPARTMENT OF TRANSPORTATION			ROADWAY PLAN (3)	SHEET NO.
DATE	DESCRIPTION	DATE	DESCRIPTION		ROAD NO.	COUNTY	FINANCIAL PROJECT ID		
				KRIS KARANXHA, P.E. LICENSE NUMBER: 92368 FLORIDA TRANSPORTATION ENGINEERING, INC. 12550 TELECOM DRIVE TEMPLE TERRACE, FLORIDA 33637	SR 80	HENDRY	447878-1-52-01		21

THE OFFICIAL RECORD OF THIS SHEET IS THE ELECTRONIC FILE DIGITALLY SIGNED AND SEALED UNDER RULE 61G15-23.004, F.A.C.


6/18/2025 5:53:31 PM ChloeWwlseneza
Z:\Projects\FDOT\4478781\5201-Roadway\PLAN\RD01.dgn

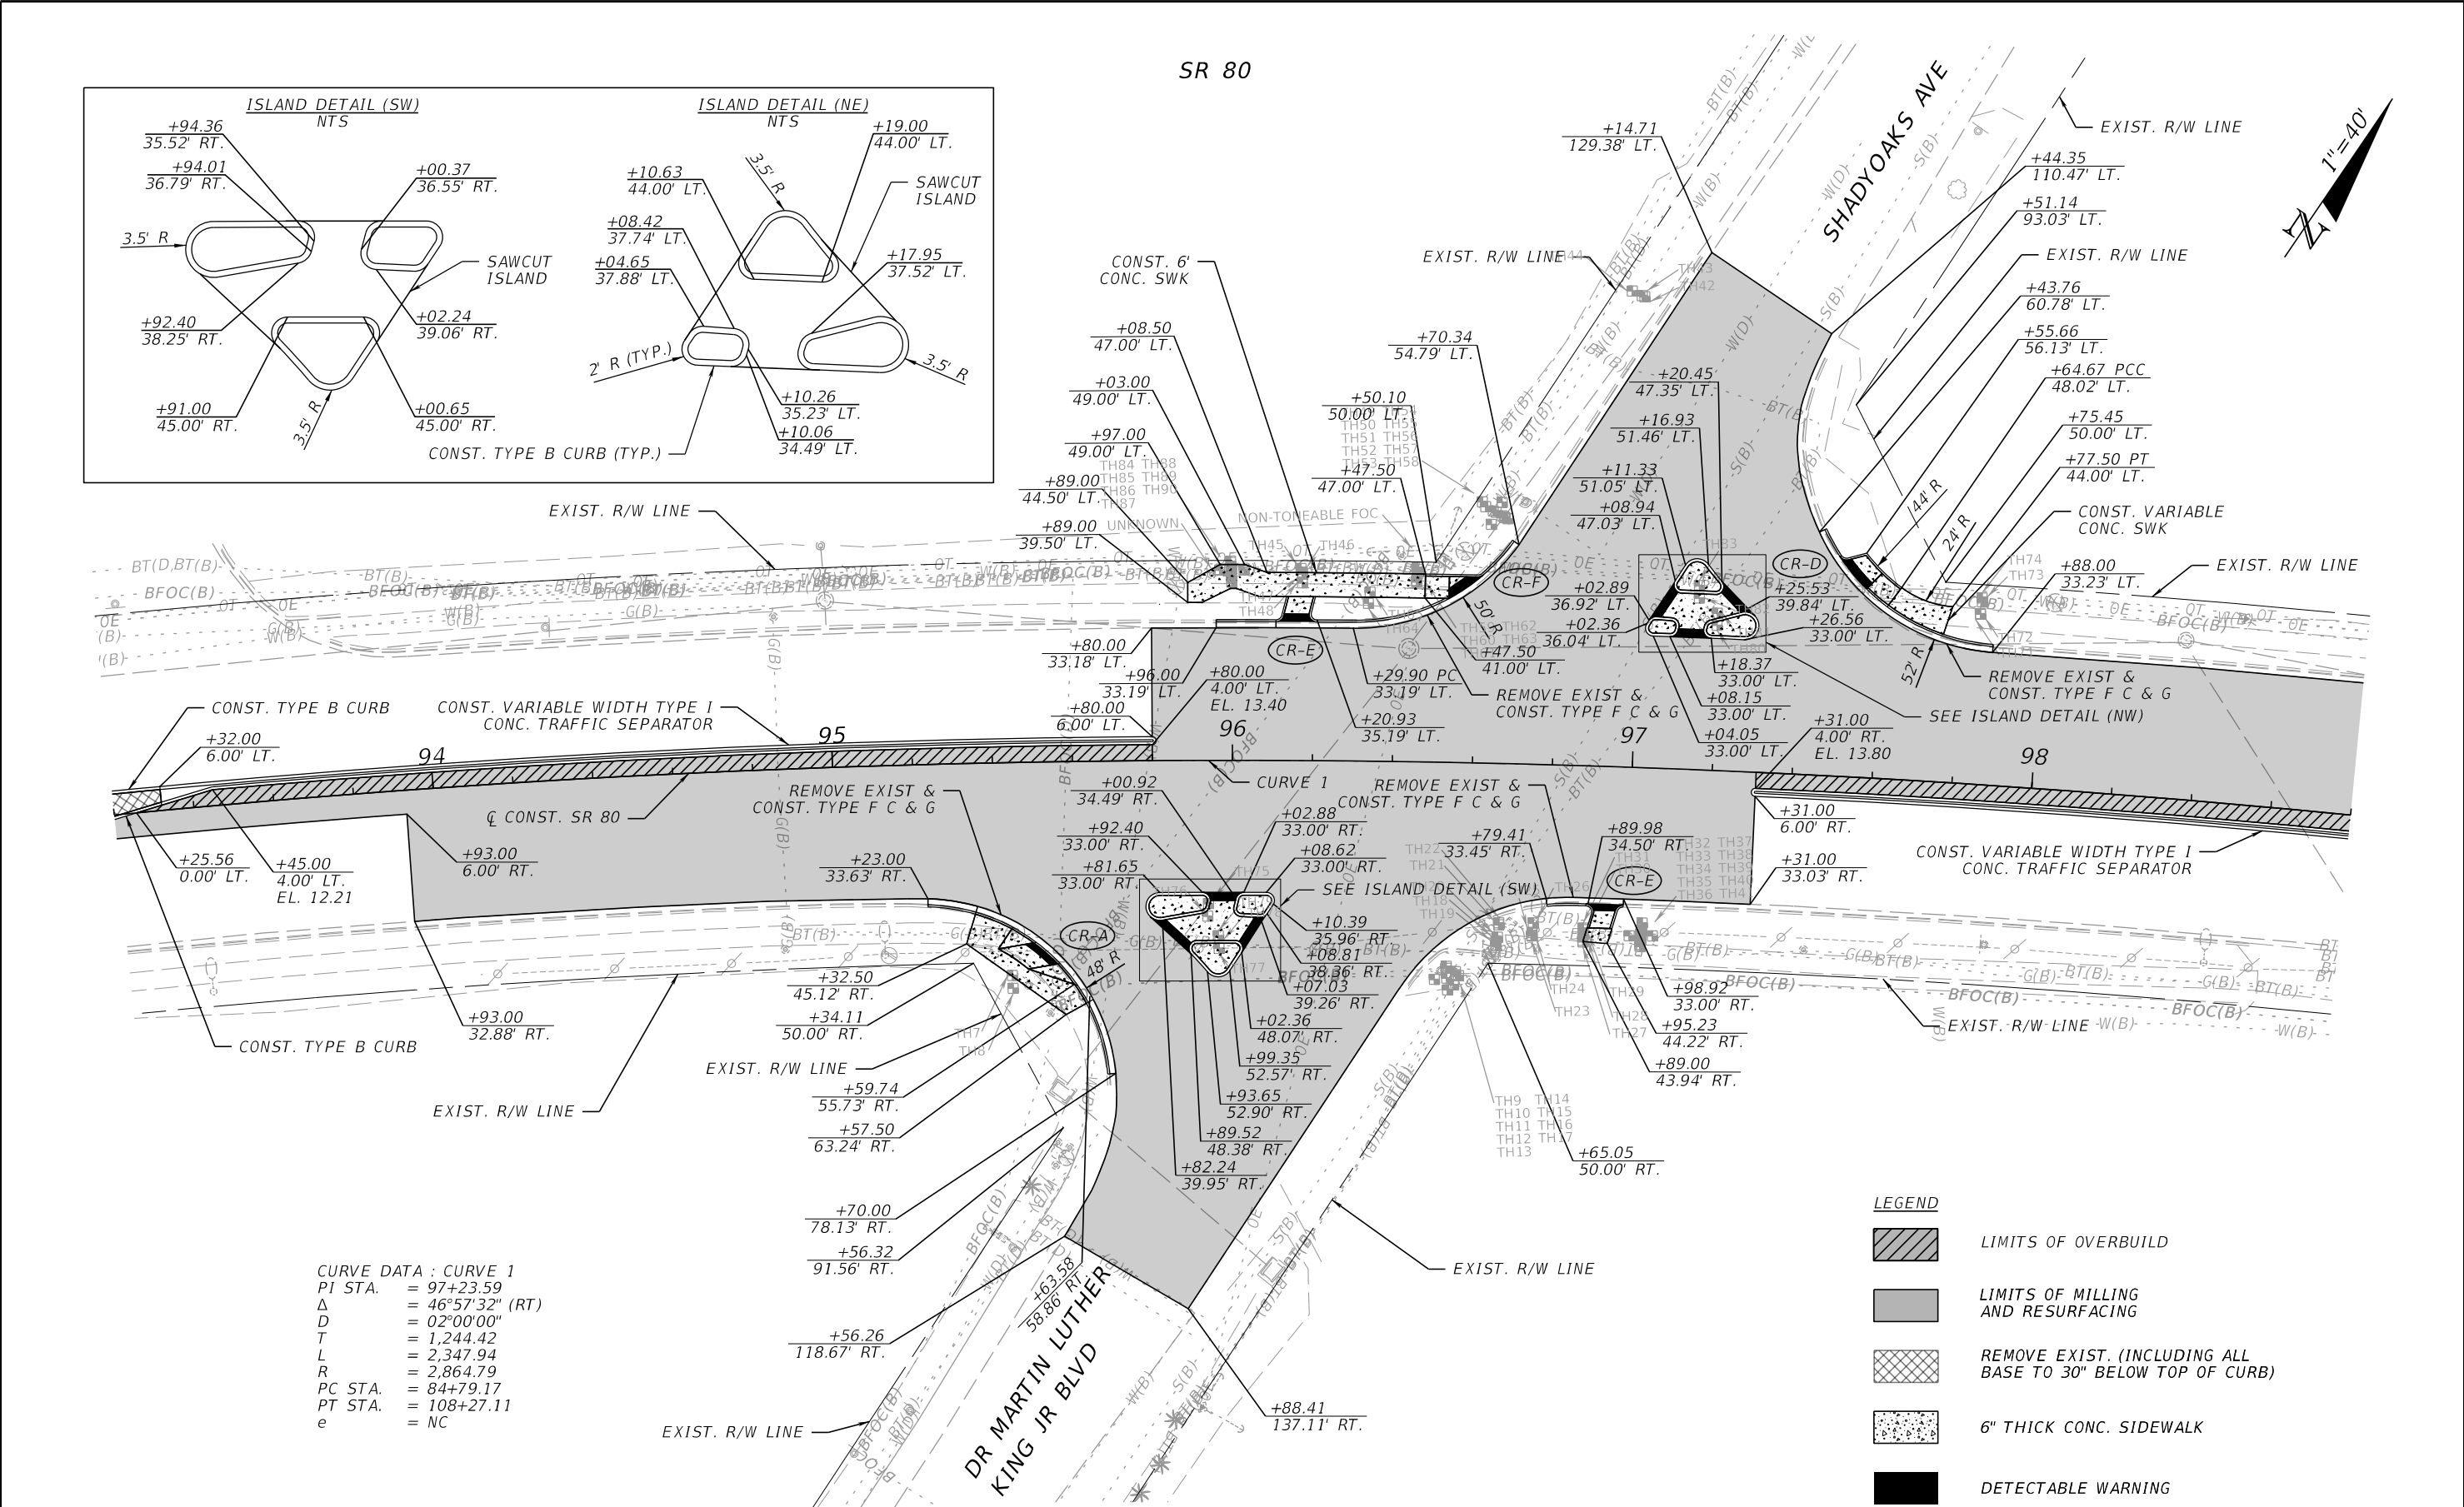

REVISIONS				ENGINEER OF RECORD	STATE OF FLORIDA DEPARTMENT OF TRANSPORTATION			ROADWAY PLAN (4)	SHEET NO.
DATE	DESCRIPTION		DATE	DESCRIPTION	ROAD NO.	COUNTY	FINANCIAL PROJECT ID		22
				KRIS KARANXHA, P.E. LICENSE NUMBER: 92368 FLORIDA TRANSPORTATION ENGINEERING, INC. 12550 TELECOM DRIVE TEMPLE TERRACE, FLORIDA 33637	SR 80	HENDRY	447878-1-52-01		


THE OFFICIAL RECORD OF THIS SHEET IS THE ELECTRONIC FILE DIGITALLY SIGNED AND SEALED UNDER RULE 61G15-23.004, F.A.C.

6/18/2025 5:53:32 PM ChloeWwisezeza
Z:\Projects\FDOT\44787815201\Roadway\PLAN\RD01.dgn

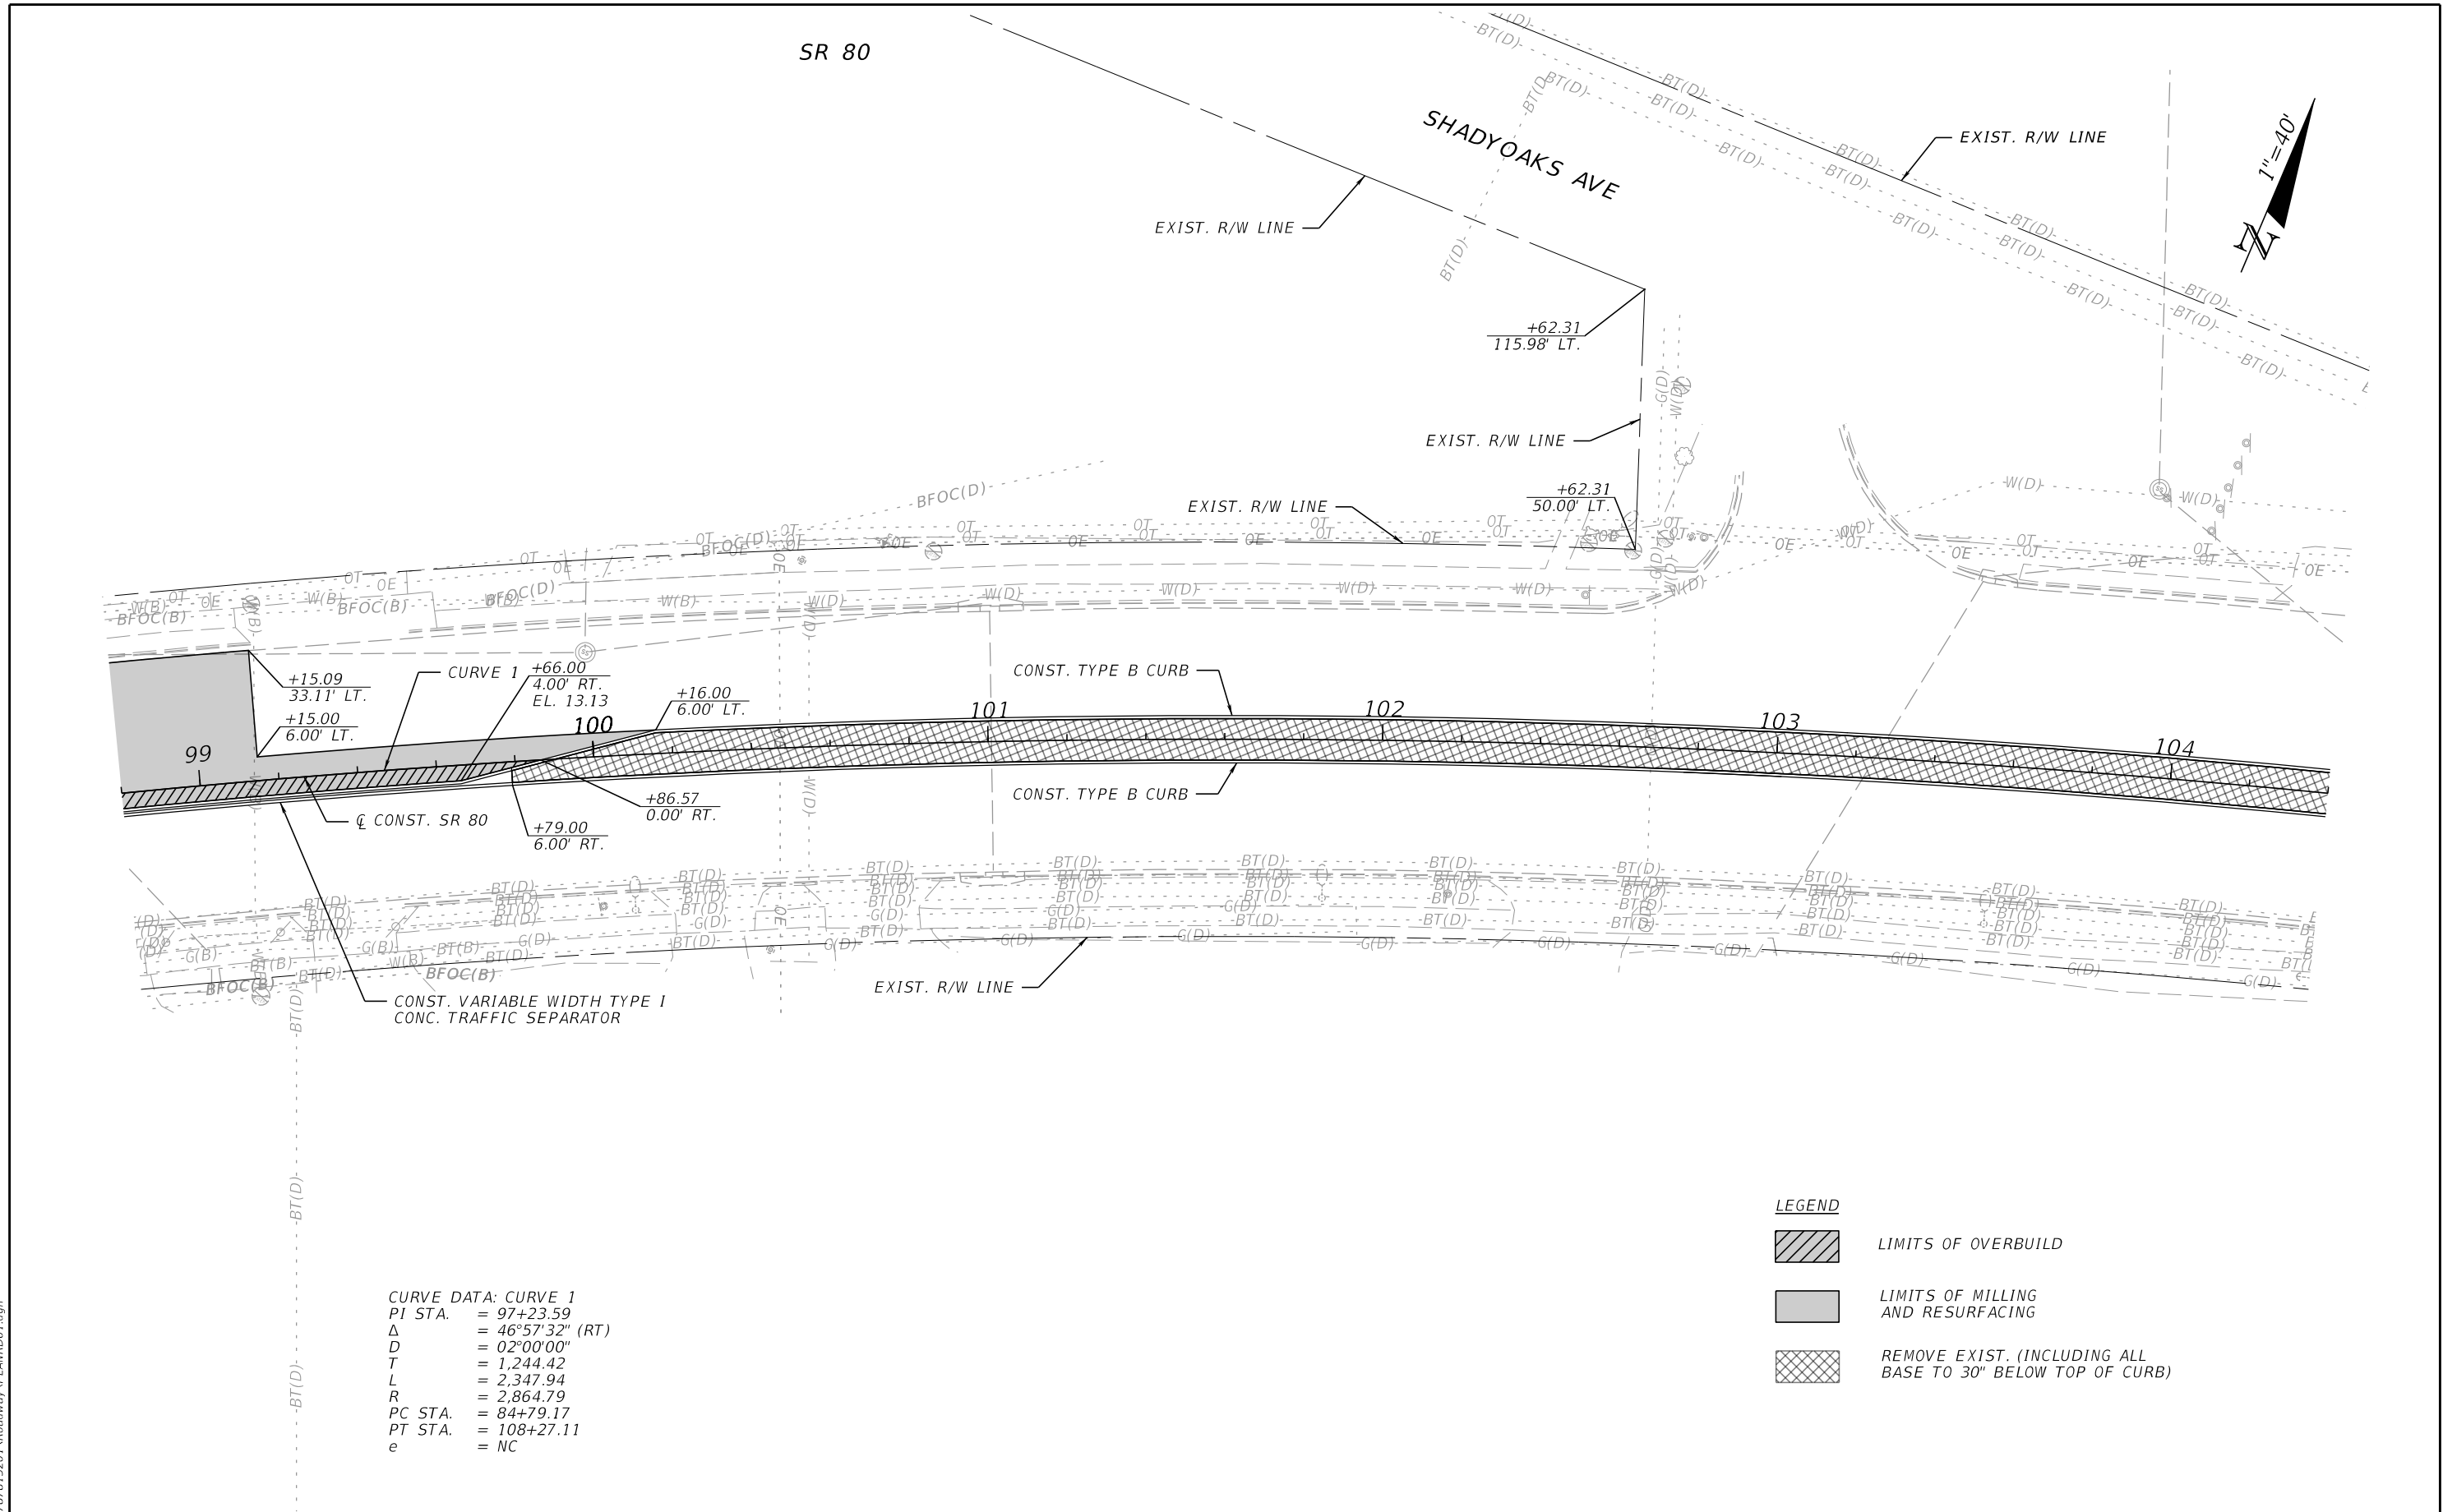

REVISIONS				ENGINEER OF RECORD		STATE OF FLORIDA DEPARTMENT OF TRANSPORTATION			ROADWAY PLAN (5)	SHEET NO.
DATE	DESCRIPTION	DATE	DESCRIPTION	KRIS KARANXHA, P.E. LICENSE NUMBER: 92368 FLORIDA TRANSPORTATION ENGINEERING, INC. 12550 TELECOM DRIVE TEMPLE TERRACE, FLORIDA 33637		ROAD NO.	COUNTY	FINANCIAL PROJECT ID		
						SR 80	HENDRY	447878-1-52-01		23

THE OFFICIAL RECORD OF THIS SHEET IS THE ELECTRONIC FILE DIGITALLY SIGNED AND SEALED UNDER RULE 61G15-23.004, F.A.C.

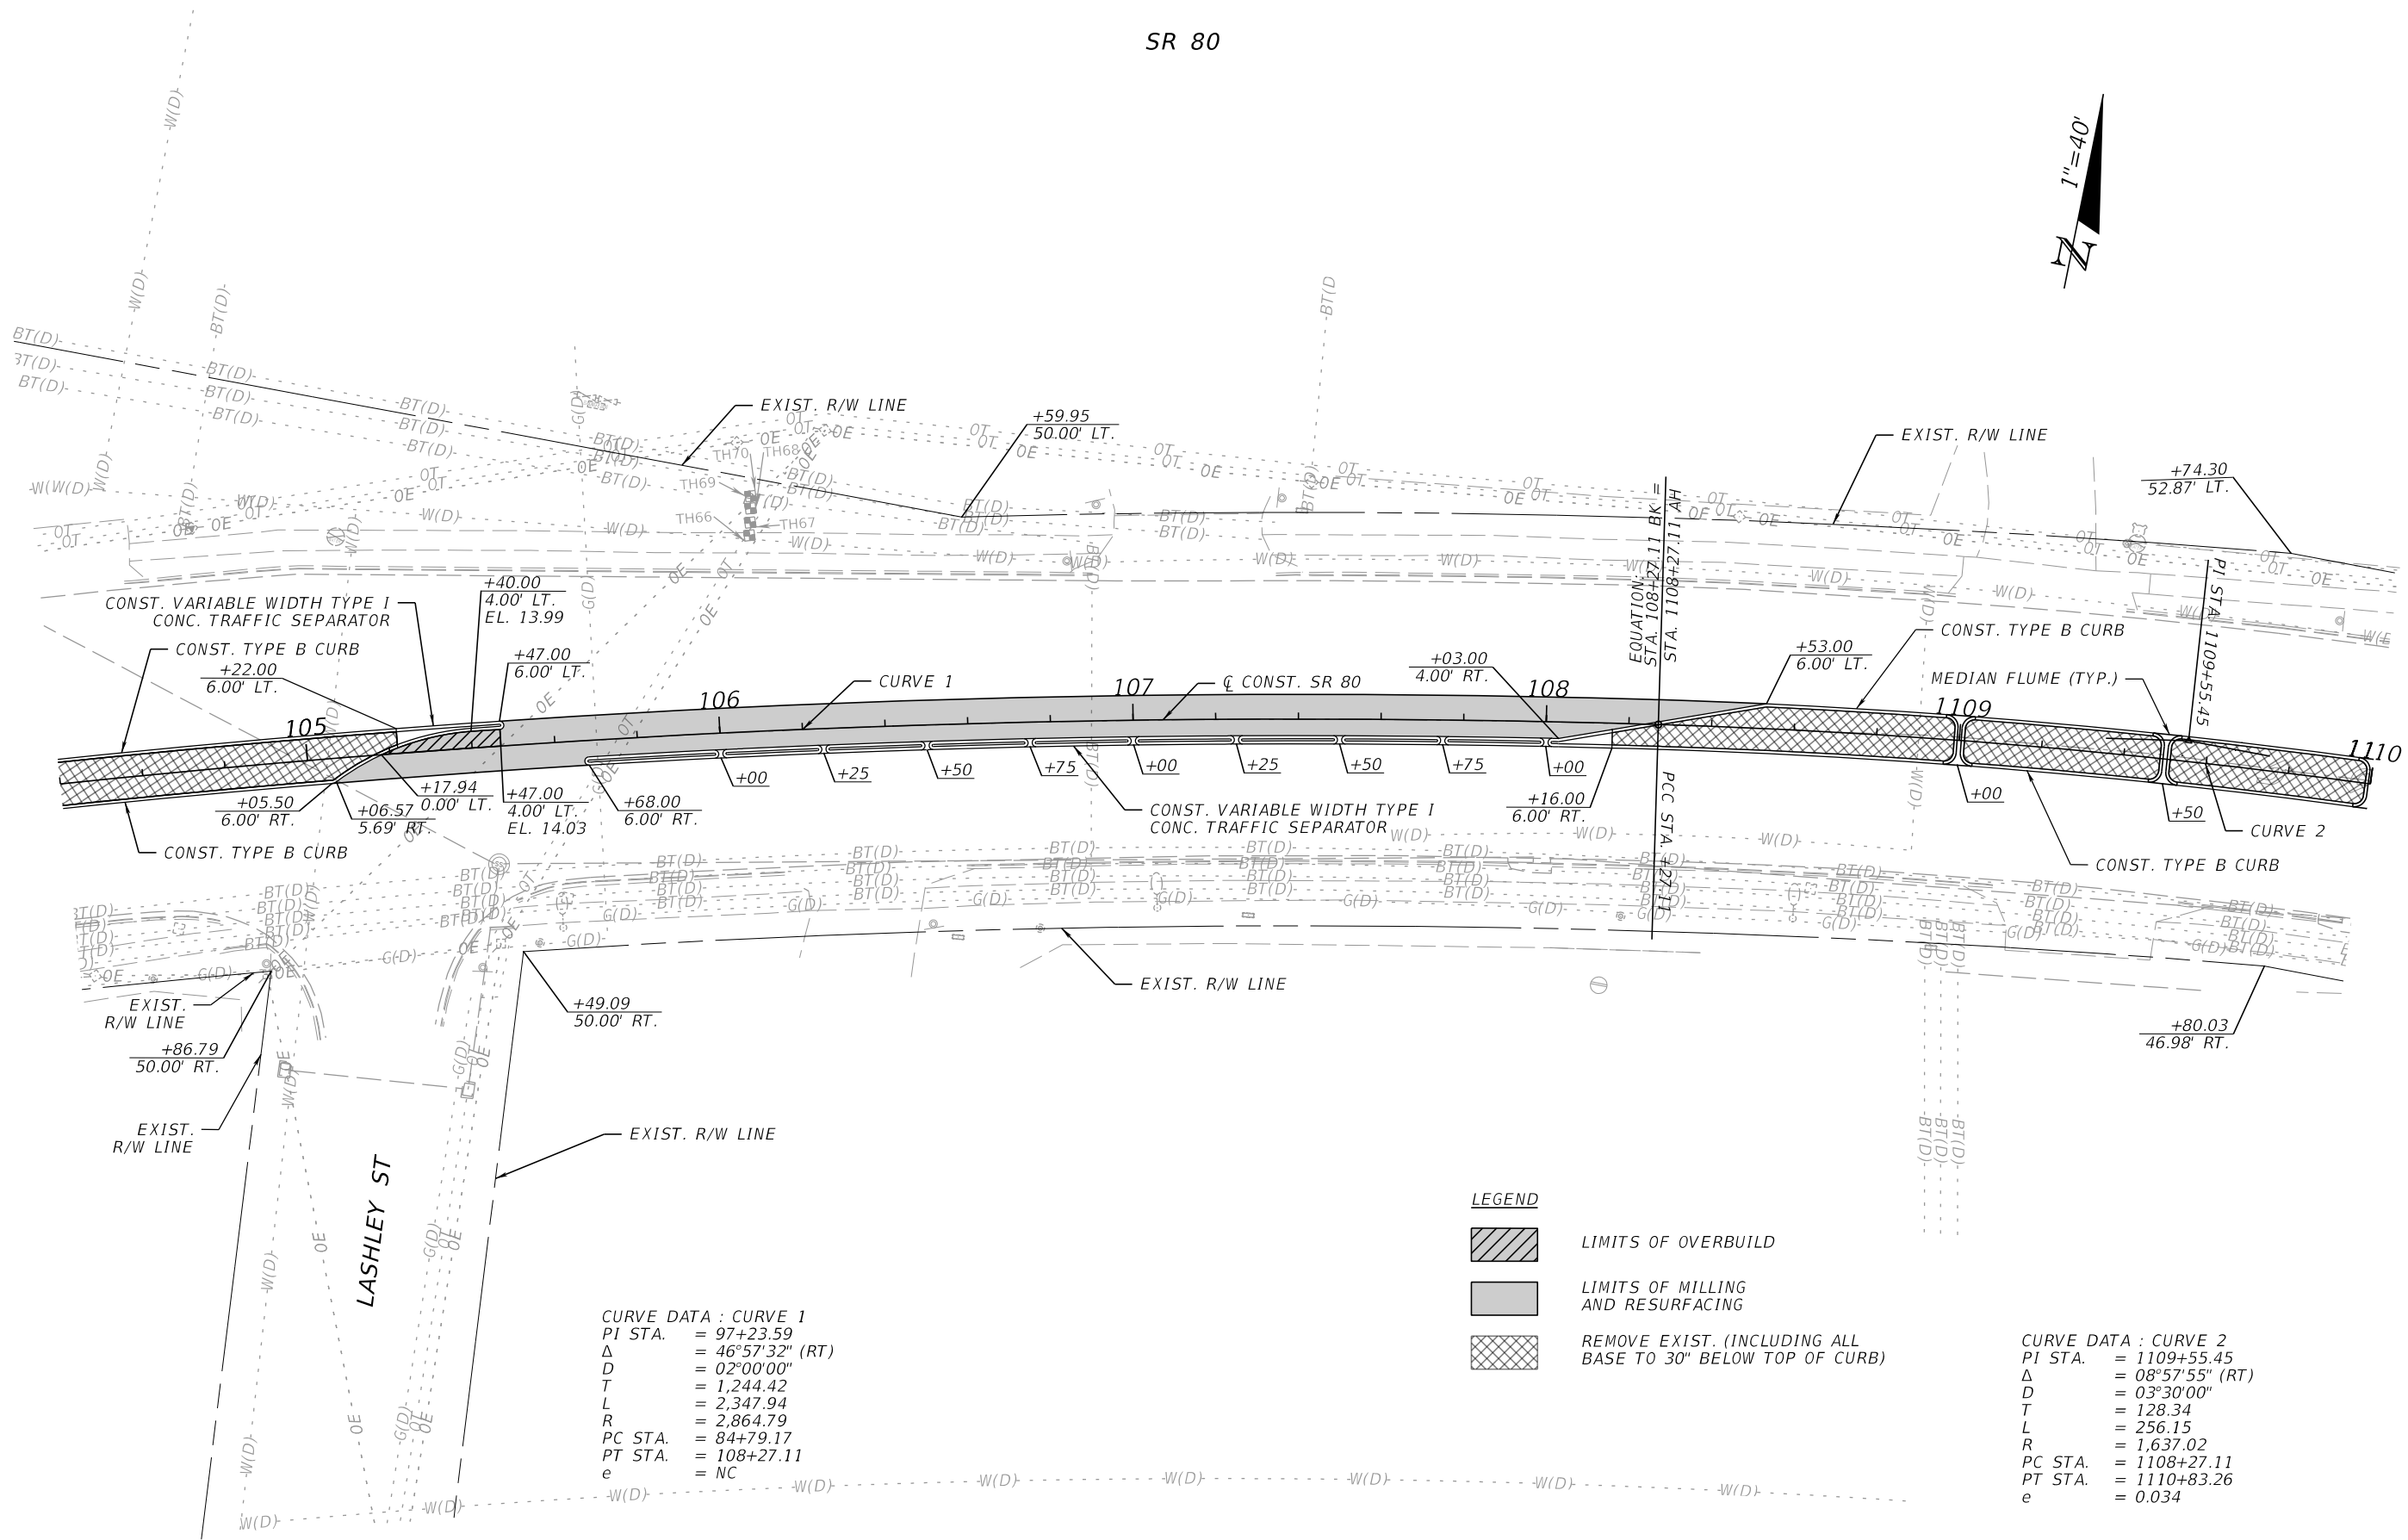

CURVE DATA : CURVE 1
PI STA. = 97+23.59
Δ = 46°57'32" (RT)
D = 02°00'00"
T = 1,244.42
L = 2,347.94
R = 2,864.79
PC STA. = 84+79.17
PT STA. = 108+27.11
e = NC

LEGEND



LIMITS OF OVERBUILD



LIMITS OF MILLING
AND RESURFACING




REMOVE EXIST. (INCLUDING ALL
BASE TO 30" BELOW TOP OF CURB)

CURVE DATA : CURVE 2
PI STA. = 1109+55.45
Δ = 08°57'55" (RT)
D = 03°30'00"
T = 128.34
L = 256.15
R = 1,637.02
PC STA. = 1108+27.11
PT STA. = 1110+83.26
e = 0.034

REVISIONS				ENGINEER OF RECORD	STATE OF FLORIDA DEPARTMENT OF TRANSPORTATION			ROADWAY PLAN (6)	SHEET NO.
DATE	DESCRIPTION	DATE	DESCRIPTION	KRIS KARANXHA, P.E. LICENSE NUMBER: 92368 FLORIDA TRANSPORTATION ENGINEERING, INC. 12550 TELECOM DRIVE TEMPLE TERRACE, FLORIDA 33637	ROAD NO.	COUNTY	FINANCIAL PROJECT ID		24
					SR 80	HENDRY	447878-1-52-01		

KRIS KARANXHA, P.E.
LICENSE NUMBER: 92368
FLORIDA TRANSPORTATION ENGINEERING, INC.
12550 TELECOM DRIVE
TEMPLE TERRACE, FLORIDA 33637


6/18/2025 5:53:34 PM ChloeWwisezeza
Z:\Projects\DOT\44787815201\Roadway\PLAN\RD01.dgn

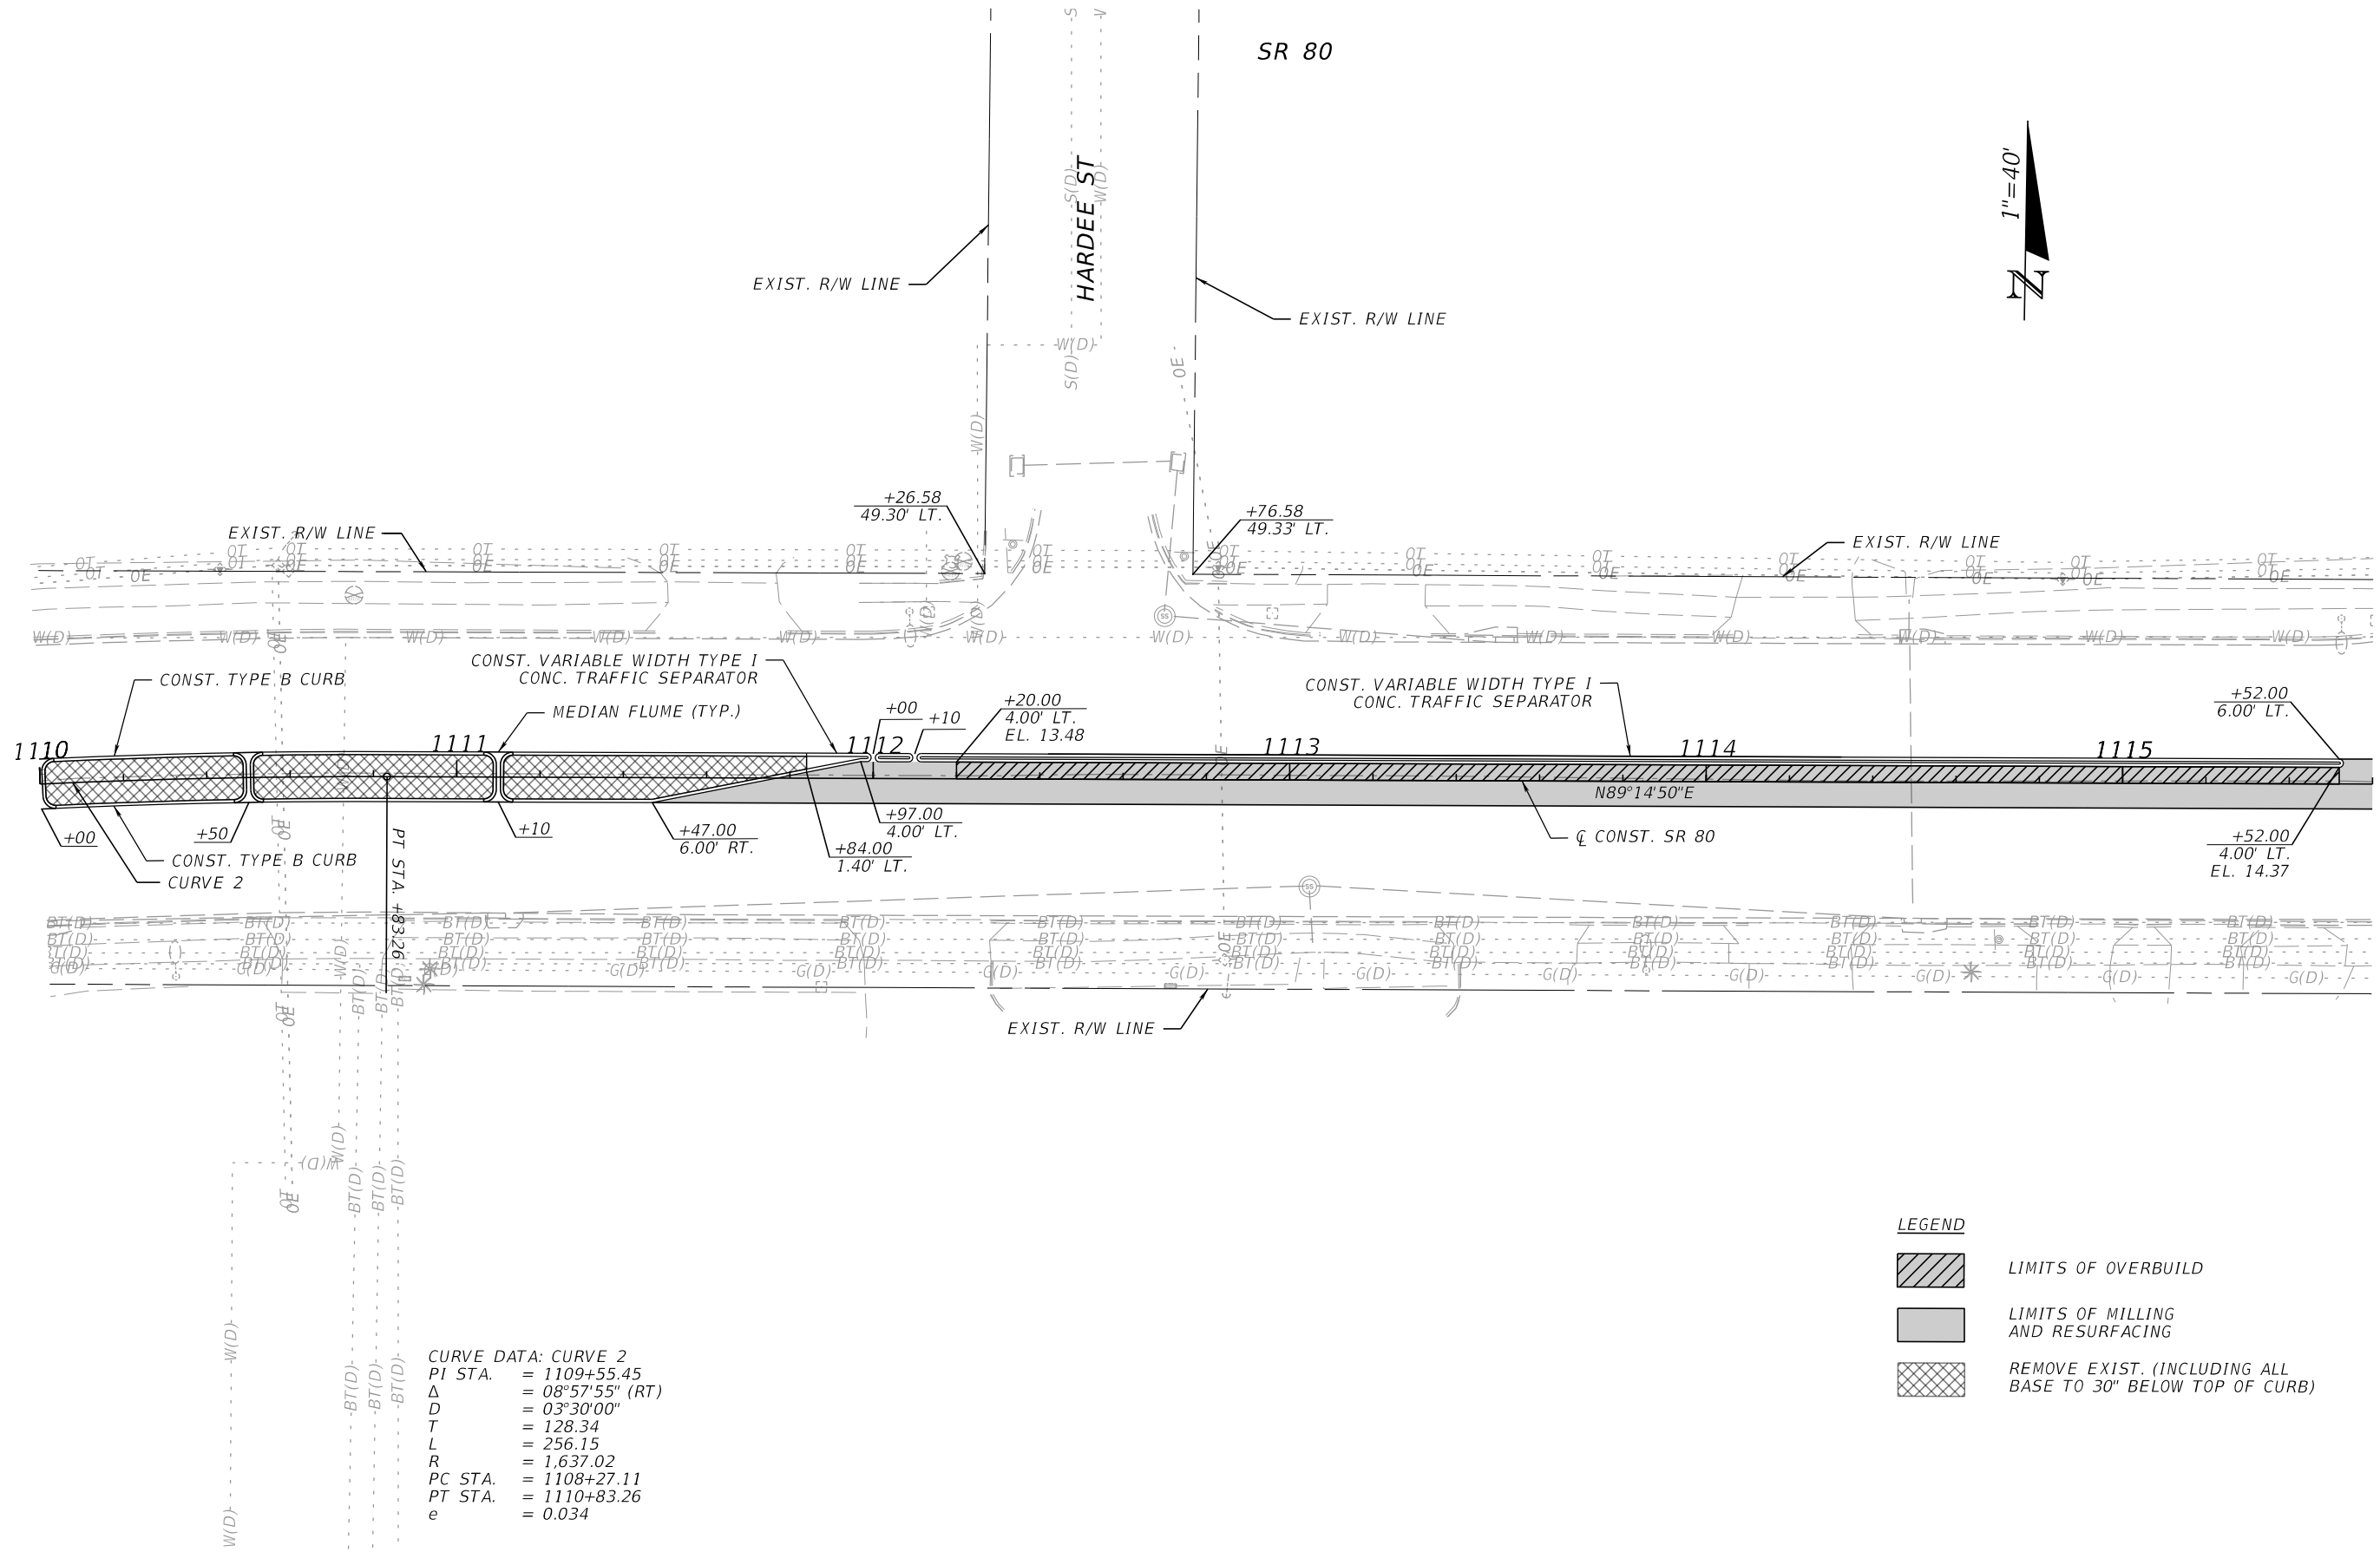

REVISIONS				ENGINEER OF RECORD		STATE OF FLORIDA DEPARTMENT OF TRANSPORTATION			ROADWAY PLAN (7)	SHEET NO.
DATE	DESCRIPTION	DATE	DESCRIPTION	KRIS KARANXHA, P.E. LICENSE NUMBER: 92368 FLORIDA TRANSPORTATION ENGINEERING, INC. 12550 TELECOM DRIVE TEMPLE TERRACE, FLORIDA 33637		ROAD NO.	COUNTY	FINANCIAL PROJECT ID		
						SR 80	HENDRY	447878-1-52-01		25

THE OFFICIAL RECORD OF THIS SHEET IS THE ELECTRONIC FILE DIGITALLY SIGNED AND SEALED UNDER RULE 61G15-23.004, F.A.C.


6/18/2025 5:53:35 PM ChloeMwIseneza
Z:\Projects\FDOT\44787815201\Roadway\PLAN\RD01.dgn

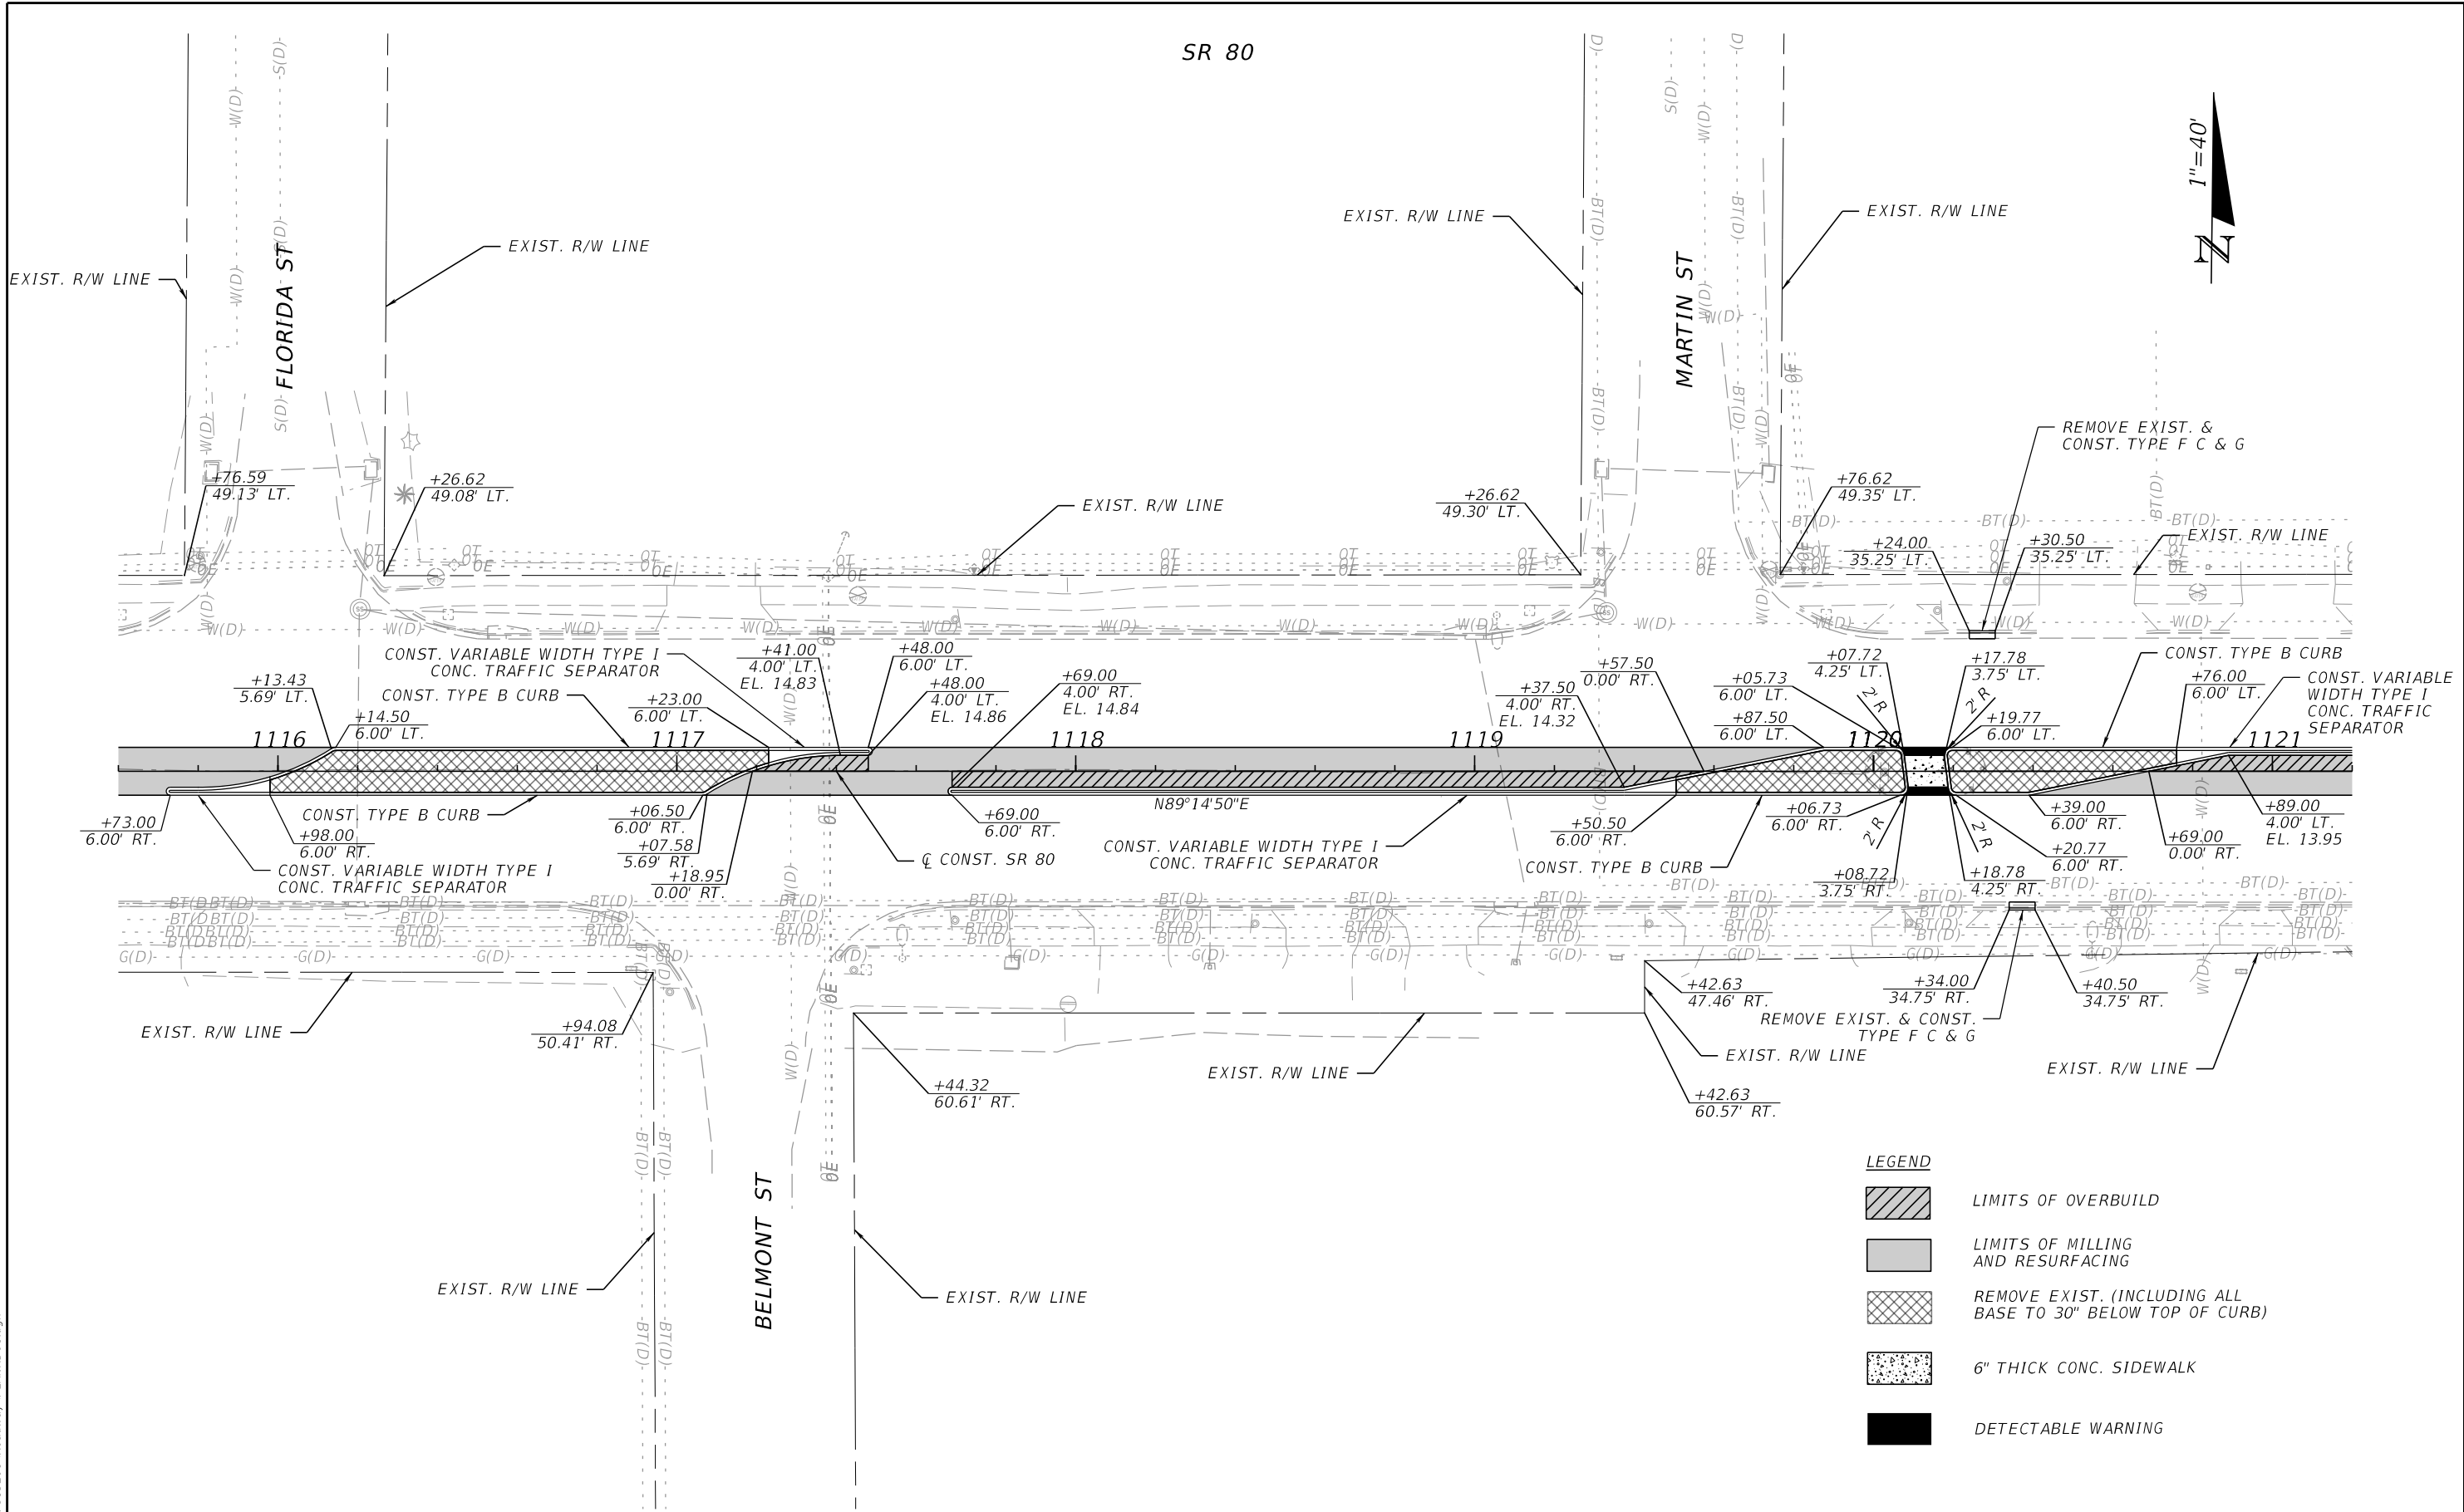

REVISIONS				ENGINEER OF RECORD		STATE OF FLORIDA DEPARTMENT OF TRANSPORTATION			ROADWAY PLAN (8)	SHEET NO.
DATE	DESCRIPTION	DATE	DESCRIPTION	KRIS KARANXHA, P.E. LICENSE NUMBER: 92368 FLORIDA TRANSPORTATION ENGINEERING, INC. 12550 TELECOM DRIVE TEMPLE TERRACE, FLORIDA 33637		ROAD NO.	COUNTY	FINANCIAL PROJECT ID		
						SR 80	HENDRY	447878-1-52-01		26

THE OFFICIAL RECORD OF THIS SHEET IS THE ELECTRONIC FILE DIGITALLY SIGNED AND SEALED UNDER RULE 61G15-23.004, F.A.C.


6/18/2025 5:53:36 PM ChloeMwIseneza
Z:\Projects\DOT\44787815201\Roadway\PLAN\RD01.dgn

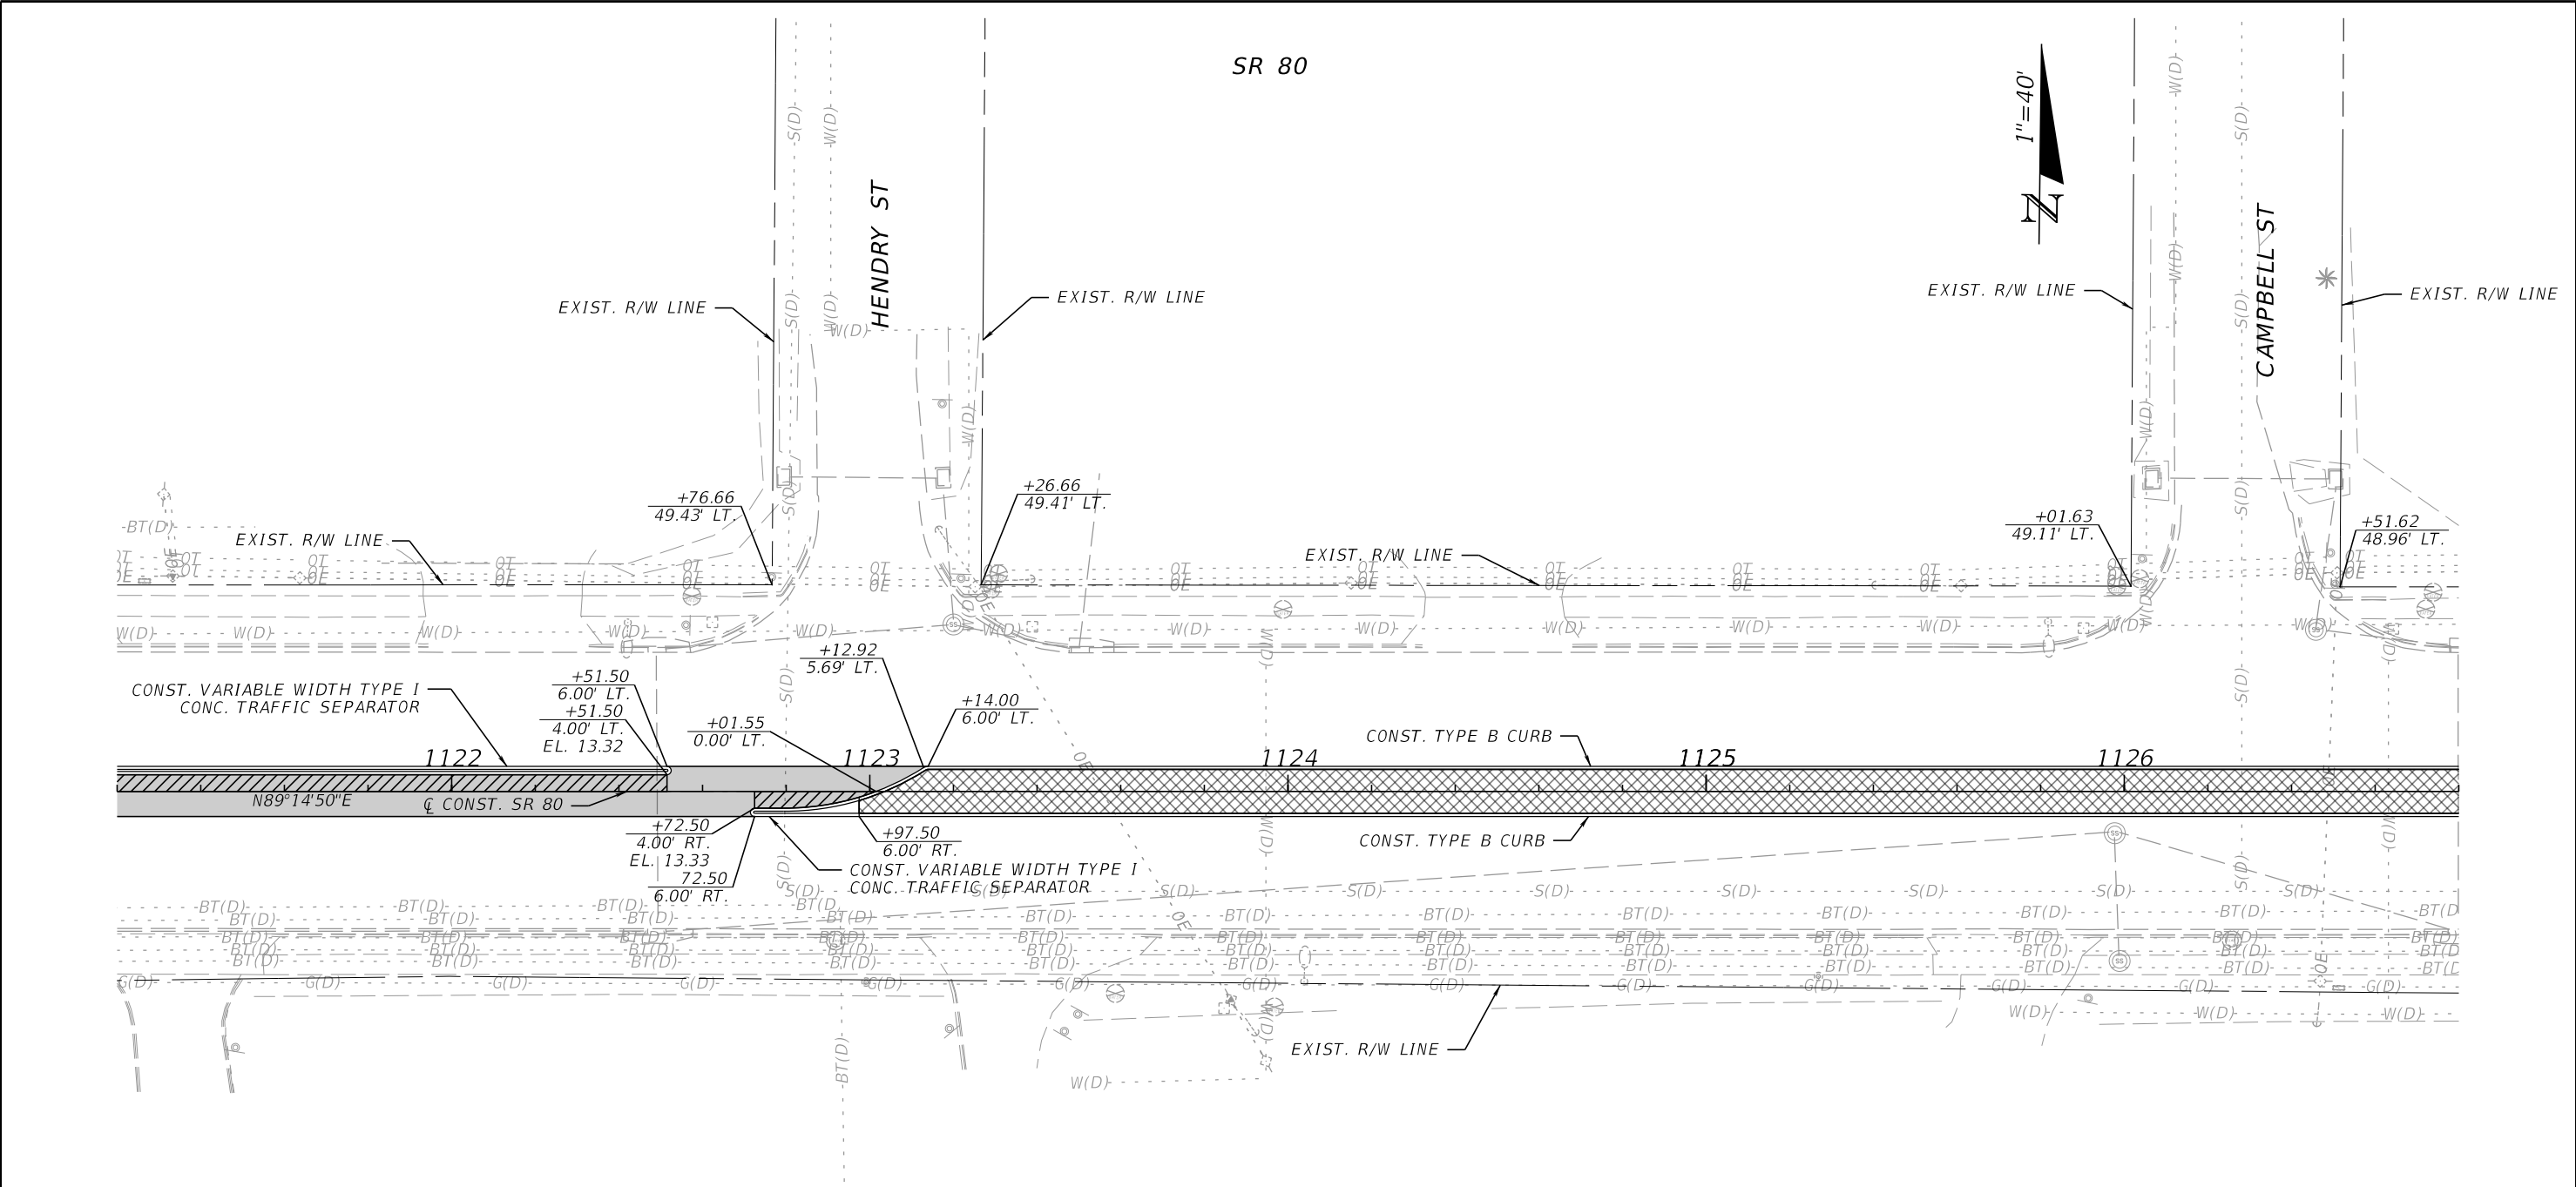

REVISIONS				ENGINEER OF RECORD	STATE OF FLORIDA DEPARTMENT OF TRANSPORTATION			ROADWAY PLAN (9)	SHEET NO.
DATE	DESCRIPTION	DATE	DESCRIPTION		ROAD NO.	COUNTY	FINANCIAL PROJECT ID		
				KRIS KARANXHA, P.E. LICENSE NUMBER: 92368 FLORIDA TRANSPORTATION ENGINEERING, INC. 12550 TELECOM DRIVE TEMPLE TERRACE, FLORIDA 33637	SR 80	HENDRY	447878-1-52-01		27

THE OFFICIAL RECORD OF THIS SHEET IS THE ELECTRONIC FILE DIGITALLY SIGNED AND SEALED UNDER RULE 61G15-23.004, F.A.C.


6/18/2025 5:53:37 PM ChloeMwisenzeza
Z:\Projects\FDOT\44787815201\Roadway\PLANRD01.dgn

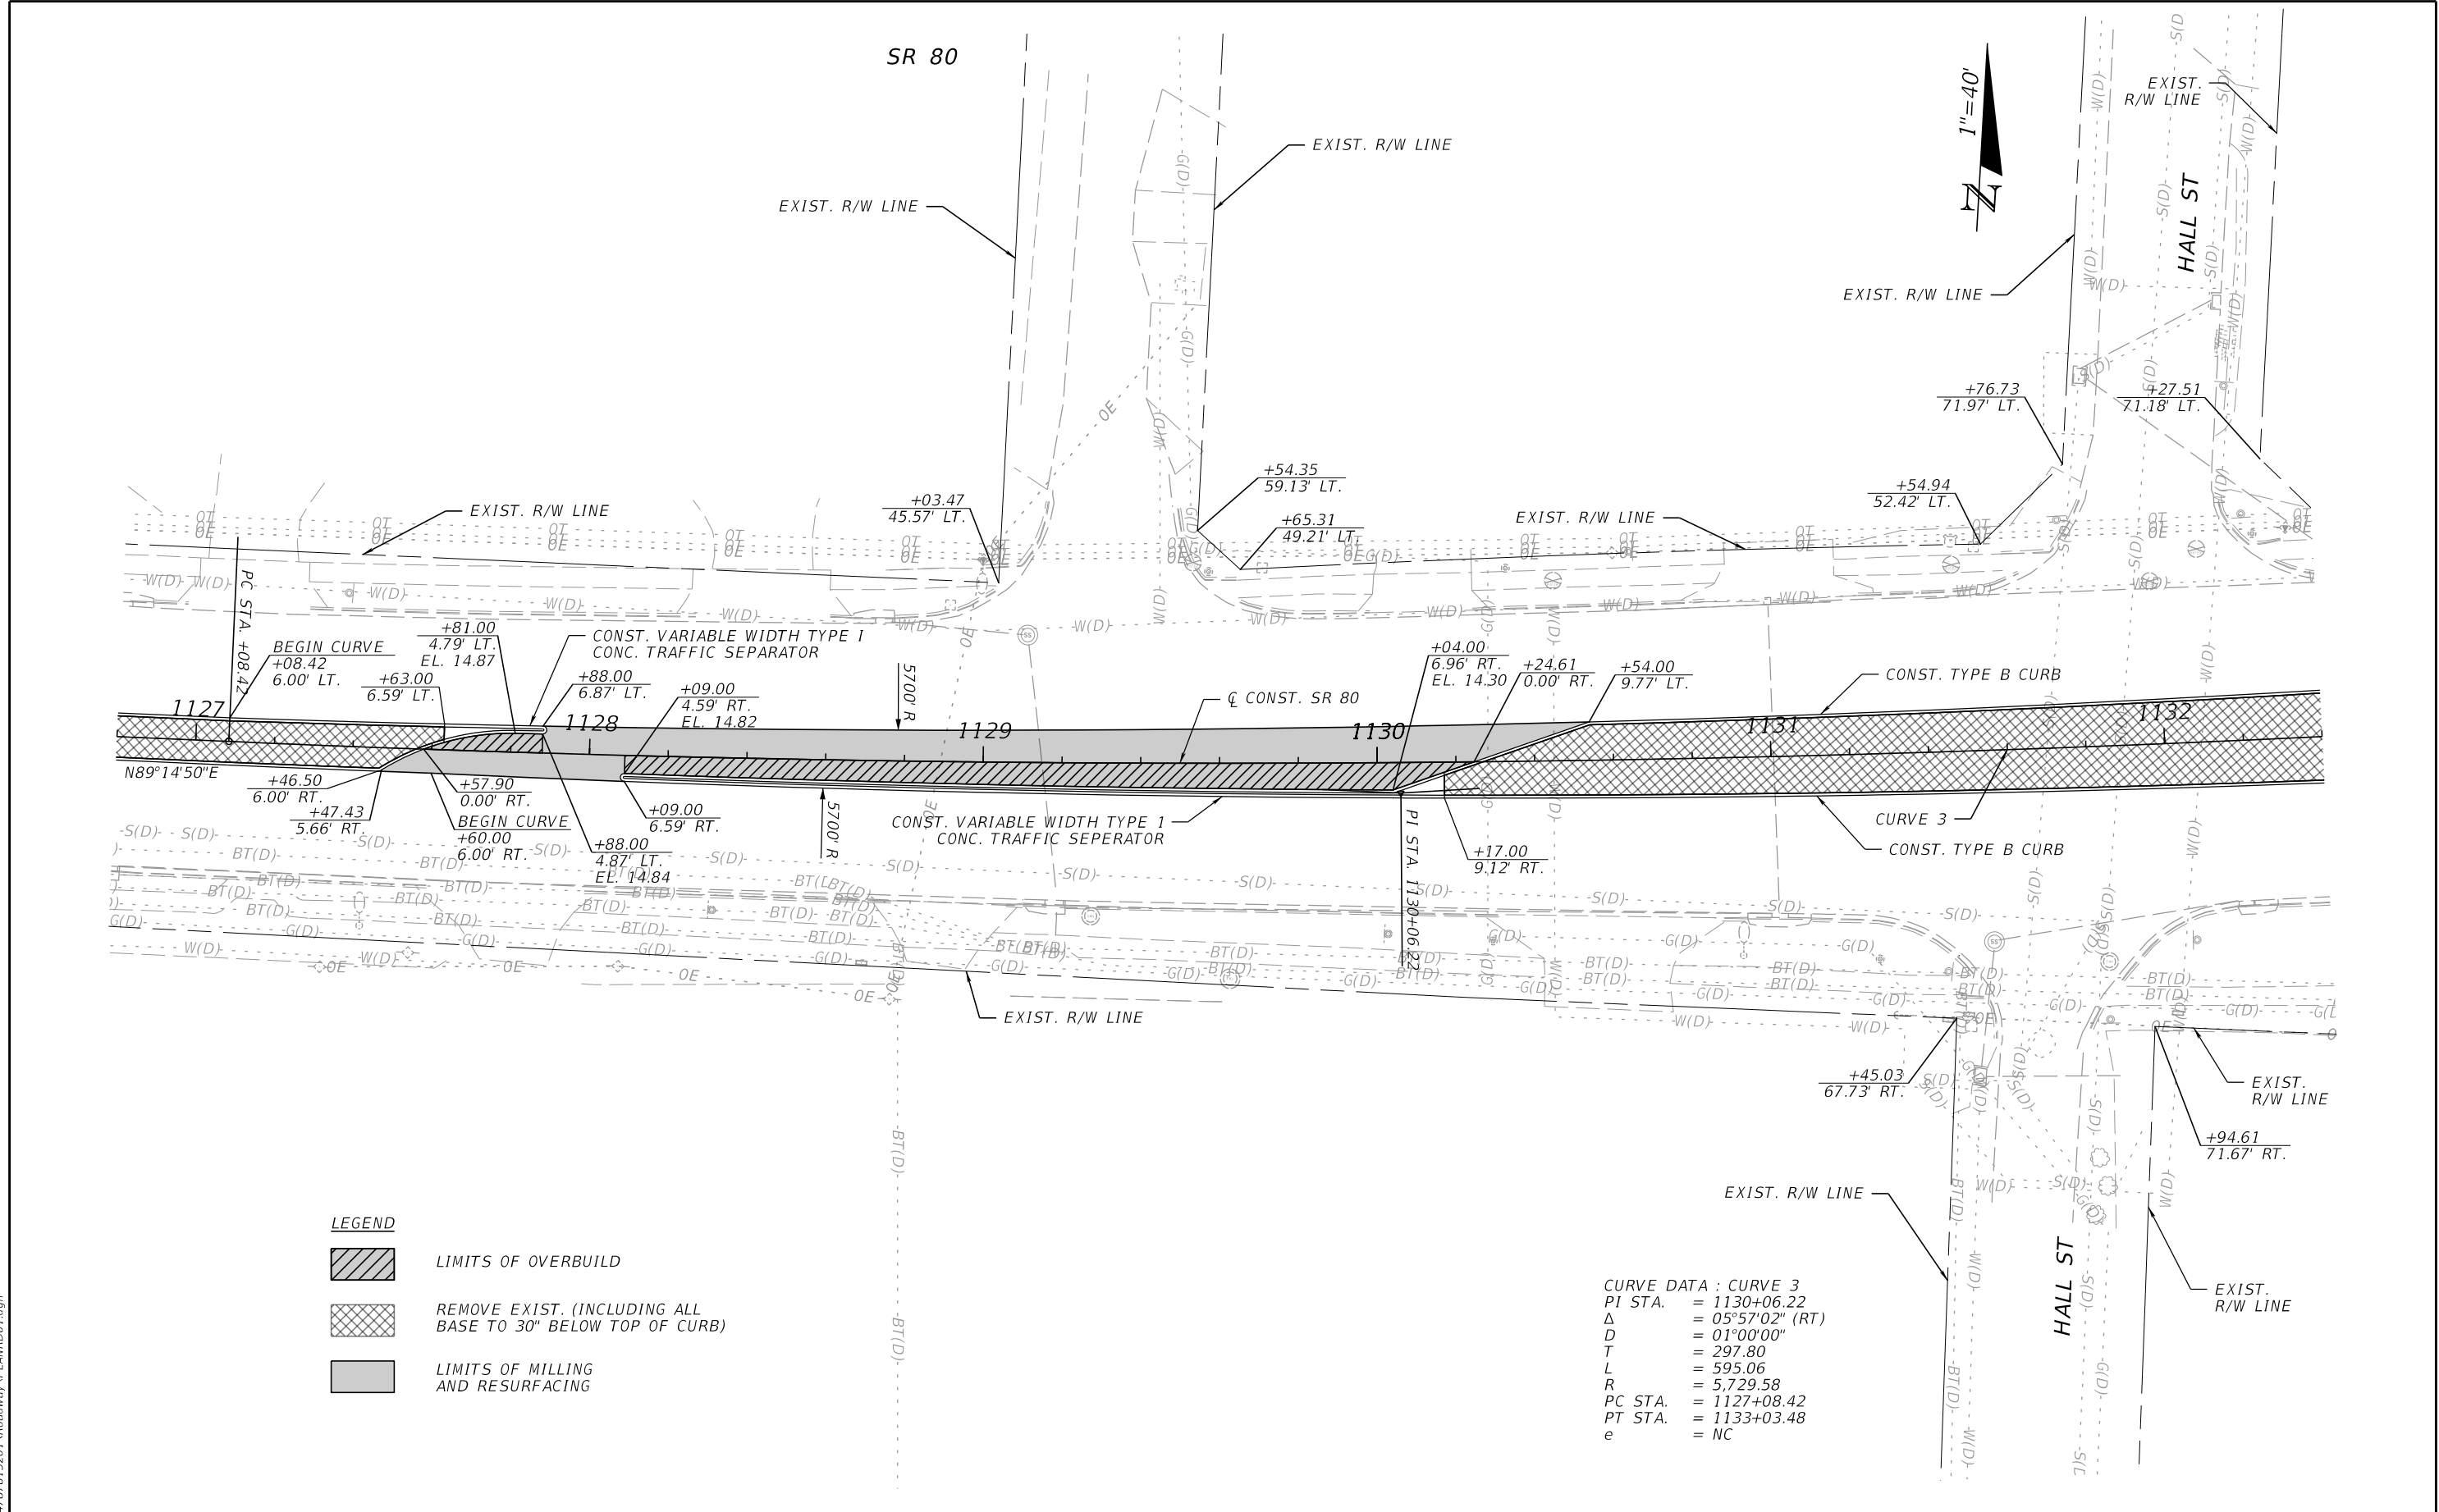

REVISIONS				ENGINEER OF RECORD		STATE OF FLORIDA DEPARTMENT OF TRANSPORTATION			ROADWAY PLAN (10)	SHEET NO. 28
DATE	DESCRIPTION	DATE	DESCRIPTION	KRIS KARANXHA, P.E. LICENSE NUMBER: 92368 FLORIDA TRANSPORTATION ENGINEERING, INC. 12550 TELECOM DRIVE TEMPLE TERRACE, FLORIDA 33637		ROAD NO.	COUNTY	FINANCIAL PROJECT ID		
						SR 80	HENDRY	447878-1-52-01		

THE OFFICIAL RECORD OF THIS SHEET IS THE ELECTRONIC FILE DIGITALLY SIGNED AND SEALED UNDER RULE 61G15-23.004, F.A.C.


6/18/2025 5:53:38 PM ChloeWwisezeza
Z:\Projects\FDOT\44787815201\Roadway\PLAN\RD01.dgn

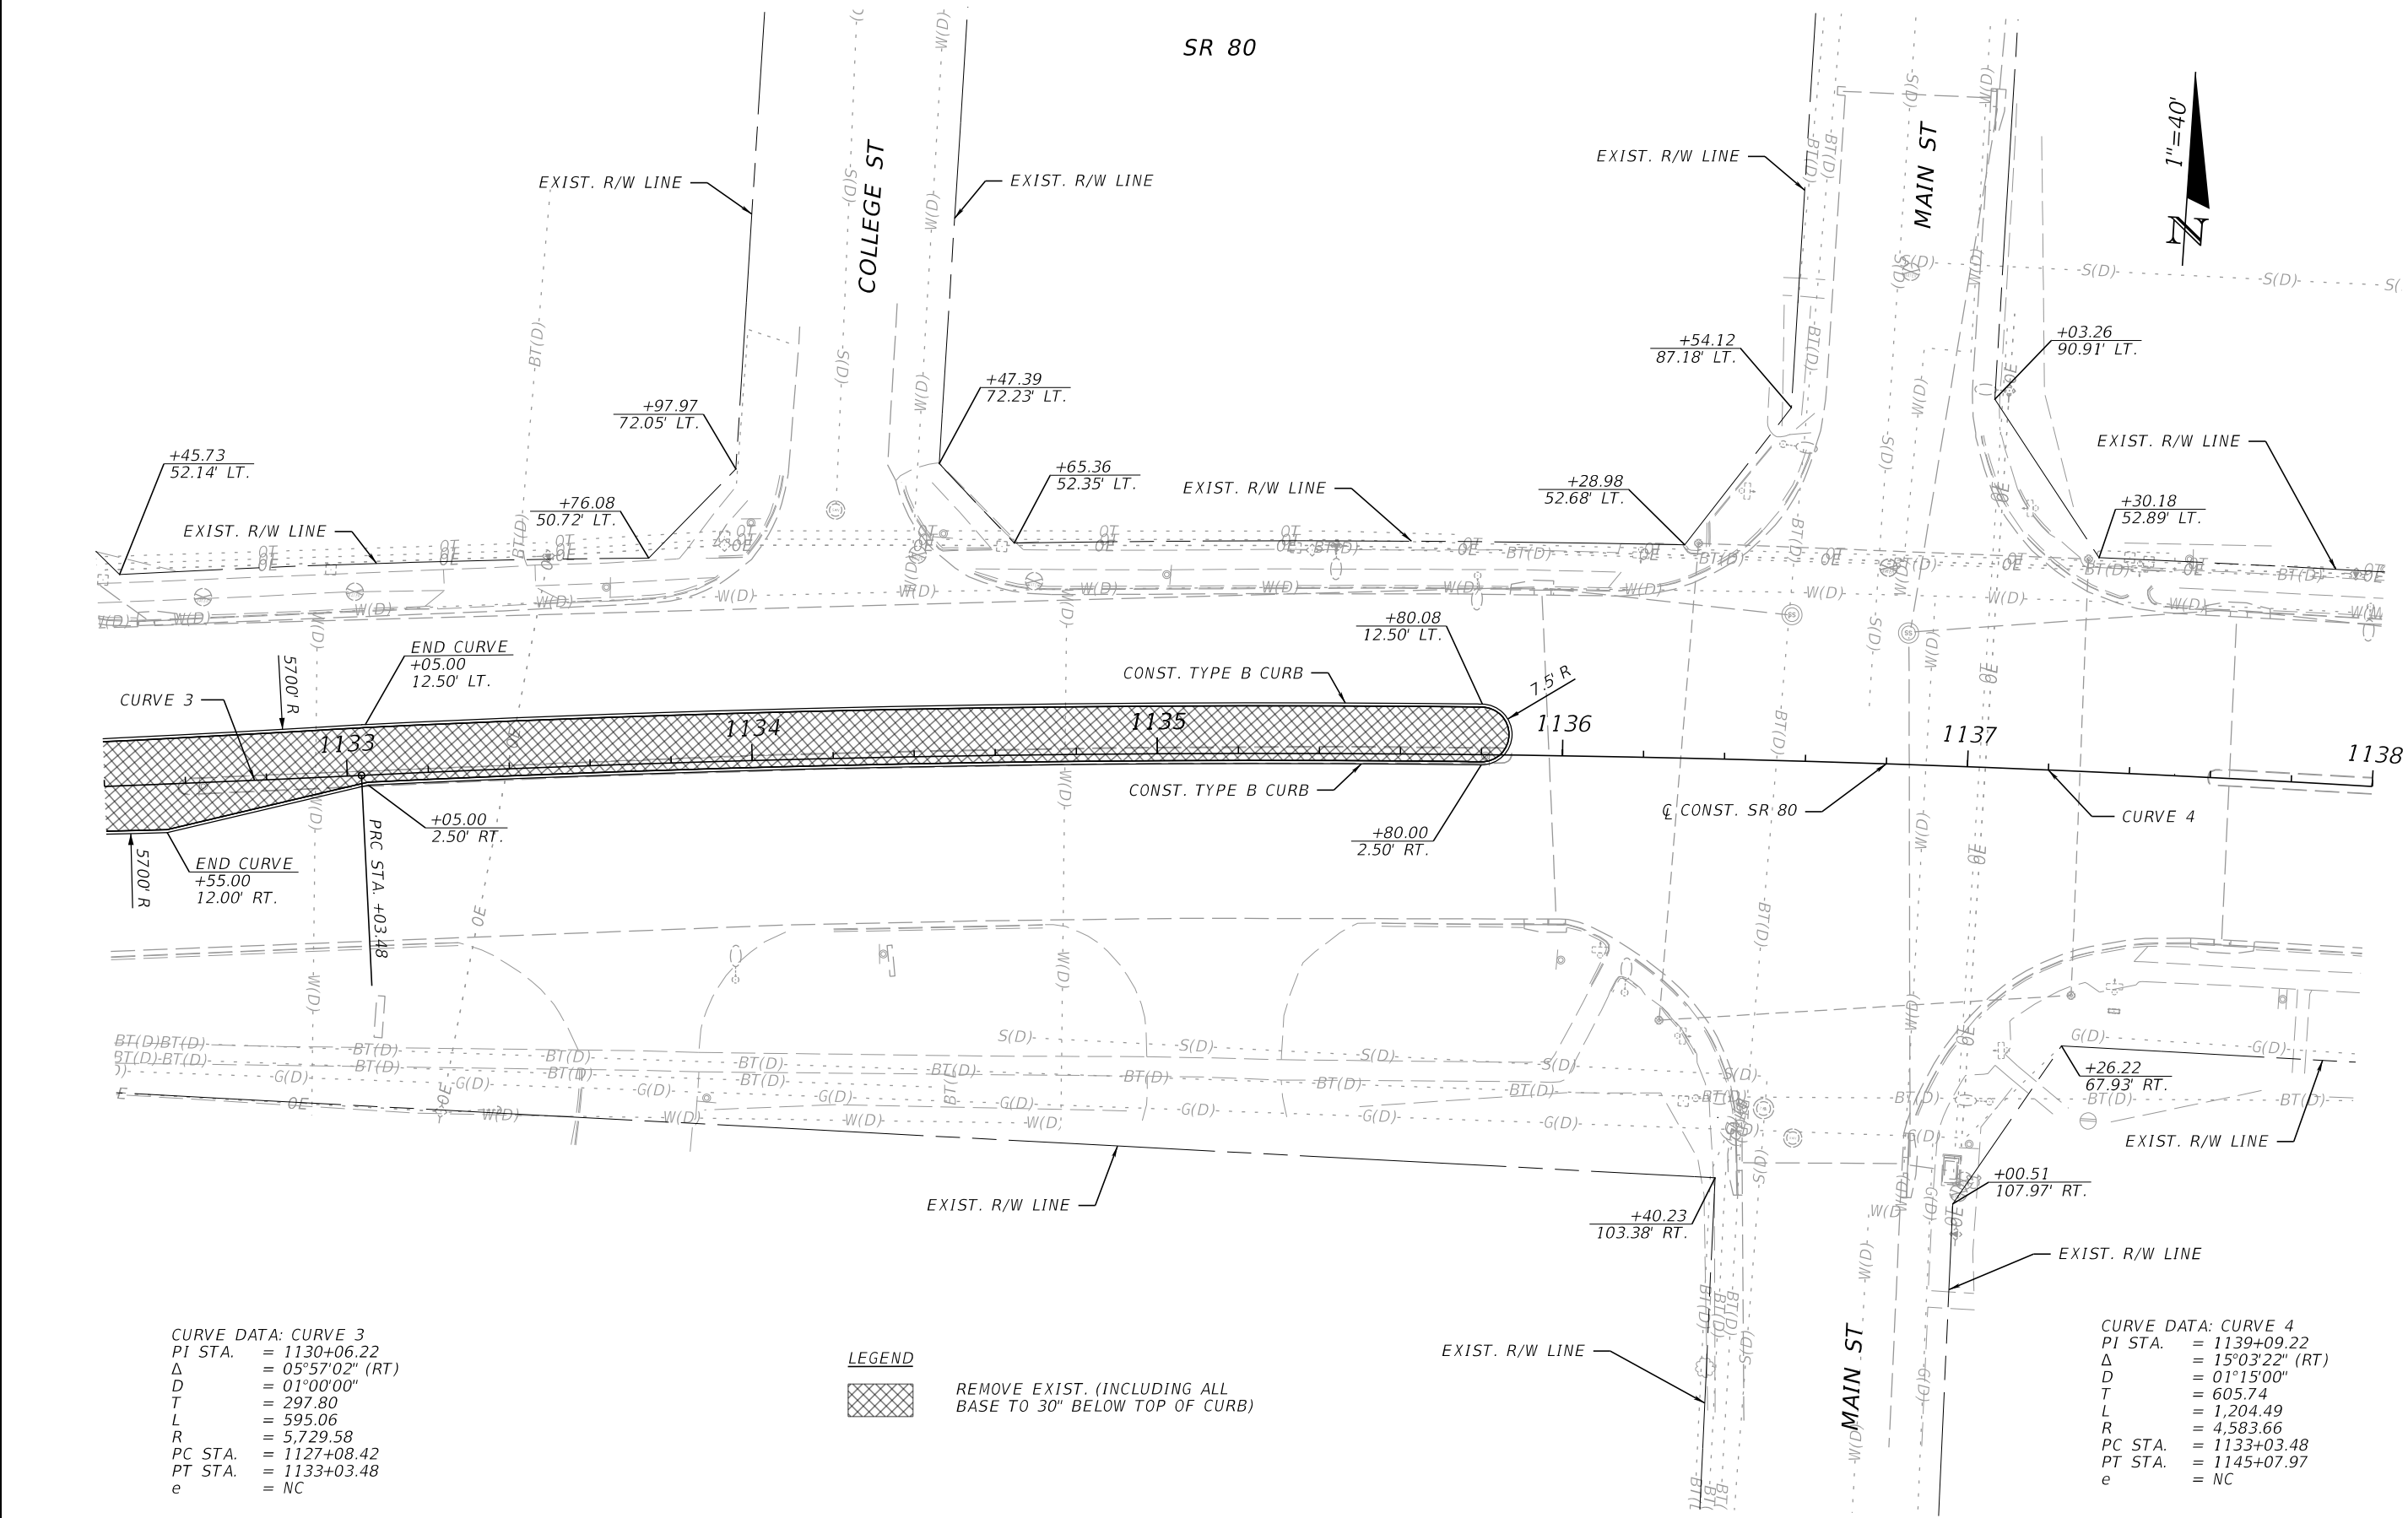

REVISIONS				ENGINEER OF RECORD		STATE OF FLORIDA DEPARTMENT OF TRANSPORTATION			ROADWAY PLAN (11)	SHEET NO. 29
DATE	DESCRIPTION	DATE	DESCRIPTION	KRIS KARANXHA, P.E. LICENSE NUMBER: 92368 FLORIDA TRANSPORTATION ENGINEERING, INC. 12550 TELECOM DRIVE TEMPLE TERRACE, FLORIDA 33637		ROAD NO.	COUNTY	FINANCIAL PROJECT ID		
						SR 80	HENDRY	447878-1-52-01		

THE OFFICIAL RECORD OF THIS SHEET IS THE ELECTRONIC FILE DIGITALLY SIGNED AND SEALED UNDER RULE 61G15-23.004, F.A.C.


6/18/2025 5:53:38 PM ChloeW/Iseneza
Z:\Projects\FDOT\44787815201\Roadway\PLAN\RD01.dgn

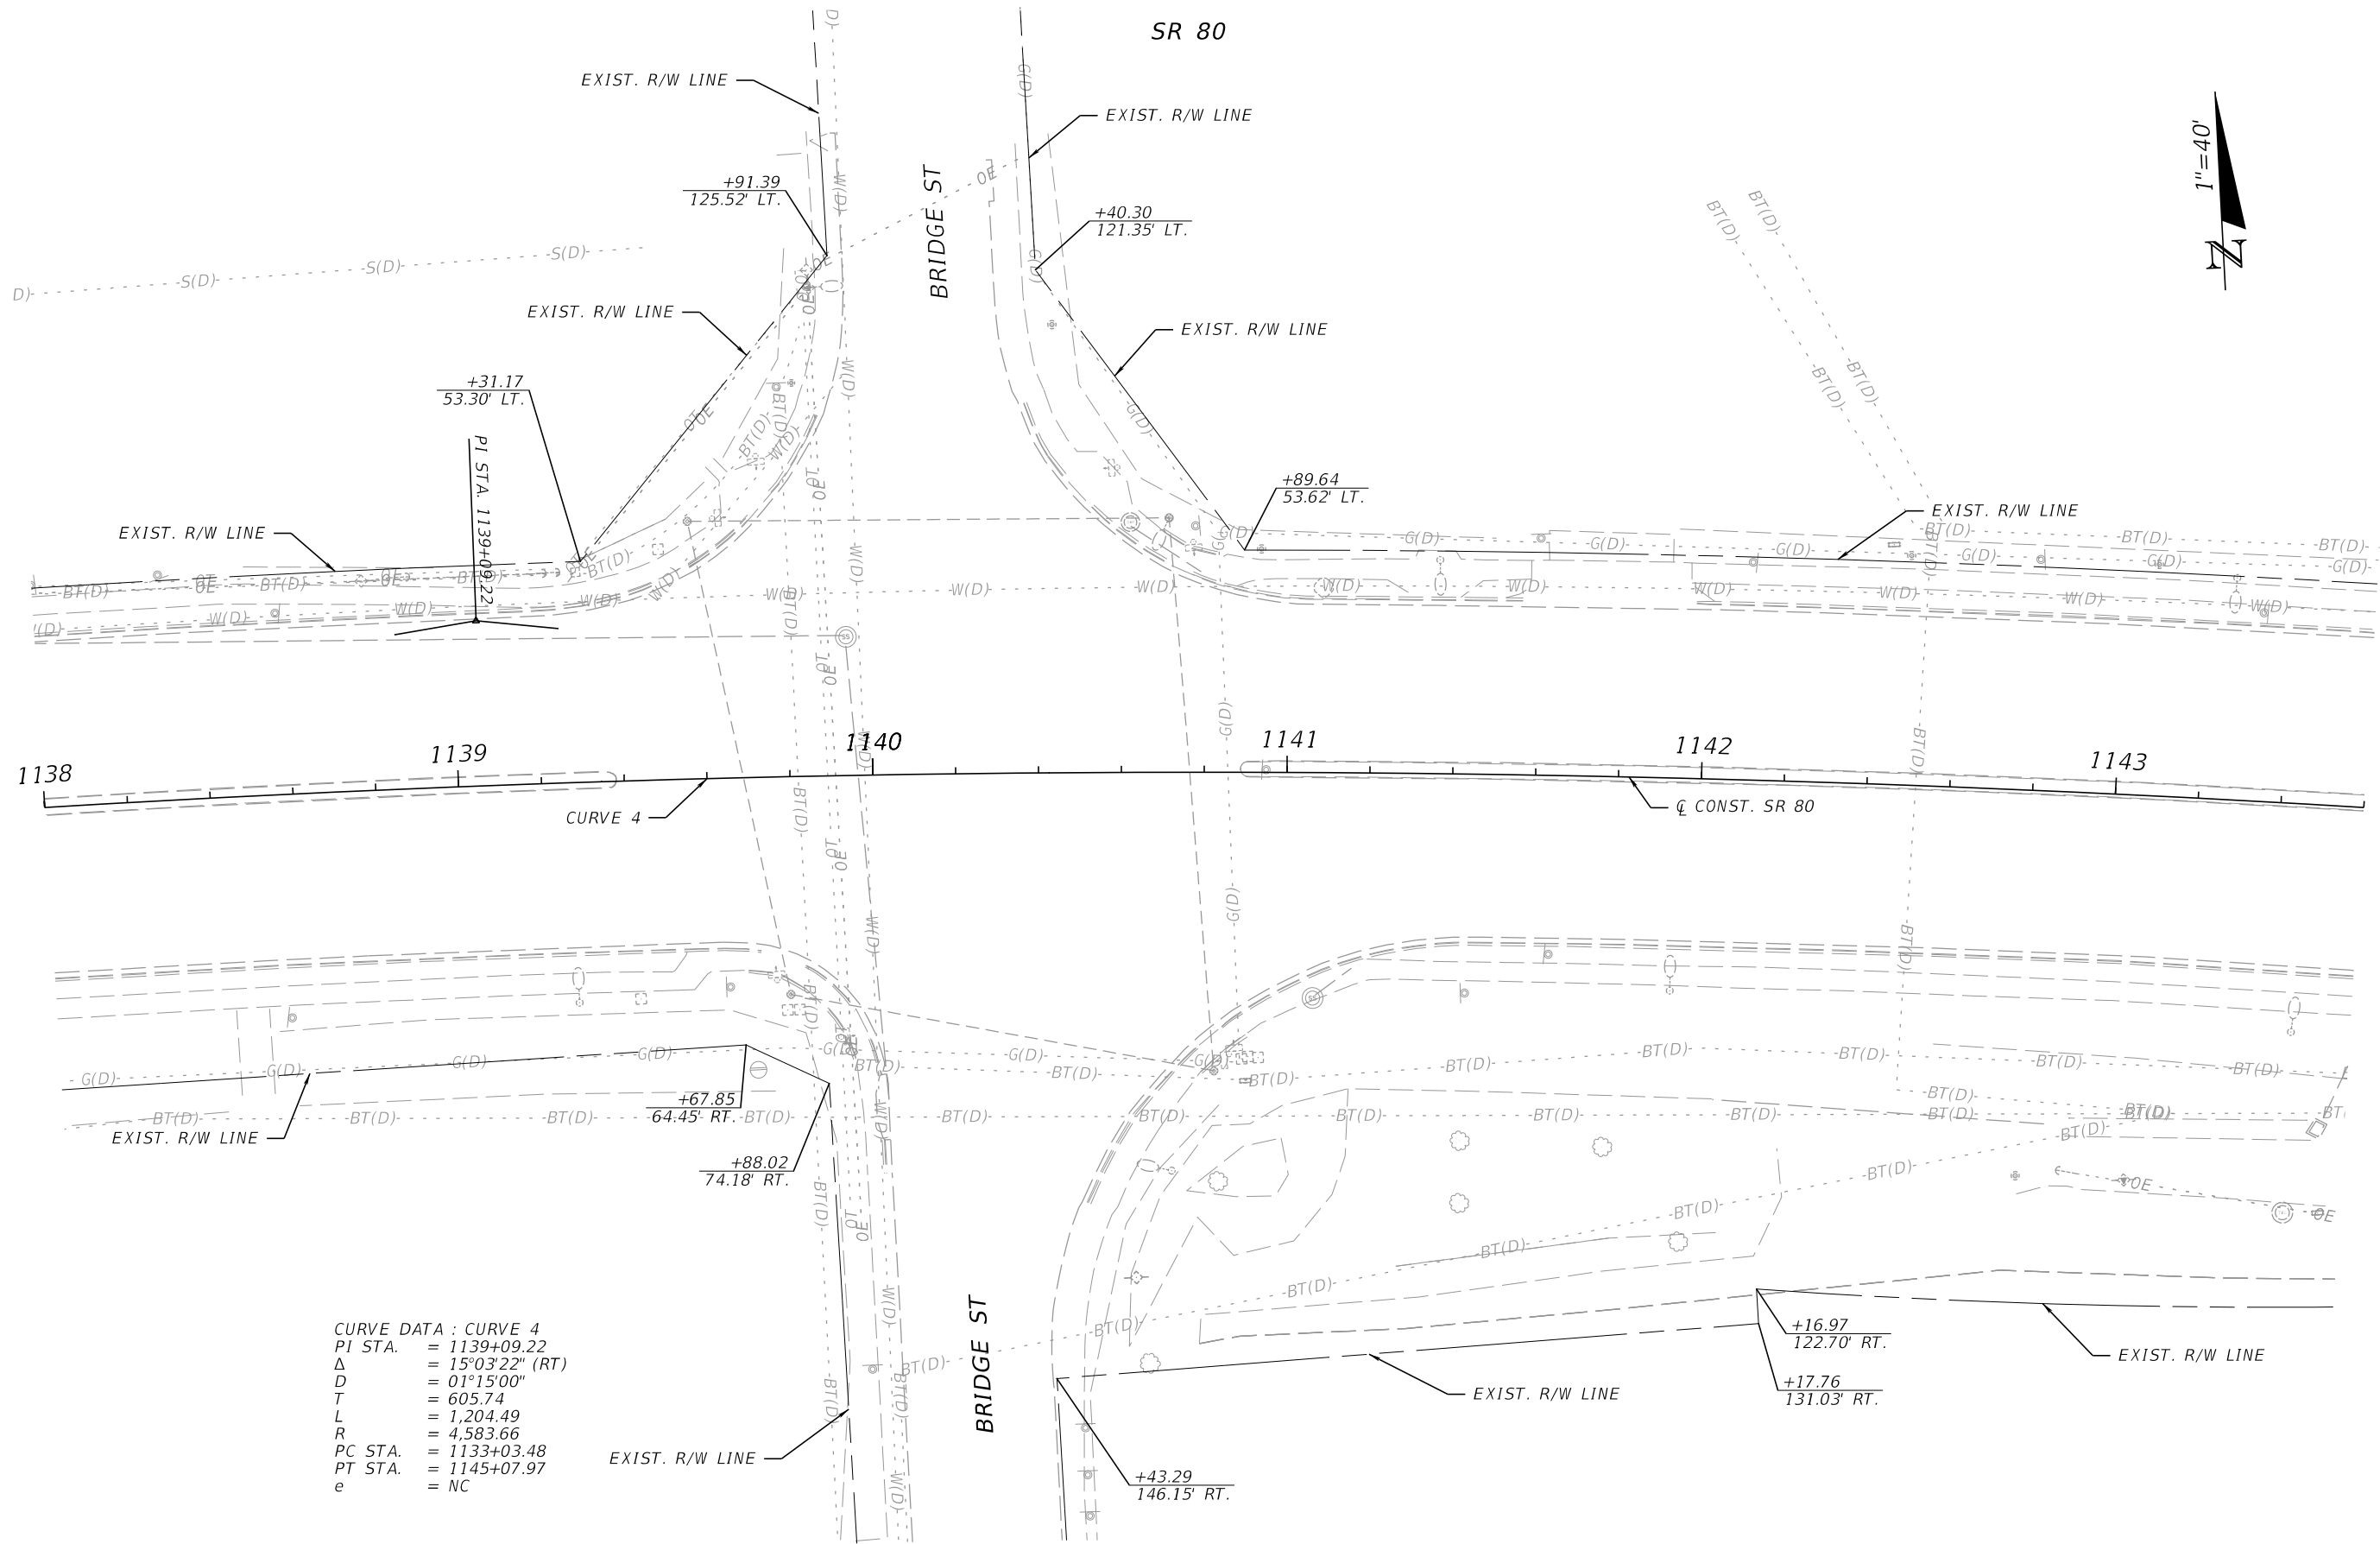

REVISIONS				ENGINEER OF RECORD		STATE OF FLORIDA DEPARTMENT OF TRANSPORTATION			ROADWAY PLAN (12)	SHEET NO. 30
DATE	DESCRIPTION	DATE	DESCRIPTION	KRIS KARANXHA, P.E. LICENSE NUMBER: 92368 FLORIDA TRANSPORTATION ENGINEERING, INC. 12550 TELECOM DRIVE TEMPLE TERRACE, FLORIDA 33637		ROAD NO.	COUNTY	FINANCIAL PROJECT ID		
						SR 80	HENDRY	447878-1-52-01		

THE OFFICIAL RECORD OF THIS SHEET IS THE ELECTRONIC FILE DIGITALLY SIGNED AND SEALED UNDER RULE 61G15-23.004, F.A.C.


6/18/2025 5:53:39 PM ChloeWwisezeza
Z:\Projects\DOT\4478781\5201\Roadway\PLANRD01.dgn

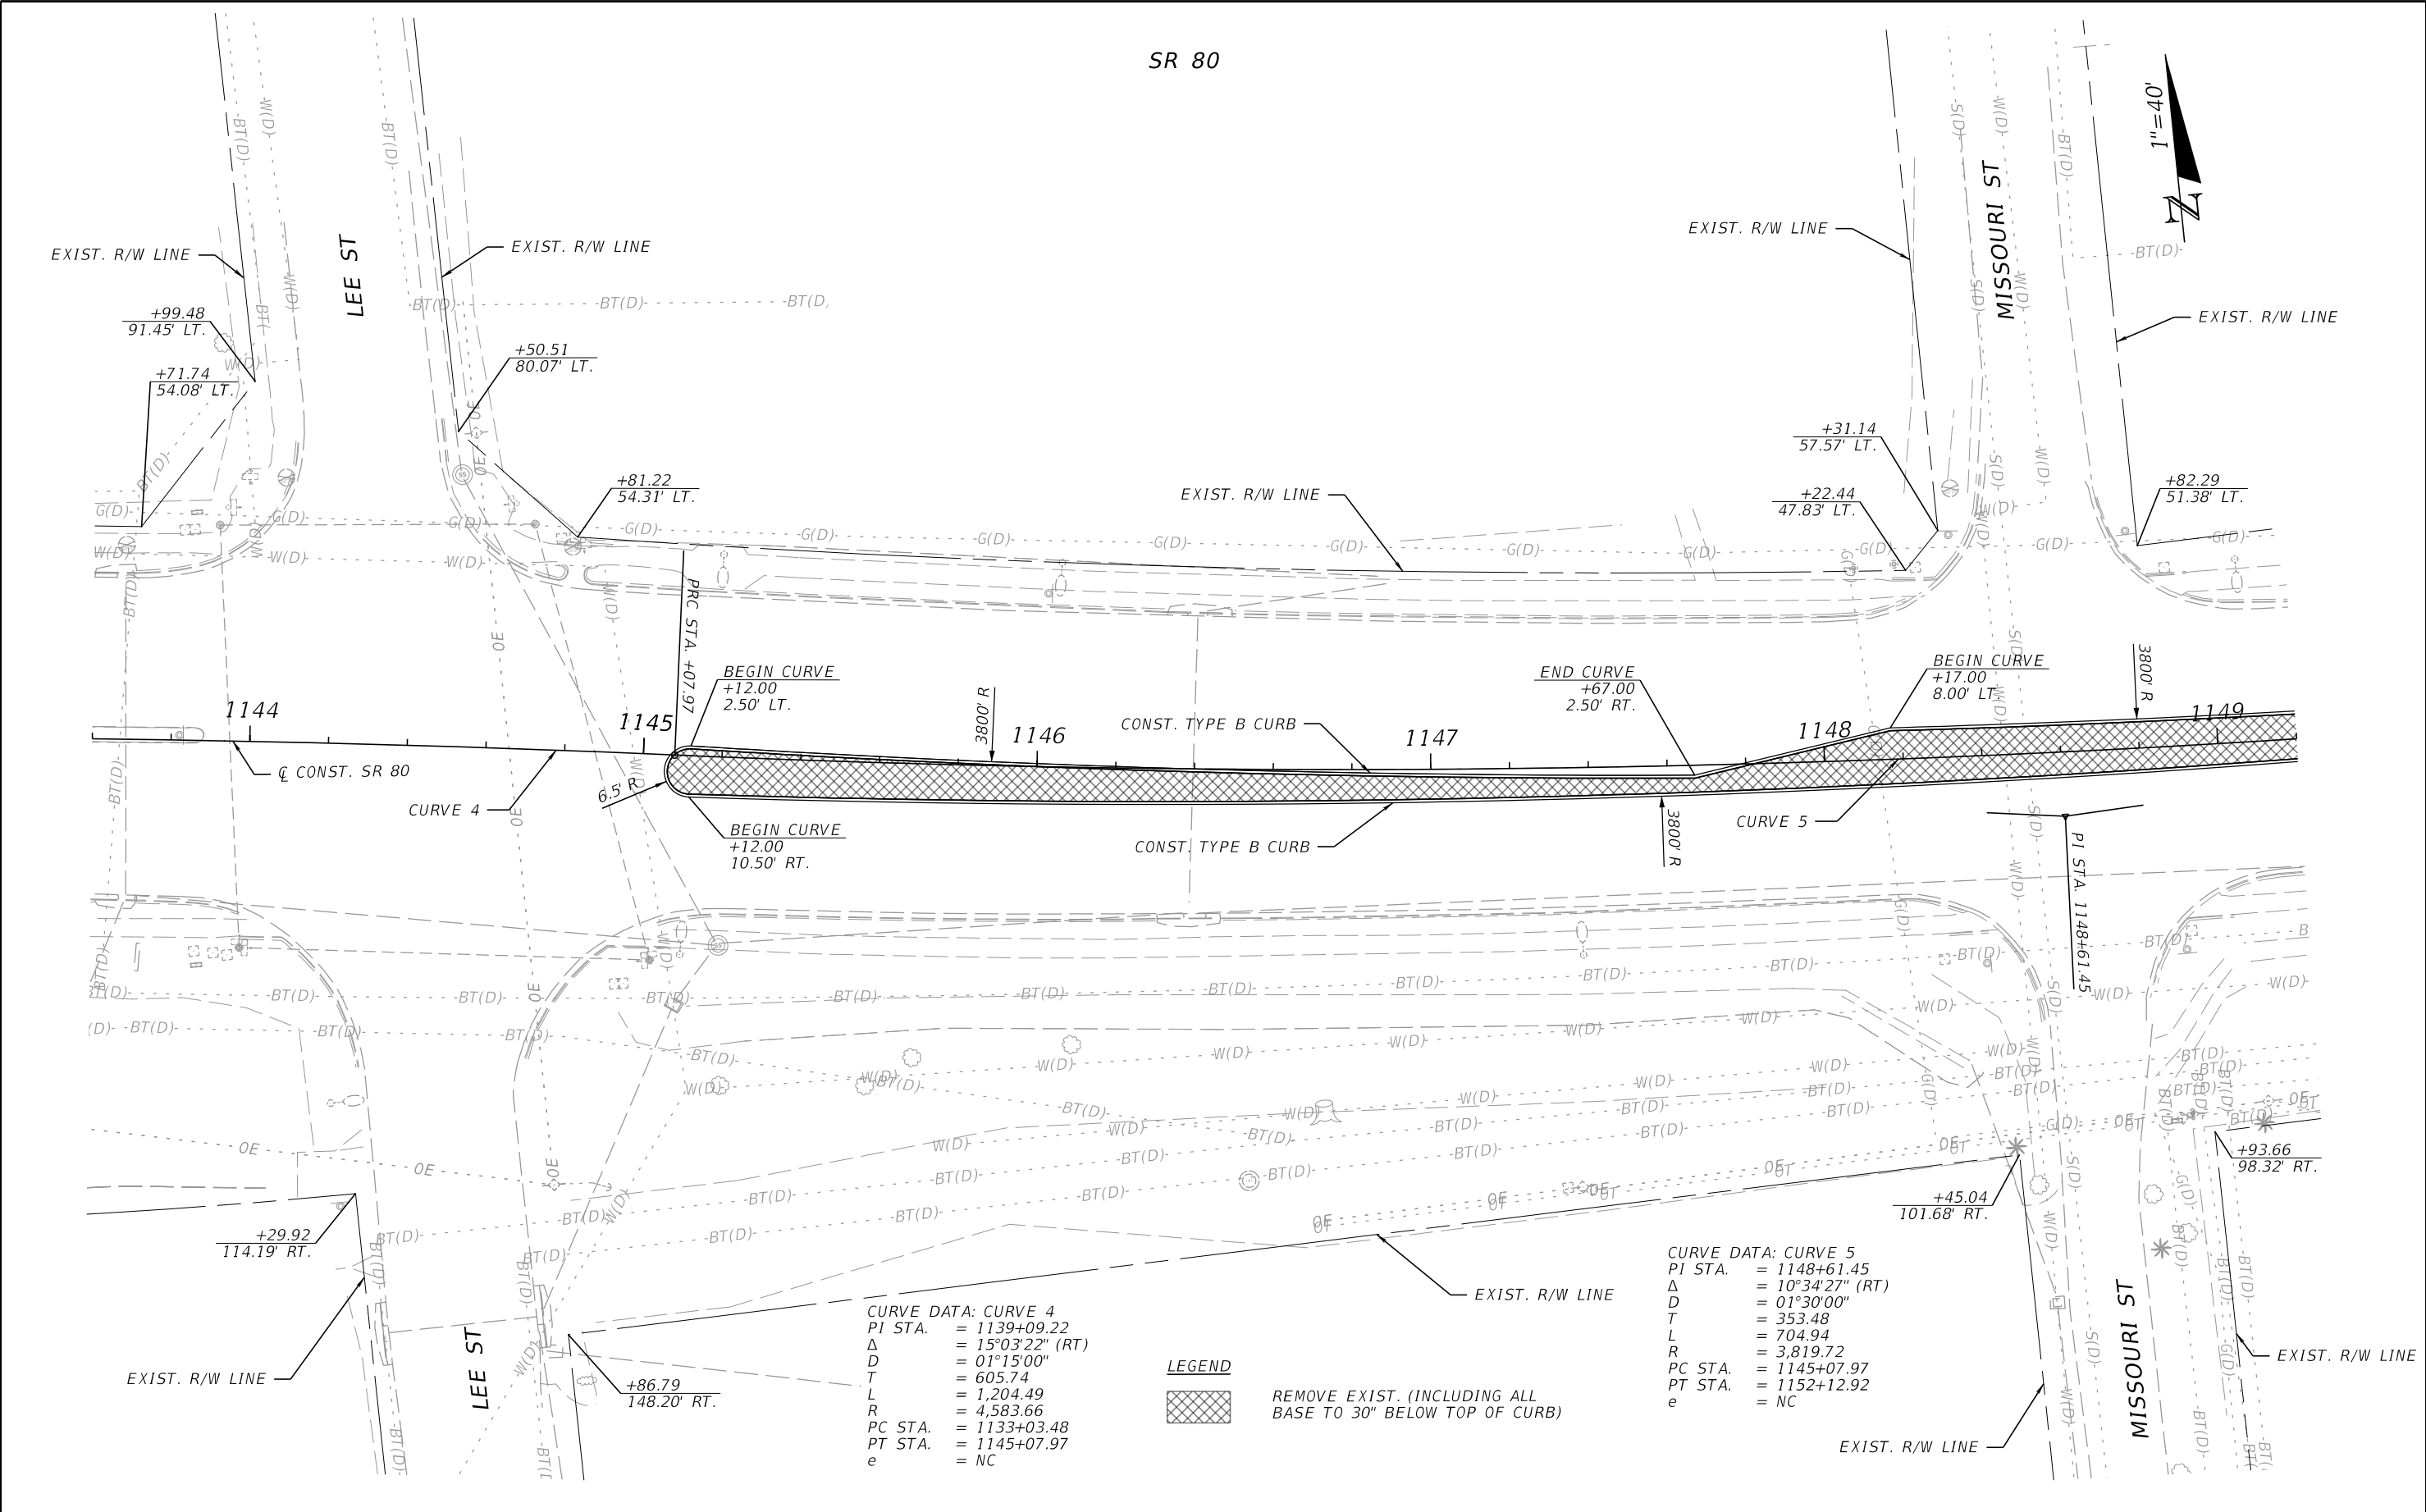

REVISIONS				ENGINEER OF RECORD		STATE OF FLORIDA DEPARTMENT OF TRANSPORTATION			ROADWAY PLAN (13)	SHEET NO. 31
DATE	DESCRIPTION	DATE	DESCRIPTION	KRIS KARANXHA, P.E. LICENSE NUMBER: 92368 FLORIDA TRANSPORTATION ENGINEERING, INC. 12550 TELECOM DRIVE TEMPLE TERRACE, FLORIDA 33637		ROAD NO.	COUNTY	FINANCIAL PROJECT ID		
						SR 80	HENDRY	447878-1-52-01		

THE OFFICIAL RECORD OF THIS SHEET IS THE ELECTRONIC FILE DIGITALLY SIGNED AND SEALED UNDER RULE 61G15-23.004, F.A.C.

6/18/2025 5:53:40 PM ChloeWwisezeza
Z:\Projects\DOT\44787815201\Roadway\PLAN\RD01.dgn

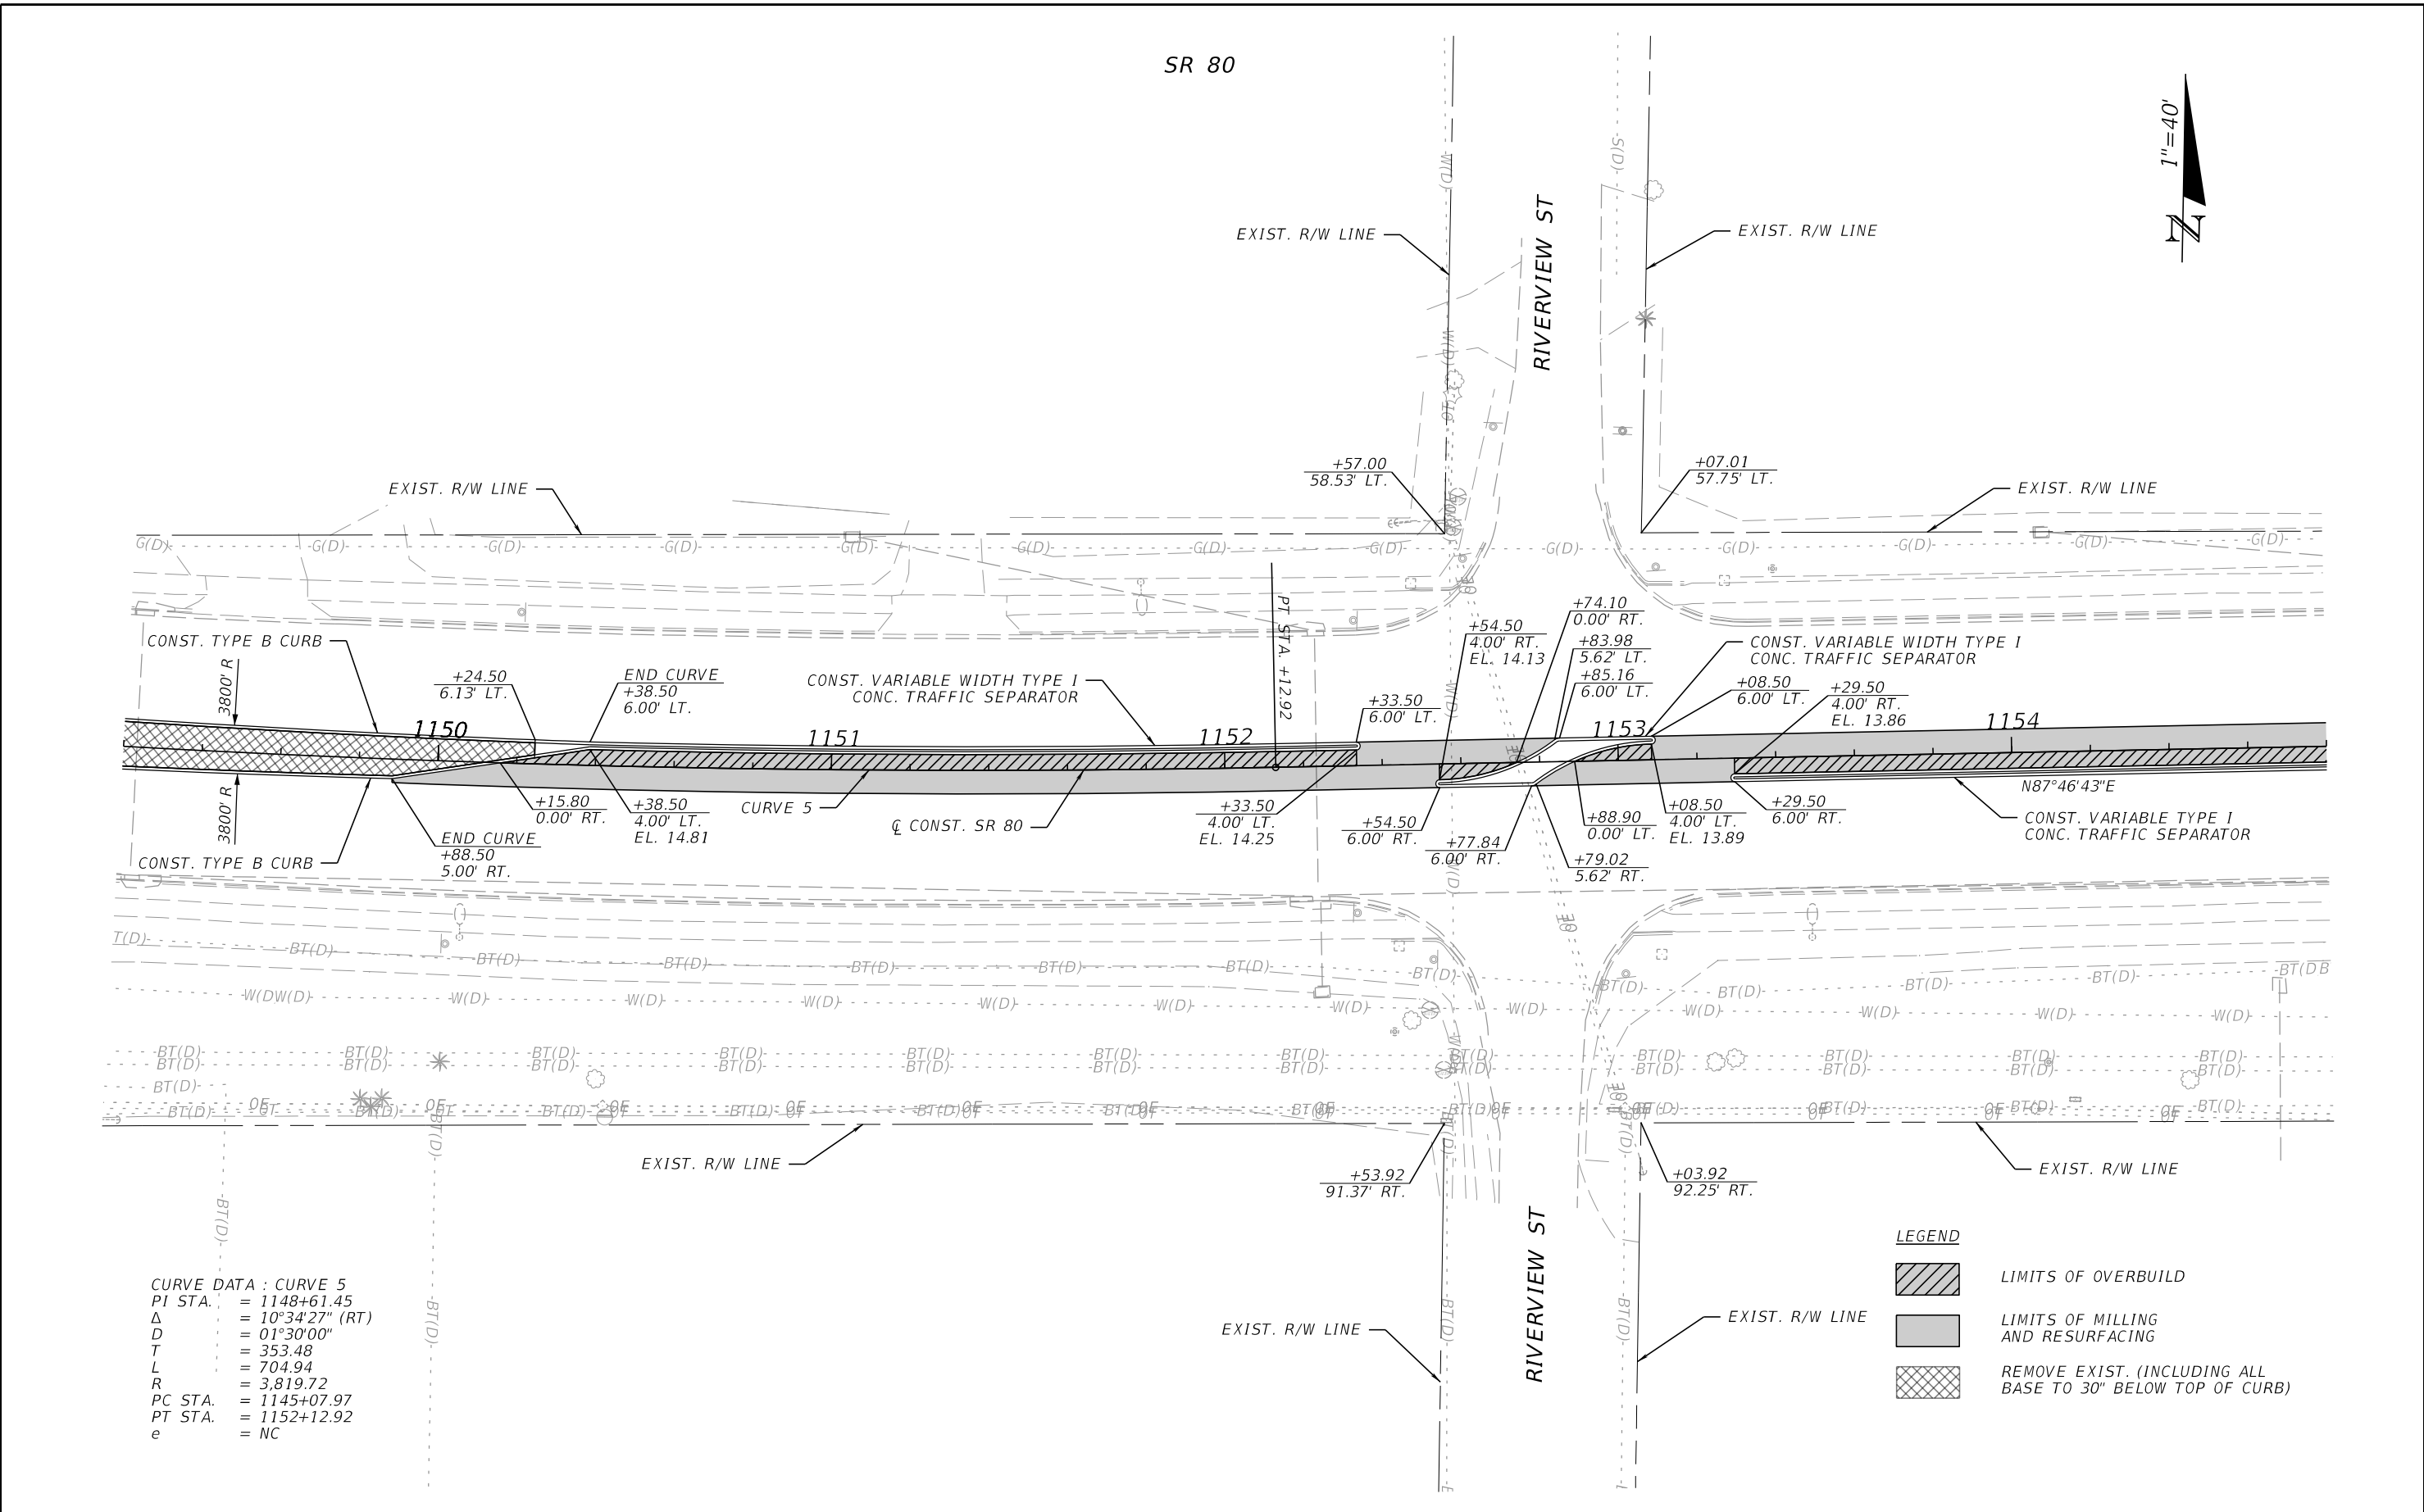

CURVE DATA : CURVE 5
PI STA. = 1148+61.45
Δ = 10°34'27" (RT)
D = 01°30'00"
T = 353.48
L = 704.94
R = 3819.72
PC STA. = 1145+07.97
PT STA. = 1152+12.92
e = NC


LEGEND

- LIMITS OF OVERBUILD
- LIMITS OF MILLING AND RESURFACING
- REMOVE EXIST. (INCLUDING ALL BASE TO 30" BELOW TOP OF CURB)

REVISIONS				ENGINEER OF RECORD		STATE OF FLORIDA DEPARTMENT OF TRANSPORTATION			ROADWAY PLAN (14)	SHEET NO. 32
DATE	DESCRIPTION	DATE	DESCRIPTION	KRIS KARANXHA, P.E. LICENSE NUMBER: 92368 FLORIDA TRANSPORTATION ENGINEERING, INC. 12550 TELECOM DRIVE TEMPLE TERRACE, FLORIDA 33637		ROAD NO.	COUNTY	FINANCIAL PROJECT ID		
						SR 80	HENDRY	447878-1-52-01		


THE OFFICIAL RECORD OF THIS SHEET IS THE ELECTRONIC FILE DIGITALLY SIGNED AND SEALED UNDER RULE 61G15-23.004, F.A.C.

6/18/2025 5:53:42 PM ChloeWwisezeza
Z:\Projects\DOT\44787815201\Roadway\PLANRD01.dgn

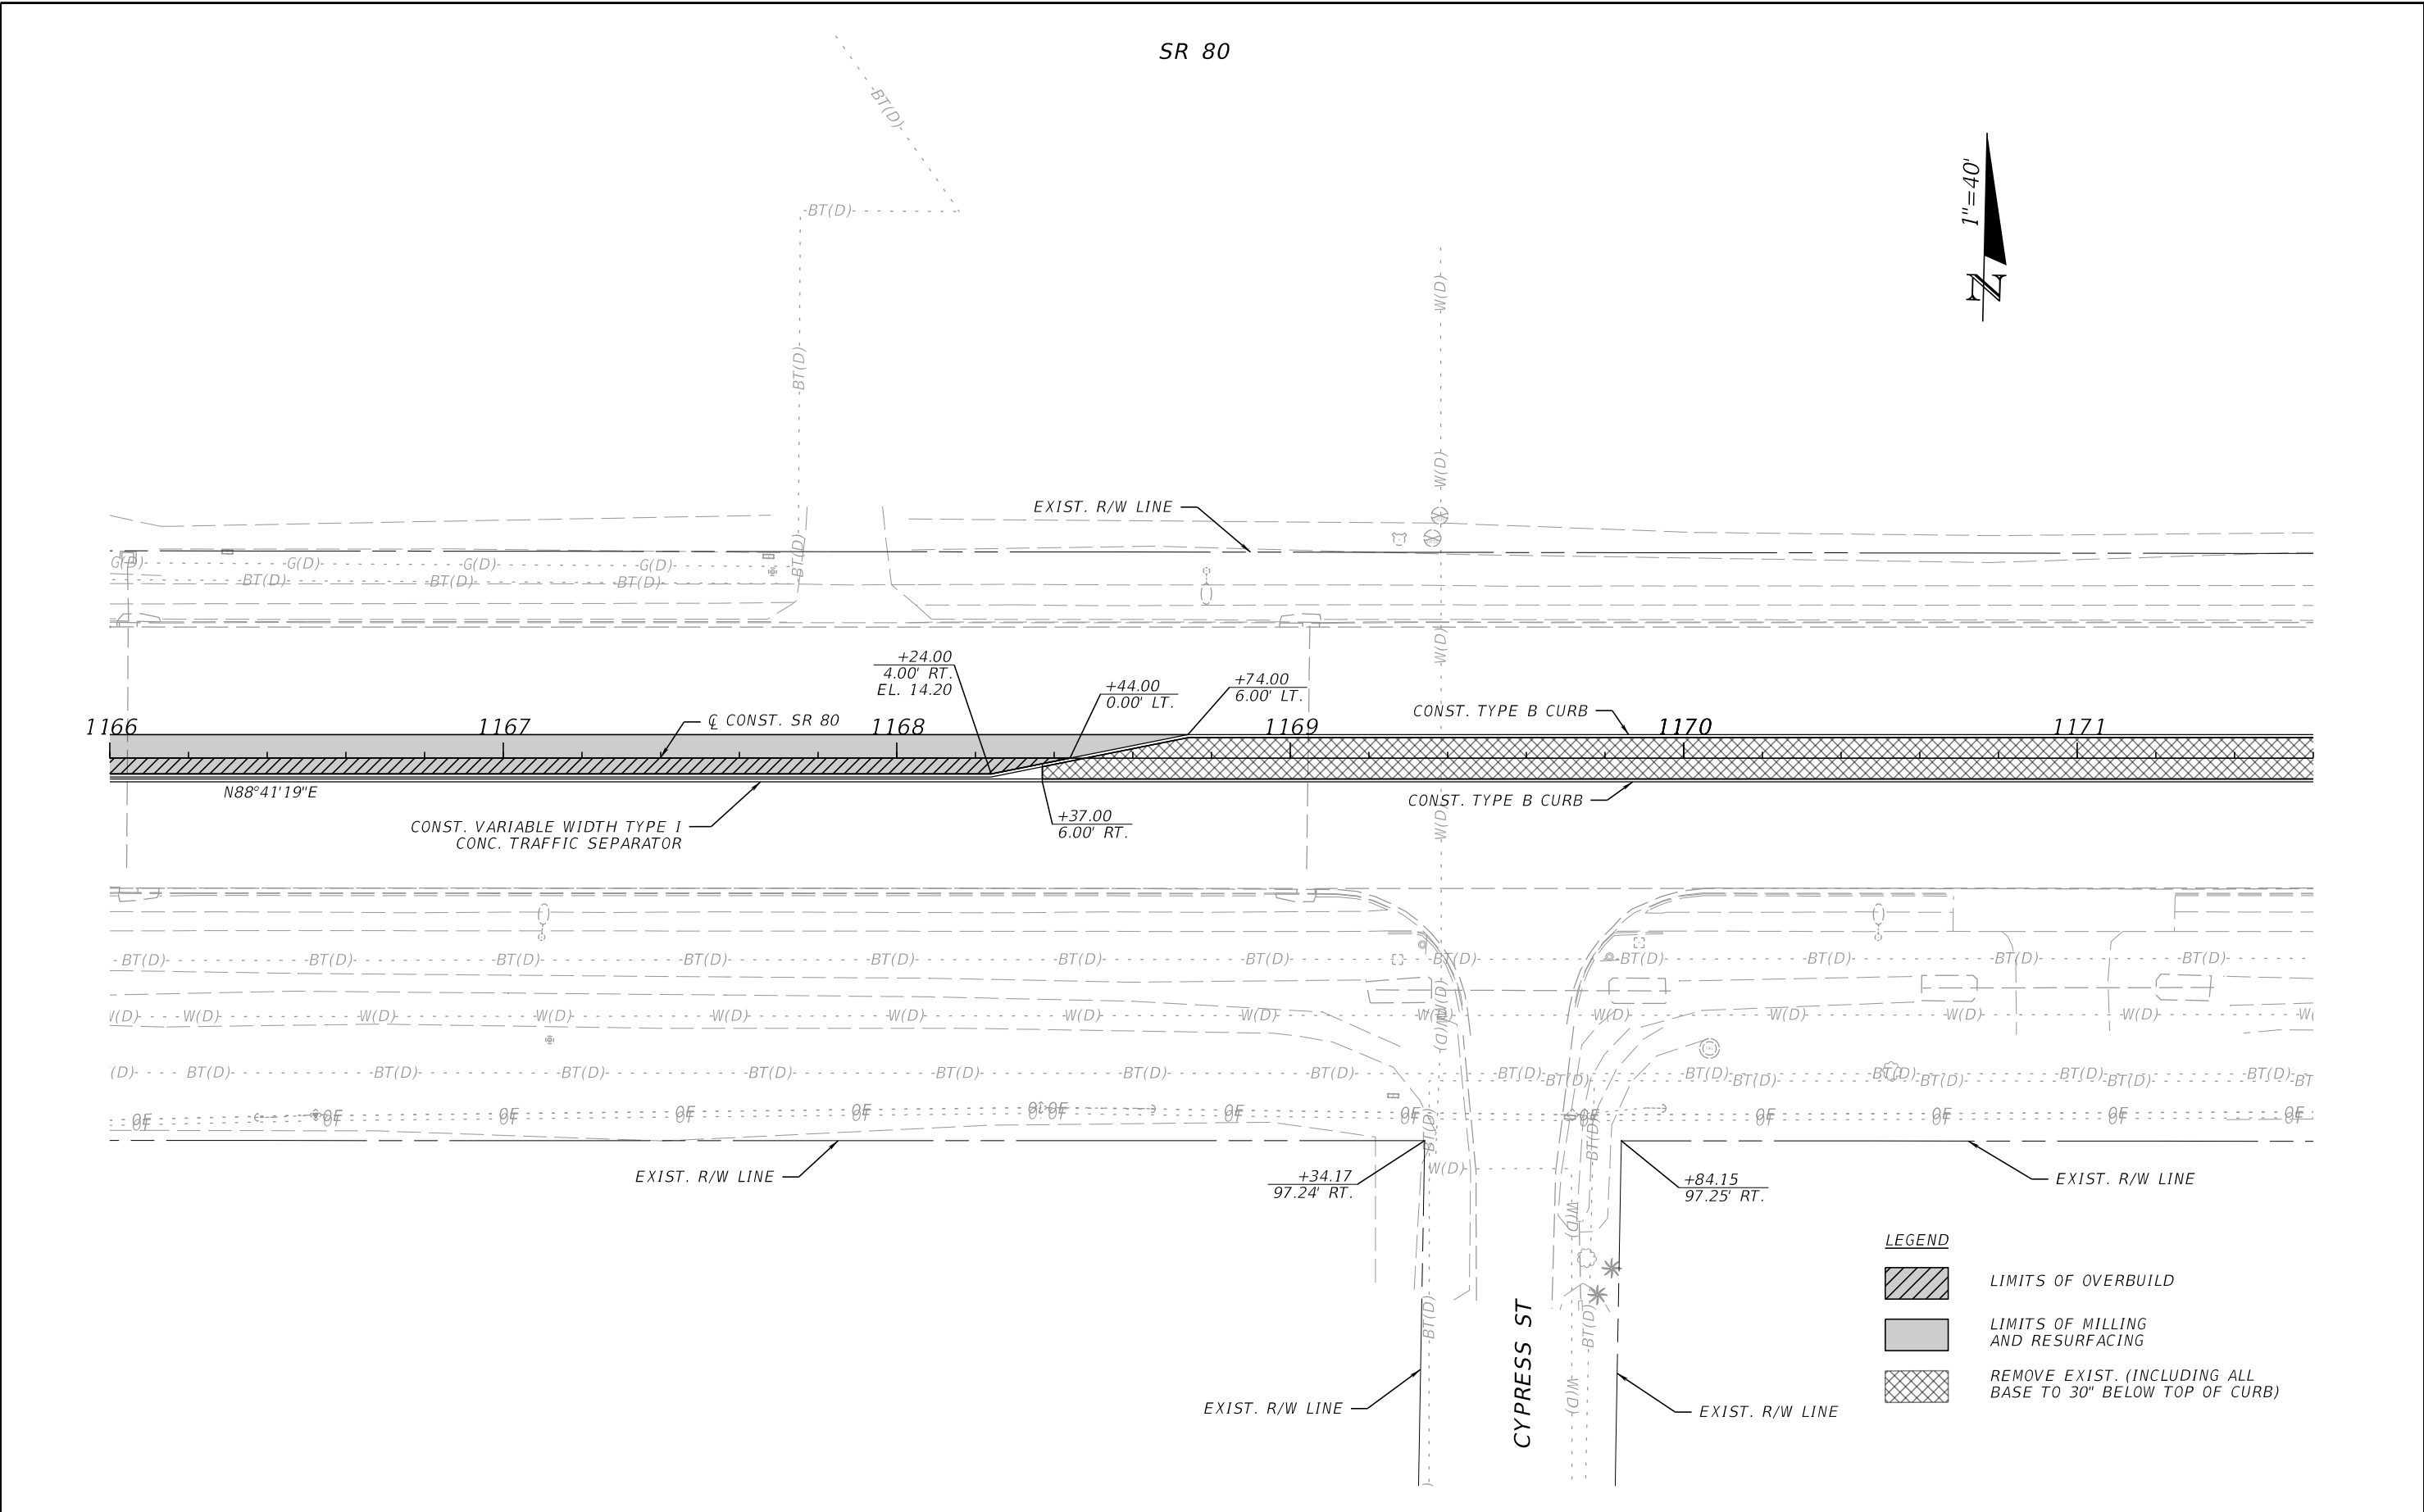

REVISIONS				ENGINEER OF RECORD		STATE OF FLORIDA DEPARTMENT OF TRANSPORTATION			ROADWAY PLAN (17)	SHEET NO.
DATE	DESCRIPTION	DATE	DESCRIPTION	KRIS KARANXHA, P.E. LICENSE NUMBER: 92368 FLORIDA TRANSPORTATION ENGINEERING, INC. 12550 TELECOM DRIVE TEMPLE TERRACE, FLORIDA 33637		ROAD NO.	COUNTY	FINANCIAL PROJECT ID		
						SR 80	HENDRY	447878-1-52-01		35


THE OFFICIAL RECORD OF THIS SHEET IS THE ELECTRONIC FILE DIGITALLY SIGNED AND SEALED UNDER RULE 61G15-23.004, F.A.C.

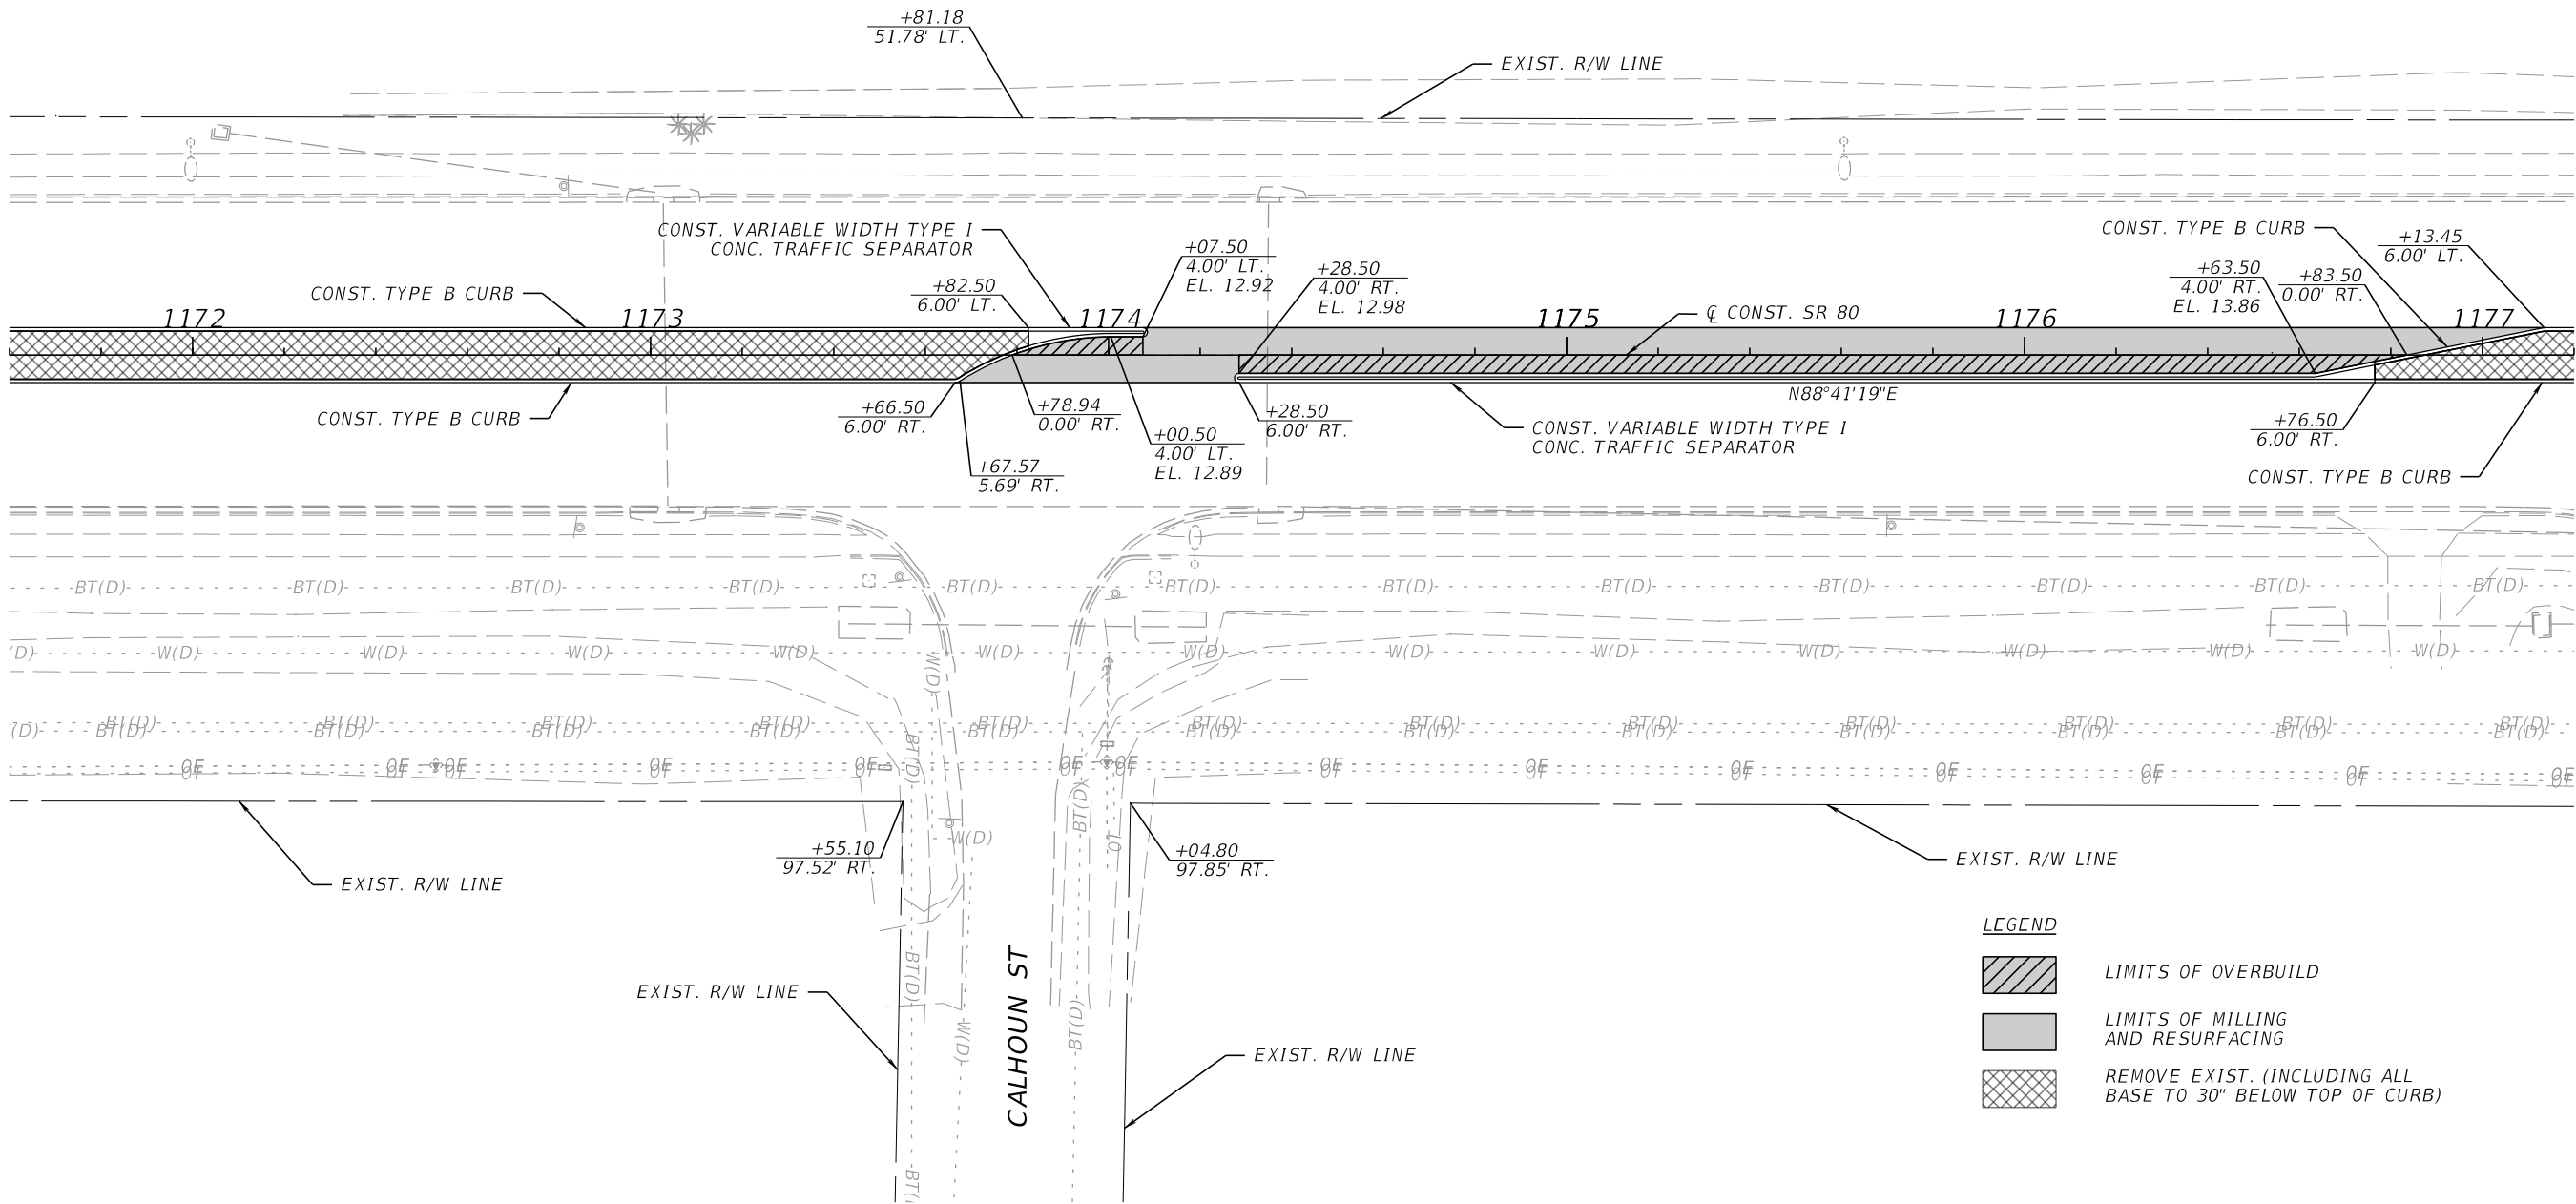

REVISIONS				ENGINEER OF RECORD	STATE OF FLORIDA DEPARTMENT OF TRANSPORTATION			ROADWAY PLAN (18)
DATE	DESCRIPTION	DATE	DESCRIPTION	KRIS KARANXHA, P.E. LICENSE NUMBER: 92368 FLORIDA TRANSPORTATION ENGINEERING, INC. 12550 TELECOM DRIVE TEMPLE TERRACE, FLORIDA 33637	ROAD NO.	COUNTY	FINANCIAL PROJECT ID	
					SR 80	HENDRY	447878-1-52-01	


6/18/2025 5:53:43 PM ChloeMwIseneza
Z:\Projects\FDOT\447878\15201\Roadway\PLANRD01.dgn

SR 80

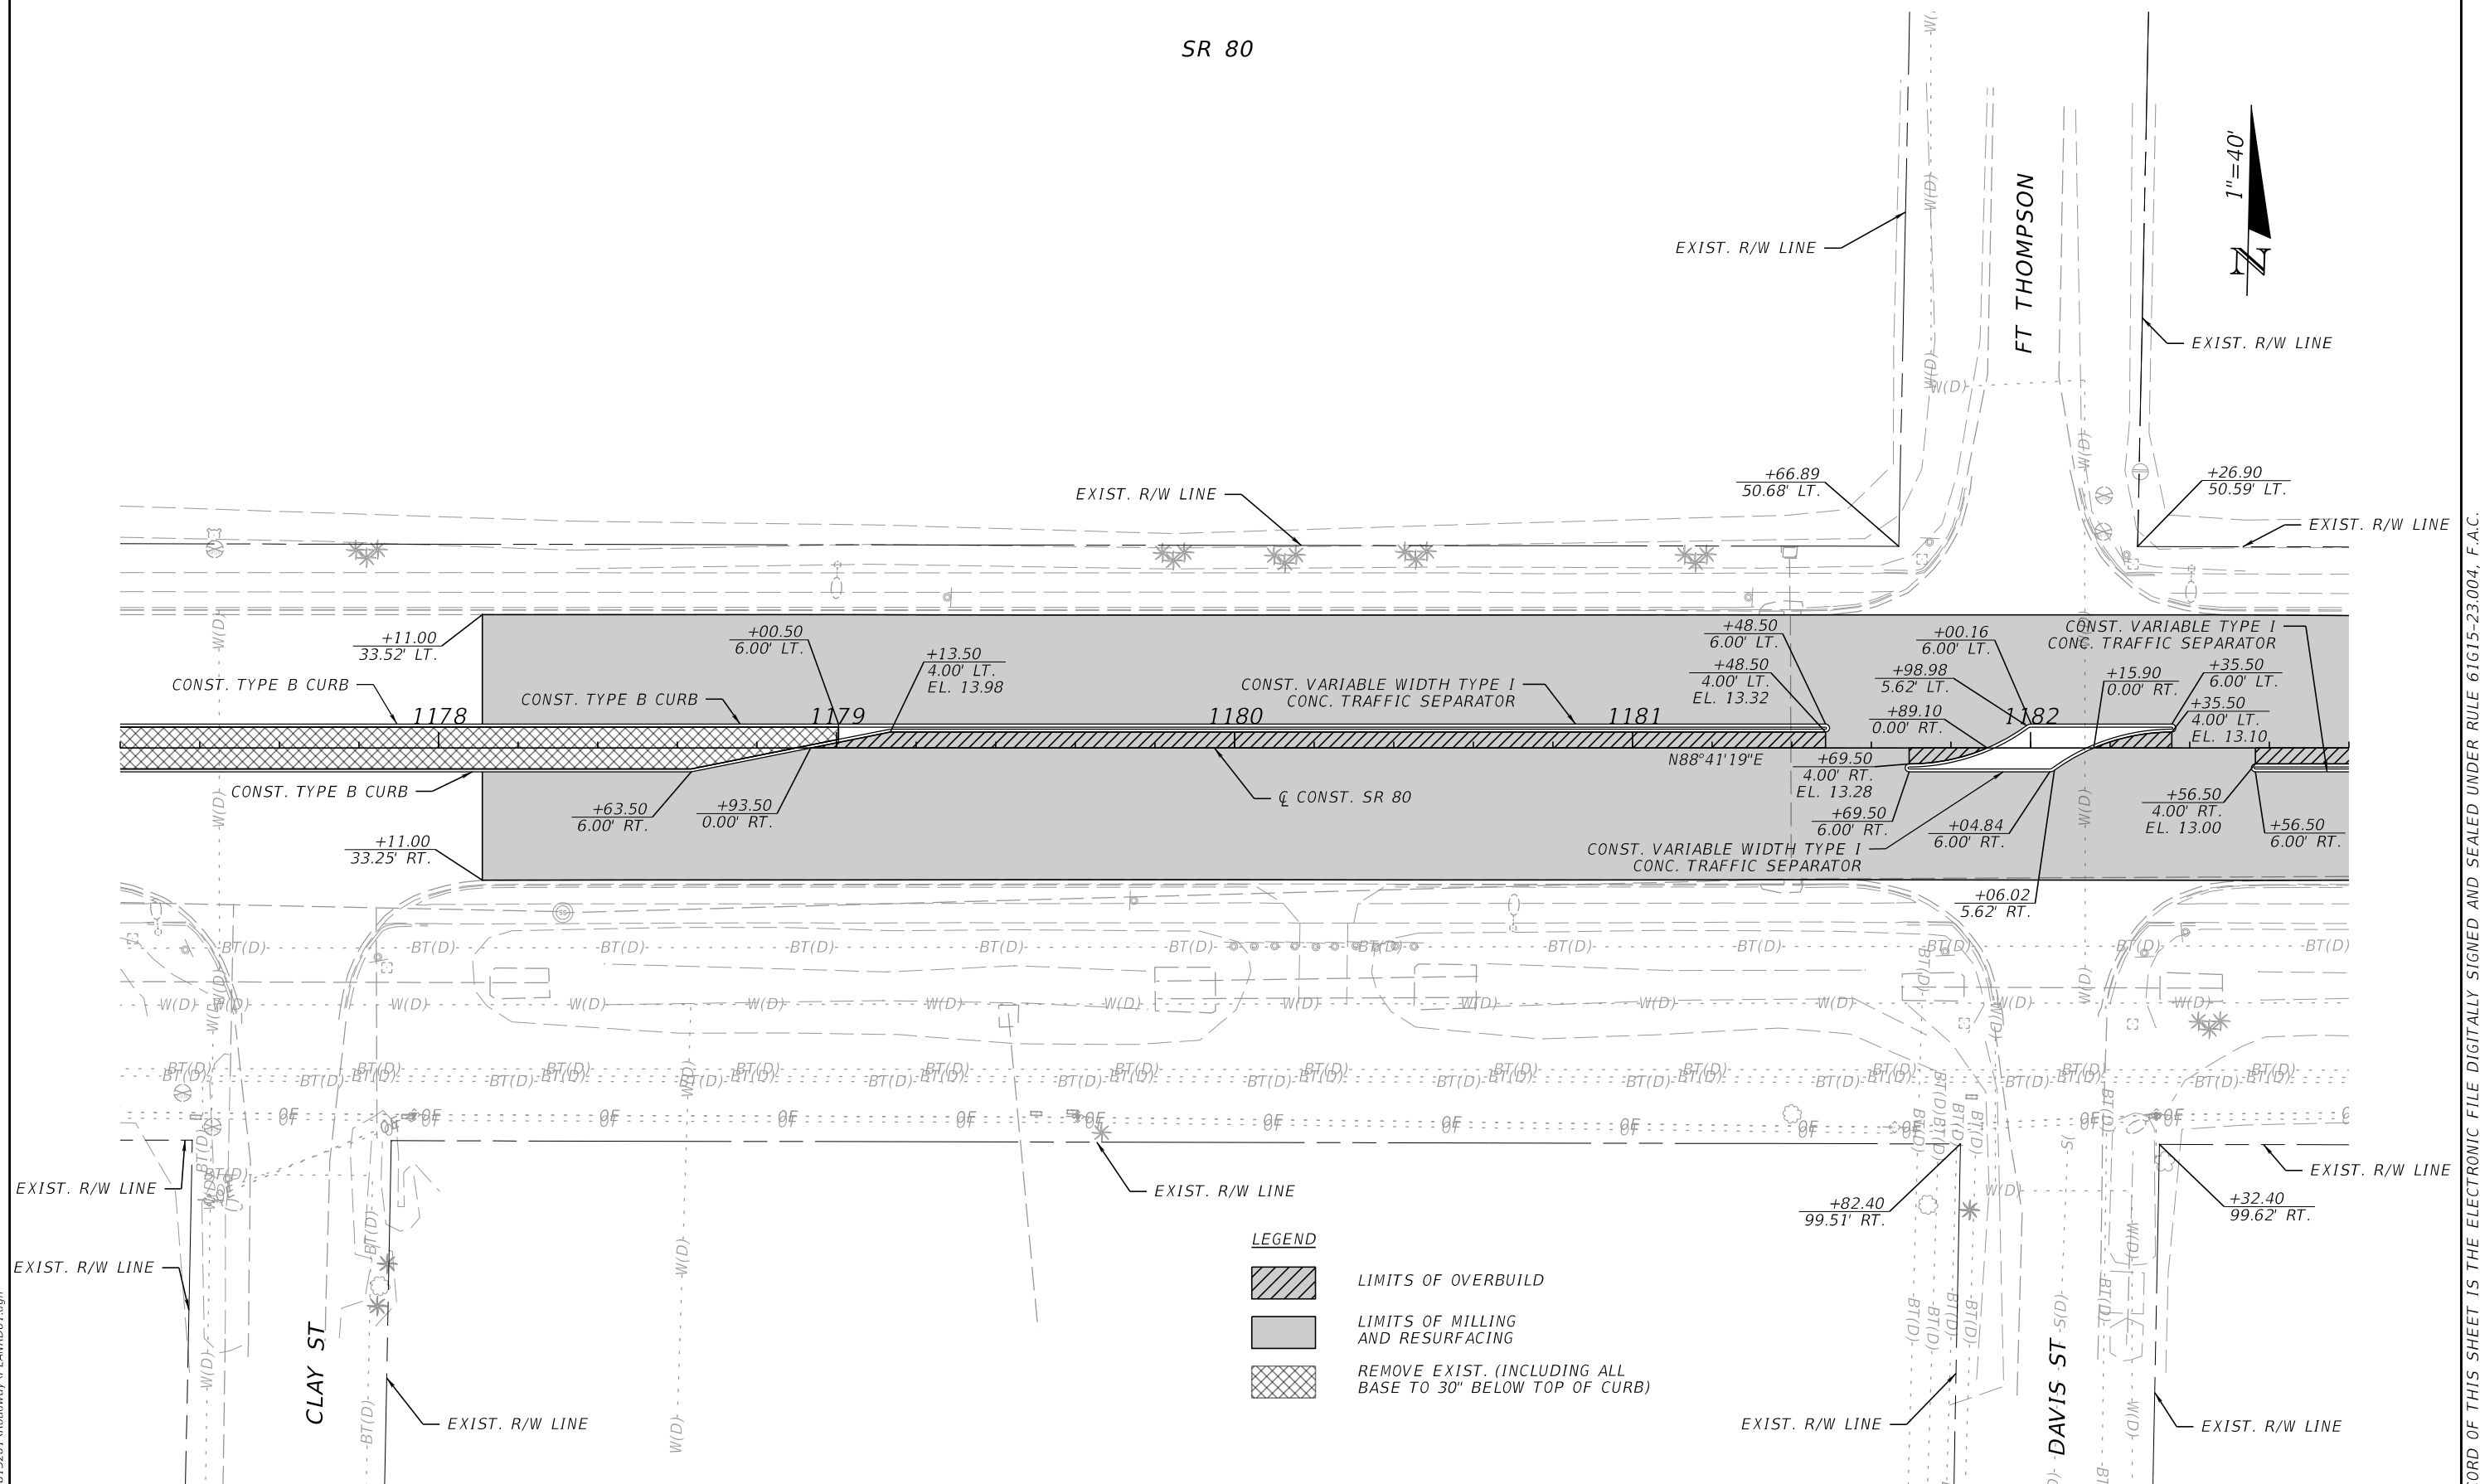

REVISIONS				ENGINEER OF RECORD	STATE OF FLORIDA DEPARTMENT OF TRANSPORTATION			ROADWAY PLAN (19)	SHEET NO.
DATE	DESCRIPTION	DATE	DESCRIPTION	KRIS KARANXHA, P.E. LICENSE NUMBER: 92368 FLORIDA TRANSPORTATION ENGINEERING, INC. 12550 TELECOM DRIVE TEMPLE TERRACE, FLORIDA 33637	ROAD NO.	COUNTY	FINANCIAL PROJECT ID		
						SR 80	HENDRY	447878-1-52-01	

SR 80

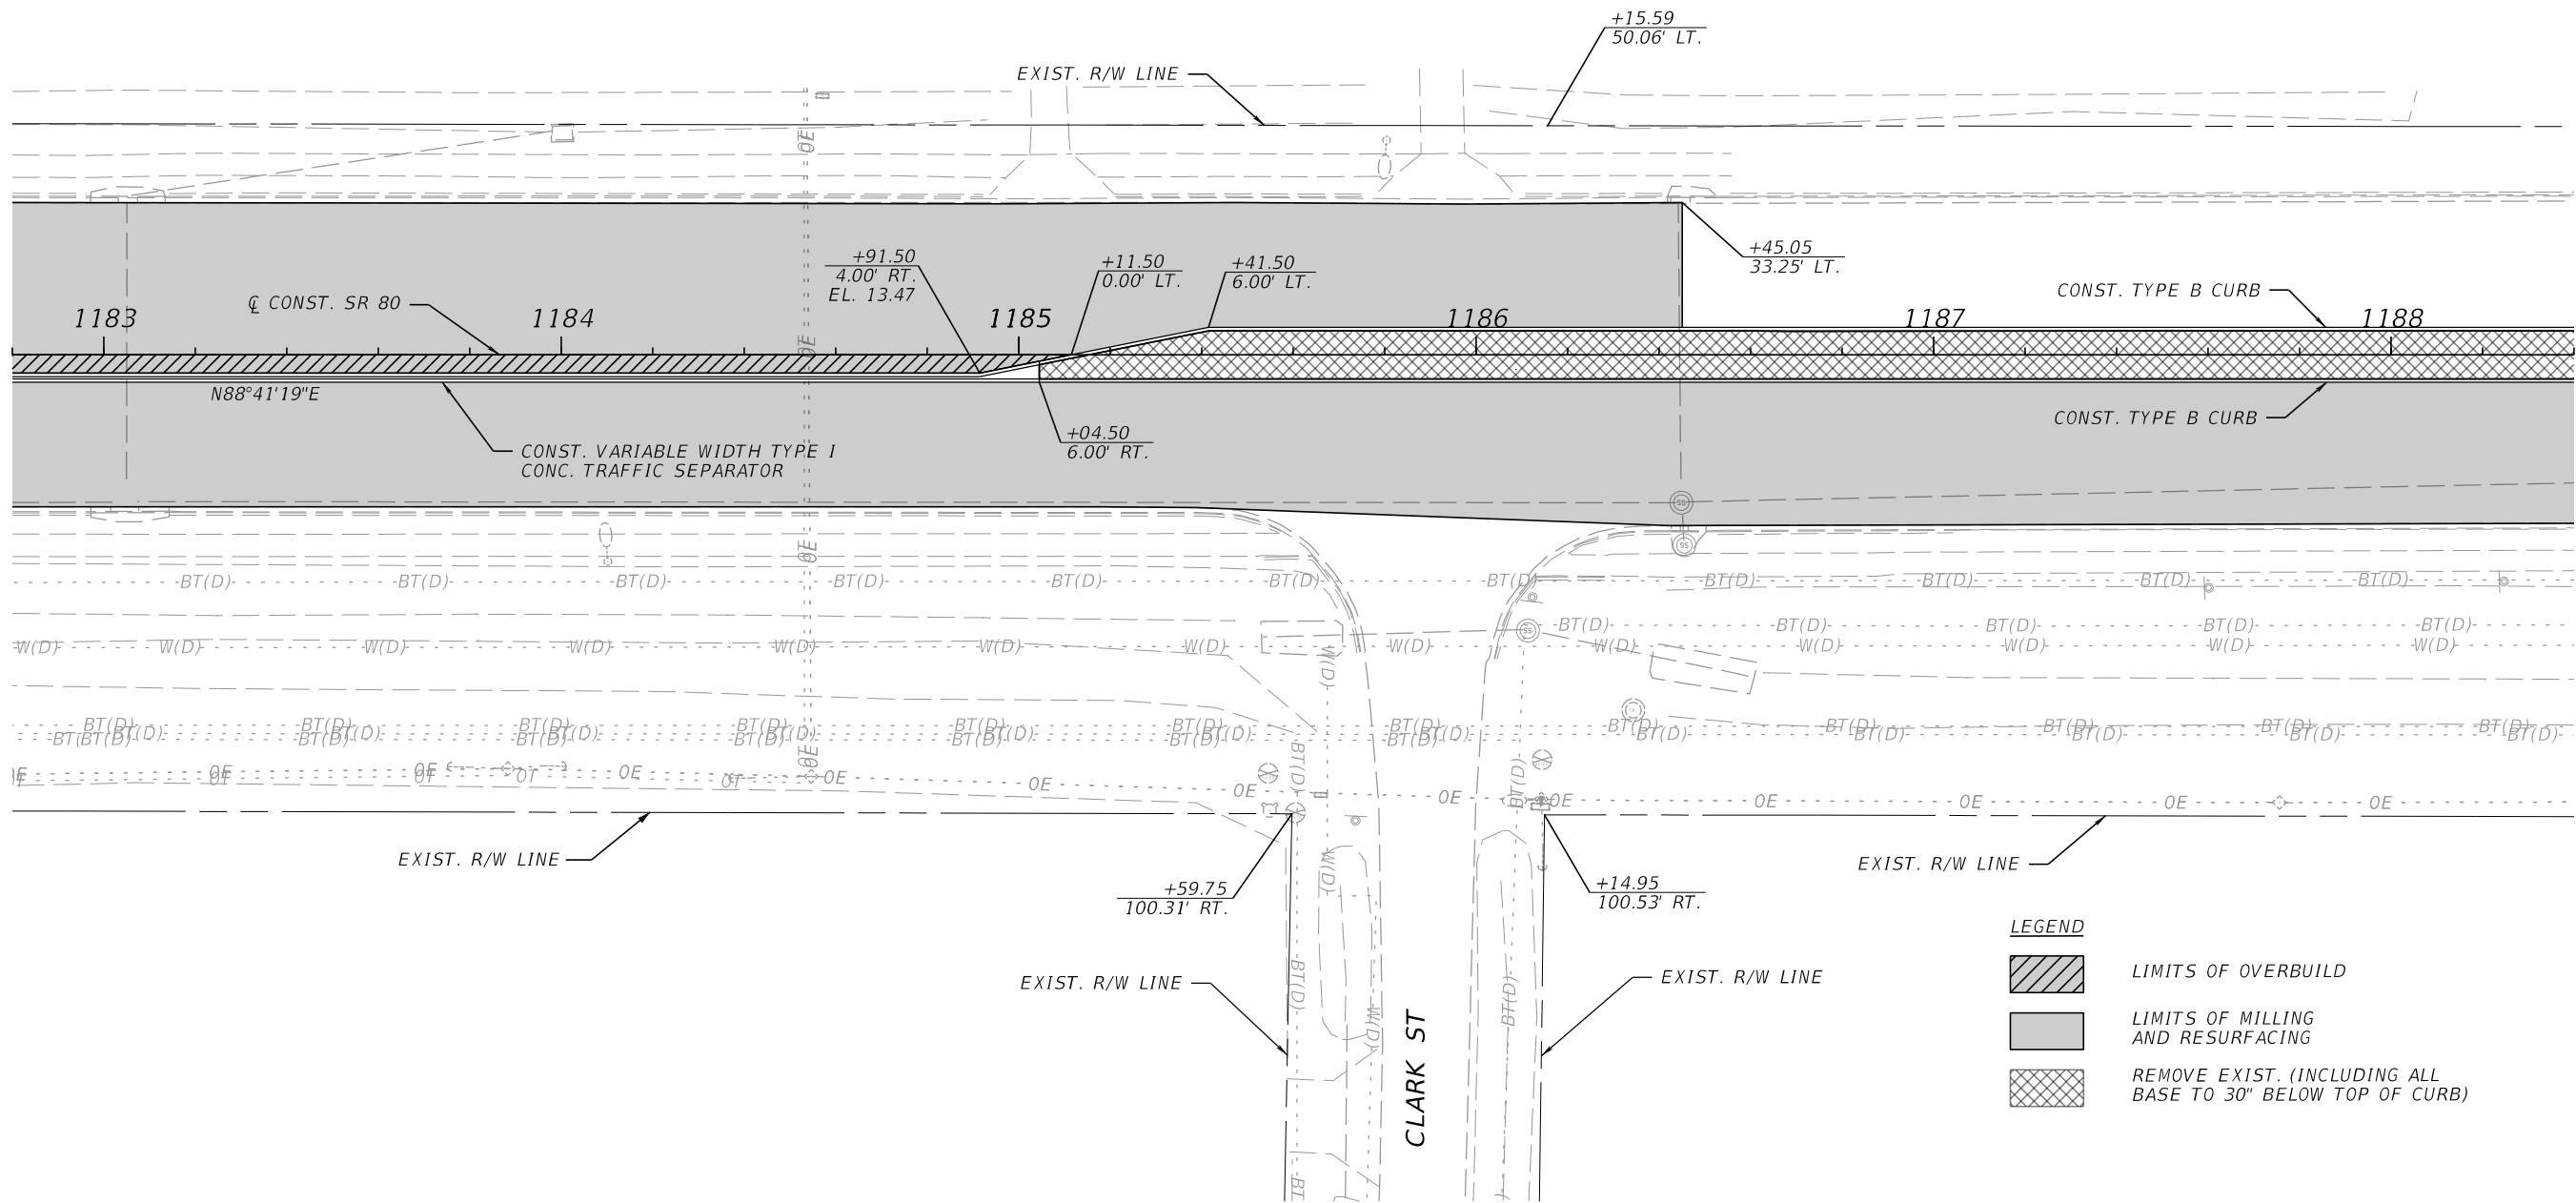

REVISIONS				ENGINEER OF RECORD	STATE OF FLORIDA DEPARTMENT OF TRANSPORTATION			ROADWAY PLAN (20)	SHEET NO.
DATE	DESCRIPTION	DATE	DESCRIPTION	KRIS KARANXHA, P.E. LICENSE NUMBER: 92368 FLORIDA TRANSPORTATION ENGINEERING, INC. 12550 TELECOM DRIVE TEMPLE TERRACE, FLORIDA 33637	ROAD NO.	COUNTY	FINANCIAL PROJECT ID		38
					SR 80	HENDRY	447878-1-52-01		

6/18/2025 5:53:45 PM ChloeW/Iseneza
Z:\Projects\FDOT\447878\15201-Roadway\PLANRD01.dgn

THE OFFICIAL RECORD OF THIS SHEET IS THE ELECTRONIC FILE DIGITALLY SIGNED AND SEALED UNDER RULE 61G15-23.004, F.A.C.

A compass rose with 'N' at the top. A line points to the right, labeled $1^{\circ}=40'$.



THE OFFICIAL RECORD OF THIS SHEET IS THE ELECTRONIC FILE DIGITALLY SIGNED AND SEALED UNDER RULE 61G13-23.004, F.A.C.

TTCP NOTES



1. LANE CLOSURES ARE NOT PERMITTED WITHIN 600 FT OF A SIGNALIZED INTERSECTION FROM 3:00 PM TO 7:00 PM. THERE ARE NO RESTRICTIONS FOR OPEN LANE ROAD CLOSURES, THIS APPLIES DURING AN ACTIVE WORK ZONE.
2. THE EXISTING SPEED LIMIT SHALL REMAIN IN EFFECT FOR ALL TRAFFIC CONTROL AREAS UNLESS OTHERWISE DIRECTED BY THE ENGINEER.
3. NOTIFY ALL LOCAL LAW ENFORCEMENT AND EMERGENCY/RESCUE AGENCIES LOCATED IN THE PROJECT VICINITY 24 HOURS IN ADVANCE OF PERFORMING ANY LANE CLOSURES.
4. COORDINATE WITH HENDRY GLADES TRANSPORTATION SYSTEM (HGTS) TWO WEEKS PRIOR TO CONSTRUCTION FOR ANY BUS ROUTES AND BUS STOPS THAT WILL BE IMPACTED DURING CONSTRUCTION.

14 DAYS PRIOR TO CONSTRUCTION PCMS A		DURING LANE CLOSURE PCMS A	
DISPLAY 1	DISPLAY 2	DISPLAY 1	DISPLAY 2
SR 80 ROAD WORK	XX/XX TO XX/XX	RIGHT/LEFT LANE CLOSED	MERGE LEFT/RIGHT

PORTABLE CHANGEABLE MESSAGE SIGN (PCMS)

PHASING NOTES

1. INSTALL ADVANCE WARNING SIGNS.
2. CONSTRUCT MEDIANS AND MIDBLOCK CROSSING UTILIZING INDEX 102-628 AND PEDESTRIAN TRAFFIC CONTROL PLAN (3).
3. CONSTRUCT SIDEWALK AND SIGNAL UTILIZING INDEX 102-613, 102-615, 102-660, 102-661 AND PEDESTRIAN TRAFFIC CONTROL PLANS.
4. MILL, RESURFACE AND PLACE FINAL MARKINGS UTILIZING INDEX 102-613, 102-615, 102-660, AND 102-661.

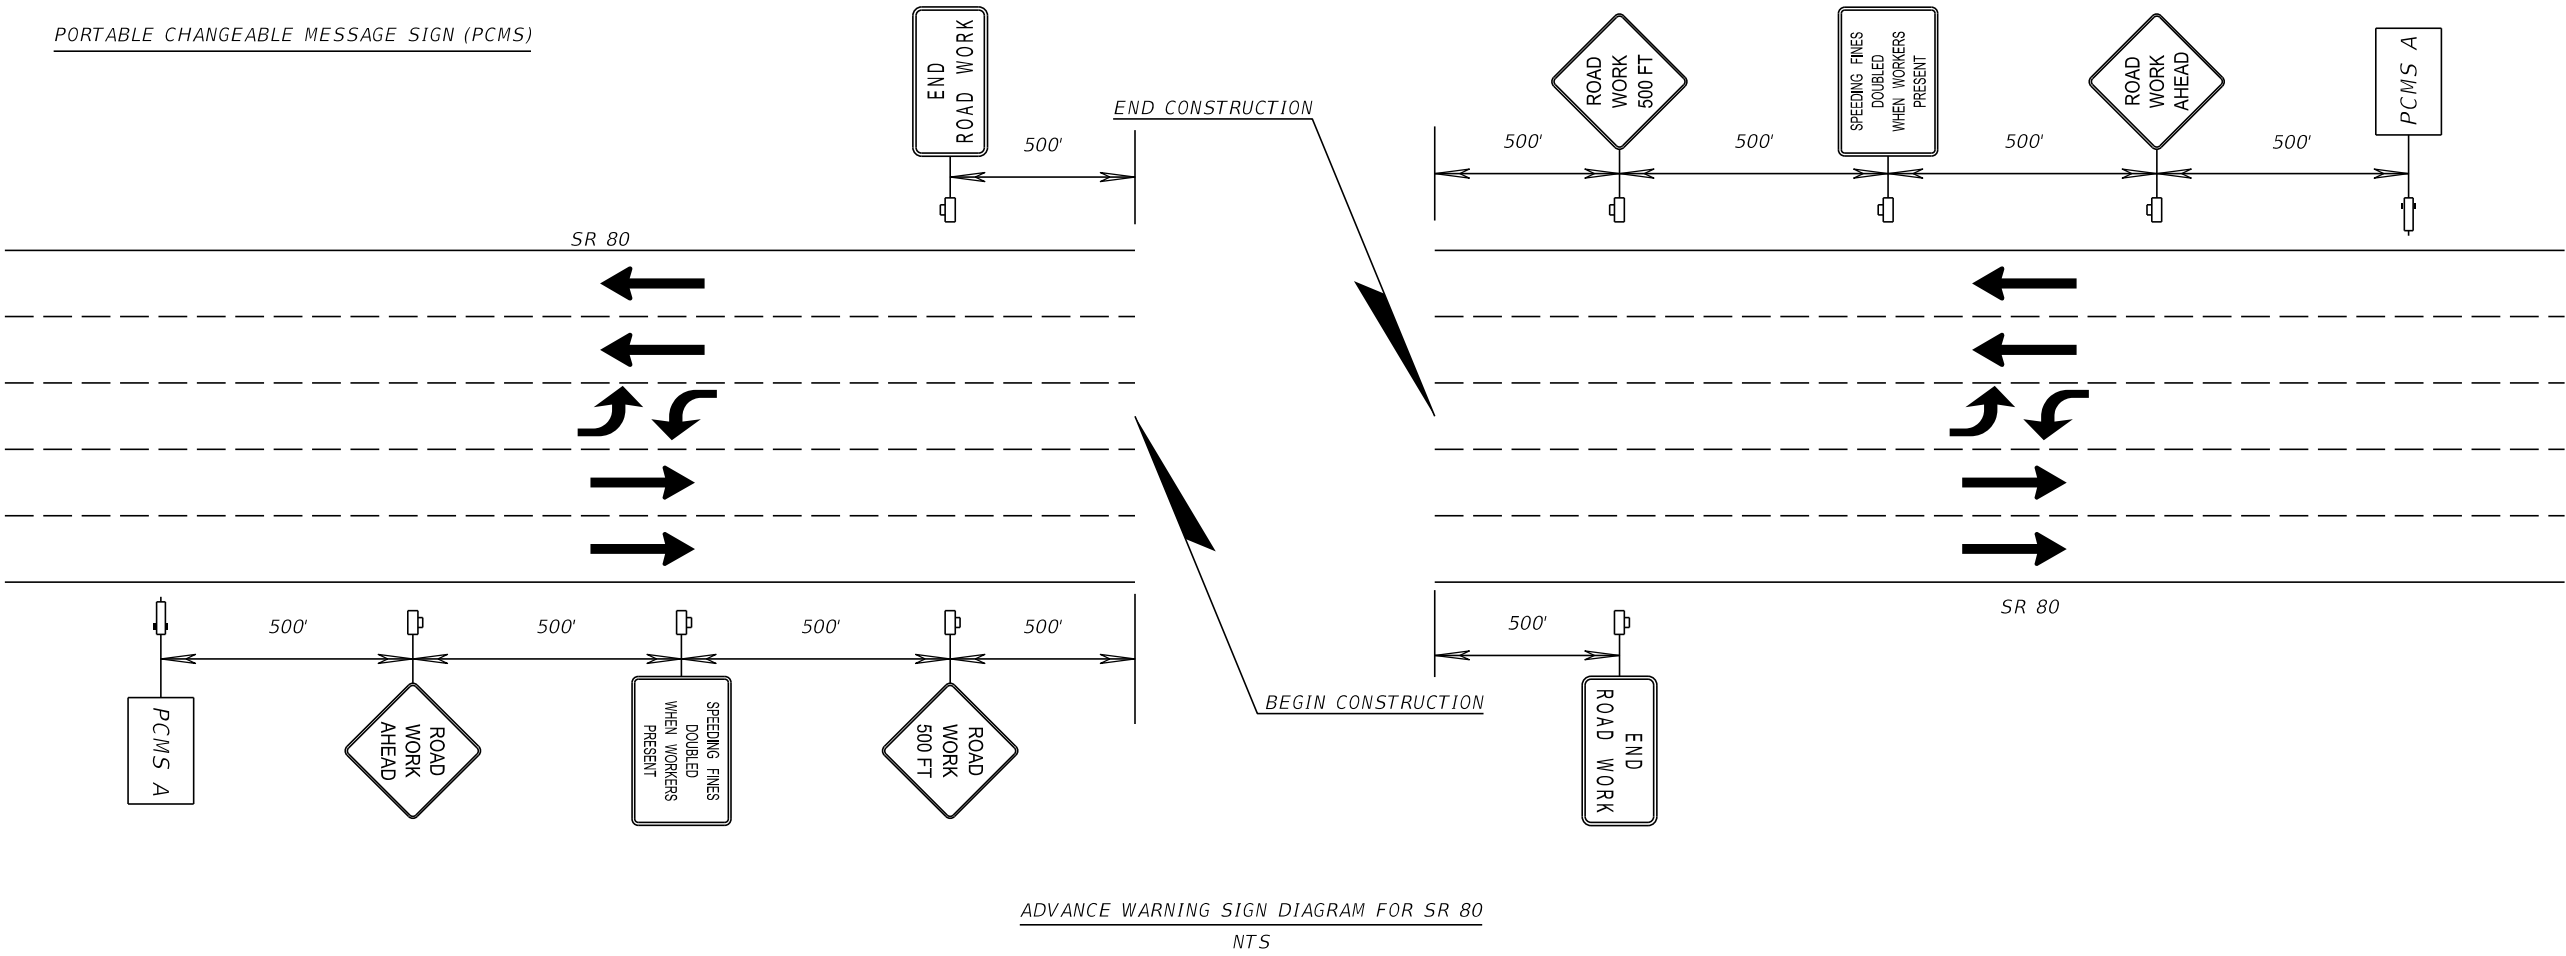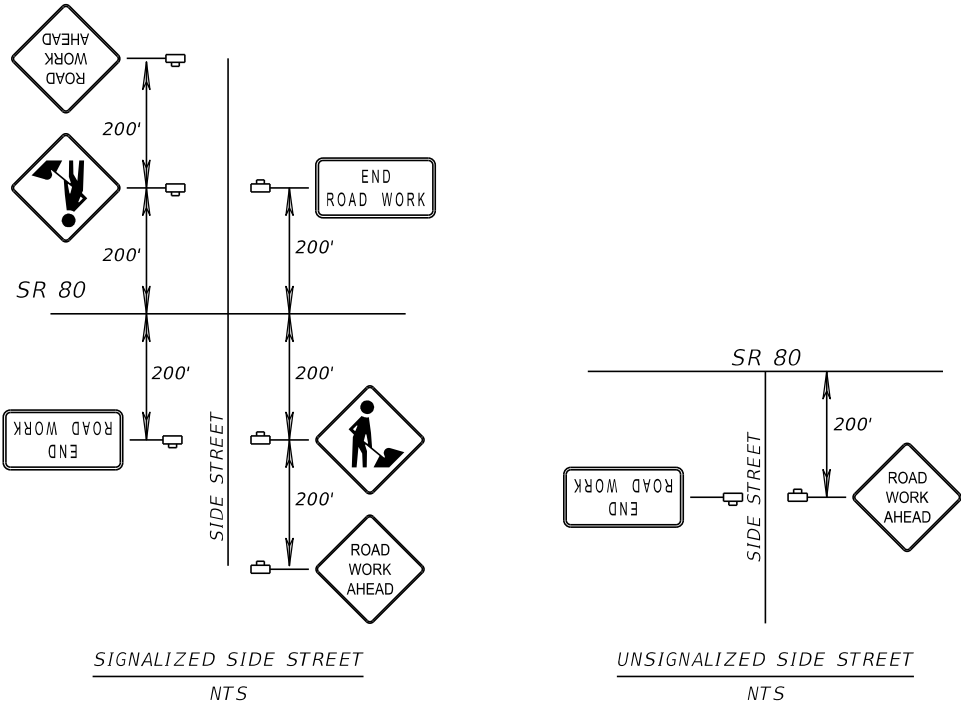

ADVANCE WARNING SIGN DIAGRAM FOR SR 80
NTS


6/19/2025 10:26:30 AM ChloeMwiseneza
Z:\Projects\FDOT\44787815201\Roadway\TCPLRD01.dgn

REVISIONS				ENGINEER OF RECORD	STATE OF FLORIDA DEPARTMENT OF TRANSPORTATION			TEMPORARY TRAFFIC CONTROL PLAN (1)	SHEET NO.
DATE	DESCRIPTION	DATE	DESCRIPTION	KRIS KARANXHA, P.E. LICENSE NUMBER: 92368 FLORIDA TRANSPORTATION ENGINEERING, INC. 12550 TELECOM DRIVE TEMPLE TERRACE, FLORIDA 33637	ROAD NO.	COUNTY	FINANCIAL PROJECT ID		40
					SR 80	HENDRY	447878-1-52-01		


THE OFFICIAL RECORD OF THIS SHEET IS THE ELECTRONIC FILE DIGITALLY SIGNED AND SEALED UNDER RULE 61G15-23.004, F.A.C.

6/19/2025 10:26:31 AM ChloeMwiseneza
Z:\Projects\FDOT\44787815201\Roadway\TCPLRD02.dgn

PCMS A			
14 DAYS PRIOR TO CONSTRUCTION		DURING ROAD CLOSURE	
SHADY OAKS CLOSURES	BEGINS XX/XX	SHADY OAKS CLOSED	FOLLOW DETOUR

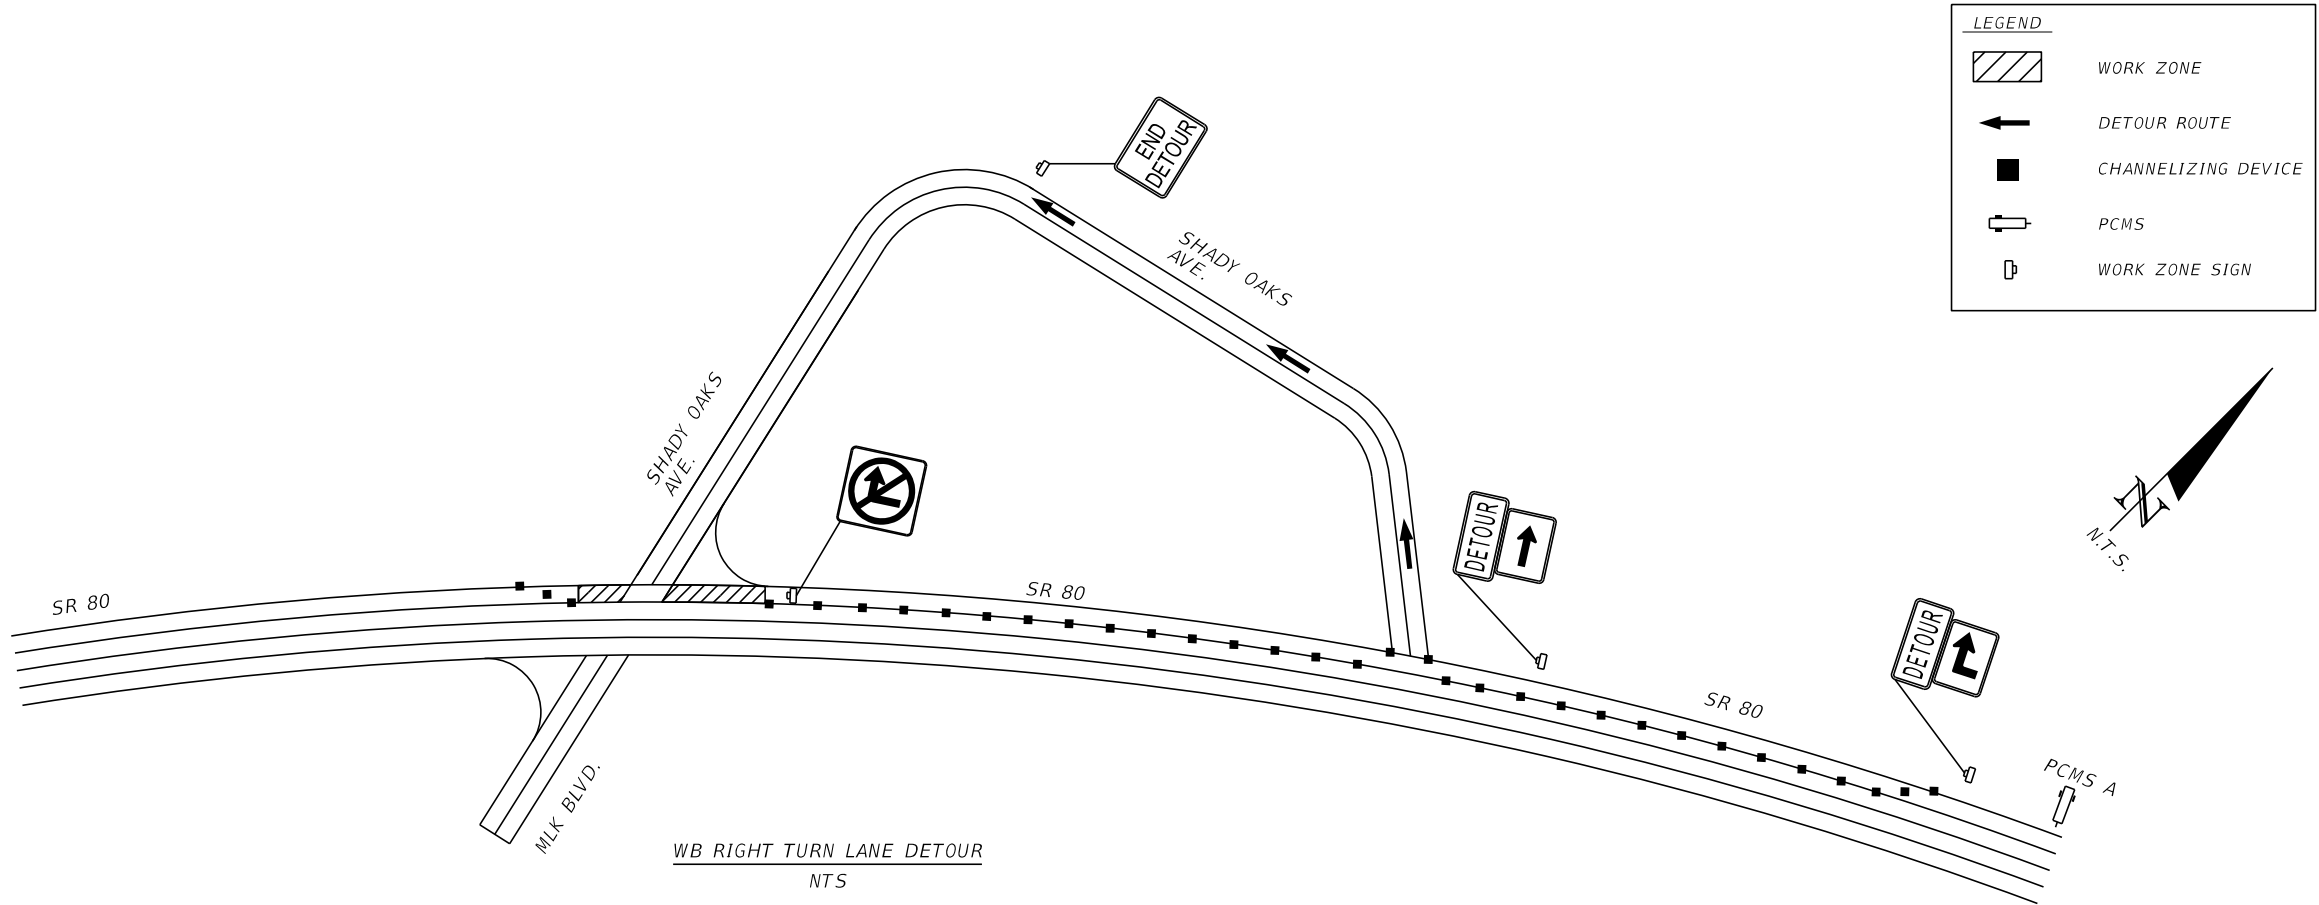

PCMS B			
14 DAYS PRIOR TO CONSTRUCTION		DURING ROAD CLOSURE	
MLK BLVD CLOSURES	BEGINS XX/XX	MLK CLOSED	DETOUR MILLER AVE

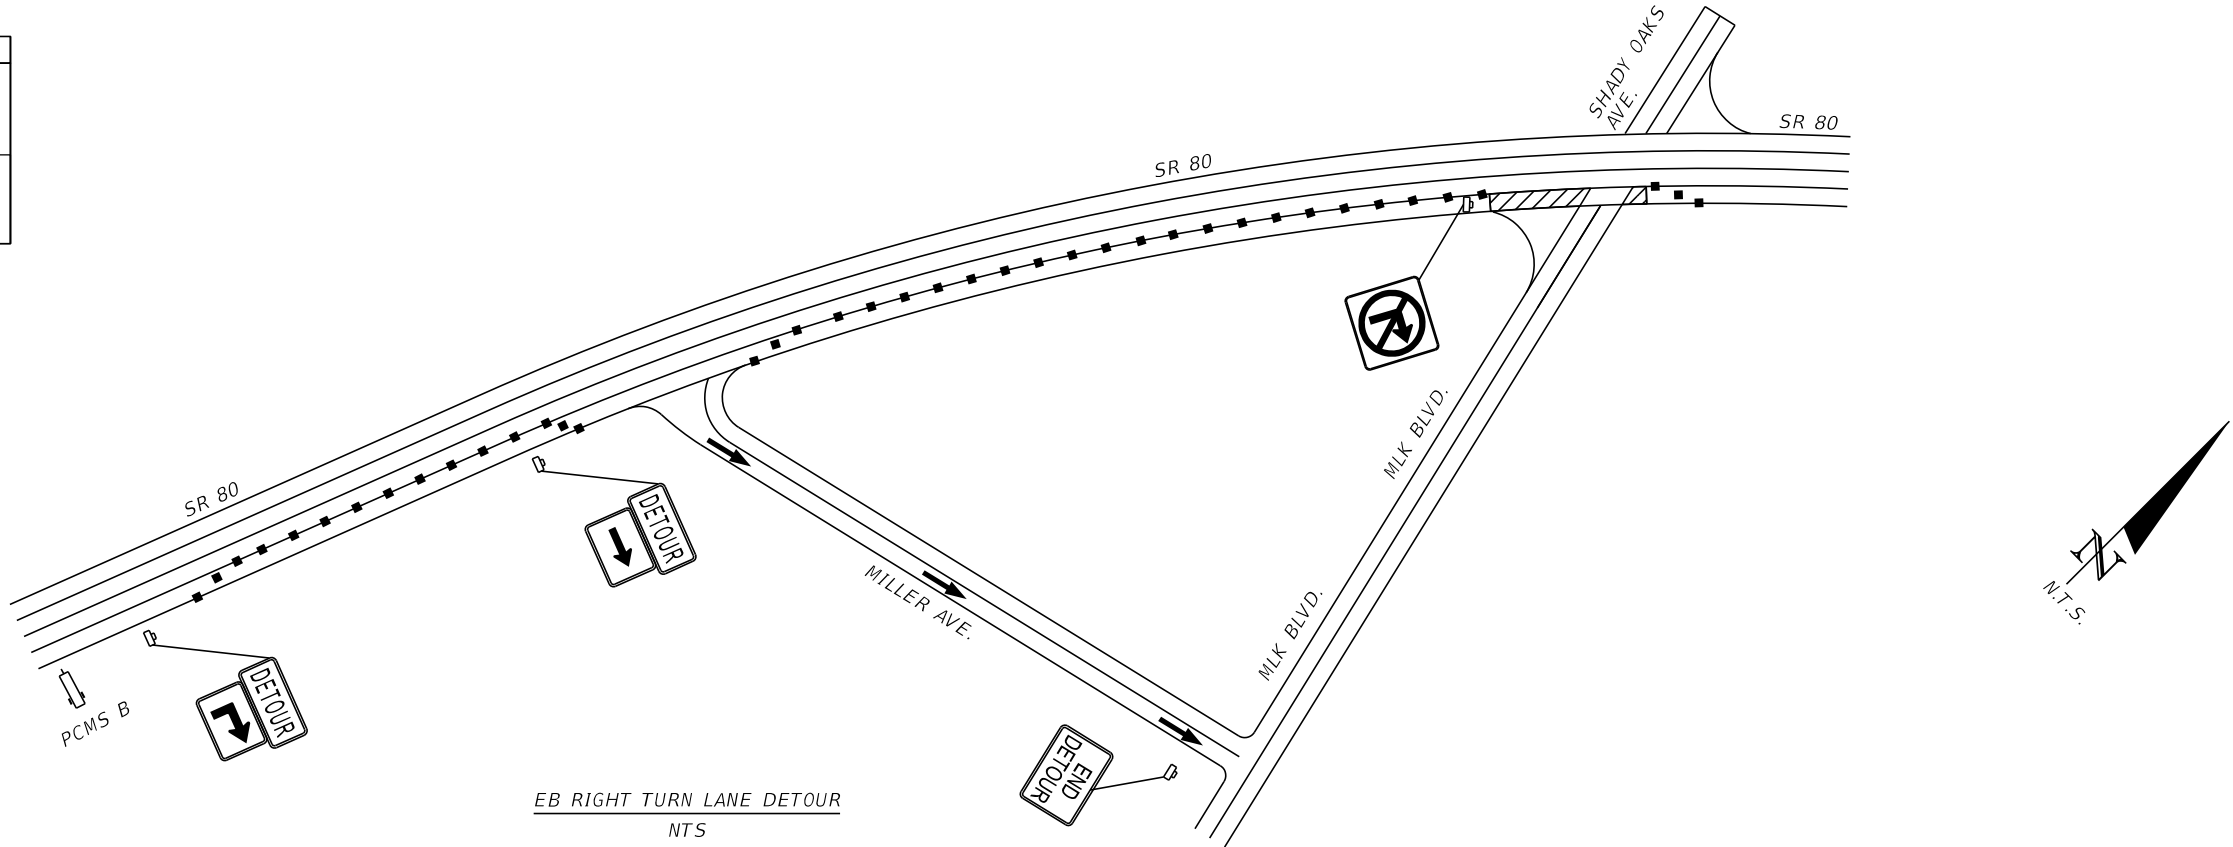

REVISIONS			
DATE	DESCRIPTION	DATE	DESCRIPTION

ENGINEER OF RECORD
KRIS KARANXHA, P.E.
LICENSE NUMBER: 92368
FLORIDA TRANSPORTATION ENGINEERING, INC.
12550 TELECOM DRIVE
TEMPLE TERRACE, FLORIDA 33637

STATE OF FLORIDA DEPARTMENT OF TRANSPORTATION		
ROAD NO.	COUNTY	FINANCIAL PROJECT ID
SR 80	HENDRY	447878-1-52-01


TEMPORARY TRAFFIC CONTROL PLAN (2)	

SHEET NO.
41

THE OFFICIAL RECORD OF THIS SHEET IS THE ELECTRONIC FILE DIGITALLY SIGNED AND SEALED UNDER RULE 61G15-23.004, F.A.C.


NOTE:

1. CLOSE WB OUTSIDE LANE UTILIZING 102-600, 102-613 AND 102-661
2. SEE TEMPORARY TRAFFIC CONTROL PLAN (2) FOR DETOUR DUE TO WESTBOUND RIGHT TURN LANE RESTRICTION.

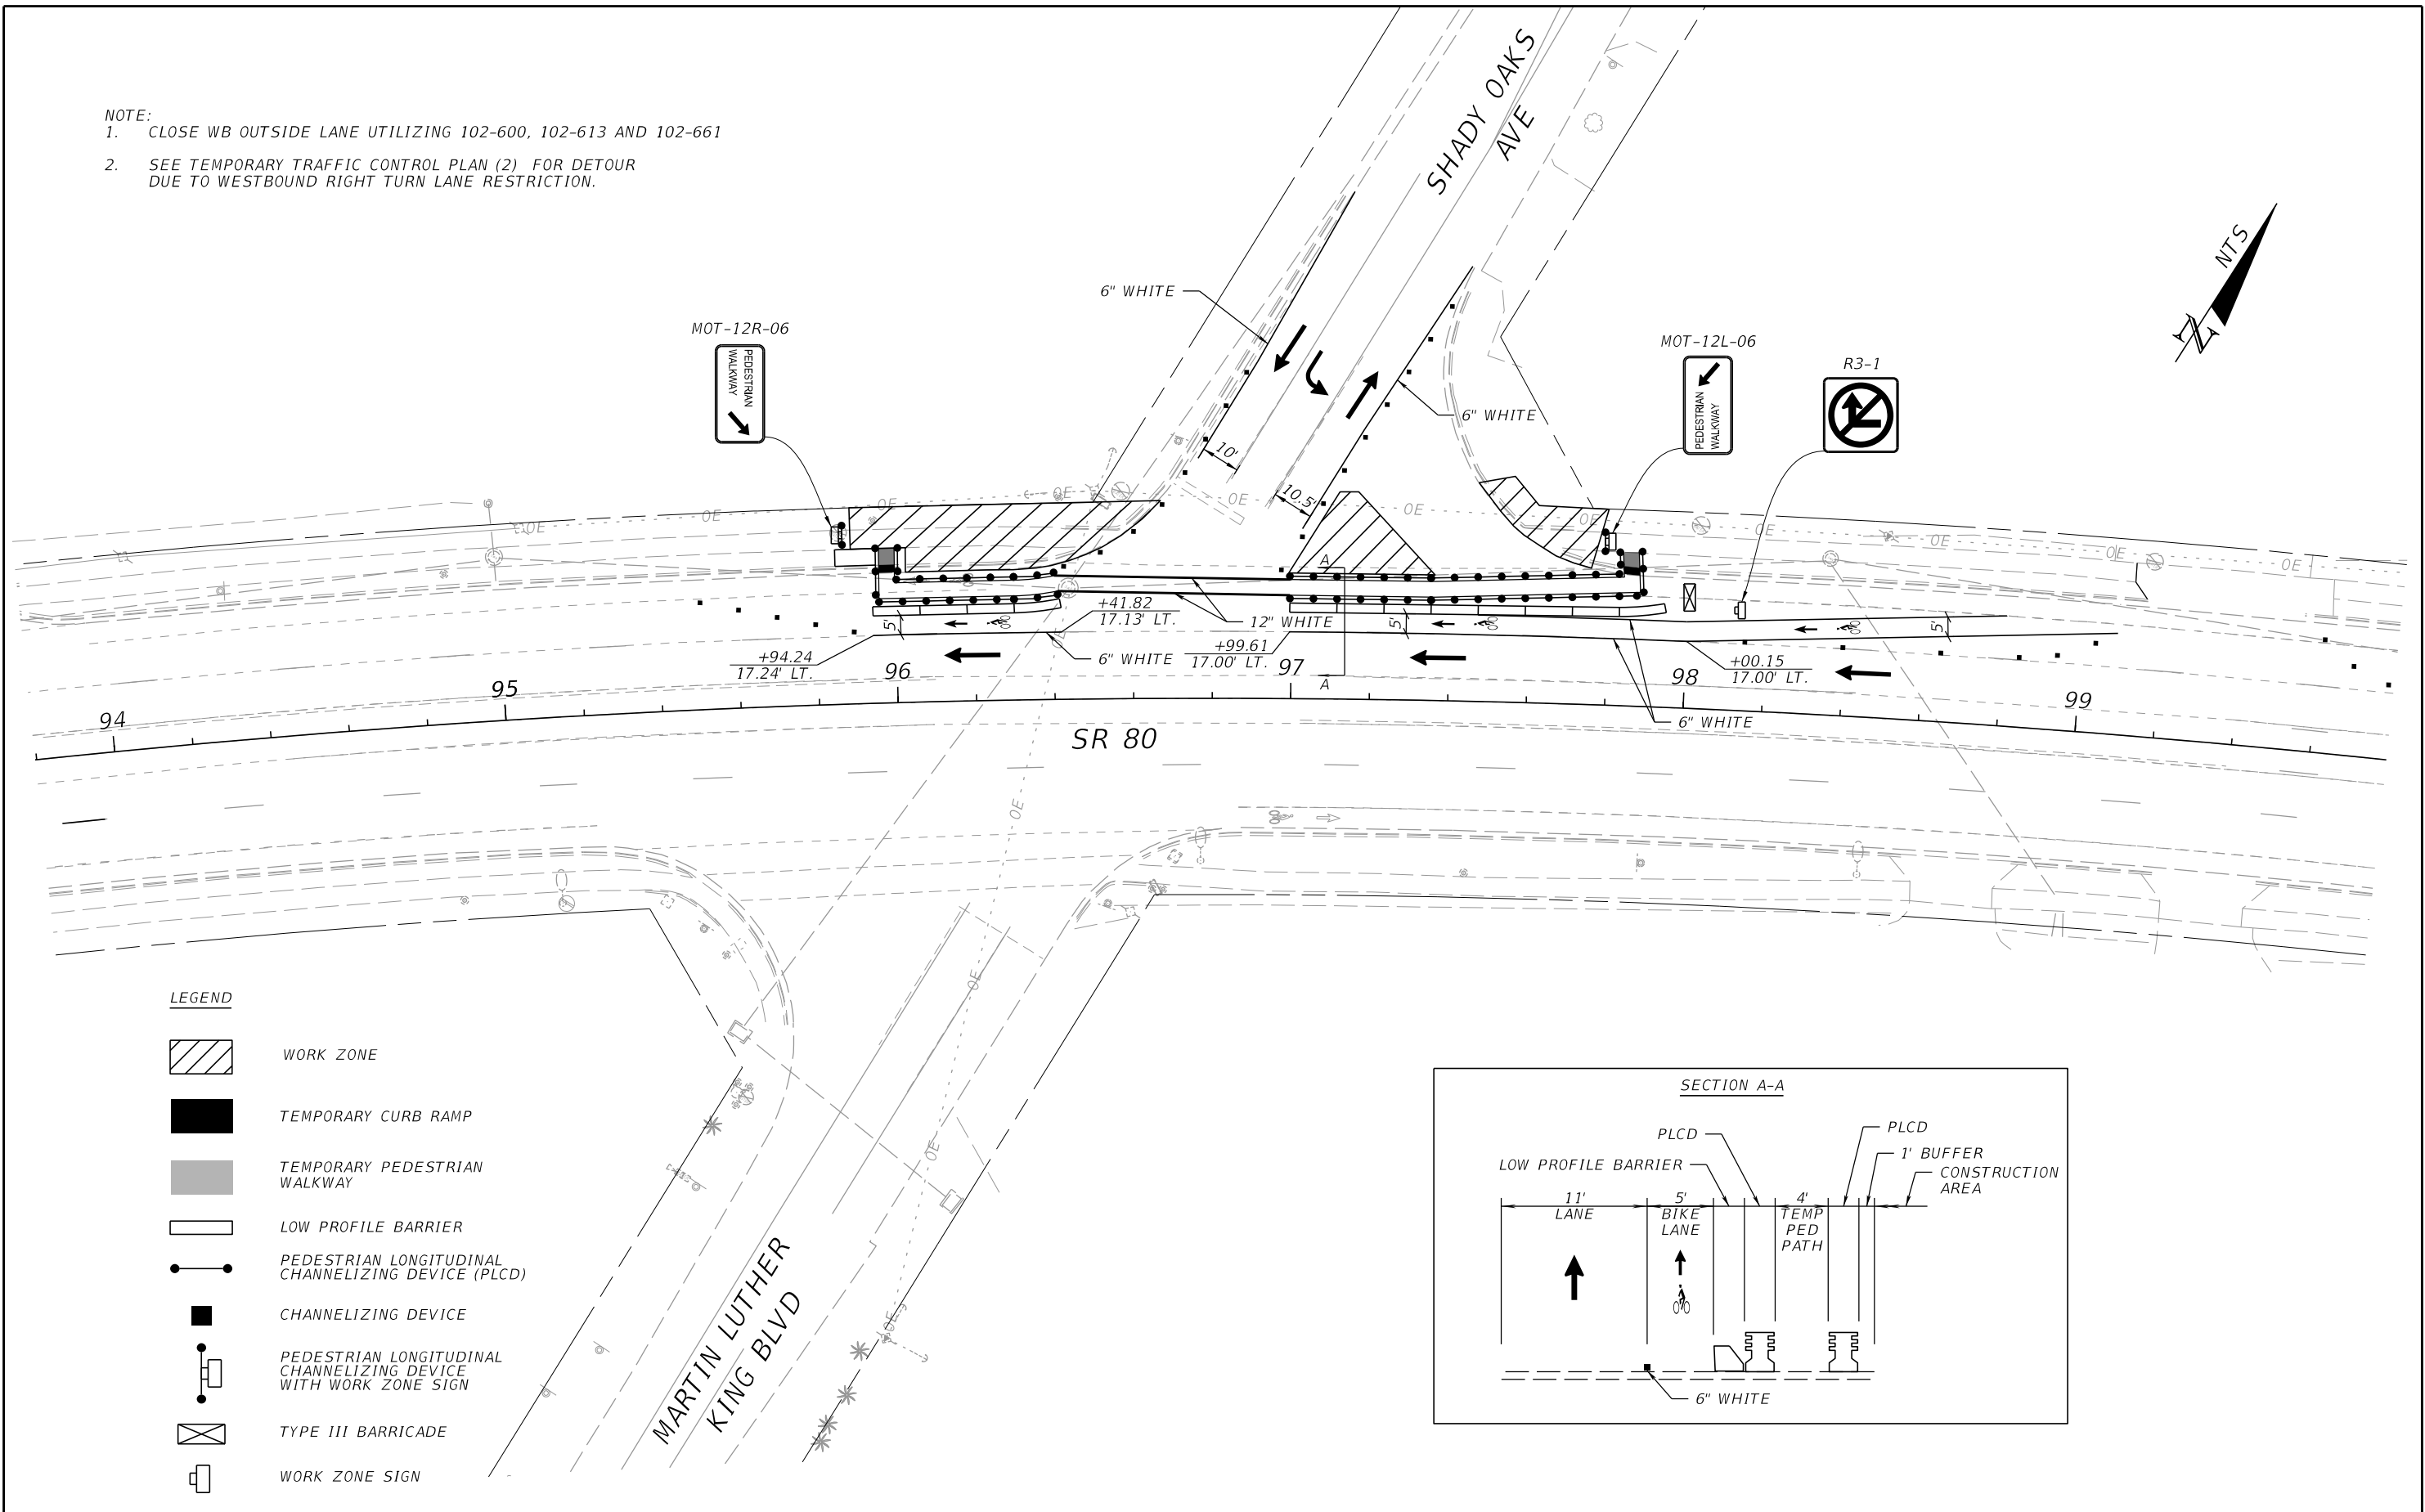

LEGEND

- WORK ZONE
- TEMPORARY CURB RAMP
- TEMPORARY PEDESTRIAN WALKWAY
- LOW PROFILE BARRIER
- PEDESTRIAN LONGITUDINAL CHANNELIZING DEVICE (PLCD)
- CHANNELIZING DEVICE
- PEDESTRIAN LONGITUDINAL CHANNELIZING DEVICE WITH WORK ZONE SIGN
- TYPE III BARRICADE
- WORK ZONE SIGN

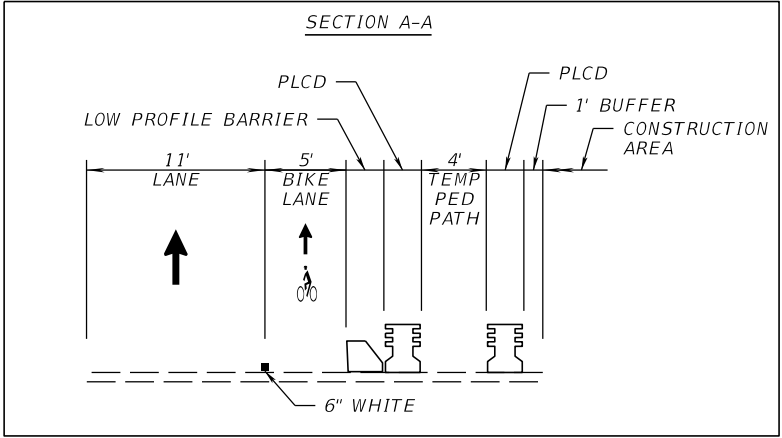


REVISIONS				ENGINEER OF RECORD			STATE OF FLORIDA DEPARTMENT OF TRANSPORTATION		PEDESTRIAN TRAFFIC CONTROL PLAN (1)	SHEET NO. 42
DATE	DESCRIPTION	DATE	DESCRIPTION	KRIS KARANXHA, P.E. LICENSE NUMBER: 92368 FLORIDA TRANSPORTATION ENGINEERING, INC. 12550 TELECOM DRIVE TEMPLE TERRACE, FLORIDA 33637			ROAD NO.	COUNTY		
							SR 80	HENDRY	447878-1-52-01	

6/19/2025 2:08:05 PM ChloeMwiseneza
Z:\Projects\FDOT\44787815201\Roadway\TCPLRD01.dgn

THE OFFICIAL RECORD OF THIS SHEET IS THE ELECTRONIC FILE DIGITALLY SIGNED AND SEALED UNDER RULE 61G15-23.004, F.A.C.


6/19/2025 2:08:07 PM ChloeMwiseneza
Z:\Projects\FDOT\44787815201\Roadway\TCPLRD02.dgn

- NOTE:
1. CLOSE EB OUTSIDE LANE UTILIZING 102-600, 102-613 AND 102-661
 2. SEE TEMPORARY TRAFFIC CONTROL PLAN (2) FOR DETOUR DUE TO EASTBOUND RIGHT TURN LANE RESTRICTION.

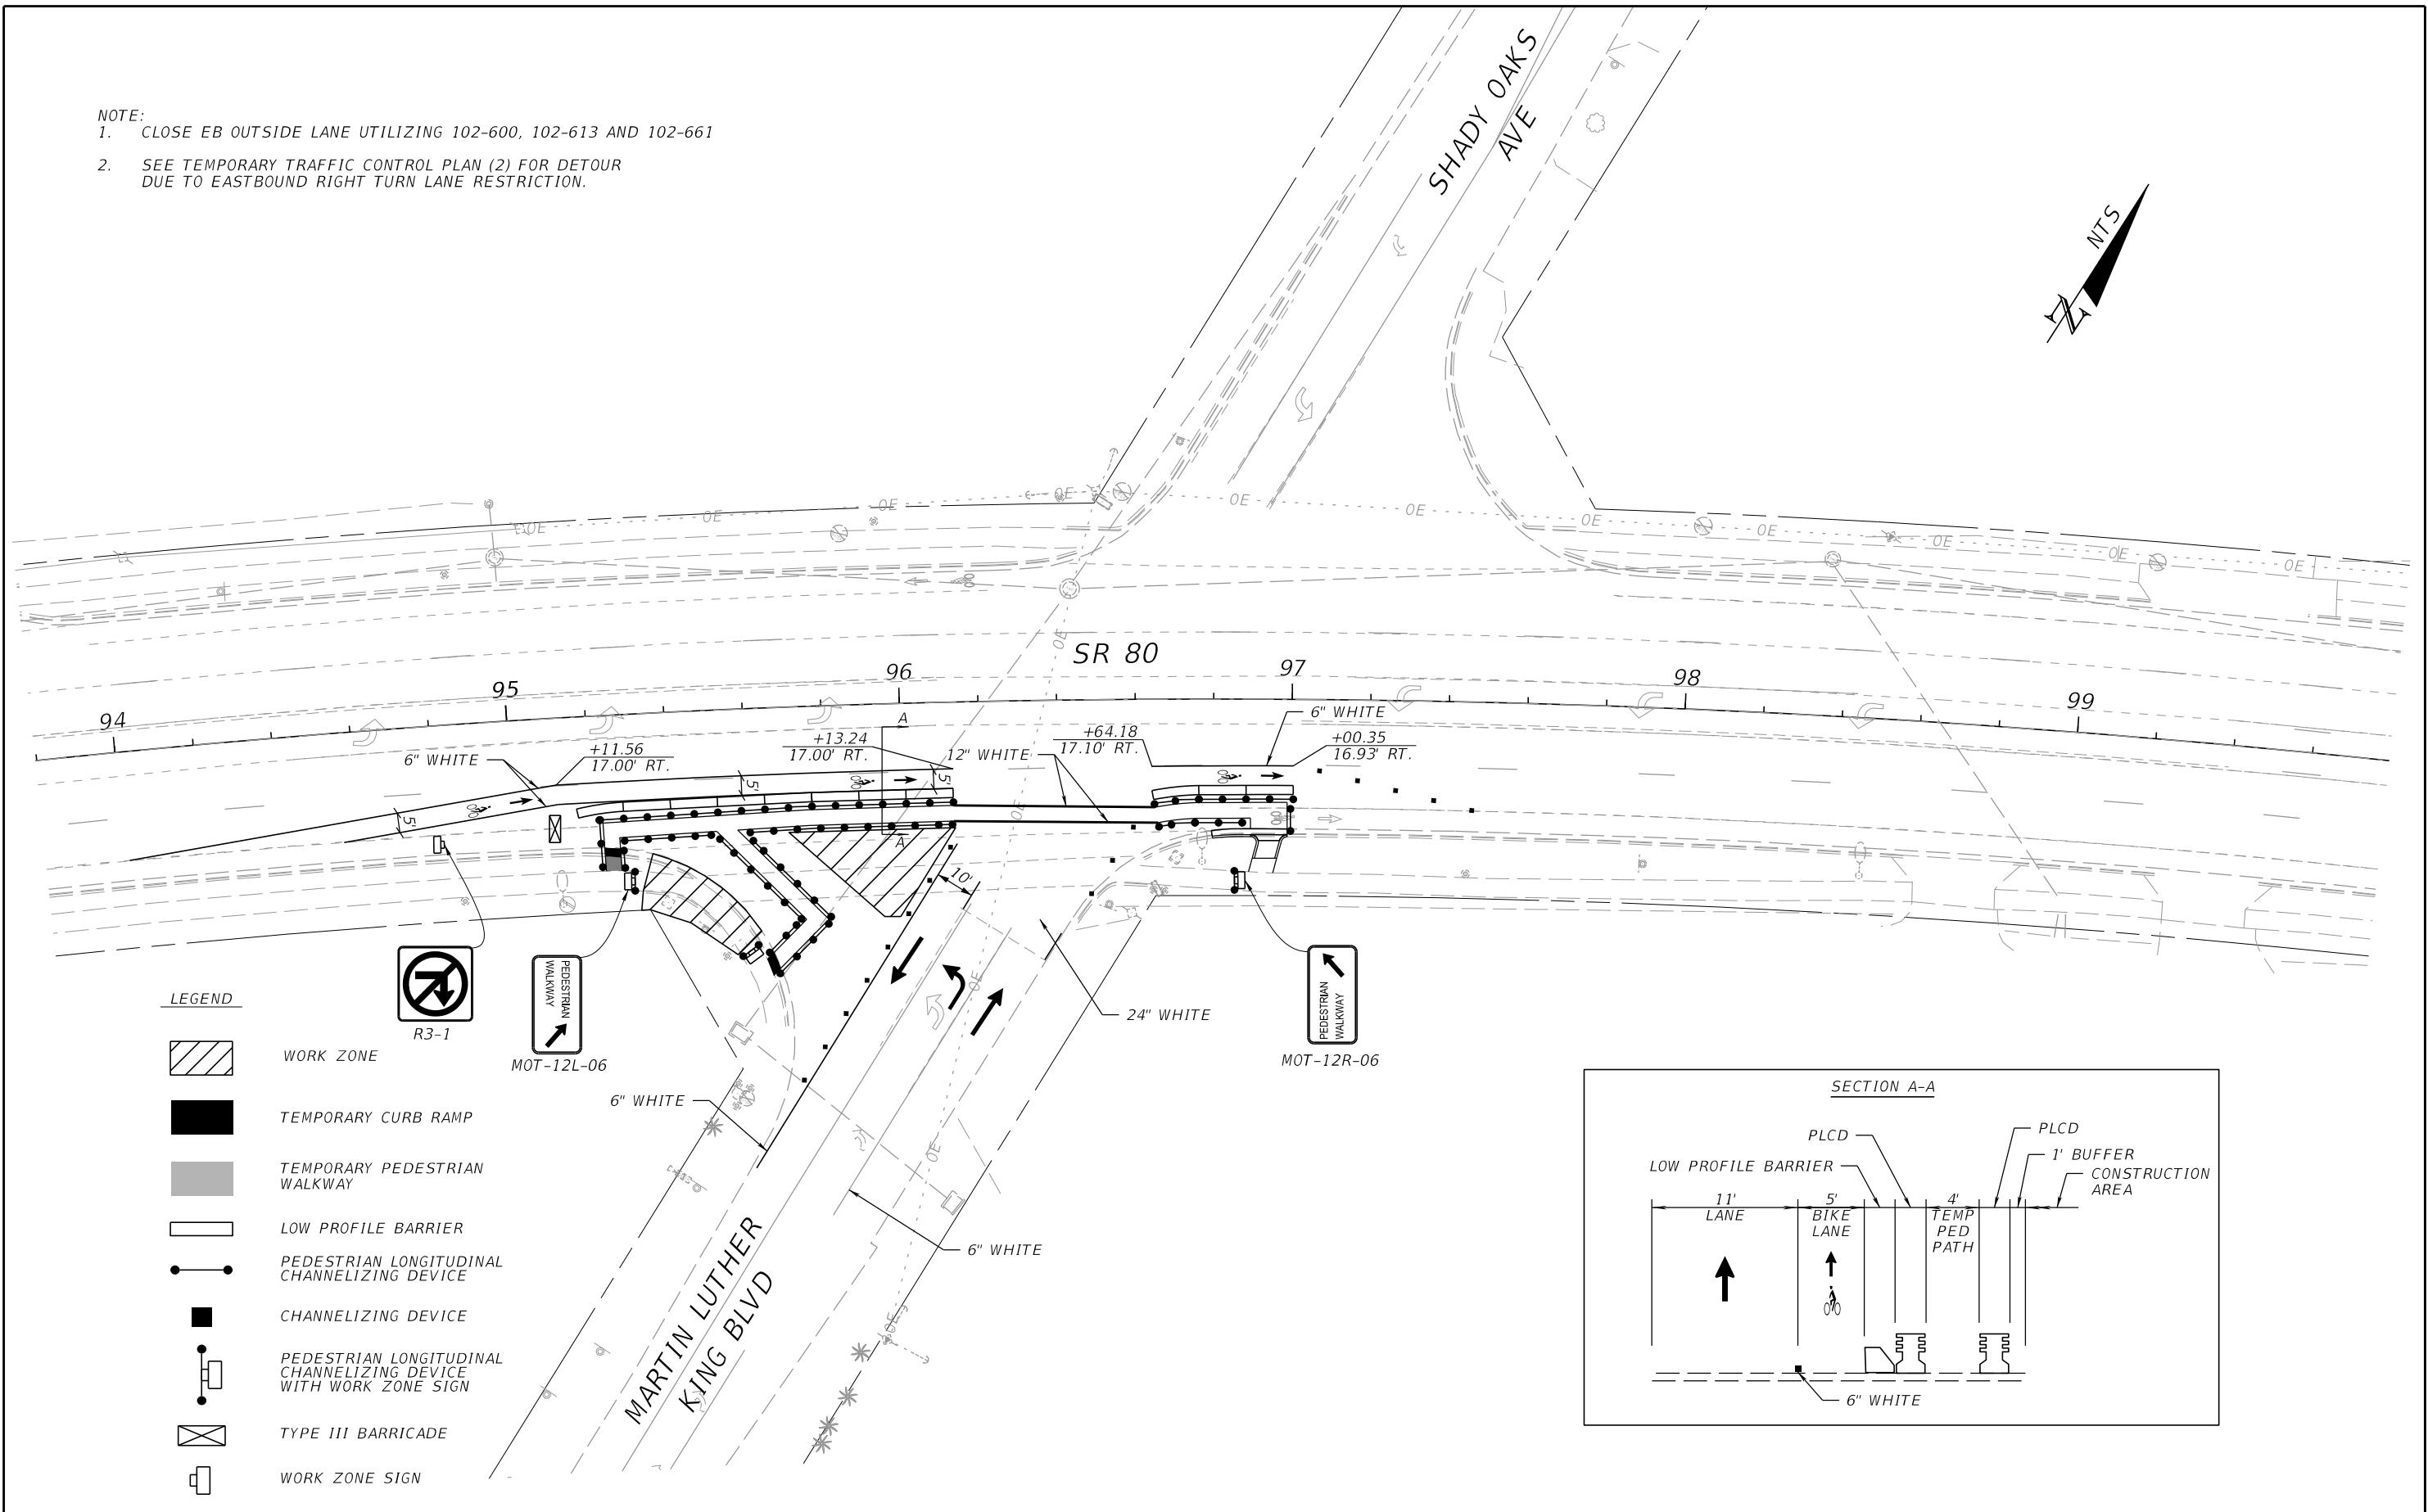


LEGEND

- WORK ZONE
- TEMPORARY CURB RAMP
- TEMPORARY PEDESTRIAN WALKWAY
- LOW PROFILE BARRIER
- PEDESTRIAN LONGITUDINAL CHANNELIZING DEVICE
- CHANNELIZING DEVICE
- PEDESTRIAN LONGITUDINAL CHANNELIZING DEVICE WITH WORK ZONE SIGN
- TYPE III BARRICADE
- WORK ZONE SIGN

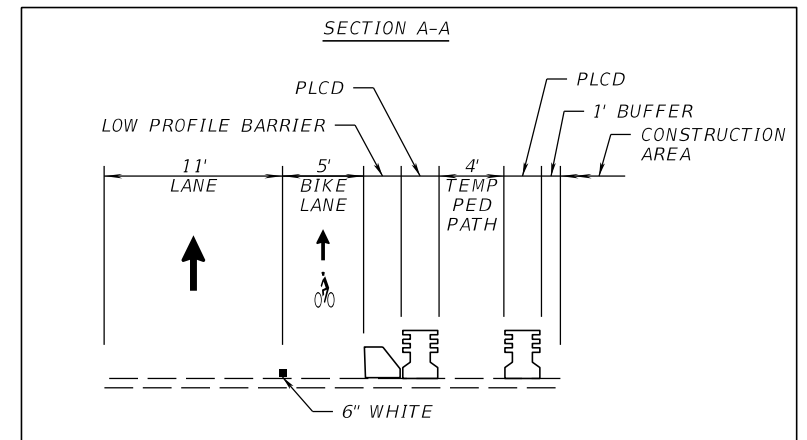

REVISIONS				ENGINEER OF RECORD	STATE OF FLORIDA DEPARTMENT OF TRANSPORTATION			PEDESTRIAN TRAFFIC CONTROL PLAN (2)	SHEET NO. 43
DATE	DESCRIPTION	DATE	DESCRIPTION		ROAD NO.	COUNTY	FINANCIAL PROJECT ID		
				KRIS KARANXHA, P.E. LICENSE NUMBER: 92368 FLORIDA TRANSPORTATION ENGINEERING, INC. 12550 TELECOM DRIVE TEMPLE TERRACE, FLORIDA 33637	SR 80	HENDRY	447878-1-52-01		

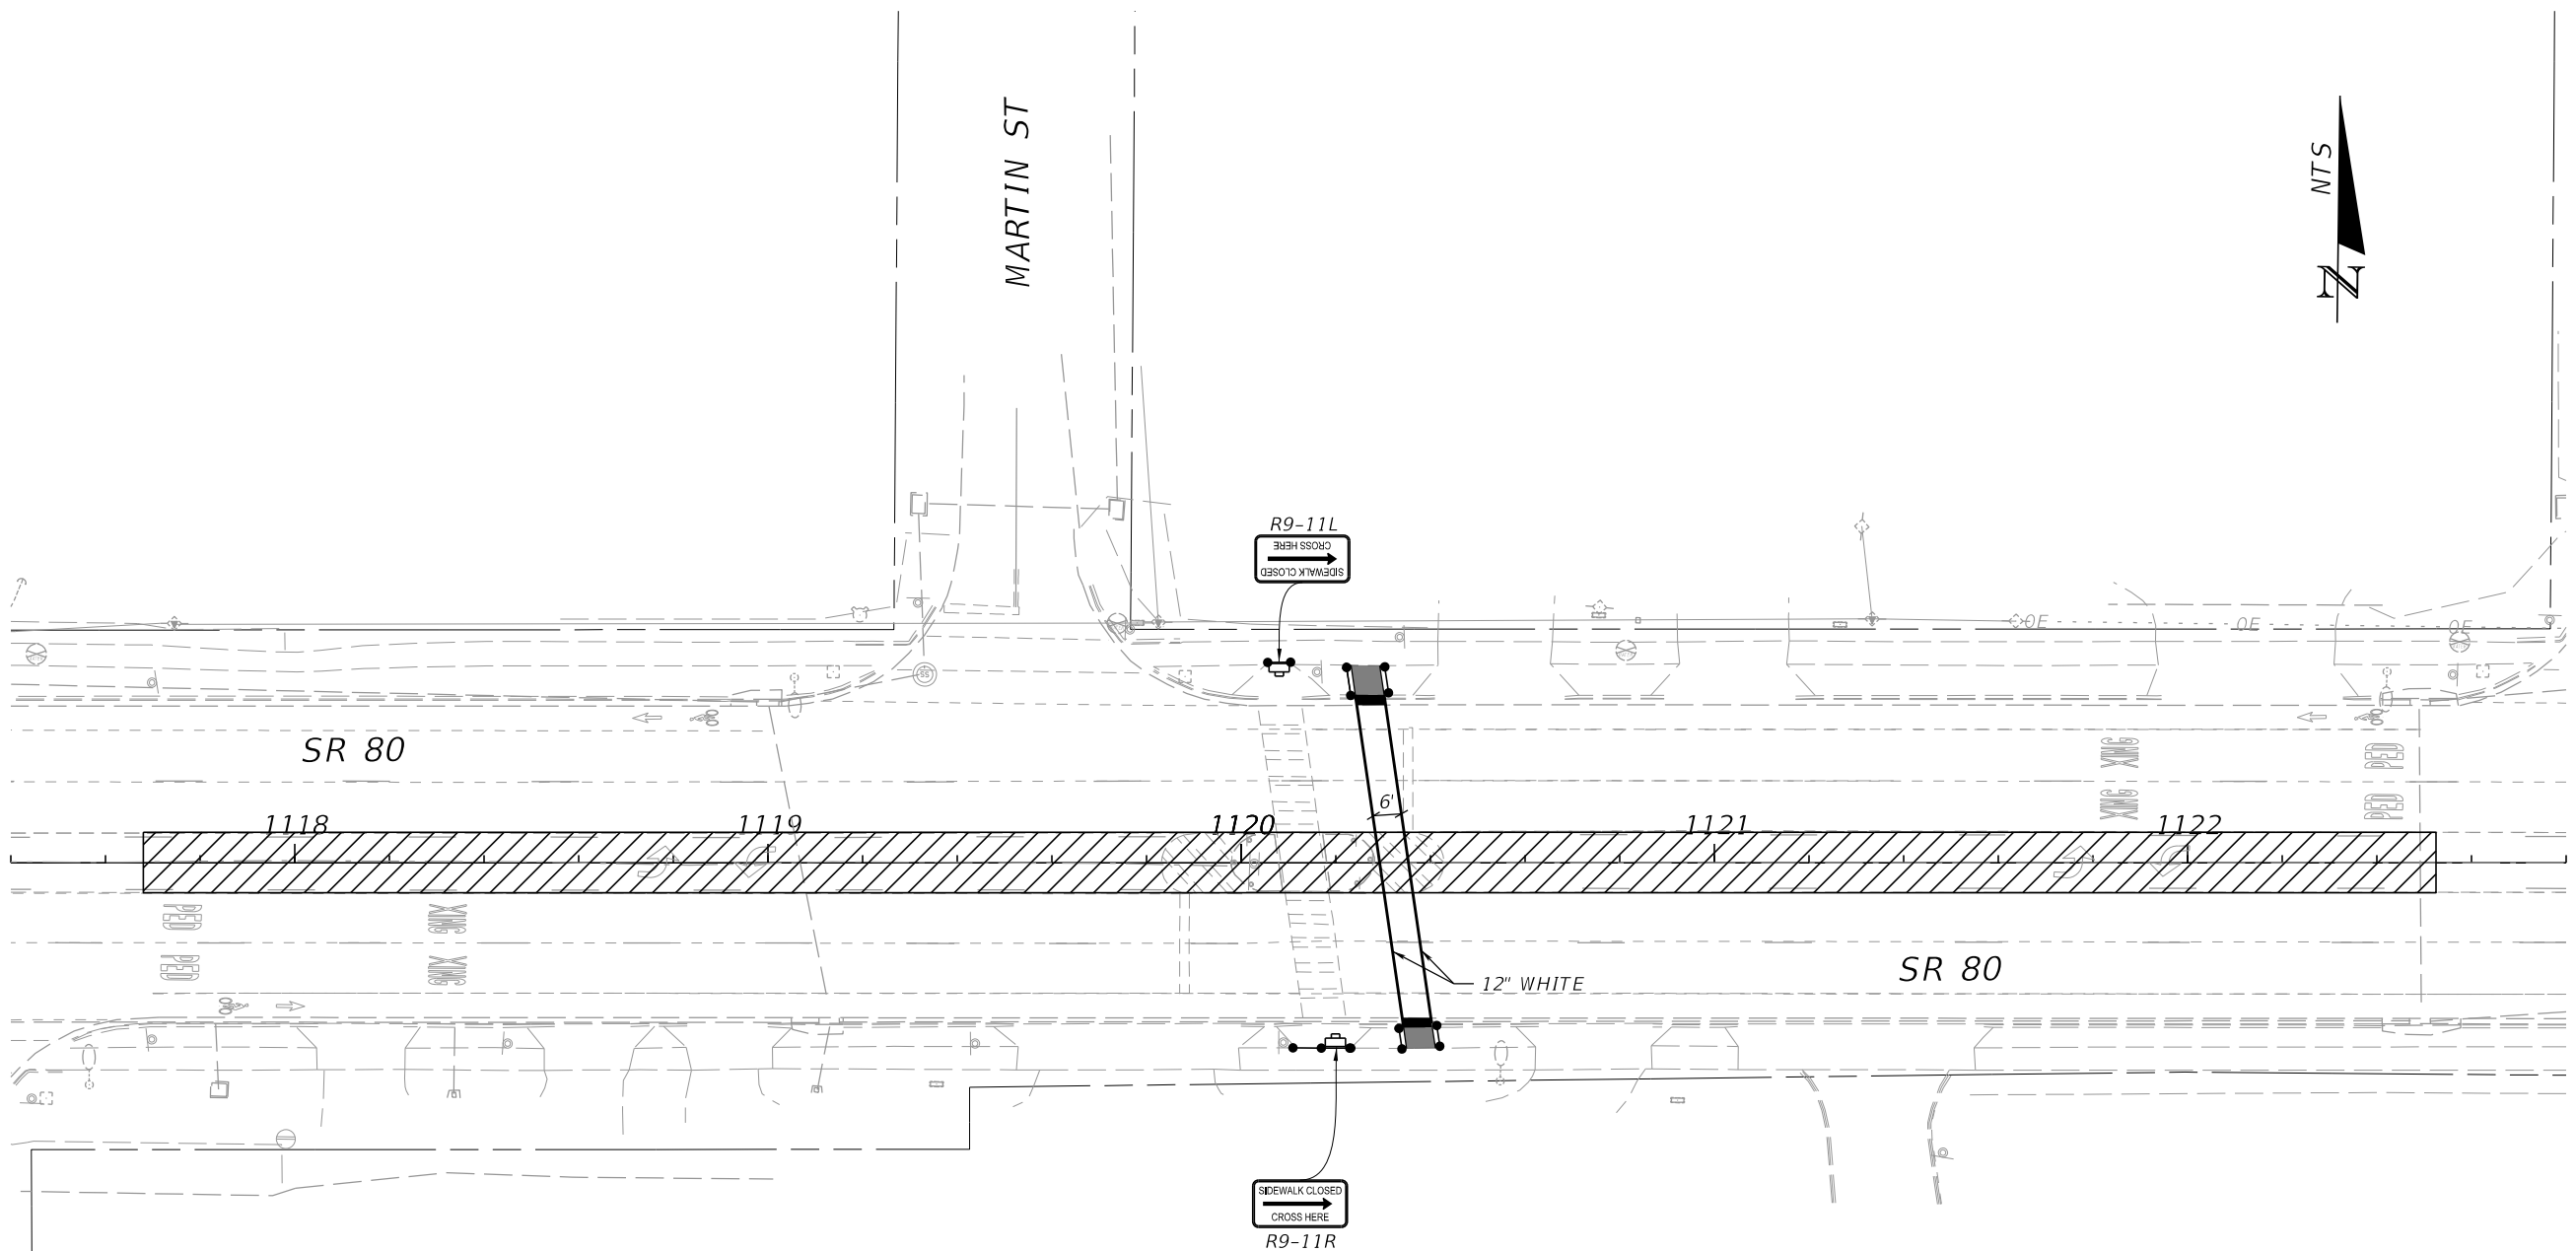


LEGEND

- WORK ZONE
- TEMPORARY CURB RAMP
- TEMPORARY PEDESTRIAN WALKWAY
- PEDESTRIAN LONGITUDINAL CHANNELIZING DEVICE


REVISIONS				ENGINEER OF RECORD	STATE OF FLORIDA DEPARTMENT OF TRANSPORTATION			PEDESTRIAN TRAFFIC CONTROL PLAN (3)	SHEET NO. 44
DATE	DESCRIPTION	DATE	DESCRIPTION		ROAD NO.	COUNTY	FINANCIAL PROJECT ID		
				KRIS KARANXHA, P.E. LICENSE NUMBER: 92368 FLORIDA TRANSPORTATION ENGINEERING, INC. 12550 TELECOM DRIVE TEMPLE TERRACE, FLORIDA 33637	SR 80	HENDRY	447878-1-52-01		

THE OFFICIAL RECORD OF THIS SHEET IS THE ELECTRONIC FILE DIGITALLY SIGNED AND SEALED UNDER RULE 61G15-23.004, F.A.C.

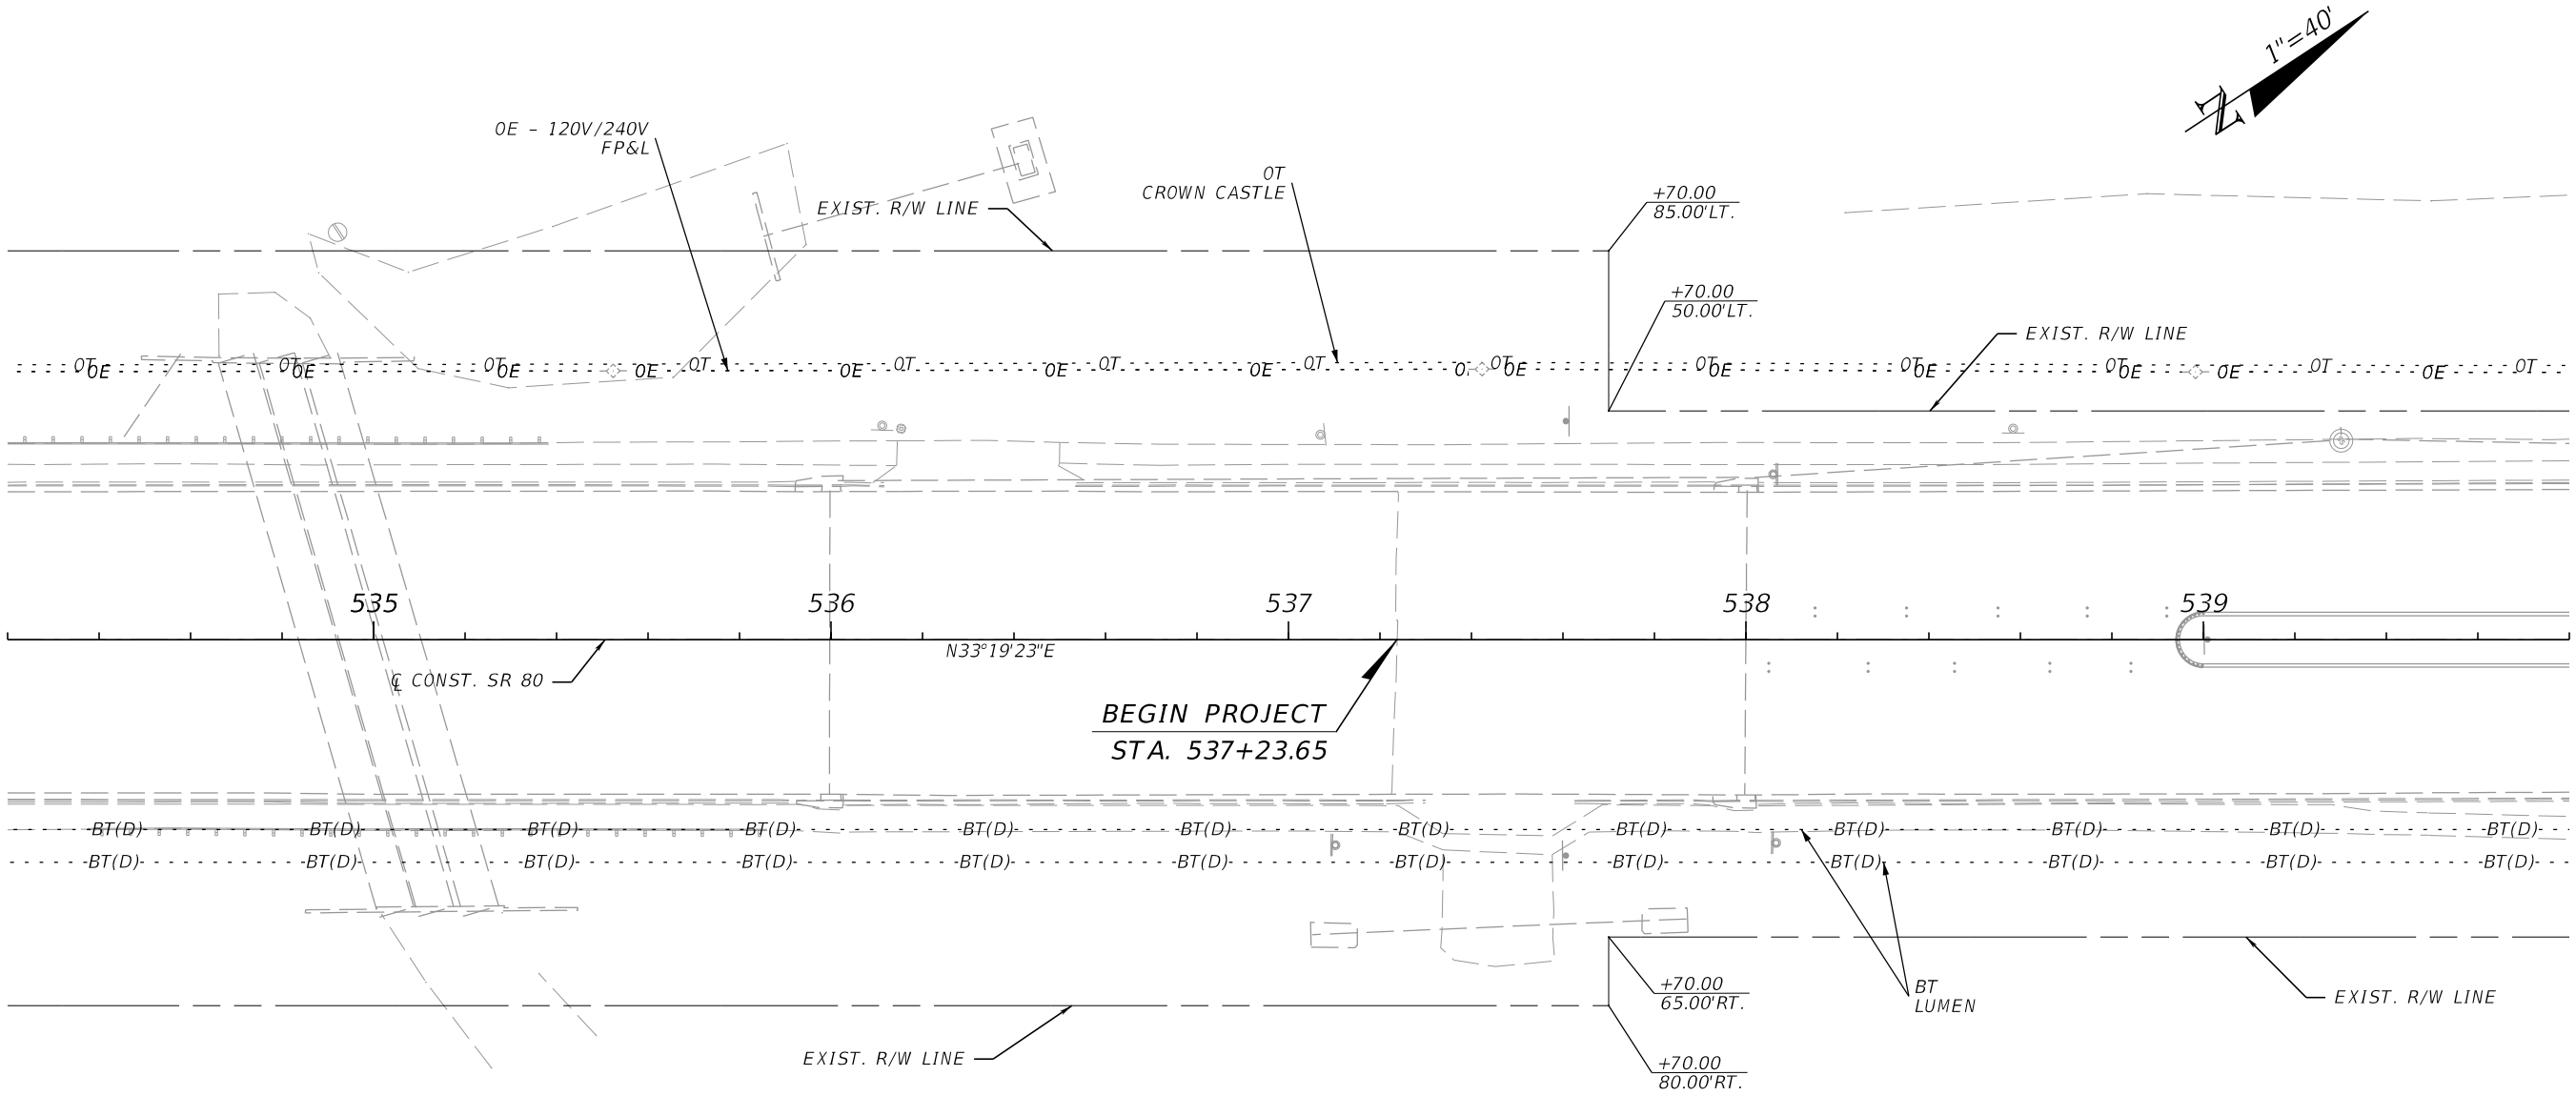

REVISIONS				ENGINEER OF RECORD	STATE OF FLORIDA DEPARTMENT OF TRANSPORTATION			UTILITY ADJUSTMENTS (1)	SHEET NO.
DATE	DESCRIPTION	DATE	DESCRIPTION	KRIS KARANXHA, P.E. LICENSE NUMBER: 92368 FLORIDA TRANSPORTATION ENGINEERING, INC. 12550 TELECOM DRIVE TEMPLE TERRACE, FLORIDA 33637	ROAD NO.	COUNTY	FINANCIAL PROJECT ID		45
					SR 80	HENDRY	447878-1-52-01		

SR 80

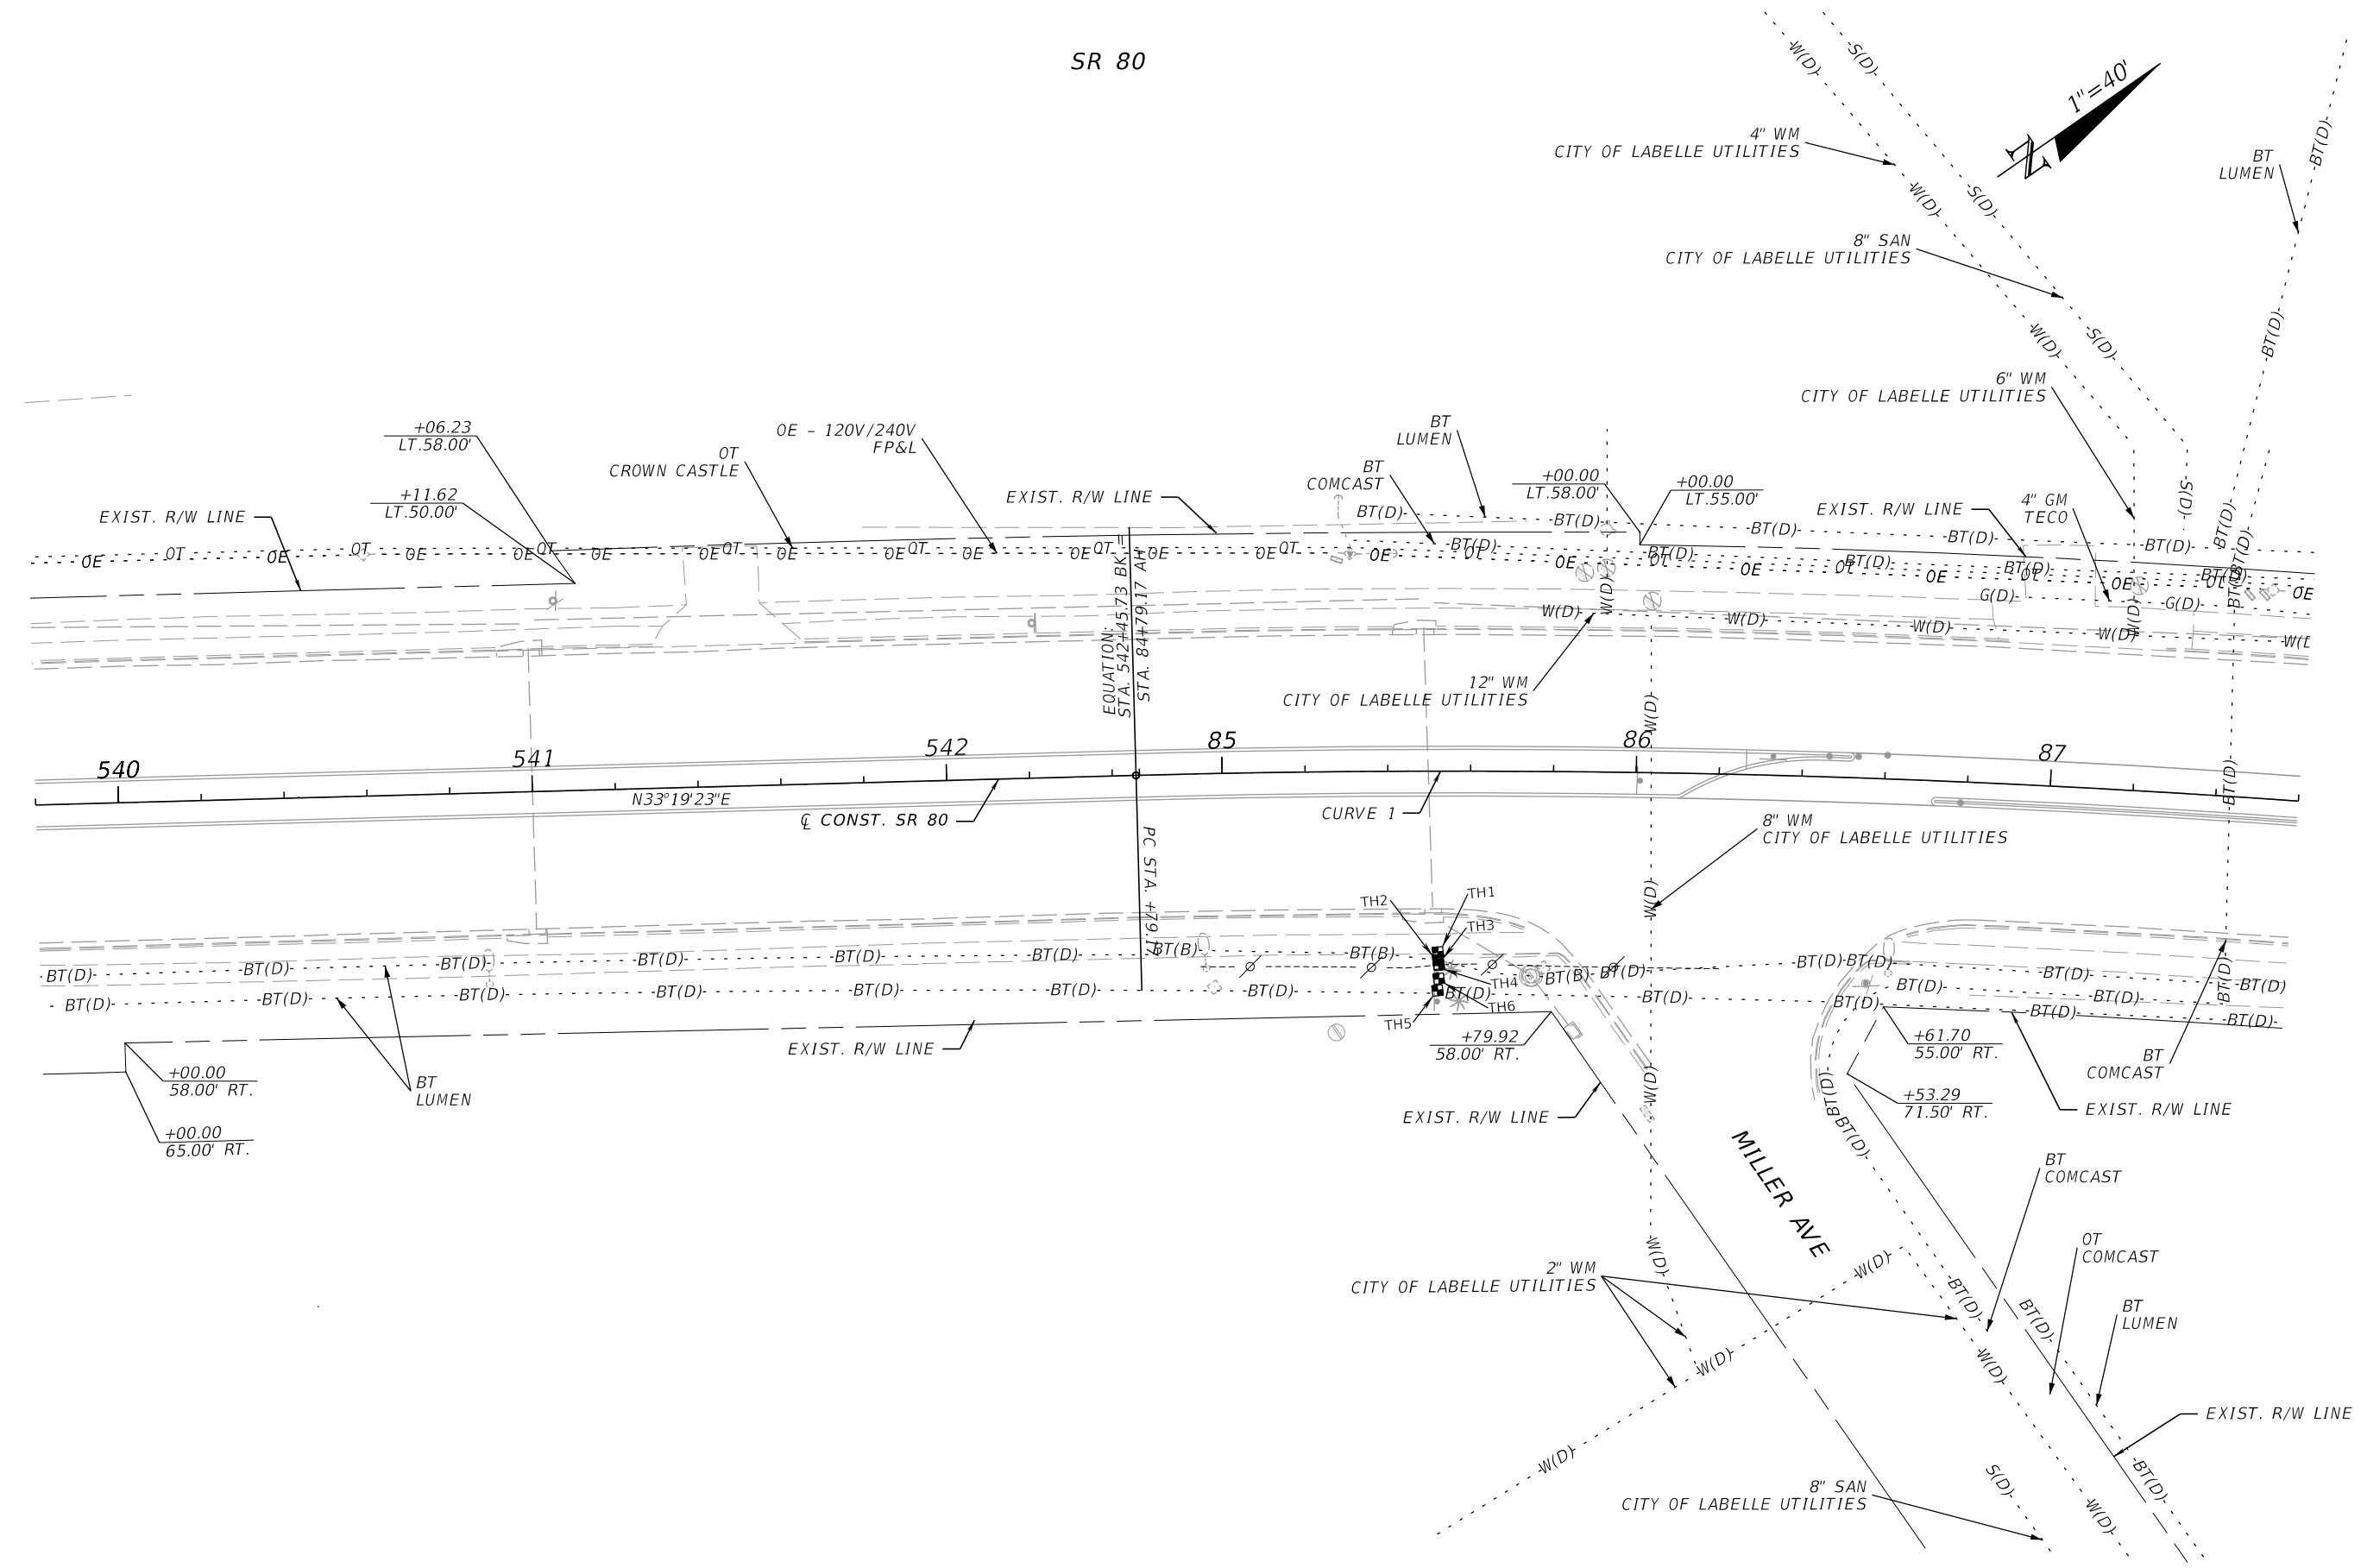


REVISIONS				ENGINEER OF RECORD		STATE OF FLORIDA DEPARTMENT OF TRANSPORTATION			UTILITY ADJUSTMENTS (2)	SHEET NO. 46
DATE	DESCRIPTION	DATE	DESCRIPTION	KRIS KARANXHA, P.E. LICENSE NUMBER: 92368 FLORIDA TRANSPORTATION ENGINEERING, INC. 12550 TELECOM DRIVE TEMPLE TERRACE, FLORIDA 33637		ROAD NO.	COUNTY	FINANCIAL PROJECT ID		
						SR 80	HENDRY	447878-1-52-01		

6/19/2025 3:10:52 PM KaiwenChen
Z:\Projects\447878\15201\Roadway\UT\ADRD03.dgn

THE OFFICIAL RECORD OF THIS SHEET IS THE ELECTRONIC FILE DIGITALLY SIGNED AND SEALED UNDER RULE 61G15-23.004, F.A.C.


6/18/2025 6:59:33 PM ChloeMwIseneza
Z:\Projects\DOT\44787815201\Roadway\UT\ADRD03.dgn

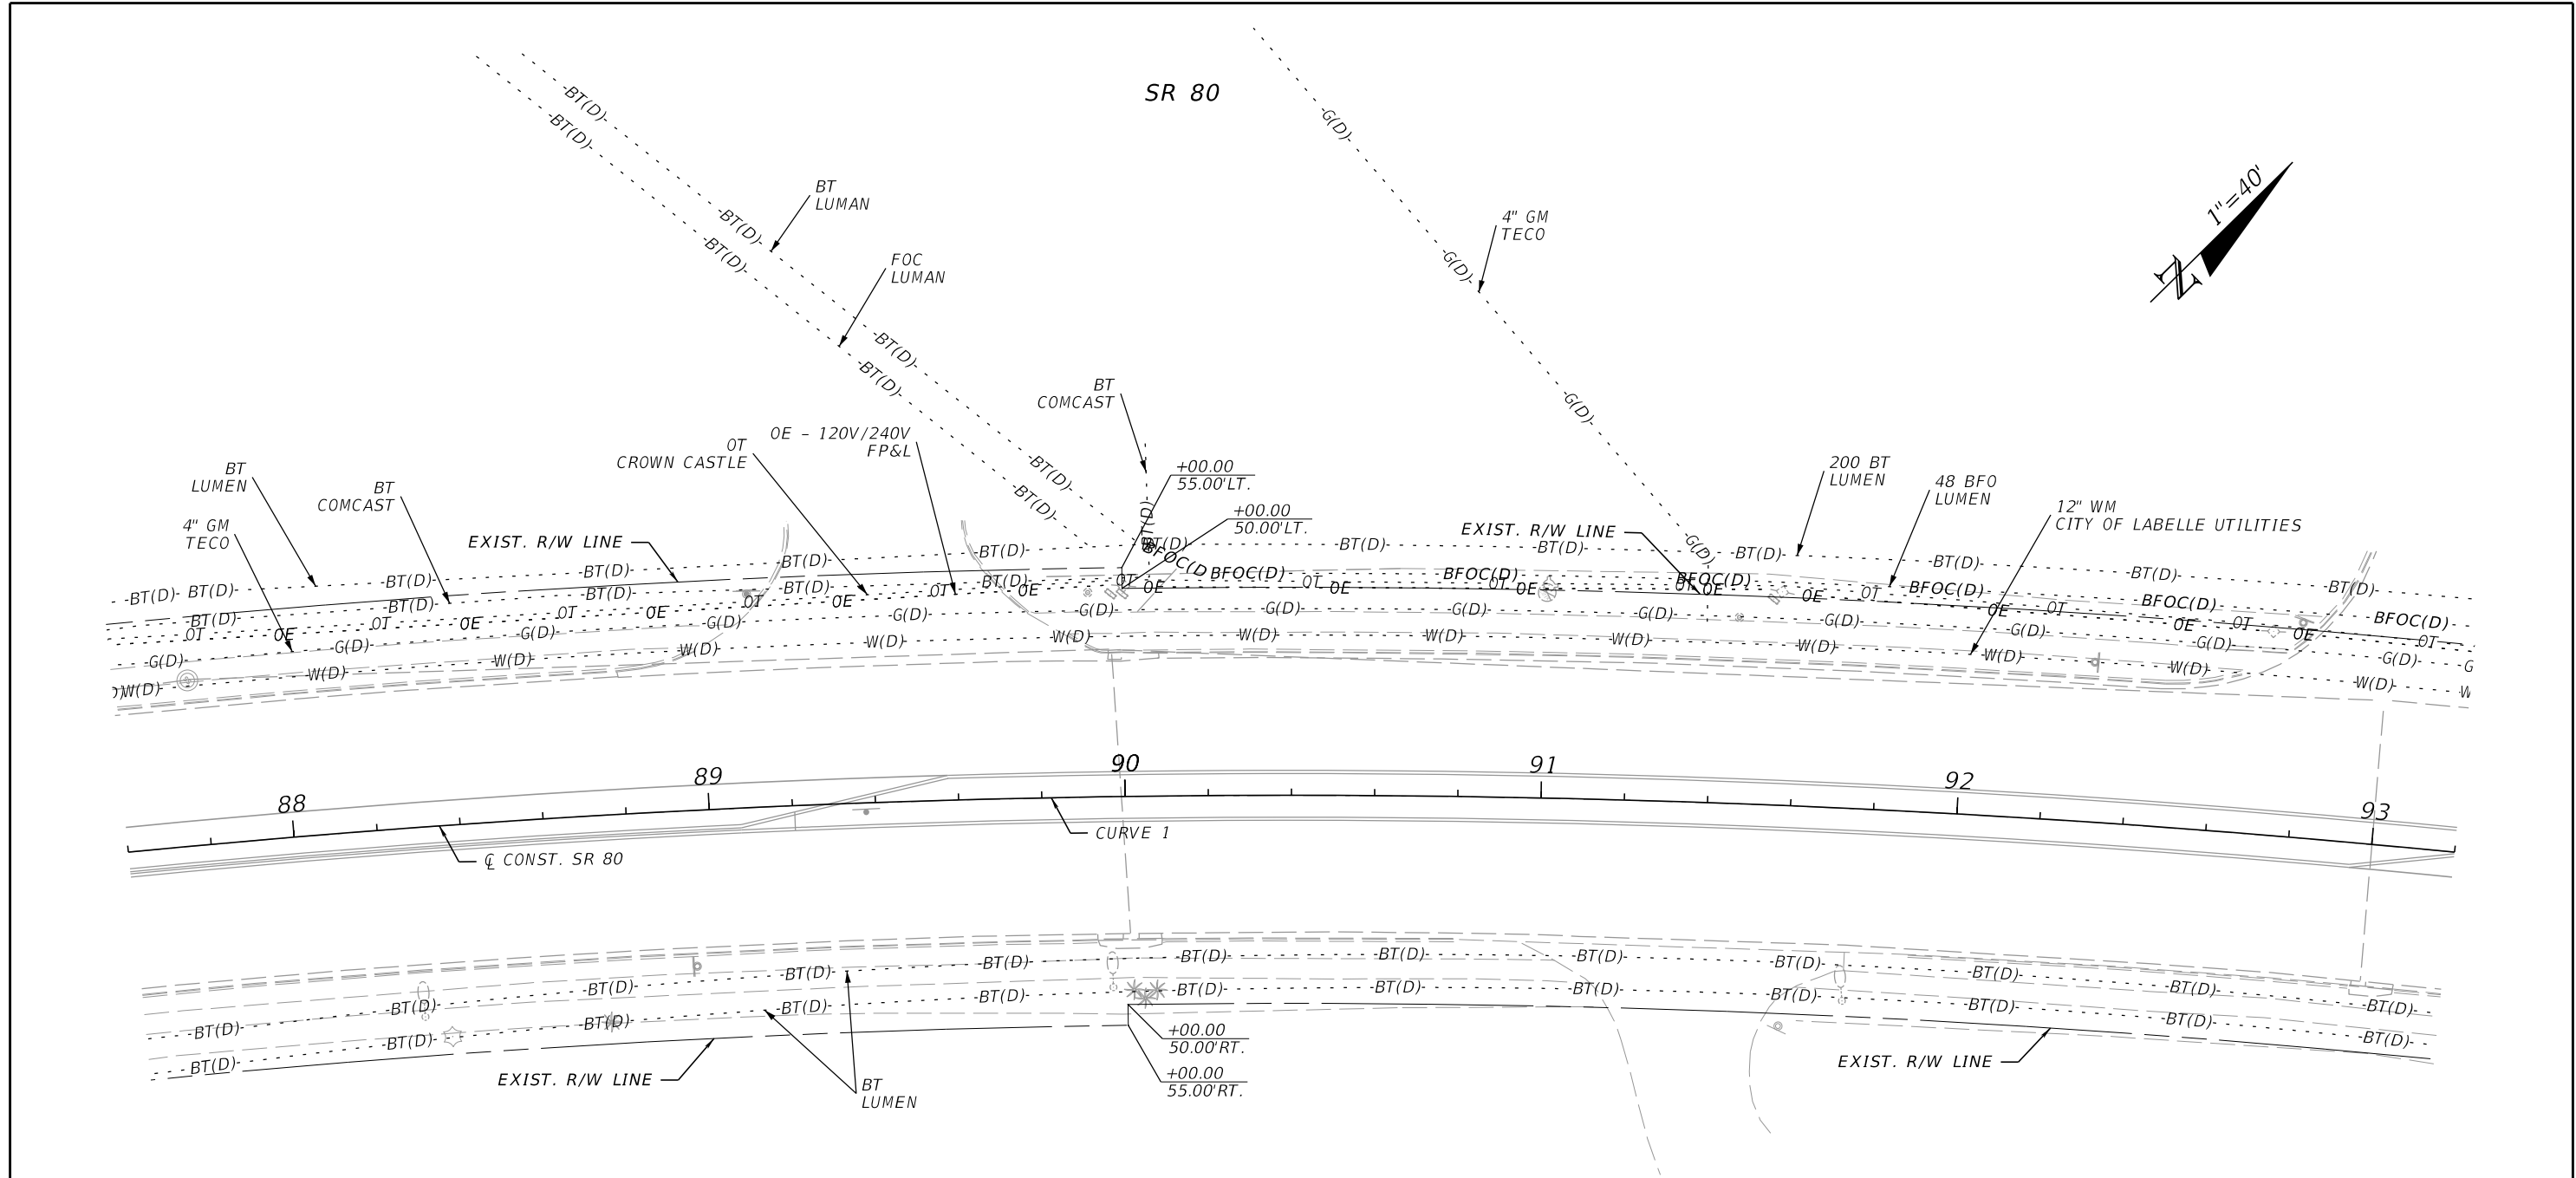

REVISIONS				ENGINEER OF RECORD	STATE OF FLORIDA DEPARTMENT OF TRANSPORTATION			UTILITY ADJUSTMENTS (3)	SHEET NO. 47
DATE	DESCRIPTION	DATE	DESCRIPTION		ROAD NO.	COUNTY	FINANCIAL PROJECT ID		
				KRIS KARANXHA, P.E. LICENSE NUMBER: 92368 FLORIDA TRANSPORTATION ENGINEERING, INC. 12550 TELECOM DRIVE TEMPLE TERRACE, FLORIDA 33637	SR 80	HENDRY	447878-1-52-01		

THE OFFICIAL RECORD OF THIS SHEET IS THE ELECTRONIC FILE DIGITALLY SIGNED AND SEALED UNDER RULE 61G15-23.004, F.A.C.


6/18/2025 6:59:34 PM ChloeMwIseneza
Z:\Projects\FDOT\44787815201\Roadway\UT\ADRD03.dgn

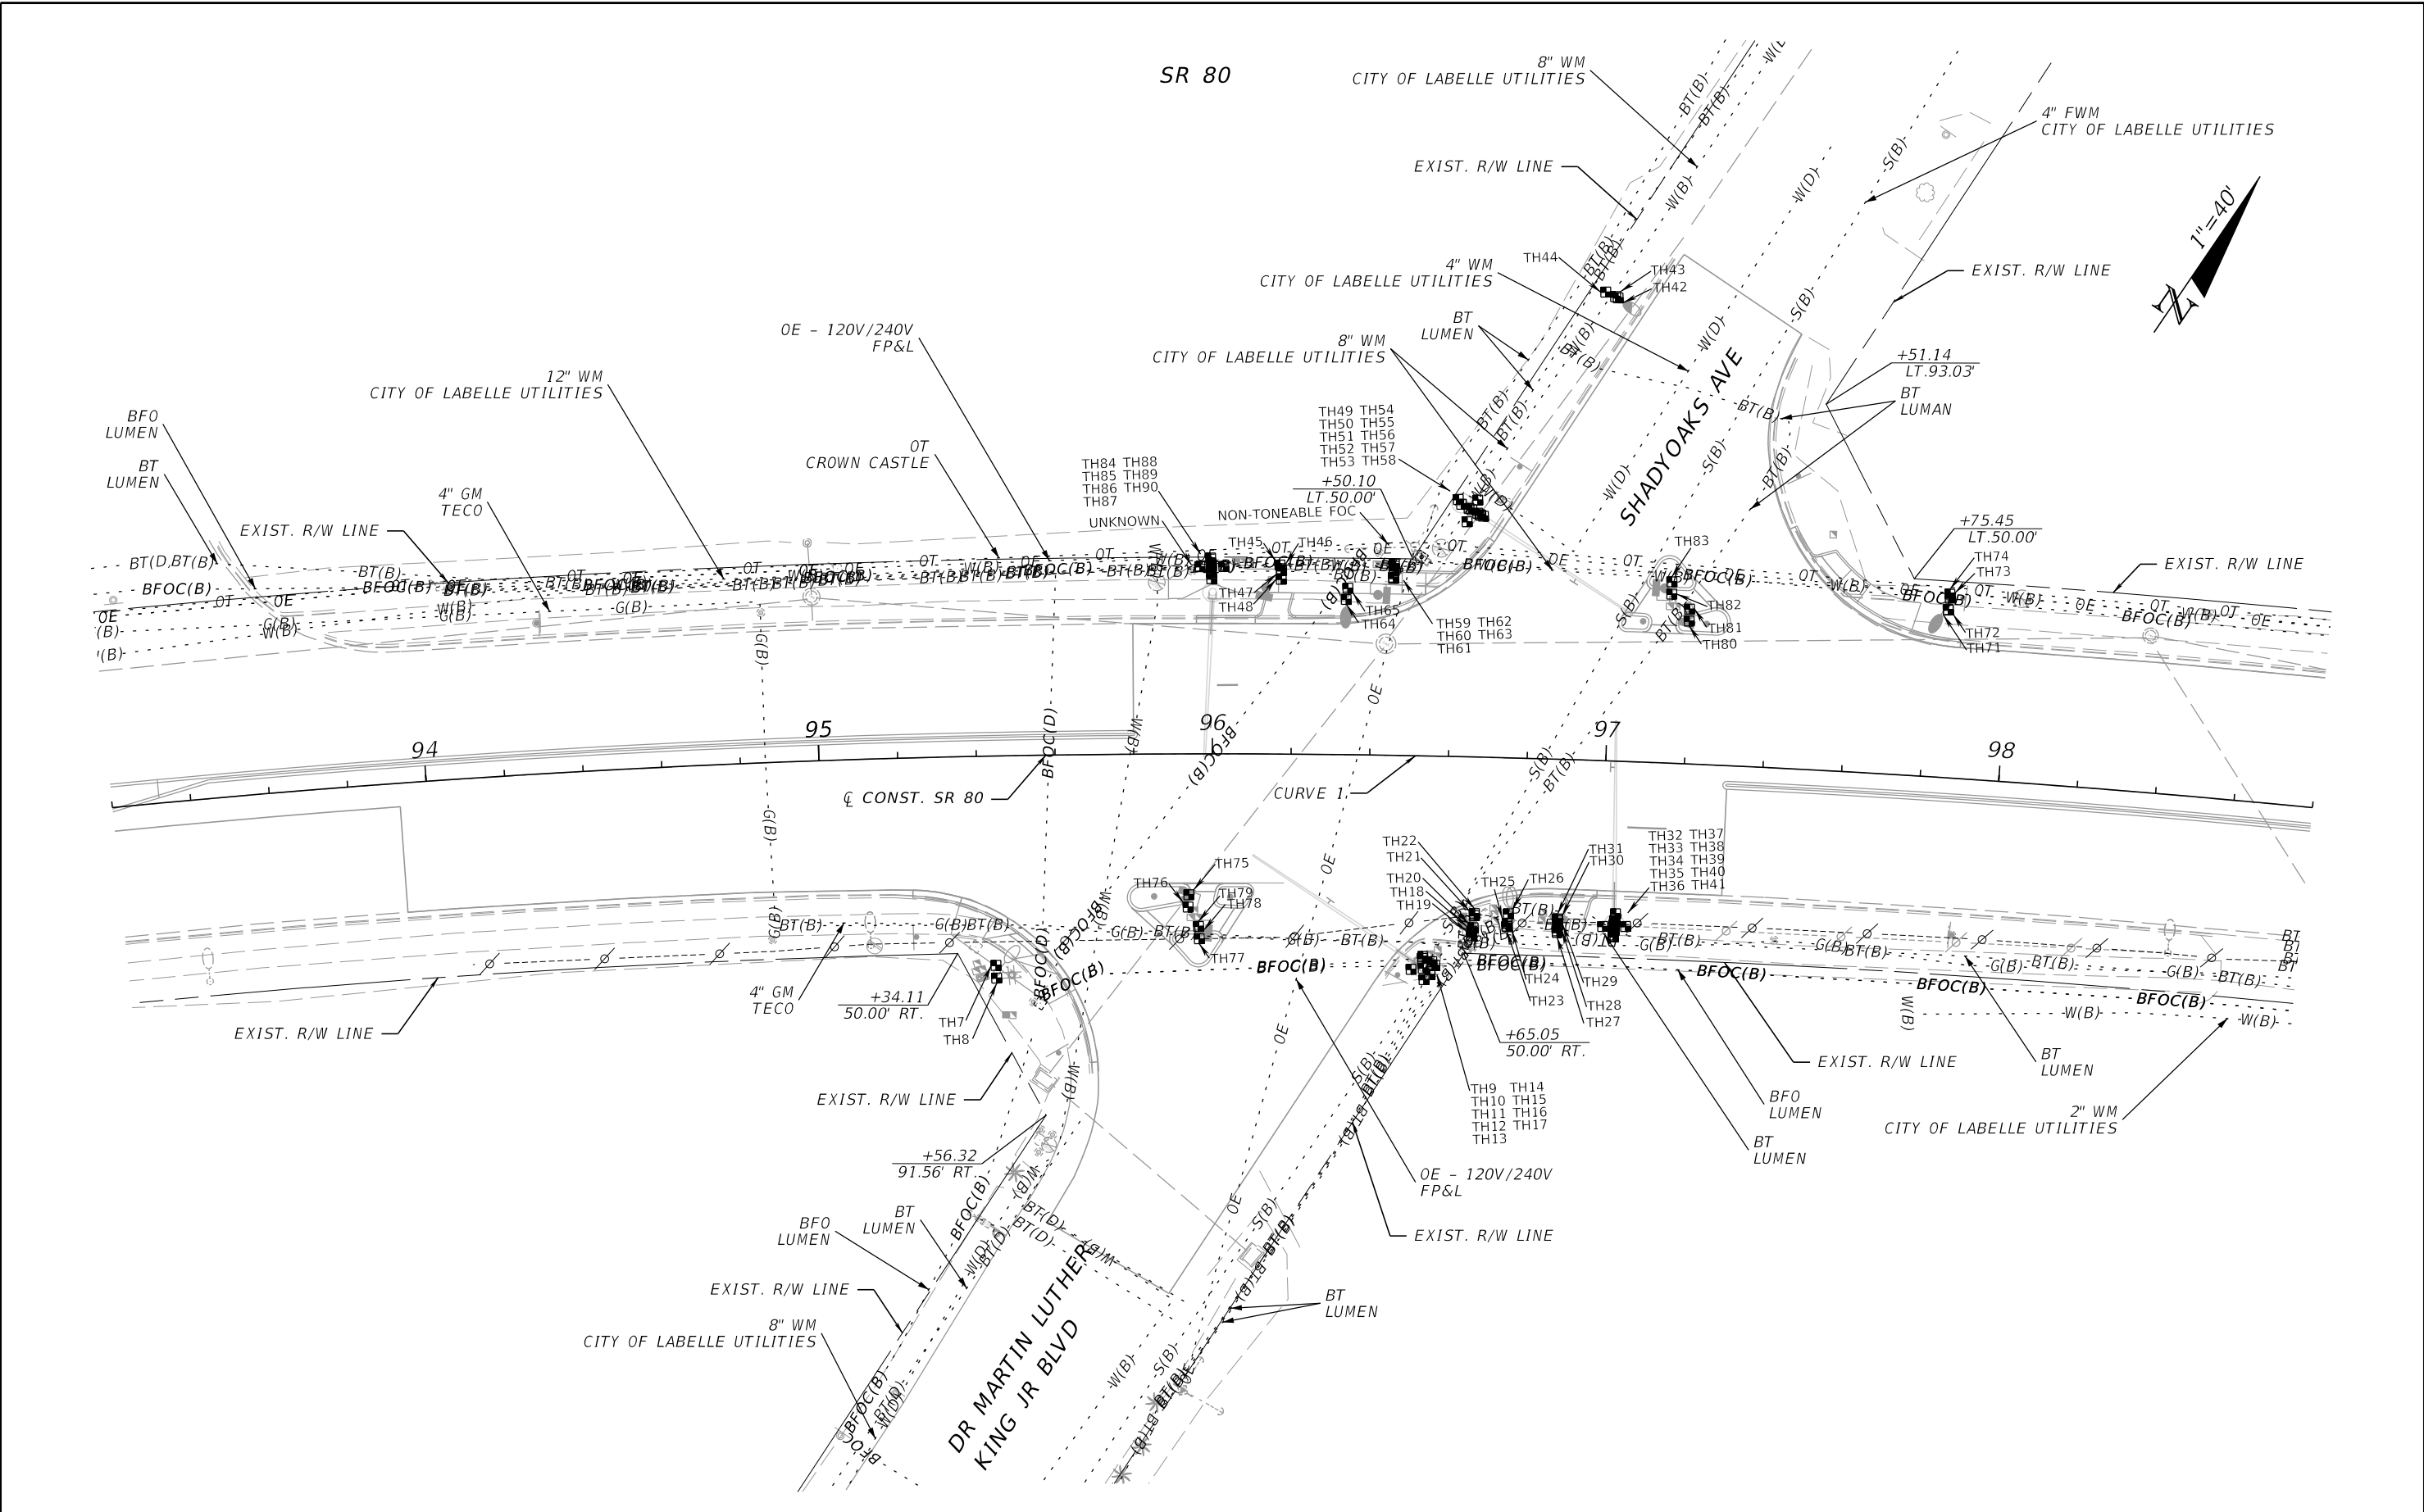

REVISIONS				ENGINEER OF RECORD	STATE OF FLORIDA DEPARTMENT OF TRANSPORTATION			UTILITY ADJUSTMENTS (4)	SHEET NO.
DATE	DESCRIPTION	DATE	DESCRIPTION	KRIS KARANXHA, P.E. LICENSE NUMBER: 92368 FLORIDA TRANSPORTATION ENGINEERING, INC. 12550 TELECOM DRIVE TEMPLE TERRACE, FLORIDA 33637	ROAD NO.	COUNTY	FINANCIAL PROJECT ID		48
					SR 80	HENDRY	447878-1-52-01		

THE OFFICIAL RECORD OF THIS SHEET IS THE ELECTRONIC FILE DIGITALLY SIGNED AND SEALED UNDER RULE 61G15-23.004, F.A.C.


6/18/2025 6:59:34 PM ChloeWwisezeza
Z:\Projects\FDOT\4478781\5201\Roadway\UT\ADRD03.dgn

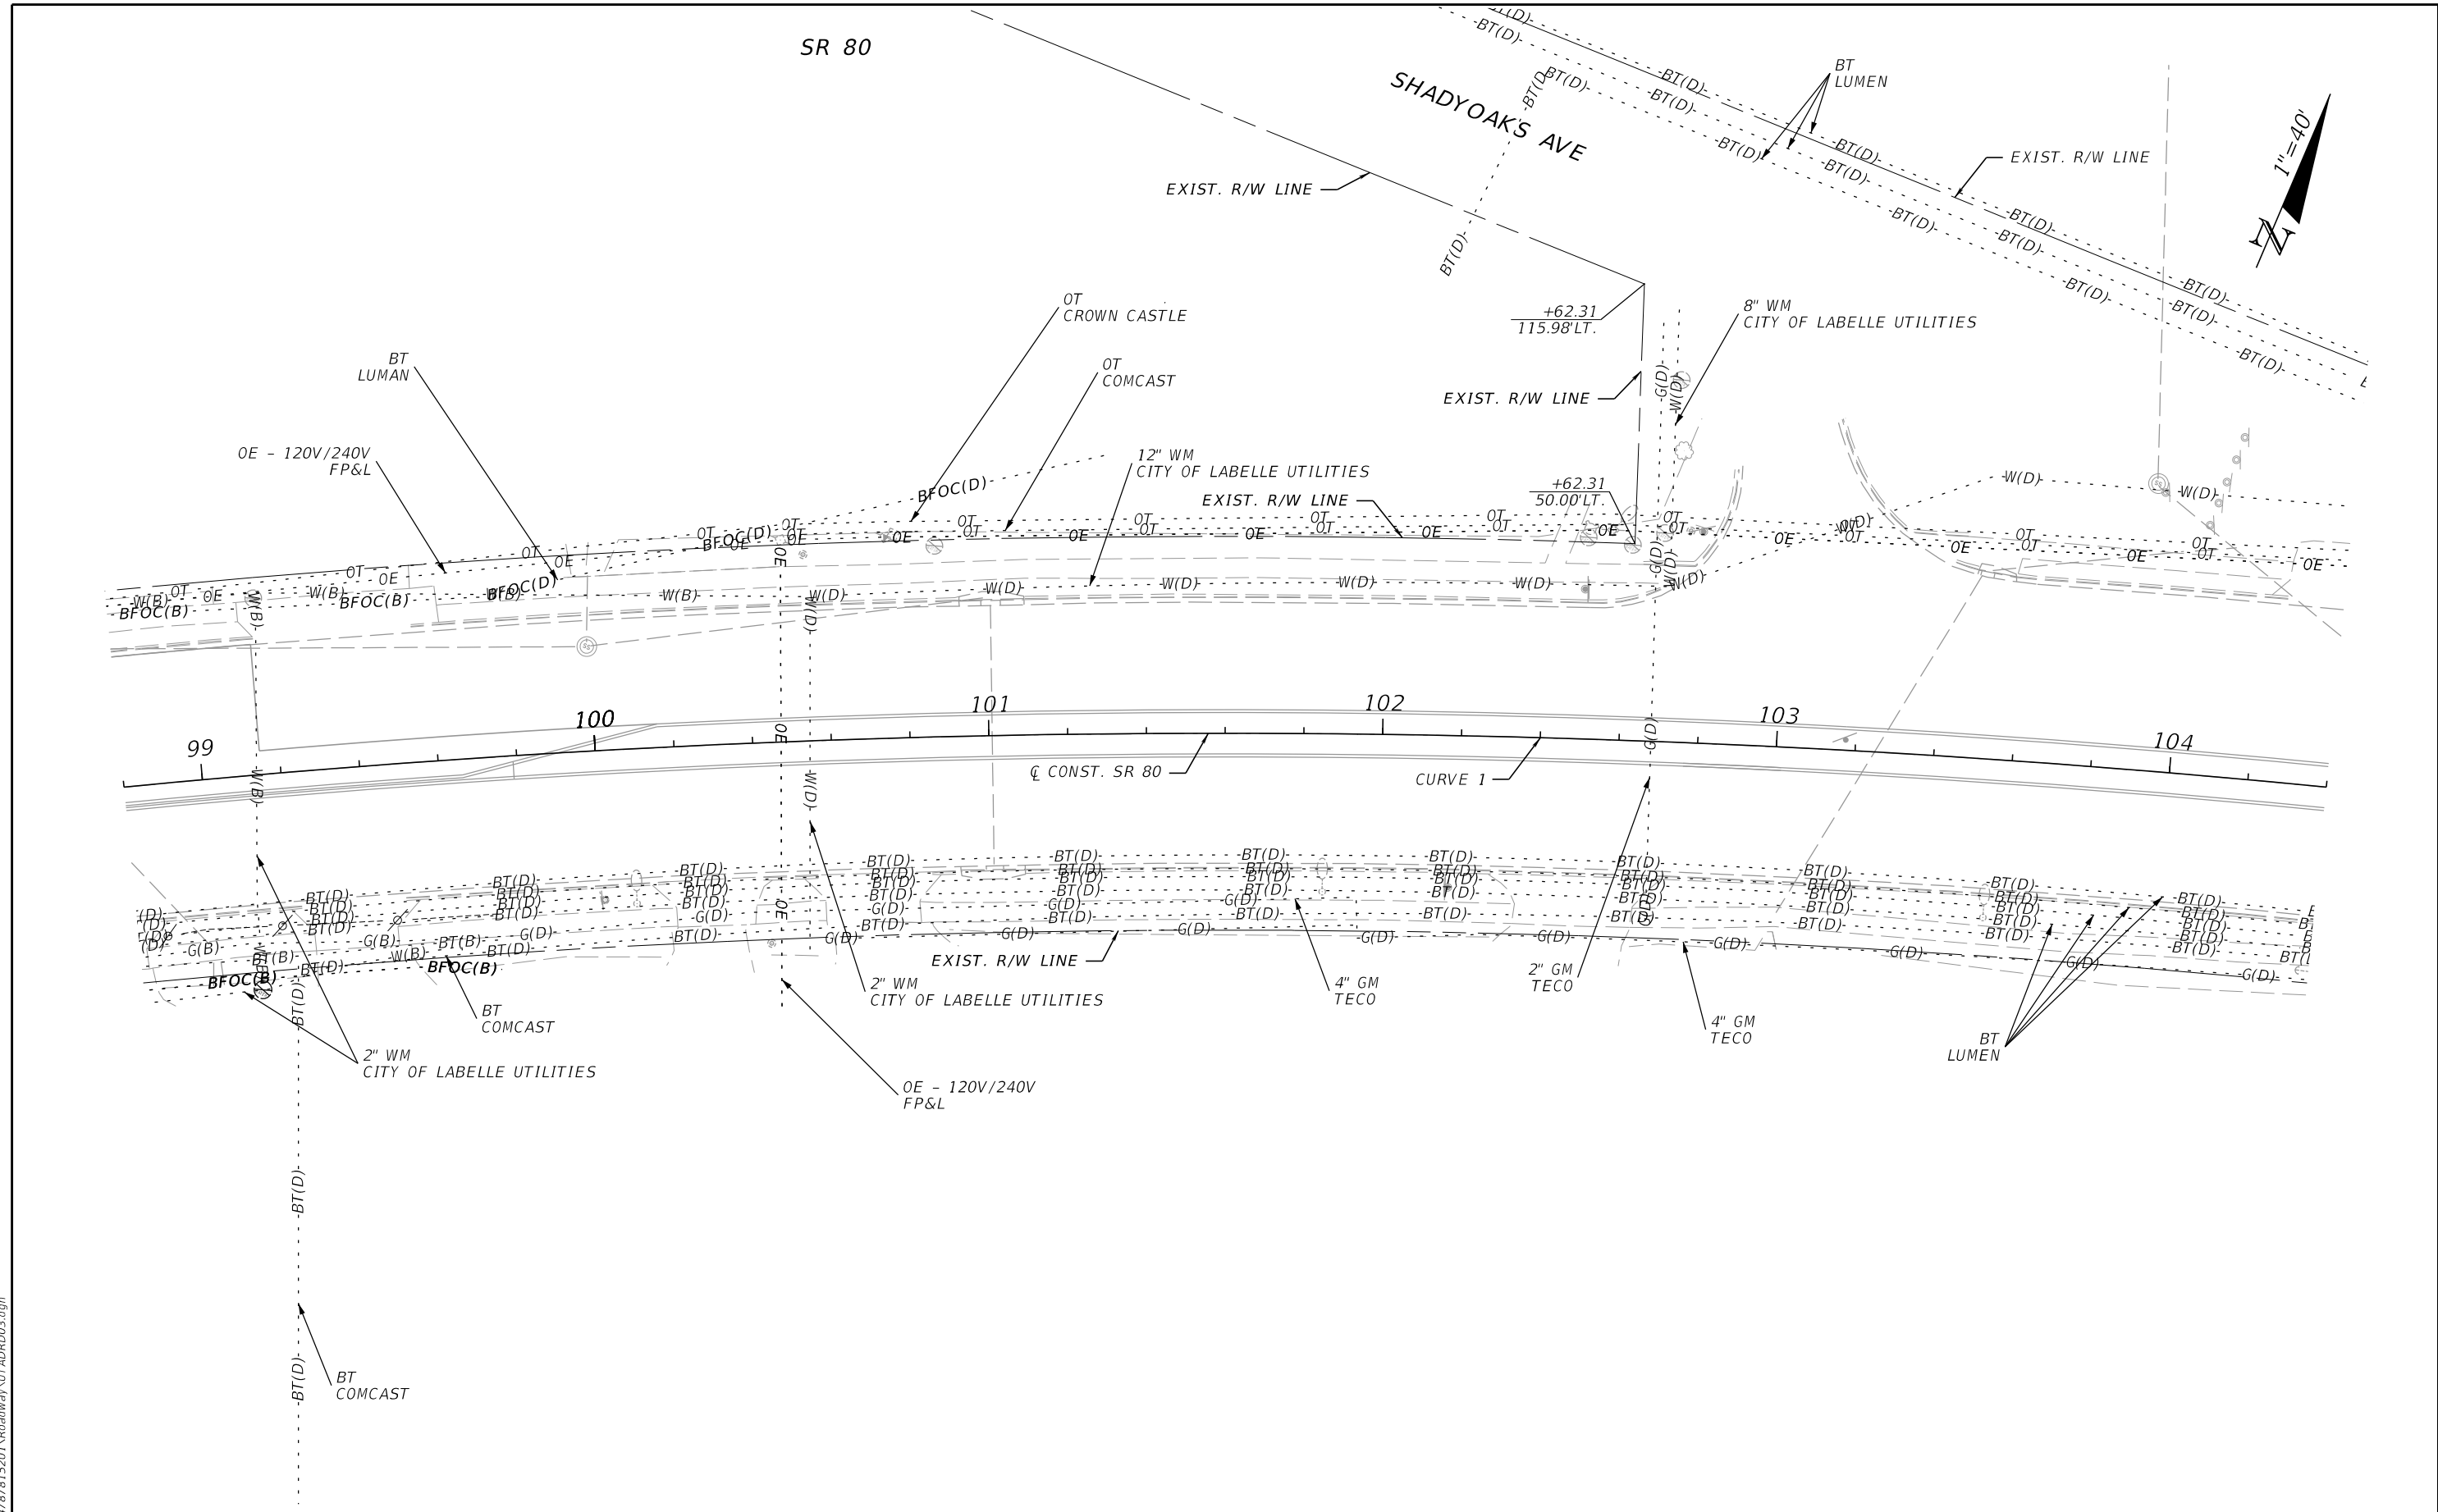

REVISIONS				ENGINEER OF RECORD		STATE OF FLORIDA DEPARTMENT OF TRANSPORTATION			UTILITY ADJUSTMENTS (5)	SHEET NO.
DATE	DESCRIPTION	DATE	DESCRIPTION	KRIS KARANXHA, P.E. LICENSE NUMBER: 92368 FLORIDA TRANSPORTATION ENGINEERING, INC. 12550 TELECOM DRIVE TEMPLE TERRACE, FLORIDA 33637		ROAD NO.	COUNTY	FINANCIAL PROJECT ID		
						SR 80	HENDRY	447878-1-52-01		49

THE OFFICIAL RECORD OF THIS SHEET IS THE ELECTRONIC FILE DIGITALLY SIGNED AND SEALED UNDER RULE 61G15-23.004, F.A.C.

6/19/2025 3:10:53 PM KaiwenChen
Z:\Projects\FDOT\4478781\5201\Roadway\UT\ADRD03.dgn

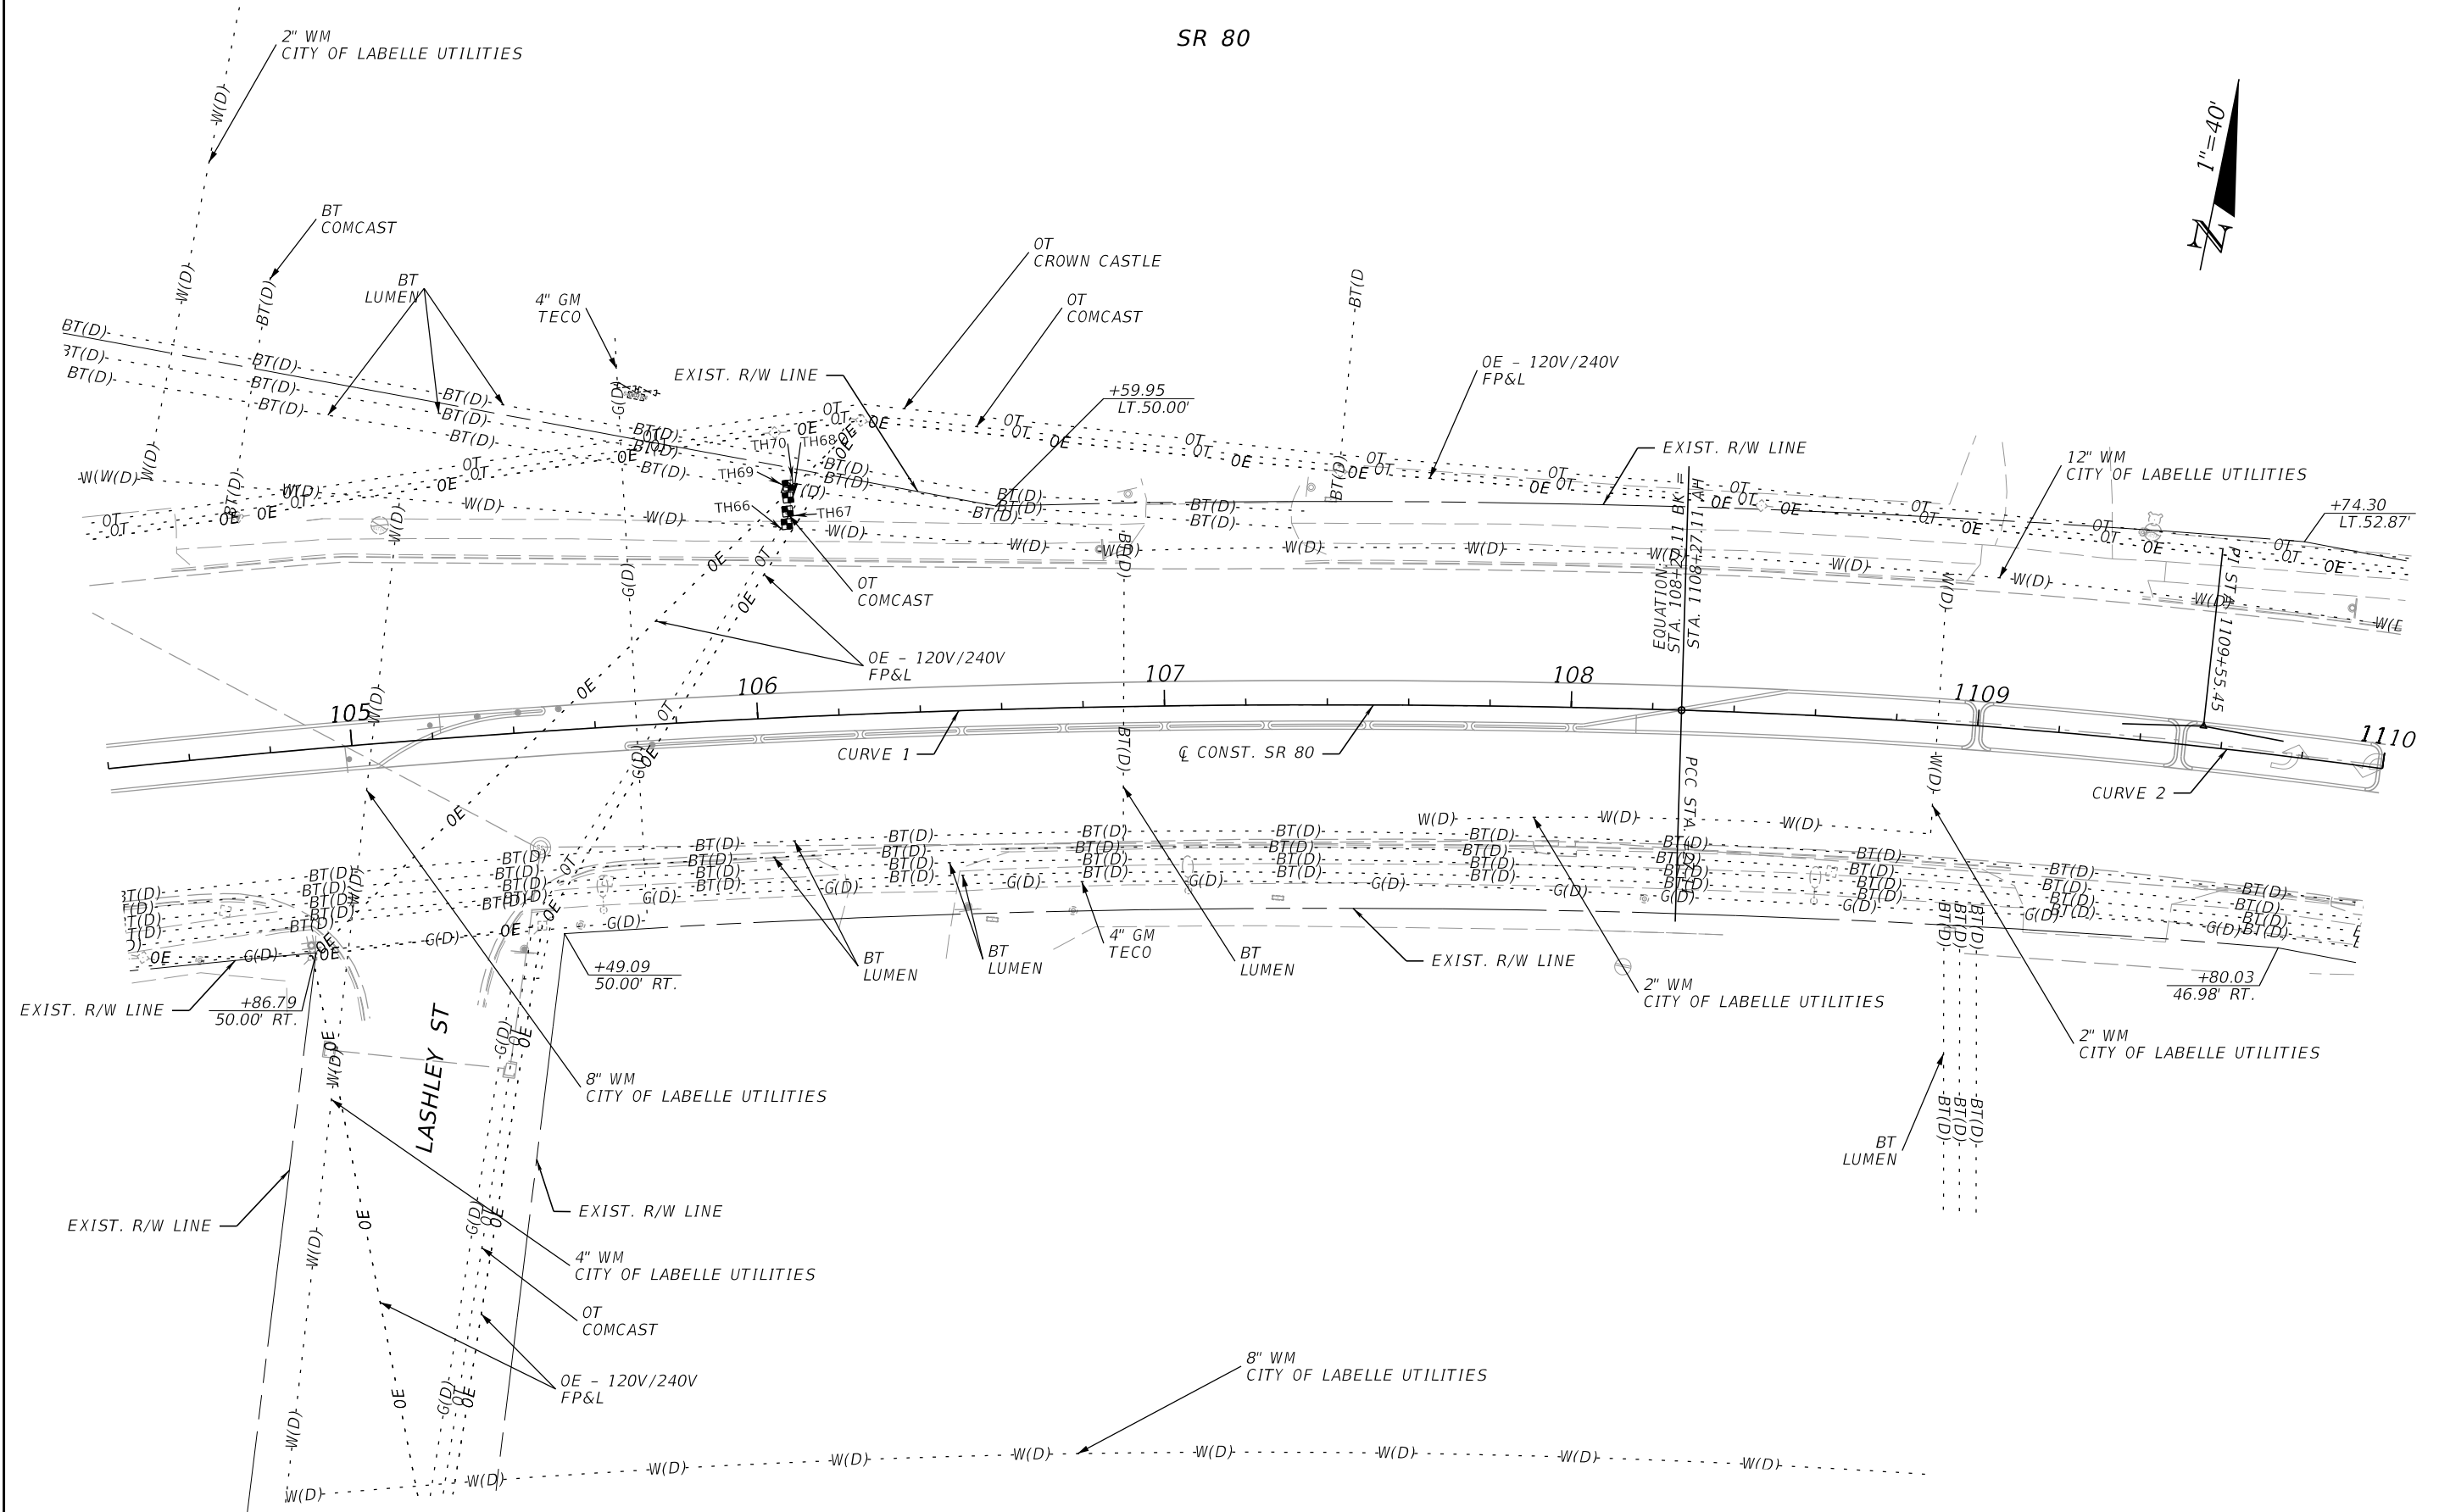


REVISIONS			
DATE	DESCRIPTION	DATE	DESCRIPTION

ENGINEER OF RECORD
KRIS KARANXHA, P.E.
LICENSE NUMBER: 92368
FLORIDA TRANSPORTATION ENGINEERING, INC.
12550 TELECOM DRIVE
TEMPLE TERRACE, FLORIDA 33637

STATE OF FLORIDA DEPARTMENT OF TRANSPORTATION		
ROAD NO.	COUNTY	FINANCIAL PROJECT ID
SR 80	HENDRY	447878-1-52-01

UTILITY ADJUSTMENTS (6)	SHEET NO.
	50


6/18/2025 6:59:35 PM ChloeWwisezeza
Z:\Projects\FDOT\44787815201\Roadway\UT\ADRD03.dgn

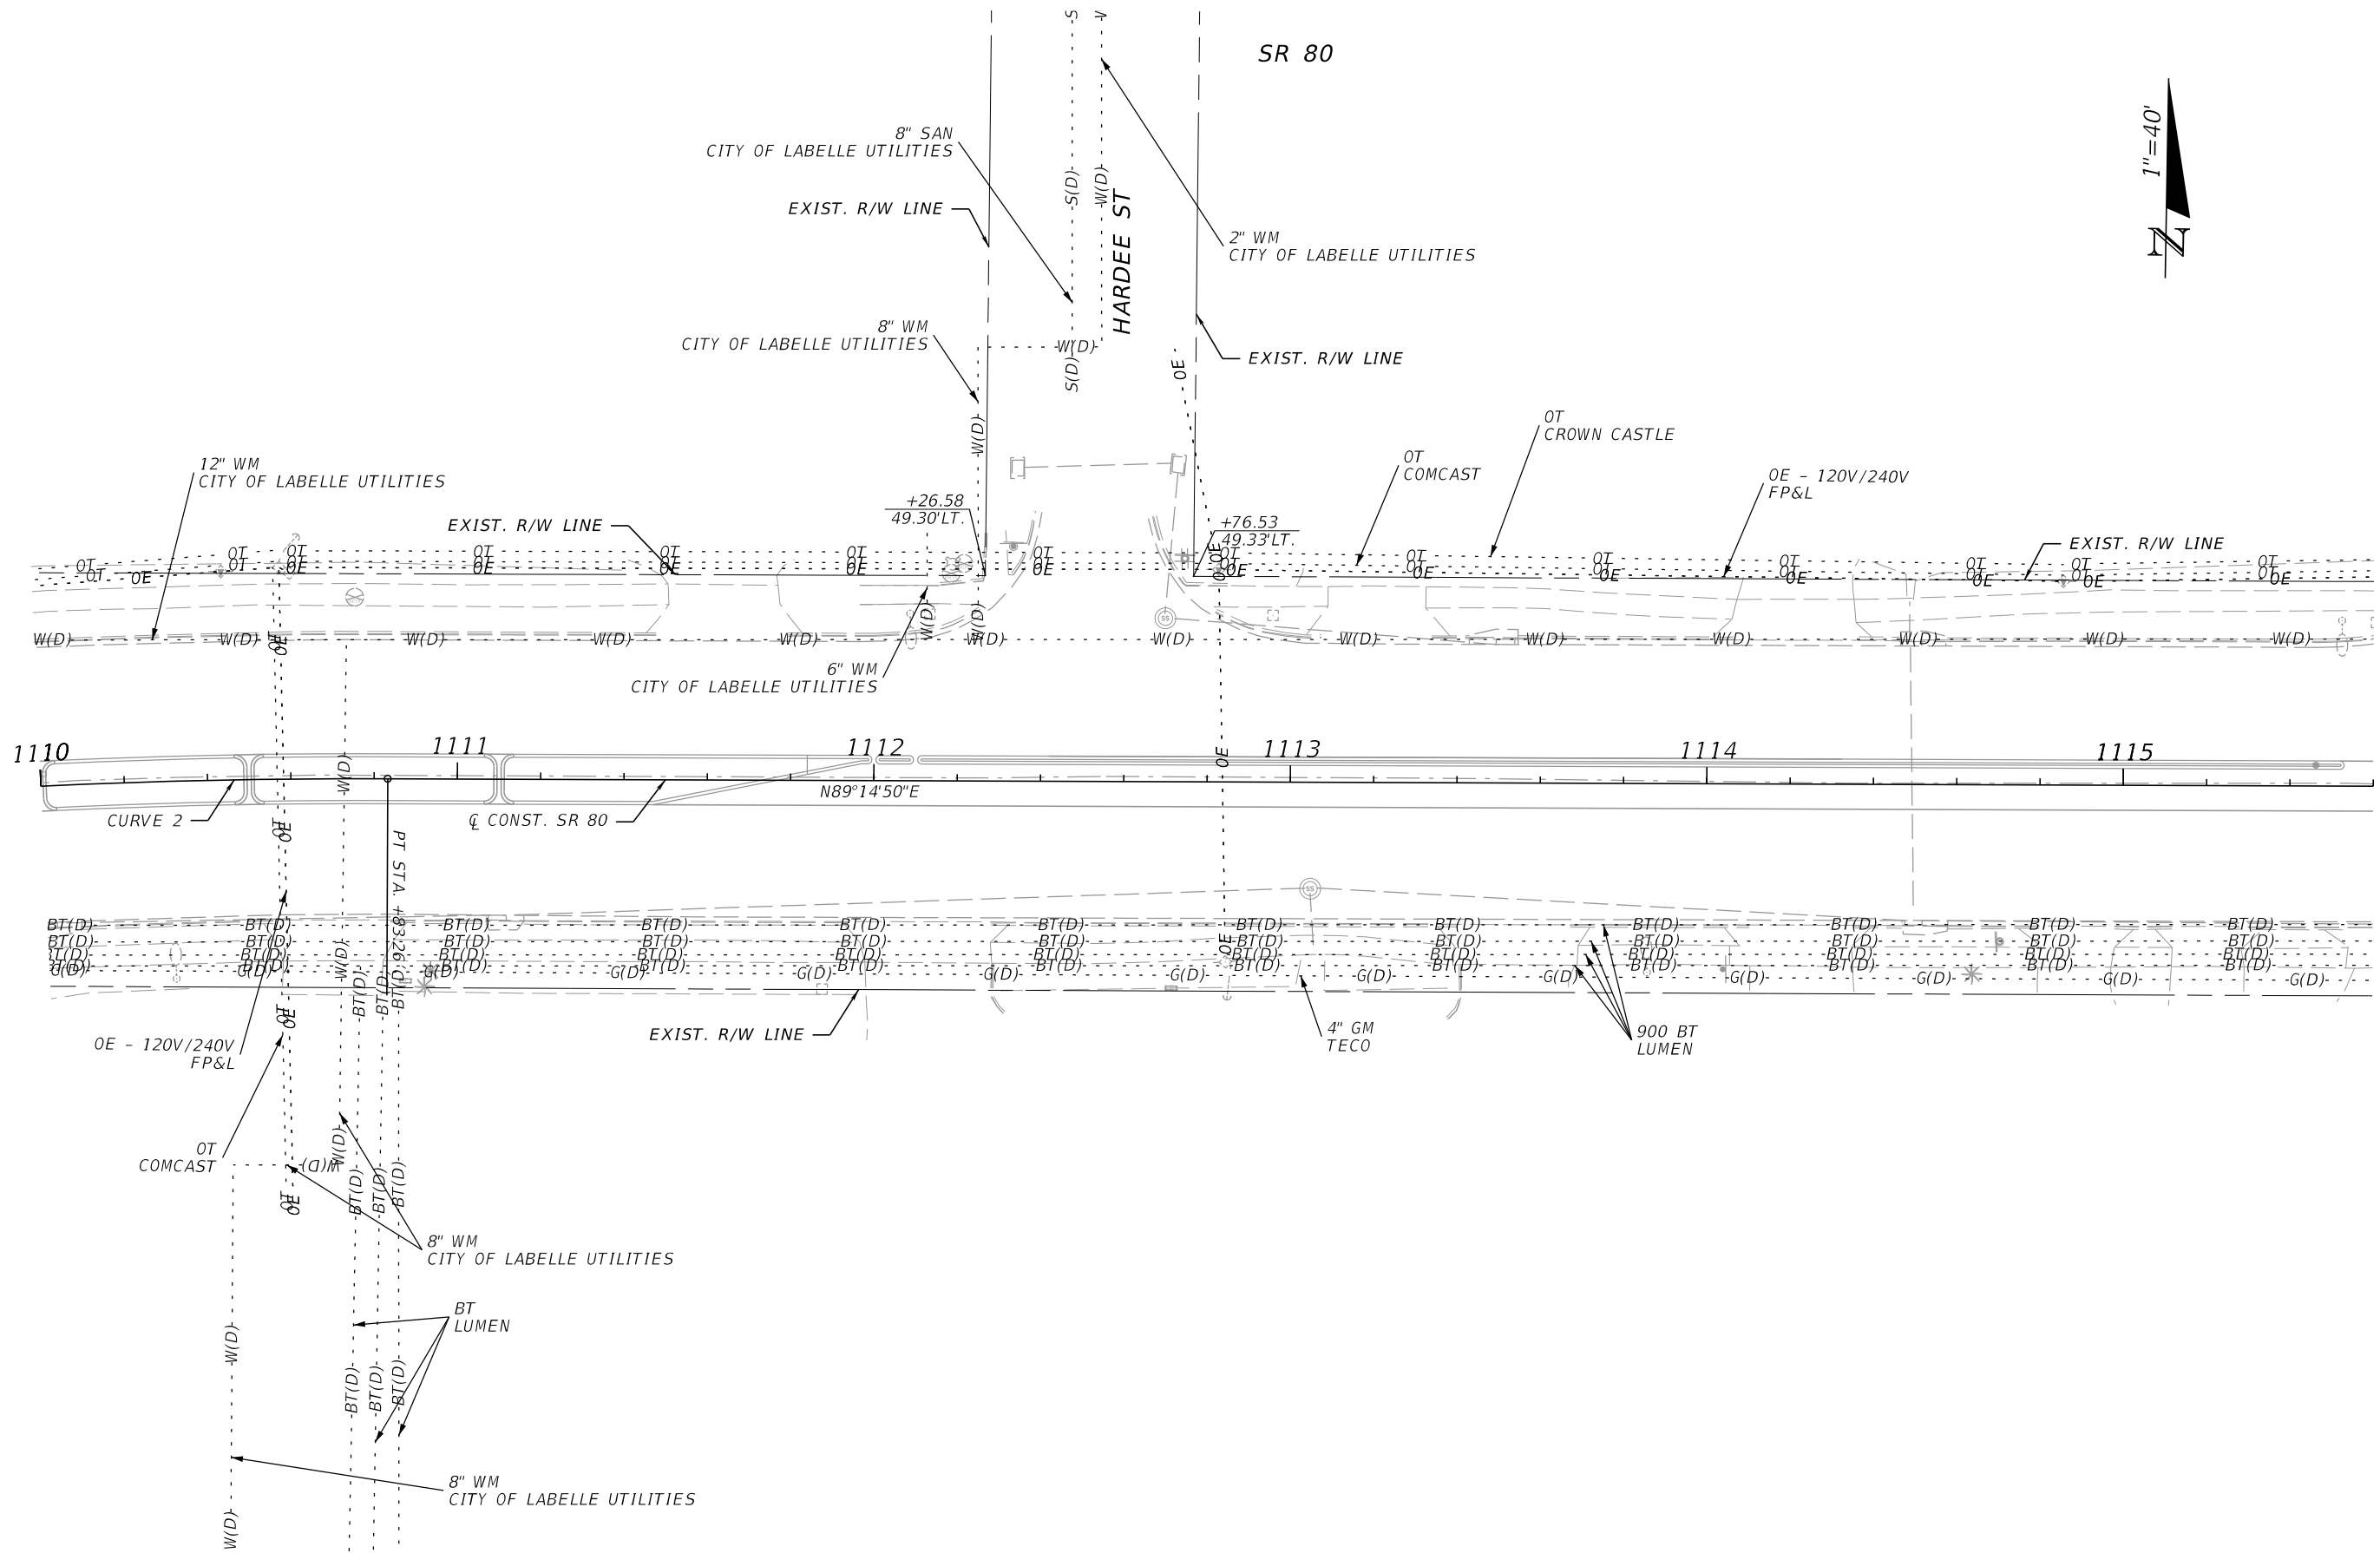

REVISIONS				ENGINEER OF RECORD		STATE OF FLORIDA DEPARTMENT OF TRANSPORTATION			UTILITY ADJUSTMENTS (7)	SHEET NO.
DATE	DESCRIPTION	DATE	DESCRIPTION	KRIS KARANXHA, P.E. LICENSE NUMBER: 92368 FLORIDA TRANSPORTATION ENGINEERING, INC. 12550 TELECOM DRIVE TEMPLE TERRACE, FLORIDA 33637		ROAD NO.	COUNTY	FINANCIAL PROJECT ID		
						SR 80	HENDRY	447878-1-52-01		51

THE OFFICIAL RECORD OF THIS SHEET IS THE ELECTRONIC FILE DIGITALLY SIGNED AND SEALED UNDER RULE 61G15-23.004, F.A.C.


6/18/2025 6:59:37 PM ChloeMwIseneza
Z:\Projects\FDOT\44787815201\Roadway\UT\ADRD03.dgn

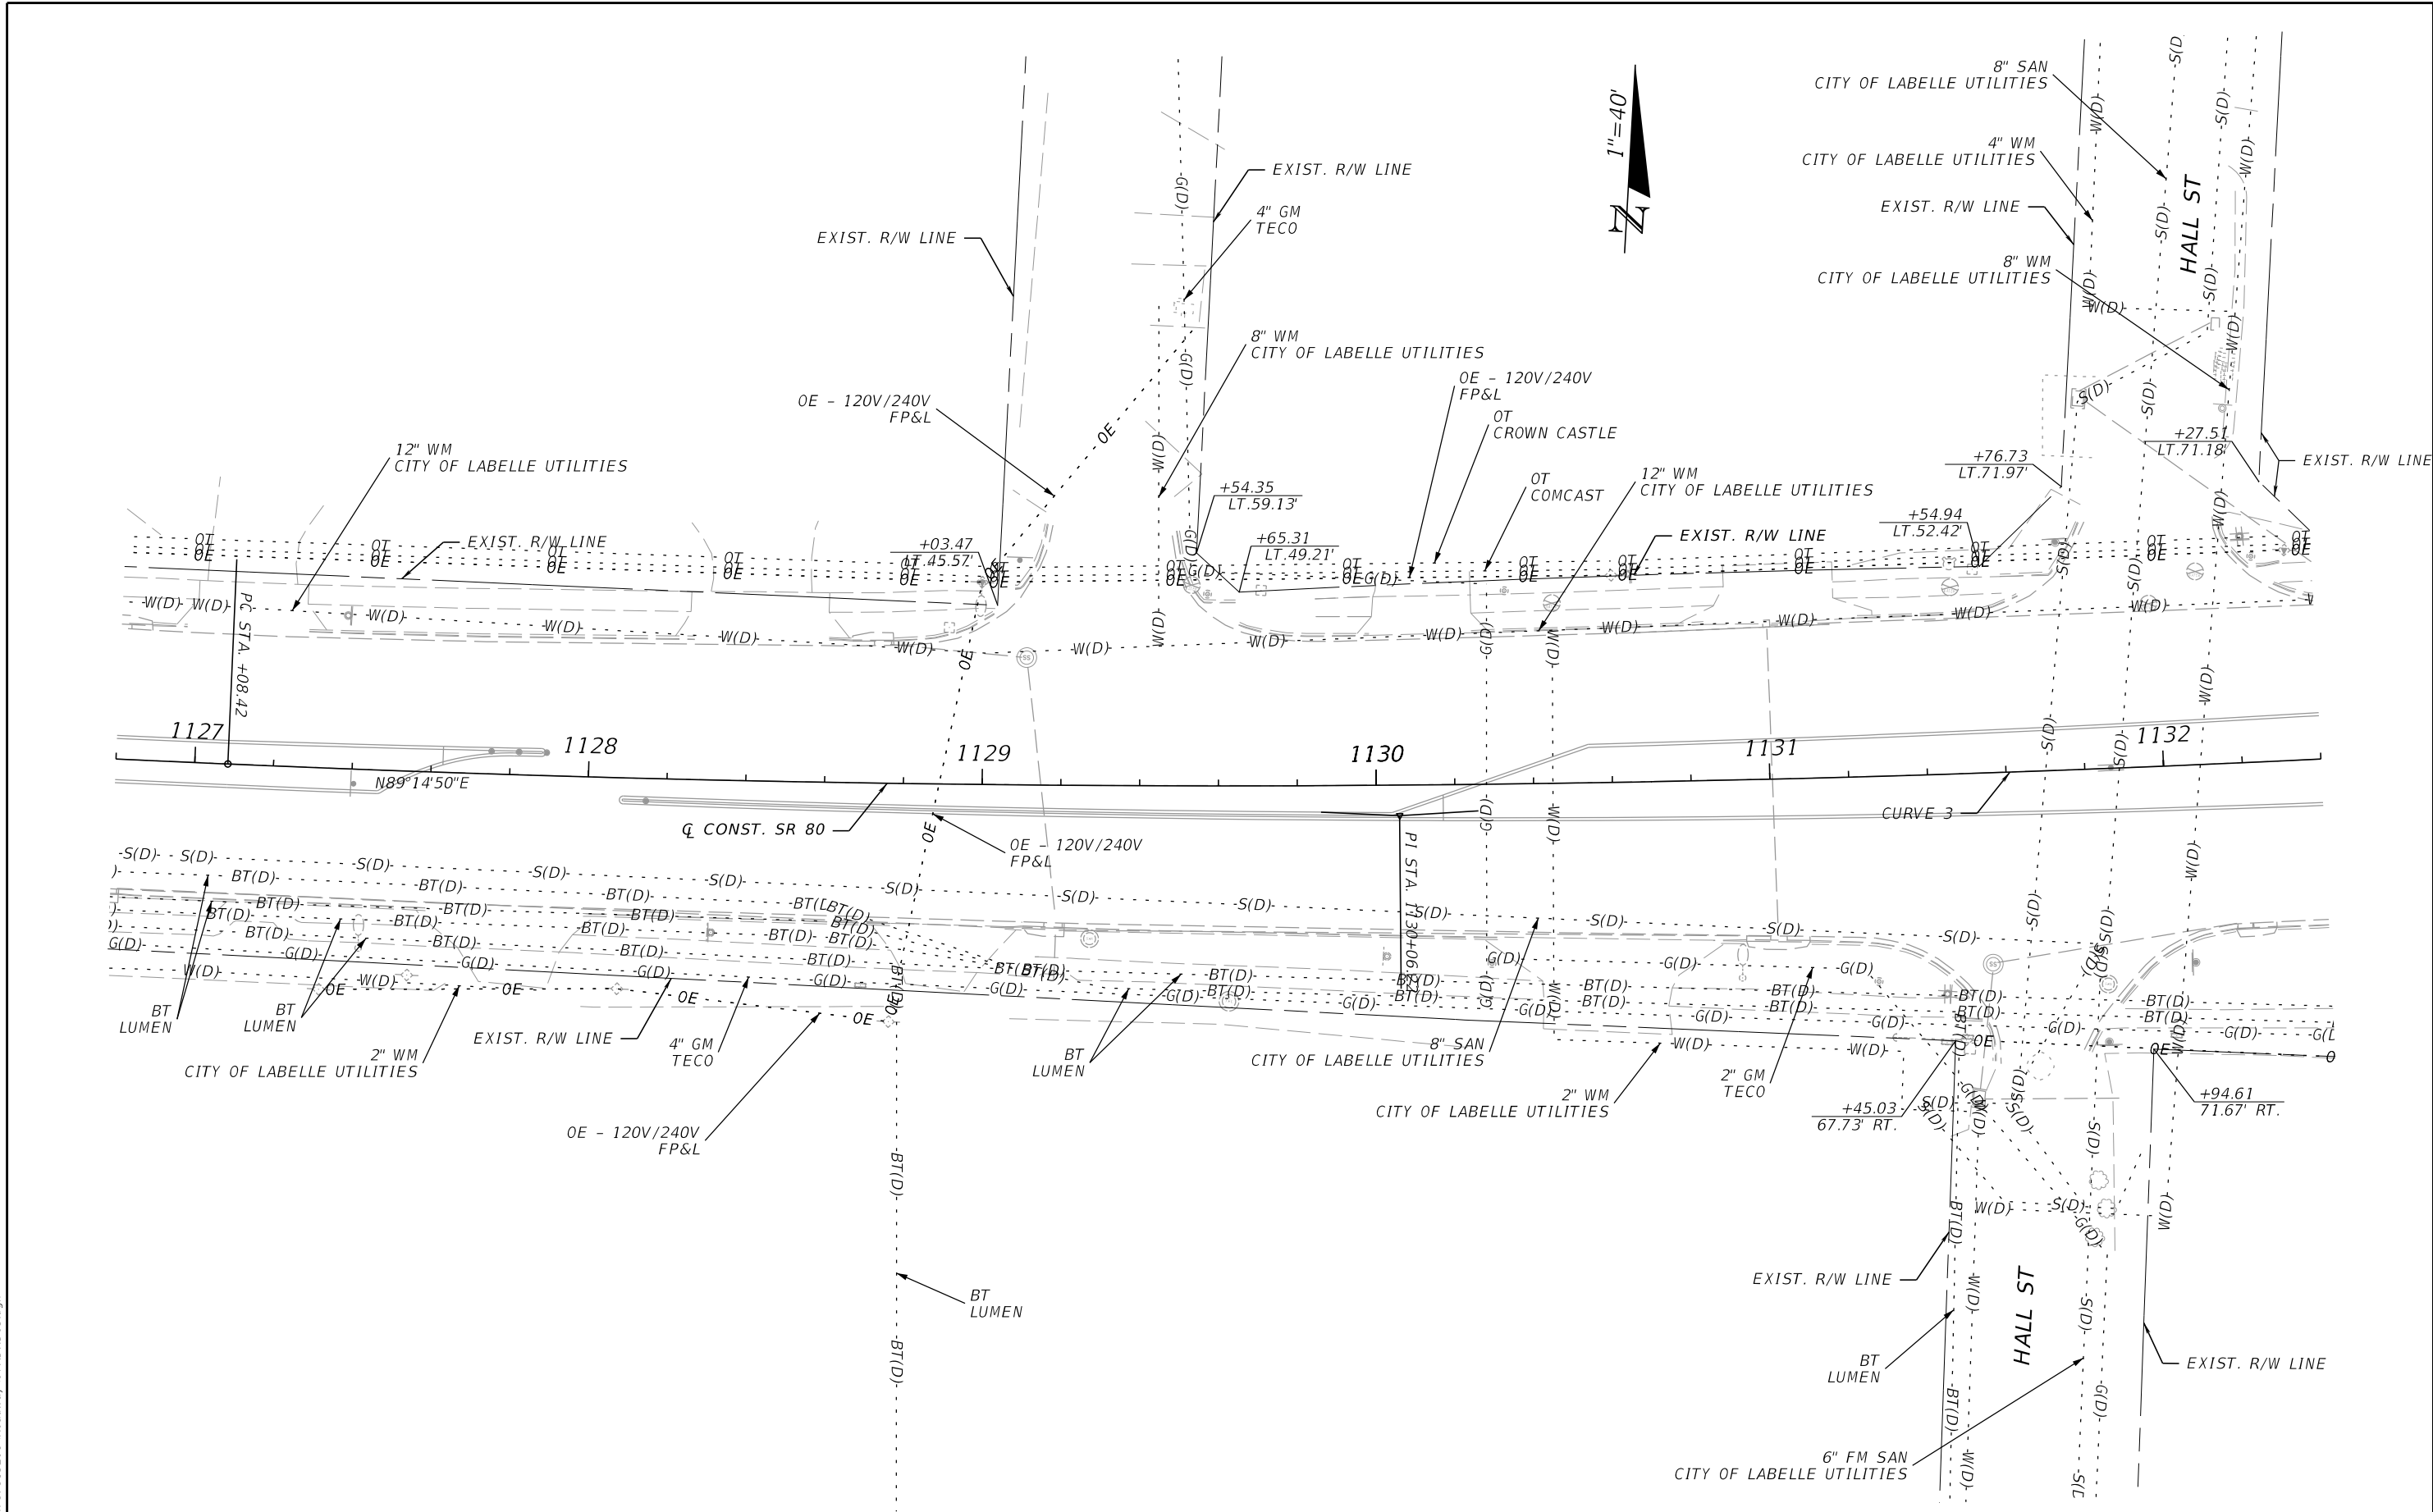

REVISIONS				ENGINEER OF RECORD	STATE OF FLORIDA DEPARTMENT OF TRANSPORTATION			UTILITY ADJUSTMENTS (10)	SHEET NO.
DATE	DESCRIPTION	DATE	DESCRIPTION		ROAD NO.	COUNTY	FINANCIAL PROJECT ID		
				KRIS KARANXHA, P.E. LICENSE NUMBER: 92368 FLORIDA TRANSPORTATION ENGINEERING, INC. 12550 TELECOM DRIVE TEMPLE TERRACE, FLORIDA 33637	SR 80	HENDRY	447878-1-52-01		54

THE OFFICIAL RECORD OF THIS SHEET IS THE ELECTRONIC FILE DIGITALLY SIGNED AND SEALED UNDER RULE 61G15-23.004, F.A.C.

6/18/2025 6:59:38 PM ChloeMwIseneza
Z:\Projects\FDOT\4478781\5201\Roadway\UTADRD03.dgn

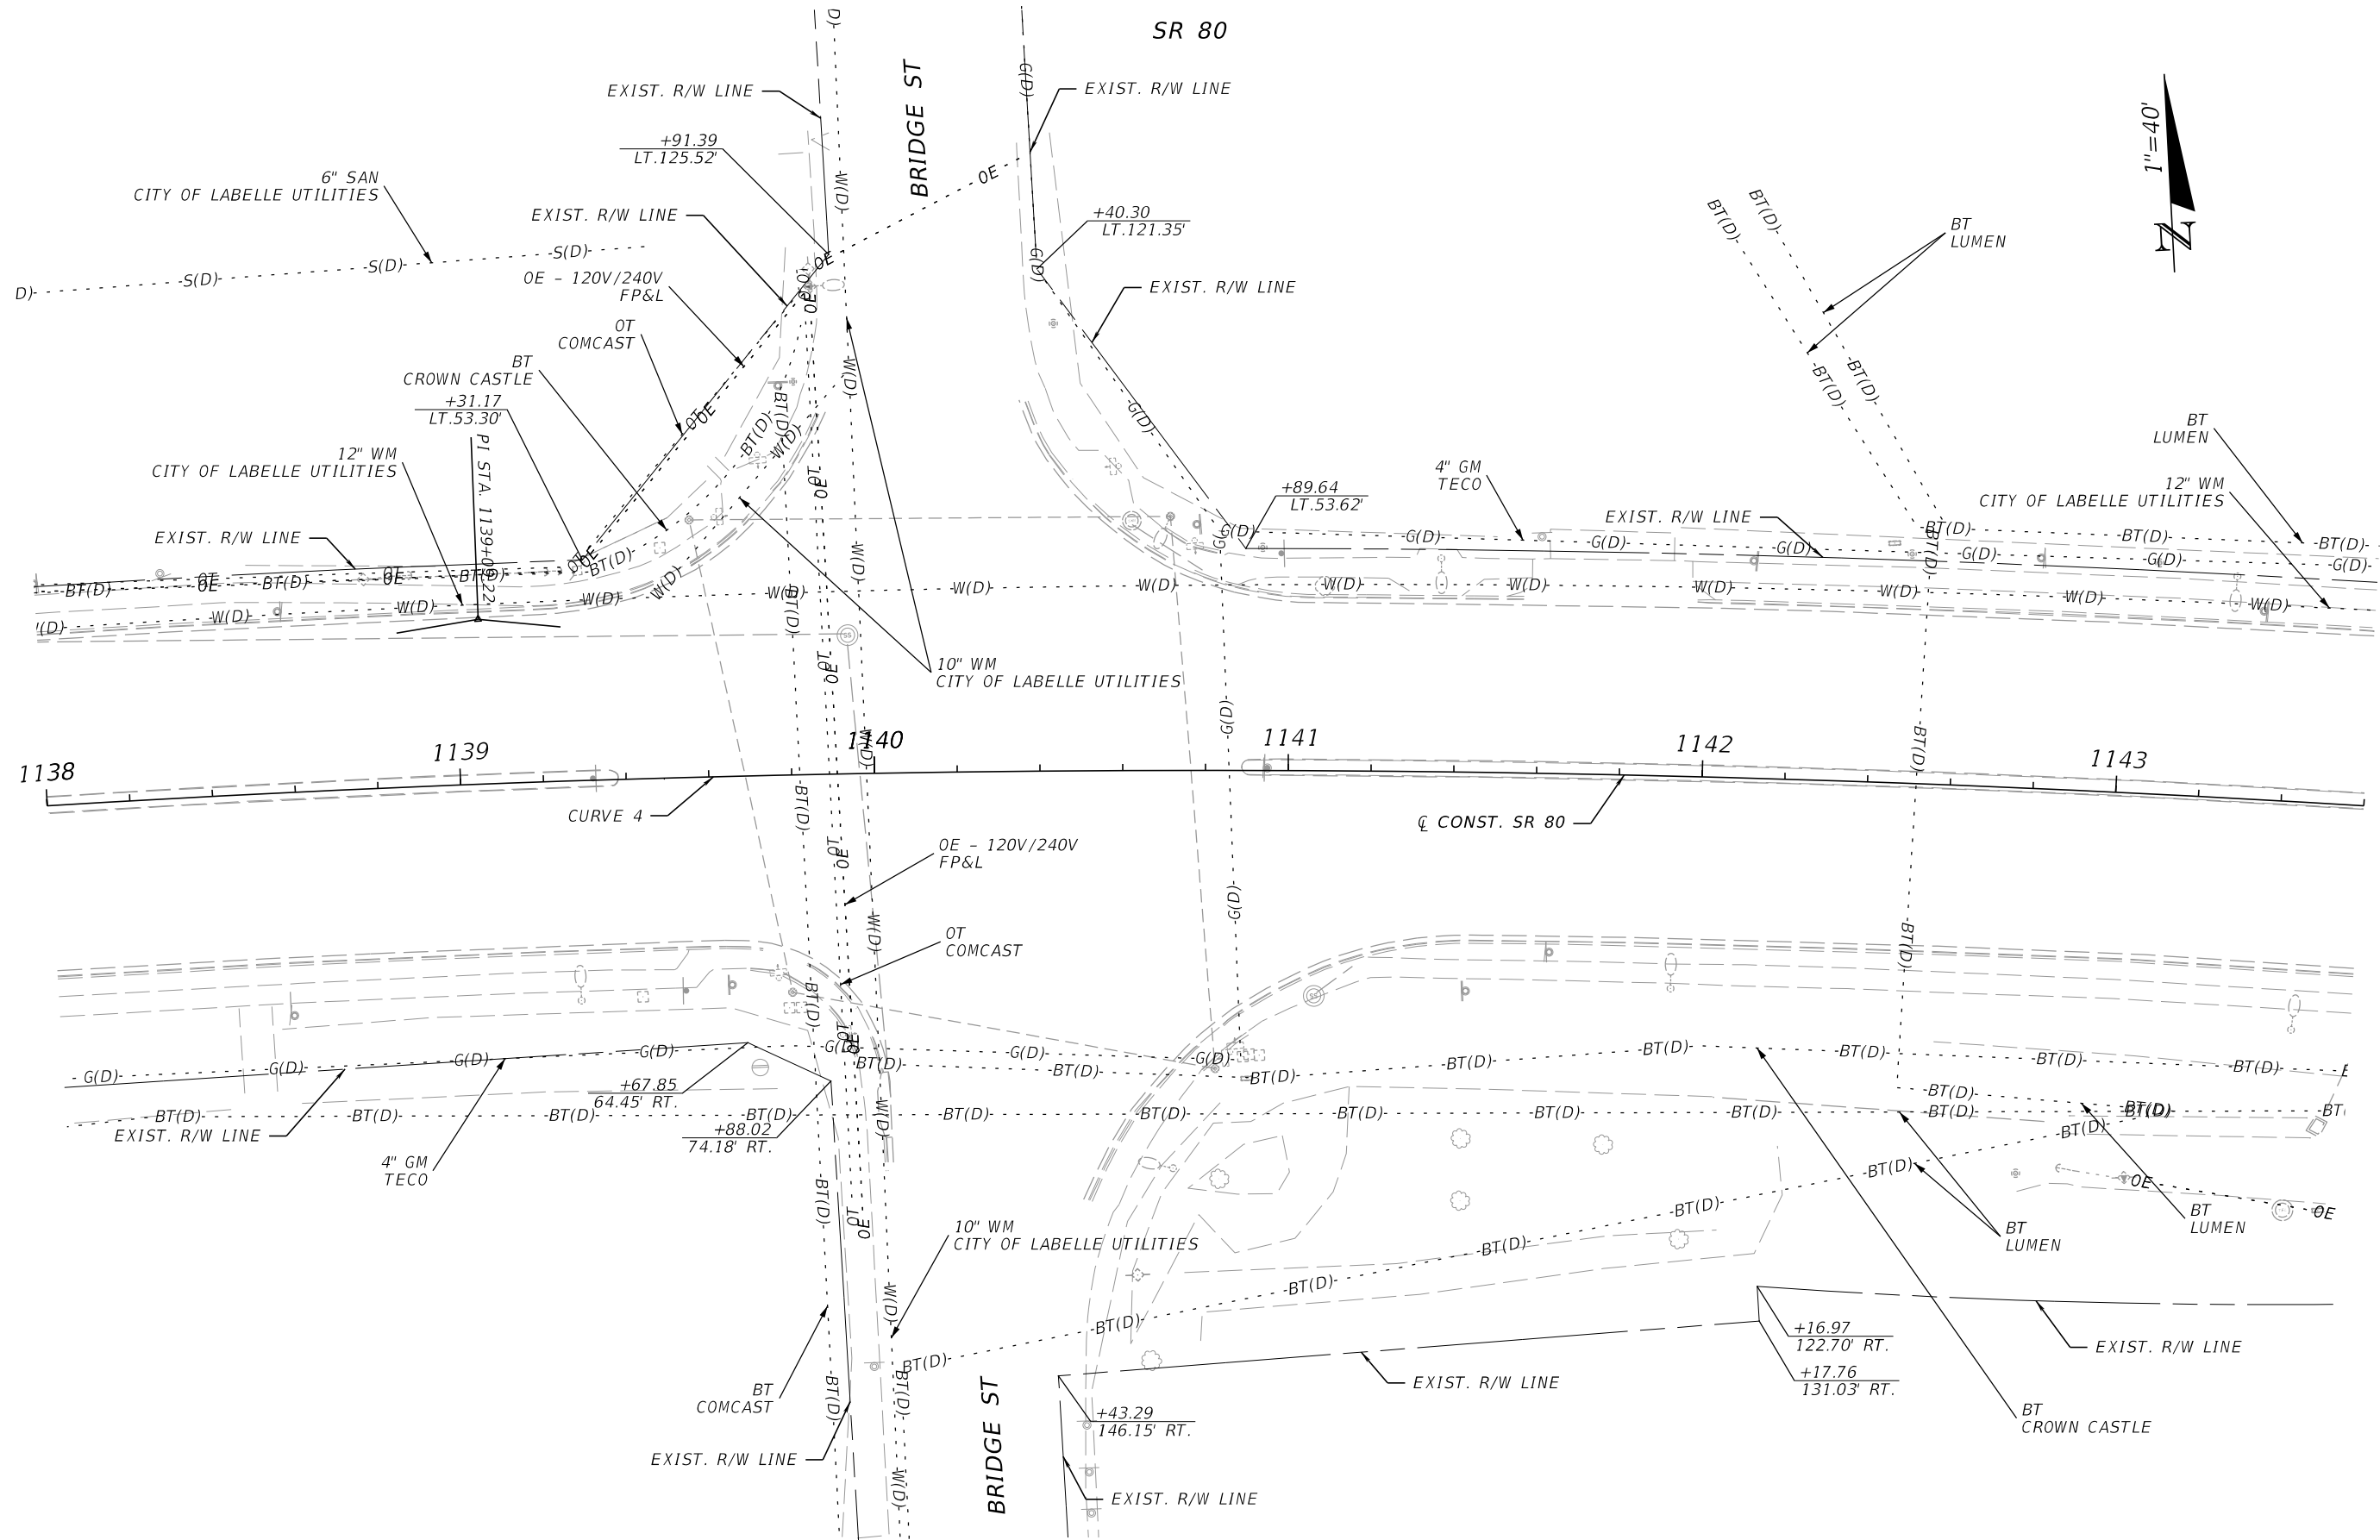


REVISIONS				ENGINEER OF RECORD	STATE OF FLORIDA DEPARTMENT OF TRANSPORTATION			UTILITY ADJUSTMENTS (12)	SHEET NO.
DATE	DESCRIPTION	DATE	DESCRIPTION	KRIS KARANXHA, P.E. LICENSE NUMBER: 92368 FLORIDA TRANSPORTATION ENGINEERING, INC. 12550 TELECOM DRIVE TEMPLE TERRACE, FLORIDA 33637	ROAD NO.	COUNTY	FINANCIAL PROJECT ID		56
					SR 80	HENDRY	447878-1-52-01		

KRIS KARANXHA, P.E.
LICENSE NUMBER: 92368
FLORIDA TRANSPORTATION ENGINEERING, INC.
12550 TELECOM DRIVE
TEMPLE TERRACE, FLORIDA 33637

THE OFFICIAL RECORD OF THIS SHEET IS THE ELECTRONIC FILE DIGITALLY SIGNED AND SEALED UNDER RULE 61G15-23.004, F.A.C.

6/18/2025 6:59:38 PM ChloeMwIseneza
Z:\Projects\FDOT\4478781\5201\Roadway\UT\ADRD03.dgn

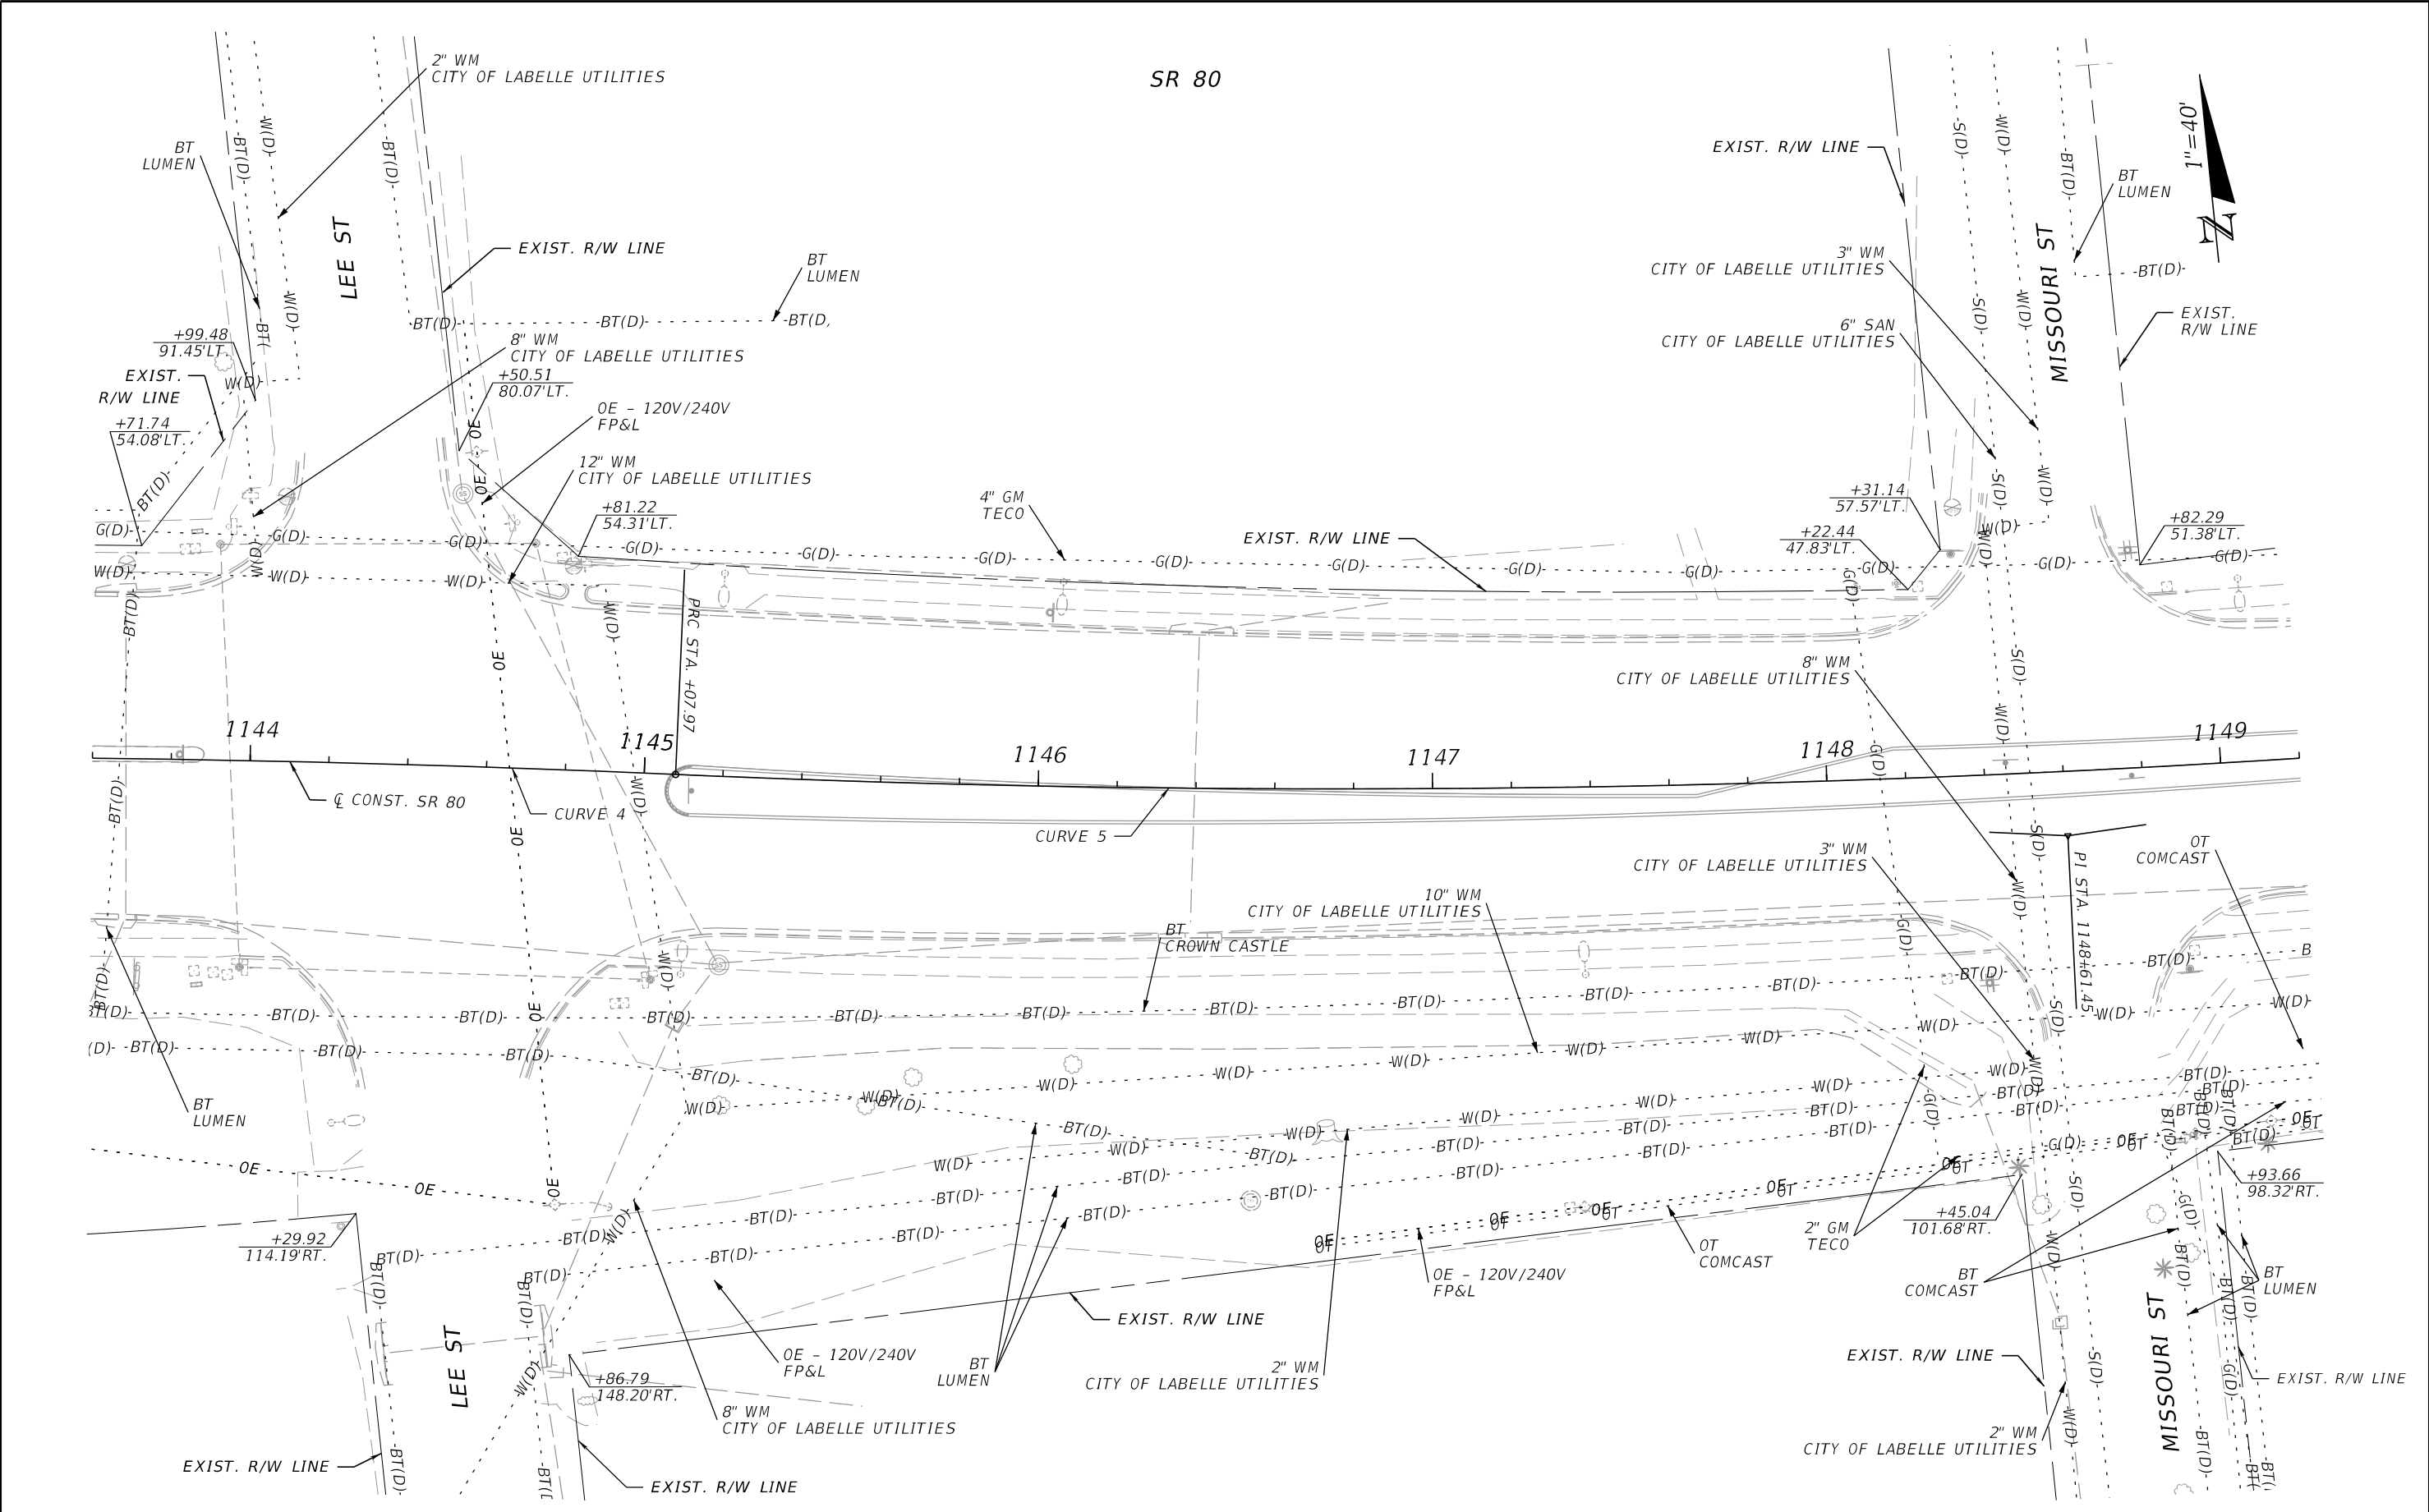


REVISIONS				ENGINEER OF RECORD	STATE OF FLORIDA DEPARTMENT OF TRANSPORTATION			UTILITY ADJUSTMENTS (13)	SHEET NO.
DATE	DESCRIPTION	DATE	DESCRIPTION	KRIS KARANXHA, P.E. LICENSE NUMBER: 92368 FLORIDA TRANSPORTATION ENGINEERING, INC. 12550 TELECOM DRIVE TEMPLE TERRACE, FLORIDA 33637	ROAD NO.	COUNTY	FINANCIAL PROJECT ID		57
					SR 80	HENDRY	447878-1-52-01		

KRIS KARANXHA, P.E.
LICENSE NUMBER: 92368
FLORIDA TRANSPORTATION ENGINEERING, INC.
12550 TELECOM DRIVE
TEMPLE TERRACE, FLORIDA 33637

THE OFFICIAL RECORD OF THIS SHEET IS THE ELECTRONIC FILE DIGITALLY SIGNED AND SEALED UNDER RULE 61G15-23.004, F.A.C.

6/18/2025 6:59:38 PM ChloeWwisezeza
Z:\Projects\FDOT\4478781\5201-Roadway\UT\ADRD03.dgn

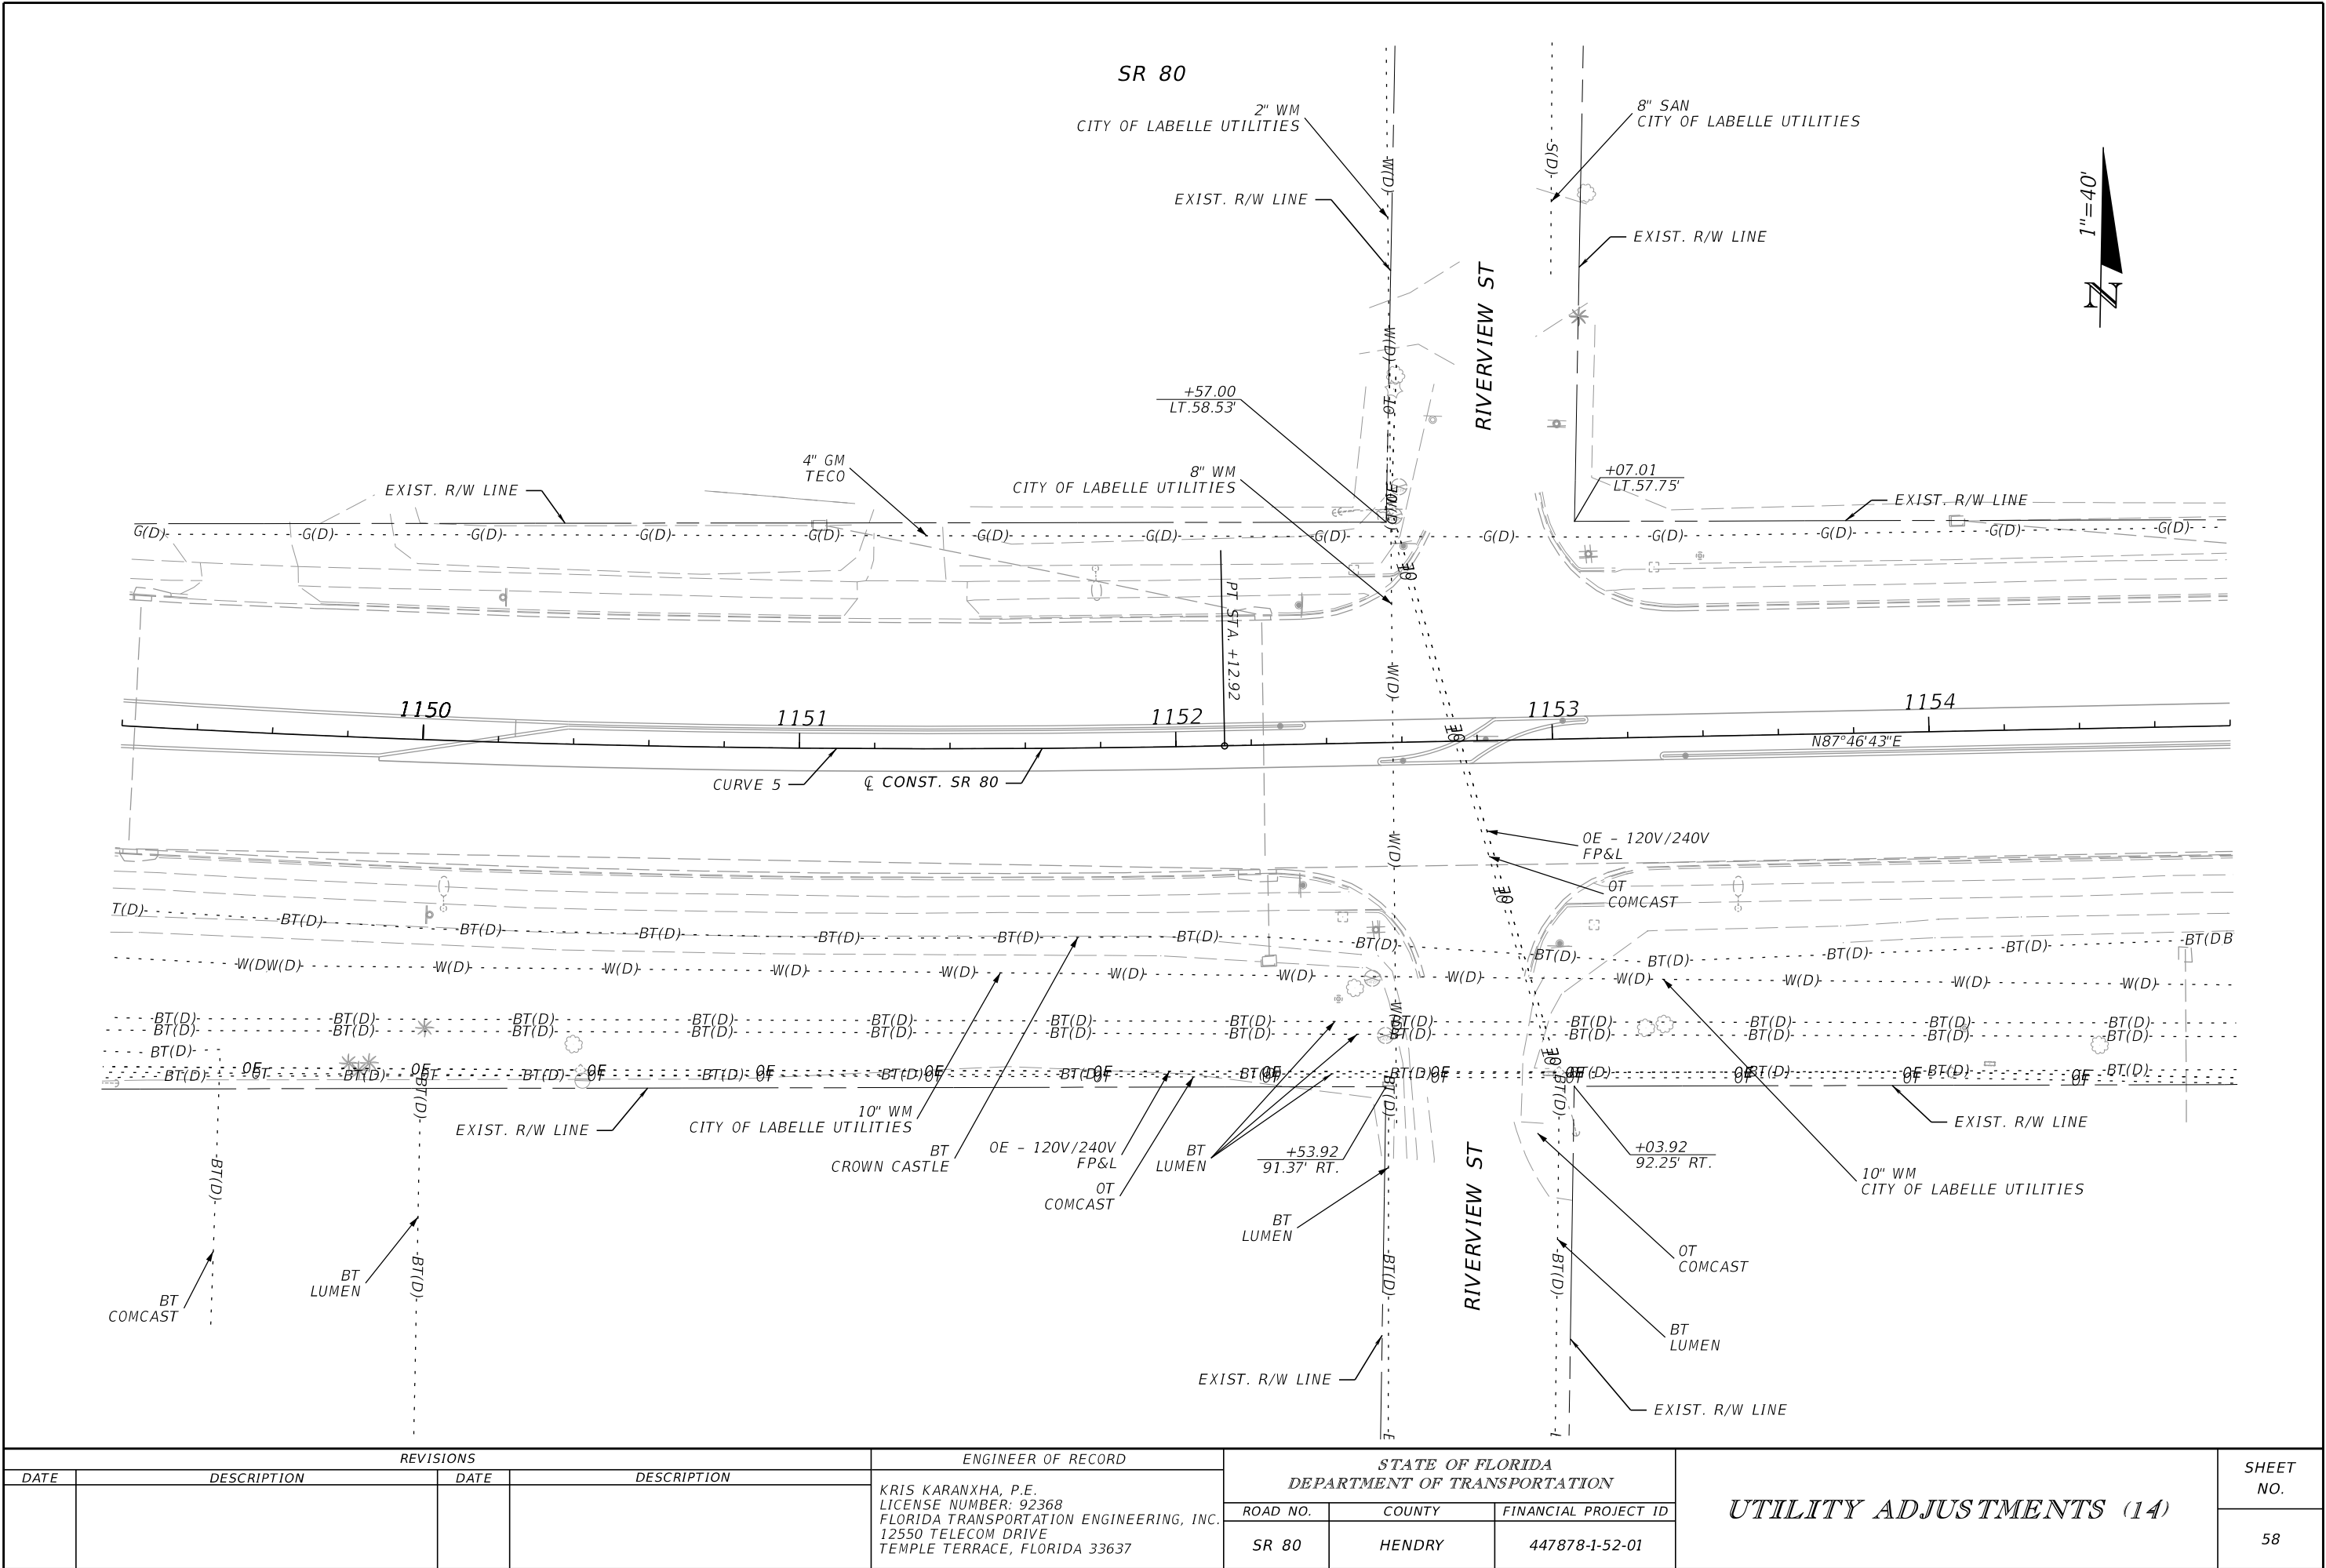

REVISIONS			
DATE	DESCRIPTION	DATE	DESCRIPTION

ENGINEER OF RECORD	
KRIS KARANXHA, P.E. LICENSE NUMBER: 92368 FLORIDA TRANSPORTATION ENGINEERING, INC. 12550 TELECOM DRIVE TEMPLE TERRACE, FLORIDA 33637	


STATE OF FLORIDA DEPARTMENT OF TRANSPORTATION		
ROAD NO.	COUNTY	FINANCIAL PROJECT ID
SR 80	HENDRY	447878-1-52-01

UTILITY ADJUSTMENTS (14)	

SHEET NO.
58


THE OFFICIAL RECORD OF THIS SHEET IS THE ELECTRONIC FILE DIGITALLY SIGNED AND SEALED UNDER RULE 61G15-23.004, F.A.C.

6/18/2025 6:59:39 PM ChloeMwIseneza
Z:\Projects\DOT\44787815201\Roadway\UT\ADRD03.dgn

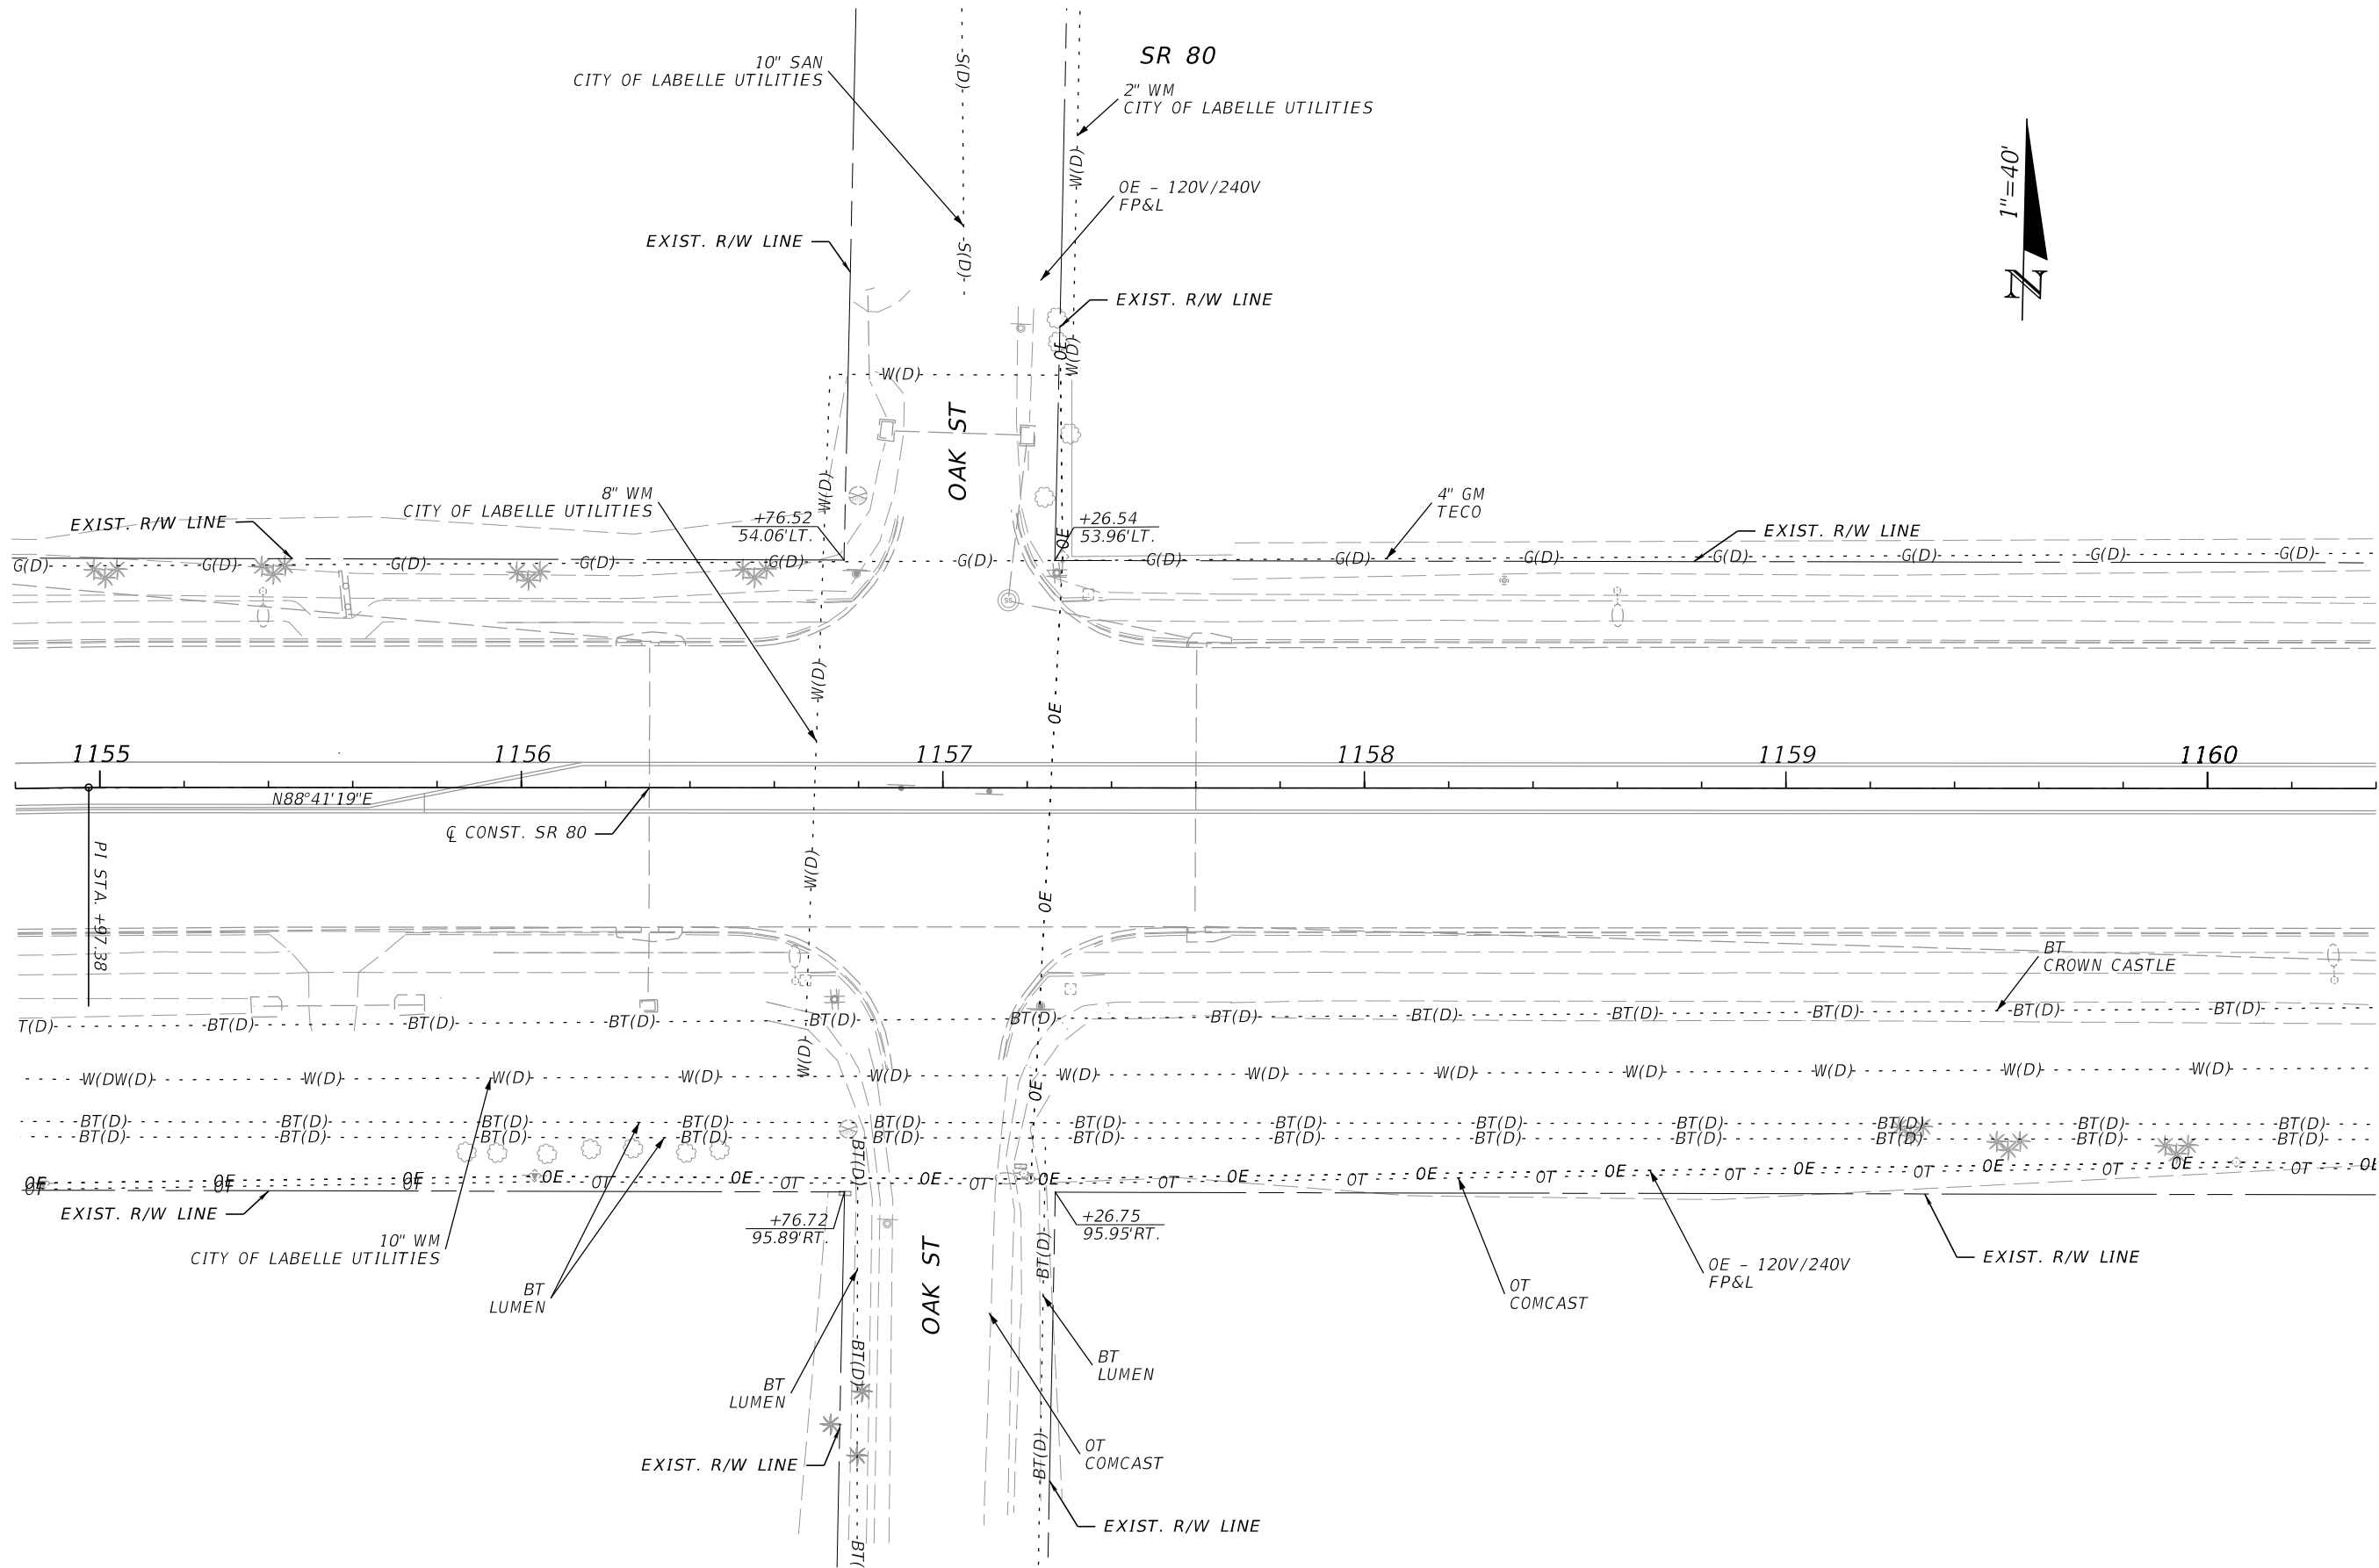

REVISIONS				ENGINEER OF RECORD		STATE OF FLORIDA DEPARTMENT OF TRANSPORTATION			UTILITY ADJUSTMENTS (15)	SHEET NO.
DATE	DESCRIPTION	DATE	DESCRIPTION	KRIS KARANXHA, P.E. LICENSE NUMBER: 92368 FLORIDA TRANSPORTATION ENGINEERING, INC. 12550 TELECOM DRIVE TEMPLE TERRACE, FLORIDA 33637		ROAD NO.	COUNTY	FINANCIAL PROJECT ID		
						SR 80	HENDRY	447878-1-52-01		59

THE OFFICIAL RECORD OF THIS SHEET IS THE ELECTRONIC FILE DIGITALLY SIGNED AND SEALED UNDER RULE 61G15-23.004, F.A.C.

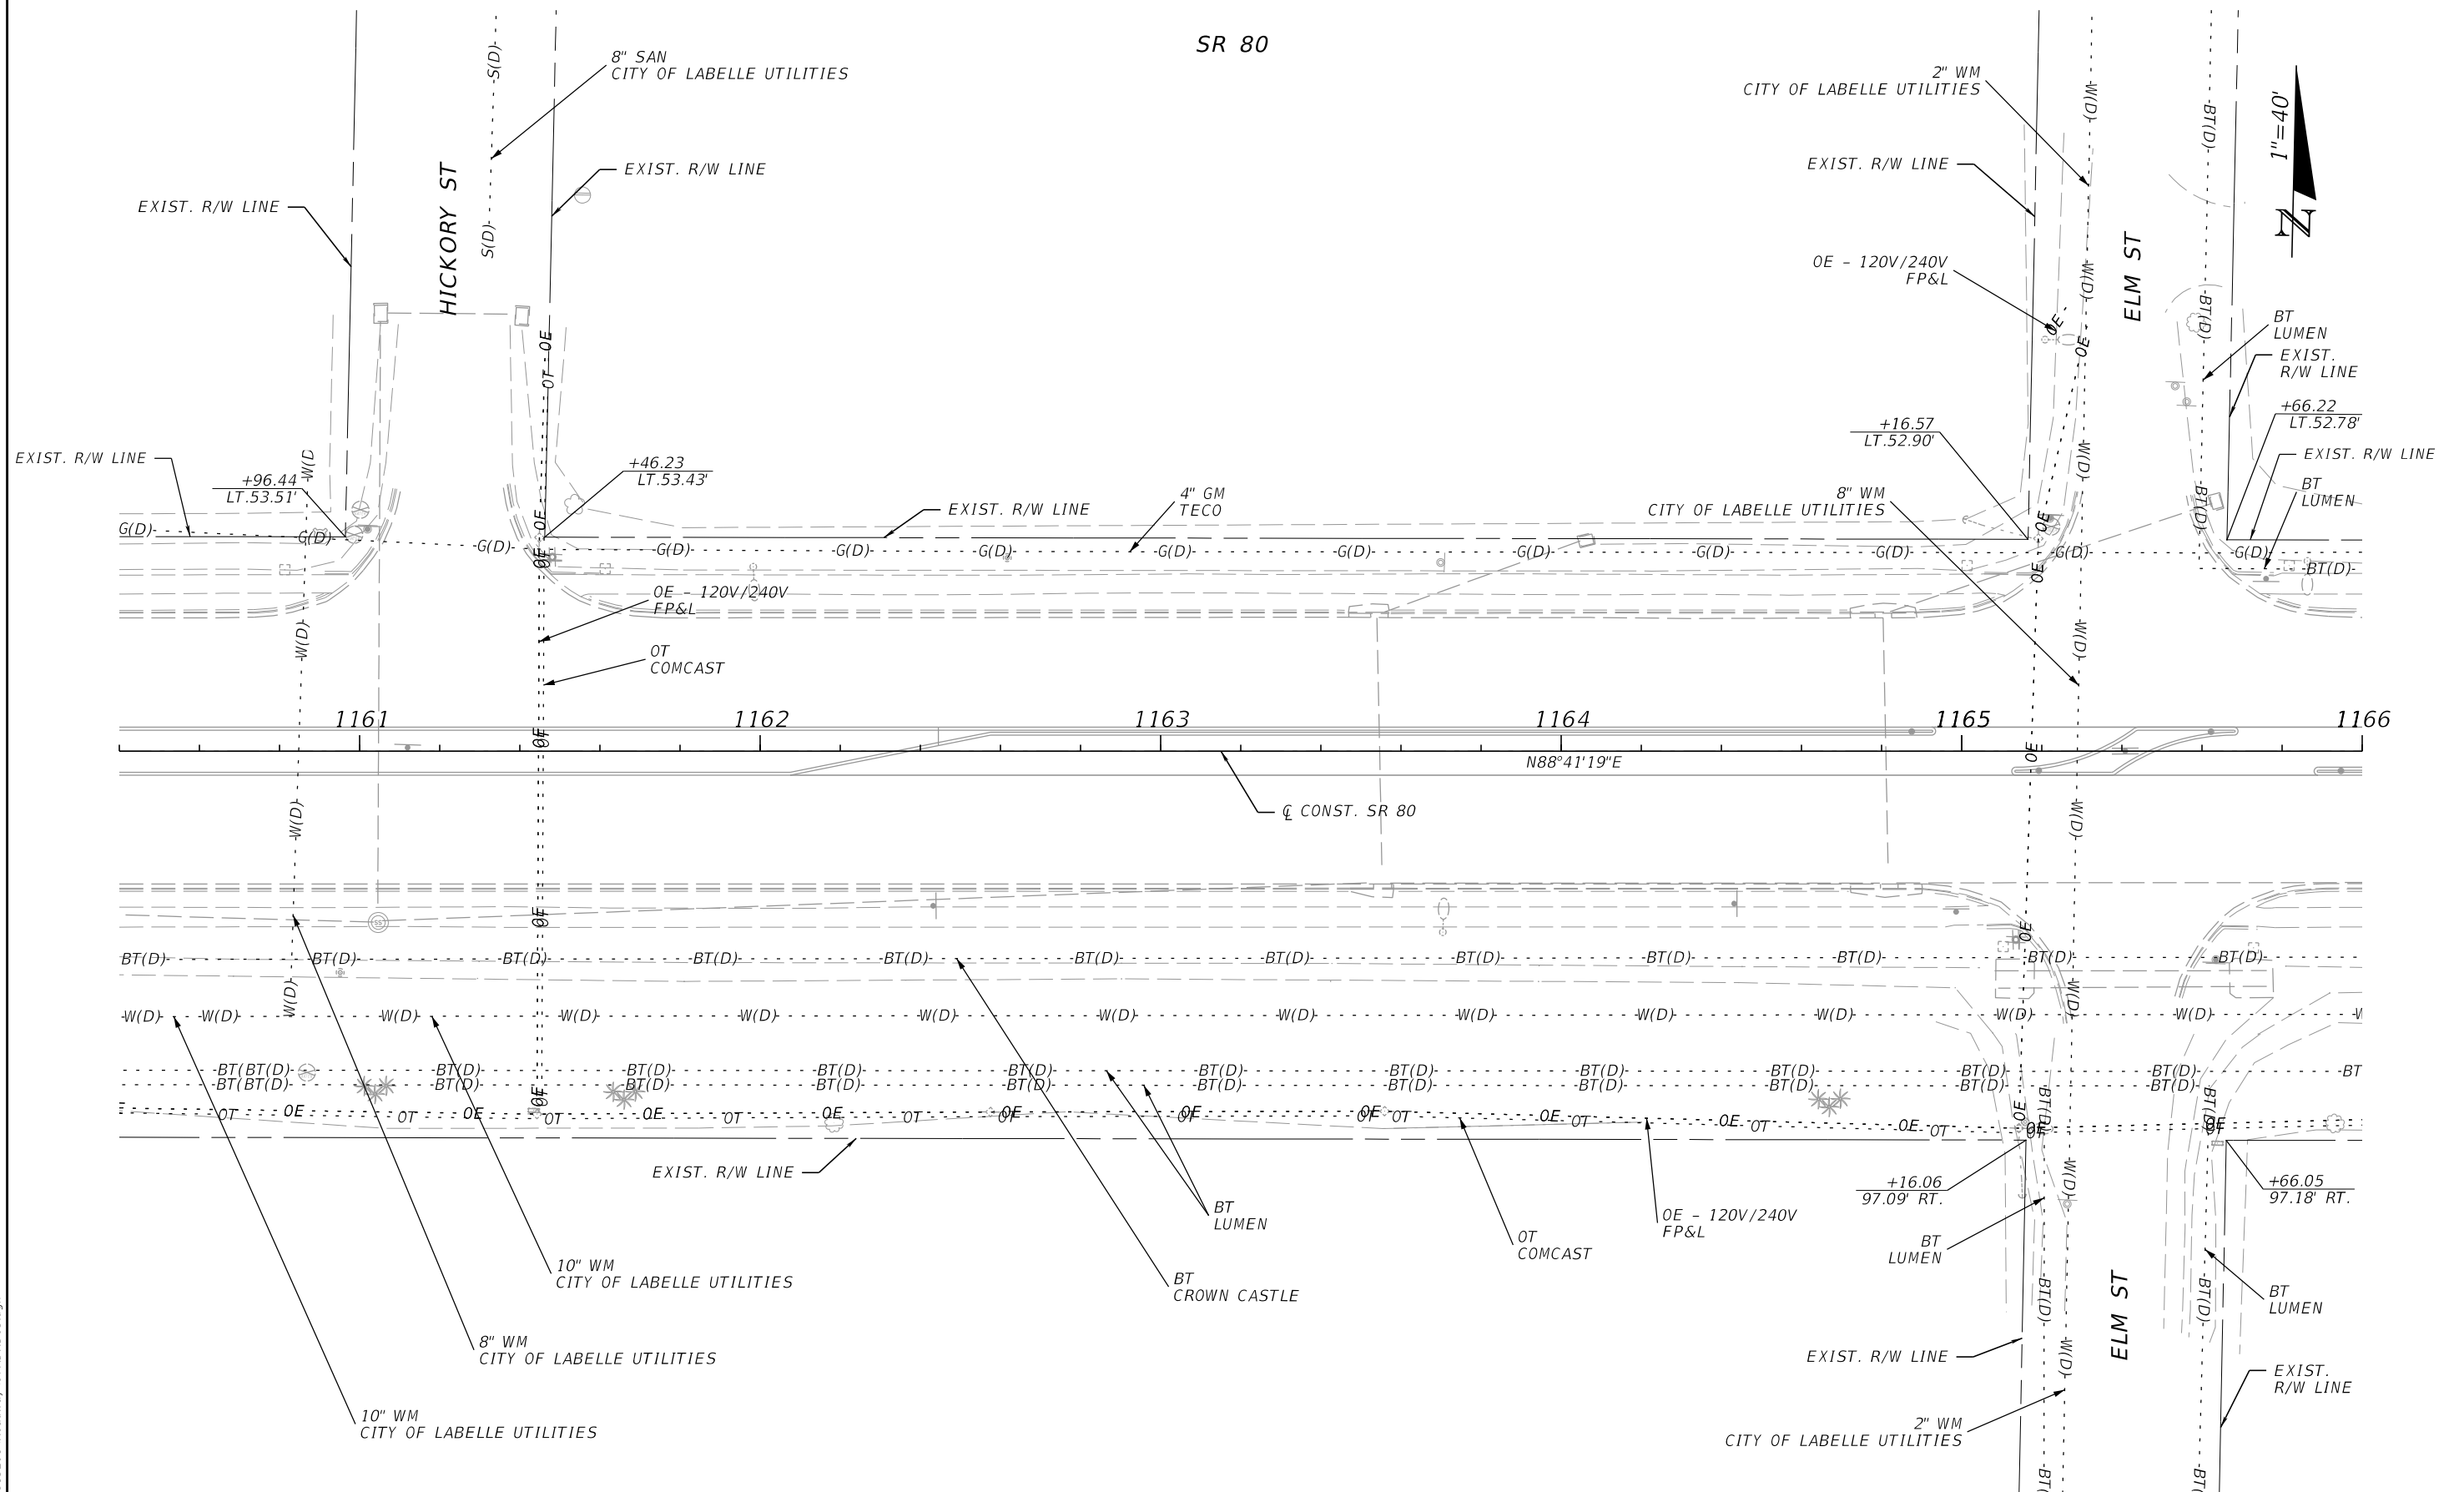


REVISIONS				ENGINEER OF RECORD	STATE OF FLORIDA DEPARTMENT OF TRANSPORTATION			UTILITY ADJUSTMENTS (16)	SHEET NO.
DATE	DESCRIPTION	DATE	DESCRIPTION	KRIS KARANXHA, P.E. LICENSE NUMBER: 92368 FLORIDA TRANSPORTATION ENGINEERING, INC. 12550 TELECOM DRIVE TEMPLE TERRACE, FLORIDA 33637	ROAD NO.	COUNTY	FINANCIAL PROJECT ID		60
					SR 80	HENDRY	447878-1-52-01		

STATE OF FLORIDA
DEPARTMENT OF TRANSPORTATION



SHEET
NO.

6/18/2025 6:59:39 PM ChloeWwisezeza
Z:\Projects\DOT\4478781\5201\Roadway\UTADRD03.dgn

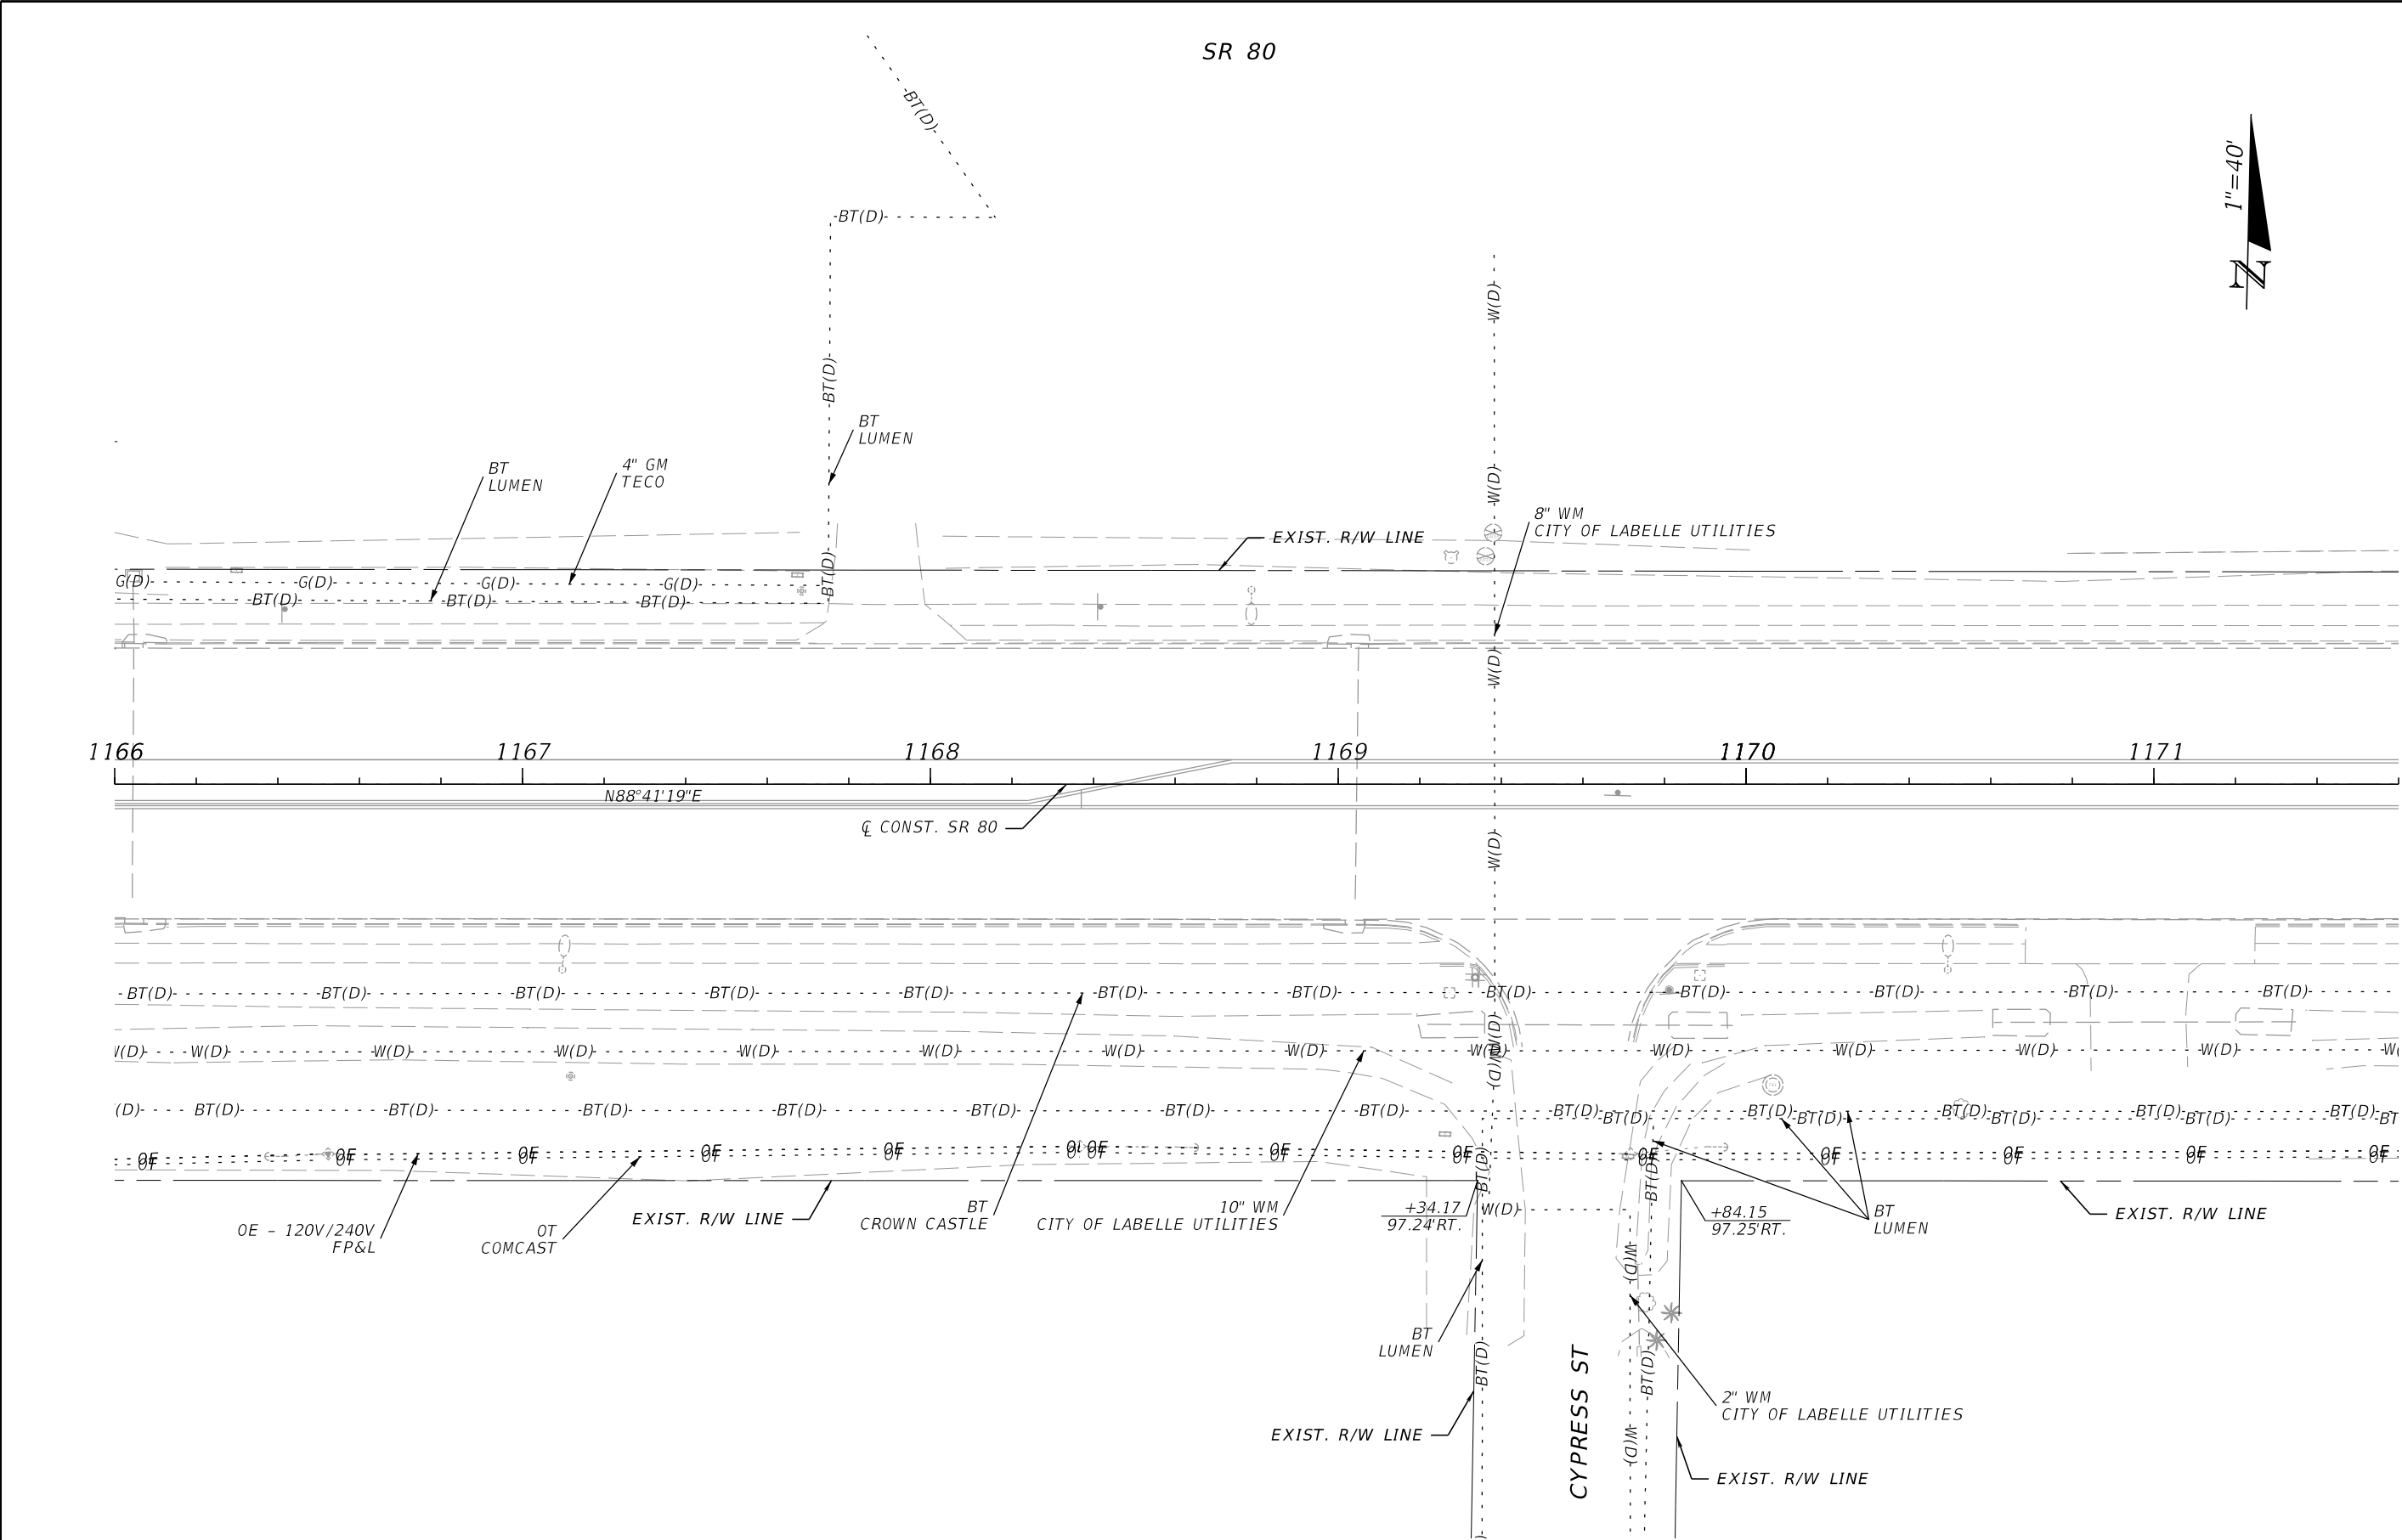

REVISIONS				ENGINEER OF RECORD		STATE OF FLORIDA DEPARTMENT OF TRANSPORTATION			UTILITY ADJUSTMENTS (17)	SHEET NO. 61
DATE	DESCRIPTION	DATE	DESCRIPTION	KRIS KARANXHA, P.E. LICENSE NUMBER: 92368 FLORIDA TRANSPORTATION ENGINEERING, INC. 12550 TELECOM DRIVE TEMPLE TERRACE, FLORIDA 33637		ROAD NO.	COUNTY	FINANCIAL PROJECT ID		
						SR 80	HENDRY	447878-1-52-01		

THE OFFICIAL RECORD OF THIS SHEET IS THE ELECTRONIC FILE DIGITALLY SIGNED AND SEALED UNDER RULE 61G15-23.004, F.A.C.

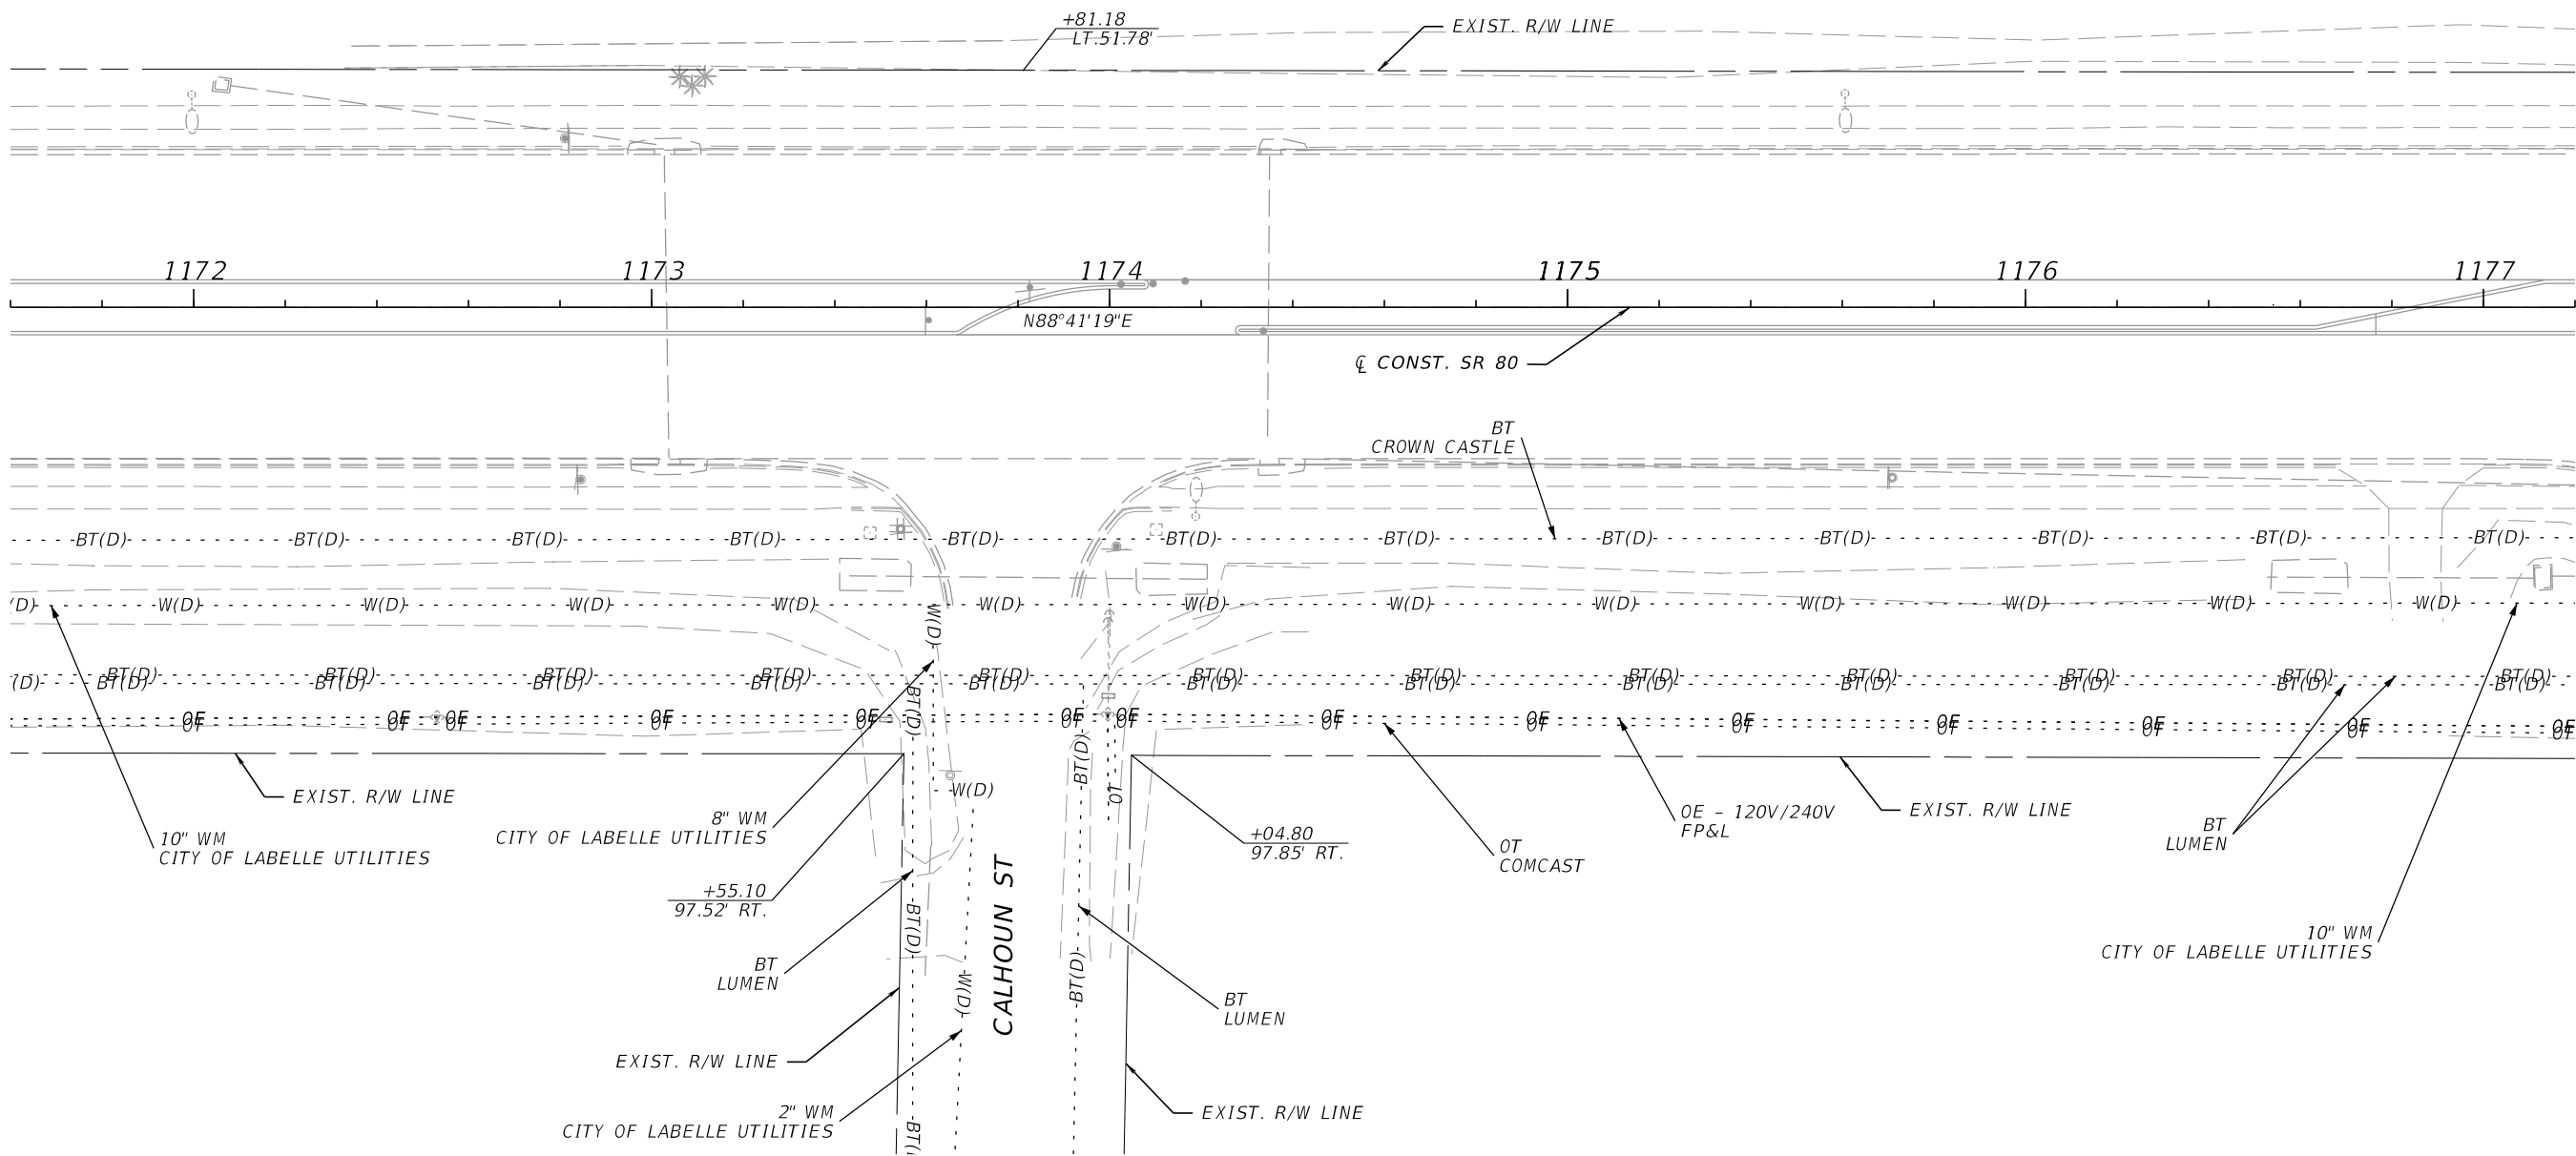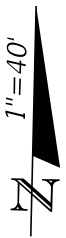

6/18/2025 6:59:40 PM ChloeMwIseneza
Z:\Projects\DOT\44787815201\Roadway\UTADRD03.dgn


REVISIONS			
DATE	DESCRIPTION	DATE	DESCRIPTION

ENGINEER OF RECORD
KRIS KARANXHA, P.E.
LICENSE NUMBER: 92368
FLORIDA TRANSPORTATION ENGINEERING, INC.
12550 TELECOM DRIVE
TEMPLE TERRACE, FLORIDA 33637

STATE OF FLORIDA DEPARTMENT OF TRANSPORTATION		
ROAD NO.	COUNTY	FINANCIAL PROJECT ID
SR 80	HENDRY	447878-1-52-01


UTILITY ADJUSTMENTS (18)	SHEET NO.
	62

6/18/2025 6:59:40 PM ChloeWwisezeza
Z:\Projects\FDOT\4478781\5201-Roadway\UTADRD03.dgn

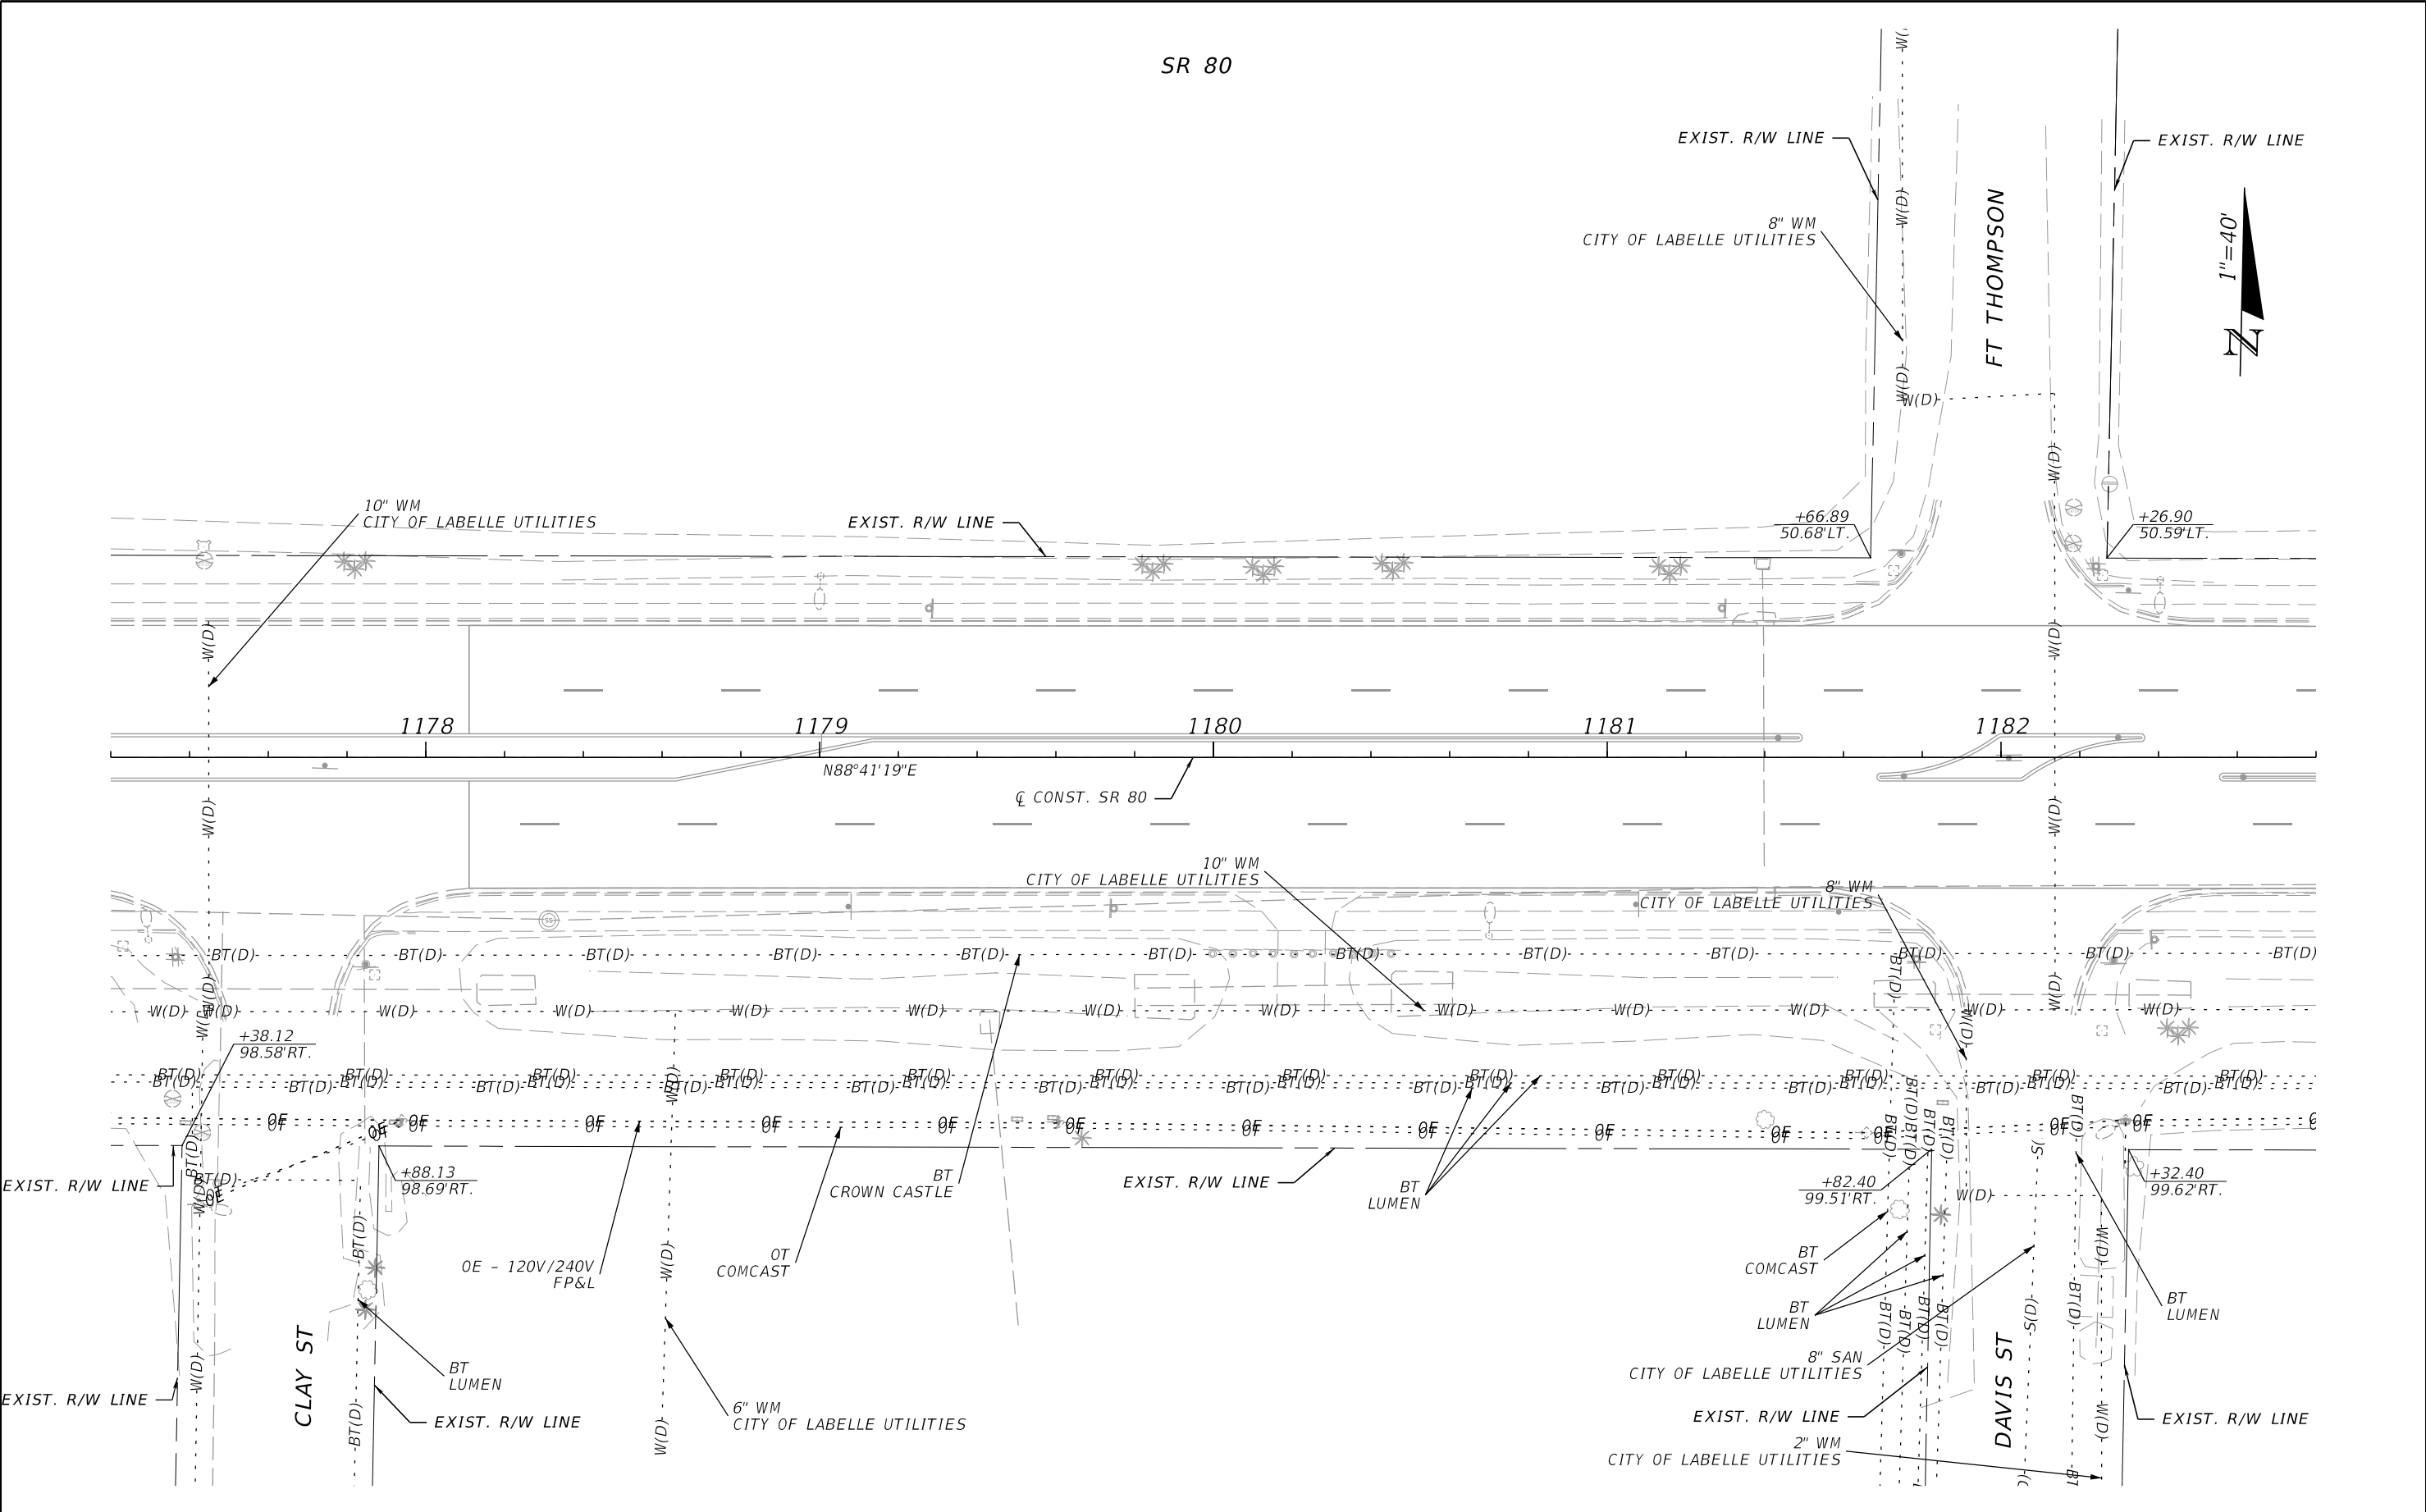

REVISIONS				ENGINEER OF RECORD		STATE OF FLORIDA DEPARTMENT OF TRANSPORTATION			UTILITY ADJUSTMENTS (19)	SHEET NO. 63
DATE	DESCRIPTION	DATE	DESCRIPTION	KRIS KARANXHA, P.E. LICENSE NUMBER: 92368 FLORIDA TRANSPORTATION ENGINEERING, INC. 12550 TELECOM DRIVE TEMPLE TERRACE, FLORIDA 33637		ROAD NO.	COUNTY	FINANCIAL PROJECT ID		
						SR 80	HENDRY	447878-1-52-01		

THE OFFICIAL RECORD OF THIS SHEET IS THE ELECTRONIC FILE DIGITALLY SIGNED AND SEALED UNDER RULE 61G15-23.004, F.A.C.

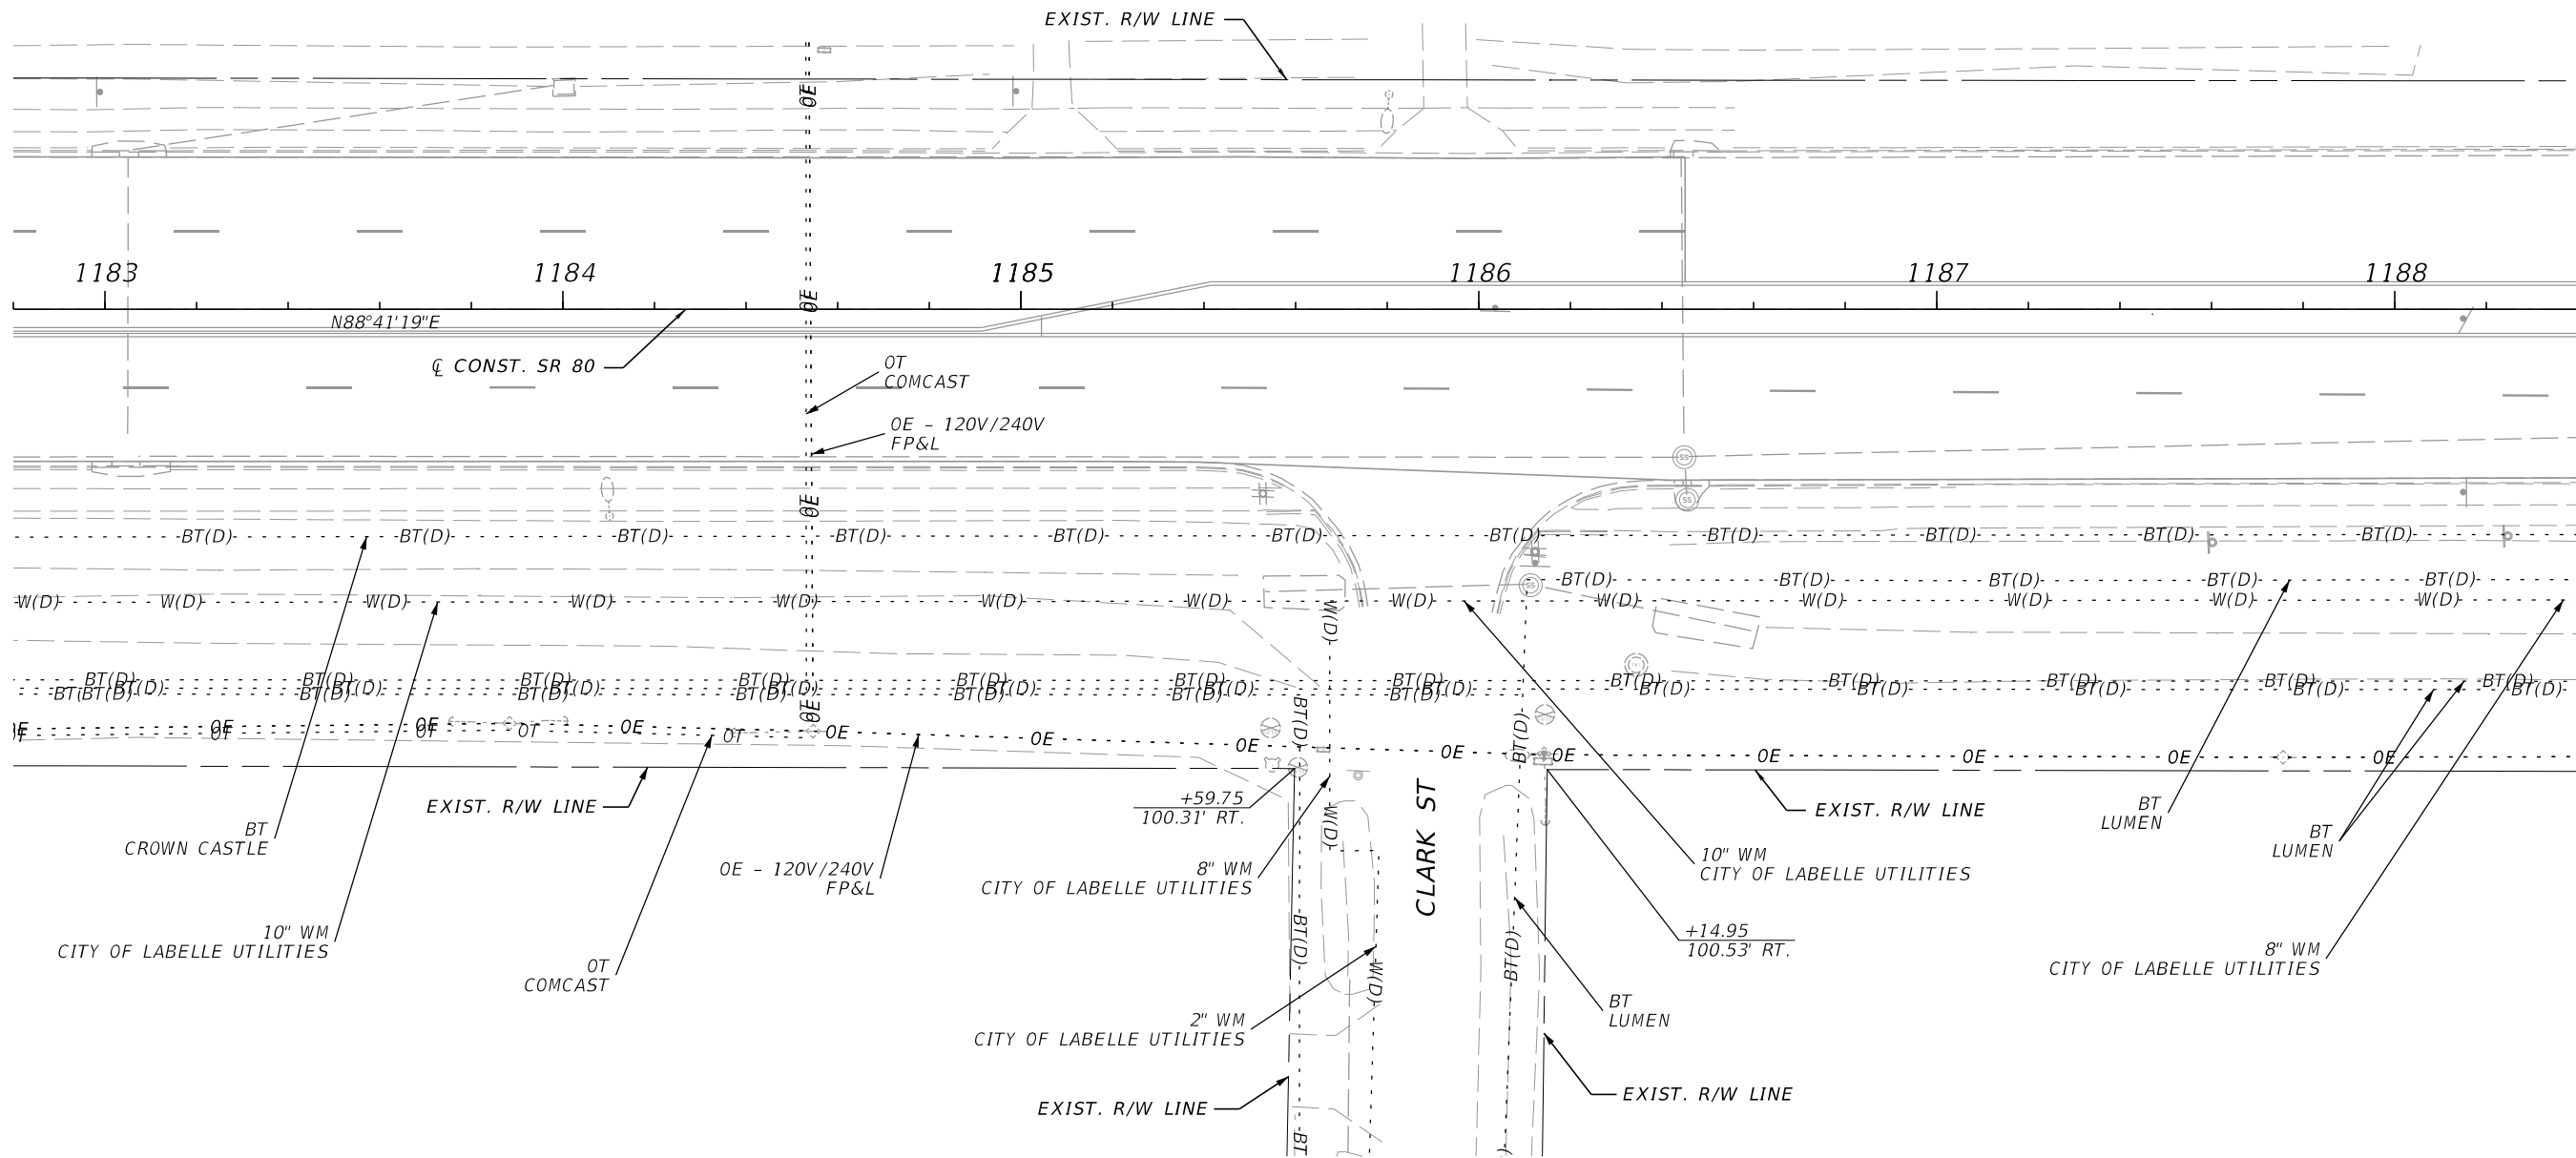


6/18/2025 6:59:41 PM ChloeWwisezeza
Z:\Projects\DOT\4478781\201-Roadway\UTADRD03.dgn

REVISIONS			
DATE	DESCRIPTION	DATE	DESCRIPTION

ENGINEER OF RECORD	
KRIS KARANXHA, P.E. LICENSE NUMBER: 92368 FLORIDA TRANSPORTATION ENGINEERING, INC. 12550 TELECOM DRIVE TEMPLE TERRACE, FLORIDA 33637	

STATE OF FLORIDA DEPARTMENT OF TRANSPORTATION		
ROAD NO.	COUNTY	FINANCIAL PROJECT ID
SR 80	HENDRY	447878-1-52-01

UTILITY ADJUSTMENTS (20)	SHEET NO.
	64

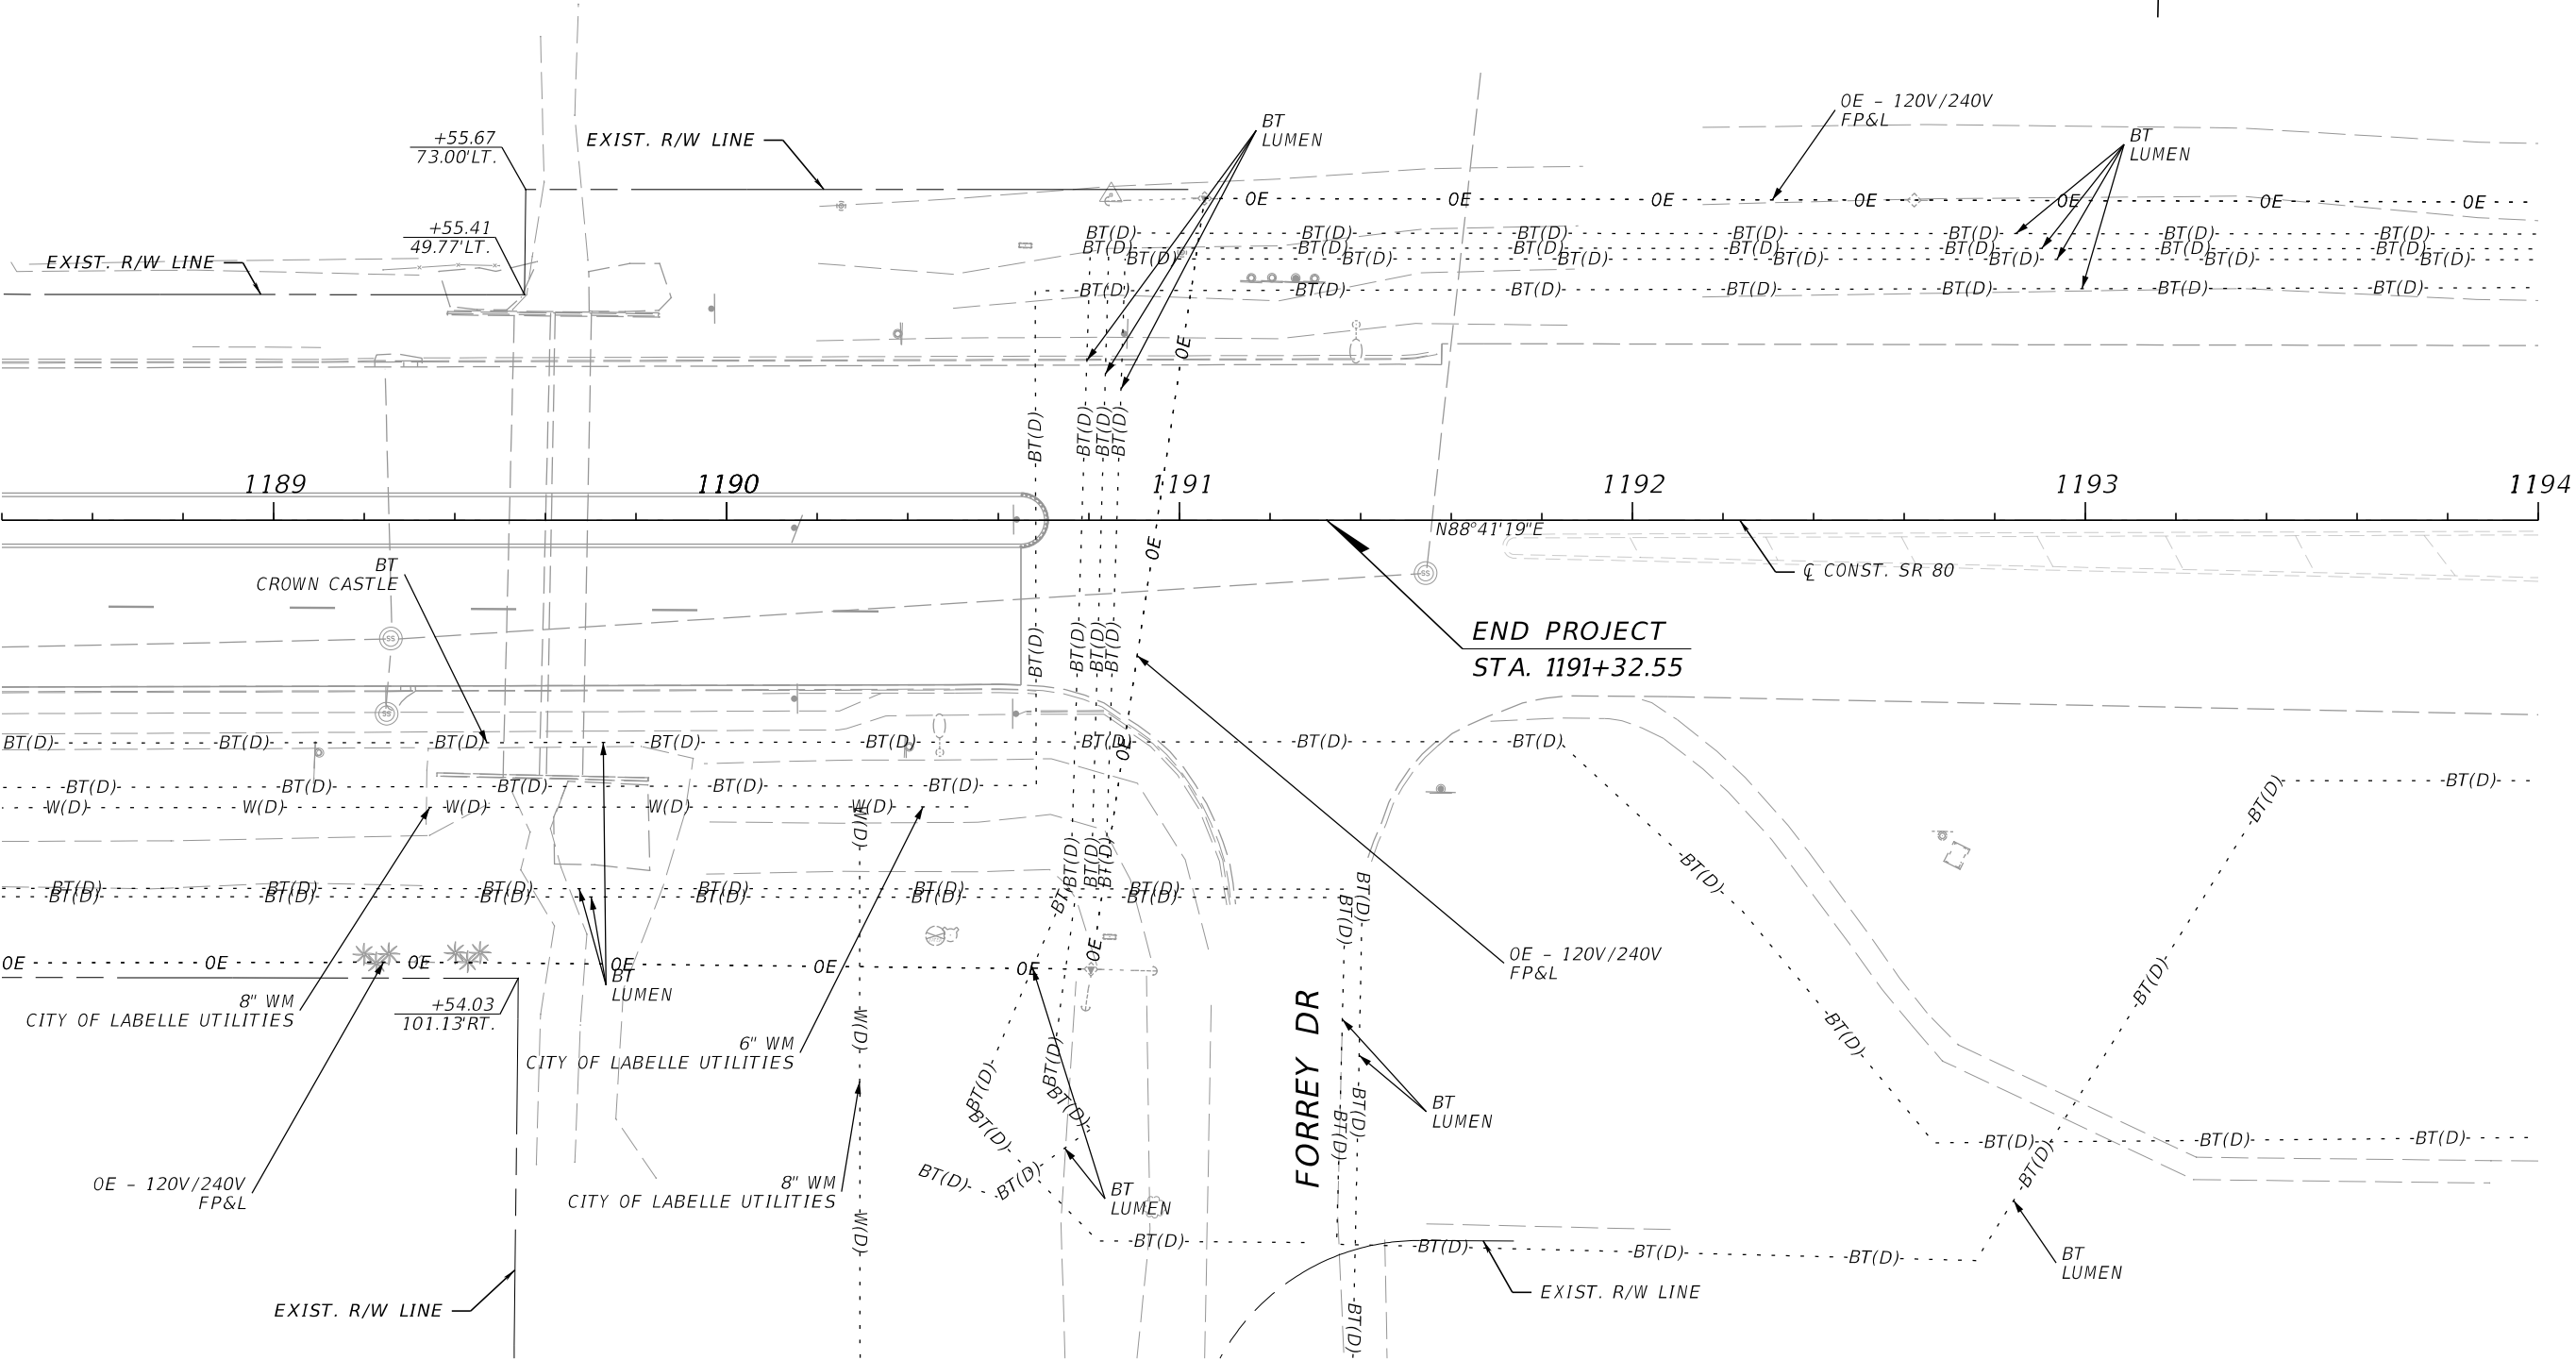

REVISIONS			
DATE	DESCRIPTION	DATE	DESCRIPTION

ENGINEER OF RECORD	
KRIS KARANXHA, P.E. LICENSE NUMBER: 92368 FLORIDA TRANSPORTATION ENGINEERING, INC. 12550 TELECOM DRIVE TEMPLE TERRACE, FLORIDA 33637	

STATE OF FLORIDA DEPARTMENT OF TRANSPORTATION		
ROAD NO.	COUNTY	FINANCIAL PROJECT ID
SR 80	HENDRY	447878-1-52-01

UTILITY ADJUSTMENTS (21)	

SHEET NO.
65