

11/10/2025 11:30:22 AM G2 C:\Users\SG2\Garrett Team Dropbox\GEG Projects\SR 80 from Captain Hendry Dr to E Forrey Dr\44787815201\SigningandMarking\KEYSSP01.dgn

CONTRACT PLANS COMPONENTS

ROADWAY
SIGNING AND PAVEMENT MARKING
SIGNALIZATION

INDEX OF SIGNING AND
PAVEMENT MARKING PLANS

SHEET NO.	SHEET DESCRIPTION
S-1	KEY SHEET
S-2	GENERAL NOTES
S-3 - S-25	SIGNING AND PAVEMENT MARKING PLAN
S-26	GUIDE SIGN WORK SHEET

GOVERNING STANDARD PLANS:

Florida Department of Transportation, FY2025-26 Standard Plans for Road and Bridge Construction and applicable Interim Revisions (IRs).

Standard Plans for Road Construction and associated IRs are available at the following website: <http://www.fdot.gov/design/standardplans>

APPLICABLE IRs: N/A

GOVERNING STANDARD SPECIFICATIONS:



Florida Department of Transportation, FY 2025-26 Standard Specifications for Road and Bridge Construction at the following website: <http://www.fdot.gov/programmanagement/Implemented/SpecBooks>

STATE OF FLORIDA
DEPARTMENT OF TRANSPORTATION

SIGNING AND PAVEMENT MARKING PLANS

FINANCIAL PROJECT ID 447878-1-52-01
(FEDERAL FUNDS)
HENDRY COUNTY (07010)
STATE ROAD NO.80
FROM N. OF CAPTAIN HENDRY DR. TO W. OF FORREY DR.

PROJECT LOCATION URL: <https://tinyurl.com/2tbna7s7>
PROJECT LIMITS: BEGIN MP 8.273 - END MP 10.390
EXCEPTIONS: NONE
BRIDGE LIMITS: NONE
RAILROAD CROSSING: NONE

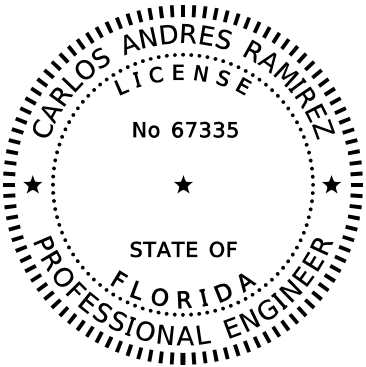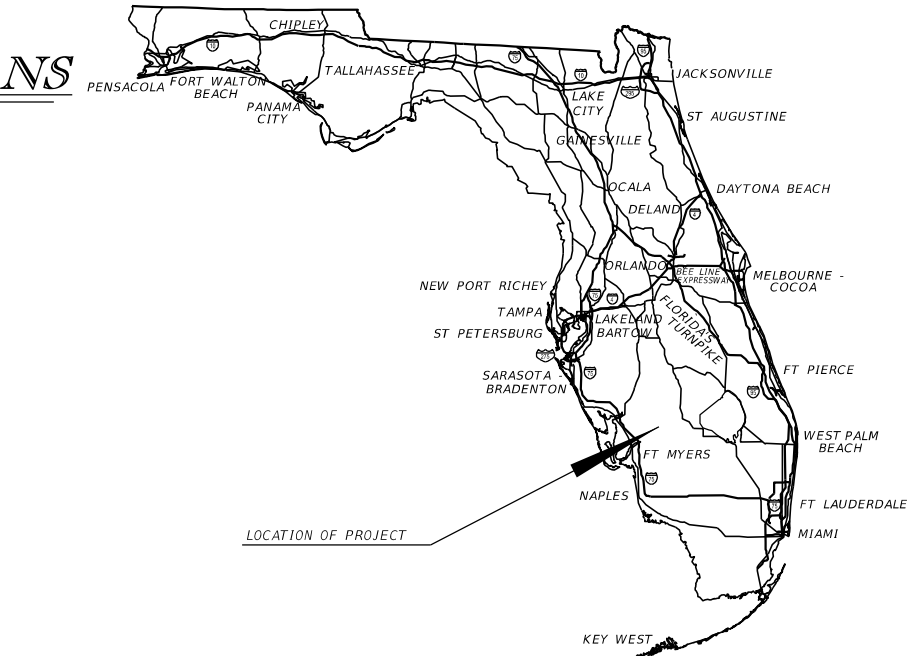

THIS ITEM HAS BEEN DIGITALLY
SIGNED AND SEALED BY

ON THE DATE ADJACENT TO THE SEAL
SIGNATURE MUST BE VERIFIED
ON ANY ELECTRONIC COPIES.

PHASE IIR RESUBMITTAL
11/10/2025

SIGNING AND
PAVEMENT MARKING PLANS
ENGINEER OF RECORD:

CARLOS A. RAMIREZ, P.E.
P.E. LICENSE NUMBER 67335
GARRETT ENGINEERING GROUP, INC.
120 10TH AVENUE NORTH
SAINT PETERSBURG, FL 33701
(727) 289-9018
CONTRACT NO.: CA149
VENDOR NO.: F65-0183924

FDOT PROJECT MANAGER:

DAVID AGACINSKI

CONSTRUCTION CONTRACT NO.	FISCAL YEAR	SHEET NO.
T1908	26	S-1

THE OFFICIAL RECORD OF THIS SHEET IS THE ELECTRONIC FILE DIGITALLY SIGNED AND SEALED UNDER RULE 61G15-23.004, F.A.C.

GENERAL NOTES:

1. THE TOP PORTIONS OF R10-15A SIGNS MUST HAVE FLUORESCENT YELLOW GREEN SHEETING.
2. UNLESS OTHERWISE NOTED ON PLAN SHEETS, ALL CROSSWALKS ACROSS THE MAJOR STREET MUST BE TEN FEET (10') IN WIDTH MEASURED FROM INSIDE TO INSIDE OF 12" STRIPES.
3. ALL SIGNS MOUNTED OVER SIDEWALKS MUST HAVE A VERTICAL CLEARANCE OF EIGHT FEET (8') STANDARD.
4. PLAN SHEET ABBREVIATIONS:

PF - PREFORMED

THERMO - THERMOPLASTIC
5. ALL EXISTING SIGNS OUTSIDE THE RIGHT OF WAY ARE TO REMAIN
6. REFER TO ROADWAY PLANS COMPONENT FOR UTILITY AGENCY/OWNER (UAO) INFORMATION.


SIGNING AND PAVEMENT MARKING PAY ITEM NOTES:

704-1-3, 704-1-4:
INCLUDES THE INCIDENTAL COST TO REMOVE TUBULAR MARKERS NOT WITHIN CLEARING AND GRUBBING OR MILLING AND RESURFACING LIMITS.


REVISIONS				ENGINEER OF RECORD	STATE OF FLORIDA DEPARTMENT OF TRANSPORTATION			GENERAL NOTES	SHEET NO.
DATE	DESCRIPTION	DATE	DESCRIPTION	CARLOS ANDRES RAMIREZ, P.E. LICENSE NUMBER: 67335 GARRETT ENGINEERING GROUP, INC 120 10TH AVENUE NORTH SAINT PETERSBURG, FL 33701	ROAD NO.	COUNTY	FINANCIAL PROJECT ID		S-2
					SR 80	HENDRY	447878-1-52-01		

11/10/2025 11:30:54 AM G2
C:\Users\G2\Garrett Team\Dropbox\GEG Projects\SR 80 From Captain Hendry Dr to E Forrey Dr\44787815201\SigningAndMarking\PLANS\PO2.dgn

SR 80

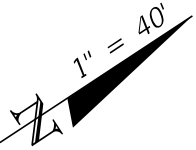

BEGIN SIGNING AND PAVEMENT MARKINGS
STA. 538+2.95
MEET AND MATCH EXIST. PAVEMENT MARKINGS

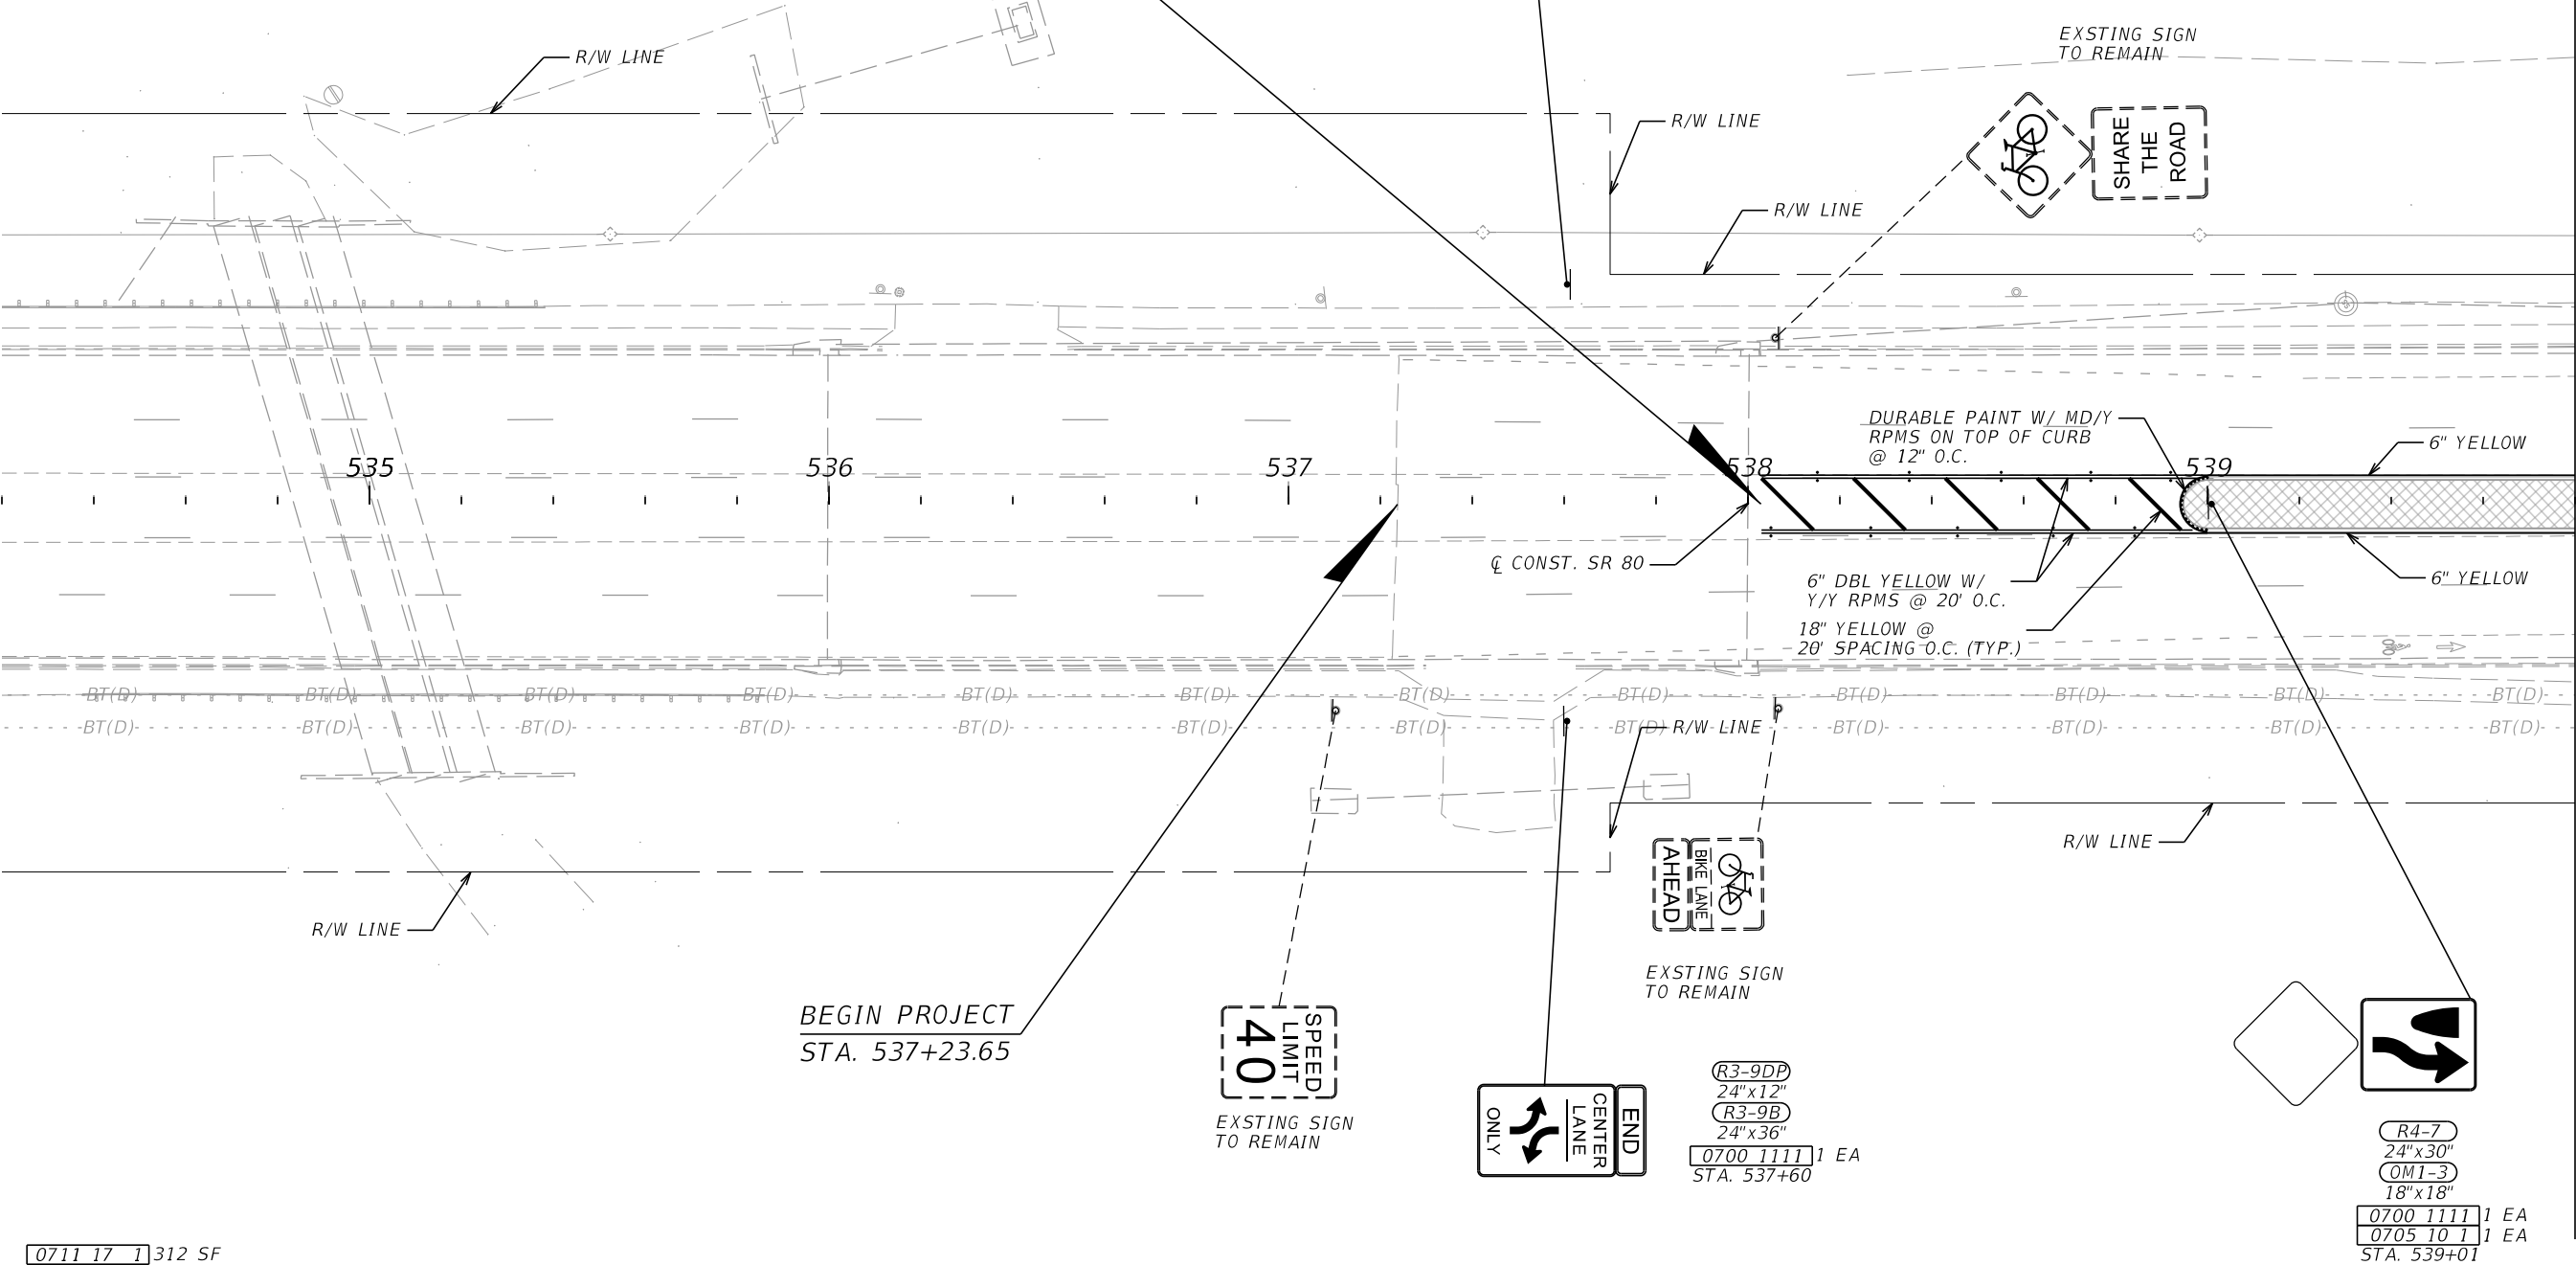

MATCHLINE STA. 539+80.00 (SEE SIGNING AND PAVEMENT MARKING PLAN (2))

0711 17 1 312 SF
REMOVE EXISTING PAVEMENT
MARKINGS IN CONFLICT WITH
PROPOSED PAVEMENT MARKINGS


REVISIONS				ENGINEER OF RECORD	STATE OF FLORIDA DEPARTMENT OF TRANSPORTATION			SHEET NO.
DATE	DESCRIPTION	DATE	DESCRIPTION		ROAD NO.	COUNTY	FINANCIAL PROJECT ID	
					SR 80	HENDRY	447878-1-52-01	
				CARLOS ANDRES RAMIREZ, P.E. LICENSE NUMBER: 67335 GARRETT ENGINEERING GROUP, INC. 120 10TH AVENUE NORTH SAINT PETERSBURG, FL 33701	SIGNING AND PAVEMENT MARKING PLAN (1)			S-3

11/10/2025 11:30:52 AM G2
C:\Users\G2\Garrett Team\Dropbox\GEG Projects\SR 80 From Captain Hendry Dr to E Forrey Dr\44787815201\SigningAndMarking\PLANS\PO2.dgn

SR 80

MATCHLINE STA. 539+80.00 (SEE SIGNING AND PAVEMENT MARKING PLAN (1))

MATCHLINE STA. 87+60.00 (SEE SIGNING AND PAVEMENT MARKING PLAN (3))

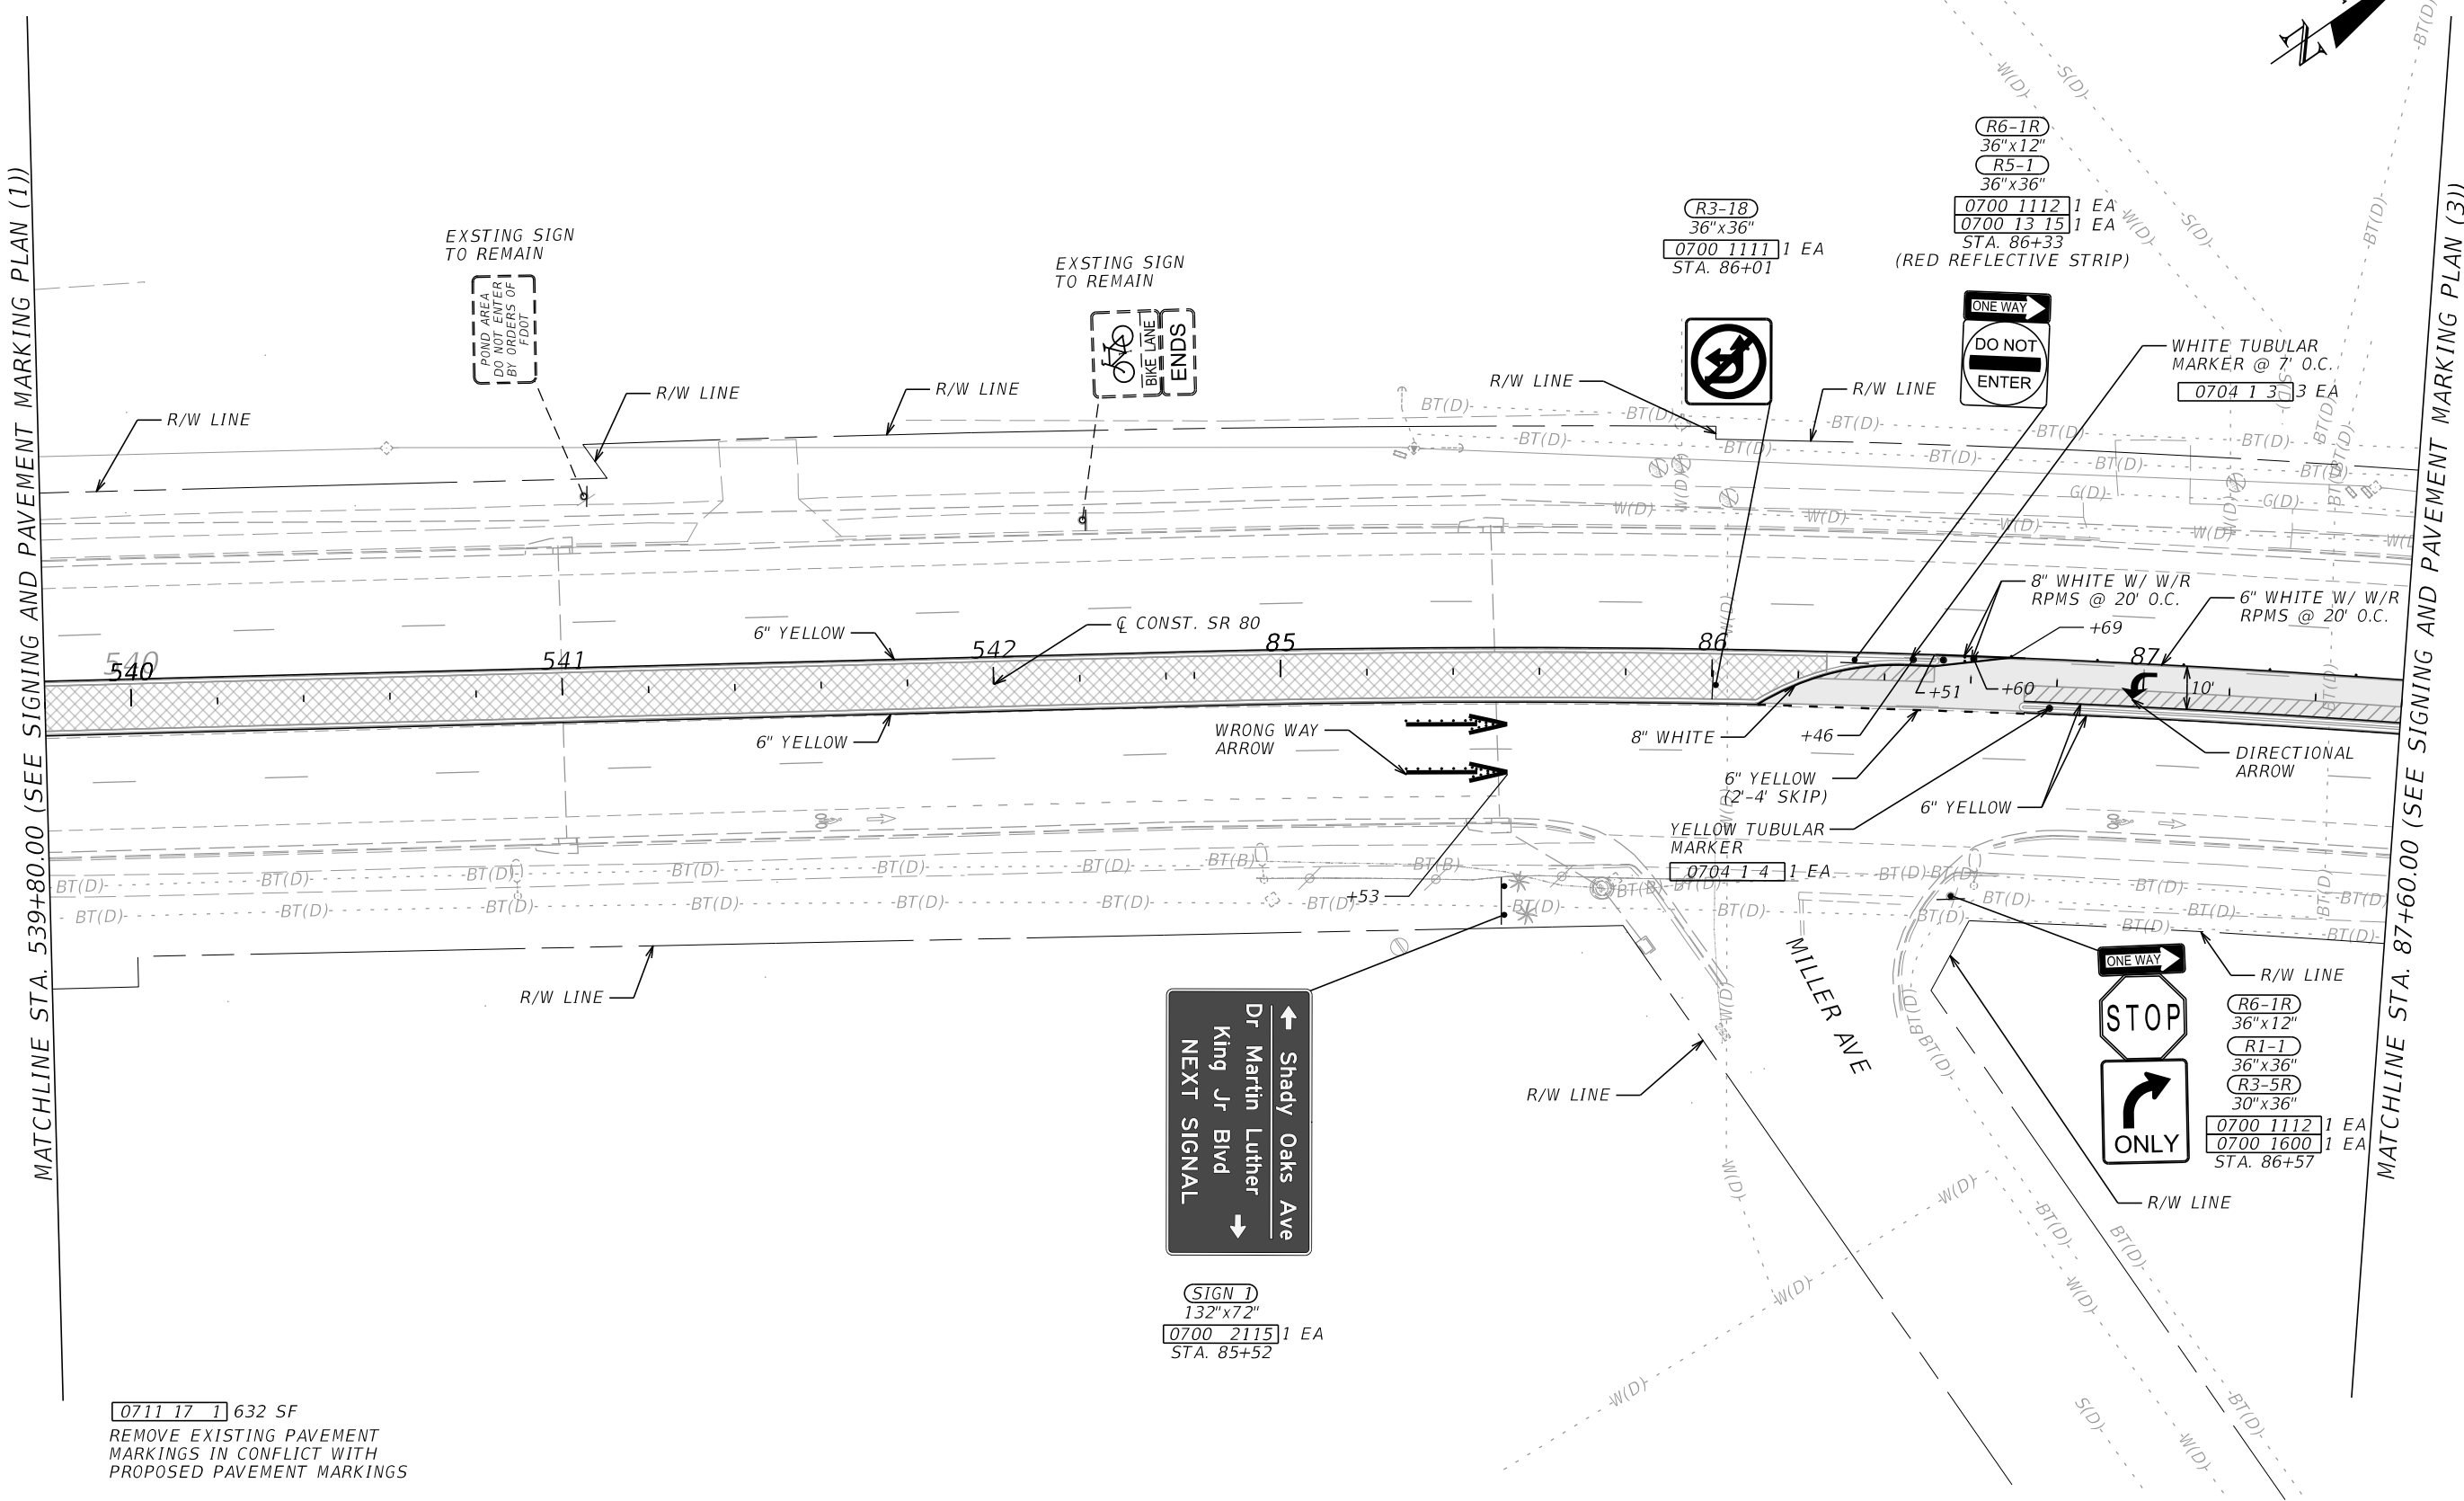

0711 17 1 632 SF
REMOVE EXISTING PAVEMENT
MARKINGS IN CONFLICT WITH
PROPOSED PAVEMENT MARKINGS

(SIGN 1)
132"x72"
0700 2115 1 EA
STA. 85+52

(R3-18)
36"x36"
0700 1111 1 EA
STA. 86+01

(R6-1R)
36"x12"
(R5-1)
36"x36"
0700 1112 1 EA
0700 13 15 1 EA
STA. 86+33
(RED REFLECTIVE STRIP)

WHITE TUBULAR
MARKER @ 7' O.C.
0704 1 3 3 EA


YELLOW TUBULAR
MARKER
0704 1 4 1 EA

(R6-1R)
36"x12"
(R1-1)
36"x36"
(R3-5R)
30"x36"
0700 1112 1 EA
0700 1600 1 EA
STA. 86+57


REVISIONS				ENGINEER OF RECORD	STATE OF FLORIDA DEPARTMENT OF TRANSPORTATION			SHEET NO.
DATE	DESCRIPTION	DATE	DESCRIPTION					
					ROAD NO.	COUNTY	FINANCIAL PROJECT ID	
				CARLOS ANDRES RAMIREZ, P.E. LICENSE NUMBER: 67335 GARRETT ENGINEERING GROUP, INC. 120 10TH AVENUE NORTH SAINT PETERSBURG, FL 33701	SR 80	HENDRY	447878-1-52-01	S-4

SIGNING AND PAVEMENT
MARKING PLAN (2)

THE OFFICIAL RECORD OF THIS SHEET IS THE ELECTRONIC FILE DIGITALLY SIGNED AND SEALED UNDER RULE 61G15-23.004, F.A.C.

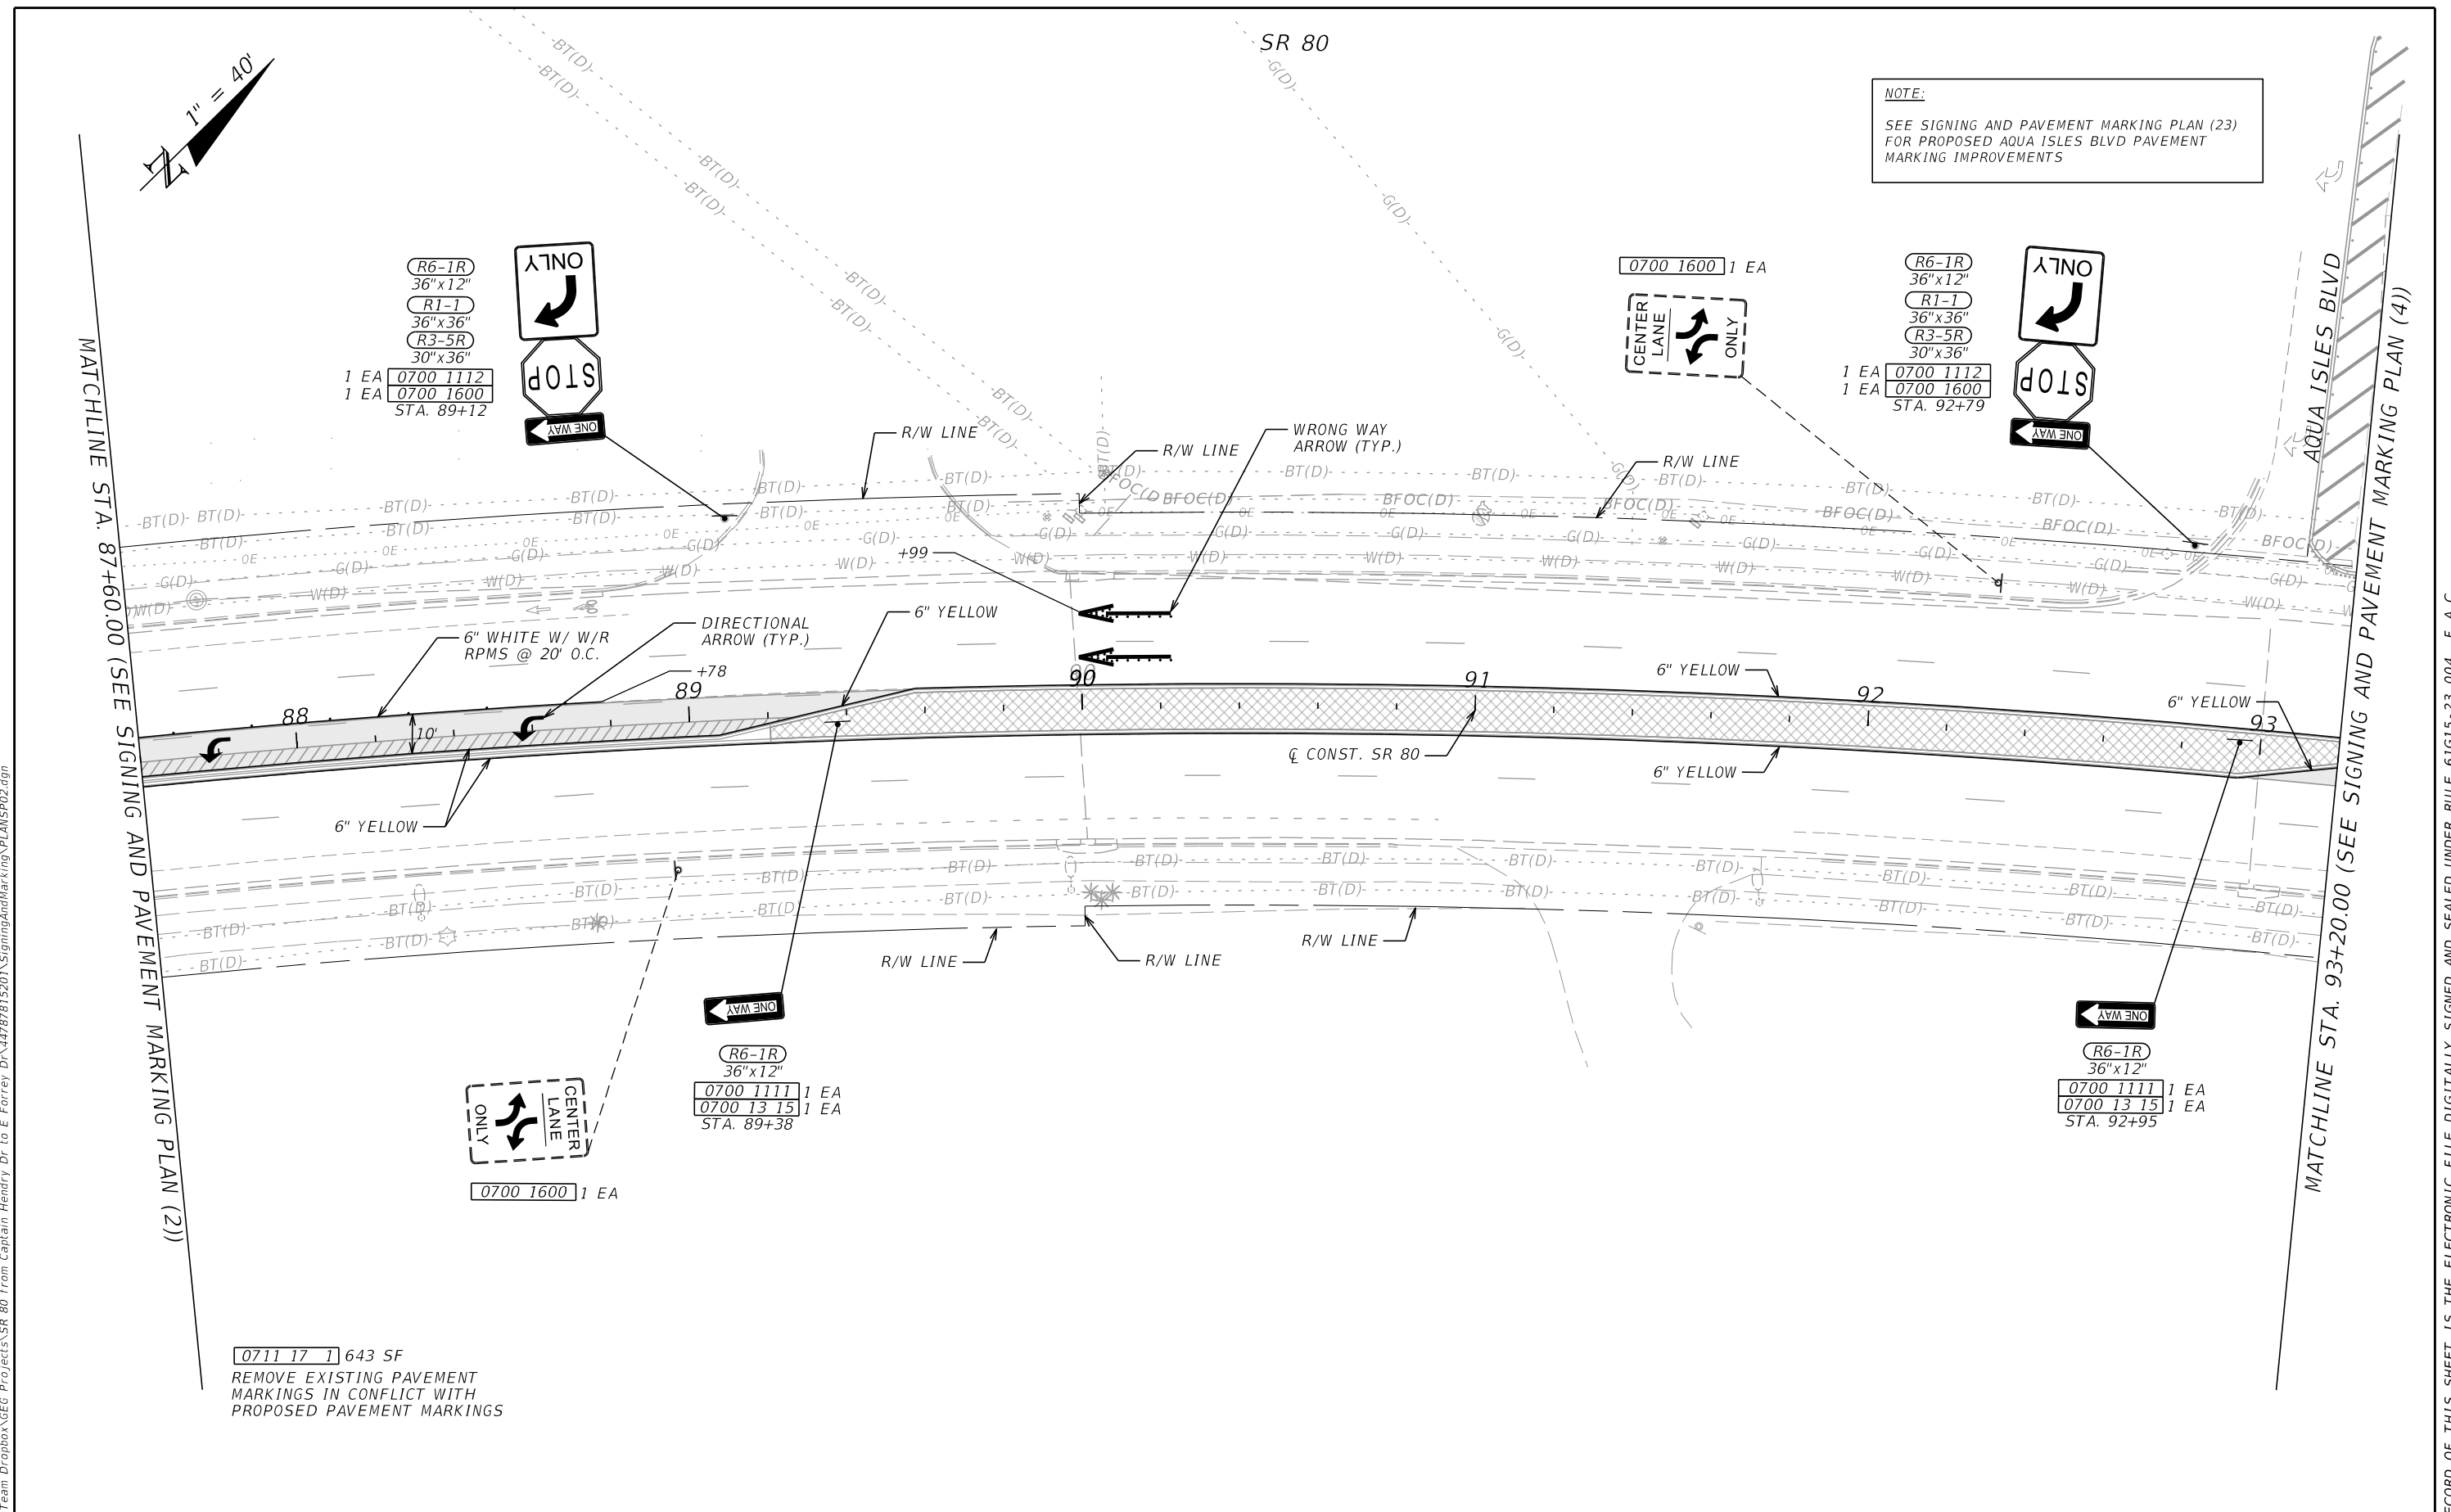

REVISIONS				ENGINEER OF RECORD	STATE OF FLORIDA DEPARTMENT OF TRANSPORTATION			SIGNING AND PAVEMENT MARKING PLAN (3)	SHEET NO.	
DATE	DESCRIPTION		DATE	DESCRIPTION	CARLOS ANDRES RAMIREZ, P.E. LICENSE NUMBER: 67335 GARRETT ENGINEERING GROUP, INC. 120 10TH AVENUE NORTH SAINT PETERSBURG, FL 33701	ROAD NO.	COUNTY		FINANCIAL PROJECT ID	S-5
						SR 80	HENDRY		447878-1-52-01	

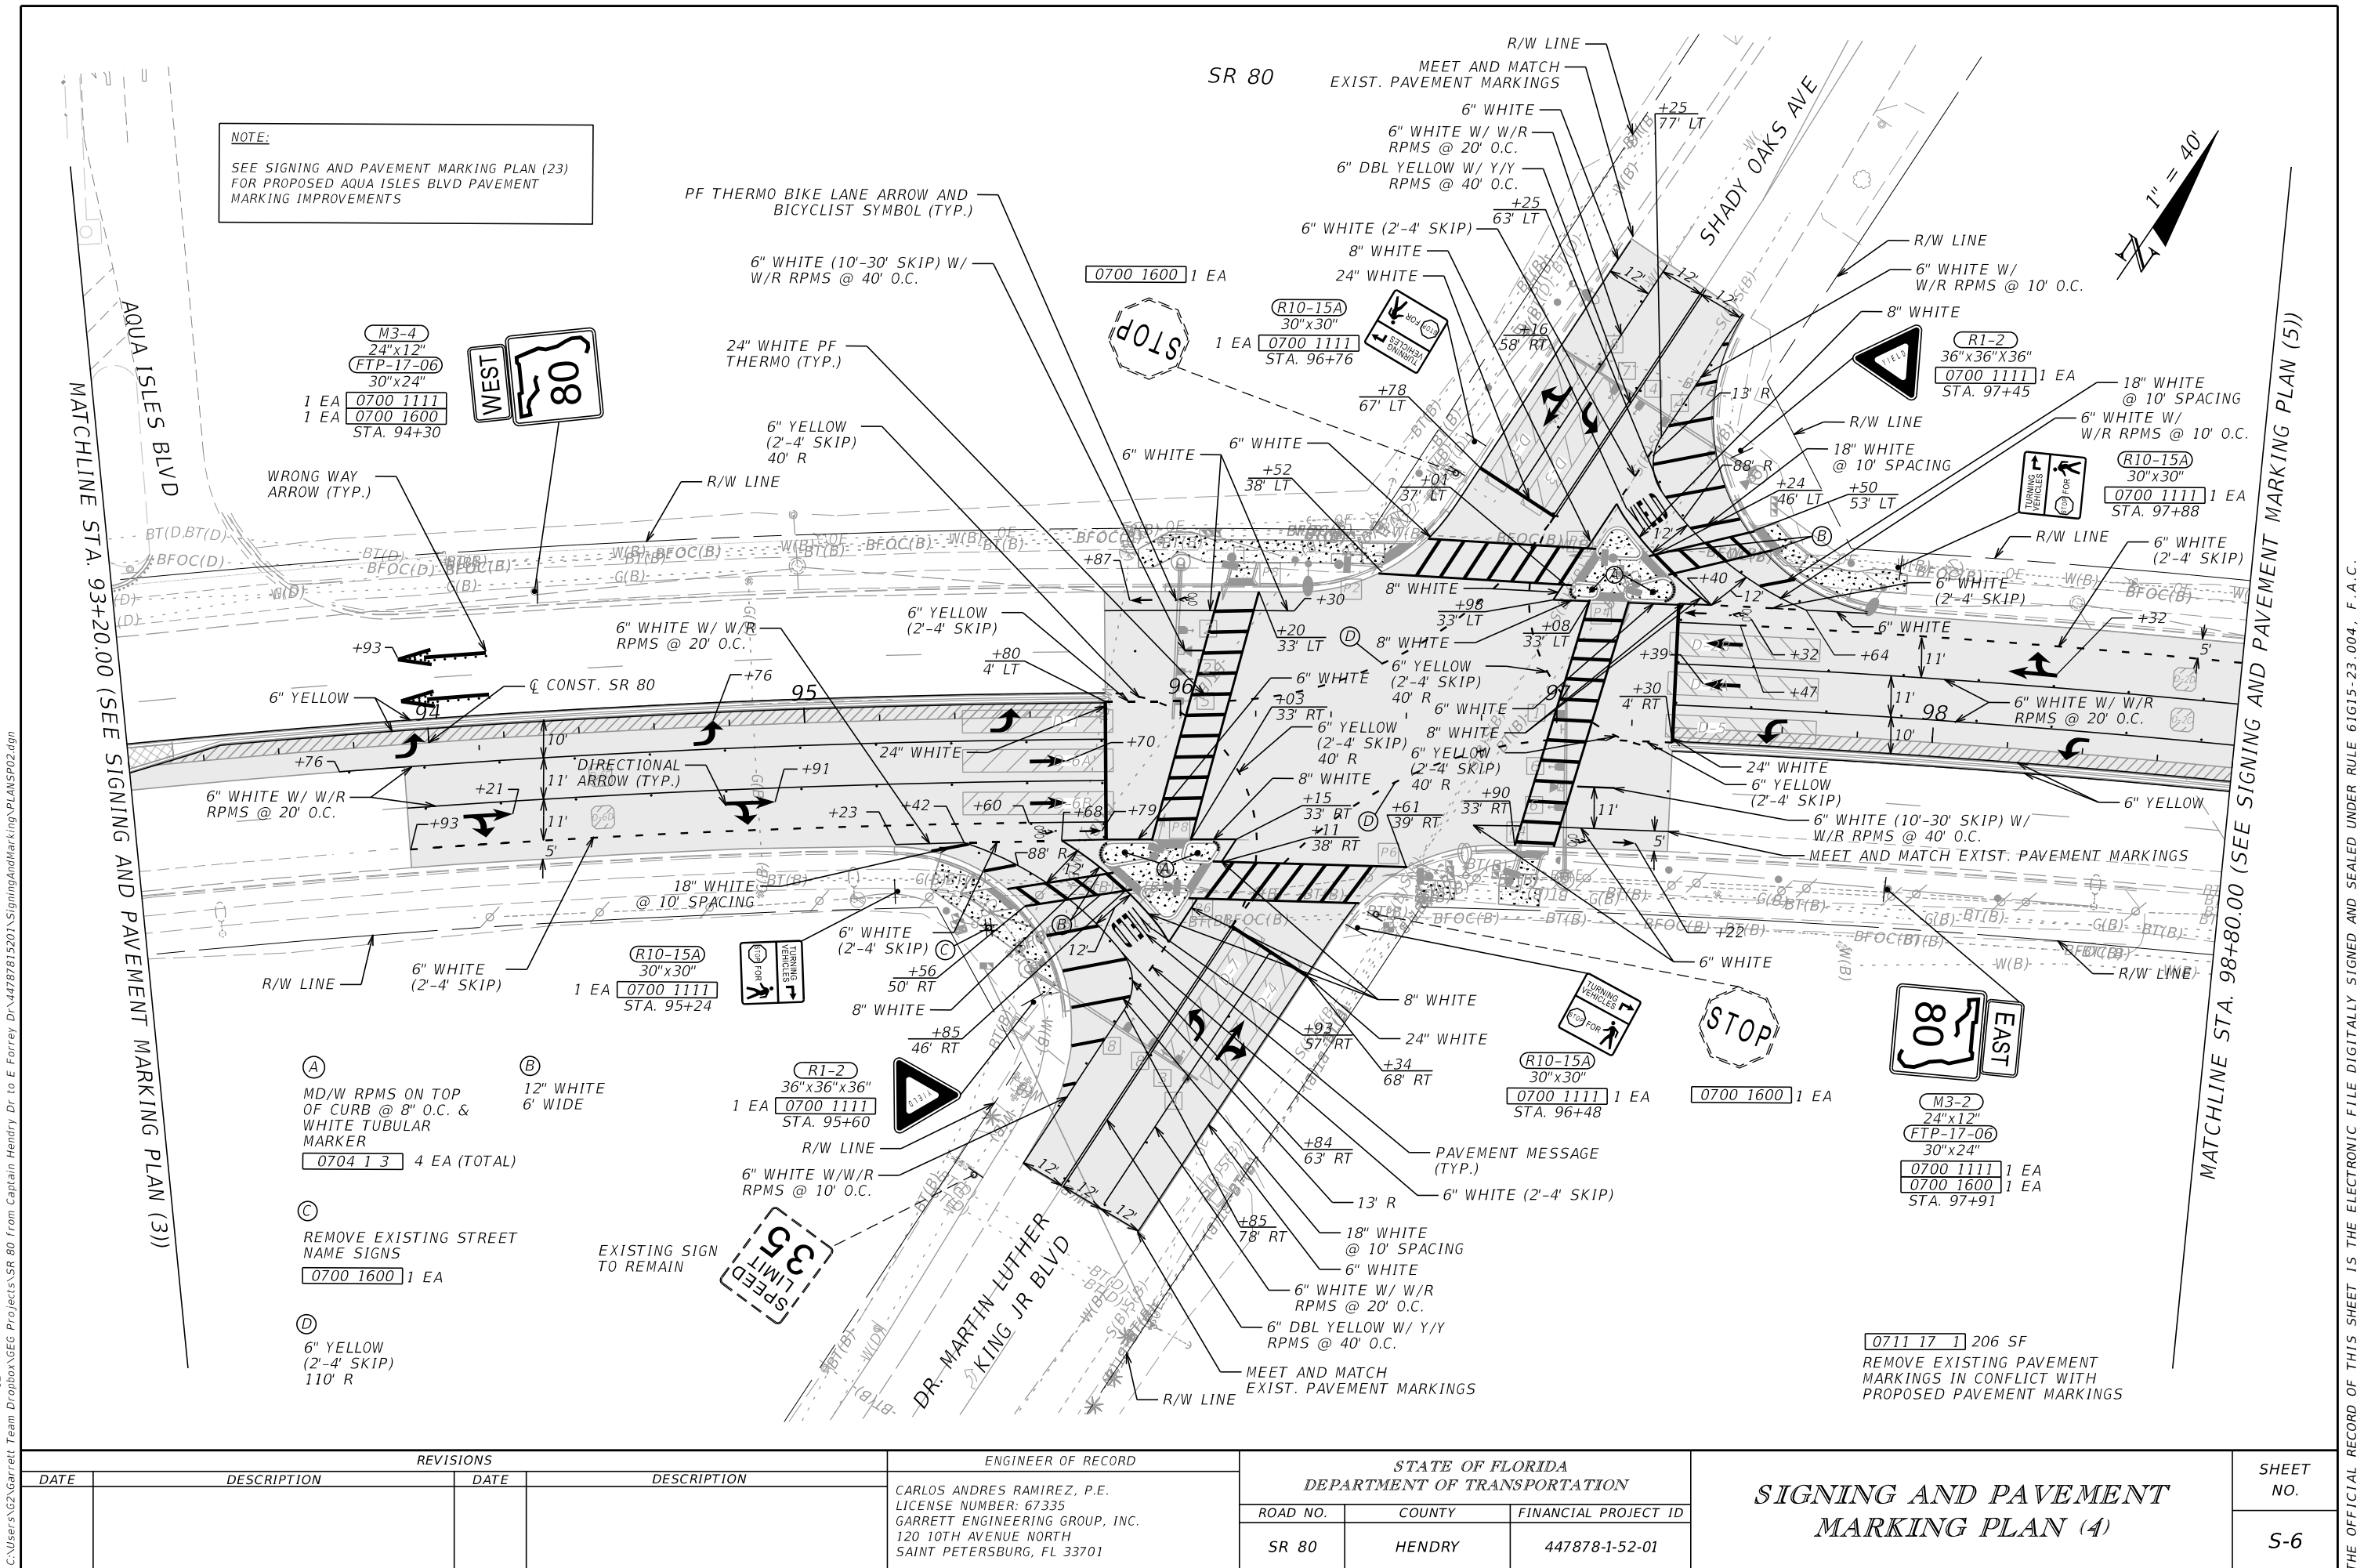

11/10/2025 11:30:36 AM G2
C:\Users\G2\Garrett Team\Dropbox\GEG Projects\SR 80 From Captain Hendry Dr to E Forrey Dr\44787815201\SigningAndMarking\PLANS\PO2.dgn

MATCHLINE STA. 98+80.00 (SEE SIGNING AND PAVEMENT MARKING PLAN (4))

0711 17 1 746 SF
REMOVE EXISTING PAVEMENT
MARKINGS IN CONFLICT WITH
PROPOSED PAVEMENT MARKINGS

0700 1600 1 EA
CENTER
LANE
ONLY

± CONST. SR 80

+15

+36

100

101

102

103

104

SR 80

R/W LINE

R/W LINE

R/W LINE

SPEED
LIMIT
40

SPEED
LIMIT
40

R6-1R
36"x12"

0700 1111 1 EA
0700 13 15 1 EA
STA. 103+18

R2-1
30"x36"

0700 1111 1 EA
0700 1600 1 EA
STA. 102+50

R6-1R
36"x12"

R1-1
36"x36"

R3-5R
30"x36"

0700 1112 1 EA
0700 1600 1 EA
STA. 102+79

ONLY

STOP

ONE WAY

SHADY OAKS AVENUE

WRONG WAY ARROW
(TYP.)

1" = 40'

MATCHLINE STA. 104+40.00 (SEE SIGNING AND PAVEMENT MARKING PLAN (6))

REVISIONS			
DATE	DESCRIPTION	DATE	DESCRIPTION

ENGINEER OF RECORD
CARLOS ANDRES RAMIREZ, P.E. LICENSE NUMBER: 67335 GARRETT ENGINEERING GROUP, INC. 120 10TH AVENUE NORTH SAINT PETERSBURG, FL 33701

STATE OF FLORIDA DEPARTMENT OF TRANSPORTATION		
ROAD NO.	COUNTY	FINANCIAL PROJECT ID
SR 80	HENDRY	447878-1-52-01


SIGNING AND PAVEMENT MARKING PLAN (5)	

SHEET NO.
S-7

THE OFFICIAL RECORD OF THIS SHEET IS THE ELECTRONIC FILE DIGITALLY SIGNED AND SEALED UNDER RULE 61G15-23.004, F.A.C.

11/10/2025 11:30:38 AM G2
C:\Users\G2\Garrett Team\Dropbox\GEG Projects\SR 80 From Captain Hendry Dr to E Forrey Dr\44787815201\SigningAndMarking\PLANS\PO2.dgn

SR 80

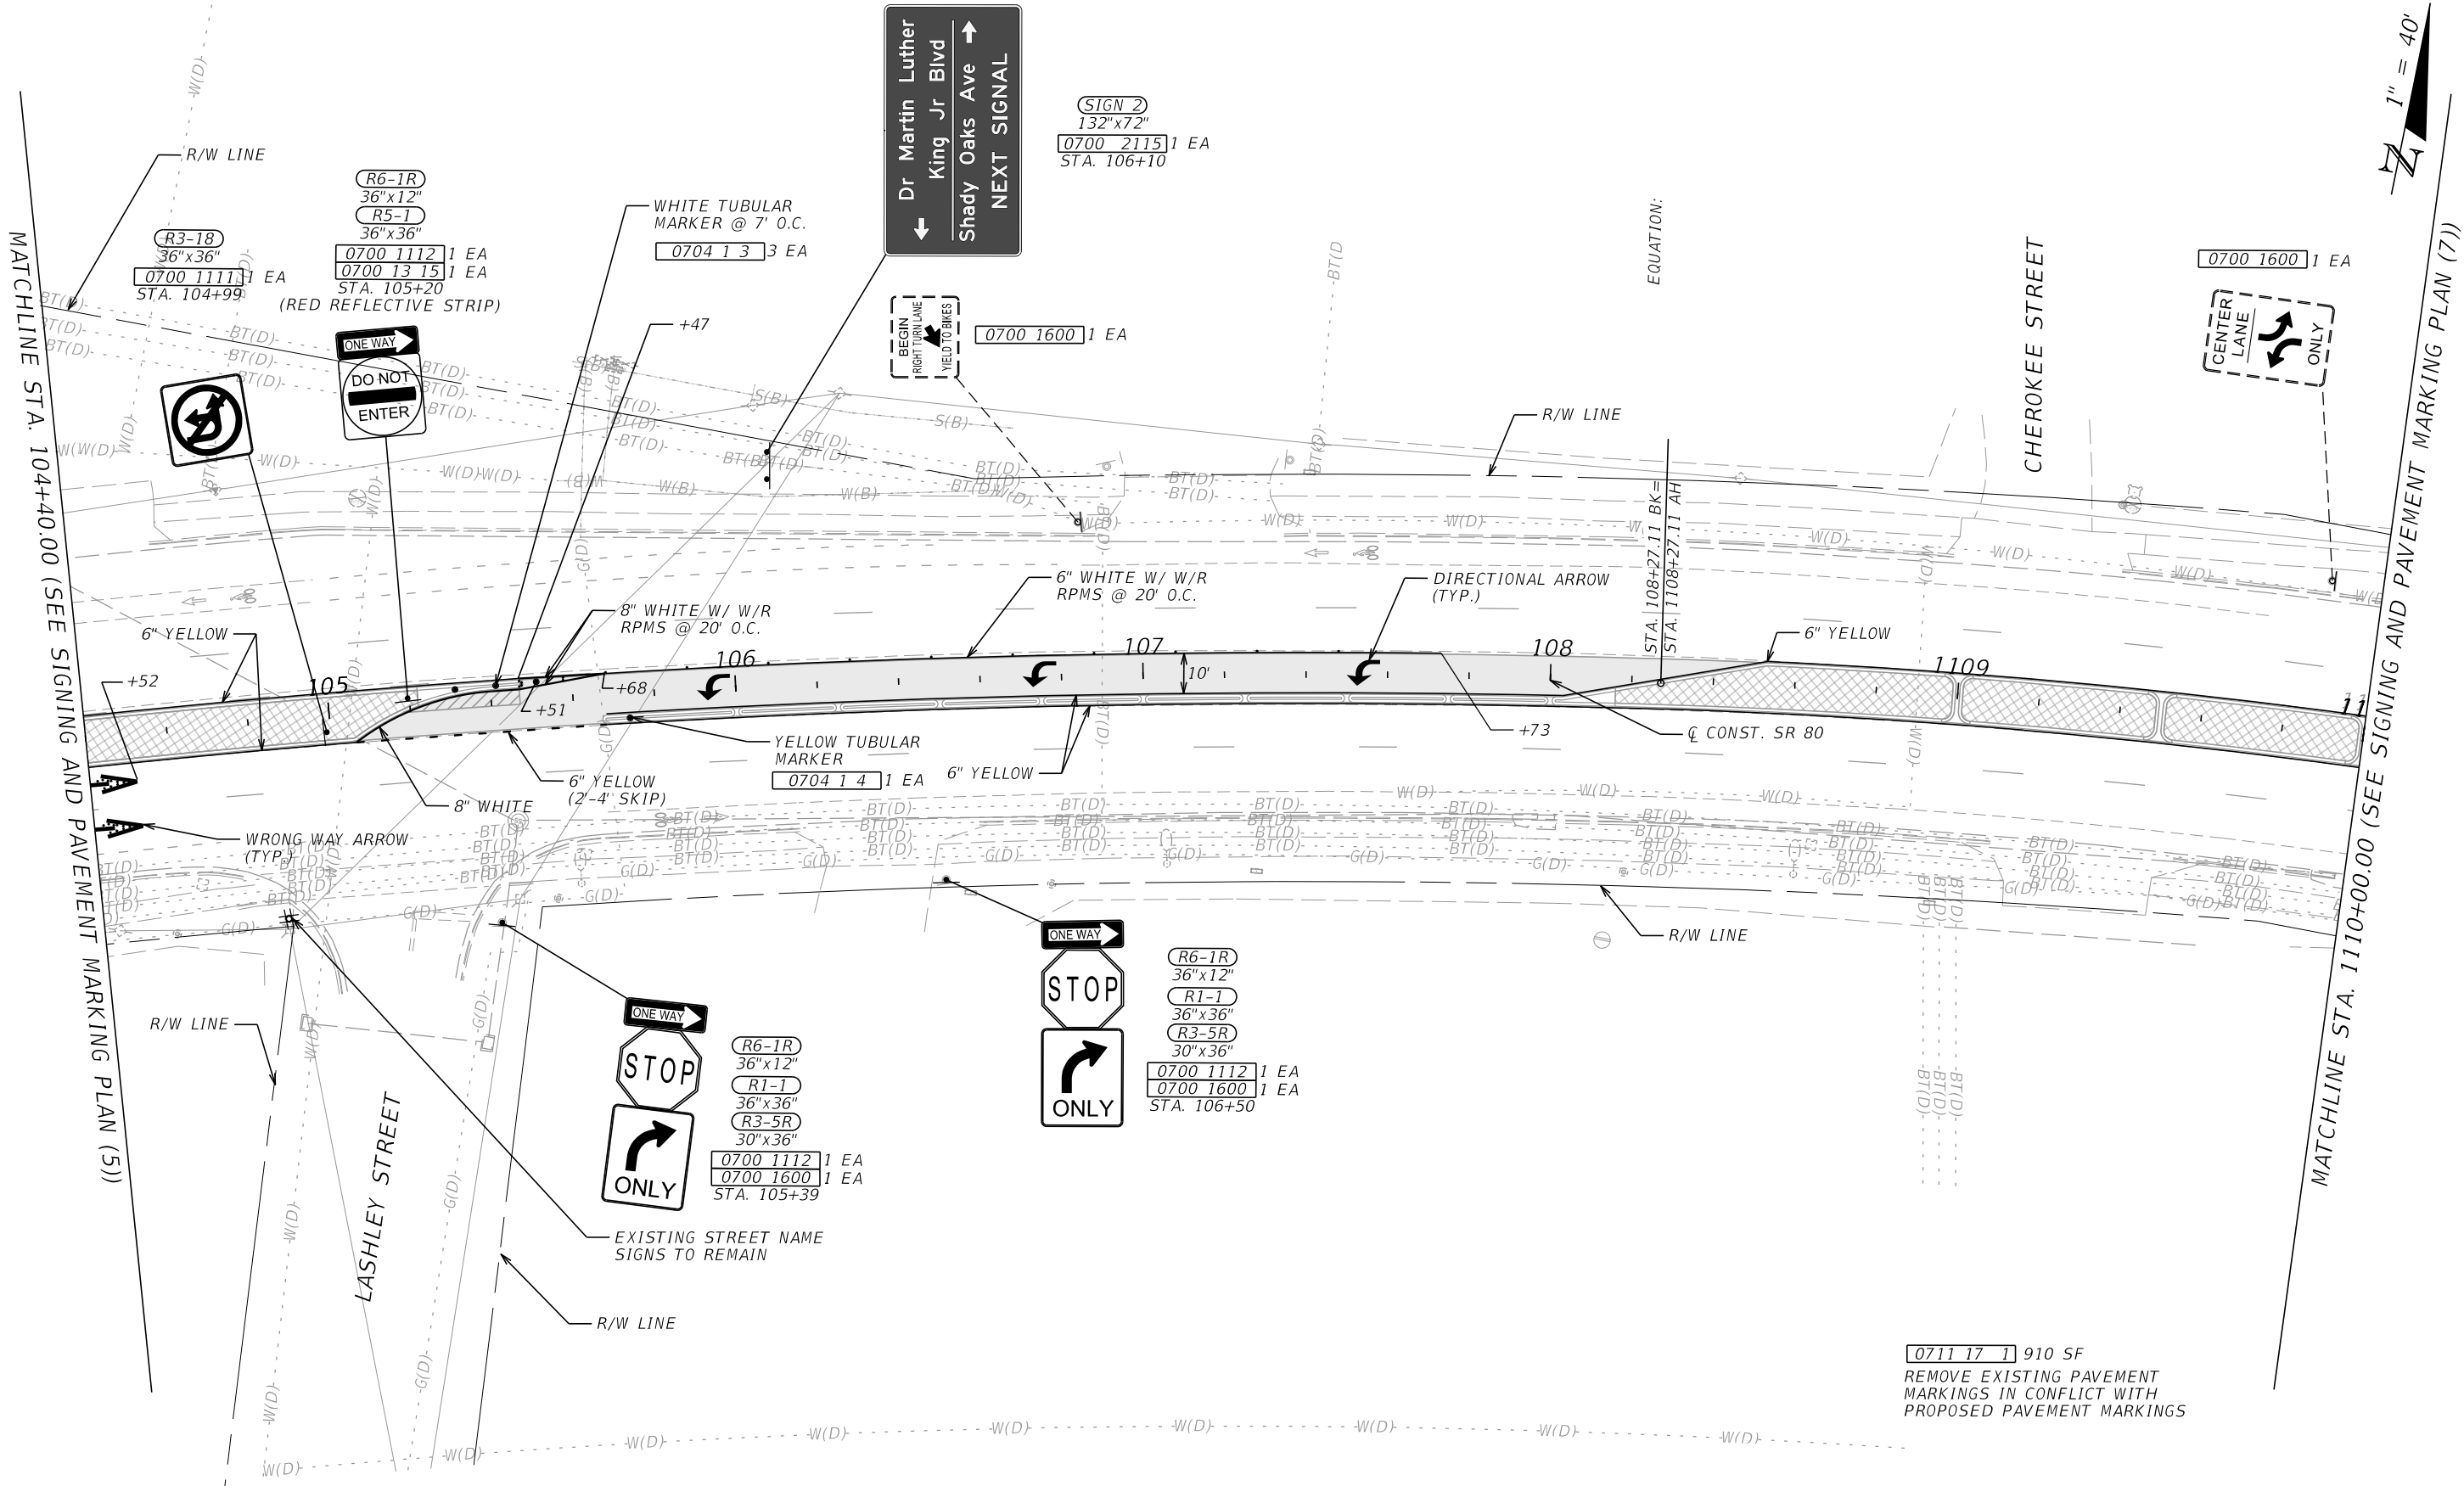

REVISIONS			
DATE	DESCRIPTION	DATE	DESCRIPTION

ENGINEER OF RECORD	
CARLOS ANDRES RAMIREZ, P.E. LICENSE NUMBER: 67335 GARRETT ENGINEERING GROUP, INC. 120 10TH AVENUE NORTH SAINT PETERSBURG, FL 33701	


STATE OF FLORIDA DEPARTMENT OF TRANSPORTATION		
ROAD NO.	COUNTY	FINANCIAL PROJECT ID
SR 80	HENDRY	447878-1-52-01

SIGNING AND PAVEMENT MARKING PLAN (6)	

SHEET NO.
S-8

THE OFFICIAL RECORD OF THIS SHEET IS THE ELECTRONIC FILE DIGITALLY SIGNED AND SEALED UNDER RULE 61G15-23.004, F.A.C.

11/10/2025 11:30:39 AM G2
C:\Users\G2\Garrett Team\Dropbox\GEG Projects\SR 80 From Captain Hendry Dr to E Forrey Dr\44787815201\SigningAndMarking\PLANS\PO2.dgn

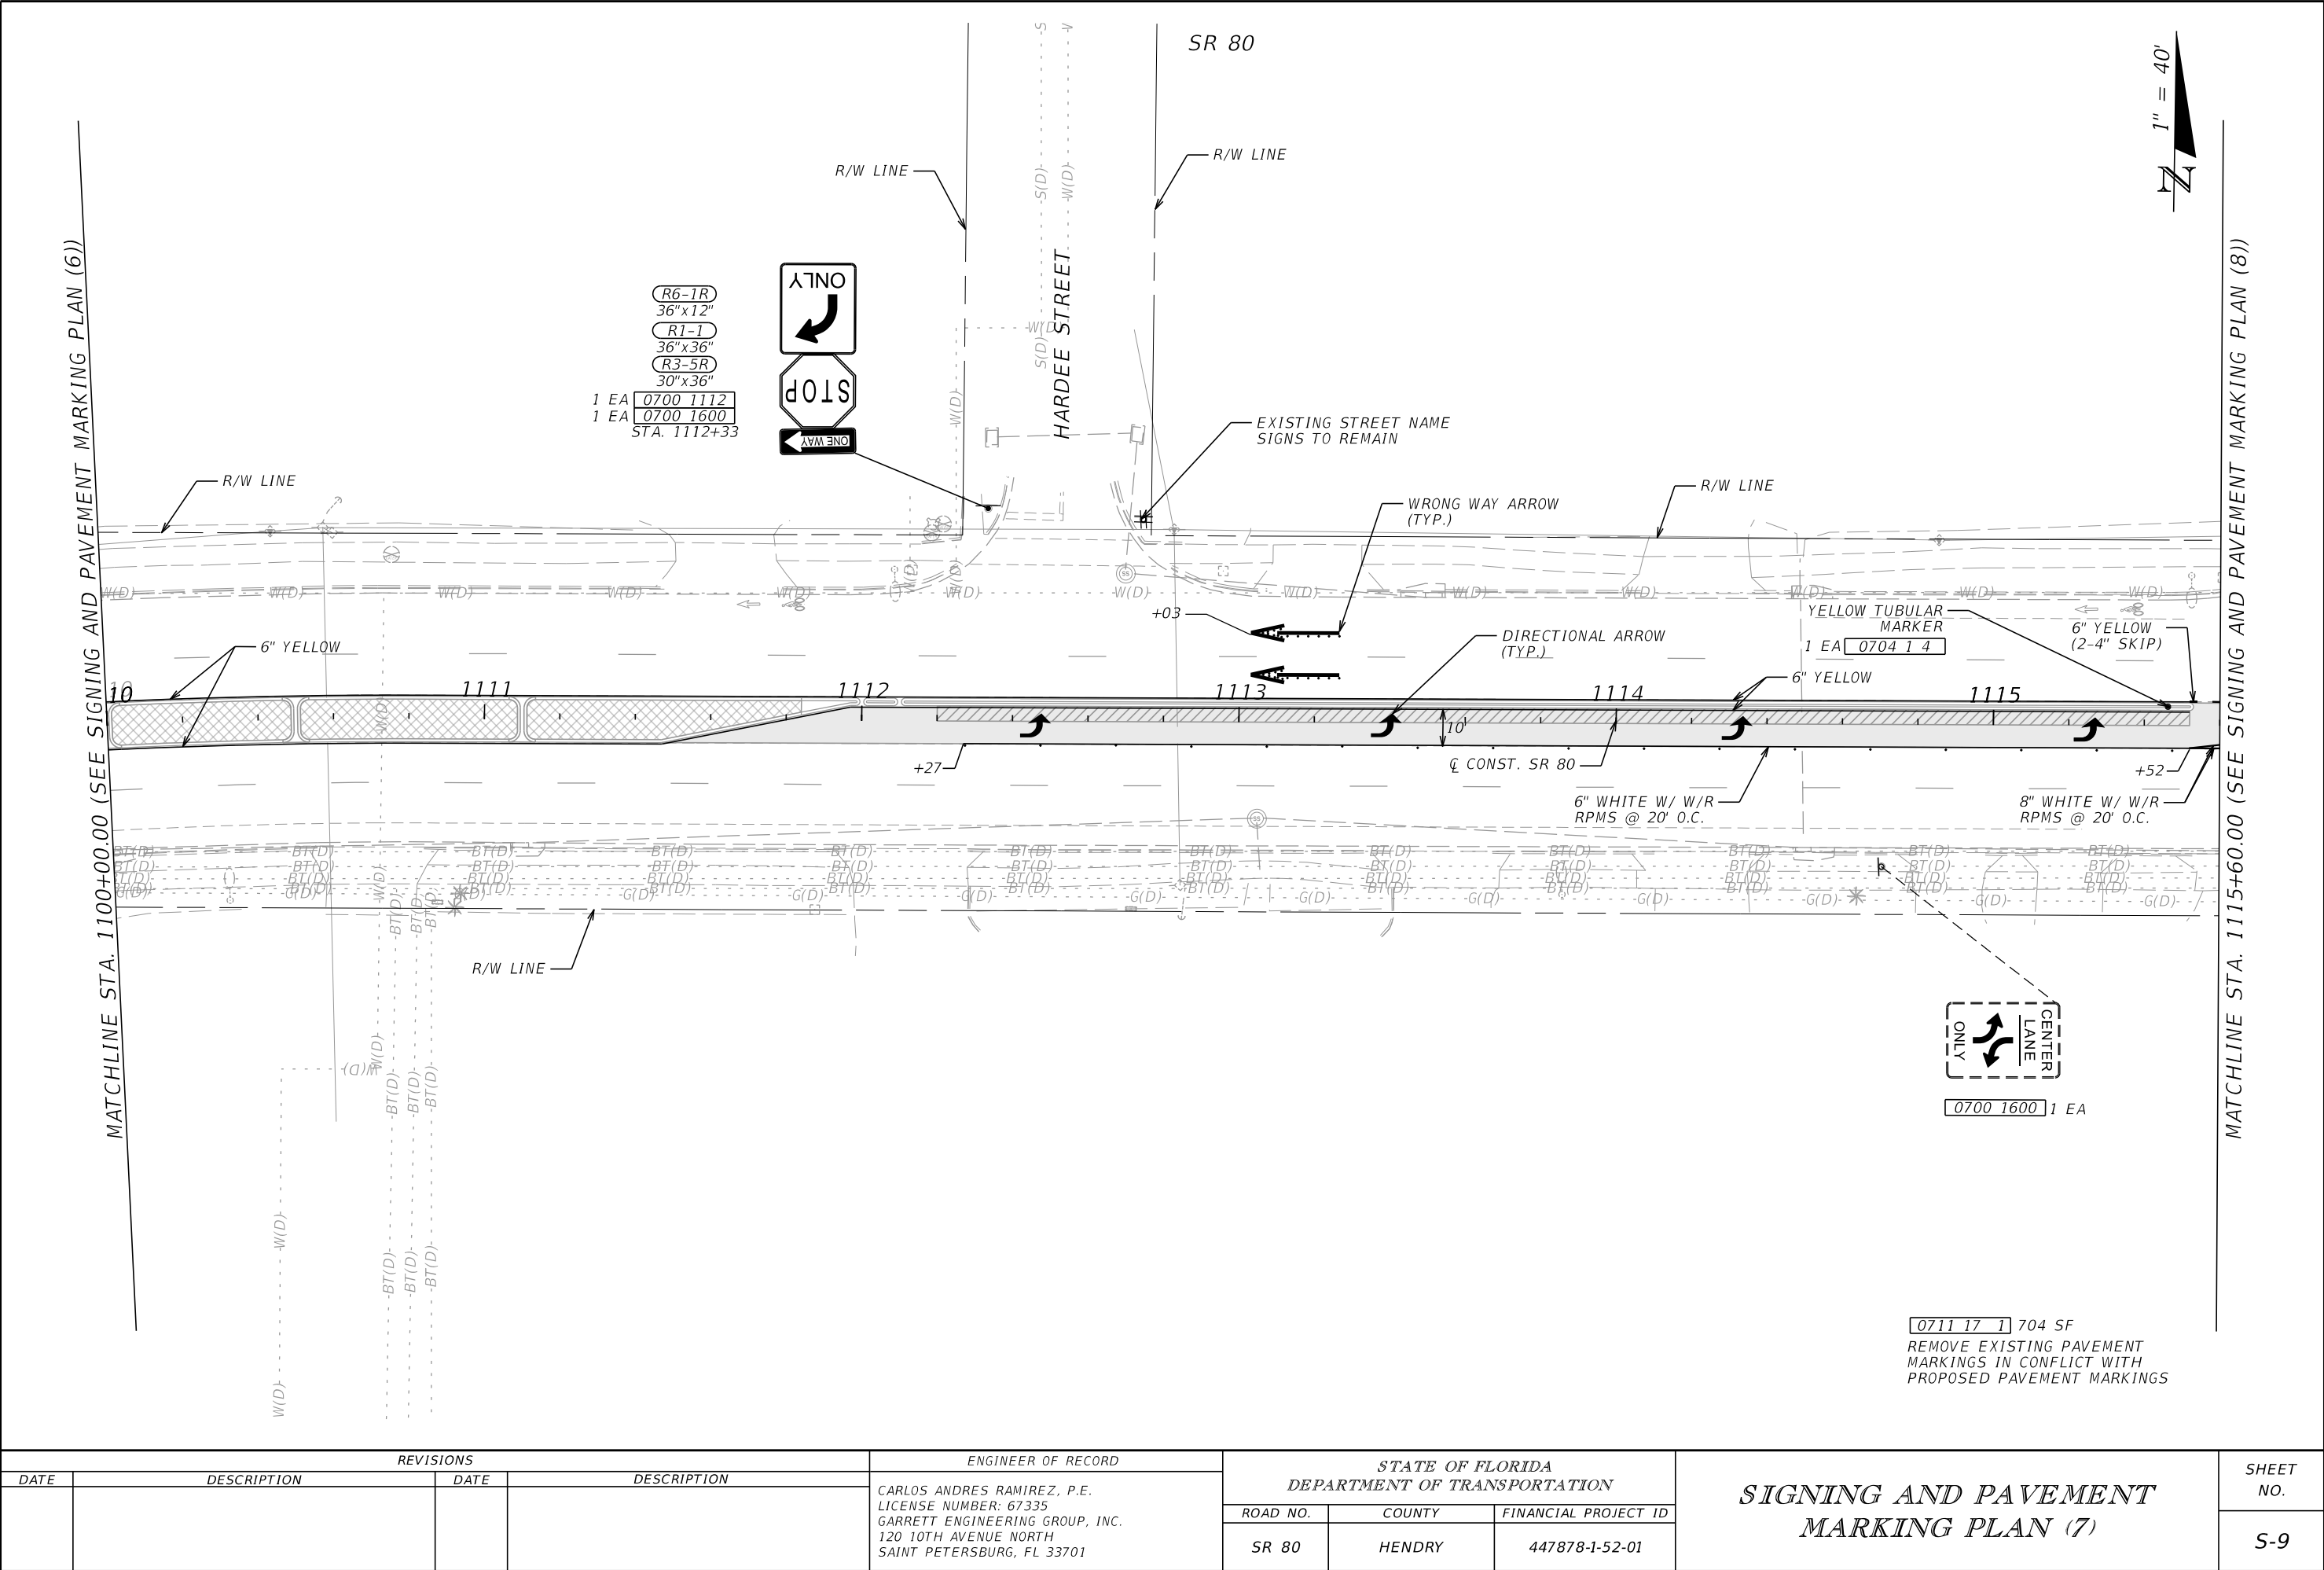


THE OFFICIAL RECORD OF THIS SHEET IS THE ELECTRONIC FILE DIGITALLY SIGNED AND SEALED UNDER RULE 61G15-23.004, F.A.C.

11/10/2025 11:30:41 AM G2
C:\Users\G2\Garrett Team\Dropbox\GEG Projects\SR 80 From Captain Hendry Dr to E Forrey Dr\44787815201\SigningAndMarking\PLANS\02.dgn

MATCHLINE STA. 1115+60.00 (SEE SIGNING AND PAVEMENT MARKING PLAN (7))


MATCHLINE STA. 1121+20.00 (SEE SIGNING AND PAVEMENT MARKING PLAN (9))

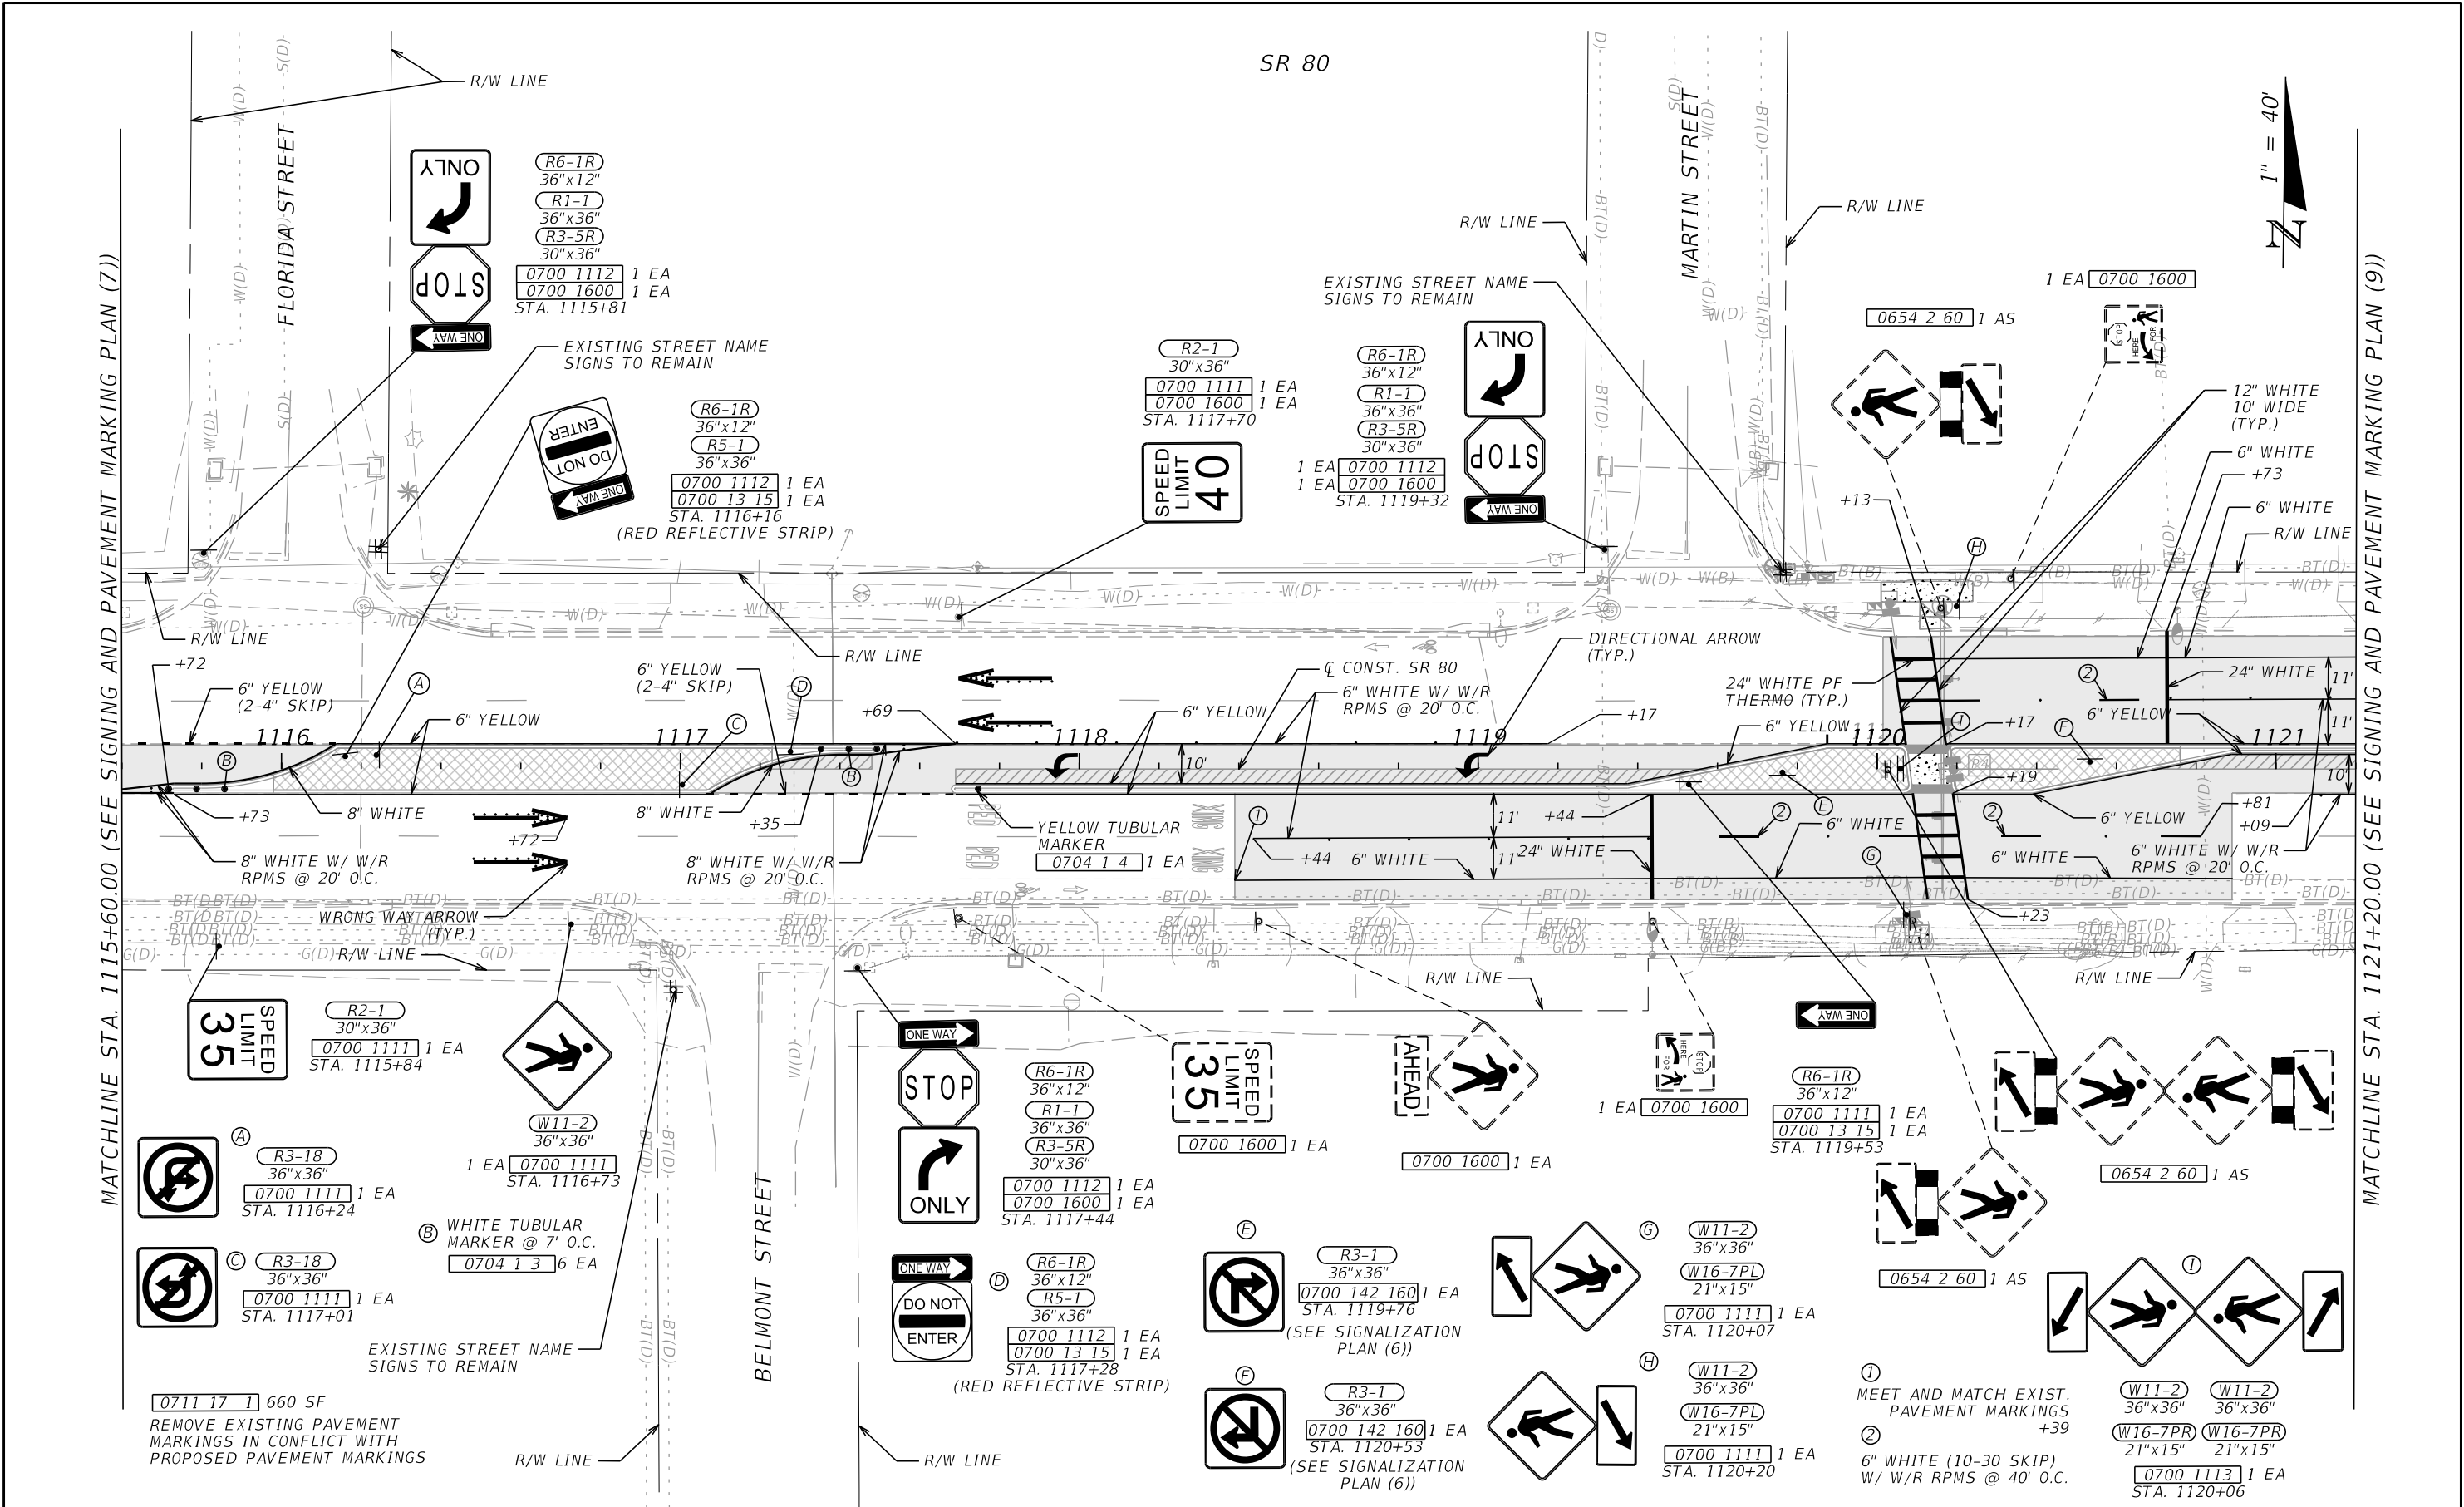

REVISIONS		ENGINEER OF RECORD		STATE OF FLORIDA DEPARTMENT OF TRANSPORTATION			SHEET NO.
DATE	DESCRIPTION	DATE	DESCRIPTION	ROAD NO.	COUNTY	FINANCIAL PROJECT ID	
			CARLOS ANDRES RAMIREZ, P.E. LICENSE NUMBER: 67335 GARRETT ENGINEERING GROUP, INC. 120 10TH AVENUE NORTH SAINT PETERSBURG, FL 33701	SR 80	HENDRY	447878-1-52-01	
SIGNING AND PAVEMENT MARKING PLAN (8)							S-10

11/10/2025 11:30:43 AM G2
C:\Users\G2\Garrett Team\Dropbox\GEG Projects\SR 80 From Captain Hendry Dr to E Forrey Dr\44787815201\SigningAndMarking\PLANS\PO2.dgn

MATCHLINE STA. 1121+20.00 (SEE SIGNING AND PAVEMENT MARKING PLAN (8))

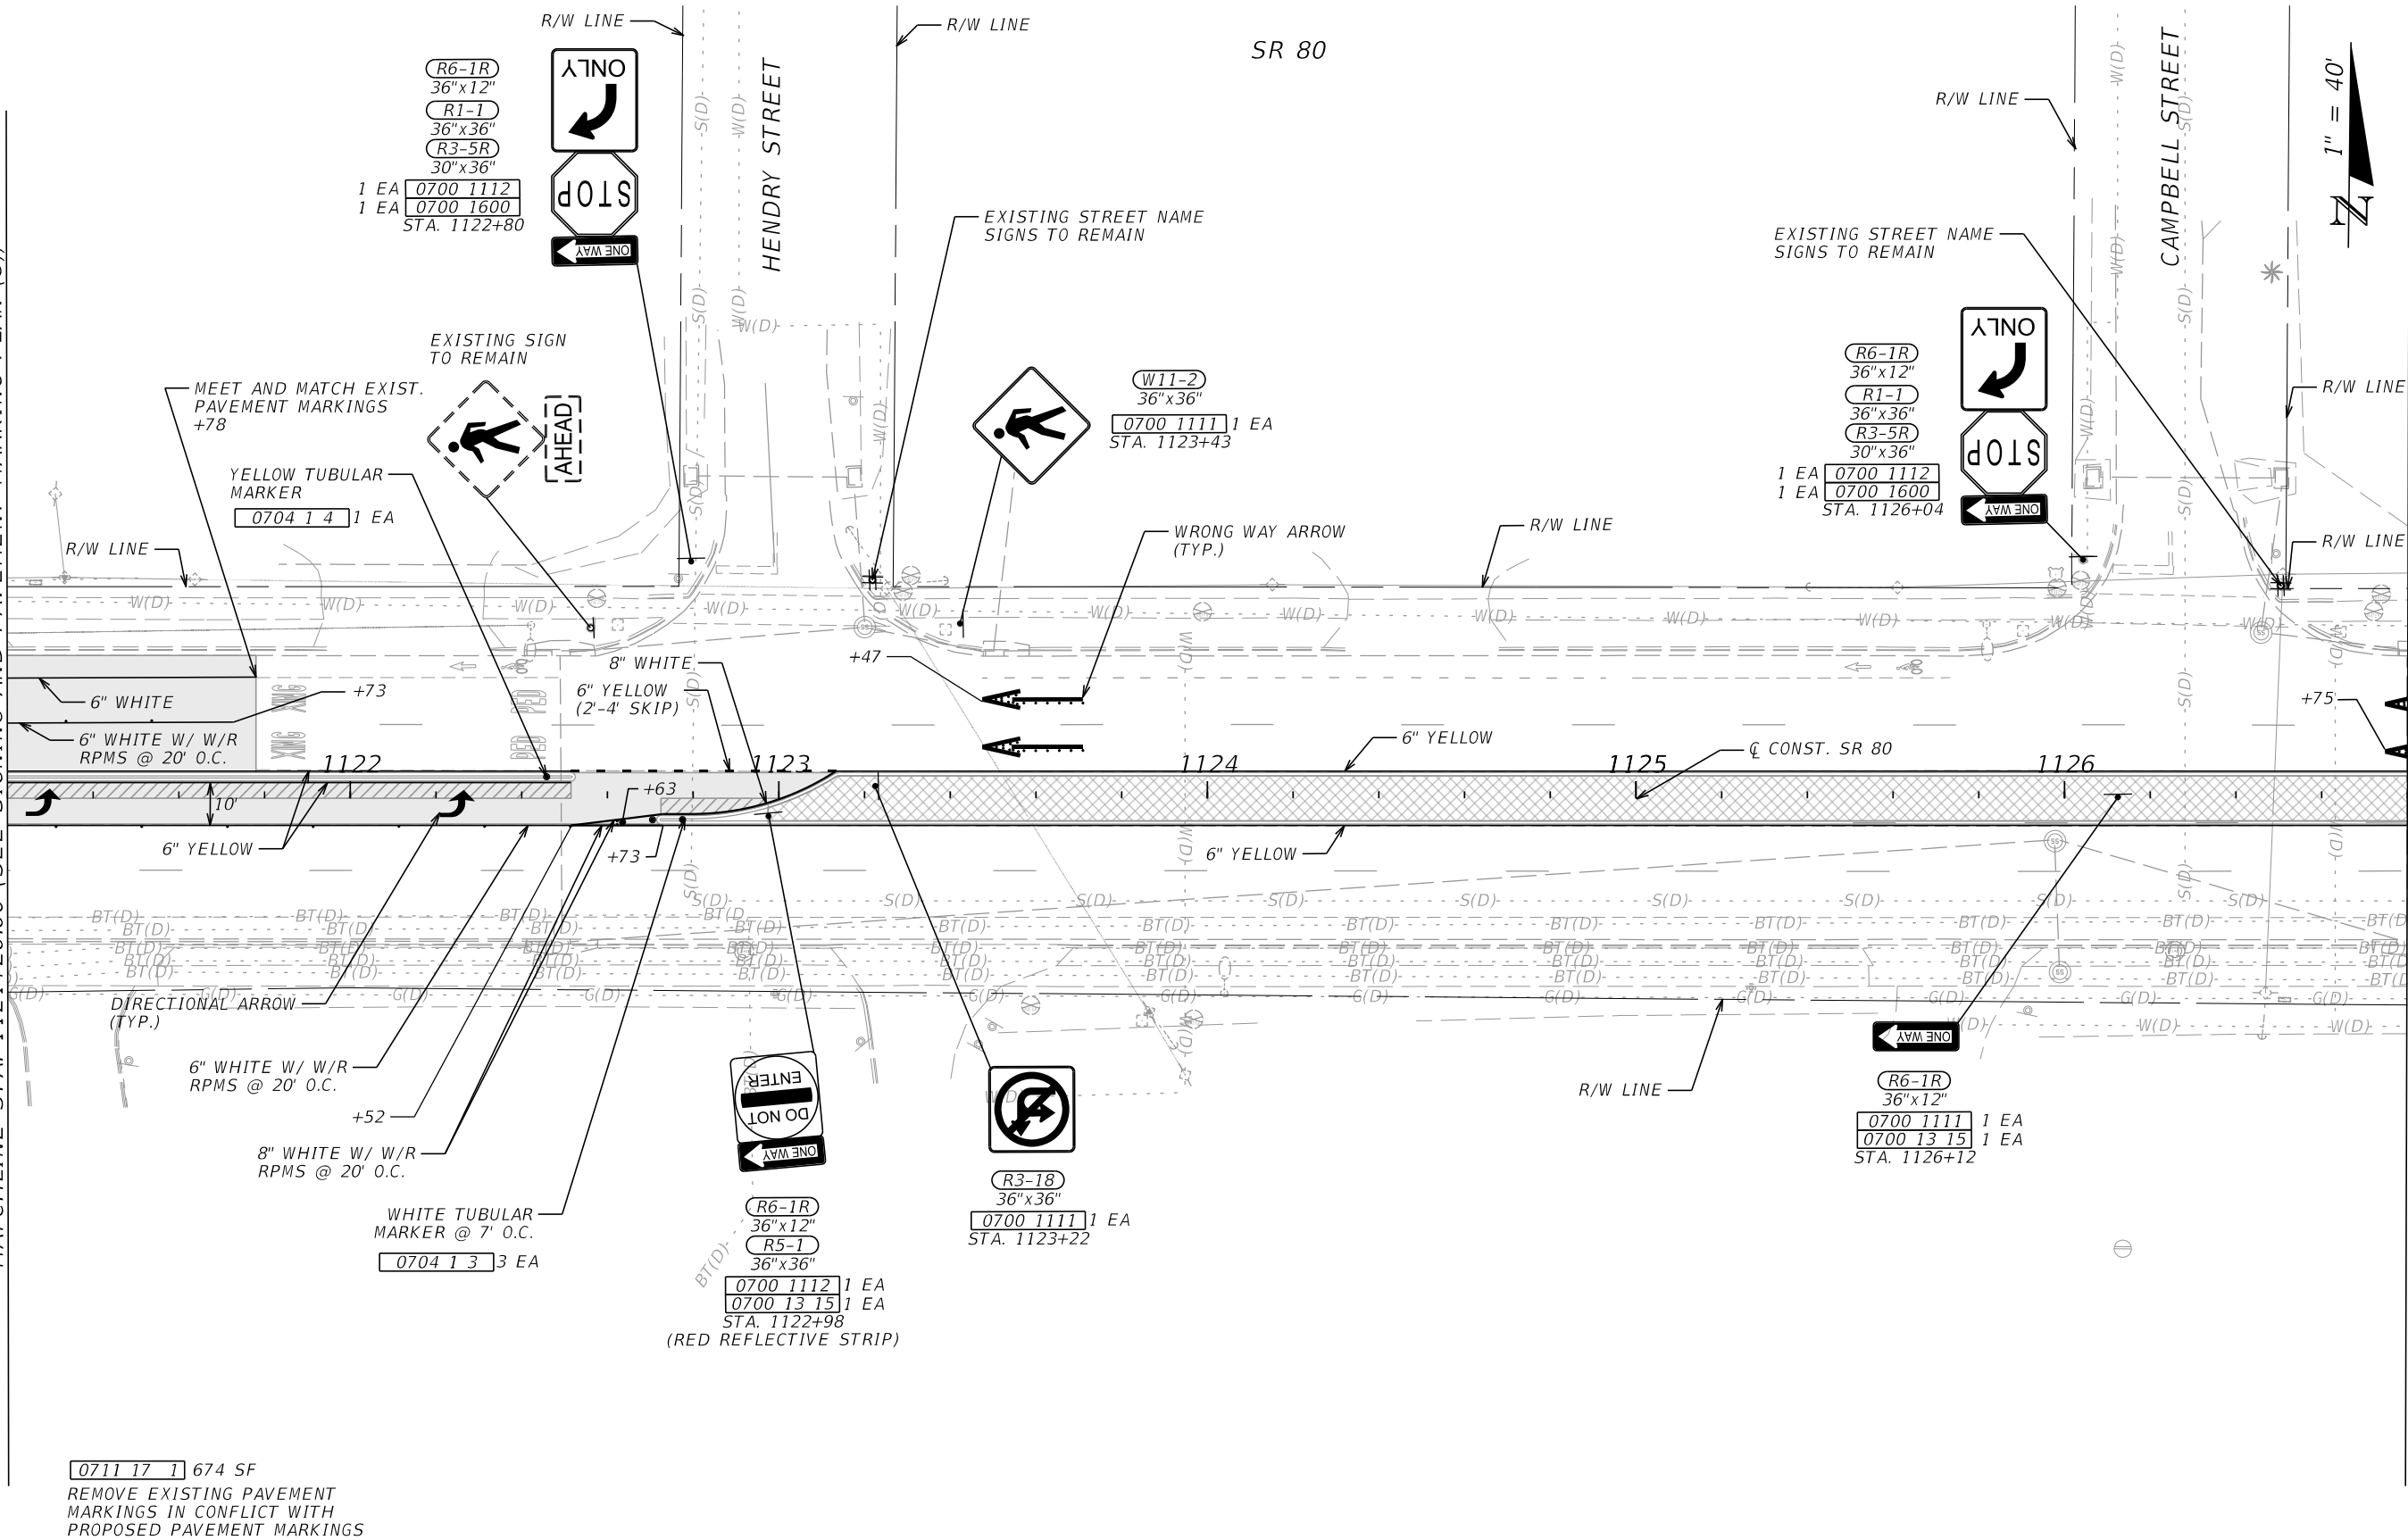

MATCHLINE STA. 1126+80.00 (SEE SIGNING AND PAVEMENT MARKING PLAN (10))

REVISIONS			
DATE	DESCRIPTION	DATE	DESCRIPTION

ENGINEER OF RECORD
CARLOS ANDRES RAMIREZ, P.E. LICENSE NUMBER: 67335 GARRETT ENGINEERING GROUP, INC. 120 10TH AVENUE NORTH SAINT PETERSBURG, FL 33701

STATE OF FLORIDA DEPARTMENT OF TRANSPORTATION		
ROAD NO.	COUNTY	FINANCIAL PROJECT ID
SR 80	HENDRY	447878-1-52-01


SHEET NO.	SIGNING AND PAVEMENT MARKING PLAN (9)
S-11	

THE OFFICIAL RECORD OF THIS SHEET IS THE ELECTRONIC FILE DIGITALLY SIGNED AND SEALED UNDER RULE 61G15-23.004, F.A.C.

11/10/2025 11:30:44 AM G2
C:\Users\G2\Garrett Team\Dropbox\GEG Projects\SR 80 From Captain Hendry Dr to E Forrey Dr\44787815201\SigningAndMarking\PLANS\PO2.dgn

MATCHLINE STA. 1126+80.00 (SEE SIGNING AND PAVEMENT MARKING PLAN (9))

MATCHLINE STA. 1132+40.00 (SEE SIGNING AND PAVEMENT MARKING PLAN (11))

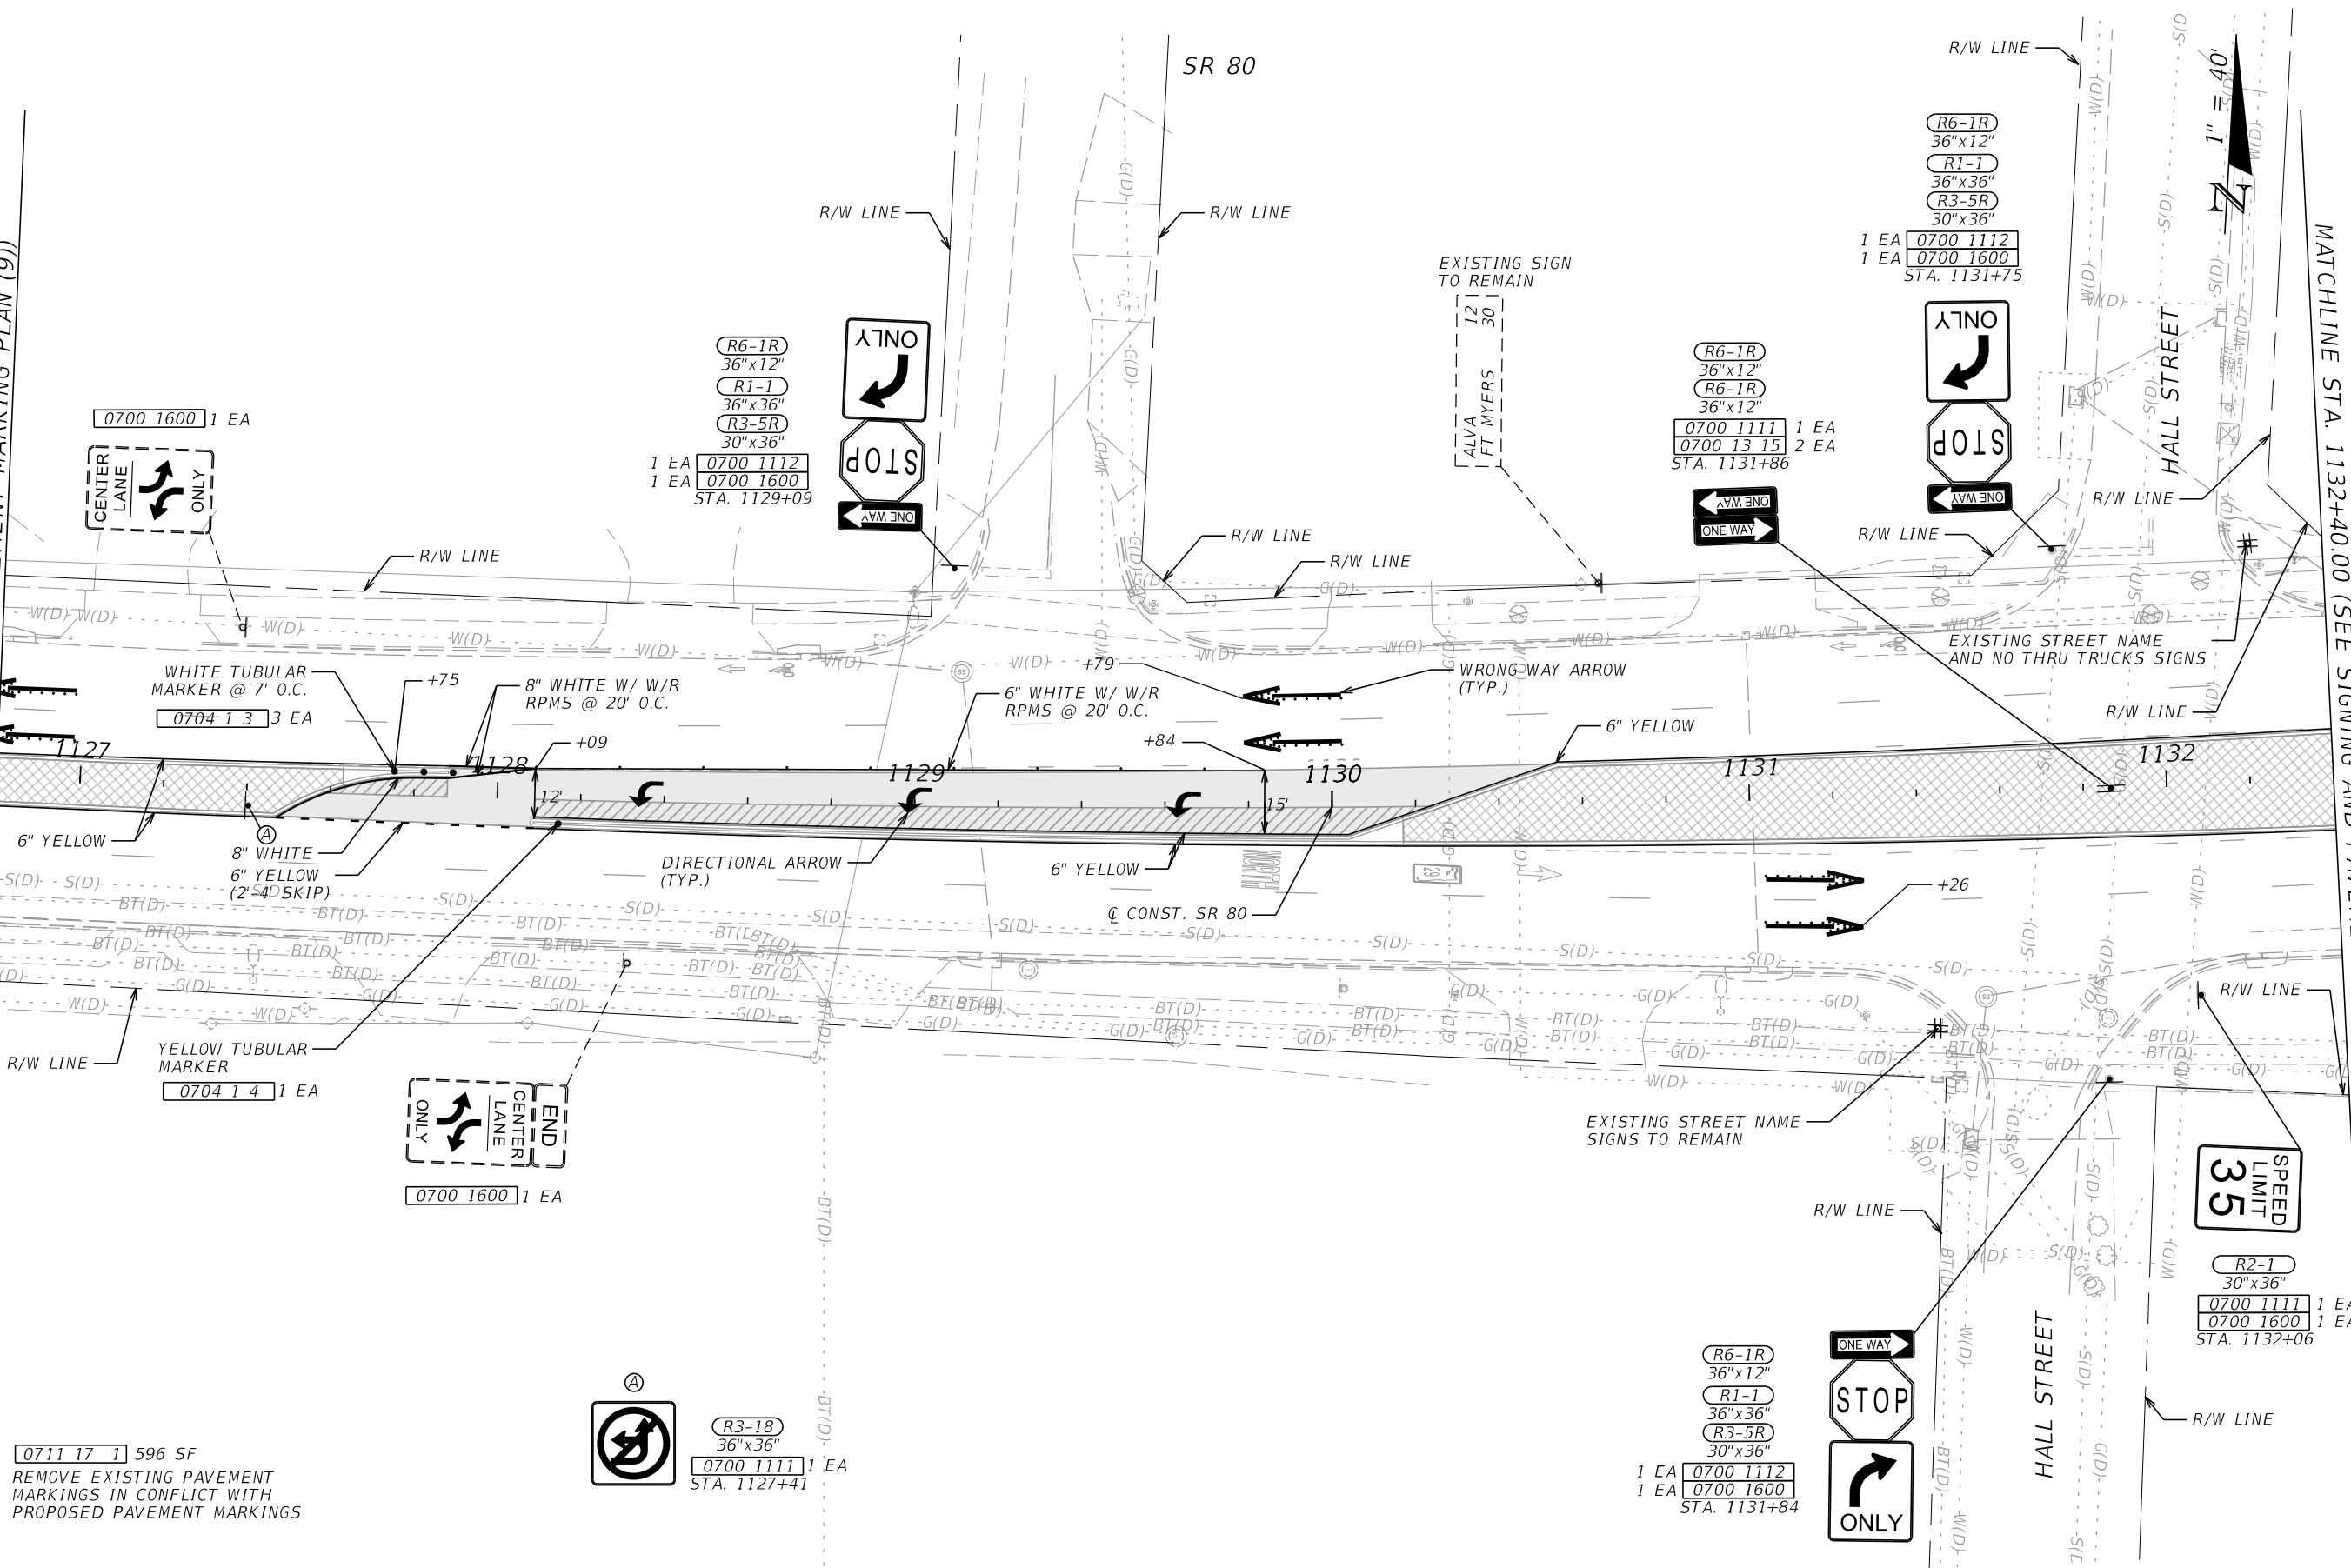

REVISIONS				ENGINEER OF RECORD	STATE OF FLORIDA DEPARTMENT OF TRANSPORTATION			SHEET NO.
DATE	DESCRIPTION	DATE	DESCRIPTION		ROAD NO.	COUNTY	FINANCIAL PROJECT ID	
					SR 80	HENDRY	447878-1-52-01	
				CARLOS ANDRES RAMIREZ, P.E. LICENSE NUMBER: 67335 GARRETT ENGINEERING GROUP, INC. 120 10TH AVENUE NORTH SAINT PETERSBURG, FL 33701	SIGNING AND PAVEMENT MARKING PLAN (10)			S-12

THE OFFICIAL RECORD OF THIS SHEET IS THE ELECTRONIC FILE DIGITALLY SIGNED AND SEALED UNDER RULE 61G15-23.004, F.A.C.

MATCHLINE STA. 1132+40.00 (SEE SIGNING AND PAVEMENT MARKING PLAN (10))

0711 17 1 346 SF
REMOVE EXISTING PAVEMENT MARKINGS IN CONFLICT WITH PROPOSED PAVEMENT MARKINGS

MAIN ST
NEXT SIGNAL
BRIDGE ST
SECOND SIGNAL
LEE ST
THIRD SIGNAL

R2-1
30"x36"
0700 1111 1 EA
0700 1600 1 EA
STA. 1133+66

SPEED LIMIT
35

R6-1R
36"x12"
0700 1111 1 EA
0700 13 15 1 EA
0700 1600 1 EA
STA. 1134+11

ONE WAY

R6-1R
36"x12"
R1-1
36"x36"
R3-5R
30"x36"
0700 1112 1 EA
0700 1600 1 EA
STA. 1134+01

ONLY
STOP
ONE WAY

COLLEGE STREET

EXISTING STREET NAME AND NO THRU TRUCKS SIGNS TO REMAIN

M3-4
24"x12"
FTP-17-06
30"x24"
0700 1111 1 EA
0700 1600 1 EA
STA. 1135+03

WEST
80

R4-7
24"x30"
OM1-3
18"x18"
0700 1111 1 EA
0705 10 1 1 EA
STA. 1135+81

TURNING VEHICLES FOR

EXISTING SIGNS TO REMAIN

WEST
SOUTH
80
29

R/W LINE

R/W LINE

6" DBL YELLOW W/ Y/Y RPMS @ 20' O.C.

6" DBL YELLOW W/ Y/Y RPMS @ 8" O.C.
8' R

18" YELLOW @ 20' SPACING

R10-15A
30"x30"
0700 1111 1 EA
STA. 1135+85

TURNING VEHICLES FOR

EXISTING SIGN TO REMAIN

EXISTING SIGN TO REMAIN

29
NORTH
SOUTH
80

EXISTING SIGNS TO REMAIN

EXISTING SIGNS TO REMAIN

NORTH
29
WEST
EAST
80
80

R/W LINE

MAIN STREET

FLORIDA HERITAGE
OLD COUNTY COURTHOUSE
FLORIDA HERITAGE

EXISTING SIGNS TO REMAIN

R4-7
24"x30"
OM1-3
18"x18"
0700 1111 1 EA
0705 10 1 1 EA
STA. 1137+66

TURNING VEHICLES FOR

R10-15A
30"x30"
0700 1111 1 EA
STA. 1137+73

TURNING VEHICLES FOR

1" = 40'

MATCHLINE STA. 1138+00.00 (SEE SIGNING AND PAVEMENT MARKING PLAN (12))

REVISIONS			
DATE	DESCRIPTION	DATE	DESCRIPTION


ENGINEER OF RECORD
CARLOS ANDRES RAMIREZ, P.E.
LICENSE NUMBER: 67335
GARRETT ENGINEERING GROUP, INC.
120 10TH AVENUE NORTH
SAINT PETERSBURG, FL 33701

STATE OF FLORIDA DEPARTMENT OF TRANSPORTATION		
ROAD NO.	COUNTY	FINANCIAL PROJECT ID
SR 80	HENDRY	447878-1-52-01

SIGNING AND PAVEMENT
MARKING PLAN (11)


SHEET NO.
S-13

11/10/2025 11:30:46 AM G2
C:\Users\G2\Garrett Team\Dropbox\GEG Projects\SR 80 From Captain Hendry Dr to E Forrey Dr\44787815201\SigningAndMarking\PLANS\PO2.dgn

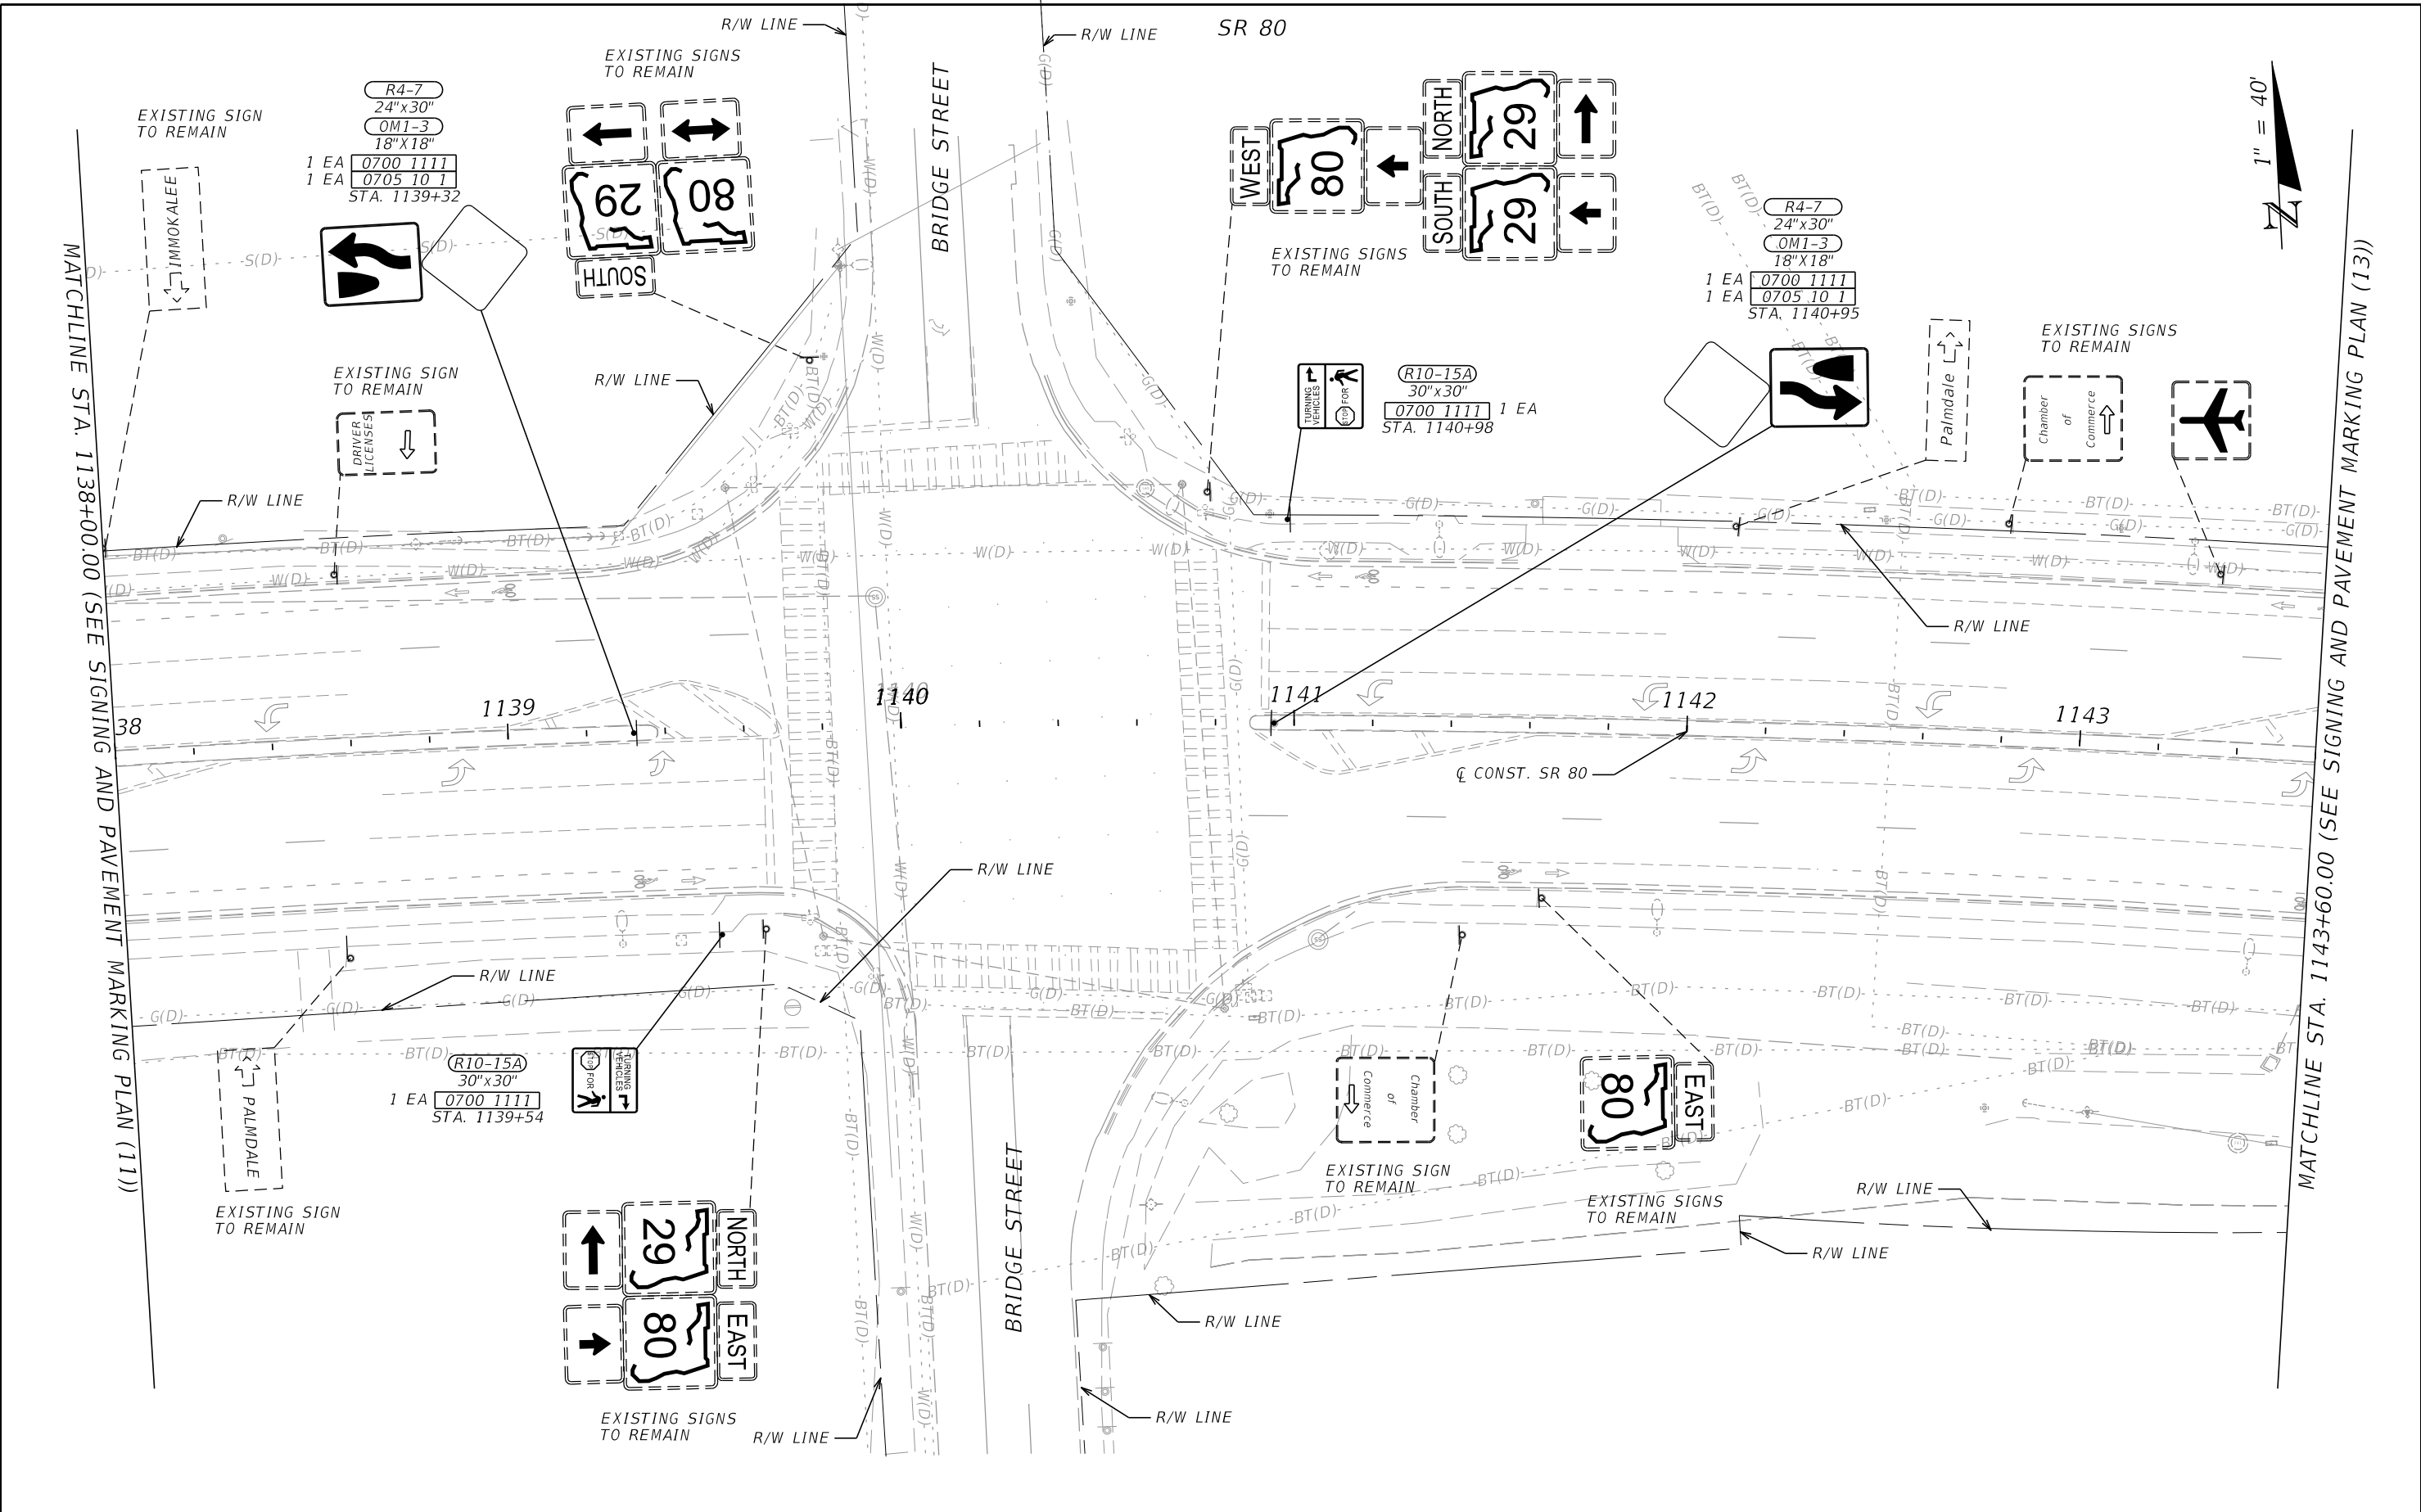

REVISIONS				ENGINEER OF RECORD		STATE OF FLORIDA DEPARTMENT OF TRANSPORTATION			SIGNING AND PAVEMENT MARKING PLAN (12)	SHEET NO. S-14
DATE	DESCRIPTION	DATE	DESCRIPTION	CARLOS ANDRES RAMIREZ, P.E. LICENSE NUMBER: 67335 GARRETT ENGINEERING GROUP, INC. 120 10TH AVENUE NORTH SAINT PETERSBURG, FL 33701		ROAD NO.	COUNTY	FINANCIAL PROJECT ID		
						SR 80	HENDRY	447878-1-52-01		

11/10/2025 11:30:46 AM G2
C:\Users\G2\Garrett Team\Dropbox\GEG Projects\SR 80 From Captain Hendry Dr to E Forrey Dr\44787815201\SigningAndMarking\PLANS\PO2.dgn

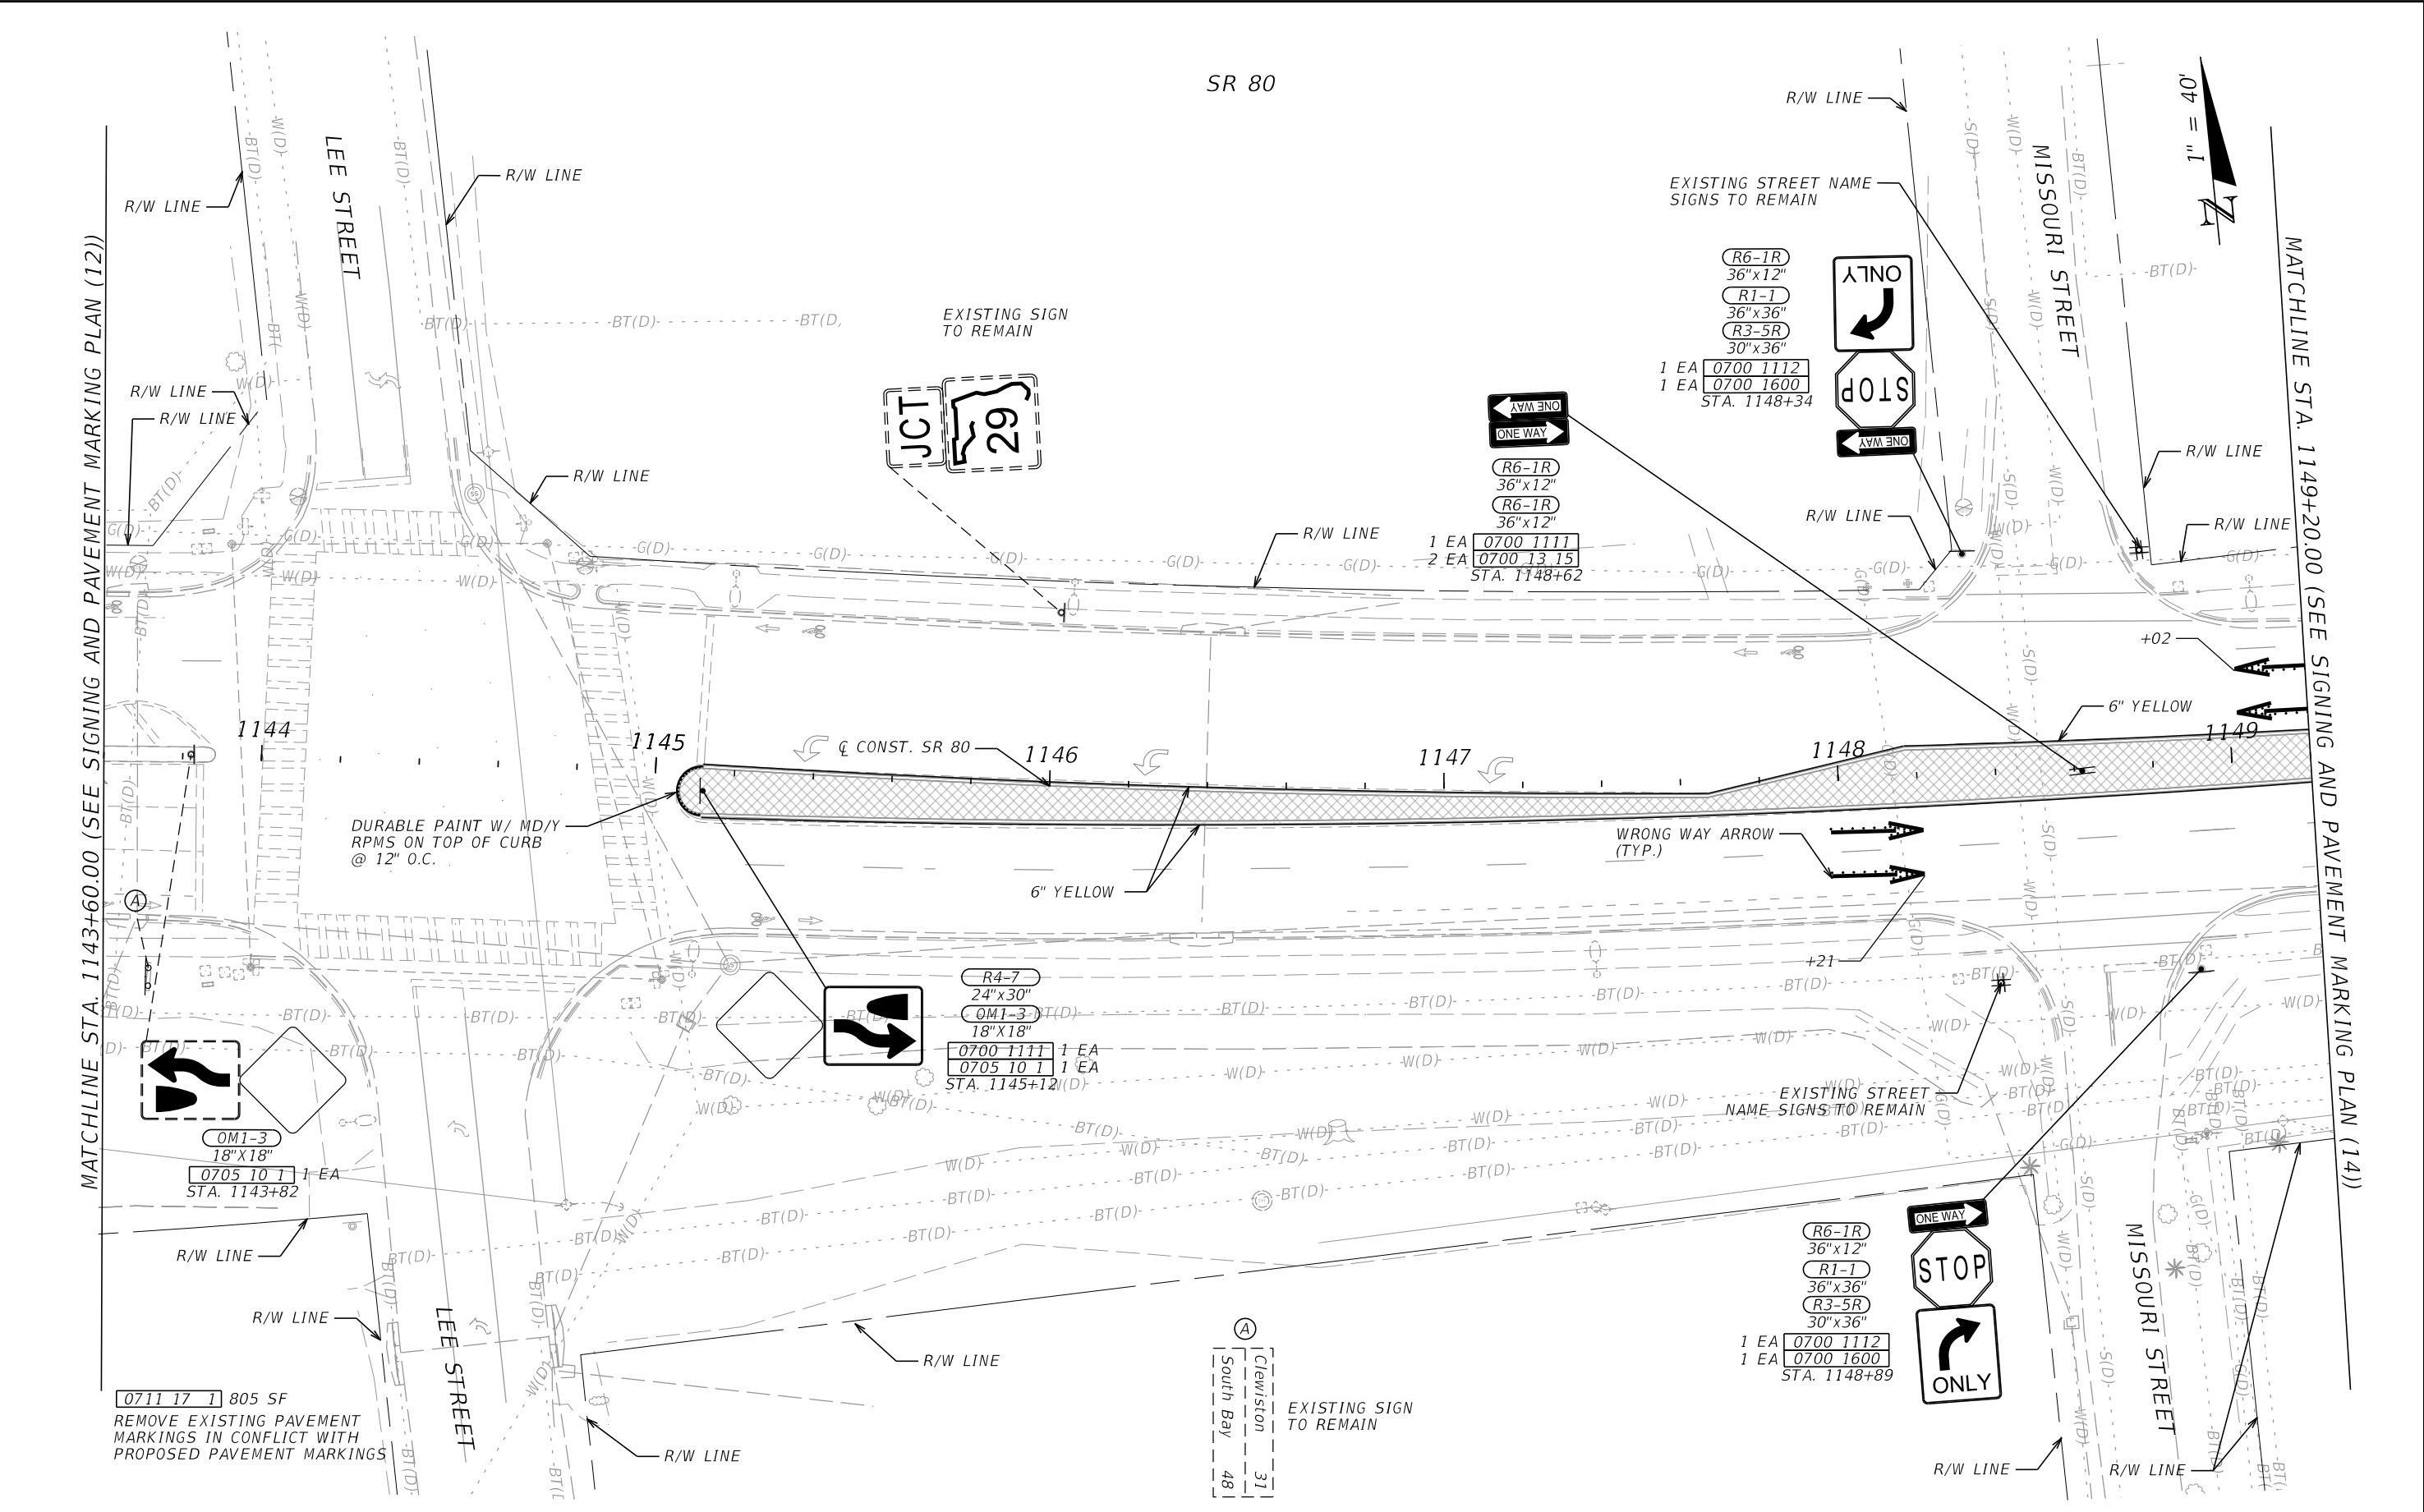


REVISIONS				ENGINEER OF RECORD	STATE OF FLORIDA DEPARTMENT OF TRANSPORTATION			SHEET NO.
DATE	DESCRIPTION	DATE	DESCRIPTION		ROAD NO.	COUNTY	FINANCIAL PROJECT ID	
					SR 80	HENDRY	447878-1-52-01	

SIGNING AND PAVEMENT
MARKING PLAN (13)

S-15

THE OFFICIAL RECORD OF THIS SHEET IS THE ELECTRONIC FILE DIGITALLY SIGNED AND SEALED UNDER RULE 61G15-23.004, F.A.C.

11/10/2025 11:30:47 AM G2
C:\Users\G2\Garrett Team\Dropbox\GEG Projects\SR 80 From Captain Hendry Dr to E Forrey Dr\44787815201\SigningAndMarking\PLANS\PO2.dgn

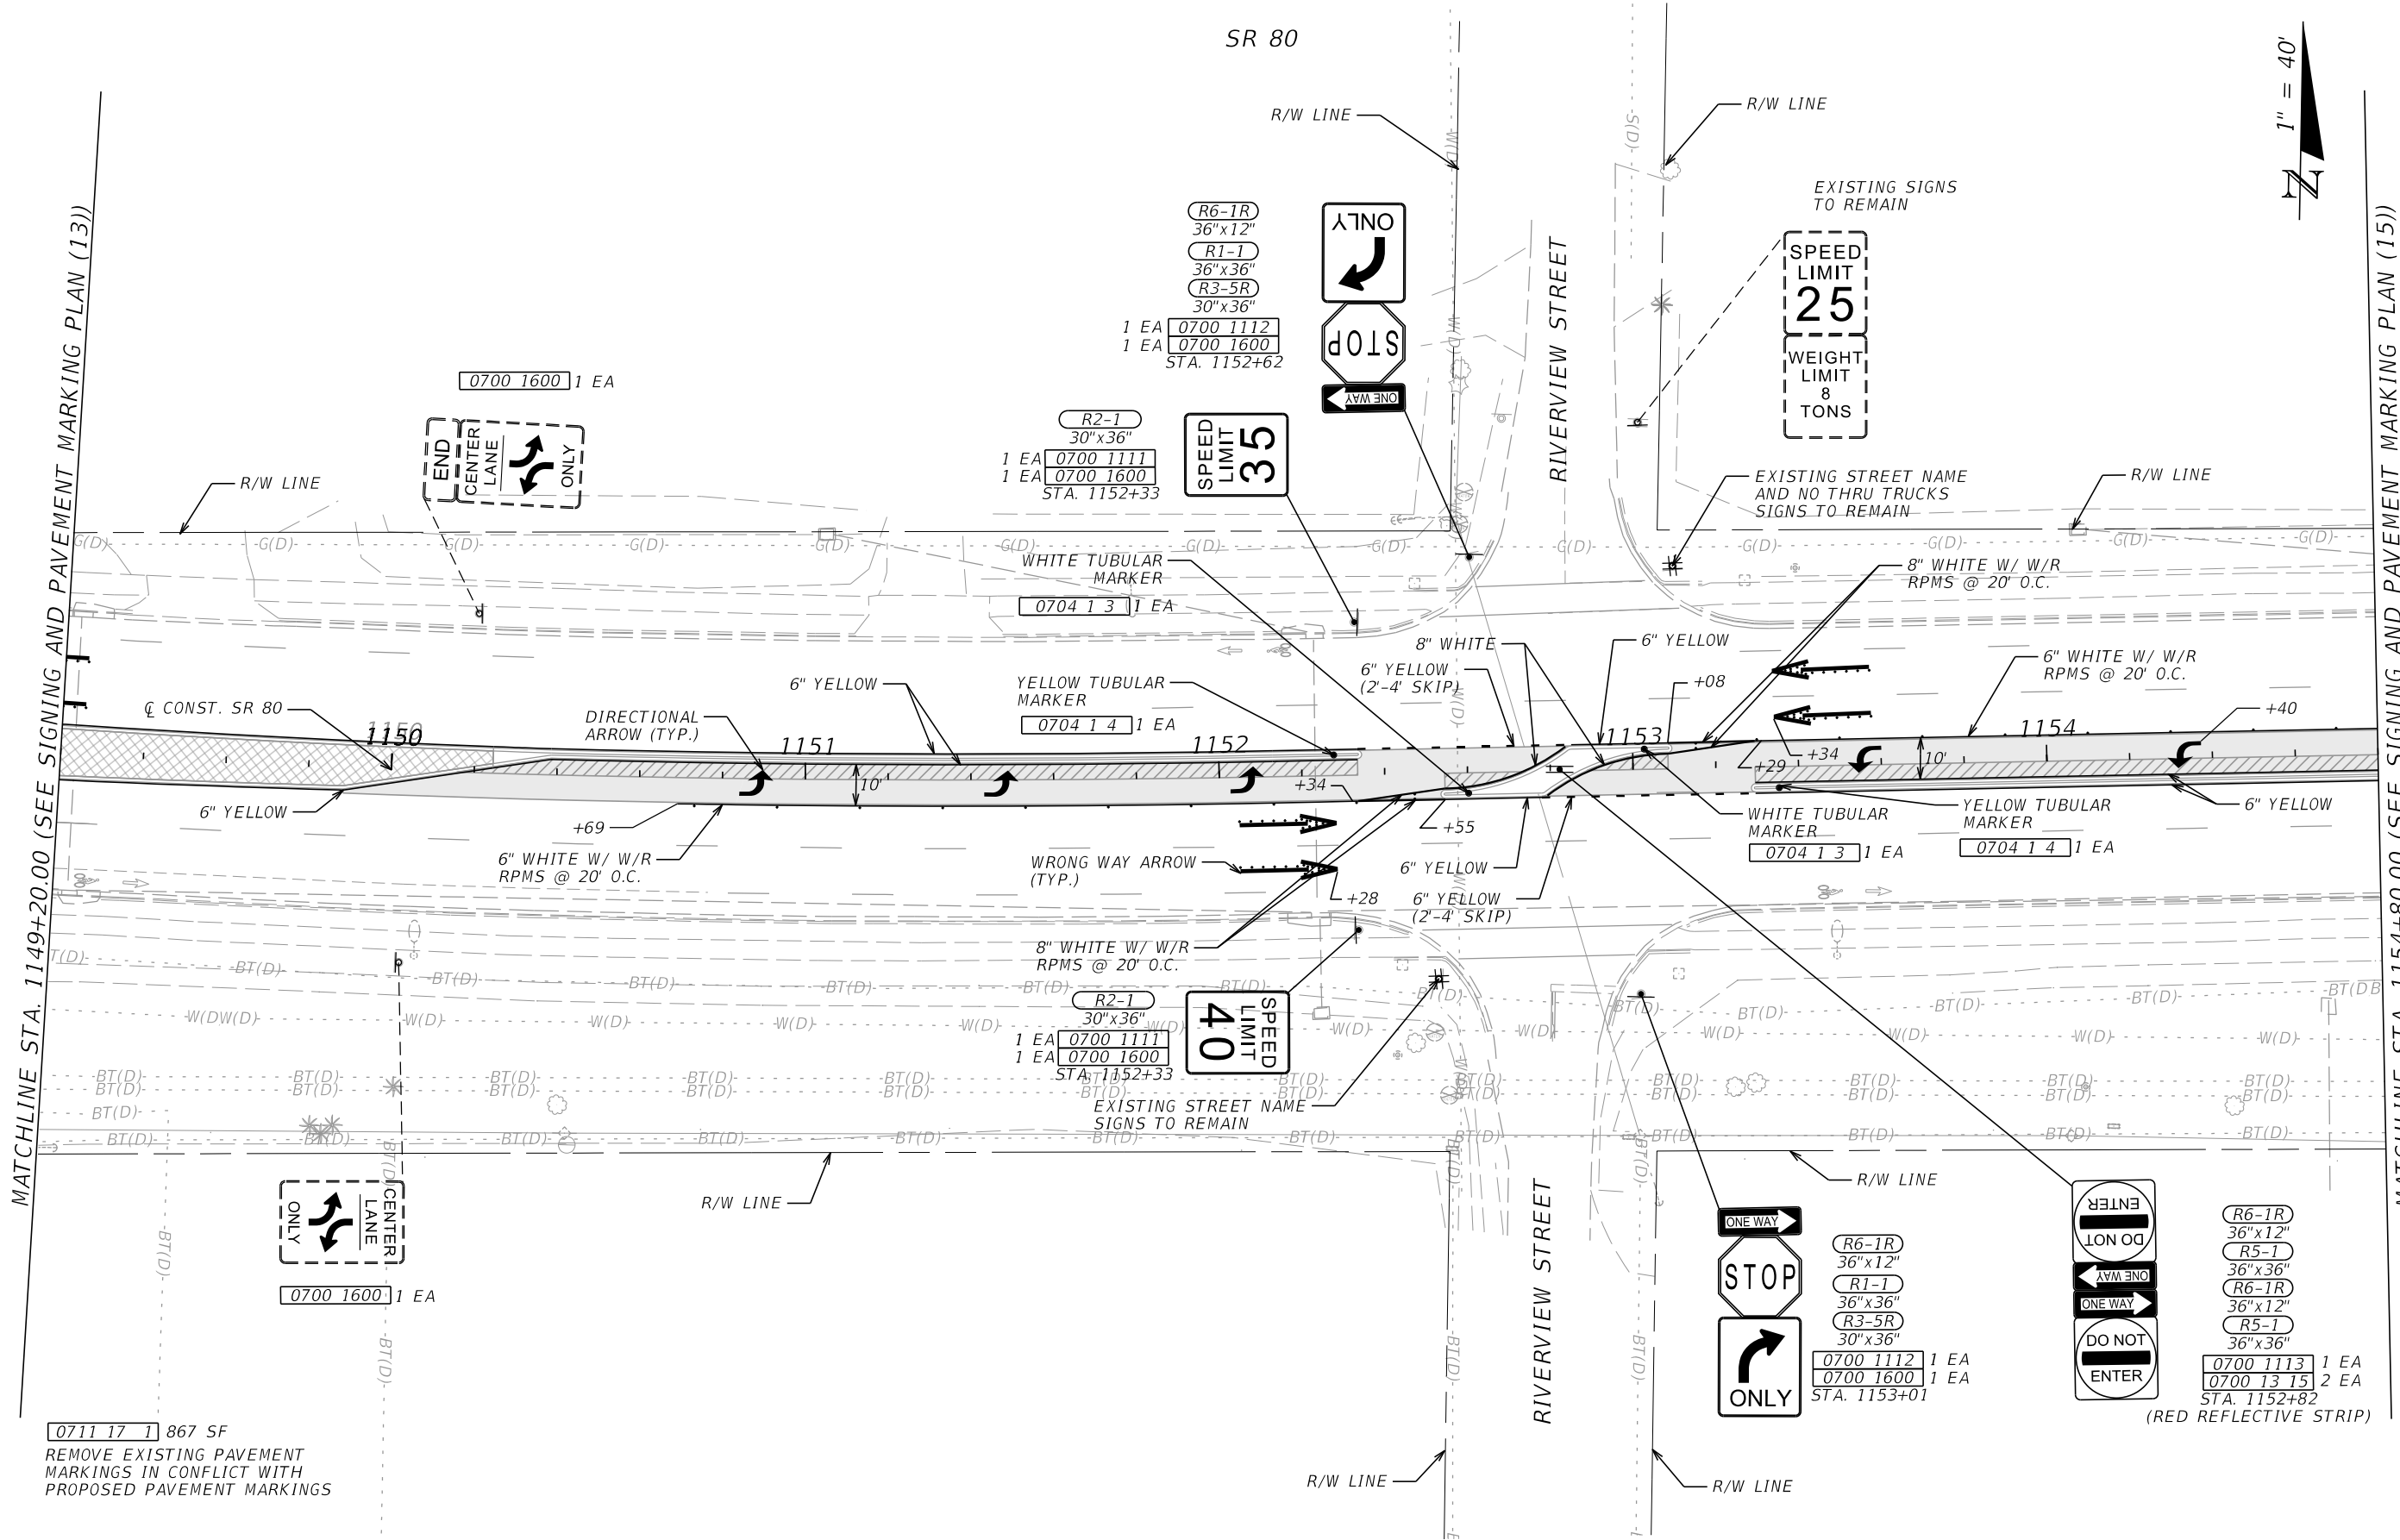

REVISIONS				ENGINEER OF RECORD	STATE OF FLORIDA DEPARTMENT OF TRANSPORTATION			SIGNING AND PAVEMENT MARKING PLAN (14)	SHEET NO. S-16
DATE	DESCRIPTION	DATE	DESCRIPTION		ROAD NO.	COUNTY	FINANCIAL PROJECT ID		
					SR 80	HENDRY	447878-1-52-01		

CARLOS ANDRES RAMIREZ, P.E.
LICENSE NUMBER: 67335
GARRETT ENGINEERING GROUP, INC.
120 10TH AVENUE NORTH
SAINT PETERSBURG, FL 33701

11/10/2025 11:30:48 AM G2
C:\Users\G2\Garrett Team\Dropbox\GEG Projects\SR 80 From Captain Hendry Dr to E Forrey Dr\44787815201\SigningAndMarking\PLANS\PO2.dgn

MATCHLINE STA. 1154+80.00 (SEE SIGNING AND PAVEMENT MARKING PLAN (14))

EXISTING SIGN
TO REMAIN

LEE SIGNAL
NEXT SIGNAL
BRIDGE ST
SECOND SIGNAL
MAIN ST
THIRD SIGNAL

R6-1R
36"x12"
R1-1
36"x36"
R3-5R
30"x36"
1 EA 0700 1112
1 EA 0700 1600
STA. 1156+79



OAK STREET

SR 80



MATCHLINE STA. 1160+40.00 (SEE SIGNING AND PAVEMENT MARKING PLAN (16))

DIRECTIONAL
ARROW (TYP.)
6" WHITE W/ W/R
RPMS @ 20' O.C.
6" YELLOW
+30

1155 1156 1157 1158 1159 1160

WRONG WAY ARROW
(TYP.)

EXISTING STREET NAME
SIGNS TO REMAIN



R6-1R
36"x12"
R6-1R
36"x12"
0700 1112 1 EA
0700 13 15 2 EA
STA. 1157+02



R6-1R
36"x12"
R1-1
36"x36"
R3-5R
30"x36"
0700 1112 1 EA
0700 1600 1 EA
STA. 1157+23

0711 17 1 662 SF
REMOVE EXISTING PAVEMENT
MARKINGS IN CONFLICT WITH
PROPOSED PAVEMENT MARKINGS

REVISIONS				ENGINEER OF RECORD			STATE OF FLORIDA DEPARTMENT OF TRANSPORTATION			SIGNING AND PAVEMENT MARKING PLAN (15)	SHEET NO. S-17
DATE	DESCRIPTION	DATE	DESCRIPTION	CARLOS ANDRES RAMIREZ, P.E. LICENSE NUMBER: 67335 GARRETT ENGINEERING GROUP, INC. 120 10TH AVENUE NORTH SAINT PETERSBURG, FL 33701			ROAD NO.	COUNTY	FINANCIAL PROJECT ID		
							SR 80	HENDRY	447878-1-52-01		

THE OFFICIAL RECORD OF THIS SHEET IS THE ELECTRONIC FILE DIGITALLY SIGNED AND SEALED UNDER RULE 61G15-23.004, F.A.C.

11/10/2025 11:30:48 AM G2
C:\Users\G2\Garrett Team\Dropbox\GEG Projects\SR 80 From Captain Hendry Dr to E Forrey Dr\44787815201\SigningAndMarking\PLANS\PO2.dgn

MATCHLINE STA. 1160+40.00 (SEE SIGNING AND PAVEMENT MARKING PLAN (15))

SR 80

MATCHLINE STA. 1166+00.00 (SEE SIGNING AND PAVEMENT MARKING PLAN (17))

R6-1R
36"x12"
R1-1
36"x36"
R3-5R
30"x36"
1 EA 0700 1112
1 EA 0700 1600
STA. 1161+02



HICKORY STREET



EXISTING STREET NAME
AND NO THRU TRUCKS
SIGNS TO REMAIN

R6-1L
36"x12"
R6-1R
36"x12"
R1-1
36"x36"
R6-3
30"x24"
1 EA 0700 1112
1 EA 0700 1600
STA. 1165+22



ELM STREET

R6-1L
36"x12"
1 EA 0700 1111
1 EA 0700 13 15
STA. 1165+76

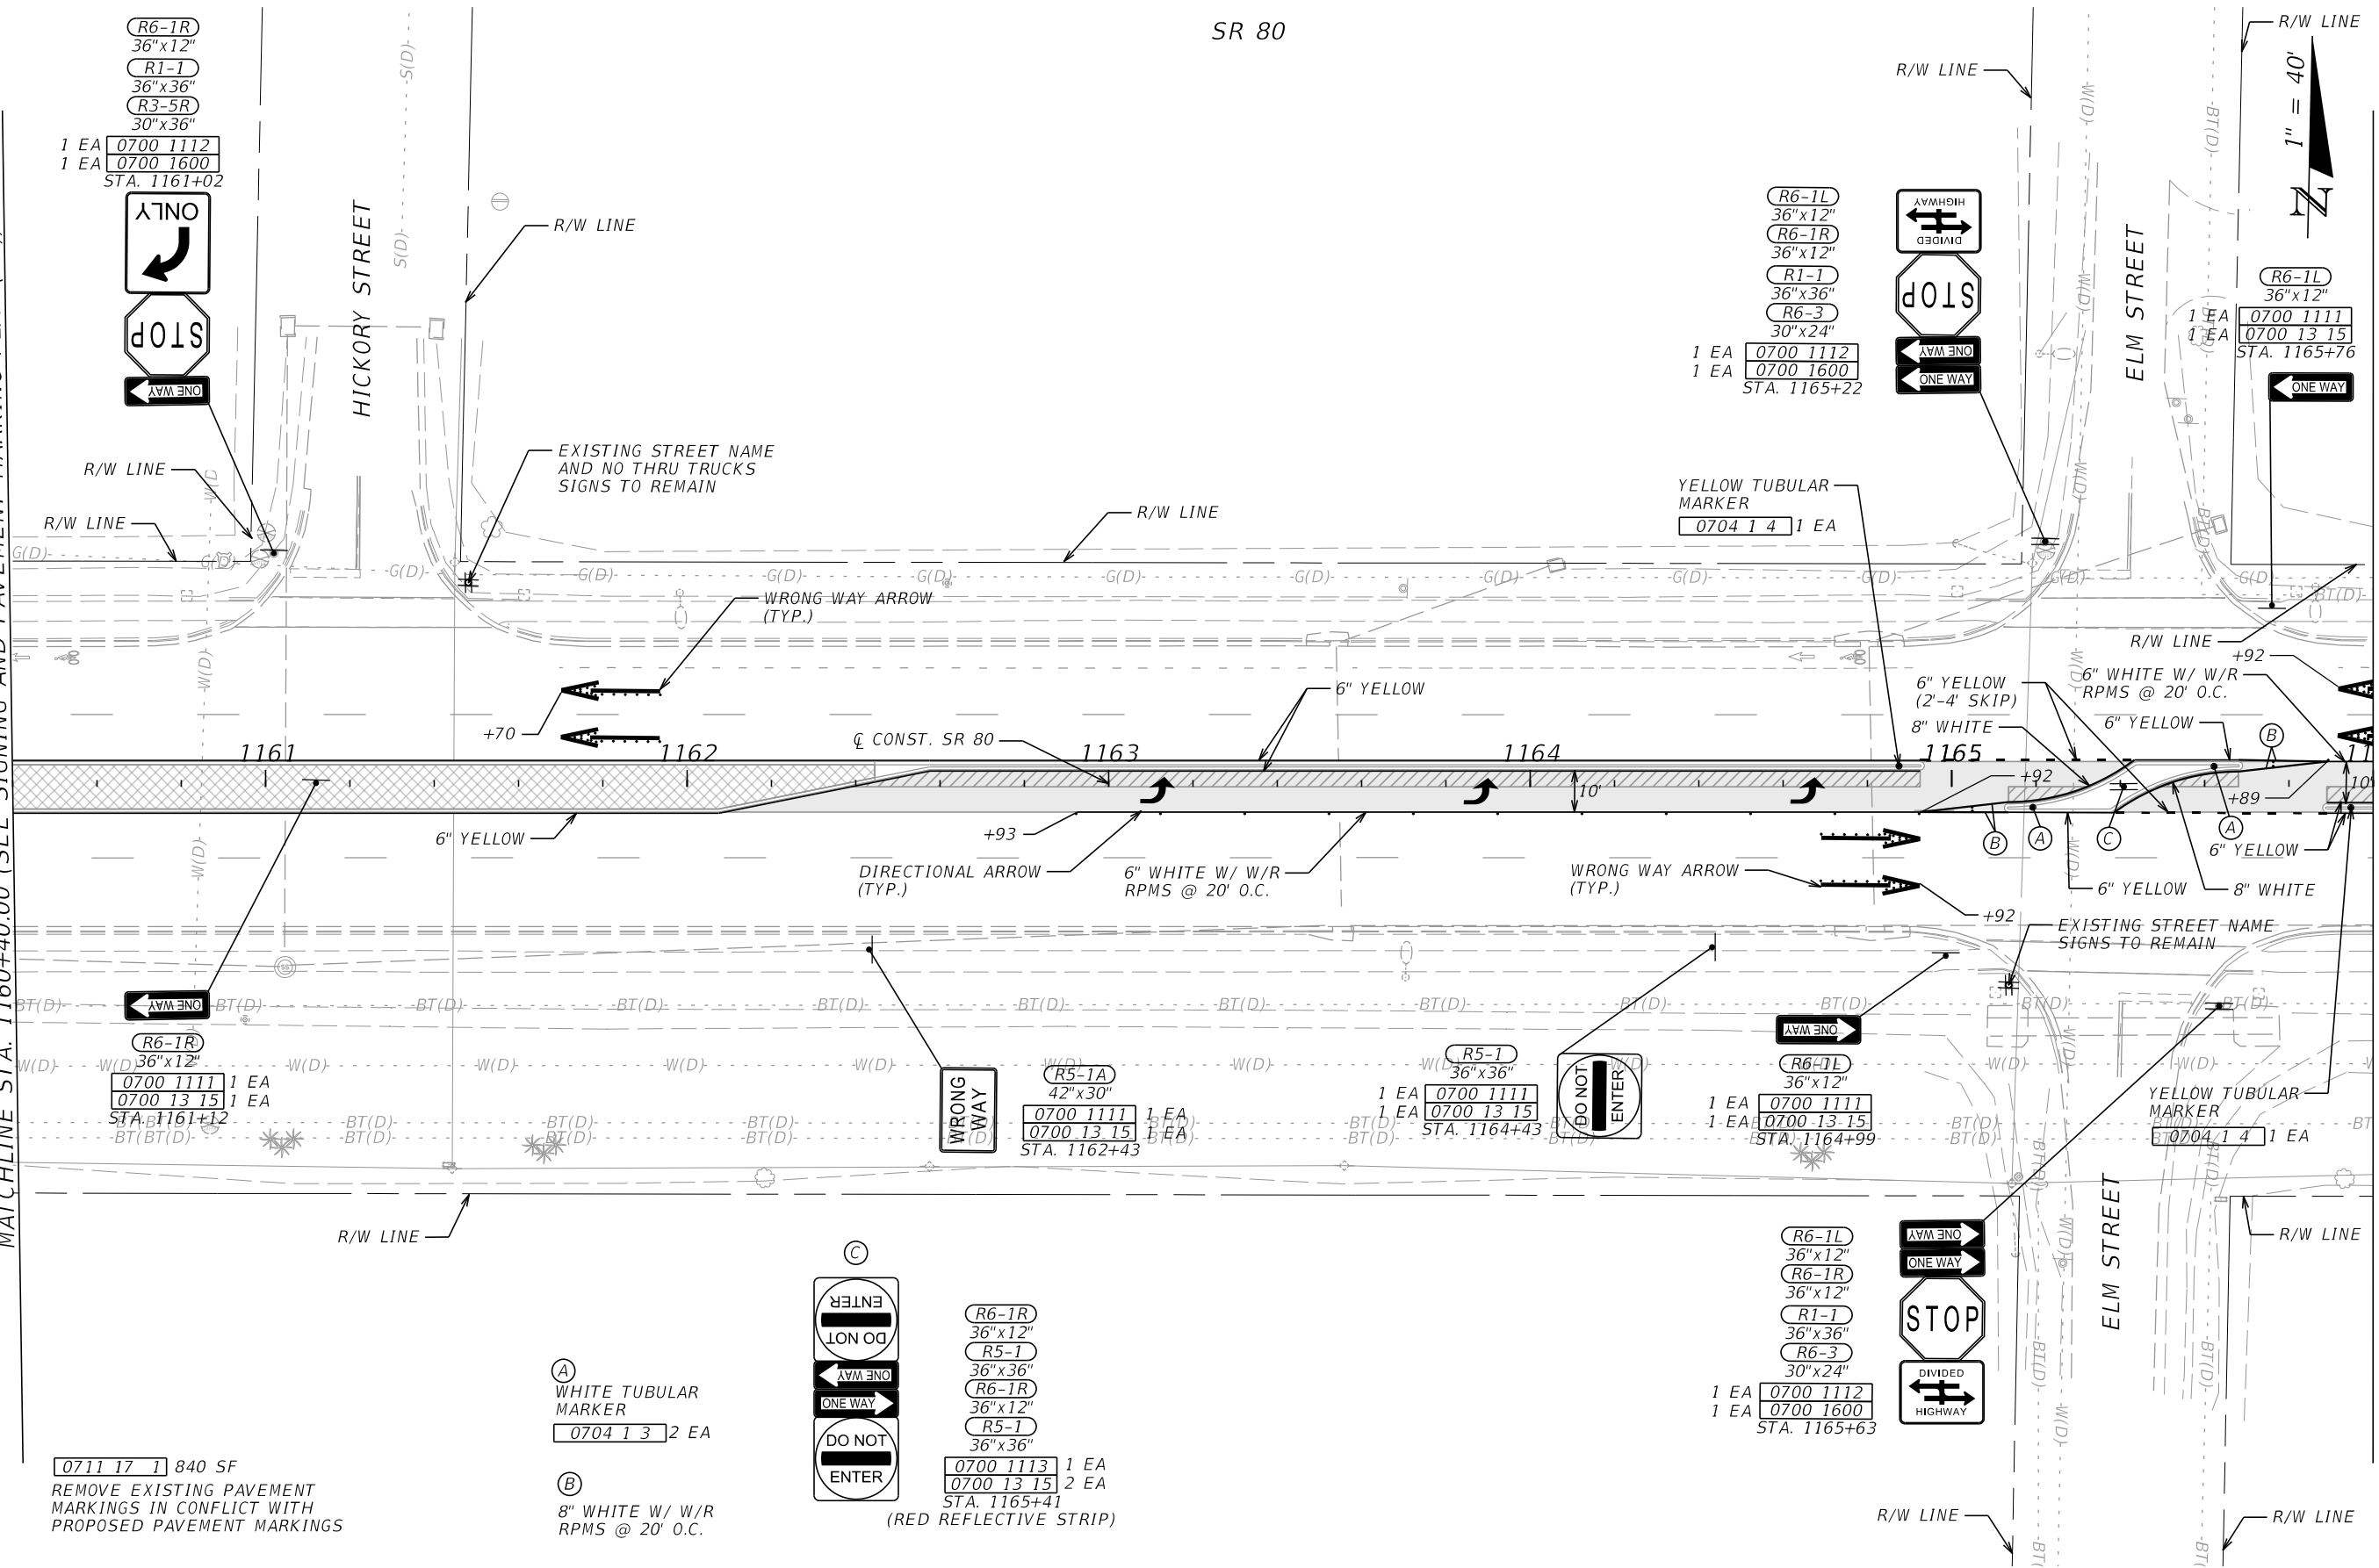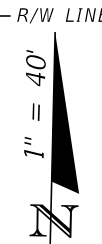

0711 17 1 840 SF
REMOVE EXISTING PAVEMENT
MARKINGS IN CONFLICT WITH
PROPOSED PAVEMENT MARKINGS


A
WHITE TUBULAR
MARKER
0704 1 3 2 EA

B
8" WHITE W/ W/R
RPMS @ 20' O.C.



R6-1R
36"x12"
R5-1
36"x36"
R6-1R
36"x12"
R5-1
36"x36"
1 EA 0700 1113
2 EA 0700 13 15
STA. 1165+41
(RED REFLECTIVE STRIP)


R5-1
36"x36"
1 EA 0700 1111
1 EA 0700 13 15
STA. 1164+43

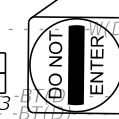

R6-1L
36"x12"
R6-1R
36"x12"
R1-1
36"x36"
R6-3
30"x24"
1 EA 0700 1112
1 EA 0700 1600
STA. 1165+63




YELLOW TUBULAR
MARKER
0704 1 4 1 EA

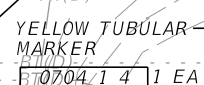

REVISIONS				ENGINEER OF RECORD			STATE OF FLORIDA DEPARTMENT OF TRANSPORTATION			SIGNING AND PAVEMENT MARKING PLAN (16)	SHEET NO. S-18
DATE	DESCRIPTION	DATE	DESCRIPTION	CARLOS ANDRES RAMIREZ, P.E. LICENSE NUMBER: 67335 GARRETT ENGINEERING GROUP, INC. 120 10TH AVENUE NORTH SAINT PETERSBURG, FL 33701			ROAD NO.	COUNTY	FINANCIAL PROJECT ID		
							SR 80	HENDRY	447878-1-52-01		

11/10/2025 11:30:49 AM G2
C:\Users\G\Garrett Team\Dropbox\GEG Projects\SR 80 From Captain Hendry Dr to E Forrey Dr\44787815201\SigningAndMarking\PLANS\PO2.dgn

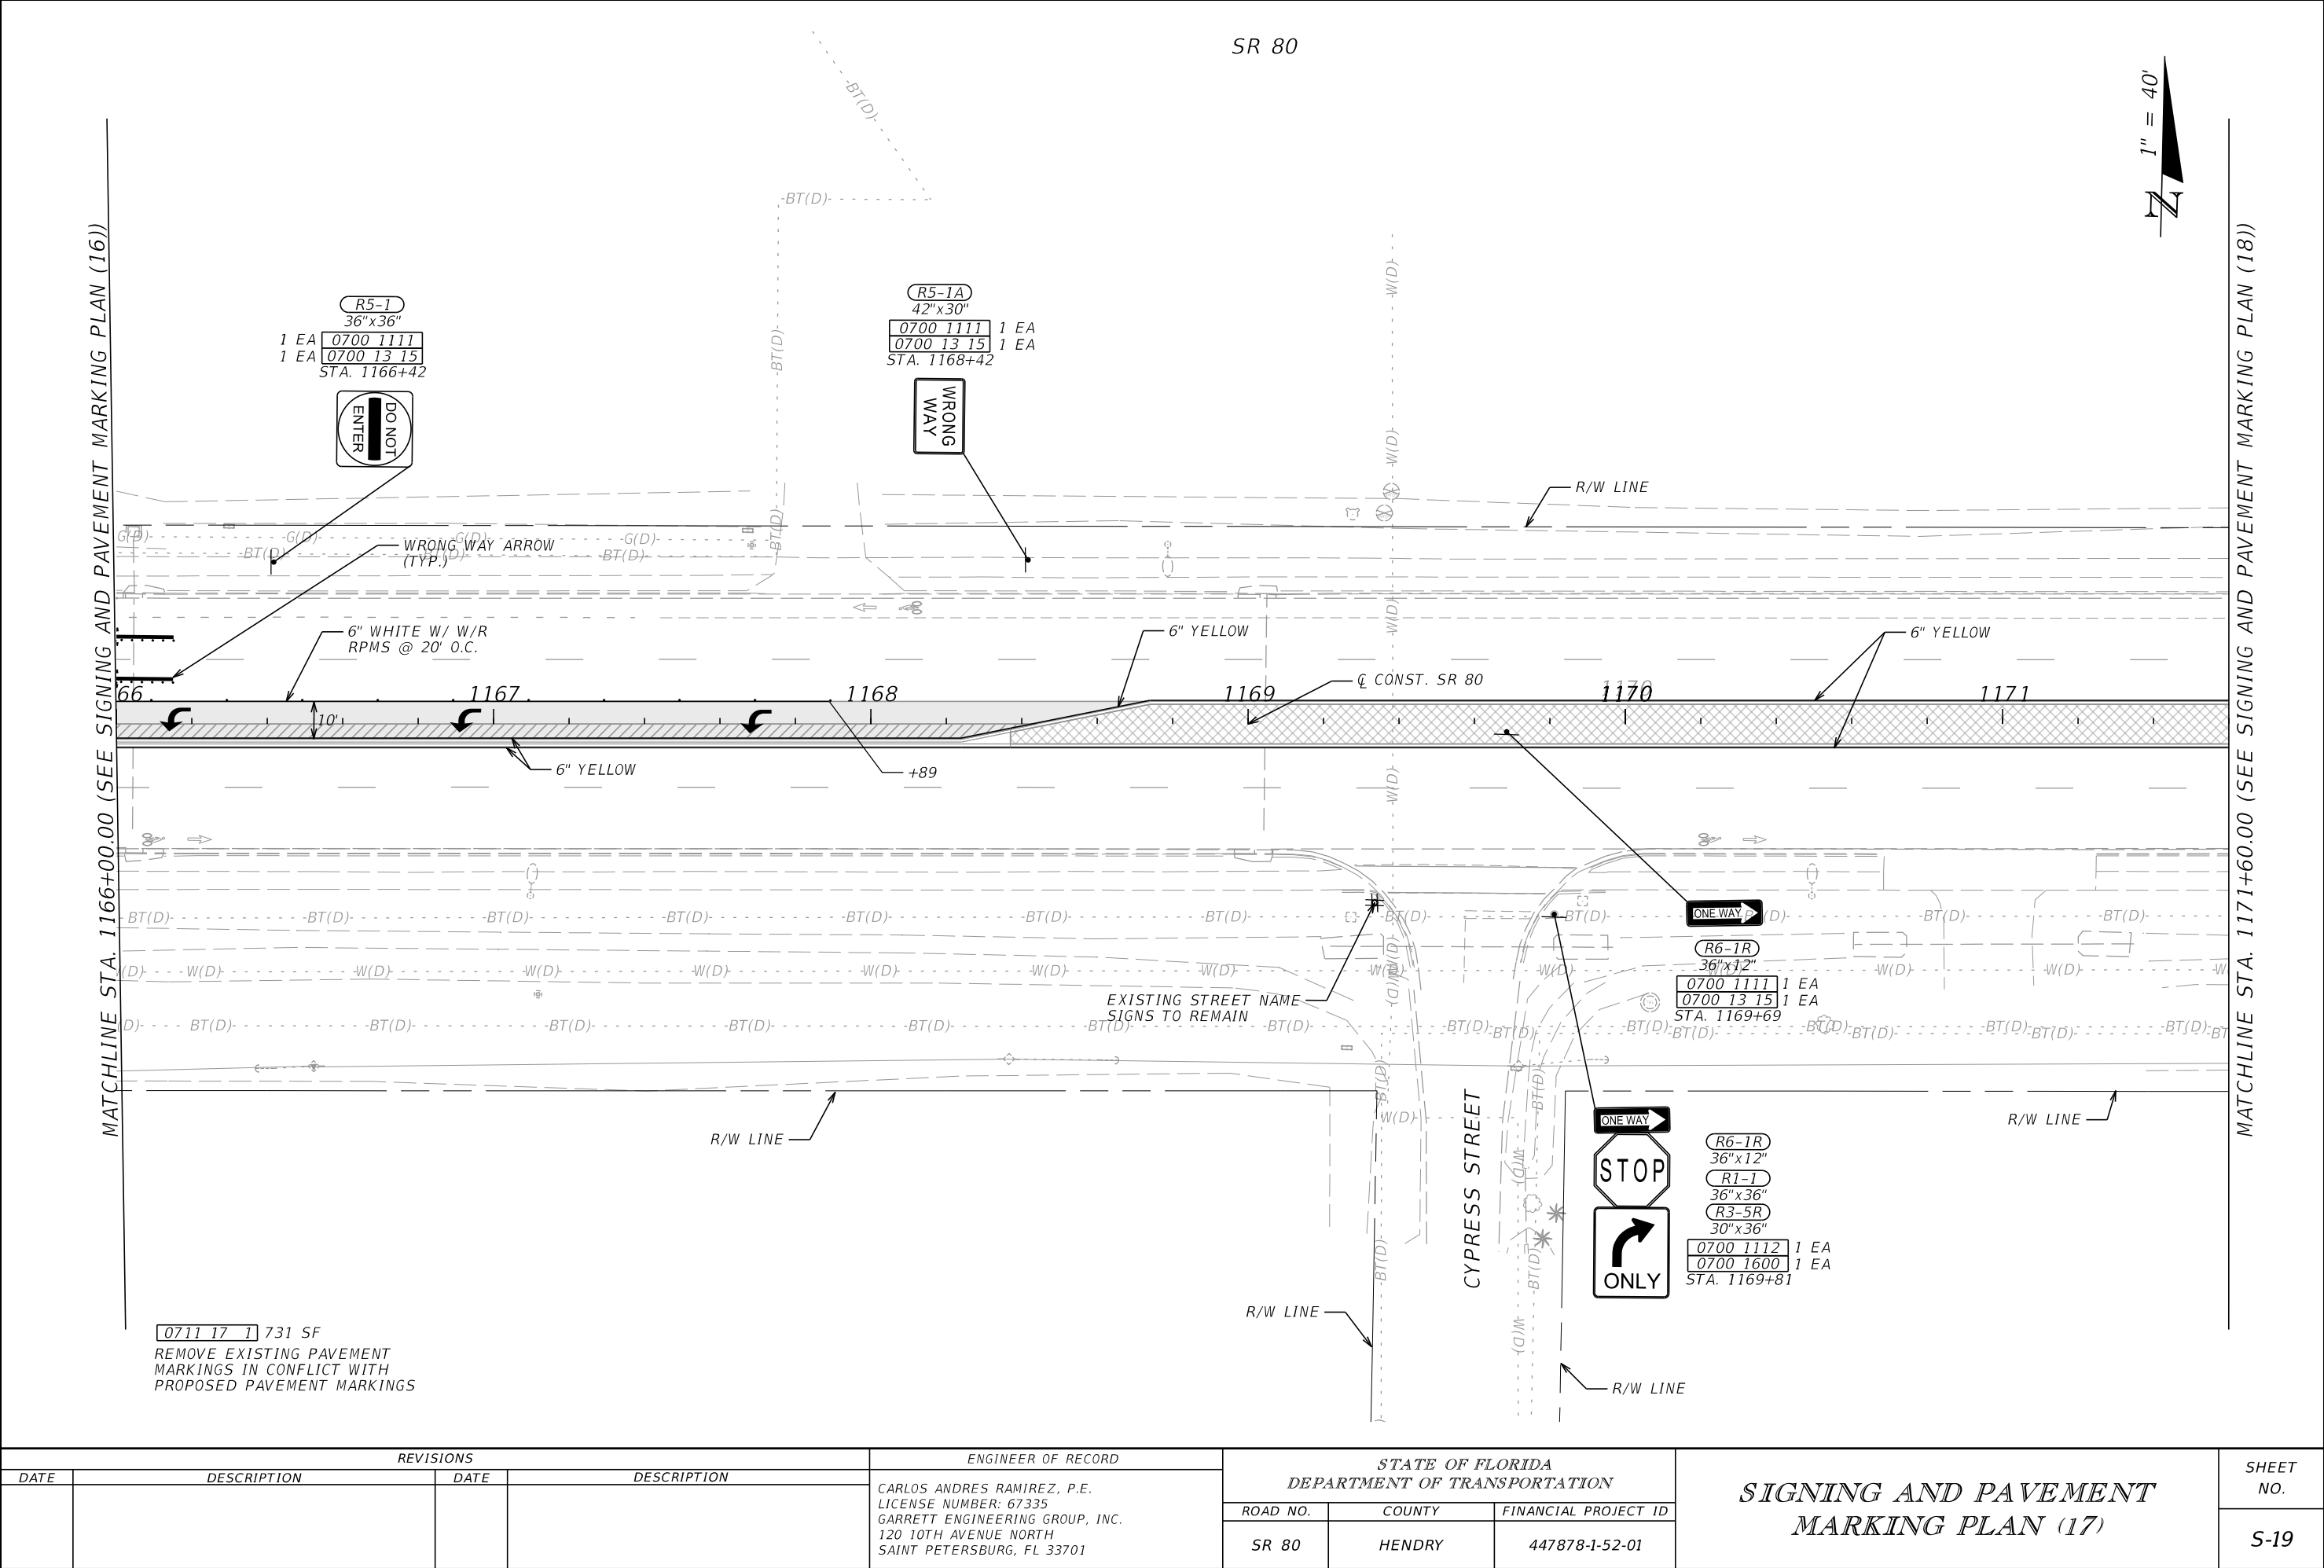


REVISIONS				ENGINEER OF RECORD			STATE OF FLORIDA DEPARTMENT OF TRANSPORTATION			SIGNING AND PAVEMENT MARKING PLAN (17)	SHEET NO. S-19
DATE	DESCRIPTION	DATE	DESCRIPTION	CARLOS ANDRES RAMIREZ, P.E. LICENSE NUMBER: 67335 GARRETT ENGINEERING GROUP, INC. 120 10TH AVENUE NORTH SAINT PETERSBURG, FL 33701			ROAD NO.	COUNTY	FINANCIAL PROJECT ID		
							SR 80	HENDRY	447878-1-52-01		



11/10/2025 11:30:51 AM G2
C:\Users\G2\Garrett Team\Dropbox\GEG Projects\SR 80 From Captain Hendry Dr to E Forrey Dr\44787815201\SigningAndMarking\PLANS\PO2.dgn

SR 80

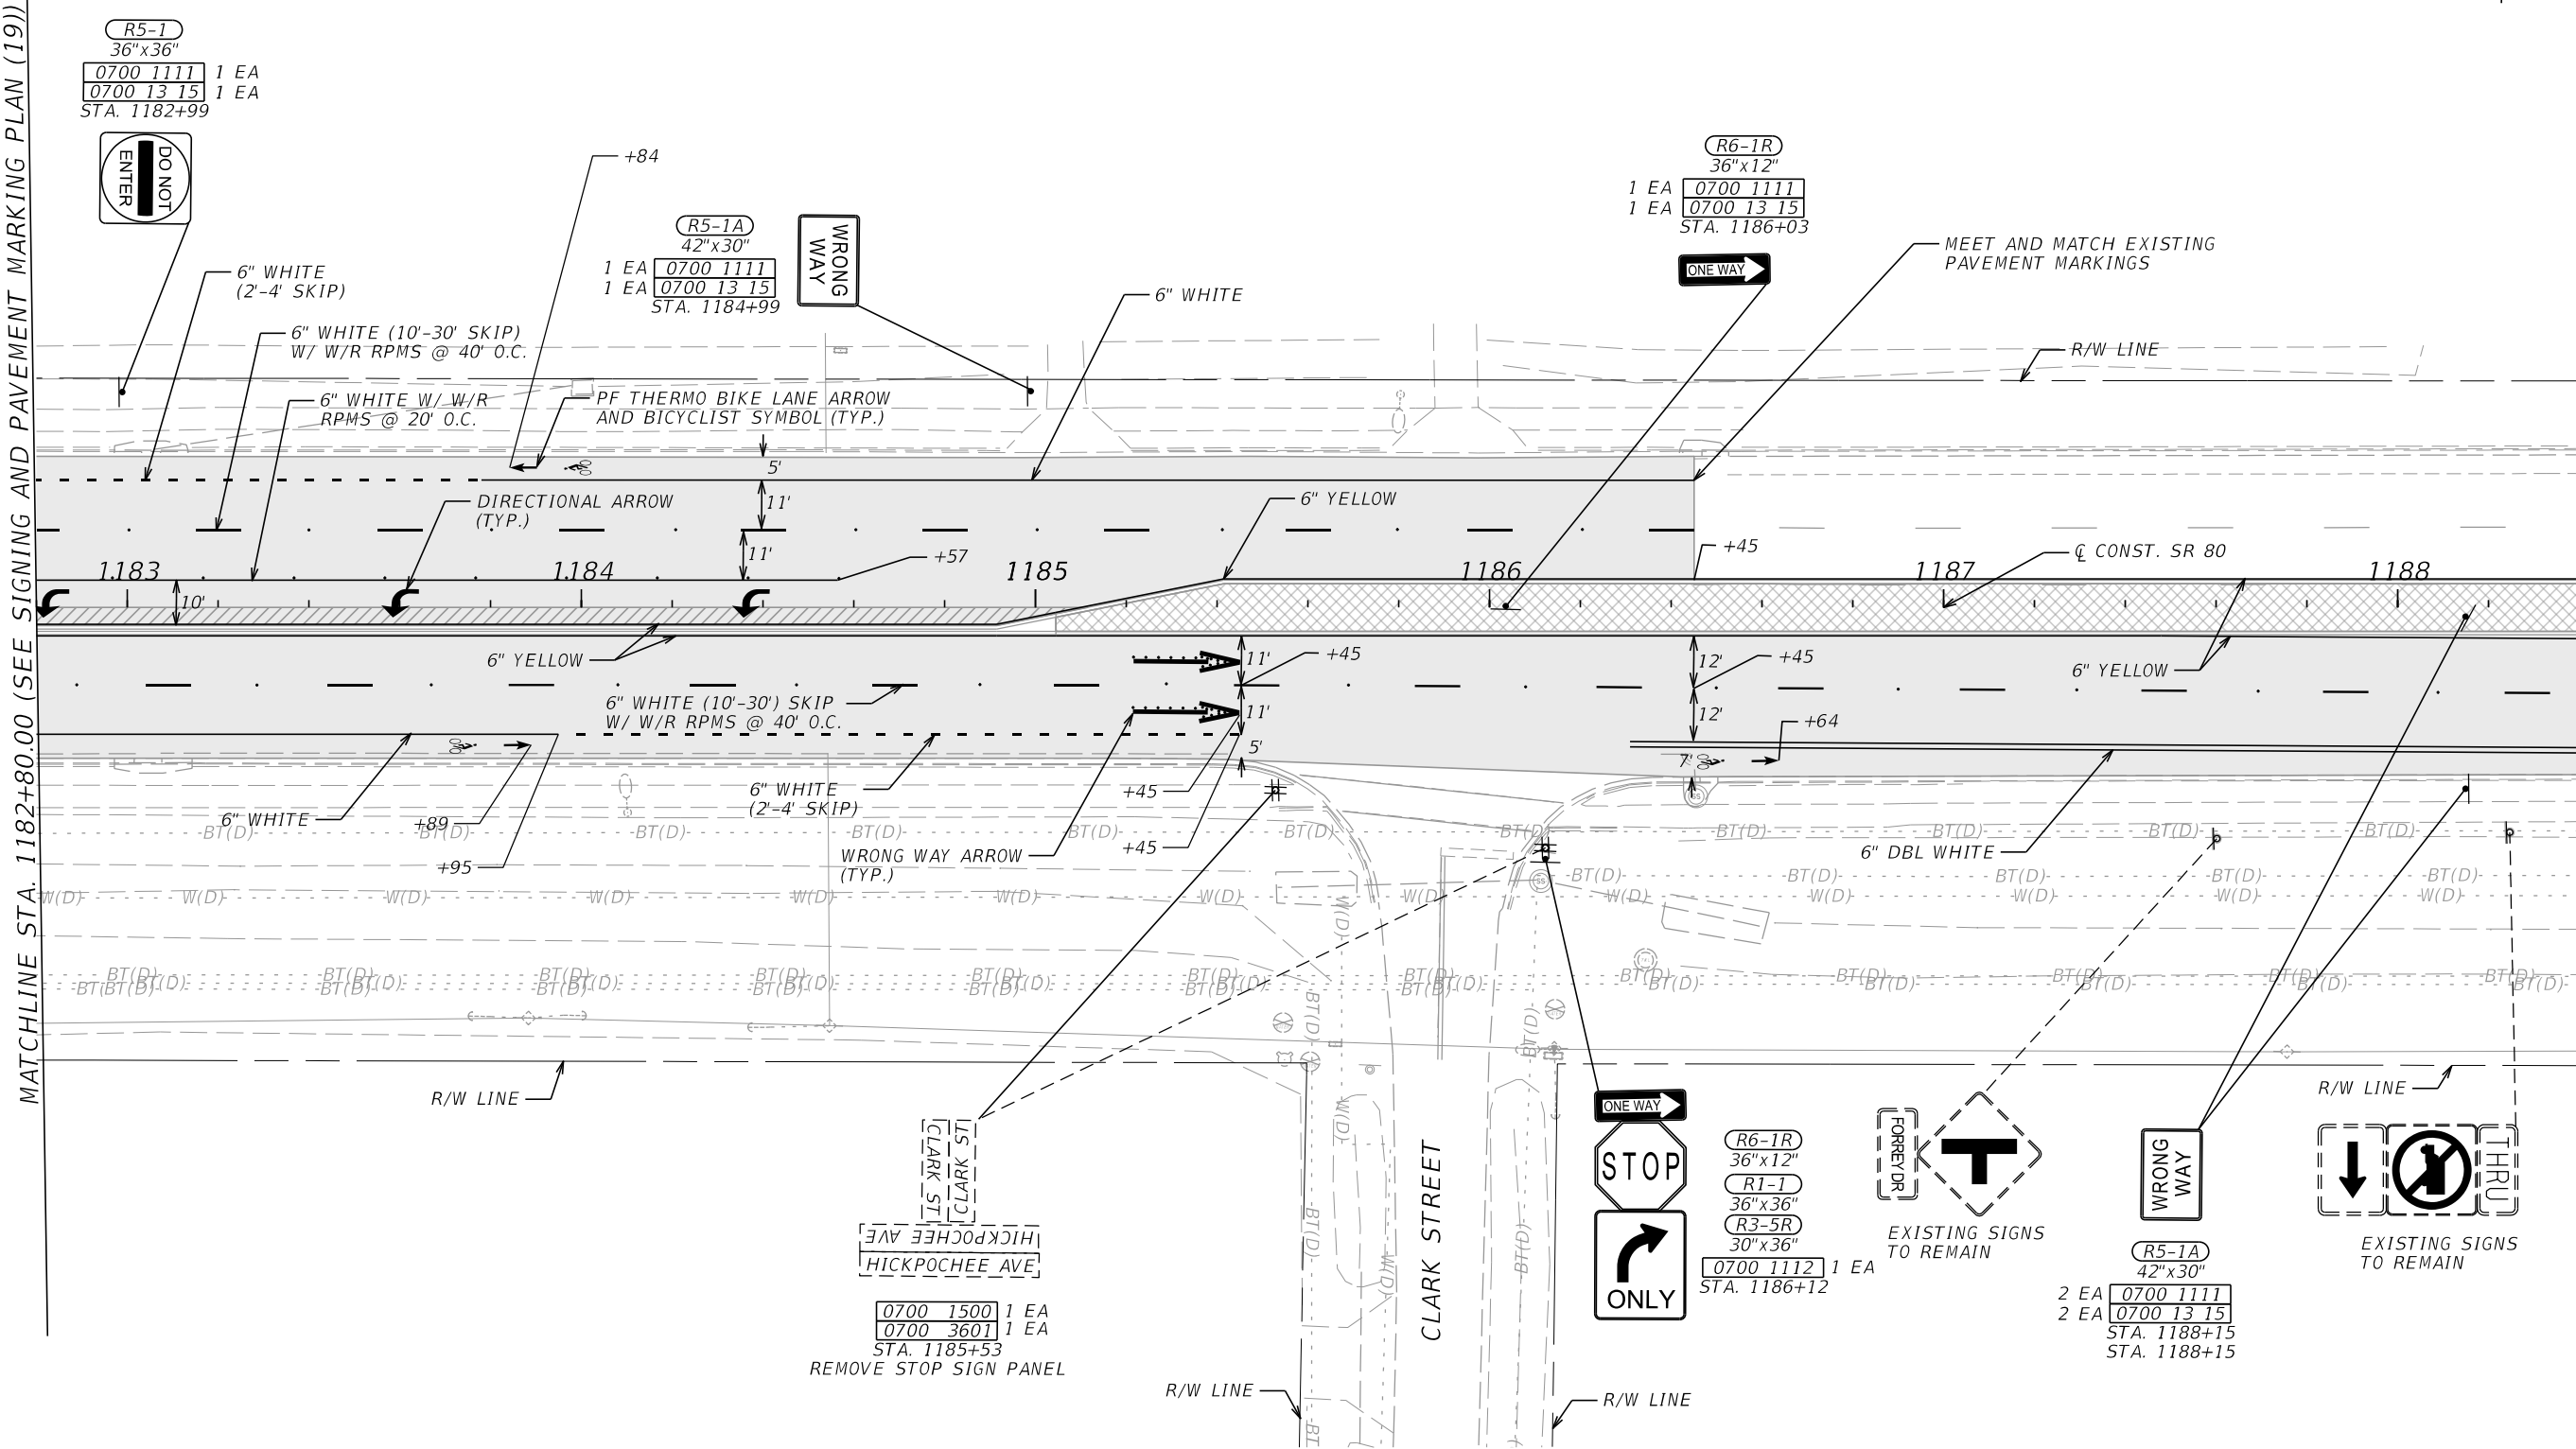


REVISIONS			
DATE	DESCRIPTION	DATE	DESCRIPTION


ENGINEER OF RECORD	
CARLOS ANDRES RAMIREZ, P.E. LICENSE NUMBER: 67335 GARRETT ENGINEERING GROUP, INC. 120 10TH AVENUE NORTH SAINT PETERSBURG, FL 33701	

STATE OF FLORIDA DEPARTMENT OF TRANSPORTATION		
ROAD NO.	COUNTY	FINANCIAL PROJECT ID
SR 80	HENDRY	447878-1-52-01

SHEET NO.	SIGNING AND PAVEMENT MARKING PLAN (20)
S-22	

11/10/2025 11:30:52 AM G2
C:\Users\G2\Garrett Team\Dropbox\GEG Projects\SR 80 From Captain Hendry Dr to E Forrey Dr\44787815201\SigningAndMarking\PLANS\PO2.dgn

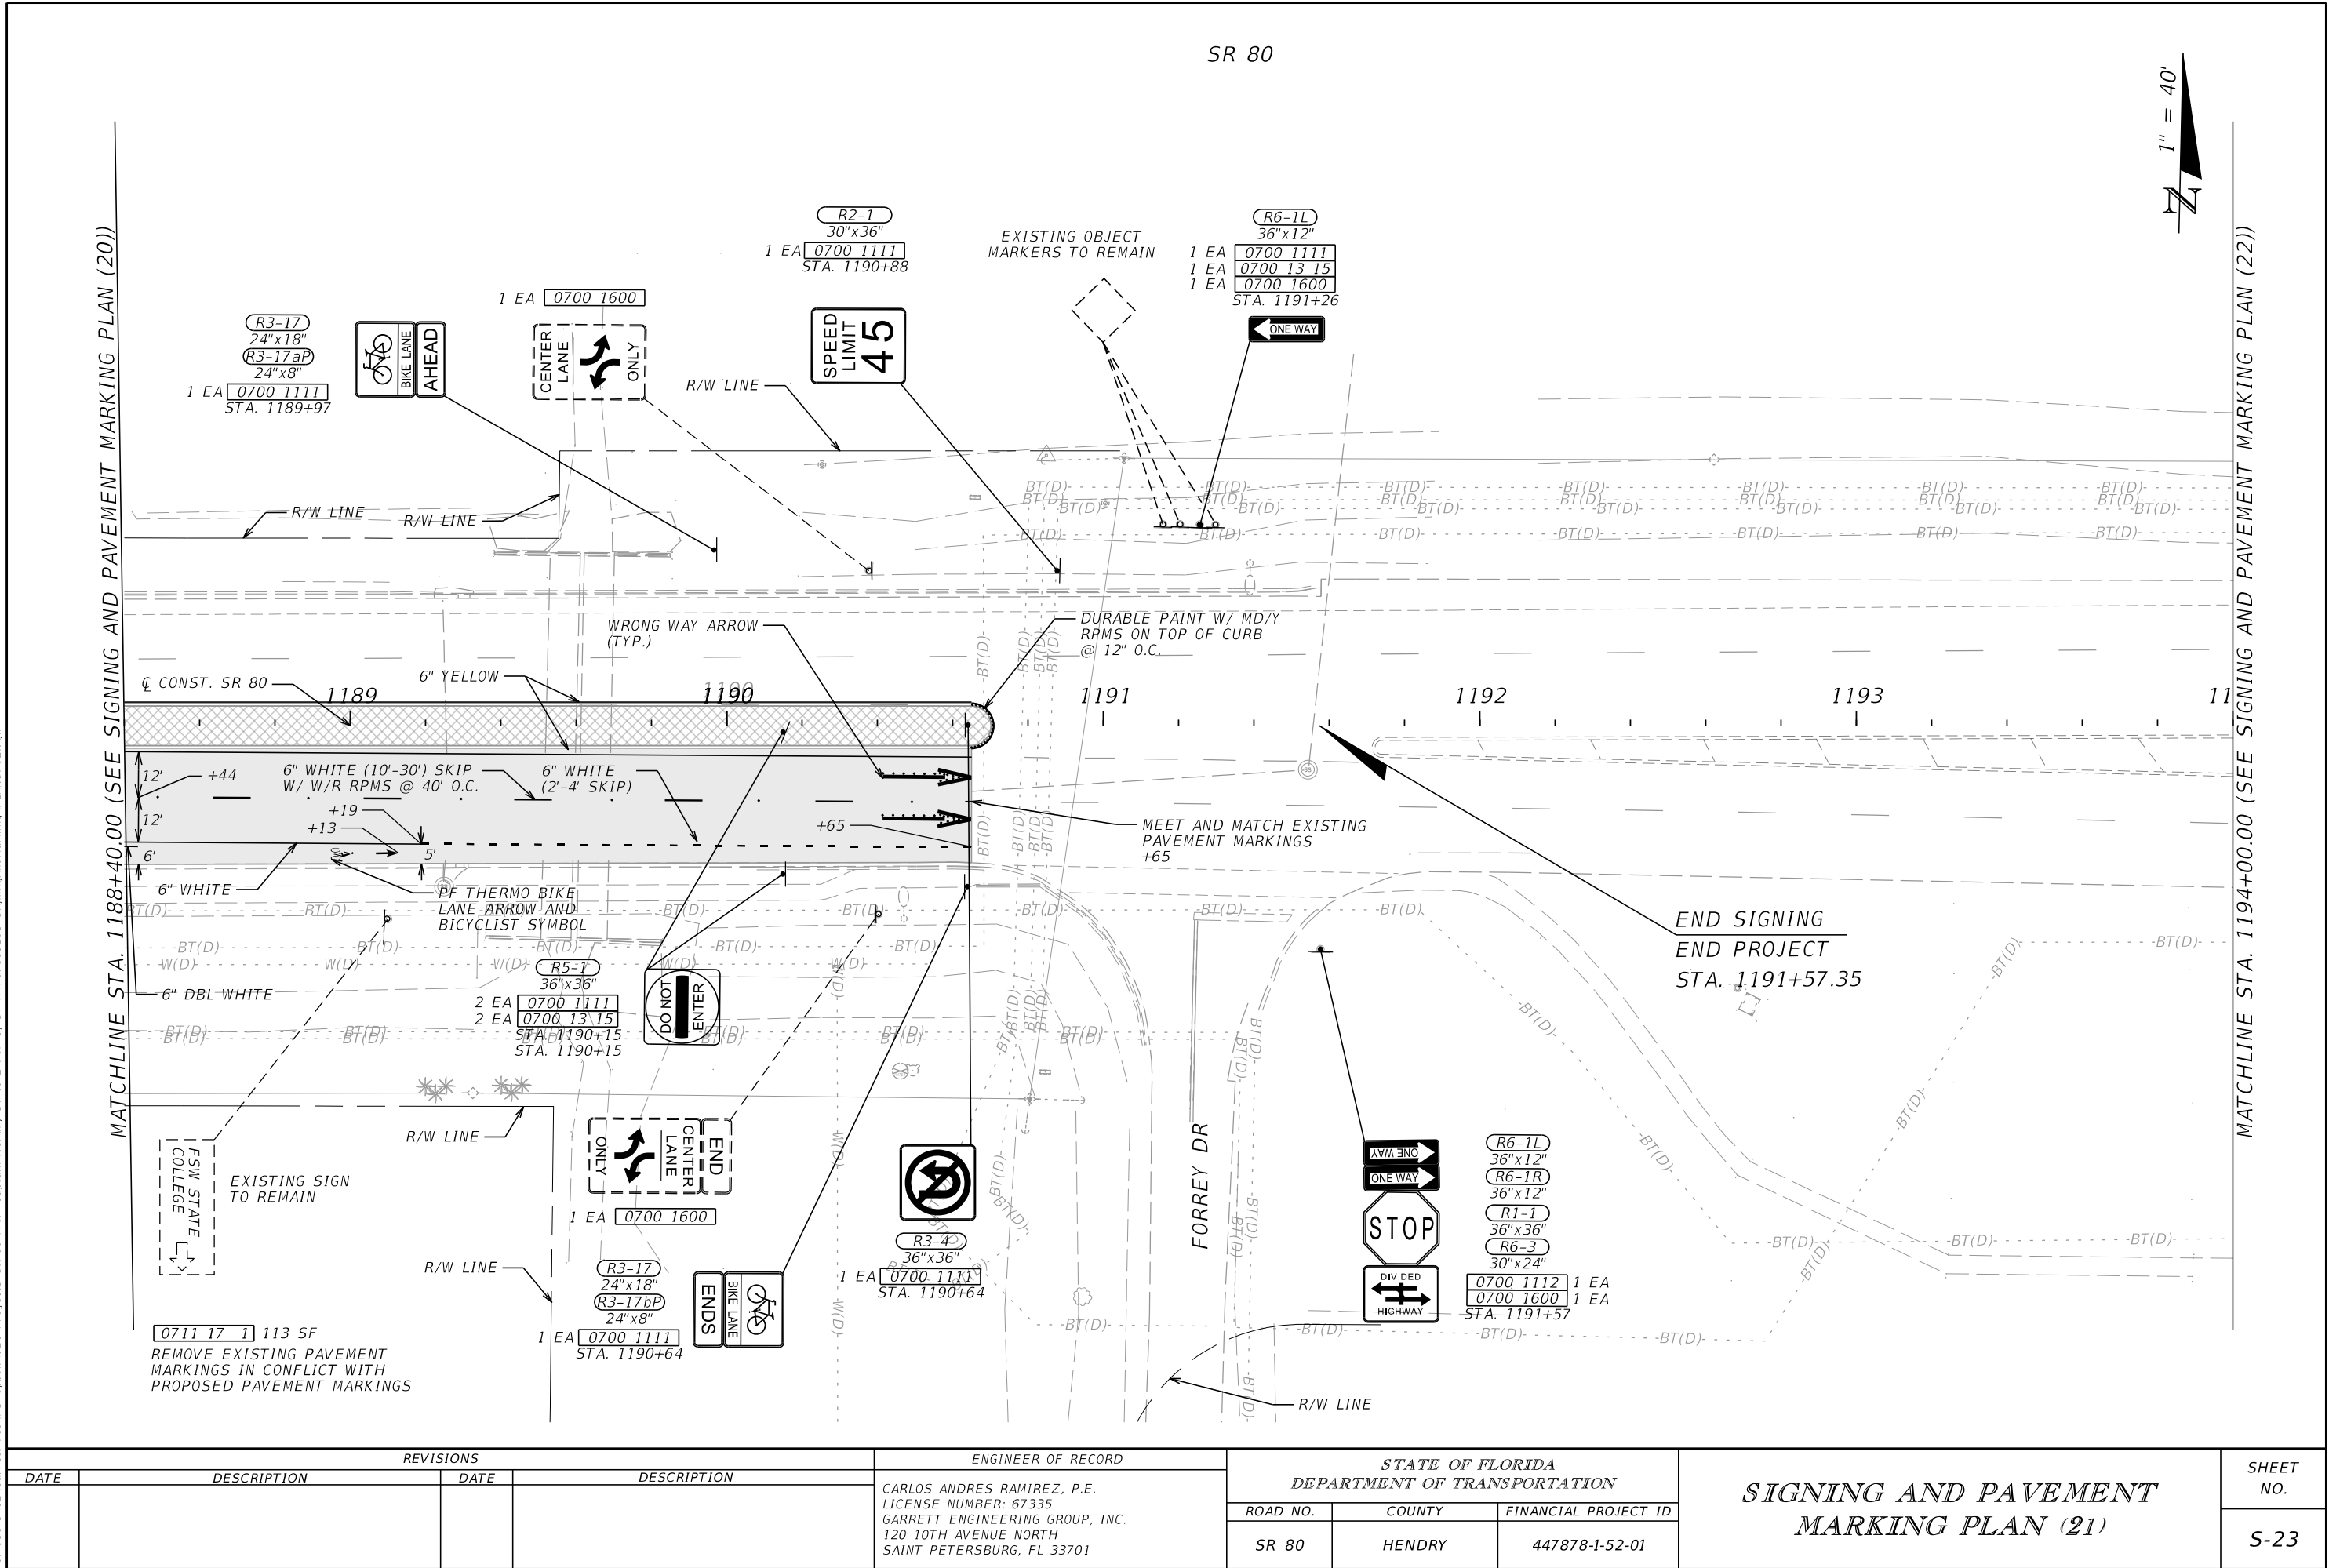

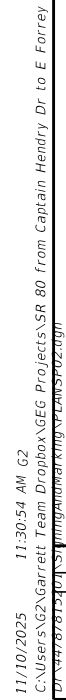

THE OFFICIAL RECORD OF THIS SHEET IS THE ELECTRONIC FILE DIGITALLY SIGNED AND SEALED UNDER RULE 61G15-23.004, F.A.C.

Diagram illustrating a roof pitch of 40°. The vertical rise is 40 feet for every 1 foot of horizontal run. The scale is indicated as 1" = 40'.

0700 1600 1 EA



RIM EL. = 12.95

R/W LINE

SHEET NO.	REVISIONS				ENGINEER OF RECORD	STATE OF FLORIDA DEPARTMENT OF TRANSPORTATION			SIGNING AND PAVEMENT MARKING PLAN (23)	SHEET NO.
	DATE	DESCRIPTION	DATE	DESCRIPTION	CARLOS ANDRES RAMIREZ, P.E. LICENSE NUMBER: 67335 GARRETT ENGINEERING GROUP, INC. 120 10TH AVENUE NORTH SAINT PETERSBURG, FL 33701	ROAD NO.	COUNTY	FINANCIAL PROJECT ID		S-25
						SR 80	HENDRY	447878-1-52-01		

THE OFFICIAL RECORD OF THIS SHEET IS THE ELECTRONIC FILE DIGITALLY SIGNED AND SEALED UNDER RULE 61G15-23.004, F.A.C.

