



LOCATION SKETCH


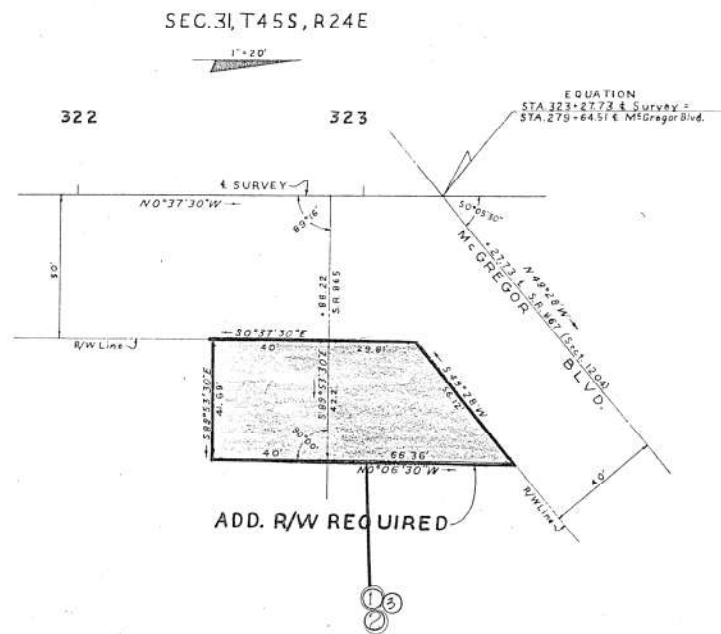


STATE OF FLORIDA STATE ROAD DEPARTMENT			
RIGHT OF WAY MAP			
SECTION No. 1253-151			
ROAD No. S-865			
			LEE COUNTY
DATE:	NAME:	DATE:	APPROVED BY:

INSERT
(No Scale)

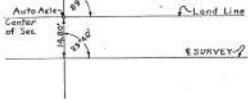

FED. ROAD DIST. NO.	STATE	PROJ. NO.	SHEET NO.	TOTAL SHEETS
3	FLA.	1253-151	2	

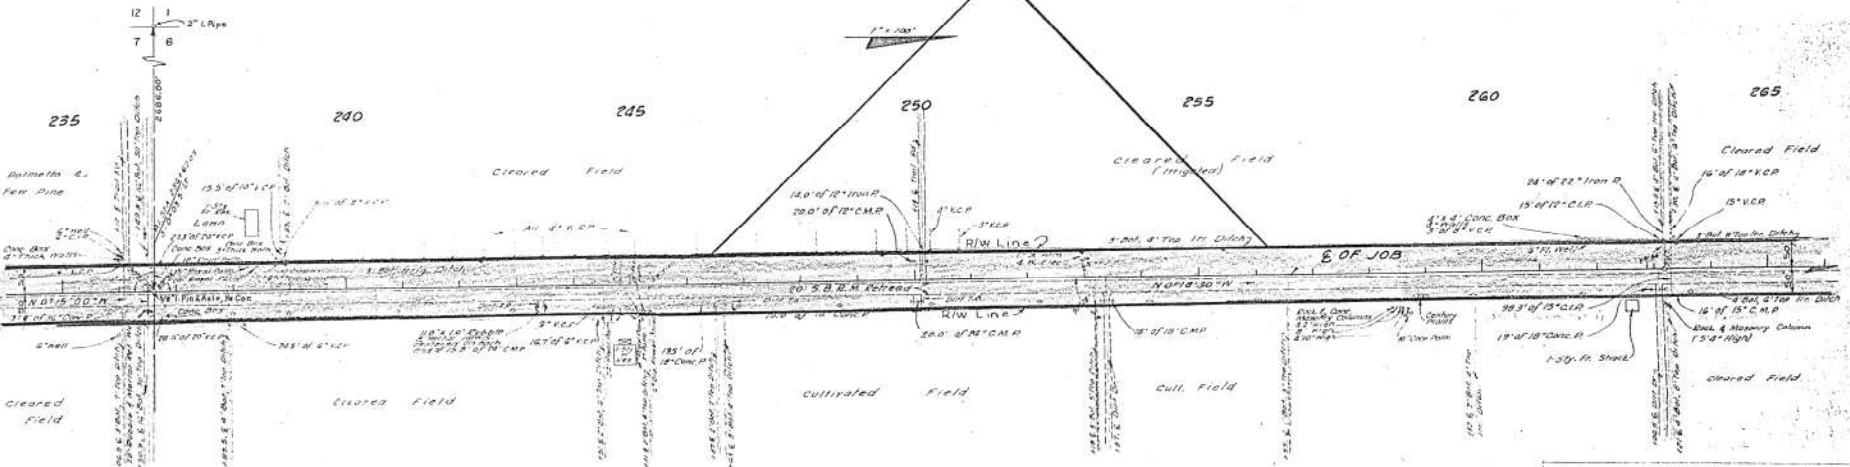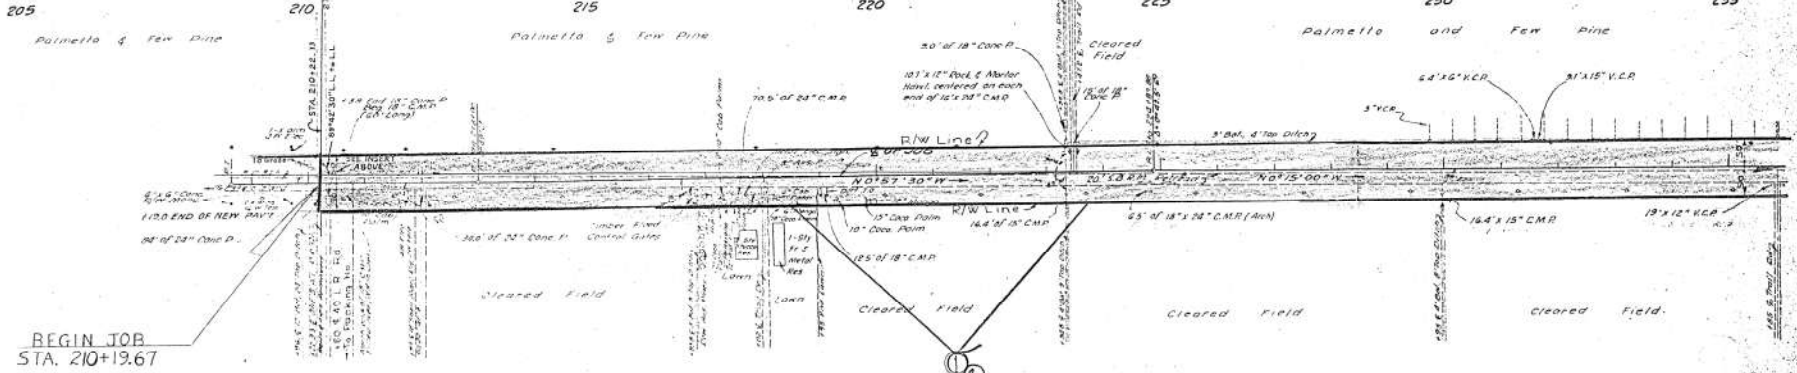


STATE OF FLORIDA
STATE ROAD DEPARTMENT

RIGHT OF WAY MAP

SECTION No. 1253-151
ROAD No. S-865

LEE COUNTY

NO.	NAME	DATE	APPROVED BY

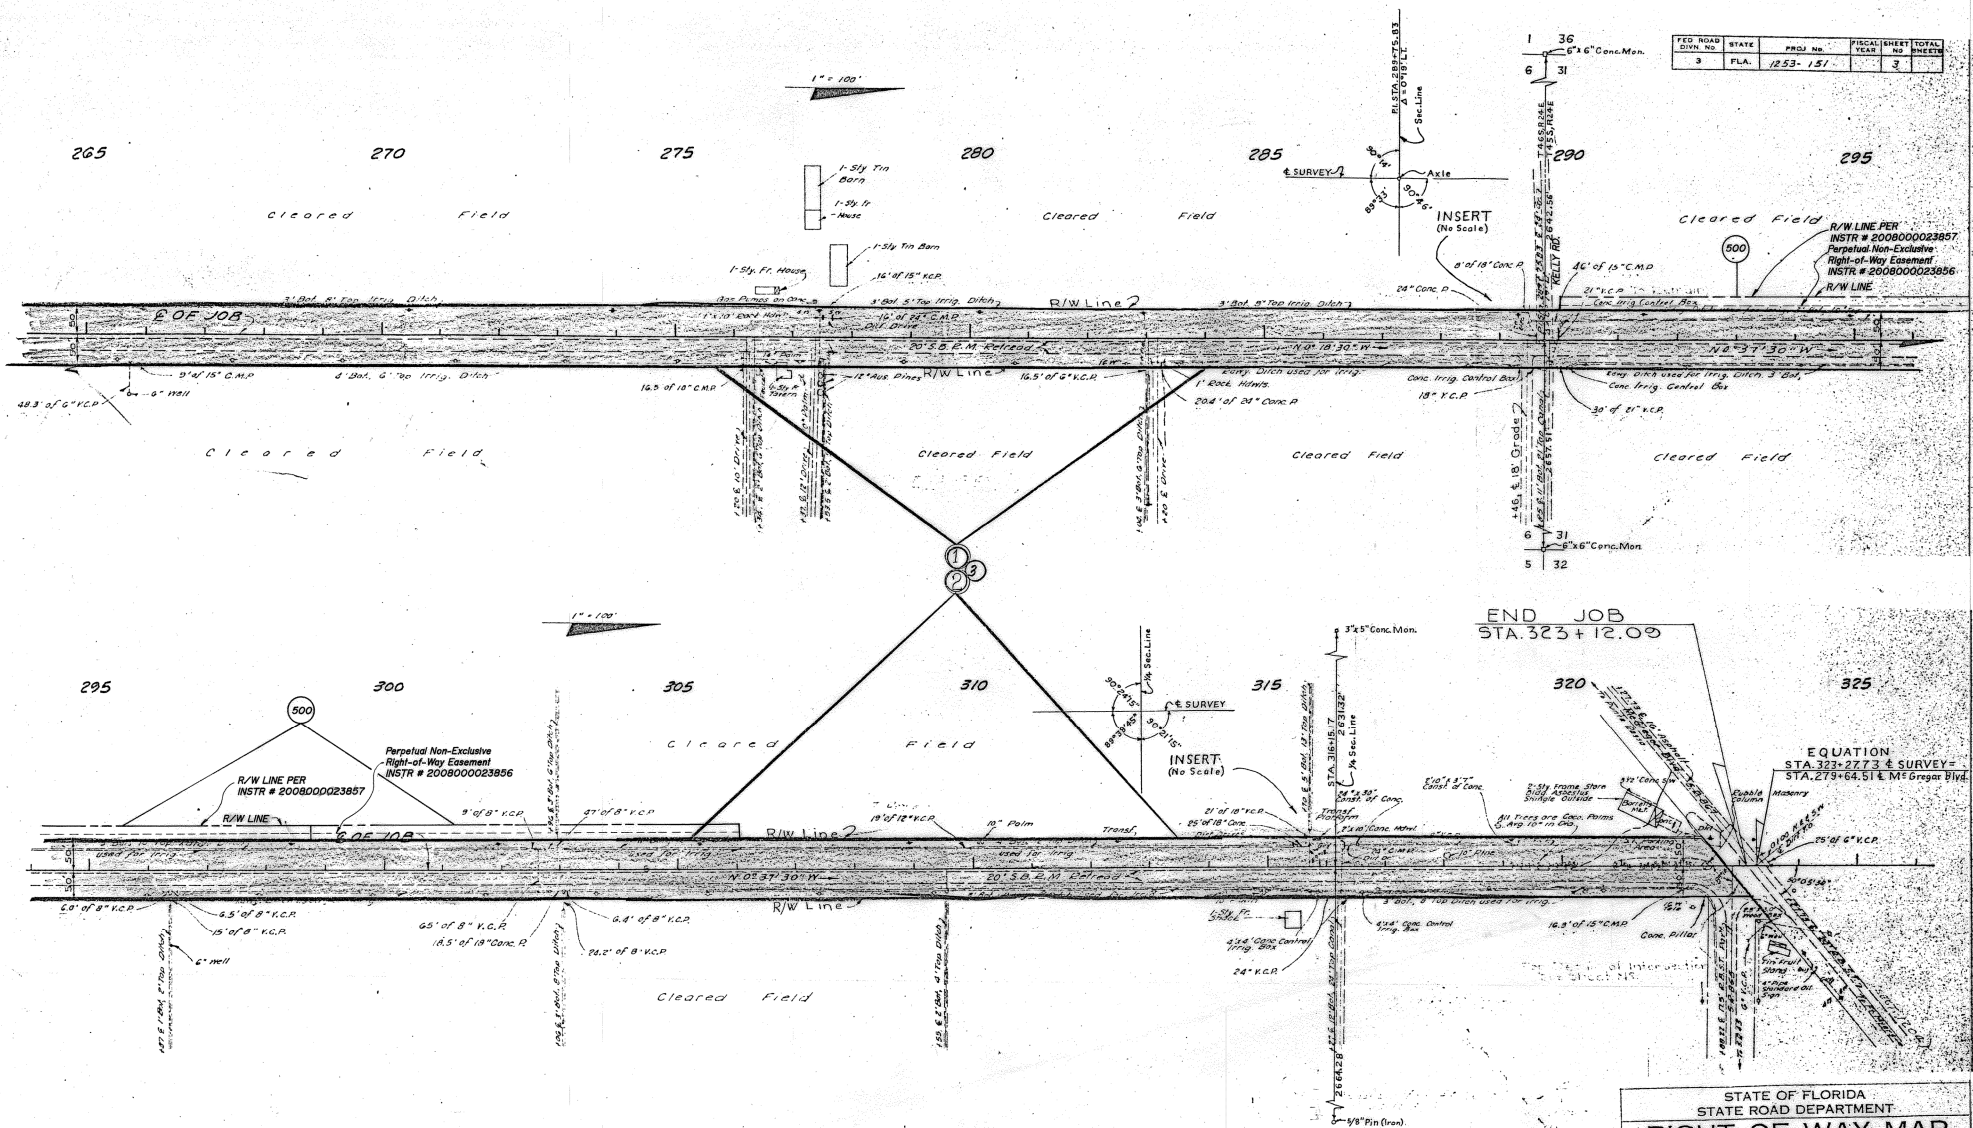

FED. ROAD DIV. NO.	STATE	PRJ. NO.	FISCAL YEAR	SHEET NO.	TOTAL SHEETS
3	FLA.	1253-151		3	

STATE OF FLORIDA STATE ROAD DEPARTMENT					
RIGHT OF WAY MAP					
SECTION NO. 1253-151					
ROAD NO. S-865					
LEE COUNTY					
DATE	NAME	DATE	APPROVED BY		