

CONTRACT PLANS COMPONENTS

ROADWAY PLANS
SIGNING AND PAVEMENT MARKING

INDEX OF ROADWAY PLANS

SHEET NO.	SHEET DESCRIPTION
1	KEY SHEET
2-3	PROJECT LAYOUTS
4	GENERAL NOTES
5-12	TYPICAL SECTIONS
13-18	EXISTING CROSS SLOPES
19-72	ROADWAY PLANS
73-78	TEMPORARY TRAFFIC CONTROL PLANS
79-145	UTILITY ADJUSTMENTS

GOVERNING STANDARD PLANS:

Florida Department of Transportation, FY2025-26 Standard Plans for Road and Bridge Construction and applicable Interim Revisions (IRs).

Standard Plans for Road Construction and associated IRs are available at the following website: <http://www.fdot.gov/design/standardplans>

APPLICABLE IRs: N/A

Standard Plans for Bridge Construction are included in the Structures Plans Component

GOVERNING STANDARD SPECIFICATIONS:

Florida Department of Transportation, JULY 2025 Standard Specifications for Road and Bridge Construction at the following website: <http://www.fdot.gov/programmanagement/Implemented/SpecBooks>

STATE OF FLORIDA
DEPARTMENT OF TRANSPORTATION

ROADWAY PLANS

FINANCIAL PROJECT ID 451734-1-52-01
FEDERAL PROJECT ID D125-107-B

SARASOTA COUNTY (17075000)


STATE ROAD NO. SR 93 (I-75)

MILLING AND RESURFACING TRAVEL LANES

PROJECT LOCATION URL:	https://tinyurl.com/9w48vw35
PROJECT LIMITS:	STA. 1149+89.66 - STA. 1653+59.70 NORTHBOUND STA. 1149+89.66 - STA. 1622+44.45 SOUTHBOUND
EXCEPTIONS:	NONE
BRIDGE LIMITS:	BR#170089 NB MP 20.064 - MP 20.107 BR#170090 SB MP 20.064 - MP 20.107 BR#170091 NB MP 20.791 - MP 20.831 BR#170092 SB MP 20.791 - MP 20.831 BR#170093 NB MP 21.292 - MP 21.315 BR#170094 SB MP 21.292 - MP 21.315 BR#170095 SB MP 22.299 - MP 22.340 BR#170096 NB MP 22.288 - MP 22.328 BR#170101 SB MP 22.862 - MP 22.890 BR#170102 NB MP 22.857 - MP 22.879 BR#170108 SB MP 25.590 - MP 25.652 BR#170110 NB MP 26.218 - MP 26.258 BR#170111 SB MP 26.844 - MP 26.865 BR#170112 NB MP 26.873 - MP 26.893 BR#170177 SB MP 25.558 - MP 25.620 BR#170178 SB MP 26.217 - MP 26.266

RAILROAD CROSSING: NONE

THIS PROJECT TO BE LET TO
CONTRACT WITH FINANCIAL PROJECT ID: 451734-1-52-02

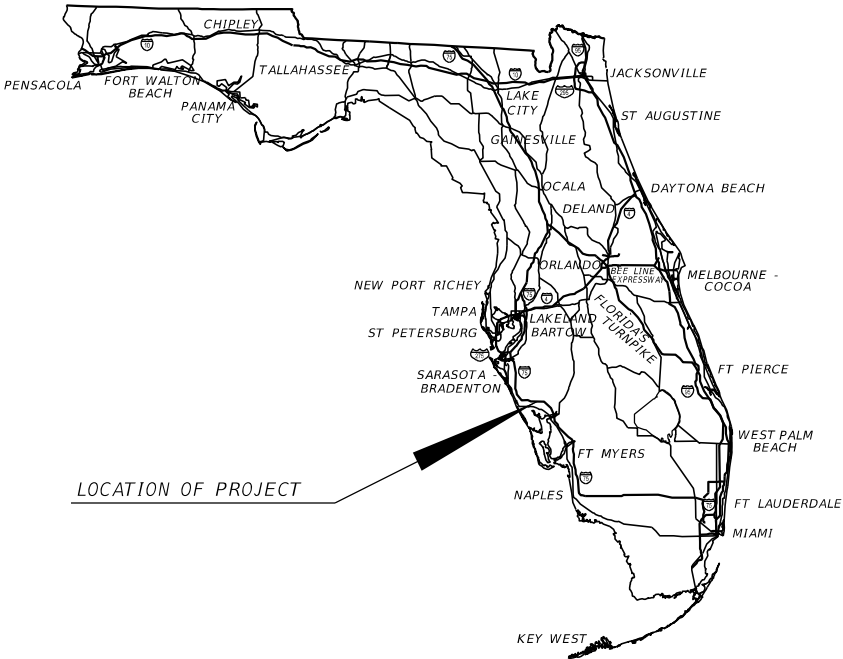

PHASE I SUBMITTAL
OCTOBER 2025



ROADWAY PLANS
ENGINEER OF RECORD:

VU HOANG VU, P.E.
P.E. LICENSE NUMBER 60294
STANTEC CONSULTING SERVICES, INC.
300 PRIMERA BLVD., SUITE 300
LAKE MARY, FLORIDA 32746
(407) 710-3343
VENDOR NO.: 112-167-170



FDOT PROJECT MANAGER:

KIMBERLY ABATE

CONSTRUCTION CONTRACT NO.	FISCAL YEAR	SHEET NO.
E1Y11	26	1

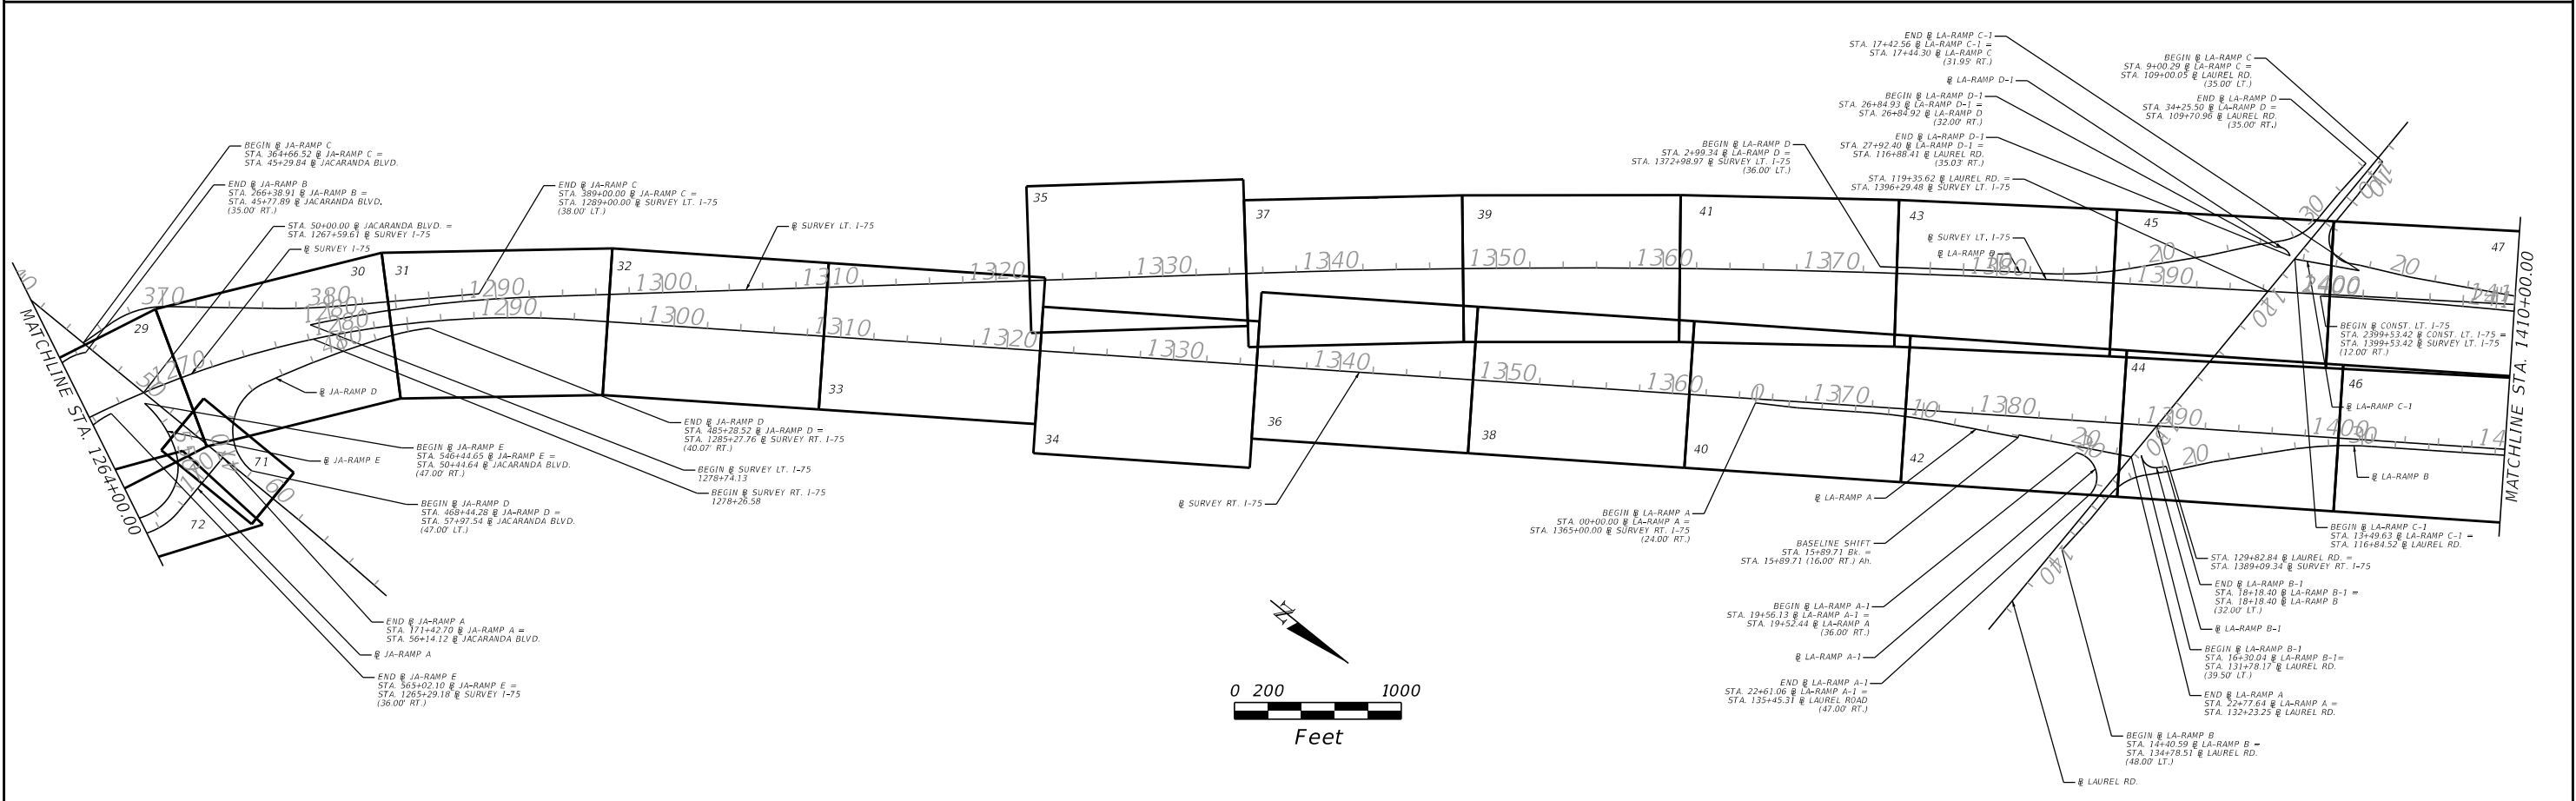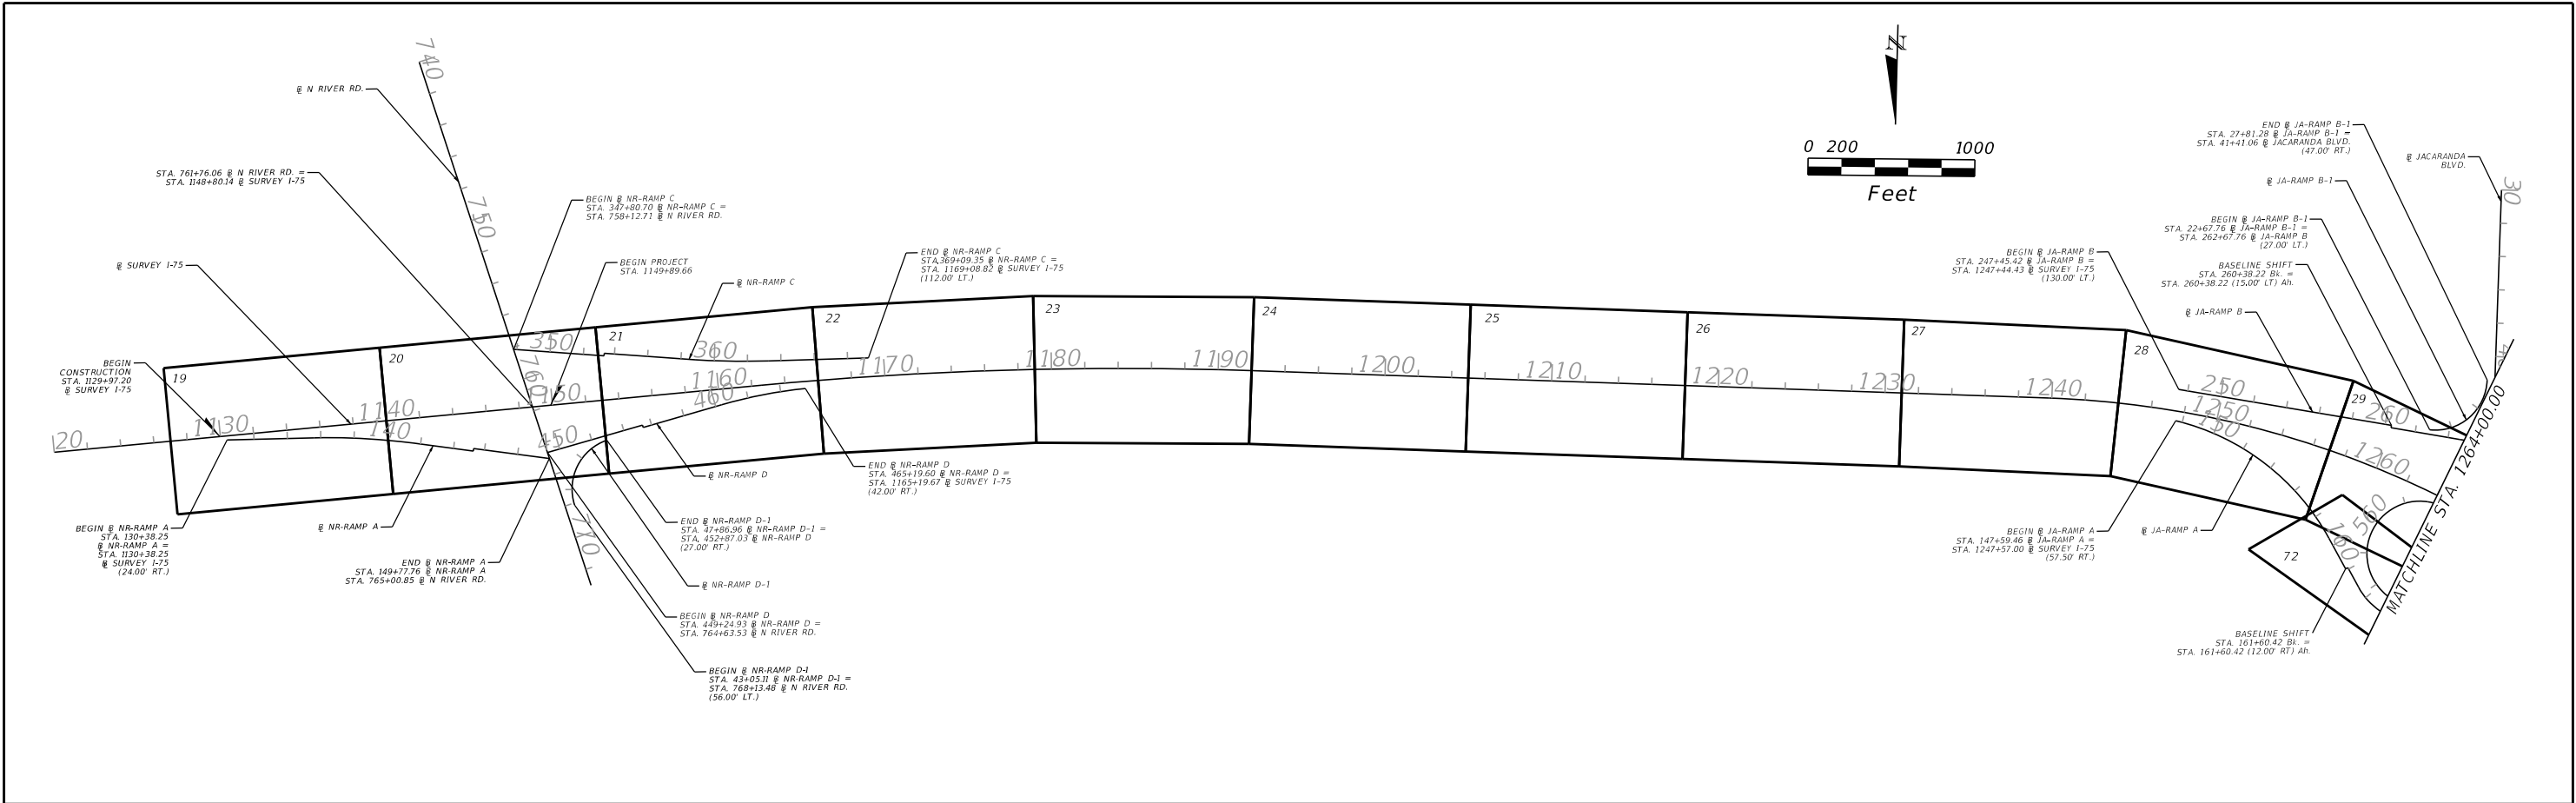


REVISIONS				ENGINEER OF RECORD		STATE OF FLORIDA DEPARTMENT OF TRANSPORTATION			PROJECT LAYOUT	SHEET NO. 2
DATE	DESCRIPTION	DATE	DESCRIPTION	VU HOANG VU LICENSE NUMBER: 60294 STANTEC CONSULTING SERVICES INC. 300 PRIMERA BLVD, SUITE 300 LAKE MARY , FLORIDA 32746		ROAD NO.	COUNTY	FINANCIAL PROJECT ID		
						SR 93	SARASOTA	451734-1-52-01		

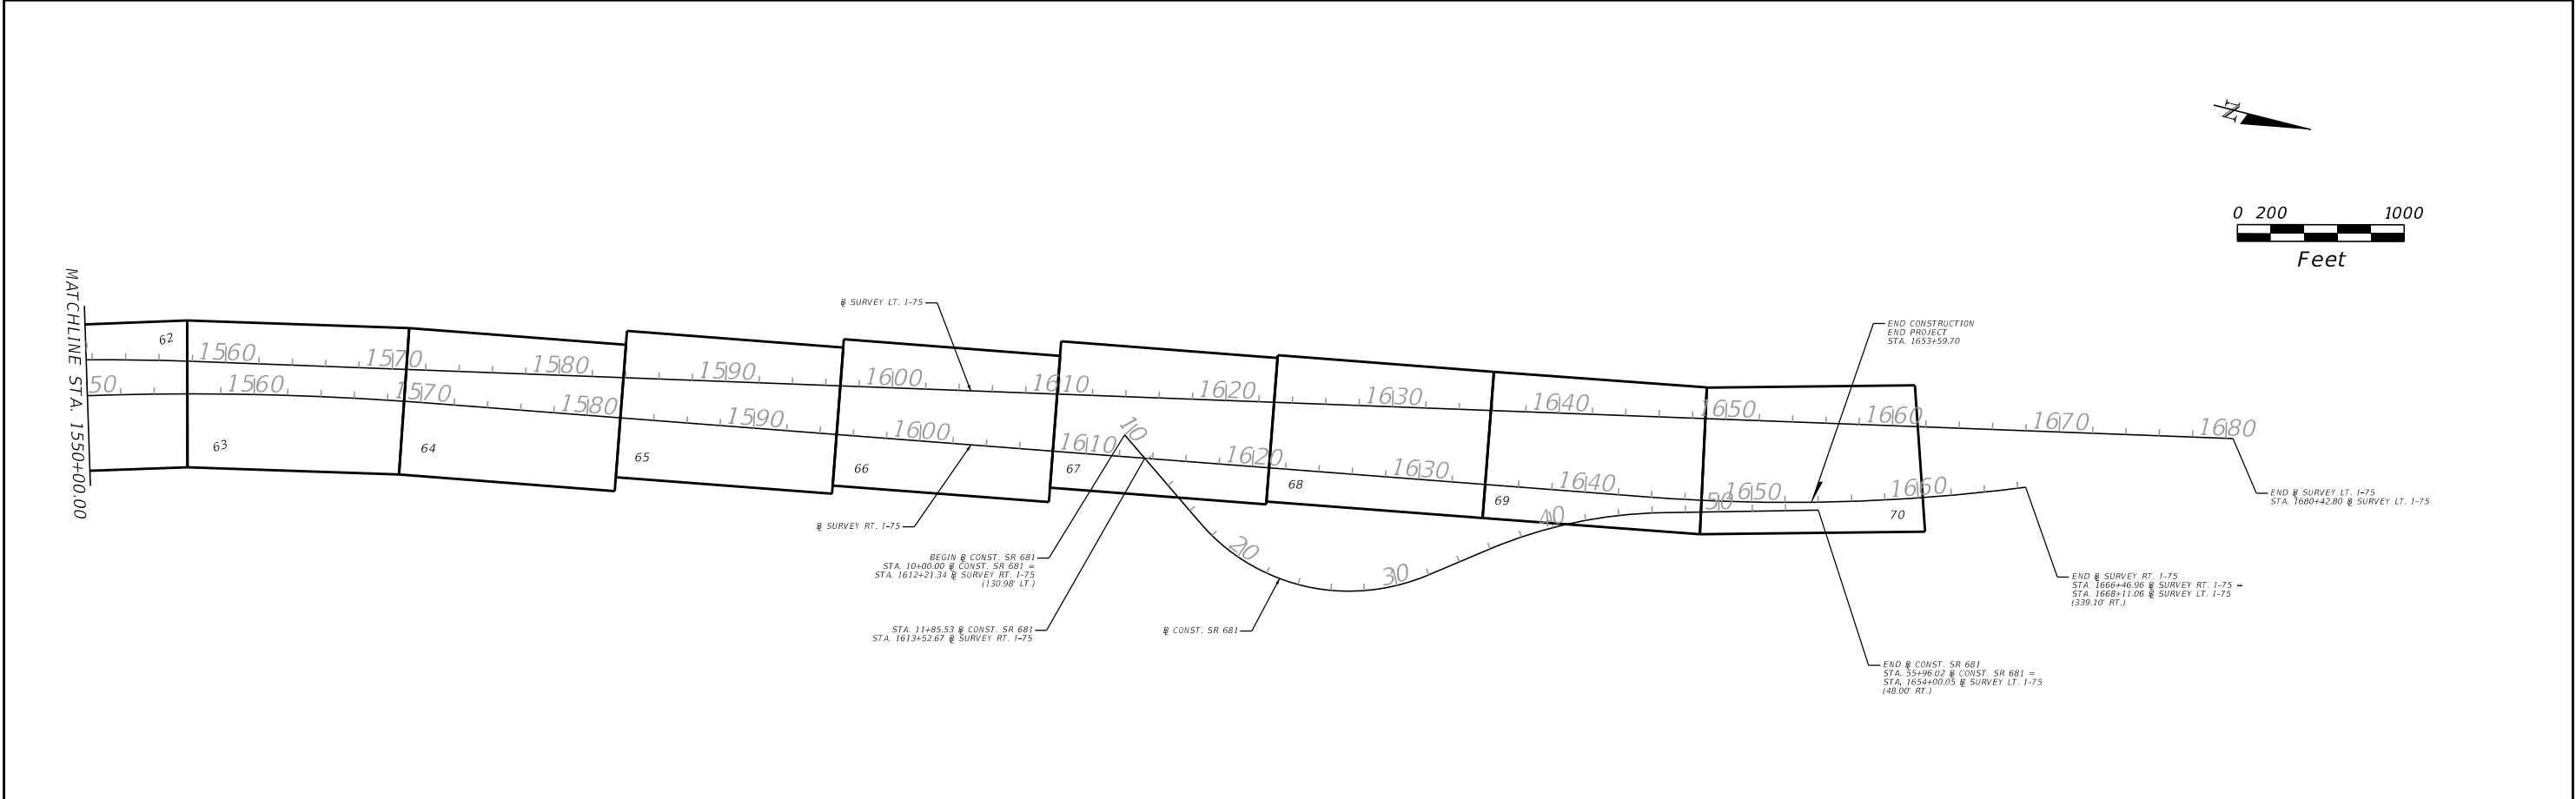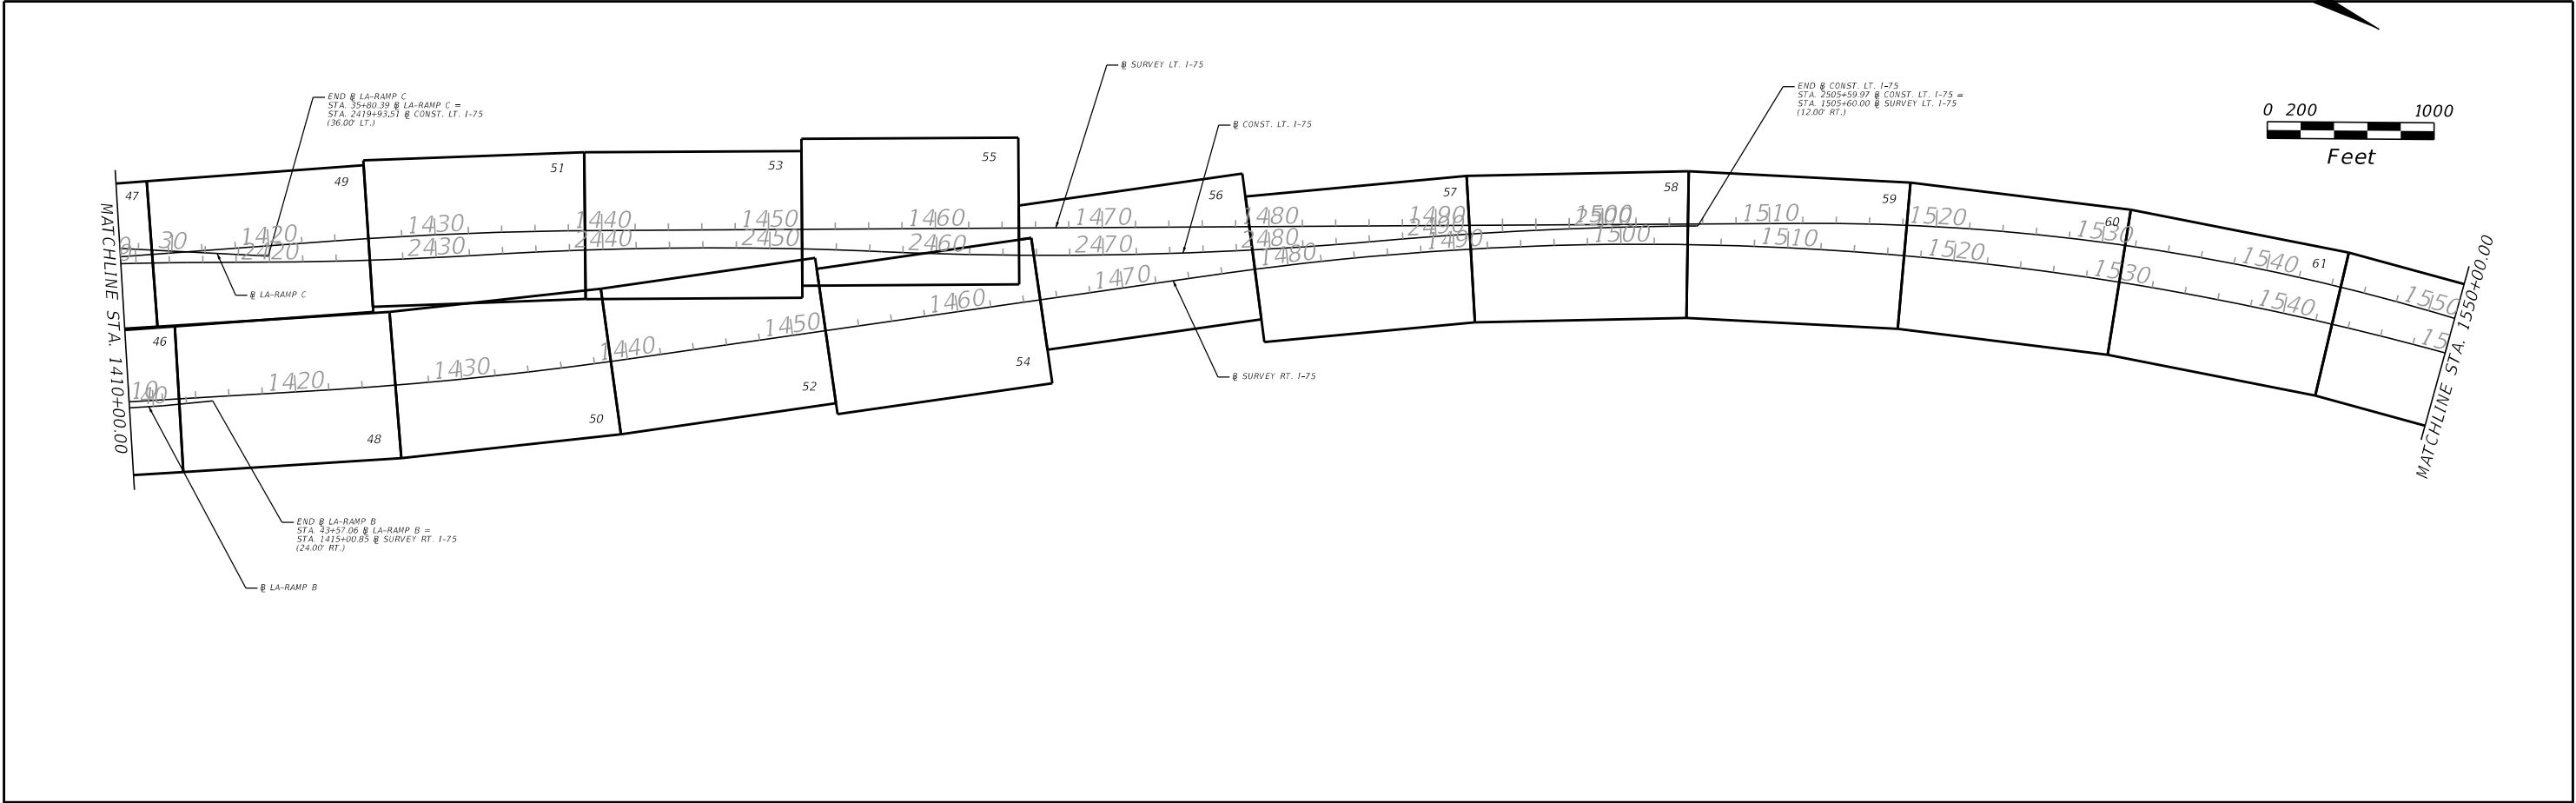


REVISIONS				ENGINEER OF RECORD		STATE OF FLORIDA DEPARTMENT OF TRANSPORTATION			PROJECT LAYOUT	SHEET NO.
DATE	DESCRIPTION	DATE	DESCRIPTION	VU HOANG VU LICENSE NUMBER: 60294 STANTEC CONSULTING SERVICES INC. 300 PRIMERA BLVD, SUITE 300 LAKE MARY , FLORIDA 32746		ROAD NO.	COUNTY	FINANCIAL PROJECT ID		
						SR 93	SARASOTA	451734-1-52-01		3

GENERAL NOTES:						
1. BENCHMARK DATUM IN PLANS IS BASED ON NGVD29.						
2. EXISTING DRAINAGE STRUCTURES WITHIN CONSTRUCTION LIMITS SHALL REMAIN UNLESS OTHERWISE NOTED.						
3. THE LOCATIONS OF THE UTILITIES SHOWN IN THE PLANS (INCLUDING THOSE DESIGNATED Vv , Vh , AND Vvh) ARE BASED ON LIMITED INVESTIGATION TECHNIQUES AND SHOULD BE CONSIDERED APPROXIMATE ONLY. THE VERIFIED LOCATIONS / ELEVATIONS APPLY ONLY AT THE POINTS SHOWN. INTERPOLATIONS BETWEEN THESE POINTS HAVE NOT BEEN VERIFIED.						
4. EXISTING UTILITIES ARE TO REMAIN IN PLACE UNLESS OTHERWISE NOTED.						
5. THE CONTRACTOR SHALL NOTIFY UTILITY OWNERS OF ANY EXCAVATION OR DEMOLITION ACTIVITY THROUGH SUNSHINE ONE-CALL OF FLORIDA, INC (1-800-432-4770) AND SHALL ALSO NOTIFY THOSE UTILITY OWNERS/AGENCIES LISTED WITHIN OR IMPACTED BY THESE PLANS NOT LESS THAN TWO (2) FULL BUSINESS DAYS IN ADVANCE OF THE BEGINNING OF CONSTRUCTION ON THE JOB SITE.						
6. UTILITY / AGENCY OWNERS						

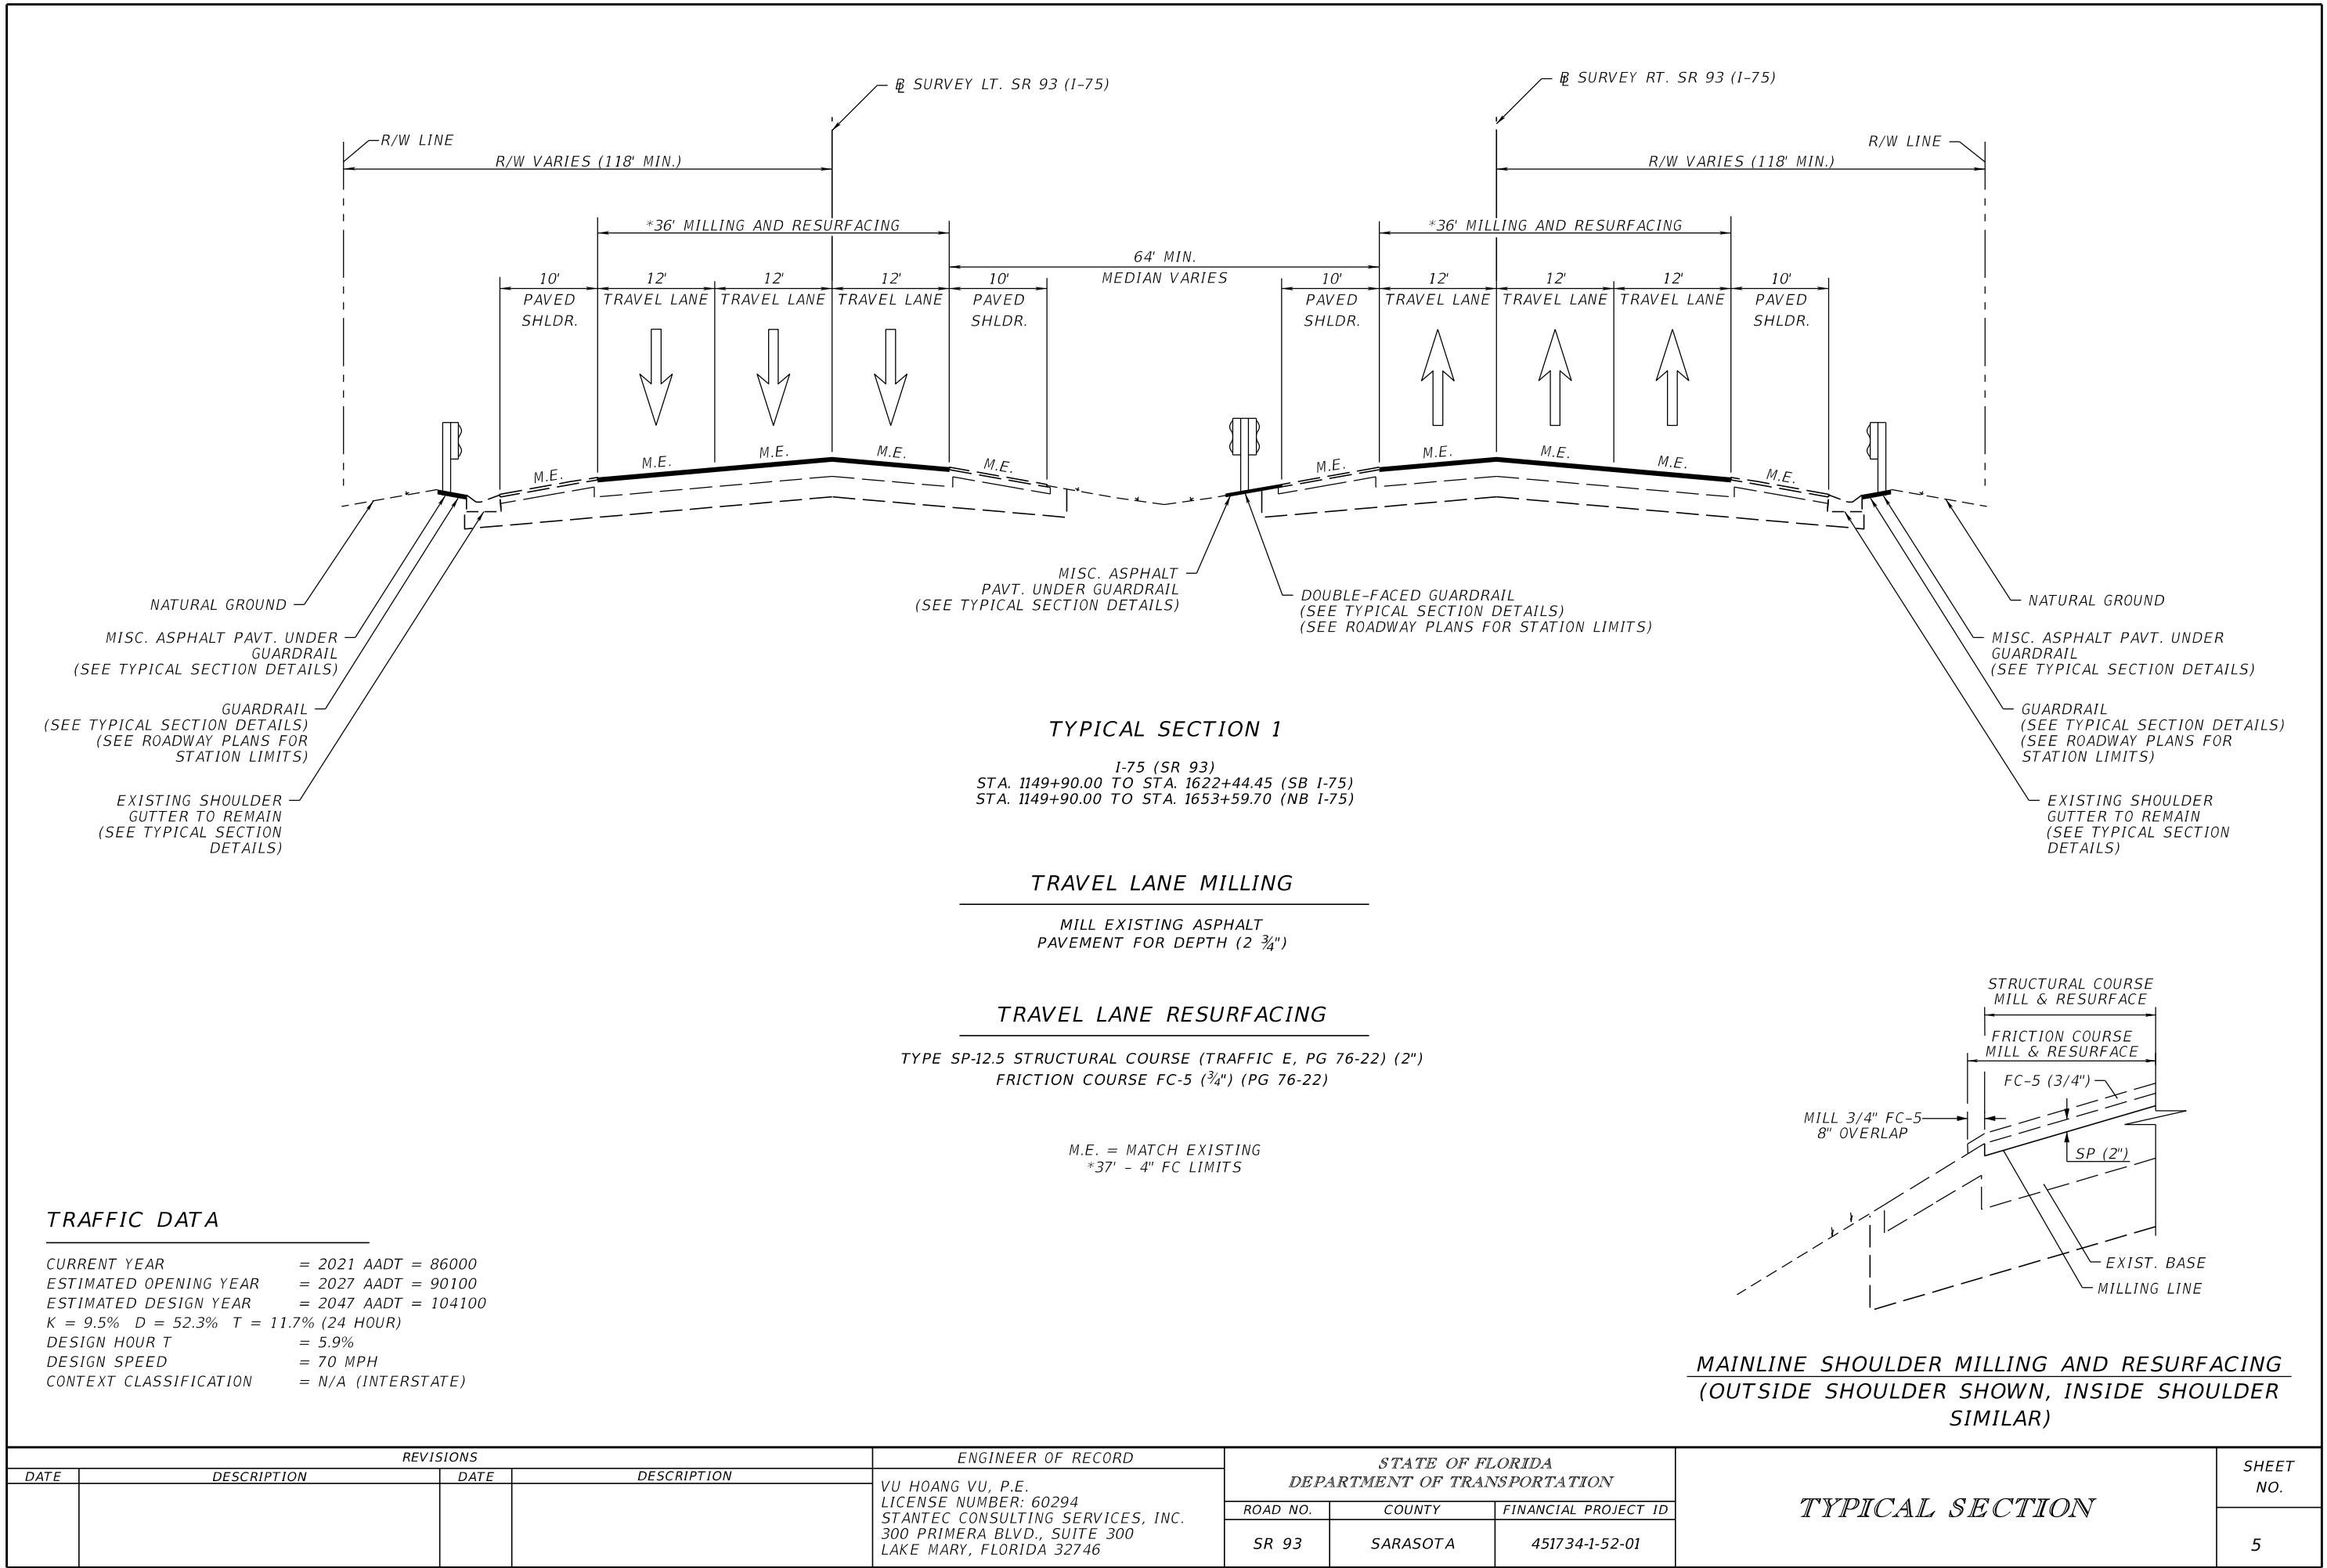


REVISIONS				ENGINEER OF RECORD			STATE OF FLORIDA DEPARTMENT OF TRANSPORTATION			TYPICAL SECTION	SHEET NO.
DATE	DESCRIPTION	DATE	DESCRIPTION	VU HOANG VU, P.E. LICENSE NUMBER: 60294 STANTEC CONSULTING SERVICES, INC. 300 PRIMERA BLVD., SUITE 300 LAKE MARY, FLORIDA 32746			ROAD NO.	COUNTY	FINANCIAL PROJECT ID		
							SR 93	SARASOTA	451734-1-52-01		5

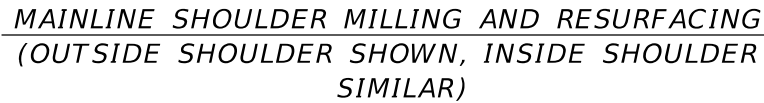


REVISIONS				ENGINEER OF RECORD	STATE OF FLORIDA DEPARTMENT OF TRANSPORTATION			TYPICAL SECTION	SHEET NO.
DATE	DESCRIPTION	DATE	DESCRIPTION	VU HOANG VU, P.E. LICENSE NUMBER: 60294 STANTEC CONSULTING SERVICES, INC. 300 PRIMERA BLVD., SUITE 300 LAKE MARY, FLORIDA 32746	ROAD NO.	COUNTY	FINANCIAL PROJECT ID		6
					SR 93	SARASOTA	451734-1-52-01		



REVISIONS				ENGINEER OF RECORD	STATE OF FLORIDA DEPARTMENT OF TRANSPORTATION			TYPICAL SECTION	SHEET NO.
DATE	DESCRIPTION	DATE	DESCRIPTION	VU HOANG VU, P.E. LICENSE NUMBER: 60294 STANTEC CONSULTING SERVICES, INC. 300 PRIMERA BLVD., SUITE 300 LAKE MARY, FLORIDA 32746	ROAD NO.	COUNTY	FINANCIAL PROJECT ID		
					SR 93	SARASOTA	451734-1-52-01		7

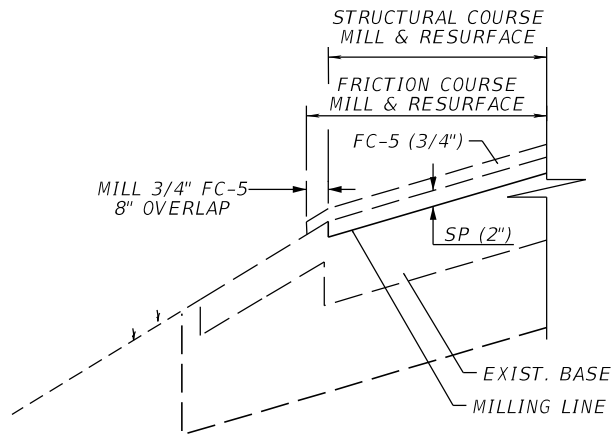

MAINLINE SHOULDER MILLING AND RESURFACING
(OUTSIDE SHOULDER SHOWN, INSIDE SHOULDER
SIMILAR)

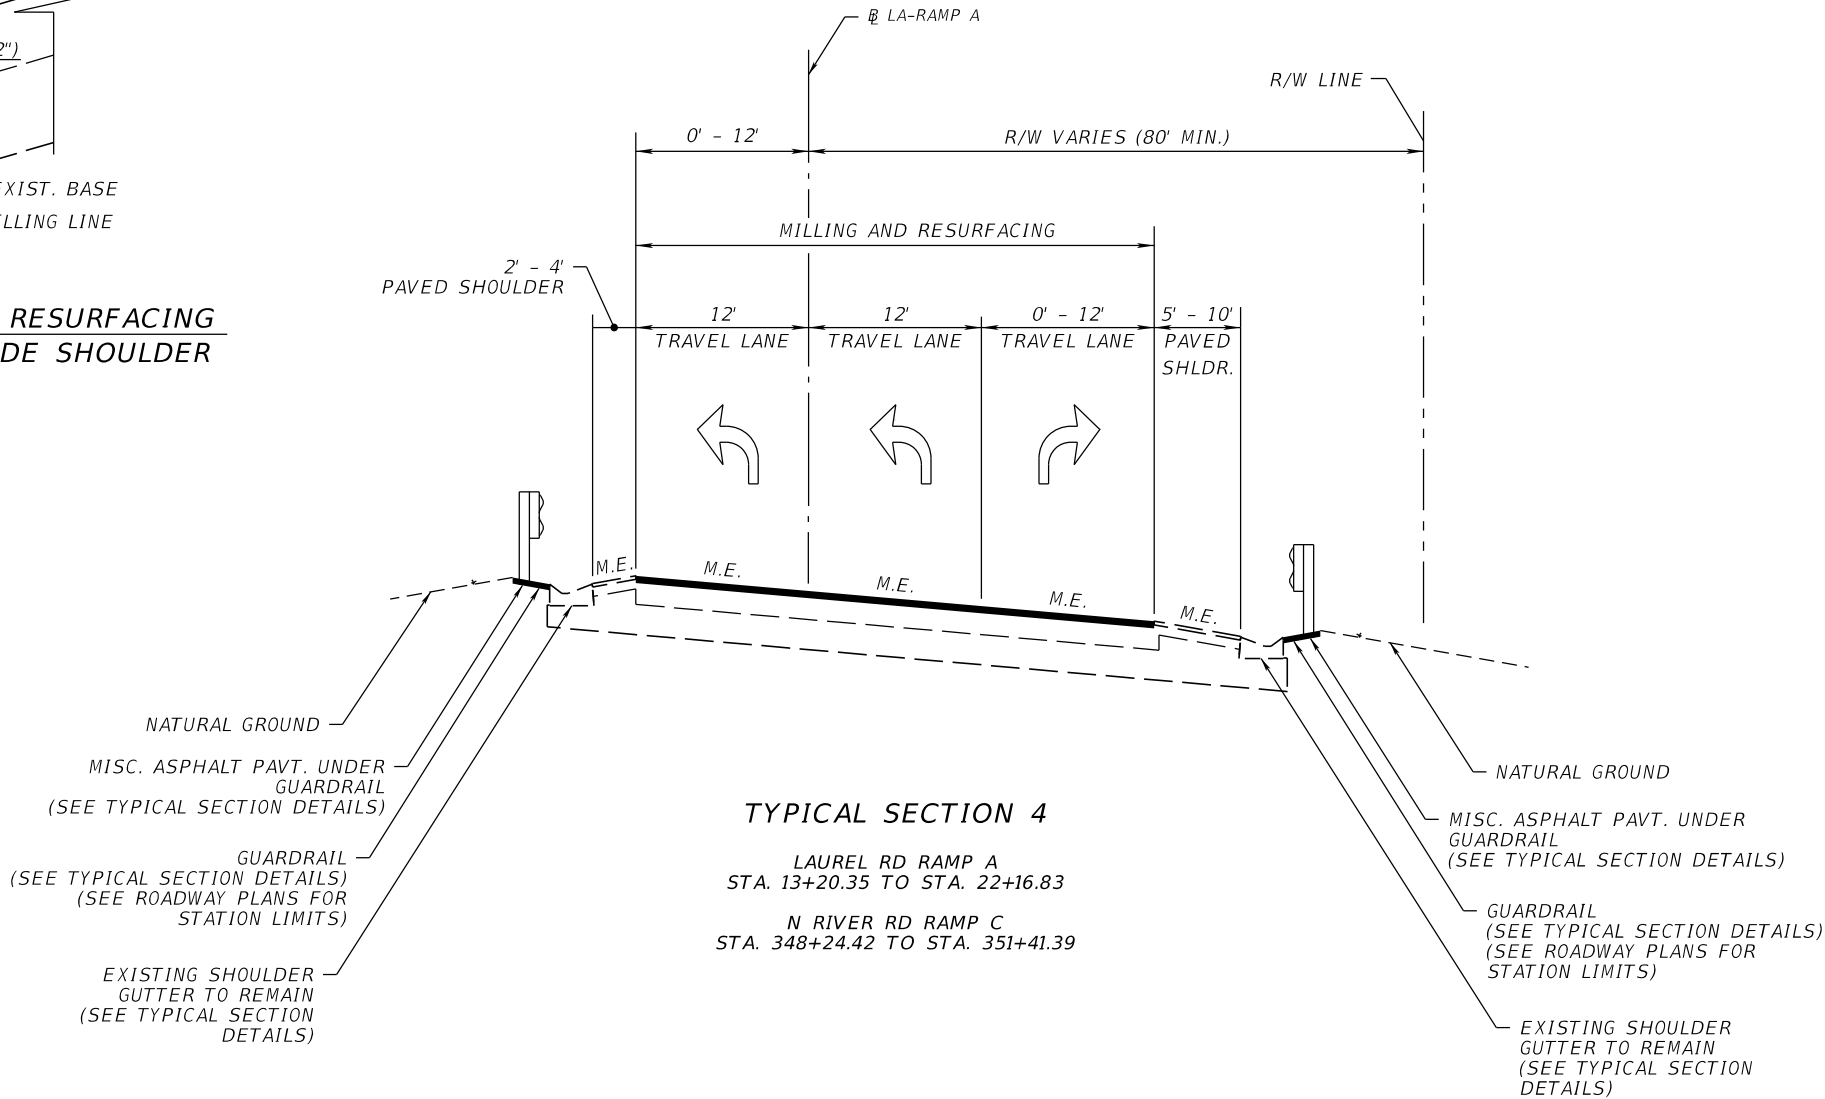

TYPICAL SECTION 4
LAUREL RD RAMP A
STA. 13+20.35 TO STA. 22+16.83
N RIVER RD RAMP C
STA. 348+24.42 TO STA. 351+41.39

TRAVEL LANE MILLING

MILL EXISTING ASPHALT
PAVEMENT FOR DEPTH (1 1/2")

TRAVEL LANE RESURFACING


FRICTION COURSE FC-12.5 (1 1/2") (PG 76-22)

TRAFFIC DATA


CURRENT YEAR = 2021 AADT = 8400
ESTIMATED OPENING YEAR = 2027 AADT = 9300
ESTIMATED DESIGN YEAR = 2047 AADT = 12500
K = 9.5% D = 52.3% T = 11.7% (24 HOUR)
DESIGN HOUR T = 5.9%
DESIGN SPEED = 50 MPH
CONTEXT CLASSIFICATION = N/A

M.E. = MATCH EXISTING

REVISIONS				ENGINEER OF RECORD		STATE OF FLORIDA DEPARTMENT OF TRANSPORTATION			TYPICAL SECTION	SHEET NO.
DATE	DESCRIPTION	DATE	DESCRIPTION	VU HOANG VU, P.E. LICENSE NUMBER: 60294 STANTEC CONSULTING SERVICES, INC. 300 PRIMERA BLVD., SUITE 300 LAKE MARY, FLORIDA 32746		ROAD NO.	COUNTY	FINANCIAL PROJECT ID		
						SR 93	SARASOTA	451734-1-52-01		8

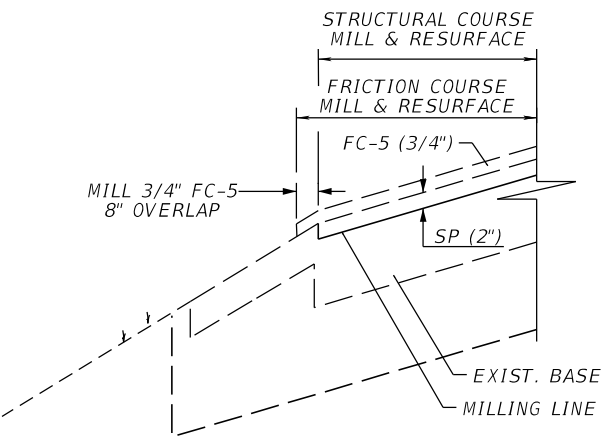

MAINLINE SHOULDER MILLING AND RESURFACING
(OUTSIDE SHOULDER SHOWN, INSIDE SHOULDER
SIMILAR)

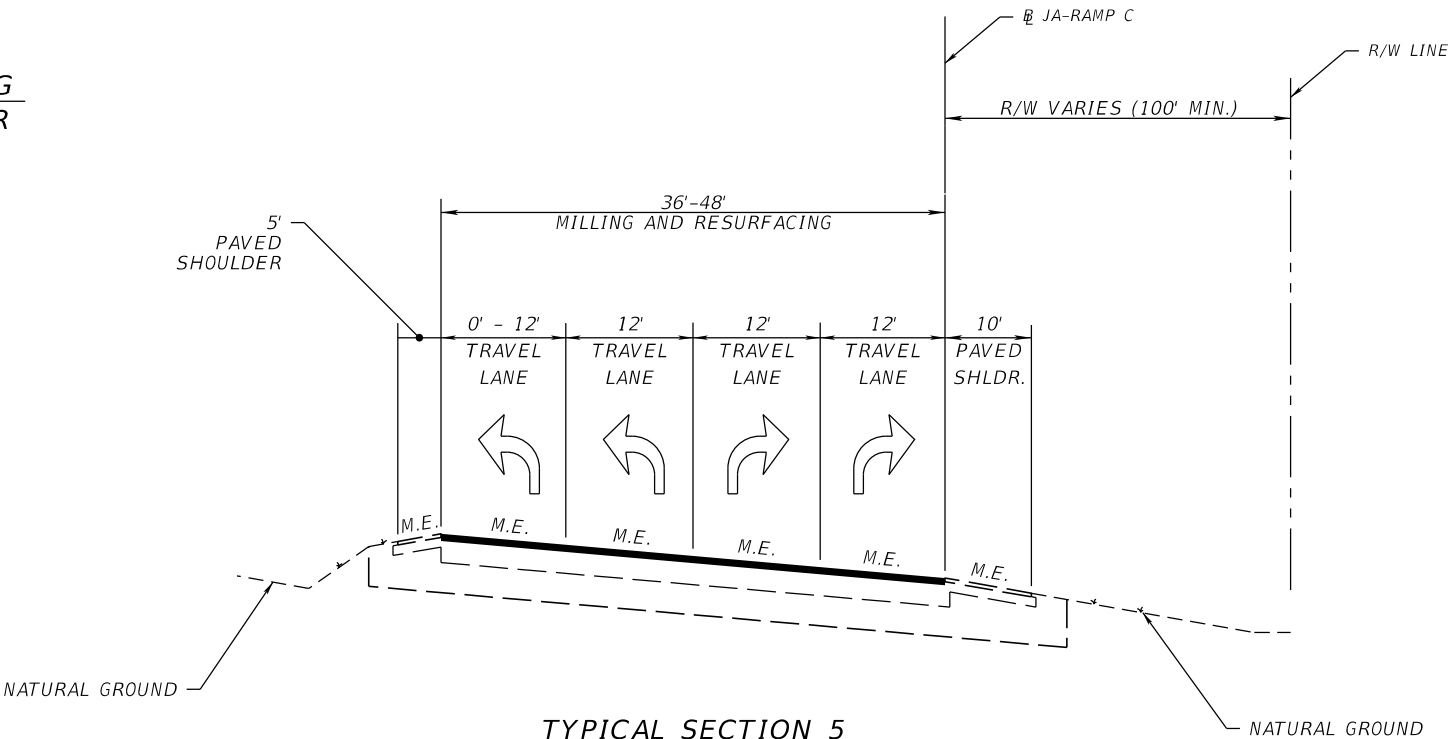

TYPICAL SECTION 5
JACARANDA BLVD RAMP C
STA. 365+57.34 TO STA. 373+60.20

TRAVEL LANE MILLING

MILL EXISTING ASPHALT
PAVEMENT FOR DEPTH (1 ½")

TRAVEL LANE RESURFACING

FRICION COURSE FC-12.5 (1 ½") (PG 76-22)

M.E. = MATCH EXISTING


TRAFFIC DATA

CURRENT YEAR = 2021 AADT = 9400
ESTIMATED OPENING YEAR = 2027 AADT = 11100
ESTIMATED DESIGN YEAR = 2047 AADT = 17100
K = 9.5% D = 52.3% T = 11.7% (24 HOUR)
DESIGN HOUR T = 5.9%
DESIGN SPEED = 50 MPH
CONTEXT CLASSIFICATION = N/A

REVISIONS				ENGINEER OF RECORD		STATE OF FLORIDA DEPARTMENT OF TRANSPORTATION			SHEET NO.
DATE	DESCRIPTION	DATE	DESCRIPTION	VU HOANG VU, P.E. LICENSE NUMBER: 60294 STANTEC CONSULTING SERVICES, INC. 300 PRIMERA BLVD., SUITE 300 LAKE MARY, FLORIDA 32746		ROAD NO.	COUNTY	FINANCIAL PROJECT ID	
						SR 93	SARASOTA	451734-1-52-01	

TYPICAL SECTION

9

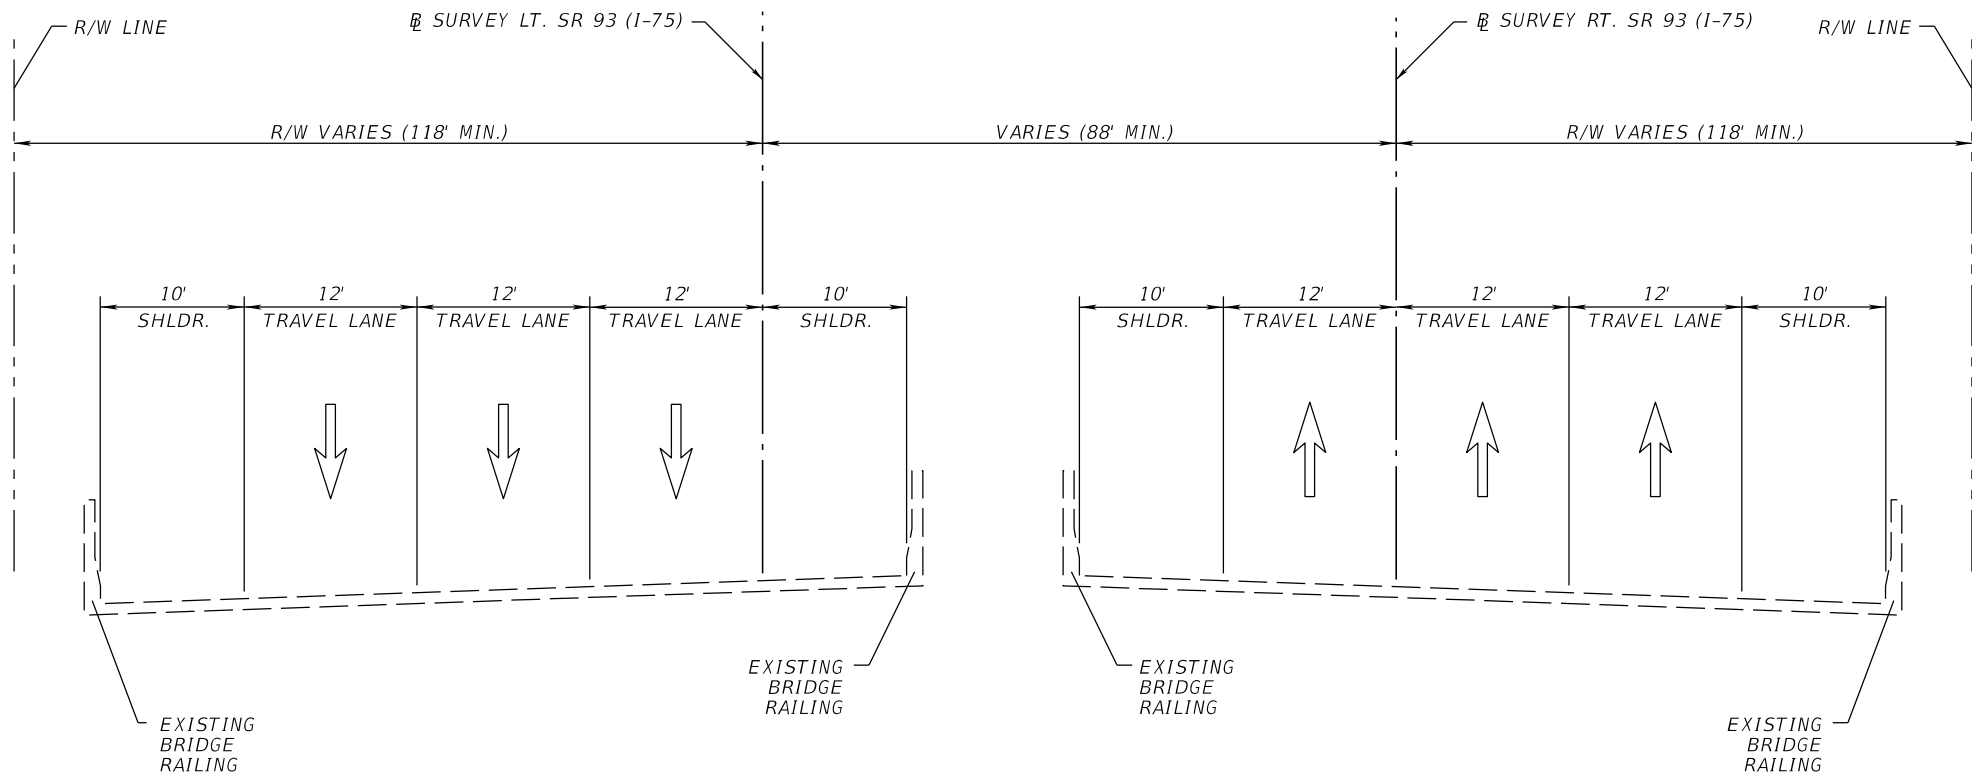


**TYPICAL SECTION 6
I-75 (SR 93) BRIDGES**

SR 93 (I-75) BRIDGE SECTION
BR#170089 NB STA. 1147+69.57 - STA. 1149+89.66
BR#170090 SB STA. 1147+69.57 - STA. 1149+89.66
BR#170091 SB STA. 1186+56.71 - STA. 1187+85.19
BR#170092 NB STA. 1186+56.71 - STA. 1187+85.19
BR#170093 SB STA. 1213+09.58 - STA. 1214+40.94
BR#170094 NB STA. 1213+09.58 - STA. 1214+40.94
BR#170101 SB STA. 1297+65.44 - STA. 1298+86.10
BR#170102 NB STA. 1296+30.48 - STA. 1297+46.48
BR#170108 NB STA. 1440+69.18 - STA. 1444+00.85
BR#170110 NB STA. 1473+84.62 - STA. 1476+20.93
BR#170111 SB STA. 1508+37.37 - STA. 1509+39.61
BR#170112 NB STA. 1508+67.71 - STA. 1509+75.24
BR#170177 SB STA. 2439+84.20 - STA. 2443+18.63
BR#170109 SB STA. 2473+72.92 - STA. 2476+32.66

TRAFFIC DATA

CURRENT YEAR = 2021 AADT = 86000
ESTIMATED OPENING YEAR = 2027 AADT = 90100
ESTIMATED DESIGN YEAR = 2047 AADT = 104100
K = 9.5% D = 52.3% T = 11.7% (24 HOUR)
DESIGN HOUR T = 5.9%
DESIGN SPEED = 70 MPH
CONTEXT CLASSIFICATION = N/A

REVISIONS				ENGINEER OF RECORD		STATE OF FLORIDA DEPARTMENT OF TRANSPORTATION			TYPICAL SECTION	SHEET NO.
DATE	DESCRIPTION	DATE	DESCRIPTION	VU HOANG VU, P.E. LICENSE NUMBER: 60294 STANTEC CONSULTING SERVICES, INC. 300 PRIMERA BLVD., SUITE 300 LAKE MARY, FLORIDA 32746		ROAD NO.	COUNTY	FINANCIAL PROJECT ID		
						SR 93	SARASOTA	451734-1-52-01		10

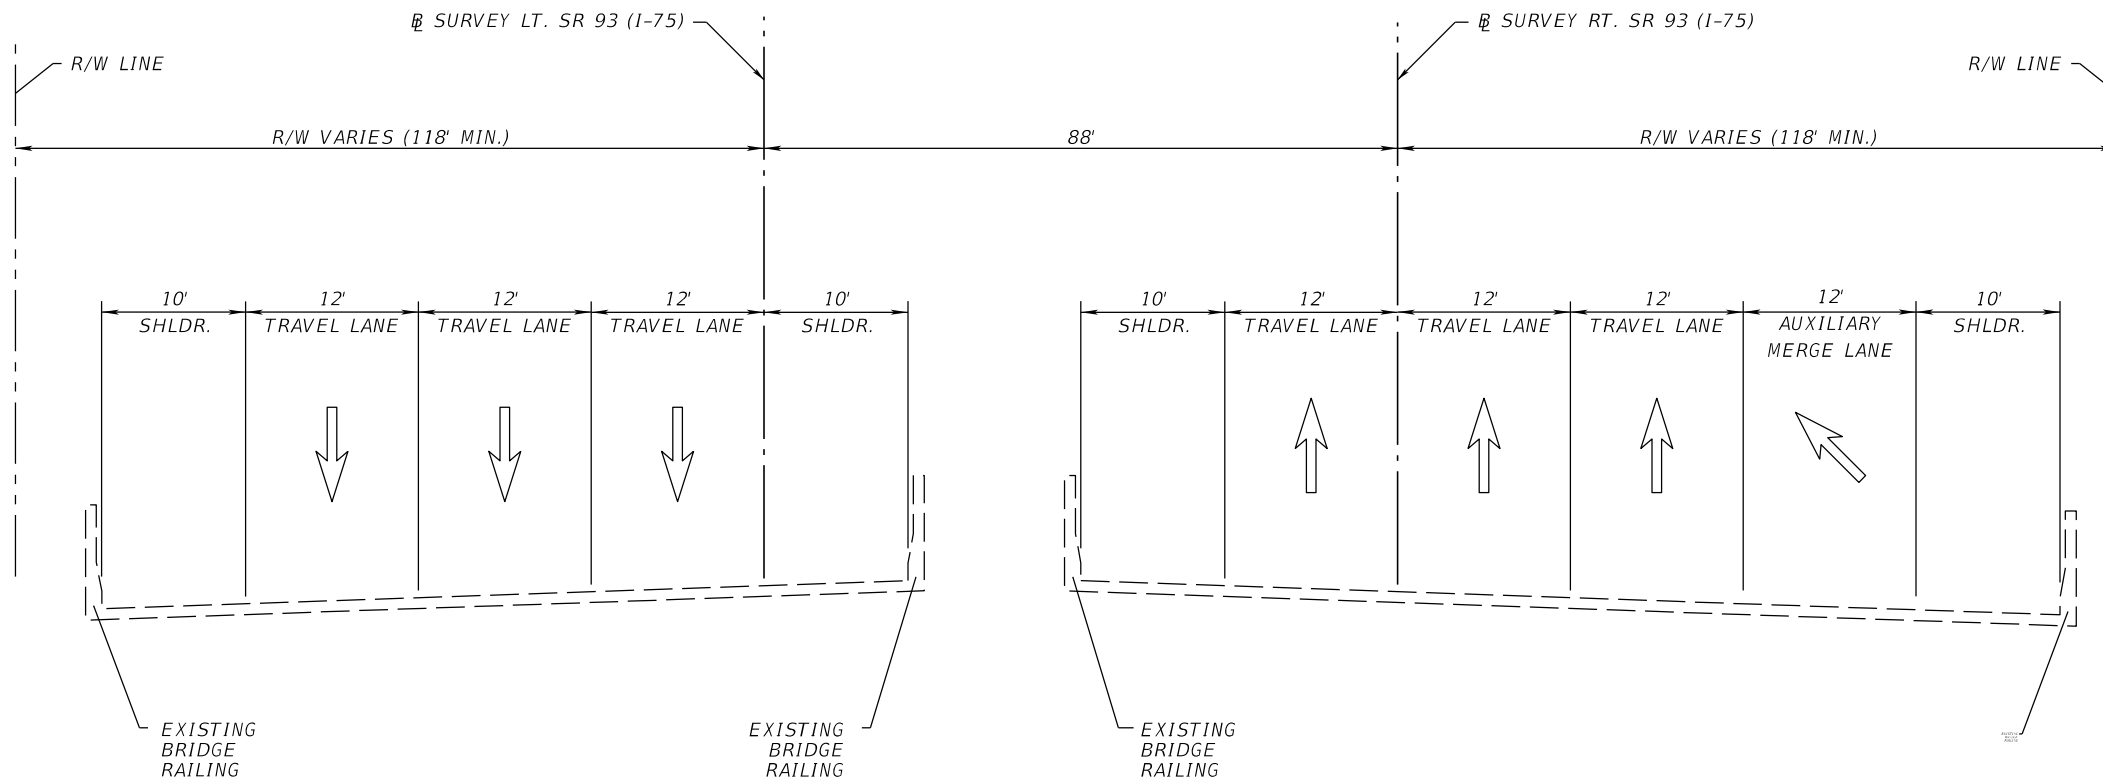





TYPICAL SECTION 7
I-75 (SR 93) BRIDGES

SR 93 (I-75) BRIDGE SECTION
BR#170095 NB STA. 1266+41.18 - STA. 1268+65.03
BR#170096 SB STA. 1266+41.18 - STA. 1268+65.03

TRAFFIC DATA

CURRENT YEAR = 2021 AADT = 86000
ESTIMATED OPENING YEAR = 2027 AADT = 90100
ESTIMATED DESIGN YEAR = 2047 AADT = 104100
K = 9.5% D = 52.3% T = 11.7% (24 HOUR)
DESIGN HOUR T = 5.9%
DESIGN SPEED = 70 MPH
CONTEXT CLASSIFICATION = N/A

REVISIONS				ENGINEER OF RECORD		STATE OF FLORIDA DEPARTMENT OF TRANSPORTATION			TYPICAL SECTION	SHEET NO.
DATE	DESCRIPTION	DATE	DESCRIPTION	VU HOANG VU, P.E. LICENSE NUMBER: 60294 STANTEC CONSULTING SERVICES, INC. 300 PRIMERA BLVD., SUITE 300 LAKE MARY, FLORIDA 32746		ROAD NO.	COUNTY	FINANCIAL PROJECT ID		
						SR 93	SARASOTA	451734-1-52-01		11

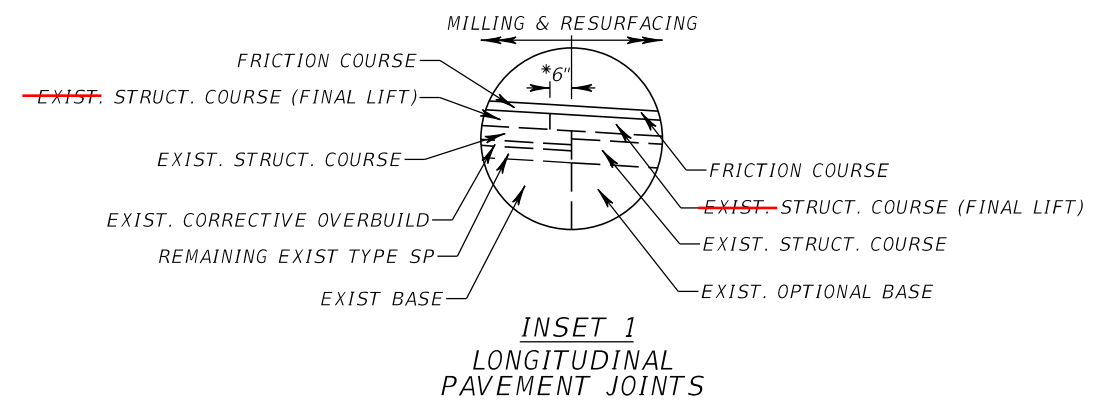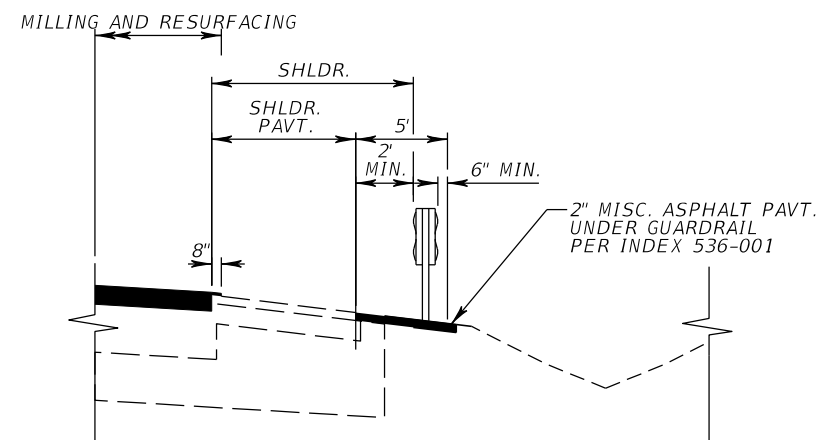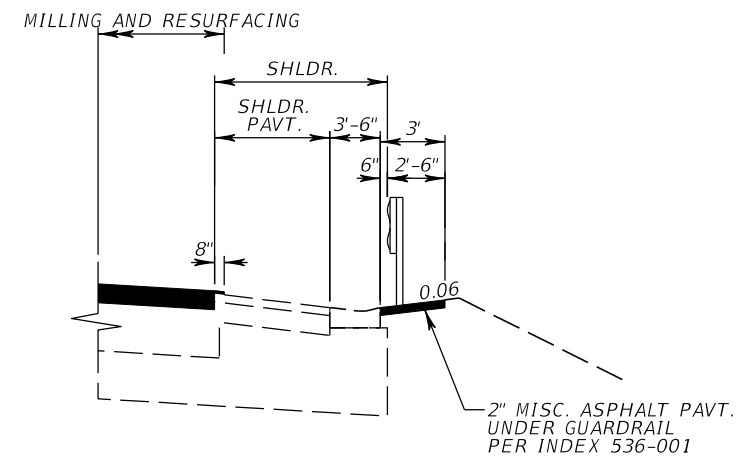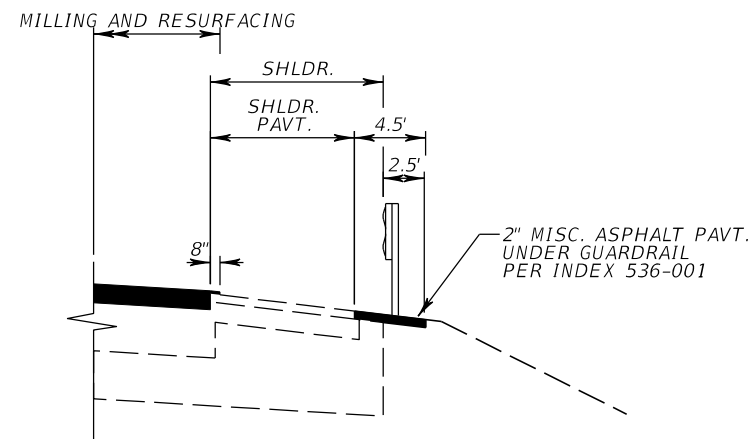

NOTES:

* 6" EXTENSION OF FINAL LIFT
OF STRUCTURAL COURSE

REVISIONS				ENGINEER OF RECORD	STATE OF FLORIDA DEPARTMENT OF TRANSPORTATION			TYPICAL SECTION DETAILS	SHEET NO.
DATE	DESCRIPTION	DATE	DESCRIPTION	VU HOANG VU, P.E. LICENSE NUMBER: 60294 STANTEC CONSULTING SERVICES, INC. 300 PRIMERA BLVD., SUITE 300 LAKE MARY, FLORIDA 32746	ROAD NO.	COUNTY	FINANCIAL PROJECT ID		12
					SR 93	SARASOTA	451734-1-52-01		

Existing Cross Slopes							
STATION	STATION	LT_LANE1	LT_LANE2	LT_LANE3	RT_LANE1	RT_LANE2	RT_LANE3
1126+00		2.15%	2.08%	1.95%			
1127+00		2.26%	1.98%	2.04%			
1128+00		2.26%	2.22%	2.18%			
1129+00		1.96%	2.56%	1.10%	-2.04%	-1.51%	-2.06%
1130+00		2.19%	1.92%	2.03%	-1.42%	-2.50%	-1.77%
1131+00		-1.76%	1.54%	2.05%	1.63%	-1.63%	-1.93%
1132+00		-2.22%	1.72%	1.70%	1.63%	-1.73%	-1.93%
1133+00		-2.10%	1.75%	1.99%	1.60%	-1.62%	-1.90%
1134+00		-2.09%	1.70%	2.00%	1.68%	-1.53%	-2.04%
1135+00		-2.05%	1.66%	1.88%	1.66%	-1.58%	-1.76%
1136+00		-2.00%	1.87%	1.73%	1.82%	-1.60%	-1.87%
1137+00		-1.67%	1.98%	1.80%	2.03%	-1.64%	-1.98%
1138+00		-1.73%	2.19%	1.71%	2.02%	-1.59%	-2.12%
1139+00		-1.56%	2.00%	2.05%	2.05%	-1.75%	-2.24%
1140+00		-1.78%	1.86%	2.38%	1.86%	-1.81%	-2.14%
1141+00		-1.96%	1.81%	2.11%	2.09%	-1.69%	-2.11%
1142+00		-1.74%	1.79%	1.99%	1.88%	-1.20%	-2.10%
1143+00		-0.52%	1.80%	1.96%	1.83%	-1.45%	-2.22%
1144+00		1.40%	1.93%	2.04%	-0.80%	-1.95%	-2.18%
1145+00		2.01%	1.96%	2.20%	-1.61%	-1.99%	-2.30%
1146+00		1.60%	2.25%	2.30%	-1.23%	-1.81%	-2.21%
1147+00		1.83%	1.75%	2.81%	-1.50%	-2.09%	-2.08%
1148+00		3.25%	2.16%	1.97%	-2.42%	-1.84%	-2.12%
1149+00		3.09%	2.22%	2.04%	-2.26%	-1.65%	-2.35%
1150+00		1.31%	2.14%	2.15%	-1.90%	-1.75%	-2.23%
1151+00		1.43%	2.14%	2.41%	-0.57%	-1.97%	-0.51%
1152+00		1.45%	2.01%	1.86%	-0.51%	-2.36%	-0.55%
1153+00		0.62%	1.66%	1.96%	-0.41%	-2.49%	-0.70%
1154+00		-2.01%	1.24%	1.73%	0.39%	-2.70%	-0.68%
1155+00		-2.40%	1.44%	2.21%	0.67%	-2.56%	-0.70%
1156+00		-2.86%	1.20%	1.56%	0.59%	-0.38%	-0.58%
1157+00		-2.11%	1.05%	2.07%	0.64%	-0.47%	-0.57%
1158+00		-2.50%	1.44%	2.06%	0.54%	-0.28%	-0.67%
1159+00		-2.61%	1.13%	2.06%	0.56%	-0.37%	-0.61%
1160+00		-2.41%	1.09%	1.53%	0.57%	-0.55%	-0.73%
1161+00		-1.99%	1.11%	1.77%	0.49%	-0.66%	-8.62%
1162+00		-2.24%	1.48%	2.33%	0.52%	-0.57%	-0.56%
1163+00		-2.07%	1.71%	1.99%	0.52%	-2.40%	1.98%
1164+00		-2.03%	1.50%	2.12%	0.59%	-2.84%	2.33%
1165+00		-1.89%	1.70%	1.73%	0.57%	-2.75%	2.29%
1166+00		-2.24%	1.77%	2.02%	0.55%	-2.09%	1.41%
1167+00		-1.43%	1.54%	3.02%	0.55%	-2.05%	1.28%
1168+00		-1.25%	1.22%	2.12%	0.56%	-2.24%	1.81%
1169+00		-1.74%	1.76%	1.97%	0.50%	-2.47%	2.42%

Existing Cross Slopes							
STATION	STATION	LT_LANE1	LT_LANE2	LT_LANE3	RT_LANE1	RT_LANE2	RT_LANE3
1170+00		-1.92%	2.05%	1.96%	0.56%	-2.33%	-0.75%
1171+00		-1.76%	1.74%	1.91%	0.56%	-3.02%	-0.79%
1172+00		-1.77%	1.73%	1.81%	0.52%	-3.22%	-0.85%
1173+00		-2.15%	2.36%	1.73%	0.58%	-0.59%	-0.76%
1174+00		-2.12%	2.01%	2.18%	0.59%	-0.68%	-0.63%
1175+00		-1.69%	1.93%	1.88%	0.62%	-0.59%	-0.55%
1176+00		-1.86%	1.85%	2.08%	0.62%	-0.62%	-0.63%
1177+00		-2.03%	1.87%	1.73%	0.57%	-0.51%	-0.54%
1178+00		-2.07%	1.83%	1.85%	0.61%	-3.53%	3.51%
1179+00		-1.71%	1.57%	1.79%	2.00%	-2.36%	-1.88%
1180+00		-1.82%	1.68%	1.99%	2.10%	-2.40%	-1.99%
1181+00		-1.79%	1.43%	1.63%	2.33%	-2.64%	-2.91%
1182+00		-1.74%	1.57%	1.45%	1.25%	-2.16%	-2.42%
1183+00		0.69%	1.74%	1.63%	-1.08%	-2.37%	-2.27%
1184+00		1.12%	1.92%	1.30%	-1.05%	-2.13%	-2.27%
1185+00		1.14%	2.09%	1.87%	-1.34%	-2.02%	-1.90%
1186+00		1.78%	1.93%	1.56%	-1.26%	-2.25%	-1.91%
1187+00		2.37%	2.14%	2.27%	-1.90%	-1.79%	-2.18%
1188+00		1.81%	2.01%	2.20%	-1.52%	-1.96%	-2.32%
1189+00		1.65%	2.16%	2.50%	-0.68%	-2.06%	-2.04%
1190+00		1.24%	1.98%	2.51%	-0.95%	-2.18%	-1.77%
1191+00		2.07%	2.34%	2.47%	-1.20%	-2.40%	-1.77%
1192+00		-1.31%	1.95%	2.55%	1.76%	-1.81%	-1.77%
1193+00		-1.79%	1.75%	2.36%	2.26%	-1.88%	-1.99%
1194+00		-1.94%	1.94%	2.87%	2.27%	-1.78%	-2.04%
1195+00		-2.02%	1.57%	2.63%	2.40%	-1.39%	-2.27%
1196+00		-1.68%	1.48%	2.83%	2.13%	-1.52%	-2.17%
1197+00		-1.49%	1.67%	2.20%	2.26%	-1.60%	-2.33%
1198+00		-1.38%	1.68%	2.30%	1.91%	-1.50%	-2.15%
1199+00		-1.31%	1.40%	1.97%	1.94%	-1.65%	-2.25%
1200+00		-1.43%	1.90%	2.18%	2.03%	-1.74%	-2.29%
1201+00		-1.03%	1.83%	1.87%	2.21%	-1.50%	-2.10%
1202+00		-1.22%	1.49%	1.60%	2.14%	-1.63%	-2.02%
1203+00		-1.47%	1.47%	2.07%	2.09%	-1.98%	-2.26%
1204+00		-1.57%	1.76%	2.50%	2.21%	-1.30%	-2.32%
1205+00		-1.32%	1.45%	1.59%	2.26%	-1.62%	-2.45%
1206+00		-1.53%	1.57%	2.24%	2.41%	-1.56%	-2.36%
1207+00		-1.81%	1.92%	1.99%	2.28%	-1.77%	-2.62%
1208+00		-2.06%	1.41%	2.37%	2.34%	-1.67%	-2.35%
1209+00		-1.52%	1.56%	2.53%	1.67%	-1.50%	-2.92%
1210+00		1.82%	1.73%	2.04%	-1.54%	-1.97%	-2.44%
1211+00		1.66%	1.44%	1.99%	-1.25%	-1.87%	-3.03%
1212+00		1.61%	1.42%	1.90%	-1.83%	-2.04%	-3.41%
1213+00		2.06%	1.57%	2.31%	-1.85%	-2.15%	-2.53%

REVISIONS				PROFESSIONAL TYPE		STATE OF FLORIDA DEPARTMENT OF TRANSPORTATION			SHEET NO.
DATE	DESCRIPTION		DATE	DESCRIPTION		ROAD NO.	COUNTY	FINANCIAL PROJECT ID	
						SR 93	SARASOTA	451734-1-52-01	

VU HOANG VU
LICENSE NUMBER: 60294
STANTEC CONSULTING SERVICES, INC
300 PRIMERA BLVD., SUITE 300
LAKE MARY, FLORIDA 32746

Existing Cross Slopes							
STATION	STATION	LT_LANE1	LT_LANE2	LT_LANE3	RT_LANE1	RT_LANE2	RT_LANE3
1126+00		2.15%	2.08%	1.95%			
1127+00		2.26%	1.98%	2.04%			
1128+00		2.26%	2.22%	2.18%			
1129+00		1.96%	2.56%	1.10%	-2.04%	-1.51%	-2.06%
1130+00		2.19%	1.92%	2.03%	-1.42%	-2.50%	-1.77%
1131+00		-1.76%	1.54%	2.05%	1.63%	-1.63%	-1.93%
1132+00		-2.22%	1.72%	1.70%	1.63%	-1.73%	-1.93%
1133+00		-2.10%	1.75%	1.99%	1.60%	-1.62%	-1.90%
1134+00		-2.09%	1.70%	2.00%	1.68%	-1.53%	-2.04%
1135+00		-2.05%	1.66%	1.88%	1.66%	-1.58%	-1.76%
1136+00		-2.00%	1.87%	1.73%	1.82%	-1.60%	-1.87%
1137+00		-1.67%	1.98%	1.80%	2.03%	-1.64%	-1.98%
1138+00		-1.73%	2.19%	1.71%	2.02%	-1.59%	-2.12%
1139+00		-1.56%	2.00%	2.05%	2.05%	-1.75%	-2.24%
1140+00		-1.78%	1.86%	2.38%	1.86%	-1.81%	-2.14%
1141+00		-1.96%	1.81%	2.11%	2.09%	-1.69%	-2.11%
1142+00		-1.74%	1.79%	1.99%	1.88%	-1.20%	-2.10%
1143+00		-0.52%	1.80%	1.96%	1.83%	-1.45%	-2.22%
1144+00		1.40%	1.93%	2.04%	-0.80%	-1.95%	-2.18%
1145+00		2.01%	1.96%	2.20%	-1.61%	-1.99%	-2.30%
1146+00		1.60%	2.25%	2.30%	-1.23%	-1.81%	-2.21%
1147+00		1.83%	1.75%	2.81%	-1.50%	-2.09%	-2.08%
1148+00		3.25%	2.16%	1.97%	-2.42%	-1.84%	-2.12%
1149+00		3.09%	2.22%	2.04%	-2.26%	-1.65%	-2.35%
1150+00		1.31%	2.14%	2.15%	-1.90%	-1.75%	-2.23%
1151+00		1.43%	2.14%	2.41%	-0.57%	-1.97%	-0.51%
1152+00		1.45%	2.01%	1.86%	-0.51%	-2.36%	-0.55%
1153+00		0.62%	1.66%	1.96%	-0.41%	-2.49%	-0.70%
1154+00		-2.01%	1.24%	1.73%	0.39%	-2.70%	-0.68%
1155+00		-2.40%	1.44%	2.21%	0.67%	-2.56%	-0.70%
1156+00		-2.86%	1.20%	1.56%	0.59%	-0.38%	-0.58%
1157+00		-2.11%	1.05%	2.07%	0.64%	-0.47%	-0.57%
1158+00		-2.50%	1.44%	2.06%	0.54%	-0.28%	-0.67%
1159+00		-2.61%	1.13%	2.06%	0.56%	-0.37%	-0.61%
1160+00		-2.41%	1.09%	1.53%	0.57%	-0.55%	-0.73%
1161+00		-1.99%	1.11%	1.77%	0.49%	-0.66%	-8.62%
1162+00		-2.24%	1.48%	2.33%	0.52%	-0.57%	-0.56%
1163+00		-2.07%	1.71%	1.99%	0.52%	-2.40%	1.98%
1164+00		-2.03%	1.50%	2.12%	0.59%	-2.84%	2.33%
1165+00		-1.89%	1.70%	1.73%	0.57%	-2.75%	2.29%
1166+00		-2.24%	1.77%	2.02%	0.55%	-2.09%	1.41%
1167+00		-1.43%	1.54%	3.02%	0.55%	-2.05%	1.28%
1168+00		-1.25%	1.22%	2.12%	0.56%	-2.24%	1.81%
1169+00		-1.74%	1.76%	1.97%	0.50%	-2.47%	2.42%

Existing Cross Slopes							
STATION	STATION	LT_LANE1	LT_LANE2	LT_LANE3	RT_LANE1	RT_LANE2	RT_LANE3
1170+00		-1.92%	2.05%	1.96%	0.56%	-2.33%	-0.75%
1171+00		-1.76%	1.74%	1.91%	0.56%	-3.02%	-0.79%
1172+00		-1.77%	1.73%	1.81%	0.52%	-3.22%	-0.85%
1173+00		-2.15%	2.36%	1.73%	0.58%	-0.59%	-0.76%
1174+00		-2.12%	2.01%	2.18%	0.59%	-0.68%	-0.63%
1175+00		-1.69%	1.93%	1.88%	0.62%	-0.59%	-0.55%
1176+00		-1.86%	1.85%	2.08%	0.62%	-0.62%	-0.63%
1177+00		-2.03%	1.87%	1.73%	0.57%	-0.51%	-0.54%
1178+00		-2.07%	1.83%	1.85%	0.61%	-3.53%	3.51%
1179+00		-1.71%	1.57%	1.79%	2.00%	-2.36%	-1.88%
1180+00		-1.82%	1.68%	1.99%	2.10%	-2.40%	-1.99%
1181+00		-1.79%	1.43%	1.63%	2.33%	-2.64%	-2.91%
1182+00		-1.74%	1.57%	1.45%	1.25%	-2.16%	-2.42%
1183+00		0.69%	1.74%	1.63%	-1.08%	-2.37%	-2.27%
1184+00		1.12%	1.92%	1.30%	-1.05%	-2.13%	-2.27%
1185+00		1.14%	2.09%	1.87%	-1.34%	-2.02%	-1.90%
1186+00		1.78%	1.93%	1.56%	-1.26%	-2.25%	-1.91%
1187+00		2.37%	2.14%	2.27%	-1.90%	-1.79%	-2.18%
1188+00		1.81%	2.01%	2.20%	-1.52%	-1.96%	-2.32%
1189+00		1.65%	2.16%	2.50%	-0.68%	-2.06%	-2.04%
1190+00		1.24%	1.98%	2.51%	-0.95%	-2.18%	-1.77%
1191+00		2.07%	2.34%	2.47%	-1.20%	-2.40%	-1.77%
1192+00		-1.31%	1.95%	2.55%	1.76%	-1.81%	-1.77%
1193+00		-1.79%	1.75%	2.36%	2.26%	-1.88%	-1.99%
1194+00		-1.94%	1.94%	2.87%	2.27%	-1.78%	-2.04%
1195+00		-2.02%	1.57%	2.63%	2.40%	-1.39%	-2.27%
1196+00		-1.68%	1.48%	2.83%	2.13%	-1.52%	-2.17%
1197+00		-1.49%	1.67%	2.20%	2.26%	-1.60%	-2.33%
1198+00		-1.38%	1.68%	2.30%	1.91%	-1.50%	-2.15%
1199+00		-1.31%	1.40%	1.97%	1.94%	-1.65%	-2.25%
1200+00		-1.43%	1.90%	2.18%	2.03%	-1.74%	-2.29%
1201+00		-1.03%	1.83%	1.87%	2.21%	-1.50%	-2.10%
1202+00		-1.22%	1.49%	1.60%	2.14%	-1.63%	-2.02%
1203+00		-1.47%	1.47%	2.07%	2.09%	-1.98%	-2.26%
1204+00		-1.57%	1.76%	2.50%	2.21%	-1.30%	-2.32%
1205+00		-1.32%	1.45%	1.59%	2.26%	-1.62%	-2.45%
1206+00		-1.53%	1.57%	2.24%	2.41%	-1.56%	-2.36%
1207+00		-1.81%	1.92%	1.99%	2.28%	-1.77%	-2.62%
1208+00		-2.06%	1.41%	2.37%	2.34%	-1.67%	-2.35%
1209+00		-1.52%	1.56%	2.53%	1.67%	-1.50%	-2.92%
1210+00		1.82%	1.73%	2.04%	-1.54%	-1.97%	-2.44%
1211+00		1.66%	1.44%	1.99%	-1.25%	-1.87%	-3.03%
1212+00		1.61%	1.42%	1.90%	-1.83%	-2.04%	-3.41%
1213+00		2.06%	1.57%	2.31%	-1.85%	-2.15%	-2.53%

REVISIONS				PROFESSIONAL TYPE		STATE OF FLORIDA DEPARTMENT OF TRANSPORTATION			SHEET NO.
DATE	DESCRIPTION		DATE	DESCRIPTION		ROAD NO.	COUNTY	FINANCIAL PROJECT ID	
						SR 93	SARASOTA	451734-1-52-01	

VU HOANG VU
LICENSE NUMBER: 60294
STANTEC CONSULTING SERVICES, INC
300 PRIMERA BLVD., SUITE 300
LAKE MARY, FLORIDA 32746

Existing Cross Slopes							
STATION	STATION	LT_LANE1	LT_LANE2	LT_LANE3	RT_LANE1	RT_LANE2	RT_LANE3
1304+00		-2.28%	1.40%	1.66%	1.88%	-1.84%	-2.59%
1305+00		-1.81%	1.55%	1.71%	1.52%	-1.54%	-2.41%
1306+00		-1.71%	1.50%	1.91%	1.61%	-1.38%	-1.98%
1307+00		-1.70%	1.37%	1.85%	1.45%	-1.30%	-1.82%
1308+00		-1.72%	1.42%	2.18%	1.31%	-1.31%	-2.07%
1309+00		-1.62%	1.82%	1.79%	1.38%	-1.24%	-1.68%
1310+00		-1.79%	2.12%	2.12%	1.42%	-1.34%	-1.91%
1311+00		-1.73%	1.82%	2.09%	1.59%	-1.50%	-1.97%
1312+00		-1.69%	1.65%	2.11%	1.73%	-2.04%	-2.58%
1313+00		-1.69%	1.90%	2.14%	1.56%	-1.93%	-2.61%
1314+00		-1.74%	1.46%	2.18%	1.61%	-2.02%	-2.73%
1315+00		-1.91%	1.73%	2.27%	2.00%	-1.75%	-2.52%
1316+00		-1.64%	1.65%	2.58%	1.71%	-1.83%	-2.77%
1317+00		-1.57%	1.69%	2.31%	1.63%	-2.14%	-2.53%
1318+00		-1.57%	1.61%	2.24%	1.72%	-1.90%	-2.65%
1319+00		-1.62%	1.64%	2.11%	1.49%	-1.71%	-2.51%
1320+00		-1.98%	1.67%	2.29%	1.59%	-2.11%	-2.61%
1321+00		-1.88%	1.92%	2.27%	1.51%	-1.99%	-2.50%
1322+00		-1.86%	1.52%	2.54%	1.74%	-2.11%	-2.50%
1323+00		-1.71%	1.53%	2.49%	1.86%	-1.78%	-2.18%
1324+00		-1.51%	1.74%	2.63%	1.73%	-2.14%	-2.32%
1325+00		-1.43%	1.86%	2.49%	1.58%	-2.02%	-2.32%
1326+00		-1.90%	1.83%	2.39%	1.46%	-1.93%	-2.17%
1327+00		-2.09%	1.98%	2.52%	1.42%	-1.98%	-2.55%
1328+00		-2.20%	2.00%	2.42%	1.38%	-1.80%	-2.27%
1329+00		-1.99%	1.84%	1.93%	1.49%	-1.93%	-2.36%
1330+00		-1.74%	1.67%	2.30%	1.61%	-2.08%	-2.10%
1331+00		-2.20%	2.11%	2.22%	1.57%	-2.15%	-2.17%
1332+00		-2.15%	2.13%	2.51%	1.59%	-2.13%	-1.95%
1333+00		-2.00%	2.30%	2.44%	1.66%	-2.21%	-2.22%
1334+00		-1.82%	2.24%	2.24%	1.53%	-2.16%	-2.12%
1335+00		-1.88%	1.74%	2.52%	1.56%	-2.41%	-1.95%
1336+00		-1.95%	1.96%	2.57%	1.74%	-2.09%	-2.27%
1337+00		-1.98%	2.41%	2.60%	1.71%	-1.93%	-1.96%
1338+00		-2.06%	1.99%	2.38%	1.77%	-2.26%	-2.10%
1339+00		-2.18%	2.10%	2.34%			
1340+00		-1.92%	1.97%	2.29%			
1341+00		-2.18%	1.89%	2.13%			
1342+00		-1.98%	1.94%	2.45%			
1343+00		-1.78%	1.64%	2.43%			
1344+00		-1.57%	1.63%	2.14%			
1345+00		-1.67%	1.72%	2.69%			
1346+00		-1.49%	1.91%	2.20%			
1347+00		-1.61%	1.74%	2.09%			
1348+00		-1.63%	1.44%	2.09%			

Existing Cross Slopes							
STATION	STATION	LT_LANE1	LT_LANE2	LT_LANE3	RT_LANE1	RT_LANE2	RT_LANE3
1349+00		-1.67%	1.58%	2.35%			
1350+00		-1.61%	1.83%	2.47%			
1351+00		-1.53%	1.74%	2.38%			
1352+00		-2.02%	2.60%	2.13%			
1353+00		-1.76%	2.35%	2.59%			
1354+00		-1.44%	2.00%	2.45%	1.84%	-2.49%	-2.17%
1355+00		-1.58%	2.13%	2.22%	1.86%	-2.55%	-2.38%
1356+00		-1.72%	2.43%	2.83%	1.86%	-2.18%	-2.42%
1357+00		-1.75%	2.69%	2.59%	1.86%	-2.23%	-2.79%
1358+00		-1.88%	2.45%	2.58%	2.10%	-2.26%	-2.93%
1359+00		-1.81%	2.49%	2.61%	2.11%	-2.11%	-2.67%
1360+00		-1.66%	2.57%	2.43%	1.96%	-1.87%	-2.69%
1361+00		-1.62%	2.09%	2.36%	2.13%	-1.77%	-2.55%
1362+00		-1.51%	2.34%	2.18%	2.17%	-1.85%	-2.53%
1363+00		-1.66%	2.37%	2.16%	2.16%	-1.85%	-2.48%
1364+00		-1.72%	2.20%	2.27%	2.10%	-1.87%	-1.17%
1365+00		-1.81%	2.17%	2.38%	2.10%	-1.98%	-2.15%
1366+00		-1.66%	2.24%	2.50%	2.09%	-2.01%	-2.50%
1367+00		-1.64%	2.32%	2.29%	2.20%	-1.92%	-2.21%
1368+00		-1.49%	2.30%	1.82%	2.19%	-1.56%	-2.15%
1369+00		-1.59%	1.75%	1.95%	2.17%	-1.81%	-1.96%
1370+00		-1.78%	1.99%	2.20%	2.03%	-2.08%	-2.16%
1371+00		-1.79%	1.89%	2.28%	2.01%	-1.88%	-2.22%
1372+00		-1.91%	2.03%	2.26%	2.02%	-2.04%	-2.39%
1373+00		-1.92%	2.15%	2.24%	2.02%	-2.26%	-2.23%
1374+00		-1.84%	2.30%	2.15%	1.89%	-2.14%	-2.17%
1375+00		-1.86%	1.87%	2.13%	1.87%	-2.34%	-1.98%
1376+00		-1.85%	1.91%	2.52%	2.06%	-2.45%	-2.57%
1377+00		-1.84%	1.93%	2.77%	1.92%	-2.35%	-2.39%
1378+00		-1.95%	2.11%	2.87%	2.11%	-2.19%	-2.53%
1379+00		-1.80%	2.06%	2.72%	2.02%	-1.99%	-2.27%
1380+00		-1.96%	2.15%	2.72%	2.13%	-2.02%	-2.24%
1381+00		-1.73%	1.95%	2.71%	1.80%	-2.00%	-1.69%
1382+00		-1.58%	1.86%	2.72%	1.93%	-1.85%	-1.80%
1383+00		-1.49%	1.60%	2.25%	1.90%	-2.04%	-1.92%
1384+00		-1.46%	1.72%	2.13%	2.08%	-2.19%	-1.87%
1385+00		-1.52%	2.22%	2.15%	1.87%	-2.20%	-2.06%
1386+00		-1.50%	2.44%	2.50%	2.07%	-2.27%	-2.07%
1387+00		-1.68%	2.77%	2.36%	1.60%	-2.15%	-2.06%
1388+00		-1.69%	2.36%	2.52%	1.74%	-2.08%	-2.21%
1389+00		-1.66%	2.19%	2.26%	2.04%	-2.39%	-2.20%
1390+00		-1.95%	1.85%	2.14%	1.95%	-2.29%	-2.38%
1391+00		-2.06%	1.91%	2.47%	1.89%	-2.42%	-2.22%
1392+00		-2.18%	2.02%	2.56%	1.92%	-1.83%	-2.07%
1393+00		-1.65%	1.65%	2.06%	1.78%	-1.79%	-1.94%

REVISIONS				PROFESSIONAL TYPE		STATE OF FLORIDA DEPARTMENT OF TRANSPORTATION			SHEET NO.
DATE	DESCRIPTION		DATE	DESCRIPTION		ROAD NO.	COUNTY	FINANCIAL PROJECT ID	
						SR 93	SARASOTA	451734-1-52-01	

VU HOANG VU
LICENSE NUMBER: 60294
STANTEC CONSULTING SERVICES, INC
300 PRIMERA BLVD., SUITE 300
LAKE MARY, FLORIDA 32746

Existing Cross Slopes							
STATION	STATION	LT_LANE1	LT_LANE2	LT_LANE3	RT_LANE1	RT_LANE2	RT_LANE3
1394+00		-1.56%	1.28%	2.11%	1.92%	-1.86%	-2.02%
1395+00		-1.63%	1.70%	2.53%	2.06%	-2.09%	-2.00%
1396+00		-1.97%	1.64%	2.71%	2.03%	-2.14%	-2.12%
1397+00		-1.77%	1.95%	2.50%	1.99%	-2.19%	-2.21%
1398+00		-1.76%	1.63%	2.56%	1.93%	-1.91%	-2.20%
1399+00		-1.67%	1.87%	2.42%	2.11%	-1.94%	-2.30%
1400+00	2400+00	-1.53%	2.27%	2.59%	2.12%	-1.83%	-1.85%
1401+00	2401+00	-1.95%	1.91%	2.39%	1.97%	-1.81%	-1.58%
1402+00	2402+00	-2.16%	1.21%	2.75%	2.06%	-1.86%	-1.88%
1403+00	2403+00	-1.56%	0.78%	2.66%	2.19%	-1.48%	-2.10%
1404+00	2404+00	-1.90%	0.70%	2.57%	2.05%	-1.83%	-2.27%
1405+00	2405+00	-1.81%	0.30%	2.33%	1.99%	-1.55%	-2.50%
1406+00	2406+00	-1.91%	-0.50%	2.29%	1.98%	-1.85%	-2.37%
1407+00	2407+00	-1.94%	-1.36%	1.74%	1.92%	-1.88%	-2.59%
1408+00	2408+00	-1.72%	-1.45%	1.06%	2.04%	-1.83%	-2.52%
1409+00	2409+00	-1.90%	-1.79%	-0.34%	2.05%	-1.82%	-2.59%
1410+00	2410+00	-1.66%	-1.74%	-1.42%	1.95%	-1.74%	-2.39%
1411+00	2411+00	-1.97%	-1.79%	-1.31%	1.87%	-1.59%	-2.40%
1412+00	2412+00	-1.83%	-1.85%	-1.48%	2.15%	-1.53%	-2.31%
1413+00	2413+00	-1.77%	-1.72%	-1.70%	2.19%	-1.32%	-2.14%
1414+00	2414+00	-1.87%	-1.87%	-1.35%	2.37%	-1.76%	-2.29%
1415+00	2415+00	-2.02%	-1.01%	-1.09%	2.25%	-1.92%	-2.61%
1416+00	2416+00	-1.96%	0.12%	0.68%	2.03%	-1.97%	-2.42%
1417+00	2417+00	-1.82%	1.44%	1.75%	2.20%	-2.08%	-2.36%
1418+00	2418+00	-1.82%	1.38%	2.01%	1.87%	-1.96%	-2.43%
1419+00	2419+00	-1.80%	1.36%	2.02%	1.90%	-2.03%	-2.38%
1420+00	2420+00	-1.86%	1.52%	2.26%	1.75%	-1.04%	-1.14%
1421+00	2421+00	-1.77%	1.59%	2.12%	1.74%	0.52%	-0.19%
1422+00	2422+00	-1.87%	1.62%	2.15%	1.94%	1.41%	0.85%
1423+00	2423+00	-1.99%	1.67%	2.25%	1.86%	1.42%	0.84%
1424+00	2424+00	-2.16%	1.53%	2.15%	1.58%	1.39%	0.91%
1425+00	2425+00	-2.00%	1.36%	2.35%	1.88%	1.54%	1.17%
1426+00	2426+00	-1.99%	1.55%	2.22%	2.08%	1.69%	1.14%
1427+00	2427+00	-2.20%	1.78%	2.10%	1.71%	1.67%	1.41%
1428+00	2428+00	-2.34%	1.79%	2.17%	2.04%	1.61%	1.39%
1429+00	2429+00	-1.75%	1.49%	2.03%	2.14%	1.69%	1.34%
1430+00	2430+00	-2.06%	1.42%	1.98%	2.15%	1.98%	1.29%
1431+00	2431+00	-2.02%	1.68%	2.01%	2.30%	2.15%	1.12%
1432+00	2432+00	-2.12%	1.75%	2.07%	2.42%	2.01%	1.36%
1433+00	2433+00	-2.31%	2.12%	1.89%	2.49%	2.03%	1.11%
1434+00	2434+00	-2.04%	1.68%	2.06%	2.34%	1.74%	0.86%
1435+00	2435+00	-1.68%	1.67%	1.94%	2.31%	2.09%	1.30%
1436+00	2436+00	-1.72%	1.74%	2.13%	2.14%	2.10%	1.50%
1437+00	2437+00	-1.19%	1.61%	1.77%	1.94%	2.25%	1.75%
1438+00	2438+00	-0.02%	1.79%	2.29%	2.16%	2.05%	1.89%

Existing Cross Slopes							
STATION	STATION	LT_LANE1	LT_LANE2	LT_LANE3	RT_LANE1	RT_LANE2	RT_LANE3
1439+00	2439+00	1.98%	2.09%	3.01%	2.41%	1.92%	1.81%
1440+00	2440+00	2.58%	2.42%	2.46%	1.74%	1.11%	0.98%
1441+00	2441+00	2.74%	2.57%	2.54%	-0.18%	-0.18%	-0.39%
1442+00	2442+00	2.69%	2.59%	2.40%	-1.95%	-1.81%	-1.76%
1443+00	2443+00	2.80%	2.64%	2.50%	-2.14%	-1.99%	-2.06%
1443+00	2444+00	1.75%	2.82%	2.69%	-2.15%	-1.96%	-2.07%
1444+00	2445+00	0.72%	2.61%	2.36%	-2.38%	-1.67%	-1.96%
1445+00	2446+00	-1.12%	2.07%	2.40%	-1.40%	-1.81%	-2.53%
1446+00	2447+00	-2.04%	1.95%	2.44%	-0.02%	-1.90%	-2.63%
1447+00	2448+00	-2.09%	1.73%	2.21%	1.59%	-1.81%	-2.34%
1448+00	2449+00	-1.96%	1.92%	2.45%	2.19%	-1.73%	-2.23%
1449+00	2450+00	-1.89%	1.62%	2.22%	1.93%	-1.76%	-2.30%
1450+00	2451+00	-1.88%	1.56%	2.30%	2.04%	-1.93%	-1.88%
1451+00	2452+00	-2.03%	1.51%	2.08%	1.95%	-2.14%	-1.83%
1452+00	2453+00	-2.16%	1.60%	1.96%	1.89%	-1.91%	-1.84%
1453+00	2454+00	-2.22%	1.54%	2.15%	1.78%	-1.88%	-1.97%
1454+00	2455+00	-2.10%	1.65%	1.82%	1.88%	-1.90%	-1.70%
1455+00	2456+00	-2.01%	1.43%	2.06%	1.91%	-1.55%	-1.22%
1456+00	2457+00	-1.96%	1.57%	2.04%	1.86%	-1.85%	-1.83%
1457+00	2458+00	-1.82%	1.68%	1.97%	1.82%	-1.93%	-1.95%
1458+00	2459+00	-2.15%	1.62%	2.06%	1.89%	-2.11%	-1.73%
1459+00	2460+00	-1.80%	1.60%	2.03%	2.00%	-1.99%	-1.69%
1460+00	2461+00	-2.06%	1.43%	2.11%	1.88%	-1.82%	-1.99%
1461+00	2462+00	-1.97%	1.58%	1.97%	2.00%	-1.68%	-2.15%
1462+00	2463+00	-2.06%	1.73%	2.01%	2.00%	-2.16%	-1.93%
1463+00	2464+00	-1.96%	1.49%	2.12%	1.90%	-1.92%	-2.29%
1464+00	2465+00	-2.23%	1.79%	2.05%	1.91%	-1.79%	-2.05%
1465+00	2466+00	-1.96%	1.58%	1.97%	1.71%	-1.26%	-2.15%
1466+00	2467+00	-2.09%	1.86%	1.80%	1.78%	-1.37%	-1.79%
1467+00	2468+00	-2.28%	1.72%	1.76%	1.89%	-1.58%	-1.77%
1468+00	2469+00	-1.94%	1.66%	1.86%	1.96%	-1.89%	-1.69%
1469+00	2470+00	-1.29%	1.62%	1.86%	2.06%	-2.24%	-1.94%
1470+00	2471+00	0.49%	1.88%	1.81%	1.83%	-2.19%	-1.82%
1471+00	2472+00	2.05%	1.85%	1.78%	1.61%	-1.90%	-1.83%
1472+00	2473+00	2.05%	2.12%	2.24%	0.13%	-1.89%	-1.85%
1473+00	2474+00	2.08%	1.81%	1.89%	-0.97%	-1.86%	-1.68%
1474+00	2475+00	2.06%	1.88%	1.82%	-2.24%	-1.86%	-1.74%
1475+00	2476+00	2.18%	1.97%	1.90%	-2.27%	-1.98%	-2.01%
1476+00	2477+00	2.21%	2.05%	1.74%	-2.05%	-2.05%	-2.05%
1477+00	2478+00	0.88%	1.77%	1.77%	-1.28%	-1.97%	-2.35%
1478+00	2479+00	-0.87%	1.49%	1.68%	-0.61%	-1.59%	-2.07%
1479+00	2480+00	-1.70%	1.66%	1.92%	1.19%	-1.62%	-2.22%
1480+00	2481+00	-1.80%	1.80%	2.13%	1.81%	-1.90%	-1.99%
1481+00	2482+00	-1.46%	1.89%	1.70%	1.94%	-1.77%	-1.99%
1482+00	2483+00	-1.47%	2.00%	1.79%	1.71%	-2.14%	-2.30%

REVISIONS				PROFESSIONAL TYPE		STATE OF FLORIDA DEPARTMENT OF TRANSPORTATION			SHEET NO.
DATE	DESCRIPTION		DATE	DESCRIPTION		ROAD NO.	COUNTY	FINANCIAL PROJECT ID	
						SR 93	SARASOTA	451734-1-52-01	

Existing Cross Slopes							
STATION	STATION	LT_LANE1	LT_LANE2	LT_LANE3	RT_LANE1	RT_LANE2	RT_LANE3
1483+00	2484+00	-1.96%	1.87%	2.05%	1.60%	-1.77%	-2.46%
1484+00	2485+00	-2.07%	1.87%	1.47%	1.83%	-1.76%	-2.59%
1485+00	2486+00	-2.40%	1.38%	1.42%	1.83%	-1.76%	-2.51%
1486+00	2487+00	-2.13%	-0.10%	-0.30%	1.42%	-1.57%	-2.00%
1487+00	2488+00	-1.96%	-1.93%	-1.70%	1.66%	-2.42%	-2.08%
1488+00	2489+00	-2.05%	-1.81%	-2.26%	2.03%	-2.34%	-2.09%
1489+00	2490+00	-2.36%	-1.73%	-1.88%	2.17%	-2.32%	-2.15%
1490+00	2491+00	-2.10%	-1.85%	-1.83%	2.12%	-2.23%	-2.18%
1491+00	2492+00	-2.11%	-1.72%	-1.68%	2.08%	-2.23%	-2.38%
1492+00	2493+00	-2.34%	-1.66%	-1.83%	1.93%	-2.03%	-2.38%
1493+00	2494+00	-2.11%	-2.27%	-1.60%	1.64%	-1.94%	-2.08%
1494+00	2495+00	-2.23%	-2.27%	-1.84%	2.01%	-2.27%	-2.07%
1495+00	2496+00	-2.12%	-2.19%	-1.48%	1.86%	-2.12%	-1.90%
1496+00	2497+00	-2.03%	-2.27%	-0.42%	2.02%	-2.35%	-1.86%
1497+00	2498+00	-2.09%	-2.17%	0.55%	1.78%	-1.92%	-2.00%
1498+00	2499+00	-2.14%	-1.48%	1.60%	1.93%	-2.07%	-2.08%
1499+00	2500+00	-2.43%	-0.60%	1.82%	1.91%	-2.19%	-2.20%
1500+00	2501+00	-2.22%	0.11%	2.02%	1.73%	-2.31%	-2.03%
1501+00	2502+00	-2.34%	0.61%	2.01%	1.89%	-2.13%	-1.90%
1502+00	2503+00	-2.09%	0.54%	1.73%	1.90%	-2.16%	-2.16%
1503+00	2504+00	-1.75%	0.67%	1.85%	1.80%	-1.35%	-2.36%
1504+00	2505+00	-2.08%	1.10%	1.93%	1.74%	-1.52%	-1.98%
1505+00					1.79%	-1.93%	-1.71%
1506+00		-2.26%	2.22%	1.84%	1.39%	-1.94%	-1.82%
1507+00		-0.41%	1.95%	2.31%	-0.05%	-1.84%	-1.73%
1508+00		1.28%	1.46%	1.98%	-1.62%	-1.87%	-1.87%
1509+00		2.32%	1.88%	1.89%	-2.01%	-2.08%	-1.93%
1510+00		1.15%	1.48%	1.31%	-1.54%	-2.01%	-1.73%
1511+00		0.51%	-0.02%	-0.40%	-0.06%	-1.79%	-2.70%
1512+00		-2.17%	-1.77%	-1.61%	1.37%	-1.79%	-2.37%
1513+00		-2.03%	-2.20%	-2.03%	2.21%	-1.77%	-2.20%
1514+00		-2.23%	-2.11%	-1.83%	2.51%	-1.67%	-1.91%
1515+00		-2.09%	-2.11%	-2.11%	2.61%	-1.90%	-1.97%
1516+00		-1.91%	-1.89%	-2.07%	2.33%	-1.90%	-2.10%
1517+00		-1.95%	-1.85%	-2.45%	2.18%	-2.12%	-1.82%
1518+00		-1.99%	-1.90%	-2.05%	2.00%	-1.77%	-1.94%
1519+00		-1.93%	-2.15%	-2.16%	2.00%	-1.38%	-2.20%
1520+00		-1.84%	-2.06%	-1.89%	1.71%	-1.32%	-2.07%
1521+00		-1.93%	-1.86%	-1.79%	1.74%	-1.54%	-1.92%
1522+00		-1.90%	-1.83%	-1.80%	1.79%	-1.22%	-1.60%
1523+00		-1.64%	-1.72%	-1.86%	1.82%	-1.78%	-1.83%
1524+00		-1.86%	-1.39%	-1.67%	1.89%	-1.46%	-1.53%
1525+00		-1.55%	-1.70%	-1.60%	1.93%	-1.37%	-1.60%
1526+00		-1.54%	-2.11%	-1.61%	1.73%	-1.15%	-1.53%
1527+00		-1.49%	-2.13%	-1.76%	1.84%	-1.08%	-1.56%


Existing Cross Slopes							
STATION	STATION	LT_LANE1	LT_LANE2	LT_LANE3	RT_LANE1	RT_LANE2	RT_LANE3
1528+00		-1.77%	-1.93%	-1.95%	1.61%	-1.19%	-1.72%
1529+00		-1.76%	-1.81%	-1.99%	1.57%	-1.05%	-1.81%
1530+00		-1.80%	-1.71%	-1.98%	1.68%	-1.64%	-2.01%
1531+00		-1.79%	-2.00%	-2.10%	1.70%	-1.76%	-2.04%
1532+00		-1.79%	-2.10%	-1.98%	1.50%	-1.64%	-2.15%
1533+00		-1.77%	-1.61%	-1.60%	1.58%	-1.65%	-1.61%
1534+00		-1.76%	-2.18%	-2.02%	1.54%	-2.37%	-1.57%
1535+00		-1.61%	-2.34%	-1.97%	2.05%	-2.67%	-1.81%
1536+00		-1.79%	-2.36%	-1.93%	1.91%	-2.19%	-1.65%
1537+00		-1.58%	-2.13%	-2.03%	1.95%	-1.65%	-1.87%
1538+00		-1.70%	-1.88%	-2.07%	2.12%	-1.92%	-1.52%
1539+00		-1.66%	-1.64%	-2.17%	2.01%	-1.68%	-1.79%
1540+00		-1.46%	-1.54%	-1.77%	2.02%	-1.48%	-1.58%
1541+00		-1.60%	-1.15%	-1.76%	1.69%	-1.59%	-1.34%
1542+00		-1.53%	-1.50%	-1.57%	1.61%	-1.50%	-1.36%
1543+00		-1.69%	-1.10%	-1.59%	1.79%	-1.78%	-1.81%
1544+00		-1.73%	-1.39%	-2.02%	1.64%	-1.95%	-1.49%
1545+00		-1.76%	-1.36%	-2.18%	1.69%	-1.87%	-1.75%
1546+00		-1.80%	-1.38%	-2.07%	1.64%	-1.78%	-1.99%
1547+00		-1.73%	-1.25%	-1.77%	1.58%	-1.86%	-2.08%
1548+00		-1.70%	-1.27%	-1.89%	1.53%	-1.75%	-2.09%
1549+00		-1.77%	-1.30%	-1.97%	1.77%	-1.82%	-2.44%
1550+00		-1.84%	-0.96%	-1.86%	1.63%	-2.00%	-2.28%
1551+00		-1.76%	-1.33%	-1.52%	1.63%	-1.55%	-2.41%
1552+00		-1.83%	-1.37%	-1.71%	1.64%	-1.83%	-2.21%
1553+00		-1.77%	-1.46%	-1.43%	1.60%	-1.83%	-2.00%
1554+00		-1.97%	-1.45%	-1.29%	1.63%	-1.50%	-1.71%
1555+00		-2.00%	-1.55%	-1.57%	1.56%	-1.72%	-1.92%
1556+00		-2.02%	-1.52%	-1.27%	1.52%	-2.15%	-1.92%
1557+00		-2.02%	-1.35%	-0.99%	1.76%	-2.07%	-2.14%
1558+00		-2.04%	-0.74%	-0.12%	1.76%	-2.25%	-1.92%
1559+00		-2.14%	0.42%	1.61%	1.94%	-2.50%	-2.14%
1560+00		-1.66%	1.37%	2.51%	1.87%	-1.87%	-2.07%
1561+00		-1.85%	1.17%	2.48%	1.79%	-2.21%	-2.09%
1562+00		-1.96%	1.74%	2.67%	1.86%	-2.06%	-1.99%
1563+00		-1.99%	1.86%	2.48%	1.98%	-1.93%	-2.28%
1564+00		-2.09%	1.83%	2.18%	2.01%	-1.79%	-1.78%
1565+00		-2.05%	1.77%	2.47%	1.96%	-2.03%	-1.98%
1566+00		-2.15%	2.28%	2.29%	1.96%	-2.02%	-2.03%
1567+00		-2.26%	1.87%	2.20%	1.91%	-2.13%	-2.00%
1568+00		-2.10%	1.56%	2.03%	1.75%	-2.05%	-2.16%
1569+00		-2.01%	2.21%	2.25%	1.93%	-2.07%	-1.99%
1570+00		-2.25%	2.39%	2.61%	1.85%	-2.29%	-1.80%
1571+00		-2.33%	2.25%	2.42%	1.86%	-1.87%	-1.48%
1572+00		-2.13%	1.94%	2.49%	1.73%	-1.83%	-1.39%

REVISIONS				PROFESSIONAL TYPE		STATE OF FLORIDA DEPARTMENT OF TRANSPORTATION			SHEET NO.
DATE	DESCRIPTION	DATE	DESCRIPTION	VU HOANG VU LICENSE NUMBER: 60294 STANTEC CONSULTING SERVICES, INC 300 PRIMERA BLVD., SUITE 300 LAKE MARY, FLORIDA 32746		ROAD NO.	COUNTY	FINANCIAL PROJECT ID	
						SR 93	SARASOTA	451734-1-52-01	

Existing Cross Slopes							
STATION	STATION	LT_LANE1	LT_LANE2	LT_LANE3	RT_LANE1	RT_LANE2	RT_LANE3
1573+00		-2.18%	2.00%	2.12%	1.58%	-1.67%	-1.52%
1574+00		-1.90%	1.94%	2.51%	1.93%	-2.08%	-1.55%
1575+00		-1.97%	1.98%	2.44%	1.91%	-2.00%	-1.39%
1576+00		-1.94%	2.28%	2.48%	1.88%	-2.18%	-1.27%
1577+00		-1.76%	1.99%	2.51%	1.97%	-1.99%	-1.60%
1578+00		-1.88%	1.98%	2.81%	1.93%	-2.41%	-1.83%
1579+00		-1.91%	1.80%	2.79%	1.90%	-2.30%	-1.67%
1580+00		-1.85%	1.71%	2.85%	1.89%	-2.18%	-1.91%
1581+00		-2.12%	1.97%	2.46%	1.97%	-2.26%	-1.70%
1582+00		-2.05%	1.89%	2.42%	1.67%	-1.88%	-1.15%
1583+00		-1.87%	2.05%	2.70%	1.78%	-1.91%	-1.45%
1584+00		-1.78%	2.07%	2.70%	1.78%	-1.73%	-1.56%
1585+00		-1.75%	2.06%	2.62%	1.78%	-1.72%	-1.45%
1586+00		-1.60%	1.52%	2.73%	1.95%	-1.75%	-1.69%
1587+00		-1.84%	1.93%	2.42%	1.89%	-1.59%	-1.21%
1588+00		-1.93%	1.85%	2.66%	1.90%	-1.99%	-1.23%
1589+00		-1.83%	1.68%	1.96%	1.79%	-2.06%	-1.35%
1590+00		-1.91%	1.45%	2.52%	1.72%	-1.69%	-1.23%
1591+00					1.79%	-2.09%	-1.34%
1592+00					1.66%	-2.01%	-1.24%
1593+00					1.70%	-2.47%	-1.65%
1594+00					1.69%	-2.59%	-1.69%
1595+00					1.86%	-2.63%	-1.77%
1596+00					1.68%	-2.67%	-1.93%
1597+00					1.73%	-2.44%	-1.91%
1598+00		1.74%	2.57%	2.62%	1.58%	-2.42%	-1.87%
1599+00		2.17%	2.41%	2.25%	1.67%	-2.17%	-2.21%
1600+00		2.18%	1.89%	2.58%	1.58%	-2.29%	-2.49%
1601+00		1.84%	2.02%	2.61%	1.76%	-1.88%	-2.35%
1602+00		2.02%	2.11%	2.37%	1.65%	-1.93%	-2.18%
1603+00		1.93%	1.91%	2.91%	1.57%	-2.16%	-2.32%
1604+00		1.70%	1.76%	2.76%	1.77%	-2.05%	-2.19%
1605+00		1.96%	2.04%	2.71%	1.70%	-2.26%	-1.69%
1606+00		1.61%	1.94%	2.78%	1.79%	-2.29%	-1.70%
1607+00		1.45%	1.93%	3.01%	1.78%	-2.35%	-1.45%
1608+00		1.72%	2.08%	2.68%	1.76%	-2.30%	-1.83%
1609+00		1.66%	1.98%	2.56%	1.65%	-2.22%	-1.63%
1610+00		1.62%	1.90%	2.79%	1.69%	-2.22%	-1.74%
1611+00		1.63%	2.06%	3.45%	1.71%	-1.96%	-1.67%
1612+00		1.69%	2.14%	3.21%	1.87%	-2.23%	-1.91%
1613+00		2.07%	2.13%	2.93%	1.94%	-2.03%	-1.94%
1614+00		2.00%	2.16%	3.23%	1.71%	-1.77%	-1.80%
1615+00		1.91%	1.99%	2.89%	1.62%	-1.55%	-1.87%
1616+00		2.14%	2.15%	2.86%	1.80%	-1.80%	-1.86%

Existing Cross Slopes							
STATION	STATION	LT_LANE1	LT_LANE2	LT_LANE3	RT_LANE1	RT_LANE2	RT_LANE3
1617+00		2.42%	2.35%	2.78%	1.74%	-1.86%	-1.68%
1618+00		1.97%	2.63%	2.71%	1.75%	-1.95%	-1.13%
1619+00		2.05%	2.68%	2.78%	1.87%	-2.55%	-1.42%
1620+00		1.90%	2.17%	2.88%	1.55%	-1.97%	-1.62%
1621+00		1.42%	2.08%	3.12%	1.84%	-2.28%	-1.47%
1622+00		1.92%	2.51%	2.82%			
1623+00		1.79%	1.96%	2.51%			


REVISIONS				PROFESSIONAL TYPE	STATE OF FLORIDA DEPARTMENT OF TRANSPORTATION			SHEET NO.
DATE	DESCRIPTION	DATE	DESCRIPTION		ROAD NO.	COUNTY	FINANCIAL PROJECT ID	
					SR 93	SARASOTA	451734-1-52-01	

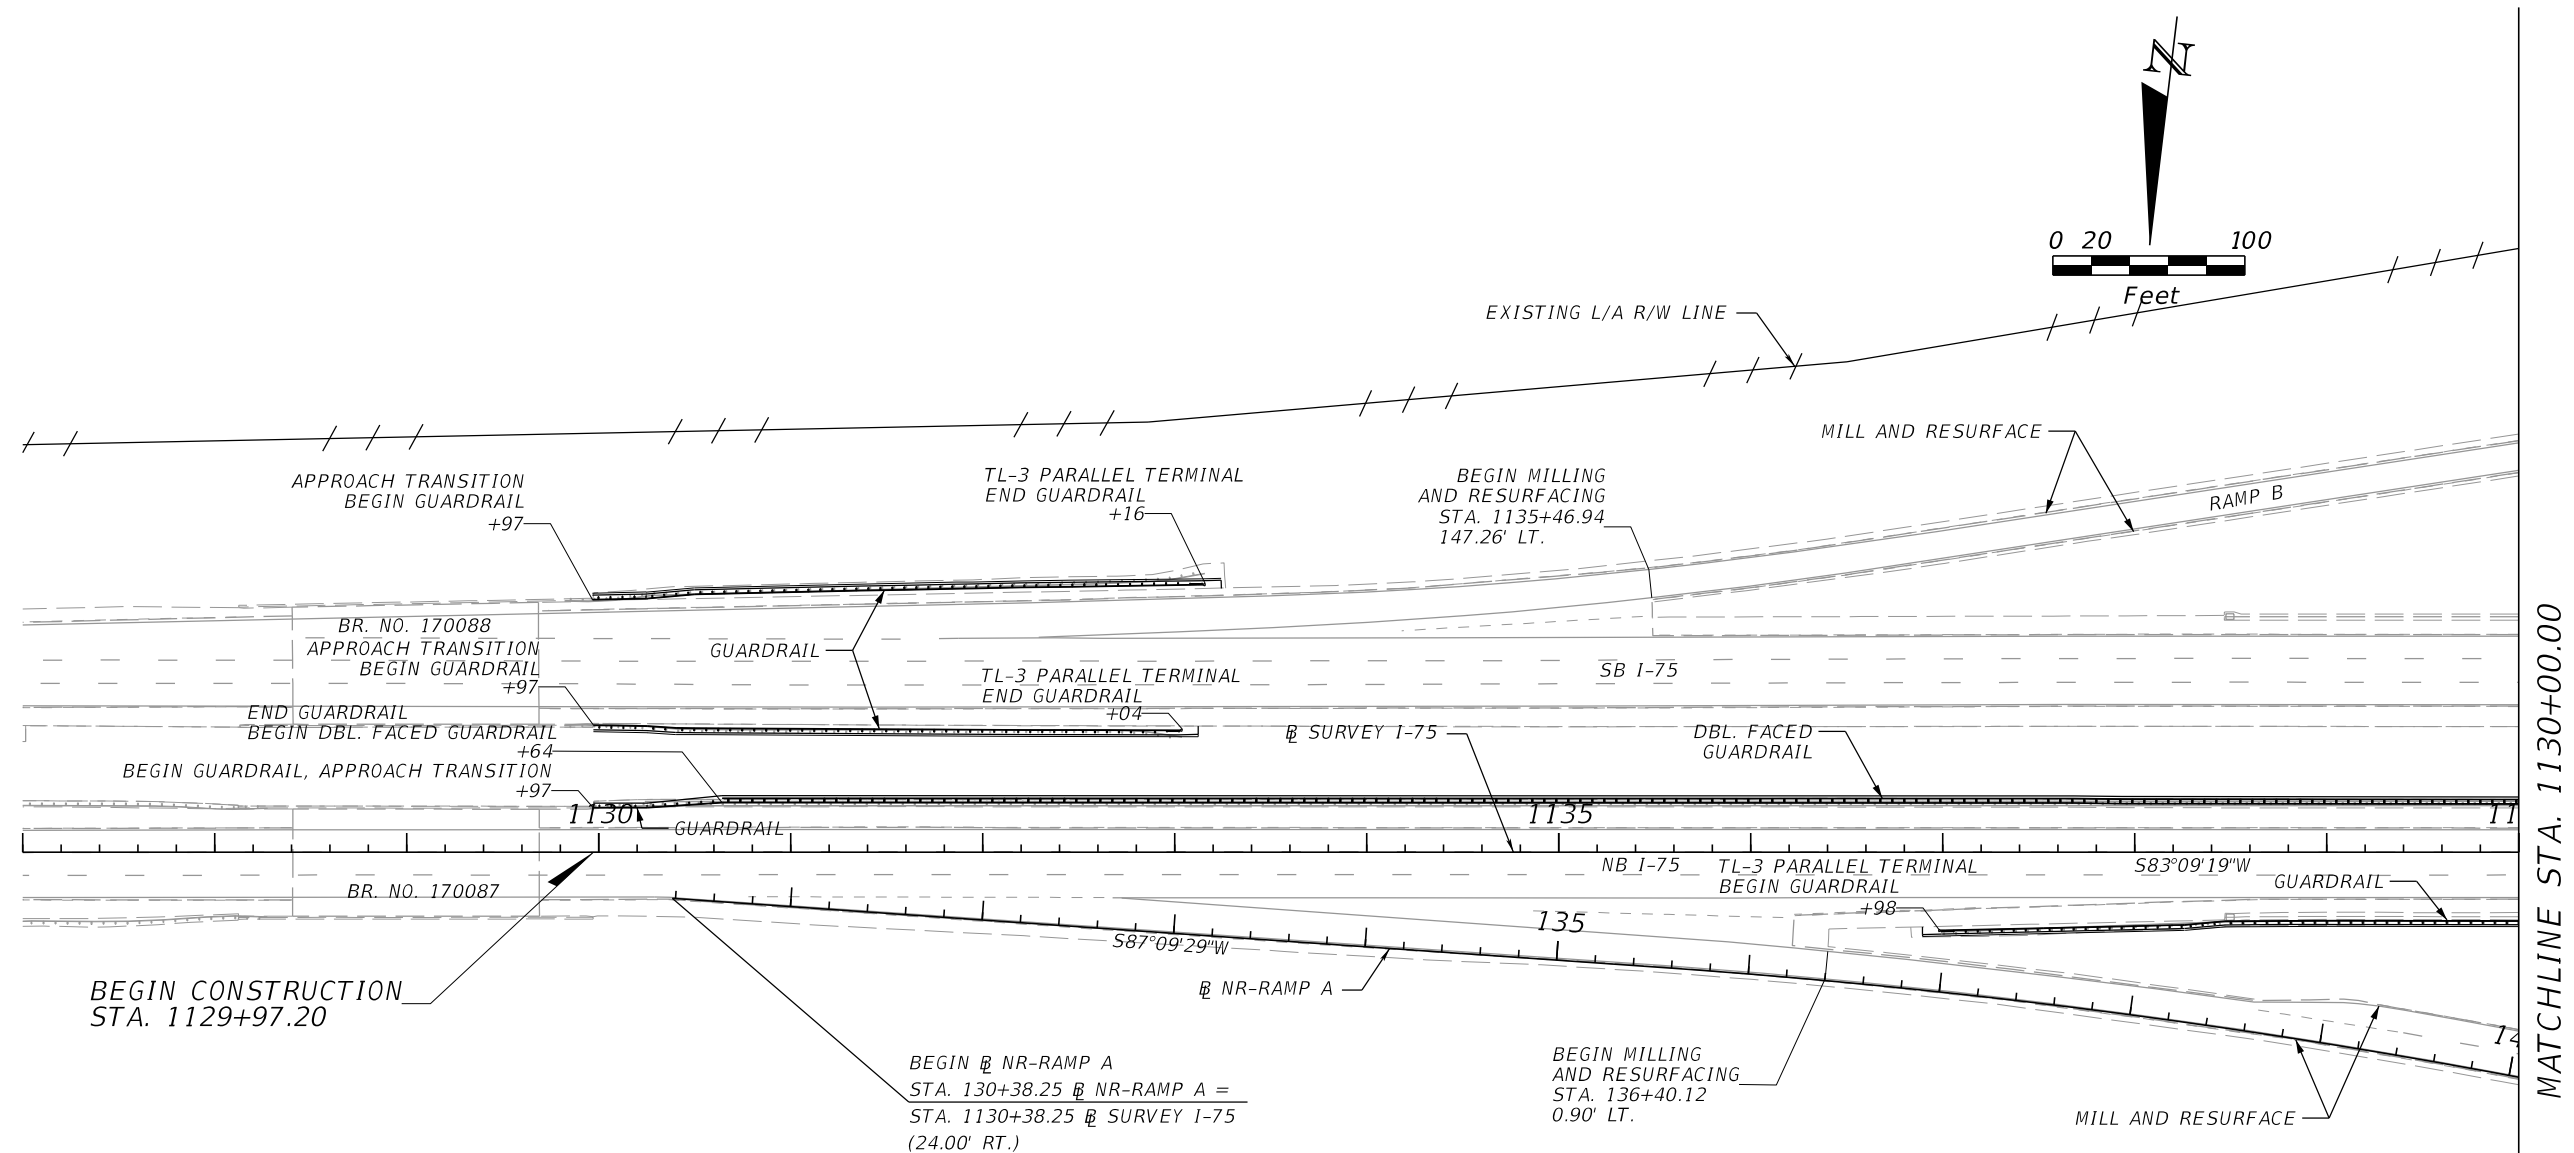


MATCHLINE STA. 1130+00.00

CURVE DATA
PI STA. = 138+56.95
Δ = 08°52'56" (RT)
D = 01°30'00"
T = 296.67
L = 592.15
R = 3,819.72
PC STA. = 135+60.28
PT STA. = 141+52.43
e = 0.000

REVISIONS				ENGINEER OF RECORD		STATE OF FLORIDA DEPARTMENT OF TRANSPORTATION			ROADWAY PLAN	SHEET NO. 19
DATE	DESCRIPTION	DATE	DESCRIPTION	VU HOANG VU LICENSE NUMBER: 60294 STANTEC CONSULTING SERVICES, INC. 300 PRIMERA BLVD., SUITE 300 LAKE MARY, FLORIDA 32746		ROAD NO.	COUNTY	FINANCIAL PROJECT ID		
						SR 93	SARASOTA	451734-1-52-01		


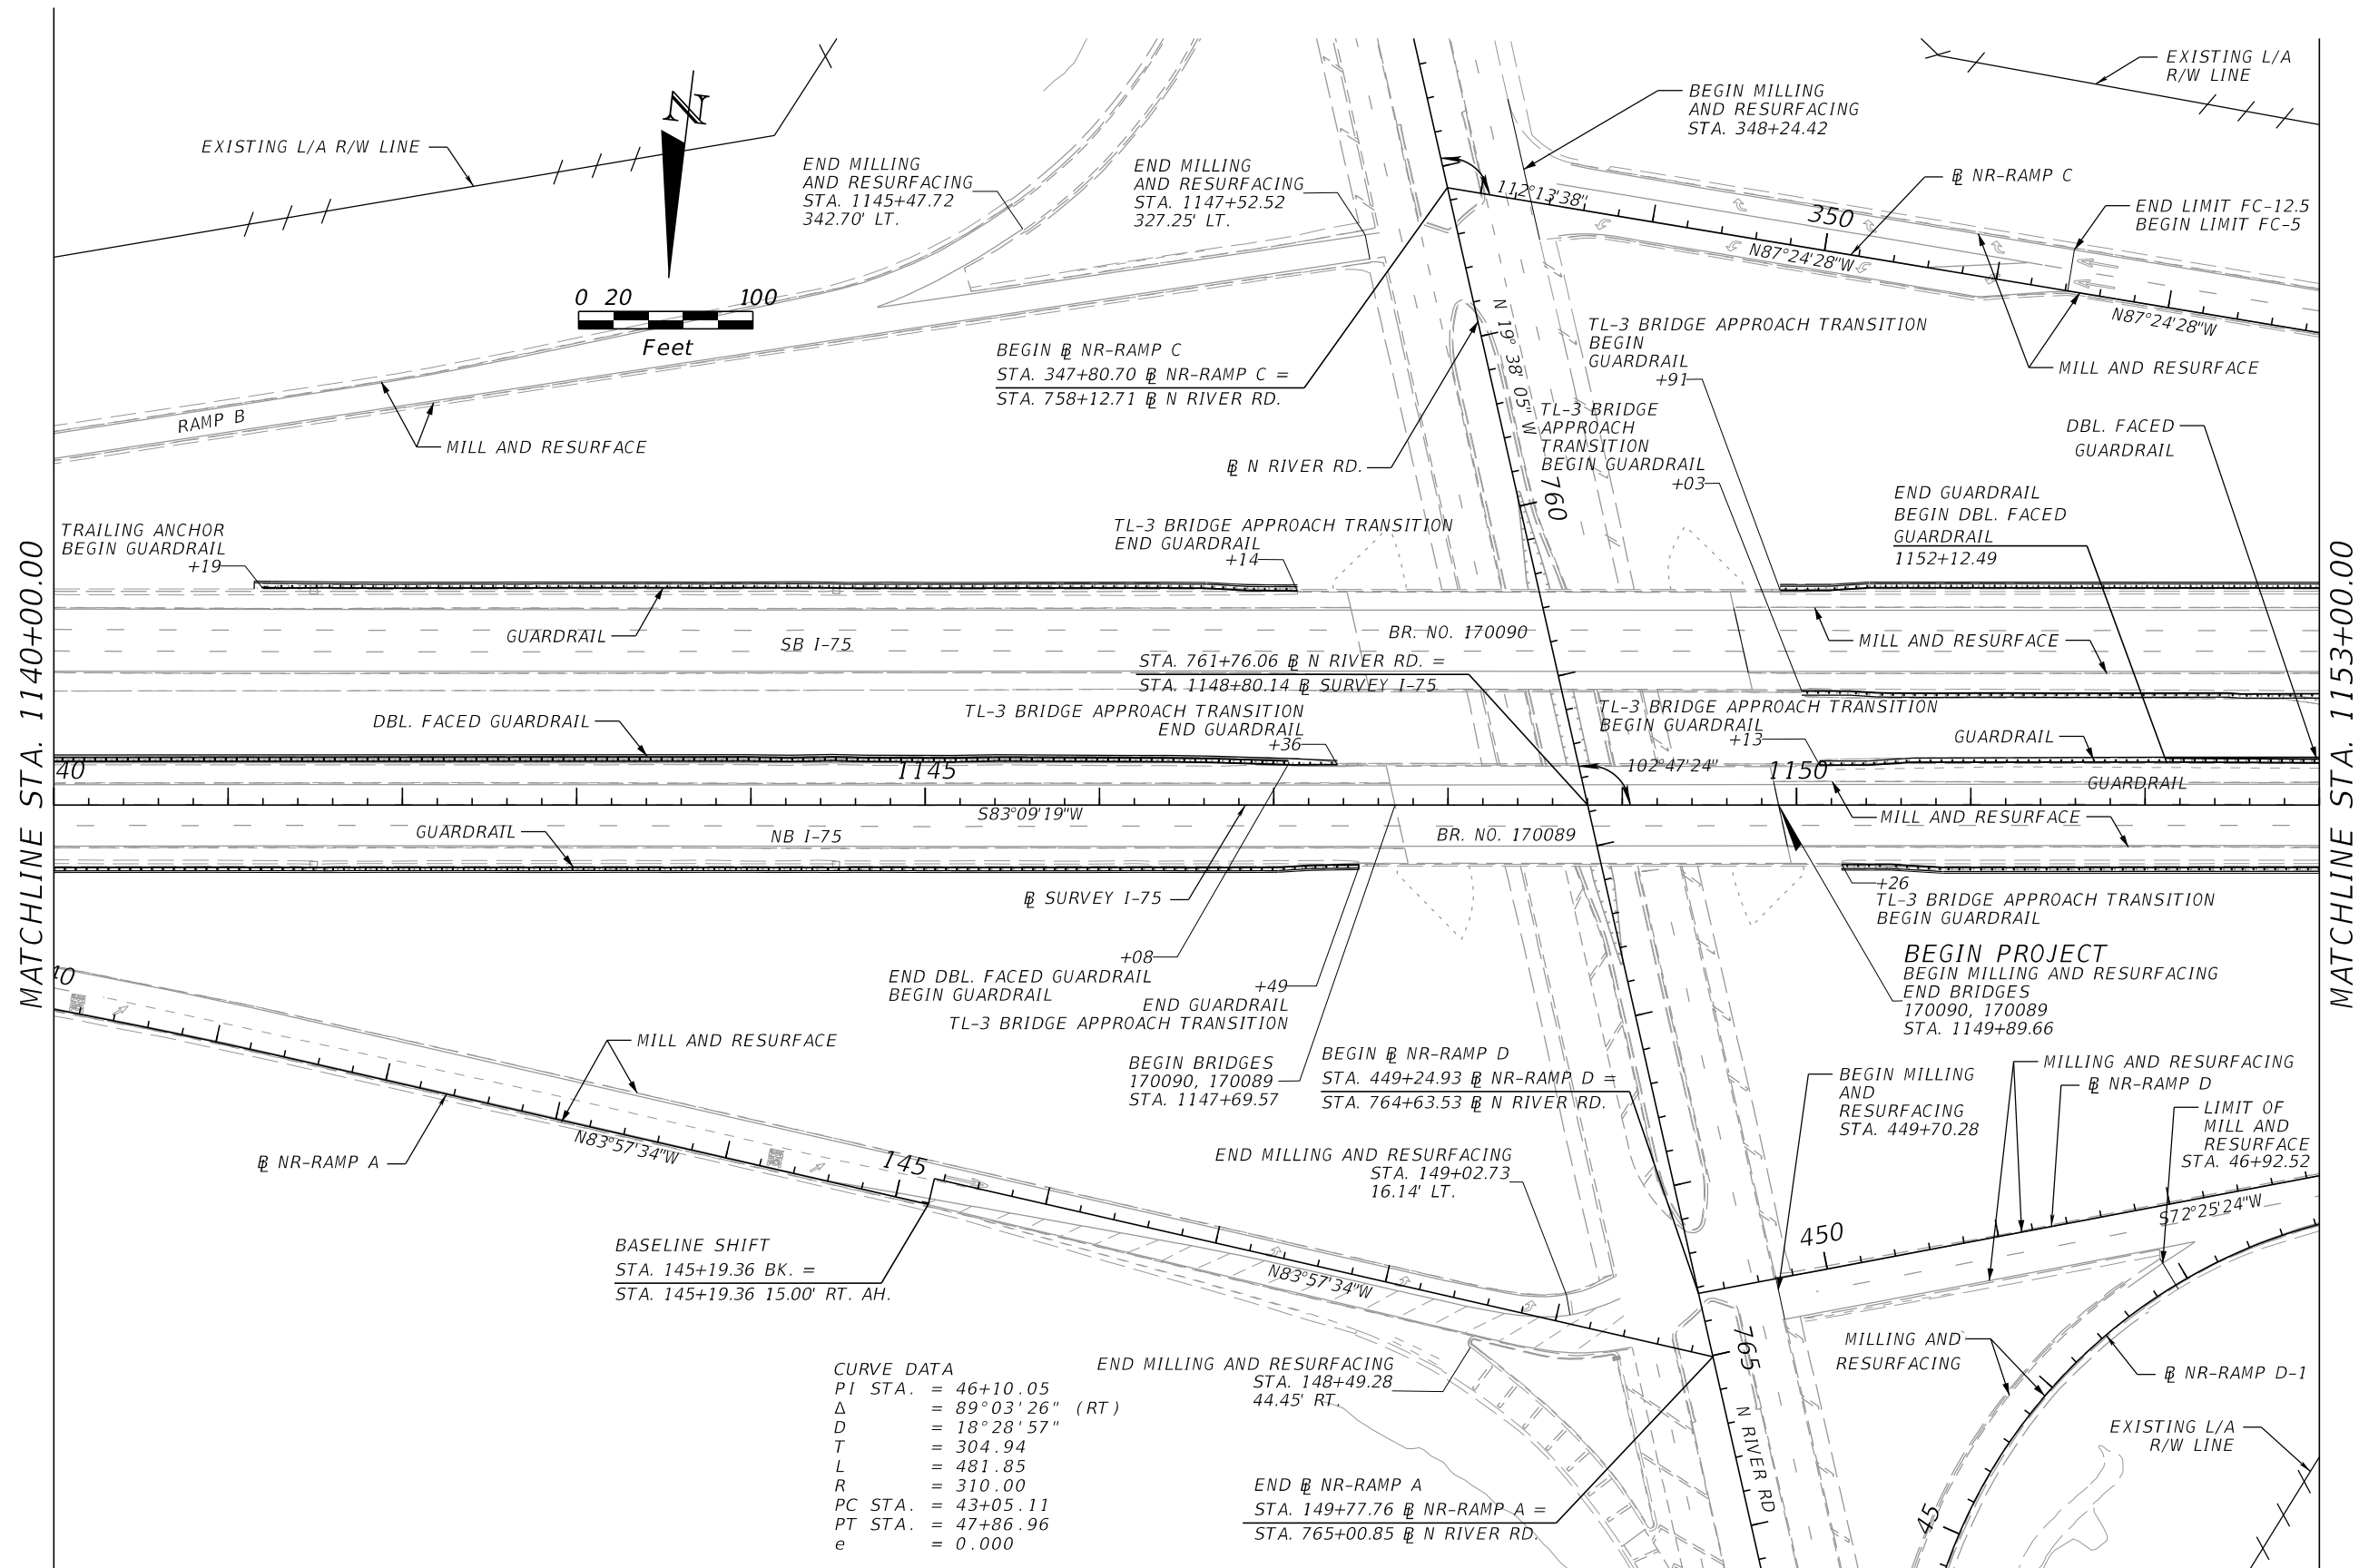


REVISIONS				ENGINEER OF RECORD	STATE OF FLORIDA DEPARTMENT OF TRANSPORTATION			ROADWAY PLAN	SHEET NO.
DATE	DESCRIPTION	DATE	DESCRIPTION	VU HOANG VU LICENSE NUMBER: 60294 STANTEC CONSULTING SERVICES, INC. 300 PRIMERA BLVD., SUITE 300 LAKE MARY, FLORIDA 32746	ROAD NO.	COUNTY	FINANCIAL PROJECT ID		
					SR 93	SARASOTA	451734-1-52-01		20

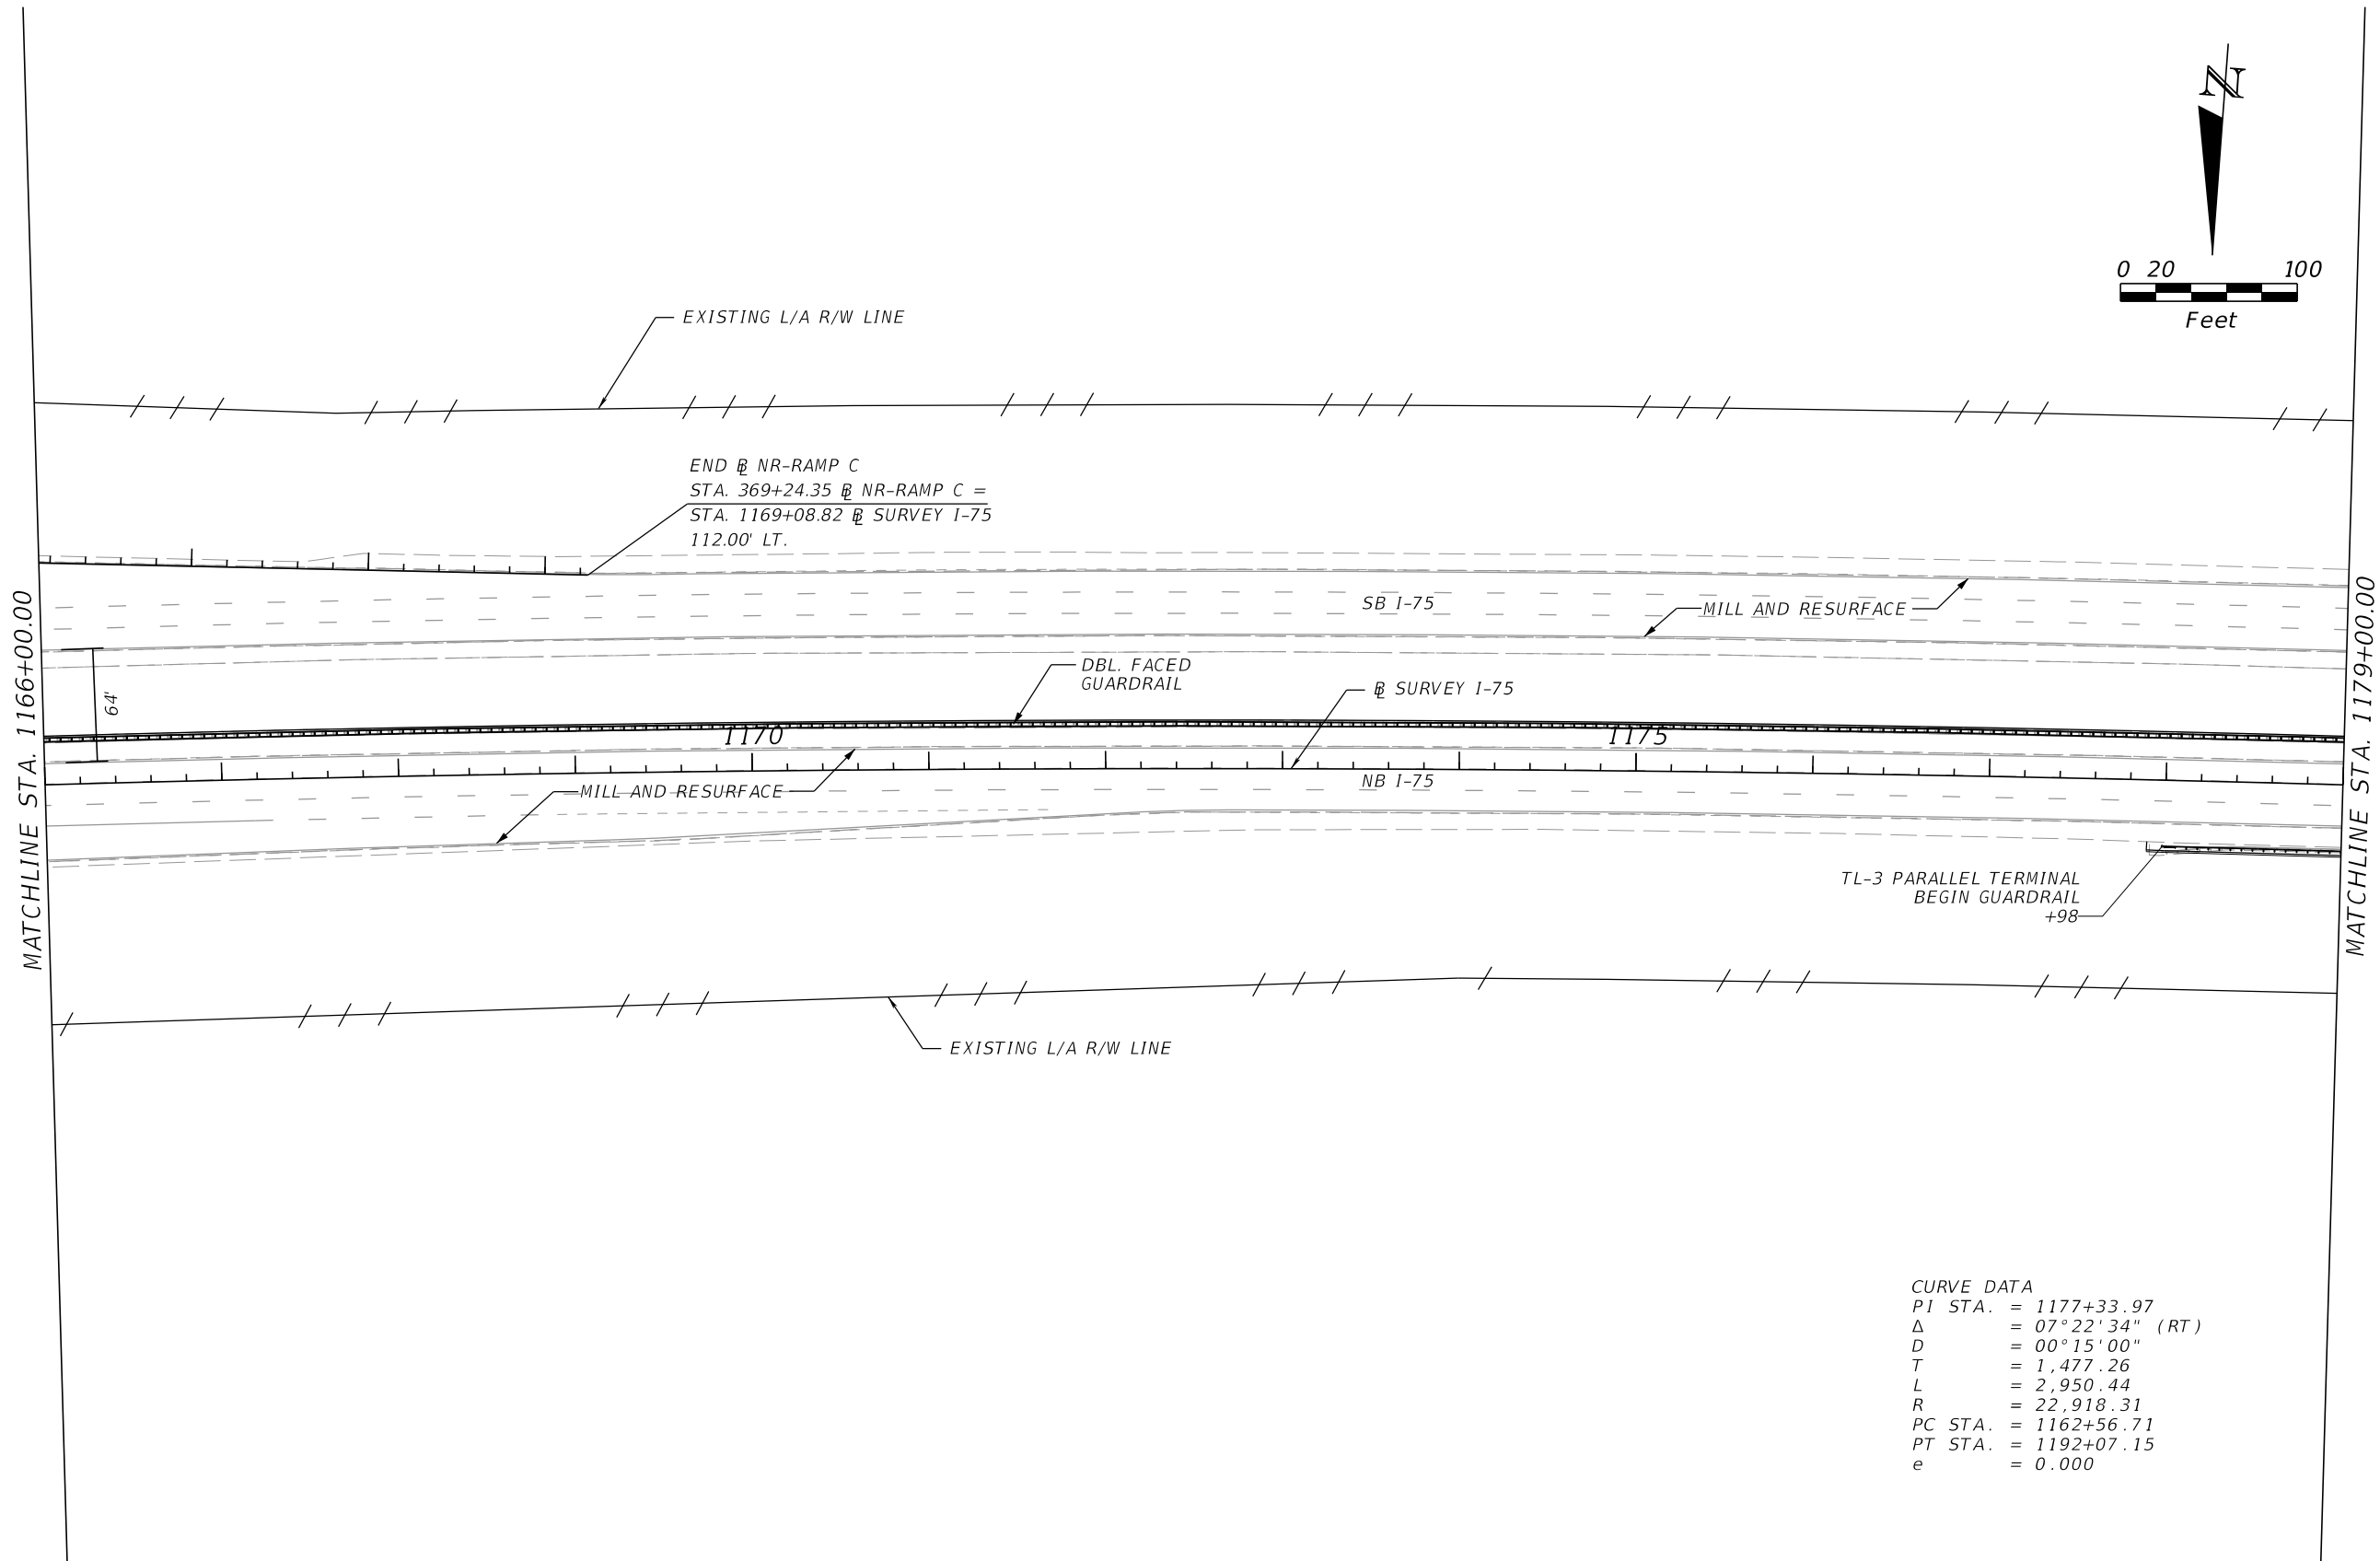

CURVE DATA
PI STA. = 1177+33.97
Δ = 07°22'34" (RT)
D = 00°15'00"
T = 1,477.26
L = 2,950.44
R = 22,918.31
PC STA. = 1162+56.71
PT STA. = 1192+07.15
e = 0.000


REVISIONS				ENGINEER OF RECORD		STATE OF FLORIDA DEPARTMENT OF TRANSPORTATION			ROADWAY PLAN	SHEET NO.
DATE	DESCRIPTION	DATE	DESCRIPTION	VU HOANG VU LICENSE NUMBER: 60294 STANTEC CONSULTING SERVICES, INC. 300 PRIMERA BLVD., SUITE 300 LAKE MARY, FLORIDA 32746		ROAD NO.	COUNTY	FINANCIAL PROJECT ID		
						SR 93	SARASOTA	451734-1-52-01		22

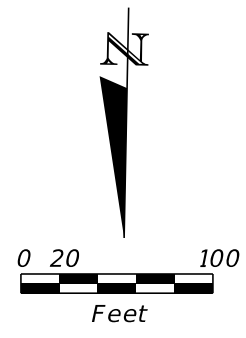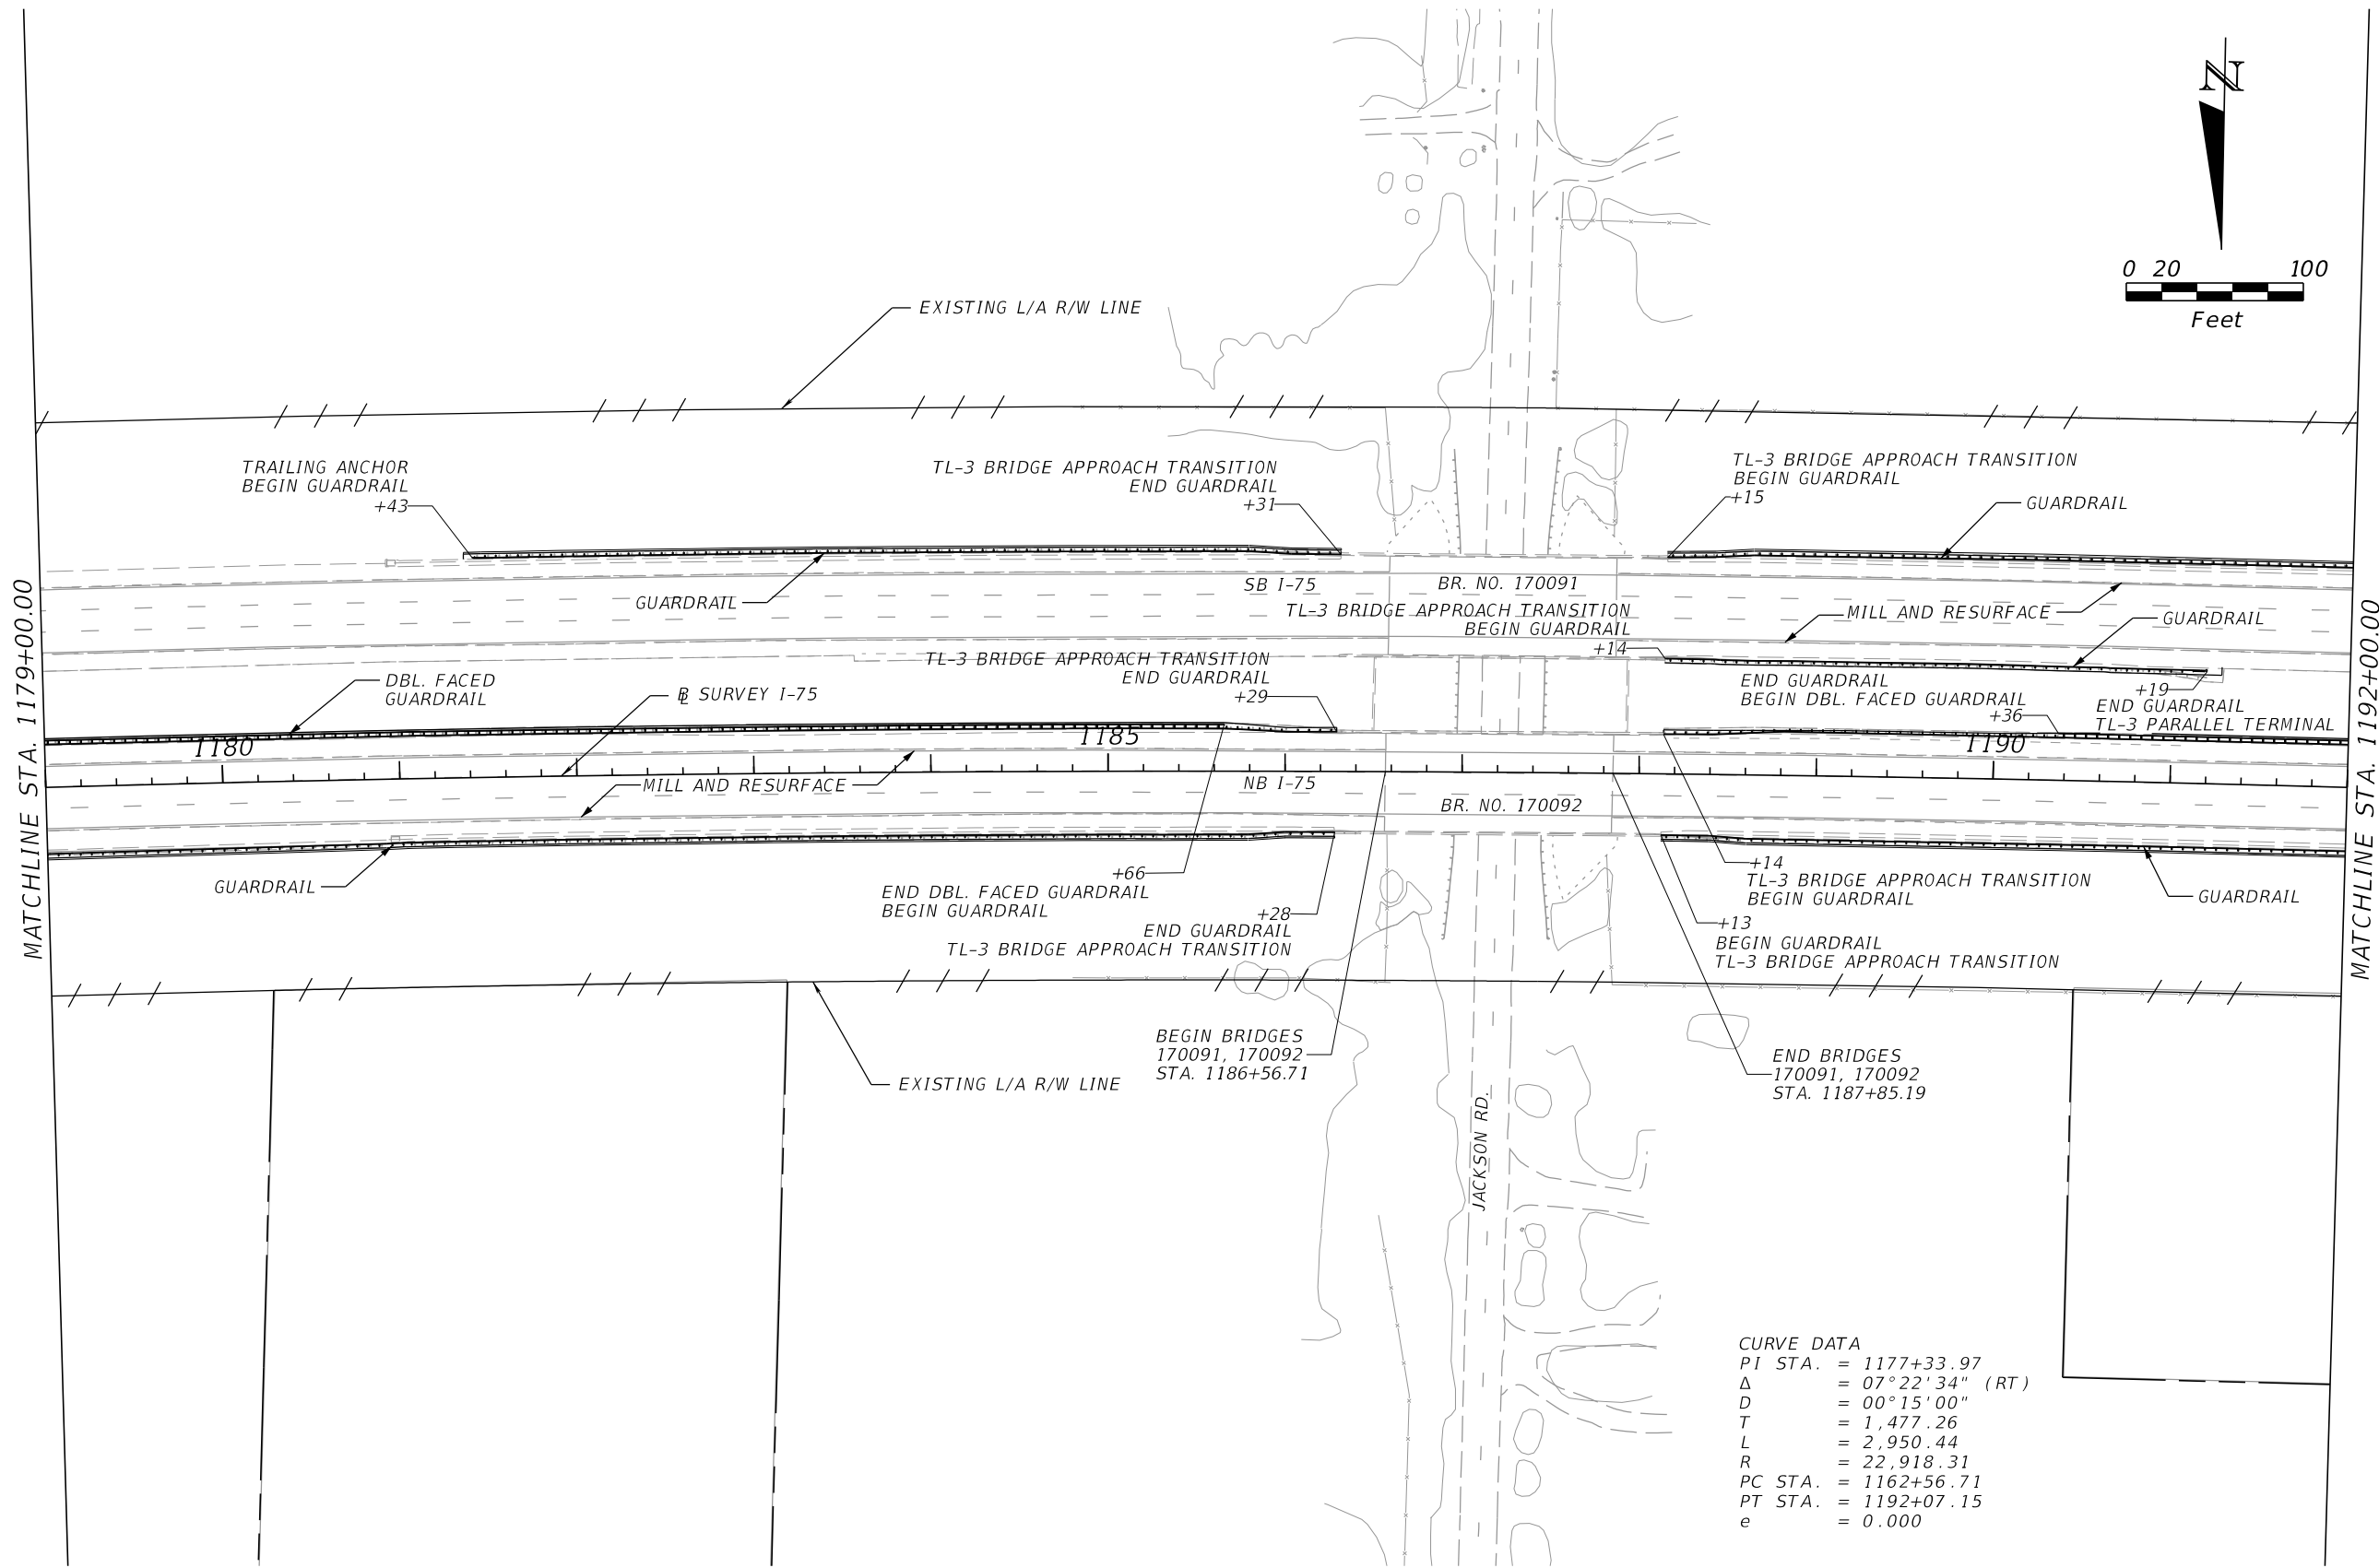


CURVE DATA
PI STA. = 1177+33.97
Δ = 07°22'34" (RT)
D = 00°15'00"
T = 1,477.26
L = 2,950.44
R = 22,918.31
PC STA. = 1162+56.71
PT STA. = 1192+07.15
e = 0.000

REVISIONS				ENGINEER OF RECORD		STATE OF FLORIDA DEPARTMENT OF TRANSPORTATION			ROADWAY PLAN	SHEET NO. 23
DATE	DESCRIPTION	DATE	DESCRIPTION	VU HOANG VU LICENSE NUMBER: 60294 STANTEC CONSULTING SERVICES, INC. 300 PRIMERA BLVD., SUITE 300 LAKE MARY, FLORIDA 32746		ROAD NO.	COUNTY	FINANCIAL PROJECT ID		
						SR 93	SARASOTA	451734-1-52-01		

THE OFFICIAL RECORD OF THIS SHEET IS THE ELECTRONIC FILE DIGITALLY SIGNED AND SEALED UNDER RULE 61G15-23.004, F.A.C.


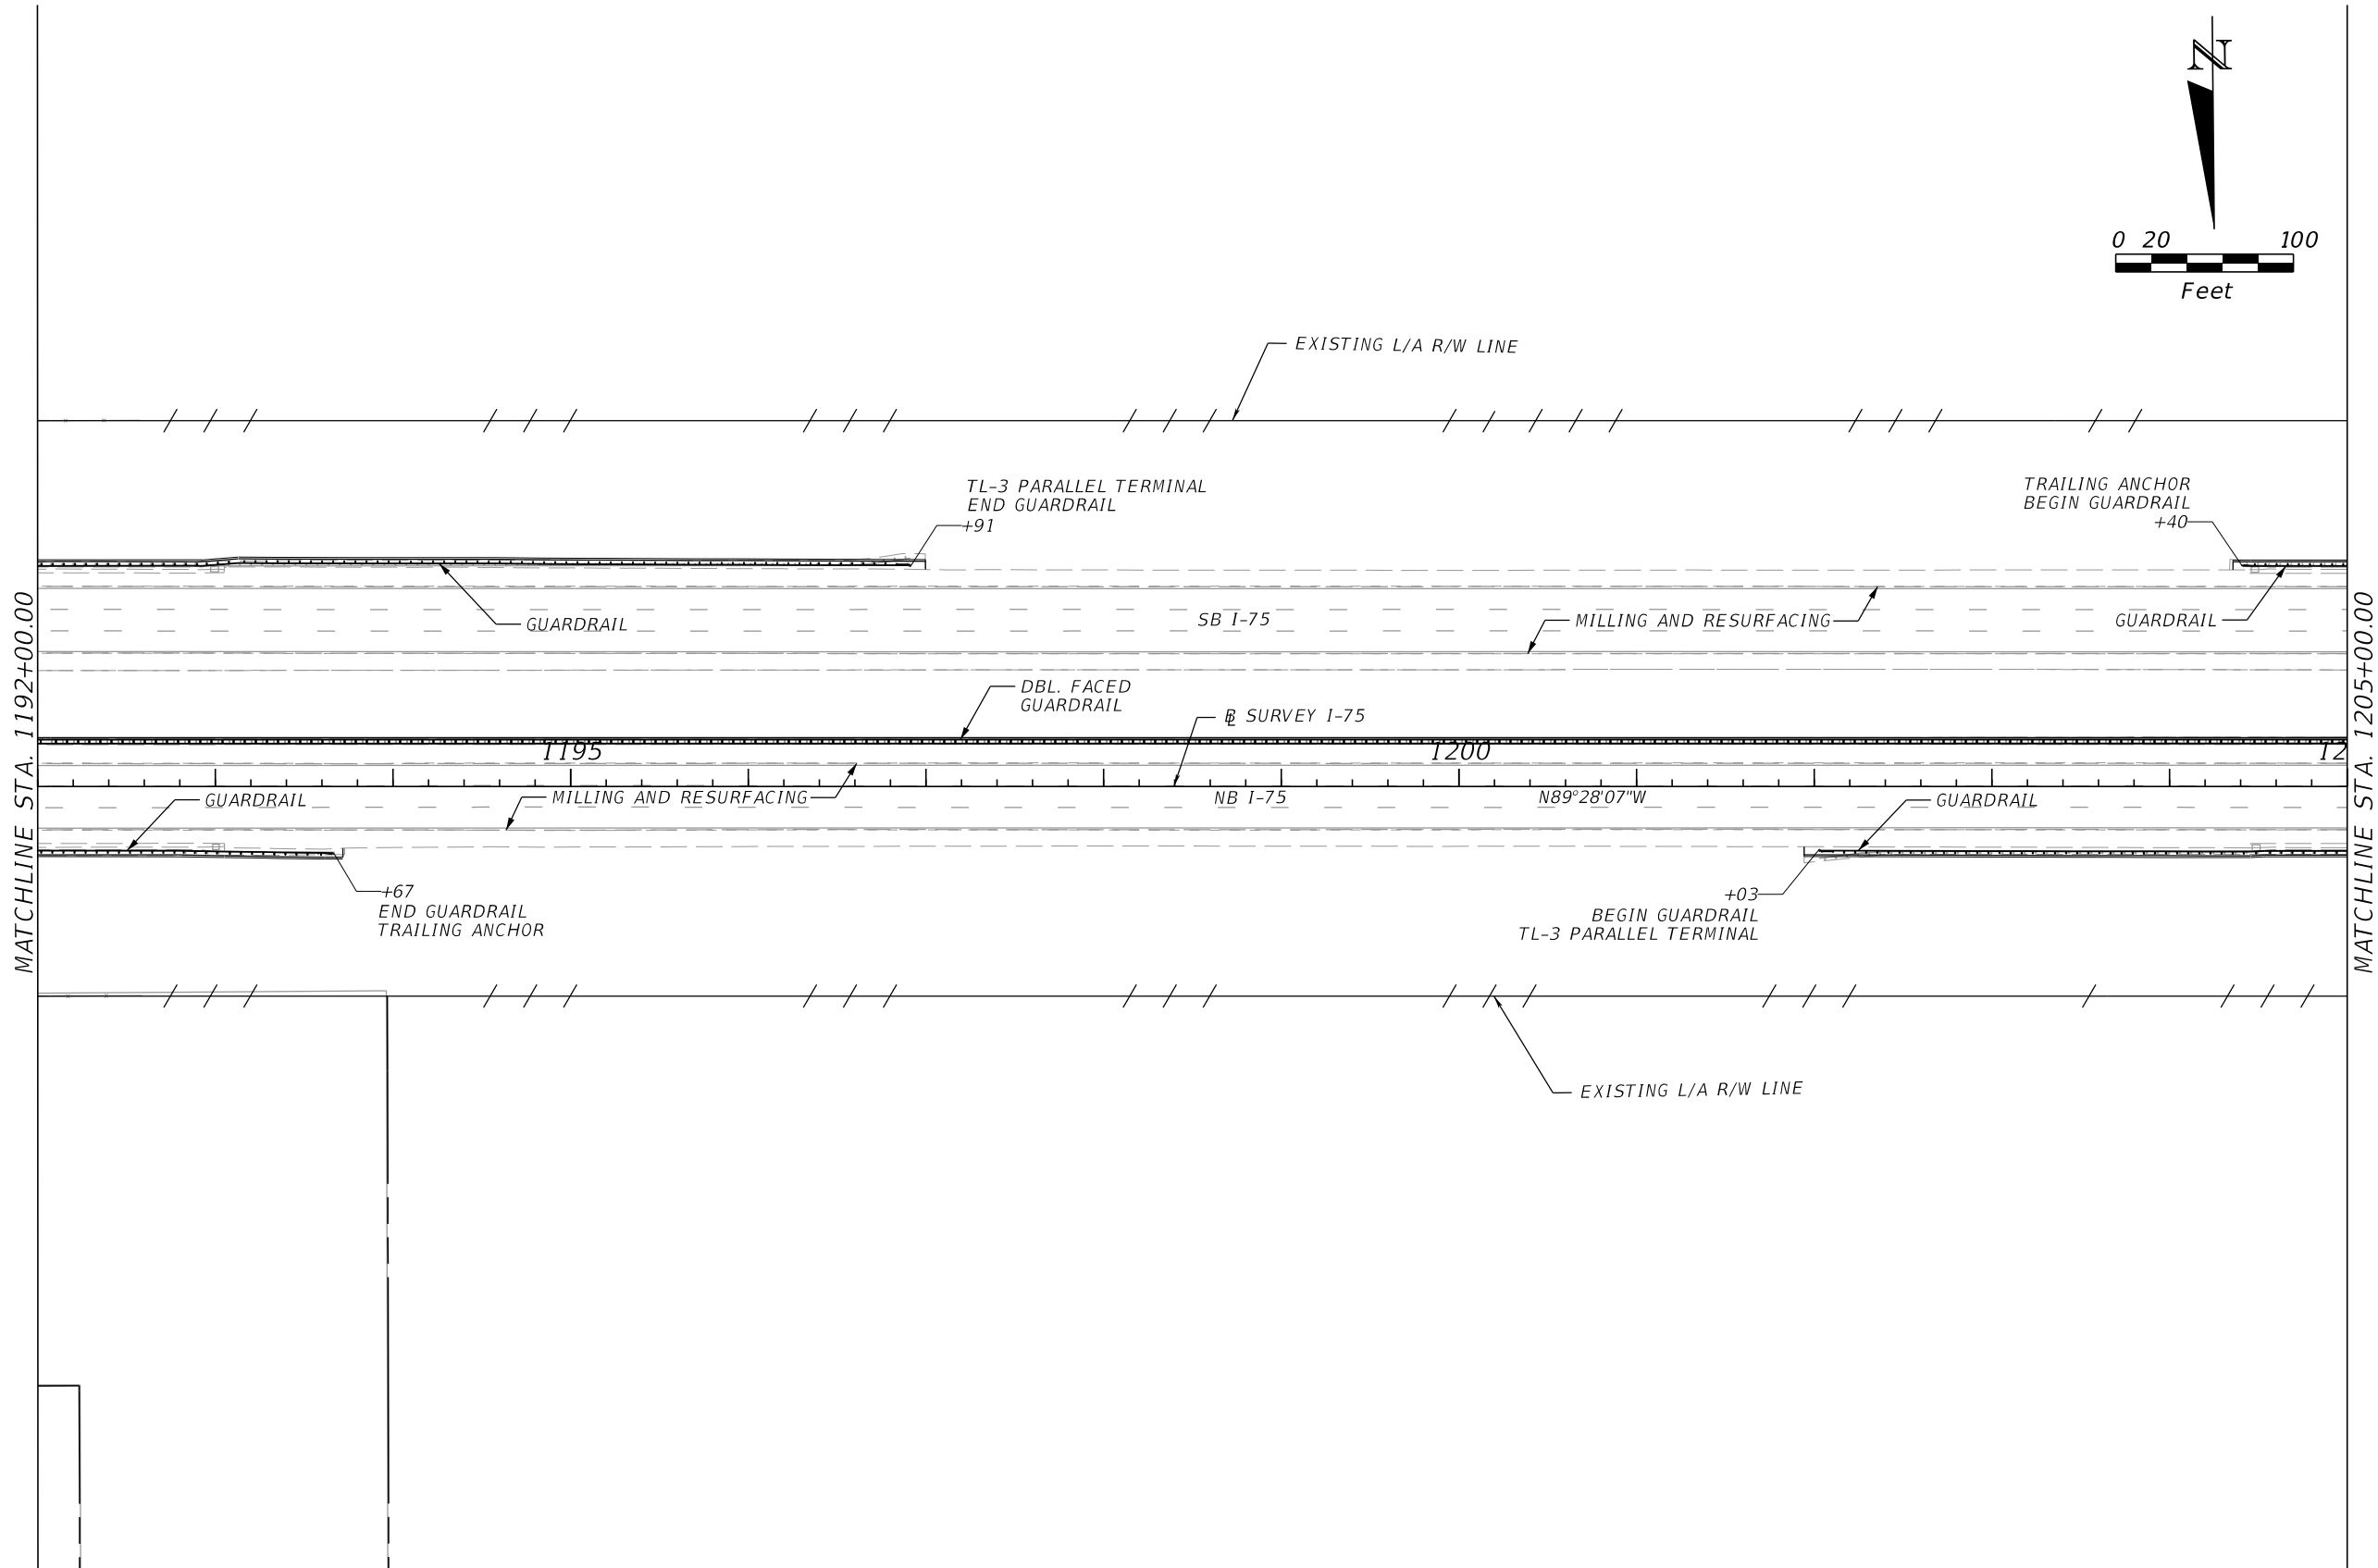


REVISIONS				ENGINEER OF RECORD	STATE OF FLORIDA DEPARTMENT OF TRANSPORTATION			ROADWAY PLAN	SHEET NO.
DATE	DESCRIPTION	DATE	DESCRIPTION		ROAD NO.	COUNTY	FINANCIAL PROJECT ID		
				VU HOANG VU LICENSE NUMBER: 60294 STANTEC CONSULTING SERVICES, INC. 300 PRIMERA BLVD., SUITE 300 LAKE MARY, FLORIDA 32746	SR 93	SARASOTA	451734-1-52-01		24

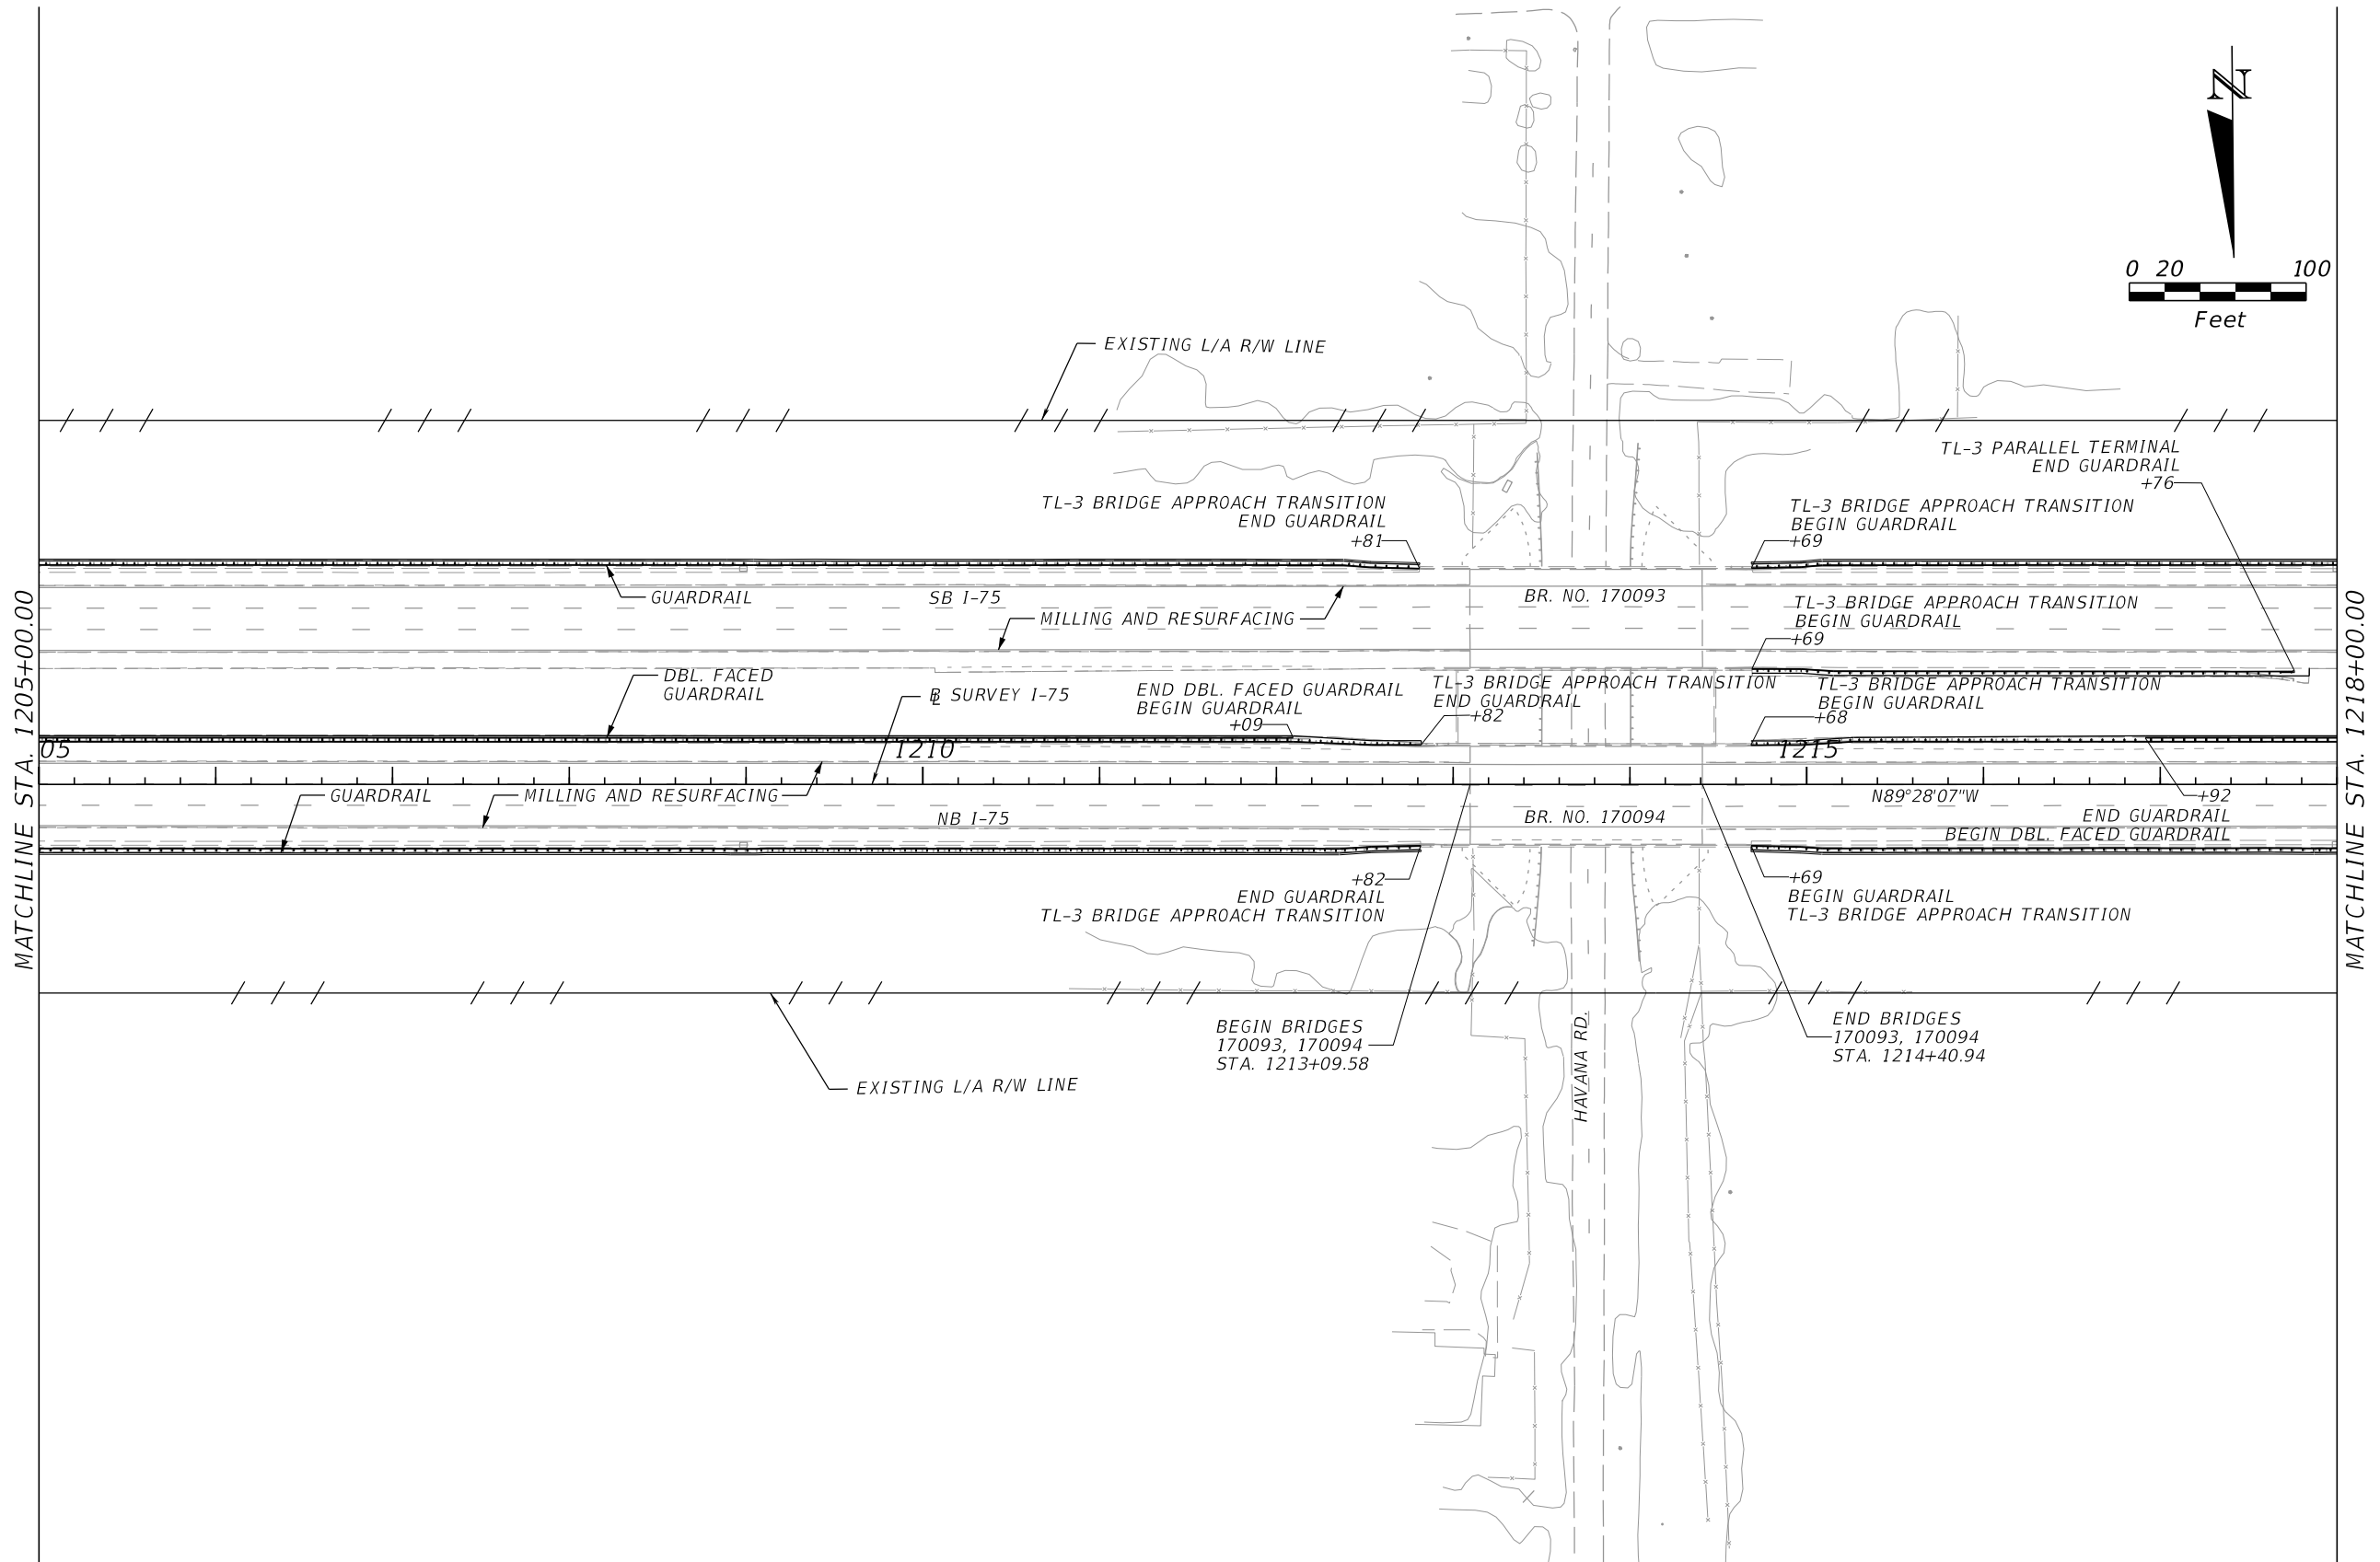


REVISIONS				ENGINEER OF RECORD		STATE OF FLORIDA DEPARTMENT OF TRANSPORTATION			ROADWAY PLAN	SHEET NO. 25
DATE	DESCRIPTION	DATE	DESCRIPTION	VU HOANG VU LICENSE NUMBER: 60294 STANTEC CONSULTING SERVICES, INC. 300 PRIMERA BLVD., SUITE 300 LAKE MARY, FLORIDA 32746		ROAD NO.	COUNTY	FINANCIAL PROJECT ID		
						SR 93	SARASOTA	451734-1-52-01		

MATCHLINE STA. 1218+00.00

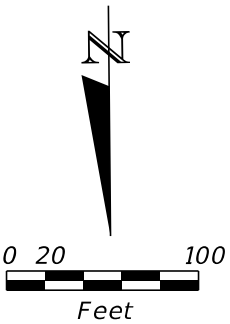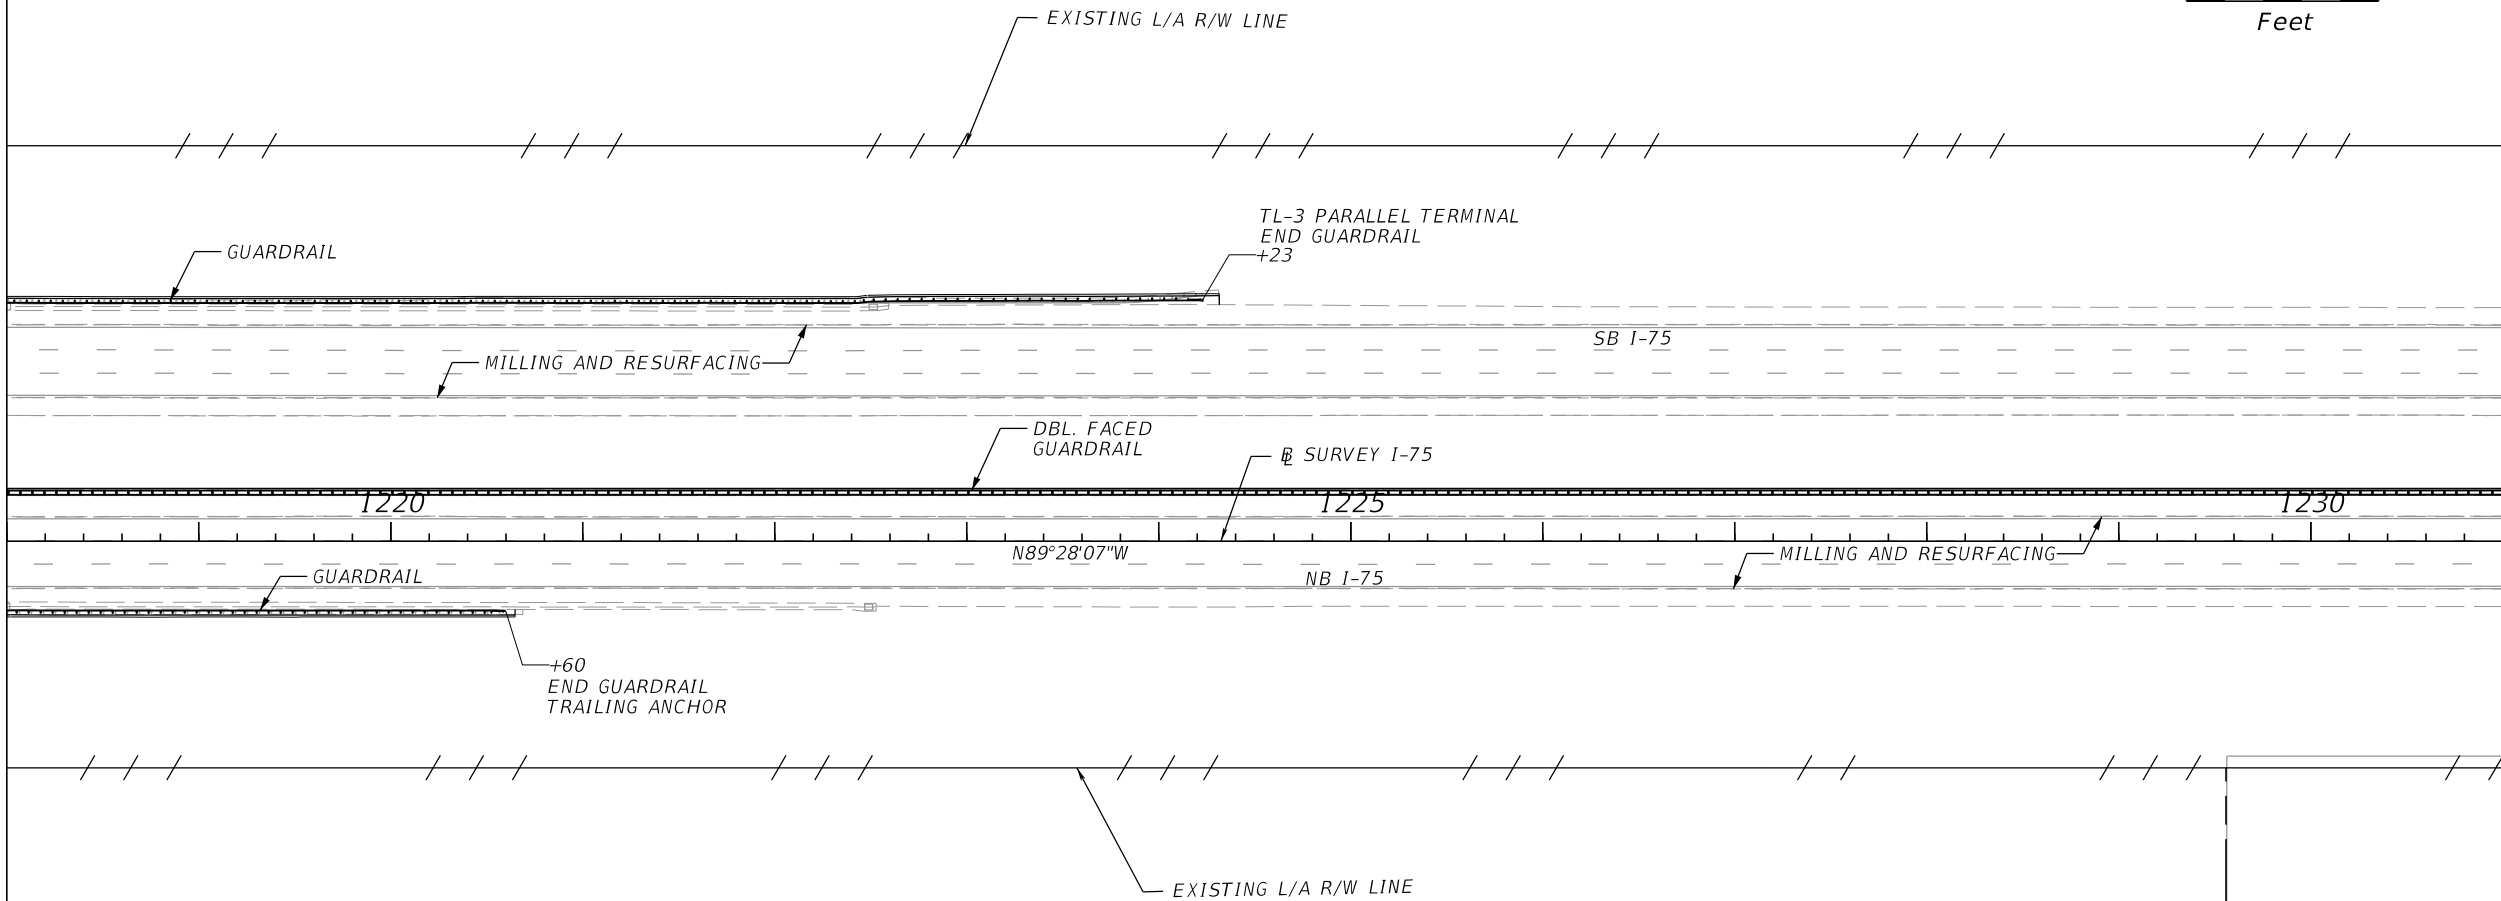


MATCHLINE STA. 1231+00.00

REVISIONS				ENGINEER OF RECORD		STATE OF FLORIDA DEPARTMENT OF TRANSPORTATION			ROADWAY PLAN	SHEET NO. 26
DATE	DESCRIPTION	DATE	DESCRIPTION	VU HOANG VU LICENSE NUMBER: 60294 STANTEC CONSULTING SERVICES, INC. 300 PRIMERA BLVD., SUITE 300 LAKE MARY, FLORIDA 32746		ROAD NO.	COUNTY	FINANCIAL PROJECT ID		
						SR 93	SARASOTA	451734-1-52-01		

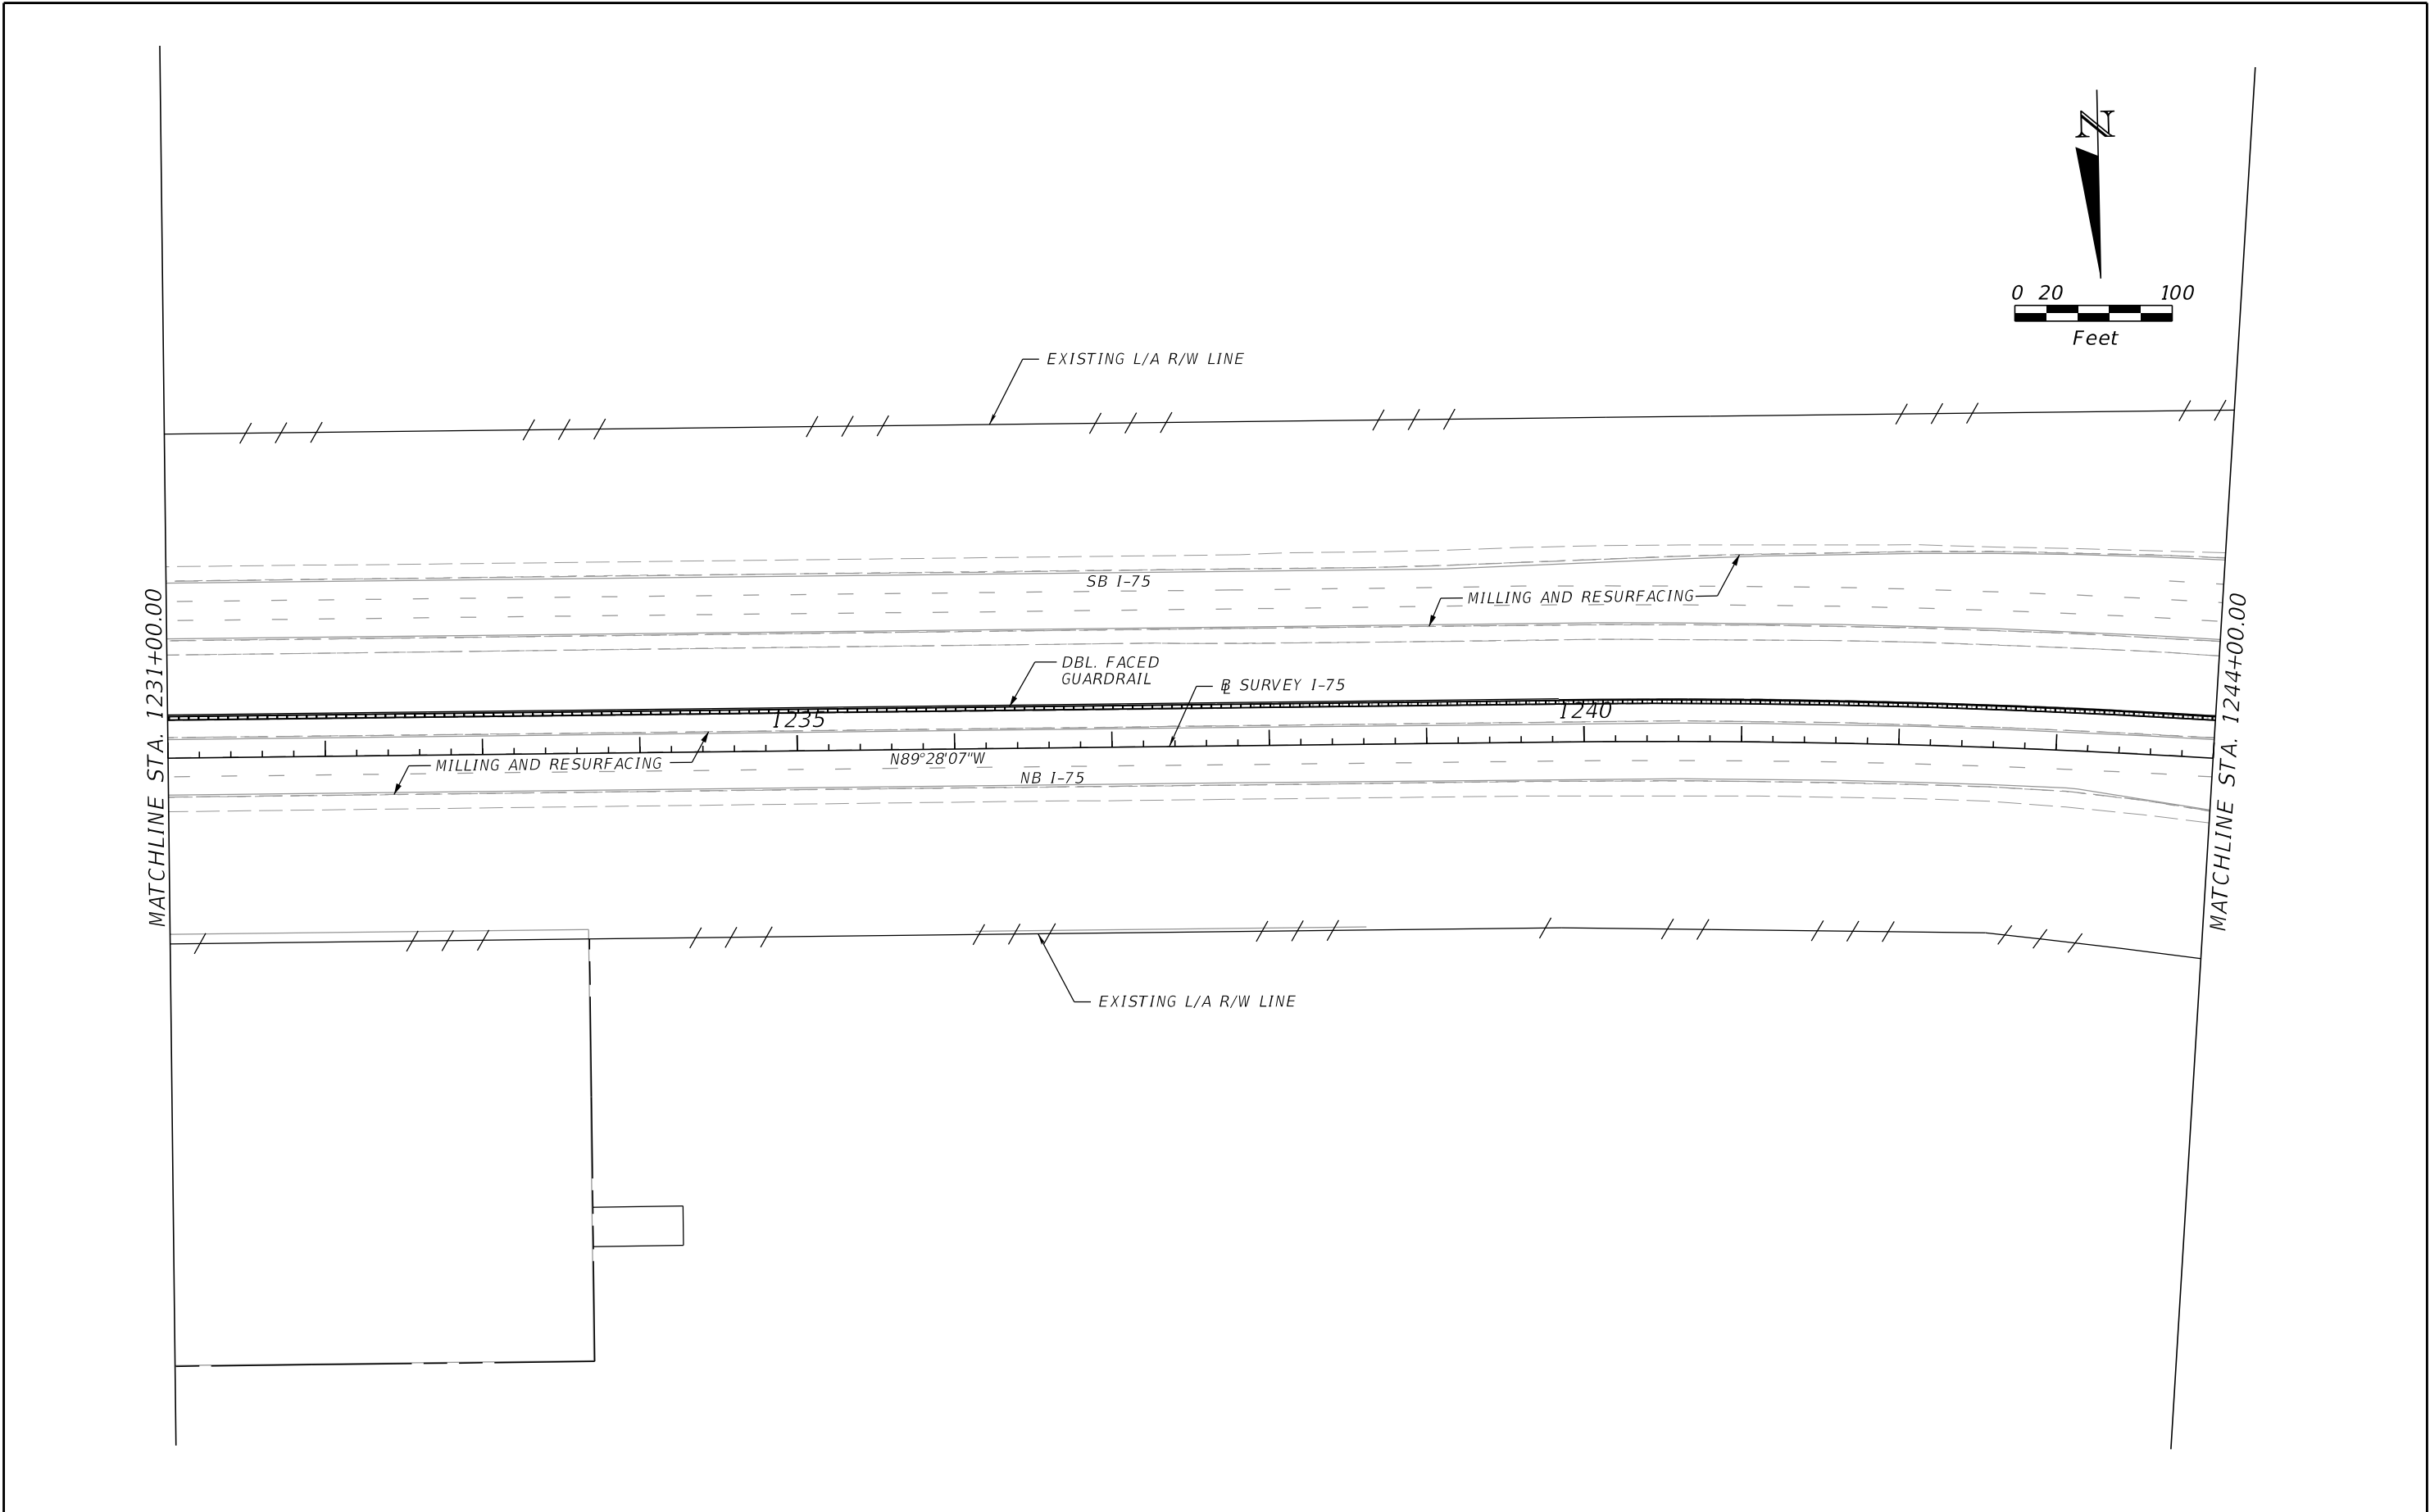

REVISIONS				ENGINEER OF RECORD		STATE OF FLORIDA DEPARTMENT OF TRANSPORTATION			ROADWAY PLAN	SHEET NO.
DATE	DESCRIPTION	DATE	DESCRIPTION	VU HOANG VU LICENSE NUMBER: 60294 STANTEC CONSULTING SERVICES, INC. 300 PRIMERA BLVD., SUITE 300 LAKE MARY, FLORIDA 32746		ROAD NO.	COUNTY	FINANCIAL PROJECT ID		
						SR 93	SARASOTA	451734-1-52-01		27

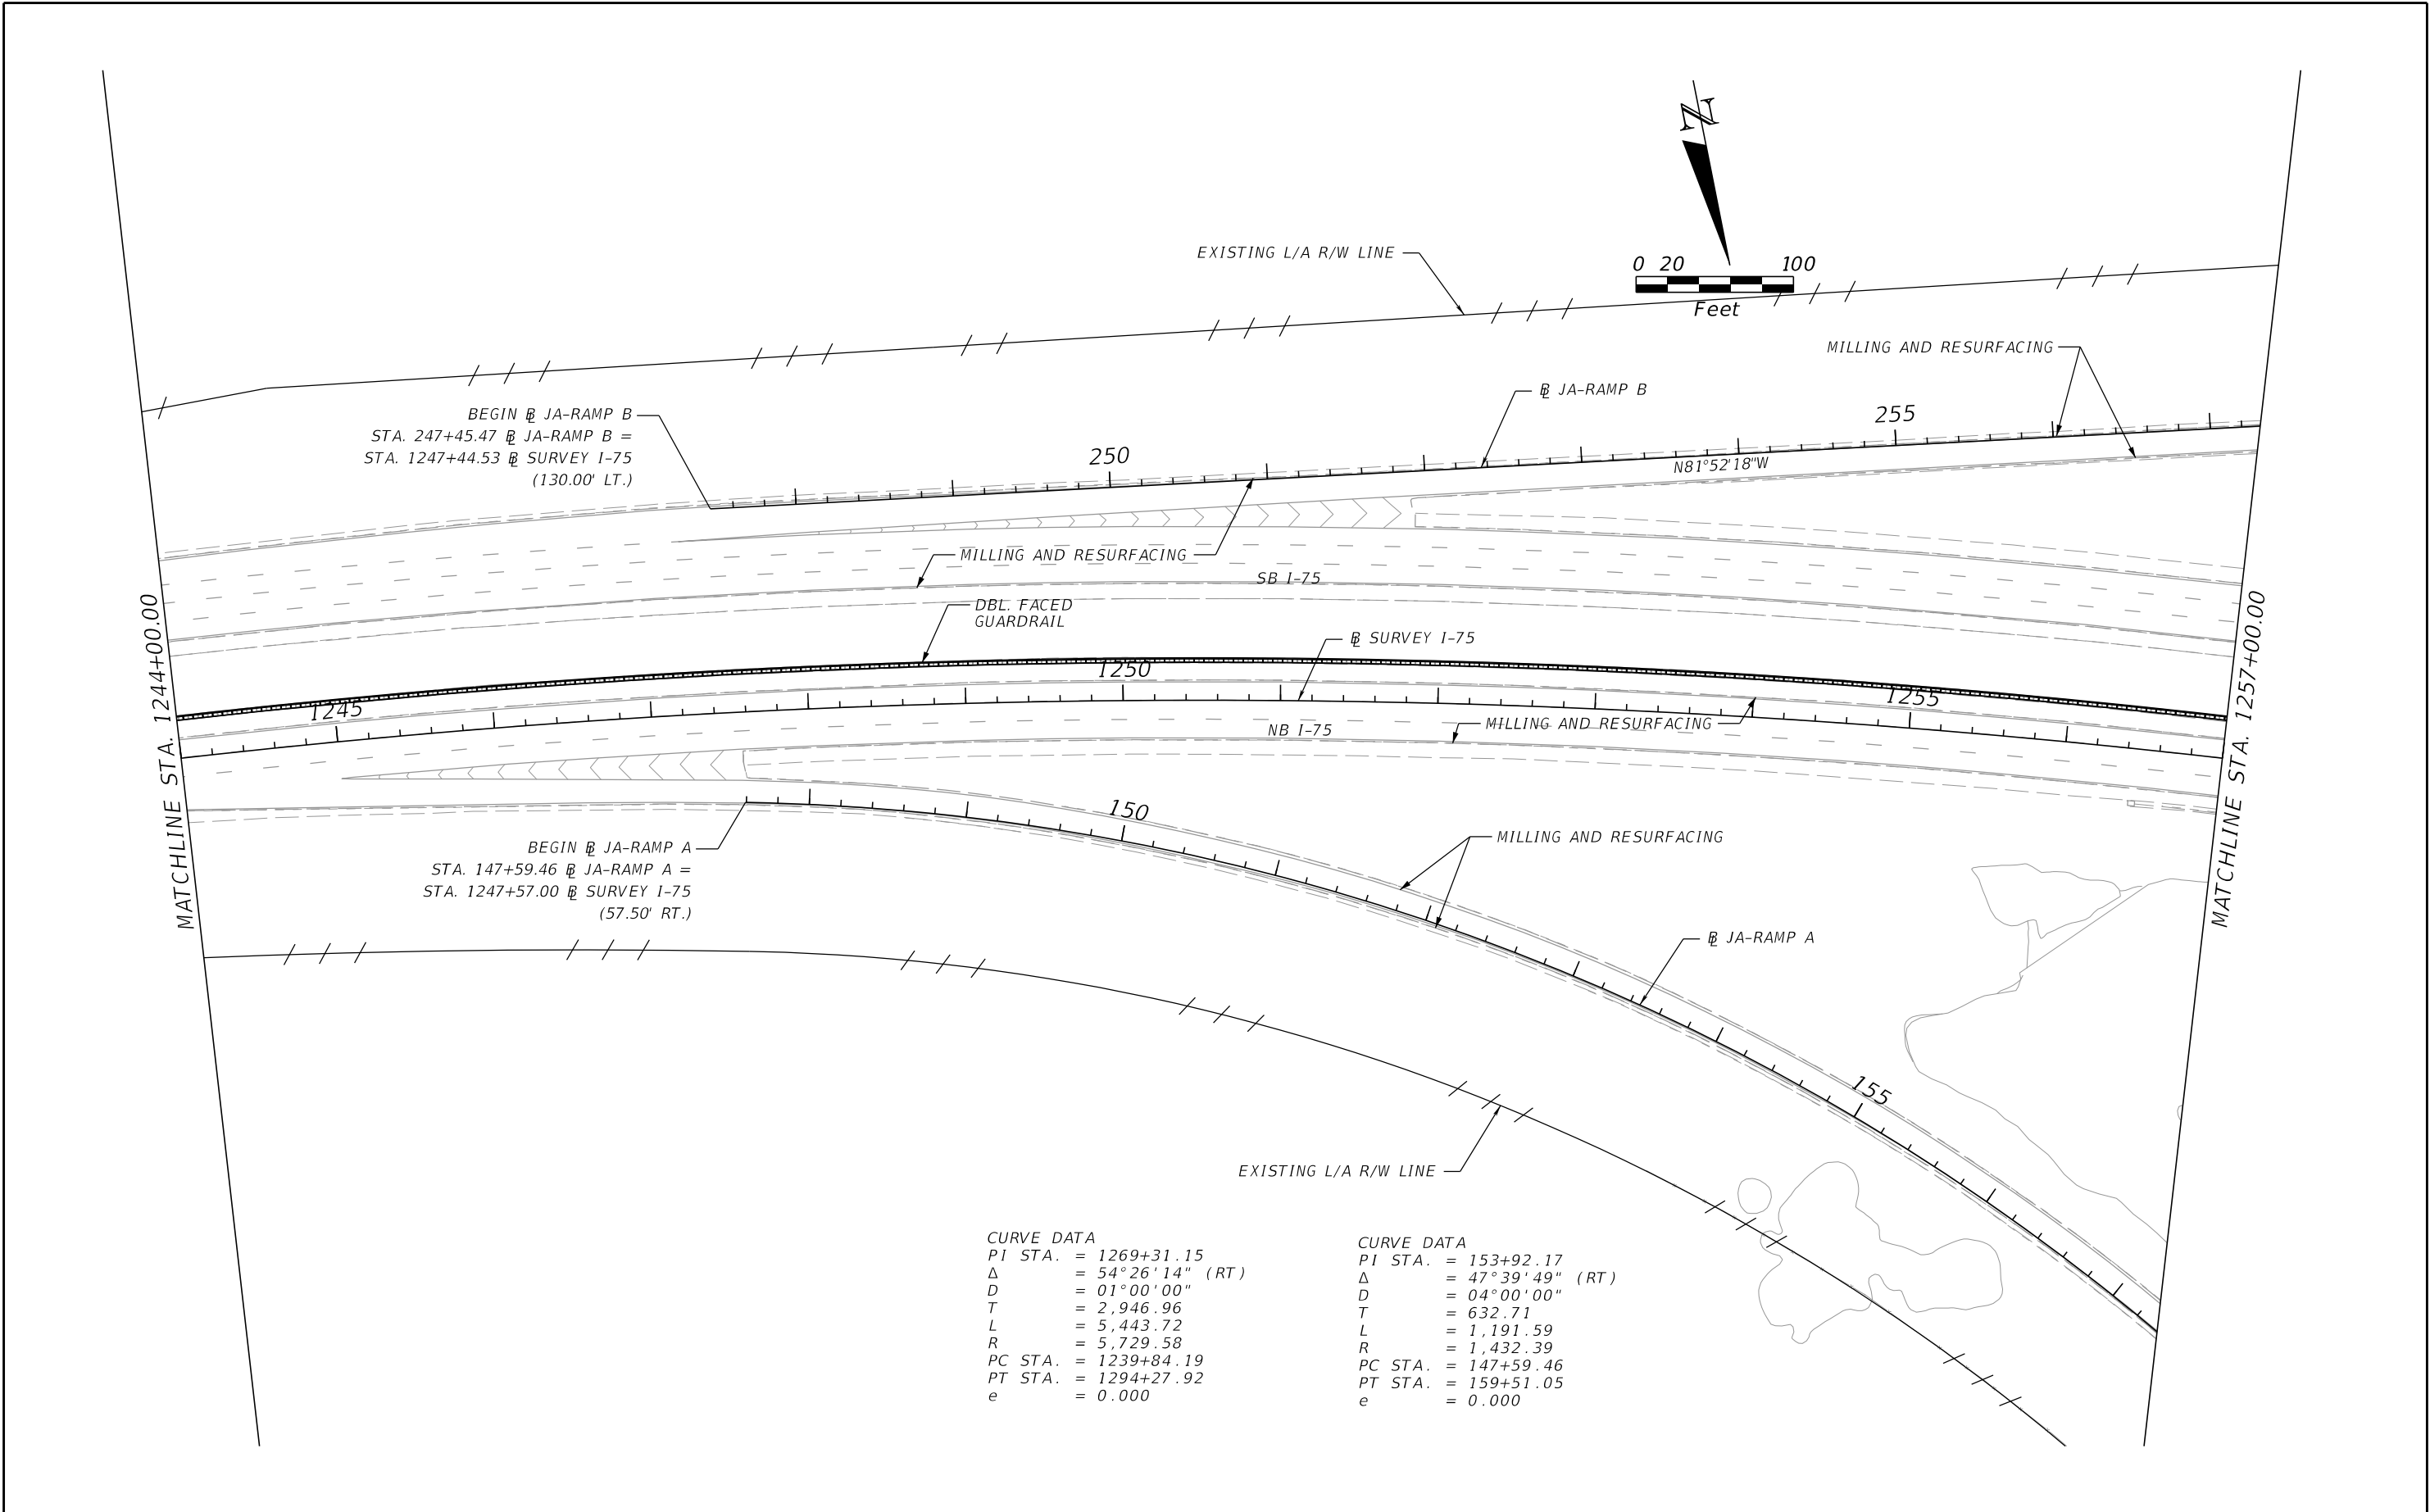


CURVE DATA
PI STA. = 1269+31.15
Δ = 54°26'14" (RT)
D = 01°00'00"
T = 2,946.96
L = 5,443.72
R = 5,729.58
PC STA. = 1239+84.19
PT STA. = 1294+27.92
e = 0.000


CURVE DATA
PI STA. = 153+92.17
Δ = 47°39'49" (RT)
D = 04°00'00"
T = 632.71
L = 1,191.59
R = 1,432.39
PC STA. = 147+59.46
PT STA. = 159+51.05
e = 0.000

REVISIONS				ENGINEER OF RECORD		STATE OF FLORIDA DEPARTMENT OF TRANSPORTATION			ROADWAY PLAN	SHEET NO. 28
DATE	DESCRIPTION	DATE	DESCRIPTION	VU HOANG VU LICENSE NUMBER: 60294 STANTEC CONSULTING SERVICES, INC. 300 PRIMERA BLVD., SUITE 300 LAKE MARY, FLORIDA 32746		ROAD NO.	COUNTY	FINANCIAL PROJECT ID		
						SR 93	SARASOTA	451734-1-52-01		


THE OFFICIAL RECORD OF THIS SHEET IS THE ELECTRONIC FILE DIGITALLY SIGNED AND SEALED UNDER RULE 61G15-23.004, F.A.C.

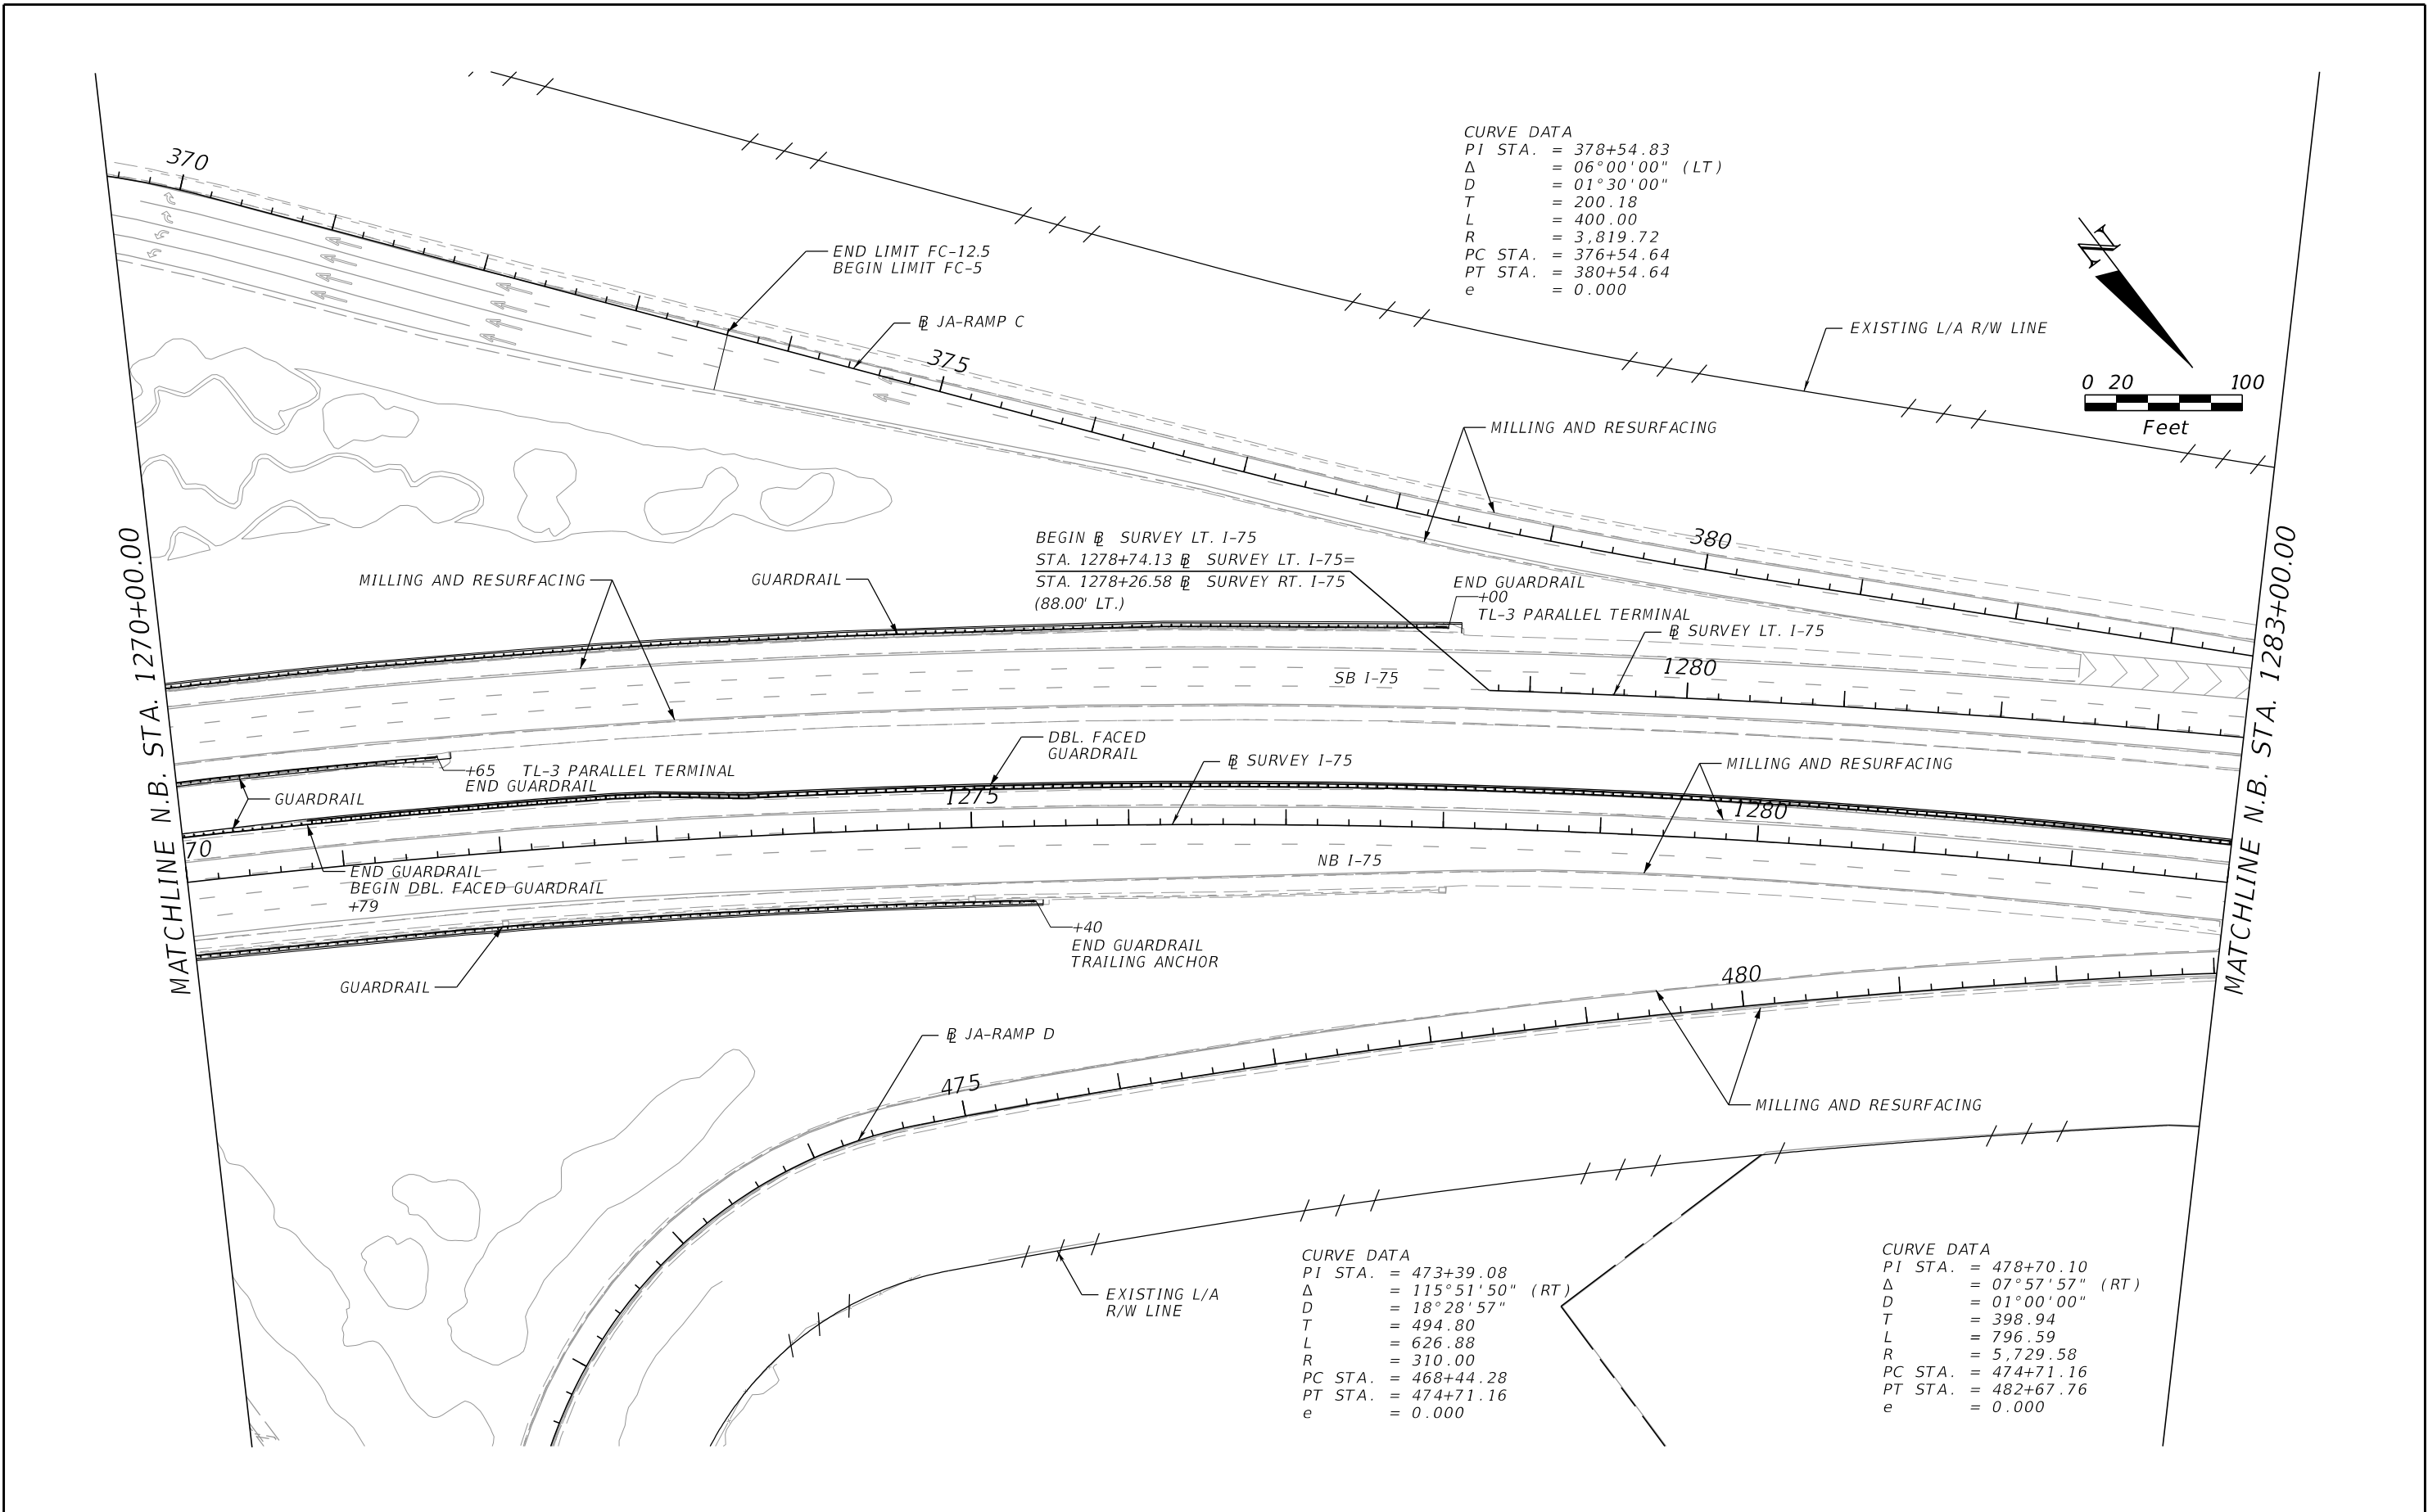

REVISIONS				ENGINEER OF RECORD	STATE OF FLORIDA DEPARTMENT OF TRANSPORTATION			ROADWAY PLAN	SHEET NO. 30
DATE	DESCRIPTION	DATE	DESCRIPTION		ROAD NO.	COUNTY	FINANCIAL PROJECT ID		
				VU HOANG VU LICENSE NUMBER: 60294 STANTEC CONSULTING SERVICES, INC. 300 PRIMERA BLVD., SUITE 300 LAKE MARY, FLORIDA 32746	SR 93	SARASOTA	451734-1-52-01		

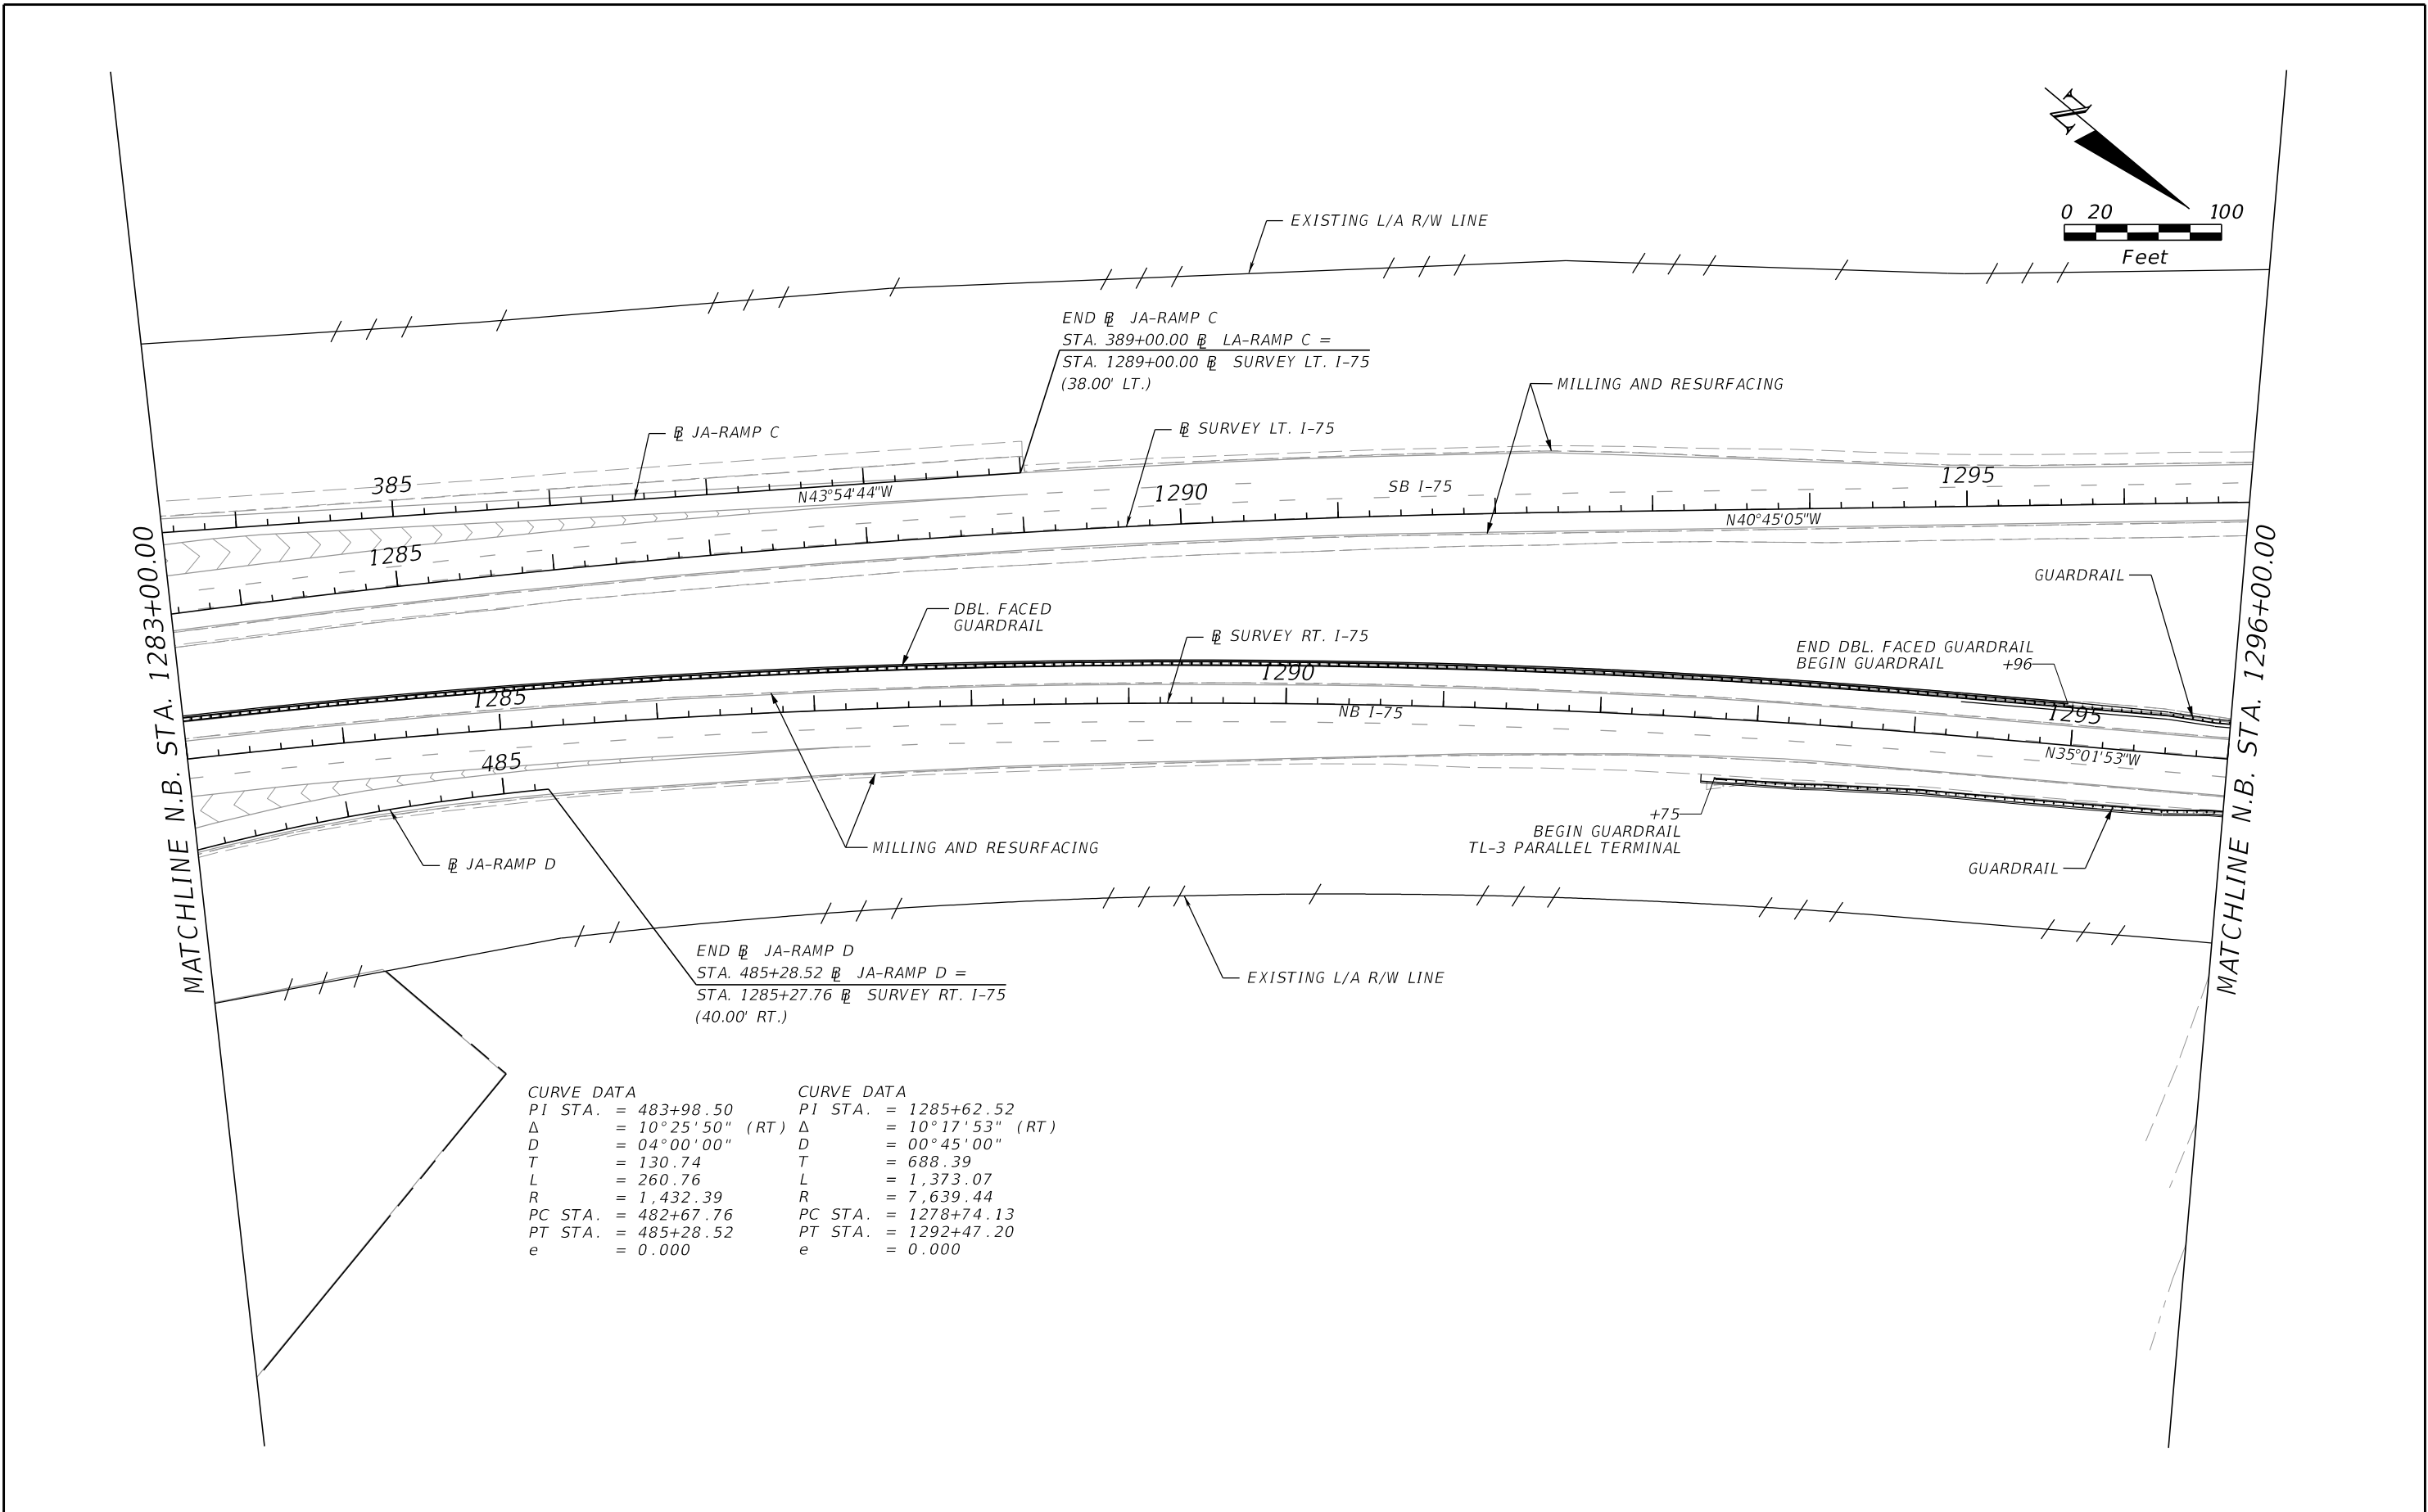


REVISIONS				ENGINEER OF RECORD		STATE OF FLORIDA DEPARTMENT OF TRANSPORTATION			ROADWAY PLAN	SHEET NO. 31
DATE	DESCRIPTION	DATE	DESCRIPTION	VU HOANG VU LICENSE NUMBER: 60294 STANTEC CONSULTING SERVICES, INC. 300 PRIMERA BLVD., SUITE 300 LAKE MARY, FLORIDA 32746		ROAD NO.	COUNTY	FINANCIAL PROJECT ID		
						SR 93	SARASOTA	451734-1-52-01		

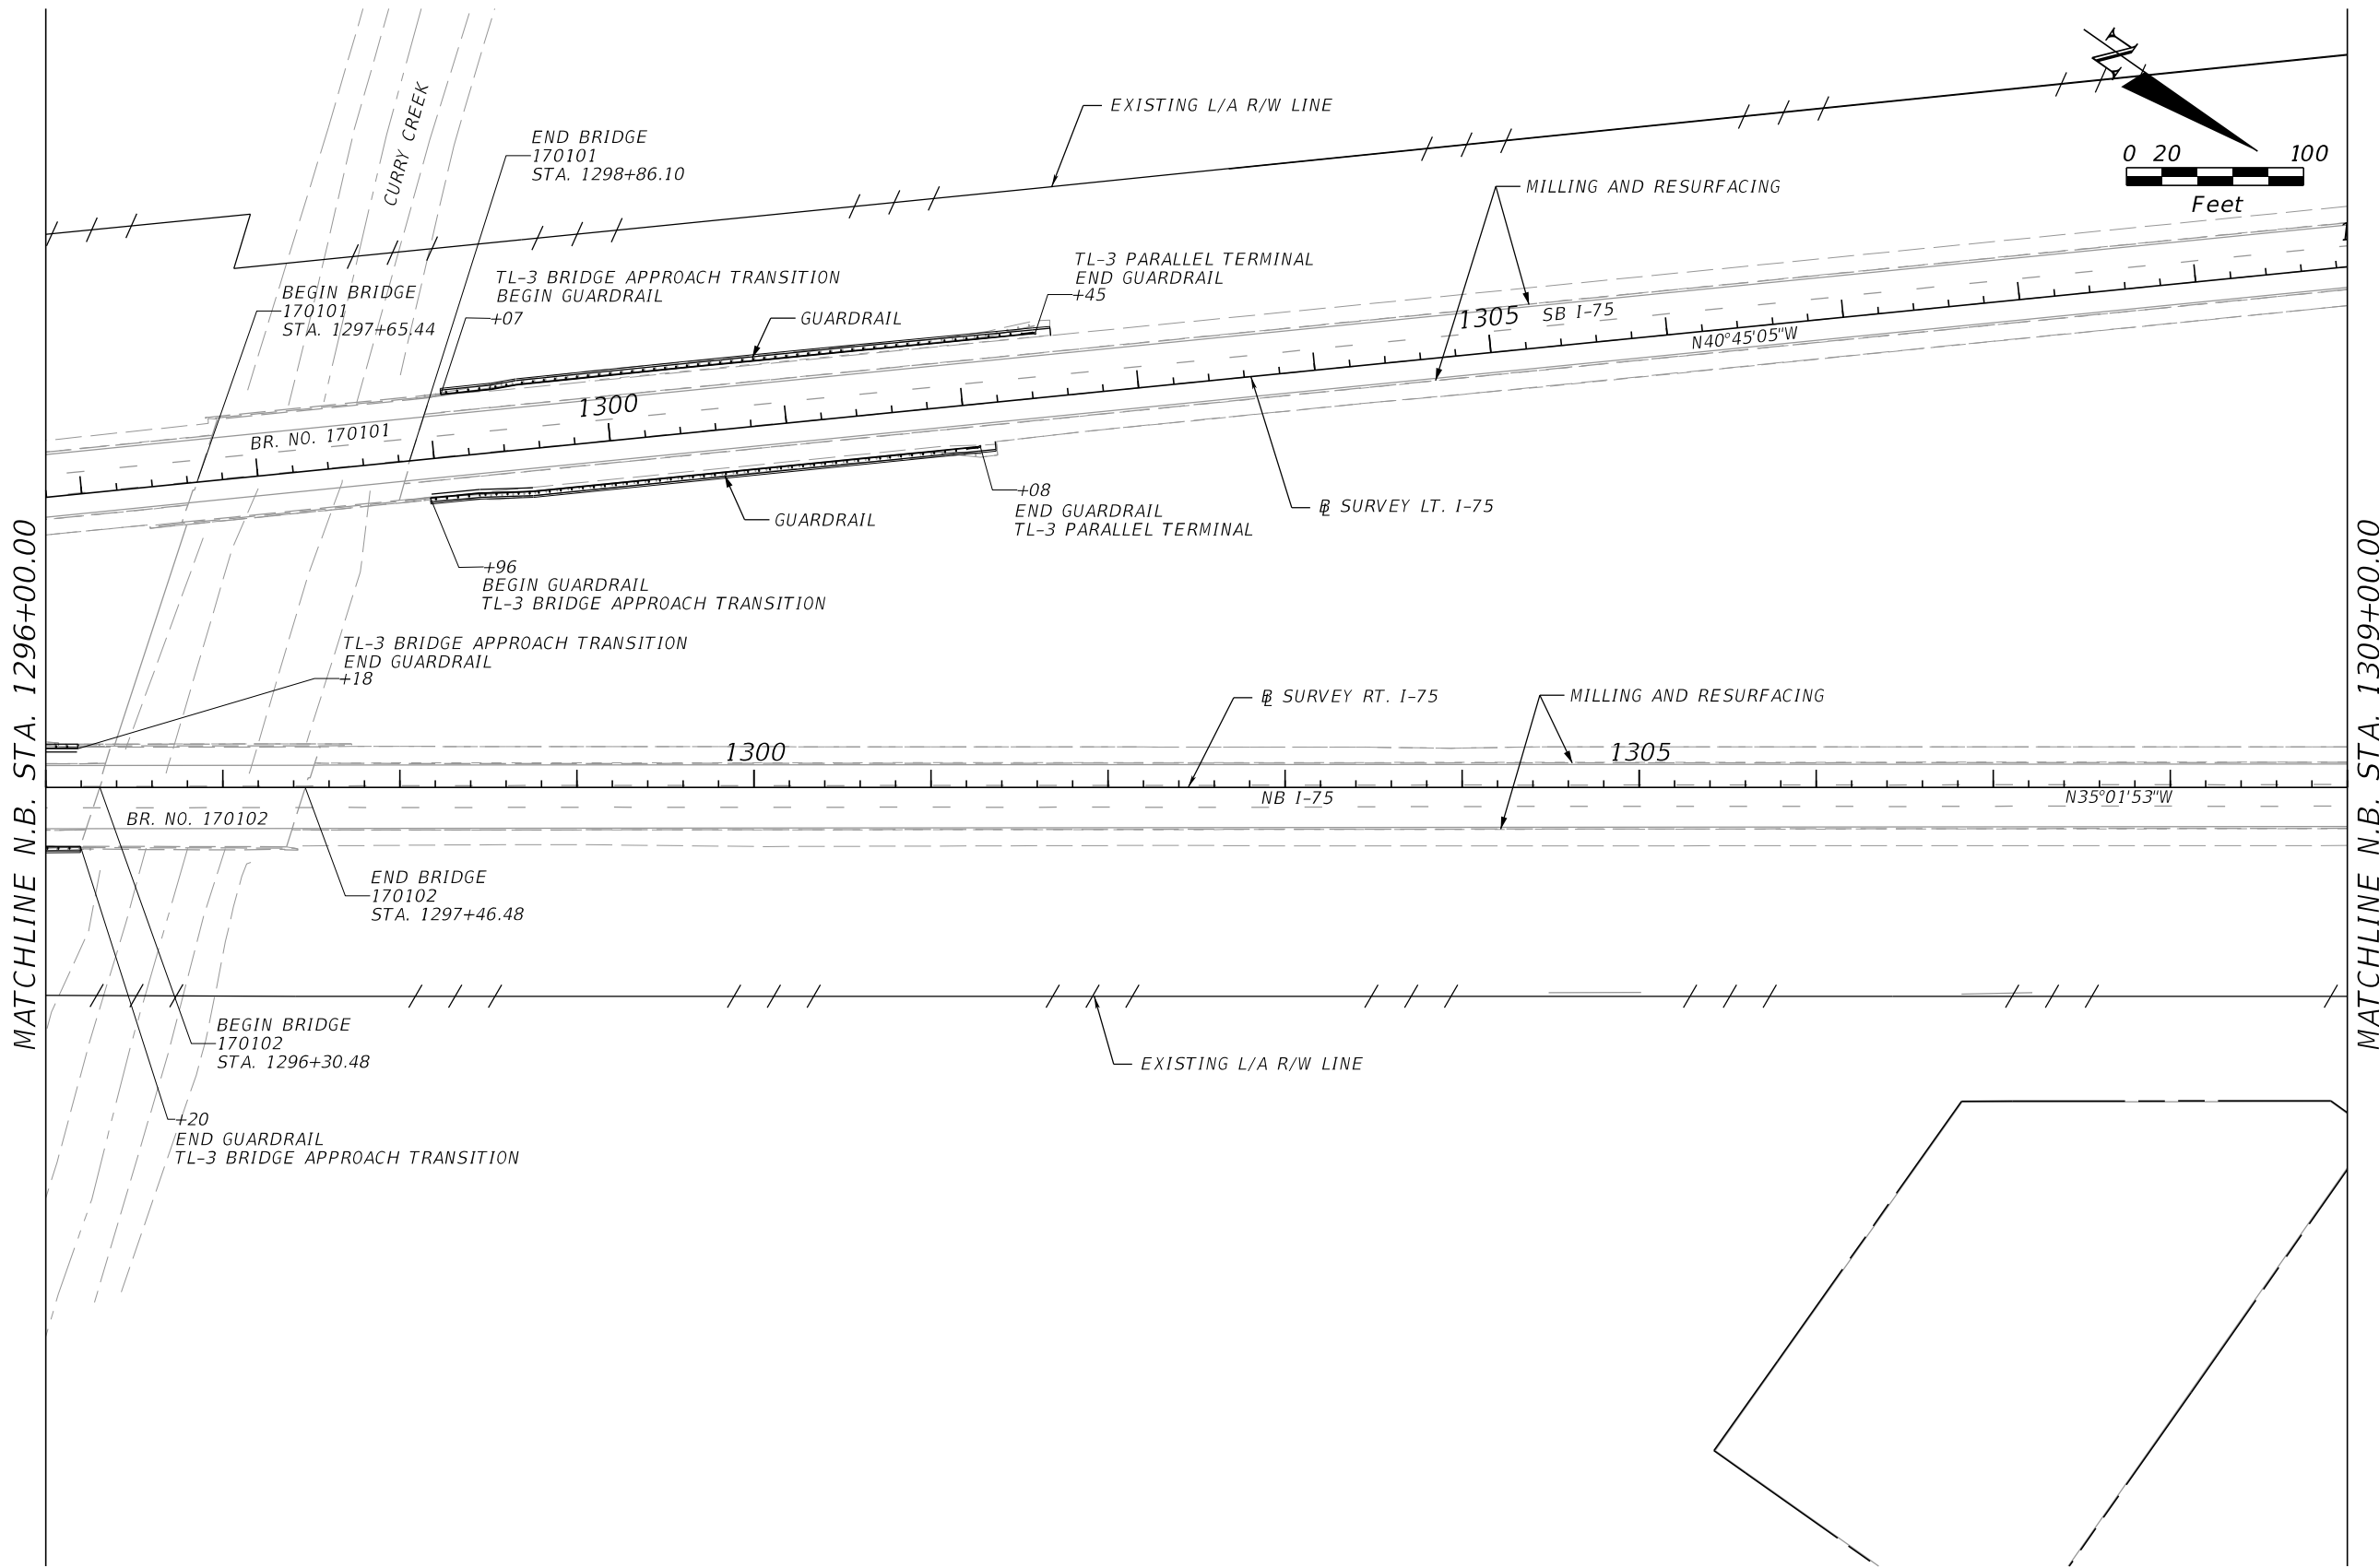


REVISIONS				ENGINEER OF RECORD		STATE OF FLORIDA DEPARTMENT OF TRANSPORTATION			ROADWAY PLAN	SHEET NO. 32
DATE	DESCRIPTION	DATE	DESCRIPTION	VU HOANG VU LICENSE NUMBER: 60294 STANTEC CONSULTING SERVICES, INC. 300 PRIMERA BLVD., SUITE 300 LAKE MARY, FLORIDA 32746		ROAD NO.	COUNTY	FINANCIAL PROJECT ID		
						SR 93	SARASOTA	451734-1-52-01		

THE OFFICIAL RECORD OF THIS SHEET IS THE ELECTRONIC FILE DIGITALLY SIGNED AND SEALED UNDER RULE 61G15-23.004, F.A.C.

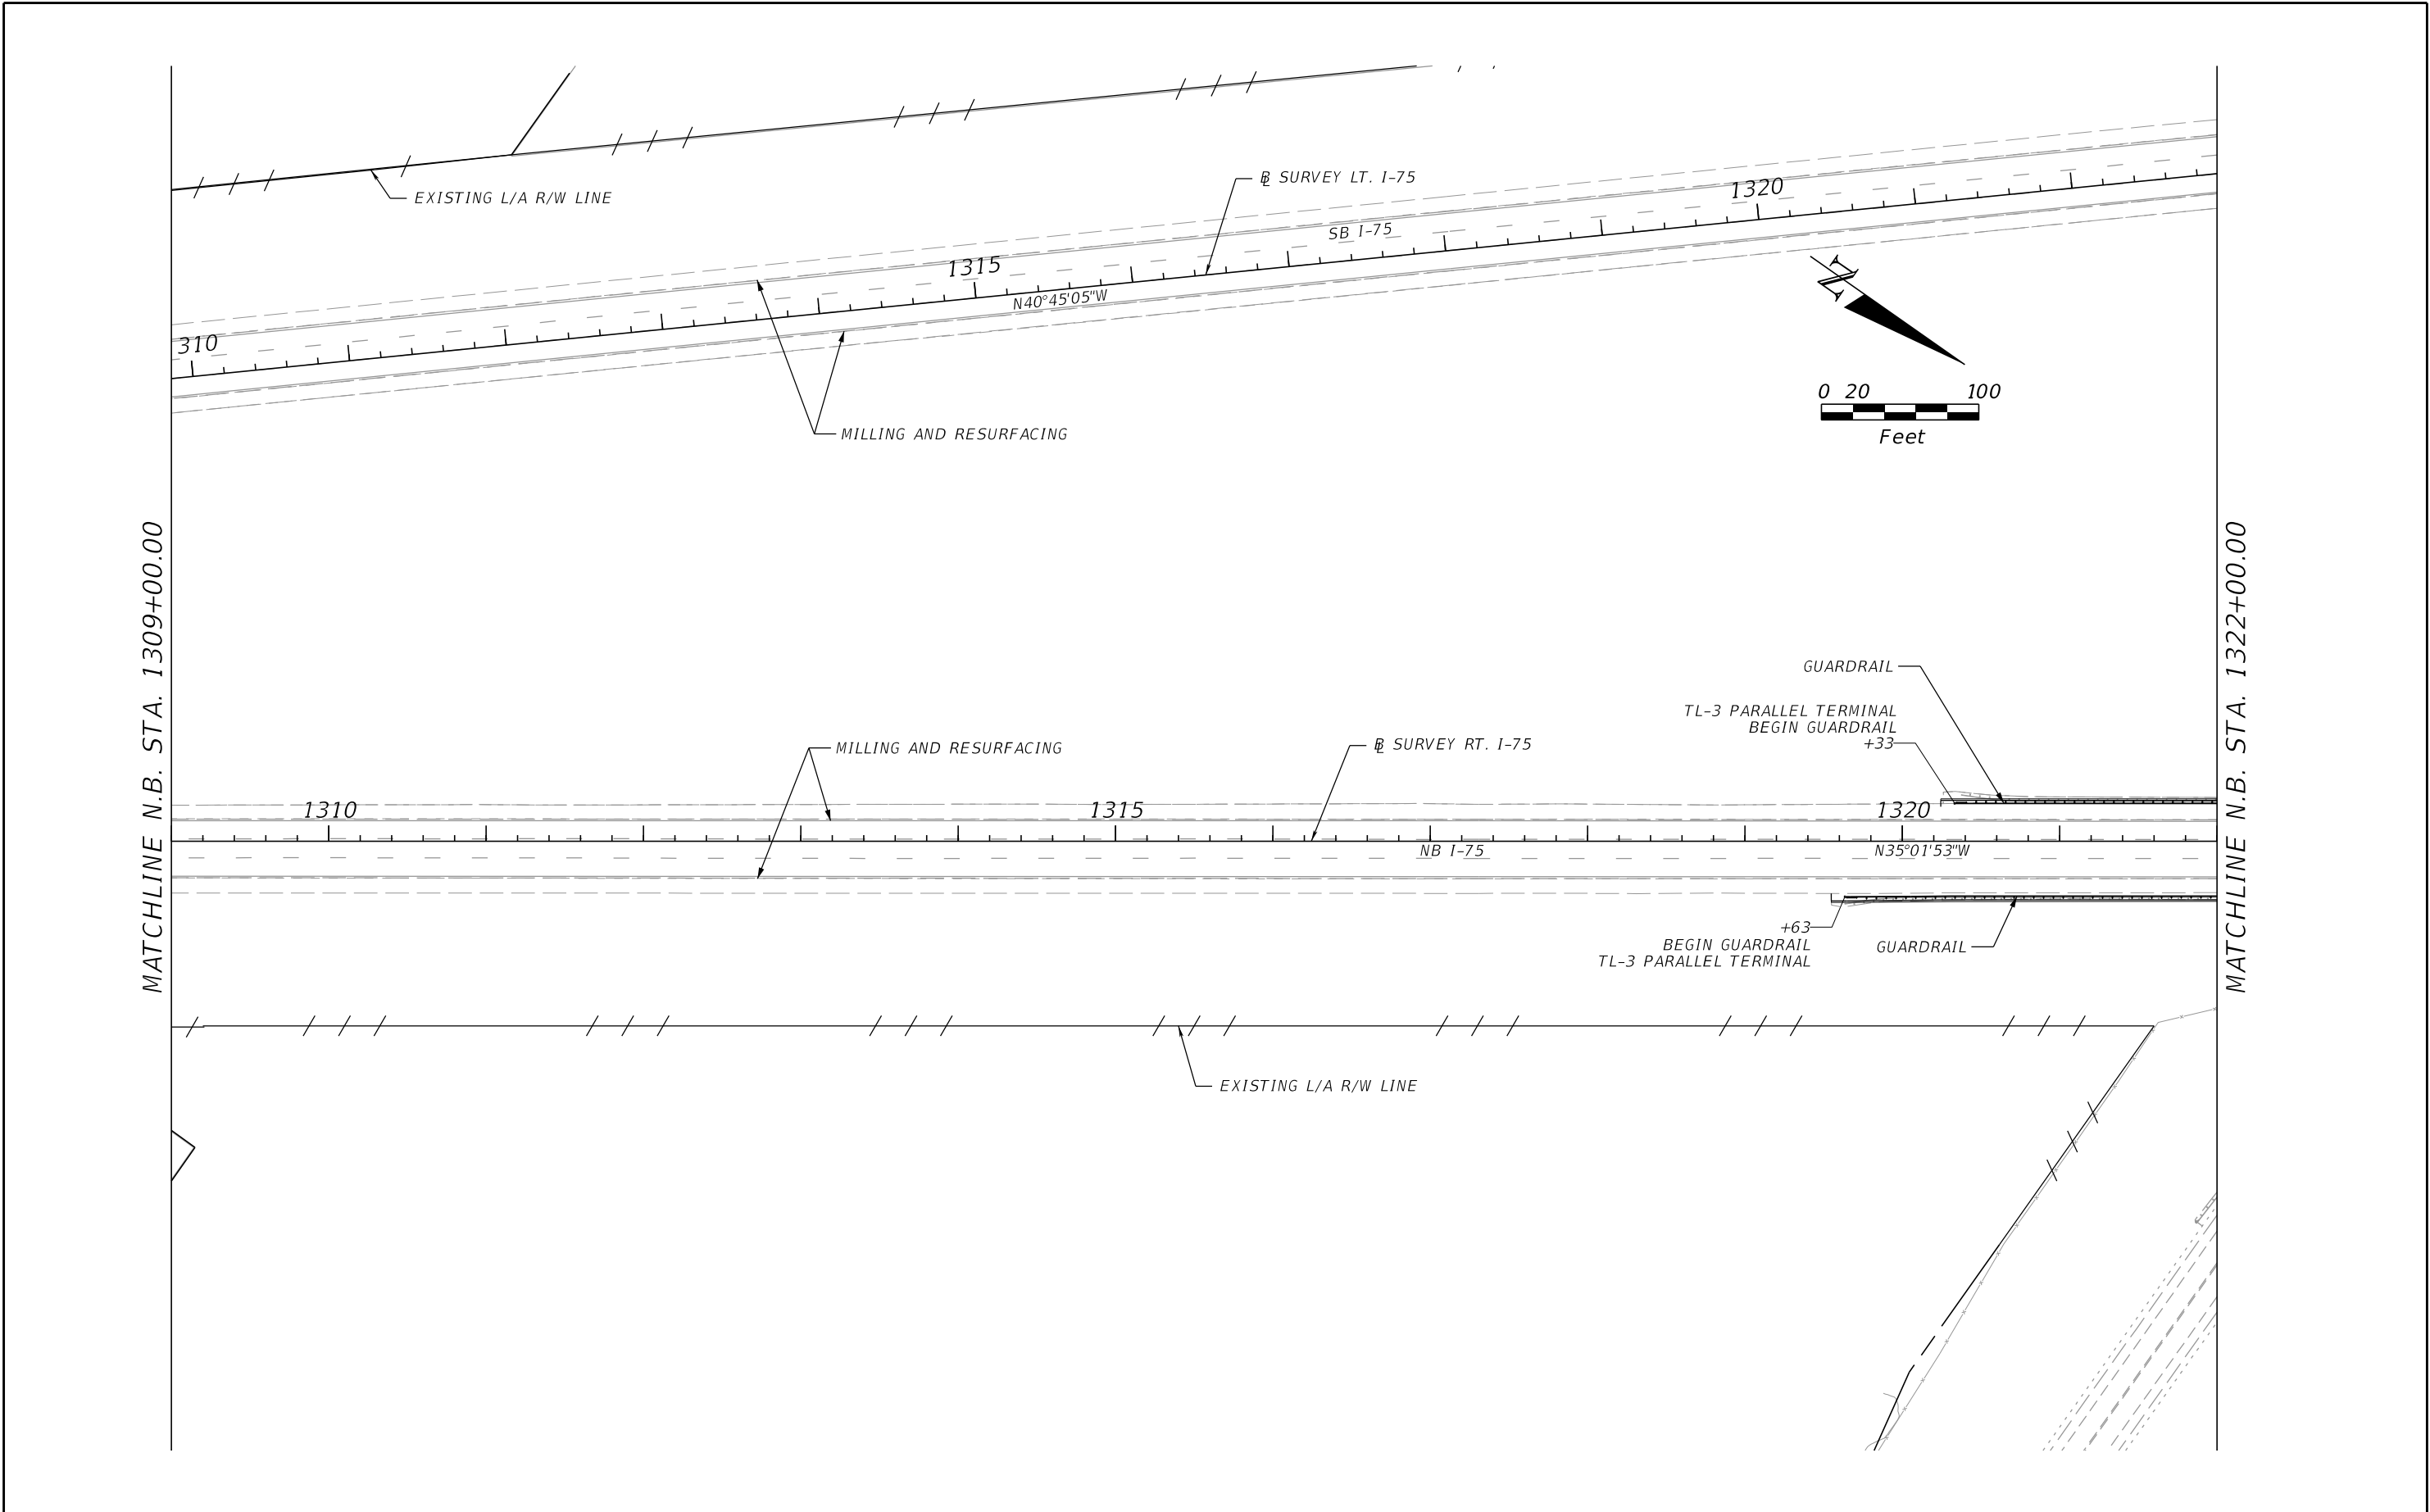


REVISIONS				ENGINEER OF RECORD		STATE OF FLORIDA DEPARTMENT OF TRANSPORTATION			ROADWAY PLAN	SHEET NO.
DATE	DESCRIPTION	DATE	DESCRIPTION	VU HOANG VU LICENSE NUMBER: 60294 STANTEC CONSULTING SERVICES, INC. 300 PRIMERA BLVD., SUITE 300 LAKE MARY, FLORIDA 32746		ROAD NO.	COUNTY	FINANCIAL PROJECT ID		
						SR 93	SARASOTA	451734-1-52-01		33

THE OFFICIAL RECORD OF THIS SHEET IS THE ELECTRONIC FILE DIGITALLY SIGNED AND SEALED UNDER RULE 61G15-23.004, F.A.C.

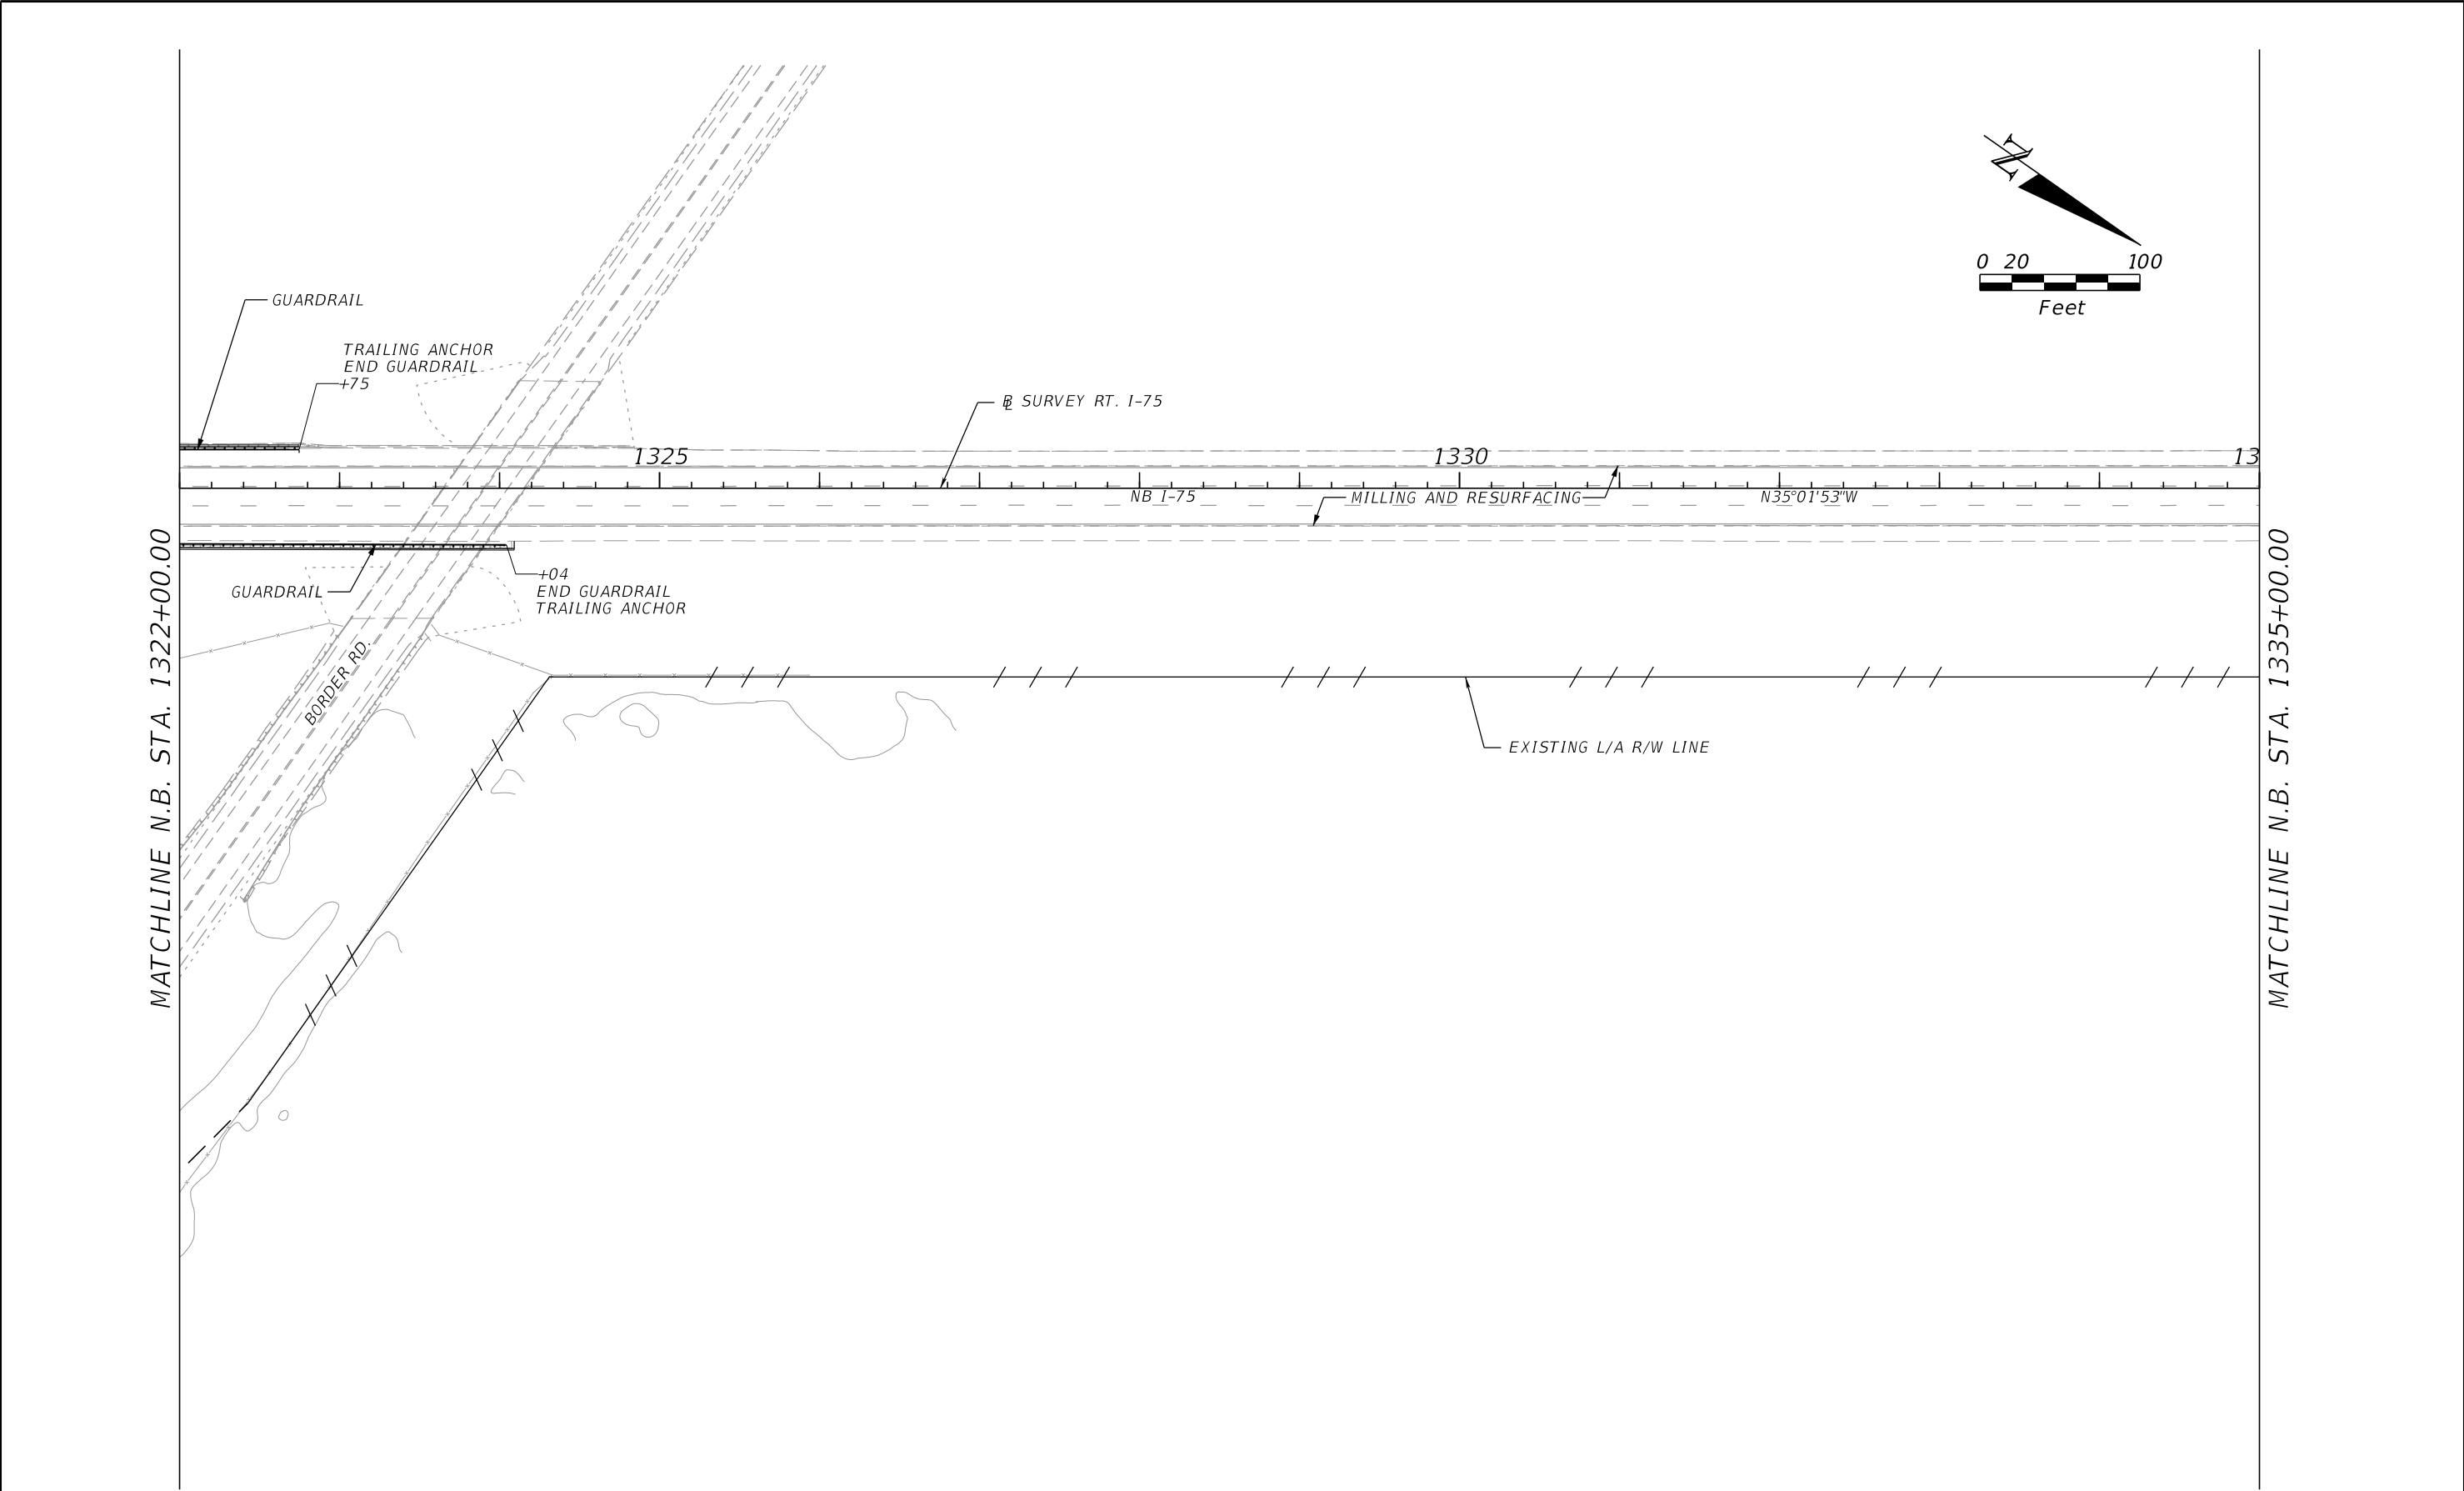


REVISIONS				ENGINEER OF RECORD		STATE OF FLORIDA DEPARTMENT OF TRANSPORTATION			ROADWAY PLAN	SHEET NO. 34
DATE	DESCRIPTION	DATE	DESCRIPTION	VU HOANG VU LICENSE NUMBER: 60294 STANTEC CONSULTING SERVICES, INC. 300 PRIMERA BLVD., SUITE 300 LAKE MARY, FLORIDA 32746		ROAD NO.	COUNTY	FINANCIAL PROJECT ID		
						SR 93	SARASOTA	451734-1-52-01		

MATCHLINE S.B. STA. 1322+00.00

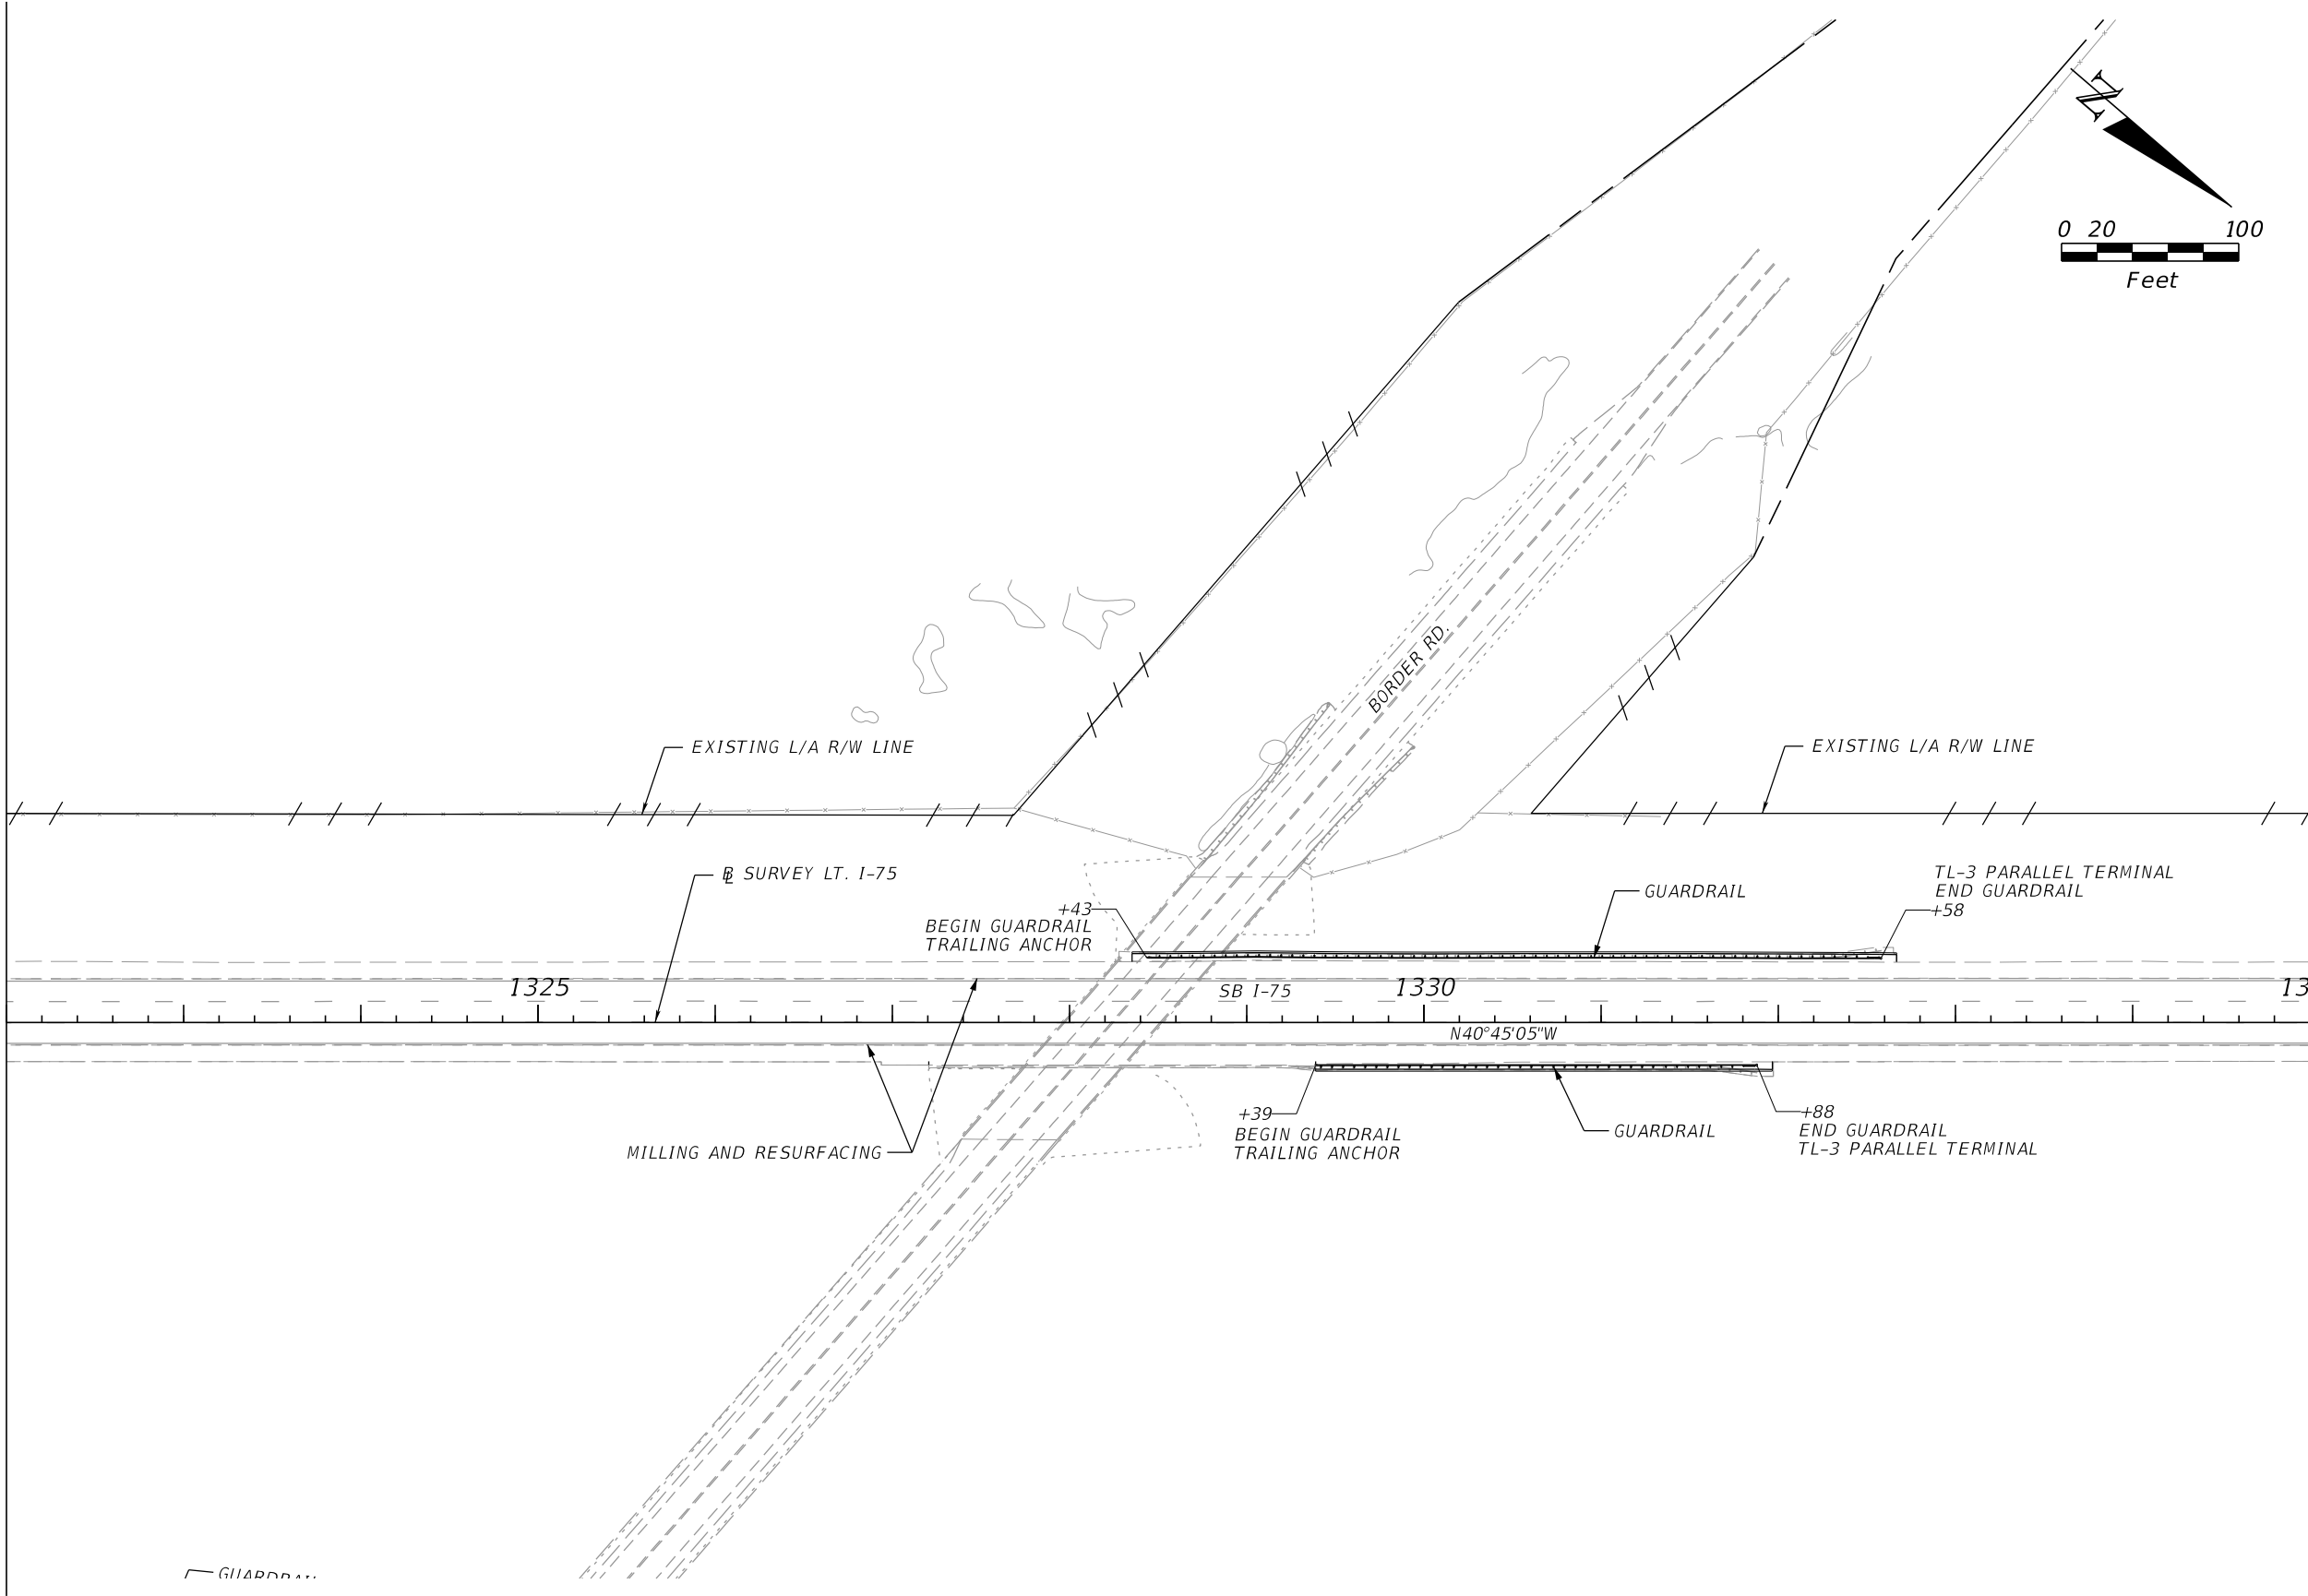


MATCHLINE S.B. STA. 1335+00.00

REVISIONS				ENGINEER OF RECORD		STATE OF FLORIDA DEPARTMENT OF TRANSPORTATION			ROADWAY PLAN	SHEET NO. 35
DATE	DESCRIPTION	DATE	DESCRIPTION	VU HOANG VU LICENSE NUMBER: 60294 STANTEC CONSULTING SERVICES, INC. 300 PRIMERA BLVD., SUITE 300 LAKE MARY, FLORIDA 32746		ROAD NO.	COUNTY	FINANCIAL PROJECT ID		
						SR 93	SARASOTA	451734-1-52-01		

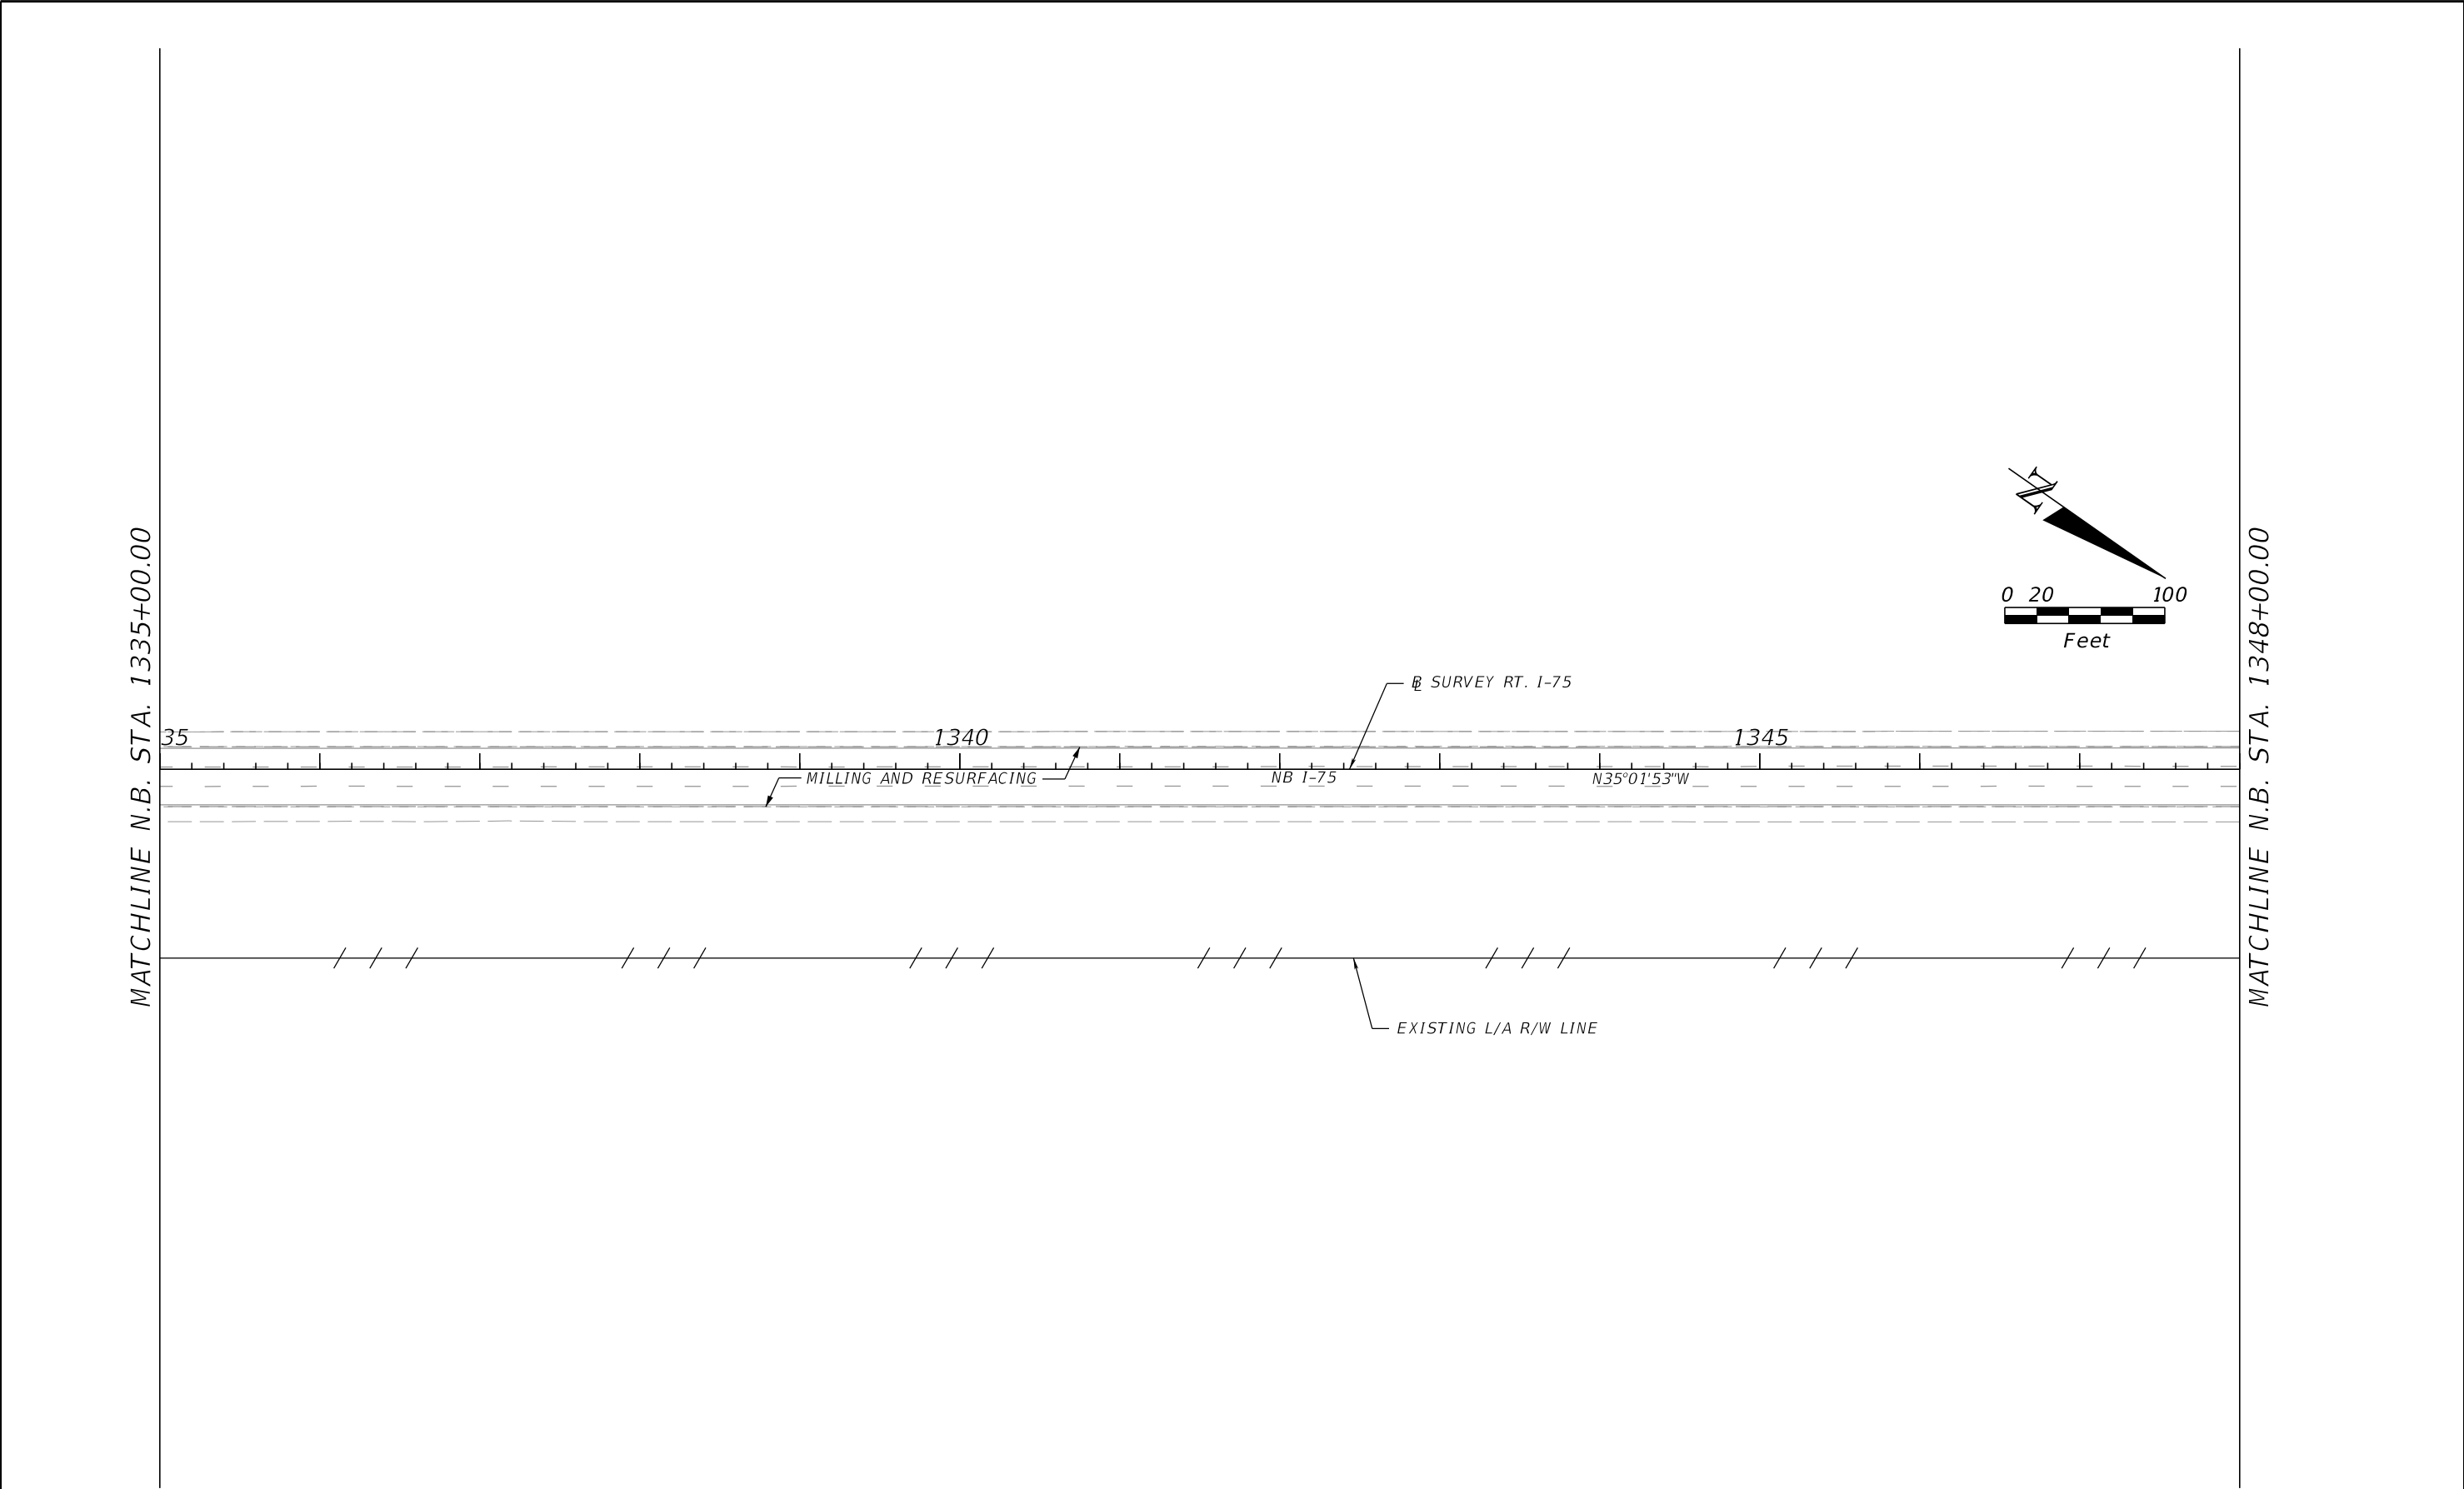


REVISIONS				ENGINEER OF RECORD		STATE OF FLORIDA DEPARTMENT OF TRANSPORTATION			ROADWAY PLAN	SHEET NO. 36
DATE	DESCRIPTION	DATE	DESCRIPTION	VU HOANG VU LICENSE NUMBER: 60294 STANTEC CONSULTING SERVICES, INC. 300 PRIMERA BLVD., SUITE 300 LAKE MARY, FLORIDA 32746		ROAD NO.	COUNTY	FINANCIAL PROJECT ID		
						SR 93	SARASOTA	451734-1-52-01		

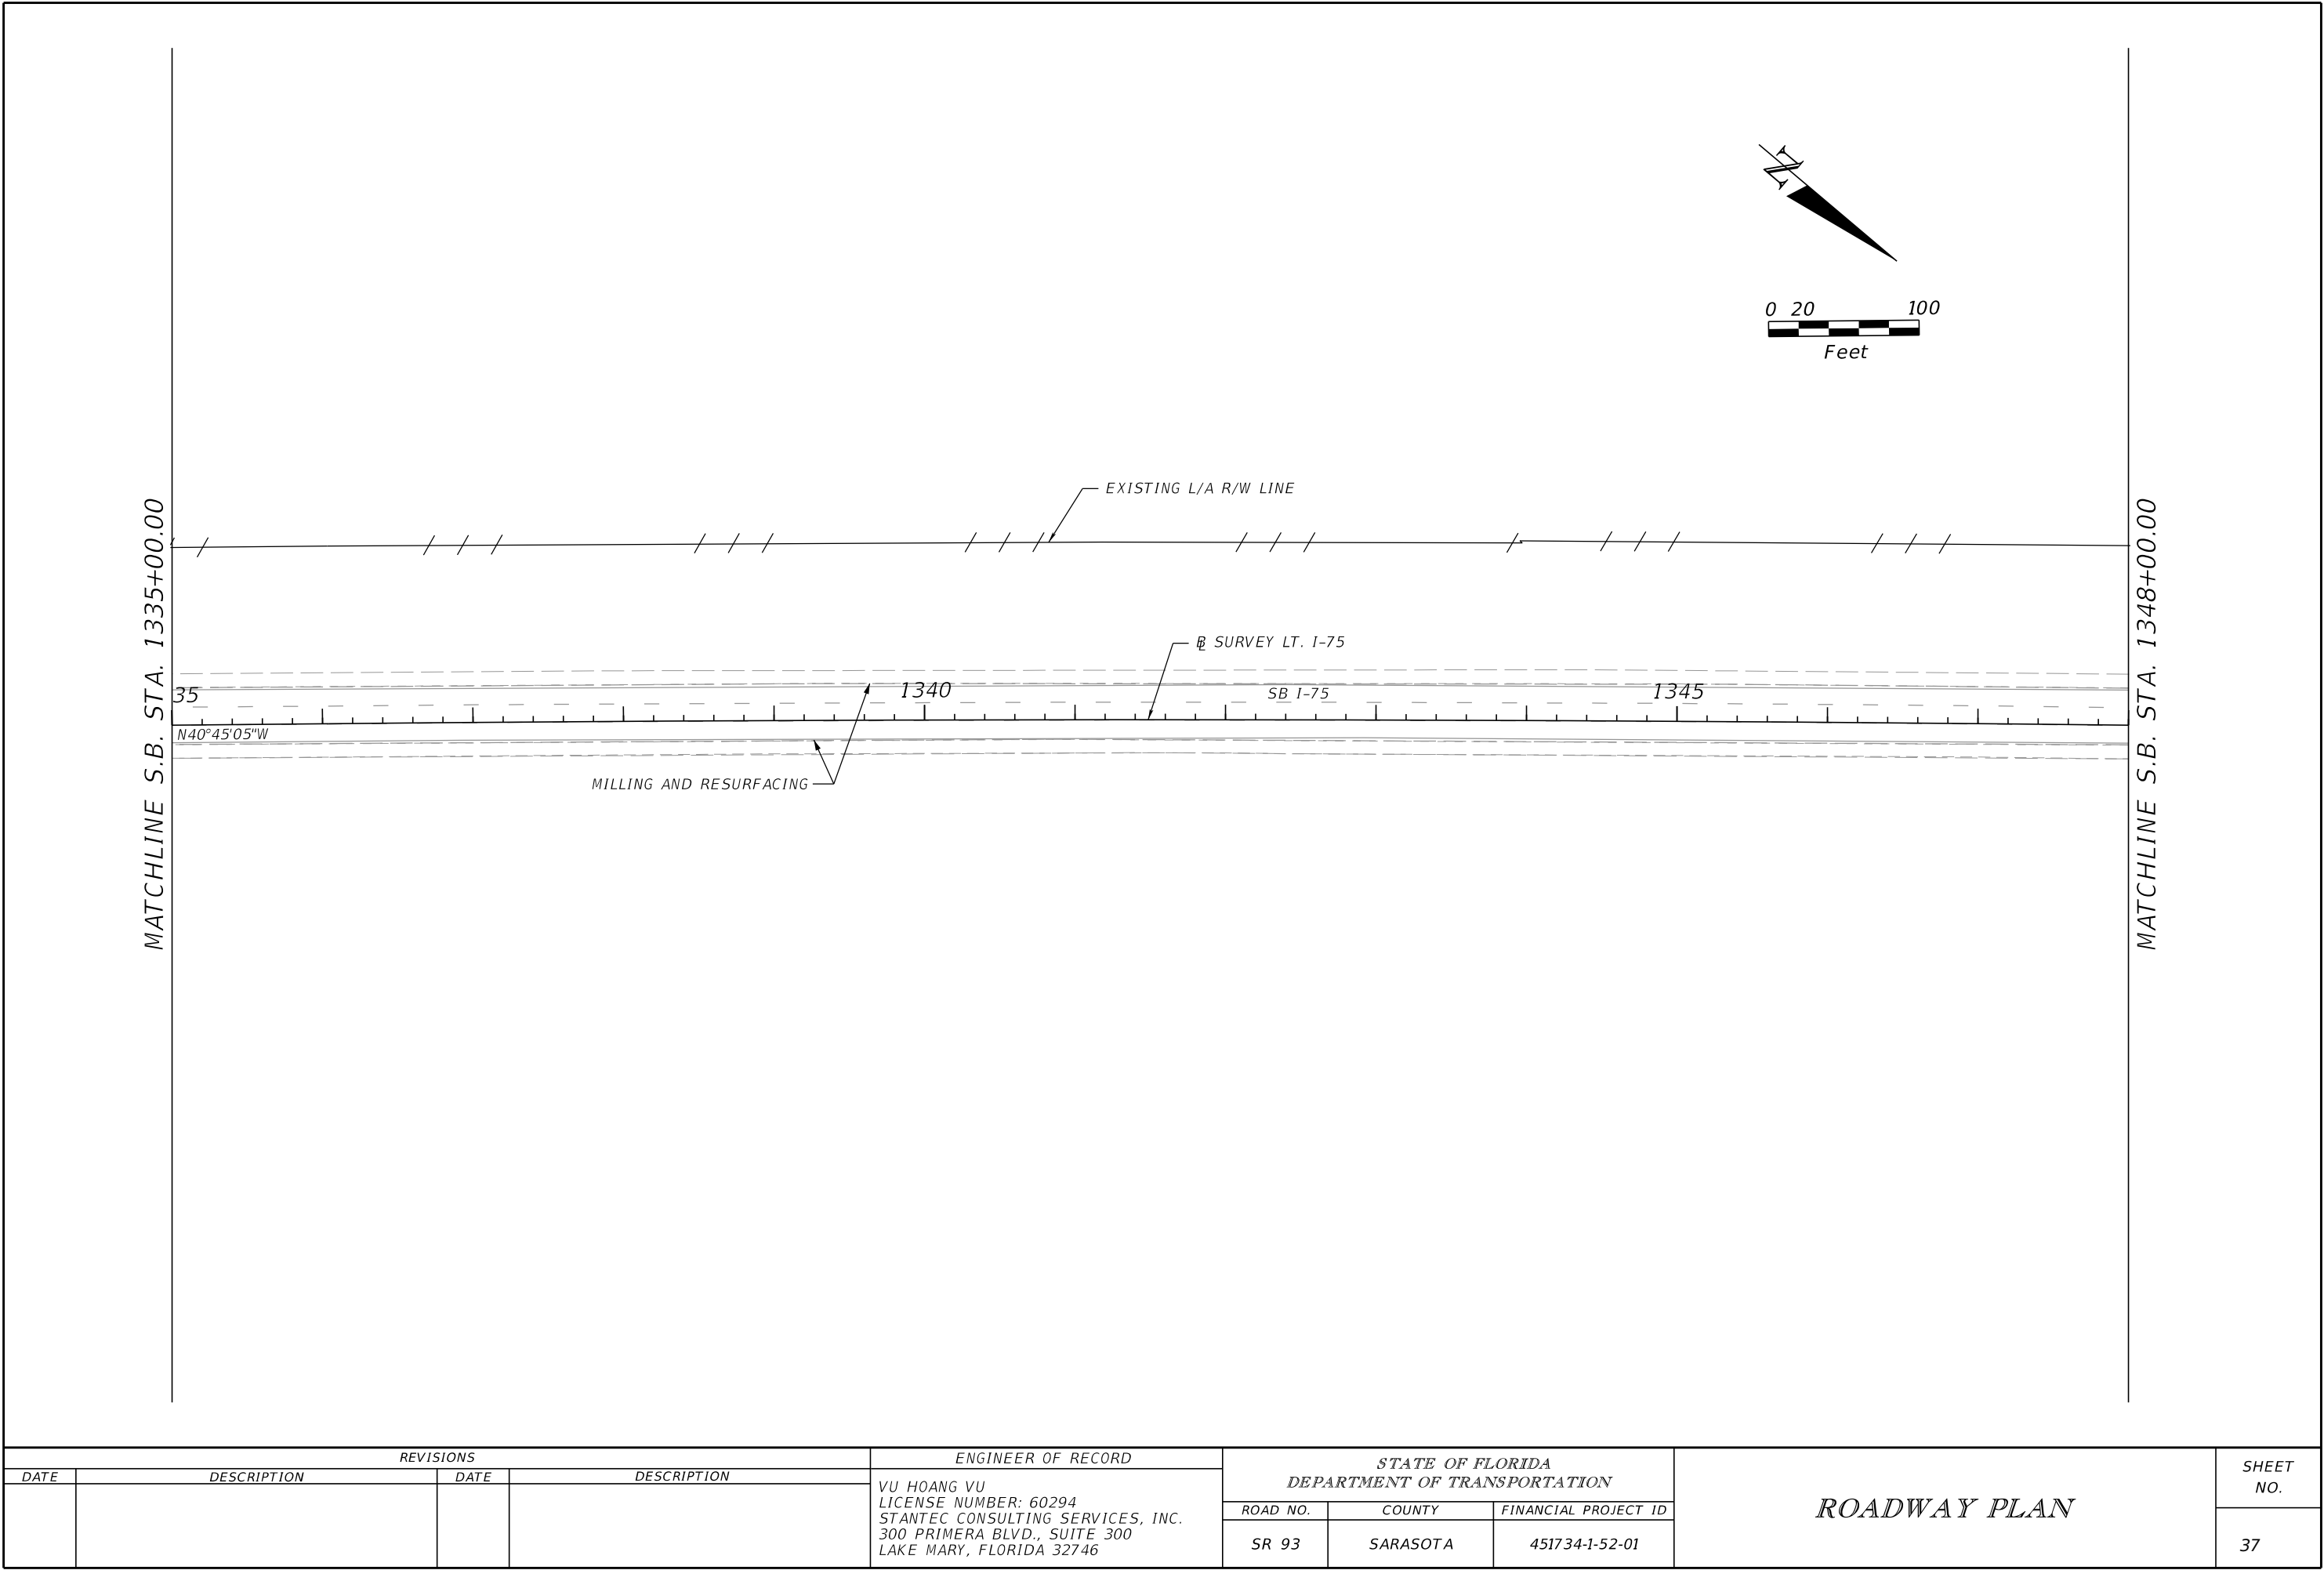

REVISIONS				ENGINEER OF RECORD	STATE OF FLORIDA DEPARTMENT OF TRANSPORTATION			ROADWAY PLAN	SHEET NO.
DATE	DESCRIPTION	DATE	DESCRIPTION	VU HOANG VU LICENSE NUMBER: 60294 STANTEC CONSULTING SERVICES, INC. 300 PRIMERA BLVD., SUITE 300 LAKE MARY, FLORIDA 32746	ROAD NO.	COUNTY	FINANCIAL PROJECT ID		37
					SR 93	SARASOTA	451734-1-52-01		

THE OFFICIAL RECORD OF THIS SHEET IS THE ELECTRONIC FILE DIGITALLY SIGNED AND SEALED UNDER RULE 61G15-23.004, F.A.C.


MATCHLINE N.B. STA. 1348+00.00

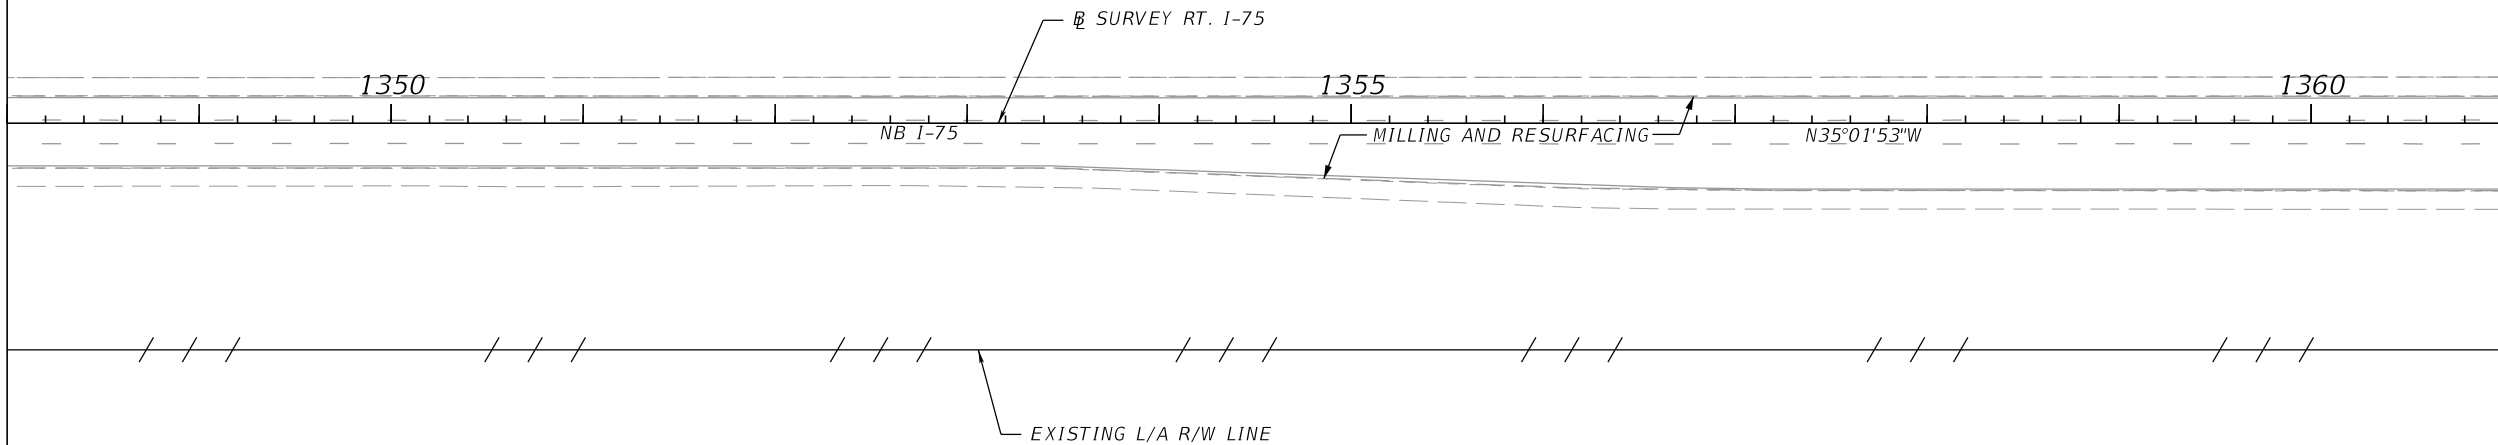

MATCHLINE N.B. STA. 1361+00.00

REVISIONS				ENGINEER OF RECORD		STATE OF FLORIDA DEPARTMENT OF TRANSPORTATION			ROADWAY PLAN	SHEET NO.
DATE	DESCRIPTION	DATE	DESCRIPTION	VU HOANG VU LICENSE NUMBER: 60294 STANTEC CONSULTING SERVICES, INC. 300 PRIMERA BLVD., SUITE 300 LAKE MARY, FLORIDA 32746		ROAD NO.	COUNTY	FINANCIAL PROJECT ID		
						SR 93	SARASOTA	451734-1-52-01		38


MATCHLINE S.B. STA. 1348+00.00

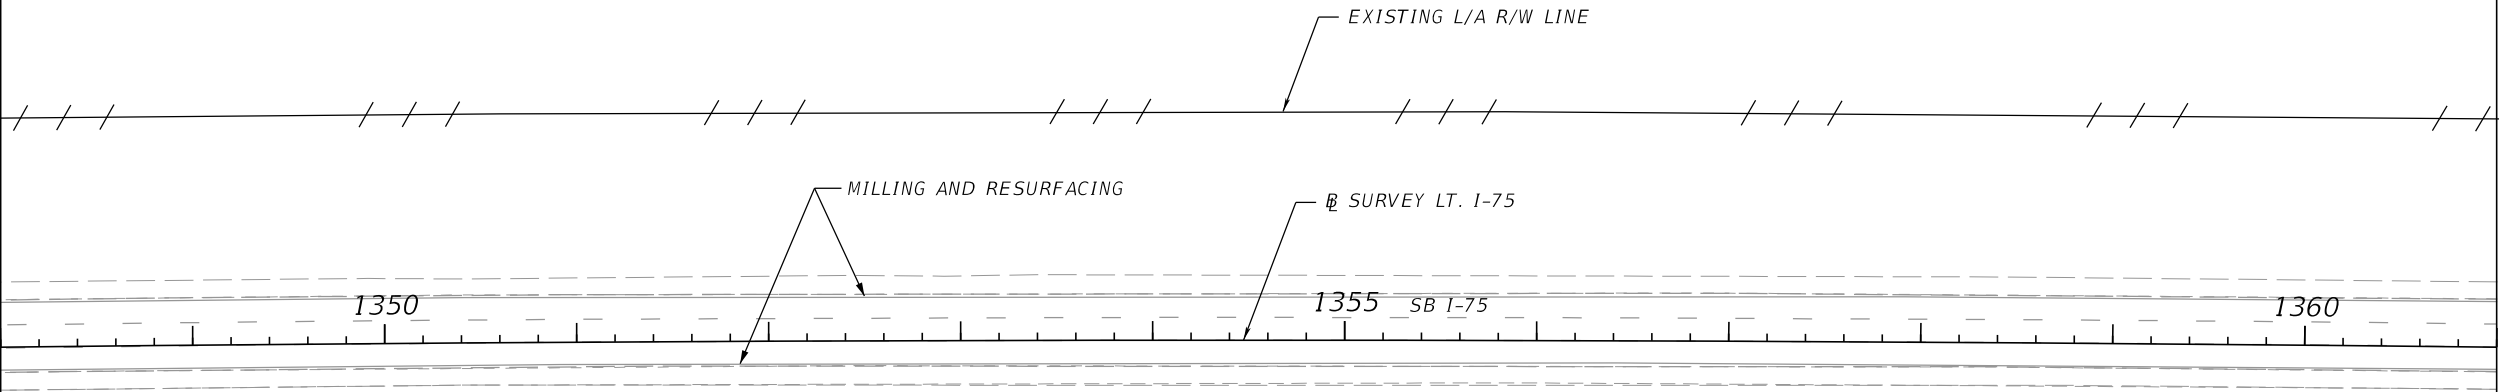

MATCHLINE S.B. STA. 1361+00.00

REVISIONS				ENGINEER OF RECORD	STATE OF FLORIDA DEPARTMENT OF TRANSPORTATION			ROADWAY PLAN	SHEET NO.
DATE	DESCRIPTION	DATE	DESCRIPTION	VU HOANG VU LICENSE NUMBER: 60294 STANTEC CONSULTING SERVICES, INC. 300 PRIMERA BLVD., SUITE 300 LAKE MARY, FLORIDA 32746	ROAD NO.	COUNTY	FINANCIAL PROJECT ID		39
					SR 93	SARASOTA	451734-1-52-01		


THE OFFICIAL RECORD OF THIS SHEET IS THE ELECTRONIC FILE DIGITALLY SIGNED AND SEALED UNDER RULE 61G15-23.004, F.A.C.

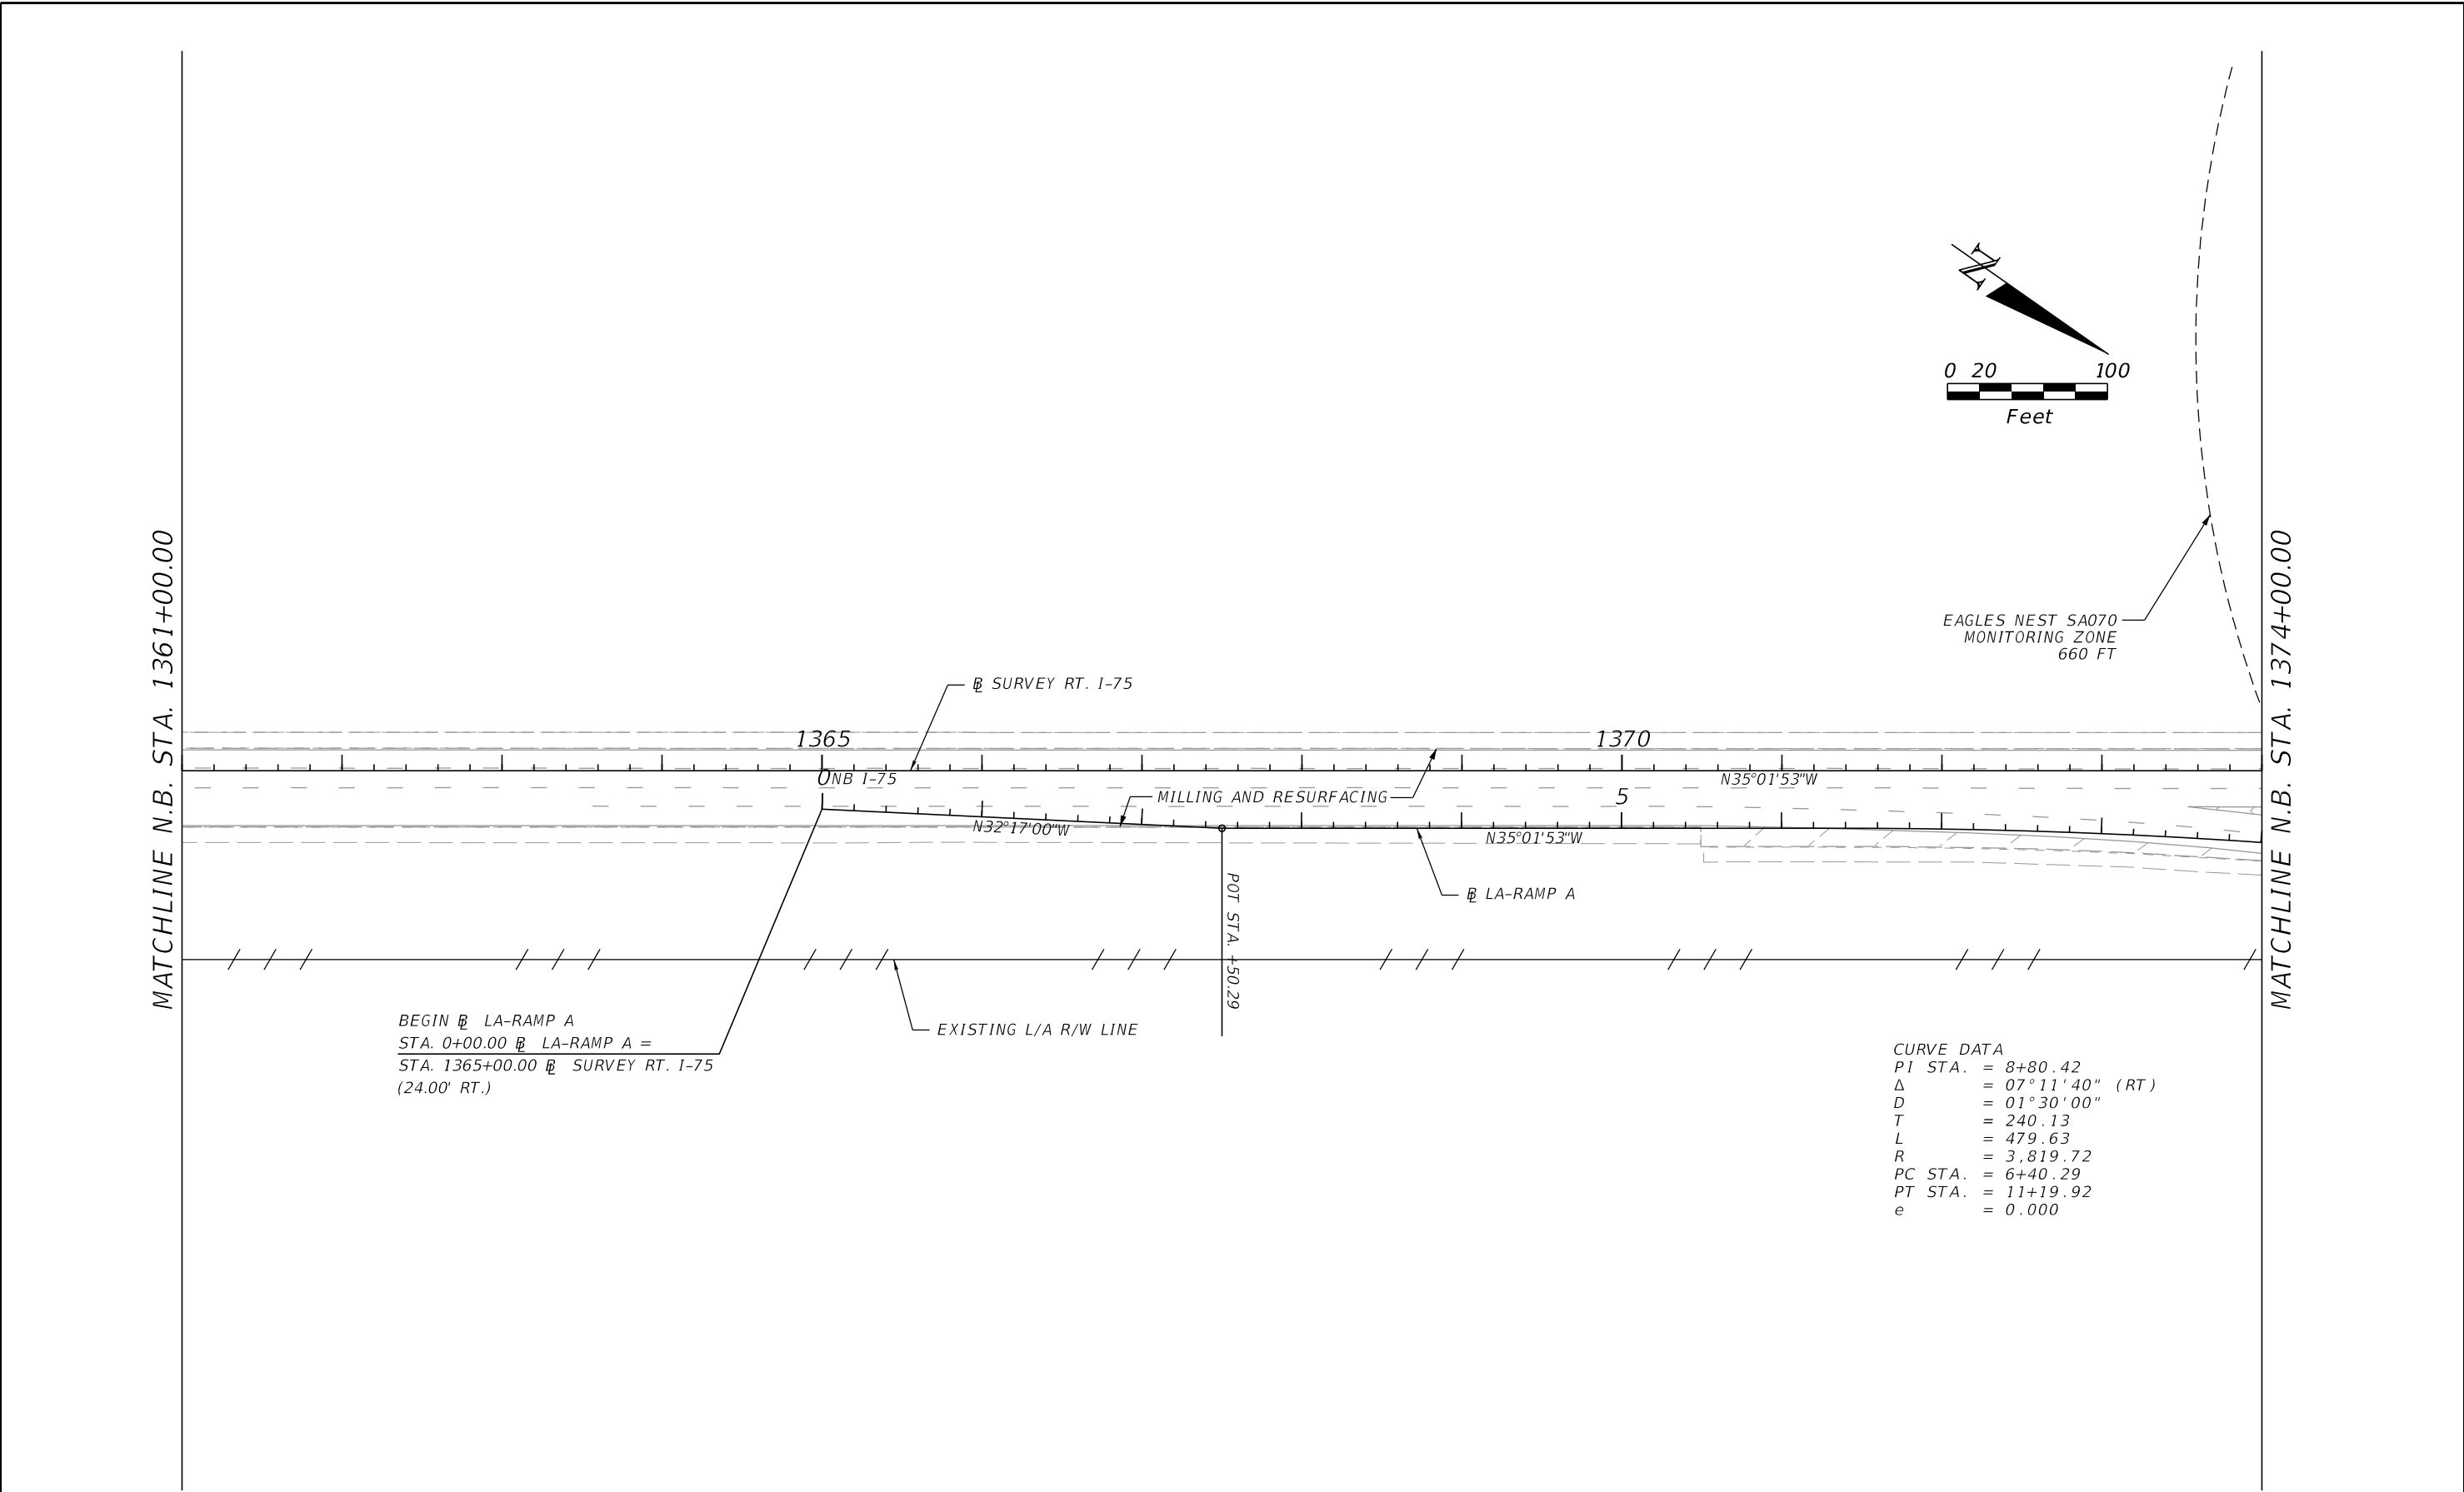

REVISIONS				ENGINEER OF RECORD		STATE OF FLORIDA DEPARTMENT OF TRANSPORTATION			ROADWAY PLAN	SHEET NO. 40
DATE	DESCRIPTION	DATE	DESCRIPTION	VU HOANG VU LICENSE NUMBER: 60294 STANTEC CONSULTING SERVICES, INC. 300 PRIMERA BLVD., SUITE 300 LAKE MARY, FLORIDA 32746		ROAD NO.	COUNTY	FINANCIAL PROJECT ID		
						SR 93	SARASOTA	451734-1-52-01		

THE OFFICIAL RECORD OF THIS SHEET IS THE ELECTRONIC FILE DIGITALLY SIGNED AND SEALED UNDER RULE 61G15-23.004, F.A.C.

MATCHLINE S.B. STA. 1361+00.00

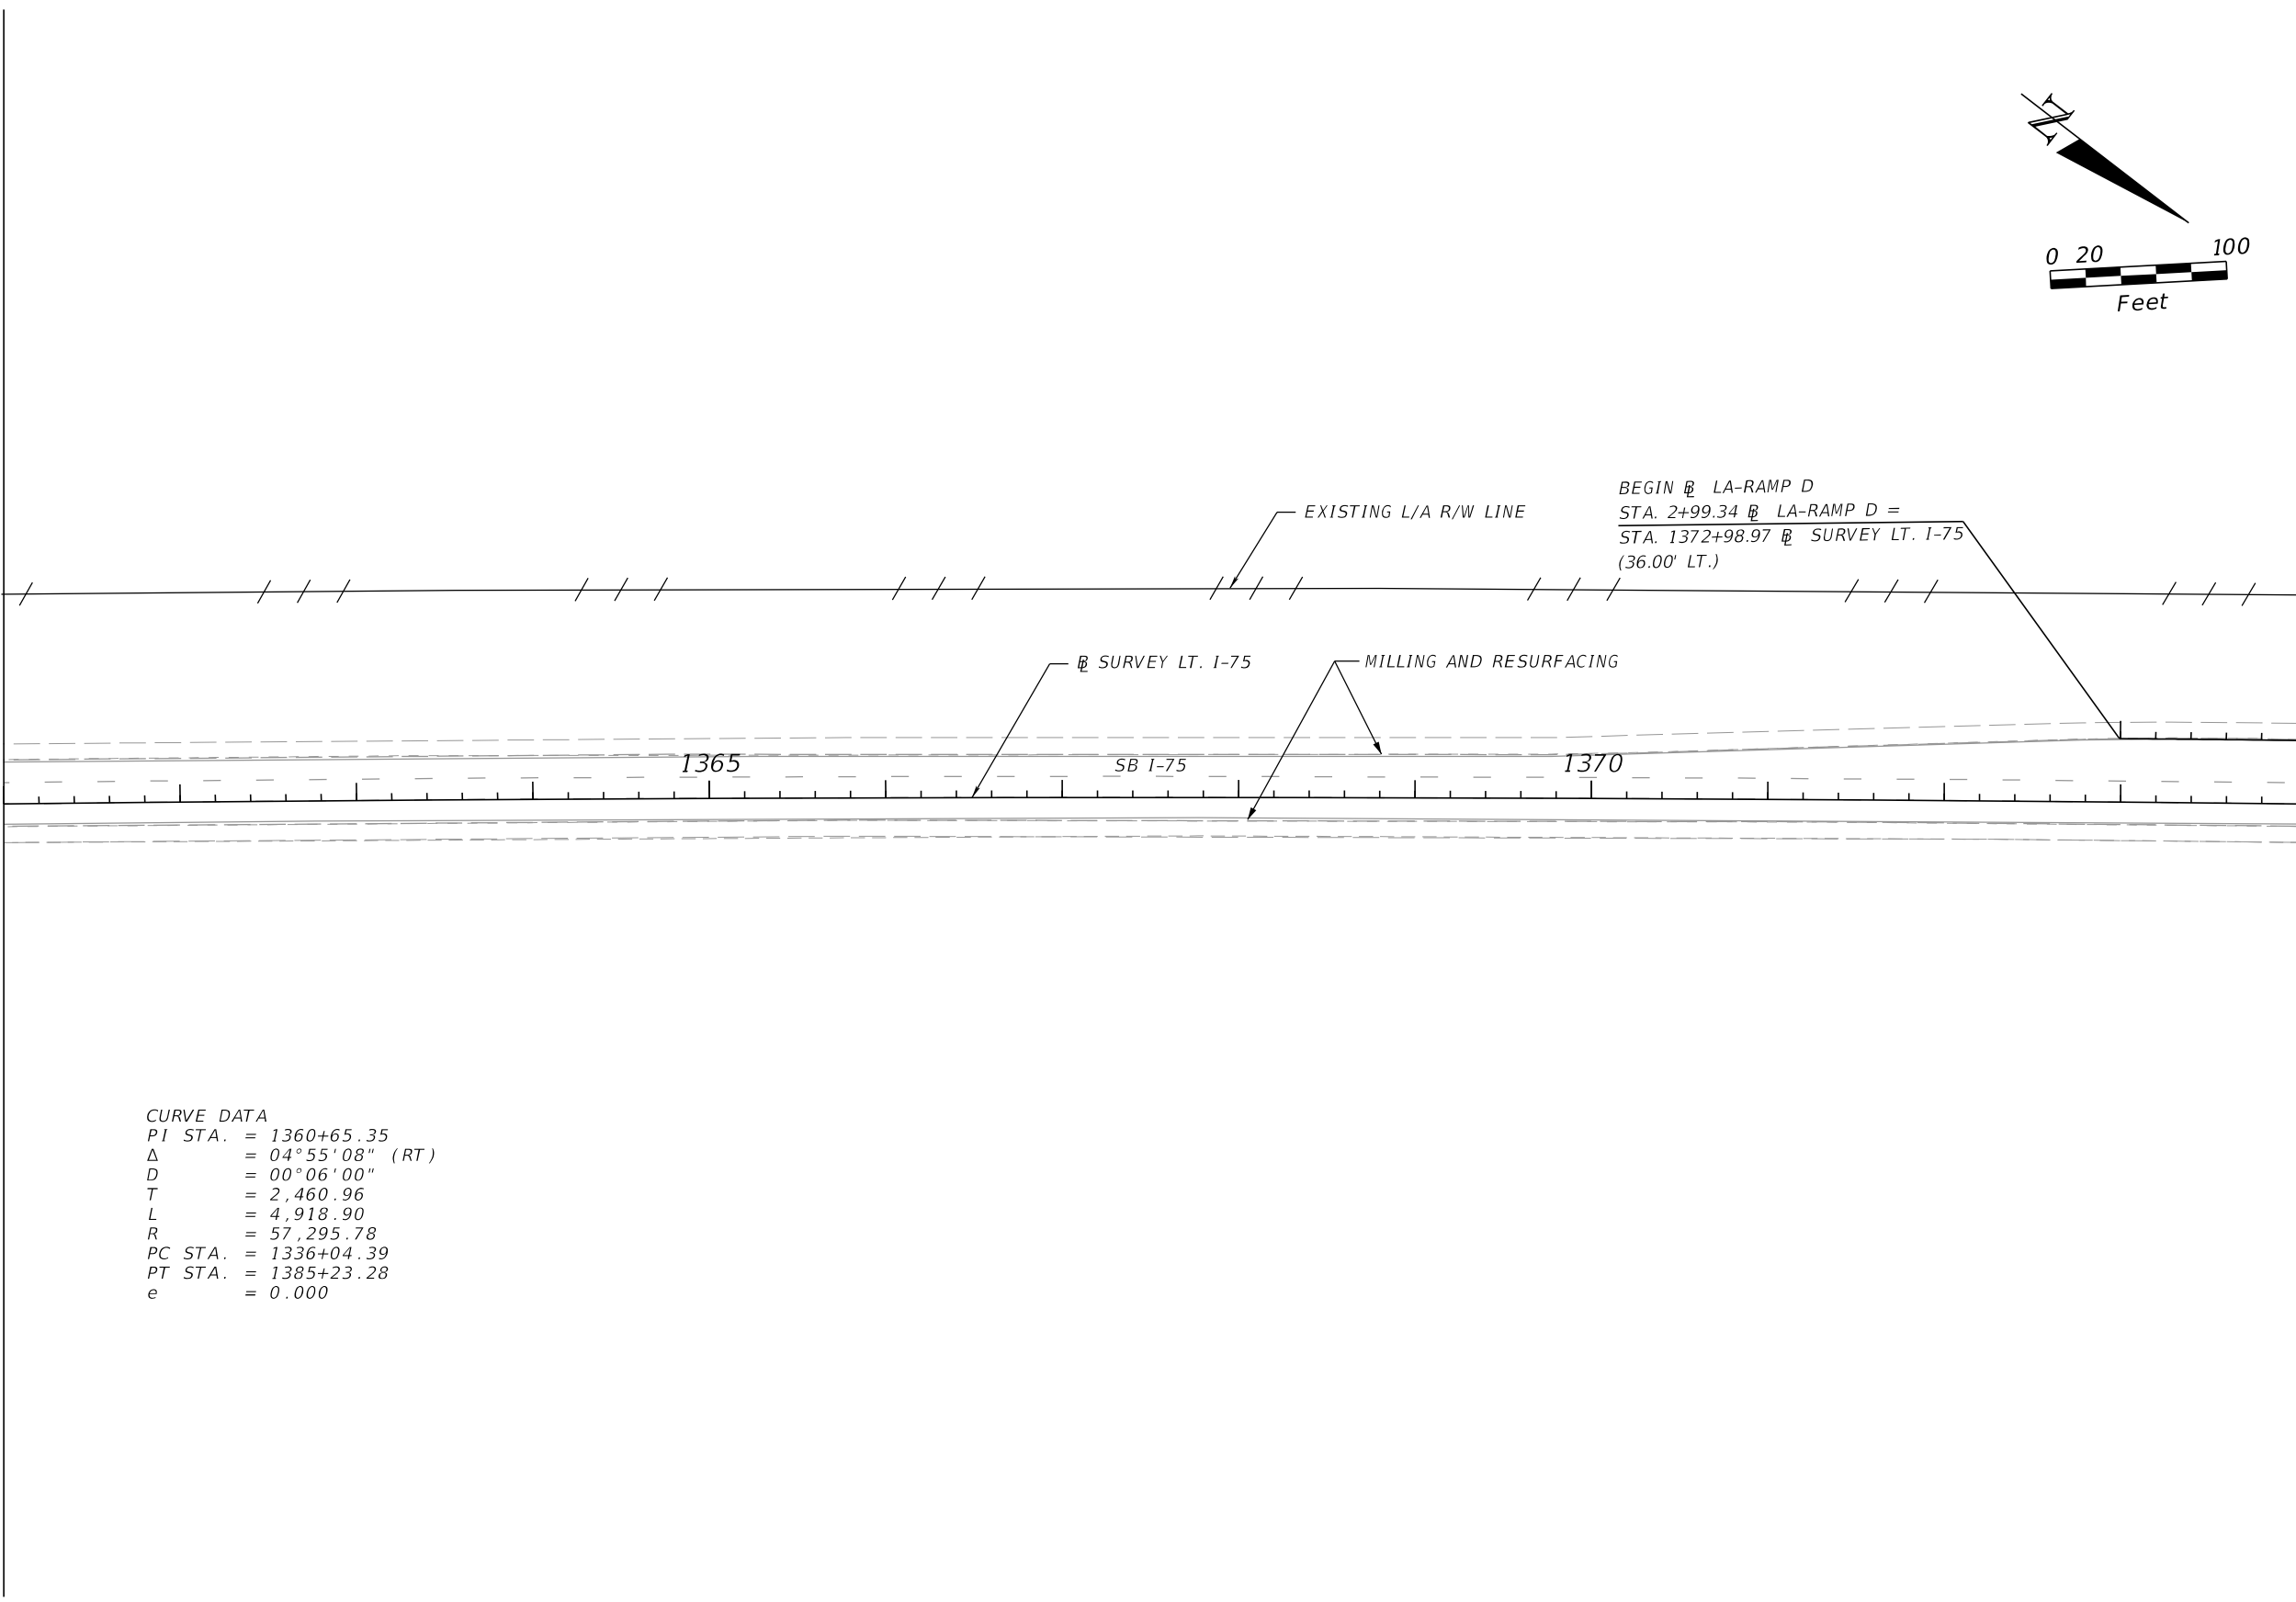

MATCHLINE S.B. STA. 1374+00.00

CURVE DATA
PI STA. = 1360+65.35
Δ = 04°55'08" (RT)
D = 00°06'00"
T = 2,460.96
L = 4,918.90
R = 57,295.78
PC STA. = 1336+04.39
PT STA. = 1385+23.28
e = 0.000

REVISIONS				ENGINEER OF RECORD	STATE OF FLORIDA DEPARTMENT OF TRANSPORTATION			ROADWAY PLAN	SHEET NO.
DATE	DESCRIPTION	DATE	DESCRIPTION	VU HOANG VU LICENSE NUMBER: 60294 STANTEC CONSULTING SERVICES, INC. 300 PRIMERA BLVD., SUITE 300 LAKE MARY, FLORIDA 32746	ROAD NO.	COUNTY	FINANCIAL PROJECT ID		41
					SR 93	SARASOTA	451734-1-52-01		

THE OFFICIAL RECORD OF THIS SHEET IS THE ELECTRONIC FILE DIGITALLY SIGNED AND SEALED UNDER RULE 61G15-23.004, F.A.C.

MATCHLINE N.B. STA. 1374+00.00


CURVE DATA
PI STA. = 22+02.96
 Δ = 118°30'19" (RT)
D = 38°11'50"
T = 252.15
L = 310.25
R = 150.00
PC STA. = 19+50.81
PT STA. = 22+61.06
e = 0.000

EAGLES NEST SA070
MONITORING ZONE
660 FT

BASELINE SHIFT
STA. 15+89.71 BK =
STA. 15+89.71 16.00' RT. AH.

EAGLES NEST SA070
STA. 1380+18.73
268.53' LT.



EAGLES NEST SA070
PRIMARY PROTECTION ZONE
330 FT

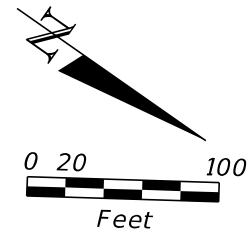

MATCHLINE N.B. STA. 1387+00.00

REVISIONS				ENGINEER OF RECORD	STATE OF FLORIDA DEPARTMENT OF TRANSPORTATION			ROADWAY PLAN	SHEET NO.
DATE	DESCRIPTION	DATE	DESCRIPTION		ROAD NO.	COUNTY	FINANCIAL PROJECT ID		
				VU HOANG VU LICENSE NUMBER: 60294 STANTEC CONSULTING SERVICES, INC. 300 PRIMERA BLVD., SUITE 300 LAKE MARY, FLORIDA 32746	SR 93	SARASOTA	451734-1-52-01		42



THE OFFICIAL RECORD OF THIS SHEET IS THE ELECTRONIC FILE DIGITALLY SIGNED AND SEALED UNDER RULE 61G15-23.004, F.A.C.

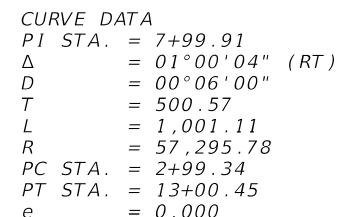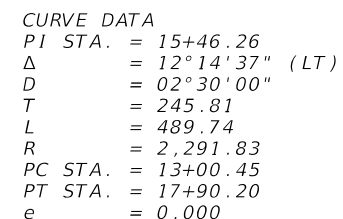

REVISIONS				ENGINEER OF RECORD	STATE OF FLORIDA DEPARTMENT OF TRANSPORTATION			ROADWAY PLAN	SHEET NO.
DATE	DESCRIPTION	DATE	DESCRIPTION	VU HOANG VU LICENSE NUMBER: 60294 STANTEC CONSULTING SERVICES, INC. 300 PRIMERA BLVD., SUITE 300 LAKE MARY, FLORIDA 32746	ROAD NO.	COUNTY	FINANCIAL PROJECT ID		
					SR 93	SARASOTA	451734-1-52-01		43

THE OFFICIAL RECORD OF THIS SHEET IS THE ELECTRONIC FILE DIGITALLY SIGNED AND SEALED UNDER RULE 61G15-23.004, F.A.C.

MATCHLINE N.B. STA. 1387+00.00

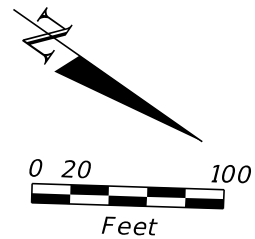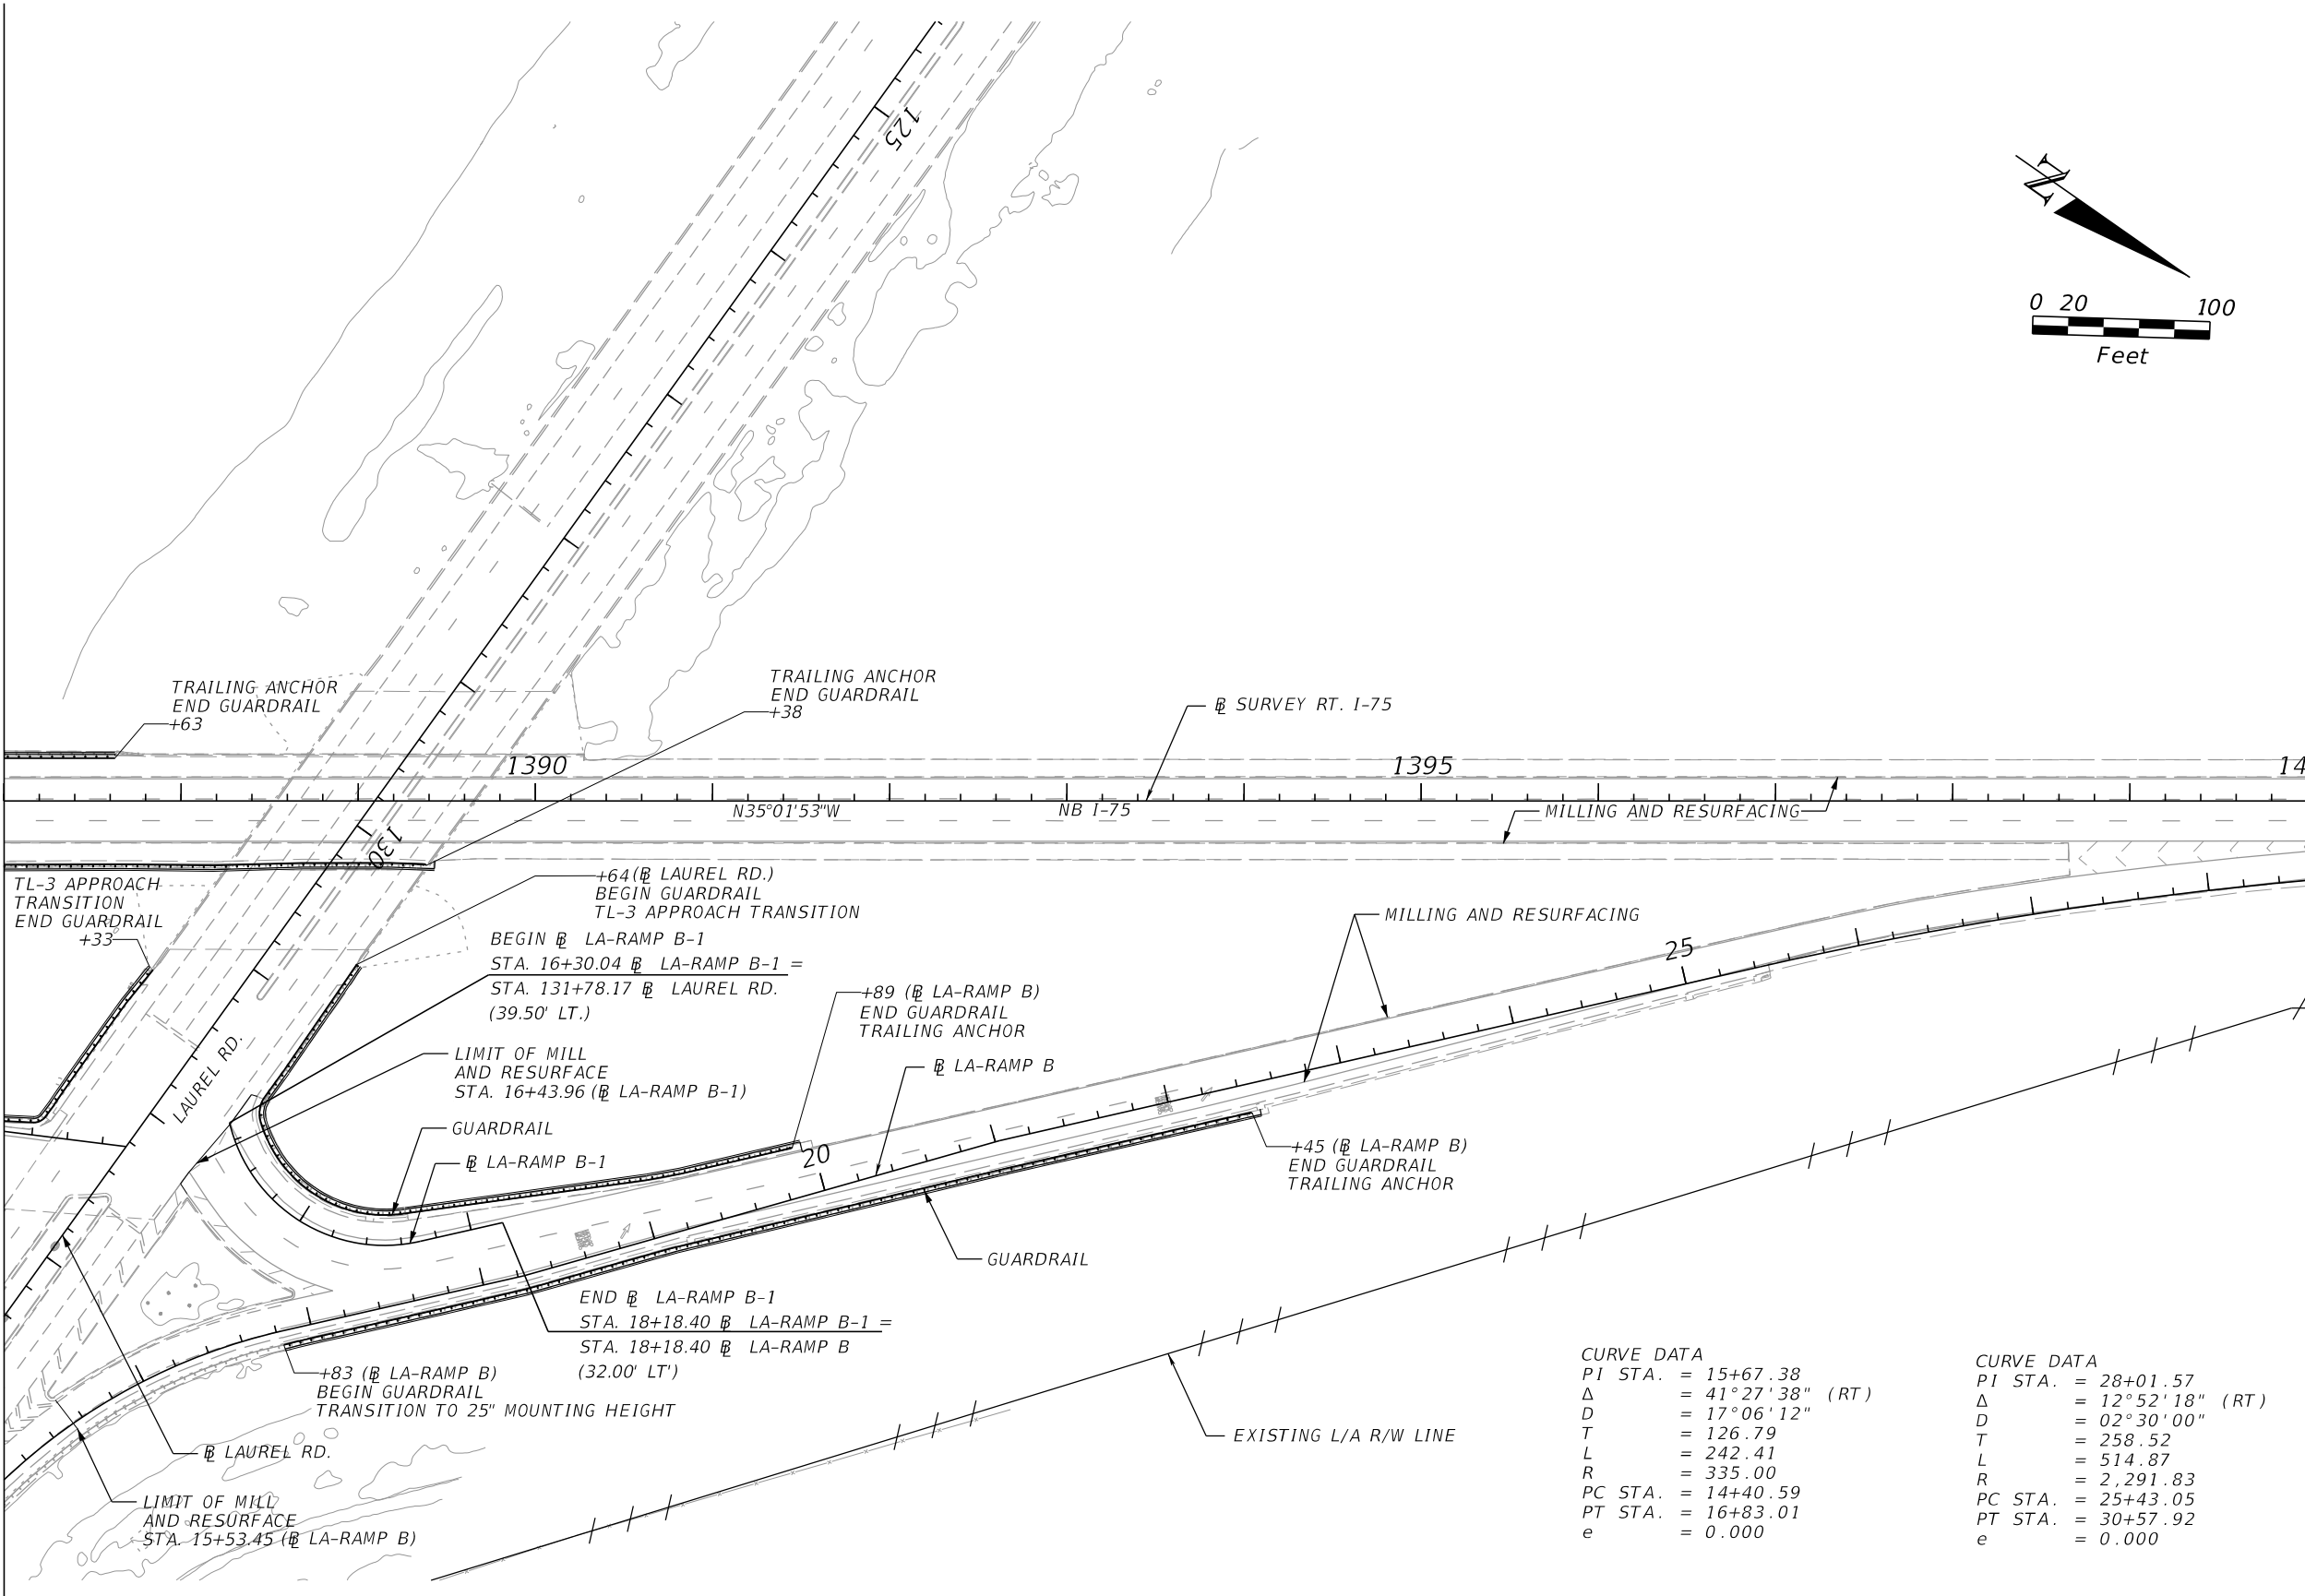


MATCHLINE N.B. STA. 1400+00.00

REVISIONS				ENGINEER OF RECORD	STATE OF FLORIDA DEPARTMENT OF TRANSPORTATION			ROADWAY PLAN	SHEET NO. 44
DATE	DESCRIPTION	DATE	DESCRIPTION		ROAD NO.	COUNTY	FINANCIAL PROJECT ID		
				VU HOANG VU LICENSE NUMBER: 60294 STANTEC CONSULTING SERVICES, INC. 300 PRIMERA BLVD., SUITE 300 LAKE MARY, FLORIDA 32746	SR 93	SARASOTA	451734-1-52-01		

MATCHLINE S.B. STA. 1387+00.00

MATCHLINE S.B. STA. 1400+00.00

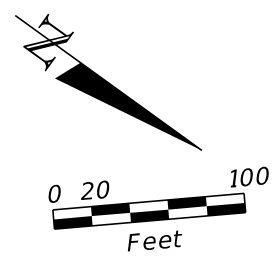

CURVE DATA
PI STA. = 28+52.31
Δ = 41°02'05" (LT)
D = 17°06'12"
T = 125.37
L = 239.92
R = 335.00
PC STA. = 27+26.95
PT STA. = 29+66.87
e = 0.000


CURVE DATA
PI STA. = 27+50.25
Δ = 82°06'15" (RT)
D = 76°23'40"
T = 65.32
L = 107.47
R = 75.00
PC STA. = 26+84.93
PT STA. = 27+92.40
e = 0.000

EAGLES NEST SA070
MONITORING ZONE
660 FT


REVISIONS				ENGINEER OF RECORD			STATE OF FLORIDA DEPARTMENT OF TRANSPORTATION			ROADWAY PLAN	SHEET NO. 45
DATE	DESCRIPTION	DATE	DESCRIPTION	VU HOANG VU LICENSE NUMBER: 60294 STANTEC CONSULTING SERVICES, INC. 300 PRIMERA BLVD., SUITE 300 LAKE MARY, FLORIDA 32746			ROAD NO.	COUNTY	FINANCIAL PROJECT ID		
							SR 93	SARASOTA	451734-1-52-01		

THE OFFICIAL RECORD OF THIS SHEET IS THE ELECTRONIC FILE DIGITALLY SIGNED AND SEALED UNDER RULE 61G15-23.004, F.A.C.

MATCHLINE N.B. STA. 1400+00.00

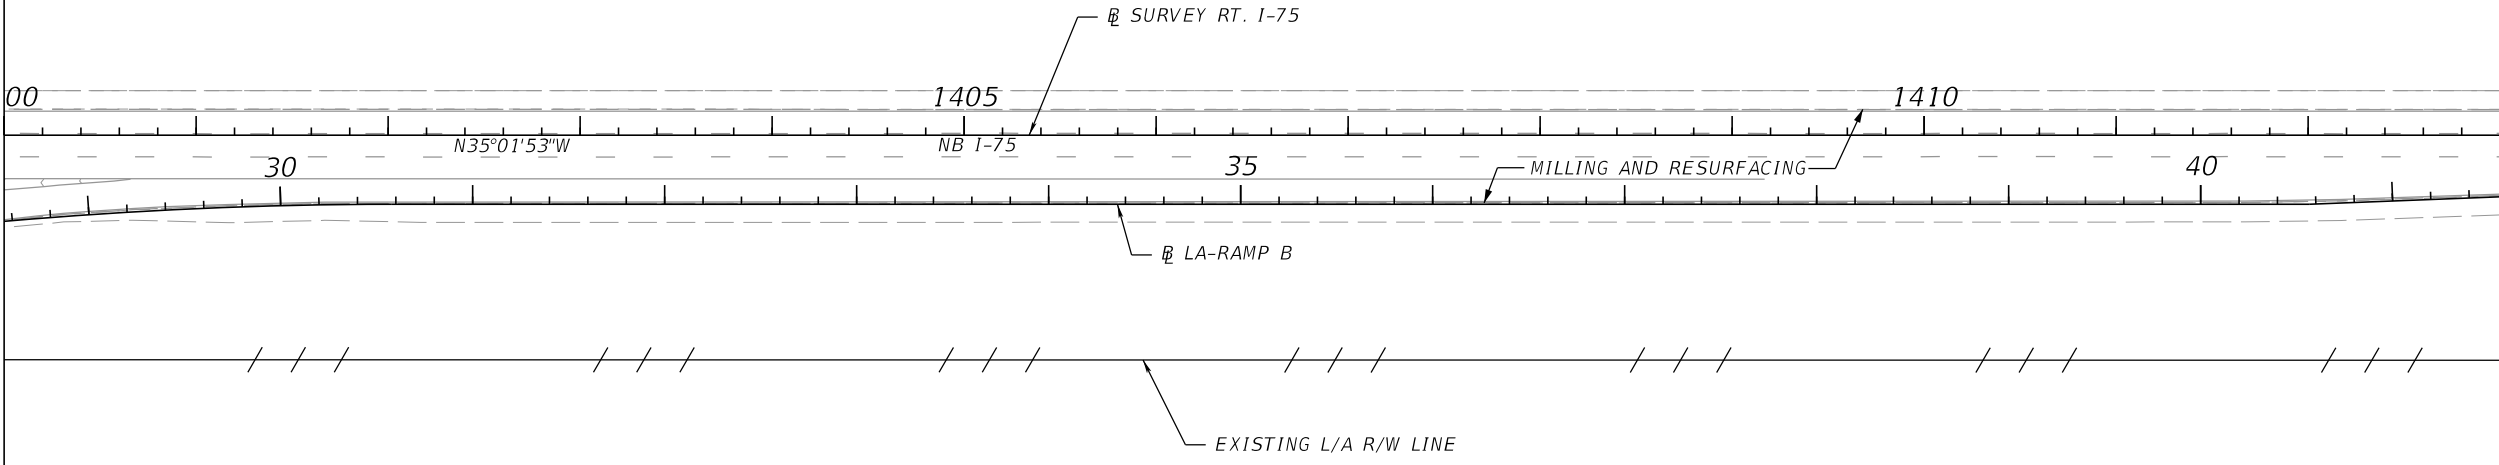


MATCHLINE N.B. STA. 1413+00.00

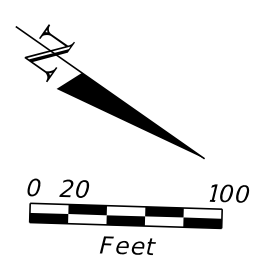


REVISIONS				ENGINEER OF RECORD	STATE OF FLORIDA DEPARTMENT OF TRANSPORTATION			ROADWAY PLAN	SHEET NO.
DATE	DESCRIPTION	DATE	DESCRIPTION	VU HOANG VU LICENSE NUMBER: 60294 STANTEC CONSULTING SERVICES, INC. 300 PRIMERA BLVD., SUITE 300 LAKE MARY, FLORIDA 32746	ROAD NO.	COUNTY	FINANCIAL PROJECT ID		46
					SR 93	SARASOTA	451734-1-52-01		

THE OFFICIAL RECORD OF THIS SHEET IS THE ELECTRONIC FILE DIGITALLY SIGNED AND SEALED UNDER RULE 61G15-23.004, F.A.C.

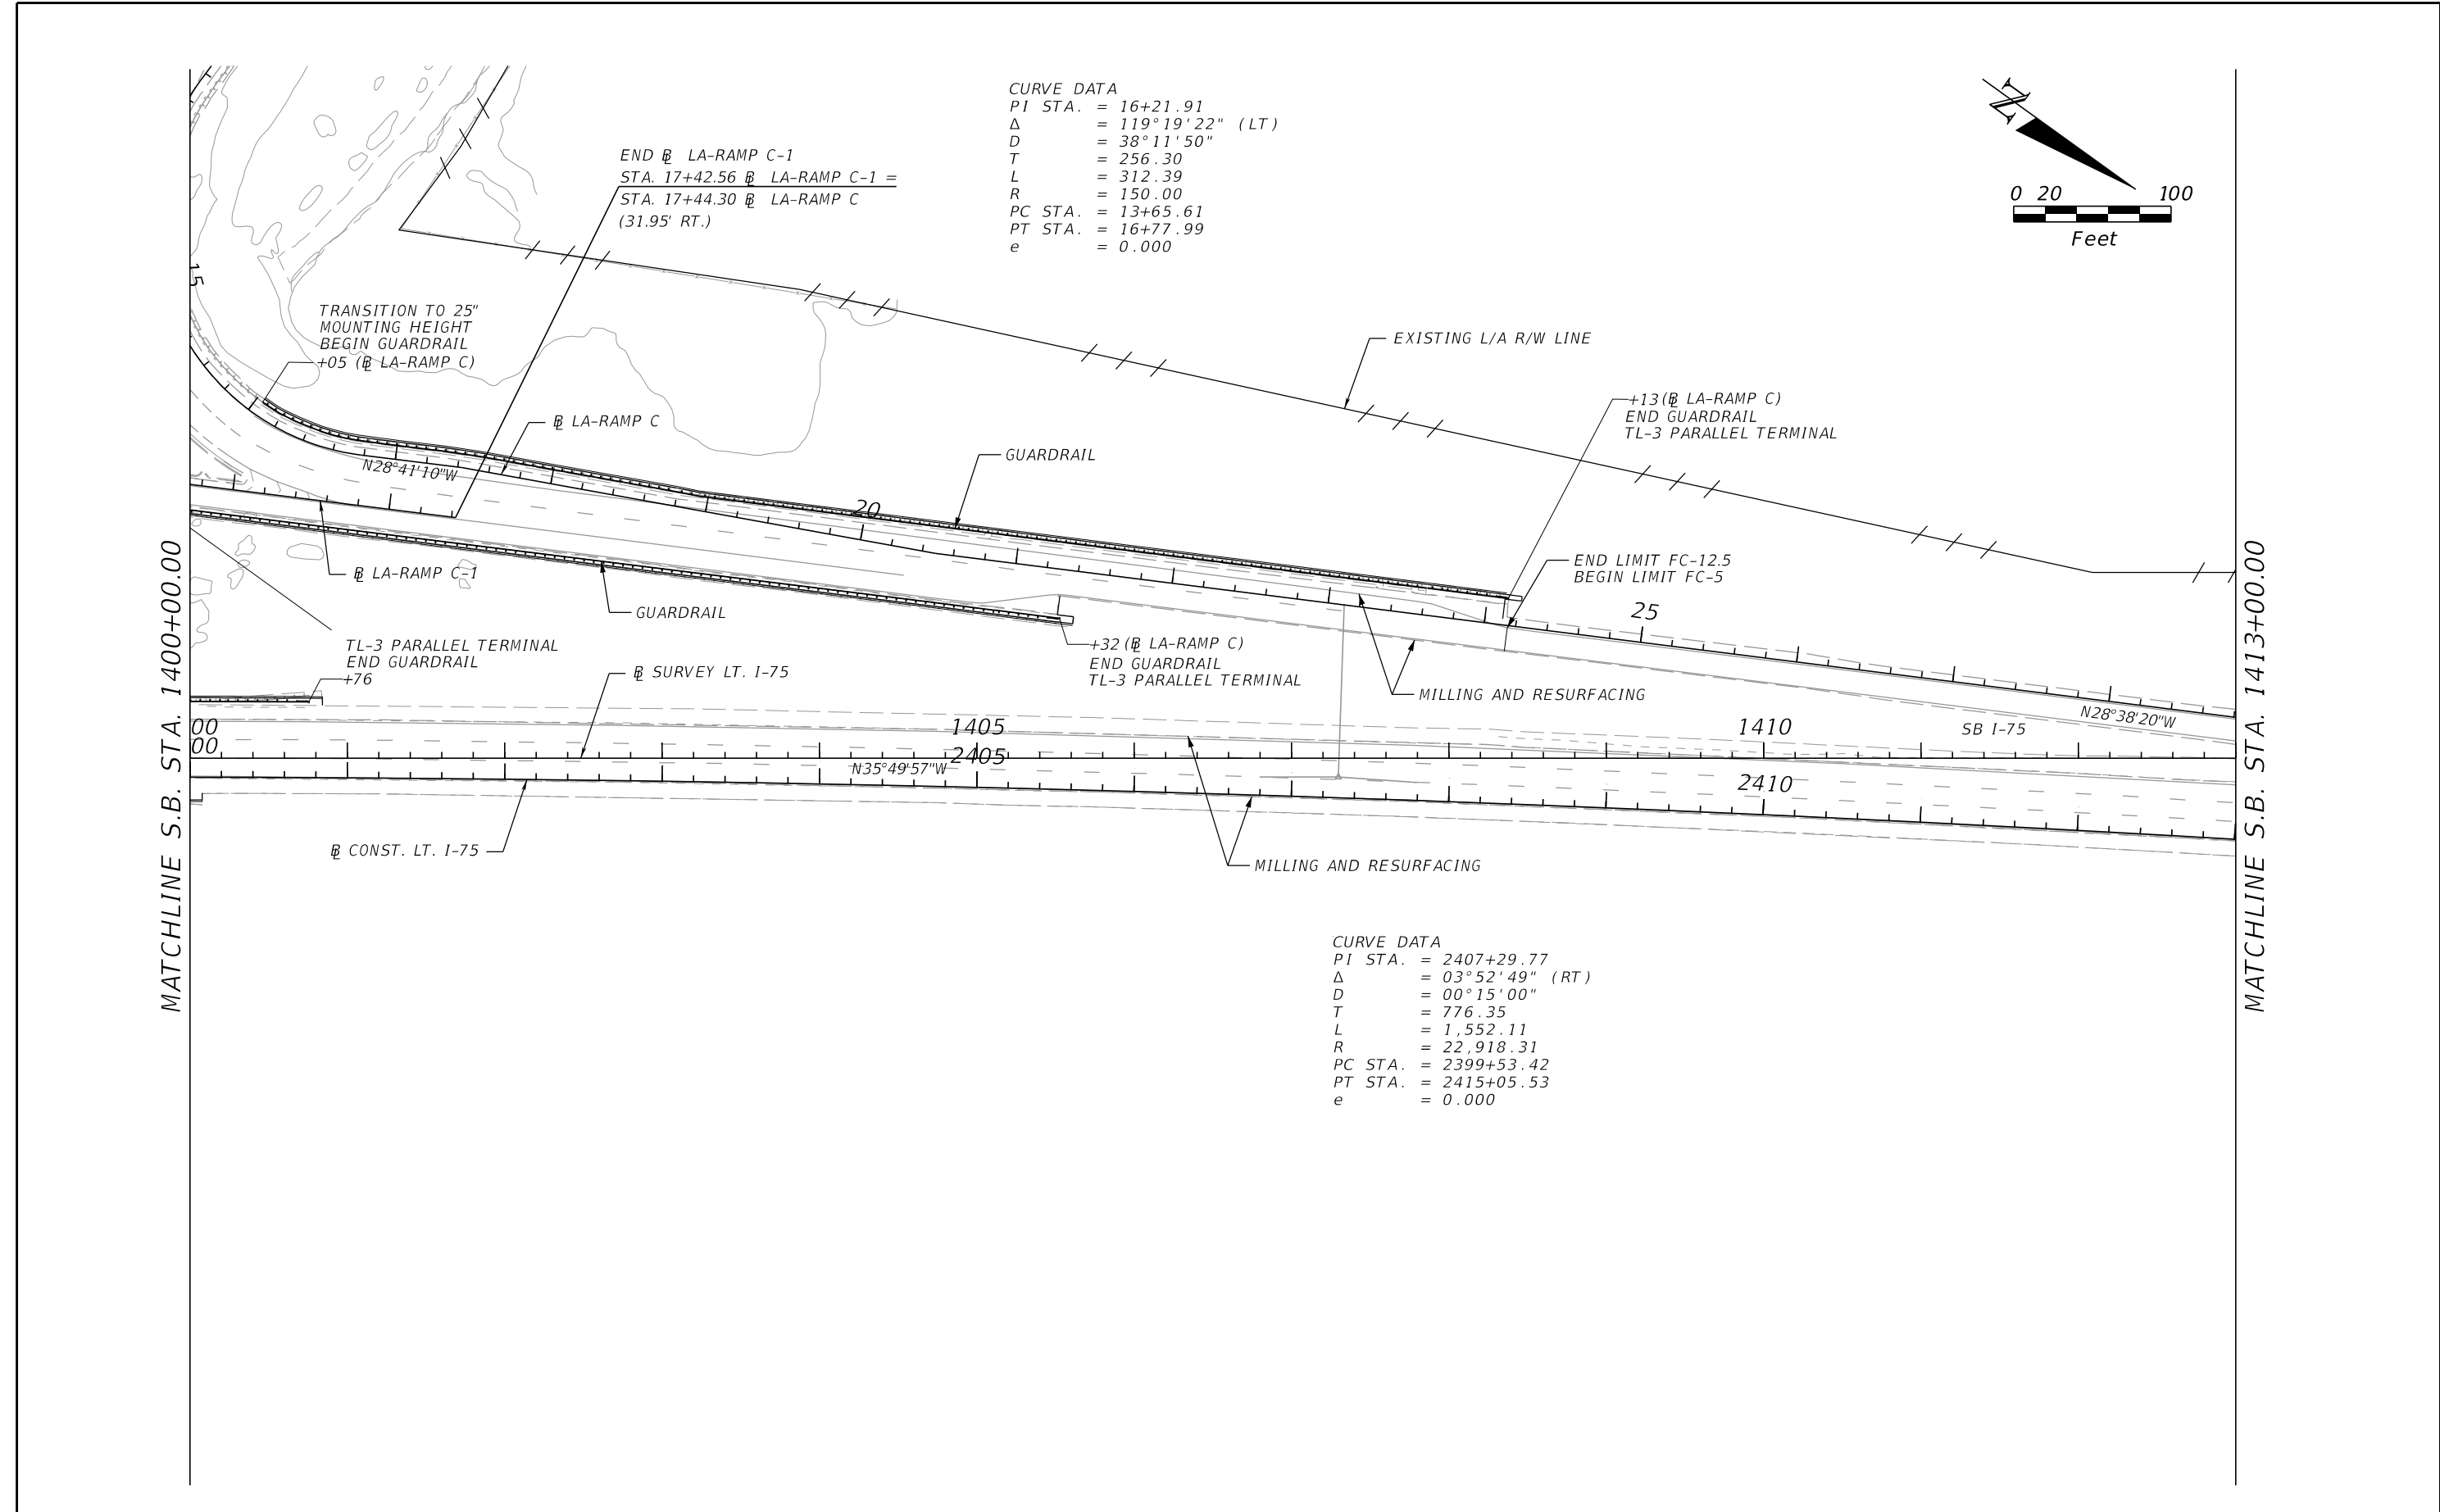

REVISIONS				ENGINEER OF RECORD		STATE OF FLORIDA DEPARTMENT OF TRANSPORTATION			ROADWAY PLAN	SHEET NO. 47
DATE	DESCRIPTION	DATE	DESCRIPTION	VU HOANG VU LICENSE NUMBER: 60294 STANTEC CONSULTING SERVICES, INC. 300 PRIMERA BLVD., SUITE 300 LAKE MARY, FLORIDA 32746		ROAD NO.	COUNTY	FINANCIAL PROJECT ID		
						SR 93	SARASOTA	451734-1-52-01		



MATCHLINE N.B. STA. 1413+00.00

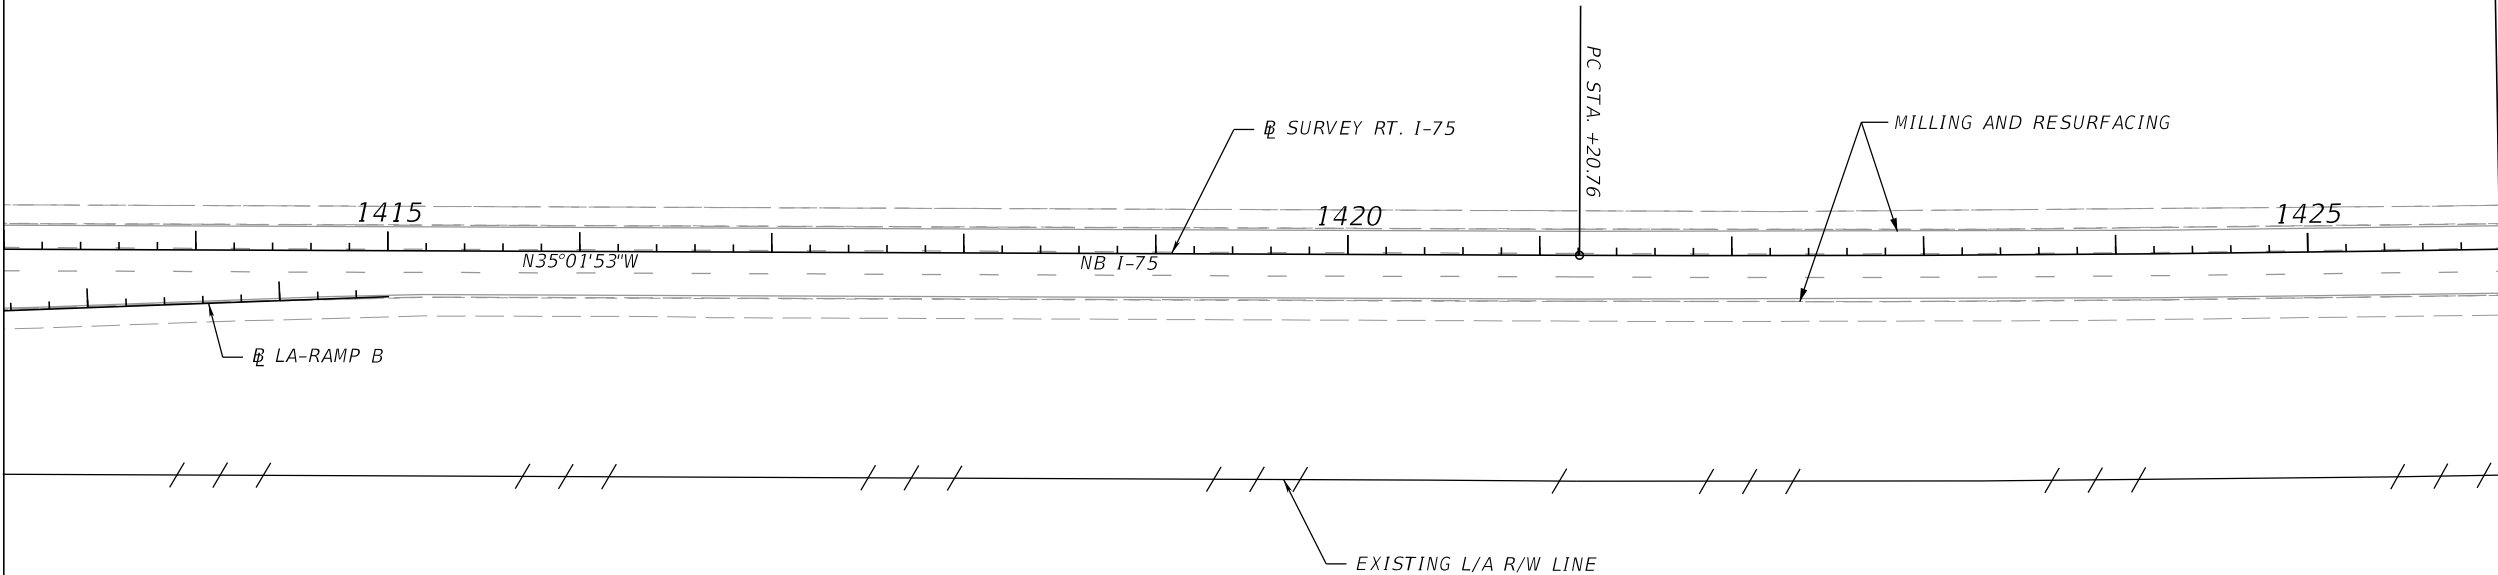

MATCHLINE N.B. STA. 1426+00.00

REVISIONS				ENGINEER OF RECORD		STATE OF FLORIDA DEPARTMENT OF TRANSPORTATION			ROADWAY PLAN	SHEET NO.	
DATE	DESCRIPTION	DATE	DESCRIPTION	VU HOANG VU LICENSE NUMBER: 60294 STANTEC CONSULTING SERVICES, INC. 300 PRIMERA BLVD., SUITE 300 LAKE MARY, FLORIDA 32746		ROAD NO.	COUNTY	FINANCIAL PROJECT ID		48	
						SR 93	SARASOTA	451734-1-52-01			

MATCHLINE S.B. STA. 1413+00.00

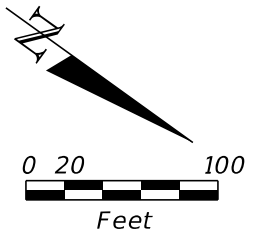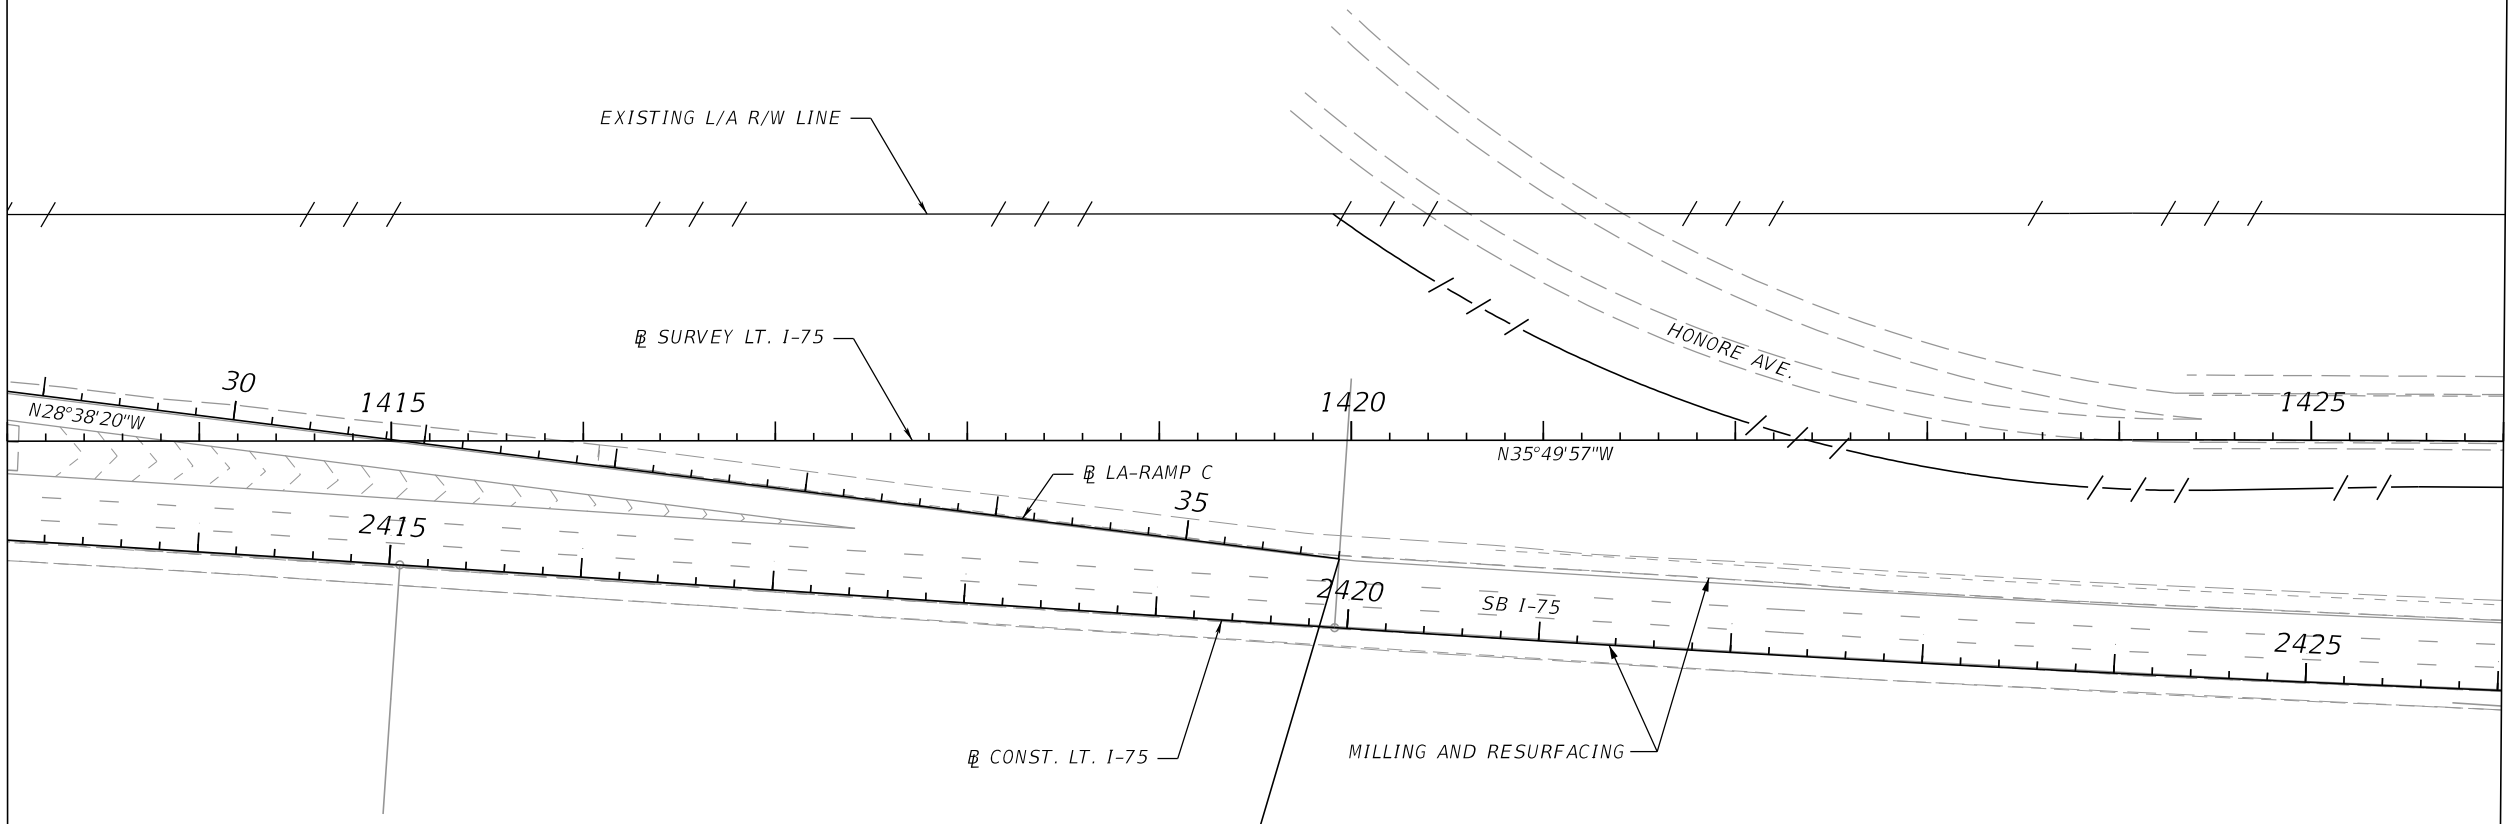

MATCHLINE S.B. STA. 1426+00.00



END LA-RAMP C
STA. 35+80.39 LA-RAMP C =
STA. 2419+93.51 CONST. LT. I-75
(36.00' LT.)

REVISIONS				ENGINEER OF RECORD		STATE OF FLORIDA DEPARTMENT OF TRANSPORTATION			ROADWAY PLAN	SHEET NO. 49
DATE	DESCRIPTION	DATE	DESCRIPTION	VU HOANG VU LICENSE NUMBER: 60294 STANTEC CONSULTING SERVICES, INC. 300 PRIMERA BLVD., SUITE 300 LAKE MARY, FLORIDA 32746		ROAD NO.	COUNTY	FINANCIAL PROJECT ID		
						SR 93	SARASOTA	451734-1-52-01		

THE OFFICIAL RECORD OF THIS SHEET IS THE ELECTRONIC FILE DIGITALLY SIGNED AND SEALED UNDER RULE 61G15-23.004, F.A.C.


MATCHLINE N.B. STA. 1426+00.00

CURVE DATA
PI STA. = 1430+73.86
Δ = 04° 45' 46" (LT)
D = 00° 15' 00"
T = 953.10
L = 1,905.11
R = 22,918.31
PC STA. = 1421+20.76
PT STA. = 1440+25.86
e = 0.000

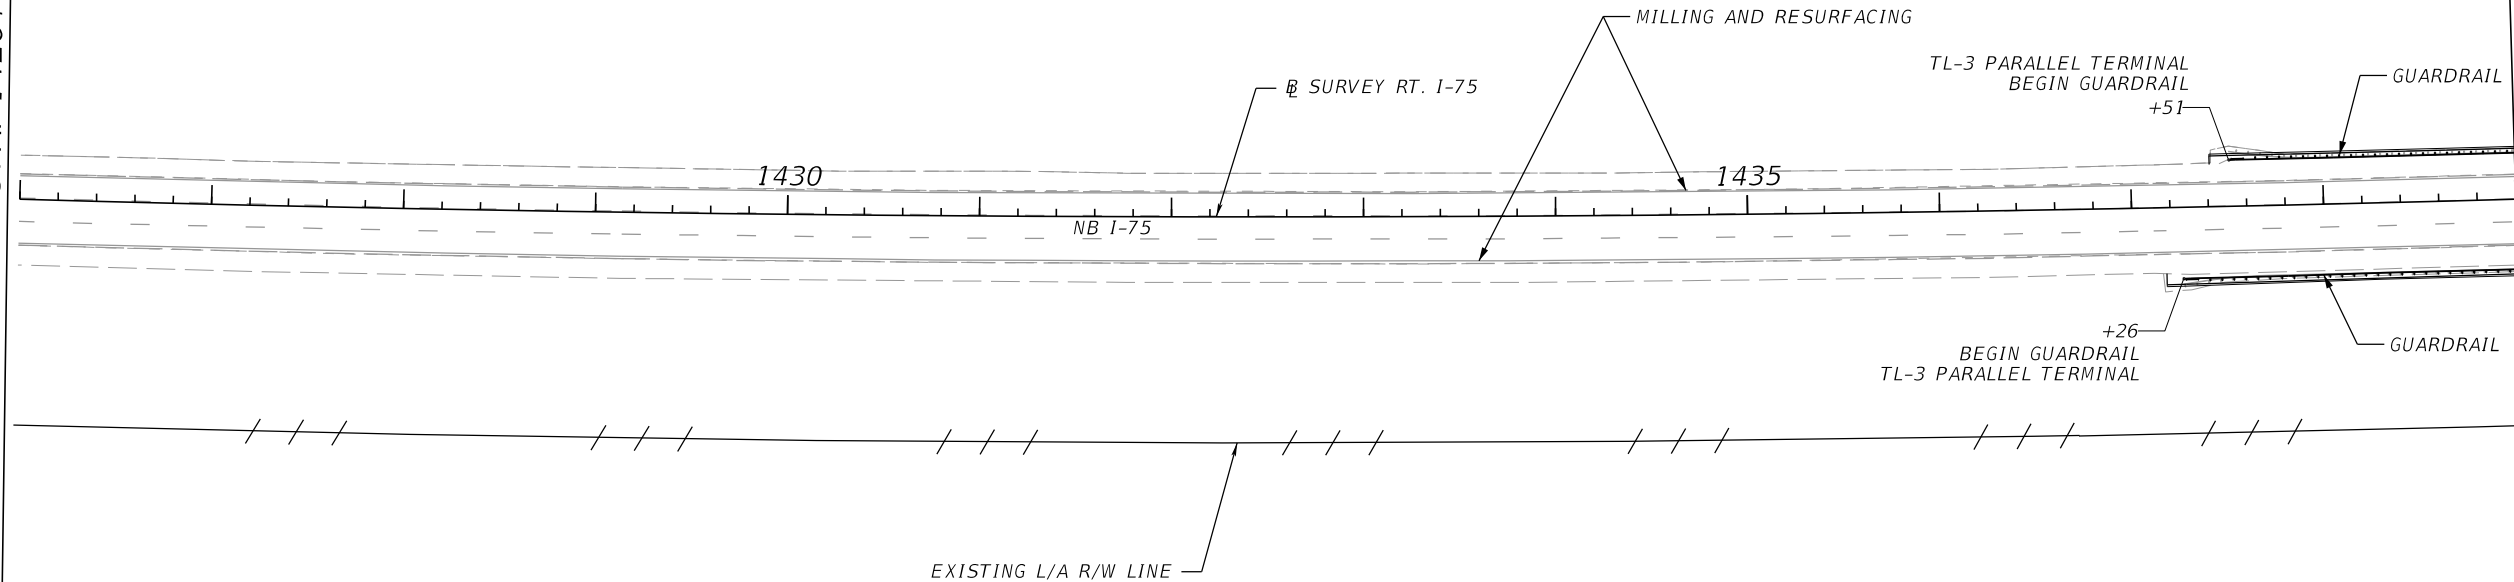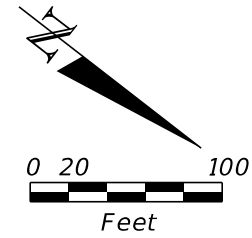


MATCHLINE N.B. STA. 1439+00.00

REVISIONS				ENGINEER OF RECORD	STATE OF FLORIDA DEPARTMENT OF TRANSPORTATION			ROADWAY PLAN	SHEET NO.
DATE	DESCRIPTION	DATE	DESCRIPTION	VU HOANG VU LICENSE NUMBER: 60294 STANTEC CONSULTING SERVICES, INC. 300 PRIMERA BLVD., SUITE 300 LAKE MARY, FLORIDA 32746	ROAD NO.	COUNTY	FINANCIAL PROJECT ID		50
					SR 93	SARASOTA	451734-1-52-01		

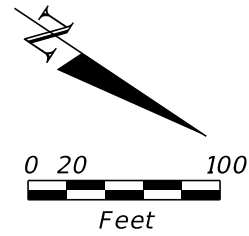

MATCHLINE S.B. STA. 1426+00.00


MATCHLINE S.B. STA. 1439+00.00

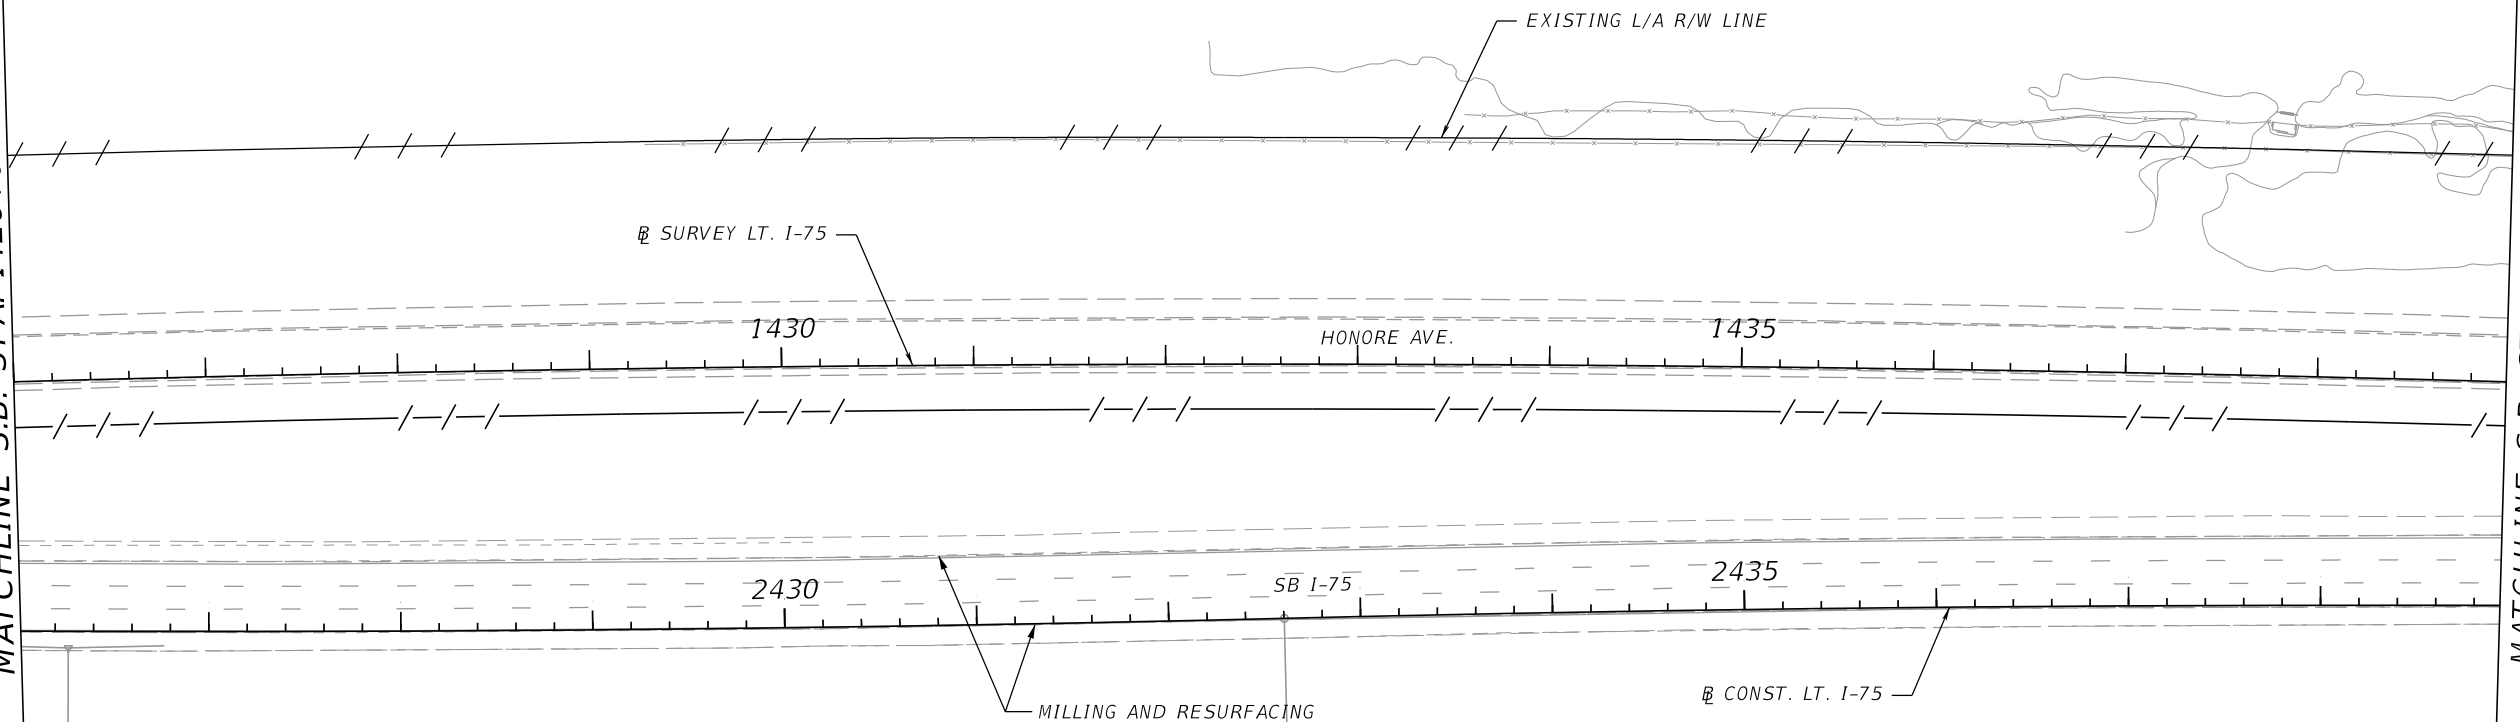

CURVE DATA
PI STA. = 2426+27.05
Δ = 03°10'01" (LT)
D = 00°15'00"
T = 633.54
L = 1,266.76
R = 22,918.31
PC STA. = 2419+93.51
PT STA. = 2432+60.27
e = 0.000



CURVE DATA
PI STA. = 1431+83.18
Δ = 03°52'49" (RT)
D = 00°15'00"
T = 776.35
L = 1,552.11
R = 22,918.31
PC STA. = 1424+06.83
PT STA. = 1439+58.94
e = 0.000

REVISIONS				ENGINEER OF RECORD		STATE OF FLORIDA DEPARTMENT OF TRANSPORTATION			ROADWAY PLAN	SHEET NO. 51
DATE	DESCRIPTION	DATE	DESCRIPTION	VU HOANG VU LICENSE NUMBER: 60294 STANTEC CONSULTING SERVICES, INC. 300 PRIMERA BLVD., SUITE 300 LAKE MARY, FLORIDA 32746		ROAD NO.	COUNTY	FINANCIAL PROJECT ID		
						SR 93	SARASOTA	451734-1-52-01		

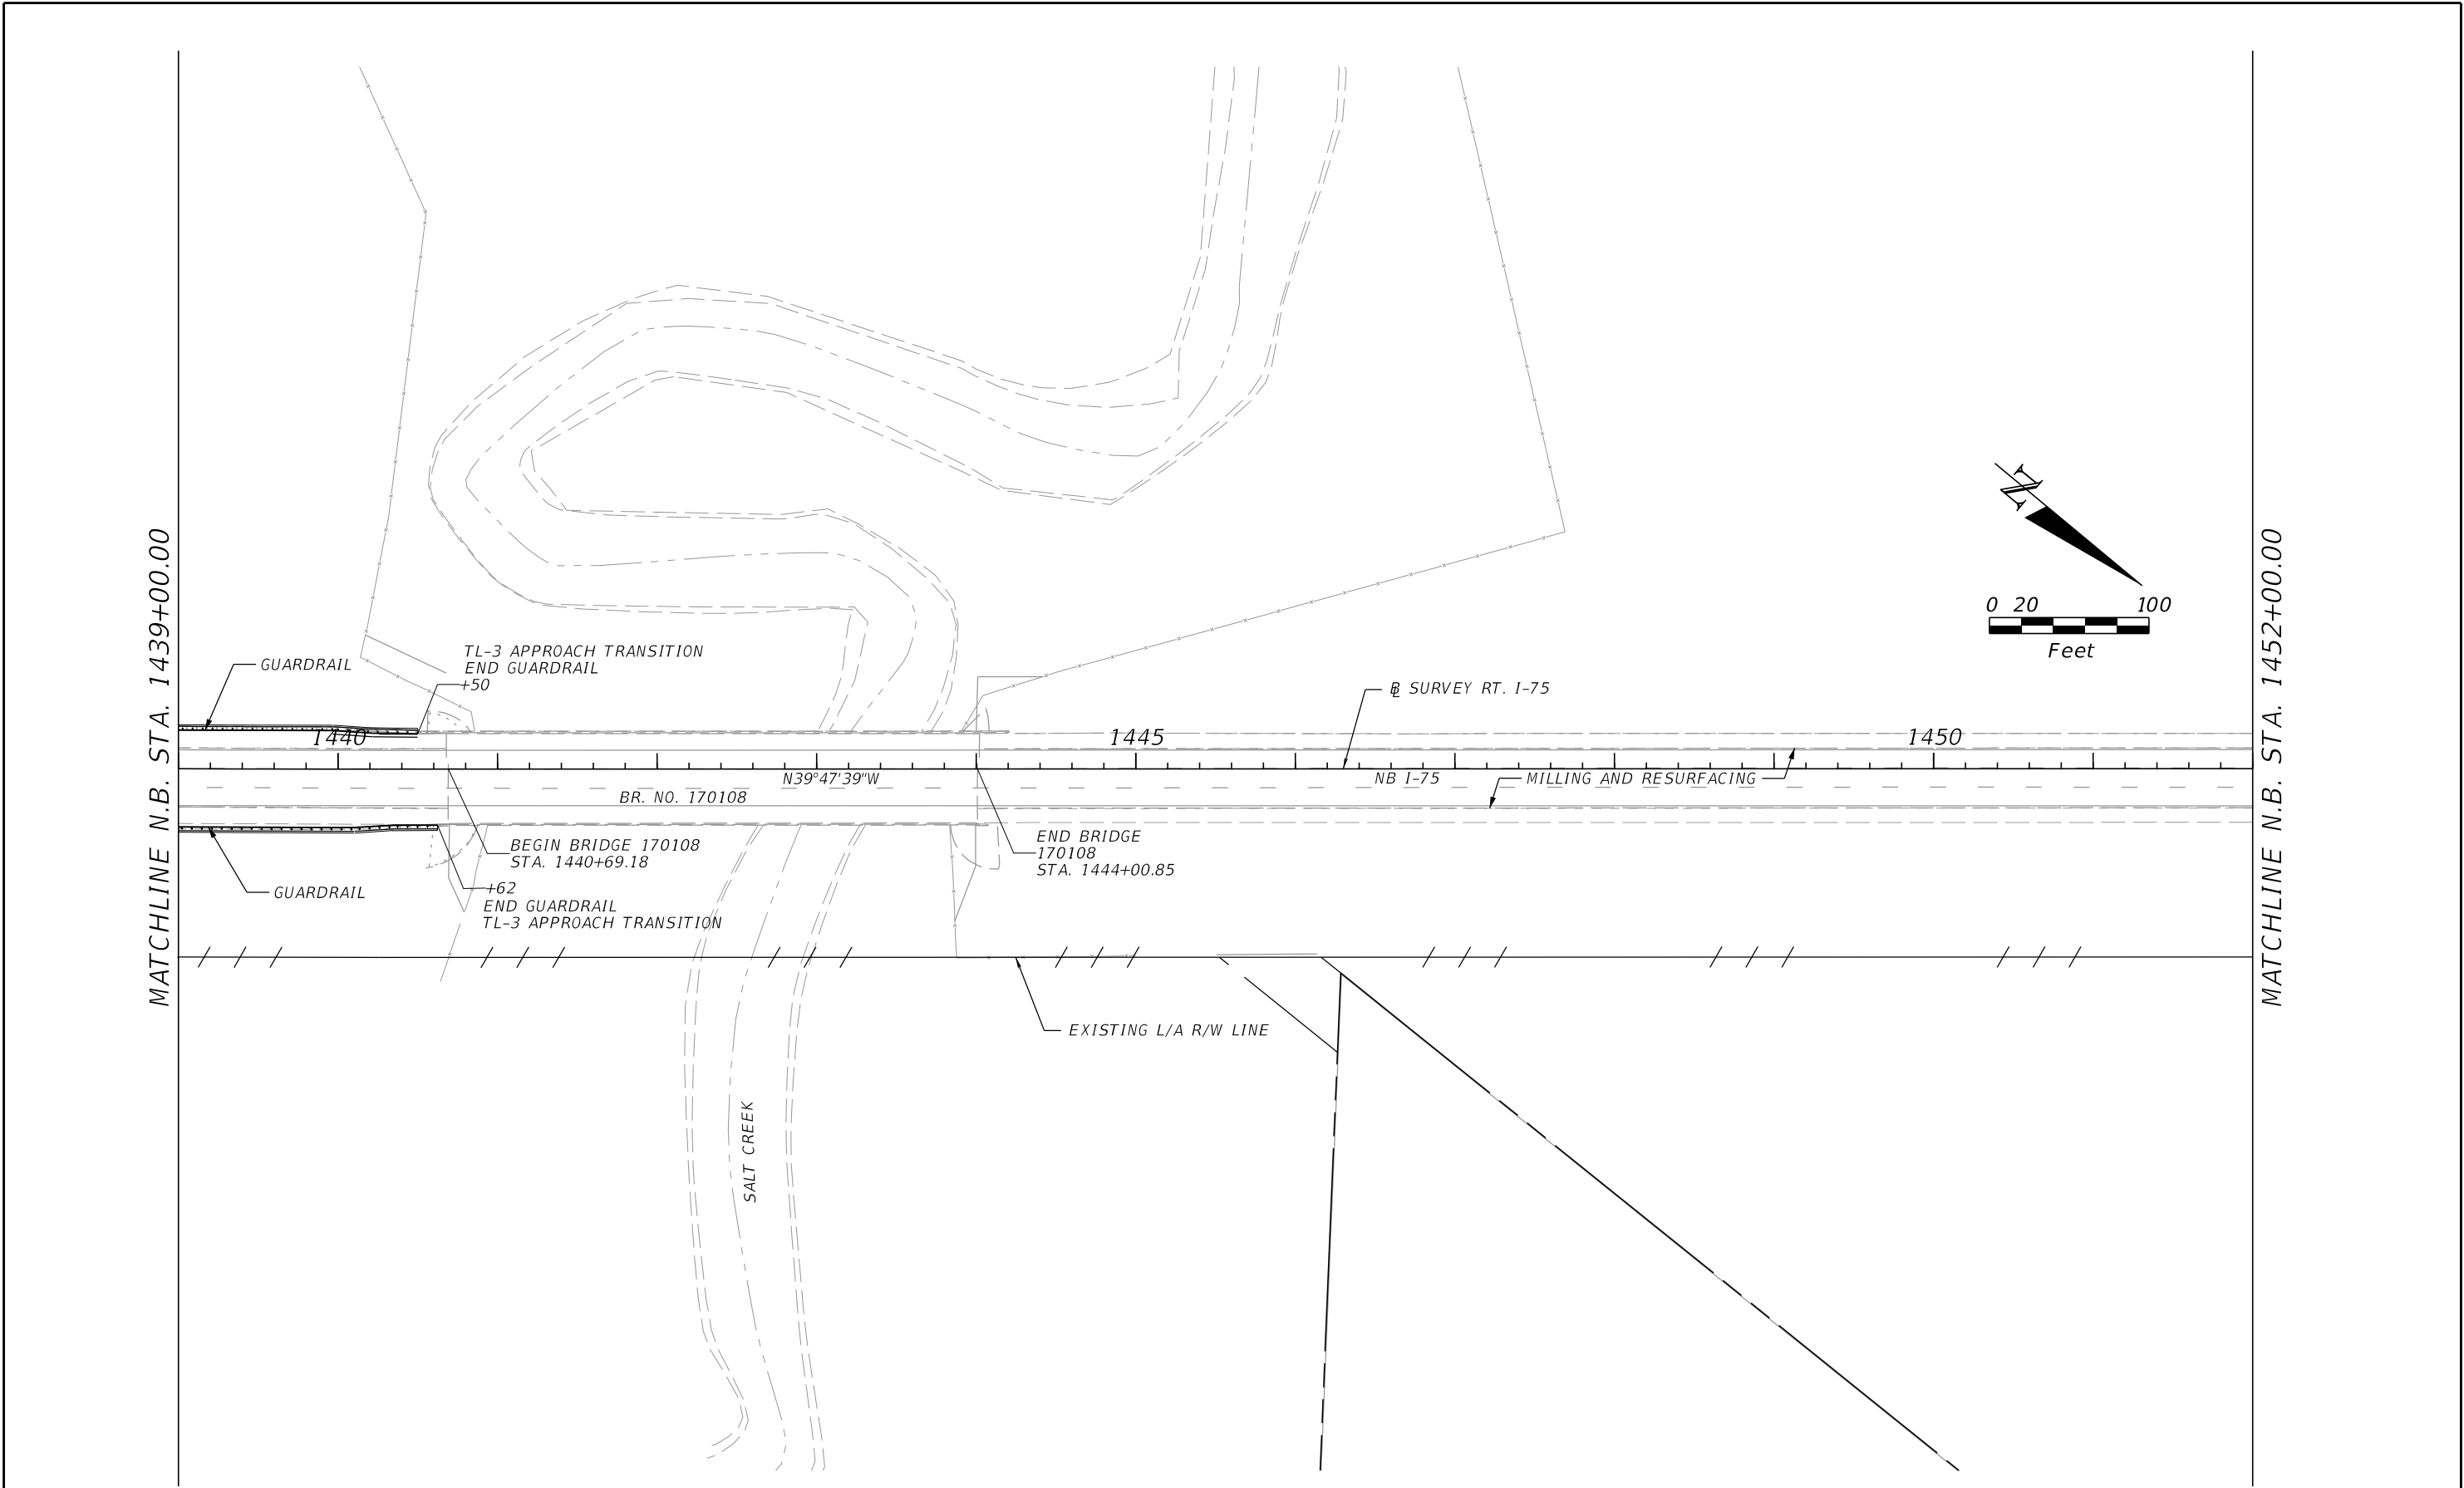


REVISIONS				ENGINEER OF RECORD		STATE OF FLORIDA DEPARTMENT OF TRANSPORTATION			ROADWAY PLAN	SHEET NO. 52
DATE	DESCRIPTION	DATE	DESCRIPTION	VU HOANG VU LICENSE NUMBER: 60294 STANTEC CONSULTING SERVICES, INC. 300 PRIMERA BLVD., SUITE 300 LAKE MARY, FLORIDA 32746		ROAD NO.	COUNTY	FINANCIAL PROJECT ID		
						SR 93	SARASOTA	451734-1-52-01		

THE OFFICIAL RECORD OF THIS SHEET IS THE ELECTRONIC FILE DIGITALLY SIGNED AND SEALED UNDER RULE 61G15-23.004, F.A.C.

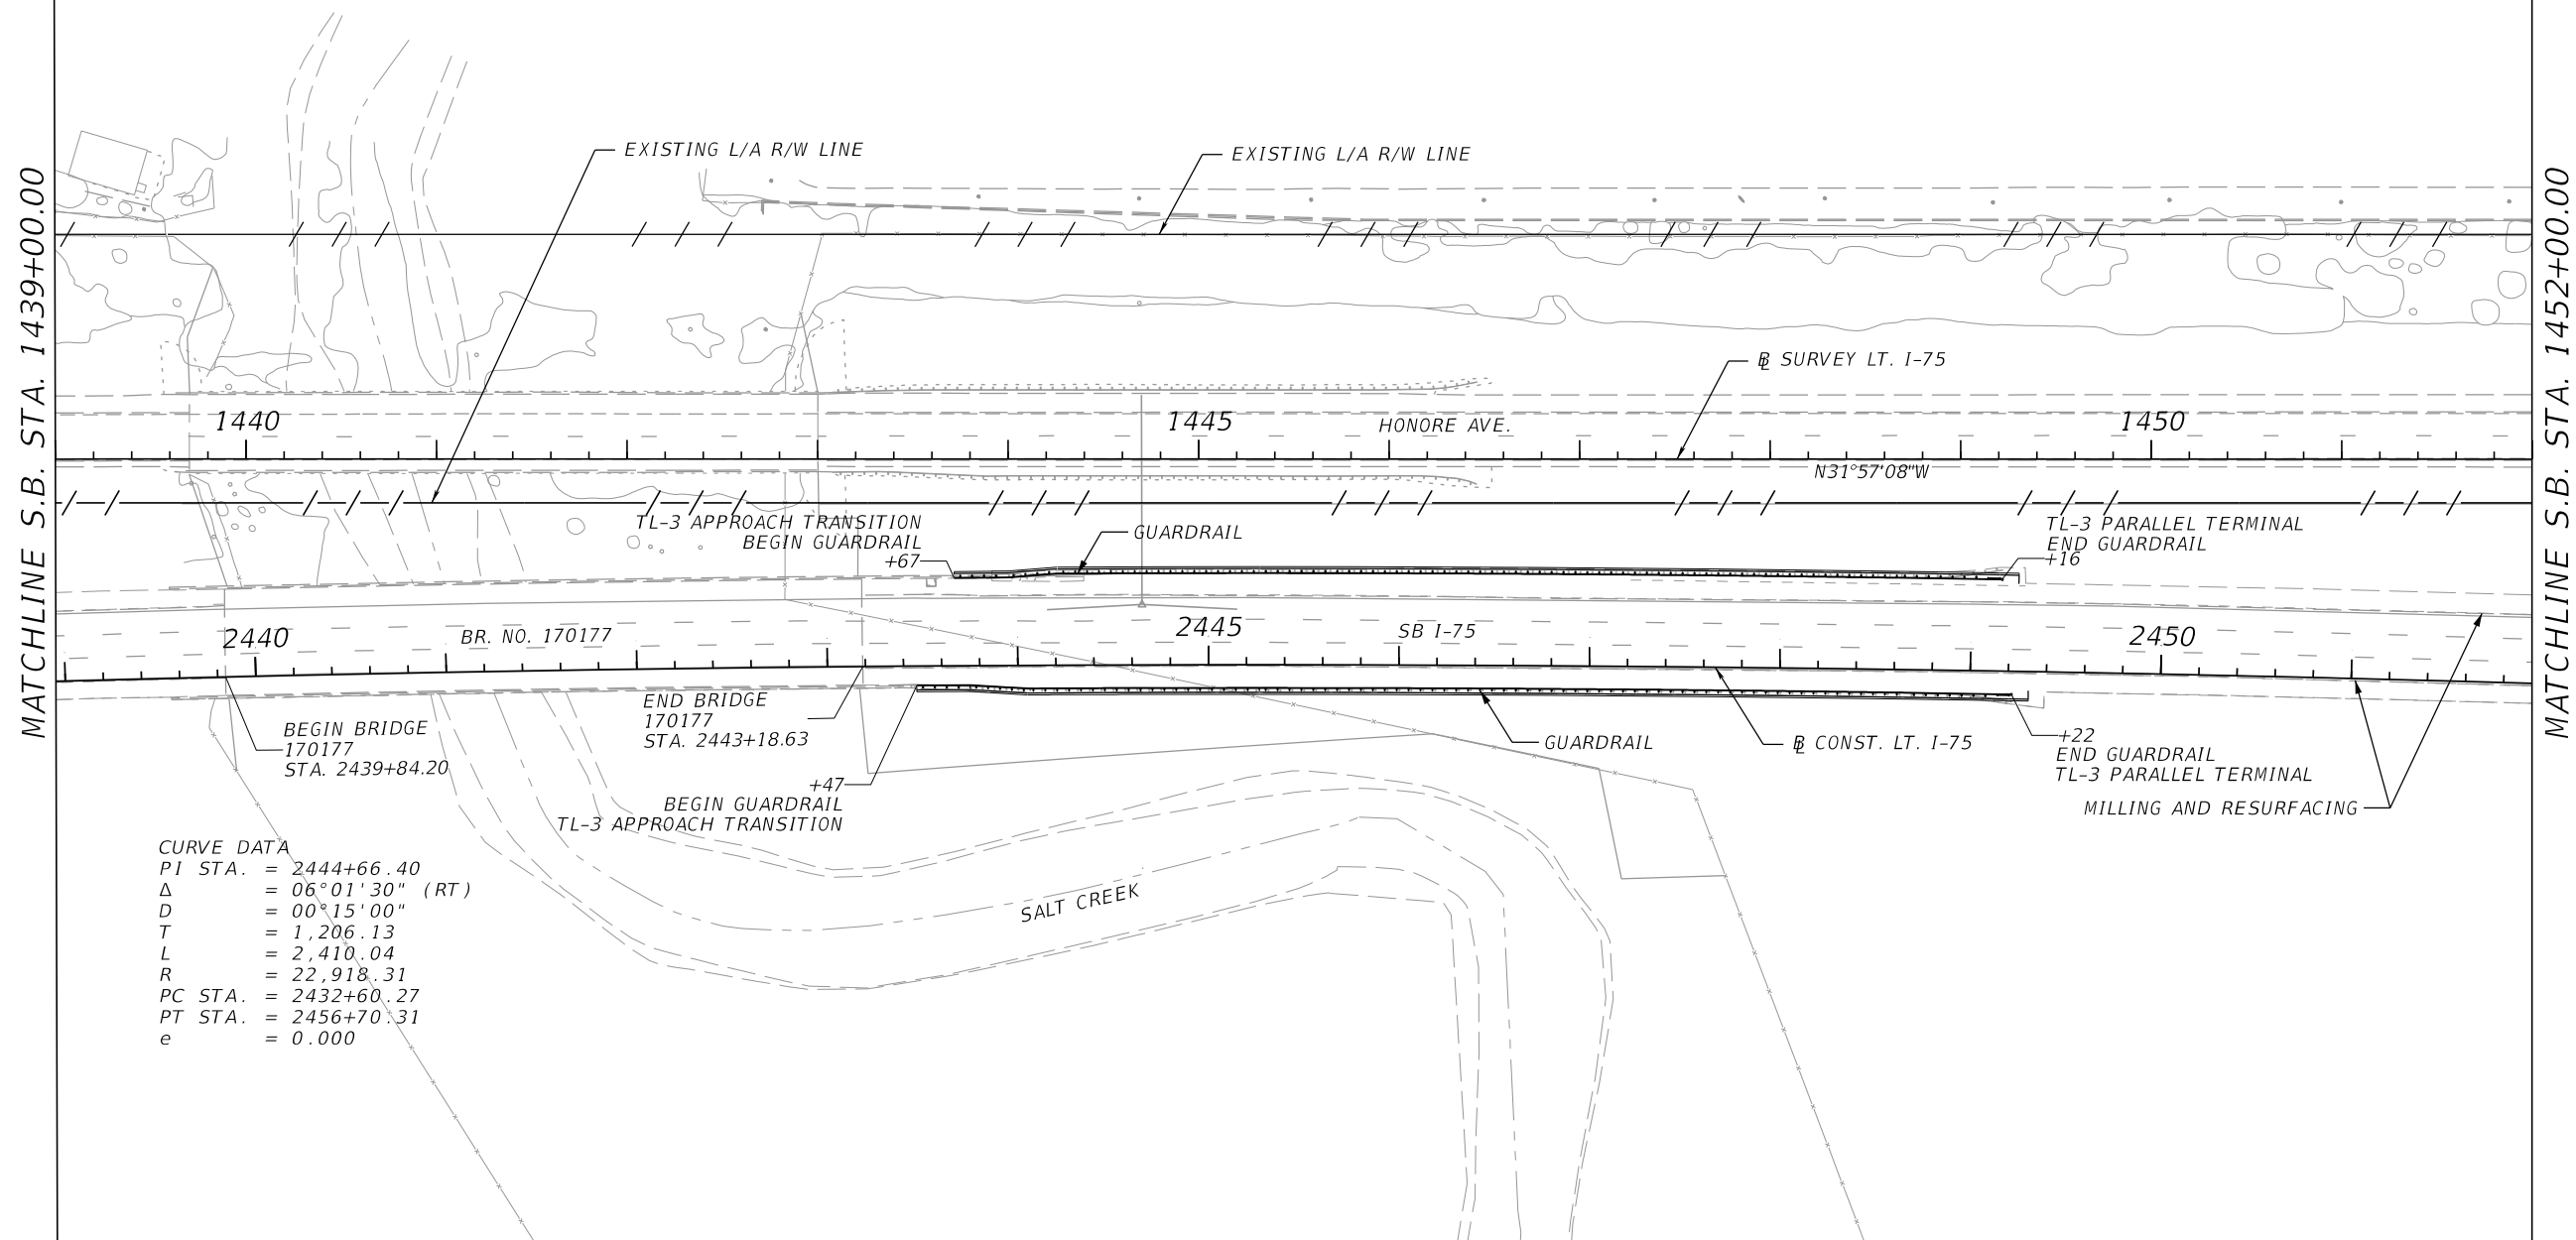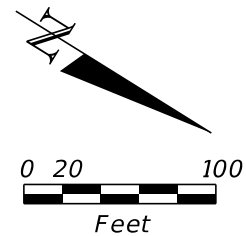



CURVE DATA
PI STA. = 2444+66.40
Δ = 06°01'30" (RT)
D = 00°15'00"
T = 1,206.13
L = 2,410.04
R = 22,918.31
PC STA. = 2432+60.27
PT STA. = 2456+70.31
e = 0.000

REVISIONS				ENGINEER OF RECORD		STATE OF FLORIDA DEPARTMENT OF TRANSPORTATION			ROADWAY PLAN	SHEET NO. 53
DATE	DESCRIPTION	DATE	DESCRIPTION	VU HOANG VU LICENSE NUMBER: 60294 STANTEC CONSULTING SERVICES, INC. 300 PRIMERA BLVD., SUITE 300 LAKE MARY, FLORIDA 32746		ROAD NO.	COUNTY	FINANCIAL PROJECT ID		
						SR 93	SARASOTA	451734-1-52-01		

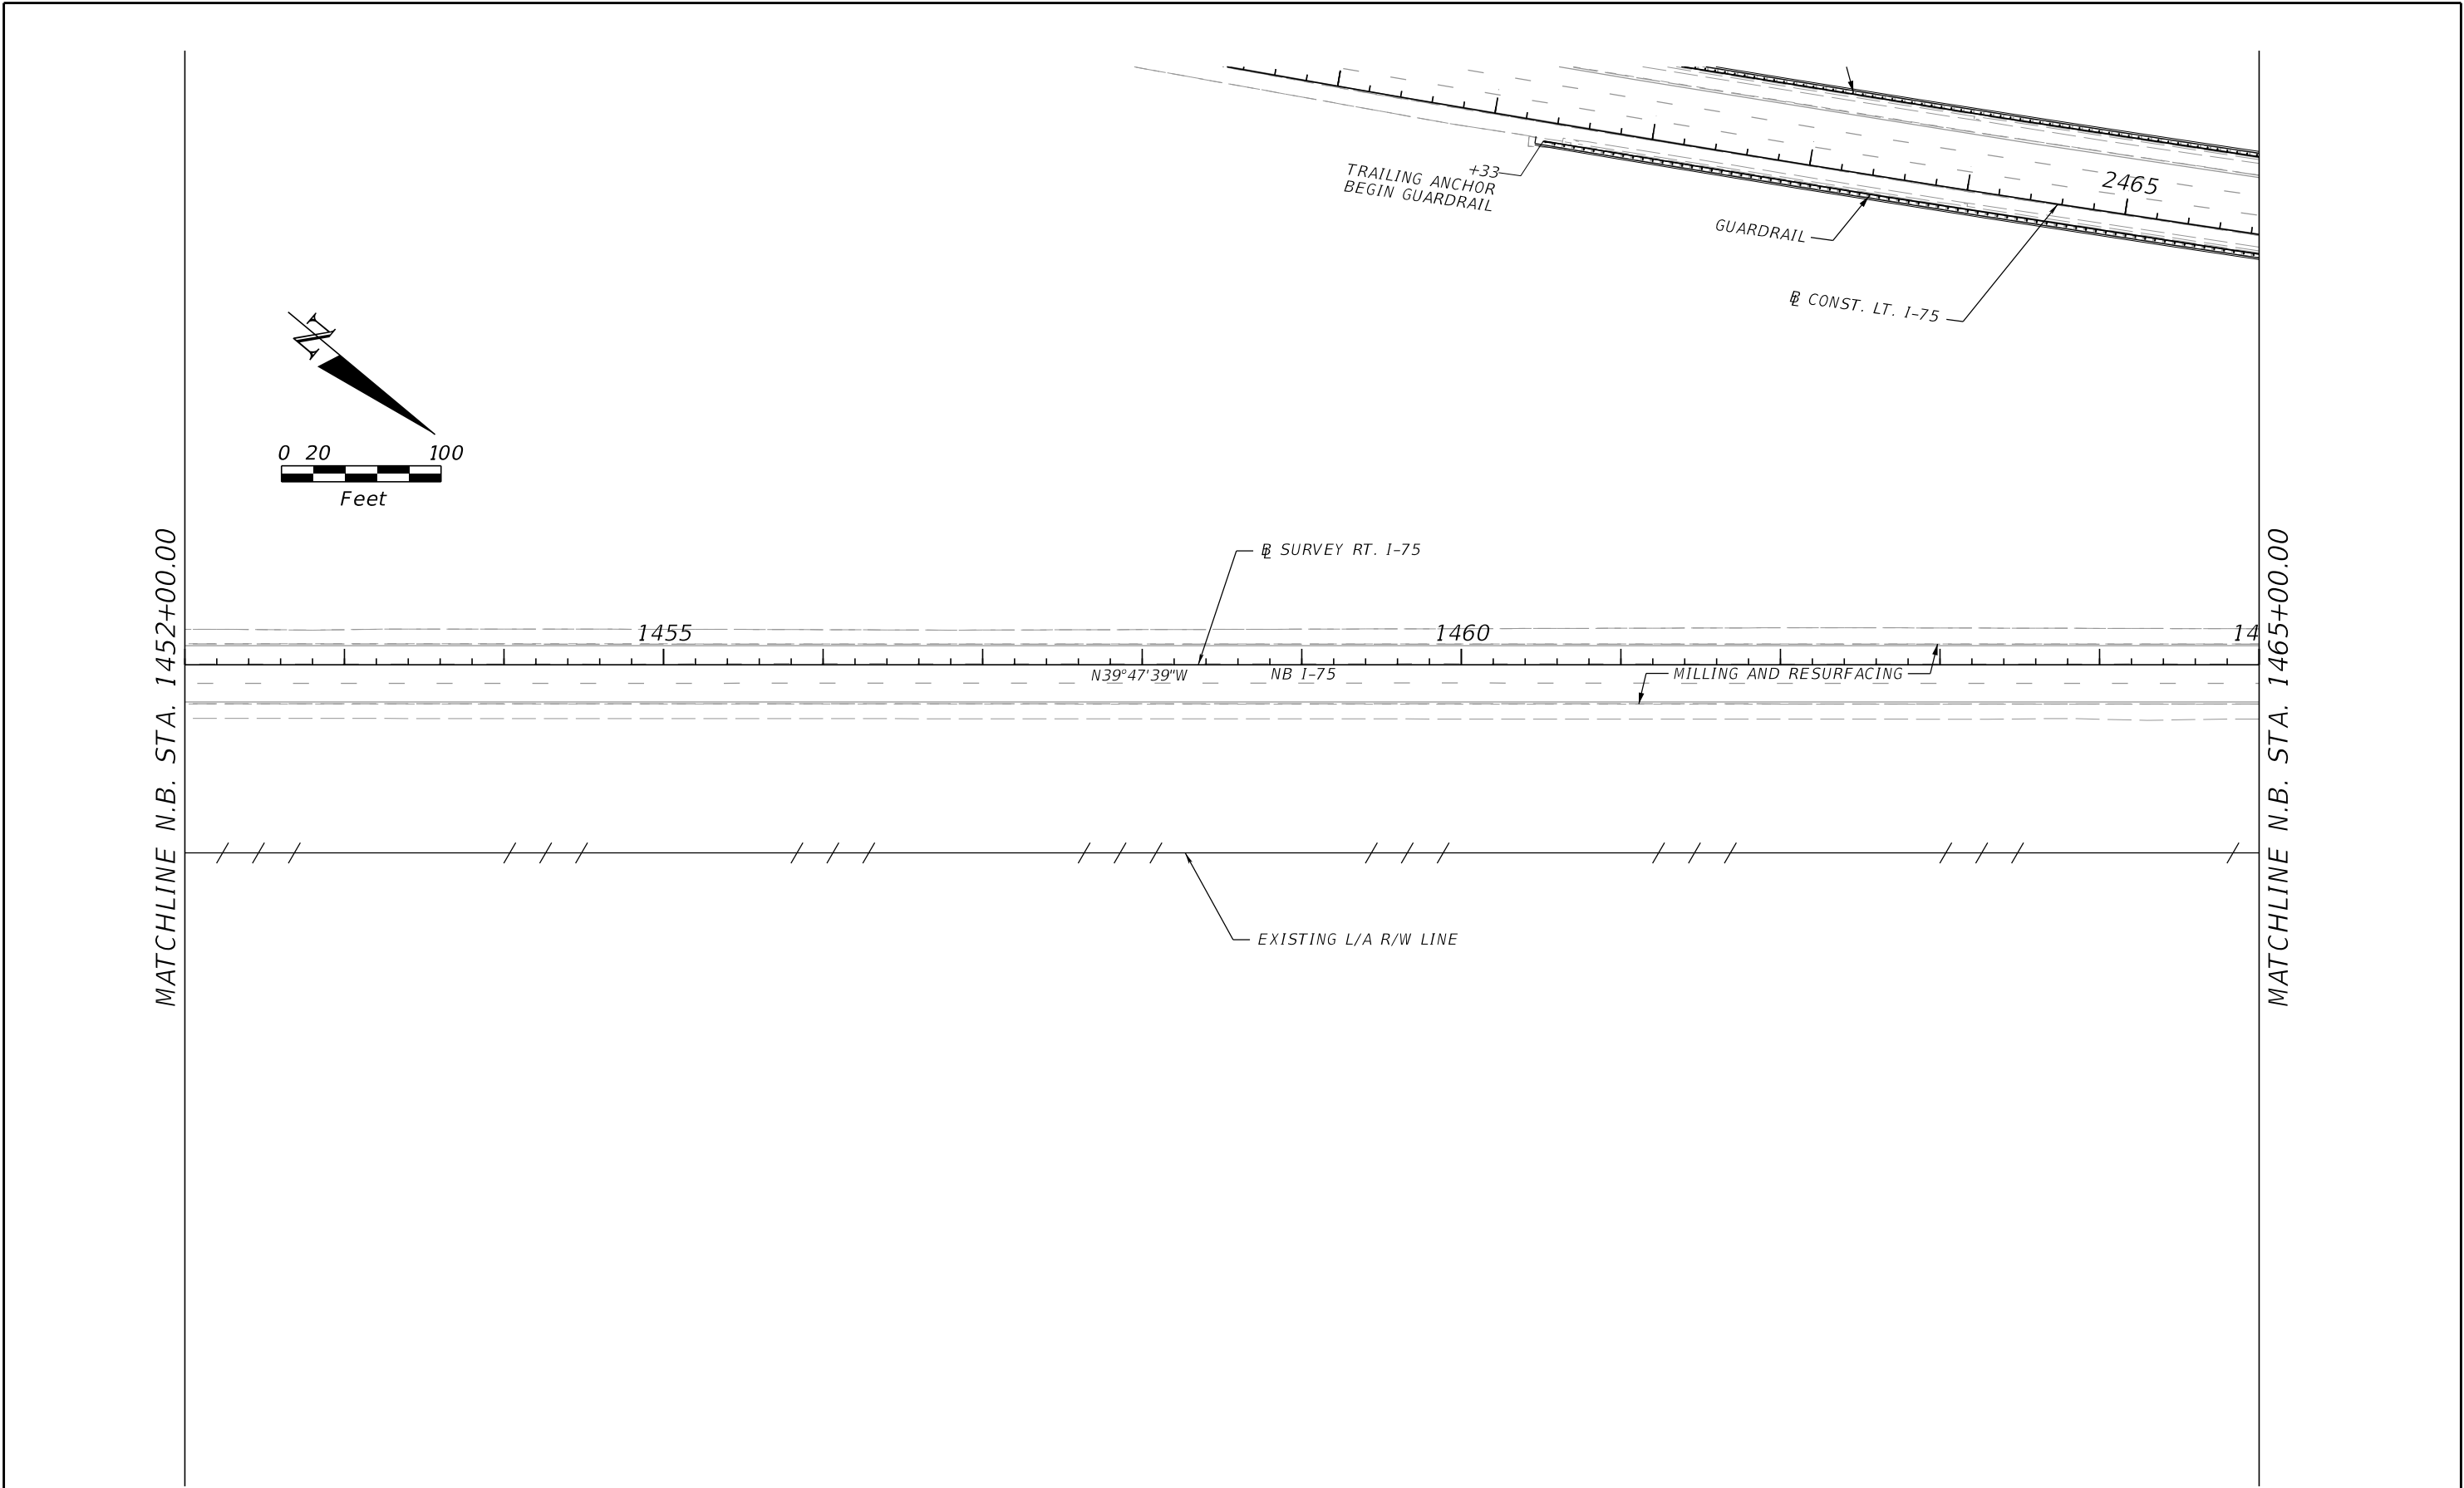

REVISIONS				ENGINEER OF RECORD		STATE OF FLORIDA DEPARTMENT OF TRANSPORTATION			ROADWAY PLAN	SHEET NO.
DATE	DESCRIPTION	DATE	DESCRIPTION	VU HOANG VU LICENSE NUMBER: 60294 STANTEC CONSULTING SERVICES, INC. 300 PRIMERA BLVD., SUITE 300 LAKE MARY, FLORIDA 32746		ROAD NO.	COUNTY	FINANCIAL PROJECT ID		
						SR 93	SARASOTA	451734-1-52-01		54


MATCHLINE S.B. STA. 1452+00.00

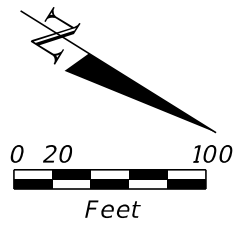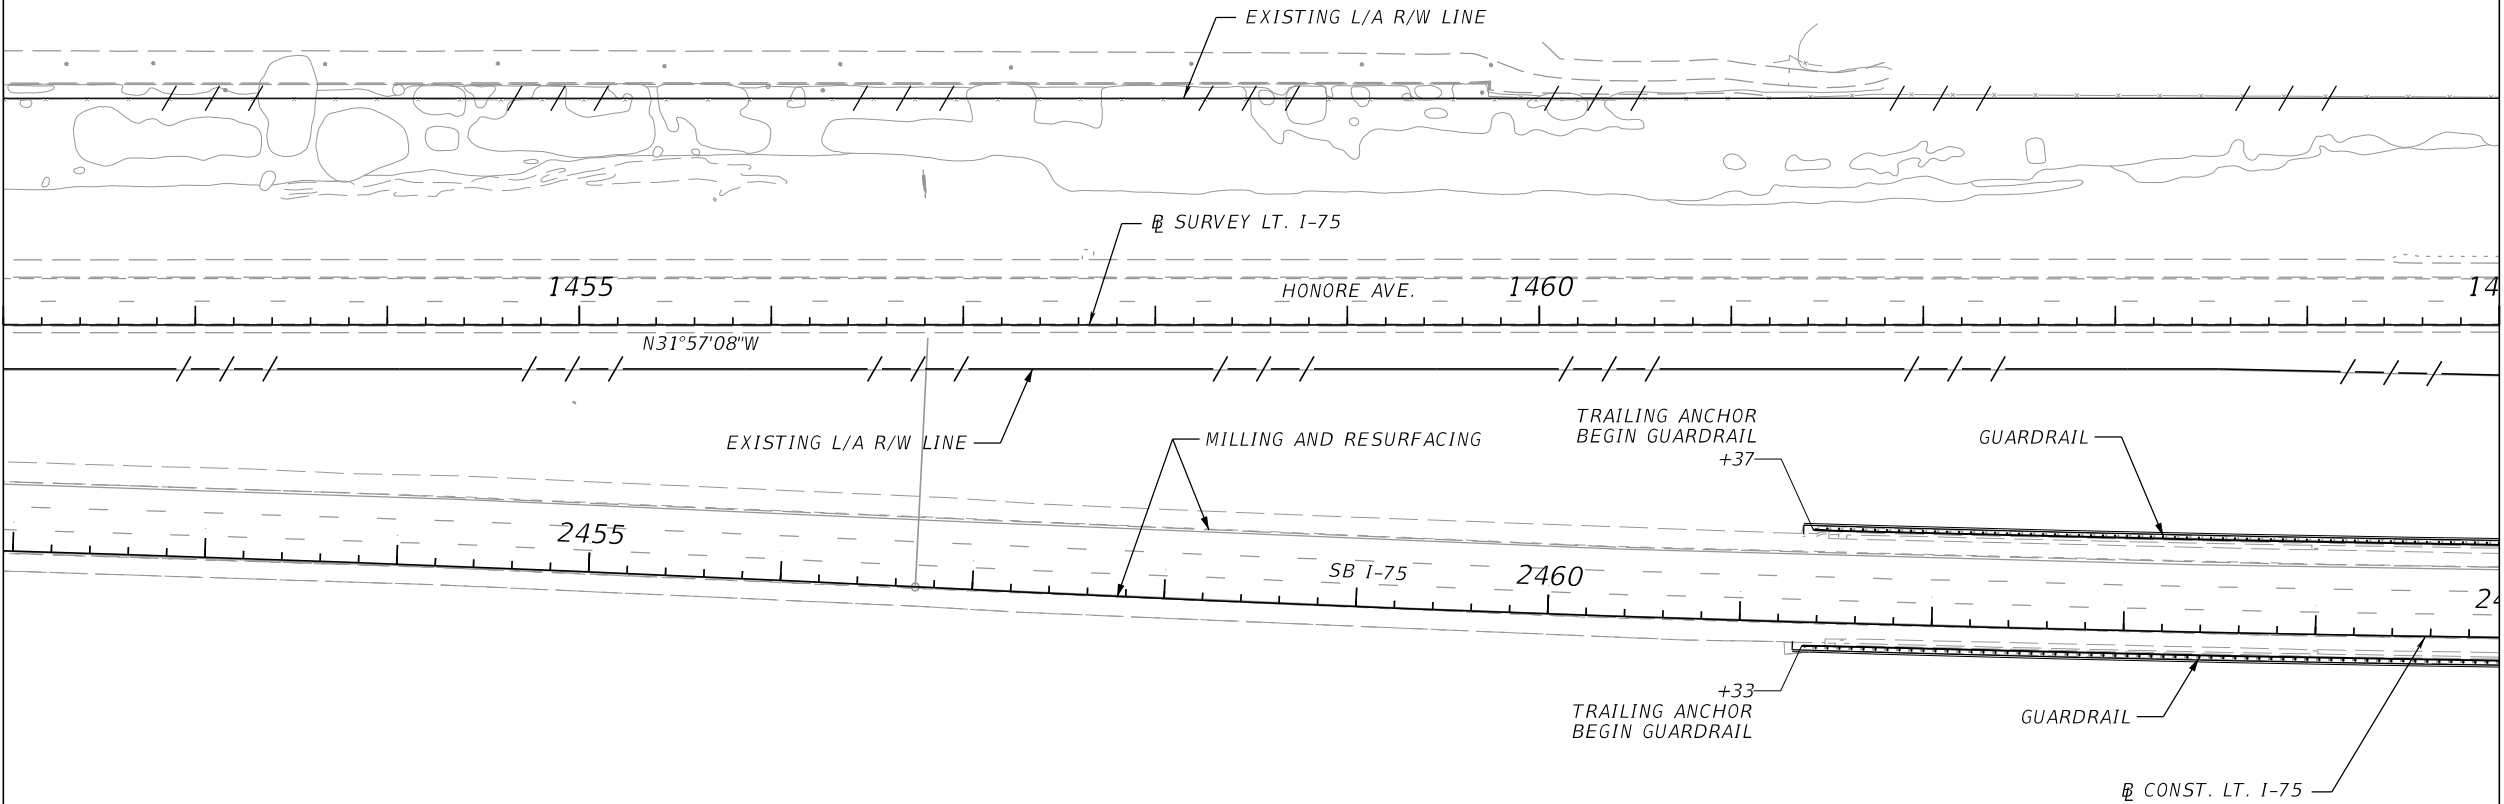


MATCHLINE S.B. STA. 1465+00.00

REVISIONS				ENGINEER OF RECORD		STATE OF FLORIDA DEPARTMENT OF TRANSPORTATION			ROADWAY PLAN	SHEET NO.
DATE	DESCRIPTION	DATE	DESCRIPTION	VU HOANG VU LICENSE NUMBER: 60294 STANTEC CONSULTING SERVICES, INC. 300 PRIMERA BLVD., SUITE 300 LAKE MARY, FLORIDA 32746		ROAD NO.	COUNTY	FINANCIAL PROJECT ID		
						SR 93	SARASOTA	451734-1-52-01		55

THE OFFICIAL RECORD OF THIS SHEET IS THE ELECTRONIC FILE DIGITALLY SIGNED AND SEALED UNDER RULE 61G15-23.004, F.A.C.

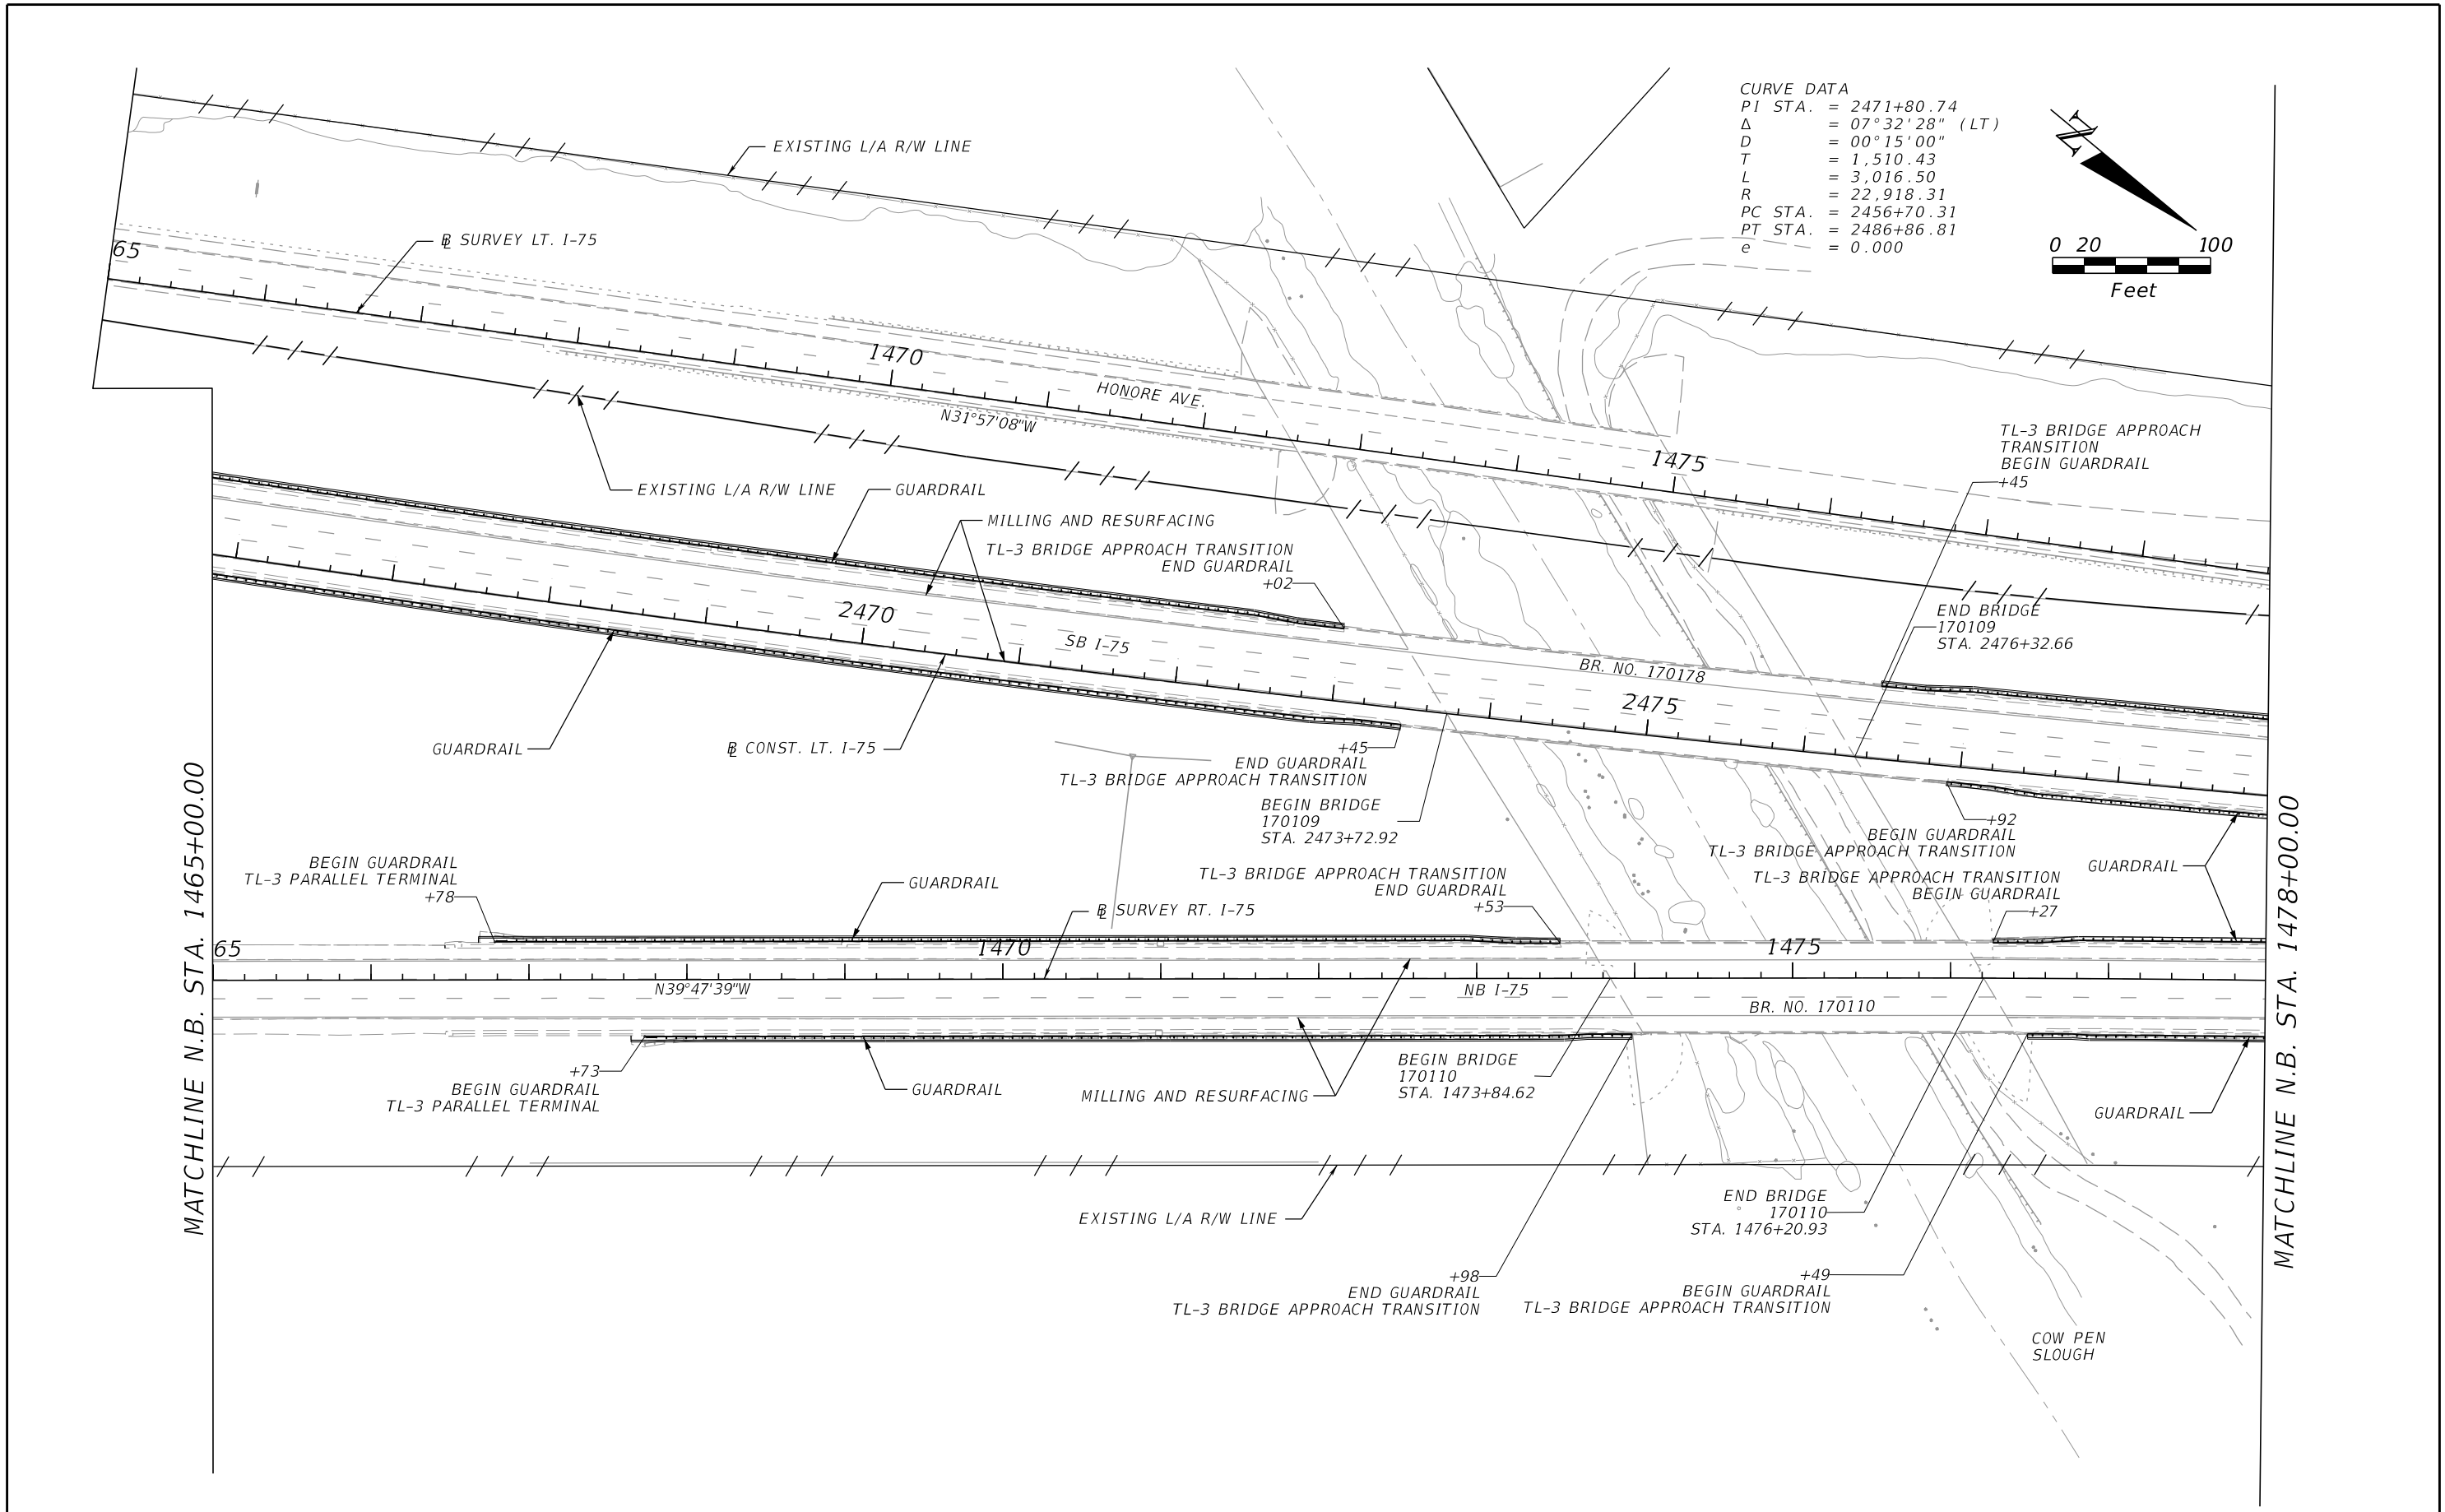


CURVE DATA
PI STA. = 2471+80.74
Δ = 07°32'28" (LT)
D = 00°15'00"
T = 1,510.43
L = 3,016.50
R = 22,918.31
PC STA. = 2456+70.31
PT STA. = 2486+86.81
e = 0.000

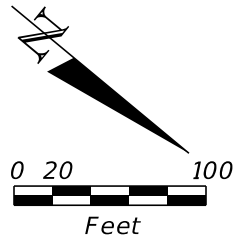


REVISIONS				ENGINEER OF RECORD		STATE OF FLORIDA DEPARTMENT OF TRANSPORTATION			ROADWAY PLAN	SHEET NO. 56
DATE	DESCRIPTION	DATE	DESCRIPTION	VU HOANG VU LICENSE NUMBER: 60294 STANTEC CONSULTING SERVICES, INC. 300 PRIMERA BLVD., SUITE 300 LAKE MARY, FLORIDA 32746		ROAD NO.	COUNTY	FINANCIAL PROJECT ID		
						SR 93	SARASOTA	451734-1-52-01		

THE OFFICIAL RECORD OF THIS SHEET IS THE ELECTRONIC FILE DIGITALLY SIGNED AND SEALED UNDER RULE 61G15-23.004, F.A.C.

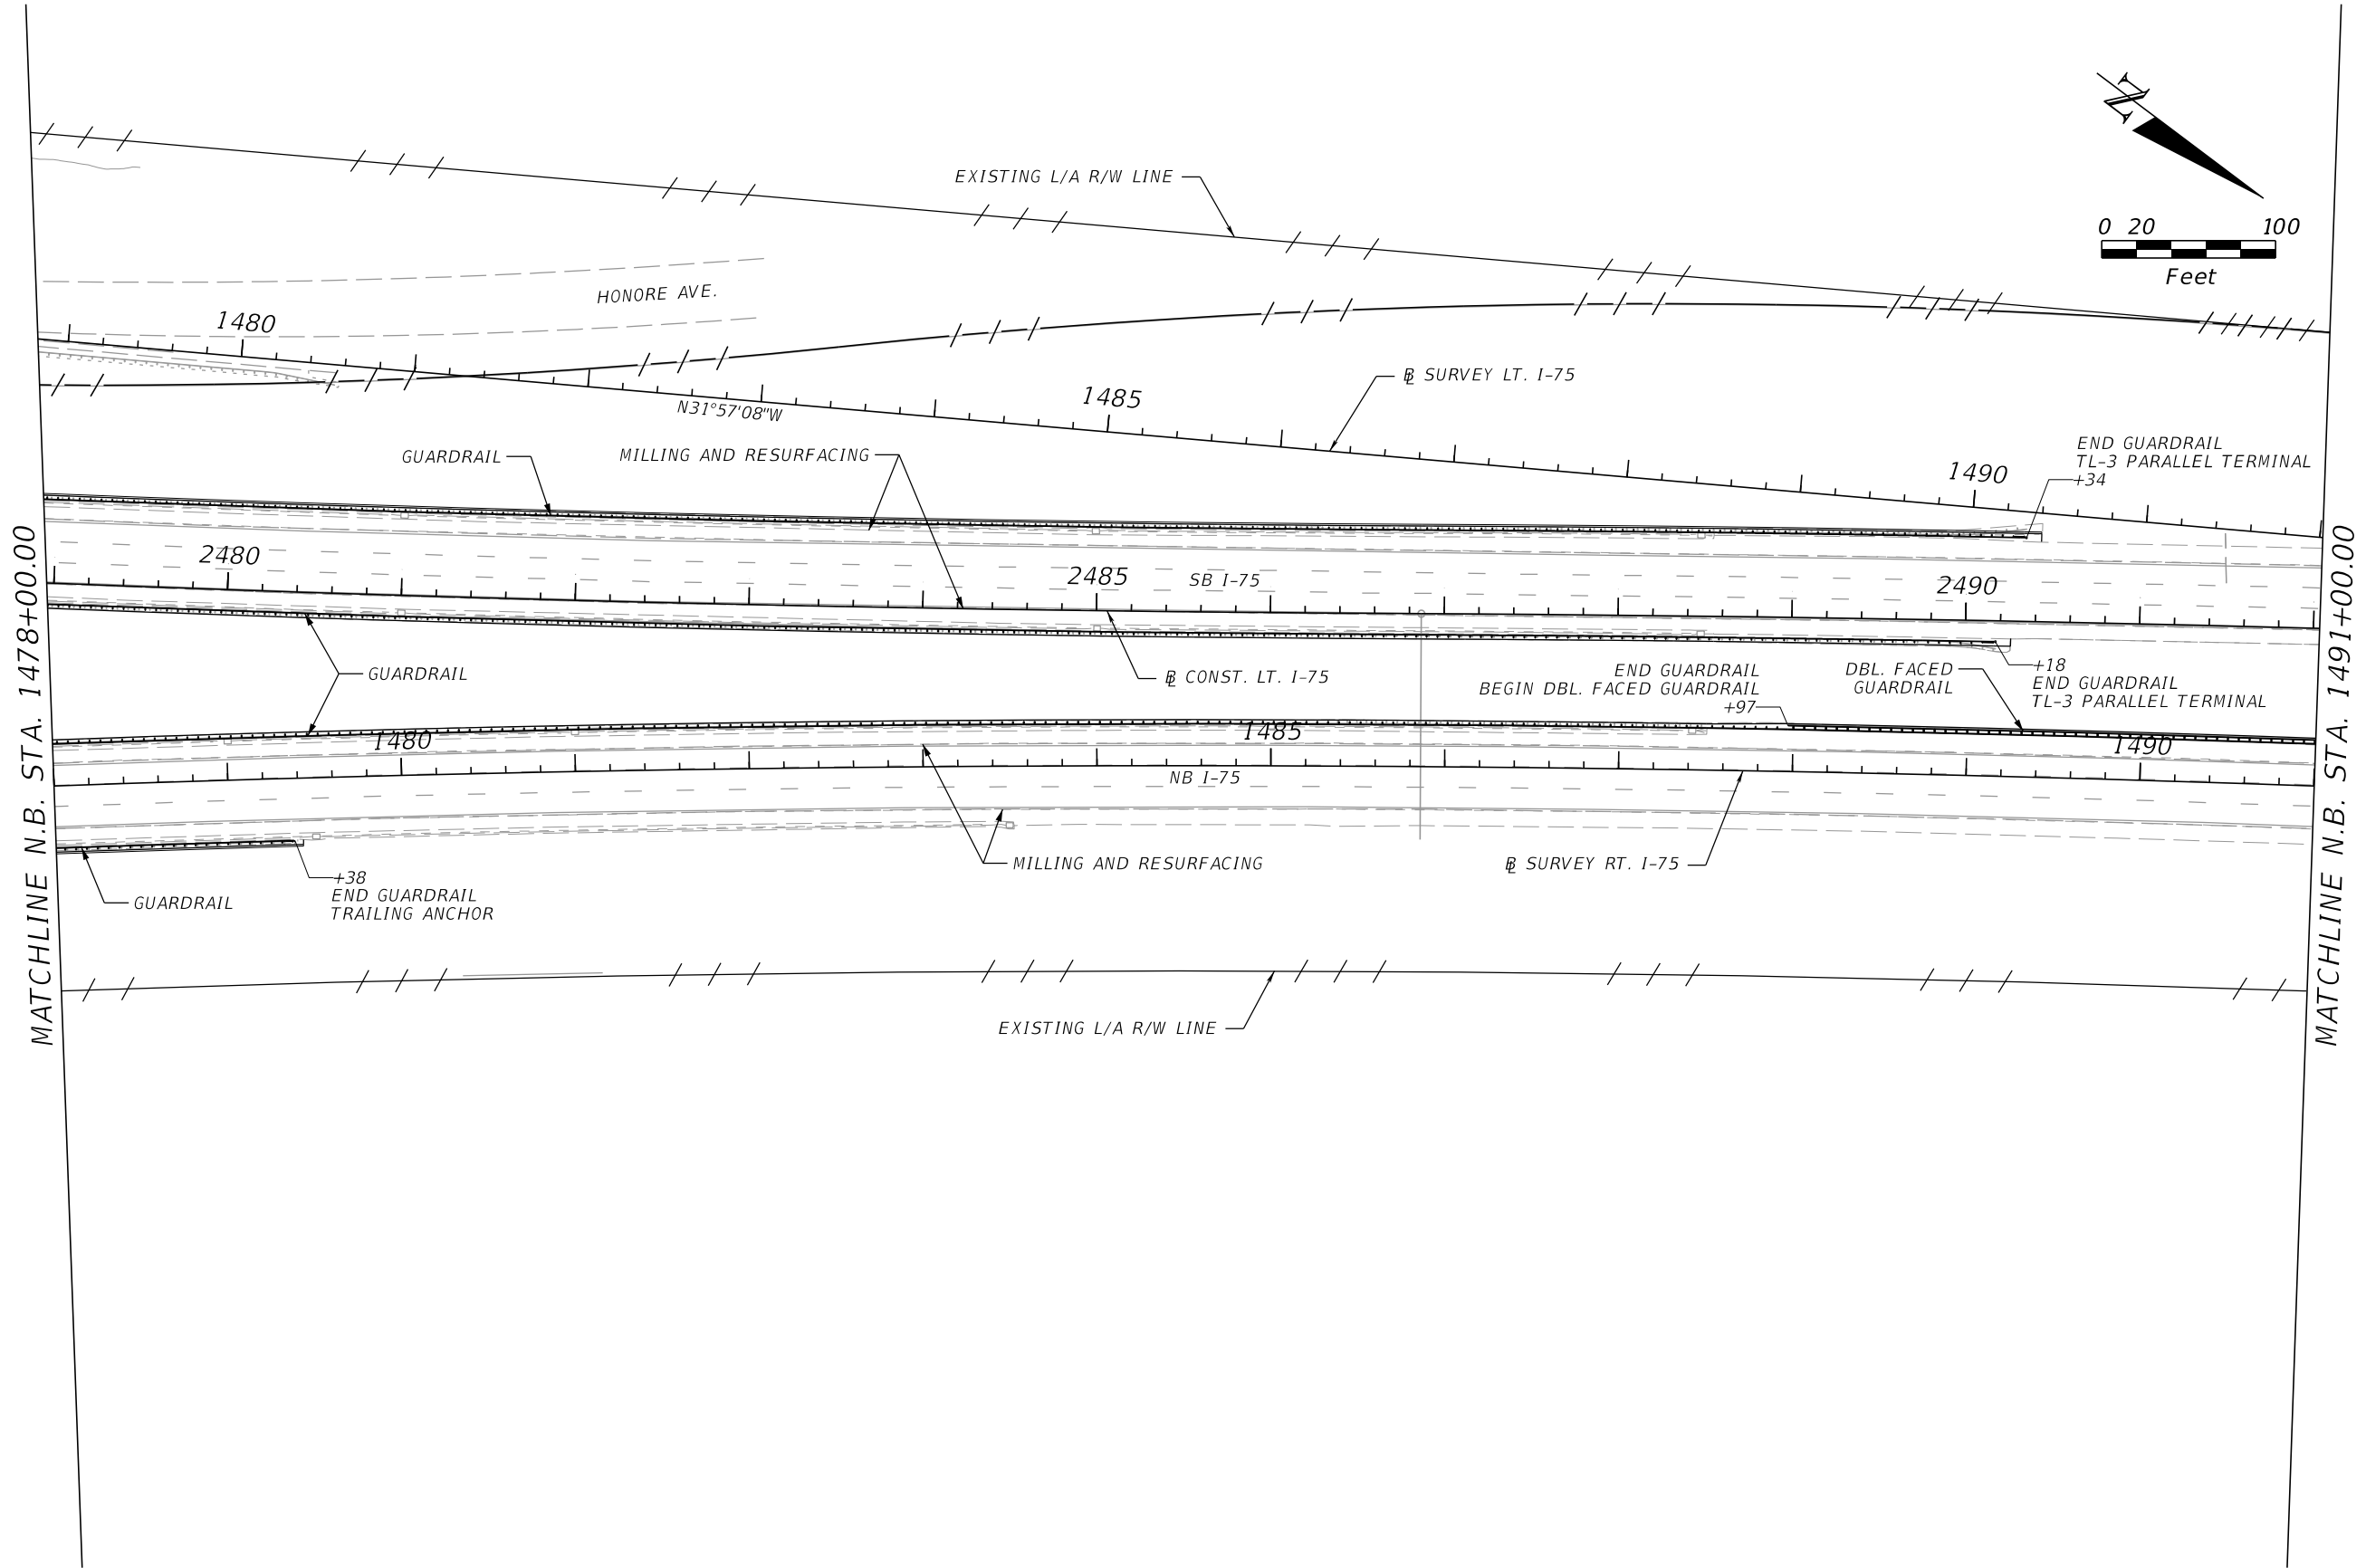


REVISIONS				ENGINEER OF RECORD		STATE OF FLORIDA DEPARTMENT OF TRANSPORTATION			ROADWAY PLAN	SHEET NO.
DATE	DESCRIPTION	DATE	DESCRIPTION	VU HOANG VU LICENSE NUMBER: 60294 STANTEC CONSULTING SERVICES, INC. 300 PRIMERA BLVD., SUITE 300 LAKE MARY, FLORIDA 32746		ROAD NO.	COUNTY	FINANCIAL PROJECT ID		
						SR 93	SARASOTA	451734-1-52-01		57

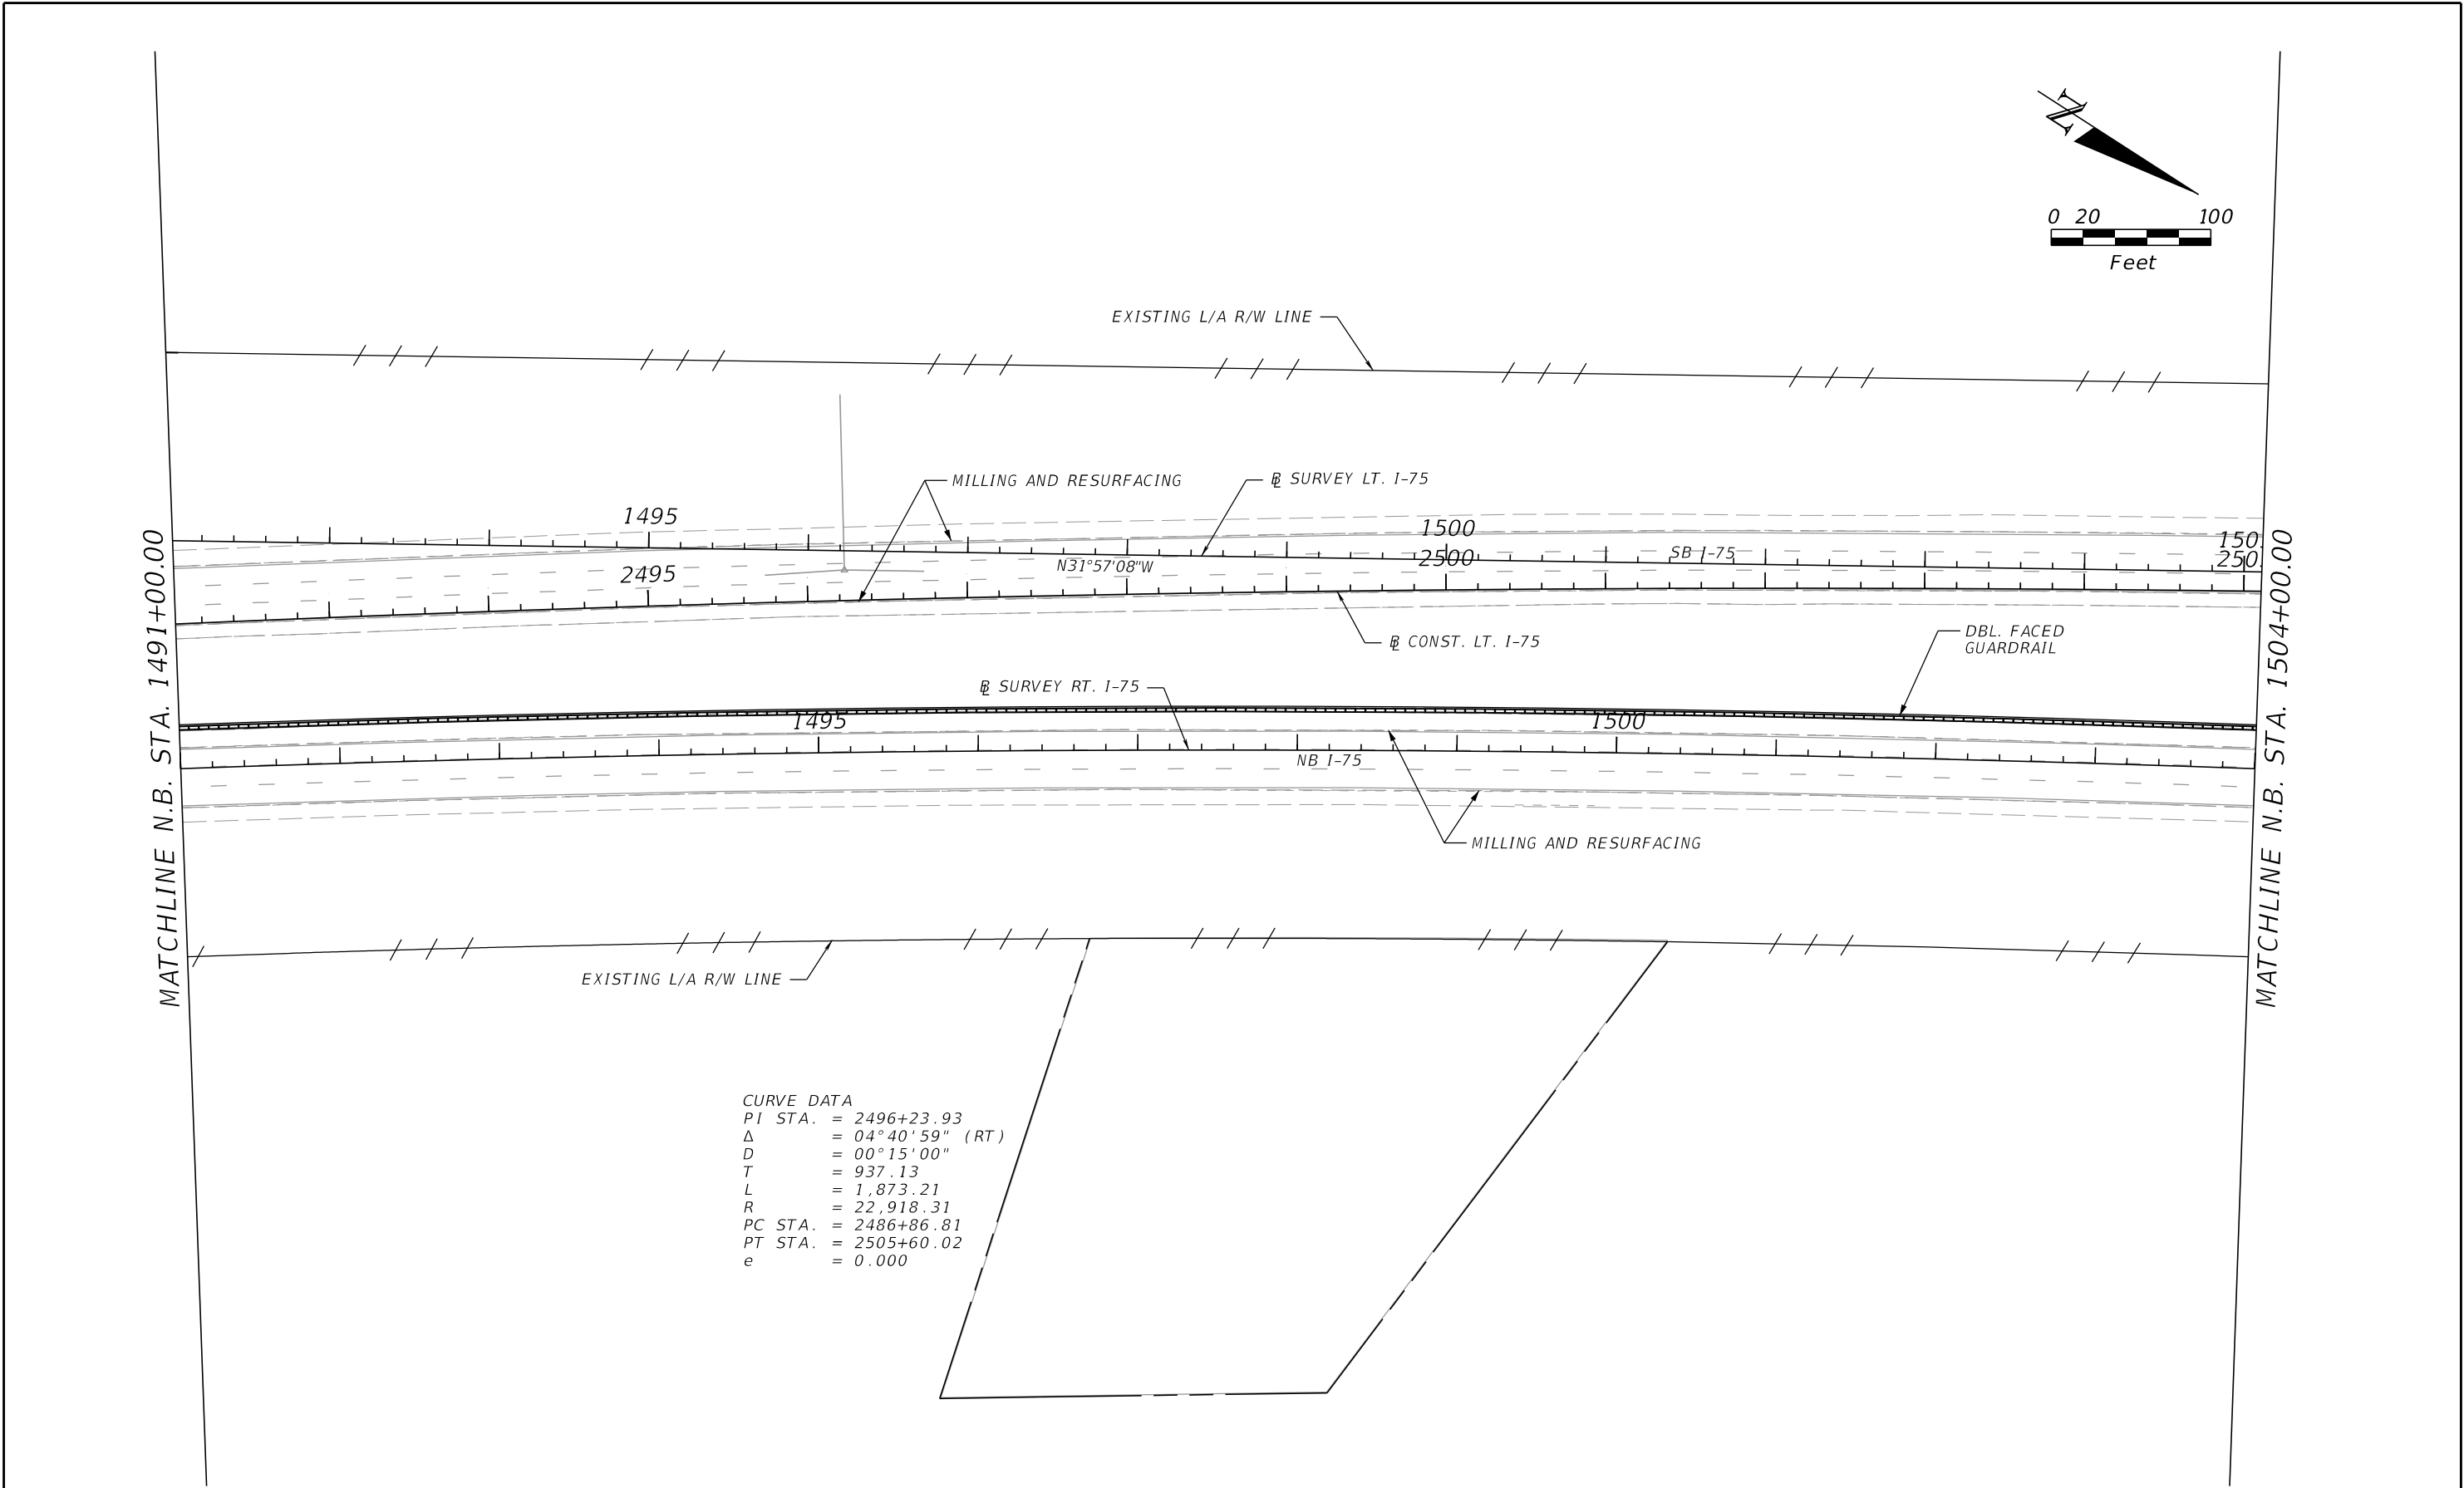


CURVE DATA
PI STA. = 2496+23.93
Δ = 04°40'59" (RT)
D = 00°15'00"
T = 937.13
L = 1,873.21
R = 22,918.31
PC STA. = 2486+86.81
PT STA. = 2505+60.02
e = 0.000

REVISIONS				ENGINEER OF RECORD		STATE OF FLORIDA DEPARTMENT OF TRANSPORTATION			ROADWAY PLAN	SHEET NO. 58
DATE	DESCRIPTION	DATE	DESCRIPTION	VU HOANG VU LICENSE NUMBER: 60294 STANTEC CONSULTING SERVICES, INC. 300 PRIMERA BLVD., SUITE 300 LAKE MARY, FLORIDA 32746		ROAD NO.	COUNTY	FINANCIAL PROJECT ID		
						SR 93	SARASOTA	451734-1-52-01		

THE OFFICIAL RECORD OF THIS SHEET IS THE ELECTRONIC FILE DIGITALLY SIGNED AND SEALED UNDER RULE 61G15-23.004, F.A.C.

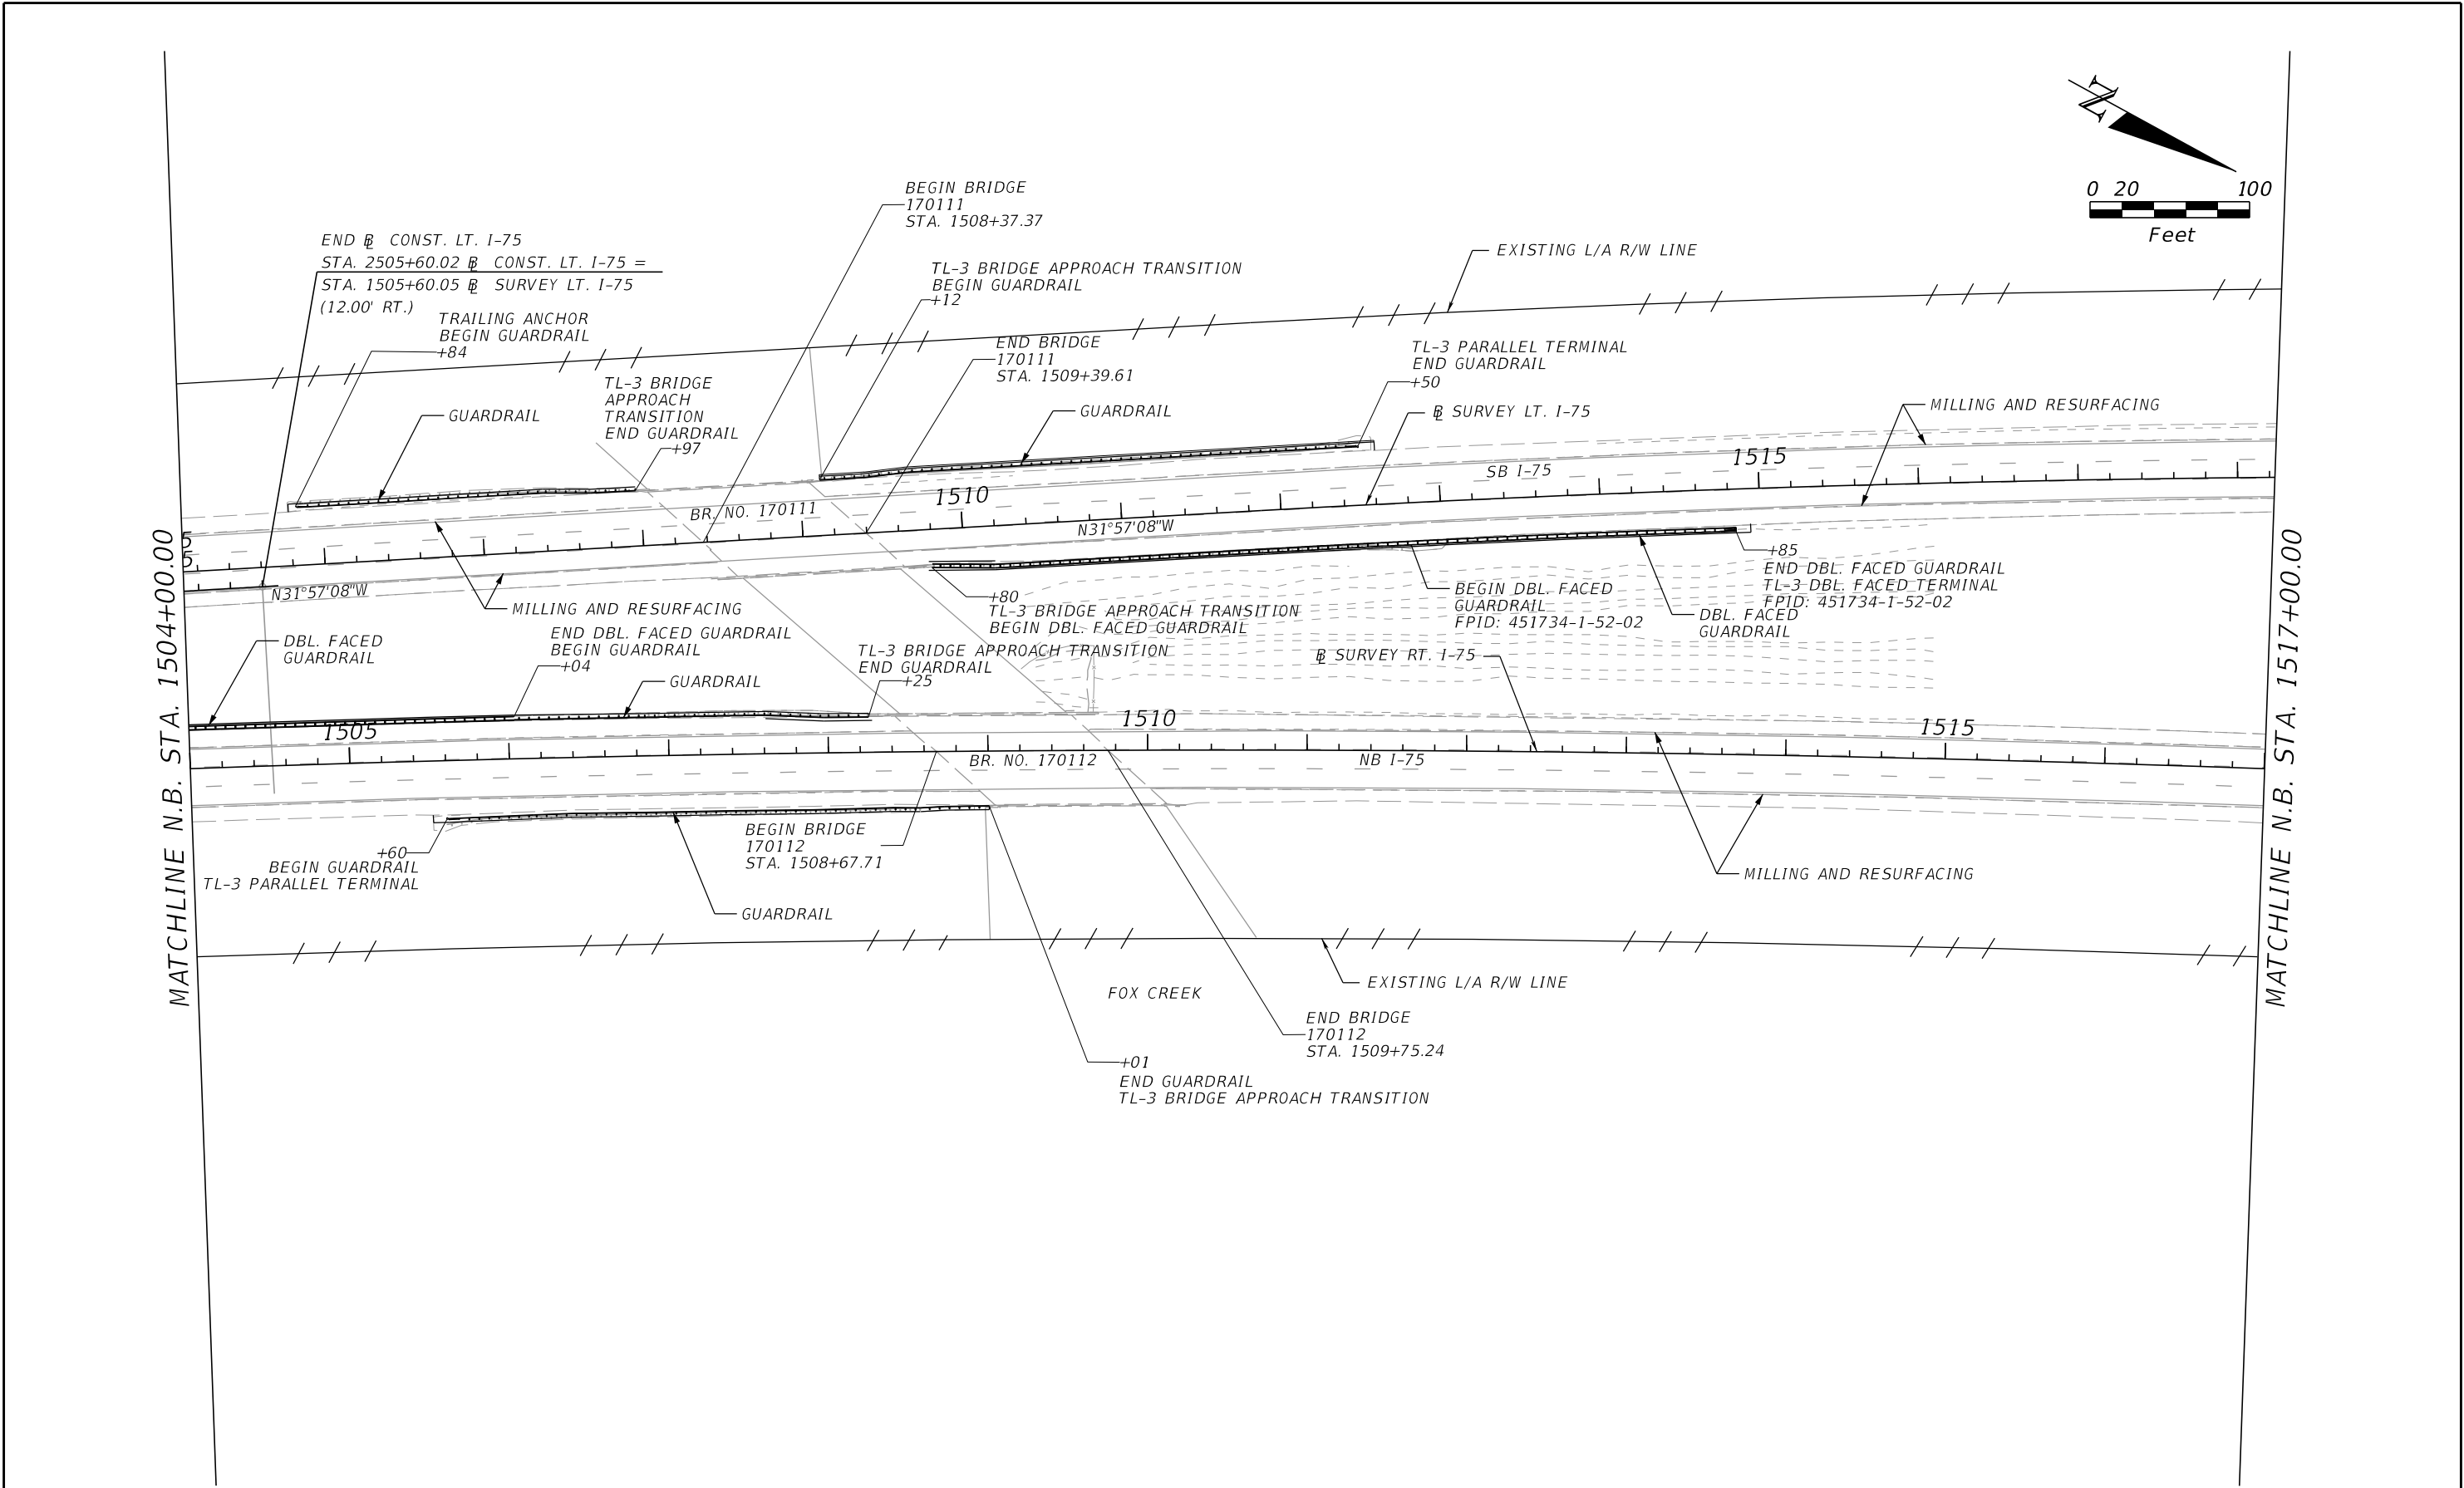


REVISIONS				ENGINEER OF RECORD		STATE OF FLORIDA DEPARTMENT OF TRANSPORTATION			ROADWAY PLAN	SHEET NO. 59
DATE	DESCRIPTION	DATE	DESCRIPTION	VU HOANG VU LICENSE NUMBER: 60294 STANTEC CONSULTING SERVICES, INC. 300 PRIMERA BLVD., SUITE 300 LAKE MARY, FLORIDA 32746		ROAD NO.	COUNTY	FINANCIAL PROJECT ID		
						SR 93	SARASOTA	451734-1-52-01		

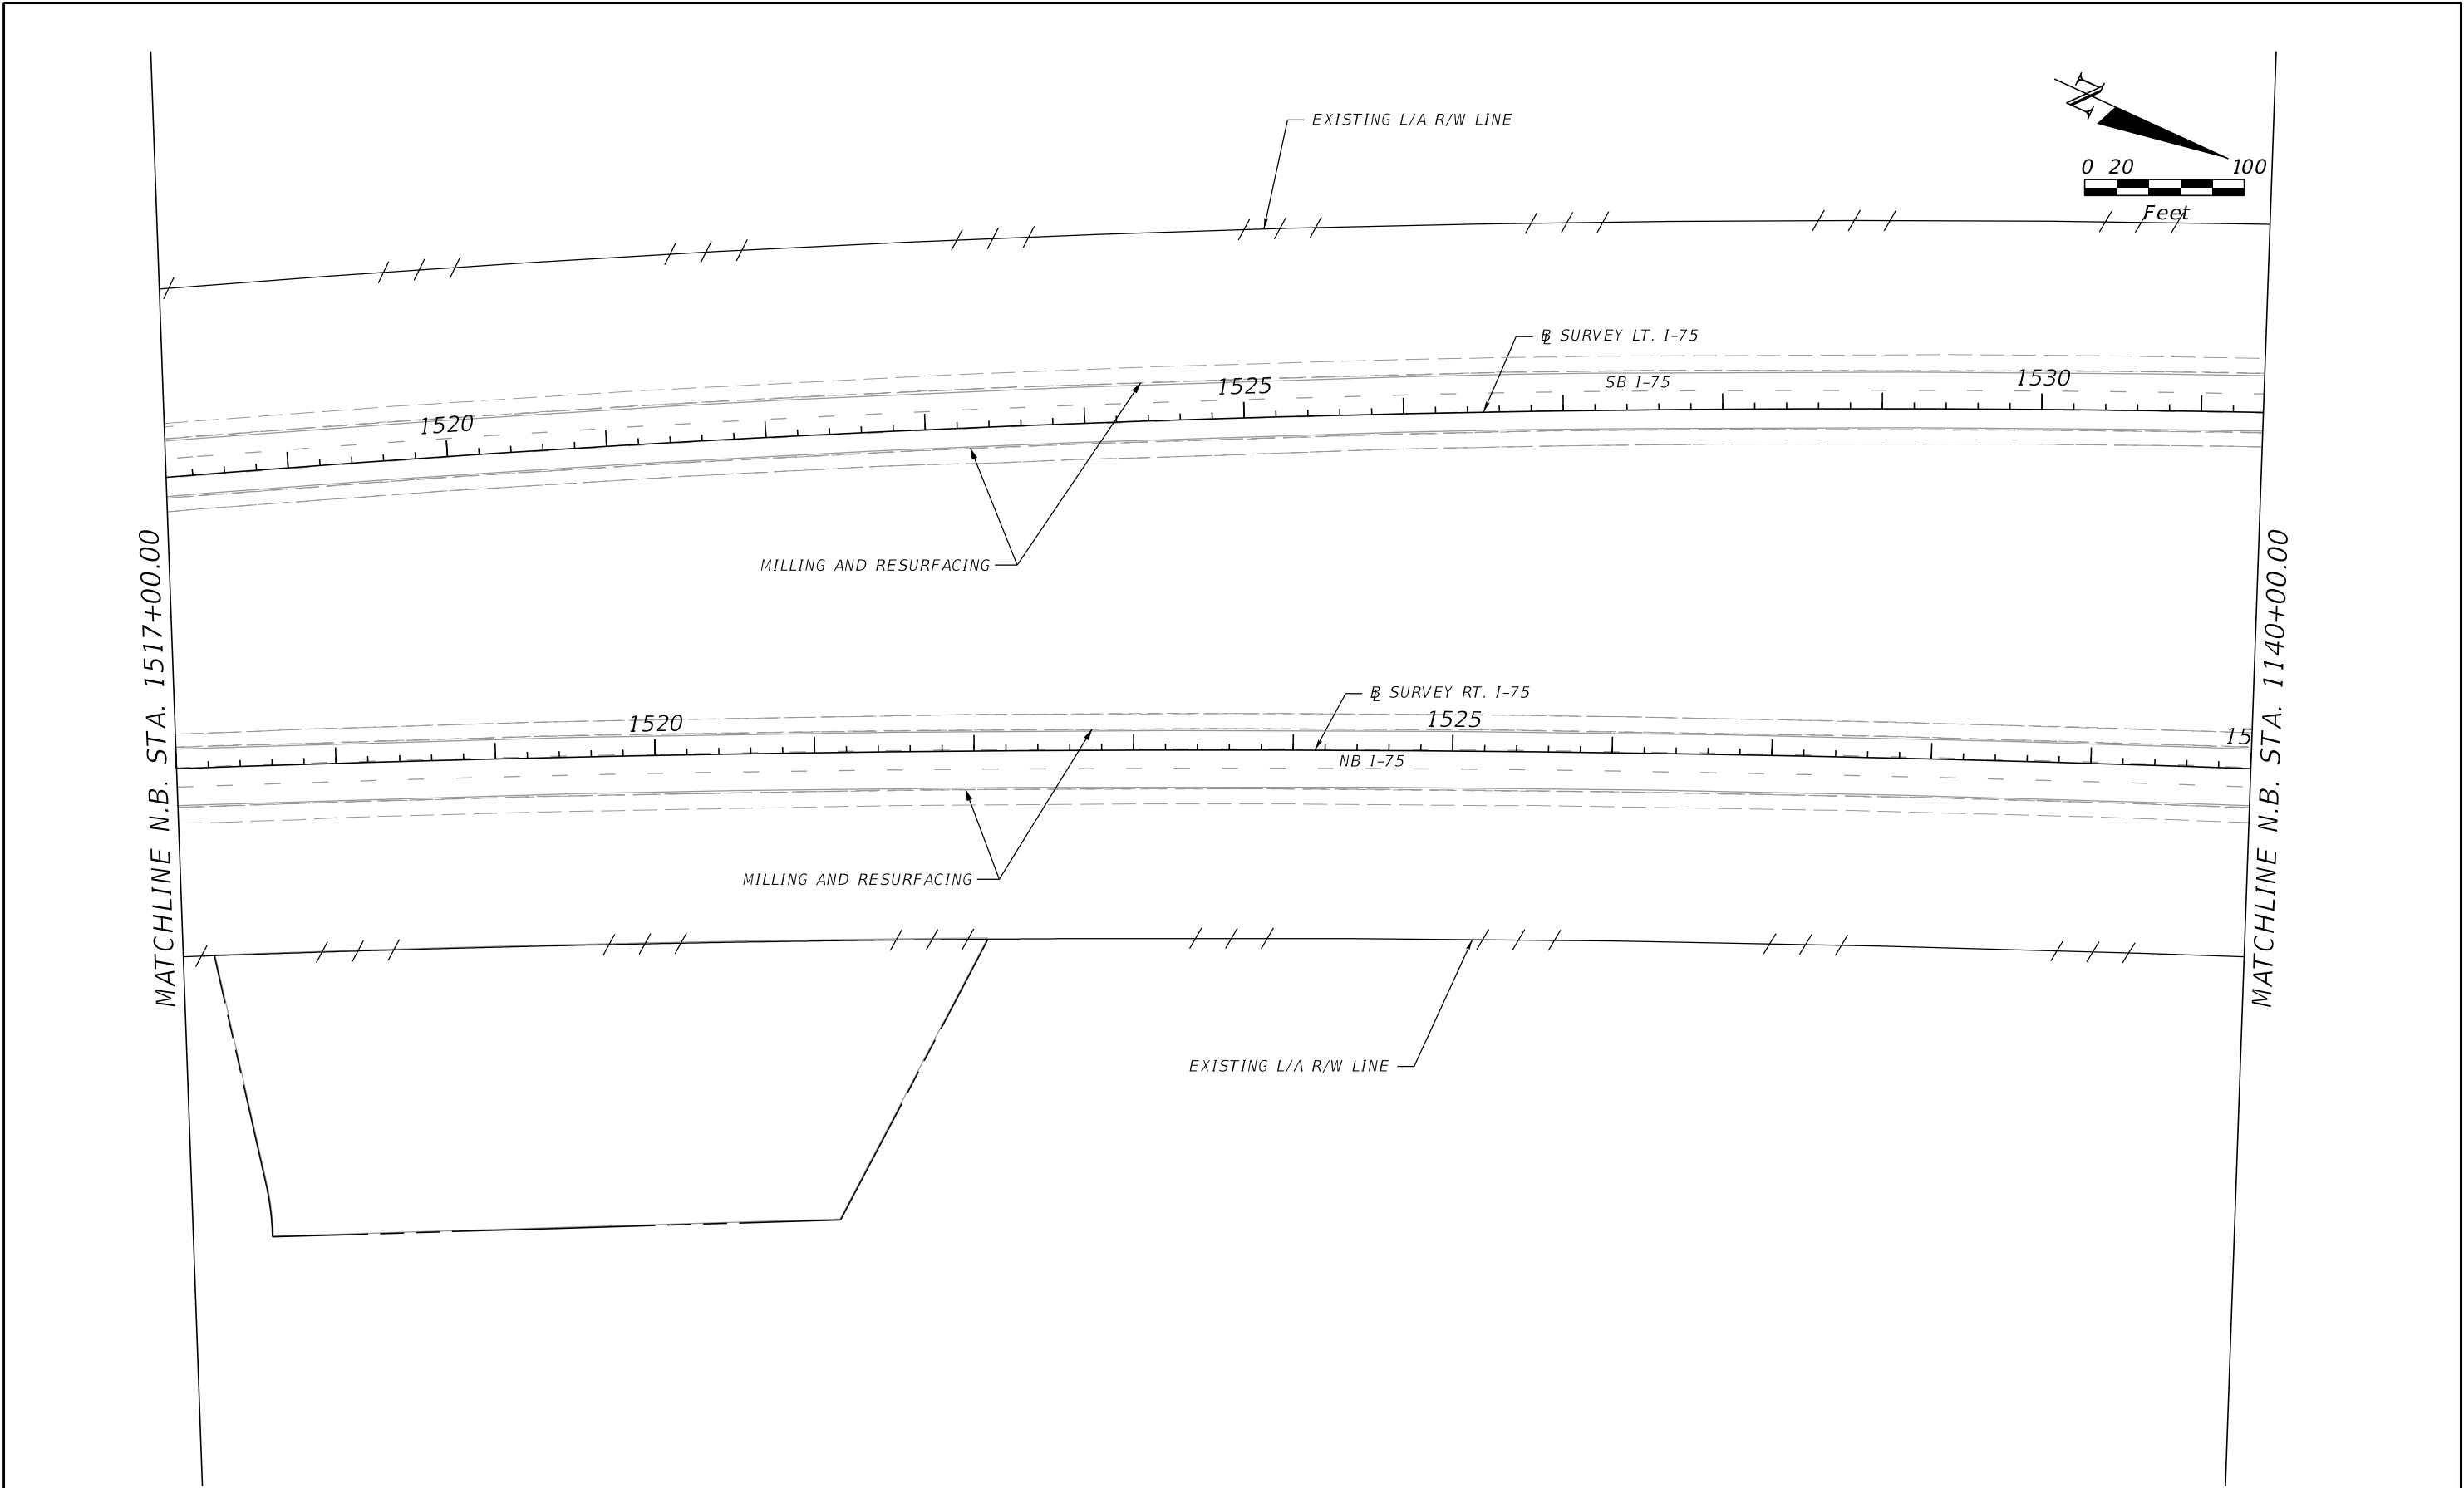

REVISIONS				ENGINEER OF RECORD	STATE OF FLORIDA DEPARTMENT OF TRANSPORTATION			ROADWAY PLAN	SHEET NO.
DATE	DESCRIPTION	DATE	DESCRIPTION	VU HOANG VU LICENSE NUMBER: 60294 STANTEC CONSULTING SERVICES, INC. 300 PRIMERA BLVD., SUITE 300 LAKE MARY, FLORIDA 32746	ROAD NO.	COUNTY	FINANCIAL PROJECT ID		60
					SR 93	SARASOTA	451734-1-52-01		

THE OFFICIAL RECORD OF THIS SHEET IS THE ELECTRONIC FILE DIGITALLY SIGNED AND SEALED UNDER RULE 61G15-23.004, F.A.C.

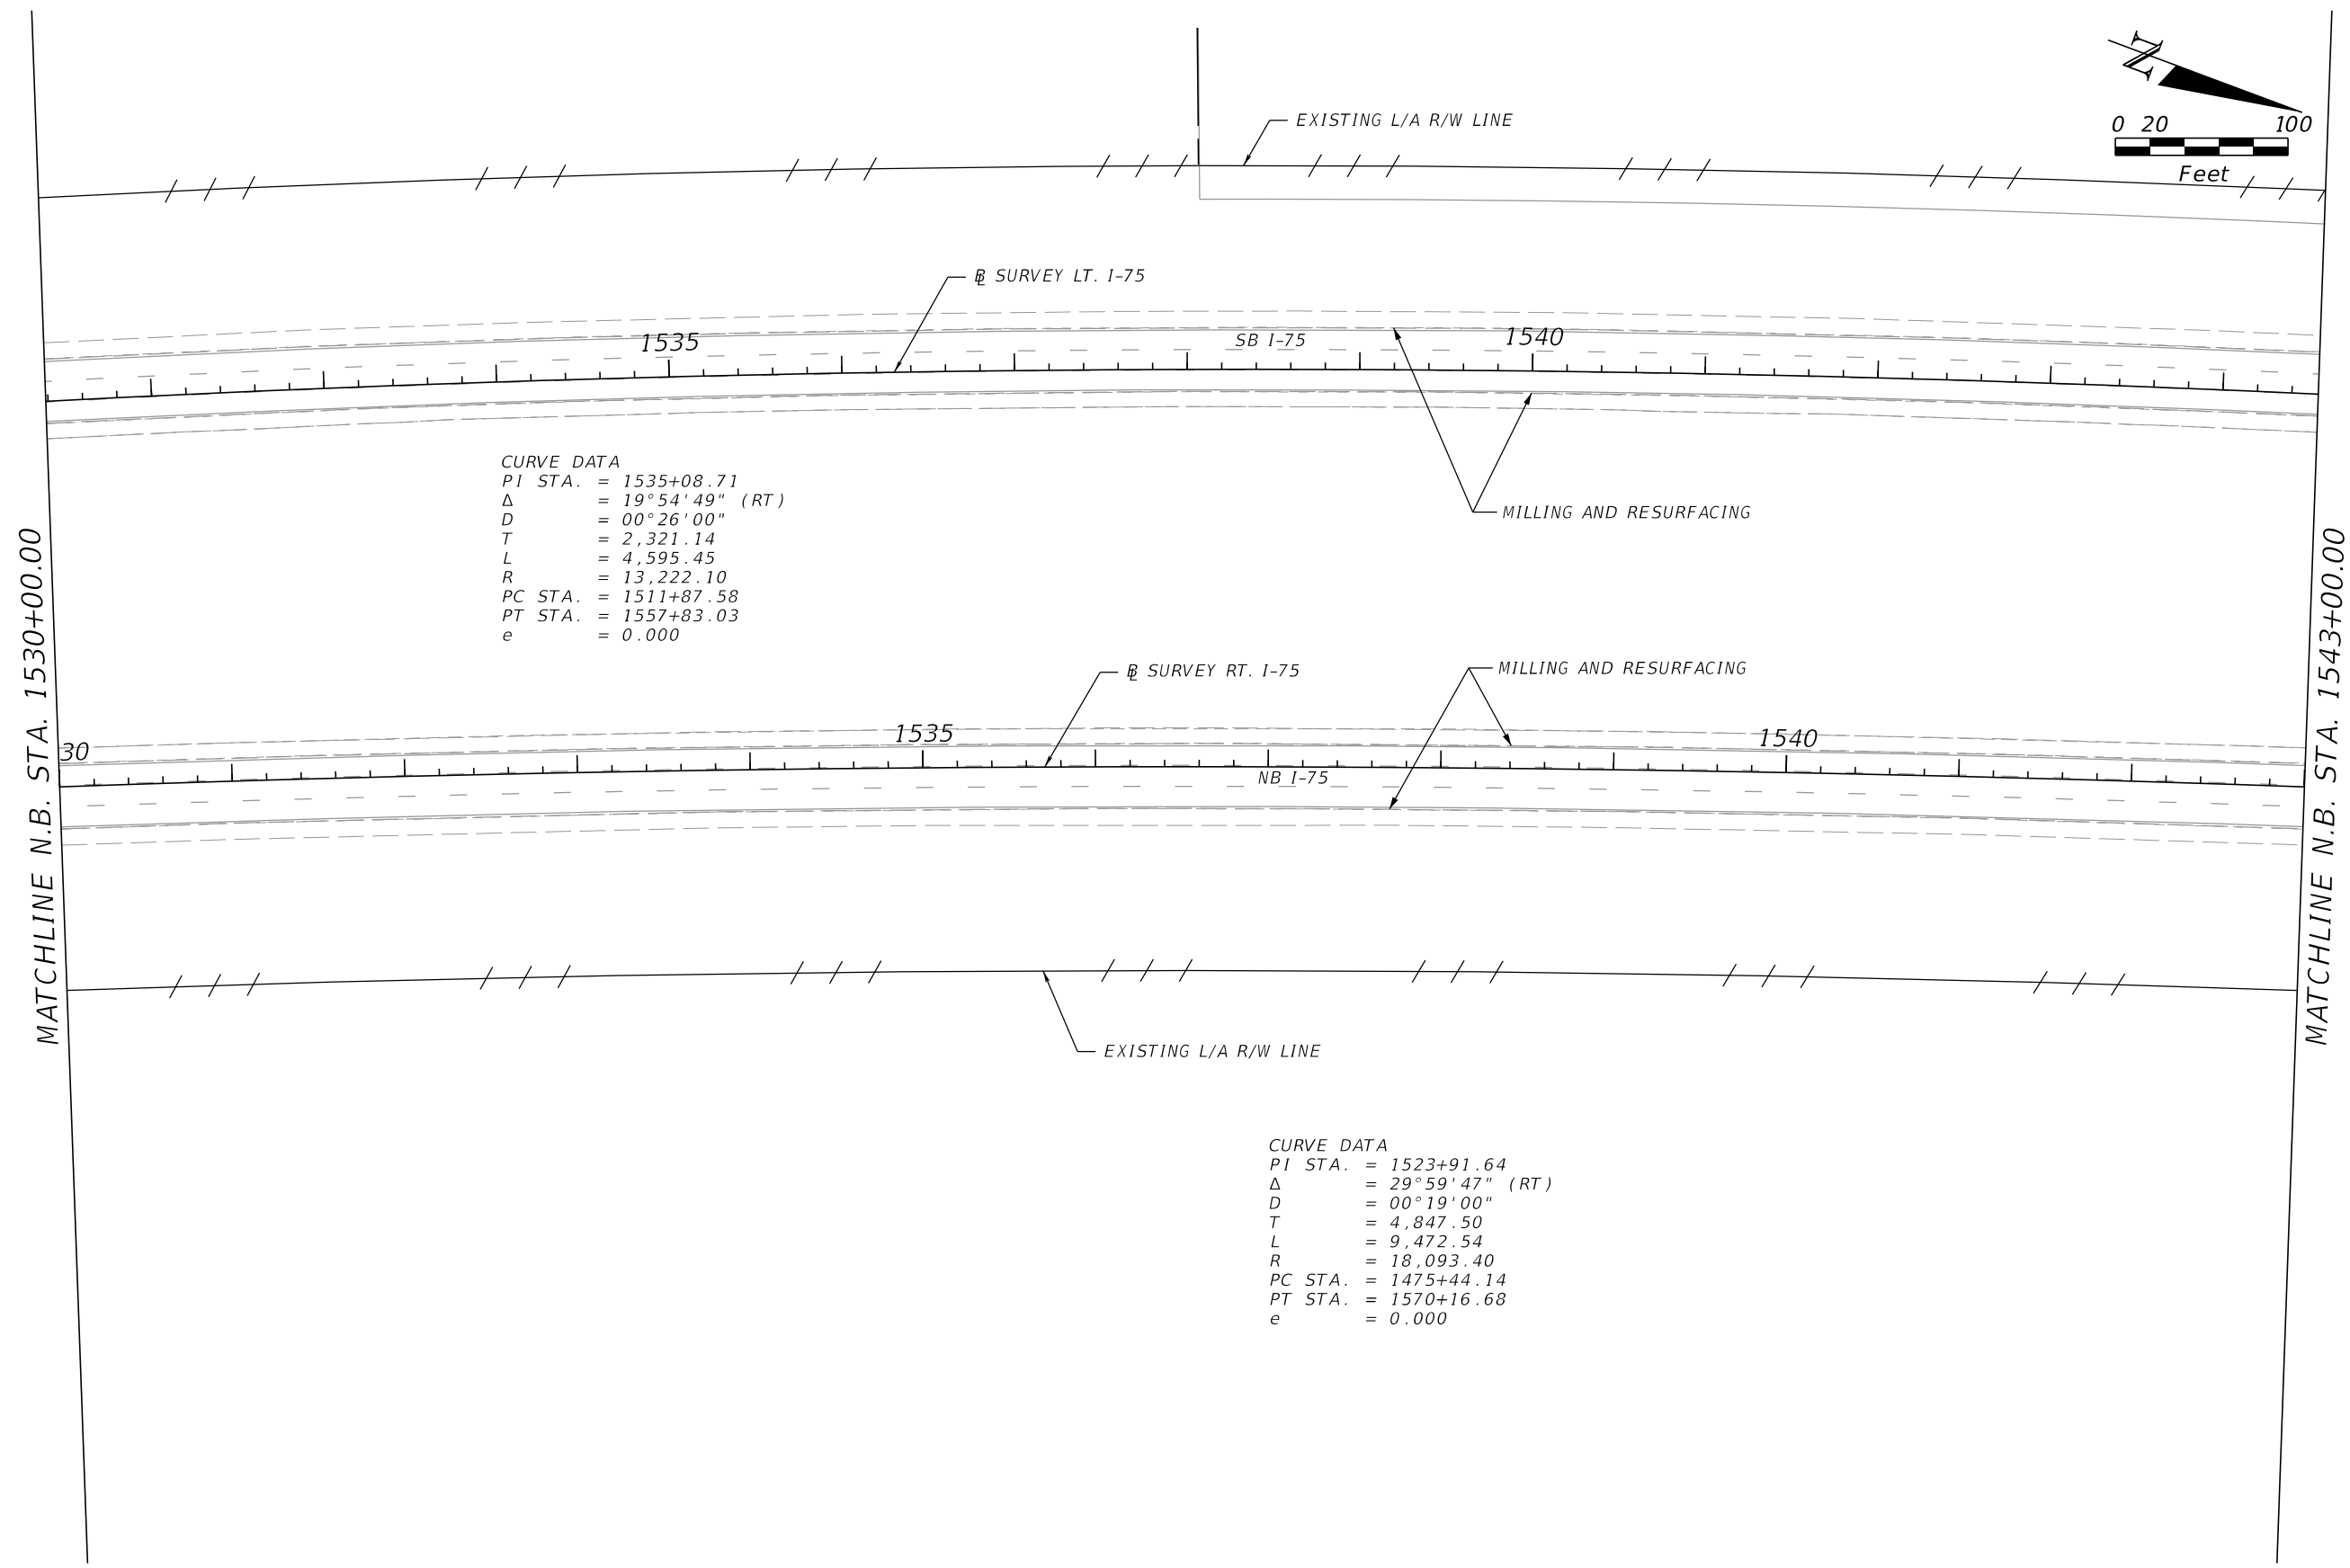


CURVE DATA
PI STA. = 1535+08.71
Δ = 19°54'49" (RT)
D = 00°26'00"
T = 2,321.14
L = 4,595.45
R = 13,222.10
PC STA. = 1511+87.58
PT STA. = 1557+83.03
e = 0.000


CURVE DATA
PI STA. = 1523+91.64
Δ = 29°59'47" (RT)
D = 00°19'00"
T = 4,847.50
L = 9,472.54
R = 18,093.40
PC STA. = 1475+44.14
PT STA. = 1570+16.68
e = 0.000

REVISIONS				ENGINEER OF RECORD		STATE OF FLORIDA DEPARTMENT OF TRANSPORTATION			ROADWAY PLAN	SHEET NO. 61
DATE	DESCRIPTION	DATE	DESCRIPTION	VU HOANG VU LICENSE NUMBER: 60294 STANTEC CONSULTING SERVICES, INC. 300 PRIMERA BLVD., SUITE 300 LAKE MARY, FLORIDA 32746		ROAD NO.	COUNTY	FINANCIAL PROJECT ID		
						SR 93	SARASOTA	451734-1-52-01		

THE OFFICIAL RECORD OF THIS SHEET IS THE ELECTRONIC FILE DIGITALLY SIGNED AND SEALED UNDER RULE 61G15-23.004, F.A.C.

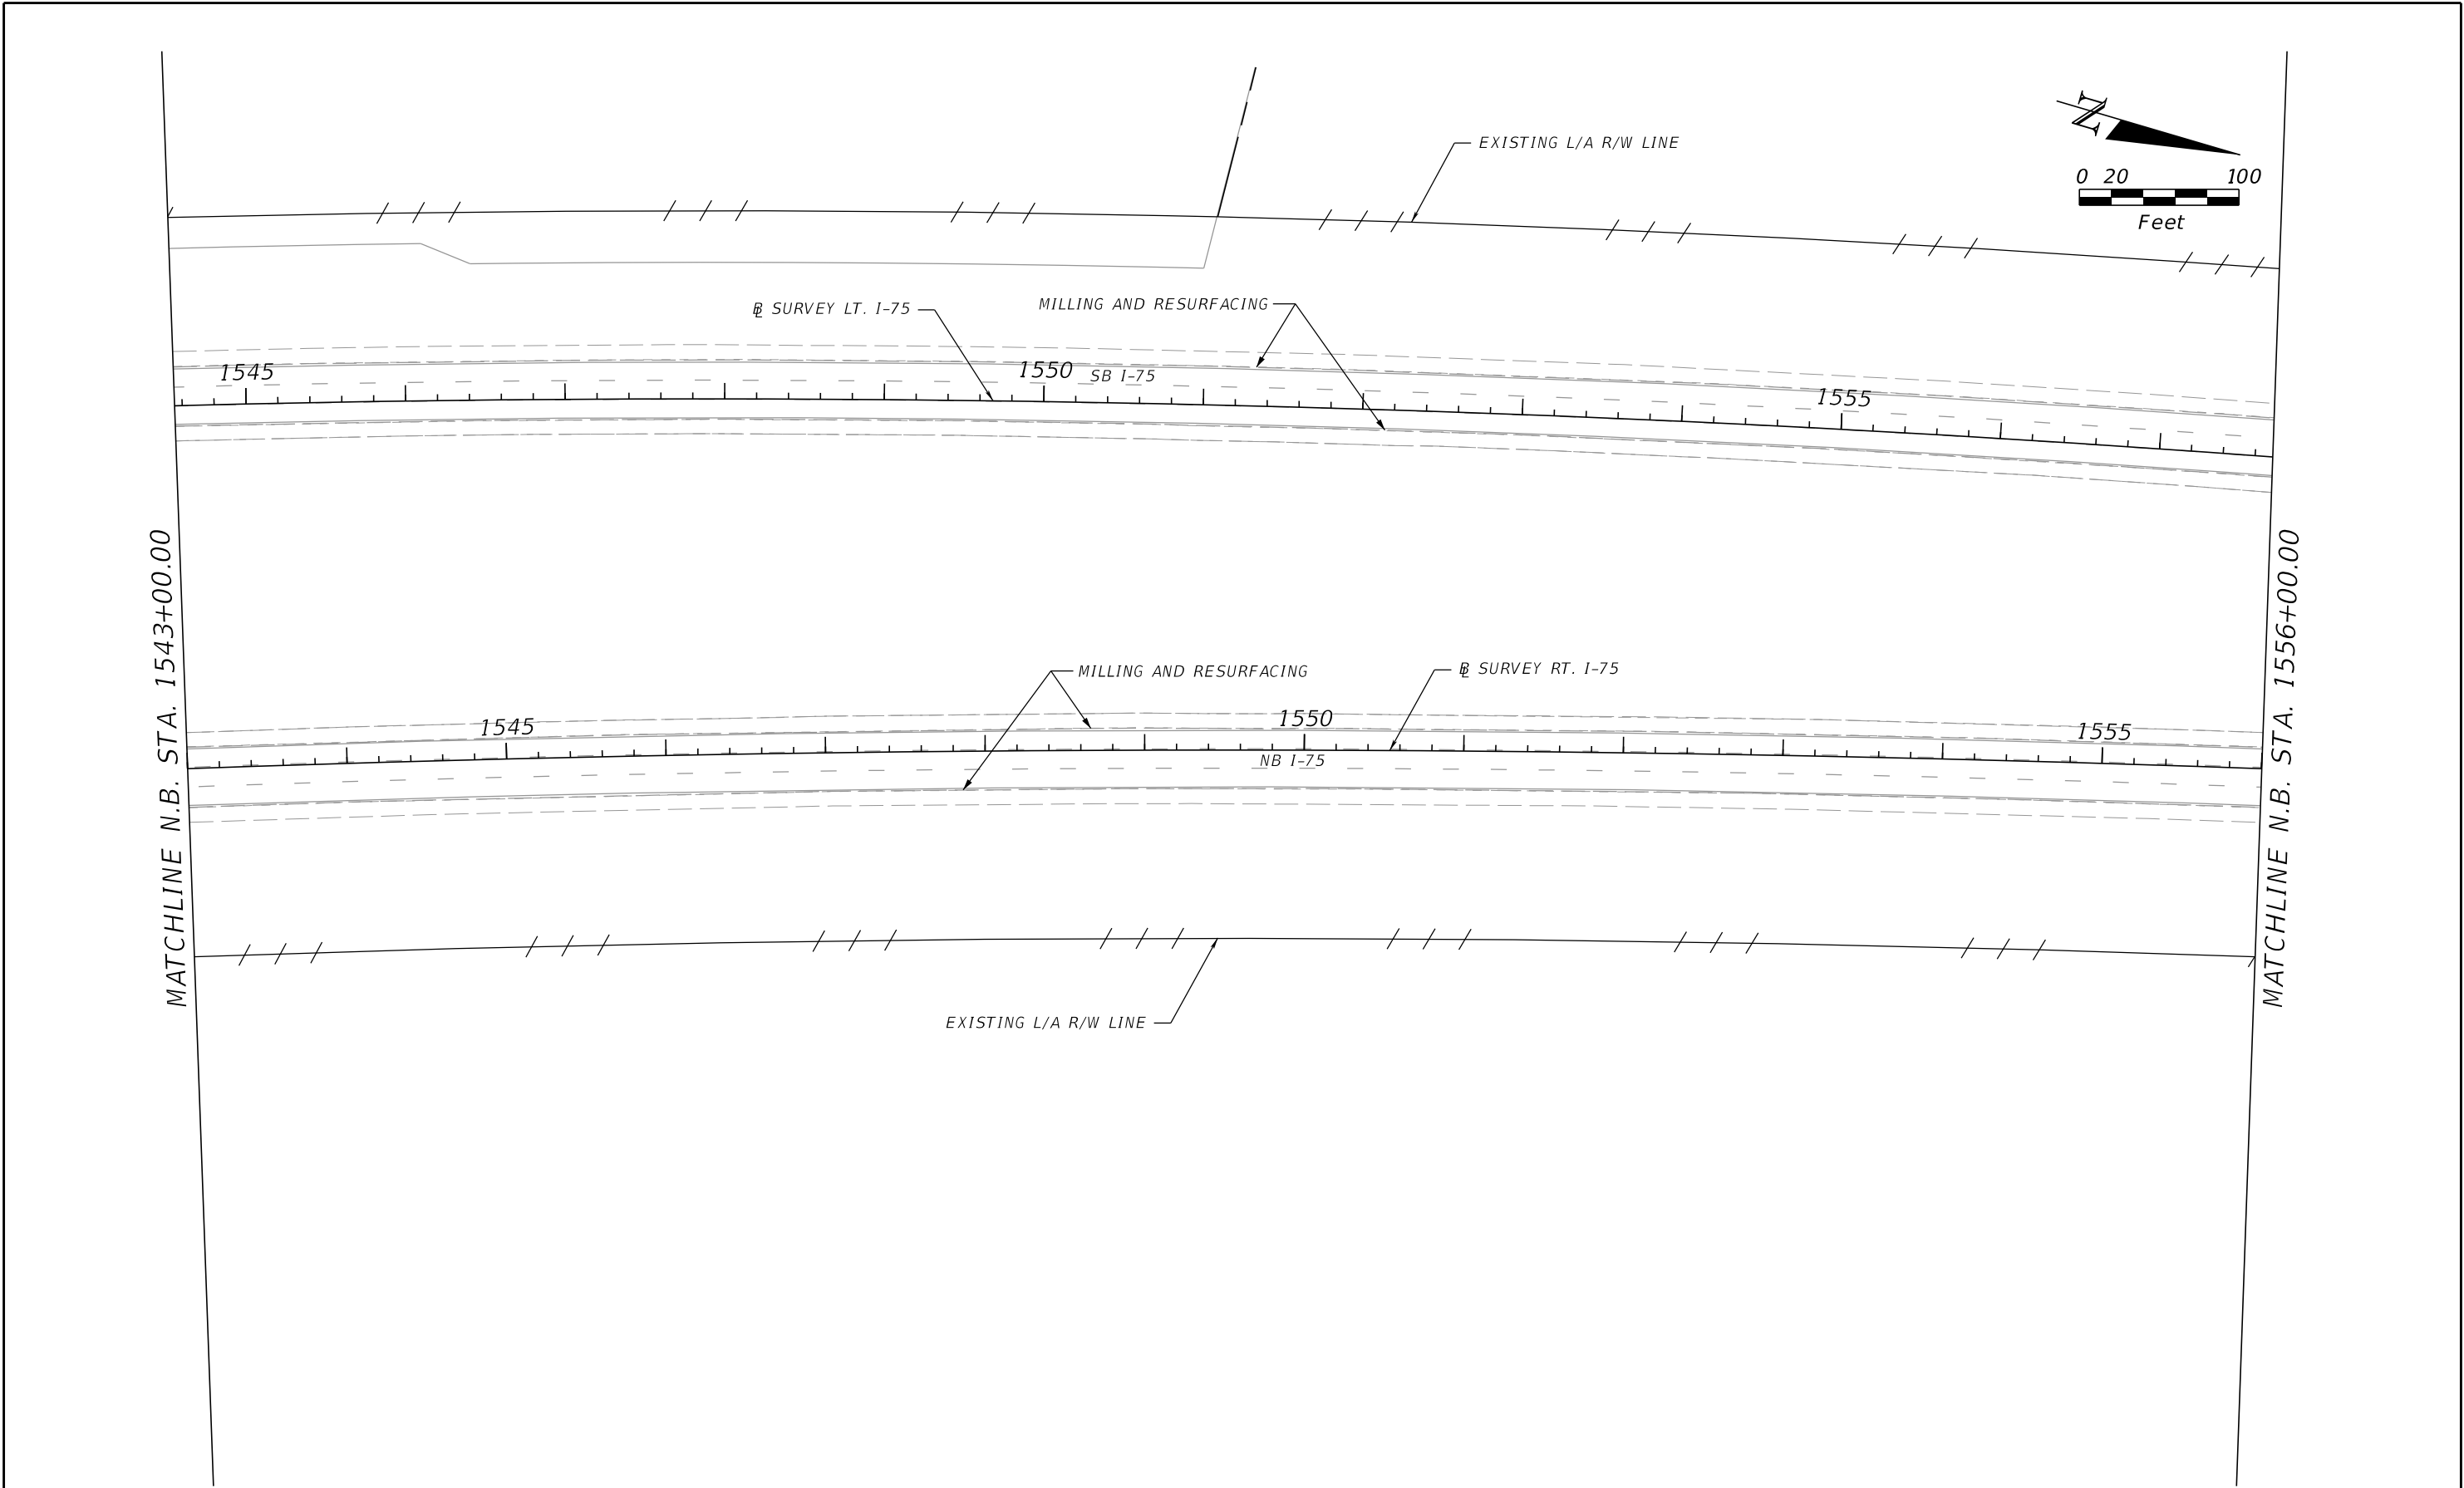


REVISIONS				ENGINEER OF RECORD		STATE OF FLORIDA DEPARTMENT OF TRANSPORTATION			ROADWAY PLAN	SHEET NO. 62
DATE	DESCRIPTION	DATE	DESCRIPTION	VU HOANG VU LICENSE NUMBER: 60294 STANTEC CONSULTING SERVICES, INC. 300 PRIMERA BLVD., SUITE 300 LAKE MARY, FLORIDA 32746		ROAD NO.	COUNTY	FINANCIAL PROJECT ID		
						SR 93	SARASOTA	451734-1-52-01		

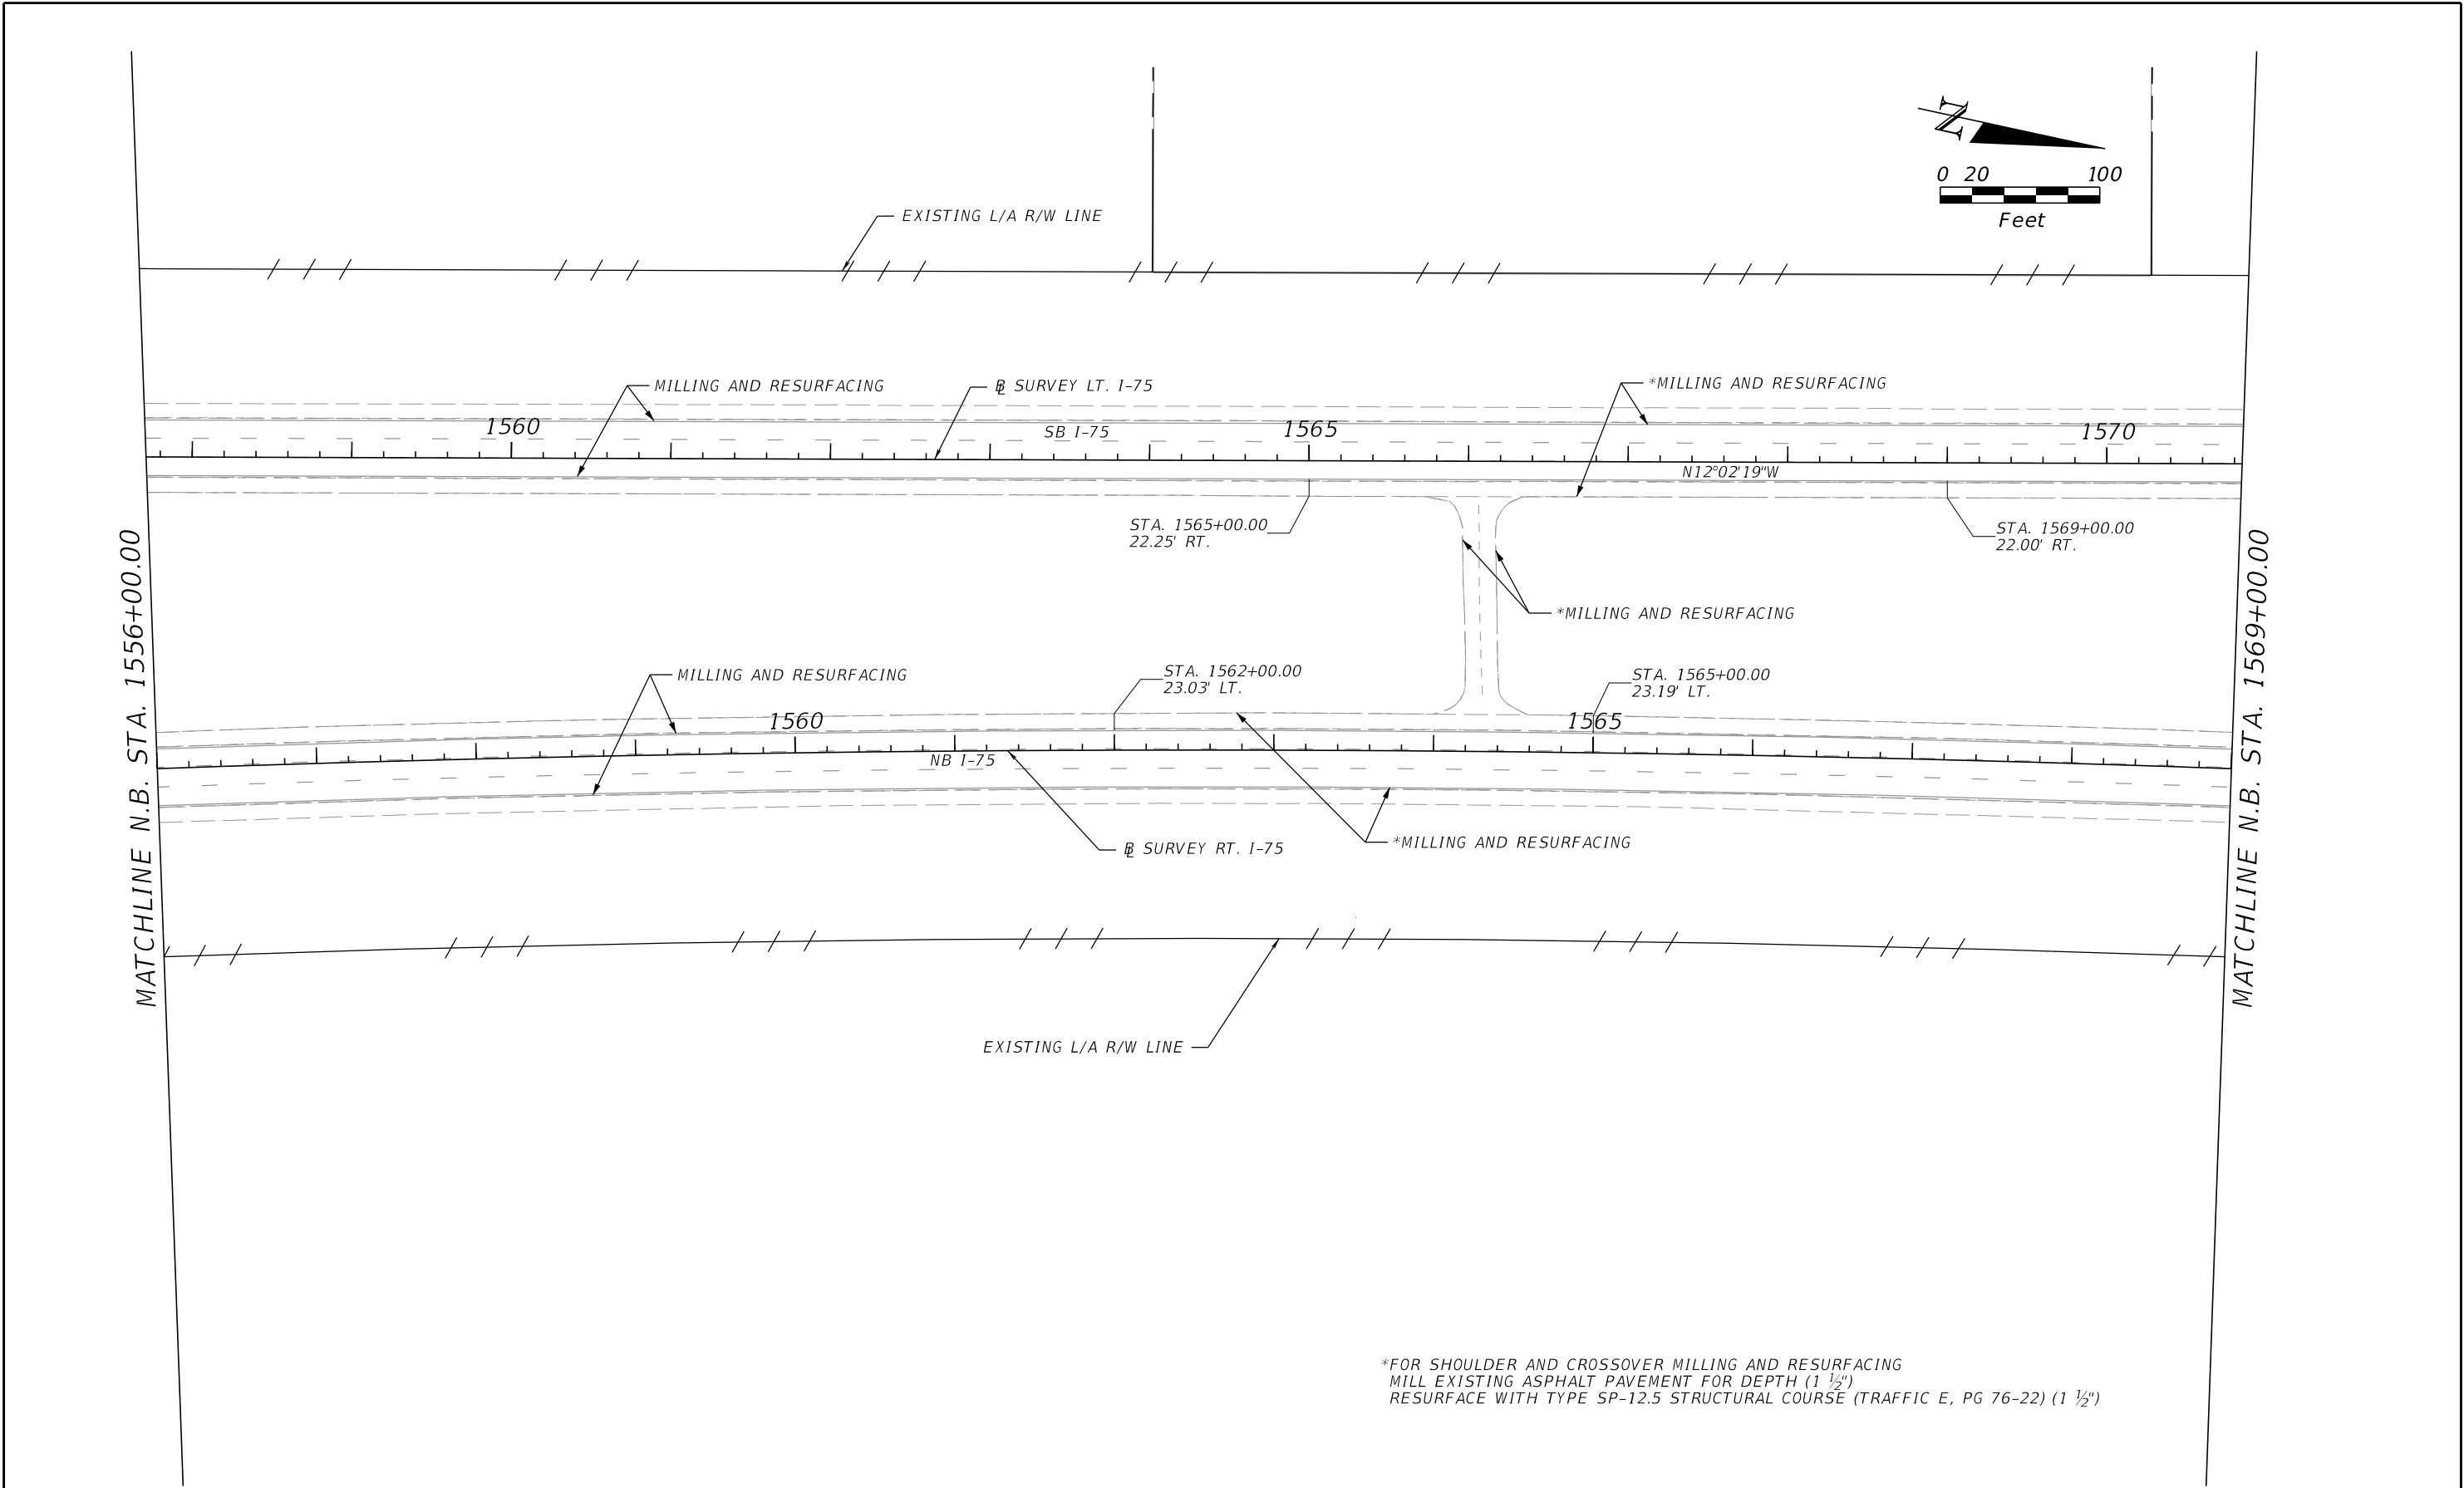

*FOR SHOULDER AND CROSSOVER MILLING AND RESURFACING
MILL EXISTING ASPHALT PAVEMENT FOR DEPTH (1 1/2")
RESURFACE WITH TYPE SP-12.5 STRUCTURAL COURSE (TRAFFIC E, PG 76-22) (1 1/2")


REVISIONS				ENGINEER OF RECORD		STATE OF FLORIDA DEPARTMENT OF TRANSPORTATION			ROADWAY PLAN	SHEET NO.
DATE	DESCRIPTION	DATE	DESCRIPTION	VU HOANG VU LICENSE NUMBER: 60294 STANTEC CONSULTING SERVICES, INC. 300 PRIMERA BLVD., SUITE 300 LAKE MARY, FLORIDA 32746		ROAD NO.	COUNTY	FINANCIAL PROJECT ID		
						SR 93	SARASOTA	451734-1-52-01		63

THE OFFICIAL RECORD OF THIS SHEET IS THE ELECTRONIC FILE DIGITALLY SIGNED AND SEALED UNDER RULE 61G15-23.004, F.A.C.


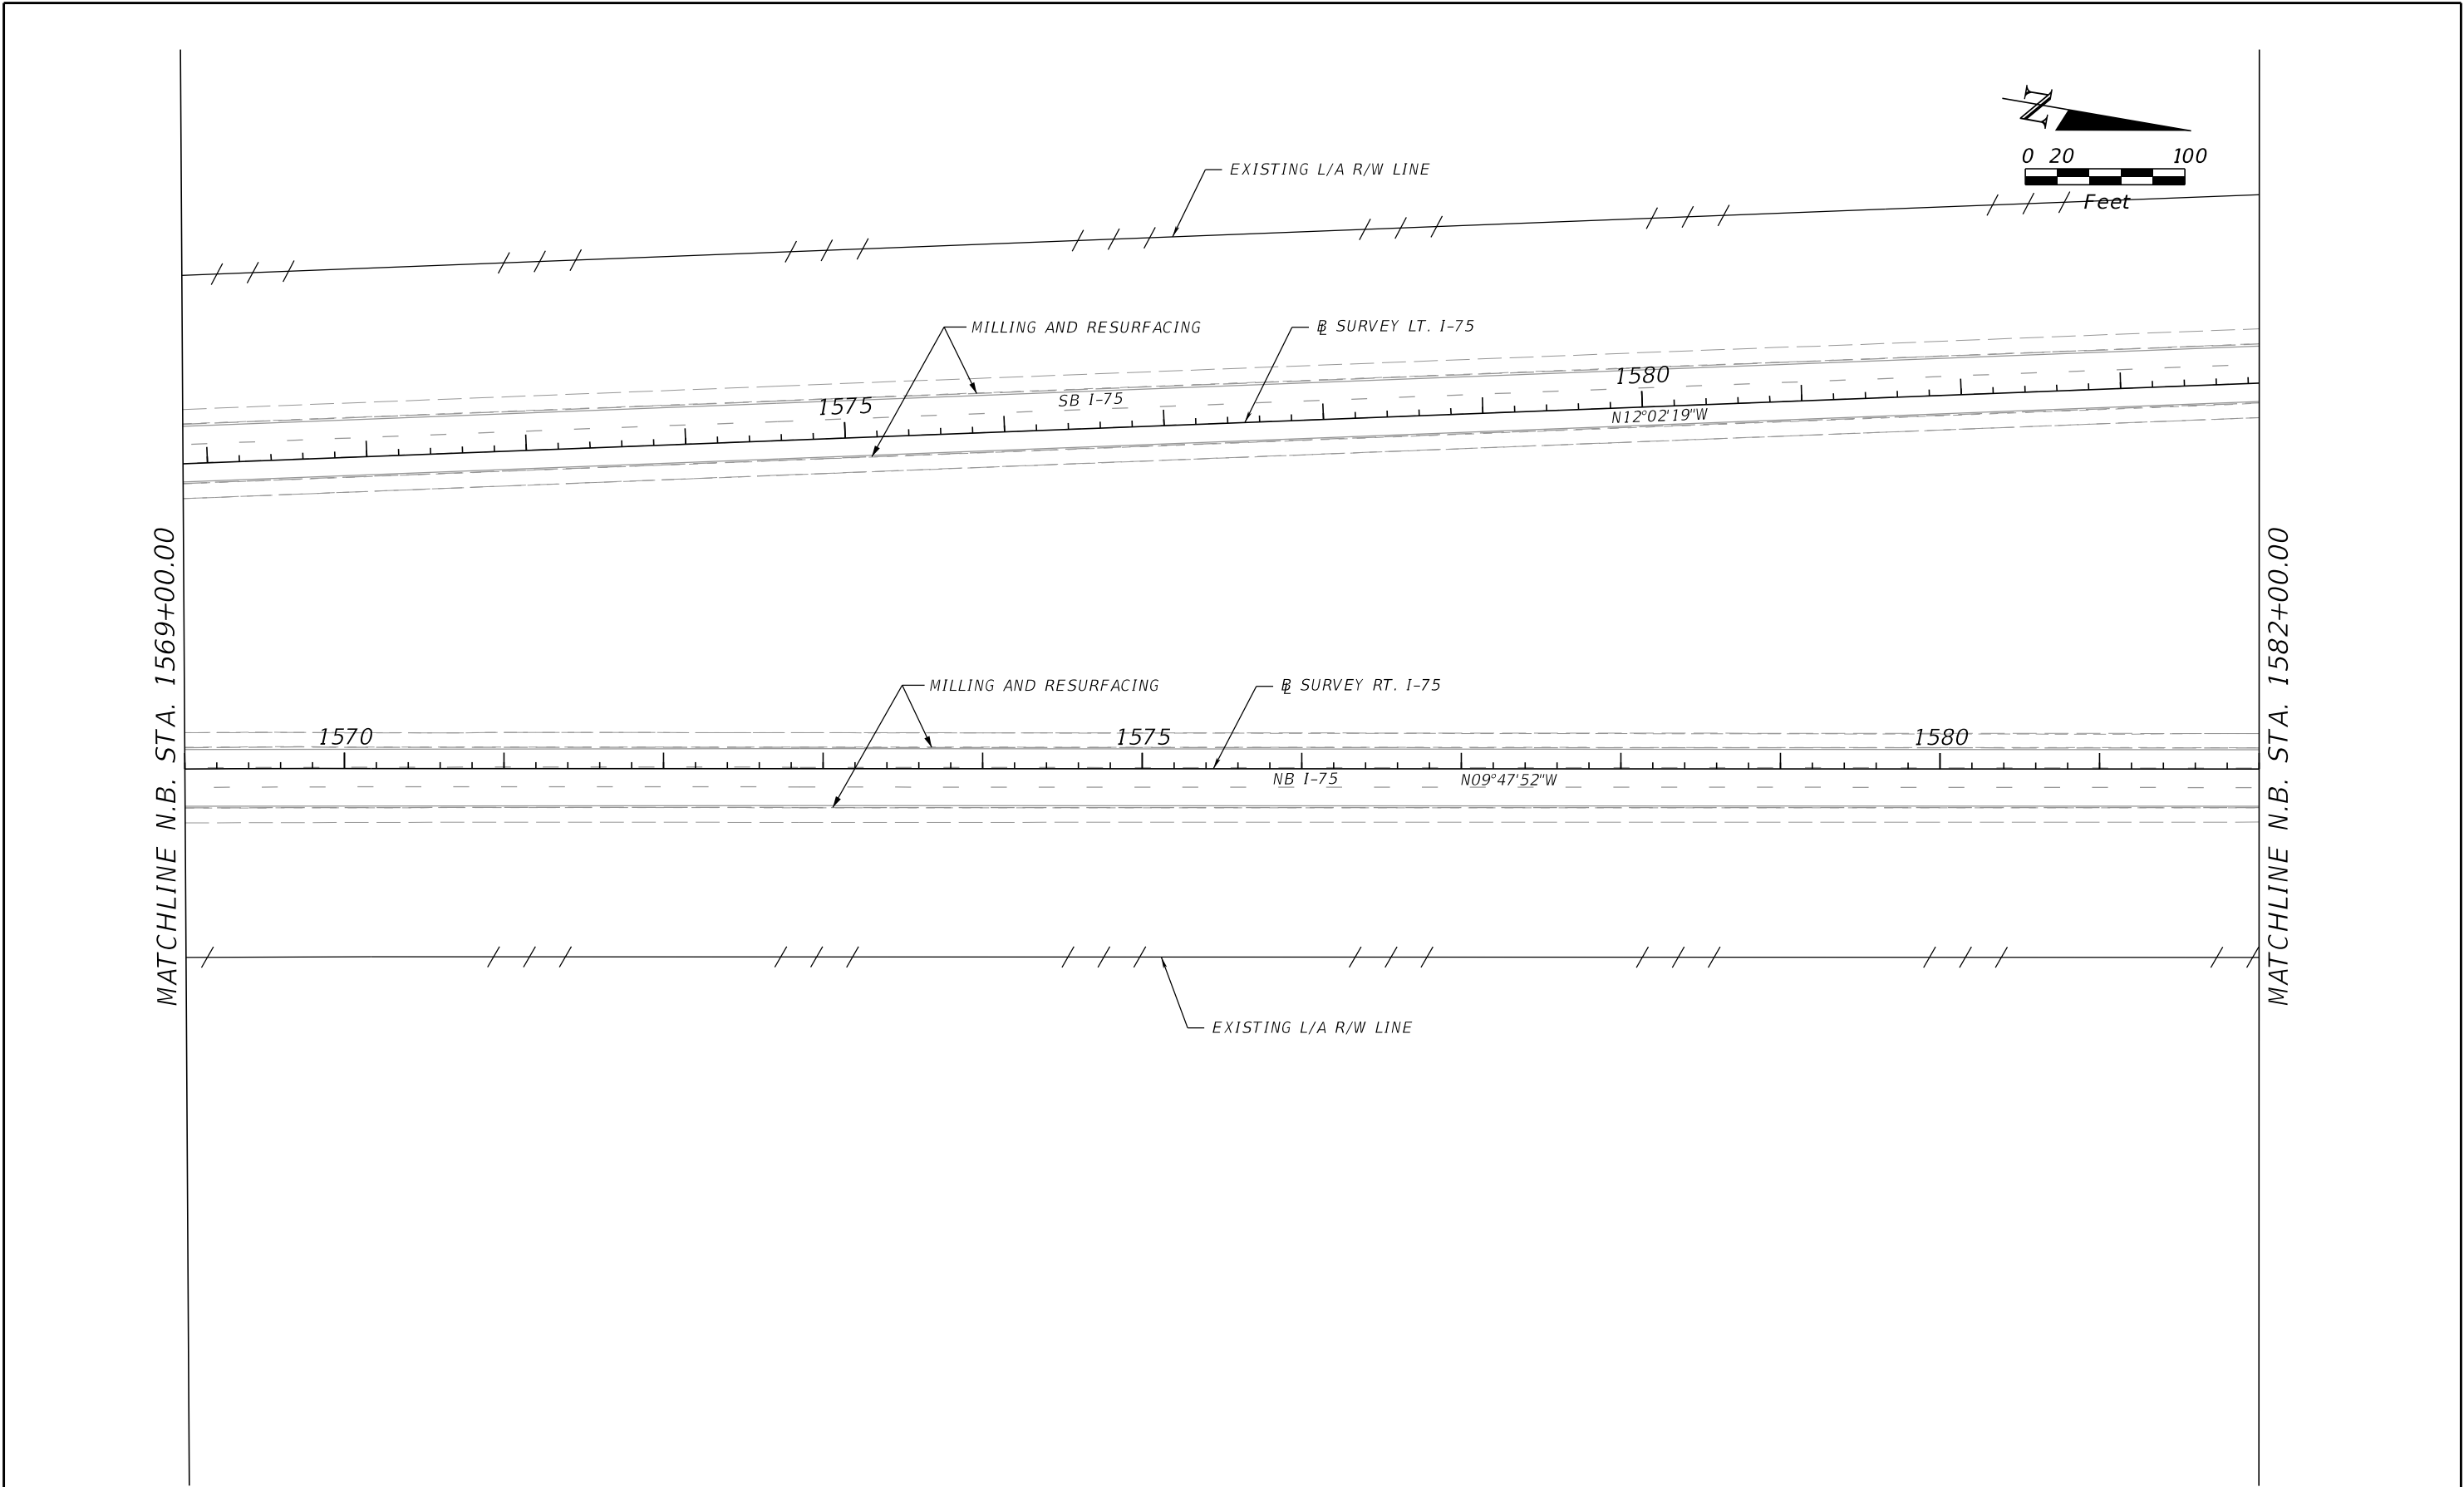


REVISIONS				ENGINEER OF RECORD		STATE OF FLORIDA DEPARTMENT OF TRANSPORTATION			ROADWAY PLAN	SHEET NO.
DATE	DESCRIPTION	DATE	DESCRIPTION	VU HOANG VU LICENSE NUMBER: 60294 STANTEC CONSULTING SERVICES, INC. 300 PRIMERA BLVD., SUITE 300 LAKE MARY, FLORIDA 32746		ROAD NO.	COUNTY	FINANCIAL PROJECT ID		
						SR 93	SARASOTA	451734-1-52-01		64

THE OFFICIAL RECORD OF THIS SHEET IS THE ELECTRONIC FILE DIGITALLY SIGNED AND SEALED UNDER RULE 61G15-23.004, F.A.C.

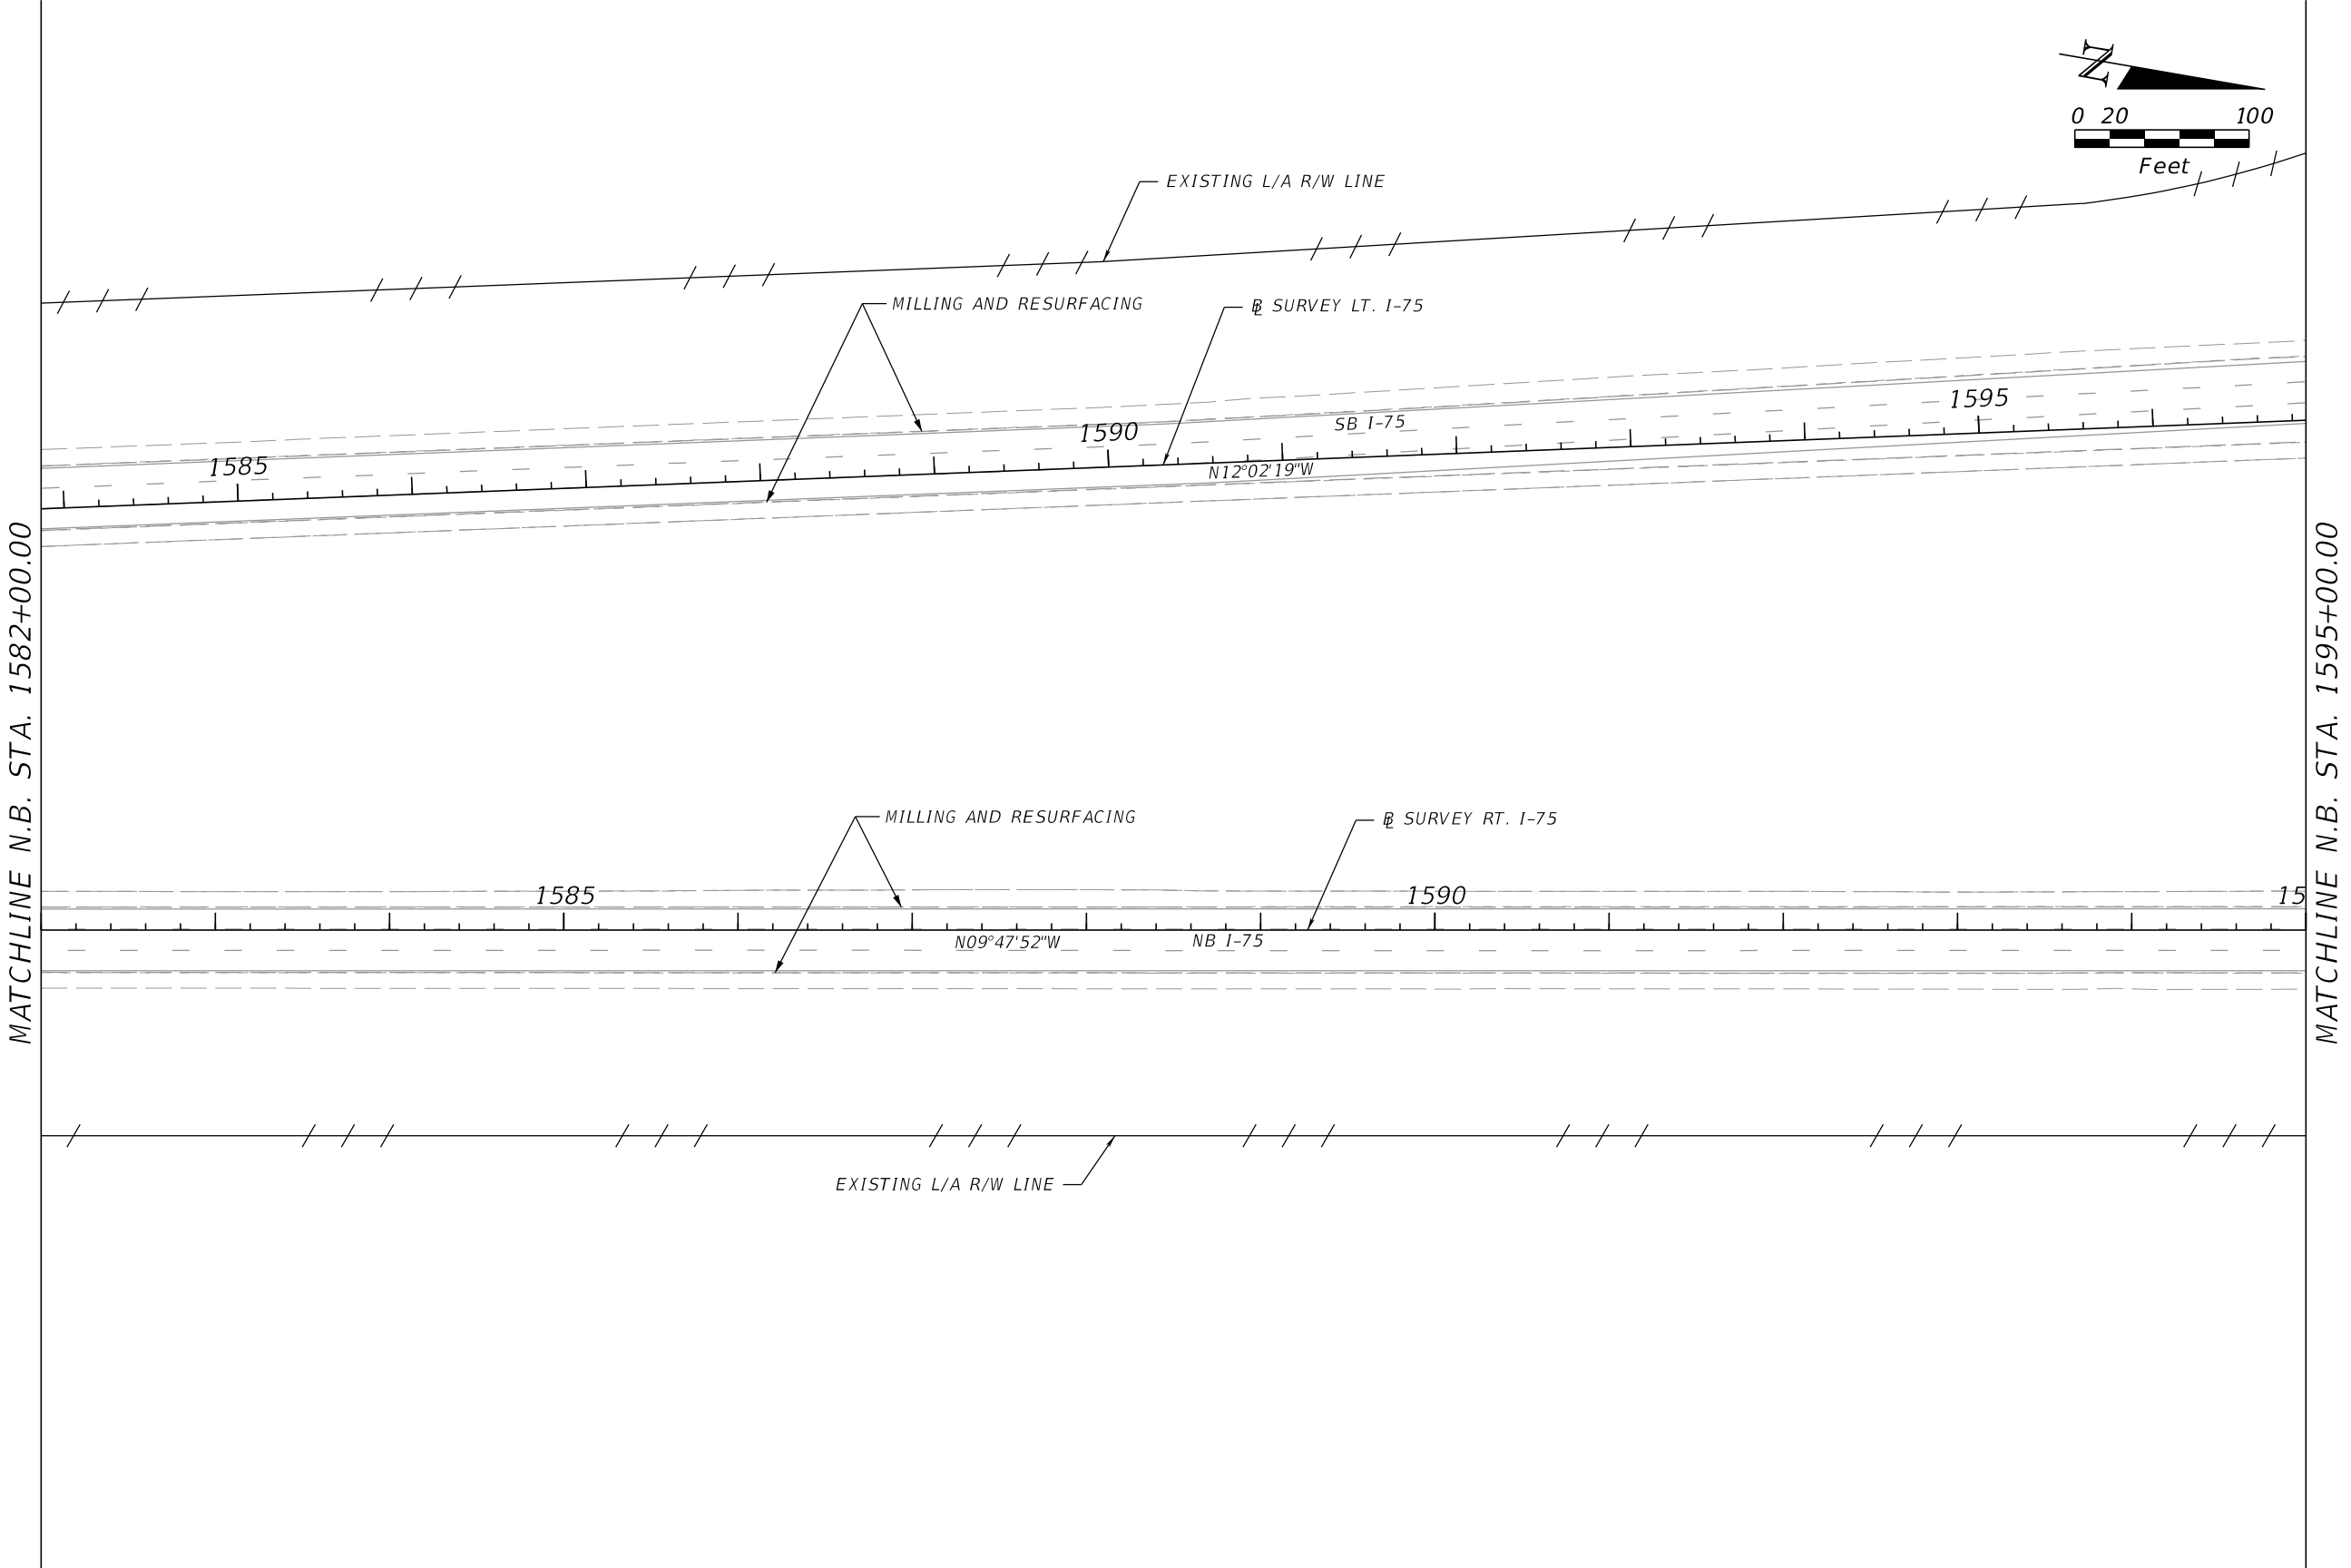


REVISIONS				ENGINEER OF RECORD	STATE OF FLORIDA DEPARTMENT OF TRANSPORTATION			ROADWAY PLAN	SHEET NO.
DATE	DESCRIPTION	DATE	DESCRIPTION	VU HOANG VU LICENSE NUMBER: 60294 STANTEC CONSULTING SERVICES, INC. 300 PRIMERA BLVD., SUITE 300 LAKE MARY, FLORIDA 32746	ROAD NO.	COUNTY	FINANCIAL PROJECT ID		65
					SR 93	SARASOTA	451734-1-52-01		

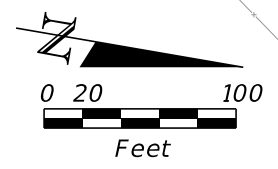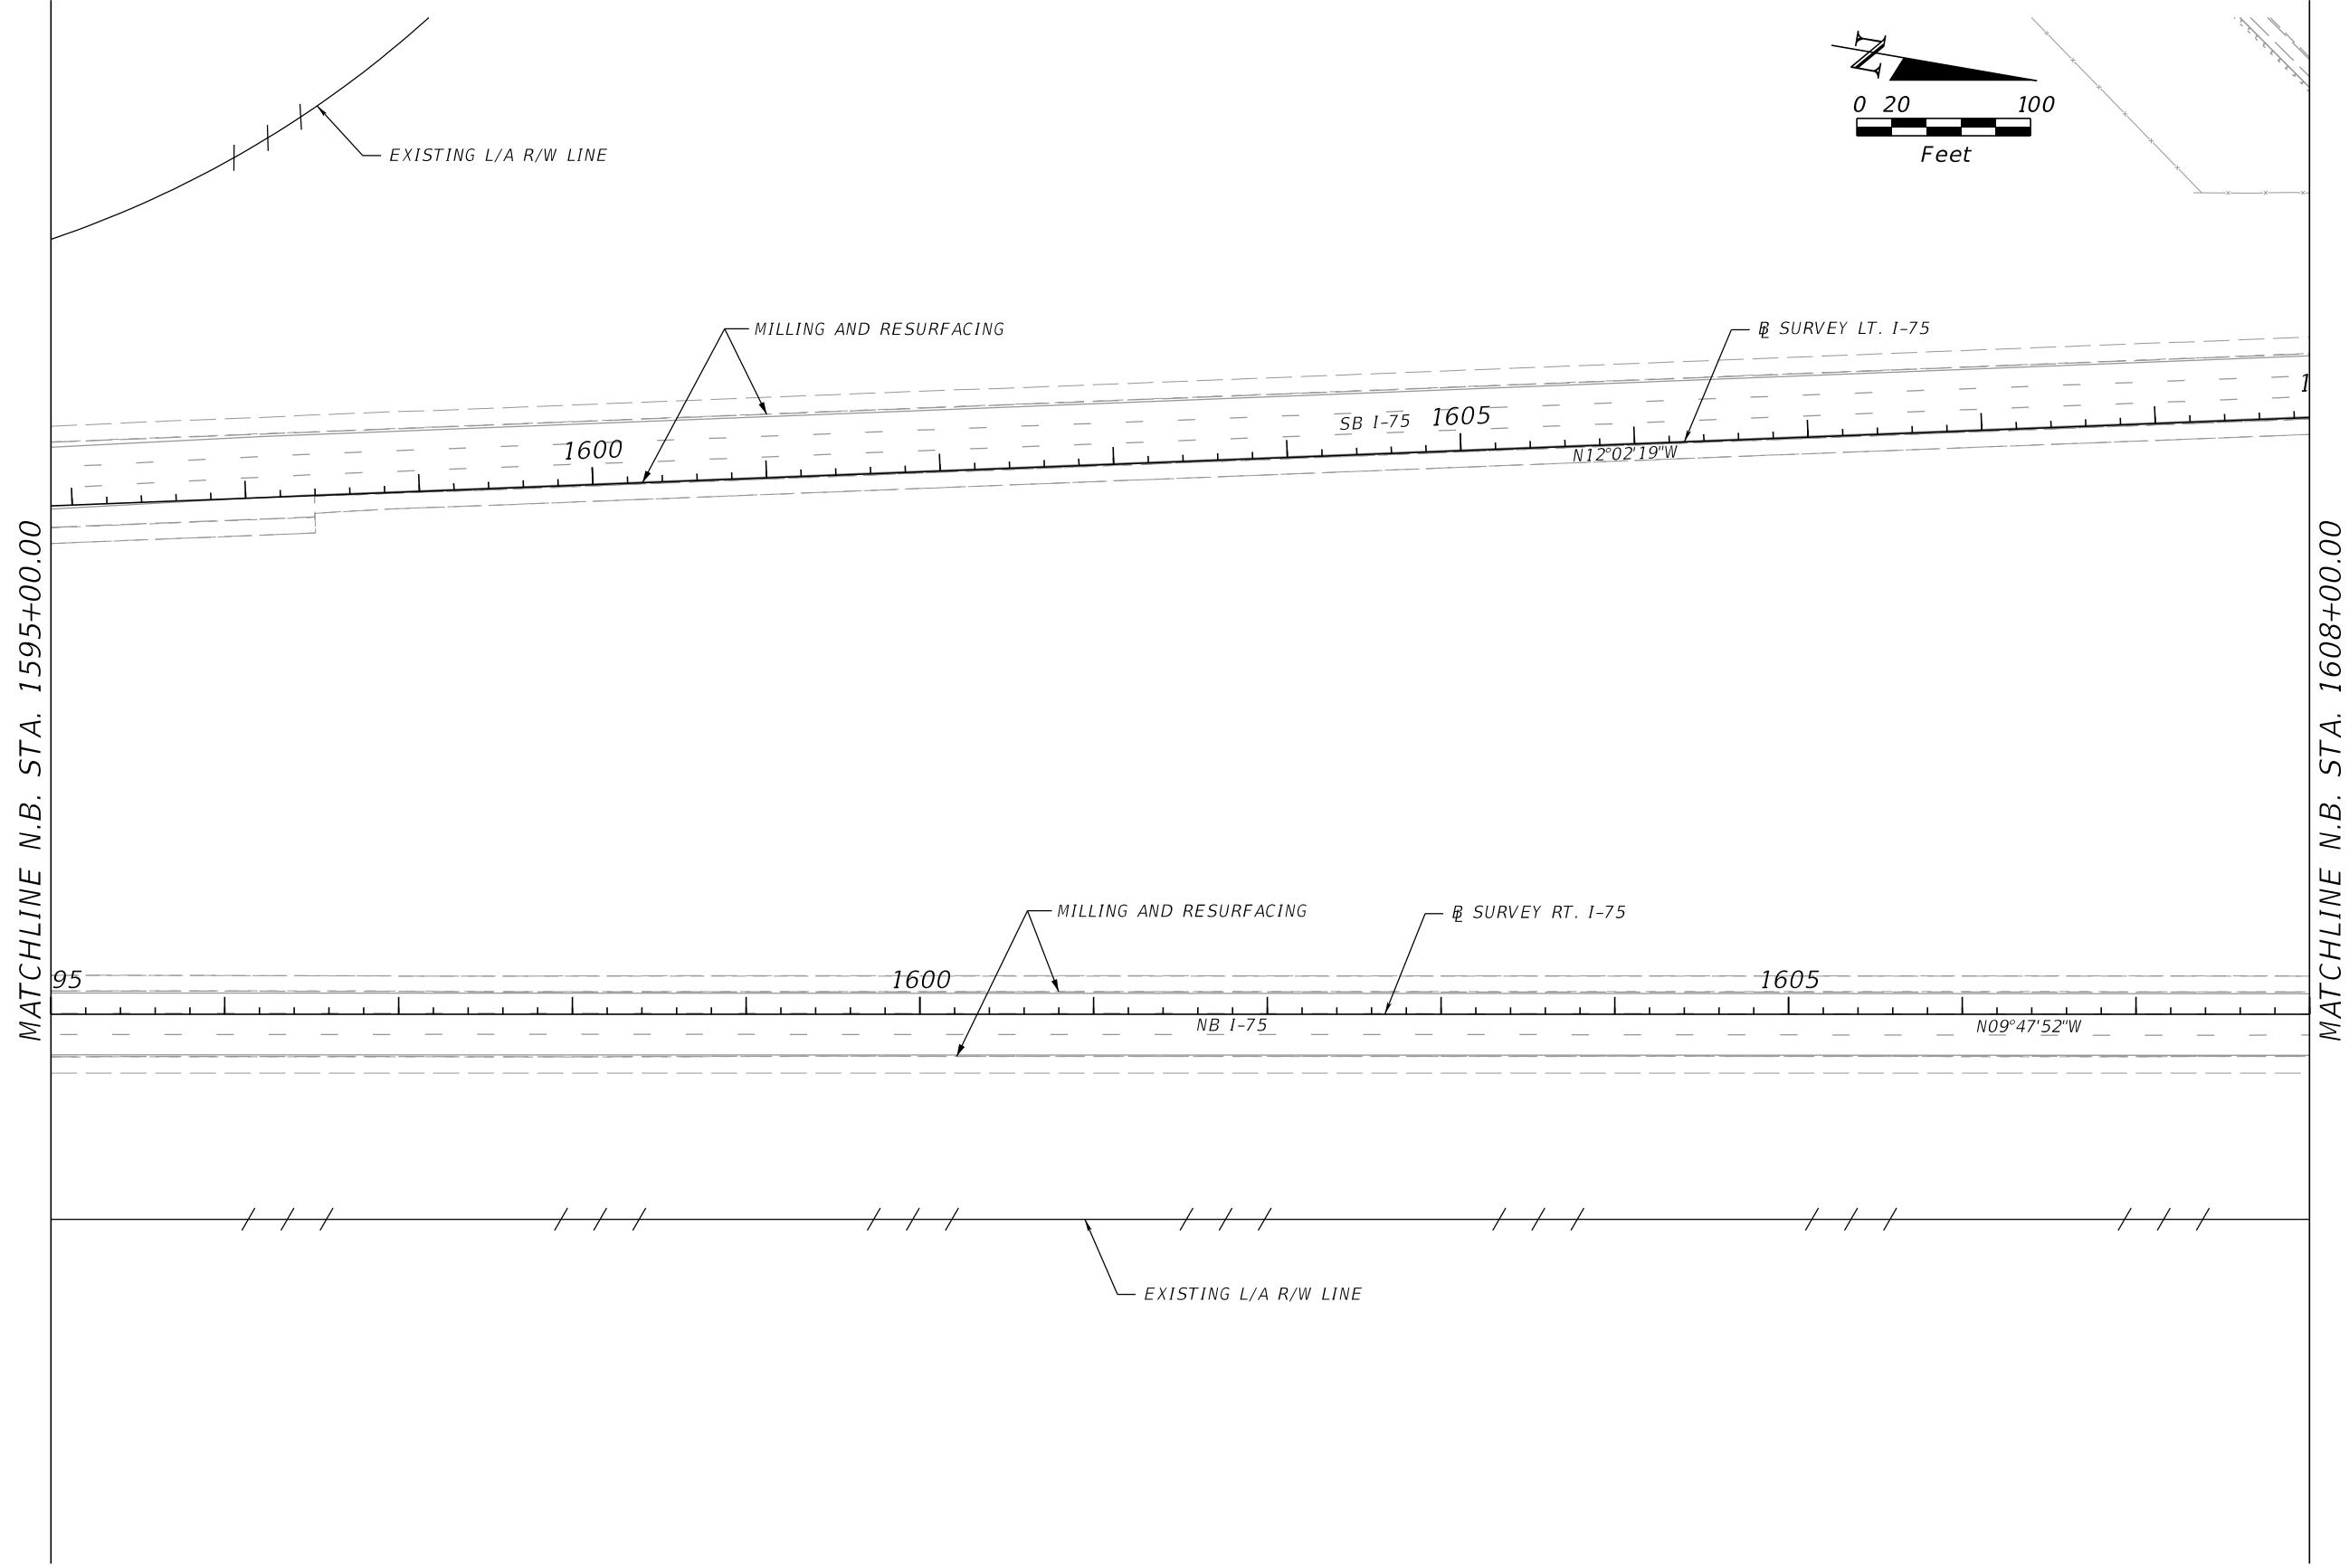

REVISIONS				ENGINEER OF RECORD		STATE OF FLORIDA DEPARTMENT OF TRANSPORTATION			ROADWAY PLAN	SHEET NO. 66
DATE	DESCRIPTION	DATE	DESCRIPTION	VU HOANG VU LICENSE NUMBER: 60294 STANTEC CONSULTING SERVICES, INC. 300 PRIMERA BLVD., SUITE 300 LAKE MARY, FLORIDA 32746		ROAD NO.	COUNTY	FINANCIAL PROJECT ID		
						SR 93	SARASOTA	451734-1-52-01		

THE OFFICIAL RECORD OF THIS SHEET IS THE ELECTRONIC FILE DIGITALLY SIGNED AND SEALED UNDER RULE 61G15-23.004, F.A.C.


MATCHLINE N.B. STA. 1608+00.00

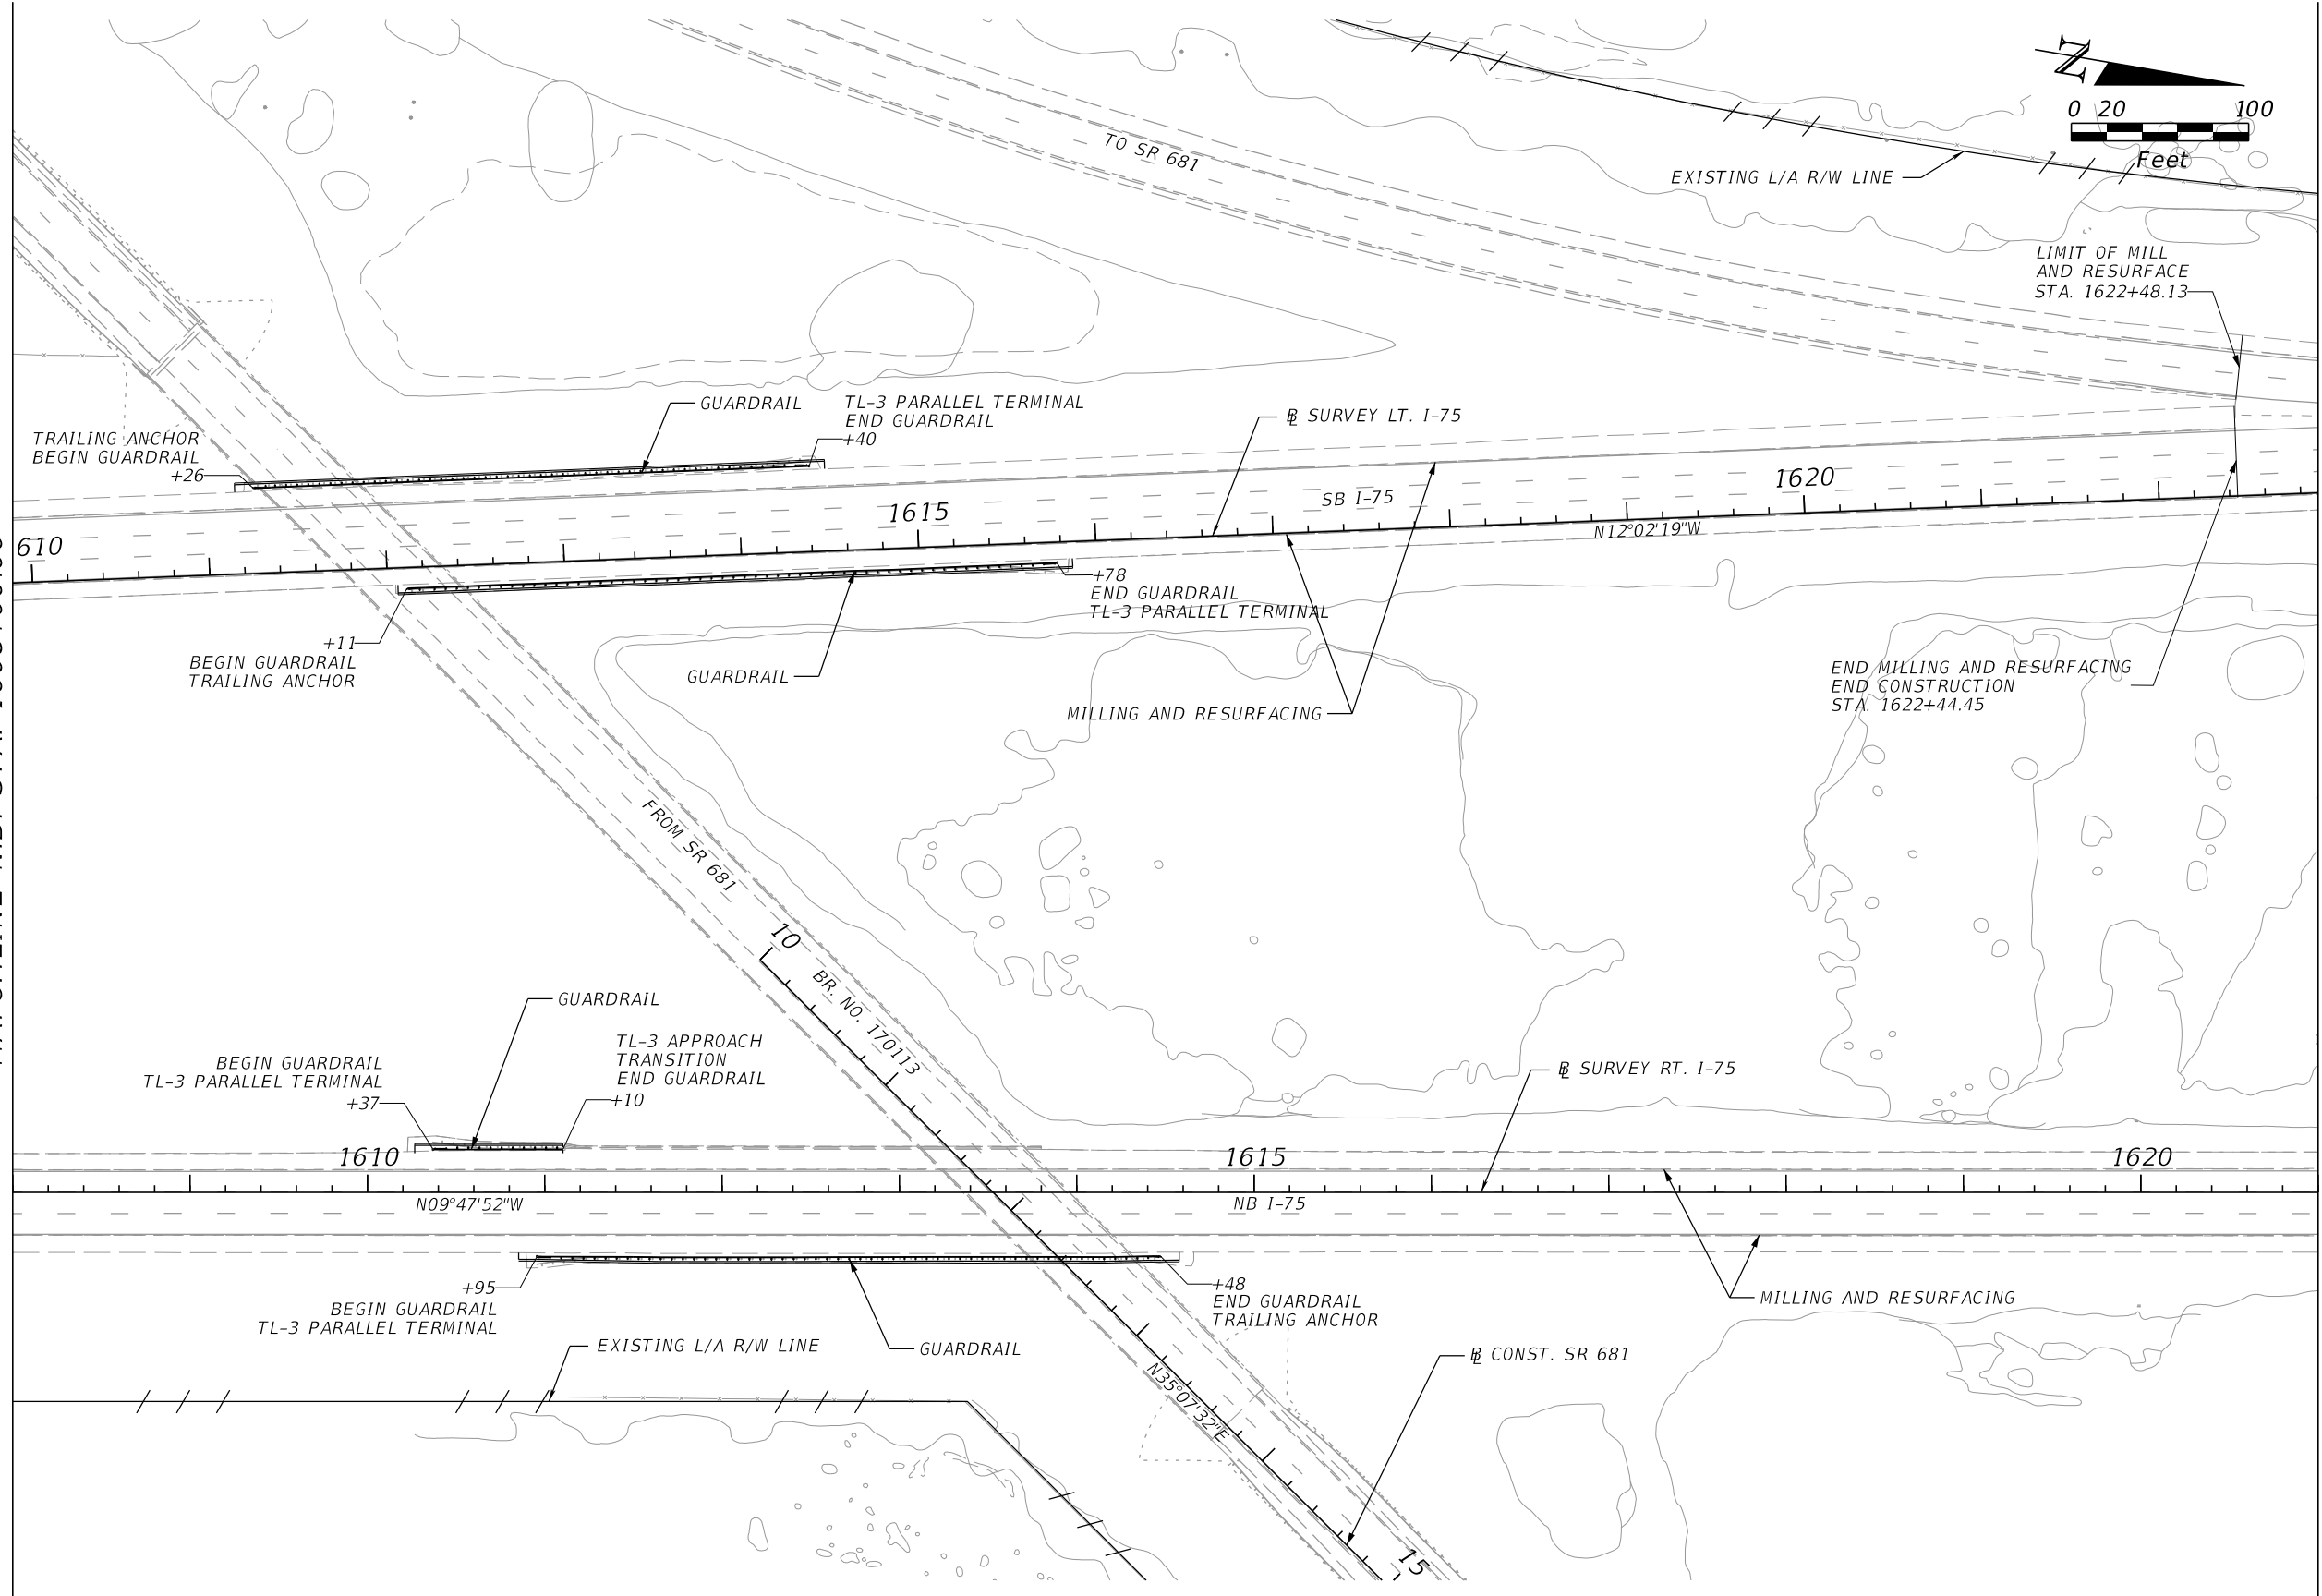


MATCHLINE N.B. STA. 1621+00.00

REVISIONS				ENGINEER OF RECORD	STATE OF FLORIDA DEPARTMENT OF TRANSPORTATION			ROADWAY PLAN	SHEET NO. 67
DATE	DESCRIPTION	DATE	DESCRIPTION		ROAD NO.	COUNTY	FINANCIAL PROJECT ID		
				VU HOANG VU LICENSE NUMBER: 60294 STANTEC CONSULTING SERVICES, INC. 300 PRIMERA BLVD., SUITE 300 LAKE MARY, FLORIDA 32746	SR 93	SARASOTA	451734-1-52-01		


THE OFFICIAL RECORD OF THIS SHEET IS THE ELECTRONIC FILE DIGITALLY SIGNED AND SEALED UNDER RULE 61G15-23.004, F.A.C.

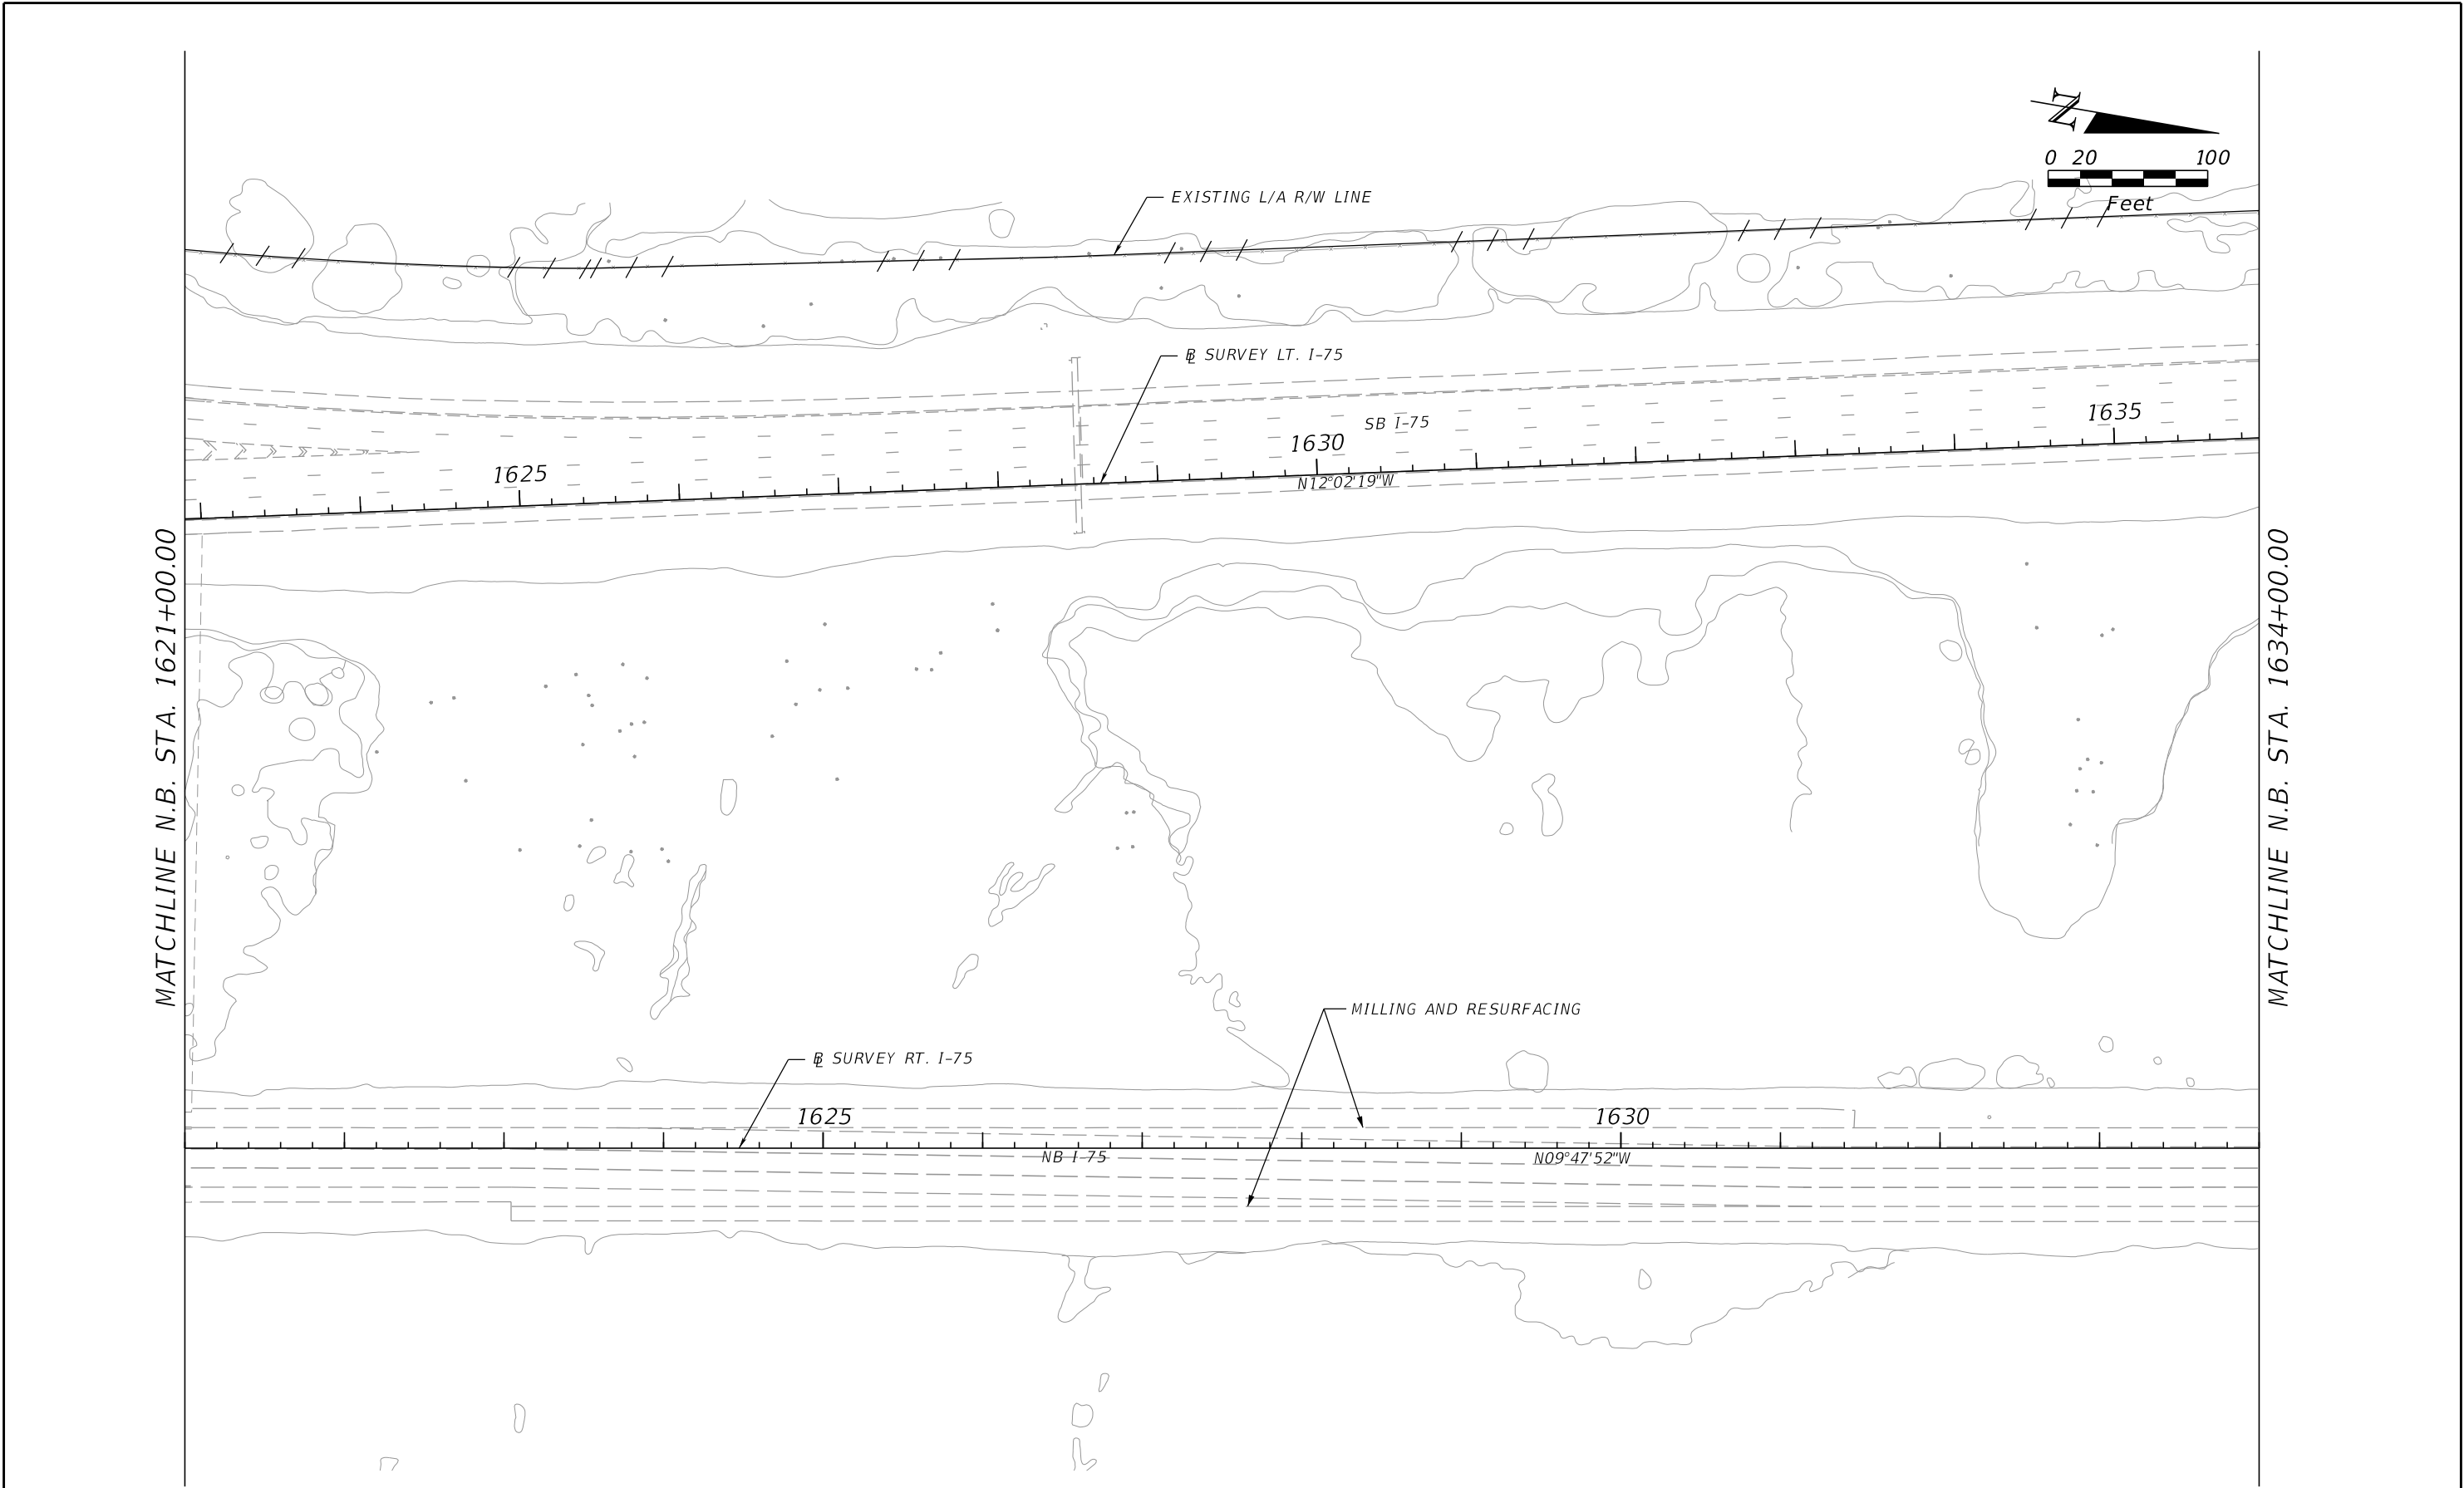


REVISIONS				ENGINEER OF RECORD	STATE OF FLORIDA DEPARTMENT OF TRANSPORTATION			ROADWAY PLAN	SHEET NO.
DATE	DESCRIPTION	DATE	DESCRIPTION	VU HOANG VU LICENSE NUMBER: 60294 STANTEC CONSULTING SERVICES, INC. 300 PRIMERA BLVD., SUITE 300 LAKE MARY, FLORIDA 32746	ROAD NO.	COUNTY	FINANCIAL PROJECT ID		68
					SR 93	SARASOTA	451734-1-52-01		

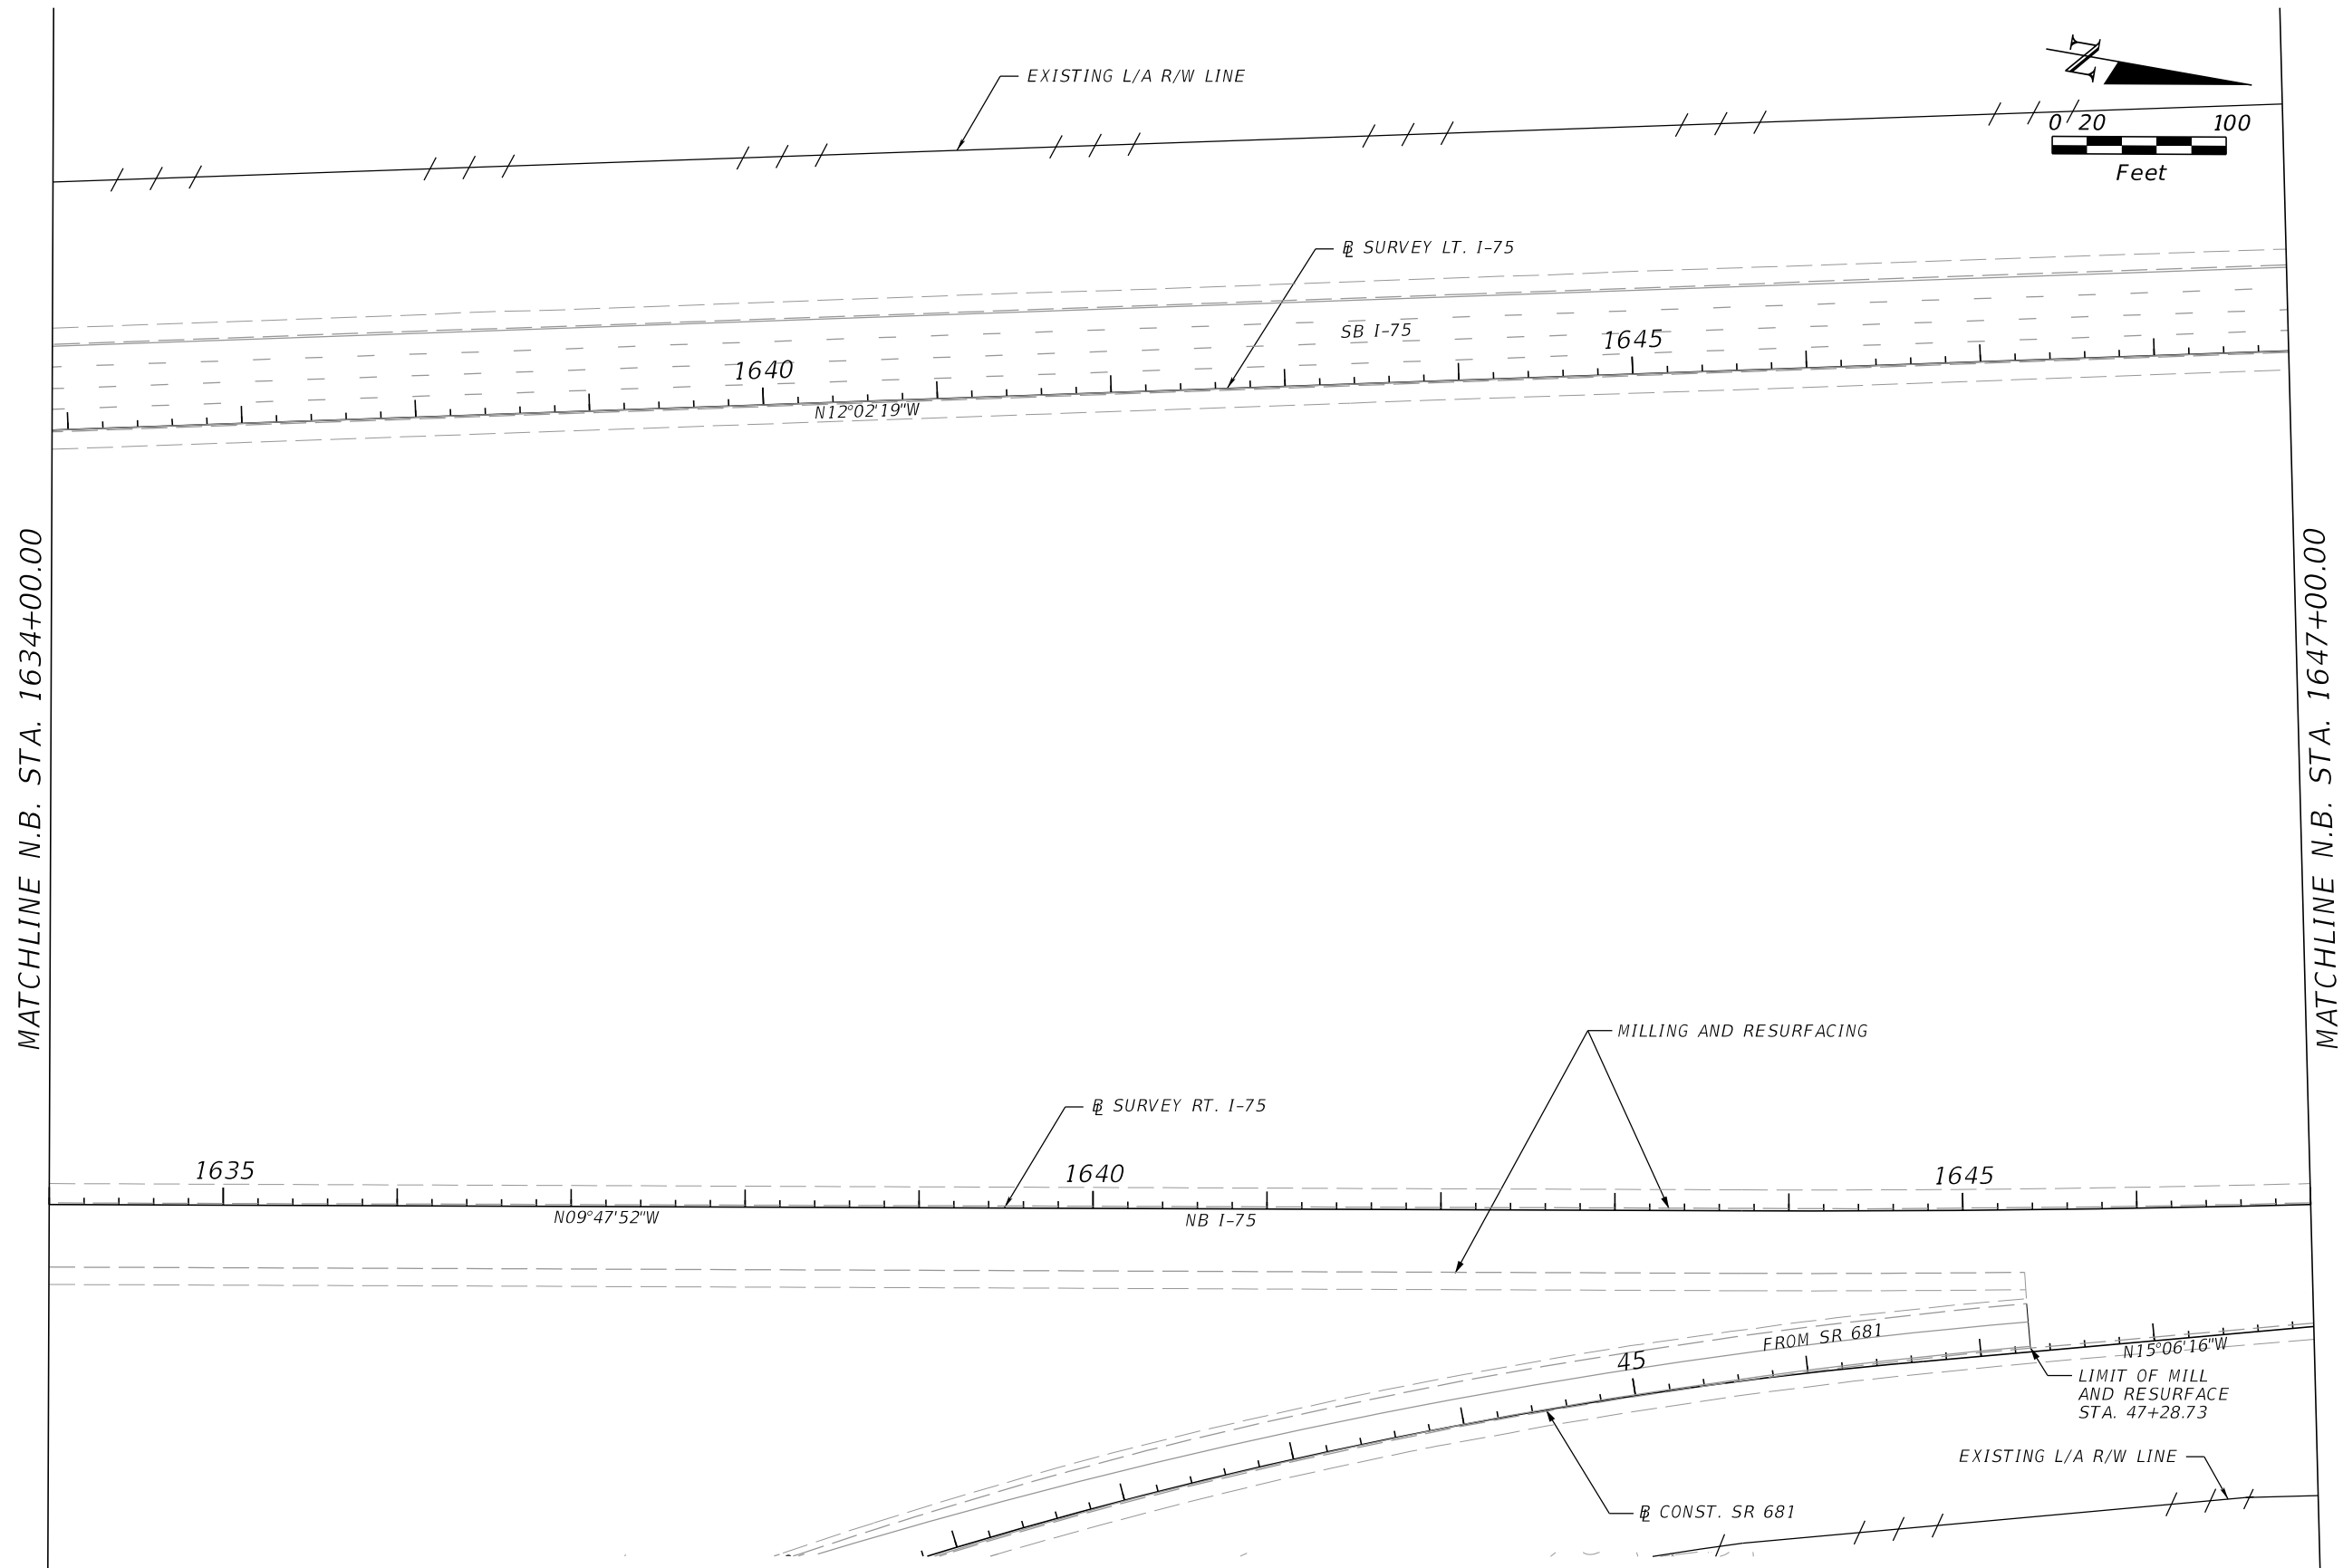

REVISIONS				ENGINEER OF RECORD	STATE OF FLORIDA DEPARTMENT OF TRANSPORTATION			ROADWAY PLAN	SHEET NO.
DATE	DESCRIPTION	DATE	DESCRIPTION	VU HOANG VU LICENSE NUMBER: 60294 STANTEC CONSULTING SERVICES, INC. 300 PRIMERA BLVD., SUITE 300 LAKE MARY, FLORIDA 32746	ROAD NO.	COUNTY	FINANCIAL PROJECT ID		
					SR 93	SARASOTA	451734-1-52-01		69

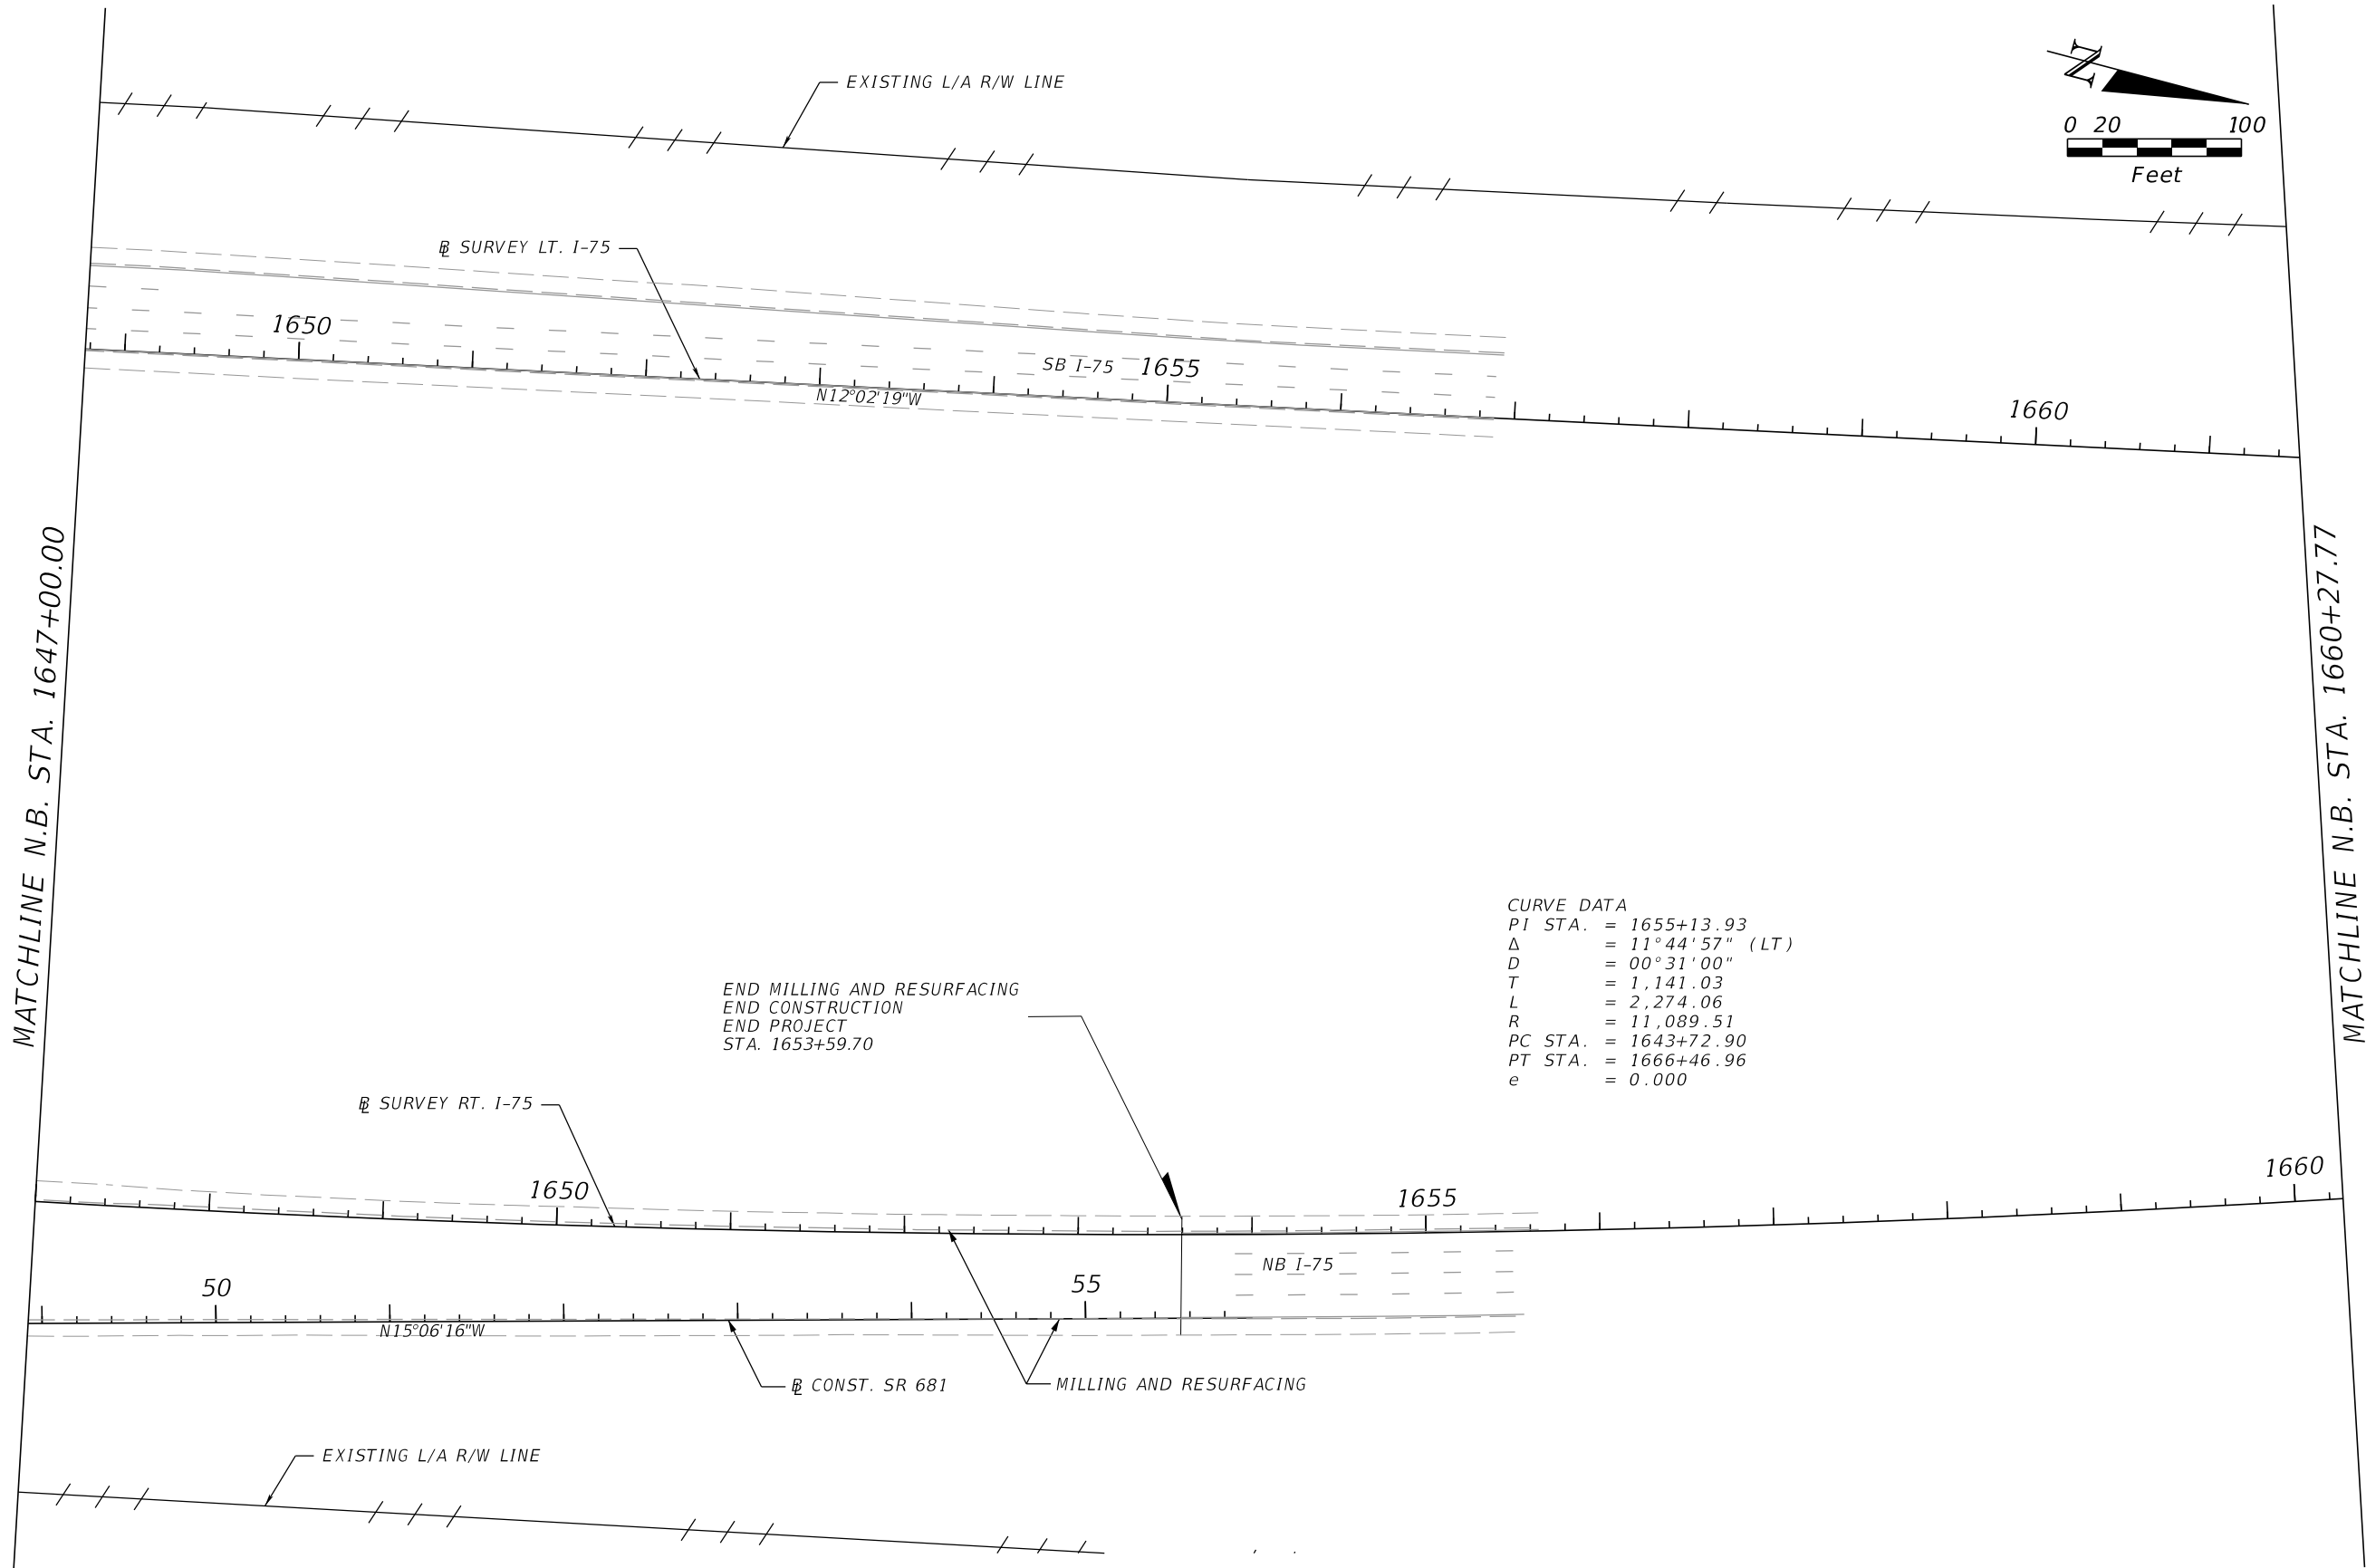


REVISIONS				ENGINEER OF RECORD		STATE OF FLORIDA DEPARTMENT OF TRANSPORTATION			ROADWAY PLAN	SHEET NO.
DATE	DESCRIPTION	DATE	DESCRIPTION	VU HOANG VU LICENSE NUMBER: 60294 STANTEC CONSULTING SERVICES, INC. 300 PRIMERA BLVD., SUITE 300 LAKE MARY, FLORIDA 32746		ROAD NO.	COUNTY	FINANCIAL PROJECT ID		
						SR 93	SARASOTA	451734-1-52-01		70

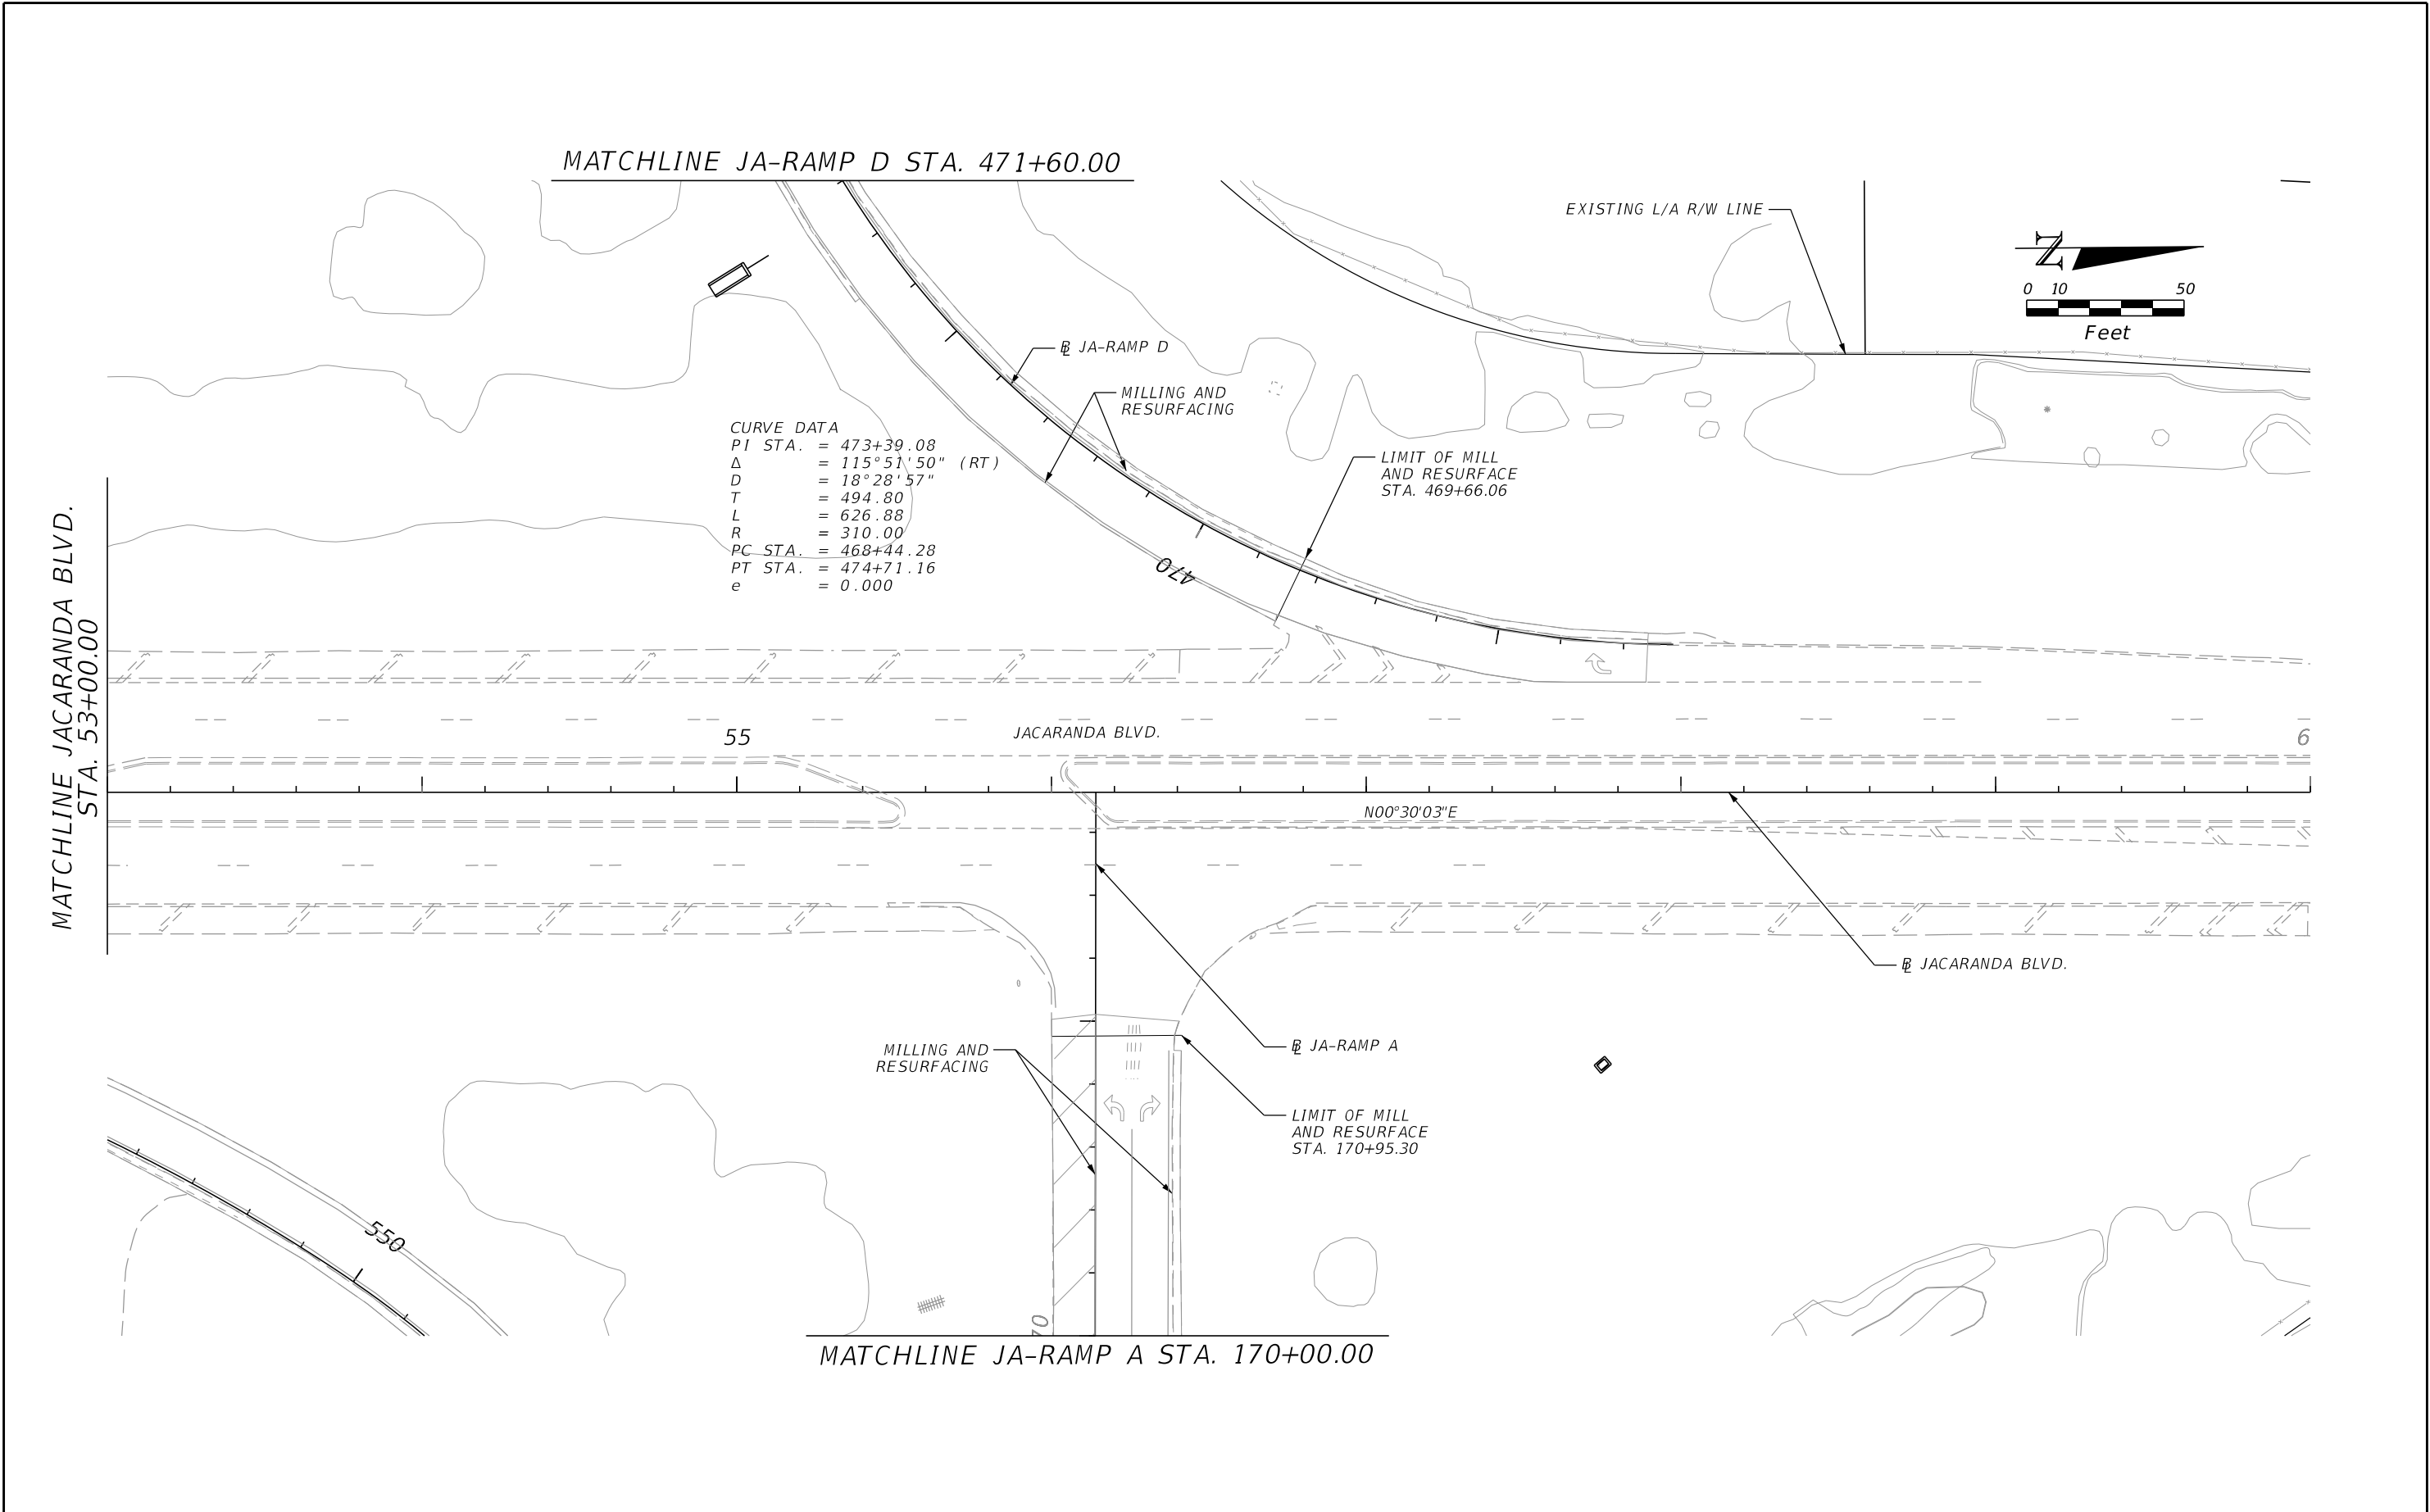

REVISIONS				ENGINEER OF RECORD		STATE OF FLORIDA DEPARTMENT OF TRANSPORTATION			ROADWAY PLAN	SHEET NO. 71
DATE	DESCRIPTION	DATE	DESCRIPTION	VU HOANG VU, P.E. LICENSE NUMBER: 60294 STANTEC CONSULTING SERVICES, INC. 300 PRIMERA BLVD., SUITE 300 LAKE MARY, FLORIDA 32746		ROAD NO.	COUNTY	FINANCIAL PROJECT ID		
						SR 93	SARASOTA	451734-1-52-01		

THE OFFICIAL RECORD OF THIS SHEET IS THE ELECTRONIC FILE DIGITALLY SIGNED AND SEALED UNDER RULE 61G15-23.004, F.A.C.

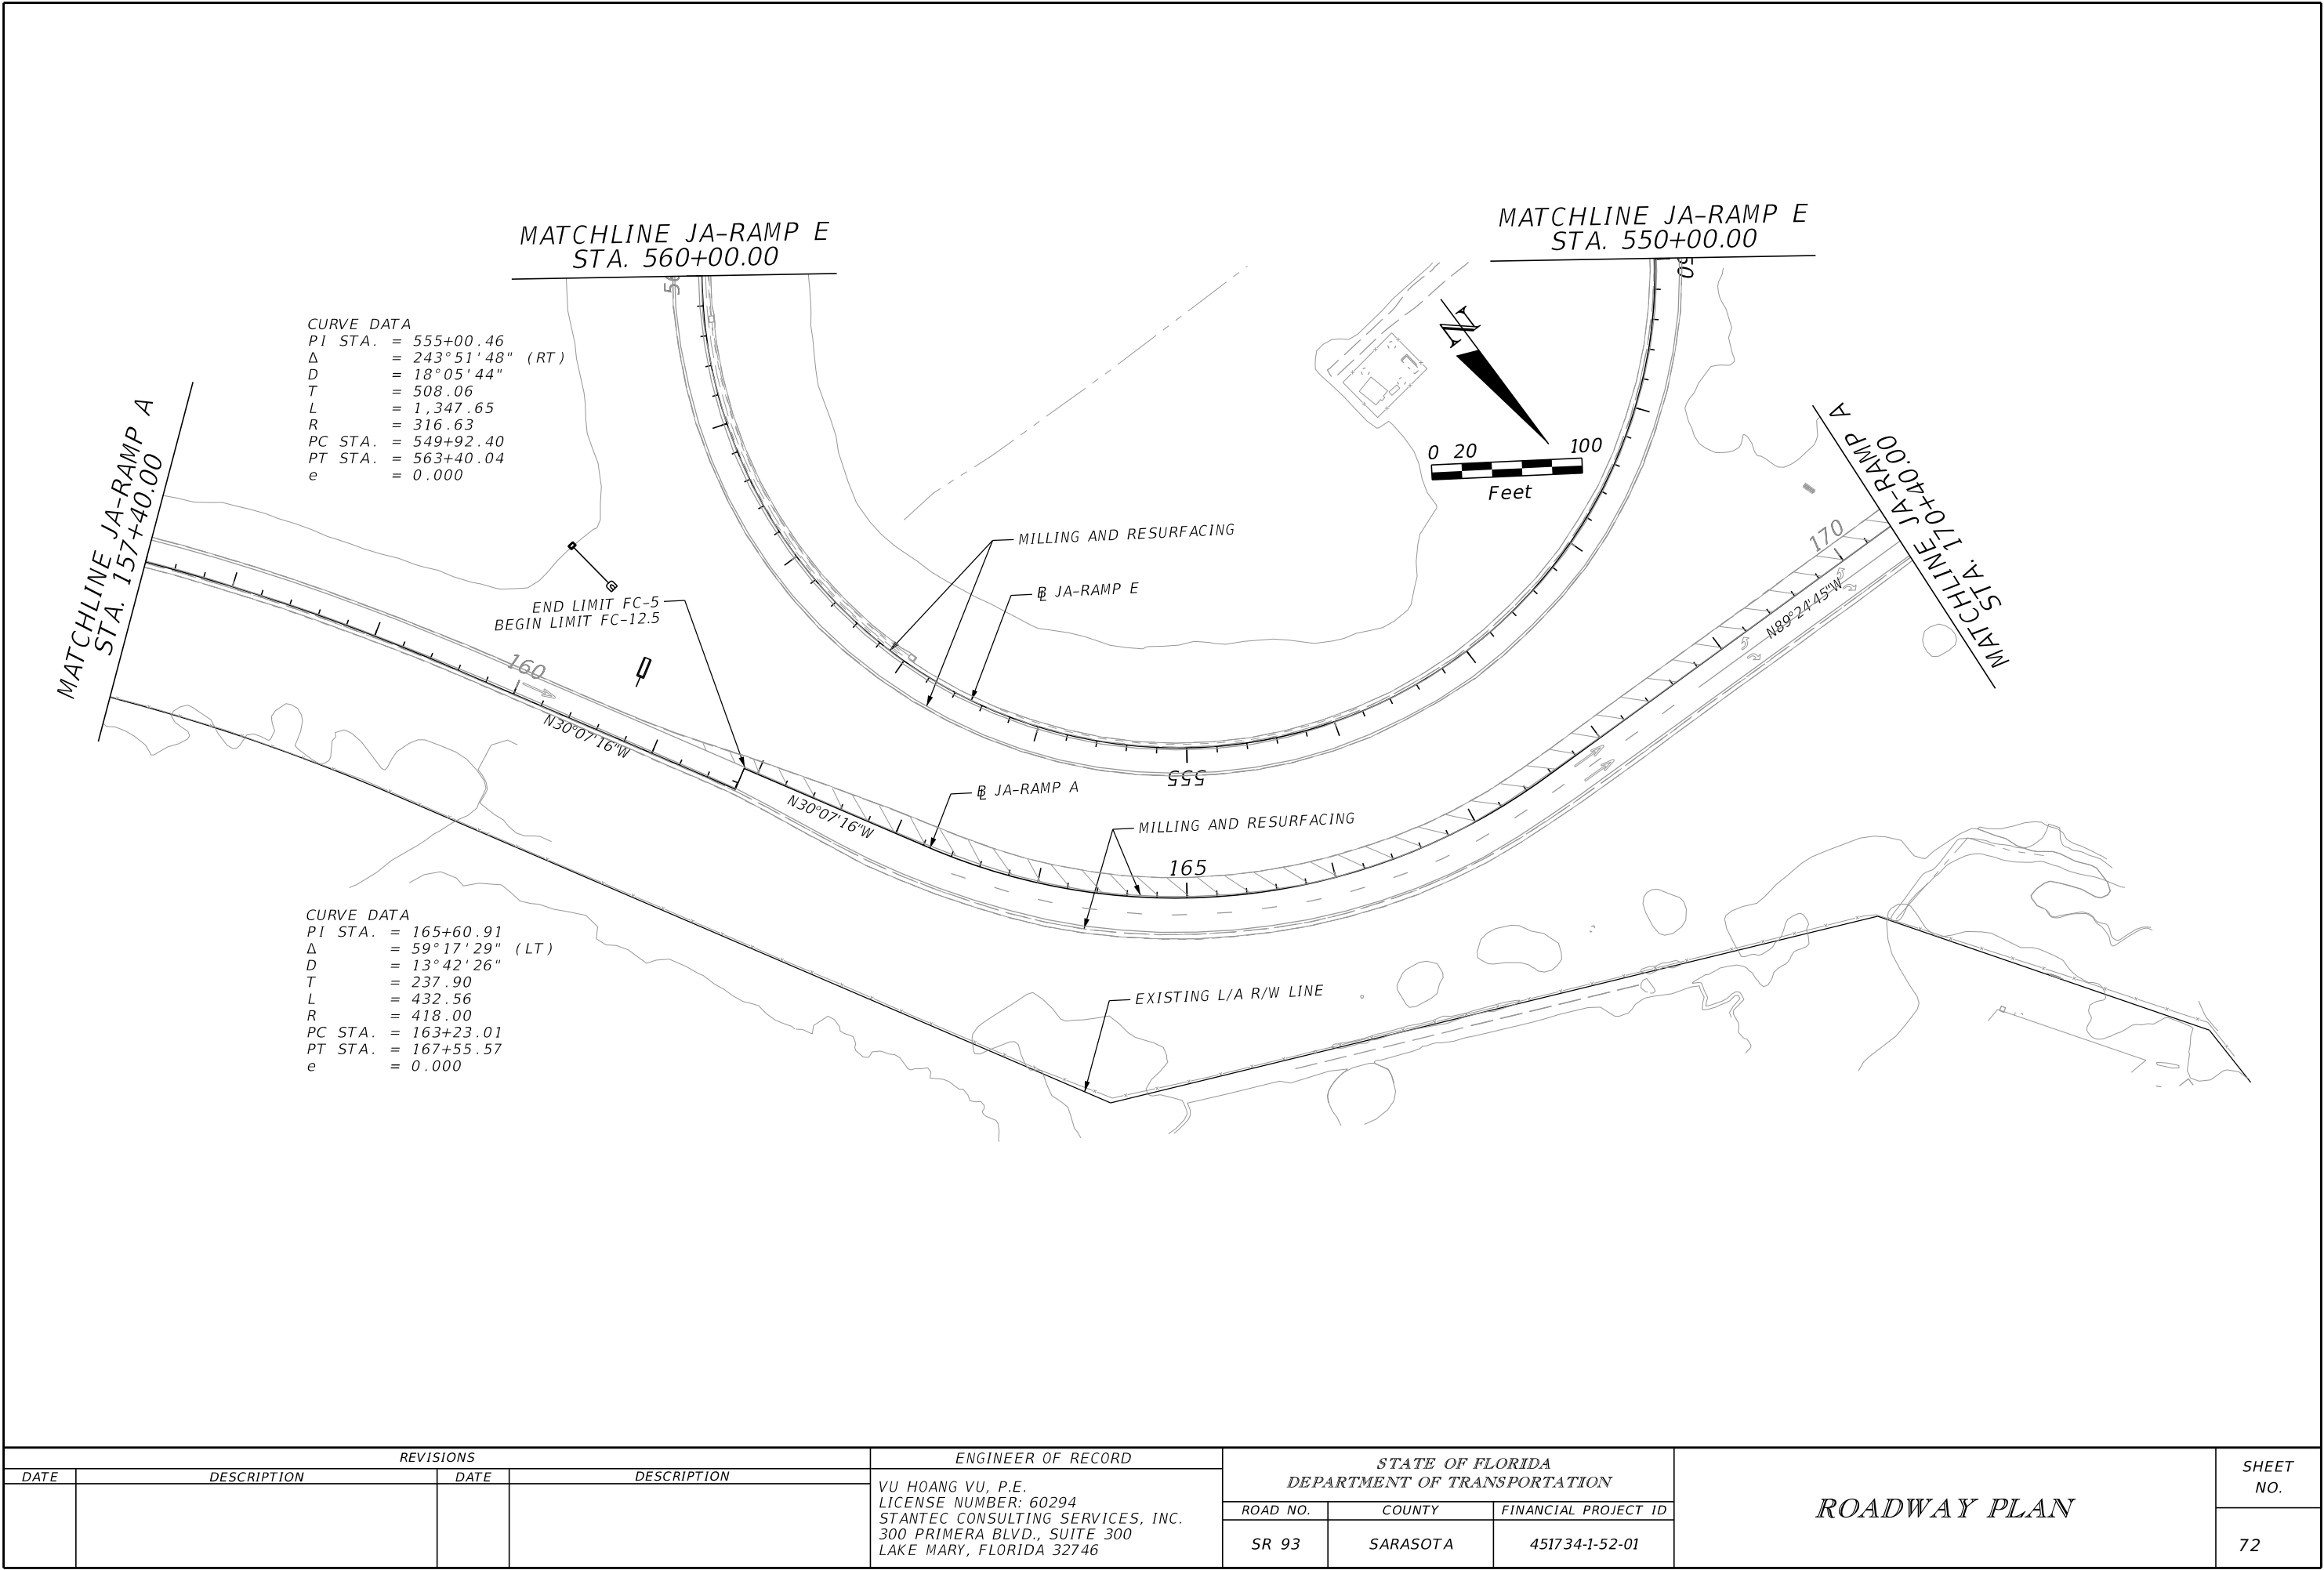

REVISIONS				ENGINEER OF RECORD		STATE OF FLORIDA DEPARTMENT OF TRANSPORTATION			ROADWAY PLAN	SHEET NO. 72
DATE	DESCRIPTION	DATE	DESCRIPTION	VU HOANG VU, P.E. LICENSE NUMBER: 60294 STANTEC CONSULTING SERVICES, INC. 300 PRIMERA BLVD., SUITE 300 LAKE MARY, FLORIDA 32746		ROAD NO.	COUNTY	FINANCIAL PROJECT ID		
						SR 93	SARASOTA	451734-1-52-01		

THE OFFICIAL RECORD OF THIS SHEET IS THE ELECTRONIC FILE DIGITALLY SIGNED AND SEALED UNDER RULE 61G15-23.004, F.A.C.

DETOUR NOTES:

1. FOR MILL & RESURFACE OF NB AND SB ON AND OFF RAMPs ON I-75.
2. TRAFFIC CONTROL OFFICER SHALL BE PROVIDED AT SIGNALIZED INTERSECTIONS AND ENTRANCE RAMPs ALONG THE DETOUR ROUTE AS NEEDED TO DIRECT TRAFFIC/OVERRIDING THE SIGNAL IN A SIGNALIZED INTERSECTION AND WHEN THE ROAD IS CLOSED TO THE TRAVELING PUBLIC.
3. PROPOSED SIGNS SHALL BE PLACED ON BOTH SIDES OF THE ROADWAY IF A MEDIAN EXISTS.
4. PROPOSED SIGNS SHALL NOT CONFLICT WITH ANY EXISTING DRIVEWAY OR SIDE STREETS.
5. IF ANY EXISTING SIGNS CONFLICT WITH THE DETOUR SIGNS, THE ENGINEER MUST COORDINATE WITH THE DEPARTMENT AND LOCAL AGENCIES TO DETERMINE WHETHER COVERING THE EXISTING CONFLICTING SIGN IS WARRANTED.
6. DETOUR SIGNING TO BE COVERED WHEN NOT IN USE. PCMS TO BE PLACED 30' FROM TRAVEL LANES IN ACCORDANCE WITH TABLE 5 OF STANDARD PLANS 102-600 WHEN NOT IN USE.

LEGEND

DETOUR ROUTE

PORTABLE CHANGEABLE MESSAGE SIGN (PCMS)

DIRECTION OF DETOUR TRAFFIC


WORK ZONE SIGN

WORK ZONE

TYPE III BARRICADE

DETOUR 1: I-75 NORTHBOUND ON-RAMP

DETOUR ROUTE = 5 MILES

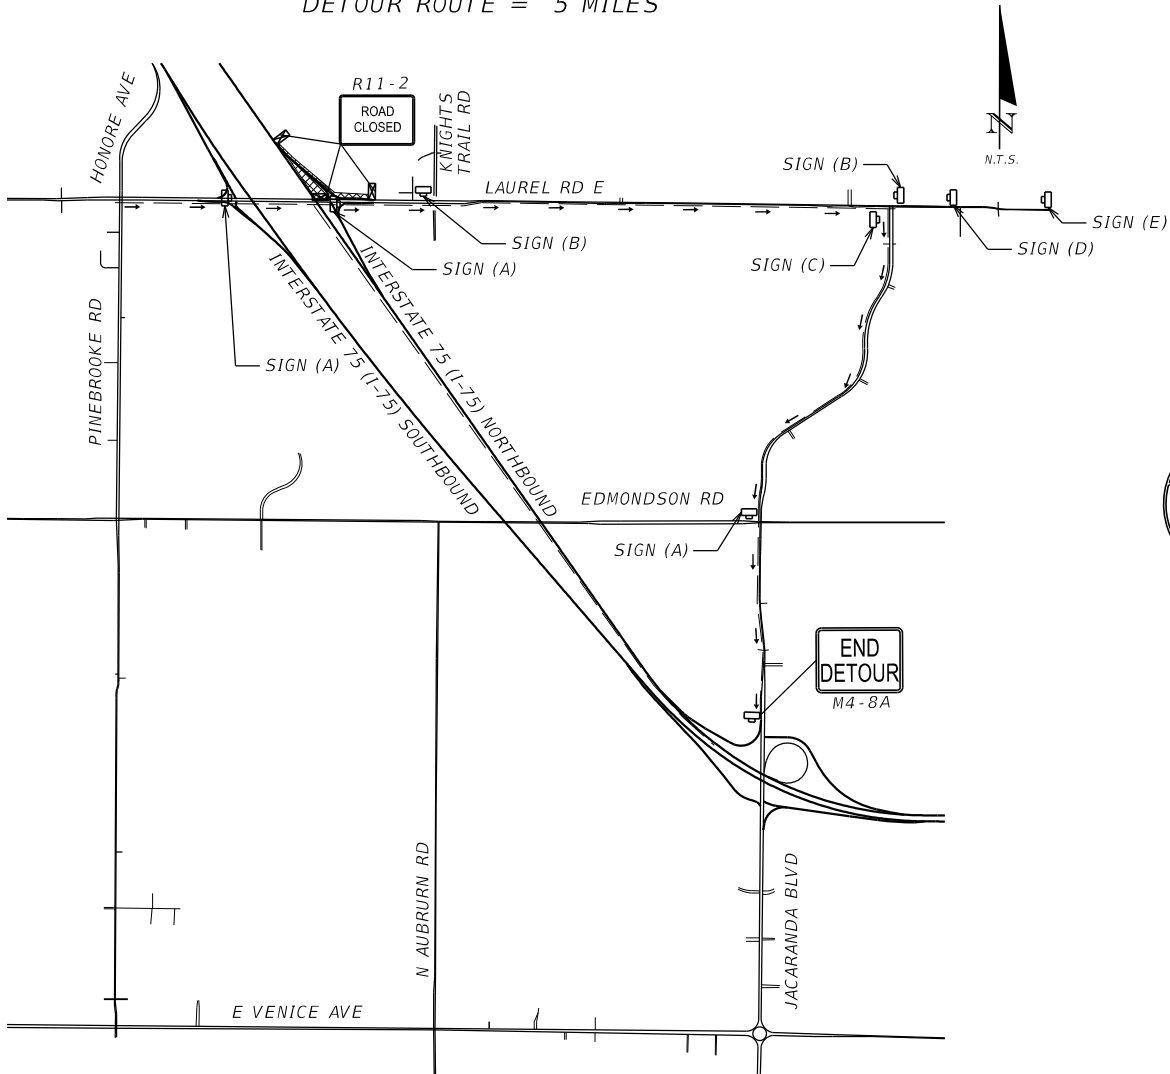

SIGN (A)
M4-8

DETOUR
NORTH
INTERSTATE
75
↑
M6-3

SIGN (B)
M4-8

DETOUR
NORTH
INTERSTATE
75
↶
M5-1L

SIGN (C)
M4-8

DETOUR
NORTH
INTERSTATE
75
↷
M5-1R

SIGN (D)
M4-8


DETOUR
NORTH
INTERSTATE
75
1000
FEET
W16-2P

SIGN (E)
M4-8

DETOUR
NORTH
INTERSTATE
75
1/2
MILES
W16-3P

DETOUR 2: I-75 NORTHBOUND ON-RAMP



DETOUR ROUTE = 4 MILES

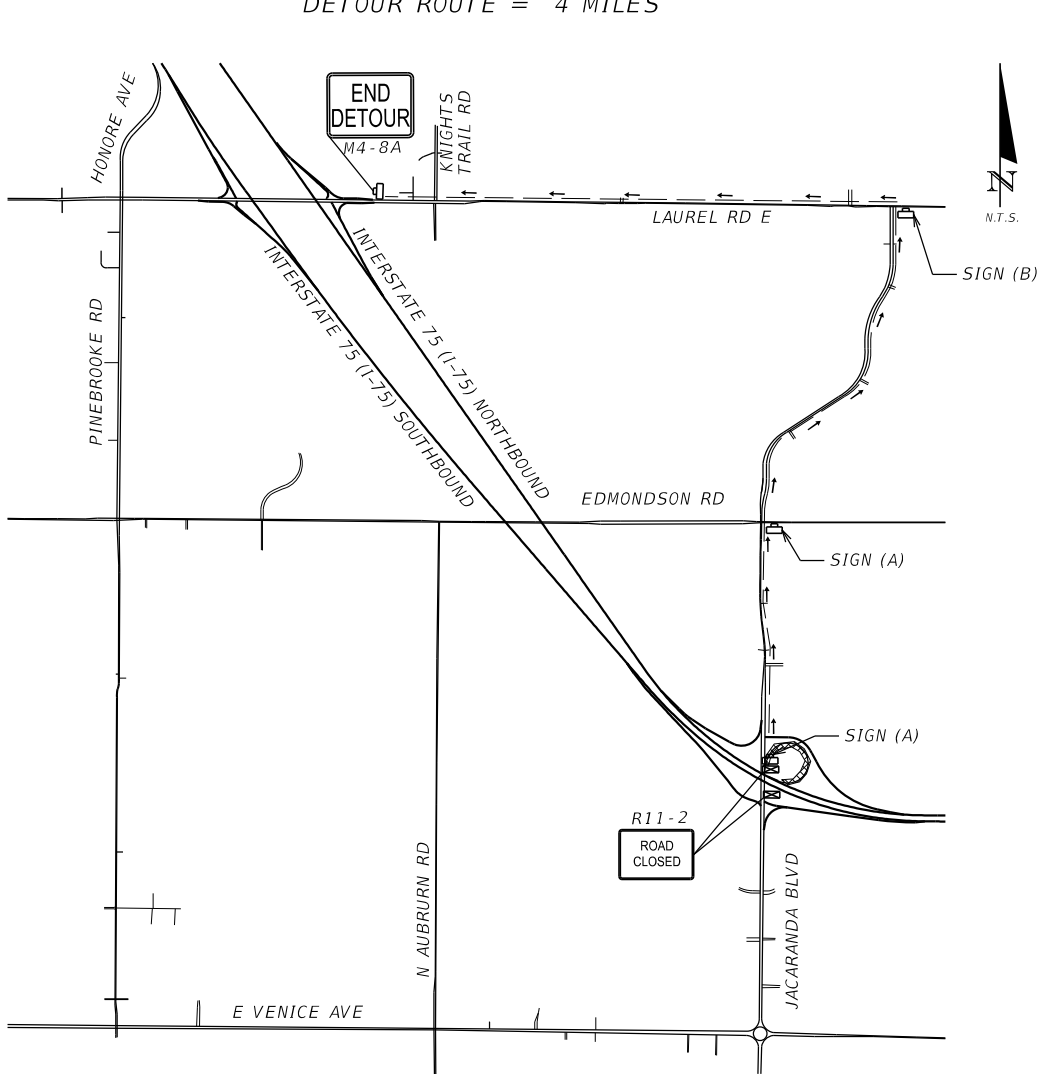

REVISIONS				ENGINEER OF RECORD	STATE OF FLORIDA DEPARTMENT OF TRANSPORTATION			TEMPORARY TRAFFIC CONTROL PLAN DETOUR	SHEET NO. 73
DATE	DESCRIPTION	DATE	DESCRIPTION		ROAD NO.	COUNTY	FINANCIAL PROJECT ID		
				VU HOANG VU, P.E. LICENSE NUMBER: 60294 STANTEC CONSULTING SERVICES, INC. 300 PRIMERA BLVD., SUITE 300 LAKE MARY, FLORIDA 32746	SR 93	SARASOTA	451734-1-52-01		


DETOUR 3: I-75 NORTHBOUND ON-RAMP

DETOUR ROUTE = 2 MILES

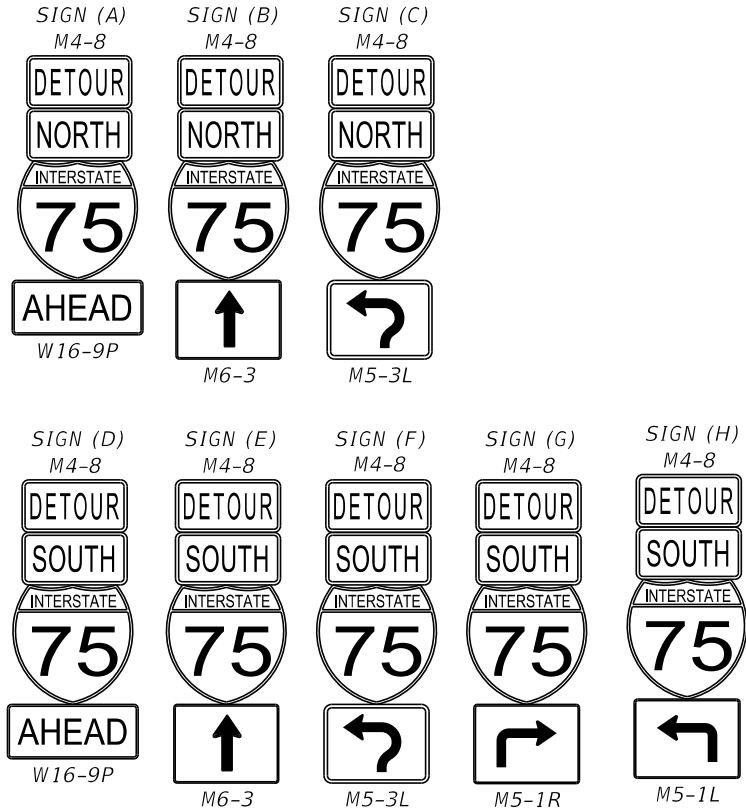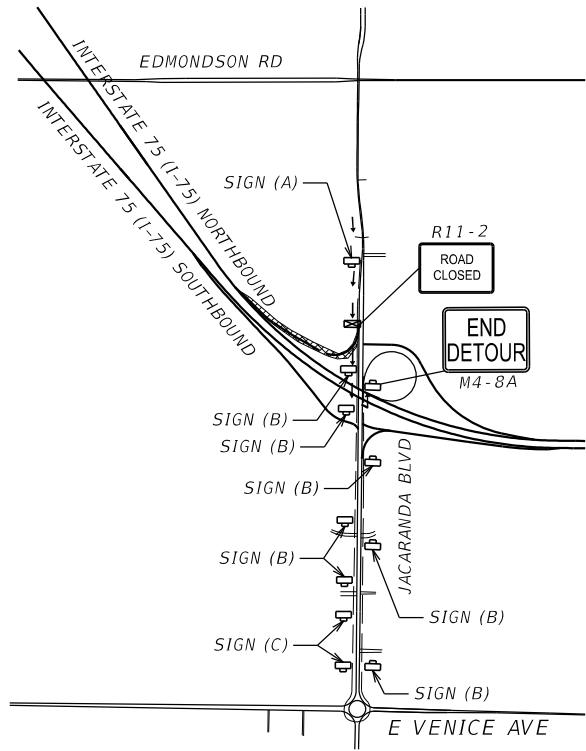


DETOUR 5 : I-75 SOUTHBOUND ON-RAMP

DETOUR ROUTE = 4 MILES

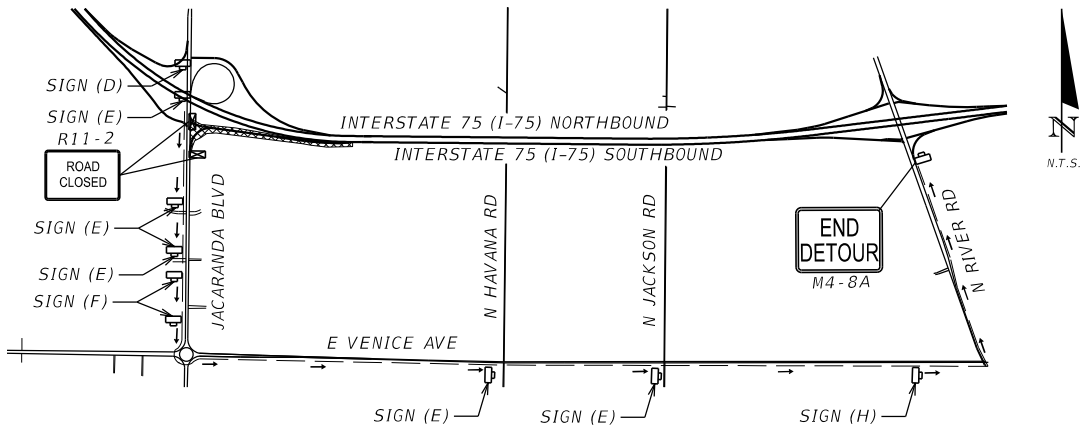

DETOUR 4 : I-75 SOUTHBOUND ON-RAMP

DETOUR ROUTE = 4.28 MILES

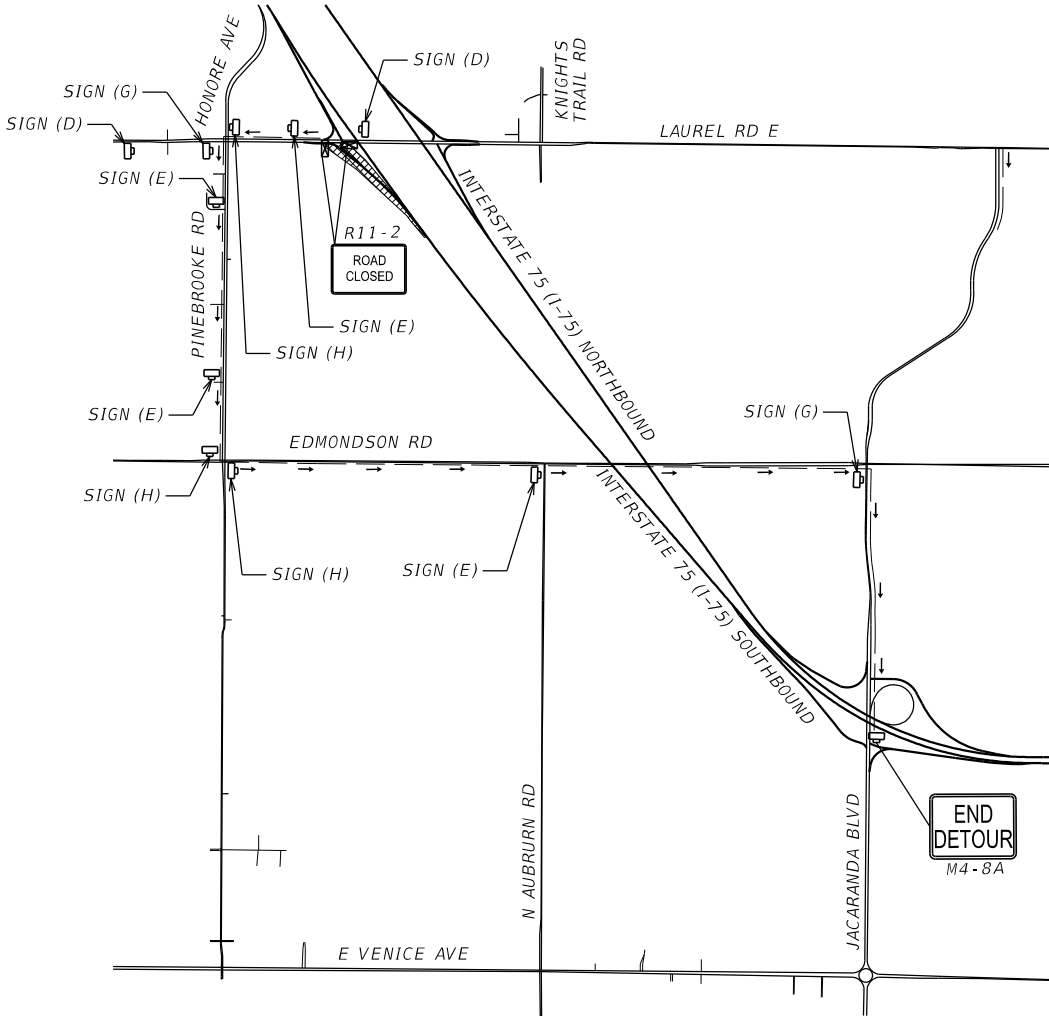


LEGEND

- DETOUR ROUTE
- PORTABLE CHANGEABLE MESSAGE SIGN (PCMS)
- DIRECTION OF DETOUR TRAFFIC
- WORK ZONE SIGN
- WORK ZONE
- TYPE III BARRICADE

REVISIONS				ENGINEER OF RECORD	STATE OF FLORIDA DEPARTMENT OF TRANSPORTATION			TEMPORARY TRAFFIC CONTROL PLAN DETOUR	SHEET NO.
DATE	DESCRIPTION	DATE	DESCRIPTION		ROAD NO.	COUNTY	FINANCIAL PROJECT ID		
				VU HOANG VU, P.E. LICENSE NUMBER: 60294 STANTEC CONSULTING SERVICES, INC. 300 PRIMERA BLVD., SUITE 300 LAKE MARY, FLORIDA 32746	SR 93	SARASOTA	451734-1-52-01		74

DETOUR 6: I-75 NORTHBOUND OFF-RAMP

DETOUR ROUTE = 7 MILES

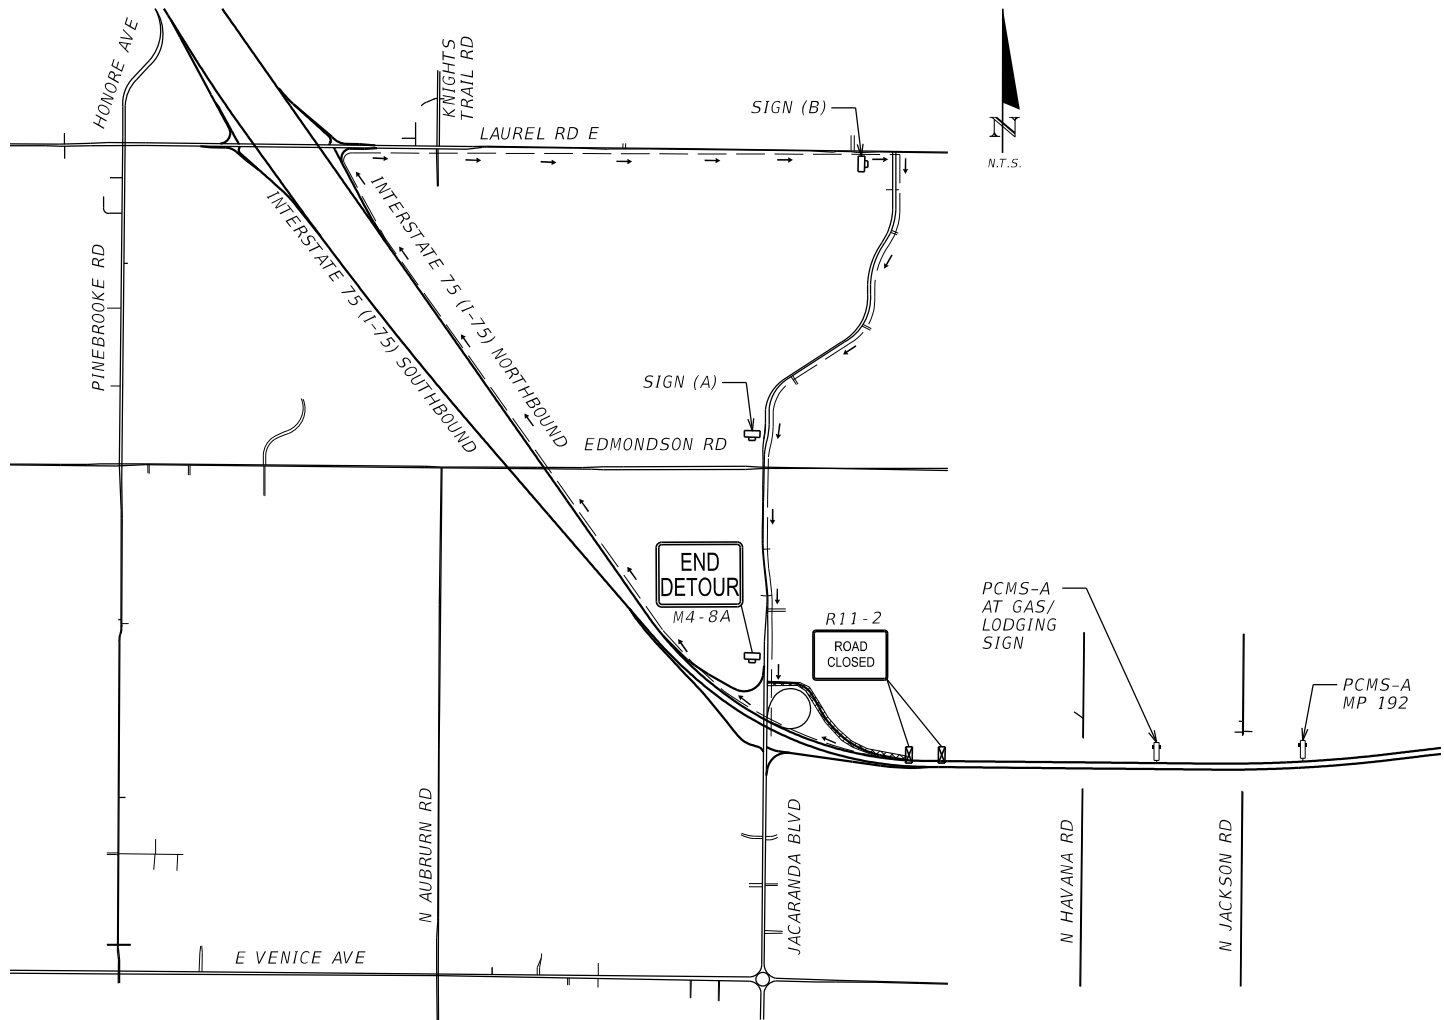

PORTABLE CHANGEABLE MESSAGE SIGN DETAIL
DURING DETOUR

(PCMS-A)

EXIT 193
CLOSED
USE 195

(PCMS-B)

EXIT 195
CLOSED
USE 193

SIGN (A)
M4-8



M6-3

SIGN (B)
M4-8



M5-1R

SIGN (E)
M4-8



M6-3


SIGN (D)
M4-8



M5-1R

DETOUR 7 : I-75 SOUTHBOUND OFF-RAMP

DETOUR ROUTE = 8 MILES

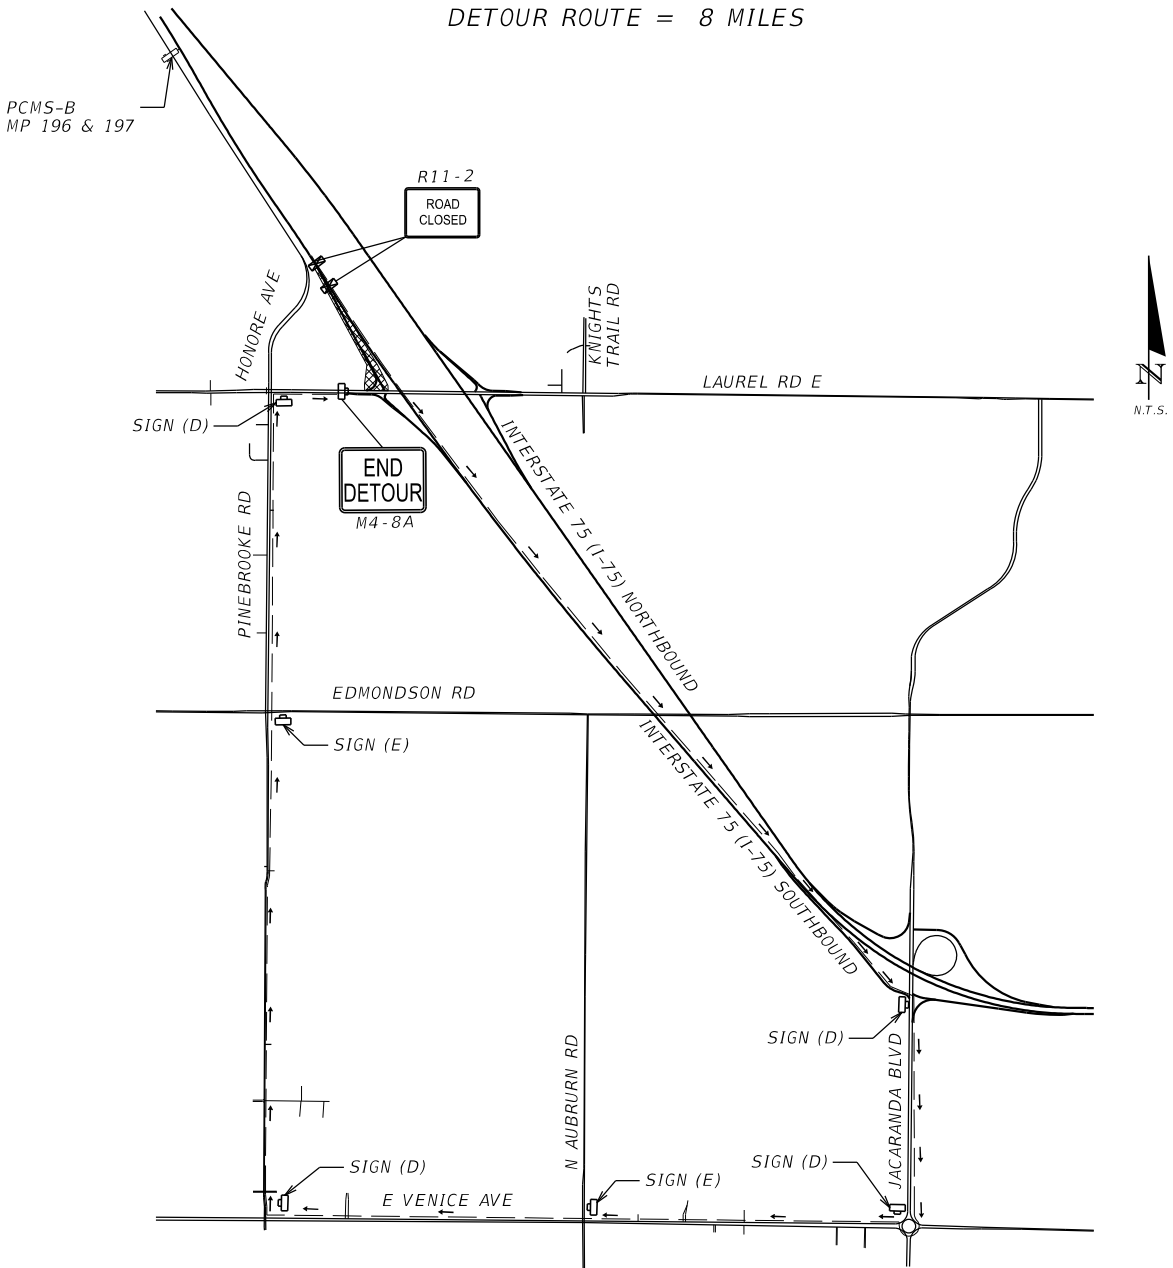


LEGEND

- DETOUR ROUTE
- PORTABLE CHANGEABLE MESSAGE SIGN (PCMS)
- DIRECTION OF DETOUR TRAFFIC
- WORK ZONE SIGN
- WORK ZONE
- TYPE III BARRICADE

REVISIONS				ENGINEER OF RECORD	STATE OF FLORIDA DEPARTMENT OF TRANSPORTATION			TEMPORARY TRAFFIC CONTROL PLAN DETOUR	SHEET NO. 75
DATE	DESCRIPTION	DATE	DESCRIPTION		ROAD NO.	COUNTY	FINANCIAL PROJECT ID		
				VU HOANG VU, P.E. LICENSE NUMBER: 60294 STANTEC CONSULTING SERVICES, INC. 300 PRIMERA BLVD., SUITE 300 LAKE MARY, FLORIDA 32746	SR 93	SARASOTA	451734-1-52-01		


DETOUR 8 : I-75 NORTHBOUND OFF-RAMP

DETOUR ROUTE = 5.13 MILES

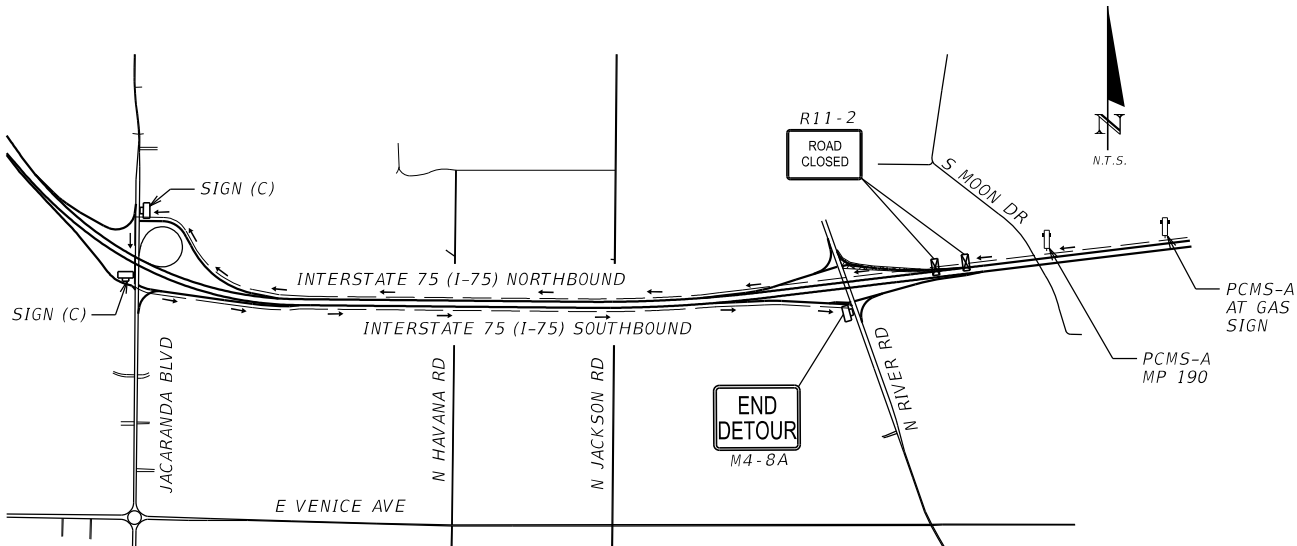

DETOUR 10: I-75 SOUTHBOUND ON-RAMP

DETOUR ROUTE = 3 MILES

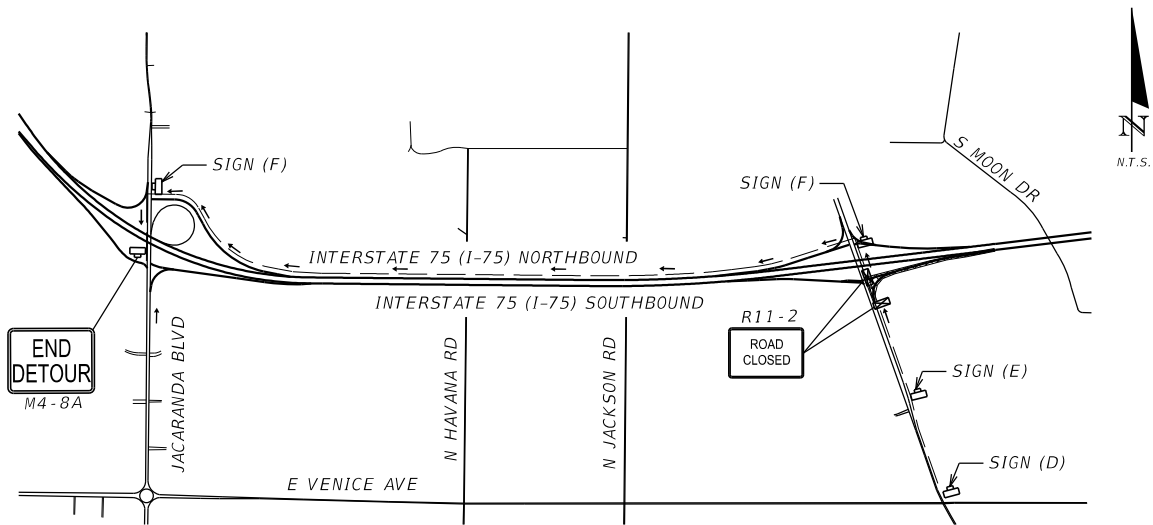

PORTABLE CHANGEABLE MESSAGE SIGN DETAIL
DURING DETOUR

(PCMS-A)

EXIT 191
CLOSED
USE 193

(PCMS-B)

EXIT 195
CLOSED
USE 193



LEGEND

- DETOUR ROUTE
- PORTABLE CHANGEABLE MESSAGE SIGN (PCMS)
- DIRECTION OF DETOUR TRAFFIC
- WORK ZONE SIGN
- WORK ZONE
- TYPE III BARRICADE

REVISIONS				ENGINEER OF RECORD		STATE OF FLORIDA DEPARTMENT OF TRANSPORTATION			TEMPORARY TRAFFIC CONTROL PLAN DETOUR	SHEET NO. 76
DATE	DESCRIPTION	DATE	DESCRIPTION	VU HOANG VU, P.E. LICENSE NUMBER: 60294 STANTEC CONSULTING SERVICES, INC. 300 PRIMERA BLVD., SUITE 300 LAKE MARY, FLORIDA 32746		ROAD NO.	COUNTY	FINANCIAL PROJECT ID		
						SR 93	SARASOTA	451734-1-52-01		

GENERAL NOTES

1. THE REGULATORY SPEED USED FOR MAINTENANCE OF TRAFFIC (MOT) CALCULATIONS FOR EACH FACILITY ARE NOTED BELOW. MODIFICATIONS TO THE REGULATORY SPEED MAY REQUIRE RESUBMITTAL OF THE MOT PLAN.

EDOT FACILITY NAME	REGULATORY SPEED
INTERSTATE 75	70 MPH
INTERSTATE 75 WITHIN 1 MILE OF INTERCHANGES	60 MPH ALLOWED

2. TWO WEEKS PRIOR TO ACCESSING THE WORK SITE, SUBMIT AN ACCESS CONTROL PLAN (ACP). ACP MUST INCLUDE, BUT NOT BE LIMITED TO:

- 1) ASSURANCE THAT CONSTRUCTION VEHICLES AND MATERIAL DELIVERY VEHICLES DO NOT USE ACTIVE TRAVEL LANES TO ACCELERATE OR DECELERATE.
- 2) IDENTIFICATION OF ALL ACCESS LOCATIONS.
- 3) LANE CLOSURES MAY BE NEEDED TO GAIN ACCESS. TWO WEEKS PRIOR TO ALTERING ANY ASPECT OF WORK SITE ACCESS, SUBMIT A REVISED ACP. INITIAL ACP AND ACP REVISIONS TO BE APPROVED BY THE ENGINEER PRIOR TO IMPLEMENTATION.

MAINLINE/ RAMP CLOSURES

1. RAMP CLOSURES/ DETOURS ARE REQUIRED TO COMPLETE SOME CONSTRUCTION ACTIVITIES AND ARE SUBJECT TO THE FOLLOWING RESTRICTIONS:
- 1) FOR DIAMOND INTERCHANGE CONFIGURATIONS, CLOSURE OF MULTIPLE RAMPS SIMULTANEOUSLY OR IN ANY OTHER COMBINATION IS NOT PERMITTED.
- 2) ONLY CLOSE RAMPS WHERE AND WHEN WORK IS INTENDED.

MAINLINE/ RAMP DETOUR(S)

1. MAINLINE AND RAMP DETOURS ARE REQUIRED TO COMPLETE SOME CONSTRUCTION ACTIVITIES AND ARE SUBJECT TO THE FOLLOWING RESTRICTIONS:
- WHEN IMPLEMENTING RAMP DETOURS EITHER DETOUR BOTH ENTRANCE OR EXIT RAMPS SIMULTANEOUSLY. DETOURS OF ALL RAMPS SIMULTANEOUSLY OR IN ANY OTHER COMBINATION IS NOT PERMITTED. ONLY CLOSE THOSE RAMPS WHERE AND WHEN WORK IS INTENDED.
- COORDINATE DETOURS WITH ALL ADJACENT INTERCHANGES AND ROADWAYS ALONG THE DETOUR ROUTE AS WELL AS ADJACENT AND IMPACTED CONSTRUCTION PROJECTS.
2. ALL DETOURS ARE FOR THE PURPOSES OF MILLING AND RESURFACING ONE LANE RAMPS, REMOVAL OF EXISTING GUARDRAIL, AND ADDING NEW GUARDRAIL.

MARKINGS / SIGNING

1. USE ONLY REMOVABLE TAPE FOR PAVEMENT MARKINGS ON BRIDGE DECKS FOR TRAFFIC CONTROL.

INCIDENT MANAGEMENT PLAN

1. PREPARE AN INCIDENT MANAGEMENT PLAN (IMP) FOR EMERGENCY VEHICLE ACCESS. SUBMIT IMP 21 DAYS PRIOR TO CONSTRUCTION. OBTAIN THE ENGINEER'S APPROVAL OF THE IMP.

PCMS MESSAGE	I-75 MAINLINE	
	XXXXX LANE TO CLOSE	MM/DD TO MM/DD
DURING DAY OF WORK		
	NIGHTLY LANE CLOSURES	## PM TO ## AM

NOTE: XXXXX DESIGNATES RIGHT OR LEFT.
DESIGNATES TIME OF LANE CLOUSRE
LANE CLOSURE ANALYSIS WILL BE COMPLETED IN SUBSEQUENT SUBMITTALS



REVISIONS				ENGINEER OF RECORD	STATE OF FLORIDA DEPARTMENT OF TRANSPORTATION			TEMPORARY TRAFFIC CONTROL PLANS	SHEET NO.	
DATE	DESCRIPTION		DATE	DESCRIPTION		ROAD NO.	COUNTY		FINANCIAL PROJECT ID	77
				VU HOANG VU LICENSE NUMBER: 60294 STANTEC CONSULTING SERVICES, INC. 300 PRIMERA BLVD., SUITE 300 LAKE MARY, FLORIDA 32746		SR 93	SARASOTA	451734-1-52-01		

- PHASE 1
1. INSTALL ADVANCE WORK ZONE SIGNS, TEMPORARY CHANNELIZING DEVICES IN ACCORDANCE WITH STANDARD PLANS 102-600 AND 102-613.
 2. ROUTE DELIVERY DUMP TRUCKS TO ENTER/ EXIT DOWNSTREAM OF MILLING/ PAVING TRAIN AND PROHIBIT TRAFFIC FROM RIDING ON MILLED SURFACE.

- PHASE 2
1. SHIFT NB AND SB TRAFFIC TO OUTSIDE LANES.
 2. REMOVE EXISTING GUARDRAIL IN MEDIAN AND INSIDE SHOULDERS.
 3. REPLACE MEDIAN AND INSIDE SHOULDER GUARDRAIL
 4. MILL AND RESURFACE NB AND SB INSIDE LANES LANES USING STANDARD INDEX 102-613 FOR LANE CLOUSERS.
 5. PLACE PAINT STRIPING PER SIGNING AND PAVEMENT MARKING PLANS.
 6. TRAFFIC CONTROL FOR TEMPORARY LANE CLOSURES SHALL UTILIZE PROVIDED LANE CLOSURE RESTRICTIONS AND ADVANCED WARNING SIGNS AND CONFORM TO INDEX 102-600.


- PHASE 3:
1. SHIFT NB AND SB TRAFFIC TO INSIDE LANES.
 2. REMOVE EXISTING GUARDRAIL ON OUTSIDE SHOULDERS.
 3. REPLACE OUTSIDE SHOULDER GUARDRAIL.
 4. MILL AND RESURFACE NB AND SB OUTSIDE LANES USING STANDARD INDEX 102-613 FOR LANE CLOUSERS.
 5. PLACE PAINT STRIPING PER SIGNING AND PAVEMENT MARKING PLANS.
 6. TRAFFIC CONTROL FOR TEMPORARY LANE CLOSURES SHALL UTILIZE PROVIDED LANE CLOSURE RESTRICTIONS AND ADVANCED WARNING SIGNS AND CONFORM TO INDEX 102-600.

- PHASE 4:
1. USE DETOURS TO MILL AND RESURFACE SIDE STREET INTERCHANGE RAMPS (LAUREL ROAD - A, A-1, B, B-1, D, D-1, C, & C-1), (JACARANDA BLVD. - B, E, C & D) AND (N. RIVER ROAD - A, C, D, AND D-1)
 2. PLACE FRICTION COURSE AND FINAL PAVEMENT MARKINGS.
 3. TRAFFIC CONTROL FOR TEMPORARY LANE CLOSURES SHALL UTILIZE PROVIDED LANE CLOSURE RESTRICTIONS AND ADVANCED WARNING SIGNS AND CONFORM TO STANDARD INDEX 102-600 AND 102-613.

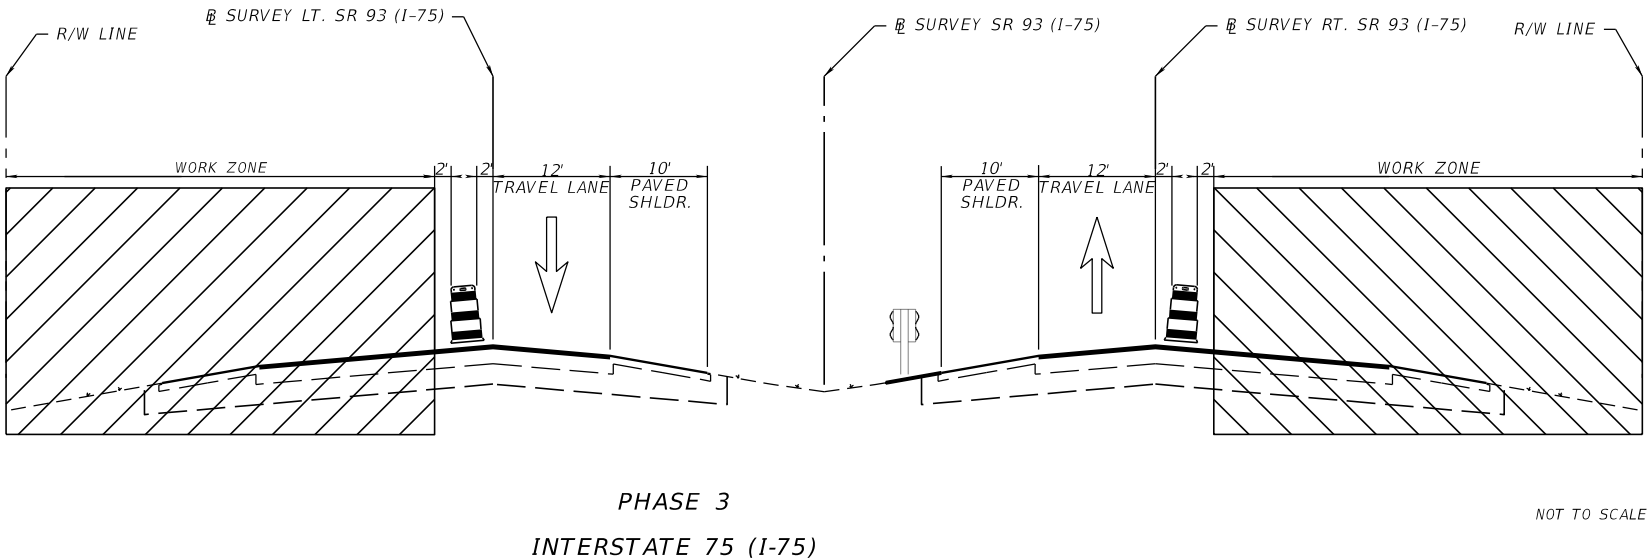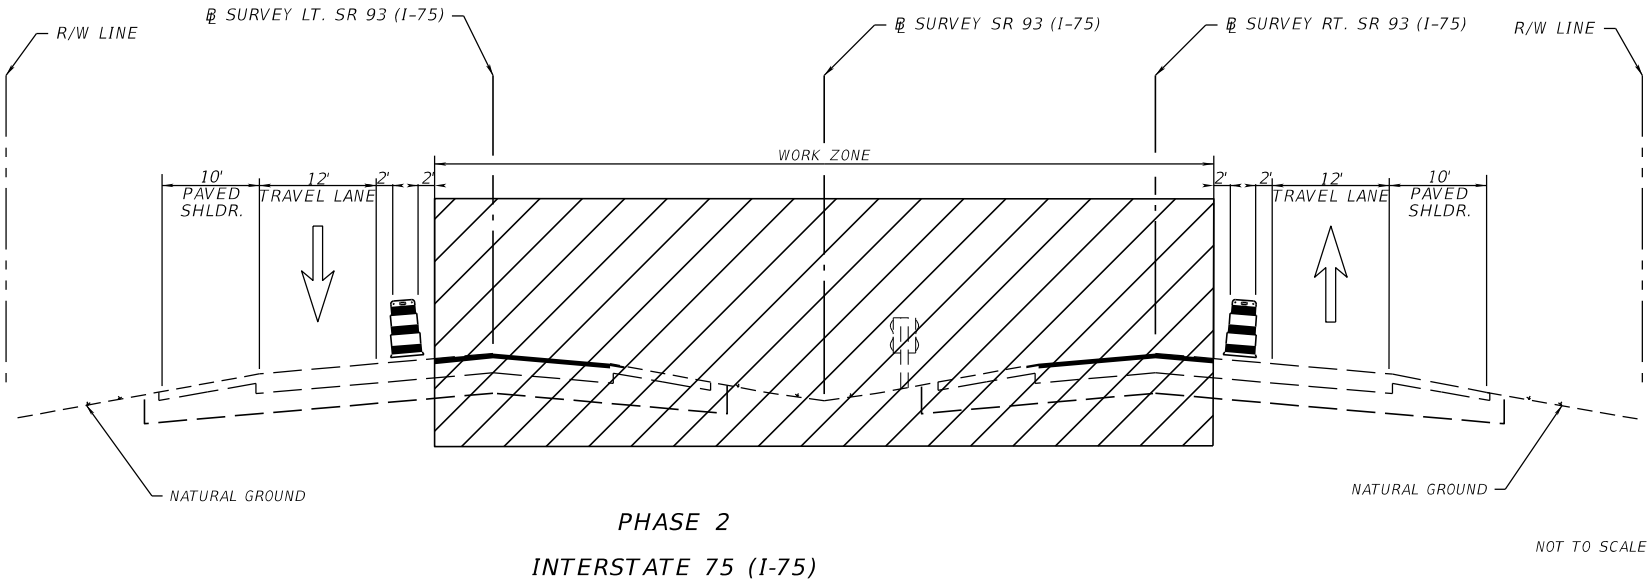

REVISIONS				ENGINEER OF RECORD		STATE OF FLORIDA DEPARTMENT OF TRANSPORTATION			TEMPORARY TRAFFIC CONTROL PLANS	SHEET NO.
DATE	DESCRIPTION	DATE	DESCRIPTION	VU HOANG VU LICENSE NUMBER: 60294 STANTEC CONSULTING SERVICES, INC. 300 PRIMERA BLVD., SUITE 300 LAKE MARY, FLORIDA 32746		ROAD NO.	COUNTY	FINANCIAL PROJECT ID		
						SR 93	SARASOTA	451734-1-52-01		78

MATCHLINE STA. 1127+00.00

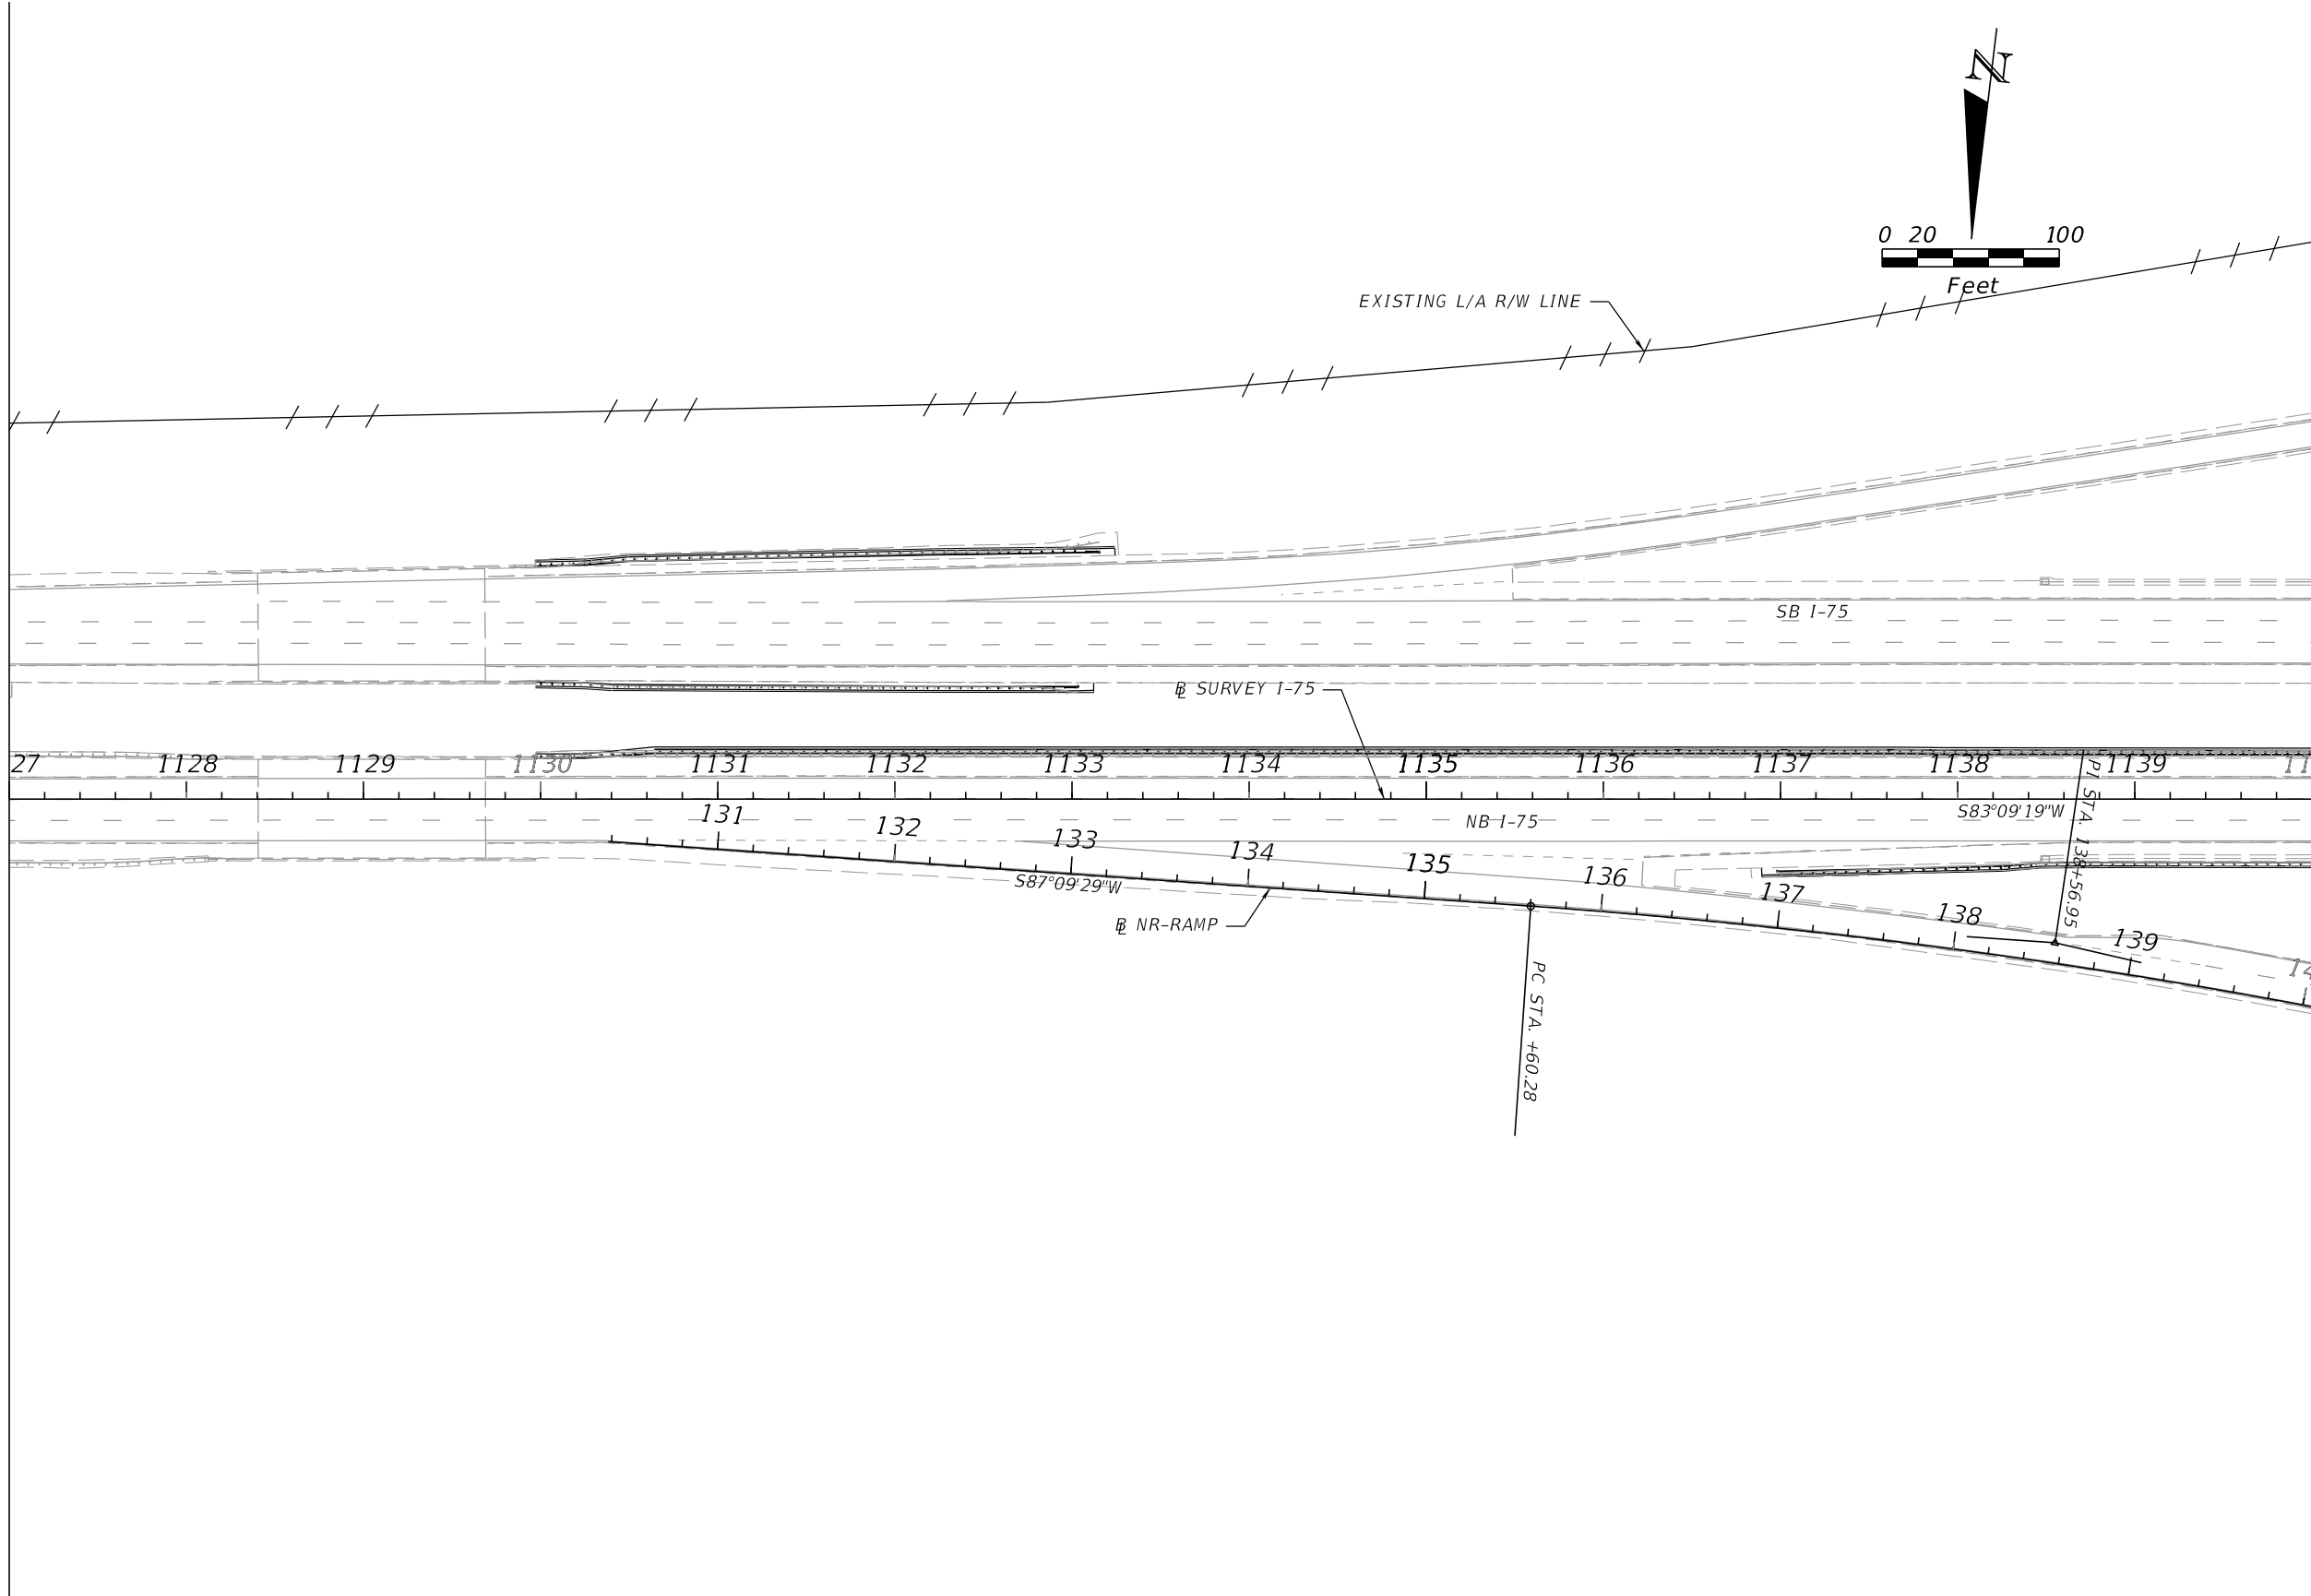


MATCHLINE STA. 1140+00.00

REVISIONS				ENGINEER OF RECORD		STATE OF FLORIDA DEPARTMENT OF TRANSPORTATION			UTILITY ADJUSTMENT	SHEET NO.
DATE	DESCRIPTION	DATE	DESCRIPTION	VU HOANG VU, P.E. LICENSE NUMBER: 60294 STANTEC CONSULTING SERVICES, INC. 300 PRIMERA BLVD., SUITE 300 LAKE MARY, FLORIDA 32746		ROAD NO.	COUNTY	FINANCIAL PROJECT ID		
						SR 93	SARASOTA	451734-1-52-01		79

THE OFFICIAL RECORD OF THIS SHEET IS THE ELECTRONIC FILE DIGITALLY SIGNED AND SEALED UNDER RULE 61G15-23.004, F.A.C.



MATCHLINE STA. 1140+00.00

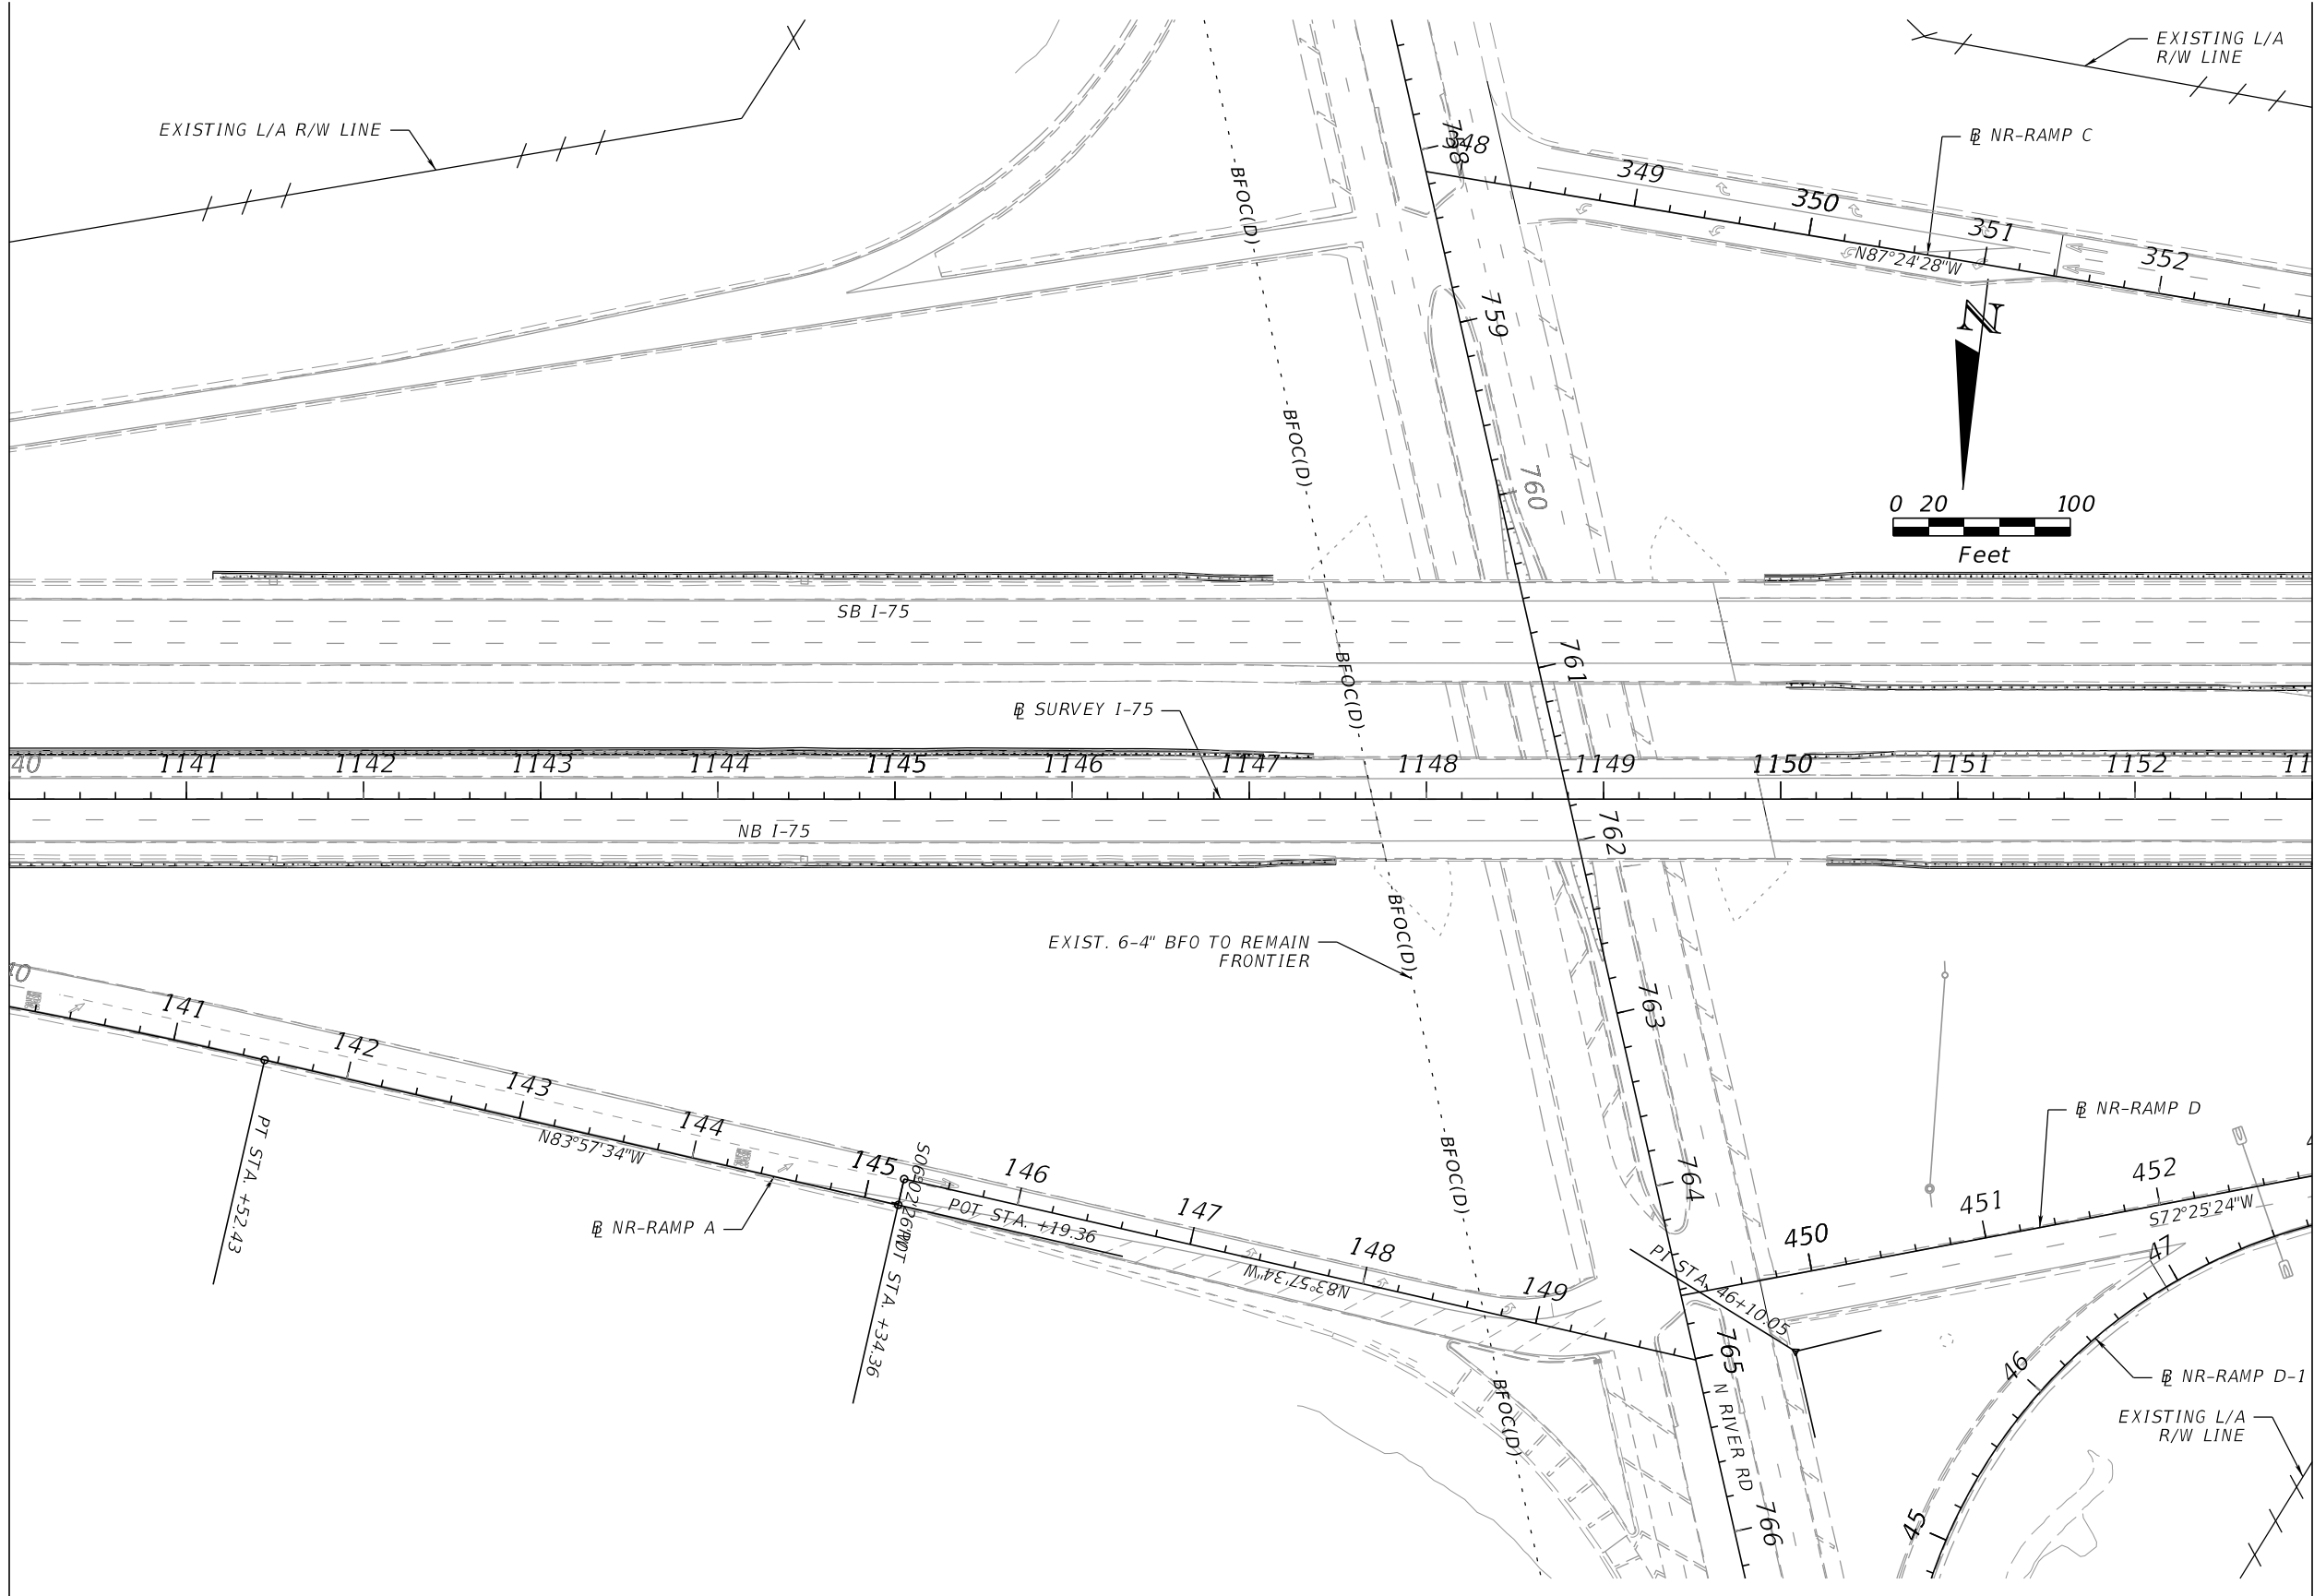

MATCHLINE STA. 1153+00.00

REVISIONS				ENGINEER OF RECORD		STATE OF FLORIDA DEPARTMENT OF TRANSPORTATION			UTILITY ADJUSTMENT	SHEET NO. 80
DATE	DESCRIPTION	DATE	DESCRIPTION	VU HOANG VU, P.E. LICENSE NUMBER: 60294 STANTEC CONSULTING SERVICES, INC. 300 PRIMERA BLVD., SUITE 300 LAKE MARY, FLORIDA 32746		ROAD NO.	COUNTY	FINANCIAL PROJECT ID		
						SR 93	SARASOTA	451734-1-52-01		


THE OFFICIAL RECORD OF THIS SHEET IS THE ELECTRONIC FILE DIGITALLY SIGNED AND SEALED UNDER RULE 61G15-23.004, F.A.C.

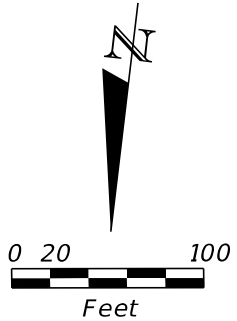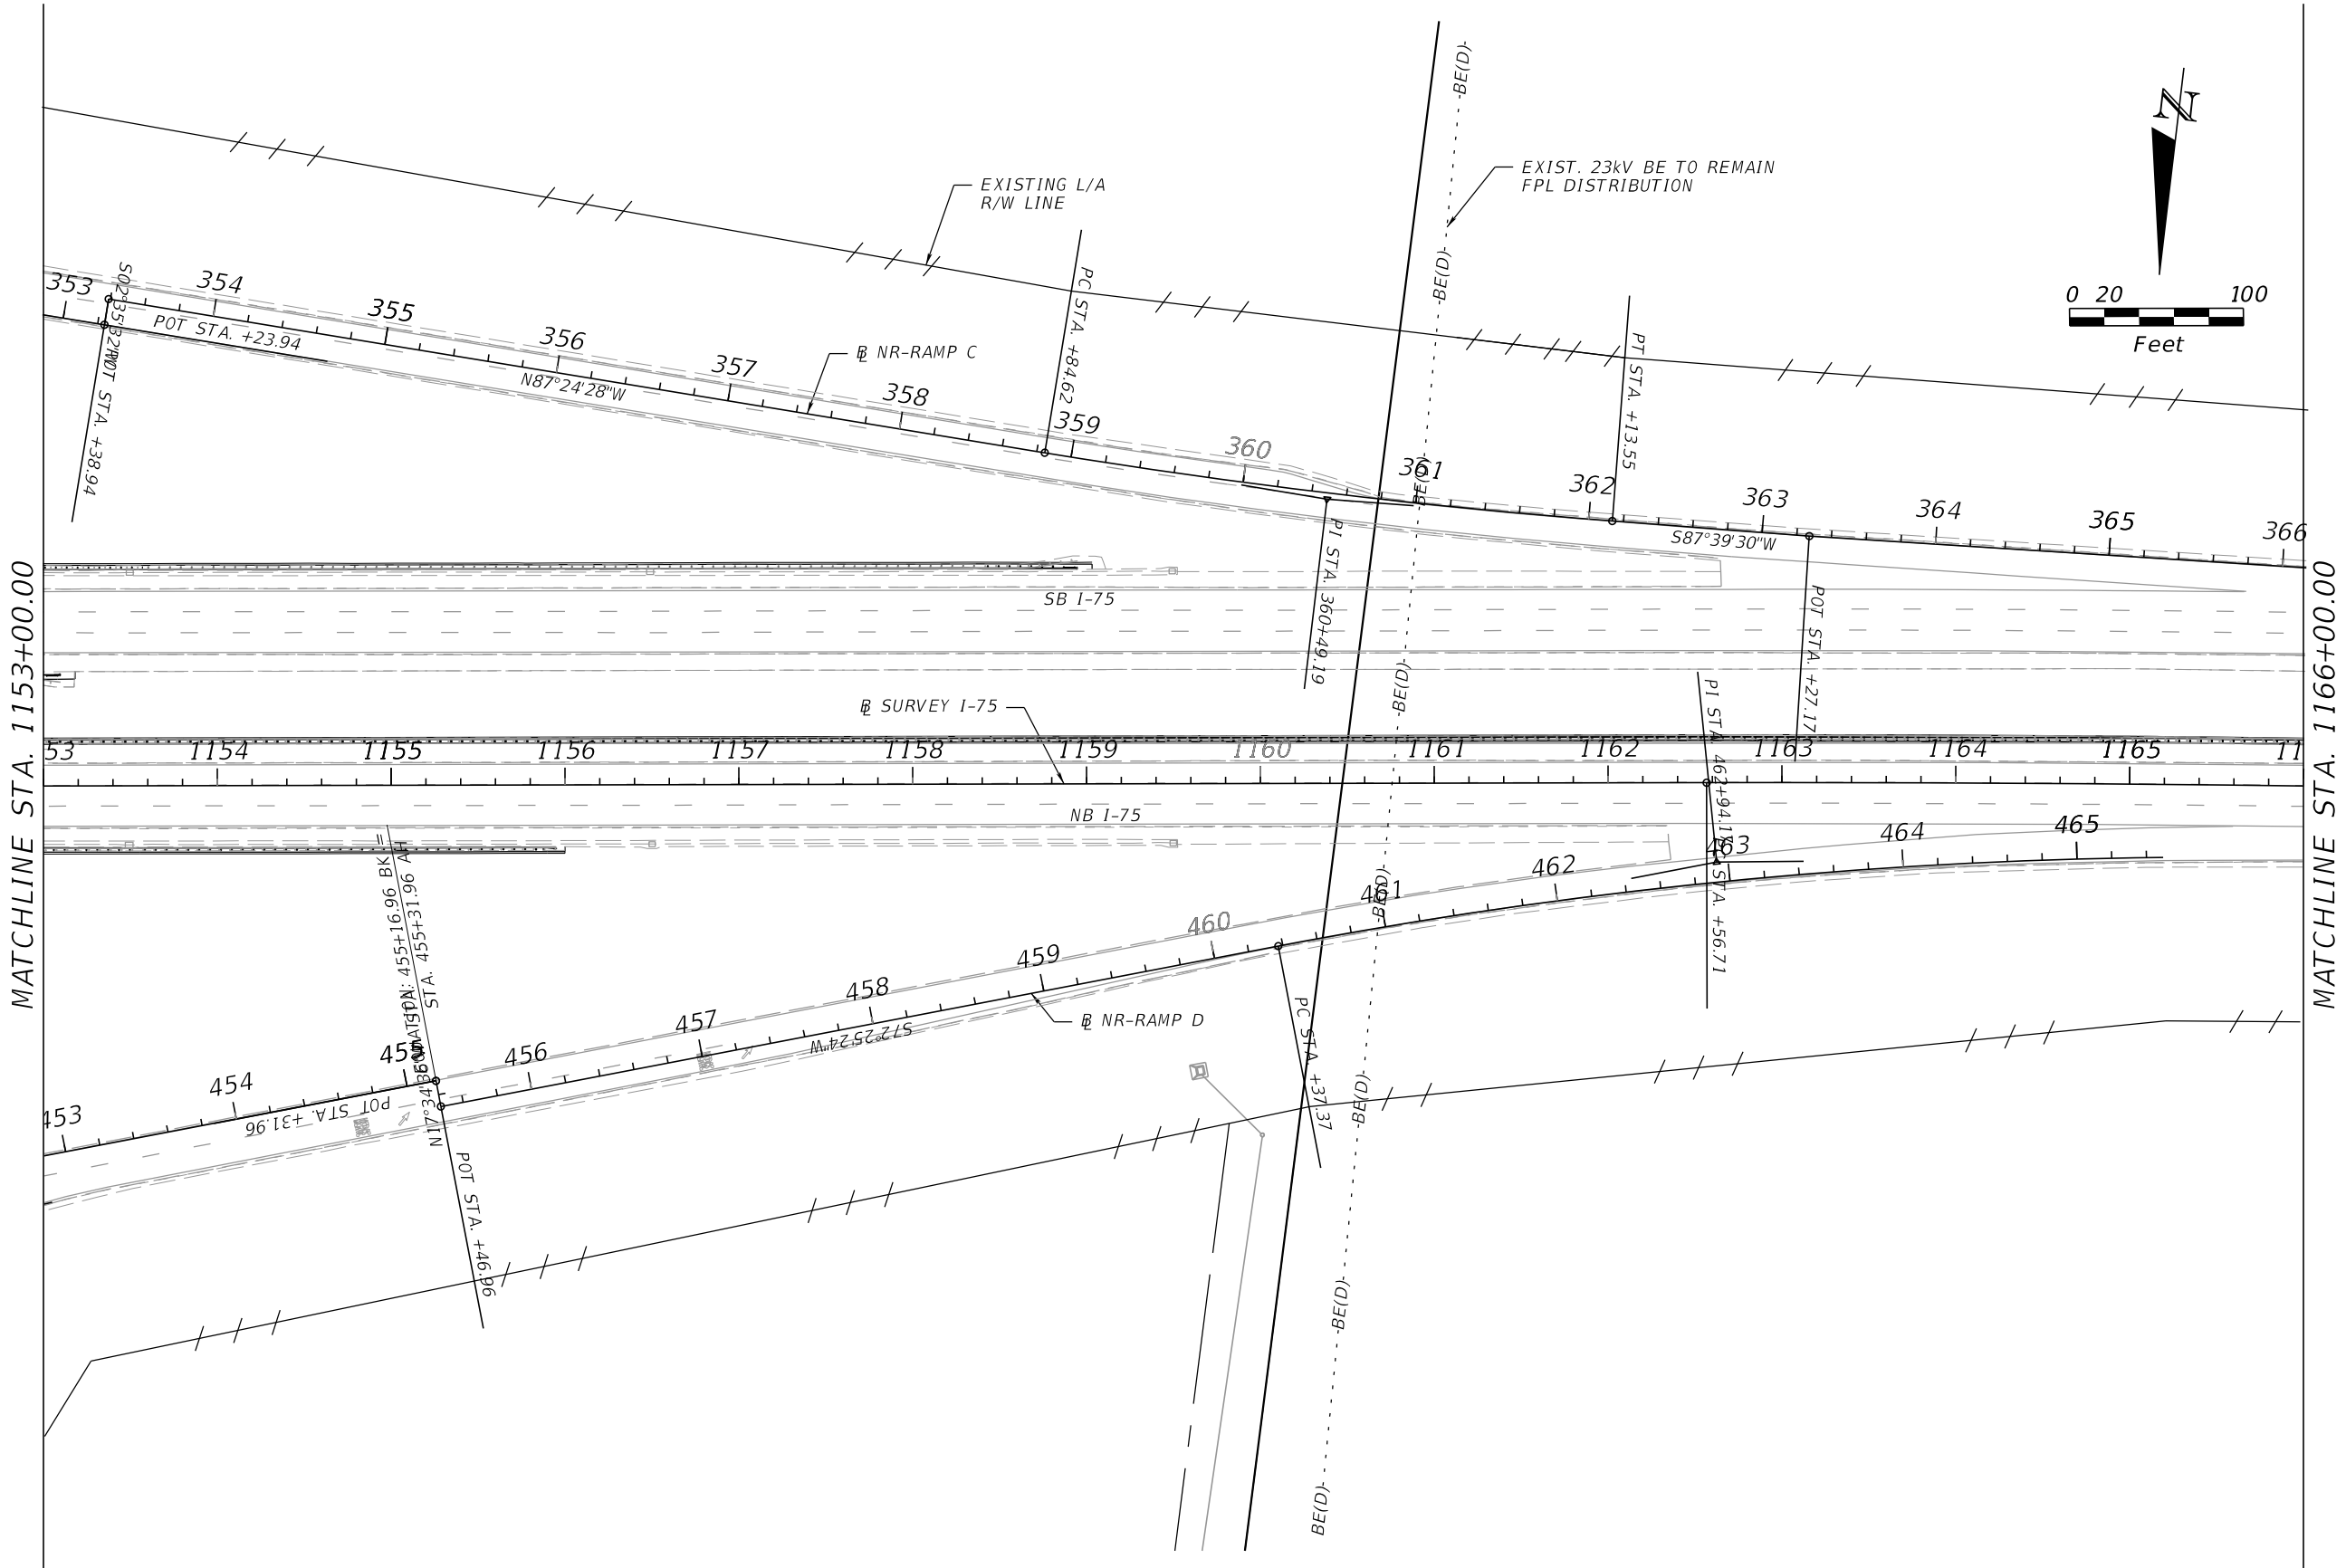

REVISIONS				ENGINEER OF RECORD	STATE OF FLORIDA DEPARTMENT OF TRANSPORTATION			UTILITY ADJUSTMENT	SHEET NO. 81
DATE	DESCRIPTION	DATE	DESCRIPTION		ROAD NO.	COUNTY	FINANCIAL PROJECT ID		
				VU HOANG VU, P.E. LICENSE NUMBER: 60294 STANTEC CONSULTING SERVICES, INC. 300 PRIMERA BLVD., SUITE 300 LAKE MARY, FLORIDA 32746	SR 93	SARASOTA	451734-1-52-01		

THE OFFICIAL RECORD OF THIS SHEET IS THE ELECTRONIC FILE DIGITALLY SIGNED AND SEALED UNDER RULE 61G15-23.004, F.A.C.

MATCHLINE STA. 1166+00.00

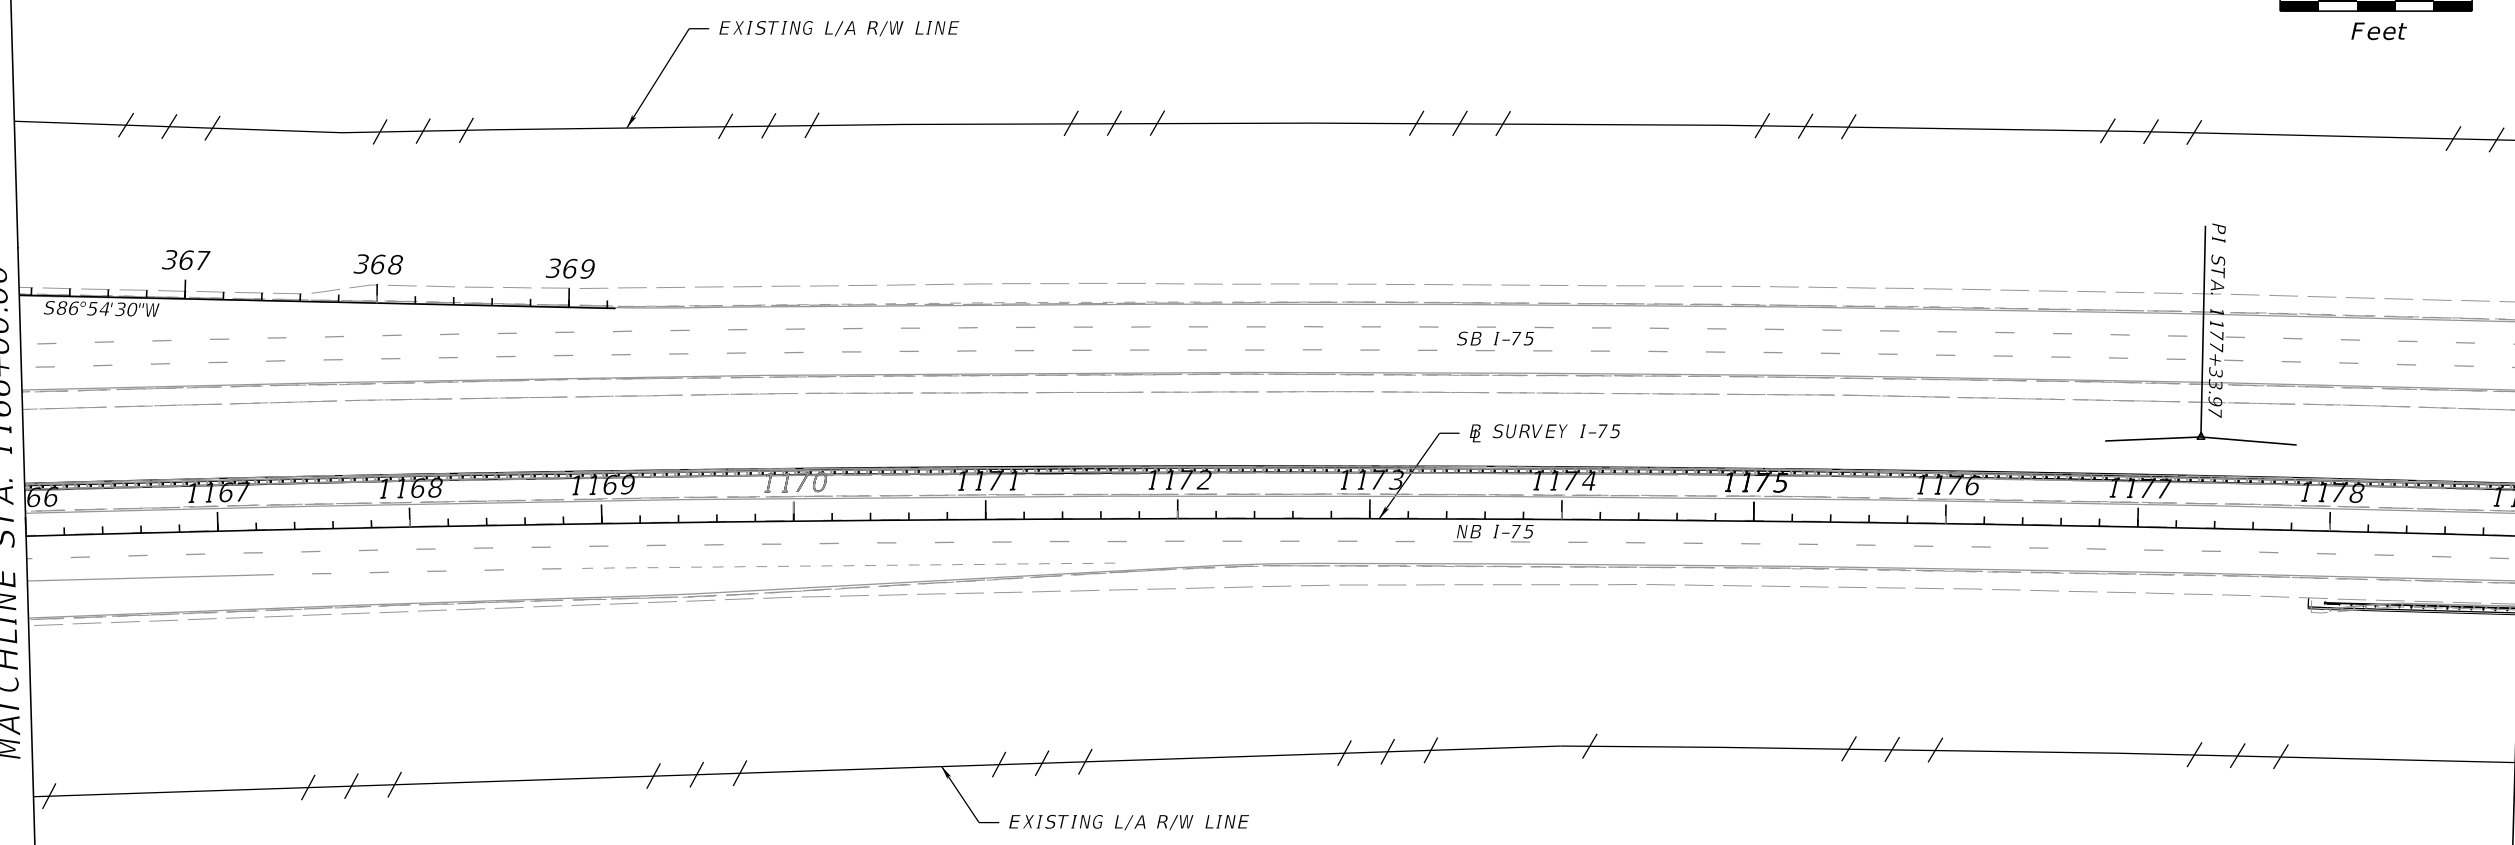


MATCHLINE STA. 1179+00.00

REVISIONS				ENGINEER OF RECORD		STATE OF FLORIDA DEPARTMENT OF TRANSPORTATION			UTILITY ADJUSTMENT	SHEET NO.
DATE	DESCRIPTION	DATE	DESCRIPTION	VU HOANG VU, P.E. LICENSE NUMBER: 60294 STANTEC CONSULTING SERVICES, INC. 300 PRIMERA BLVD., SUITE 300 LAKE MARY, FLORIDA 32746		ROAD NO.	COUNTY	FINANCIAL PROJECT ID		
						SR 93	SARASOTA	451734-1-52-01		82

THE OFFICIAL RECORD OF THIS SHEET IS THE ELECTRONIC FILE DIGITALLY SIGNED AND SEALED UNDER RULE 61G15-23.004, F.A.C.

MATCHLINE STA. 1179+00.00

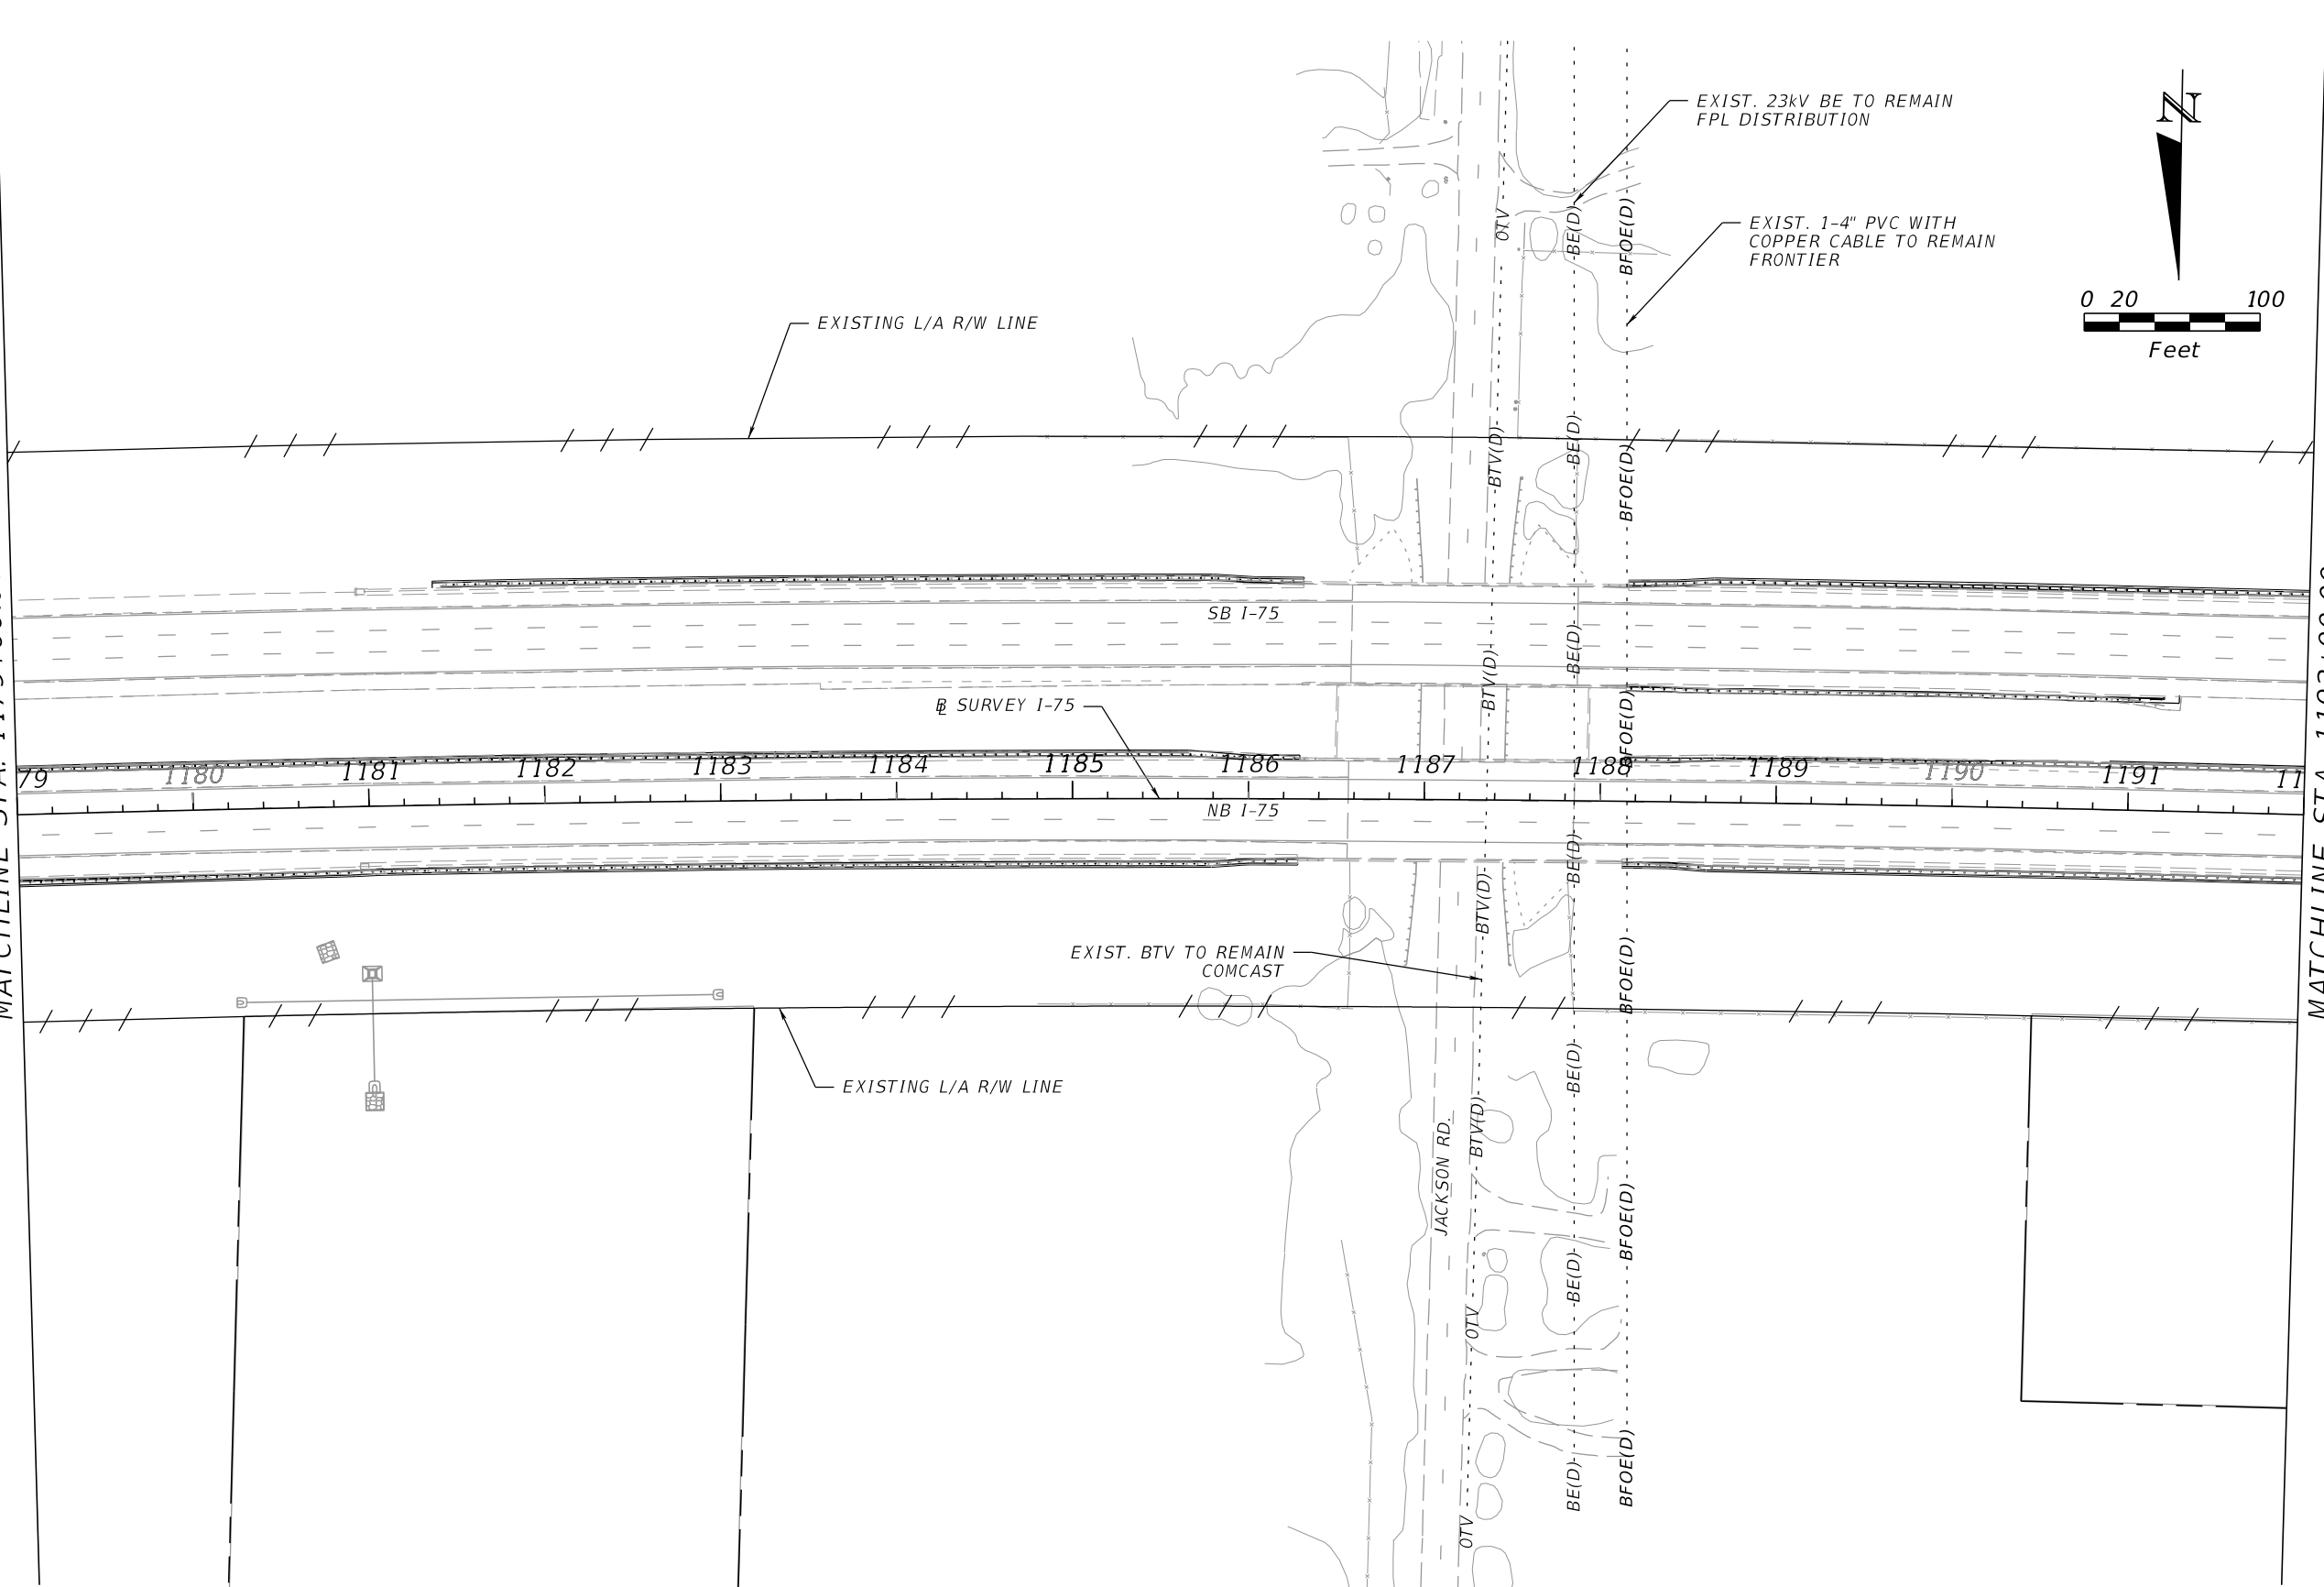


MATCHLINE STA. 1192+00.00

REVISIONS				ENGINEER OF RECORD		STATE OF FLORIDA DEPARTMENT OF TRANSPORTATION			UTILITY ADJUSTMENT	SHEET NO.
DATE	DESCRIPTION	DATE	DESCRIPTION	VU HOANG VU, P.E. LICENSE NUMBER: 60294 STANTEC CONSULTING SERVICES, INC. 300 PRIMERA BLVD., SUITE 300 LAKE MARY, FLORIDA 32746		ROAD NO.	COUNTY	FINANCIAL PROJECT ID		
						SR 93	SARASOTA	451734-1-52-01		83

THE OFFICIAL RECORD OF THIS SHEET IS THE ELECTRONIC FILE DIGITALLY SIGNED AND SEALED UNDER RULE 61G15-23.004, F.A.C.


MATCHLINE STA. 1192+00.00

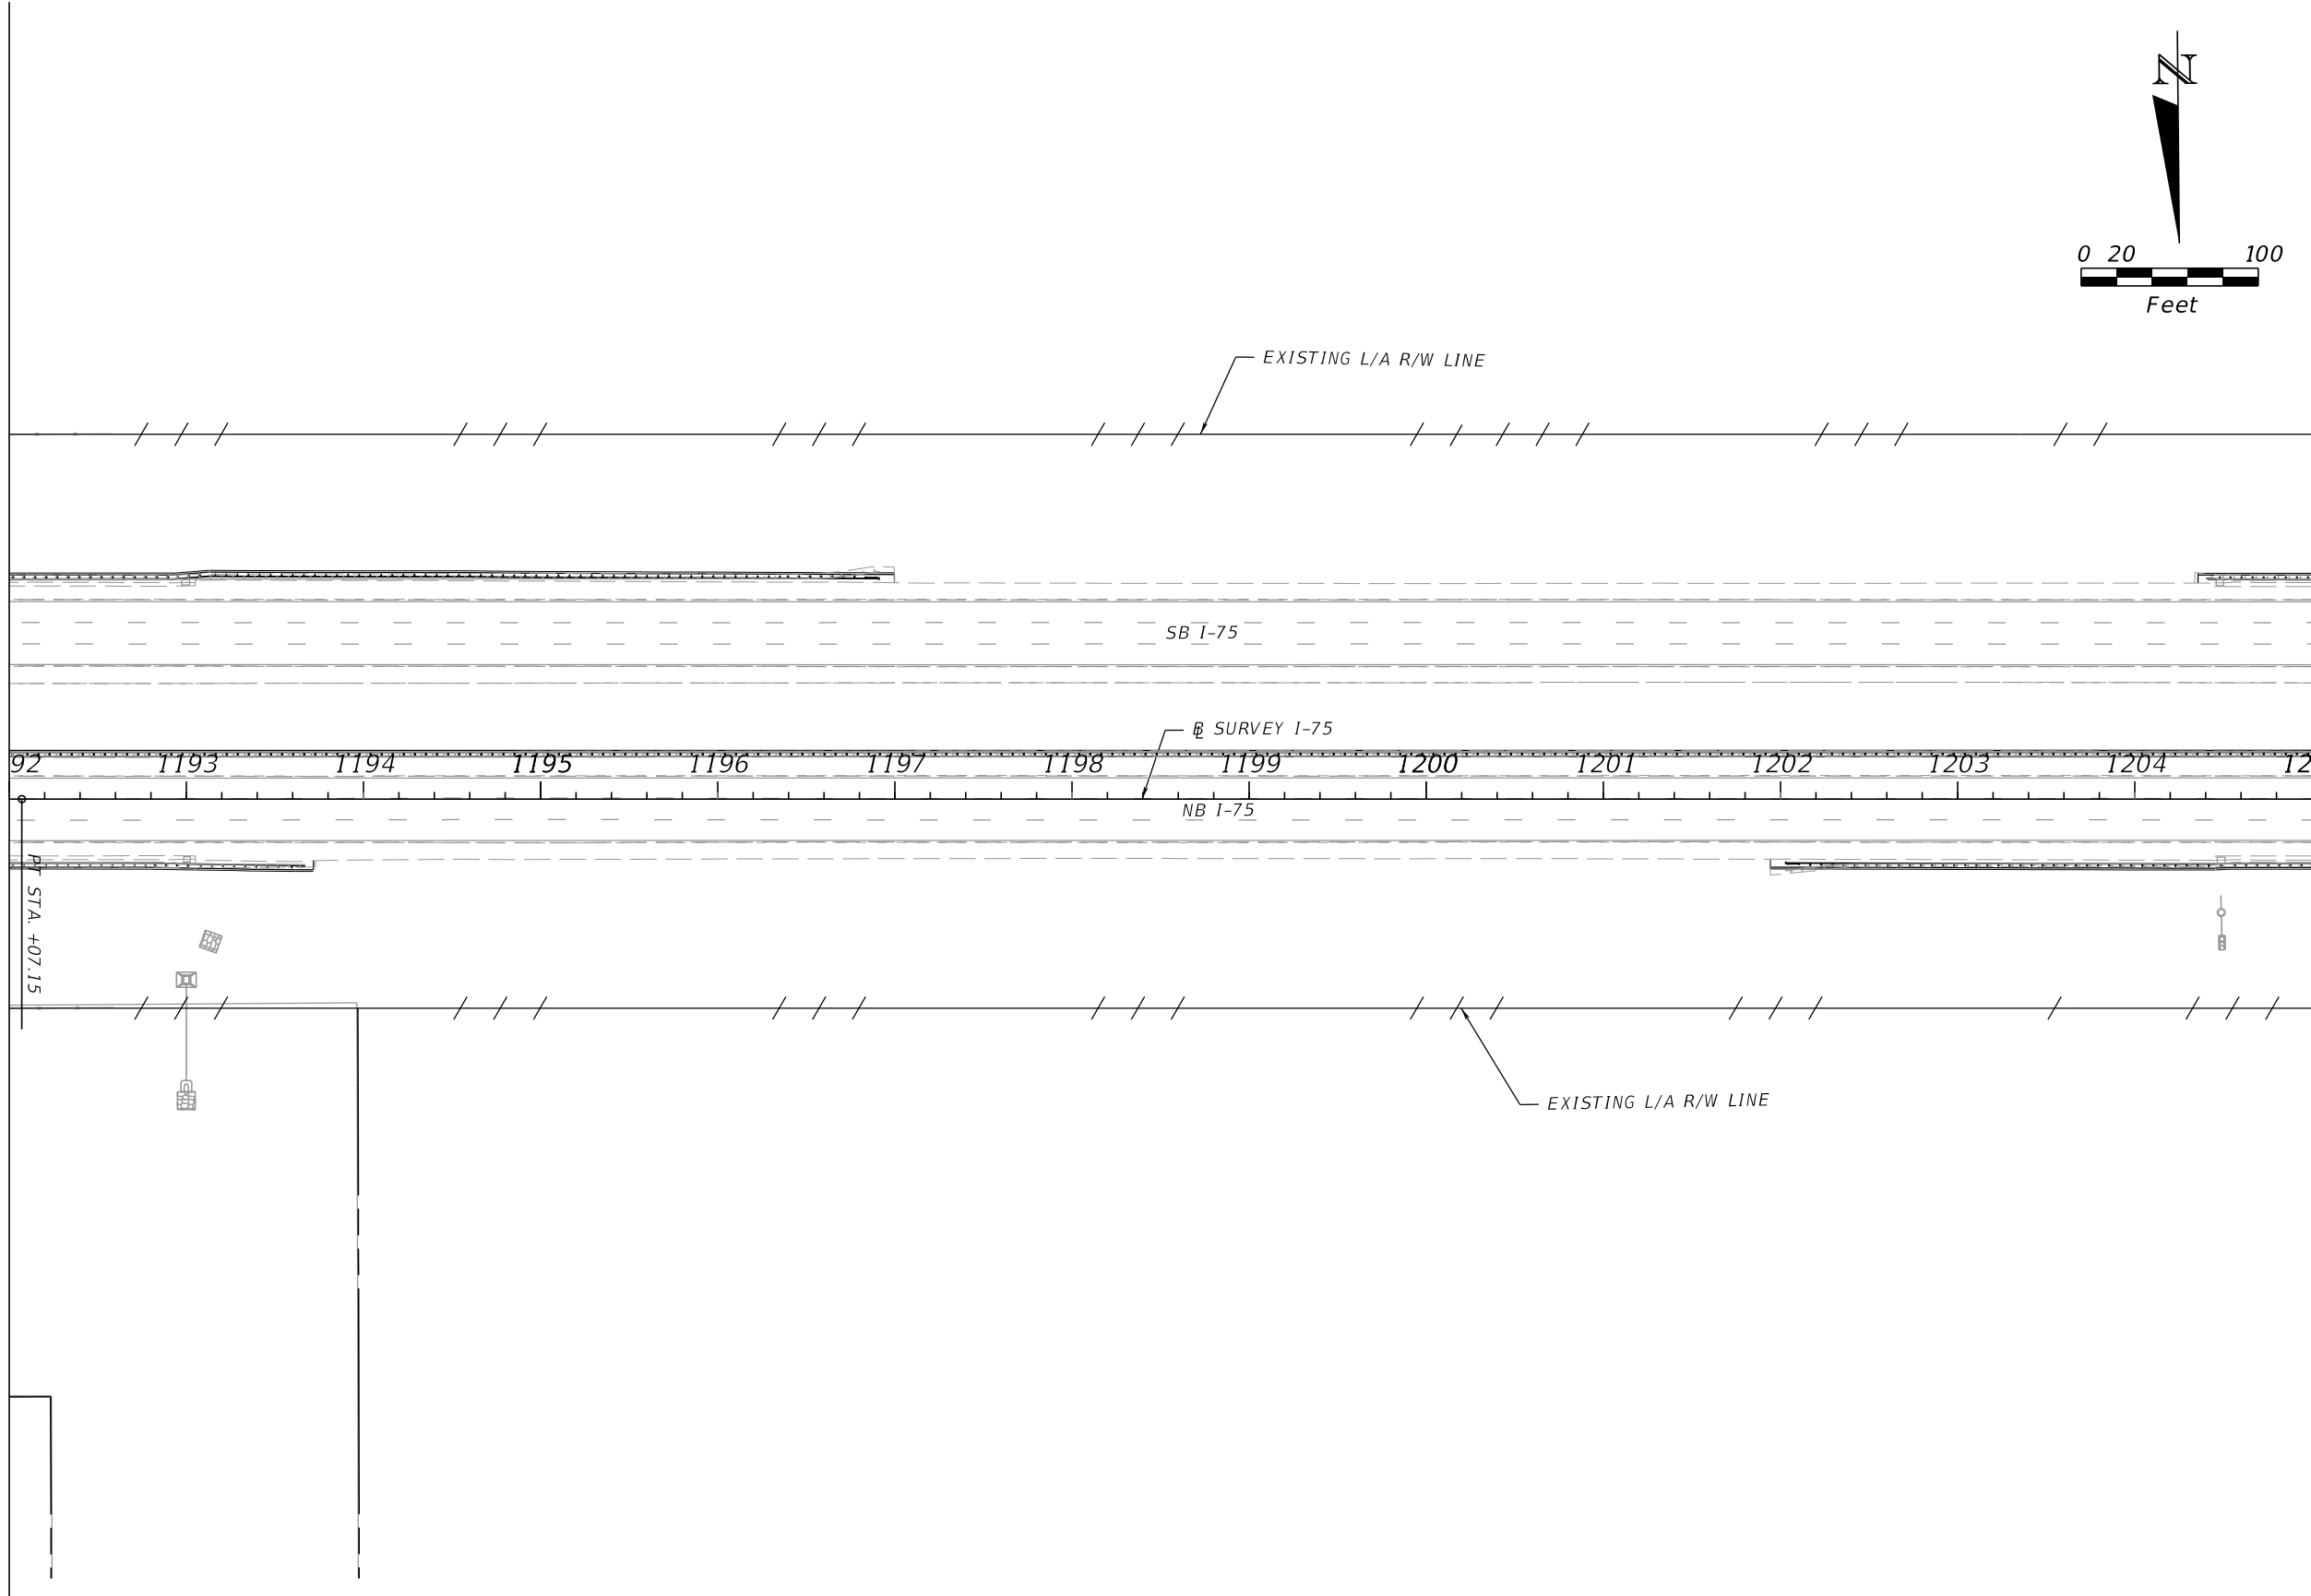

REVISIONS				ENGINEER OF RECORD		STATE OF FLORIDA DEPARTMENT OF TRANSPORTATION			UTILITY ADJUSTMENT	SHEET NO.
DATE	DESCRIPTION	DATE	DESCRIPTION	VU HOANG VU, P.E. LICENSE NUMBER: 60294 STANTEC CONSULTING SERVICES, INC. 300 PRIMERA BLVD., SUITE 300 LAKE MARY, FLORIDA 32746		ROAD NO.	COUNTY	FINANCIAL PROJECT ID		
						SR 93	SARASOTA	451734-1-52-01		84

THE OFFICIAL RECORD OF THIS SHEET IS THE ELECTRONIC FILE DIGITALLY SIGNED AND SEALED UNDER RULE 61G15-23.004, F.A.C.


MATCHLINE STA. 1205+00.00

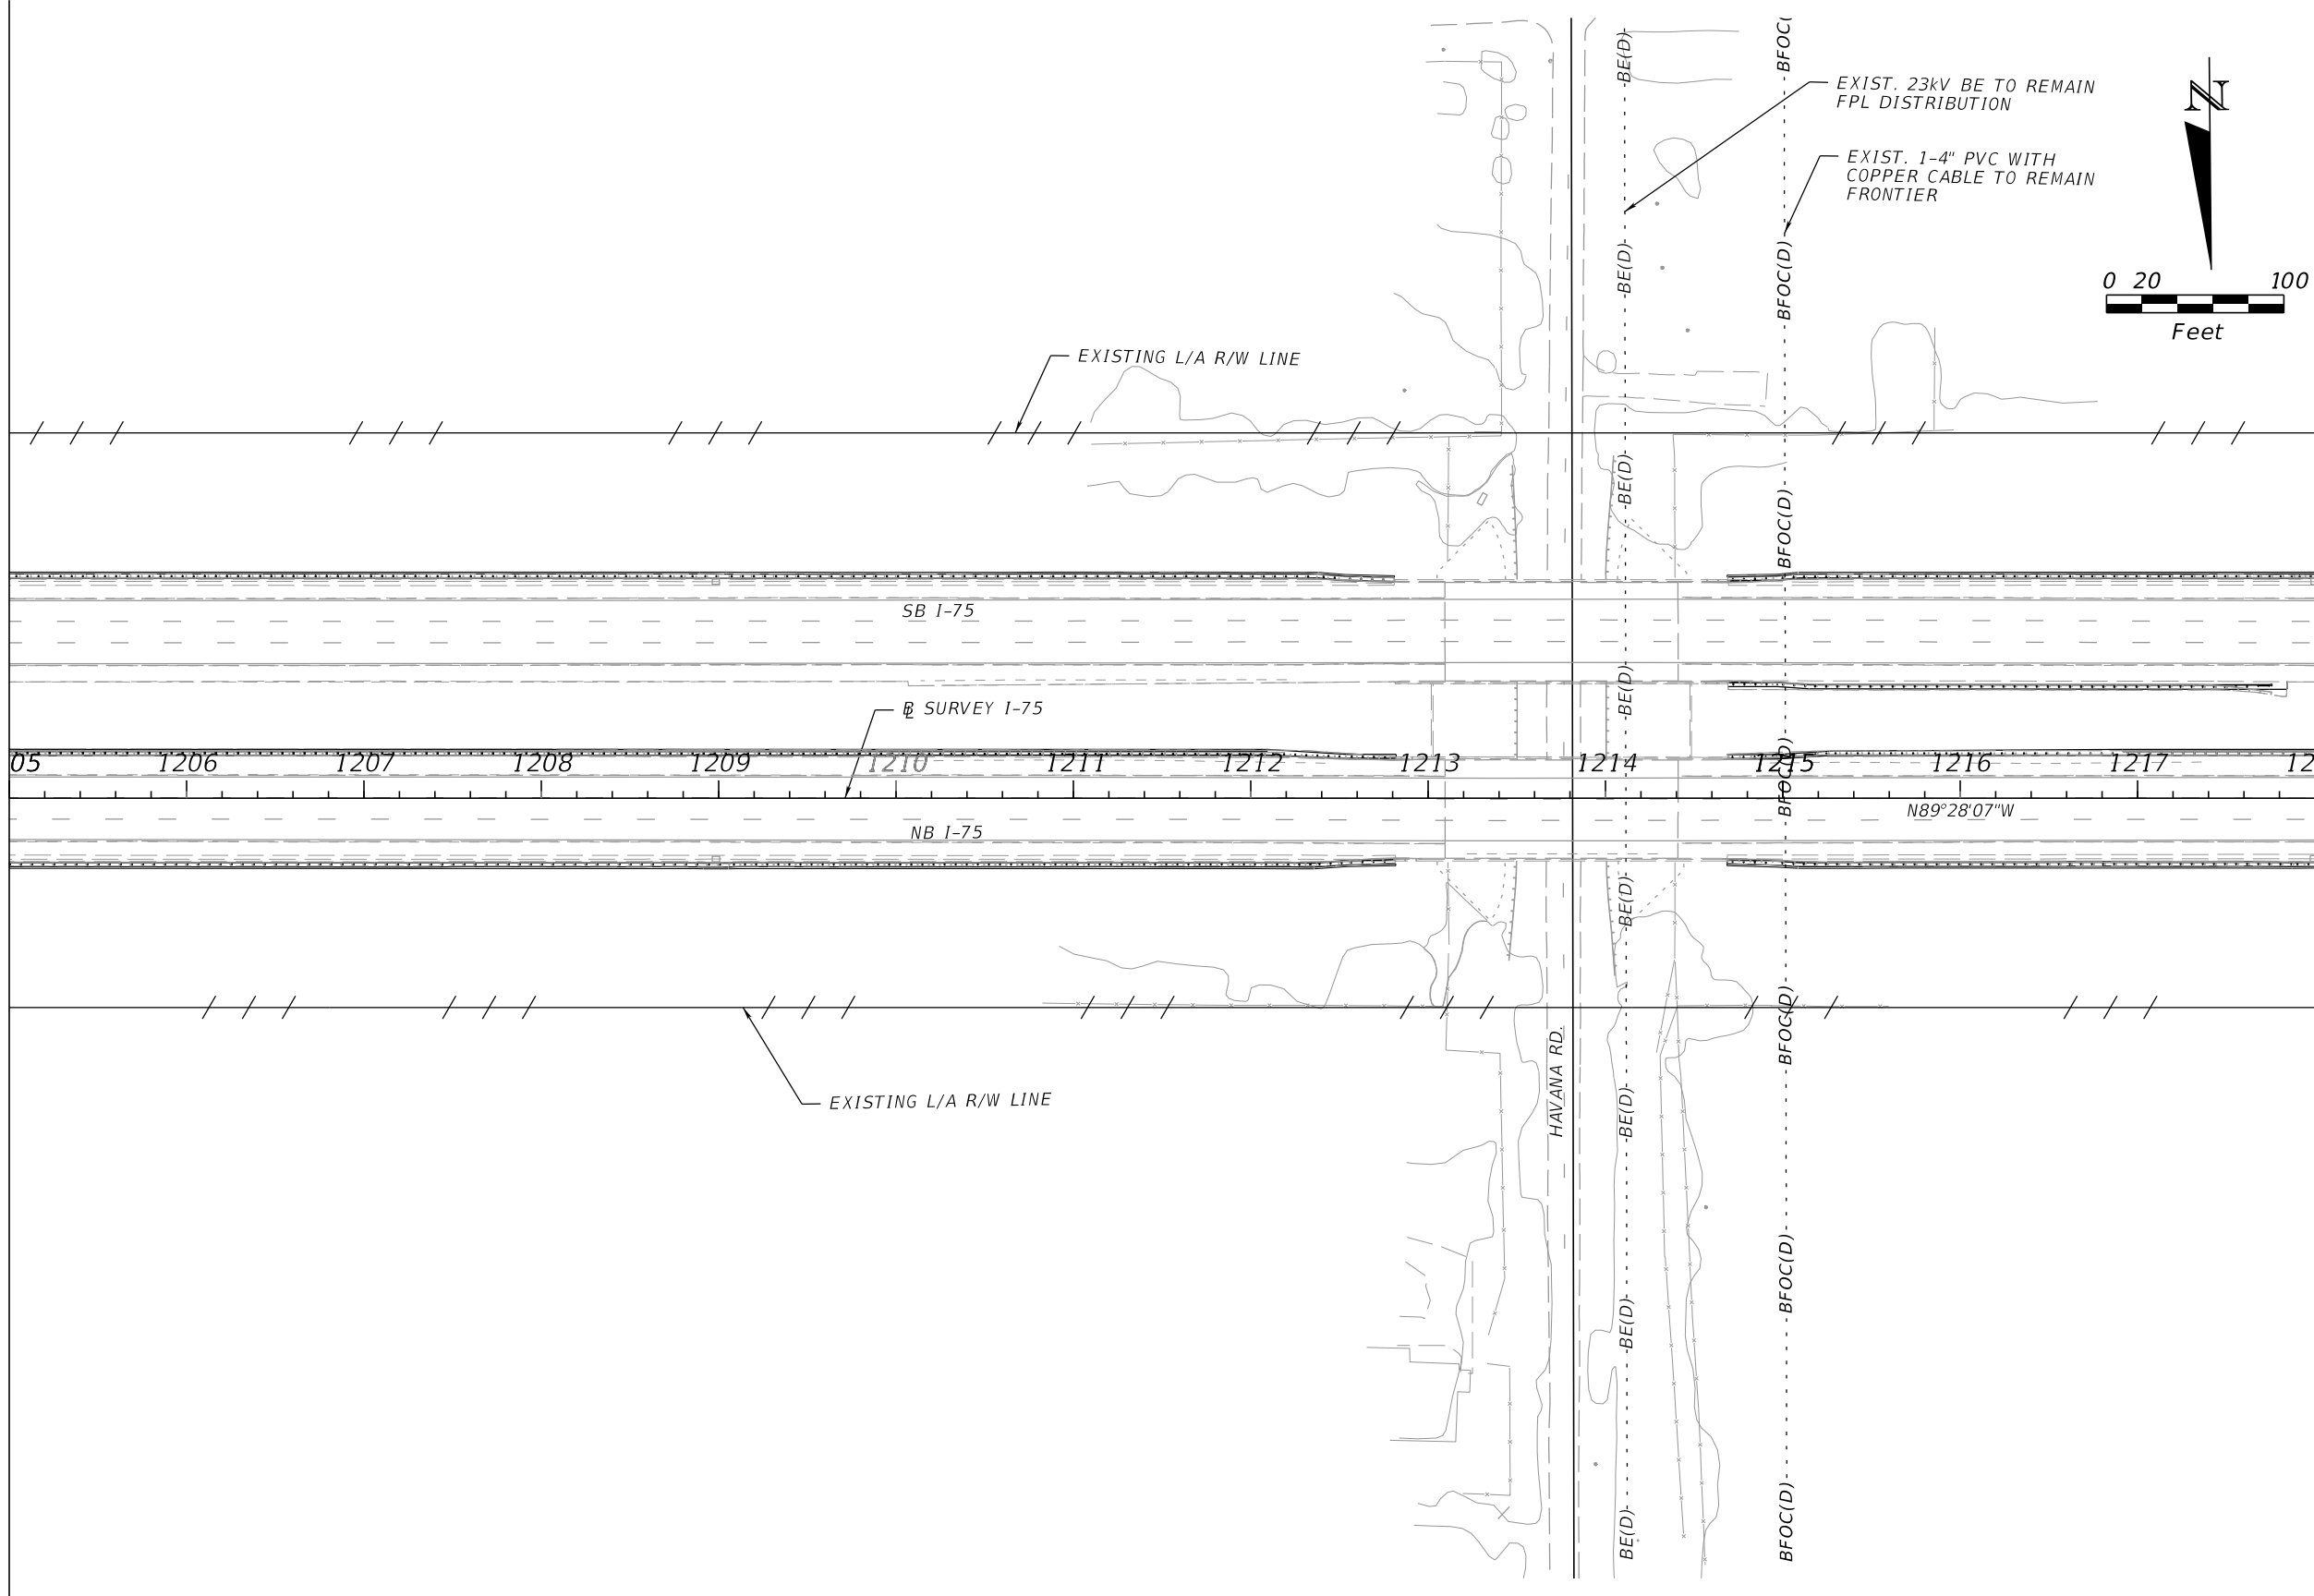

REVISIONS				ENGINEER OF RECORD		STATE OF FLORIDA DEPARTMENT OF TRANSPORTATION			UTILITY ADJUSTMENT	SHEET NO.
DATE	DESCRIPTION	DATE	DESCRIPTION	VU HOANG VU, P.E. LICENSE NUMBER: 60294 STANTEC CONSULTING SERVICES, INC. 300 PRIMERA BLVD., SUITE 300 LAKE MARY, FLORIDA 32746		ROAD NO.	COUNTY	FINANCIAL PROJECT ID		
						SR 93	SARASOTA	451734-1-52-01		85

THE OFFICIAL RECORD OF THIS SHEET IS THE ELECTRONIC FILE DIGITALLY SIGNED AND SEALED UNDER RULE 61G15-23.004, F.A.C.

MATCHLINE STA. 1218+00.00

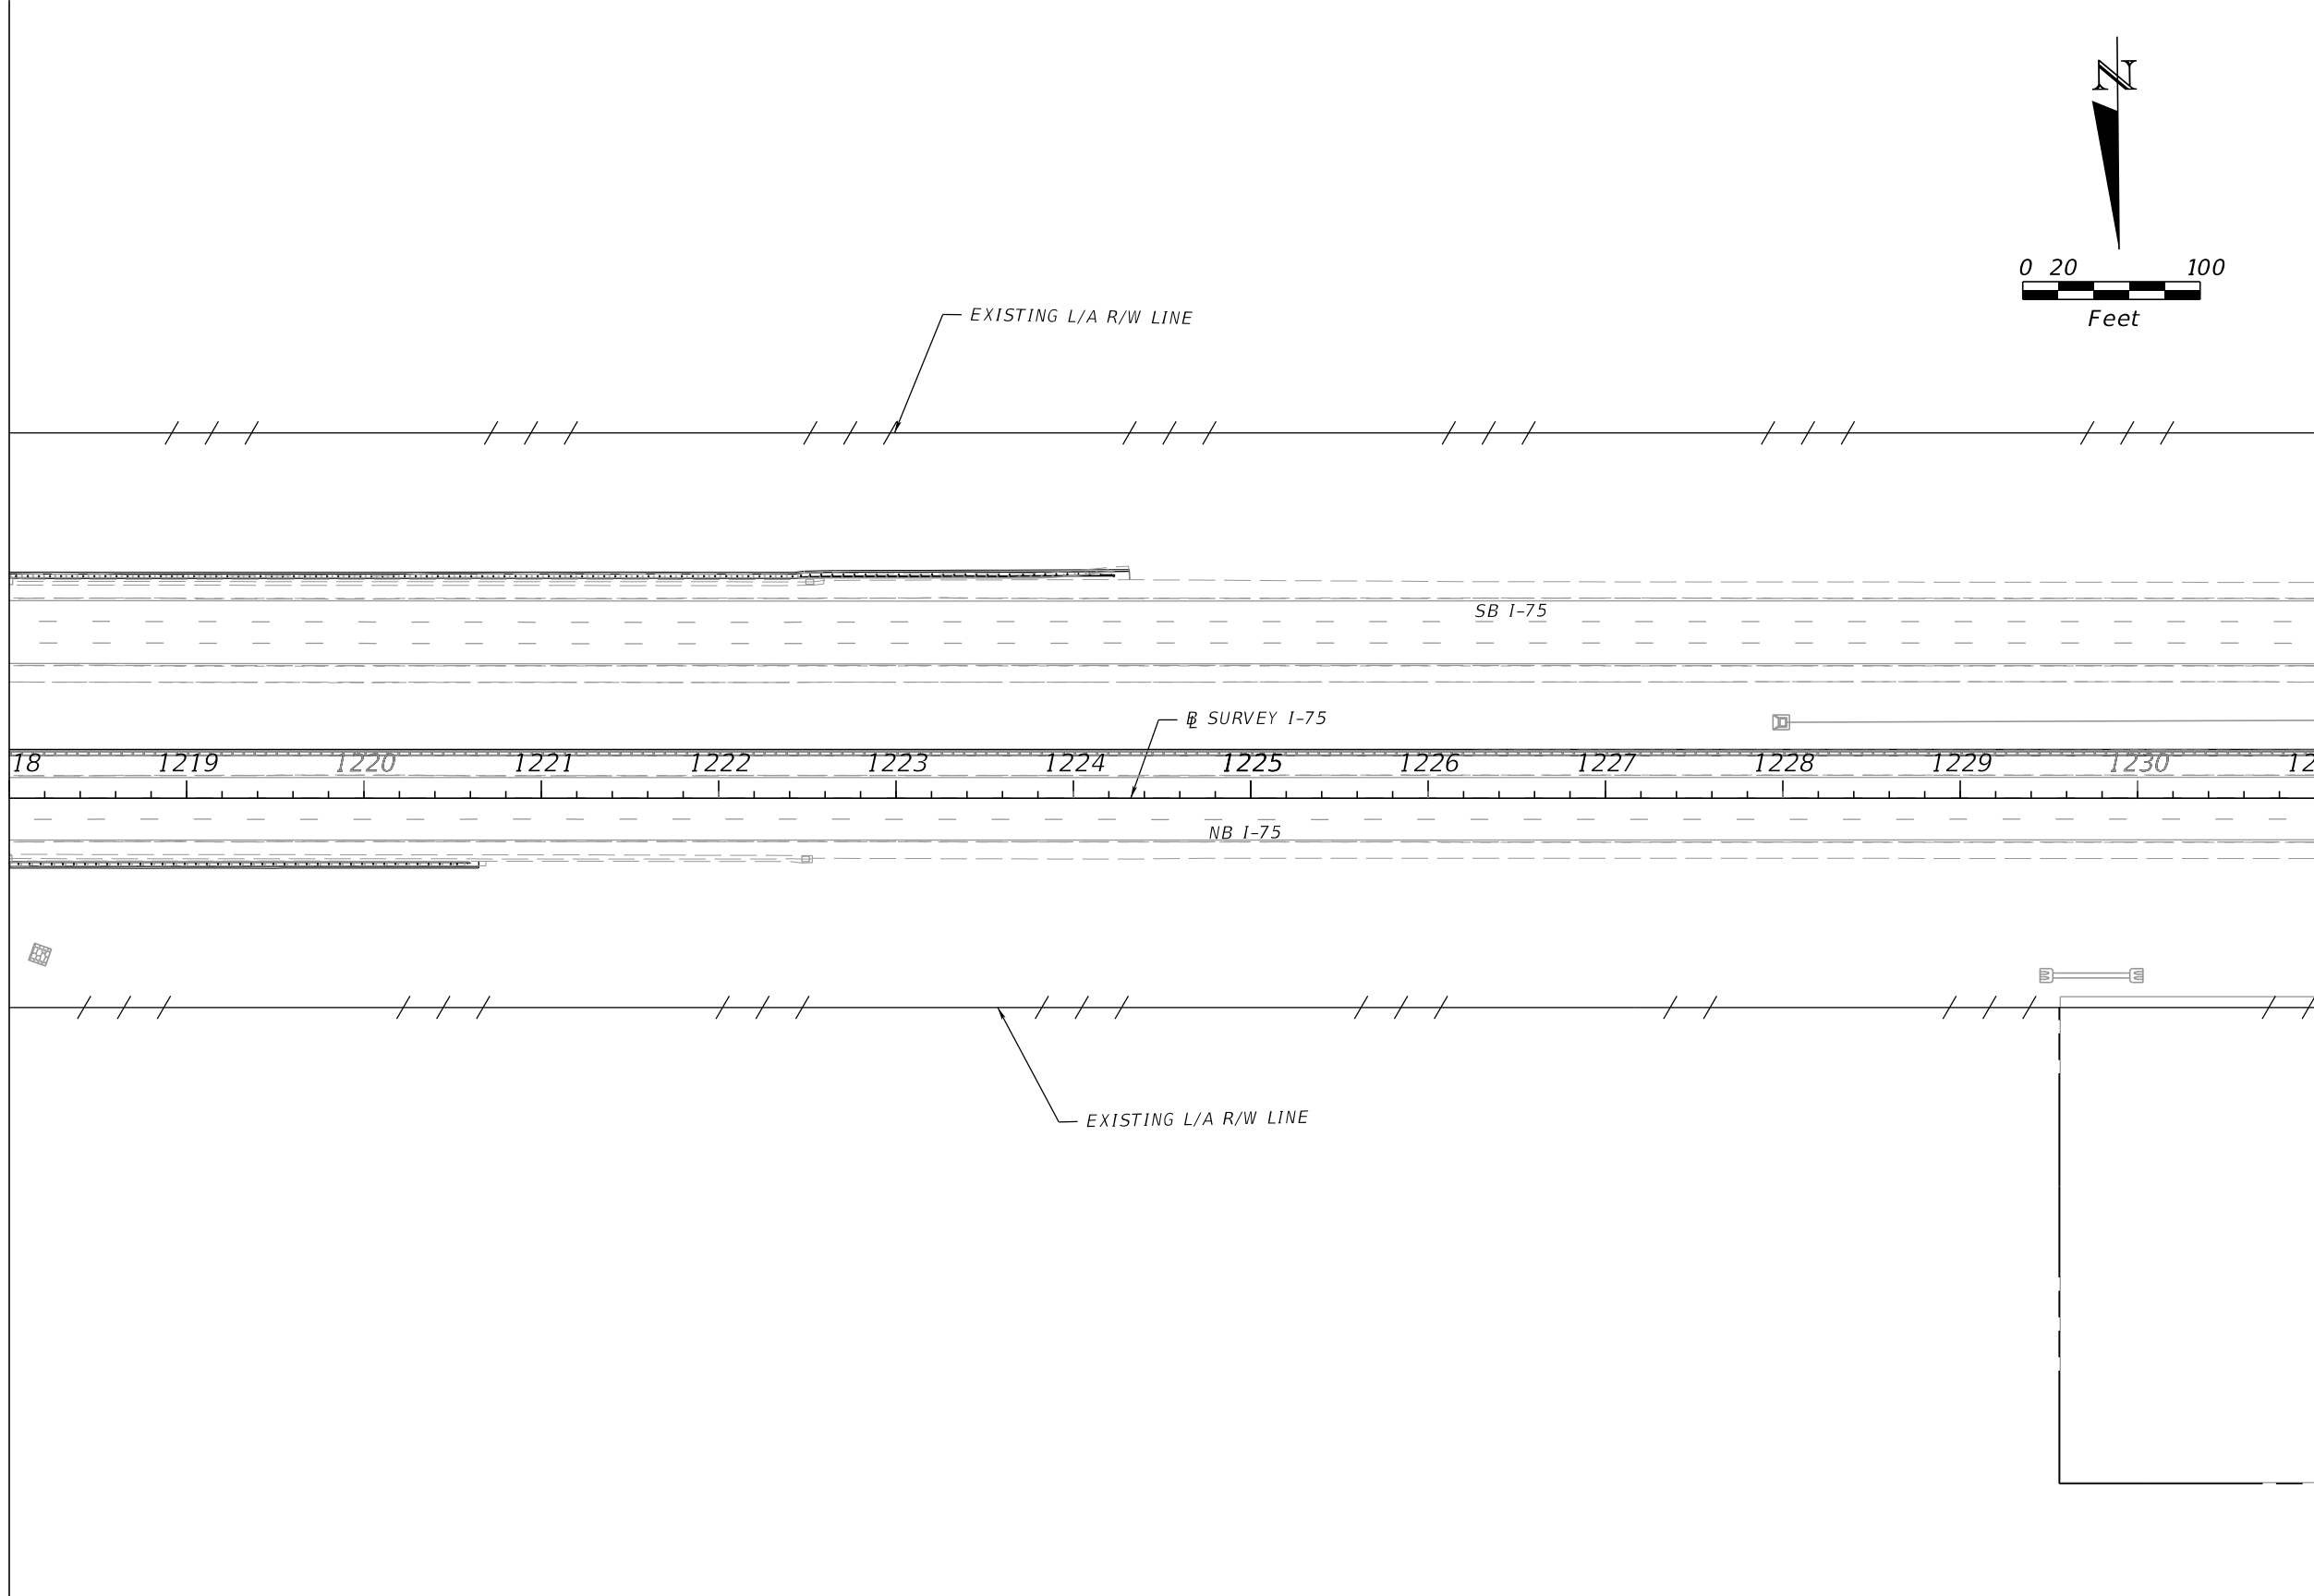


MATCHLINE STA. 1231+00.00

REVISIONS				ENGINEER OF RECORD		STATE OF FLORIDA DEPARTMENT OF TRANSPORTATION			UTILITY ADJUSTMENT	SHEET NO.
DATE	DESCRIPTION	DATE	DESCRIPTION	VU HOANG VU, P.E. LICENSE NUMBER: 60294 STANTEC CONSULTING SERVICES, INC. 300 PRIMERA BLVD., SUITE 300 LAKE MARY, FLORIDA 32746		ROAD NO.	COUNTY	FINANCIAL PROJECT ID		
						SR 93	SARASOTA	451734-1-52-01		86

THE OFFICIAL RECORD OF THIS SHEET IS THE ELECTRONIC FILE DIGITALLY SIGNED AND SEALED UNDER RULE 61G15-23.004, F.A.C.


MATCHLINE STA. 1231+00.00

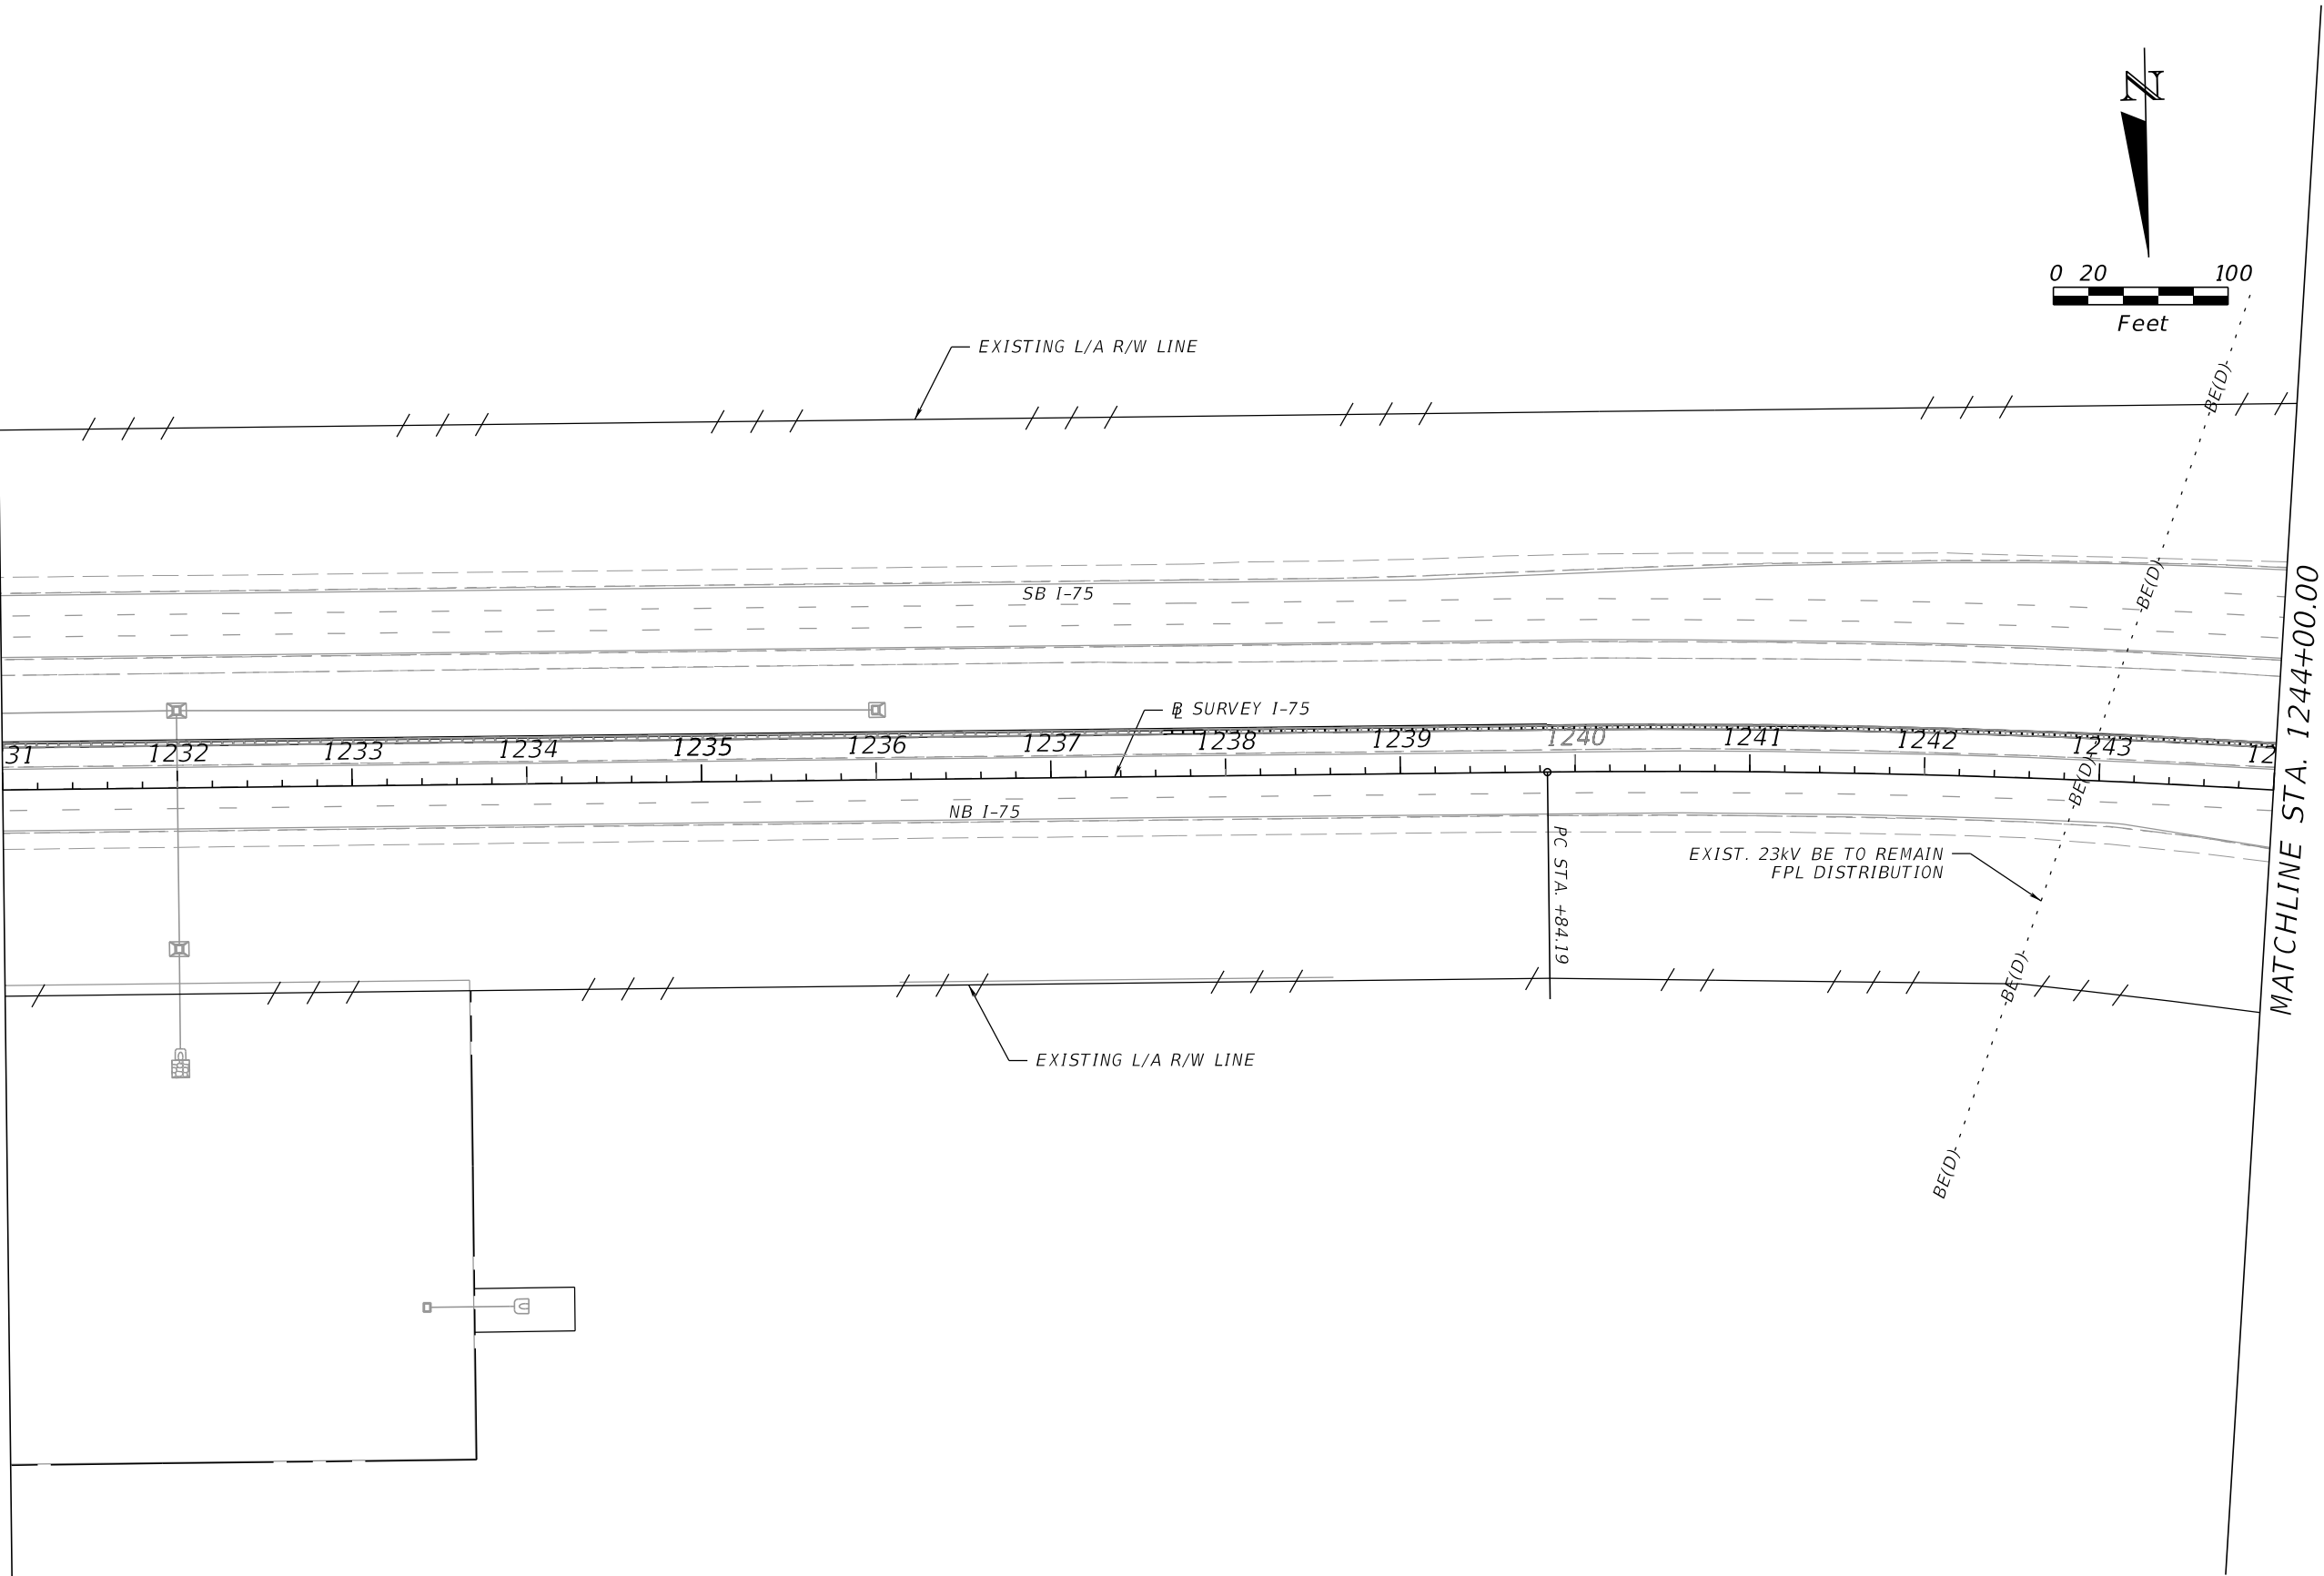

MATCHLINE STA. 1244+00.00


REVISIONS				ENGINEER OF RECORD		STATE OF FLORIDA DEPARTMENT OF TRANSPORTATION			UTILITY ADJUSTMENT	SHEET NO.
DATE	DESCRIPTION	DATE	DESCRIPTION	VU HOANG VU, P.E. LICENSE NUMBER: 60294 STANTEC CONSULTING SERVICES, INC. 300 PRIMERA BLVD., SUITE 300 LAKE MARY, FLORIDA 32746		ROAD NO.	COUNTY	FINANCIAL PROJECT ID		
						SR 93	SARASOTA	451734-1-52-01		87

THE OFFICIAL RECORD OF THIS SHEET IS THE ELECTRONIC FILE DIGITALLY SIGNED AND SEALED UNDER RULE 61G15-23.004, F.A.C.

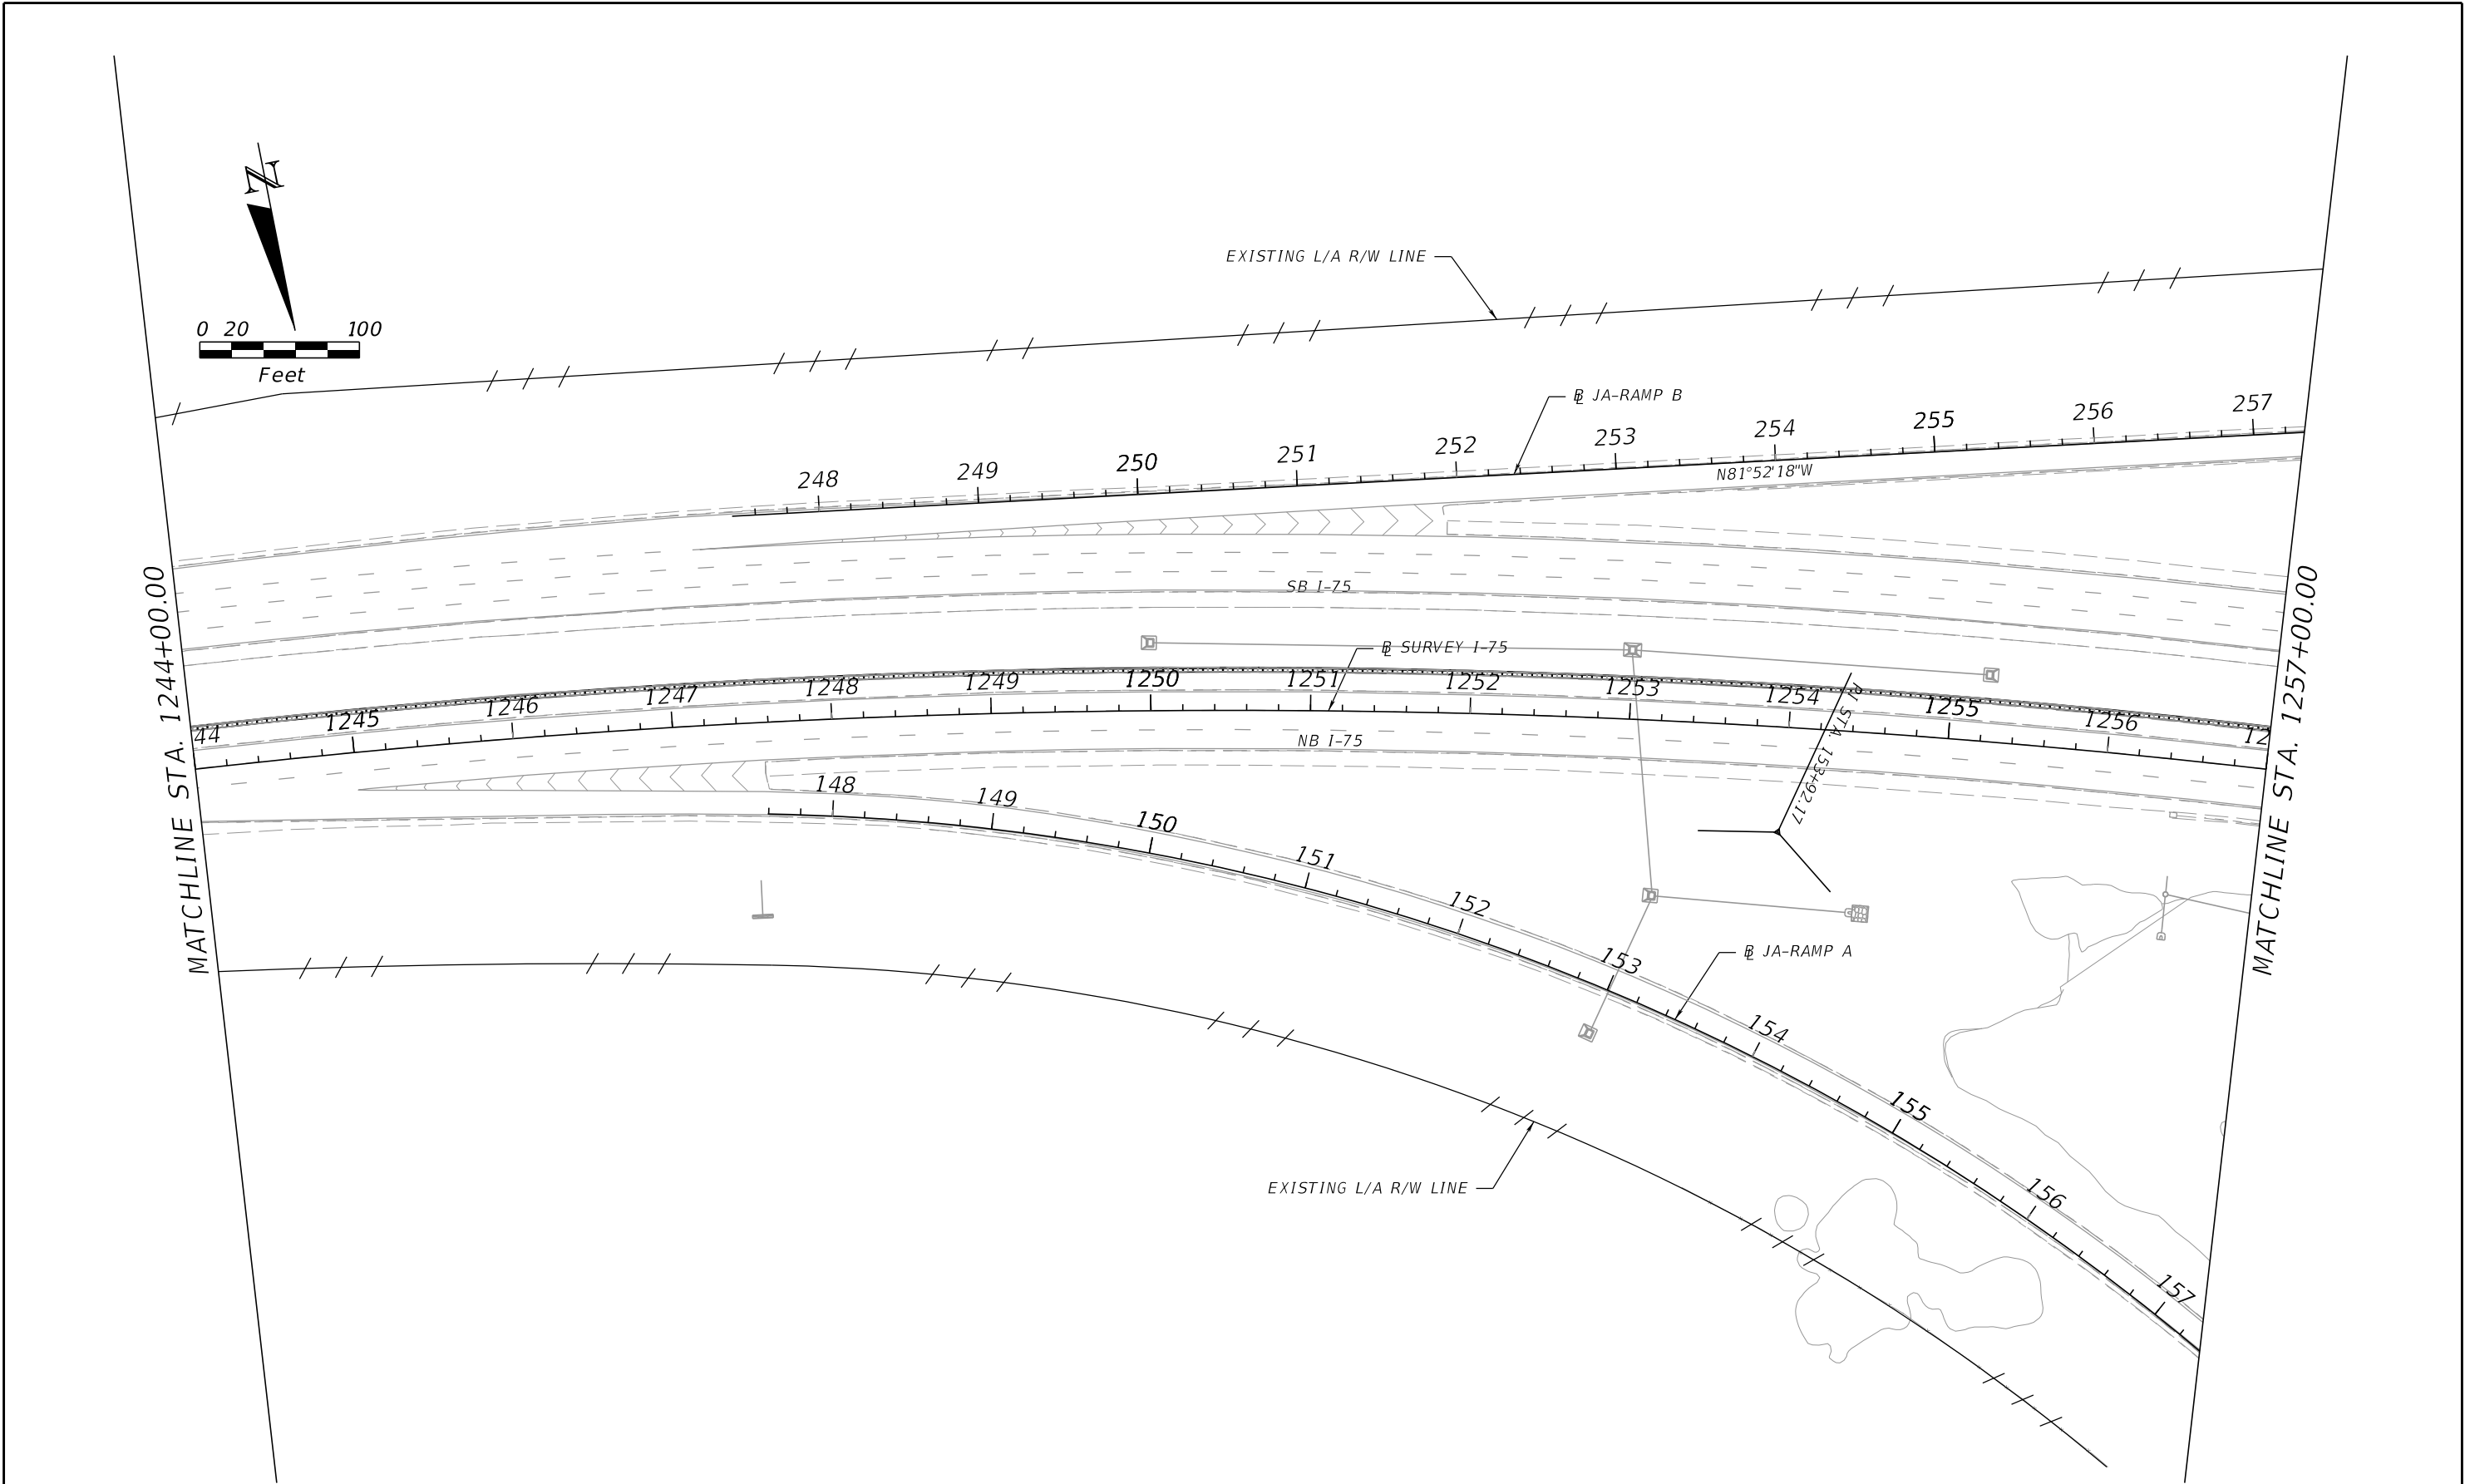


REVISIONS				ENGINEER OF RECORD		STATE OF FLORIDA DEPARTMENT OF TRANSPORTATION			UTILITY ADJUSTMENT	SHEET NO.
DATE	DESCRIPTION	DATE	DESCRIPTION	VU HOANG VU, P.E. LICENSE NUMBER: 60294 STANTEC CONSULTING SERVICES, INC. 300 PRIMERA BLVD., SUITE 300 LAKE MARY, FLORIDA 32746		ROAD NO.	COUNTY	FINANCIAL PROJECT ID		
						SR 93	SARASOTA	451734-1-52-01		88

THE OFFICIAL RECORD OF THIS SHEET IS THE ELECTRONIC FILE DIGITALLY SIGNED AND SEALED UNDER RULE 61G15-23.004, F.A.C.

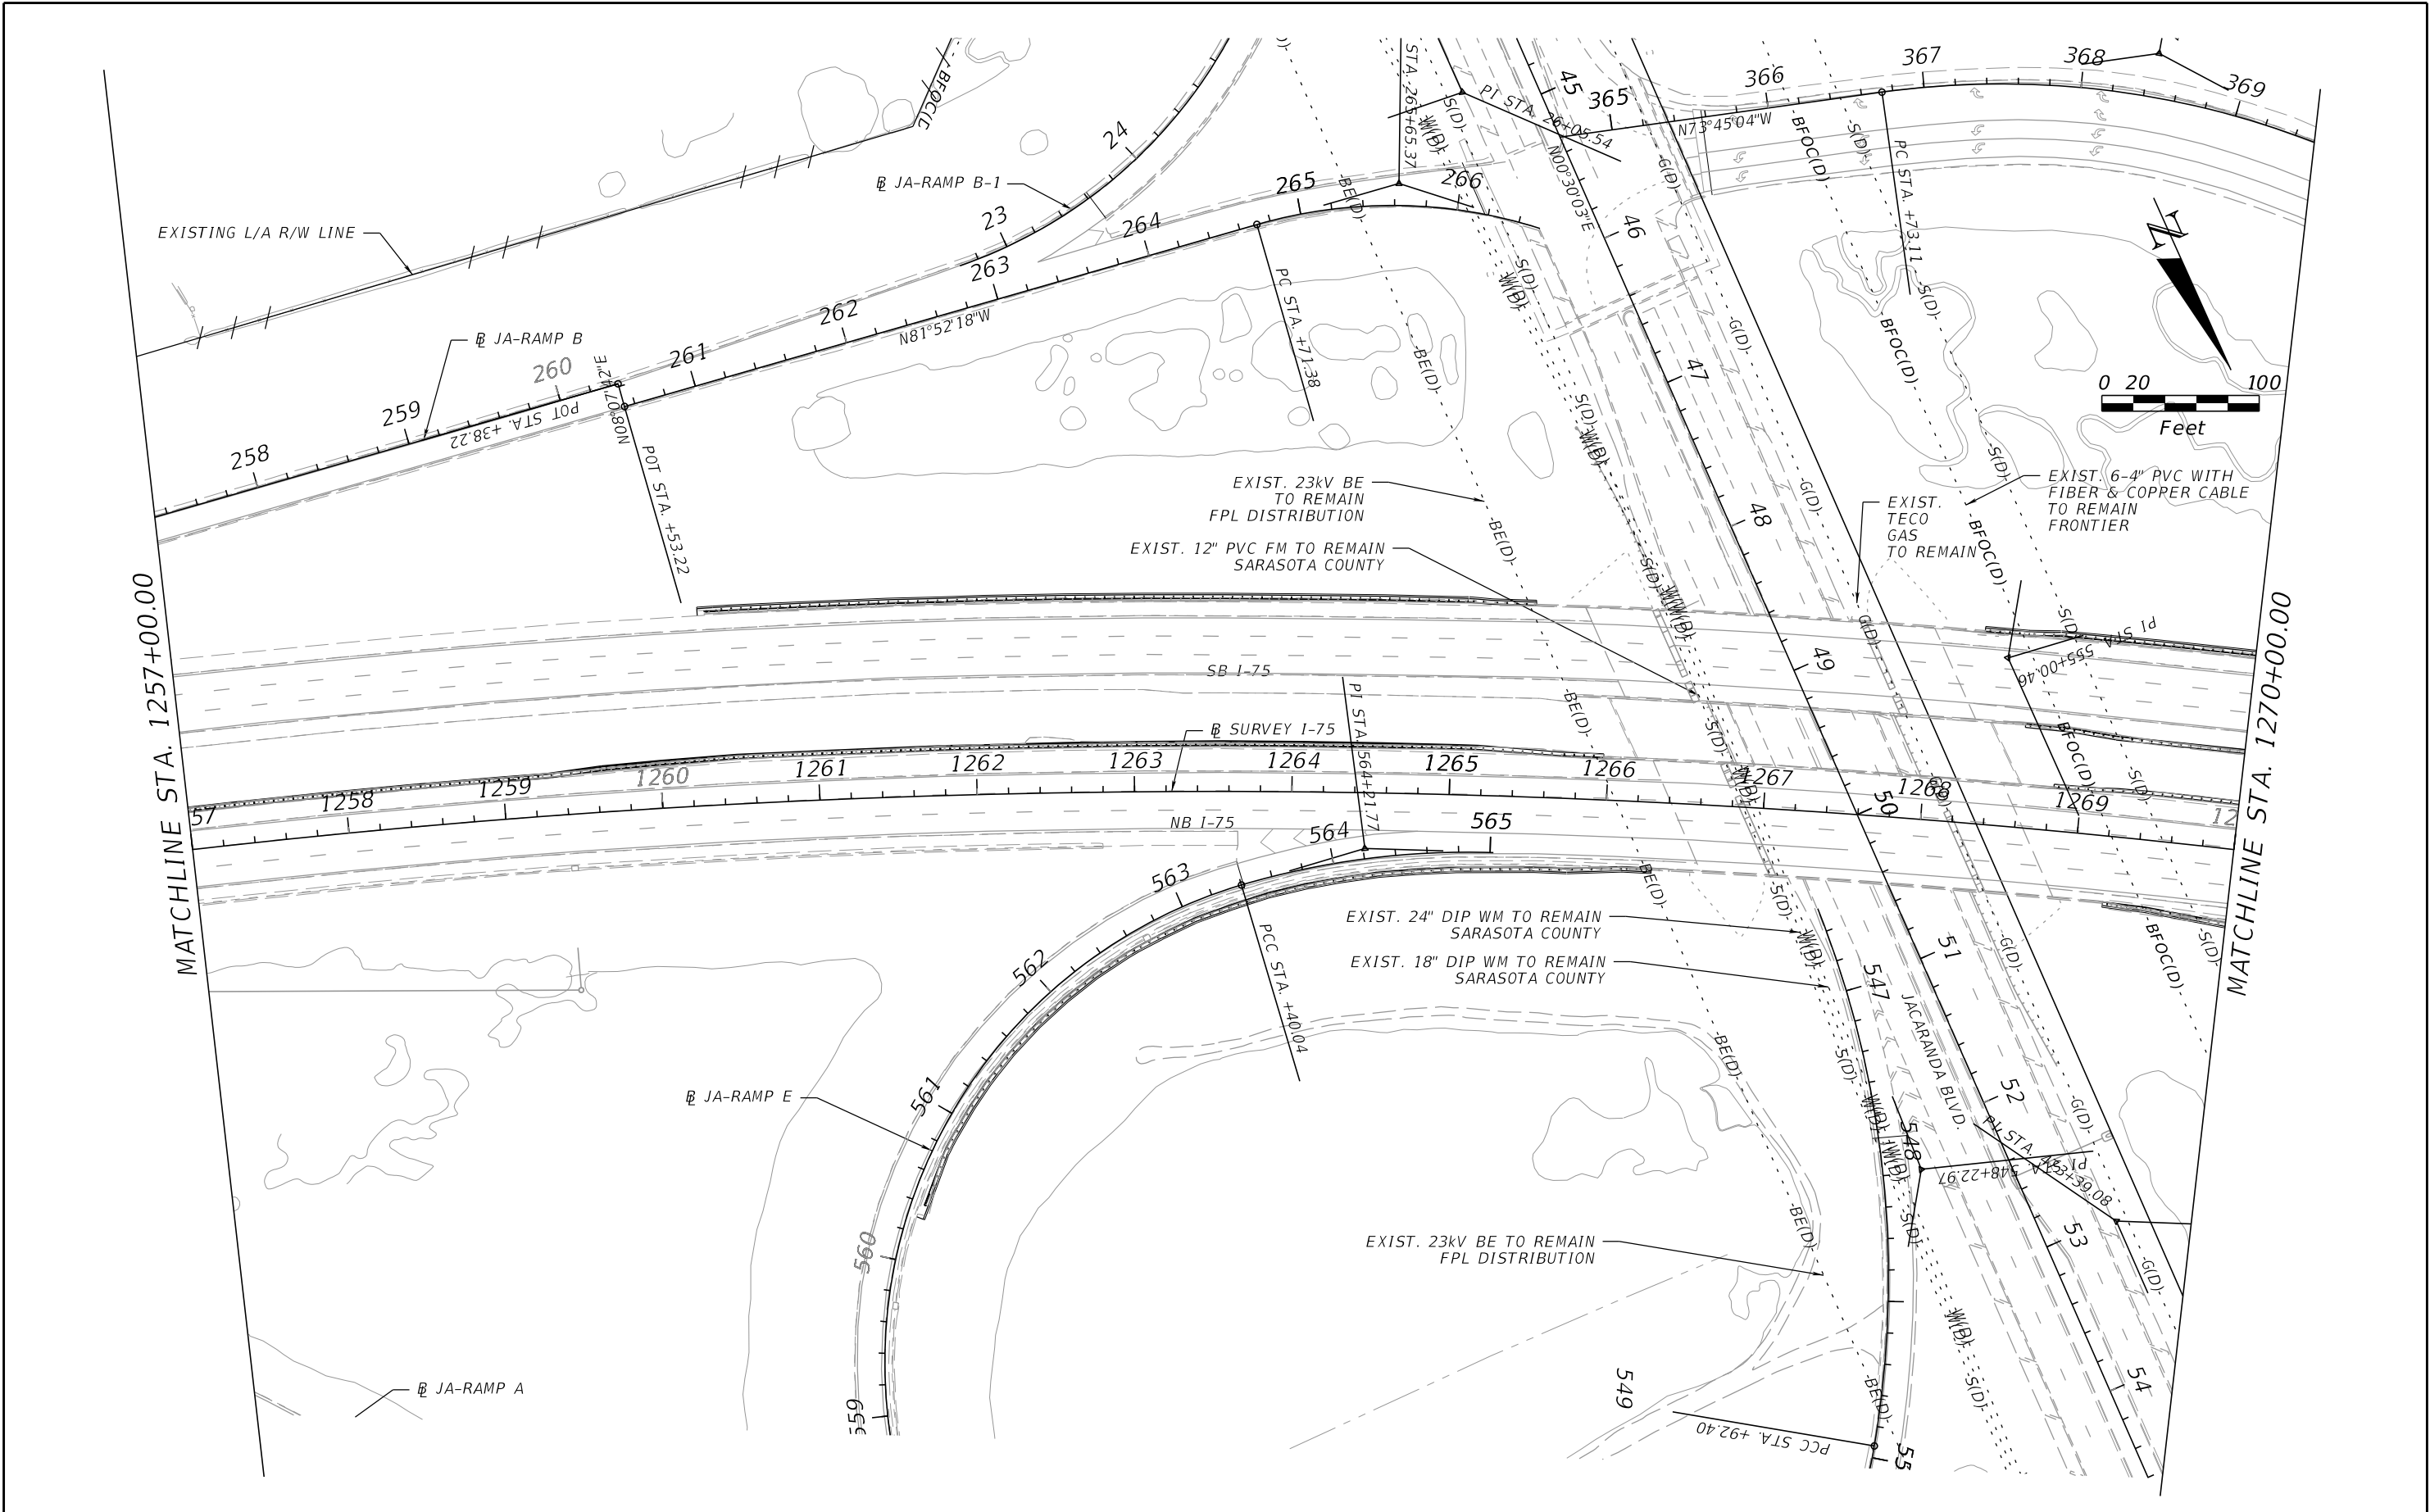



REVISIONS				ENGINEER OF RECORD		STATE OF FLORIDA DEPARTMENT OF TRANSPORTATION			UTILITY ADJUSTMENT	SHEET NO. 89
DATE	DESCRIPTION	DATE	DESCRIPTION	VU HOANG VU, P.E. LICENSE NUMBER: 60294 STANTEC CONSULTING SERVICES, INC. 300 PRIMERA BLVD., SUITE 300 LAKE MARY, FLORIDA 32746		ROAD NO.	COUNTY	FINANCIAL PROJECT ID		
						SR 93	SARASOTA	451734-1-52-01		

THE OFFICIAL RECORD OF THIS SHEET IS THE ELECTRONIC FILE DIGITALLY SIGNED AND SEALED UNDER RULE 61G15-23.004, F.A.C.

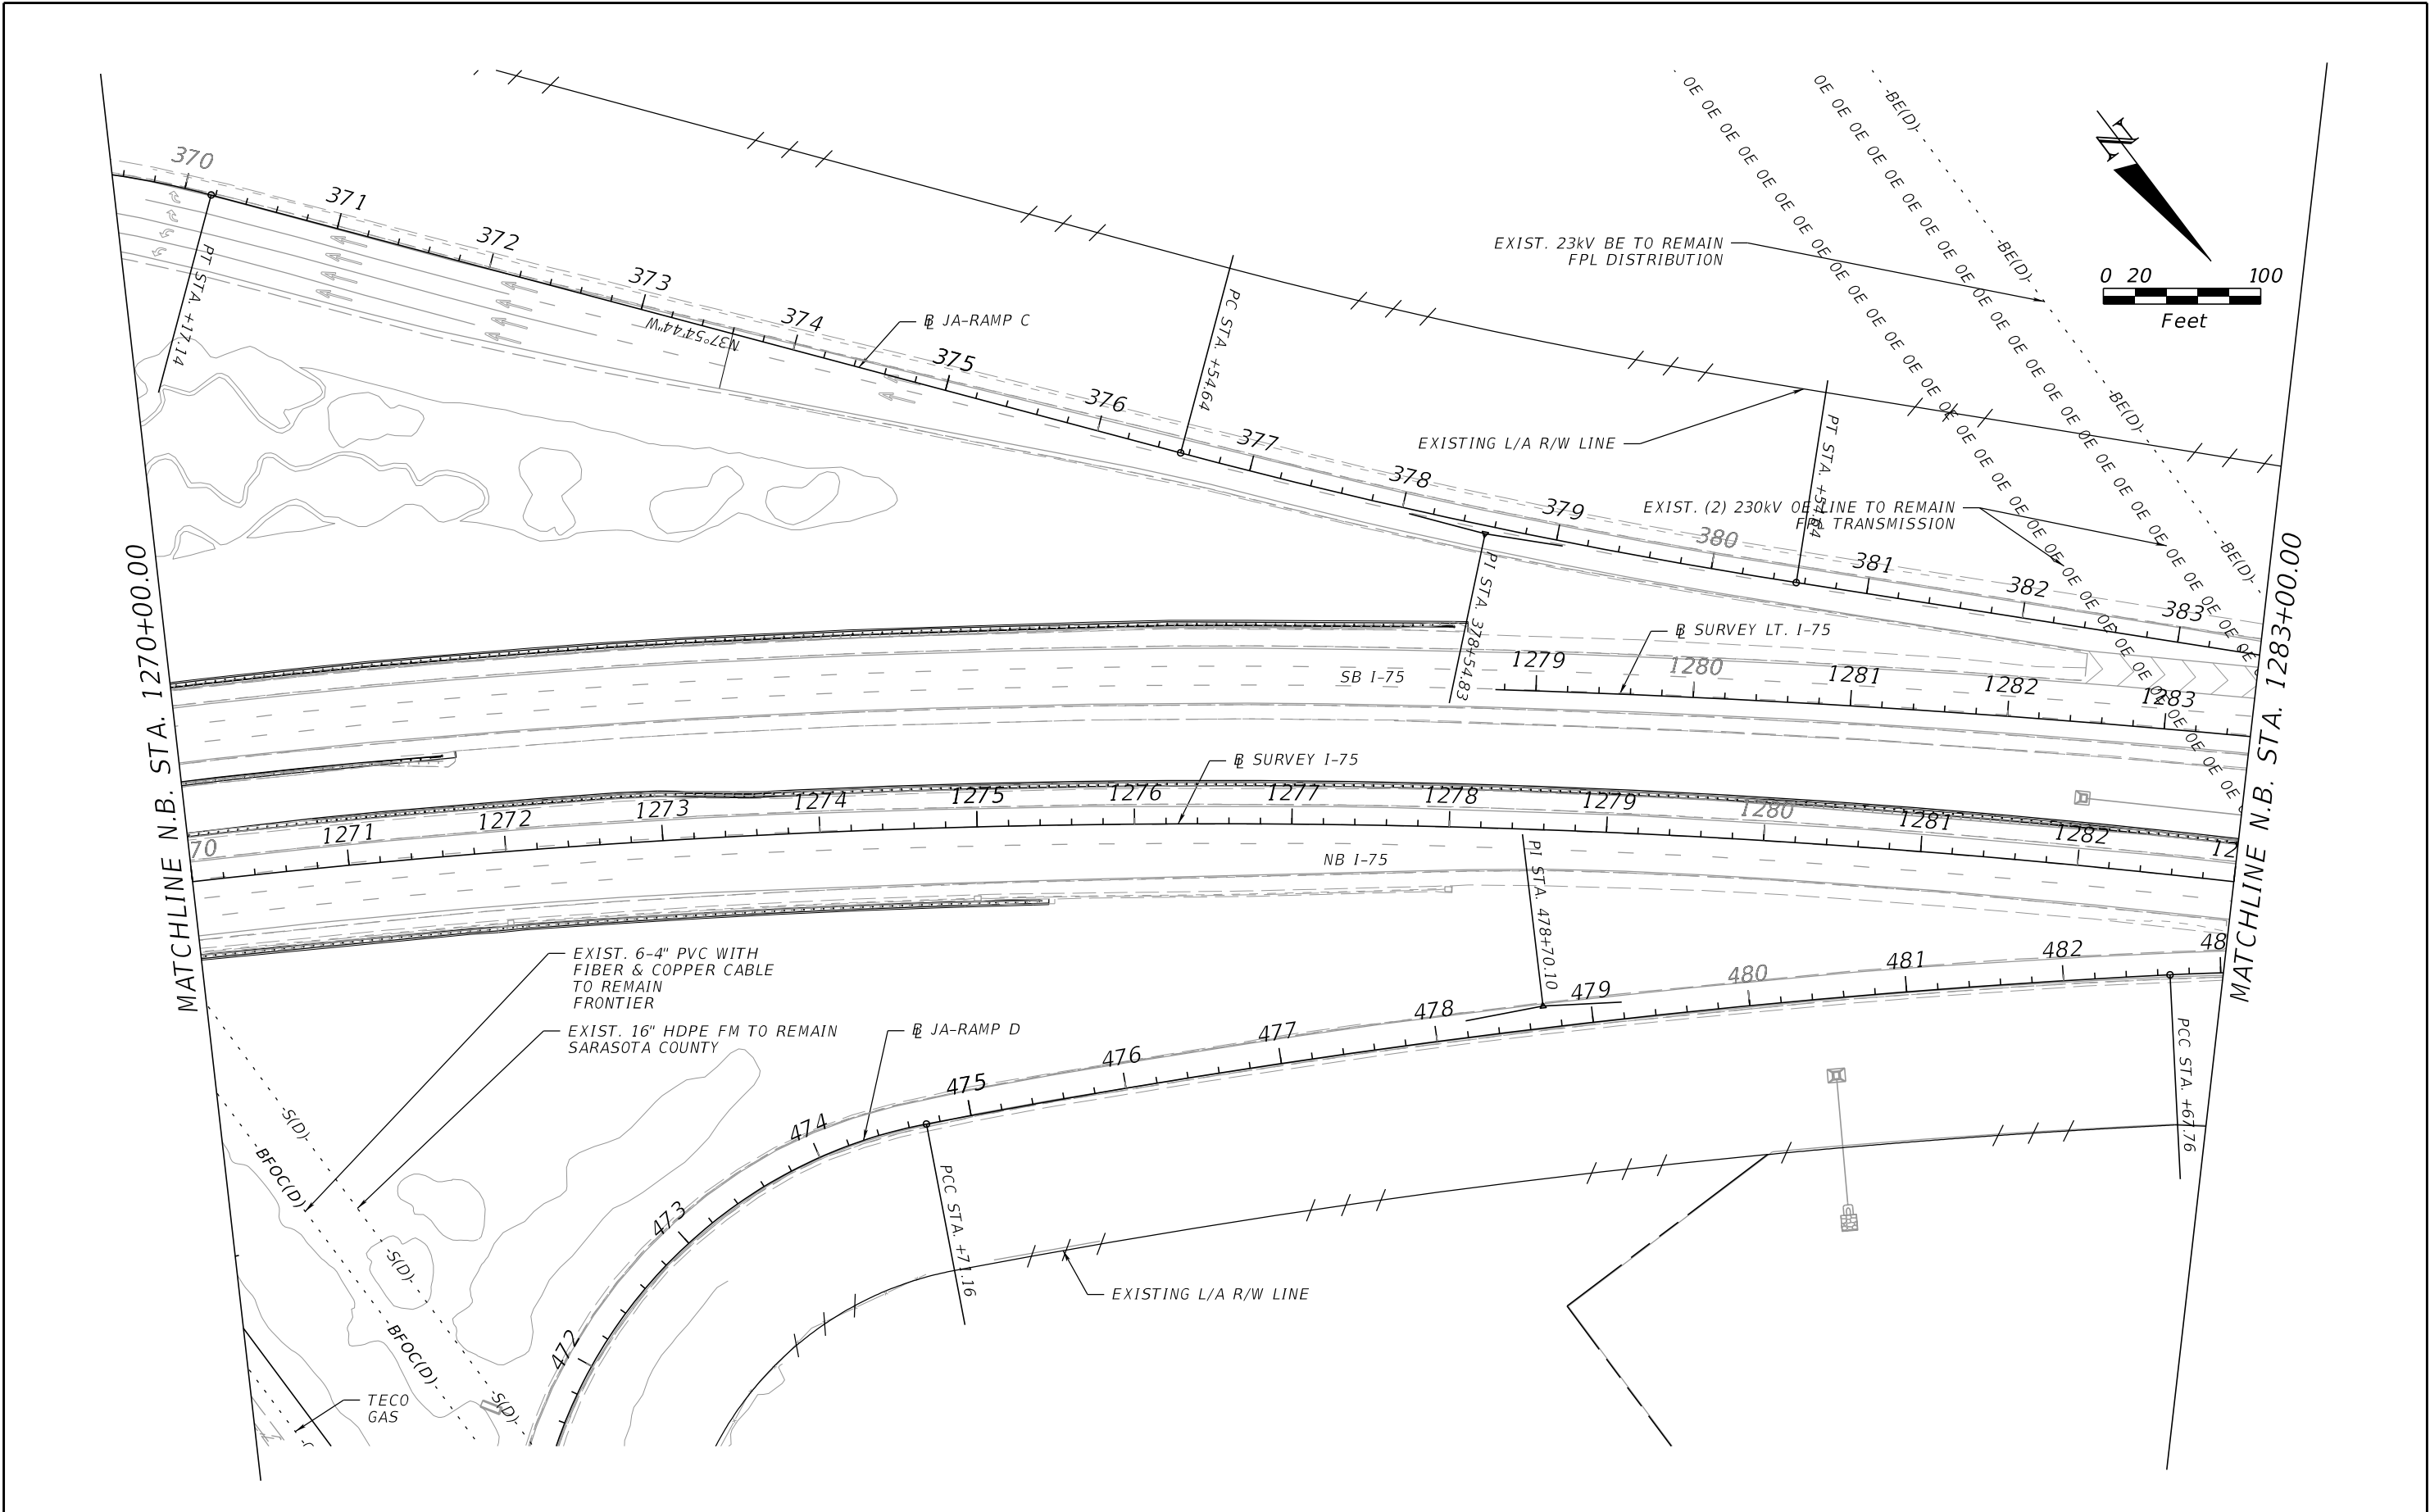


REVISIONS				ENGINEER OF RECORD		STATE OF FLORIDA DEPARTMENT OF TRANSPORTATION			UTILITY ADJUSTMENT	SHEET NO. 90
DATE	DESCRIPTION	DATE	DESCRIPTION	VU HOANG VU, P.E. LICENSE NUMBER: 60294 STANTEC CONSULTING SERVICES, INC. 300 PRIMERA BLVD., SUITE 300 LAKE MARY, FLORIDA 32746		ROAD NO.	COUNTY	FINANCIAL PROJECT ID		
						SR 93	SARASOTA	451734-1-52-01		

THE OFFICIAL RECORD OF THIS SHEET IS THE ELECTRONIC FILE DIGITALLY SIGNED AND SEALED UNDER RULE 61G15-23.004, F.A.C.

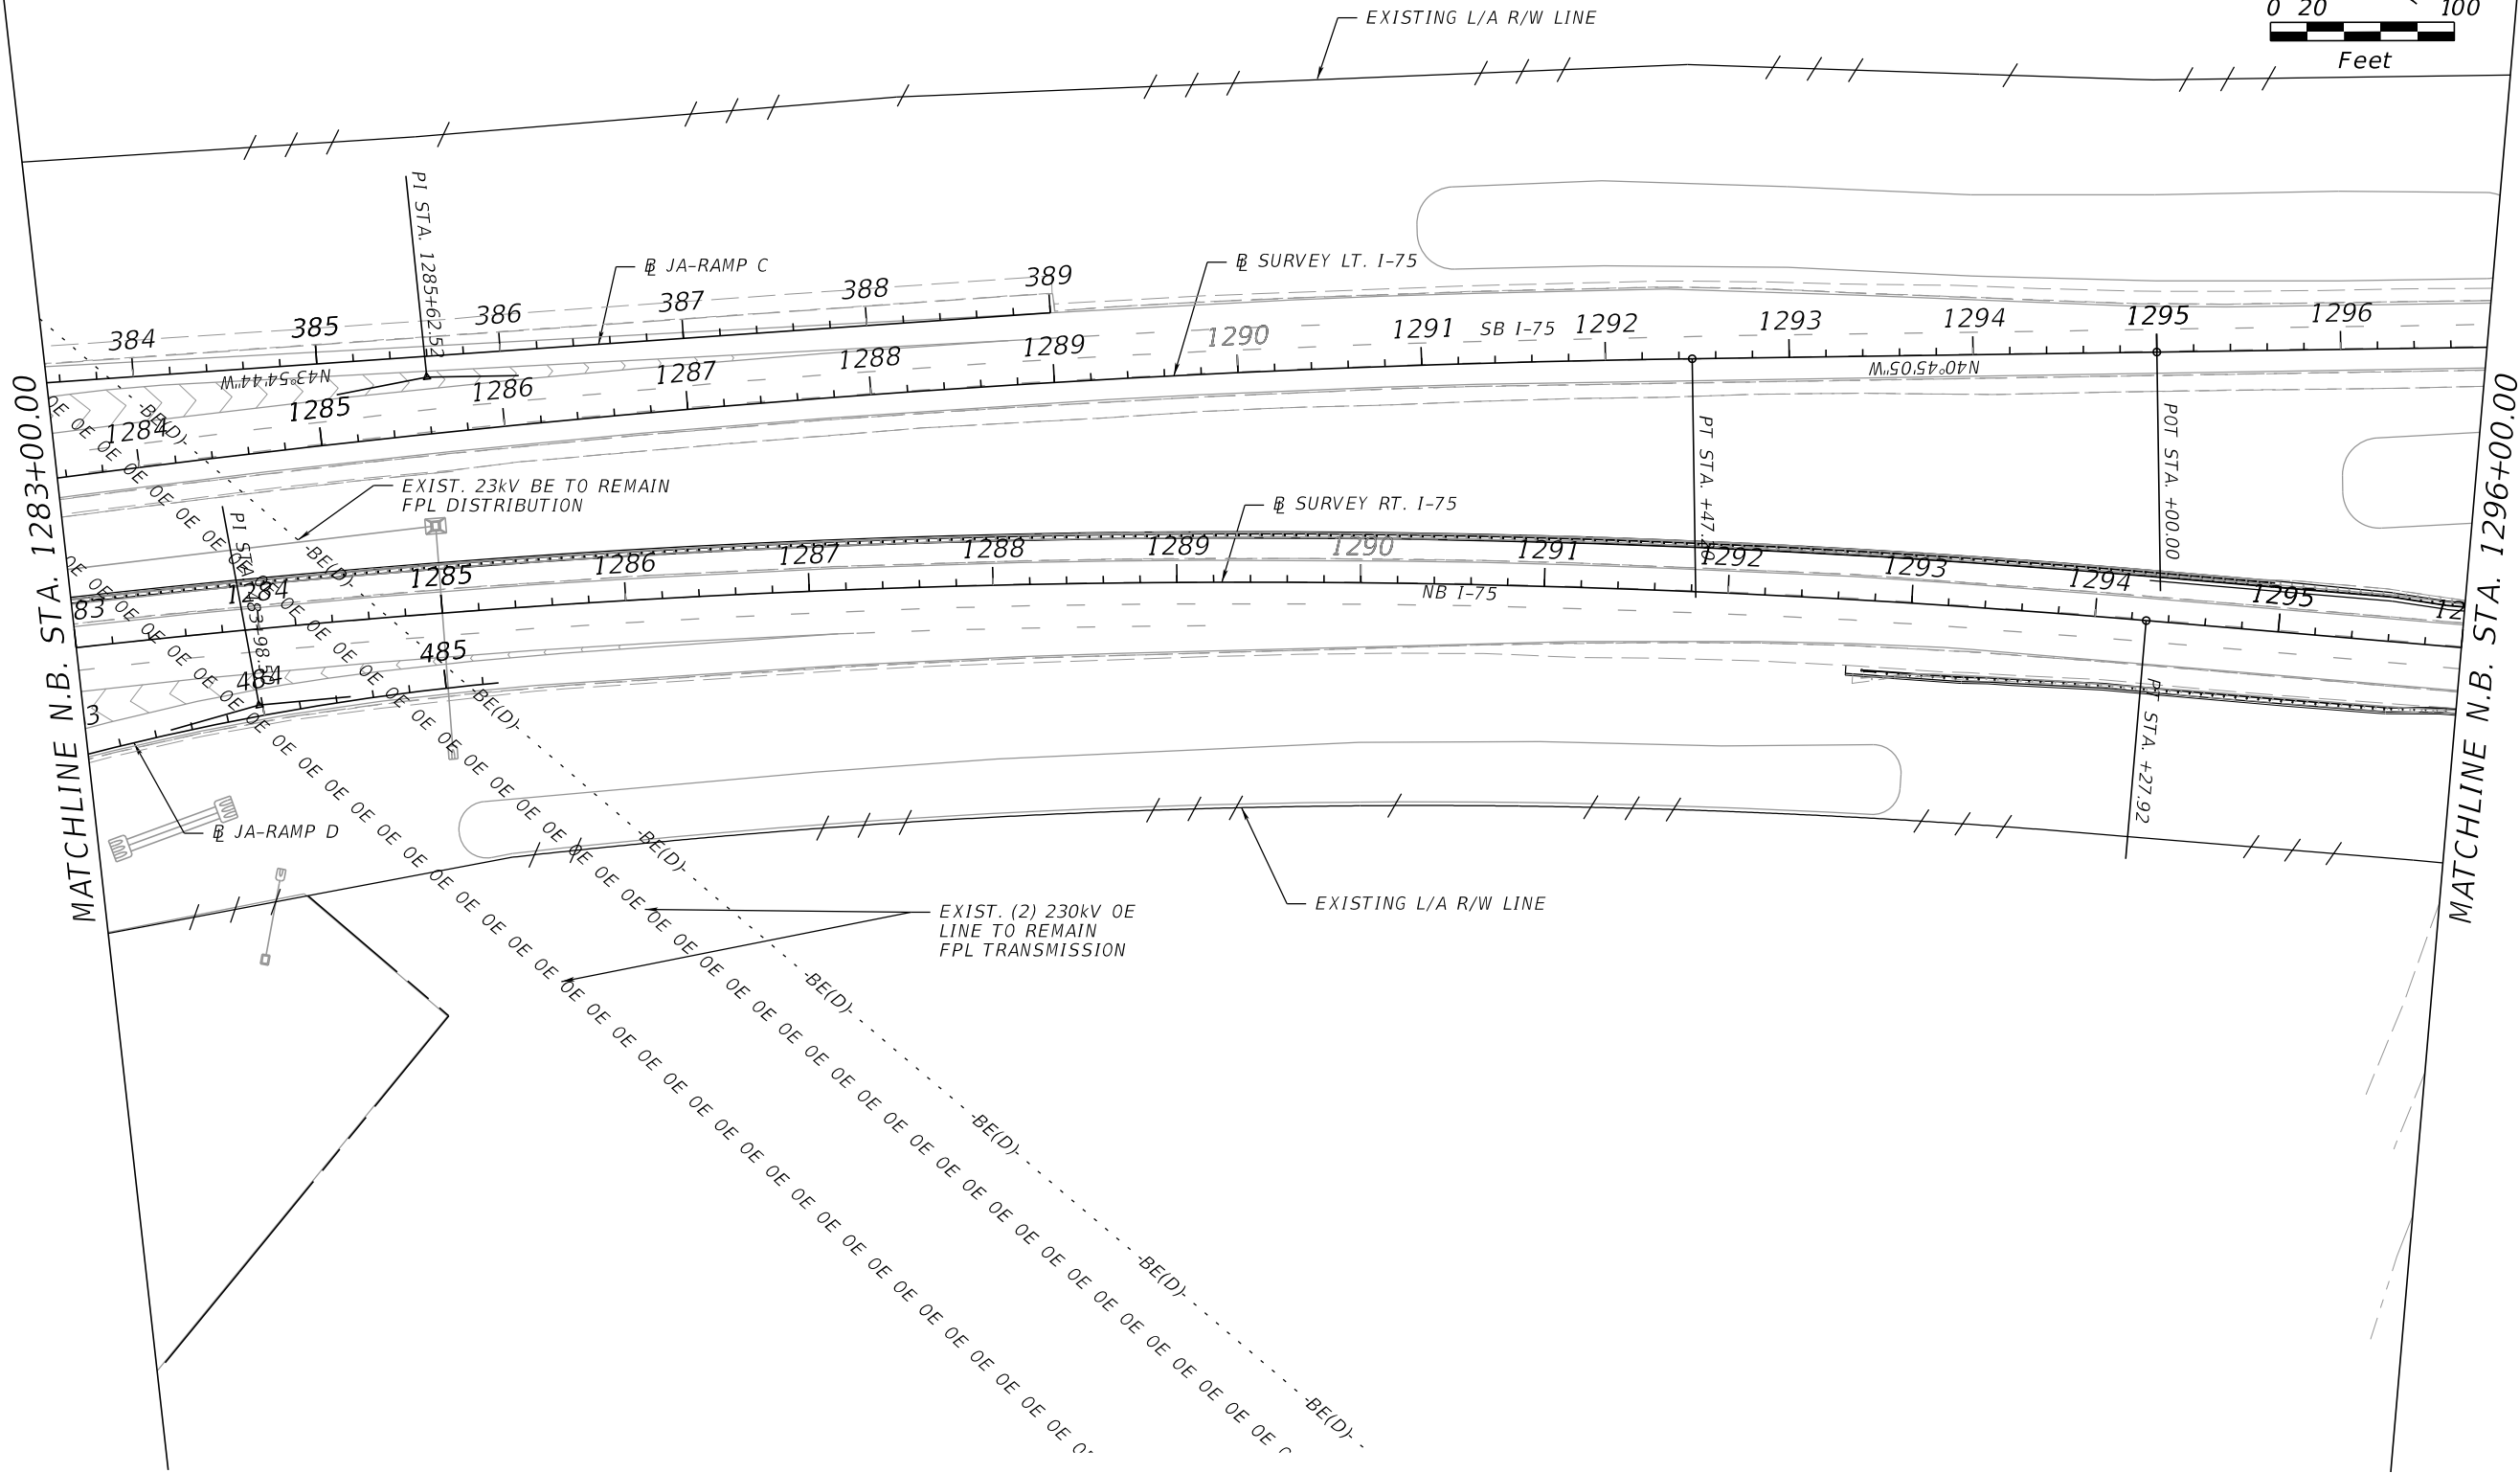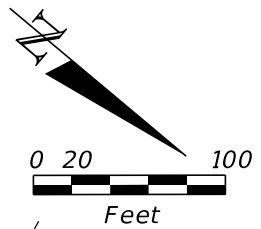

REVISIONS				ENGINEER OF RECORD		STATE OF FLORIDA DEPARTMENT OF TRANSPORTATION			UTILITY ADJUSTMENT	SHEET NO.
DATE	DESCRIPTION	DATE	DESCRIPTION	VU HOANG VU, P.E. LICENSE NUMBER: 60294 STANTEC CONSULTING SERVICES, INC. 300 PRIMERA BLVD., SUITE 300 LAKE MARY, FLORIDA 32746		ROAD NO.	COUNTY	FINANCIAL PROJECT ID		
						SR 93	SARASOTA	451734-1-52-01		91


THE OFFICIAL RECORD OF THIS SHEET IS THE ELECTRONIC FILE DIGITALLY SIGNED AND SEALED UNDER RULE 61G15-23.004, F.A.C.

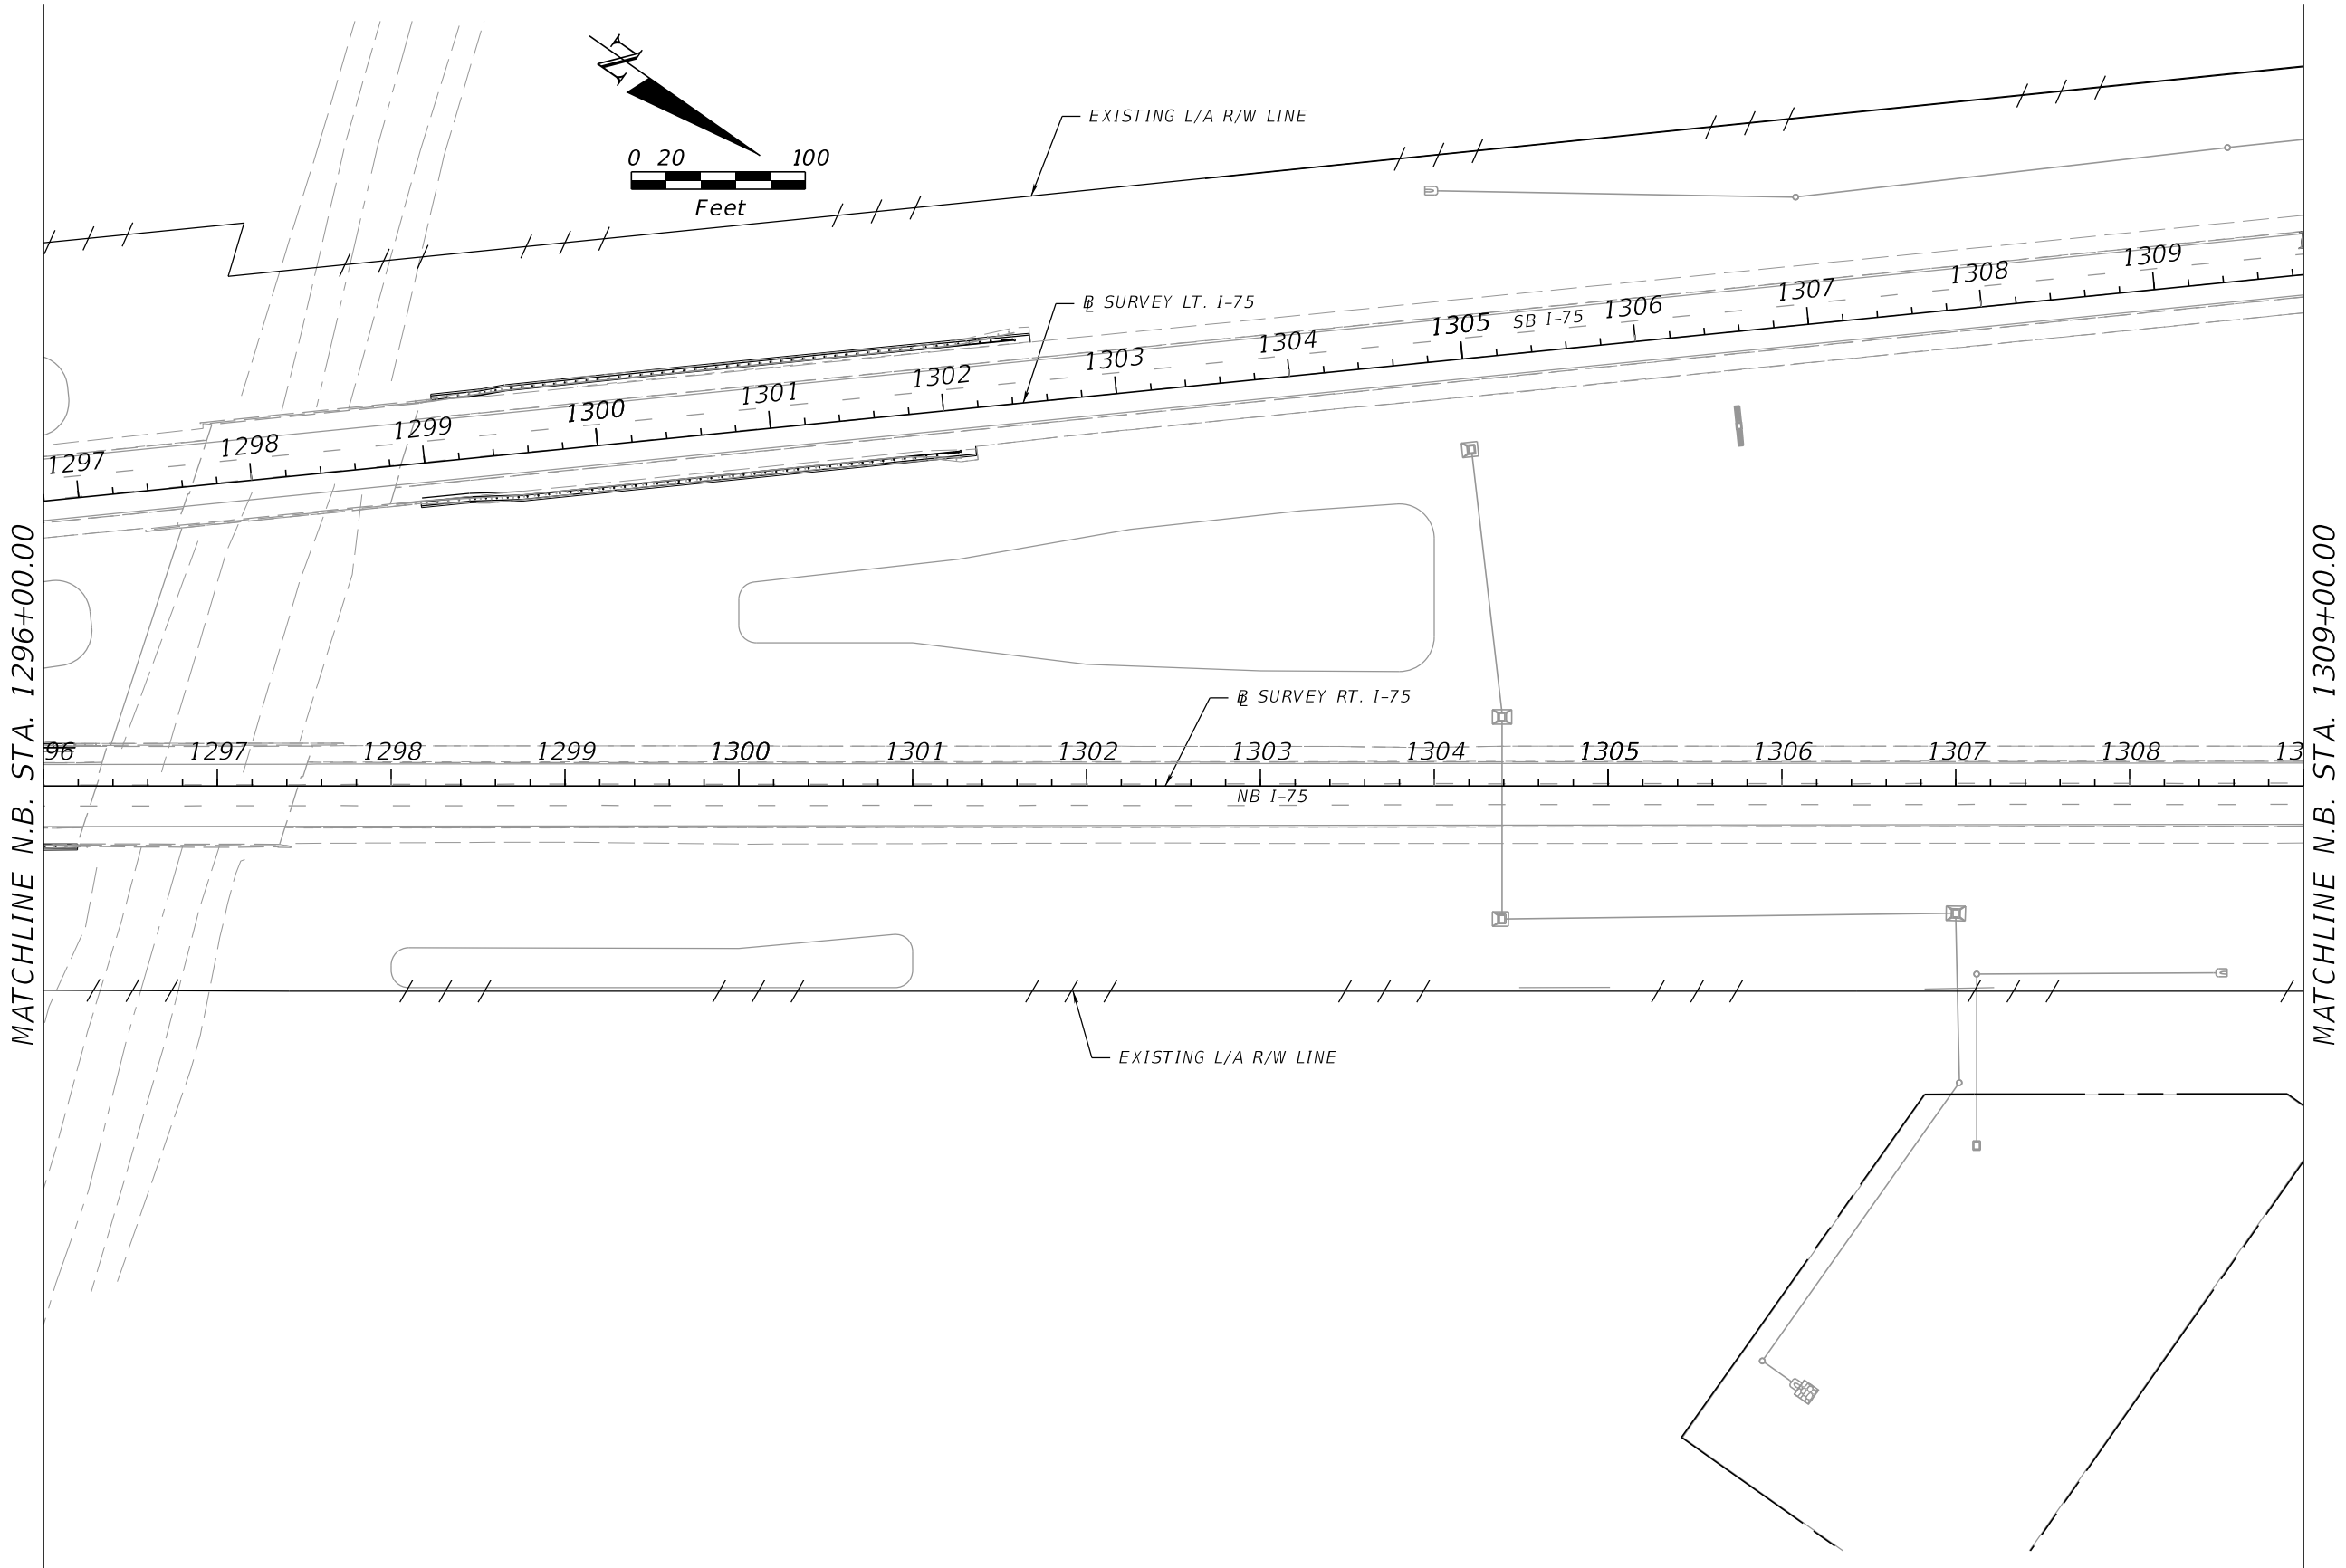

REVISIONS				ENGINEER OF RECORD	STATE OF FLORIDA DEPARTMENT OF TRANSPORTATION			UTILITY ADJUSTMENT	SHEET NO.
DATE	DESCRIPTION	DATE	DESCRIPTION	VU HOANG VU, P.E. LICENSE NUMBER: 60294 STANTEC CONSULTING SERVICES, INC. 300 PRIMERA BLVD., SUITE 300 LAKE MARY, FLORIDA 32746	ROAD NO.	COUNTY	FINANCIAL PROJECT ID		92
					SR 93	SARASOTA	451734-1-52-01		

THE OFFICIAL RECORD OF THIS SHEET IS THE ELECTRONIC FILE DIGITALLY SIGNED AND SEALED UNDER RULE 61G15-23.004, F.A.C.



MATCHLINE N.B. STA. 1309+00.00

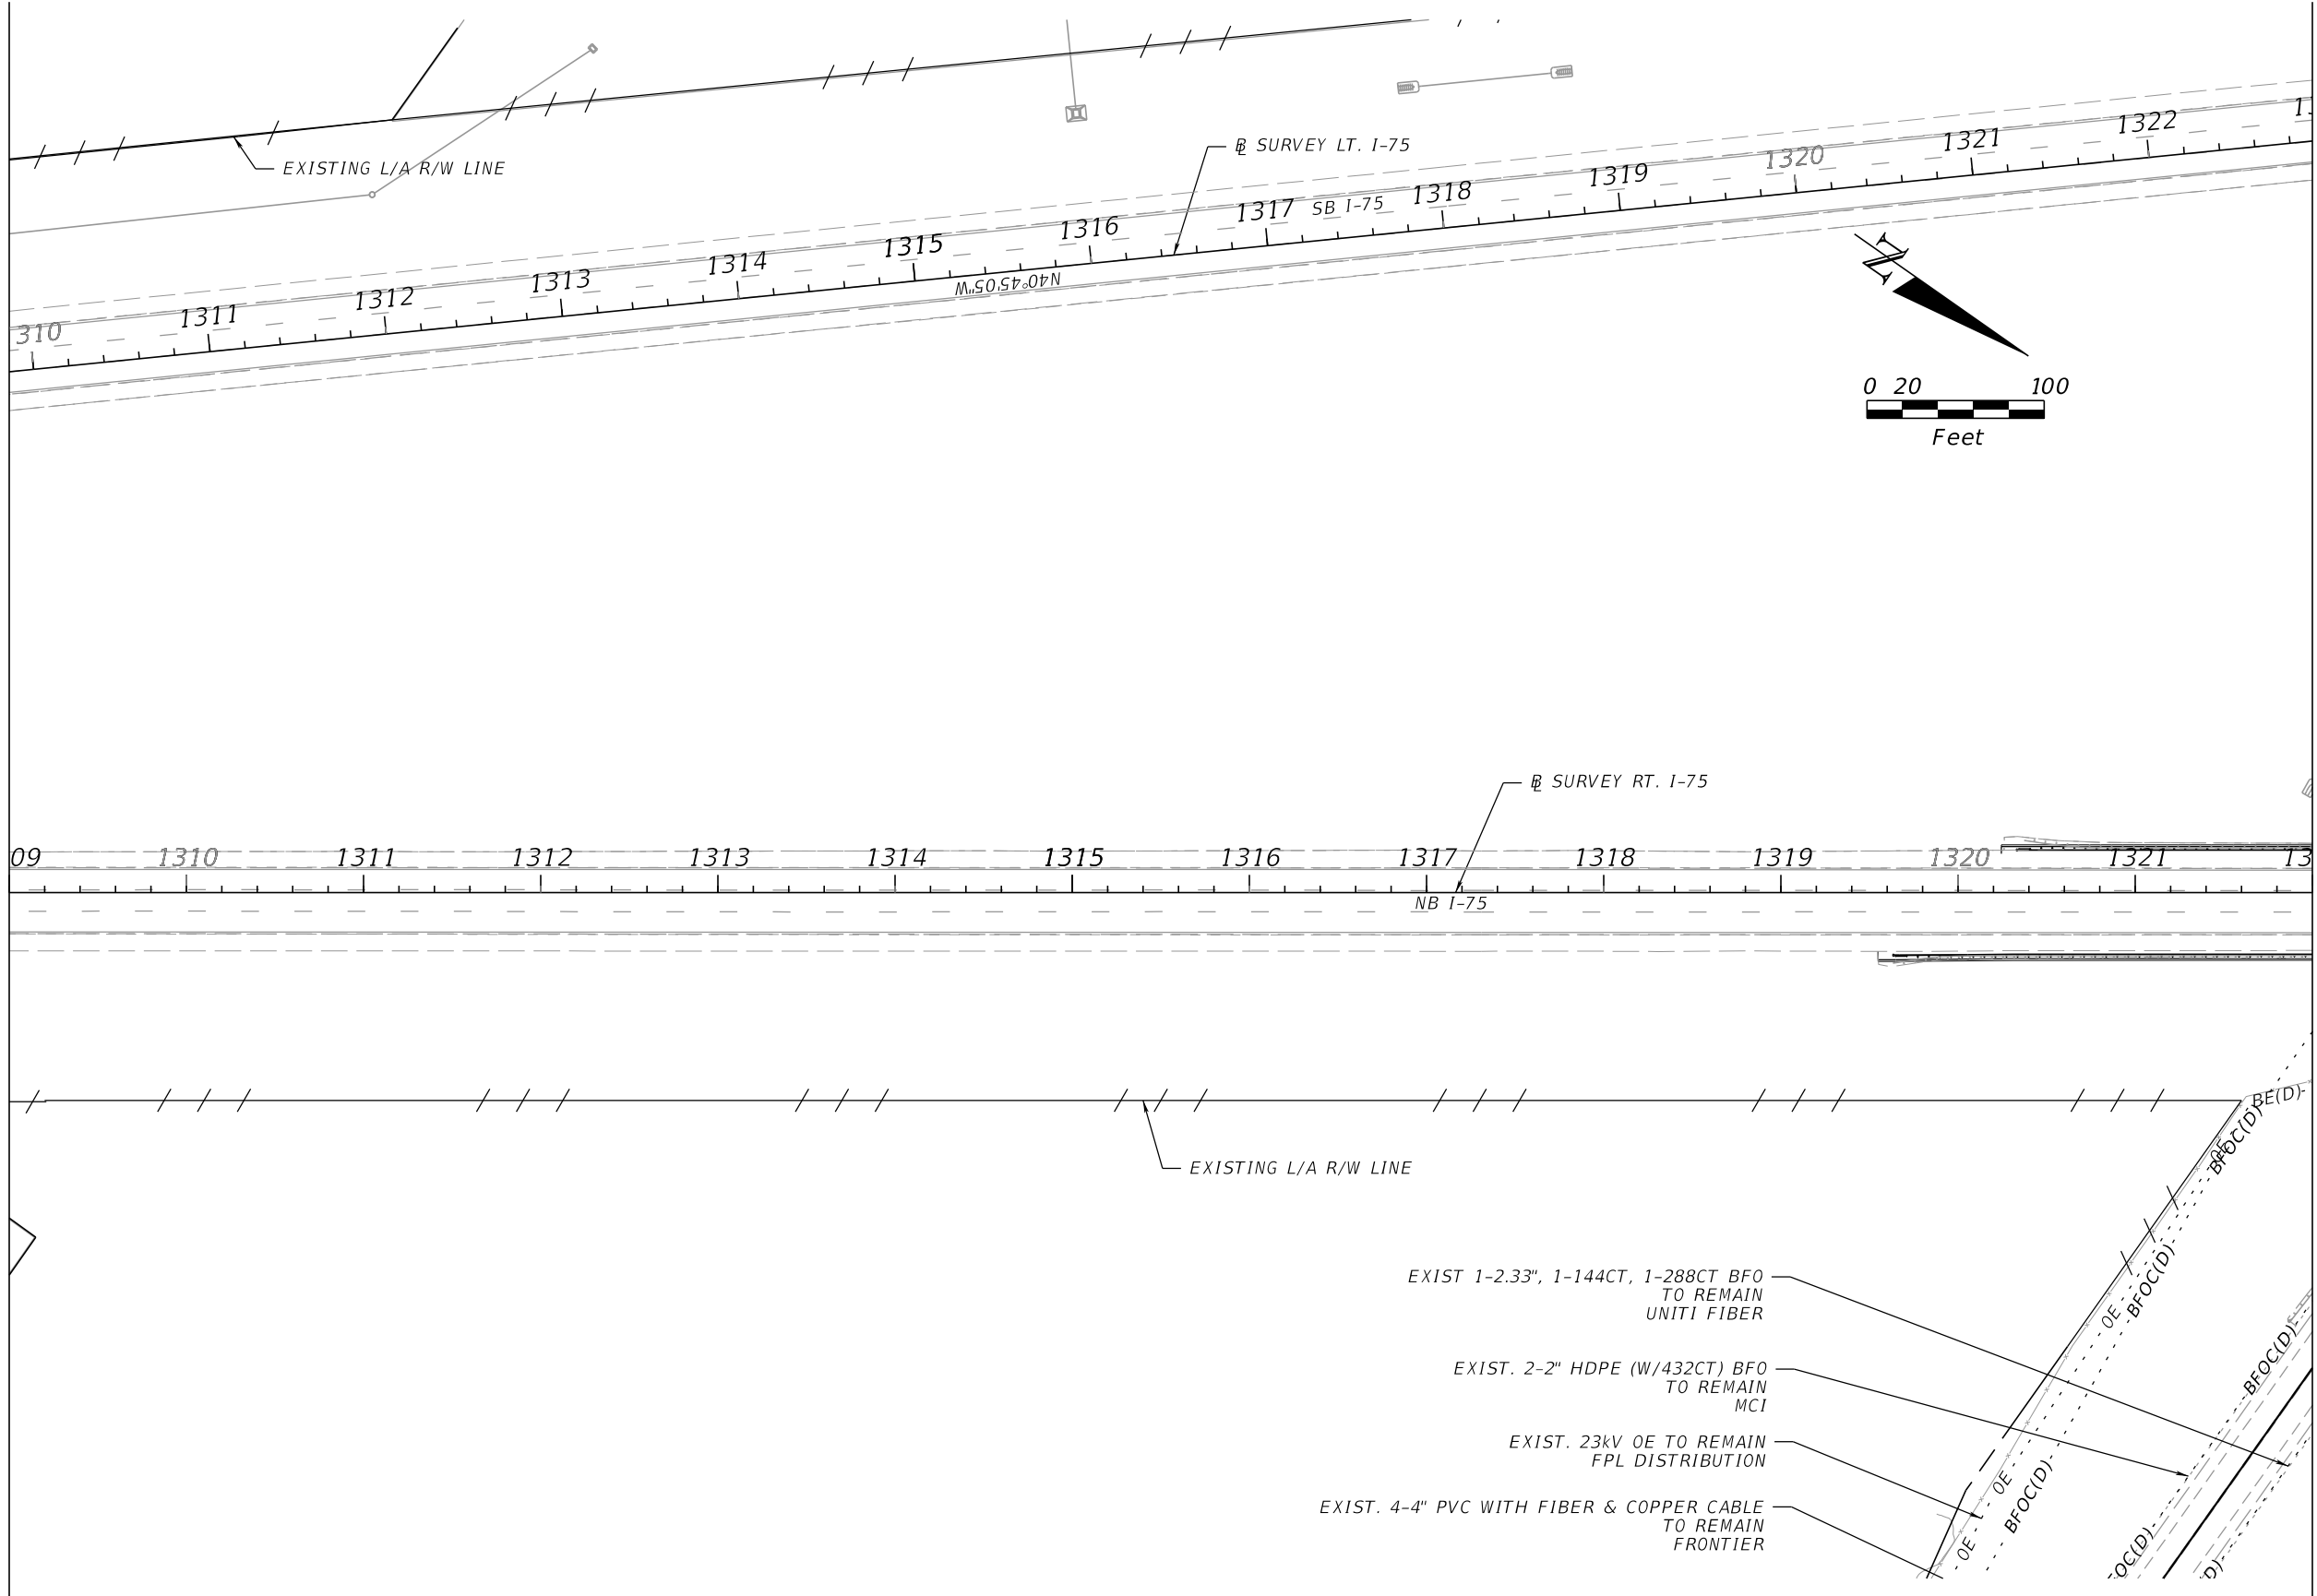

MATCHLINE N.B. STA. 1322+00.00


- EXIST 1-2.33", 1-144CT, 1-288CT BFO TO REMAIN UNITI FIBER
- EXIST. 2-2" HDPE (W/432CT) BFO TO REMAIN MCI
- EXIST. 23KV OE TO REMAIN FPL DISTRIBUTION
- EXIST. 4-4" PVC WITH FIBER & COPPER CABLE TO REMAIN FRONTIER

REVISIONS				ENGINEER OF RECORD		STATE OF FLORIDA DEPARTMENT OF TRANSPORTATION			UTILITY ADJUSTMENT	SHEET NO. 93
DATE	DESCRIPTION	DATE	DESCRIPTION	VU HOANG VU, P.E. LICENSE NUMBER: 60294 STANTEC CONSULTING SERVICES, INC. 300 PRIMERA BLVD., SUITE 300 LAKE MARY, FLORIDA 32746		ROAD NO.	COUNTY	FINANCIAL PROJECT ID		
						SR 93	SARASOTA	451734-1-52-01		

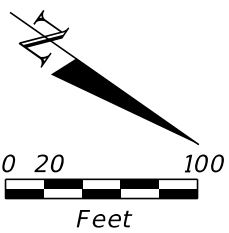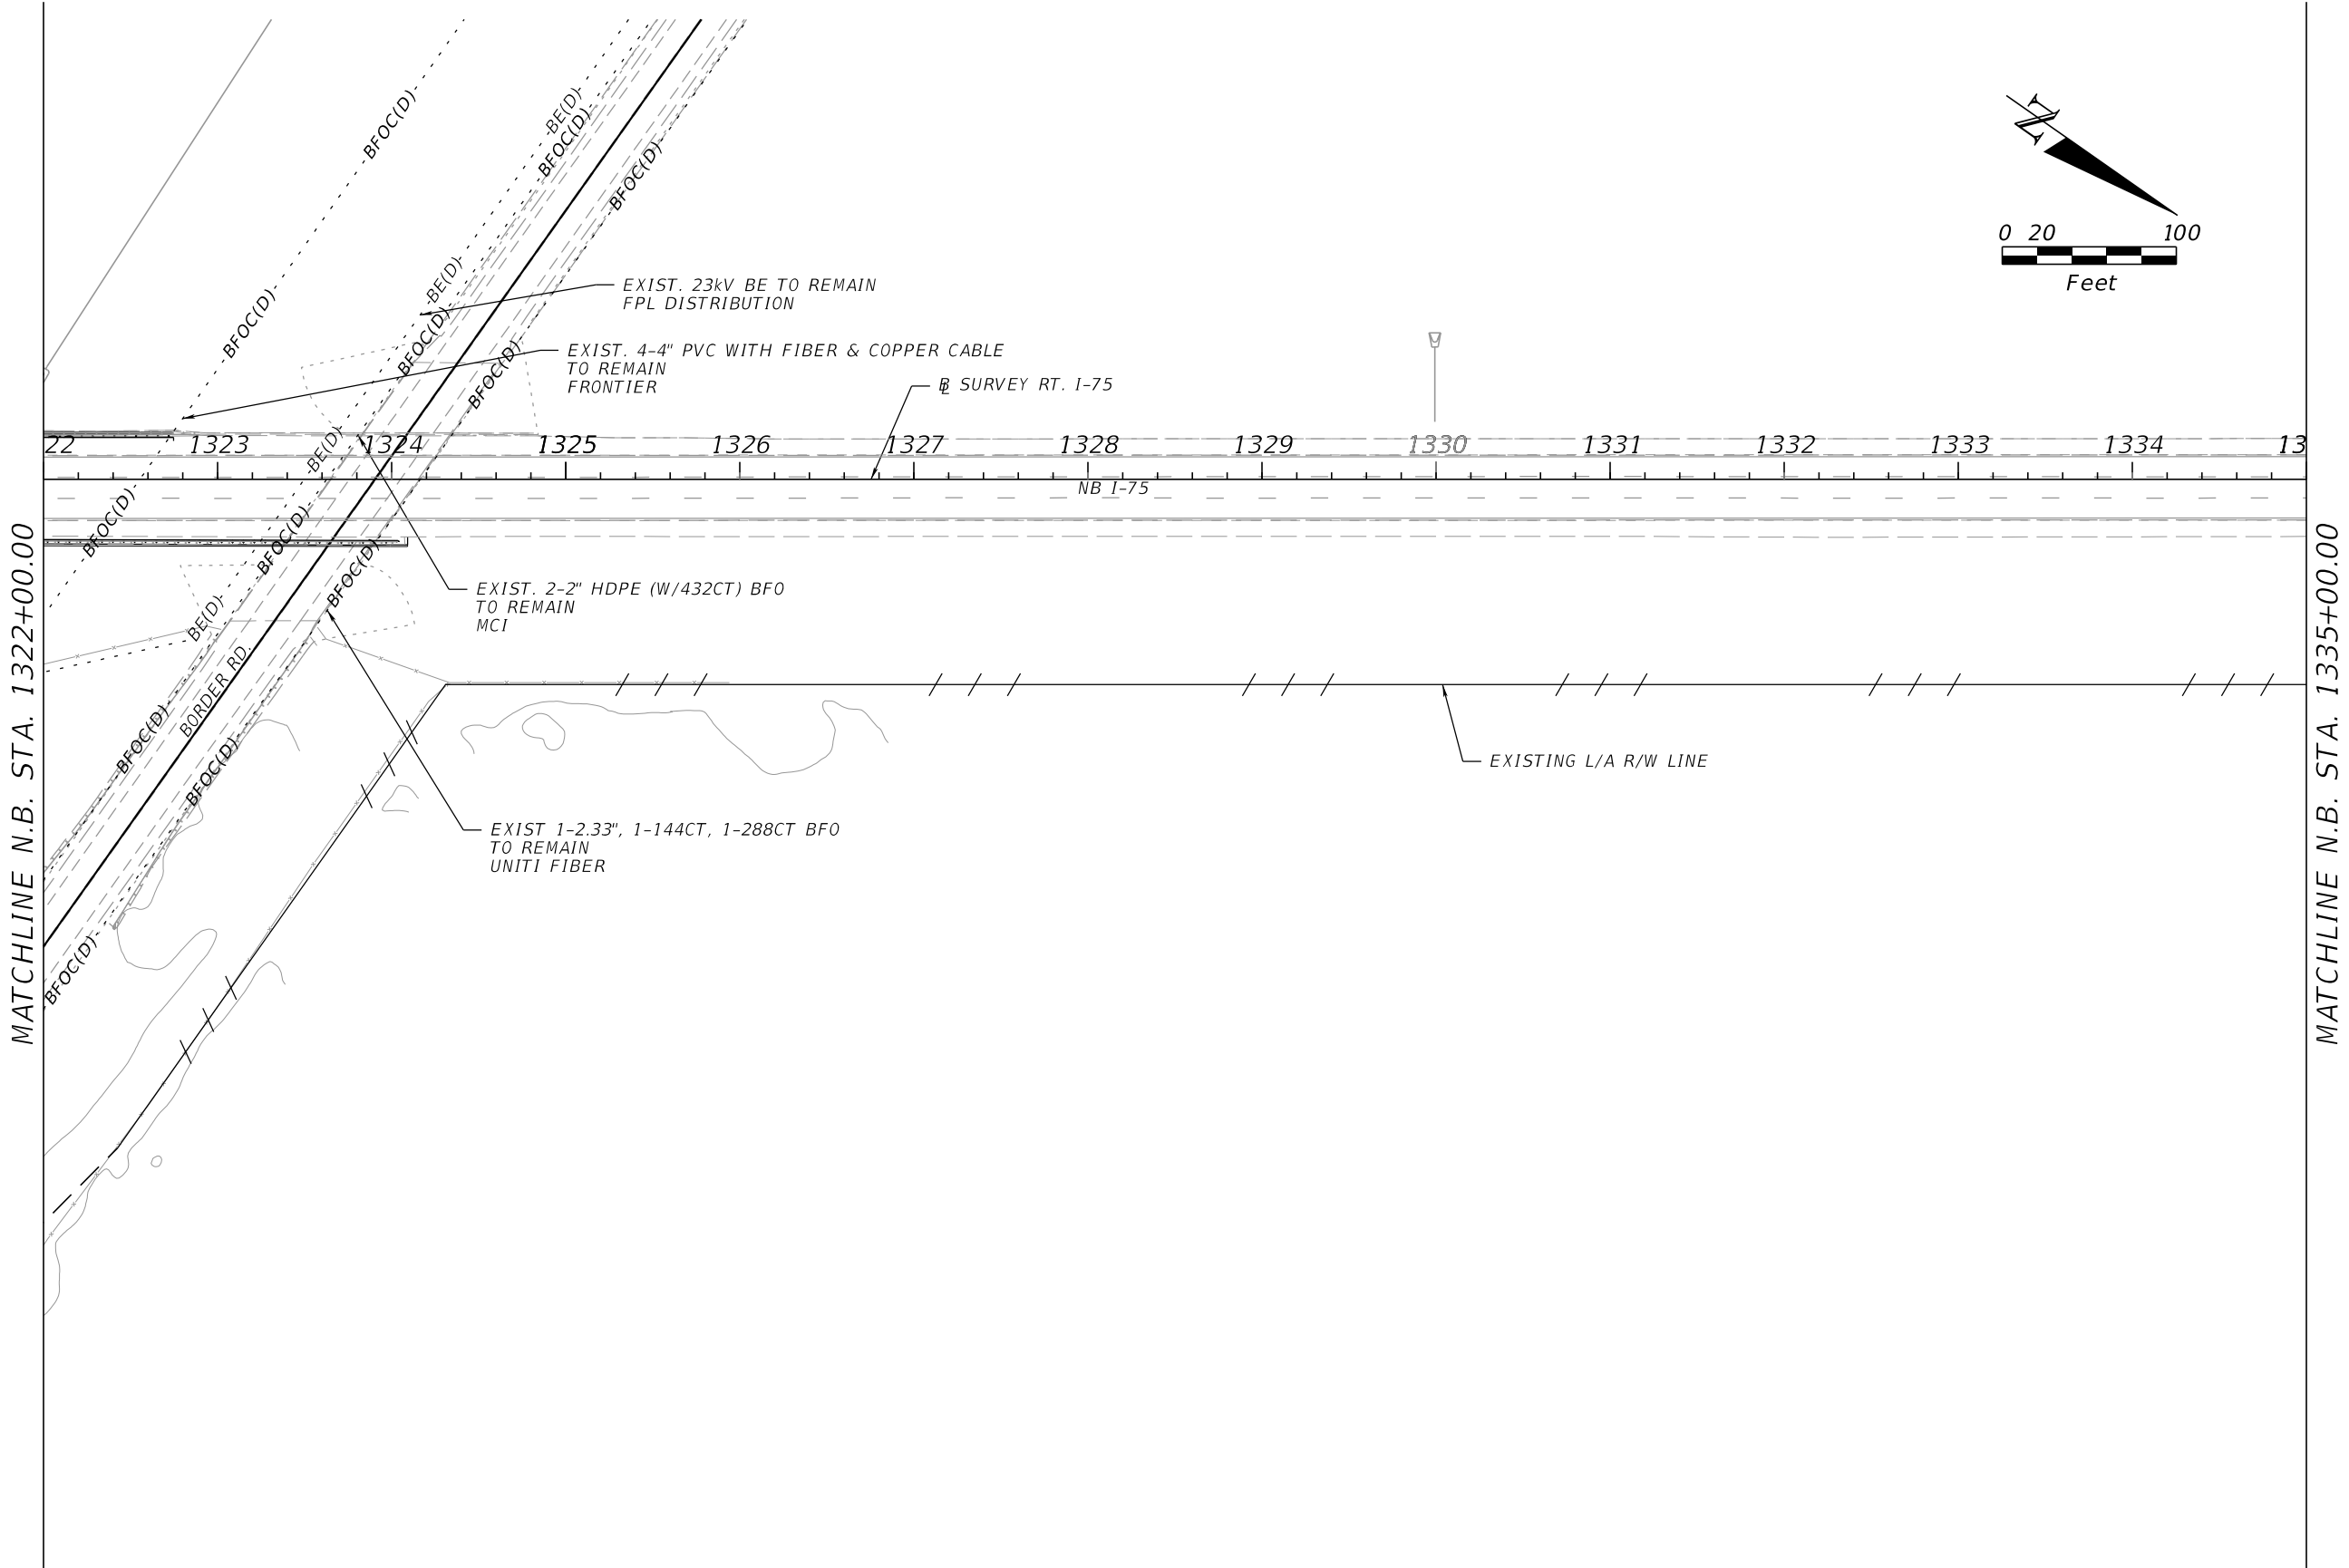

REVISIONS				ENGINEER OF RECORD	STATE OF FLORIDA DEPARTMENT OF TRANSPORTATION			UTILITY ADJUSTMENT	SHEET NO.
DATE	DESCRIPTION	DATE	DESCRIPTION	VU HOANG VU, P.E. LICENSE NUMBER: 60294 STANTEC CONSULTING SERVICES, INC. 300 PRIMERA BLVD., SUITE 300 LAKE MARY, FLORIDA 32746	ROAD NO.	COUNTY	FINANCIAL PROJECT ID		94
					SR 93	SARASOTA	451734-1-52-01	N.B. LANES	


MATCHLINE S.B. STA. 1322+00.00

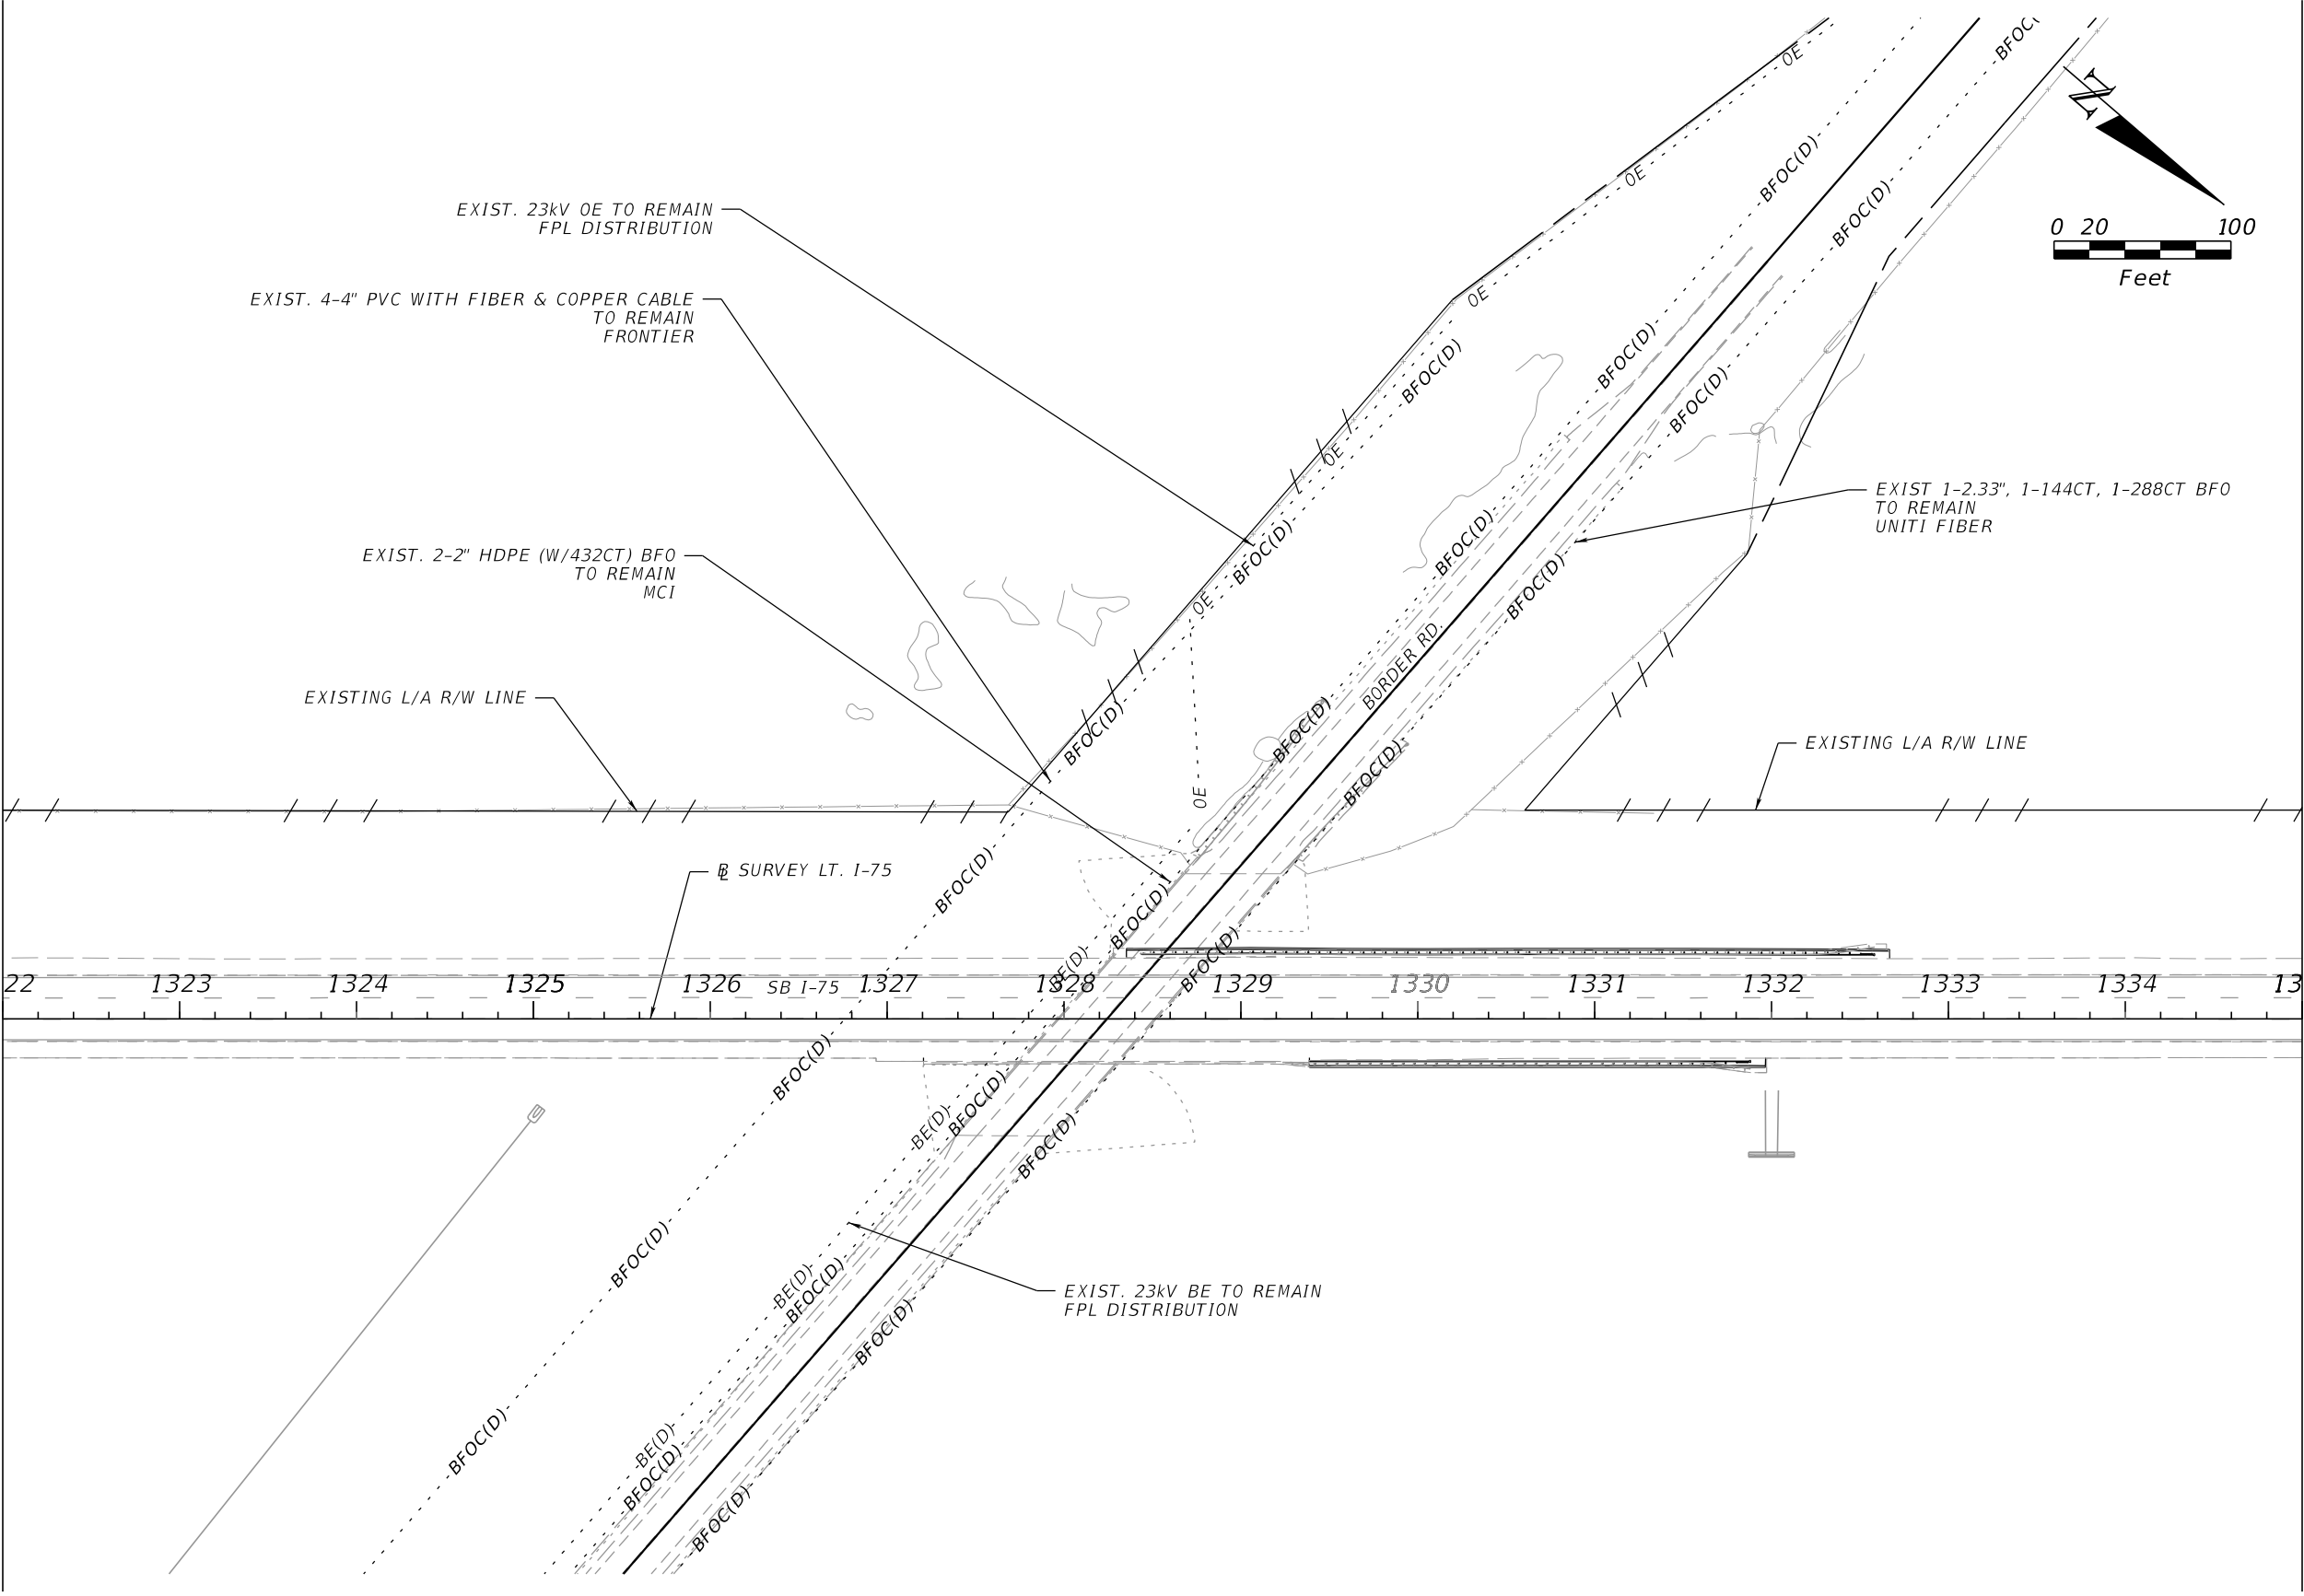

MATCHLINE S.B. STA. 1335+00.00

REVISIONS				ENGINEER OF RECORD		STATE OF FLORIDA DEPARTMENT OF TRANSPORTATION			UTILITY ADJUSTMENT S.B. LANES	SHEET NO. 95
DATE	DESCRIPTION	DATE	DESCRIPTION	VU HOANG VU, P.E. LICENSE NUMBER: 60294 STANTEC CONSULTING SERVICES, INC. 300 PRIMERA BLVD., SUITE 300 LAKE MARY, FLORIDA 32746		ROAD NO.	COUNTY	FINANCIAL PROJECT ID		
						SR 93	SARASOTA	451734-1-52-01		

MATCHLINE N.B. STA. 1335+00.00

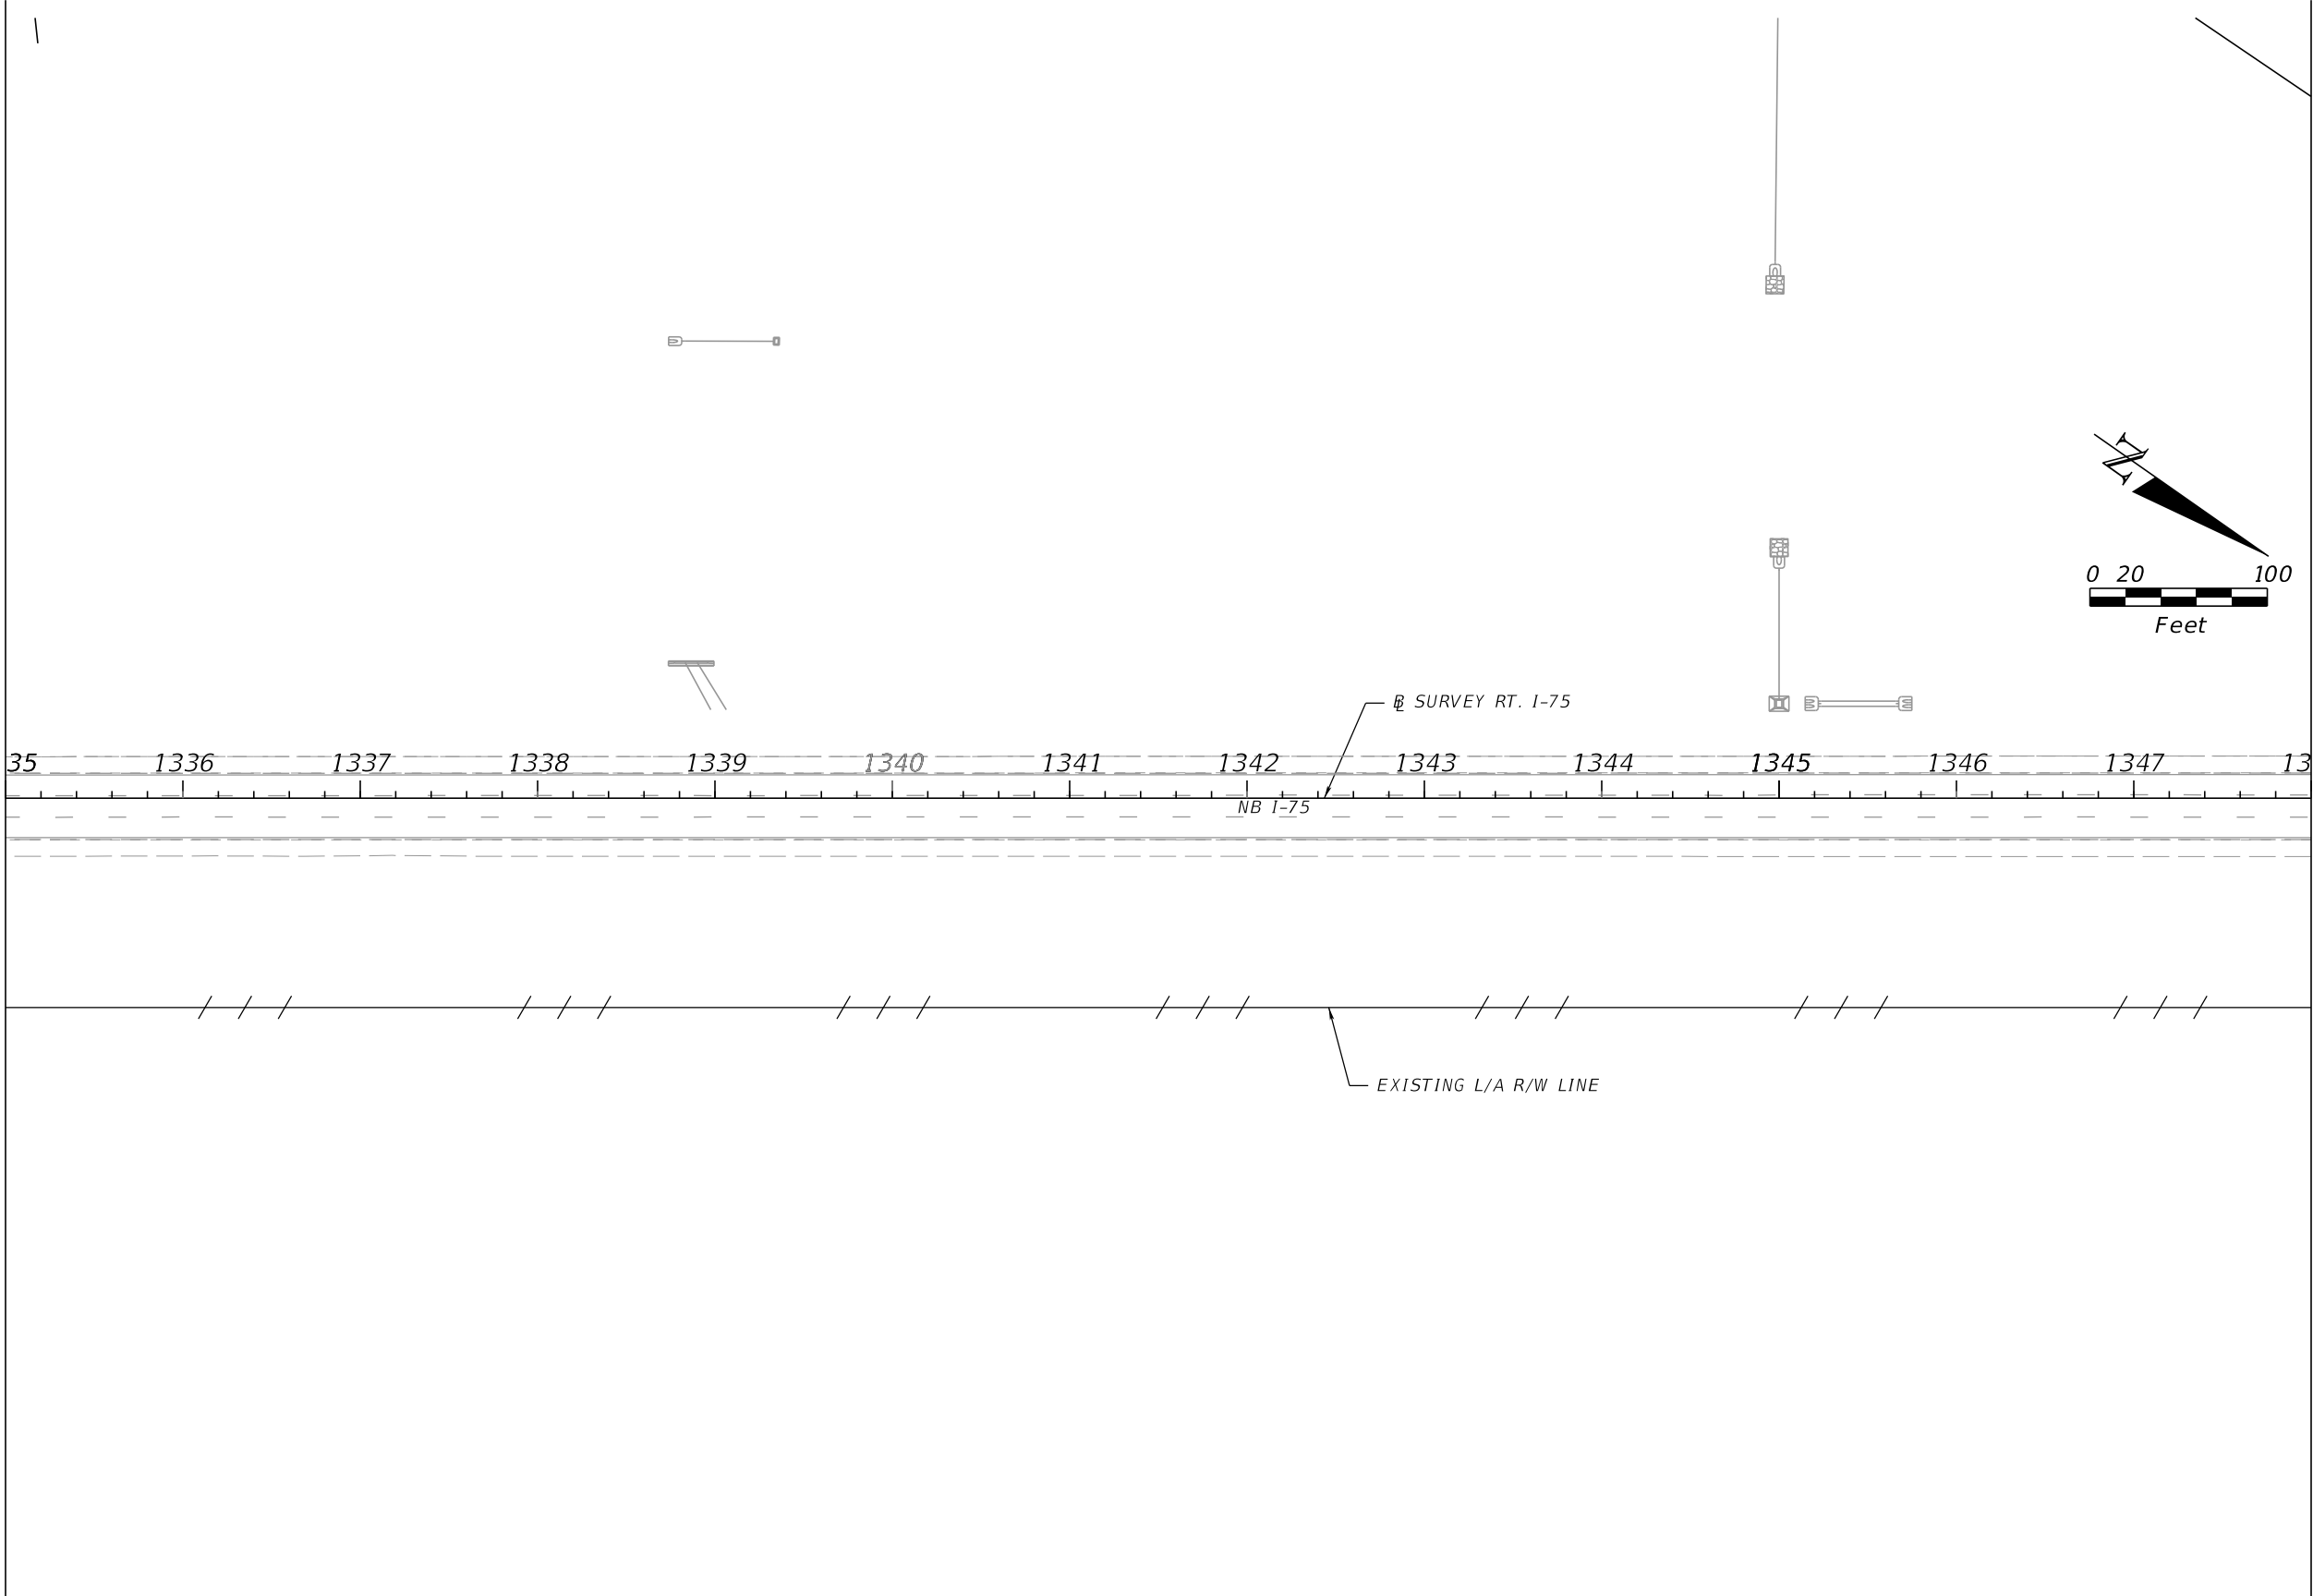


MATCHLINE N.B. STA. 1348+00.00

REVISIONS				ENGINEER OF RECORD		STATE OF FLORIDA DEPARTMENT OF TRANSPORTATION			UTILITY ADJUSTMENT N.B. LANES		SHEET NO.
DATE	DESCRIPTION	DATE	DESCRIPTION	VU HOANG VU, P.E. LICENSE NUMBER: 60294 STANTEC CONSULTING SERVICES, INC. 300 PRIMERA BLVD., SUITE 300 LAKE MARY, FLORIDA 32746		ROAD NO.	COUNTY	FINANCIAL PROJECT ID			96
						SR 93	SARASOTA	451734-1-52-01			

THE OFFICIAL RECORD OF THIS SHEET IS THE ELECTRONIC FILE DIGITALLY SIGNED AND SEALED UNDER RULE 61G15-23.004, F.A.C.

MATCHLINE S.B. STA. 1335+00.00

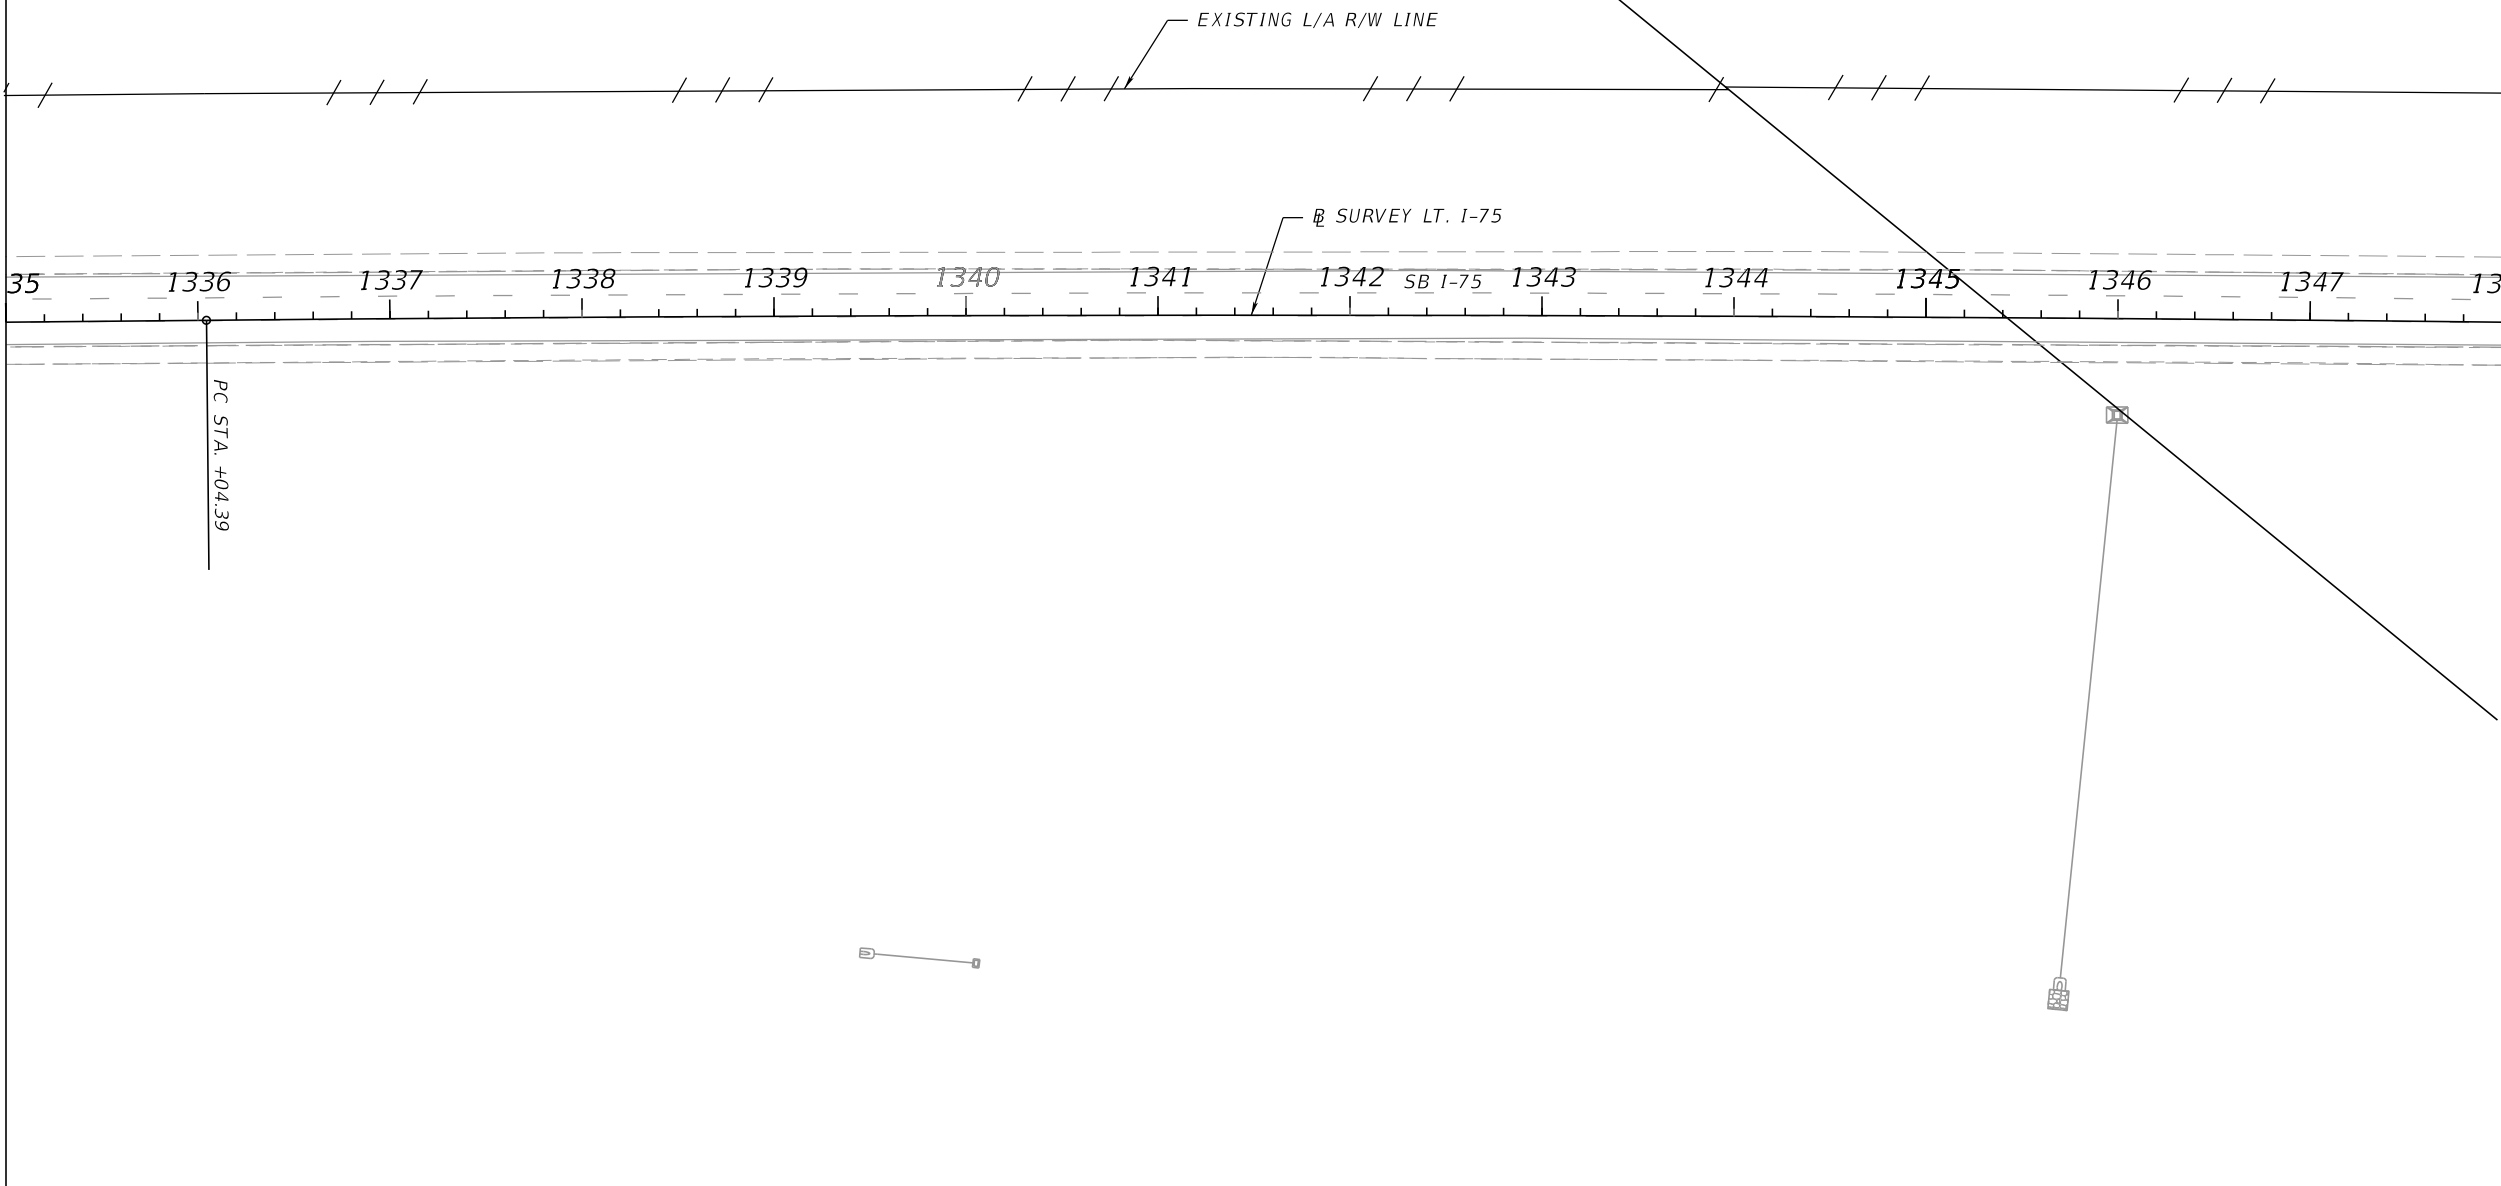


MATCHLINE S.B. STA. 1348+00.00

REVISIONS				ENGINEER OF RECORD	STATE OF FLORIDA DEPARTMENT OF TRANSPORTATION			UTILITY ADJUSTMENT	SHEET NO.
DATE	DESCRIPTION	DATE	DESCRIPTION	VU HOANG VU, P.E. LICENSE NUMBER: 60294 STANTEC CONSULTING SERVICES, INC. 300 PRIMERA BLVD., SUITE 300 LAKE MARY, FLORIDA 32746	ROAD NO.	COUNTY	FINANCIAL PROJECT ID		S.B. LANES
					SR 93	SARASOTA	451734-1-52-01		

VU HOANG VU, P.E.
LICENSE NUMBER: 60294
STANTEC CONSULTING SERVICES, INC.
300 PRIMERA BLVD., SUITE 300
LAKE MARY, FLORIDA 32746

THE OFFICIAL RECORD OF THIS SHEET IS THE ELECTRONIC FILE DIGITALLY SIGNED AND SEALED UNDER RULE 61G15-23.004, F.A.C.

MATCHLINE N.B. STA. 1348+00.00

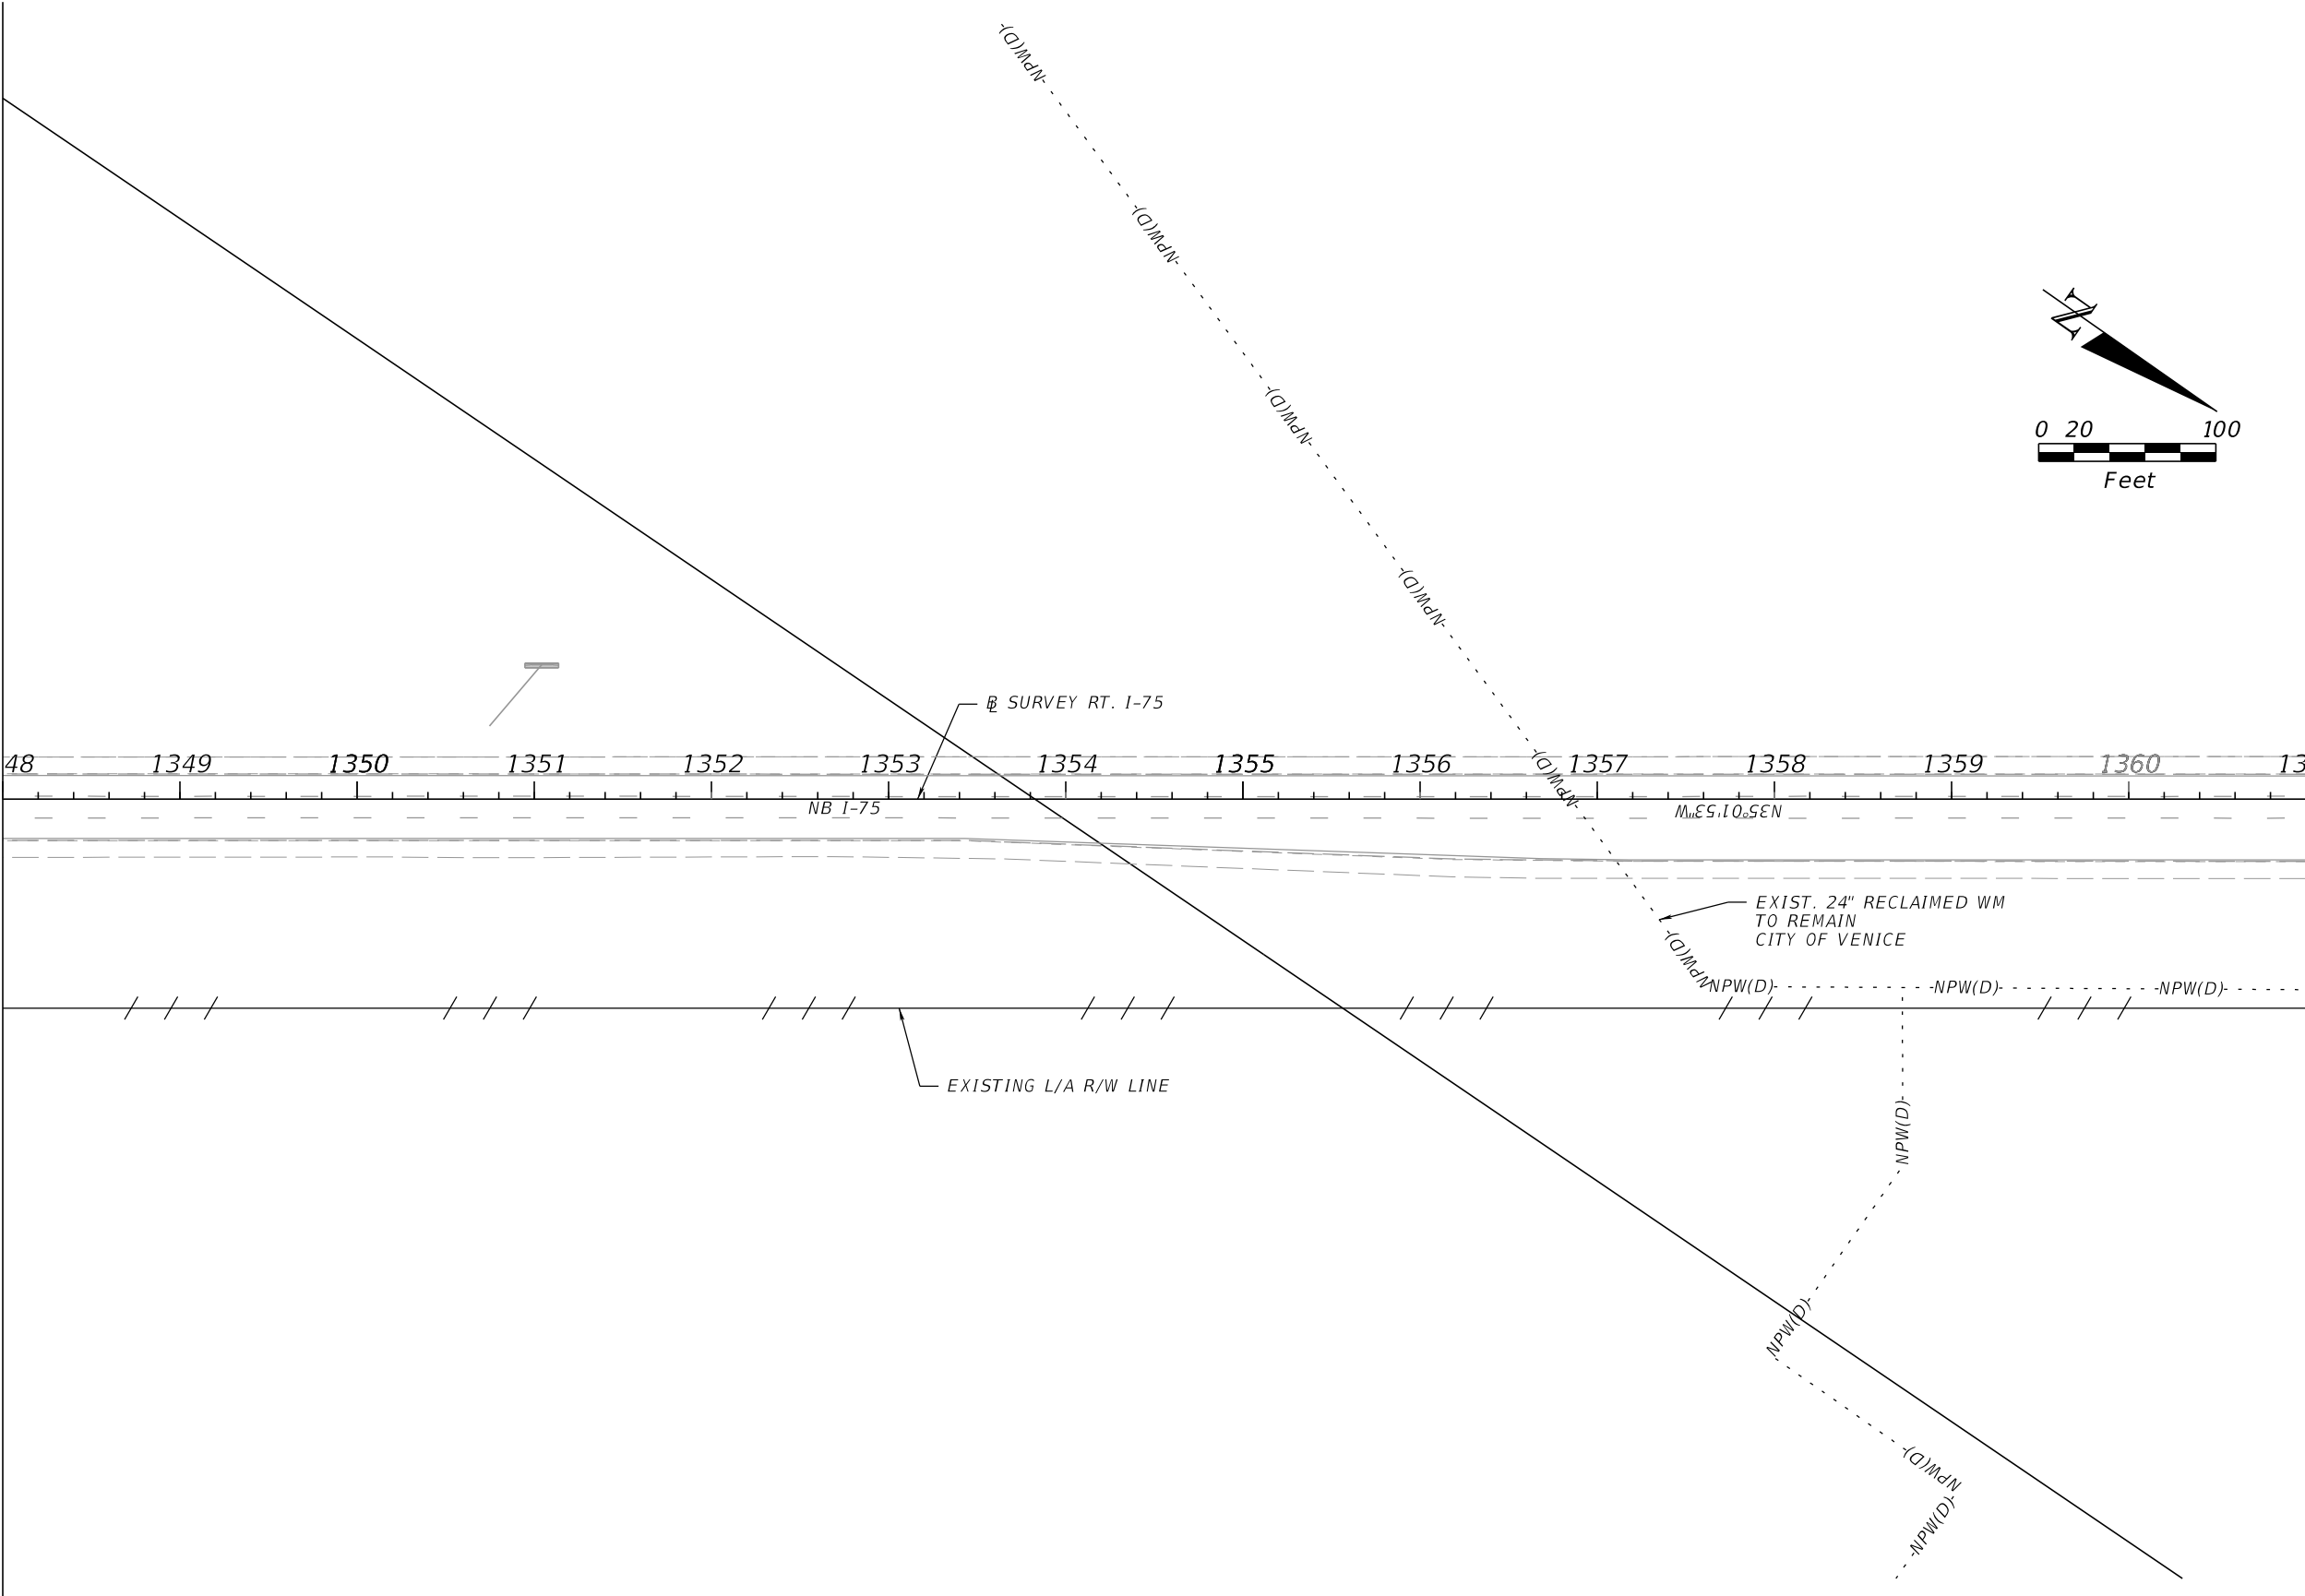

MATCHLINE N.B. STA. 1361+00.00



REVISIONS				ENGINEER OF RECORD		STATE OF FLORIDA DEPARTMENT OF TRANSPORTATION			UTILITY ADJUSTMENT	SHEET NO.
DATE	DESCRIPTION	DATE	DESCRIPTION	VU HOANG VU, P.E. LICENSE NUMBER: 60294 STANTEC CONSULTING SERVICES, INC. 300 PRIMERA BLVD., SUITE 300 LAKE MARY, FLORIDA 32746		ROAD NO.	COUNTY	FINANCIAL PROJECT ID		
						SR 93	SARASOTA	451734-1-52-01		

N.B. LANES

98

THE OFFICIAL RECORD OF THIS SHEET IS THE ELECTRONIC FILE DIGITALLY SIGNED AND SEALED UNDER RULE 61G15-23.004, F.A.C.

MATCHLINE S.B. STA. 1348+00.00

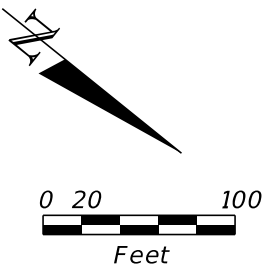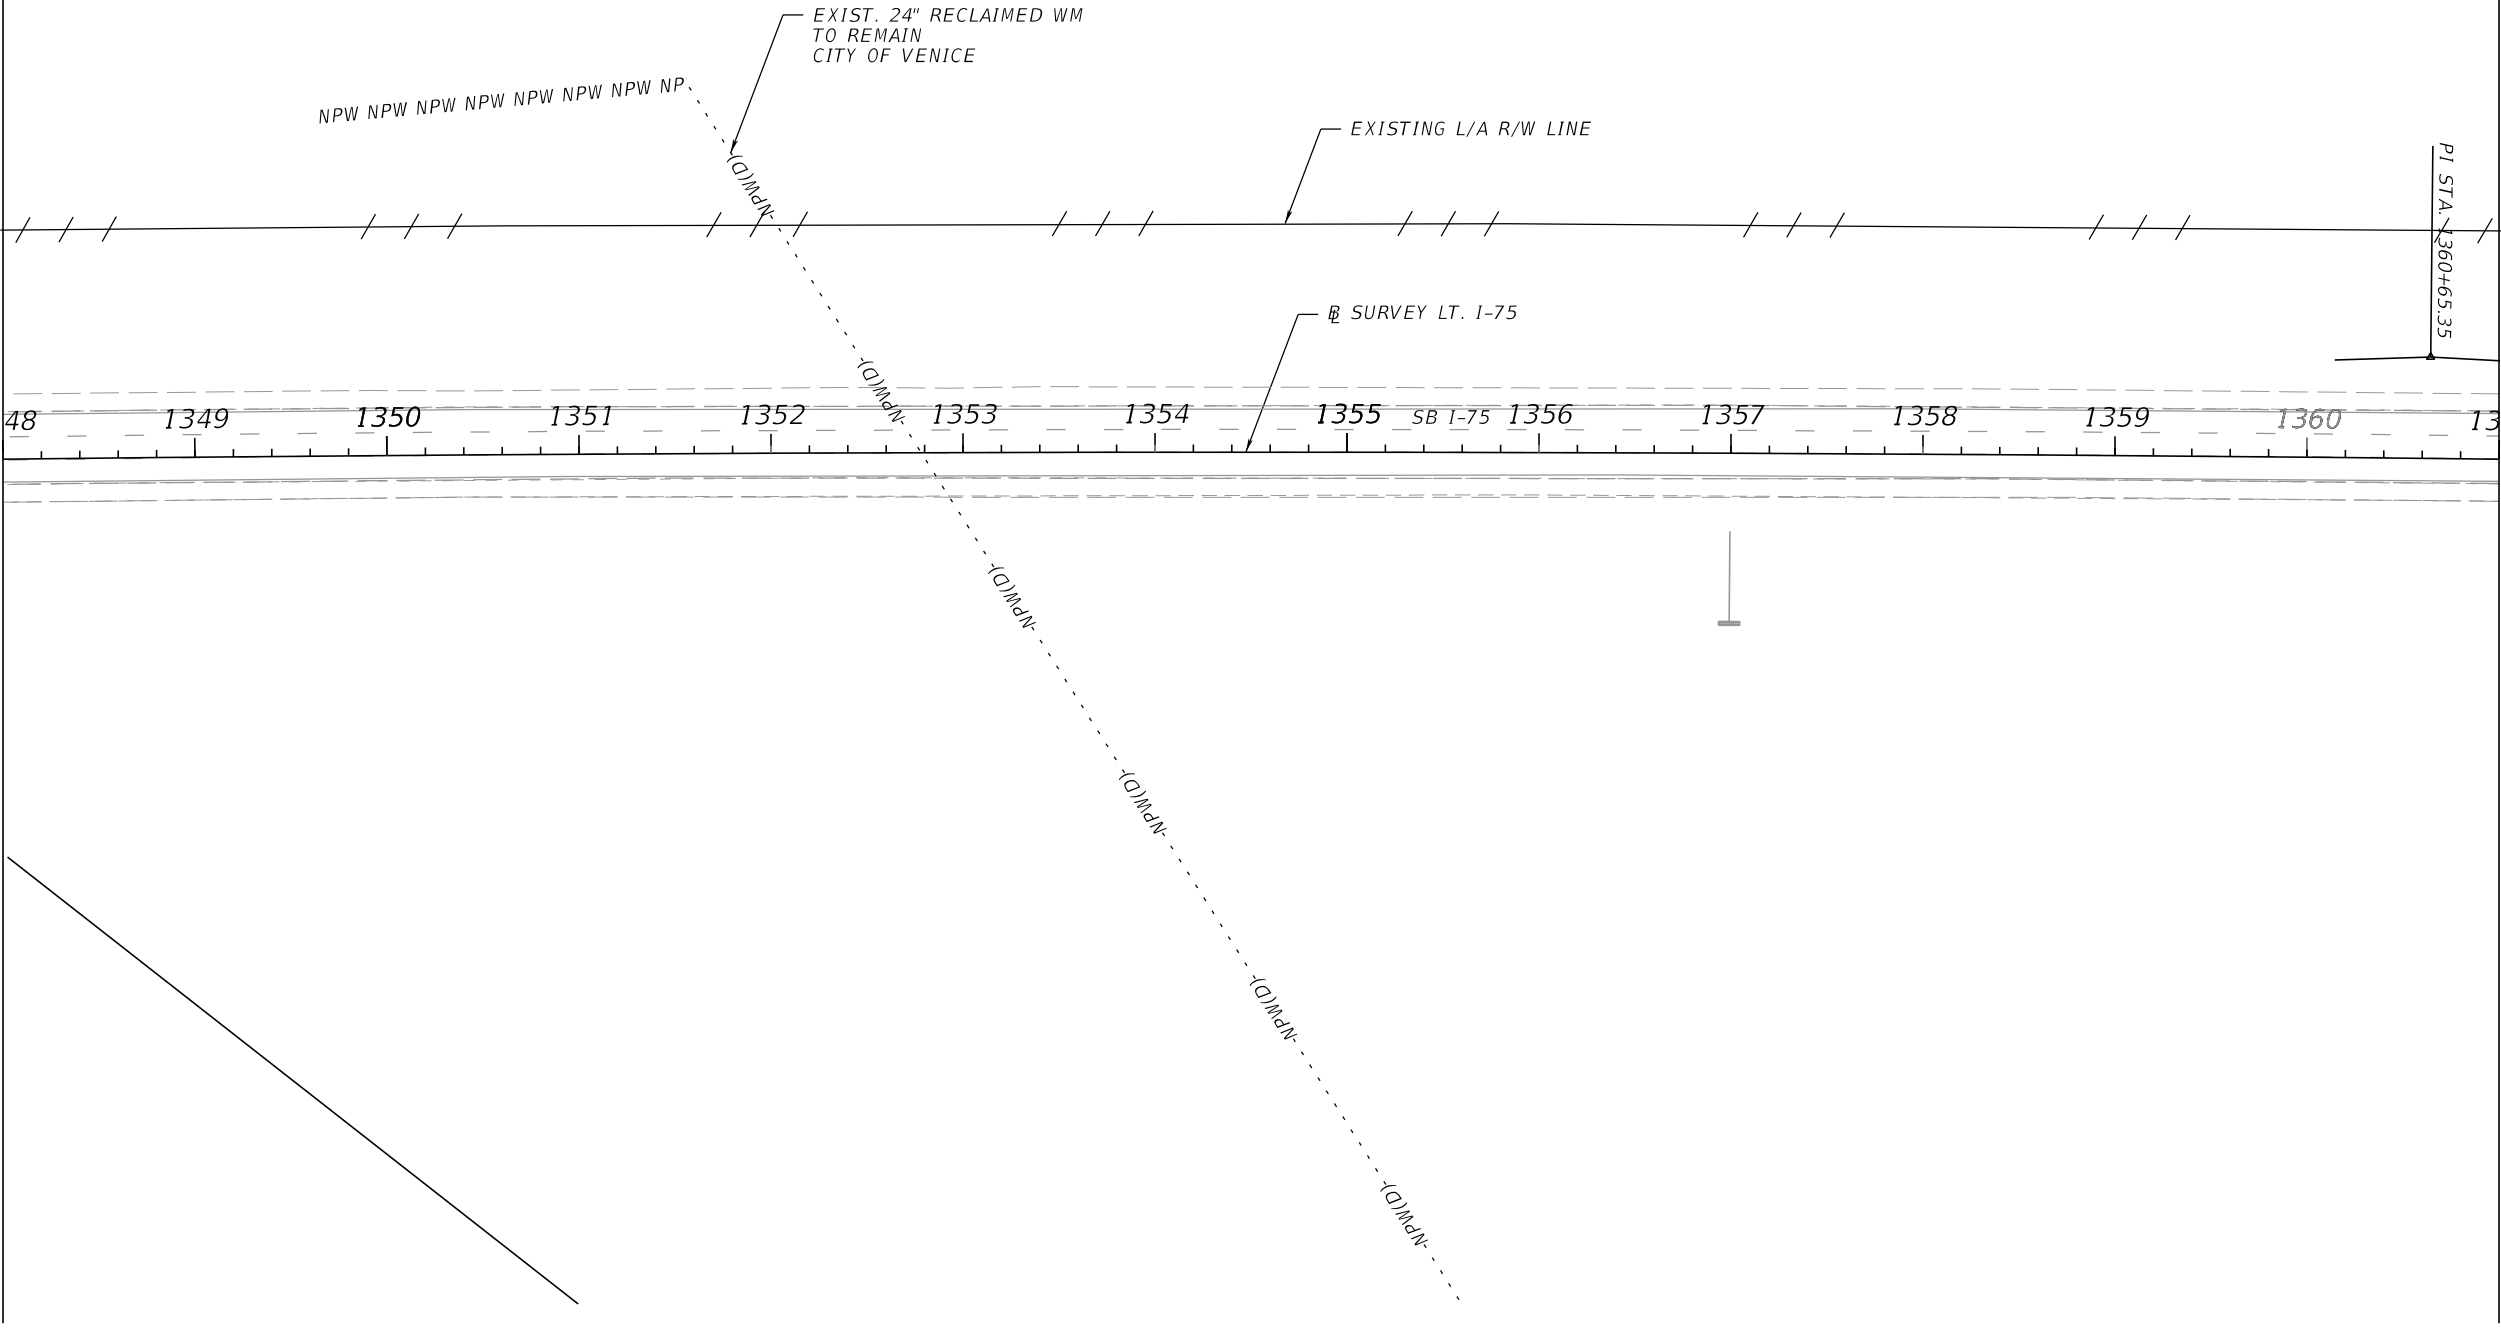


MATCHLINE S.B. STA. 1361+00.00

REVISIONS				ENGINEER OF RECORD		STATE OF FLORIDA DEPARTMENT OF TRANSPORTATION			UTILITY ADJUSTMENT	SHEET NO.
DATE	DESCRIPTION	DATE	DESCRIPTION	VU HOANG VU, P.E. LICENSE NUMBER: 60294 STANTEC CONSULTING SERVICES, INC. 300 PRIMERA BLVD., SUITE 300 LAKE MARY, FLORIDA 32746		ROAD NO.	COUNTY	FINANCIAL PROJECT ID		
						SR 93	SARASOTA	451734-1-52-01		

THE OFFICIAL RECORD OF THIS SHEET IS THE ELECTRONIC FILE DIGITALLY SIGNED AND SEALED UNDER RULE 61G15-23.004, F.A.C.


MATCHLINE N.B. STA. 1361+00.00

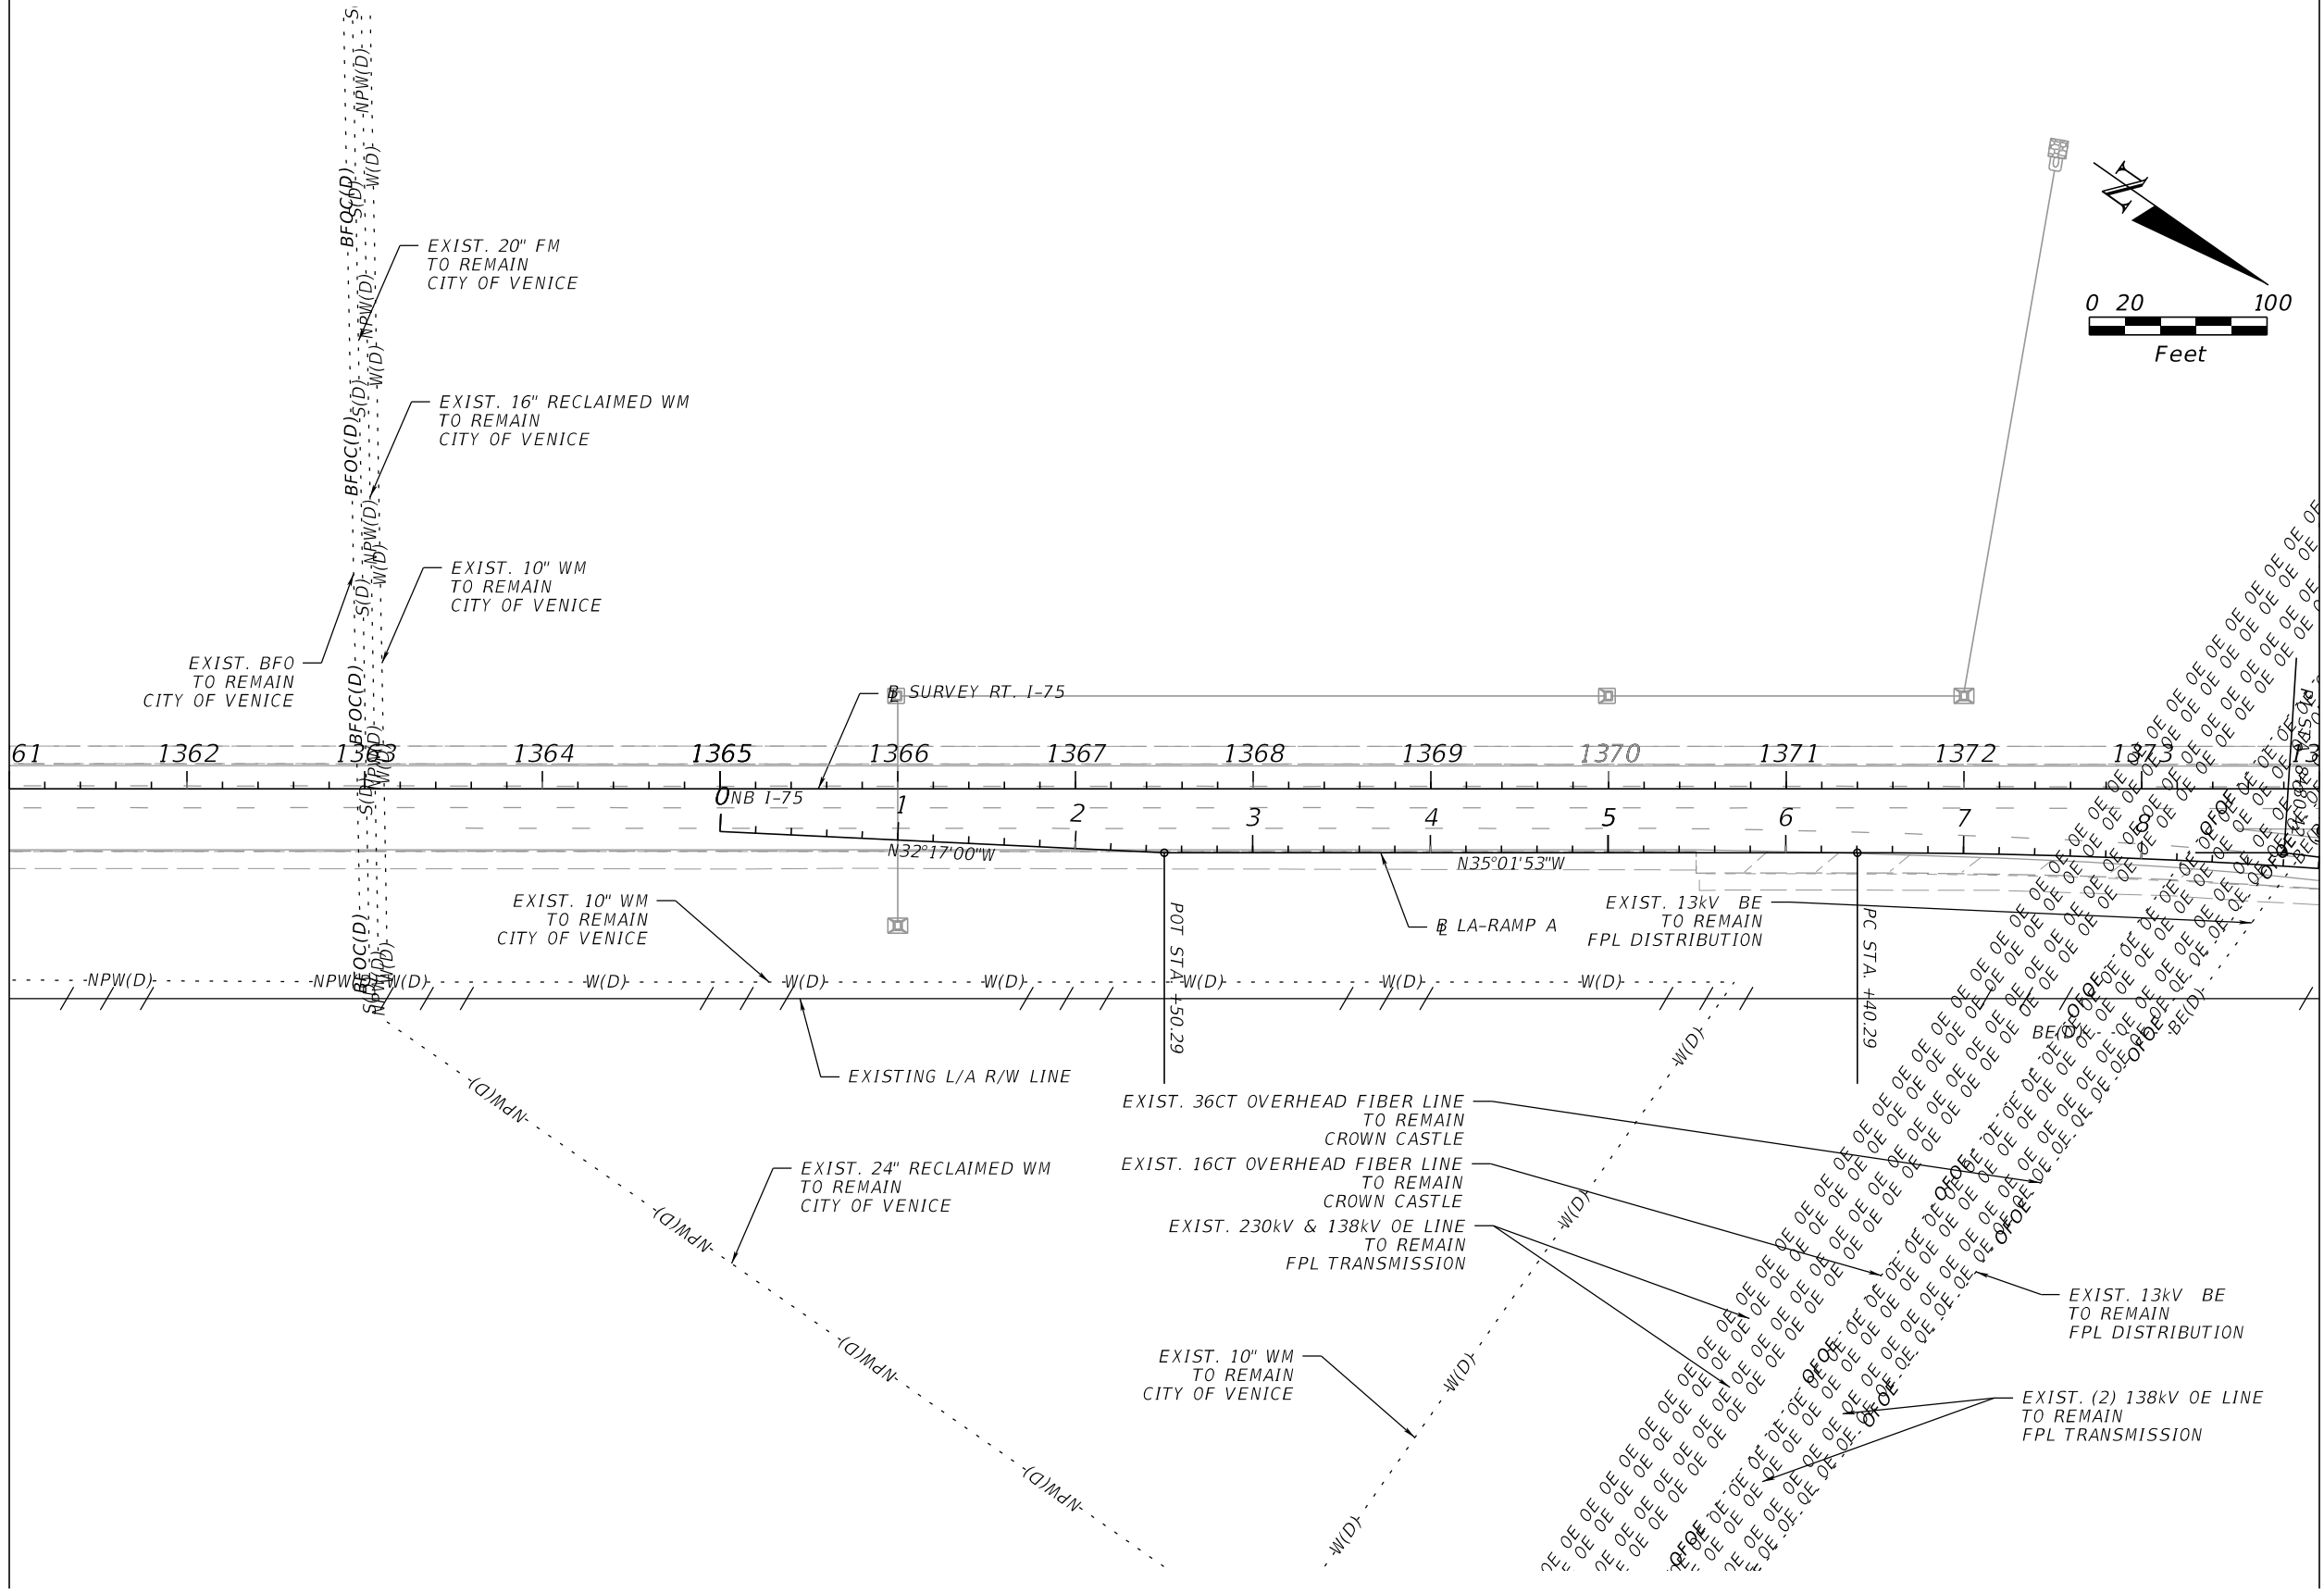

MATCHLINE N.B. STA. 1374+00.00

REVISIONS				ENGINEER OF RECORD	STATE OF FLORIDA DEPARTMENT OF TRANSPORTATION			UTILITY ADJUSTMENT	SHEET NO.
DATE	DESCRIPTION	DATE	DESCRIPTION	VU HOANG VU, P.E. LICENSE NUMBER: 60294 STANTEC CONSULTING SERVICES, INC. 300 PRIMERA BLVD., SUITE 300 LAKE MARY, FLORIDA 32746	ROAD NO.	COUNTY	FINANCIAL PROJECT ID		100
					SR 93	SARASOTA	451734-1-52-01		
								N.B. LANES	


MATCHLINE S.B. STA. 1361+00.00

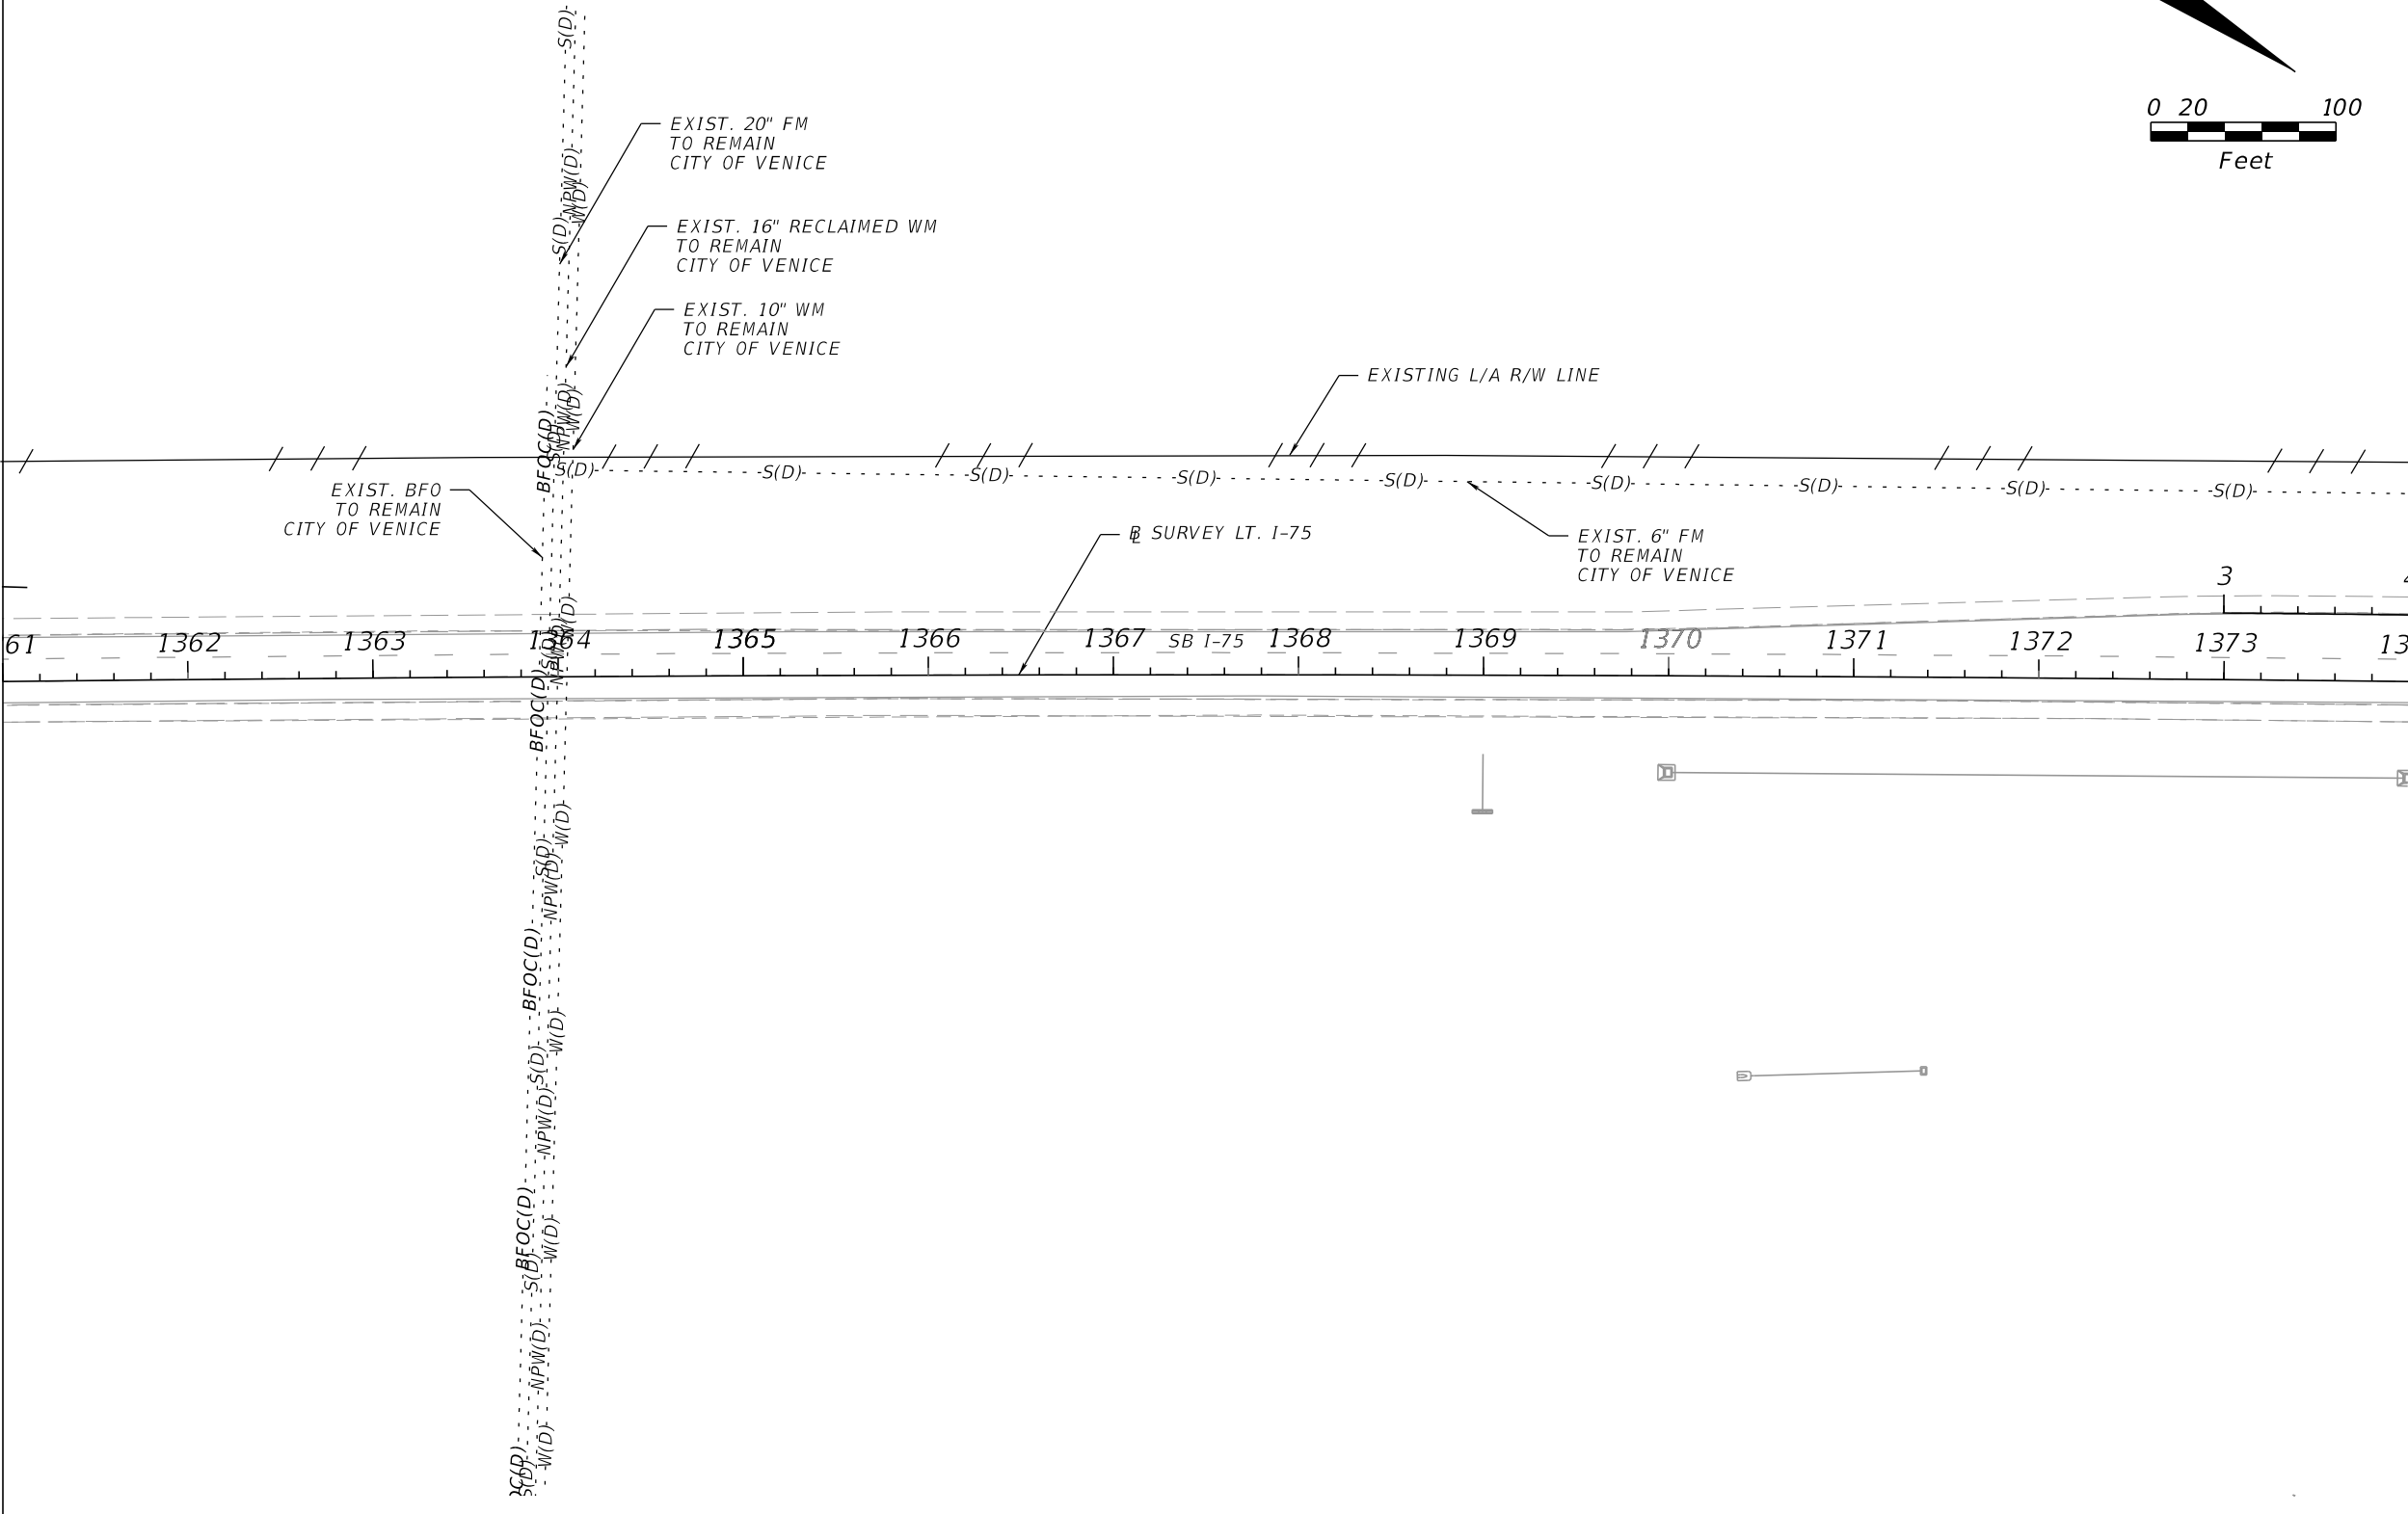

REVISIONS				ENGINEER OF RECORD	STATE OF FLORIDA DEPARTMENT OF TRANSPORTATION			UTILITY ADJUSTMENT	SHEET NO.
DATE	DESCRIPTION	DATE	DESCRIPTION	VU HOANG VU, P.E. LICENSE NUMBER: 60294 STANTEC CONSULTING SERVICES, INC. 300 PRIMERA BLVD., SUITE 300 LAKE MARY, FLORIDA 32746	ROAD NO.	COUNTY	FINANCIAL PROJECT ID		101
					SR 93	SARASOTA	451734-1-52-01		
					S.B. LANES				

THE OFFICIAL RECORD OF THIS SHEET IS THE ELECTRONIC FILE DIGITALLY SIGNED AND SEALED UNDER RULE 61G15-23.004, F.A.C.


MATCHLINE N.B. STA. 1374+00.00

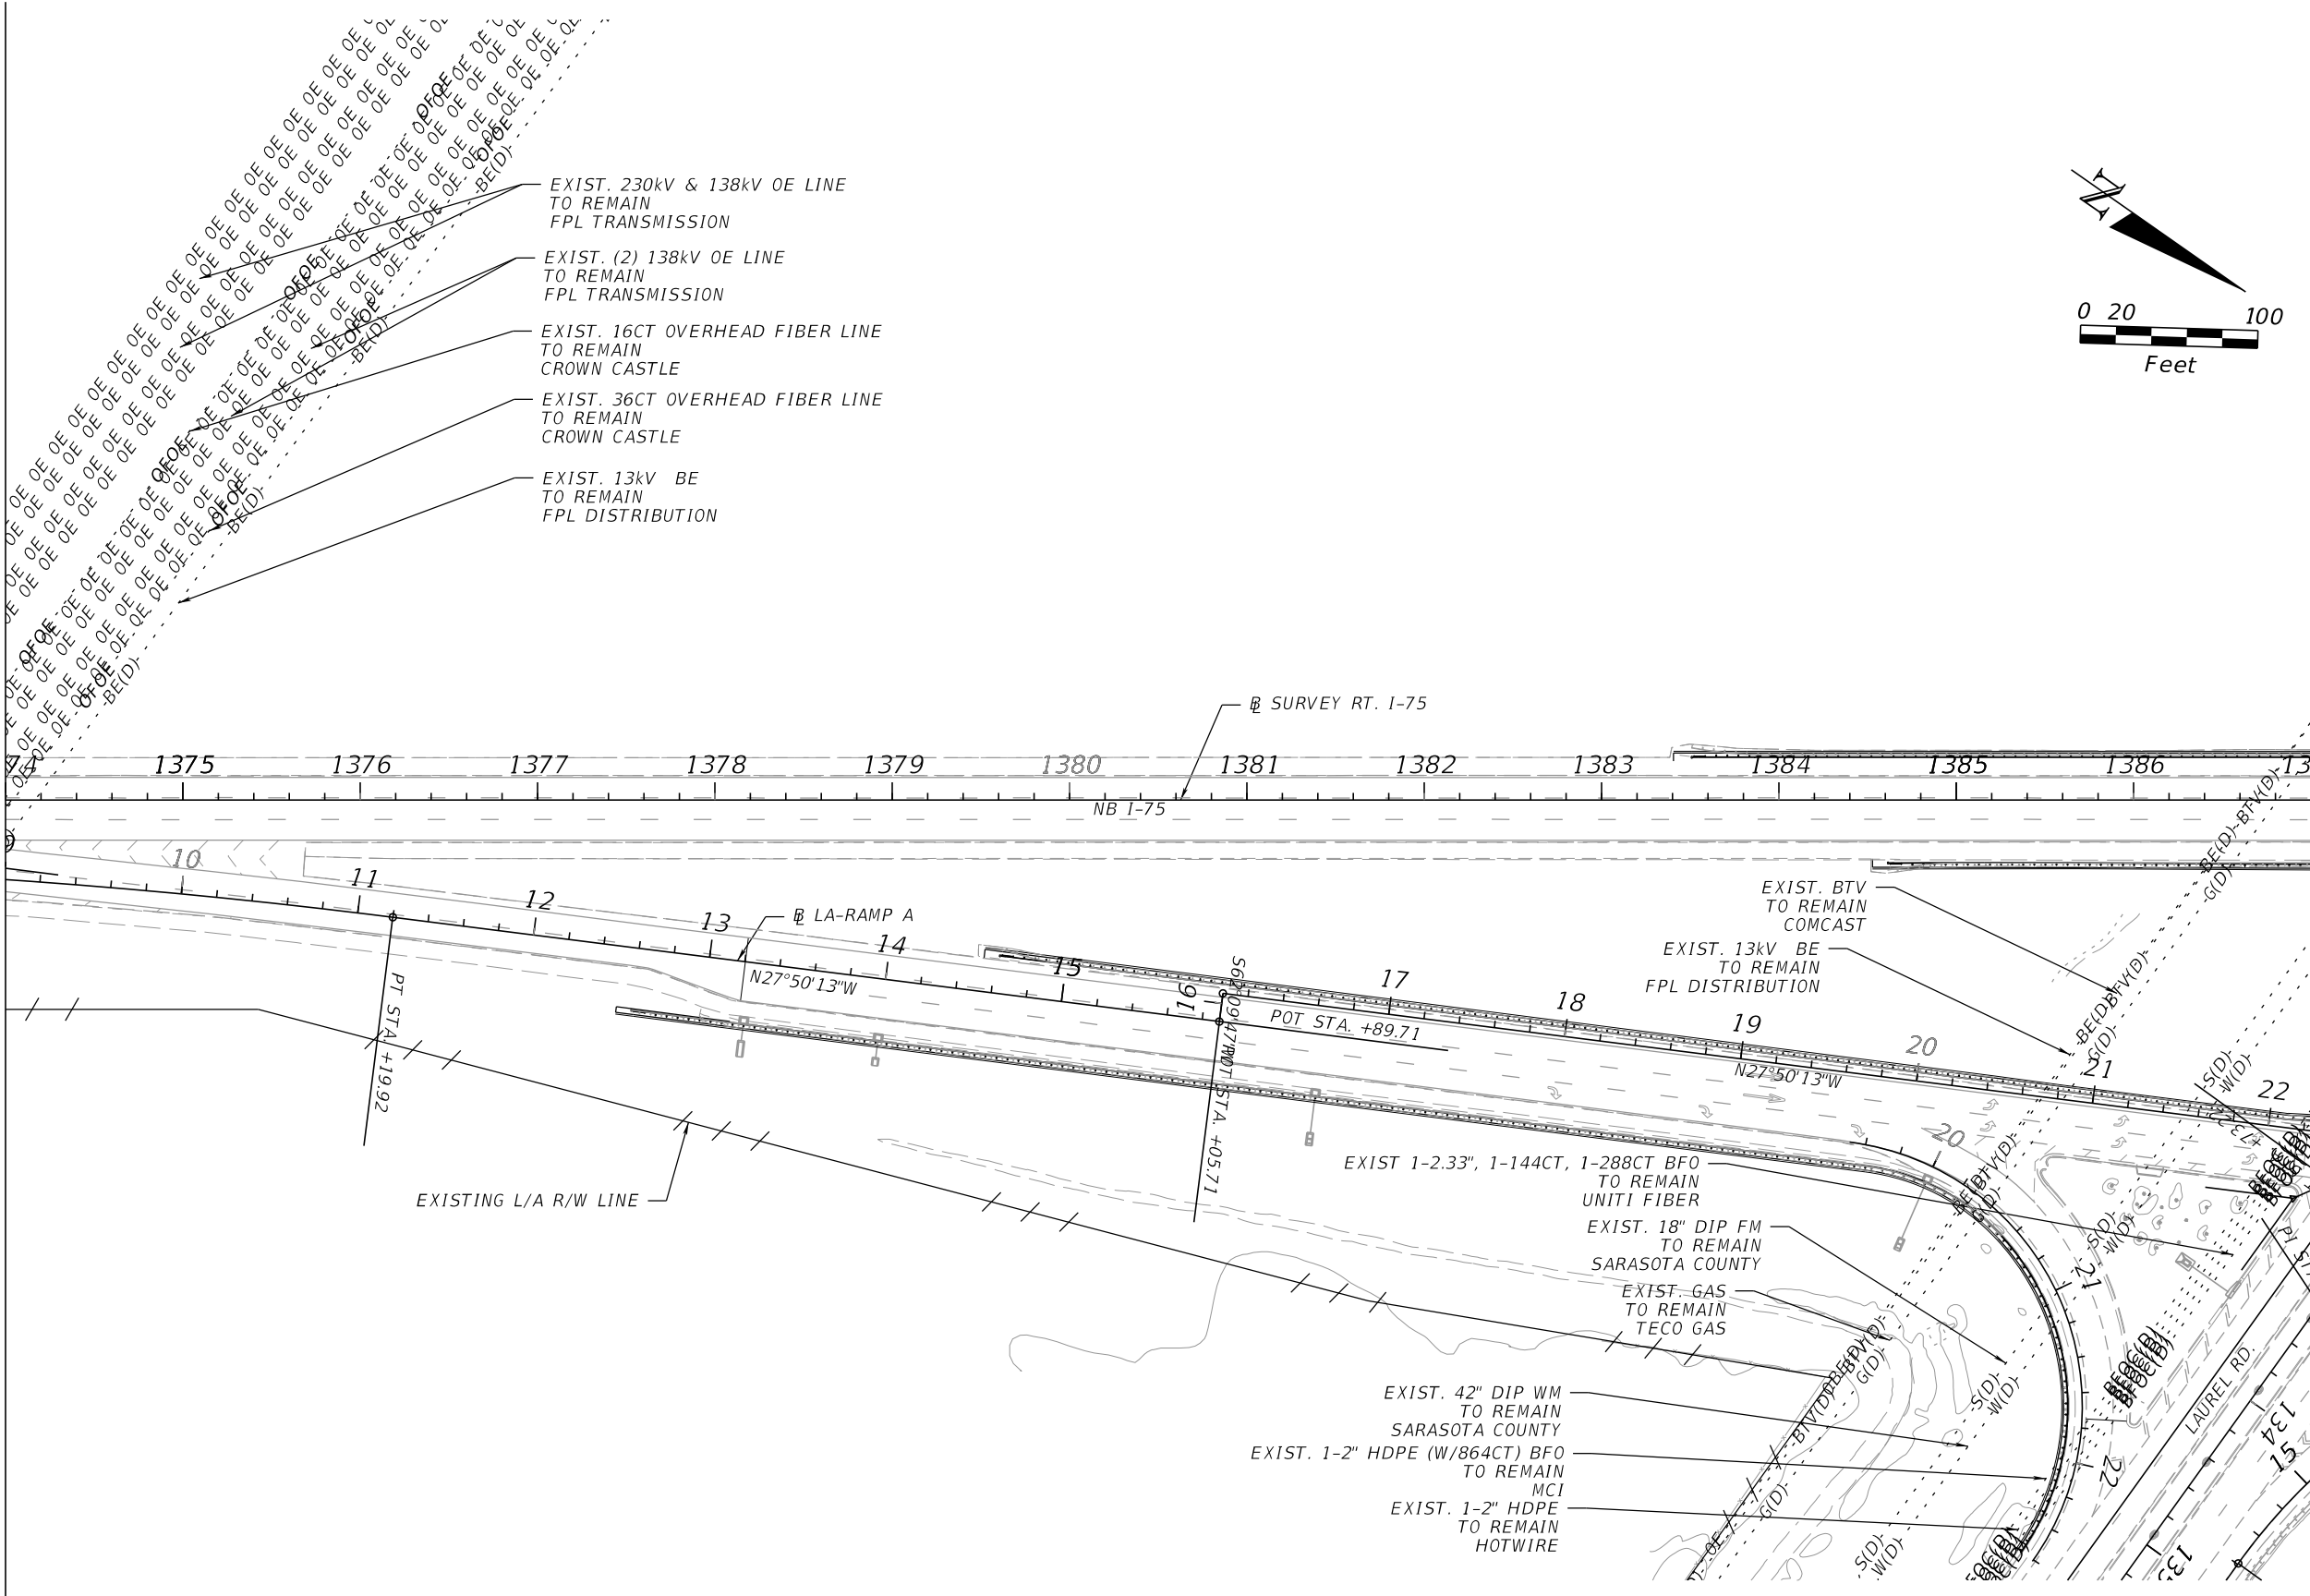

MATCHLINE N.B. STA. 1387+00.00

REVISIONS				ENGINEER OF RECORD	STATE OF FLORIDA DEPARTMENT OF TRANSPORTATION			UTILITY ADJUSTMENT	SHEET NO.
DATE	DESCRIPTION	DATE	DESCRIPTION	VU HOANG VU, P.E. LICENSE NUMBER: 60294 STANTEC CONSULTING SERVICES, INC. 300 PRIMERA BLVD., SUITE 300 LAKE MARY, FLORIDA 32746	ROAD NO.	COUNTY	FINANCIAL PROJECT ID		N.B. LANES
					SR 93	SARASOTA	451734-1-52-01		



MATCHLINE S.B. STA. 1374+00.00

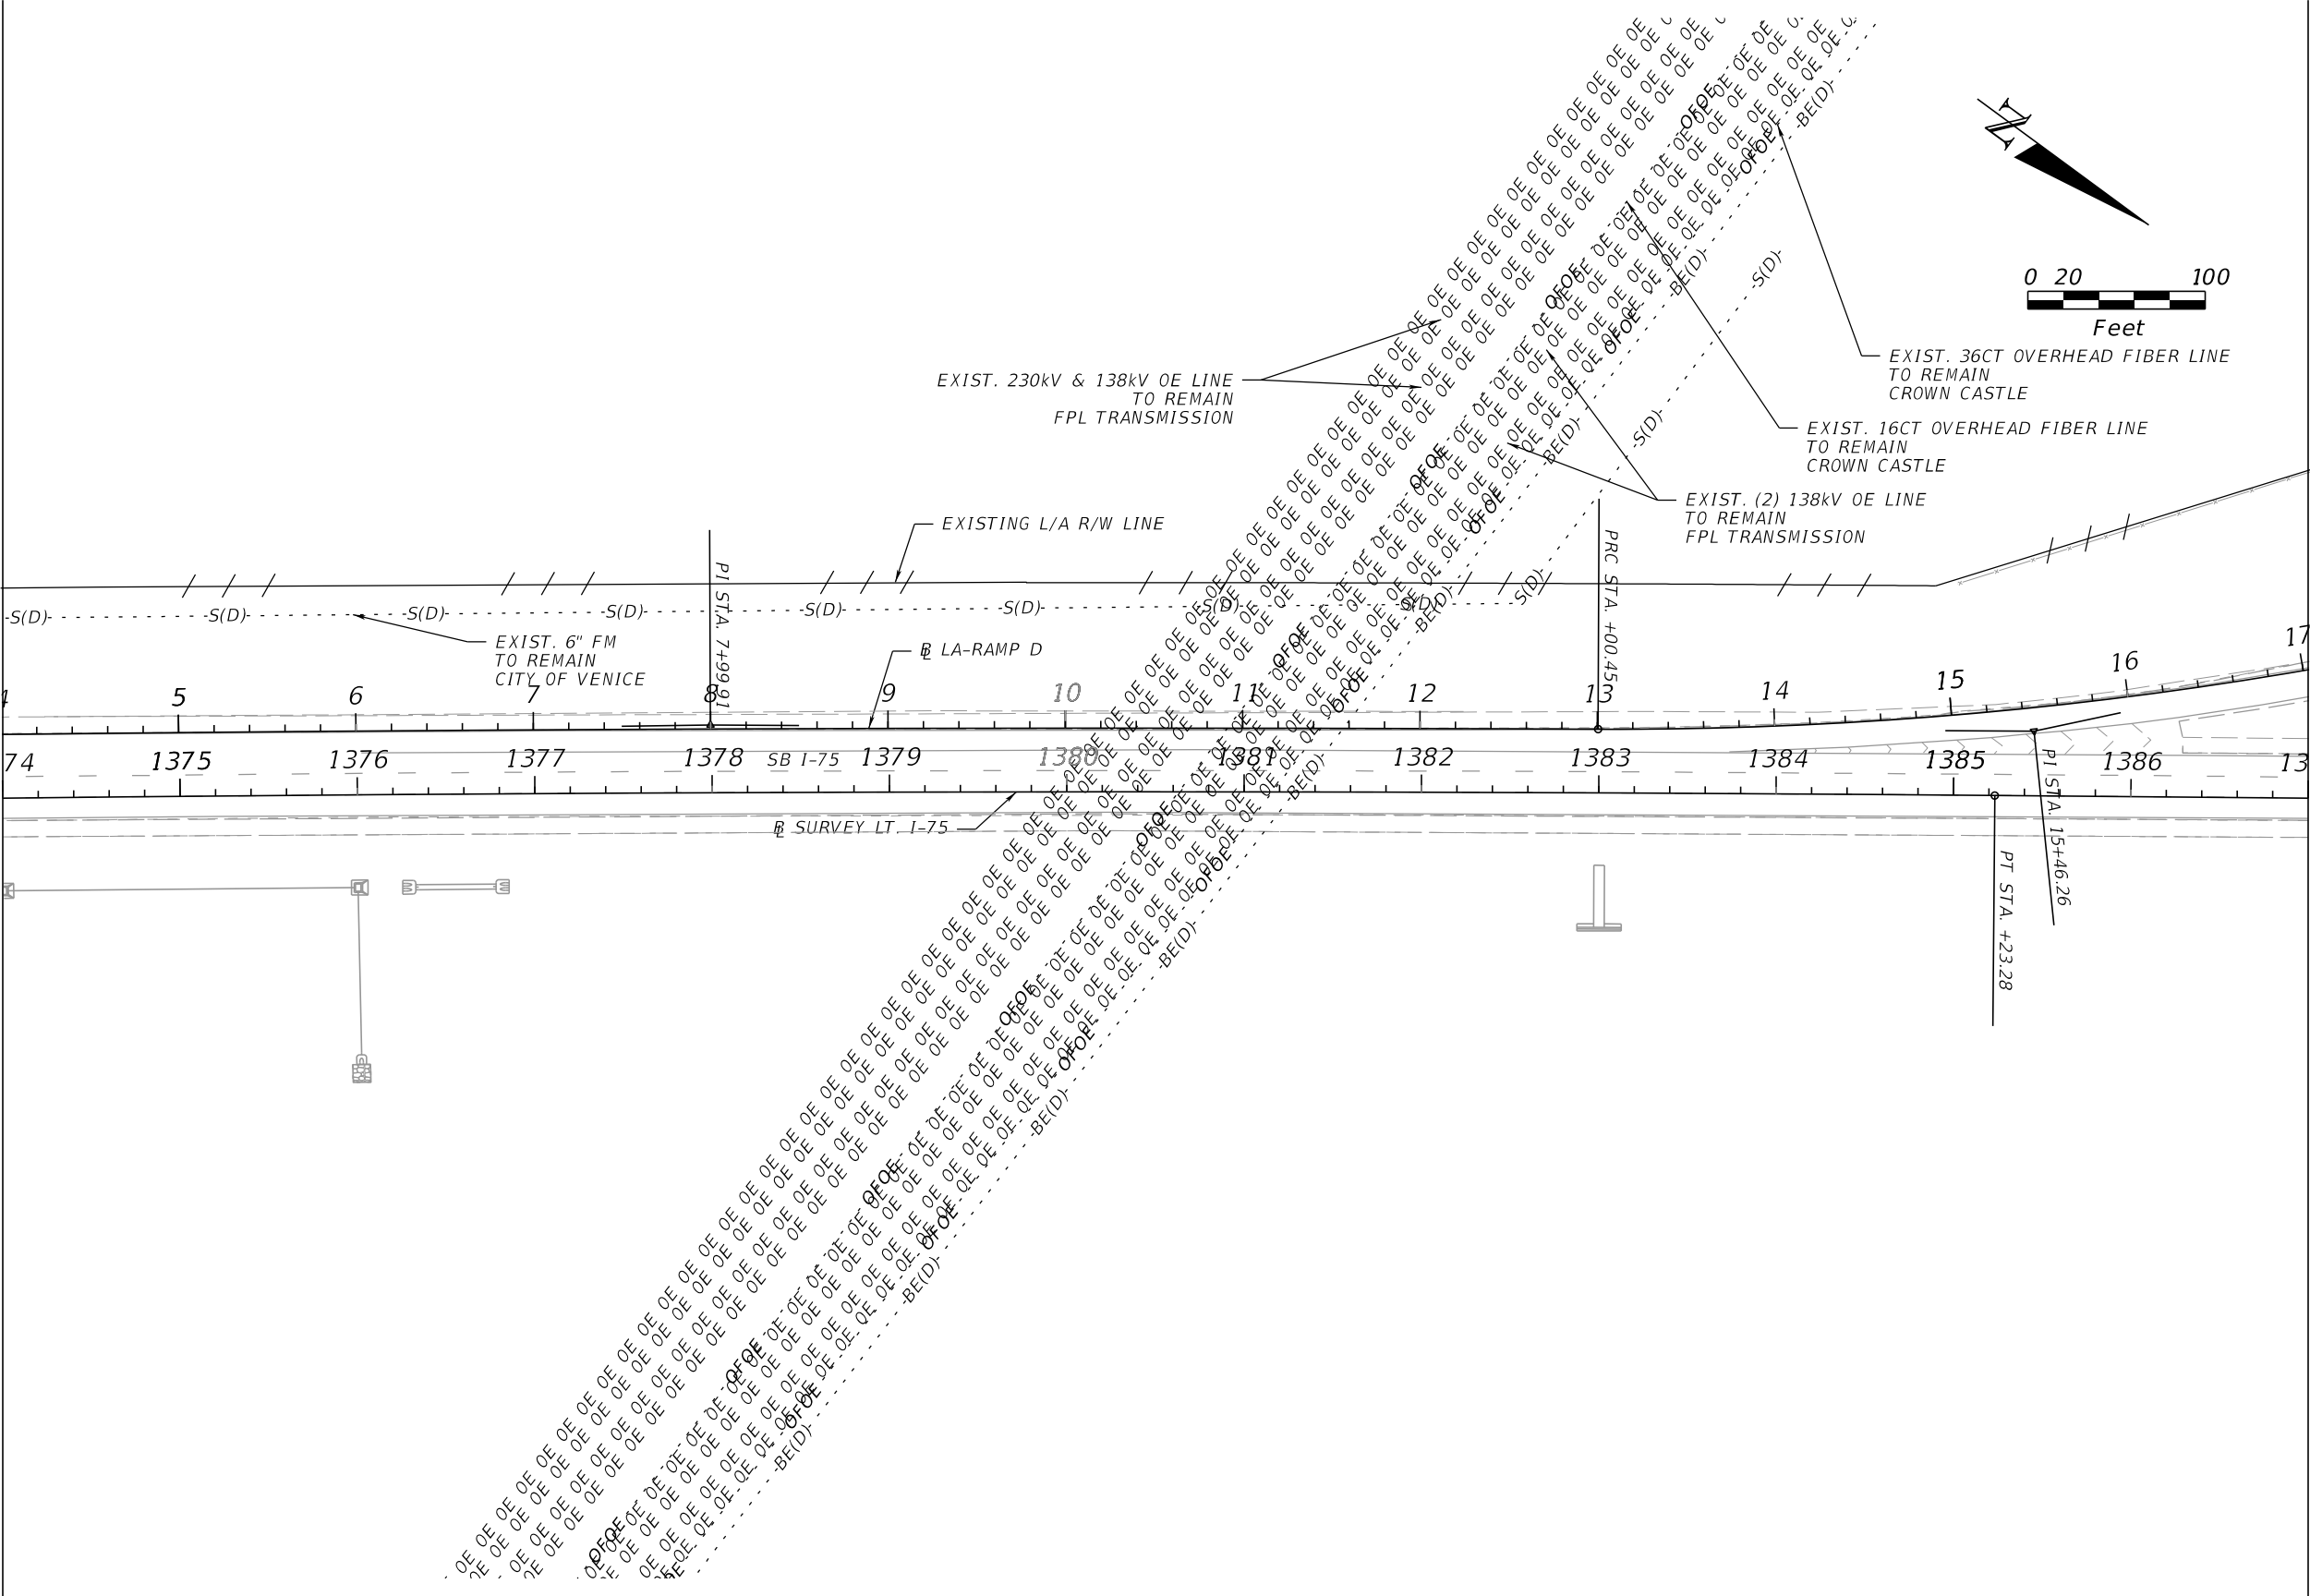

MATCHLINE S.B. STA. 1387+00.00

REVISIONS				ENGINEER OF RECORD		STATE OF FLORIDA DEPARTMENT OF TRANSPORTATION		UTILITY ADJUSTMENT	SHEET NO.
DATE	DESCRIPTION	DATE	DESCRIPTION	VU HOANG VU, P.E. LICENSE NUMBER: 60294 STANTEC CONSULTING SERVICES, INC. 300 PRIMERA BLVD., SUITE 300 LAKE MARY, FLORIDA 32746		ROAD NO.	COUNTY		
						SR 93	SARASOTA	451734-1-52-01	


MATCHLINE N.B. STA. 1387+00.00

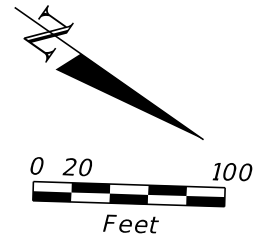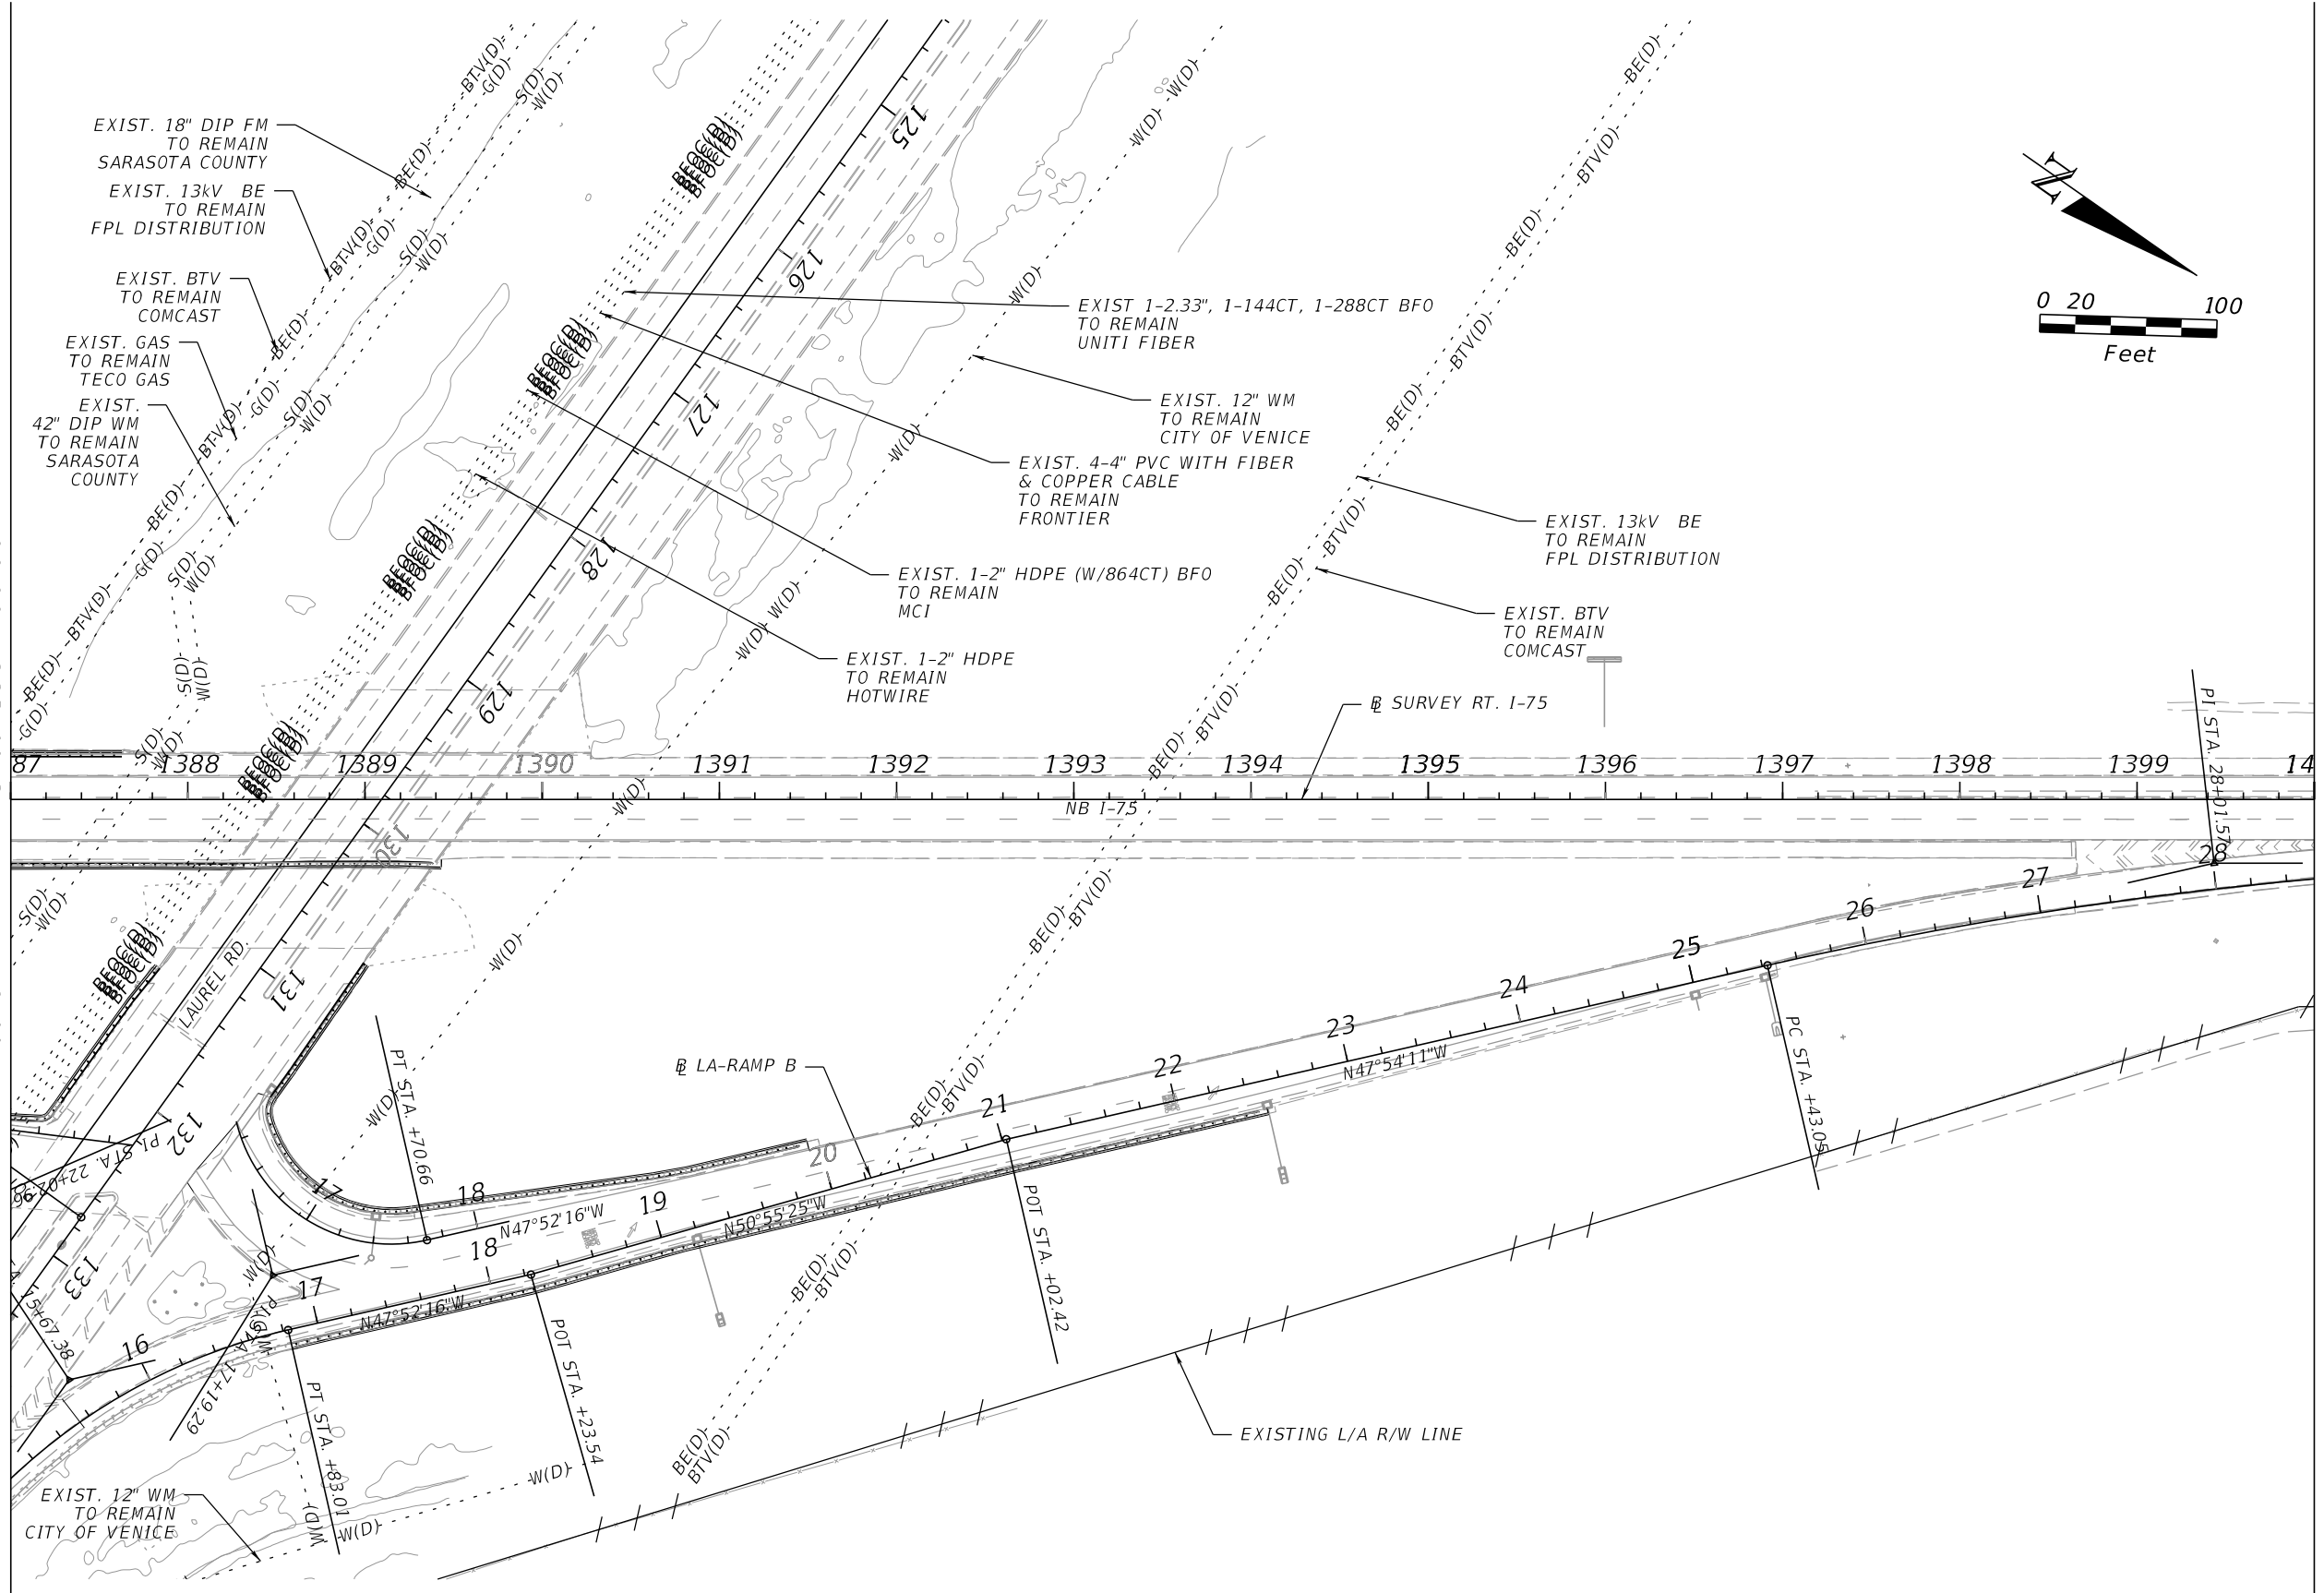

MATCHLINE N.B. STA. 1400+00.00

REVISIONS				ENGINEER OF RECORD		STATE OF FLORIDA DEPARTMENT OF TRANSPORTATION			UTILITY ADJUSTMENT		SHEET NO.
DATE	DESCRIPTION	DATE	DESCRIPTION	VU HOANG VU, P.E. LICENSE NUMBER: 60294 STANTEC CONSULTING SERVICES, INC. 300 PRIMERA BLVD., SUITE 300 LAKE MARY, FLORIDA 32746		ROAD NO.	COUNTY	FINANCIAL PROJECT ID			
						SR 93	SARASOTA	451734-1-52-01	N.B. LANES		104


MATCHLINE S.B. STA. 1387+00.00

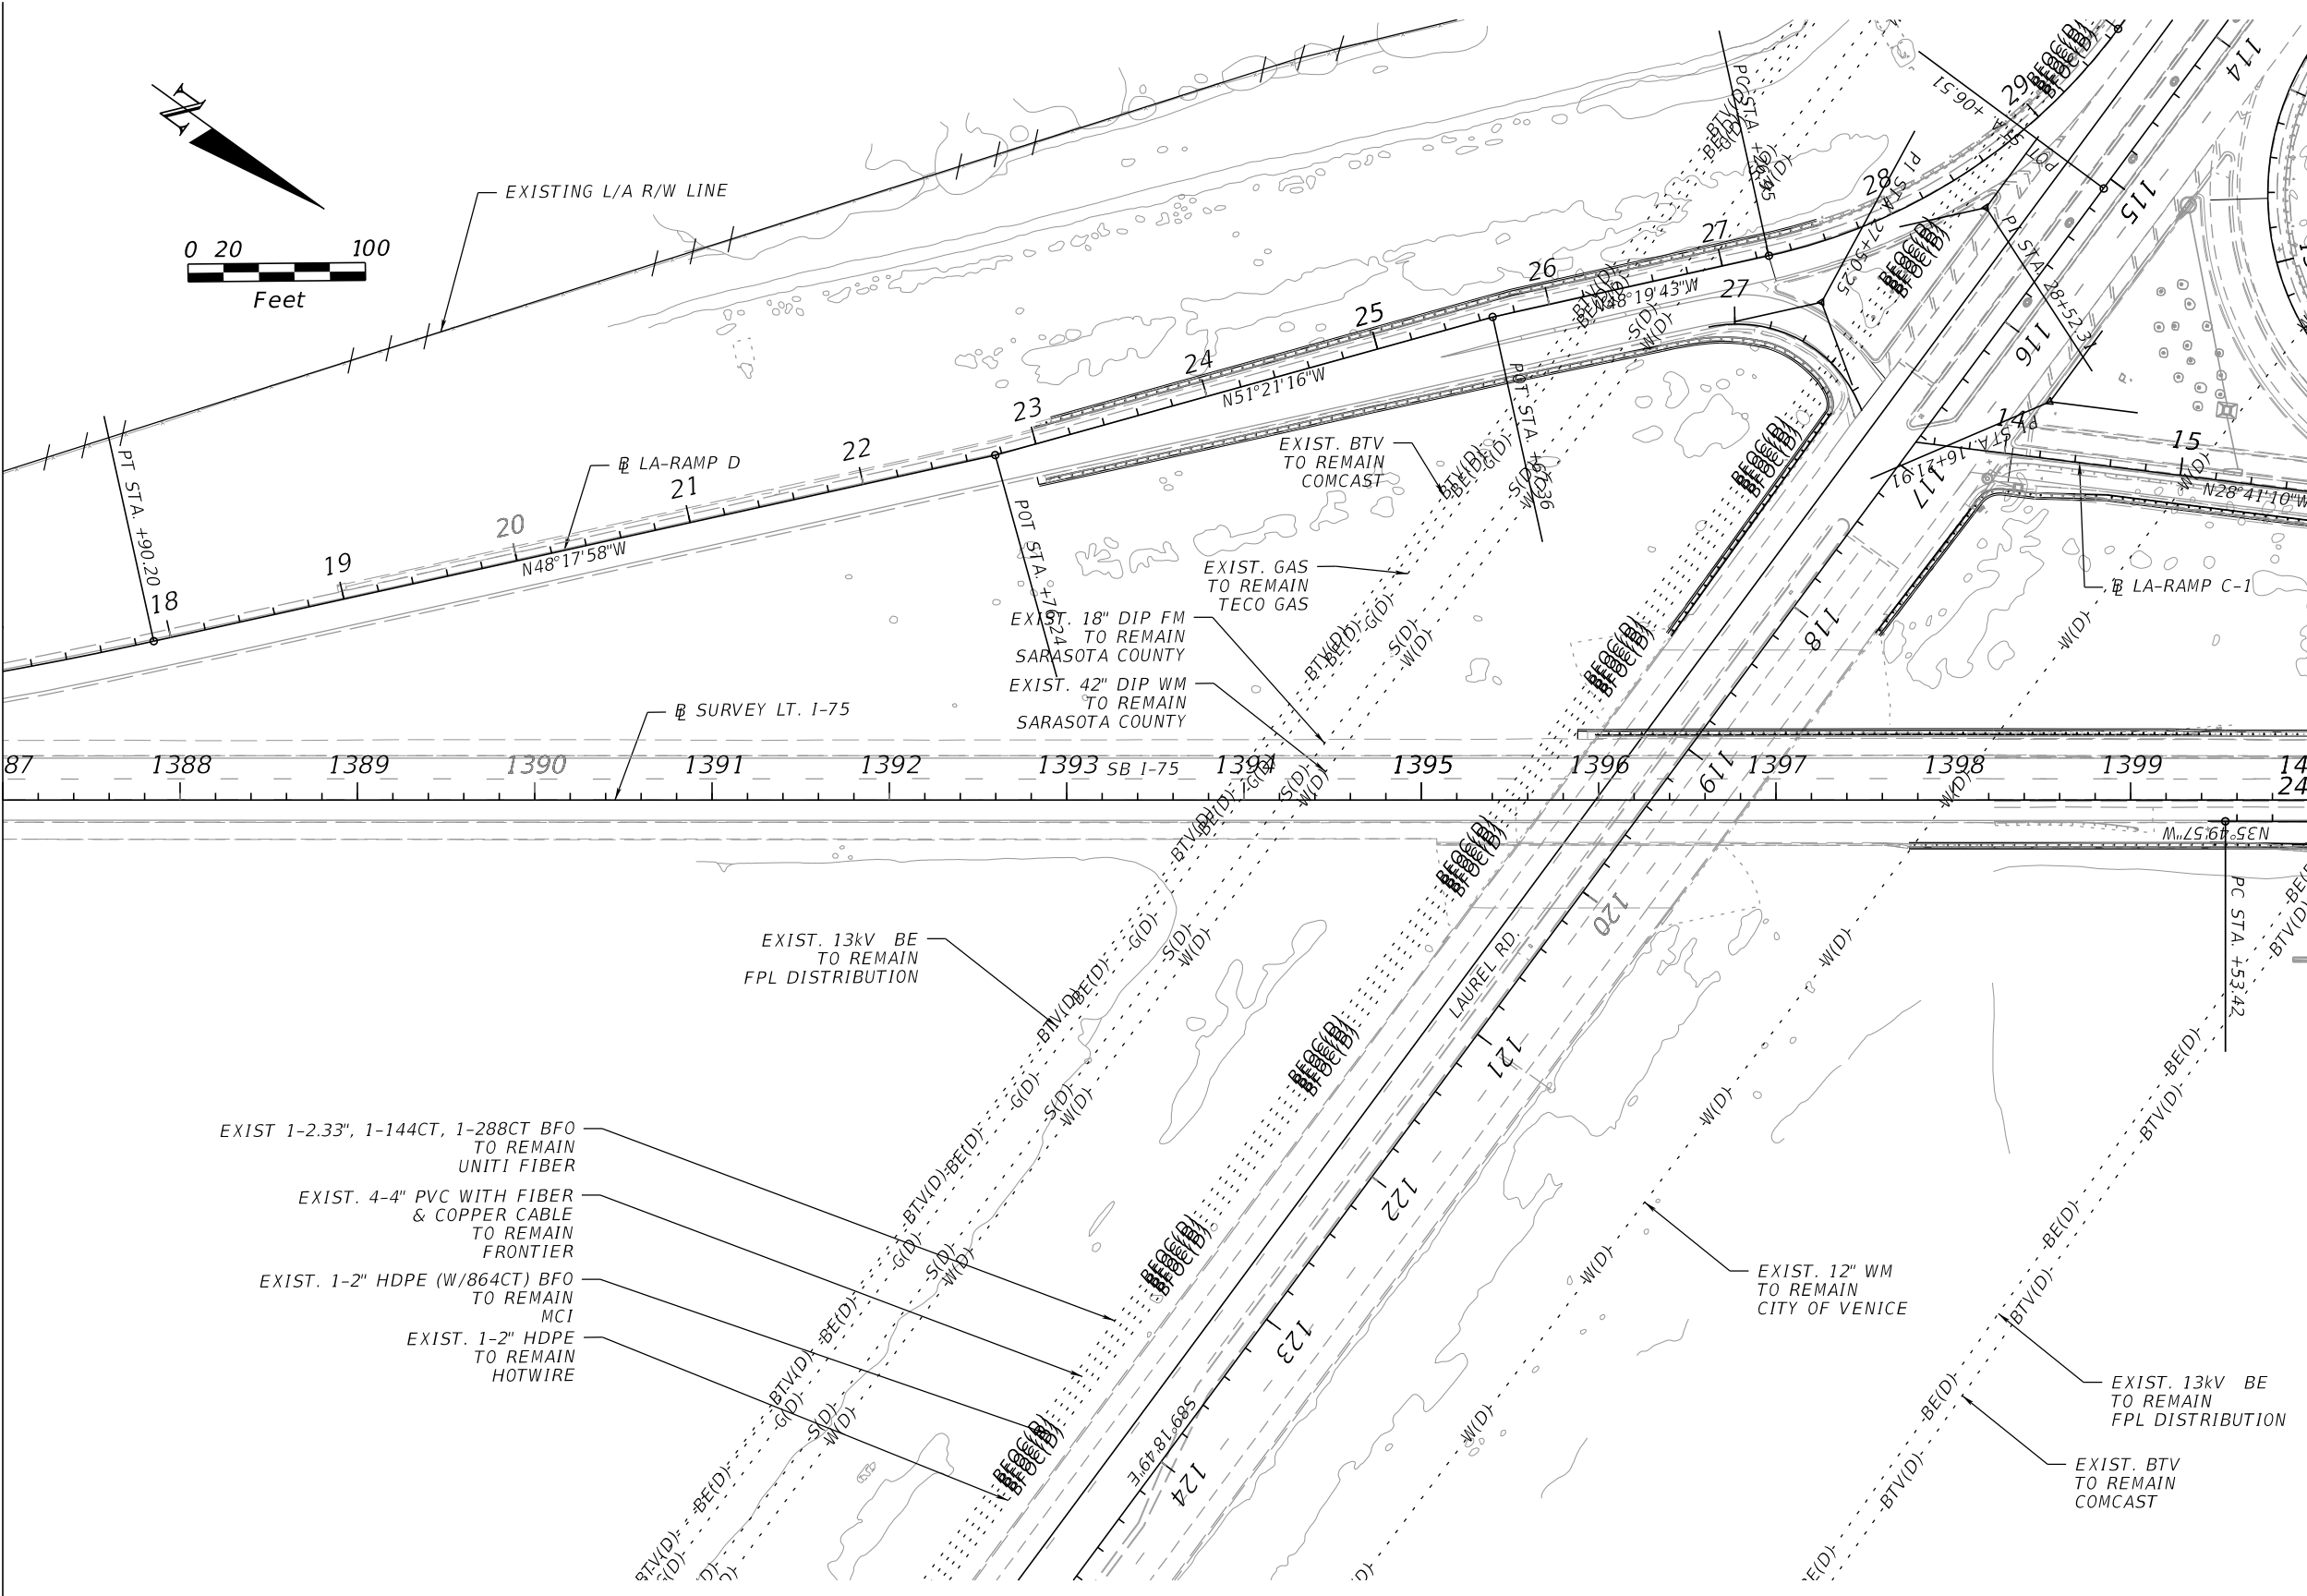


MATCHLINE S.B. STA. 1400+00.00

REVISIONS				ENGINEER OF RECORD	STATE OF FLORIDA DEPARTMENT OF TRANSPORTATION			UTILITY ADJUSTMENT	SHEET NO.
DATE	DESCRIPTION	DATE	DESCRIPTION	VU HOANG VU, P.E. LICENSE NUMBER: 60294 STANTEC CONSULTING SERVICES, INC. 300 PRIMERA BLVD., SUITE 300 LAKE MARY, FLORIDA 32746	ROAD NO.	COUNTY	FINANCIAL PROJECT ID		105
					SR 93	SARASOTA	451734-1-52-01		

MATCHLINE N.B. STA. 1400+00.00

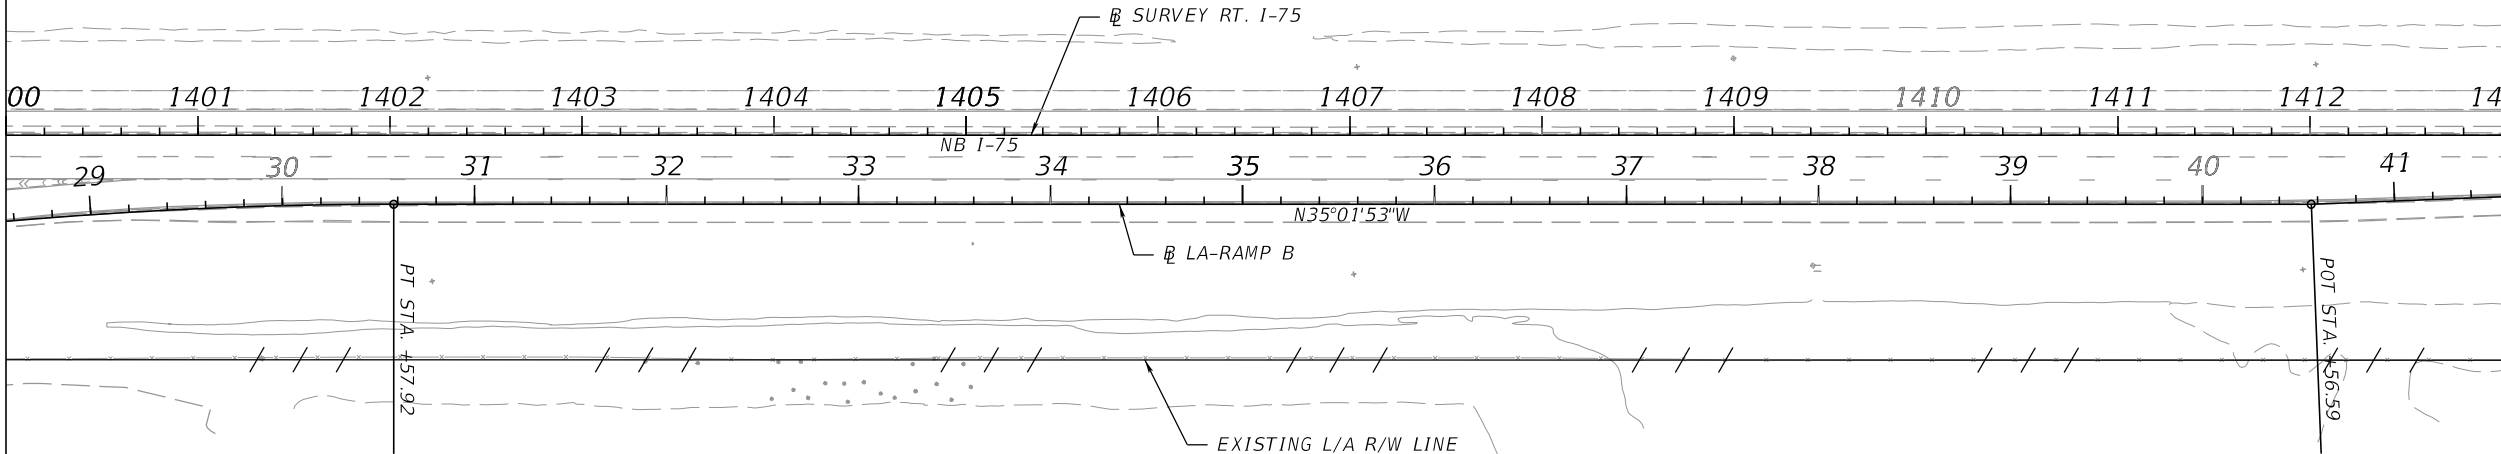


MATCHLINE N.B. STA. 1413+00.00

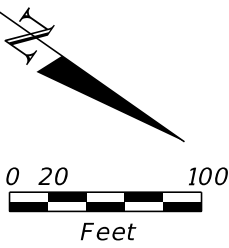



REVISIONS				ENGINEER OF RECORD		STATE OF FLORIDA DEPARTMENT OF TRANSPORTATION			UTILITY ADJUSTMENT	SHEET NO.
DATE	DESCRIPTION	DATE	DESCRIPTION	VU HOANG VU, P.E. LICENSE NUMBER: 60294 STANTEC CONSULTING SERVICES, INC. 300 PRIMERA BLVD., SUITE 300 LAKE MARY, FLORIDA 32746		ROAD NO.	COUNTY	FINANCIAL PROJECT ID		
						SR 93	SARASOTA	451734-1-52-01		

N.B. LANES

106

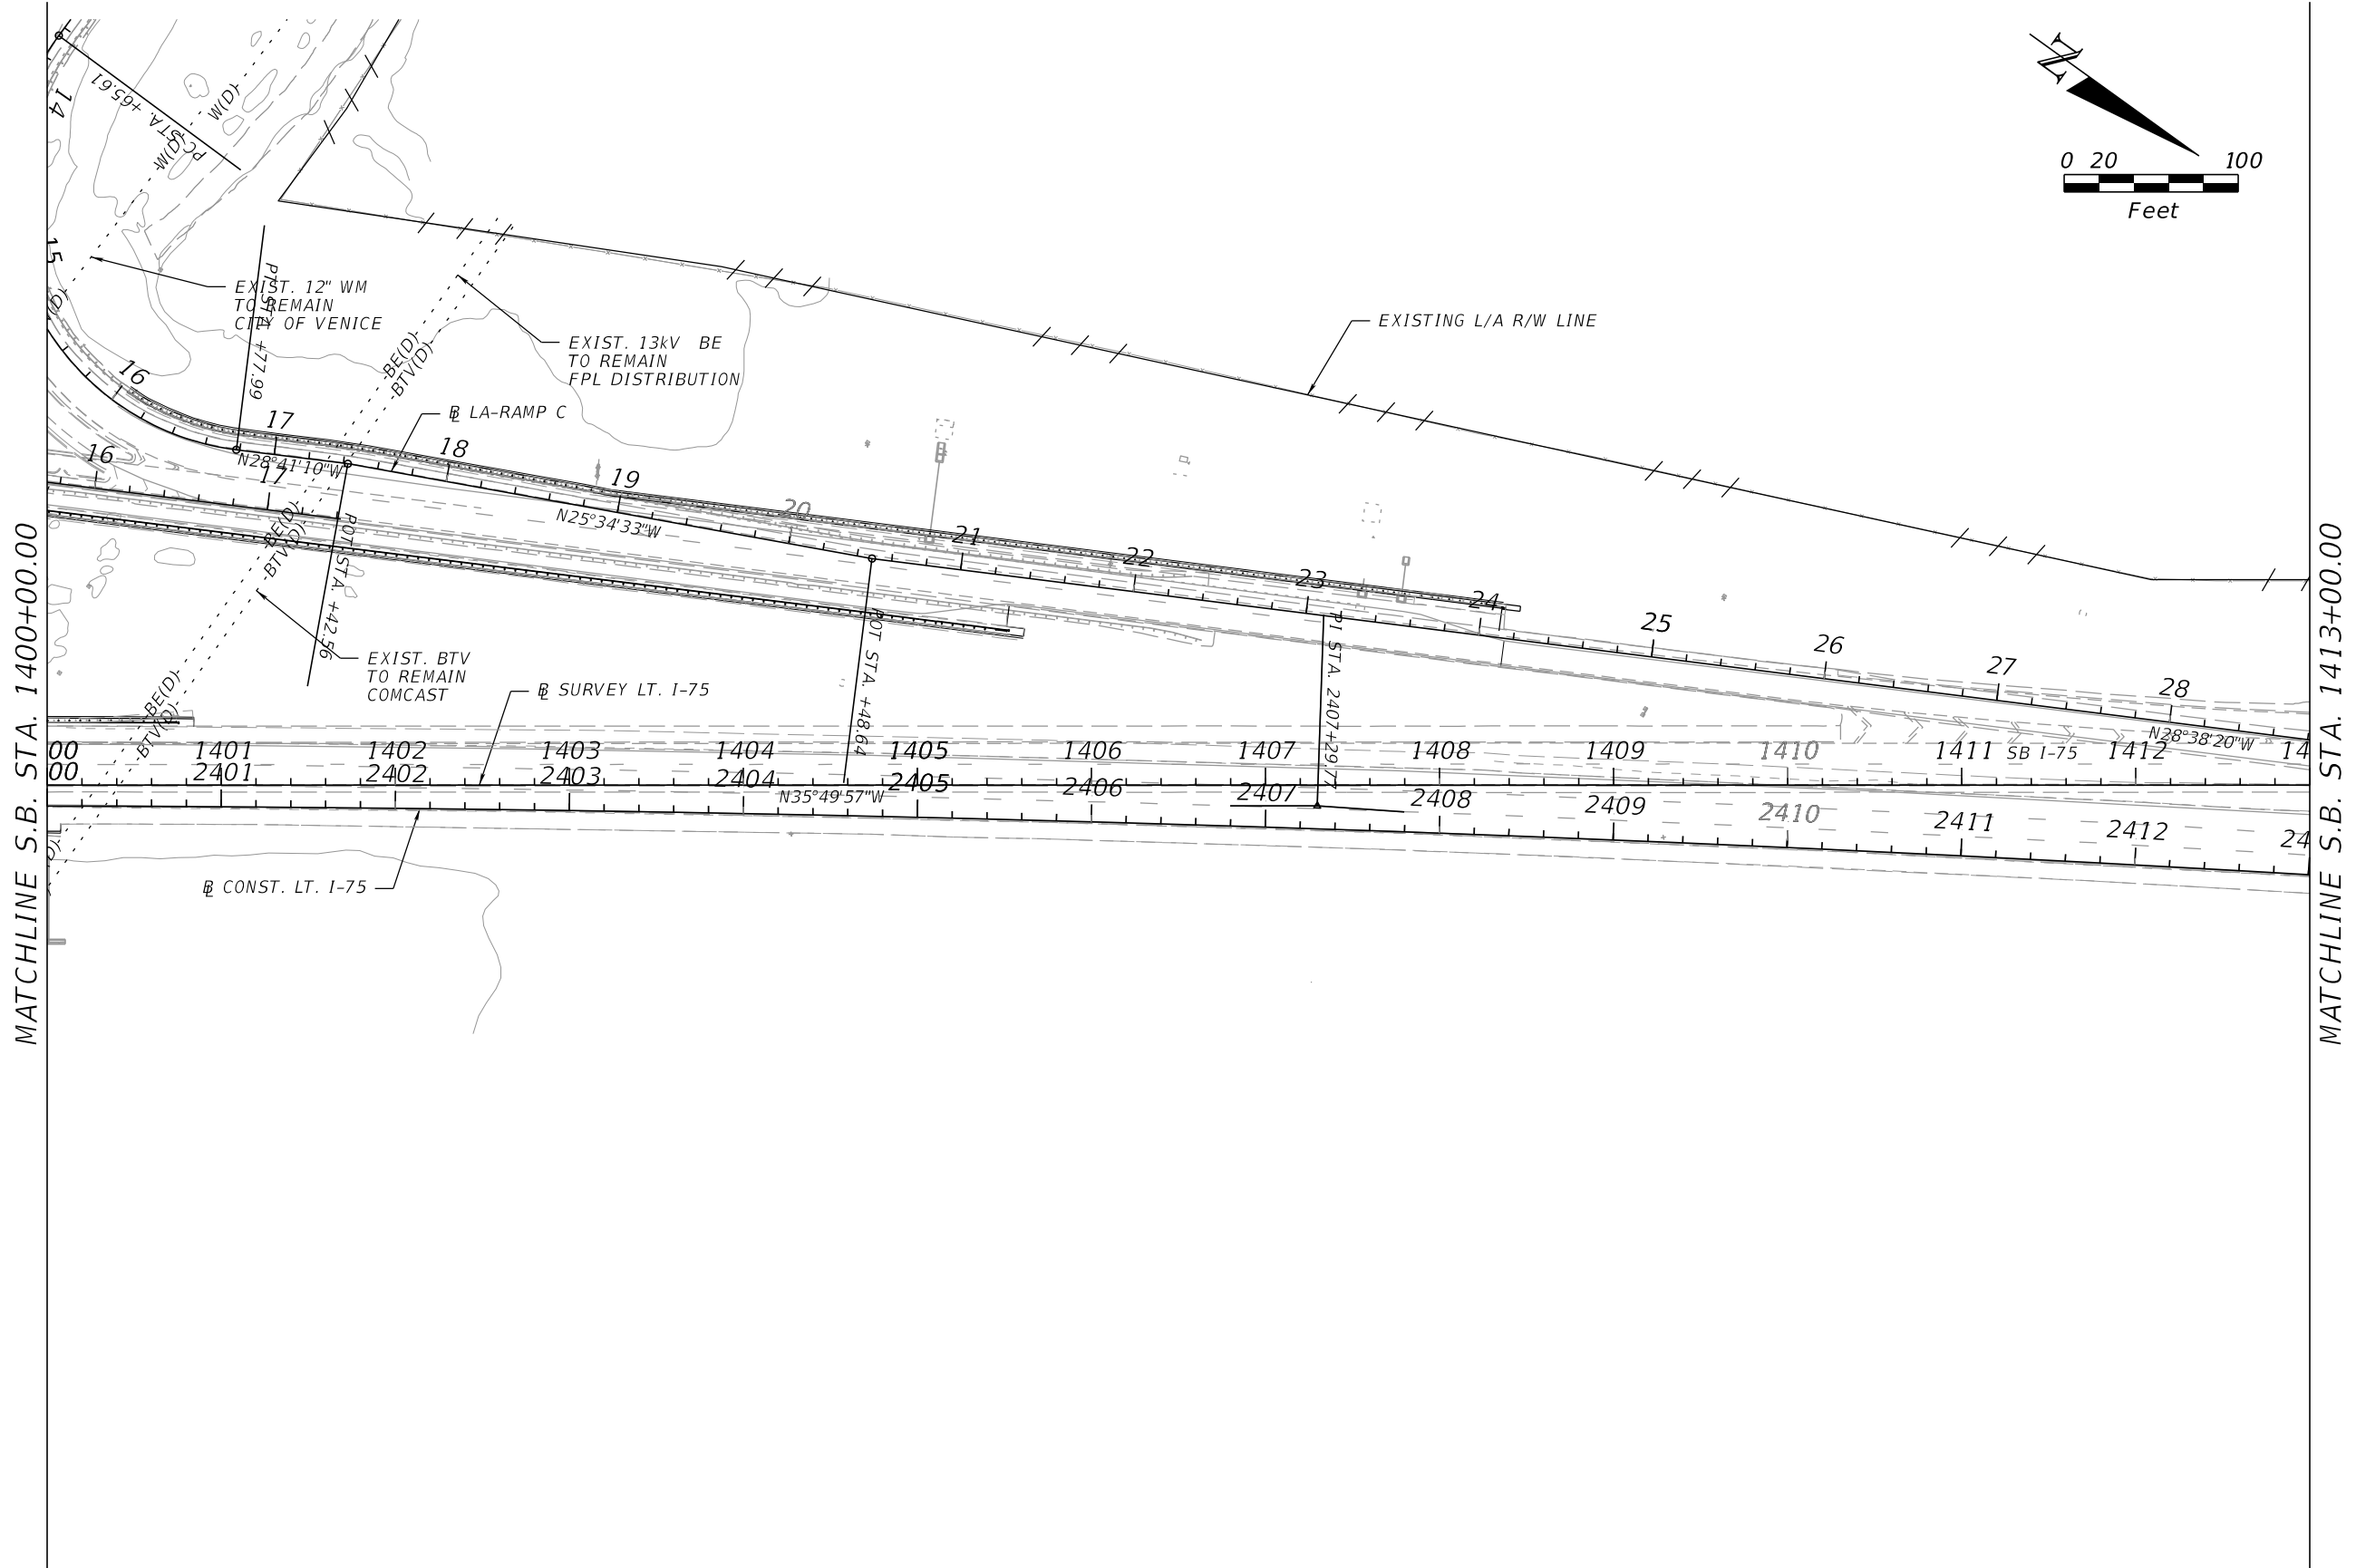


REVISIONS				ENGINEER OF RECORD		STATE OF FLORIDA DEPARTMENT OF TRANSPORTATION			UTILITY ADJUSTMENT	SHEET NO.
DATE	DESCRIPTION	DATE	DESCRIPTION	VU HOANG VU, P.E. LICENSE NUMBER: 60294 STANTEC CONSULTING SERVICES, INC. 300 PRIMERA BLVD., SUITE 300 LAKE MARY, FLORIDA 32746		ROAD NO.	COUNTY	FINANCIAL PROJECT ID		
						SR 93	SARASOTA	451734-1-52-01		

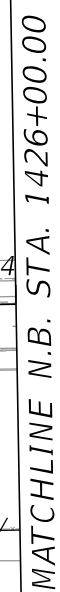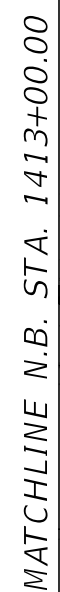

V:\2158\active\CADD\Worksets\10.12\FDOT\45173415201\Roadway\UTADR01.dgn : BL SURVEY 1-75 - PLAN 23 [SHEET]
dborden 9/17/2025 11:47:58 AM

THE OFFICIAL RECORD OF THIS SHEET IS THE ELECTRONIC FILE DIGITALLY SIGNED AND SEALED UNDER RULE 61G15-23.004, F.A.C.

MATCHLINE S.B. STA. 1413+00.00

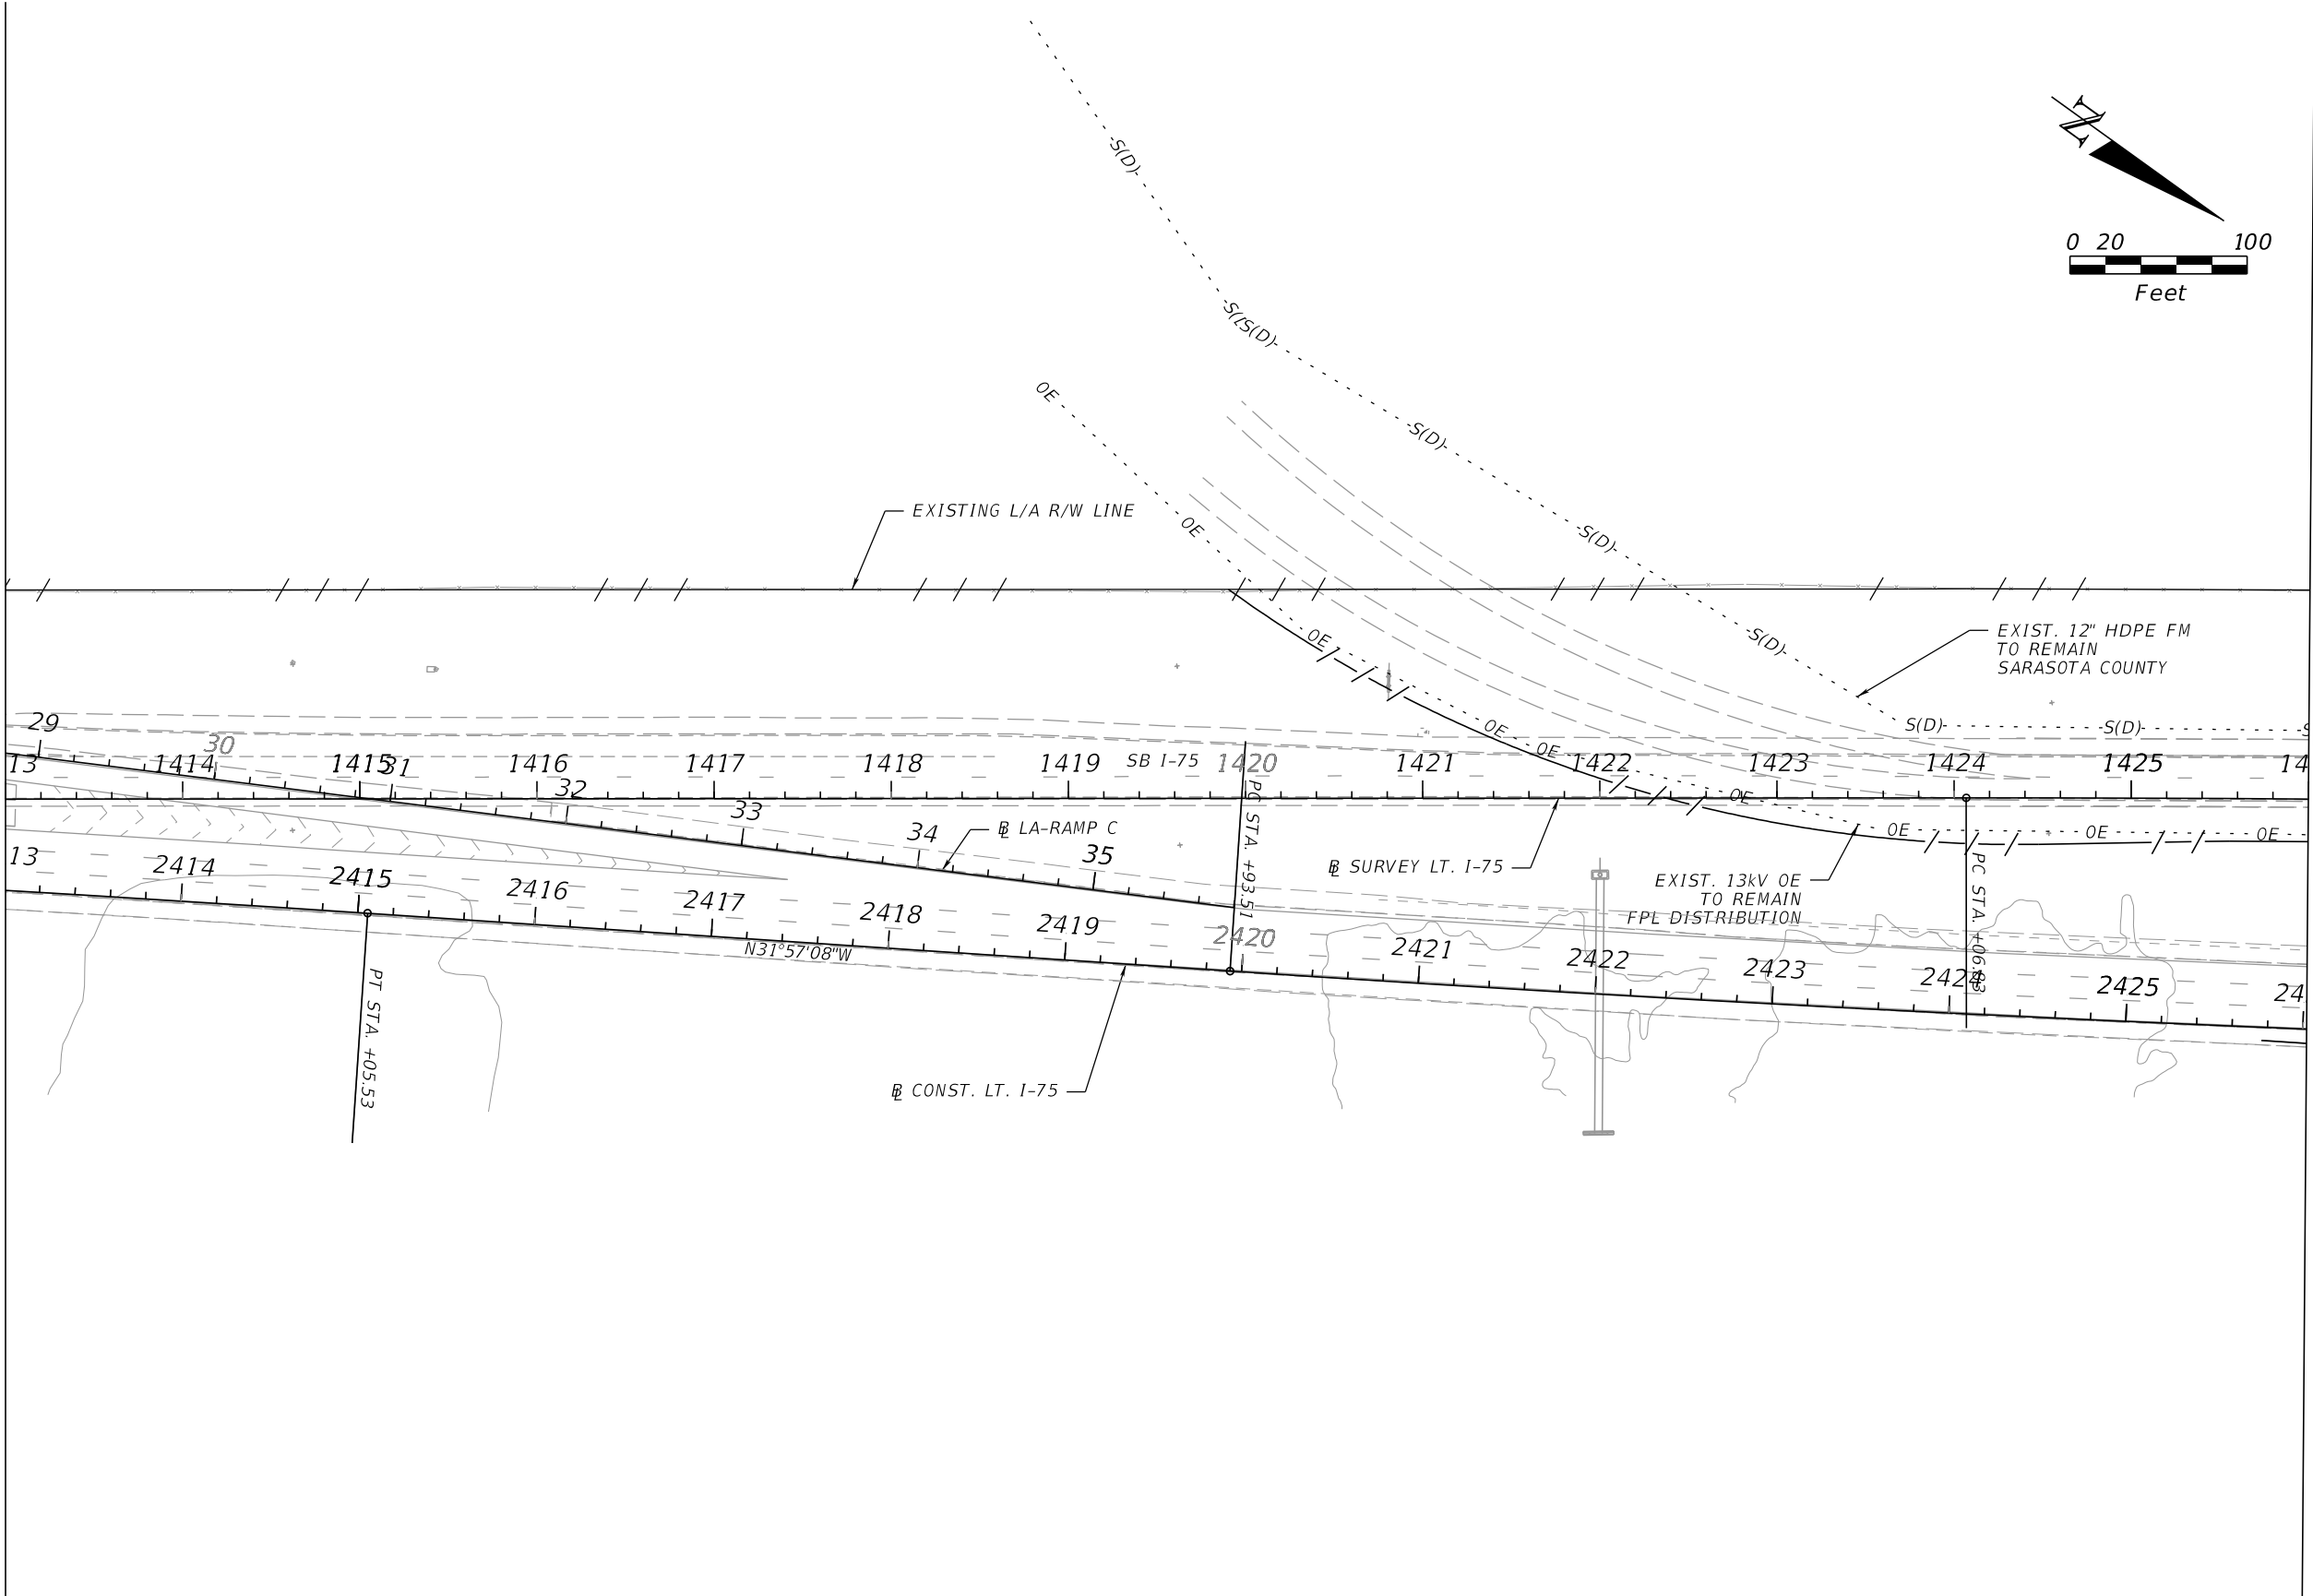

MATCHLINE S.B. STA. 1426+00.00

REVISIONS				ENGINEER OF RECORD		STATE OF FLORIDA DEPARTMENT OF TRANSPORTATION			UTILITY ADJUSTMENT	S.B. LANES	SHEET NO. 109
DATE	DESCRIPTION	DATE	DESCRIPTION	VU HOANG VU, P.E. LICENSE NUMBER: 60294 STANTEC CONSULTING SERVICES, INC. 300 PRIMERA BLVD., SUITE 300 LAKE MARY, FLORIDA 32746		ROAD NO.	COUNTY	FINANCIAL PROJECT ID			
						SR 93	SARASOTA	451734-1-52-01			

THE OFFICIAL RECORD OF THIS SHEET IS THE ELECTRONIC FILE DIGITALLY SIGNED AND SEALED UNDER RULE 61G15-23.004, F.A.C.

MATCHLINE N.B. STA. 1426+00.00

26 1427 1428 1429 1430 1431 1432 1433 1434 1435 1436 1437 1438 1439


NB I-75

BL SURVEY RT. I-75

EXIST. 23kV BE
TO REMAIN
FPL DISTRIBUTION

EXISTING L/A R/W LINE


PI STA. 1430+73.86

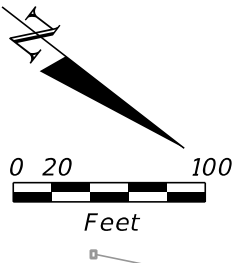


MATCHLINE N.B. STA. 1439+00.00

REVISIONS				ENGINEER OF RECORD	STATE OF FLORIDA DEPARTMENT OF TRANSPORTATION			UTILITY ADJUSTMENT	SHEET NO.
DATE	DESCRIPTION	DATE	DESCRIPTION	VU HOANG VU, P.E. LICENSE NUMBER: 60294 STANTEC CONSULTING SERVICES, INC. 300 PRIMERA BLVD., SUITE 300 LAKE MARY, FLORIDA 32746	ROAD NO.	COUNTY	FINANCIAL PROJECT ID		N.B. LANES
					SR 93	SARASOTA	451734-1-52-01		

THE OFFICIAL RECORD OF THIS SHEET IS THE ELECTRONIC FILE DIGITALLY SIGNED AND SEALED UNDER RULE 61G15-23.004, F.A.C.

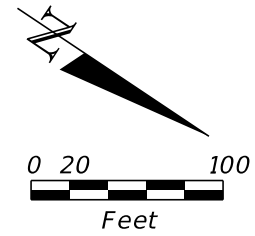

MATCHLINE S.B. STA. 1426+00.00

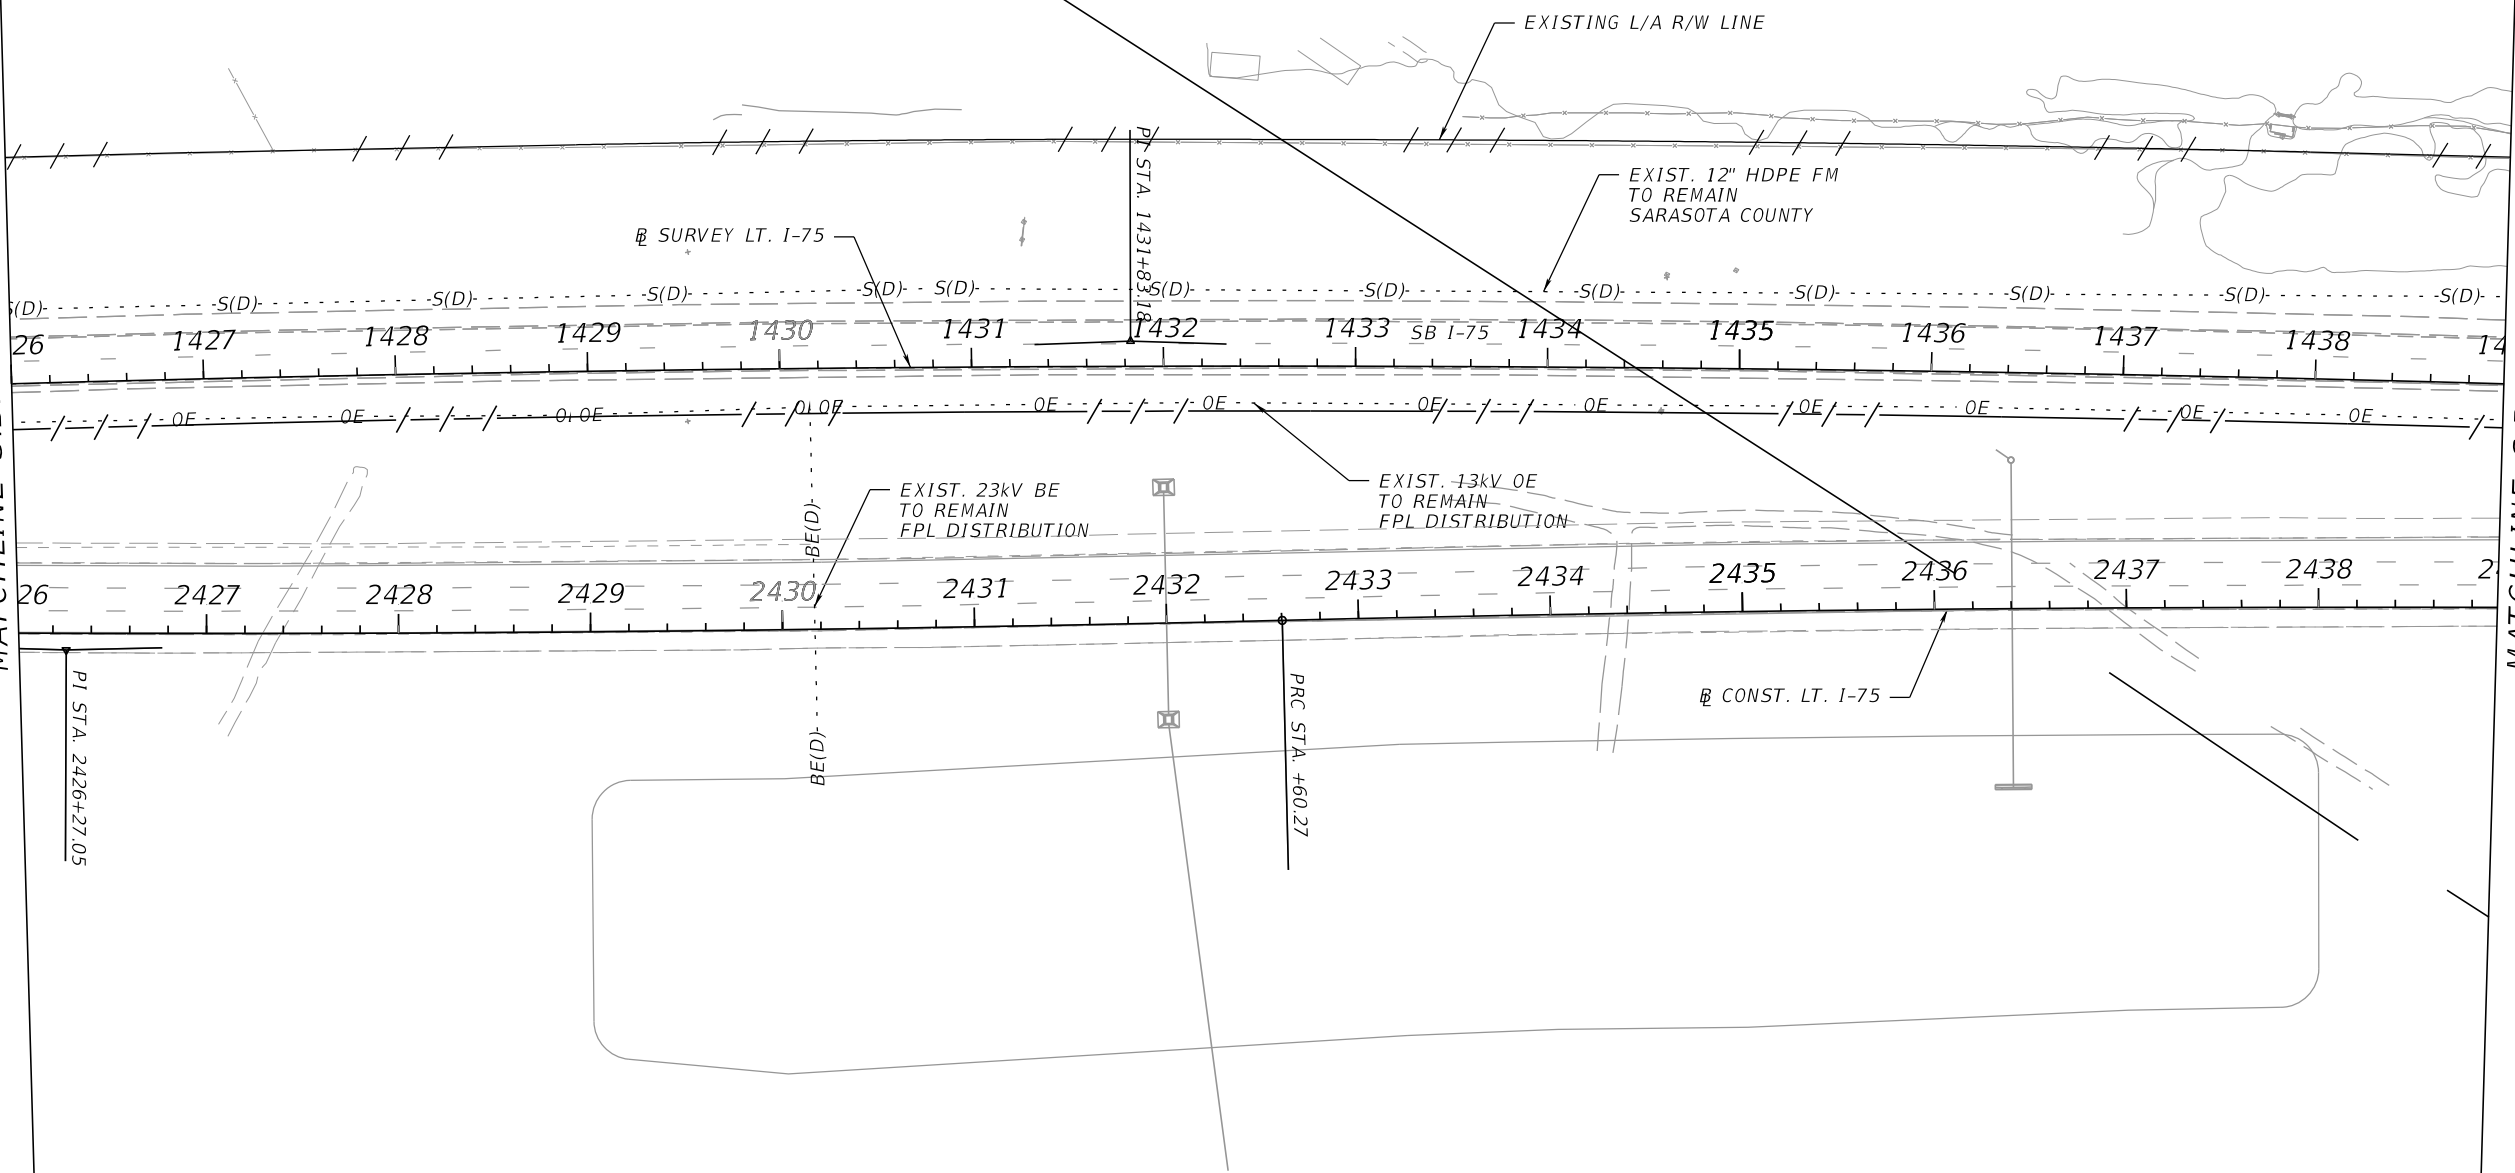


MATCHLINE S.B. STA. 1439+00.00

REVISIONS				ENGINEER OF RECORD		STATE OF FLORIDA DEPARTMENT OF TRANSPORTATION			UTILITY ADJUSTMENT		SHEET NO.
DATE	DESCRIPTION	DATE	DESCRIPTION	VU HOANG VU, P.E. LICENSE NUMBER: 60294 STANTEC CONSULTING SERVICES, INC. 300 PRIMERA BLVD., SUITE 300 LAKE MARY, FLORIDA 32746		ROAD NO.	COUNTY	FINANCIAL PROJECT ID			
						SR 93	SARASOTA	451734-1-52-01	S.B. LANES		111


THE OFFICIAL RECORD OF THIS SHEET IS THE ELECTRONIC FILE DIGITALLY SIGNED AND SEALED UNDER RULE 61G15-23.004, F.A.C.

MATCHLINE N.B. STA. 1439+00.00

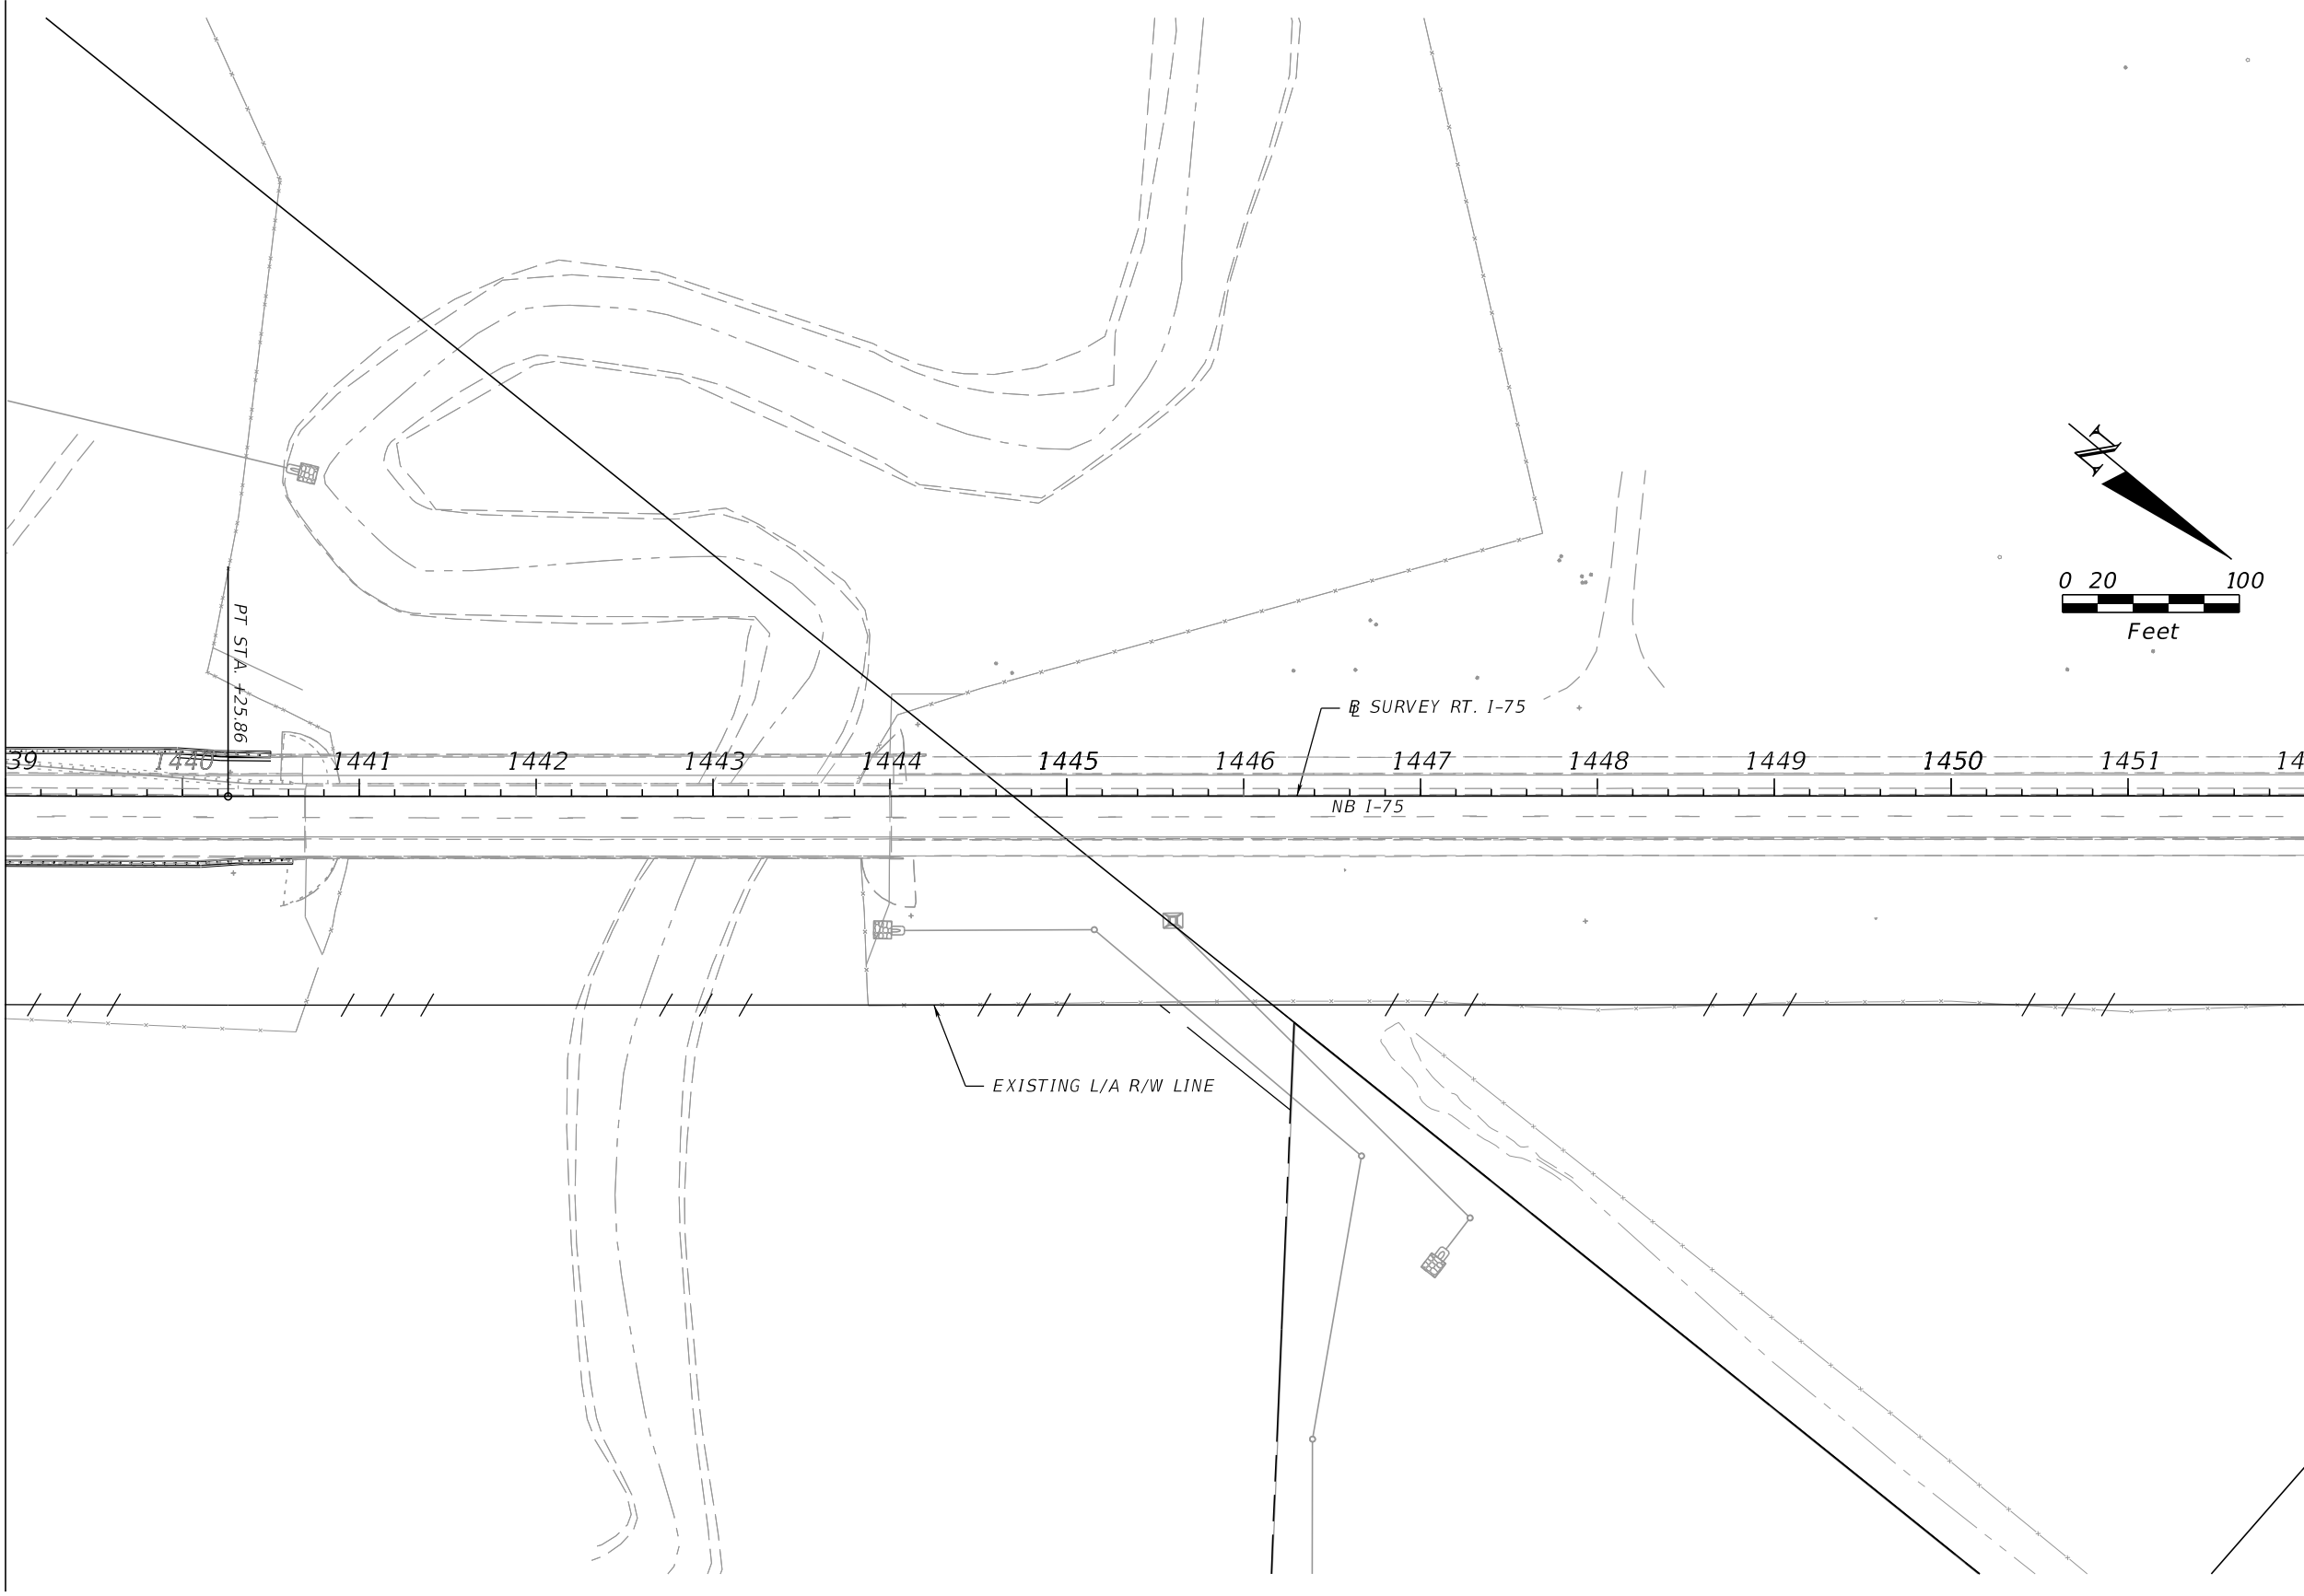


MATCHLINE N.B. STA. 1452+00.00

REVISIONS				ENGINEER OF RECORD		STATE OF FLORIDA DEPARTMENT OF TRANSPORTATION			UTILITY ADJUSTMENT		SHEET NO.
DATE	DESCRIPTION	DATE	DESCRIPTION	VU HOANG VU, P.E. LICENSE NUMBER: 60294 STANTEC CONSULTING SERVICES, INC. 300 PRIMERA BLVD., SUITE 300 LAKE MARY, FLORIDA 32746		ROAD NO.	COUNTY	FINANCIAL PROJECT ID			
						SR 93	SARASOTA	451734-1-52-01			112

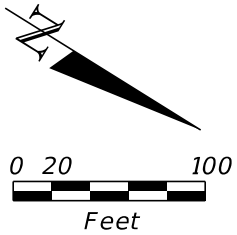

MATCHLINE S.B. STA. 1439+00.00

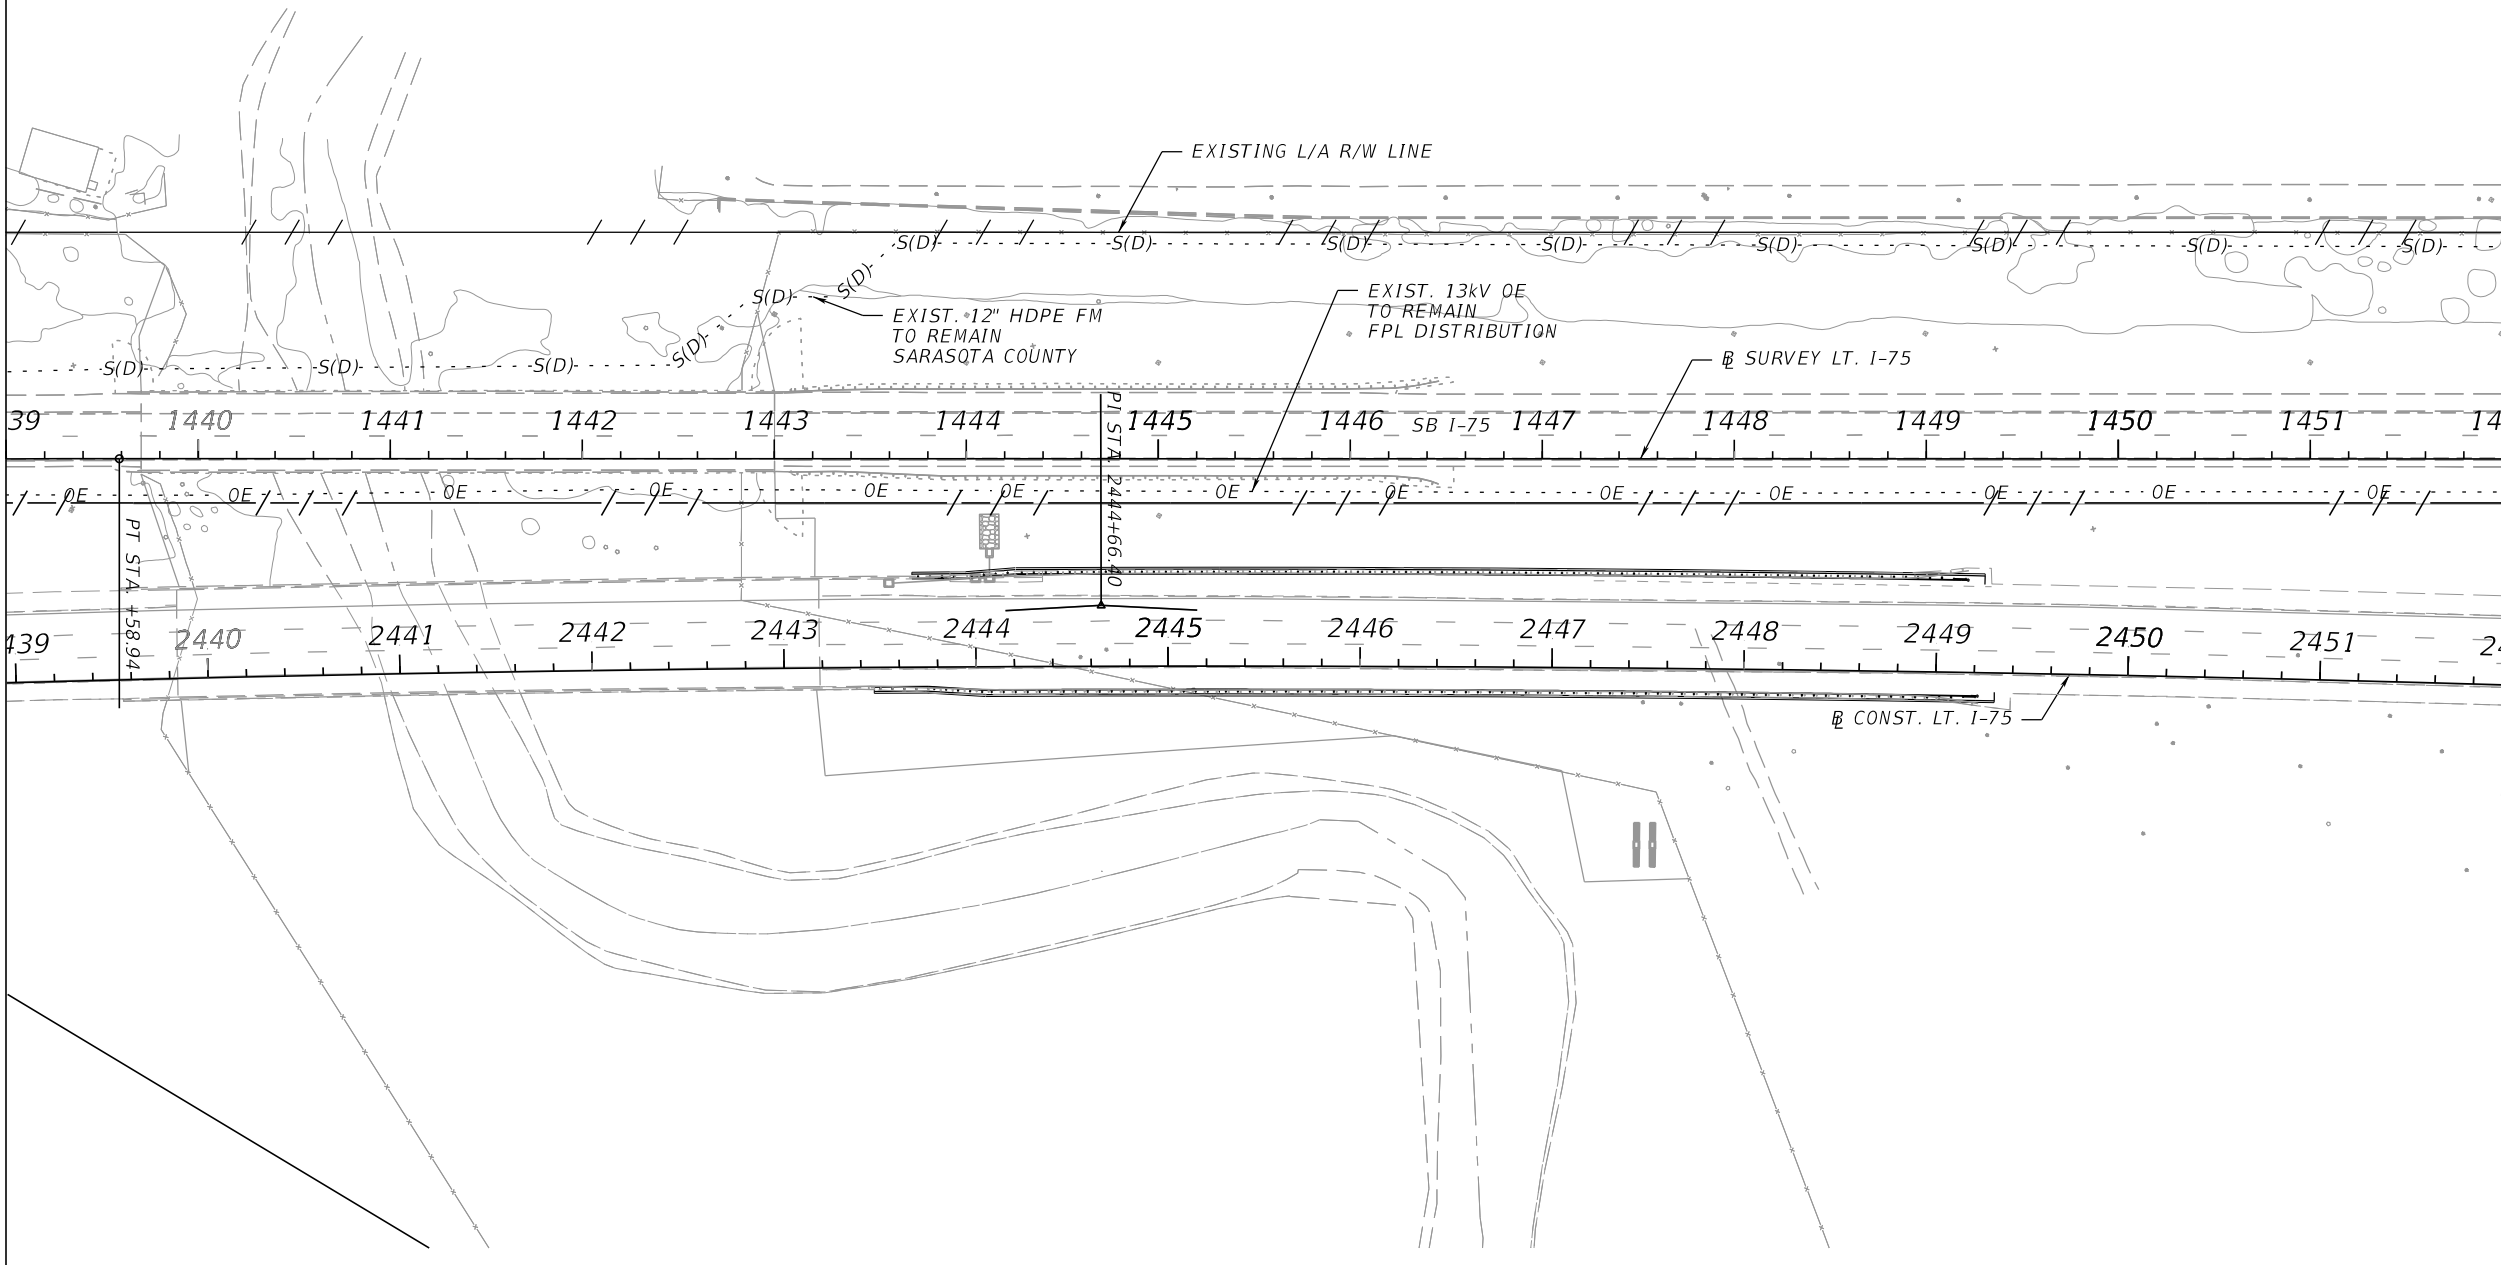


MATCHLINE S.B. STA. 1452+00.00

REVISIONS				ENGINEER OF RECORD		STATE OF FLORIDA DEPARTMENT OF TRANSPORTATION			UTILITY ADJUSTMENT	SHEET NO. 113
DATE	DESCRIPTION	DATE	DESCRIPTION	VU HOANG VU, P.E. LICENSE NUMBER: 60294 STANTEC CONSULTING SERVICES, INC. 300 PRIMERA BLVD., SUITE 300 LAKE MARY, FLORIDA 32746		ROAD NO.	COUNTY	FINANCIAL PROJECT ID		
						SR 93	SARASOTA	451734-1-52-01		

THE OFFICIAL RECORD OF THIS SHEET IS THE ELECTRONIC FILE DIGITALLY SIGNED AND SEALED UNDER RULE 61G15-23.004, F.A.C.


MATCHLINE N.B. STA. 1452+00.00

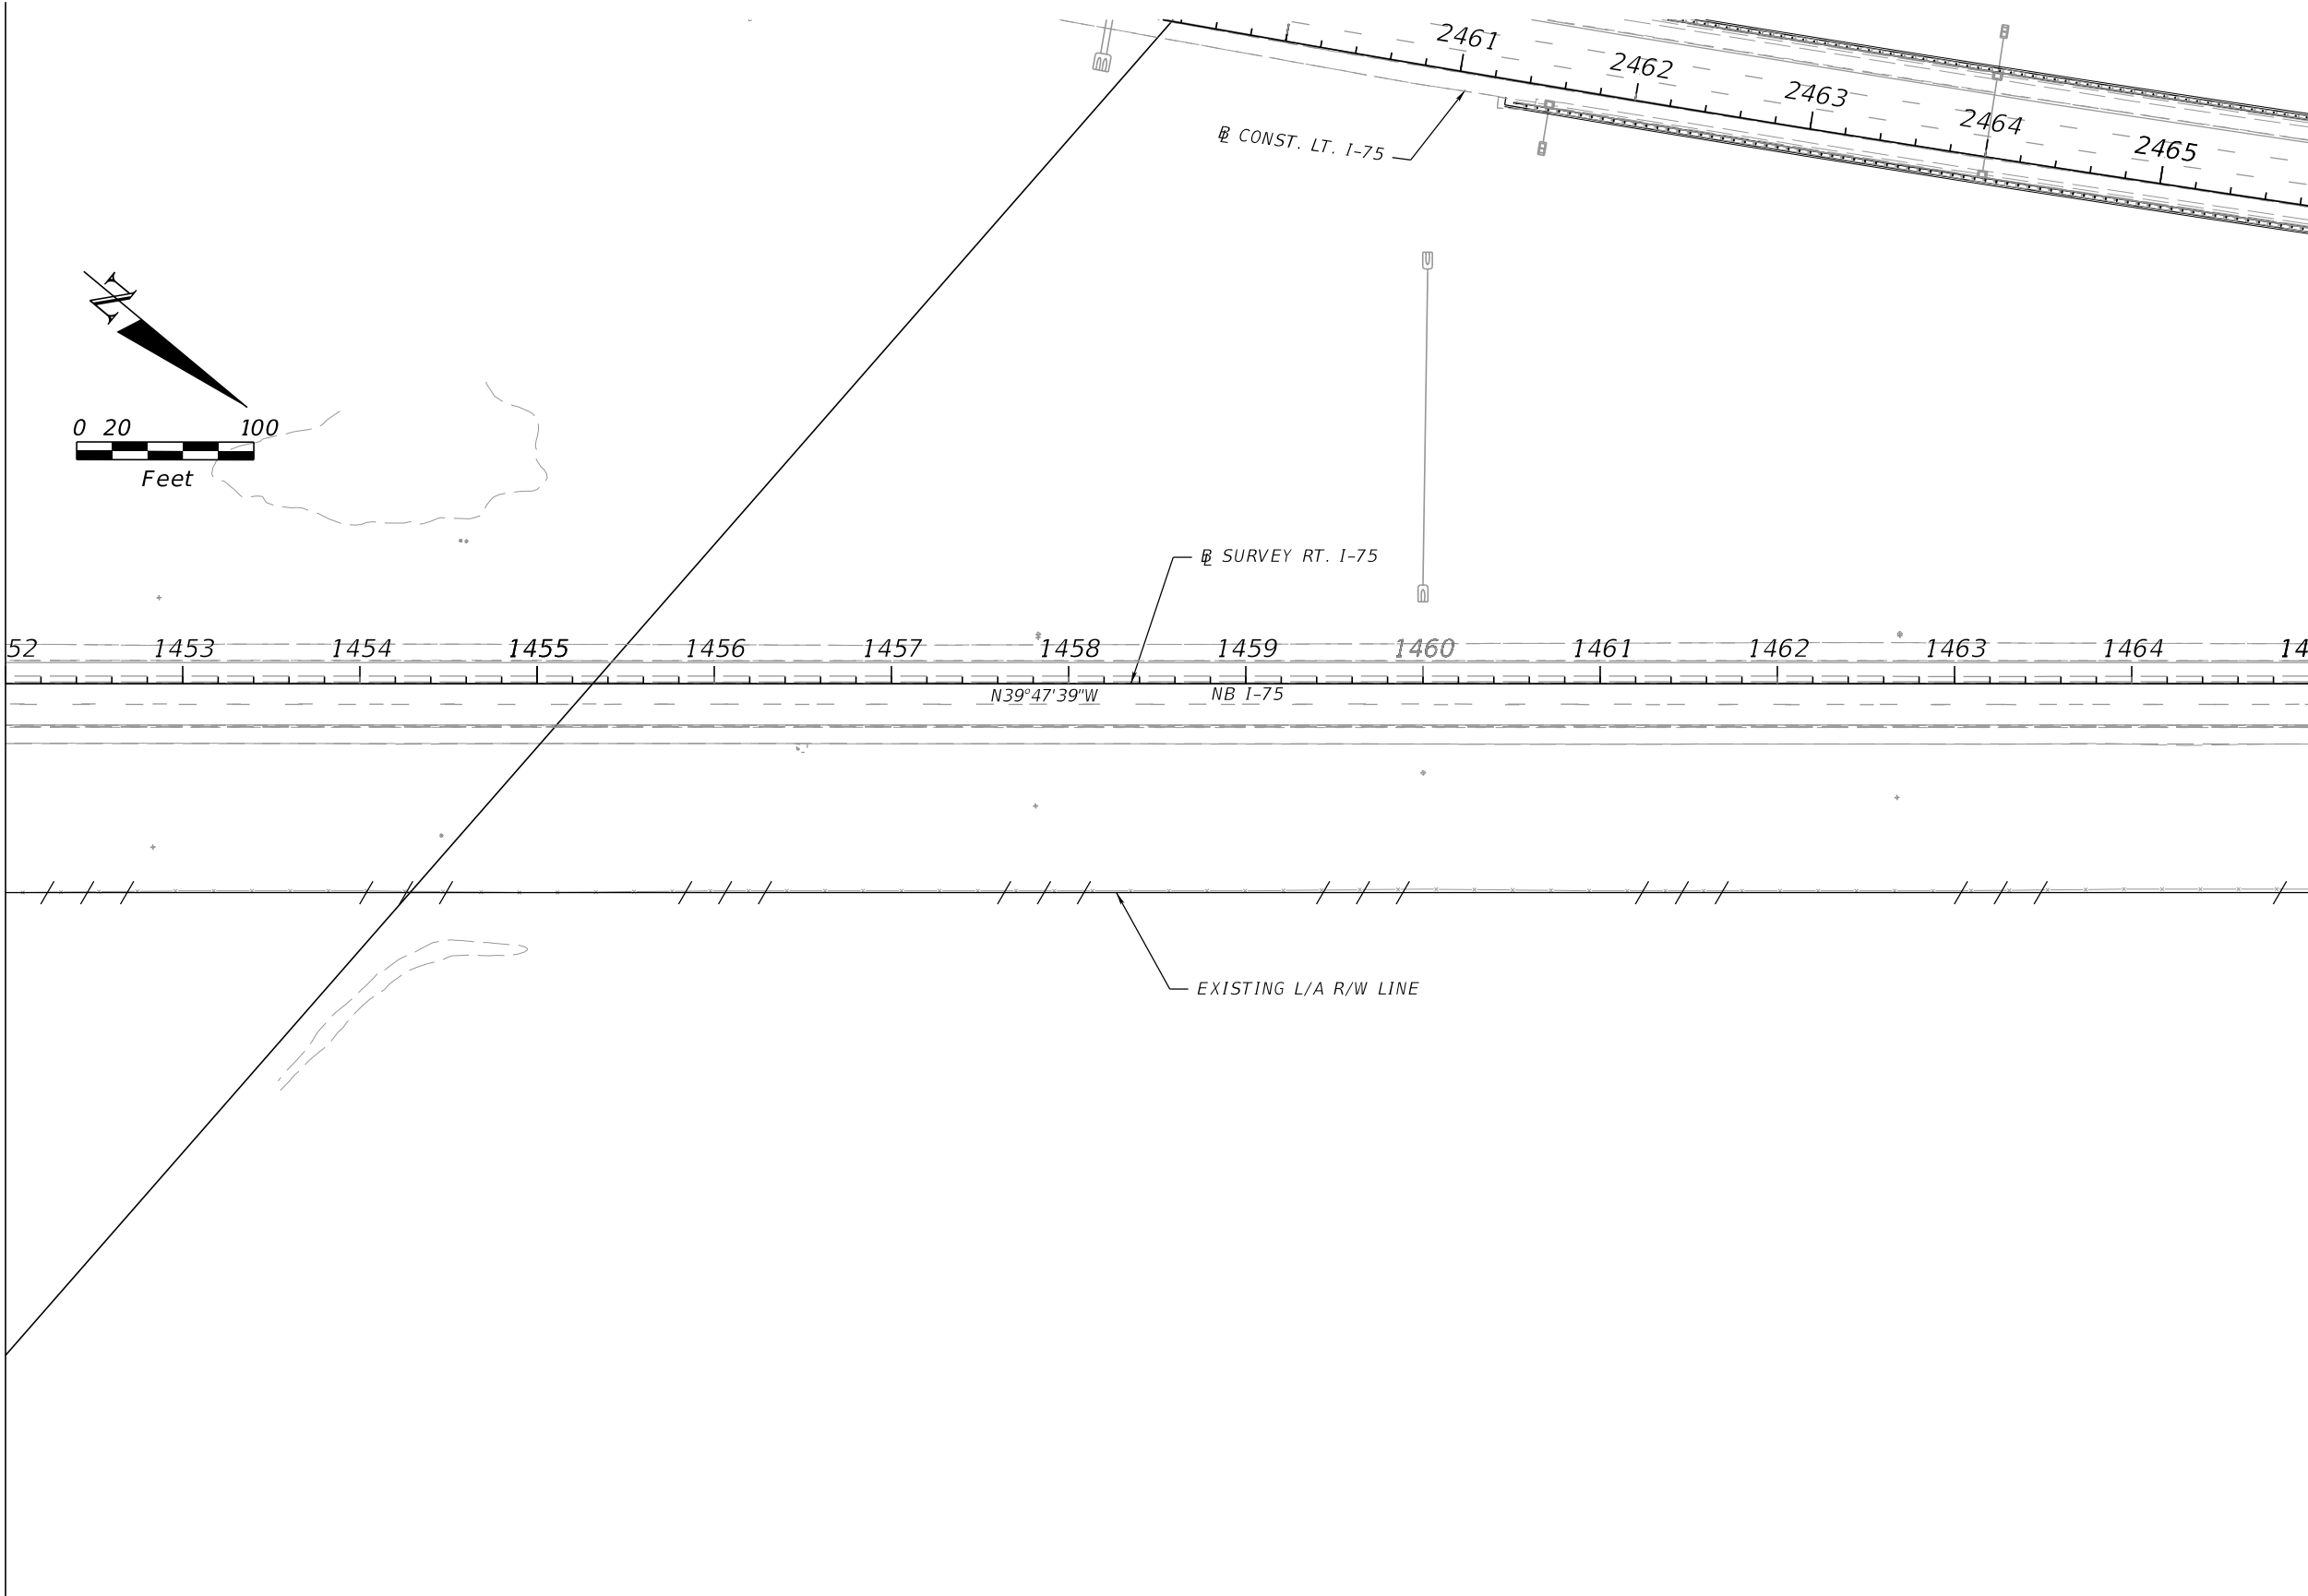

MATCHLINE N.B. STA. 1465+00.00


REVISIONS				ENGINEER OF RECORD		STATE OF FLORIDA DEPARTMENT OF TRANSPORTATION			UTILITY ADJUSTMENT	SHEET NO.
DATE	DESCRIPTION	DATE	DESCRIPTION	VU HOANG VU, P.E. LICENSE NUMBER: 60294 STANTEC CONSULTING SERVICES, INC. 300 PRIMERA BLVD., SUITE 300 LAKE MARY, FLORIDA 32746		ROAD NO.	COUNTY	FINANCIAL PROJECT ID		
						SR 93	SARASOTA	451734-1-52-01		

MATCHLINE S.B. STA. 1452+00.00

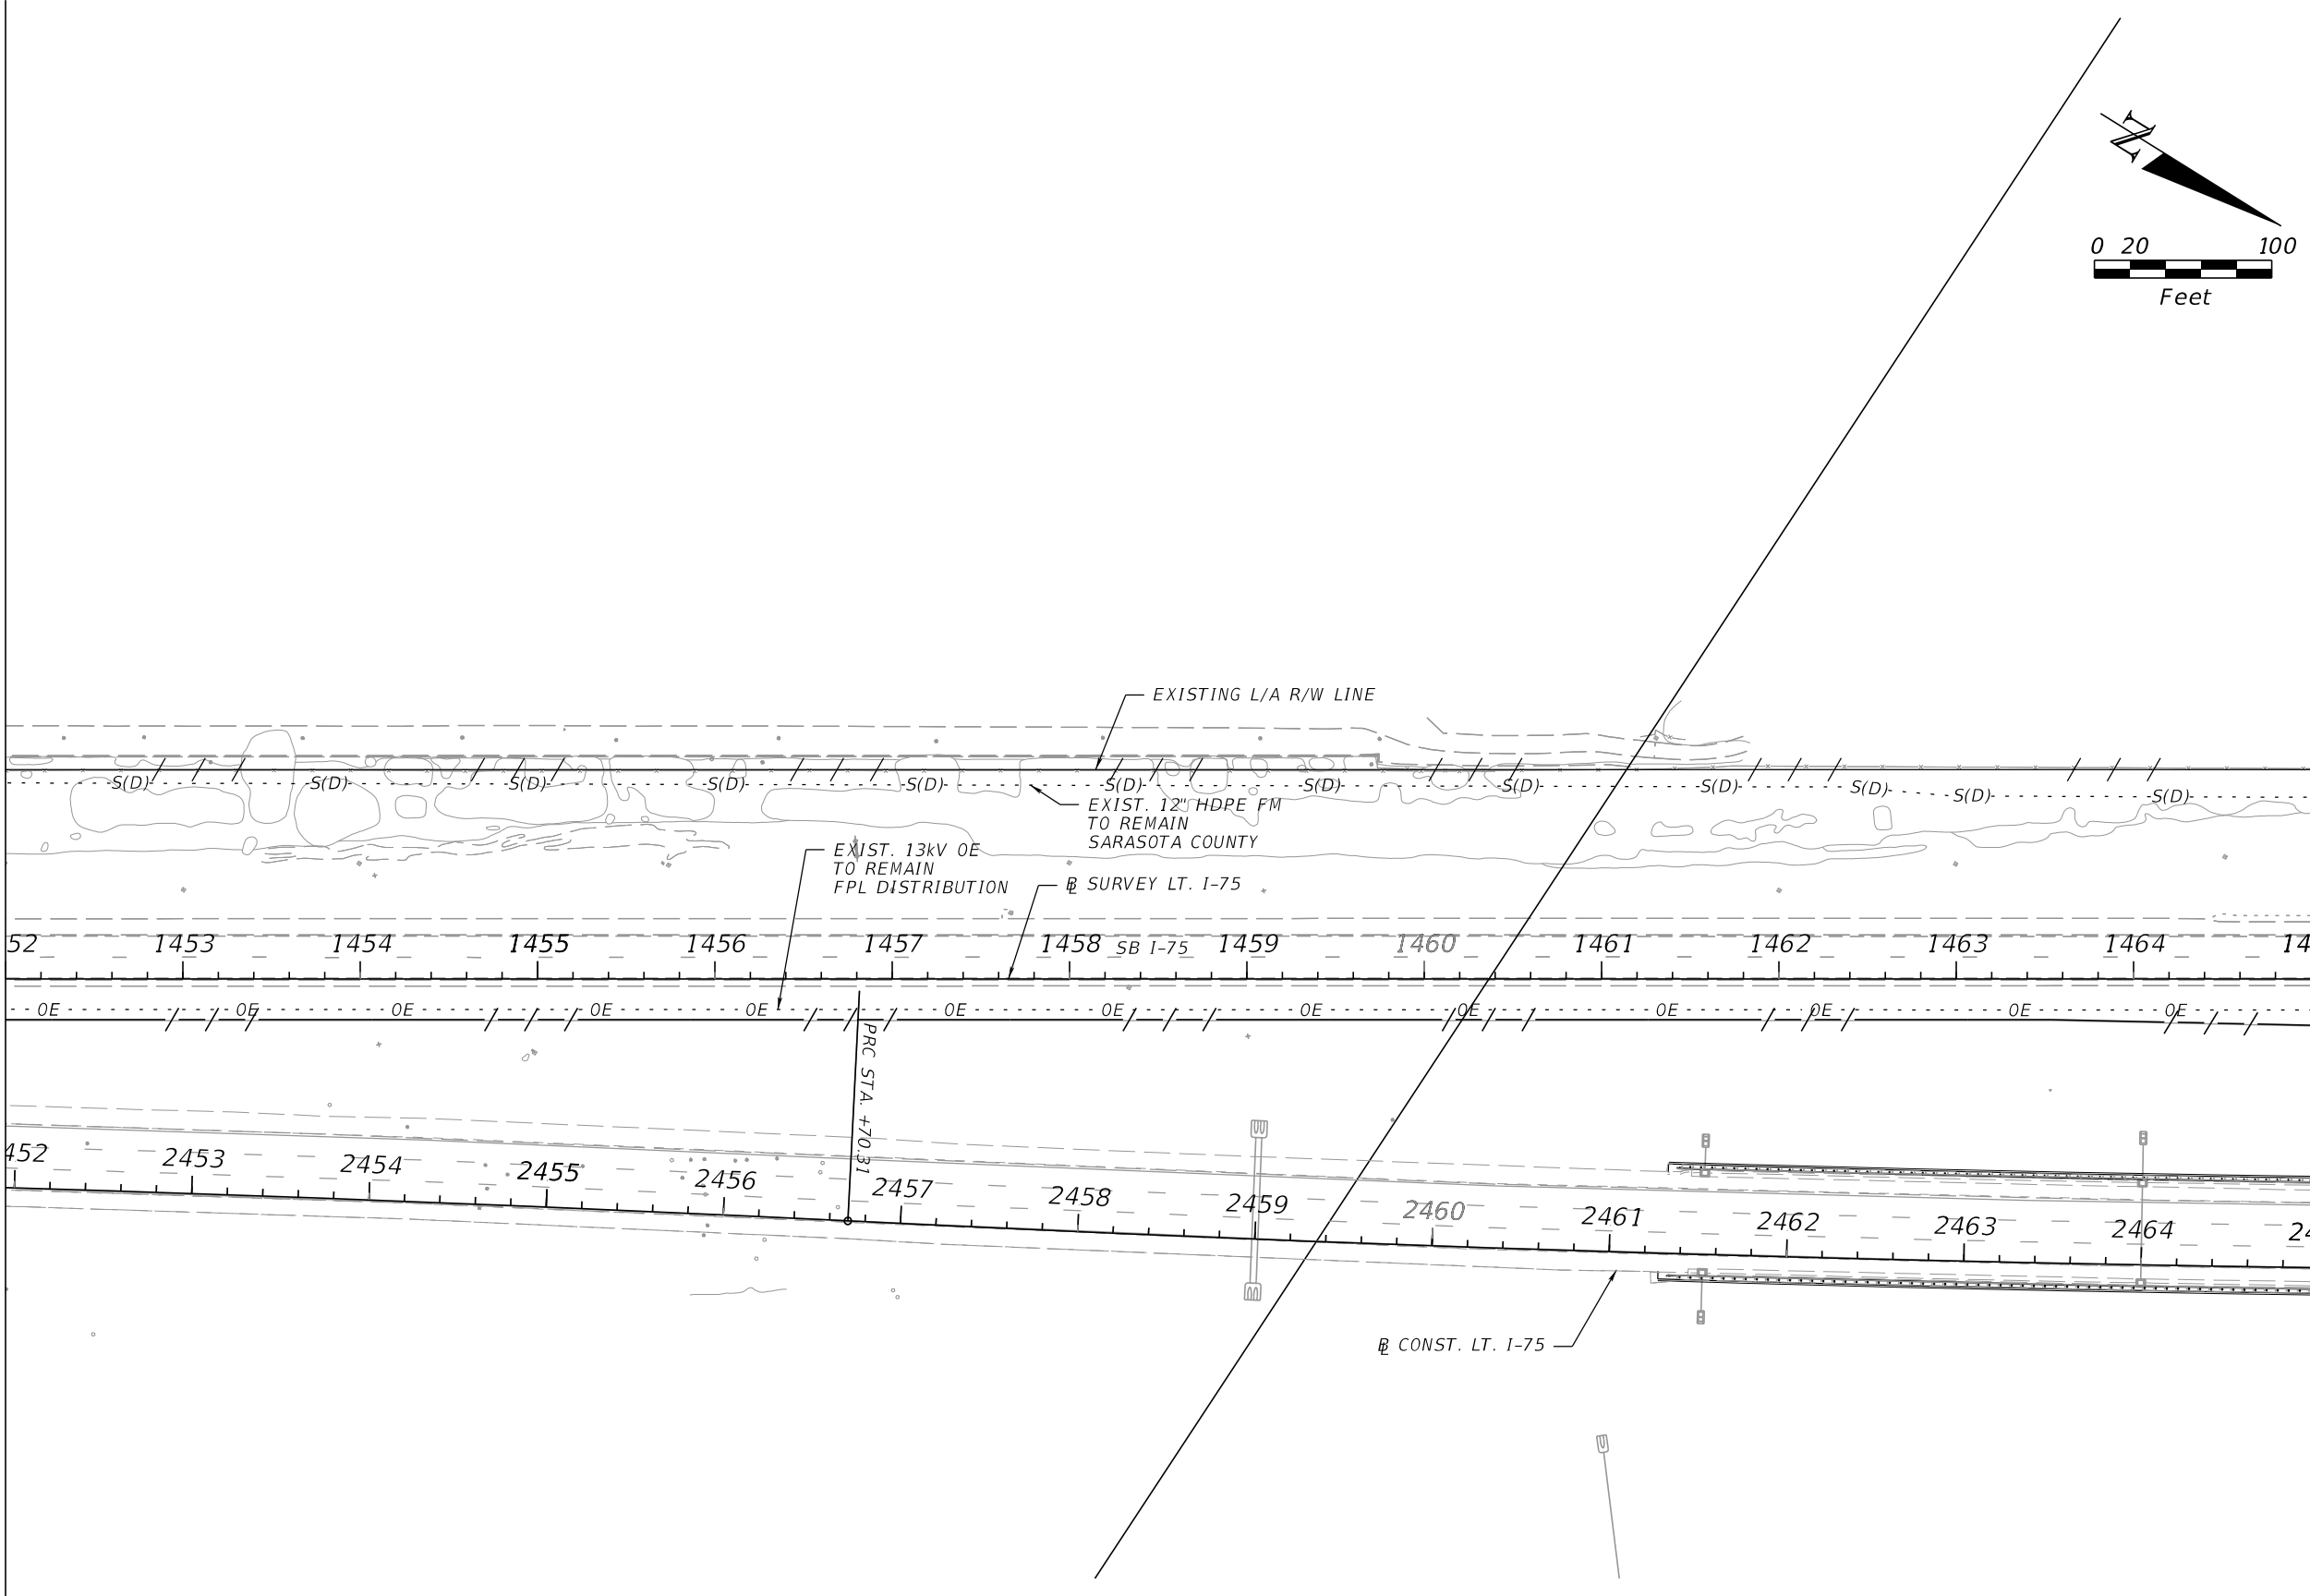


MATCHLINE S.B. STA. 1465+00.00

REVISIONS				ENGINEER OF RECORD		STATE OF FLORIDA DEPARTMENT OF TRANSPORTATION			UTILITY ADJUSTMENT		SHEET NO.
DATE	DESCRIPTION	DATE	DESCRIPTION	VU HOANG VU, P.E. LICENSE NUMBER: 60294 STANTEC CONSULTING SERVICES, INC. 300 PRIMERA BLVD., SUITE 300 LAKE MARY, FLORIDA 32746		ROAD NO.	COUNTY	FINANCIAL PROJECT ID			115
						SR 93	SARASOTA	451734-1-52-01	S.B. LANES		

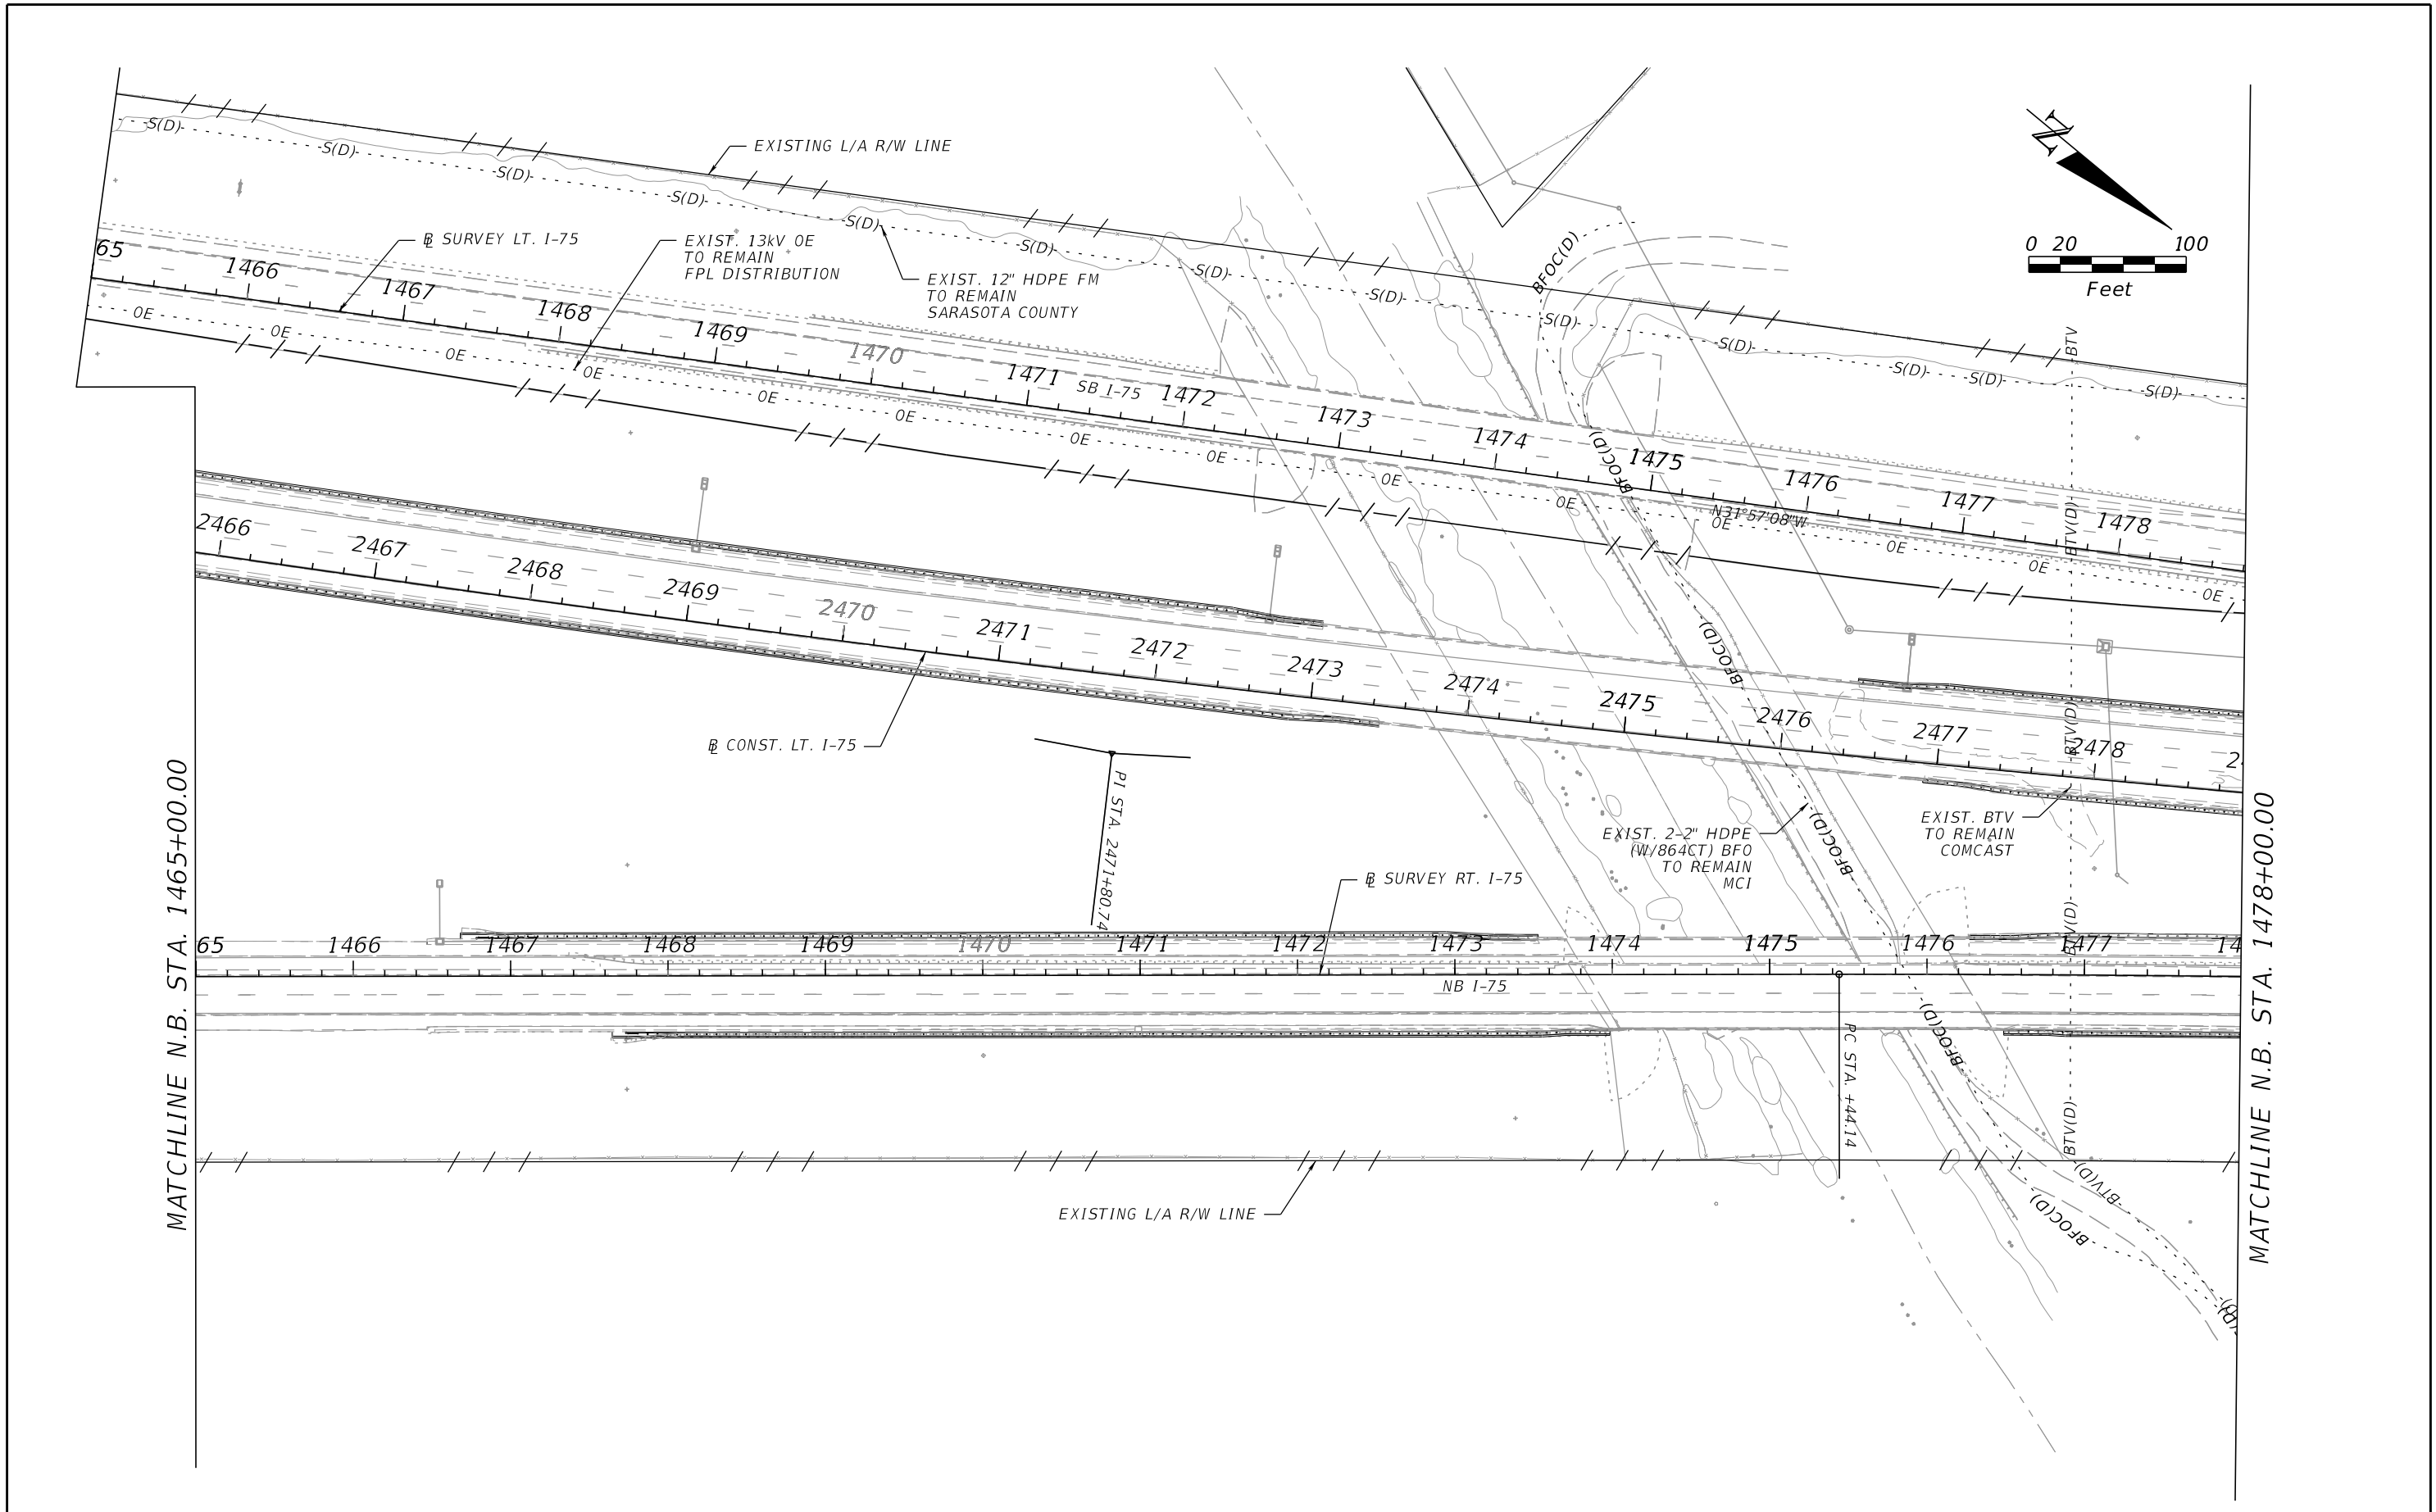


REVISIONS				ENGINEER OF RECORD	STATE OF FLORIDA DEPARTMENT OF TRANSPORTATION			UTILITY ADJUSTMENT	SHEET NO. 116
DATE	DESCRIPTION	DATE	DESCRIPTION		ROAD NO.	COUNTY	FINANCIAL PROJECT ID		
				VU HOANG VU, P.E. LICENSE NUMBER: 60294 STANTEC CONSULTING SERVICES, INC. 300 PRIMERA BLVD., SUITE 300 LAKE MARY, FLORIDA 32746	SR 93	SARASOTA	451734-1-52-01		

THE OFFICIAL RECORD OF THIS SHEET IS THE ELECTRONIC FILE DIGITALLY SIGNED AND SEALED UNDER RULE 61G15-23.004, F.A.C.

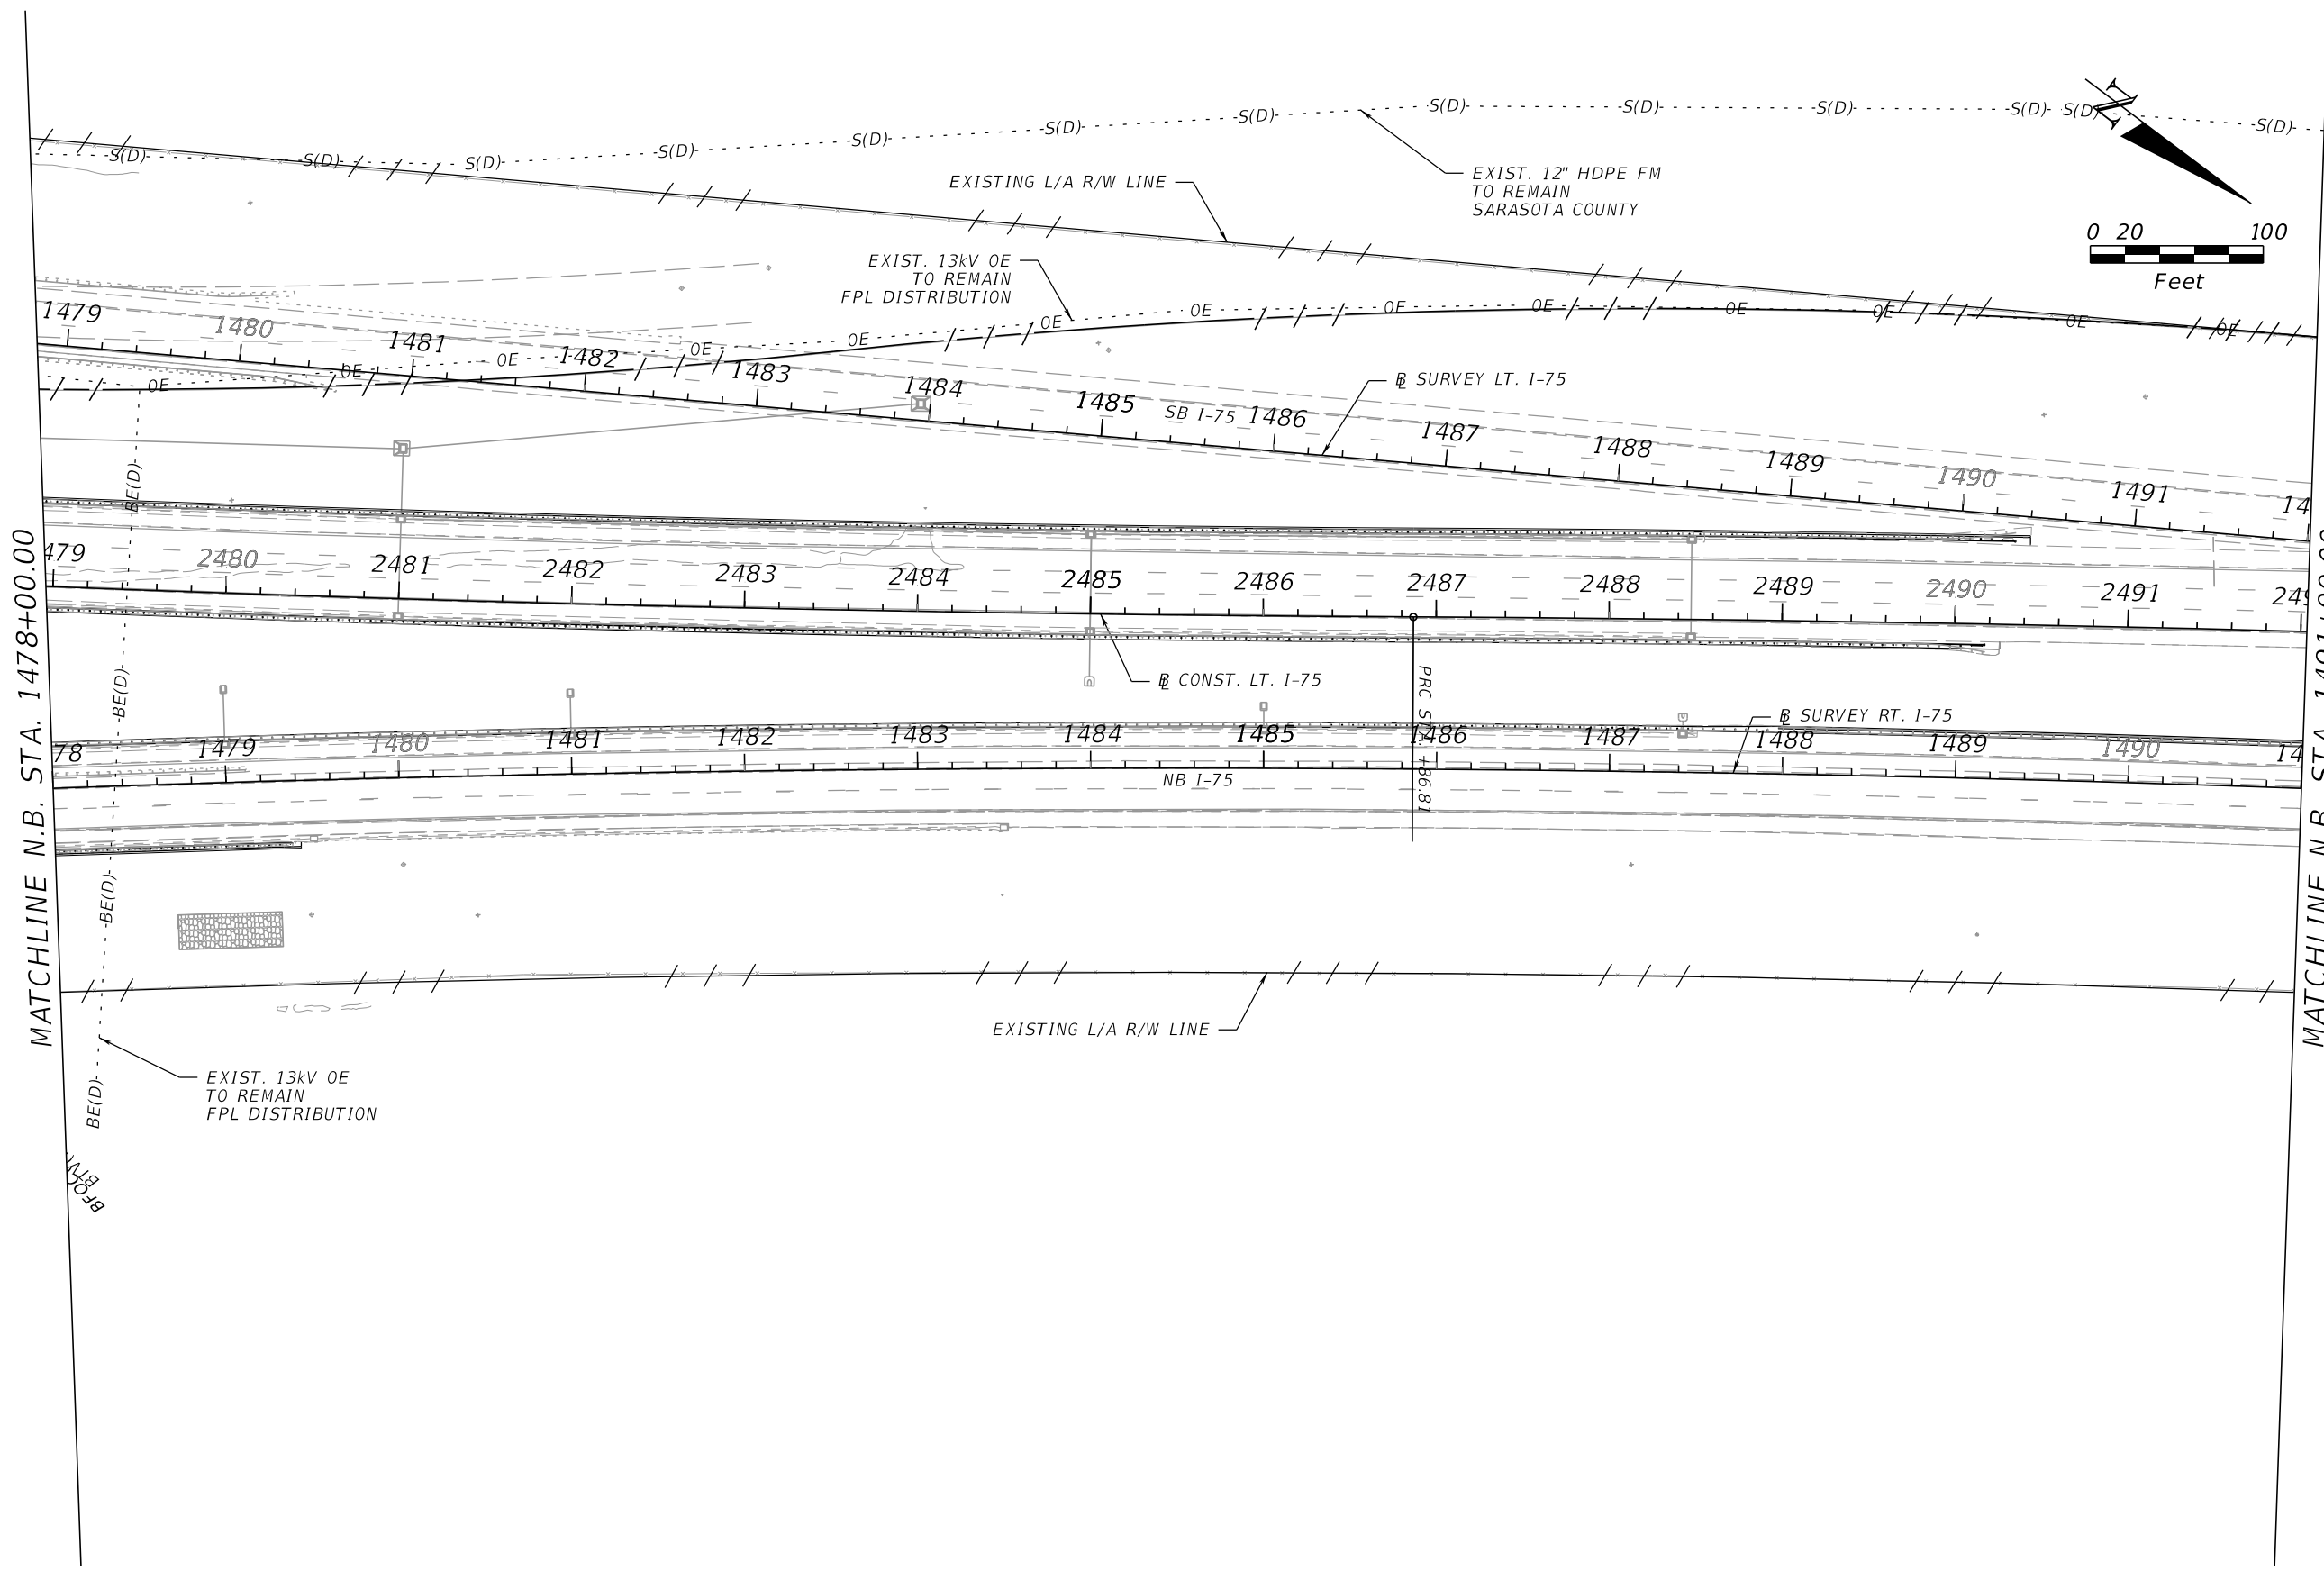


REVISIONS				ENGINEER OF RECORD		STATE OF FLORIDA DEPARTMENT OF TRANSPORTATION			UTILITY ADJUSTMENT	SHEET NO. 117
DATE	DESCRIPTION	DATE	DESCRIPTION	VU HOANG VU, P.E. LICENSE NUMBER: 60294 STANTEC CONSULTING SERVICES, INC. 300 PRIMERA BLVD., SUITE 300 LAKE MARY, FLORIDA 32746		ROAD NO.	COUNTY	FINANCIAL PROJECT ID		
						SR 93	SARASOTA	451734-1-52-01		

THE OFFICIAL RECORD OF THIS SHEET IS THE ELECTRONIC FILE DIGITALLY SIGNED AND SEALED UNDER RULE 61G15-23.004, F.A.C.

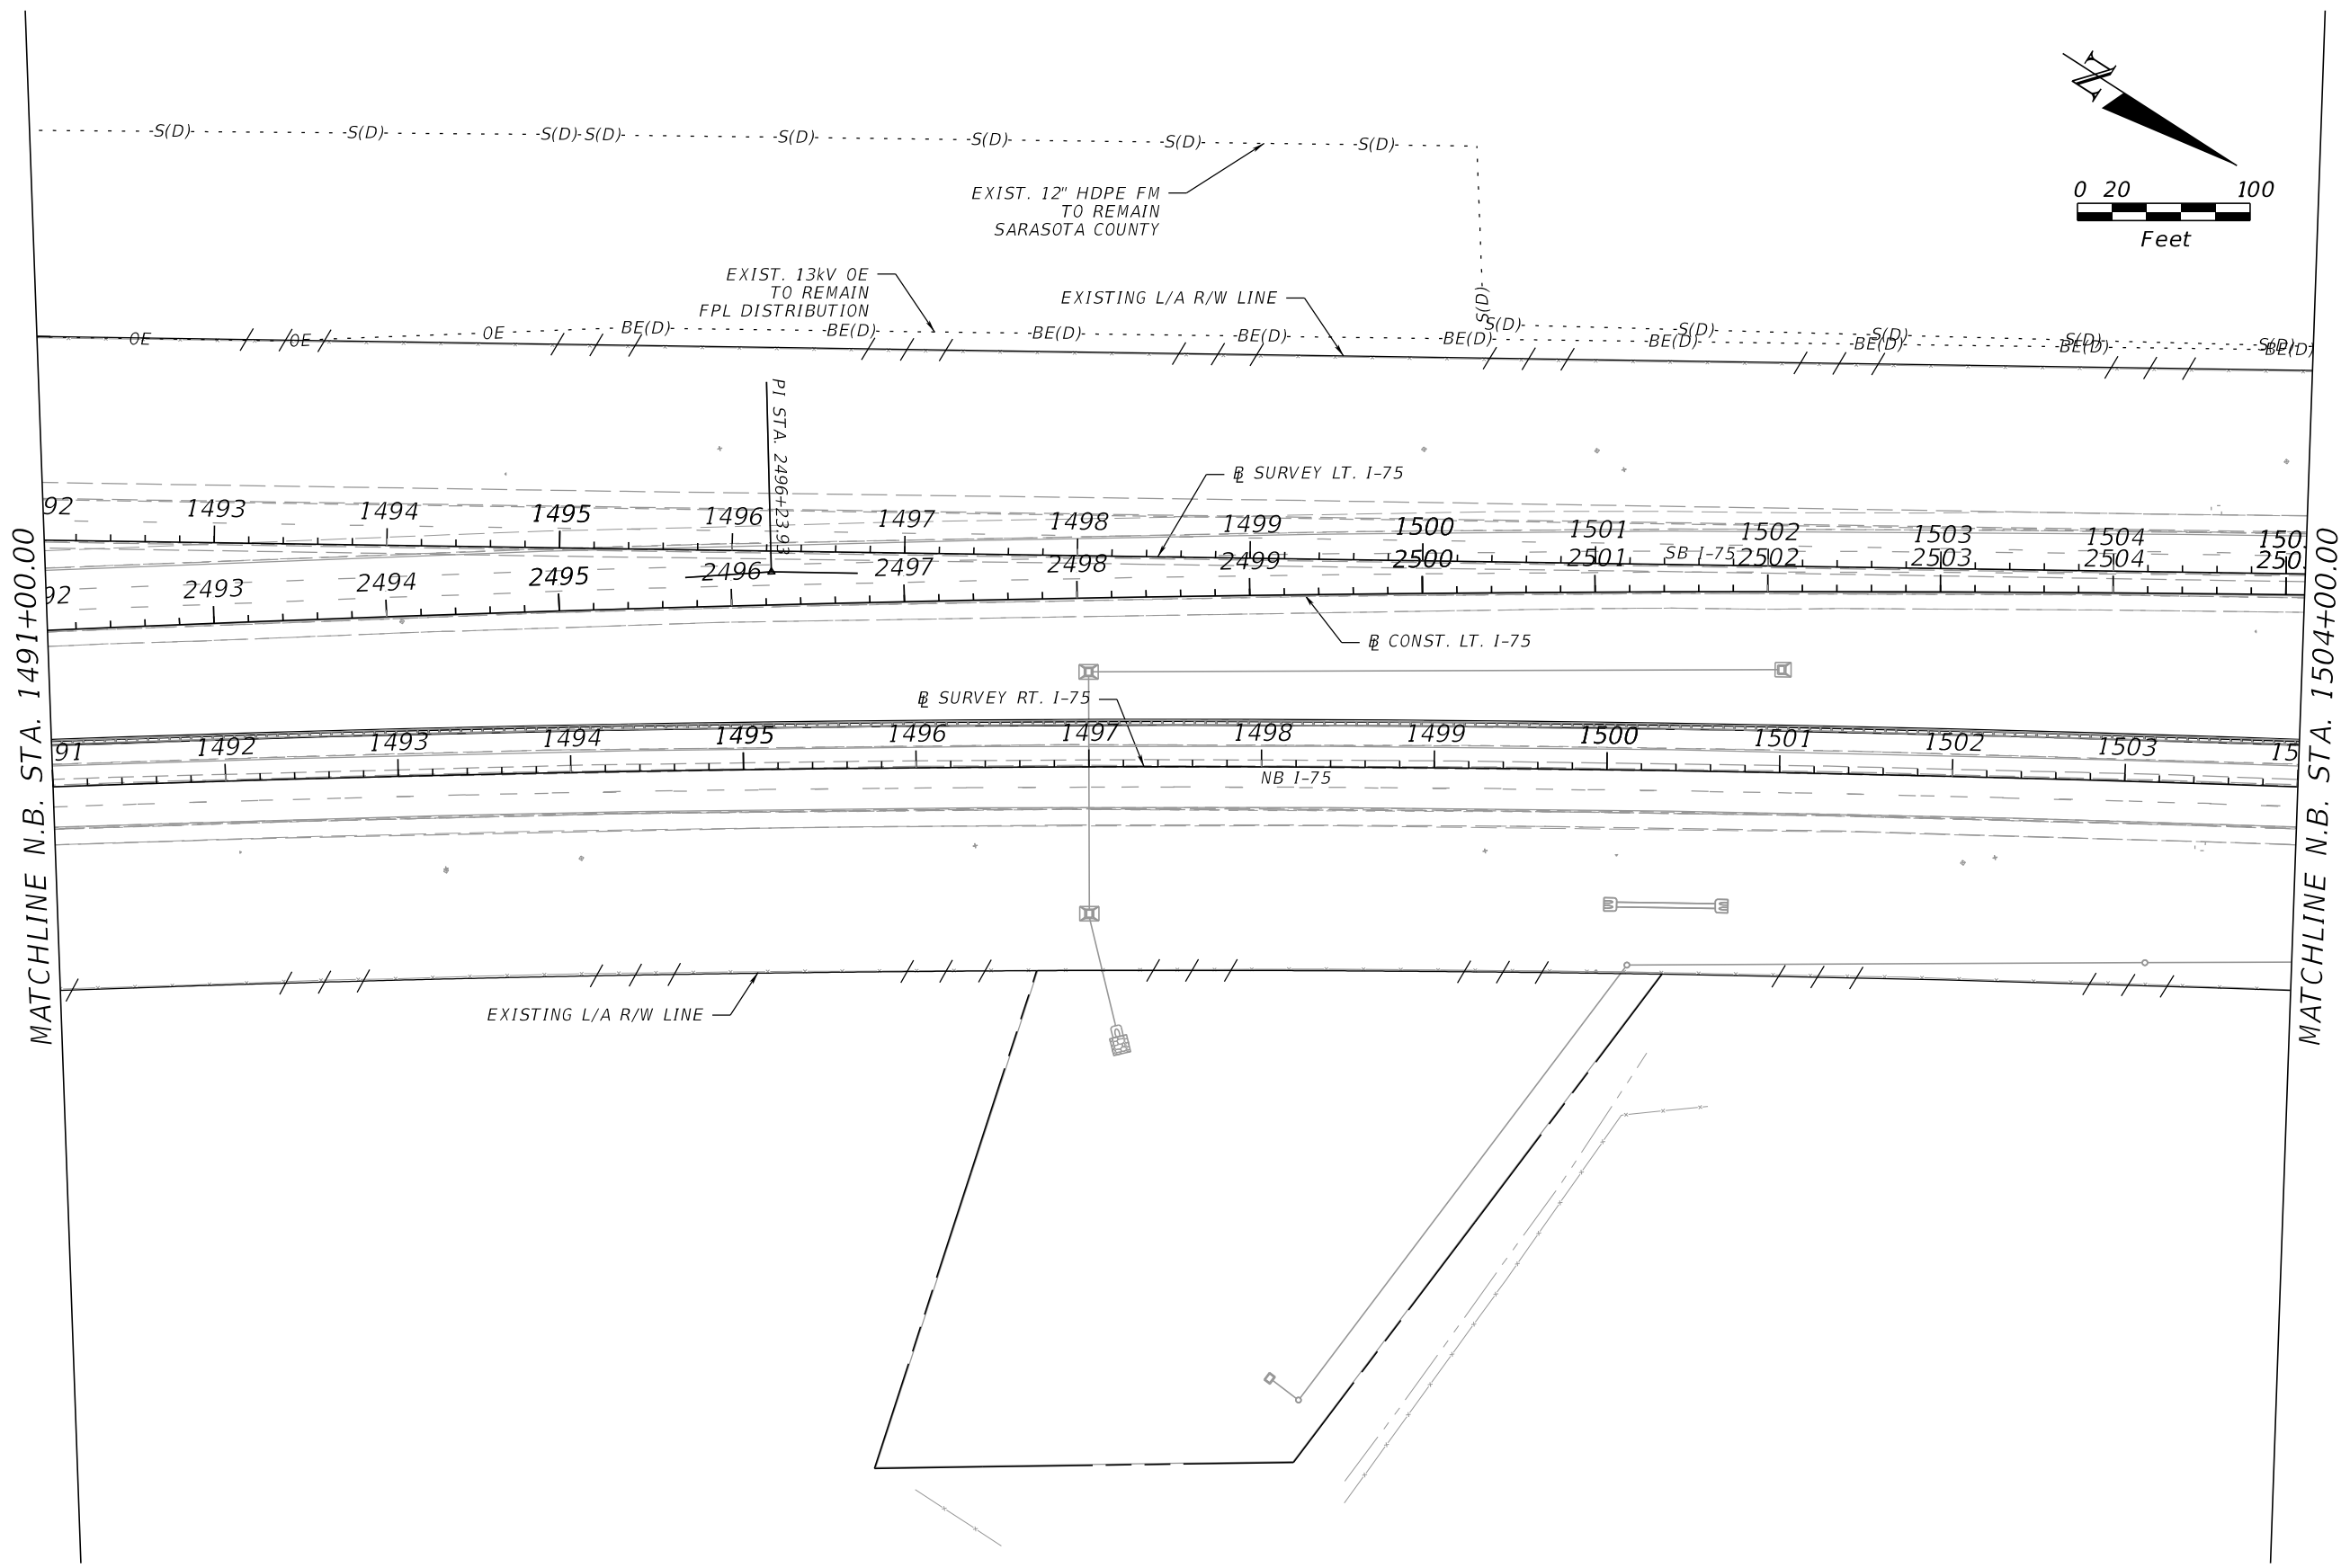


REVISIONS				ENGINEER OF RECORD		STATE OF FLORIDA DEPARTMENT OF TRANSPORTATION			UTILITY ADJUSTMENT	SHEET NO. 118
DATE	DESCRIPTION	DATE	DESCRIPTION	VU HOANG VU, P.E. LICENSE NUMBER: 60294 STANTEC CONSULTING SERVICES, INC. 300 PRIMERA BLVD., SUITE 300 LAKE MARY, FLORIDA 32746		ROAD NO.	COUNTY	FINANCIAL PROJECT ID		
						SR 93	SARASOTA	451734-1-52-01		

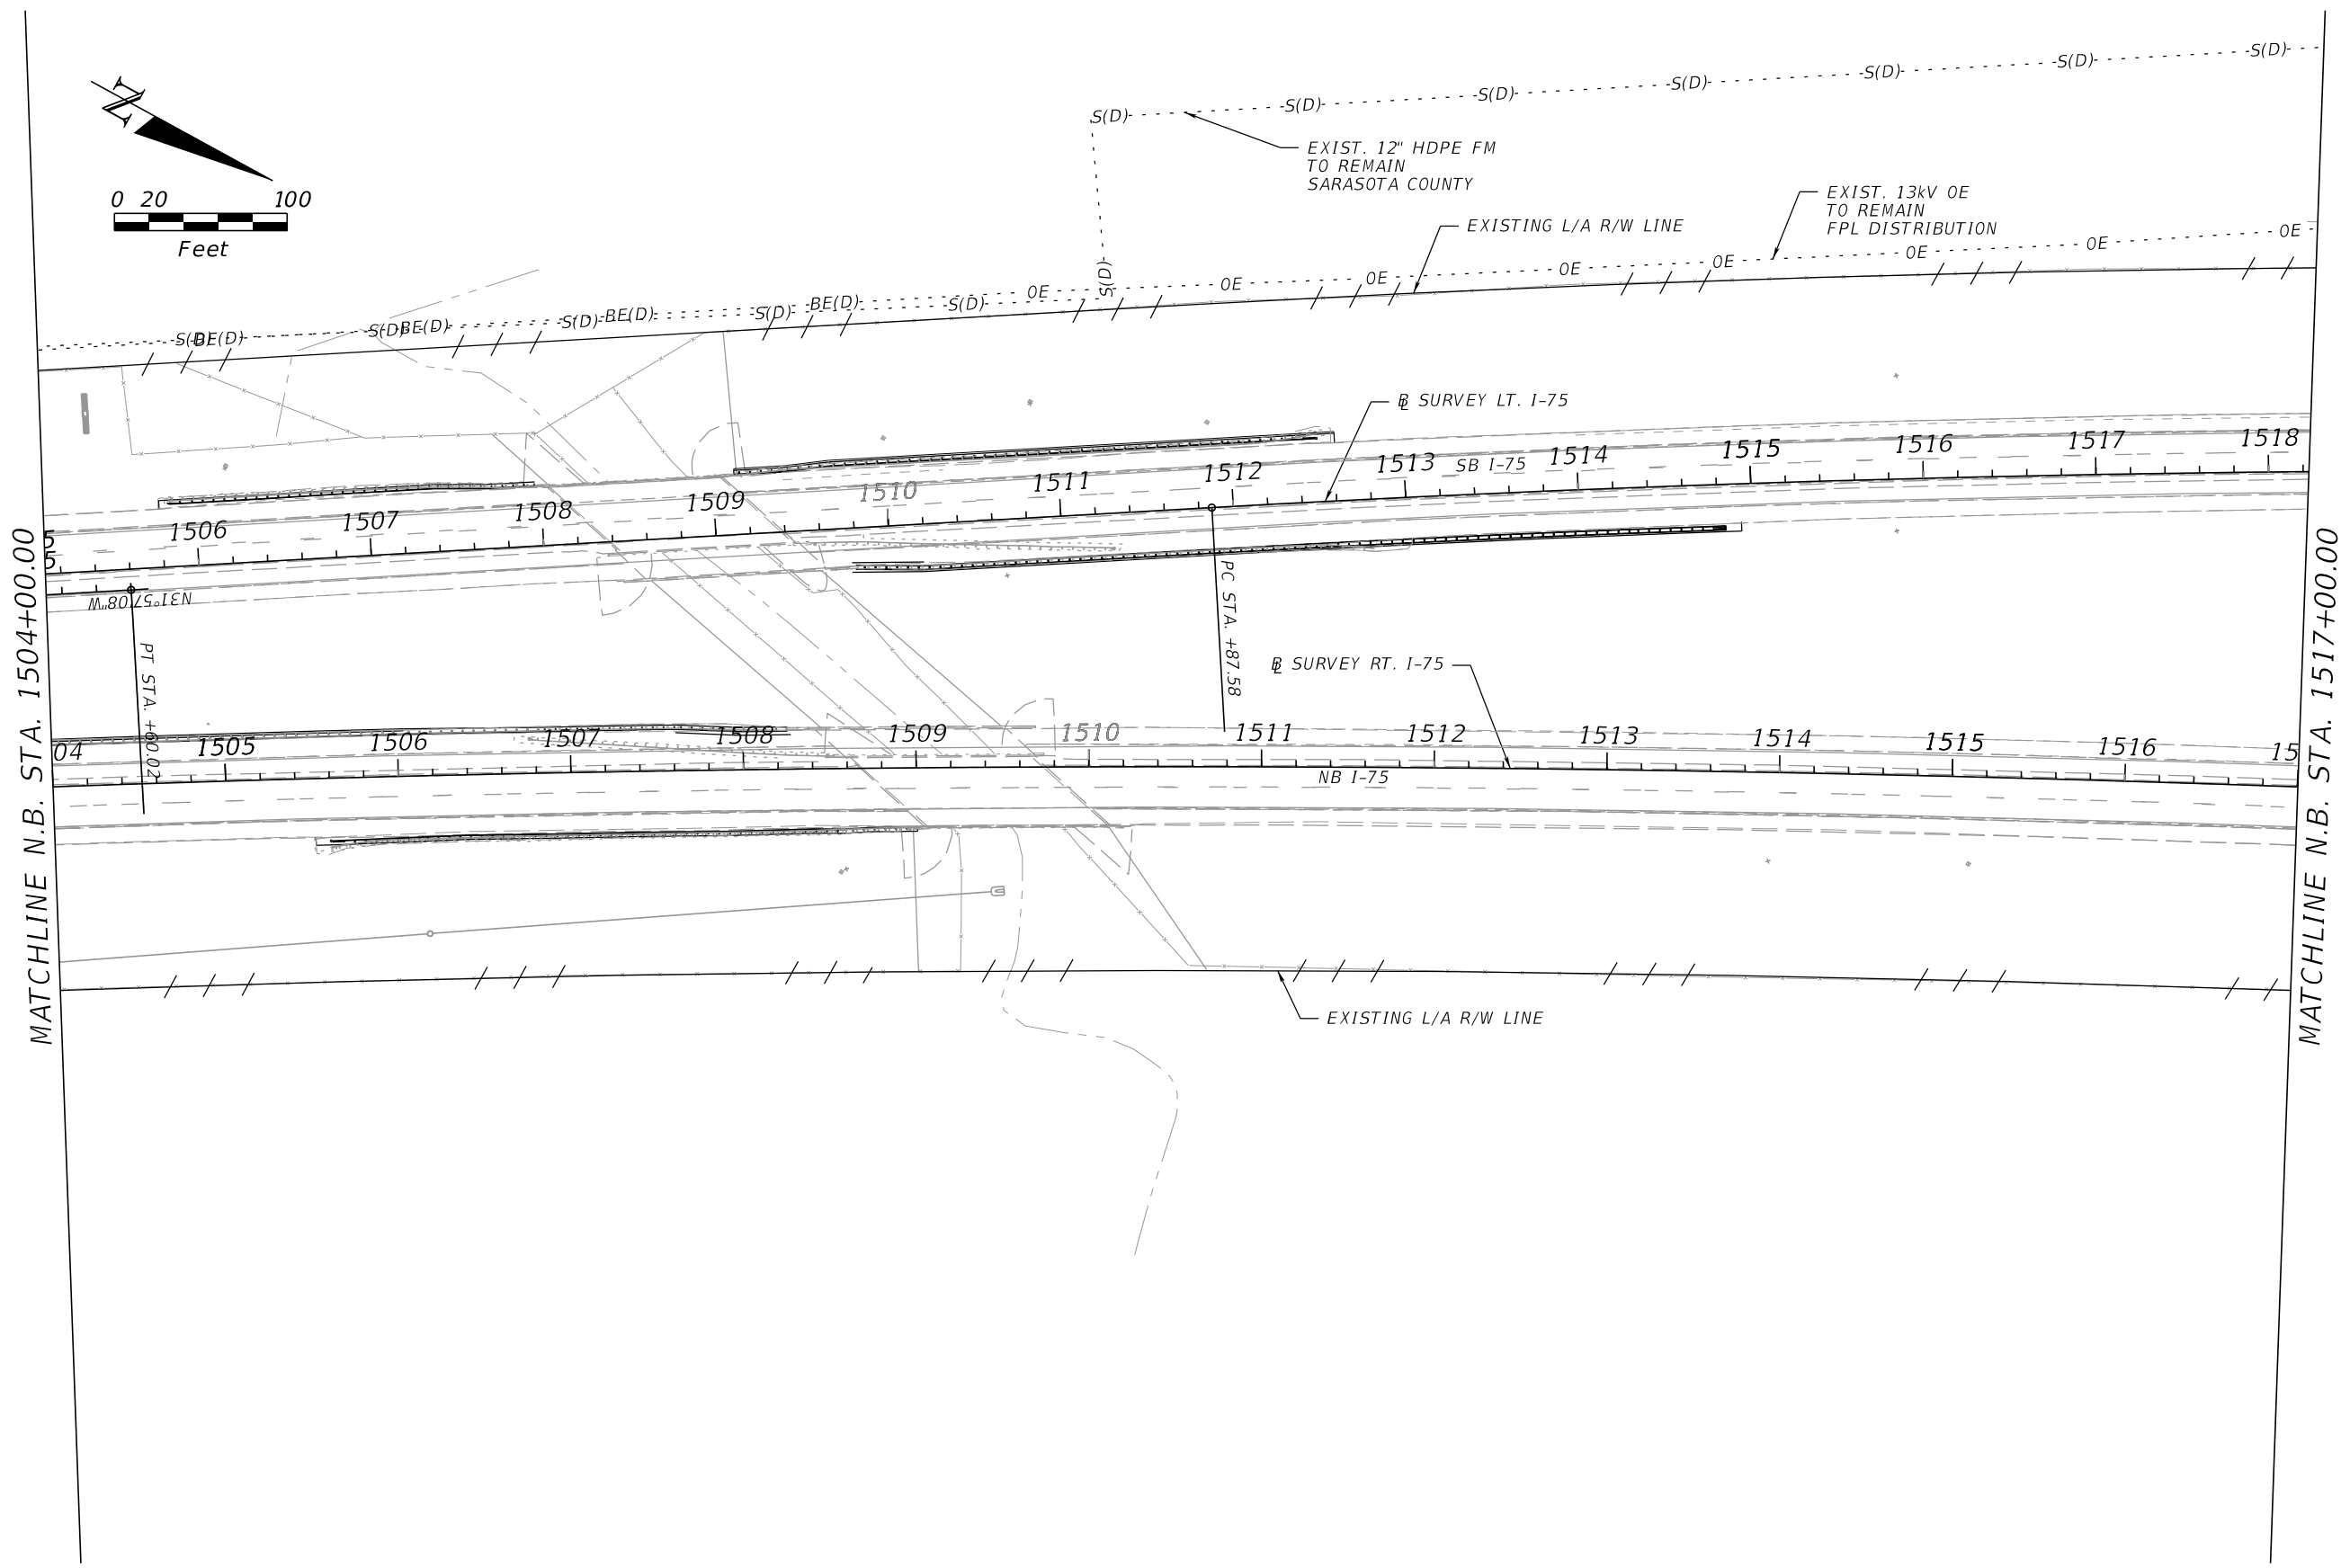


REVISIONS				ENGINEER OF RECORD		STATE OF FLORIDA DEPARTMENT OF TRANSPORTATION			UTILITY ADJUSTMENT	SHEET NO.
DATE	DESCRIPTION	DATE	DESCRIPTION	VU HOANG VU, P.E. LICENSE NUMBER: 60294 STANTEC CONSULTING SERVICES, INC. 300 PRIMERA BLVD., SUITE 300 LAKE MARY, FLORIDA 32746		ROAD NO.	COUNTY	FINANCIAL PROJECT ID		
						SR 93	SARASOTA	451734-1-52-01		119

THE OFFICIAL RECORD OF THIS SHEET IS THE ELECTRONIC FILE DIGITALLY SIGNED AND SEALED UNDER RULE 61G15-23.004, F.A.C.

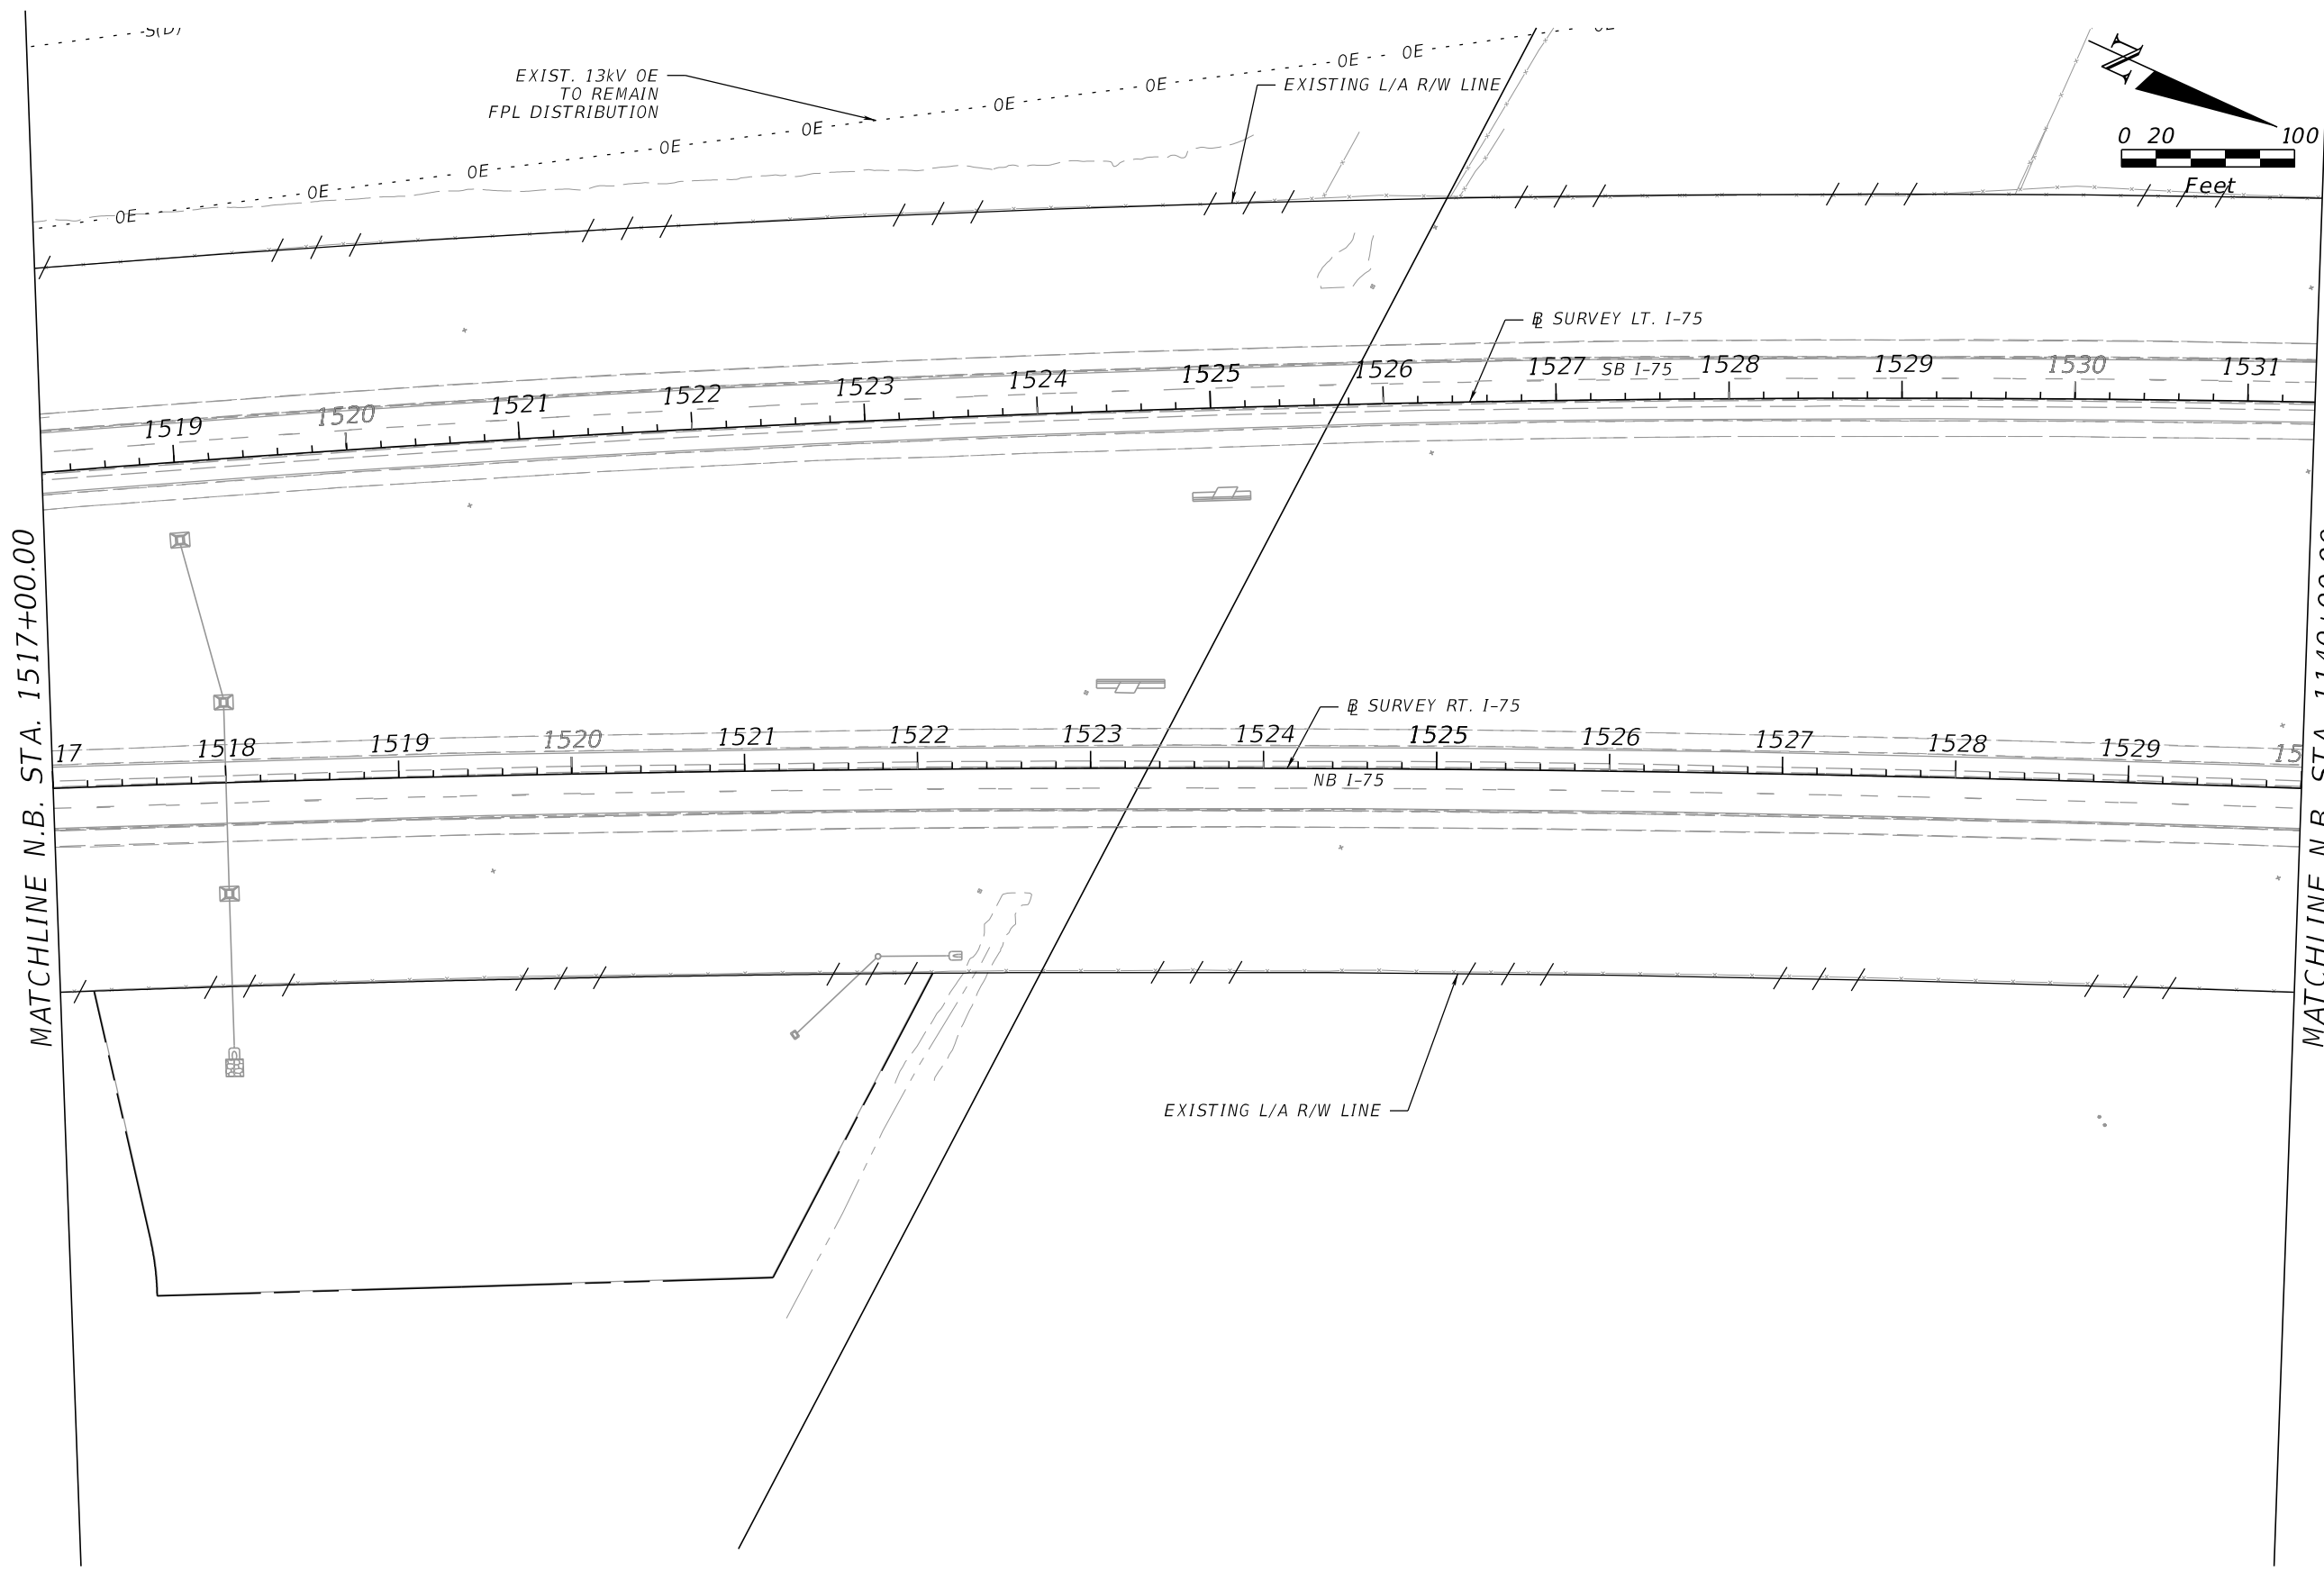


REVISIONS				ENGINEER OF RECORD		STATE OF FLORIDA DEPARTMENT OF TRANSPORTATION			UTILITY ADJUSTMENT	SHEET NO.
DATE	DESCRIPTION	DATE	DESCRIPTION	VU HOANG VU, P.E. LICENSE NUMBER: 60294 STANTEC CONSULTING SERVICES, INC. 300 PRIMERA BLVD., SUITE 300 LAKE MARY, FLORIDA 32746		ROAD NO.	COUNTY	FINANCIAL PROJECT ID		
						SR 93	SARASOTA	451734-1-52-01		120

THE OFFICIAL RECORD OF THIS SHEET IS THE ELECTRONIC FILE DIGITALLY SIGNED AND SEALED UNDER RULE 61G15-23.004, F.A.C.

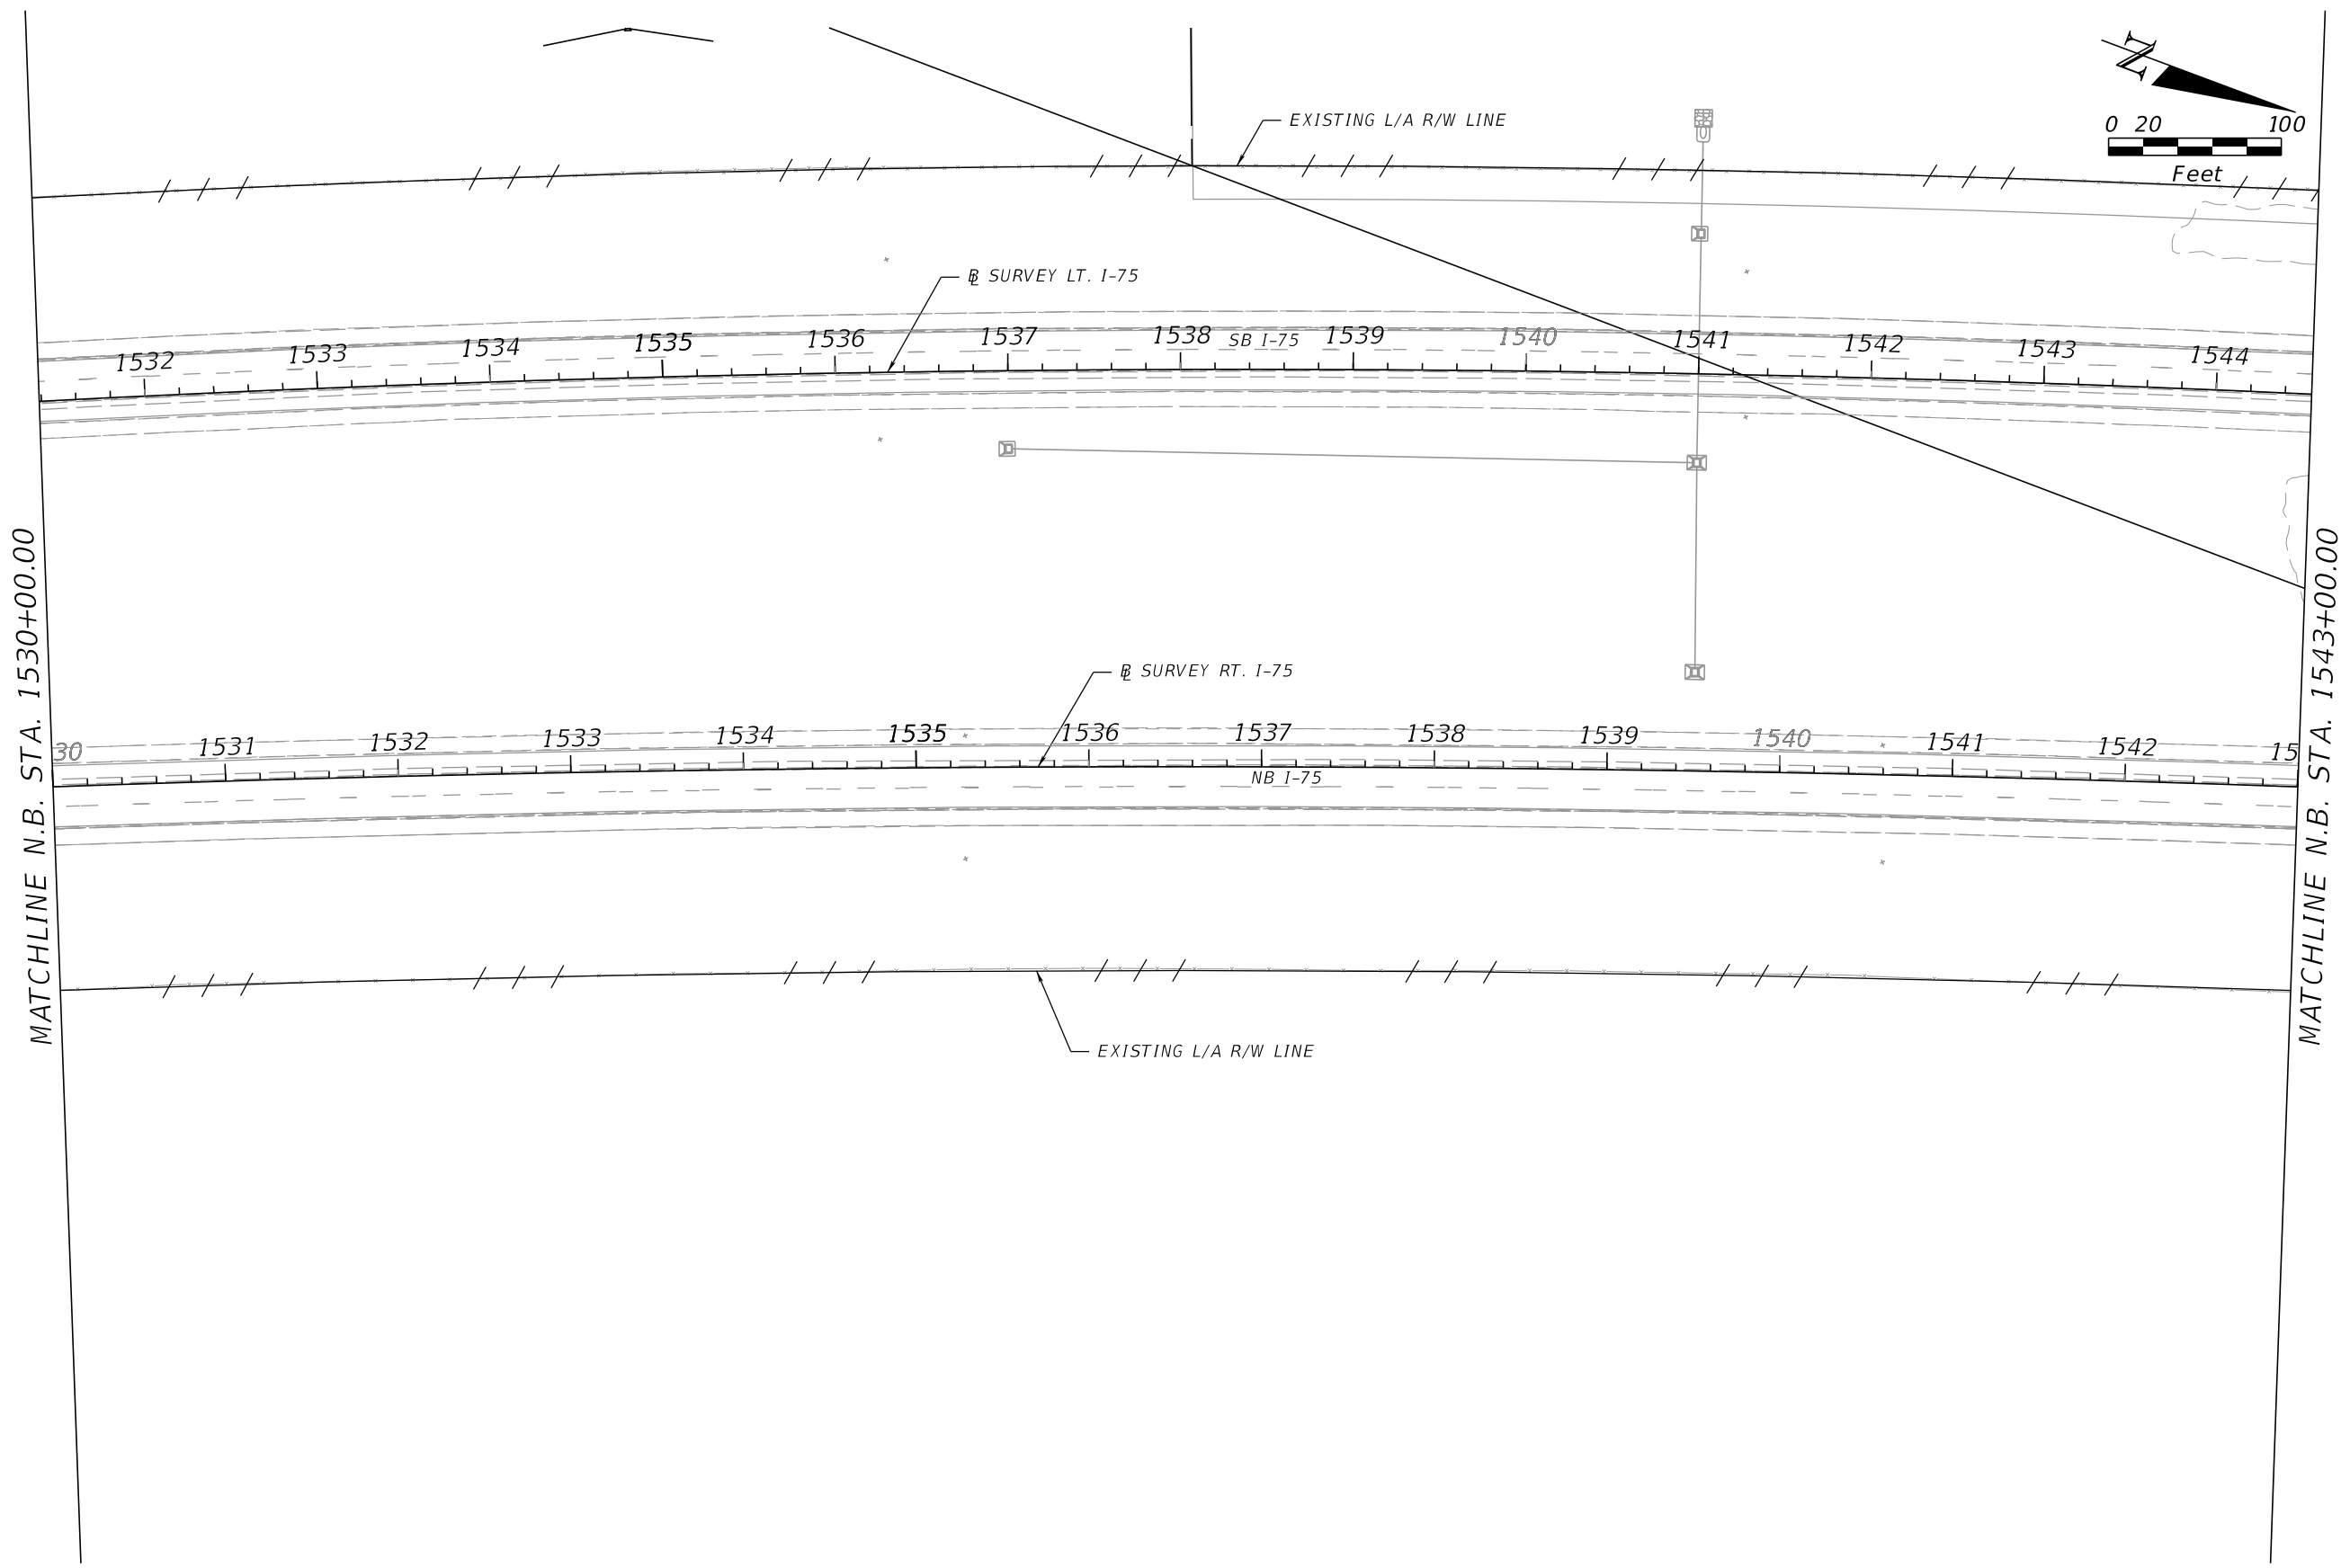


REVISIONS				ENGINEER OF RECORD		STATE OF FLORIDA DEPARTMENT OF TRANSPORTATION			UTILITY ADJUSTMENT	SHEET NO.
DATE	DESCRIPTION	DATE	DESCRIPTION	VU HOANG VU, P.E. LICENSE NUMBER: 60294 STANTEC CONSULTING SERVICES, INC. 300 PRIMERA BLVD., SUITE 300 LAKE MARY, FLORIDA 32746		ROAD NO.	COUNTY	FINANCIAL PROJECT ID		
						SR 93	SARASOTA	451734-1-52-01		121

THE OFFICIAL RECORD OF THIS SHEET IS THE ELECTRONIC FILE DIGITALLY SIGNED AND SEALED UNDER RULE 61G15-23.004, F.A.C.

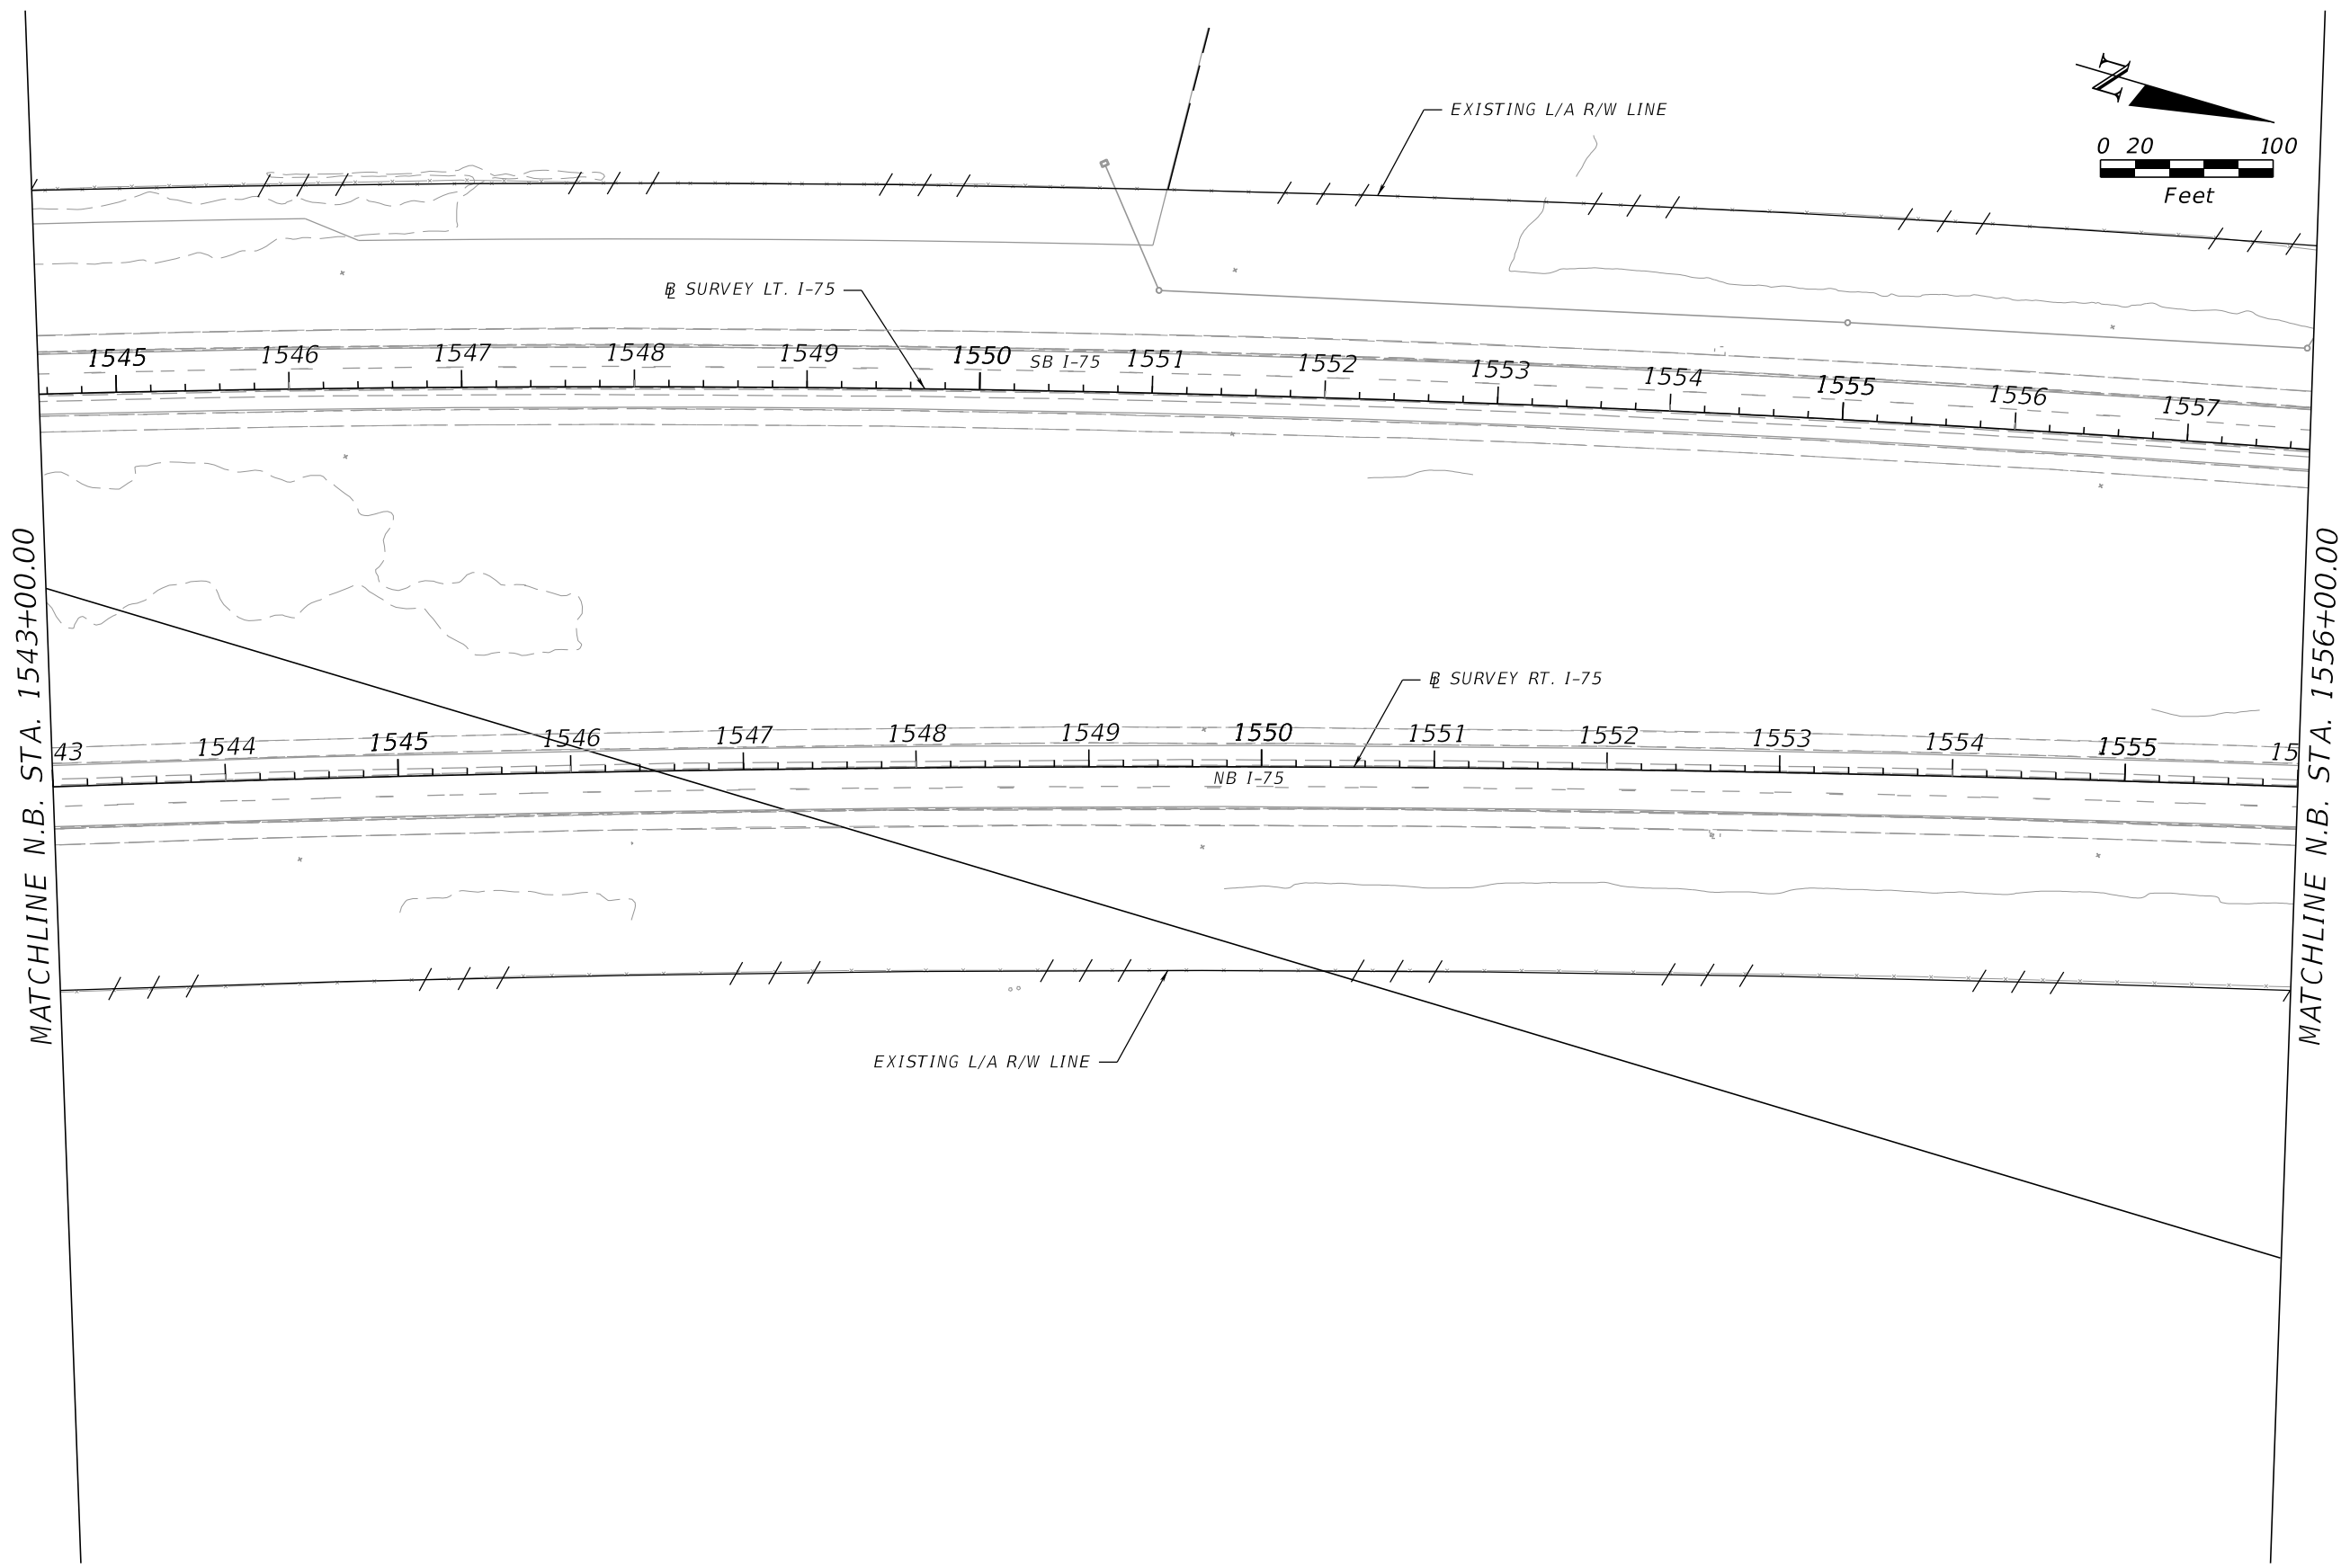


REVISIONS				ENGINEER OF RECORD		STATE OF FLORIDA DEPARTMENT OF TRANSPORTATION			UTILITY ADJUSTMENT	SHEET NO. 122
DATE	DESCRIPTION	DATE	DESCRIPTION	VU HOANG VU, P.E. LICENSE NUMBER: 60294 STANTEC CONSULTING SERVICES, INC. 300 PRIMERA BLVD., SUITE 300 LAKE MARY, FLORIDA 32746		ROAD NO.	COUNTY	FINANCIAL PROJECT ID		
						SR 93	SARASOTA	451734-1-52-01		

THE OFFICIAL RECORD OF THIS SHEET IS THE ELECTRONIC FILE DIGITALLY SIGNED AND SEALED UNDER RULE 61G15-23.004, F.A.C.

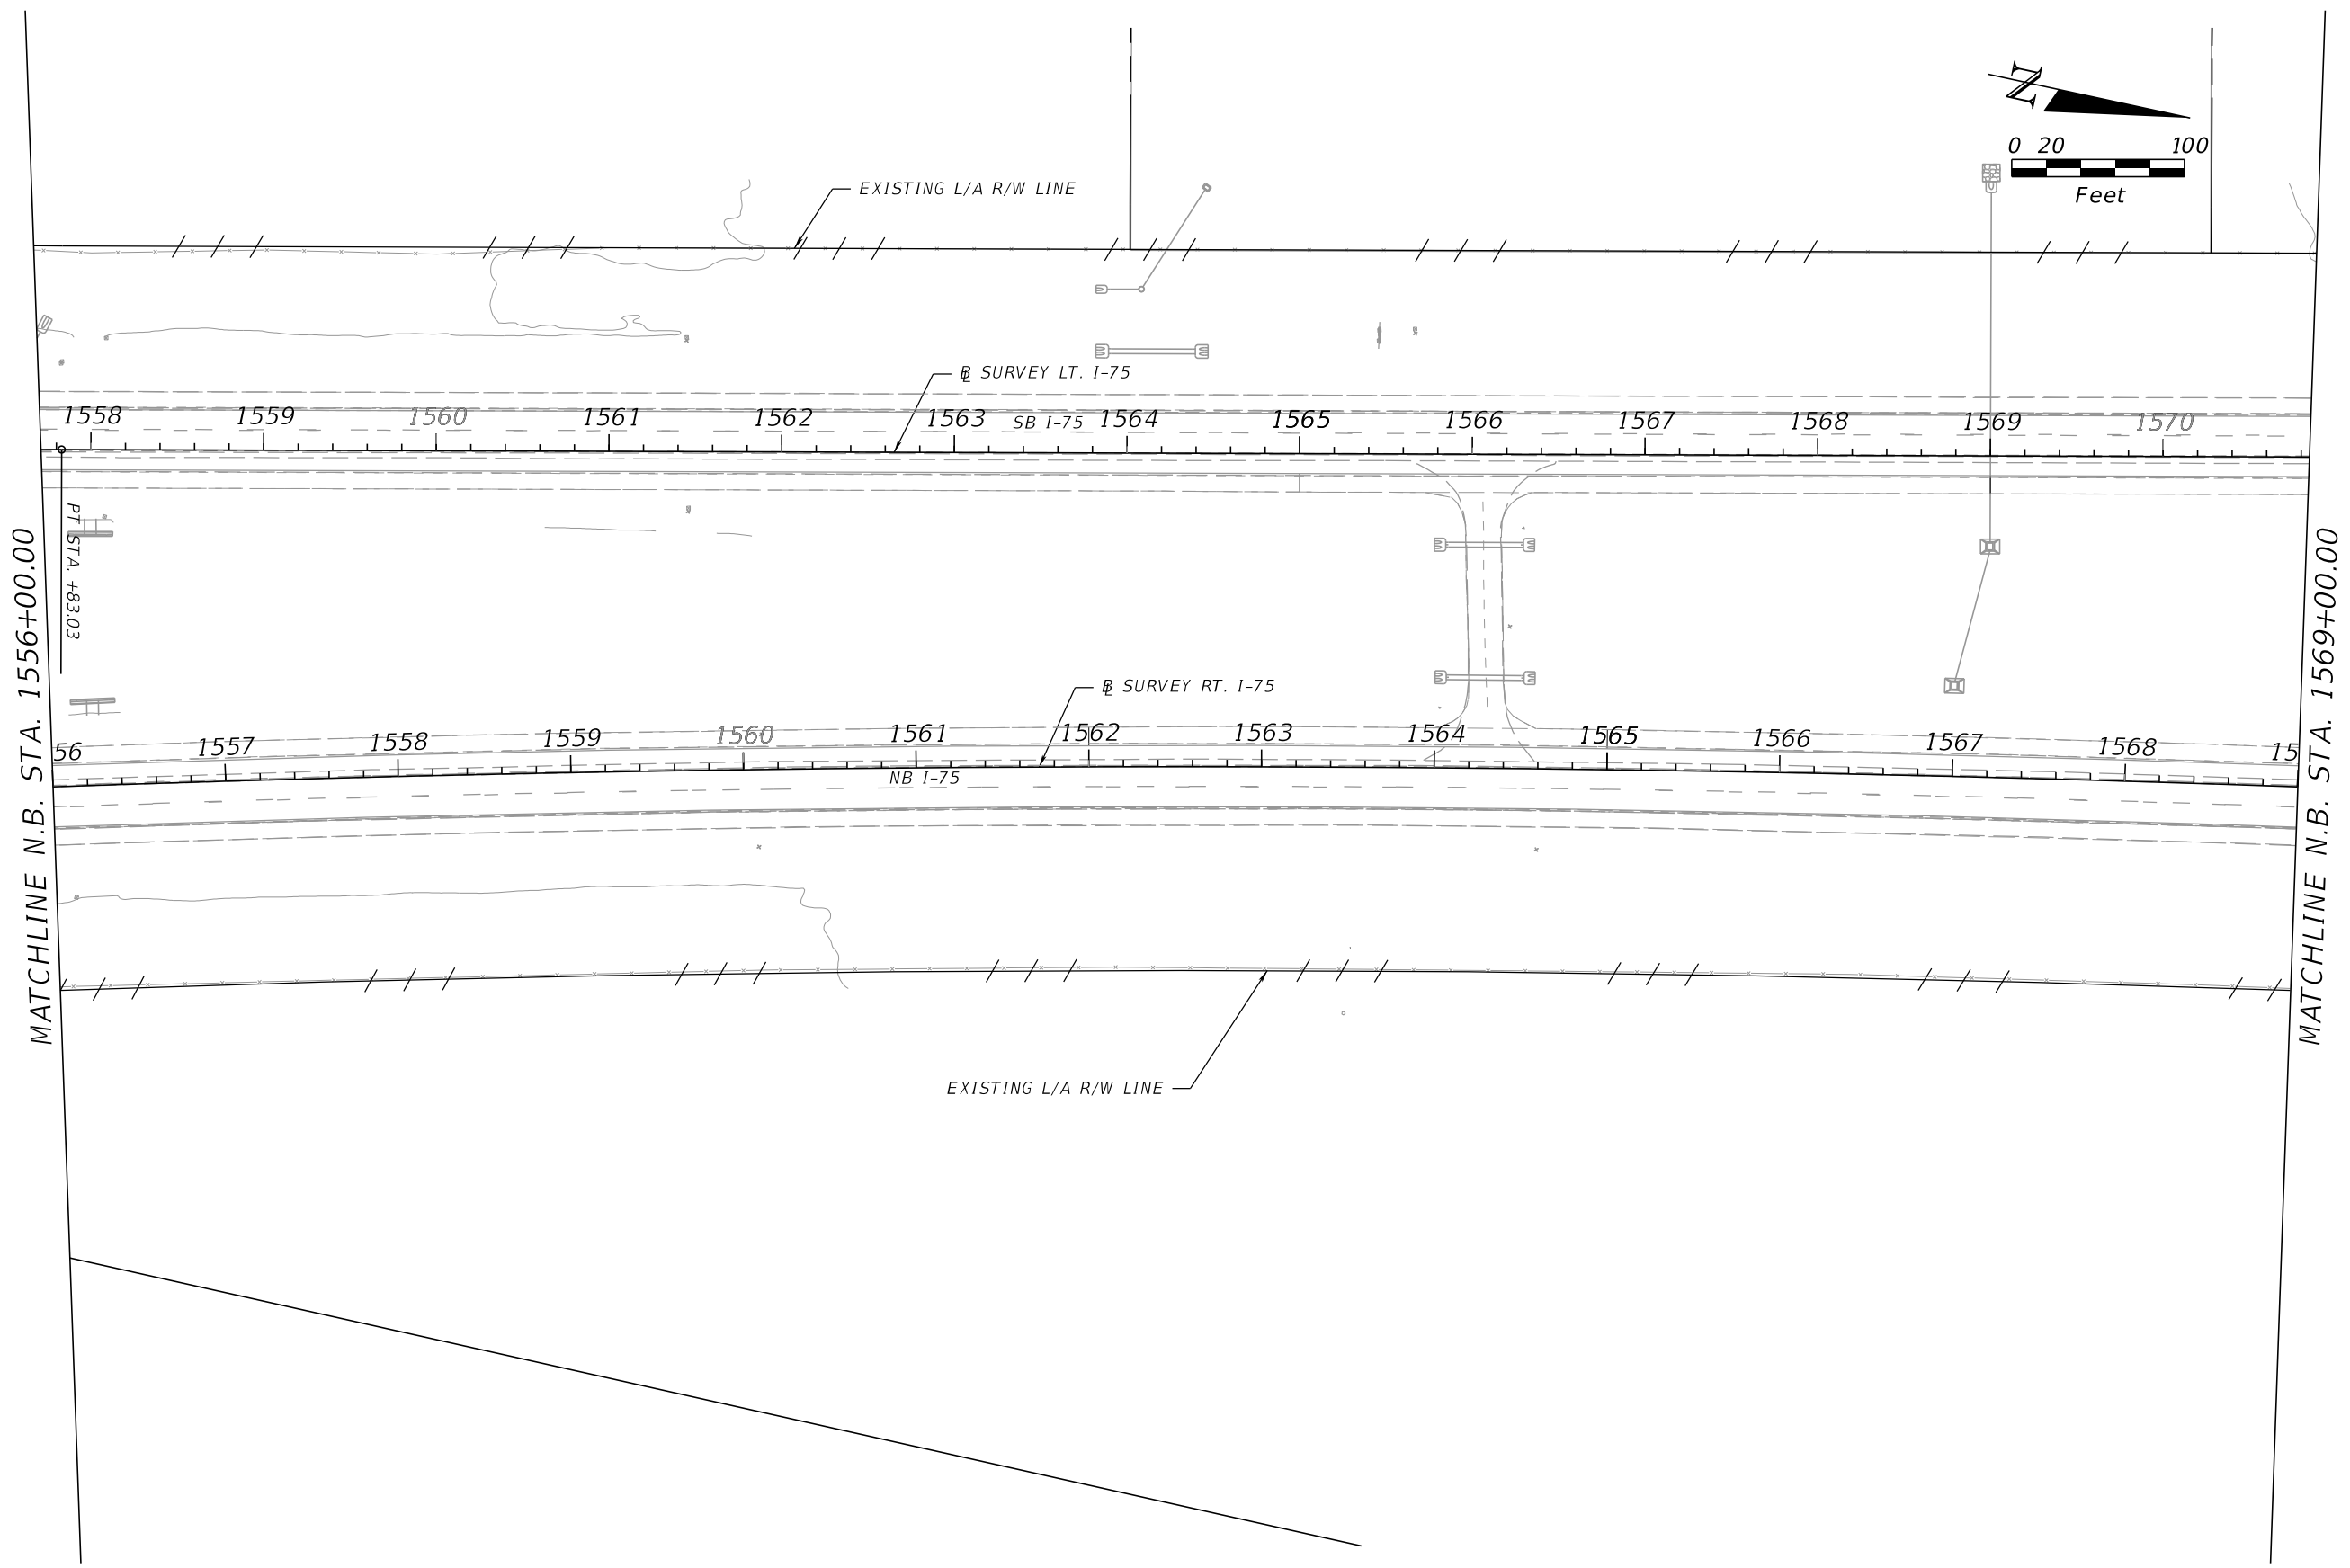


REVISIONS				ENGINEER OF RECORD	STATE OF FLORIDA DEPARTMENT OF TRANSPORTATION			UTILITY ADJUSTMENT	SHEET NO.
DATE	DESCRIPTION	DATE	DESCRIPTION	VU HOANG VU, P.E. LICENSE NUMBER: 60294 STANTEC CONSULTING SERVICES, INC. 300 PRIMERA BLVD., SUITE 300 LAKE MARY, FLORIDA 32746	ROAD NO.	COUNTY	FINANCIAL PROJECT ID		123
					SR 93	SARASOTA	451734-1-52-01		

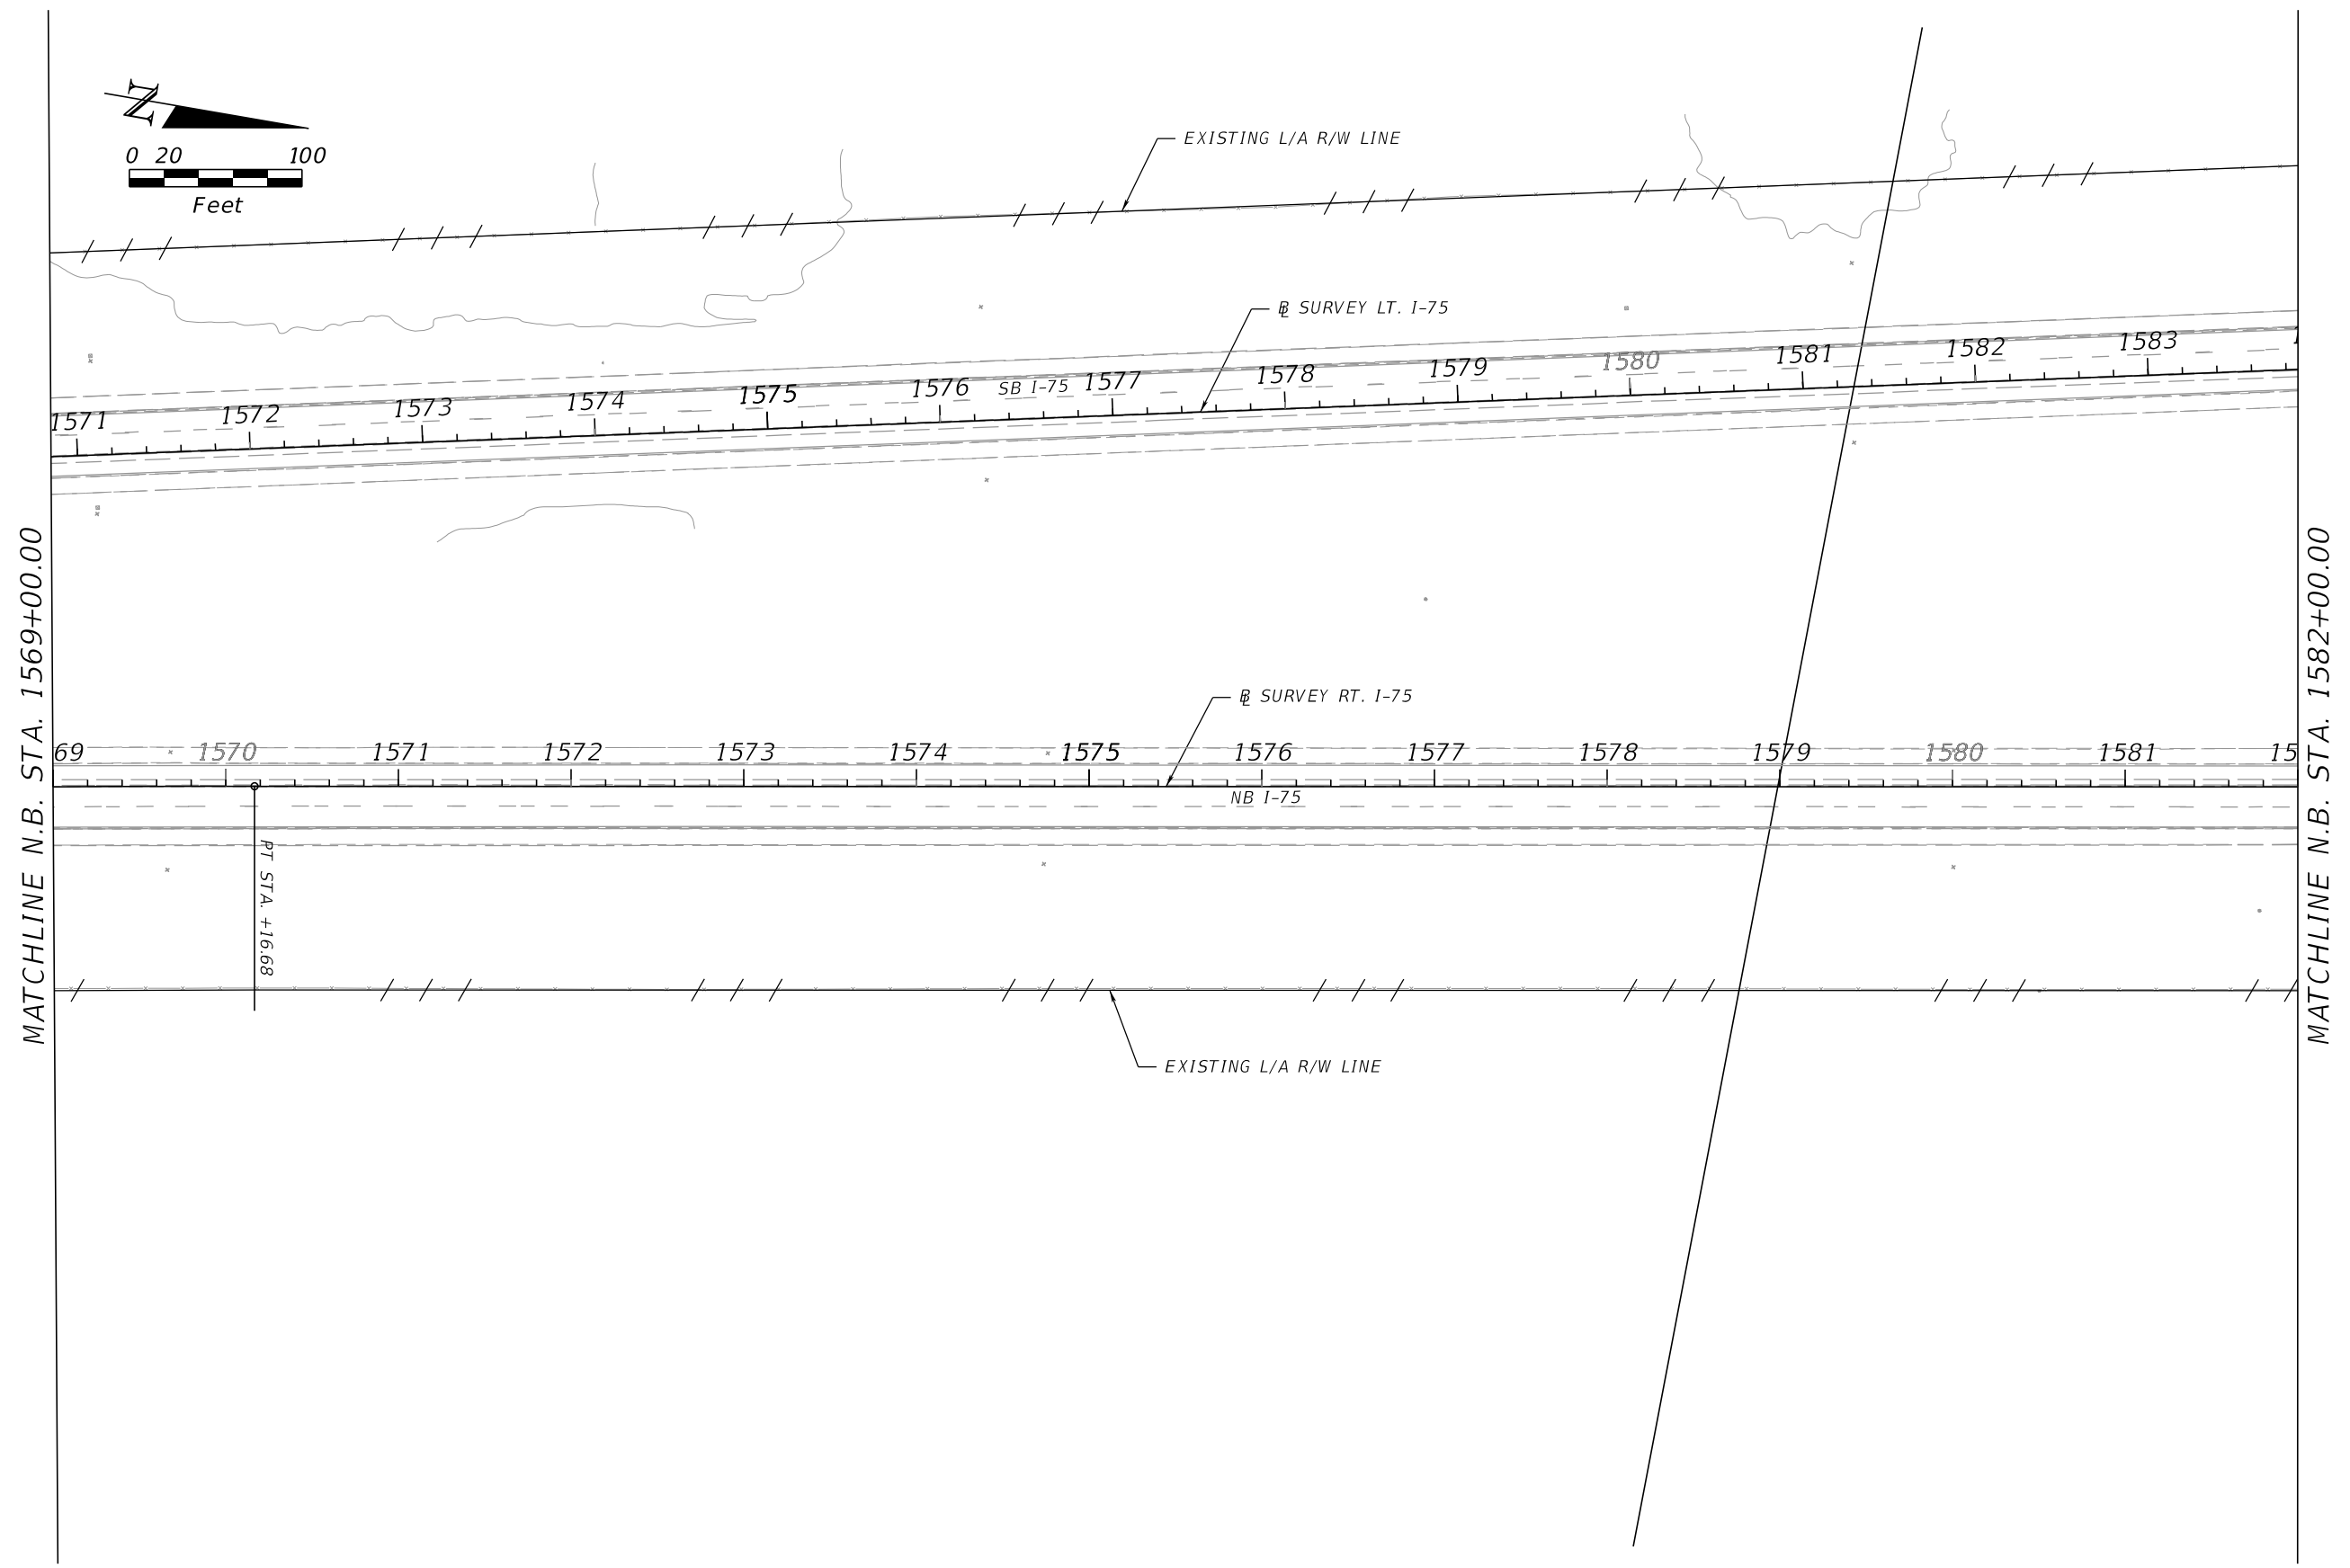

REVISIONS				ENGINEER OF RECORD	STATE OF FLORIDA DEPARTMENT OF TRANSPORTATION			UTILITY ADJUSTMENT	SHEET NO.
DATE	DESCRIPTION	DATE	DESCRIPTION	VU HOANG VU, P.E. LICENSE NUMBER: 60294 STANTEC CONSULTING SERVICES, INC. 300 PRIMERA BLVD., SUITE 300 LAKE MARY, FLORIDA 32746	ROAD NO.	COUNTY	FINANCIAL PROJECT ID		124
					SR 93	SARASOTA	451734-1-52-01		

MATCHLINE N.B. STA. 1582+00.00

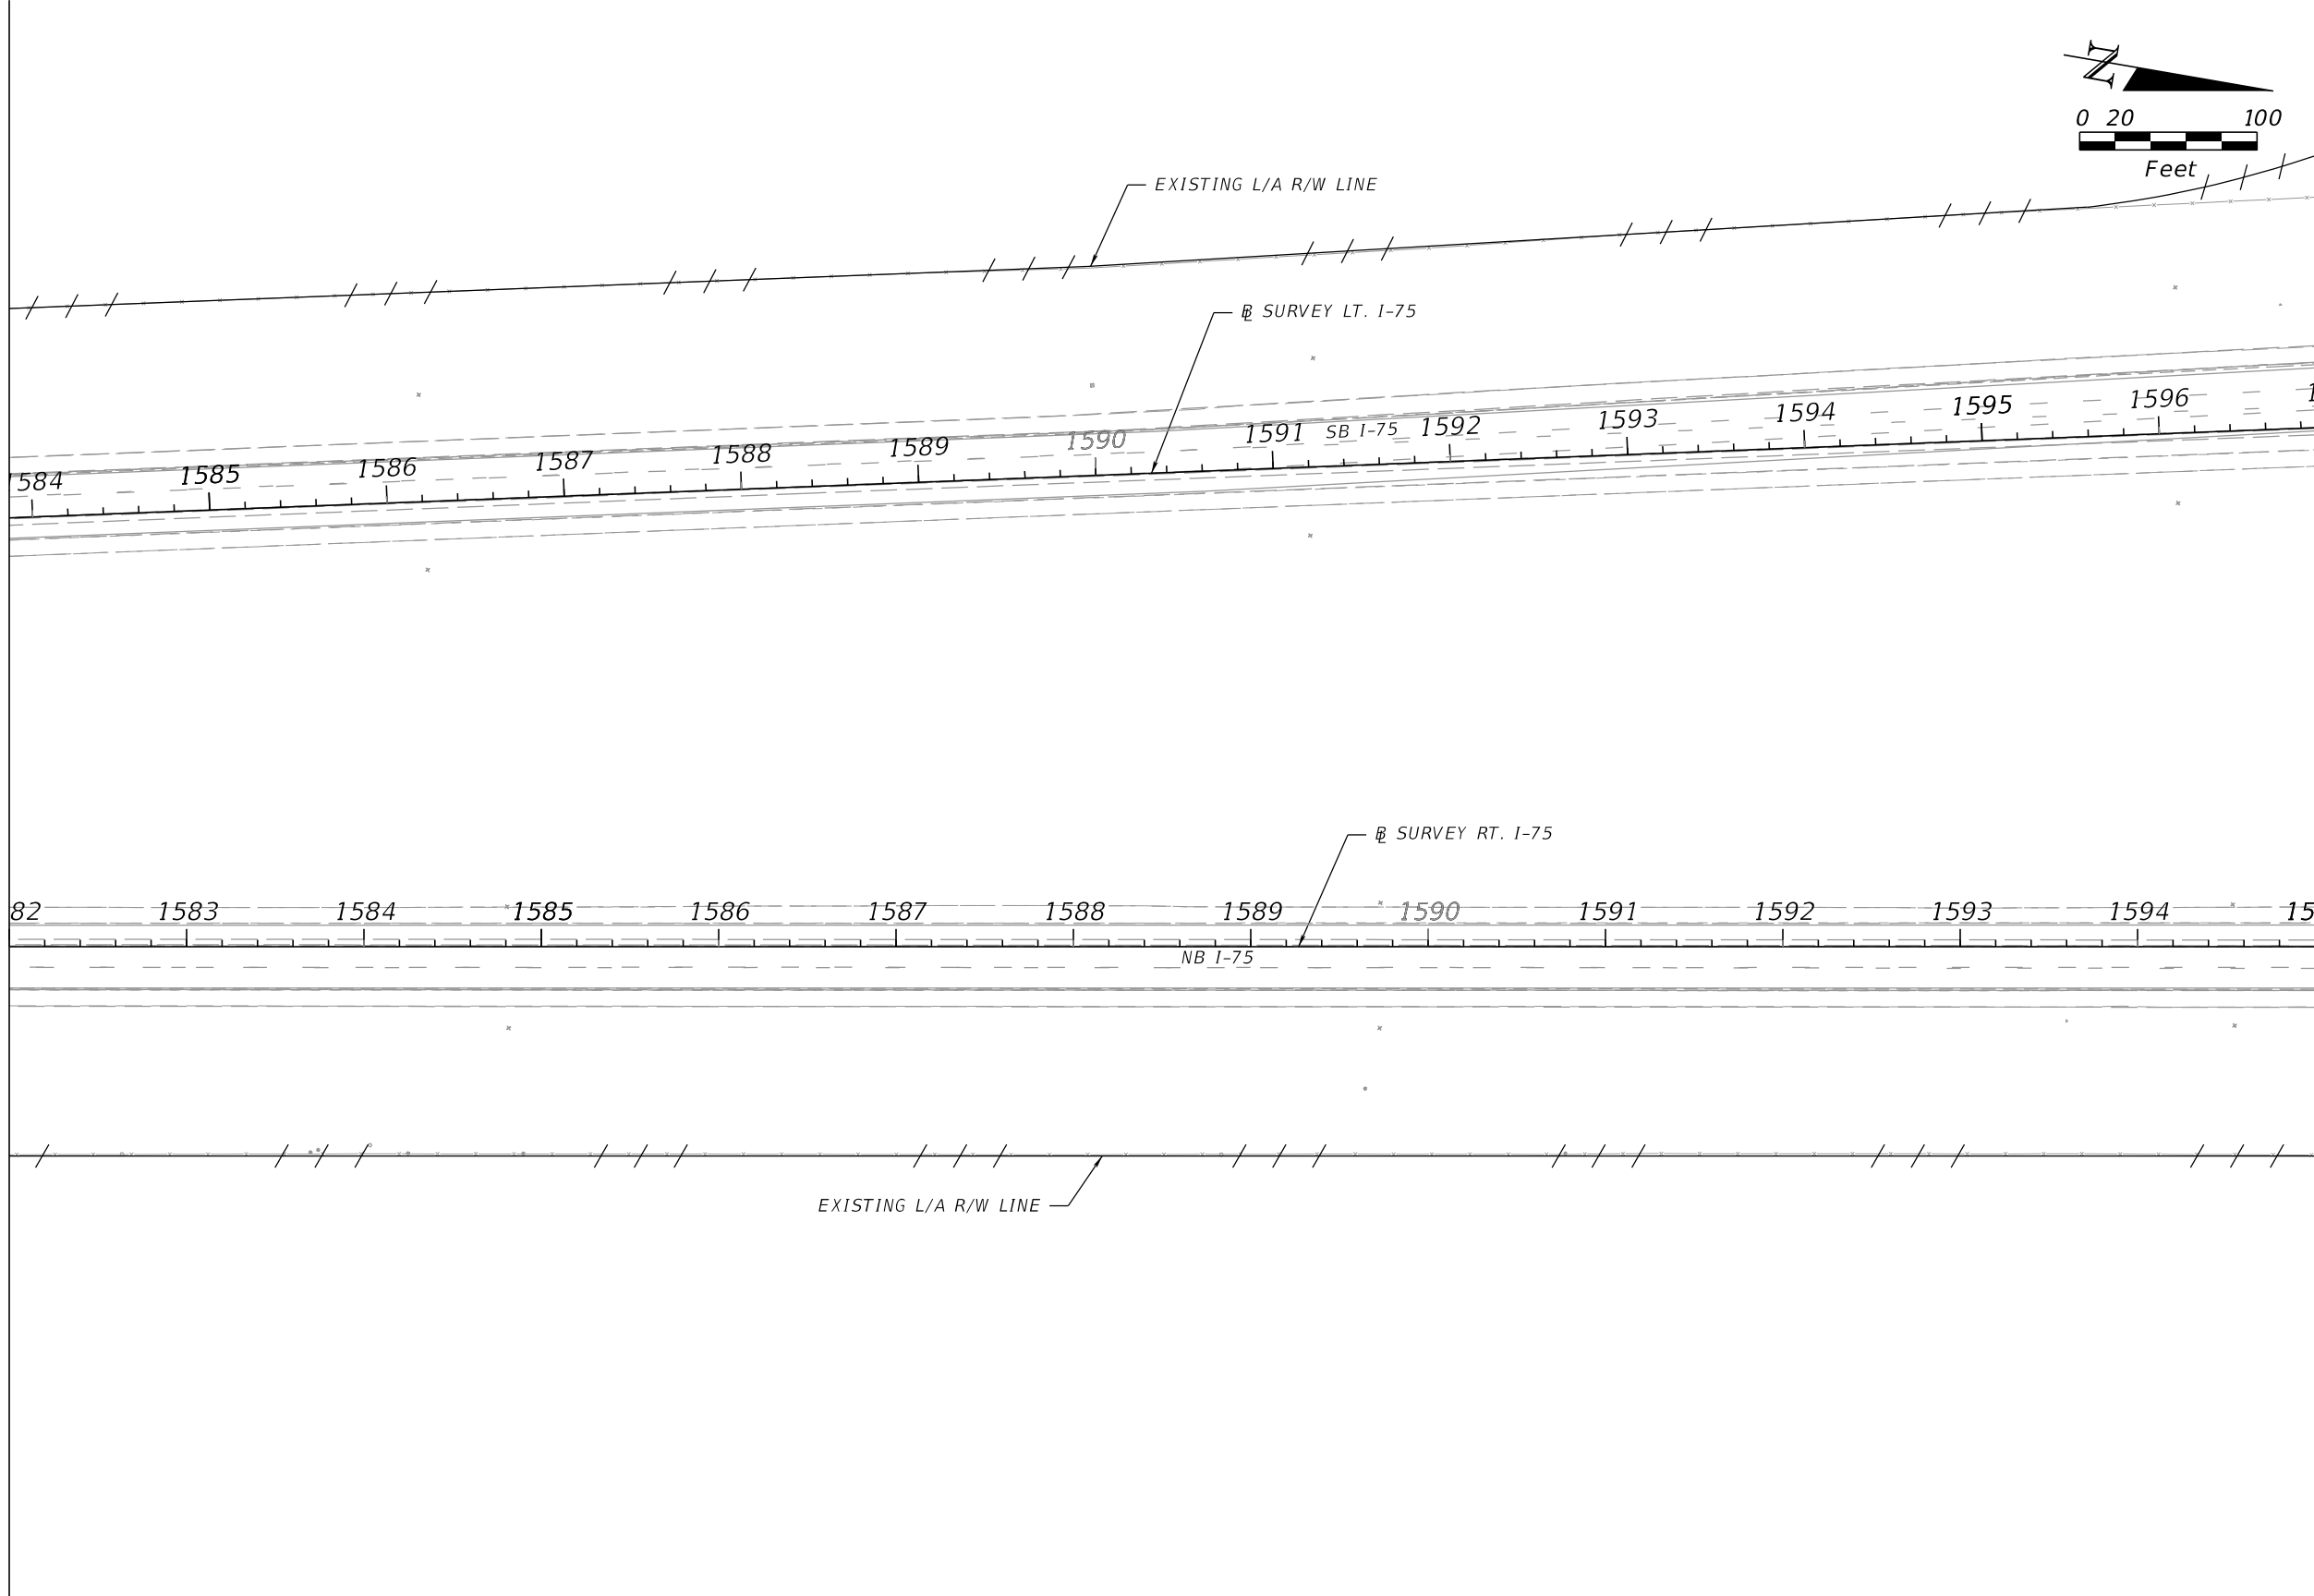


MATCHLINE N.B. STA. 1595+00.00

REVISIONS				ENGINEER OF RECORD		STATE OF FLORIDA DEPARTMENT OF TRANSPORTATION			UTILITY ADJUSTMENT	SHEET NO.
DATE	DESCRIPTION	DATE	DESCRIPTION	VU HOANG VU, P.E. LICENSE NUMBER: 60294 STANTEC CONSULTING SERVICES, INC. 300 PRIMERA BLVD., SUITE 300 LAKE MARY, FLORIDA 32746		ROAD NO.	COUNTY	FINANCIAL PROJECT ID		
						SR 93	SARASOTA	451734-1-52-01		125

THE OFFICIAL RECORD OF THIS SHEET IS THE ELECTRONIC FILE DIGITALLY SIGNED AND SEALED UNDER RULE 61G15-23.004, F.A.C.


MATCHLINE N.B. STA. 1595+00.00

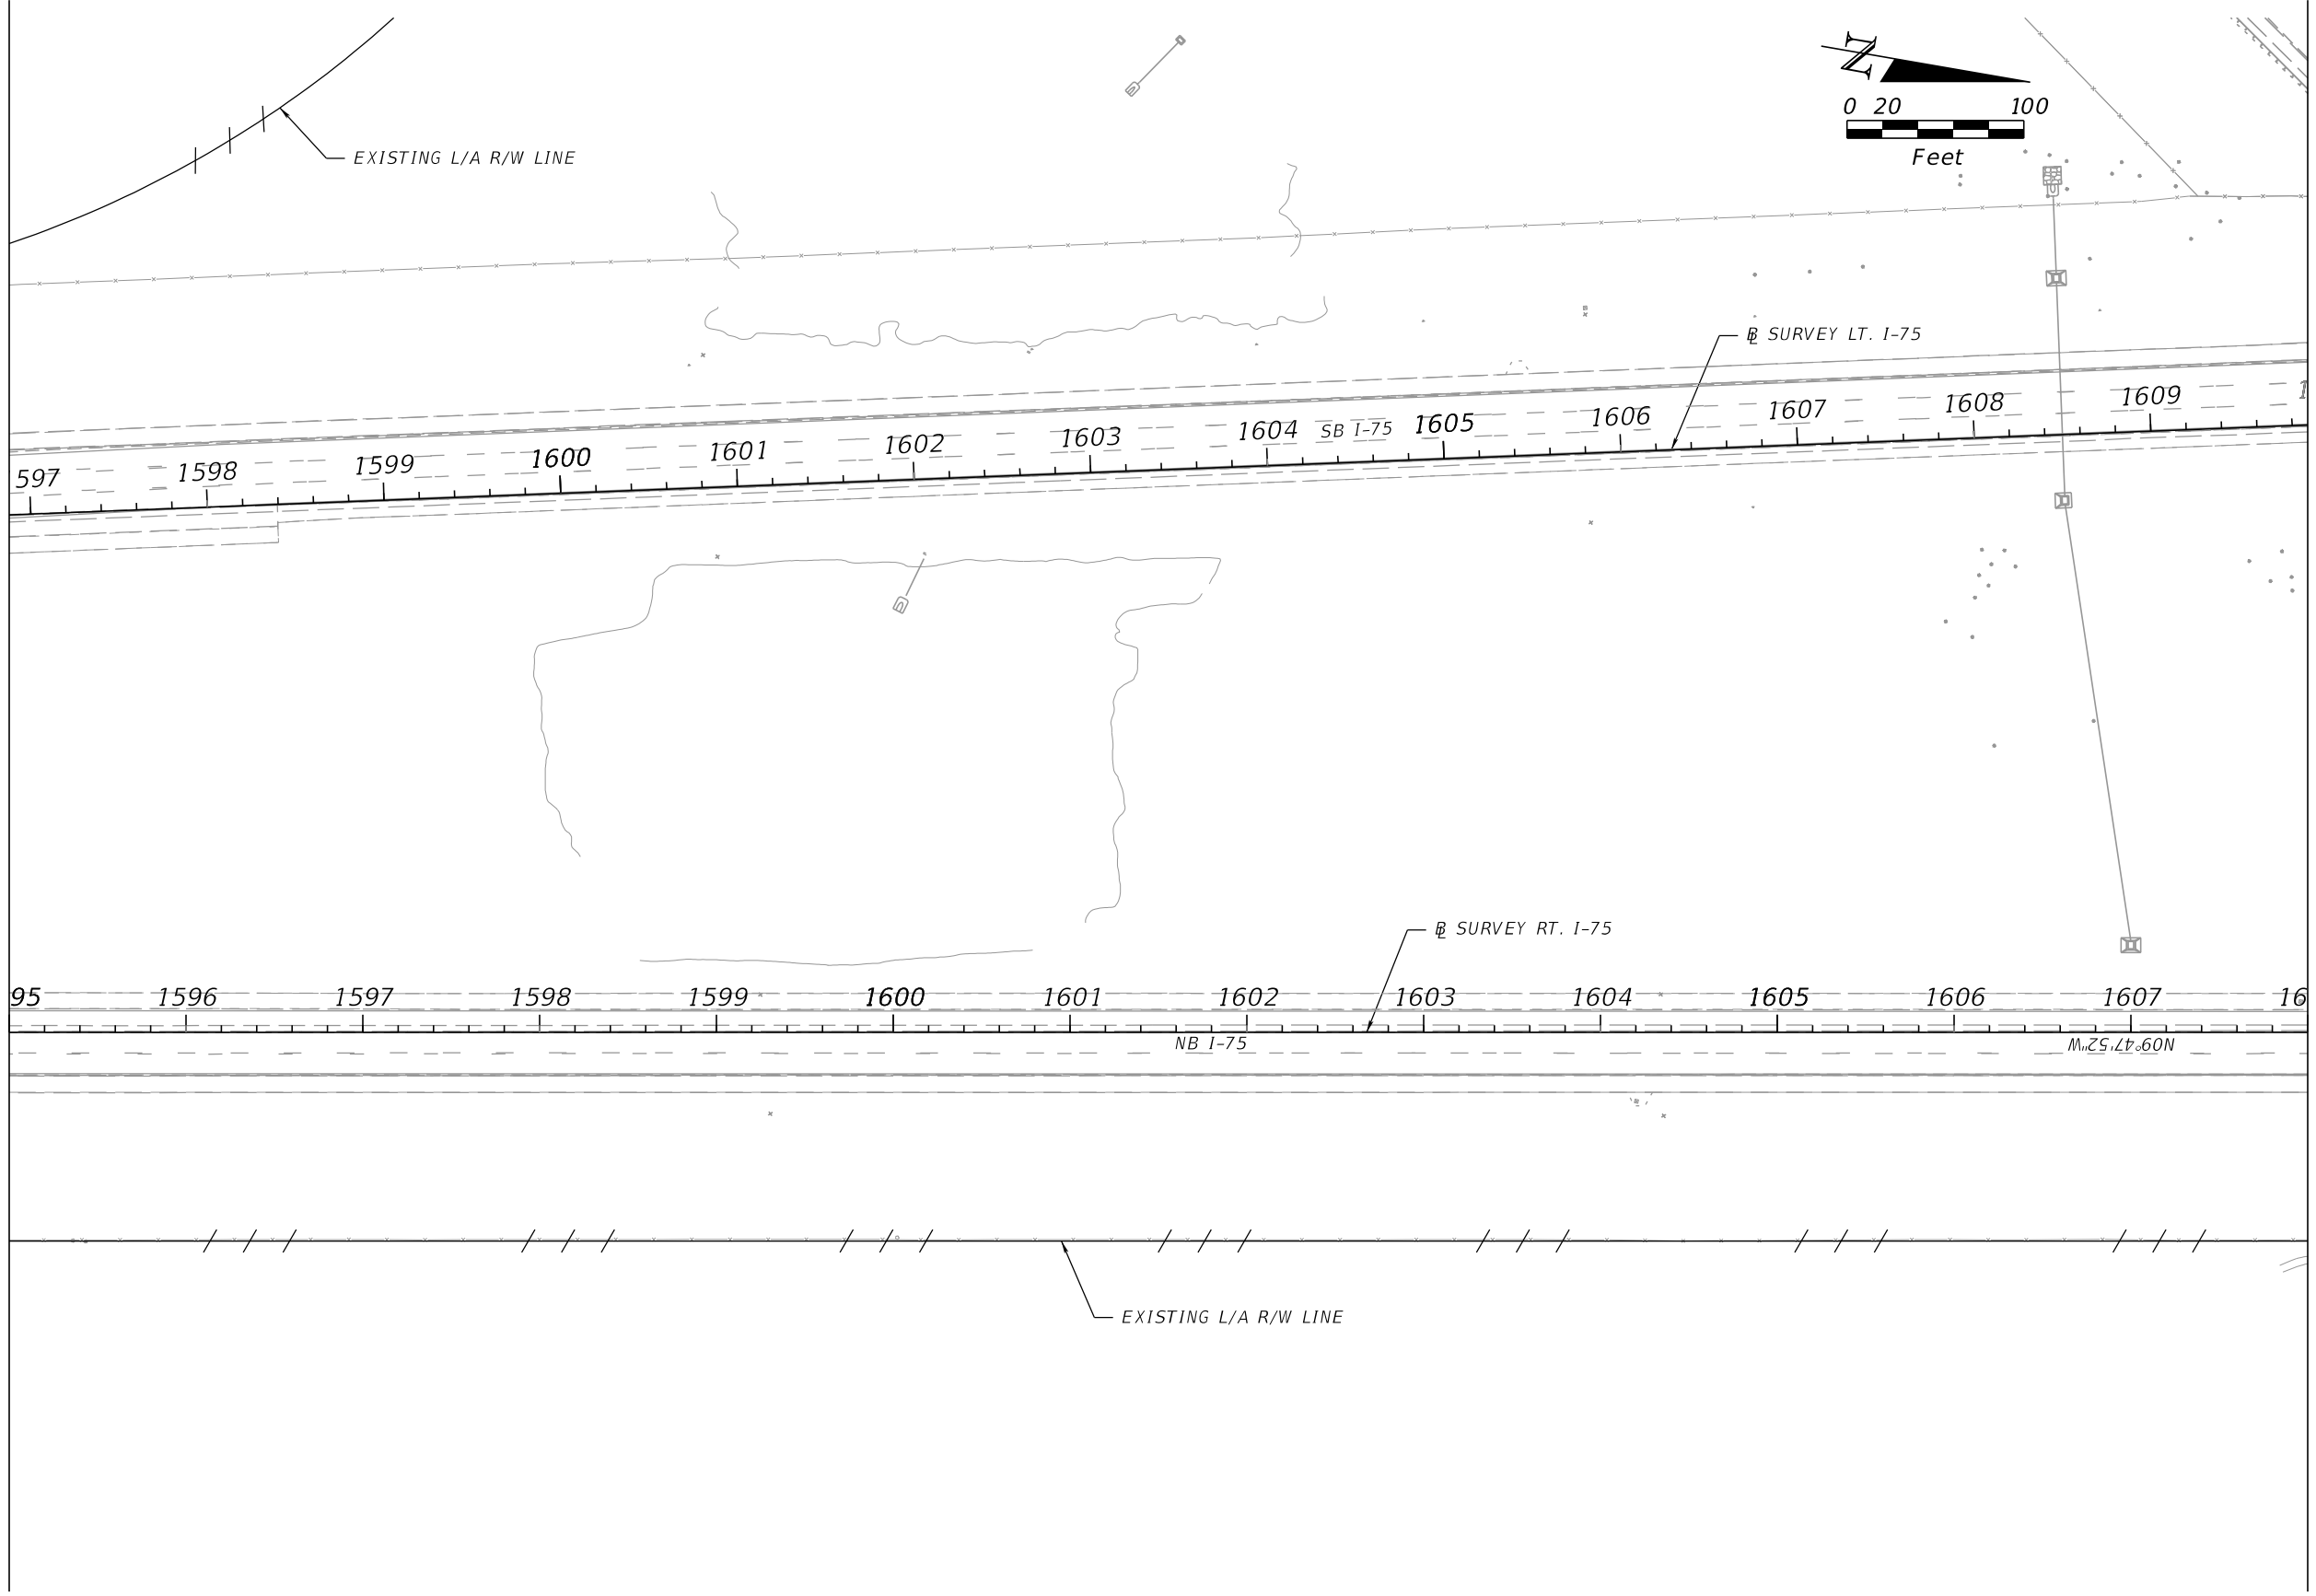

MATCHLINE N.B. STA. 1608+00.00

REVISIONS				ENGINEER OF RECORD		STATE OF FLORIDA DEPARTMENT OF TRANSPORTATION			UTILITY ADJUSTMENT	SHEET NO.
DATE	DESCRIPTION	DATE	DESCRIPTION	VU HOANG VU, P.E. LICENSE NUMBER: 60294 STANTEC CONSULTING SERVICES, INC. 300 PRIMERA BLVD., SUITE 300 LAKE MARY, FLORIDA 32746		ROAD NO.	COUNTY	FINANCIAL PROJECT ID		
						SR 93	SARASOTA	451734-1-52-01		126

MATCHLINE N.B. STA. 1608+00.00

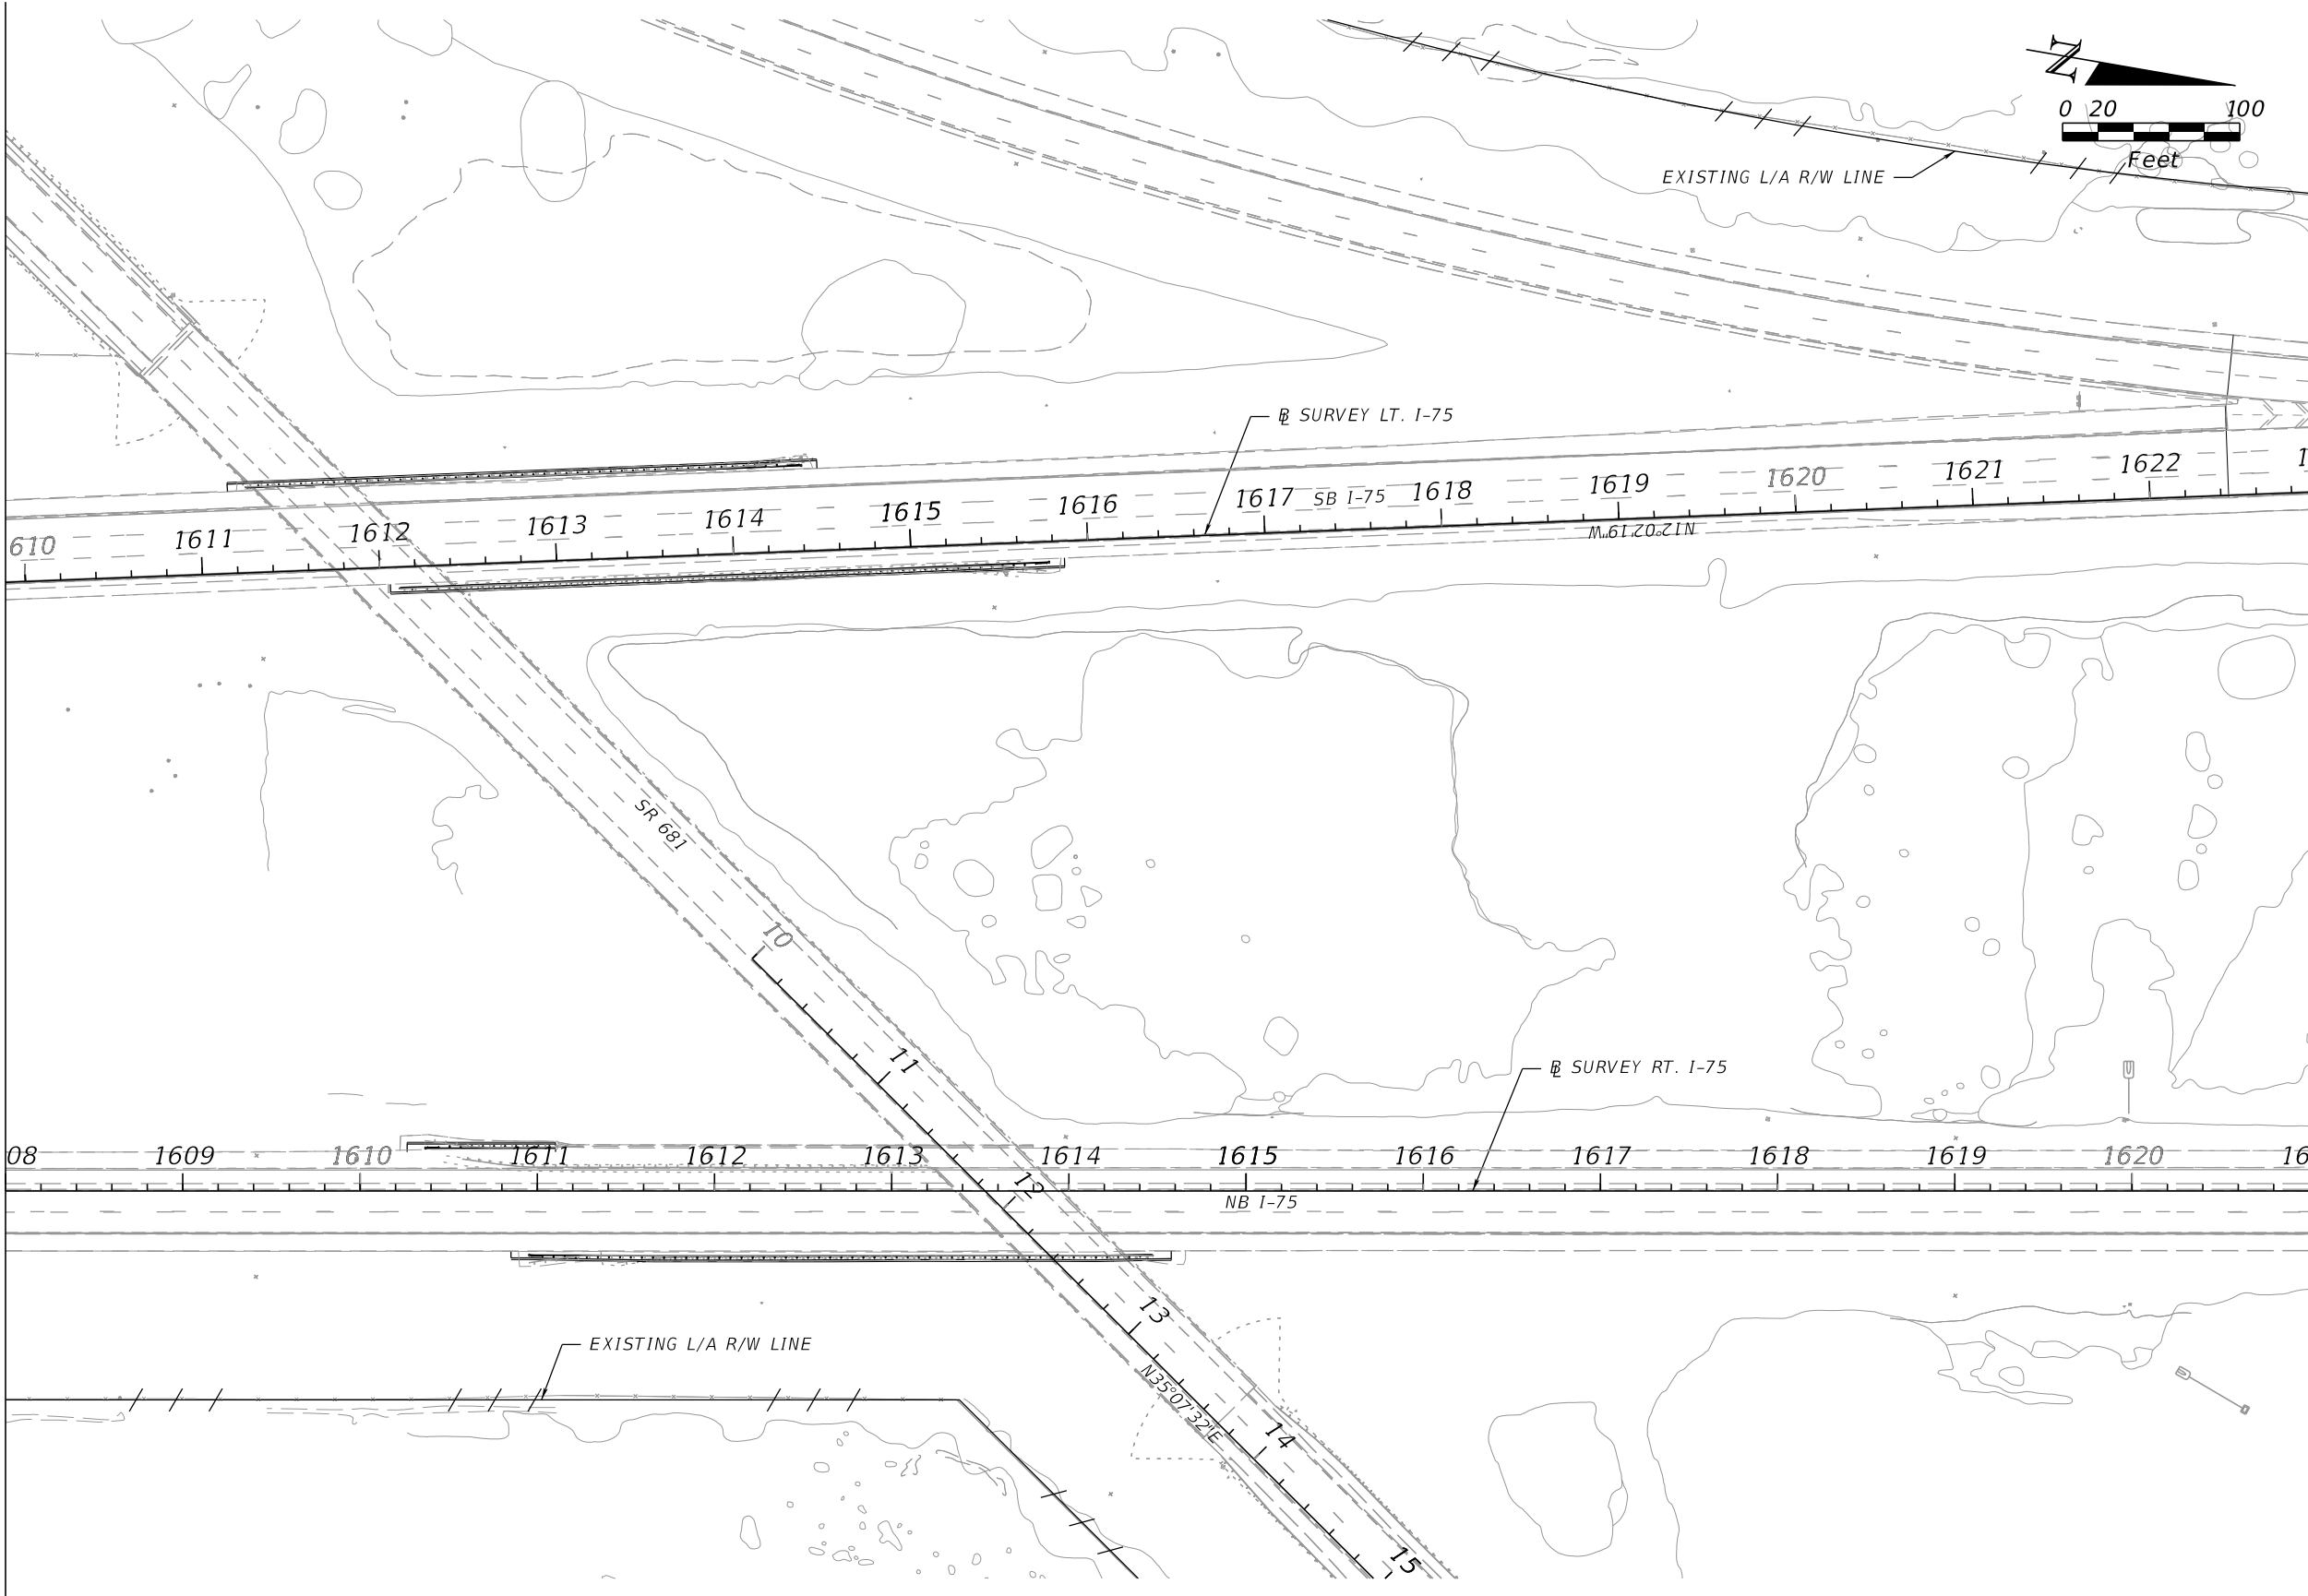


MATCHLINE N.B. STA. 1621+00.00

REVISIONS				ENGINEER OF RECORD		STATE OF FLORIDA DEPARTMENT OF TRANSPORTATION			UTILITY ADJUSTMENT	SHEET NO.
DATE	DESCRIPTION	DATE	DESCRIPTION	VU HOANG VU, P.E. LICENSE NUMBER: 60294 STANTEC CONSULTING SERVICES, INC. 300 PRIMERA BLVD., SUITE 300 LAKE MARY, FLORIDA 32746		ROAD NO.	COUNTY	FINANCIAL PROJECT ID		
						SR 93	SARASOTA	451734-1-52-01		127

THE OFFICIAL RECORD OF THIS SHEET IS THE ELECTRONIC FILE DIGITALLY SIGNED AND SEALED UNDER RULE 61G15-23.004, F.A.C.


MATCHLINE N.B. STA. 1621+00.00

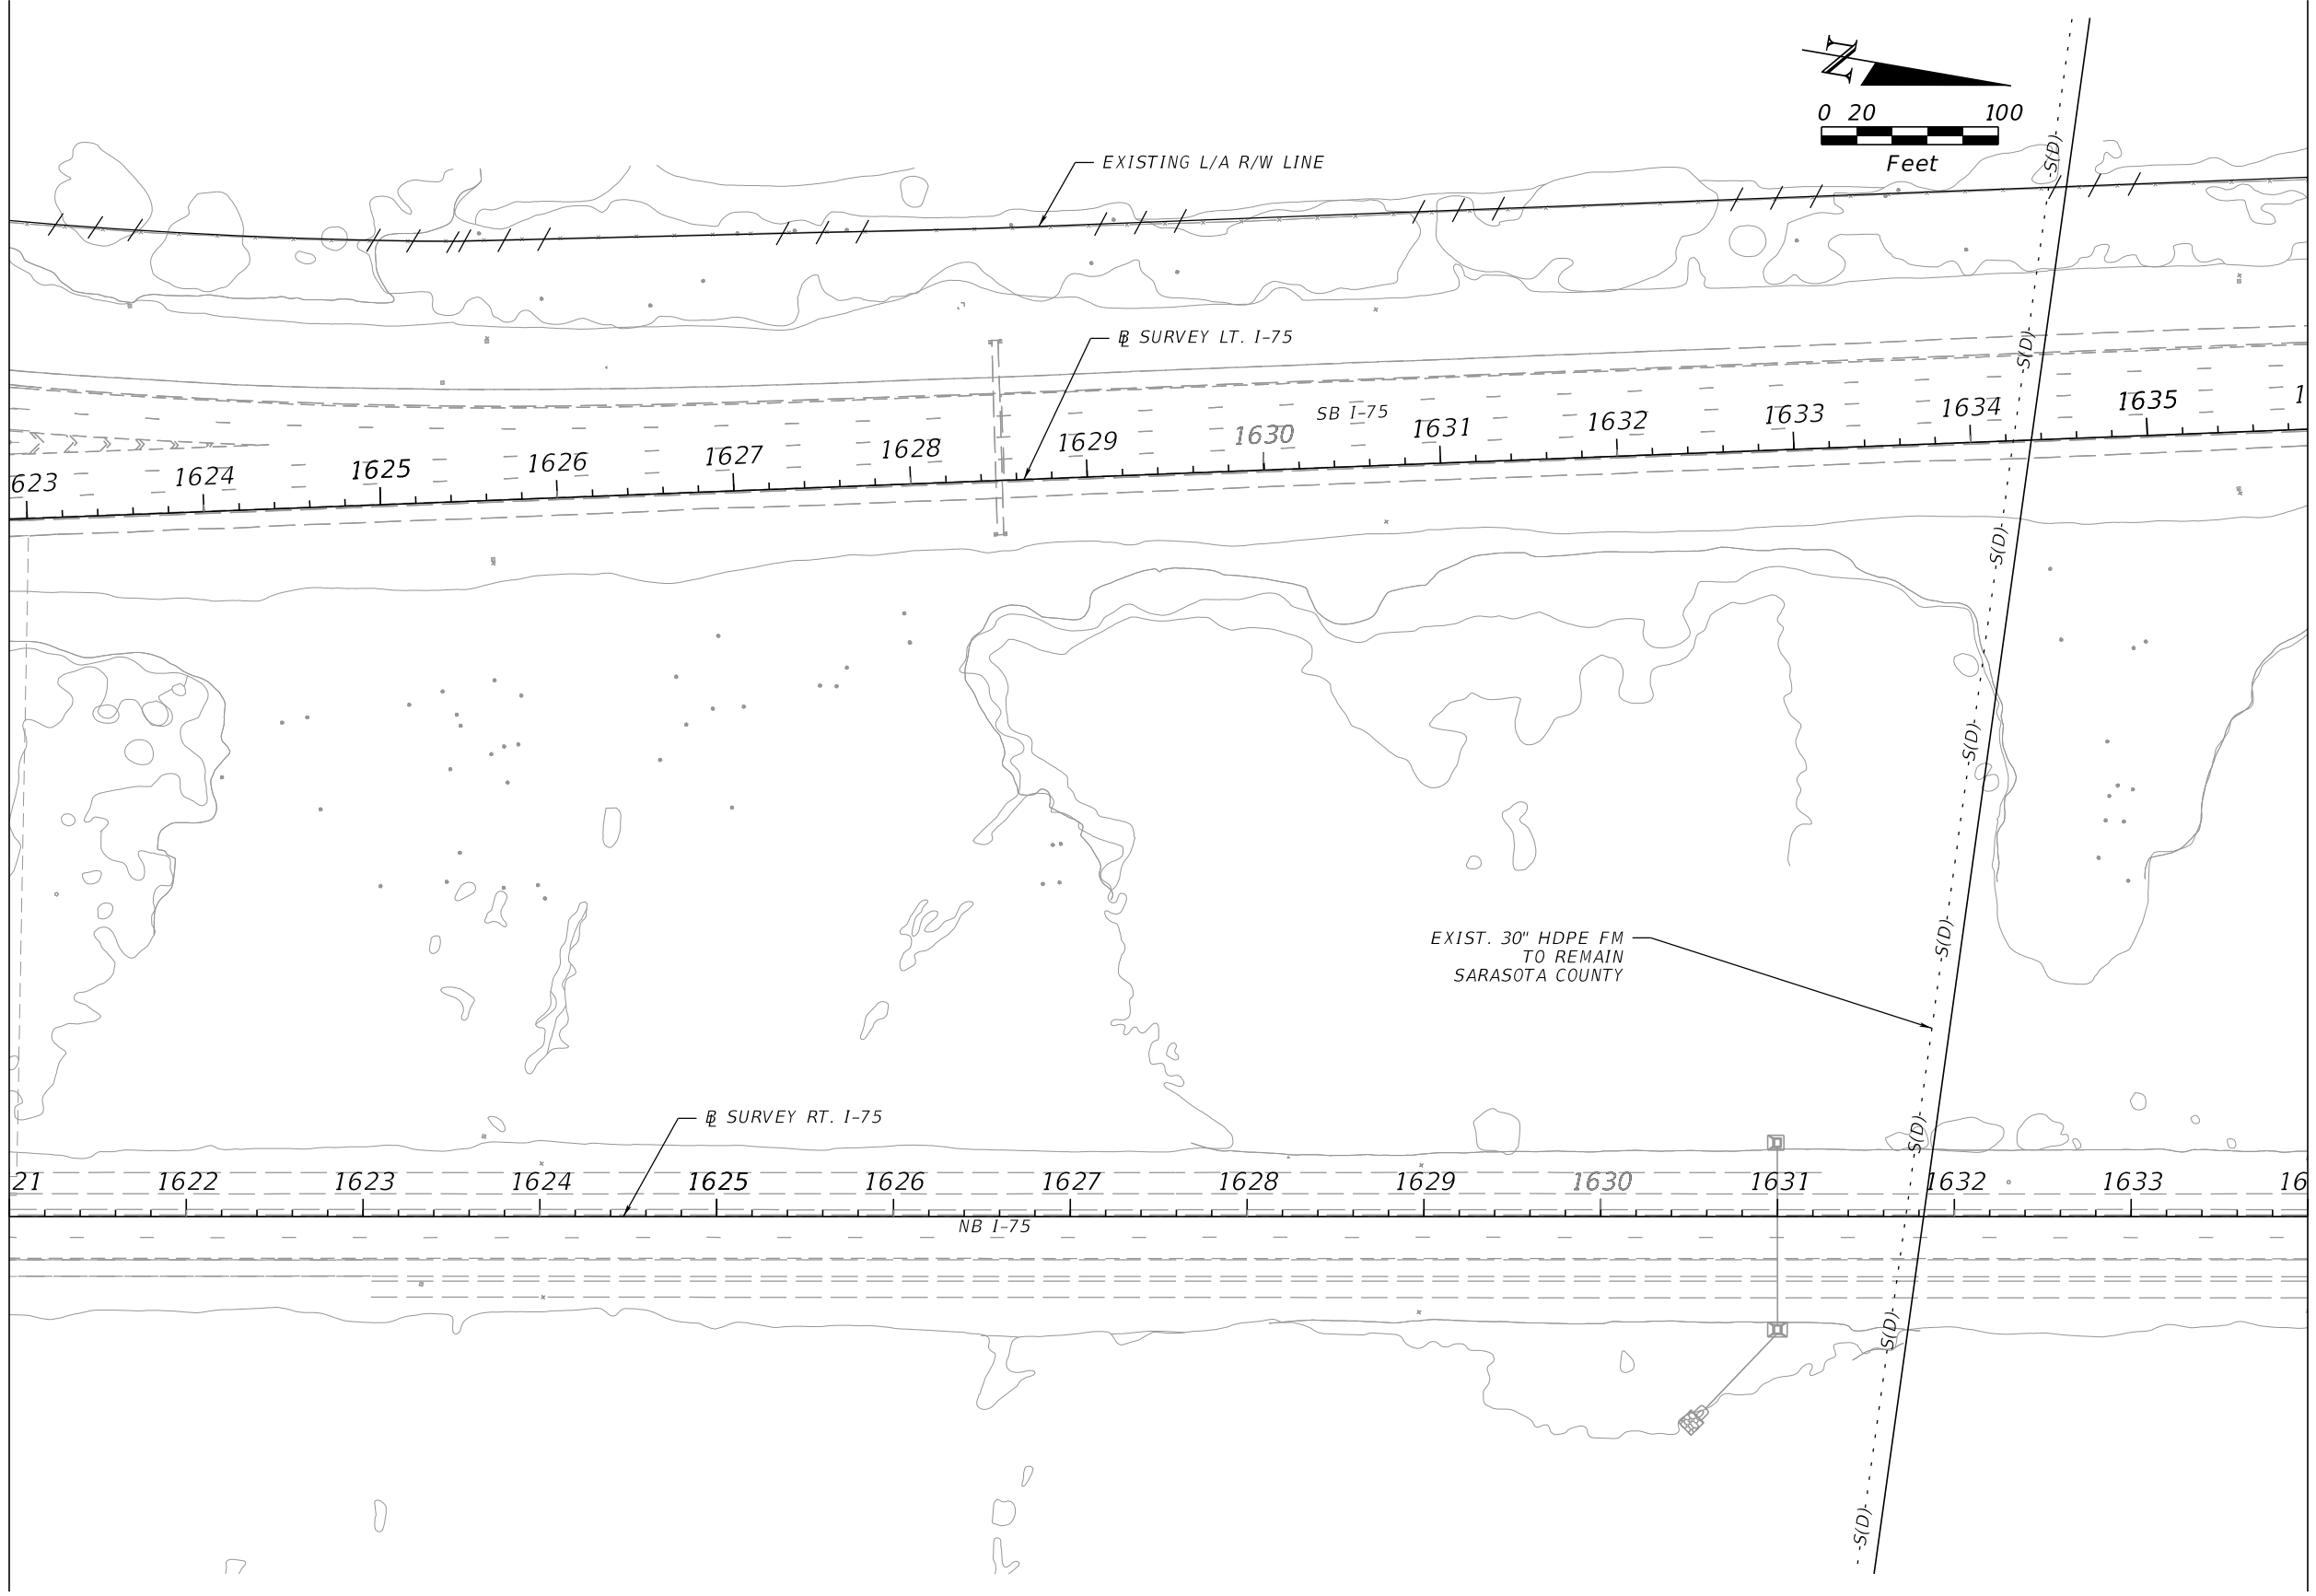

MATCHLINE N.B. STA. 1634+00.00


REVISIONS				ENGINEER OF RECORD		STATE OF FLORIDA DEPARTMENT OF TRANSPORTATION			UTILITY ADJUSTMENT	SHEET NO. 128
DATE	DESCRIPTION	DATE	DESCRIPTION	VU HOANG VU, P.E. LICENSE NUMBER: 60294 STANTEC CONSULTING SERVICES, INC. 300 PRIMERA BLVD., SUITE 300 LAKE MARY, FLORIDA 32746		ROAD NO.	COUNTY	FINANCIAL PROJECT ID		
						SR 93	SARASOTA	451734-1-52-01		

MATCHLINE N.B. STA. 1634+00.00

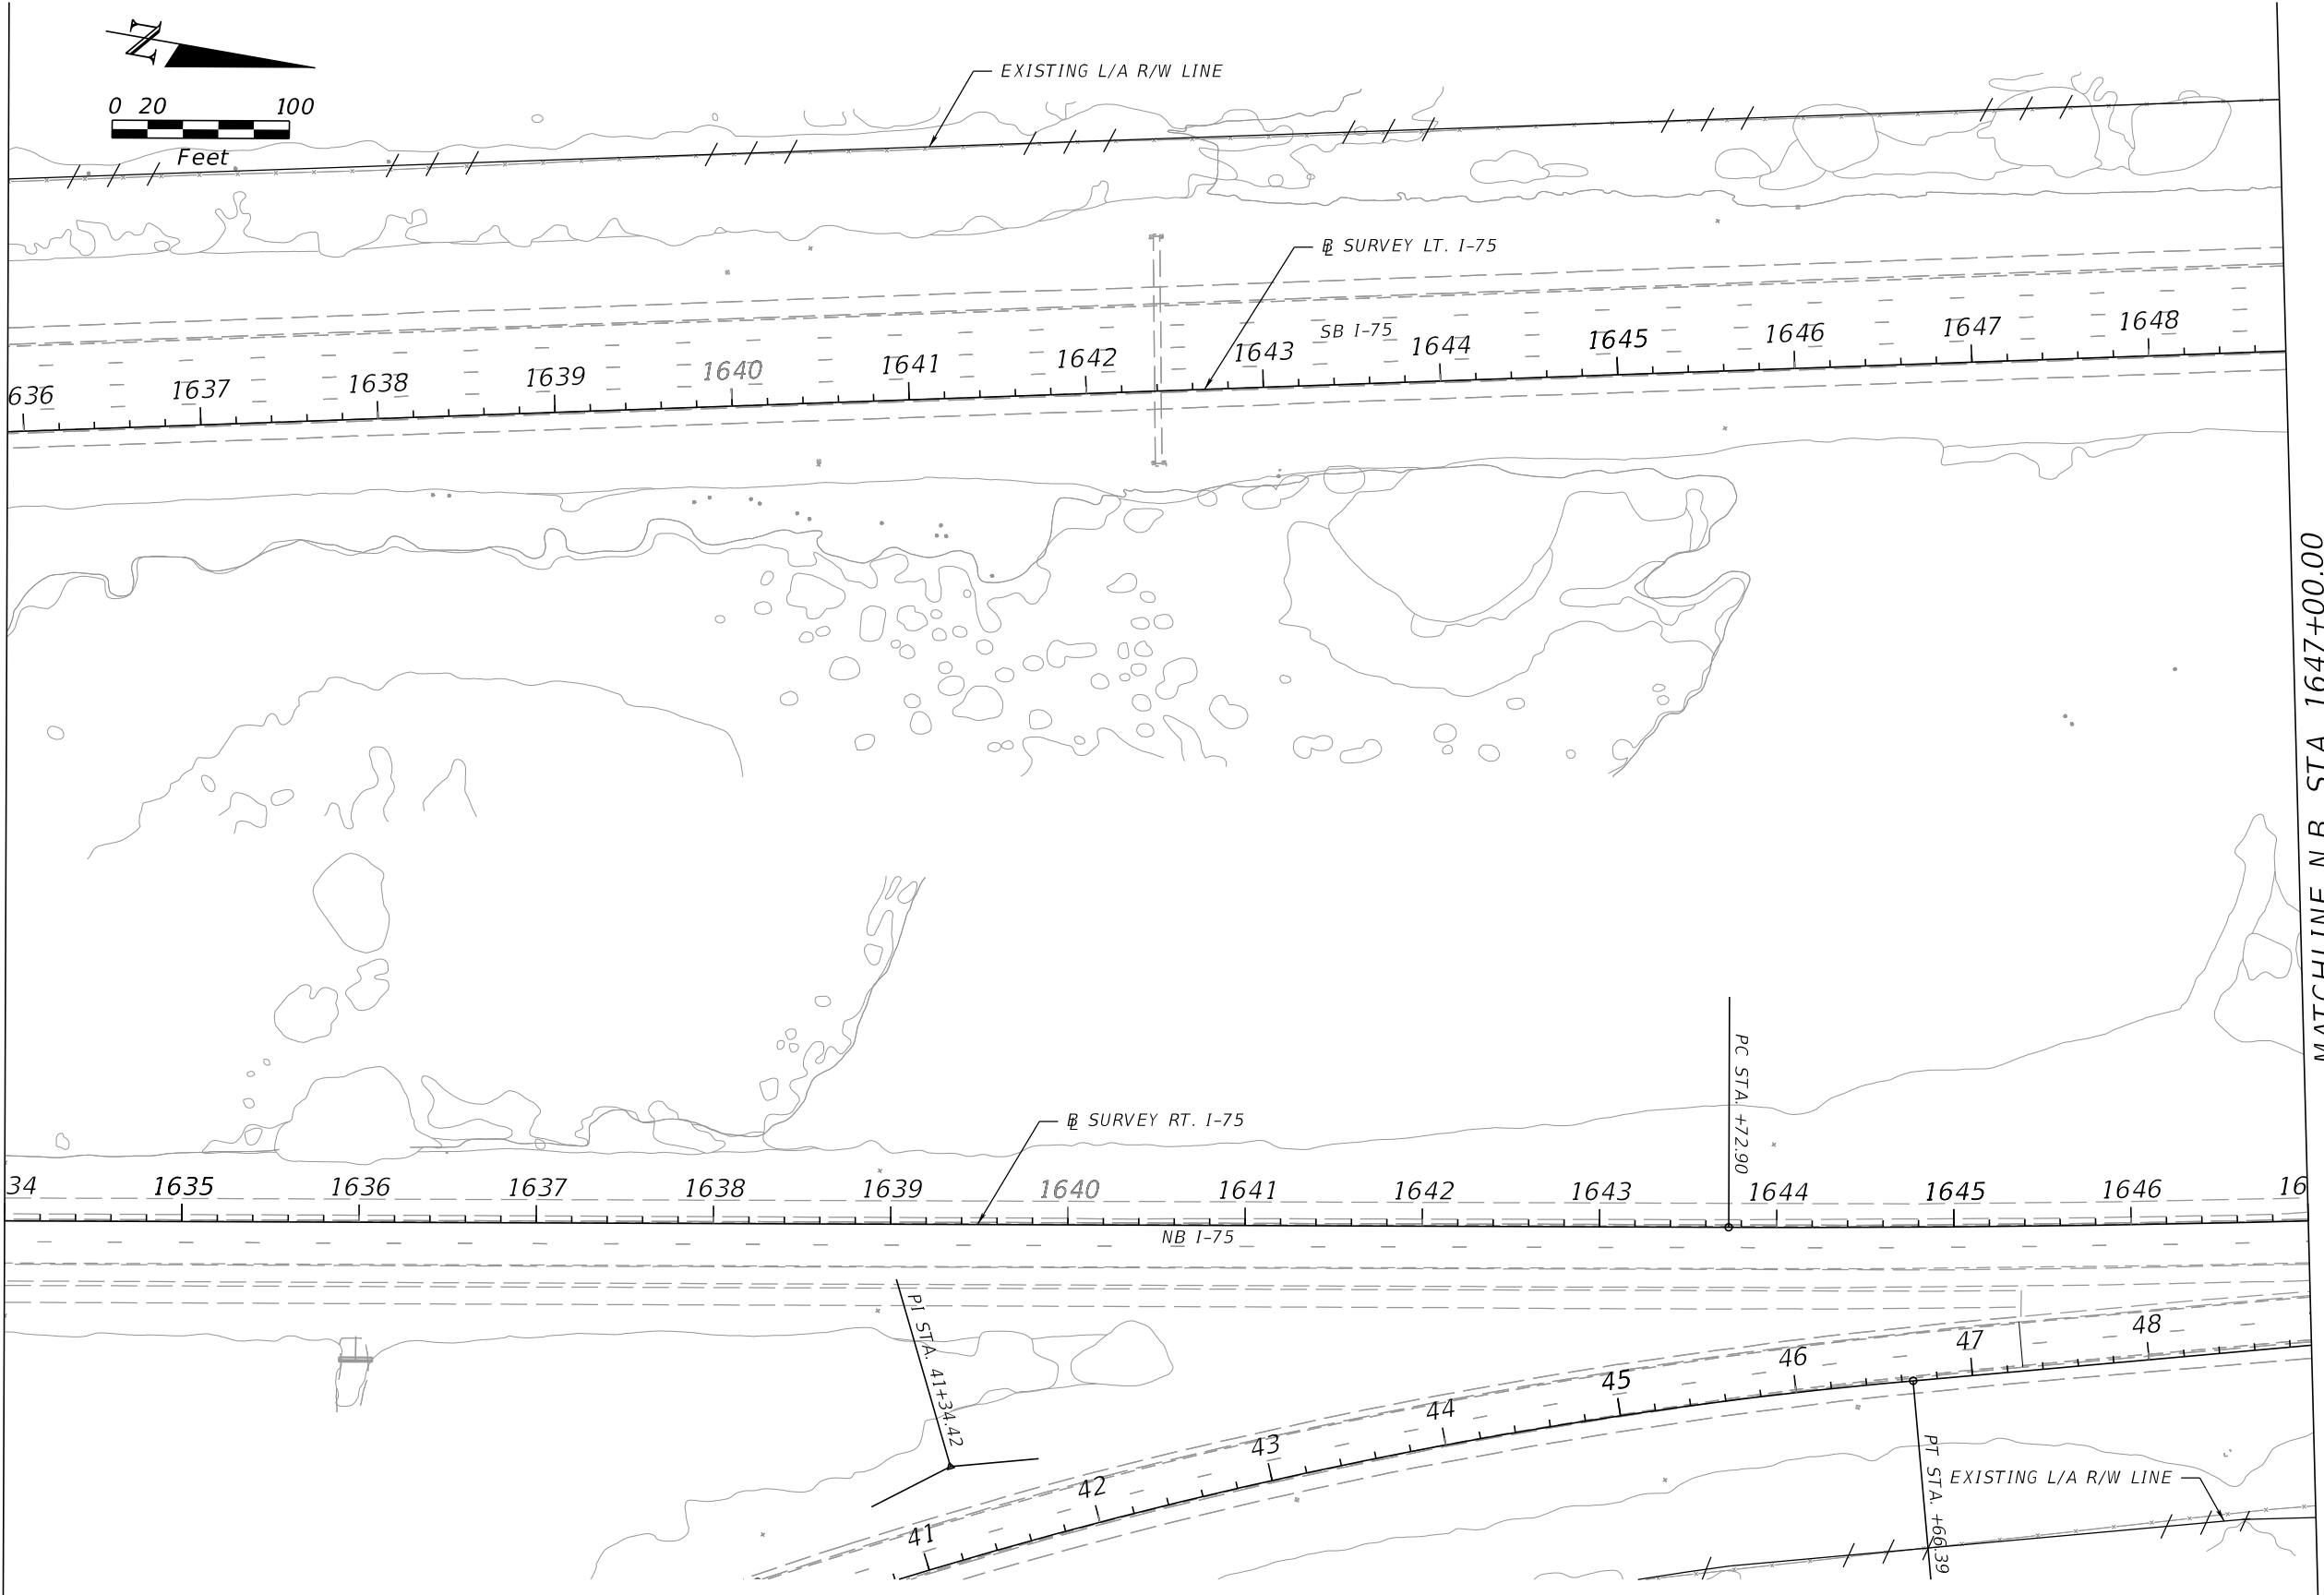

MATCHLINE N.B. STA. 1647+00.00


REVISIONS				ENGINEER OF RECORD		STATE OF FLORIDA DEPARTMENT OF TRANSPORTATION			UTILITY ADJUSTMENT	SHEET NO.
DATE	DESCRIPTION	DATE	DESCRIPTION	VU HOANG VU, P.E. LICENSE NUMBER: 60294 STANTEC CONSULTING SERVICES, INC. 300 PRIMERA BLVD., SUITE 300 LAKE MARY, FLORIDA 32746		ROAD NO.	COUNTY	FINANCIAL PROJECT ID		
						SR 93	SARASOTA	451734-1-52-01		129

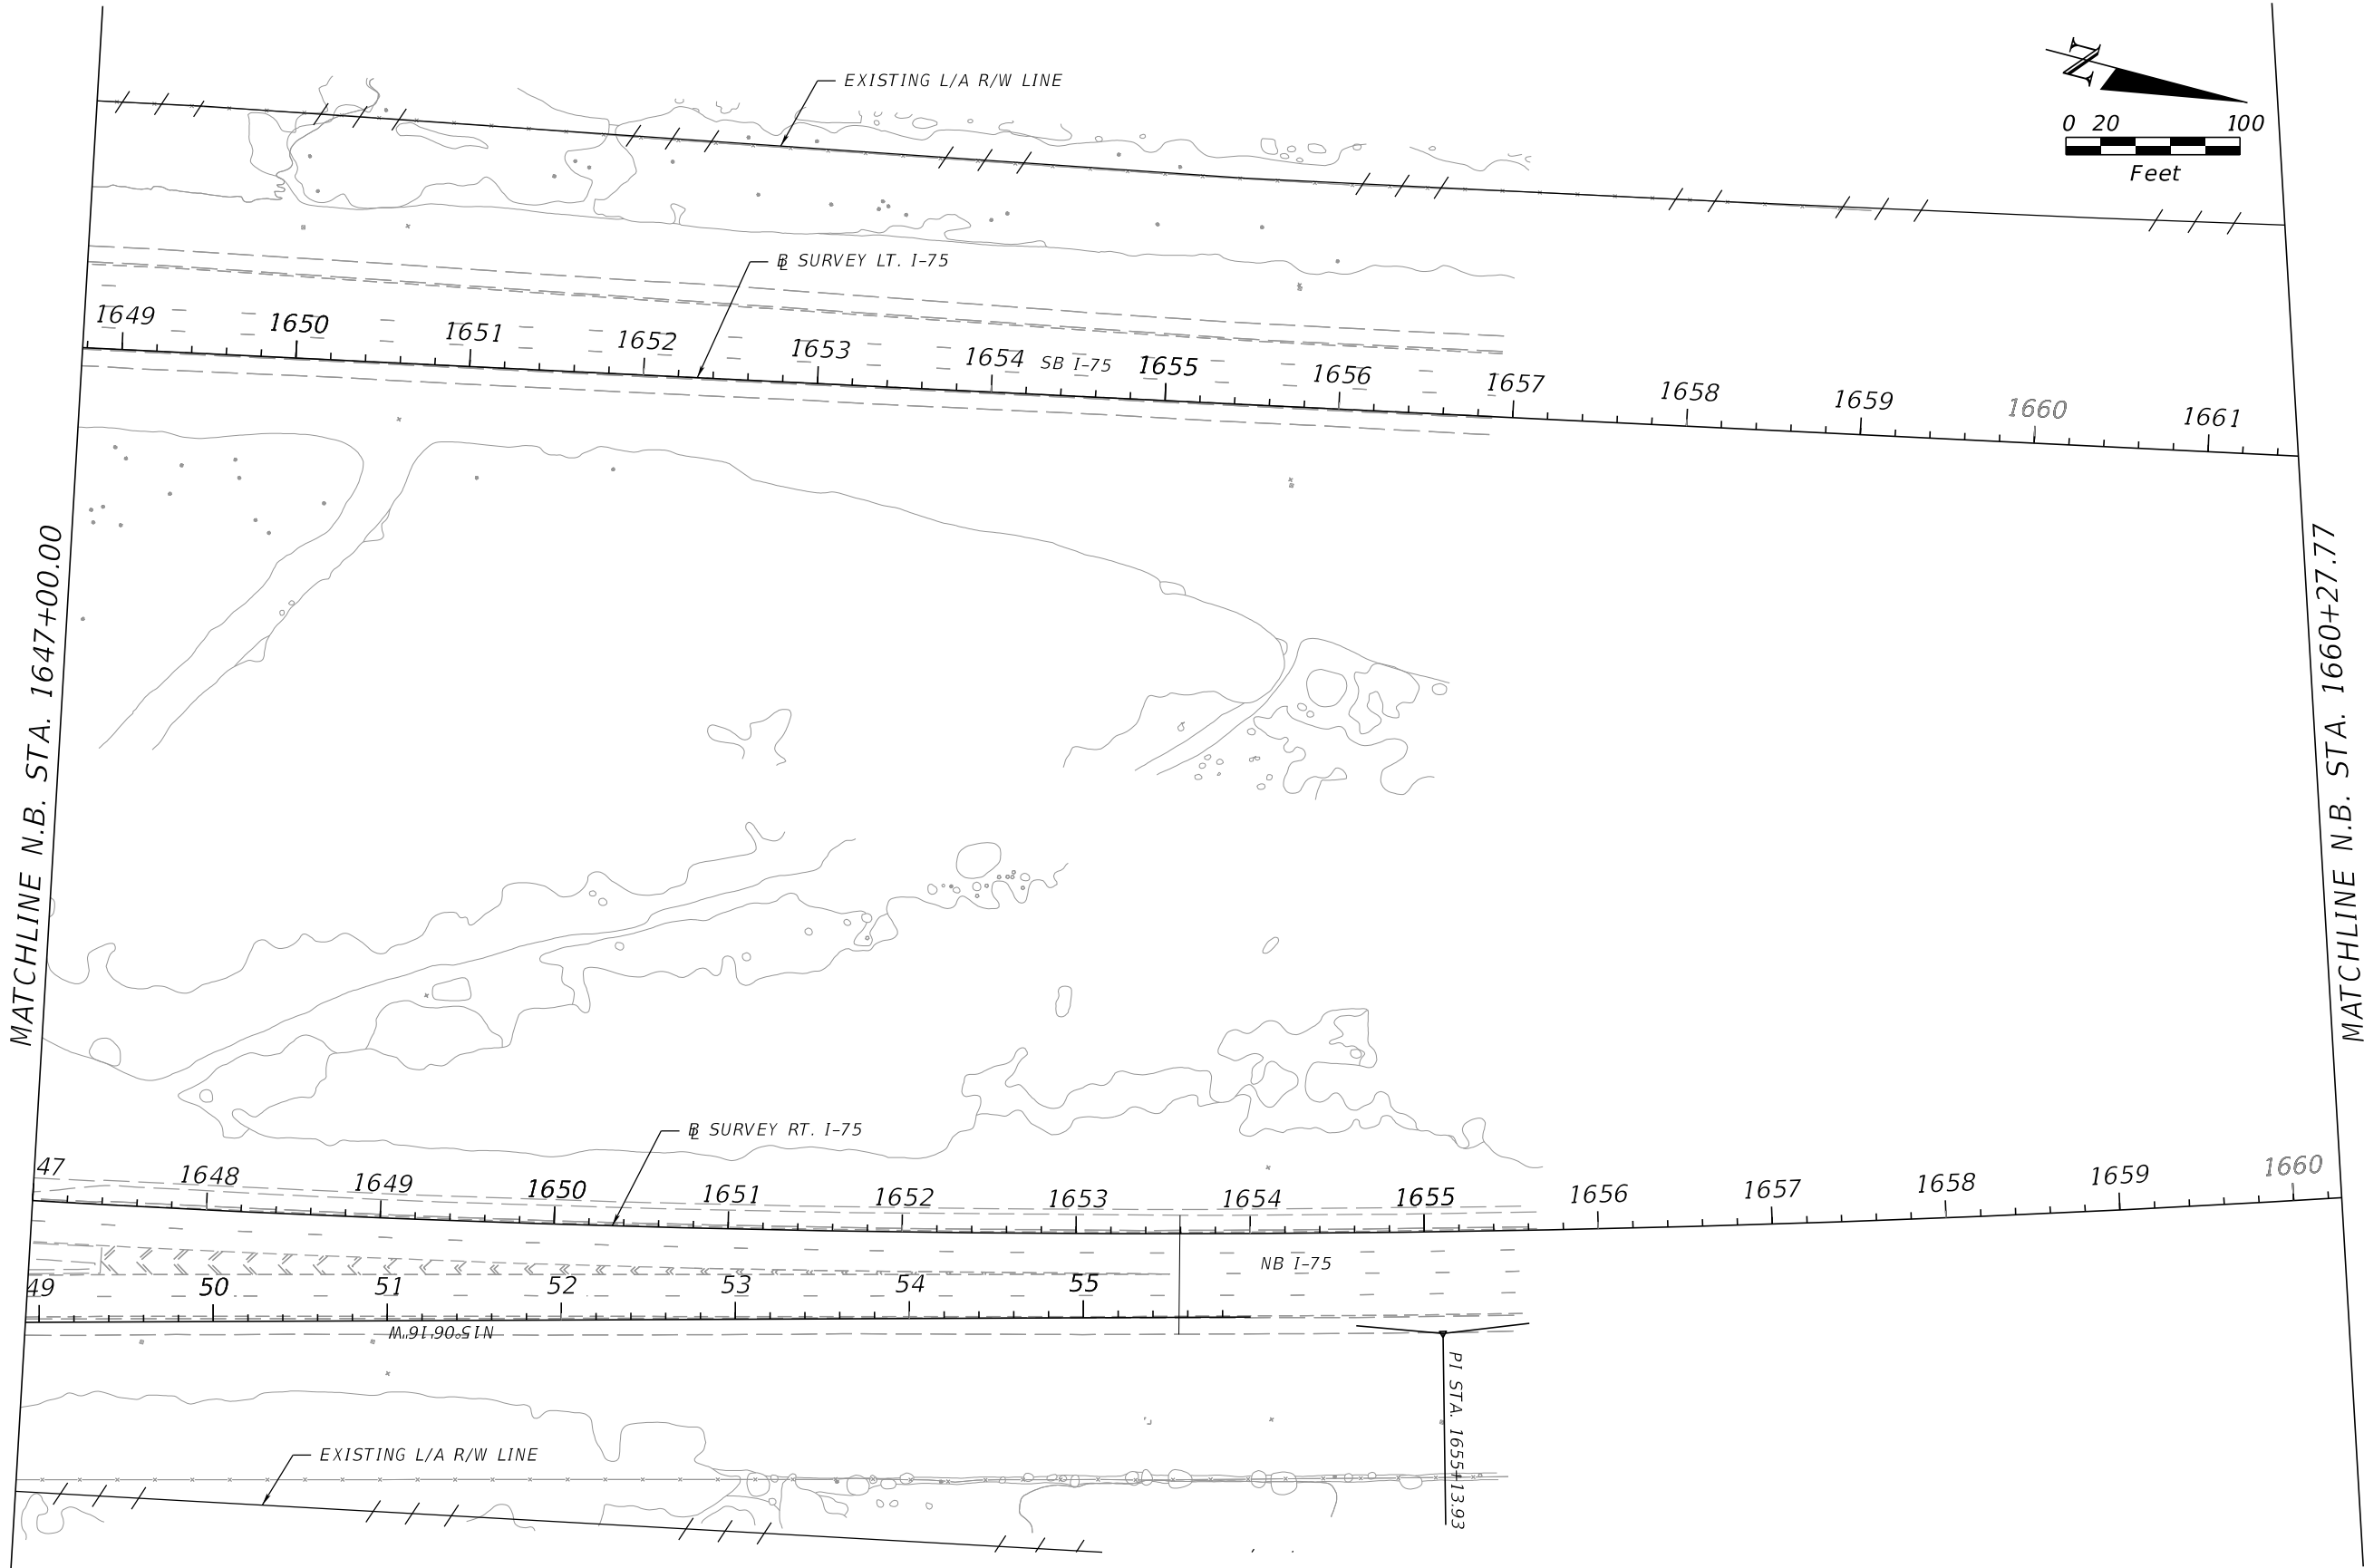

REVISIONS				ENGINEER OF RECORD	STATE OF FLORIDA DEPARTMENT OF TRANSPORTATION			UTILITY ADJUSTMENT	SHEET NO.
DATE	DESCRIPTION	DATE	DESCRIPTION		ROAD NO.	COUNTY	FINANCIAL PROJECT ID		
				VU HOANG VU, P.E. LICENSE NUMBER: 60294 STANTEC CONSULTING SERVICES, INC. 300 PRIMERA BLVD., SUITE 300 LAKE MARY, FLORIDA 32746	SR 93	SARASOTA	451734-1-52-01		130


THE OFFICIAL RECORD OF THIS SHEET IS THE ELECTRONIC FILE DIGITALLY SIGNED AND SEALED UNDER RULE 61G15-23.004, F.A.C.

MATCHLINE STA. 1127+00.00

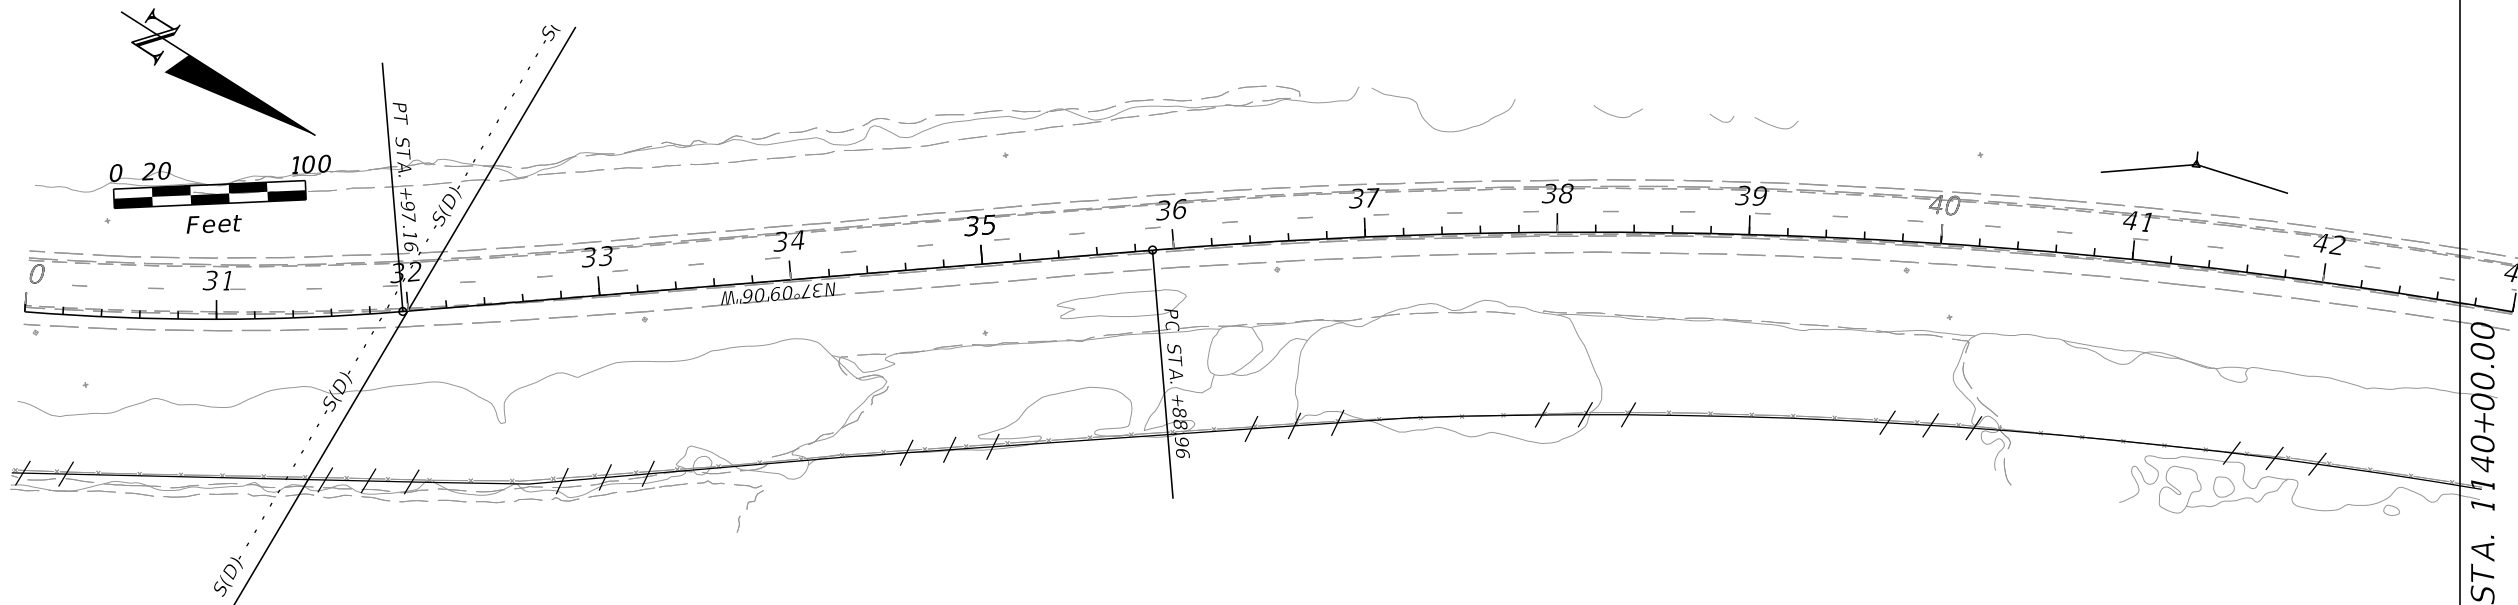


MATCHLINE STA. 1140+00.00

REVISIONS				ENGINEER OF RECORD	STATE OF FLORIDA DEPARTMENT OF TRANSPORTATION			UTILITY ADJUSTMENT	SHEET NO.
DATE	DESCRIPTION	DATE	DESCRIPTION	VU HOANG VU, P.E. LICENSE NUMBER: 60294 STANTEC CONSULTING SERVICES, INC. 300 PRIMERA BLVD., SUITE 300 LAKE MARY, FLORIDA 32746	ROAD NO.	COUNTY	FINANCIAL PROJECT ID		131
					SR 93	SARASOTA	451734-1-52-01		

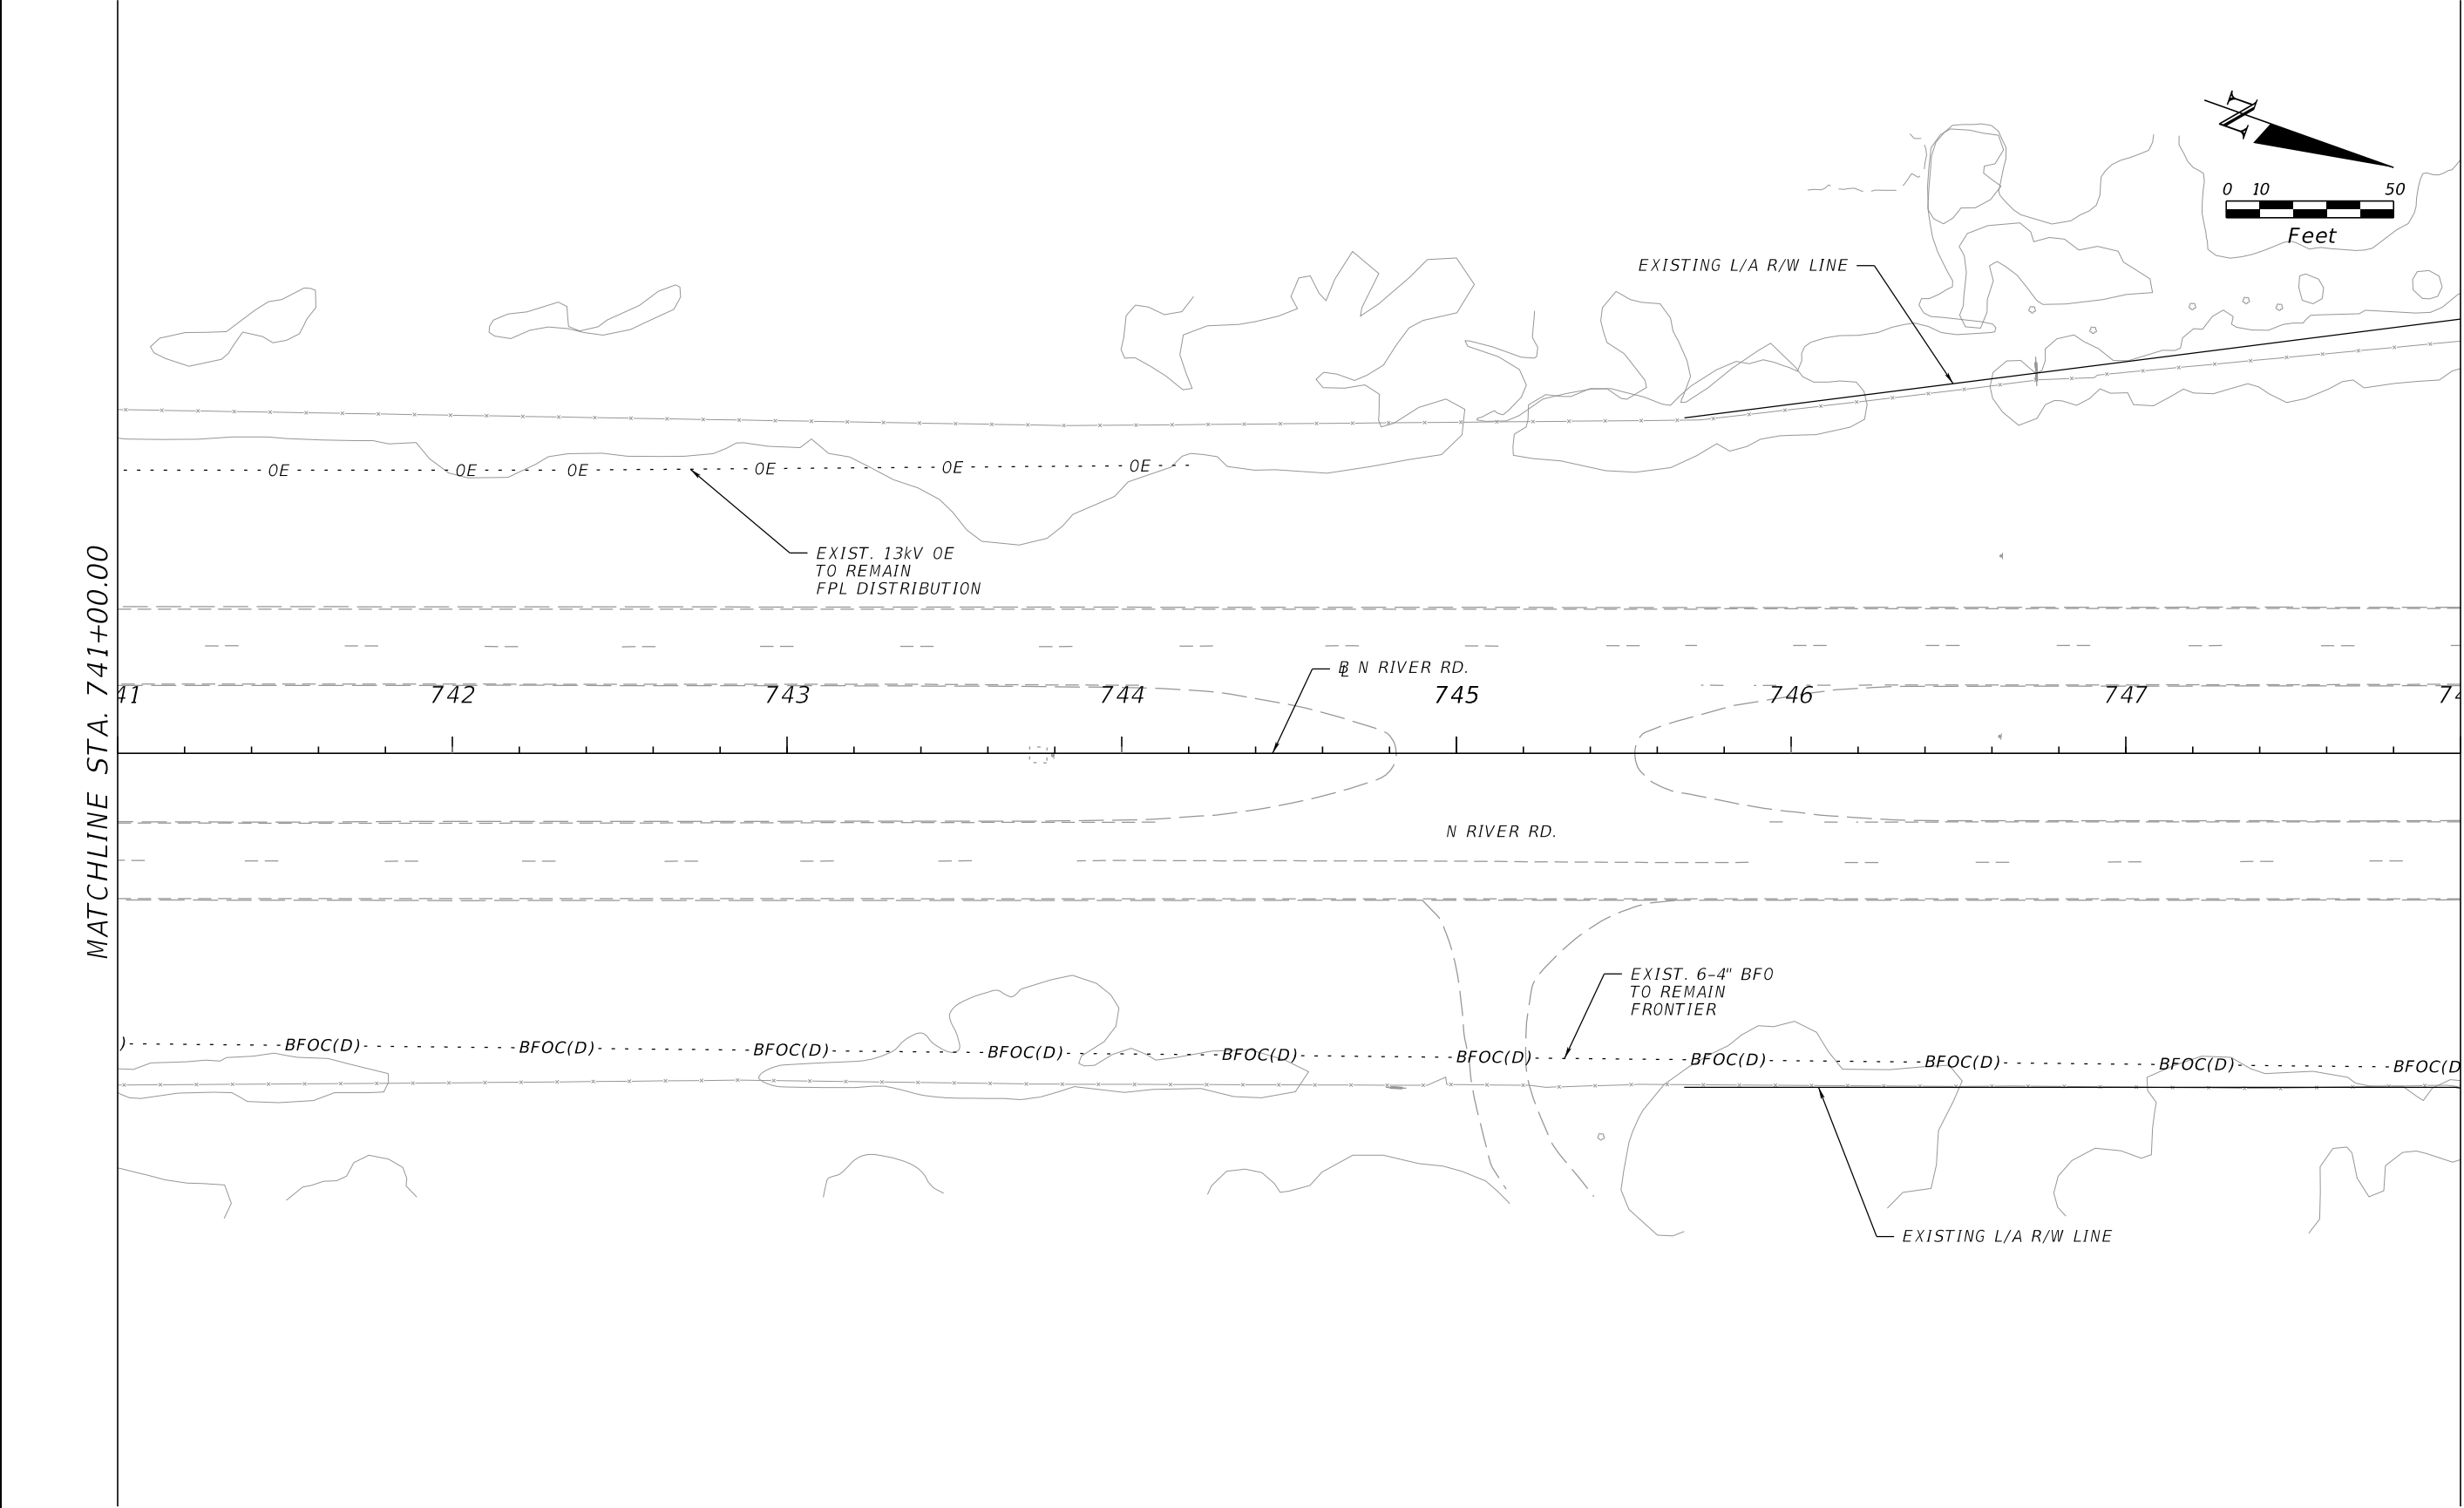


REVISIONS				ENGINEER OF RECORD		STATE OF FLORIDA DEPARTMENT OF TRANSPORTATION		UTILITY ADJUSTMENT N. RIVER RD.	SHEET NO. 132
DATE	DESCRIPTION	DATE	DESCRIPTION	VU HOANG VU, P.E. LICENSE NUMBER: 60294 STANTEC CONSULTING SERVICES, INC. 300 PRIMERA BLVD., SUITE 300 LAKE MARY, FLORIDA 32746		ROAD NO.	COUNTY	FINANCIAL PROJECT ID	
						SR 93	SARASOTA	451734-1-52-01	

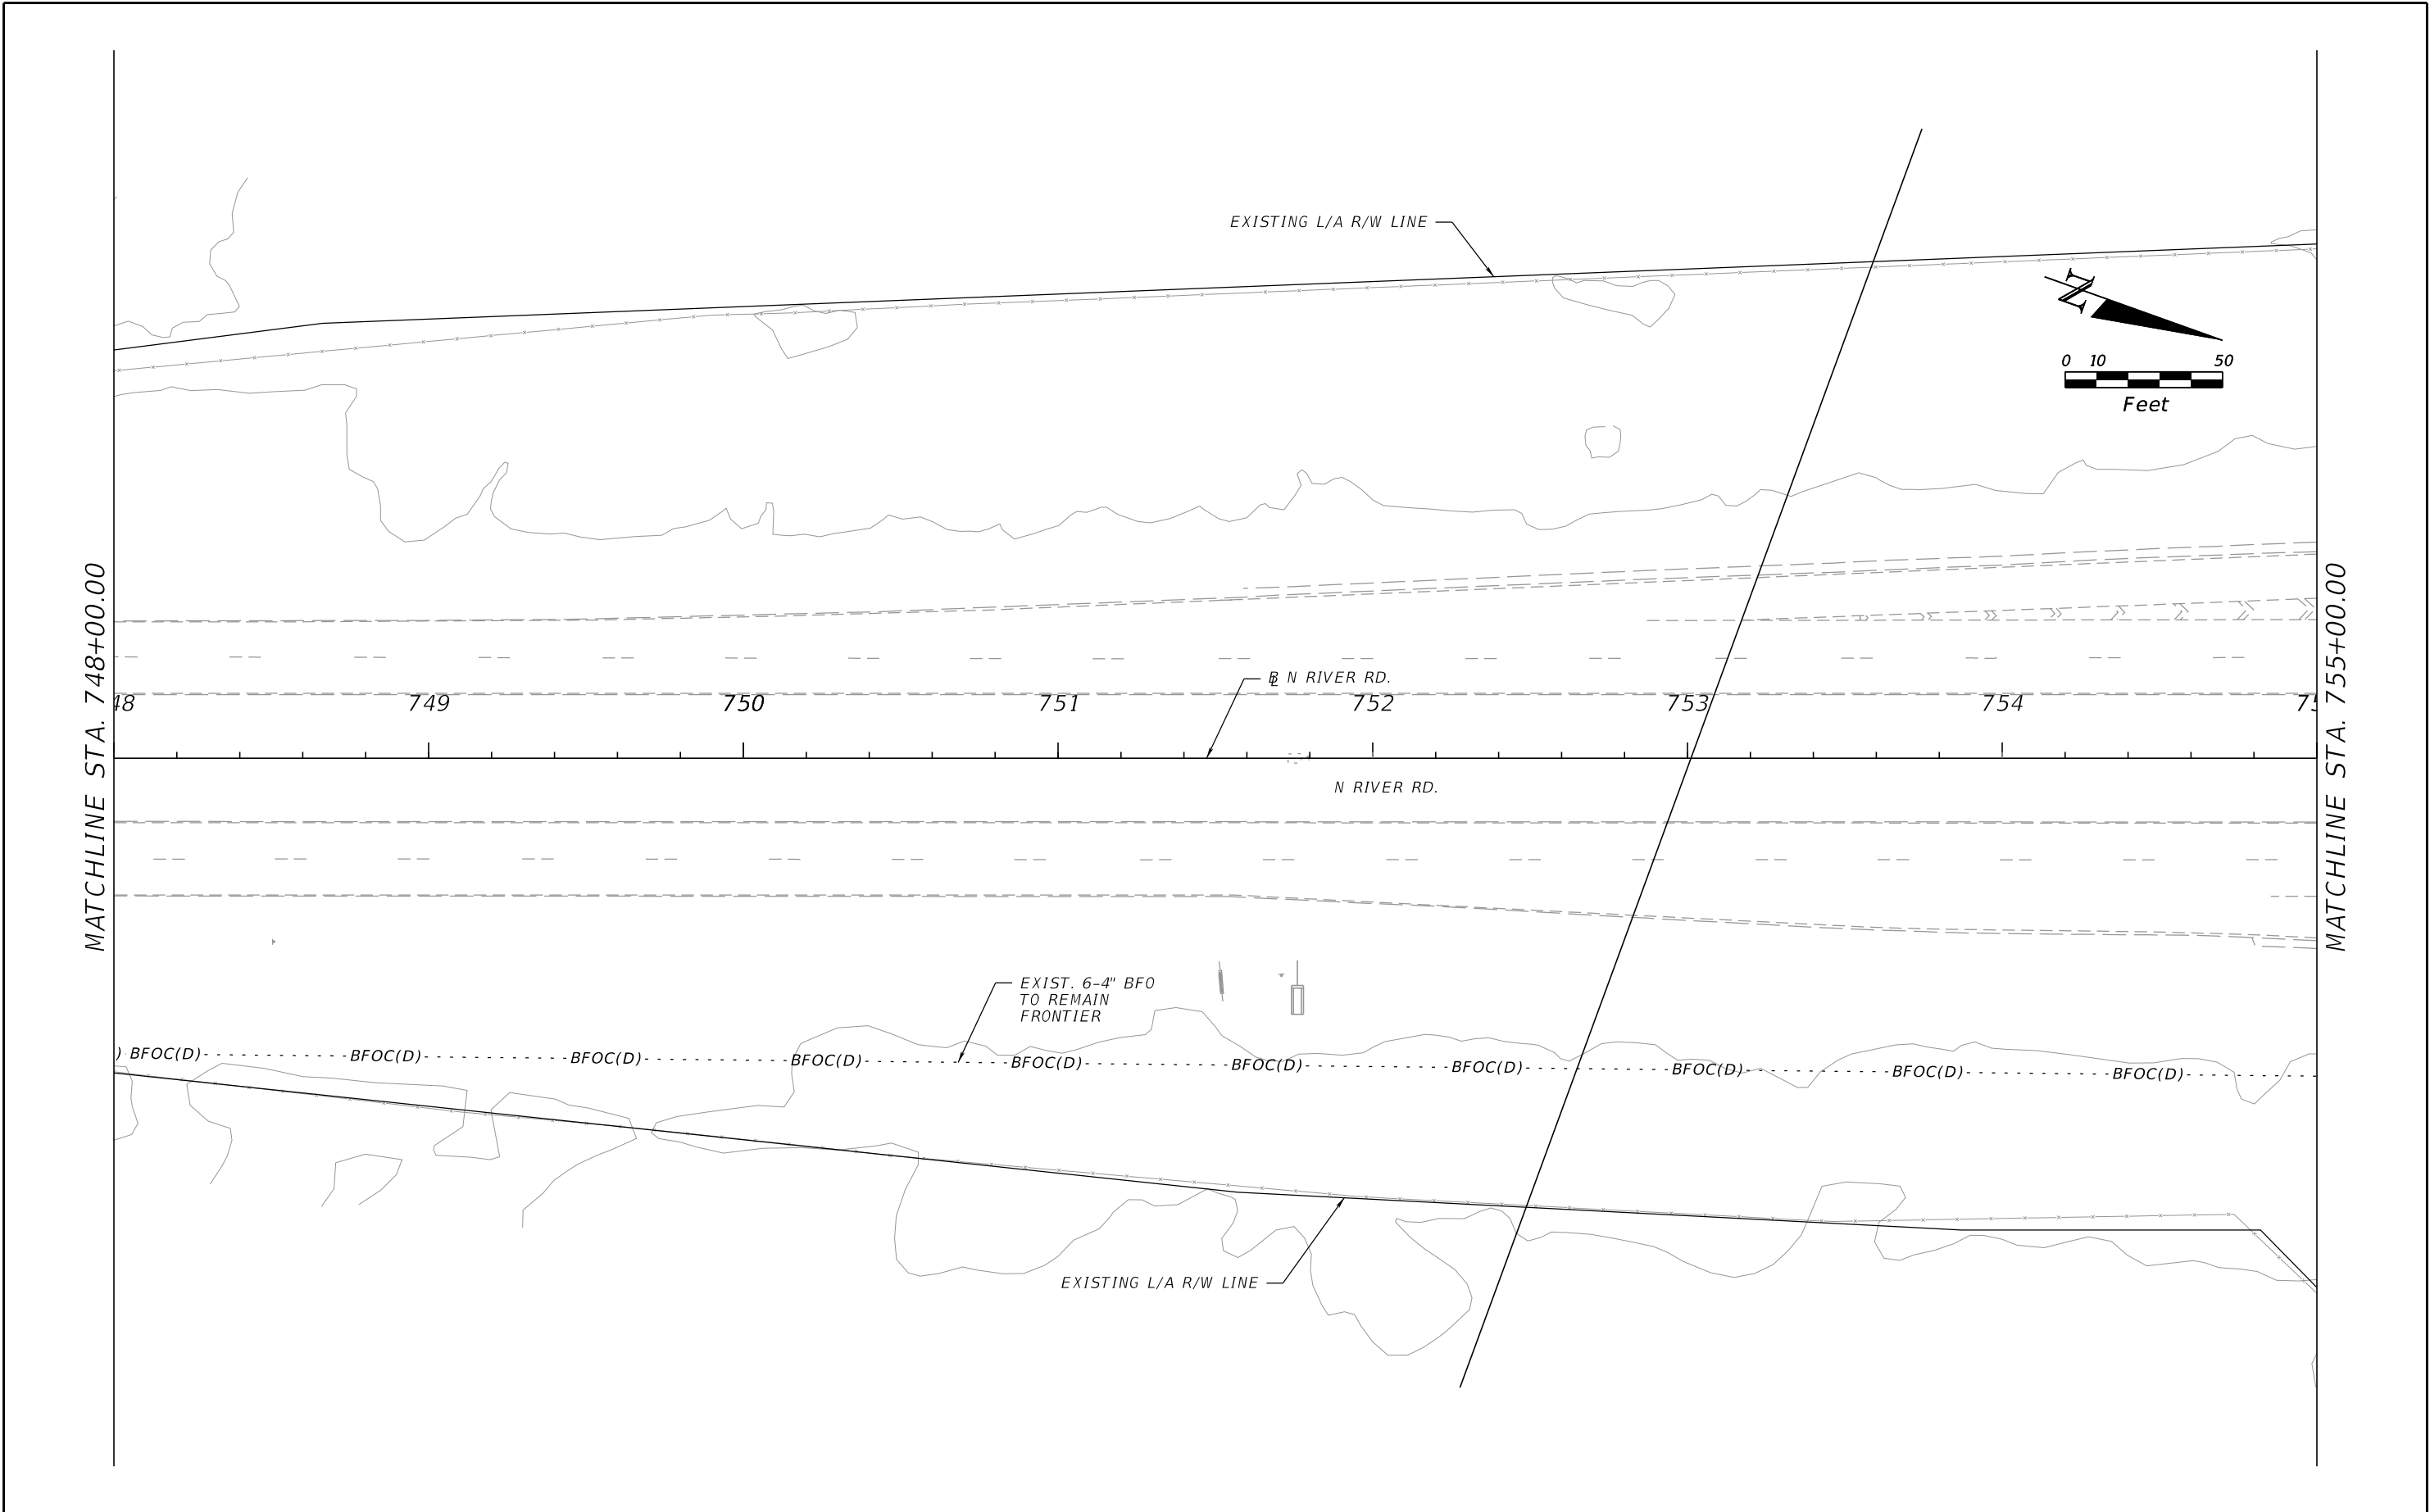


REVISIONS				ENGINEER OF RECORD	STATE OF FLORIDA DEPARTMENT OF TRANSPORTATION			UTILITY ADJUSTMENT	SHEET NO.
DATE	DESCRIPTION	DATE	DESCRIPTION	VU HOANG VU, P.E. LICENSE NUMBER: 60294 STANTEC CONSULTING SERVICES, INC. 300 PRIMERA BLVD., SUITE 300 LAKE MARY, FLORIDA 32746	ROAD NO.	COUNTY	FINANCIAL PROJECT ID		133
					SR 93	SARASOTA	451734-1-52-01		

THE OFFICIAL RECORD OF THIS SHEET IS THE ELECTRONIC FILE DIGITALLY SIGNED AND SEALED UNDER RULE 61G15-23.004, F.A.C.

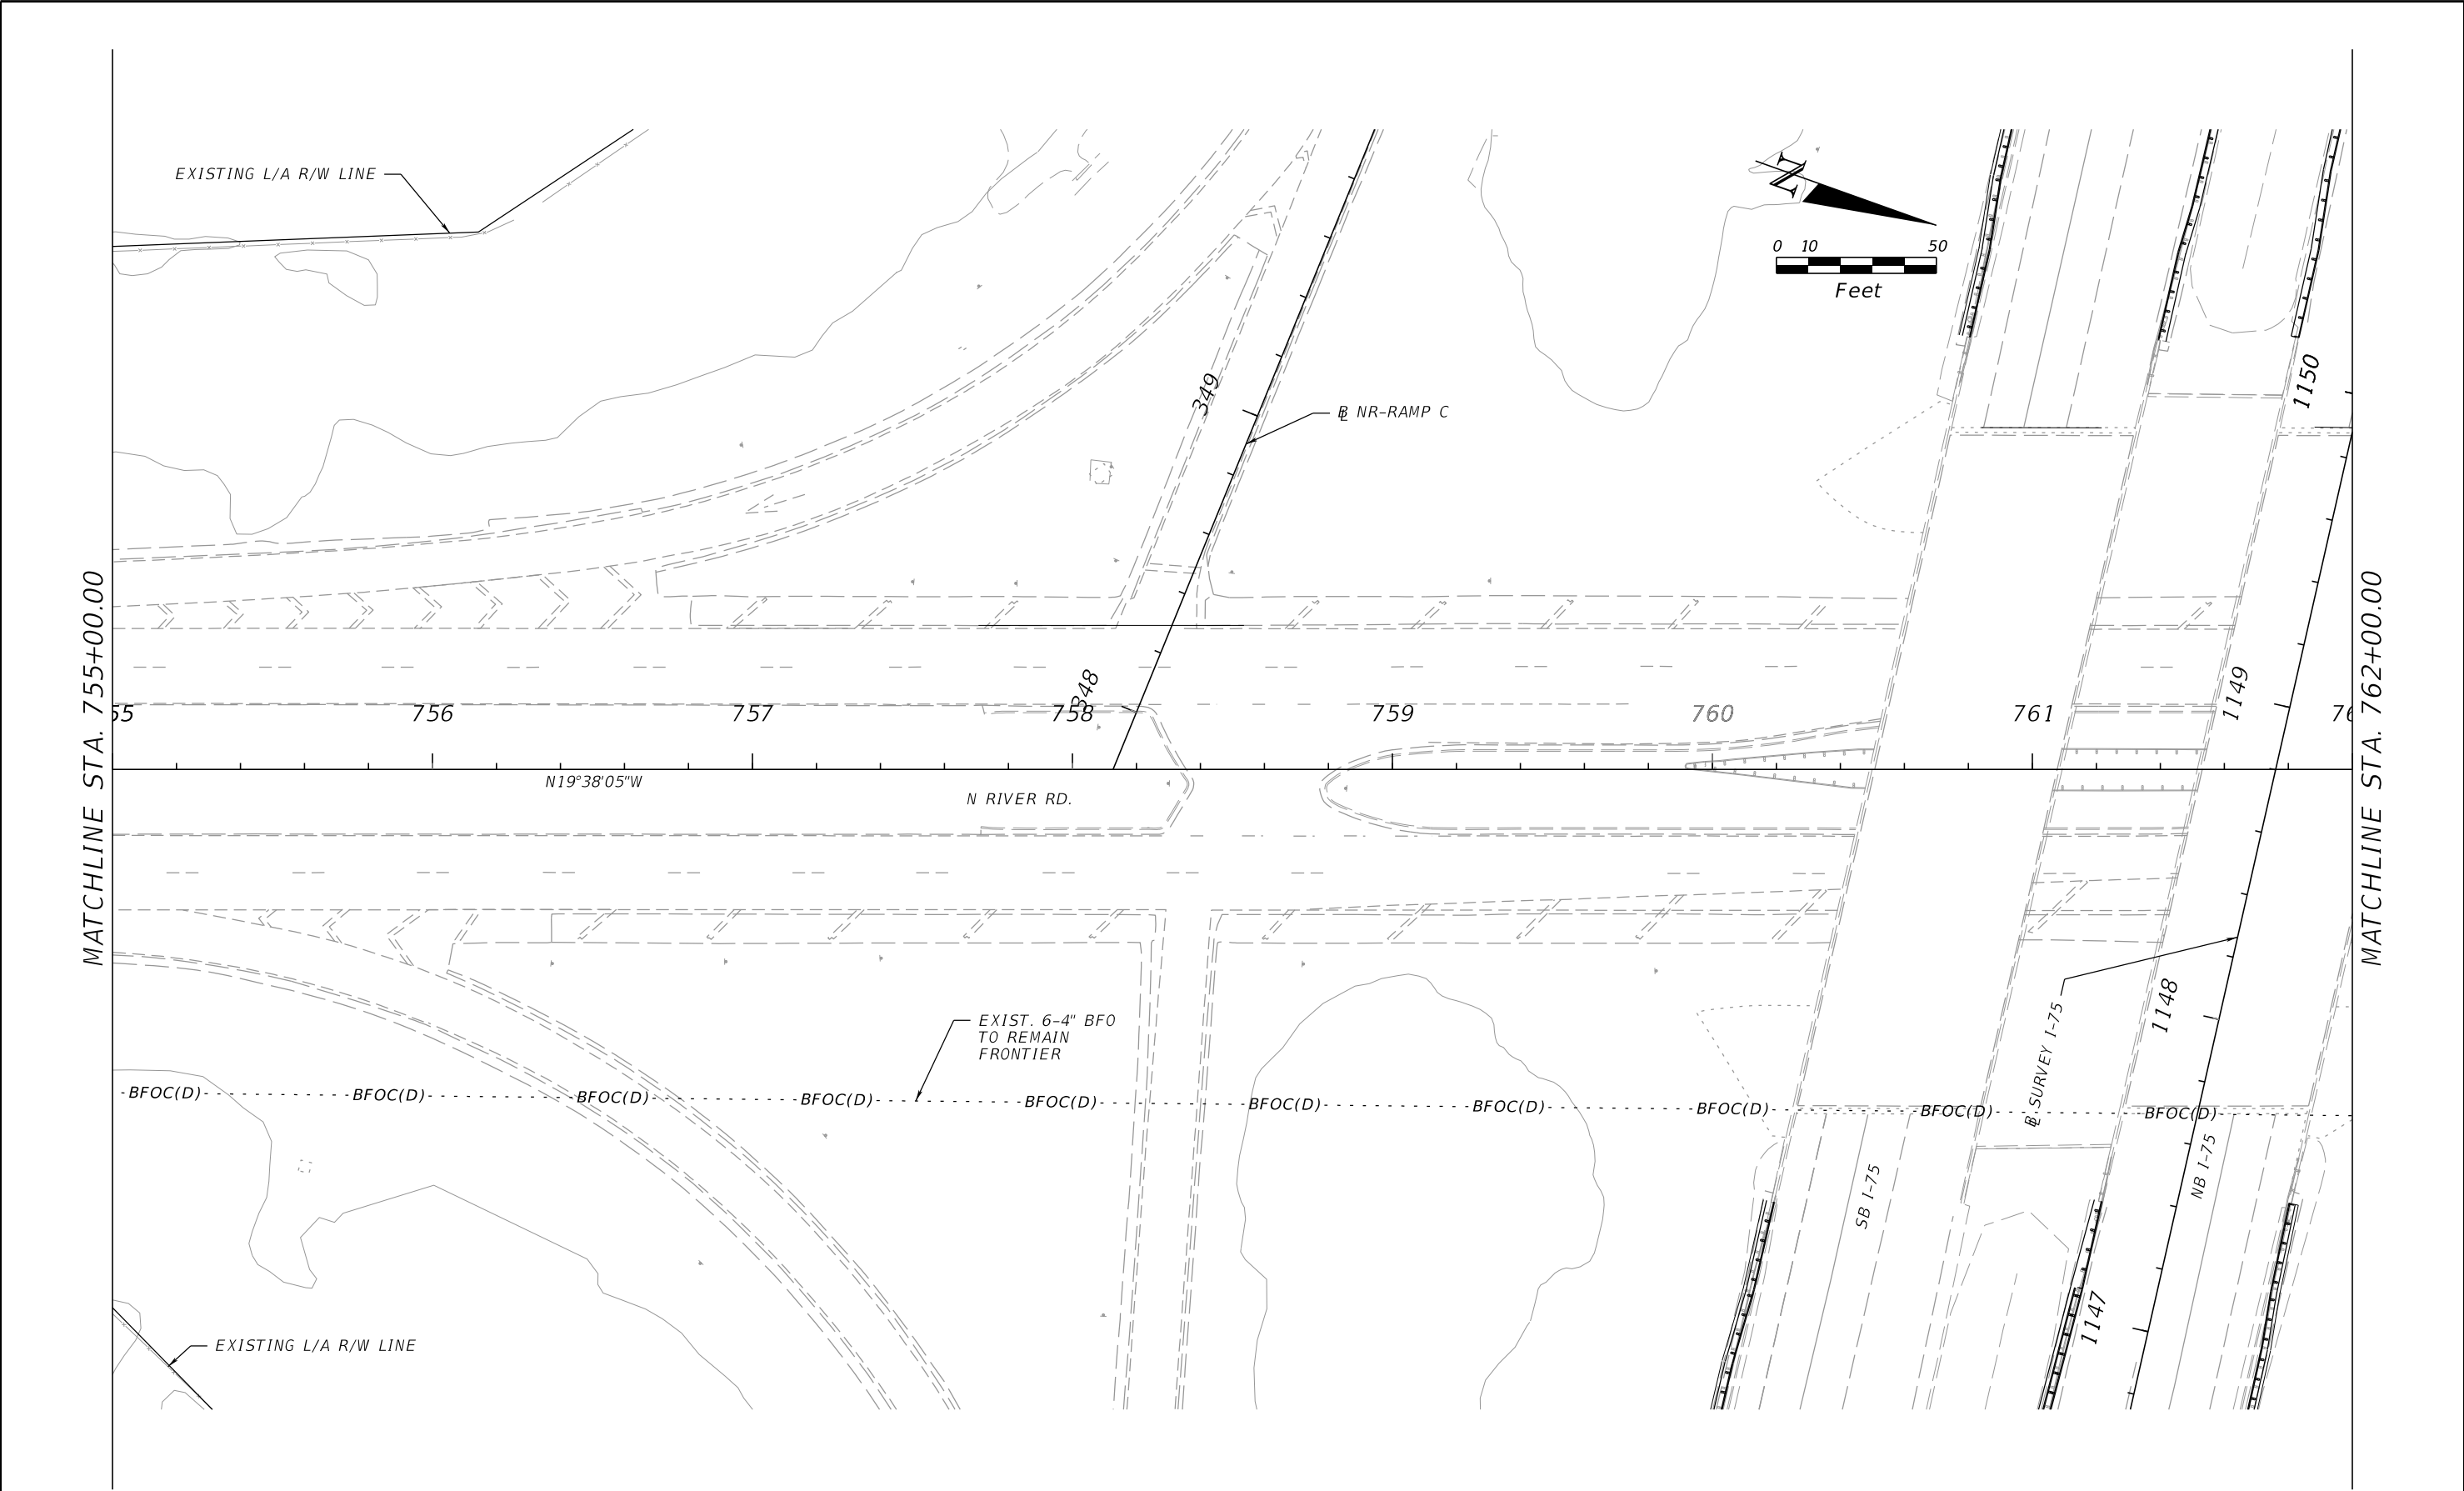

REVISIONS				ENGINEER OF RECORD		STATE OF FLORIDA DEPARTMENT OF TRANSPORTATION			UTILITY ADJUSTMENT		SHEET NO.
DATE	DESCRIPTION	DATE	DESCRIPTION	WILLIAM UMLAUF LICENSE NUMBER: 46016 STANTEC CONSULTING SERVICES INC. 300 PRIMERA BLVD, SUITE 300 LAKE MARY , FLORIDA 32746		ROAD NO.	COUNTY	FINANCIAL PROJECT ID	N. RIVER RD.		134
						SR 93	SARASOTA	451734-1-52-01			

THE OFFICIAL RECORD OF THIS SHEET IS THE ELECTRONIC FILE DIGITALLY SIGNED AND SEALED UNDER RULE 61G15-23.004, F.A.C.

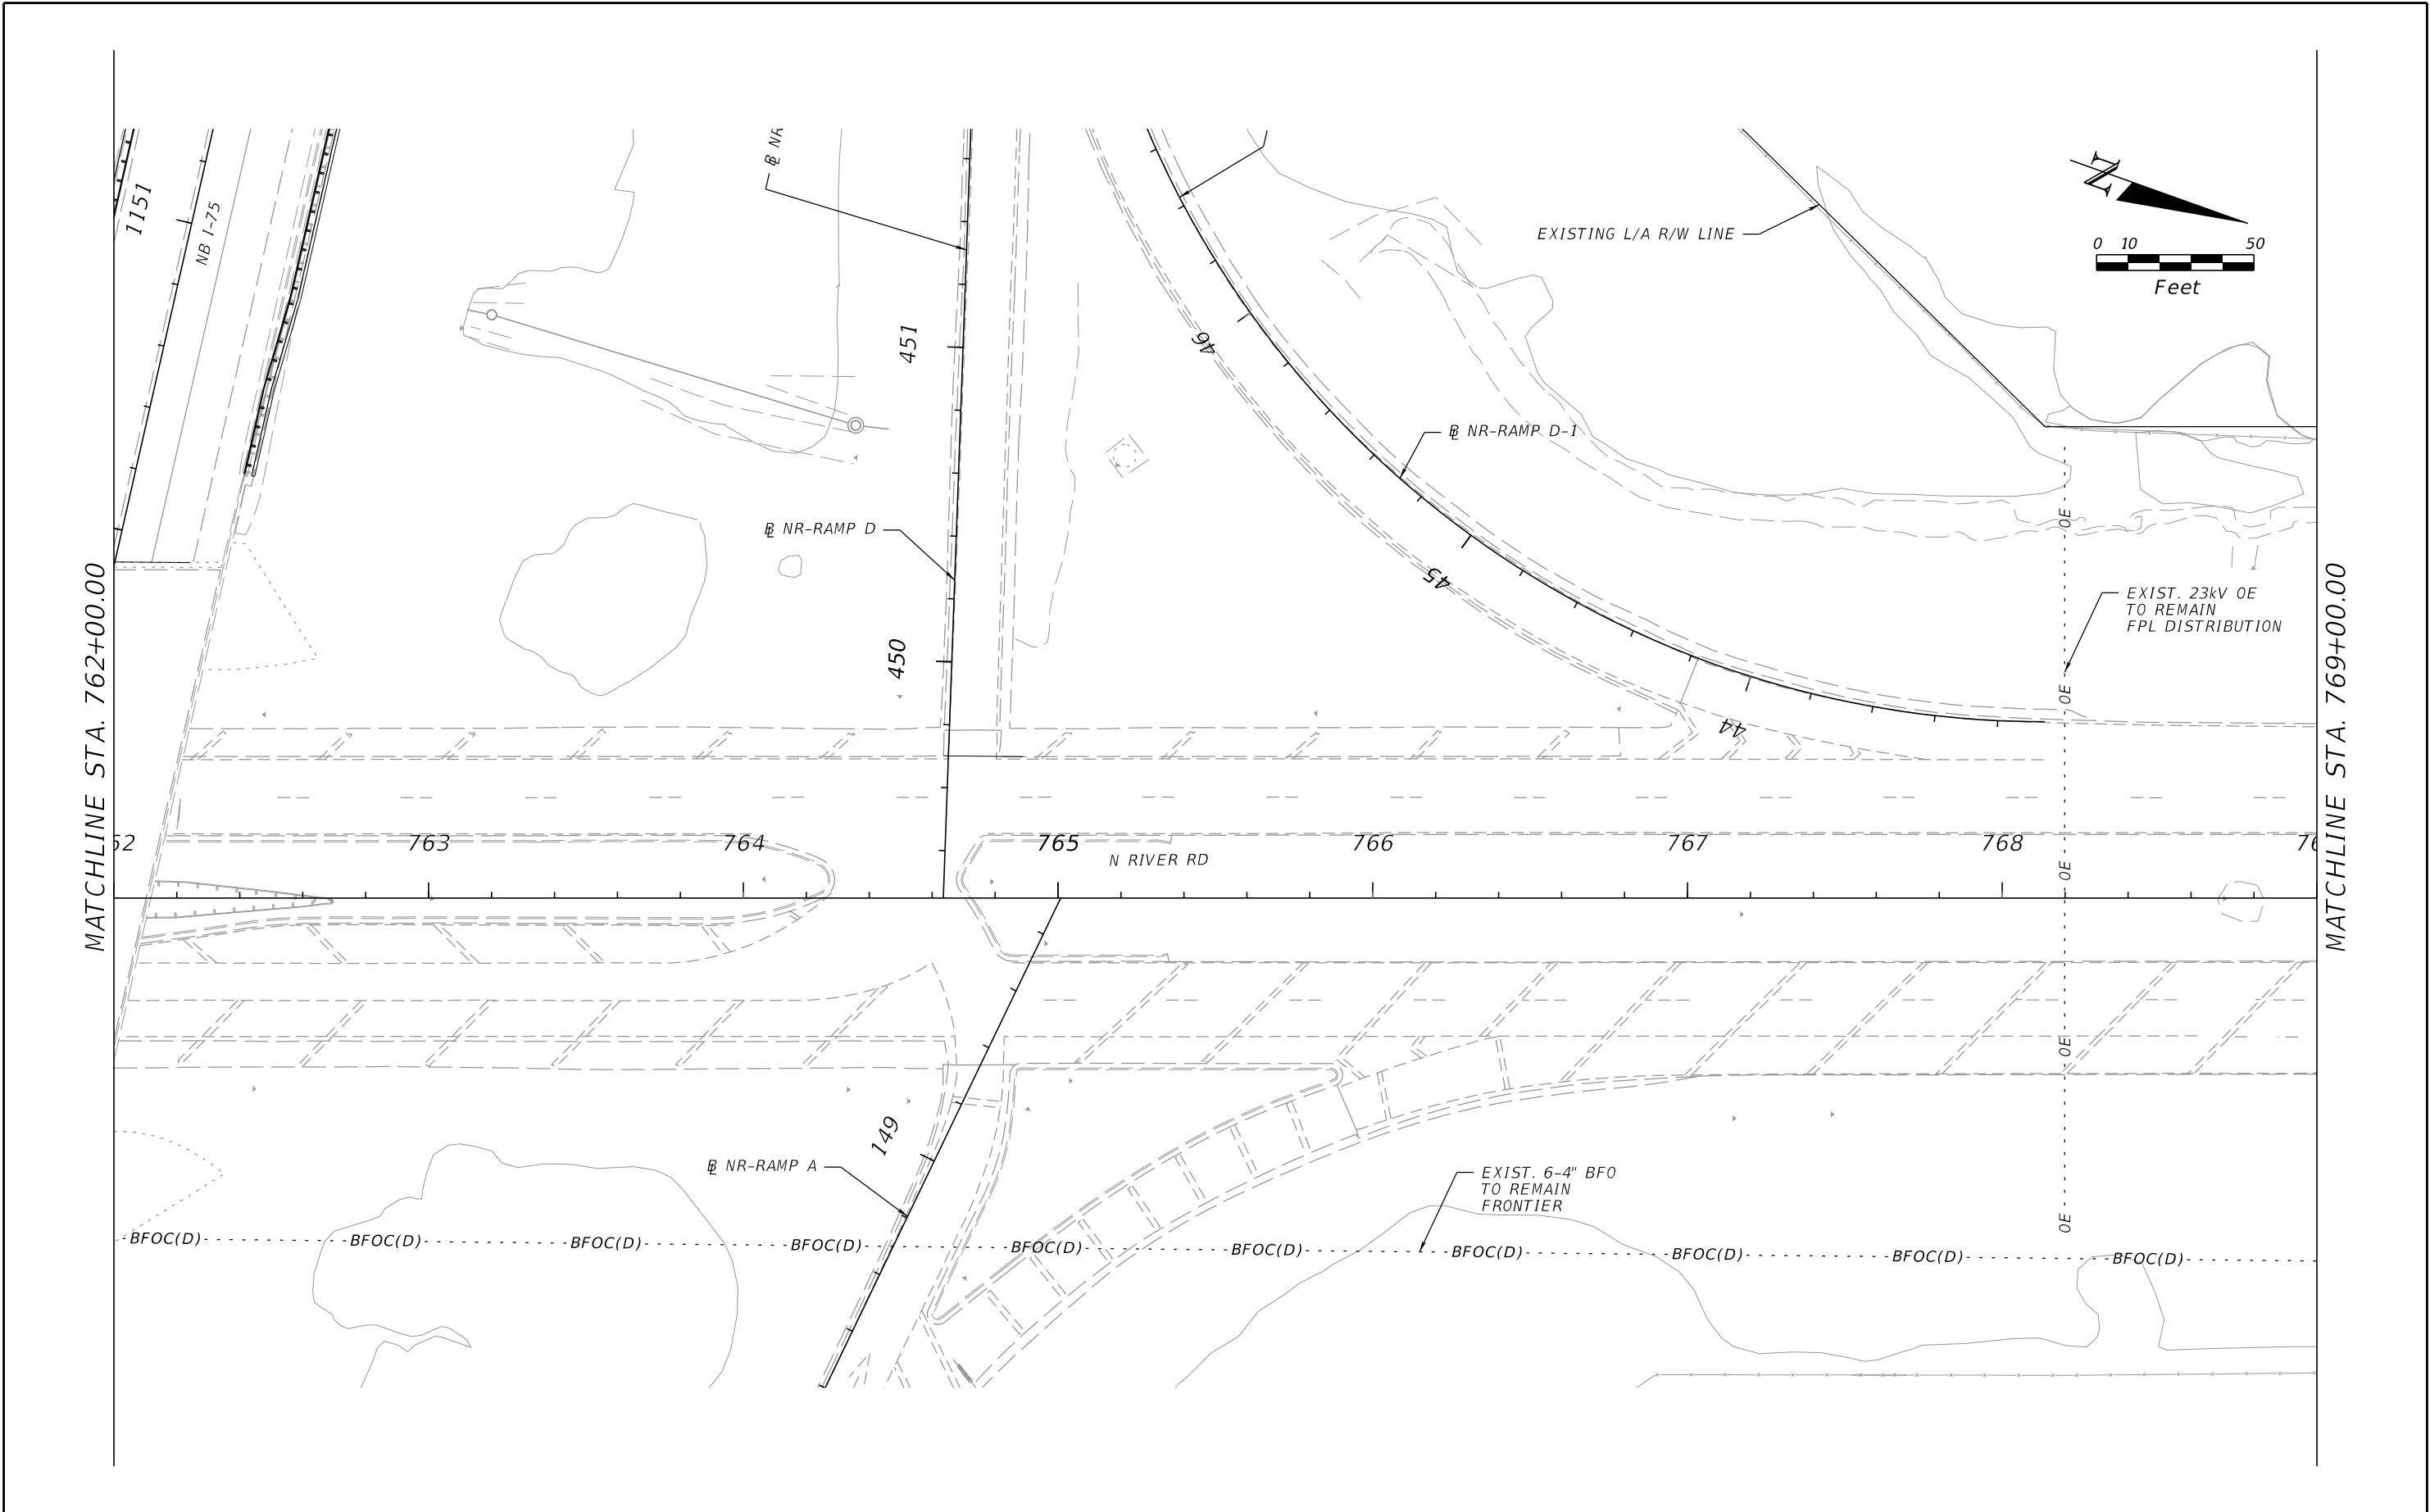


REVISIONS				ENGINEER OF RECORD		STATE OF FLORIDA DEPARTMENT OF TRANSPORTATION		UTILITY ADJUSTMENT		SHEET NO.
DATE	DESCRIPTION	DATE	DESCRIPTION	WILLIAM UMLAUF LICENSE NUMBER: 46016 STANTEC CONSULTING SERVICES INC. 300 PRIMERA BLVD, SUITE 300 LAKE MARY , FLORIDA 32746		ROAD NO.	COUNTY	FINANCIAL PROJECT ID	N. RIVER RD.	
						SR 93	SARASOTA	451734-1-52-01		

THE OFFICIAL RECORD OF THIS SHEET IS THE ELECTRONIC FILE DIGITALLY SIGNED AND SEALED UNDER RULE 61G15-23.004, F.A.C.


MATCHLINE STA. 32+00.00

MATCHLINE STA. 39+00.00

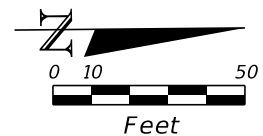

REVISIONS				ENGINEER OF RECORD	STATE OF FLORIDA DEPARTMENT OF TRANSPORTATION			UTILITY ADJUSTMENT JACARANDA BLVD.	SHEET NO. 136
DATE	DESCRIPTION	DATE	DESCRIPTION		ROAD NO.	COUNTY	FINANCIAL PROJECT ID		
					SR 93	SARASOTA	451734-1-52-01		

WILLIAM UMLAUF
LICENSE NUMBER: 46016
STANTEC CONSULTING SERVICES INC.
300 PRIMERA BLVD, SUITE 300
LAKE MARY , FLORIDA 32746

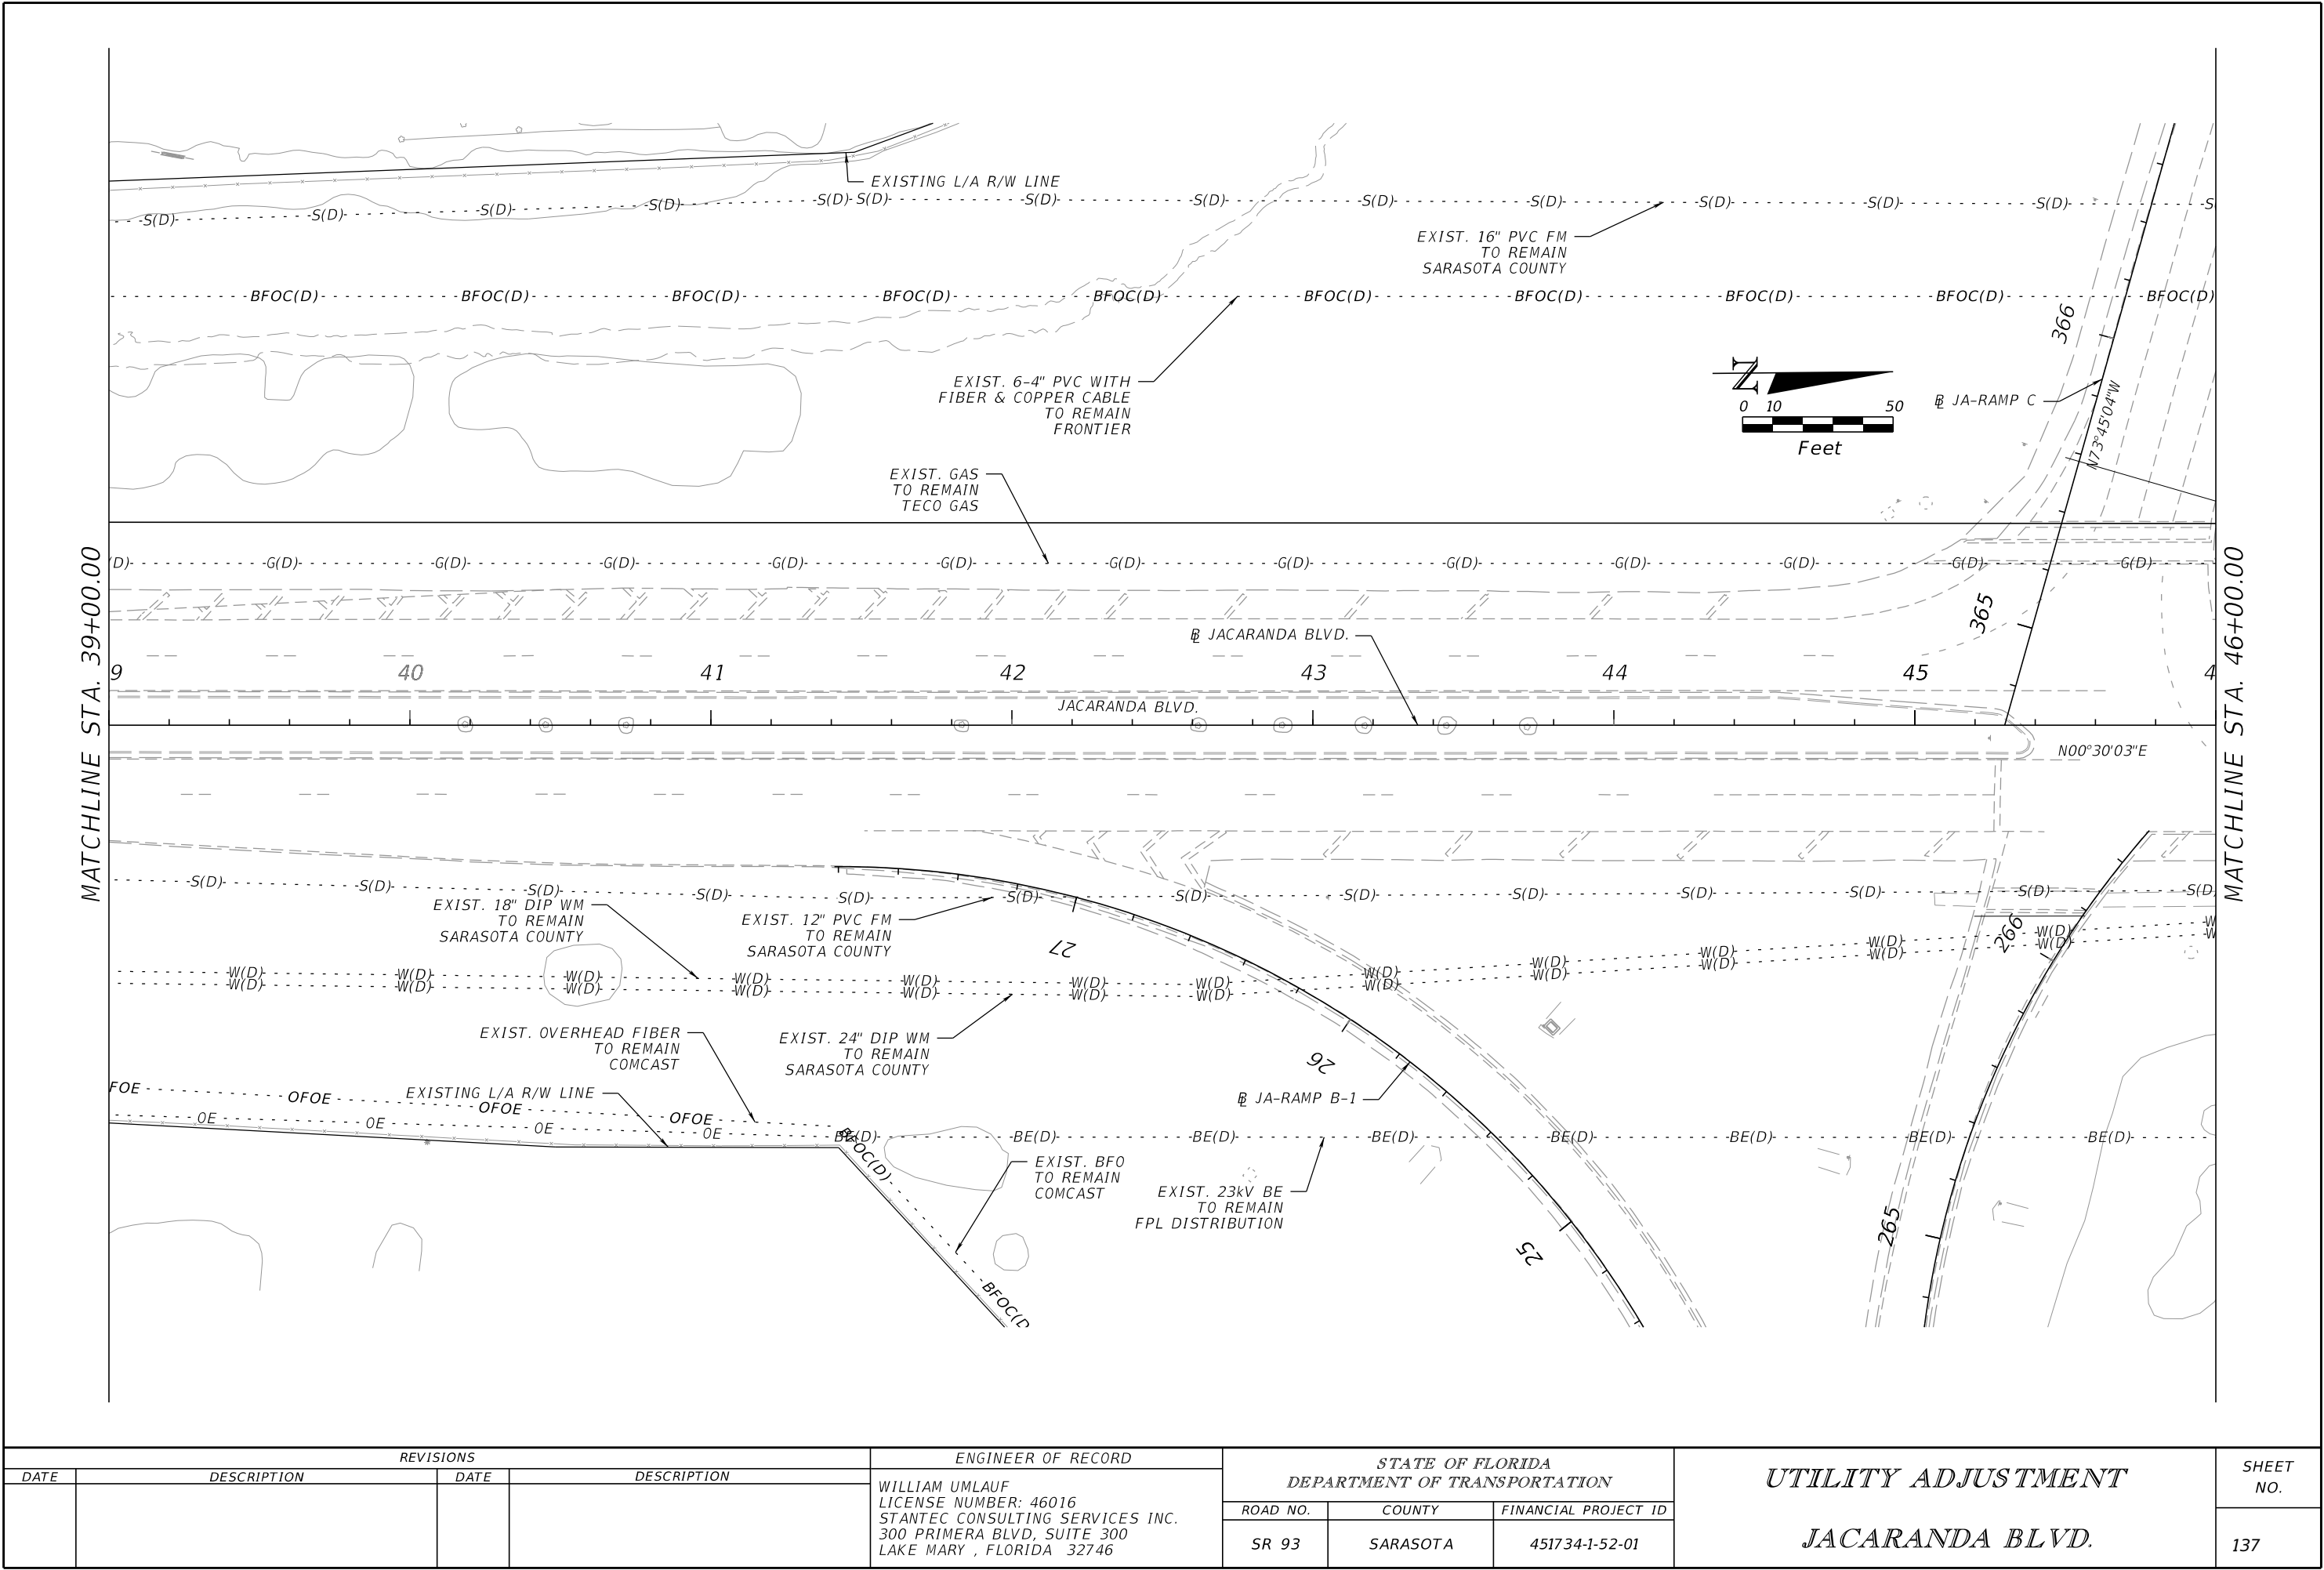


REVISIONS				ENGINEER OF RECORD	STATE OF FLORIDA DEPARTMENT OF TRANSPORTATION			UTILITY ADJUSTMENT JACARANDA BLVD.	SHEET NO. 137
DATE	DESCRIPTION	DATE	DESCRIPTION		ROAD NO.	COUNTY	FINANCIAL PROJECT ID		
				WILLIAM UMLAUF LICENSE NUMBER: 46016 STANTEC CONSULTING SERVICES INC. 300 PRIMERA BLVD, SUITE 300 LAKE MARY , FLORIDA 32746	SR 93	SARASOTA	451734-1-52-01		

THE OFFICIAL RECORD OF THIS SHEET IS THE ELECTRONIC FILE DIGITALLY SIGNED AND SEALED UNDER RULE 61G15-23.004, F.A.C.

MATCHLINE STA. 46+00.00

MATCHLINE STA. 53+00.00


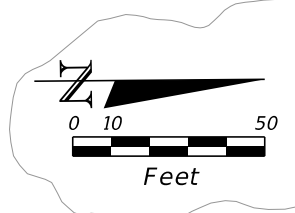


REVISIONS				ENGINEER OF RECORD		STATE OF FLORIDA DEPARTMENT OF TRANSPORTATION			UTILITY ADJUSTMENT		SHEET NO.
DATE	DESCRIPTION	DATE	DESCRIPTION	WILLIAM UMLAUF LICENSE NUMBER: 46016 STANTEC CONSULTING SERVICES INC. 300 PRIMERA BLVD, SUITE 300 LAKE MARY , FLORIDA 32746		ROAD NO.	COUNTY	FINANCIAL PROJECT ID	JACARANDA BLVD.		138
						SR 93	SARASOTA	451734-1-52-01			

THE OFFICIAL RECORD OF THIS SHEET IS THE ELECTRONIC FILE DIGITALLY SIGNED AND SEALED UNDER RULE 61G15-23.004, F.A.C.


MATCHLINE STA. 53+00.00

MATCHLINE STA. 60+00.00

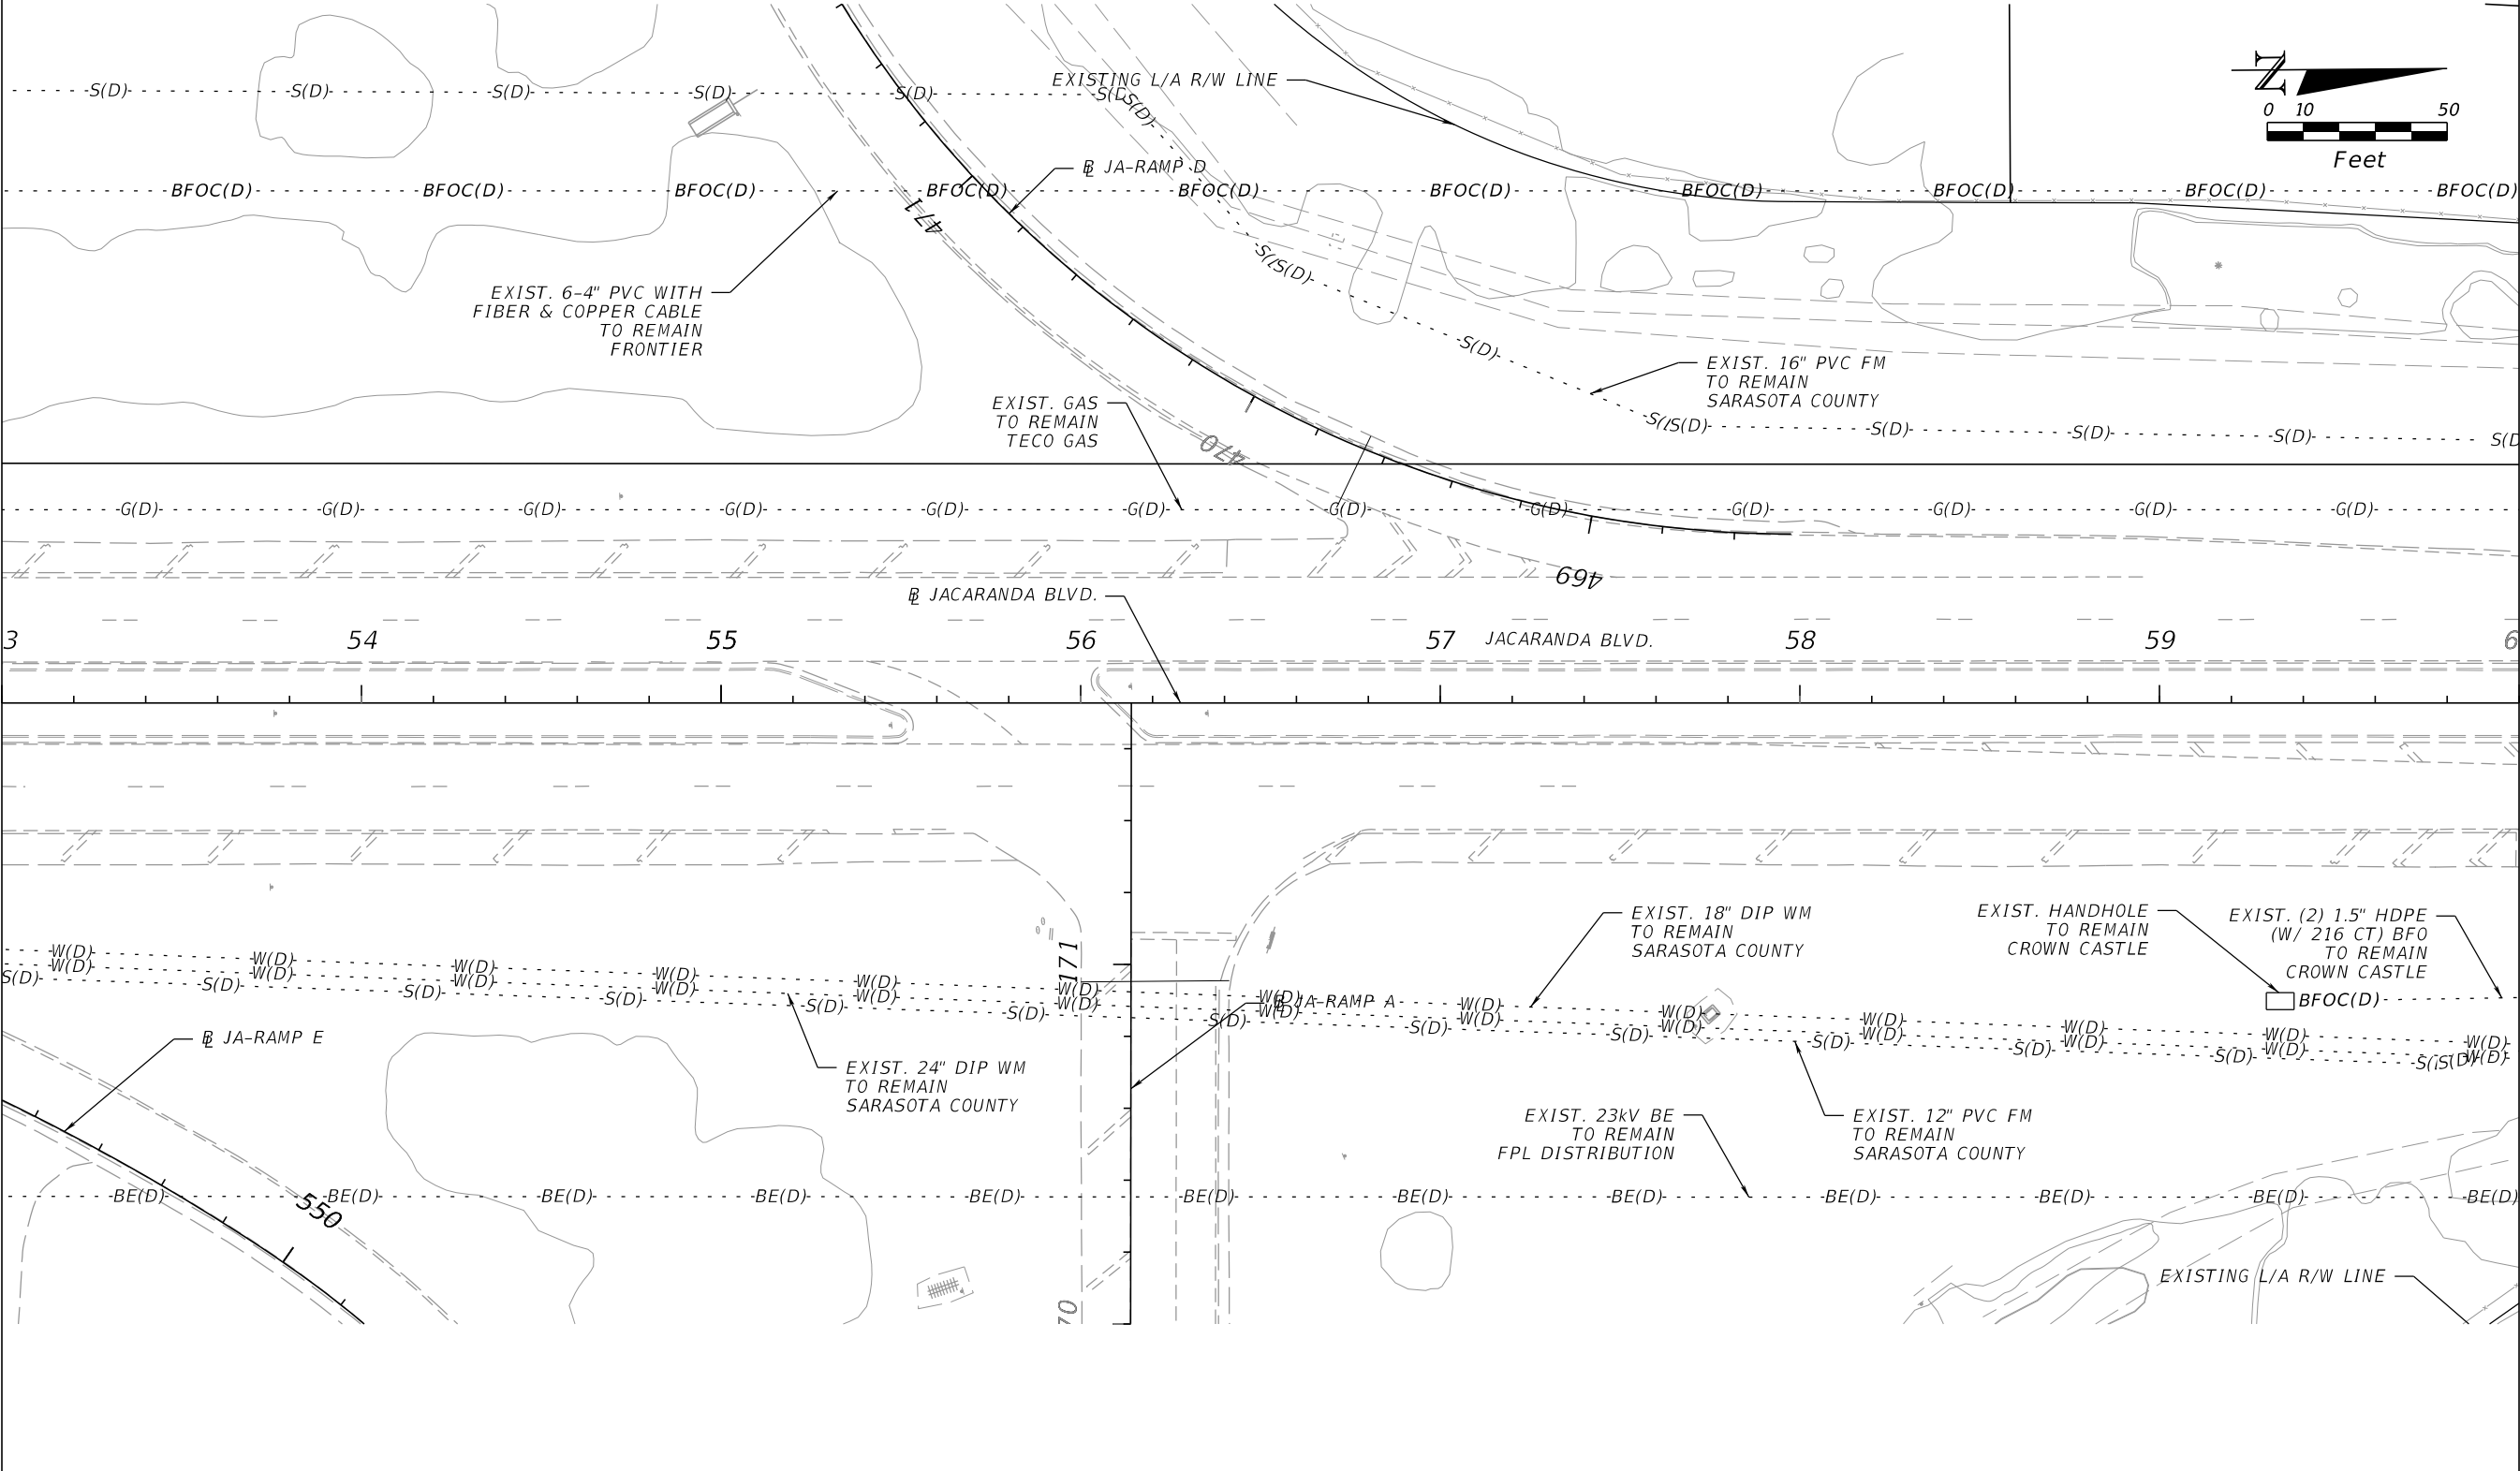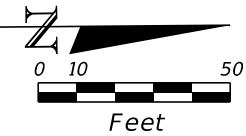

REVISIONS				ENGINEER OF RECORD		STATE OF FLORIDA DEPARTMENT OF TRANSPORTATION			UTILITY ADJUSTMENT JACARANDA BLVD.		SHEET NO.
DATE	DESCRIPTION	DATE	DESCRIPTION	WILLIAM UMLAUF LICENSE NUMBER: 46016 STANTEC CONSULTING SERVICES INC. 300 PRIMERA BLVD, SUITE 300 LAKE MARY , FLORIDA 32746		ROAD NO.	COUNTY	FINANCIAL PROJECT ID			139
						SR 93	SARASOTA	451734-1-52-01			


THE OFFICIAL RECORD OF THIS SHEET IS THE ELECTRONIC FILE DIGITALLY SIGNED AND SEALED UNDER RULE 61G15-23.004, F.A.C.

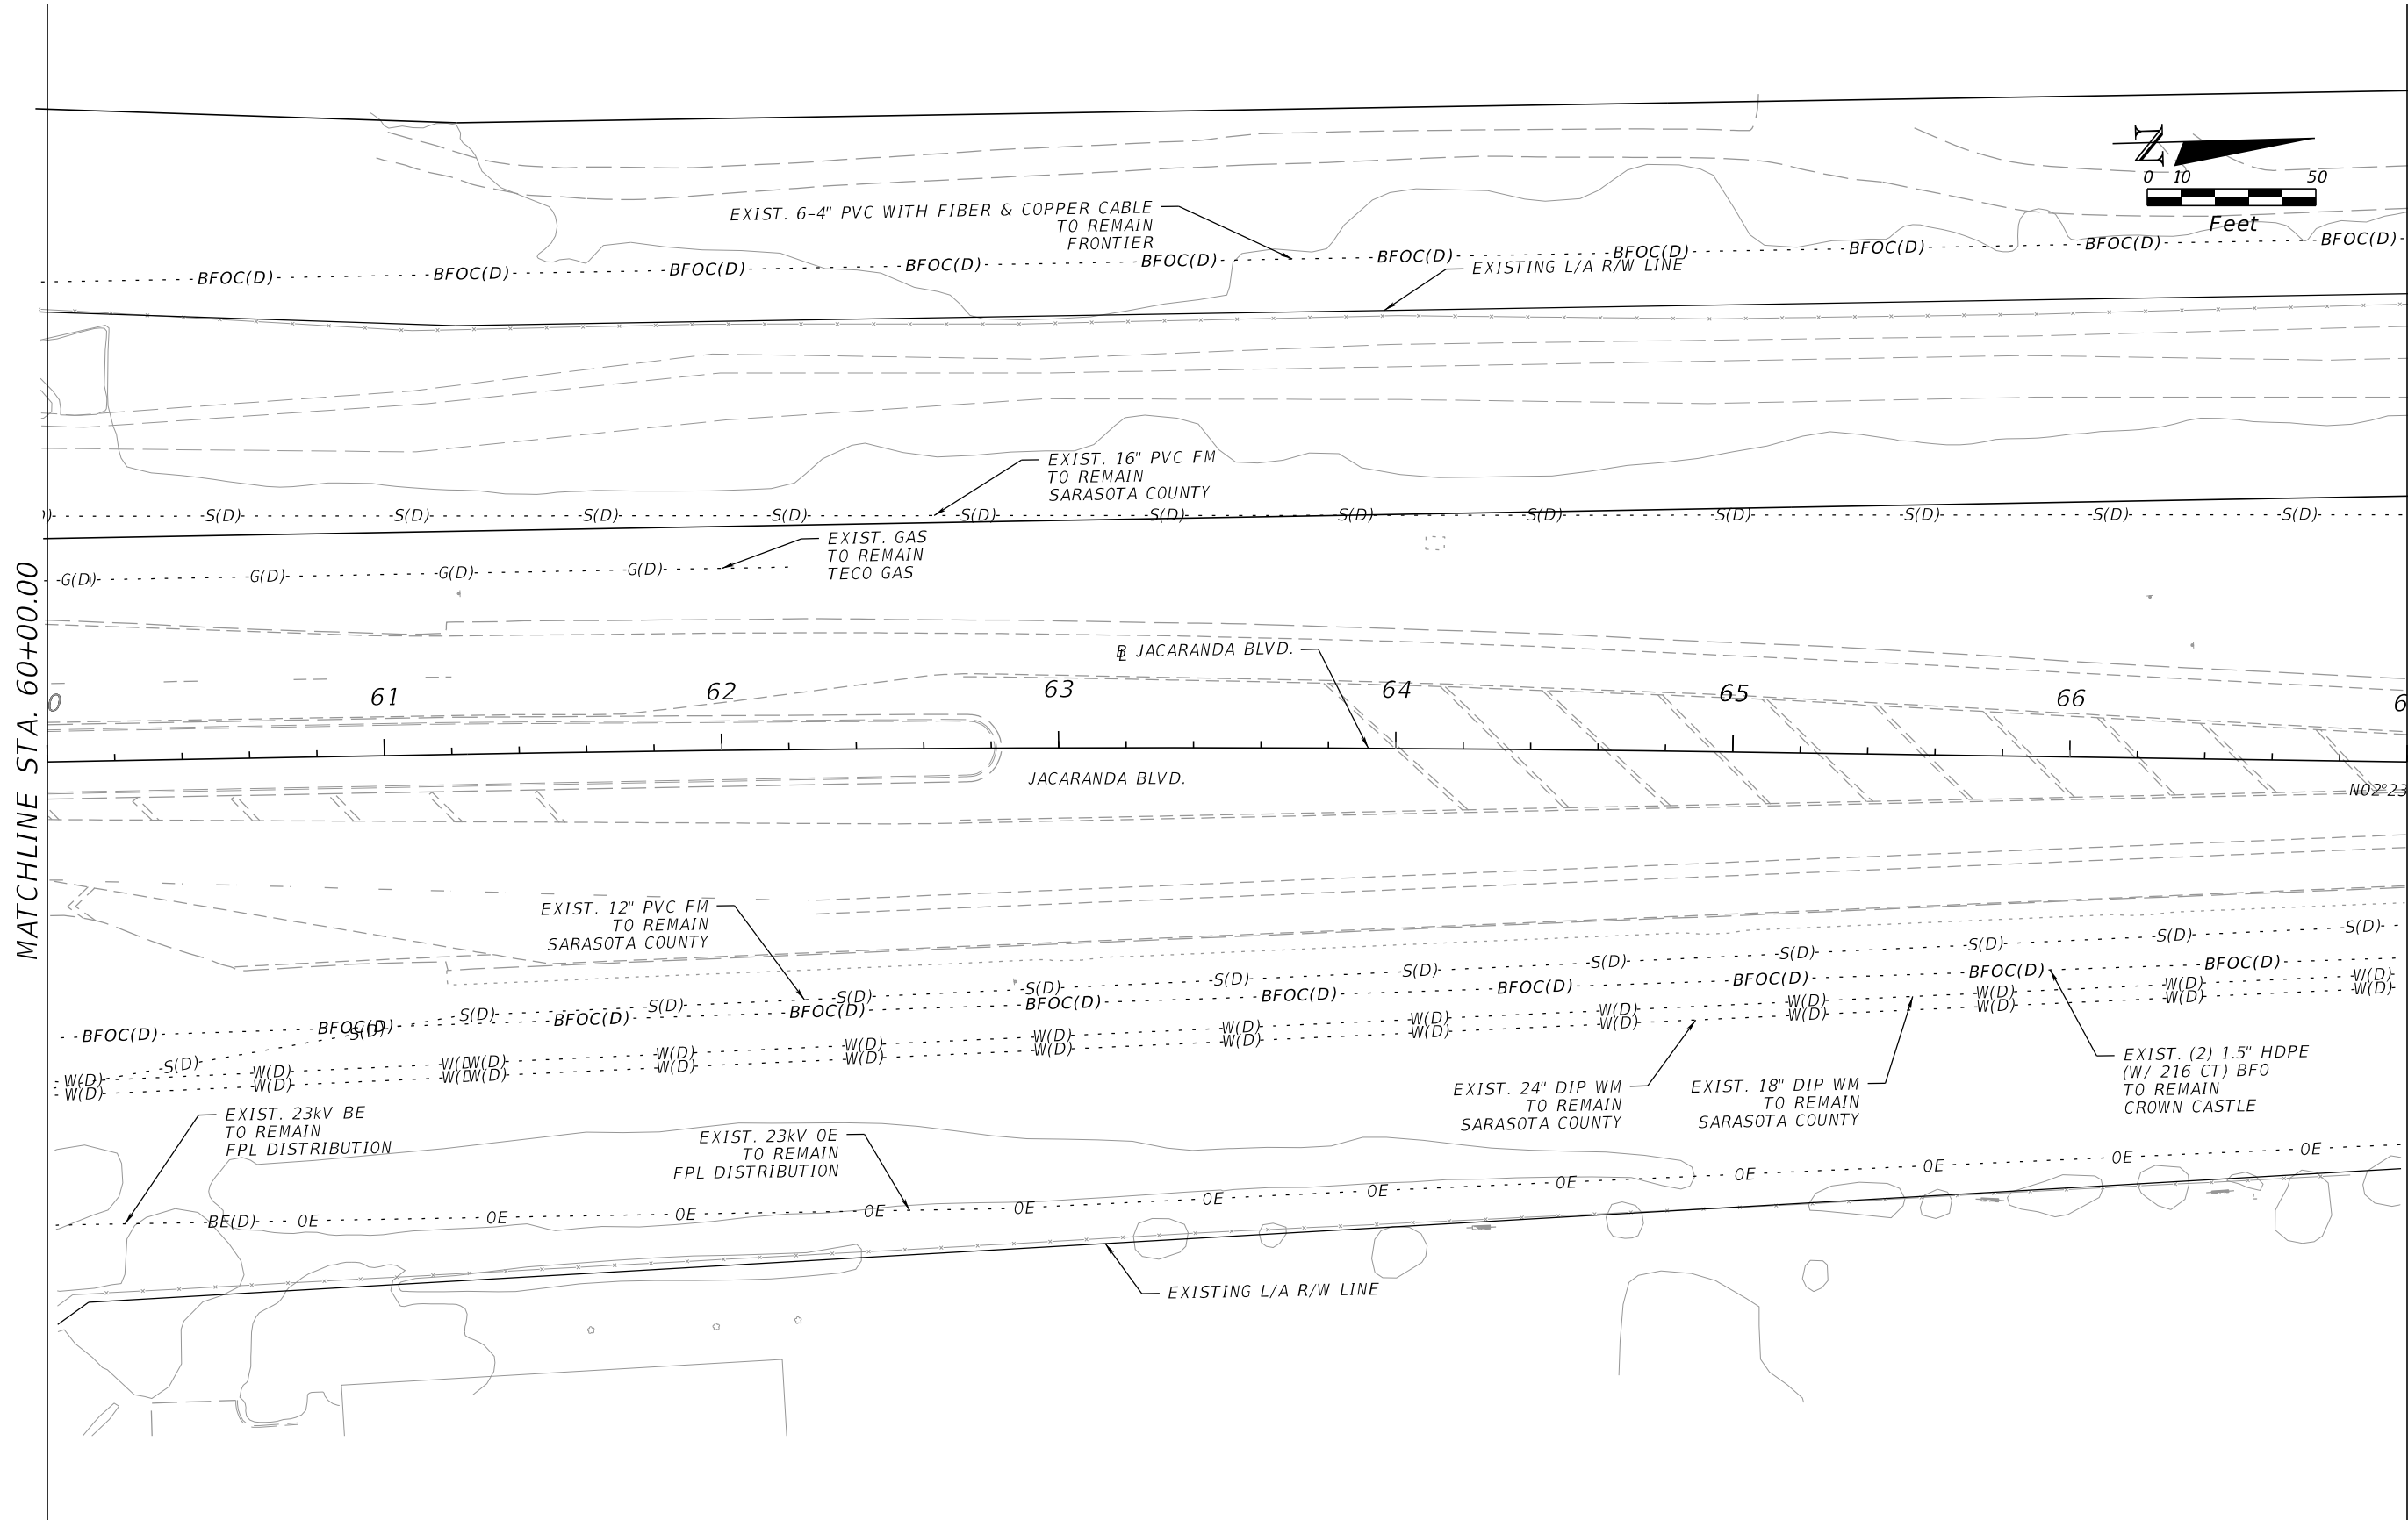


REVISIONS				ENGINEER OF RECORD	STATE OF FLORIDA DEPARTMENT OF TRANSPORTATION			UTILITY ADJUSTMENT	SHEET NO.
DATE	DESCRIPTION	DATE	DESCRIPTION	WILLIAM UMLAUF LICENSE NUMBER: 46016 STANTEC CONSULTING SERVICES INC. 300 PRIMERA BLVD, SUITE 300 LAKE MARY , FLORIDA 32746	ROAD NO.	COUNTY	FINANCIAL PROJECT ID		JACARANDA BLVD.
					SR 93	SARASOTA	451734-1-52-01		

WILLIAM UMLAUF
LICENSE NUMBER: 46016
STANTEC CONSULTING SERVICES INC.
300 PRIMERA BLVD, SUITE 300
LAKE MARY , FLORIDA 32746

THE OFFICIAL RECORD OF THIS SHEET IS THE ELECTRONIC FILE DIGITALLY SIGNED AND SEALED UNDER RULE 61G15-23.004, F.A.C.

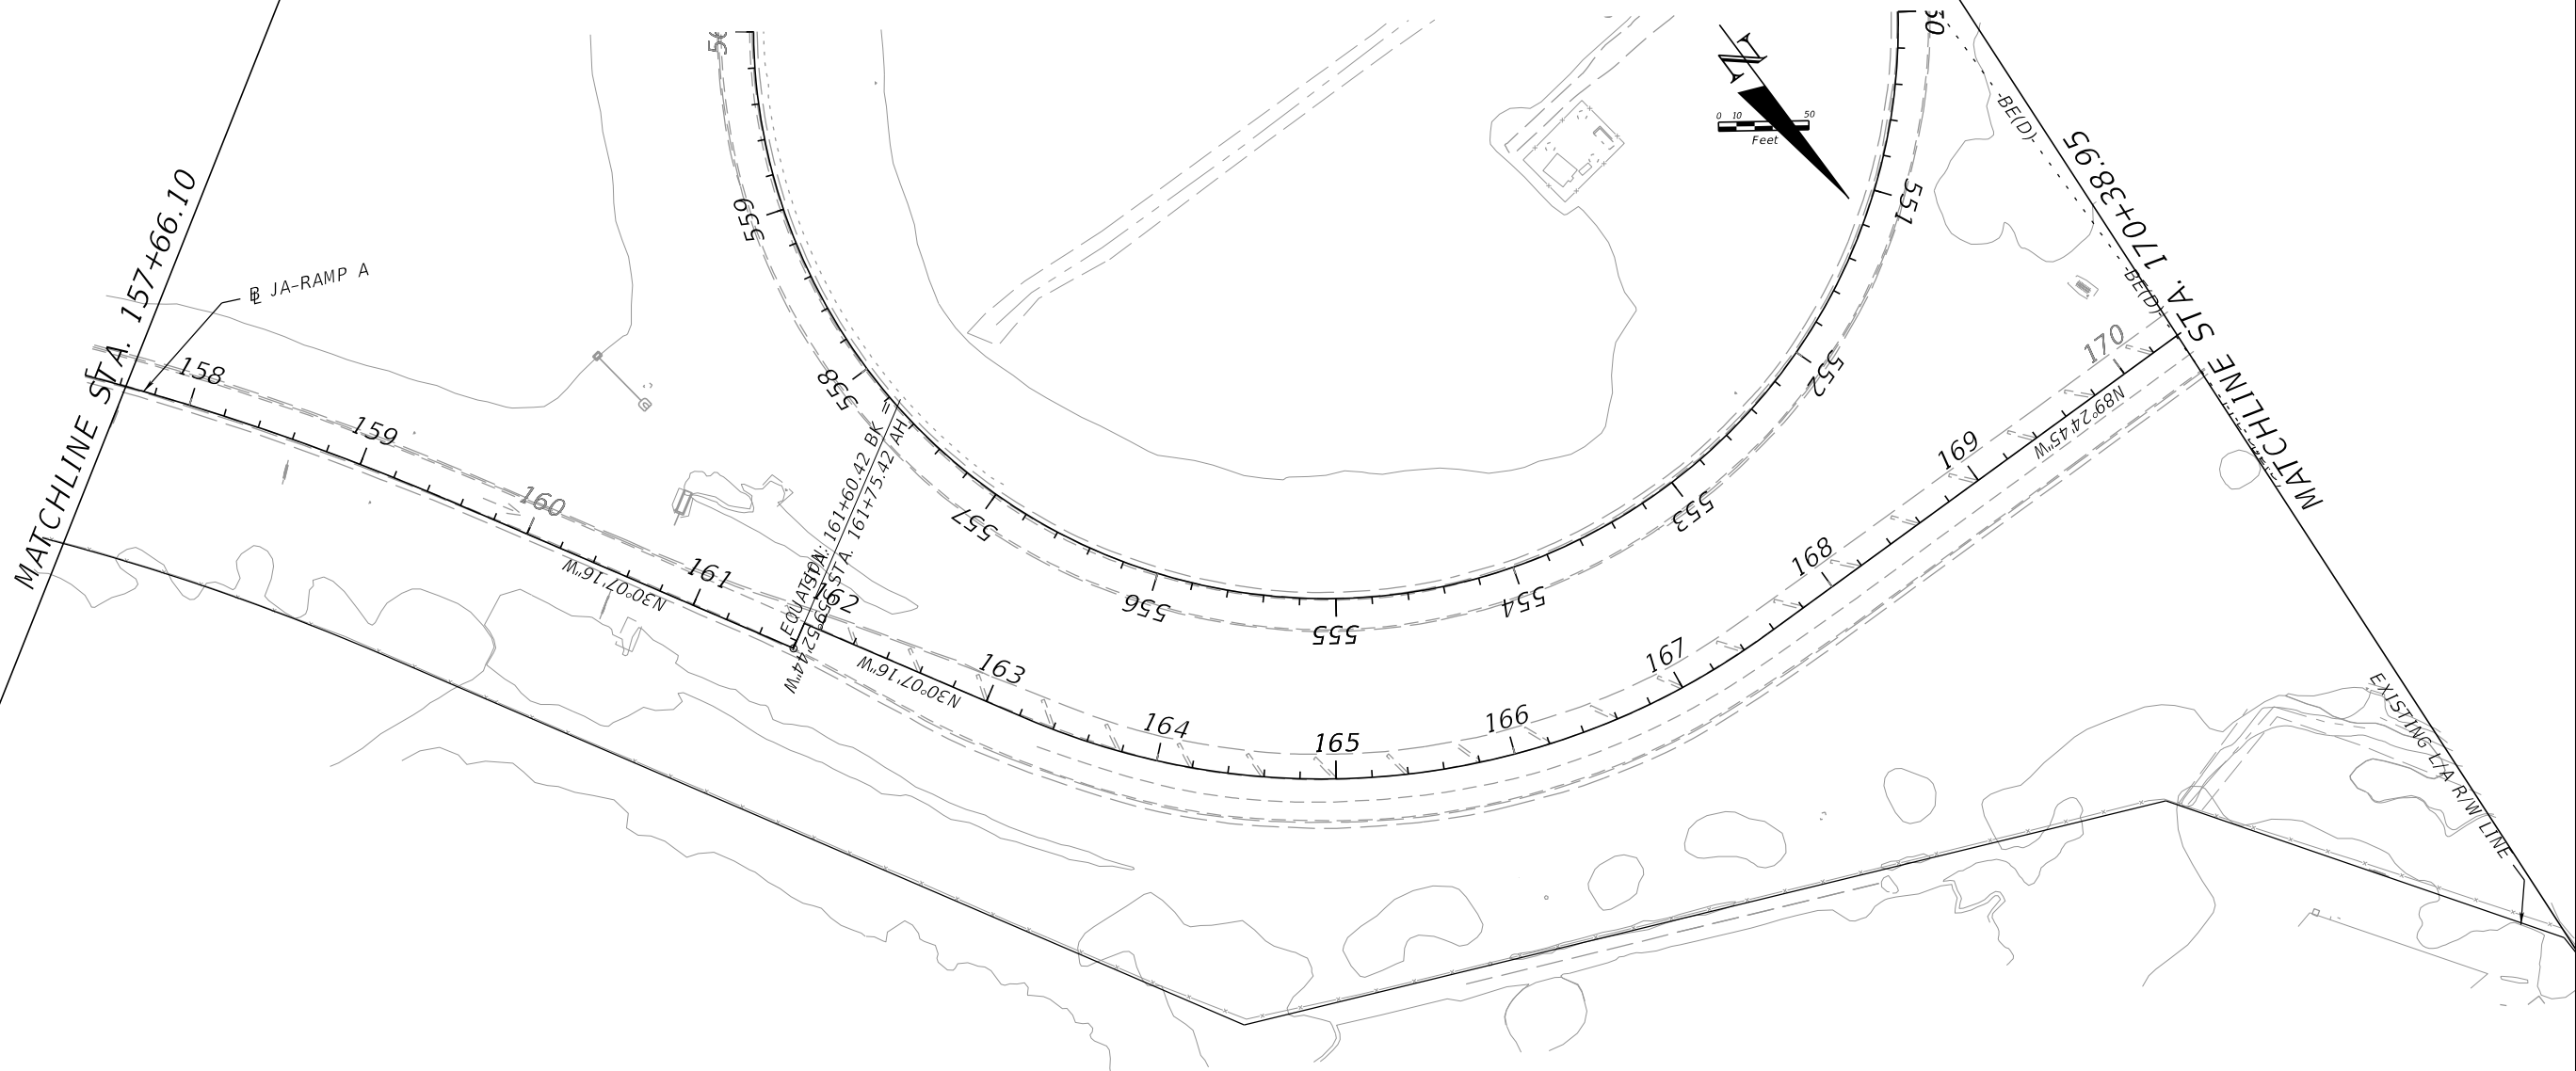


REVISIONS				ENGINEER OF RECORD	STATE OF FLORIDA DEPARTMENT OF TRANSPORTATION			UTILITY AJUSTMENT	SHEET NO.
DATE	DESCRIPTION	DATE	DESCRIPTION	VU HOANG VU, P.E. LICENSE NUMBER: 60294 STANTEC CONSULTING SERVICES, INC. 300 PRIMERA BLVD., SUITE 300 LAKE MARY, FLORIDA 32746	ROAD NO.	COUNTY	FINANCIAL PROJECT ID		141
					SR 93	SARASOTA	451734-1-52-01	JACARANDA BLVD.	

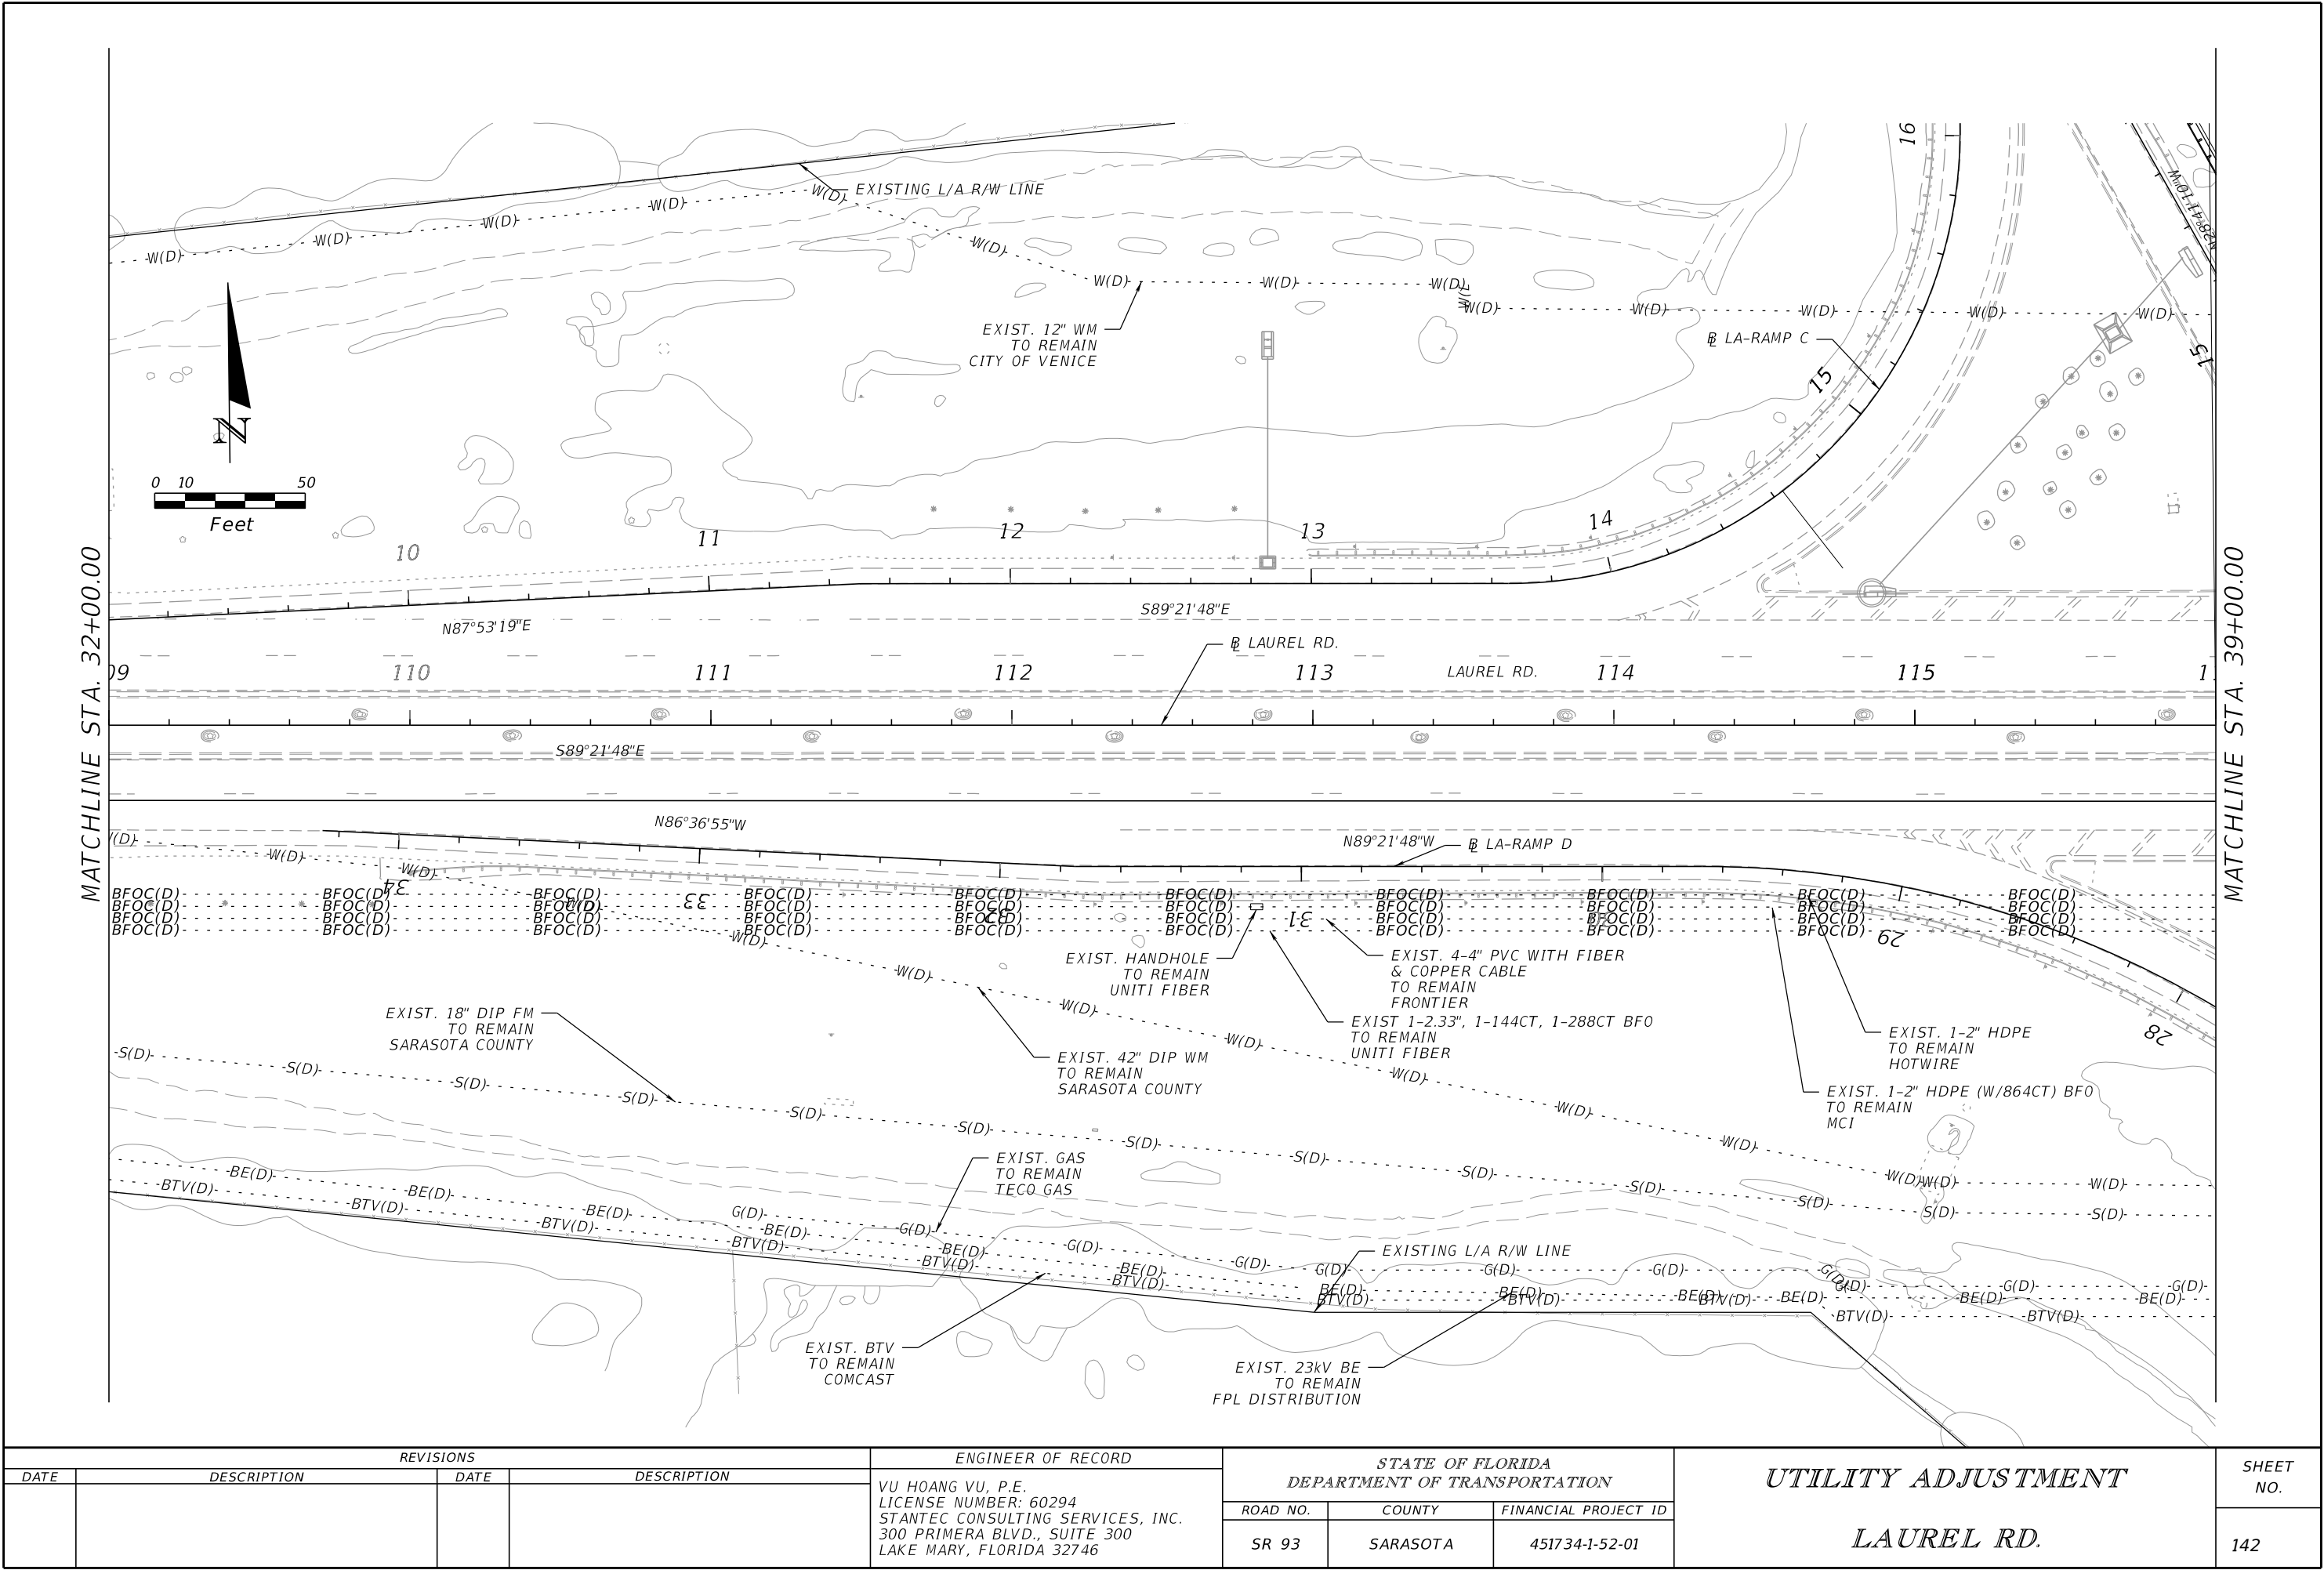

REVISIONS				ENGINEER OF RECORD	STATE OF FLORIDA DEPARTMENT OF TRANSPORTATION			UTILITY ADJUSTMENT	SHEET NO.
DATE	DESCRIPTION	DATE	DESCRIPTION	VU HOANG VU, P.E. LICENSE NUMBER: 60294 STANTEC CONSULTING SERVICES, INC. 300 PRIMERA BLVD., SUITE 300 LAKE MARY, FLORIDA 32746	ROAD NO.	COUNTY	FINANCIAL PROJECT ID		142
					SR 93	SARASOTA	451734-1-52-01		


THE OFFICIAL RECORD OF THIS SHEET IS THE ELECTRONIC FILE DIGITALLY SIGNED AND SEALED UNDER RULE 61G15-23.004, F.A.C.

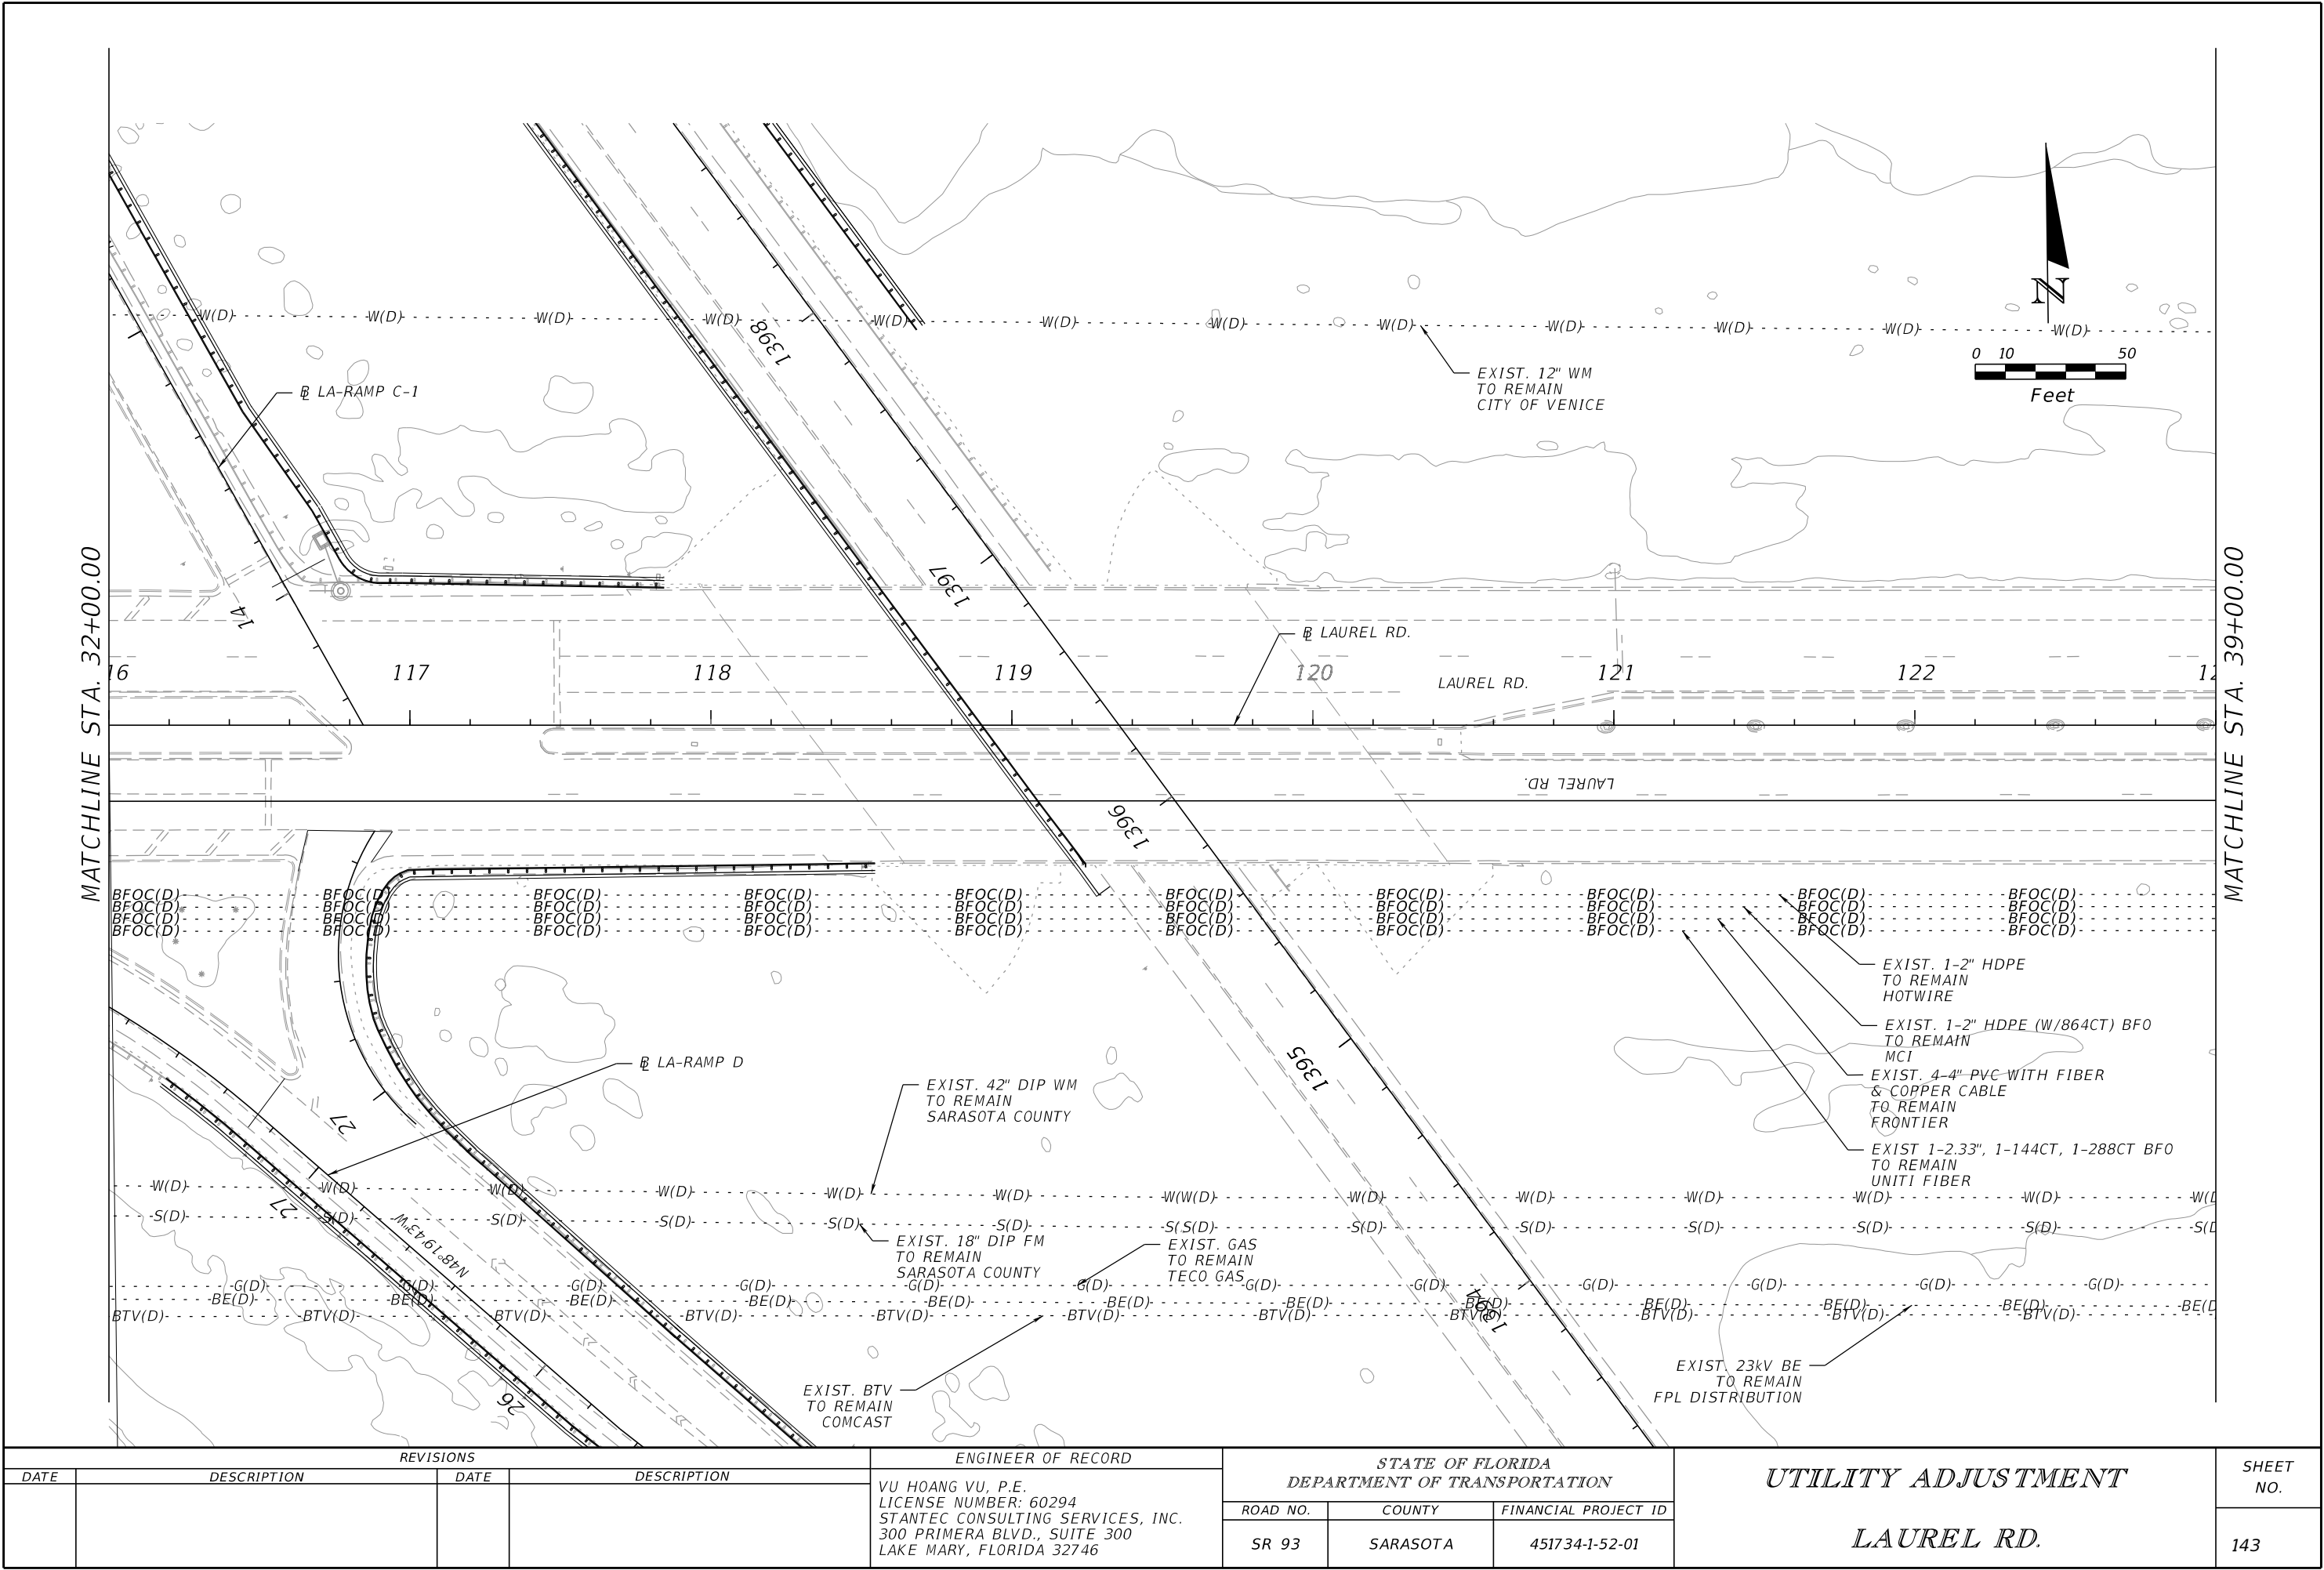

REVISIONS				ENGINEER OF RECORD	STATE OF FLORIDA DEPARTMENT OF TRANSPORTATION			UTILITY ADJUSTMENT	SHEET NO.
DATE	DESCRIPTION	DATE	DESCRIPTION	VU HOANG VU, P.E. LICENSE NUMBER: 60294 STANTEC CONSULTING SERVICES, INC. 300 PRIMERA BLVD., SUITE 300 LAKE MARY, FLORIDA 32746	ROAD NO.	COUNTY	FINANCIAL PROJECT ID		143
					SR 93	SARASOTA	451734-1-52-01		
					LAUREL RD.				

VU HOANG VU, P.E.
LICENSE NUMBER: 60294
STANTEC CONSULTING SERVICES, INC.
300 PRIMERA BLVD., SUITE 300
LAKE MARY, FLORIDA 32746


THE OFFICIAL RECORD OF THIS SHEET IS THE ELECTRONIC FILE DIGITALLY SIGNED AND SEALED UNDER RULE 61G15-23.004, F.A.C.

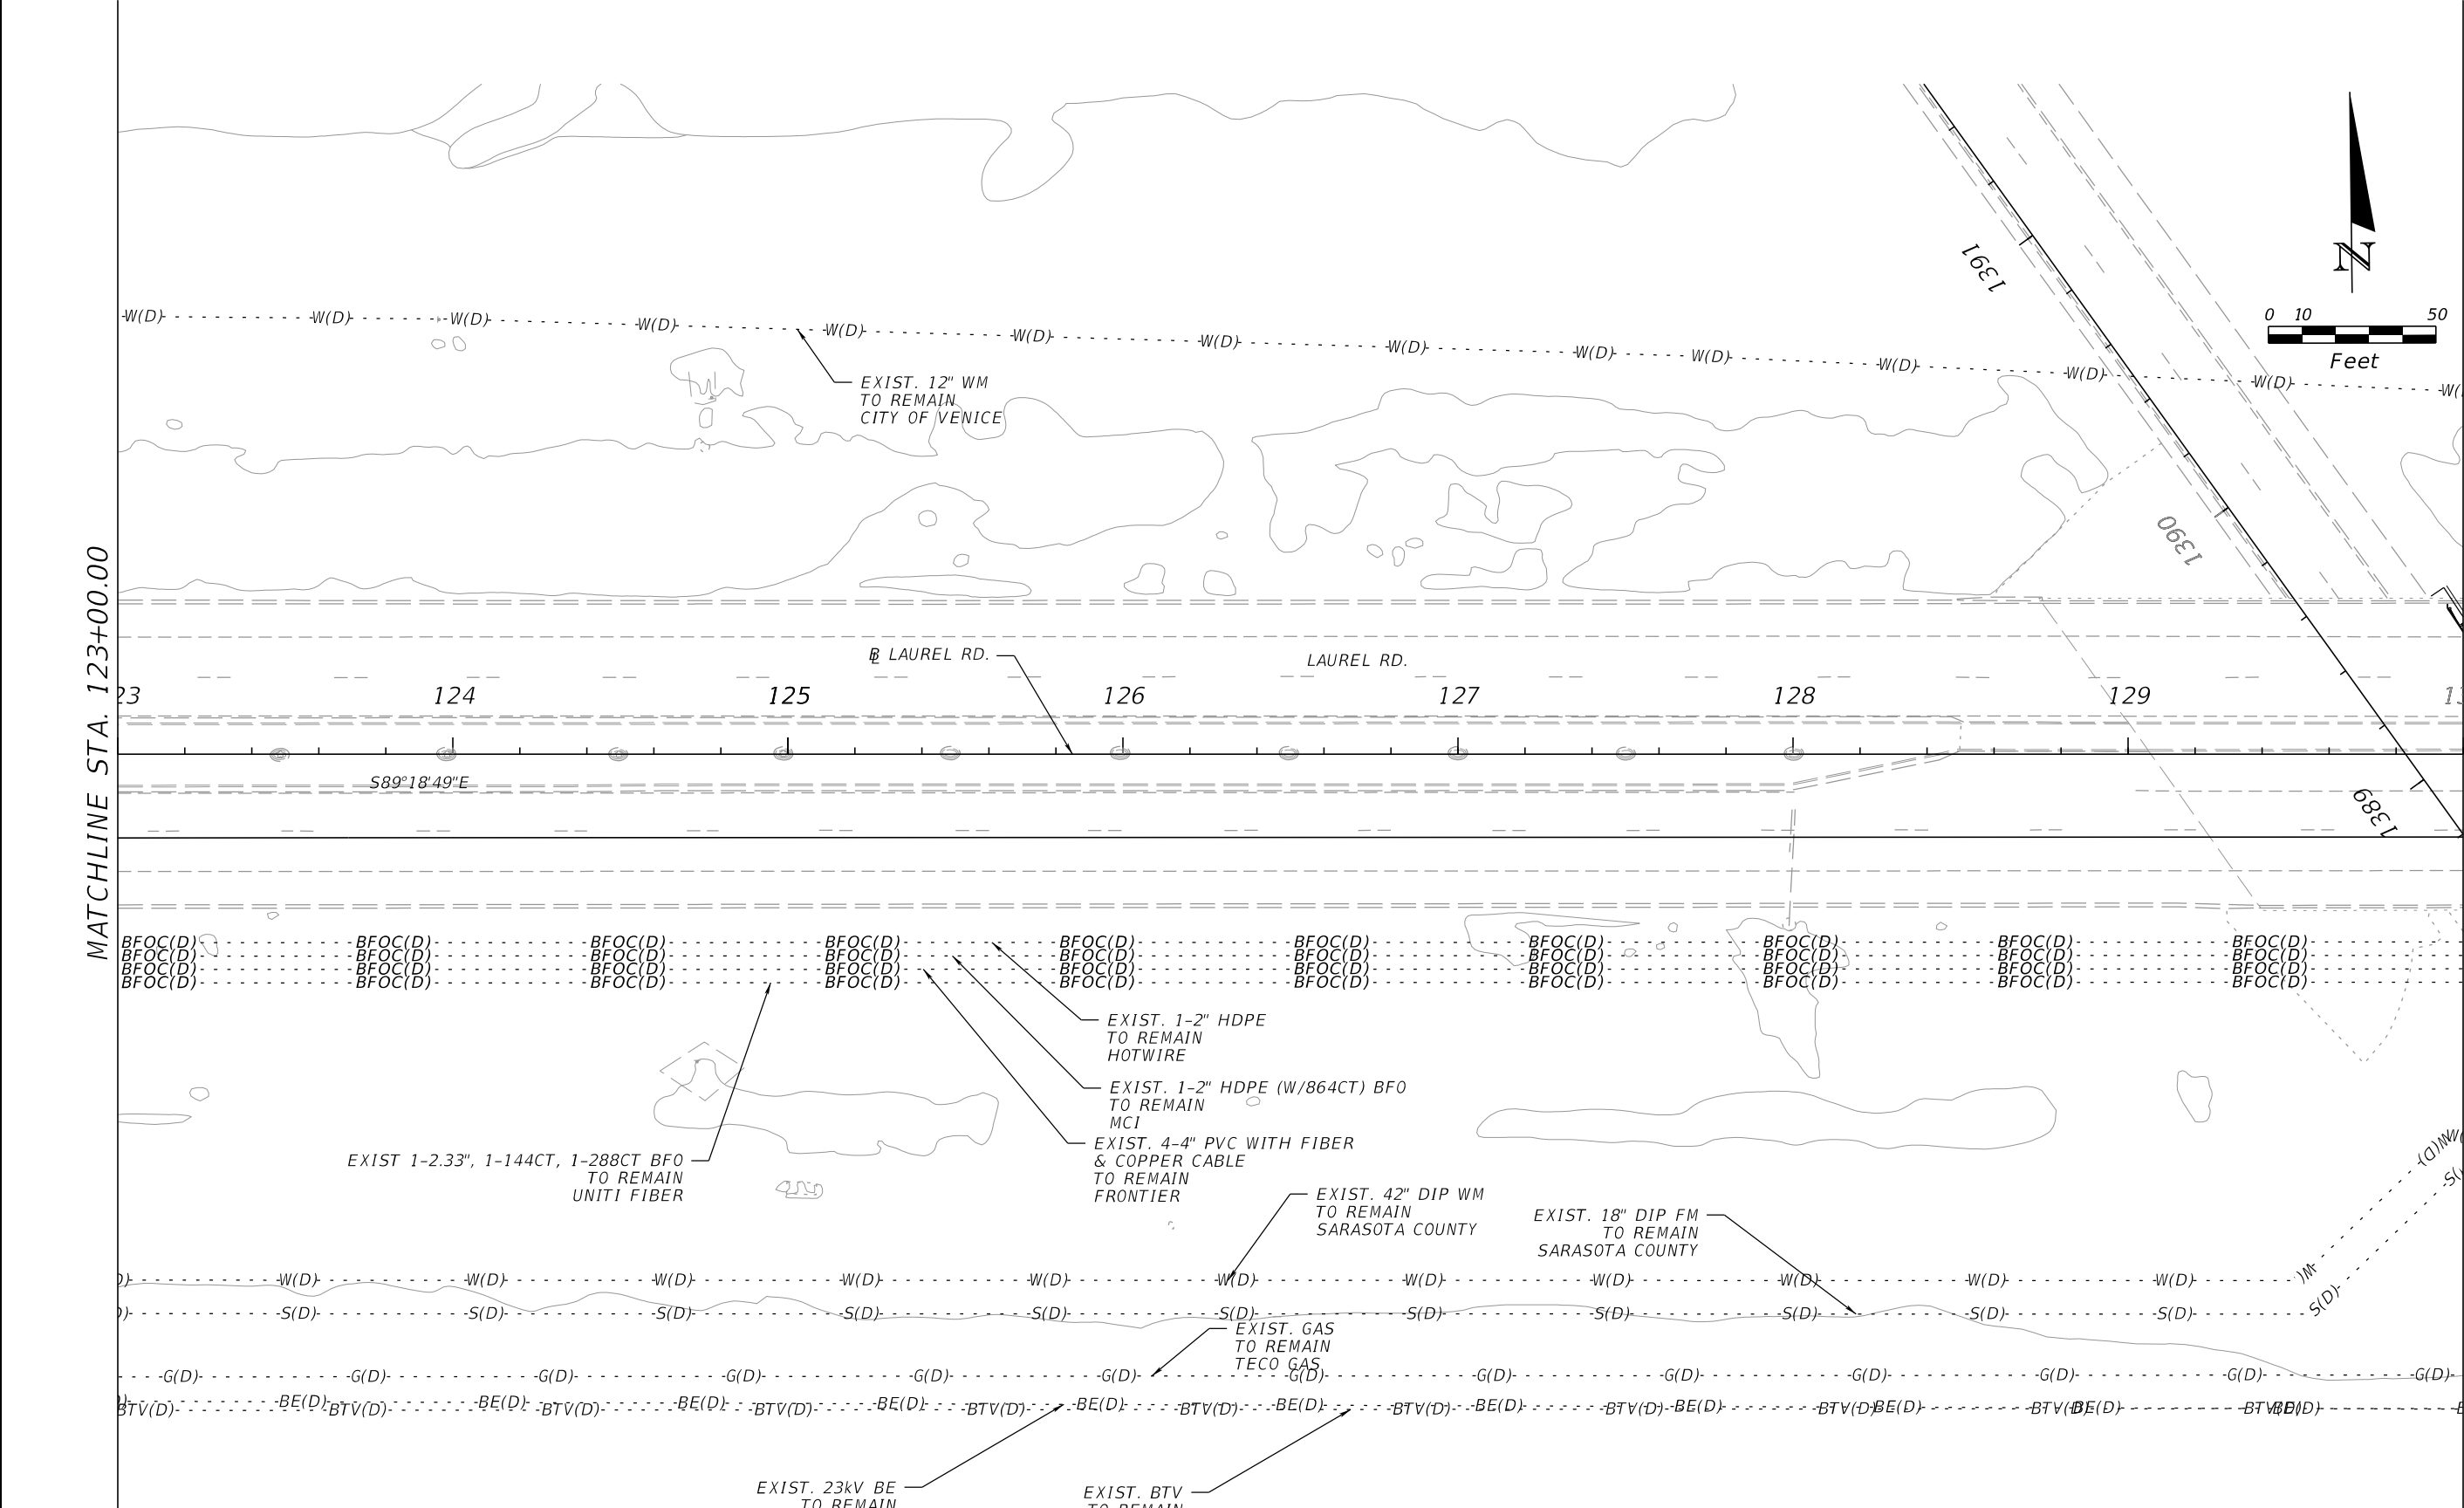

REVISIONS				ENGINEER OF RECORD	STATE OF FLORIDA DEPARTMENT OF TRANSPORTATION			UTILITY ADJUSTMENT LAUREL RD.
DATE	DESCRIPTION	DATE	DESCRIPTION	VU HOANG VU, P.E. LICENSE NUMBER: 60294 STANTEC CONSULTING SERVICES, INC. 300 PRIMERA BLVD., SUITE 300 LAKE MARY, FLORIDA 32746	ROAD NO.	COUNTY	FINANCIAL PROJECT ID	
					SR 93	SARASOTA	451734-1-52-01	

VU HOANG VU, P.E.
LICENSE NUMBER: 60294
STANTEC CONSULTING SERVICES, INC.
300 PRIMERA BLVD., SUITE 300
LAKE MARY, FLORIDA 32746

THE OFFICIAL RECORD OF THIS SHEET IS THE ELECTRONIC FILE DIGITALLY SIGNED AND SEALED UNDER RULE 61G15-23.004, F.A.C.

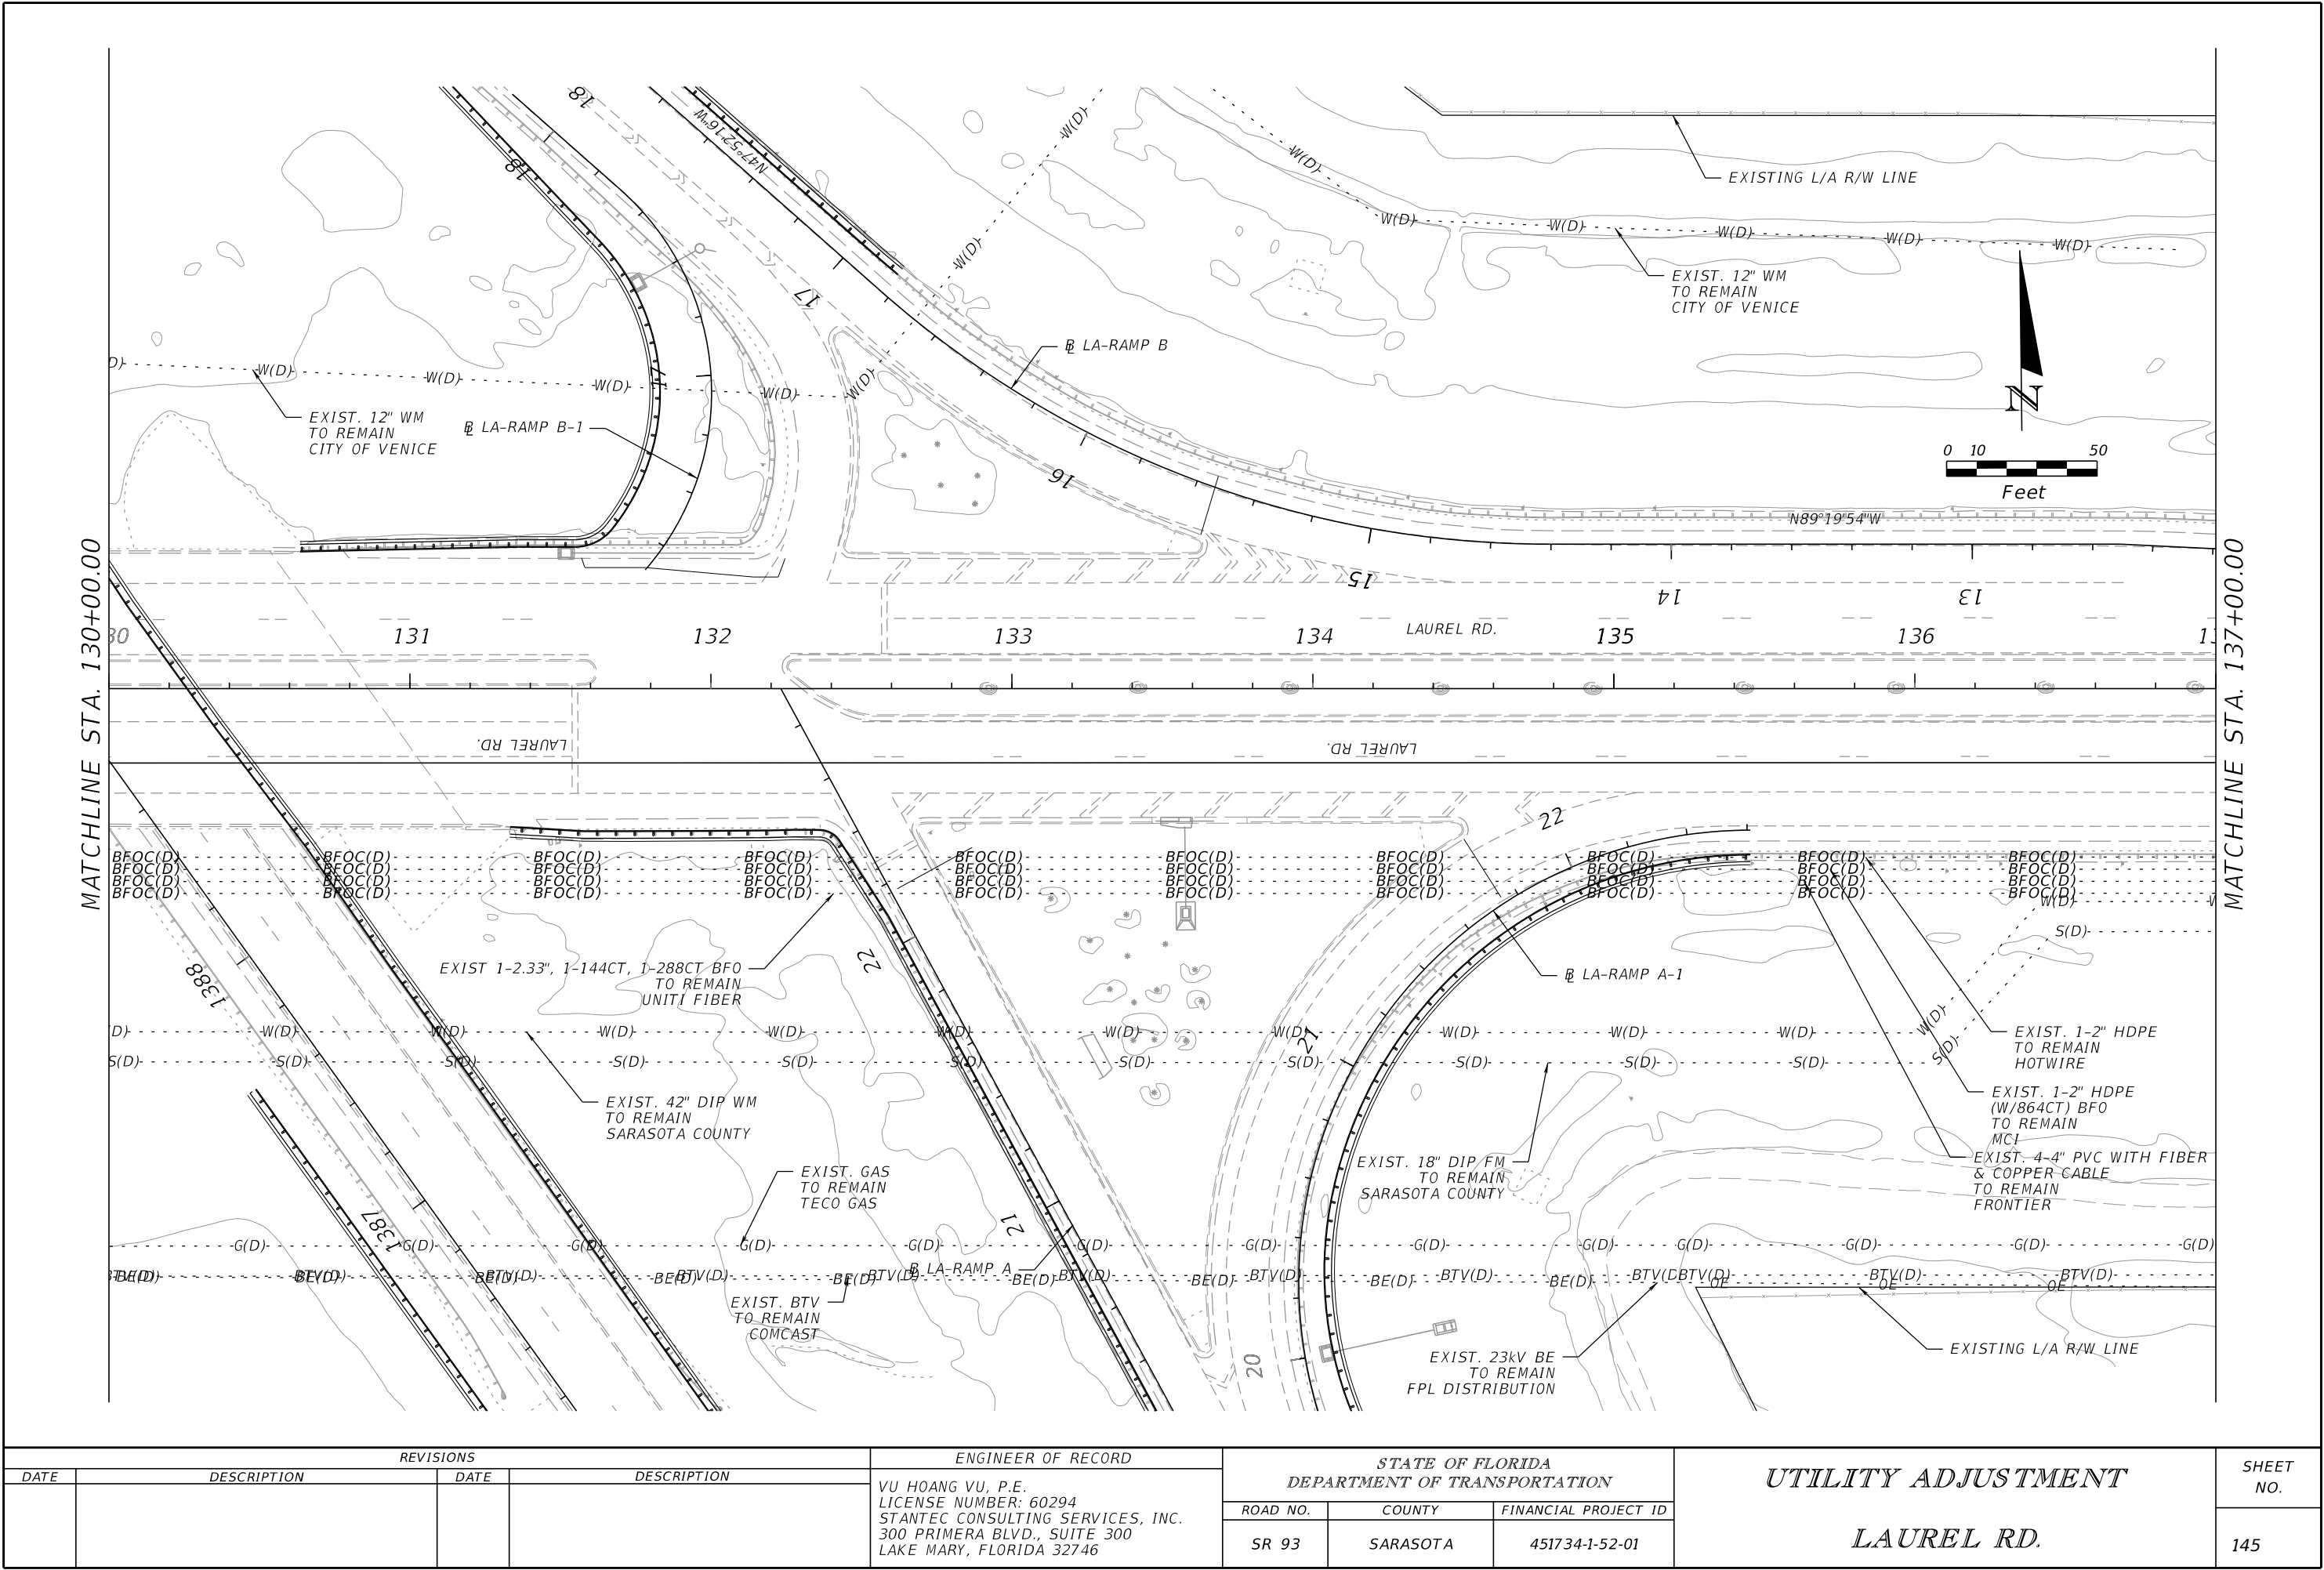

REVISIONS				ENGINEER OF RECORD	STATE OF FLORIDA DEPARTMENT OF TRANSPORTATION			UTILITY ADJUSTMENT LAUREL RD.		SHEET NO. 145
DATE	DESCRIPTION	DATE	DESCRIPTION		ROAD NO.	COUNTY	FINANCIAL PROJECT ID			
					SR 93	SARASOTA	451734-1-52-01			

VU HOANG VU, P.E.
LICENSE NUMBER: 60294
STANTEC CONSULTING SERVICES, INC.
300 PRIMERA BLVD., SUITE 300
LAKE MARY, FLORIDA 32746

THE OFFICIAL RECORD OF THIS SHEET IS THE ELECTRONIC FILE DIGITALLY SIGNED AND SEALED UNDER RULE 61G15-23.004, F.A.C.