

CONTRACT PLANS COMPONENTS

ROADWAY PLANS
SIGNING AND PAVEMENT MARKING

STATE OF FLORIDA
DEPARTMENT OF TRANSPORTATION

TRAFFIC PLANS

FINANCIAL PROJECT ID 451734-1-52-01
FEDERAL PROJECT ID D125-107-B

SARASOTA COUNTY (17075000)

STATE ROAD NO. SR 93 (I-75)

MILLING AND RESURFACING TRAVEL LANES

INDEX OF TRAFFIC PLANS

SHEET NO.	SHEET DESCRIPTION
1	KEY SHEET
2-3	PROJECT LAYOUT
4-70	SIGNING AND PAVEMENT MARKING
71-82	GUIDE SIGN WORKSHEET

PROJECT LOCATION URL:	https://tinyurl.com/9w48vw35
PROJECT LIMITS:	STA. 1149+89.66 - STA. 1653+59.70 NORTHBOUND STA. 1149+89.66 - STA. 1622+44.45 SOUTHBOUND
EXCEPTIONS:	NONE
BRIDGE LIMITS:	BR#170089 NB MP 20.064 - MP 20.107 BR#170090 SB MP 20.064 - MP 20.107 BR#170091 NB MP 20.791 - MP 20.831 BR#170092 SB MP 20.791 - MP 20.831 BR#170093 NB MP 21.292 - MP 21.315 BR#170094 SB MP 21.292 - MP 21.315 BR#170095 SB MP 22.299 - MP 22.340 BR#170096 NB MP 22.288 - MP 22.328 BR#170101 SB MP 22.862 - MP 22.890 BR#170102 NB MP 22.857 - MP 22.879 BR#170108 SB MP 25.590 - MP 25.652 BR#170110 NB MP 26.218 - MP 26.258 BR#170111 SB MP 26.844 - MP 26.865 BR#170112 NB MP 26.873 - MP 26.893 BR#170177 SB MP 25.558 - MP 25.620 BR#170178 SB MP 26.217 - MP 26.266
RAILROAD CROSSING:	NONE

GOVERNING STANDARD PLANS:

Florida Department of Transportation, FY2025-26 Standard Plans for Road and Bridge Construction and applicable Interim Revisions (IRs).

Standard Plans for Road Construction and associated IRs are available at the following website: <http://www.fdot.gov/design/standardplans>


APPLICABLE IRs: N/A

Standard Plans for Bridge Construction are included in the Structures Plans Component

GOVERNING STANDARD SPECIFICATIONS:

Florida Department of Transportation, JULY 2025 Standard Specifications for Road and Bridge Construction at the following website: <http://www.fdot.gov/programmanagement/Implemented/SpecBooks>

THIS PROJECT TO BE LET TO CONTRACT
WITH FINANCIAL PROJECT ID: 451734-1-52-02

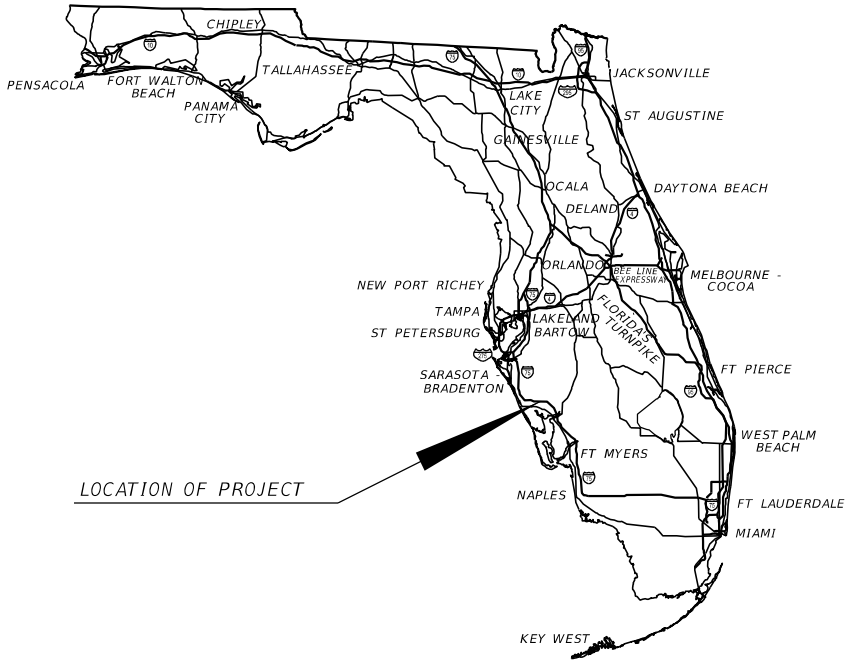

PHASE I SUBMITTAL
OCTOBER 2025



TRAFFIC PLANS
ENGINEER OF RECORD:

VU HOANG VU, P.E.
P.E. LICENSE NUMBER 60294
STANTEC CONSULTING SERVICES, INC.
300 PRIMERA BLVD., SUITE 300
LAKE MARY, FLORIDA 32746
(407) 710-3343
CONTRACT NO.:
VENDOR NO.: 112-167-170

FDOT PROJECT MANAGER:



KIMBERLY ABATE

CONSTRUCTION CONTRACT NO.	FISCAL YEAR	SHEET NO.
E1Y11	26	S-1

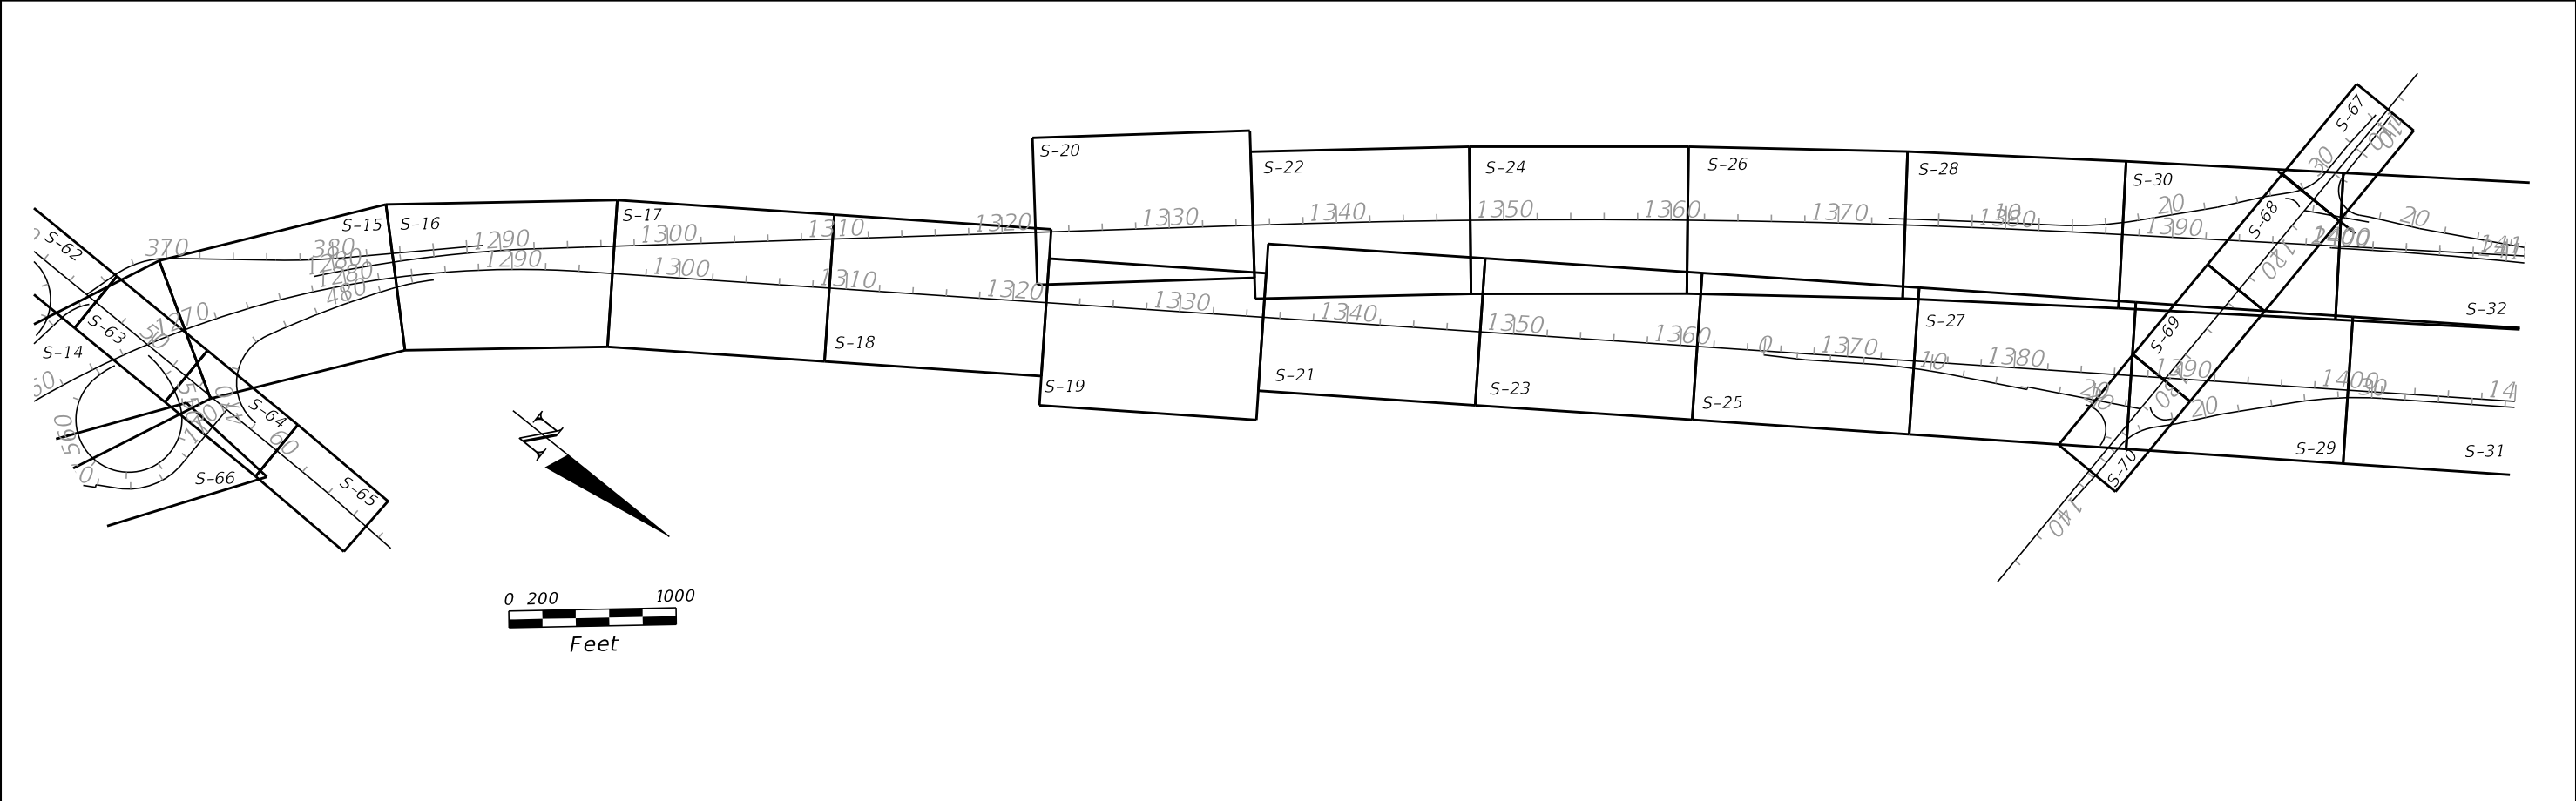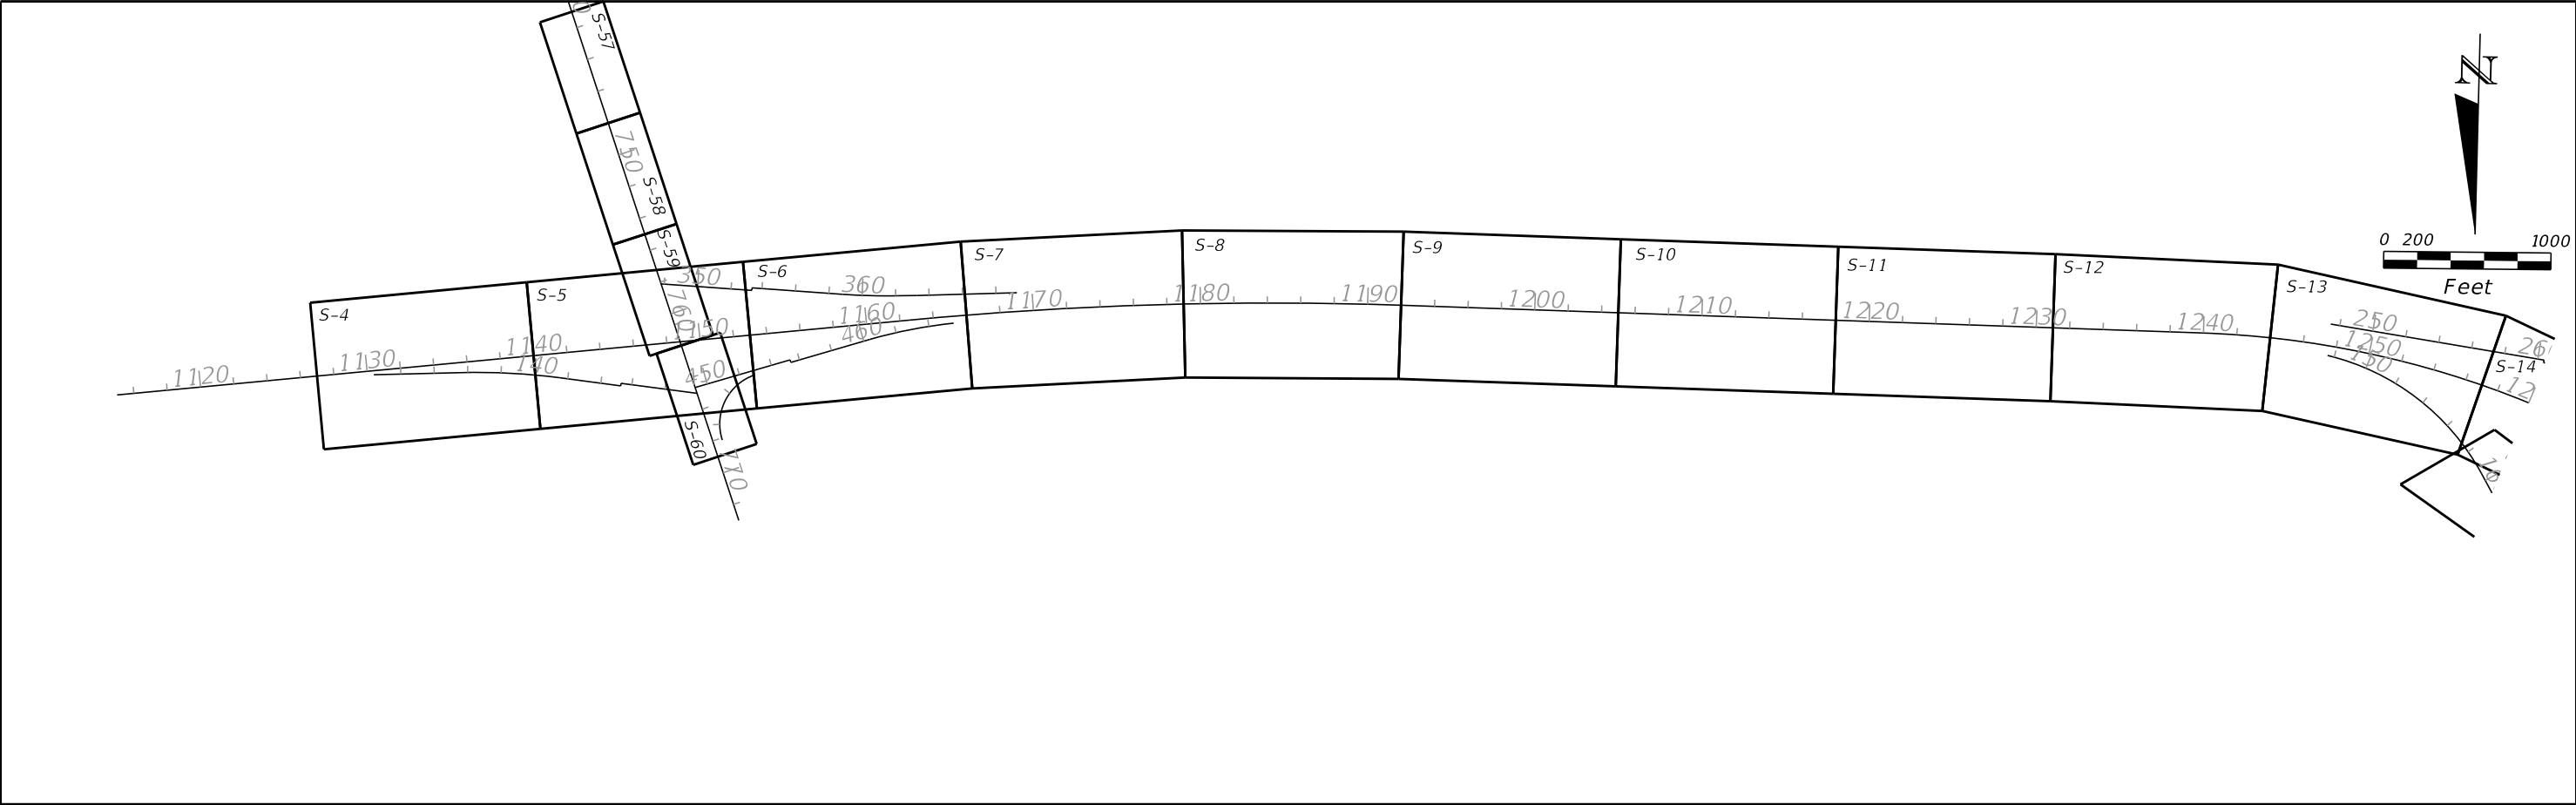

REVISIONS				ENGINEER OF RECORD		STATE OF FLORIDA DEPARTMENT OF TRANSPORTATION			RFP CONCEPT PLANS SIGNING & PAVEMENT MARKING PROJECT LAYOUT		SHEET NO.
DATE	DESCRIPTION	DATE	DESCRIPTION	VU HOANG VU LICENSE NUMBER: 60294 STANTEC CONSULTING SERVICES INC. 300 PRIMERA BLVD, SUITE 300 LAKE MARY , FLORIDA 32746		ROAD NO.	COUNTY	FINANCIAL PROJECT ID			S-2
						SR 93	SARASOTA	451734-1-52-01			


THE OFFICIAL RECORD OF THIS SHEET IS THE ELECTRONIC FILE DIGITALLY SIGNED AND SEALED UNDER RULE 61G15-23.004, F.A.C.

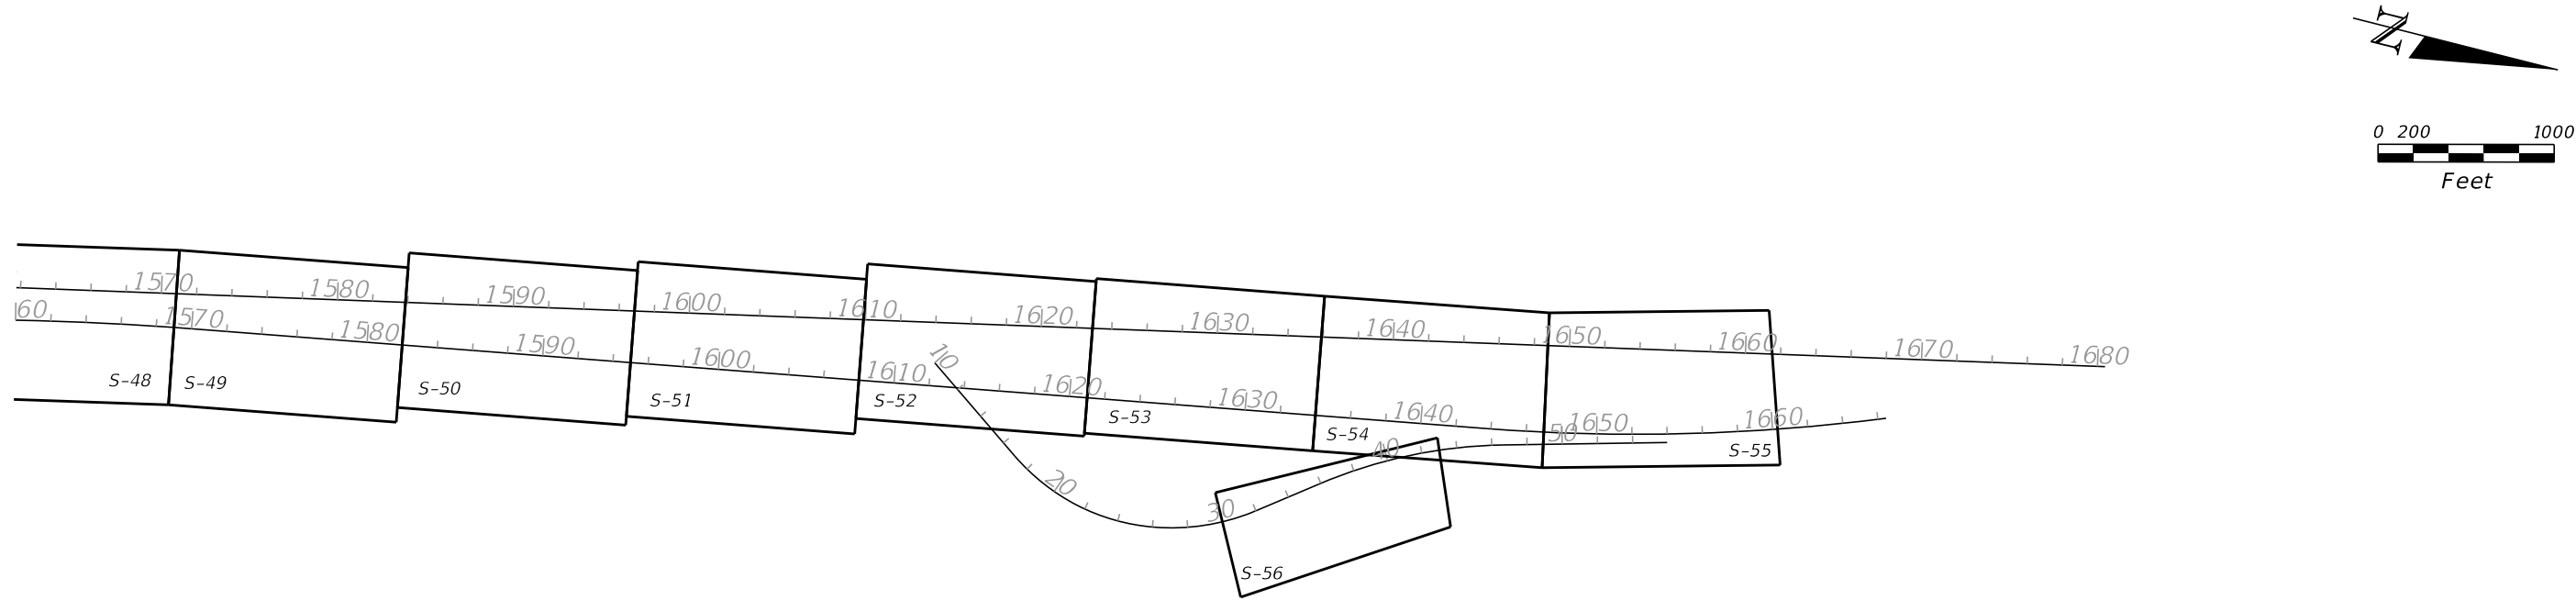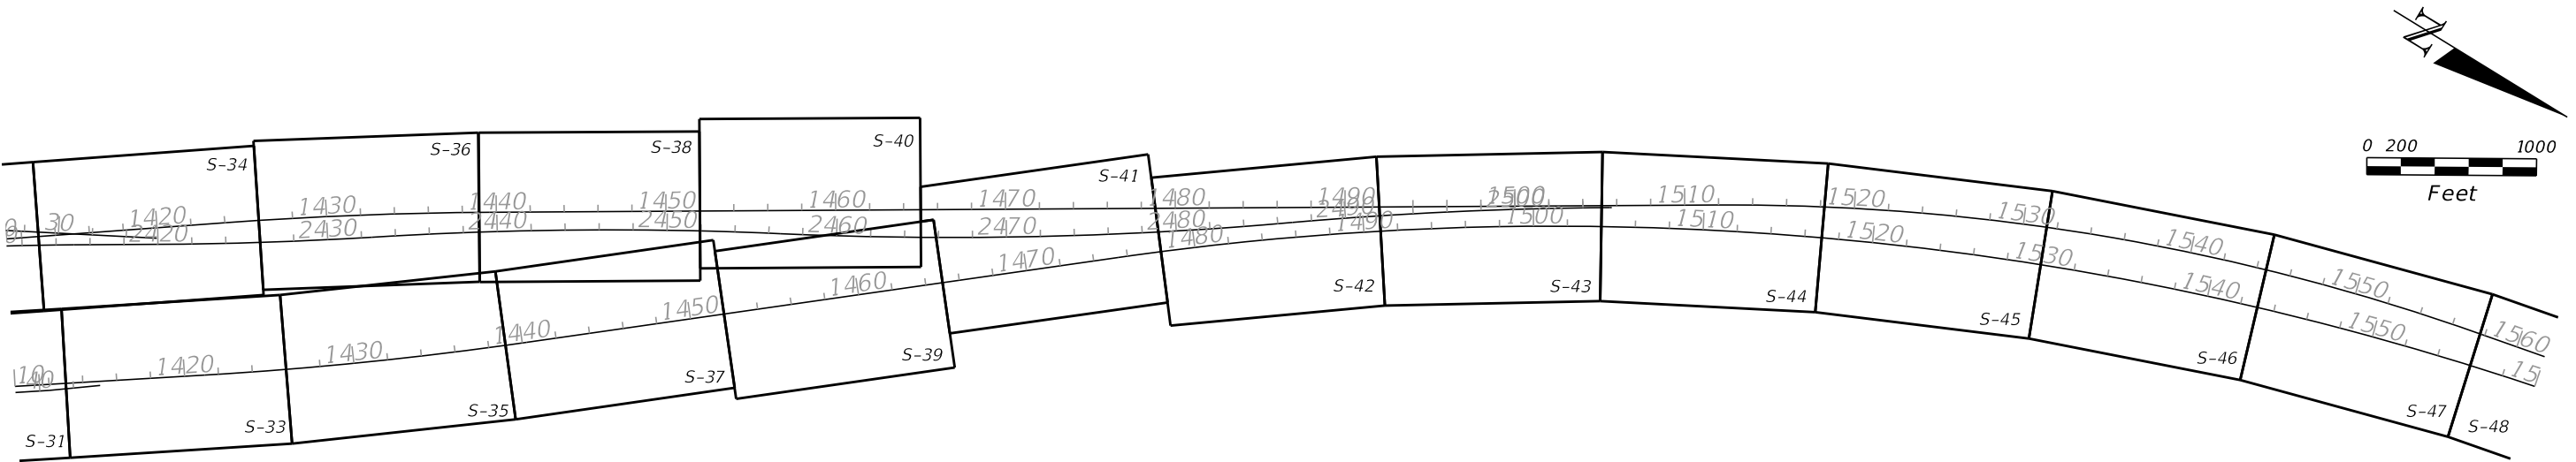

REVISIONS				ENGINEER OF RECORD		STATE OF FLORIDA DEPARTMENT OF TRANSPORTATION			RFP CONCEPT PLANS SIGNING & PAVEMENT MARKING PROJECT LAYOUT		SHEET NO.
DATE	DESCRIPTION	DATE	DESCRIPTION	VU HOANG VU LICENSE NUMBER: 60294 STANTEC CONSULTING SERVICES INC. 300 PRIMERA BLVD, SUITE 300 LAKE MARY , FLORIDA 32746		ROAD NO.	COUNTY	FINANCIAL PROJECT ID			
						SR 93	SARASOTA	451734-1-52-01			S-3

THE OFFICIAL RECORD OF THIS SHEET IS THE ELECTRONIC FILE DIGITALLY SIGNED AND SEALED UNDER RULE 61G15-23.004, F.A.C.

MATCHLINE STA. 1140+00.00


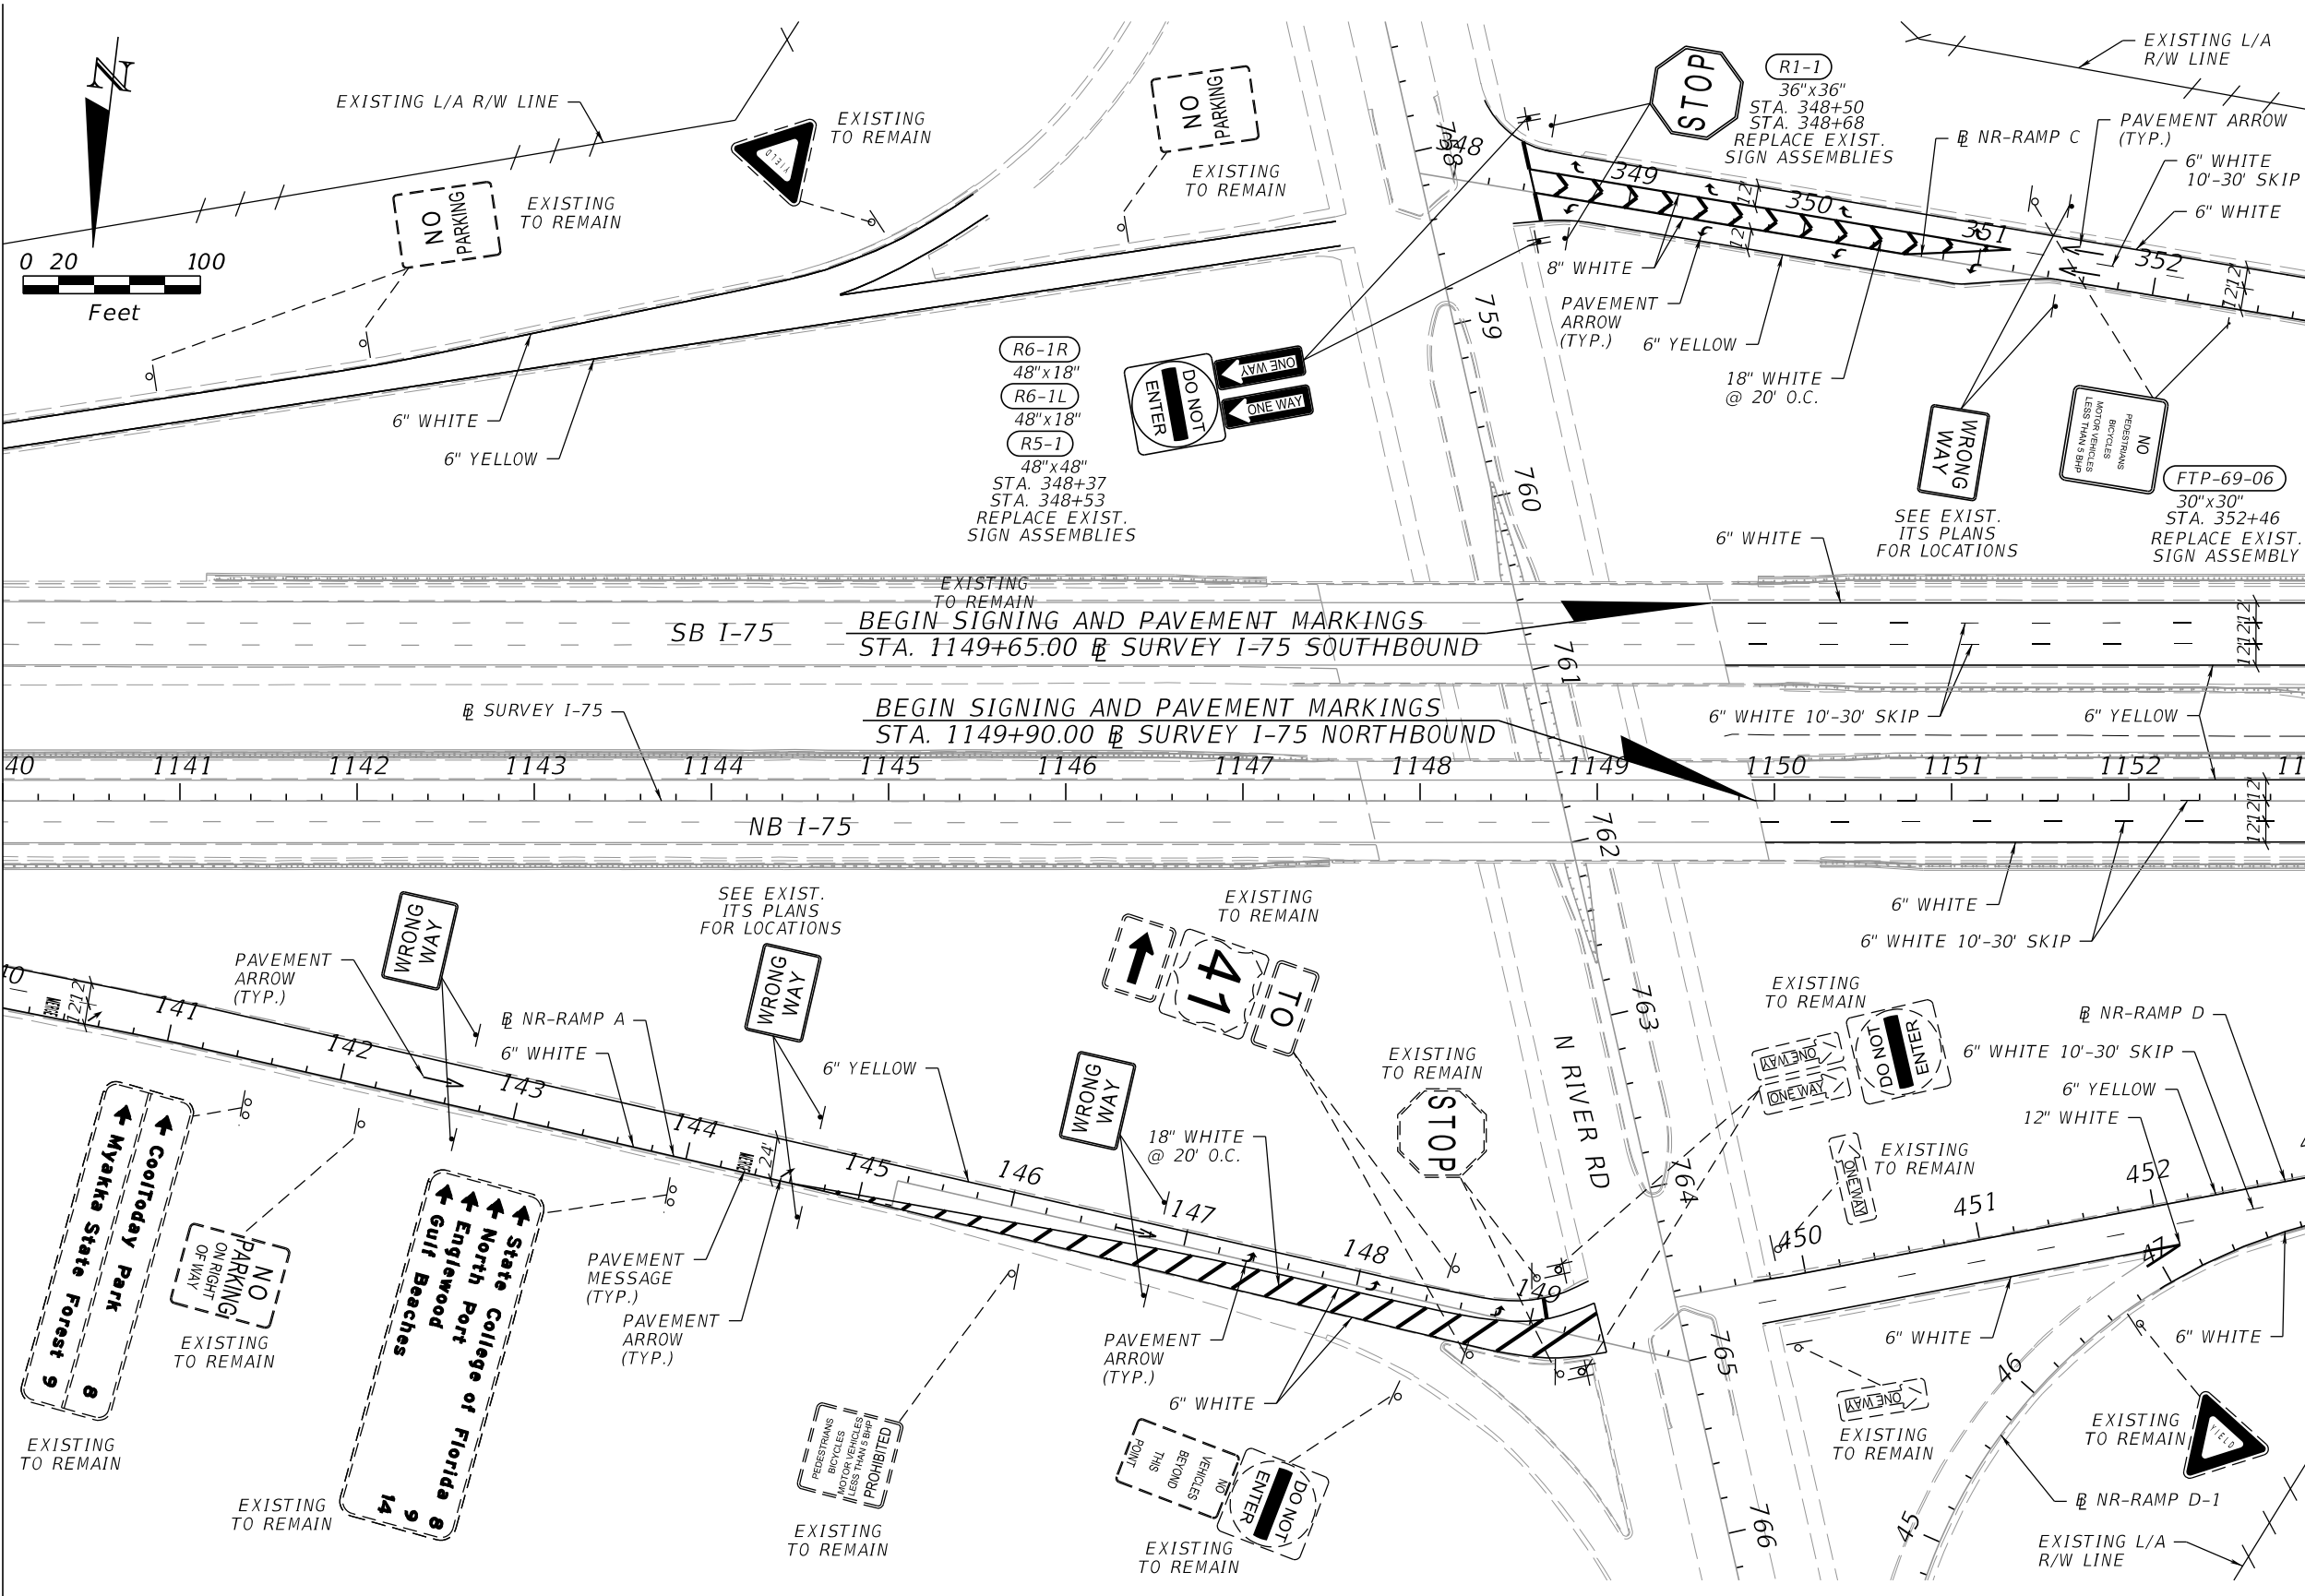


MATCHLINE STA. 1153+00.00

REVISIONS				ENGINEER OF RECORD	STATE OF FLORIDA DEPARTMENT OF TRANSPORTATION			RFP CONCEPT PLANS SIGNING & PAVEMENT MARKING	SHEET NO.
DATE	DESCRIPTION	DATE	DESCRIPTION		ROAD NO.	COUNTY	FINANCIAL PROJECT ID		
					SR 93	SARASOTA	451734-1-52-01		


VU HOANG VU
LICENSE NUMBER: 60294
STANTEC CONSULTING SERVICES INC.
300 PRIMERA BLVD, SUITE 300
LAKE MARY, FLORIDA 32746

RFP CONCEPT PLANS
SIGNING & PAVEMENT MARKING

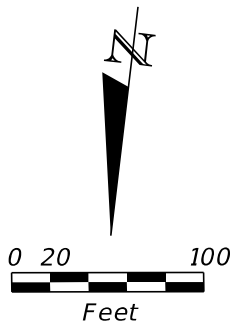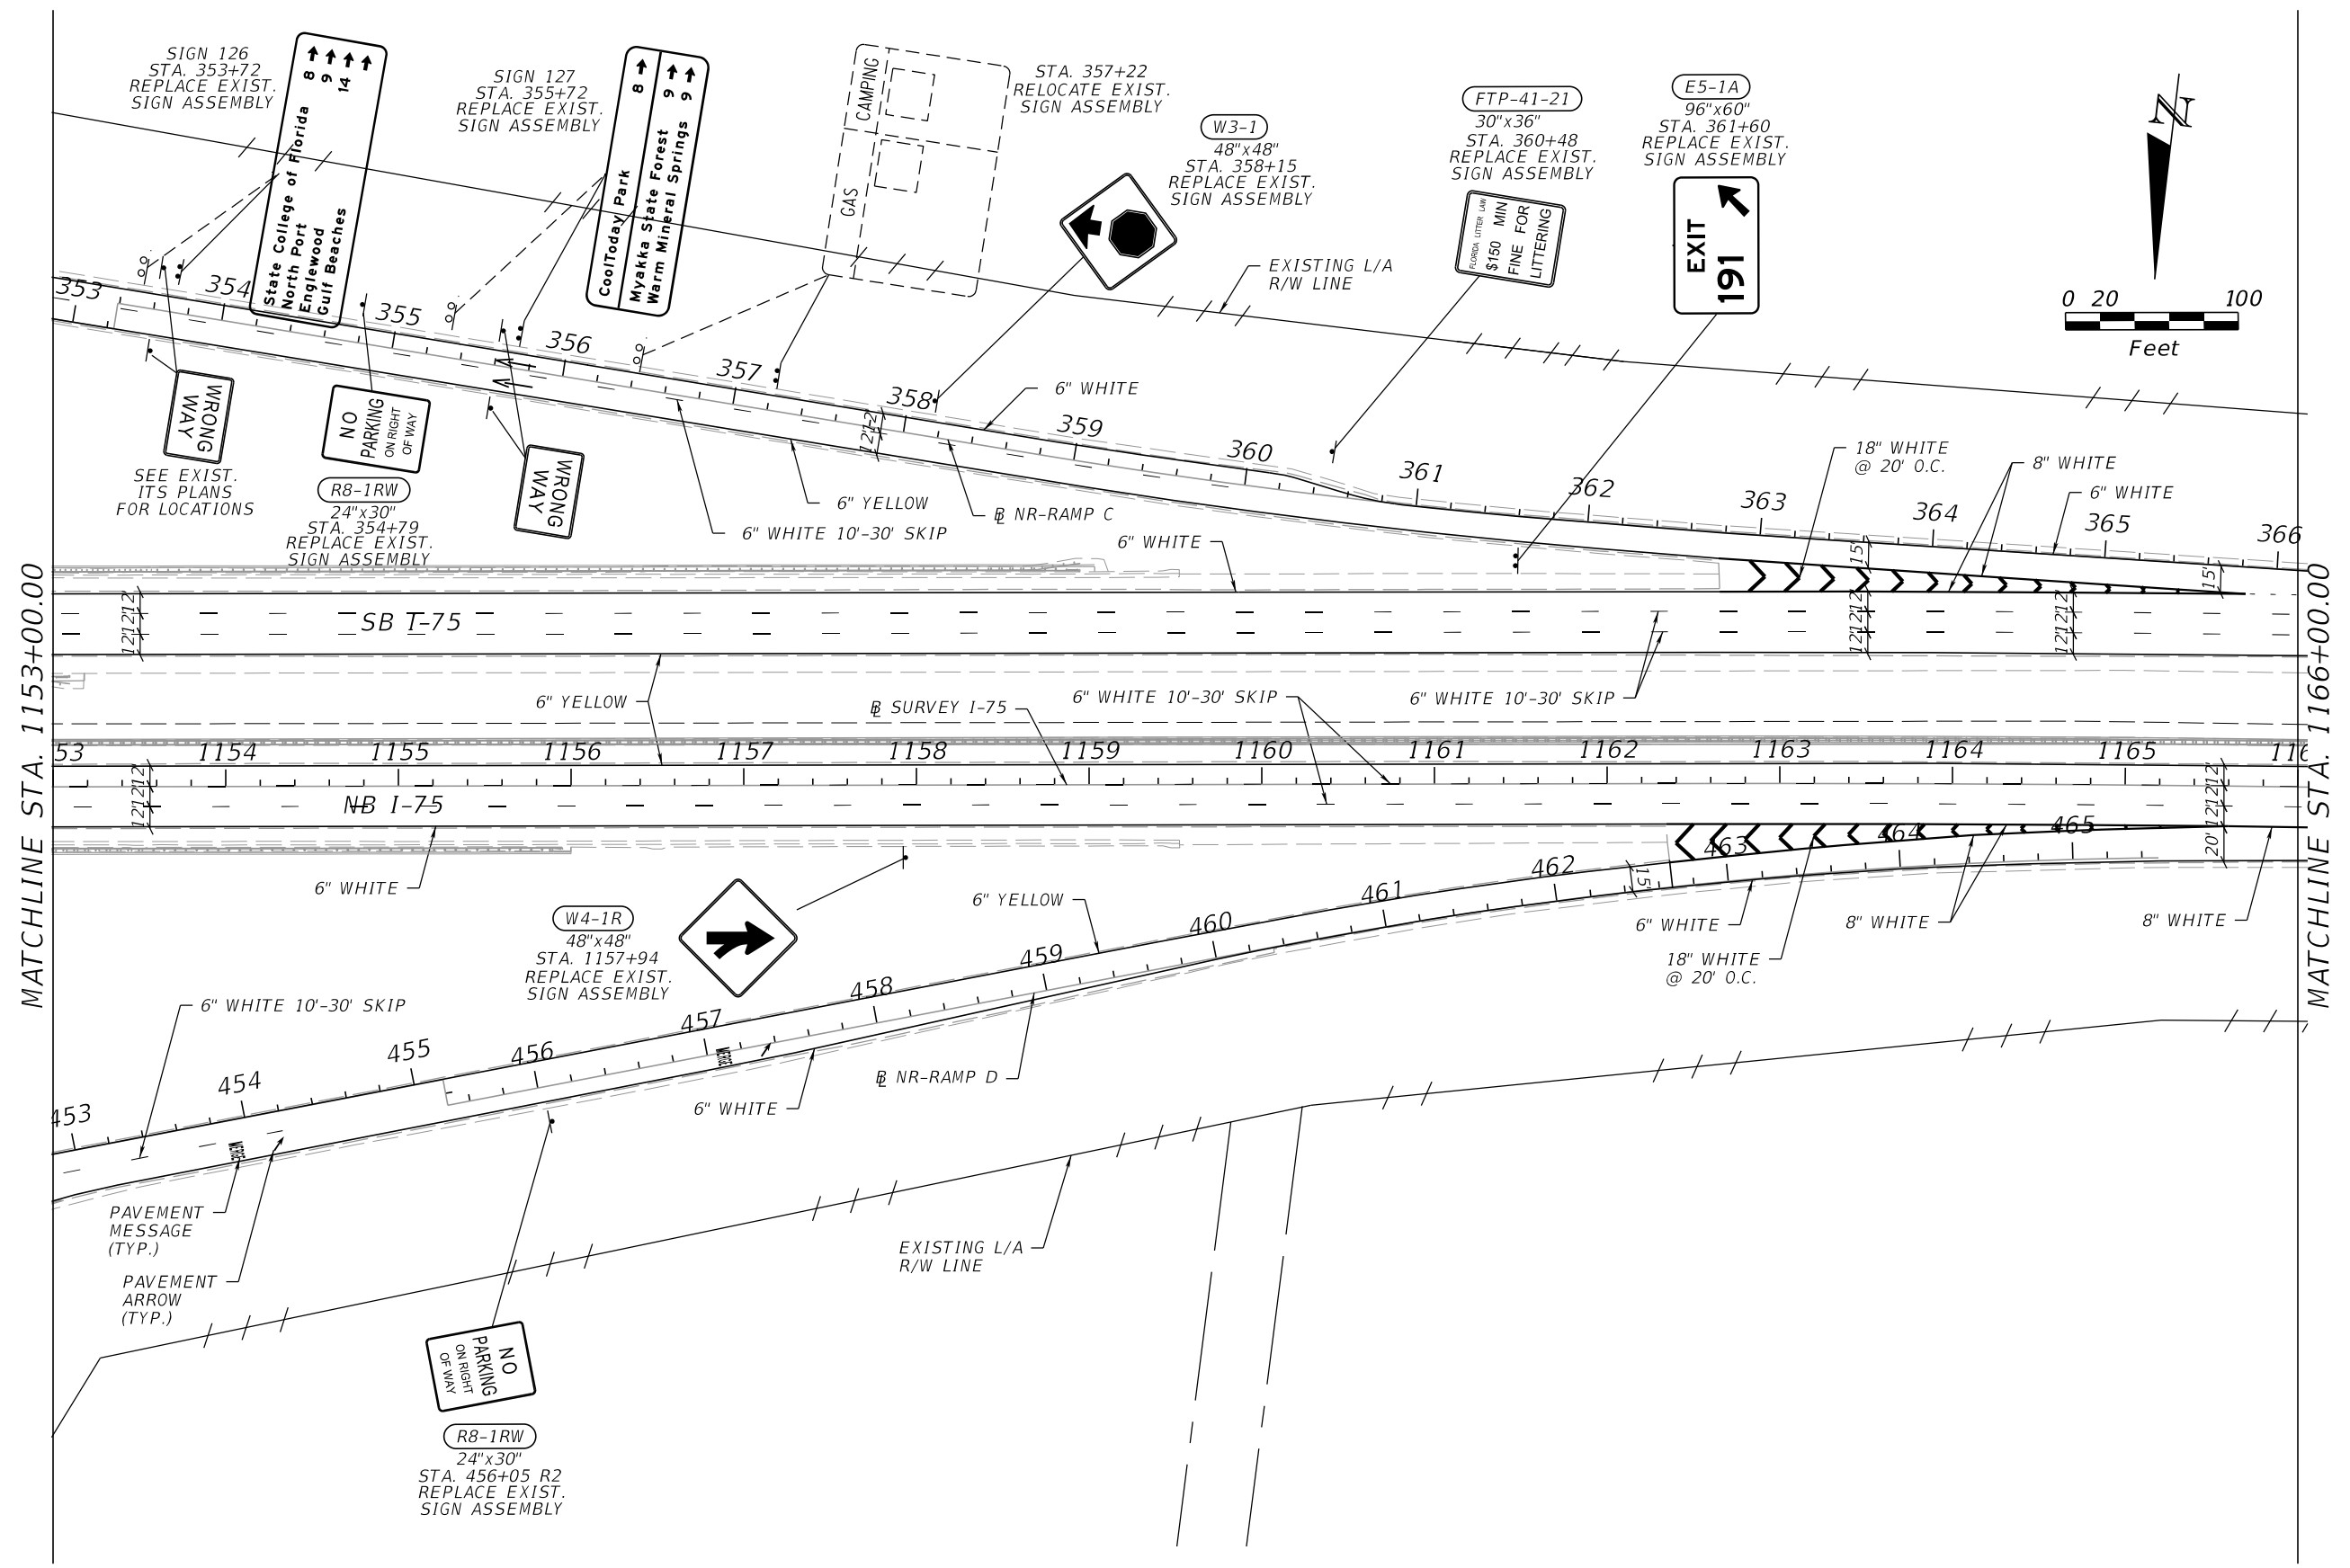

REVISIONS				ENGINEER OF RECORD		STATE OF FLORIDA DEPARTMENT OF TRANSPORTATION			RFP CONCEPT PLANS SIGNING & PAVEMENT MARKING	SHEET NO.
DATE	DESCRIPTION	DATE	DESCRIPTION	VU HOANG VU LICENSE NUMBER: 60294 STANTEC CONSULTING SERVICES INC. 300 PRIMERA BLVD, SUITE 300 LAKE MARY, FLORIDA 32746		ROAD NO.	COUNTY	FINANCIAL PROJECT ID		
						SR 93	SARASOTA	451734-1-52-01		

THE OFFICIAL RECORD OF THIS SHEET IS THE ELECTRONIC FILE DIGITALLY SIGNED AND SEALED UNDER RULE 61G15-23.004, F.A.C.

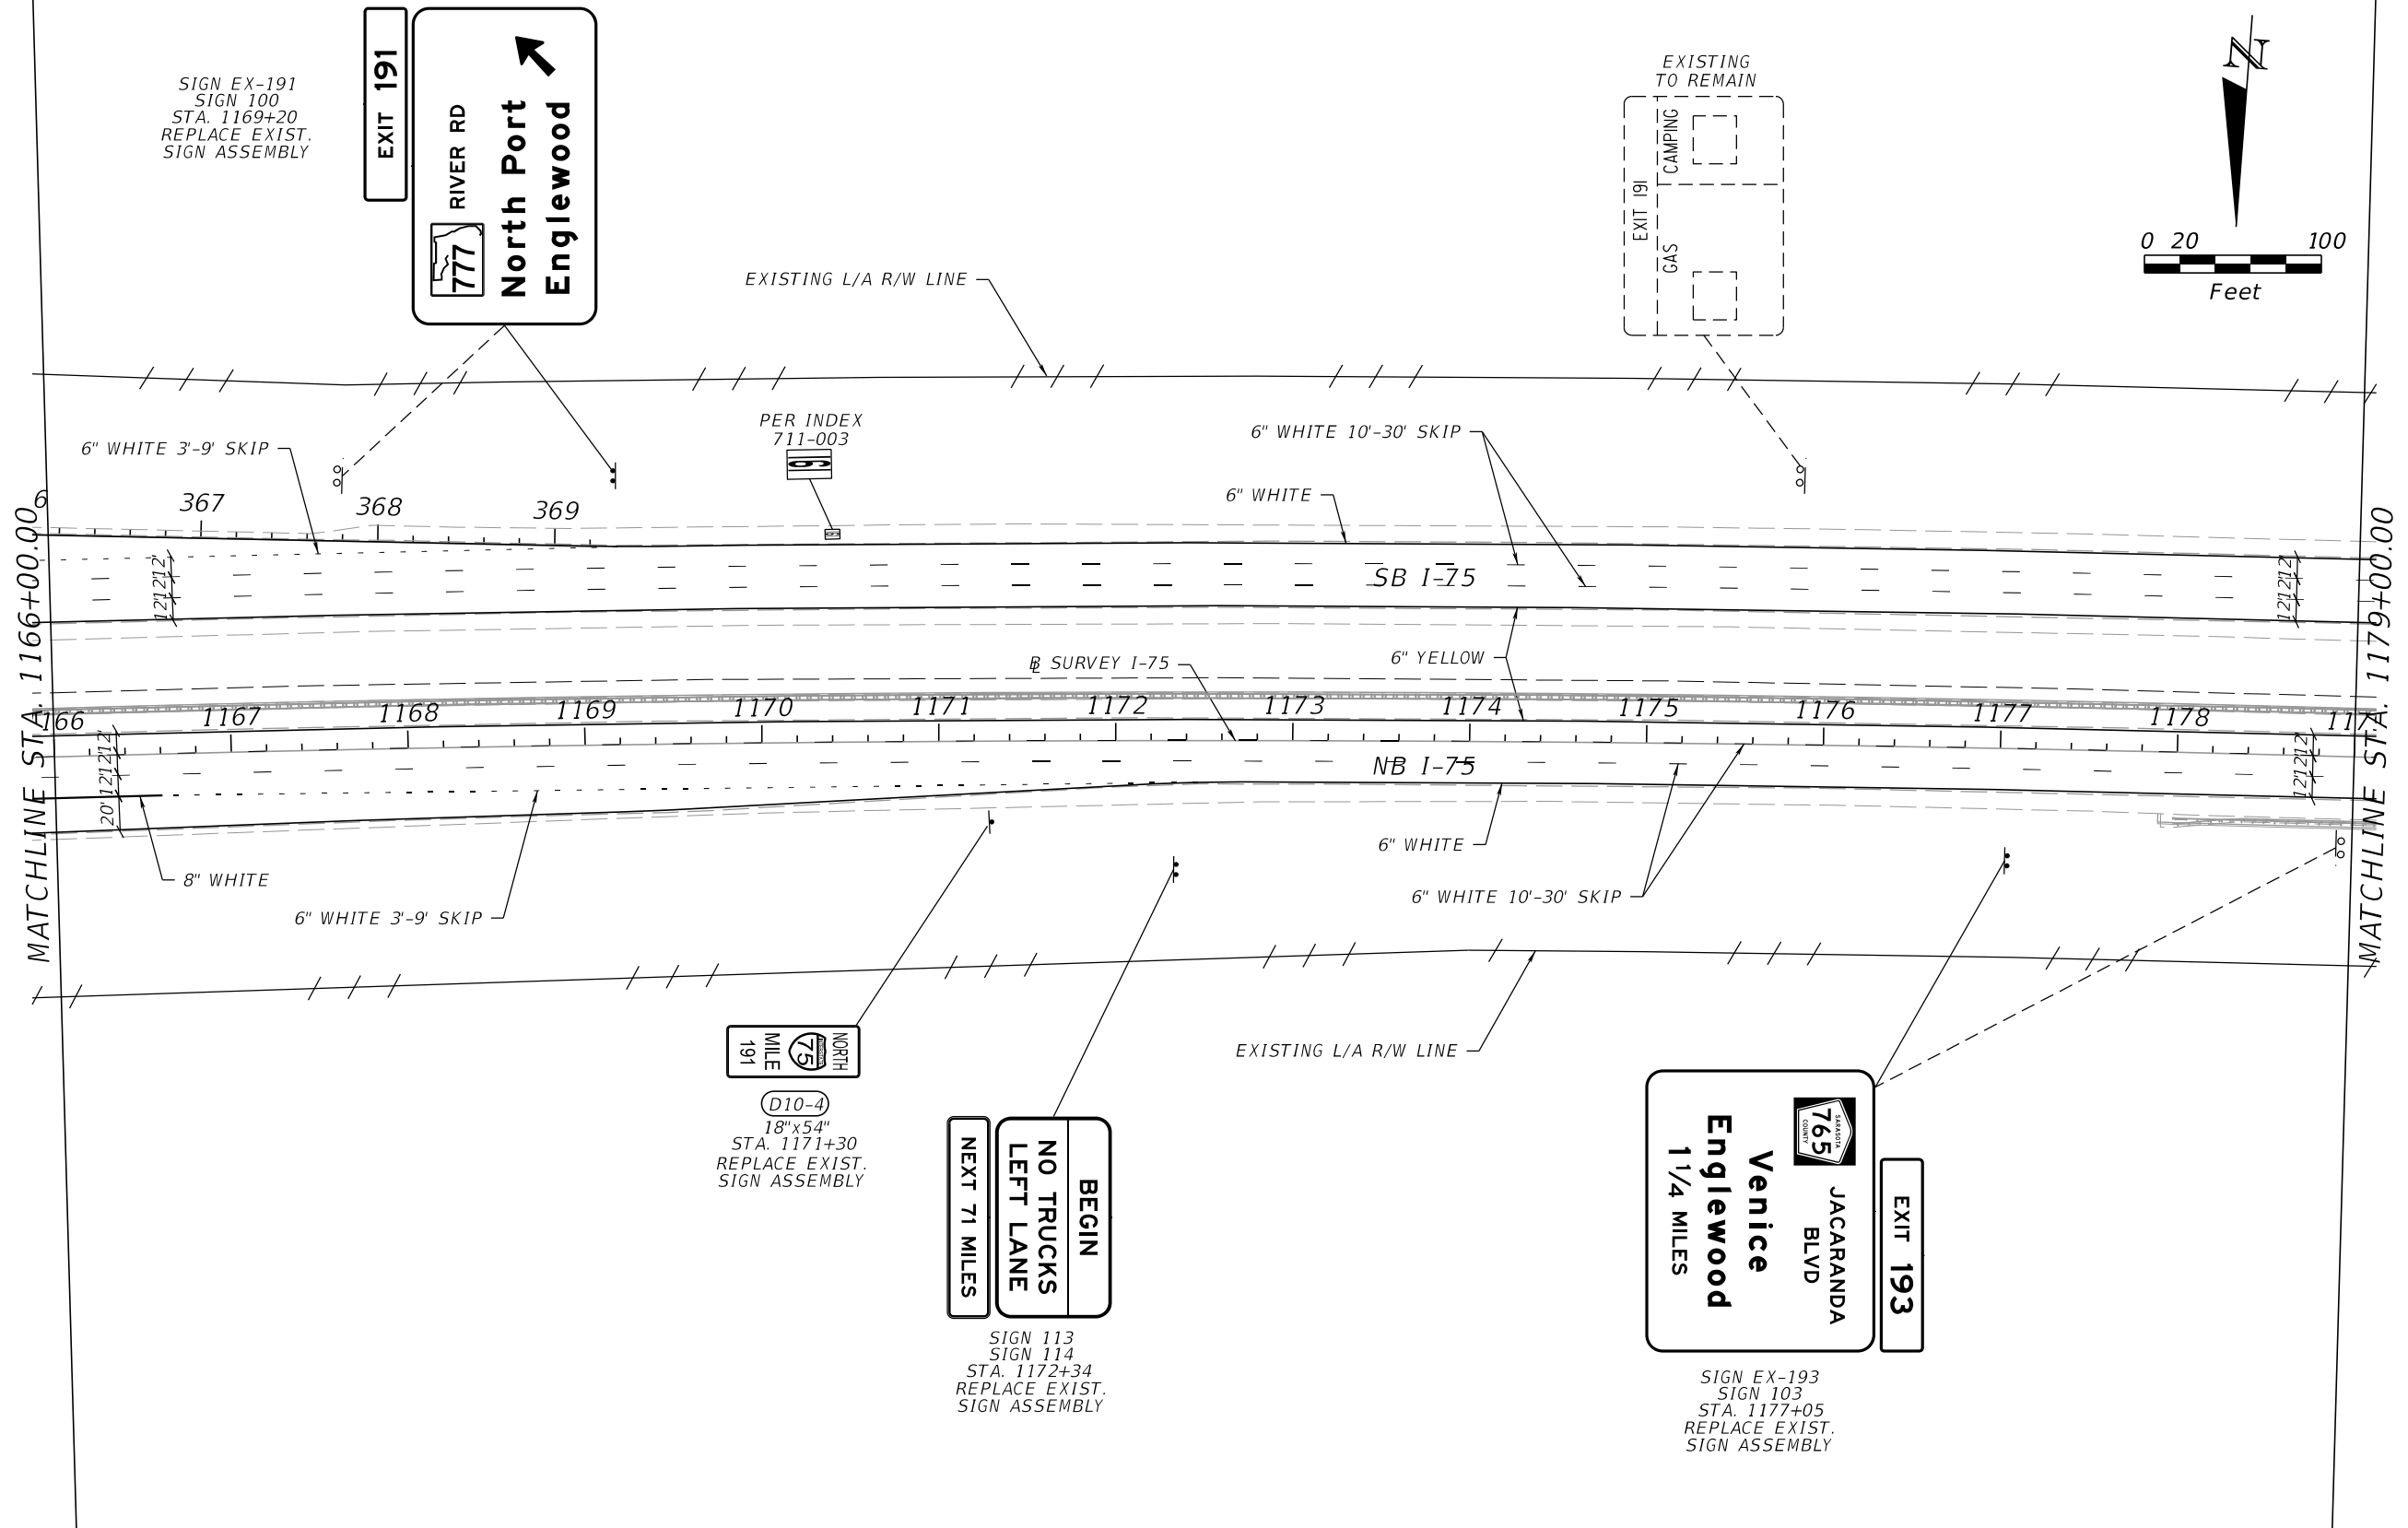

SIGN EX-191
SIGN 100
STA. 1169+20
REPLACE EXIST.
SIGN ASSEMBLY

EXIT 191

777

RIVER RD

North Port
Englewood

EXISTING TO REMAIN

EXIT 191

CAMPING

GAS

PER INDEX
711-003

NORTH
75
MILE
191

(D10-4)
18"x54"
STA. 1171+30
REPLACE EXIST.
SIGN ASSEMBLY

BEGIN

NO TRUCKS
LEFT LANE

NEXT 71 MILES

SIGN 113
SIGN 114
STA. 1172+34
REPLACE EXIST.
SIGN ASSEMBLY

EXIT 193

765

JACARANDA
BLVD

Venice
Englewood


1 1/4 MILES

SIGN EX-193
SIGN 103
STA. 1177+05
REPLACE EXIST.
SIGN ASSEMBLY

REVISIONS				ENGINEER OF RECORD	STATE OF FLORIDA DEPARTMENT OF TRANSPORTATION			RFP CONCEPT PLANS SIGNING & PAVEMENT MARKING	SHEET NO.
DATE	DESCRIPTION	DATE	DESCRIPTION		ROAD NO.	COUNTY	FINANCIAL PROJECT ID		
					SR 93	SARASOTA	451734-1-52-01		

VU HOANG VU
LICENSE NUMBER: 60294
STANTEC CONSULTING SERVICES INC.
300 PRIMERA BLVD, SUITE 300
LAKE MARY , FLORIDA 32746

THE OFFICIAL RECORD OF THIS SHEET IS THE ELECTRONIC FILE DIGITALLY SIGNED AND SEALED UNDER RULE 61G15-23.004, F.A.C.

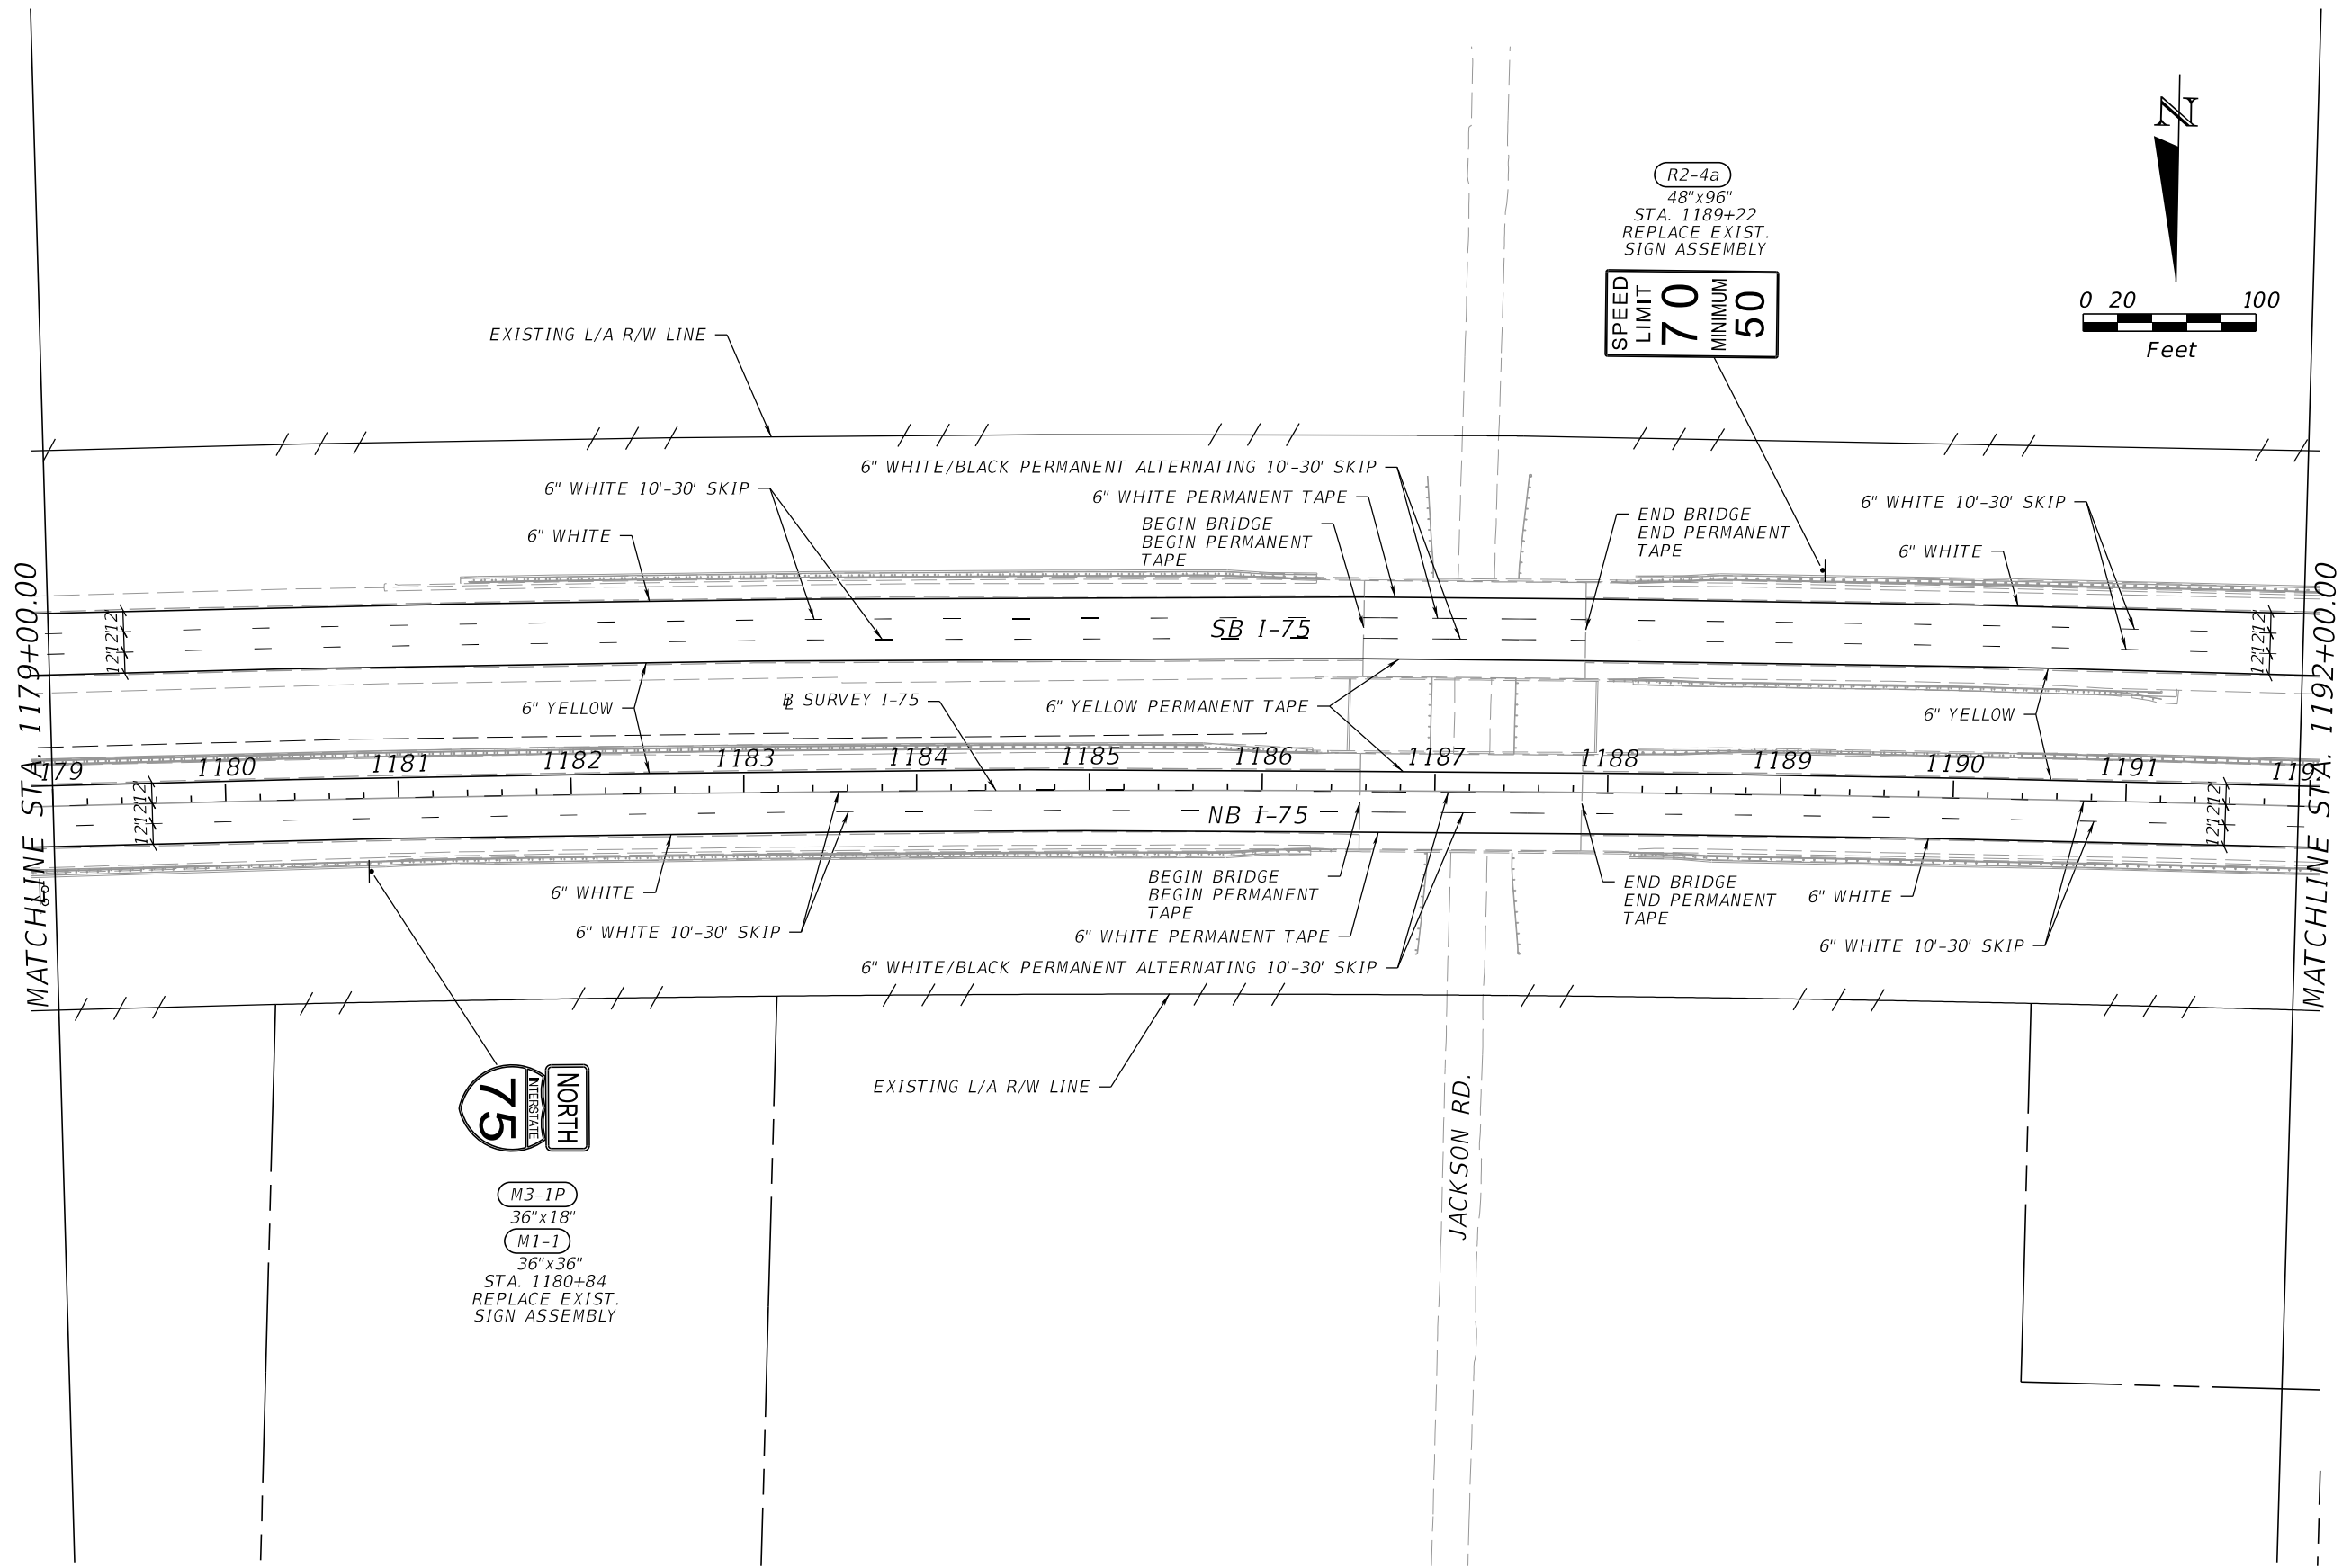

R2-4a
48"x96"
STA. 1189+22
REPLACE EXIST.
SIGN ASSEMBLY

SPEED
LIMIT
70
MINIMUM
50


M3-1P
36"x18"
M1-1
36"x36"
STA. 1180+84
REPLACE EXIST.
SIGN ASSEMBLY

REVISIONS				ENGINEER OF RECORD	STATE OF FLORIDA DEPARTMENT OF TRANSPORTATION			SHEET NO.
DATE	DESCRIPTION	DATE	DESCRIPTION		ROAD NO.	COUNTY	FINANCIAL PROJECT ID	
					SR 93	SARASOTA	451734-1-52-01	

VU HOANG VU
LICENSE NUMBER: 60294
STANTEC CONSULTING SERVICES INC.
300 PRIMERA BLVD, SUITE 300
LAKE MARY , FLORIDA 32746

RFP CONCEPT PLANS
SIGNING & PAVEMENT MARKING

THE OFFICIAL RECORD OF THIS SHEET IS THE ELECTRONIC FILE DIGITALLY SIGNED AND SEALED UNDER RULE 61G15-23.004, F.A.C.

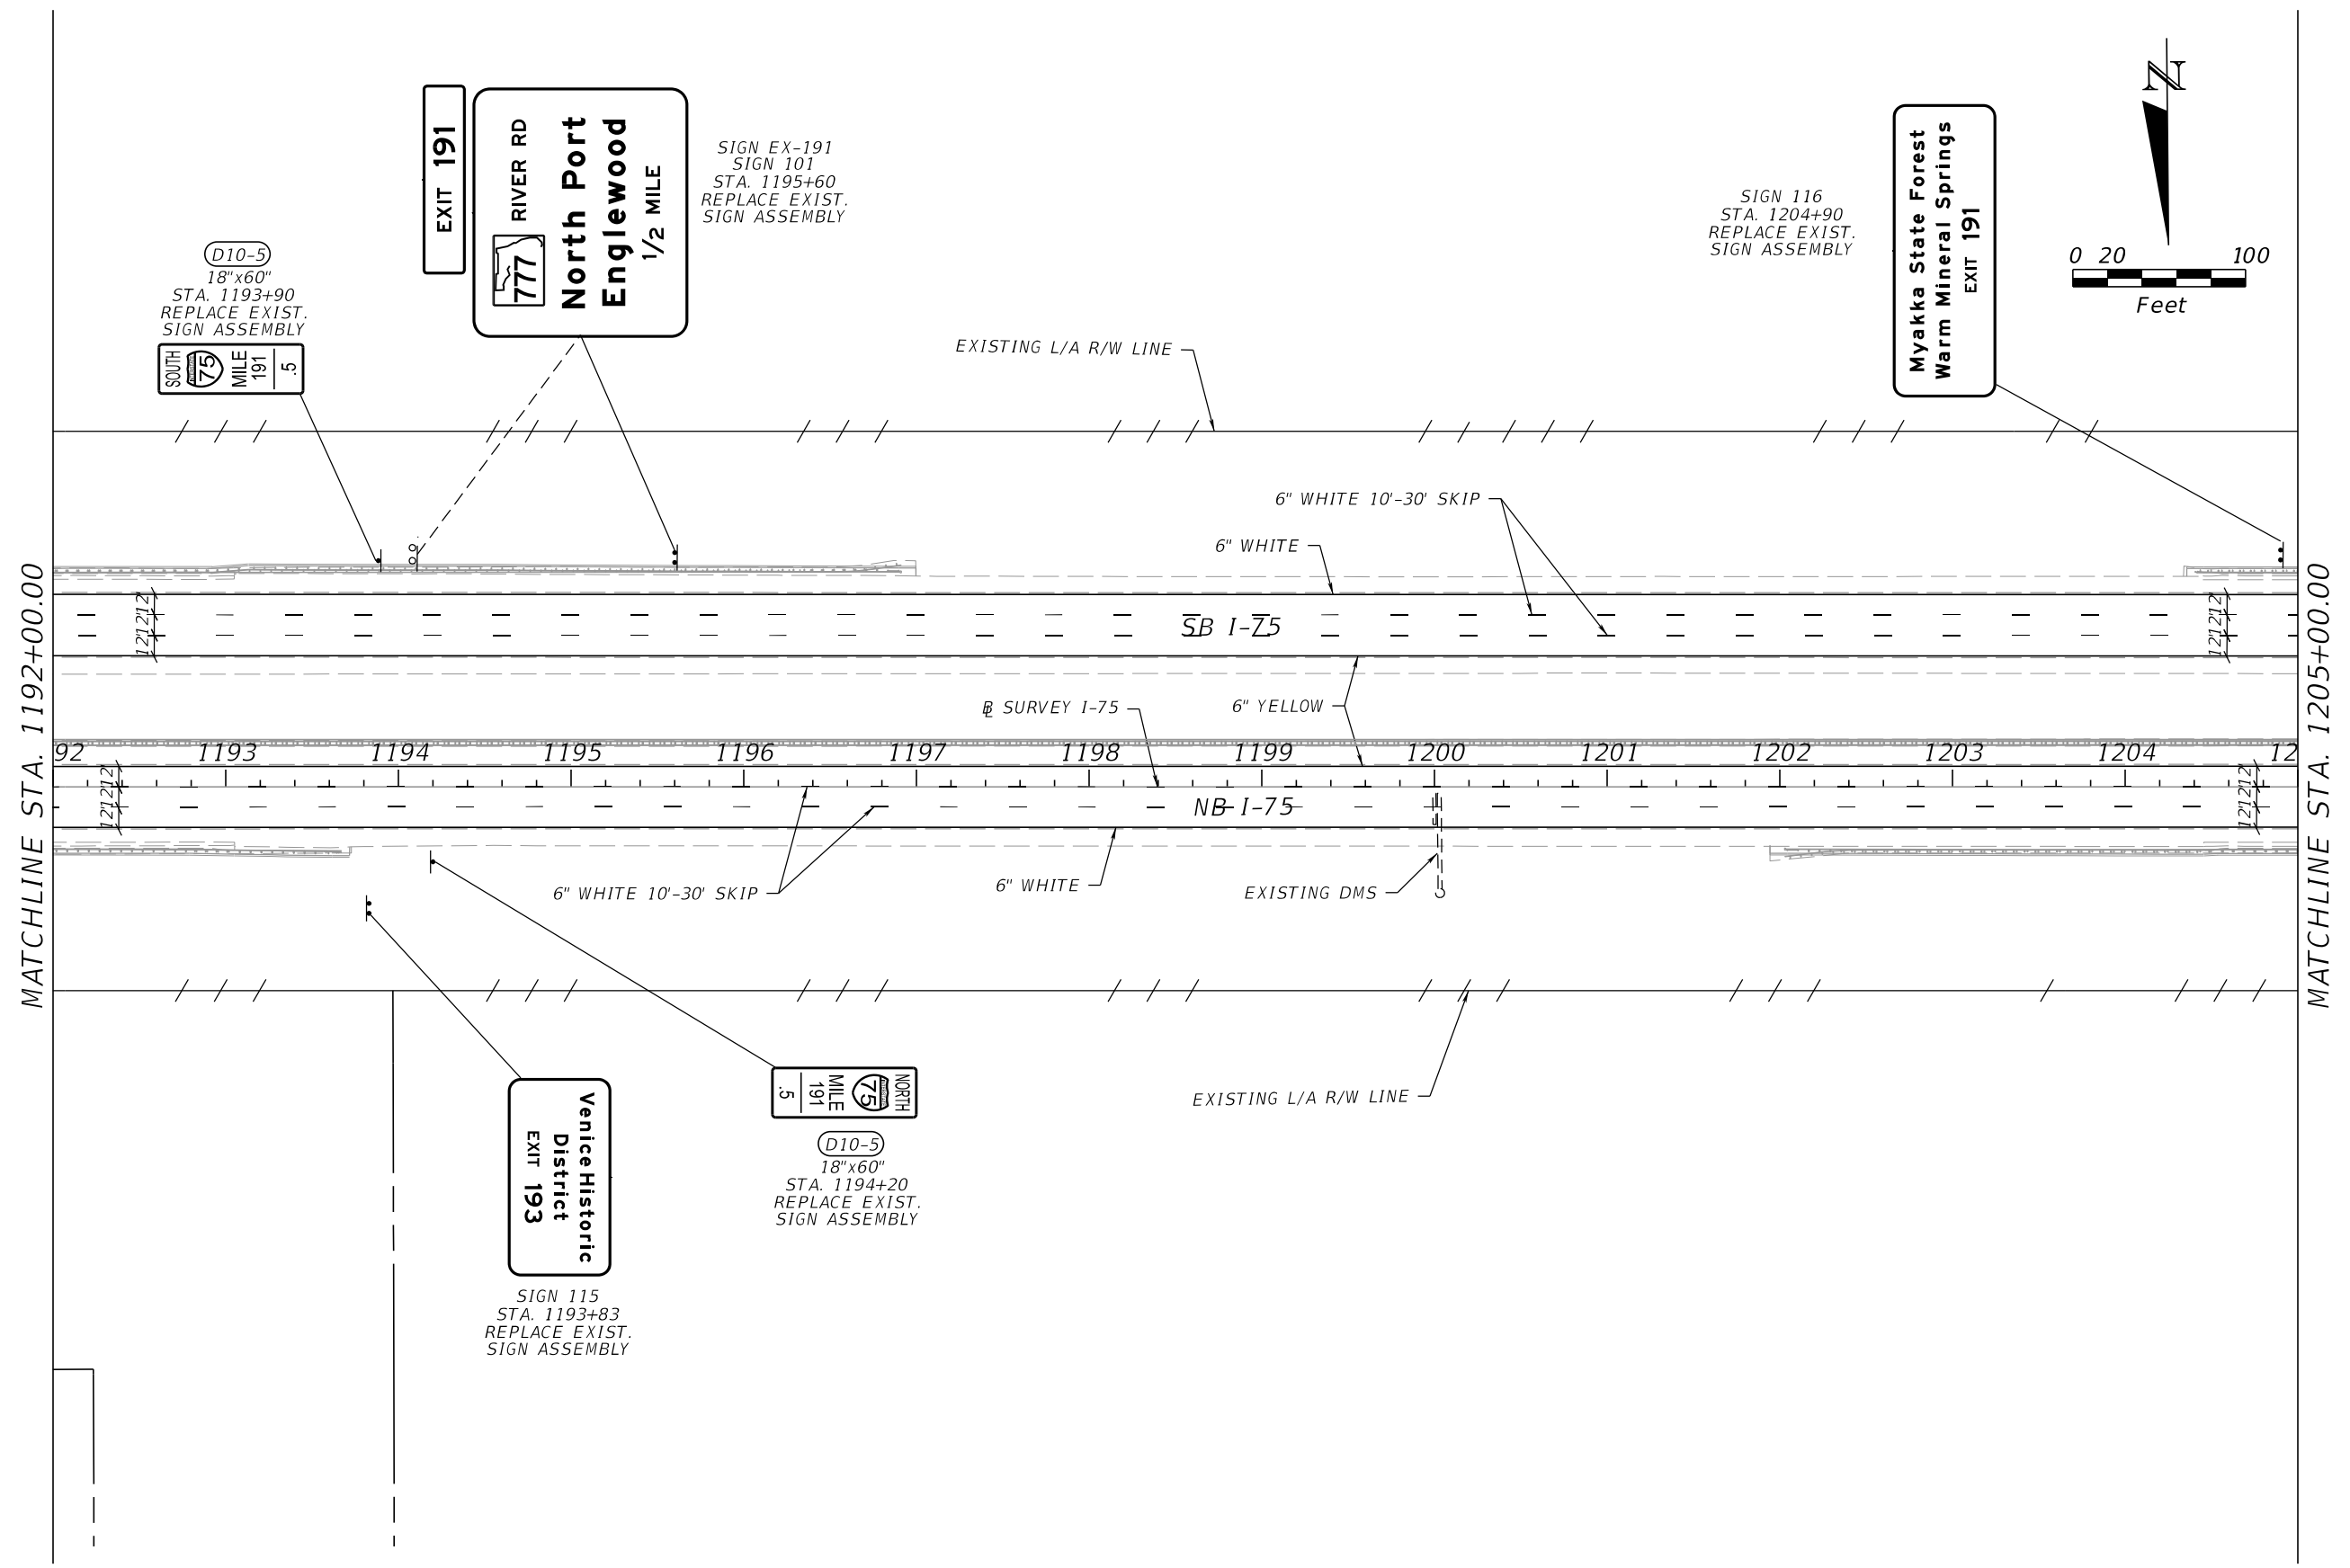


REVISIONS				ENGINEER OF RECORD	STATE OF FLORIDA DEPARTMENT OF TRANSPORTATION			RFP CONCEPT PLANS SIGNING & PAVEMENT MARKING	SHEET NO.
DATE	DESCRIPTION	DATE	DESCRIPTION		ROAD NO.	COUNTY	FINANCIAL PROJECT ID		
					SR 93	SARASOTA	451734-1-52-01		

VU HOANG VU
LICENSE NUMBER: 60294
STANTEC CONSULTING SERVICES INC.
300 PRIMERA BLVD, SUITE 300
LAKE MARY , FLORIDA 32746

THE OFFICIAL RECORD OF THIS SHEET IS THE ELECTRONIC FILE DIGITALLY SIGNED AND SEALED UNDER RULE 61G15-23.004, F.A.C.


MATCHLINE STA. 1205+00.00

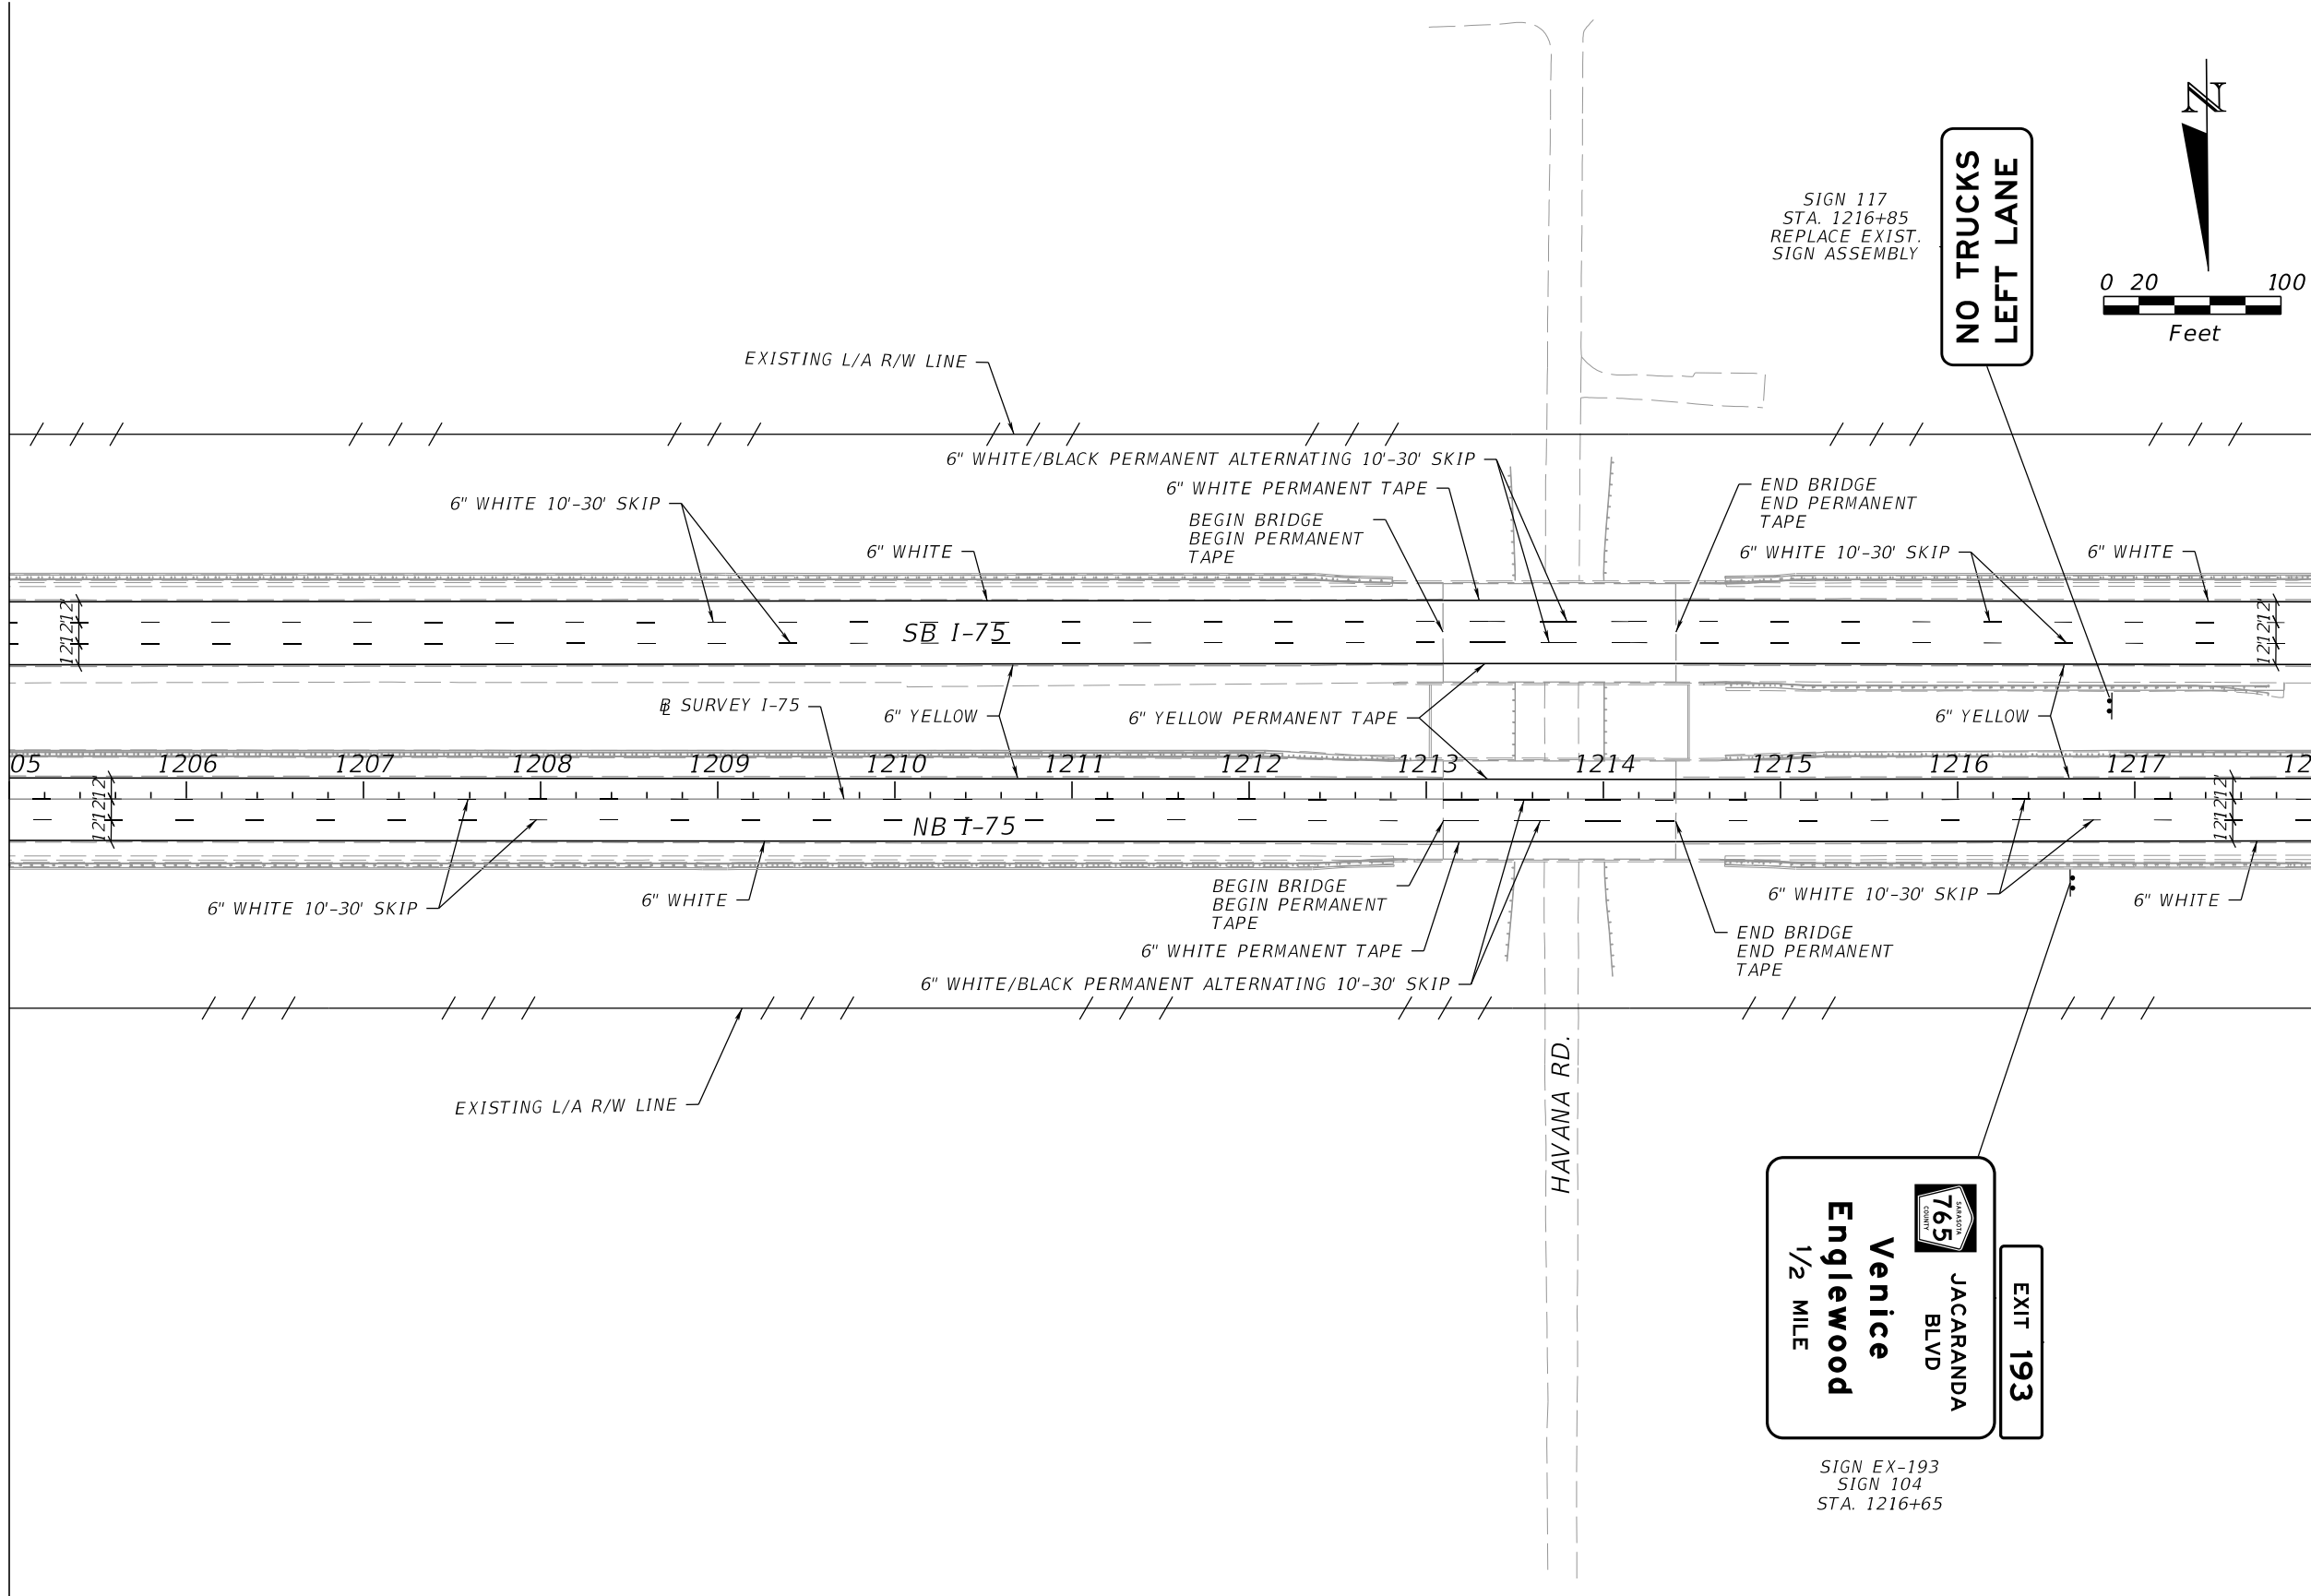

MATCHLINE STA. 1218+00.00

REVISIONS				ENGINEER OF RECORD		STATE OF FLORIDA DEPARTMENT OF TRANSPORTATION			RFP CONCEPT PLANS SIGNING & PAVEMENT MARKING	SHEET NO.
DATE	DESCRIPTION	DATE	DESCRIPTION	VU HOANG VU LICENSE NUMBER: 60294 STANTEC CONSULTING SERVICES INC. 300 PRIMERA BLVD, SUITE 300 LAKE MARY , FLORIDA 32746		ROAD NO.	COUNTY	FINANCIAL PROJECT ID		
						SR 93	SARASOTA	451734-1-52-01		


MATCHLINE STA. 1218+00.00

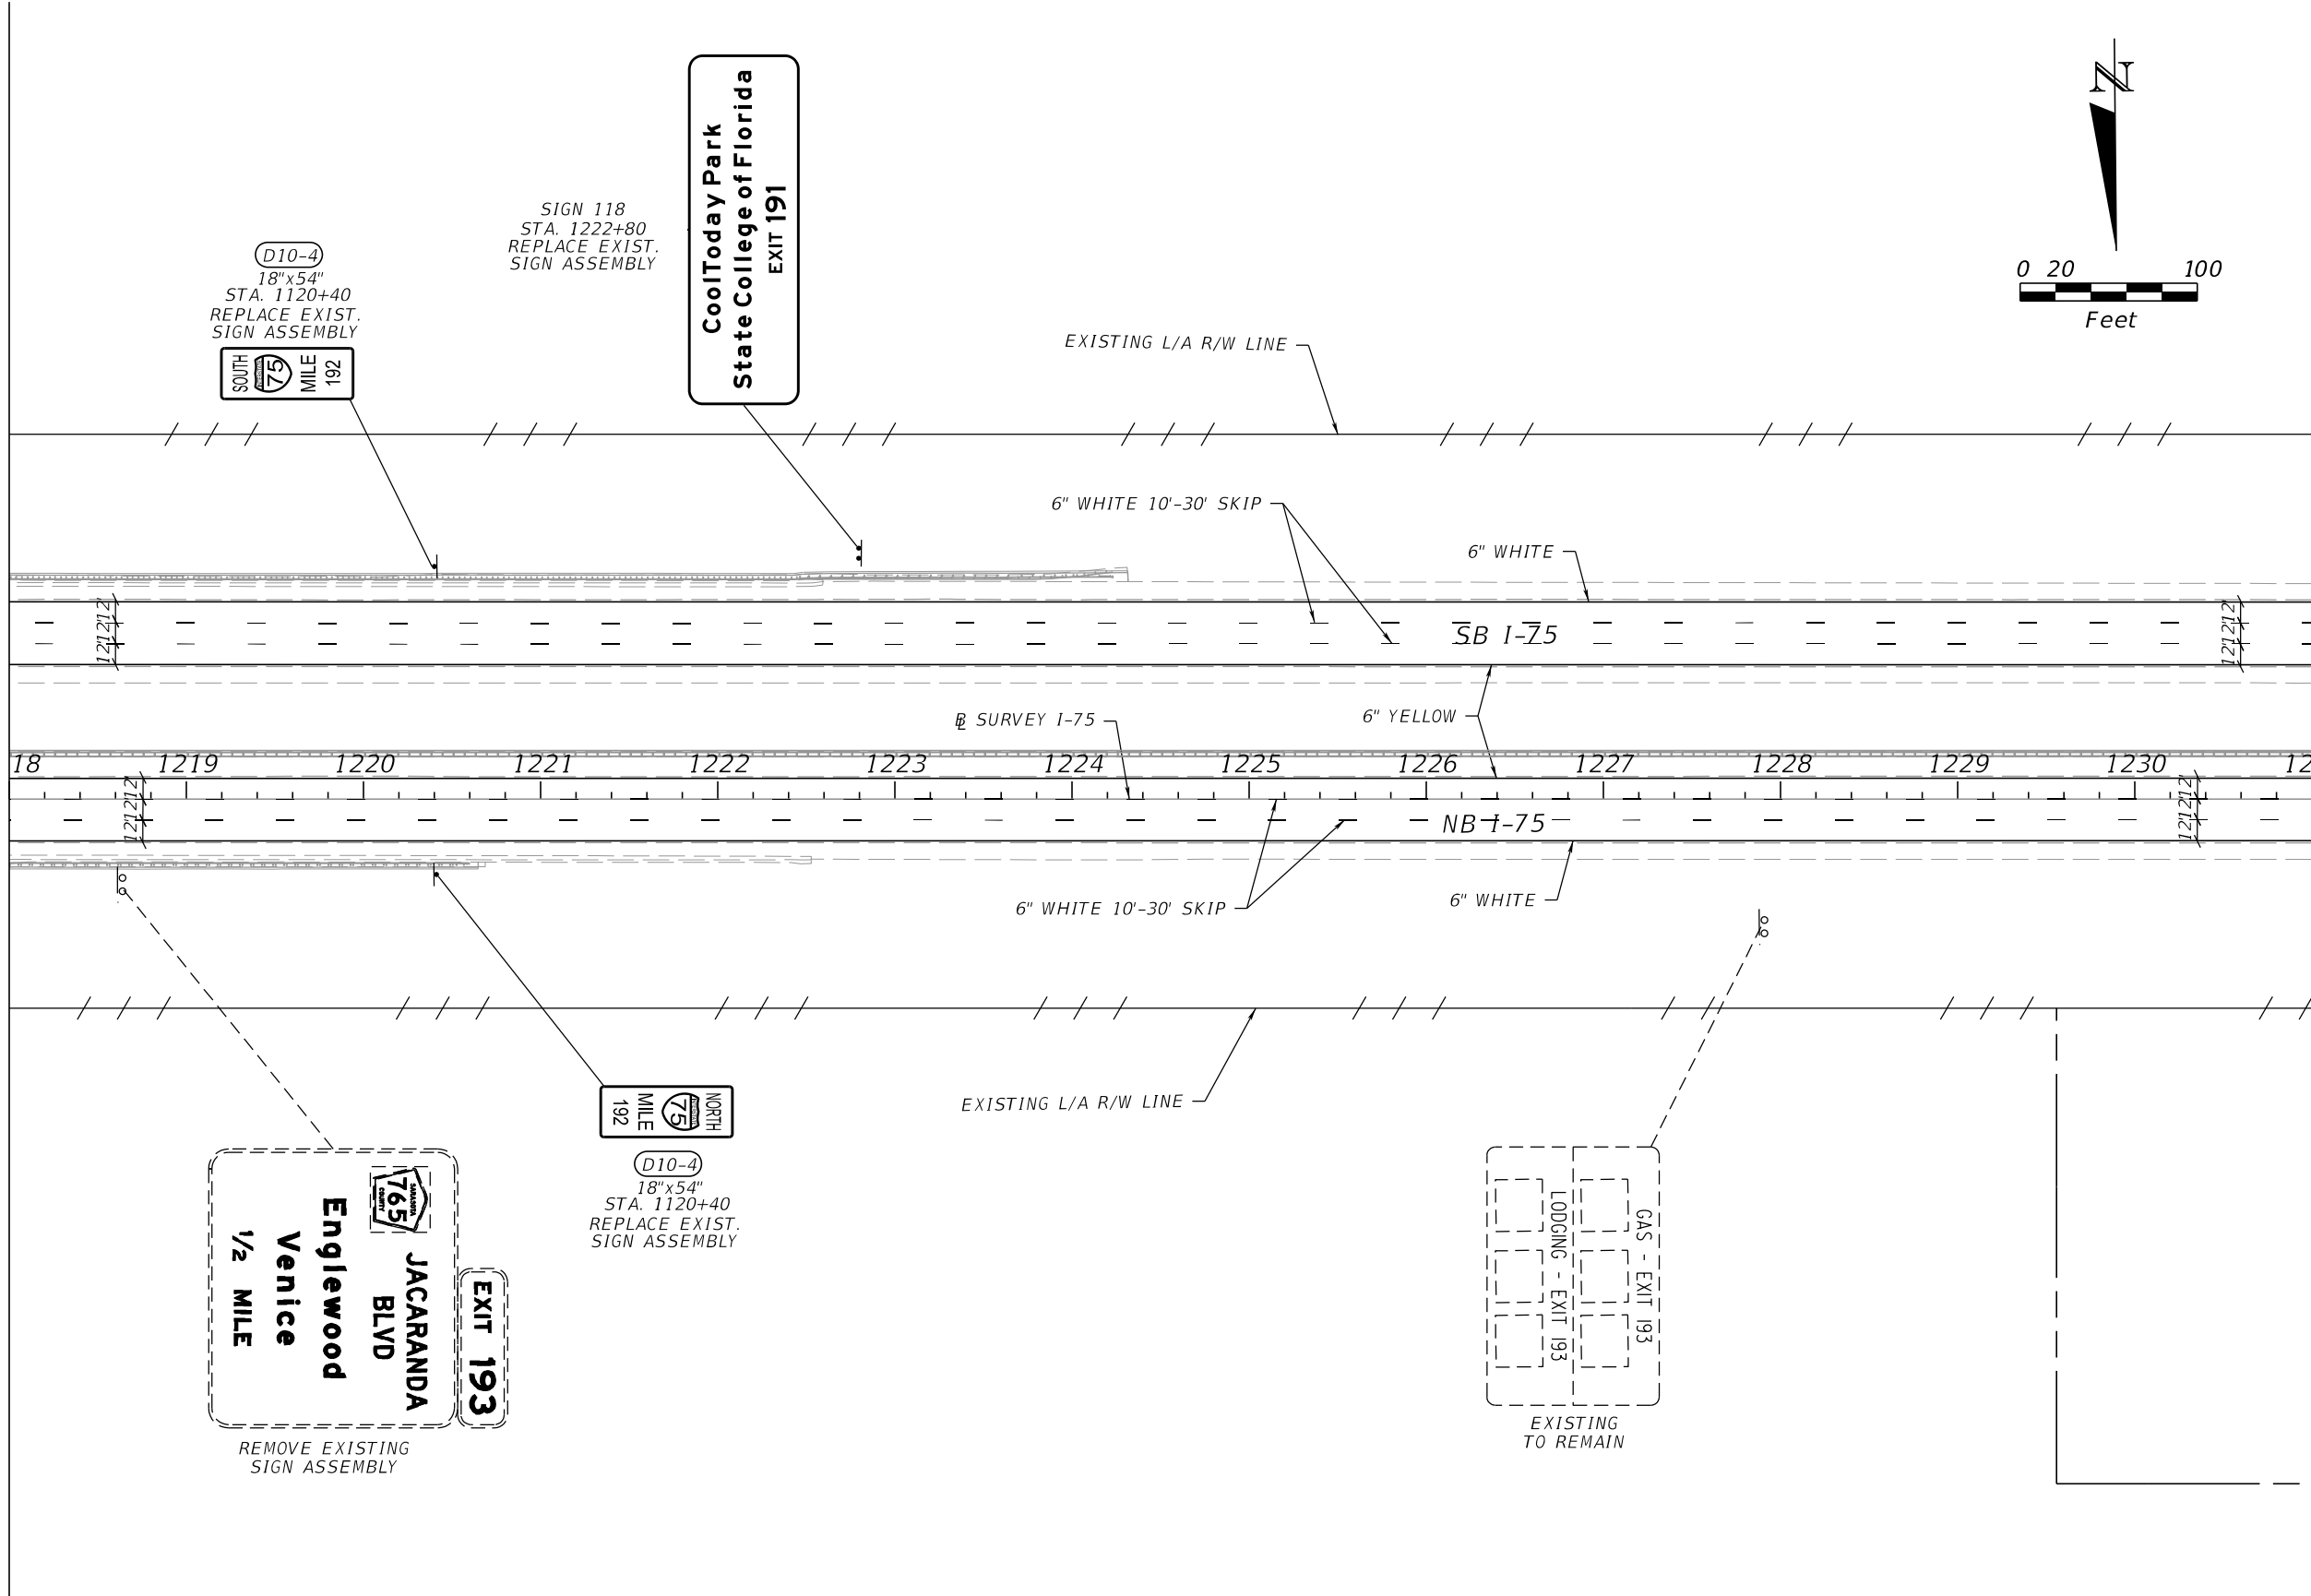

MATCHLINE STA. 1231+00.00


REVISIONS				ENGINEER OF RECORD	STATE OF FLORIDA DEPARTMENT OF TRANSPORTATION			RFP CONCEPT PLANS SIGNING & PAVEMENT MARKING	SHEET NO.
DATE	DESCRIPTION	DATE	DESCRIPTION		ROAD NO.	COUNTY	FINANCIAL PROJECT ID		
				VU HOANG VU LICENSE NUMBER: 60294 STANTEC CONSULTING SERVICES INC. 300 PRIMERA BLVD, SUITE 300 LAKE MARY , FLORIDA 32746	SR 93	SARASOTA	451734-1-52-01		

THE OFFICIAL RECORD OF THIS SHEET IS THE ELECTRONIC FILE DIGITALLY SIGNED AND SEALED UNDER RULE 61G15-23.004, F.A.C.

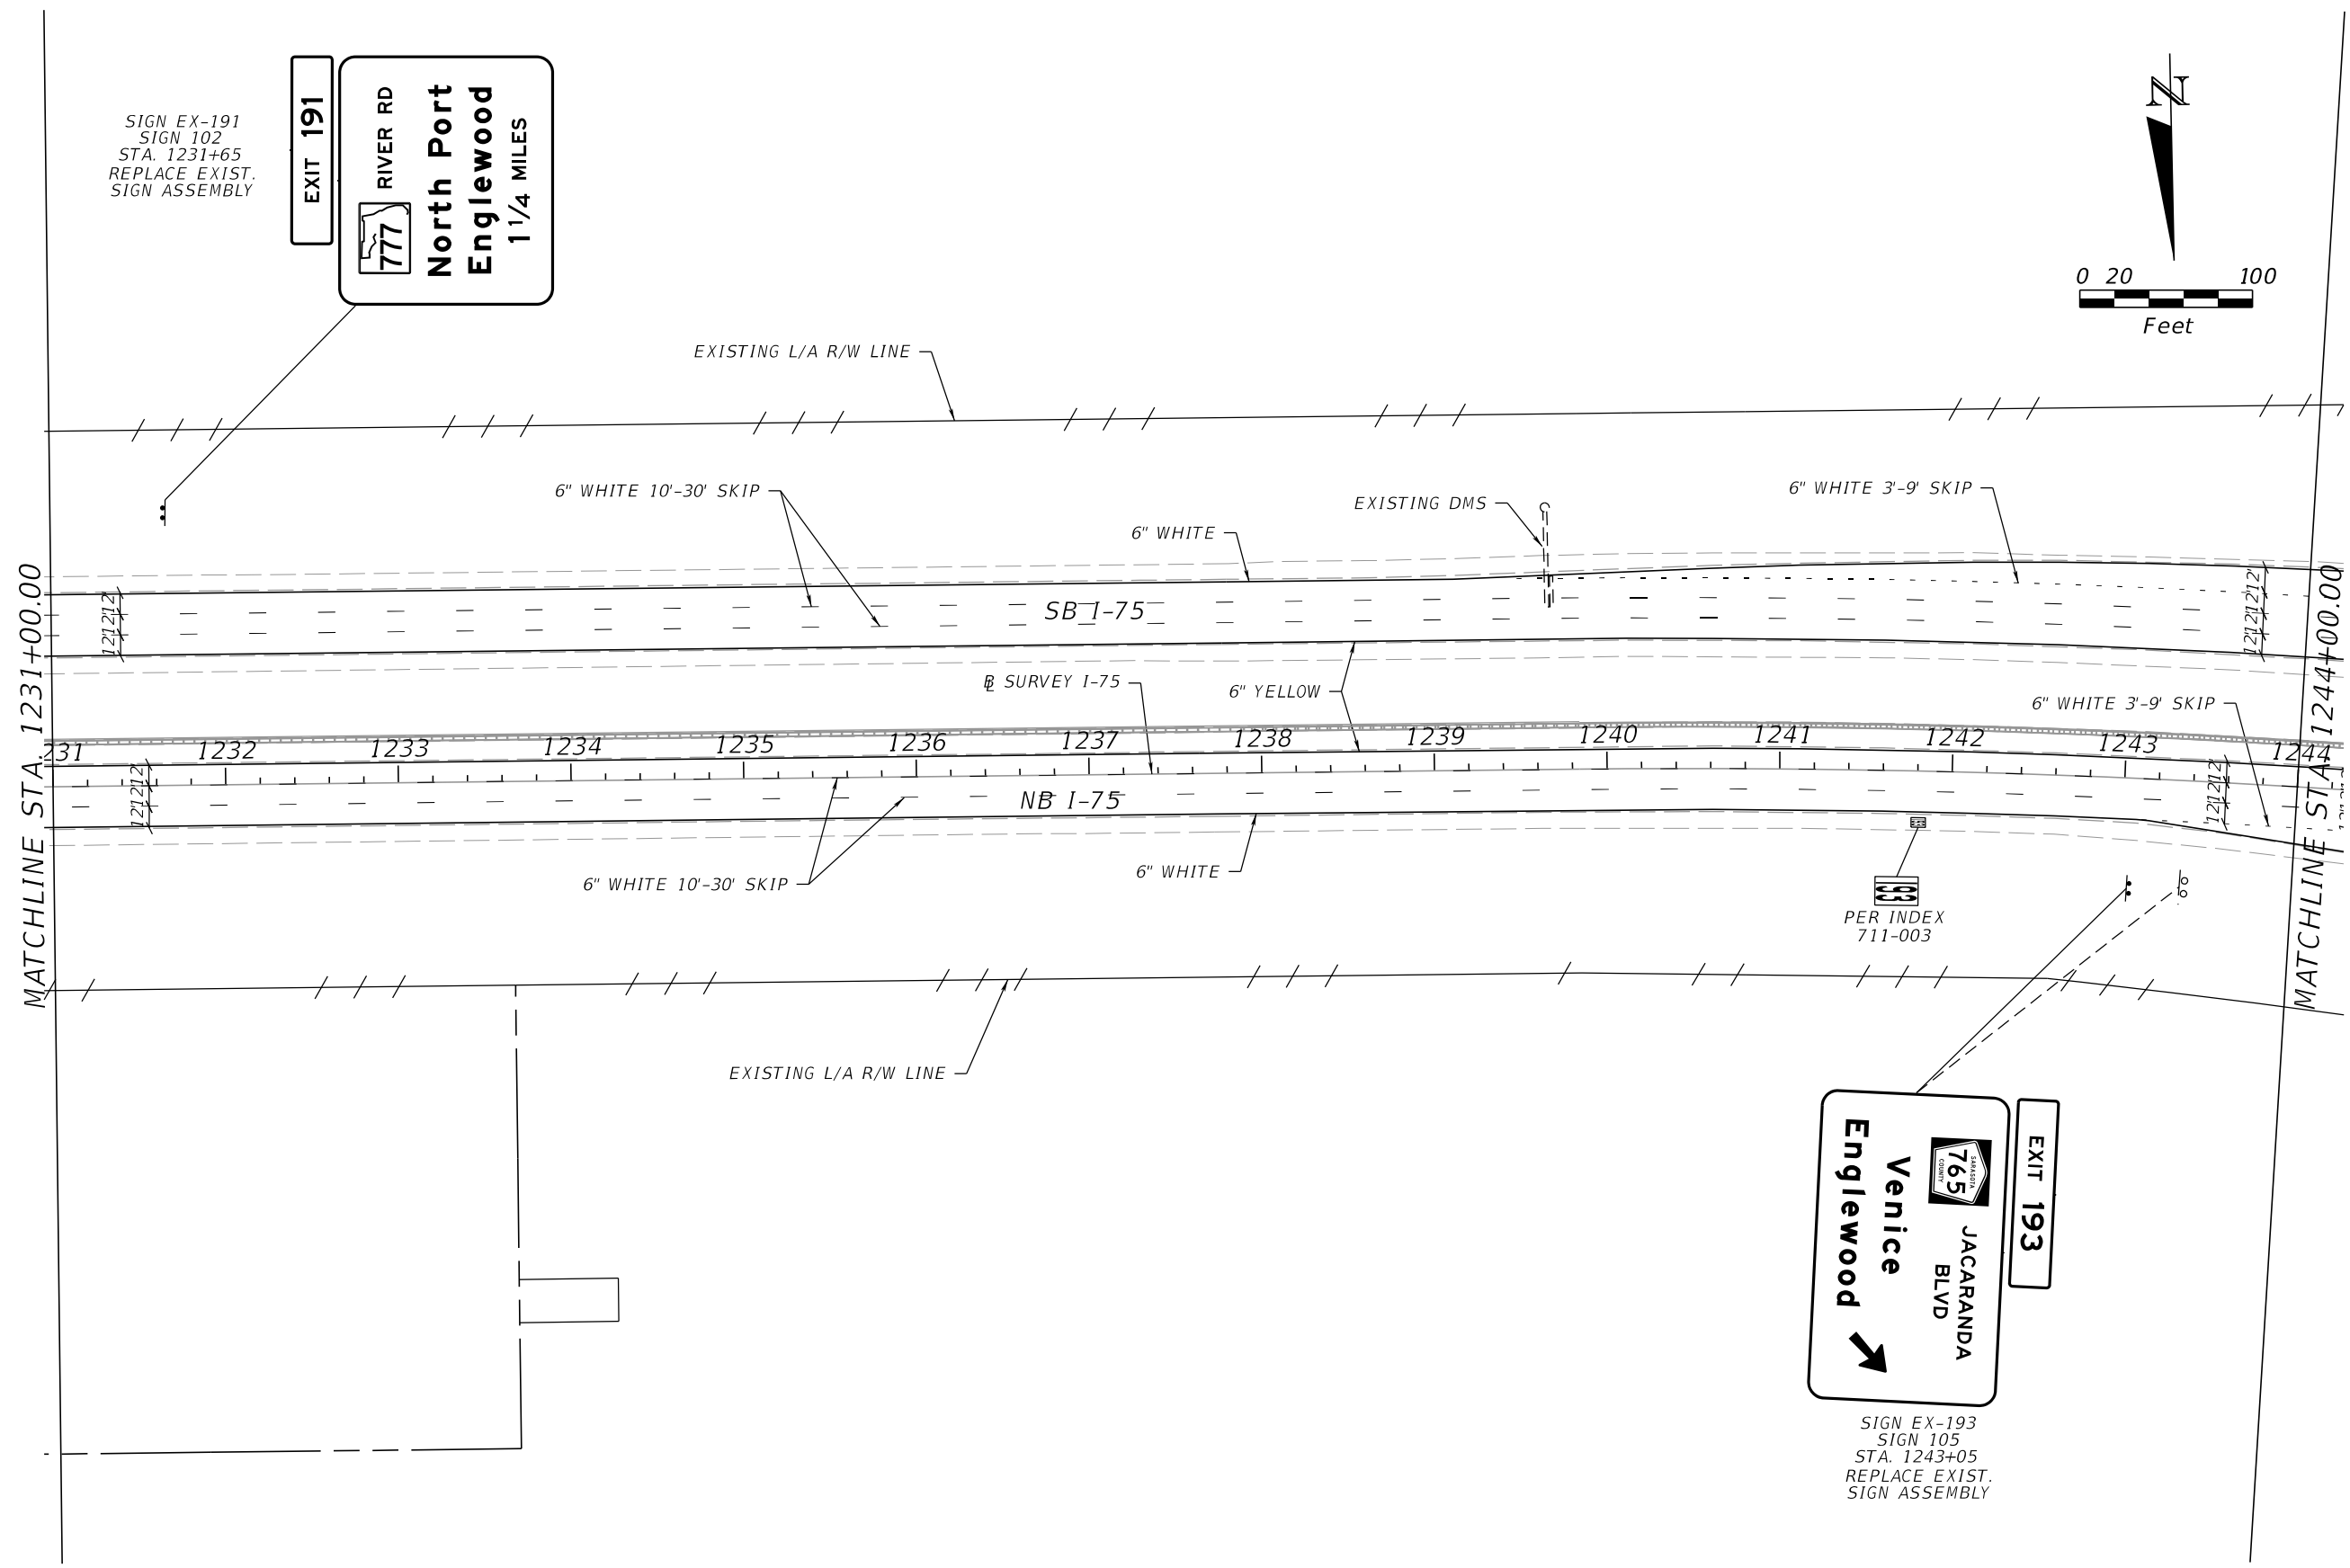


REVISIONS				ENGINEER OF RECORD	STATE OF FLORIDA DEPARTMENT OF TRANSPORTATION			SHEET NO.
DATE	DESCRIPTION	DATE	DESCRIPTION		ROAD NO.	COUNTY	FINANCIAL PROJECT ID	
				VU HOANG VU LICENSE NUMBER: 60294 STANTEC CONSULTING SERVICES INC. 300 PRIMERA BLVD, SUITE 300 LAKE MARY , FLORIDA 32746	SR 93	SARASOTA	451734-1-52-01	

THE OFFICIAL RECORD OF THIS SHEET IS THE ELECTRONIC FILE DIGITALLY SIGNED AND SEALED UNDER RULE 61G15-23.004, F.A.C.

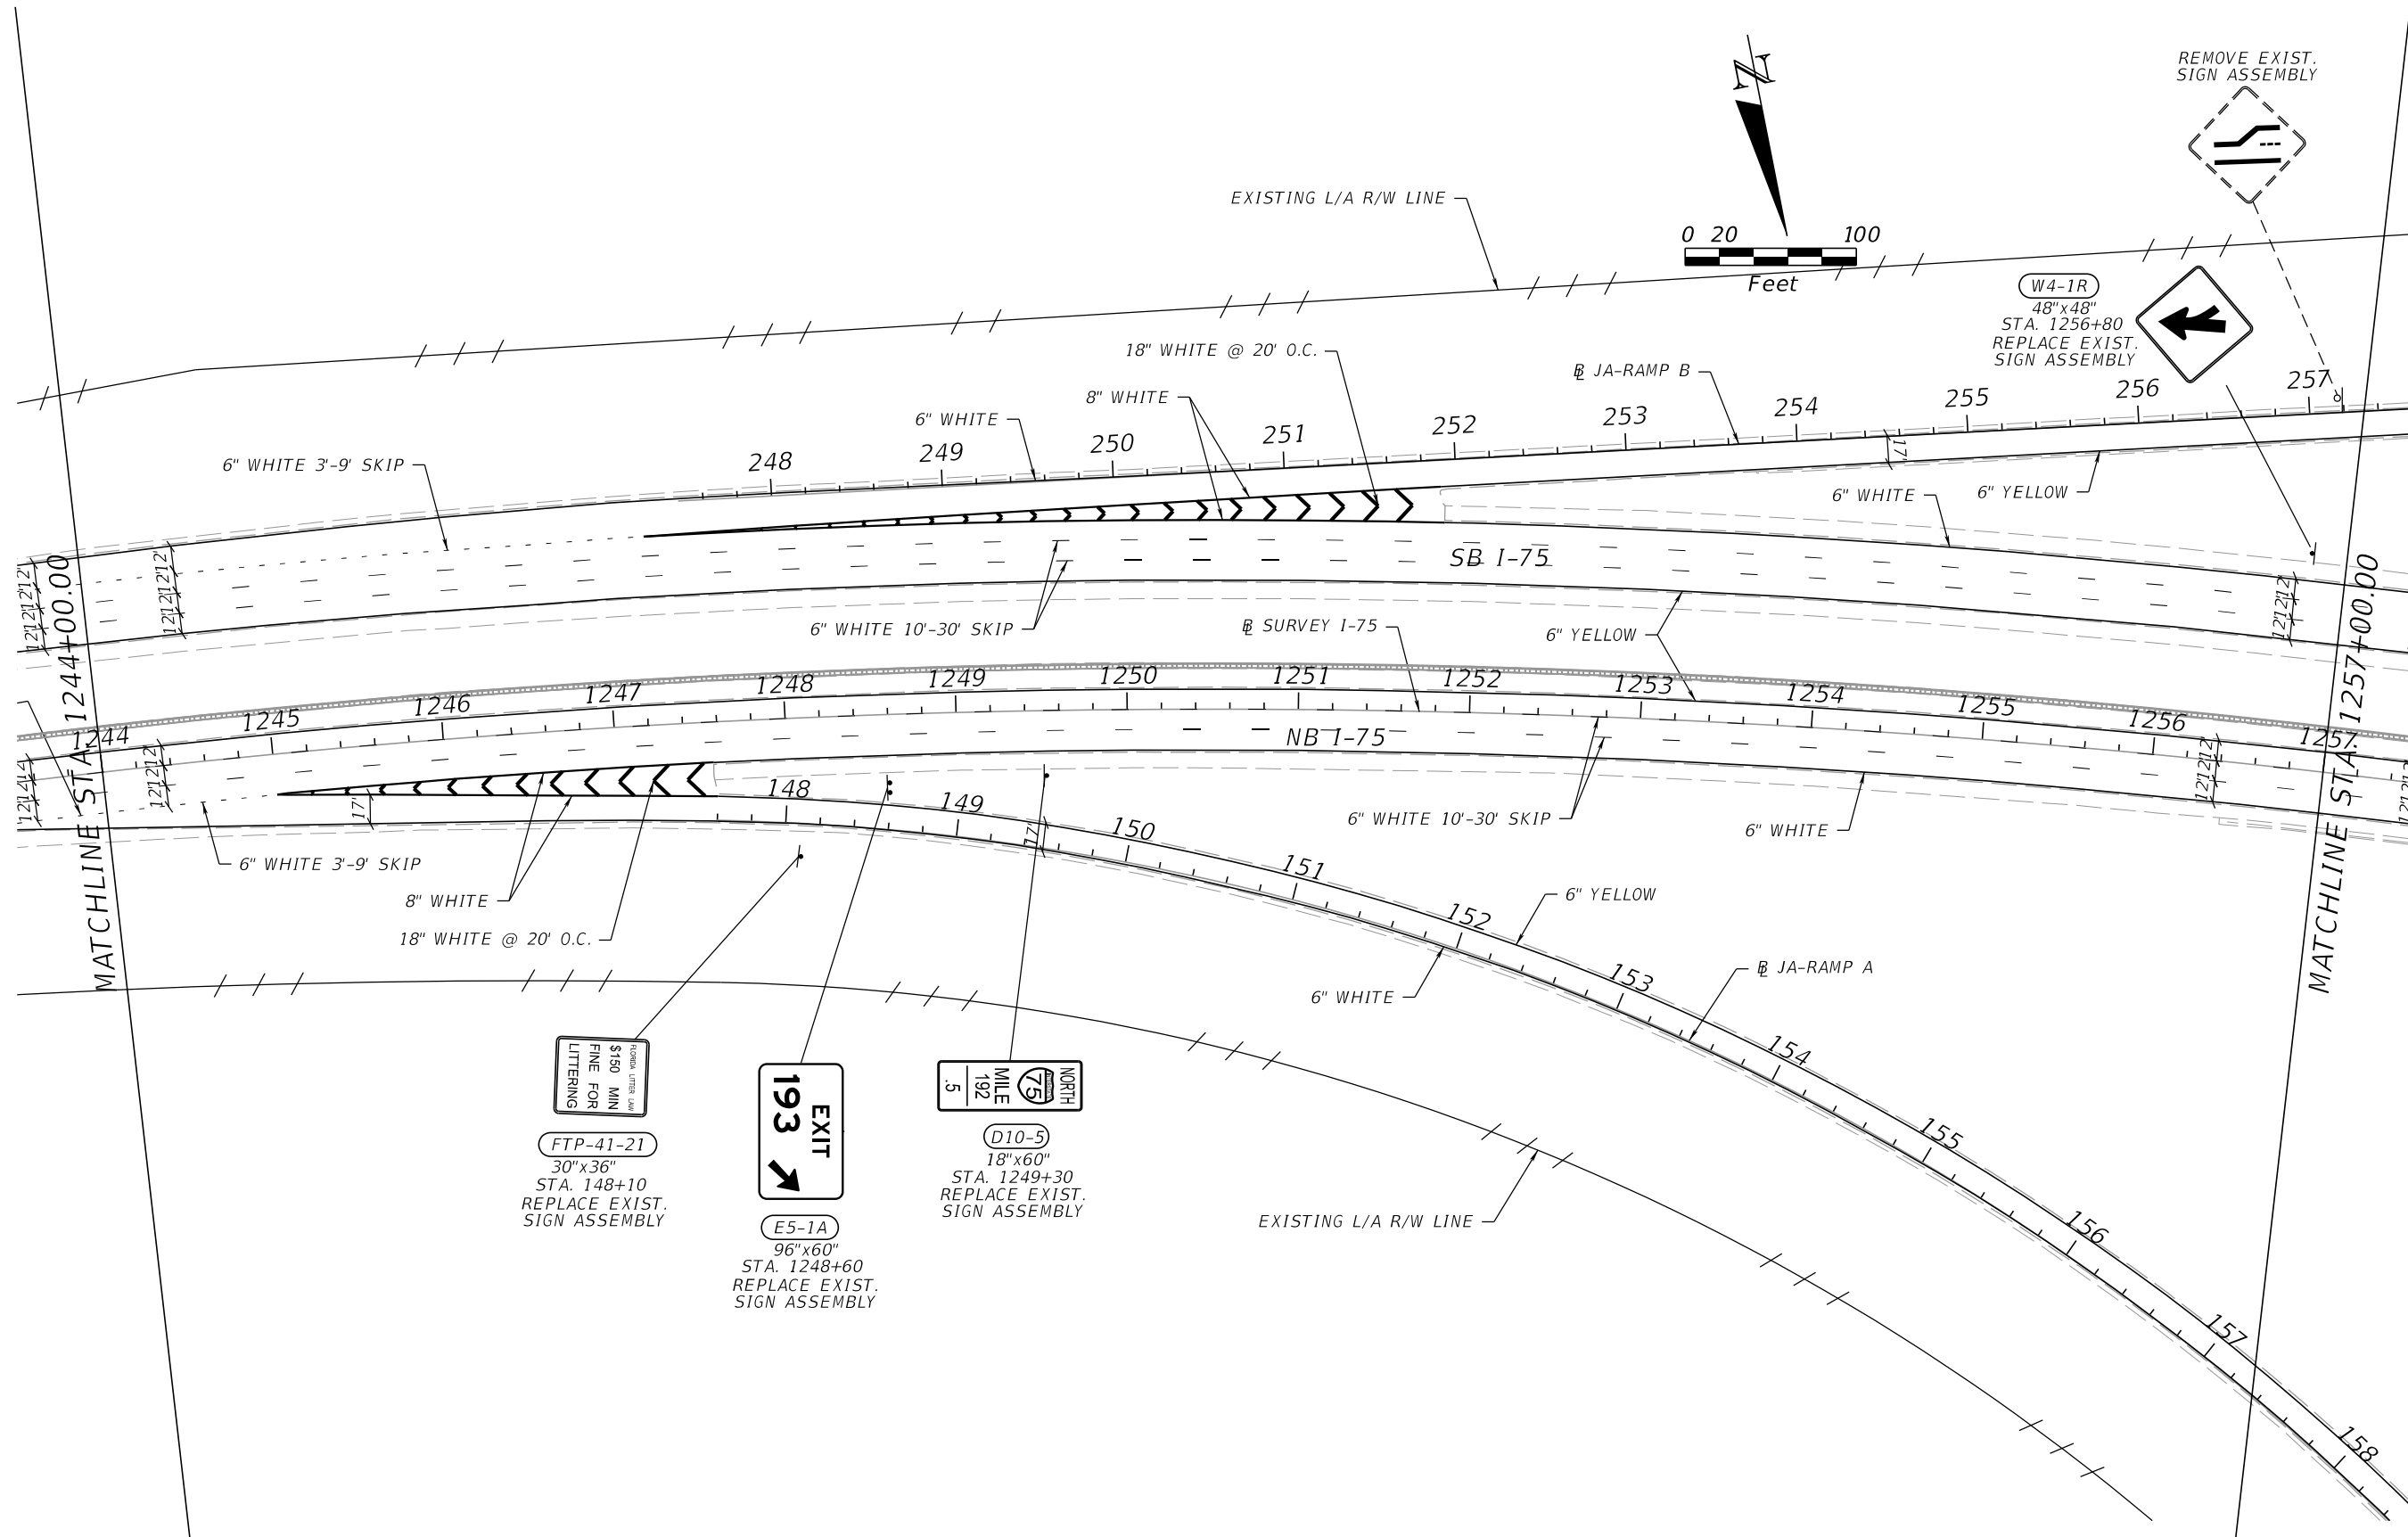


REVISIONS				ENGINEER OF RECORD	STATE OF FLORIDA DEPARTMENT OF TRANSPORTATION			RFP CONCEPT PLANS SIGNING & PAVEMENT MARKING	SHEET NO.
DATE	DESCRIPTION	DATE	DESCRIPTION		ROAD NO.	COUNTY	FINANCIAL PROJECT ID		
					SR 93	SARASOTA	451734-1-52-01		

VU HOANG VU
LICENSE NUMBER: 60294
STANTEC CONSULTING SERVICES INC.
300 PRIMERA BLVD, SUITE 300
LAKE MARY, FLORIDA 32746

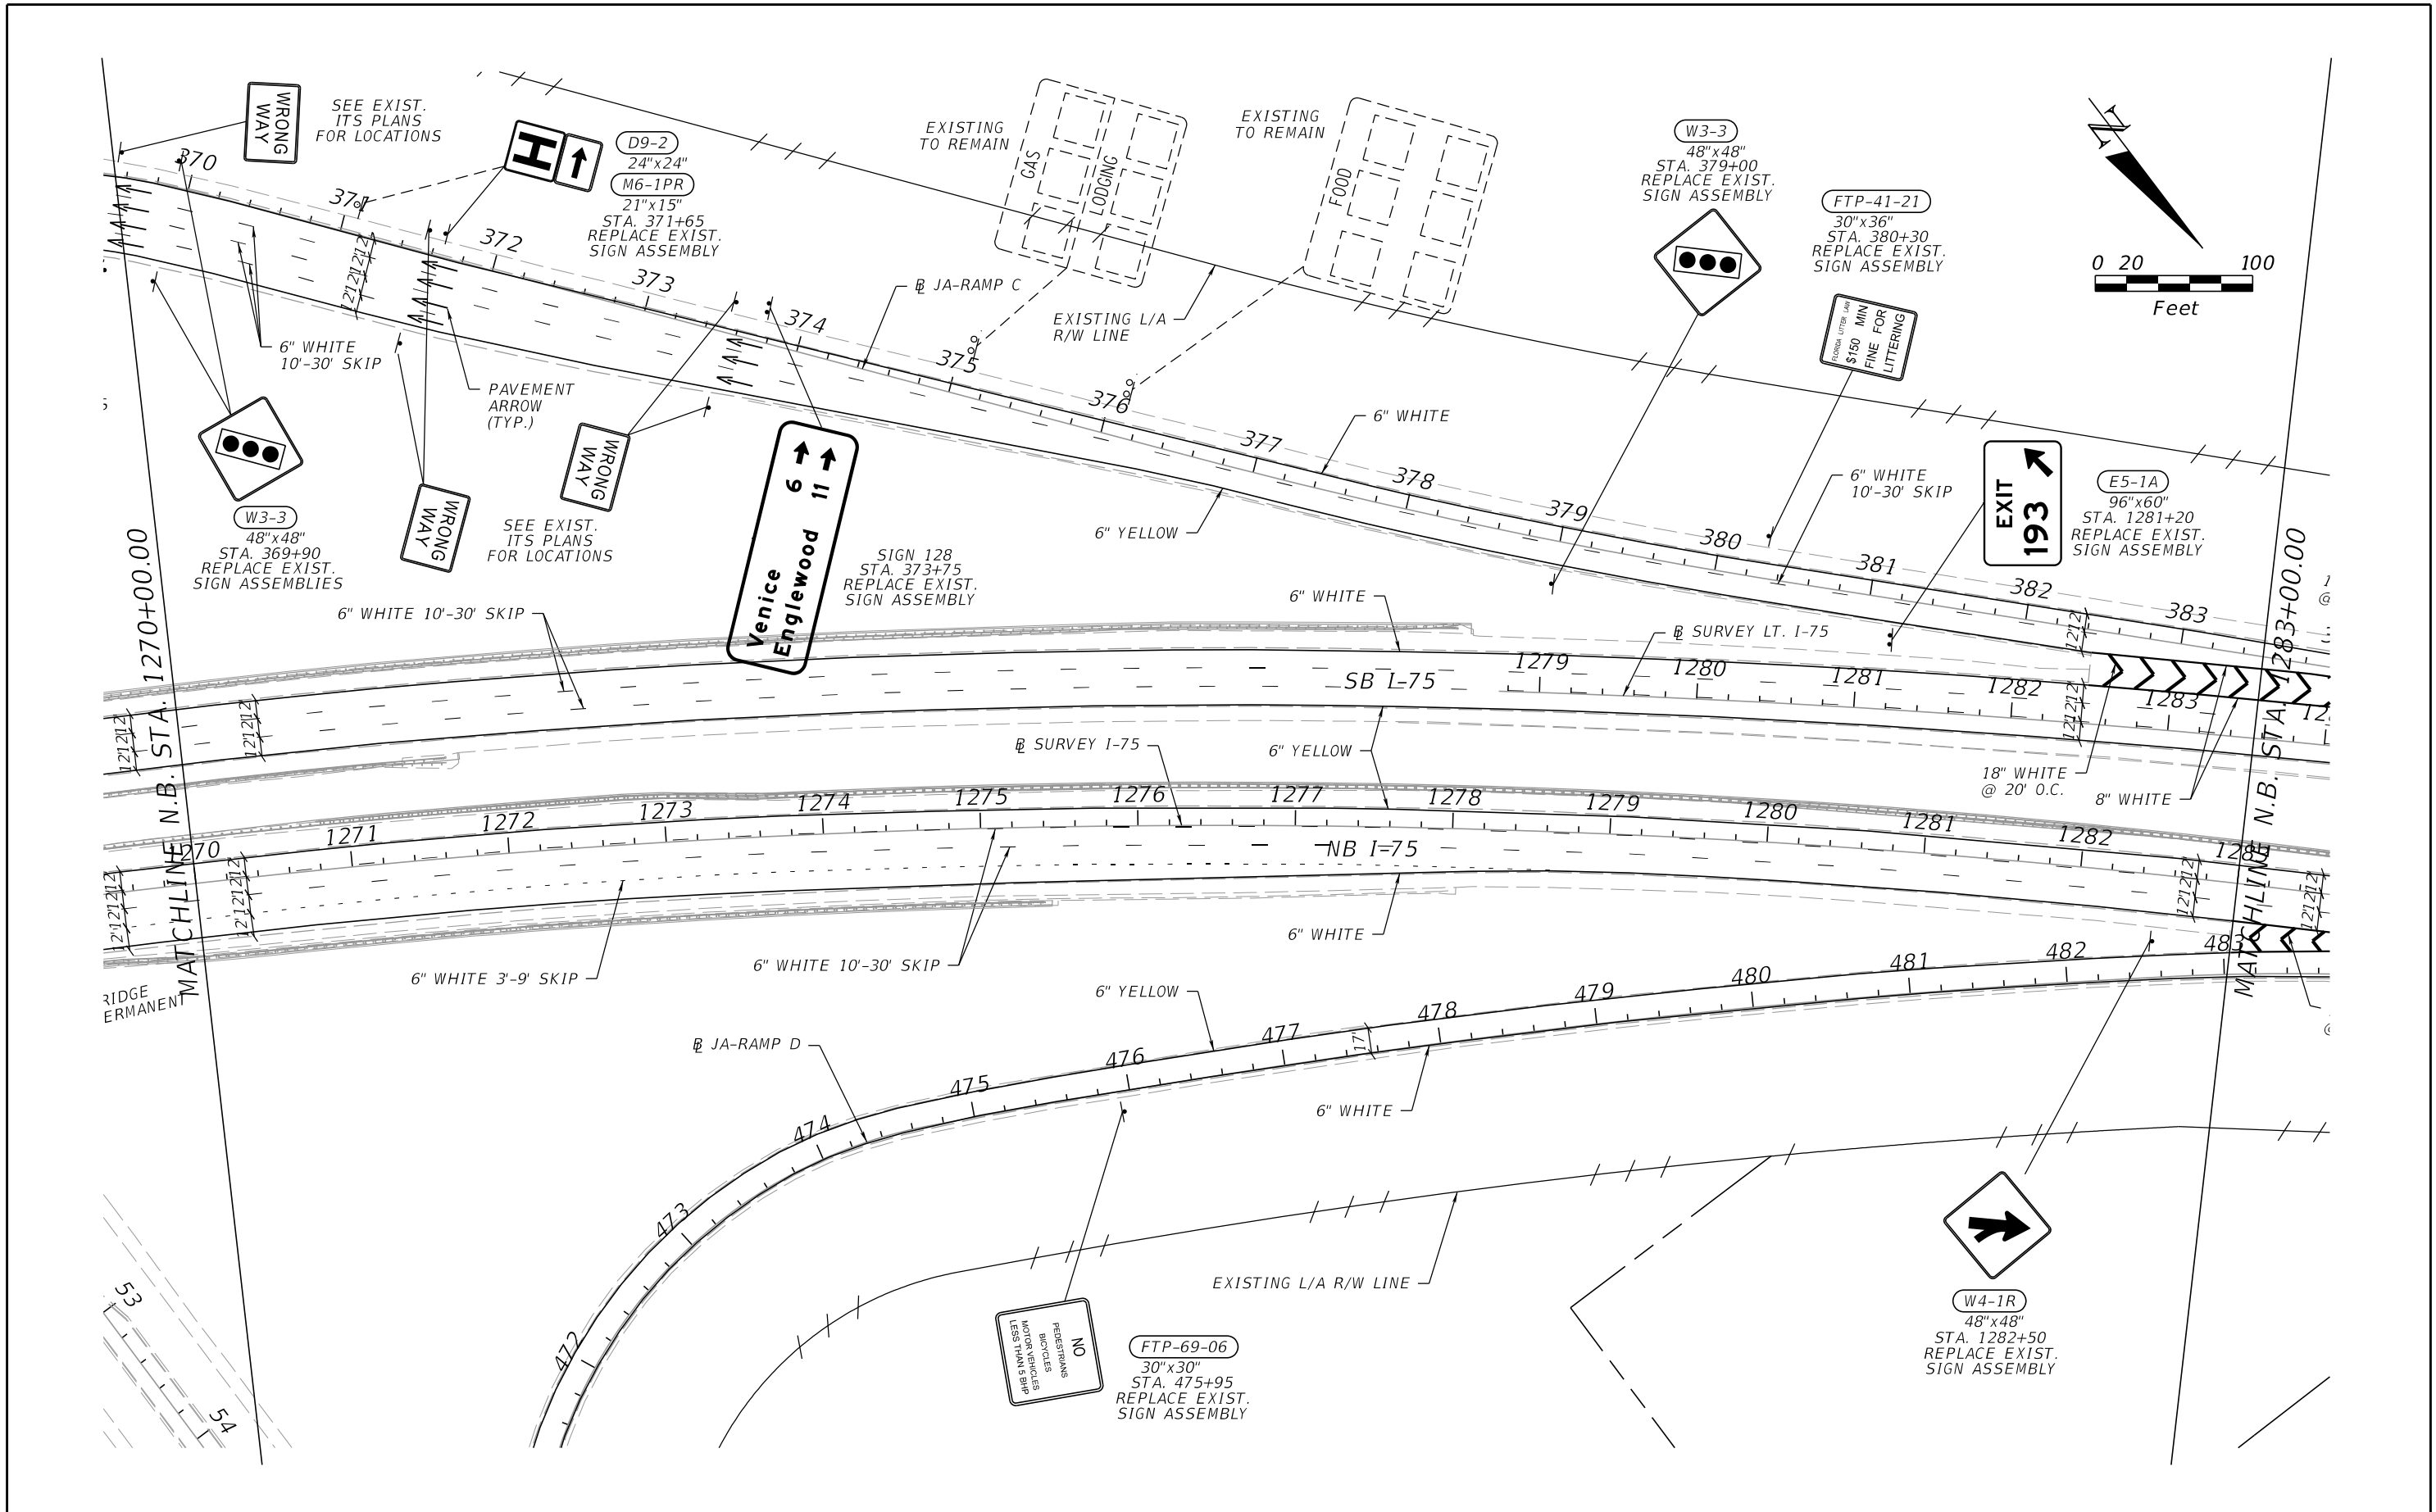

REVISIONS				ENGINEER OF RECORD	STATE OF FLORIDA DEPARTMENT OF TRANSPORTATION			RFP CONCEPT PLANS SIGNING & PAVEMENT MARKING	SHEET NO.
DATE	DESCRIPTION	DATE	DESCRIPTION		ROAD NO.	COUNTY	FINANCIAL PROJECT ID		
					SR 93	SARASOTA	451734-1-52-01		


VU HOANG VU
LICENSE NUMBER: 60294
STANTEC CONSULTING SERVICES INC.
300 PRIMERA BLVD, SUITE 300
LAKE MARY, FLORIDA 32746

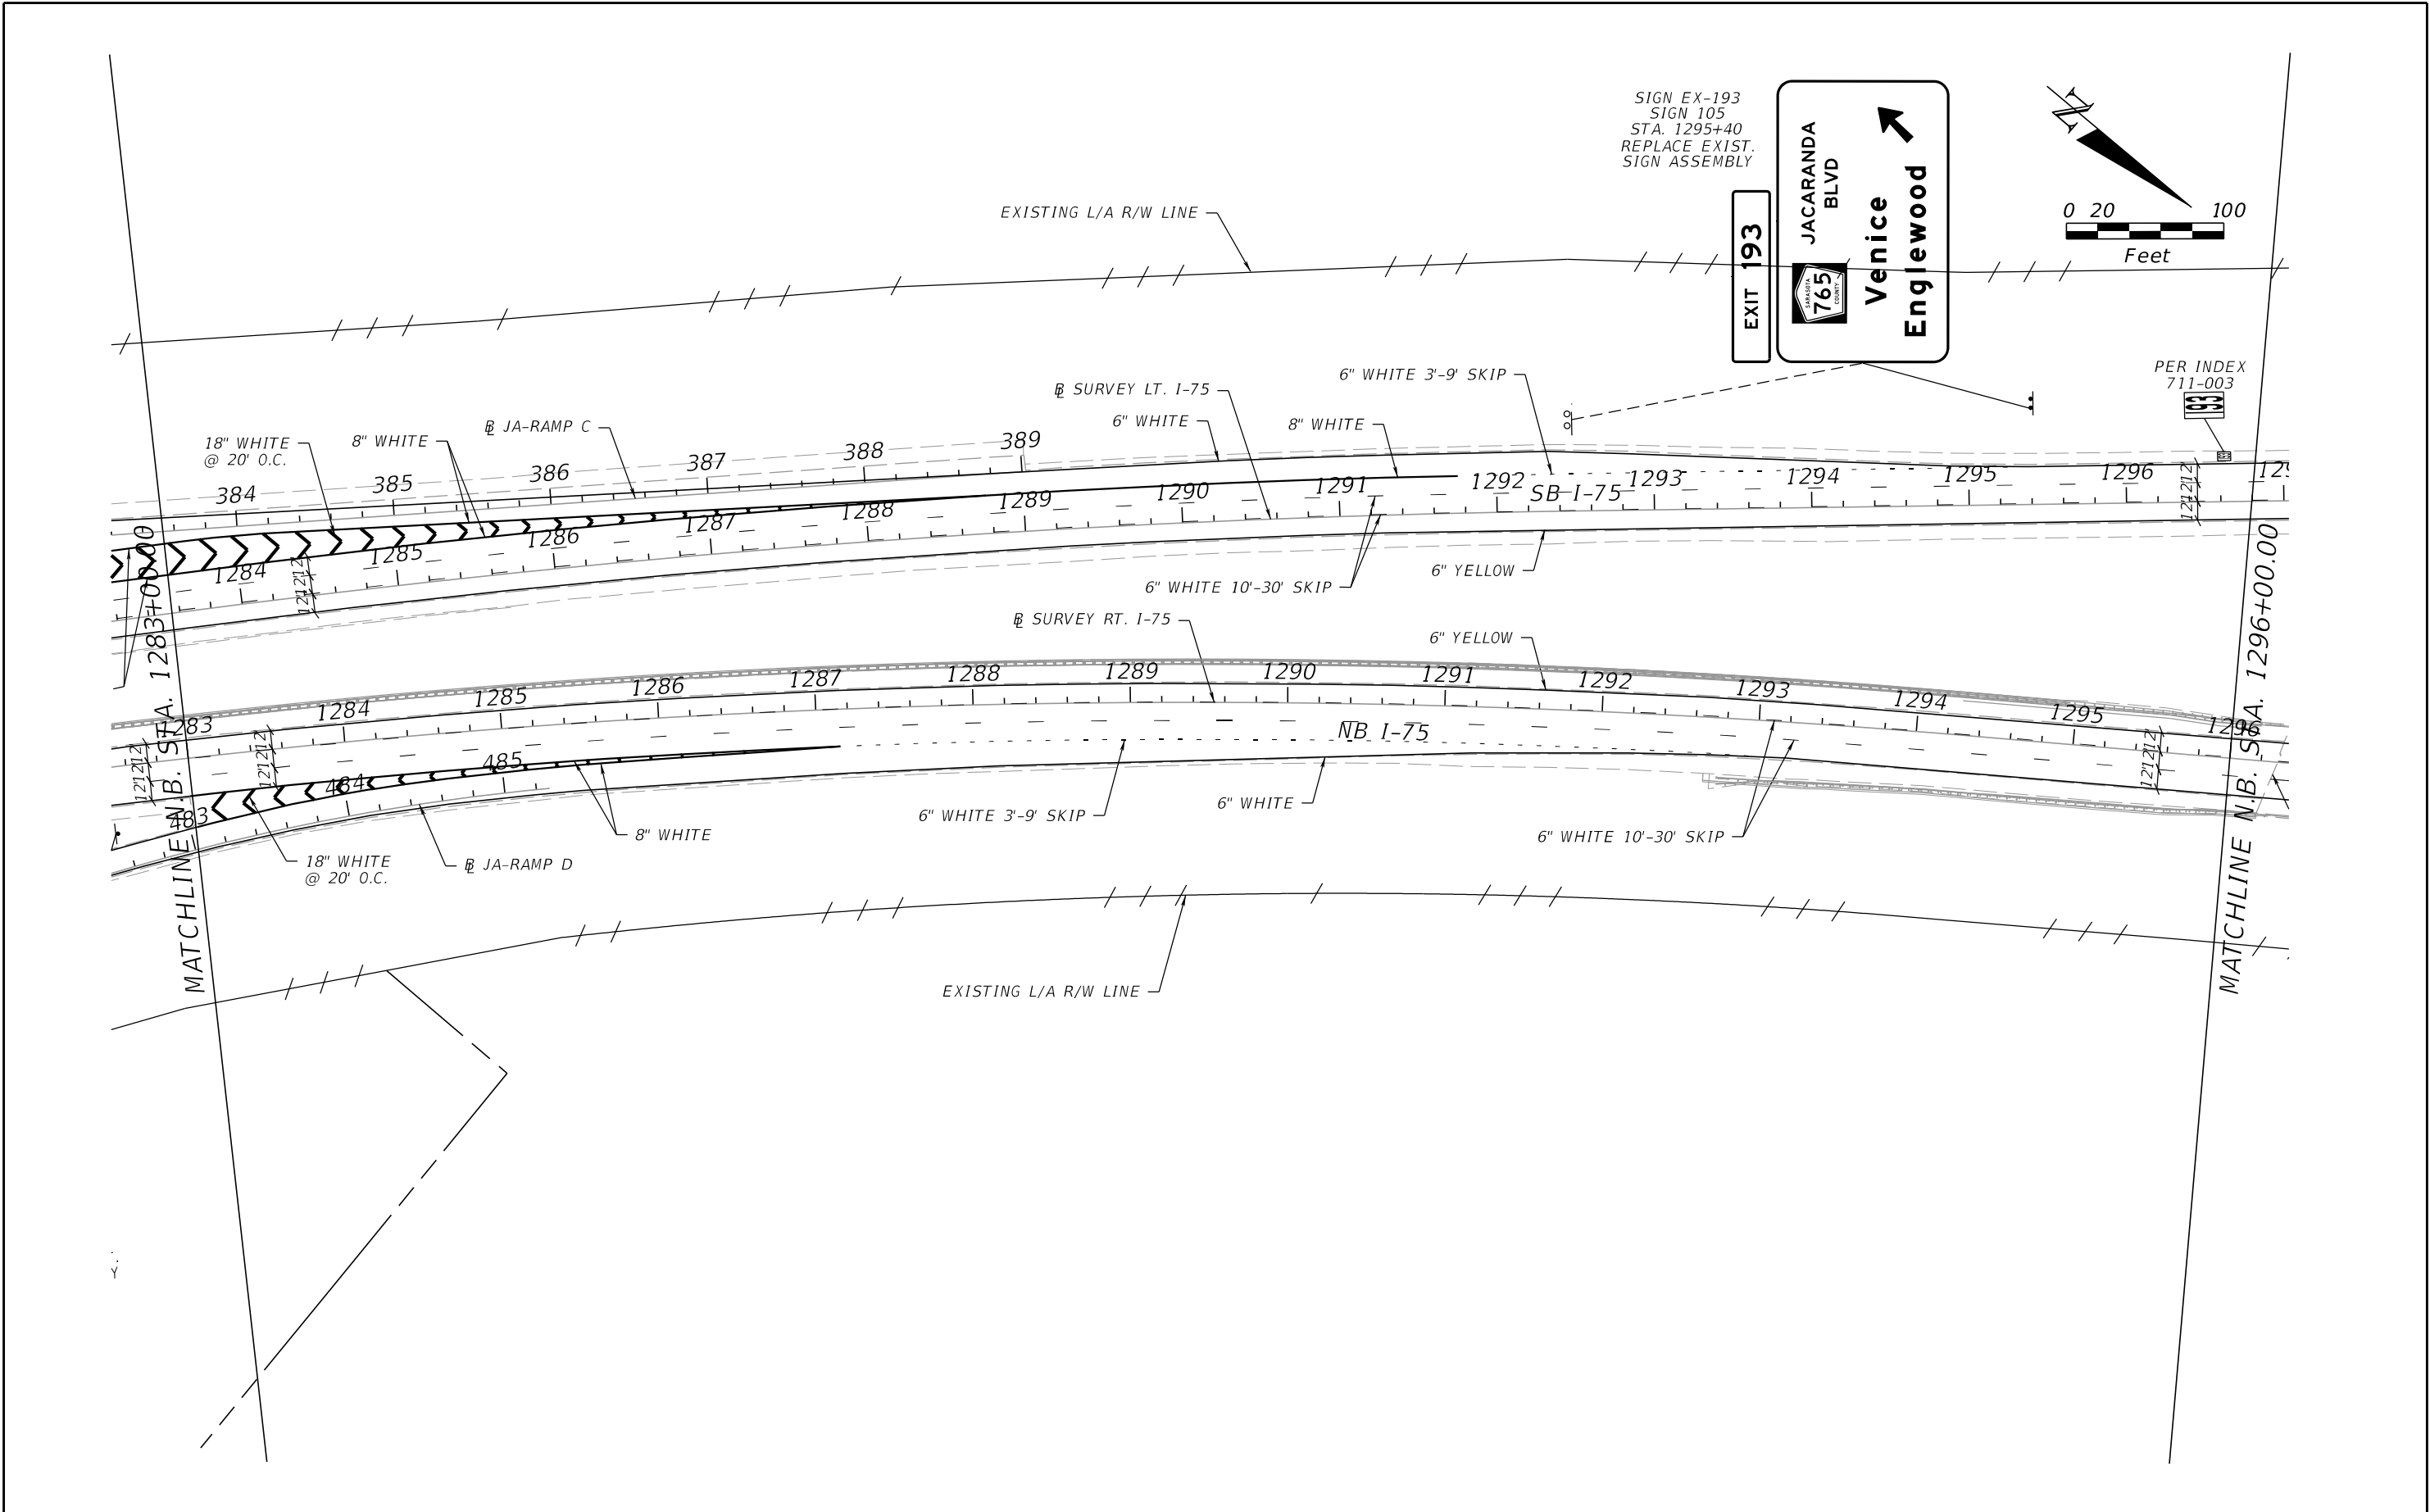

REVISIONS				ENGINEER OF RECORD	STATE OF FLORIDA DEPARTMENT OF TRANSPORTATION			SHEET NO.
DATE	DESCRIPTION	DATE	DESCRIPTION		ROAD NO.	COUNTY	FINANCIAL PROJECT ID	
				VU HOANG VU LICENSE NUMBER: 60294 STANTEC CONSULTING SERVICES INC. 300 PRIMERA BLVD, SUITE 300 LAKE MARY , FLORIDA 32746	SR 93	SARASOTA	451734-1-52-01	

THE OFFICIAL RECORD OF THIS SHEET IS THE ELECTRONIC FILE DIGITALLY SIGNED AND SEALED UNDER RULE 61G15-23.004, F.A.C.

MATCHLINE N.B. STA. 1296+00.00

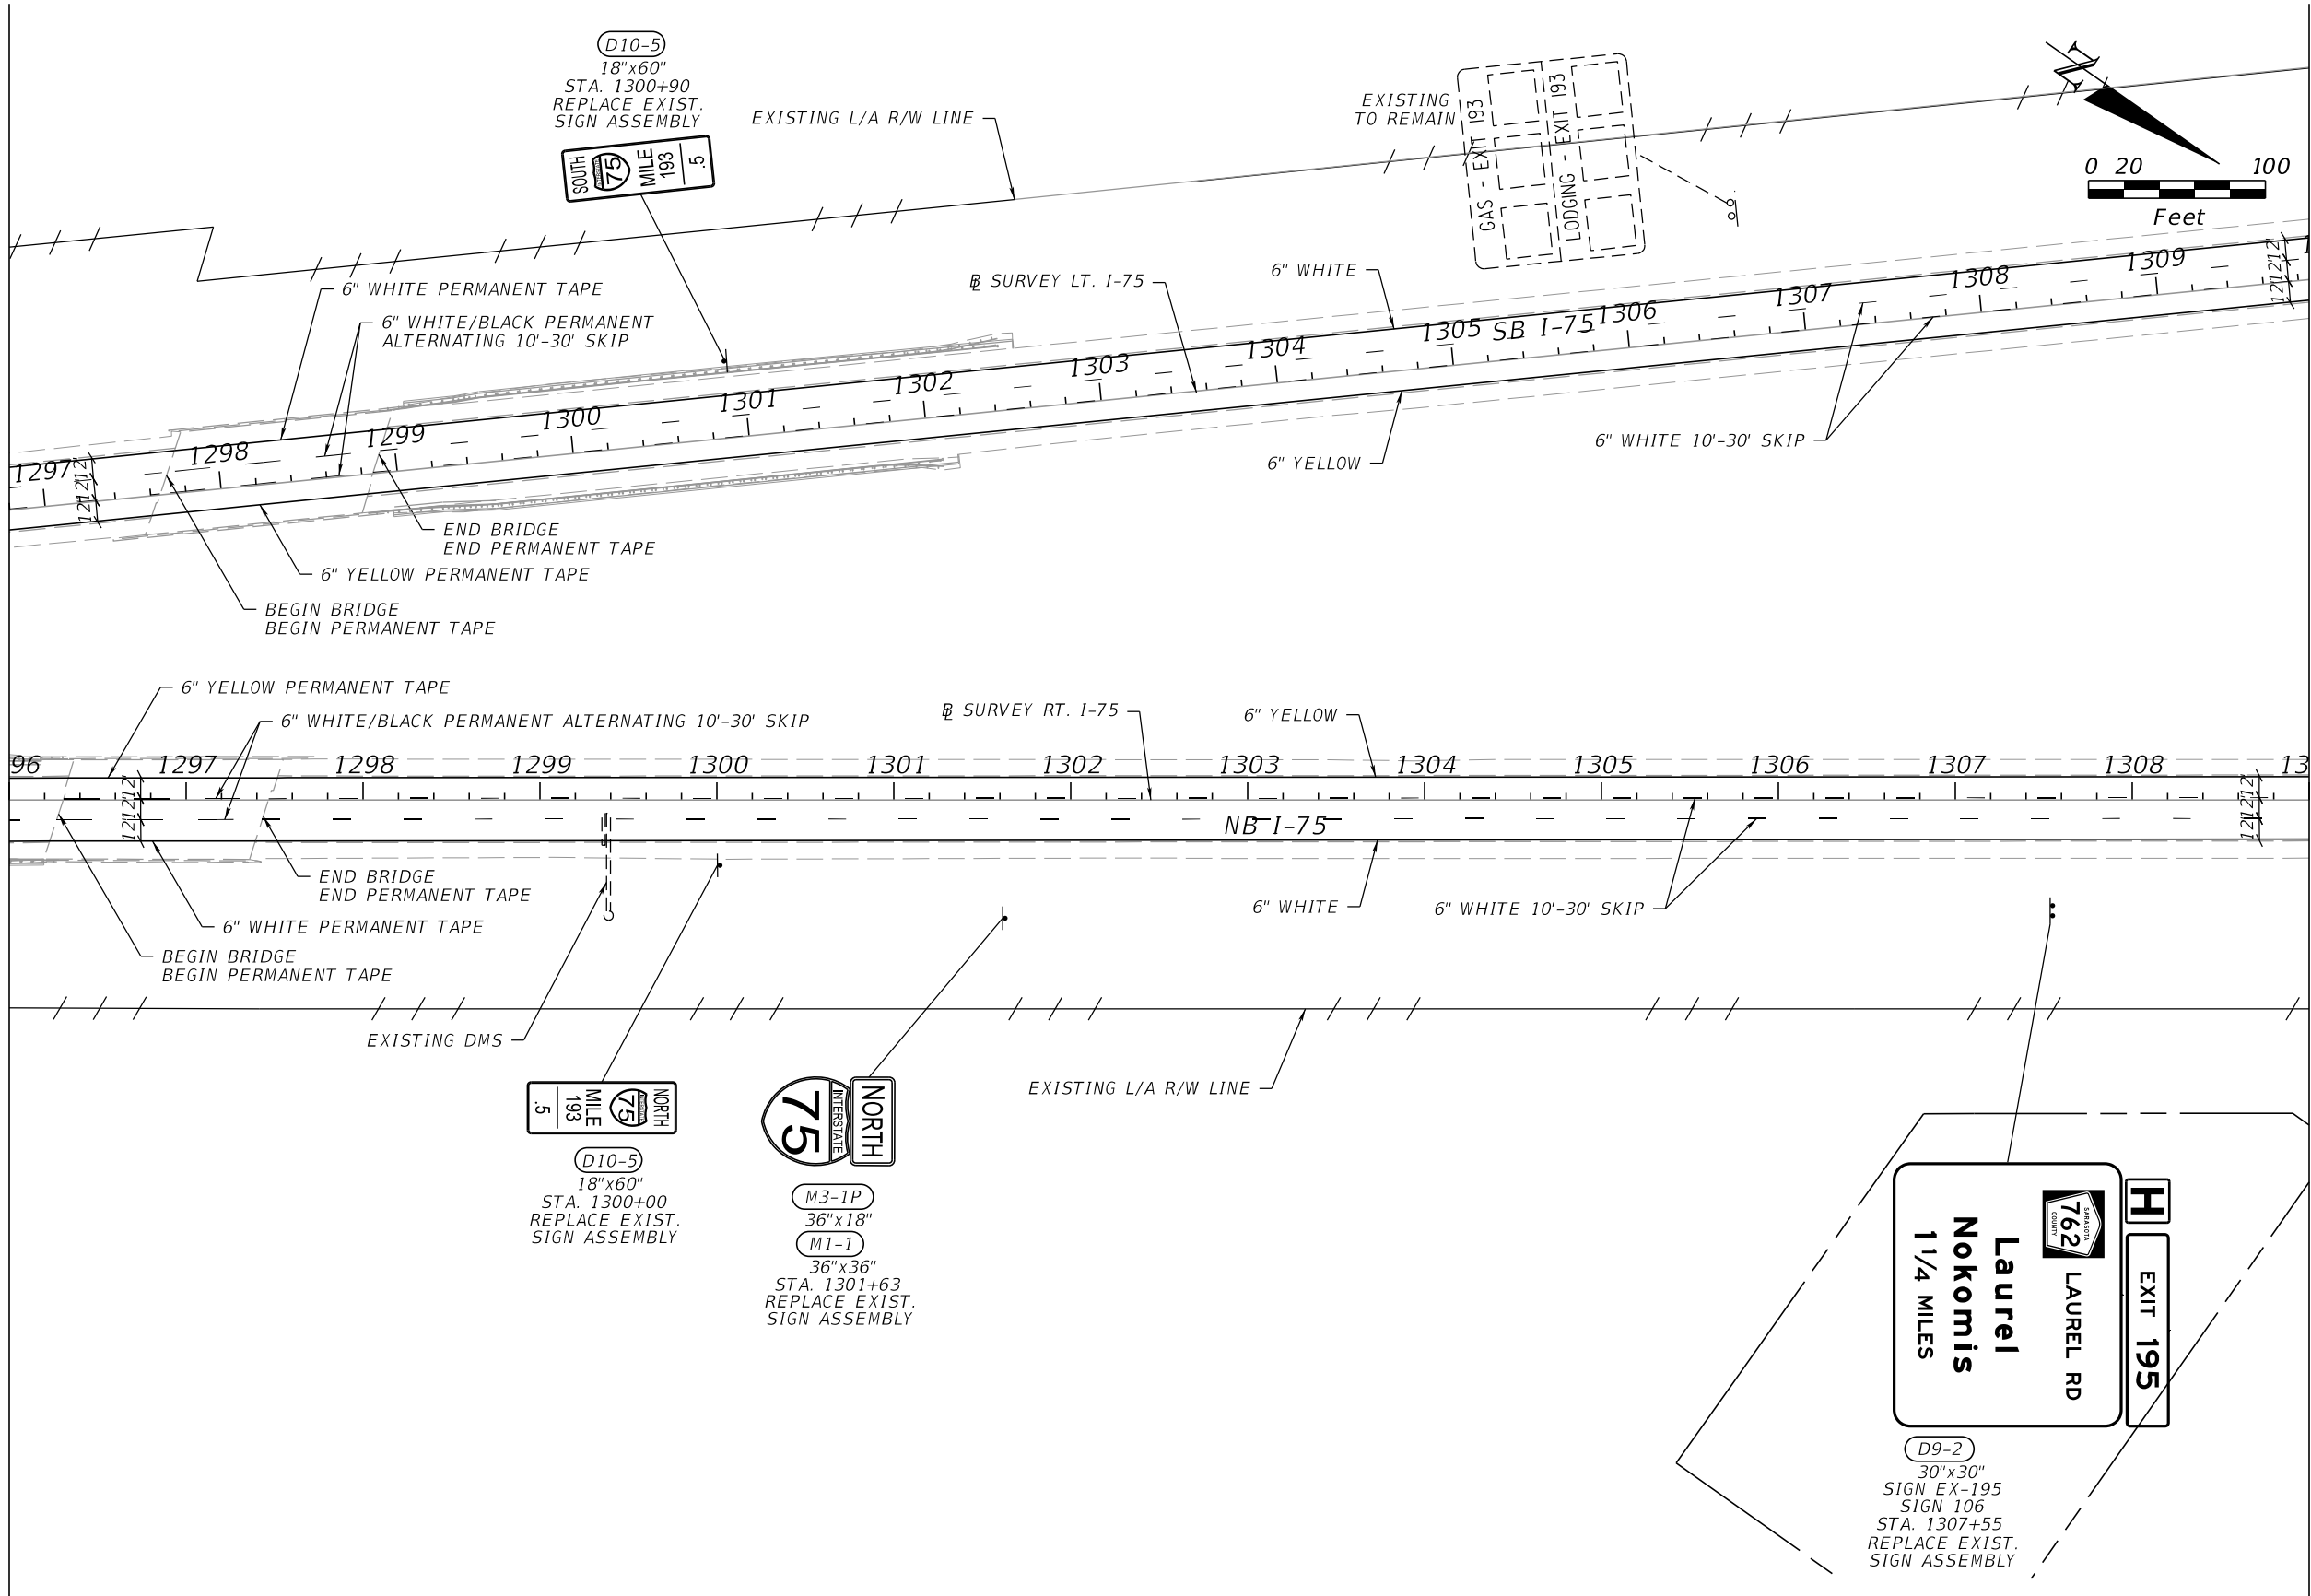


MATCHLINE N.B. STA. 1309+00.00

REVISIONS				ENGINEER OF RECORD	STATE OF FLORIDA DEPARTMENT OF TRANSPORTATION			SHEET NO.
DATE	DESCRIPTION	DATE	DESCRIPTION		ROAD NO.	COUNTY	FINANCIAL PROJECT ID	
					SR 93	SARASOTA	451734-1-52-01	

RFP CONCEPT PLANS
SIGNING & PAVEMENT MARKING


MATCHLINE N.B. STA. 1309+00.00

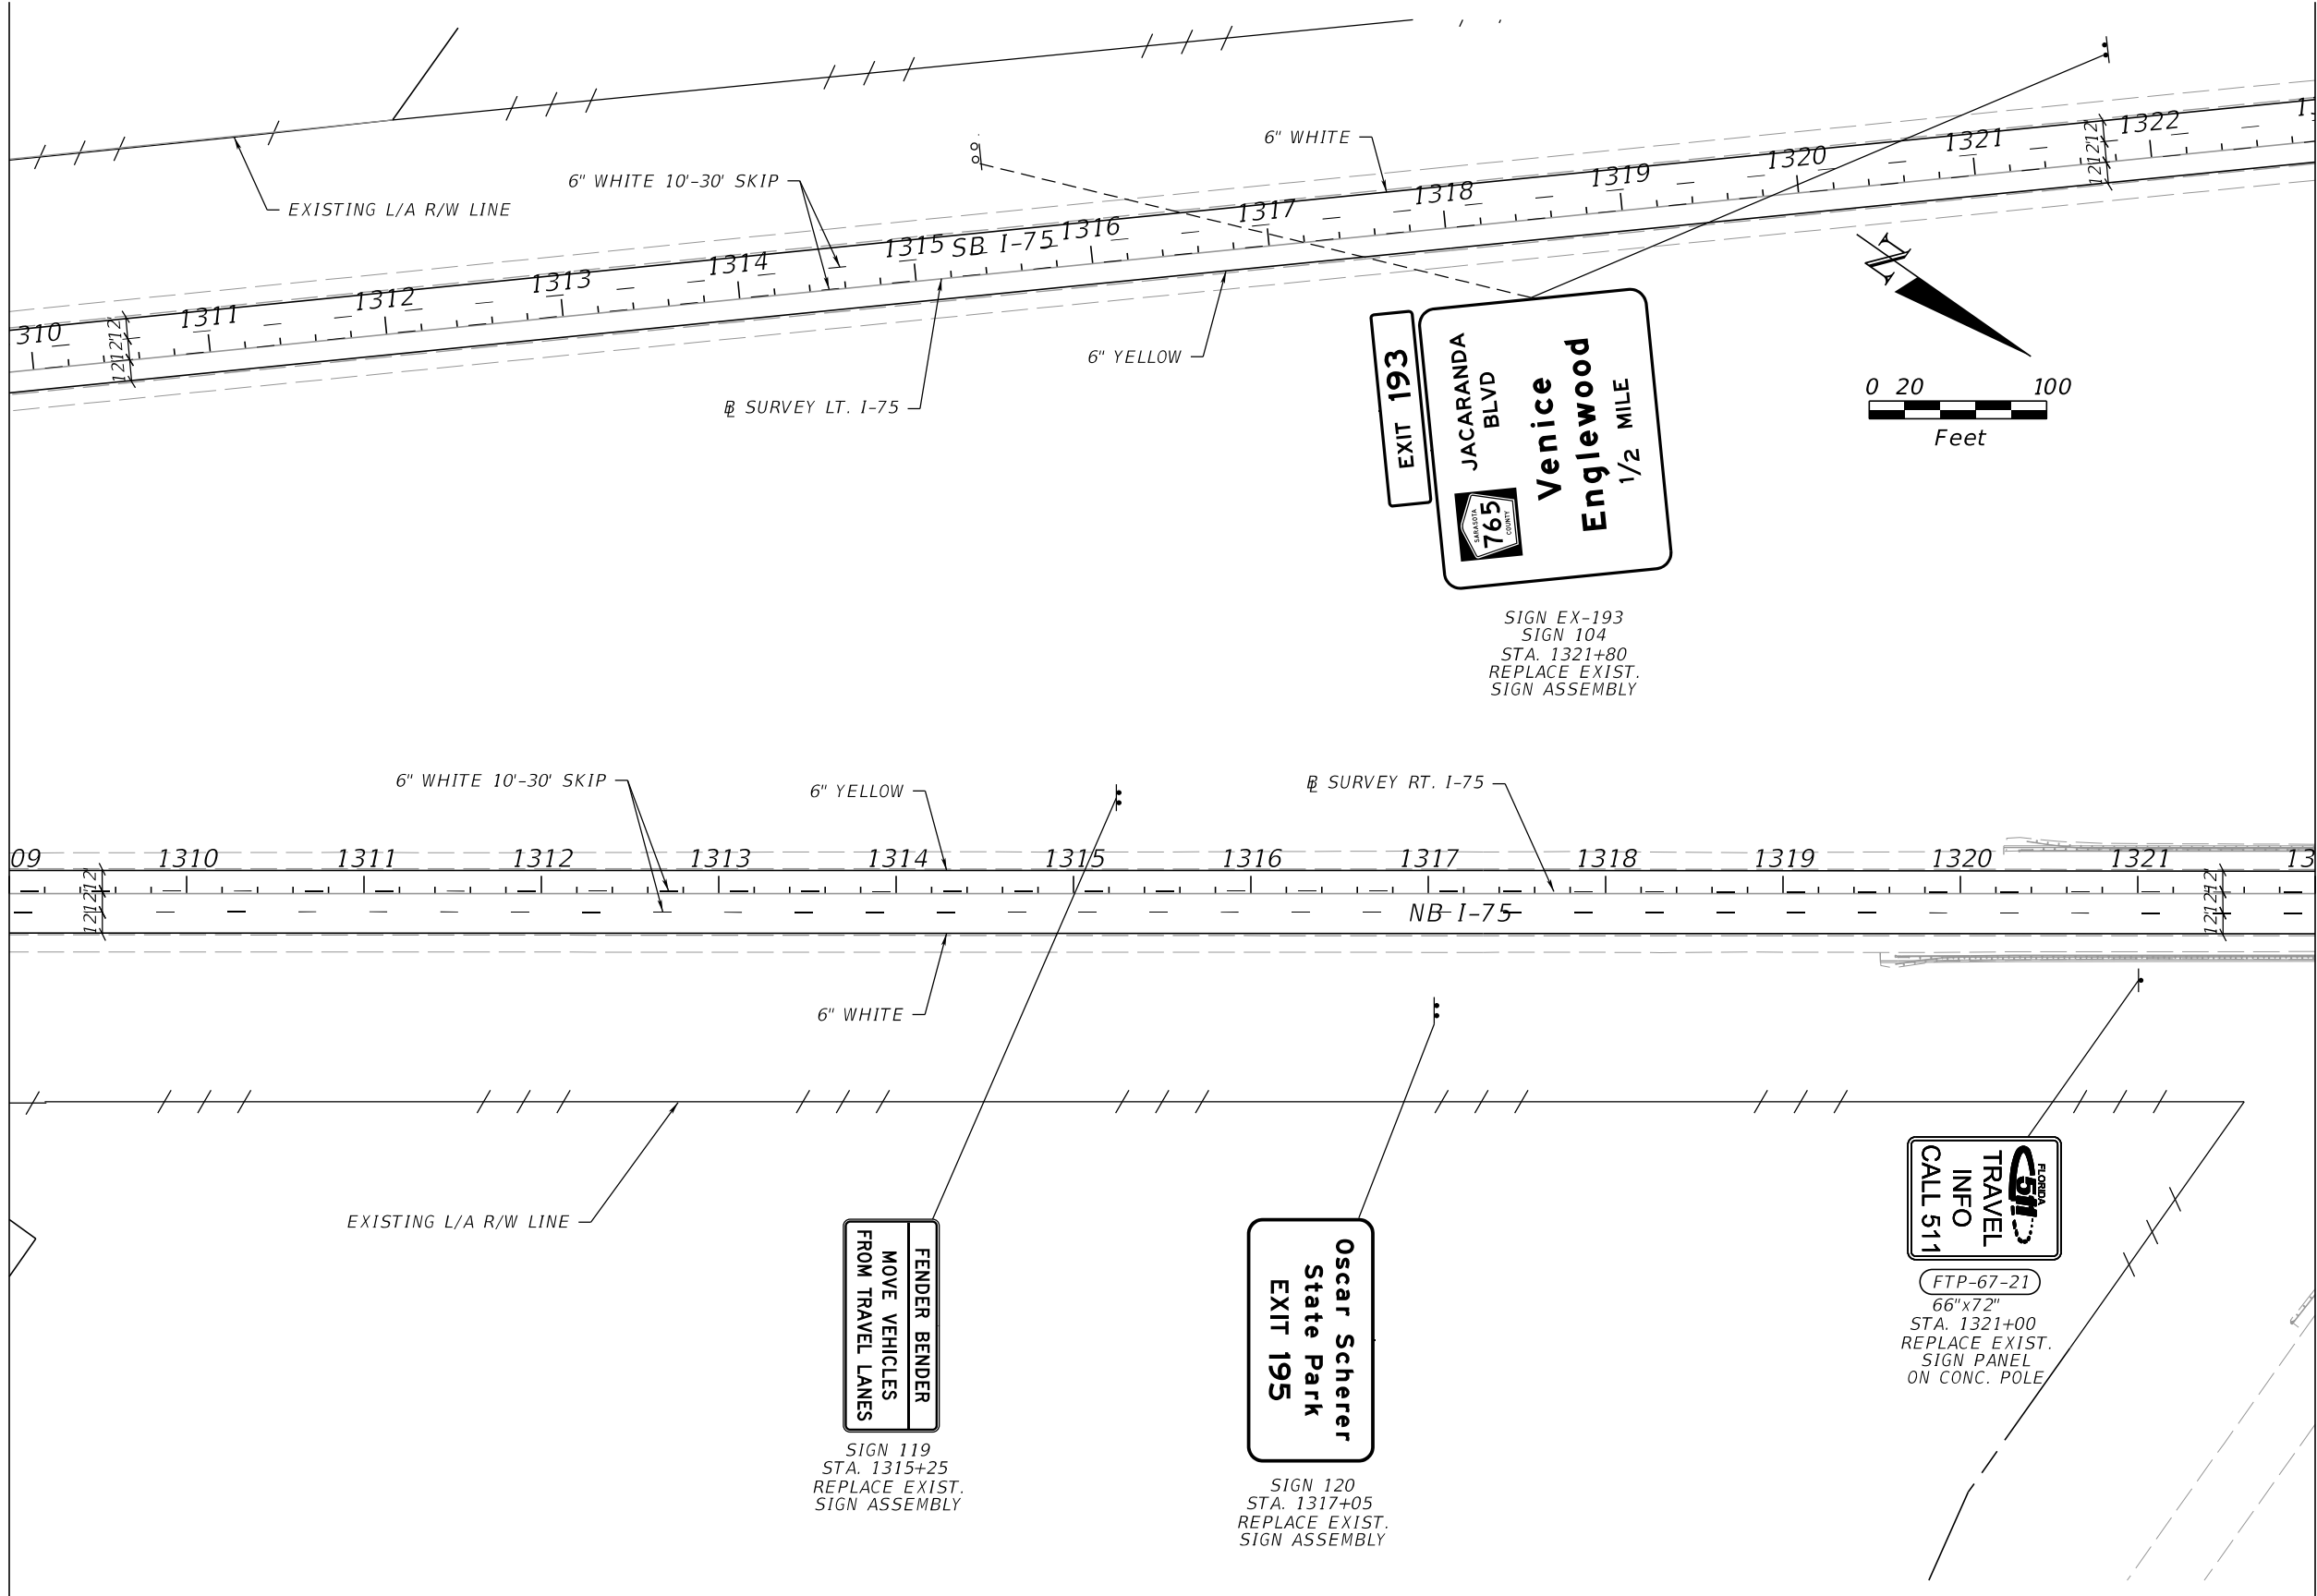

MATCHLINE N.B. STA. 1322+00.00

REVISIONS				ENGINEER OF RECORD		STATE OF FLORIDA DEPARTMENT OF TRANSPORTATION			RFP CONCEPT PLANS SIGNING & PAVEMENT MARKING	SHEET NO.
DATE	DESCRIPTION	DATE	DESCRIPTION	VU HOANG VU LICENSE NUMBER: 60294 STANTEC CONSULTING SERVICES INC. 300 PRIMERA BLVD, SUITE 300 LAKE MARY , FLORIDA 32746		ROAD NO.	COUNTY	FINANCIAL PROJECT ID		
						SR 93	SARASOTA	451734-1-52-01		

MATCHLINE N.B. STA. 1322+00.00

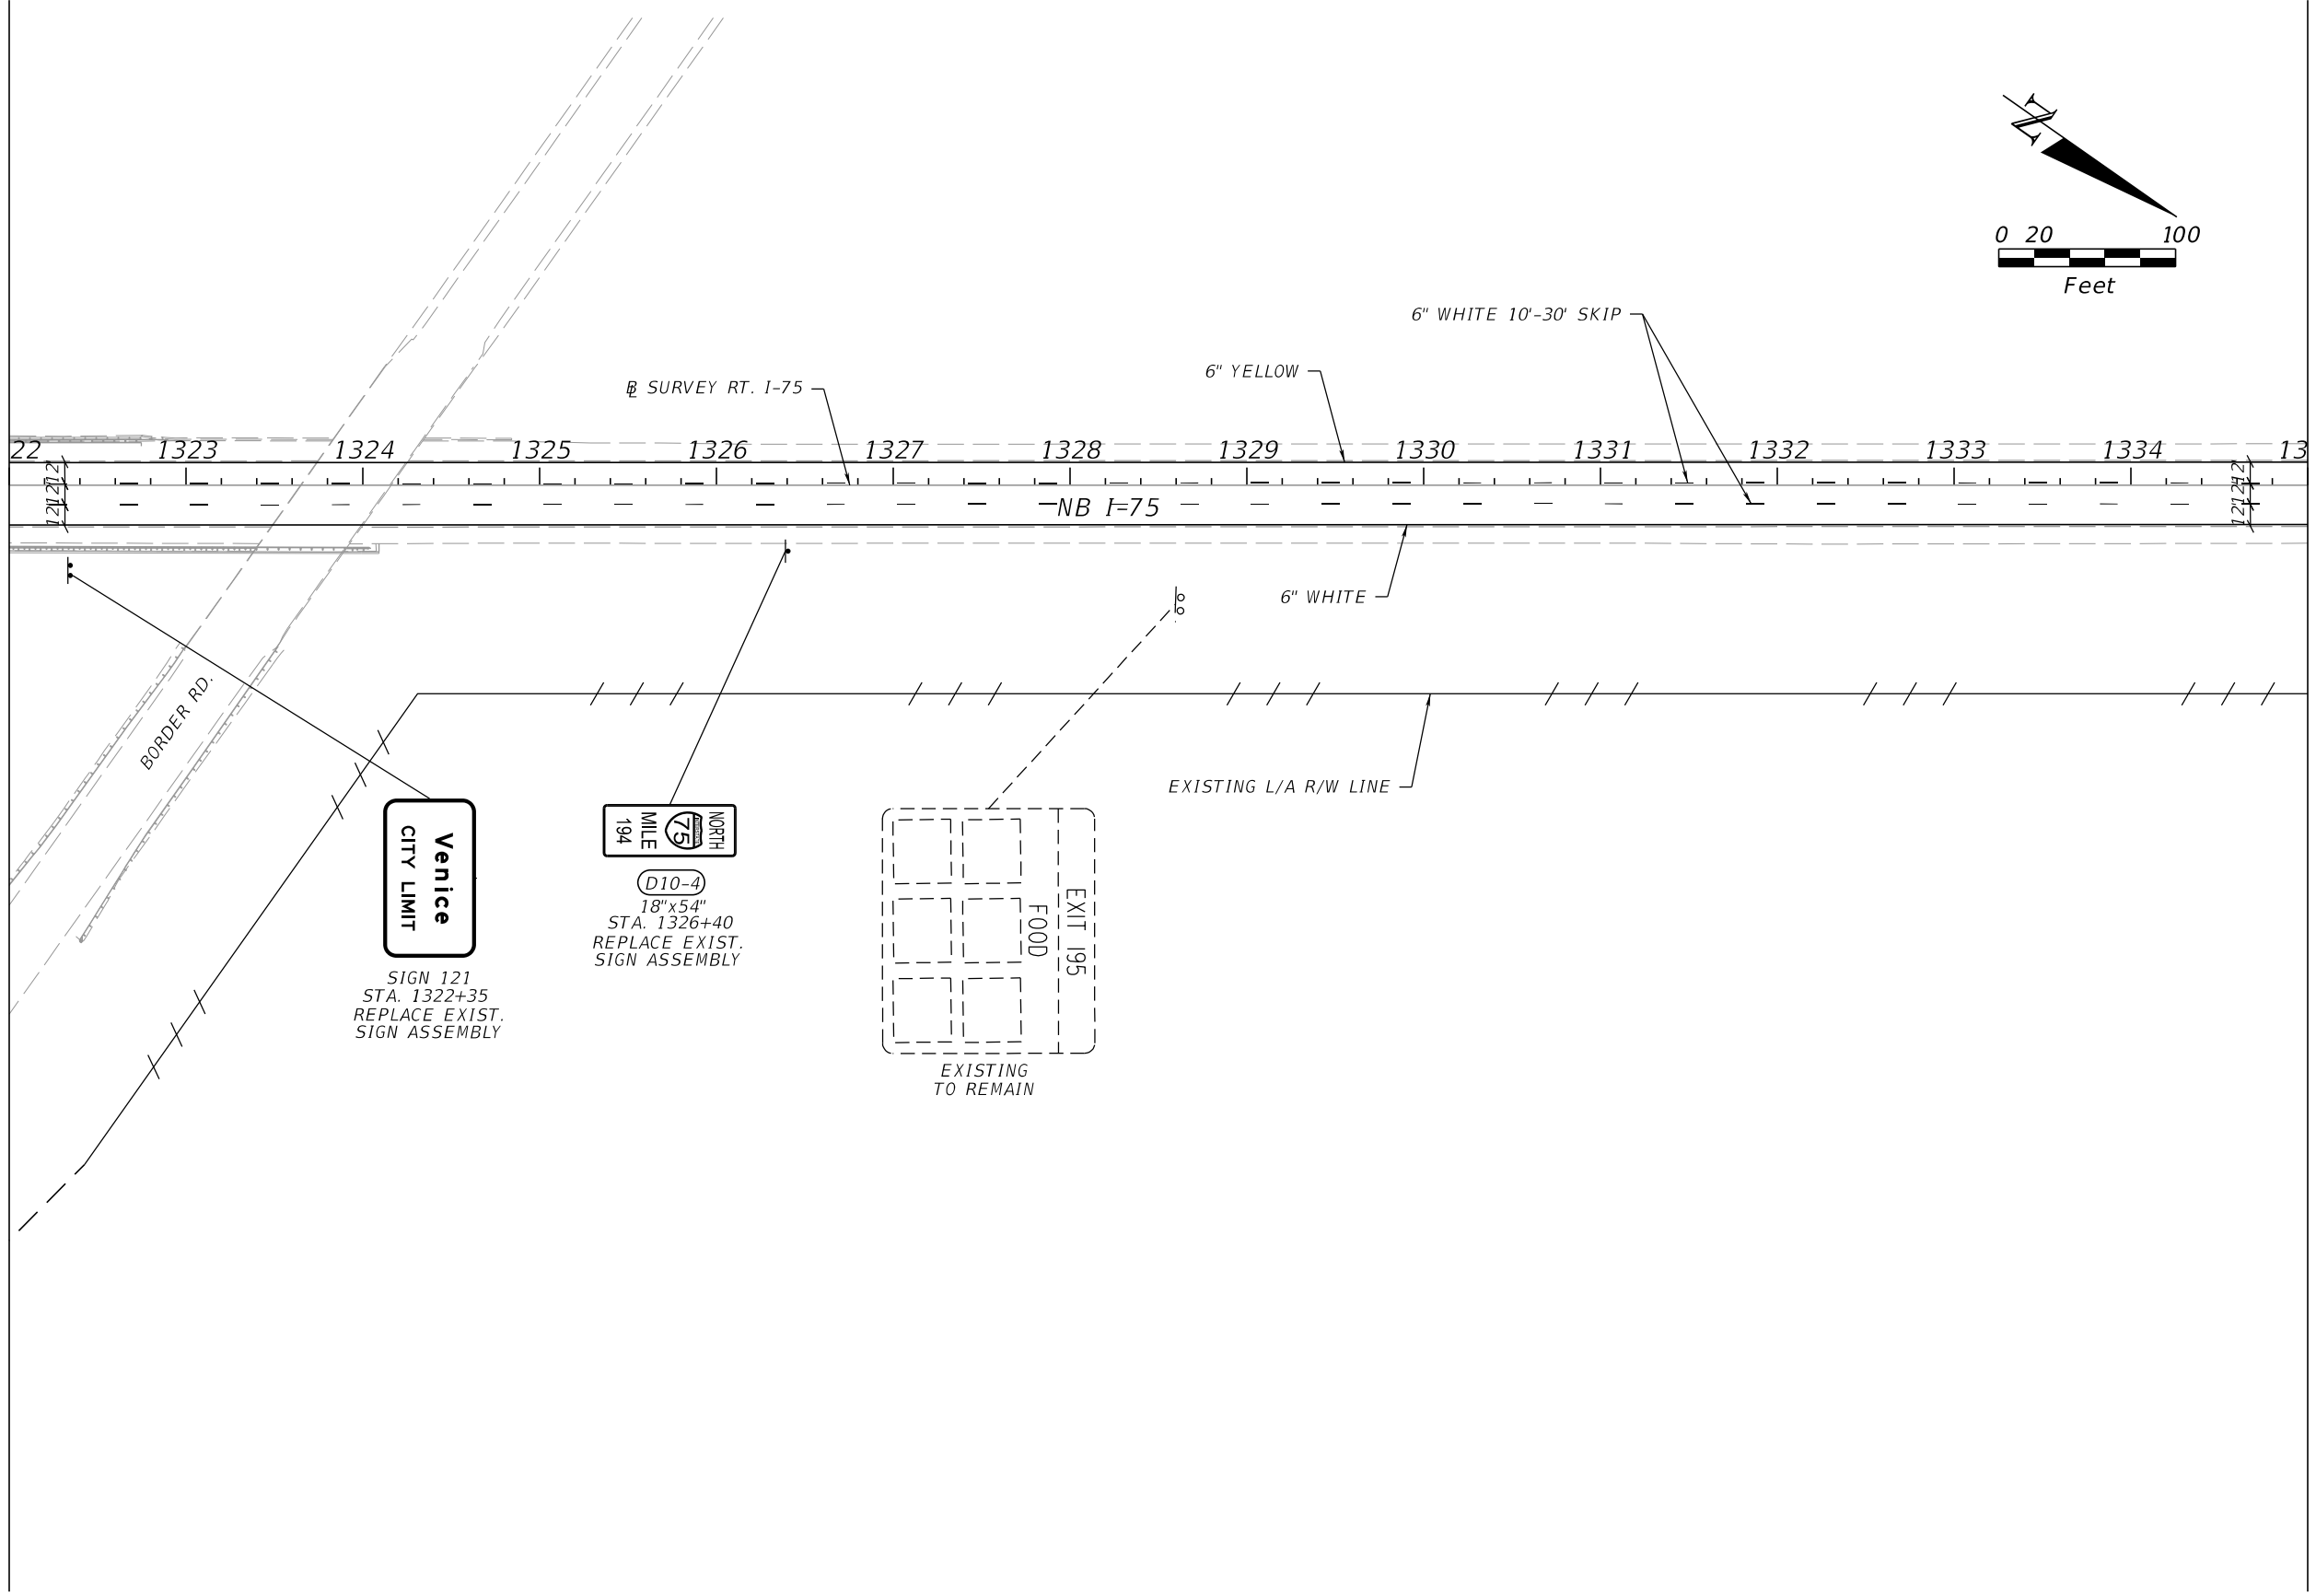


MATCHLINE N.B. STA. 1335+00.00

REVISIONS				ENGINEER OF RECORD	STATE OF FLORIDA DEPARTMENT OF TRANSPORTATION			RFP CONCEPT PLANS SIGNING & PAVEMENT MARKING N.B. LANES	SHEET NO.
DATE	DESCRIPTION	DATE	DESCRIPTION		ROAD NO.	COUNTY	FINANCIAL PROJECT ID		
					SR 93	SARASOTA	451734-1-52-01		

VU HOANG VU
LICENSE NUMBER: 60294
STANTEC CONSULTING SERVICES INC.
300 PRIMERA BLVD, SUITE 300
LAKE MARY , FLORIDA 32746

MATCHLINE S.B. STA. 1322+00.00

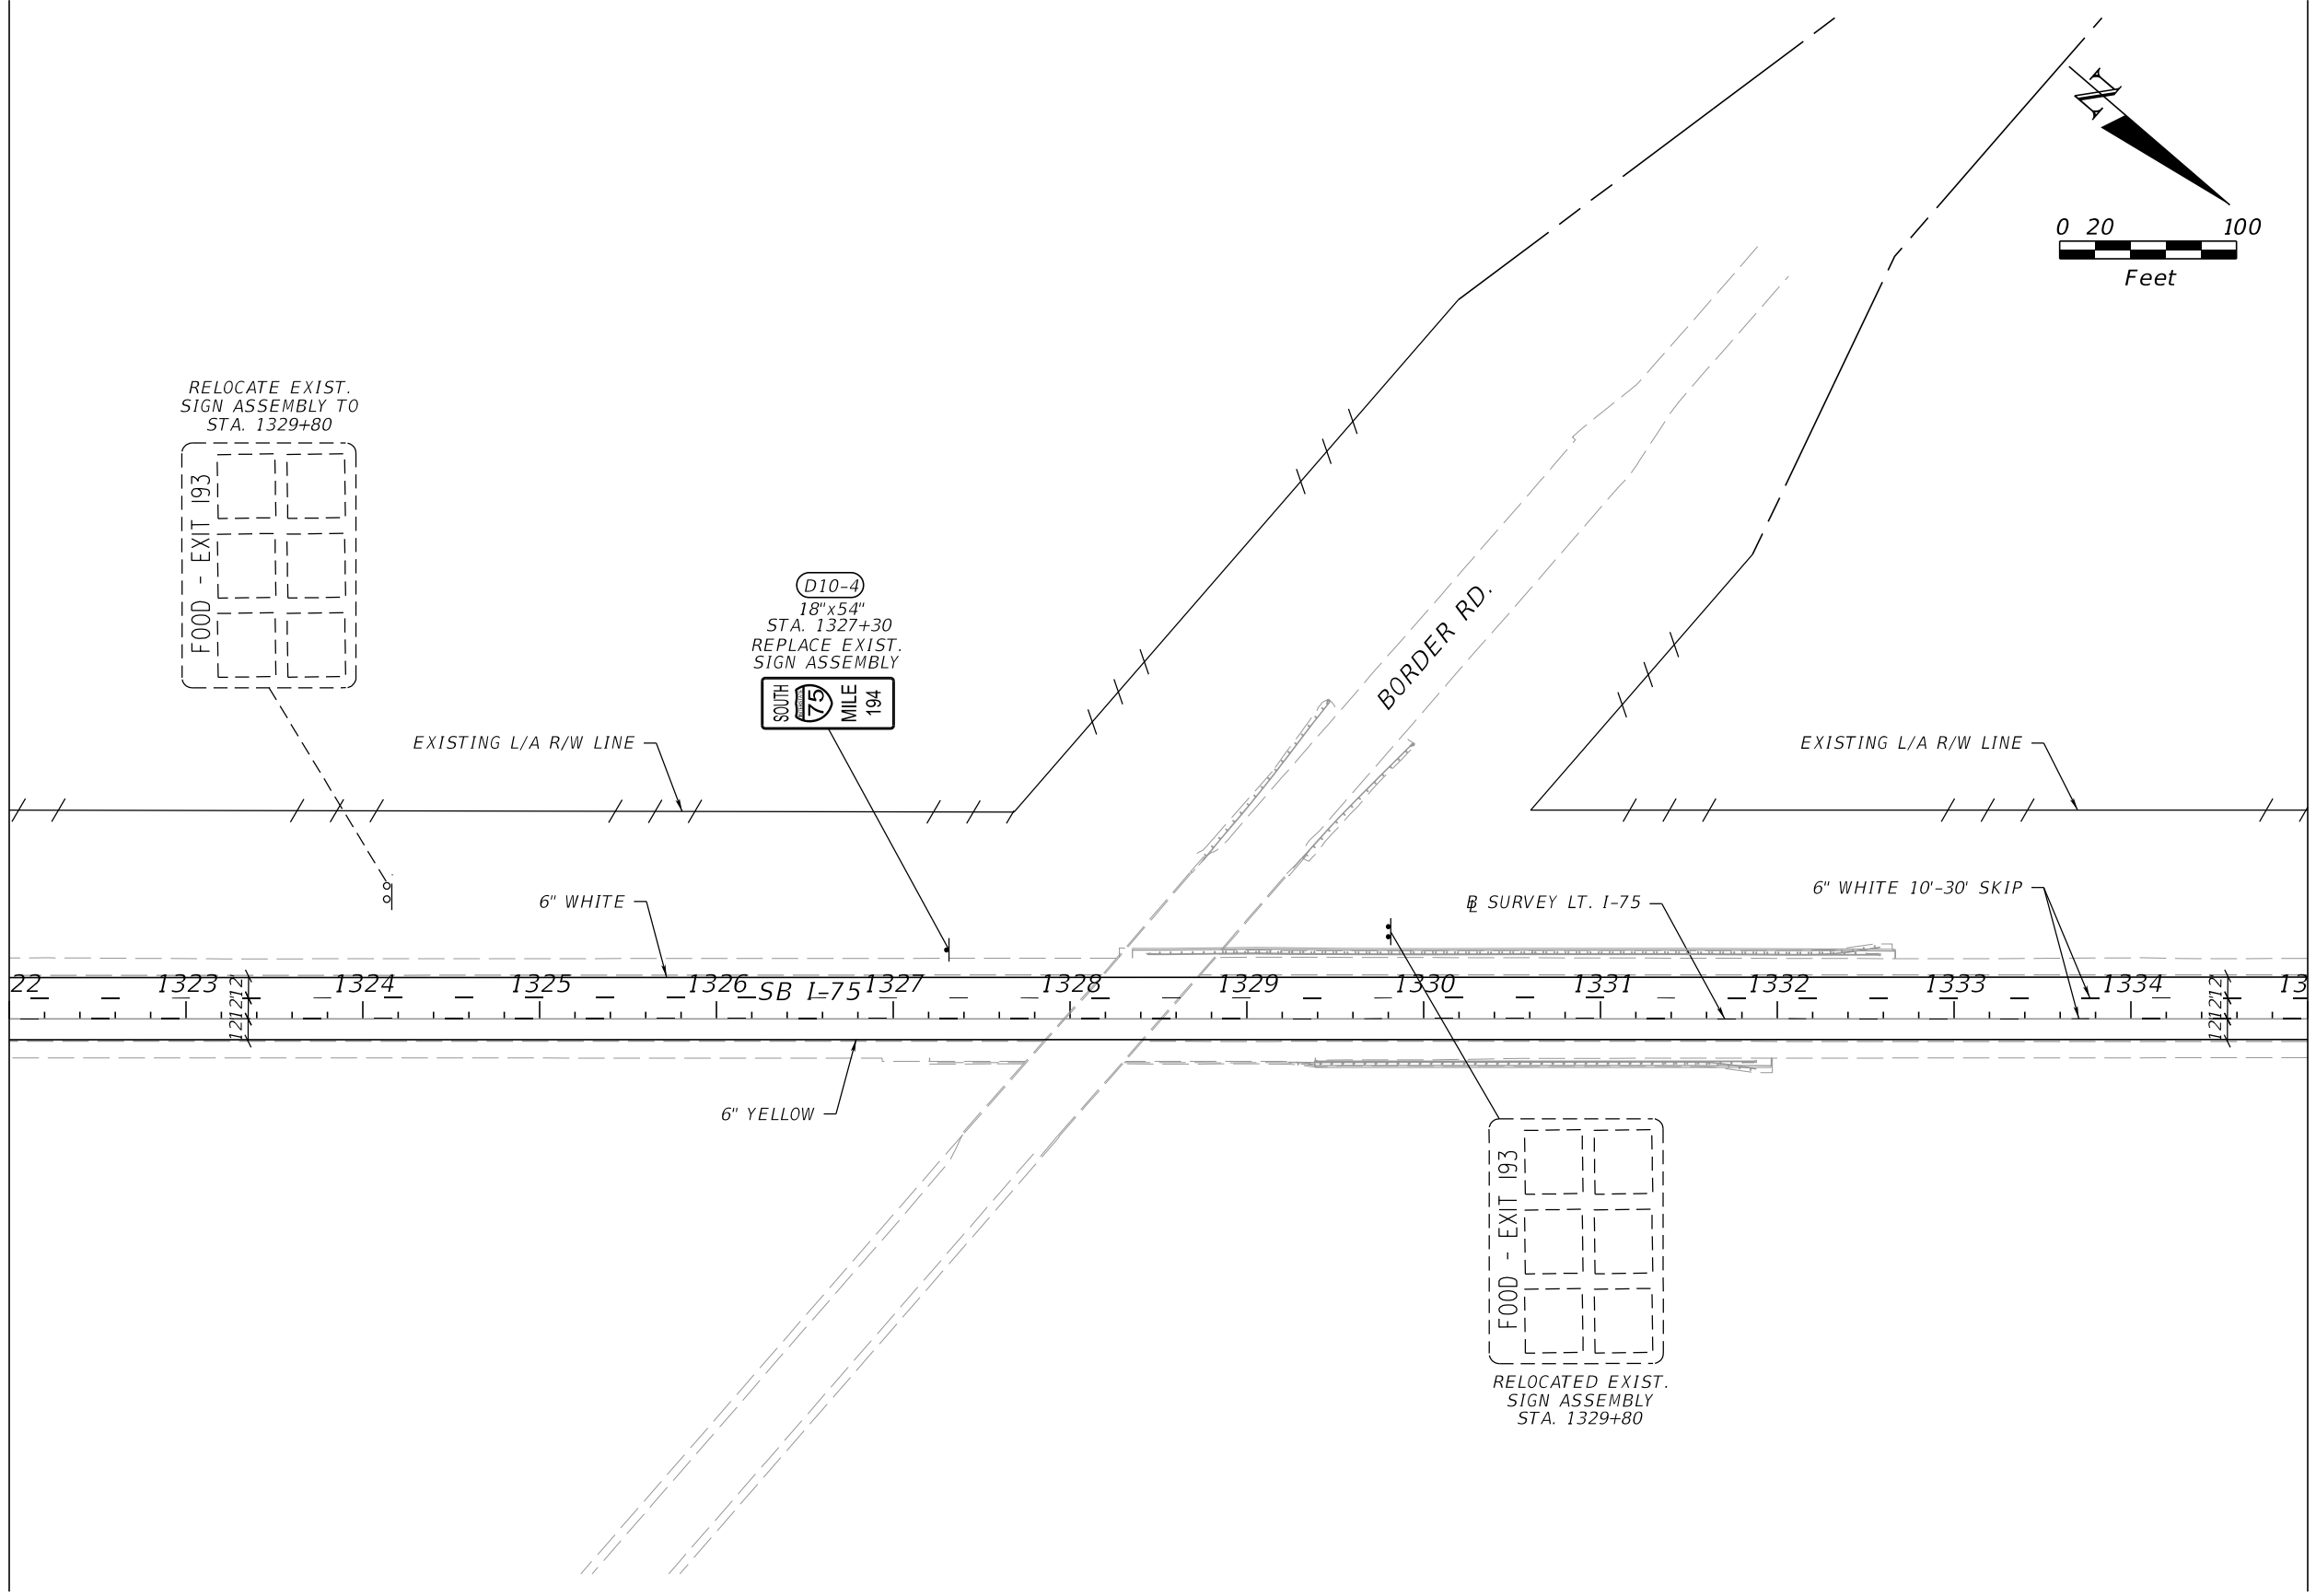


MATCHLINE S.B. STA. 1335+00.00

REVISIONS				ENGINEER OF RECORD		STATE OF FLORIDA DEPARTMENT OF TRANSPORTATION			RFP CONCEPT PLANS SIGNING & PAVEMENT MARKING S.B. LANES	SHEET NO.
DATE	DESCRIPTION	DATE	DESCRIPTION	VU HOANG VU LICENSE NUMBER: 60294 STANTEC CONSULTING SERVICES INC. 300 PRIMERA BLVD, SUITE 300 LAKE MARY , FLORIDA 32746		ROAD NO.	COUNTY	FINANCIAL PROJECT ID		
						SR 93	SARASOTA	451734-1-52-01		

THE OFFICIAL RECORD OF THIS SHEET IS THE ELECTRONIC FILE DIGITALLY SIGNED AND SEALED UNDER RULE 61G15-23.004, F.A.C.

MATCHLINE N.B. STA. 1335+00.00

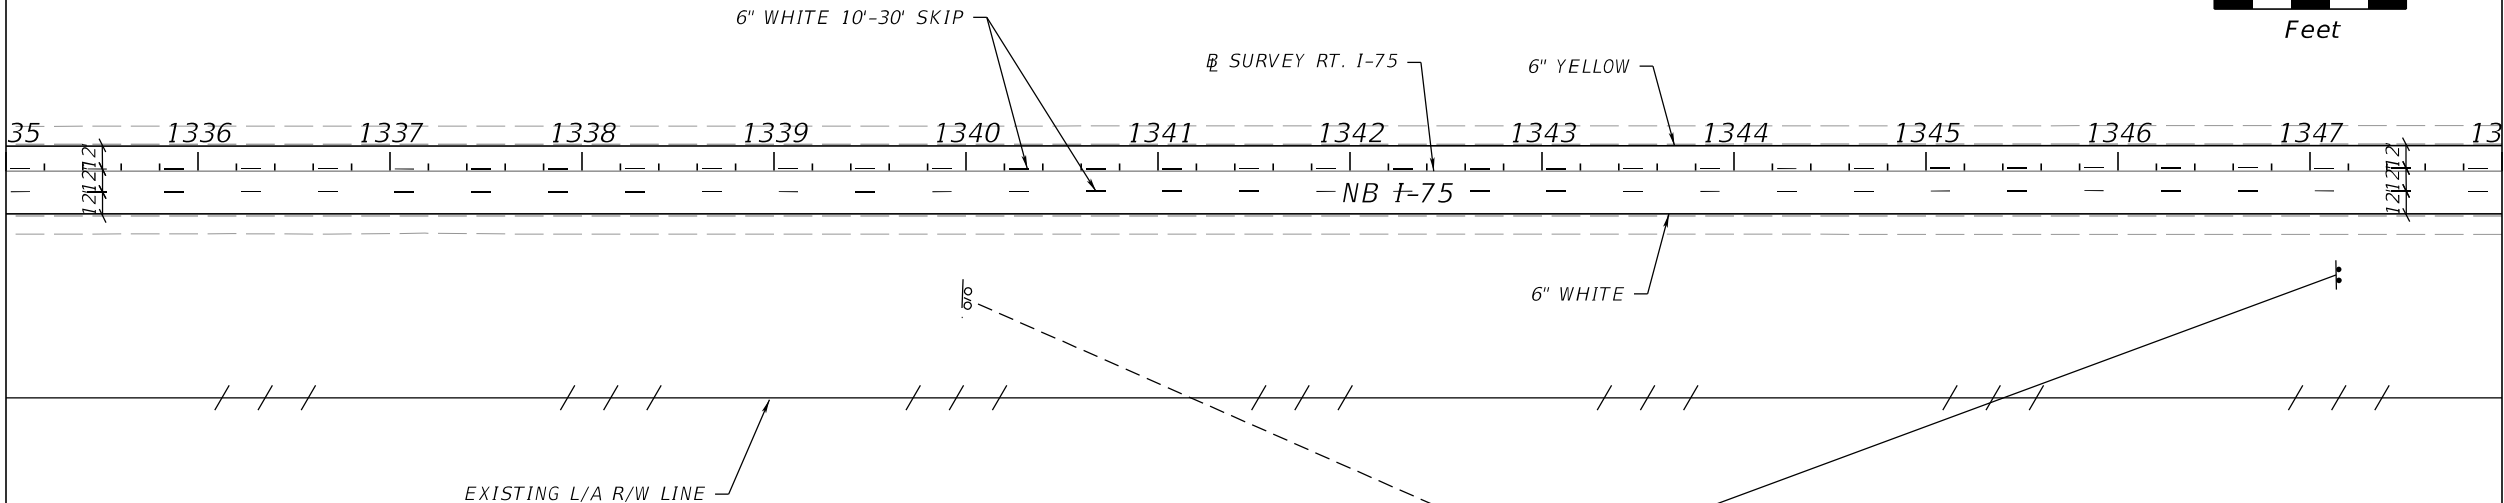

MATCHLINE N.B. STA. 1348+00.00

LAUREL RD

762

SR

Laurel

Nokomis

1/2 MILE

H

EXIT 195

D9-2
30"x30"
SIGN EX-195
SIGN 107
STA. 1347+15
REPLACE EXIST.
SIGN ASSEMBLY

REVISIONS				ENGINEER OF RECORD	STATE OF FLORIDA DEPARTMENT OF TRANSPORTATION			RFP CONCEPT PLANS SIGNING & PAVEMENT MARKING N.B. LANES	SHEET NO.
DATE	DESCRIPTION	DATE	DESCRIPTION		ROAD NO.	COUNTY	FINANCIAL PROJECT ID		
				VU HOANG VU LICENSE NUMBER: 60294 STANTEC CONSULTING SERVICES INC. 300 PRIMERA BLVD, SUITE 300 LAKE MARY , FLORIDA 32746	SR 93	SARASOTA	451734-1-52-01		

THE OFFICIAL RECORD OF THIS SHEET IS THE ELECTRONIC FILE DIGITALLY SIGNED AND SEALED UNDER RULE 61G15-23.004, F.A.C.

MATCHLINE S.B. STA. 1335+00.00

2

EXISTING L/A R/W LINE

6" WHITE

BL SURVEY LT. I-75

6" YELLOW

SB I-75


SIGN 119
STA. 1342+25
REPLACE EXIST.
SIGN ASSEMBLY

FENDER BENDER
MOVE VEHICLES
FROM TRAVEL LANES

SIGN 117
STA. 1343+65
REPLACE EXIST.
SIGN ASSEMBLY

NO TRUCKS
LEFT LANE

6" WHITE 10'-30' SKIP

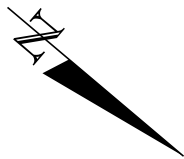


0 20 100
Feet

MATCHLINE S.B. STA. 1348+00.00

REVISIONS				ENGINEER OF RECORD		STATE OF FLORIDA DEPARTMENT OF TRANSPORTATION			RFP CONCEPT PLANS SIGNING & PAVEMENT MARKING S.B. LANES	SHEET NO.
DATE	DESCRIPTION	DATE	DESCRIPTION	VU HOANG VU LICENSE NUMBER: 60294 STANTEC CONSULTING SERVICES INC. 300 PRIMERA BLVD, SUITE 300 LAKE MARY , FLORIDA 32746		ROAD NO.	COUNTY	FINANCIAL PROJECT ID		
						SR 93	SARASOTA	451734-1-52-01		

MATCHLINE N.B. STA. 1348+00.00

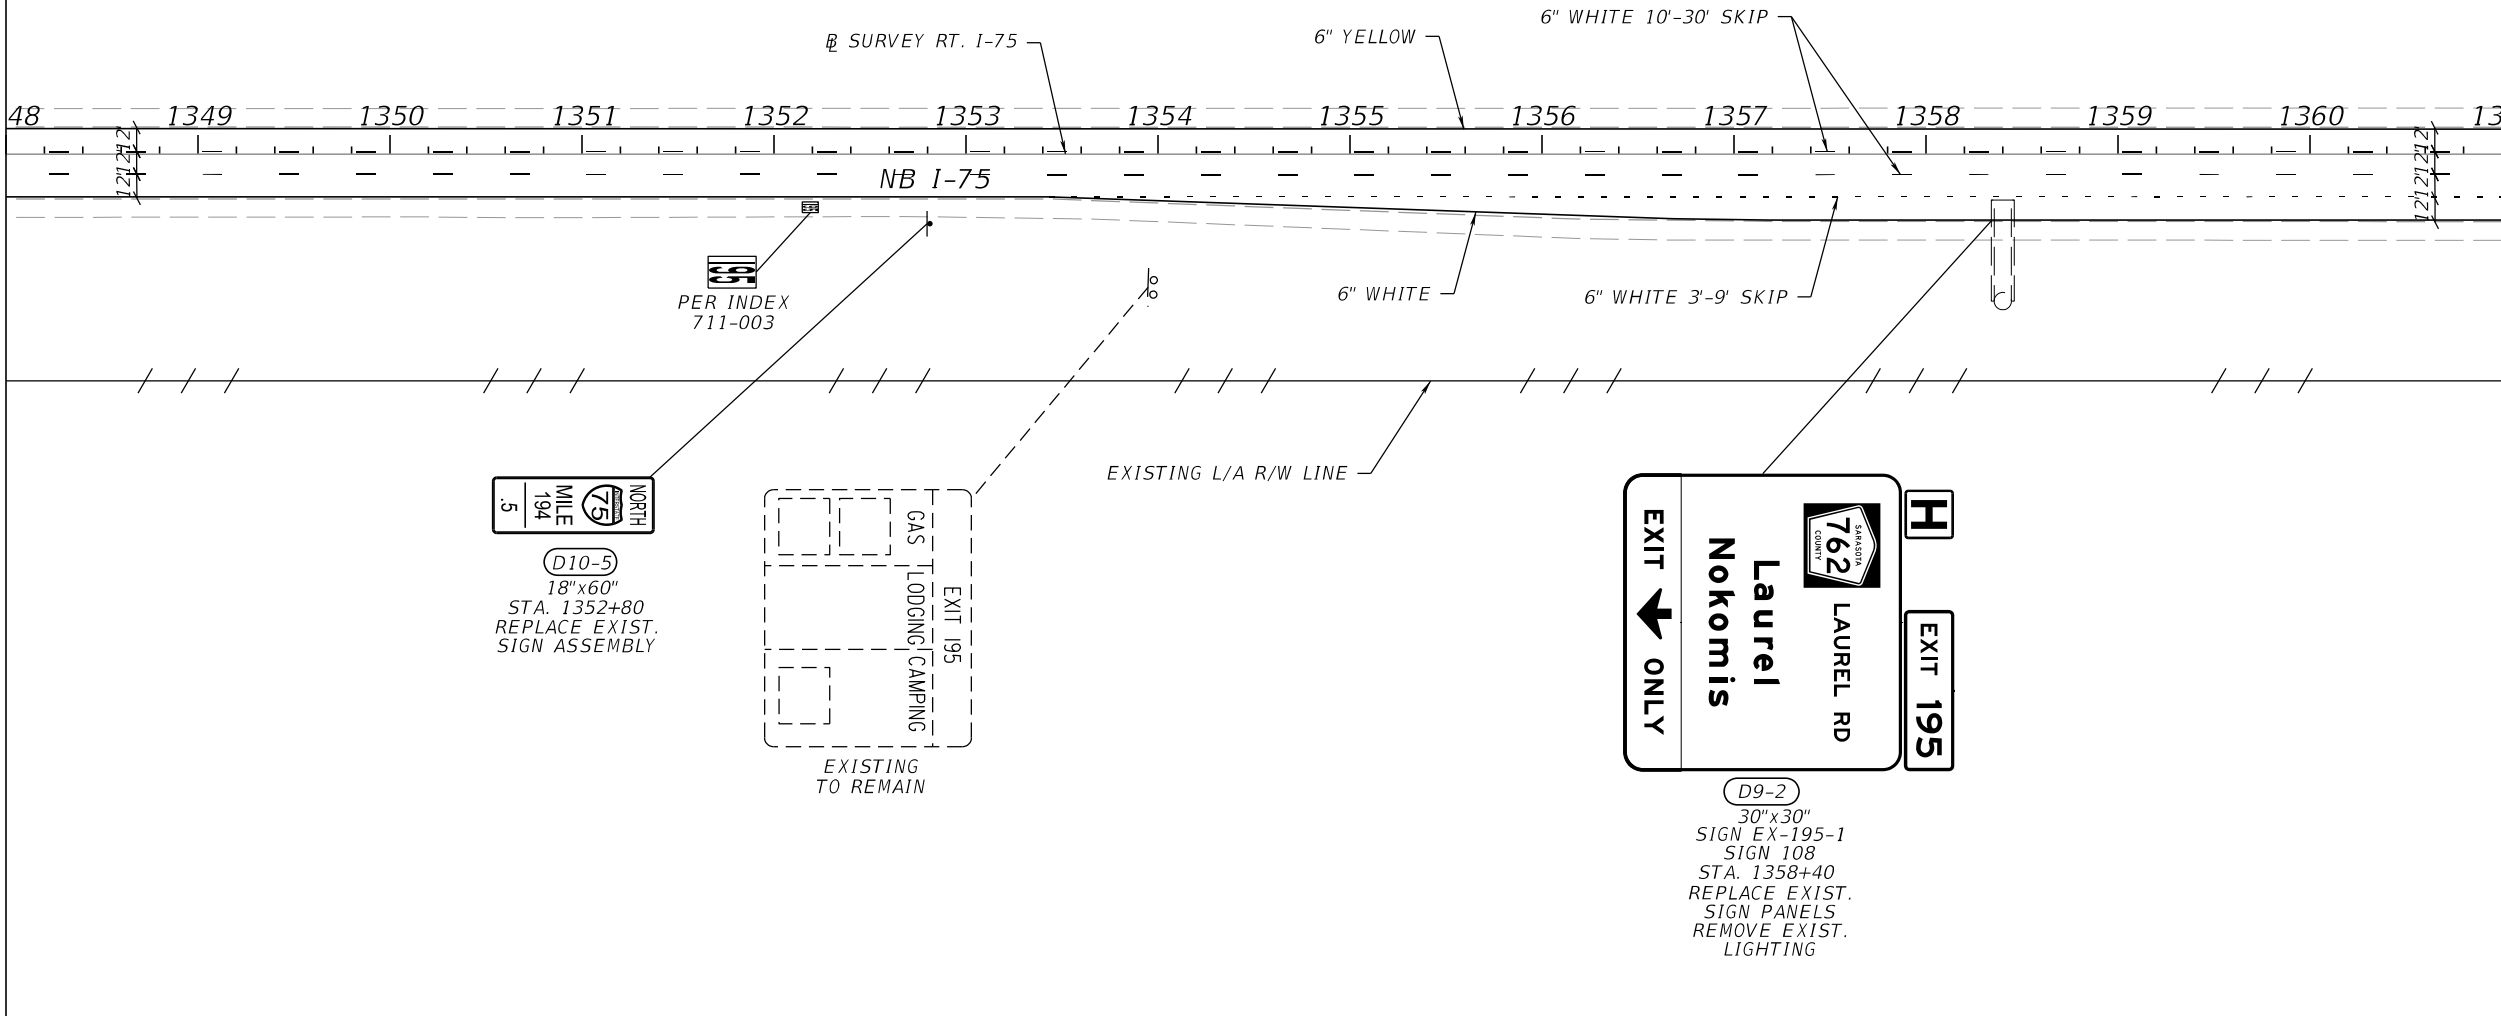


MATCHLINE N.B. STA. 1361+00.00


REVISIONS				ENGINEER OF RECORD	STATE OF FLORIDA DEPARTMENT OF TRANSPORTATION			RFP CONCEPT PLANS SIGNING & PAVEMENT MARKING N.B. LANES	SHEET NO.
DATE	DESCRIPTION	DATE	DESCRIPTION		ROAD NO.	COUNTY	FINANCIAL PROJECT ID		
					SR 93	SARASOTA	451734-1-52-01		

VU HOANG VU
LICENSE NUMBER: 60294
STANTEC CONSULTING SERVICES INC.
300 PRIMERA BLVD, SUITE 300
LAKE MARY , FLORIDA 32746

MATCHLINE S.B. STA. 1348+00.00

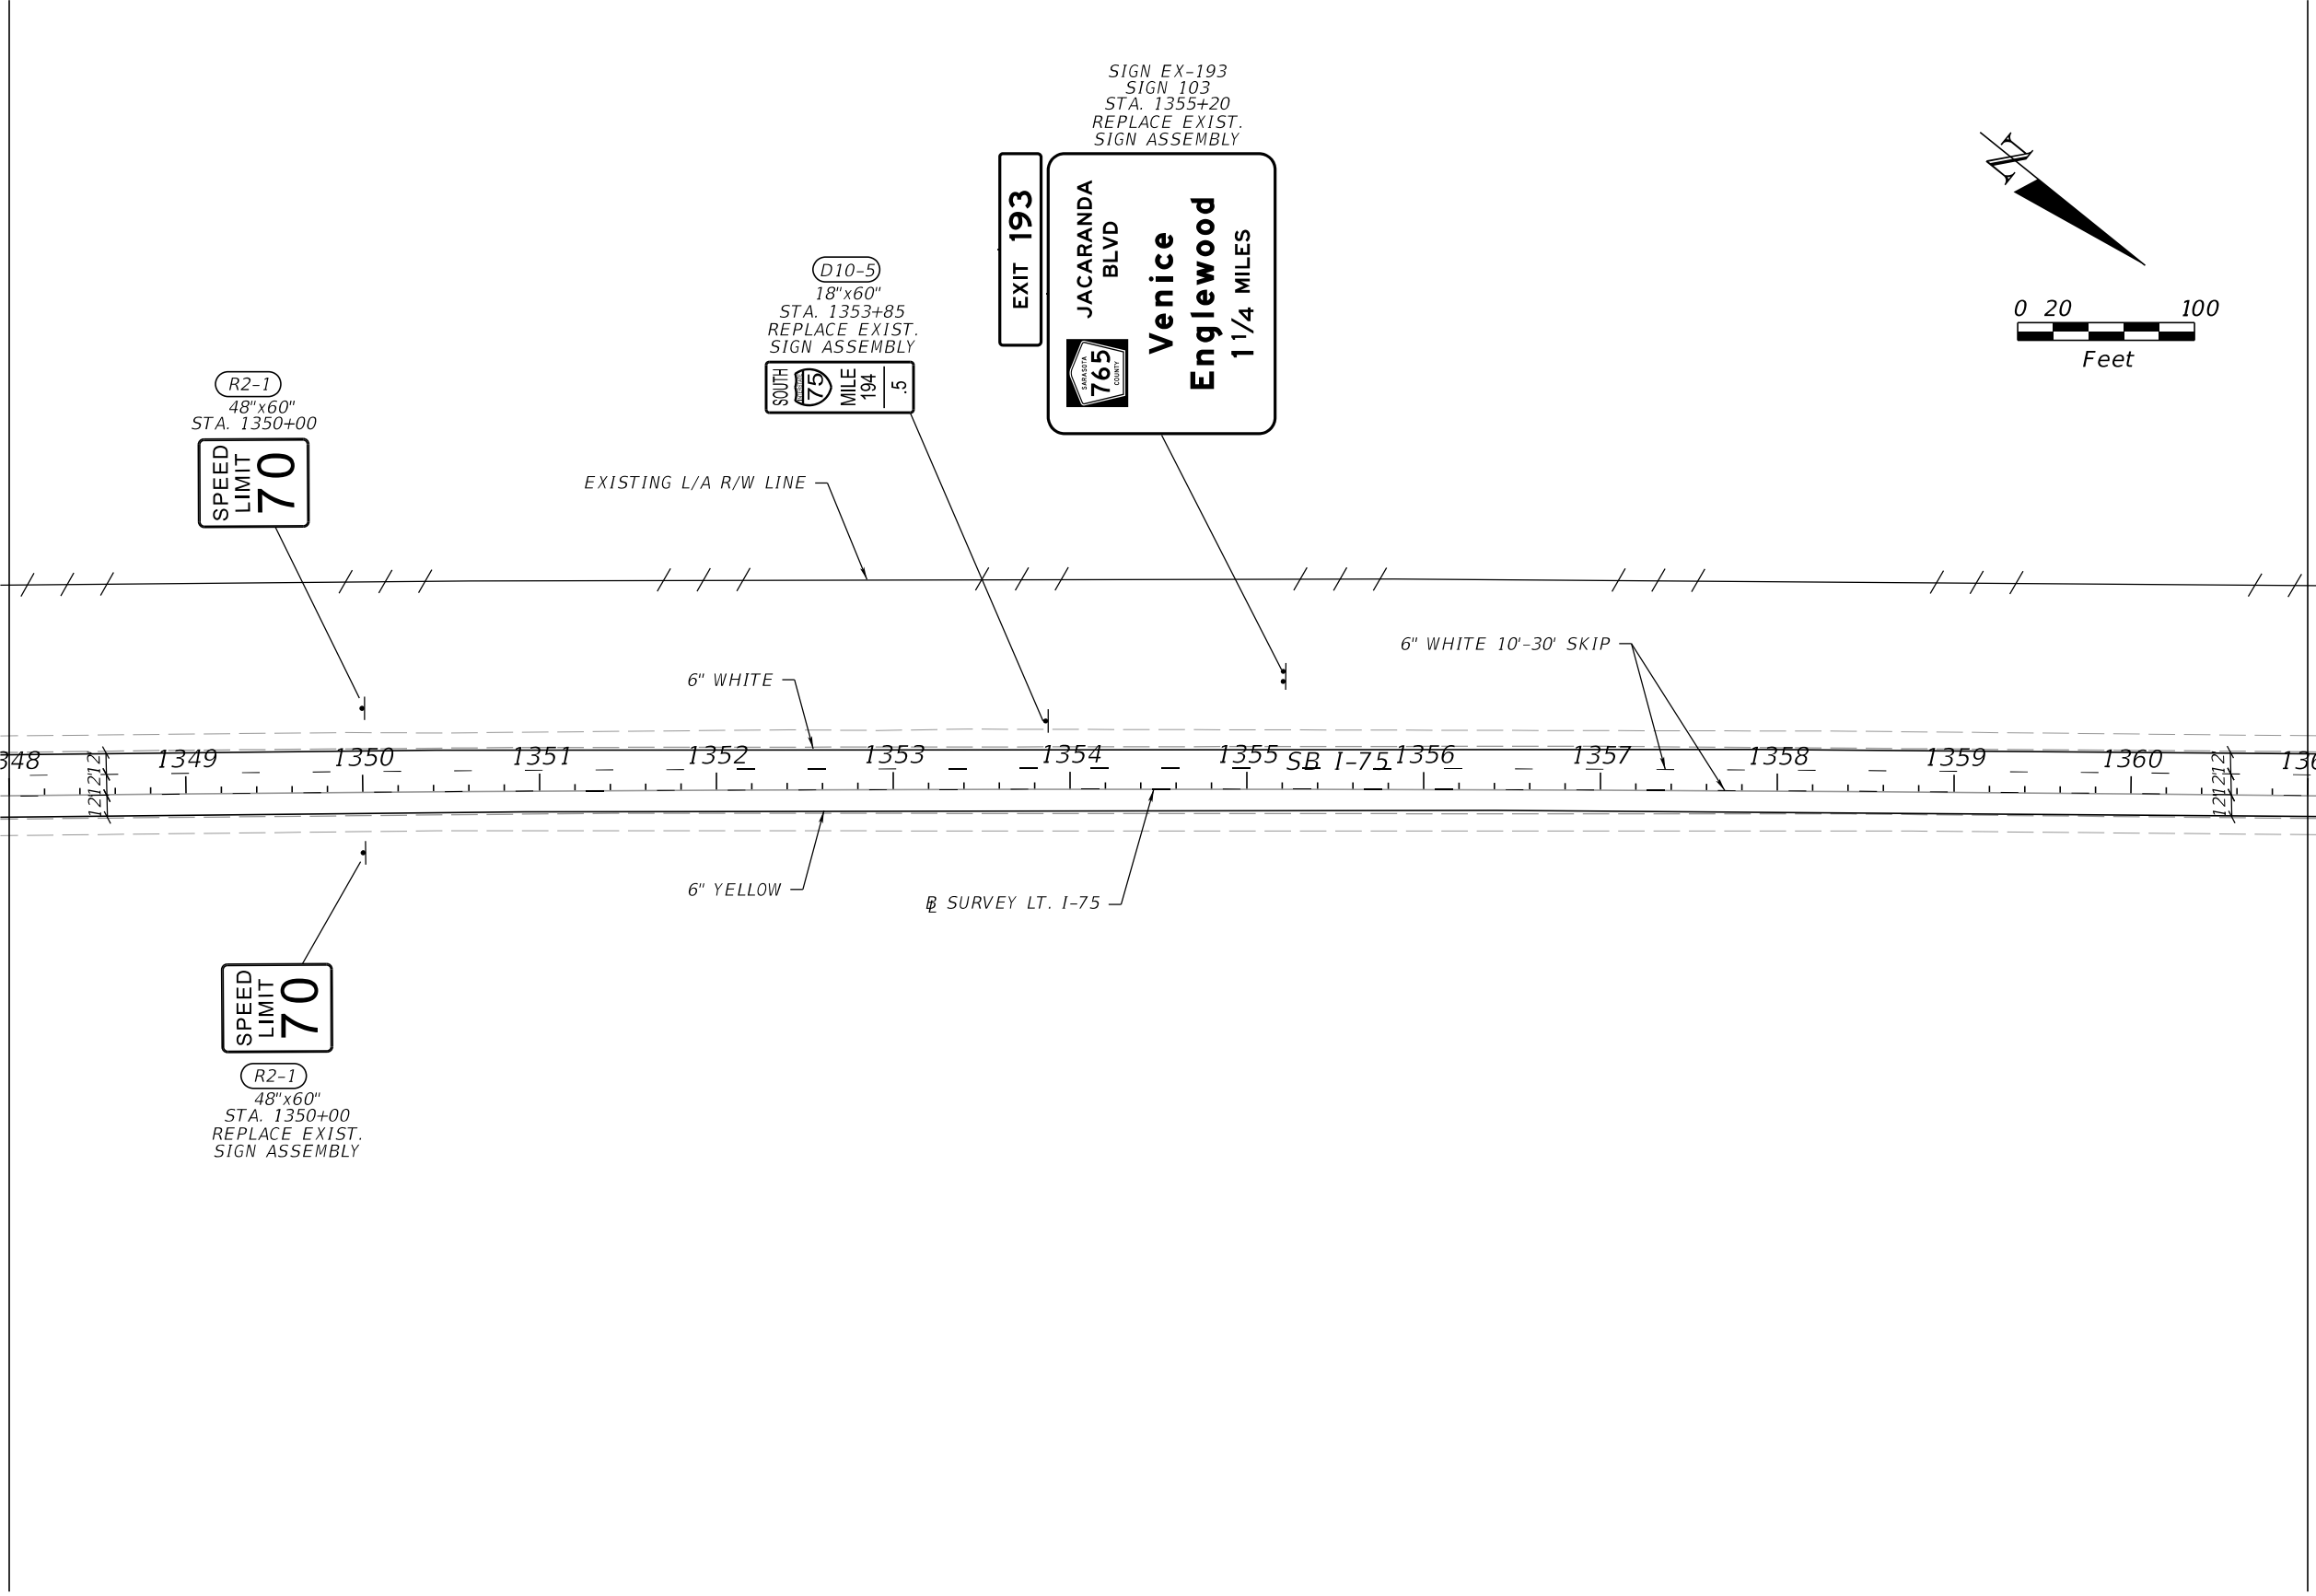


MATCHLINE S.B. STA. 1361+00.00

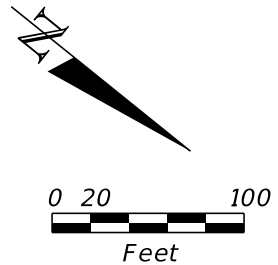

REVISIONS				ENGINEER OF RECORD		STATE OF FLORIDA DEPARTMENT OF TRANSPORTATION			RFP CONCEPT PLANS SIGNING & PAVEMENT MARKING S.B. LANES	SHEET NO.
DATE	DESCRIPTION	DATE	DESCRIPTION	VU HOANG VU LICENSE NUMBER: 60294 STANTEC CONSULTING SERVICES INC. 300 PRIMERA BLVD, SUITE 300 LAKE MARY , FLORIDA 32746		ROAD NO.	COUNTY	FINANCIAL PROJECT ID		
						SR 93	SARASOTA	451734-1-52-01		

THE OFFICIAL RECORD OF THIS SHEET IS THE ELECTRONIC FILE DIGITALLY SIGNED AND SEALED UNDER RULE 61G15-23.004, F.A.C.

MATCHLINE N.B. STA. 1361+00.00

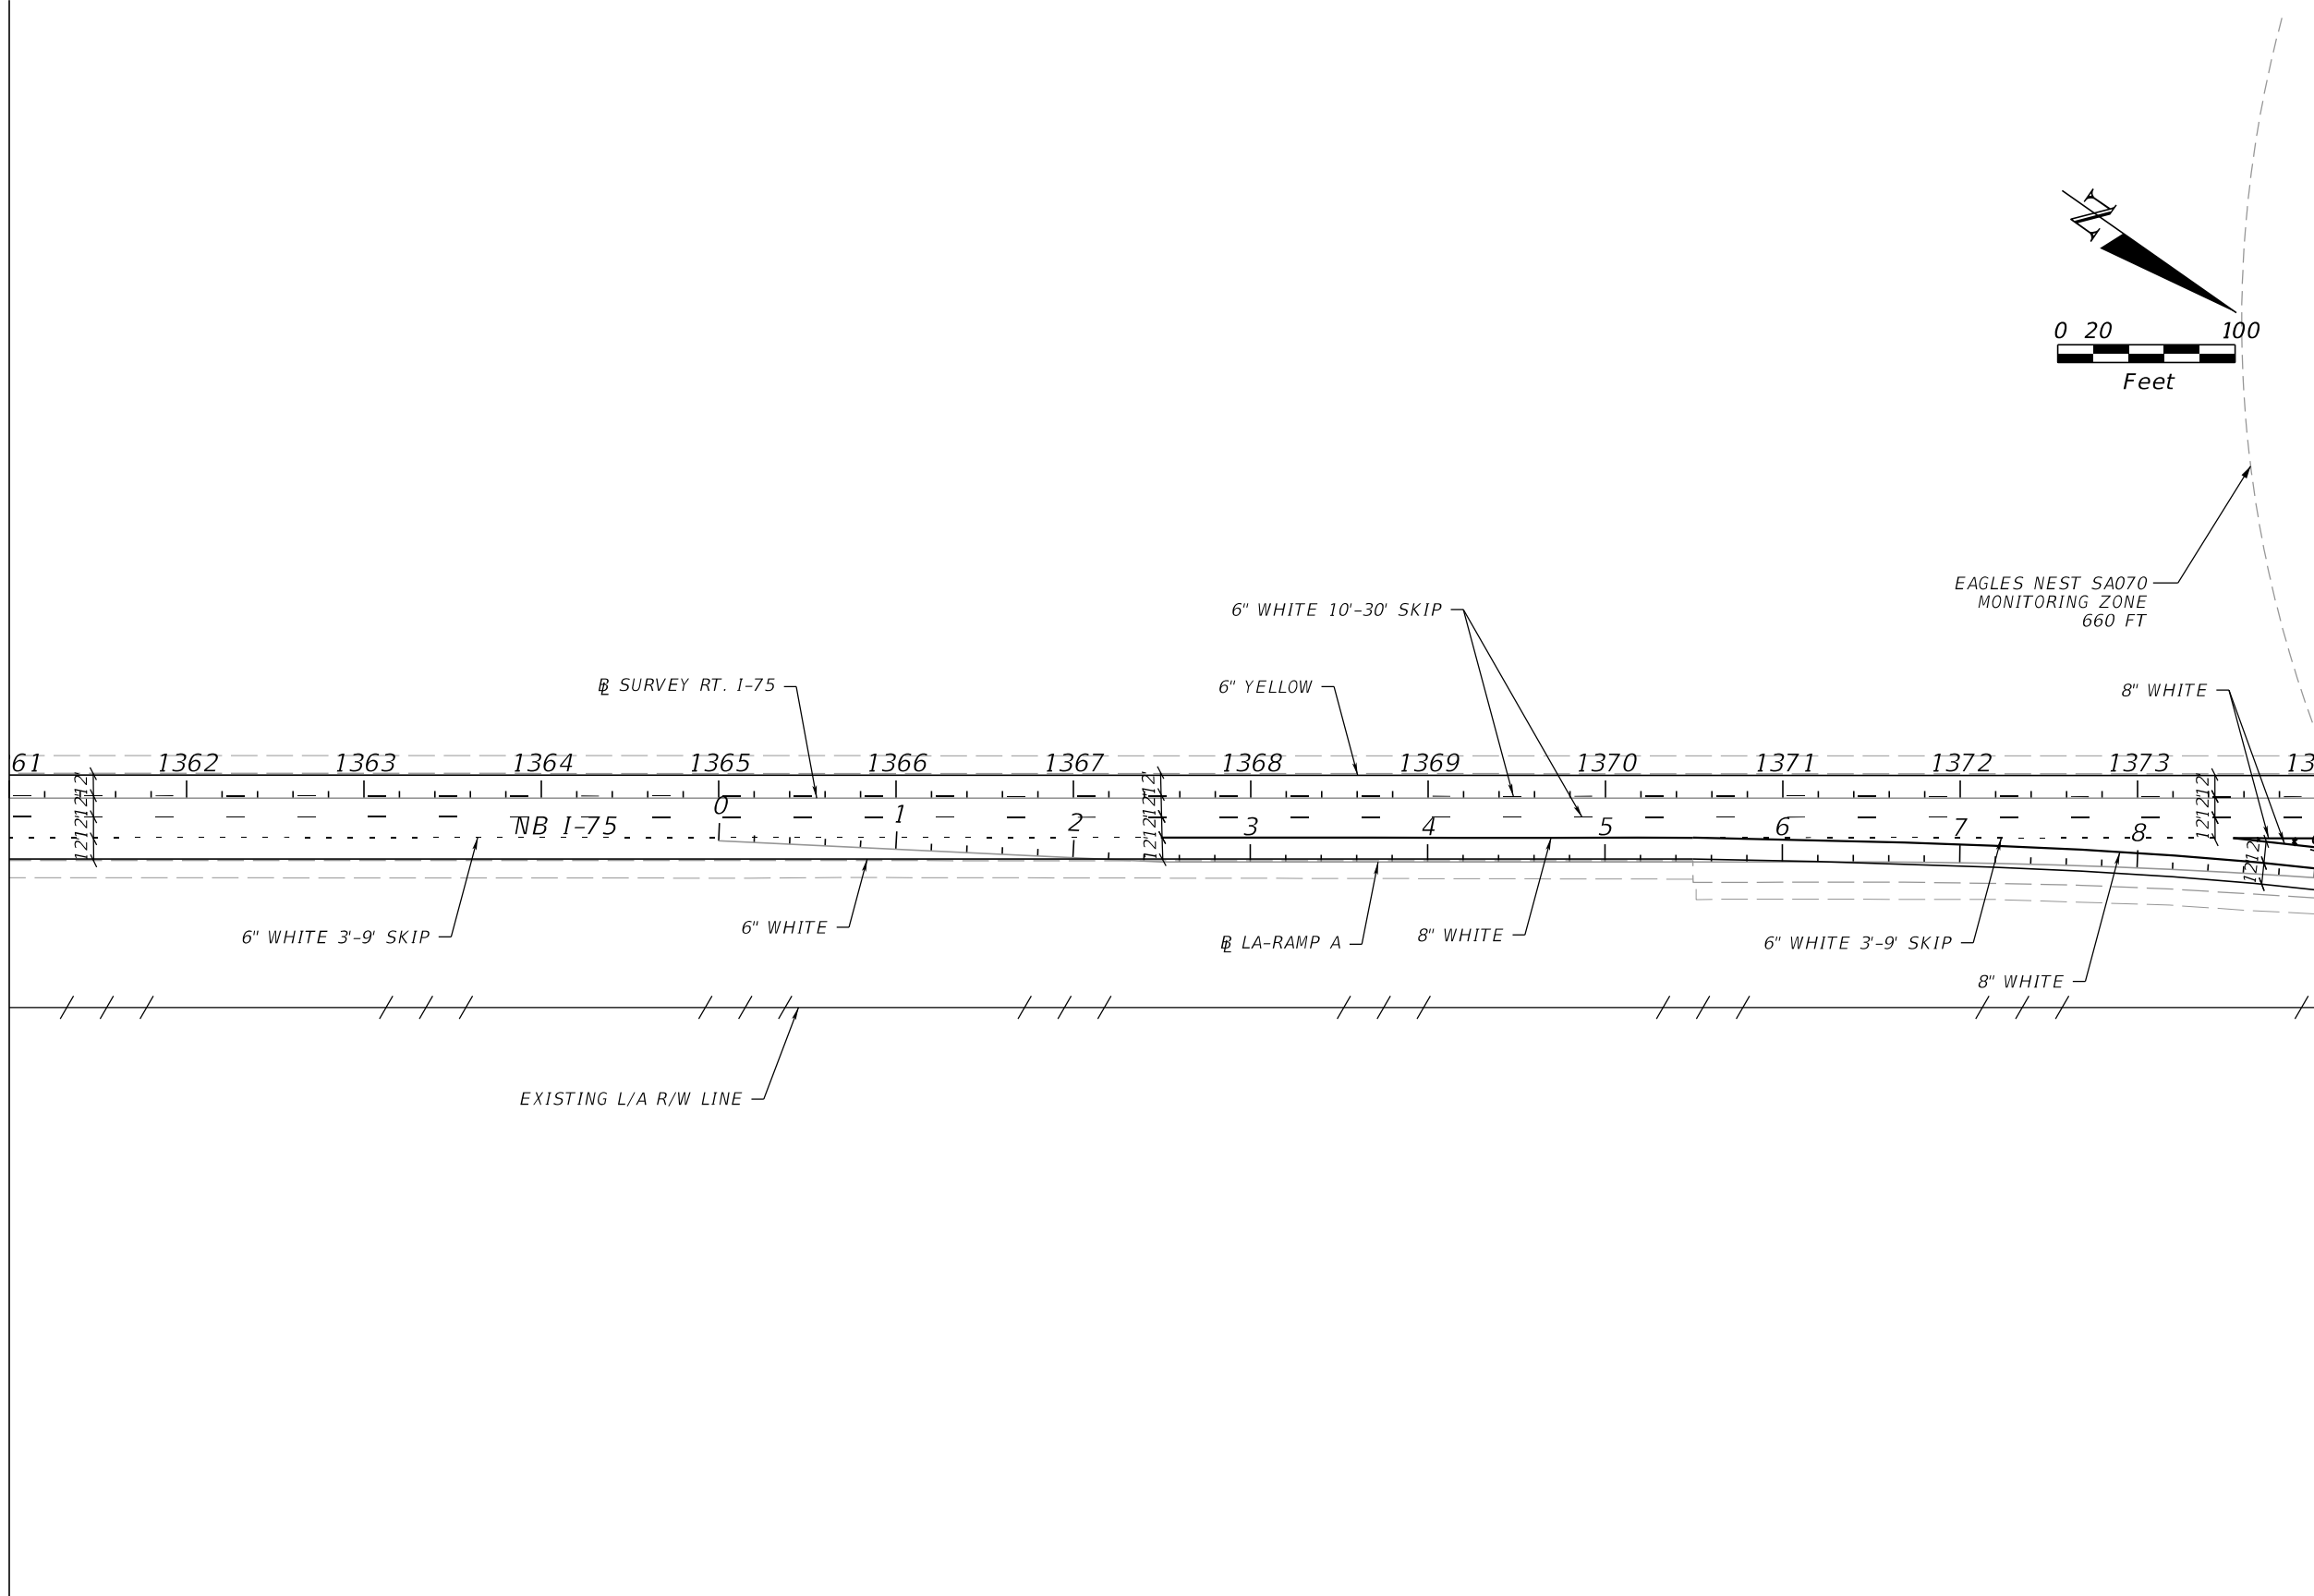


MATCHLINE N.B. STA. 1374+00.00

REVISIONS				ENGINEER OF RECORD		STATE OF FLORIDA DEPARTMENT OF TRANSPORTATION			RFP CONCEPT PLANS SIGNING & PAVEMENT MARKING N.B. LANES	SHEET NO.
DATE	DESCRIPTION	DATE	DESCRIPTION	VU HOANG VU LICENSE NUMBER: 60294 STANTEC CONSULTING SERVICES INC. 300 PRIMERA BLVD, SUITE 300 LAKE MARY , FLORIDA 32746		ROAD NO.	COUNTY	FINANCIAL PROJECT ID		
						SR 93	SARASOTA	451734-1-52-01		

THE OFFICIAL RECORD OF THIS SHEET IS THE ELECTRONIC FILE DIGITALLY SIGNED AND SEALED UNDER RULE 61G15-23.004, F.A.C.

MATCHLINE S.B. STA. 1361+00.00

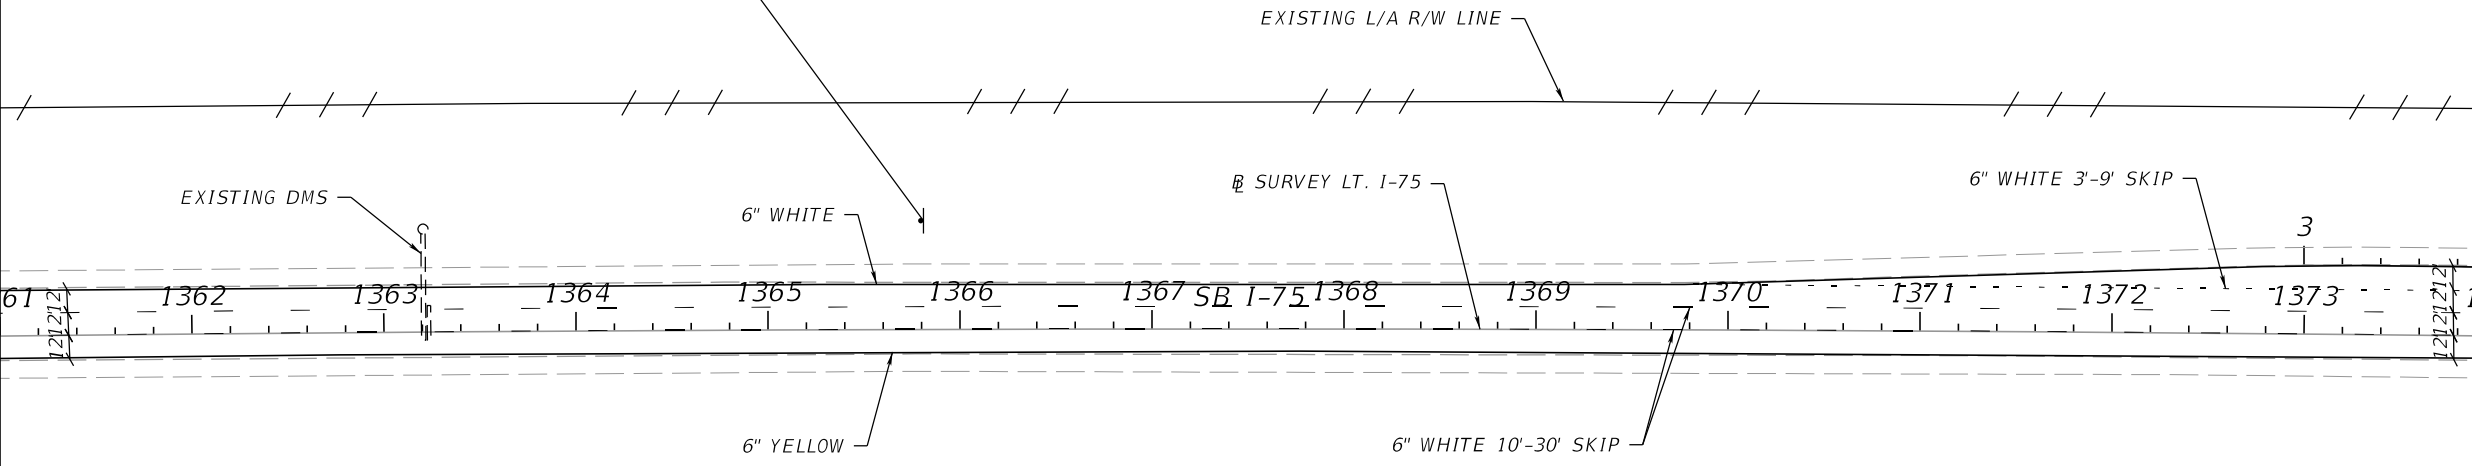


MATCHLINE S.B. STA. 1374+00.00

REVISIONS				ENGINEER OF RECORD	STATE OF FLORIDA DEPARTMENT OF TRANSPORTATION			RFP CONCEPT PLANS SIGNING & PAVEMENT MARKING S.B. LANES	SHEET NO.
DATE	DESCRIPTION	DATE	DESCRIPTION		ROAD NO.	COUNTY	FINANCIAL PROJECT ID		
					SR 93	SARASOTA	451734-1-52-01		

VU HOANG VU
LICENSE NUMBER: 60294
STANTEC CONSULTING SERVICES INC.
300 PRIMERA BLVD, SUITE 300
LAKE MARY , FLORIDA 32746

THE OFFICIAL RECORD OF THIS SHEET IS THE ELECTRONIC FILE DIGITALLY SIGNED AND SEALED UNDER RULE 61G15-23.004, F.A.C.

MATCHLINE N.B. STA. 1374+00.00


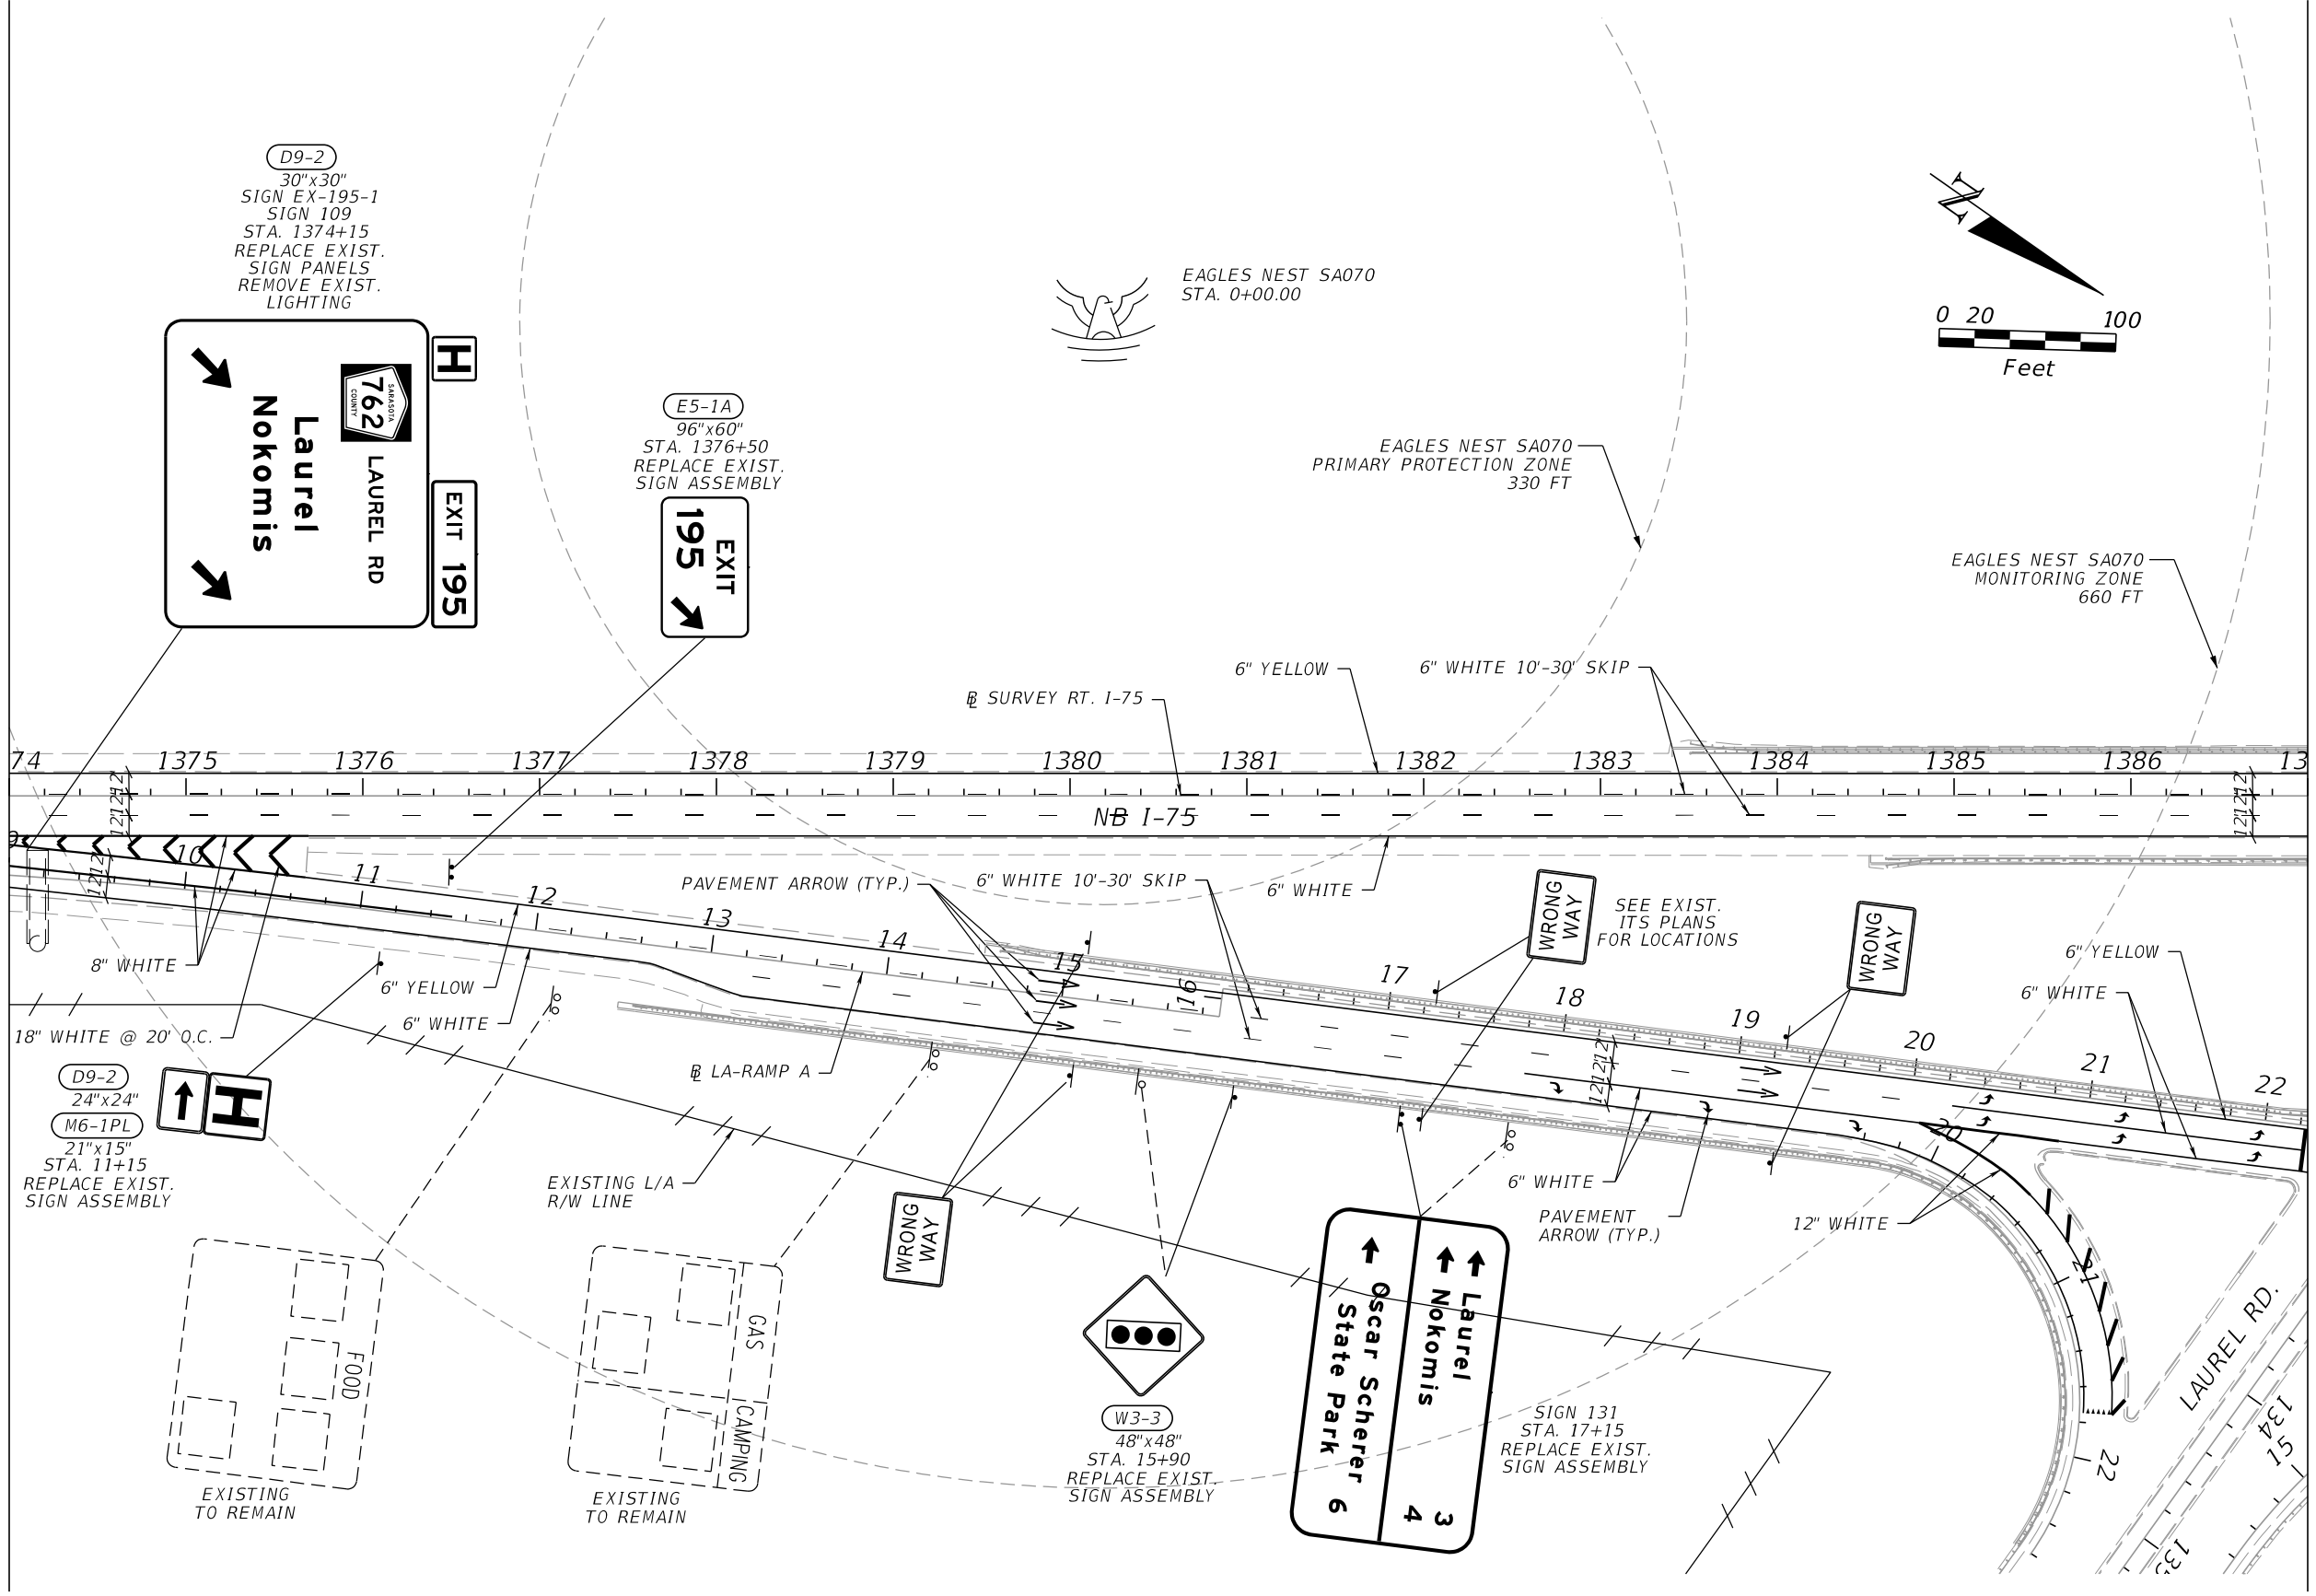


MATCHLINE N.B. STA. 1387+00.00

REVISIONS				ENGINEER OF RECORD	STATE OF FLORIDA DEPARTMENT OF TRANSPORTATION			RFP CONCEPT PLANS SIGNING & PAVEMENT MARKING N.B. LANES	SHEET NO.
DATE	DESCRIPTION	DATE	DESCRIPTION		ROAD NO.	COUNTY	FINANCIAL PROJECT ID		
					SR 93	SARASOTA	451734-1-52-01		

THE OFFICIAL RECORD OF THIS SHEET IS THE ELECTRONIC FILE DIGITALLY SIGNED AND SEALED UNDER RULE 61G15-23.004, F.A.C.


MATCHLINE S.B. STA. 1374+00.00

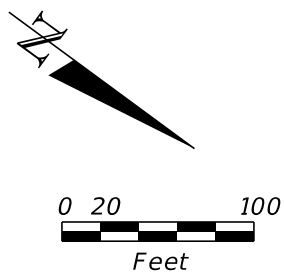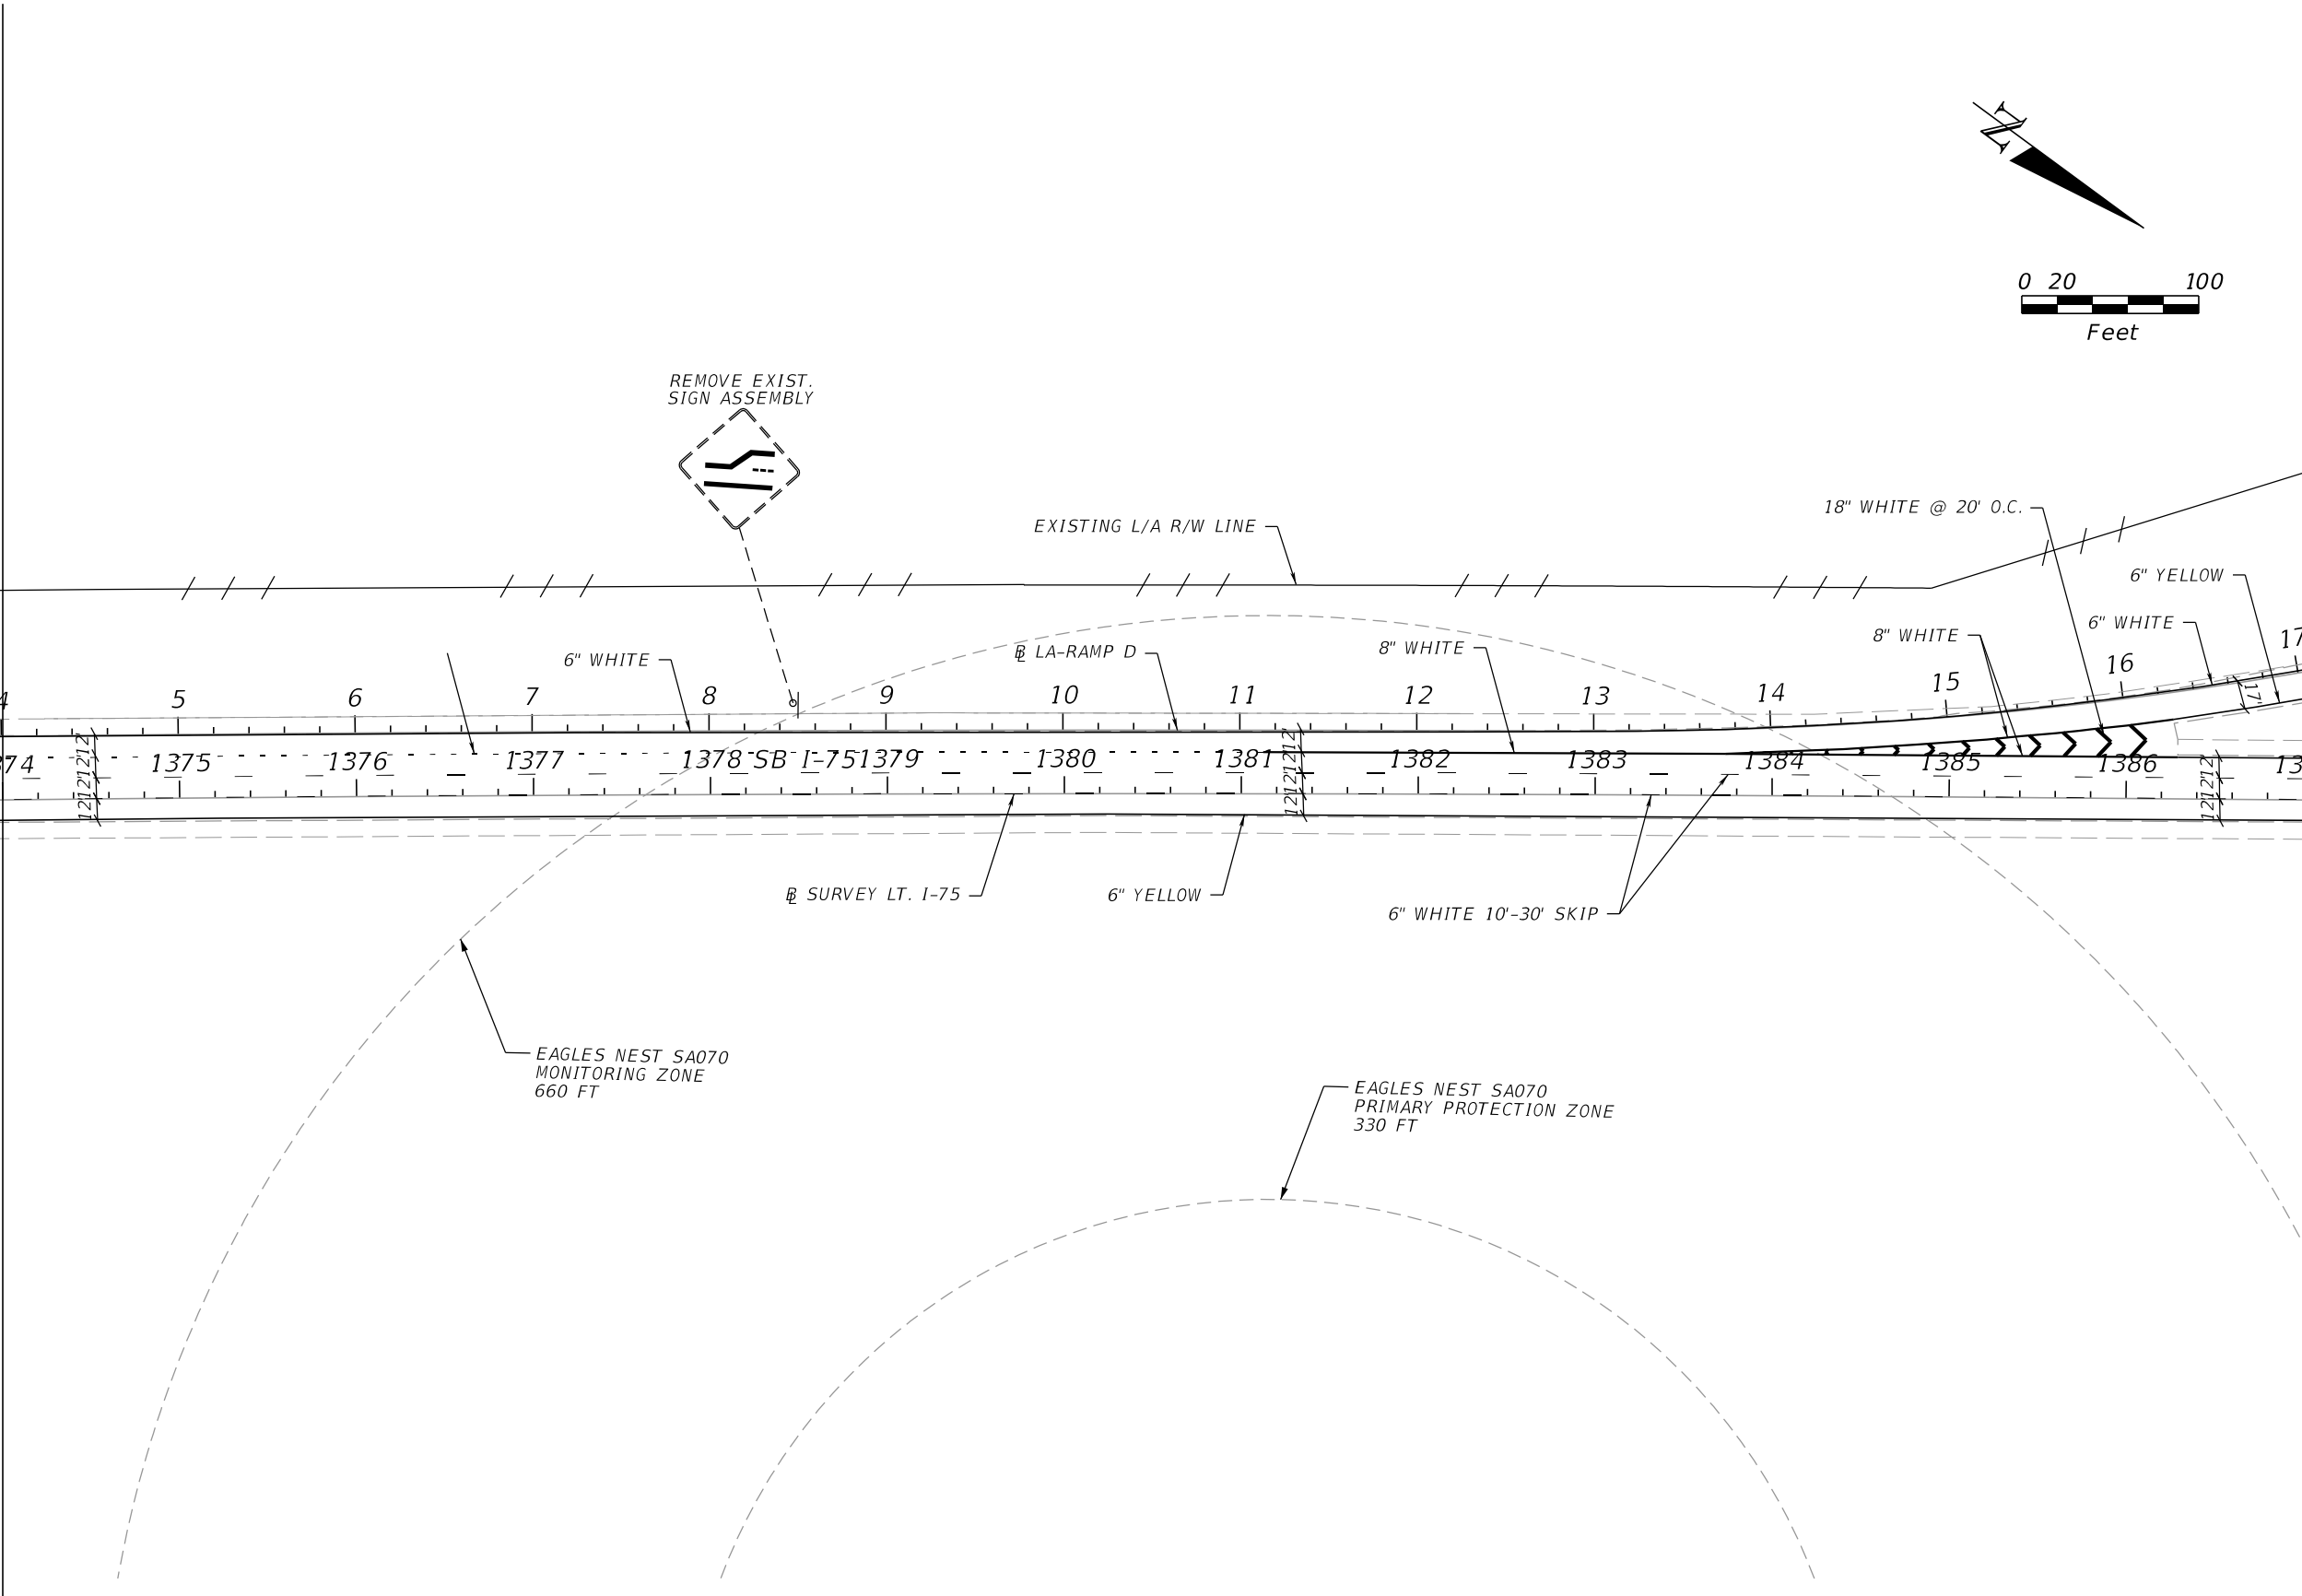

MATCHLINE S.B. STA. 1387+00.00

REVISIONS				ENGINEER OF RECORD		STATE OF FLORIDA DEPARTMENT OF TRANSPORTATION			RFP CONCEPT PLANS SIGNING & PAVEMENT MARKING S.B. LANES	SHEET NO.
DATE	DESCRIPTION	DATE	DESCRIPTION	VU HOANG VU LICENSE NUMBER: 60294 STANTEC CONSULTING SERVICES INC. 300 PRIMERA BLVD, SUITE 300 LAKE MARY , FLORIDA 32746		ROAD NO.	COUNTY	FINANCIAL PROJECT ID		
						SR 93	SARASOTA	451734-1-52-01		

MATCHLINE N.B. STA. 1387+00.00

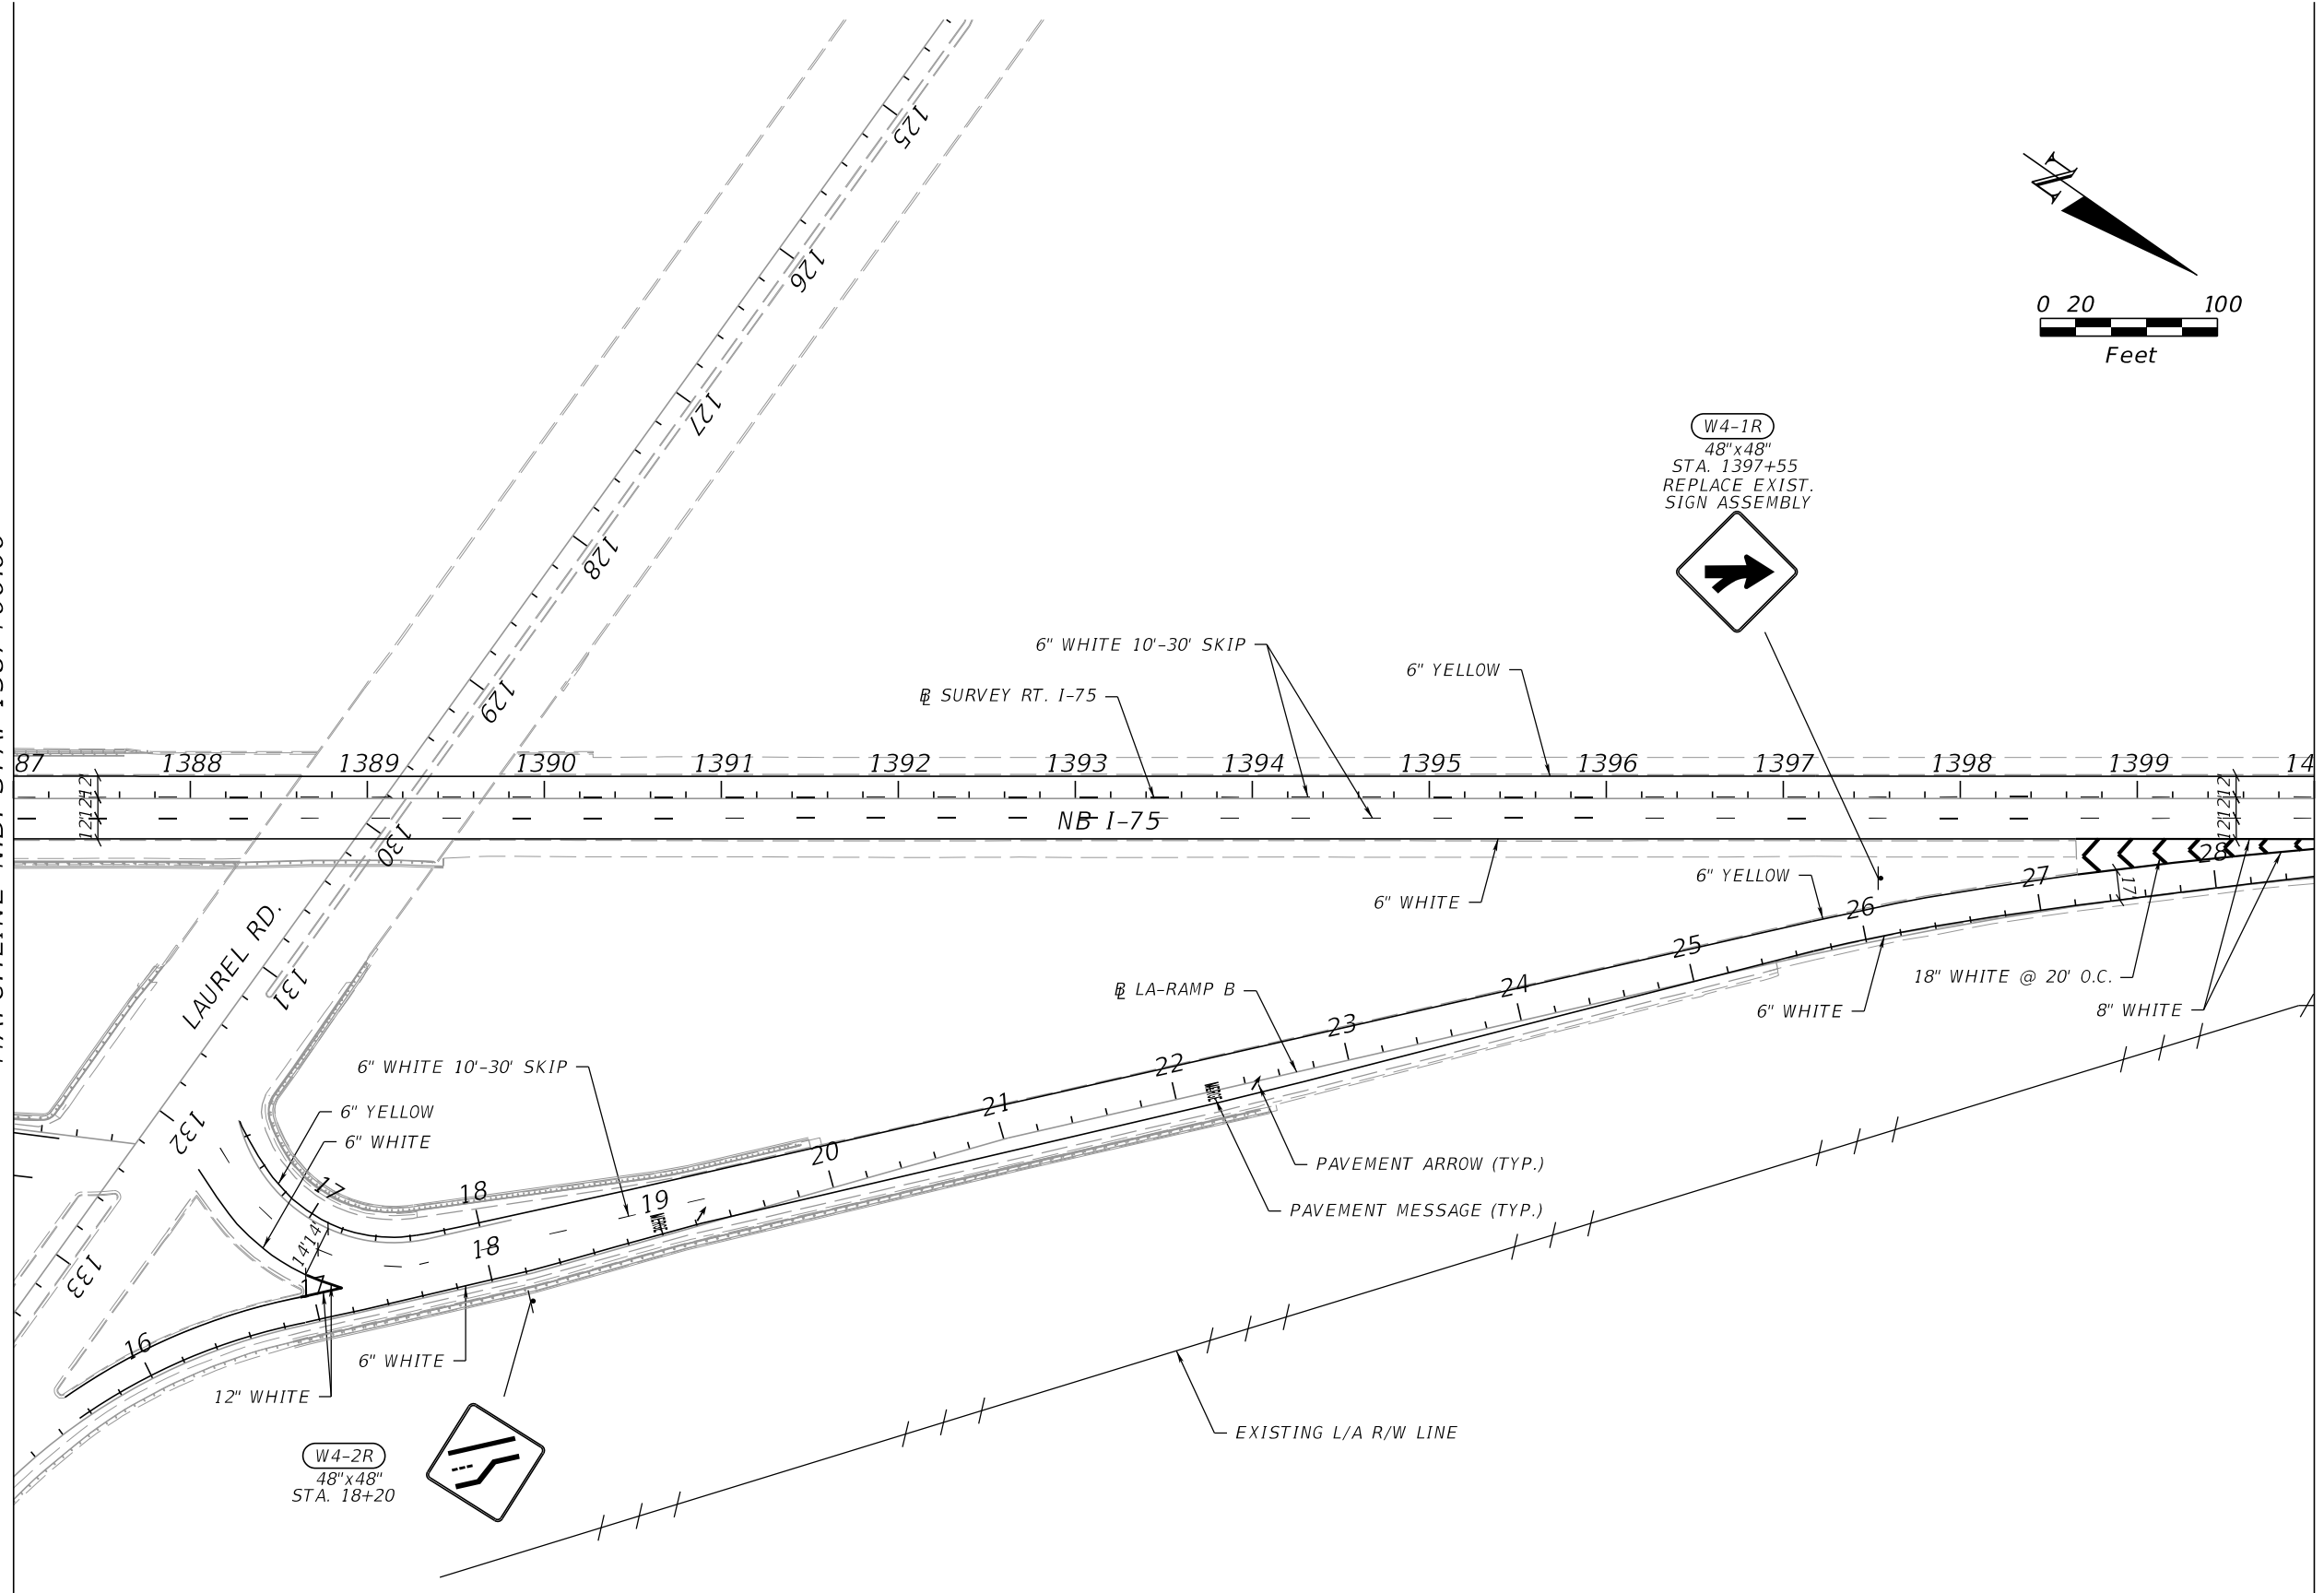


MATCHLINE N.B. STA. 1400+00.00

REVISIONS				ENGINEER OF RECORD	STATE OF FLORIDA DEPARTMENT OF TRANSPORTATION			RFP CONCEPT PLANS SIGNING & PAVEMENT MARKING N.B. LANES	SHEET NO.
DATE	DESCRIPTION	DATE	DESCRIPTION		ROAD NO.	COUNTY	FINANCIAL PROJECT ID		
					SR 93	SARASOTA	451734-1-52-01		

VU HOANG VU
LICENSE NUMBER: 60294
STANTEC CONSULTING SERVICES INC.
300 PRIMERA BLVD, SUITE 300
LAKE MARY, FLORIDA 32746

MATCHLINE S.B. STA. 1387+00.00

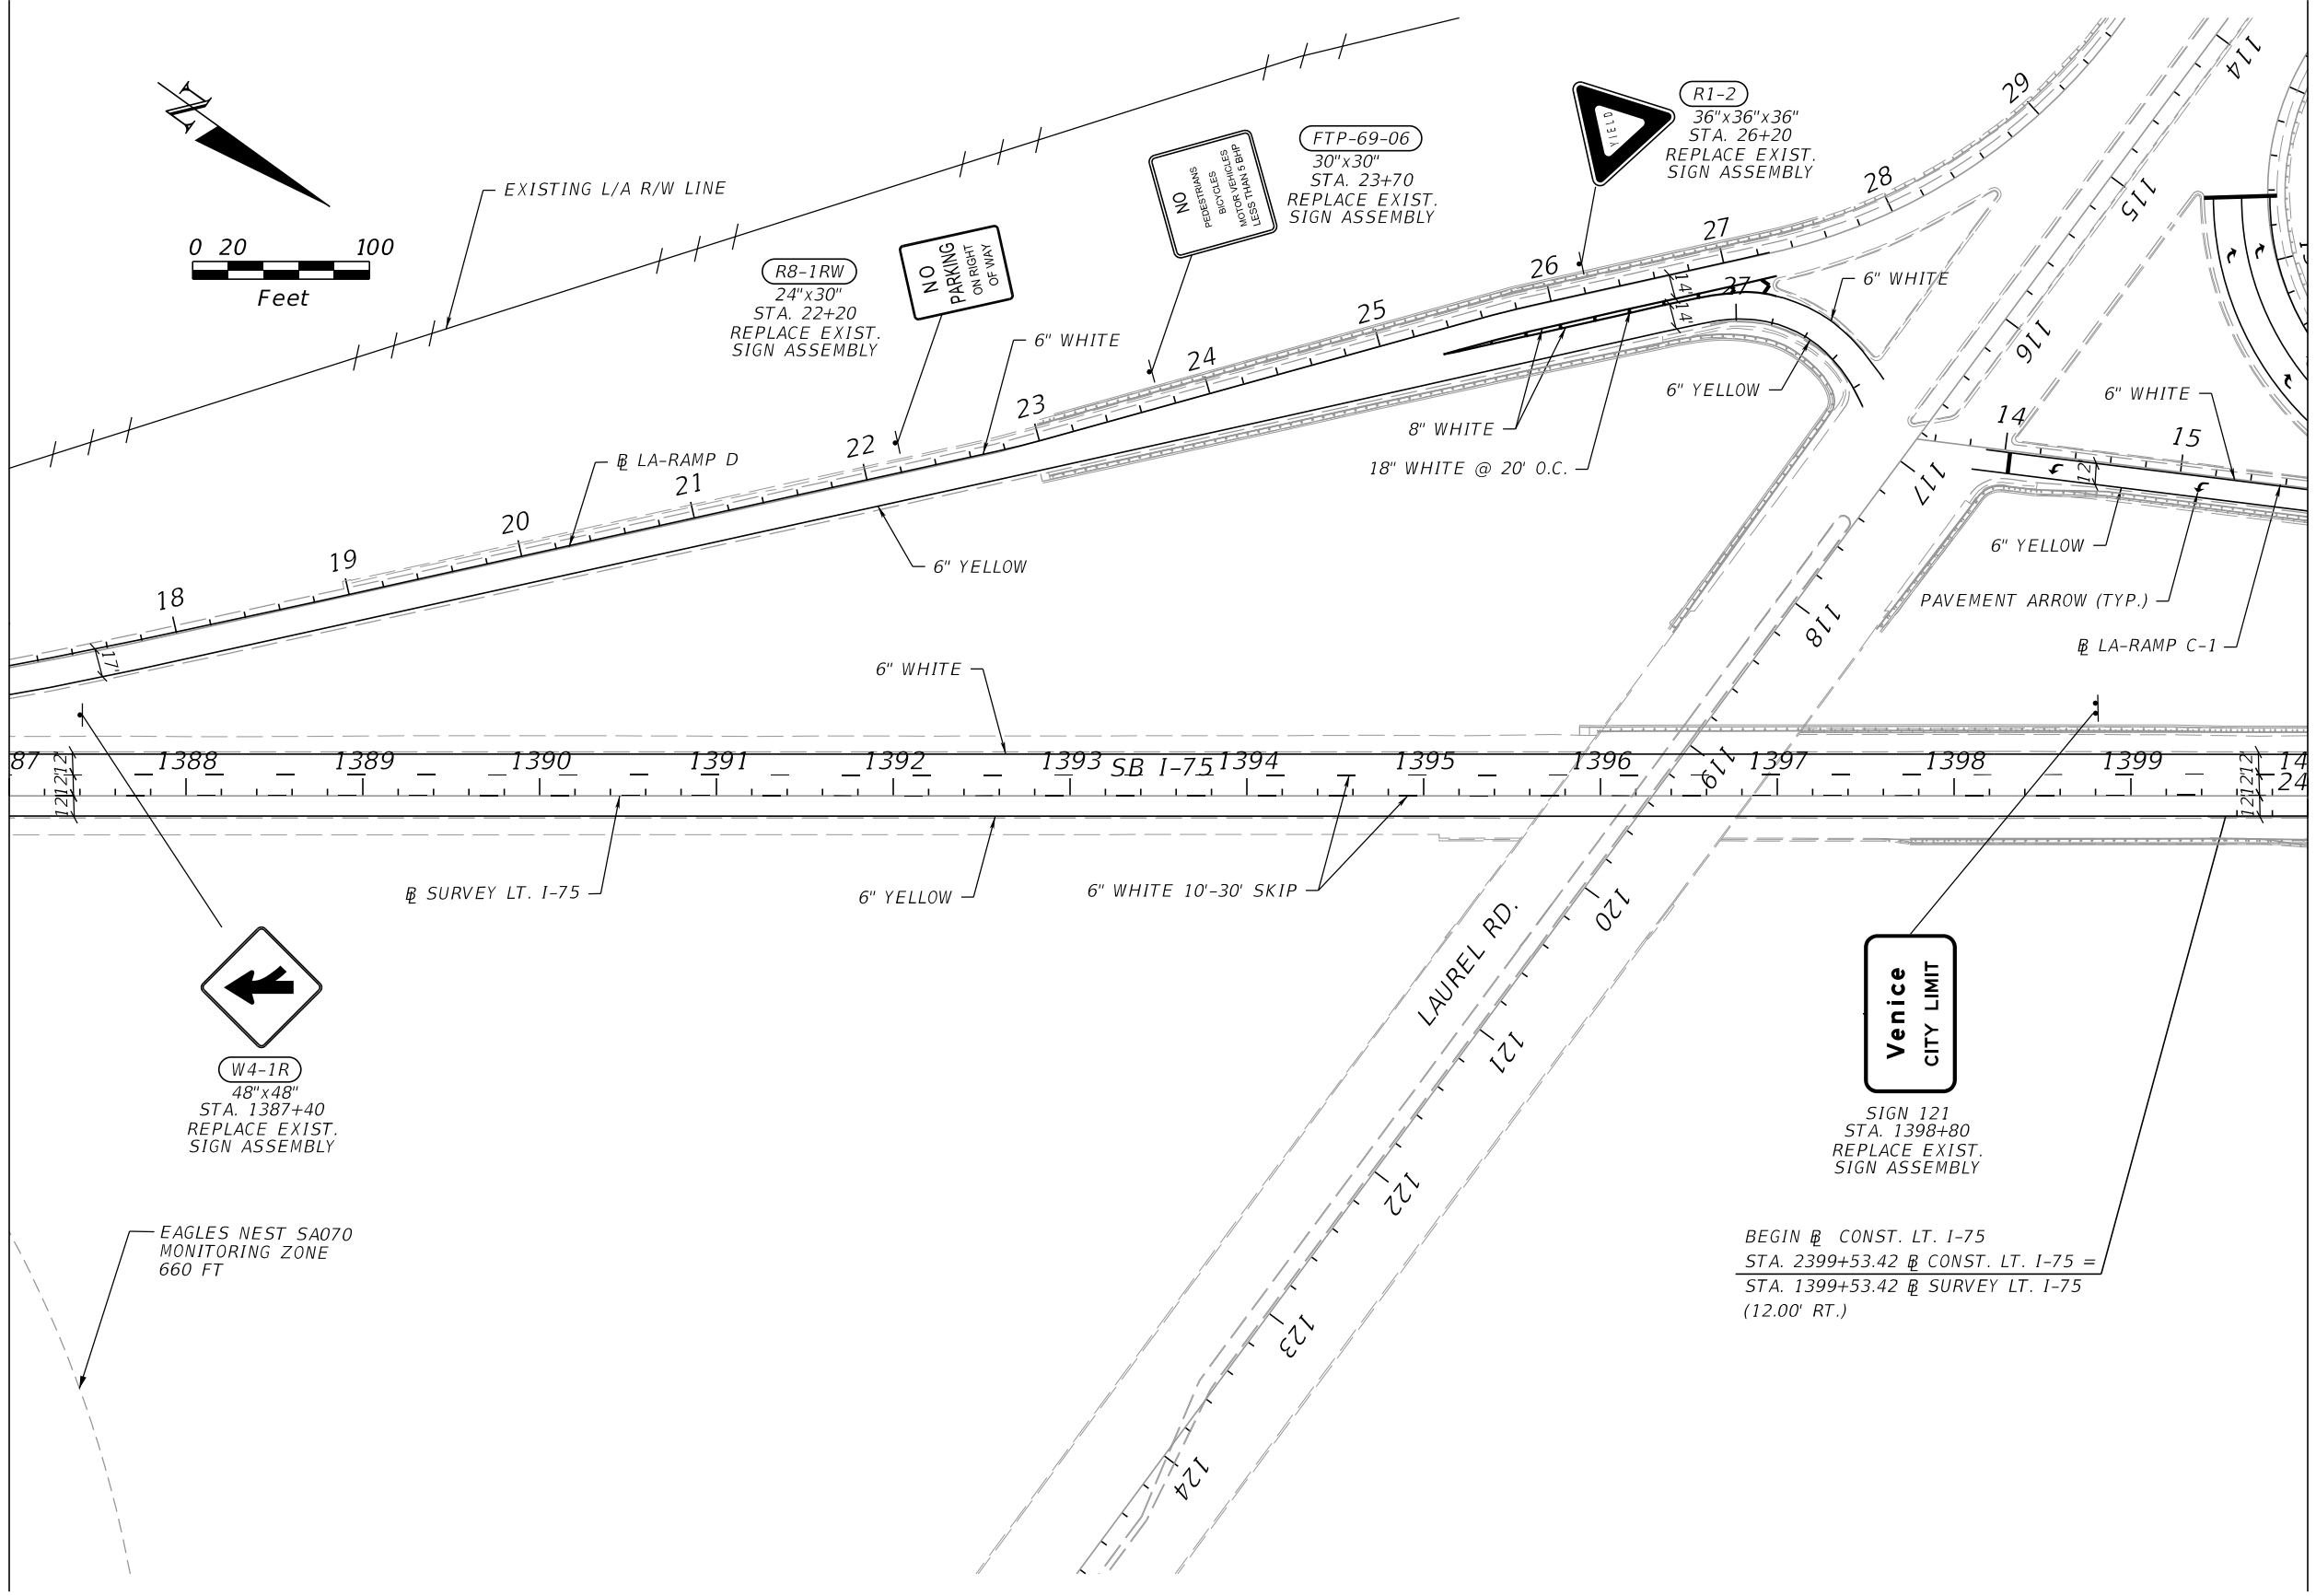


MATCHLINE S.B. STA. 1400+00.00


REVISIONS				ENGINEER OF RECORD		STATE OF FLORIDA DEPARTMENT OF TRANSPORTATION			RFP CONCEPT PLANS SIGNING & PAVEMENT MARKING S.B. LANES	SHEET NO.
DATE	DESCRIPTION	DATE	DESCRIPTION	VU HOANG VU LICENSE NUMBER: 60294 STANTEC CONSULTING SERVICES INC. 300 PRIMERA BLVD, SUITE 300 LAKE MARY , FLORIDA 32746		ROAD NO.	COUNTY	FINANCIAL PROJECT ID		
						SR 93	SARASOTA	451734-1-52-01		

THE OFFICIAL RECORD OF THIS SHEET IS THE ELECTRONIC FILE DIGITALLY SIGNED AND SEALED UNDER RULE 61G15-23.004, F.A.C.


MATCHLINE N.B. STA. 1400+00.00

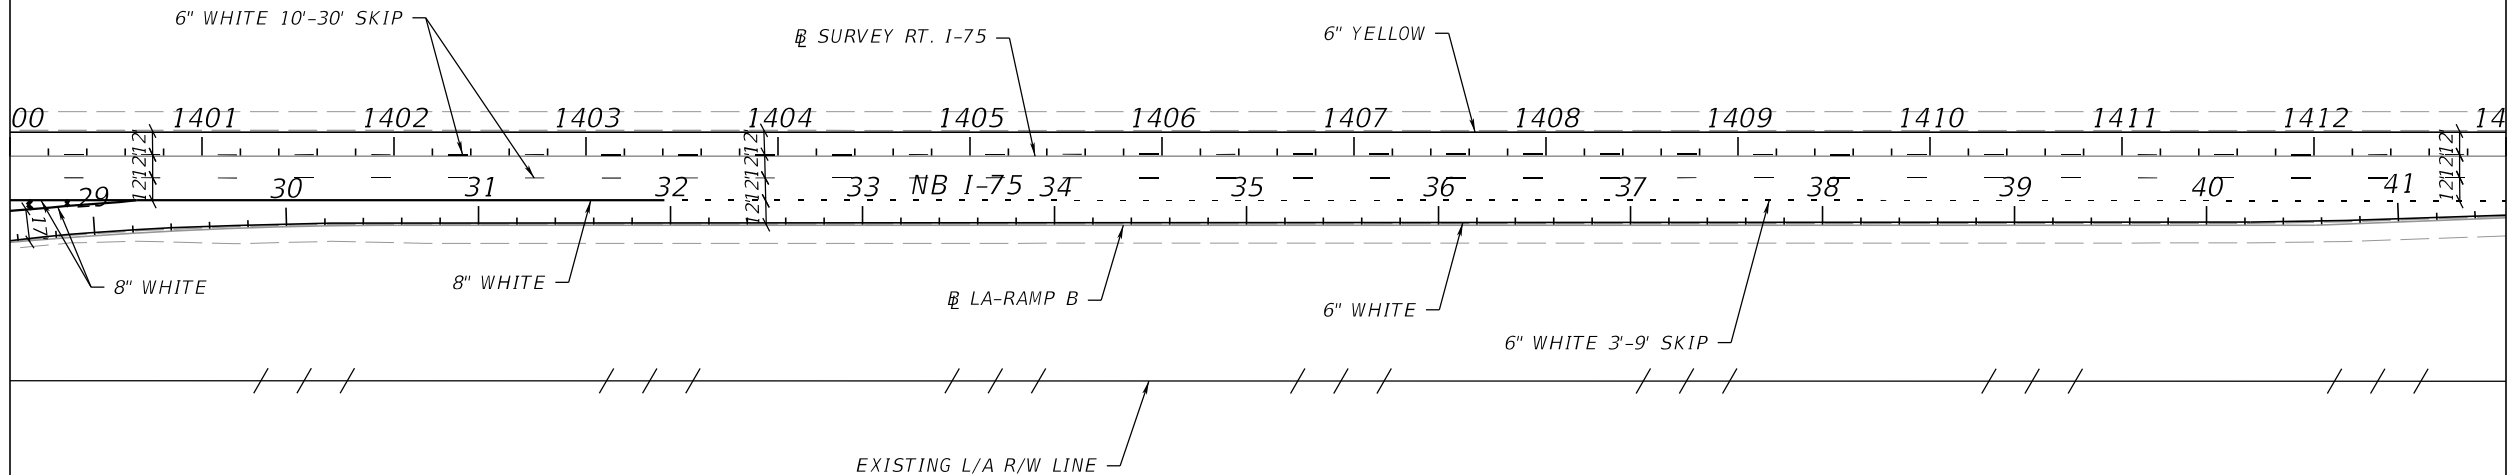

MATCHLINE N.B. STA. 1413+00.00

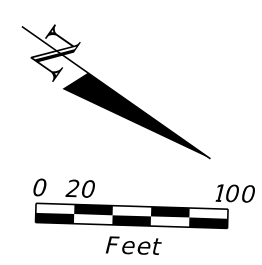


REVISIONS				ENGINEER OF RECORD		STATE OF FLORIDA DEPARTMENT OF TRANSPORTATION			RFP CONCEPT PLANS SIGNING & PAVEMENT MARKING N.B. LANES	SHEET NO.
DATE	DESCRIPTION	DATE	DESCRIPTION	VU HOANG VU LICENSE NUMBER: 60294 STANTEC CONSULTING SERVICES INC. 300 PRIMERA BLVD, SUITE 300 LAKE MARY , FLORIDA 32746		ROAD NO.	COUNTY	FINANCIAL PROJECT ID		
						SR 93	SARASOTA	451734-1-52-01		

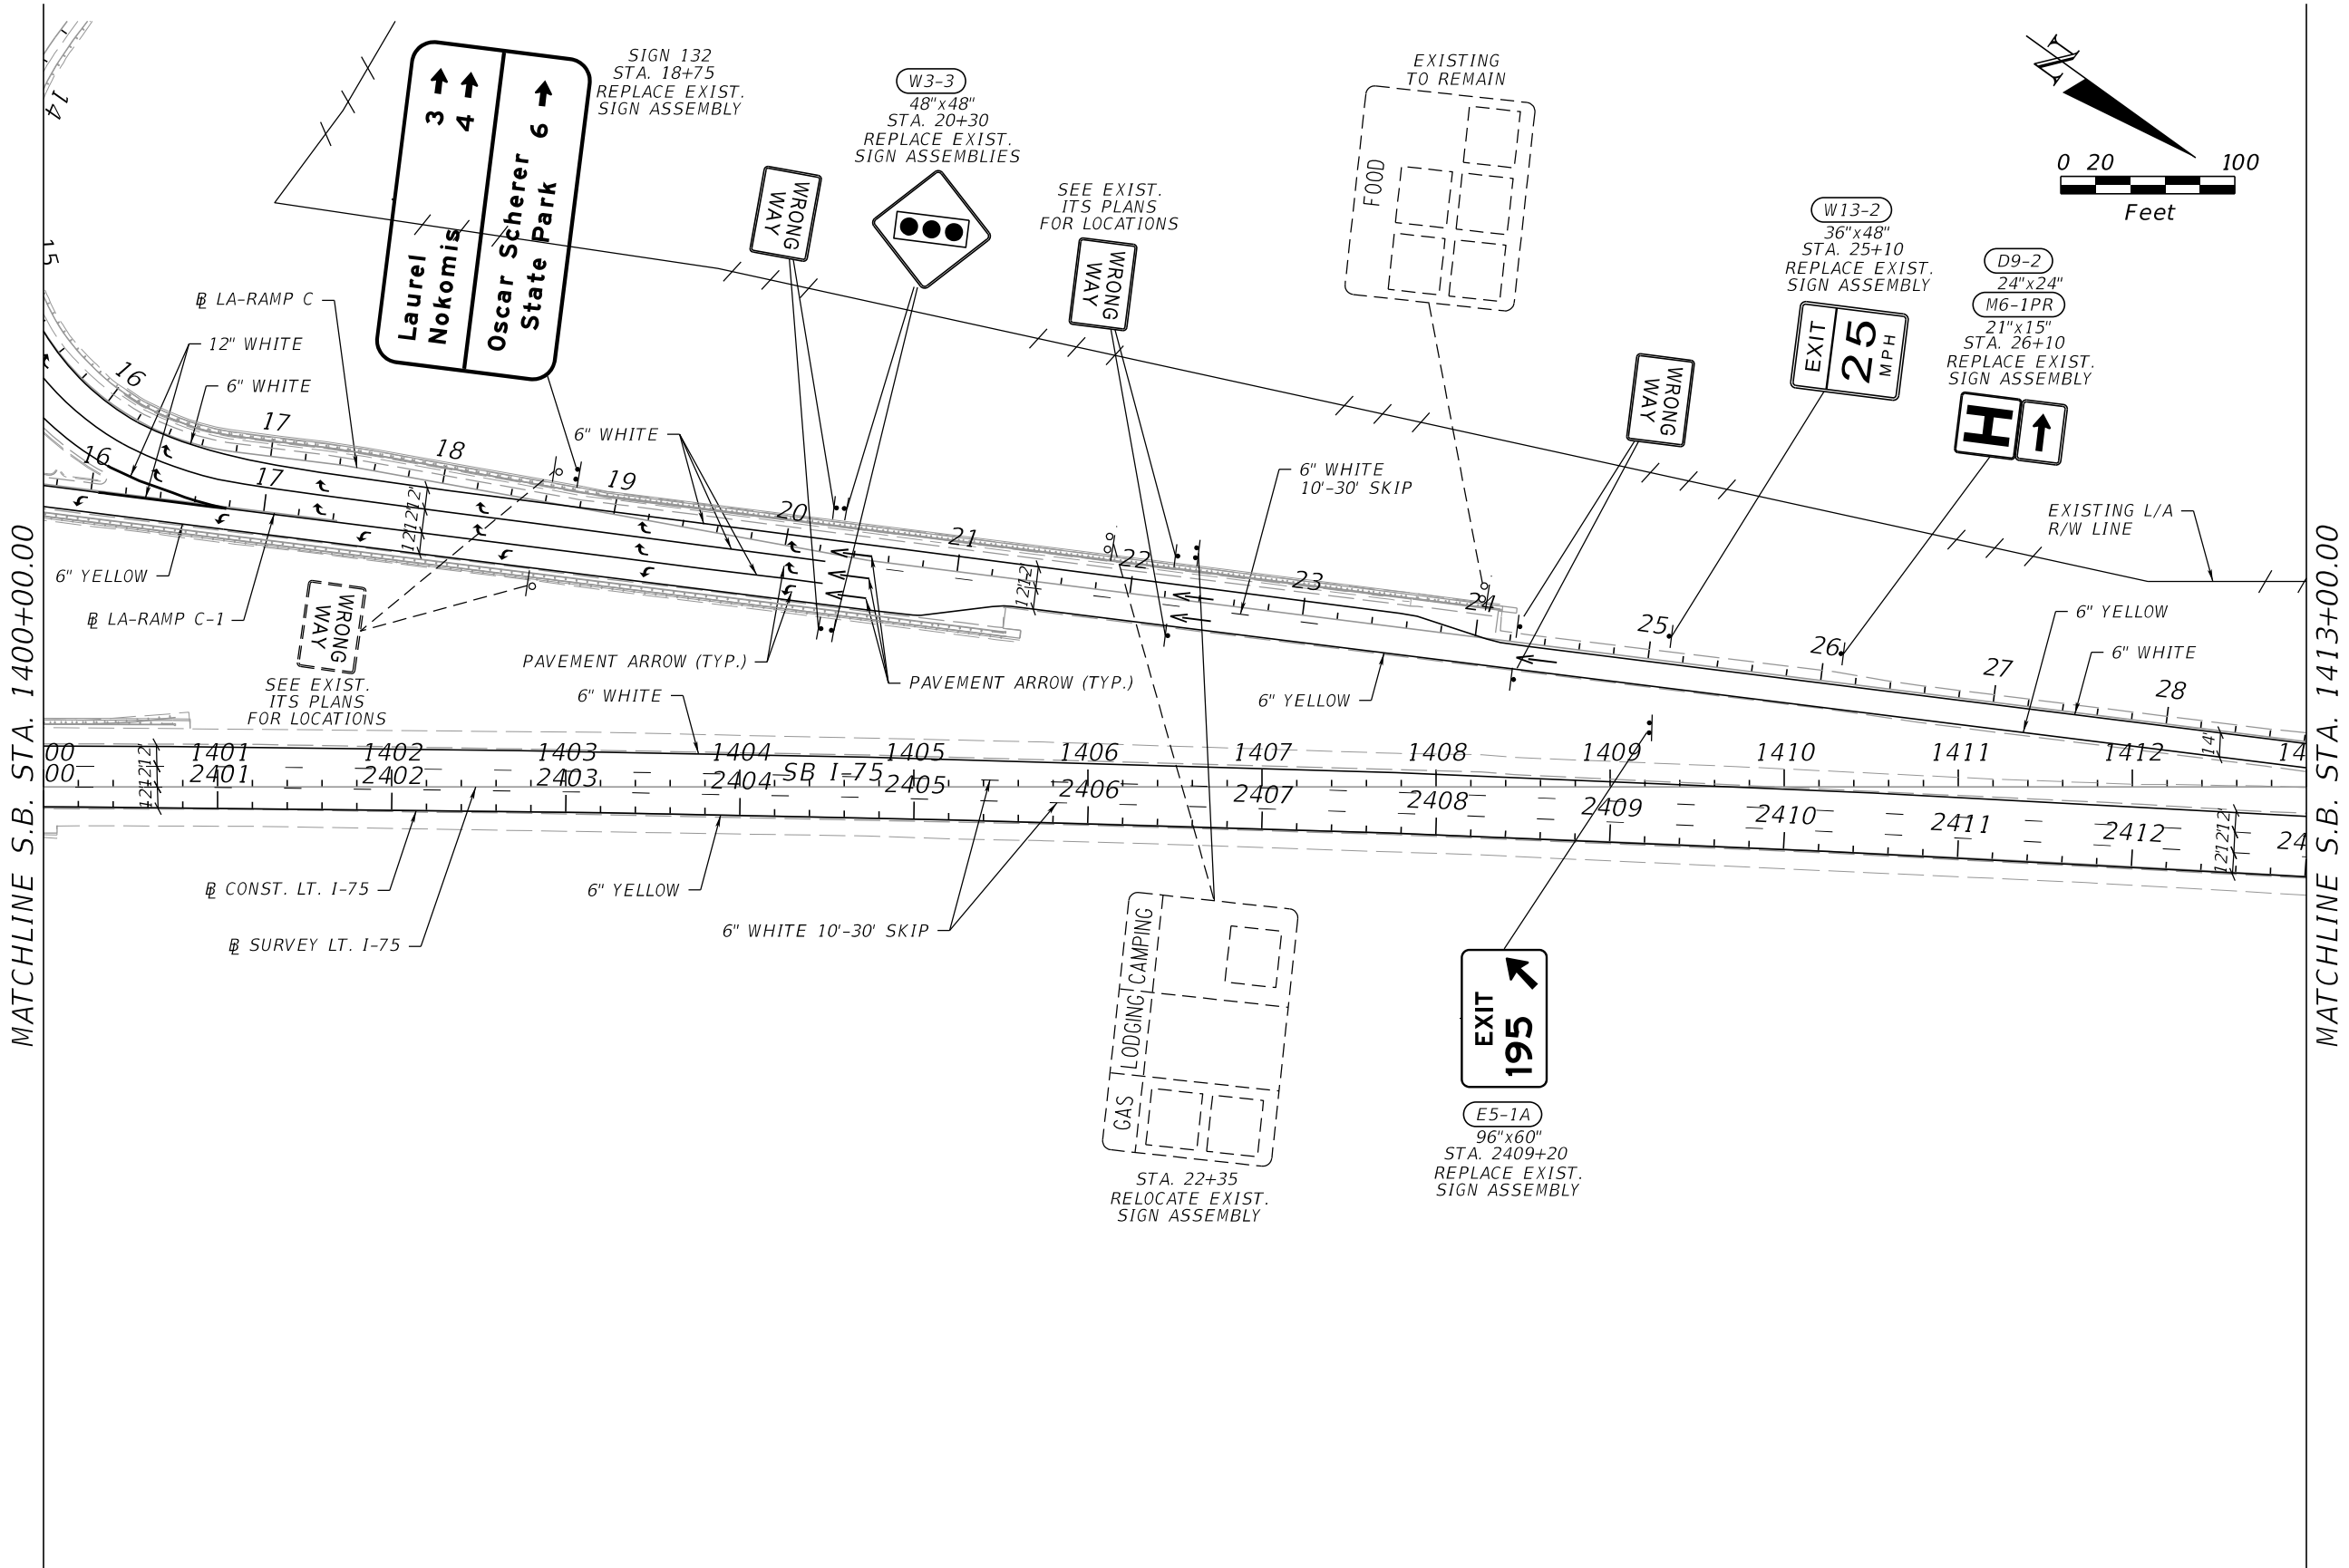


REVISIONS				ENGINEER OF RECORD		STATE OF FLORIDA DEPARTMENT OF TRANSPORTATION			RFP CONCEPT PLANS SIGNING & PAVEMENT MARKING S.B. LANES	SHEET NO.
DATE	DESCRIPTION	DATE	DESCRIPTION	VU HOANG VU LICENSE NUMBER: 60294 STANTEC CONSULTING SERVICES INC. 300 PRIMERA BLVD, SUITE 300 LAKE MARY, FLORIDA 32746		ROAD NO.	COUNTY	FINANCIAL PROJECT ID		
						SR 93	SARASOTA	451734-1-52-01		

MATCHLINE N.B. STA. 1413+00.00

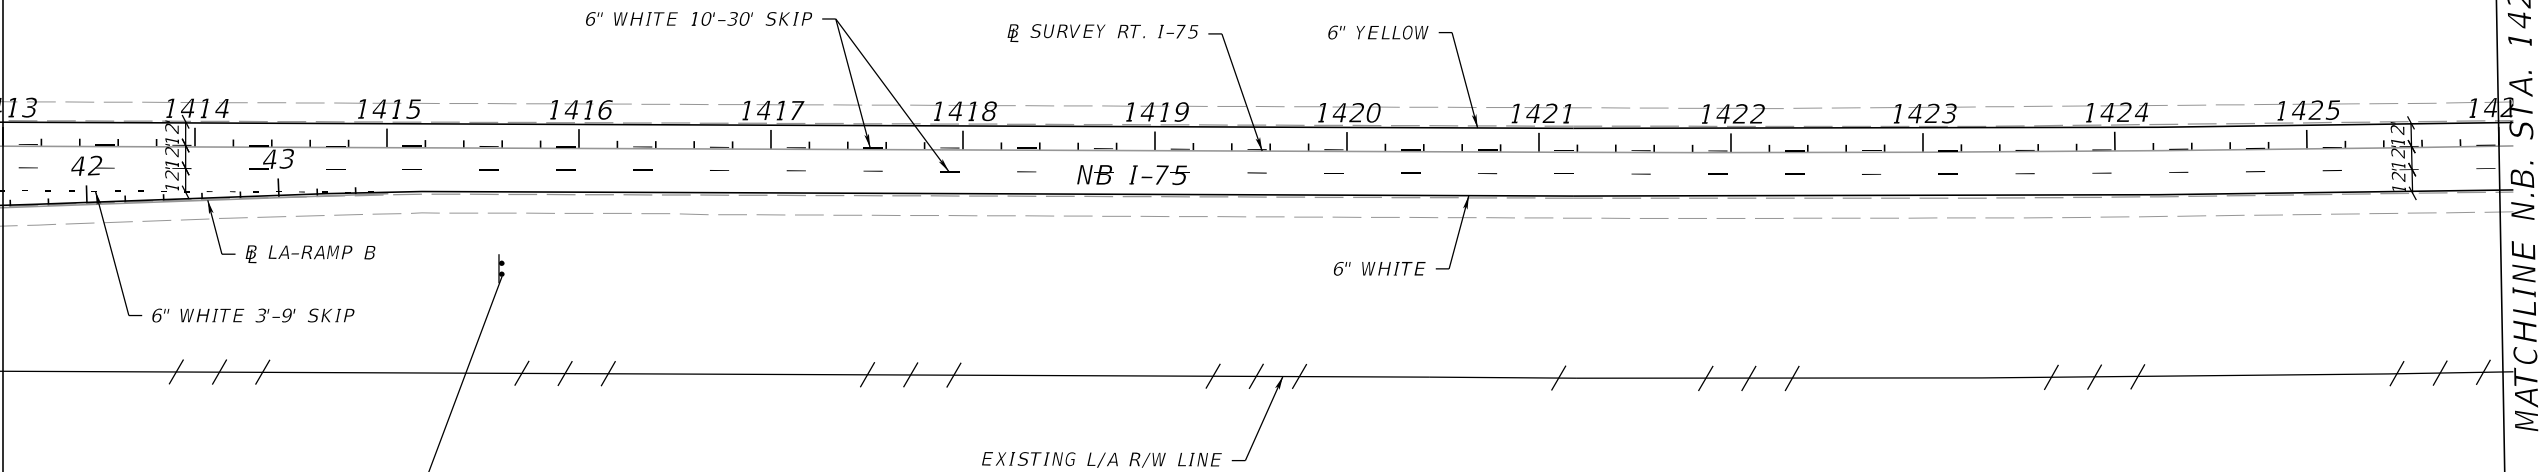

MATCHLINE N.B. STA. 1426+00.00

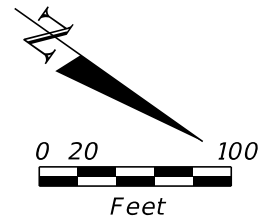


NO TRUCKS
LEFT LANE

SIGN 117
STA. 1415+60
REPLACE EXIST.
SIGN ASSEMBLY

REVISIONS				ENGINEER OF RECORD		STATE OF FLORIDA DEPARTMENT OF TRANSPORTATION			RFP CONCEPT PLANS SIGNING & PAVEMENT MARKING N.B. LANES	SHEET NO.
DATE	DESCRIPTION	DATE	DESCRIPTION	VU HOANG VU LICENSE NUMBER: 60294 STANTEC CONSULTING SERVICES INC. 300 PRIMERA BLVD, SUITE 300 LAKE MARY , FLORIDA 32746		ROAD NO.	COUNTY	FINANCIAL PROJECT ID		
						SR 93	SARASOTA	451734-1-52-01		

MATCHLINE S.B. STA. 1413+00.00

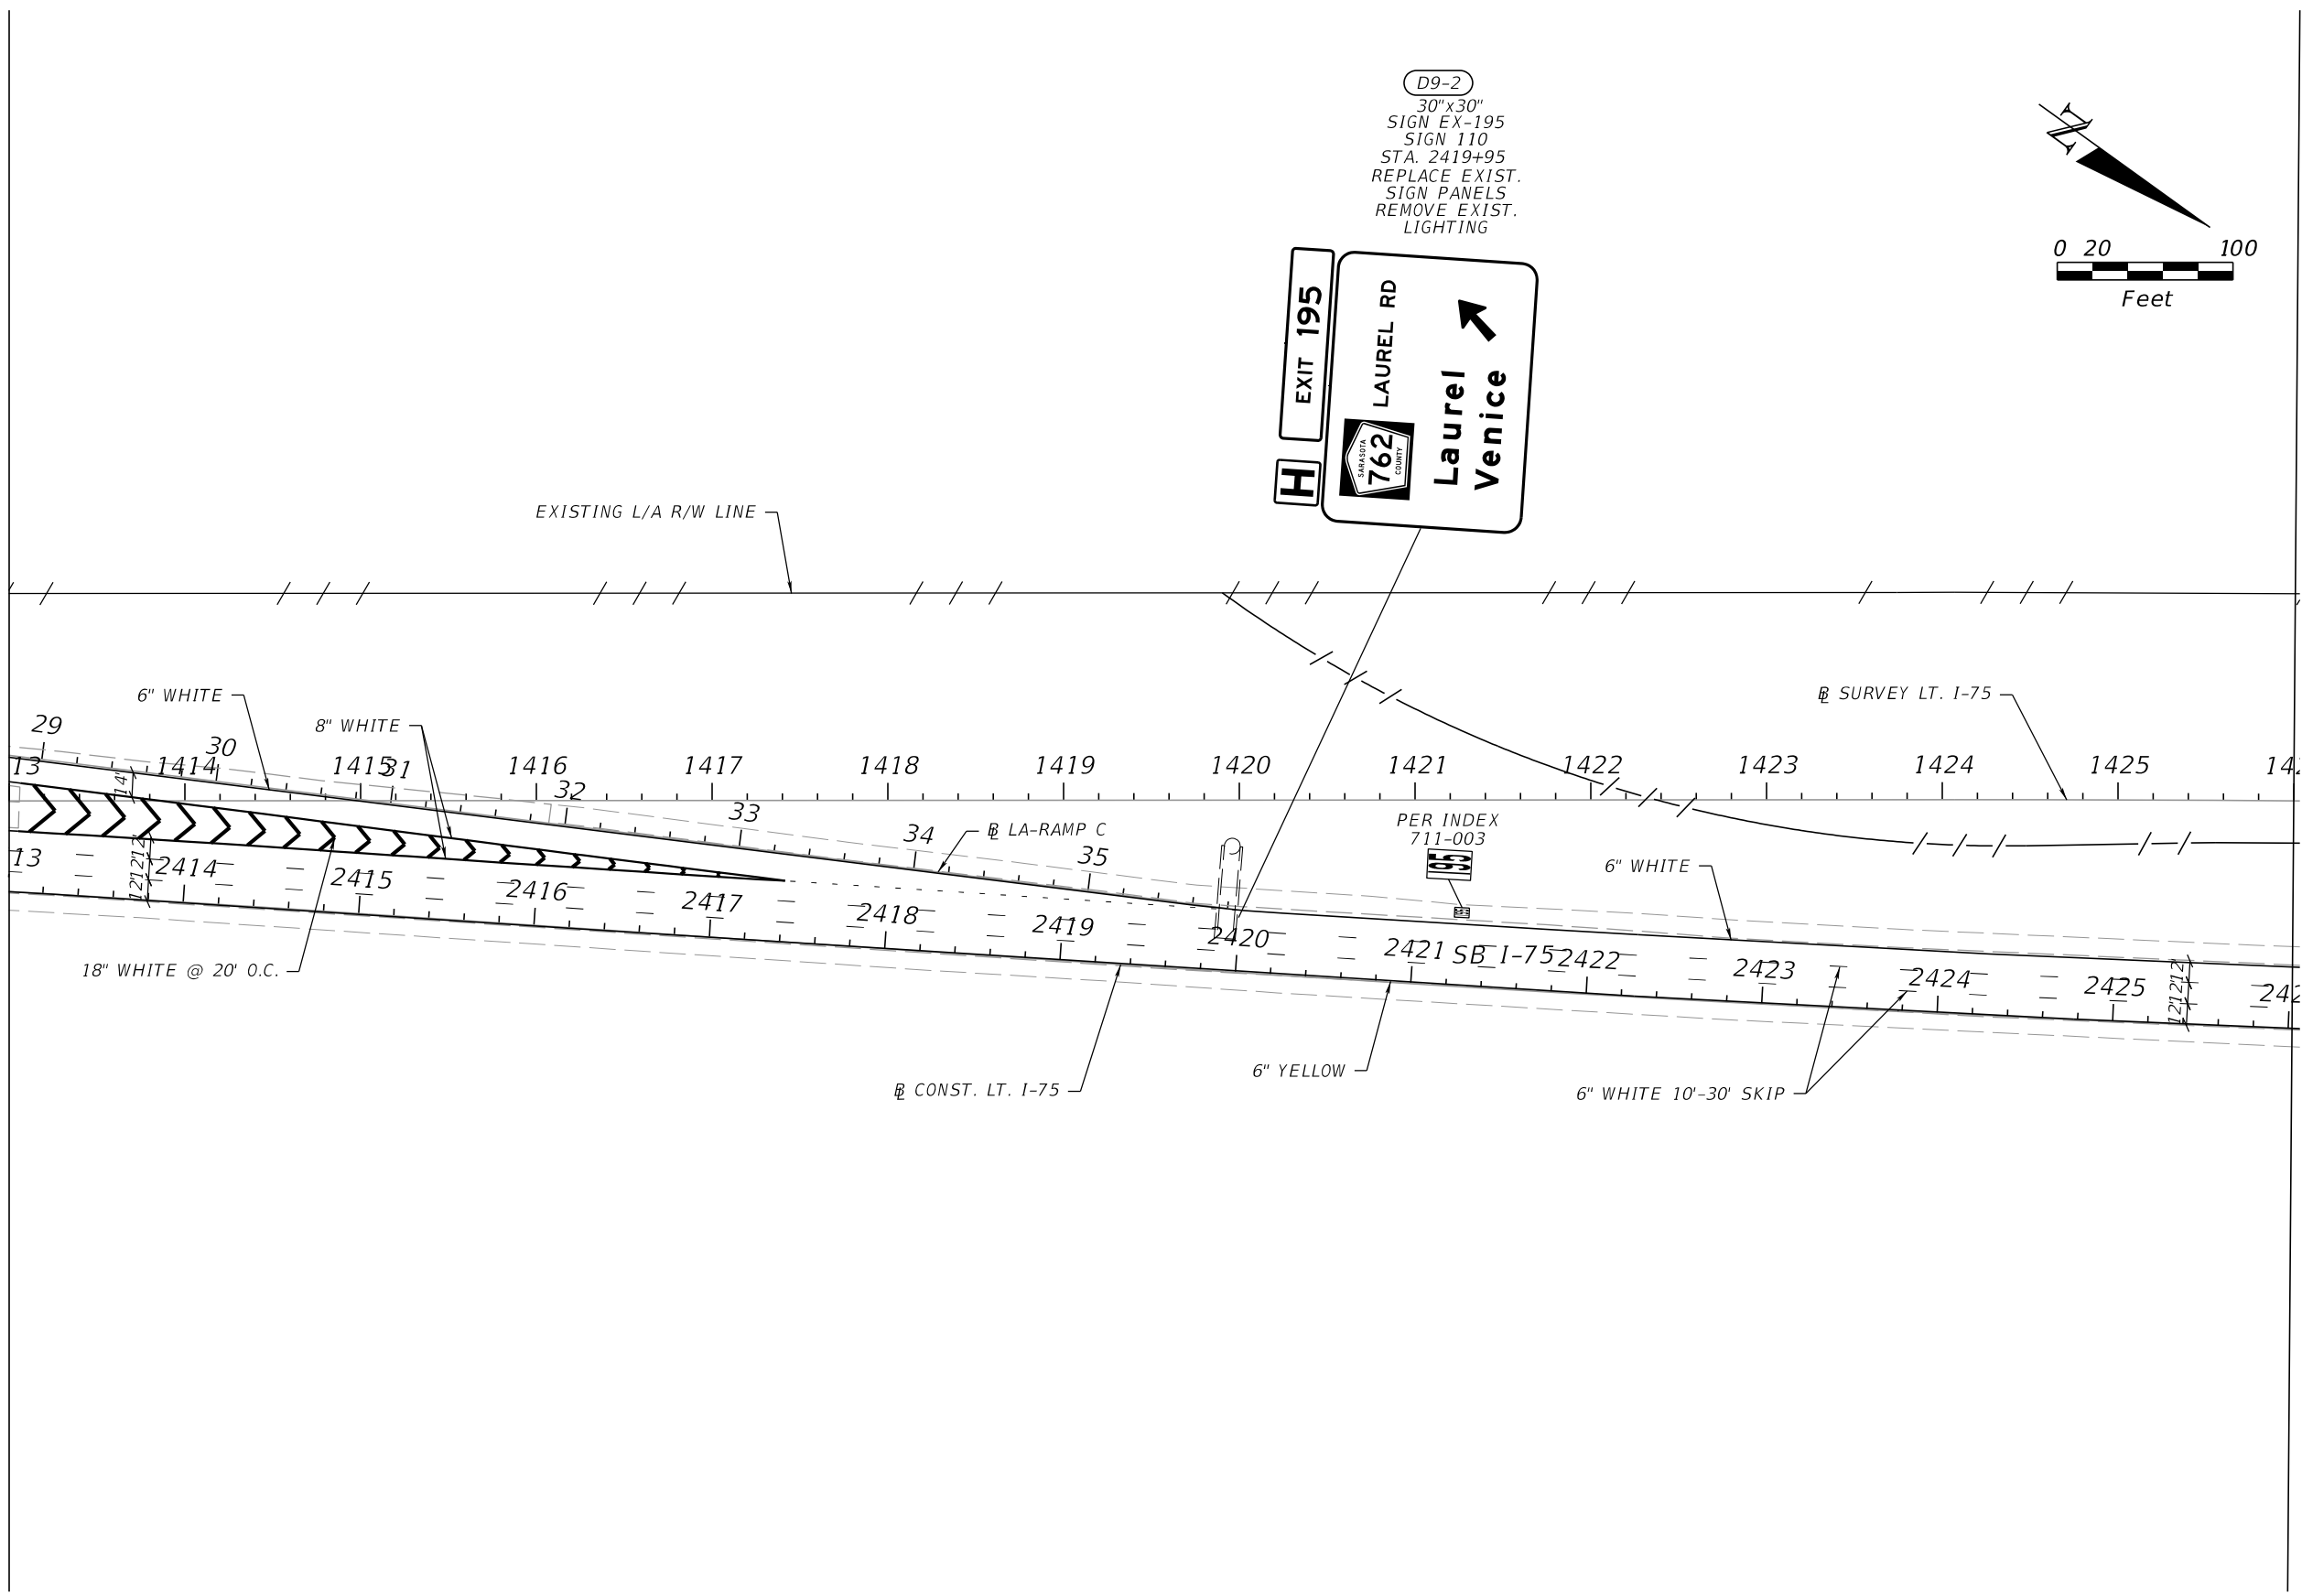


D9-2
30"x30"
SIGN EX-195
SIGN 110
STA. 2419+95
REPLACE EXIST.
SIGN PANELS
REMOVE EXIST.
LIGHTING

EXIT 195

LAUREL RD

762

Laurel
Venice

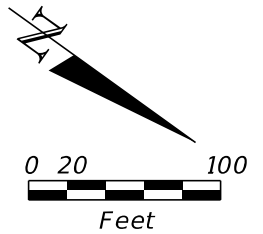


MATCHLINE S.B. STA. 1426+00.00

REVISIONS				ENGINEER OF RECORD		STATE OF FLORIDA DEPARTMENT OF TRANSPORTATION			RFP CONCEPT PLANS SIGNING & PAVEMENT MARKING S.B. LANES	SHEET NO.
DATE	DESCRIPTION	DATE	DESCRIPTION	VU HOANG VU LICENSE NUMBER: 60294 STANTEC CONSULTING SERVICES INC. 300 PRIMERA BLVD, SUITE 300 LAKE MARY , FLORIDA 32746		ROAD NO.	COUNTY	FINANCIAL PROJECT ID		
						SR 93	SARASOTA	451734-1-52-01		

THE OFFICIAL RECORD OF THIS SHEET IS THE ELECTRONIC FILE DIGITALLY SIGNED AND SEALED UNDER RULE 61G15-23.004, F.A.C.

MATCHLINE N.B. STA. 1426+00.00


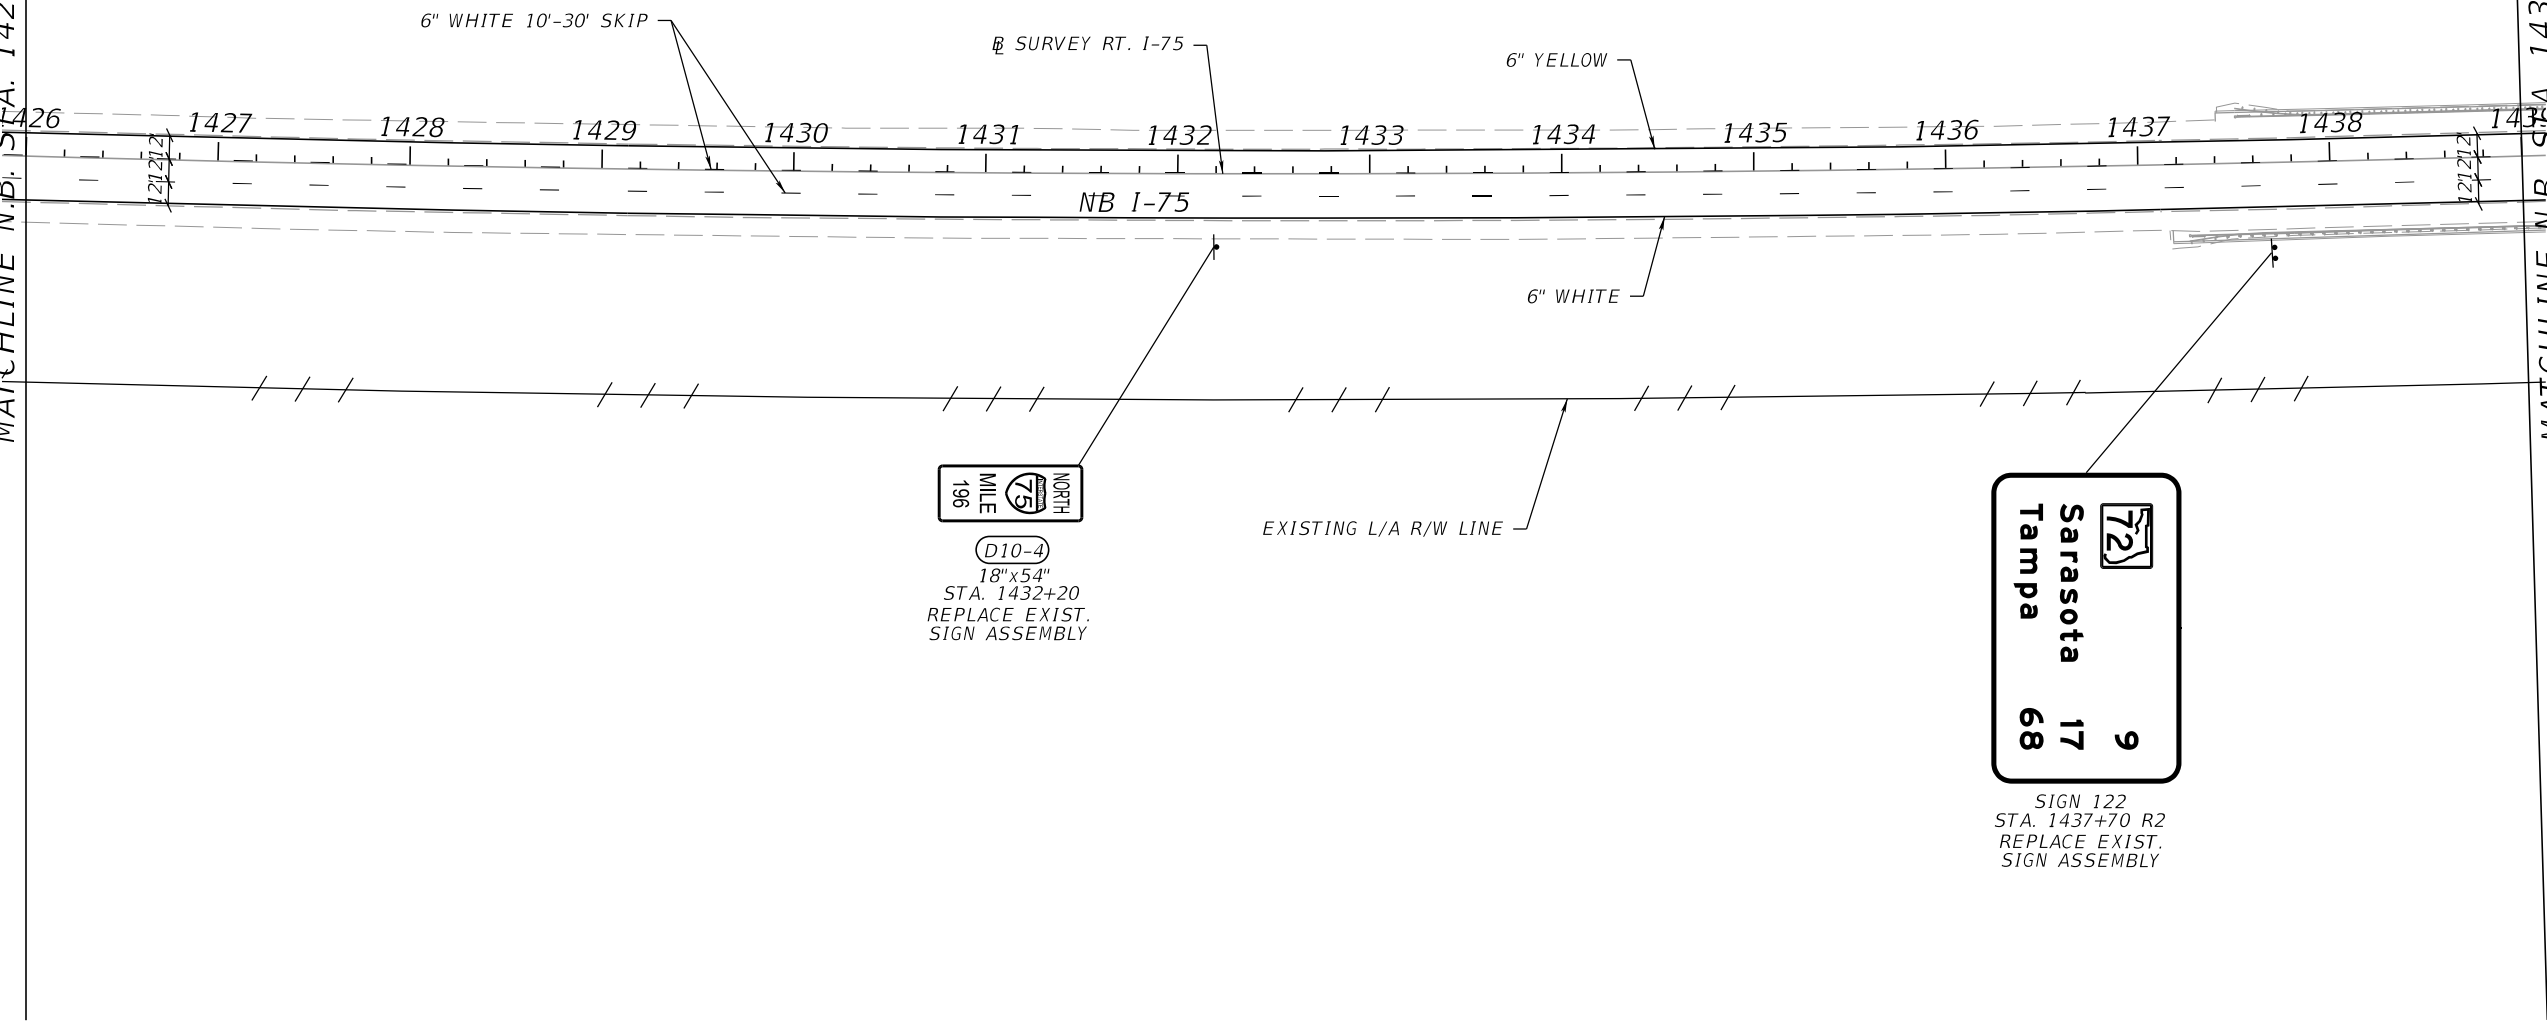


MATCHLINE N.B. STA. 1439+00.00

REVISIONS				ENGINEER OF RECORD	STATE OF FLORIDA DEPARTMENT OF TRANSPORTATION			RFP CONCEPT PLANS SIGNING & PAVEMENT MARKING N.B. LANES	SHEET NO.
DATE	DESCRIPTION	DATE	DESCRIPTION		ROAD NO.	COUNTY	FINANCIAL PROJECT ID		
					SR 93	SARASOTA	451734-1-52-01		

VU HOANG VU
LICENSE NUMBER: 60294
STANTEC CONSULTING SERVICES INC.
300 PRIMERA BLVD, SUITE 300
LAKE MARY , FLORIDA 32746

MATCHLINE S.B. STA. 1426+00.00

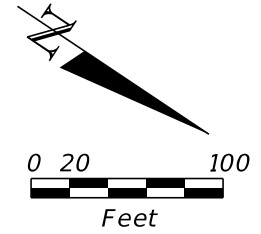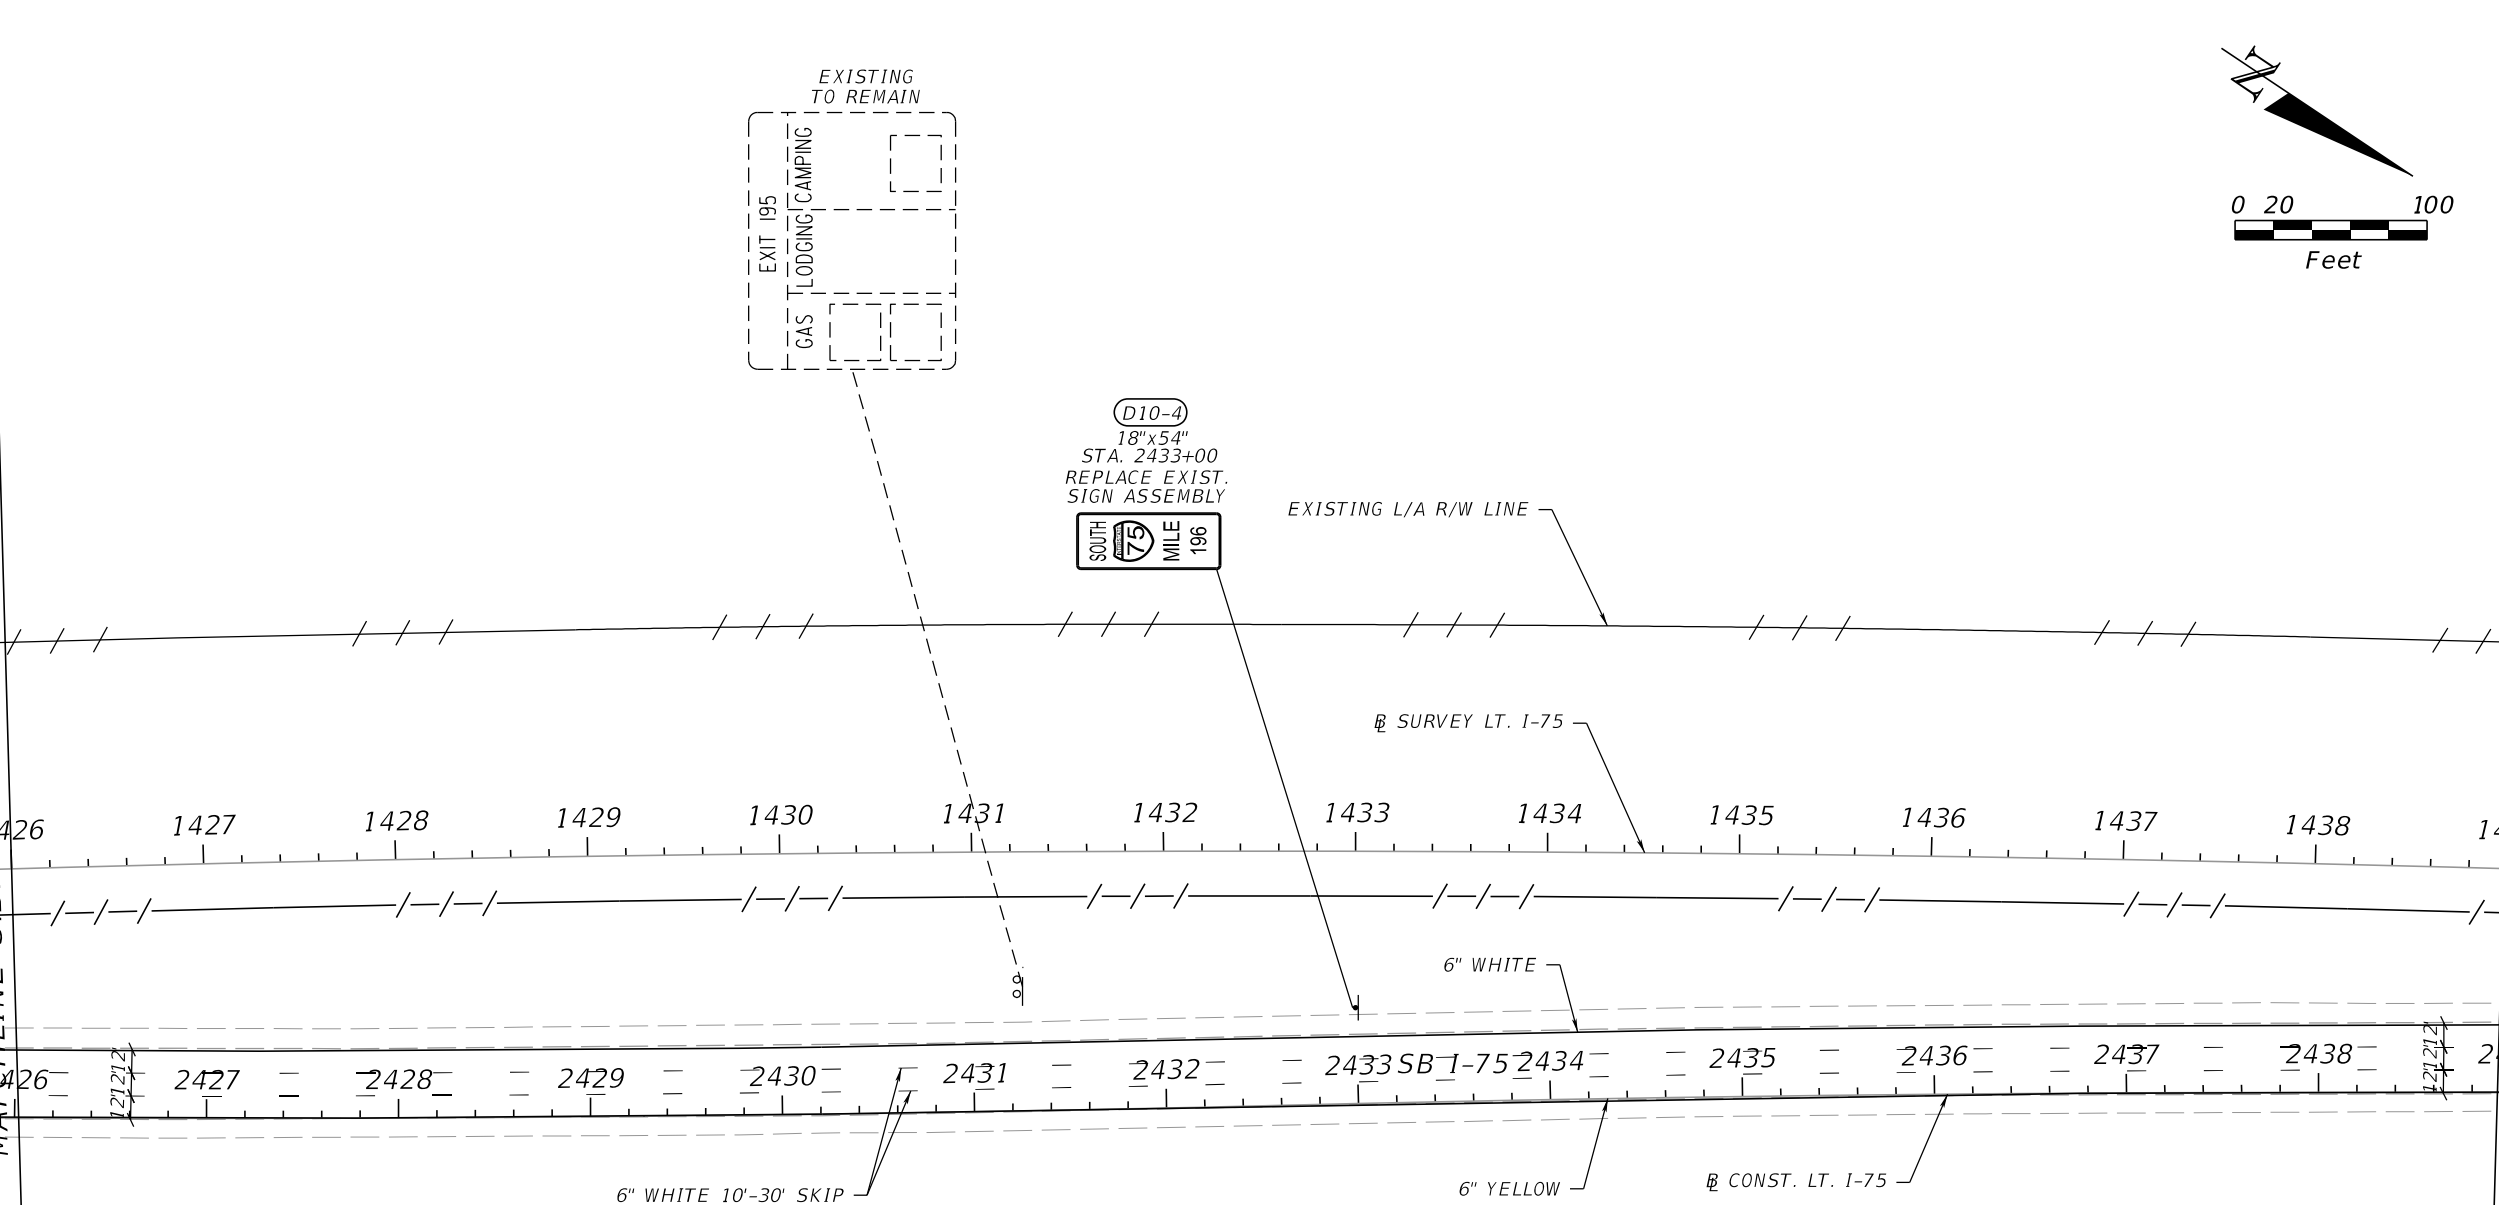


MATCHLINE S.B. STA. 1439+00.00

REVISIONS				ENGINEER OF RECORD	STATE OF FLORIDA DEPARTMENT OF TRANSPORTATION			RFP CONCEPT PLANS SIGNING & PAVEMENT MARKING S.B. LANES	SHEET NO.
DATE	DESCRIPTION	DATE	DESCRIPTION	VU HOANG VU LICENSE NUMBER: 60294 STANTEC CONSULTING SERVICES INC. 300 PRIMERA BLVD, SUITE 300 LAKE MARY , FLORIDA 32746	ROAD NO.	COUNTY	FINANCIAL PROJECT ID		
					SR 93	SARASOTA	451734-1-52-01		

THE OFFICIAL RECORD OF THIS SHEET IS THE ELECTRONIC FILE DIGITALLY SIGNED AND SEALED UNDER RULE 61G15-23.004, F.A.C.

MATCHLINE N.B. STA. 1439+00.00

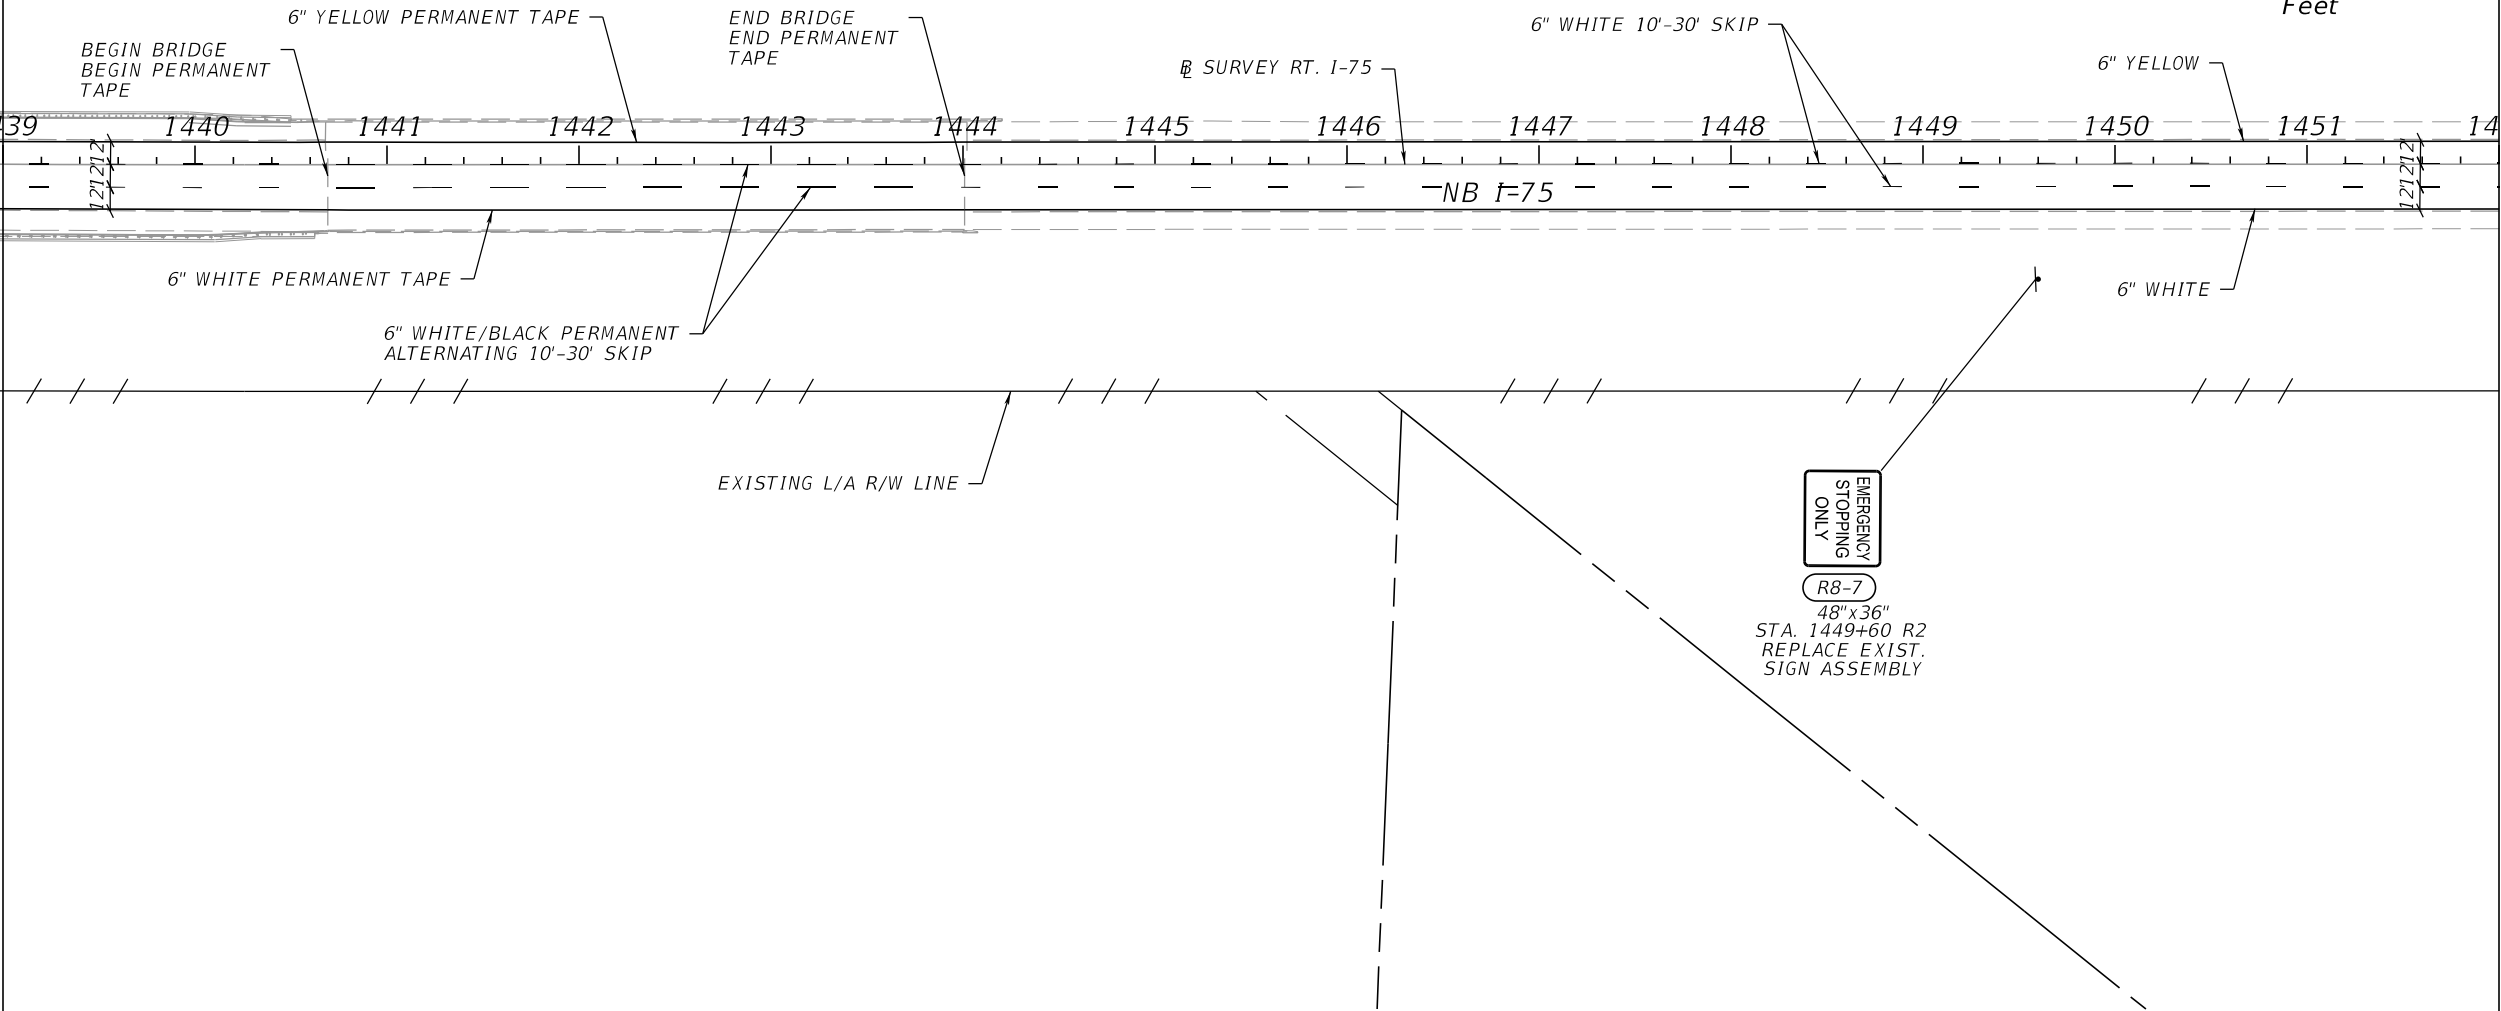


MATCHLINE N.B. STA. 1452+00.00

REVISIONS				ENGINEER OF RECORD	STATE OF FLORIDA DEPARTMENT OF TRANSPORTATION			RFP CONCEPT PLANS SIGNING & PAVEMENT MARKING N.B. LANES	SHEET NO.
DATE	DESCRIPTION	DATE	DESCRIPTION		ROAD NO.	COUNTY	FINANCIAL PROJECT ID		
					SR 93	SARASOTA	451734-1-52-01		

VU HOANG VU
LICENSE NUMBER: 60294
STANTEC CONSULTING SERVICES INC.
300 PRIMERA BLVD, SUITE 300
LAKE MARY , FLORIDA 32746

MATCHLINE S.B. STA. 1439+00.00

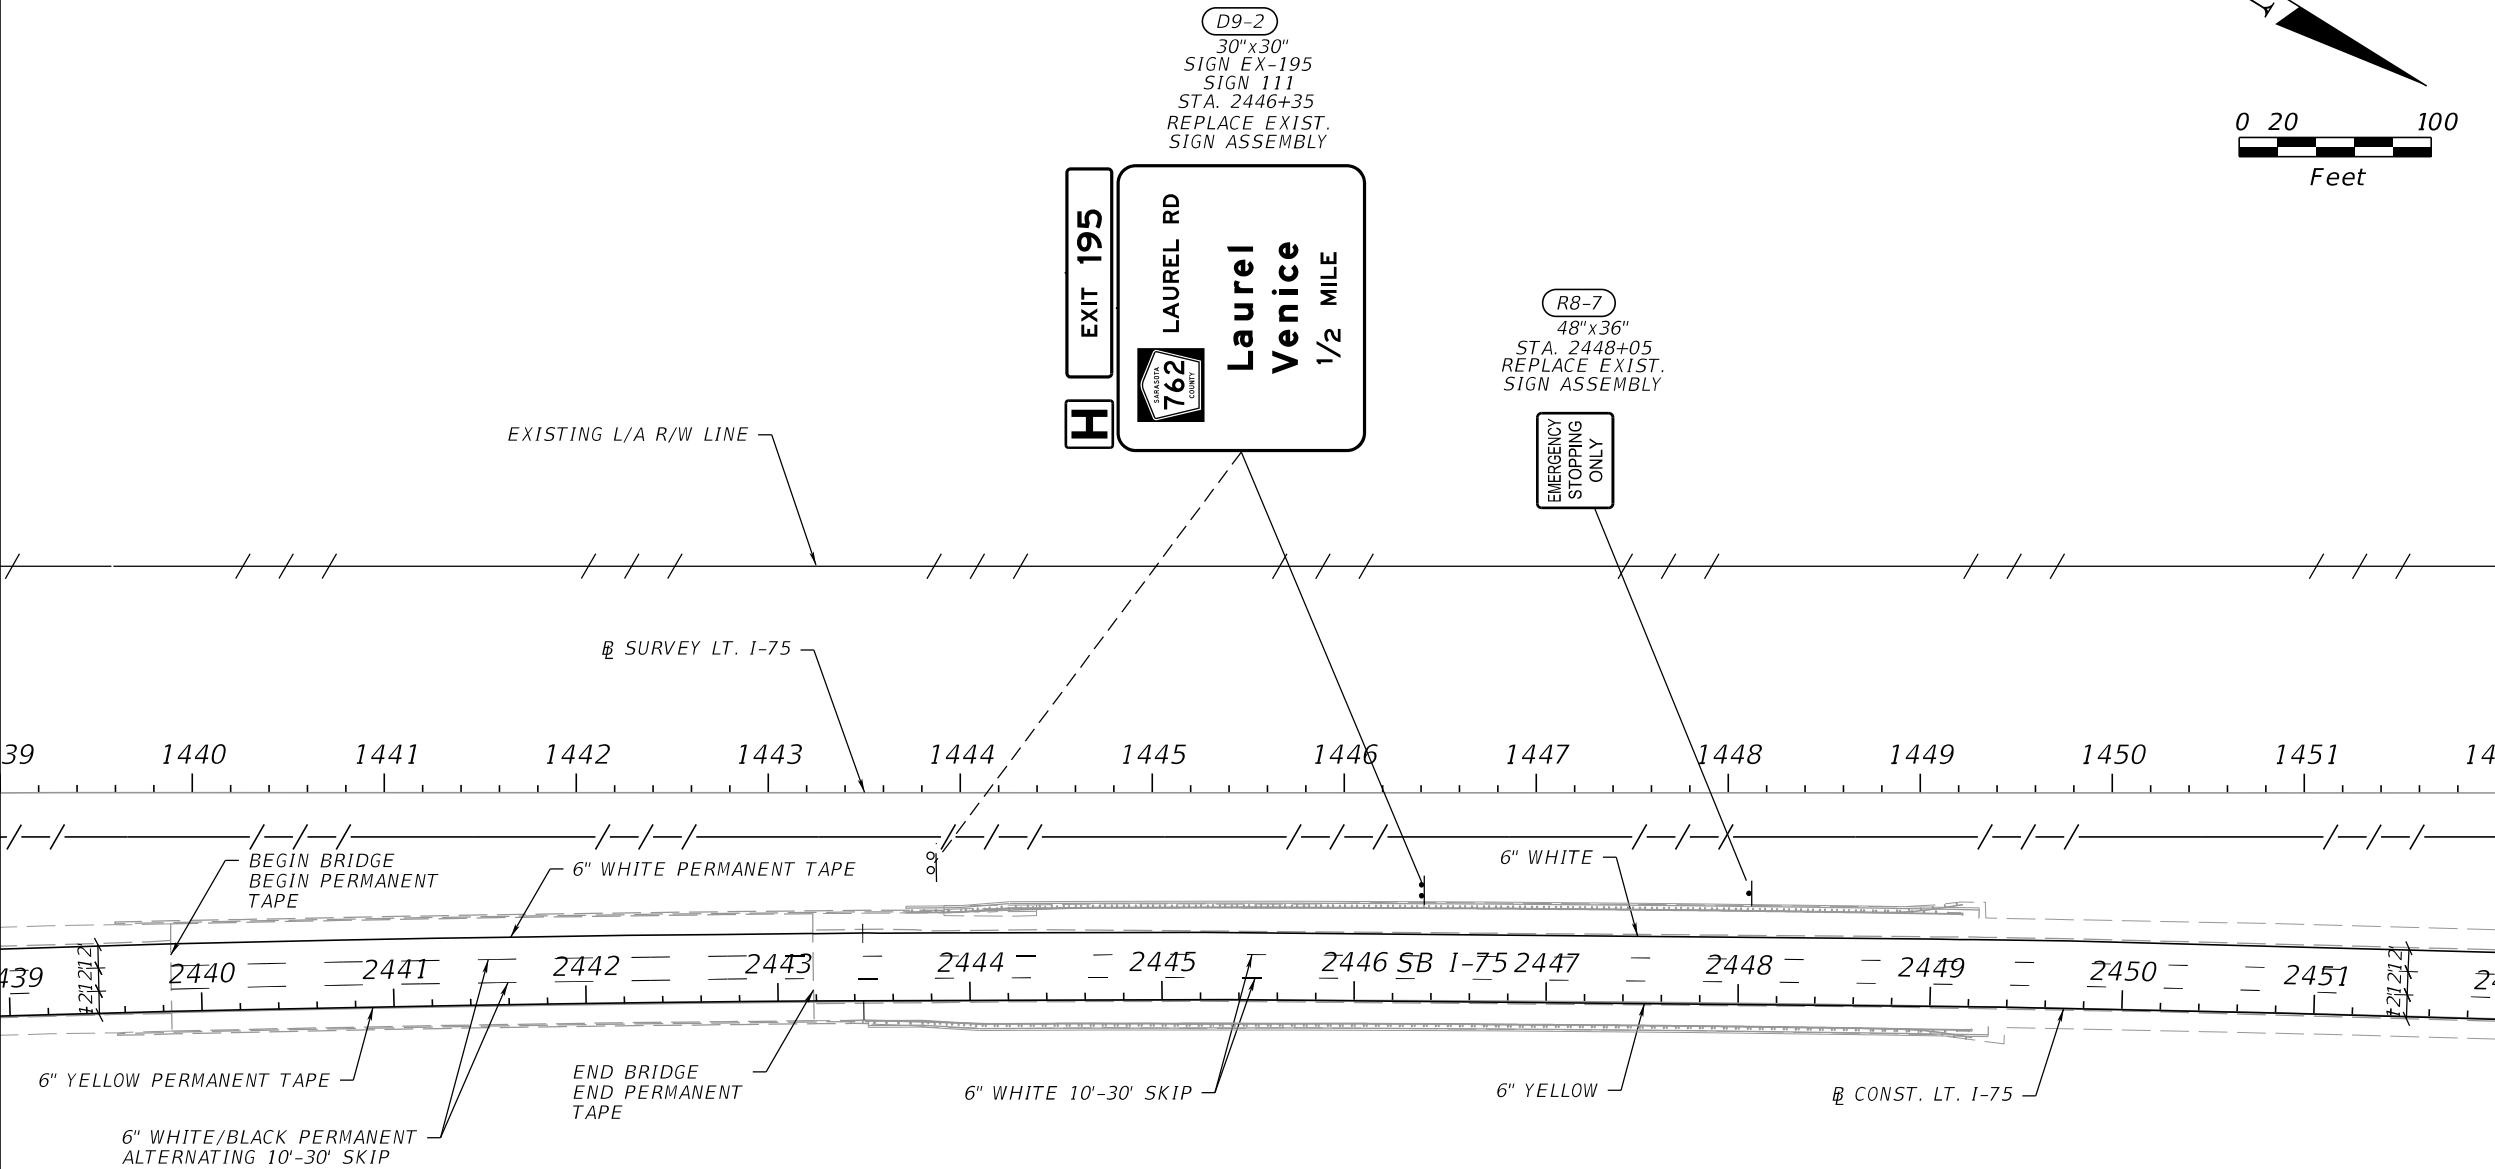

MATCHLINE S.B. STA. 1452+00.00

D9-2
30"x30"
SIGN EX-195
SIGN 111
STA. 2446+35
REPLACE EXIST.
SIGN ASSEMBLY

EXIT 195

H

LAUREL RD

Laurel Venice

1/2 MILE

R8-7
48"x36"
STA. 2448+05
REPLACE EXIST.
SIGN ASSEMBLY


EMERGENCY STOPPING ONLY

REVISIONS				ENGINEER OF RECORD		STATE OF FLORIDA DEPARTMENT OF TRANSPORTATION			RFP CONCEPT PLANS SIGNING & PAVEMENT MARKING S.B. LANES	SHEET NO.
DATE	DESCRIPTION	DATE	DESCRIPTION	VU HOANG VU LICENSE NUMBER: 60294 STANTEC CONSULTING SERVICES INC. 300 PRIMERA BLVD, SUITE 300 LAKE MARY , FLORIDA 32746		ROAD NO.	COUNTY	FINANCIAL PROJECT ID		
						SR 93	SARASOTA	451734-1-52-01		

V:\2158\active\CADD\Worksets10.12\FDOT\45173415201\SigningAndMarking\PLANSPO1.dgn ; BL SURVEY LT. I-75 - PLAN 26 [SHEET]
jreddy 10/6/2025 4:10:23 PM

THE OFFICIAL RECORD OF THIS SHEET IS THE ELECTRONIC FILE DIGITALLY SIGNED AND SEALED UNDER RULE 61G15-23.004, F.A.C.



MATCHLINE N.B. STA. 1452+00.00

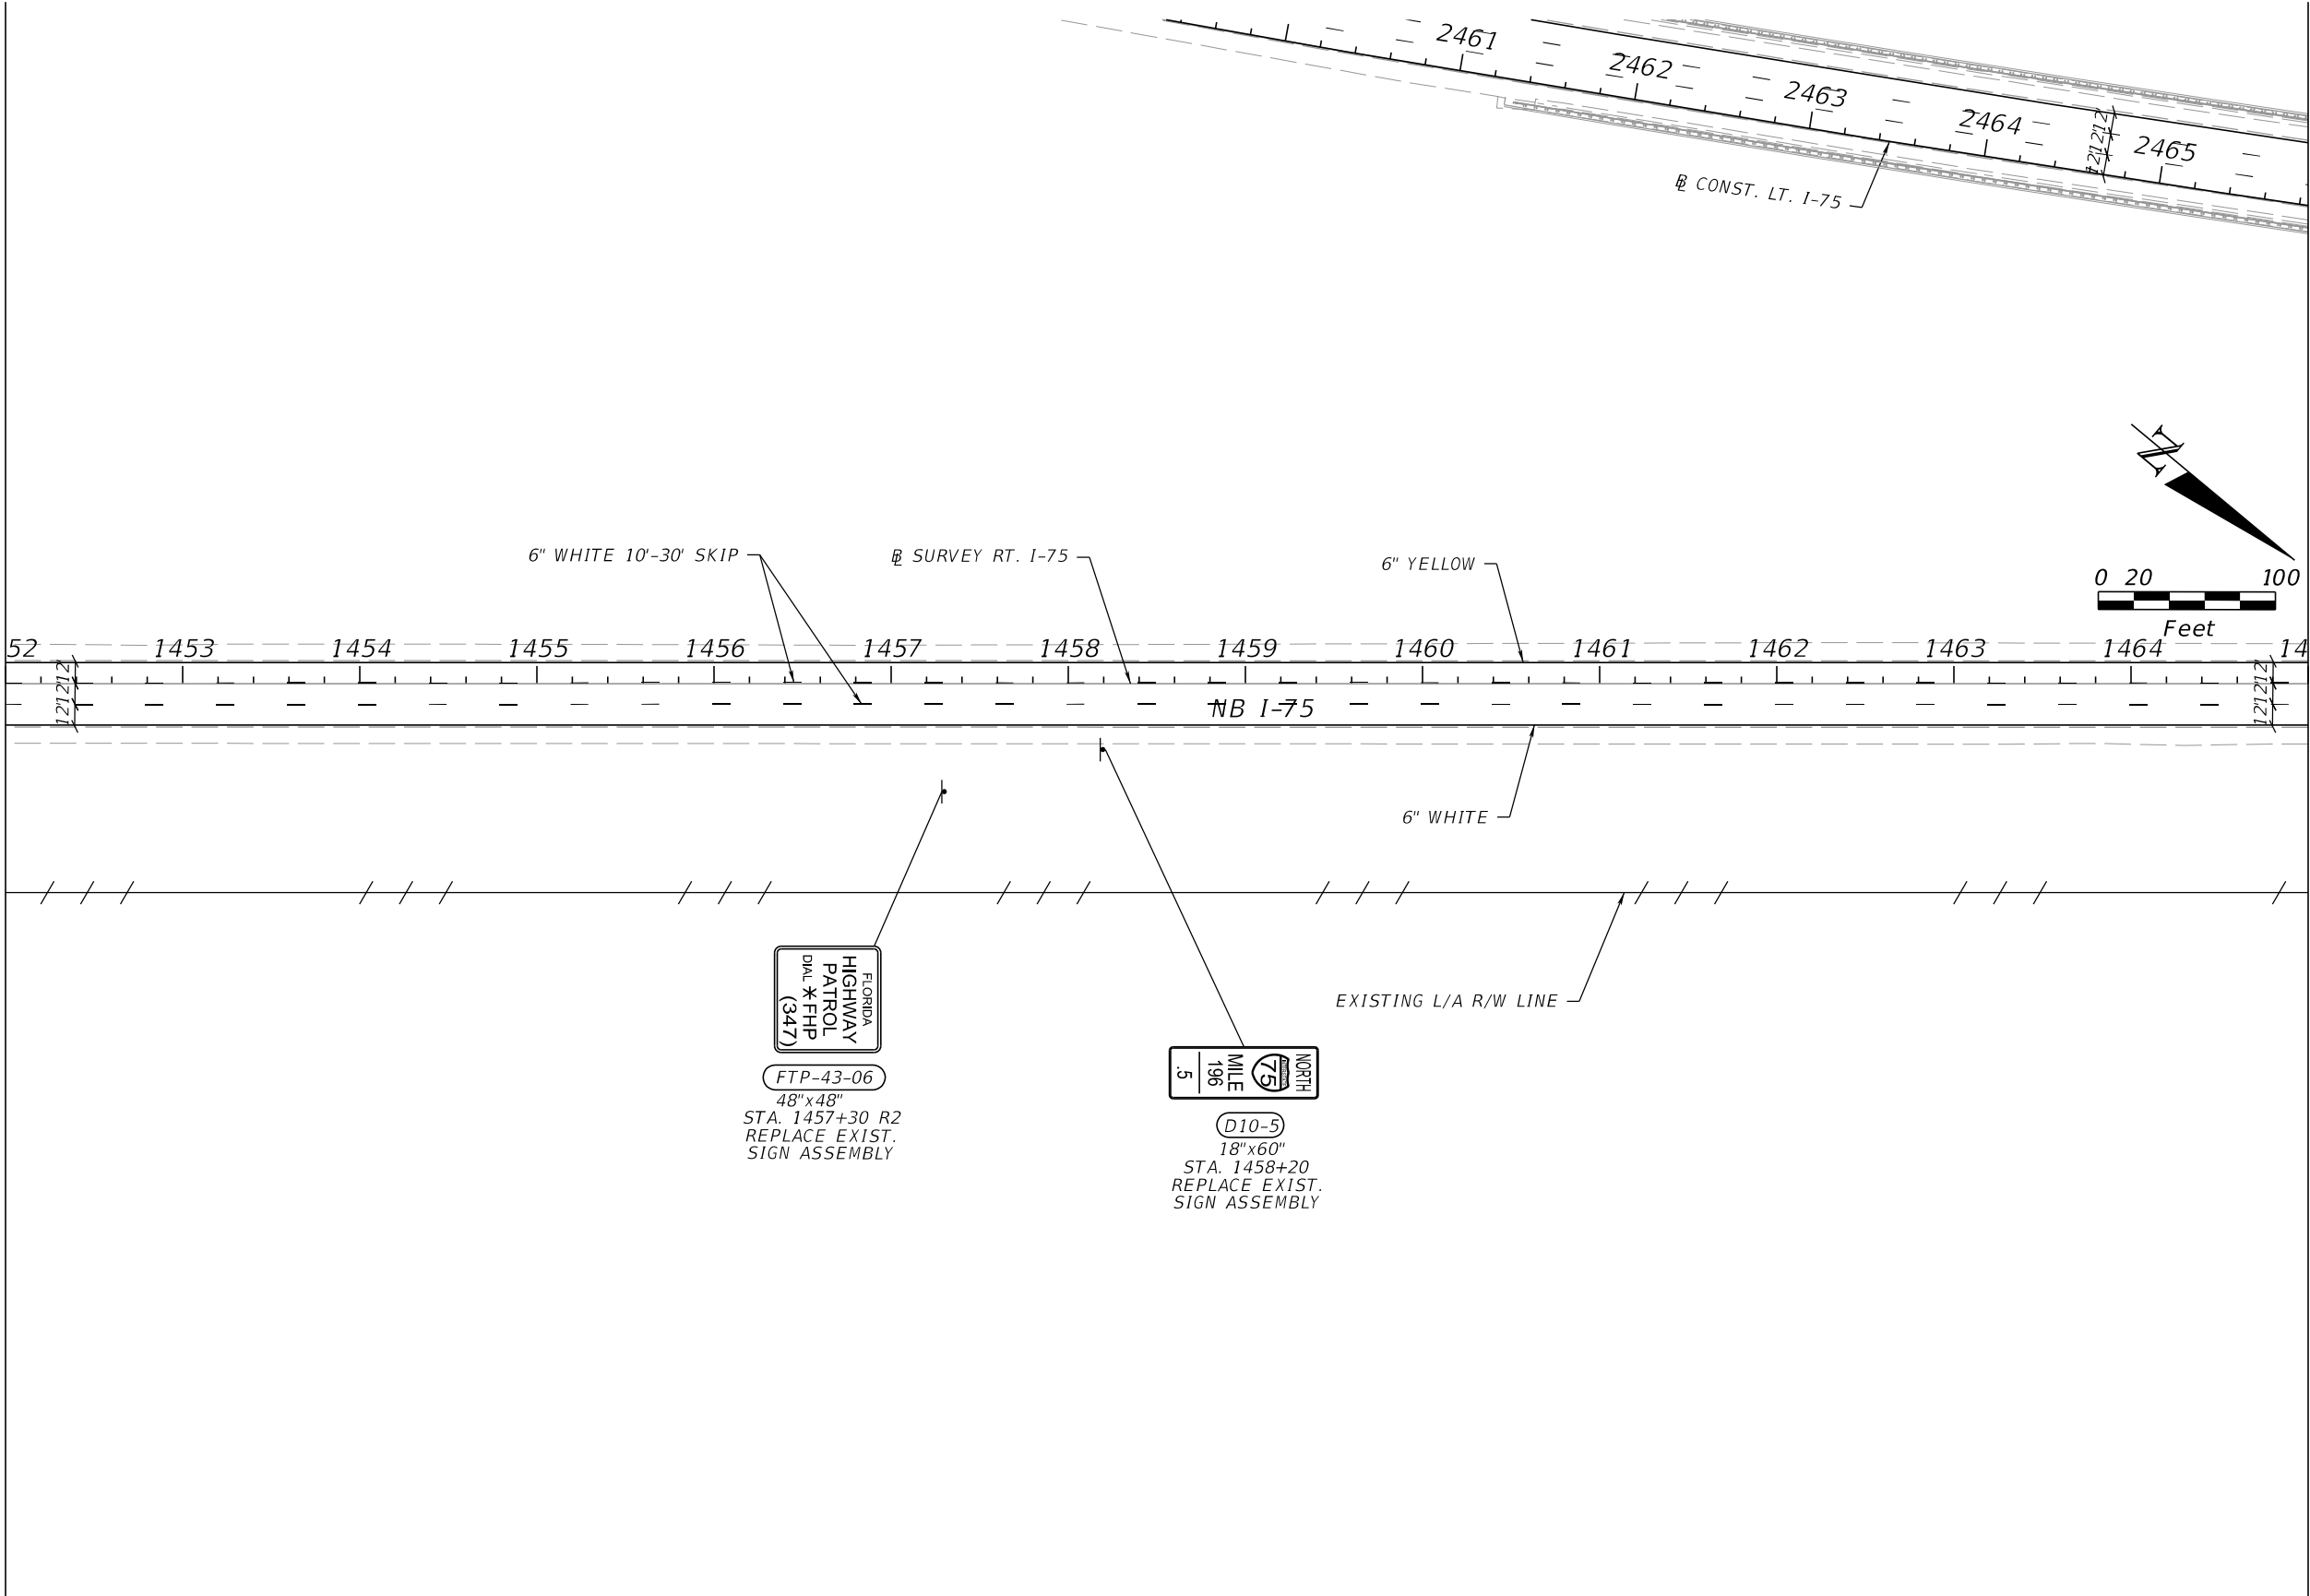

MATCHLINE N.B. STA. 1465+00.00

REVISIONS				ENGINEER OF RECORD	STATE OF FLORIDA DEPARTMENT OF TRANSPORTATION			RFP CONCEPT PLANS SIGNING & PAVEMENT MARKING N.B. LANES	SHEET NO.
DATE	DESCRIPTION	DATE	DESCRIPTION		ROAD NO.	COUNTY	FINANCIAL PROJECT ID		
				VU HOANG VU LICENSE NUMBER: 60294 STANTEC CONSULTING SERVICES INC. 300 PRIMERA BLVD, SUITE 300 LAKE MARY , FLORIDA 32746	SR 93	SARASOTA	451734-1-52-01		


MATCHLINE S.B. STA. 1452+00.00

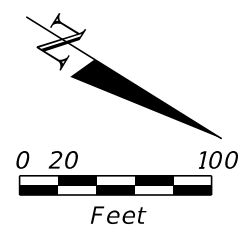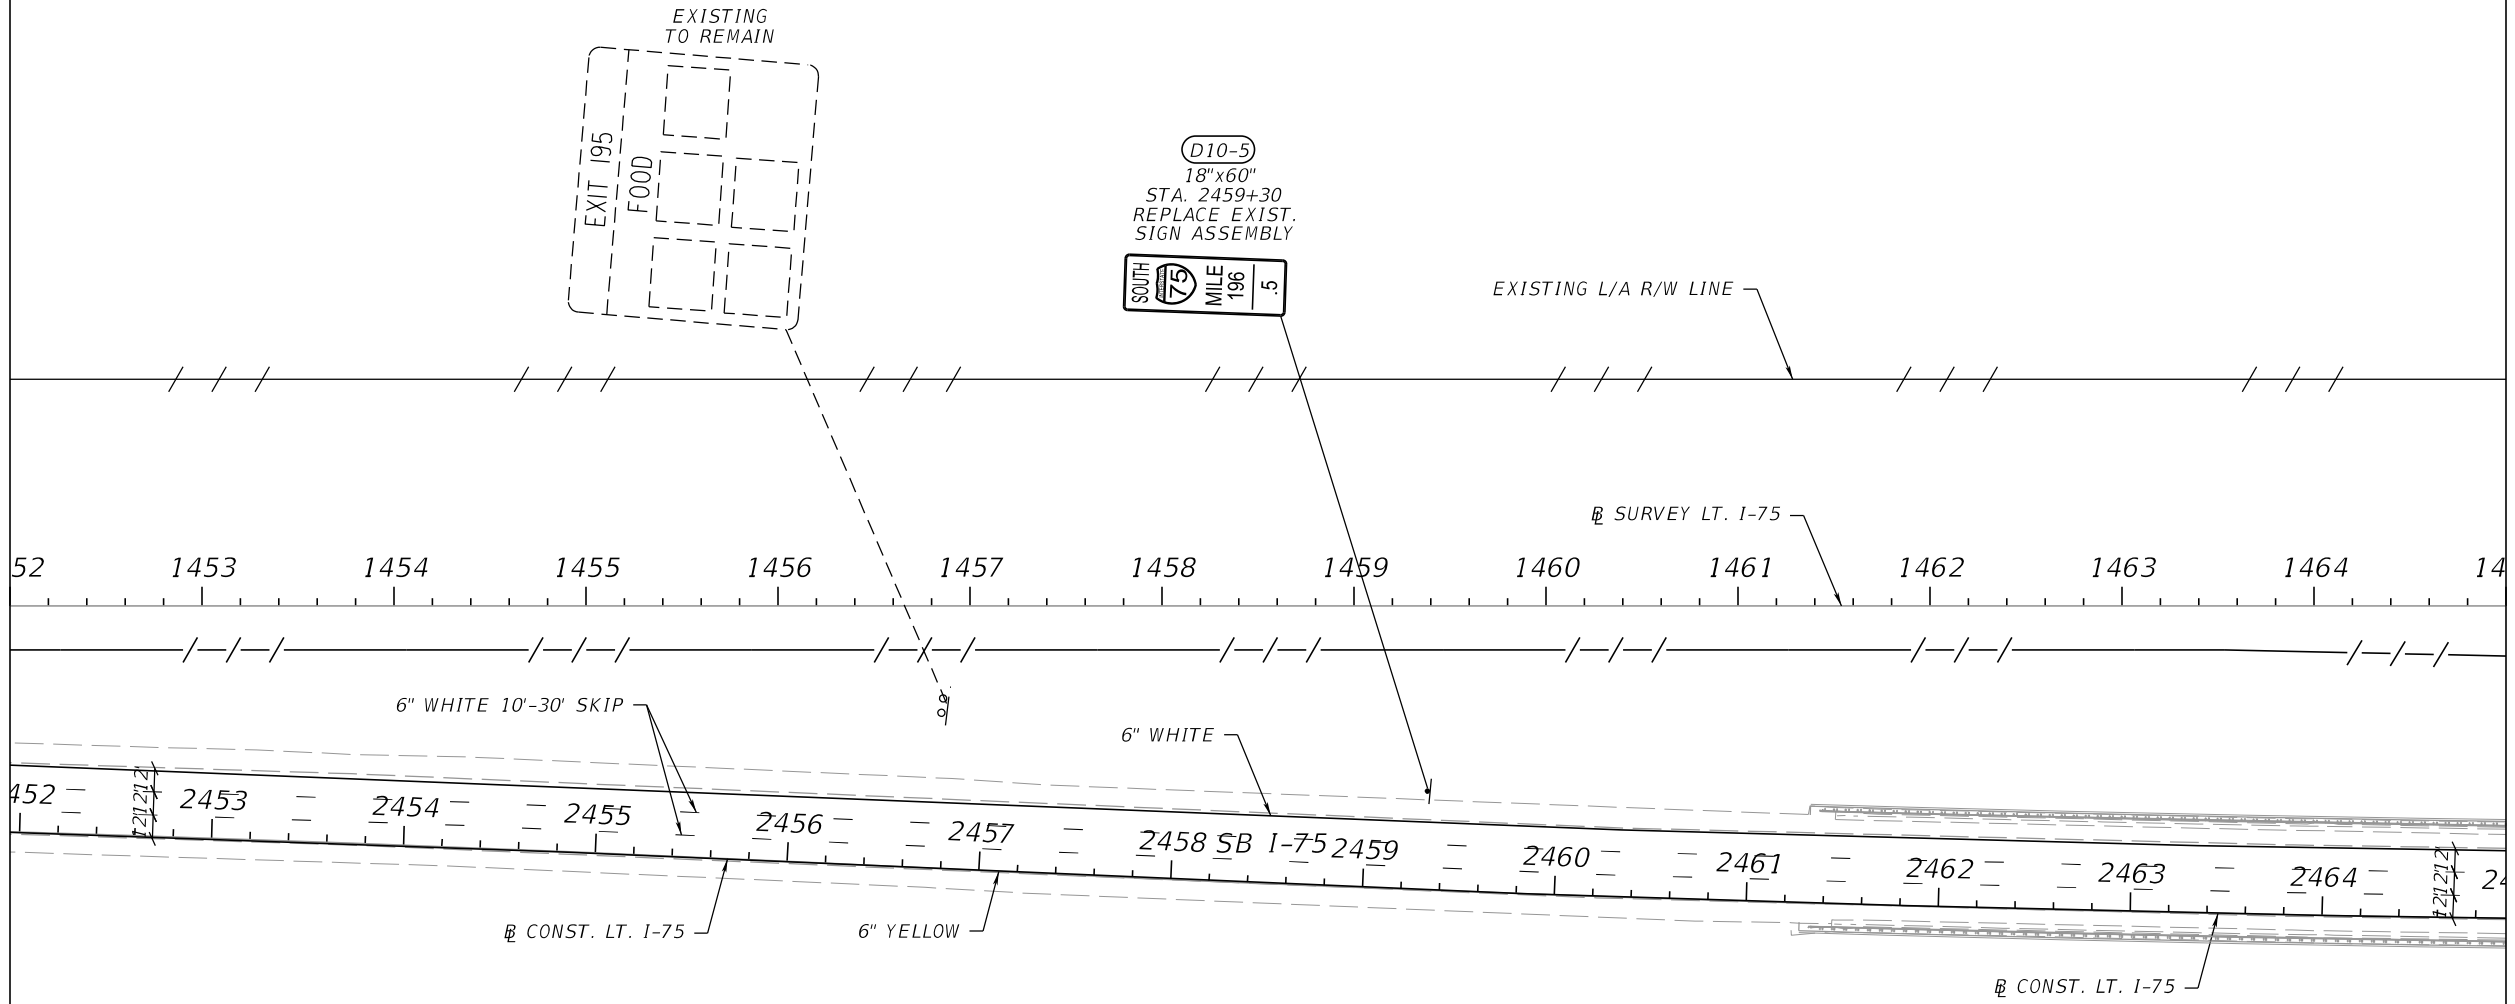

MATCHLINE S.B. STA. 1465+00.00

REVISIONS				ENGINEER OF RECORD	STATE OF FLORIDA DEPARTMENT OF TRANSPORTATION			RFP CONCEPT PLANS SIGNING & PAVEMENT MARKING S.B. LANES	SHEET NO.
DATE	DESCRIPTION	DATE	DESCRIPTION	VU HOANG VU LICENSE NUMBER: 60294 STANTEC CONSULTING SERVICES INC. 300 PRIMERA BLVD, SUITE 300 LAKE MARY , FLORIDA 32746	ROAD NO.	COUNTY	FINANCIAL PROJECT ID		
					SR 93	SARASOTA	451734-1-52-01		

THE OFFICIAL RECORD OF THIS SHEET IS THE ELECTRONIC FILE DIGITALLY SIGNED AND SEALED UNDER RULE 61G15-23.004, F.A.C.

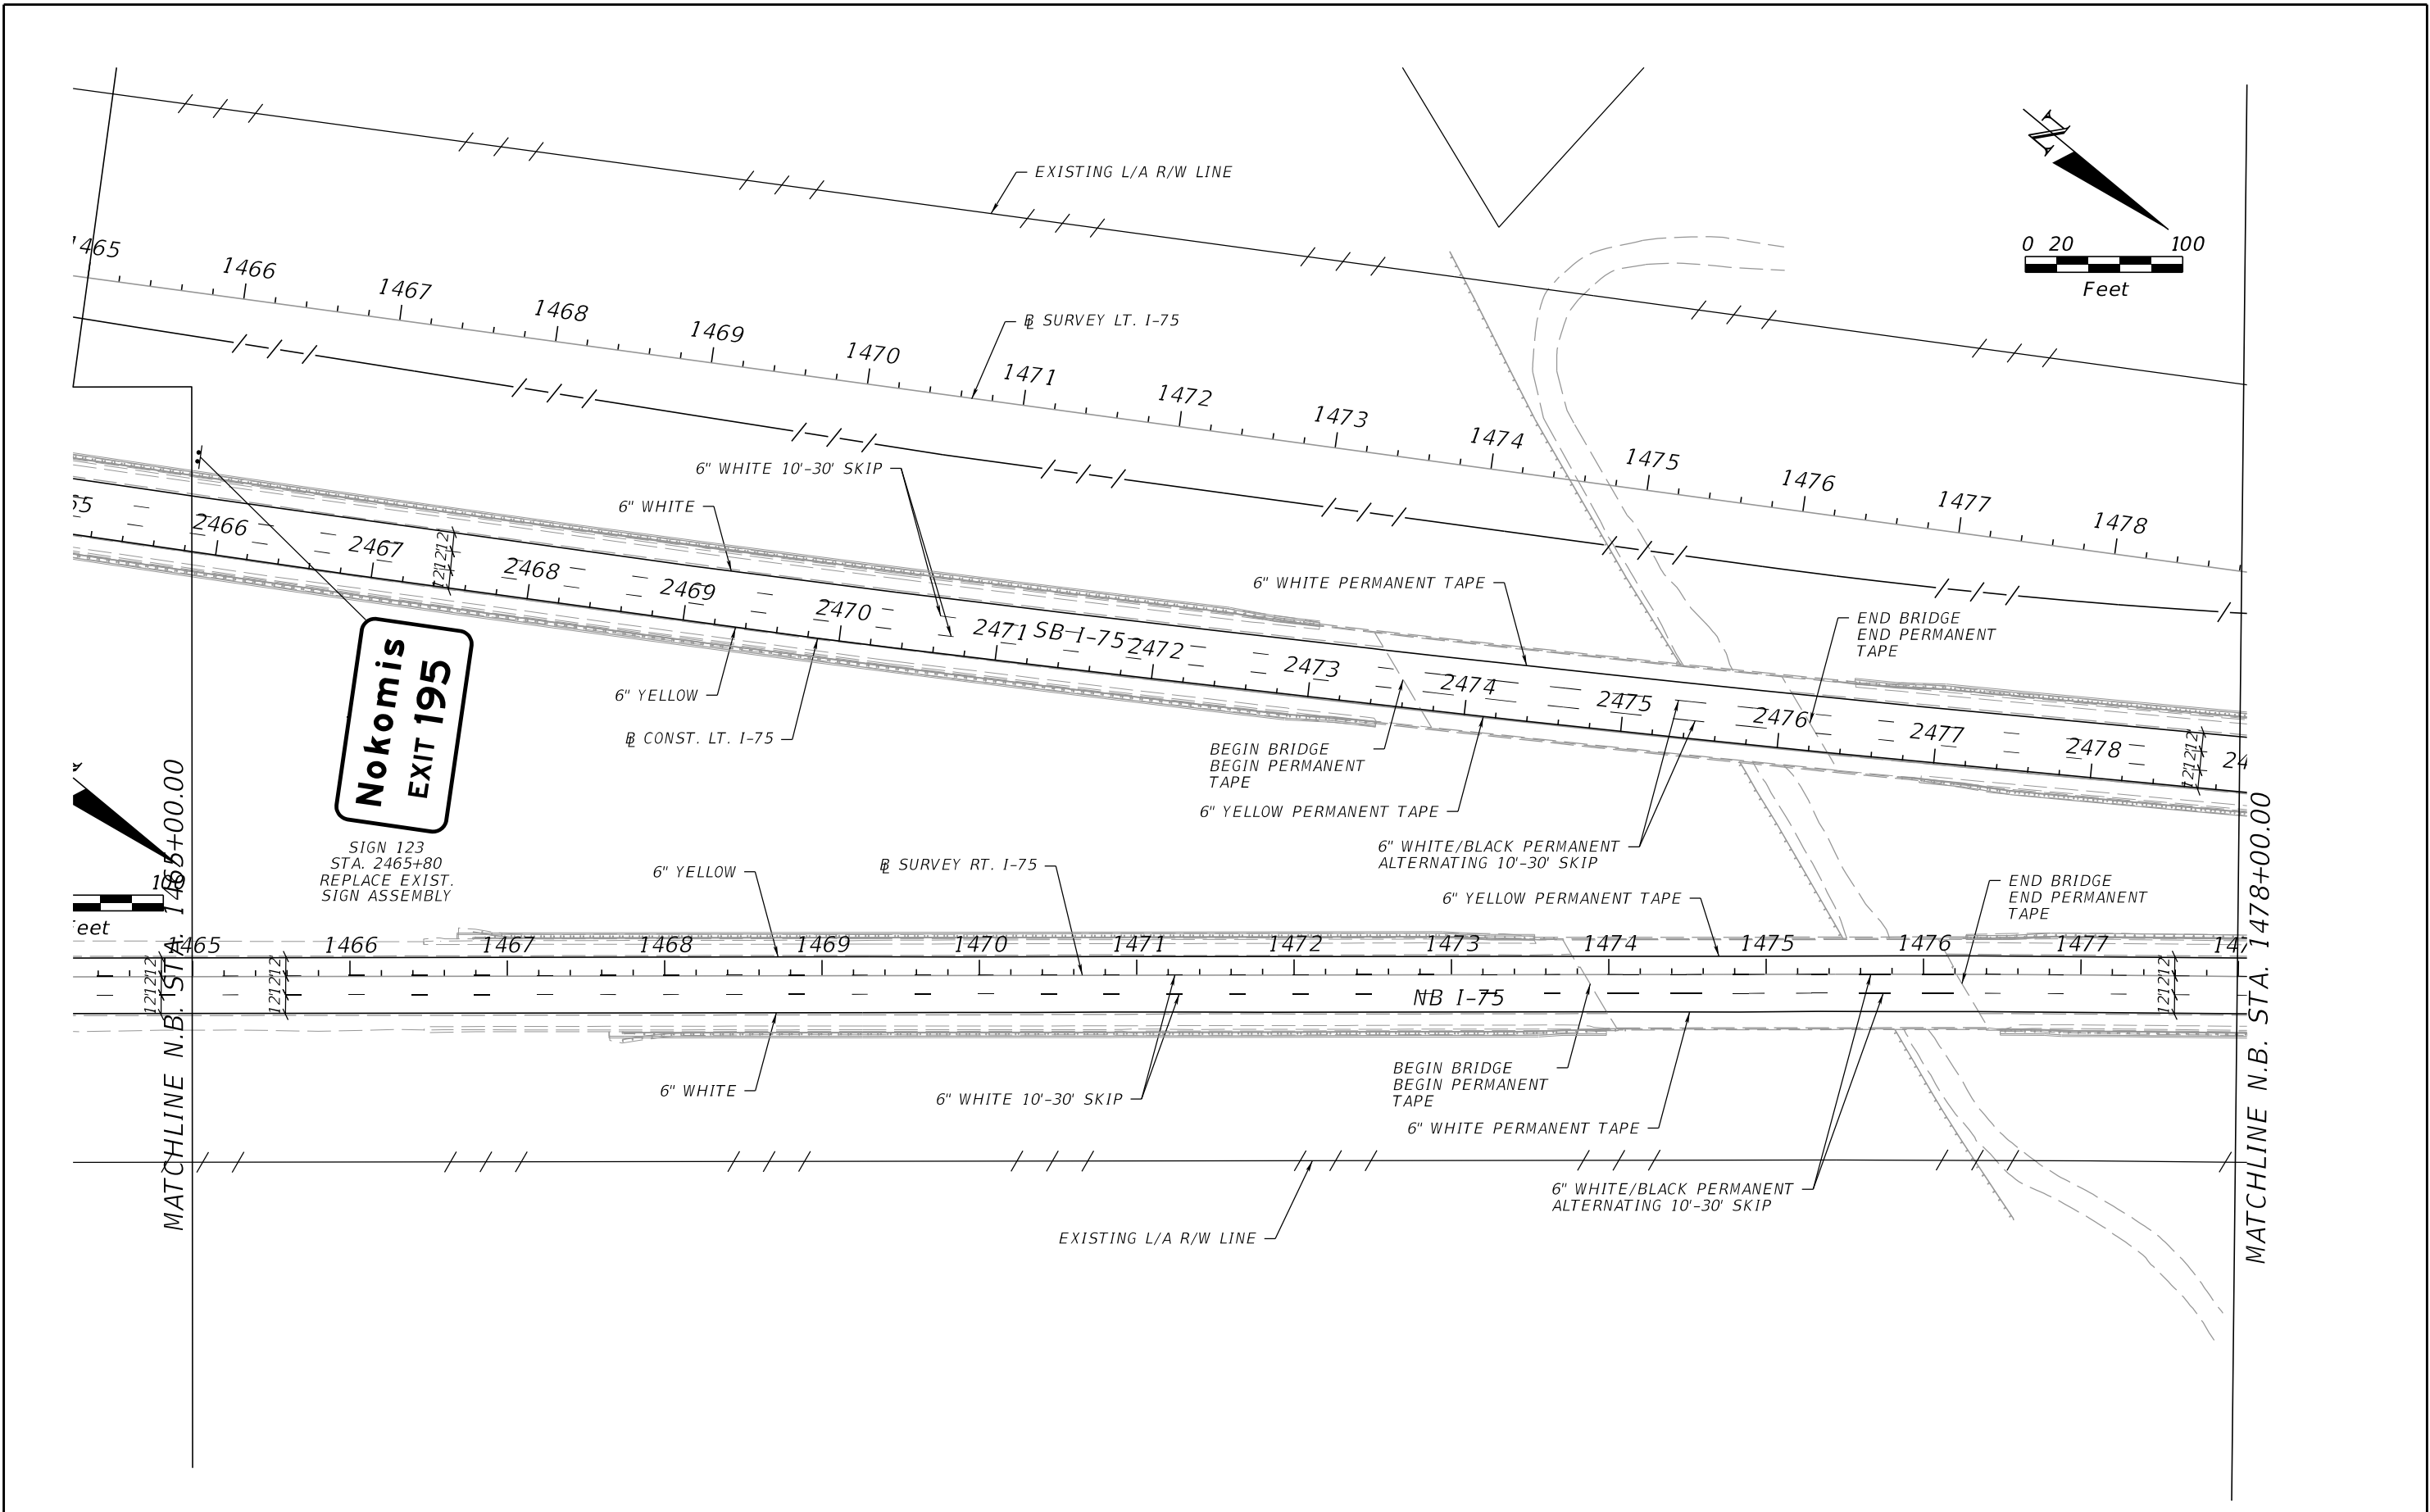


REVISIONS				ENGINEER OF RECORD	STATE OF FLORIDA DEPARTMENT OF TRANSPORTATION			SHEET NO.
DATE	DESCRIPTION	DATE	DESCRIPTION		ROAD NO.	COUNTY	FINANCIAL PROJECT ID	
					SR 93	SARASOTA	451734-1-52-01	

VU HOANG VU
LICENSE NUMBER: 60294
STANTEC CONSULTING SERVICES INC.
300 PRIMERA BLVD, SUITE 300
LAKE MARY , FLORIDA 32746

RFP CONCEPT PLANS
SIGNING & PAVEMENT MARKING

THE OFFICIAL RECORD OF THIS SHEET IS THE ELECTRONIC FILE DIGITALLY SIGNED AND SEALED UNDER RULE 61G15-23.004, F.A.C.


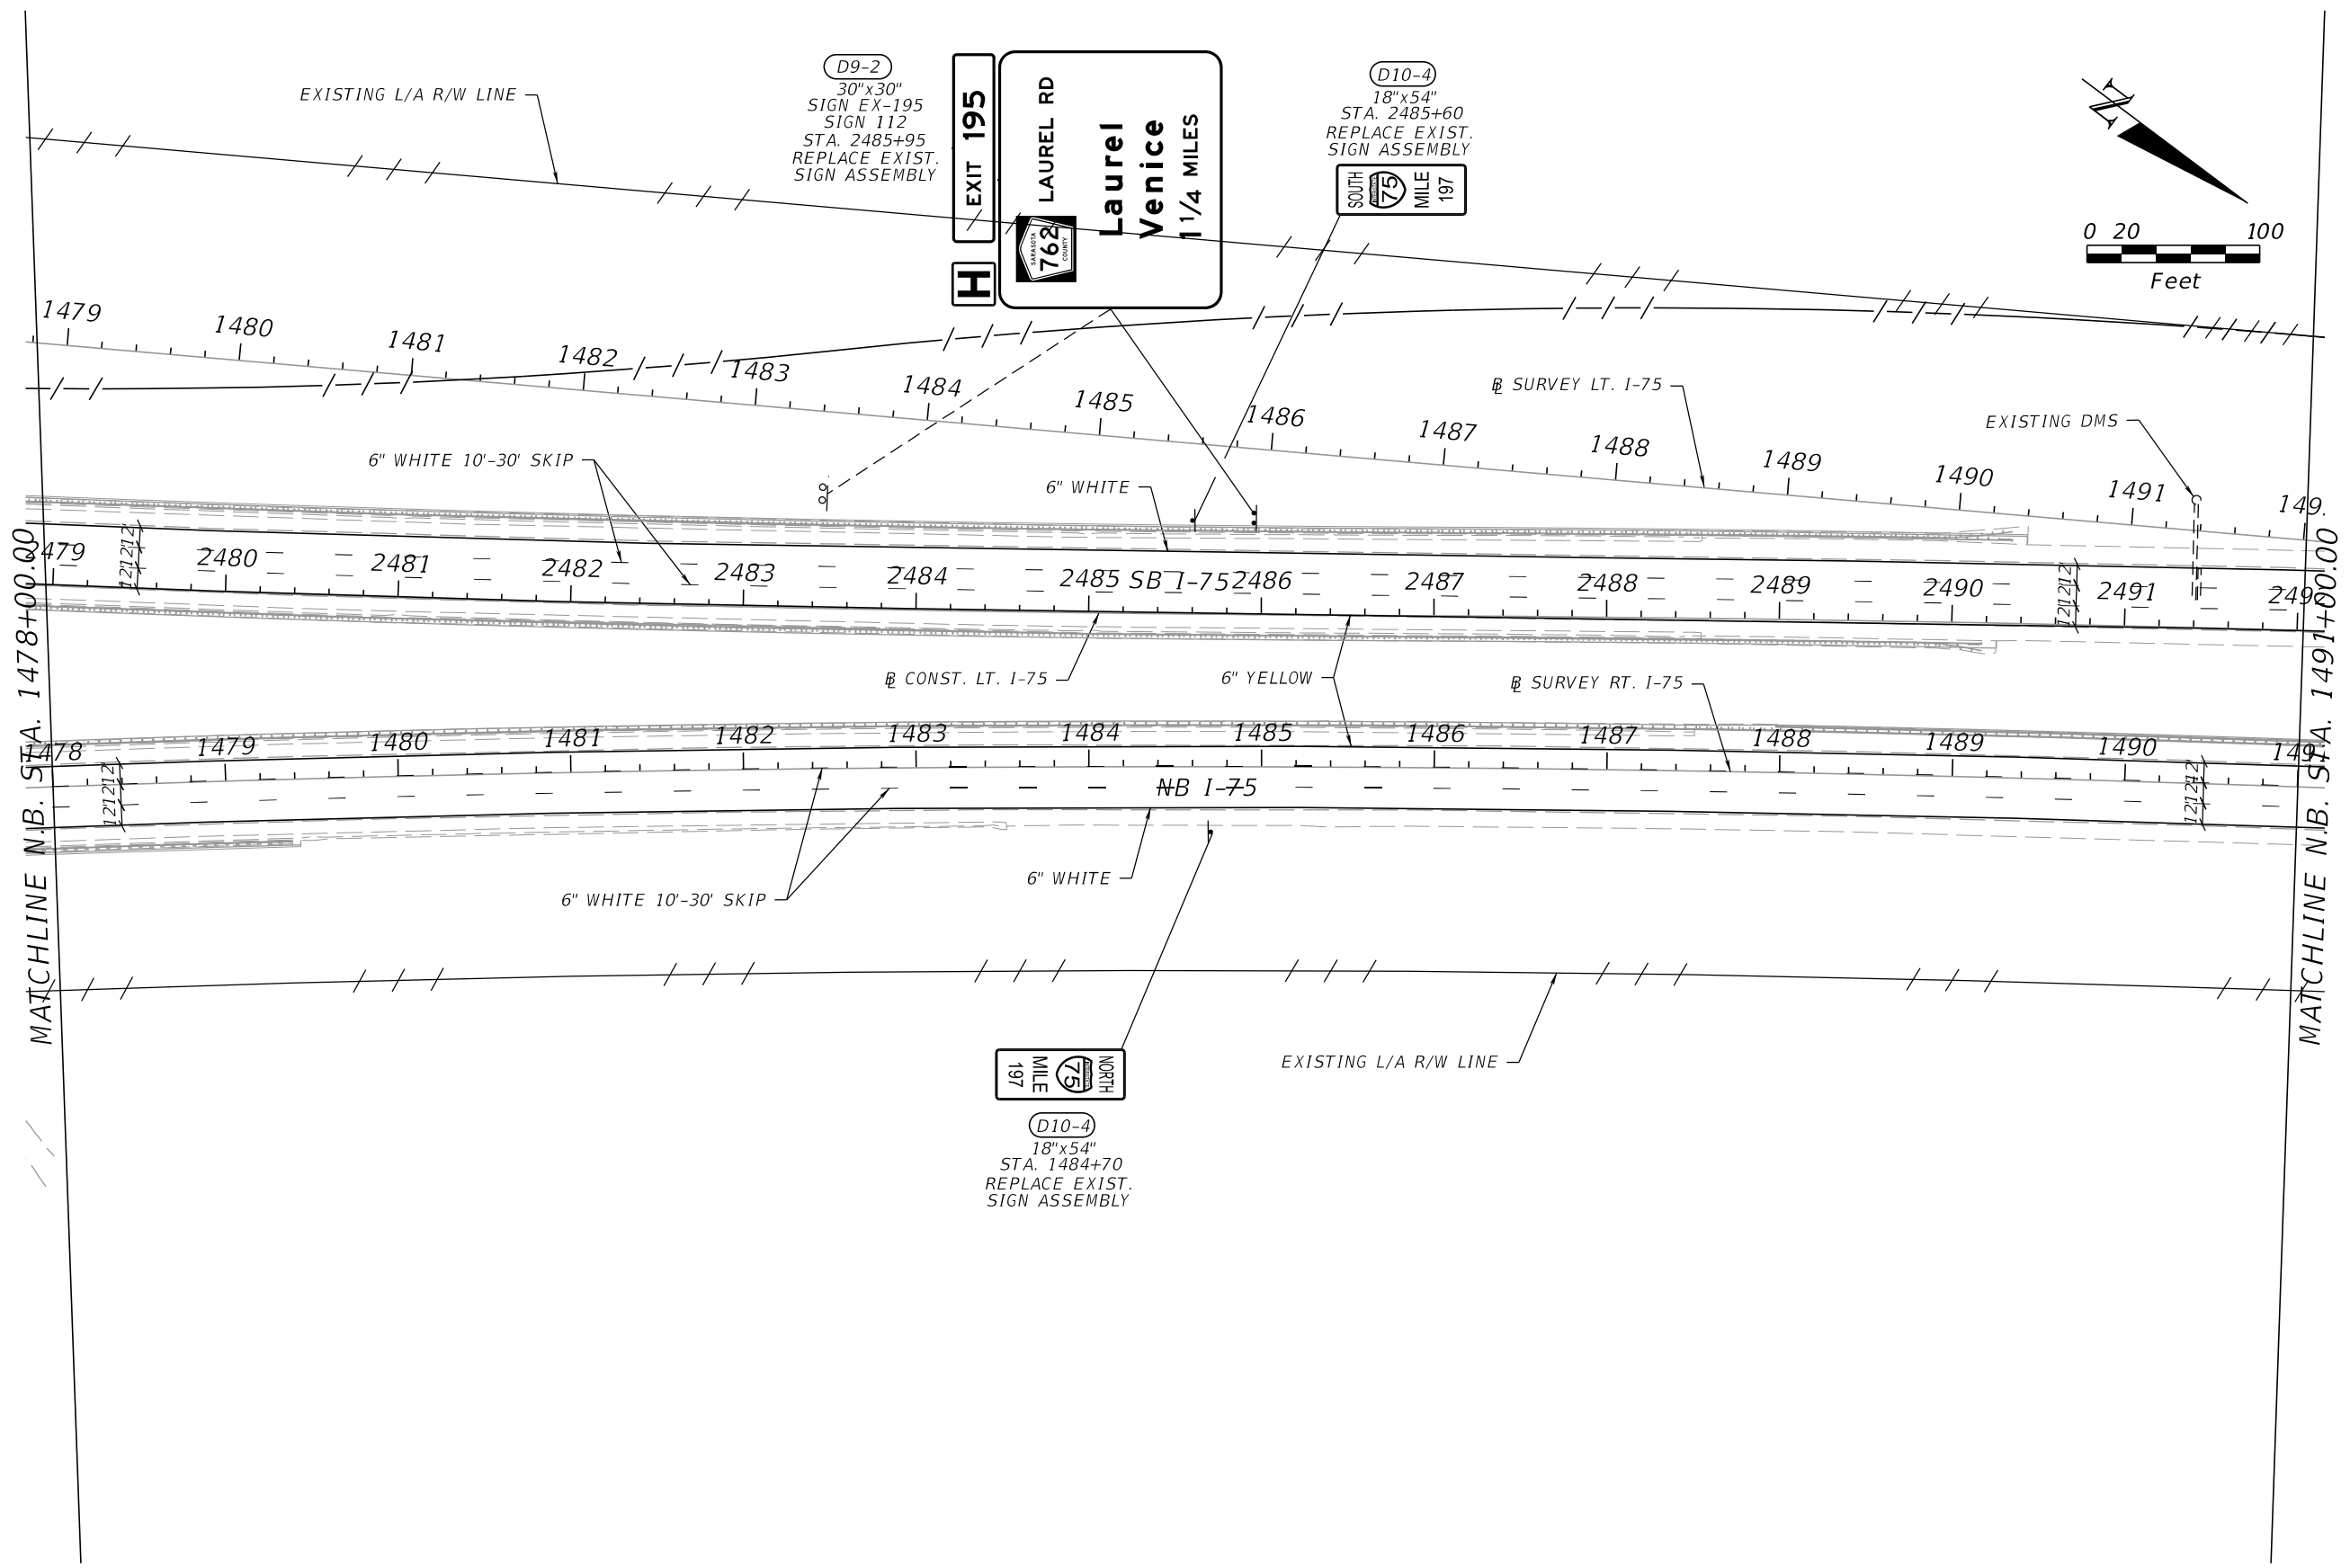


REVISIONS				ENGINEER OF RECORD	STATE OF FLORIDA DEPARTMENT OF TRANSPORTATION			RFP CONCEPT PLANS SIGNING & PAVEMENT MARKING	SHEET NO.
DATE	DESCRIPTION	DATE	DESCRIPTION		ROAD NO.	COUNTY	FINANCIAL PROJECT ID		
					SR 93	SARASOTA	451734-1-52-01		

VU HOANG VU
LICENSE NUMBER: 60294
STANTEC CONSULTING SERVICES INC.
300 PRIMERA BLVD, SUITE 300
LAKE MARY , FLORIDA 32746

SIGN 125
STA. 2499+35
REPLACE EXIST.
SIGN ASSEMBLY



Highway Advisory
Radio
1650 AM
URGENT MESSAGE WHEN FLASHING

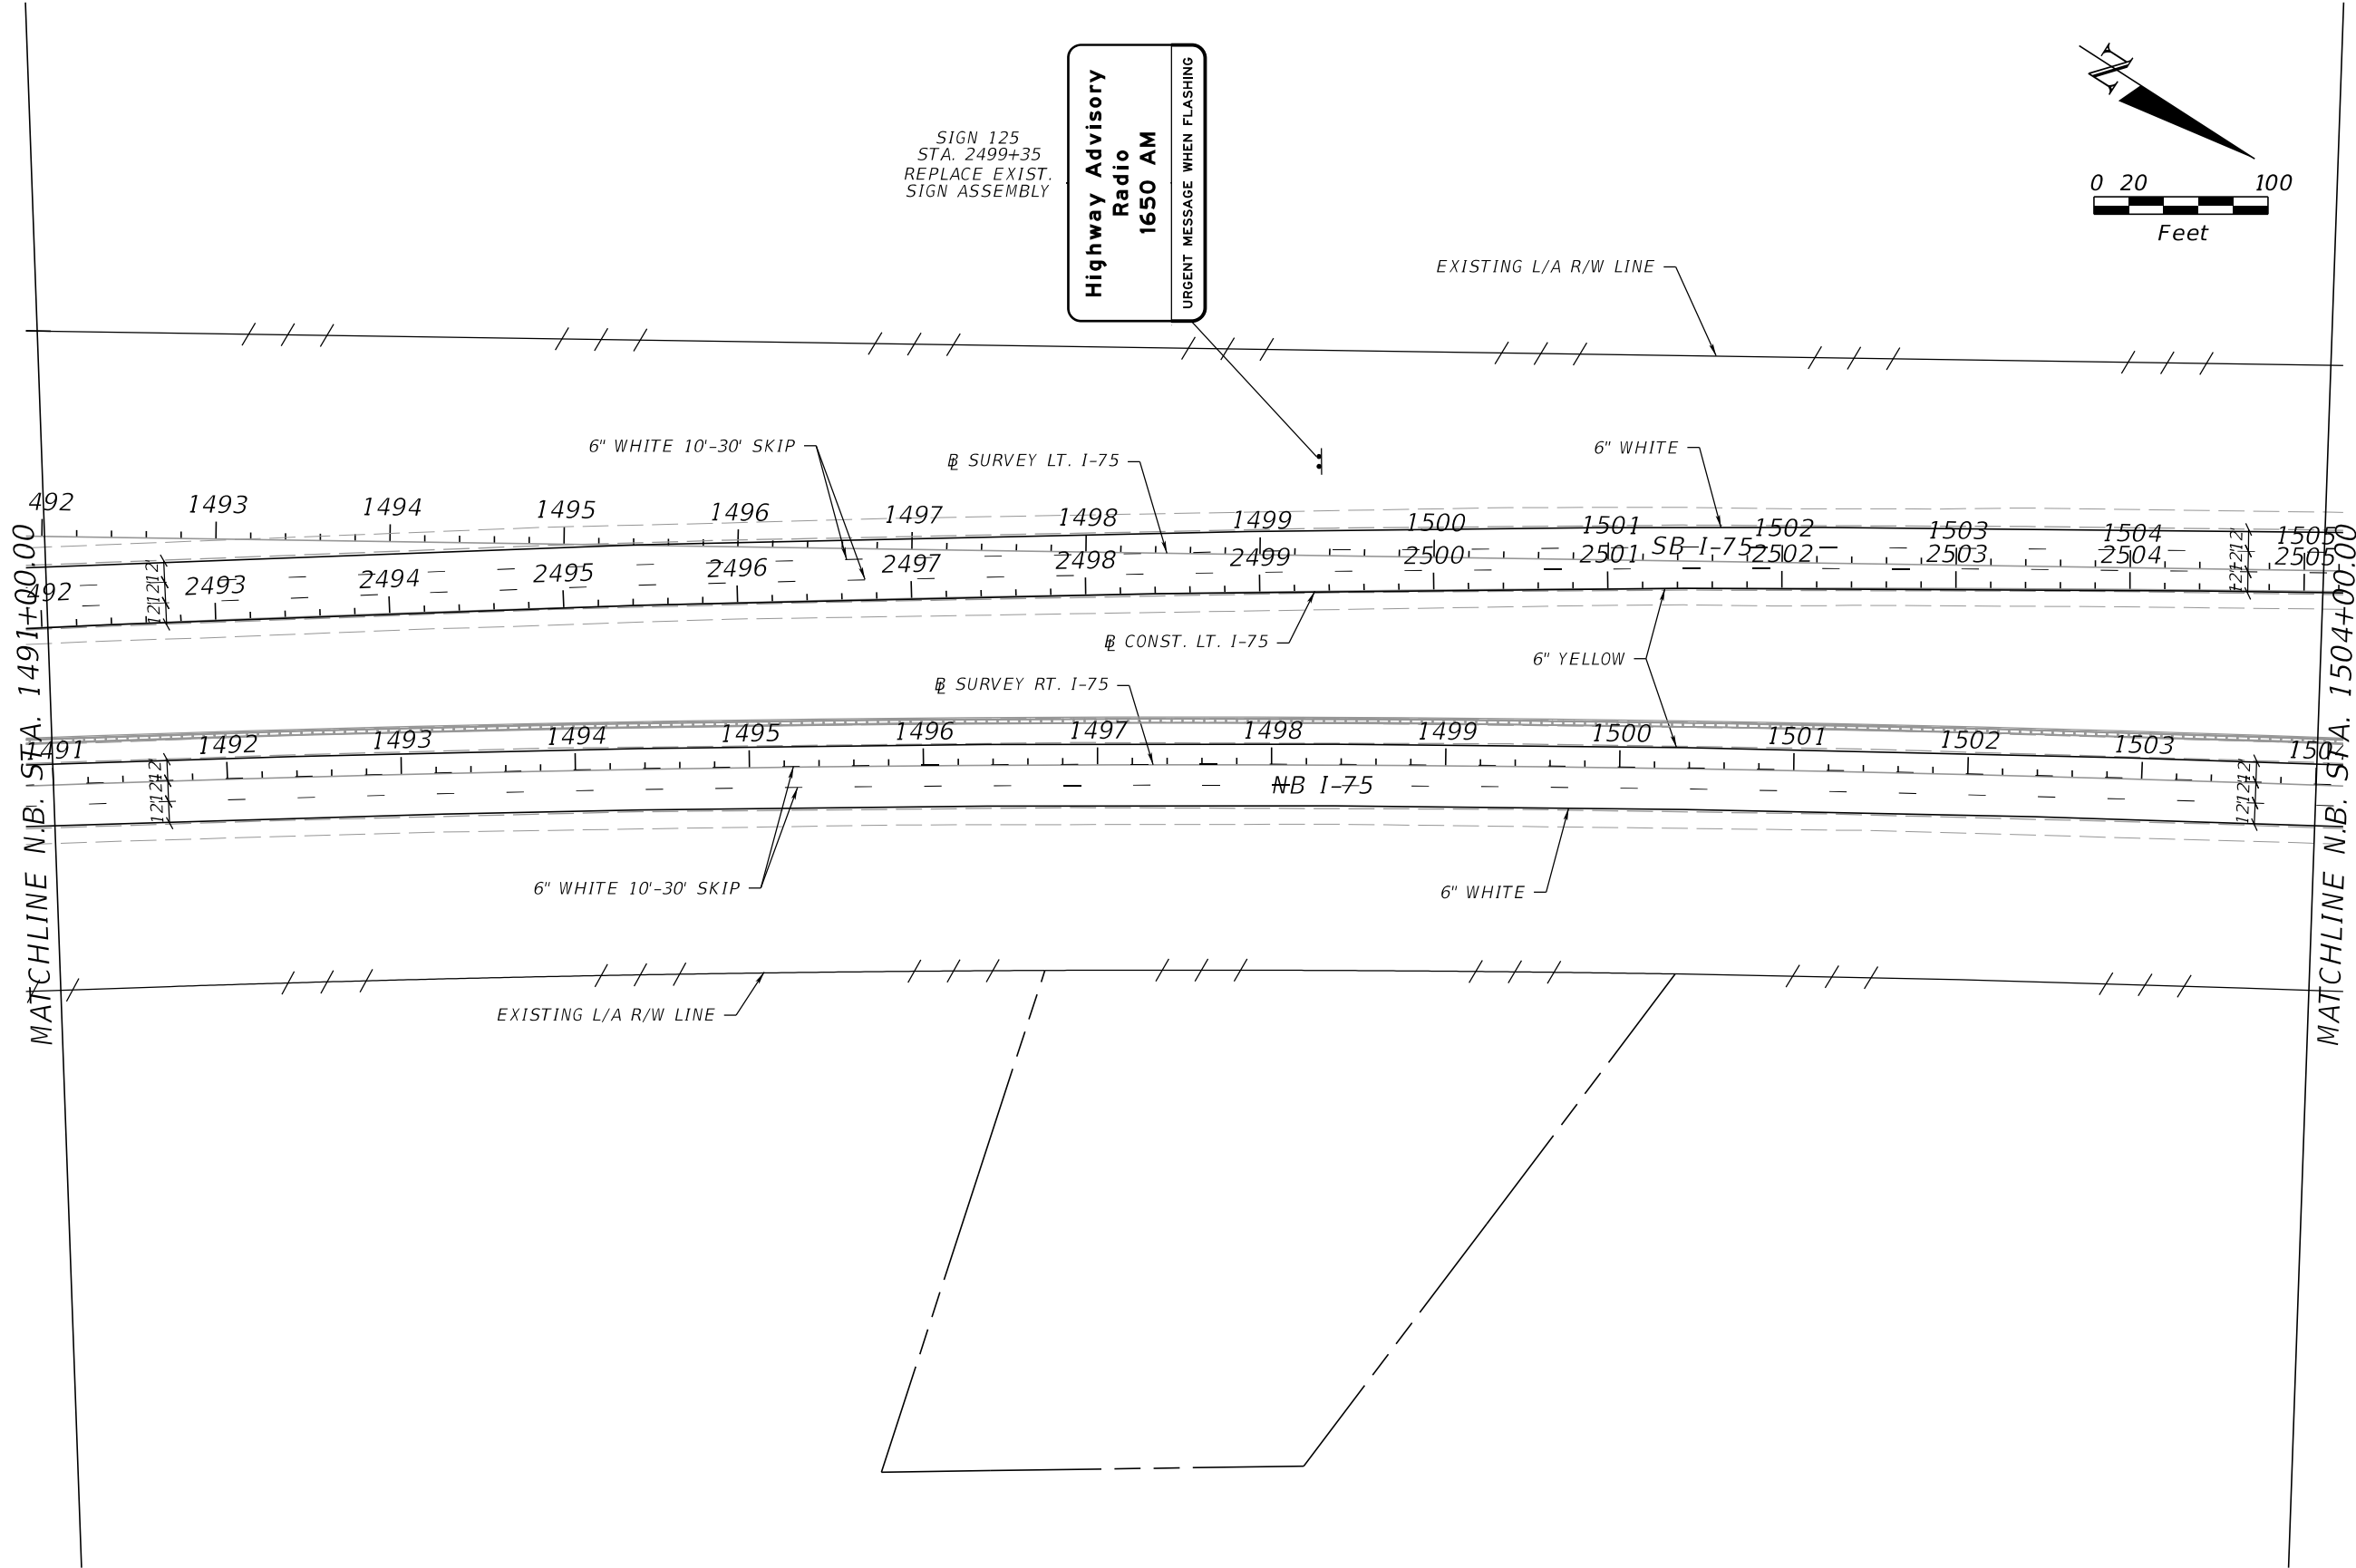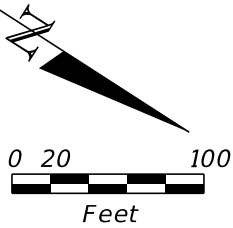

REVISIONS				ENGINEER OF RECORD		STATE OF FLORIDA DEPARTMENT OF TRANSPORTATION			SHEET NO.
DATE	DESCRIPTION	DATE	DESCRIPTION	VU HOANG VU LICENSE NUMBER: 60294 STANTEC CONSULTING SERVICES INC. 300 PRIMERA BLVD, SUITE 300 LAKE MARY , FLORIDA 32746		ROAD NO.	COUNTY	FINANCIAL PROJECT ID	
						SR 93	SARASOTA	451734-1-52-01	

RFP CONCEPT PLANS
SIGNING & PAVEMENT MARKING

THE OFFICIAL RECORD OF THIS SHEET IS THE ELECTRONIC FILE DIGITALLY SIGNED AND SEALED UNDER RULE 61G15-23.004, F.A.C.

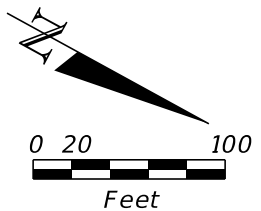
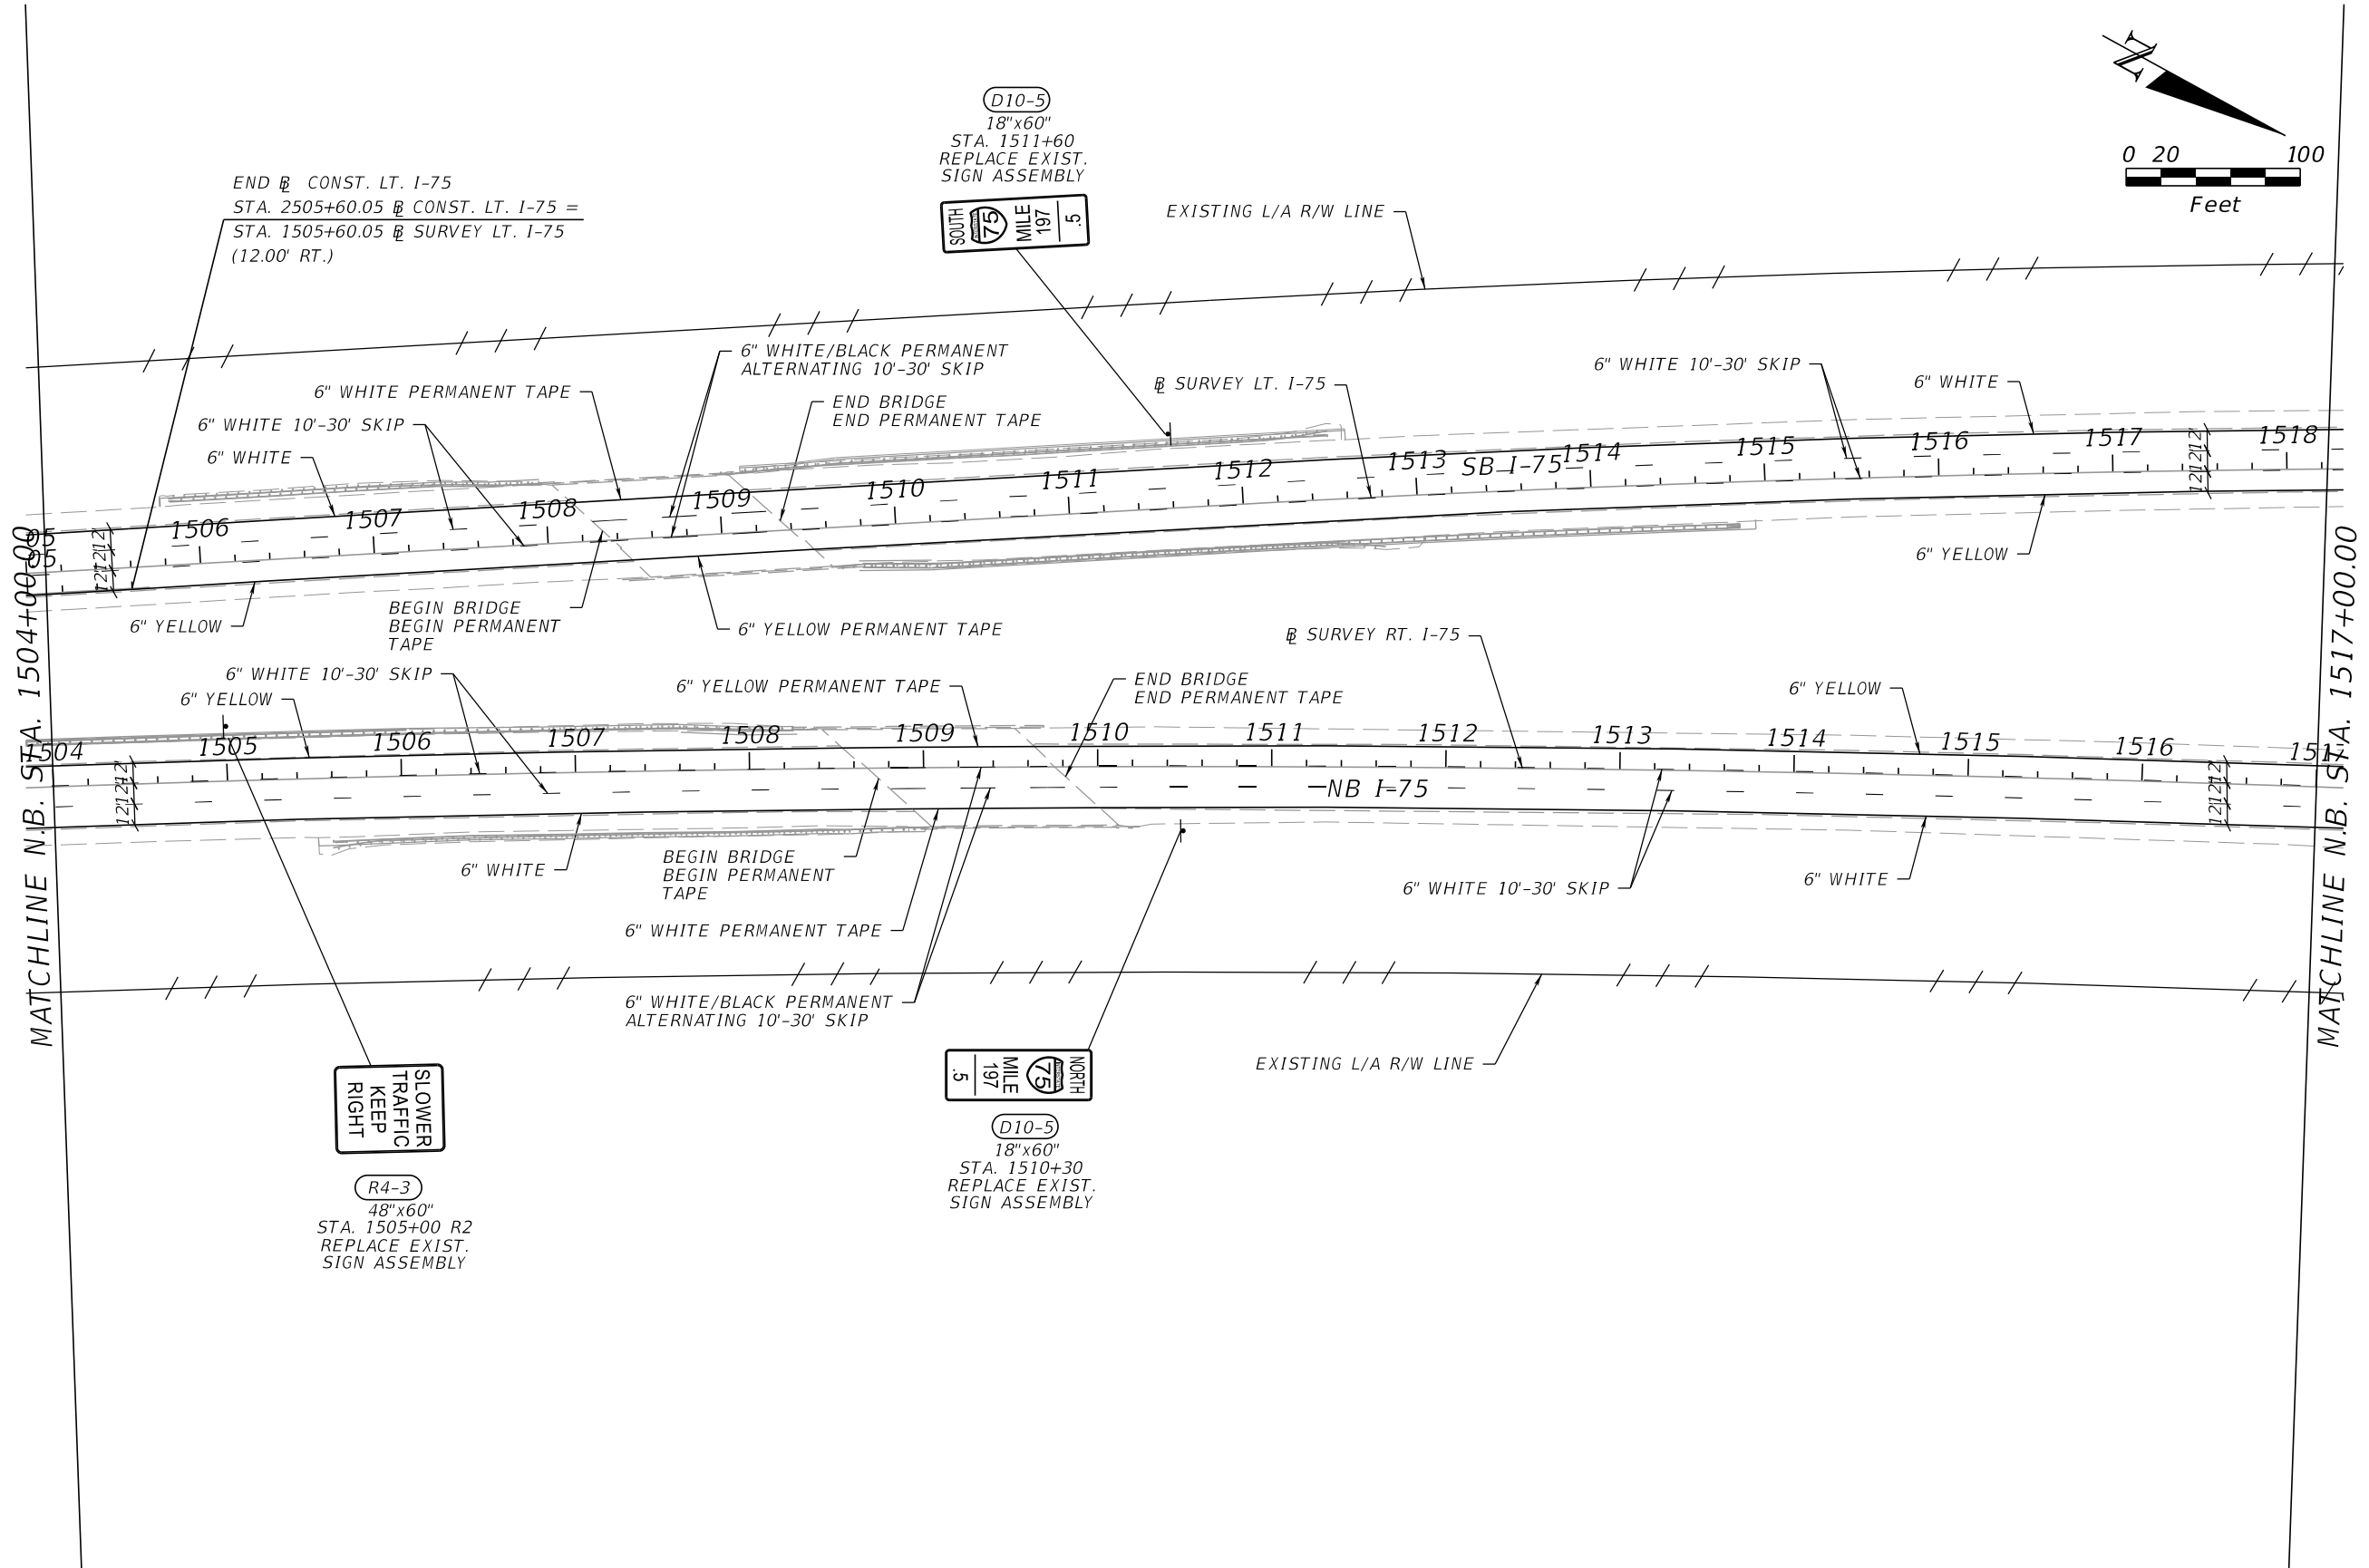


REVISIONS				ENGINEER OF RECORD	STATE OF FLORIDA DEPARTMENT OF TRANSPORTATION			SHEET NO.
DATE	DESCRIPTION	DATE	DESCRIPTION		ROAD NO.	COUNTY	FINANCIAL PROJECT ID	
					SR 93	SARASOTA	451734-1-52-01	

VU HOANG VU
LICENSE NUMBER: 60294
STANTEC CONSULTING SERVICES INC.
300 PRIMERA BLVD, SUITE 300
LAKE MARY , FLORIDA 32746


RFP CONCEPT PLANS
SIGNING & PAVEMENT MARKING

THE OFFICIAL RECORD OF THIS SHEET IS THE ELECTRONIC FILE DIGITALLY SIGNED AND SEALED UNDER RULE 61G15-23.004, F.A.C.

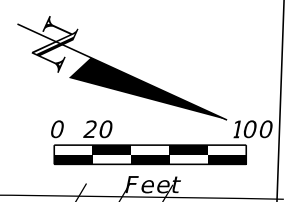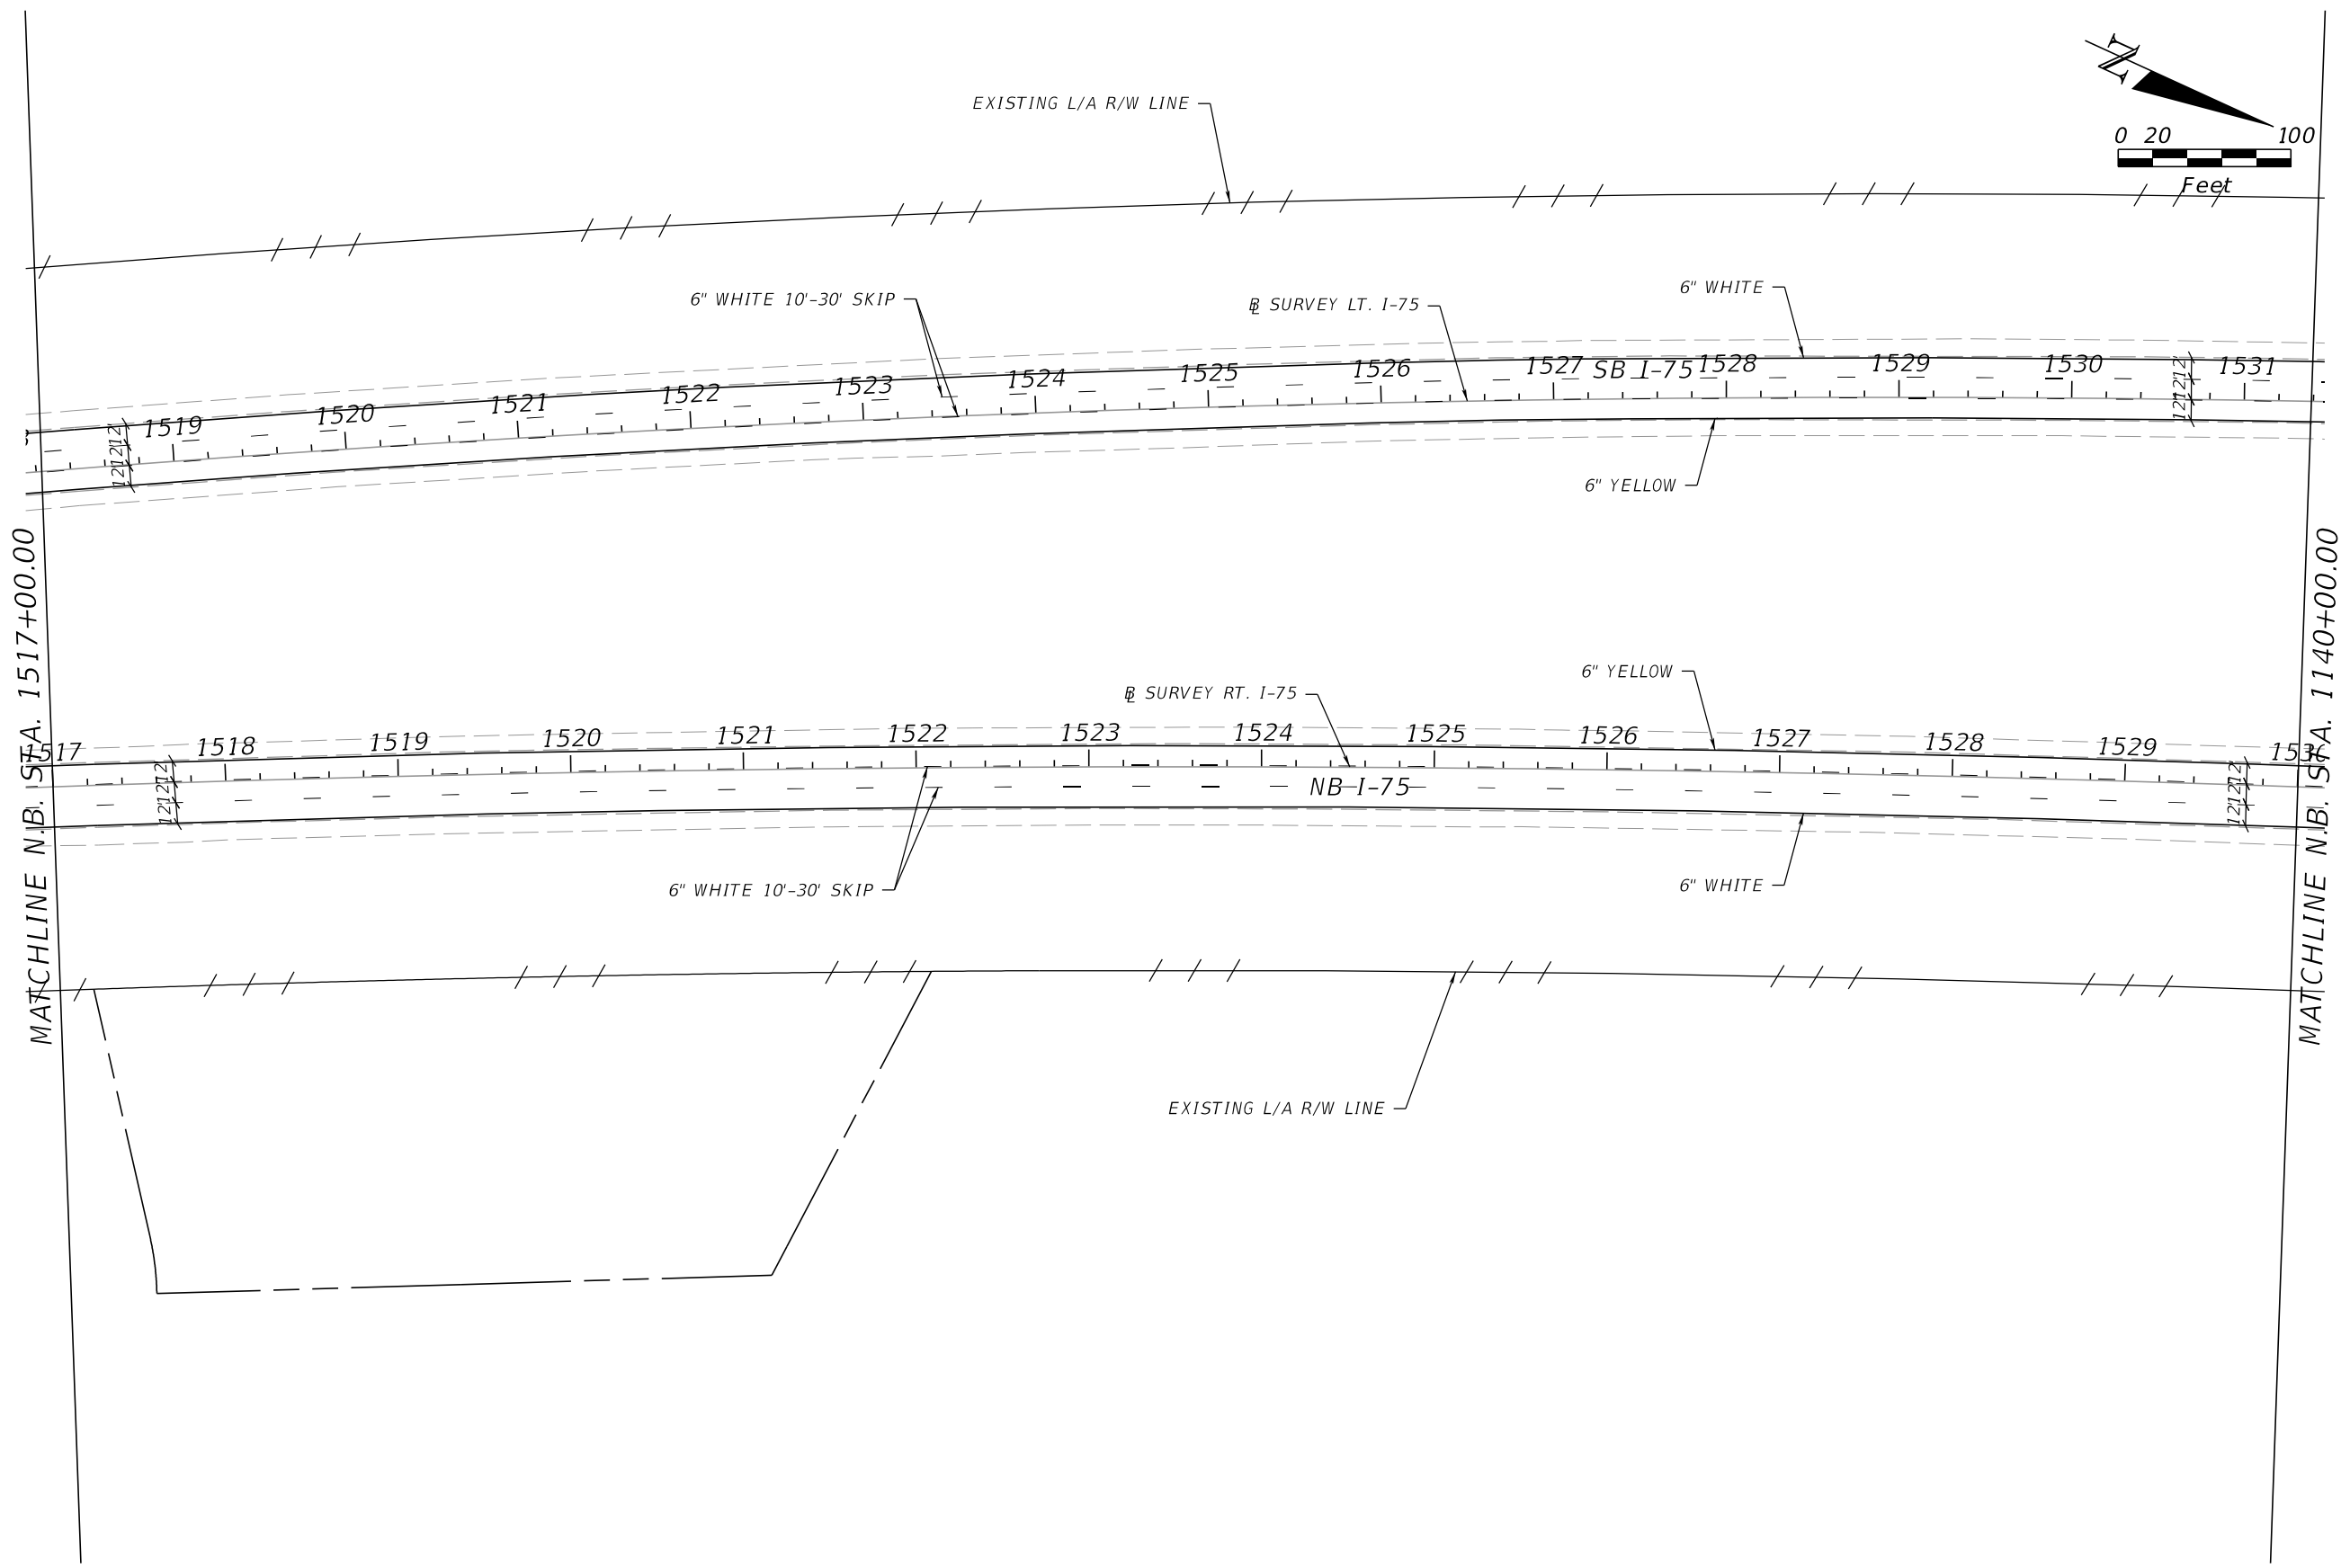

REVISIONS				ENGINEER OF RECORD		STATE OF FLORIDA DEPARTMENT OF TRANSPORTATION			RFP CONCEPT PLANS SIGNING & PAVEMENT MARKING	SHEET NO.
DATE	DESCRIPTION	DATE	DESCRIPTION	VU HOANG VU LICENSE NUMBER: 60294 STANTEC CONSULTING SERVICES INC. 300 PRIMERA BLVD, SUITE 300 LAKE MARY , FLORIDA 32746		ROAD NO.	COUNTY	FINANCIAL PROJECT ID		
						SR 93	SARASOTA	451734-1-52-01		


THE OFFICIAL RECORD OF THIS SHEET IS THE ELECTRONIC FILE DIGITALLY SIGNED AND SEALED UNDER RULE 61G15-23.004, F.A.C.

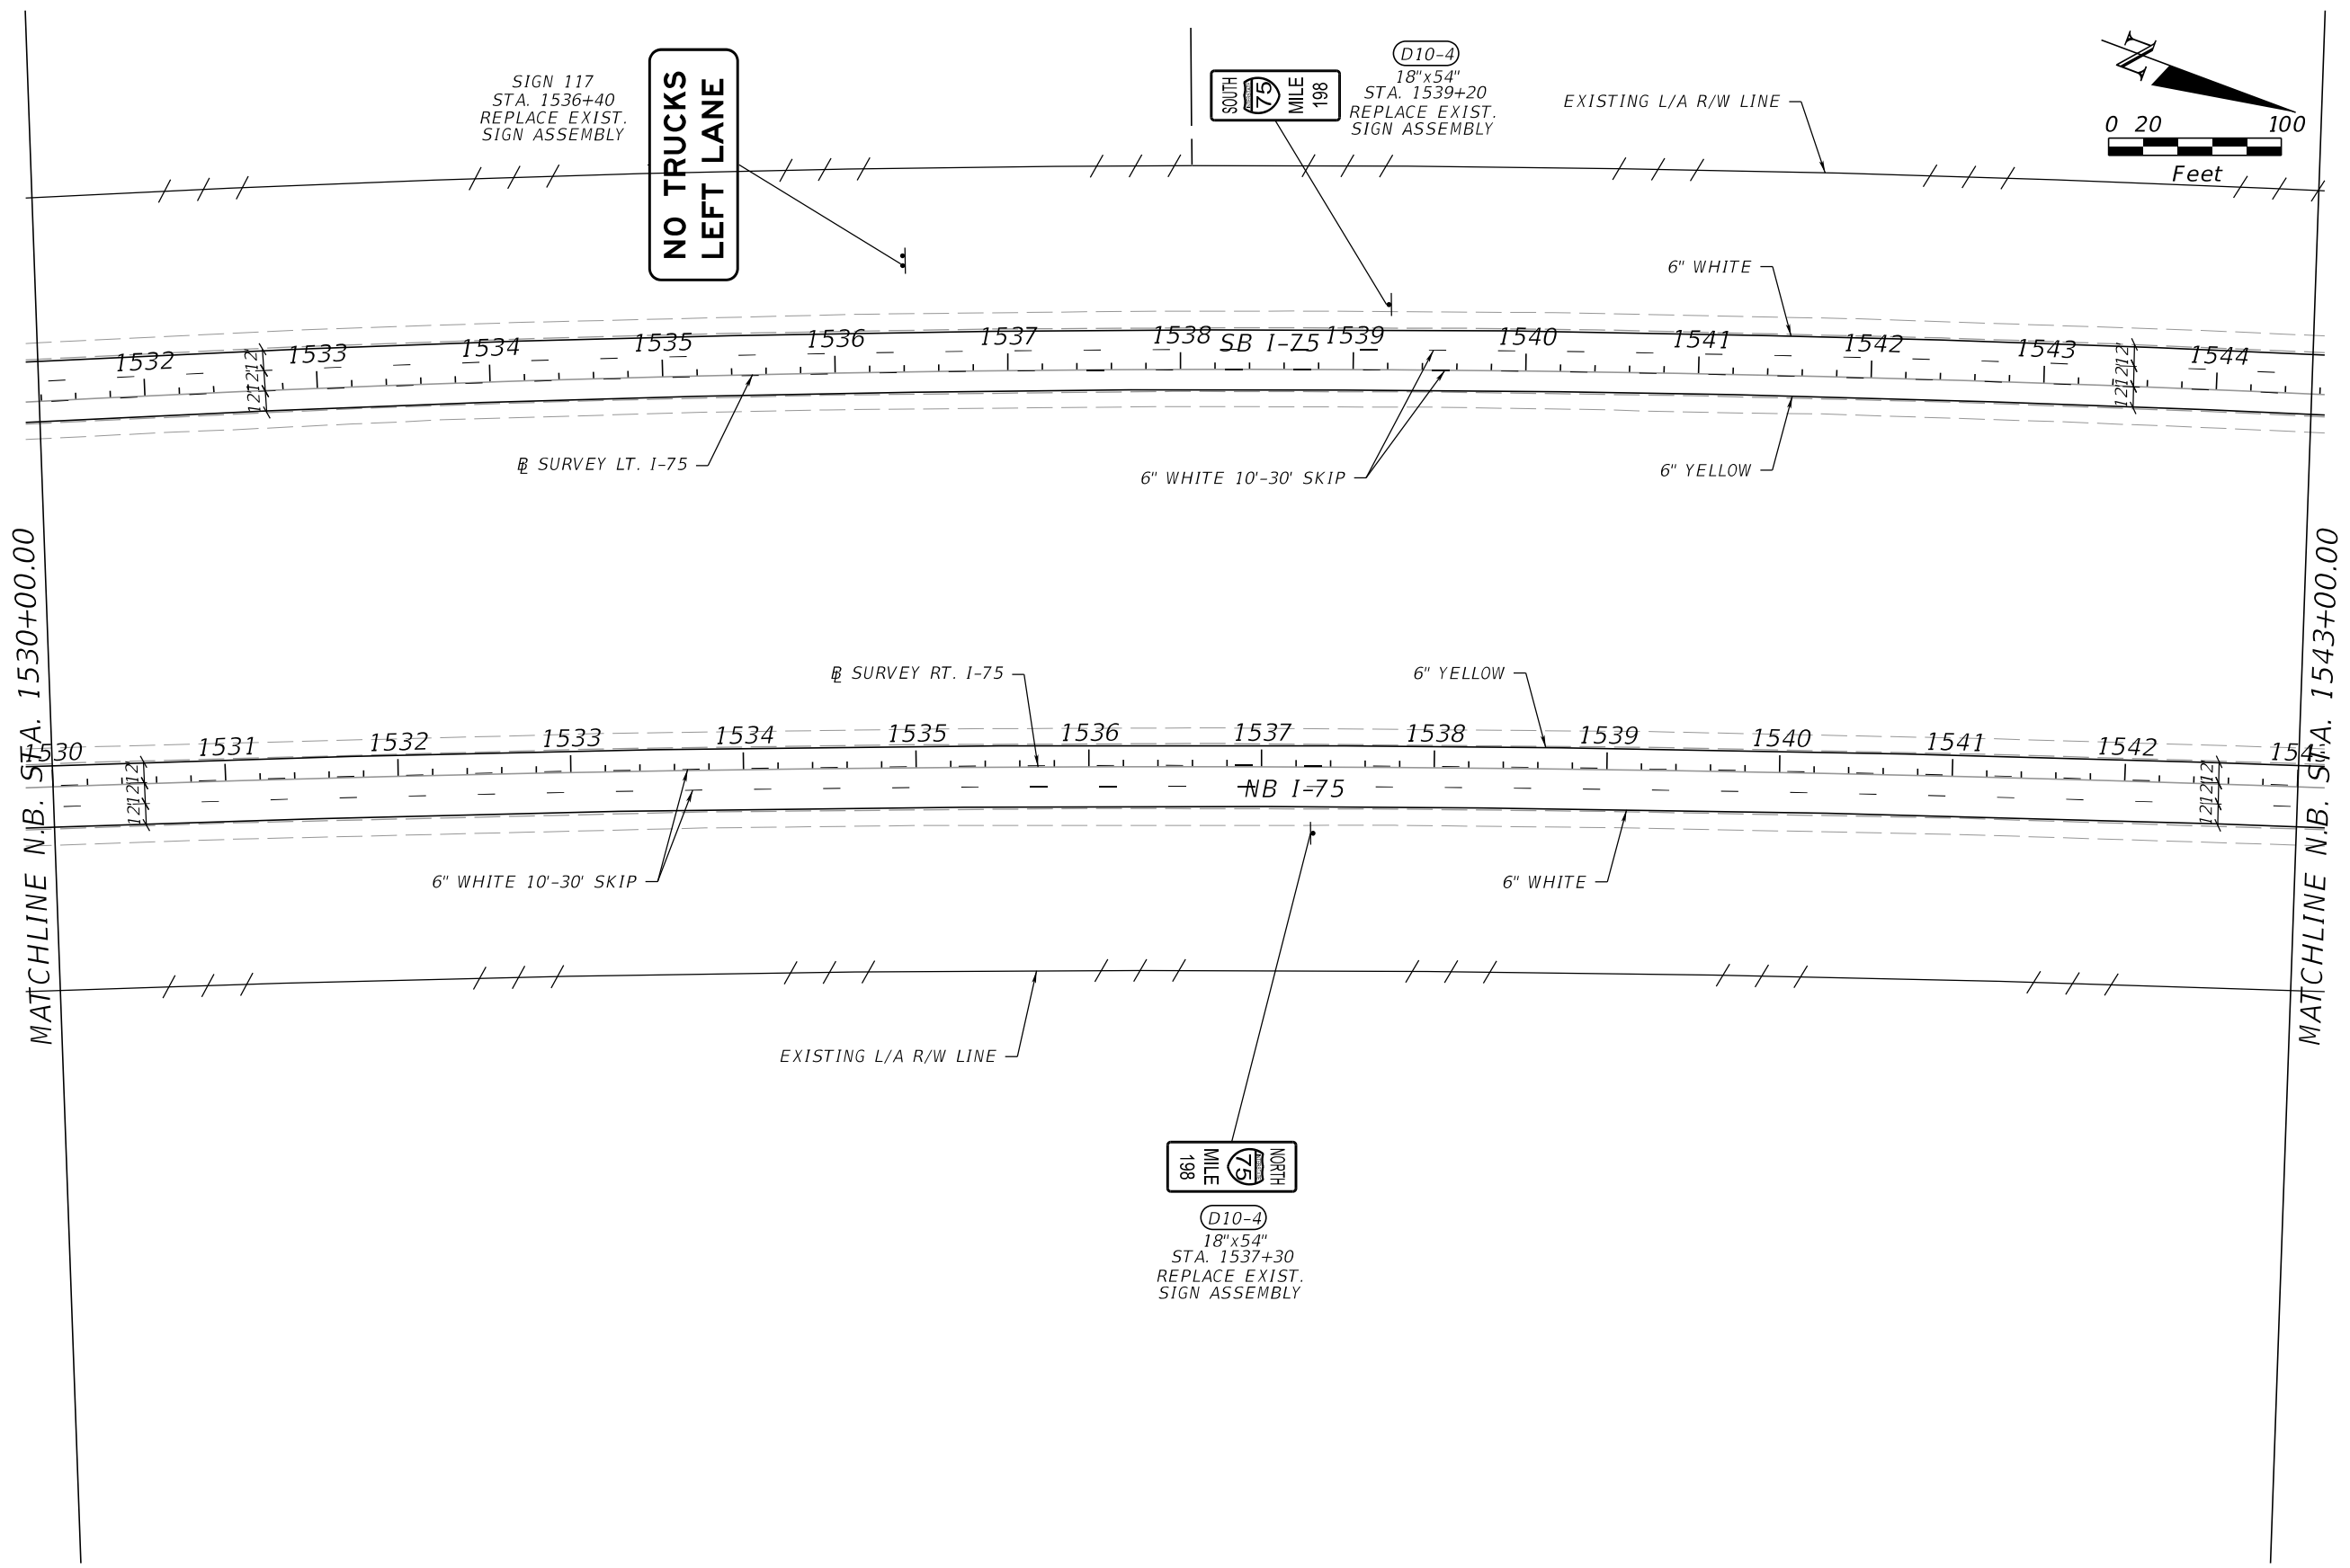

REVISIONS				ENGINEER OF RECORD		STATE OF FLORIDA DEPARTMENT OF TRANSPORTATION			SHEET NO.
DATE	DESCRIPTION	DATE	DESCRIPTION	VU HOANG VU LICENSE NUMBER: 60294 STANTEC CONSULTING SERVICES INC. 300 PRIMERA BLVD, SUITE 300 LAKE MARY , FLORIDA 32746		ROAD NO.	COUNTY	FINANCIAL PROJECT ID	
						SR 93	SARASOTA	451734-1-52-01	


RFP CONCEPT PLANS
SIGNING & PAVEMENT MARKING

THE OFFICIAL RECORD OF THIS SHEET IS THE ELECTRONIC FILE DIGITALLY SIGNED AND SEALED UNDER RULE 61G15-23.004, F.A.C.

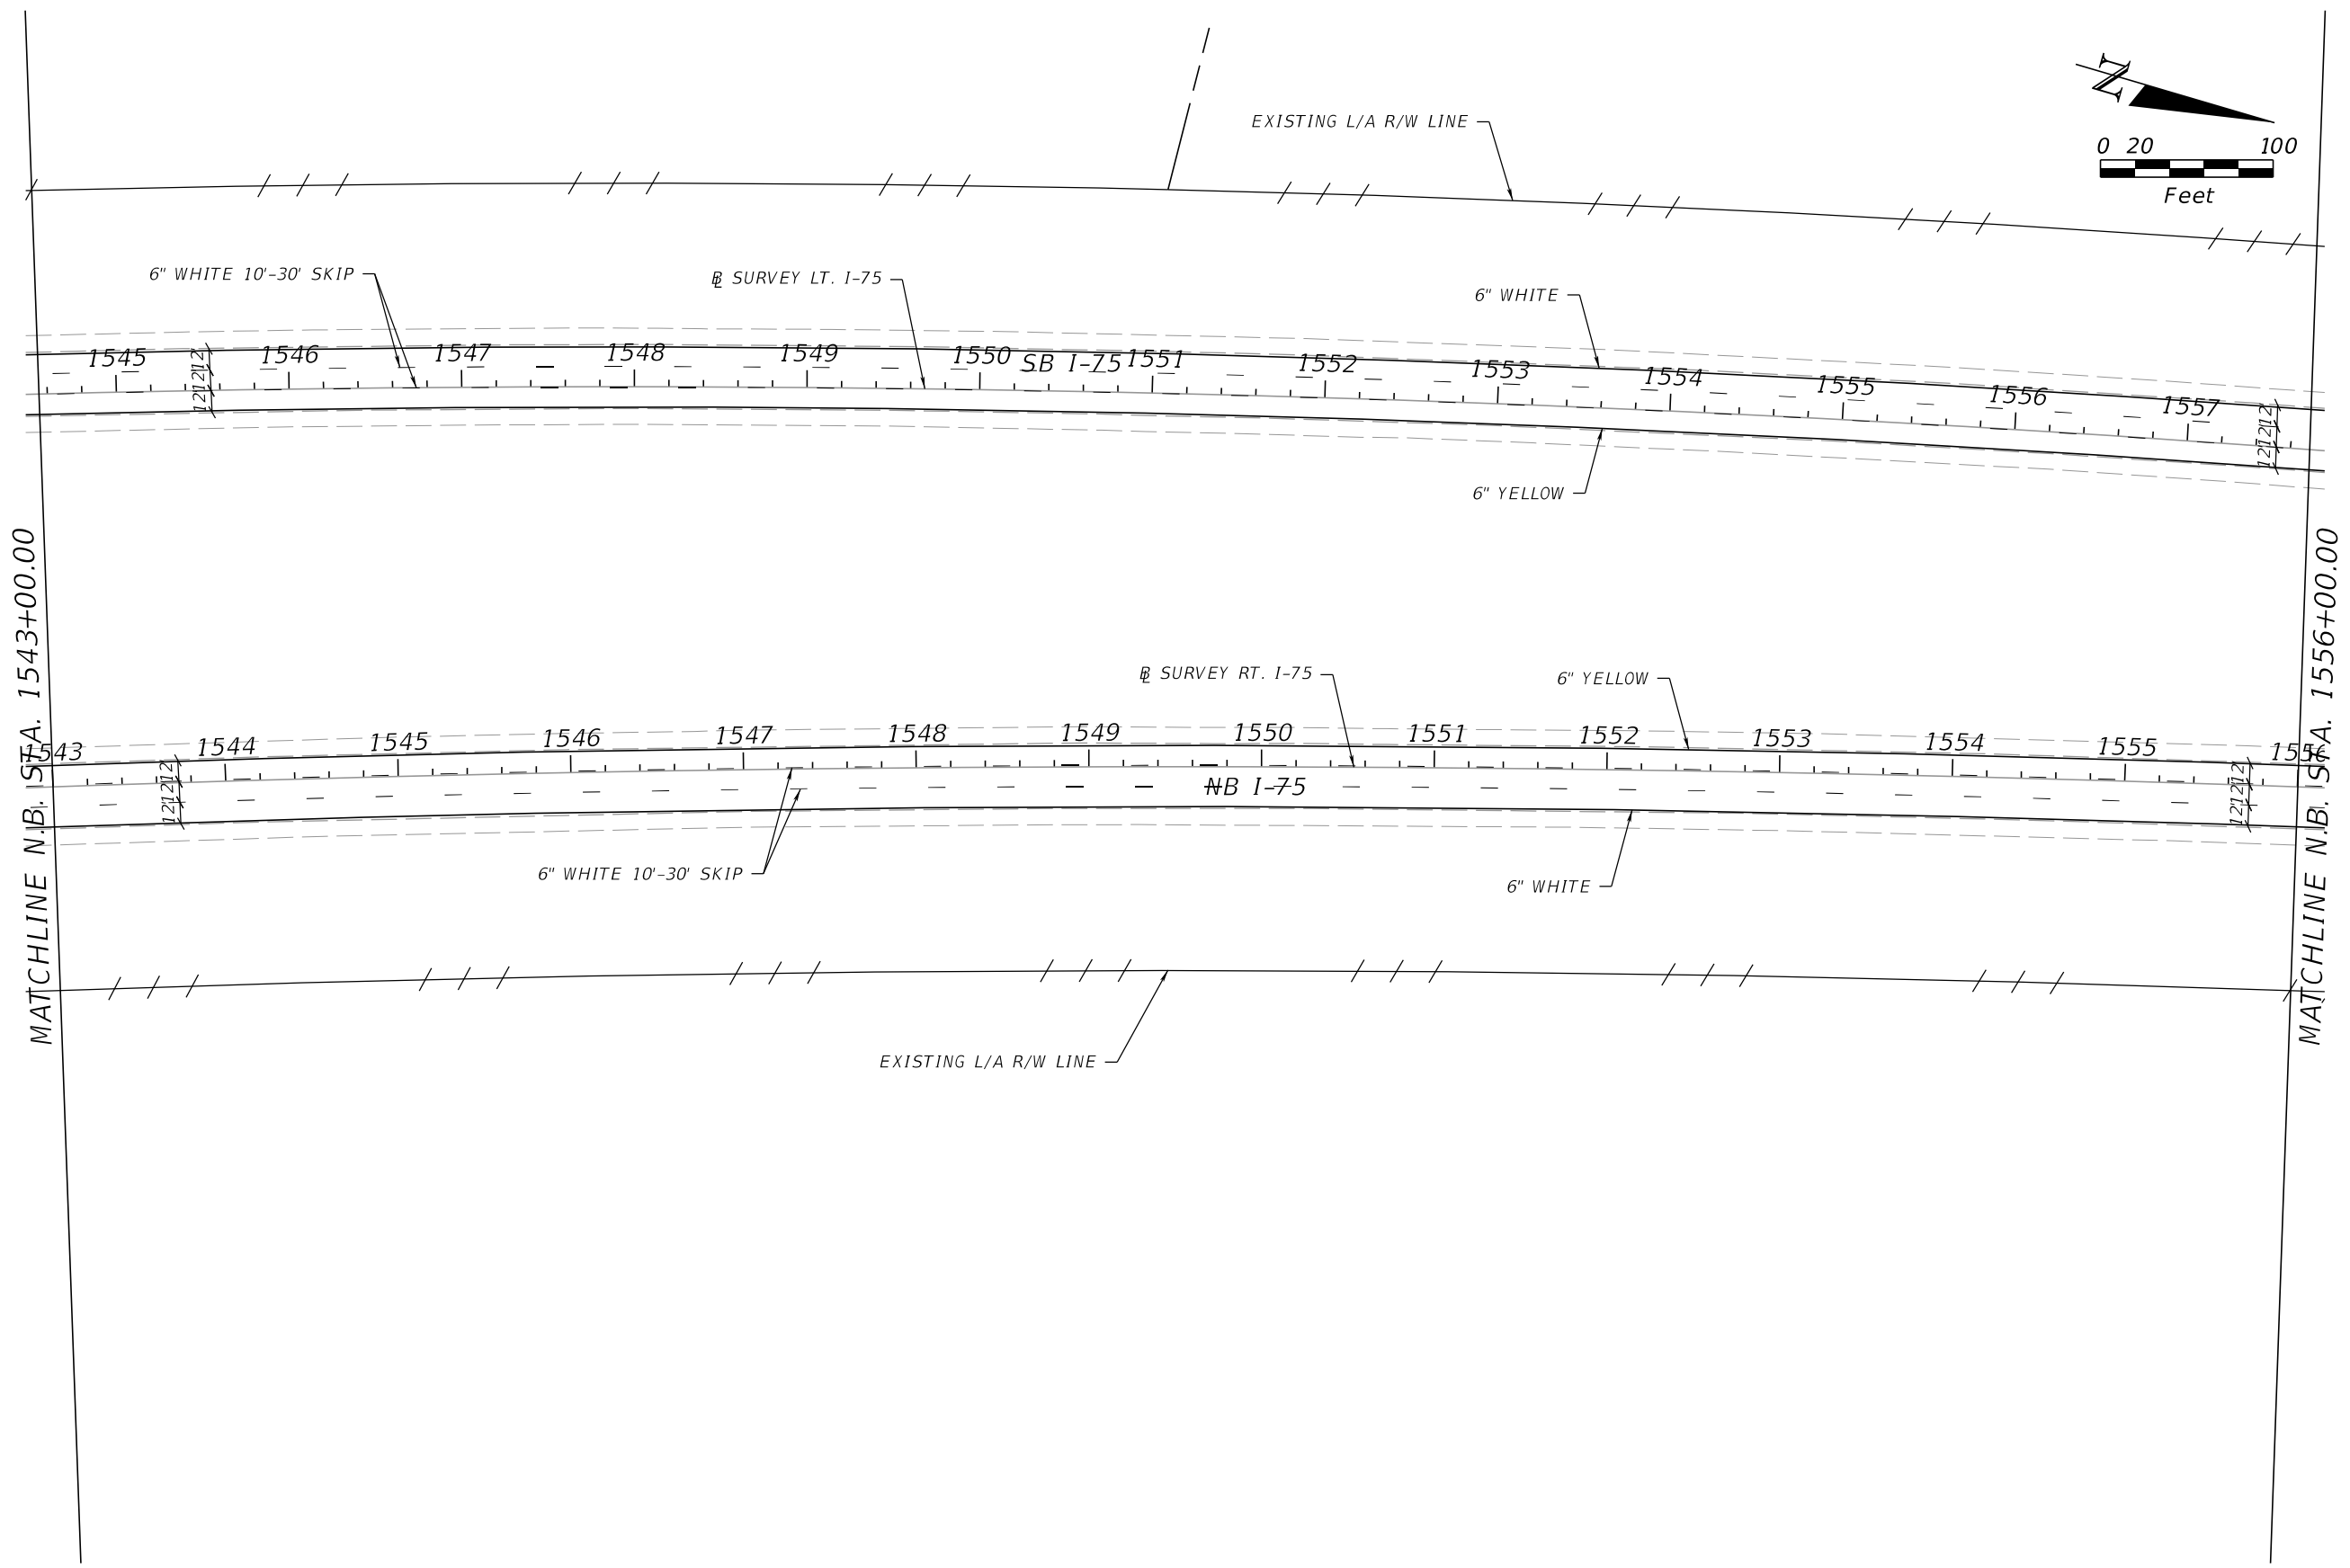


REVISIONS				ENGINEER OF RECORD	STATE OF FLORIDA DEPARTMENT OF TRANSPORTATION			SHEET NO.
DATE	DESCRIPTION	DATE	DESCRIPTION		ROAD NO.	COUNTY	FINANCIAL PROJECT ID	
				VU HOANG VU LICENSE NUMBER: 60294 STANTEC CONSULTING SERVICES INC. 300 PRIMERA BLVD, SUITE 300 LAKE MARY , FLORIDA 32746	SR 93	SARASOTA	451734-1-52-01	

THE OFFICIAL RECORD OF THIS SHEET IS THE ELECTRONIC FILE DIGITALLY SIGNED AND SEALED UNDER RULE 61G15-23.004, F.A.C.

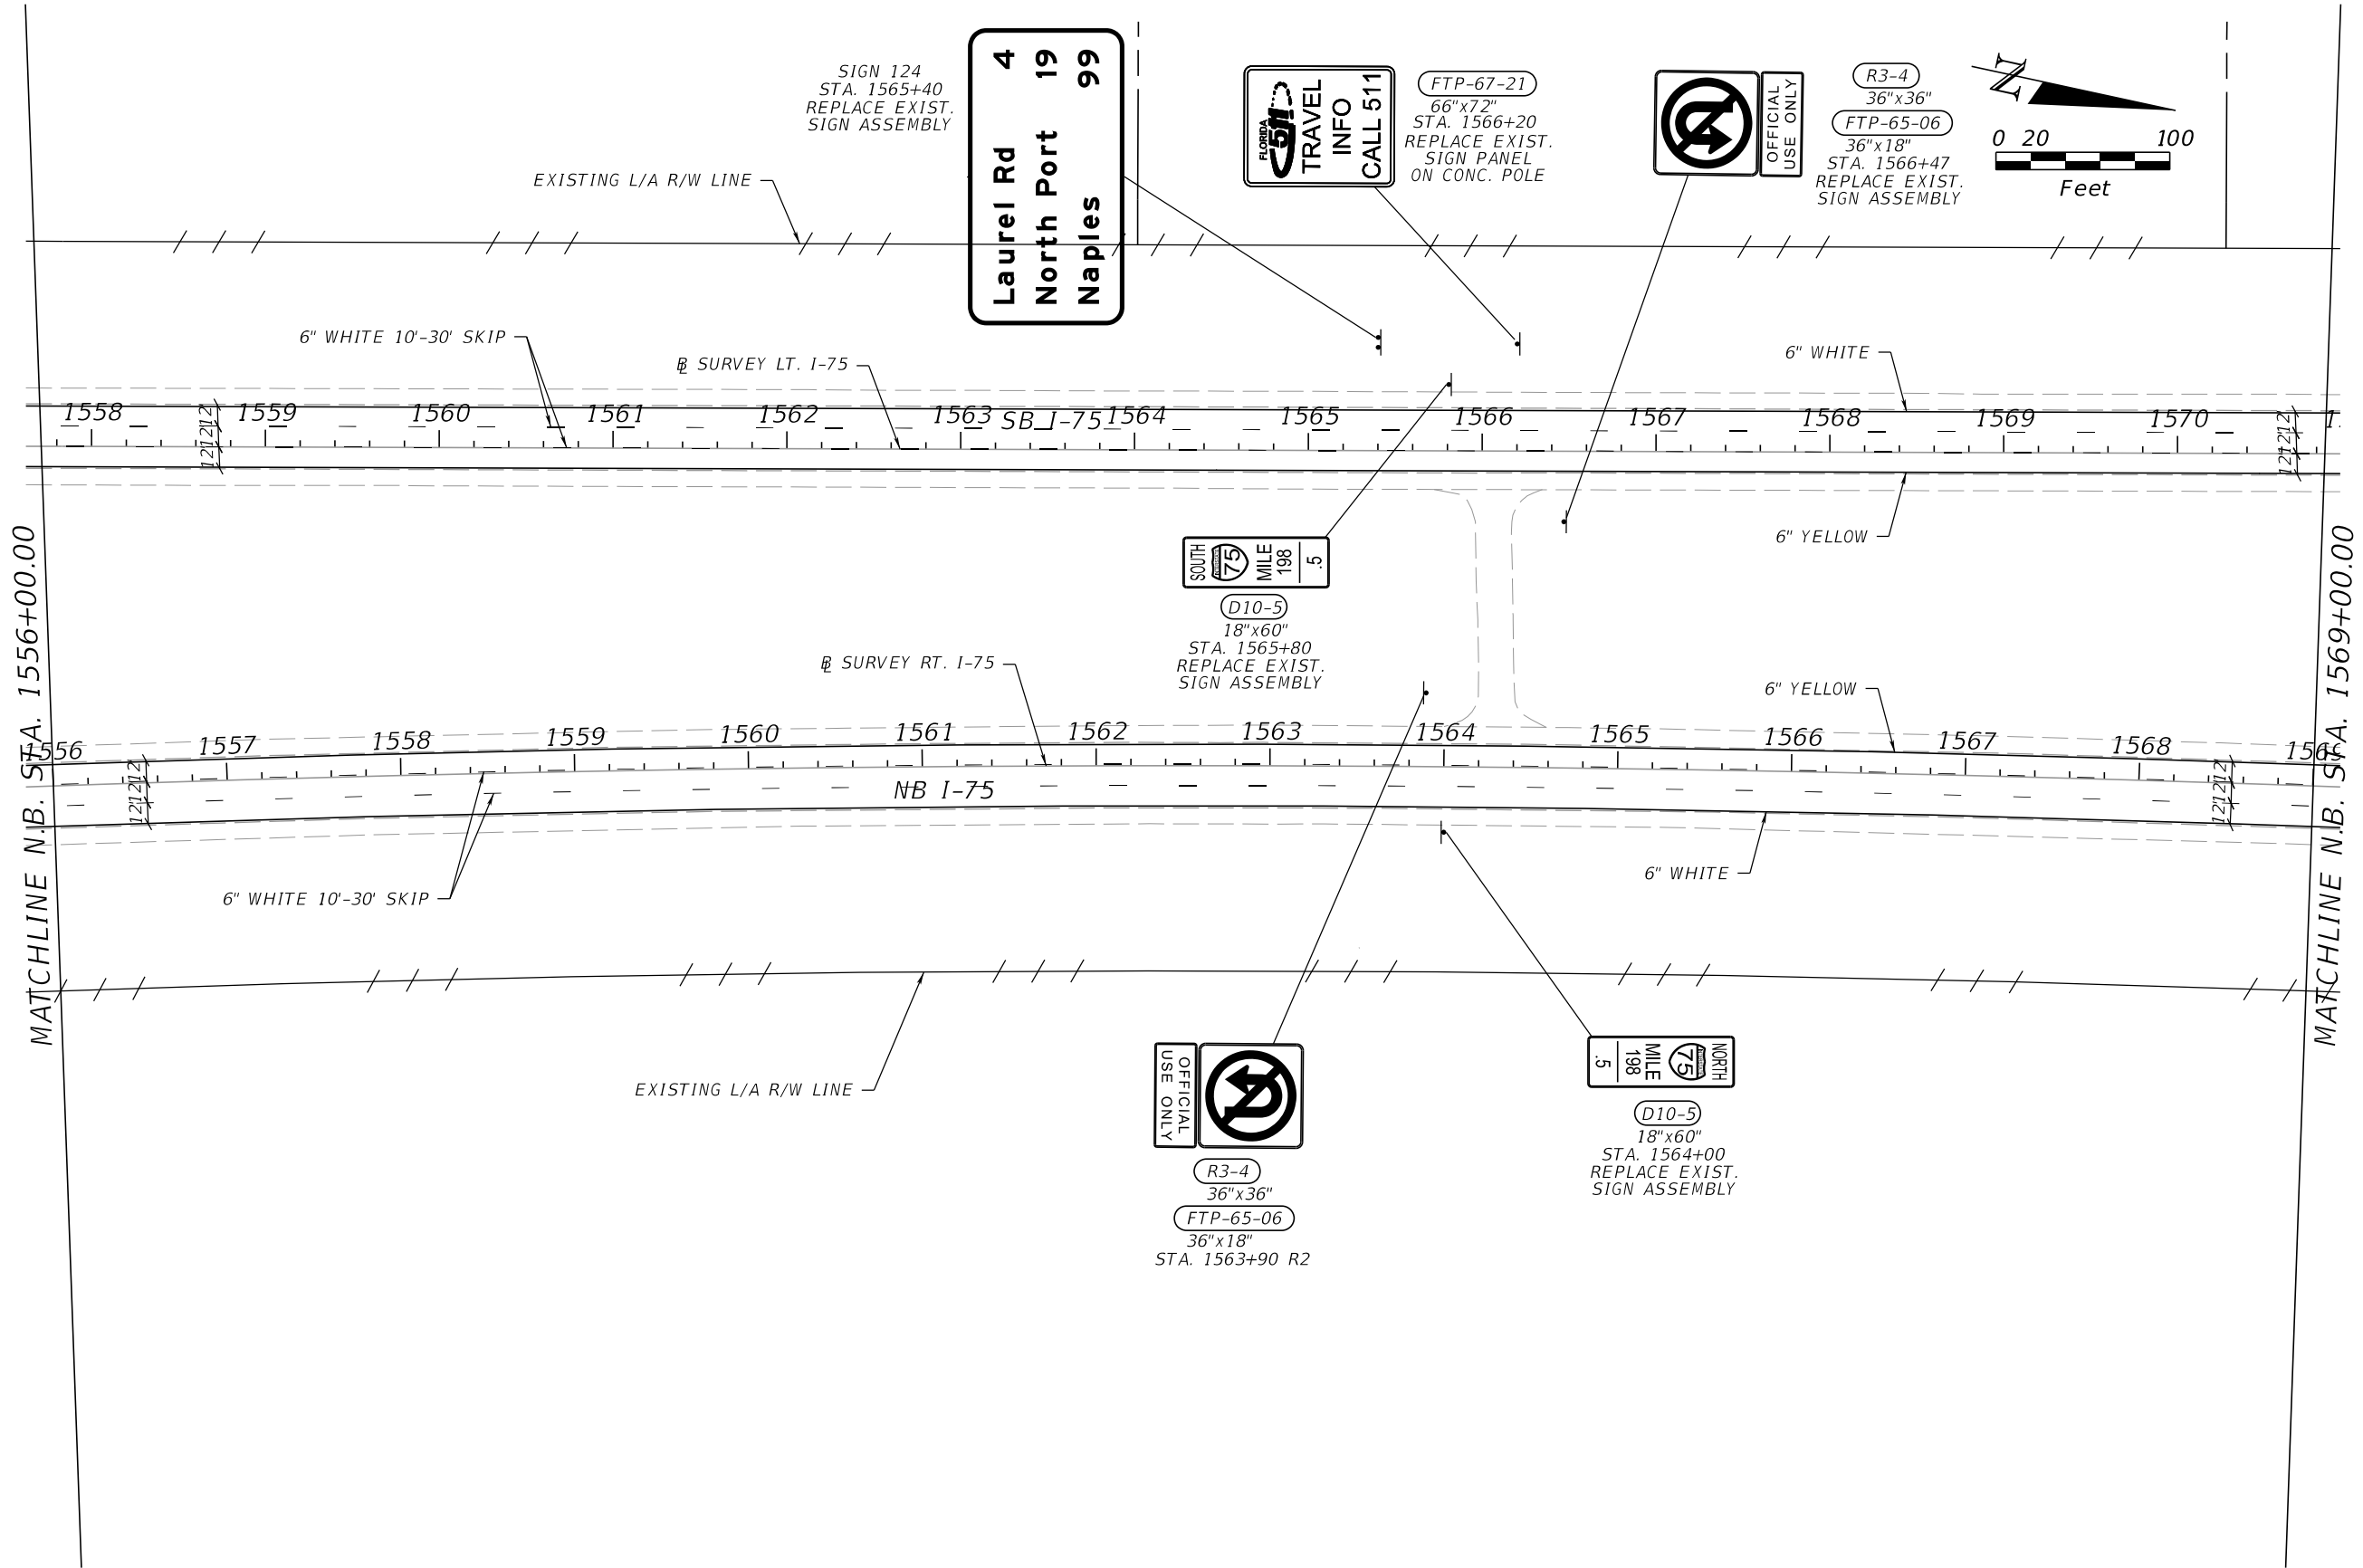


REVISIONS				ENGINEER OF RECORD	STATE OF FLORIDA DEPARTMENT OF TRANSPORTATION			RFP CONCEPT PLANS SIGNING & PAVEMENT MARKING	SHEET NO.
DATE	DESCRIPTION	DATE	DESCRIPTION		ROAD NO.	COUNTY	FINANCIAL PROJECT ID		
					SR 93	SARASOTA	451734-1-52-01		

VU HOANG VU
LICENSE NUMBER: 60294
STANTEC CONSULTING SERVICES INC.
300 PRIMERA BLVD, SUITE 300
LAKE MARY , FLORIDA 32746

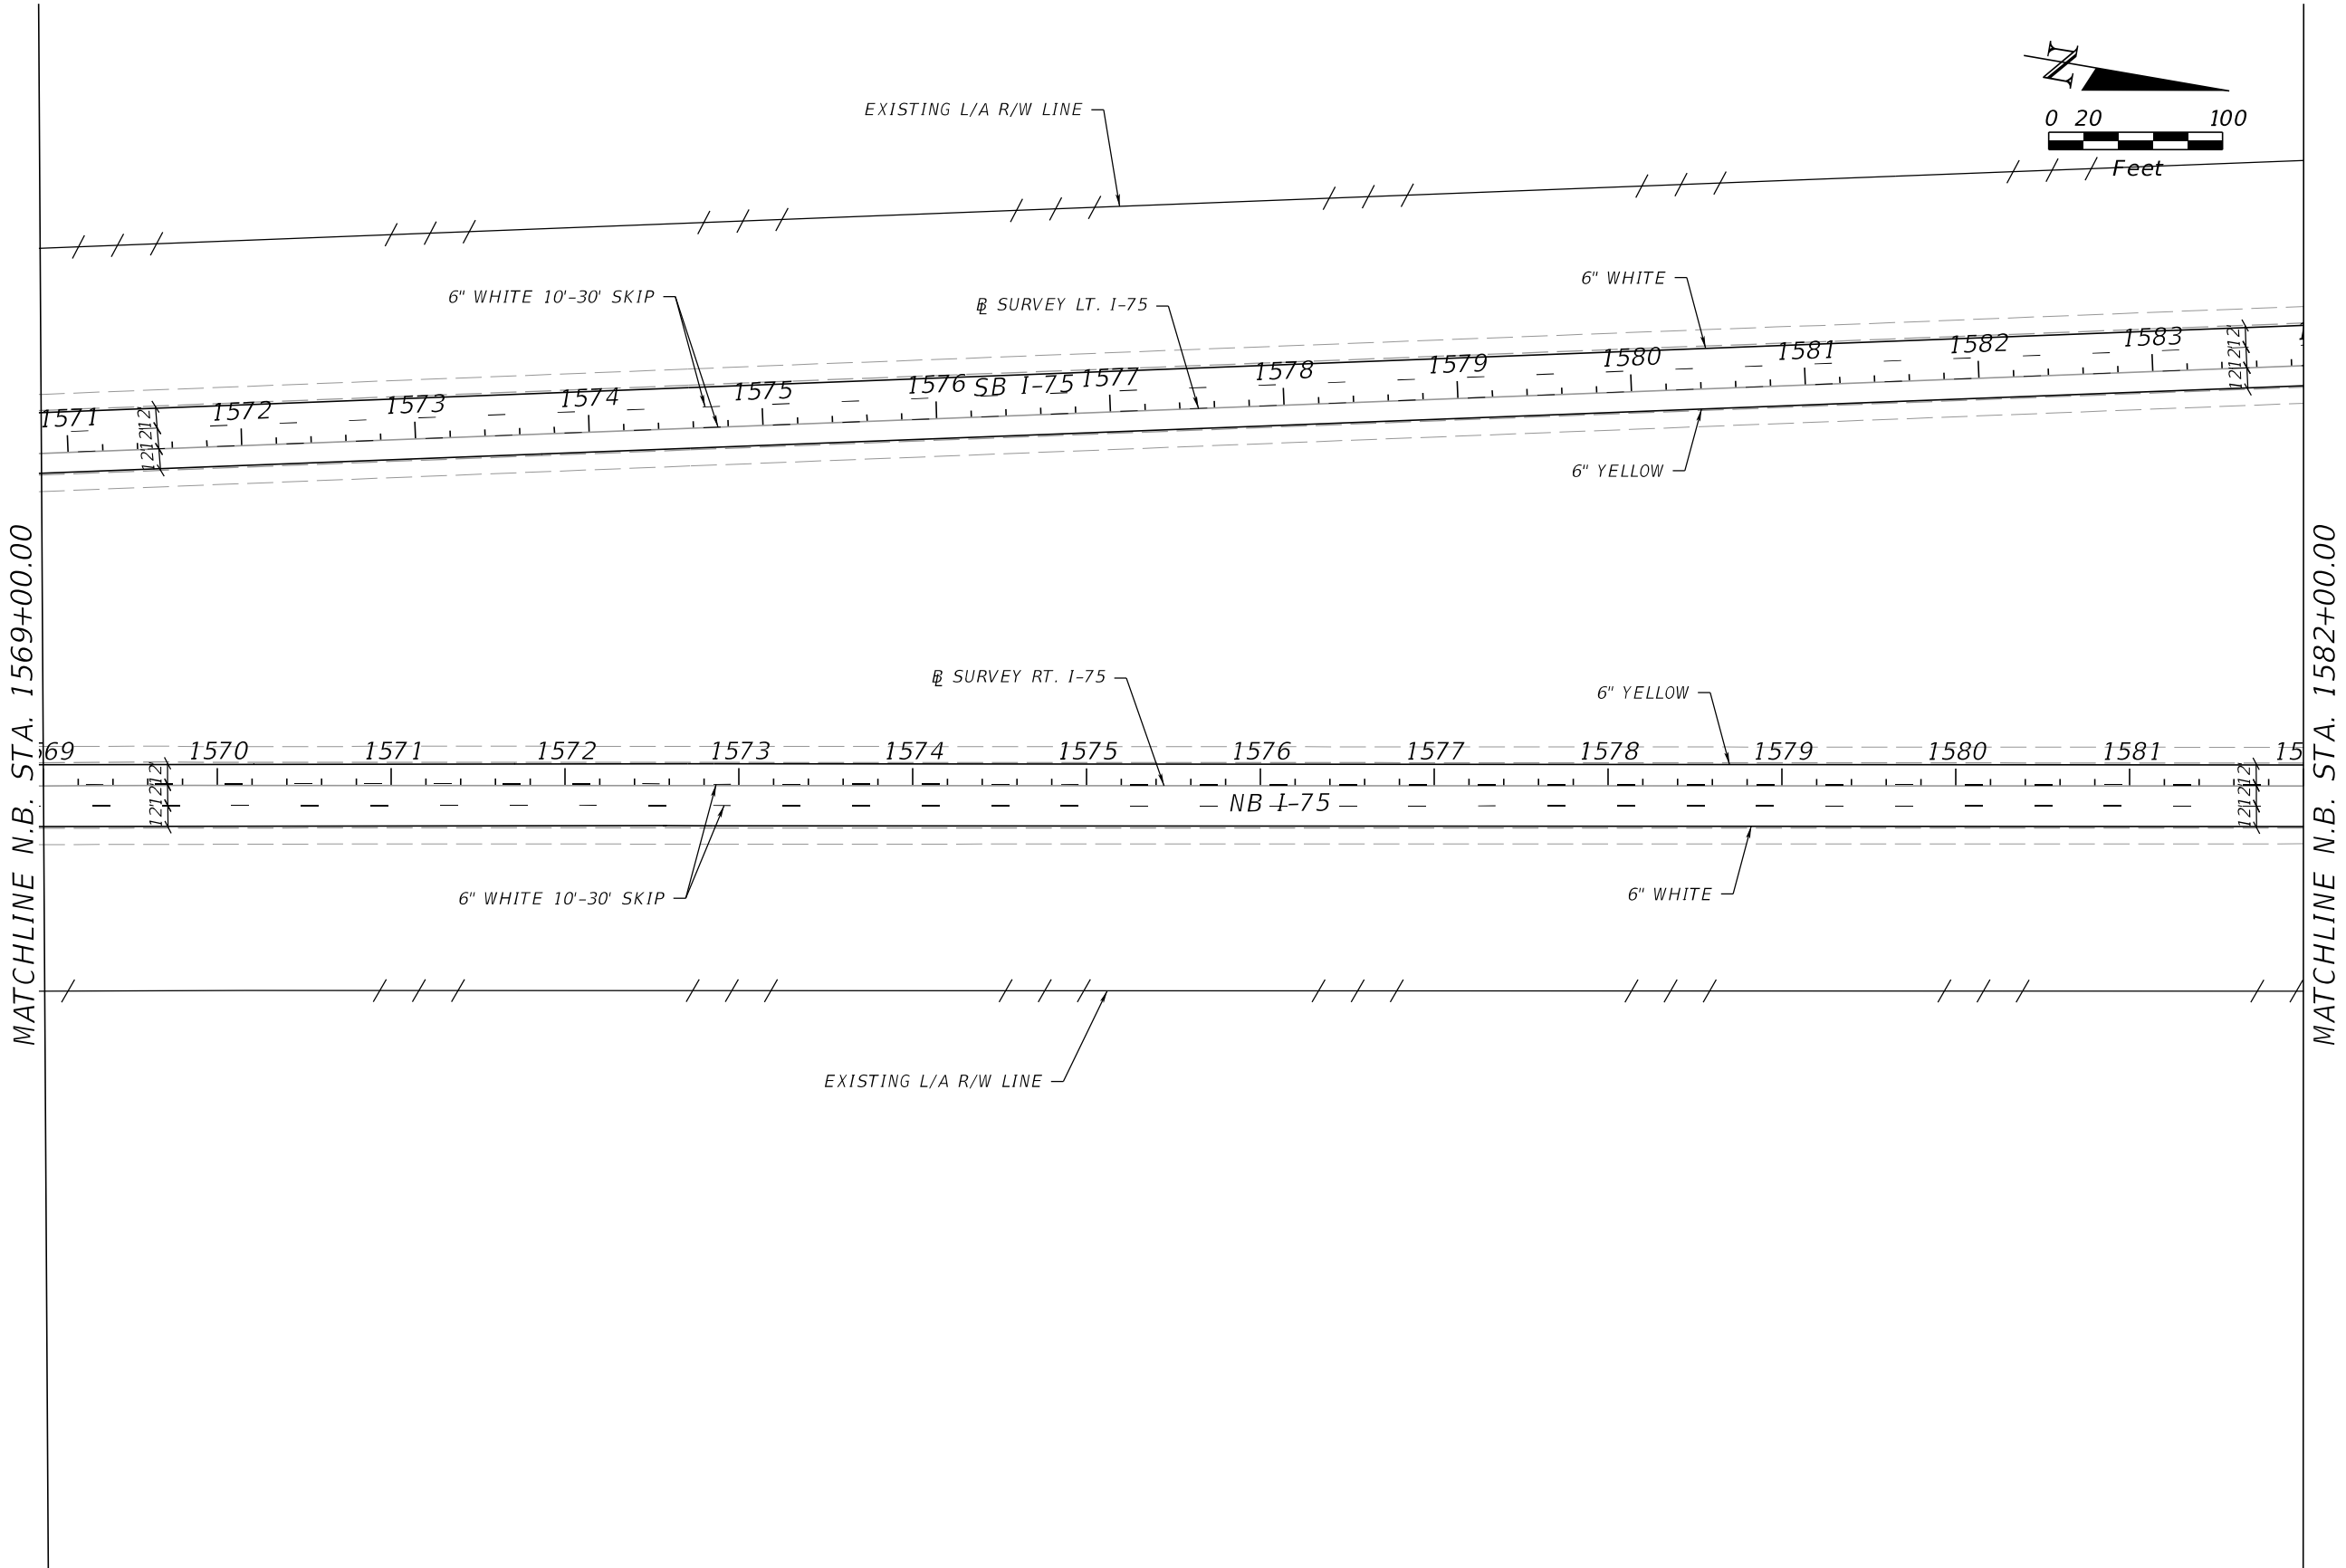

REVISIONS				ENGINEER OF RECORD		STATE OF FLORIDA DEPARTMENT OF TRANSPORTATION			RFP CONCEPT PLANS SIGNING & PAVEMENT MARKING	SHEET NO.
DATE	DESCRIPTION	DATE	DESCRIPTION	VU HOANG VU LICENSE NUMBER: 60294 STANTEC CONSULTING SERVICES INC. 300 PRIMERA BLVD, SUITE 300 LAKE MARY , FLORIDA 32746		ROAD NO.	COUNTY	FINANCIAL PROJECT ID		
						SR 93	SARASOTA	451734-1-52-01		


MATCHLINE N.B. STA. 1582+00.00

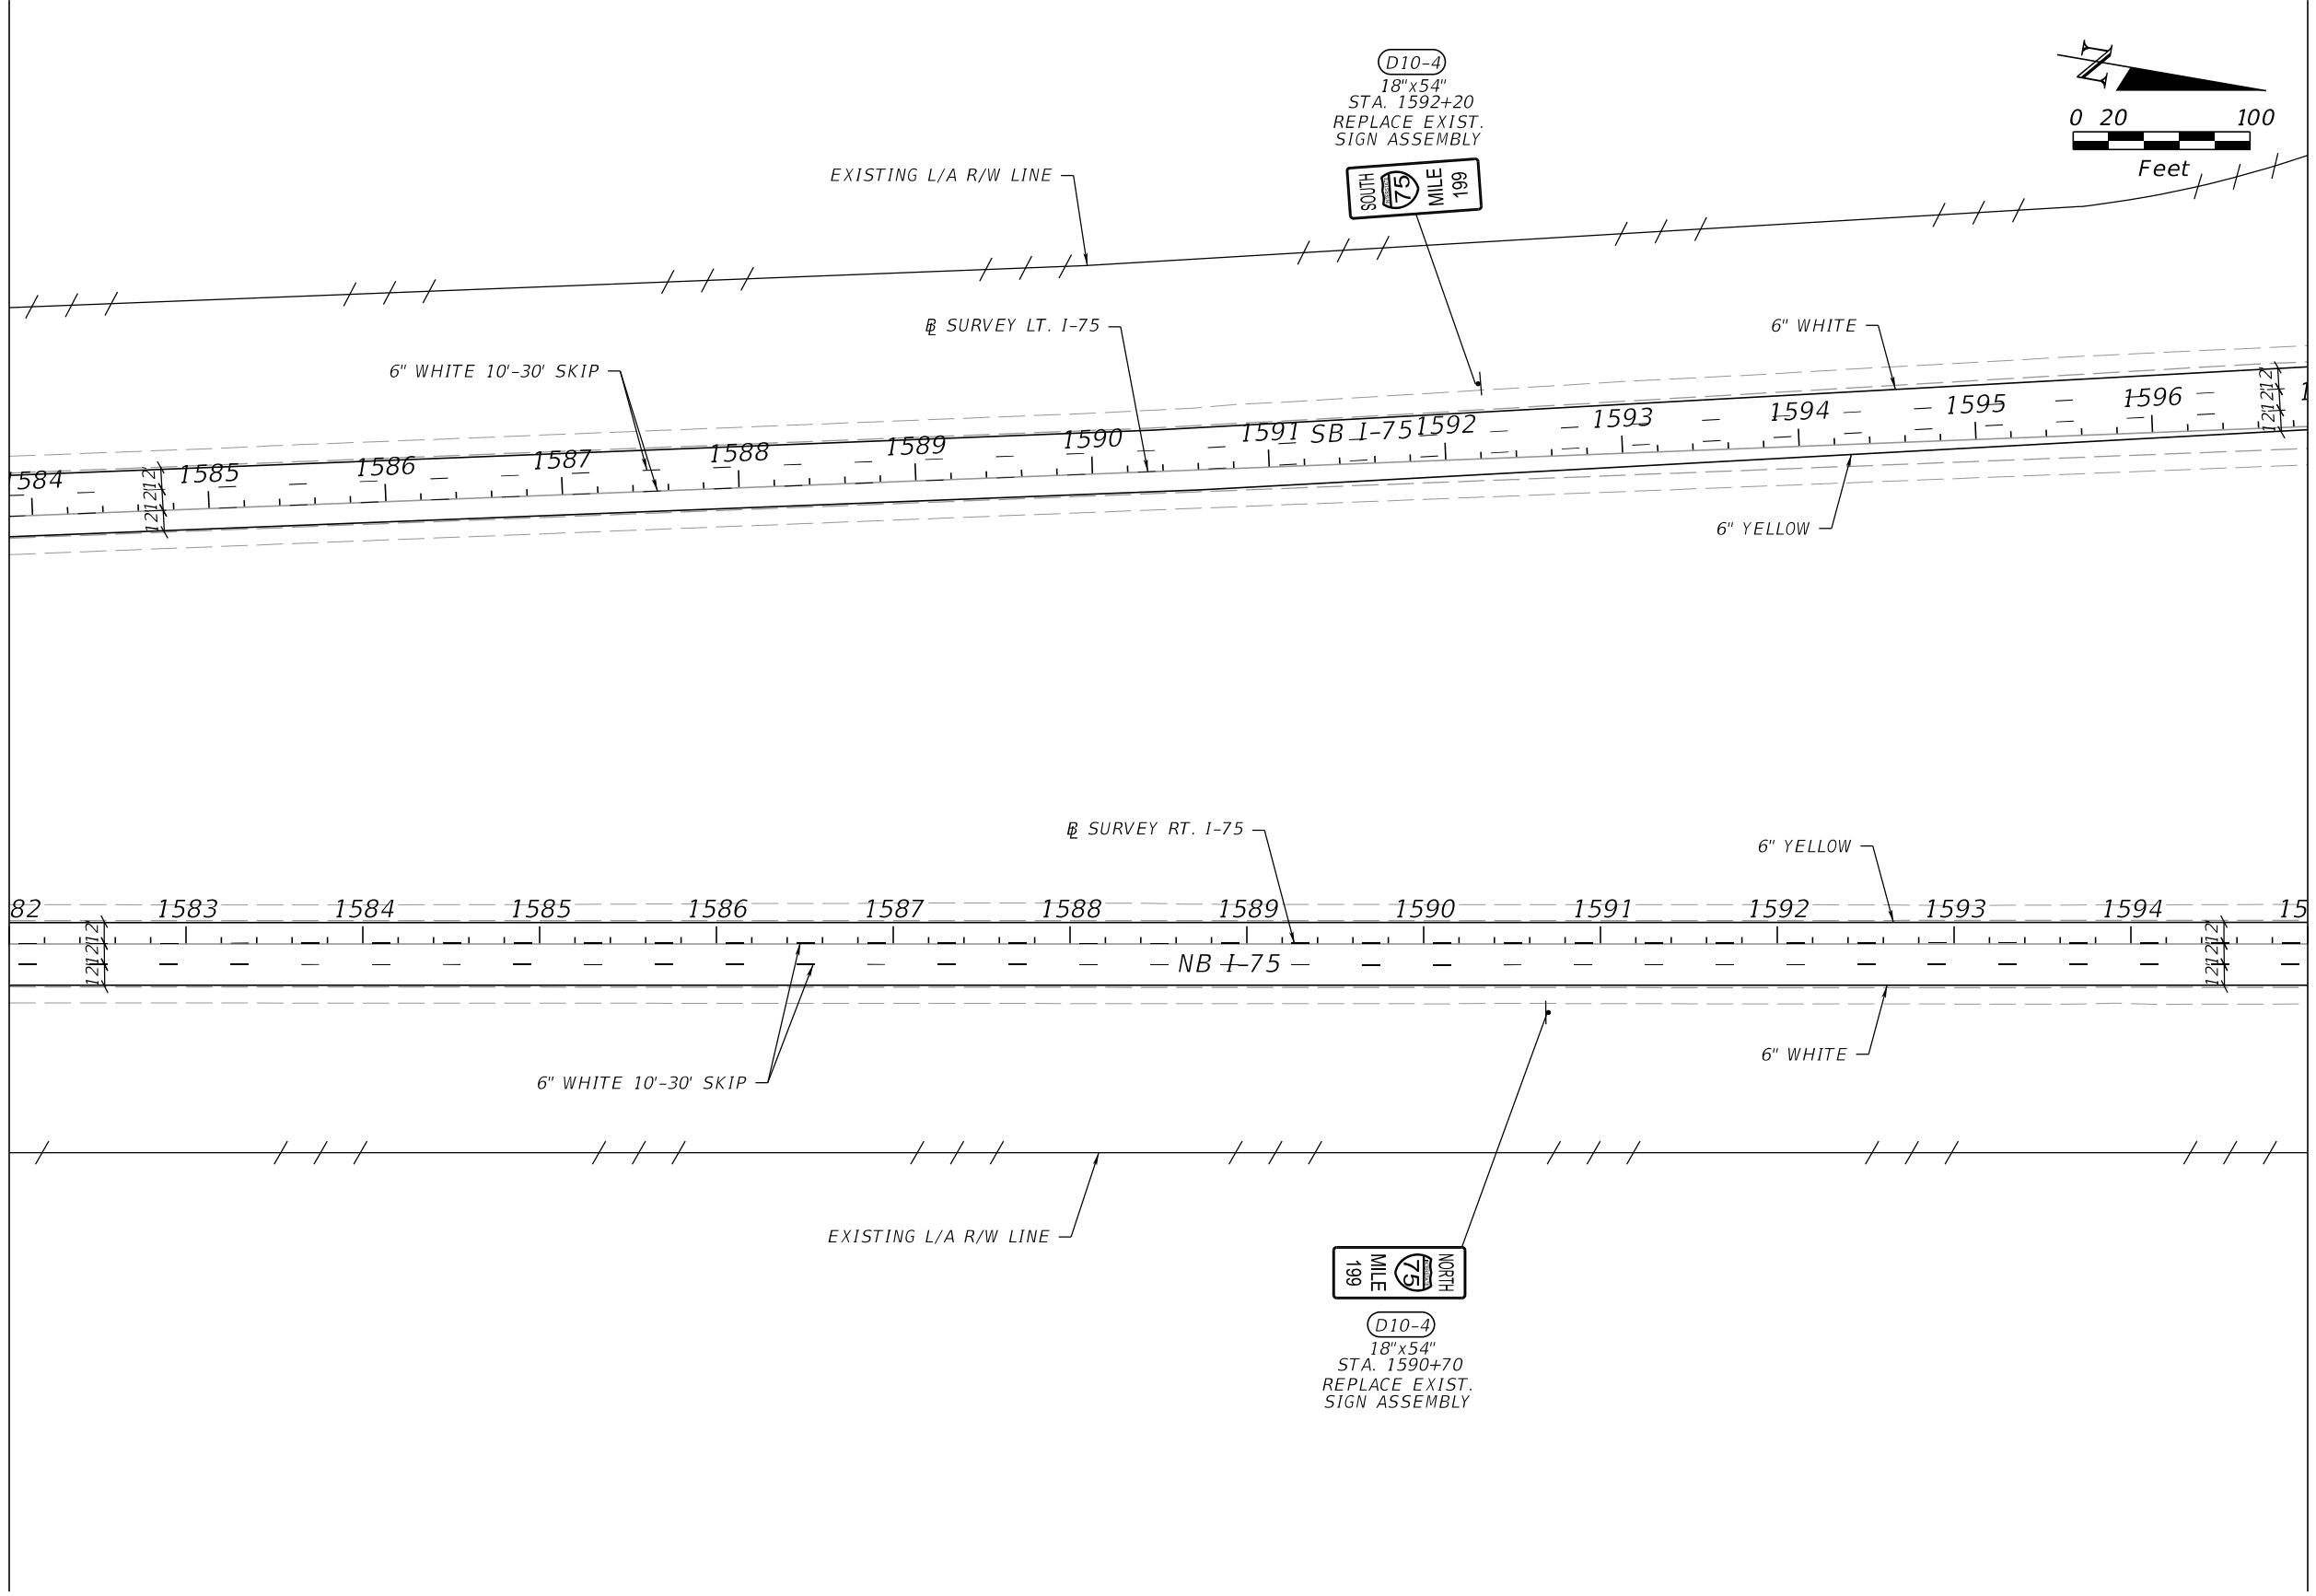


MATCHLINE N.B. STA. 1595+00.00

REVISIONS				ENGINEER OF RECORD		STATE OF FLORIDA DEPARTMENT OF TRANSPORTATION			RFP CONCEPT PLANS SIGNING & PAVEMENT MARKING	SHEET NO.
DATE	DESCRIPTION	DATE	DESCRIPTION	VU HOANG VU LICENSE NUMBER: 60294 STANTEC CONSULTING SERVICES INC. 300 PRIMERA BLVD, SUITE 300 LAKE MARY , FLORIDA 32746		ROAD NO.	COUNTY	FINANCIAL PROJECT ID		
						SR 93	SARASOTA	451734-1-52-01		

THE OFFICIAL RECORD OF THIS SHEET IS THE ELECTRONIC FILE DIGITALLY SIGNED AND SEALED UNDER RULE 61G15-23.004, F.A.C.

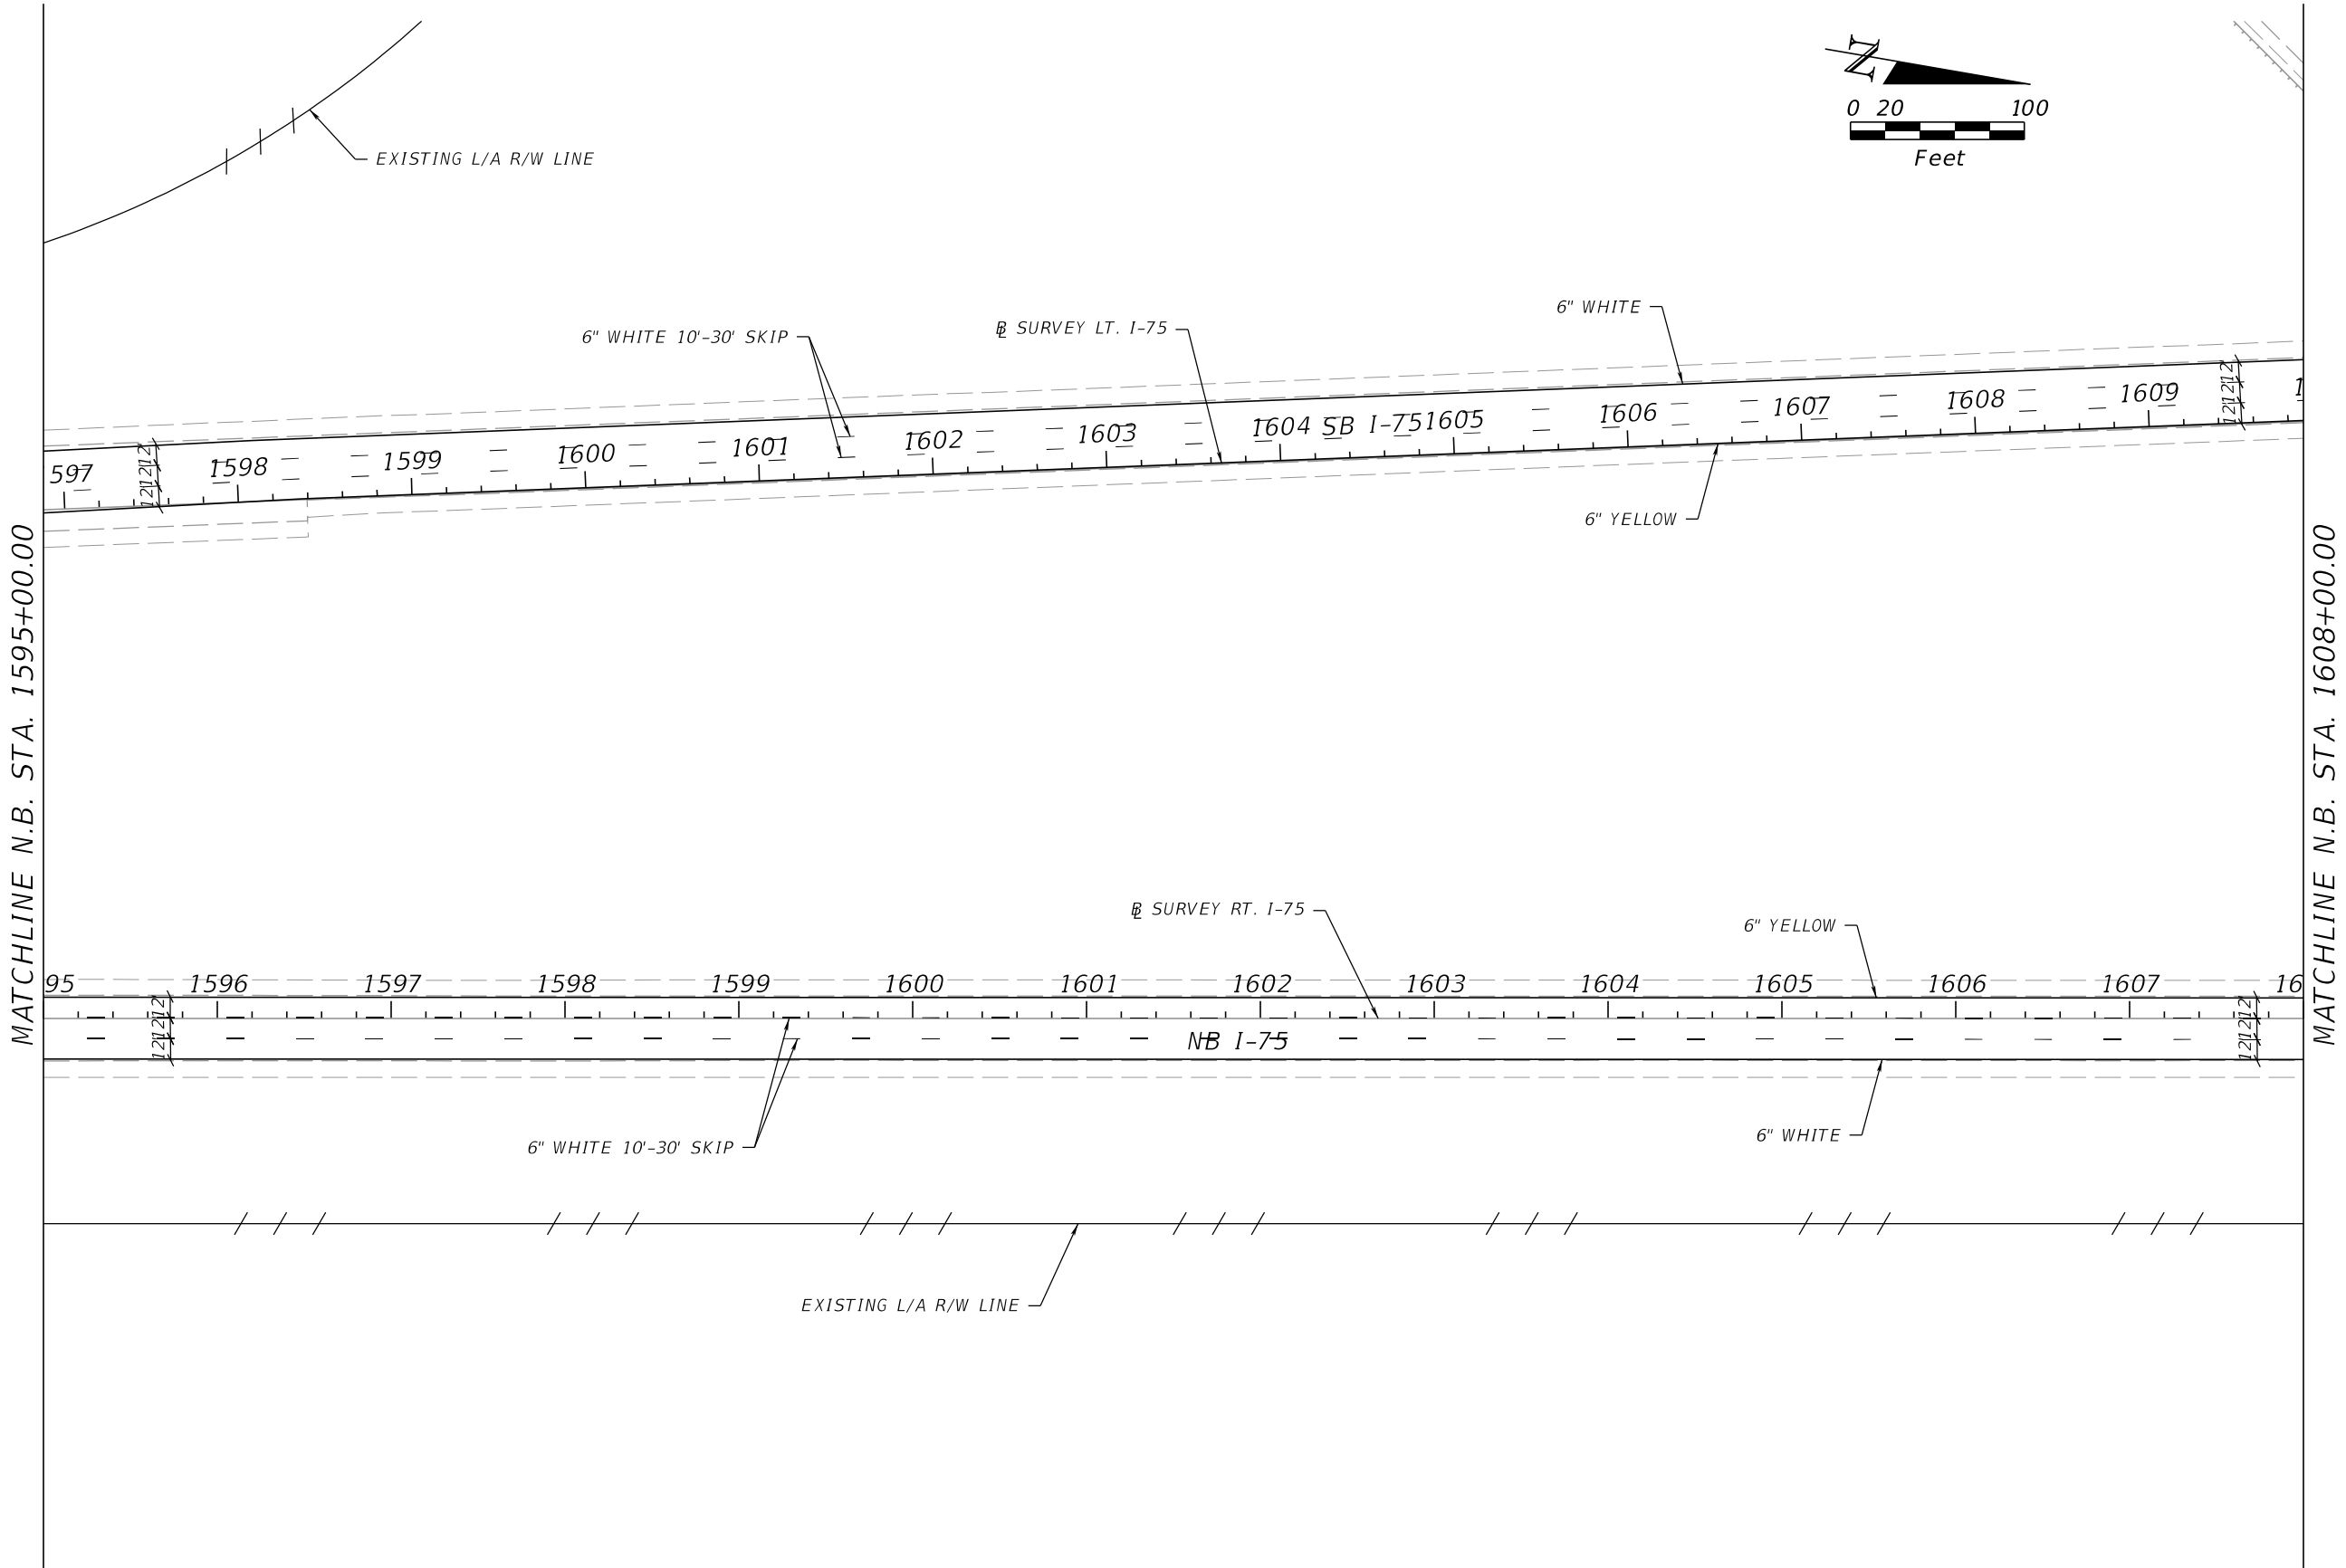

REVISIONS				ENGINEER OF RECORD		STATE OF FLORIDA DEPARTMENT OF TRANSPORTATION			SHEET NO.
DATE	DESCRIPTION	DATE	DESCRIPTION	VU HOANG VU LICENSE NUMBER: 60294 STANTEC CONSULTING SERVICES INC. 300 PRIMERA BLVD, SUITE 300 LAKE MARY , FLORIDA 32746		ROAD NO.	COUNTY	FINANCIAL PROJECT ID	
						SR 93	SARASOTA	451734-1-52-01	


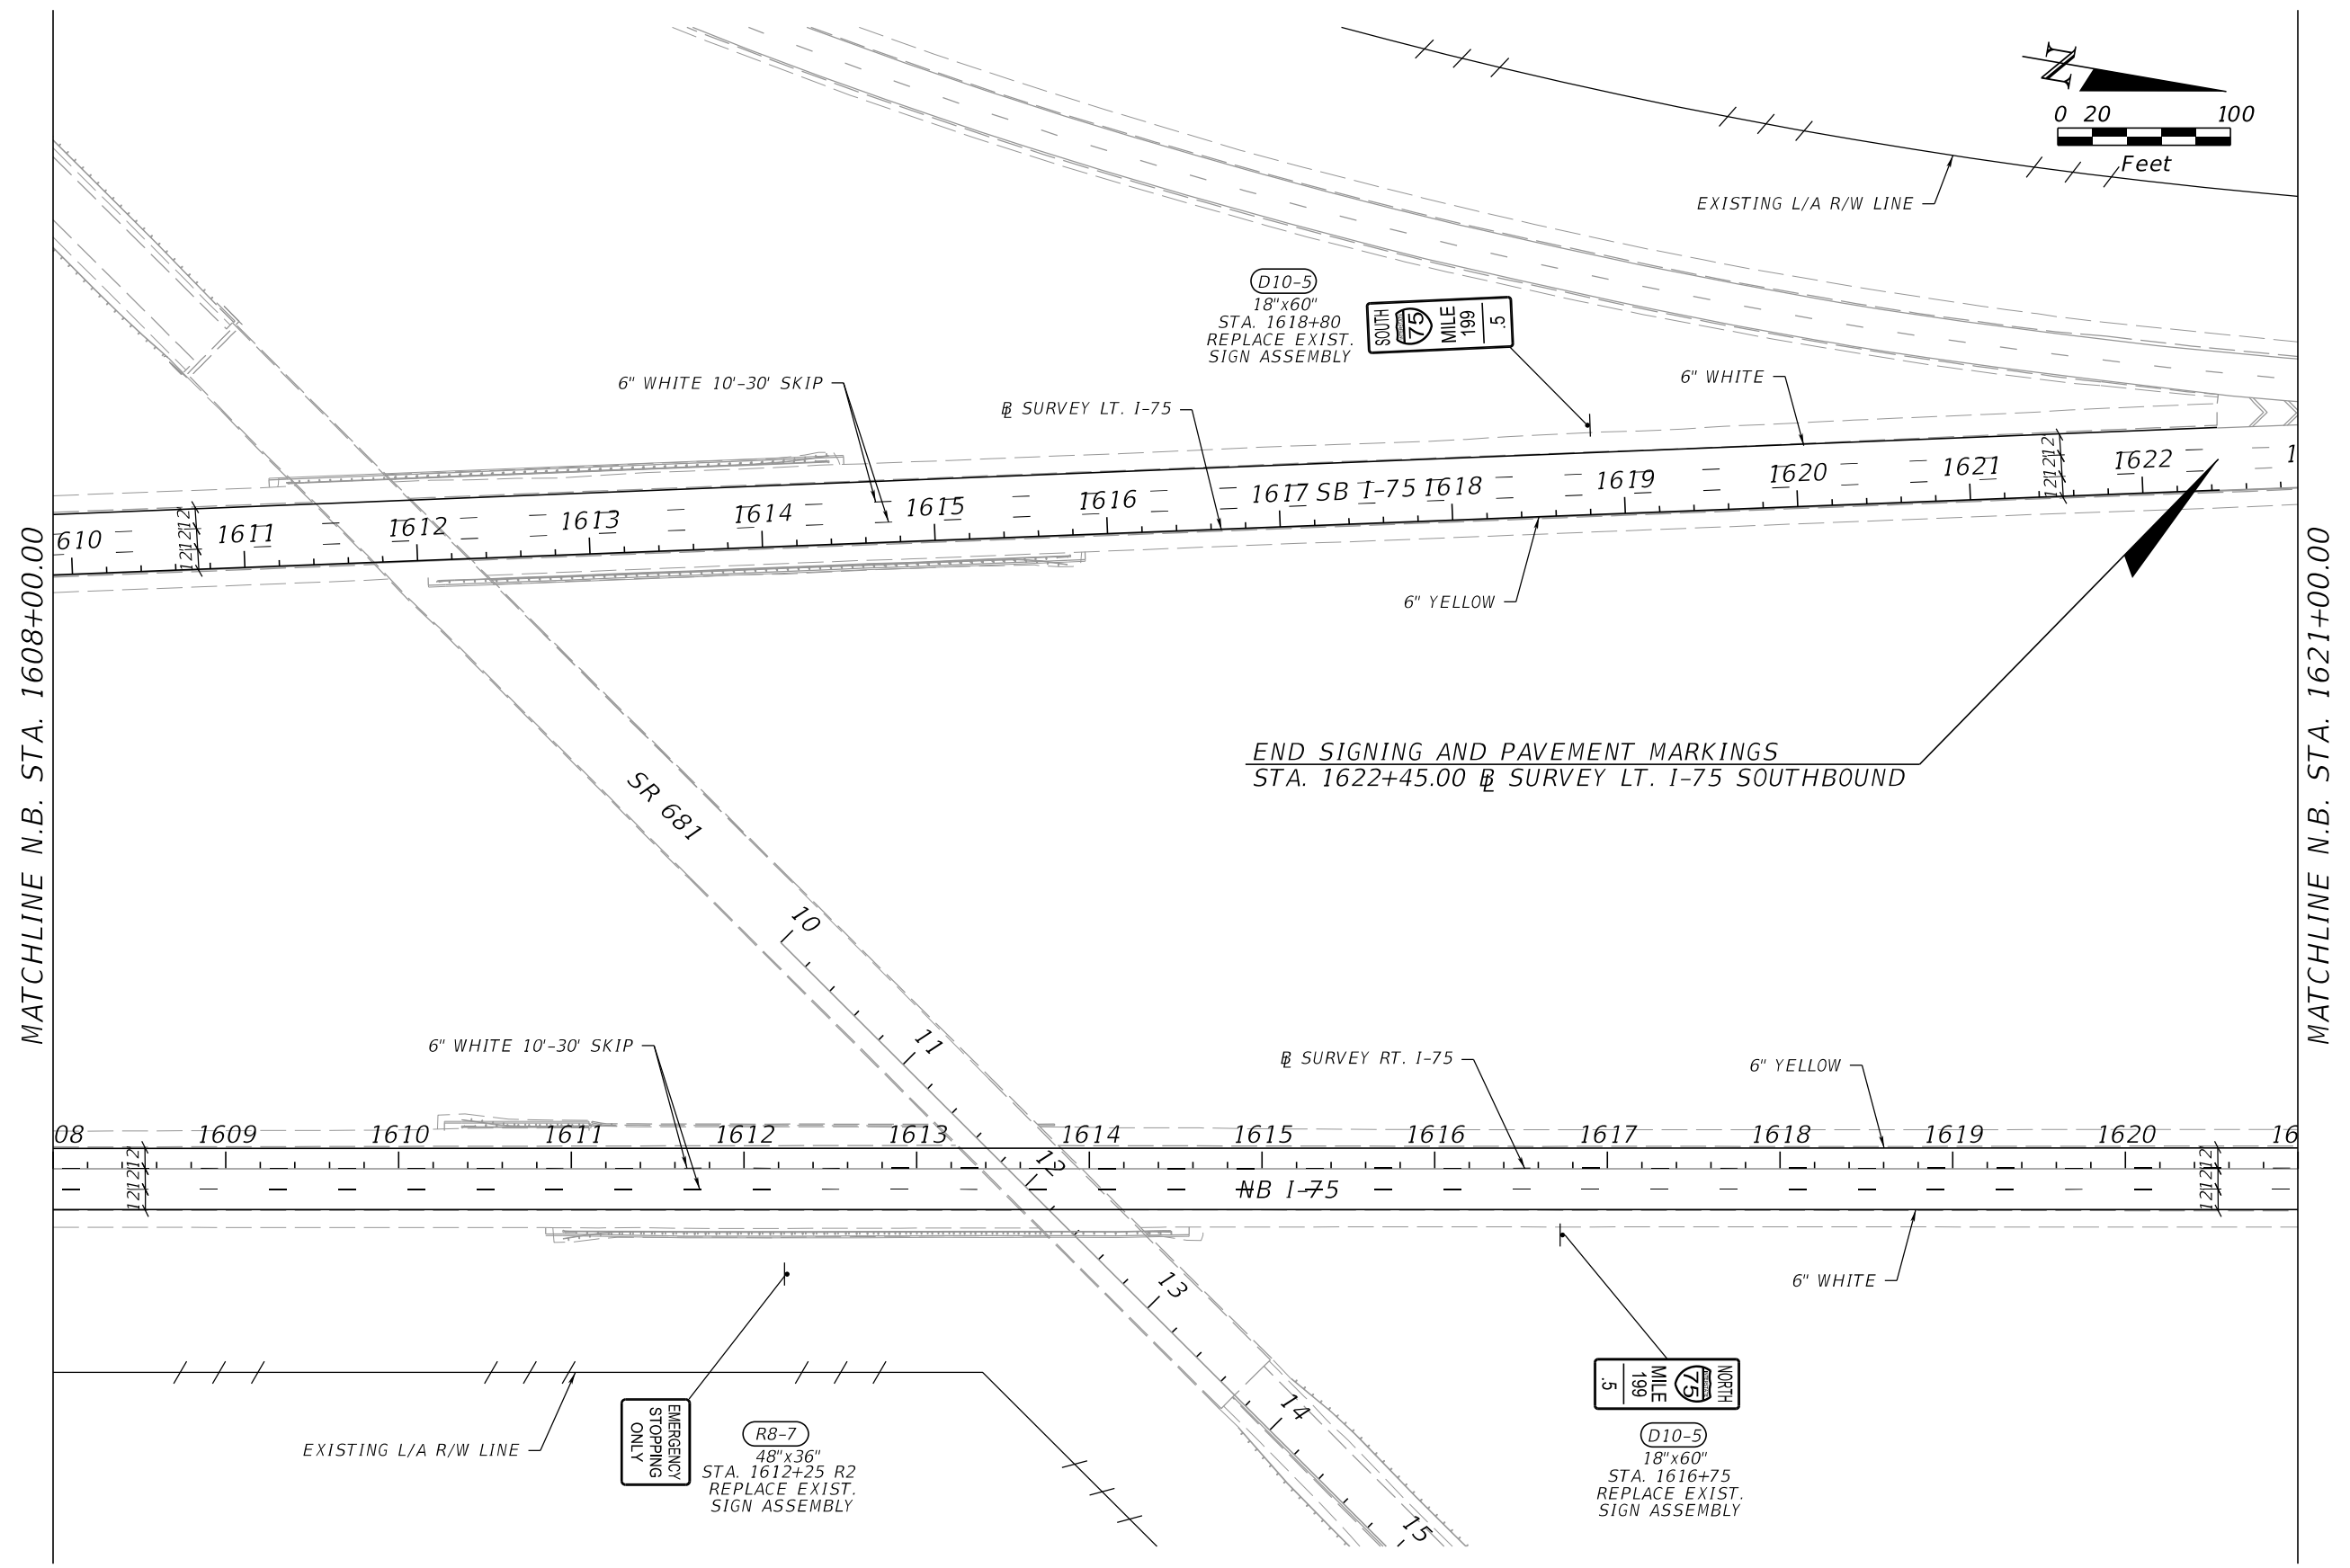


REVISIONS				ENGINEER OF RECORD	STATE OF FLORIDA DEPARTMENT OF TRANSPORTATION			RFP CONCEPT PLANS SIGNING & PAVEMENT MARKING	SHEET NO.
DATE	DESCRIPTION	DATE	DESCRIPTION		ROAD NO.	COUNTY	FINANCIAL PROJECT ID		
					SR 93	SARASOTA	451734-1-52-01		

VU HOANG VU
LICENSE NUMBER: 60294
STANTEC CONSULTING SERVICES INC.
300 PRIMERA BLVD, SUITE 300
LAKE MARY , FLORIDA 32746

THE OFFICIAL RECORD OF THIS SHEET IS THE ELECTRONIC FILE DIGITALLY SIGNED AND SEALED UNDER RULE 61G15-23.004, F.A.C.

MATCHLINE N.B. STA. 1621+00.00

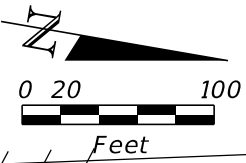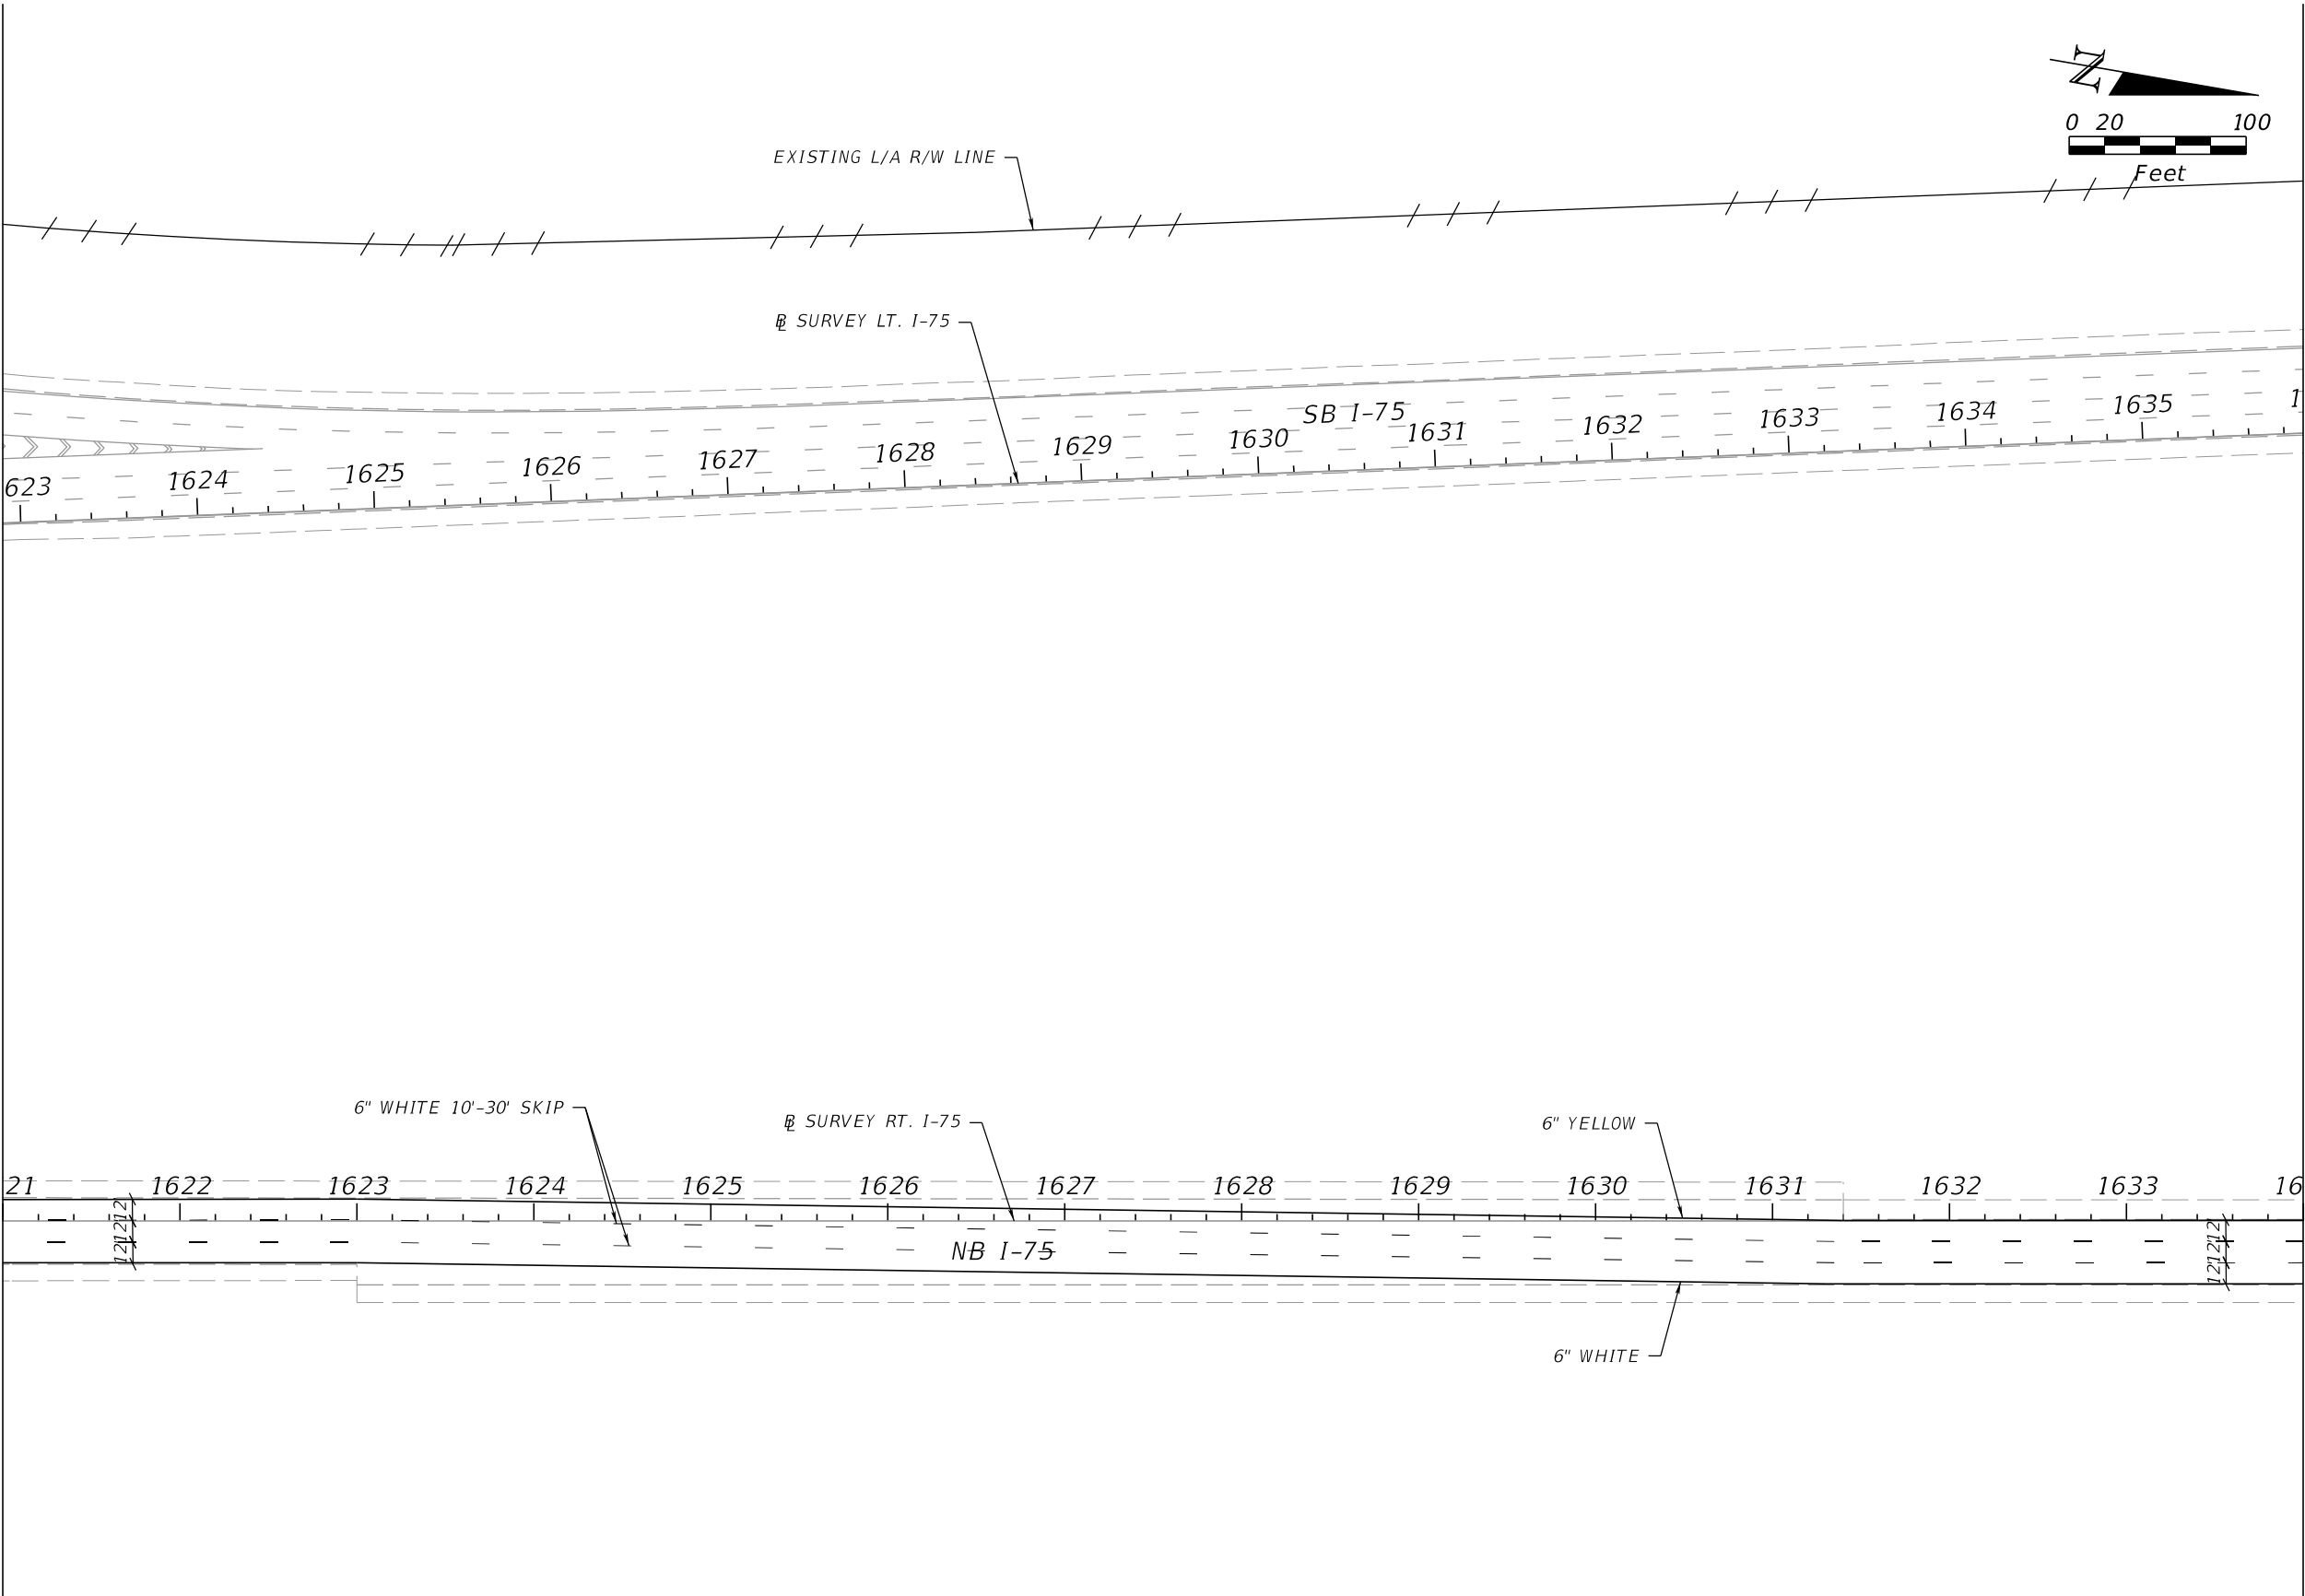


MATCHLINE N.B. STA. 1634+00.00

REVISIONS				ENGINEER OF RECORD		STATE OF FLORIDA DEPARTMENT OF TRANSPORTATION			RFP CONCEPT PLANS SIGNING & PAVEMENT MARKING	SHEET NO.
DATE	DESCRIPTION	DATE	DESCRIPTION	VU HOANG VU LICENSE NUMBER: 60294 STANTEC CONSULTING SERVICES INC. 300 PRIMERA BLVD, SUITE 300 LAKE MARY , FLORIDA 32746		ROAD NO.	COUNTY	FINANCIAL PROJECT ID		
						SR 93	SARASOTA	451734-1-52-01		

THE OFFICIAL RECORD OF THIS SHEET IS THE ELECTRONIC FILE DIGITALLY SIGNED AND SEALED UNDER RULE 61G15-23.004, F.A.C.

MATCHLINE N.B. STA. 1634+00.00

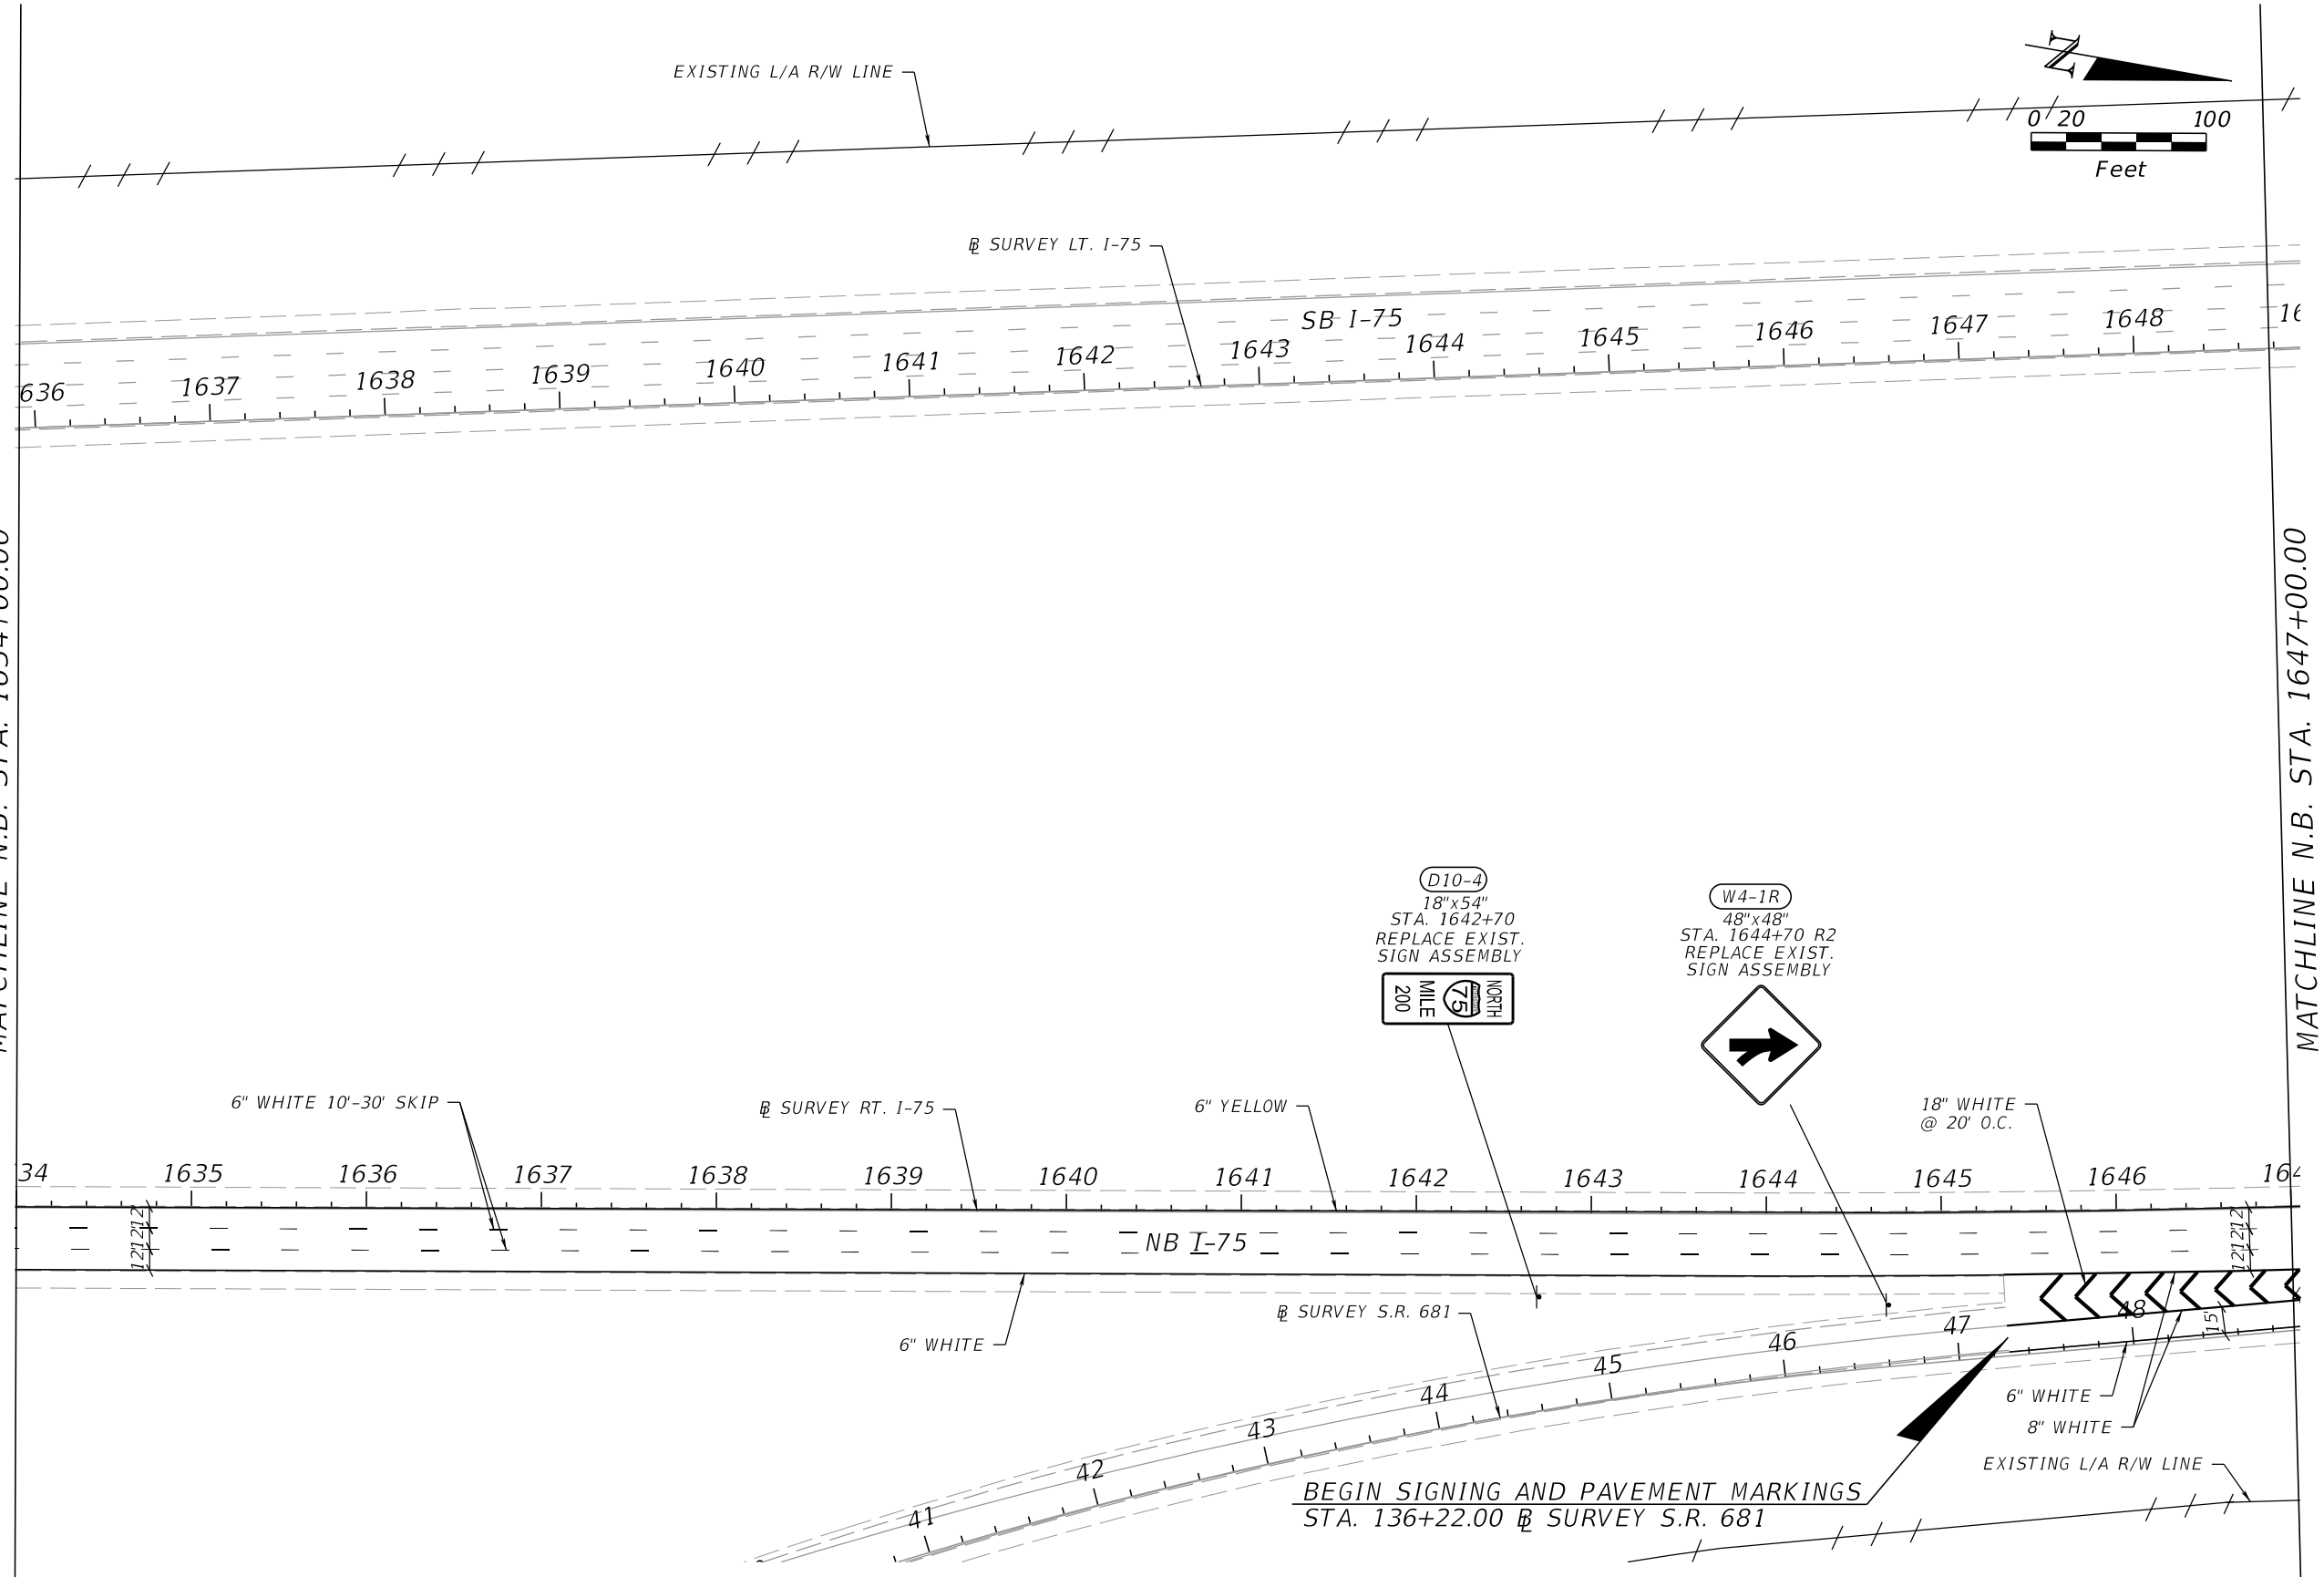


MATCHLINE N.B. STA. 1647+00.00

REVISIONS				ENGINEER OF RECORD		STATE OF FLORIDA DEPARTMENT OF TRANSPORTATION			SHEET NO.
DATE	DESCRIPTION	DATE	DESCRIPTION	VU HOANG VU LICENSE NUMBER: 60294 STANTEC CONSULTING SERVICES INC. 300 PRIMERA BLVD, SUITE 300 LAKE MARY, FLORIDA 32746		ROAD NO.	COUNTY	FINANCIAL PROJECT ID	
						SR 93	SARASOTA	451734-1-52-01	


RFP CONCEPT PLANS
SIGNING & PAVEMENT MARKING

THE OFFICIAL RECORD OF THIS SHEET IS THE ELECTRONIC FILE DIGITALLY SIGNED AND SEALED UNDER RULE 61G15-23.004, F.A.C.

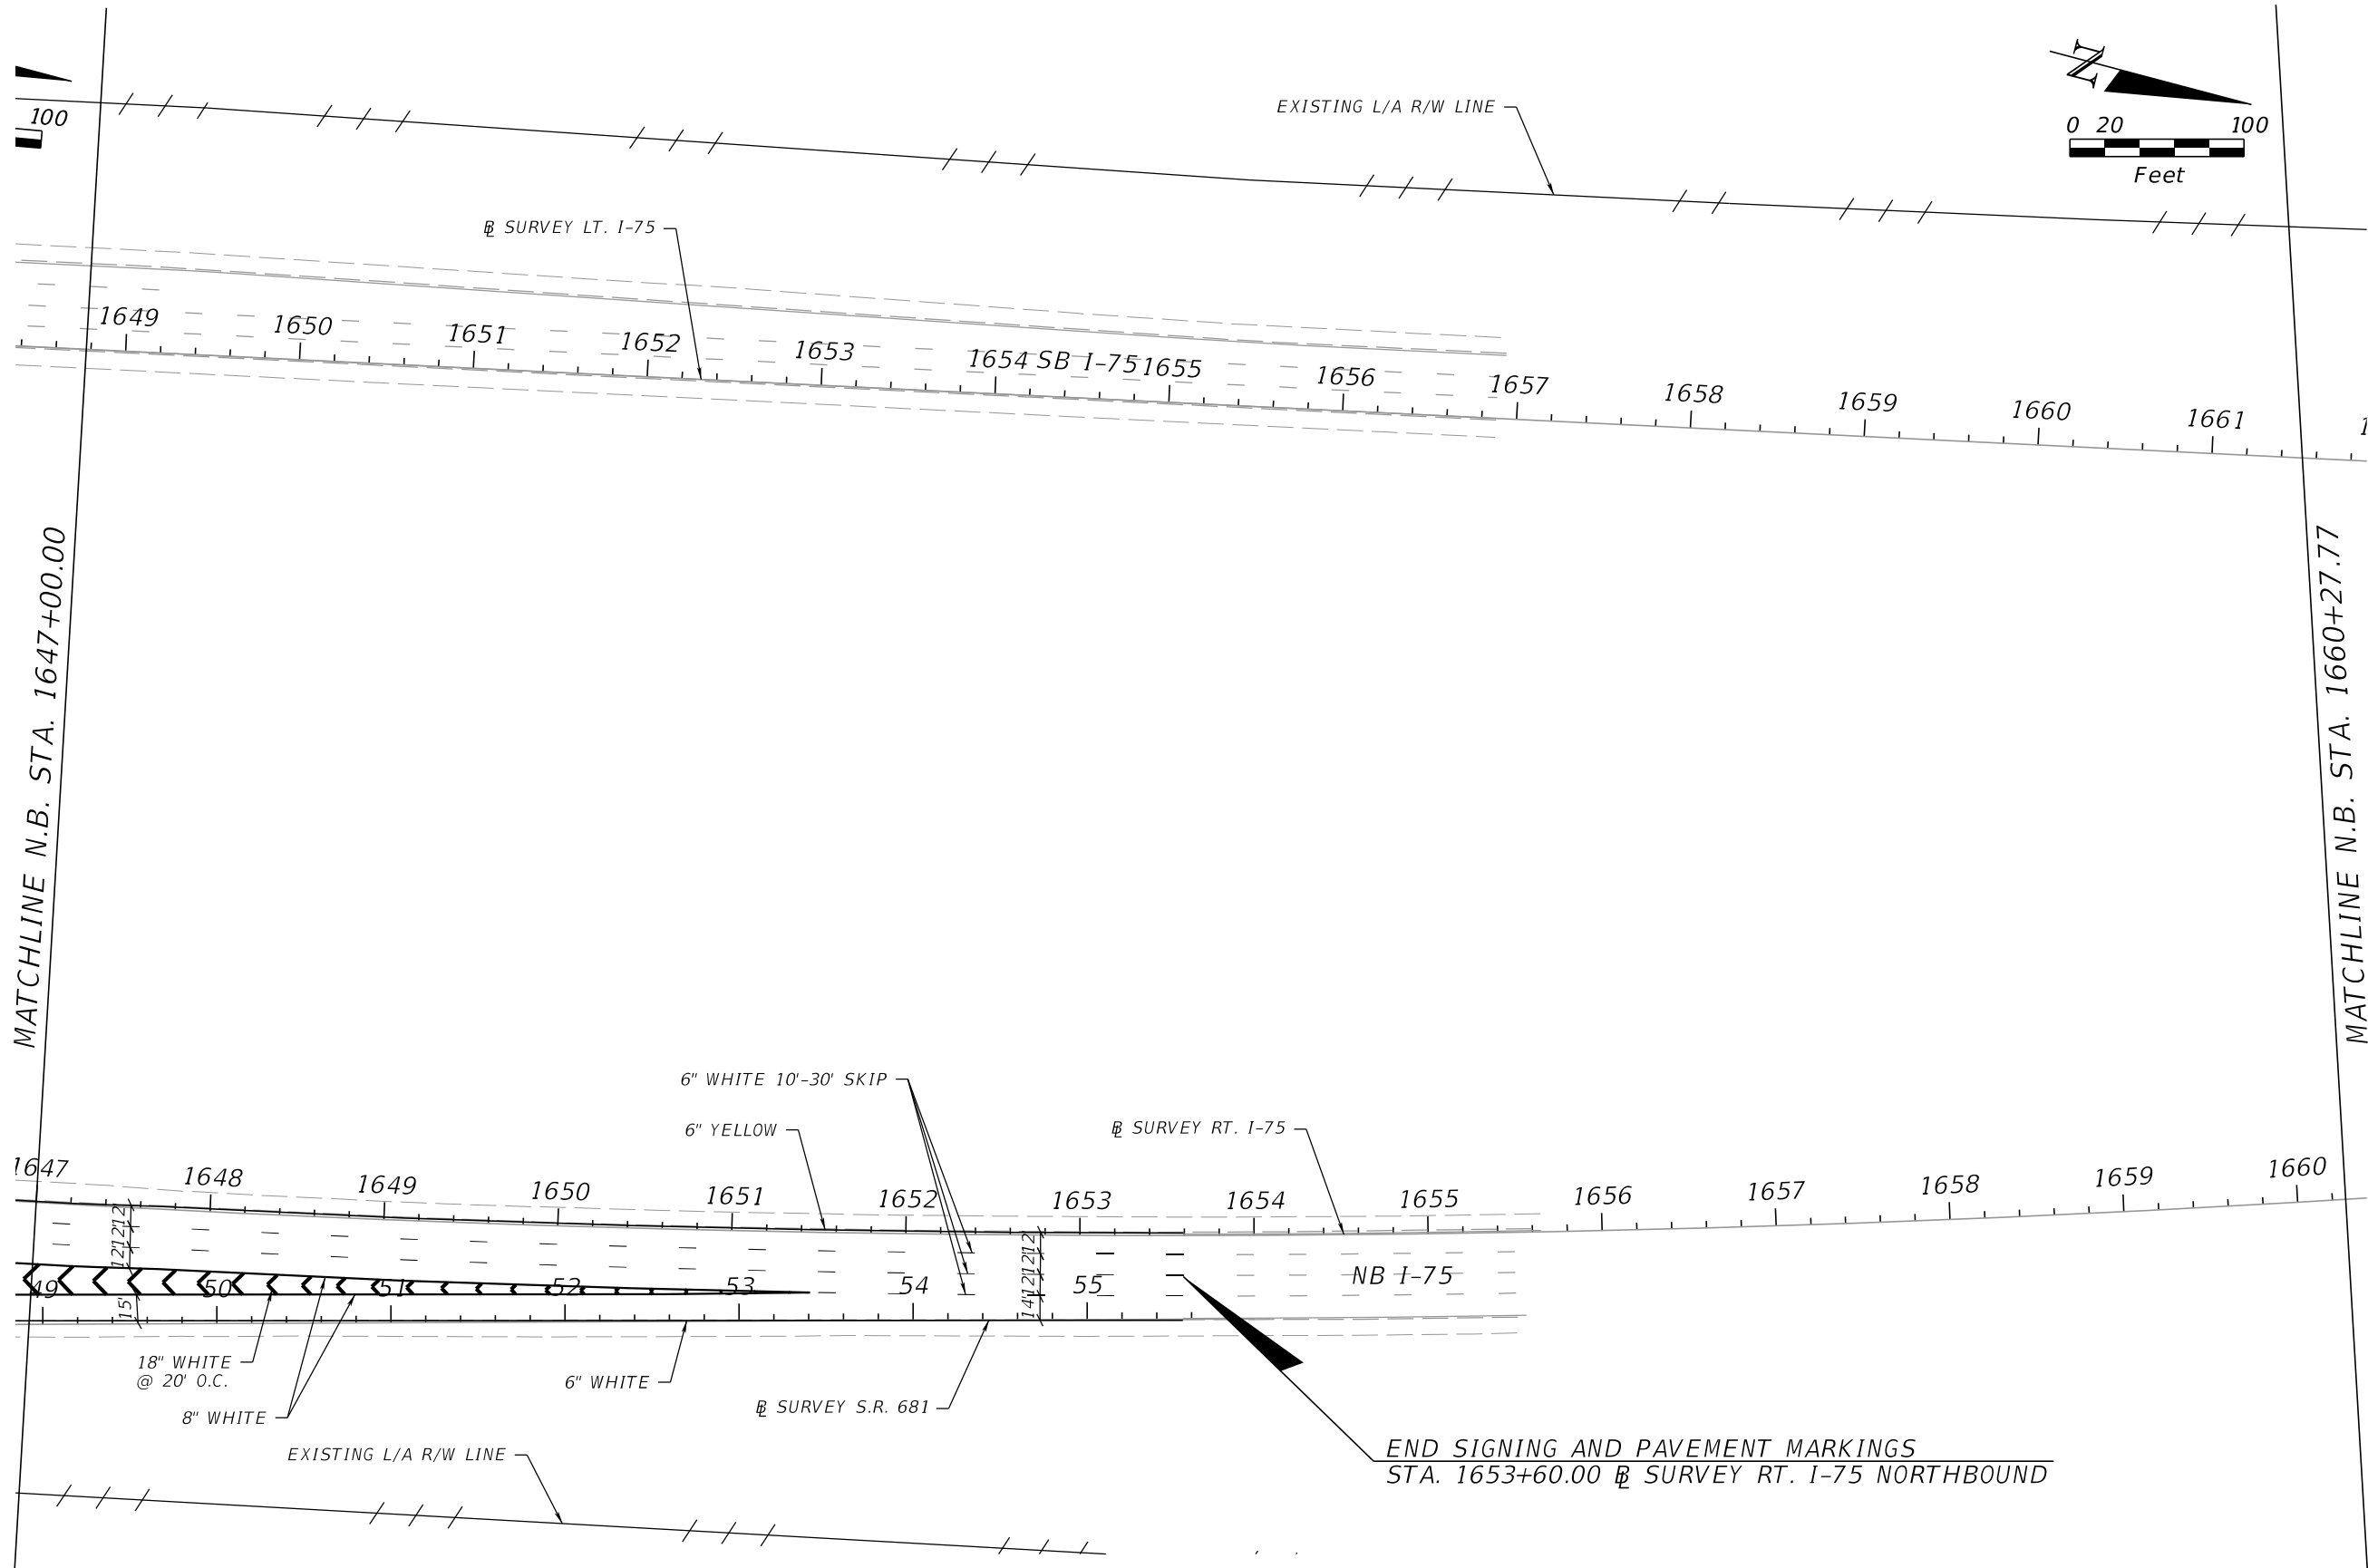


REVISIONS				ENGINEER OF RECORD	STATE OF FLORIDA DEPARTMENT OF TRANSPORTATION			SHEET NO.
DATE	DESCRIPTION	DATE	DESCRIPTION		ROAD NO.	COUNTY	FINANCIAL PROJECT ID	
					SR 93	SARASOTA	451734-1-52-01	
				VU HOANG VU LICENSE NUMBER: 60294 STANTEC CONSULTING SERVICES INC. 300 PRIMERA BLVD, SUITE 300 LAKE MARY, FLORIDA 32746	RFP CONCEPT PLANS SIGNING & PAVEMENT MARKING			

THE OFFICIAL RECORD OF THIS SHEET IS THE ELECTRONIC FILE DIGITALLY SIGNED AND SEALED UNDER RULE 61G15-23.004, F.A.C.

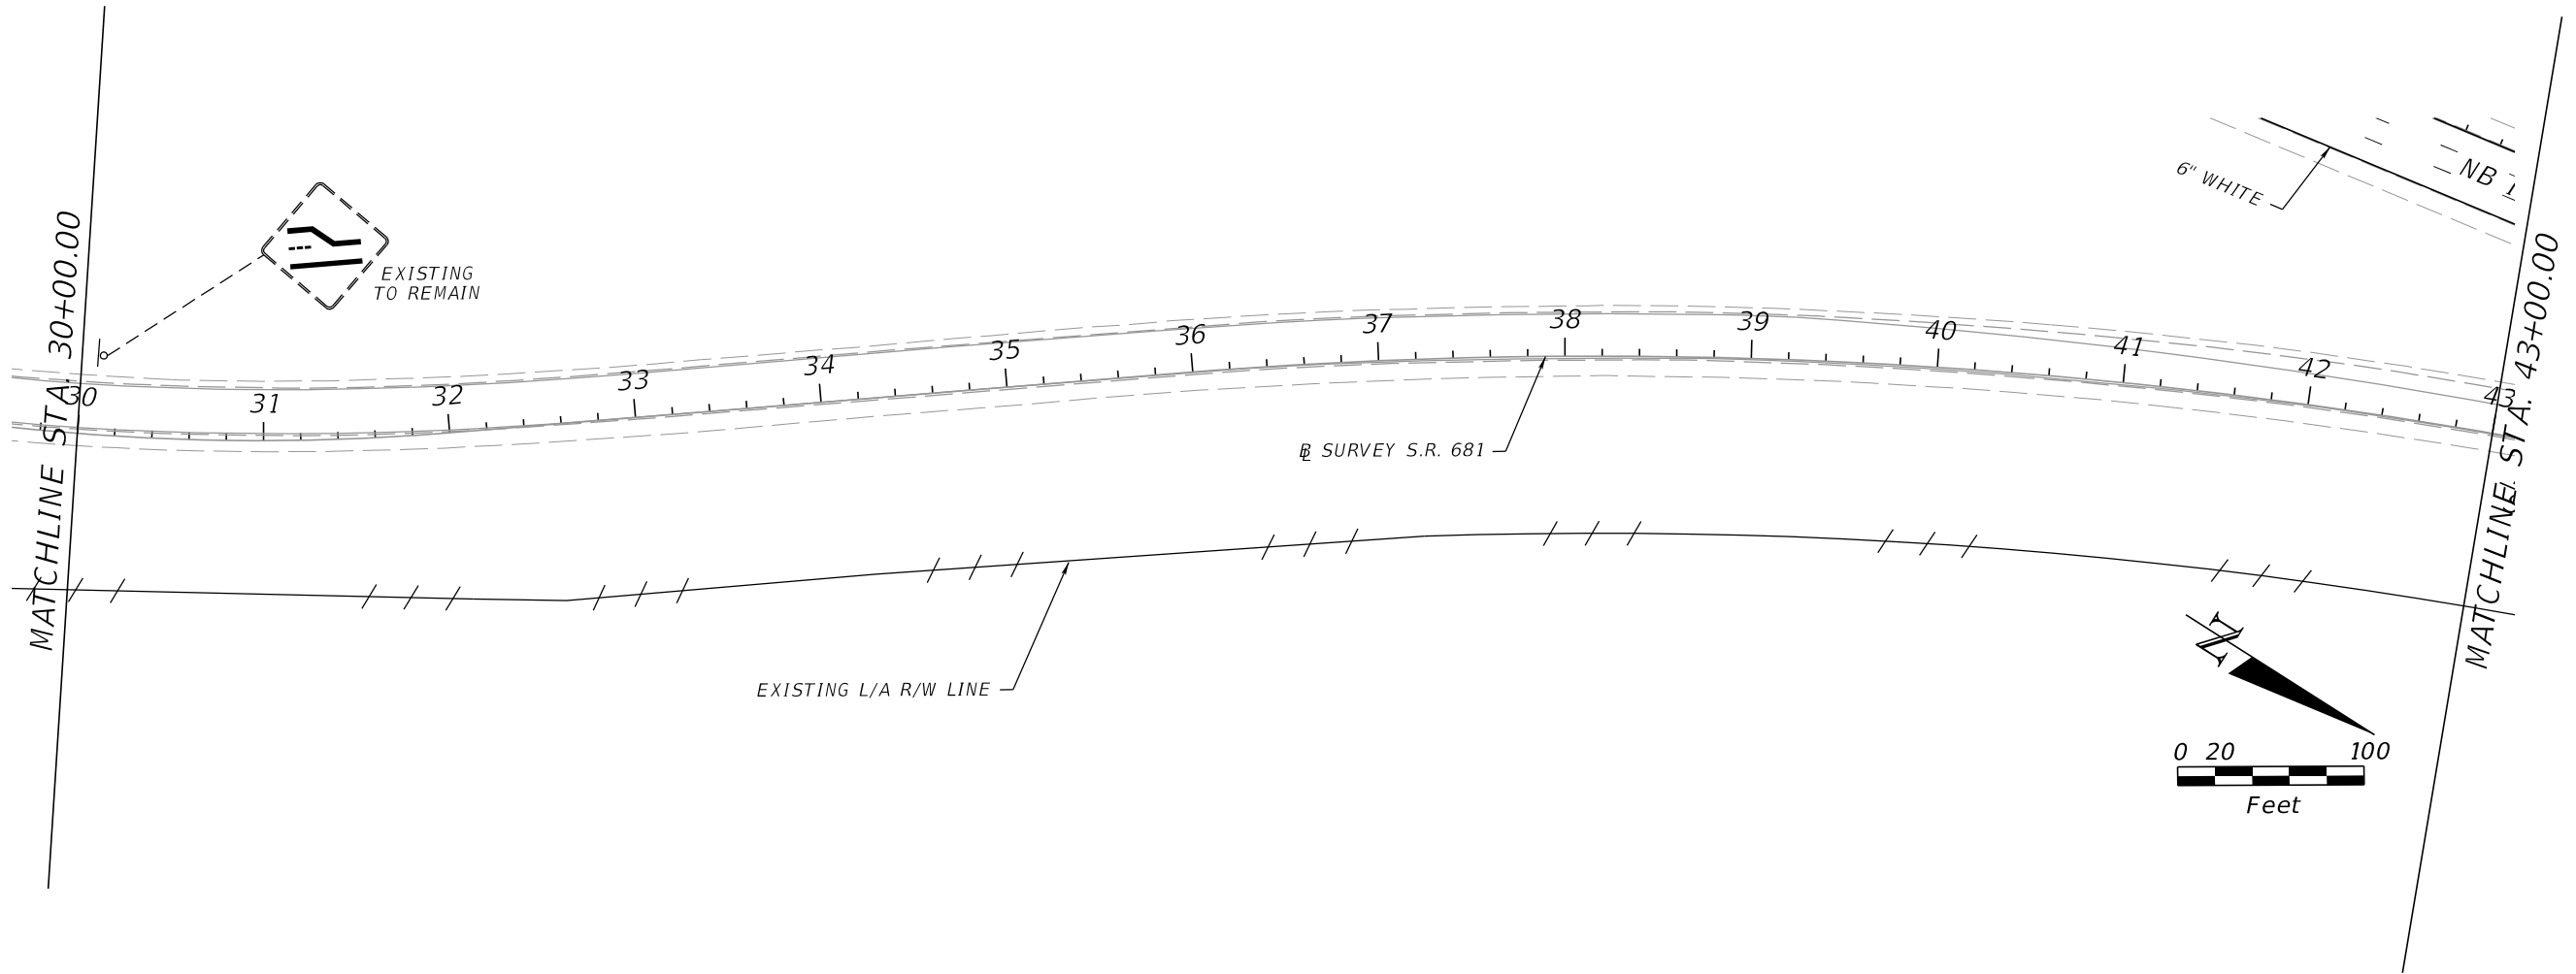


REVISIONS				ENGINEER OF RECORD		STATE OF FLORIDA DEPARTMENT OF TRANSPORTATION			RFP CONCEPT PLANS SIGNING & PAVEMENT MARKING	SHEET NO.
DATE	DESCRIPTION	DATE	DESCRIPTION	VU HOANG VU LICENSE NUMBER: 60294 STANTEC CONSULTING SERVICES INC. 300 PRIMERA BLVD, SUITE 300 LAKE MARY , FLORIDA 32746		ROAD NO.	COUNTY	FINANCIAL PROJECT ID		
						SR 93	SARASOTA	451734-1-52-01		

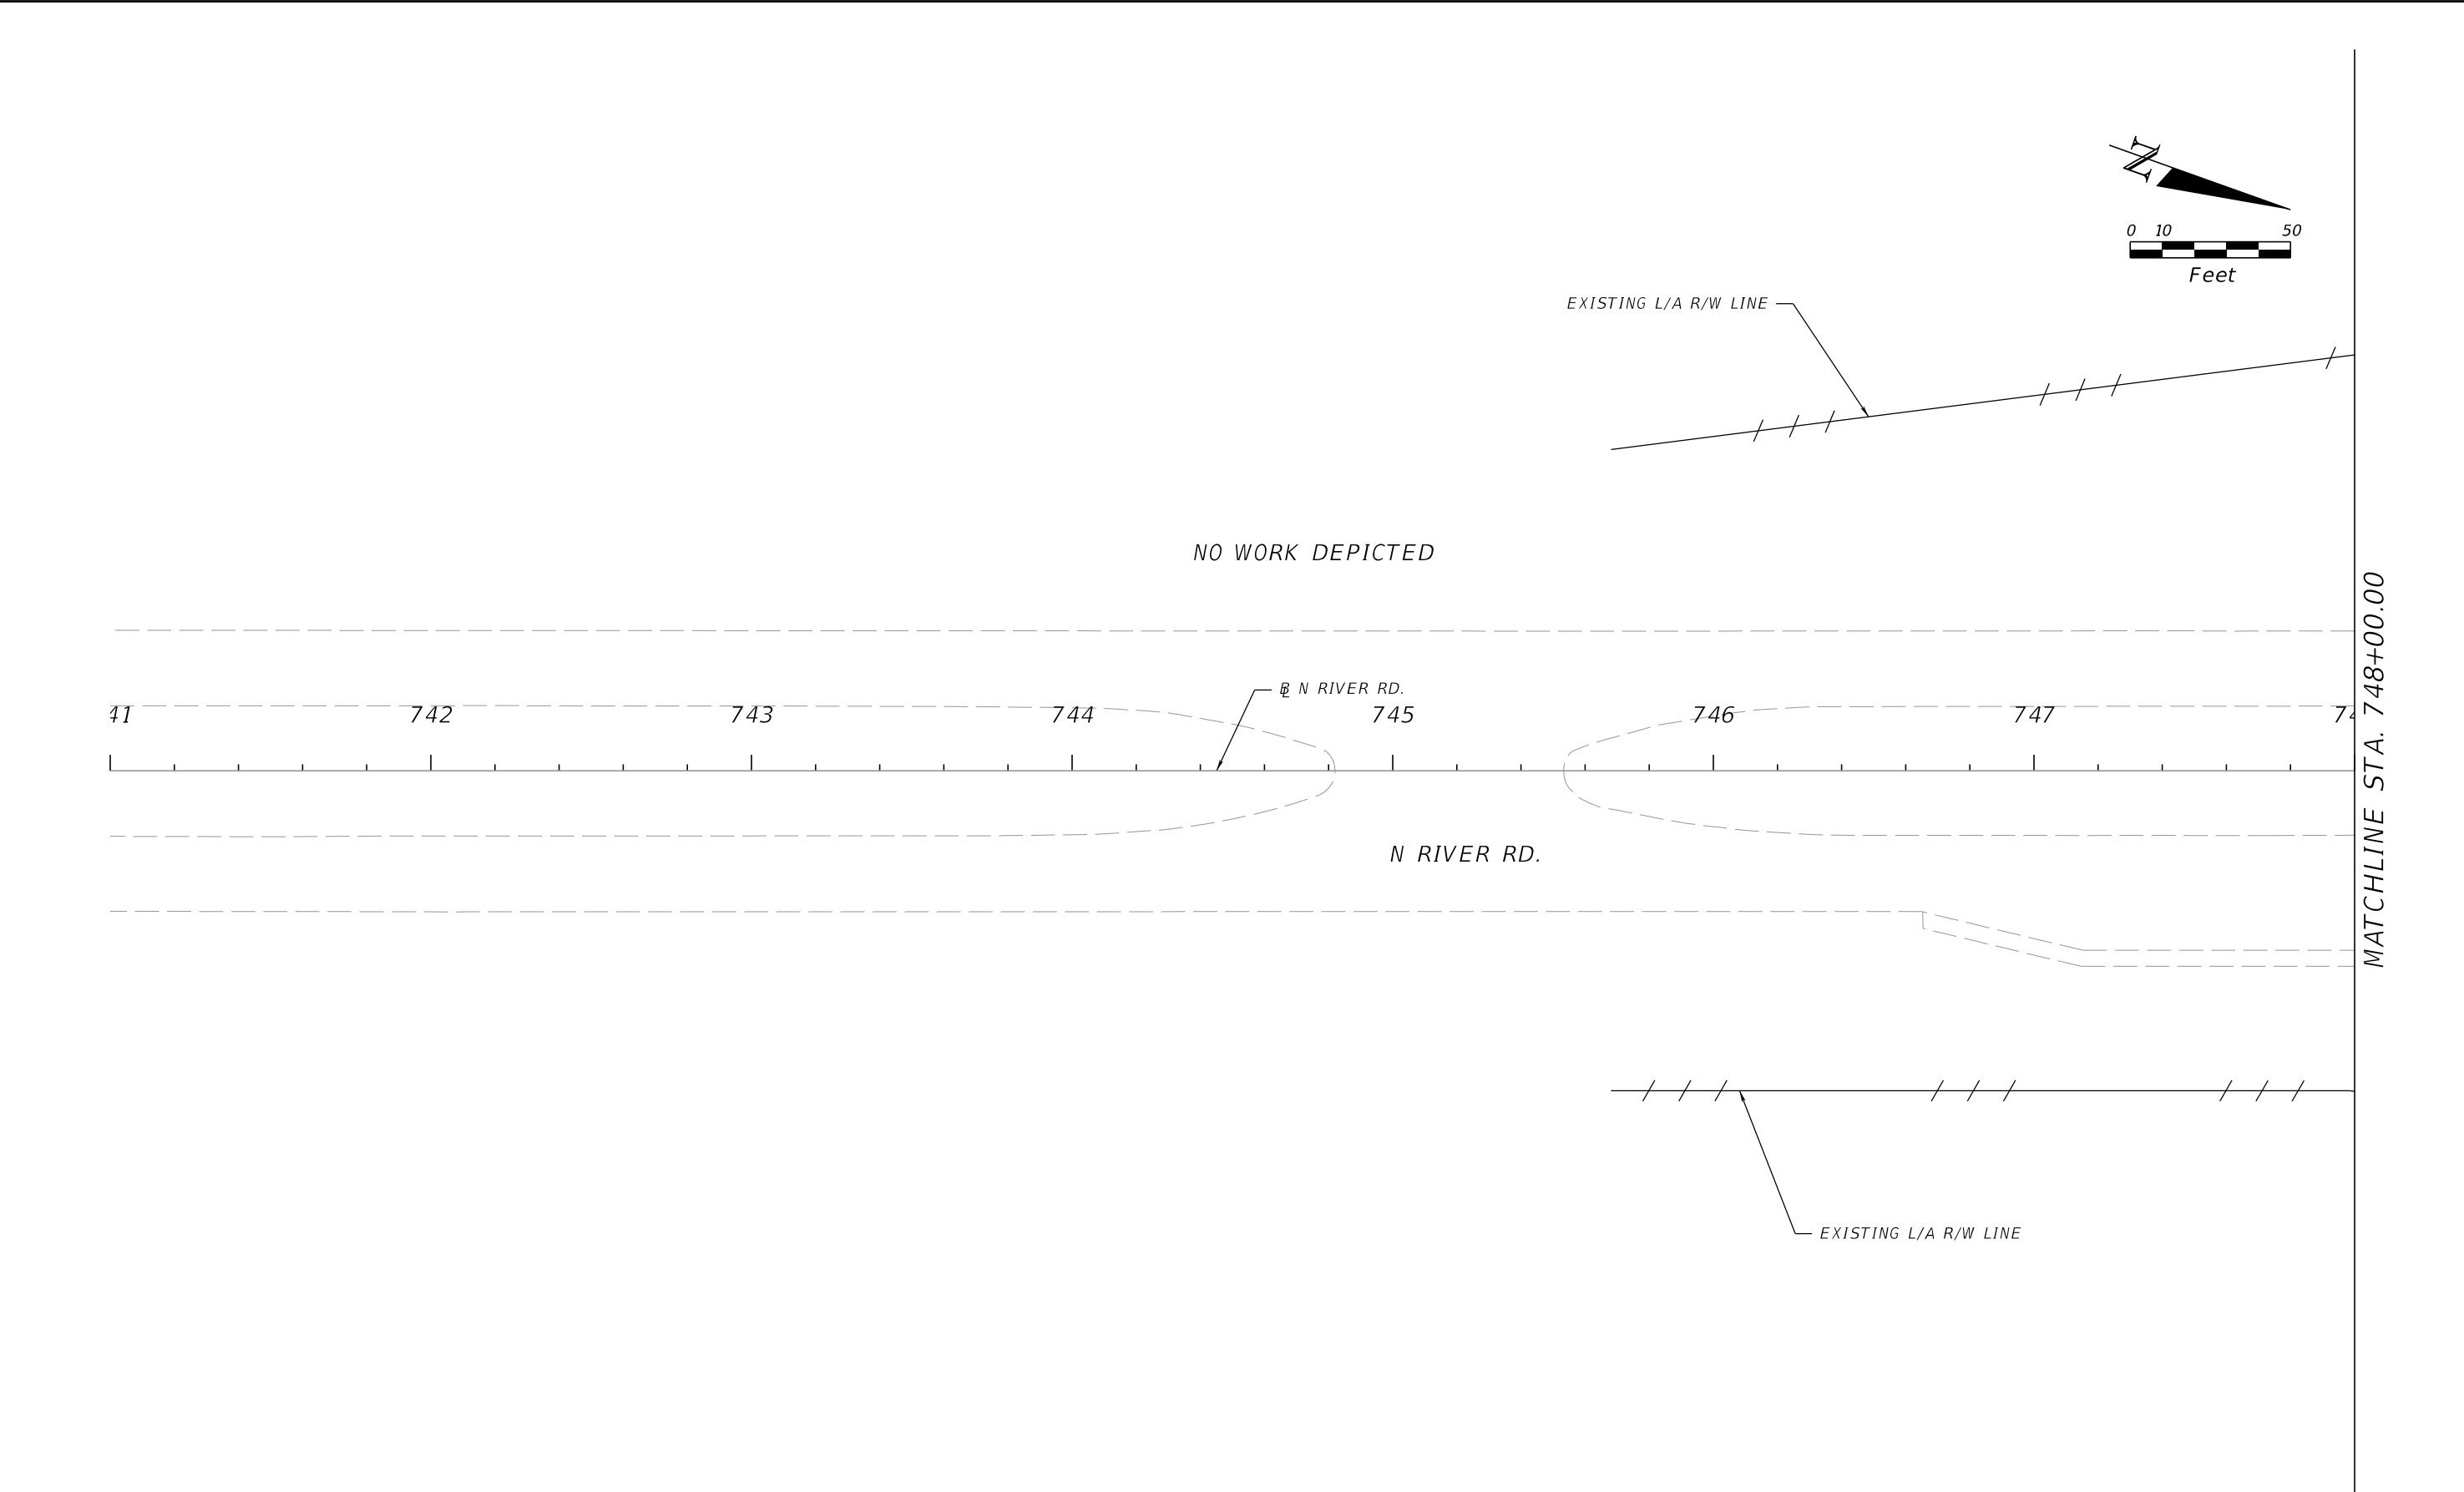


REVISIONS				ENGINEER OF RECORD		STATE OF FLORIDA DEPARTMENT OF TRANSPORTATION			RFP CONCEPT PLANS SIGNING & PAVEMENT MARKING N. RIVER RD.	SHEET NO. S-57
DATE	DESCRIPTION	DATE	DESCRIPTION	VU HOANG VU LICENSE NUMBER: 60294 STANTEC CONSULTING SERVICES INC. 300 PRIMERA BLVD, SUITE 300 LAKE MARY , FLORIDA 32746		ROAD NO.	COUNTY	FINANCIAL PROJECT ID		
						SR 93	SARASOTA	451734-1-52-01		

THE OFFICIAL RECORD OF THIS SHEET IS THE ELECTRONIC FILE DIGITALLY SIGNED AND SEALED UNDER RULE 61G15-23.004, F.A.C.

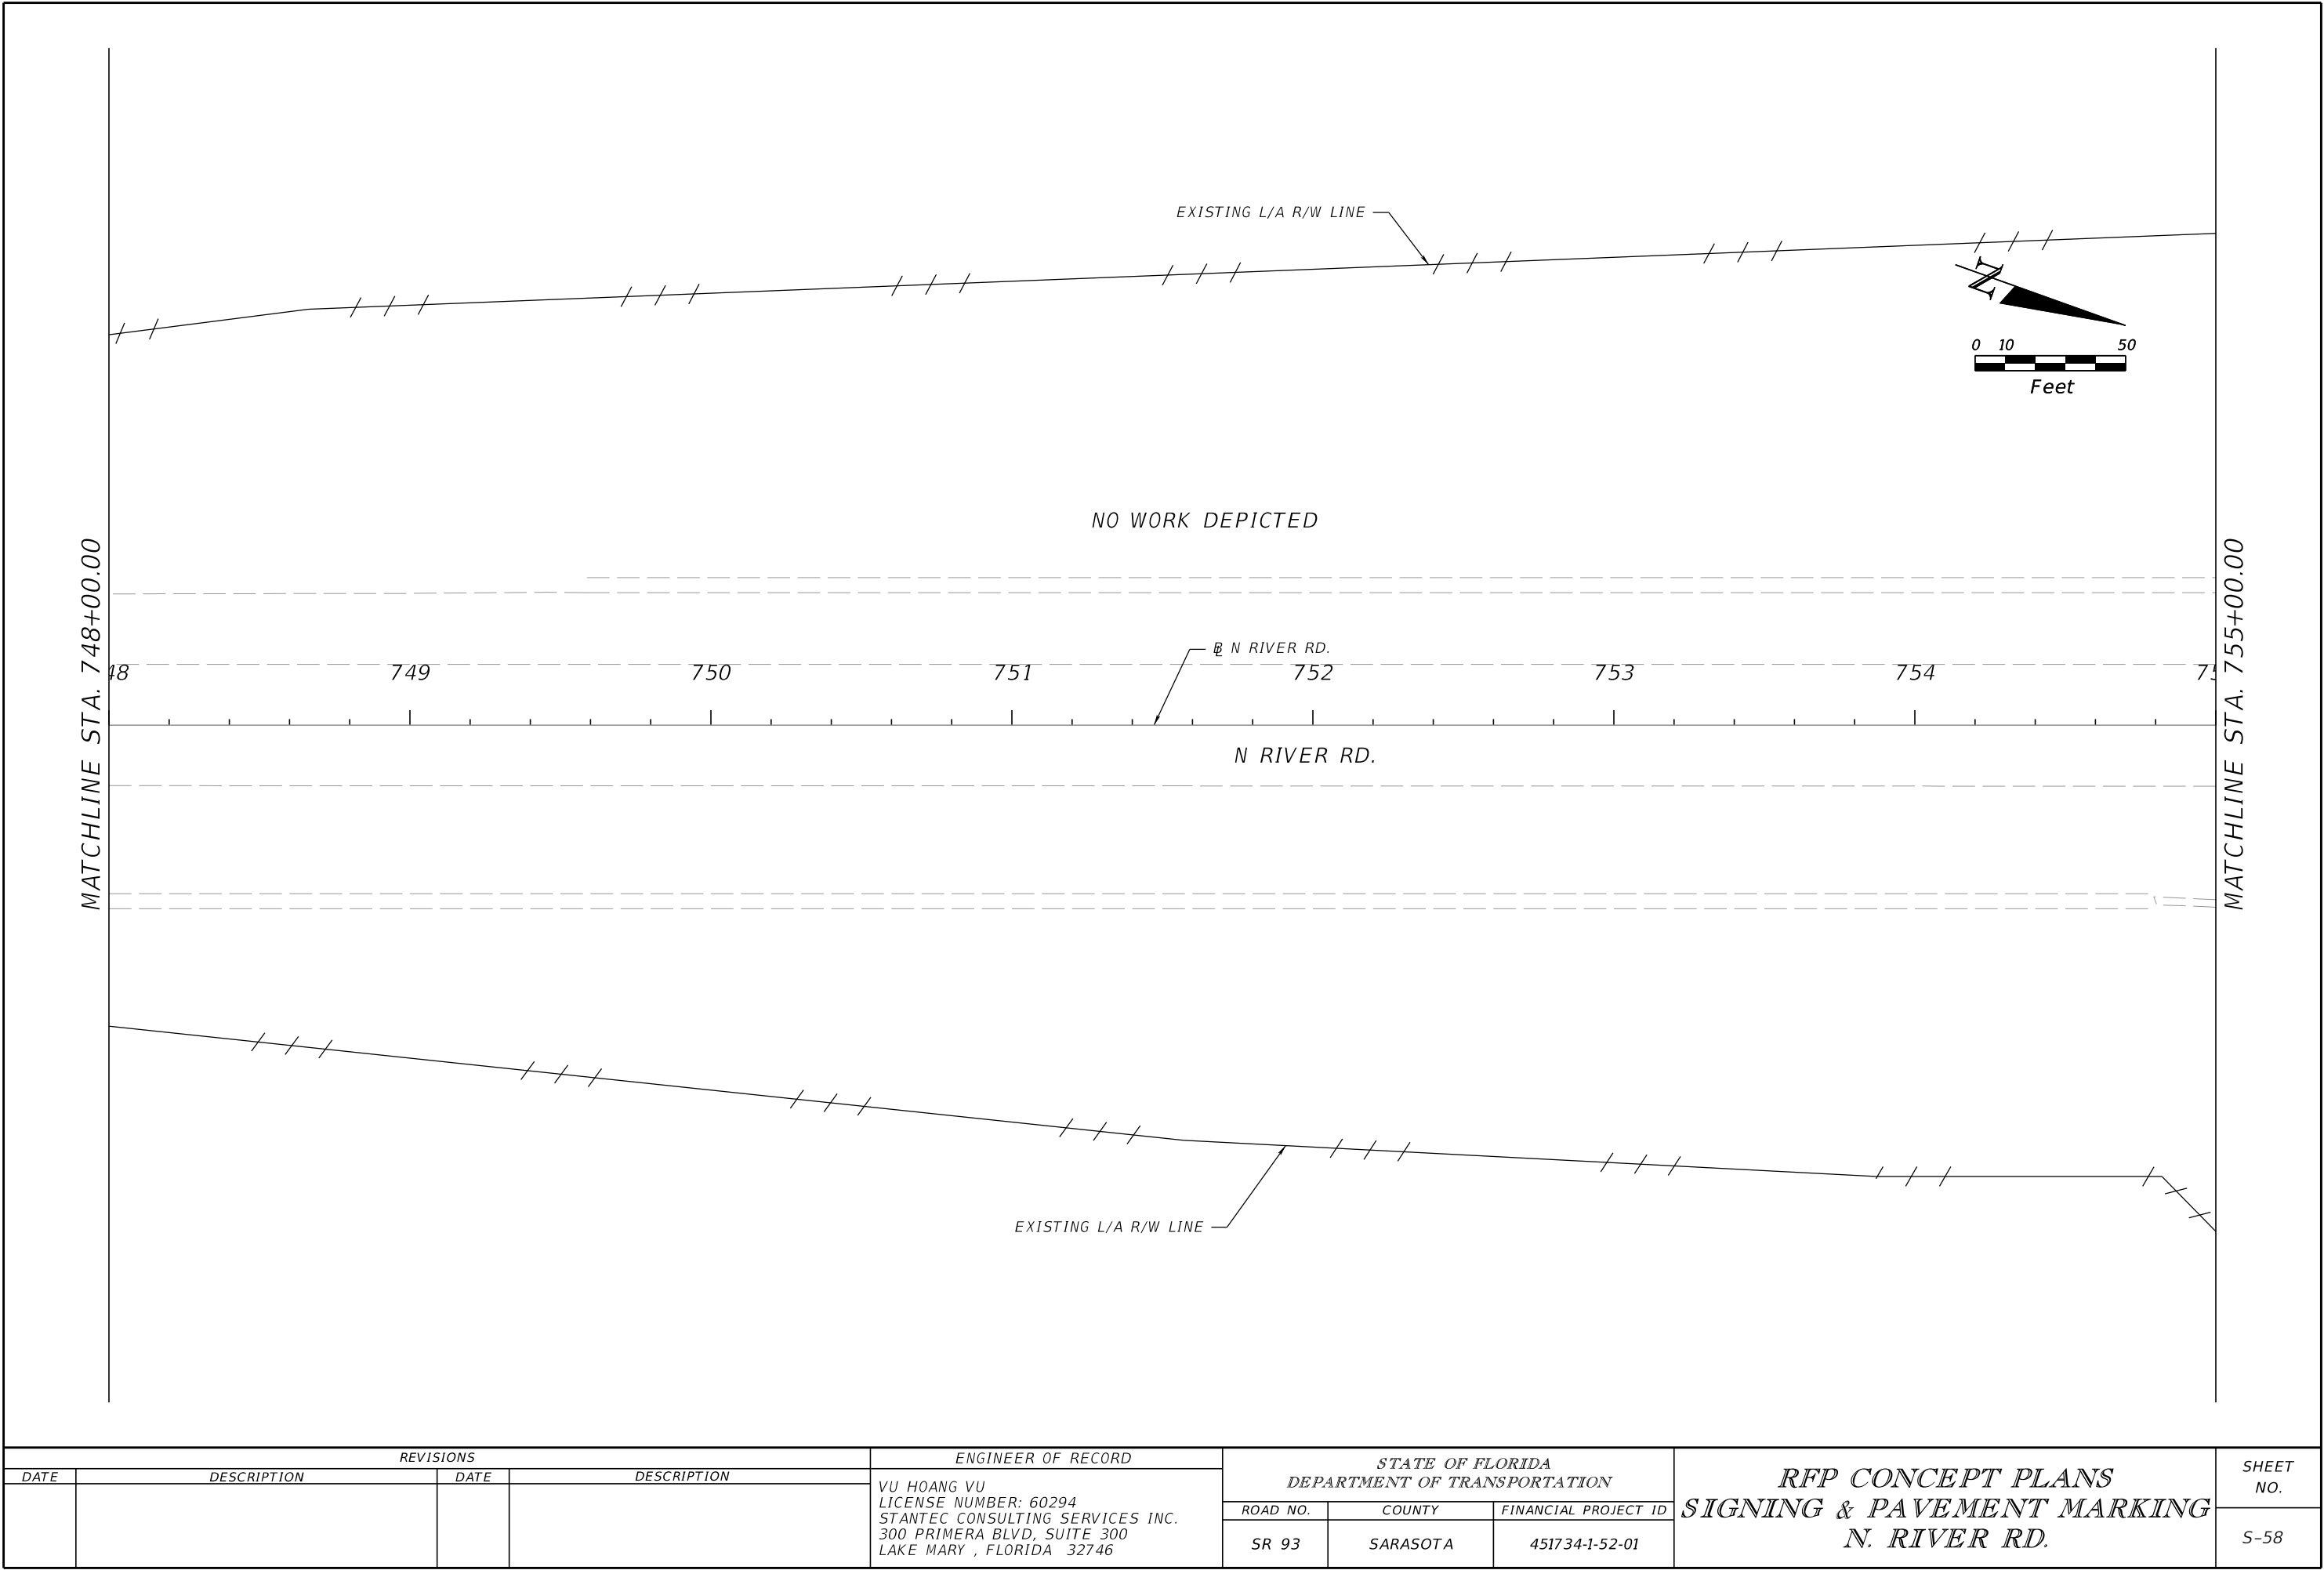


REVISIONS				ENGINEER OF RECORD	STATE OF FLORIDA DEPARTMENT OF TRANSPORTATION			RFP CONCEPT PLANS SIGNING & PAVEMENT MARKING N. RIVER RD.	SHEET NO.
DATE	DESCRIPTION	DATE	DESCRIPTION	VU HOANG VU LICENSE NUMBER: 60294 STANTEC CONSULTING SERVICES INC. 300 PRIMERA BLVD, SUITE 300 LAKE MARY , FLORIDA 32746	ROAD NO.	COUNTY	FINANCIAL PROJECT ID		
					SR 93	SARASOTA	451734-1-52-01		S-58

THE OFFICIAL RECORD OF THIS SHEET IS THE ELECTRONIC FILE DIGITALLY SIGNED AND SEALED UNDER RULE 61G15-23.004, F.A.C.

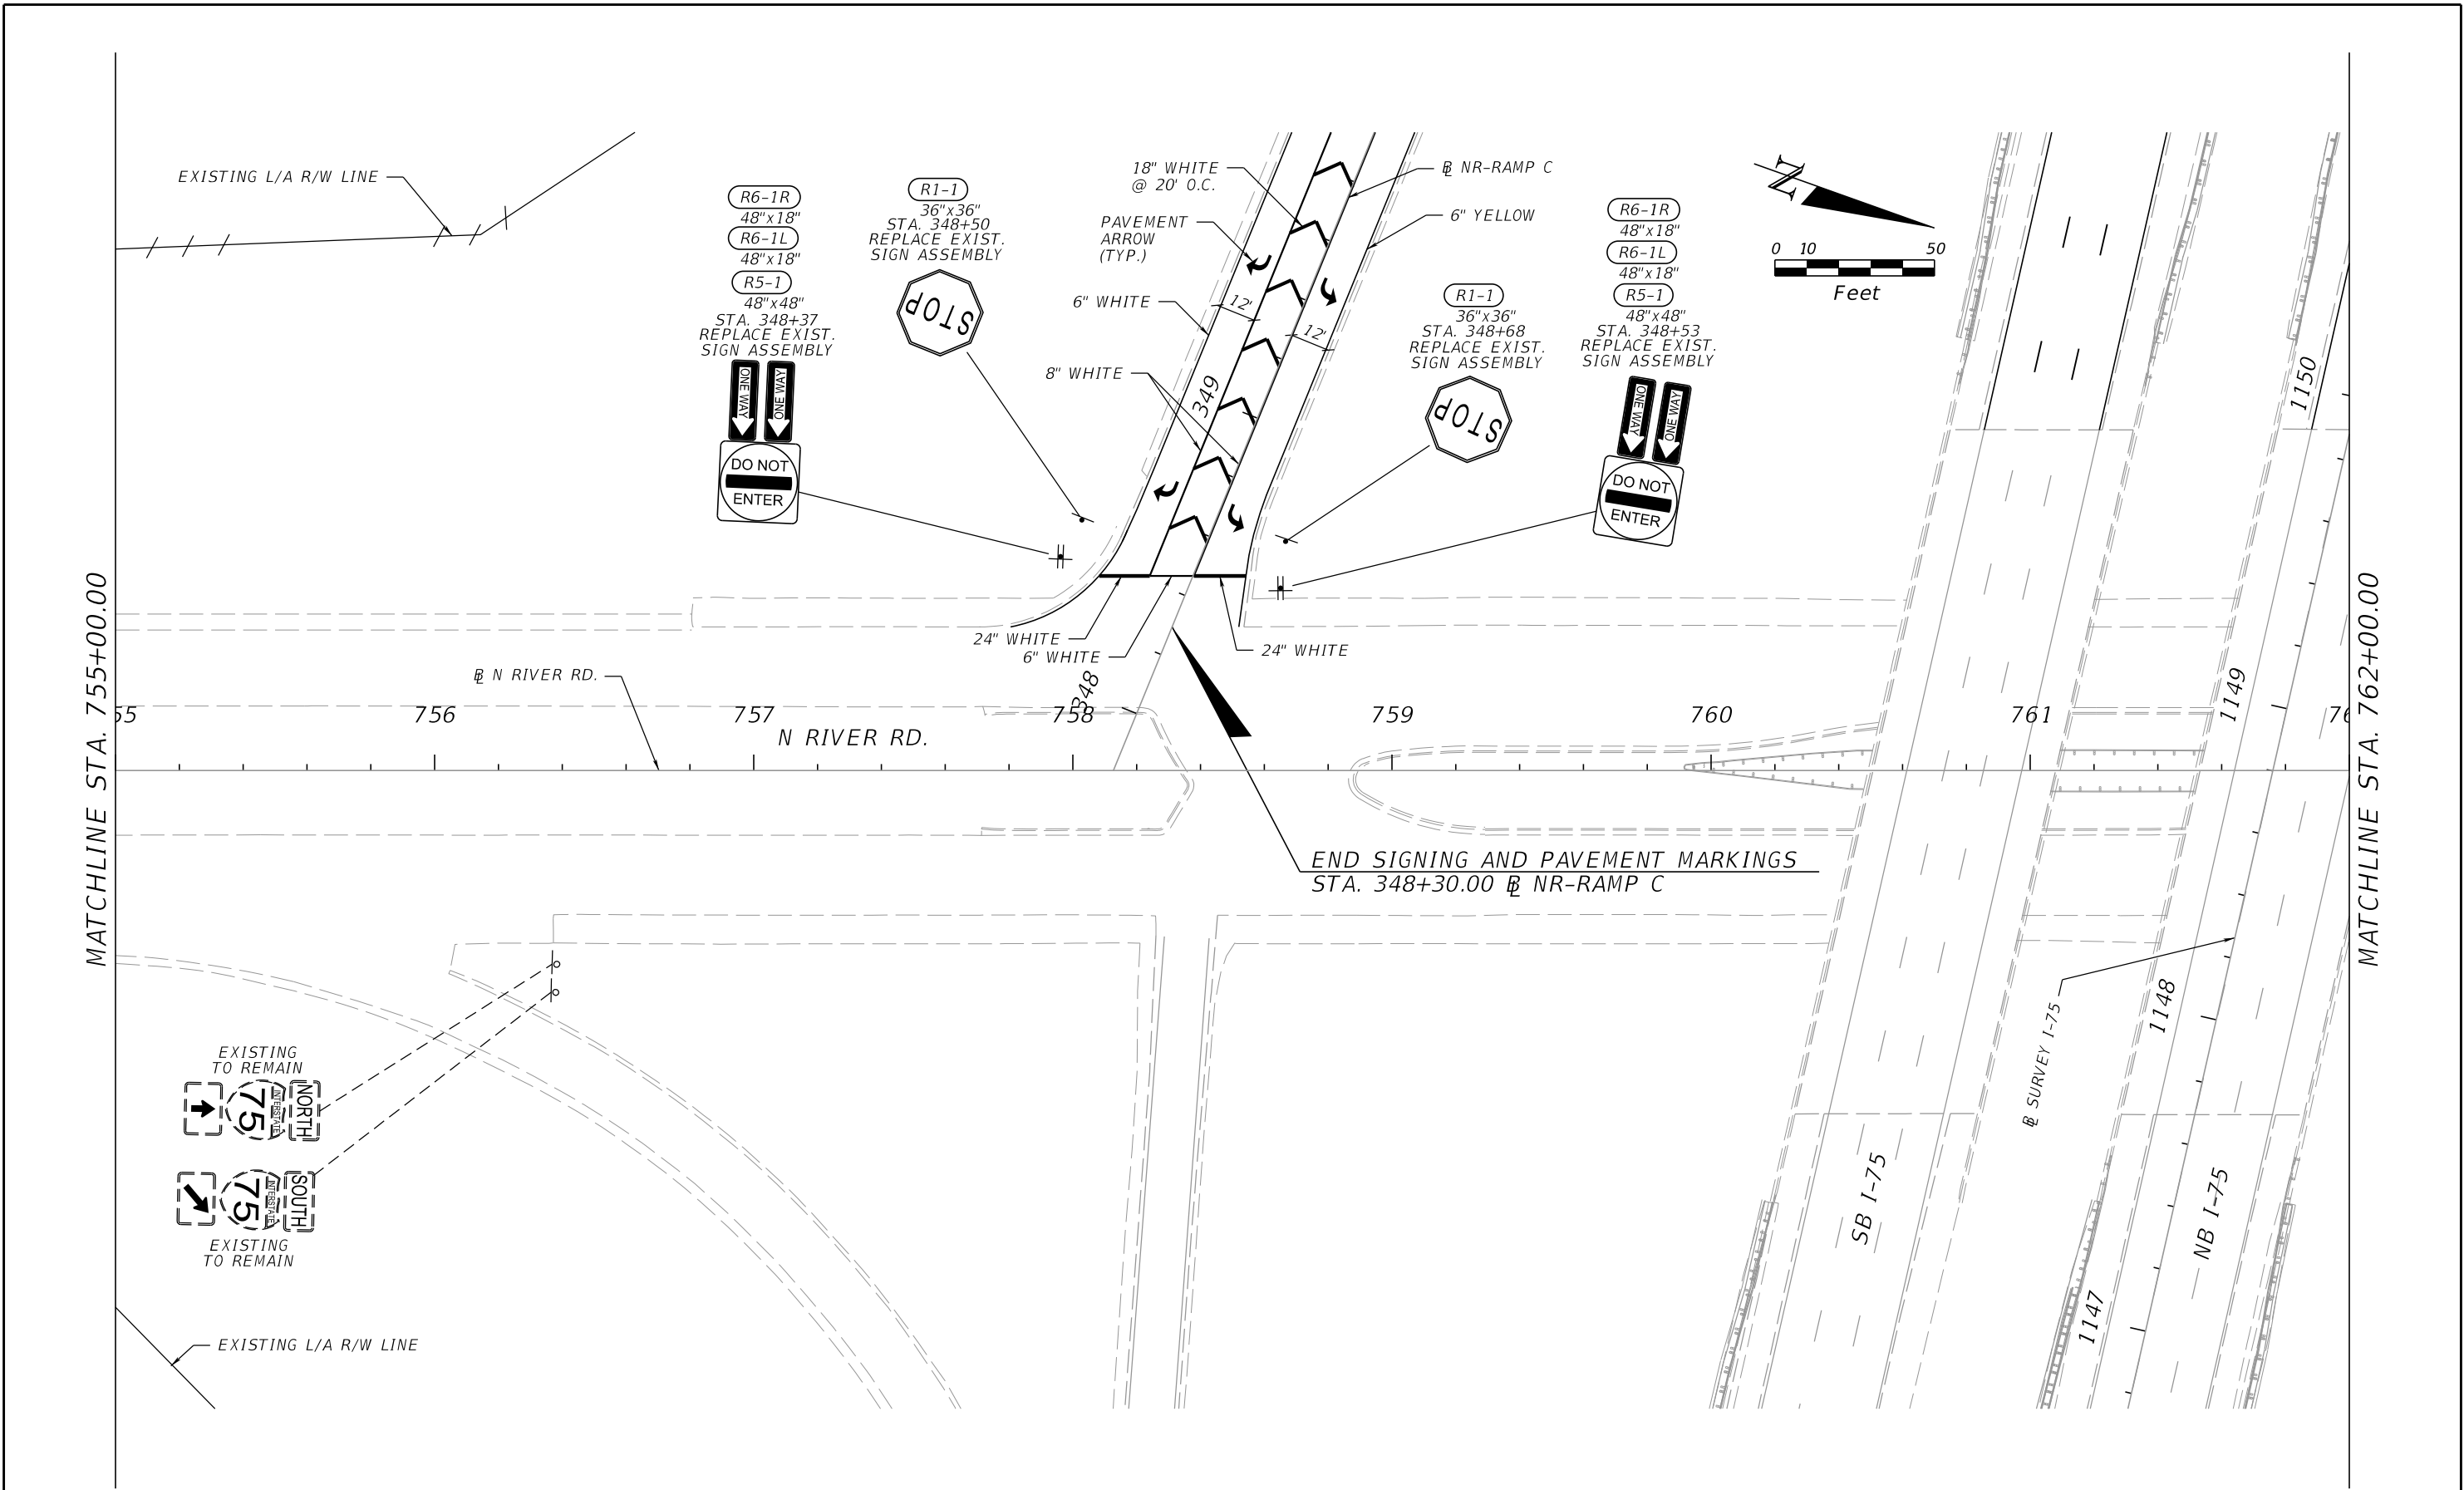


REVISIONS				ENGINEER OF RECORD		STATE OF FLORIDA DEPARTMENT OF TRANSPORTATION			RFP CONCEPT PLANS SIGNING & PAVEMENT MARKING N. RIVER RD.	SHEET NO. S-59
DATE	DESCRIPTION	DATE	DESCRIPTION	VU HOANG VU LICENSE NUMBER: 60294 STANTEC CONSULTING SERVICES INC. 300 PRIMERA BLVD, SUITE 300 LAKE MARY , FLORIDA 32746		ROAD NO.	COUNTY	FINANCIAL PROJECT ID		
						SR 93	SARASOTA	451734-1-52-01		

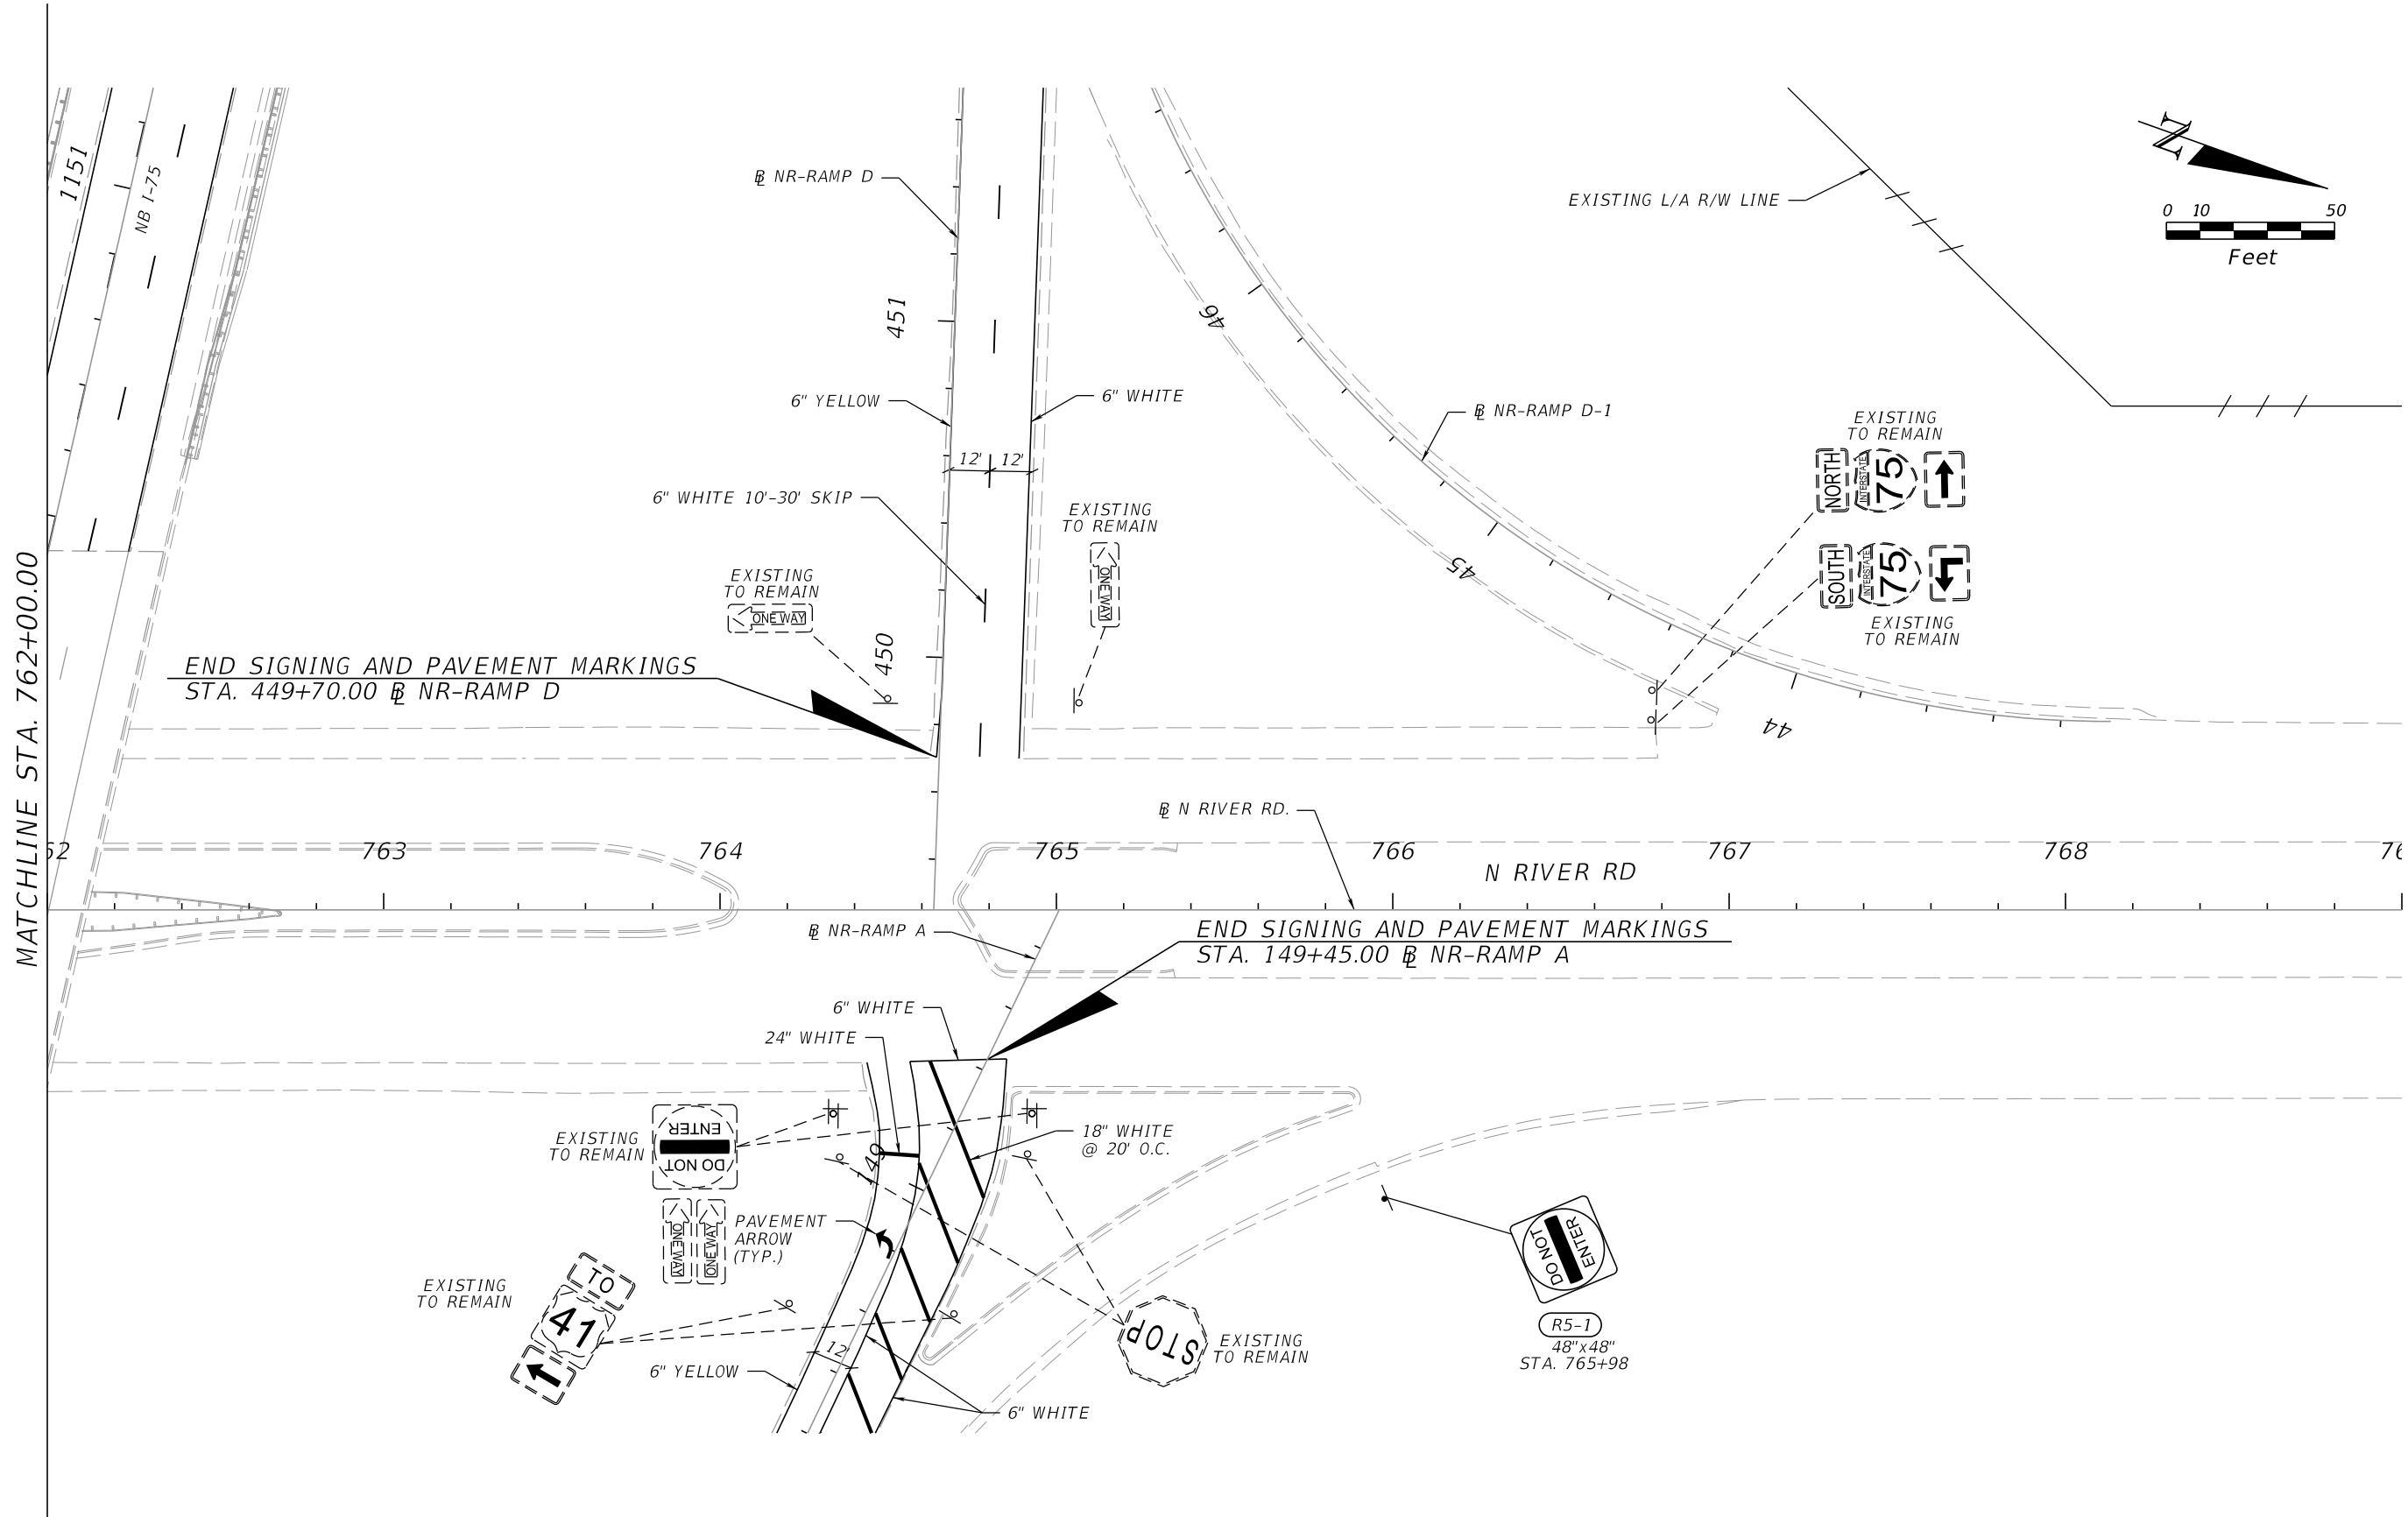


REVISIONS				ENGINEER OF RECORD		STATE OF FLORIDA DEPARTMENT OF TRANSPORTATION		RFP CONCEPT PLANS SIGNING & PAVEMENT MARKING N. RIVER RD.	SHEET NO. S-60
DATE	DESCRIPTION	DATE	DESCRIPTION	VU HOANG VU LICENSE NUMBER: 60294 STANTEC CONSULTING SERVICES INC. 300 PRIMERA BLVD, SUITE 300 LAKE MARY, FLORIDA 32746		ROAD NO.	COUNTY		
						SR 93	SARASOTA	451734-1-52-01	

THE OFFICIAL RECORD OF THIS SHEET IS THE ELECTRONIC FILE DIGITALLY SIGNED AND SEALED UNDER RULE 61G15-23.004, F.A.C.

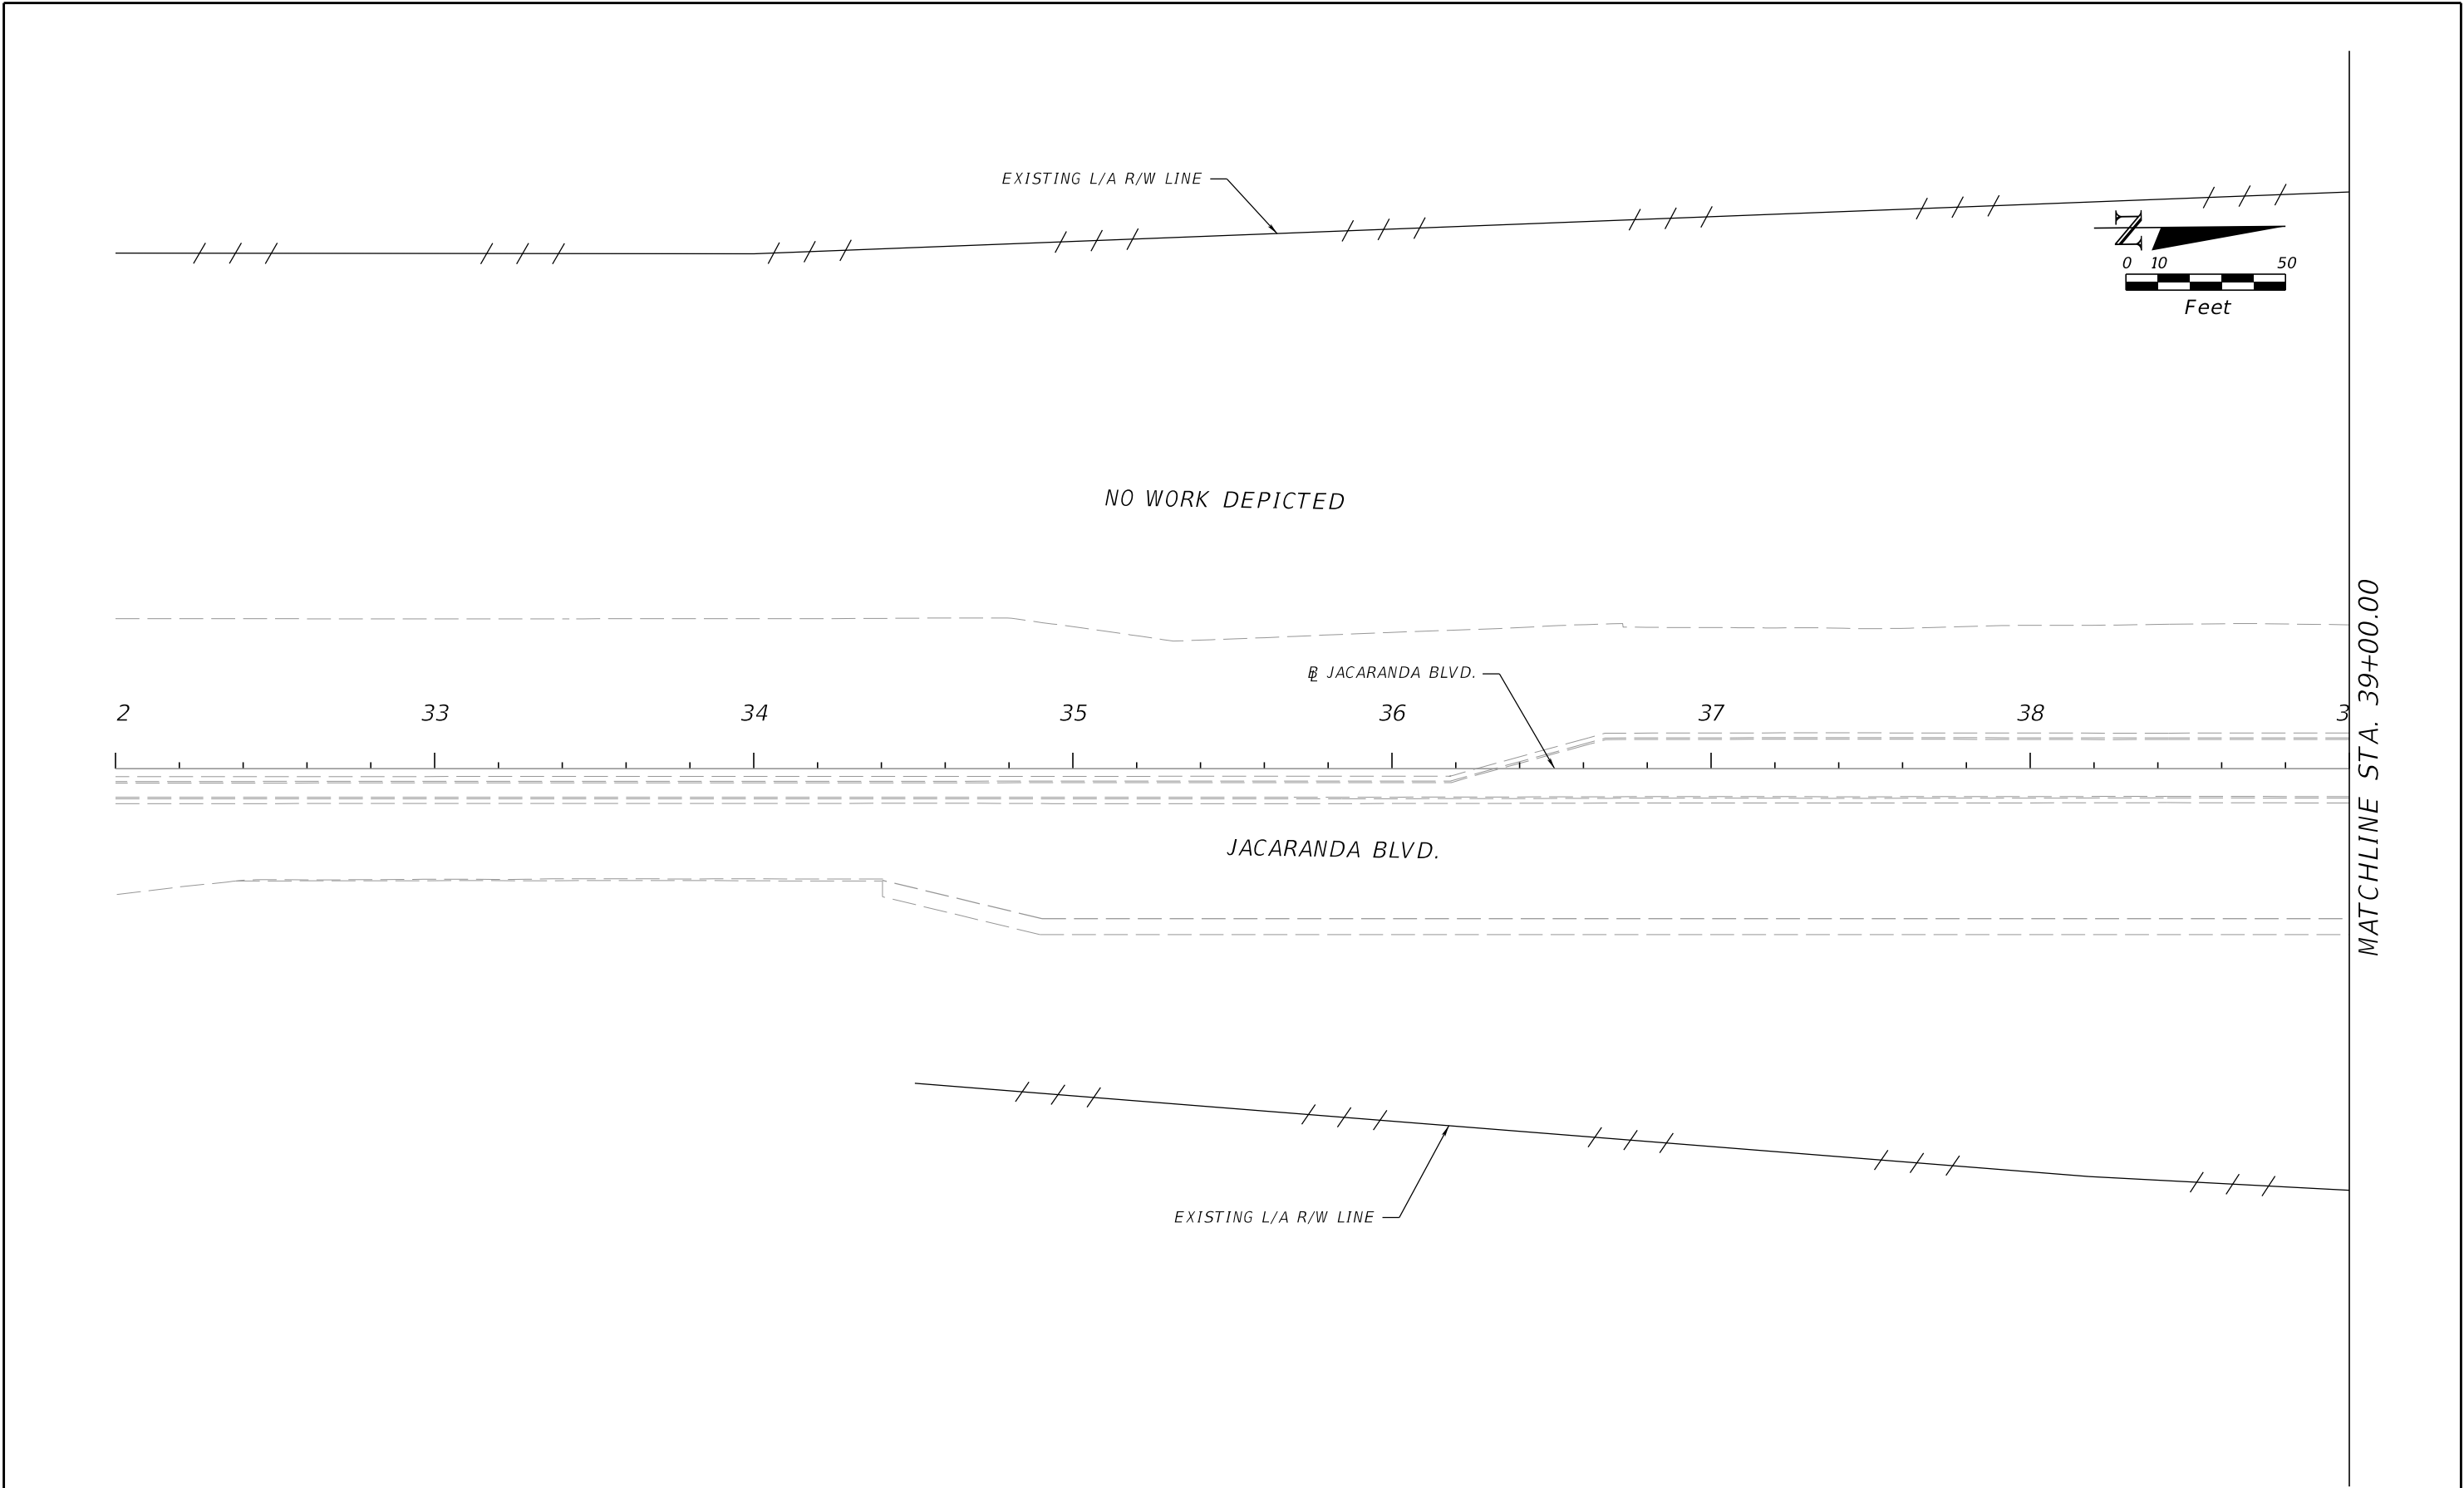


REVISIONS				ENGINEER OF RECORD		STATE OF FLORIDA DEPARTMENT OF TRANSPORTATION			RFP CONCEPT PLANS SIGNING & PAVEMENT MARKING JACARANDA BLVD.	SHEET NO.
DATE	DESCRIPTION	DATE	DESCRIPTION	VU HOANG VU LICENSE NUMBER: 60294 STANTEC CONSULTING SERVICES INC. 300 PRIMERA BLVD, SUITE 300 LAKE MARY , FLORIDA 32746		ROAD NO.	COUNTY	FINANCIAL PROJECT ID		
						SR 93	SARASOTA	451734-1-52-01		

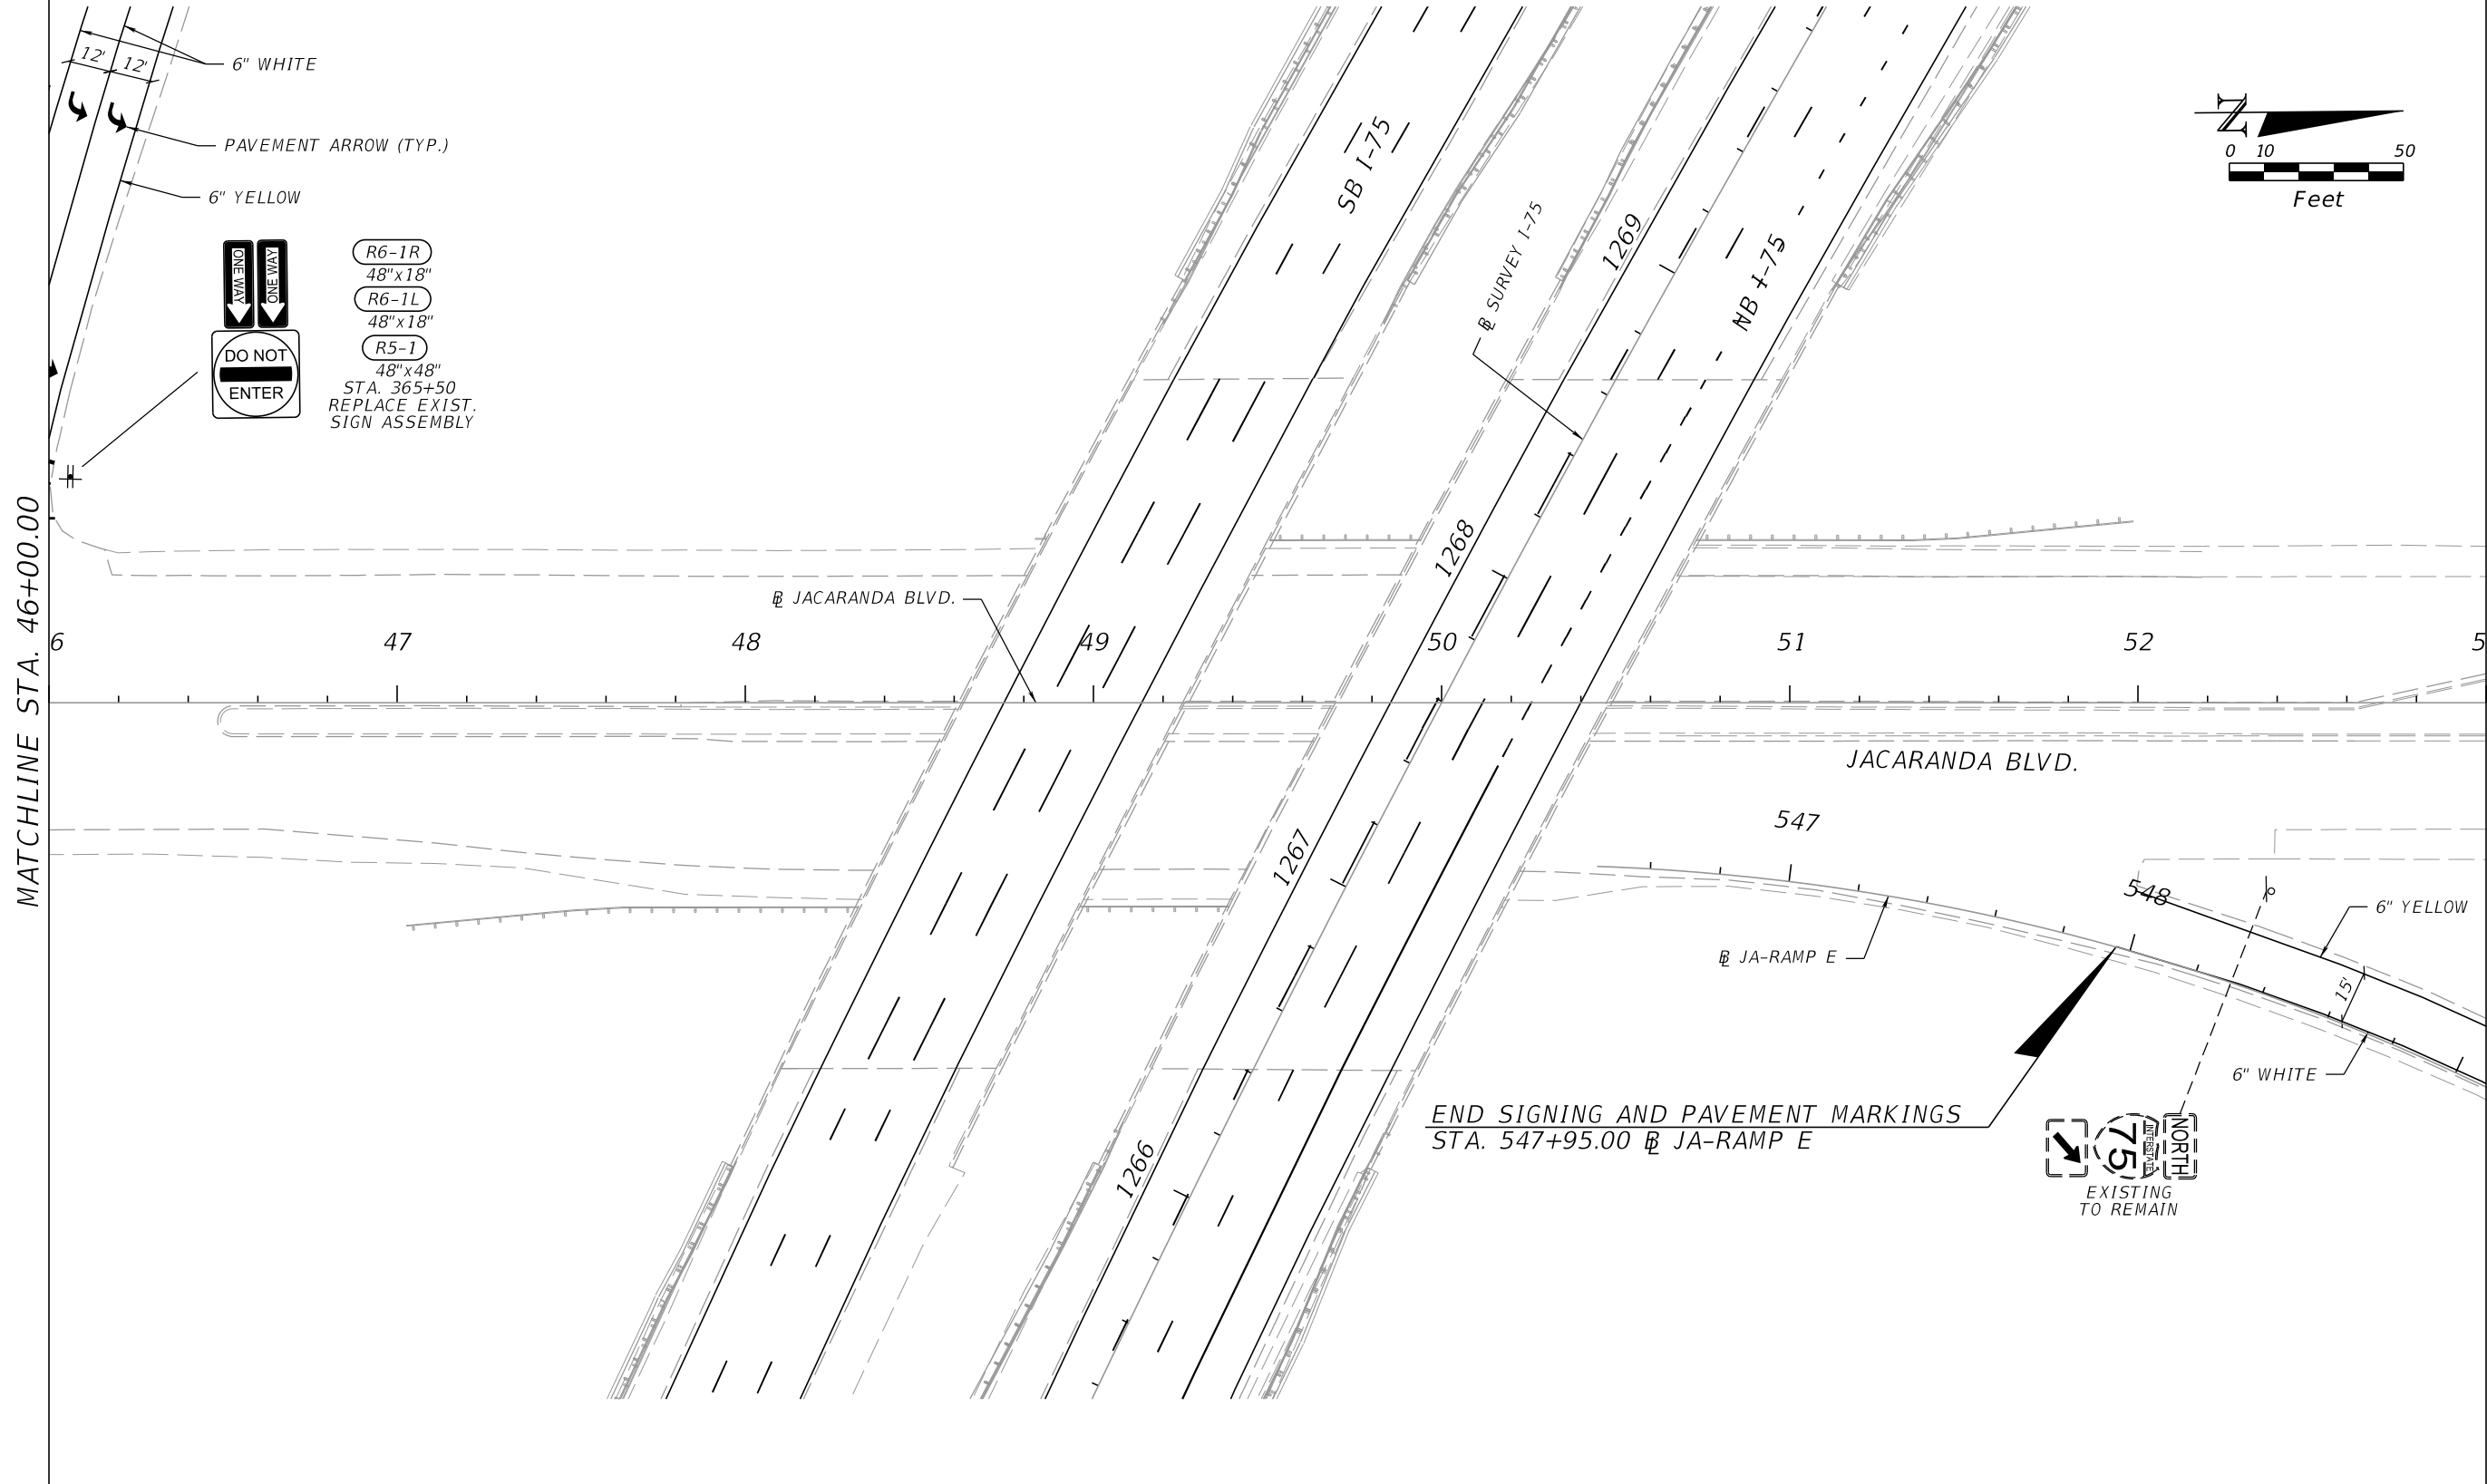


REVISIONS				ENGINEER OF RECORD		STATE OF FLORIDA DEPARTMENT OF TRANSPORTATION			RFP CONCEPT PLANS SIGNING & PAVEMENT MARKING JACARANDA BLVD.	SHEET NO. S-63
DATE	DESCRIPTION	DATE	DESCRIPTION	VU HOANG VU LICENSE NUMBER: 60294 STANTEC CONSULTING SERVICES INC. 300 PRIMERA BLVD, SUITE 300 LAKE MARY , FLORIDA 32746		ROAD NO.	COUNTY	FINANCIAL PROJECT ID		
						SR 93	SARASOTA	451734-1-52-01		

THE OFFICIAL RECORD OF THIS SHEET IS THE ELECTRONIC FILE DIGITALLY SIGNED AND SEALED UNDER RULE 61G15-23.004, F.A.C.

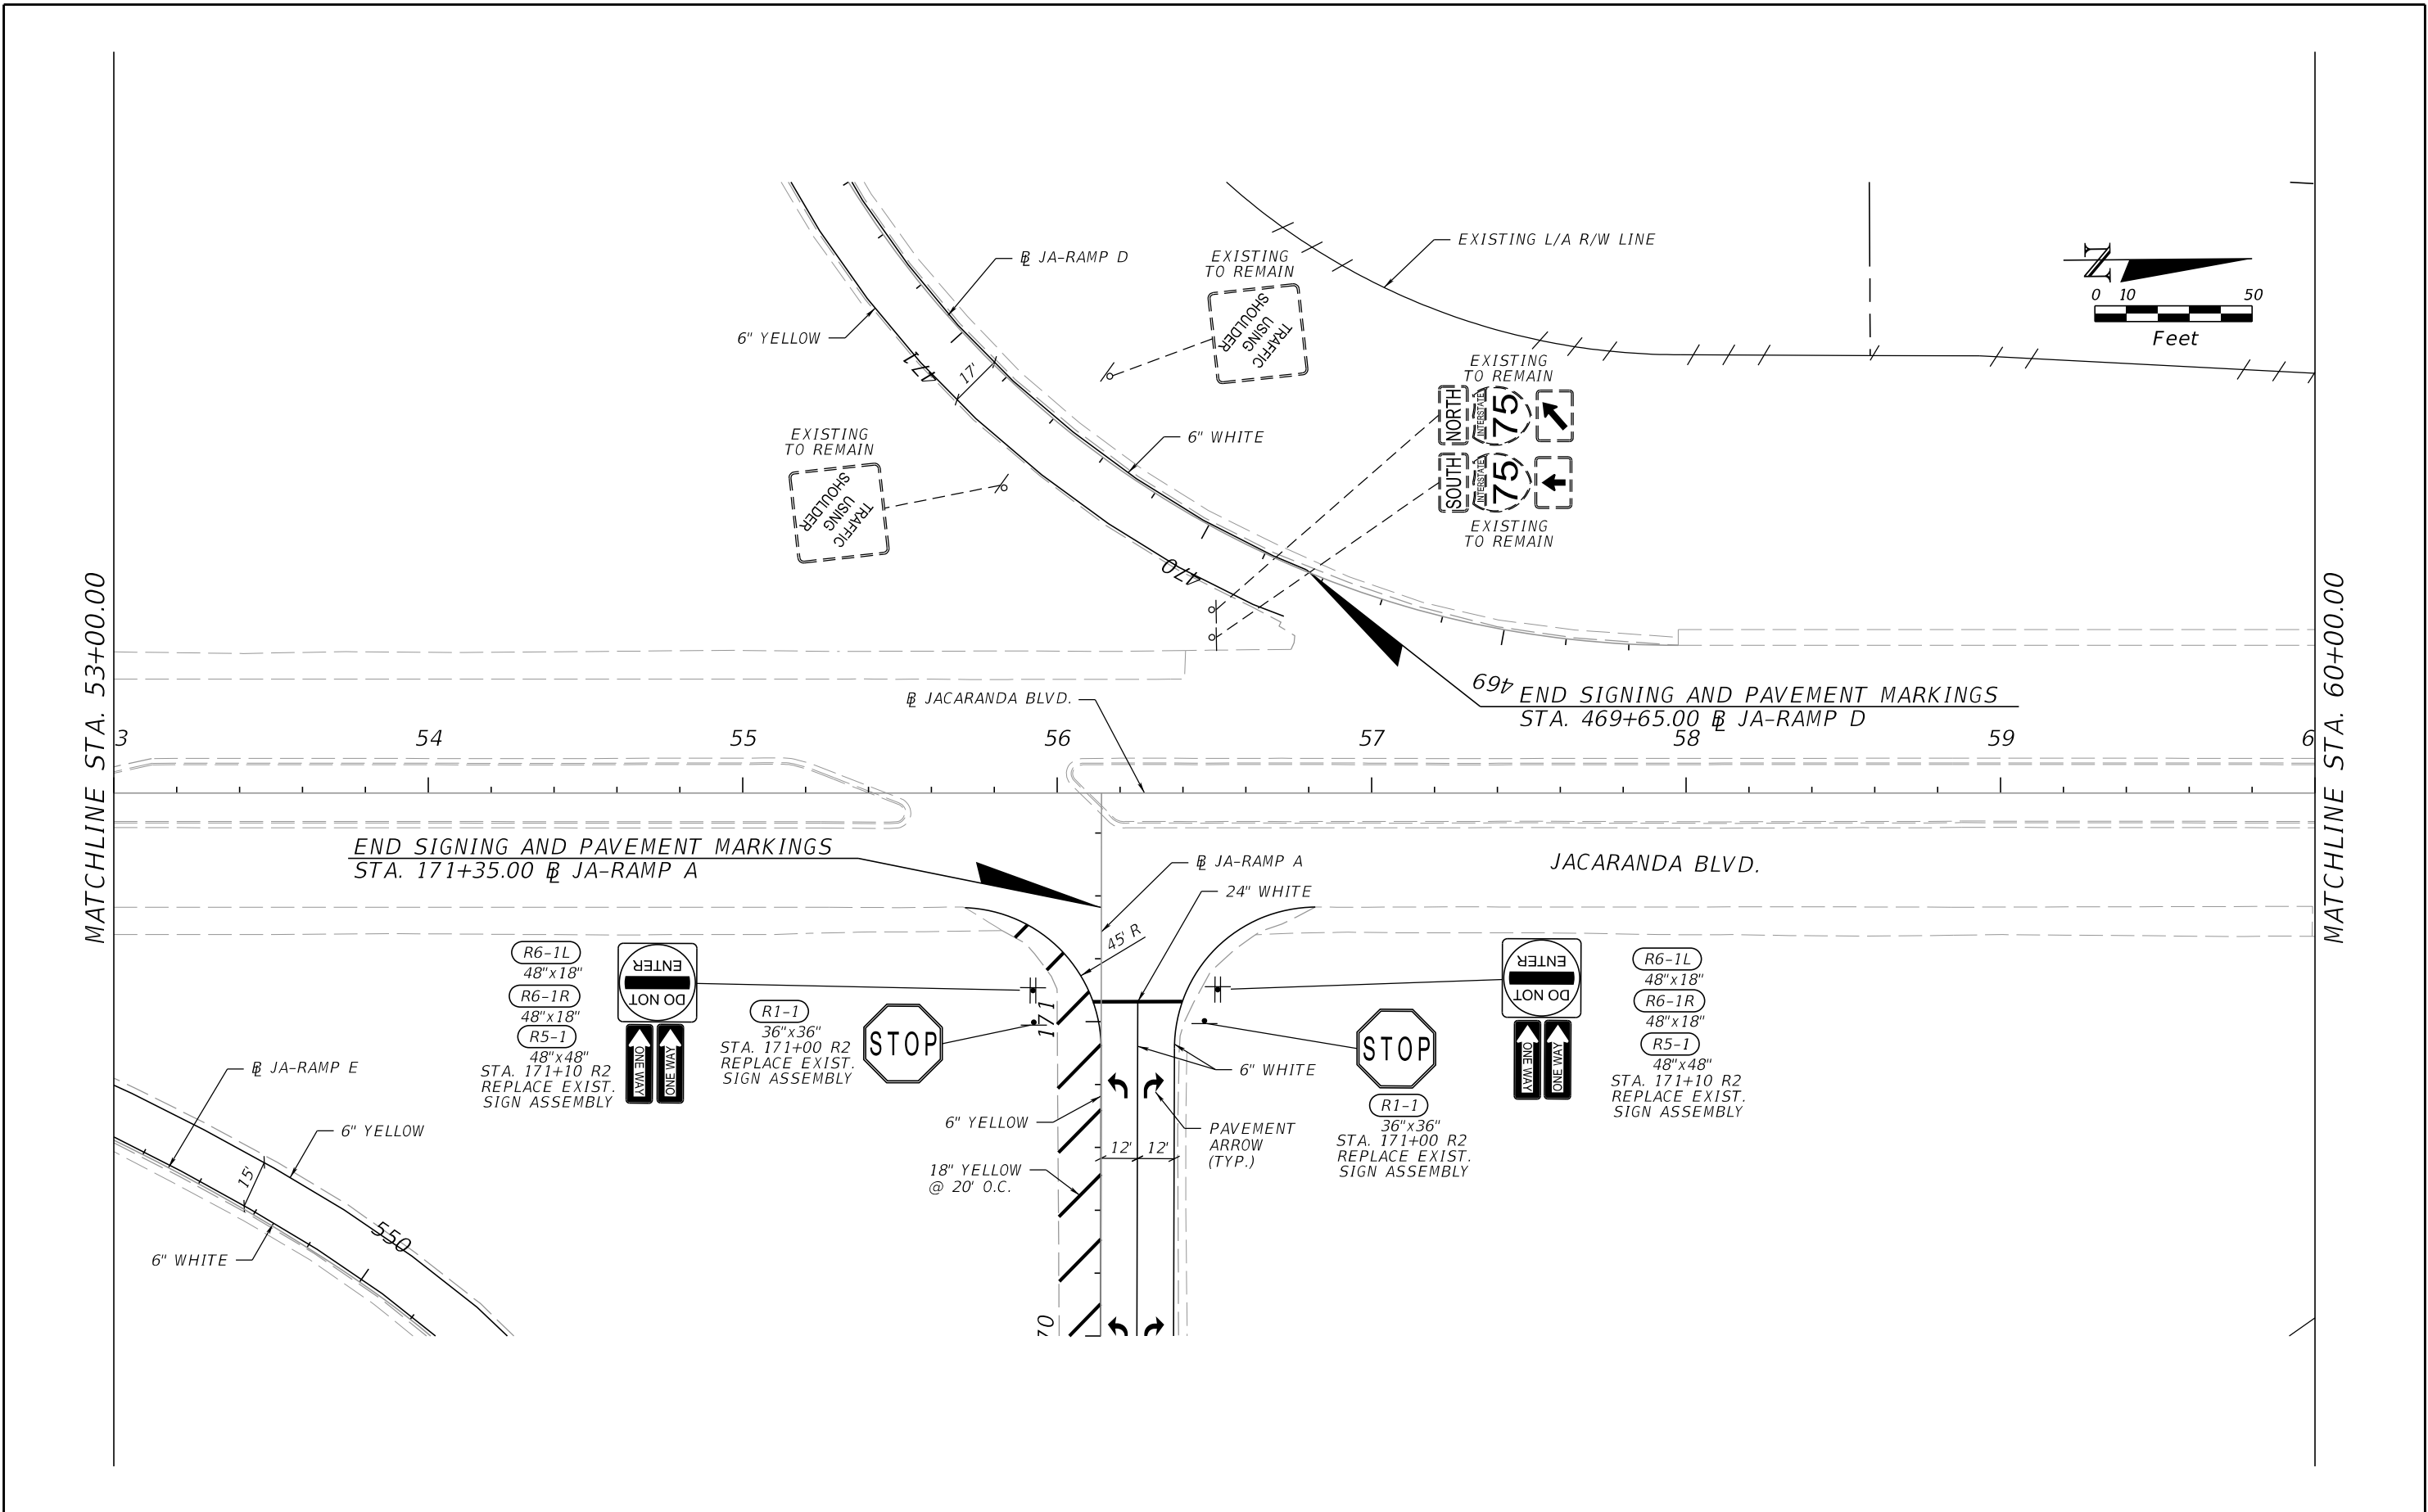


REVISIONS				ENGINEER OF RECORD	STATE OF FLORIDA DEPARTMENT OF TRANSPORTATION			SHEET NO.
DATE	DESCRIPTION	DATE	DESCRIPTION		ROAD NO.	COUNTY	FINANCIAL PROJECT ID	
				VU HOANG VU LICENSE NUMBER: 60294 STANTEC CONSULTING SERVICES INC. 300 PRIMERA BLVD, SUITE 300 LAKE MARY , FLORIDA 32746	SR 93	SARASOTA	451734-1-52-01	S-64

THE OFFICIAL RECORD OF THIS SHEET IS THE ELECTRONIC FILE DIGITALLY SIGNED AND SEALED UNDER RULE 61G15-23.004, F.A.C.

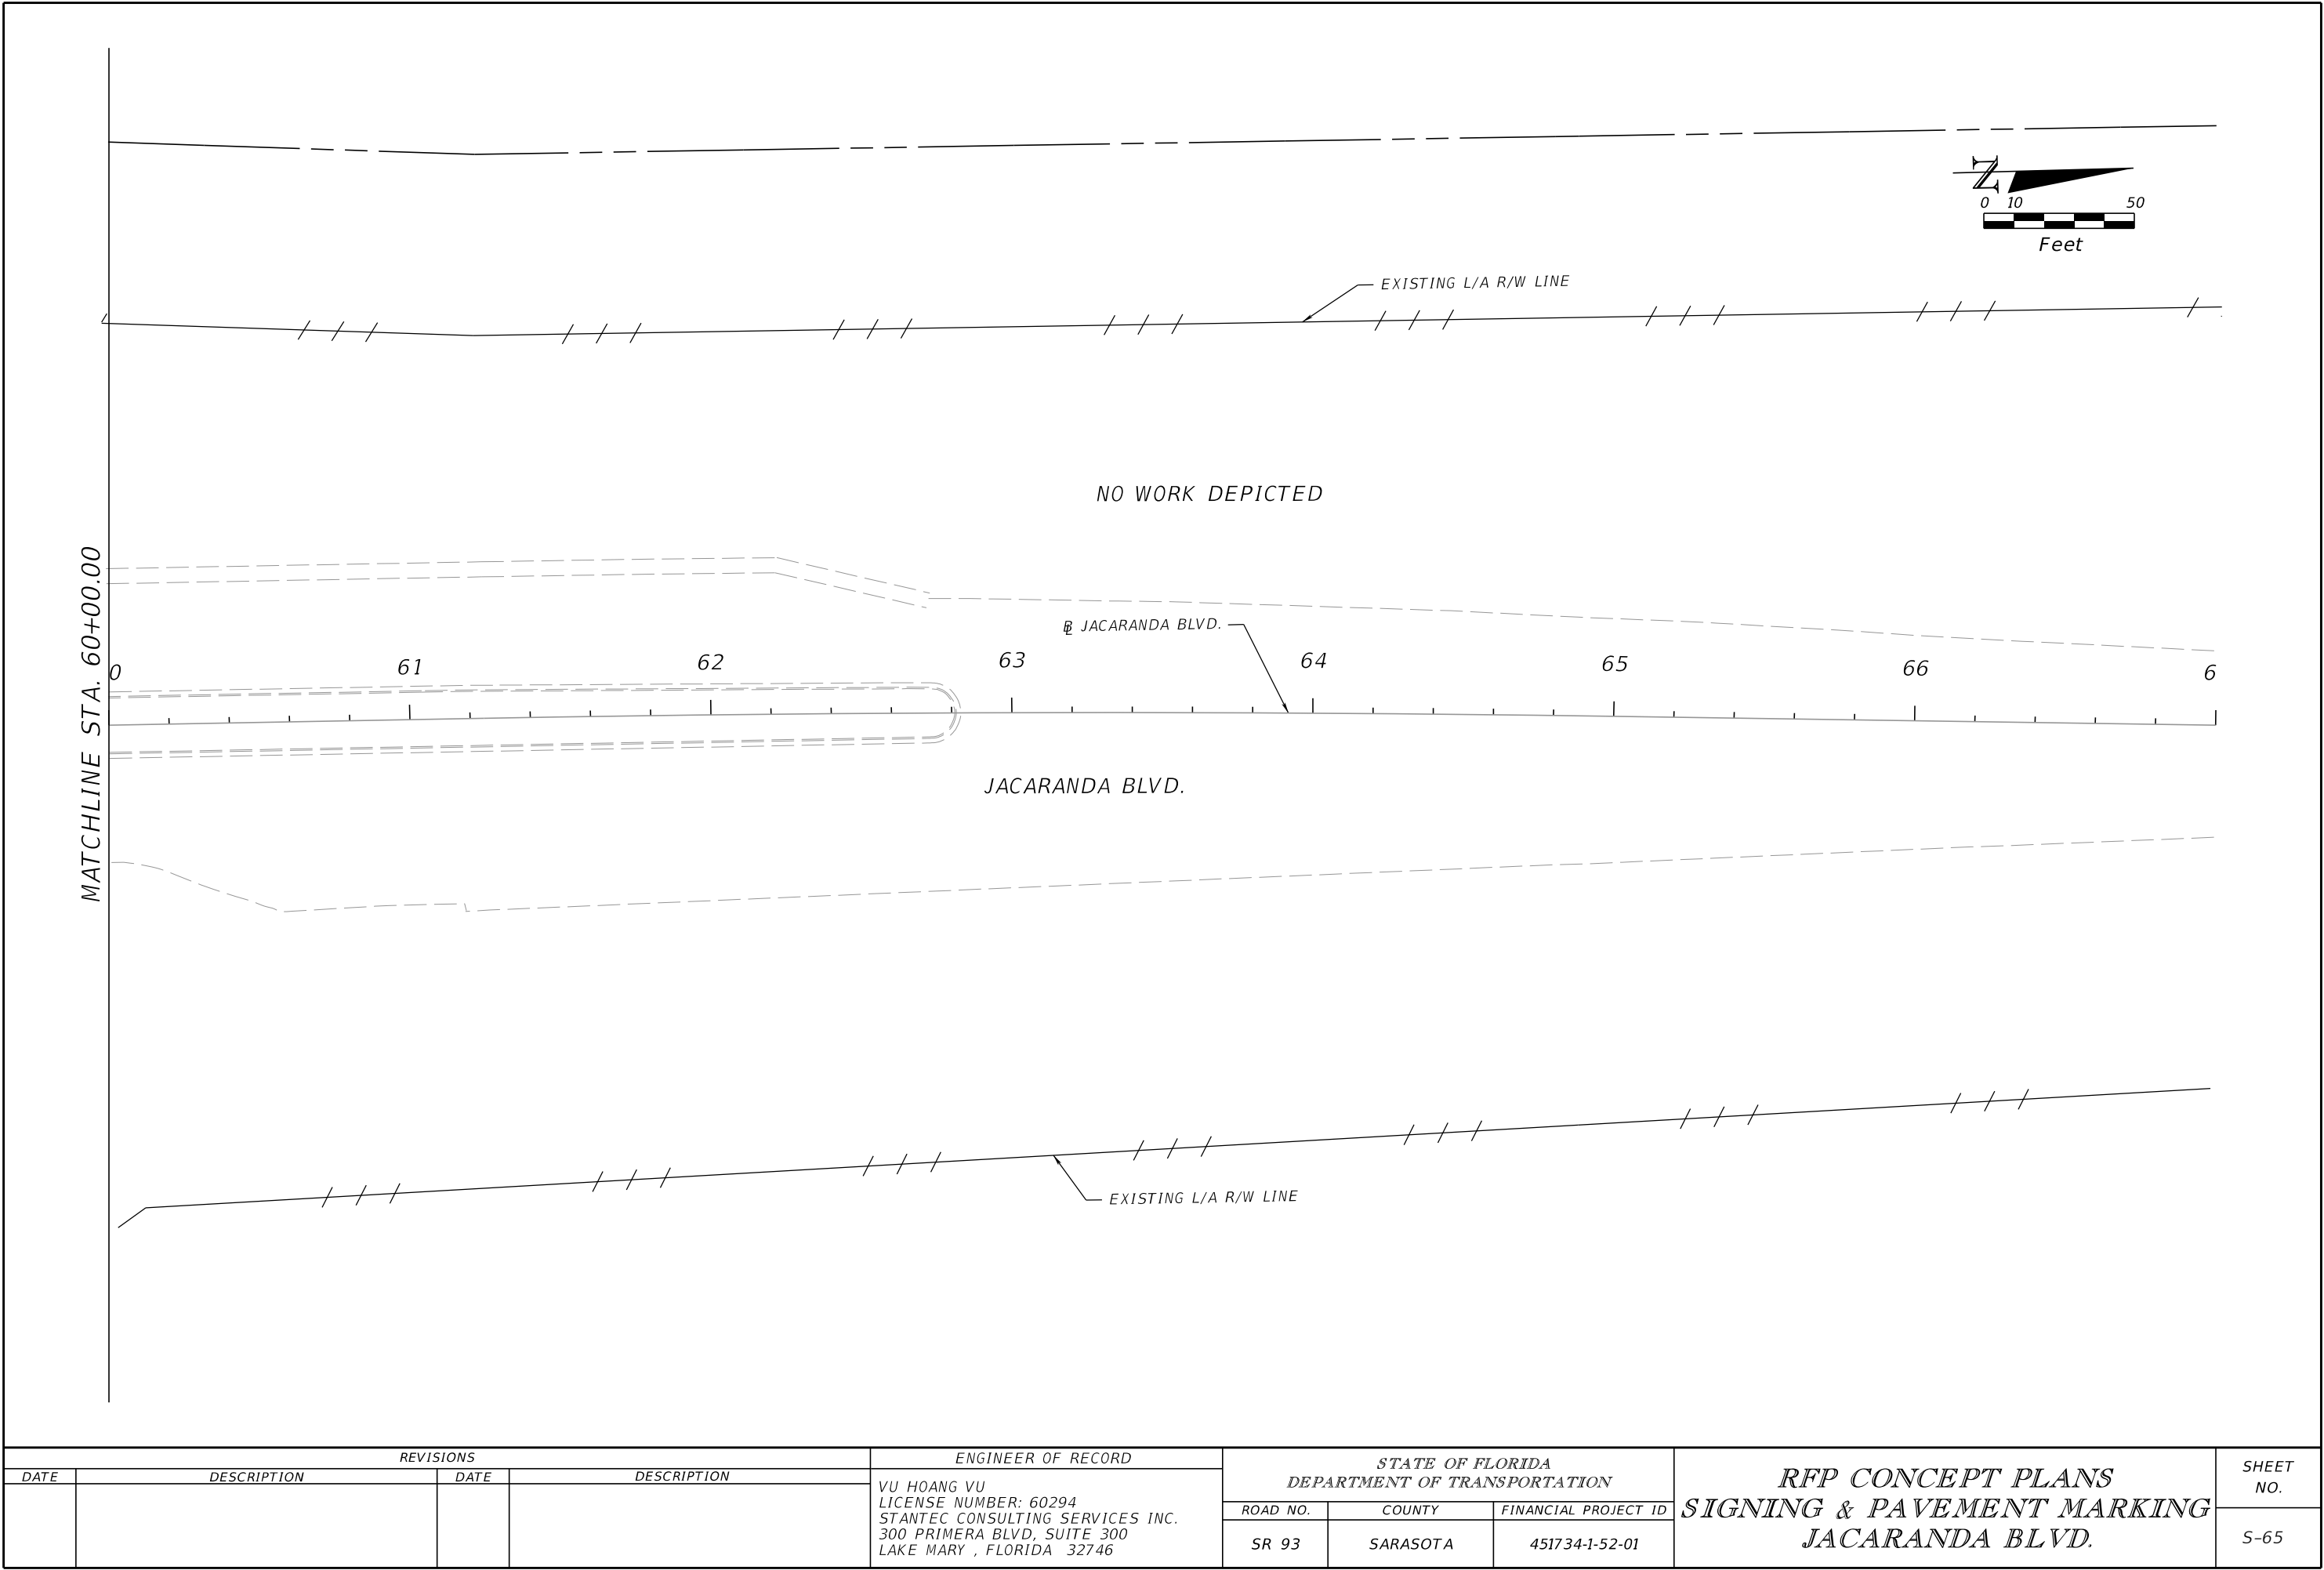

REVISIONS				ENGINEER OF RECORD		STATE OF FLORIDA DEPARTMENT OF TRANSPORTATION			RFP CONCEPT PLANS SIGNING & PAVEMENT MARKING JACARANDA BLVD.	SHEET NO.
DATE	DESCRIPTION	DATE	DESCRIPTION	VU HOANG VU LICENSE NUMBER: 60294 STANTEC CONSULTING SERVICES INC. 300 PRIMERA BLVD, SUITE 300 LAKE MARY , FLORIDA 32746		ROAD NO.	COUNTY	FINANCIAL PROJECT ID		
						SR 93	SARASOTA	451734-1-52-01		


THE OFFICIAL RECORD OF THIS SHEET IS THE ELECTRONIC FILE DIGITALLY SIGNED AND SEALED UNDER RULE 61G15-23.004, F.A.C.

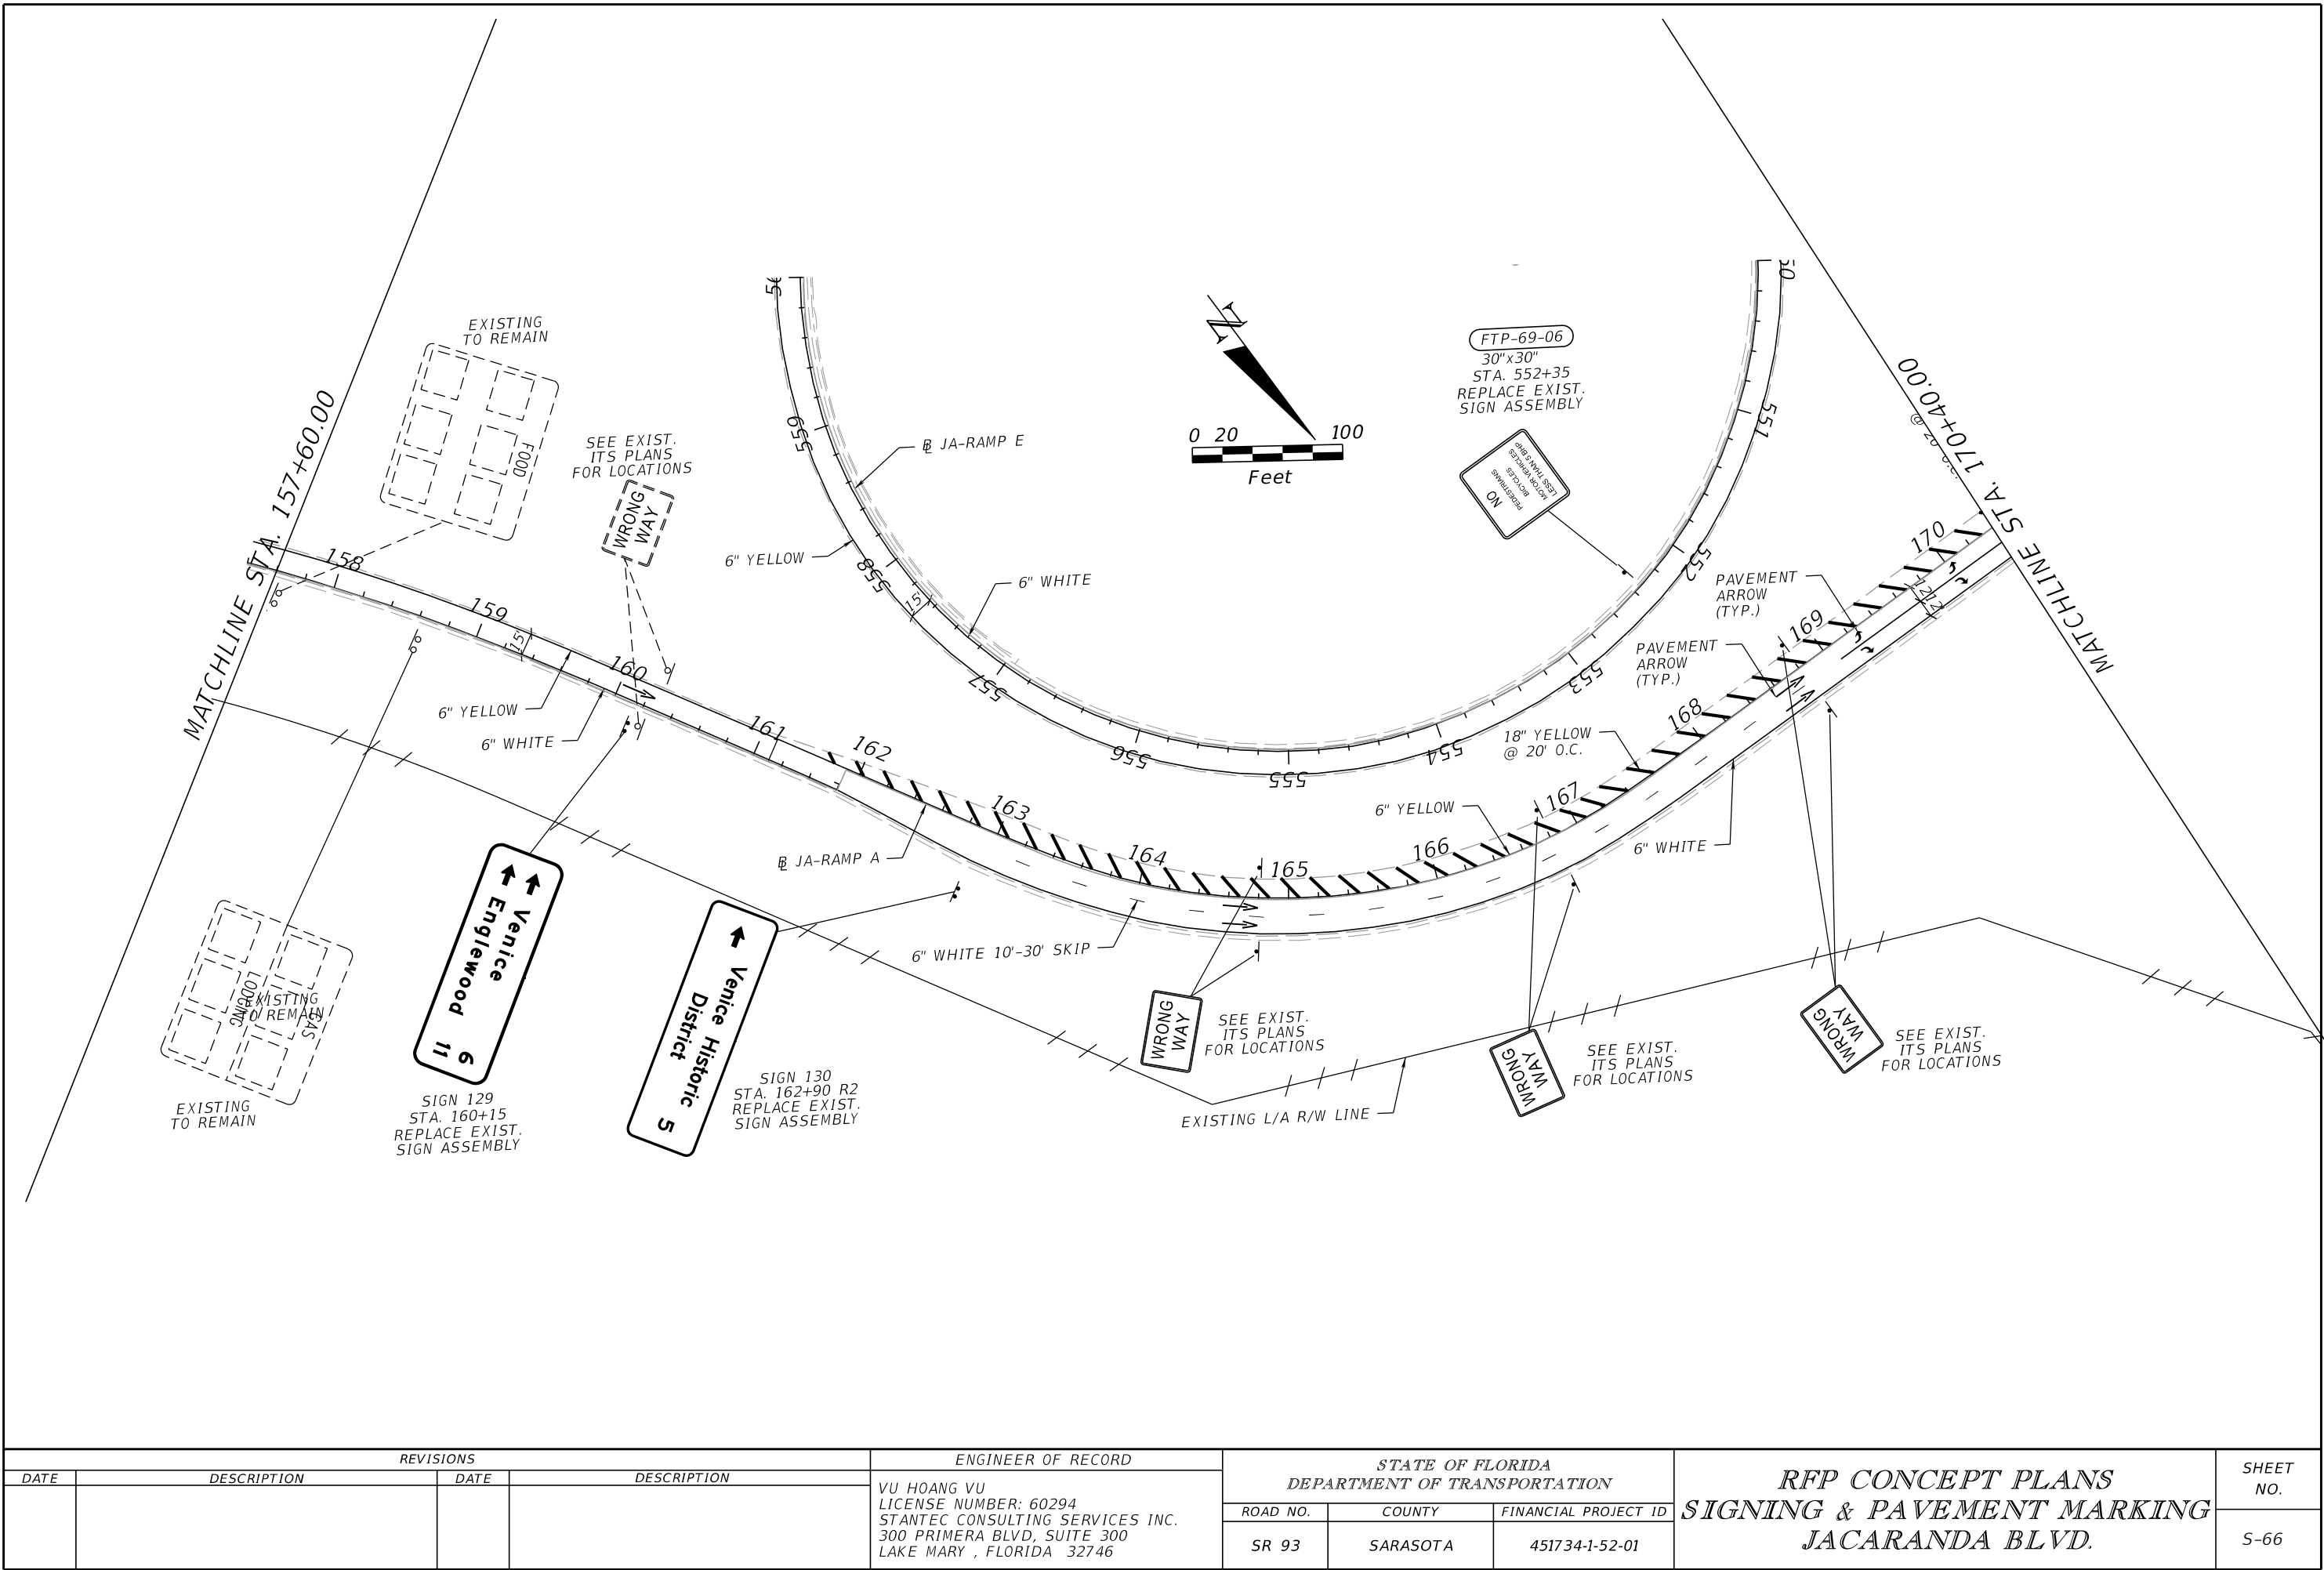


REVISIONS				ENGINEER OF RECORD	STATE OF FLORIDA DEPARTMENT OF TRANSPORTATION			RFP CONCEPT PLANS SIGNING & PAVEMENT MARKING JACARANDA BLVD.	SHEET NO.
DATE	DESCRIPTION	DATE	DESCRIPTION		ROAD NO.	COUNTY	FINANCIAL PROJECT ID		
					SR 93	SARASOTA	451734-1-52-01		

VU HOANG VU
LICENSE NUMBER: 60294
STANTEC CONSULTING SERVICES INC.
300 PRIMERA BLVD, SUITE 300
LAKE MARY , FLORIDA 32746

THE OFFICIAL RECORD OF THIS SHEET IS THE ELECTRONIC FILE DIGITALLY SIGNED AND SEALED UNDER RULE 61G15-23.004, F.A.C.

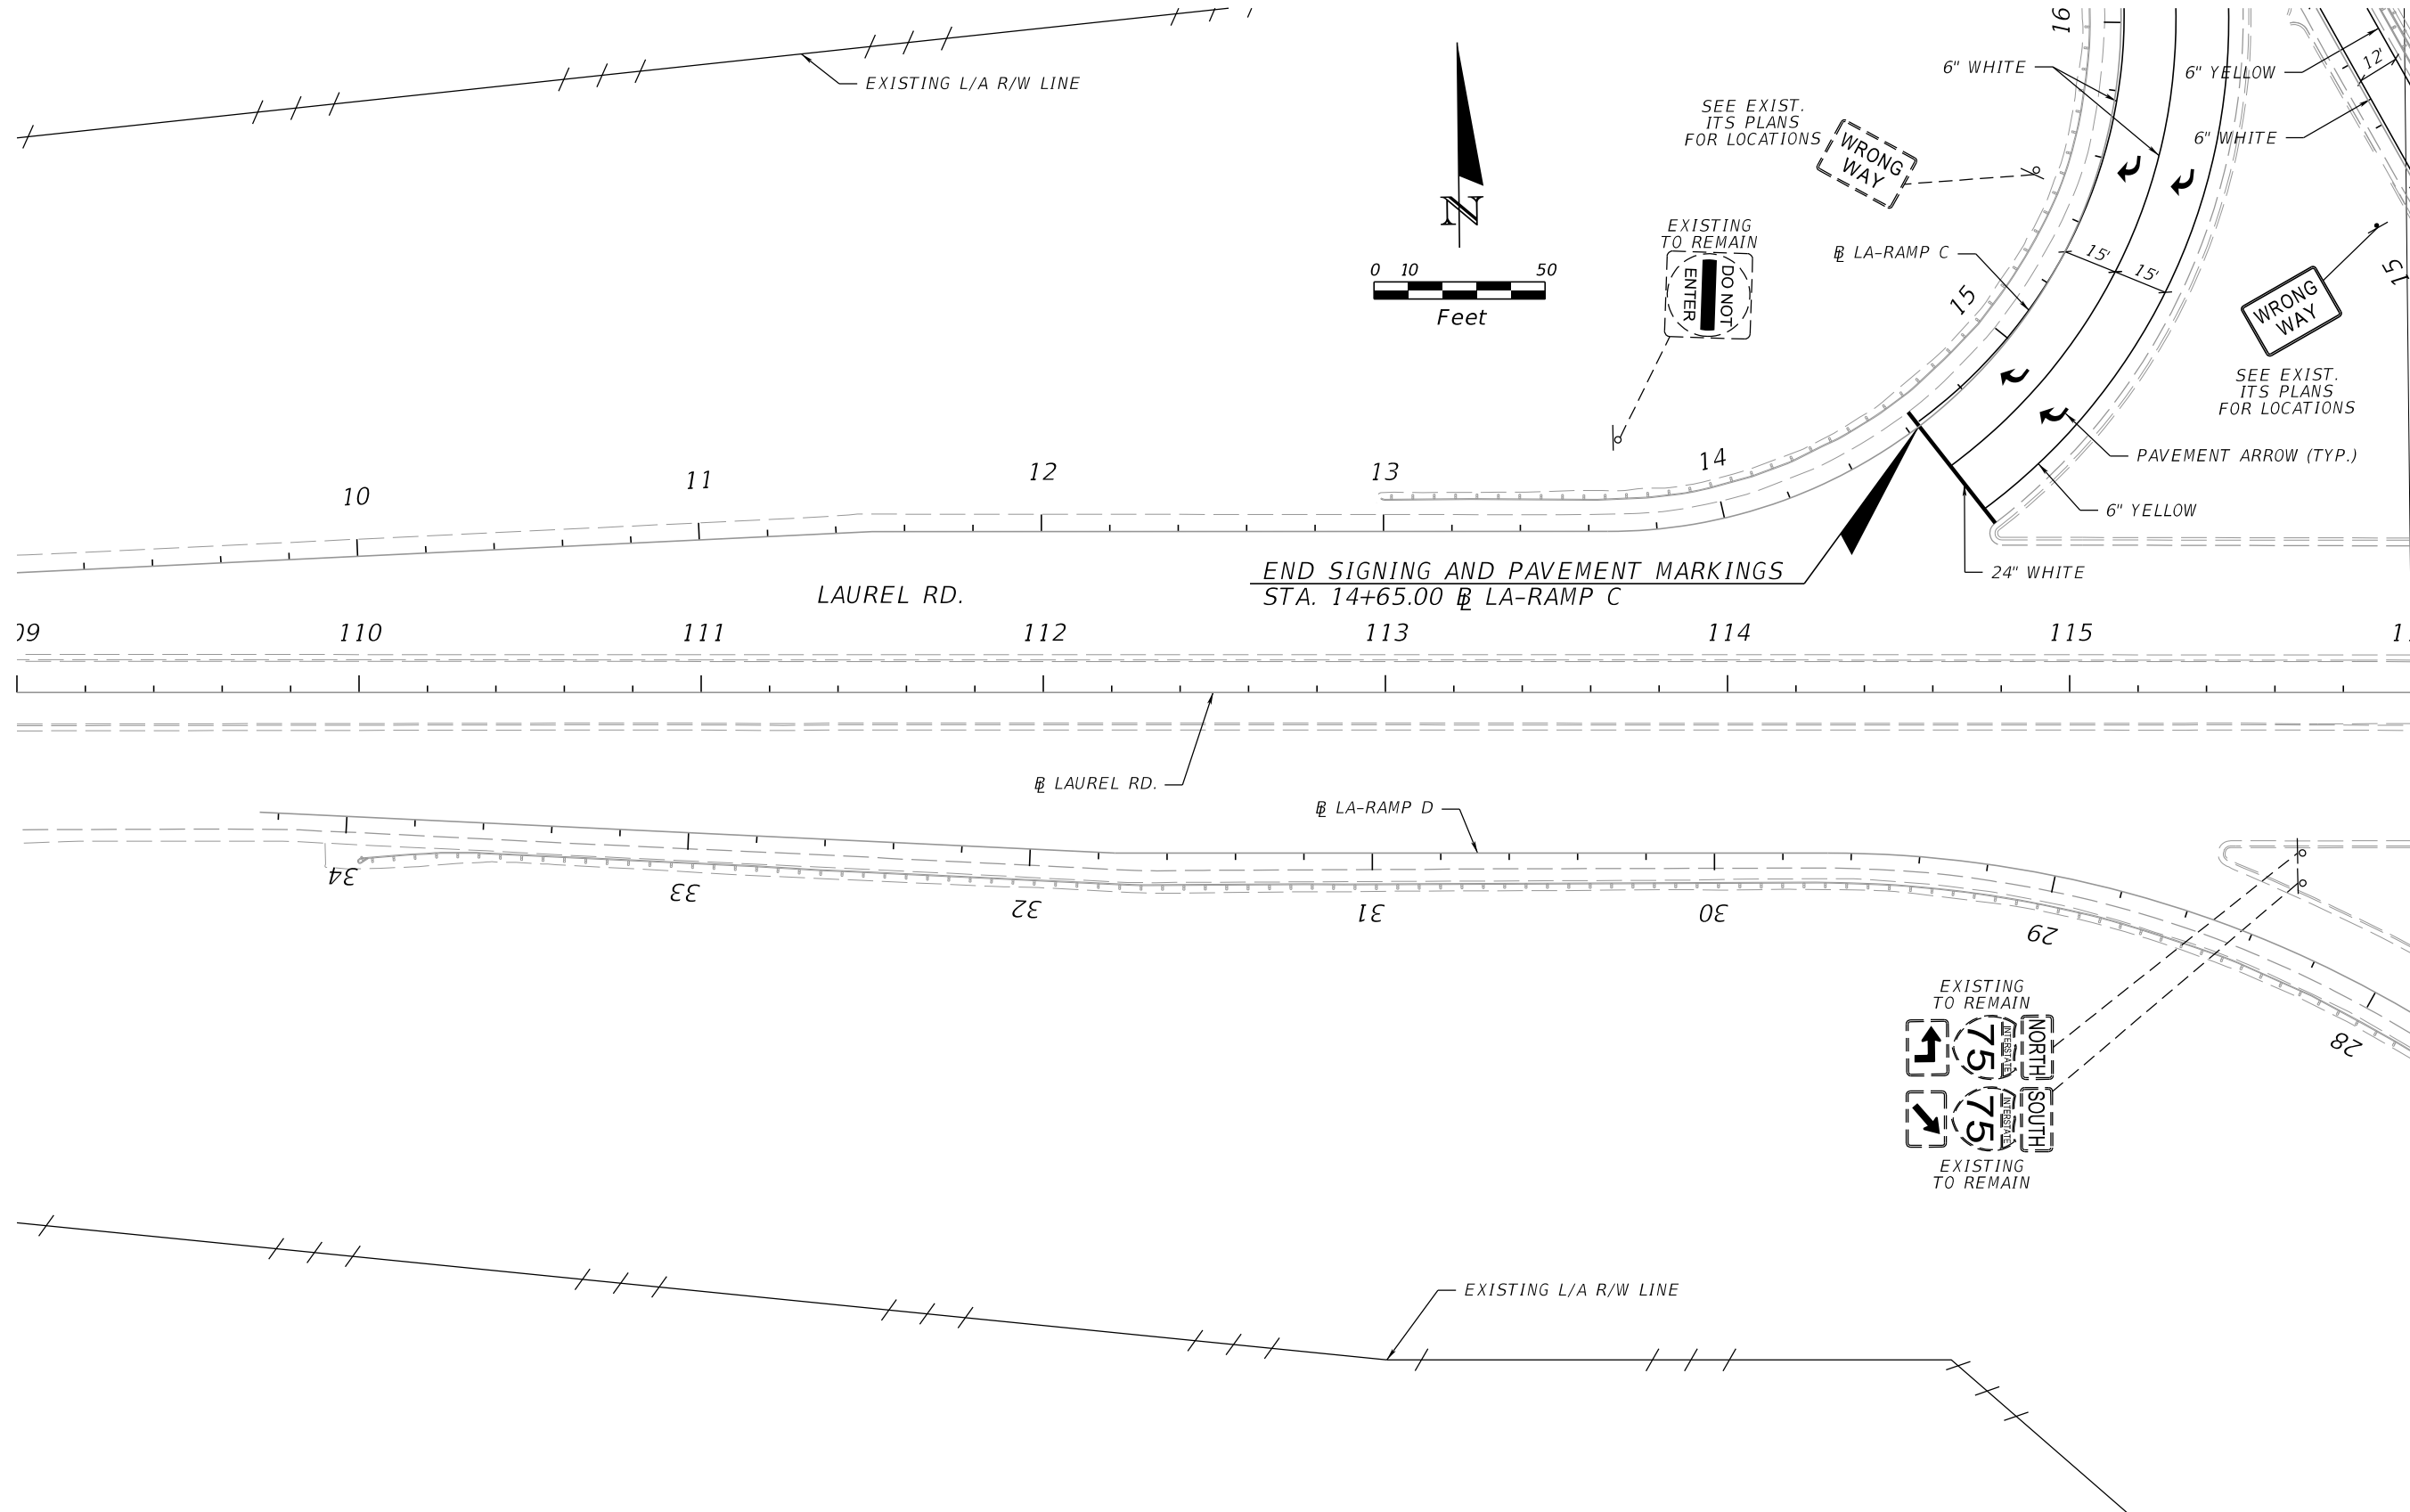


REVISIONS				ENGINEER OF RECORD	STATE OF FLORIDA DEPARTMENT OF TRANSPORTATION			RFP CONCEPT PLANS SIGNING & PAVEMENT MARKING LAUREL RD.	SHEET NO.
DATE	DESCRIPTION	DATE	DESCRIPTION		ROAD NO.	COUNTY	FINANCIAL PROJECT ID		
				VU HOANG VU LICENSE NUMBER: 60294 STANTEC CONSULTING SERVICES INC. 300 PRIMERA BLVD, SUITE 300 LAKE MARY , FLORIDA 32746	SR 93	SARASOTA	451734-1-52-01		S-67

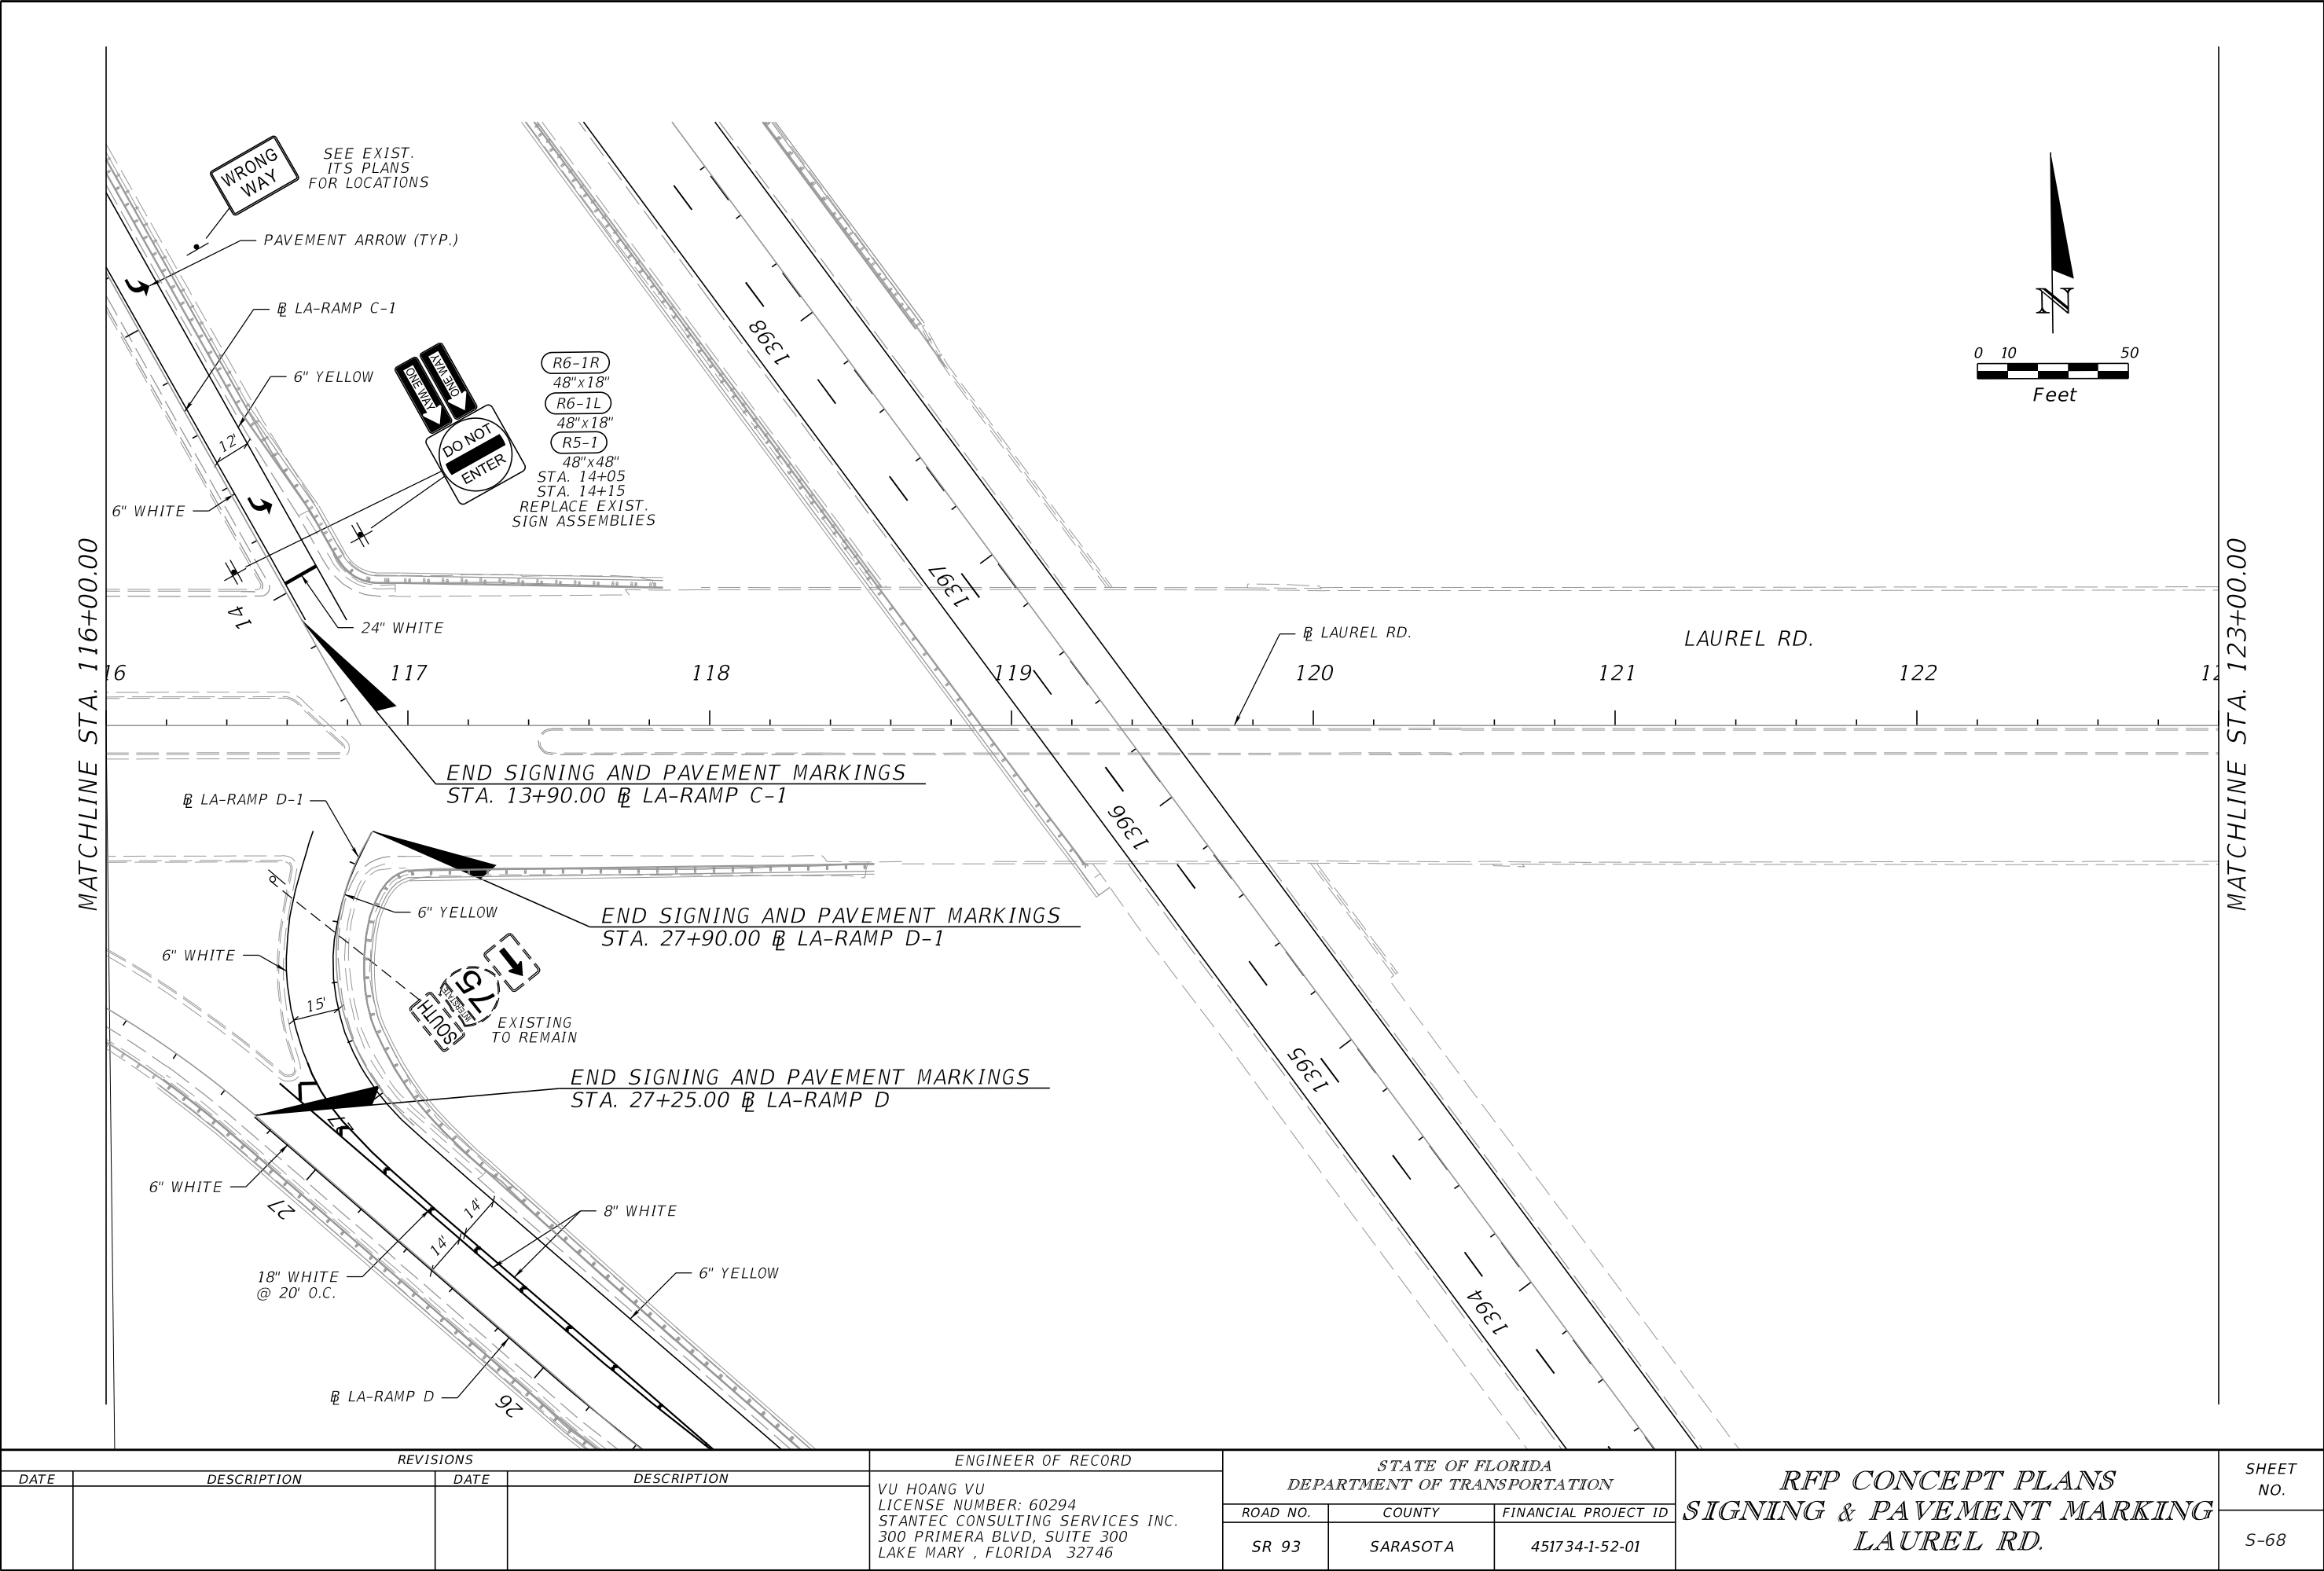


REVISIONS				ENGINEER OF RECORD	STATE OF FLORIDA DEPARTMENT OF TRANSPORTATION			RFP CONCEPT PLANS SIGNING & PAVEMENT MARKING LAUREL RD.	SHEET NO. S-68
DATE	DESCRIPTION	DATE	DESCRIPTION		ROAD NO.	COUNTY	FINANCIAL PROJECT ID		
					SR 93	SARASOTA	451734-1-52-01		

VU HOANG VU
LICENSE NUMBER: 60294
STANTEC CONSULTING SERVICES INC.
300 PRIMERA BLVD, SUITE 300
LAKE MARY , FLORIDA 32746

THE OFFICIAL RECORD OF THIS SHEET IS THE ELECTRONIC FILE DIGITALLY SIGNED AND SEALED UNDER RULE 61G15-23.004, F.A.C.

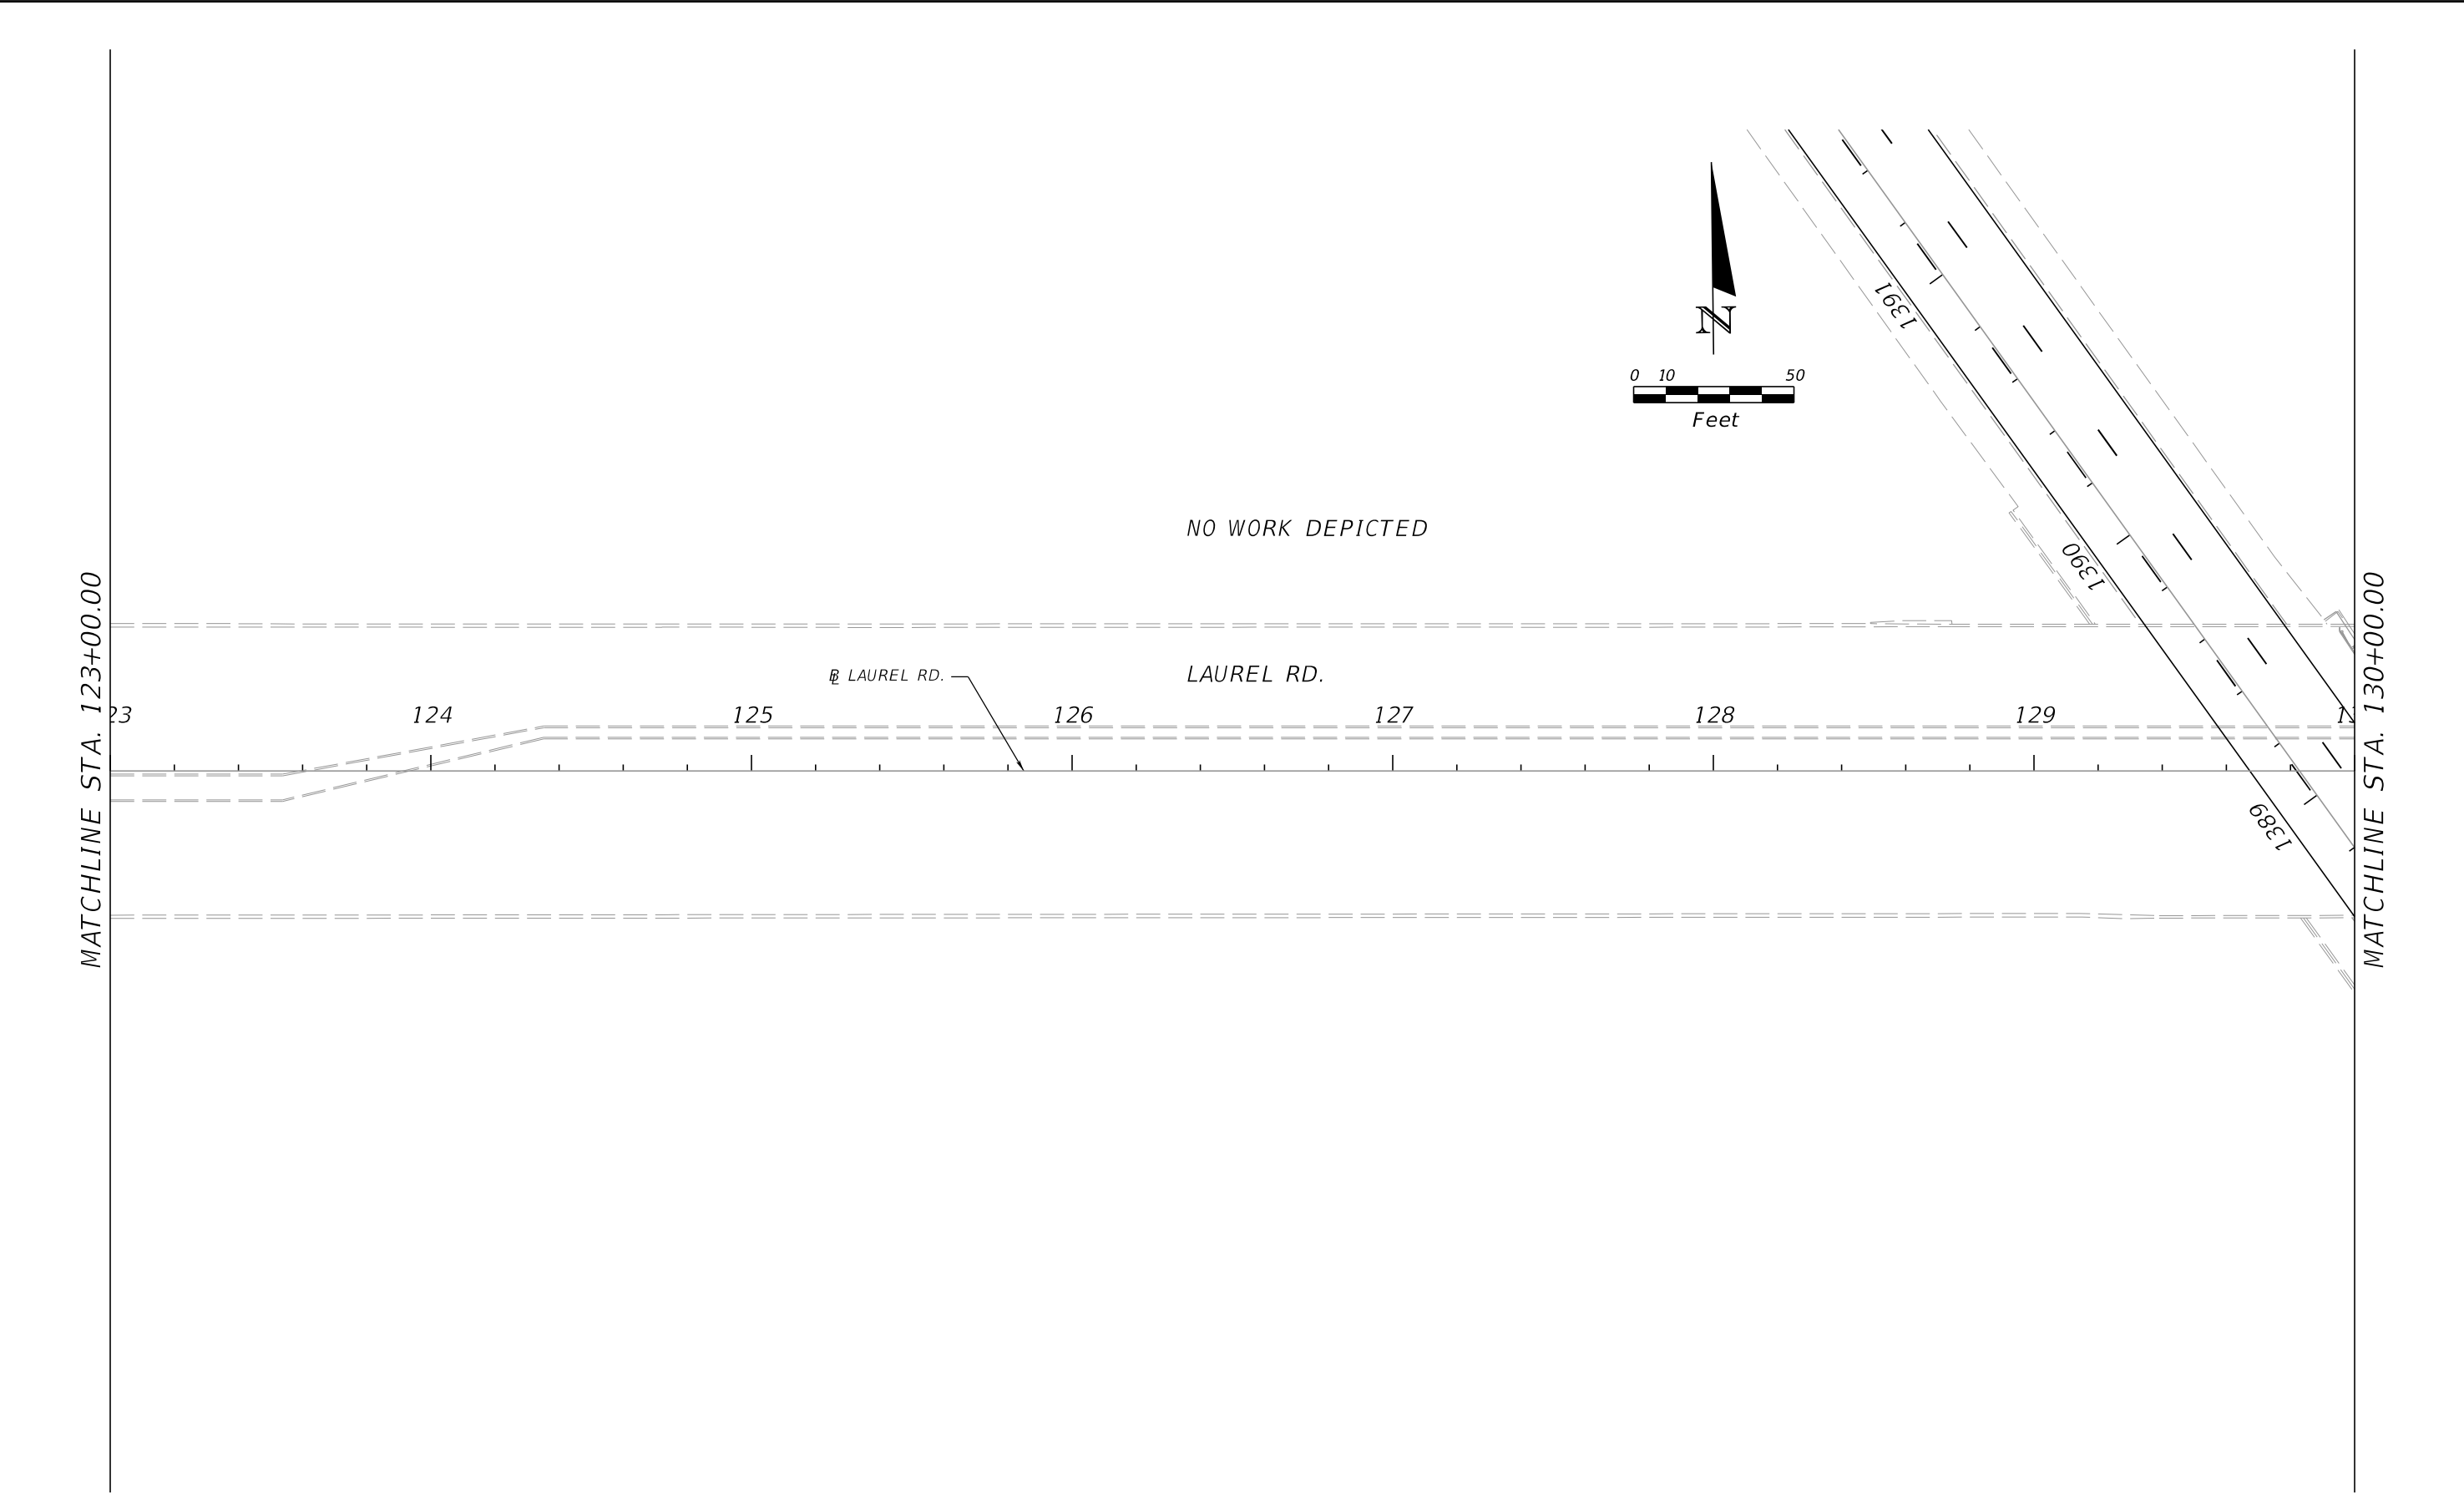

REVISIONS				ENGINEER OF RECORD	STATE OF FLORIDA DEPARTMENT OF TRANSPORTATION			RFP CONCEPT PLANS SIGNING & PAVEMENT MARKING LAUREL RD.	SHEET NO.
DATE	DESCRIPTION	DATE	DESCRIPTION	VU HOANG VU LICENSE NUMBER: 60294 STANTEC CONSULTING SERVICES INC. 300 PRIMERA BLVD, SUITE 300 LAKE MARY , FLORIDA 32746	ROAD NO.	COUNTY	FINANCIAL PROJECT ID		S-69
					SR 93	SARASOTA	451734-1-52-01		

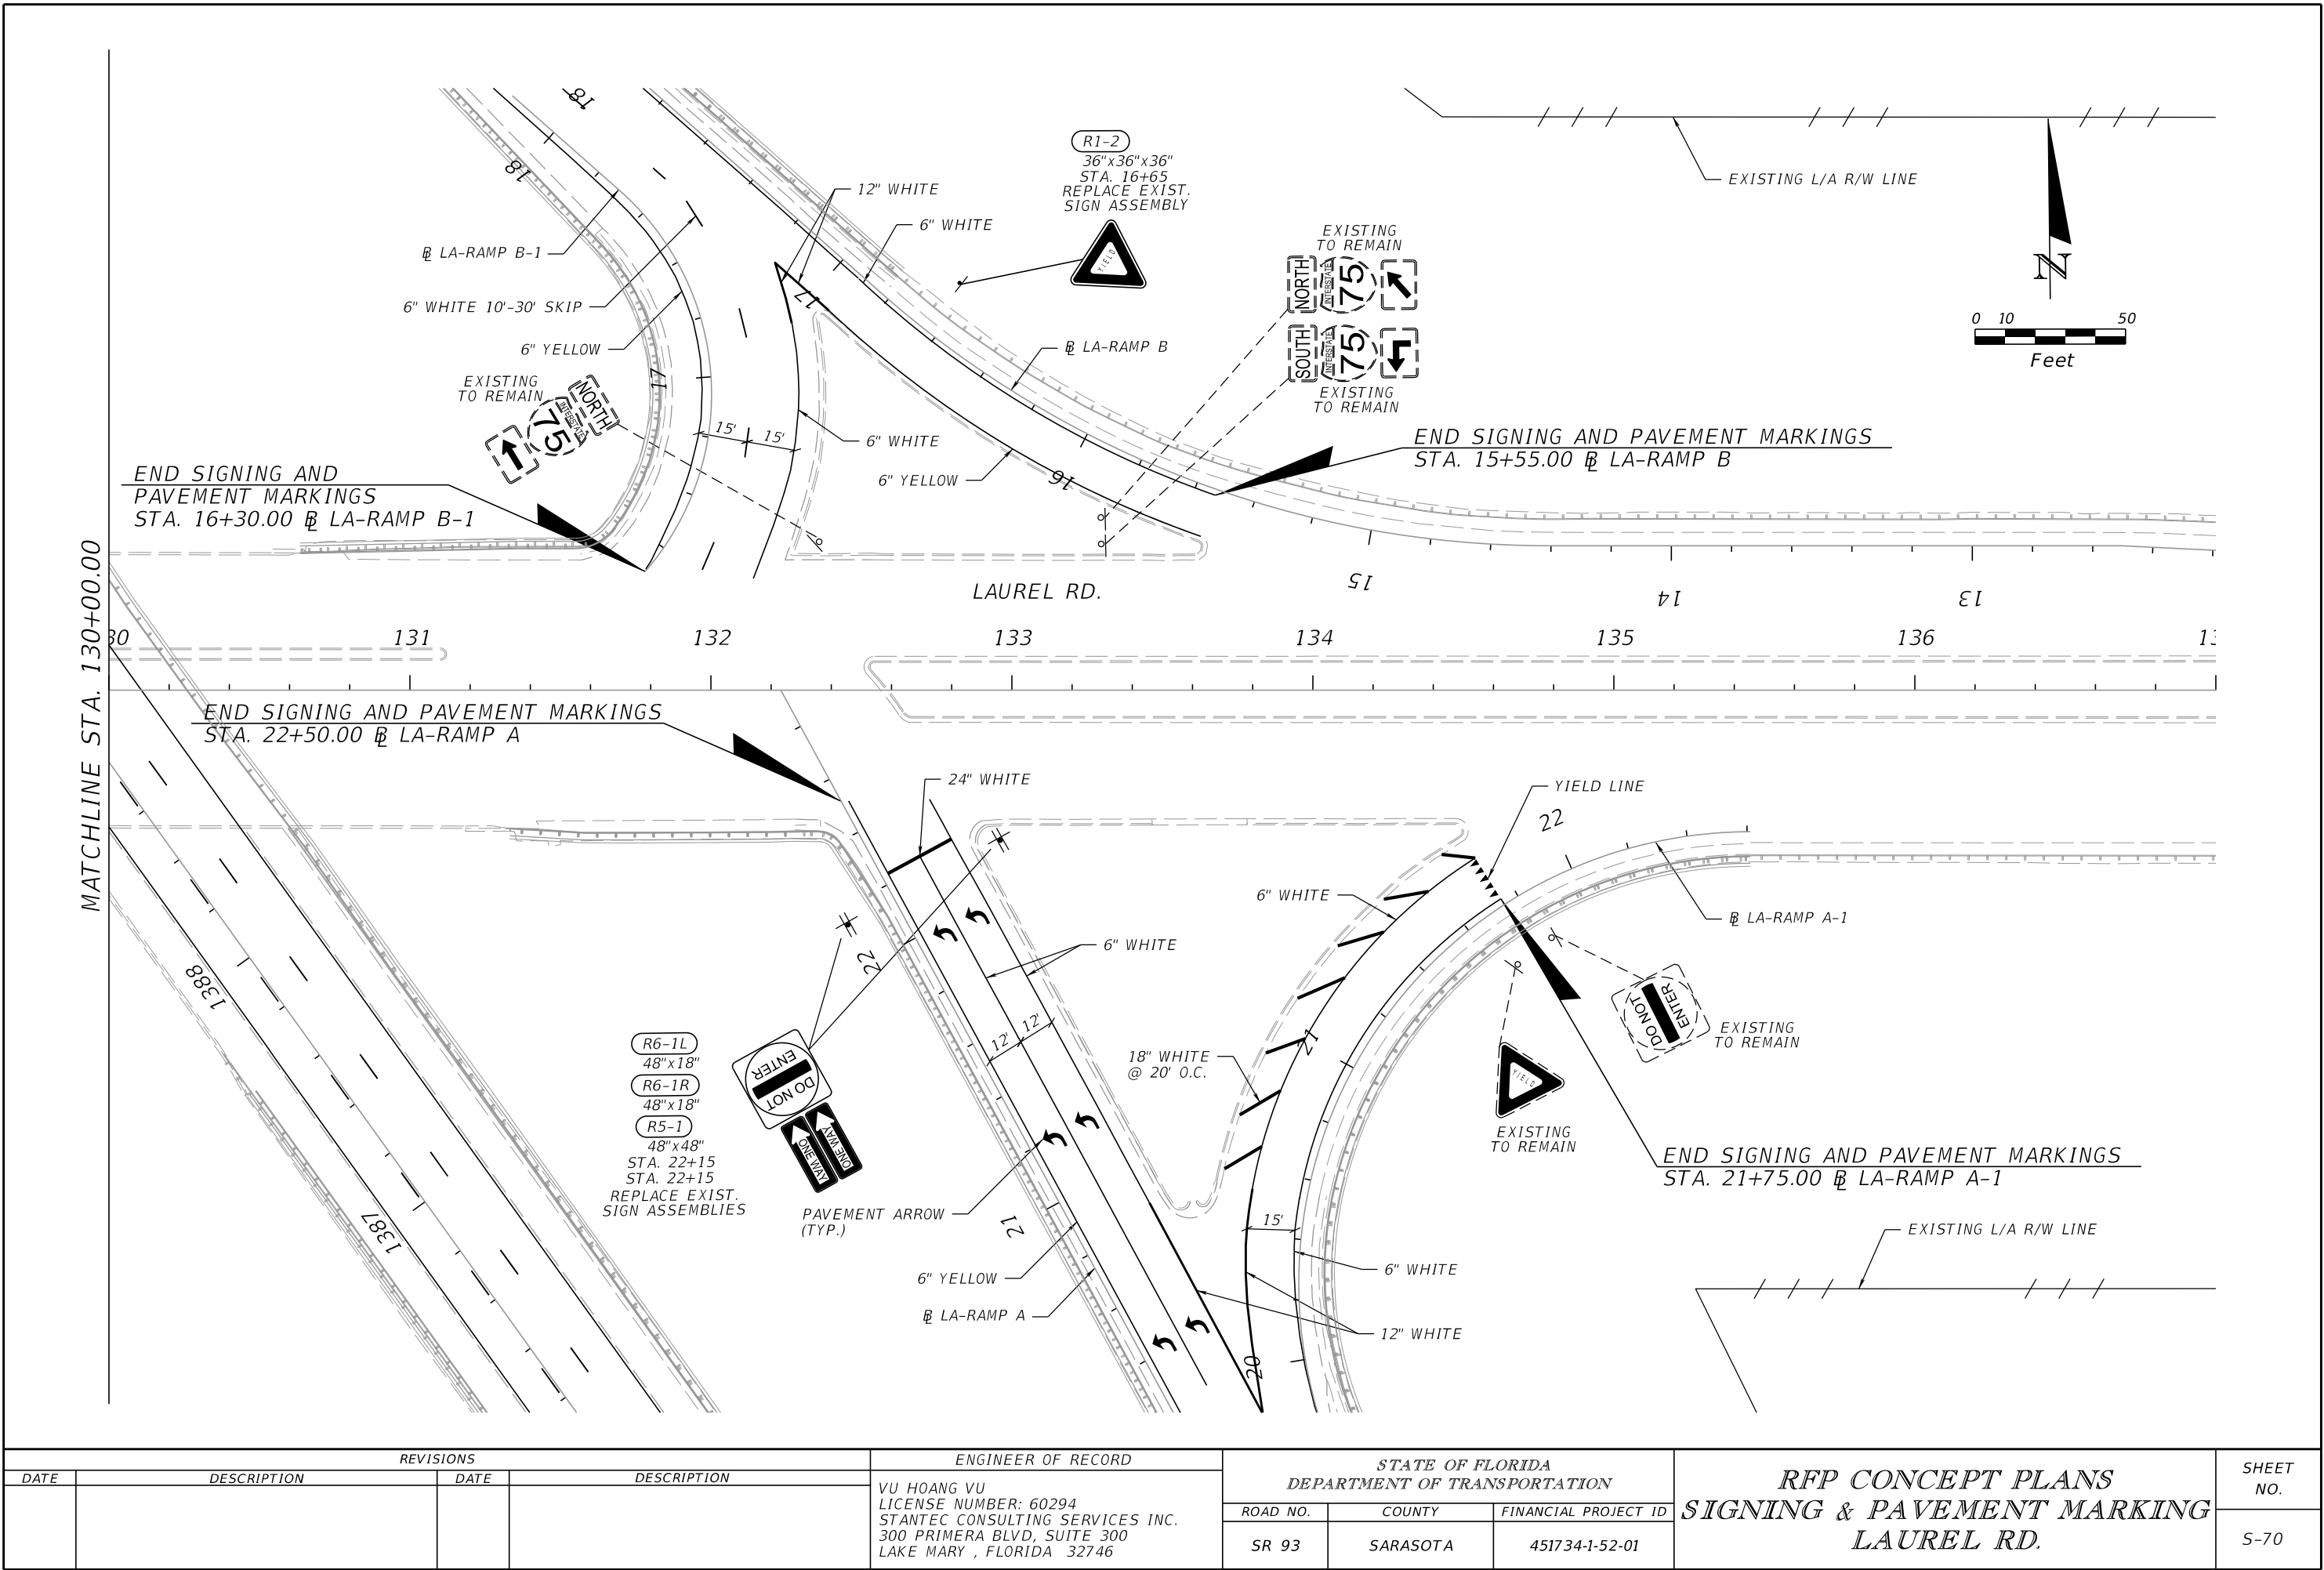

REVISIONS				ENGINEER OF RECORD		STATE OF FLORIDA DEPARTMENT OF TRANSPORTATION			SHEET NO.
DATE	DESCRIPTION	DATE	DESCRIPTION	VU HOANG VU LICENSE NUMBER: 60294 STANTEC CONSULTING SERVICES INC. 300 PRIMERA BLVD, SUITE 300 LAKE MARY , FLORIDA 32746		ROAD NO.	COUNTY	FINANCIAL PROJECT ID	
						SR 93	SARASOTA	451734-1-52-01	S-70

THE OFFICIAL RECORD OF THIS SHEET IS THE ELECTRONIC FILE DIGITALLY SIGNED AND SEALED UNDER RULE 61G15-23.004, F.A.C.

SIGN NAME	117	QTY	4	SIGN NUMBER	STATION(S)
PANEL	BORDER				1216+85
WIDTH	9'-0"	WIDTH	1.25"		1343+65
HEIGHT	3'-6"	RADII	6"		1415+60
LEGEND	Black	COLOR	Black		1536+40
COLOR	White				
SYMBOL(S)	ANGLE	X	Y	WID	HT
SIGN NUMBER	NUMBER OF POSTS	CLEARANCE Edge Of Lane	COLUMN SIZE	AVERAGE LENGTH	

SIGN NAME	118	QTY	1	SIGN NUMBER	STATION(S)
PANEL	BORDER				1222+80
WIDTH	22'-0"	WIDTH	2"		
HEIGHT	7'-0"	RADII	11"		
LEGEND	White	COLOR	White		
COLOR	Green				
SYMBOL(S)	ANGLE	X	Y	WID	HT
SIGN NUMBER	NUMBER OF POSTS	CLEARANCE Edge Of Lane	COLUMN SIZE	AVERAGE LENGTH	

NO. OF LIGHT FIXTURES	FIXTURE SPACING	PHOTOMETRIC CURVE	WATT	VOLTAGE
-----------------------	-----------------	-------------------	------	---------

COPY		N	O		T	R	U	C	K	S		L							
SPACE	10.8	10.4	8.4	10	9.2	10.1	10.4	10.4	9.3	8.1	10.8	86.4							
COPY		L	E	F	T		L	A	N	E		L							
SPACE	10.8	9.2	9.5	8.3	7.5	10	8.3	11.9	10.7	7.5	14.2	83							
COPY																			
SPACE																			
COPY																			
SPACE																			
COPY																			
SPACE																			
COPY																			
SPACE																			

SIGN NAME	119	QTY	2	SIGN NUMBER	STATION(S)
PANEL	BORDER				1315+25
WIDTH	10'-0"	WIDTH	1.25"		1342+25
HEIGHT	4'-6"	RADII	3"		
LEGEND	Black	COLOR	Black		
COLOR	White				
SYMBOL(S)	ANGLE	X	Y	WID	HT
SIGN NUMBER	NUMBER OF POSTS	CLEARANCE Edge Of Lane	COLUMN SIZE	AVERAGE LENGTH	

NO. OF LIGHT FIXTURES	FIXTURE SPACING	PHOTOMETRIC CURVE	WATT	VOLTAGE
-----------------------	-----------------	-------------------	------	---------

COPY		F	E	N	D	E	R		B	E	N	D	E	R		L				
SPACE	16.8	6.2	6.3	7.4	7.2	6.3	5.4	8	6.8	6.3	7.4	7.2	6.3	5.4	16.8	86.4				
COPY		M	O	V	E		V	E	H	I	C	L	E	S		L				
SPACE	18.2	8	6.7	7.3	5	8	7.3	6.3	7.4	3.1	7.2	6.2	5.8	5.4	18.2	83.7				
COPY		F	R	O	M		T	R	A	V	E	L		L	A	N	E	S		L
SPACE	6.4	5.9	6.4	7.1	6.2	6.6	5.9	6	7.2	7.1	6.1	5	6.6	5.4	7.8	7	5.6	5.4	6.4	107.3
COPY																				
SPACE																				
COPY																				
SPACE																				
COPY																				
SPACE																				

SIGN NAME	120	QTY	1	SIGN NUMBER	STATION(S)
PANEL	BORDER				1317+05
WIDTH	11'-6"	WIDTH	2"		
HEIGHT	6'-0"	RADII	9"		
LEGEND	White	COLOR	White		
COLOR	Brown				
SYMBOL(S)	ANGLE	X	Y	WID	HT
SIGN NUMBER	NUMBER OF POSTS	CLEARANCE Edge Of Lane	COLUMN SIZE	AVERAGE LENGTH	

NO. OF LIGHT FIXTURES	FIXTURE SPACING	PHOTOMETRIC CURVE	WATT	VOLTAGE
-----------------------	-----------------	-------------------	------	---------

COPY		O	s	c	a	r		S	c	h	e	r	e	r		L				
SPACE	12	10.3	8.8	8.8	10.6	5	10	10.3	9.7	9.7	9.7	6.5	9.7	5	12	114.1				
COPY		S	t	a	t	e		P	a	r	k		L							
SPACE	26.2	10.2	7.5	9.6	7.5	6.6	10	9.6	10.6	7.4	6.6	26.2	85.6							
COPY		E	X	I	T		1	9	5		L									
SPACE	35.1	8.9	10.7	3.5	7.5	10	6	11.4	9.7	35.1	67.7									
COPY																				
SPACE																				
COPY																				
SPACE																				
COPY																				
SPACE																				

REVISIONS			ENGINEER OF RECORD			STATE OF FLORIDA DEPARTMENT OF TRANSPORTATION			RFP CONCEPT PLANS GUIDE SIGN WORKSHEET (7)			SHEET NO.
DATE	DESCRIPTION	DATE	DESCRIPTION	VU HOANG VU LICENSE NUMBER: 60294 STANTEC CONSULTING SERVICES INC. 300 PRIMERA BLVD, SUITE 300 LAKE MARY , FLORIDA 32746			ROAD NO.	COUNTY				FINANCIAL PROJECT ID
								SR 93	SARASOTA	451734-1-52-01		

V:\2158\active\CADD\Worksets10.12\FDOT\45173415201\SigningAndMarking\GSWKSP02.dgn : SPECIALDETAILSHEETS 6
9/25/2025 12:55:45 PM
rrwrobins

THE OFFICIAL RECORD OF THIS SHEET IS THE ELECTRONIC FILE DIGITALLY SIGNED AND SEALED UNDER RULE 61G15-23.004, F.A.C.

