


FROM N OF PONDELLA RD
TO N OF SR 78

STATE OF FLORIDA
DEPARTMENT OF TRANSPORTATION

ROAD NO.	COUNTY	ROADWAY ID	PROJECT LIMITS
SR 45	LEE	12010000	MP 25.920 TO 27.030

PLAN SHEET (01)

SHEET
NO.

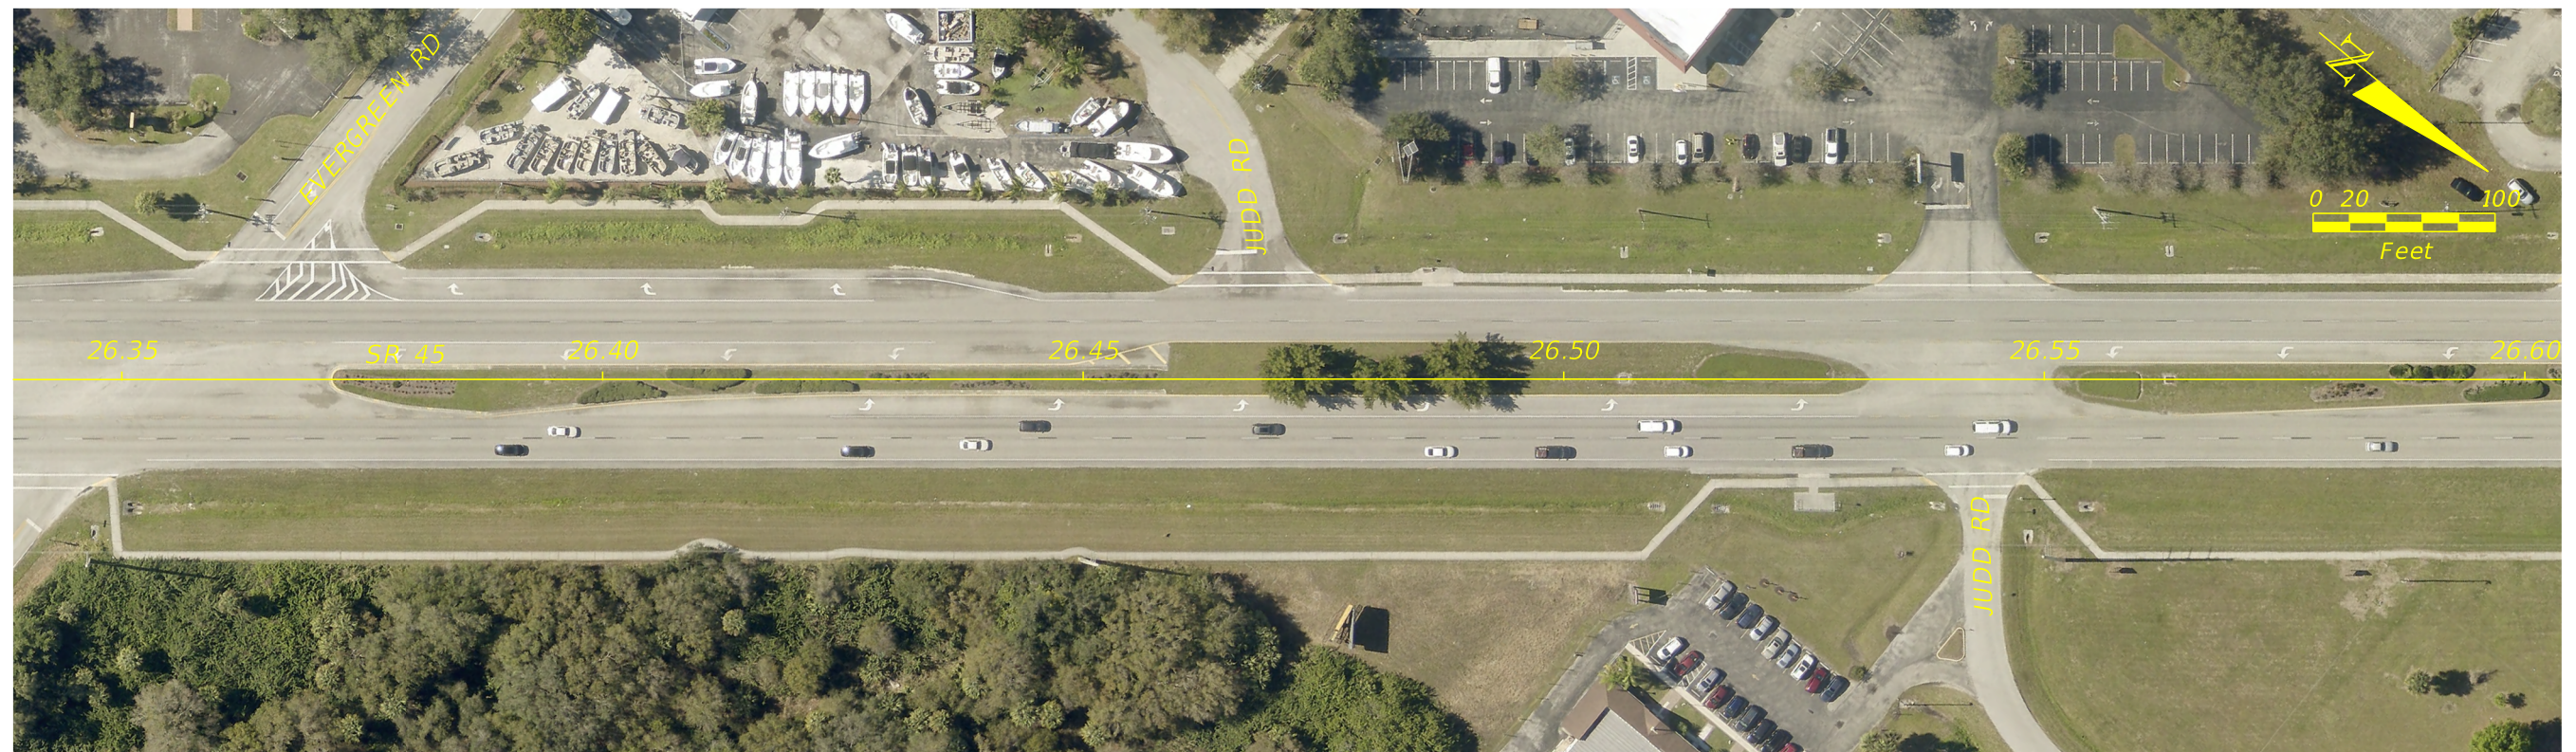



FROM N OF PONDELLA RD
TO N OF SR 78

STATE OF FLORIDA
DEPARTMENT OF TRANSPORTATION

ROAD NO.	COUNTY	ROADWAY ID	PROJECT LIMITS
SR 45	LEE	12010000	MP 25.920 TO 27.030

PLAN SHEET (02)

SHEET NO.

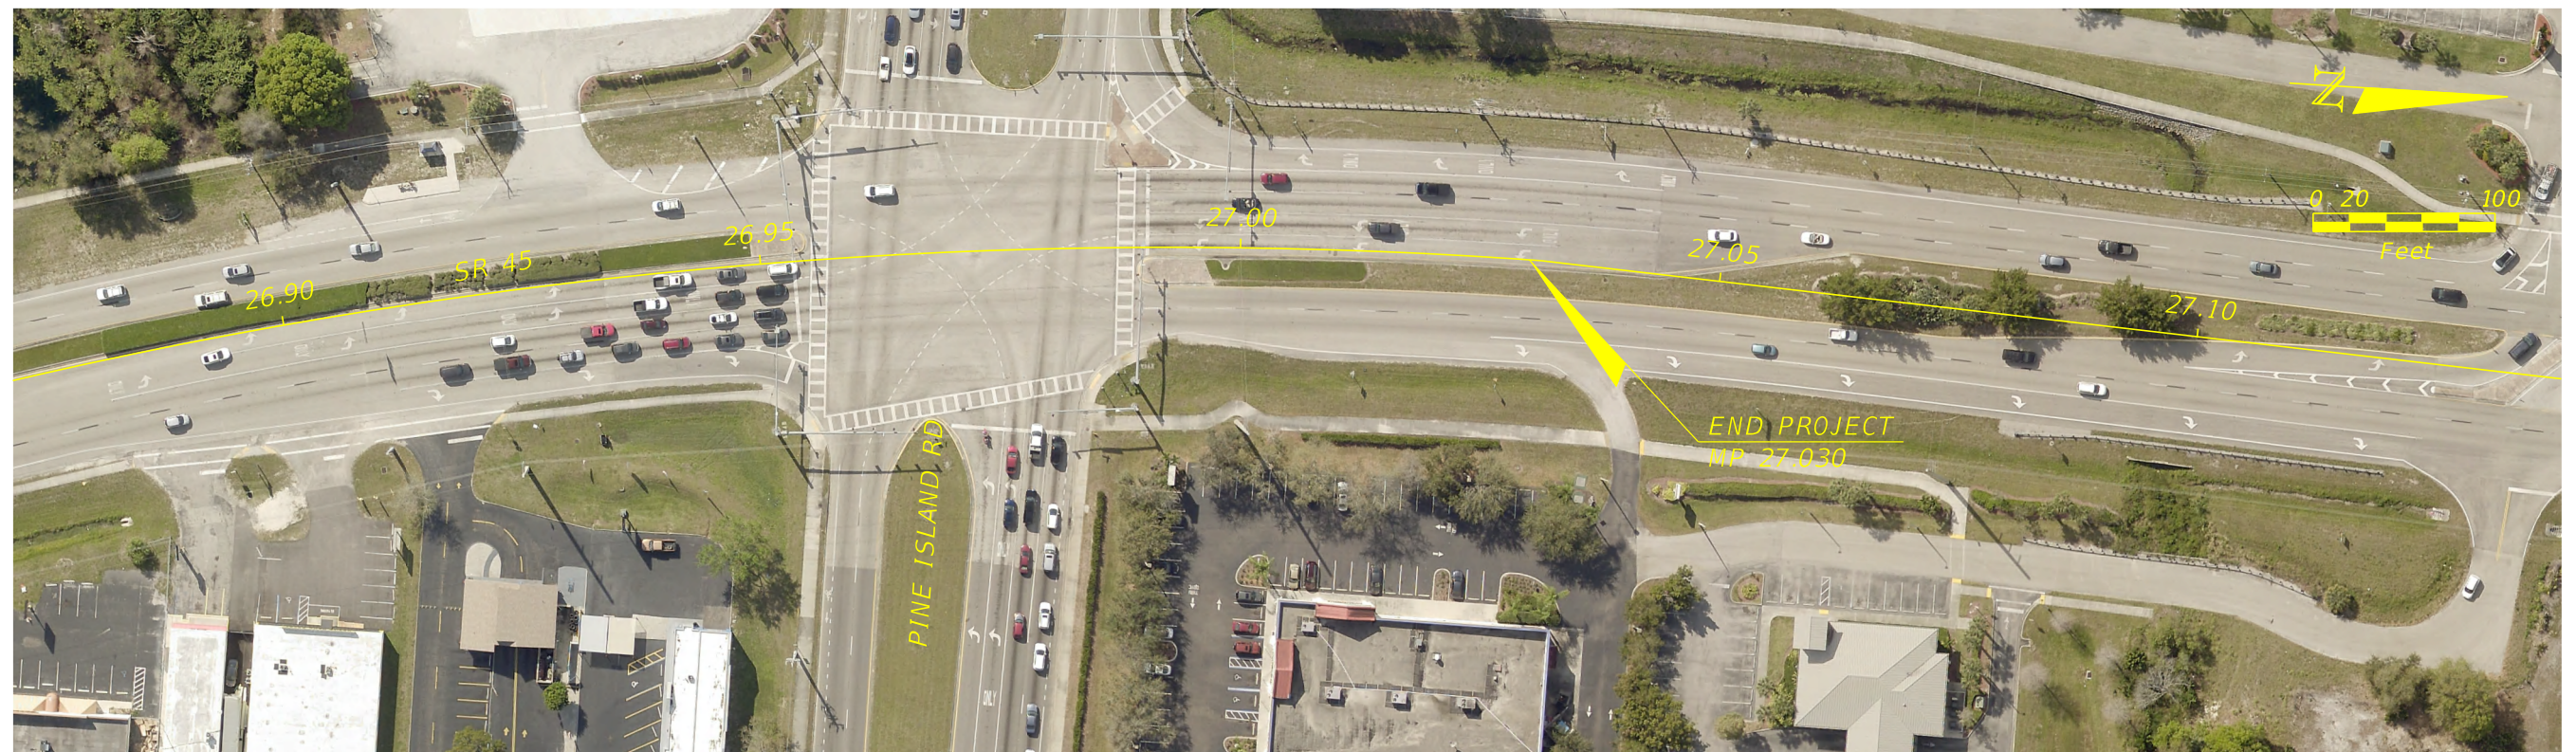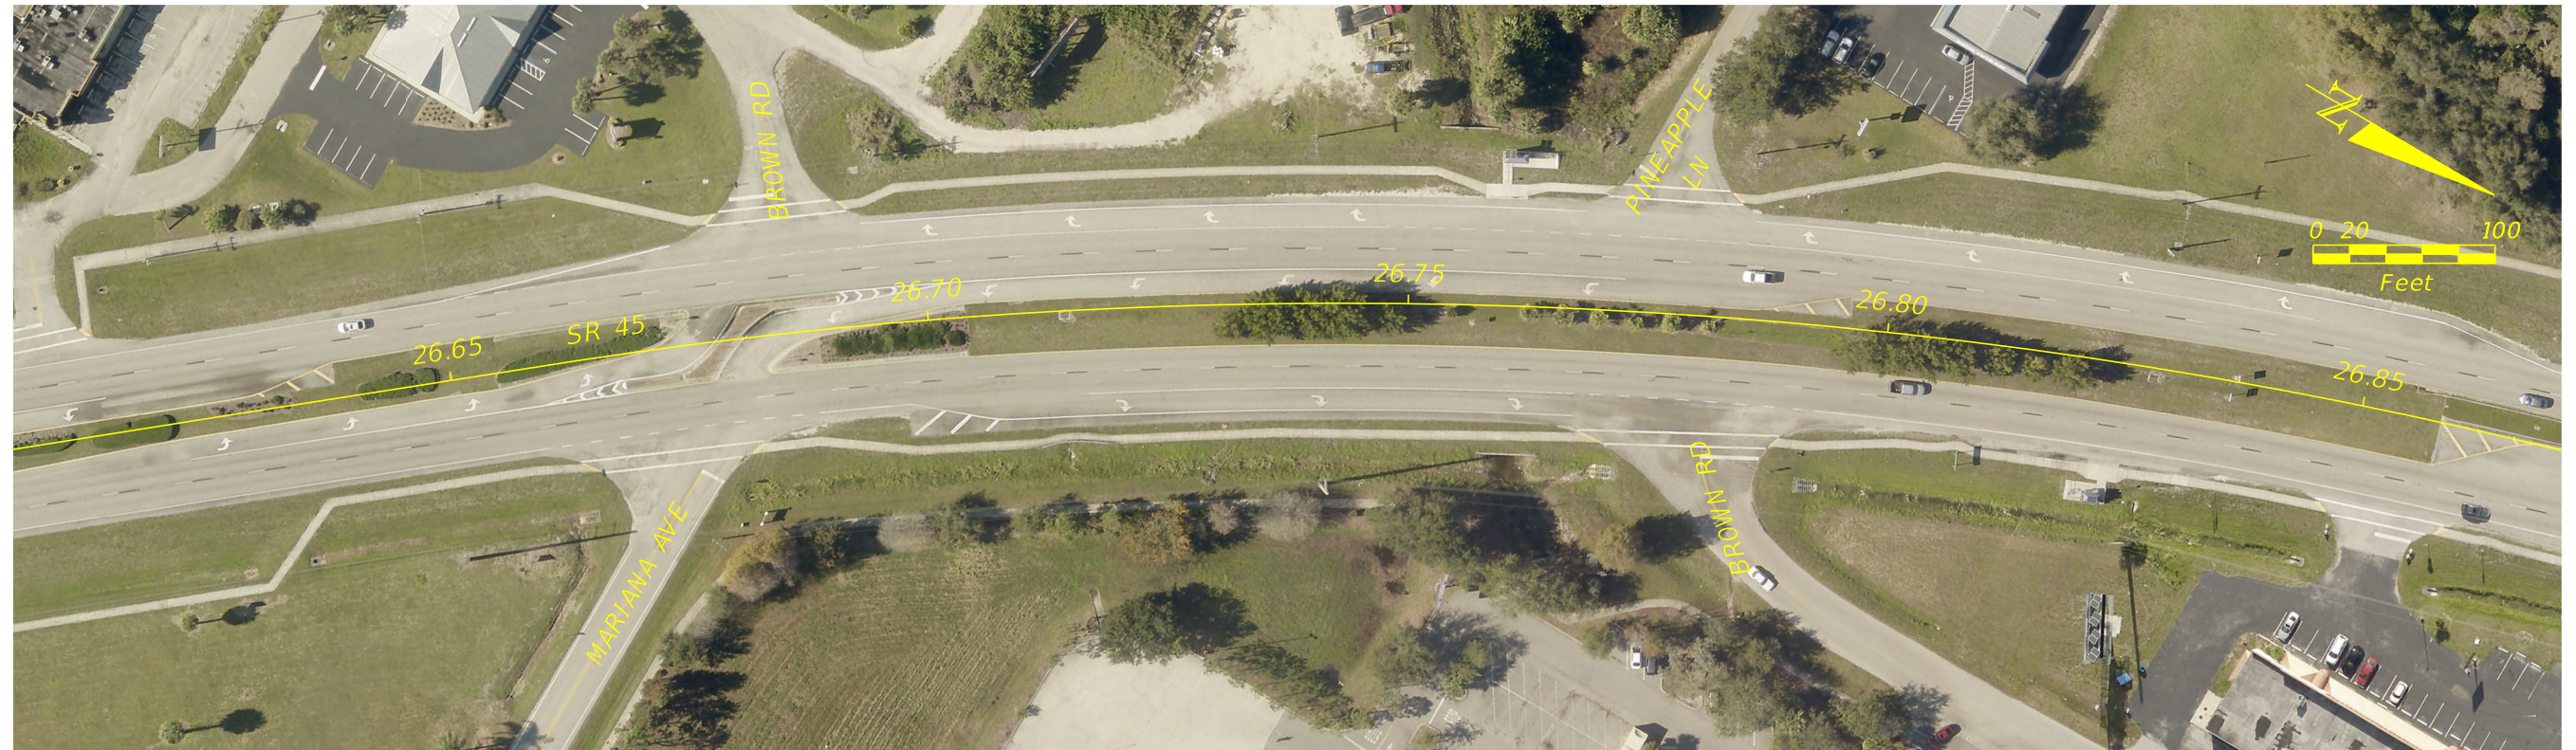


FROM N OF PONDELLA RD
TO N OF SR 78

STATE OF FLORIDA
DEPARTMENT OF TRANSPORTATION

ROAD NO.	COUNTY	ROADWAY ID	PROJECT LIMITS
SR 45	LEE	12010000	MP 25.920 TO 27.030

PLAN SHEET (03)

SHEET
NO.

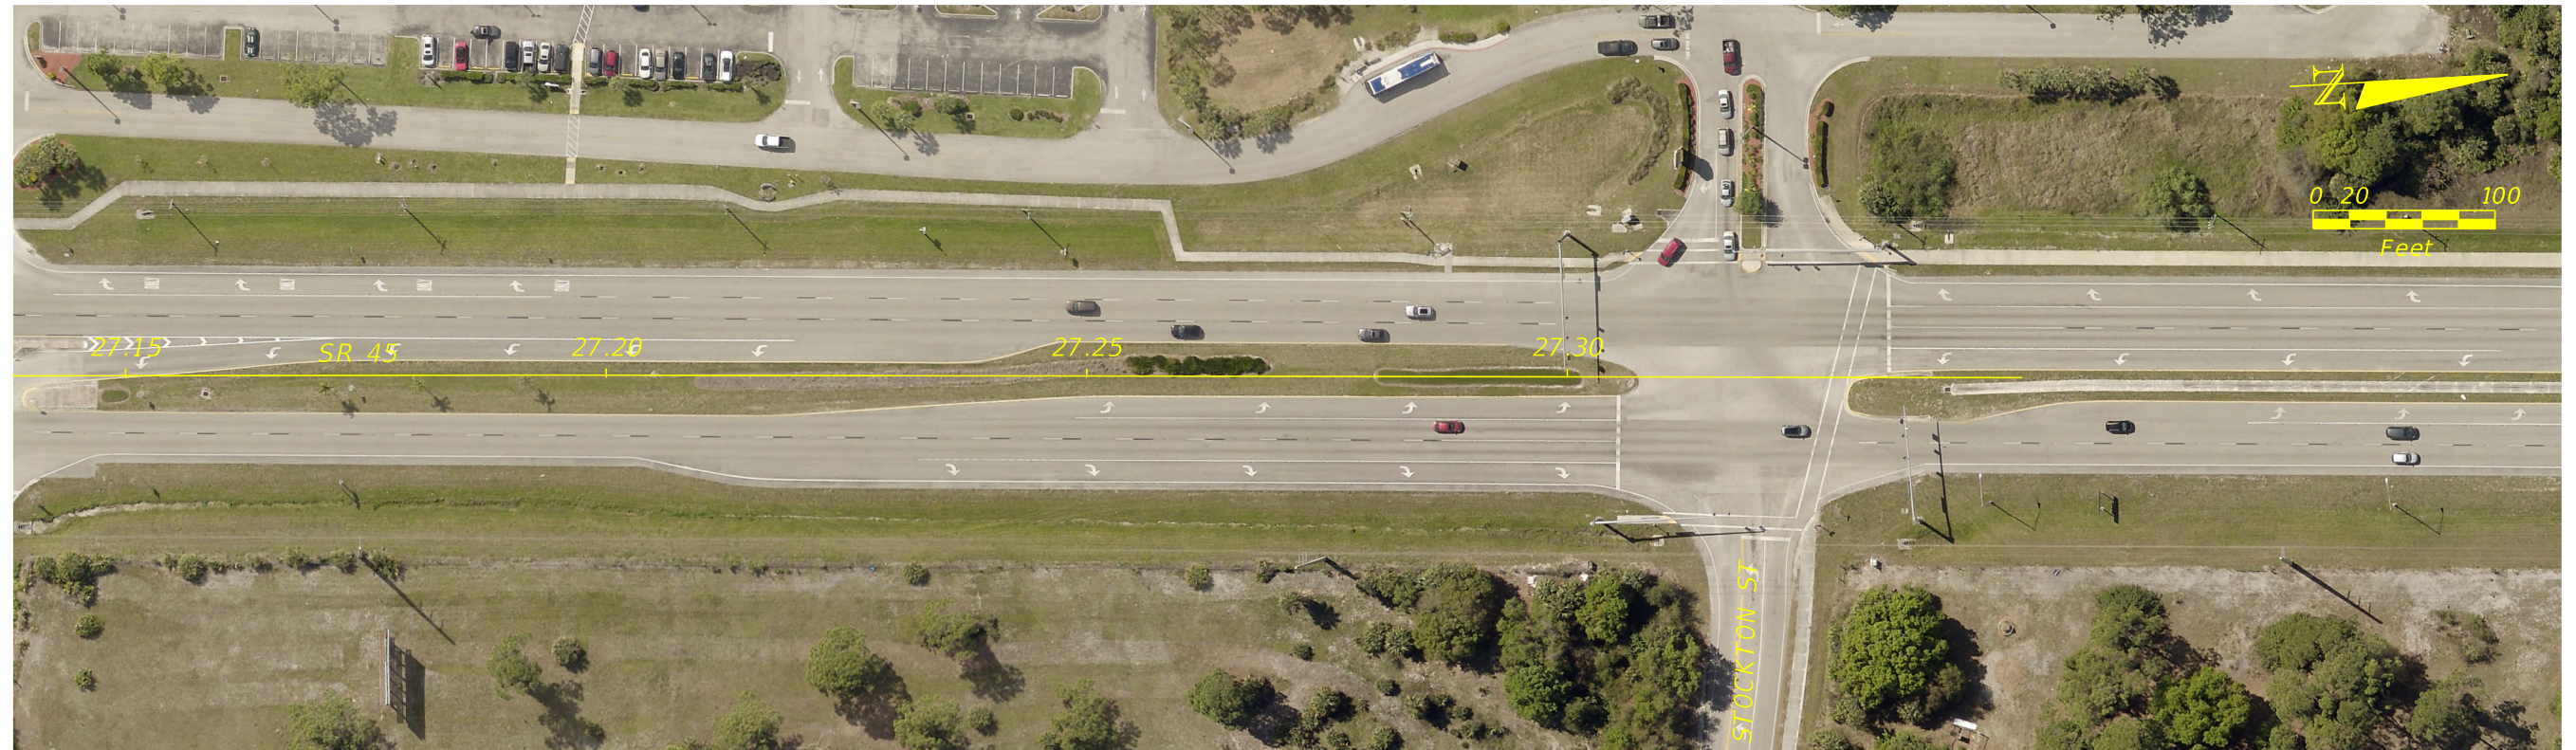

FROM N OF PONDELLA RD
TO N OF SR 78

STATE OF FLORIDA
DEPARTMENT OF TRANSPORTATION

ROAD NO.	COUNTY	ROADWAY ID	PROJECT LIMITS
SR 45	LEE	12010000	MP 25.920 TO 27.030

PLAN SHEET (04)

SHEET
NO.