

12/21/2023 8:48:03 AM Steven.Hartl
 K:\SAR_worksets\FDOT\149748004_Gulfstream-Sunset_Roadway\UT\DRD01_11x17.dgn

| REVISIONS | | | |
|-----------|-------------|------|-------------|
| DATE | DESCRIPTION | DATE | DESCRIPTION |
| | | | |



ENGINEER OF RECORD
 GARY J. NADEAU, P.E.
 LICENSE NUMBER: 49629
 KIMLEY-HORN AND ASSOCIATES, INC.
 1800 SECOND STREET, SUITE 900
 SARASOTA, FL 34236

| STATE OF FLORIDA DEPARTMENT OF TRANSPORTATION | | |
|--|----------|----------------------|
| ROAD NO. | COUNTY | FINANCIAL PROJECT ID |
| SR 789 | SARASOTA | 445926-2-52-01 |

PLAN SHEET (1)

SHEET NO.
 1



THE OFFICIAL RECORD OF THIS SHEET IS THE ELECTRONIC FILE DIGITALLY SIGNED AND SEALED UNDER RULE 61G15-23.004, F.A.C.

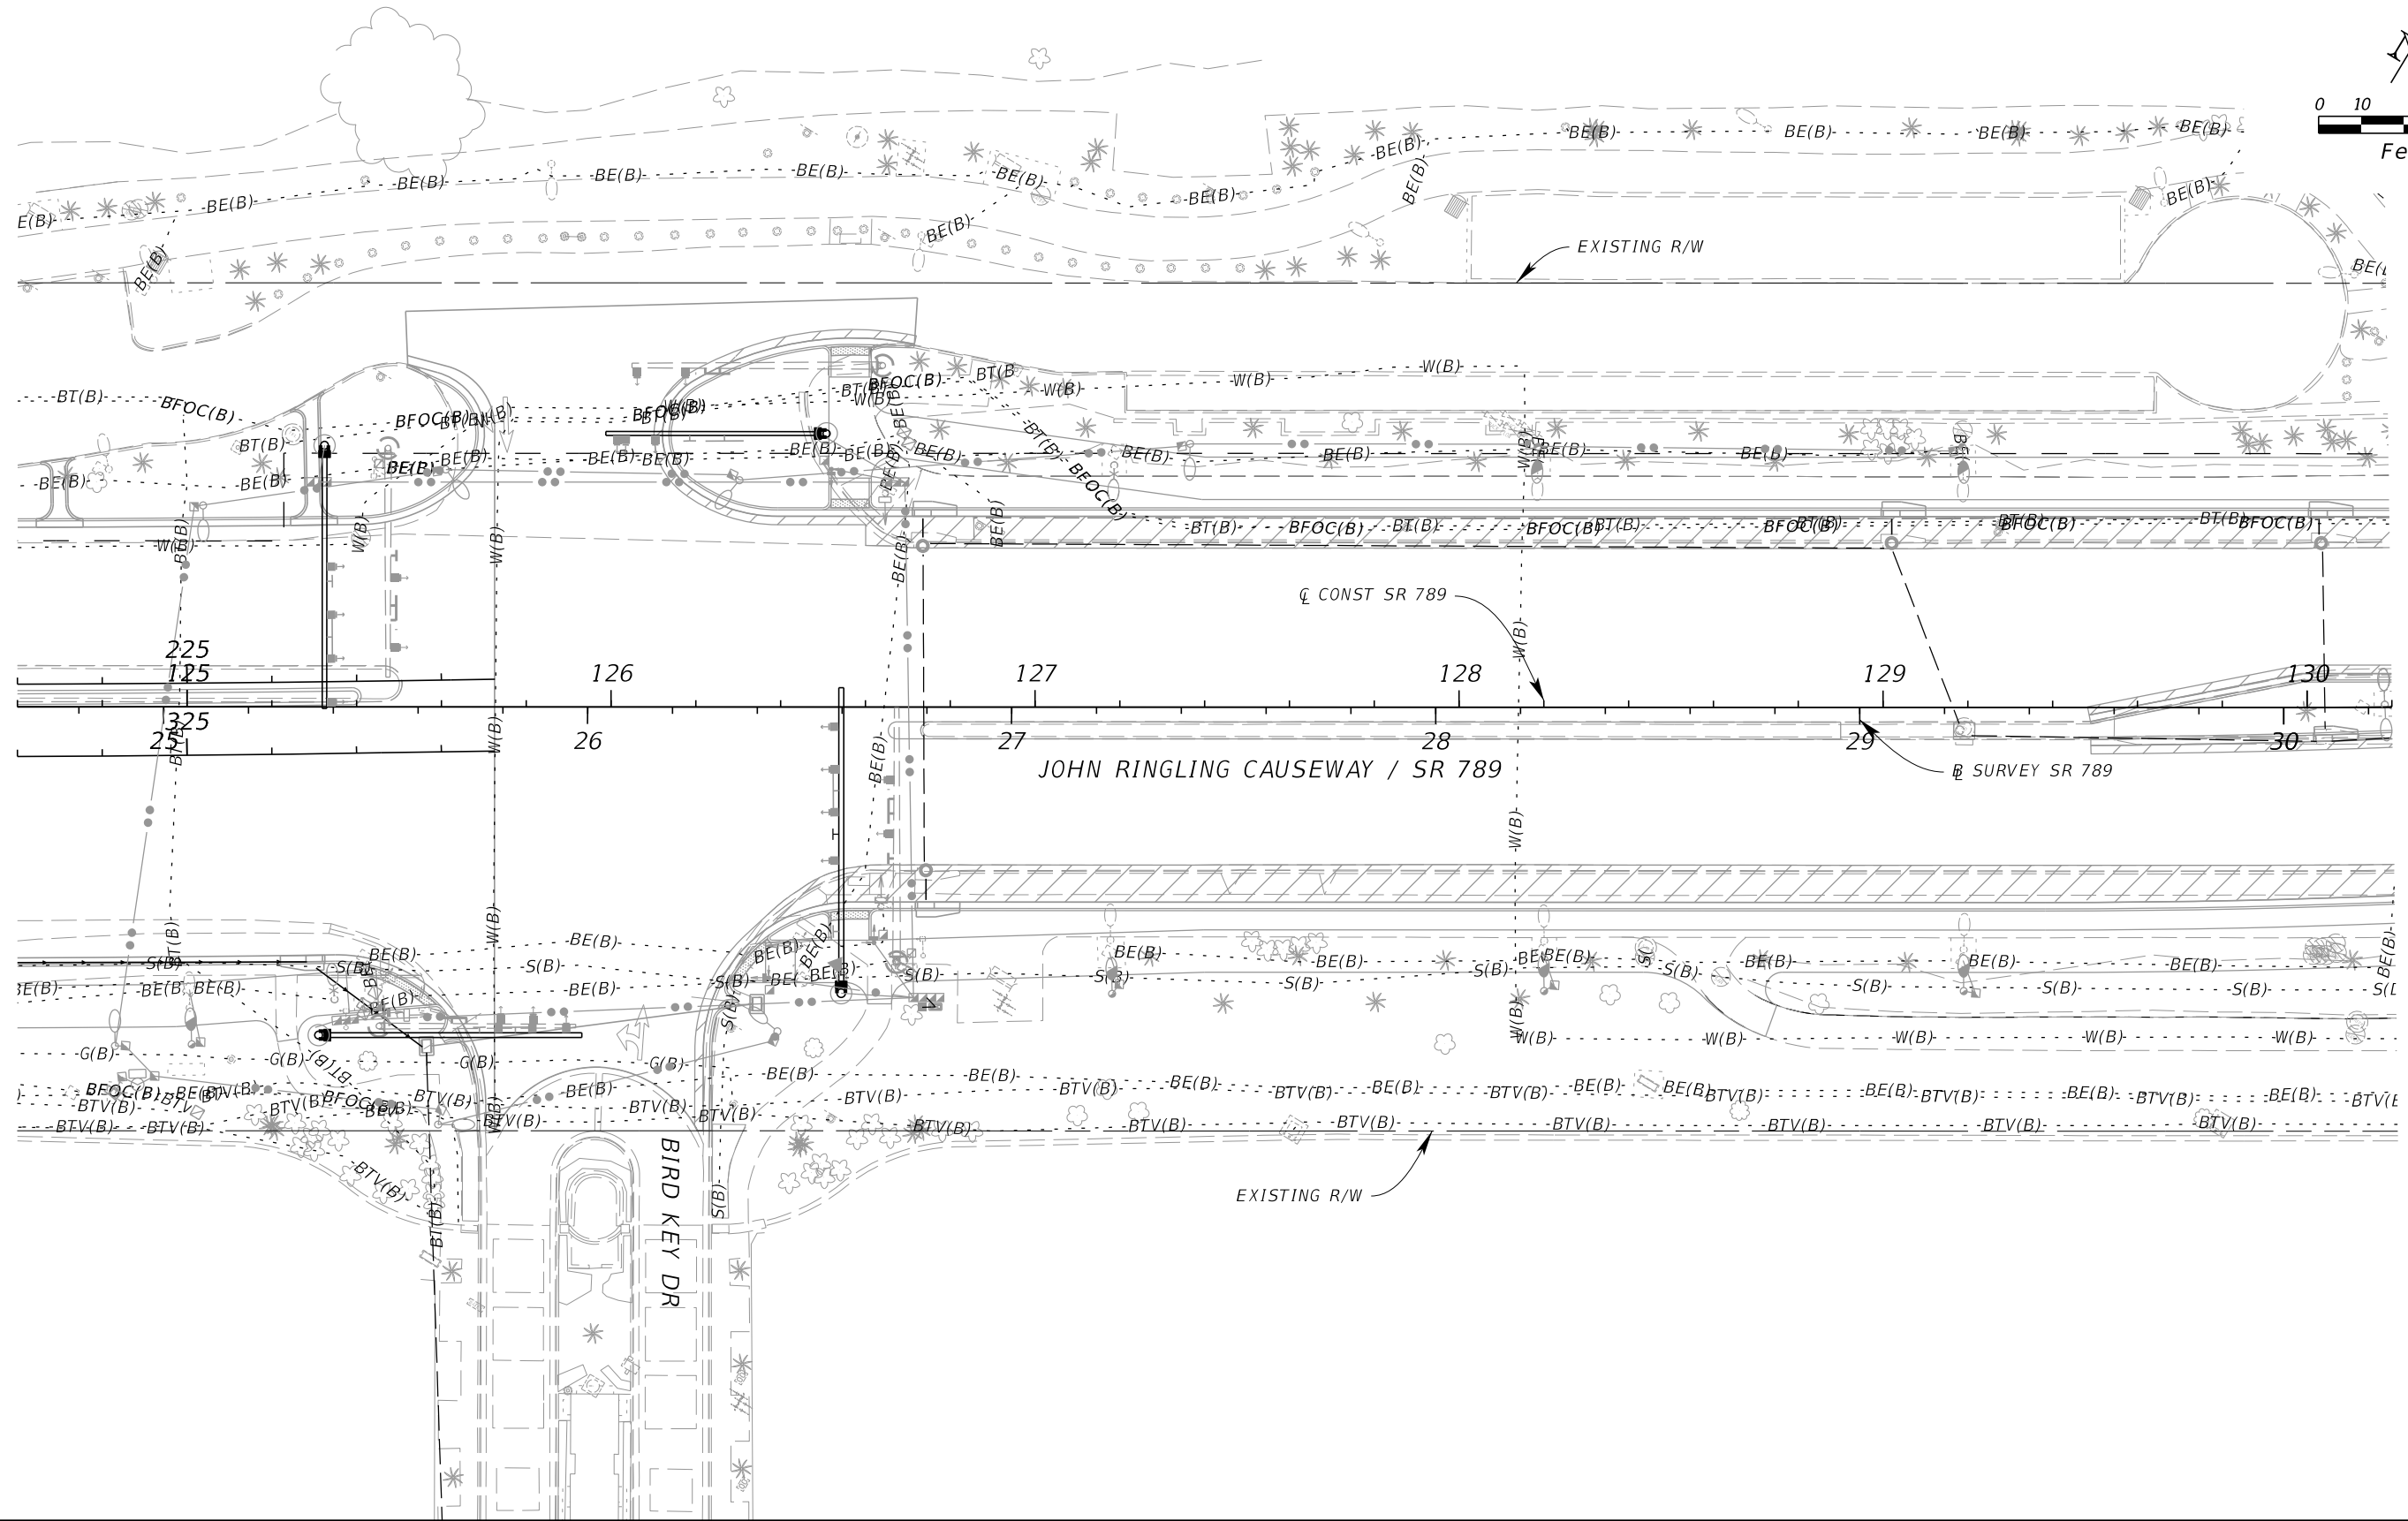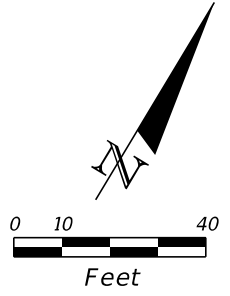

12/21/2023 8:48:05 AM Steven.Hartl
 K:\SAR_worksets\VDOT\149748004_Gulfstream-Sunset_Roadway\UT\DRD01_11x17.dgn

| REVISIONS | | REVISIONS | | ENGINEER OF RECORD | | STATE OF FLORIDA DEPARTMENT OF TRANSPORTATION | | | SHEET NO. |
|-----------|-------------|-----------|-------------|--|--|--|----------|----------------------|--------------------------------|
| DATE | DESCRIPTION | DATE | DESCRIPTION | | | ROAD NO. | COUNTY | FINANCIAL PROJECT ID | |
| | | | | GARY J. NADEAU, P.E. LICENSE NUMBER: 49629 KIMLEY-HORN AND ASSOCIATES, INC. 1800 SECOND STREET, SUITE 900 SARASOTA, FL 34236 | | SR 789 | SARASOTA | 445926-2-52-01 | PLAN SHEET (2) 2 |


THE OFFICIAL RECORD OF THIS SHEET IS THE ELECTRONIC FILE DIGITALLY SIGNED AND SEALED UNDER RULE 61G15-23.004, F.A.C.

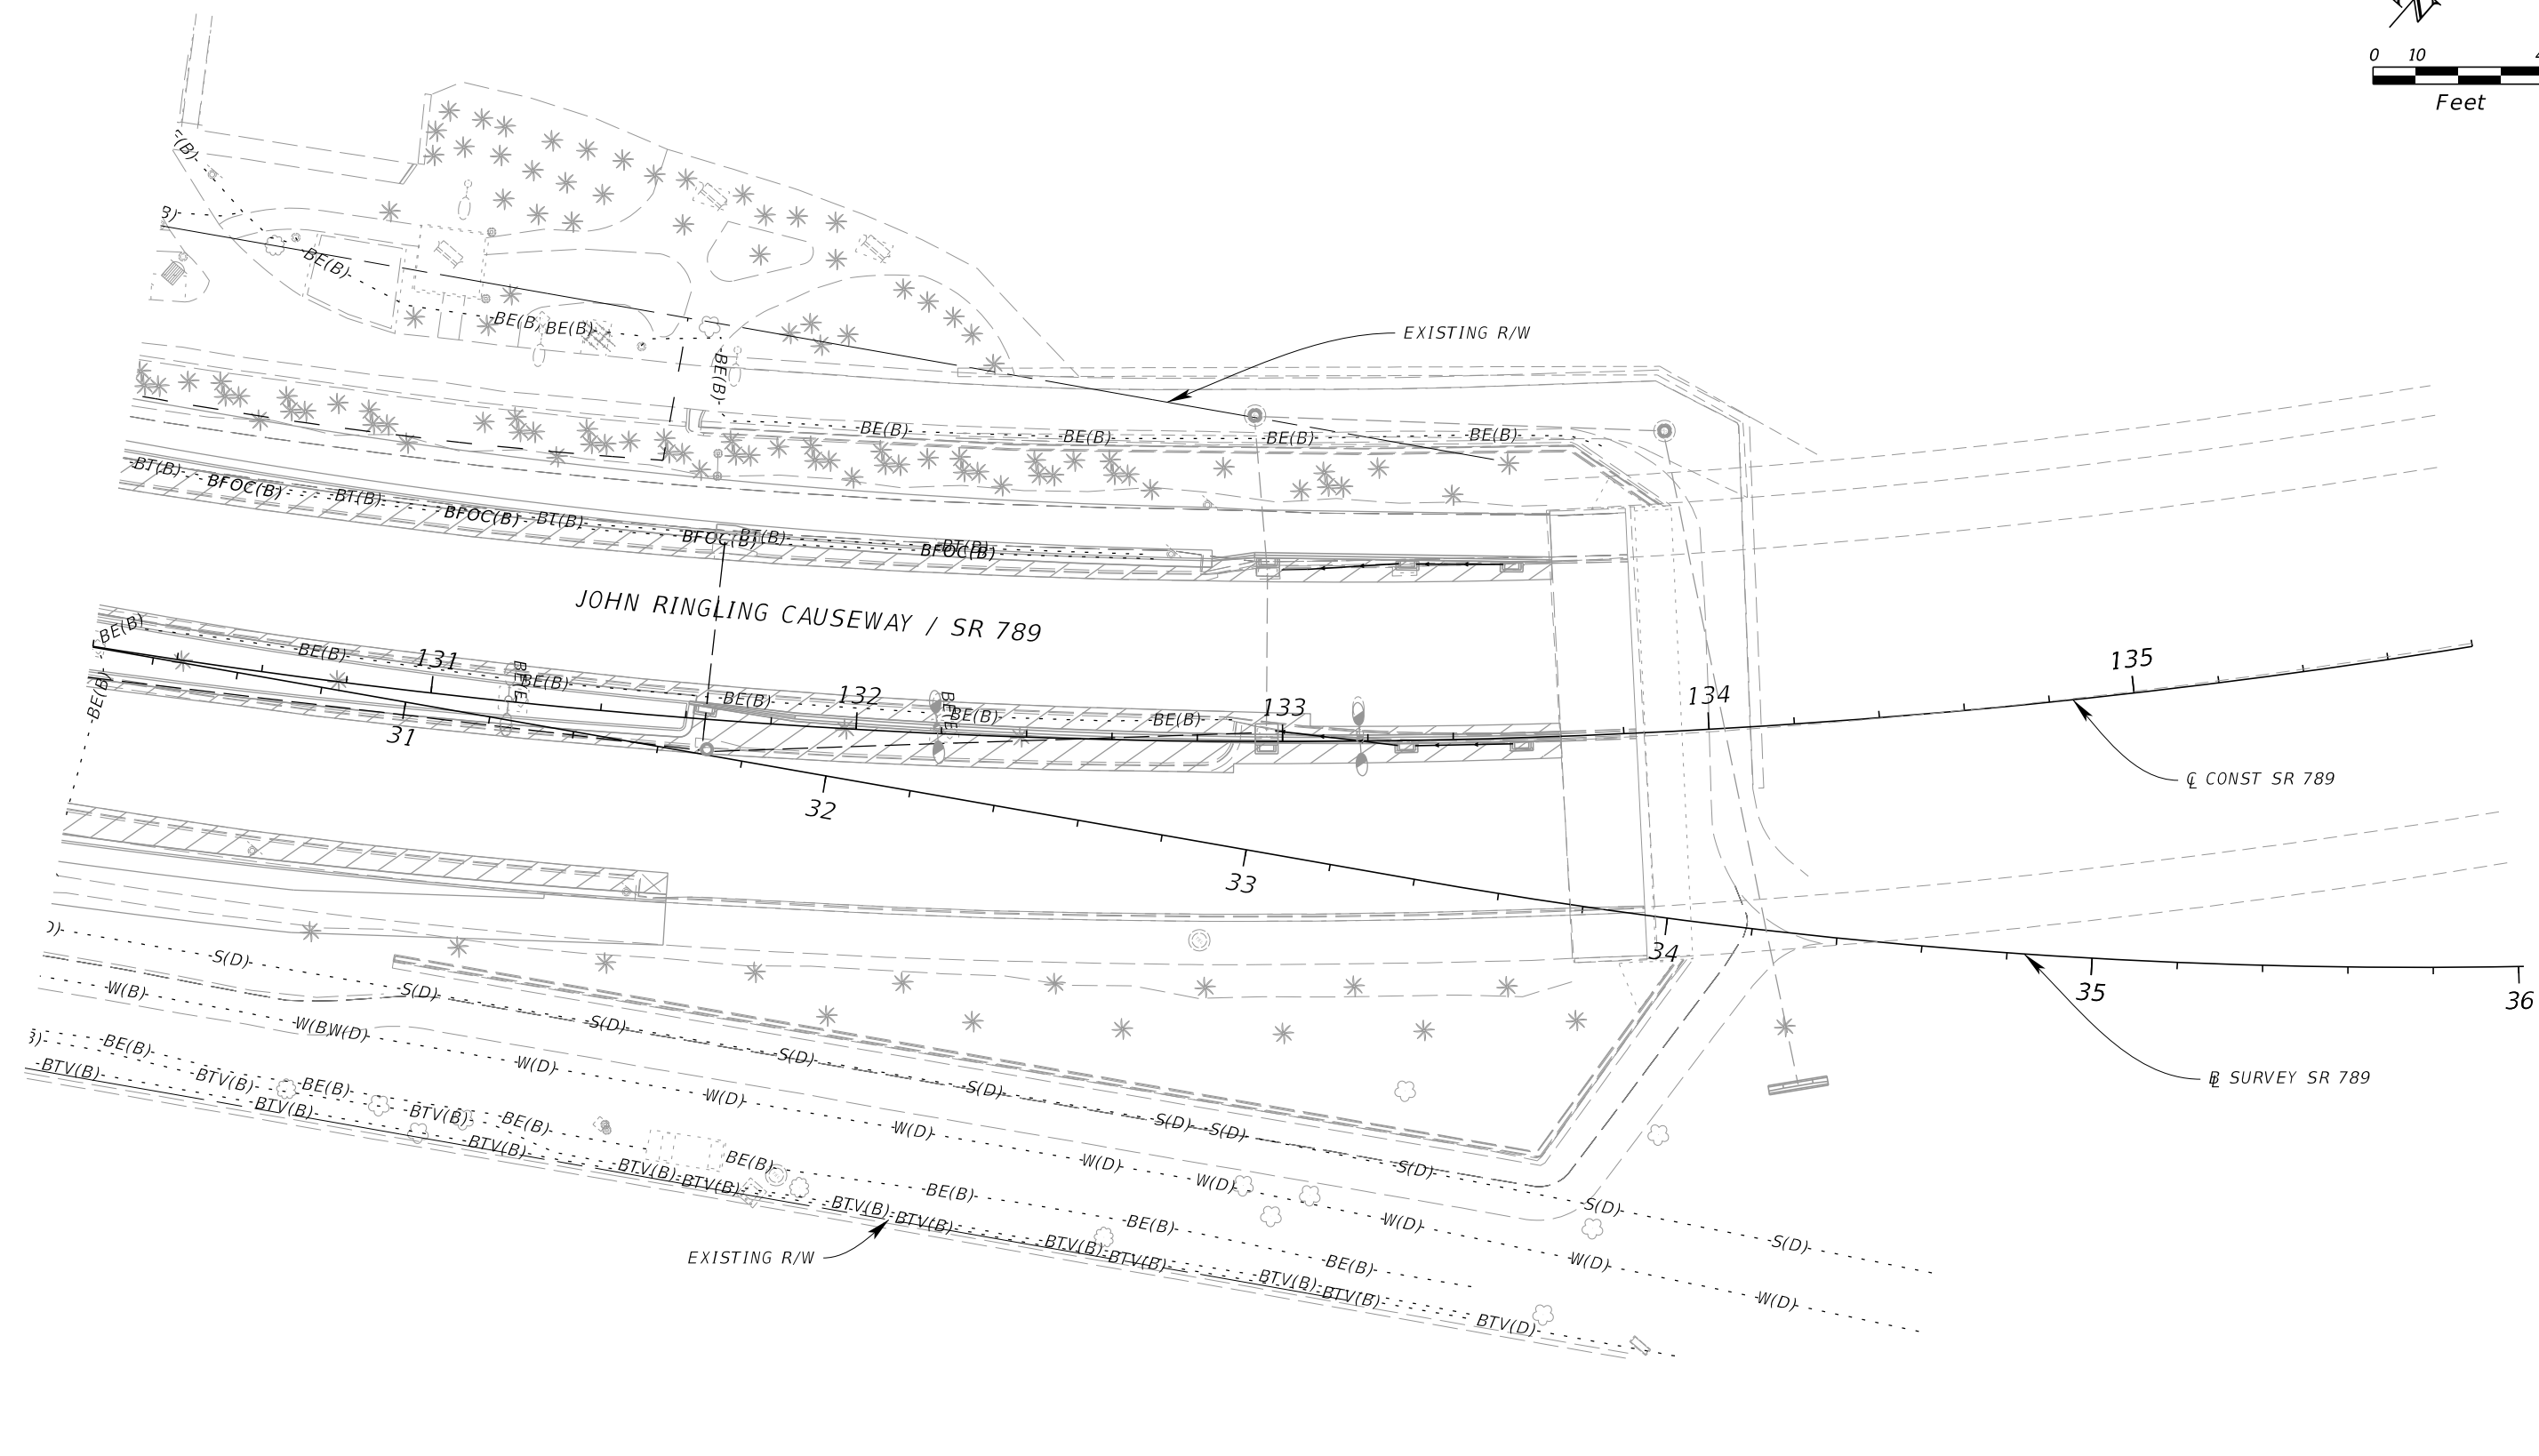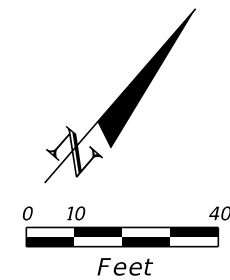


12/21/2023 8:48:08 AM Steven.Hartl
 K:\SAR_Worksheets\FDOT\149748004_Gulfstream-Sunset_Roadway\UT\DRD01_11x17.dgn

THE OFFICIAL RECORD OF THIS SHEET IS THE ELECTRONIC FILE DIGITALLY SIGNED AND SEALED UNDER RULE 61G15-23.004, F.A.C.

| REVISIONS | | | | ENGINEER OF RECORD | | STATE OF FLORIDA DEPARTMENT OF TRANSPORTATION | | | SHEET NO. |
|-----------|-------------|------|-------------|--|--|--|----------|----------------------|--------------------------------|
| DATE | DESCRIPTION | DATE | DESCRIPTION | | | ROAD NO. | COUNTY | FINANCIAL PROJECT ID | |
| | | | | GARY J. NADEAU, P.E. LICENSE NUMBER: 49629 KIMLEY-HORN AND ASSOCIATES, INC. 1800 SECOND STREET, SUITE 900 SARASOTA, FL 34236 | | SR 789 | SARASOTA | 445926-2-52-01 | PLAN SHEET (3) 3 |

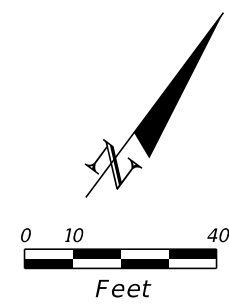

JOHN RINGLING CAUSEWAY / SR 789


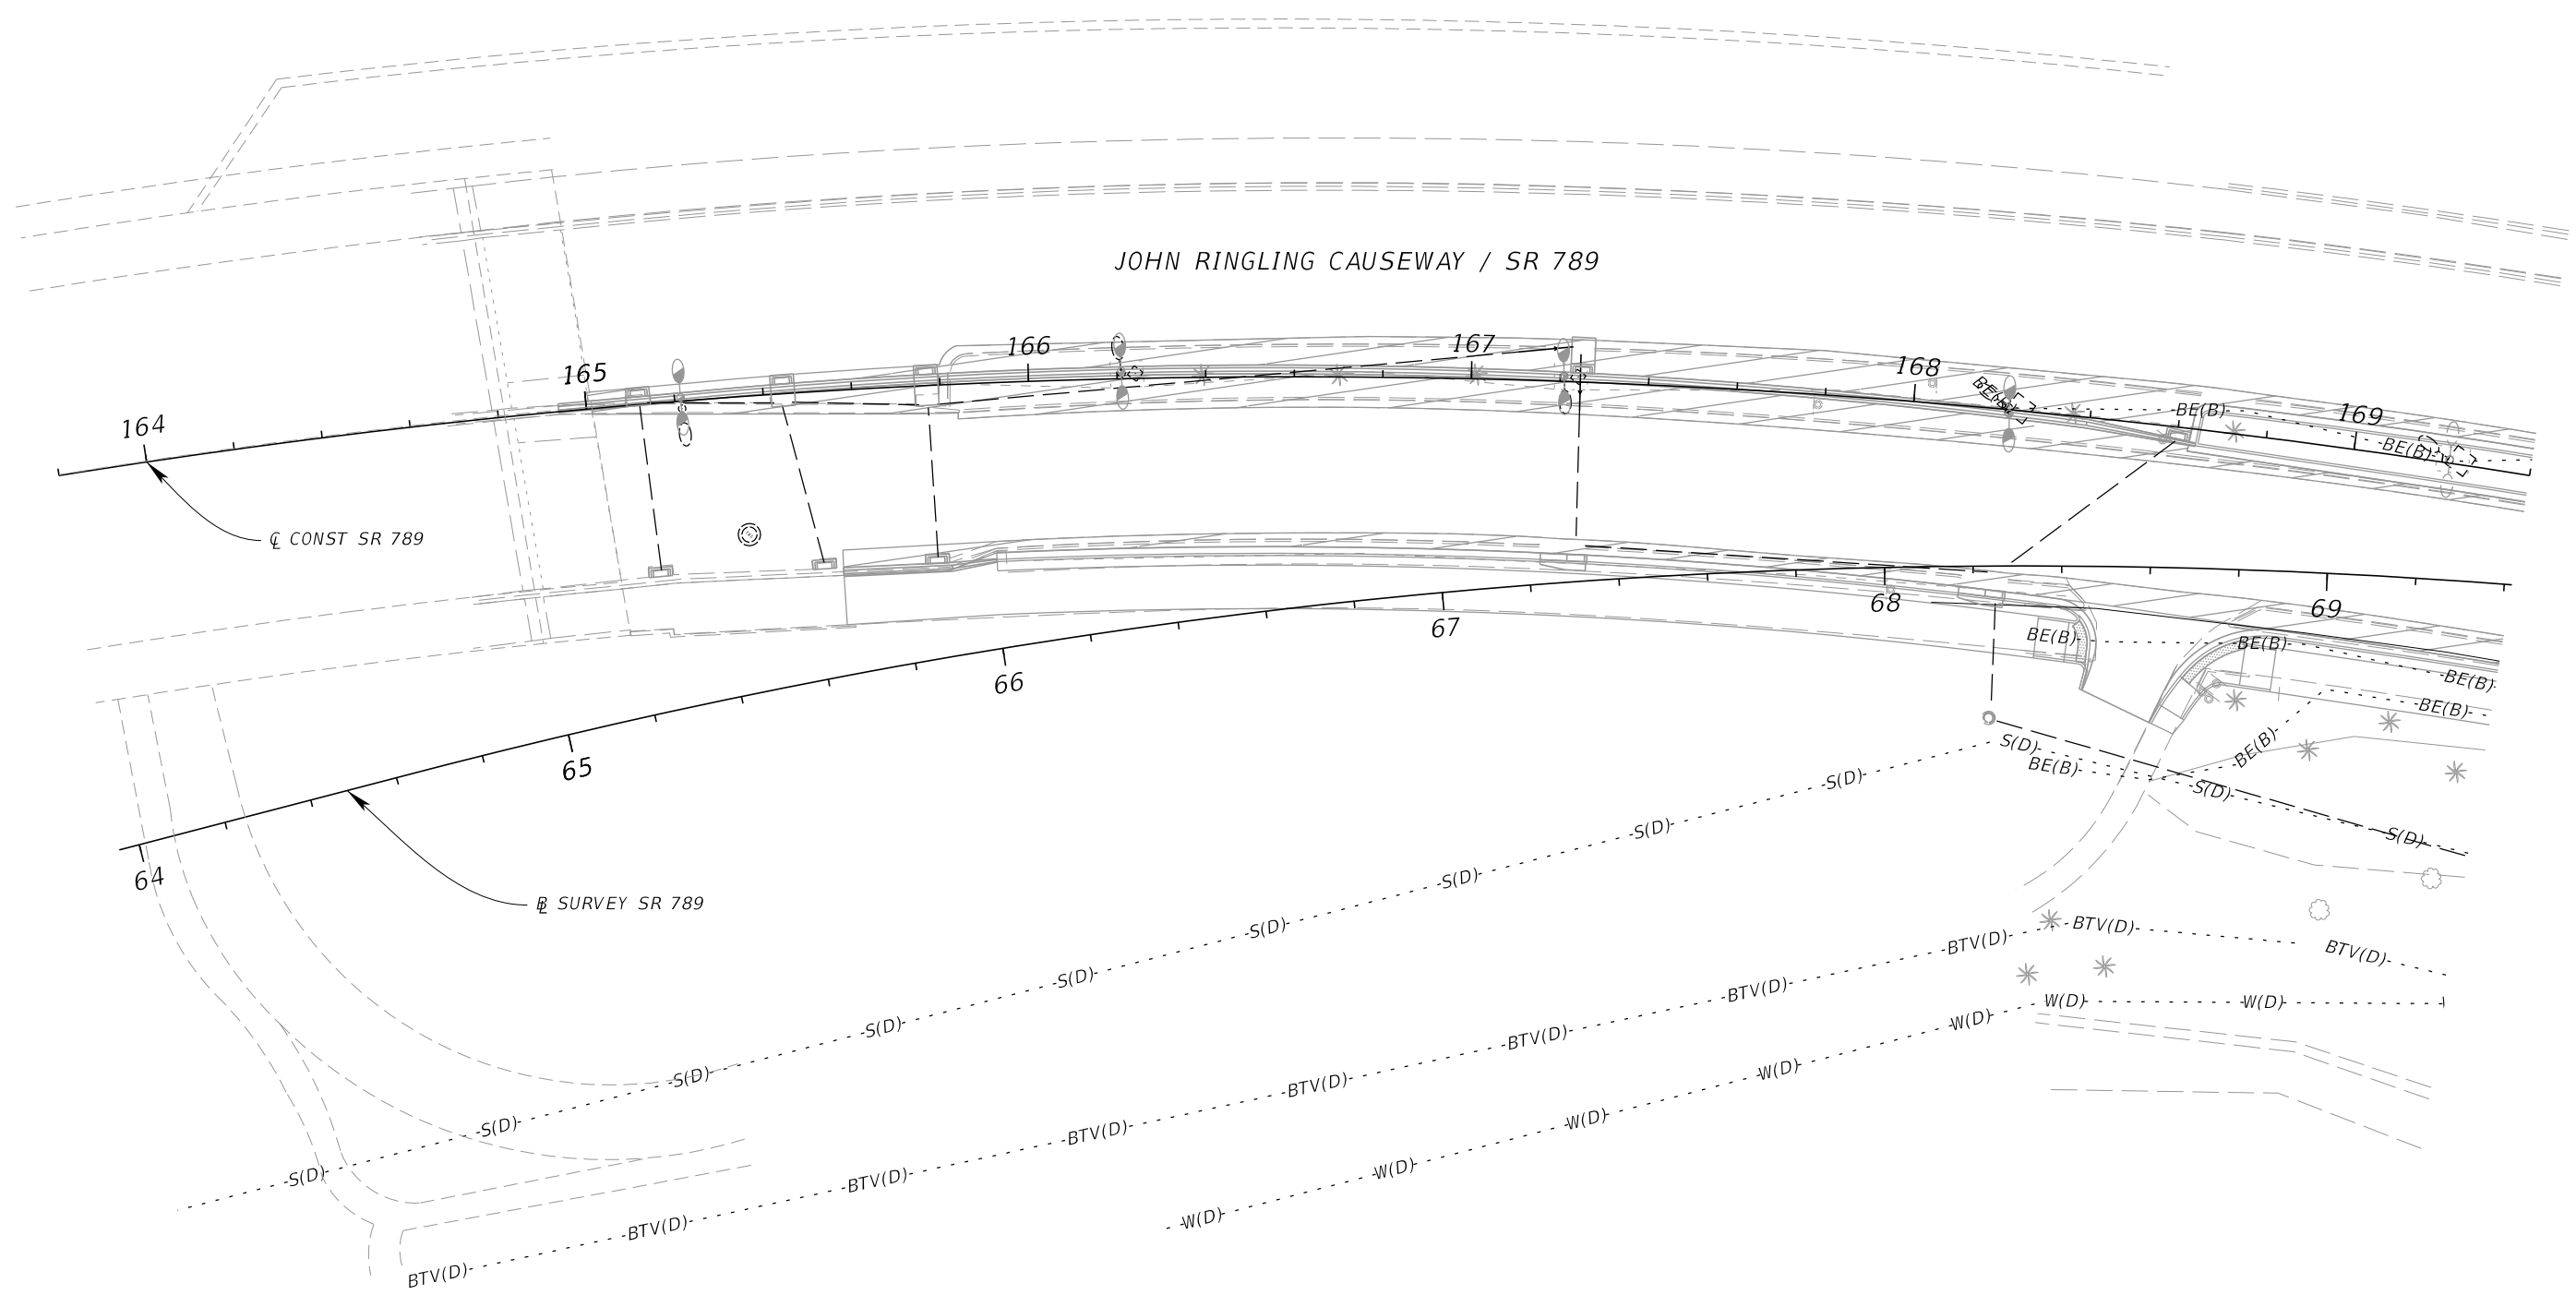


12/21/2023 8:48:10 AM Steven.Hartl K:\SAR_worksets\VDOT\149748004_Gulfstream-Sunset_Roadway\UT\DRD01_11x17.dgn

THE OFFICIAL RECORD OF THIS SHEET IS THE ELECTRONIC FILE DIGITALLY SIGNED AND SEALED UNDER RULE 61G15-23.004, F.A.C.

| REVISIONS | | | | ENGINEER OF RECORD | | | STATE OF FLORIDA DEPARTMENT OF TRANSPORTATION | | | SHEET NO. |
|-----------|-------------|------|-------------|--|--|--|--|----------|----------------------|--------------|
| DATE | DESCRIPTION | DATE | DESCRIPTION | | | | ROAD NO. | COUNTY | FINANCIAL PROJECT ID | |
| | | | | GARY J. NADEAU, P.E. LICENSE NUMBER: 49629 KIMLEY-HORN AND ASSOCIATES, INC. 1800 SECOND STREET, SUITE 900 SARASOTA, FL 34236 | | | SR 789 | SARASOTA | 445926-2-52-01 | 4 |

PLAN SHEET (4)

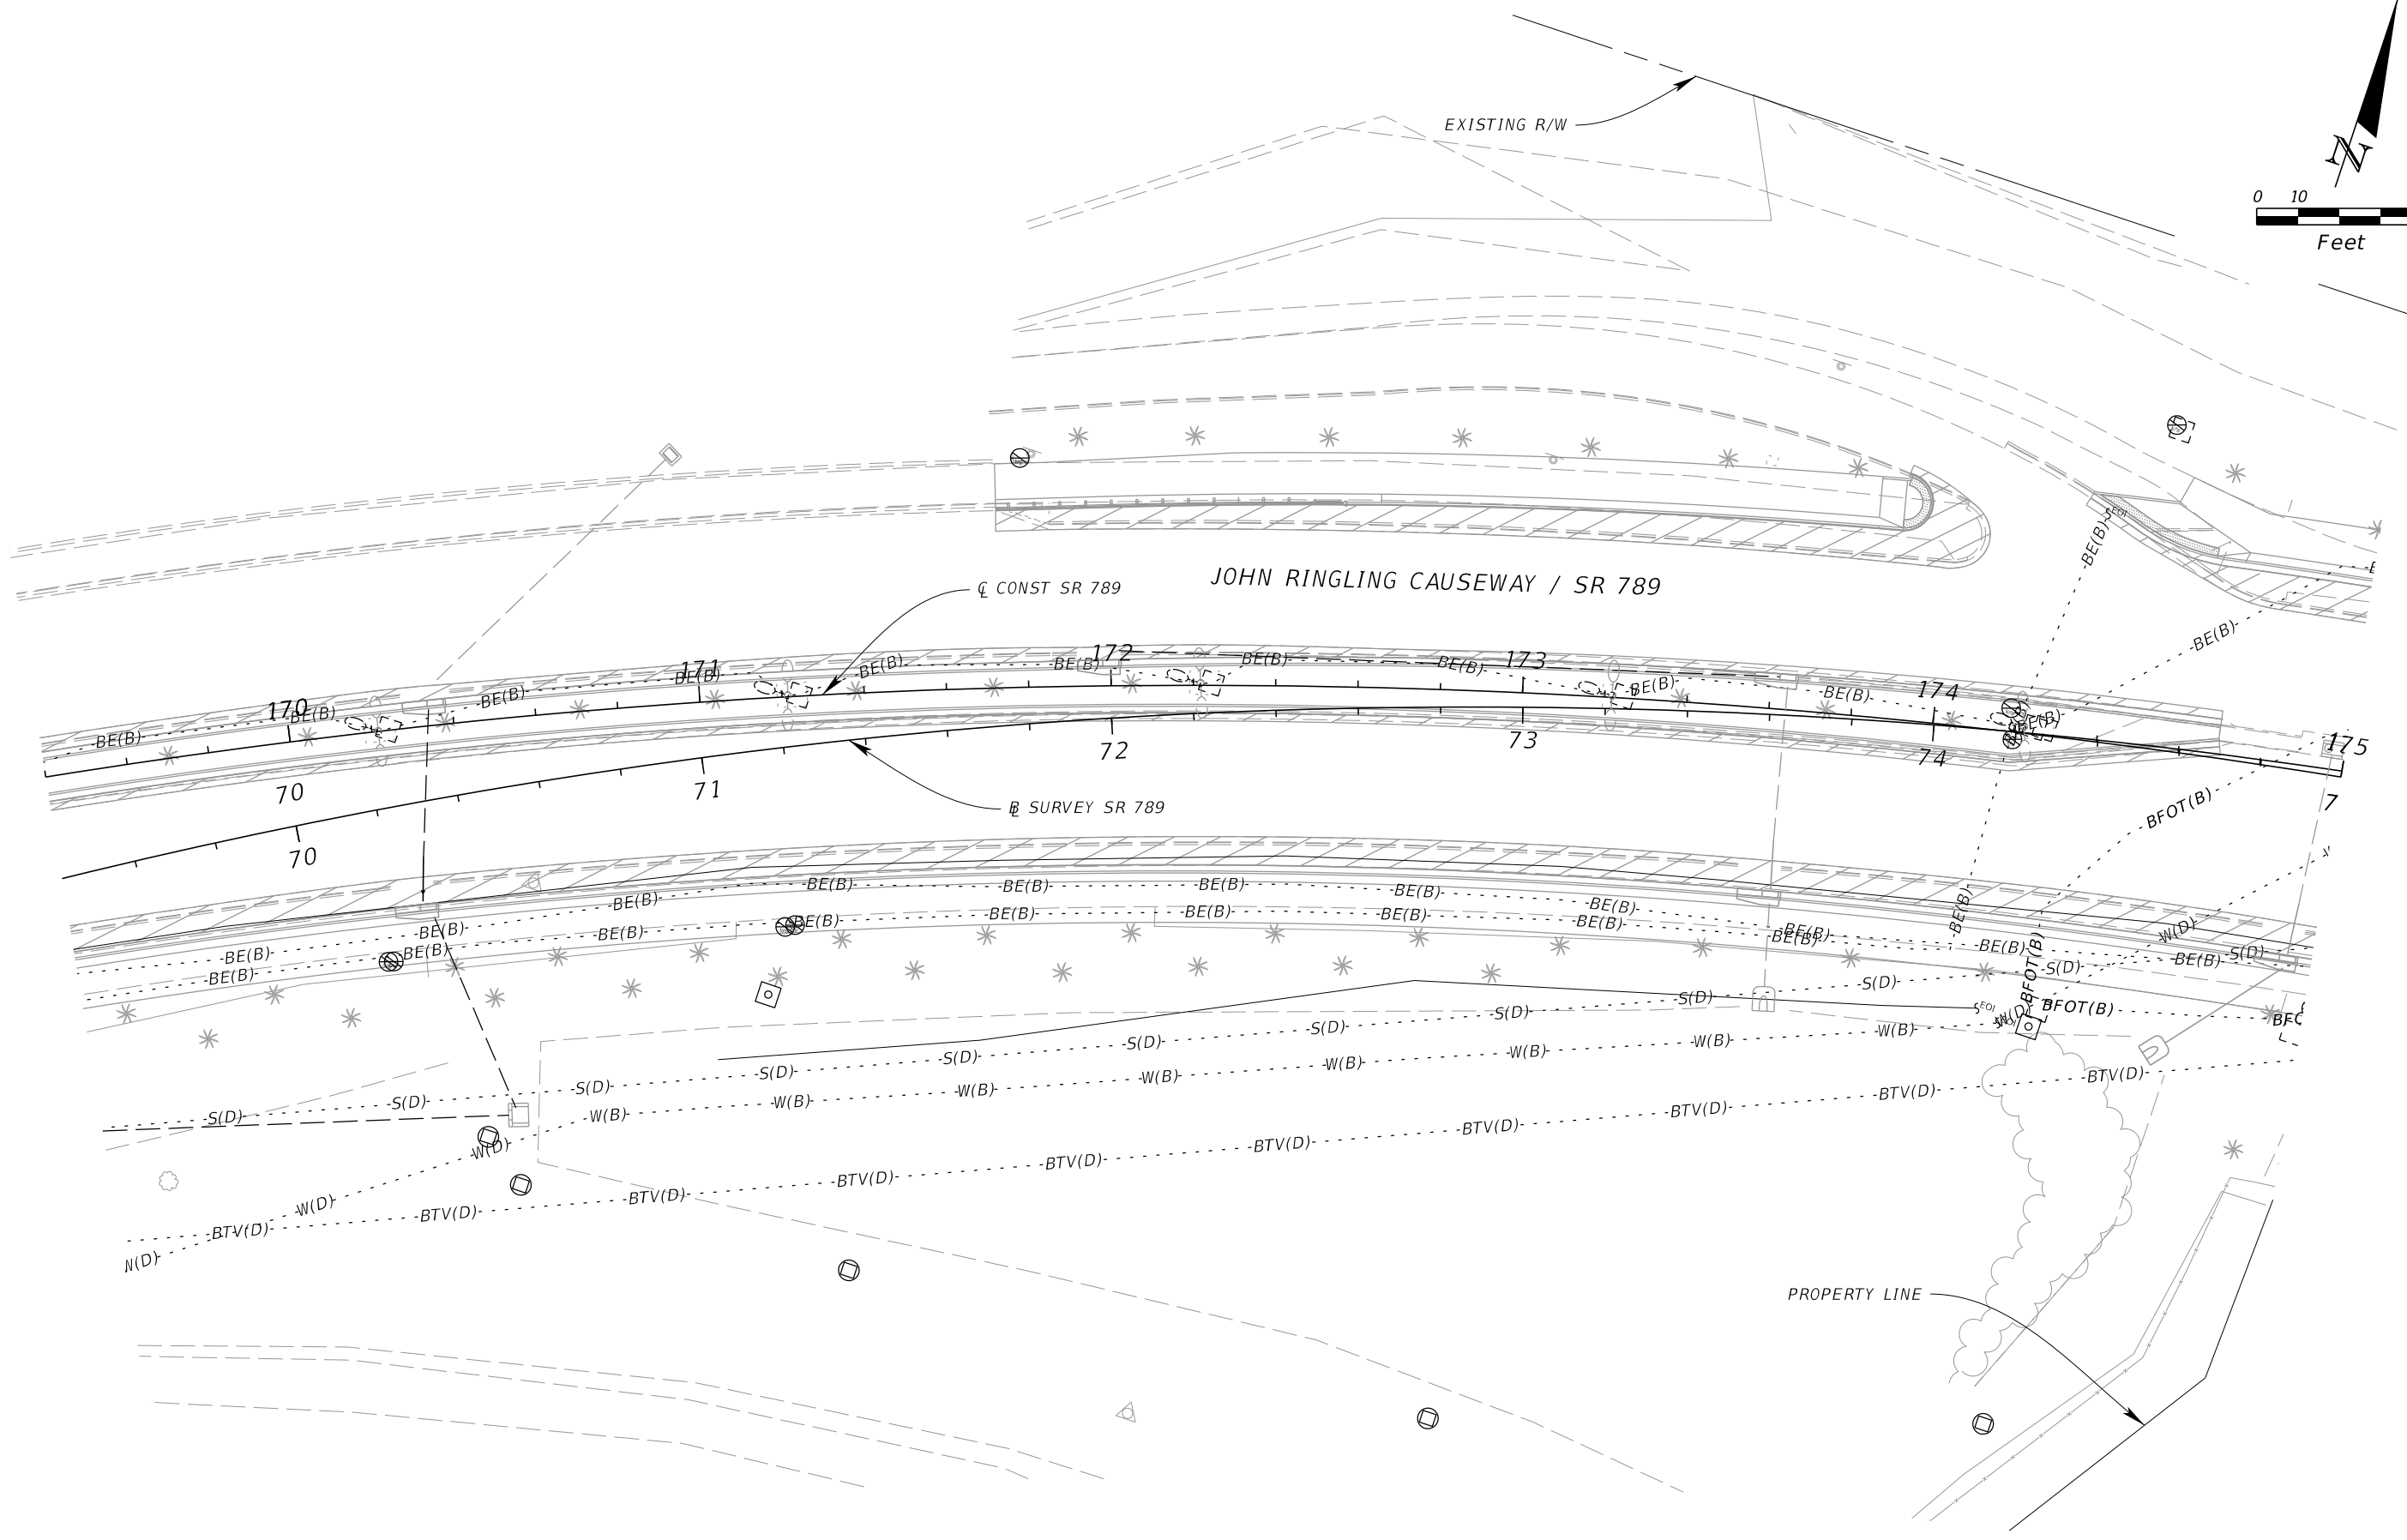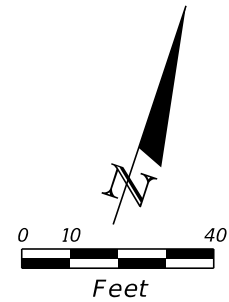



12/21/2023 8:48:12 AM Steven.Hartl
 K:\SAR_Works\sets\FDOT\149748004_Gulfstream-Sunset_Roadway\UT\ADRD01_11x17.dgn

| REVISIONS | | | | ENGINEER OF RECORD | | | STATE OF FLORIDA DEPARTMENT OF TRANSPORTATION | | | SHEET NO. |
|-----------|-------------|------|-------------|--|--|--|--|----------|----------------------|--------------|
| DATE | DESCRIPTION | DATE | DESCRIPTION | | | | ROAD NO. | COUNTY | FINANCIAL PROJECT ID | |
| | | | | GARY J. NADEAU, P.E. LICENSE NUMBER: 49629 KIMLEY-HORN AND ASSOCIATES, INC. 1800 SECOND STREET, SUITE 900 SARASOTA, FL 34236 | | | SR 789 | SARASOTA | 445926-2-52-01 | |

PLAN SHEET (5)



THE OFFICIAL RECORD OF THIS SHEET IS THE ELECTRONIC FILE DIGITALLY SIGNED AND SEALED UNDER RULE 61G15-23.004, F.A.C.

12/21/2023 8:48:14 AM Steven.Hartl
 K:\SAR_worksets\VDOT\149748004_Gulfstream-Sunset\Roadway\UT\ADRD01_11x17.dgn

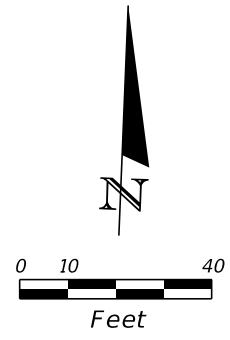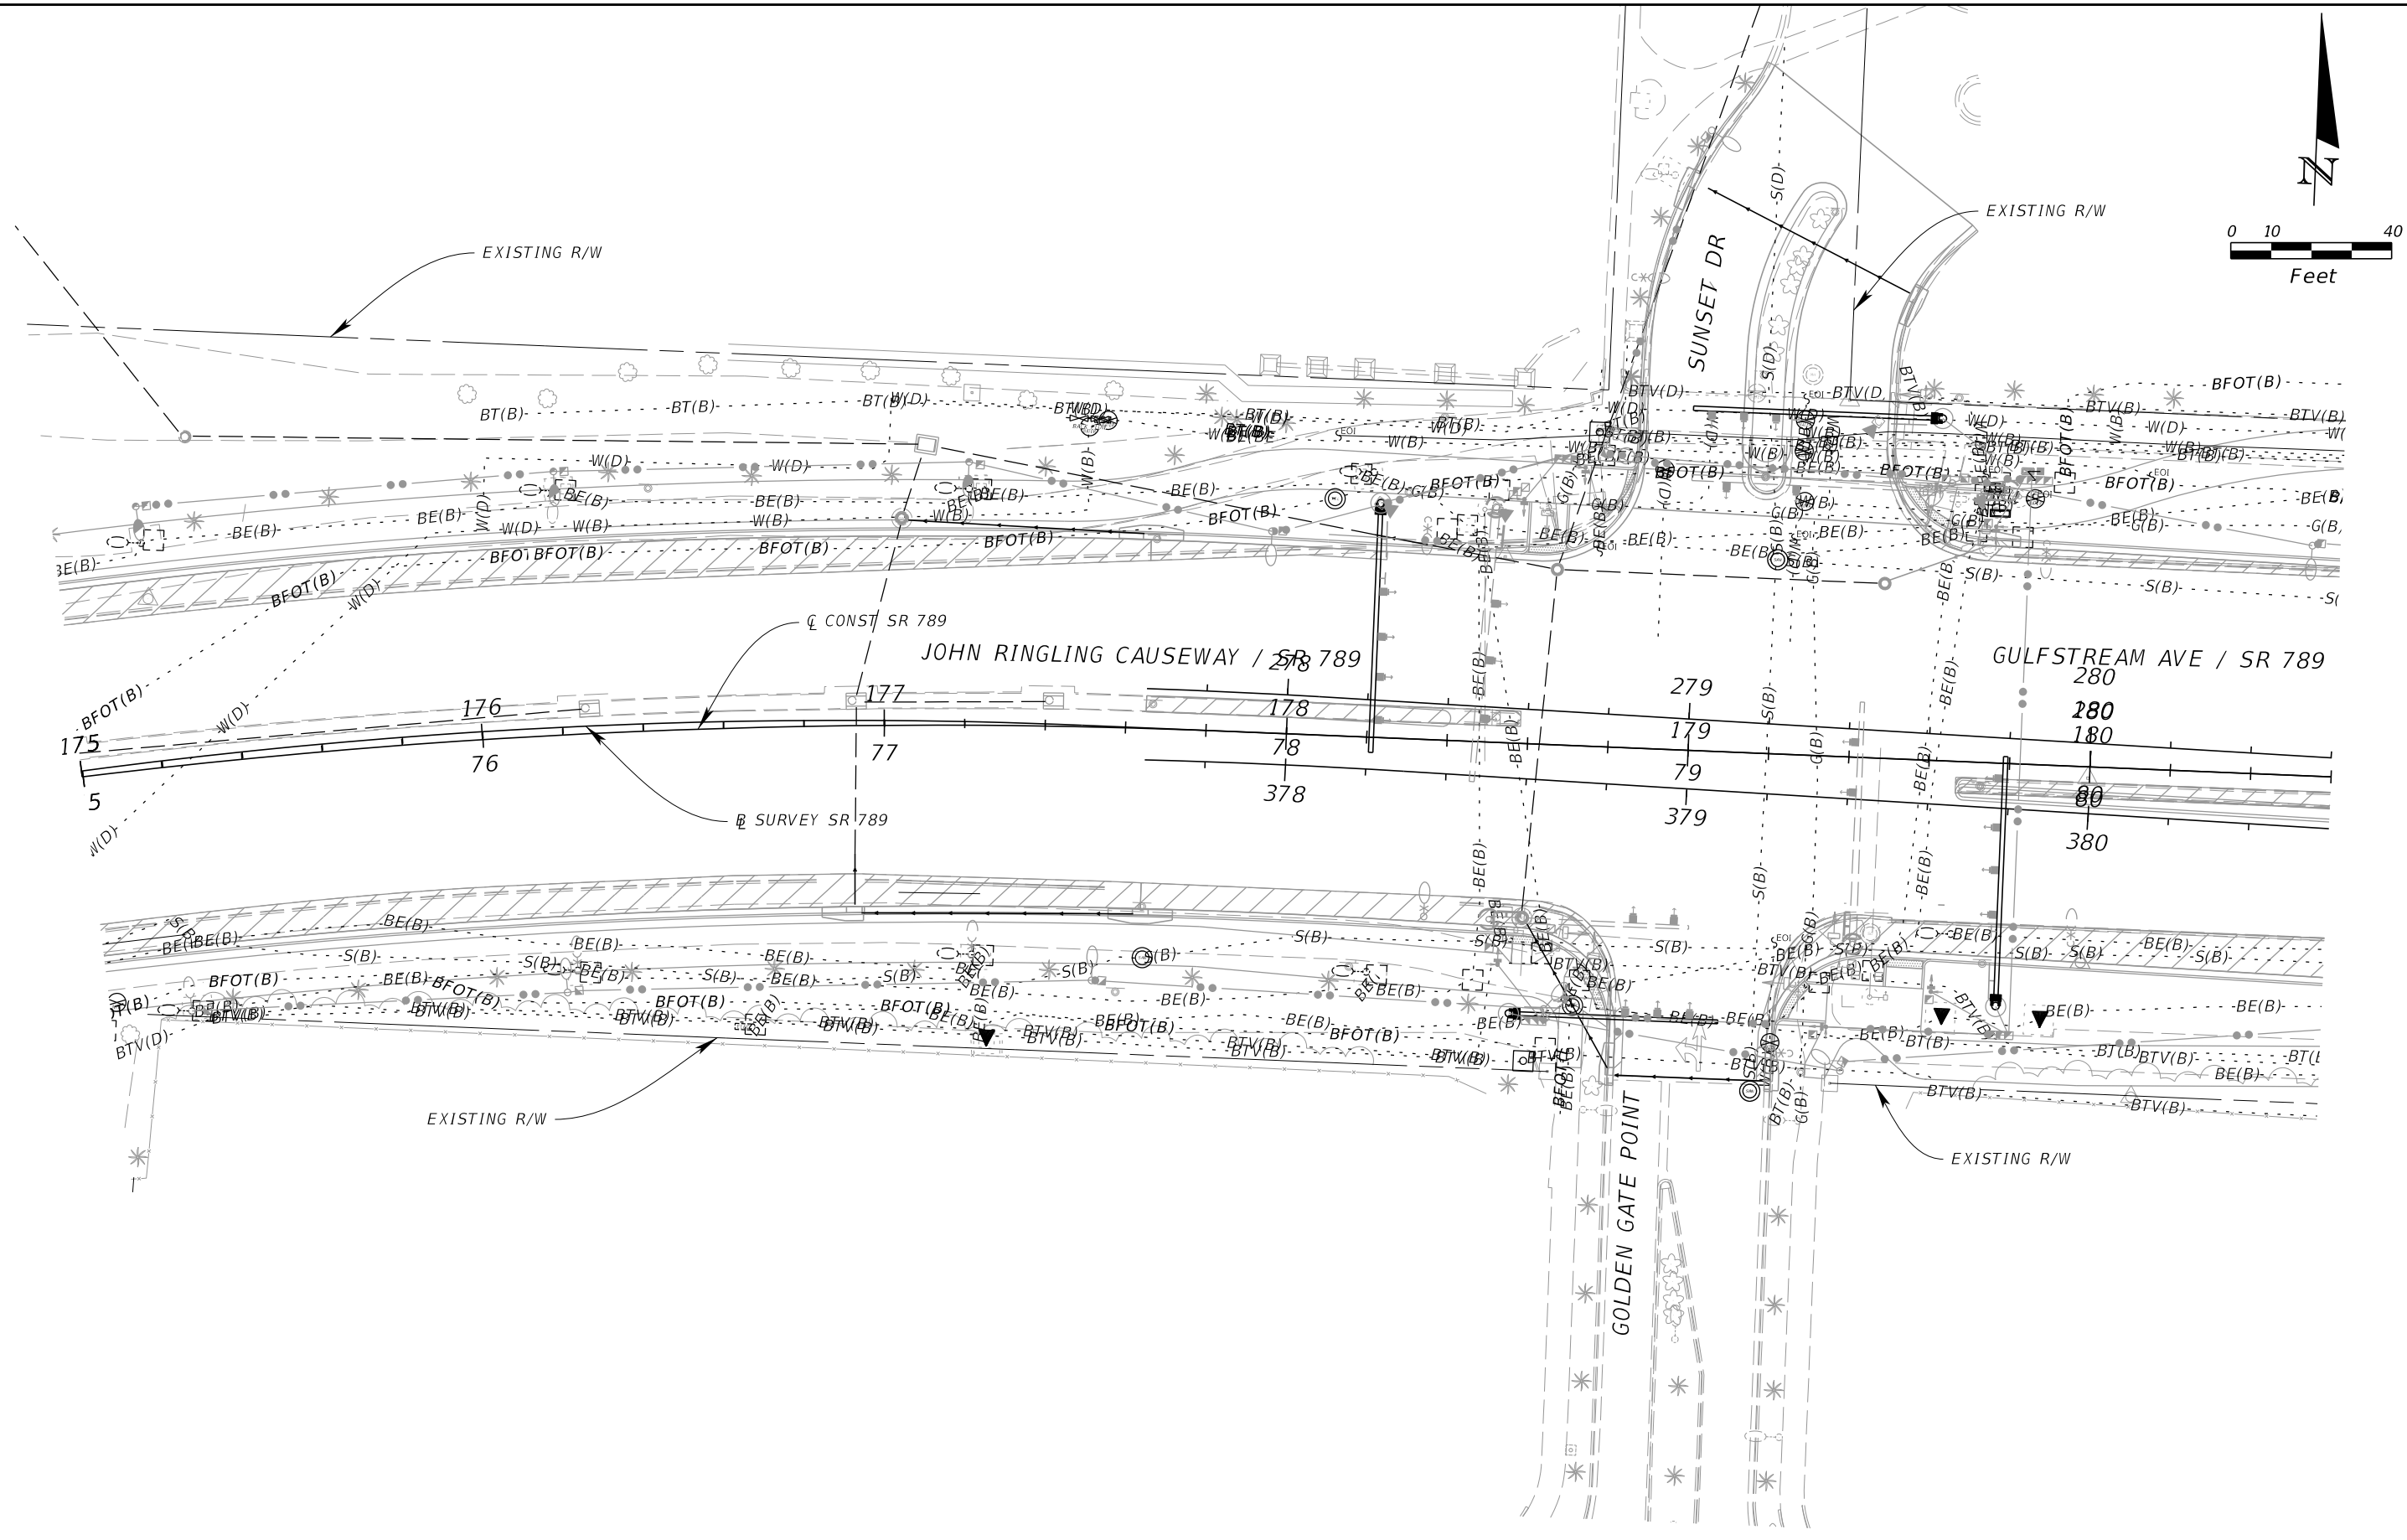

| REVISIONS | | | | ENGINEER OF RECORD | | STATE OF FLORIDA DEPARTMENT OF TRANSPORTATION | | | SHEET NO. |
|-----------------------|-------------|------|-------------|--|--|--|--------|----------------------|--------------|
| DATE | DESCRIPTION | DATE | DESCRIPTION | GARY J. NADEAU, P.E. LICENSE NUMBER: 49629 KIMLEY-HORN AND ASSOCIATES, INC. 1800 SECOND STREET, SUITE 900 SARASOTA, FL 34236 | | ROAD NO. | COUNTY | FINANCIAL PROJECT ID | |
| | | | | | | | | SR 789 | |
| PLAN SHEET (6) | | | | | | | | 6 | |



THE OFFICIAL RECORD OF THIS SHEET IS THE ELECTRONIC FILE DIGITALLY SIGNED AND SEALED UNDER RULE 61G15-23.004, F.A.C.

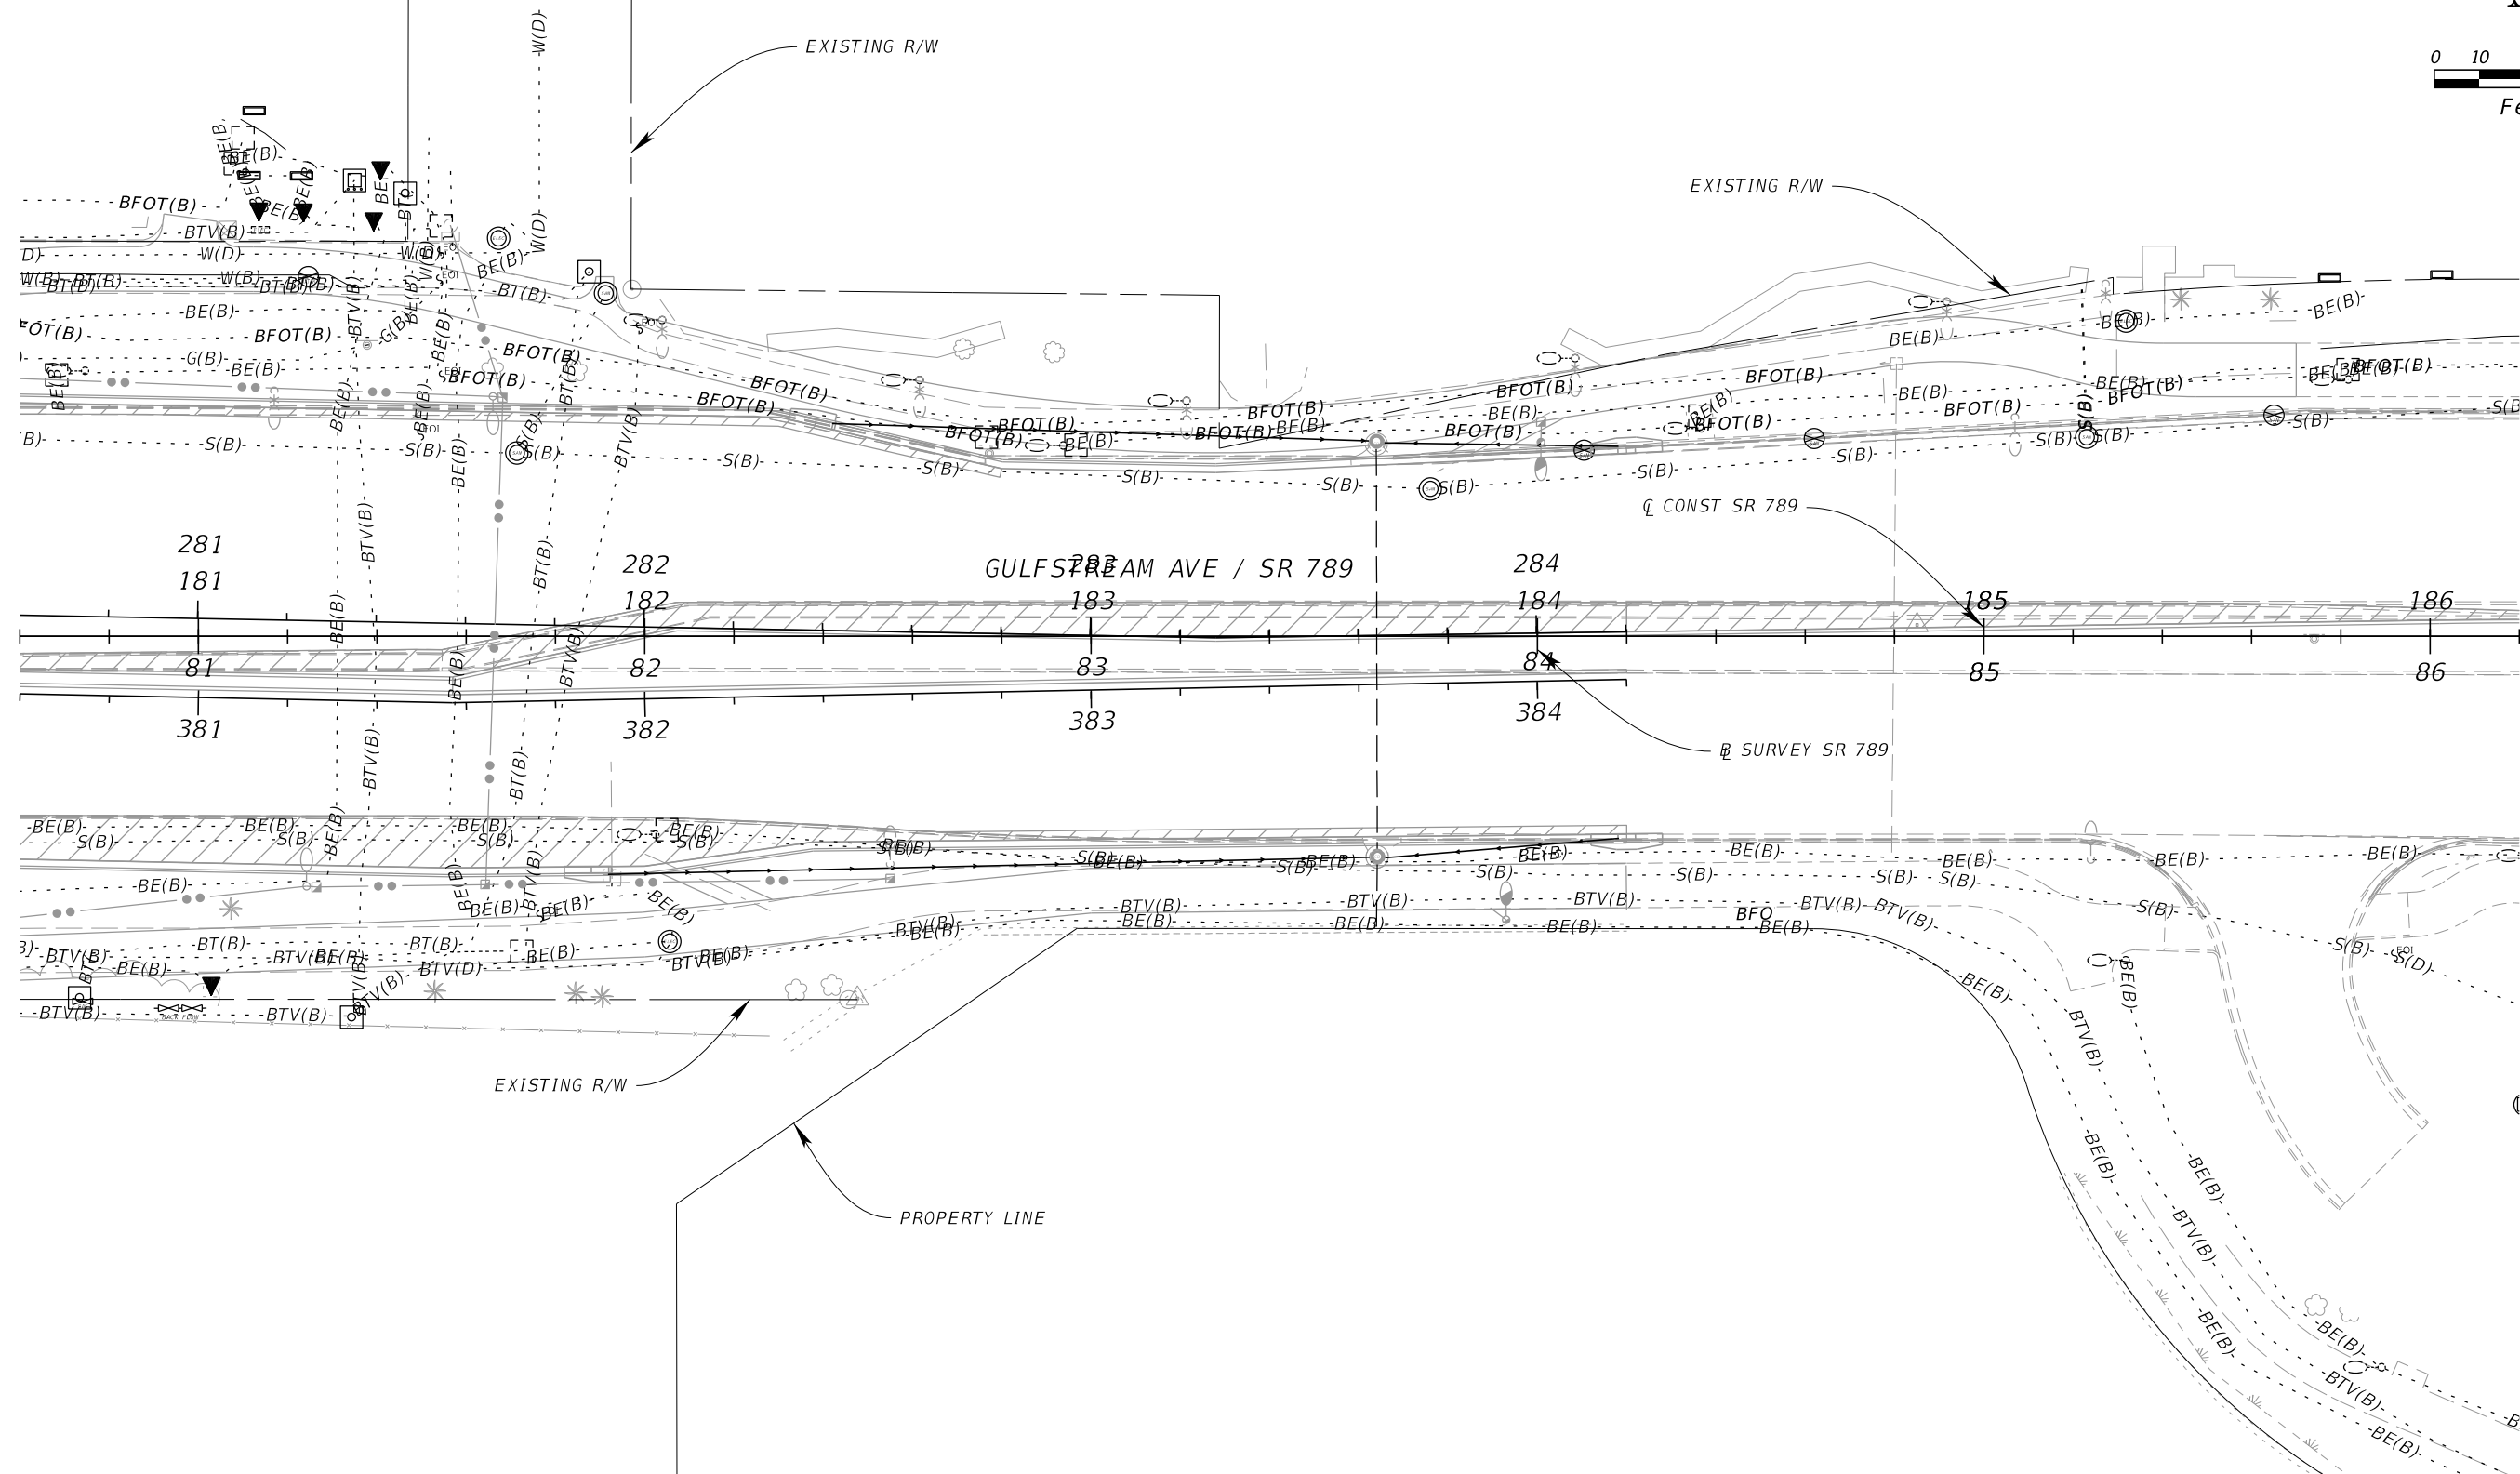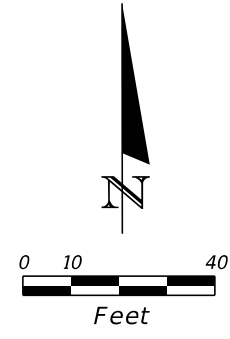

12/21/2023 8:48:17 AM Steven.Hartl
 K:\SAR_worksets\VDOT\149748004_Gulfstream-Sunset_Roadway\UT\ADDRD01_11x17.dgn

| REVISIONS | | | | ENGINEER OF RECORD | | STATE OF FLORIDA DEPARTMENT OF TRANSPORTATION | | | SHEET NO. |
|-----------------------|-------------|------|-------------|--|--|--|----------|----------------------|--------------|
| DATE | DESCRIPTION | DATE | DESCRIPTION | GARY J. NADEAU, P.E. LICENSE NUMBER: 49629 KIMLEY-HORN AND ASSOCIATES, INC. 1800 SECOND STREET, SUITE 900 SARASOTA, FL 34236 | | ROAD NO. | COUNTY | FINANCIAL PROJECT ID | |
| | | | | | | SR 789 | SARASOTA | 445926-2-52-01 | |
| PLAN SHEET (7) | | | | | | | | | 7 |

THE OFFICIAL RECORD OF THIS SHEET IS THE ELECTRONIC FILE DIGITALLY SIGNED AND SEALED UNDER RULE 61G15-23.004, F.A.C.

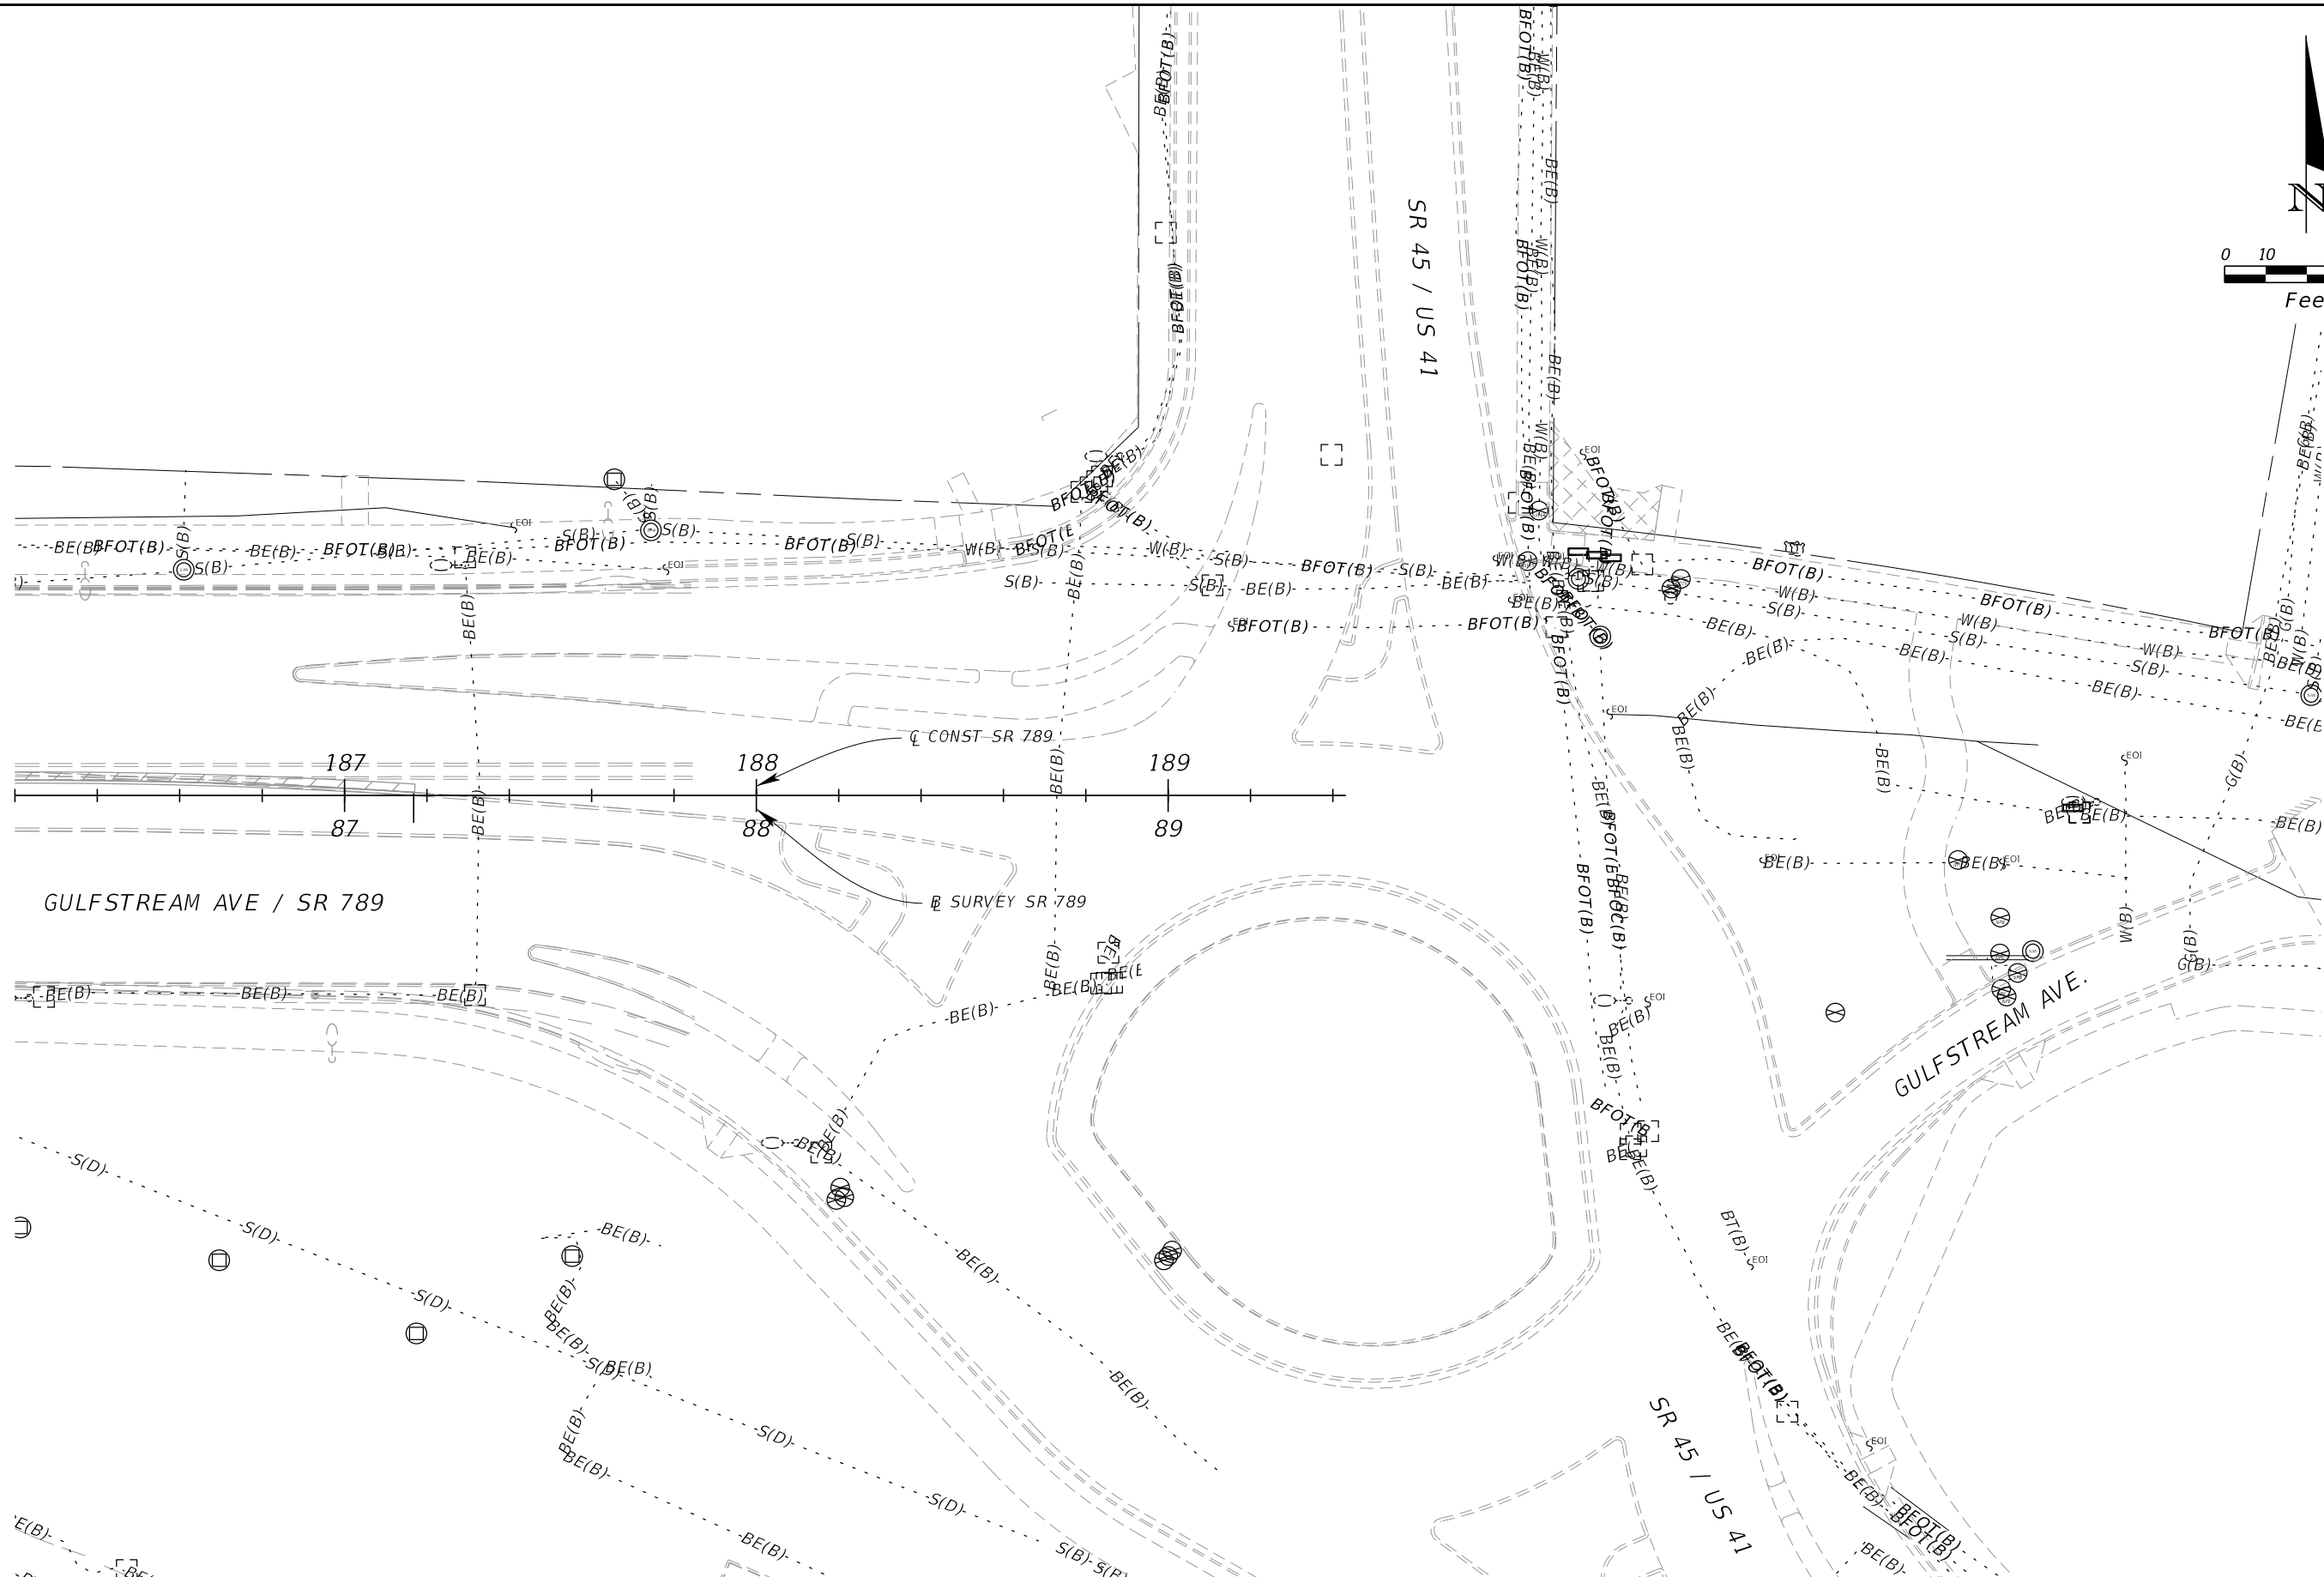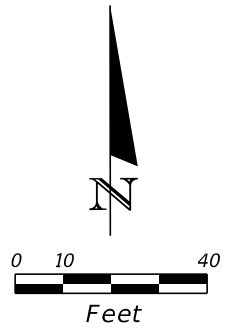

12/21/2023 8:48:18 AM Steven.Hartl
 K:\SAR_worksets\FDOT\149748004_Gulfstream-Sunset\Roadway\UT\DRD01_11x17.dgn

| REVISIONS | | | |
|-----------|-------------|------|-------------|
| DATE | DESCRIPTION | DATE | DESCRIPTION |
| | | | |

ENGINEER OF RECORD
 GARY J. NADEAU, P.E.
 LICENSE NUMBER: 49629
 KIMLEY-HORN AND ASSOCIATES, INC.
 1800 SECOND STREET, SUITE 900
 SARASOTA, FL 34236

| STATE OF FLORIDA DEPARTMENT OF TRANSPORTATION | | |
|--|----------|----------------------|
| ROAD NO. | COUNTY | FINANCIAL PROJECT ID |
| SR 789 | SARASOTA | 445926-2-52-01 |

PLAN SHEET (8)

| |
|-----------|
| SHEET NO. |
| 8 |

THE OFFICIAL RECORD OF THIS SHEET IS THE ELECTRONIC FILE DIGITALLY SIGNED AND SEALED UNDER RULE 61G15-23.004, F.A.C.