

CONTRACT PLANS COMPONENTS

ROADWAY PLANS  
SIGNING AND PAVEMENT MARKING PLANS


STATE OF FLORIDA  
DEPARTMENT OF TRANSPORTATION  
SIGNING AND PAVEMENT MARKINGS PLANS

FINANCIAL PROJECT ID 448929-1-52-01

COLLIER COUNTY (03080)

STATE ROAD NO. 29

N OF WAGON WHEEL RD TO S OF I-75

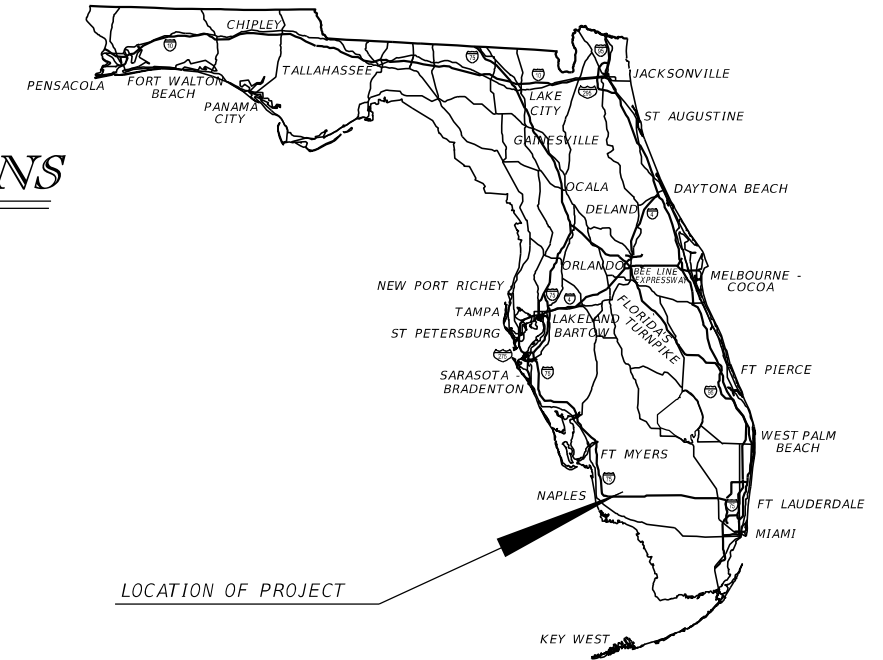

LOCATION OF PROJECT

INDEX OF SIGNING AND PAVEMENT MARKING PLANS

SHEET NO.	SHEET DESCRIPTION
S-1	KEY SHEET
S-2	GENERAL NOTES
S-3 - S-17	SIGNING AND PAVEMENT MARKING PLAN
S-18	GUIDE SIGN WORKSHEET

PROJECT LOCATION URL: <https://tinyurl.com/5n82mzra>

PROJECT LIMITS: BEGIN MP 9.015 - END MP 13.218

EXCEPTIONS: NONE

BRIDGE LIMITS: BR#030299 MP 9.435 - MP 9.457

RAILROAD CROSSING: NONE

THIS ITEM HAS BEEN DIGITALLY  
SIGNED AND SEALED BY

ON THE DATE ADJACENT TO THE SEAL

PRINTED COPIES OF THIS DOCUMENT ARE  
NOT CONSIDERED SIGNED AND SEALED  
AND THE SIGNATURE MUST BE VERIFIED  
ON ANY ELECTRONIC COPIES.

SIGNING AND PAVEMENT  
MARKING PLANS

ENGINEER OF RECORD:

CLAUDIA PATRICIA BUSTAMANTE, P.E.  
P.E. LICENSE NUMBER 87381  
HBC ENGINEERING COMPANY  
8935 NW 35TH LANE, SUITE 201  
DORAL, FLORIDA 33172  
CONTRACT NO.: CA167  
VENDOR NO.: 22-3936061

FDOT PROJECT MANAGER:

CHRISTOPHER SPEESE

GOVERNING STANDARD PLANS:

Florida Department of Transportation, FY2024-25 Standard Plans for Road and Bridge Construction and applicable Interim Revisions (IRs).

Standard Plans for Road Construction and associated IRs are available at the following website: <https://www.fdot.gov/design/standardplans>

APPLICABLE IRs: IR - -

Standard Plans for Bridge Construction are included in the Structures Plans Component

GOVERNING STANDARD SPECIFICATIONS:

Florida Department of Transportation, July 2024-25 Standard Specifications for Road and Bridge Construction at the following website: <https://www.fdot.gov/programmanagement/Implemented/SpecBooks>

**DRAFT**  
Subject to Change Per  
Department Review

CONSTRUCTION CONTRACT NO.	FISCAL YEAR	SHEET NO.
	25	S-1

GENERAL NOTES

1. THE EXISTING SIGNS ALONG THE PROJECT LIMITS SHALL REMAIN, UNLESS OTHERWISE NOTED IN THE PLANS.


SIGNING TABLE: SR 29			
STATION	SIDE	TYPE	705-10-2
STA. 691+99	RT.	OM2-2V	X
STA. 550+89	RT.	OM2-2V	X
STA. 560+51	RT.	OM2-2V	X
STA. 567+60	RT.	OM2-2V	X
STA. 579+68	RT.	OM2-2V	X
STA. 580+20	RT.	OM2-2V	X
STA. 580+45	RT.	OM2-2V	X
STA. 587+92	RT.	OM2-2V	X
STA. 589+19	RT.	OM2-2V	X
STA. 590+00	RT.	OM2-2V	X
STA. 607+93	RT.	OM2-2V	X
STA. 608+98	RT.	OM2-2V	X
STA. 617+96	RT.	OM2-2V	X
STA. 622+70	RT.	OM2-2V	X
STA. 623+20	RT.	OM2-2V	X
STA. 627+91	RT.	OM2-2V	X
STA. 637+03	RT.	OM2-2V	X
STA. 638+19	RT.	OM2-2V	X
STA. 638+22	RT.	OM2-2V	X
STA. 638+71	RT.	OM2-2V	X
STA. 647+90	RT.	OM2-2V	X
STA. 656+11	RT.	OM2-2V	X
STA. 667+91	RT.	OM2-2V	X
STA. 675+13	RT.	OM2-2V	X
STA. 687+90	RT.	OM2-2V	X

PROPOSED SIGNS WITHIN PROJECT LIMITS FROM STA. 545+00 AND STA. 696+00


1/10/2024 2:31:18 PM Y:1169 P:\020230500381 SR-29 From Wagon Rd to I-75\44892915201\SigningAndMarking\GNWTSP01.dgn

REVISIONS				ENGINEER OF RECORD		STATE OF FLORIDA DEPARTMENT OF TRANSPORTATION			GENERAL NOTES	SHEET NO.
DATE	DESCRIPTION	DATE	DESCRIPTION	CLAUDIA P. BUSTAMANTE LICENSE NUMBER: 87381 HBC ENGINEERING COMPANY 8935 NW 35TH LN SUITE 201 DORAL, FL 33172		ROAD NO.	COUNTY	FINANCIAL PROJECT ID		
						SR 29	COLLIER	448929-1-52-01		5-2


THE OFFICIAL RECORD OF THIS SHEET IS THE ELECTRONIC FILE DIGITALLY SIGNED AND SEALED UNDER RULE 61G15-23.004, F.A.C.

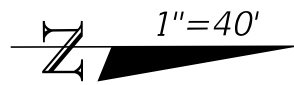



BEGIN SIGNING & PAVEMENT MARKINGS  
 STA. 465+68.69  
 CL CONST.  
 CONN. TO EXIST.

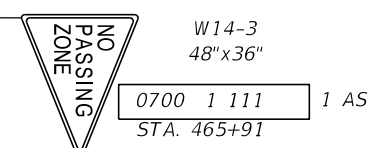

BEGIN NB  
 NO PASSING ZONE

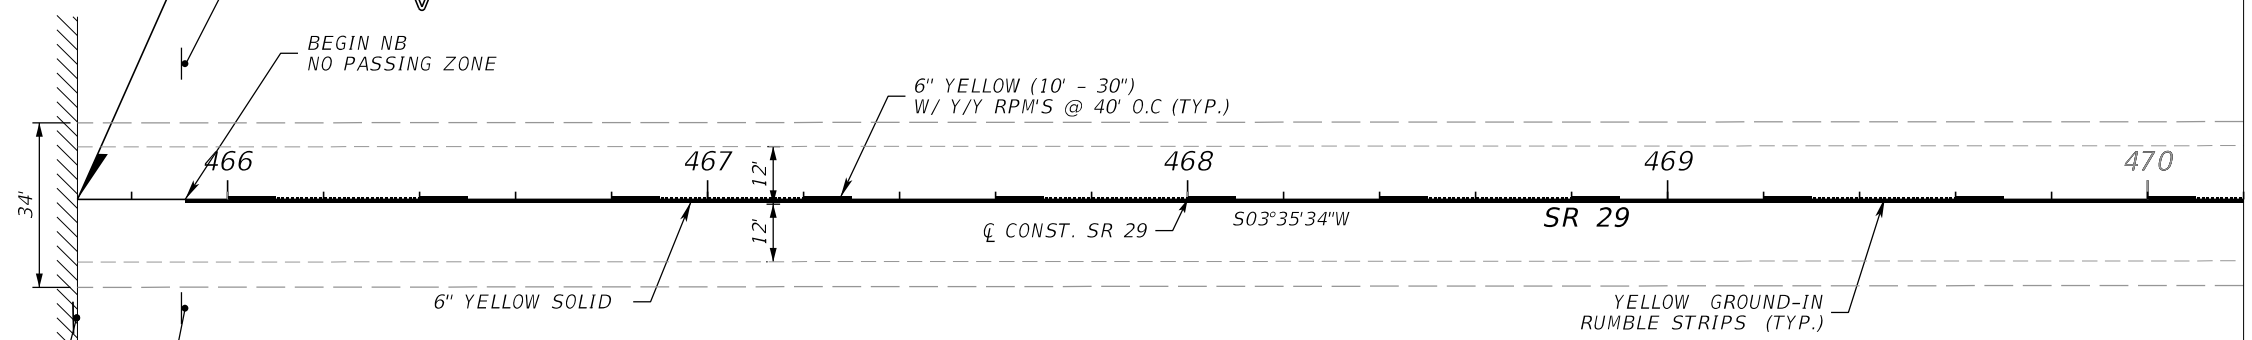

- EXIST. SIGN  
 (TO BE REMOVED)
- 0700 1 600 1 AS
  - FTP-17-06  
24"x24"
  - M3-1  
24"x12"
  - 0700 1 111 1 AS  
STA. 465+69

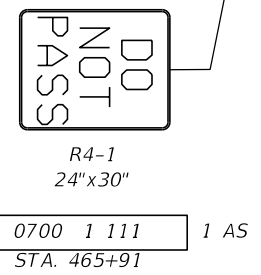
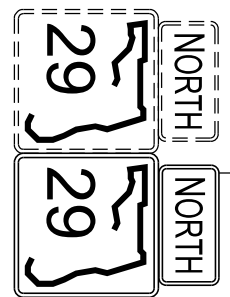


MATCHLINE STA. 470+20

1/10/2024 2:31:40 PM Y:1169 P:\020230500381 SR-29 From Wagon Rd to I-75\44892915201\SigningAndMarking\PLAN\SP02.dgn

THE OFFICIAL RECORD OF THIS SHEET IS THE ELECTRONIC FILE DIGITALLY SIGNED AND SEALED UNDER RULE 61G15-23.004, F.A.C.


REVISIONS				ENGINEER OF RECORD			STATE OF FLORIDA DEPARTMENT OF TRANSPORTATION			SIGNING AND PAVEMENT MARKING PLAN	SHEET NO.
DATE	DESCRIPTION	DATE	DESCRIPTION				ROAD NO.	COUNTY	FINANCIAL PROJECT ID		S-3
				CLAUDIA P. BUSTAMANTE LICENSE NUMBER: 87381 HBC ENGINEERING COMPANY 8935 NW 35TH LN SUITE 201 DORAL, FL 33172			SR 29	COLLIER	448929-1-52-01		

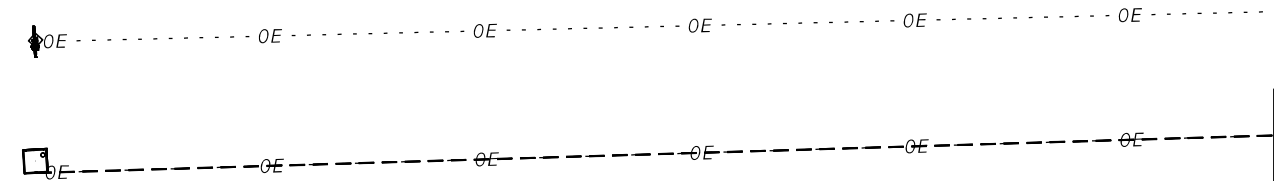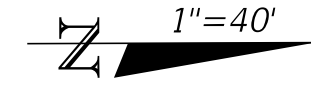

MATCHLINE STA. 470+20

MATCHLINE STA. 475+80

EXIST. SIGN  
(TO BE REMOVED)  
0700 1 600 1 AS

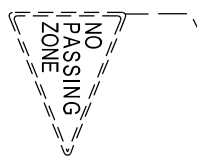

471

472

473

474

475

6" YELLOW SOLID

6" YELLOW (10' - 30")  
W/ Y/Y RPM'S @ 40' O.C (TYP.)


YELLOW GROUND-IN  
RUMBLE STRIPS  
(TYP.)

CONST. SR 29 SR 29 N03°35'34"E

EXIST. SIGN  
(TO BE REMOVED)  
0700 1 600 1 AS



EXIST. SIGN  
(TO BE REMOVED)  
0700 1 600 1 AS

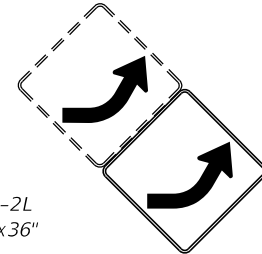


W1-2L  
36"x36"  
0700 1 111 1 AS  
STA. 472+69

1/10/2024 2:31:41 PM YJ169 P:\020230500381 SR-29 From Wagon Rd to I-75\448929\201\SigningAndMarking\PLAN\SP02.dgn

THE OFFICIAL RECORD OF THIS SHEET IS THE ELECTRONIC FILE DIGITALLY SIGNED AND SEALED UNDER RULE 61G15-23.004, F.A.C.

REVISIONS				ENGINEER OF RECORD		STATE OF FLORIDA DEPARTMENT OF TRANSPORTATION			SIGNING AND PAVEMENT MARKING PLAN	SHEET NO.
DATE	DESCRIPTION	DATE	DESCRIPTION	CLAUDIA P. BUSTAMANTE LICENSE NUMBER: 87381 HBC ENGINEERING COMPANY 8935 NW 35TH LN SUITE 201 DORAL, FL 33172		ROAD NO.	COUNTY	FINANCIAL PROJECT ID		5-4
						SR 29	COLLIER	448929-1-52-01		


\$DATE\$ \$TIME\$ \$USER\$  
 P:\020230500381 SR-29 From Wagon Rd to I-75\44892915201\SigningAndMarking\PLANSP02.dgn

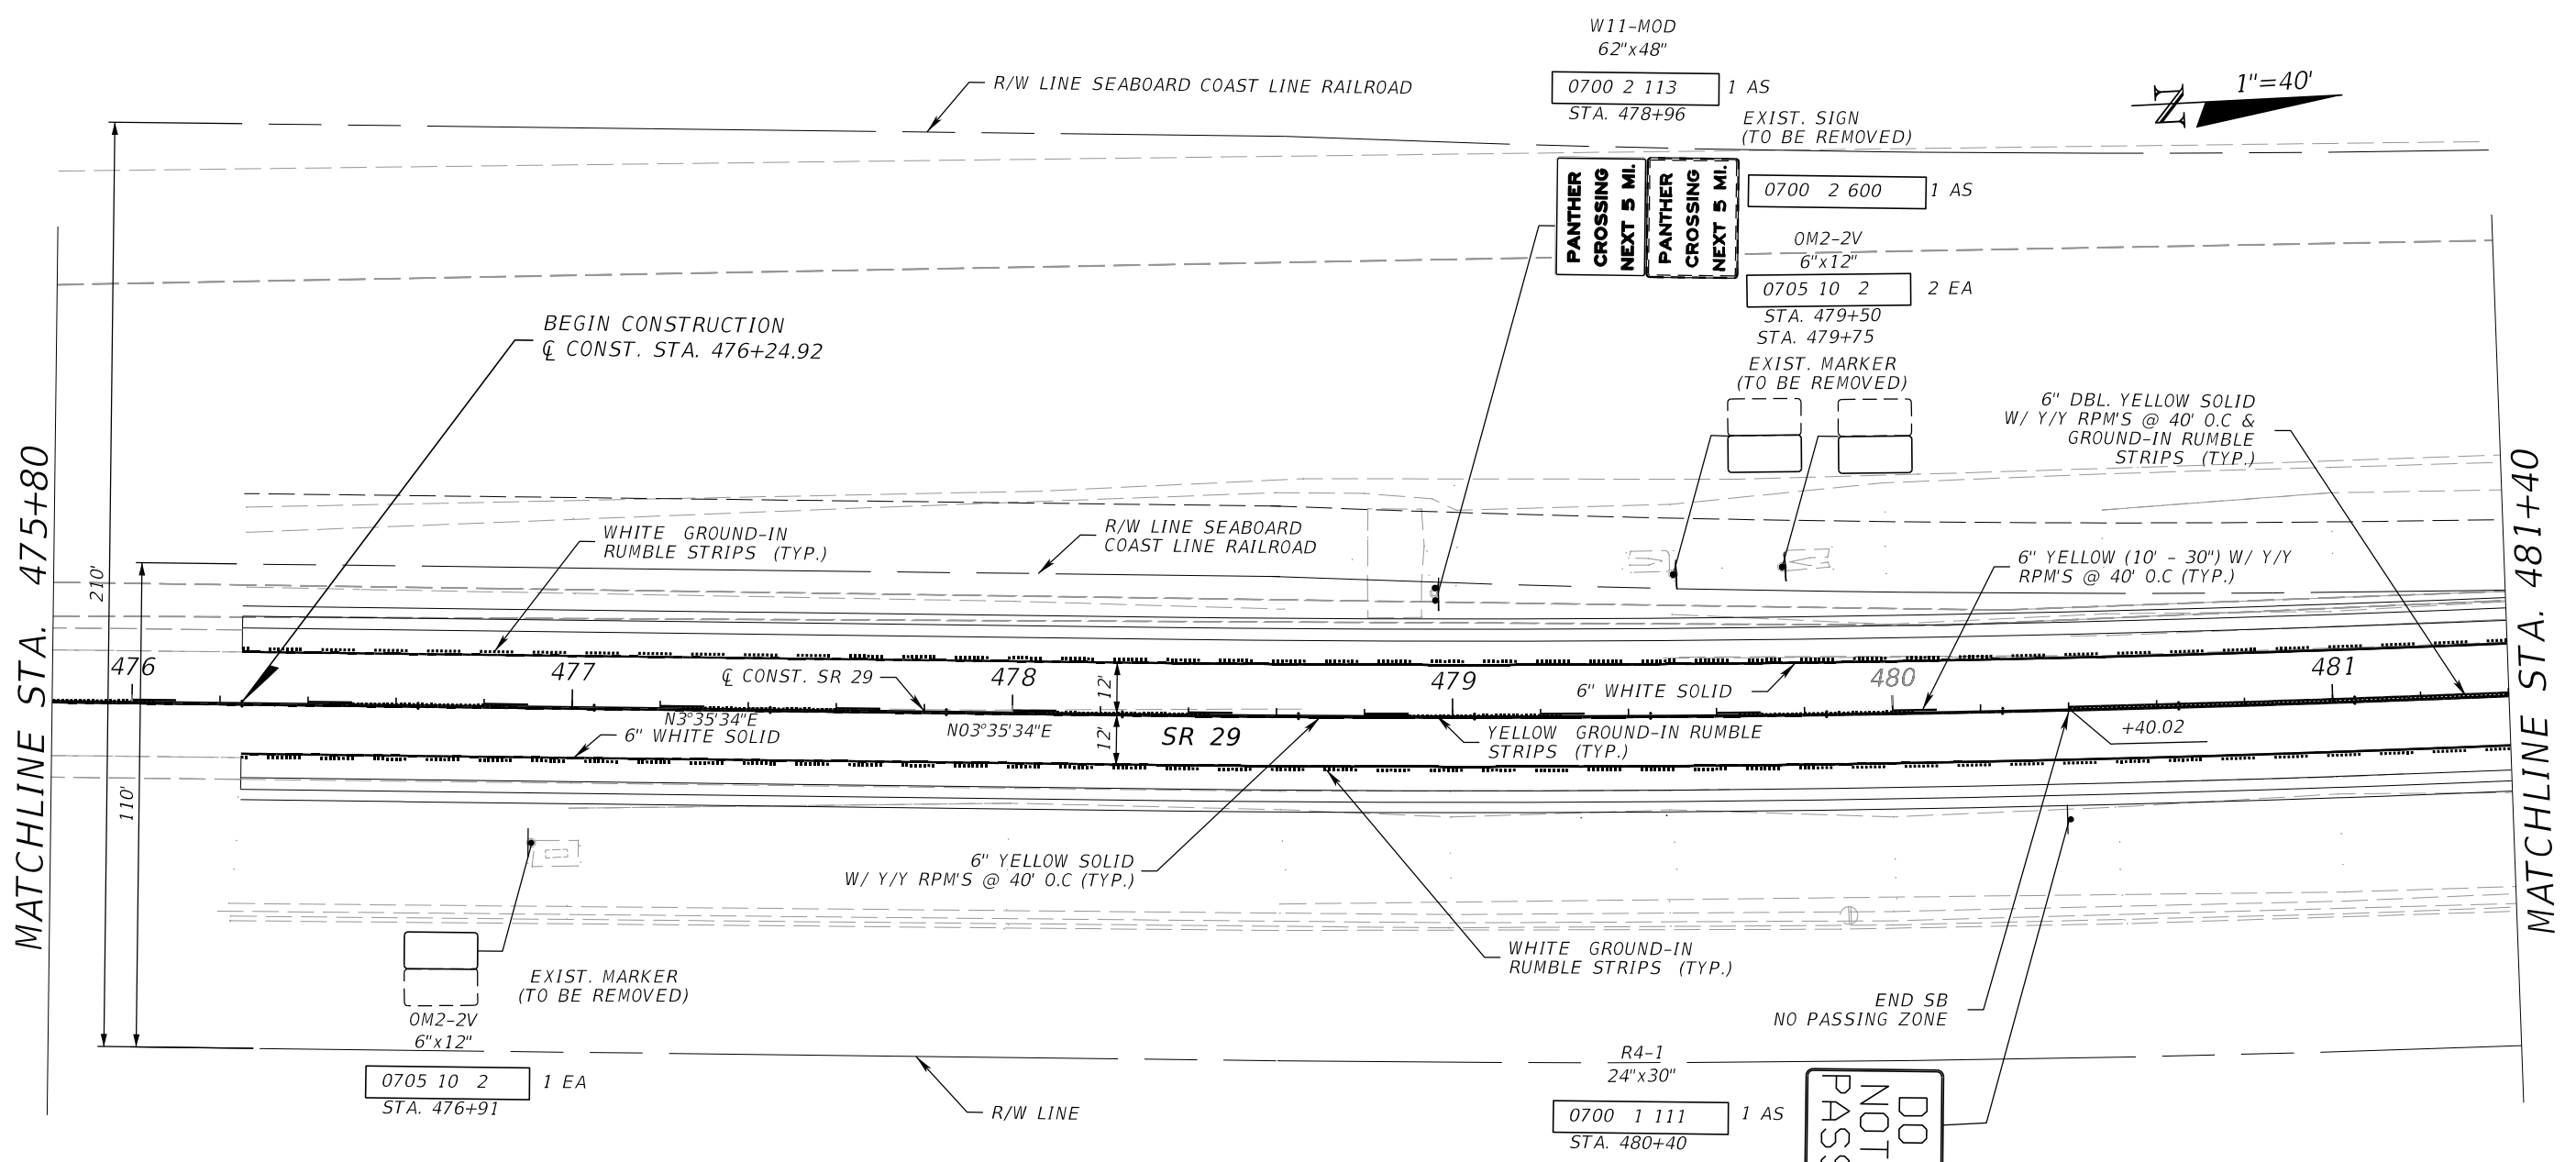

REVISIONS				ENGINEER OF RECORD		STATE OF FLORIDA DEPARTMENT OF TRANSPORTATION			SIGNING AND PAVEMENT MARKING PLAN	SHEET NO.  S-5
DATE	DESCRIPTION	DATE	DESCRIPTION	CLAUDIA P. BUSTAMANTE LICENSE NUMBER: 87381 HBC ENGINEERING COMPANY 8935 NW 35TH LN SUITE 201 DORAL, FL 33172		ROAD NO.	COUNTY	FINANCIAL PROJECT ID		
						SR 29	COLLIER	448929-1-52-01		

THE OFFICIAL RECORD OF THIS SHEET IS THE ELECTRONIC FILE DIGITALLY SIGNED AND SEALED UNDER RULE 61G15-23.004, F.A.C.

\$DATE\$ \$TIME\$ \$USER\$  
 P:\020230500381 SR-29 From Wagon Rd to I-75\44892915201\SigningAndMarking\PLAN\SP02.dgn

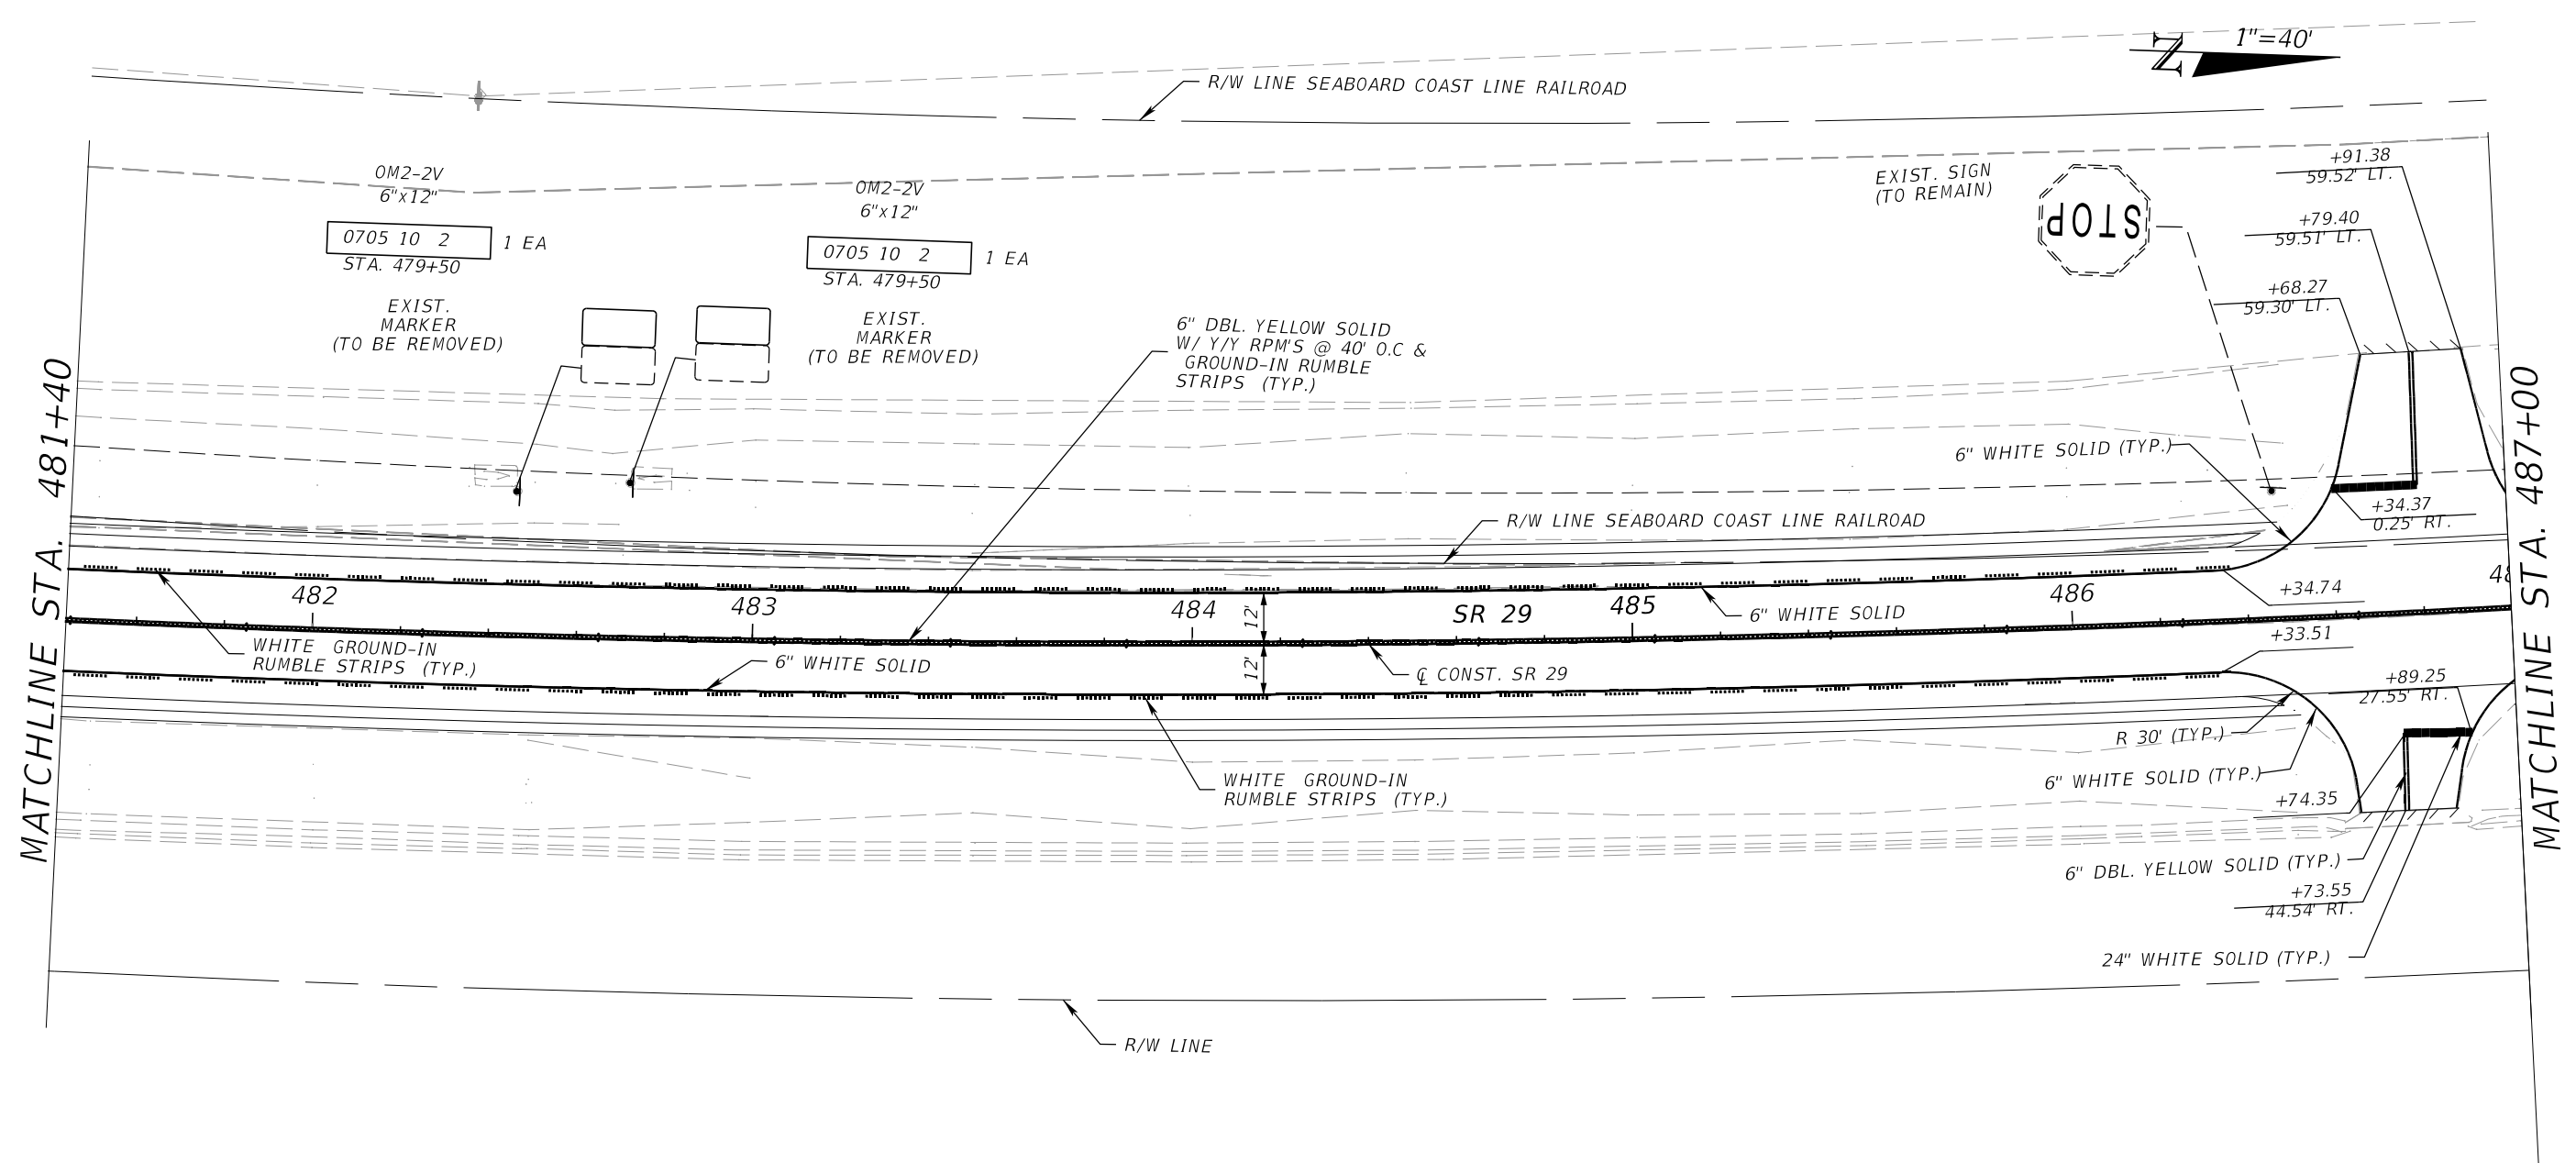

REVISIONS		REVISIONS	
DATE	DESCRIPTION	DATE	DESCRIPTION


**ENGINEER OF RECORD**  
 CLAUDIA P. BUSTAMANTE  
 LICENSE NUMBER: 87381  
 HBC ENGINEERING COMPANY  
 8935 NW 35TH LN SUITE 201  
 DORAL, FL 33172

STATE OF FLORIDA DEPARTMENT OF TRANSPORTATION		
ROAD NO.	COUNTY	FINANCIAL PROJECT ID
SR 29	COLLIER	448929-1-52-01

**SIGNING AND PAVEMENT  
MARKING PLAN**

SHEET NO.  
 5-6

THE OFFICIAL RECORD OF THIS SHEET IS THE ELECTRONIC FILE DIGITALLY SIGNED AND SEALED UNDER RULE 61G15-23.004, F.A.C.

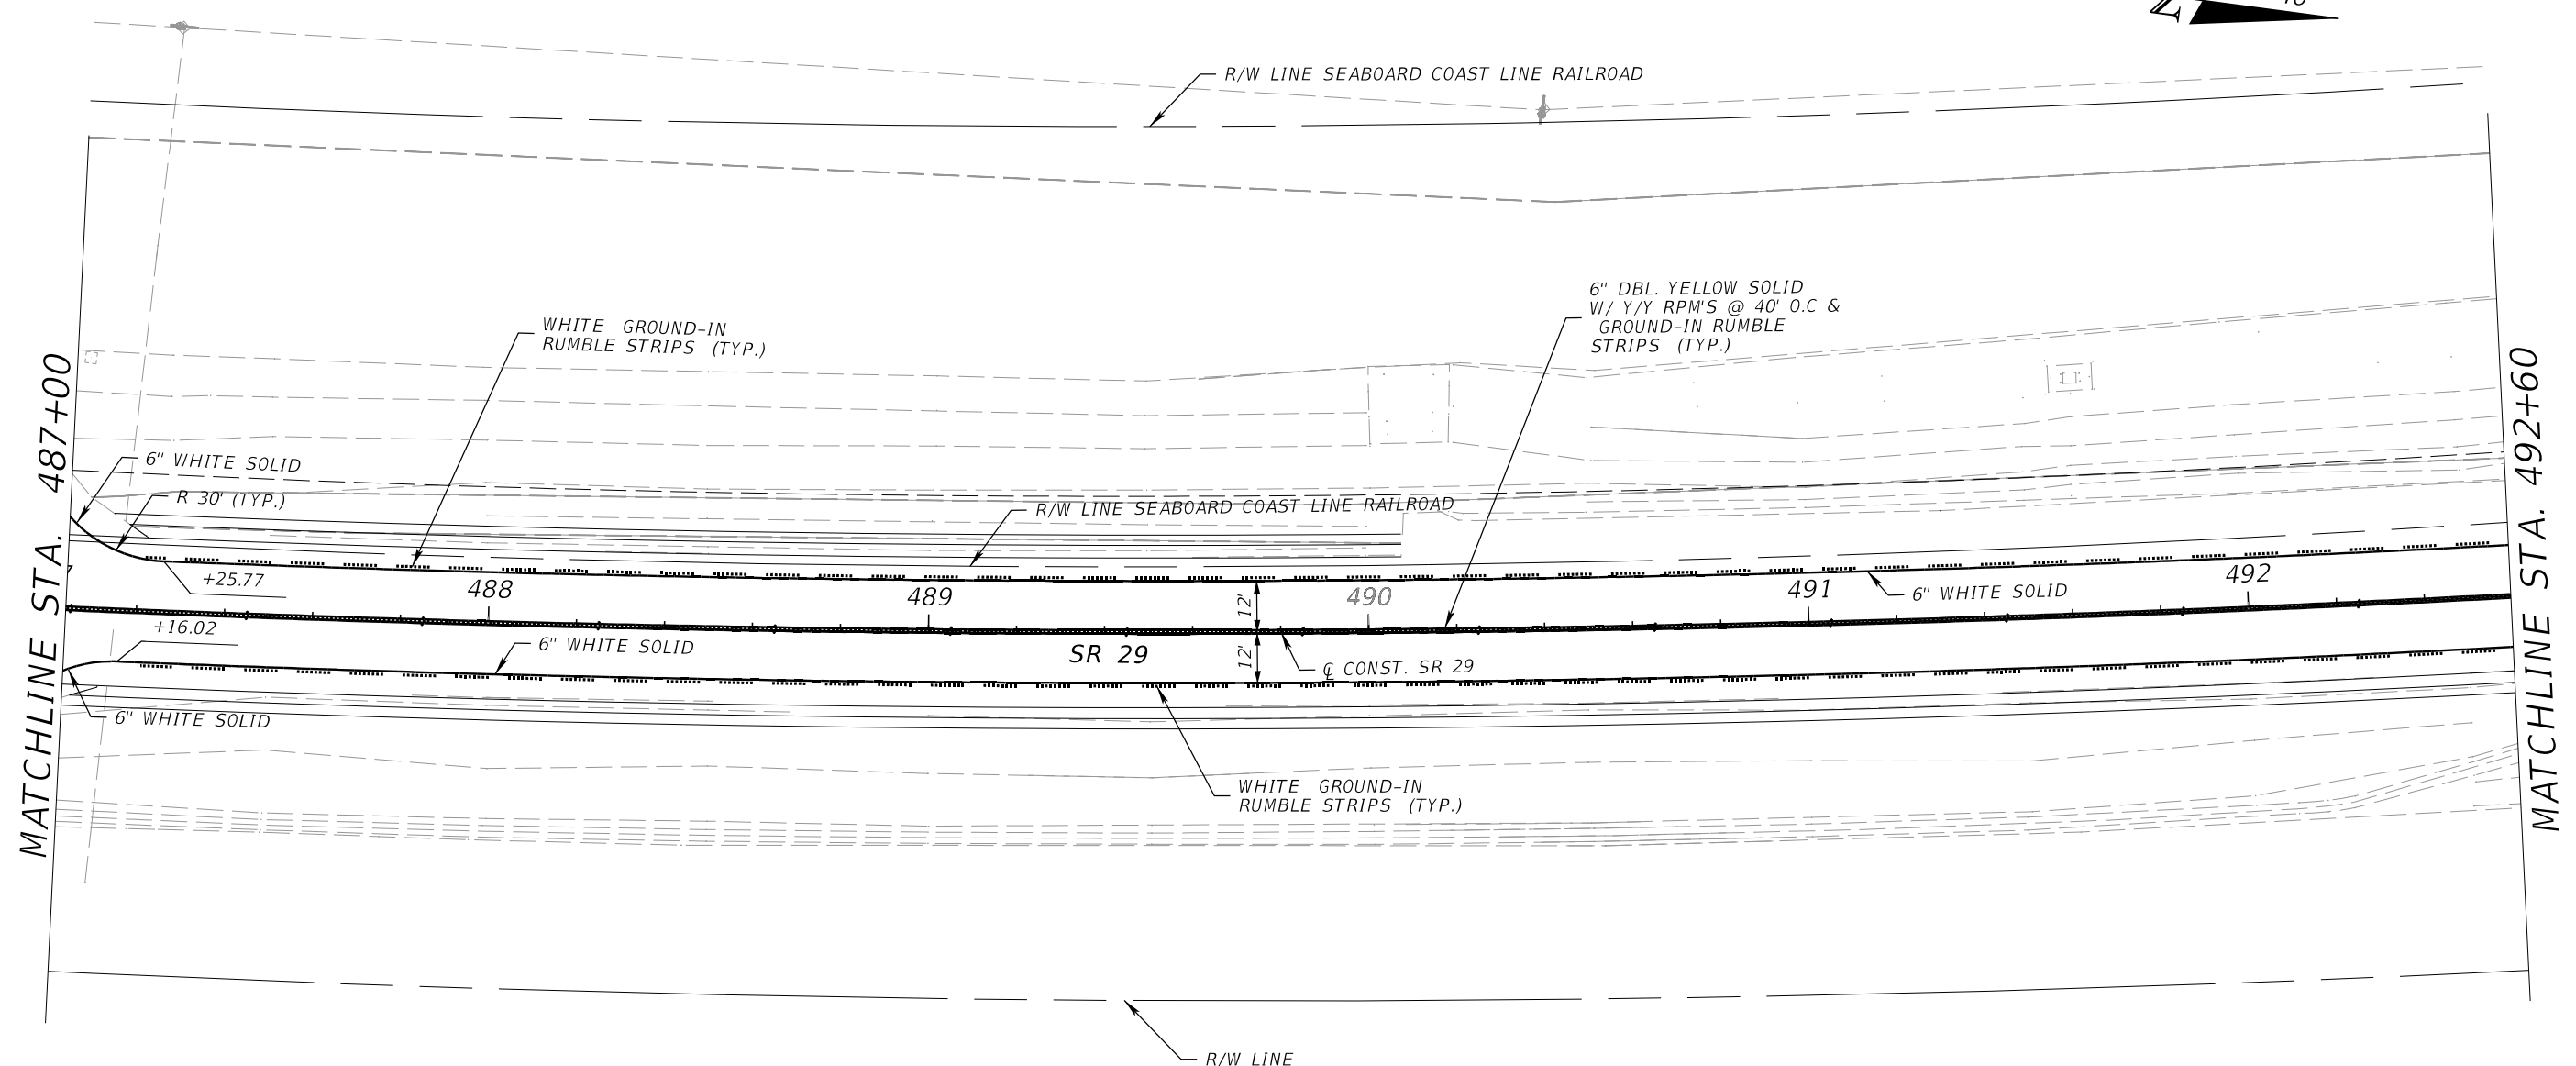

MATCHLINE STA. 487+00


MATCHLINE STA. 492+60

\$DATE\$ \$TIME\$ \$USER\$  
P:\020230500381 SR-29 From Wagon Rd to I-75\44892915201\SigningAndMarking\PLAN\SP02.dgn

THE OFFICIAL RECORD OF THIS SHEET IS THE ELECTRONIC FILE DIGITALLY SIGNED AND SEALED UNDER RULE 61G15-23.004, F.A.C.

REVISIONS				ENGINEER OF RECORD		STATE OF FLORIDA DEPARTMENT OF TRANSPORTATION			<b>SIGNING AND PAVEMENT MARKING PLAN</b>	SHEET NO.
DATE	DESCRIPTION	DATE	DESCRIPTION	CLAUDIA P. BUSTAMANTE LICENSE NUMBER: 87381 HBC ENGINEERING COMPANY 8935 NW 35TH LN SUITE 201 DORAL, FL 33172		ROAD NO.	COUNTY	FINANCIAL PROJECT ID		5-7
						SR 29	COLLIER	448929-1-52-01		

\$DATE\$ \$TIME\$ \$USER\$  
 P:\020230500381 SR-29 From Wagon Rd to I-75\44892915201\SigningAndMarking\PLAN\SP02.dgn

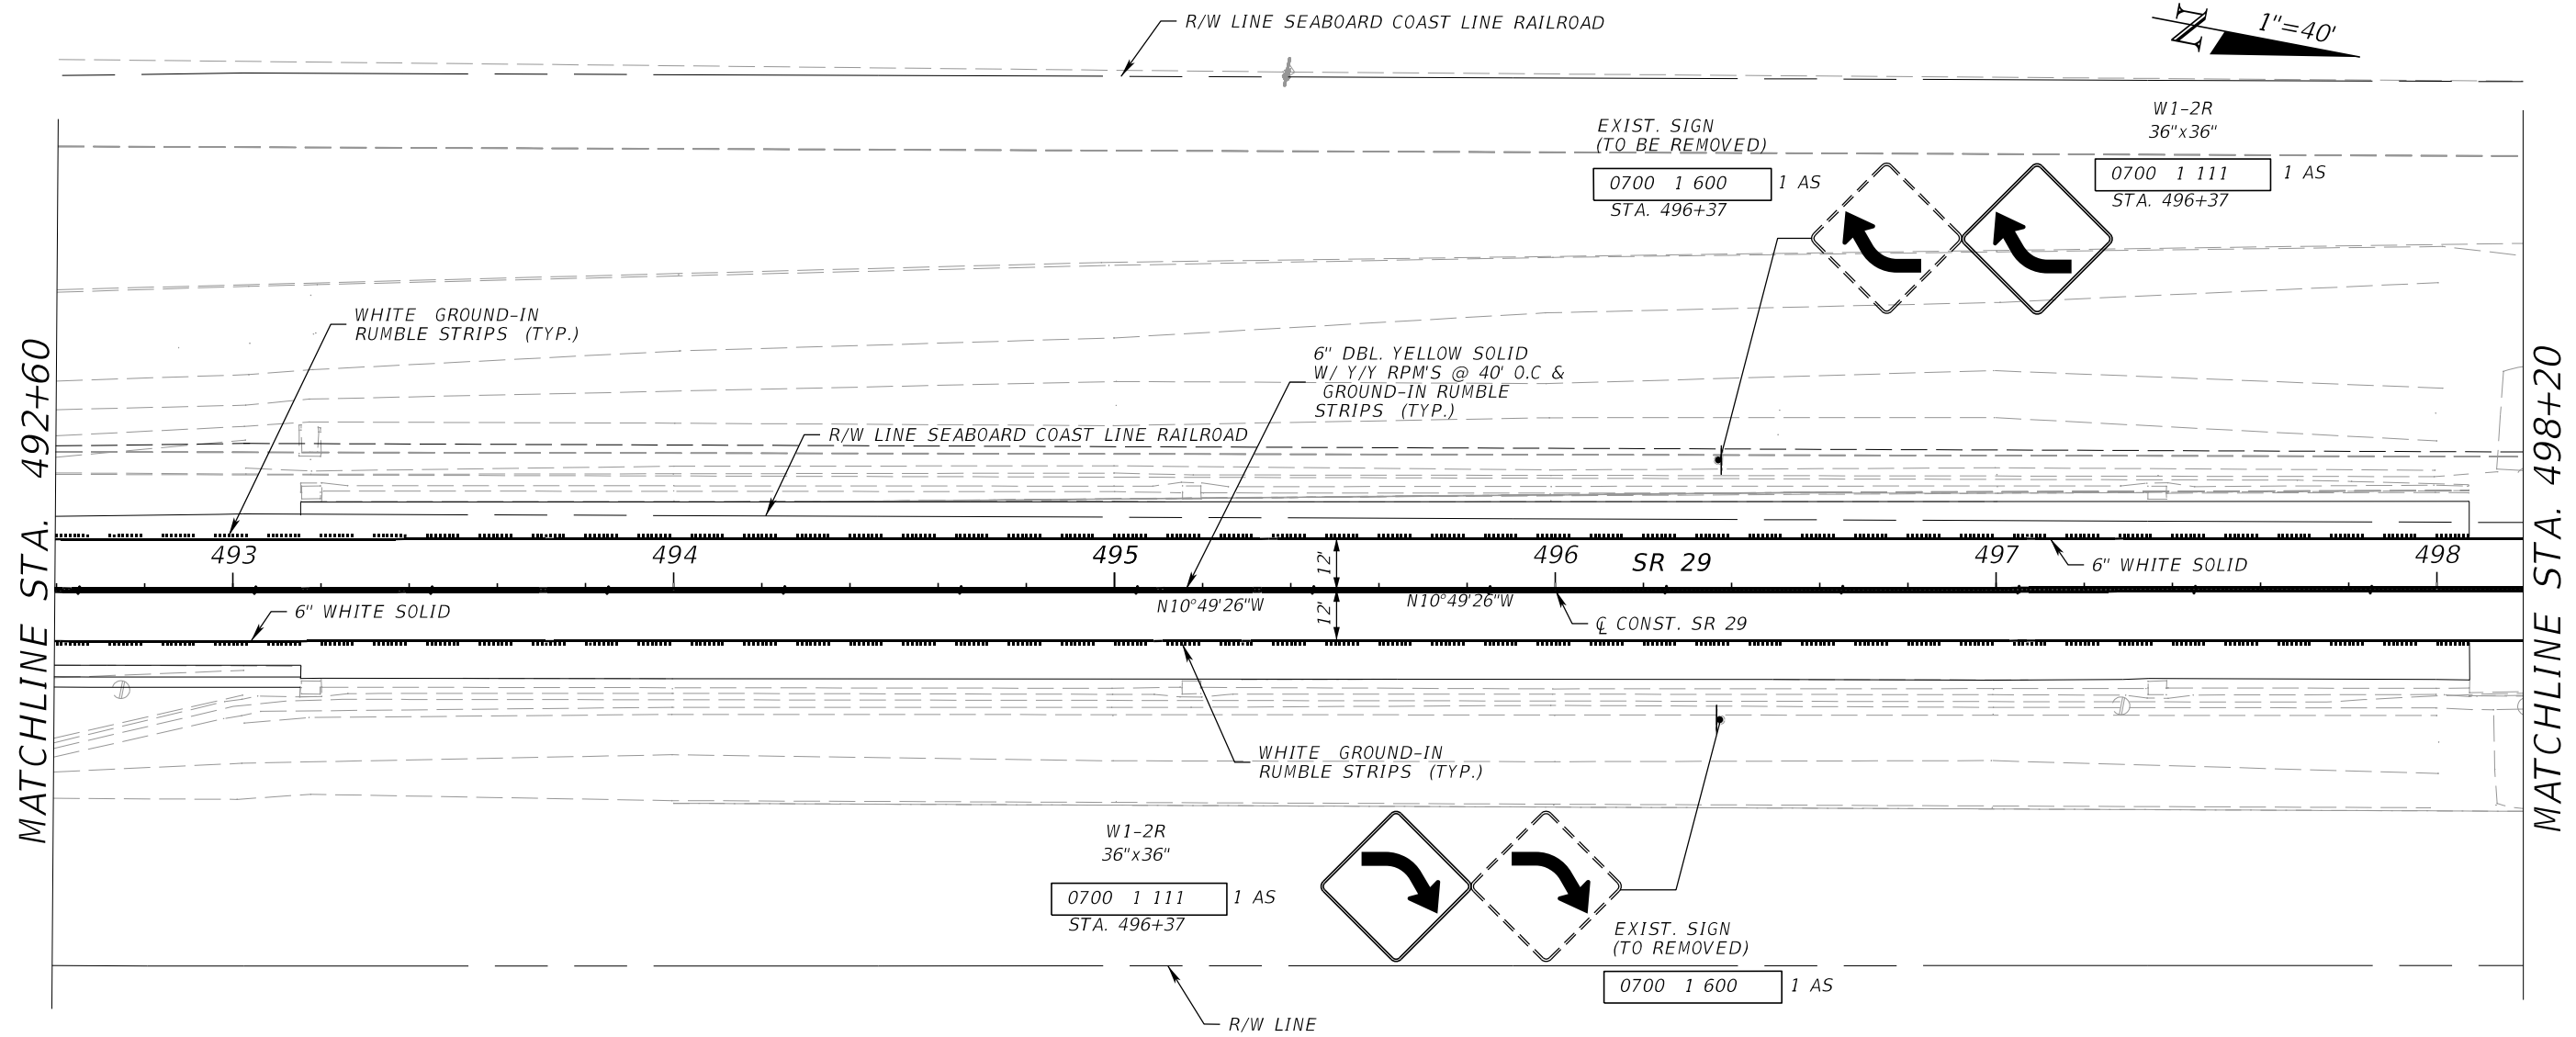


MATCHLINE STA. 492+60

MATCHLINE STA. 498+20

REVISIONS				ENGINEER OF RECORD		STATE OF FLORIDA DEPARTMENT OF TRANSPORTATION			SIGNING AND PAVEMENT MARKING PLAN	SHEET NO.
DATE	DESCRIPTION	DATE	DESCRIPTION	CLAUDIA P. BUSTAMANTE LICENSE NUMBER: 87381 HBC ENGINEERING COMPANY 8935 NW 35TH LN SUITE 201 DORAL, FL 33172		ROAD NO.	COUNTY	FINANCIAL PROJECT ID		5-8
						SR 29	COLLIER	448929-1-52-01		


THE OFFICIAL RECORD OF THIS SHEET IS THE ELECTRONIC FILE DIGITALLY SIGNED AND SEALED UNDER RULE 61G15-23.004, F.A.C.



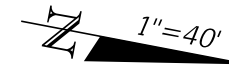

OM2-2V  
6"x12"  
0705 10 2 1 EA  
STA. 502+94

EXIST. MARKER  
(TO BE REMOVED)

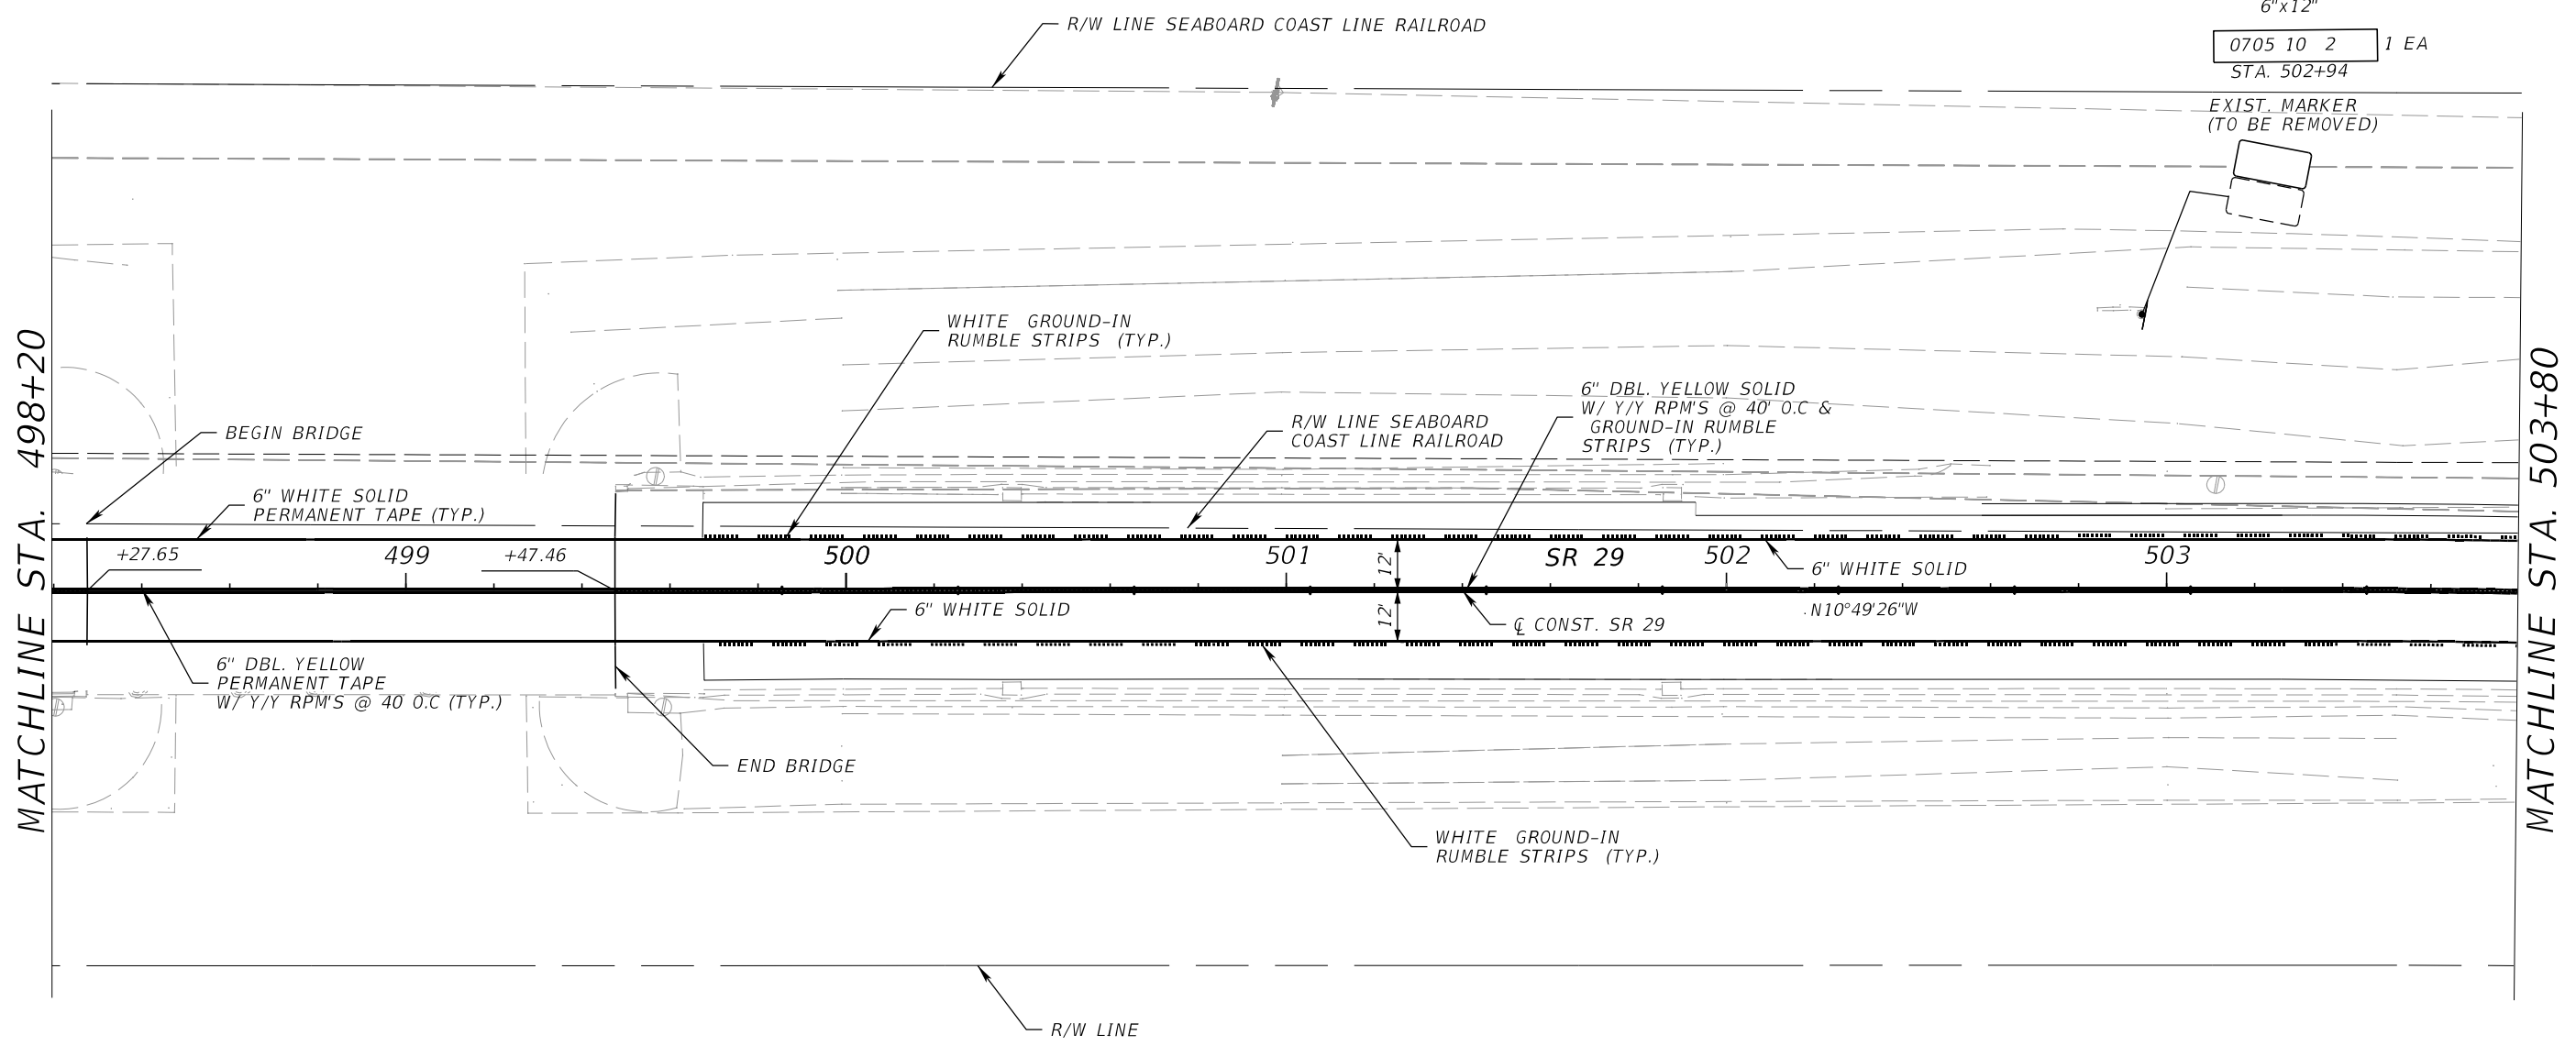

MATCHLINE STA. 498+20


MATCHLINE STA. 503+80

\$DATE\$ \$TIME\$ \$USER\$ P:\020230500381 SR-29 From Wagon Rd to I-75\44892915201\SigningAndMarking\PLAN\SP02.dgn

REVISIONS				ENGINEER OF RECORD		STATE OF FLORIDA DEPARTMENT OF TRANSPORTATION			SIGNING AND PAVEMENT MARKING PLAN	SHEET NO.
DATE	DESCRIPTION	DATE	DESCRIPTION	CLAUDIA P. BUSTAMANTE LICENSE NUMBER: 87381 HBC ENGINEERING COMPANY 8935 NW 35TH LN SUITE 201 DORAL, FL 33172		ROAD NO.	COUNTY	FINANCIAL PROJECT ID		5-9
						SR 29	COLLIER	448929-1-52-01		

THE OFFICIAL RECORD OF THIS SHEET IS THE ELECTRONIC FILE DIGITALLY SIGNED AND SEALED UNDER RULE 61G15-23.004, F.A.C.



\$TIMES \$USERS  
 P:\020230500381 SR-29 From Wagon Rd to I-75\448929\SigningAndMarking\PLAN\SP02.dgn

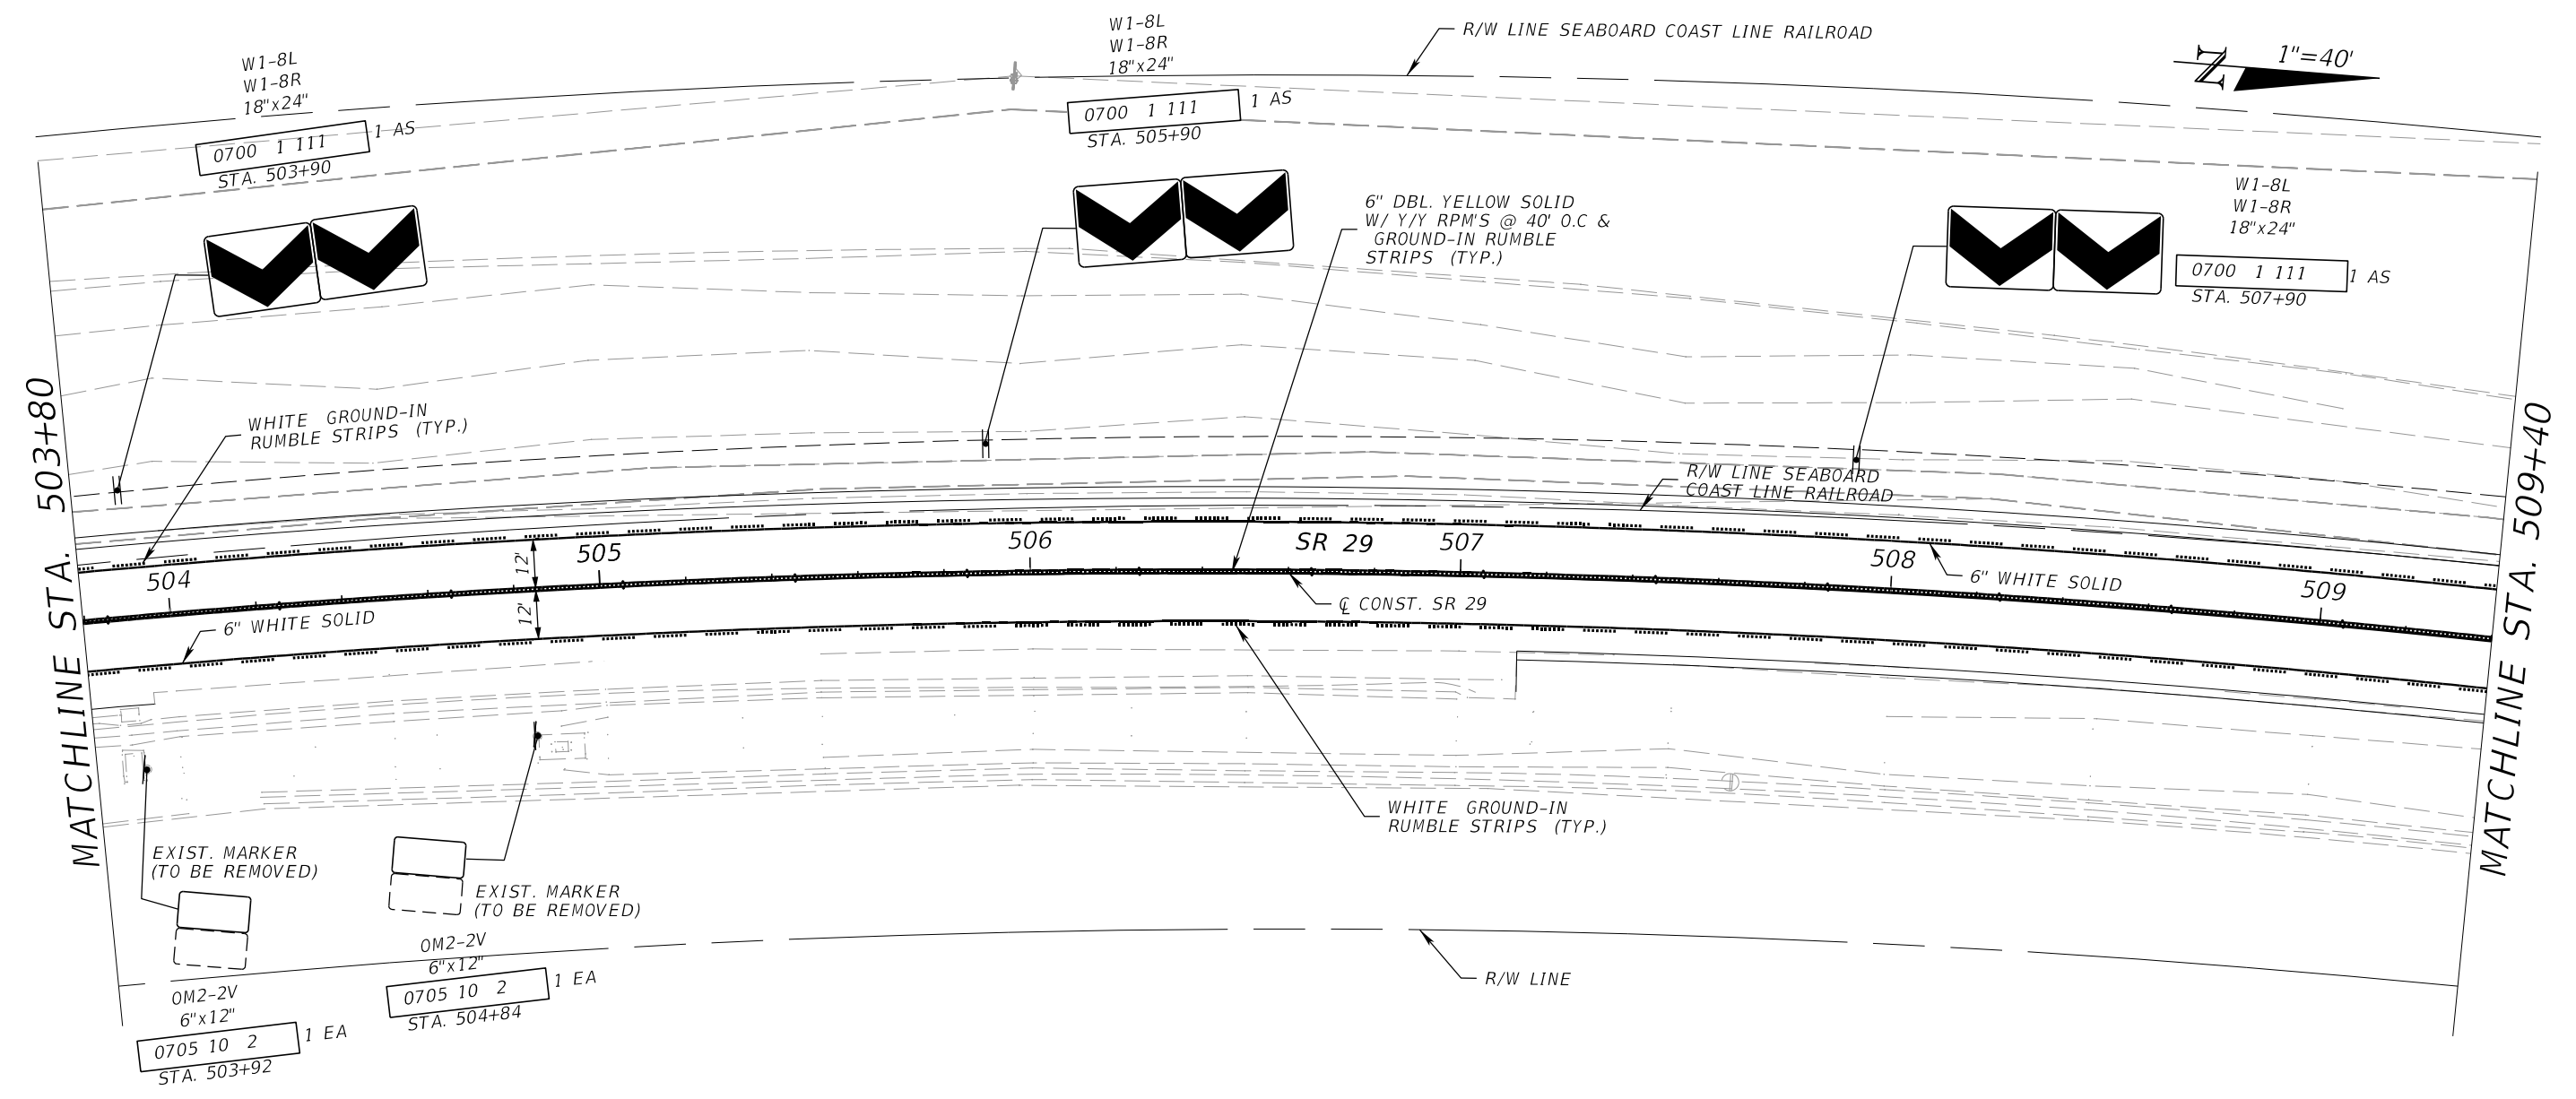

REVISIONS		REVISIONS		ENGINEER OF RECORD			STATE OF FLORIDA DEPARTMENT OF TRANSPORTATION			SHEET NO.
DATE	DESCRIPTION	DATE	DESCRIPTION	CLAUDIA P. BUSTAMANTE LICENSE NUMBER: 87381 HBC ENGINEERING COMPANY 8935 NW 35TH LN SUITE 201 DORAL, FL 33172			ROAD NO.	COUNTY	FINANCIAL PROJECT ID	
							SR 29	COLLIER	448929-1-52-01	5-10

**SIGNING AND PAVEMENT  
 MARKING PLAN**

THE OFFICIAL RECORD OF THIS SHEET IS THE ELECTRONIC FILE DIGITALLY SIGNED AND SEALED UNDER RULE 61G15-23.004, F.A.C.

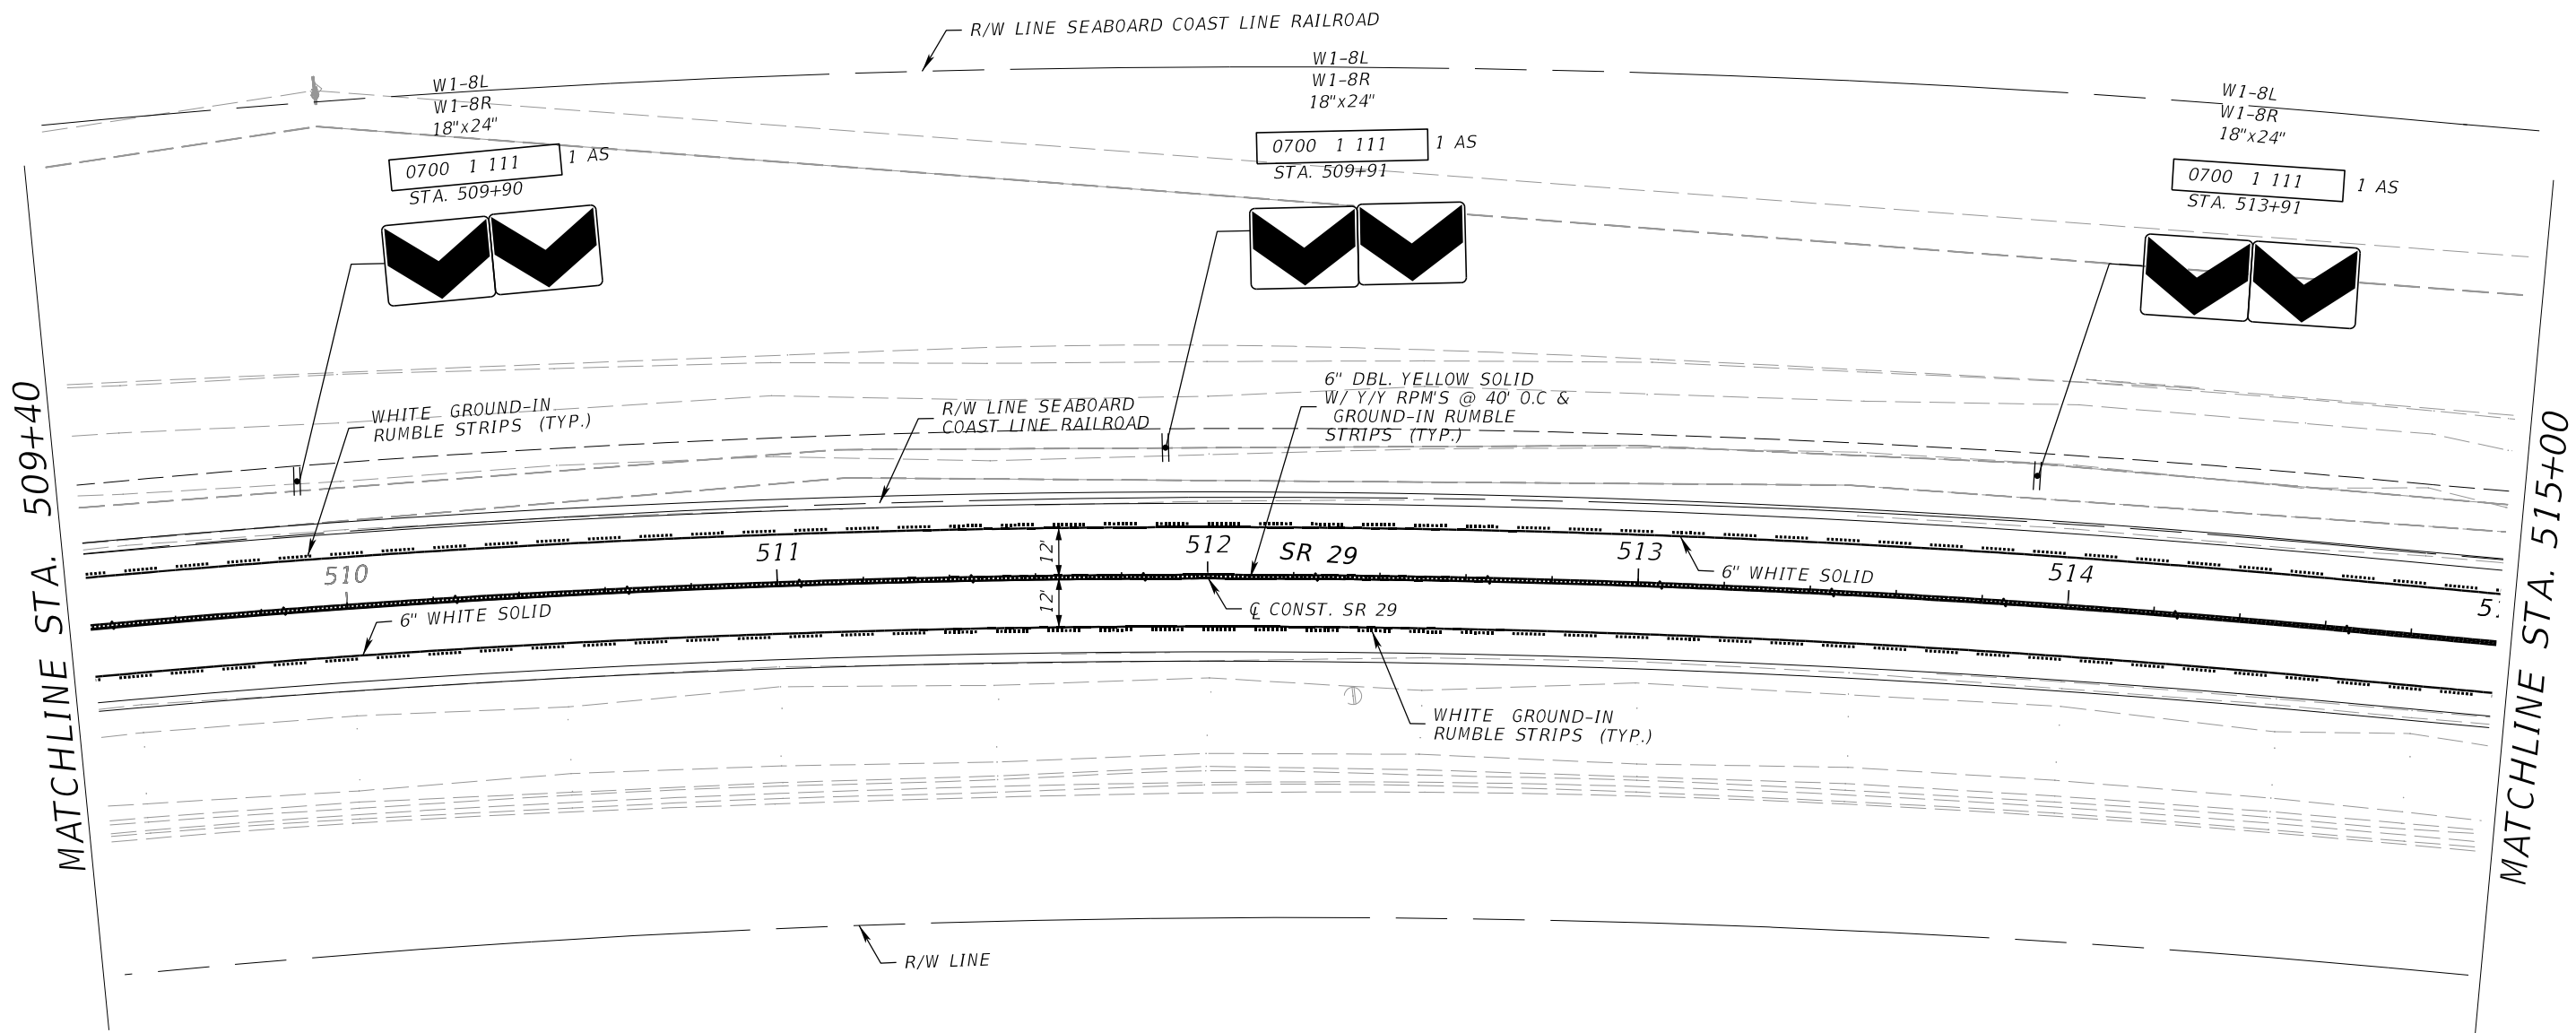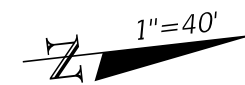

\$TIMES \$USERS  
 P:\020230500381 SR-29 From Wagon Rd to I-75\44892915201\SigningAndMarking\PLANSP02.dgn

THE OFFICIAL RECORD OF THIS SHEET IS THE ELECTRONIC FILE DIGITALLY SIGNED AND SEALED UNDER RULE 61G15-23.004, F.A.C.



REVISIONS		ENGINEER OF RECORD		STATE OF FLORIDA DEPARTMENT OF TRANSPORTATION			SHEET NO.
DATE	DESCRIPTION	DATE	DESCRIPTION	ROAD NO.	COUNTY	FINANCIAL PROJECT ID	
				SR 29	COLLIER	448929-1-52-01	5-11

**SIGNING AND PAVEMENT  
MARKING PLAN**

\$DATE\$ \$TIME\$ \$USER\$  
 P:\020230500381 SR-29 From Wagon Rd to I-75\44892915201\SigningAndMarking\PLAN\SP02.dgn

MATCHLINE STA. 515+000



MATCHLINE STA. 520+60

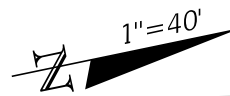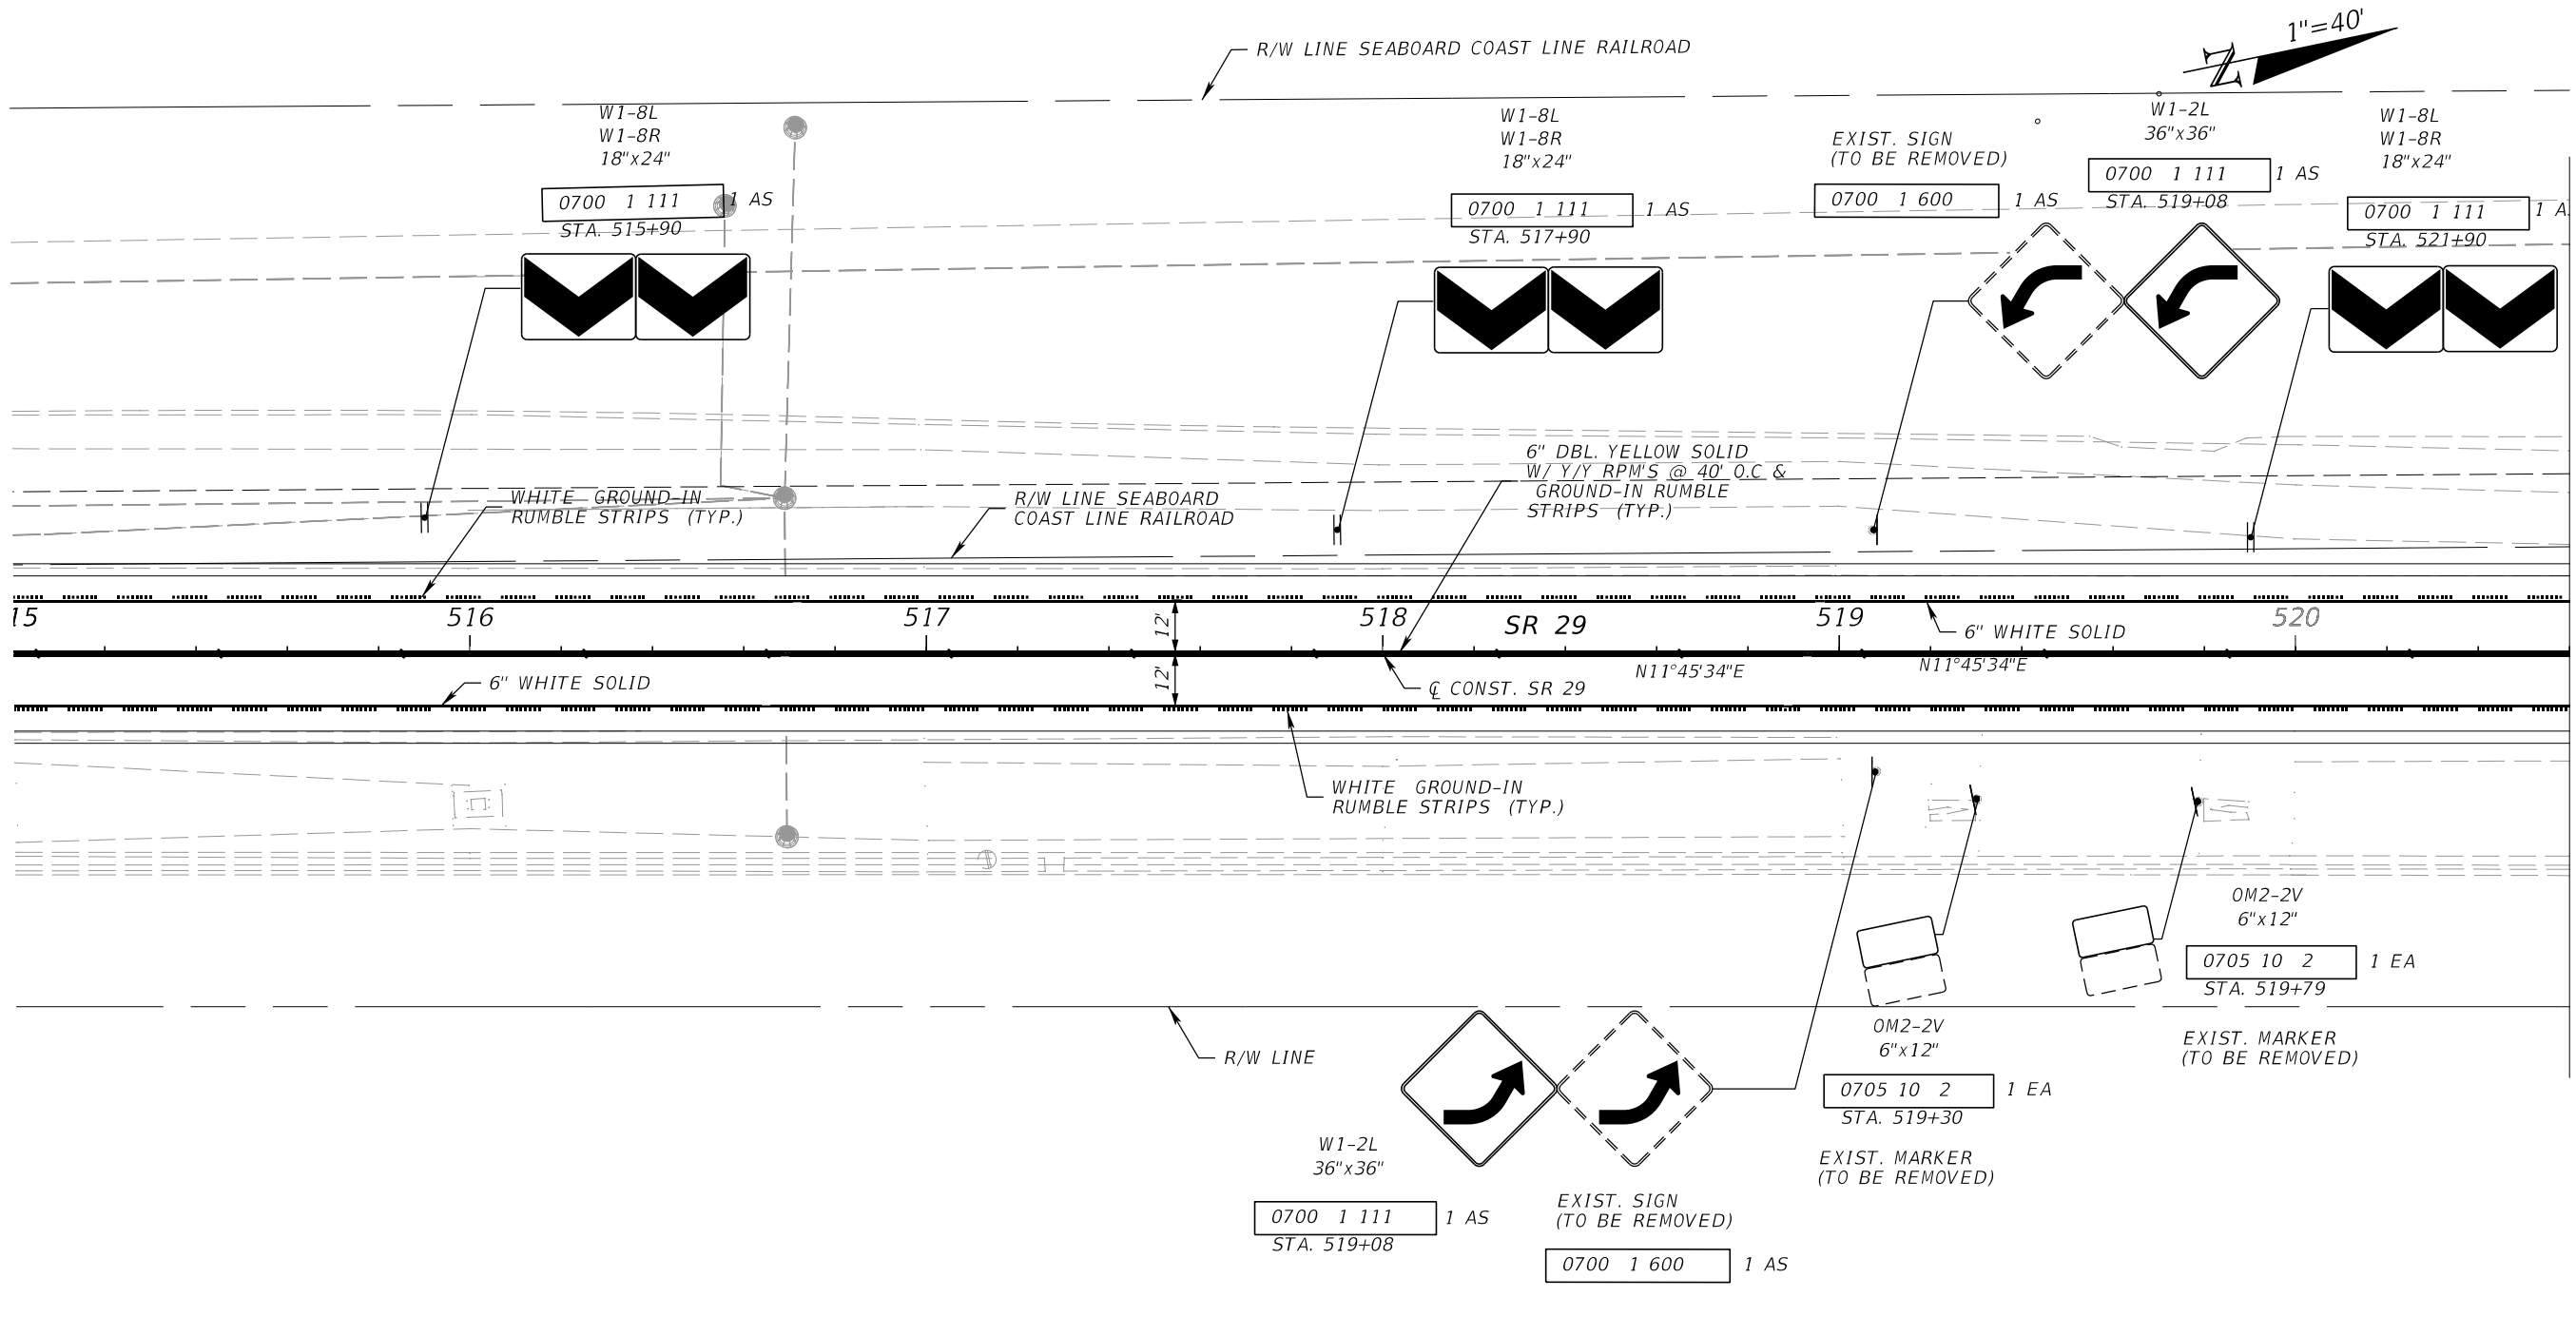

REVISIONS				ENGINEER OF RECORD		STATE OF FLORIDA DEPARTMENT OF TRANSPORTATION			SHEET NO.
DATE	DESCRIPTION	DATE	DESCRIPTION			ROAD NO.	COUNTY	FINANCIAL PROJECT ID	
				CLAUDIA P. BUSTAMANTE LICENSE NUMBER: 87381 HBC ENGINEERING COMPANY 8935 NW 35TH LN SUITE 201 DORAL, FL 33172		SR 29	COLLIER	448929-1-52-01	
<b>SIGNING AND PAVEMENT MARKING PLAN</b>									5-12




THE OFFICIAL RECORD OF THIS SHEET IS THE ELECTRONIC FILE DIGITALLY SIGNED AND SEALED UNDER RULE 61G15-23.004, F.A.C.

\$TIMES \$USERS  
 P:\020230500381 SR-29 From Wagon Rd to I-75\44892915201\SigningAndMarking\PLANSP02.dgn

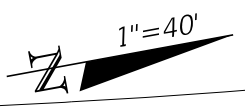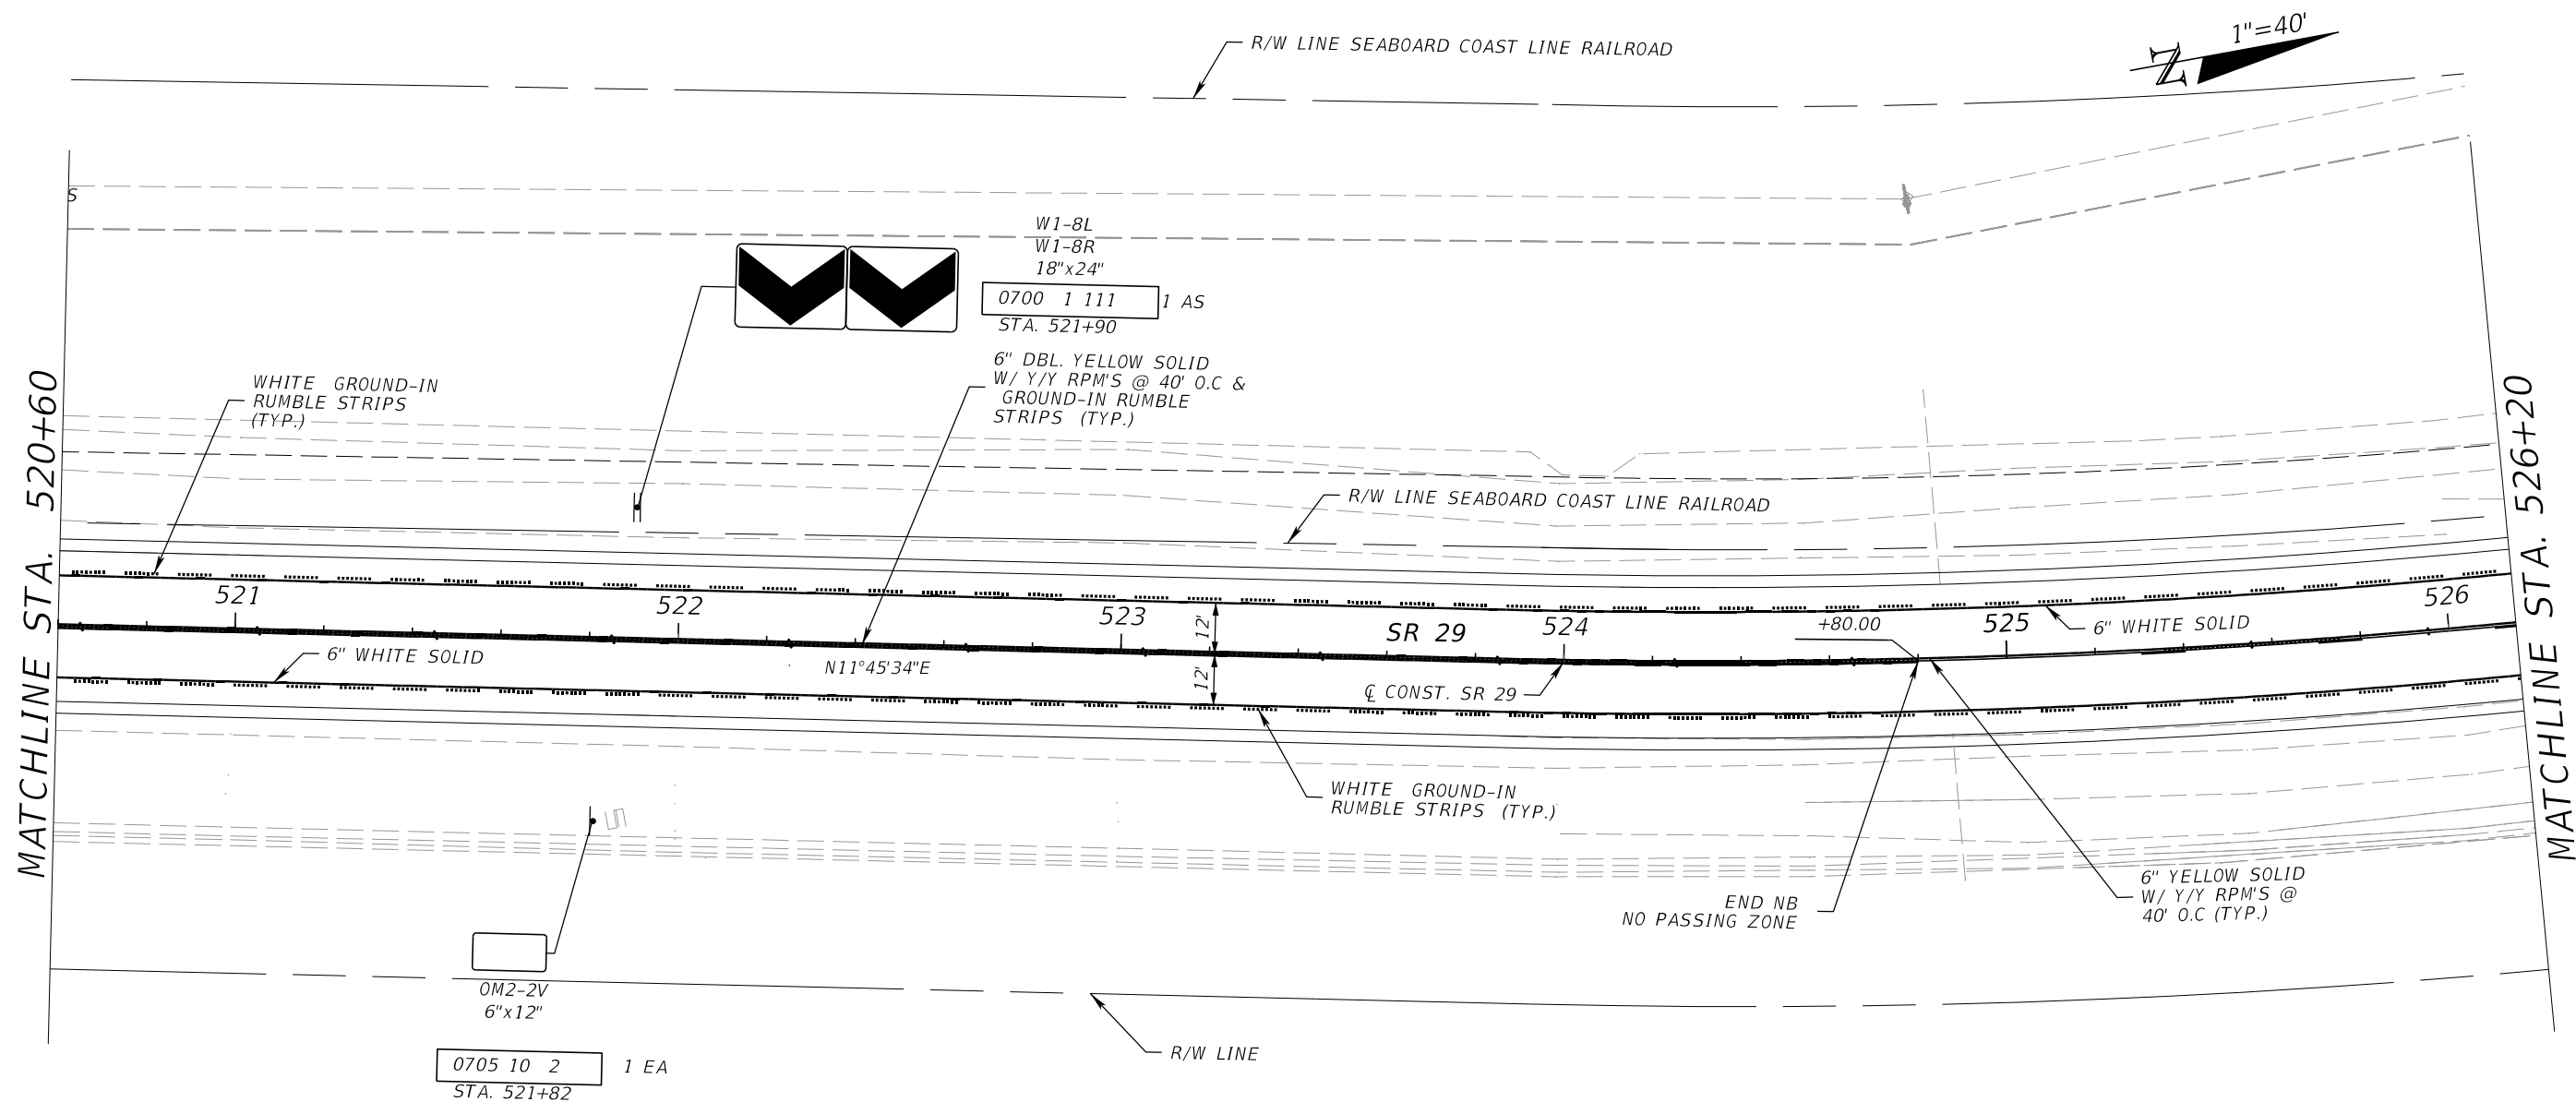

REVISIONS				ENGINEER OF RECORD		STATE OF FLORIDA DEPARTMENT OF TRANSPORTATION			SIGNING AND PAVEMENT MARKING PLAN	SHEET NO.
DATE	DESCRIPTION	DATE	DESCRIPTION	CLAUDIA P. BUSTAMANTE LICENSE NUMBER: 87381 HBC ENGINEERING COMPANY 8935 NW 35TH LN SUITE 201 DORAL, FL 33172		ROAD NO.	COUNTY	FINANCIAL PROJECT ID		S-13
								SR 29		



THE OFFICIAL RECORD OF THIS SHEET IS THE ELECTRONIC FILE DIGITALLY SIGNED AND SEALED UNDER RULE 61G15-23.004, F.A.C.

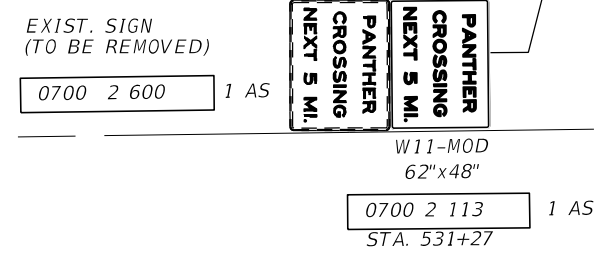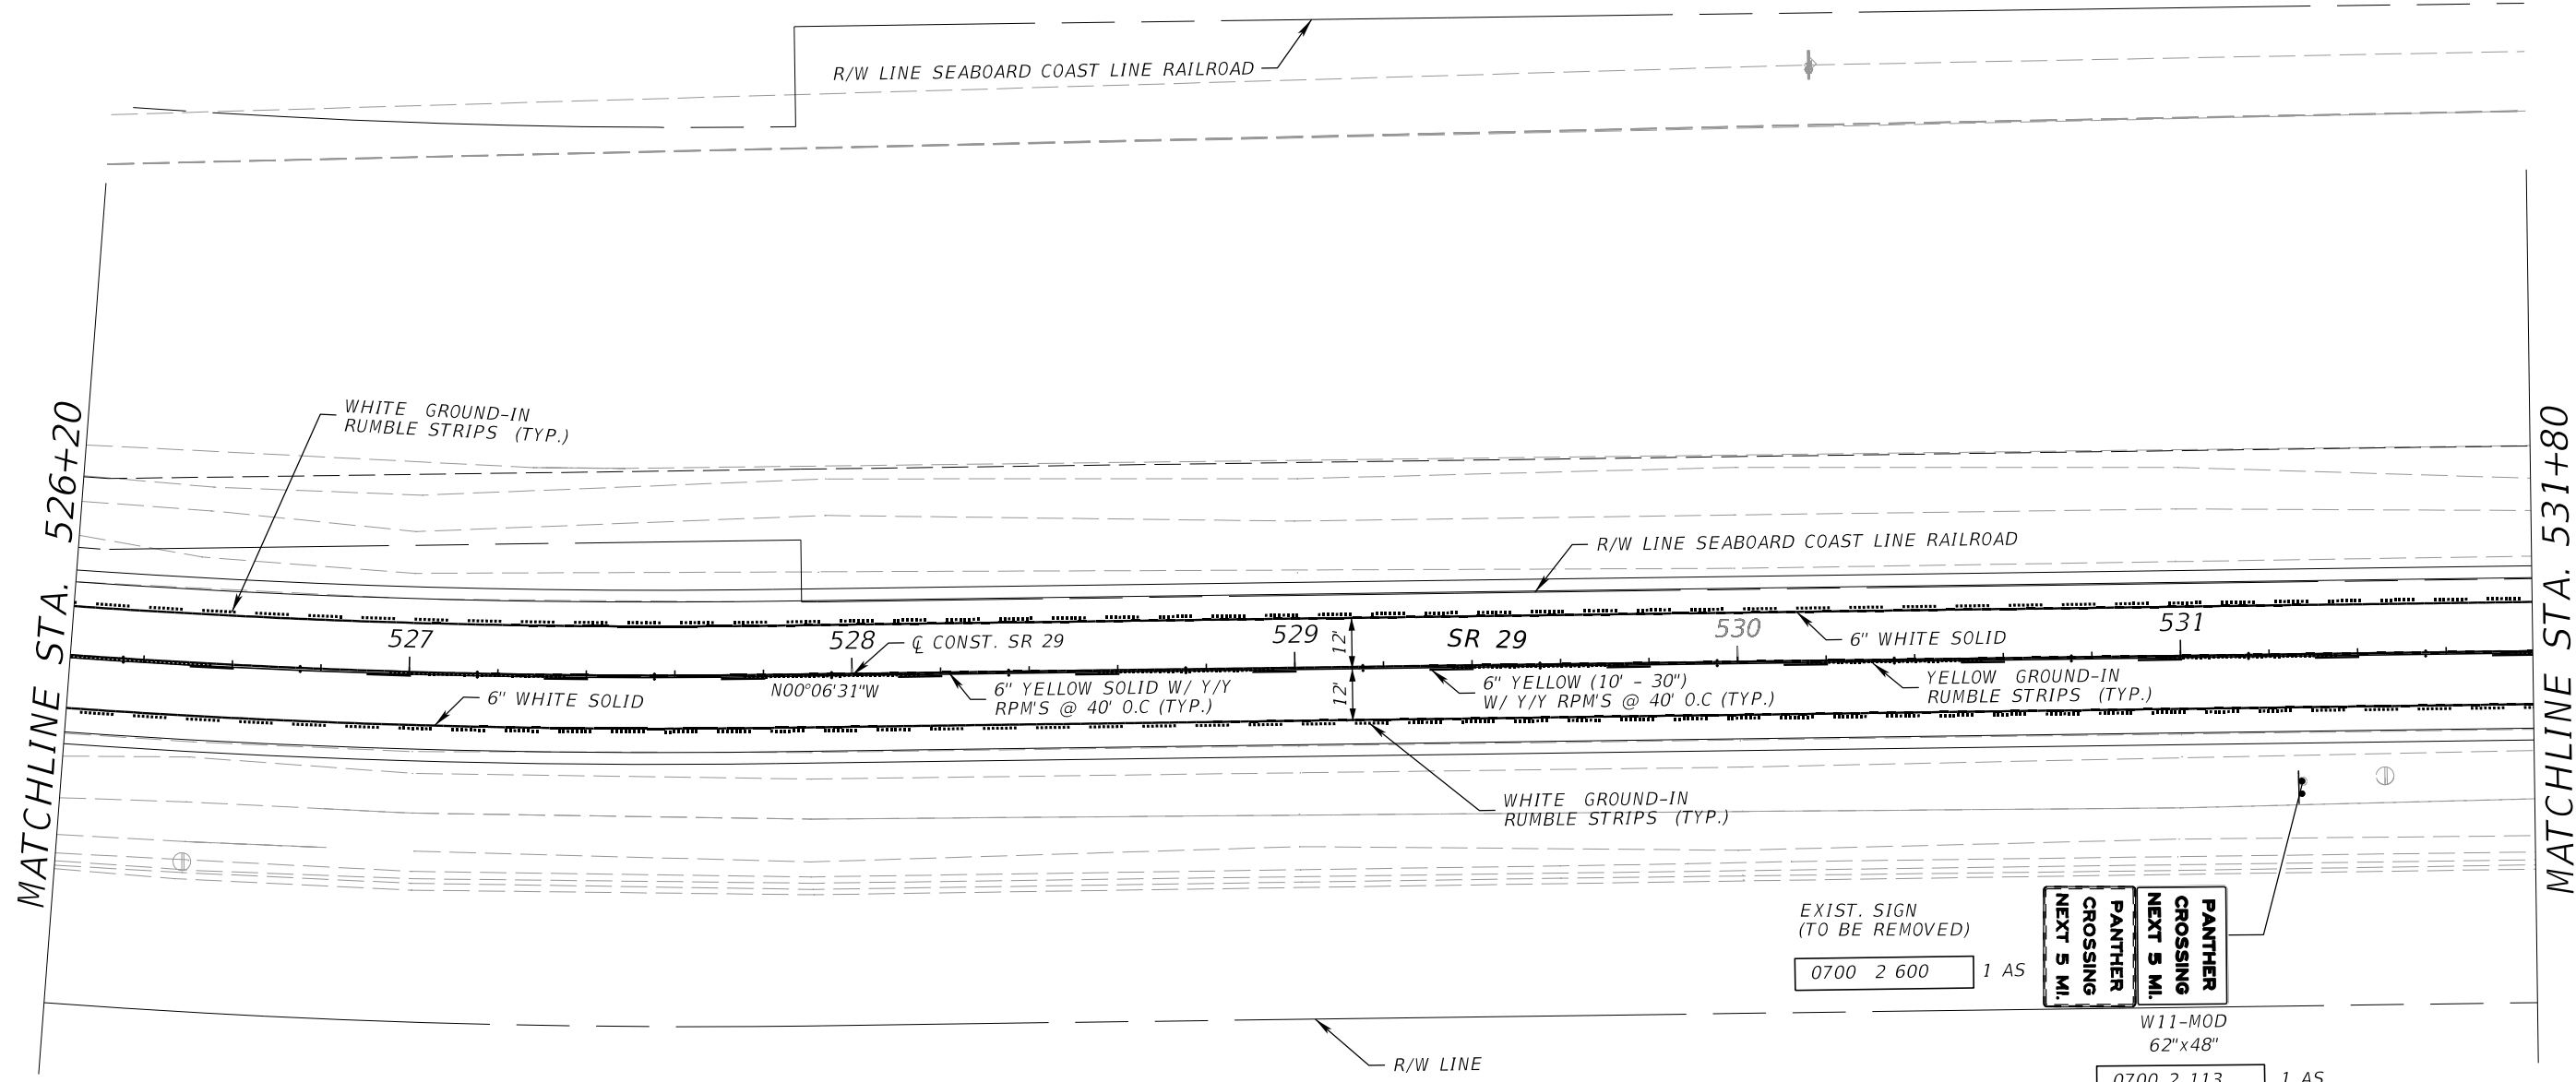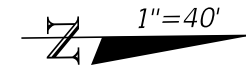

\$DATE\$ \$TIME\$ \$USER\$  
 P:\020230500381 SR-29 From Wagon Rd to I-75\44892915201\SigningAndMarking\PLANSP02.dgn

THE OFFICIAL RECORD OF THIS SHEET IS THE ELECTRONIC FILE DIGITALLY SIGNED AND SEALED UNDER RULE 61G15-23.004, F.A.C.



REVISIONS				ENGINEER OF RECORD		STATE OF FLORIDA DEPARTMENT OF TRANSPORTATION			SIGNING AND PAVEMENT MARKING PLAN	SHEET NO.
DATE	DESCRIPTION	DATE	DESCRIPTION	CLAUDIA P. BUSTAMANTE LICENSE NUMBER: 87381 HBC ENGINEERING COMPANY 8935 NW 35TH LN SUITE 201 DORAL, FL 33172		ROAD NO.	COUNTY	FINANCIAL PROJECT ID		S-14
						SR 29	COLLIER	448929-1-52-01		

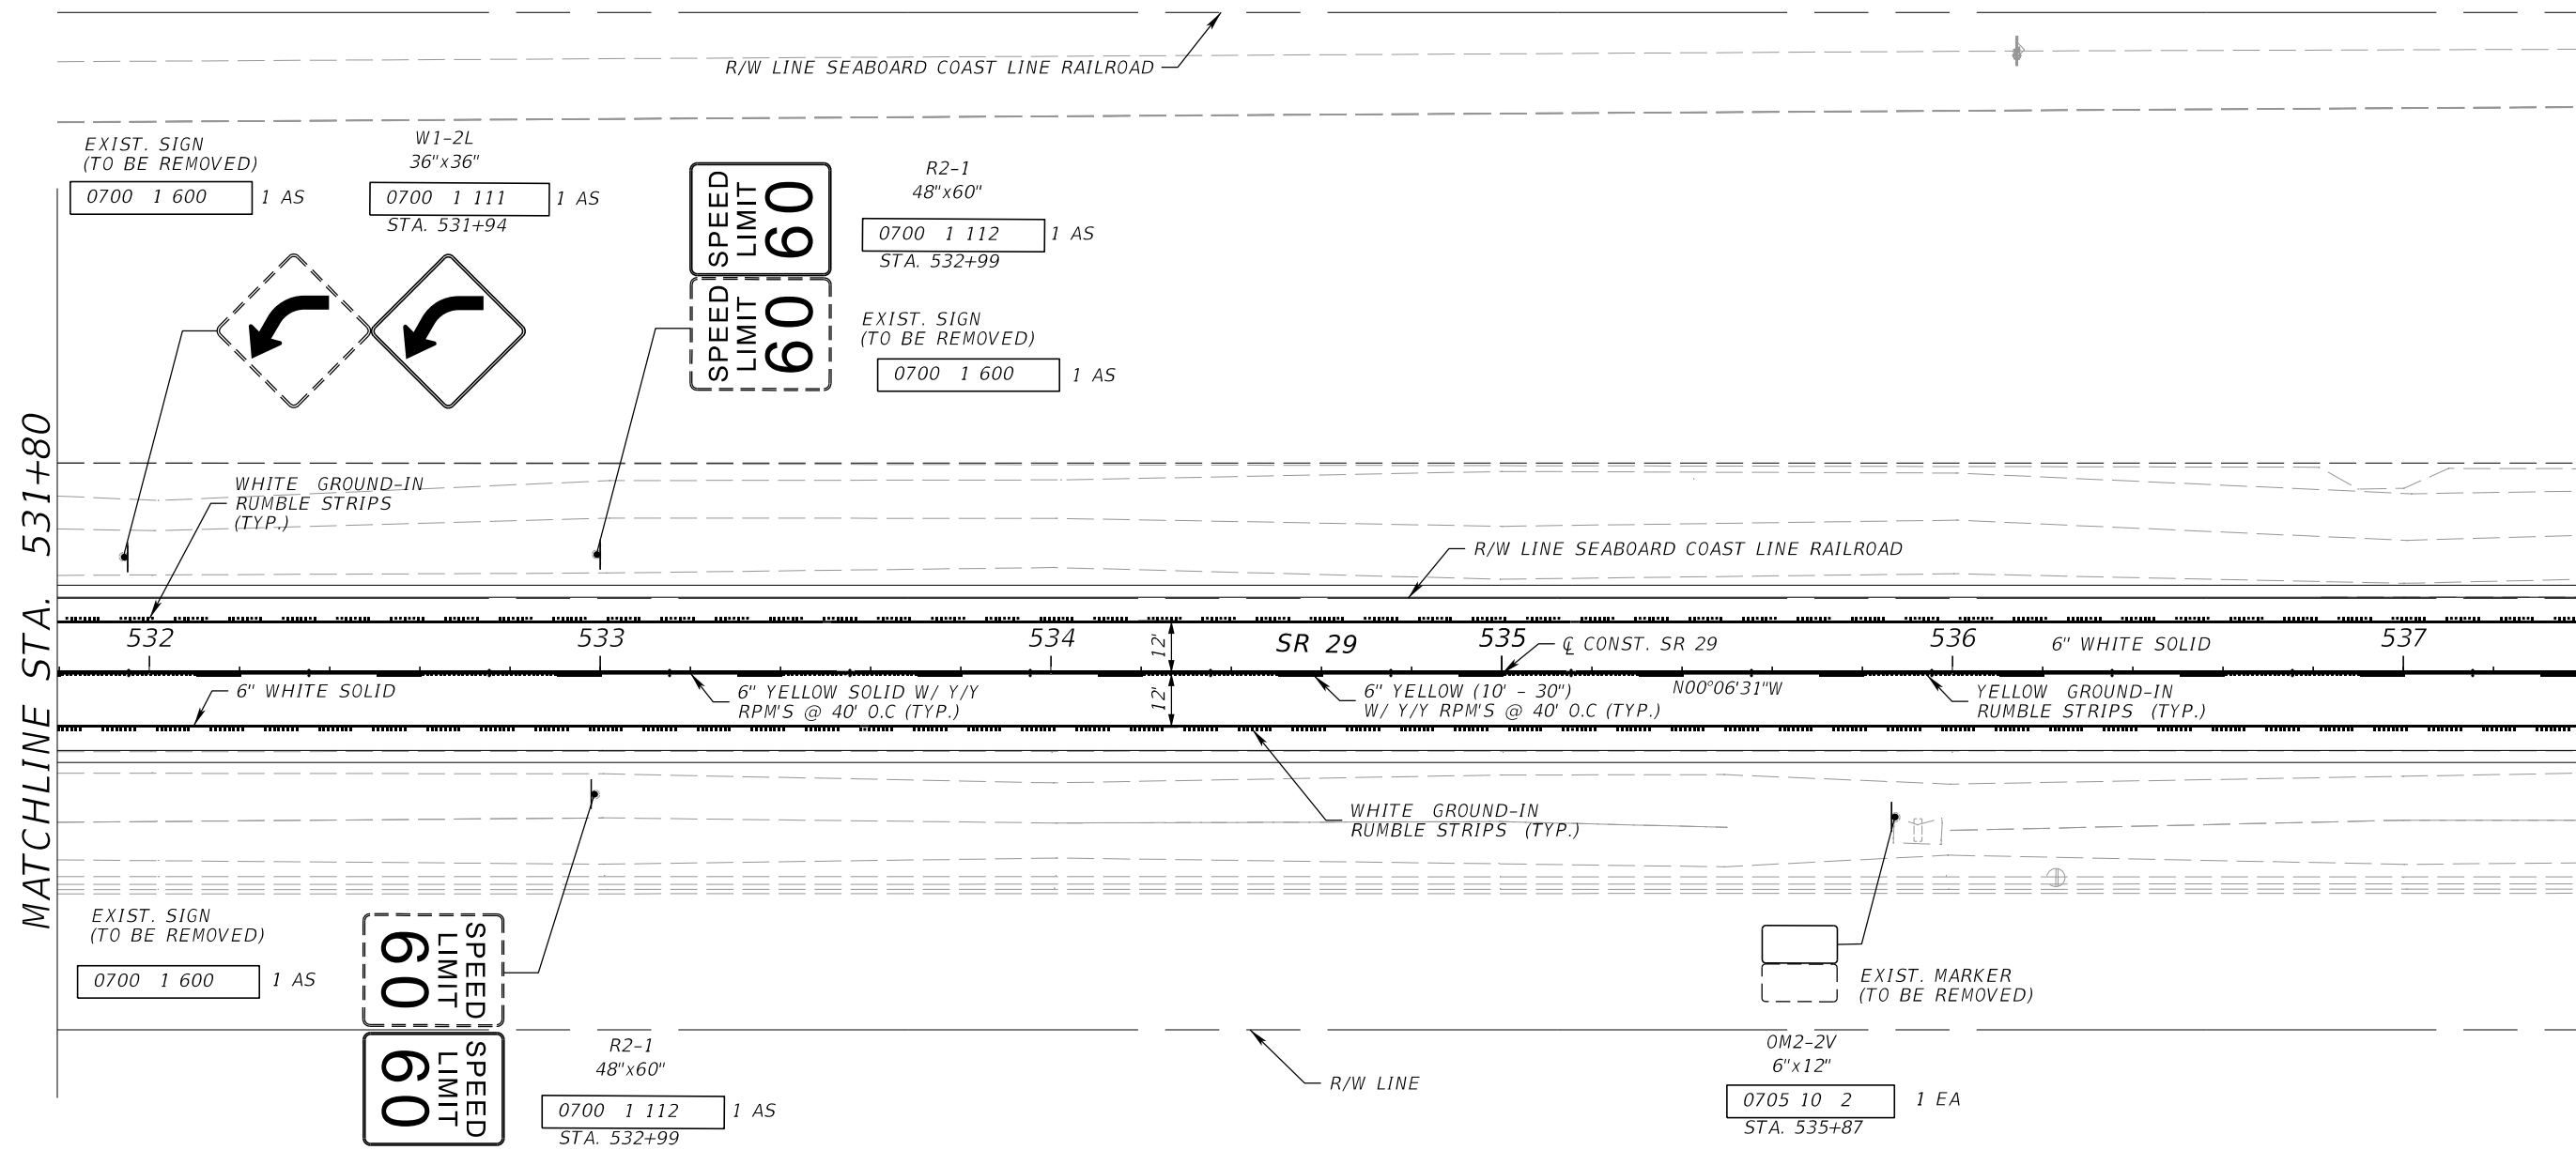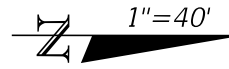

\$DATE\$ \$TIME\$ \$USER\$  
 P:\020230500381 SR-29 From Wagon Rd to I-75\44892915201\SigningAndMarking\PLAN\$P02.dgn

THE OFFICIAL RECORD OF THIS SHEET IS THE ELECTRONIC FILE DIGITALLY SIGNED AND SEALED UNDER RULE 61G15-23.004, F.A.C.

REVISIONS				ENGINEER OF RECORD		STATE OF FLORIDA DEPARTMENT OF TRANSPORTATION			SIGNING AND PAVEMENT MARKING PLAN	SHEET NO.
DATE	DESCRIPTION	DATE	DESCRIPTION	CLAUDIA P. BUSTAMANTE LICENSE NUMBER: 87381 HBC ENGINEERING COMPANY 8935 NW 35TH LN SUITE 201 DORAL, FL 33172		ROAD NO.	COUNTY	FINANCIAL PROJECT ID		5-15
						SR 29	COLLIER	448929-1-52-01		

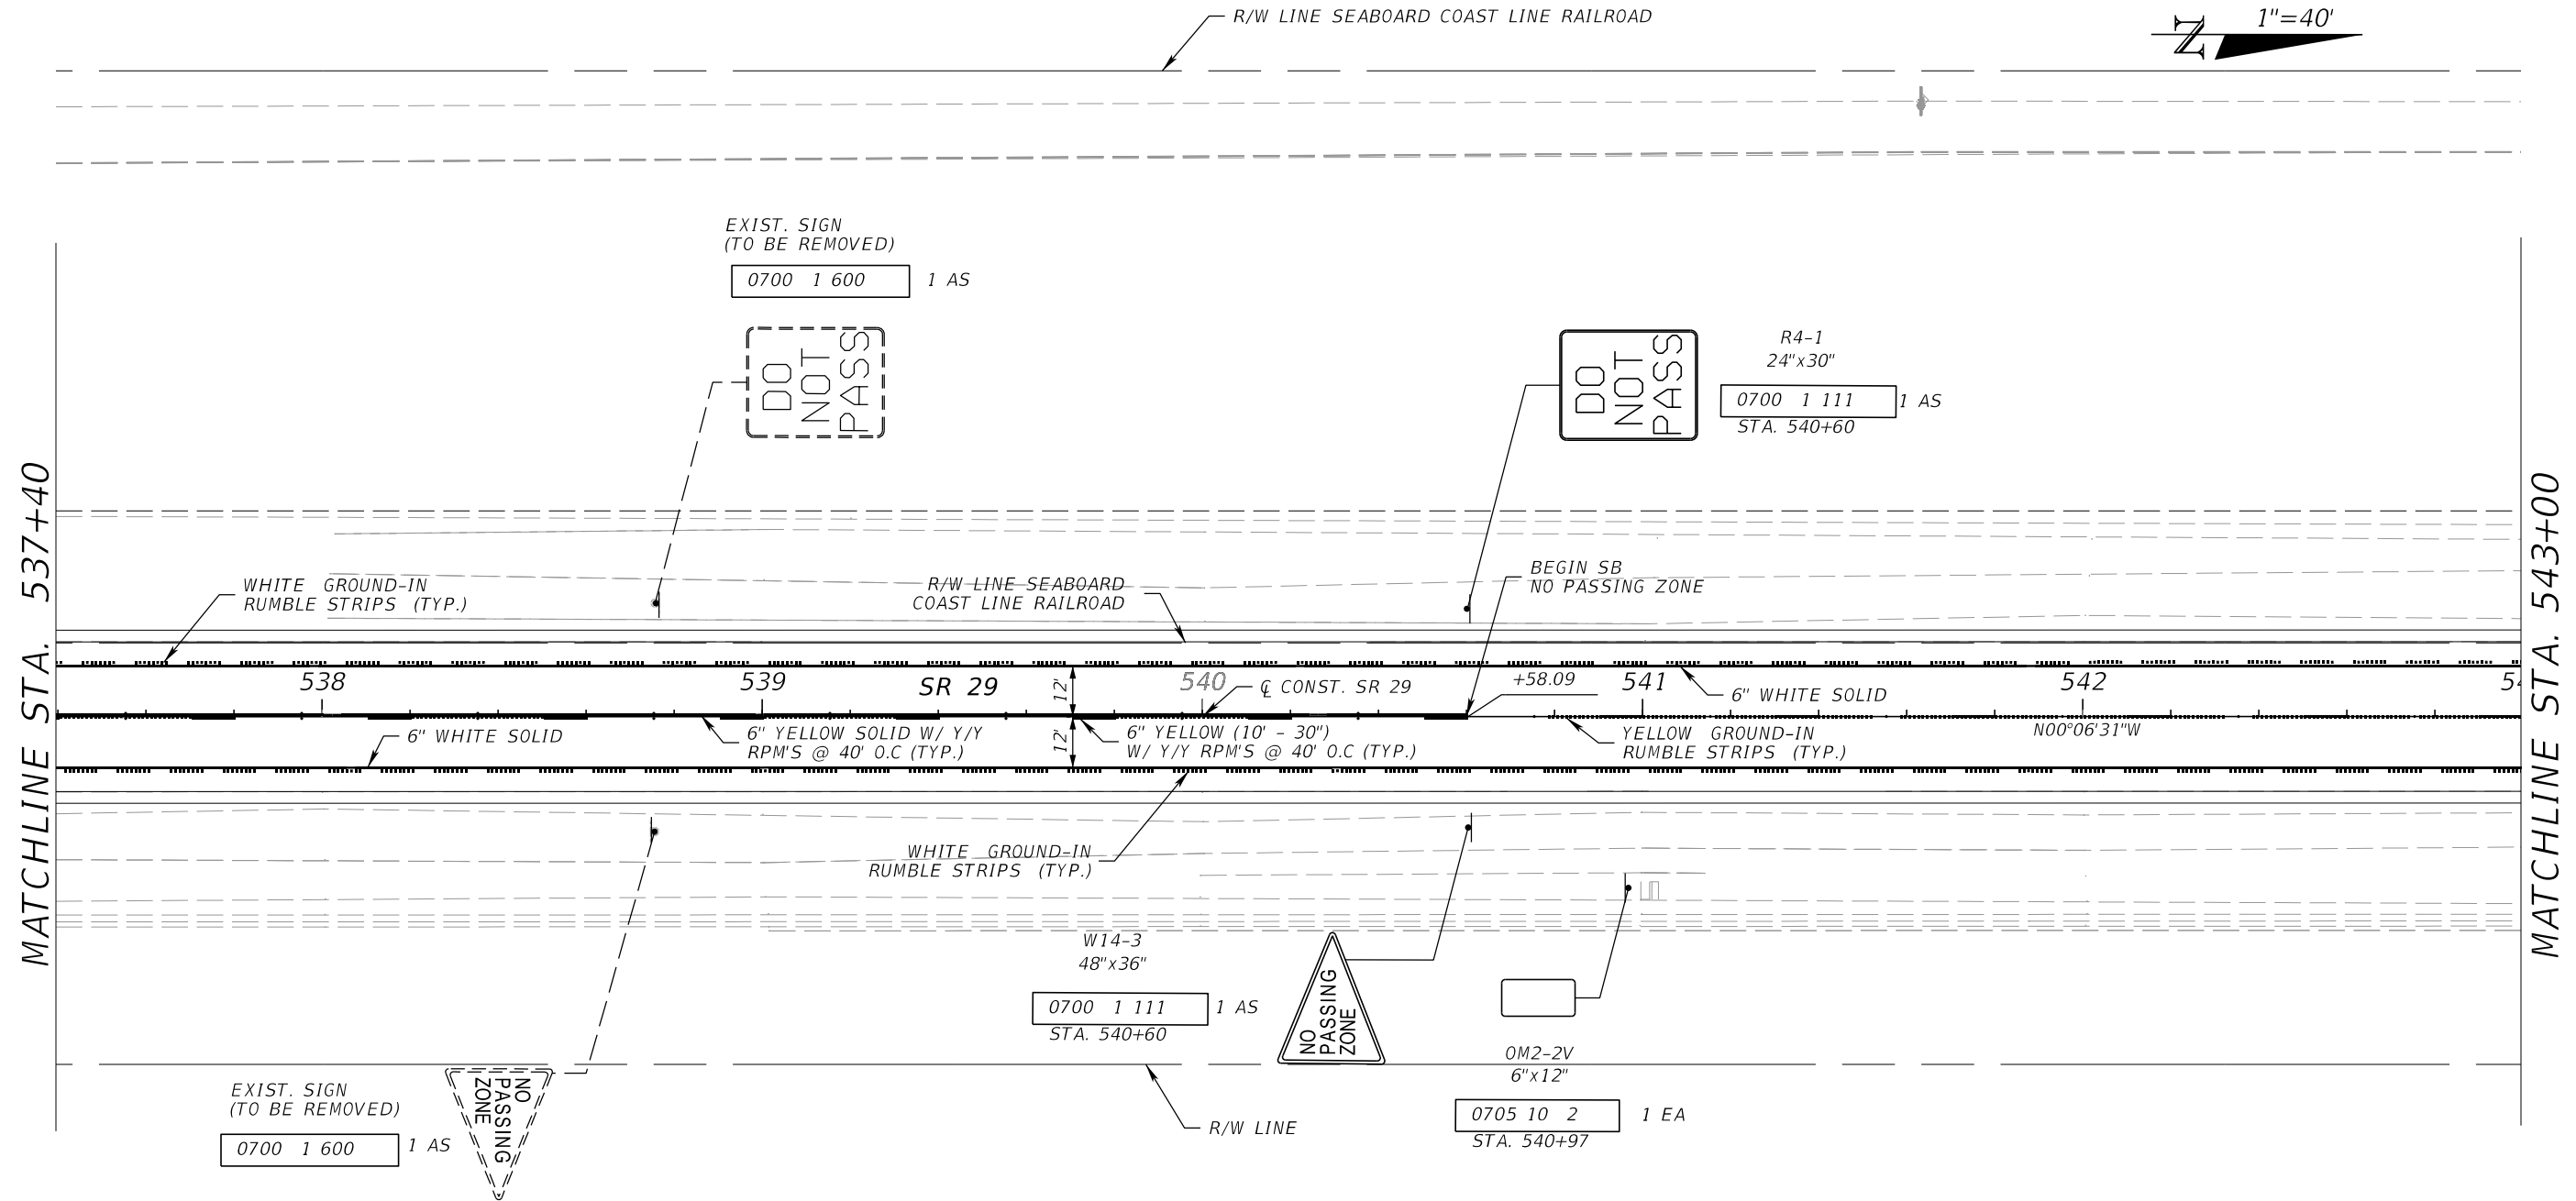
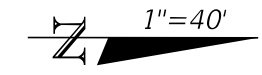


\$DATE\$ \$TIME\$ \$USER\$  
 P:\020230500381 SR-29 From Wagon Rd to I-75\4489291\5201\SigningAndMarking\PLAN\SP02.dgn

THE OFFICIAL RECORD OF THIS SHEET IS THE ELECTRONIC FILE DIGITALLY SIGNED AND SEALED UNDER RULE 61G15-23.004, F.A.C.

REVISIONS				ENGINEER OF RECORD		STATE OF FLORIDA DEPARTMENT OF TRANSPORTATION			SIGNING AND PAVEMENT MARKING PLAN	SHEET NO.
DATE	DESCRIPTION	DATE	DESCRIPTION	CLAUDIA P. BUSTAMANTE LICENSE NUMBER: 87381 HBC ENGINEERING COMPANY 8935 NW 35TH LN SUITE 201 DORAL, FL 33172		ROAD NO.	COUNTY	FINANCIAL PROJECT ID		5-16
						SR 29	COLLIER	448929-1-52-01		



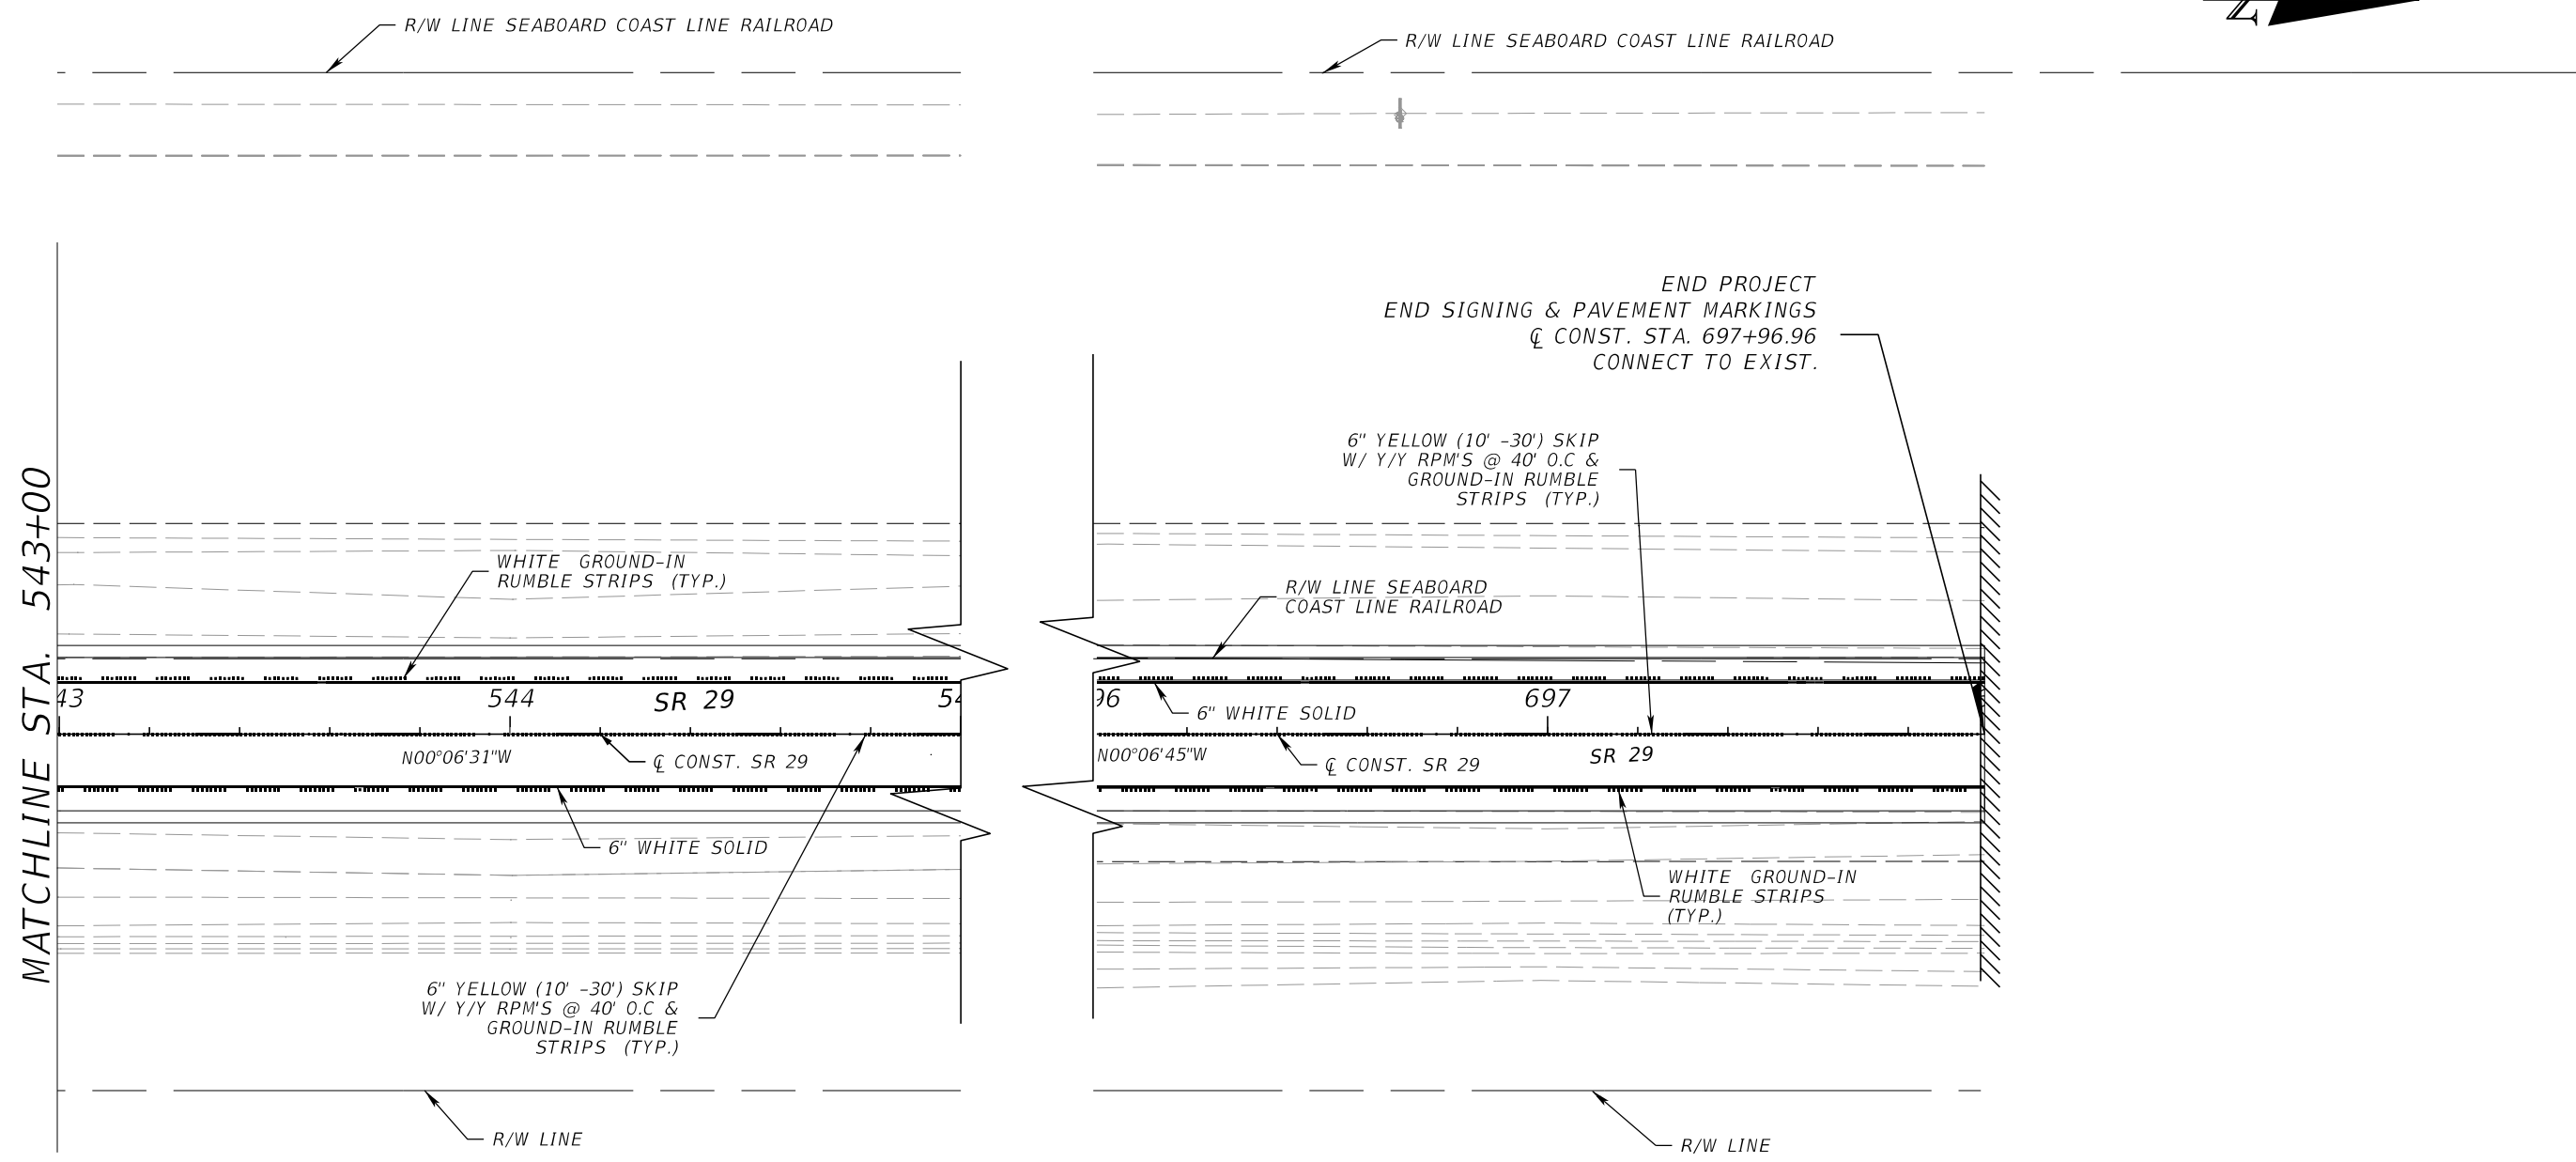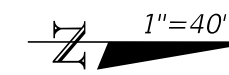

MATCHLINE STA. 543+00

\$DATE\$ \$TIME\$ \$USER\$ P:\020230500381 SR-29 From Wagon Rd to I-75\44892915201\SigningAndMarking\PLAN\SP02.dgn


THE OFFICIAL RECORD OF THIS SHEET IS THE ELECTRONIC FILE DIGITALLY SIGNED AND SEALED UNDER RULE 61G15-23.004, F.A.C.

REVISIONS				ENGINEER OF RECORD		STATE OF FLORIDA DEPARTMENT OF TRANSPORTATION			SHEET NO.
DATE	DESCRIPTION	DATE	DESCRIPTION	CLAUDIA P. BUSTAMANTE LICENSE NUMBER: 87381 HBC ENGINEERING COMPANY 8935 NW 35TH LN SUITE 201 DORAL, FL 33172		ROAD NO.	COUNTY	FINANCIAL PROJECT ID	
						SR 29	COLLIER	448929-1-52-01	S-17

**SIGNING AND PAVEMENT  
MARKING PLAN**


SIGN NAME	W11-M	QTY	1	SIGN NUMBER	STATION(S)
PANEL	BORDER		478+96		
WIDTH	5'-2"	WIDTH	0.75"		
HEIGHT	4'-0"	RADII	1.38"		
LEGEND	Black	COLOR	Black		
COLOR	Yellow				
SYMBOL(S)	ANGLE	X	Y	WID	HT
SIGN NUMBER	NUMBER OF POSTS	CLEARANCE Edge Of Land	COLUMN SIZE	AVERAGE LENGTH	
NO. OF LIGHT FIXTURES	FIXTURE SPACING		WATT		
PHOTOMETRIC CURVE			VOLTAGE		

BORDER  
R=1.38"  
TH=0.75"  
IN=0.5"

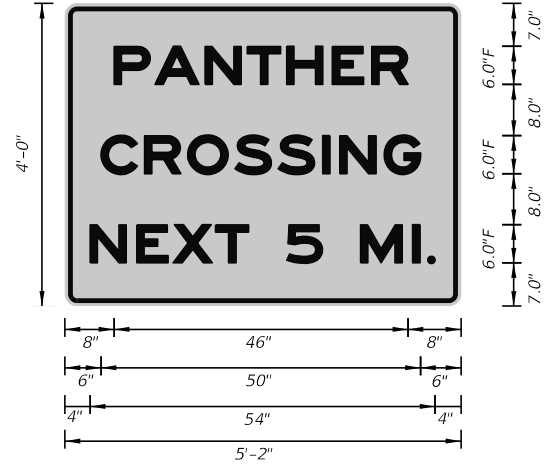

SIGN NAME	W11-M	QTY	1	SIGN NUMBER	STATION(S)
PANEL	BORDER		531+27		
WIDTH	5'-2"	WIDTH	0.75"		
HEIGHT	4'-0"	RADII	1.38"		
LEGEND	Black	COLOR	Black		
COLOR	Yellow				
SYMBOL(S)	ANGLE	X	Y	WID	HT
SIGN NUMBER	NUMBER OF POSTS	CLEARANCE Edge Of Land	COLUMN SIZE	AVERAGE LENGTH	
NO. OF LIGHT FIXTURES	FIXTURE SPACING		WATT		
PHOTOMETRIC CURVE			VOLTAGE		

BORDER  
R=1.38"  
TH=0.75"  
IN=0.5"

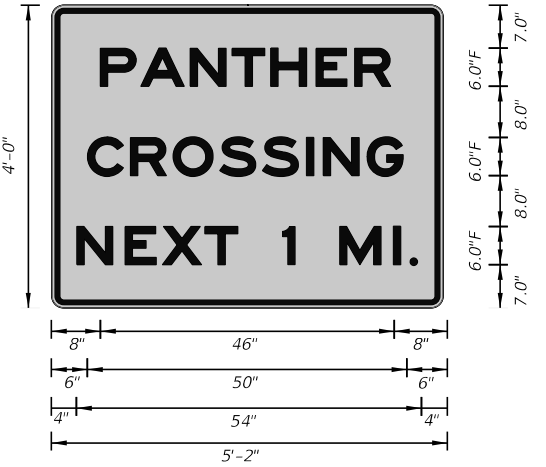

COPY	P	A	N	T	H	E	R	L														
SPACE	7.7	14.1	21.9	28.6	34.7	41.9	48	46														
COPY	C	R	O	S	S	I	N	G	L													
SPACE	5.7	12.5	19.2	26.6	33.4	40.3	43	50	50													
COPY	N	E	X	T	S	M	I	L														
SPACE	3.9	11.2	16.9	23.5	28.7	34.7	40.3	46.3	54.4	56.8	54											
COPY																						
SPACE																						
COPY																						
SPACE																						
COPY	P	A	N	T	H	E	R	L														
SPACE	7.7	14.1	21.9	28.6	34.7	41.9	48	46														
COPY	C	R	O	S	S	I	N	G	L													
SPACE	5.7	12.5	19.2	26.6	33.4	40.3	43	50	50													
COPY	N	E	X	T	I	M	I	L														
SPACE	3.9	11.6	17.5	24.3	29.5	36.5	38.5	45.6	54.2	56.8	54											
COPY																						
SPACE																						
COPY																						
SPACE																						
1/10/2024 2:31:56 PM YJ169 P:\020230500381 SR-29 From Wagon Rd to I-75\44892915201\SigningAndMarking\GSWKS001.dgn

REVISIONS				ENGINEER OF RECORD			STATE OF FLORIDA DEPARTMENT OF TRANSPORTATION			GUIDE SIGN WORKSHEET			SHEET NO. 5-18
DATE	DESCRIPTION		DATE	DESCRIPTION		ROAD NO.	COUNTY	FINANCIAL PROJECT ID					
						SR 29	COLLIER	448929-1-52-01					

THE OFFICIAL RECORD OF THIS SHEET IS THE ELECTRONIC FILE DIGITALLY SIGNED AND SEALED UNDER RULE 61G15-23.004, F.A.C.