

CONTRACT PLANS COMPONENTS

ROADWAY PLANS
SIGNING AND PAVEMENT MARKING PLANS

STATE OF FLORIDA
DEPARTMENT OF TRANSPORTATION
SIGNING AND PAVEMENT MARKING PLANS

FINANCIAL PROJECT ID 448930-1-52-01

COLLIER COUNTY (03010)

STATE ROAD NO. 90


SR 90 (US 41) FROM N OF THOMASSON DR TO S OF SOUTHWEST BLVD

INDEX OF ROADWAY PLANS


SHEET NO.	SHEET DESCRIPTION
S-1	KEY SHEET
S-2	GENERAL NOTES
S-3 - S-32	SIGNING AND PAVEMENT MARKING PLAN

PROJECT LOCATION URL:	https://tinyurl.com/44893015201
PROJECT LIMITS:	BEGIN MP 15.616 - END MP 18.684
EXCEPTIONS:	NONE
BRIDGE LIMITS:	BR#030310 MP 16.142 TO MP 16.163 BR#030193 MP 16.142 TO MP 16.163
RAILROAD CROSSING:	NONE

PHASE IIR SUBMITTAL
MARCH 28, 2024

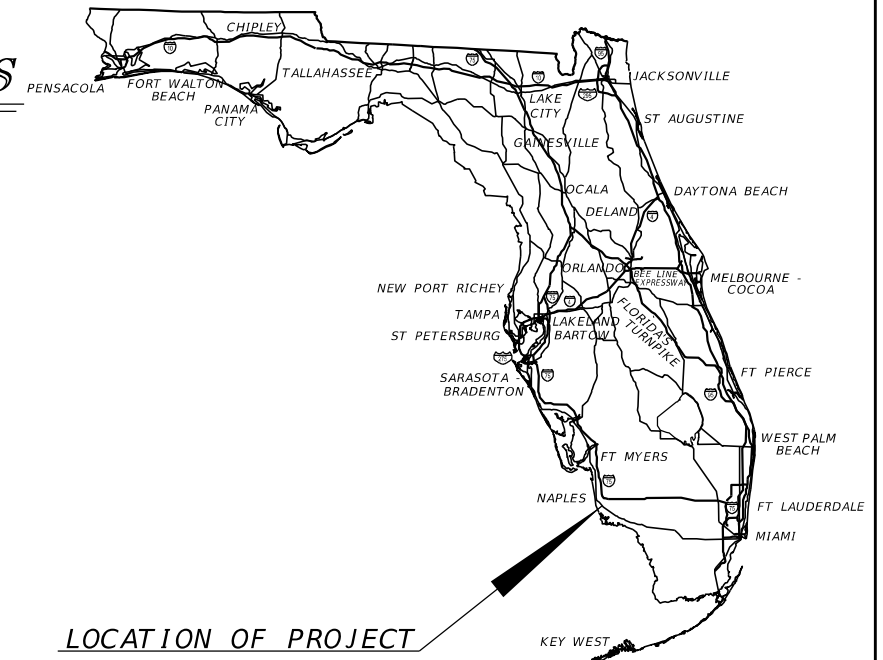

LOCATION OF PROJECT

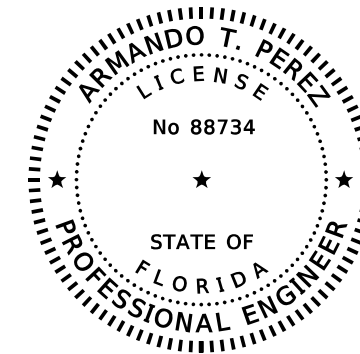

THIS ITEM HAS BEEN DIGITALLY SIGNED AND SEALED BY

ON THE DATE ADJACENT TO THE SEAL
PRINTED COPIES OF THIS DOCUMENT ARE NOT CONSIDERED SIGNED AND SEALED AND THE SIGNATURE MUST BE VERIFIED ON ANY ELECTRONIC COPIES.

SIGNING AND PAVEMENT MARKING PLANS
ENGINEER OF RECORD:

ARMANDO T. PEREZ, PE.
P.E. LICENSE NUMBER 88734
THE BALMORAL GROUP
165 LINCOLN AVENUE
WINTER PARK, FL 32789
(407) 629-2185
CONTRACT NO.: CAM87
VENDOR NO.: 03-0546876-001

FDOT PROJECT MANAGER:

DAVID AGACINSKI

CONSTRUCTION CONTRACT NO.	FISCAL YEAR	SHEET NO.
TBD	25	S-1

GOVERNING STANDARD PLANS:

Florida Department of Transportation, FY2024-25 Standard Plans for Road and Bridge Construction and applicable Interim Revisions (IRs).

Standard Plans for Road Construction and associated IRs are available at the following website: <http://www.fdot.gov/design/standardplans>

APPLICABLE IRs: IR - -

GOVERNING STANDARD SPECIFICATIONS:

Florida Department of Transportation, FY 2024-25 Standard Specifications for Road and Bridge Construction at the following website: <http://www.fdot.gov/programmanagement/Implemented/SpecBooks>

SIGNING AND PAVEMENT MARKINGS GENERAL NOTES:

1. FLEXIBLE TUBULAR MARKERS (YELLOW) SHALL BE INSTALLED AT EACH MEDIAN OPENING AND TRAFFIC SEPARATOR PER INDEX 711-001.
2. RPMS AND ISLAND NOSE PAINT SHALL BE INSTALLED AT ALL MEDIAN OPENINGS, TRAFFIC ISLANDS, TRAFFIC SEPARATORS AND STRIPED MEDIANS PER INDEX 706-001.
3. ALL PROPOSED SPECIAL EMPHASIS CROSSWALKS SHALL BE 10 FEET WIDE. ALL STANDARD CROSSWALKS SHALL BE 6 FEET WIDE. MEASUREMENTS ARE TAKEN FROM INSIDE OF STRIPE TO INSIDE OF STRIPE. WHERE SPECIAL EMPHASIS CROSSWALKS ARE TO BE PLACED ALL 24" LONGITUDINAL BARS SHALL BE PREFORMED THERMOPLASTIC.
4. WHERE PROPOSED SIDE STREET PAVEMENT MARKINGS ARE SHOWN OUTSIDE OF MILLING AND RESURFACING LIMITS, REMOVE EXISTING PAVEMENT MARKINGS AND RPMS PRIOR TO PLACING NEW PAVEMENT MARKINGS.
5. FLEXIBLE TUBULAR MARKERS (YELLOW) INSTALLED ADJACENT TO SIDE STREET CROSSWALKS SHALL BE OFFSET 1' FROM 12" WHITE TRANSVERSE MARKING (OUTSIDE STRIPE TO CENTER OF POST). WHEN ONE TUBULAR MARKER IS SHOWN, CENTER THE POST BETWEEN THE STRIPED MEDIAN DOUBLE 6" YELLOW. WHEN TWO TUBULAR MARKERS ARE SHOWN, THE POSTS SHALL BE SPACED 4' APART FROM EACH OTHER (CENTER TO CENTER), AND BE CENTERED BETWEEN THE STRIPED MEDIAN DOUBLE 6" YELLOW.

NOTES TO REVIEWER:

1. THIS IS PROGRAMMED AS A PAVEMENT ONLY PROJECT.
2. BASED ON DEPARTMENT COORDINATION, SIGNAGE UPGRADES WILL NOT BE INCLUDED IN THE PLANS.

LEGEND


AVT = AUDIBLE VIBRATORY TREATMENT

Y/Y = YELLOW/YELLOW


W/R = WHITE/RED

M&R = MILLING AND RESURFACING

 TUBULAR MARKER, 36" YELLOW POST

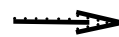 WRONG WAY ARROW (CENTER IN LANE) (PER INDEX 711-011 AND 706-001)

 BIKE LANE ARROW AND HELMETED BICYCLIST (PER INDEX 711-002)

 PAVEMENT MESSAGE "ONLY" (PER INDEX 711-001)



 LANE-USE ARROWS: LEFT TURN, RIGHT TURN, RIGHT TURN AND THRU, LEFT TURN AND THRU (PER INDEX 711-001)

3/28/2024 9:42:01 AM JKiriazes T:\122205101.00_SRF_90\4489301\5201\SigningAndMarking\GMNT\SP01.dgn

REVISIONS				The Balmoral Group 165 Lincoln Avenue Winter Park, FL 32789 Phone: (407) 629-2185 E.O.R.: Armando Perez, P.E. No. 88734	STATE OF FLORIDA DEPARTMENT OF TRANSPORTATION			GENERAL NOTES	SHEET NO.
DATE	DESCRIPTION	DATE	DESCRIPTION		ROAD NO.	COUNTY	FINANCIAL PROJECT ID		S-2
					SR 90	COLLIER	448930-1-52-01		

THE OFFICIAL RECORD OF THIS SHEET IS THE ELECTRONIC FILE DIGITALLY SIGNED AND SEALED UNDER RULE 61G15-23.004, F.A.C.

BEGIN PROJECT
 BEGIN PAVEMENT MARKINGS
 MATCH EXISTING
 SURVEY SR 90 (US 41)
 STA. 203+40.00

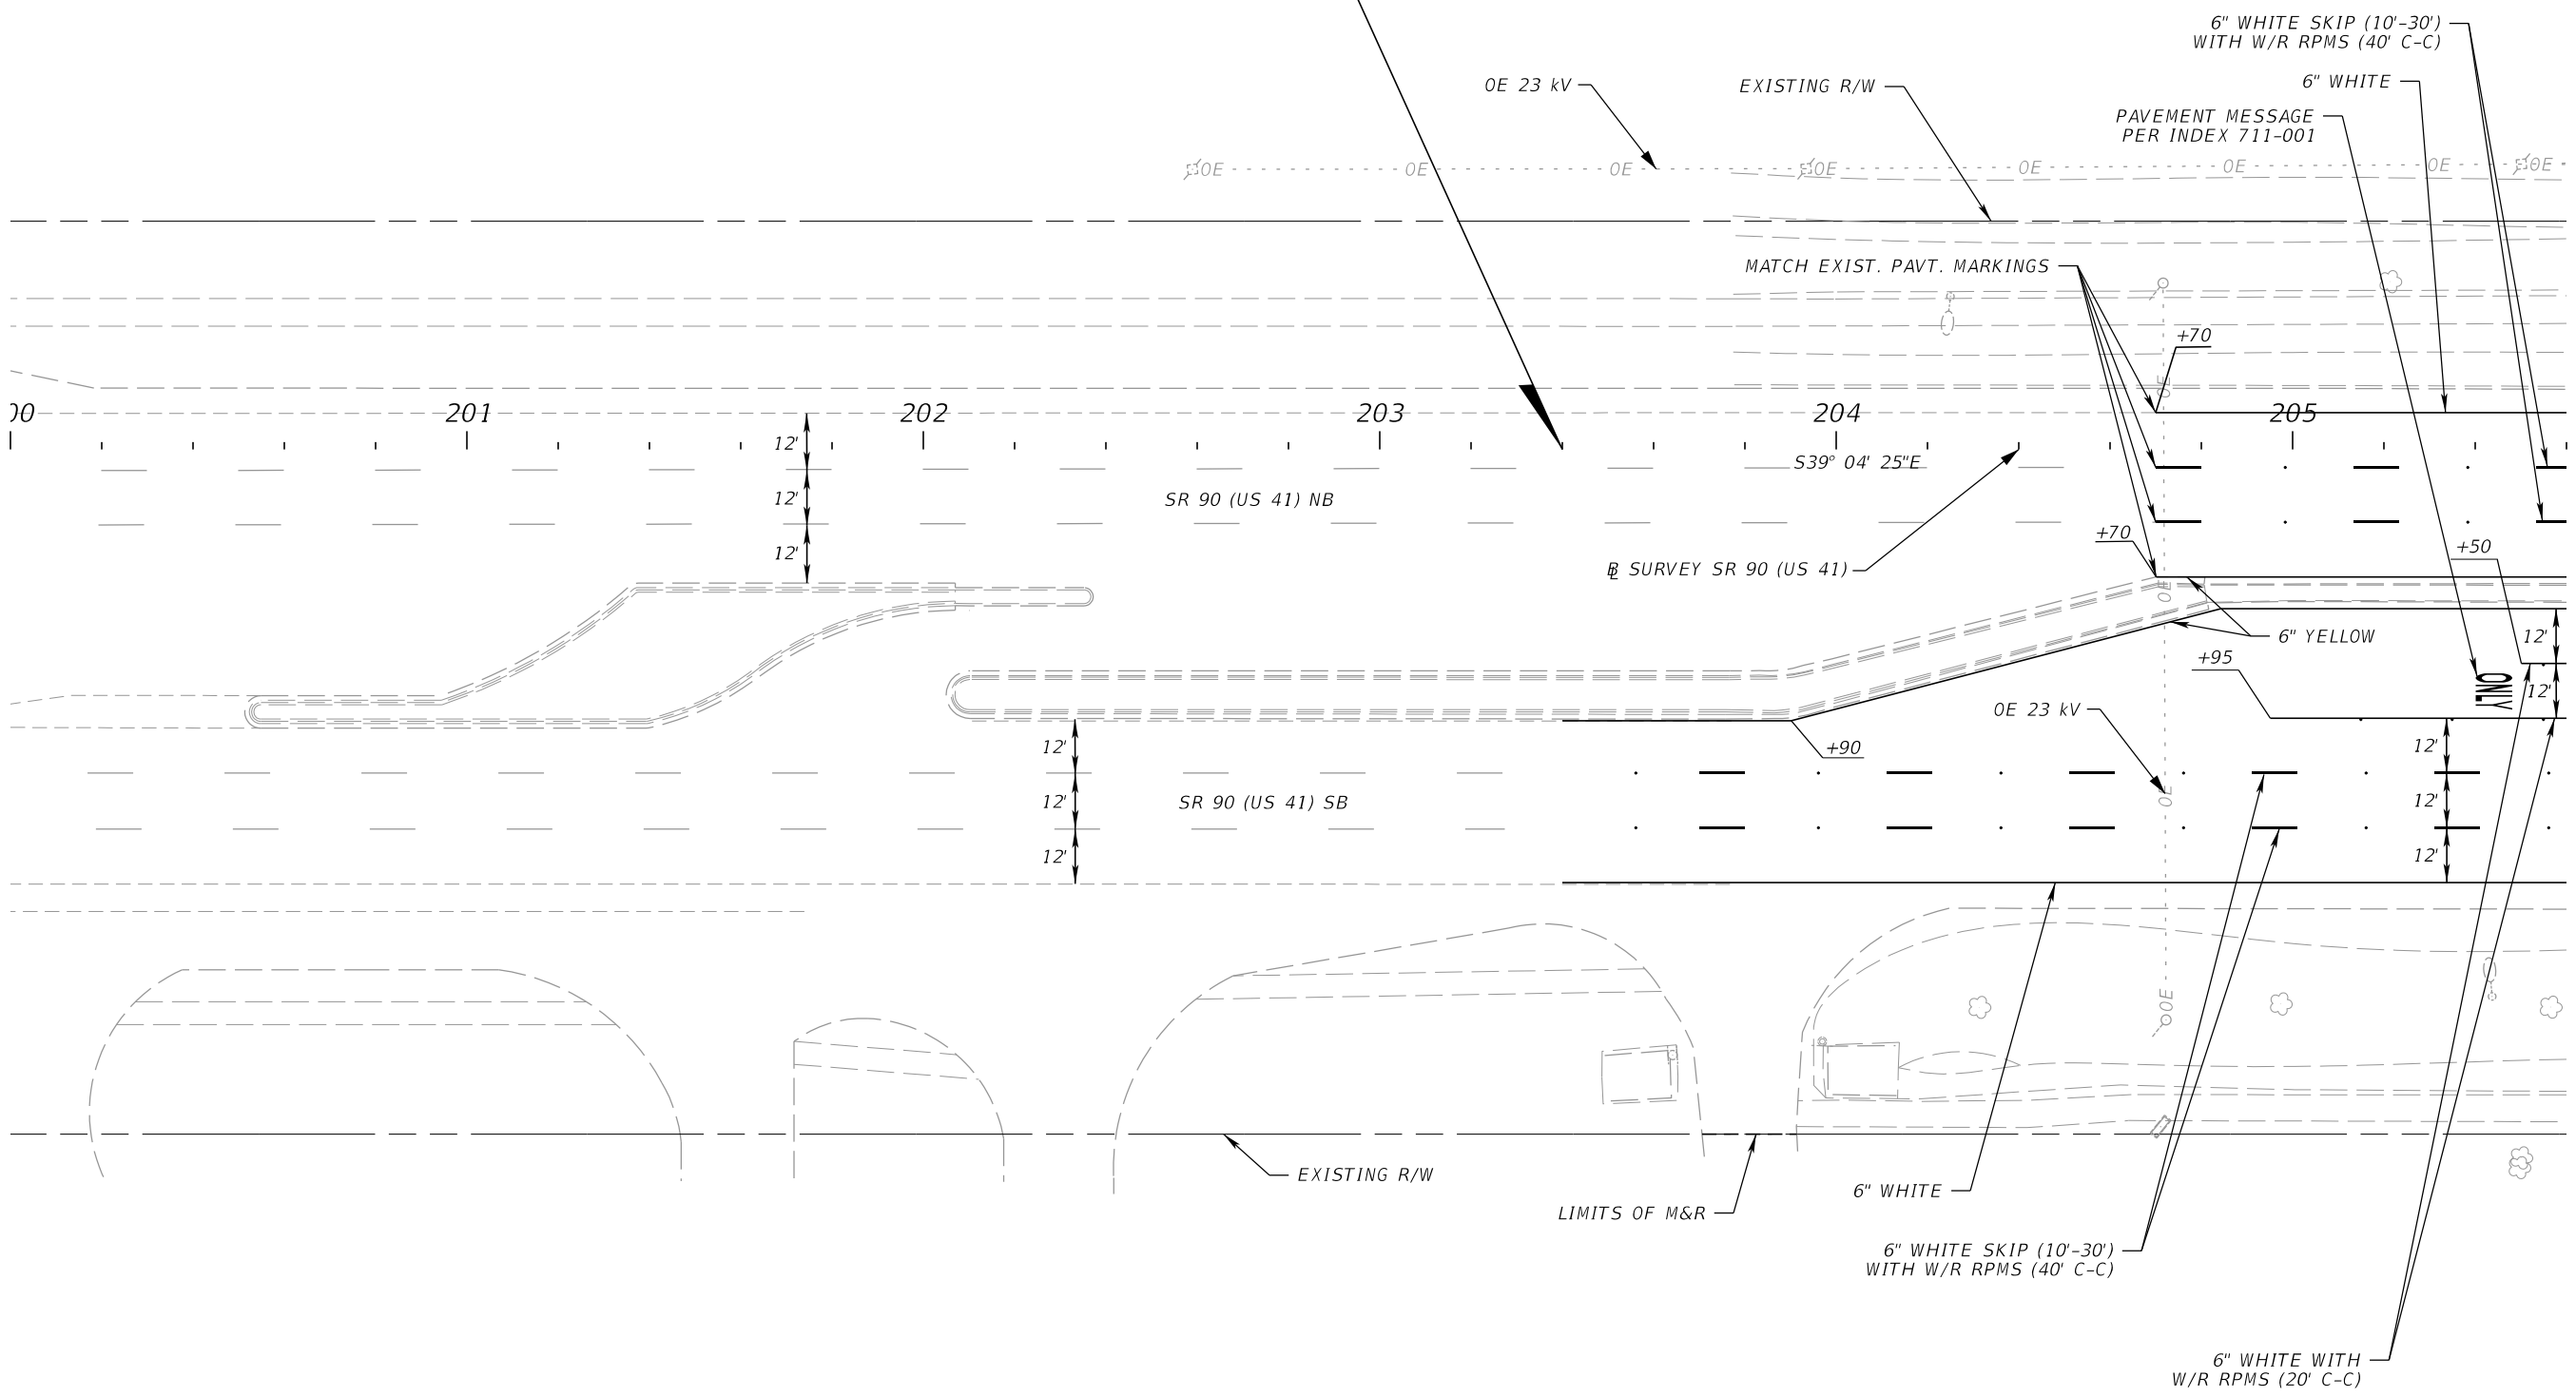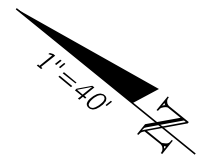

3/28/2024 9:42:19 AM JKiriazes T:\122305101.00 SR 90\44893015201\SigningAndMarking\PLANS\01.dgn

REVISIONS			
DATE	DESCRIPTION	DATE	DESCRIPTION

The Balmoral Group
 165 Lincoln Avenue
 Winter Park, FL 32789
 Phone: (407) 629-2185
 E.O.R.: Armando Perez, P.E. No. 88734



STATE OF FLORIDA DEPARTMENT OF TRANSPORTATION		
ROAD NO.	COUNTY	FINANCIAL PROJECT ID
SR 90	COLLIER	448930-1-52-01

**SIGNING AND PAVEMENT
 MARKING PLAN**

SHEET NO.
 S-3

THE OFFICIAL RECORD OF THIS SHEET IS THE ELECTRONIC FILE DIGITALLY SIGNED AND SEALED UNDER RULE 61G15-23.004, F.A.C.

3/28/2024 9:42:19 AM JKiriazes
 T:\122305101.00 SR 90\44893015201\SigningAndMarking\PLANS\01.dgn

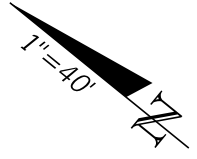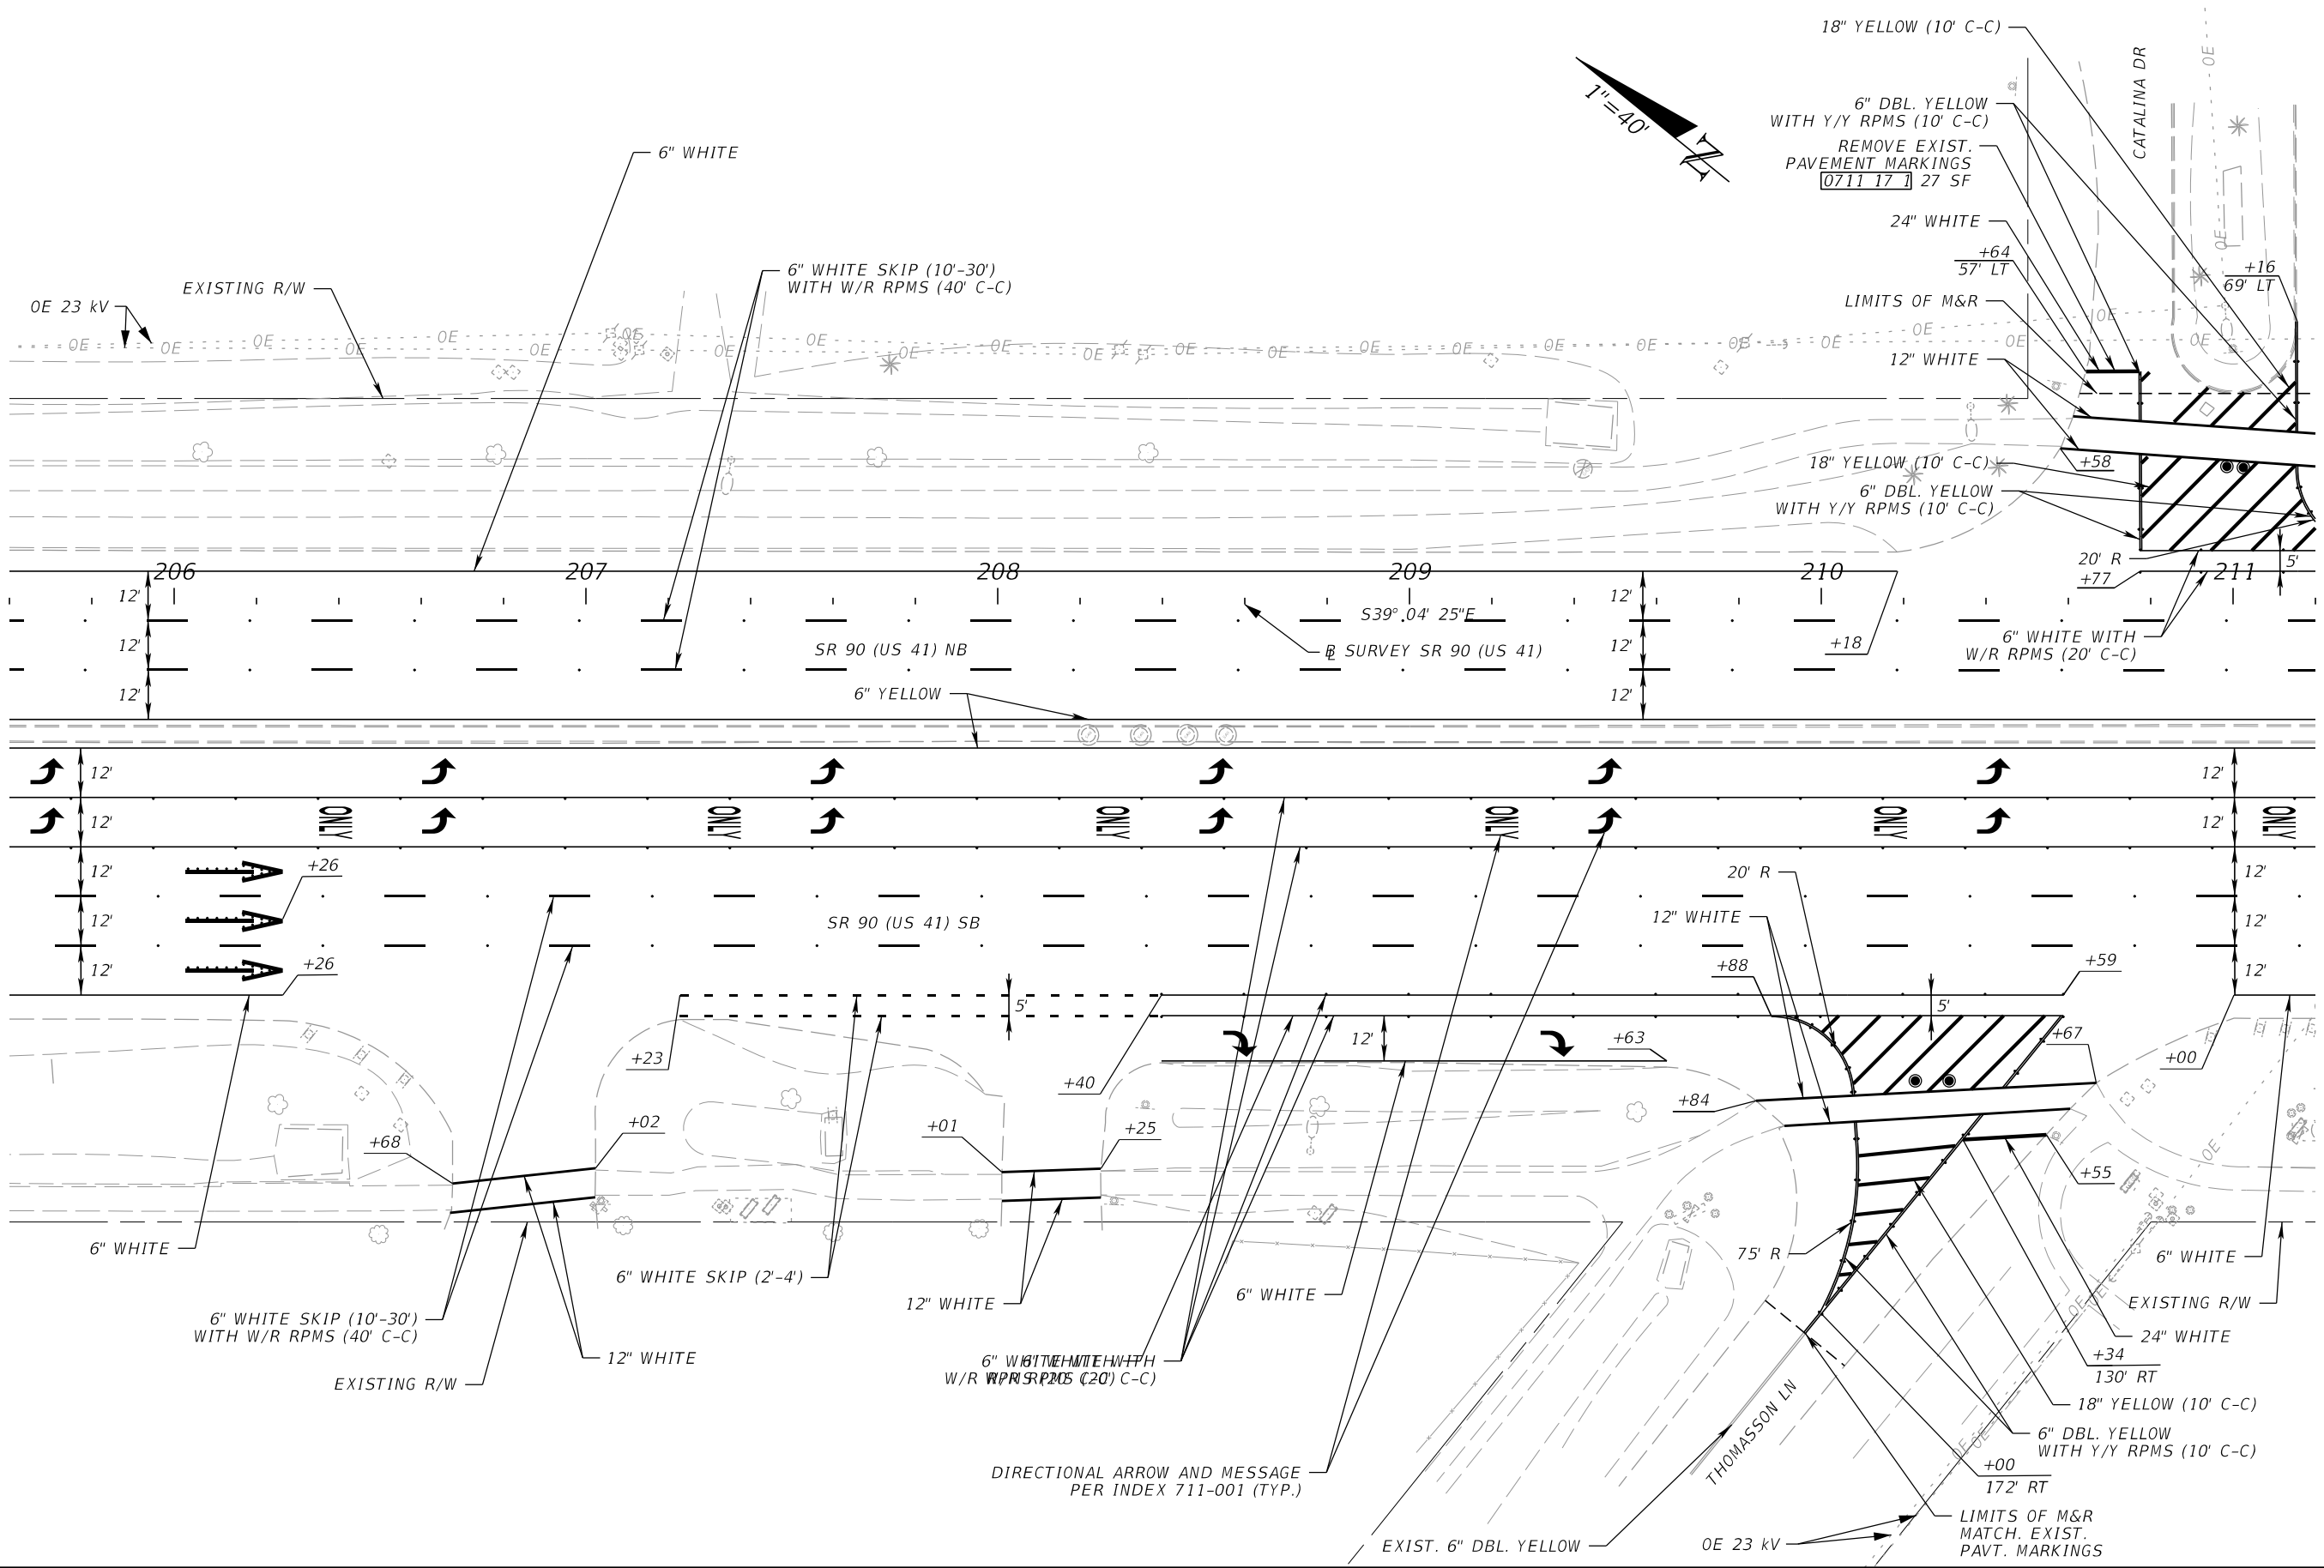

REVISIONS			
DATE	DESCRIPTION	DATE	DESCRIPTION



The Balmoral Group
 165 Lincoln Avenue
 Winter Park, FL 32789
 Phone: (407) 629-2185
 E.O.R.: Armando Perez, P.E. No. 88734

STATE OF FLORIDA DEPARTMENT OF TRANSPORTATION		
ROAD NO.	COUNTY	FINANCIAL PROJECT ID
SR 90	COLLIER	448930-1-52-01

**SIGNING AND PAVEMENT
 MARKING PLAN**

SHEET NO.
 S-4



THE OFFICIAL RECORD OF THIS SHEET IS THE ELECTRONIC FILE DIGITALLY SIGNED AND SEALED UNDER RULE 61G15-23.004, F.A.C.

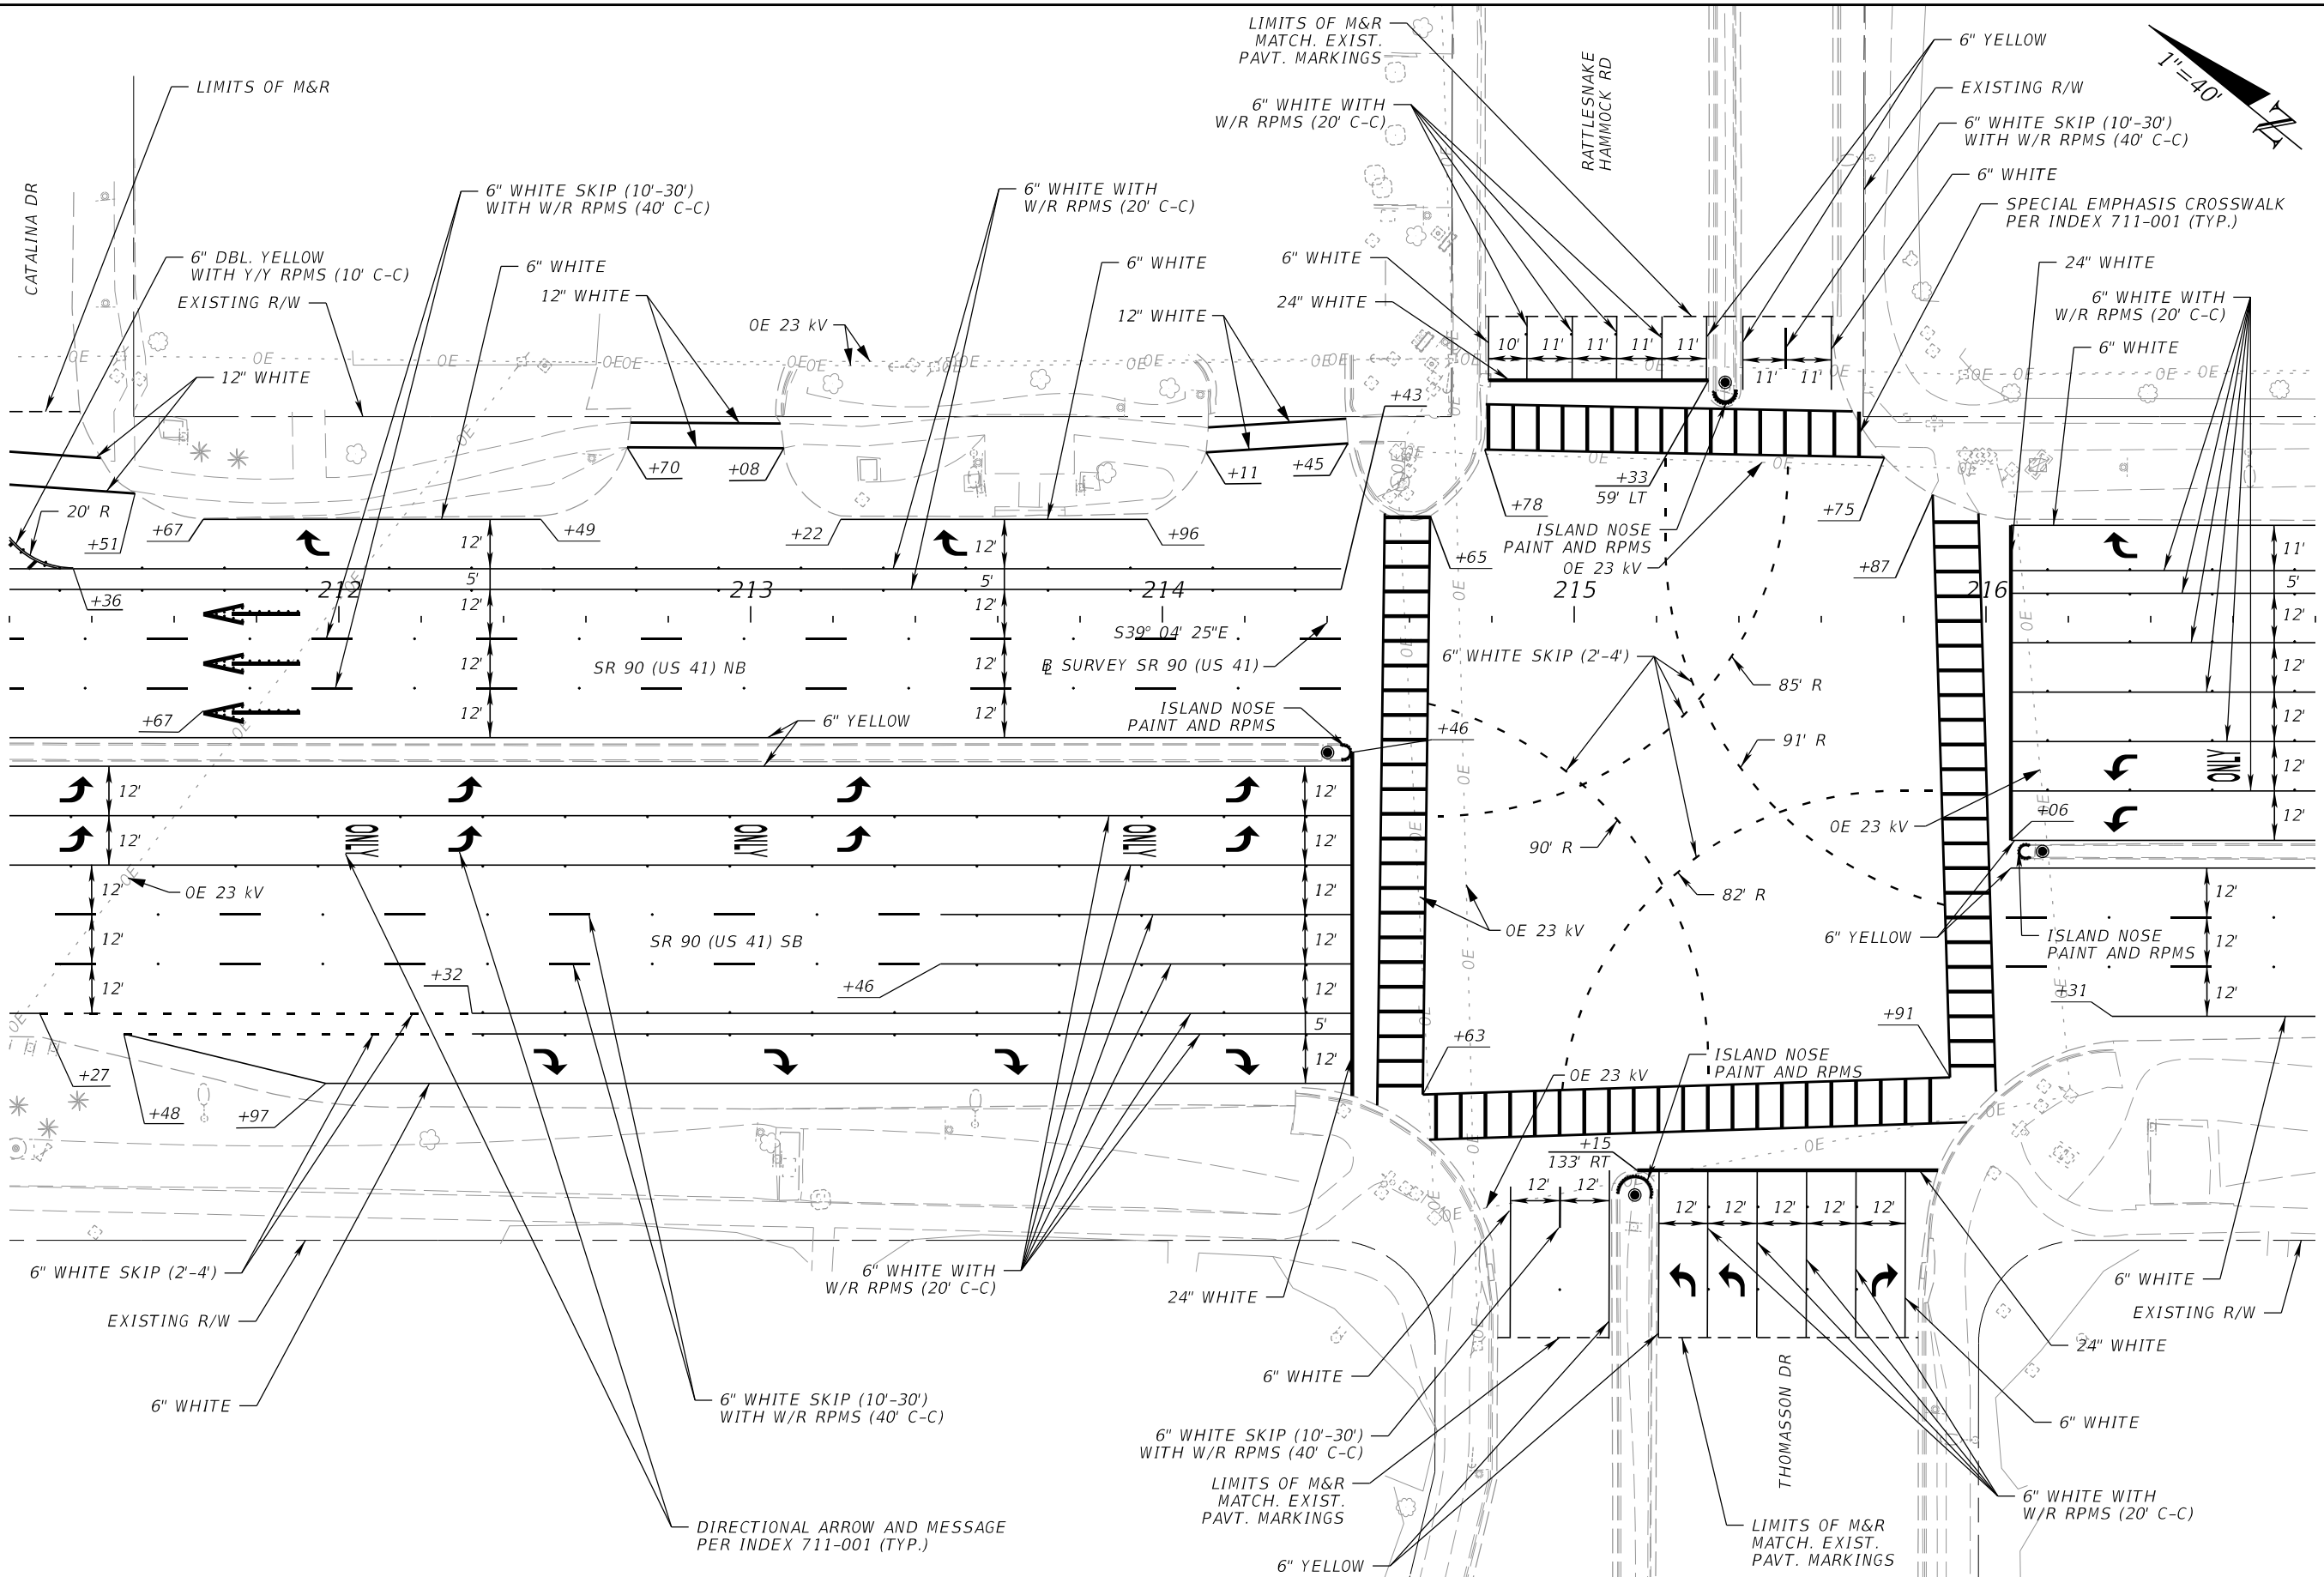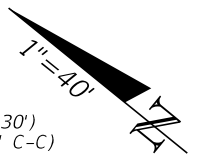

3/28/2024 9:42:20 AM JKiriazes T:\122305101.00 SR 90\44893015201\SigningAndMarking\PLANS\01.dgn

THE OFFICIAL RECORD OF THIS SHEET IS THE ELECTRONIC FILE DIGITALLY SIGNED AND SEALED UNDER RULE 61G15-23.004, F.A.C.



REVISIONS				The Balmoral Group 165 Lincoln Avenue Winter Park, FL 32789 Phone: (407) 629-2185 E.O.R.: Armando Perez, P.E. No. 88734	STATE OF FLORIDA DEPARTMENT OF TRANSPORTATION			SIGNING AND PAVEMENT MARKING PLAN	SHEET NO.
DATE	DESCRIPTION	DATE	DESCRIPTION		ROAD NO.	COUNTY	FINANCIAL PROJECT ID		S-5
					SR 90	COLLIER	448930-1-52-01		

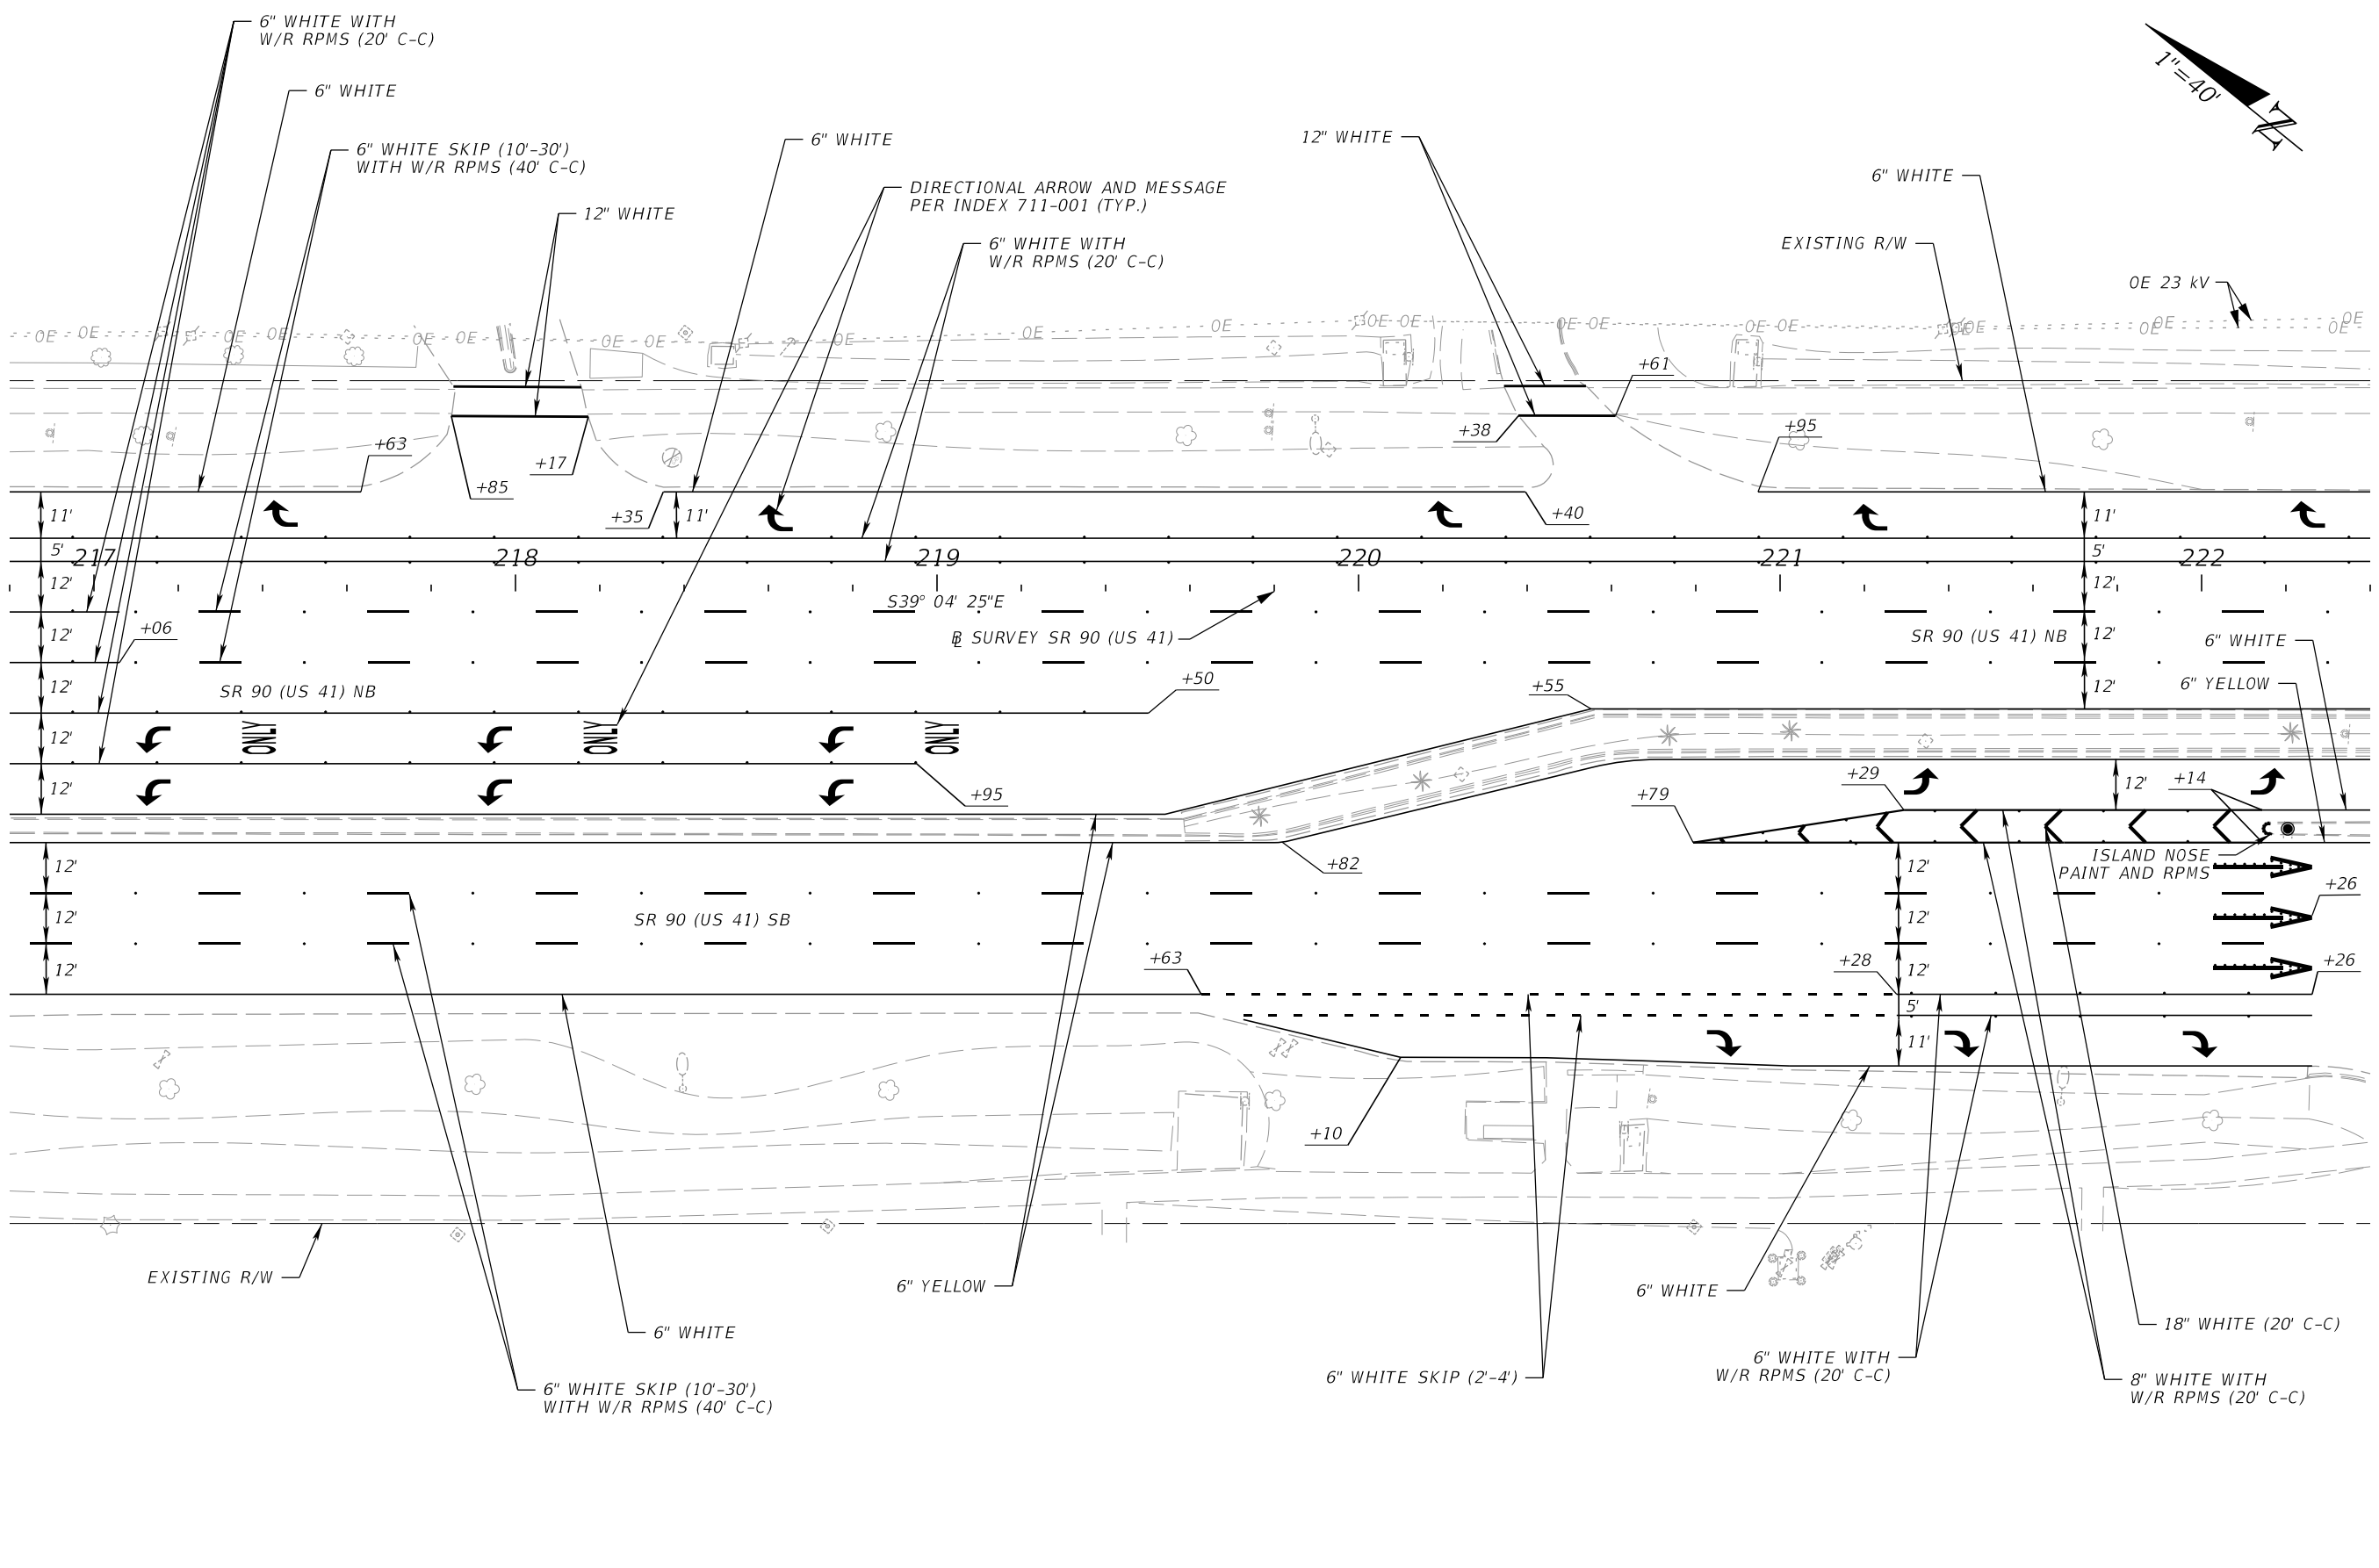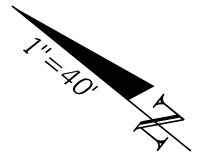

3/28/2024 9:42:20 AM JKiriazes T:\122305101.00 SR 90\44893015201\SigningAndMarking\PLANS\PO1.dgn

THE OFFICIAL RECORD OF THIS SHEET IS THE ELECTRONIC FILE DIGITALLY SIGNED AND SEALED UNDER RULE 61G15-23.004, F.A.C.

REVISIONS				The Balmoral Group 165 Lincoln Avenue Winter Park, FL 32789 Phone: (407) 629-2185 E.O.R.: Armando Perez, P.E. No. 88734	STATE OF FLORIDA DEPARTMENT OF TRANSPORTATION			SIGNING AND PAVEMENT MARKING PLAN	SHEET NO.
DATE	DESCRIPTION	DATE	DESCRIPTION		ROAD NO.	COUNTY	FINANCIAL PROJECT ID		S-6
					SR 90	COLLIER	448930-1-52-01		

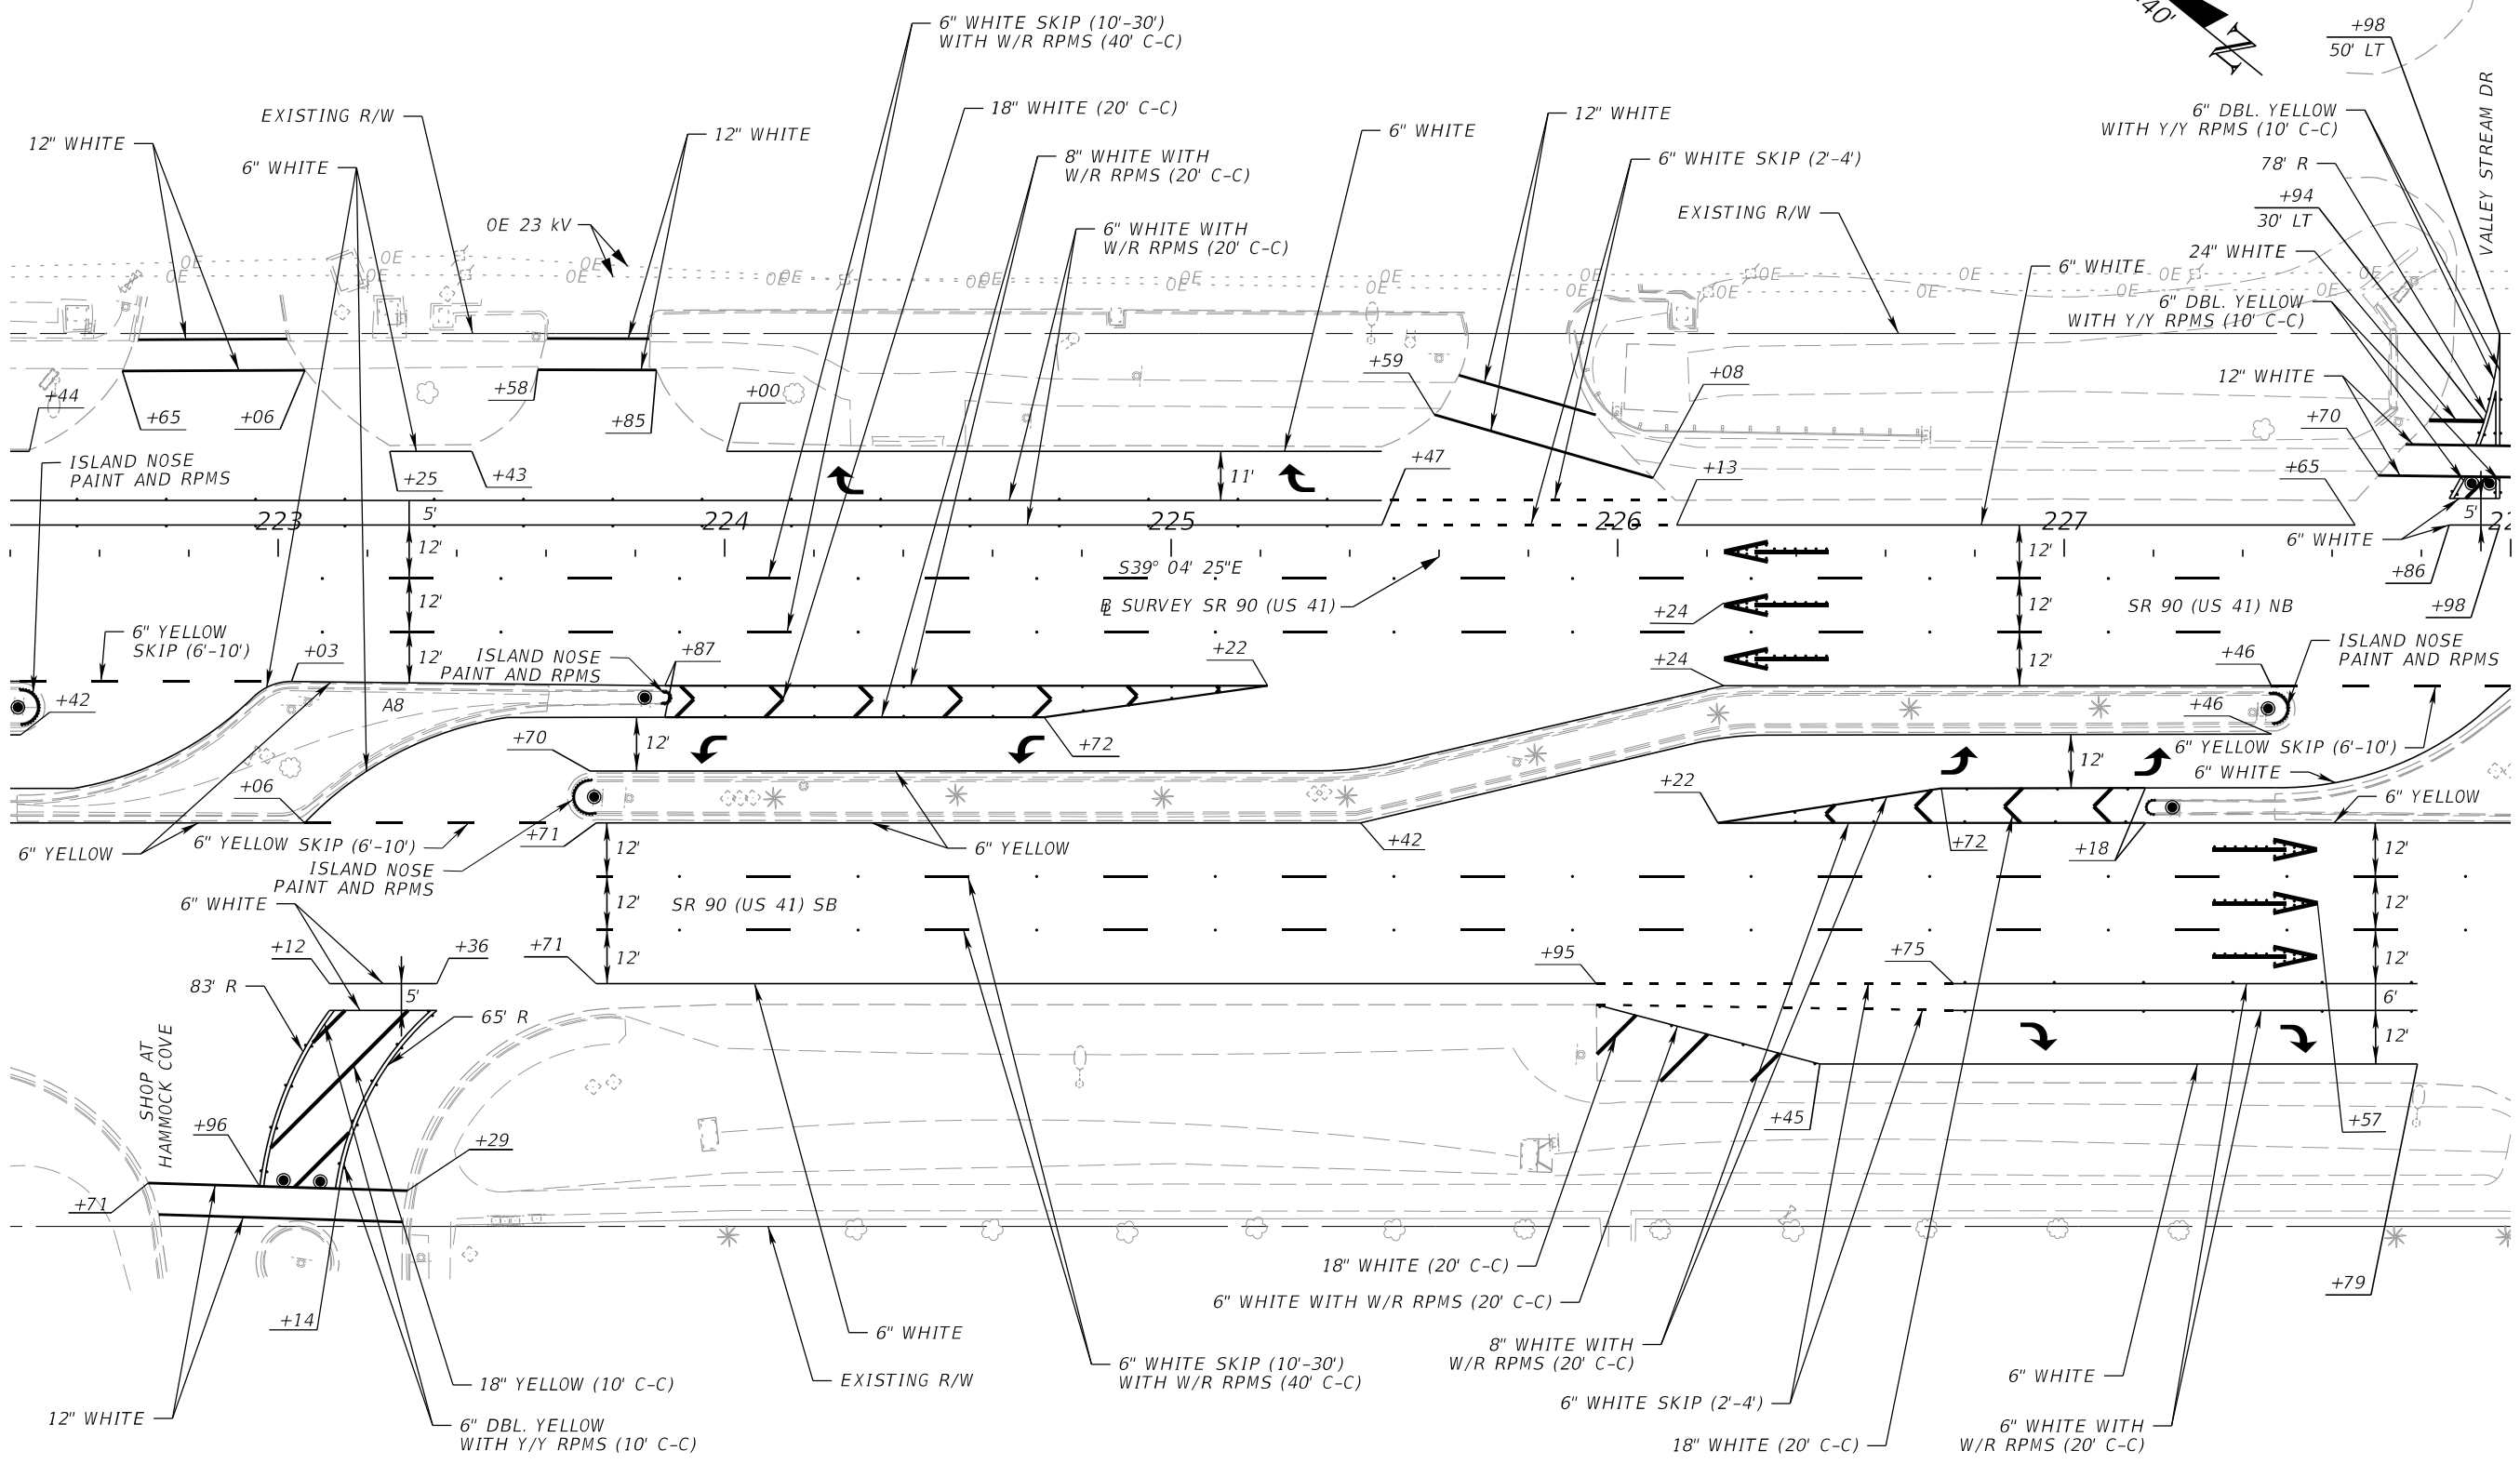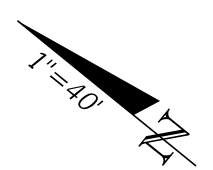

3/28/2024 9:42:20 AM JKiriazes T:\122305101.00 SR 90\44893015201\SigningAndMarking\PLANS\01.dgn

THE OFFICIAL RECORD OF THIS SHEET IS THE ELECTRONIC FILE DIGITALLY SIGNED AND SEALED UNDER RULE 61G15-23.004, F.A.C.

REVISIONS			
DATE	DESCRIPTION	DATE	DESCRIPTION

The Balmoral Group
 165 Lincoln Avenue
 Winter Park, FL 32789
 Phone: (407) 629-2185
 E.O.R.: Armando Perez, P.E. No. 88734

STATE OF FLORIDA DEPARTMENT OF TRANSPORTATION		
ROAD NO.	COUNTY	FINANCIAL PROJECT ID
SR 90	COLLIER	448930-152-01



**SIGNING AND PAVEMENT
MARKING PLAN**

SHEET
NO.

S-7

BEGIN AUDIBLE & VIBRATORY TREATMENT (AVT)


SR 90
STA. 233+00.00

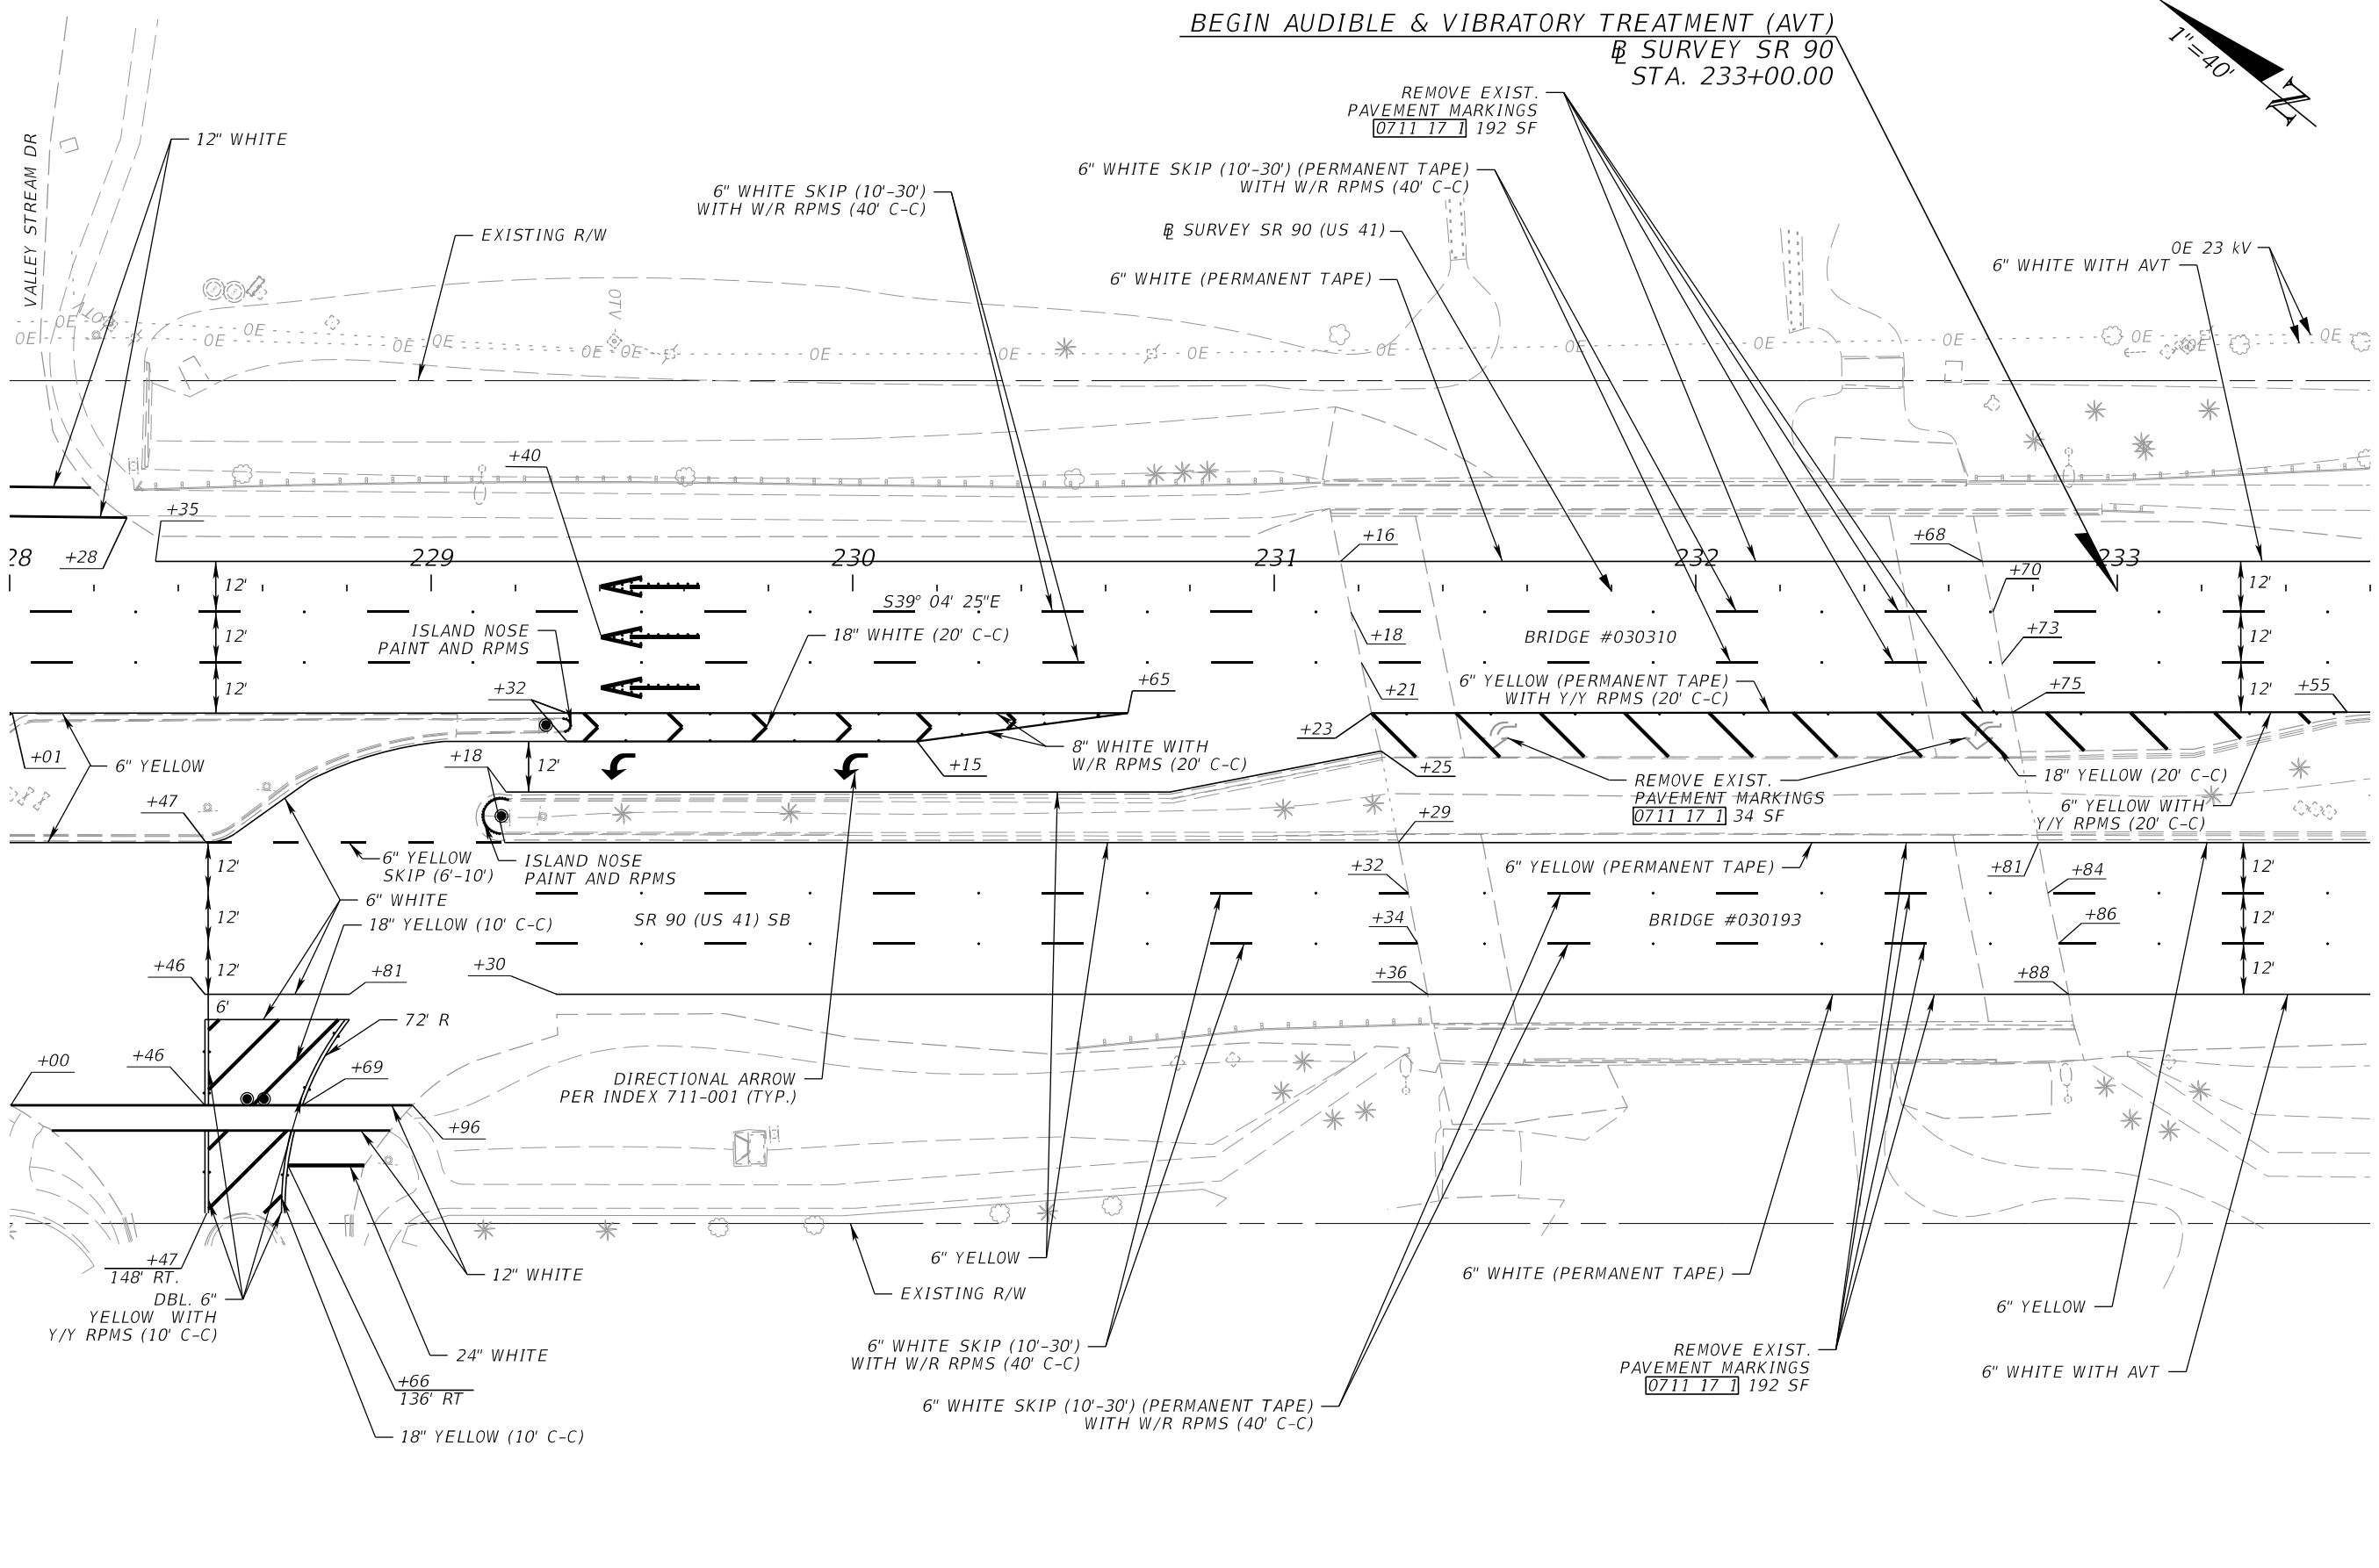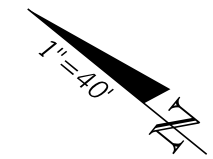

3/28/2024 9:42:21 AM JKiriazes T:\122305101.00 SR 90\44893015201\SigningAndMarking\PLANS\01.dgn

THE OFFICIAL RECORD OF THIS SHEET IS THE ELECTRONIC FILE DIGITALLY SIGNED AND SEALED UNDER RULE 61G15-23.004, F.A.C.

REVISIONS				The Balmoral Group 165 Lincoln Avenue Winter Park, FL 32789 Phone: (407) 629-2185 E.O.R.: Armando Perez, P.E. No. 88734	STATE OF FLORIDA DEPARTMENT OF TRANSPORTATION			SIGNING AND PAVEMENT MARKING PLAN	SHEET NO.
DATE	DESCRIPTION	DATE	DESCRIPTION		ROAD NO.	COUNTY	FINANCIAL PROJECT ID		
						SR 90	COLLIER		448930-1-52-01

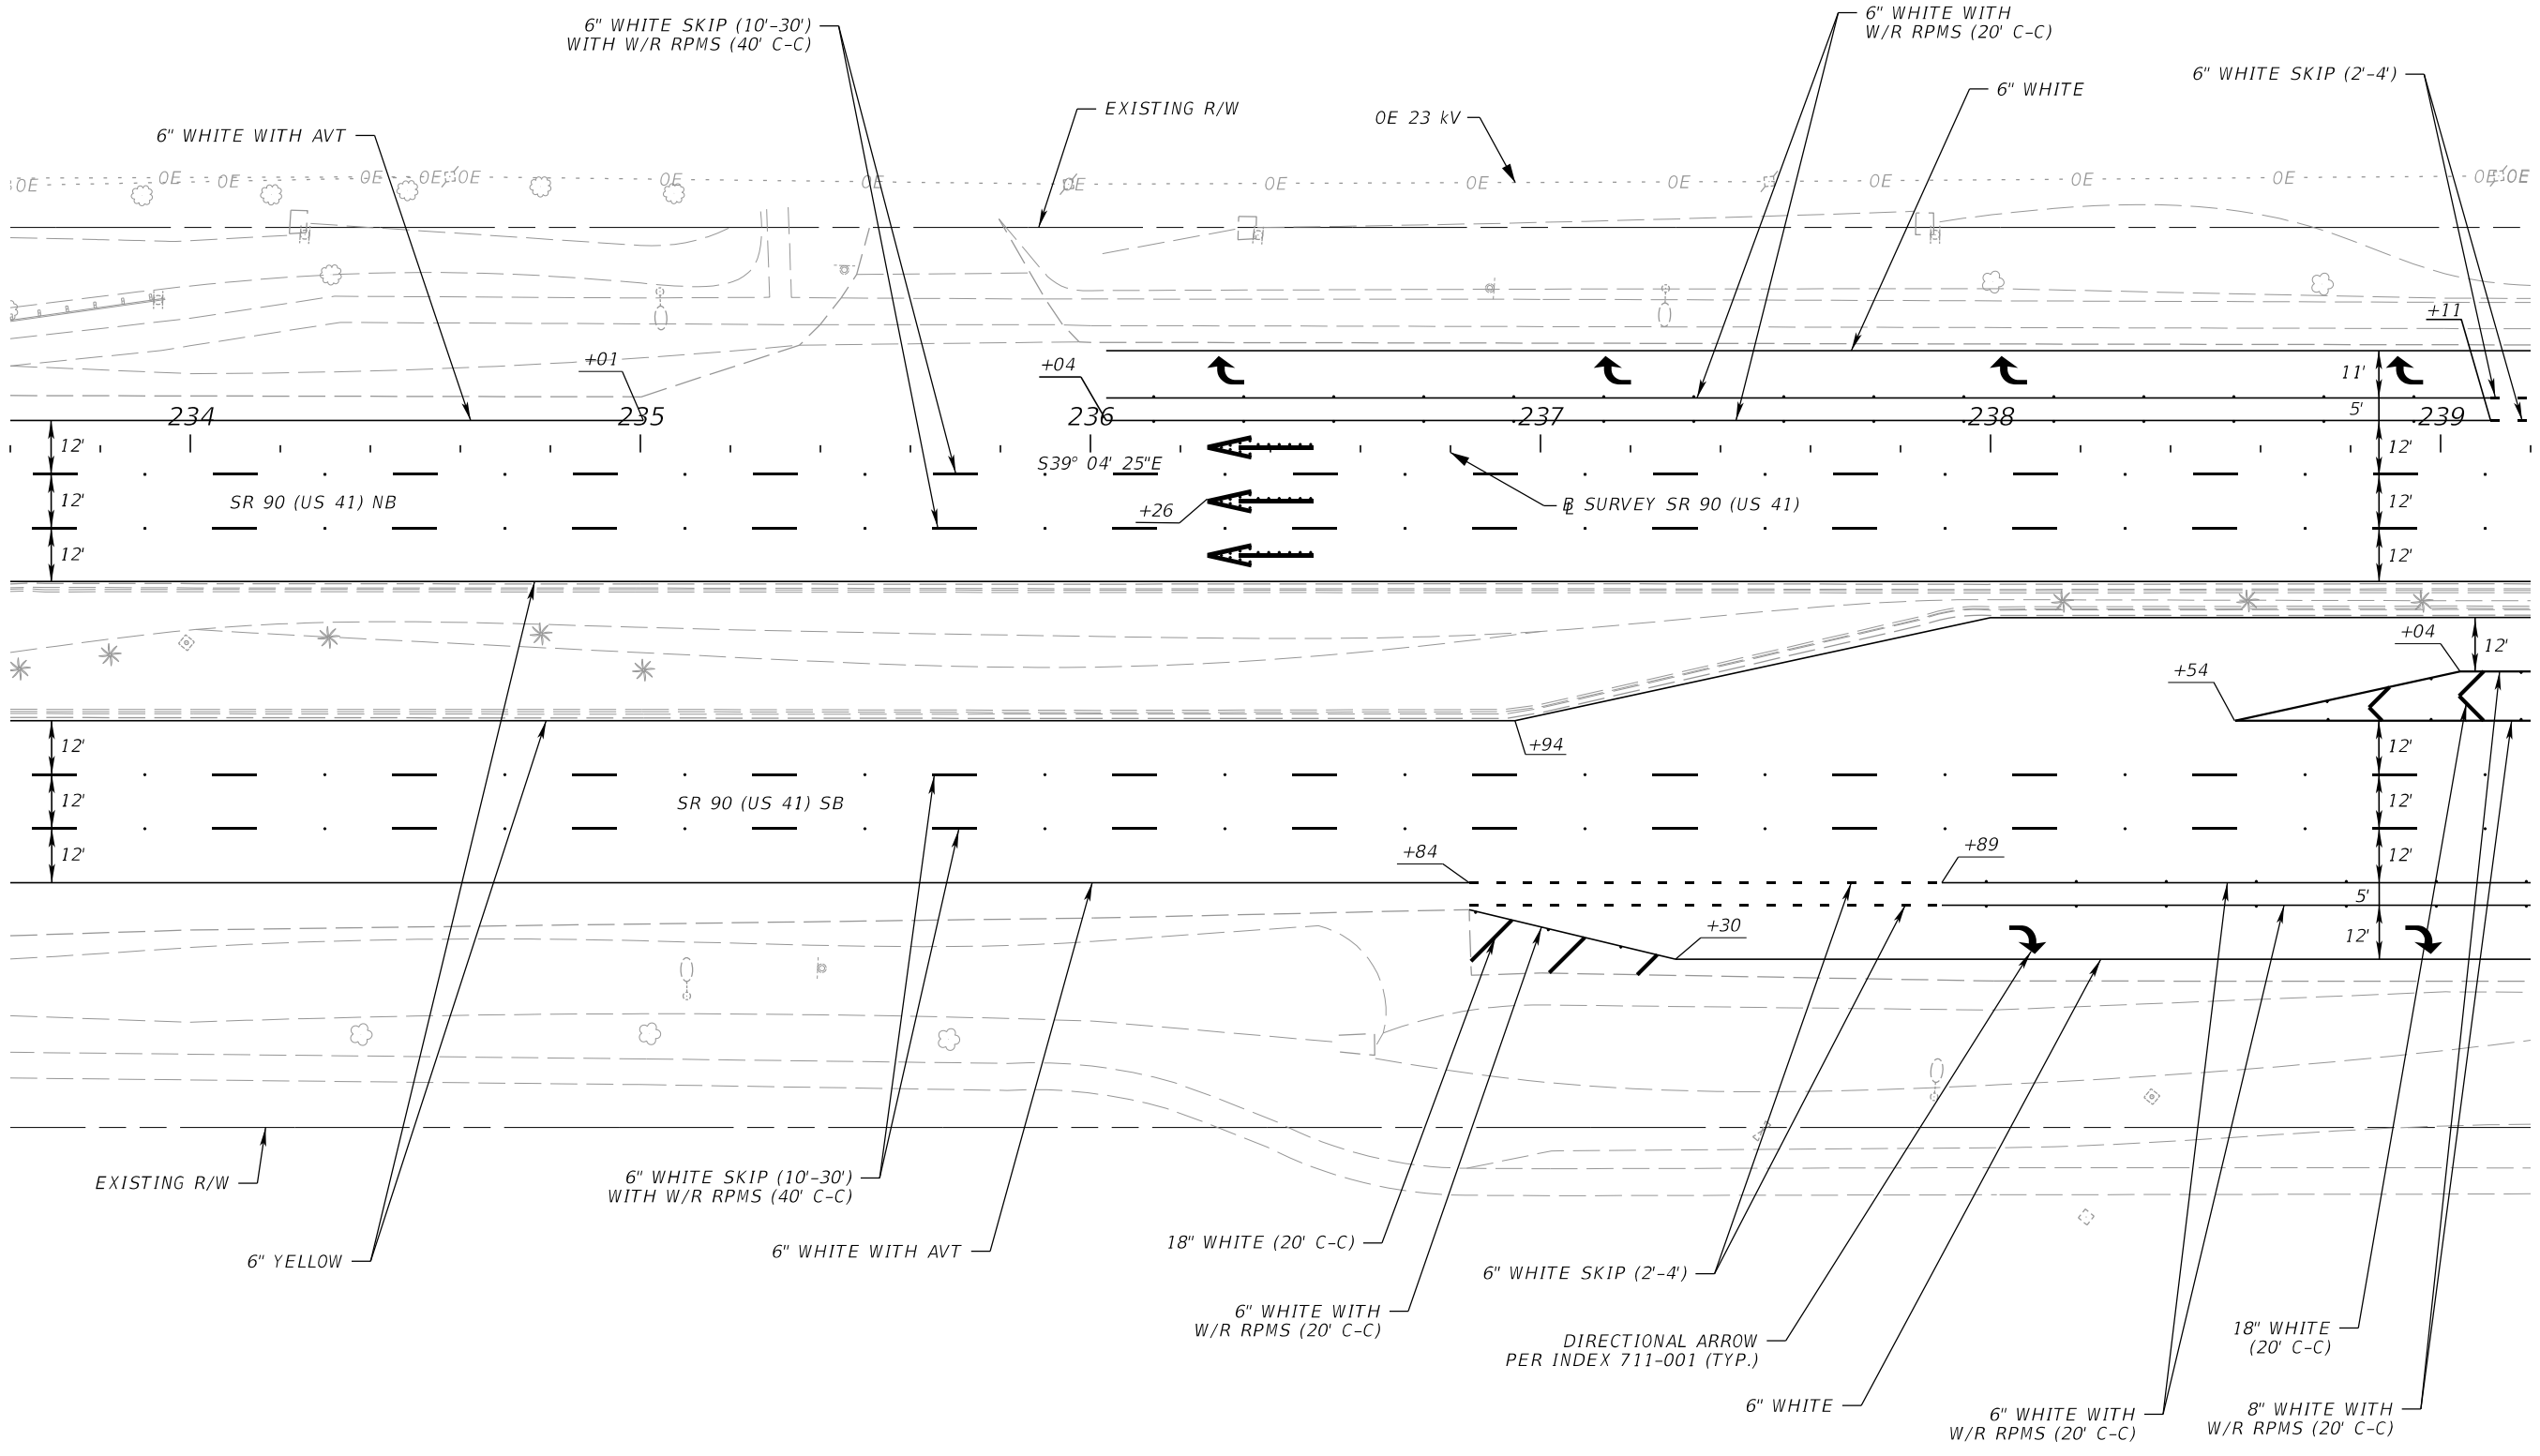

3/28/2024 9:42:21 AM JKiriazes T:\122305101.00 SR 90\44893015201\SigningAndMarking\PLANS\01.dgn

THE OFFICIAL RECORD OF THIS SHEET IS THE ELECTRONIC FILE DIGITALLY SIGNED AND SEALED UNDER RULE 61G15-23.004, F.A.C.

REVISIONS			
DATE	DESCRIPTION	DATE	DESCRIPTION



The Balmoral Group
 165 Lincoln Avenue
 Winter Park, FL 32789
 Phone: (407) 629-2185
 E.O.R.: Armando Perez, P.E. No. 88734

STATE OF FLORIDA DEPARTMENT OF TRANSPORTATION		
ROAD NO.	COUNTY	FINANCIAL PROJECT ID
SR 90	COLLIER	448930-1-52-01

**SIGNING AND PAVEMENT
MARKING PLAN**

SHEET
NO.



S-9

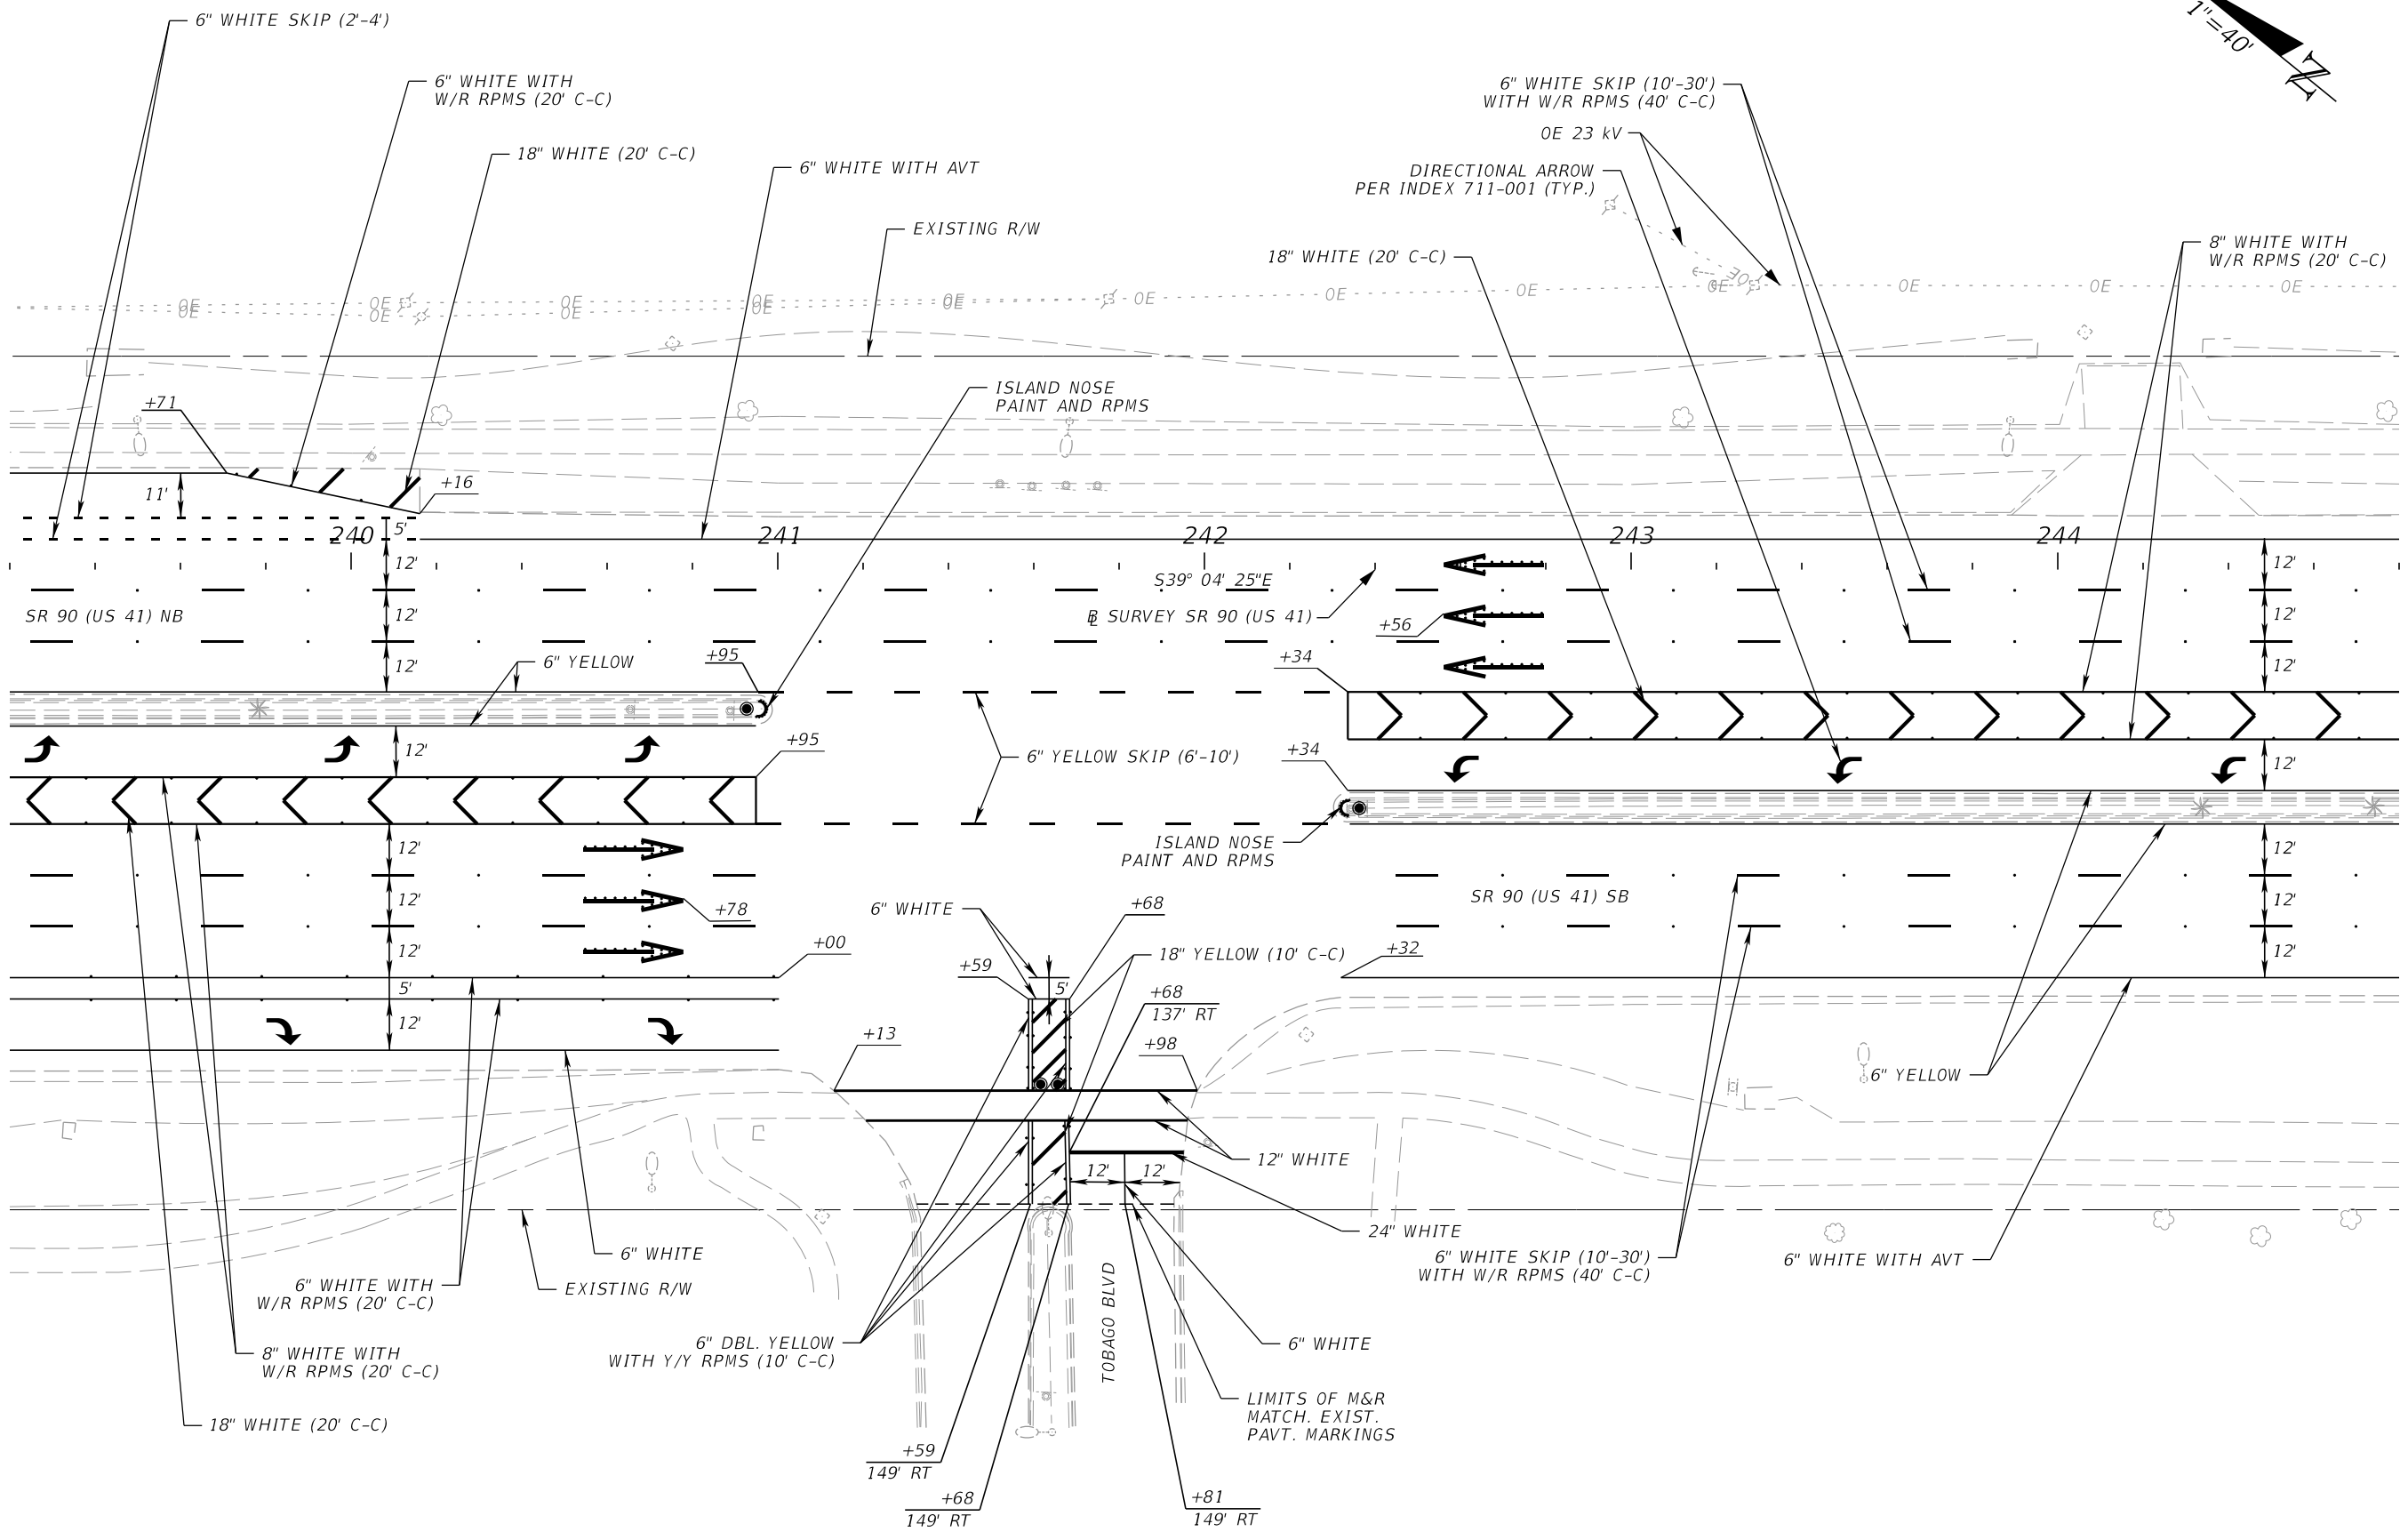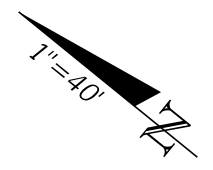

3/28/2024 9:42:22 AM JKiriazes T:\122305101.00 SR 90\44893015201\SigningAndMarking\PLANS\01.dgn

THE OFFICIAL RECORD OF THIS SHEET IS THE ELECTRONIC FILE DIGITALLY SIGNED AND SEALED UNDER RULE 61G15-23.004, F.A.C.



REVISIONS				<p>The Balmoral Group 165 Lincoln Avenue Winter Park, FL 32789 Phone: (407) 629-2185 E.O.R.: Armando Perez, P.E. No. 88734</p>	<p>STATE OF FLORIDA DEPARTMENT OF TRANSPORTATION</p>			<p>SIGNING AND PAVEMENT MARKING PLAN</p>	<p>SHEET NO.</p>
DATE	DESCRIPTION	DATE	DESCRIPTION		ROAD NO.	COUNTY	FINANCIAL PROJECT ID		
						SR 90	COLLIER		448930-1-52-01

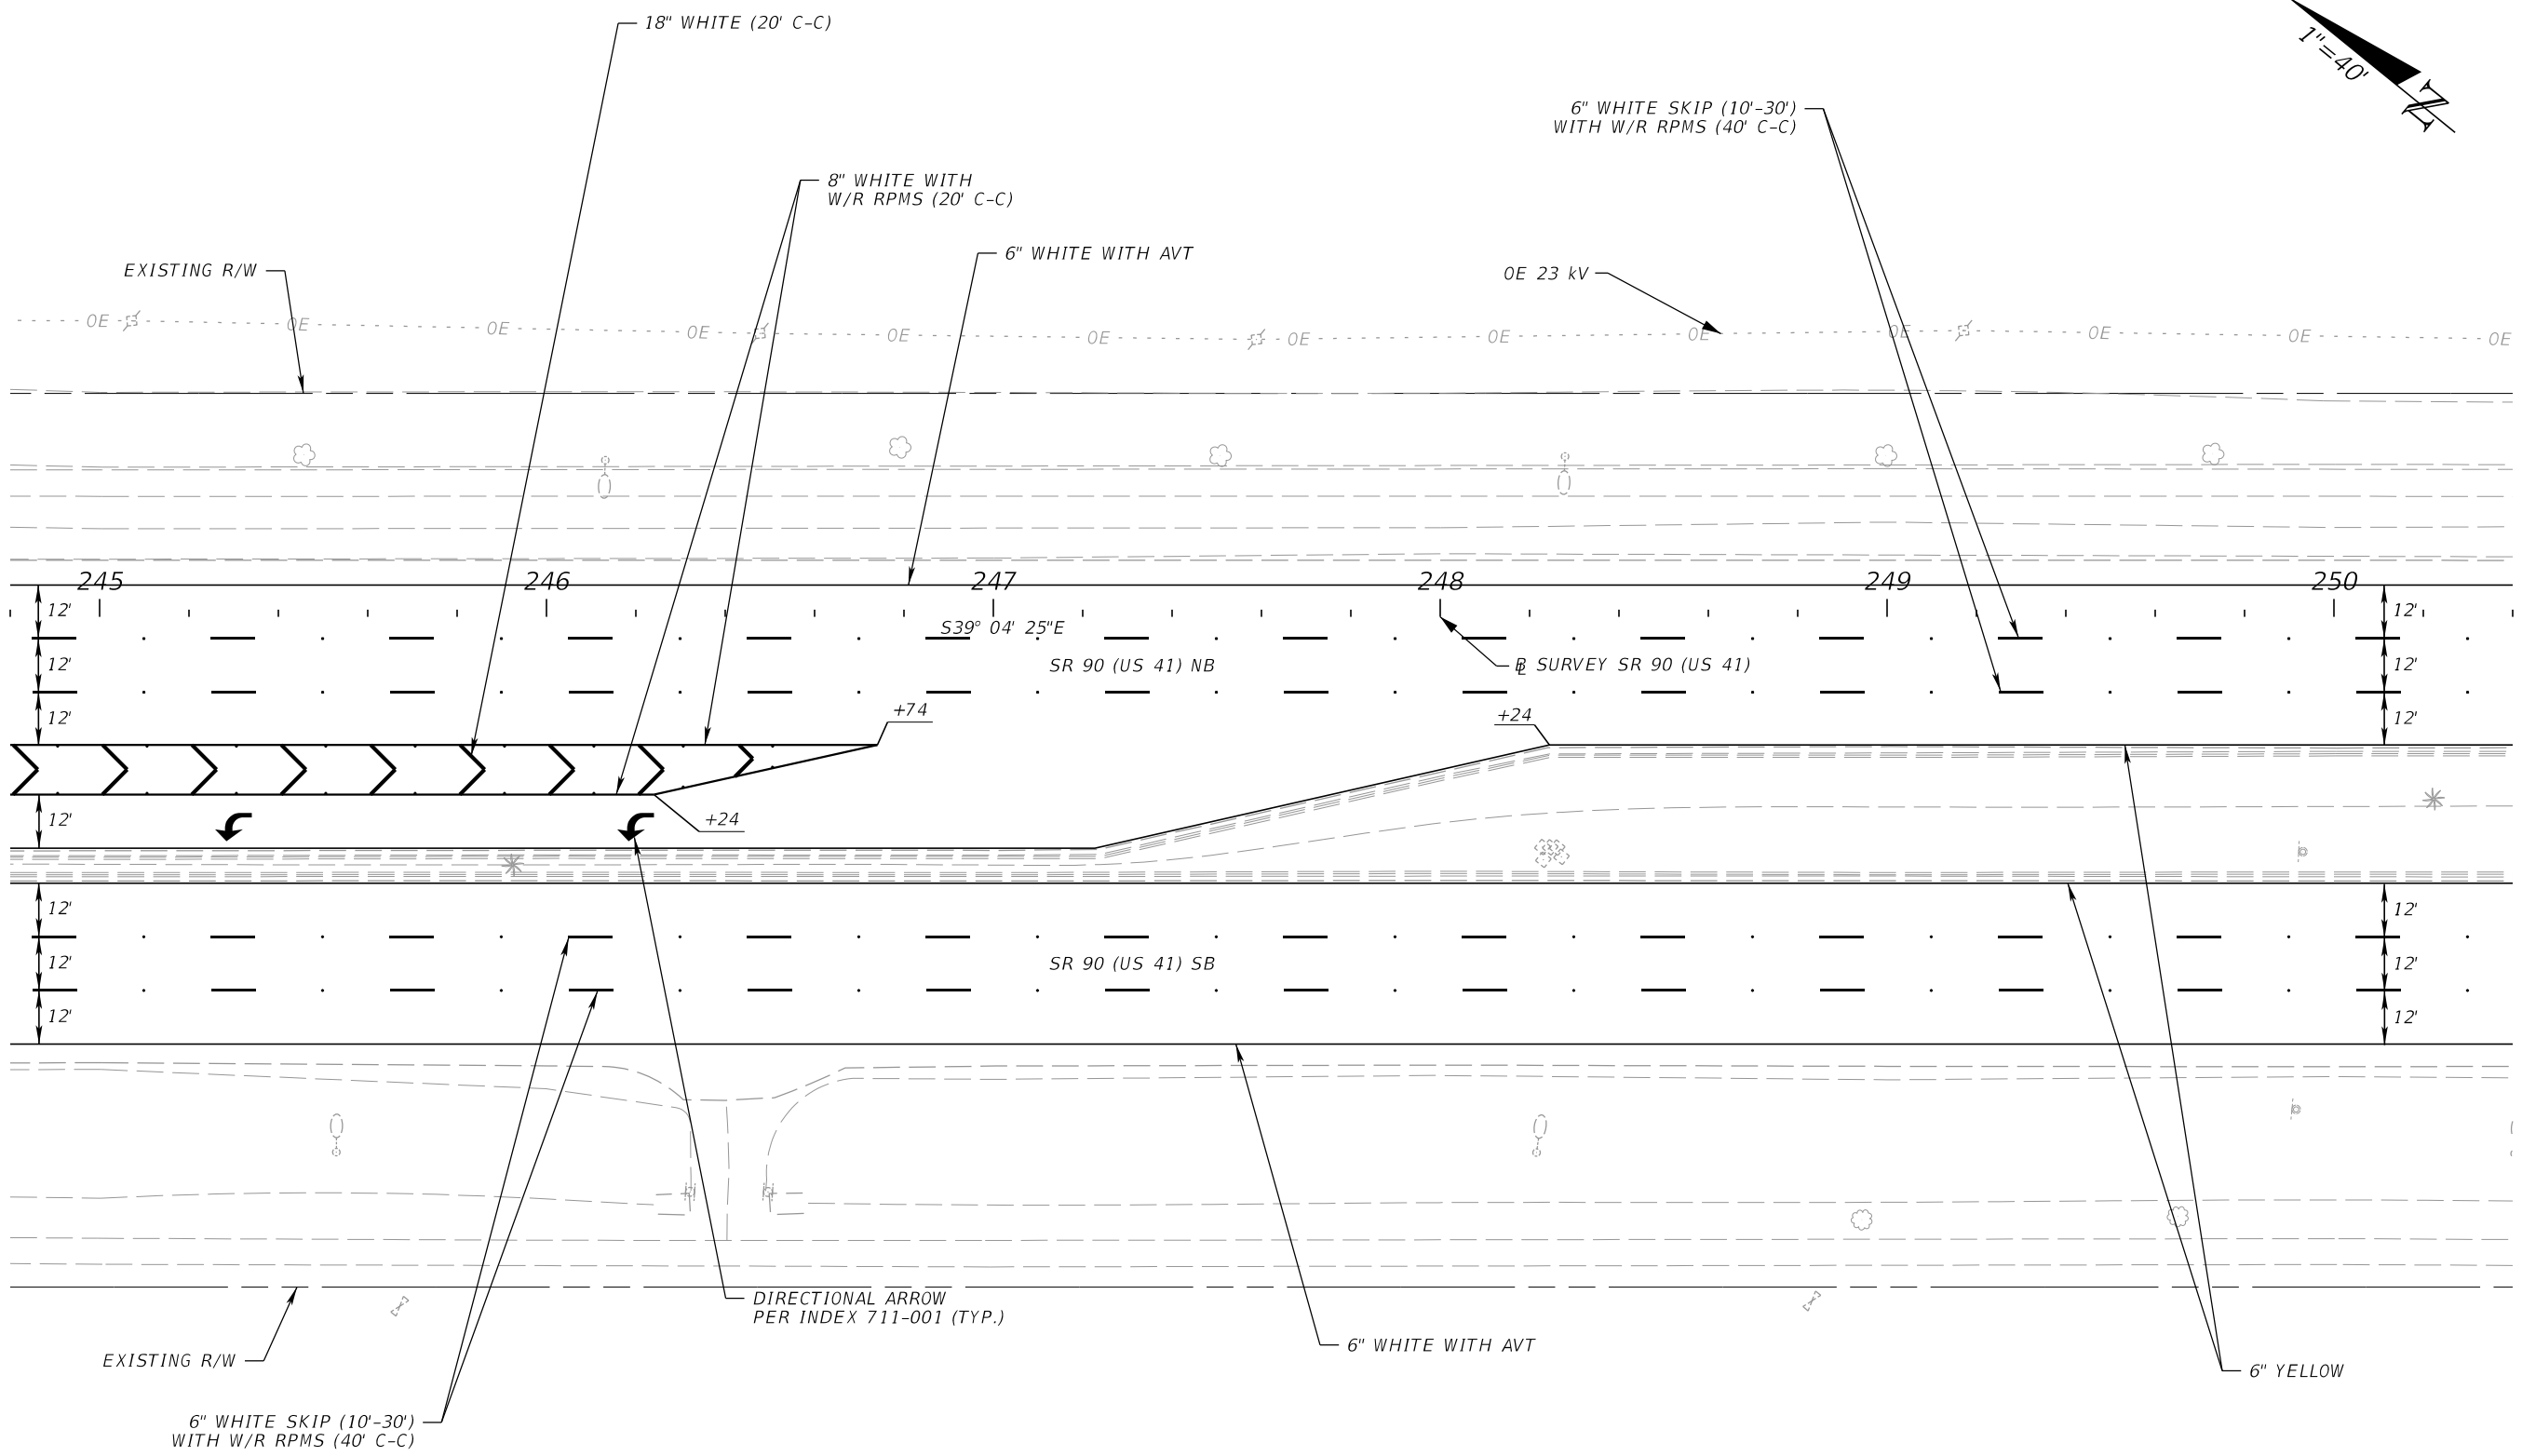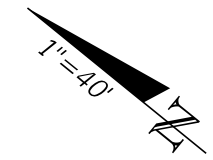

3/28/2024 9:42:22 AM JKiriazes
 T:\122305101.00 SR 90\44893015201\SigningAndMarking\PLANS\01.dgn

THE OFFICIAL RECORD OF THIS SHEET IS THE ELECTRONIC FILE DIGITALLY SIGNED AND SEALED UNDER RULE 61G15-23.004, F.A.C.



REVISIONS				The Balmoral Group 165 Lincoln Avenue Winter Park, FL 32789 Phone: (407) 629-2185 E.O.R.: Armando Perez, P.E. No. 88734	STATE OF FLORIDA DEPARTMENT OF TRANSPORTATION			SIGNING AND PAVEMENT MARKING PLAN	SHEET NO.
DATE	DESCRIPTION	DATE	DESCRIPTION		ROAD NO.	COUNTY	FINANCIAL PROJECT ID		S-11
					SR 90	COLLIER	448930-1-52-01		

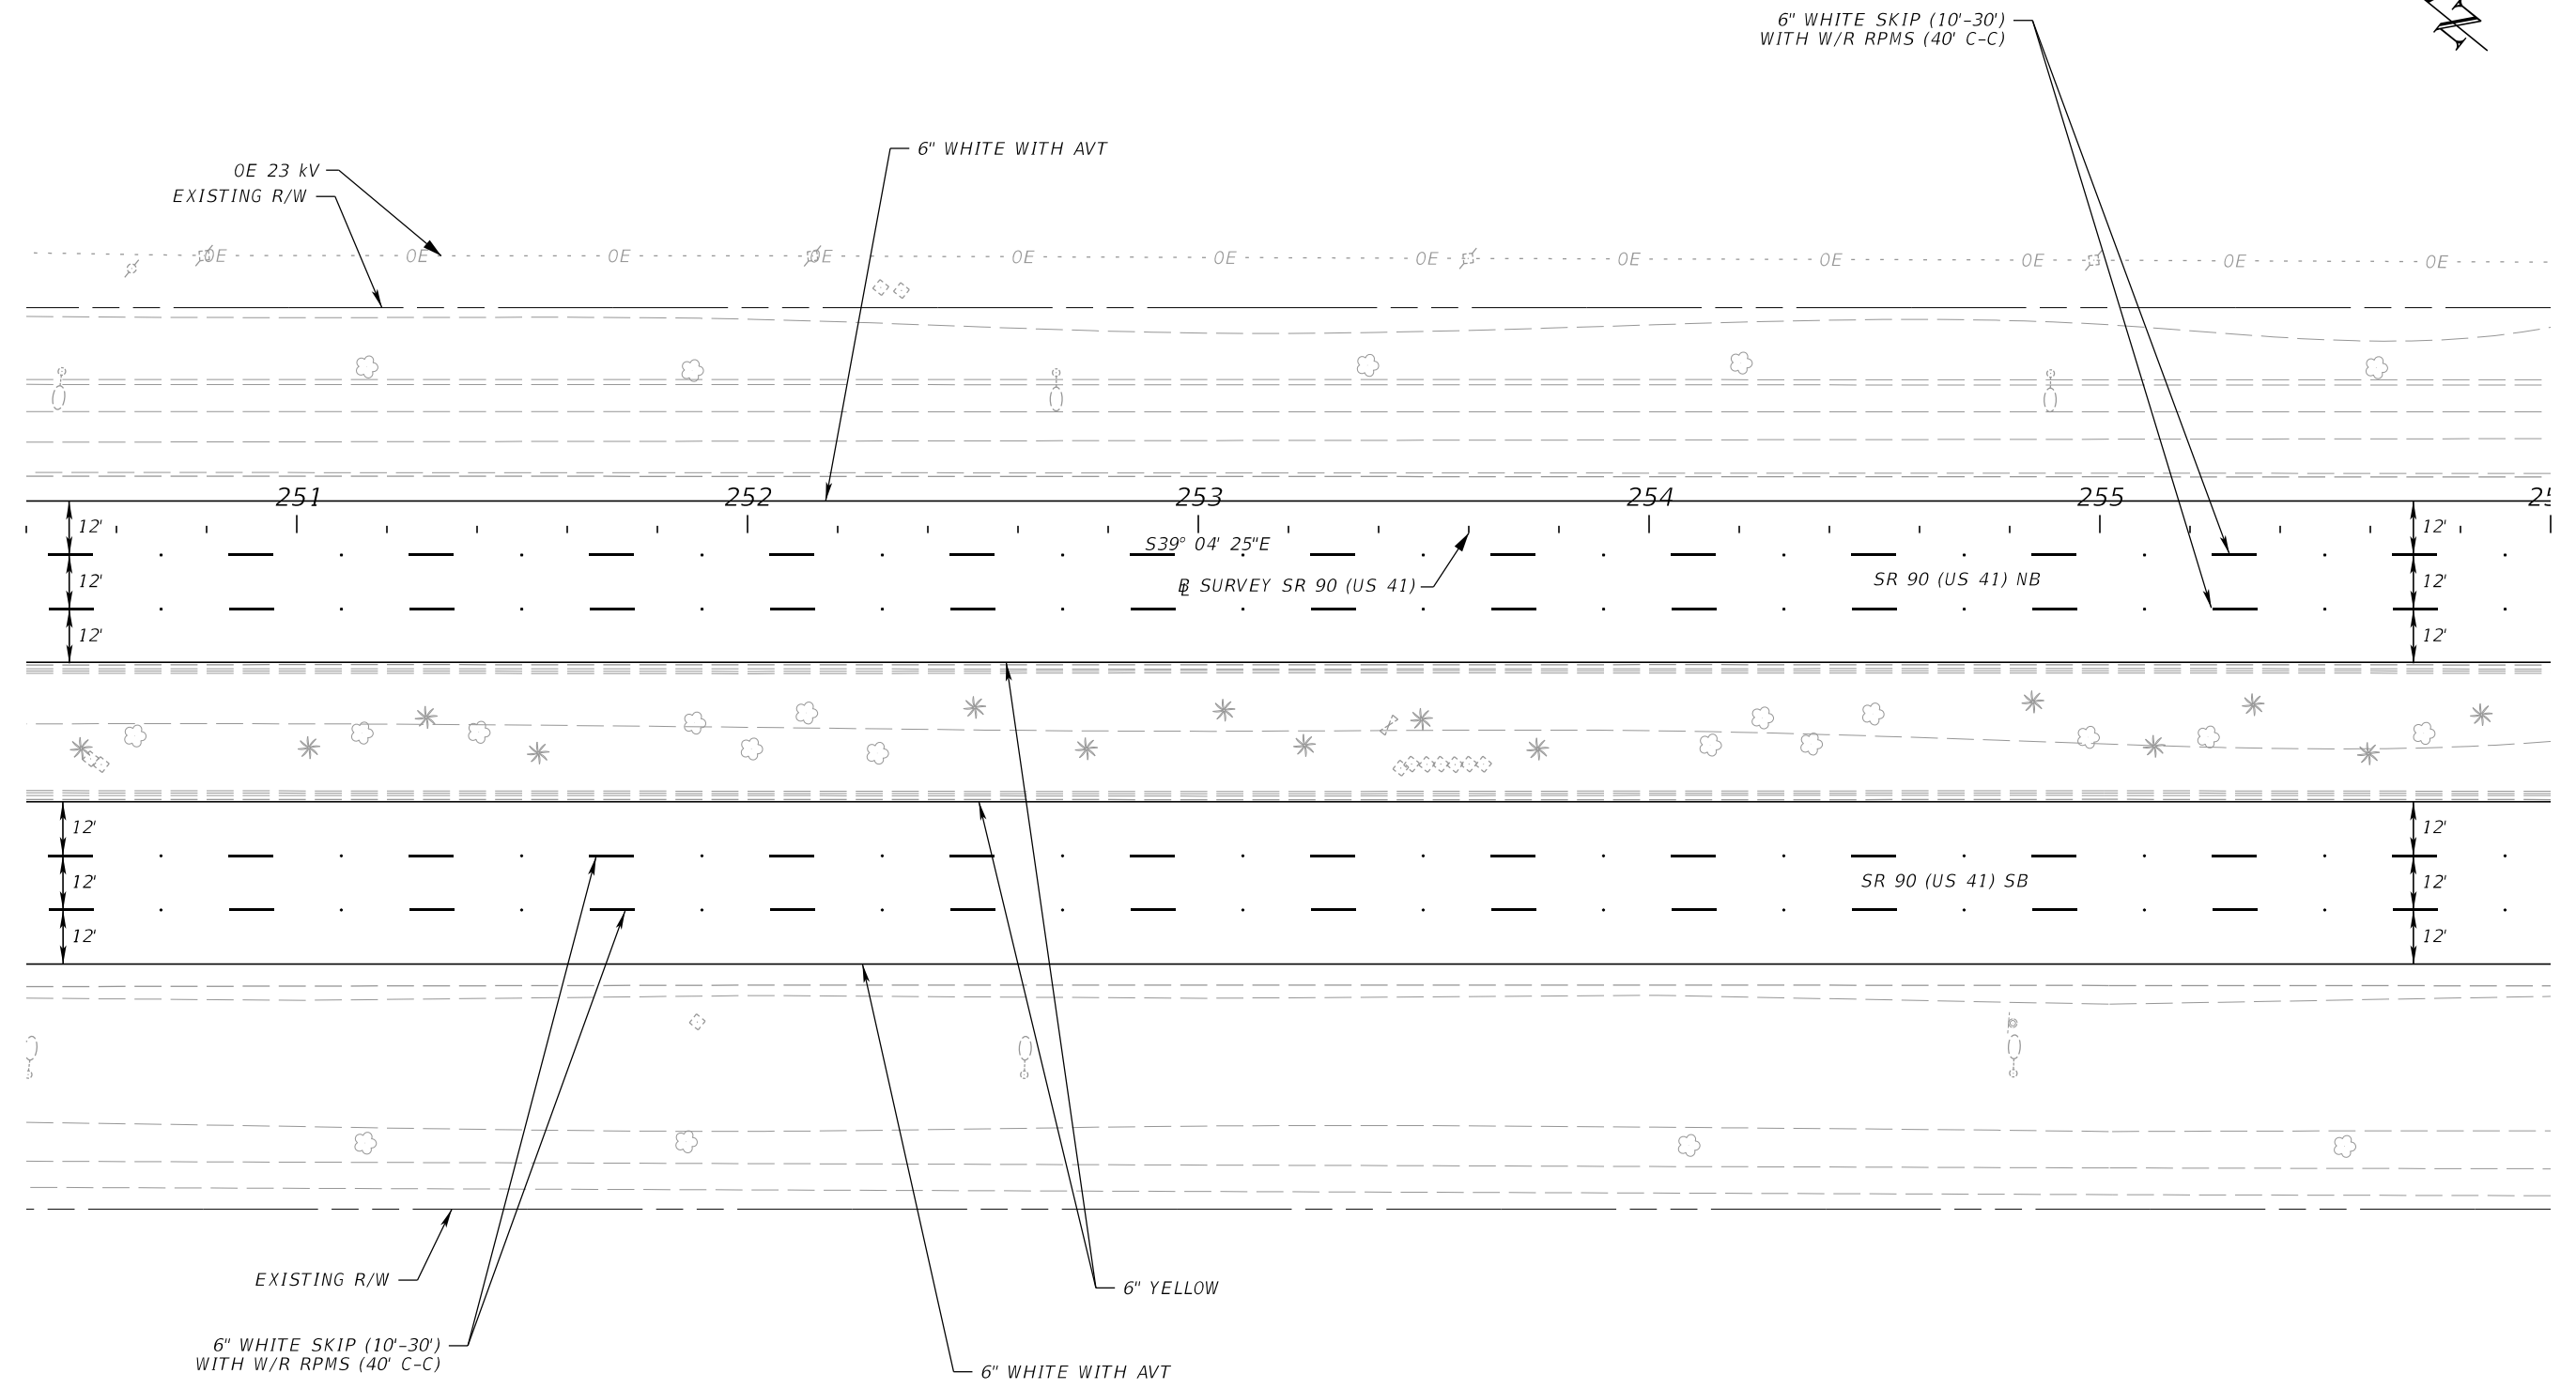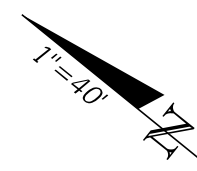

3/28/2024 9:42:22 AM JKiriazes
 T:\122305101.00 SR 90\44893015201\SigningAndMarking\PLANS\01.dgn

THE OFFICIAL RECORD OF THIS SHEET IS THE ELECTRONIC FILE DIGITALLY SIGNED AND SEALED UNDER RULE 61G15-23.004, F.A.C.



REVISIONS				The Balmoral Group 165 Lincoln Avenue Winter Park, FL 32789 Phone: (407) 629-2185 E.O.R.: Armando Perez, P.E. No. 88734	STATE OF FLORIDA DEPARTMENT OF TRANSPORTATION			SIGNING AND PAVEMENT MARKING PLAN	SHEET NO.
DATE	DESCRIPTION	DATE	DESCRIPTION		ROAD NO.	COUNTY	FINANCIAL PROJECT ID		S-12
					SR 90	COLLIER	448930-1-52-01		

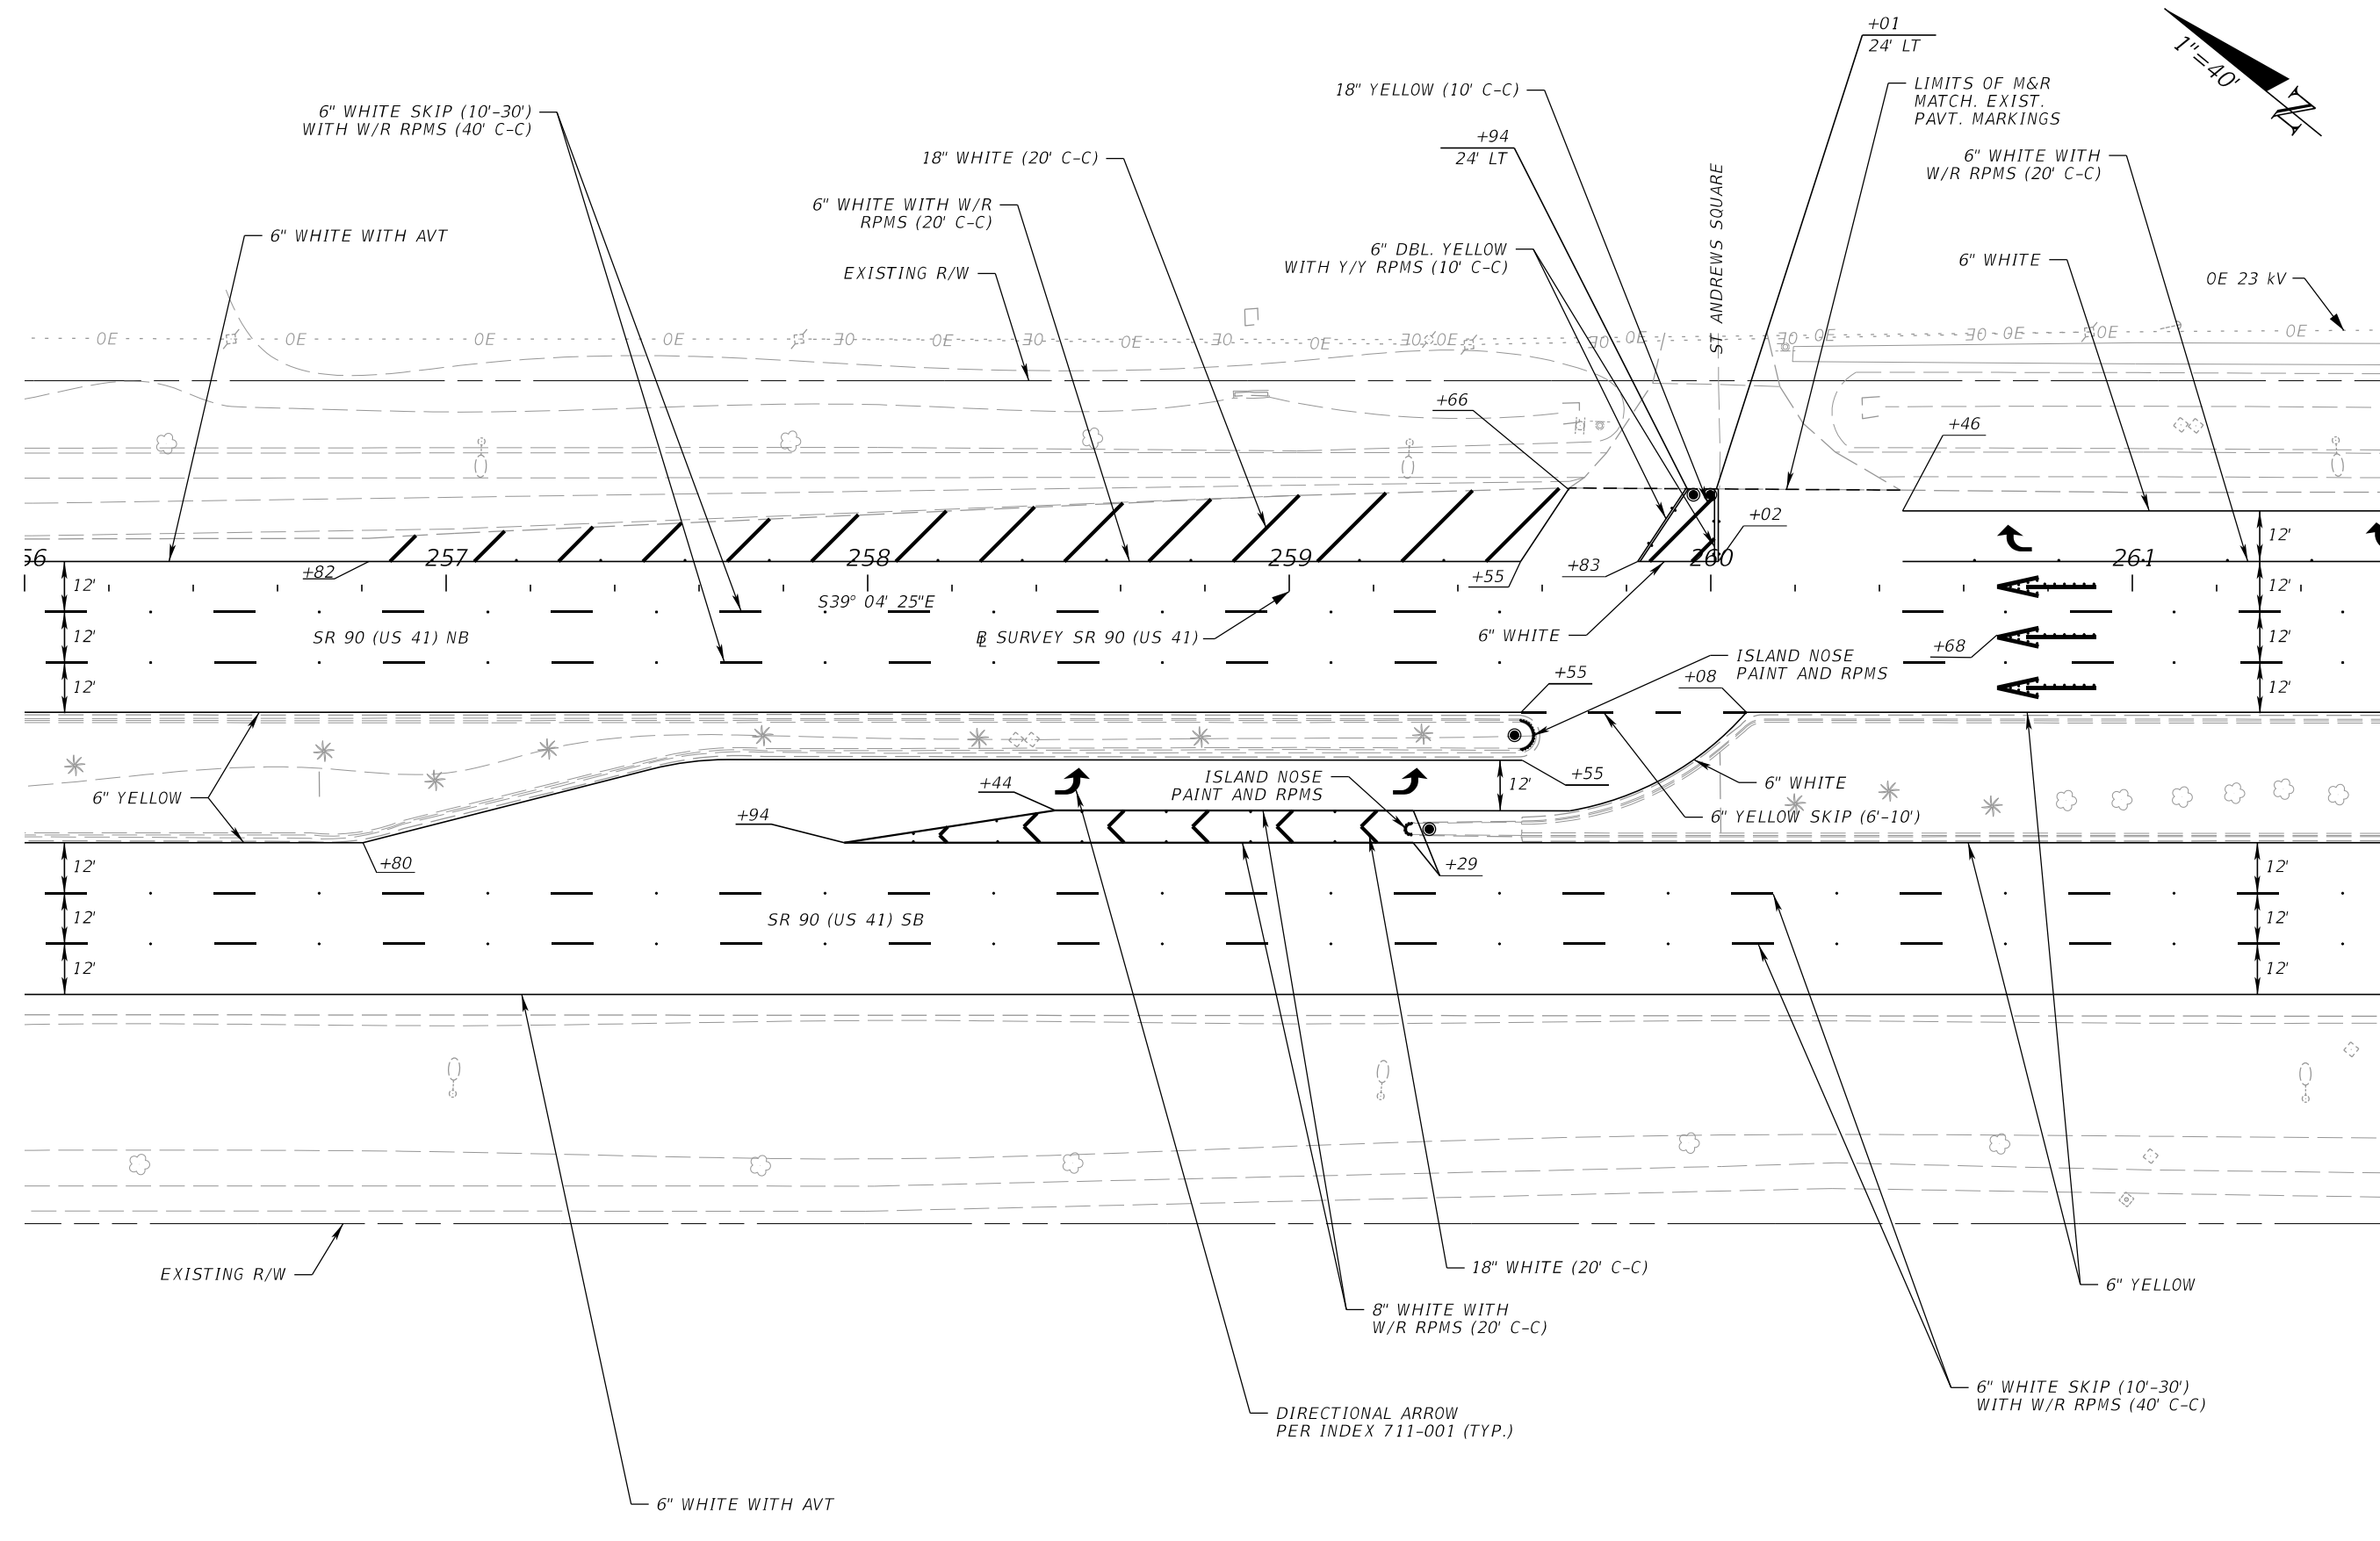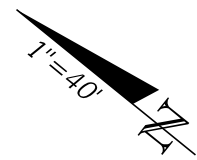

3/28/2024 9:42:23 AM JKiriazes
 T:\122305101.00 SR 90\44893015201\SigningAndMarking\PLANS\01.dgn

THE OFFICIAL RECORD OF THIS SHEET IS THE ELECTRONIC FILE DIGITALLY SIGNED AND SEALED UNDER RULE 61G15-23.004, F.A.C.

REVISIONS				The Balmoral Group 165 Lincoln Avenue Winter Park, FL 32789 Phone: (407) 629-2185 E.O.R.: Armando Perez, P.E. No. 88734	STATE OF FLORIDA DEPARTMENT OF TRANSPORTATION			SIGNING AND PAVEMENT MARKING PLAN	SHEET NO.
DATE	DESCRIPTION	DATE	DESCRIPTION		ROAD NO.	COUNTY	FINANCIAL PROJECT ID		S-13
					SR 90	COLLIER	448930-1-52-01		

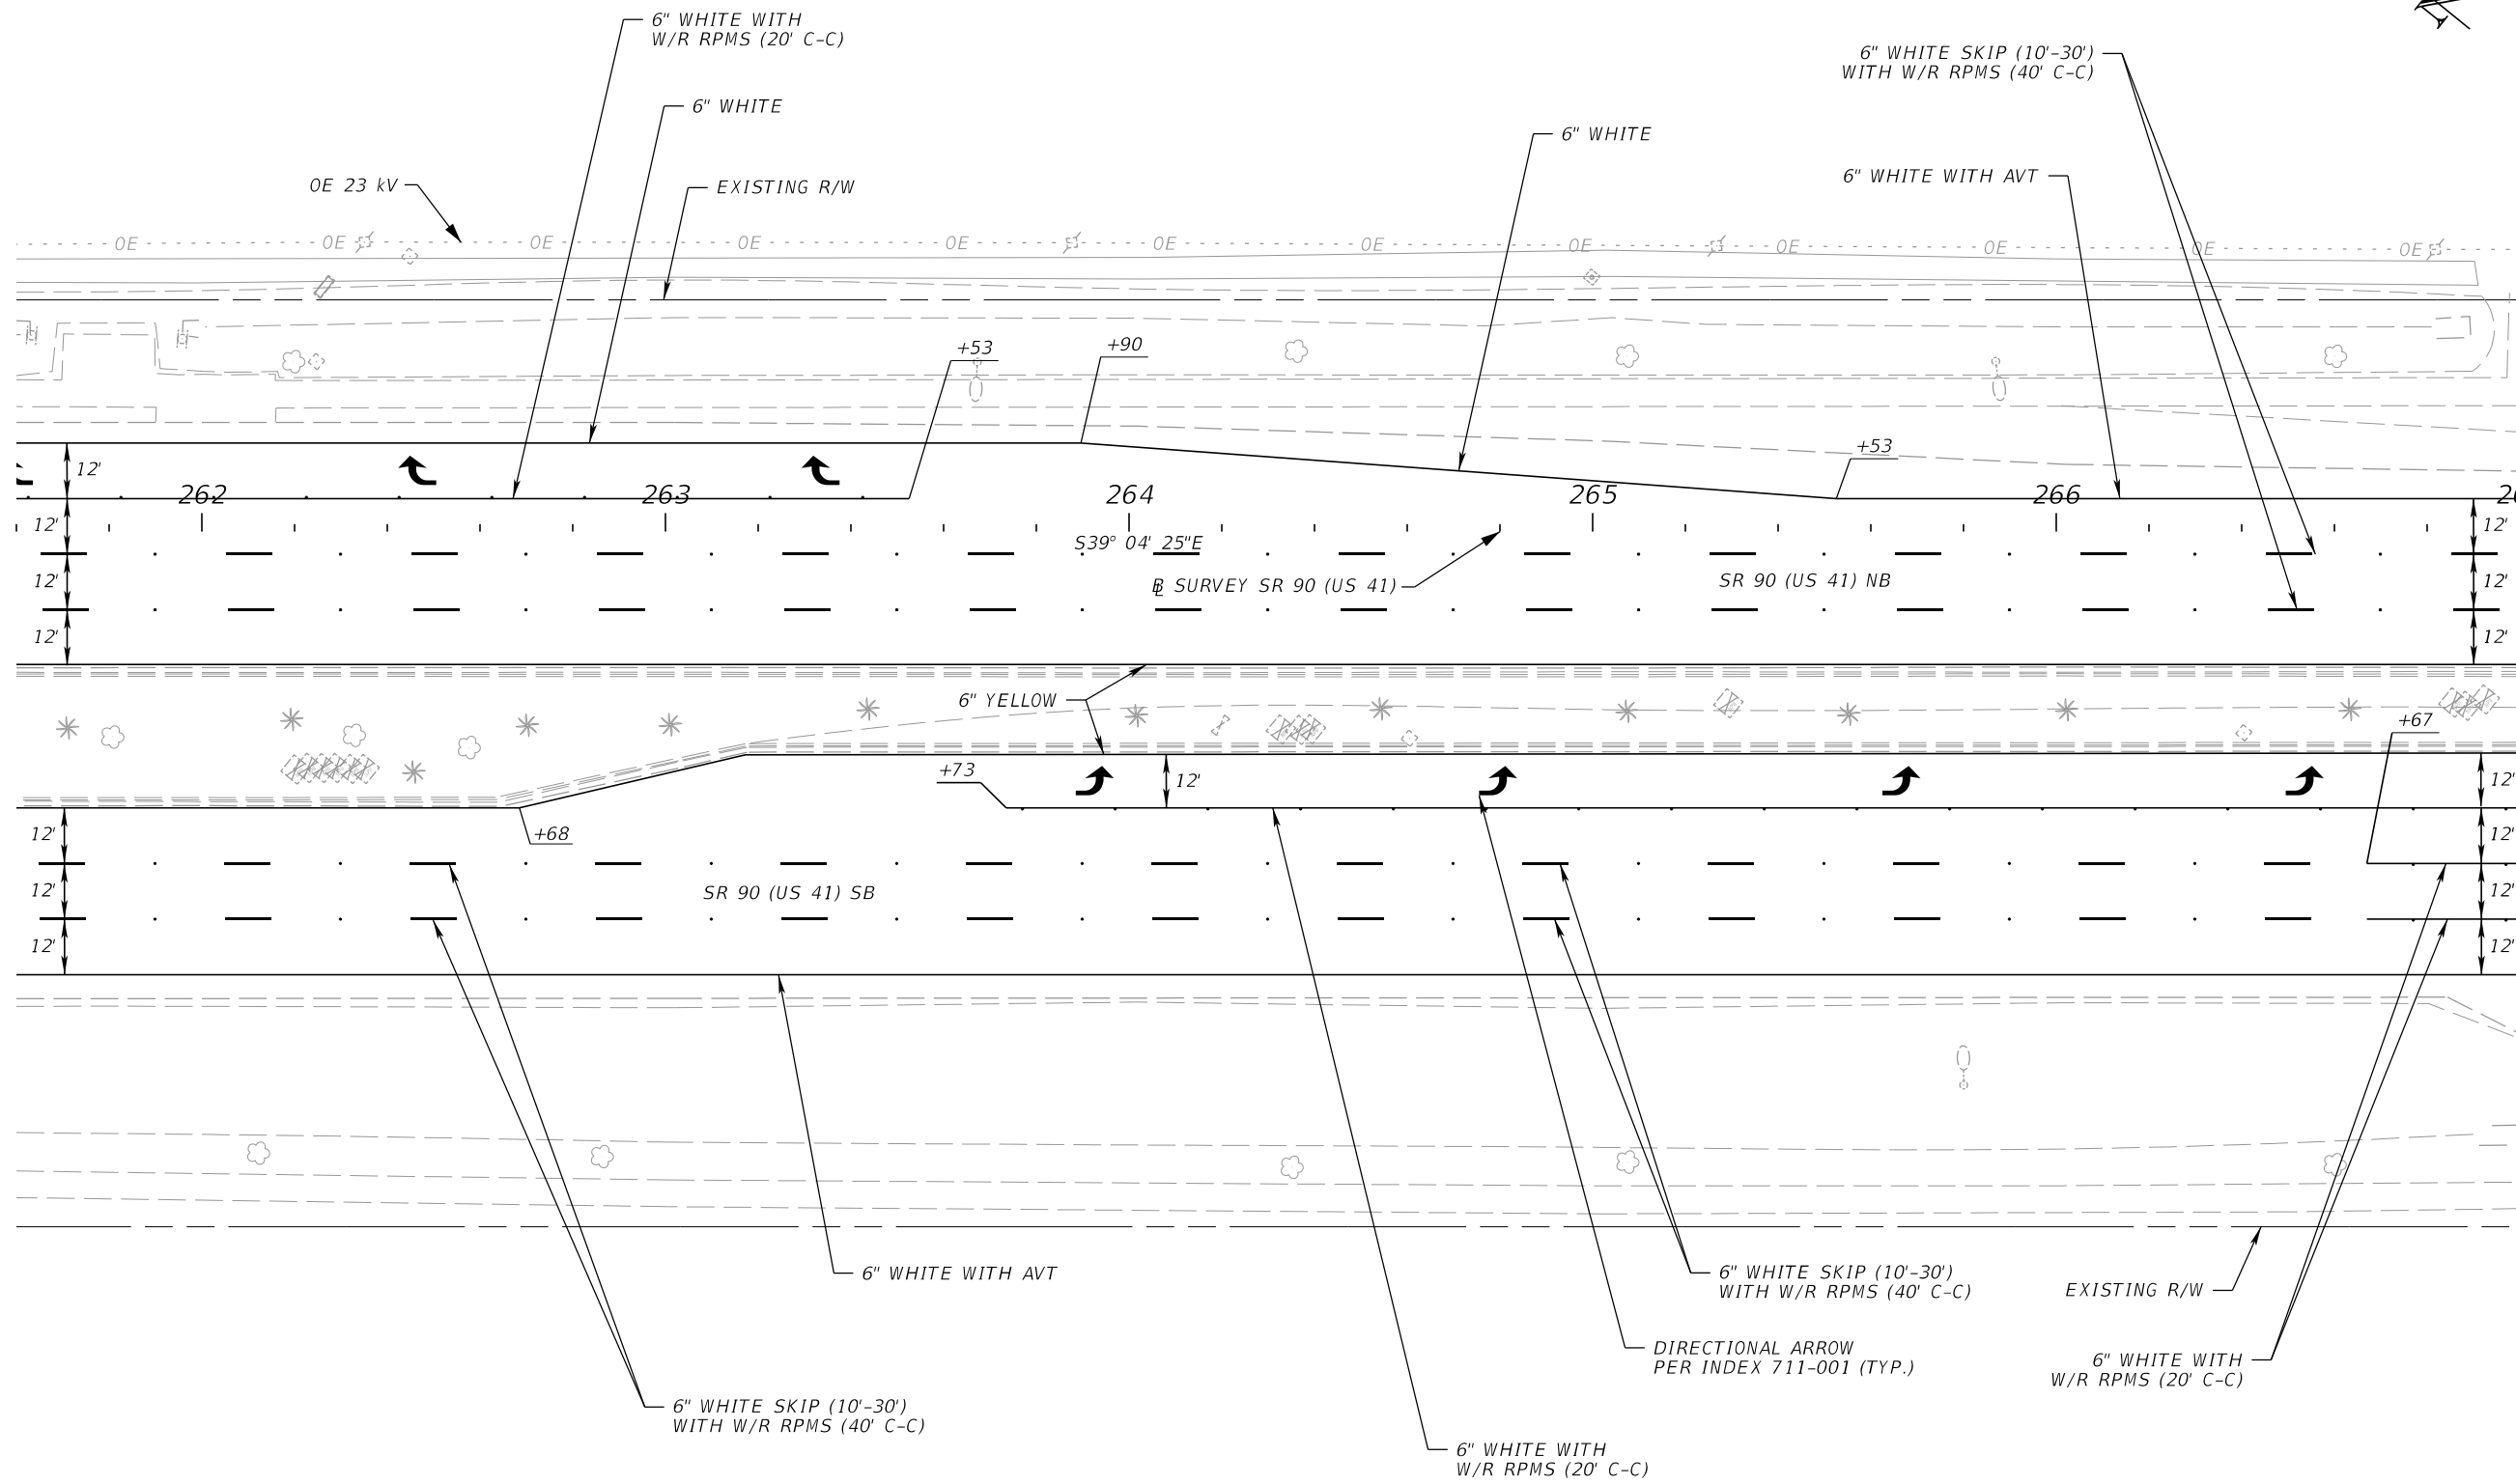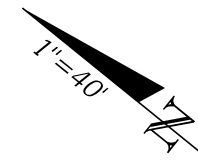

3/28/2024 9:42:23 AM JKiriazes
 T:\122305101.00 SR 90\44893015201\SigningAndMarking\PLANS\01.dgn

REVISIONS			
DATE	DESCRIPTION	DATE	DESCRIPTION

The Balmoral Group
 165 Lincoln Avenue
 Winter Park, FL 32789
 Phone: (407) 629-2185
 E.O.R.: Armando Perez, P.E. No. 88734



STATE OF FLORIDA DEPARTMENT OF TRANSPORTATION		
ROAD NO.	COUNTY	FINANCIAL PROJECT ID
SR 90	COLLIER	448930-1-52-01

**SIGNING AND PAVEMENT
MARKING PLAN**

SHEET
NO.

S-14

THE OFFICIAL RECORD OF THIS SHEET IS THE ELECTRONIC FILE DIGITALLY SIGNED AND SEALED UNDER RULE 61G15-23.004, F.A.C.

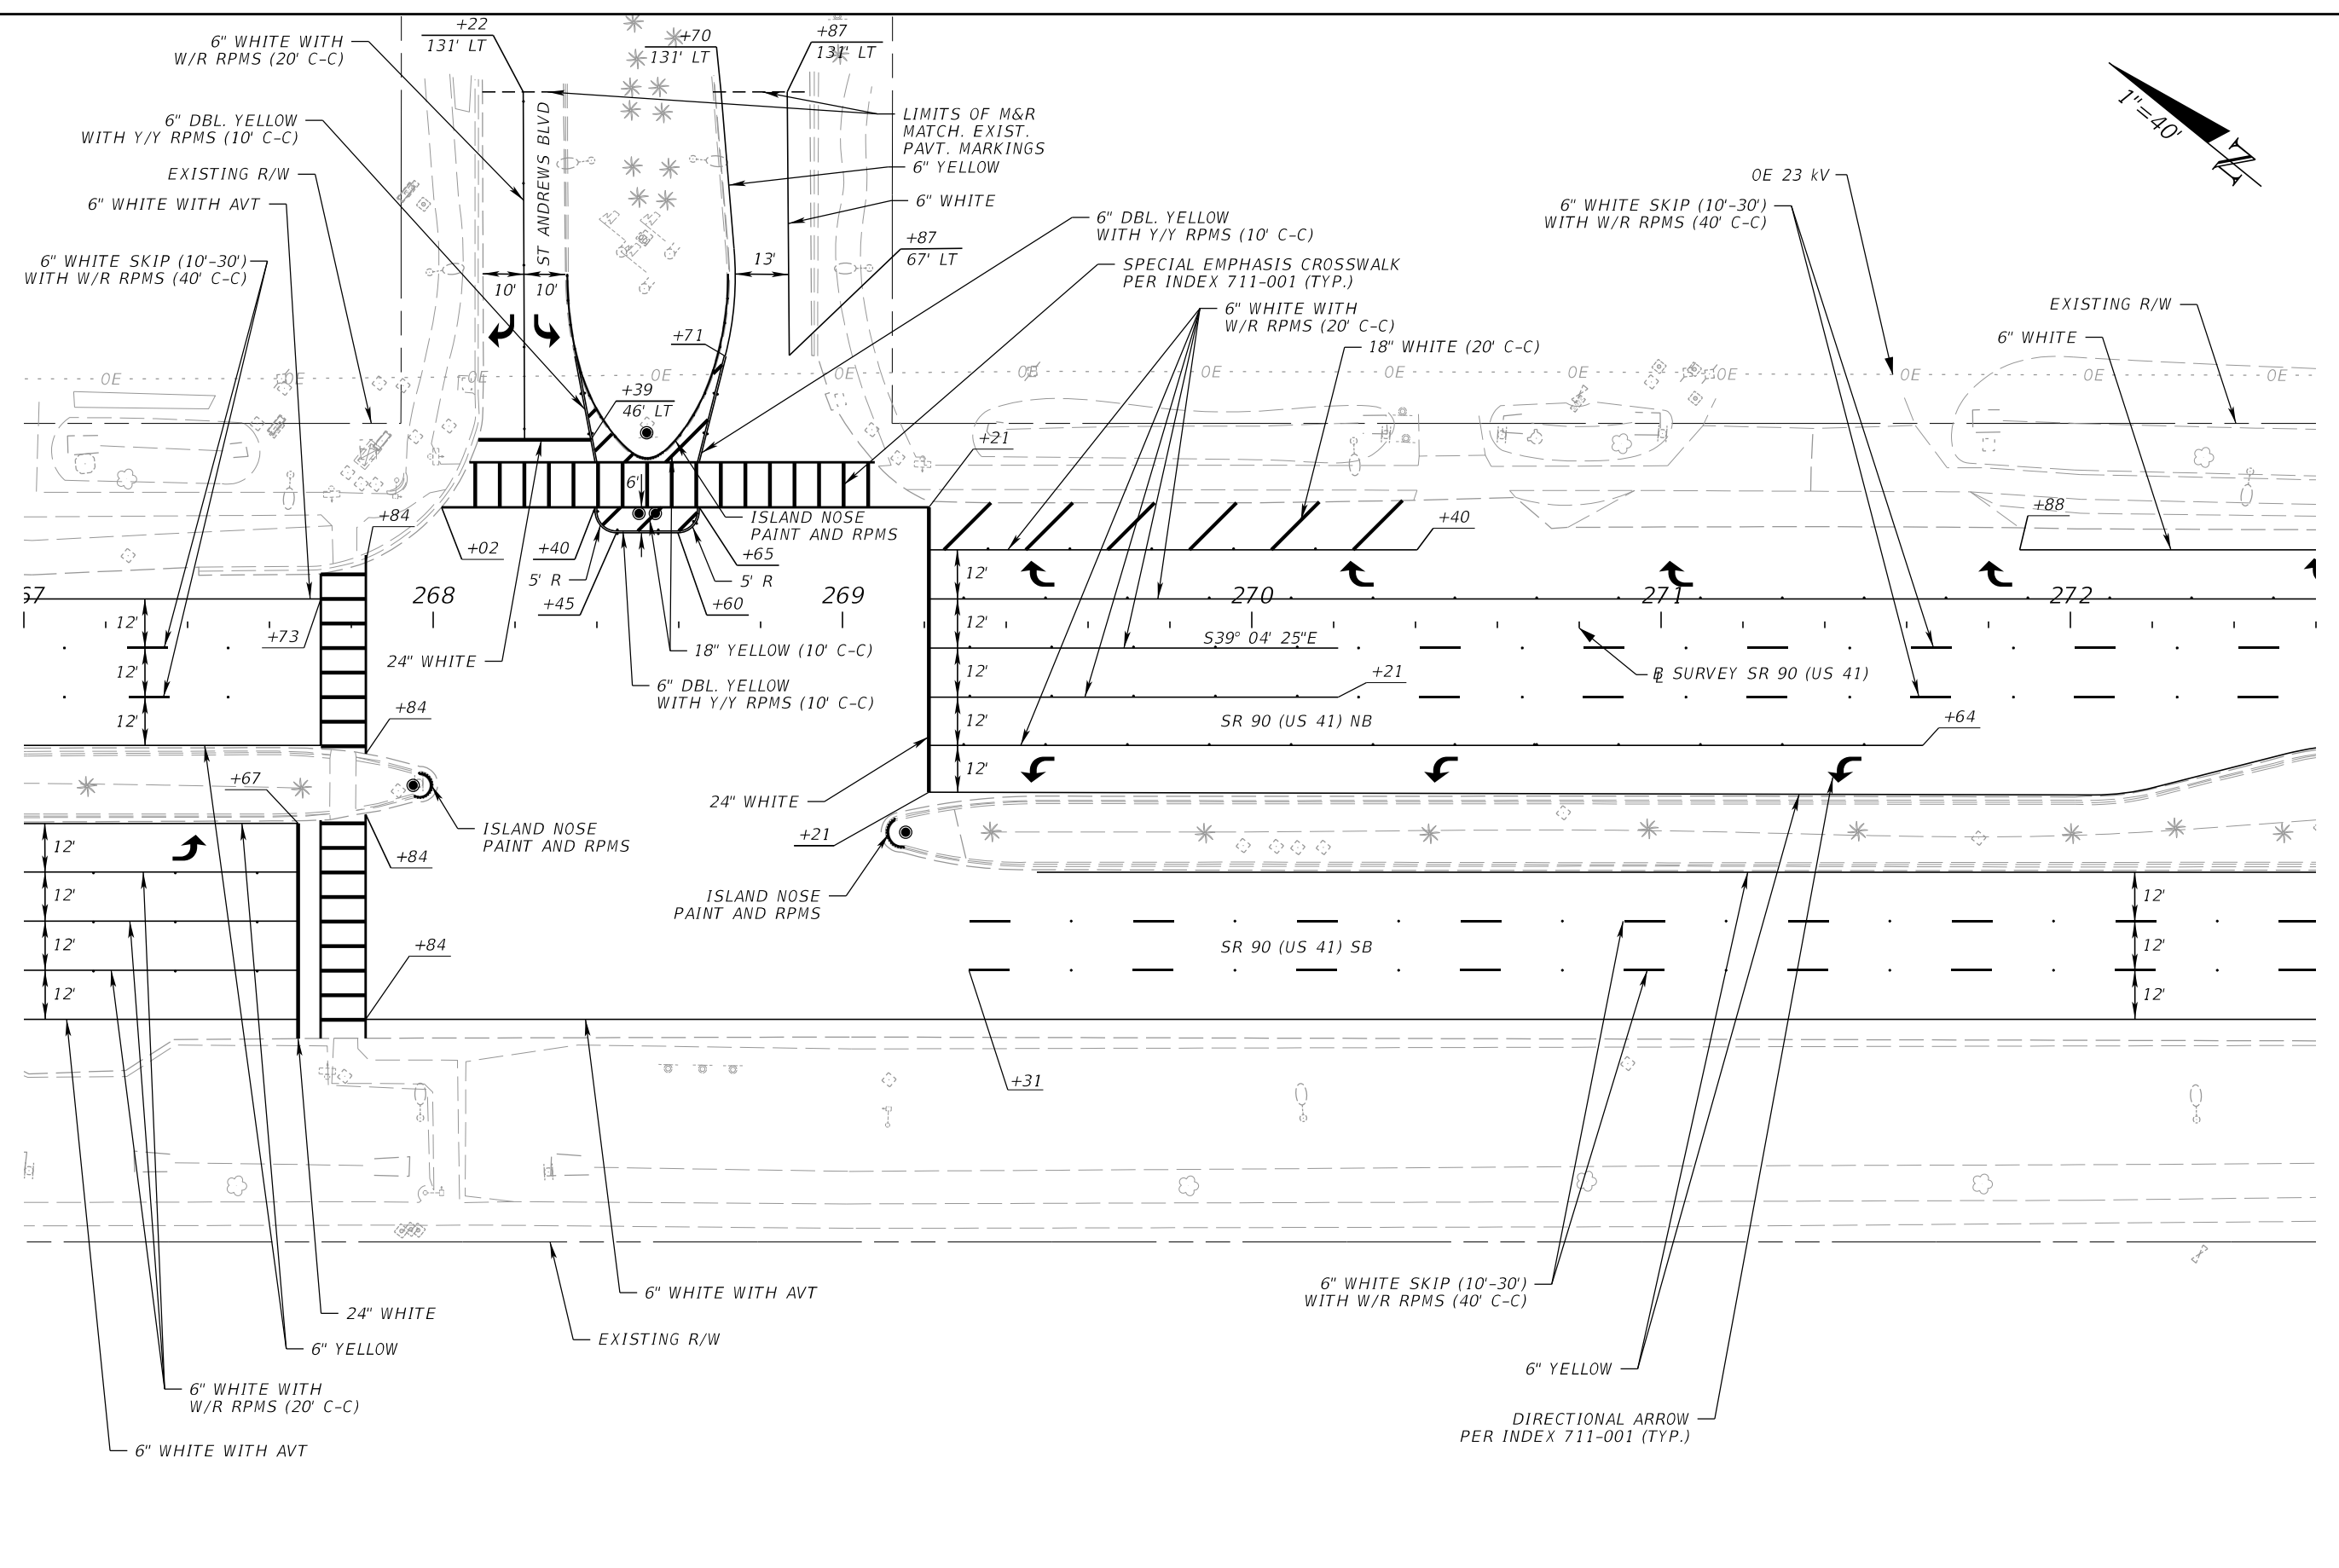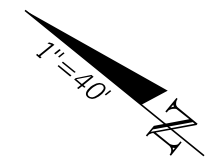

3/28/2024 9:42:24 AM JKiriazes
 T:\122305101.00 SR 90\44893015201\SigningAndMarking\PLANS\PO1.dgn

THE OFFICIAL RECORD OF THIS SHEET IS THE ELECTRONIC FILE DIGITALLY SIGNED AND SEALED UNDER RULE 61G15-23.004, F.A.C.



REVISIONS			
DATE	DESCRIPTION	DATE	DESCRIPTION

The Balmoral Group
 165 Lincoln Avenue
 Winter Park, FL 32789
 Phone: (407) 629-2185
 E.O.R.: Armando Perez, P.E. No. 88734

STATE OF FLORIDA DEPARTMENT OF TRANSPORTATION		
ROAD NO.	COUNTY	FINANCIAL PROJECT ID
SR 90	COLLIER	448930-1-52-01

**SIGNING AND PAVEMENT
MARKING PLAN**

SHEET NO.
S-15

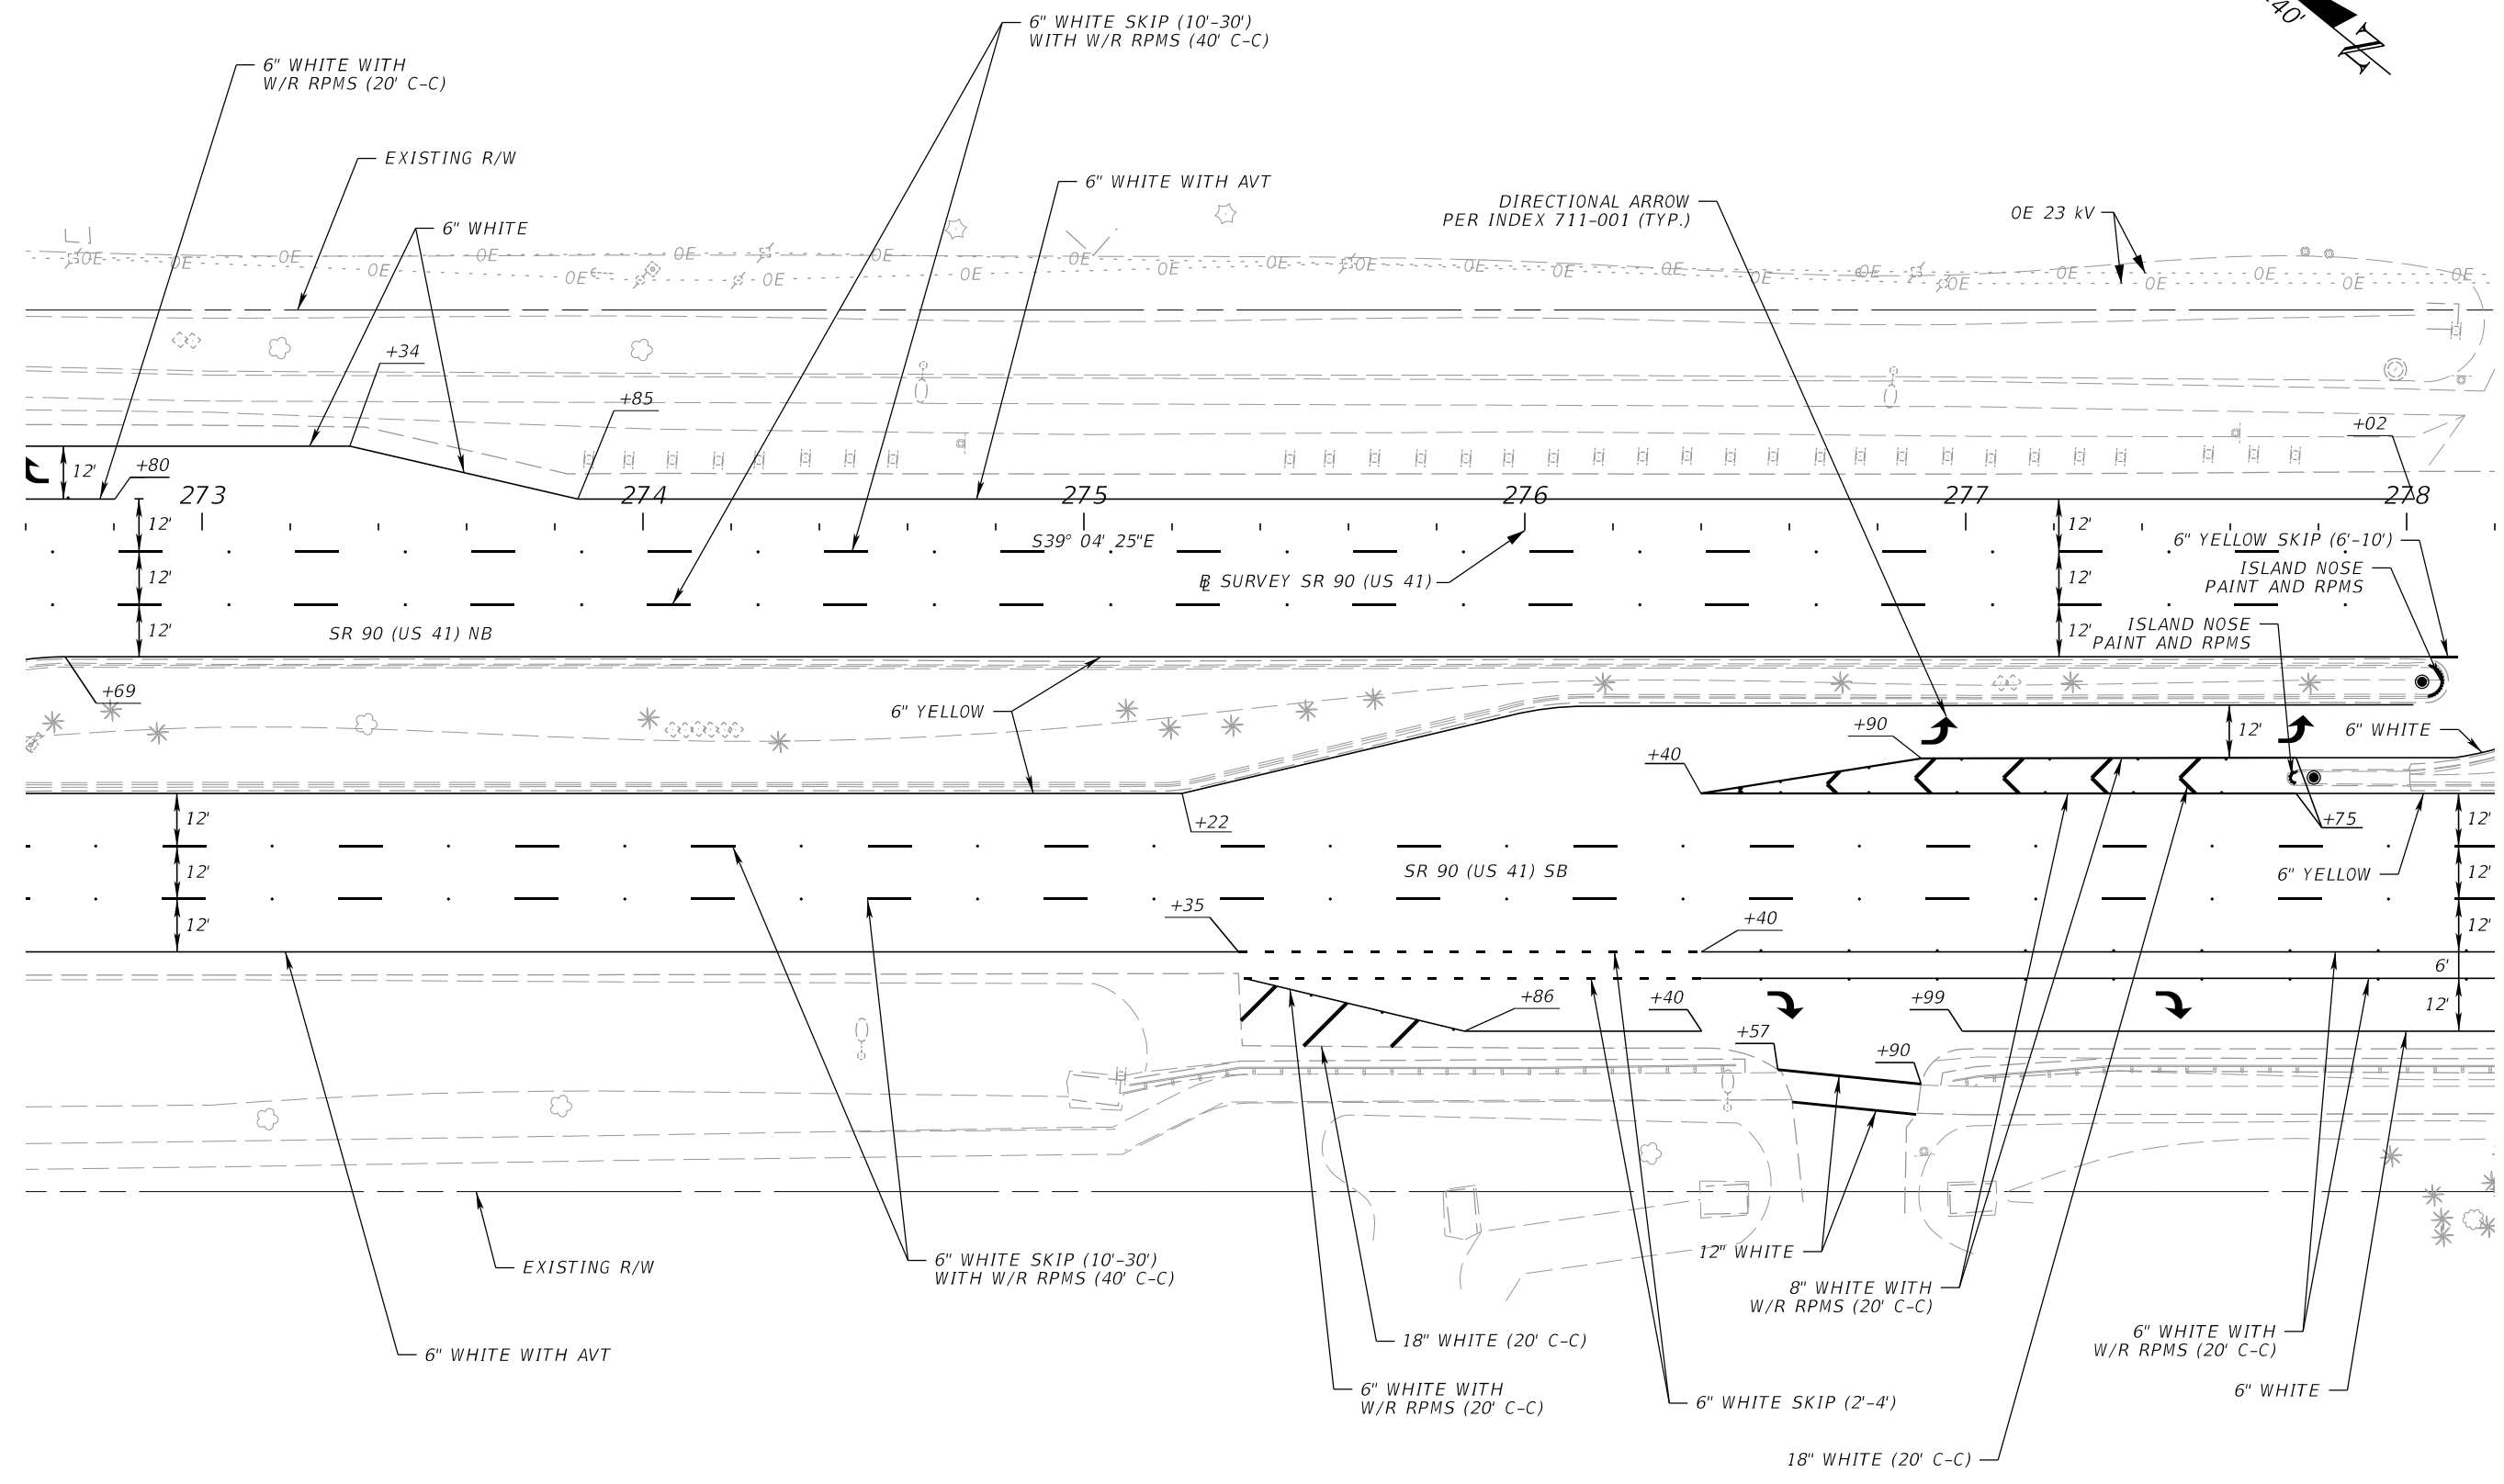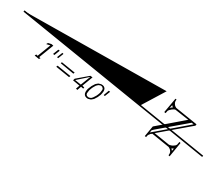

3/28/2024 9:42:24 AM JKiriazes T:\122305101.00 SR 90\44893015201\SigningAndMarking\PLANS\01.dgn

THE OFFICIAL RECORD OF THIS SHEET IS THE ELECTRONIC FILE DIGITALLY SIGNED AND SEALED UNDER RULE 61G15-23.004, F.A.C.

REVISIONS			
DATE	DESCRIPTION	DATE	DESCRIPTION



The Balmoral Group
 165 Lincoln Avenue
 Winter Park, FL 32789
 Phone: (407) 629-2185
 E.O.R.: Armando Perez, P.E. No. 88734

STATE OF FLORIDA DEPARTMENT OF TRANSPORTATION		
ROAD NO.	COUNTY	FINANCIAL PROJECT ID
SR 90	COLLIER	448930-152-01

**SIGNING AND PAVEMENT
MARKING PLAN**

SHEET
NO.

S-16

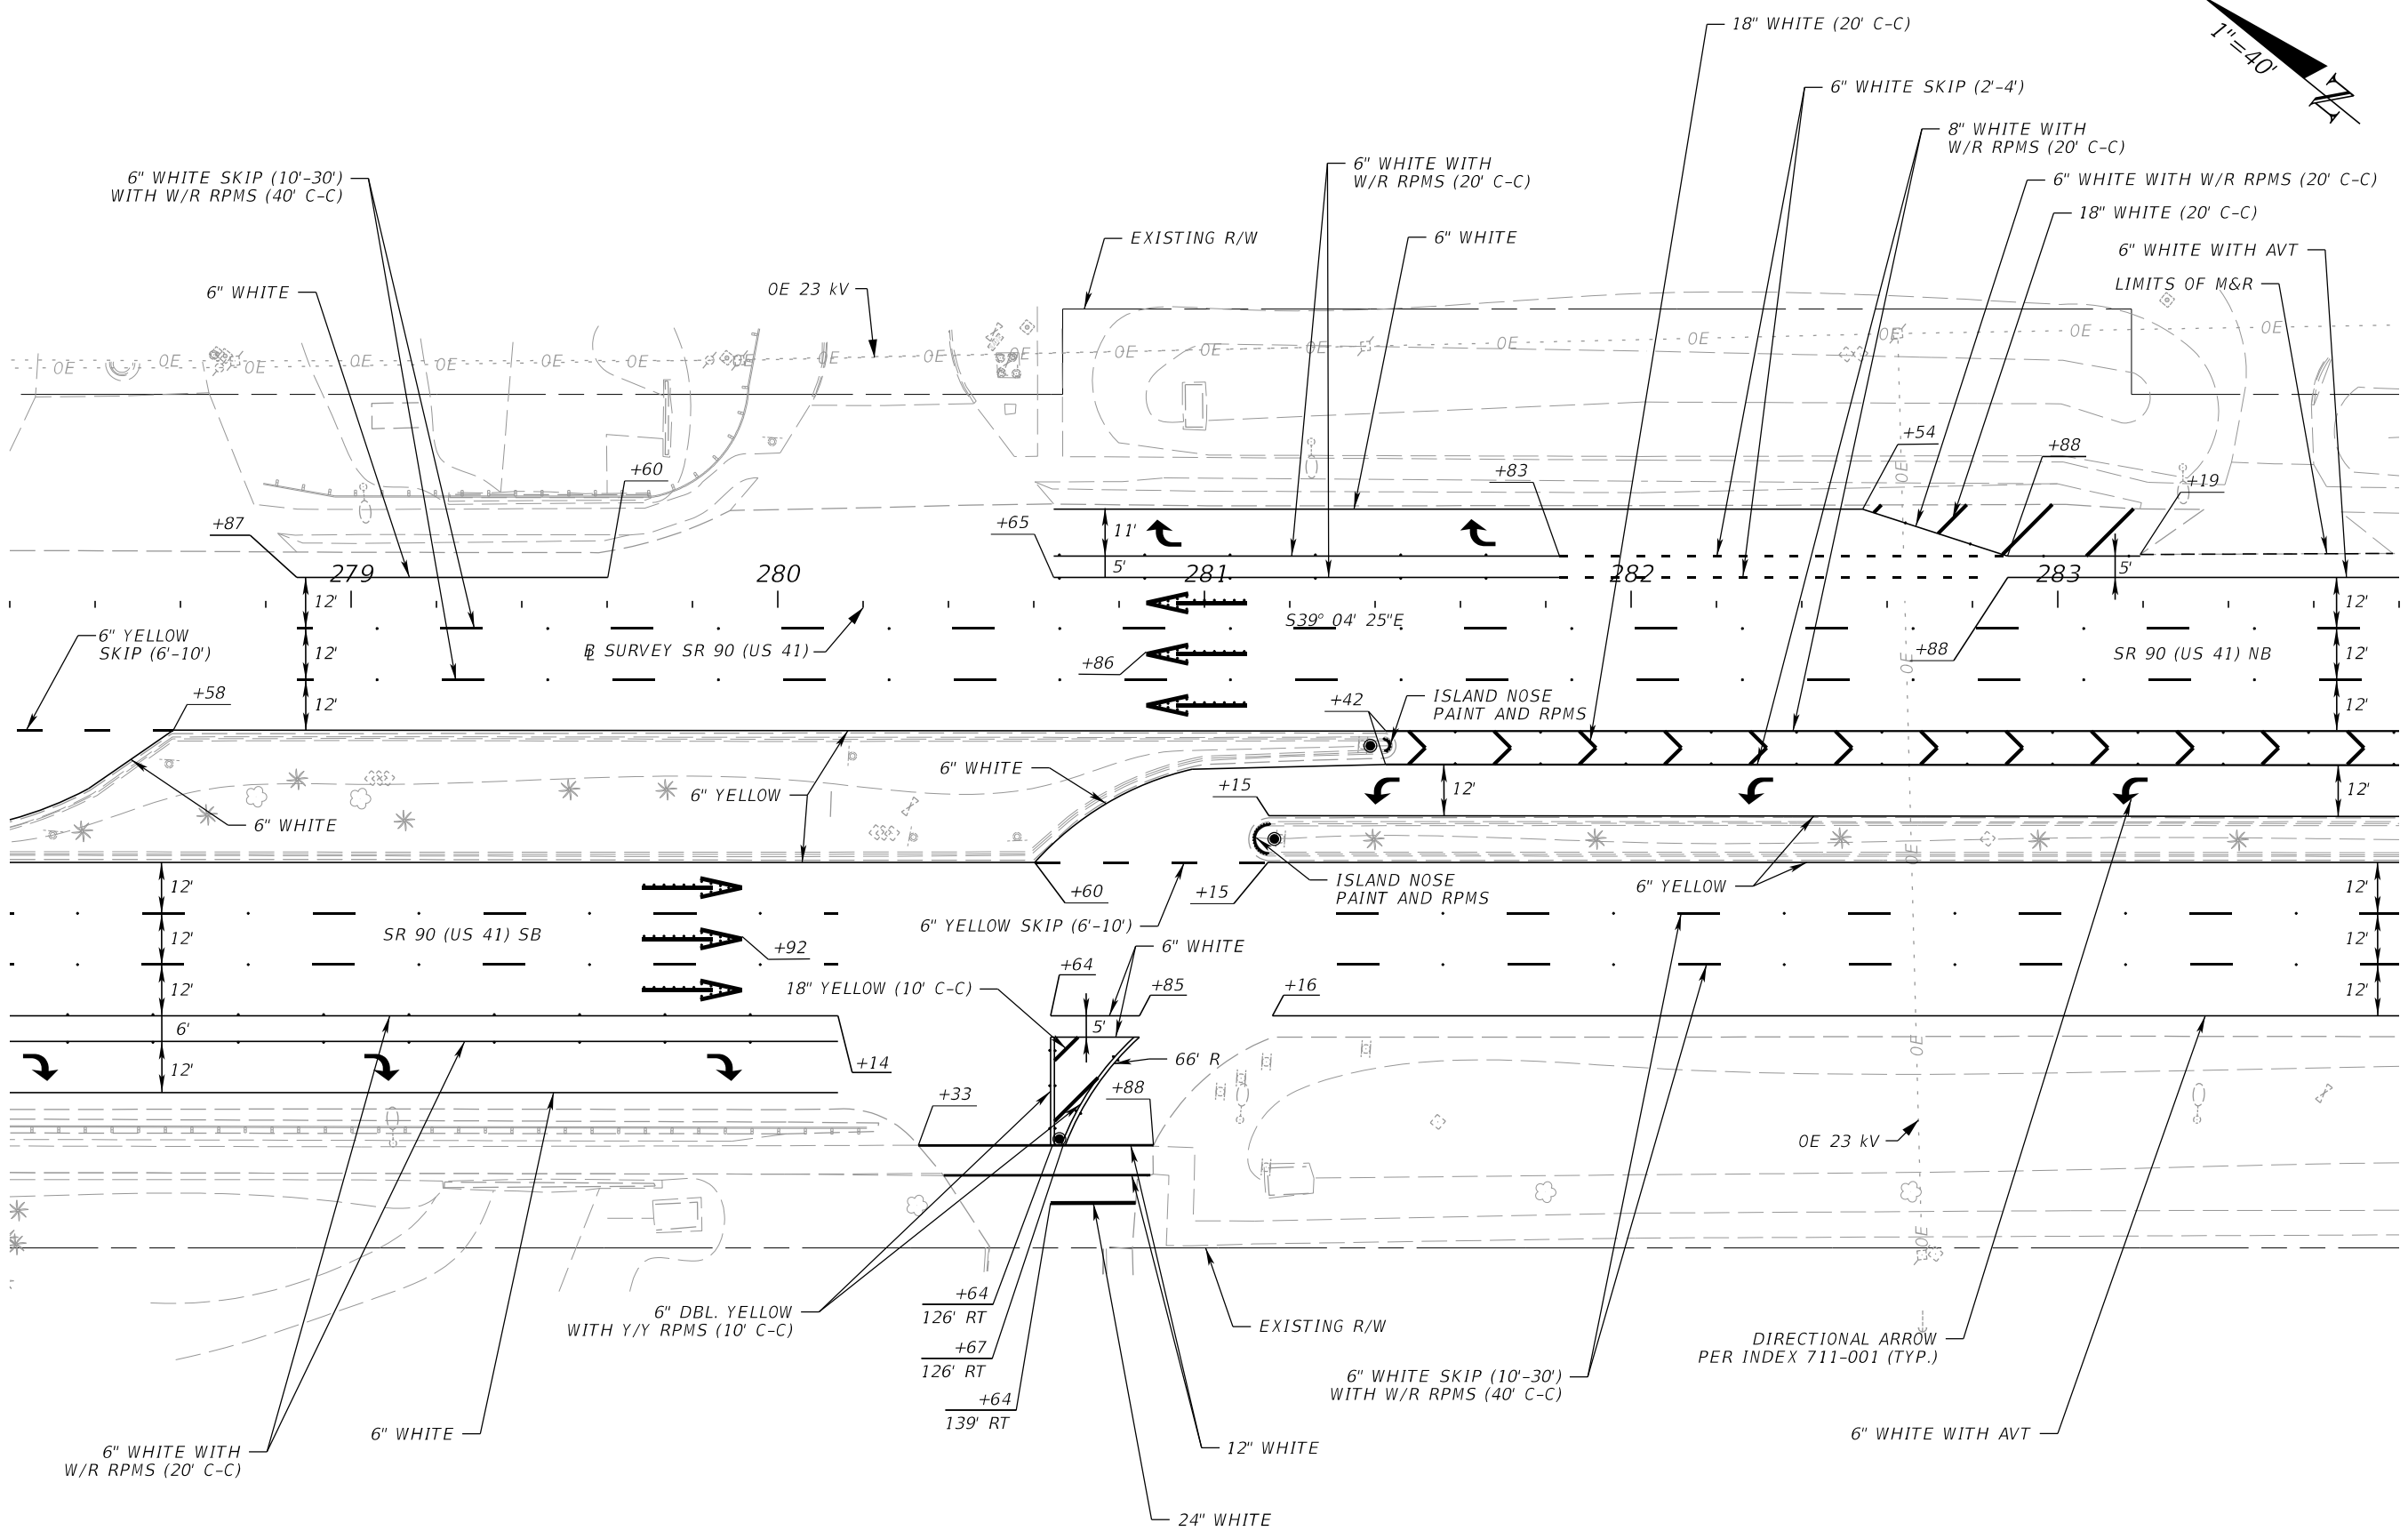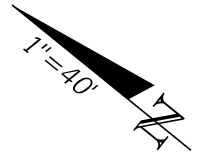

3/28/2024 9:42:24 AM JKiriazes T:\122305101.00 SR 90\44893015201\SigningAndMarking\PLANS\01.dgn

THE OFFICIAL RECORD OF THIS SHEET IS THE ELECTRONIC FILE DIGITALLY SIGNED AND SEALED UNDER RULE 61G15-23.004, F.A.C.

REVISIONS			
DATE	DESCRIPTION	DATE	DESCRIPTION


The Balmoral Group
 165 Lincoln Avenue
 Winter Park, FL 32789
 Phone: (407) 629-2185
 E.O.R.: Armando Perez, P.E. No. 88734

STATE OF FLORIDA DEPARTMENT OF TRANSPORTATION		
ROAD NO.	COUNTY	FINANCIAL PROJECT ID
SR 90	COLLIER	448930-1-52-01

**SIGNING AND PAVEMENT
MARKING PLAN**

SHEET NO.
S-17

3/28/2024 9:42:25 AM JKiriazes T:\122305101.00 SR 90\44893015201\SigningAndMarking\PLANS\PO1.dgn

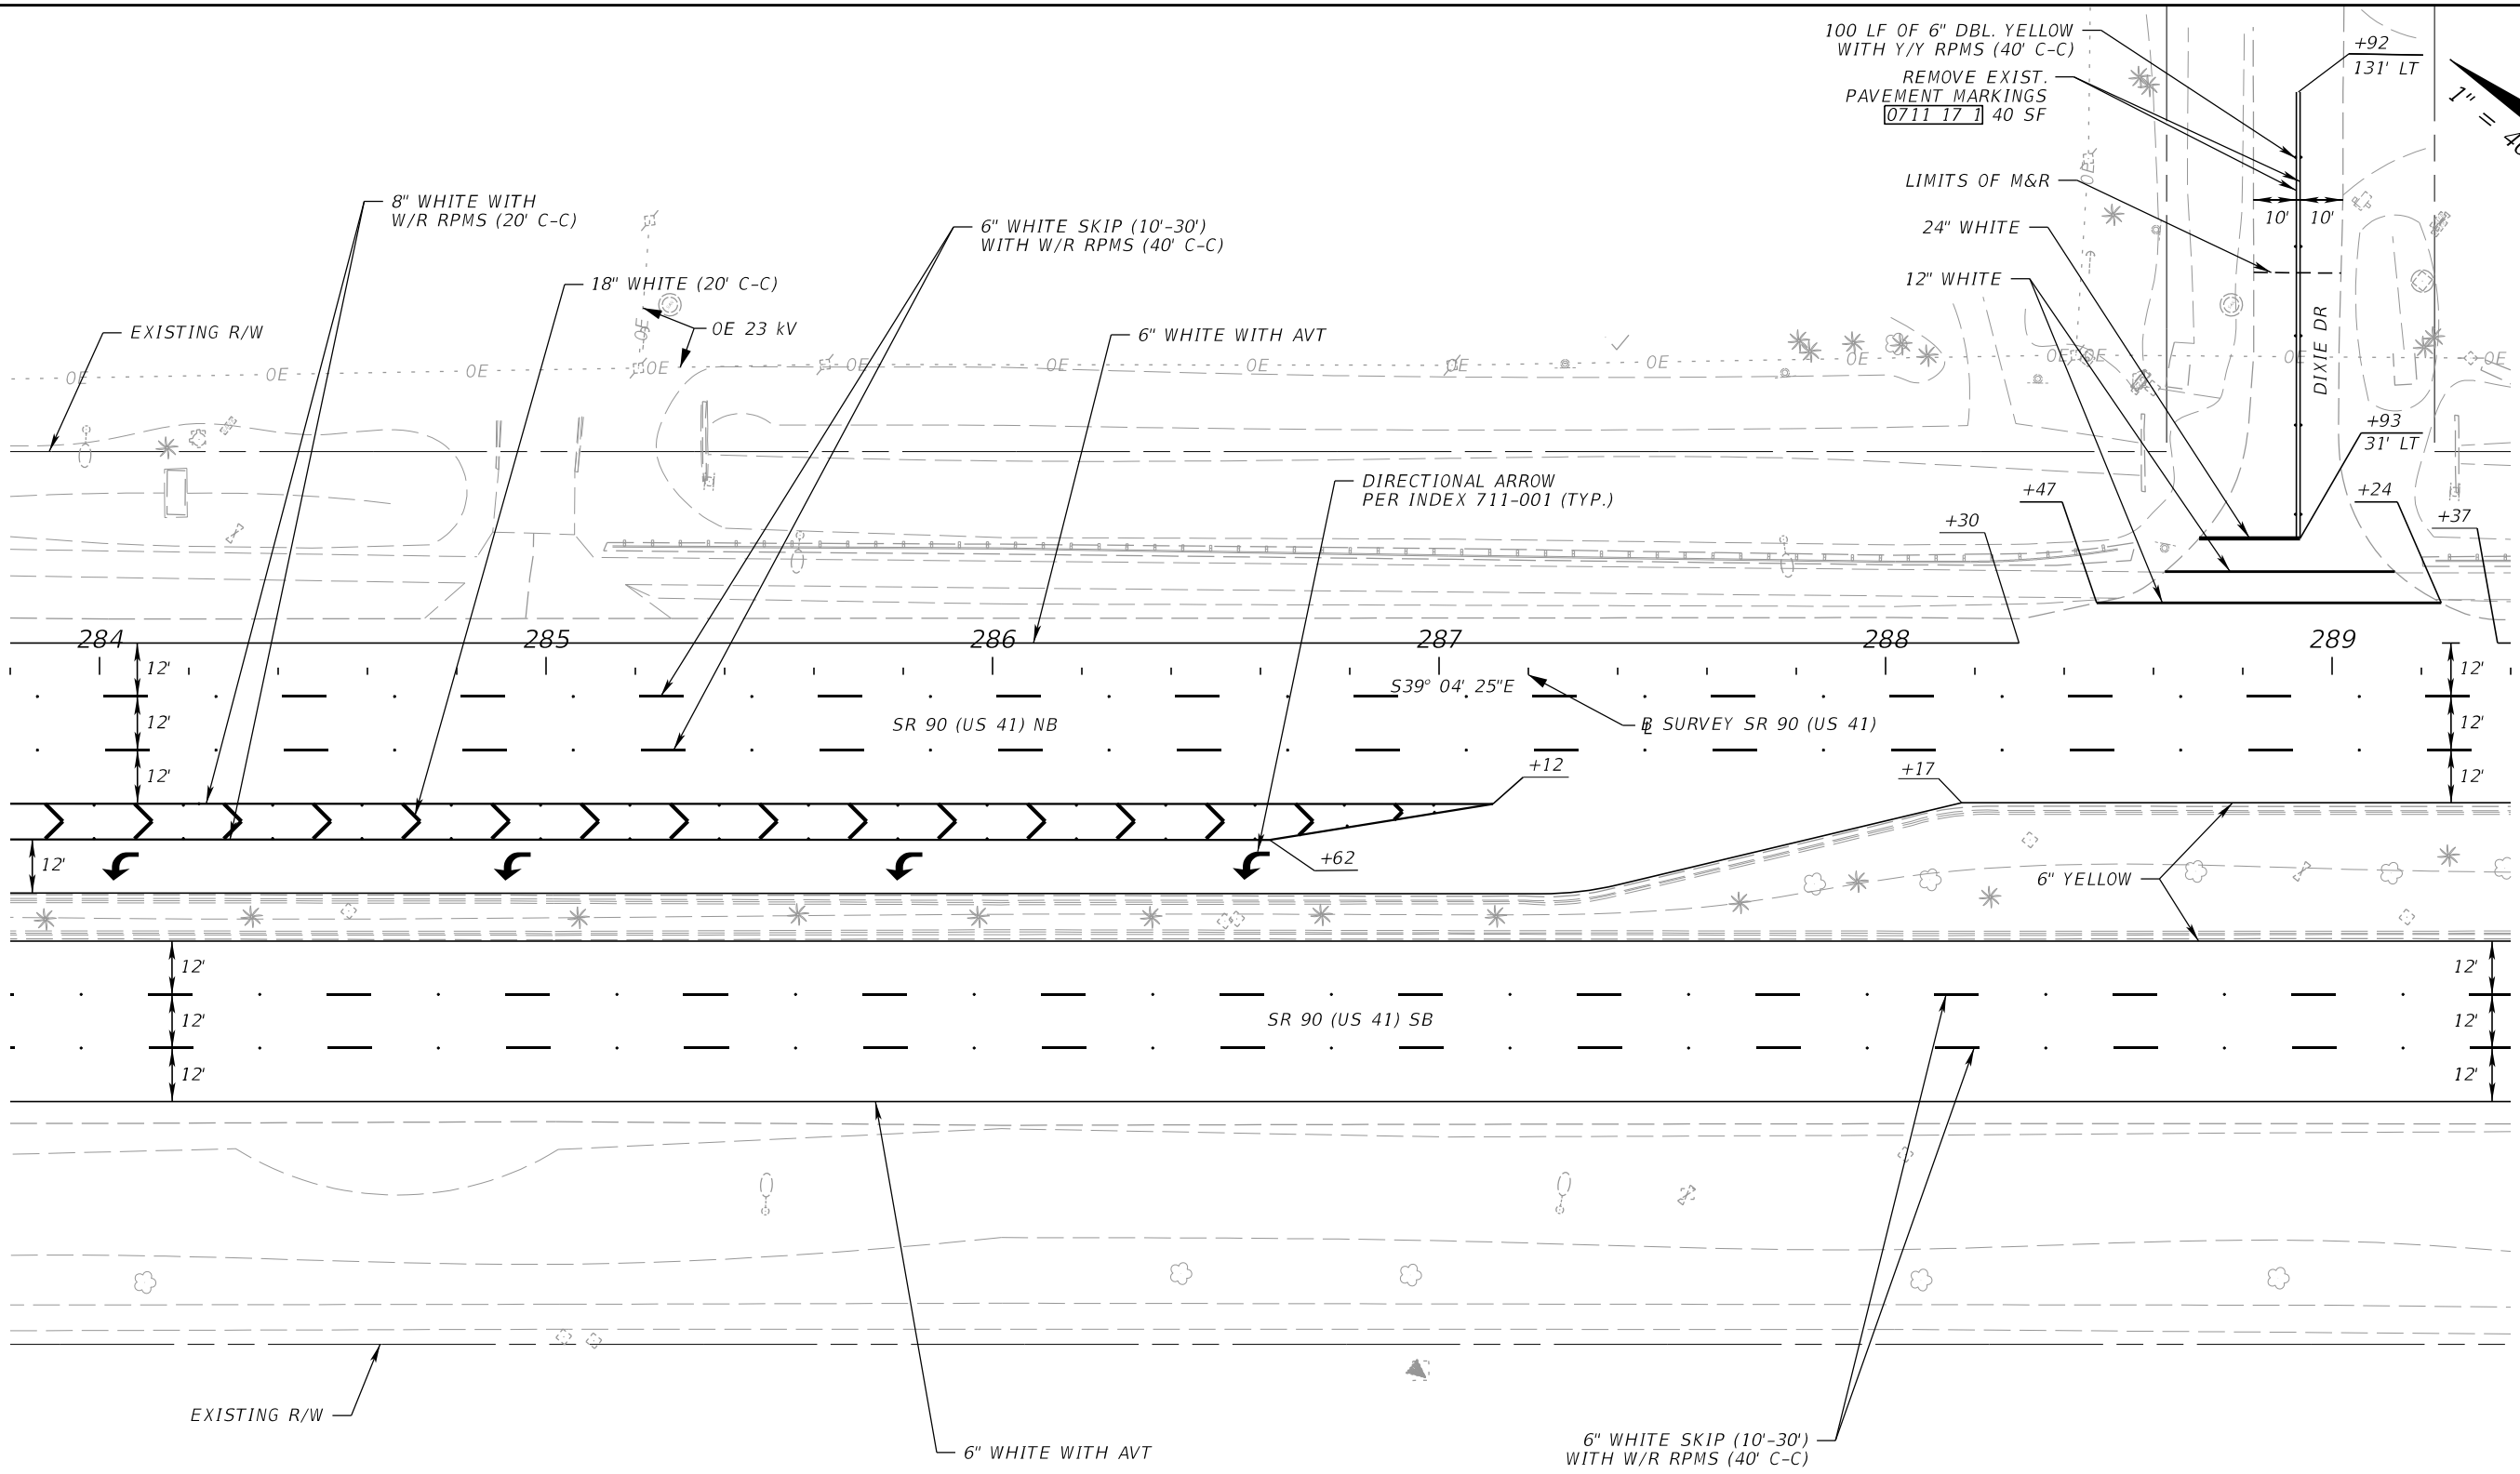

100 LF OF 6" DBL. YELLOW WITH Y/Y RPMS (40' C-C)
 REMOVE EXIST. PAVEMENT MARKINGS [0711 17 1] 40 SF
 LIMITS OF M&R
 24" WHITE
 12" WHITE
 131' LT
 10' 10'
 DIXIE DR
 +92
 +93
 31' LT
 +24
 +37
 +30
 +47
 1" = 40'

REVISIONS			
DATE	DESCRIPTION	DATE	DESCRIPTION



The Balmoral Group
 165 Lincoln Avenue
 Winter Park, FL 32789
 Phone: (407) 629-2185
 E.O.R.: Armando Perez, P.E. No. 88734

STATE OF FLORIDA DEPARTMENT OF TRANSPORTATION		
ROAD NO.	COUNTY	FINANCIAL PROJECT ID
SR 90	COLLIER	448930-1-52-01

SIGNING AND PAVEMENT MARKING PLAN

SHEET NO.
S-18



THE OFFICIAL RECORD OF THIS SHEET IS THE ELECTRONIC FILE DIGITALLY SIGNED AND SEALED UNDER RULE 61G15-23-.004, F.A.C.

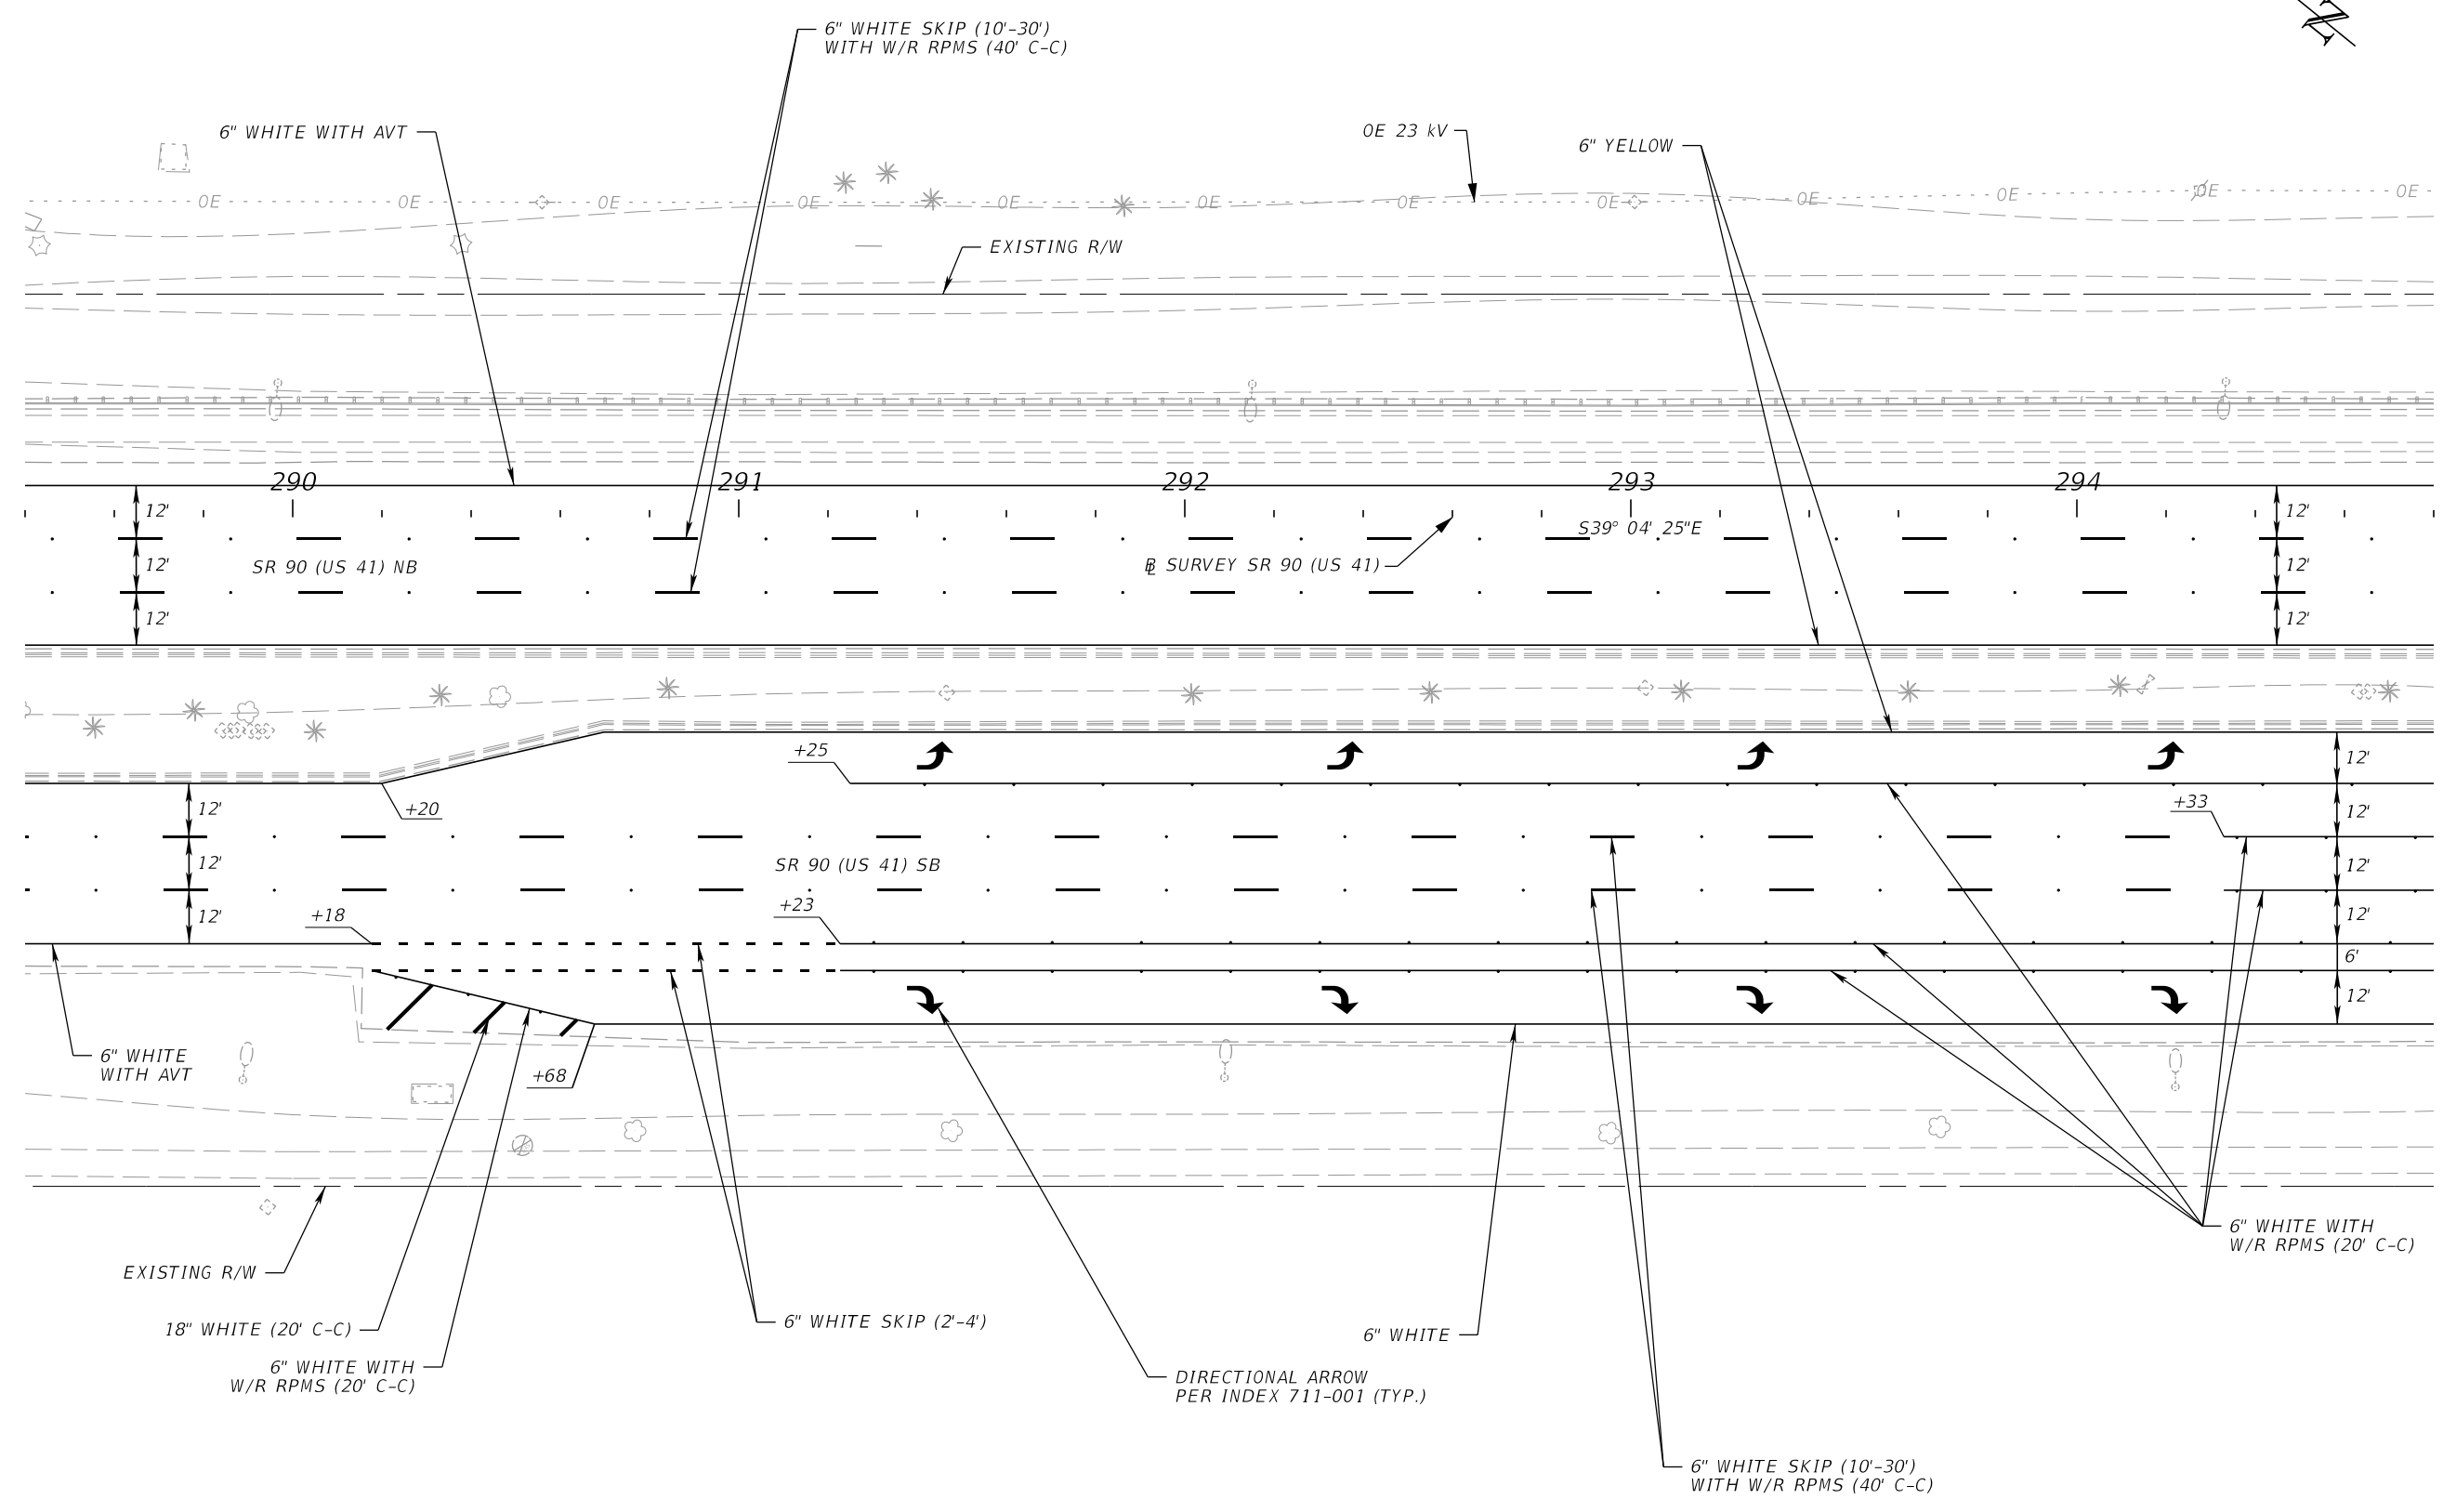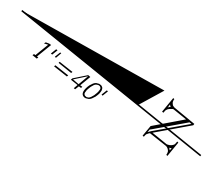

3/28/2024 9:42:25 AM JKiriazes
 T:\122305101.00 SR 90\44893015201\SigningAndMarking\PLANS\01.dgn

THE OFFICIAL RECORD OF THIS SHEET IS THE ELECTRONIC FILE DIGITALLY SIGNED AND SEALED UNDER RULE 61G15-23.004, F.A.C.



REVISIONS				The Balmoral Group 165 Lincoln Avenue Winter Park, FL 32789 Phone: (407) 629-2185 E.O.R.: Armando Perez, P.E. No. 88734	STATE OF FLORIDA DEPARTMENT OF TRANSPORTATION			SIGNING AND PAVEMENT MARKING PLAN	SHEET NO.
DATE	DESCRIPTION	DATE	DESCRIPTION		ROAD NO.	COUNTY	FINANCIAL PROJECT ID		S-19
					SR 90	COLLIER	448930-1-52-01		

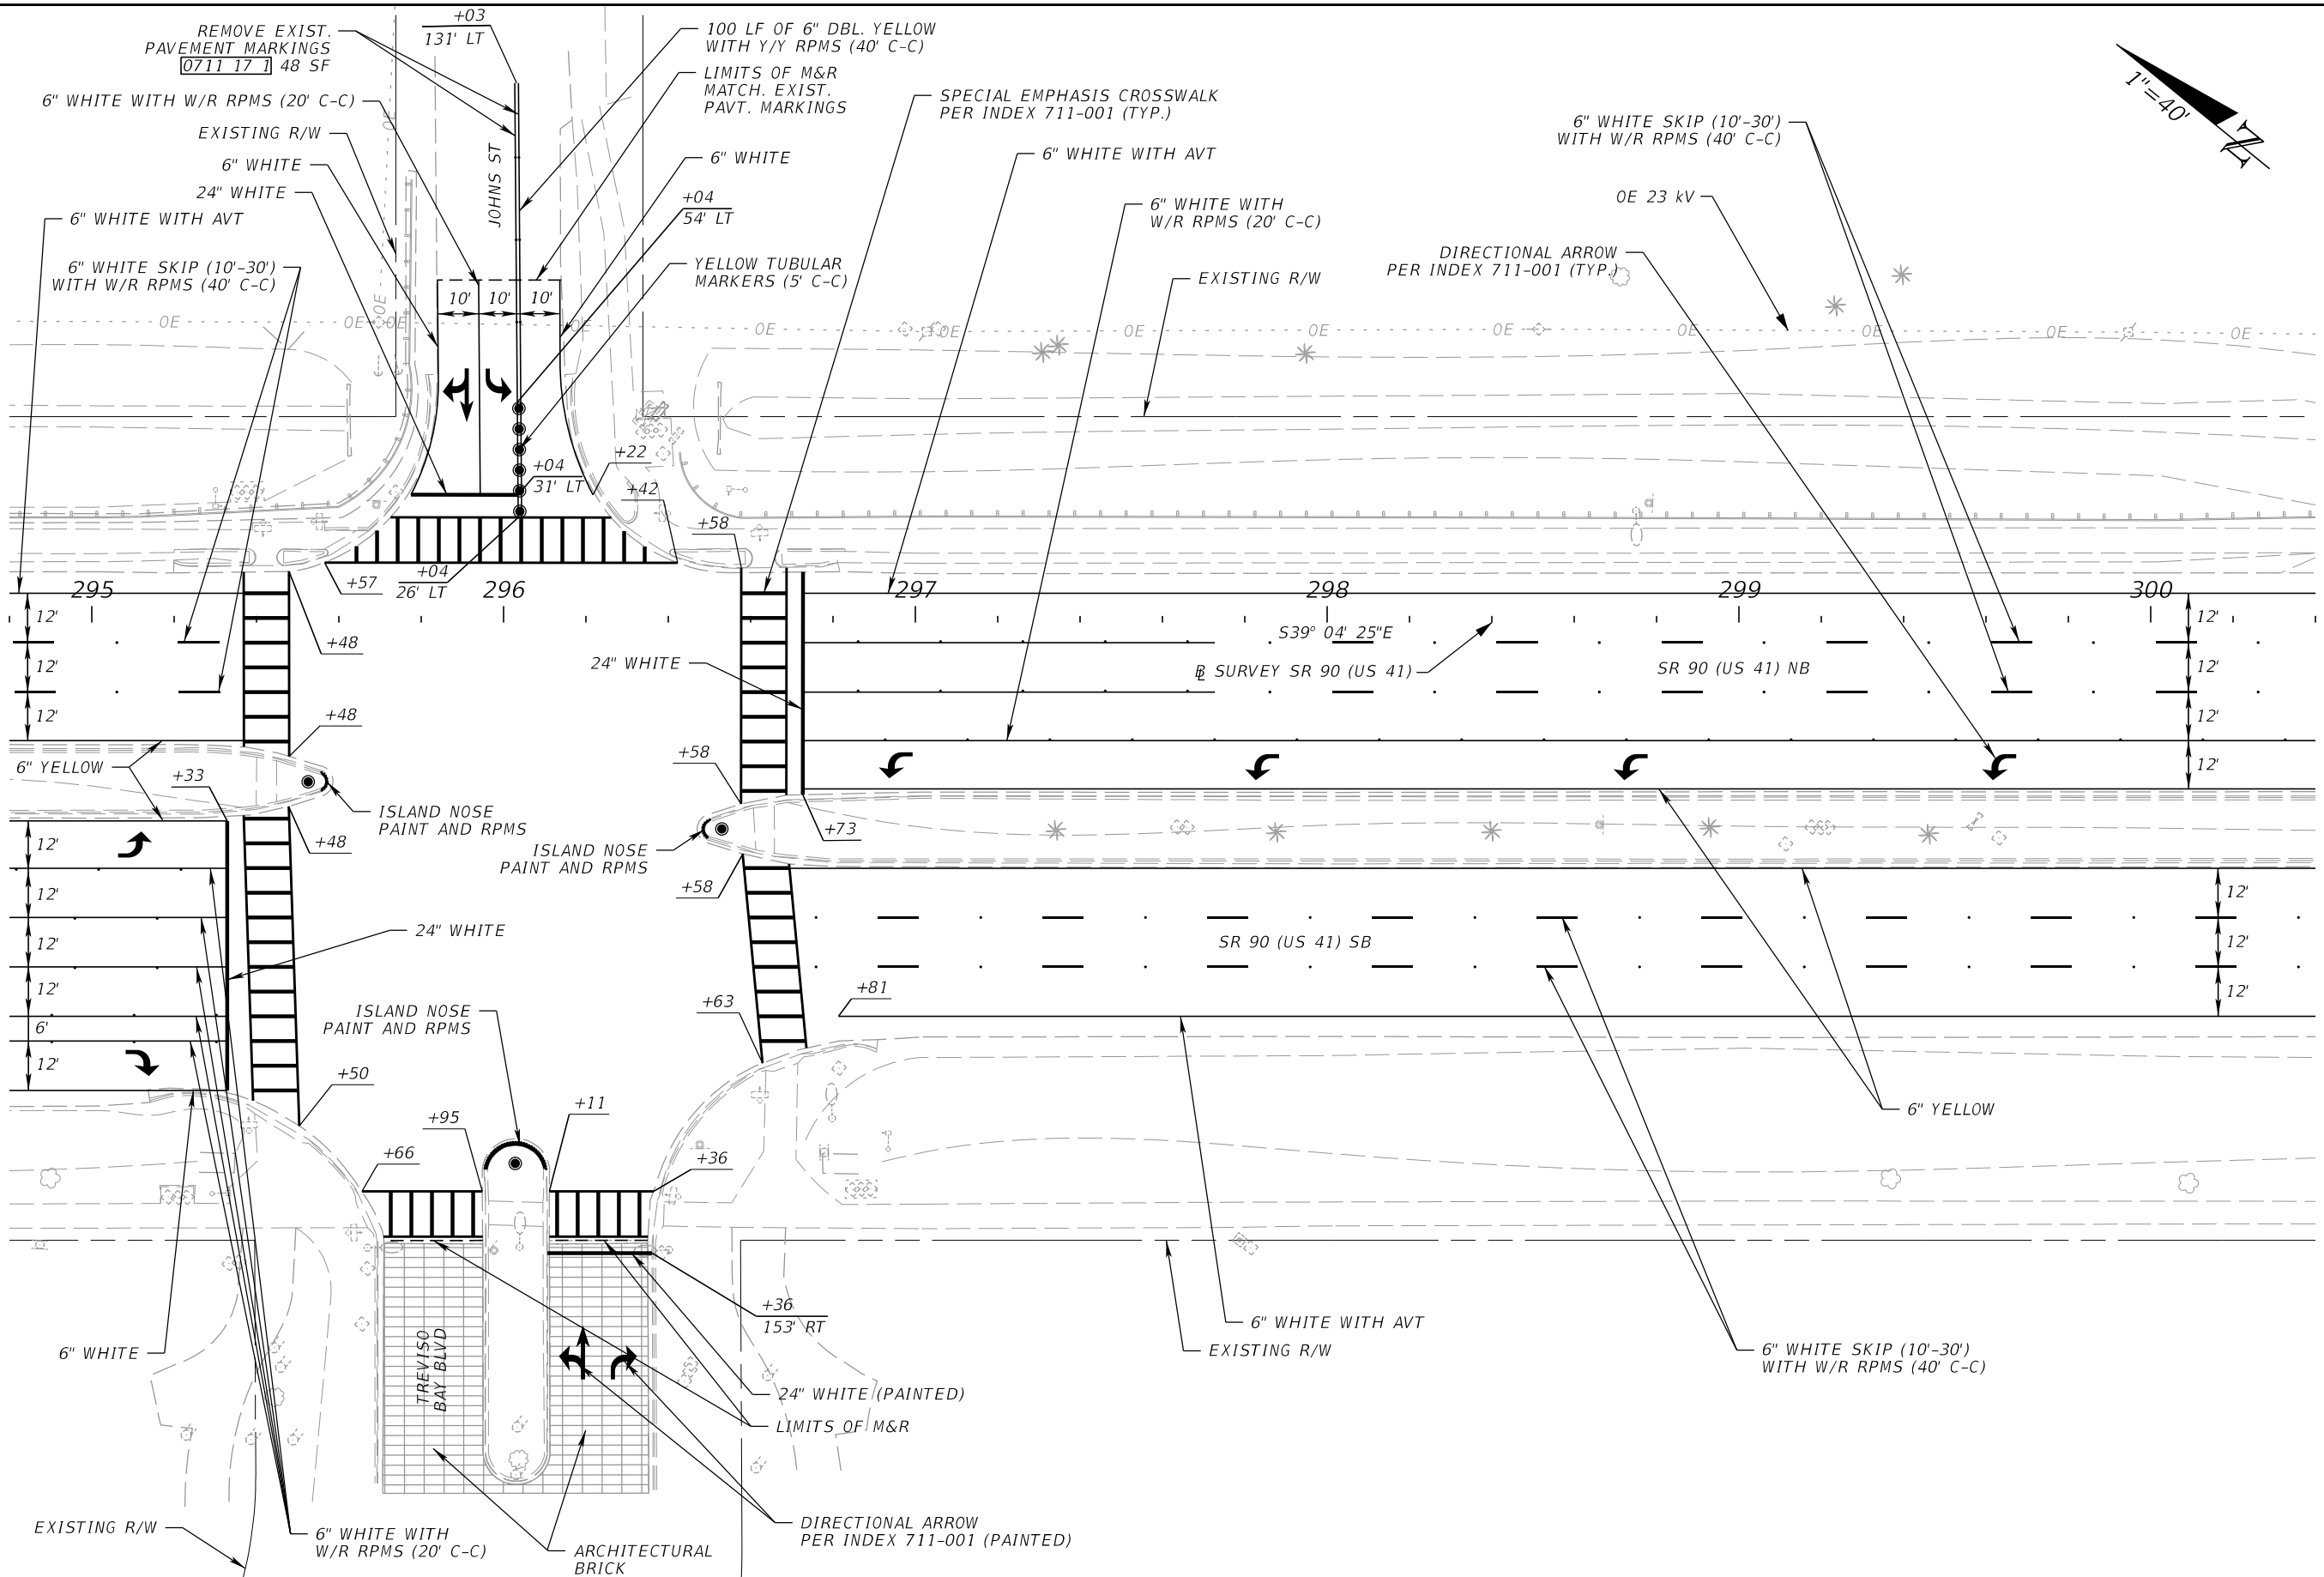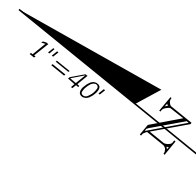

3/28/2024 9:42:26 AM JKiriazes T:\122305101.00 SR 90\44893015201\SigningAndMarking\PLANS\01.dgn

THE OFFICIAL RECORD OF THIS SHEET IS THE ELECTRONIC FILE DIGITALLY SIGNED AND SEALED UNDER RULE 61G15-23.004, F.A.C.

REVISIONS				The Balmoral Group 165 Lincoln Avenue Winter Park, FL 32789 Phone: (407) 629-2185 E.O.R.: Armando Perez, P.E. No. 88734	STATE OF FLORIDA DEPARTMENT OF TRANSPORTATION			SIGNING AND PAVEMENT MARKING PLAN	SHEET NO.
DATE	DESCRIPTION	DATE	DESCRIPTION		ROAD NO.	COUNTY	FINANCIAL PROJECT ID		S-20
						SR 90	COLLIER		448930-1-52-01

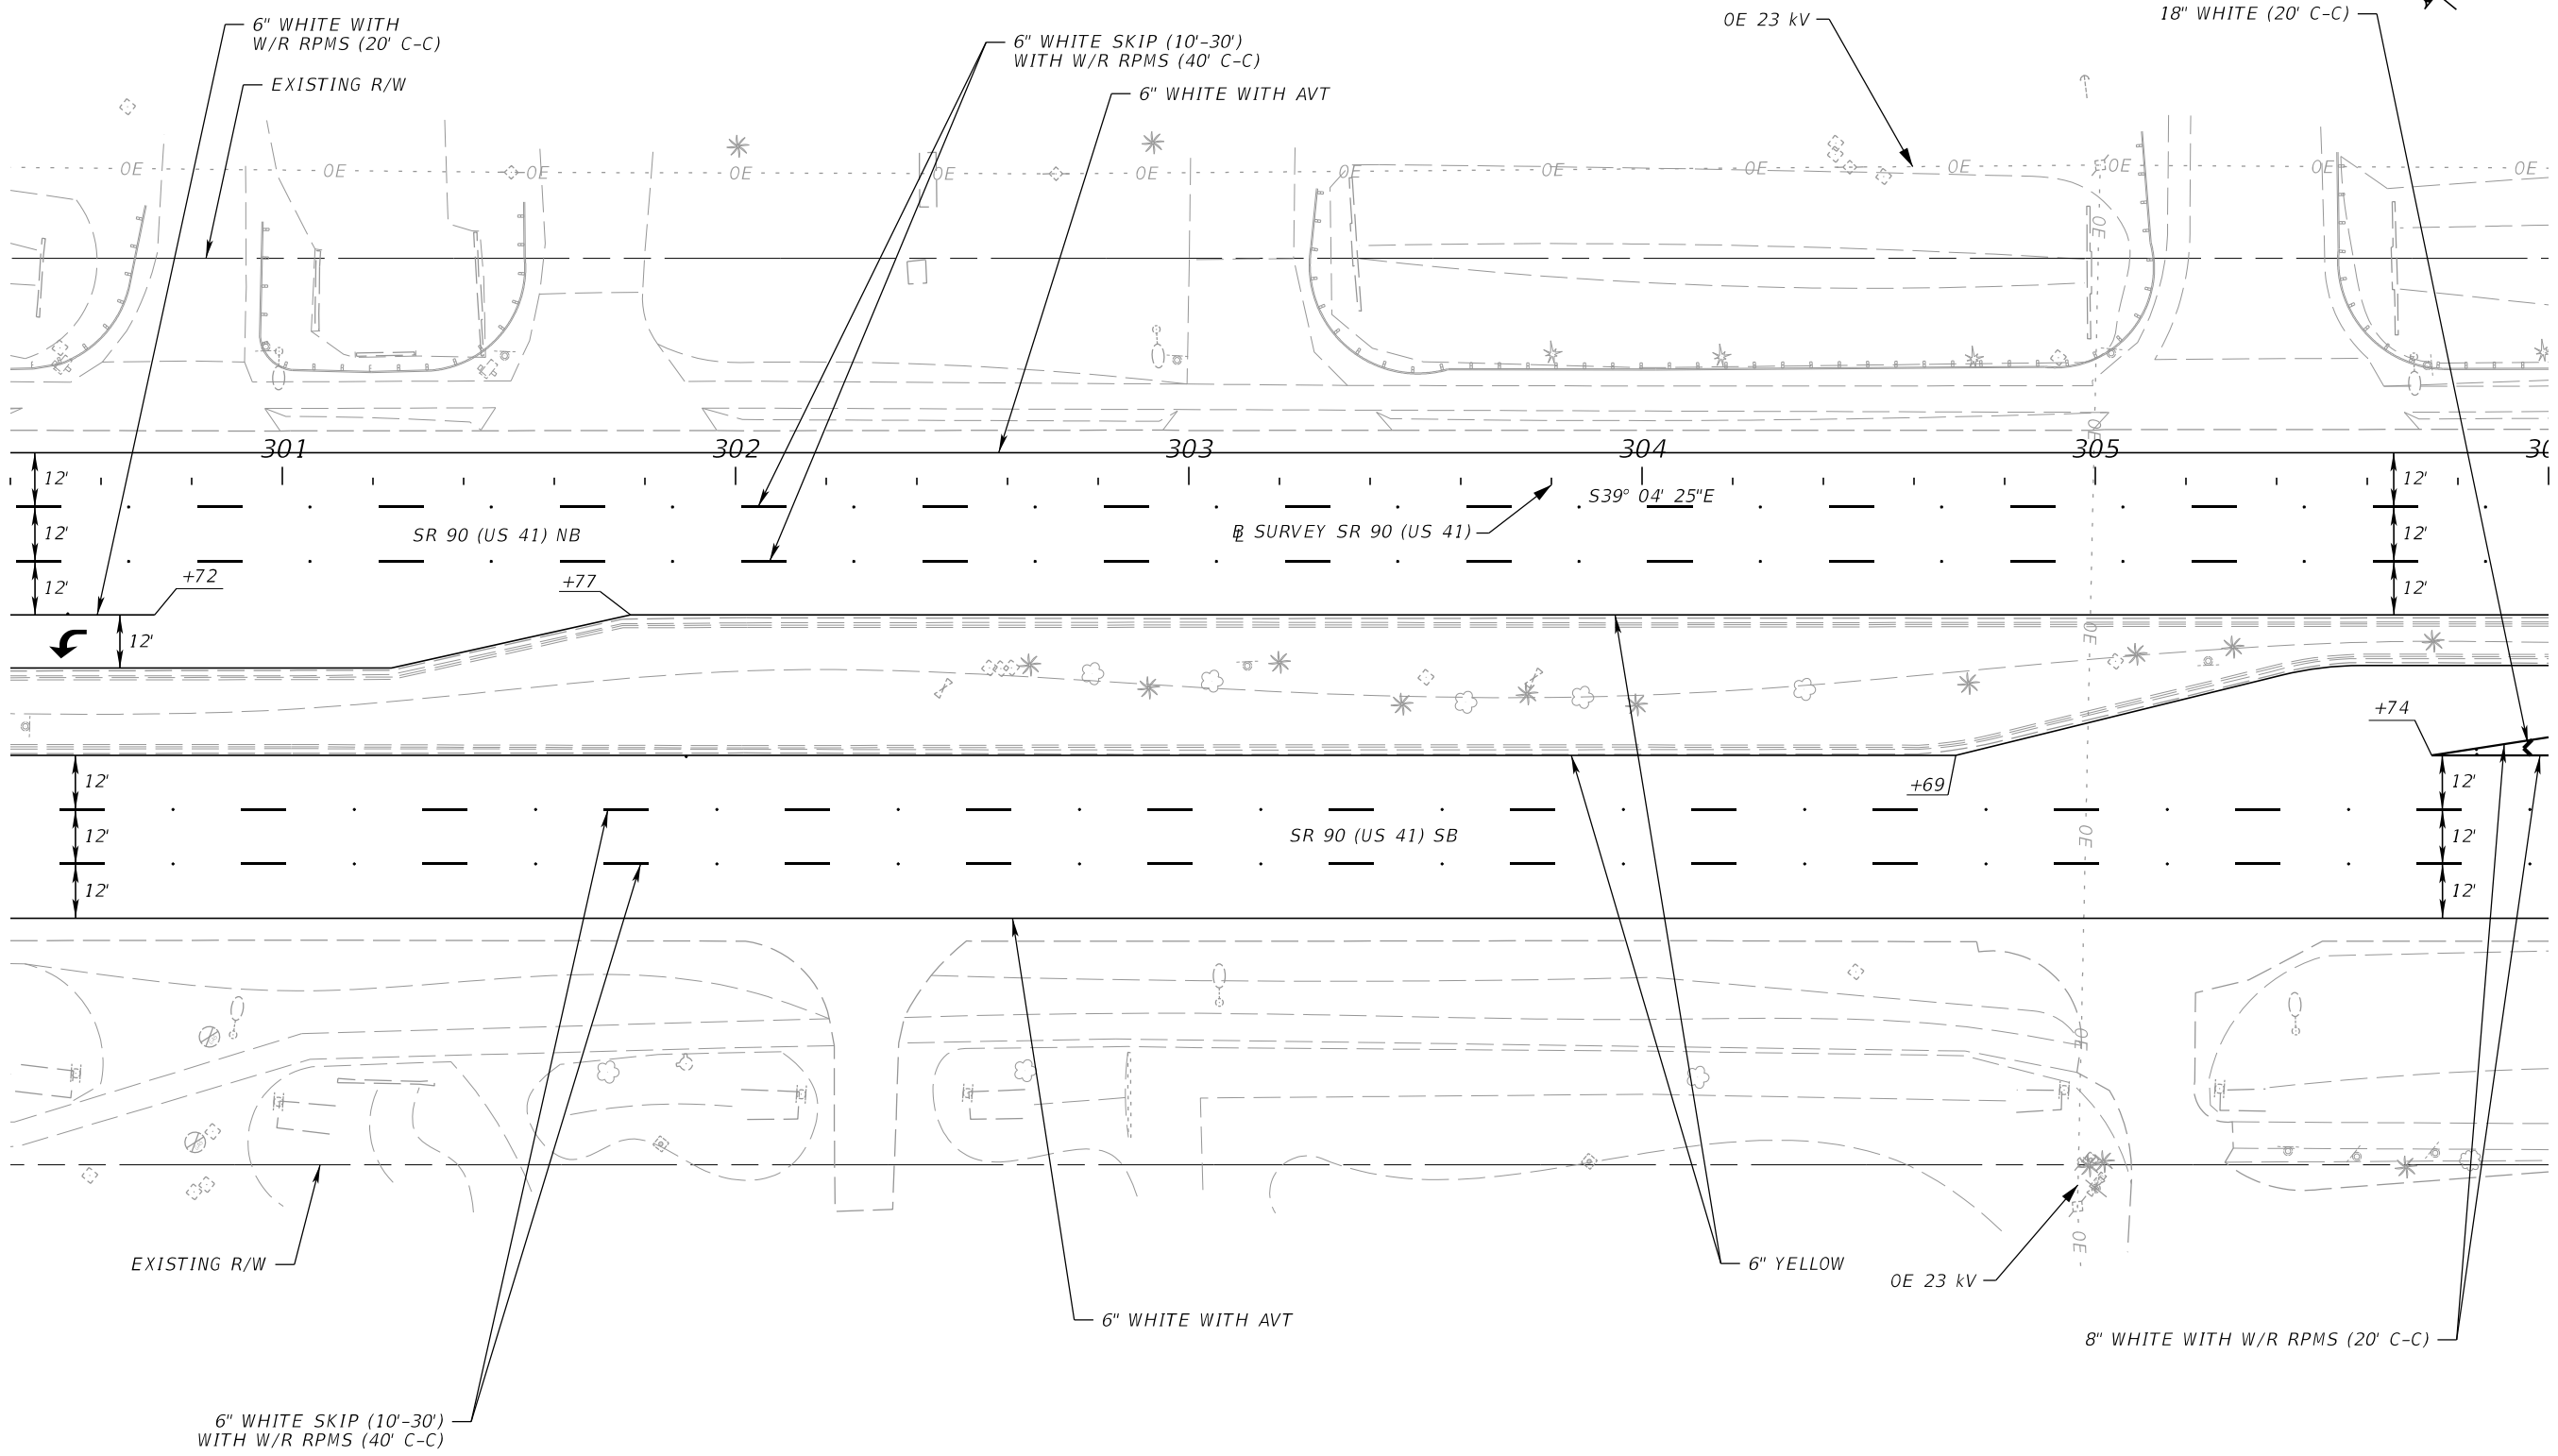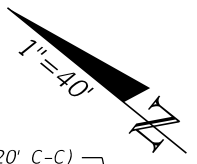

3/28/2024 9:42:26 AM JKiriazes T:\122305101.00 SR 90\44893015201\SigningAndMarking\PLANS\01.dgn

REVISIONS			
DATE	DESCRIPTION	DATE	DESCRIPTION


The Balmoral Group
 165 Lincoln Avenue
 Winter Park, FL 32789
 Phone: (407) 629-2185
 E.O.R.: Armando Perez, P.E. No. 88734

STATE OF FLORIDA DEPARTMENT OF TRANSPORTATION		
ROAD NO.	COUNTY	FINANCIAL PROJECT ID
SR 90	COLLIER	448930-1-52-01

**SIGNING AND PAVEMENT
MARKING PLAN**

SHEET
NO.
S-21

THE OFFICIAL RECORD OF THIS SHEET IS THE ELECTRONIC FILE DIGITALLY SIGNED AND SEALED UNDER RULE 61G15-23.004, F.A.C.

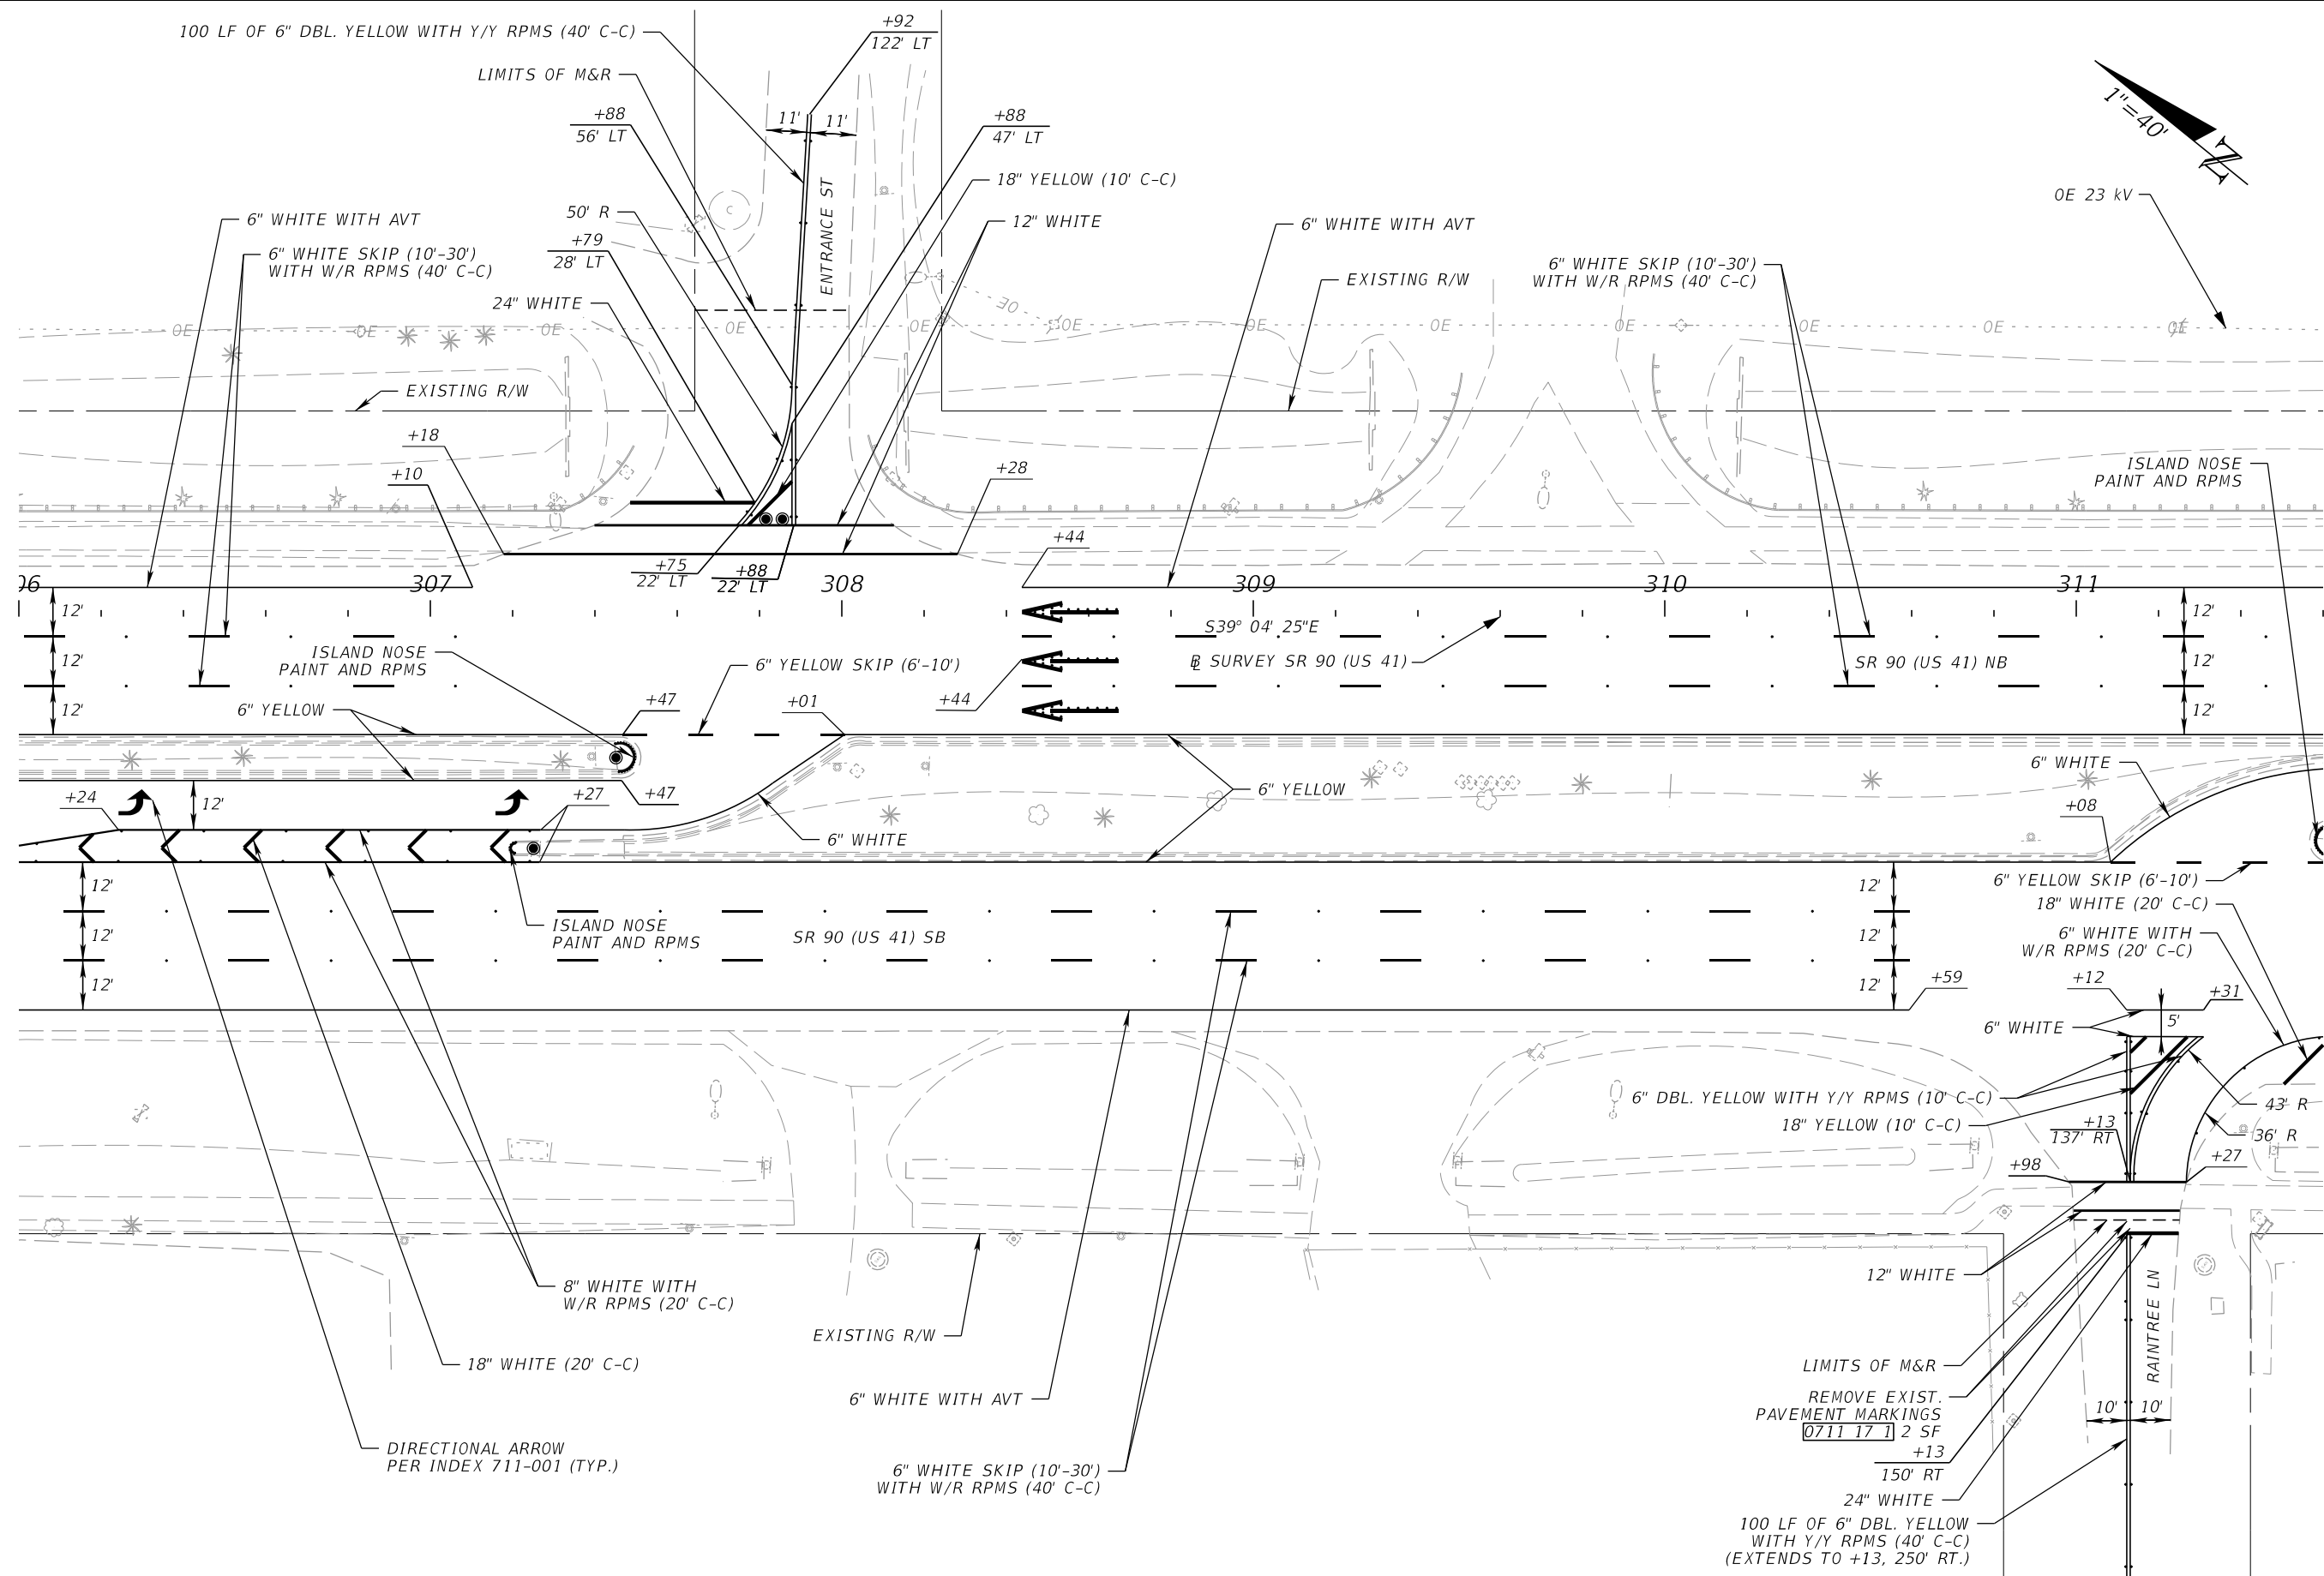

9:42:26 AM JKiriazes
 T:\122305101.00 SR 90\44893015201\SigningAndMarking\PLANS\01.dgn

THE OFFICIAL RECORD OF THIS SHEET IS THE ELECTRONIC FILE DIGITALLY SIGNED AND SEALED UNDER RULE 61G15-23.004, F.A.C.

REVISIONS			
DATE	DESCRIPTION	DATE	DESCRIPTION



The Balmoral Group
 165 Lincoln Avenue
 Winter Park, FL 32789
 Phone: (407) 629-2185
 E.O.R.: Armando Perez, P.E. No. 88734

STATE OF FLORIDA DEPARTMENT OF TRANSPORTATION		
ROAD NO.	COUNTY	FINANCIAL PROJECT ID
SR 90	COLLIER	448930-1-52-01

**SIGNING AND PAVEMENT
MARKING PLAN**

SHEET
NO.



S-22

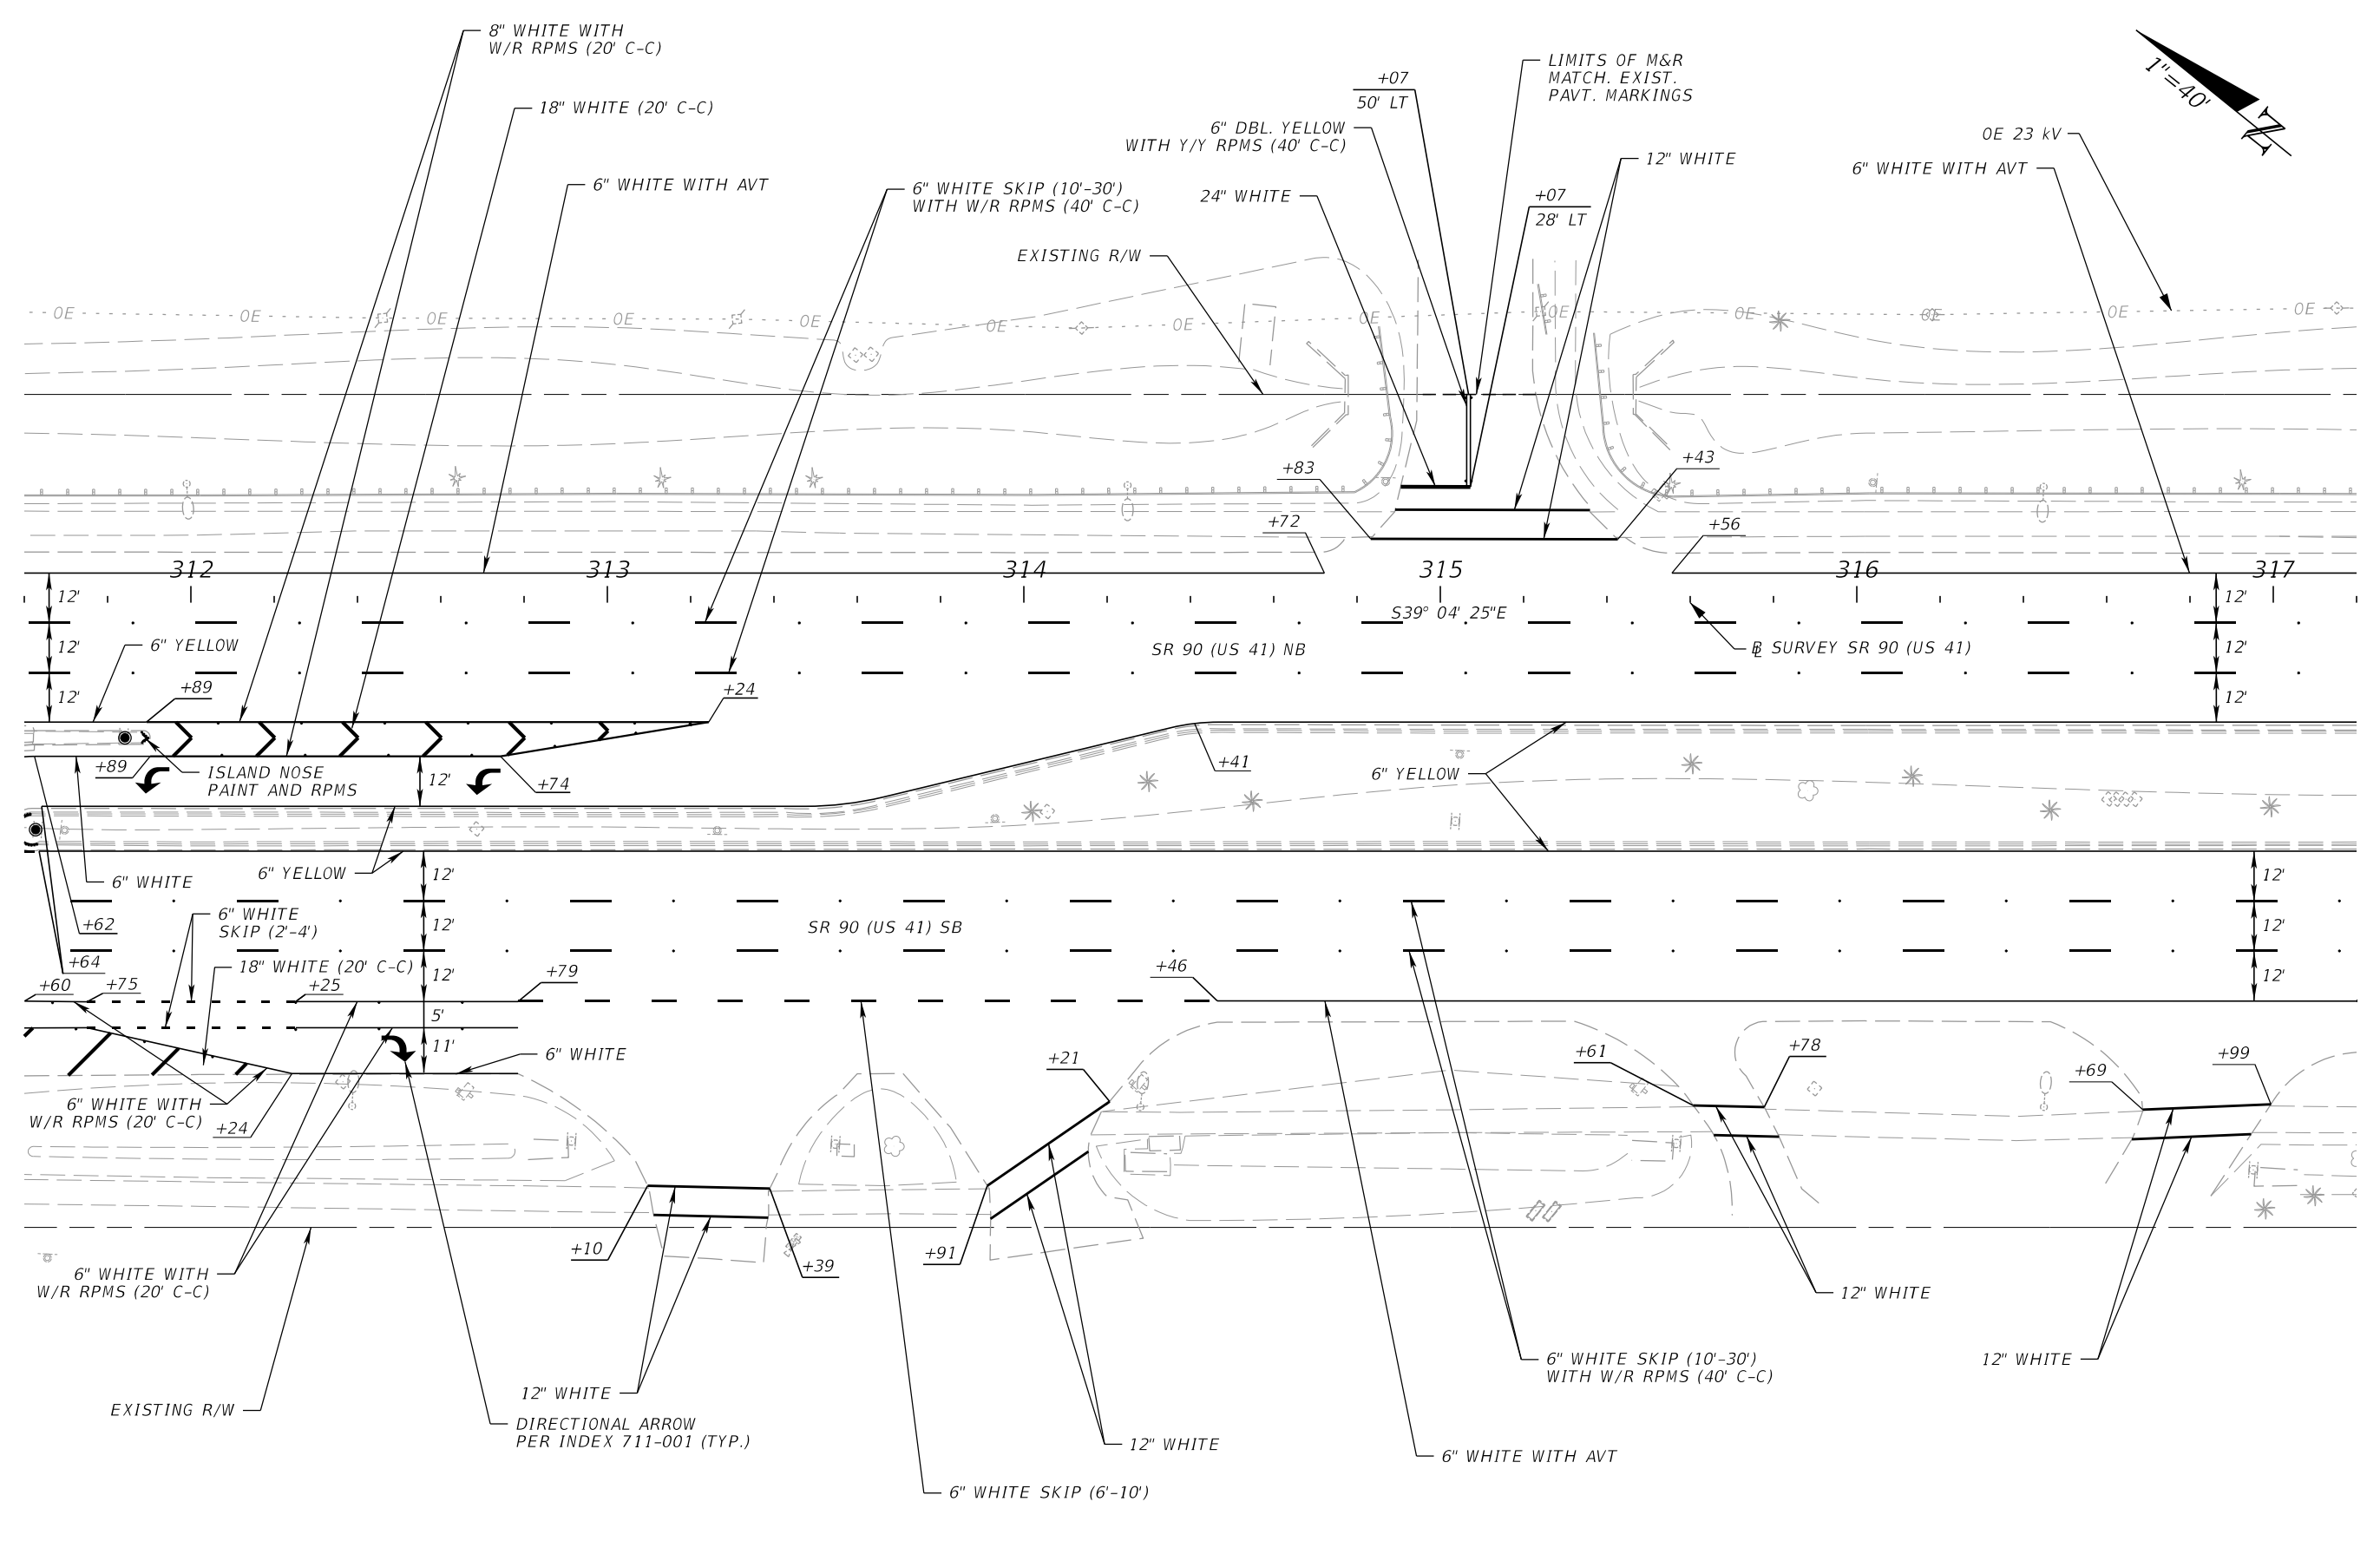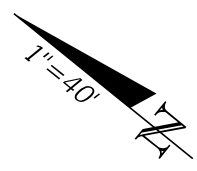

3/28/2024 9:42:27 AM JKiriazes T:\122305101.00 SR 90\44893015201\SigningAndMarking\PLANS\01.dgn

THE OFFICIAL RECORD OF THIS SHEET IS THE ELECTRONIC FILE DIGITALLY SIGNED AND SEALED UNDER RULE 61G15-23.004, F.A.C.

REVISIONS				The Balmoral Group 165 Lincoln Avenue Winter Park, FL 32789 Phone: (407) 629-2185 E.O.R.: Armando Perez, P.E. No. 88734	STATE OF FLORIDA DEPARTMENT OF TRANSPORTATION			SIGNING AND PAVEMENT MARKING PLAN	SHEET NO.
DATE	DESCRIPTION	DATE	DESCRIPTION		ROAD NO.	COUNTY	FINANCIAL PROJECT ID		S-23
						SR 90	COLLIER		448930-1-52-01

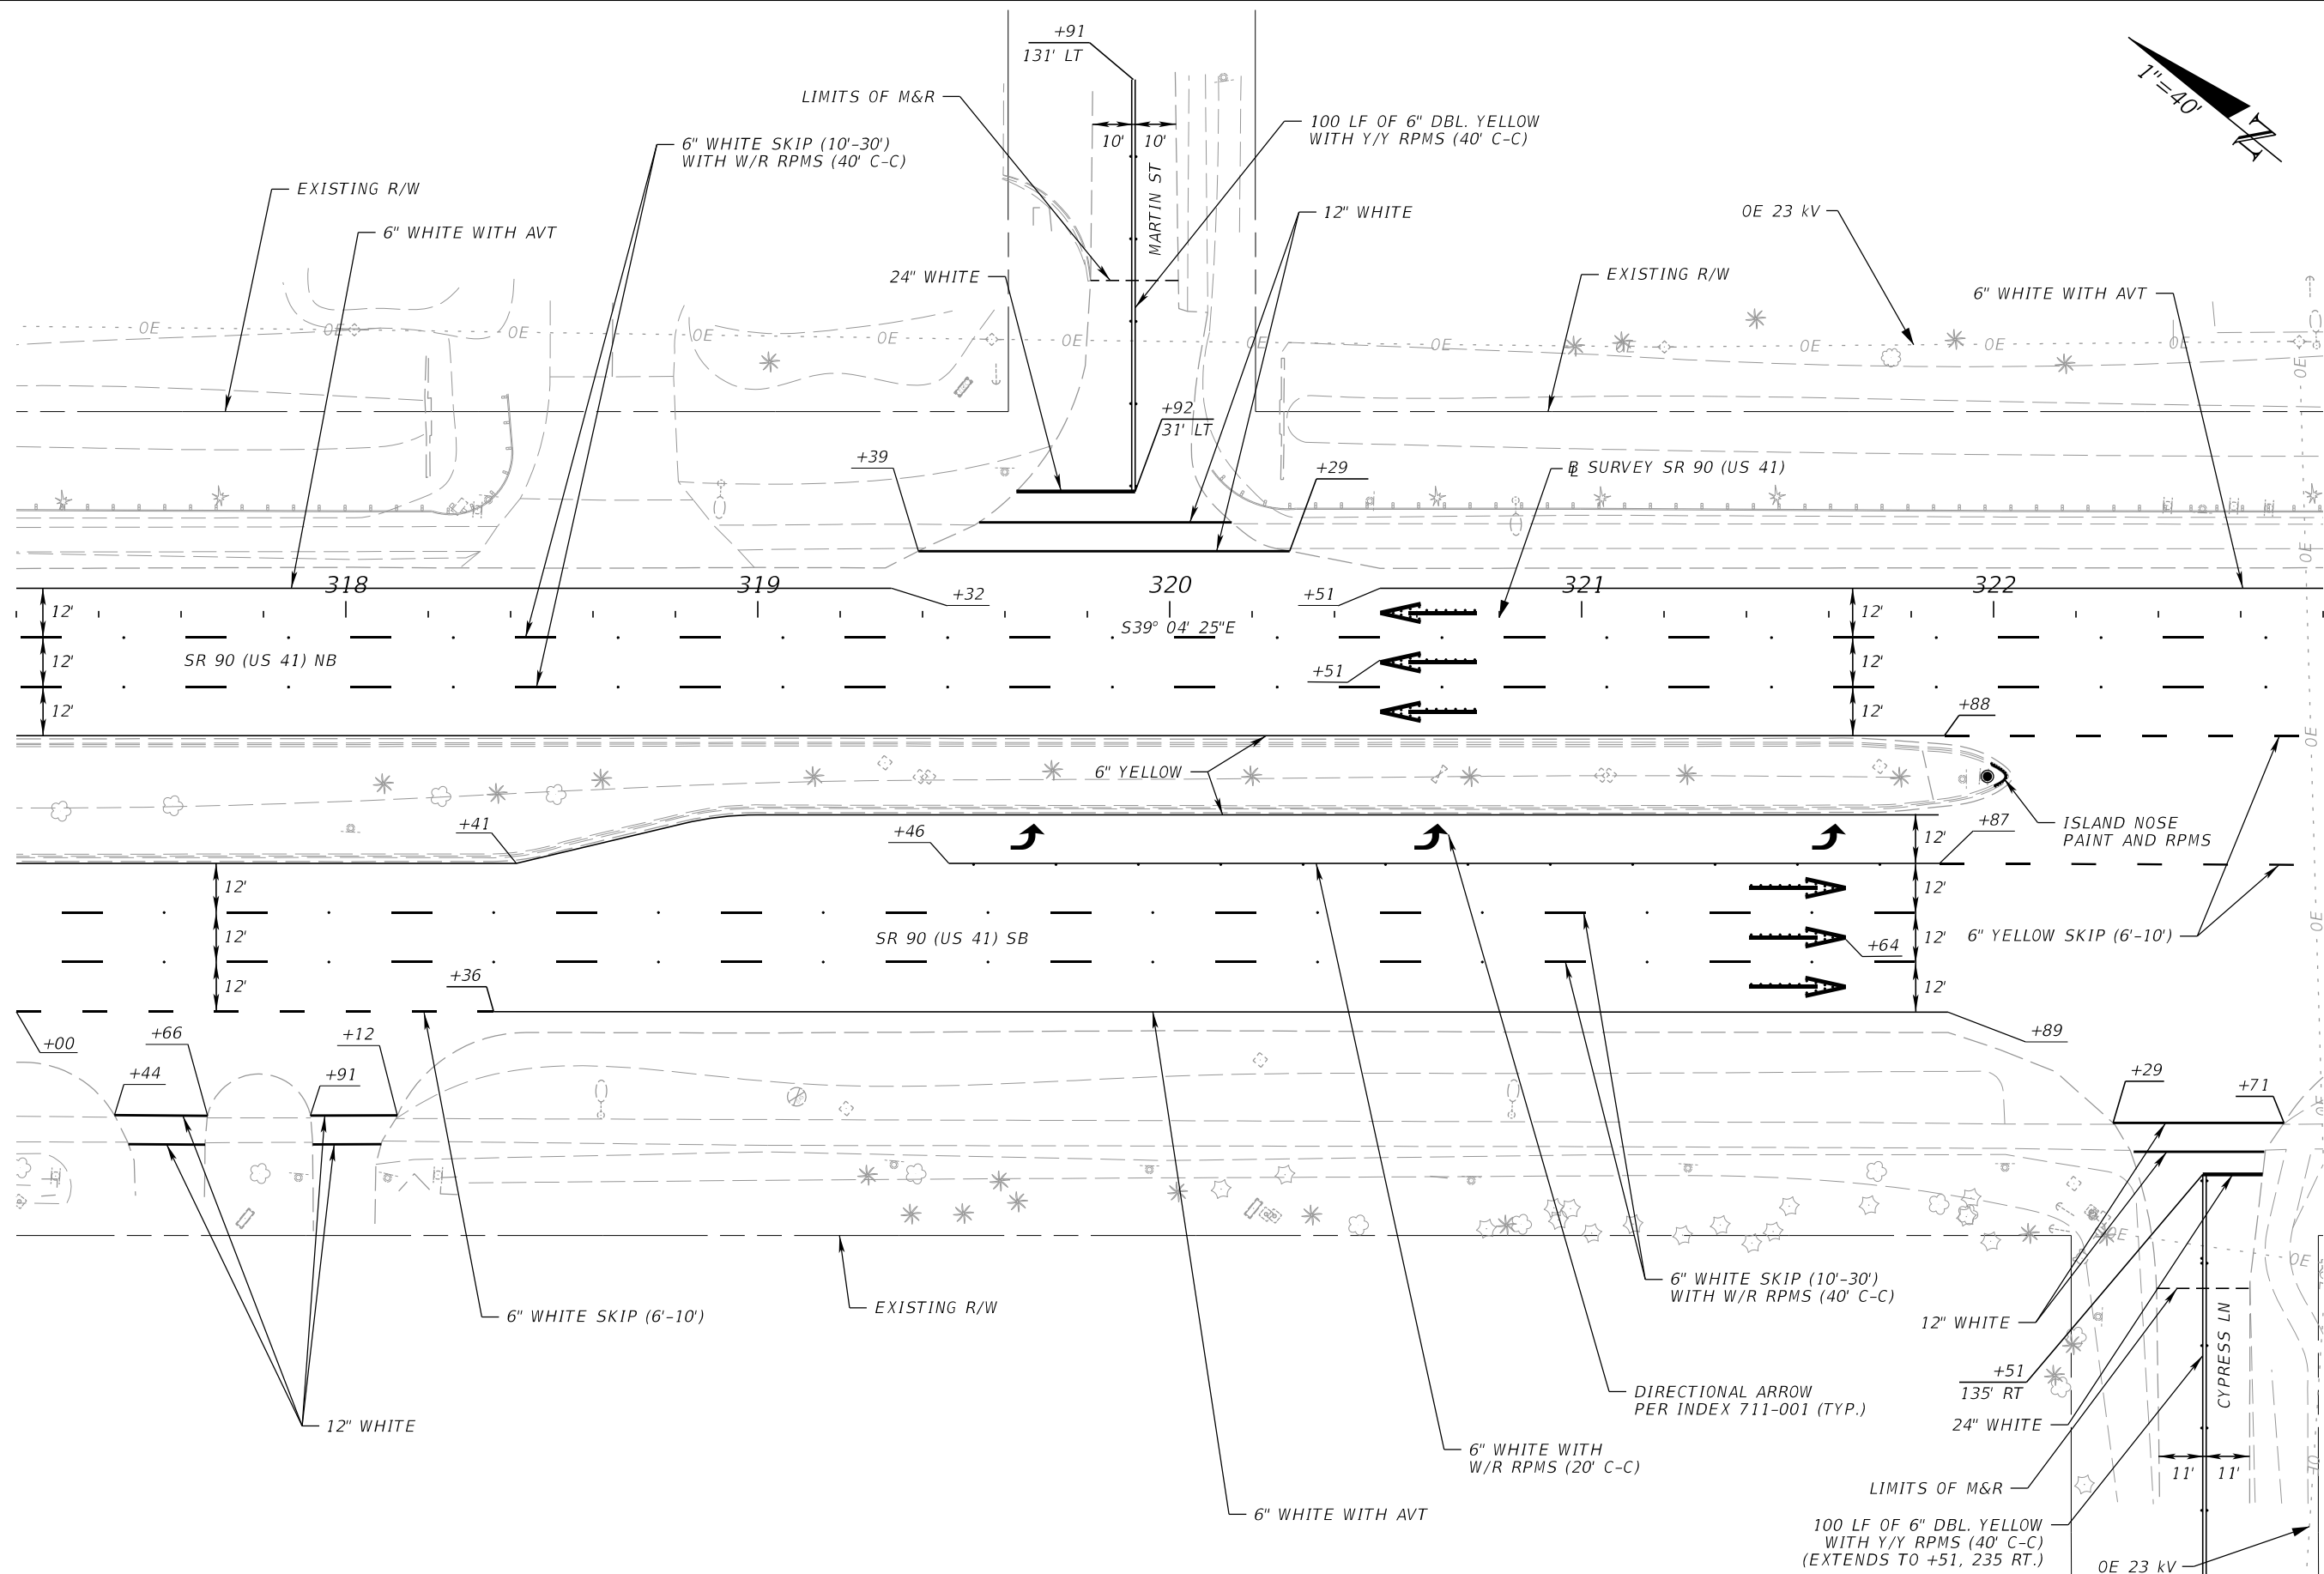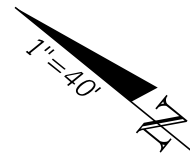

3/28/2024 9:42:27 AM JKiriazes T:\1222305101.00 SR 90\44893015201\SigningAndMarking\PLANS\01.dgn

REVISIONS			
DATE	DESCRIPTION	DATE	DESCRIPTION

The Balmoral Group
 165 Lincoln Avenue
 Winter Park, FL 32789
 Phone: (407) 629-2185
 E.O.R.: Armando Perez, P.E. No. 88734



STATE OF FLORIDA DEPARTMENT OF TRANSPORTATION		
ROAD NO.	COUNTY	FINANCIAL PROJECT ID
SR 90	COLLIER	448930-1-52-01

**SIGNING AND PAVEMENT
MARKING PLAN**

SHEET
NO.

S-24

THE OFFICIAL RECORD OF THIS SHEET IS THE ELECTRONIC FILE DIGITALLY SIGNED AND SEALED UNDER RULE 61G15-23.004, F.A.C.

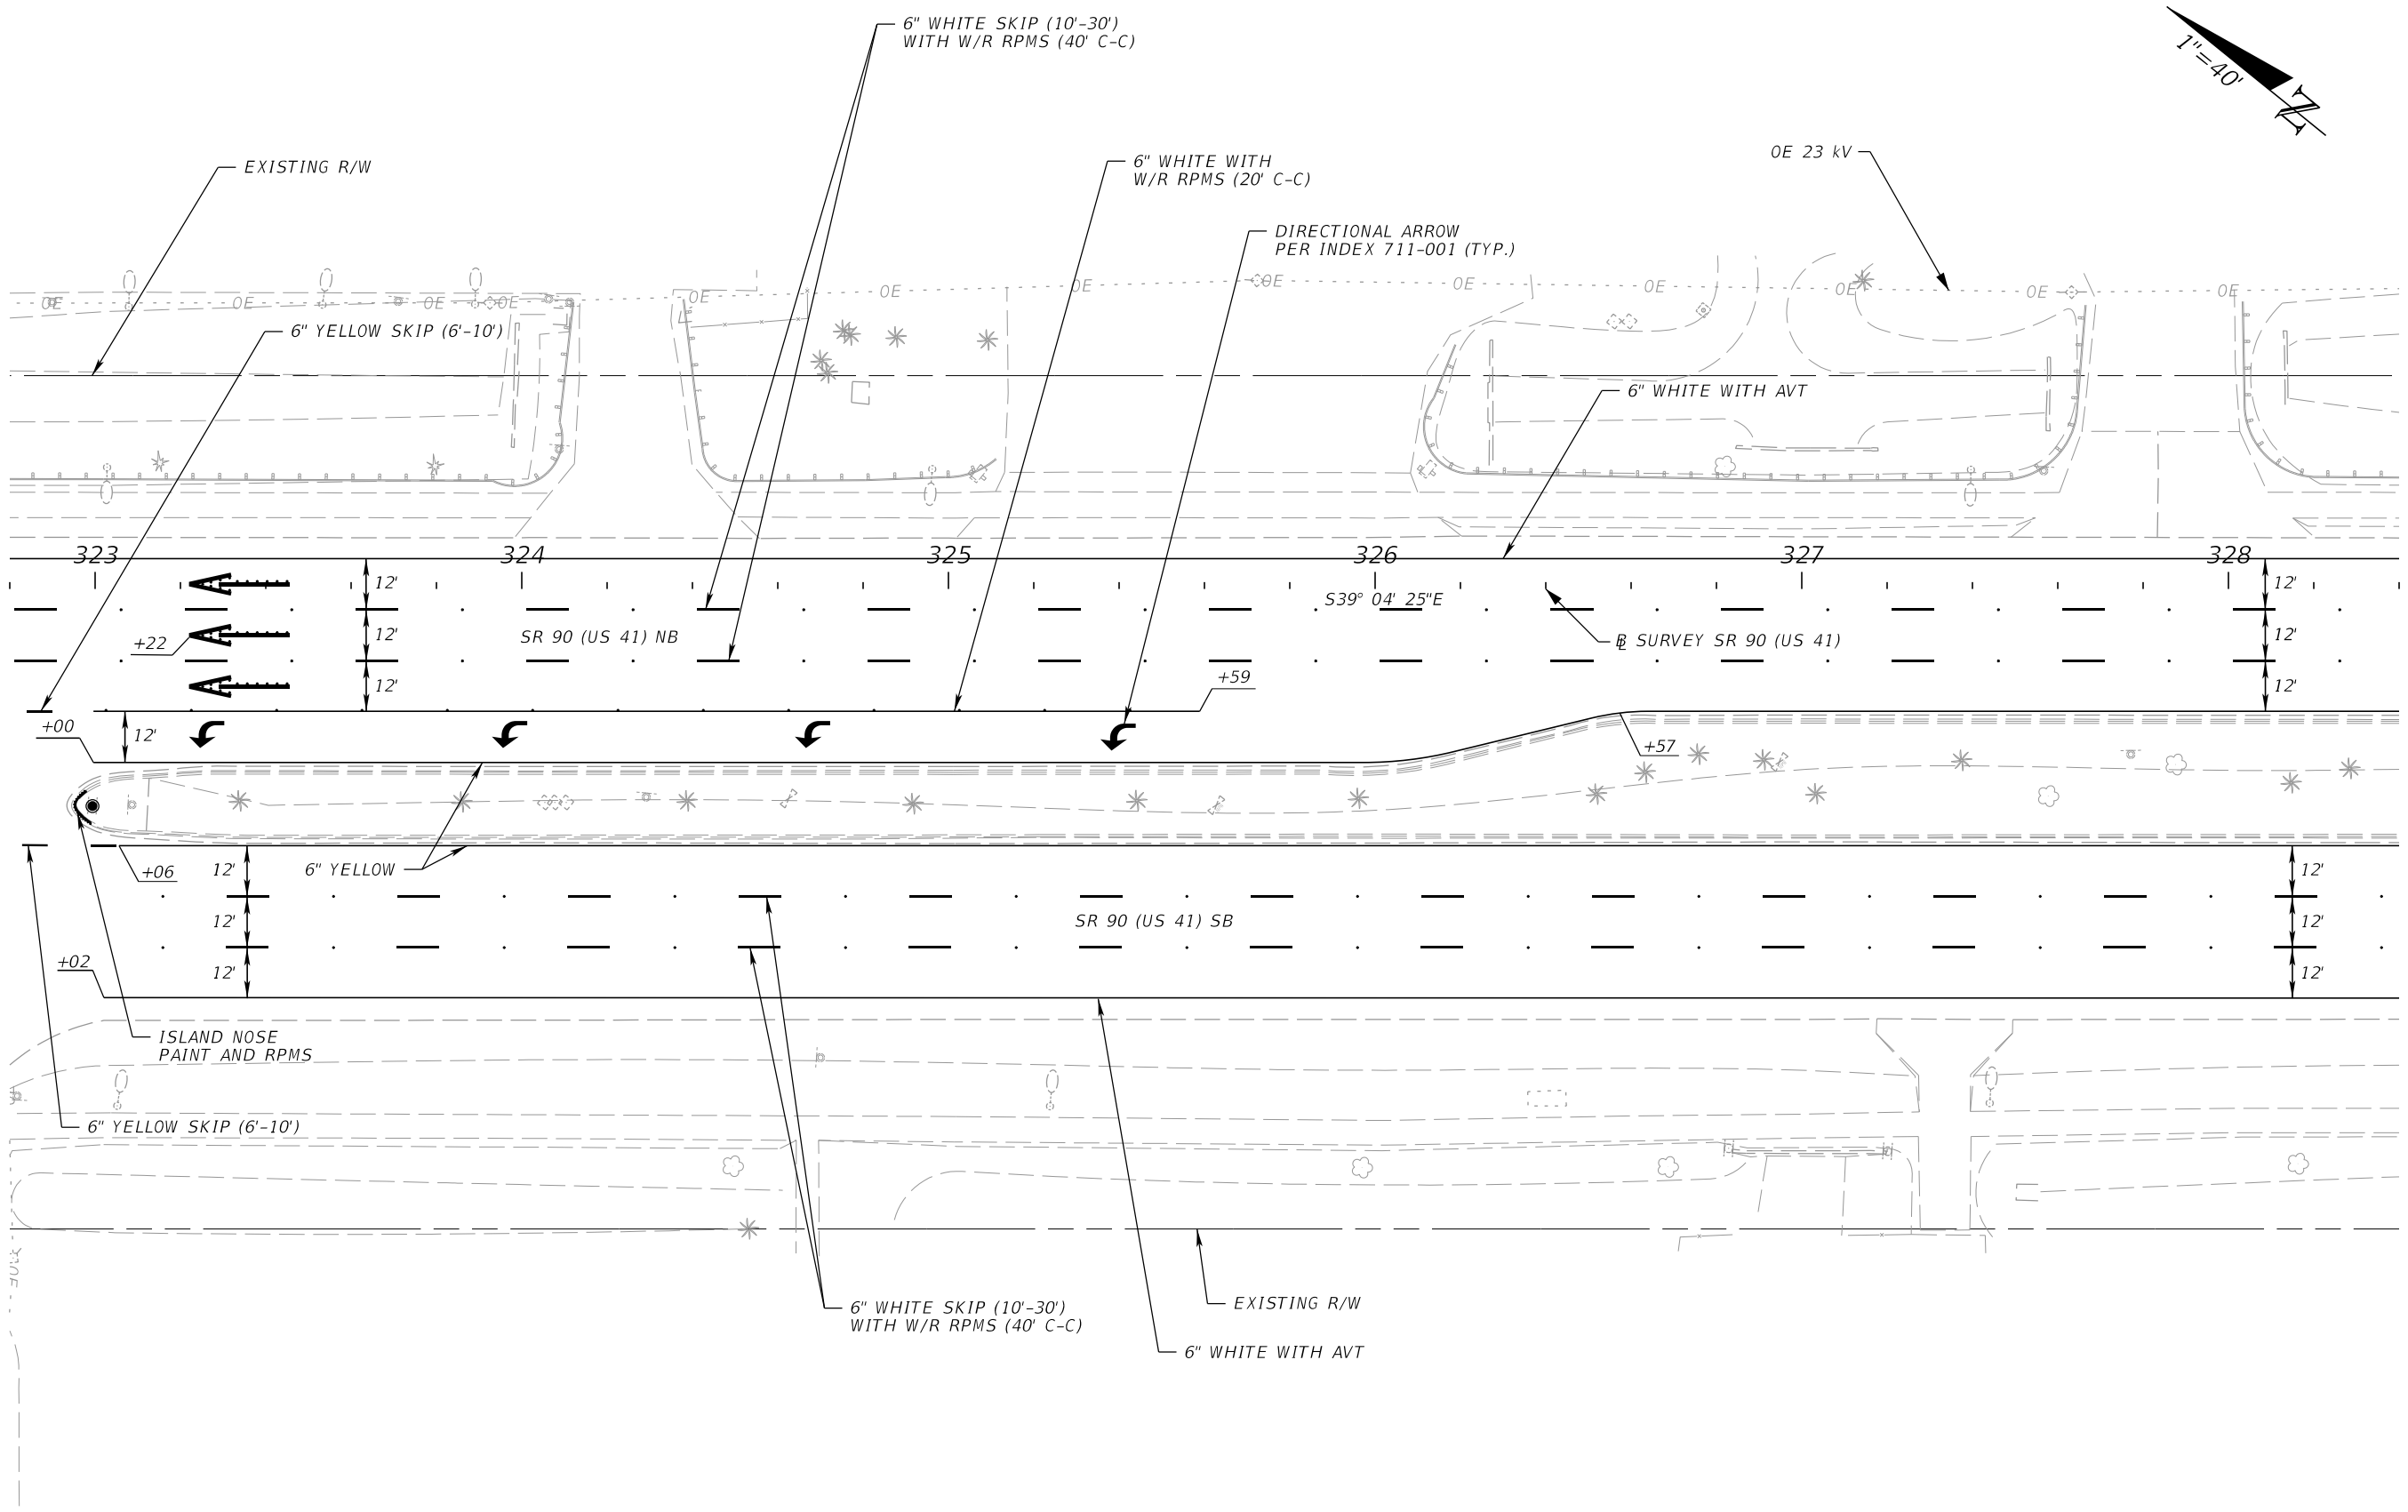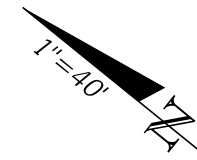

3/28/2024 9:42:28 AM JKiriazes T:\122305101.00 SR 90\44893015201\SigningAndMarking\PLANS\01.dgn

REVISIONS			
DATE	DESCRIPTION	DATE	DESCRIPTION



The Balmoral Group
 165 Lincoln Avenue
 Winter Park, FL 32789
 Phone: (407) 629-2185
 E.O.R.: Armando Perez, P.E. No. 88734

STATE OF FLORIDA DEPARTMENT OF TRANSPORTATION		
ROAD NO.	COUNTY	FINANCIAL PROJECT ID
SR 90	COLLIER	448930-1-52-01

**SIGNING AND PAVEMENT
MARKING PLAN**

SHEET NO.
S-25

THE OFFICIAL RECORD OF THIS SHEET IS THE ELECTRONIC FILE DIGITALLY SIGNED AND SEALED UNDER RULE 61G15-23.004, F.A.C.

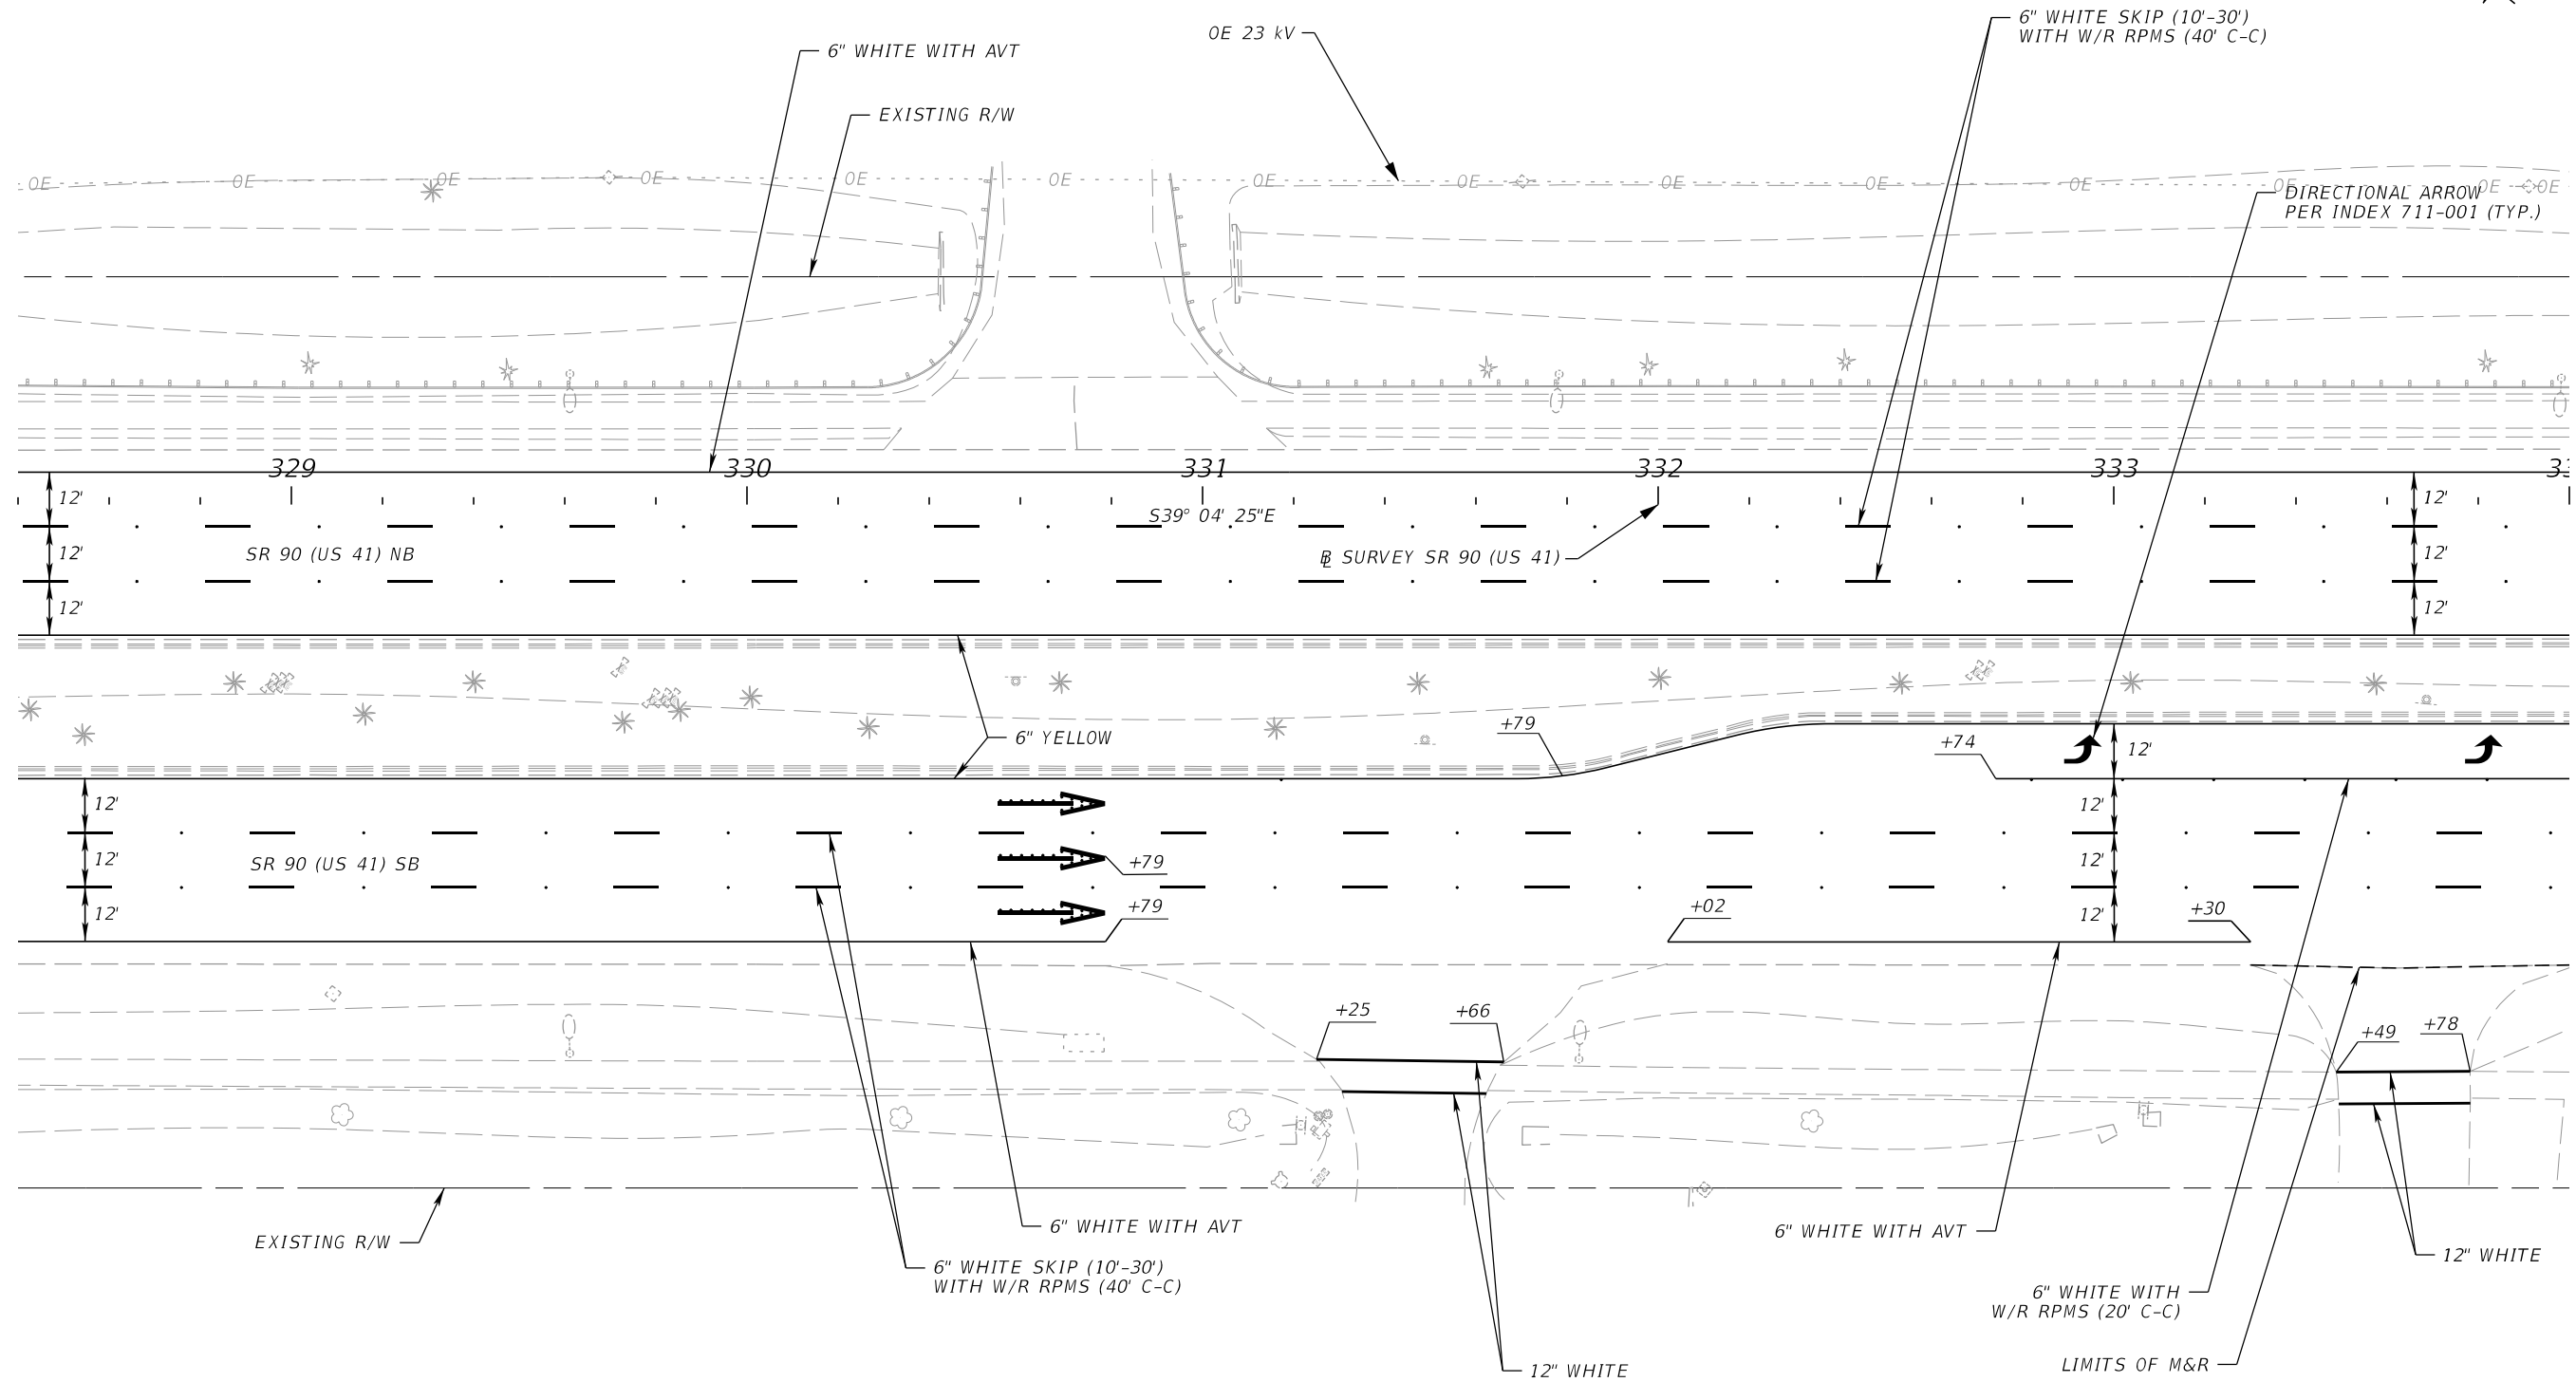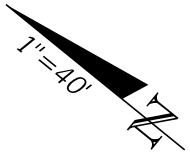

3/28/2024 9:42:28 AM JKiriazes
 T:\122305101.00 SR 90\44893015201\SigningAndMarking\PLANS\01.dgn

REVISIONS			
DATE	DESCRIPTION	DATE	DESCRIPTION

The Balmoral Group
 165 Lincoln Avenue
 Winter Park, FL 32789
 Phone: (407) 629-2185
 E.O.R.: Armando Perez, P.E. No. 88734



STATE OF FLORIDA DEPARTMENT OF TRANSPORTATION		
ROAD NO.	COUNTY	FINANCIAL PROJECT ID
SR 90	COLLIER	448930-1-52-01

**SIGNING AND PAVEMENT
MARKING PLAN**

SHEET
NO.

S-26

THE OFFICIAL RECORD OF THIS SHEET IS THE ELECTRONIC FILE DIGITALLY SIGNED AND SEALED UNDER RULE 61G15-23.004, F.A.C.

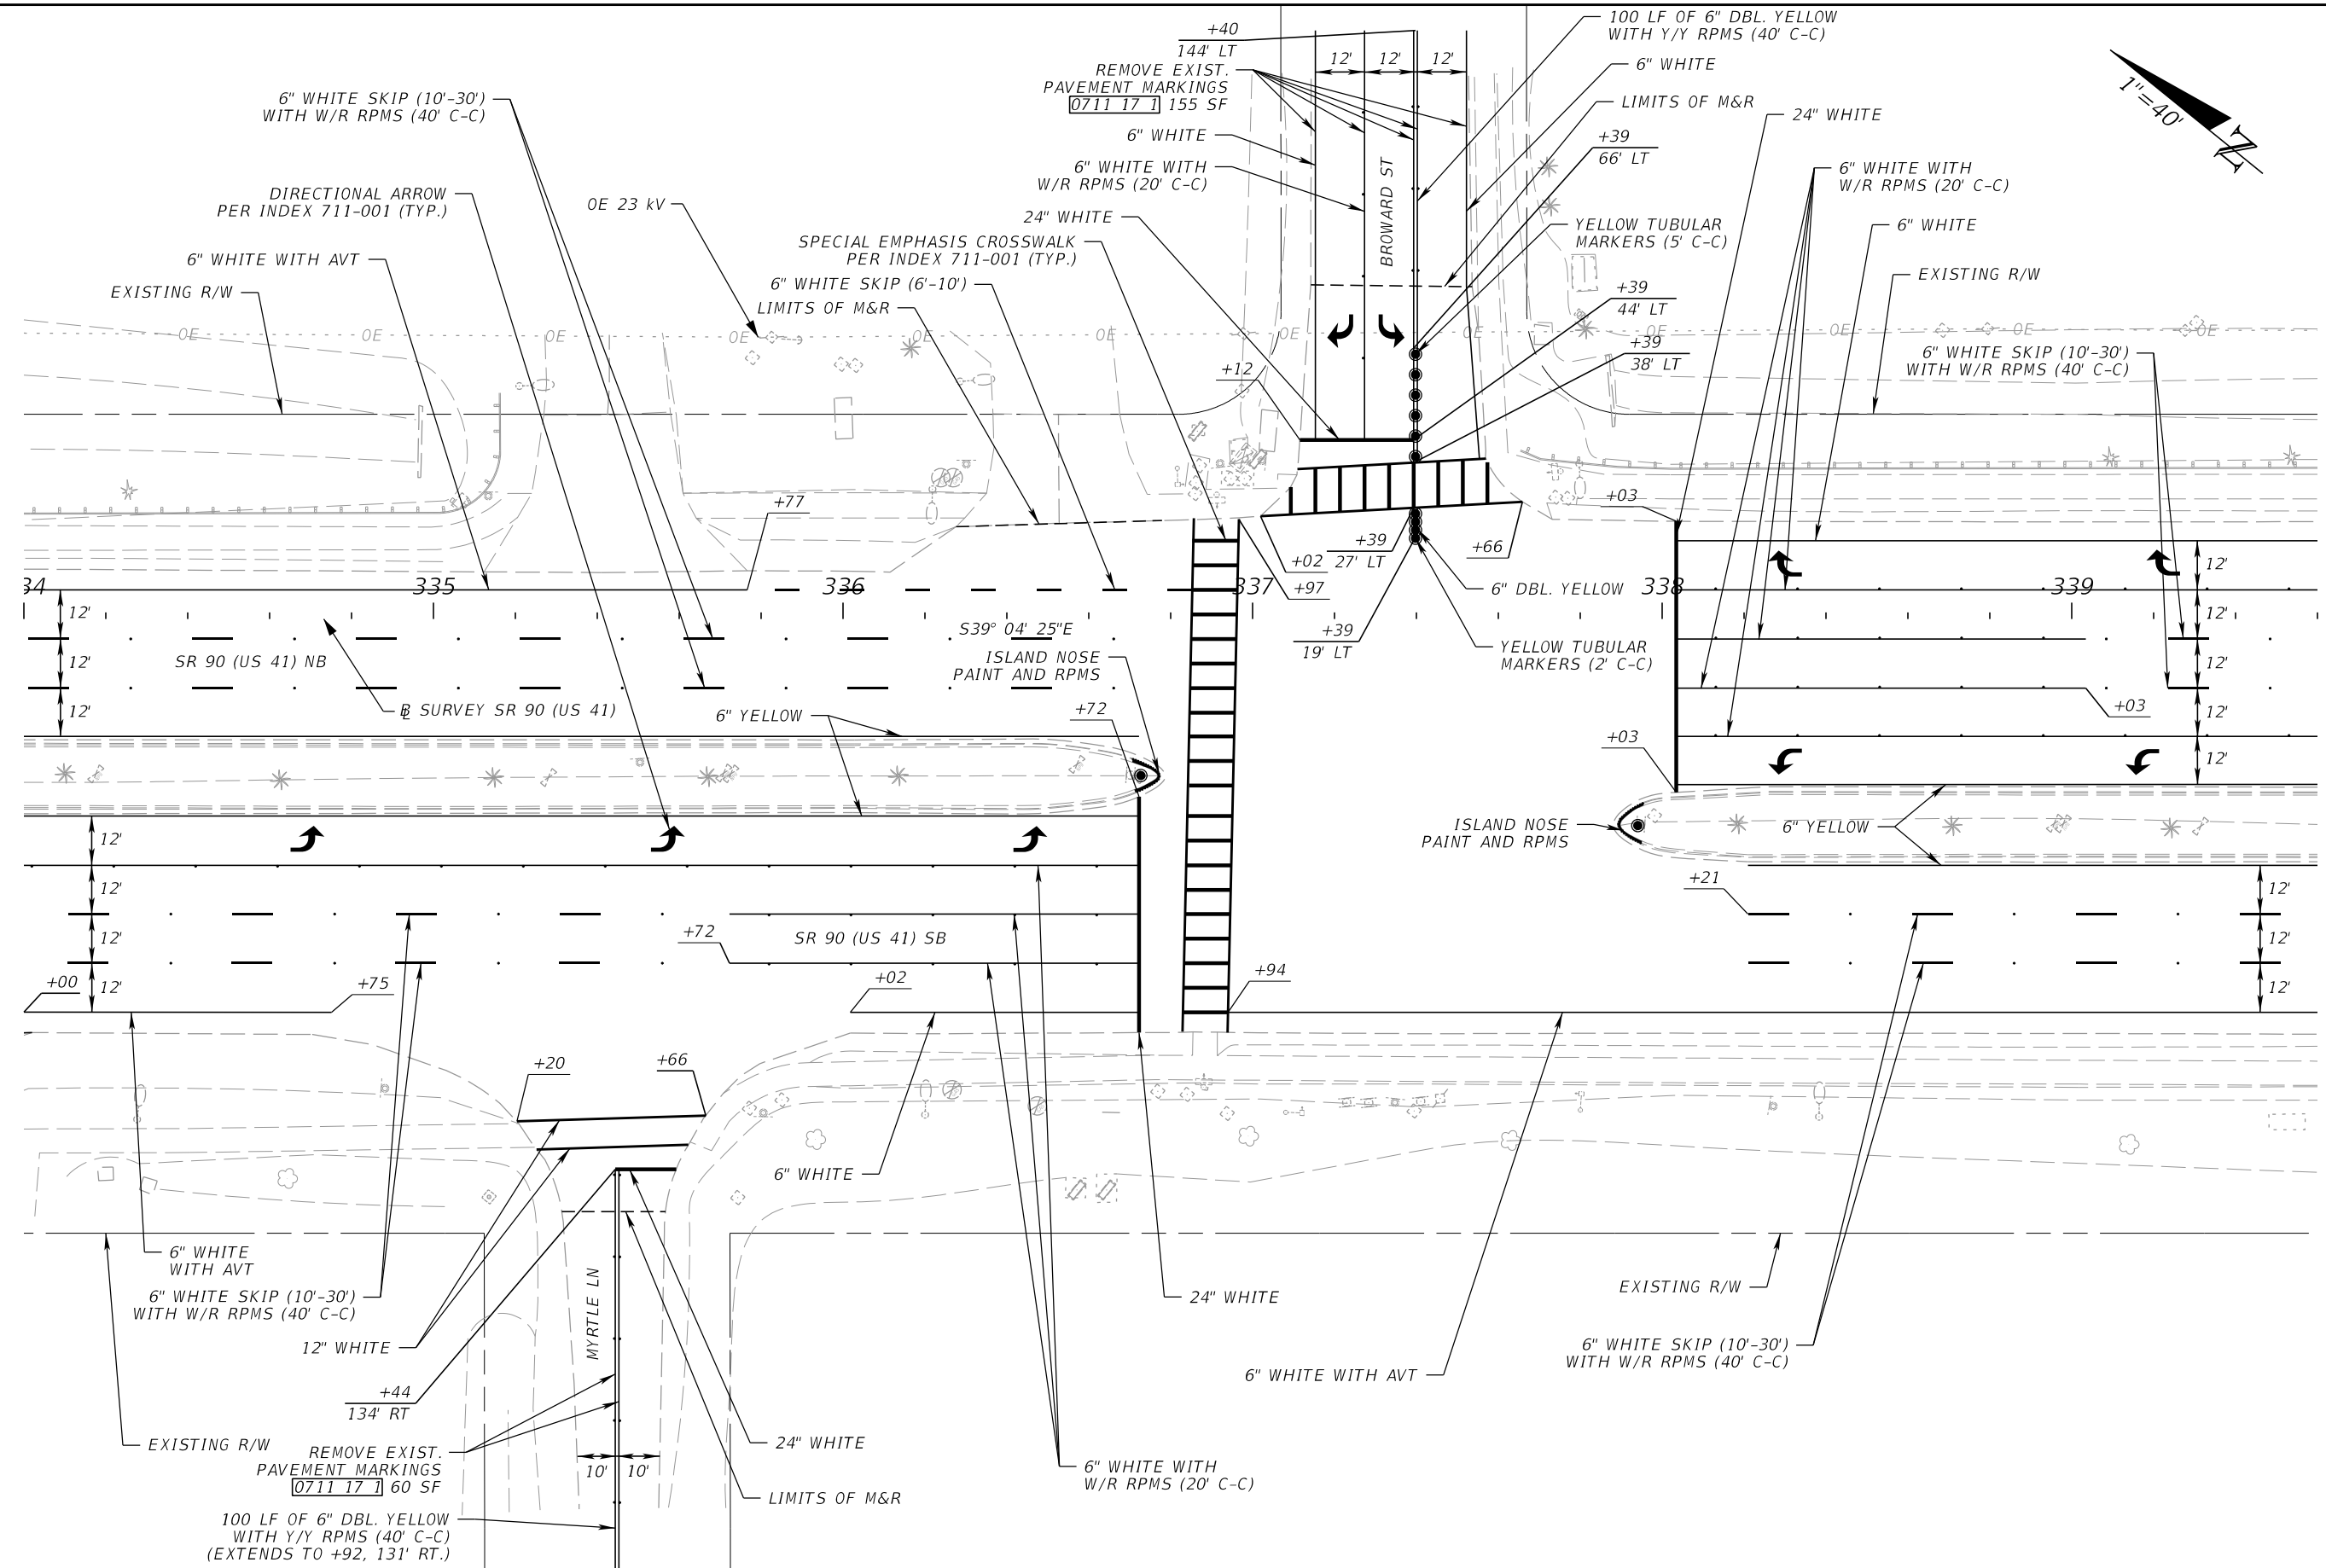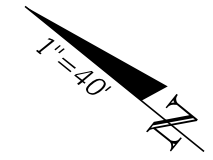

3/28/2024 9:42:29 AM JKiriazes T:\122205101.00 SR 90\44893015201\SigningAndMarking\PLANS\01.dgn

THE OFFICIAL RECORD OF THIS SHEET IS THE ELECTRONIC FILE DIGITALLY SIGNED AND SEALED UNDER RULE 61G15-23.004, F.A.C.



REVISIONS			
DATE	DESCRIPTION	DATE	DESCRIPTION

The Balmoral Group
 165 Lincoln Avenue
 Winter Park, FL 32789
 Phone: (407) 629-2185
 E.O.R.: Armando Perez, P.E. No. 88734

STATE OF FLORIDA DEPARTMENT OF TRANSPORTATION		
ROAD NO.	COUNTY	FINANCIAL PROJECT ID
SR 90	COLLIER	448930-1-52-01

**SIGNING AND PAVEMENT
MARKING PLAN**



SHEET NO.
S-27

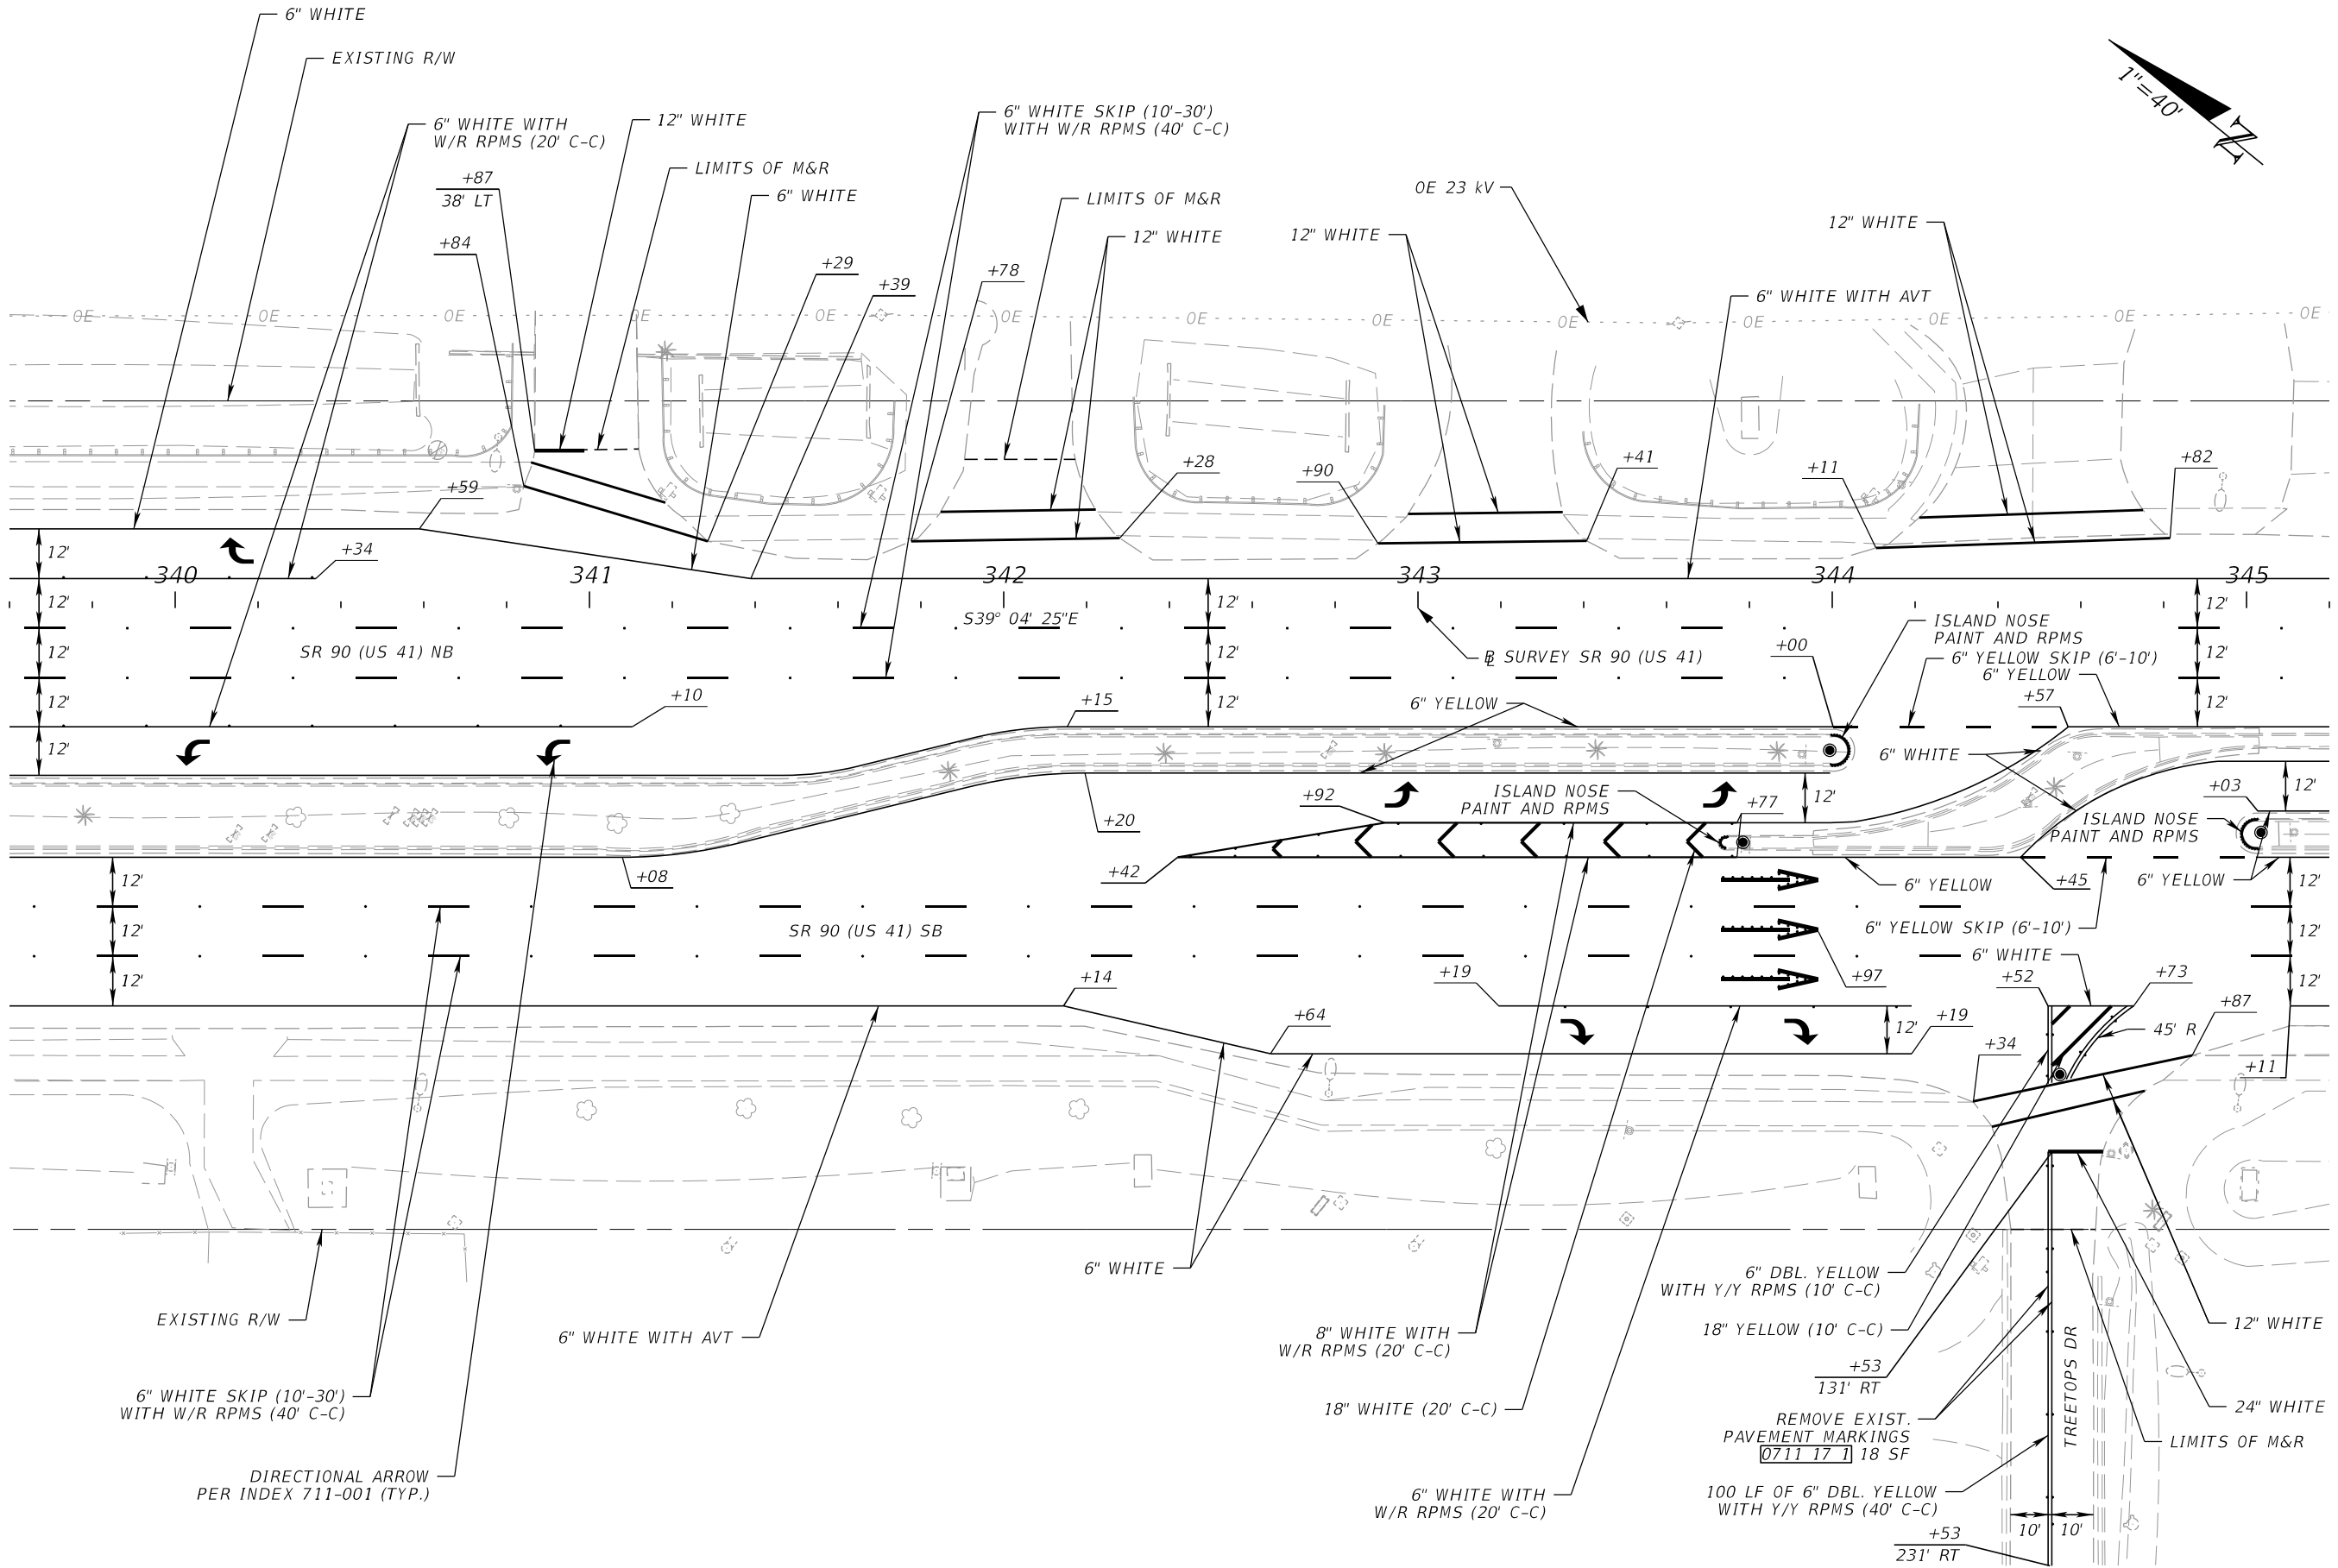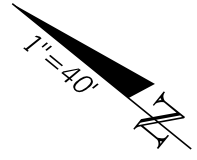

3/28/2024 9:42:29 AM JKiriazes T:\122205101.00 SR 90\44893015201\SigningAndMarking\PLANS\01.dgn

THE OFFICIAL RECORD OF THIS SHEET IS THE ELECTRONIC FILE DIGITALLY SIGNED AND SEALED UNDER RULE 61G15-23.004, F.A.C.



REVISIONS				The Balmoral Group 165 Lincoln Avenue Winter Park, FL 32789 Phone: (407) 629-2185 E.O.R.: Armando Perez, P.E. No. 88734	STATE OF FLORIDA DEPARTMENT OF TRANSPORTATION			SIGNING AND PAVEMENT MARKING PLAN	SHEET NO.
DATE	DESCRIPTION	DATE	DESCRIPTION		ROAD NO.	COUNTY	FINANCIAL PROJECT ID		S-28
					SR 90	COLLIER	448930-1-52-01		

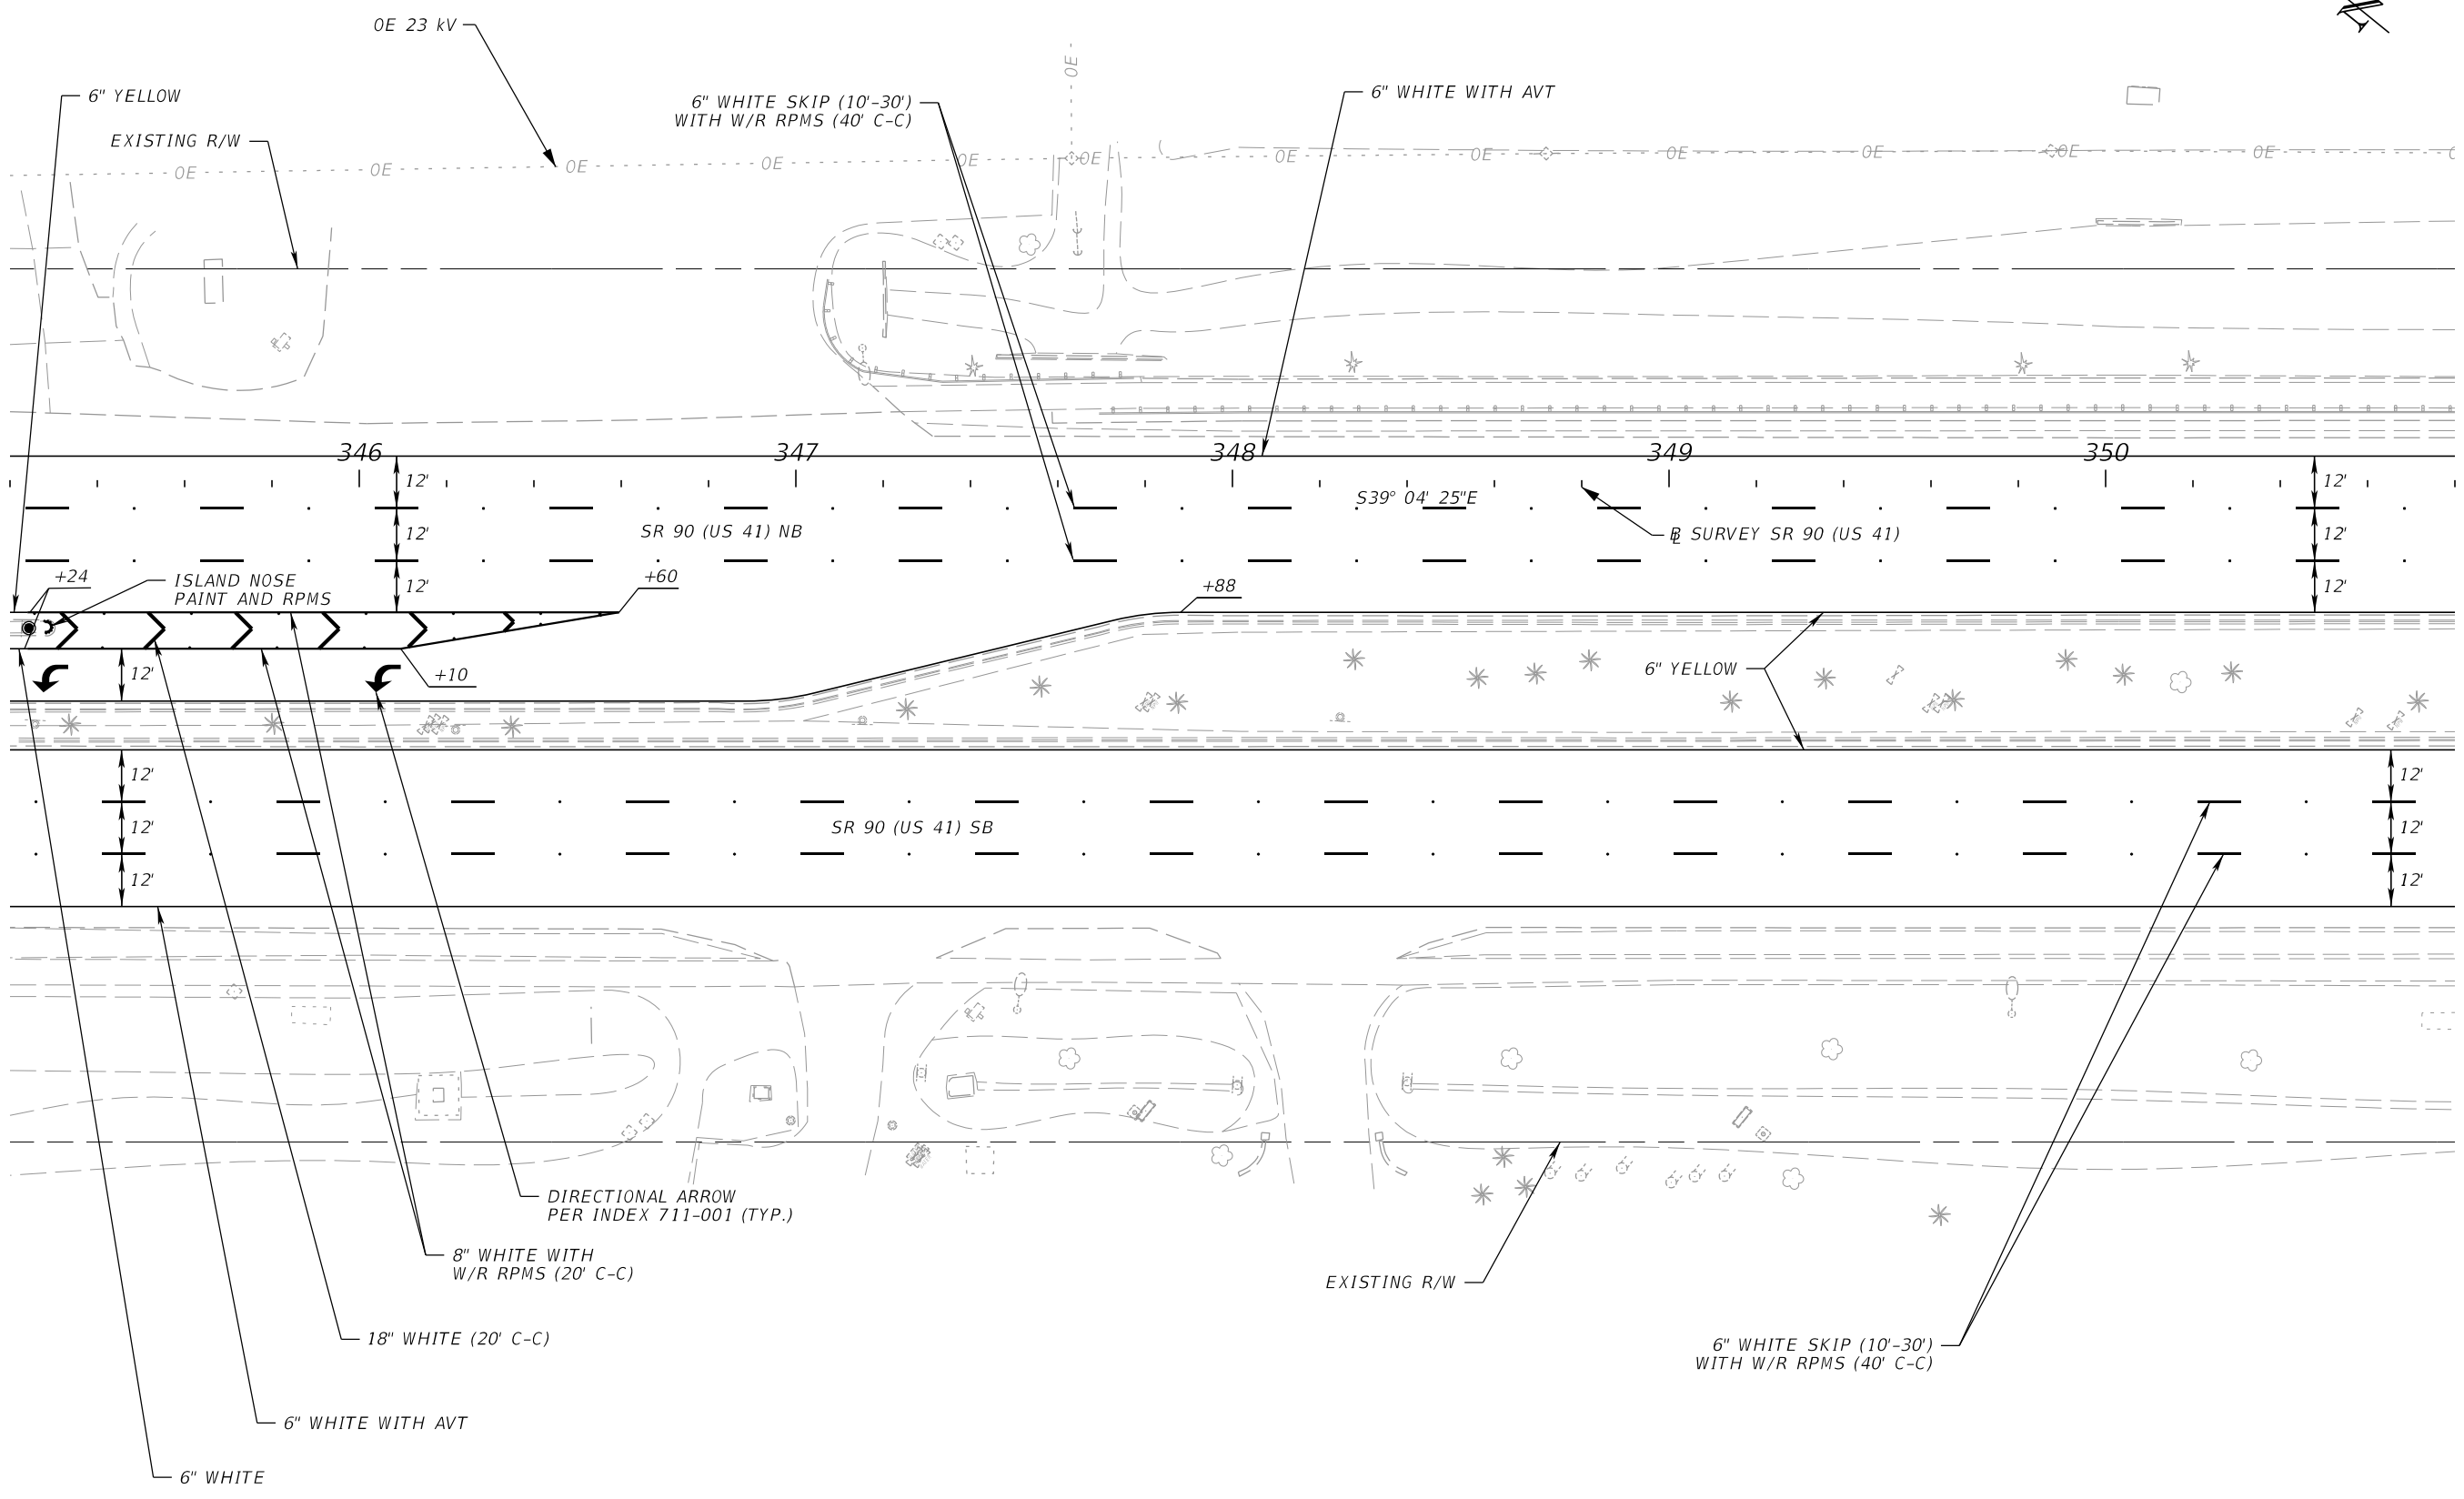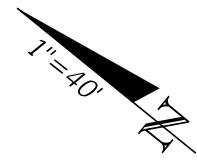

3/28/2024 9:42:29 AM JKiriazes T:\122305101.00 SR 90\44893015201\SigningAndMarking\PLANS\01.dgn

THE OFFICIAL RECORD OF THIS SHEET IS THE ELECTRONIC FILE DIGITALLY SIGNED AND SEALED UNDER RULE 61G15-23.004, F.A.C.



REVISIONS				The Balmoral Group 165 Lincoln Avenue Winter Park, FL 32789 Phone: (407) 629-2185 E.O.R.: Armando Perez, P.E. No. 88734	STATE OF FLORIDA DEPARTMENT OF TRANSPORTATION			SIGNING AND PAVEMENT MARKING PLAN	SHEET NO.
DATE	DESCRIPTION	DATE	DESCRIPTION		ROAD NO.	COUNTY	FINANCIAL PROJECT ID		S-29
						SR 90	COLLIER		448930-1-52-01

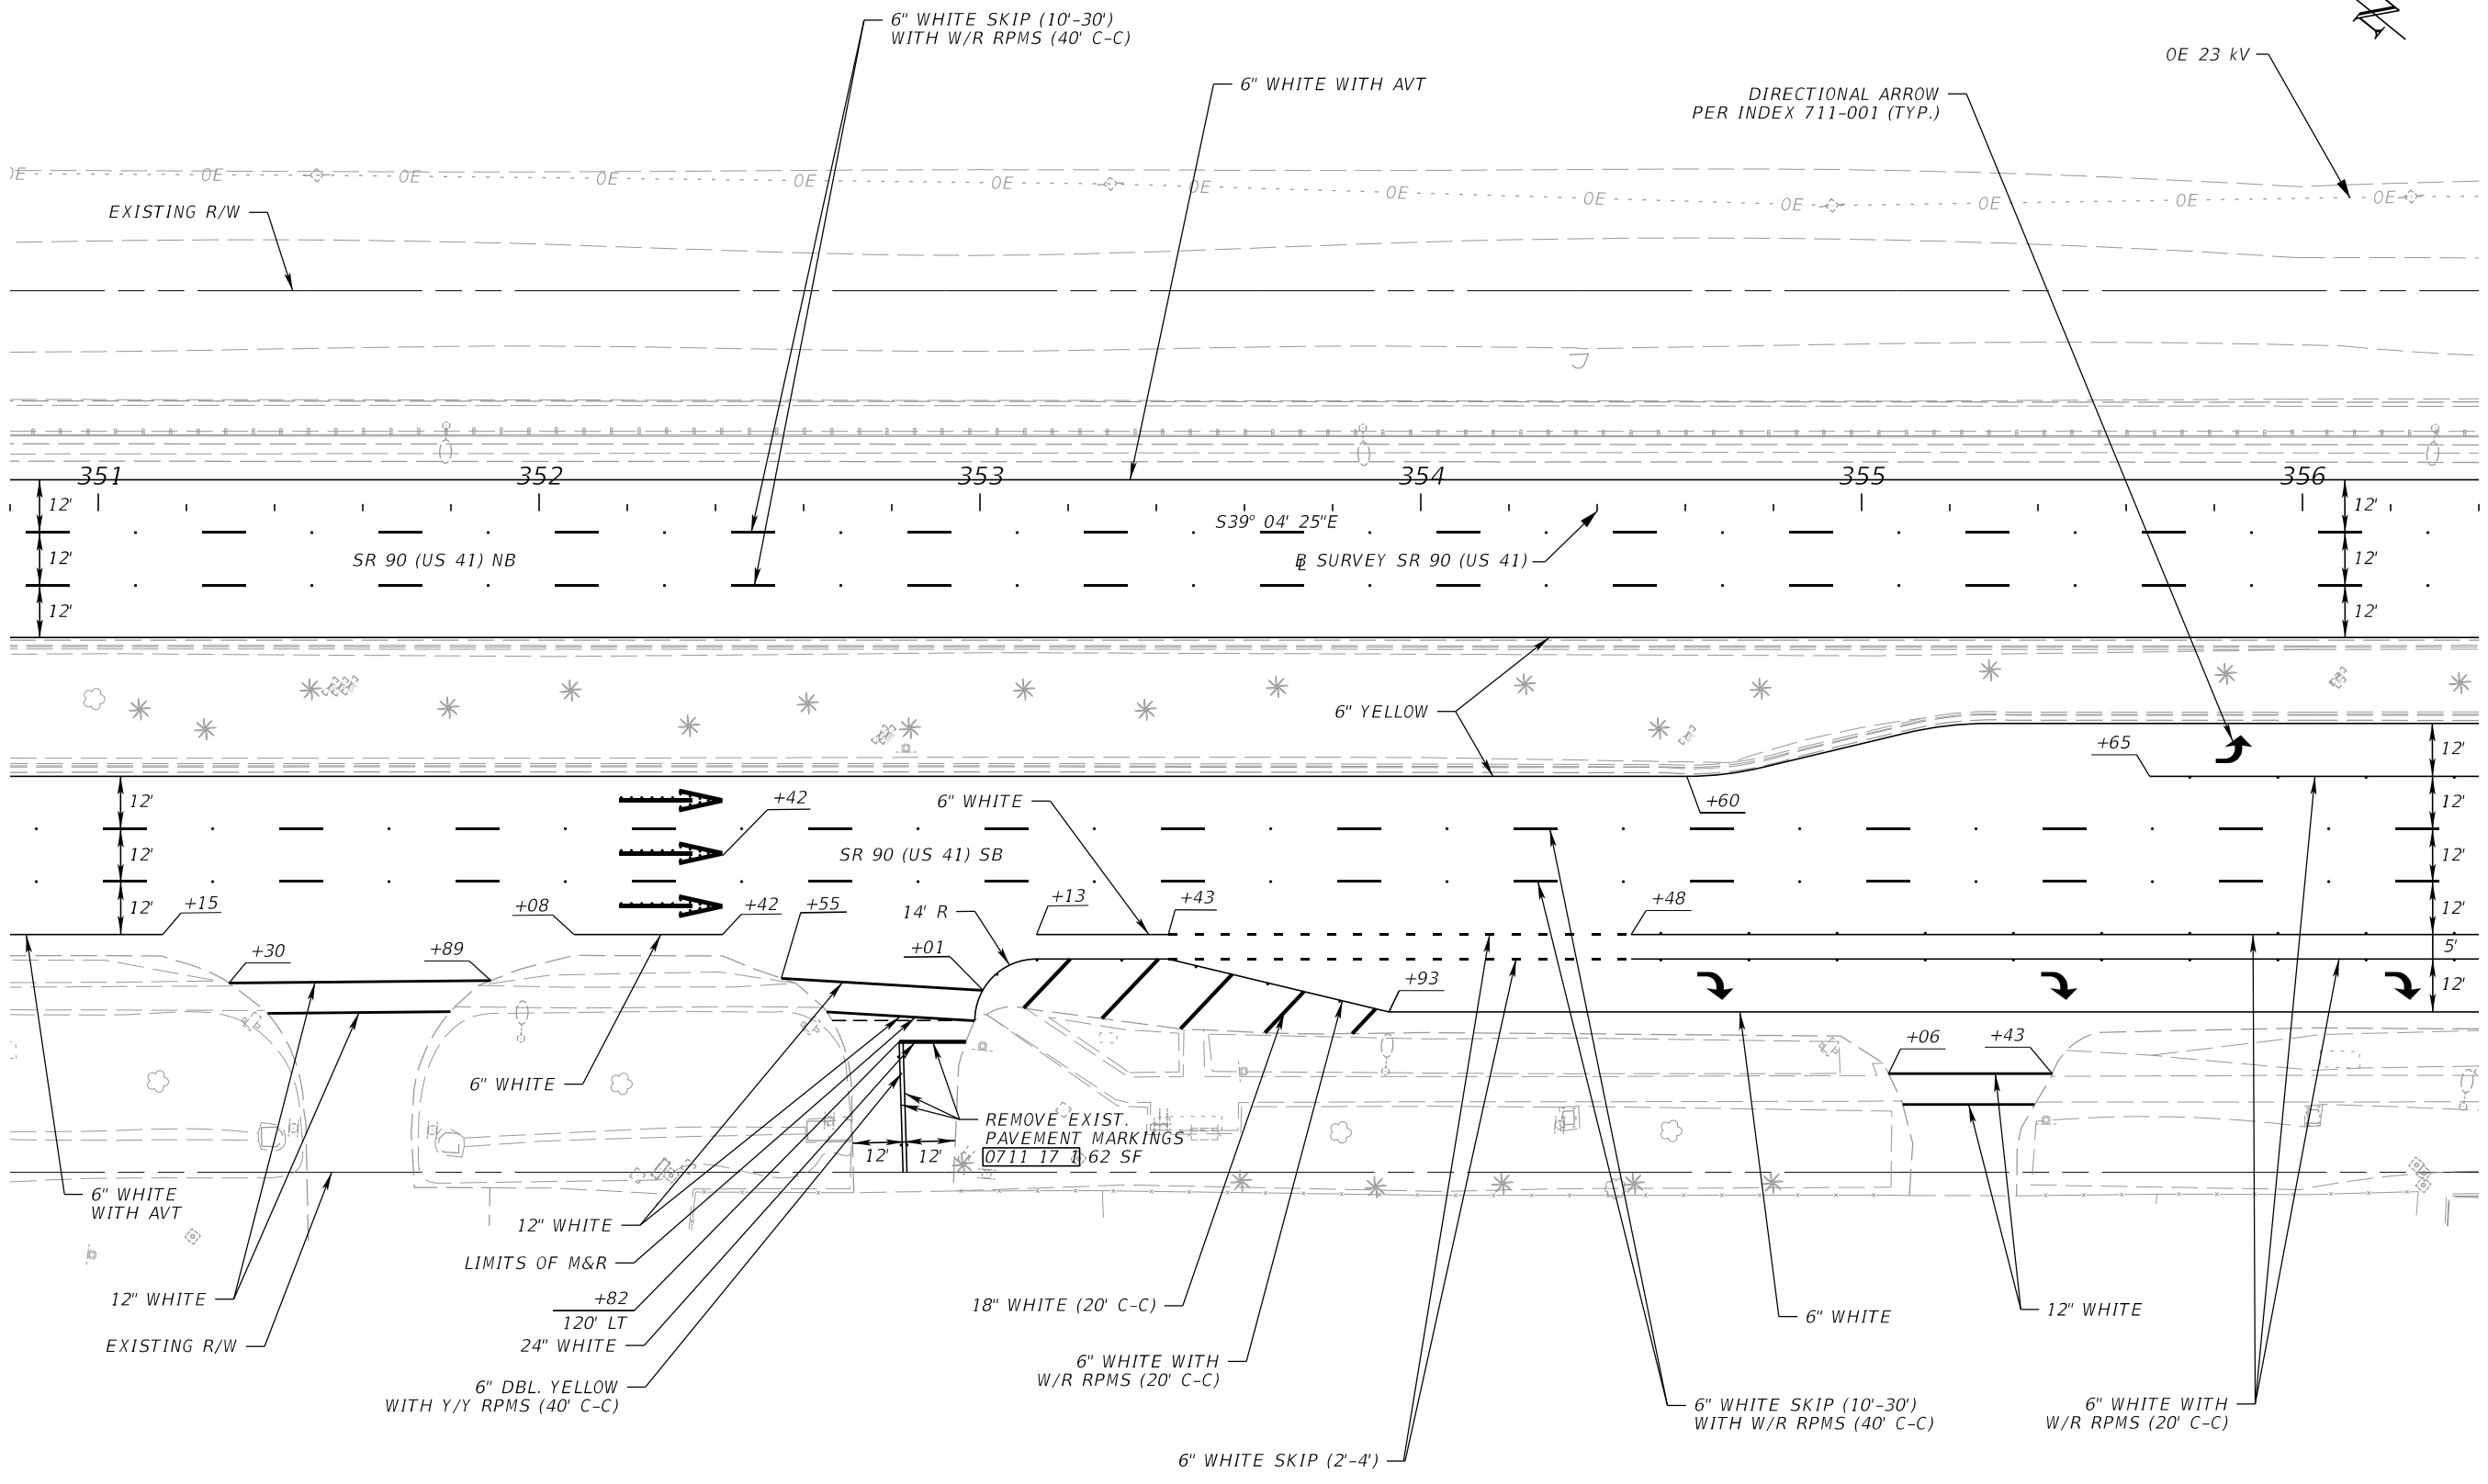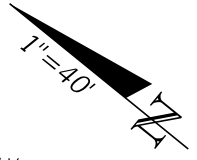

3/28/2024 9:42:30 AM JKiriazes T:\122305101.00 SR 90\44893015201\SigningAndMarking\PLANS\01.dgn

THE OFFICIAL RECORD OF THIS SHEET IS THE ELECTRONIC FILE DIGITALLY SIGNED AND SEALED UNDER RULE 61G15-23.004, F.A.C.

REVISIONS				The Balmoral Group 165 Lincoln Avenue Winter Park, FL 32789 Phone: (407) 629-2185 E.O.R.: Armando Perez, P.E. No. 88734	STATE OF FLORIDA DEPARTMENT OF TRANSPORTATION			SIGNING AND PAVEMENT MARKING PLAN	SHEET NO.
DATE	DESCRIPTION	DATE	DESCRIPTION		ROAD NO.	COUNTY	FINANCIAL PROJECT ID		S-30
					SR 90	COLLIER	448930-1-52-01		

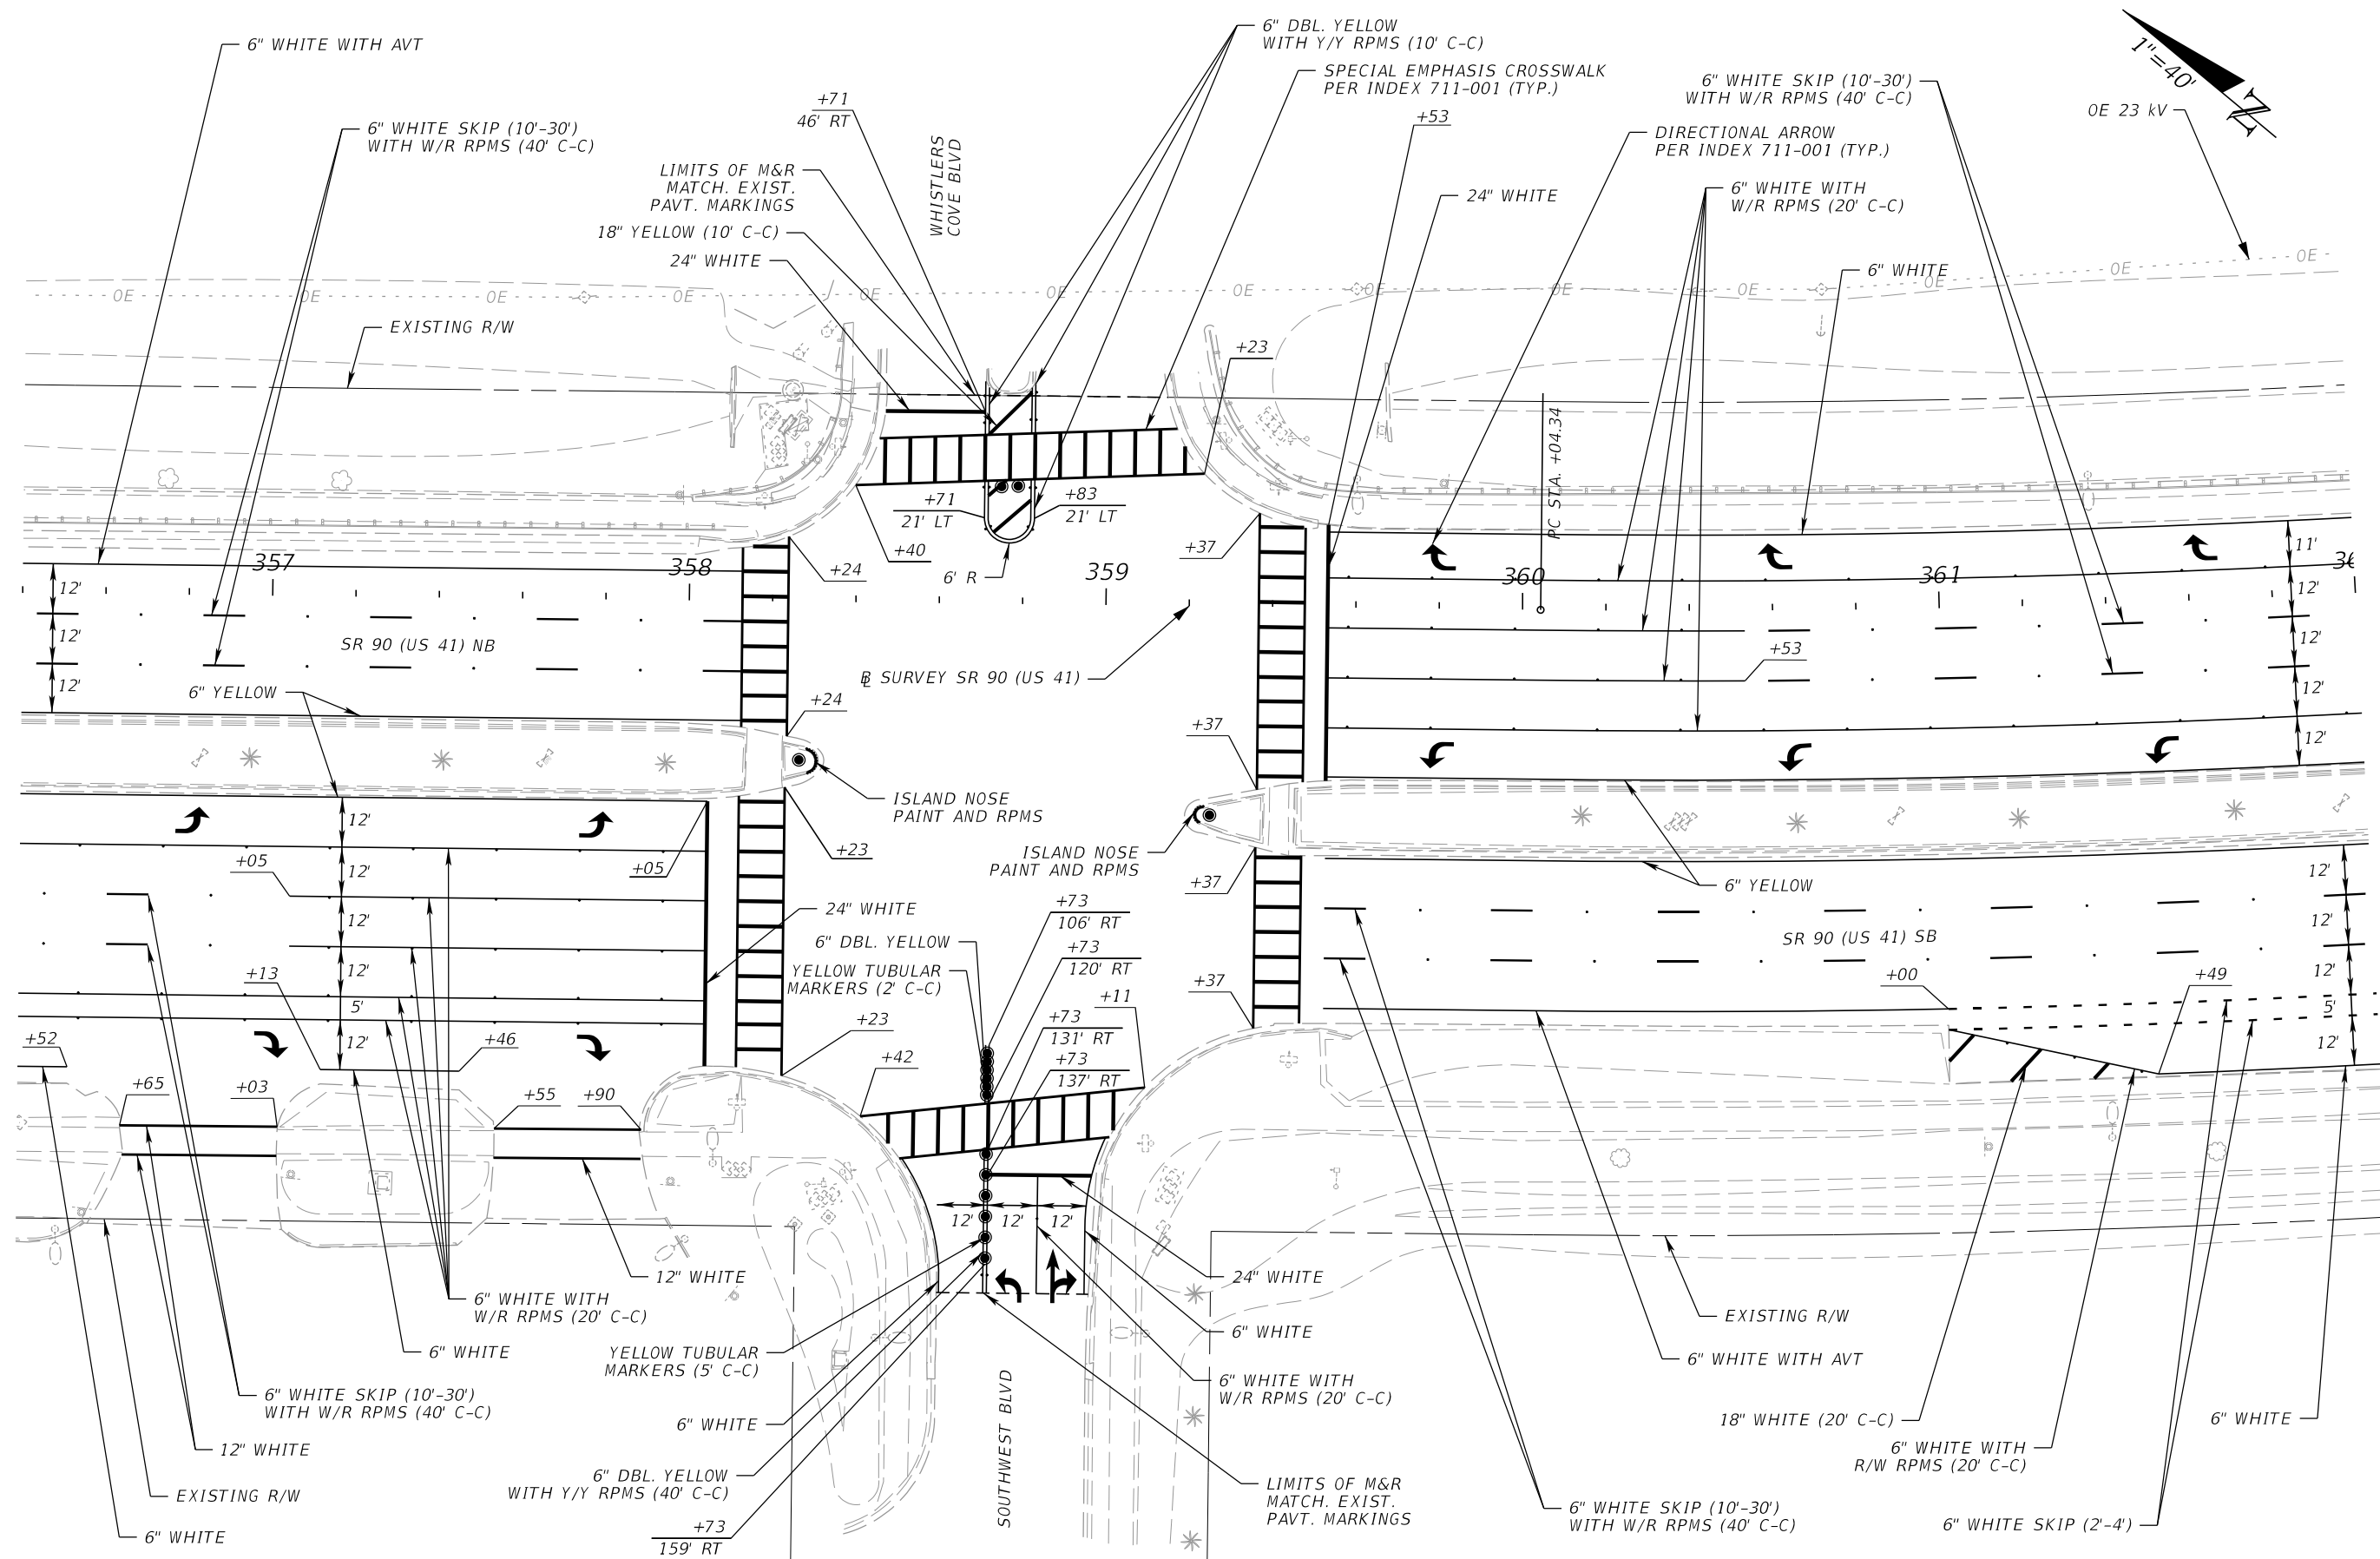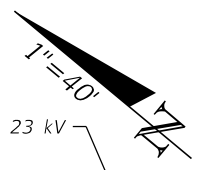

3/28/2024 9:42:30 AM JKiriazes T:\122305101.00 SR 90\44893015201\SigningAndMarking\PLANS\01.dgn

THE OFFICIAL RECORD OF THIS SHEET IS THE ELECTRONIC FILE DIGITALLY SIGNED AND SEALED UNDER RULE 61G15-23.004, F.A.C.



REVISIONS			
DATE	DESCRIPTION	DATE	DESCRIPTION

The Balmoral Group
 165 Lincoln Avenue
 Winter Park, FL 32789
 Phone: (407) 629-2185
 E.O.R.: Armando Perez, P.E. No. 88734

STATE OF FLORIDA DEPARTMENT OF TRANSPORTATION		
ROAD NO.	COUNTY	FINANCIAL PROJECT ID
SR 90	COLLIER	448930-1-52-01

**SIGNING AND PAVEMENT
MARKING PLAN**

SHEET NO.
S-31

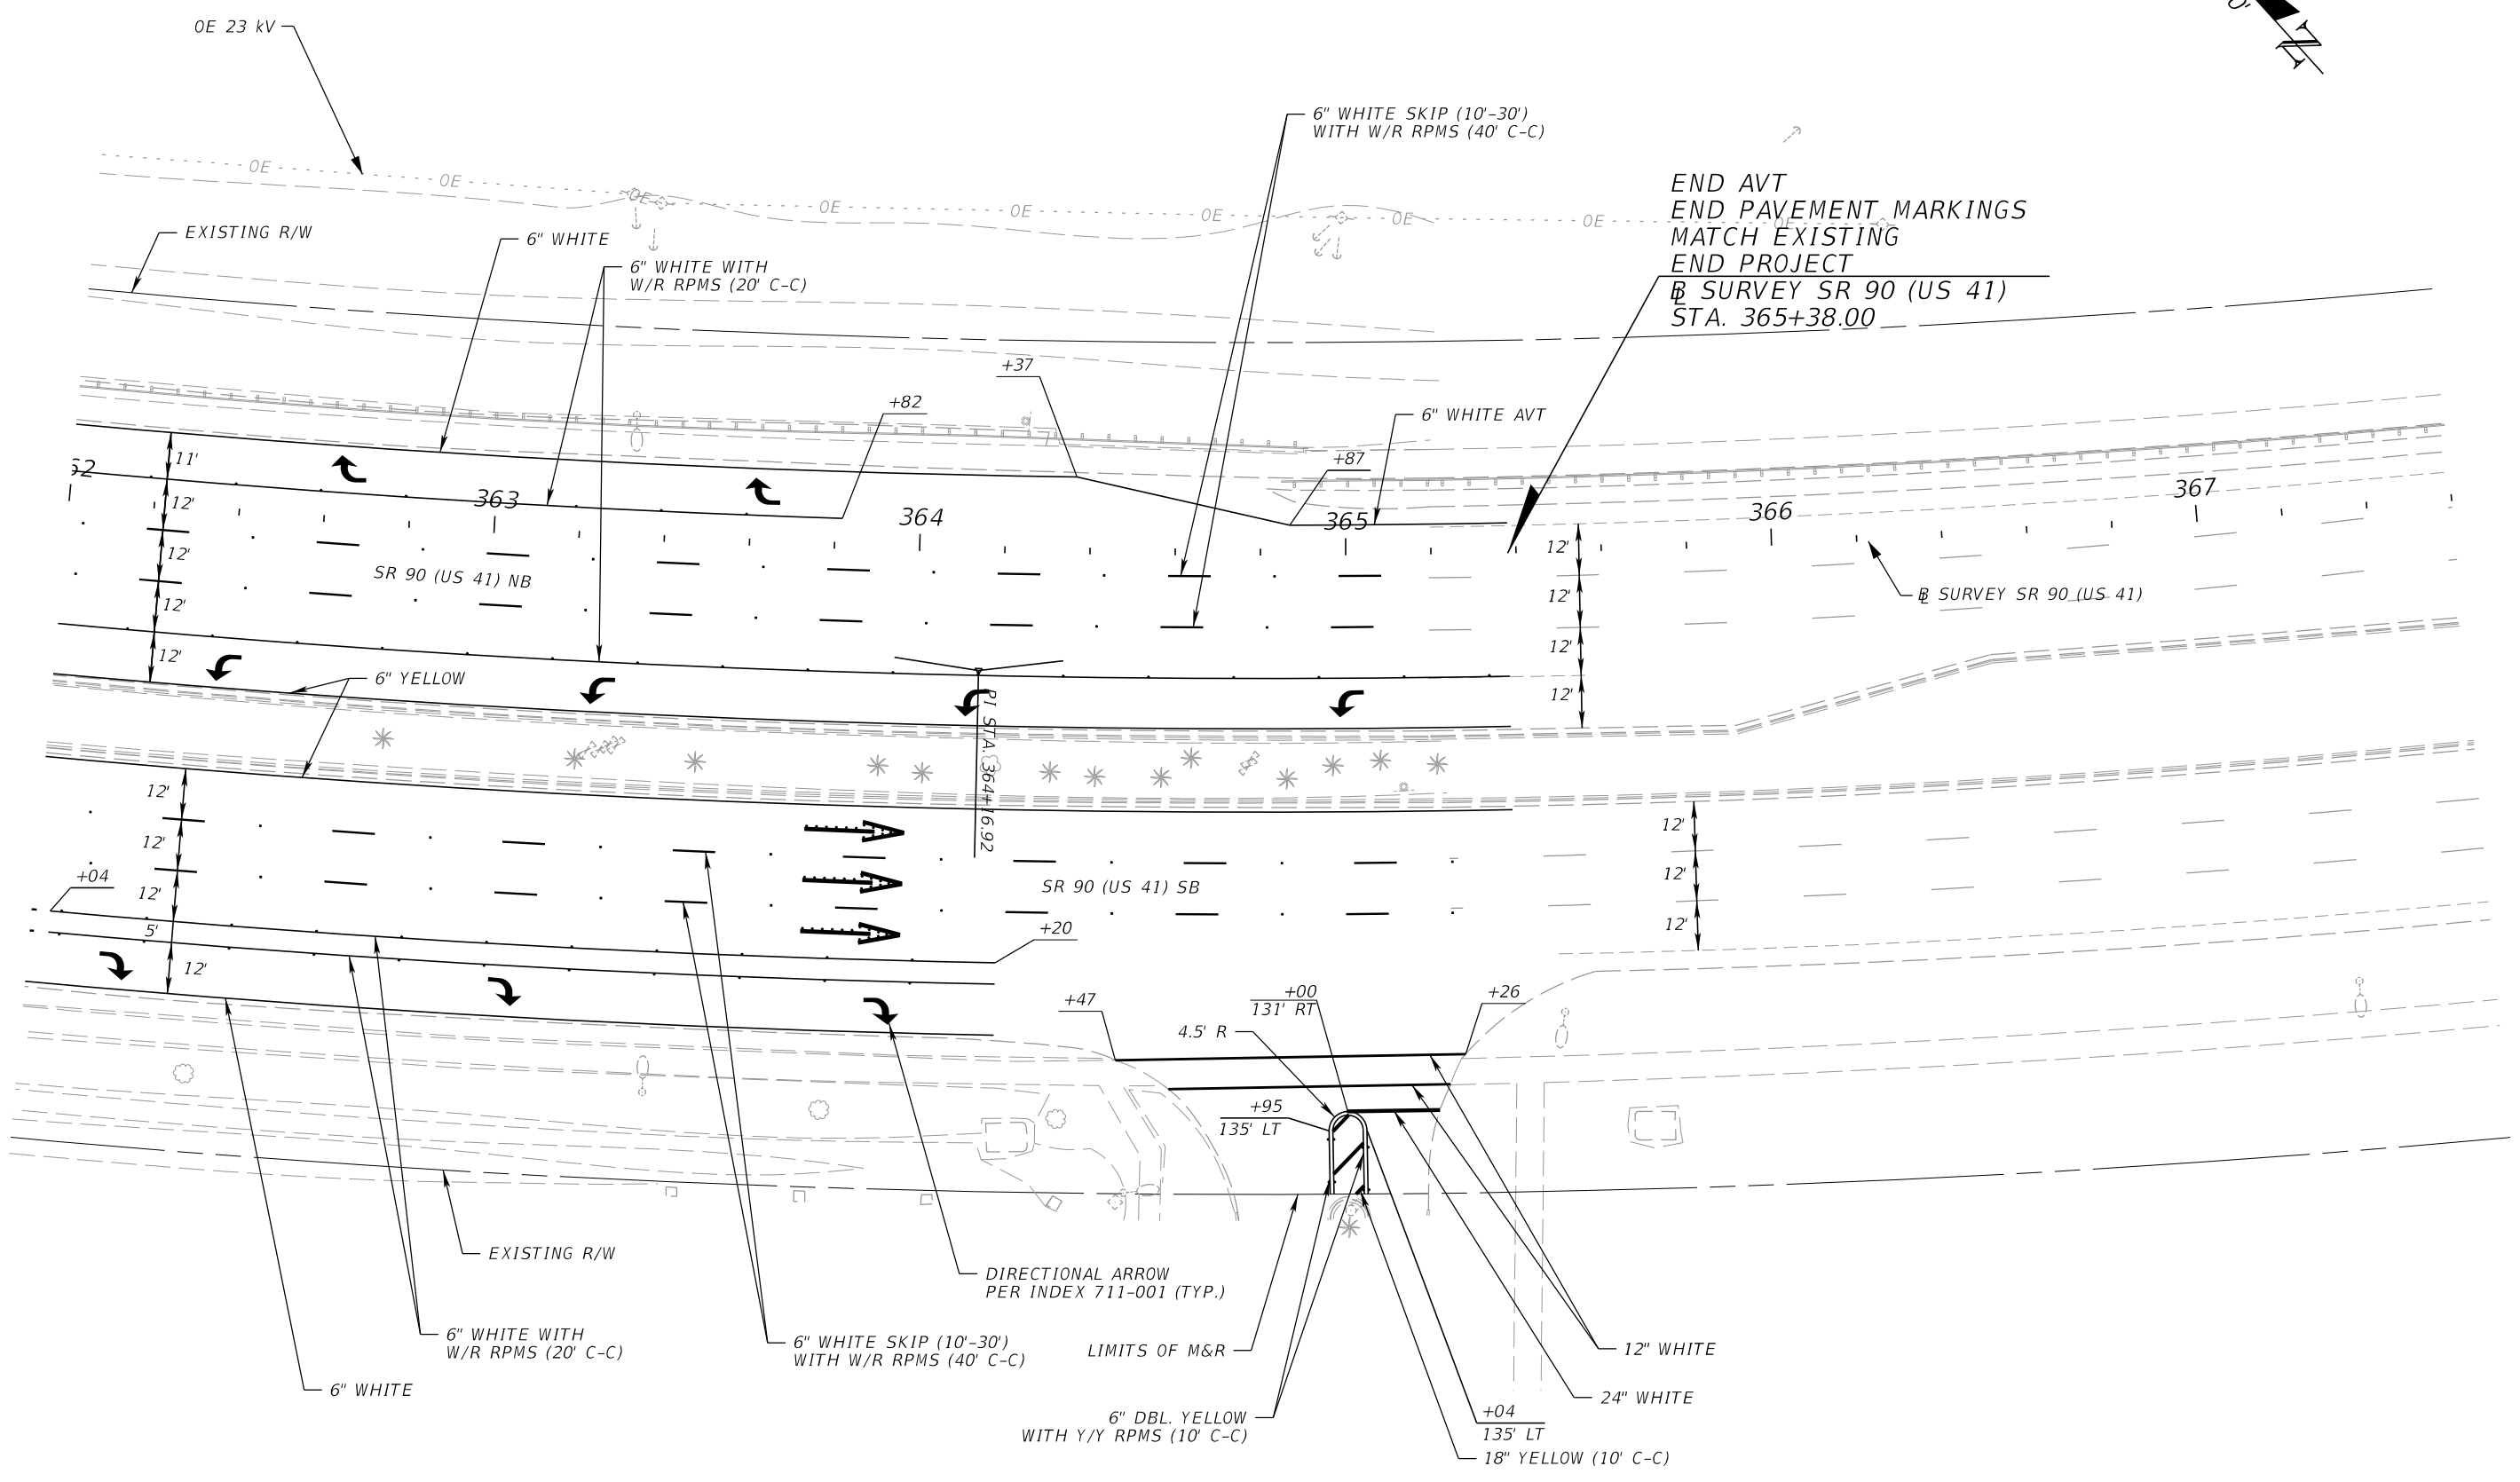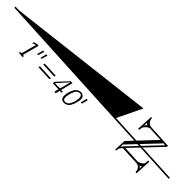

END AVT
 END PAVEMENT MARKINGS
 MATCH EXISTING
 END PROJECT
 SURVEY SR 90 (US 41)
 STA. 365+38.00

3/28/2024 9:42:31 AM JKiriazes T:\122305101.00 SR 90\44893015201\SigningAndMarking\PLANS\01.dgn

THE OFFICIAL RECORD OF THIS SHEET IS THE ELECTRONIC FILE DIGITALLY SIGNED AND SEALED UNDER RULE 61G15-23.004, F.A.C.

REVISIONS				The Balmoral Group 165 Lincoln Avenue Winter Park, FL 32789 Phone: (407) 629-2185 E.O.R.: Armando Perez, P.E. No. 88734	STATE OF FLORIDA DEPARTMENT OF TRANSPORTATION			SIGNING AND PAVEMENT MARKING PLAN	SHEET NO.
DATE	DESCRIPTION	DATE	DESCRIPTION		ROAD NO.	COUNTY	FINANCIAL PROJECT ID		S-32
					SR 90	COLLIER	448930-1-52-01		