

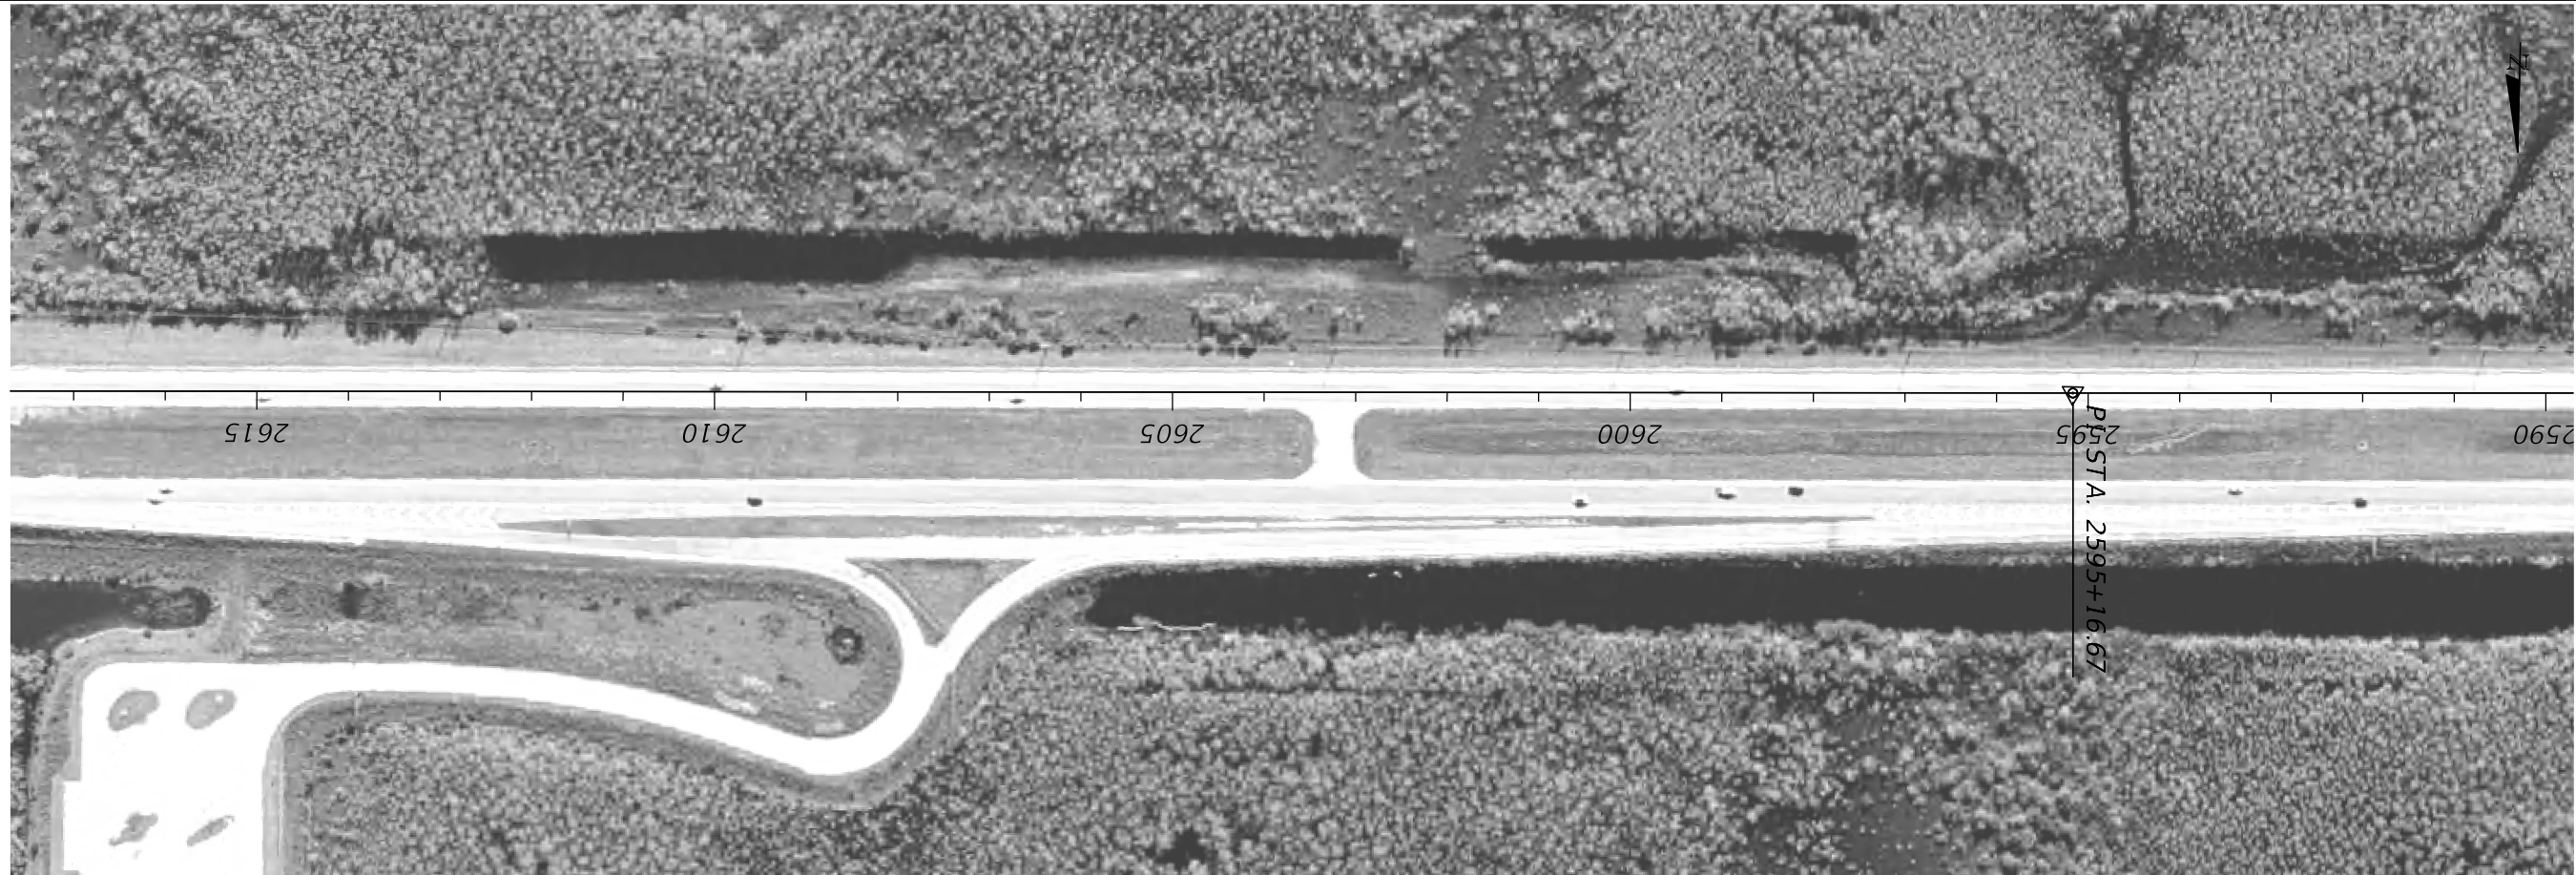
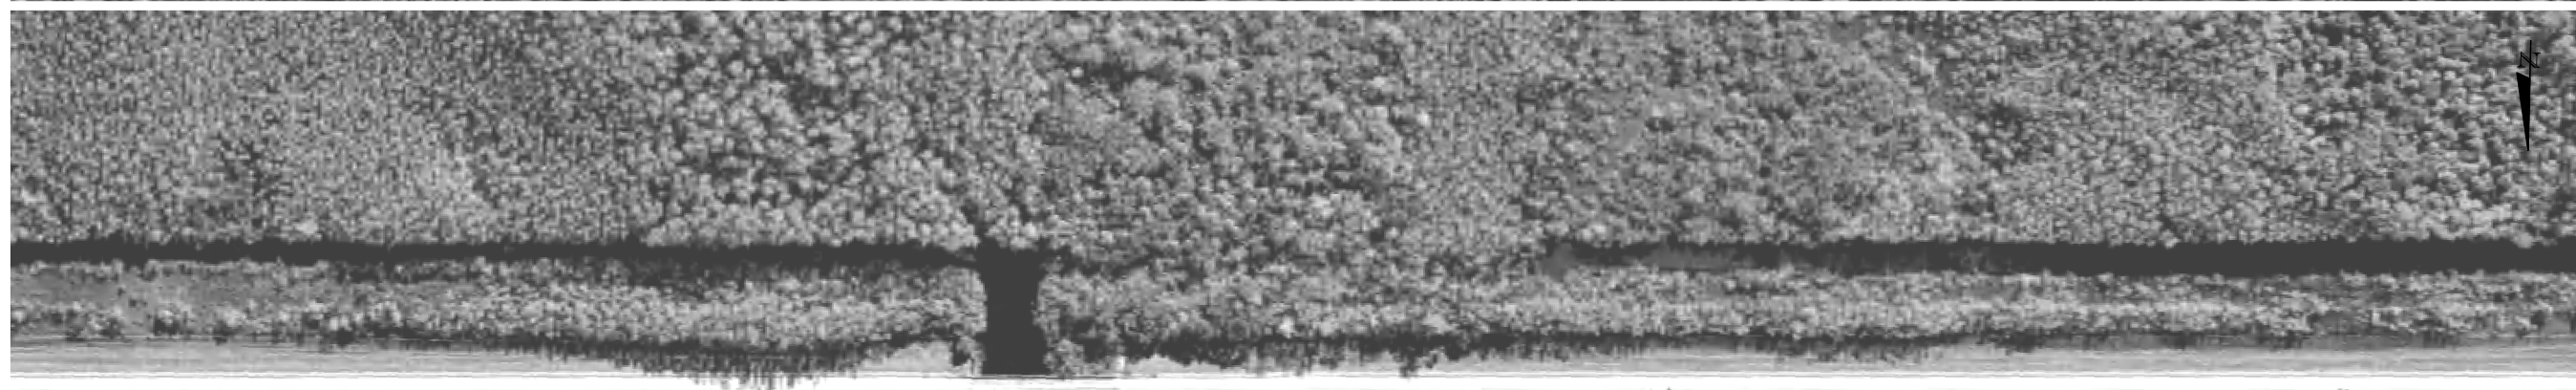



REVISIONS				FALLER, DAVIS & ASSOCIATES, INC. 4200 W. CYPRESS ST., SUITE 500 TAMPA, FLORIDA 33607-4168 CERTIFICATE OF AUTHORIZATION NO.: 5864 KENNETH R. MUZYK, JR., P.E. NO.: 44076	STATE OF FLORIDA DEPARTMENT OF TRANSPORTATION			ROADWAY PLAN	SHEET NO.
DATE	DESCRIPTION	DATE	DESCRIPTION		ROAD NO.	COUNTY	FINANCIAL PROJECT ID		
					SR 93	COLLIER	444008-1-32-01		

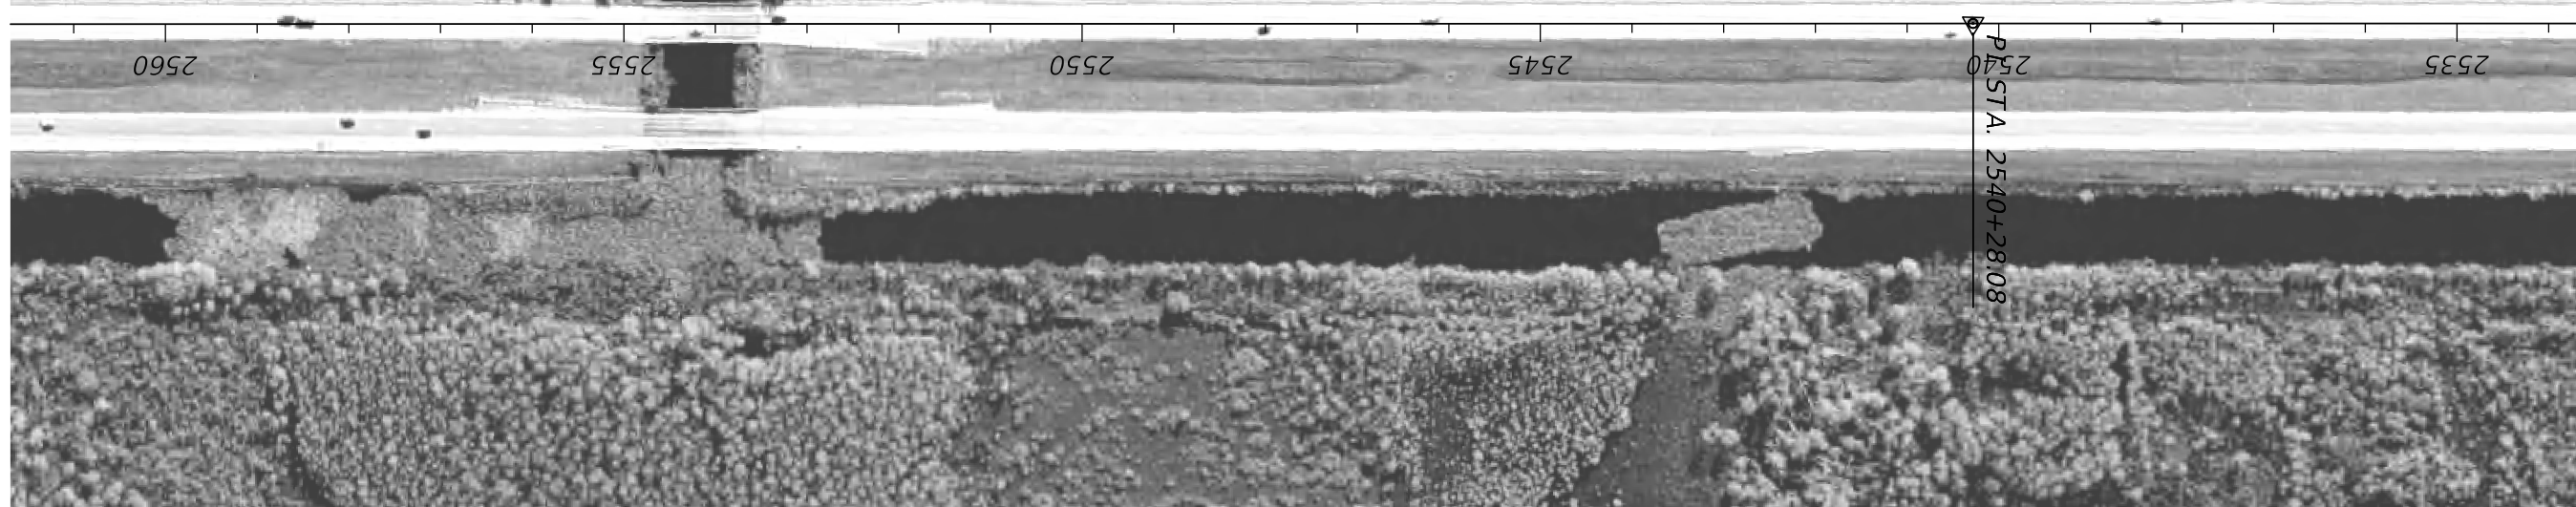

REVISIONS				FALLER, DAVIS & ASSOCIATES, INC. 4200 W. CYPRESS ST., SUITE 500 TAMPA, FLORIDA 33607-4168 CERTIFICATE OF AUTHORIZATION NO.: 5864 KENNETH R. MUZYK, JR., P.E. NO.: 44076	STATE OF FLORIDA DEPARTMENT OF TRANSPORTATION			SHEET NO.
DATE	DESCRIPTION	DATE	DESCRIPTION		ROAD NO.	COUNTY	FINANCIAL PROJECT ID	
					SR 93	COLLIER	444008-1-32-01	

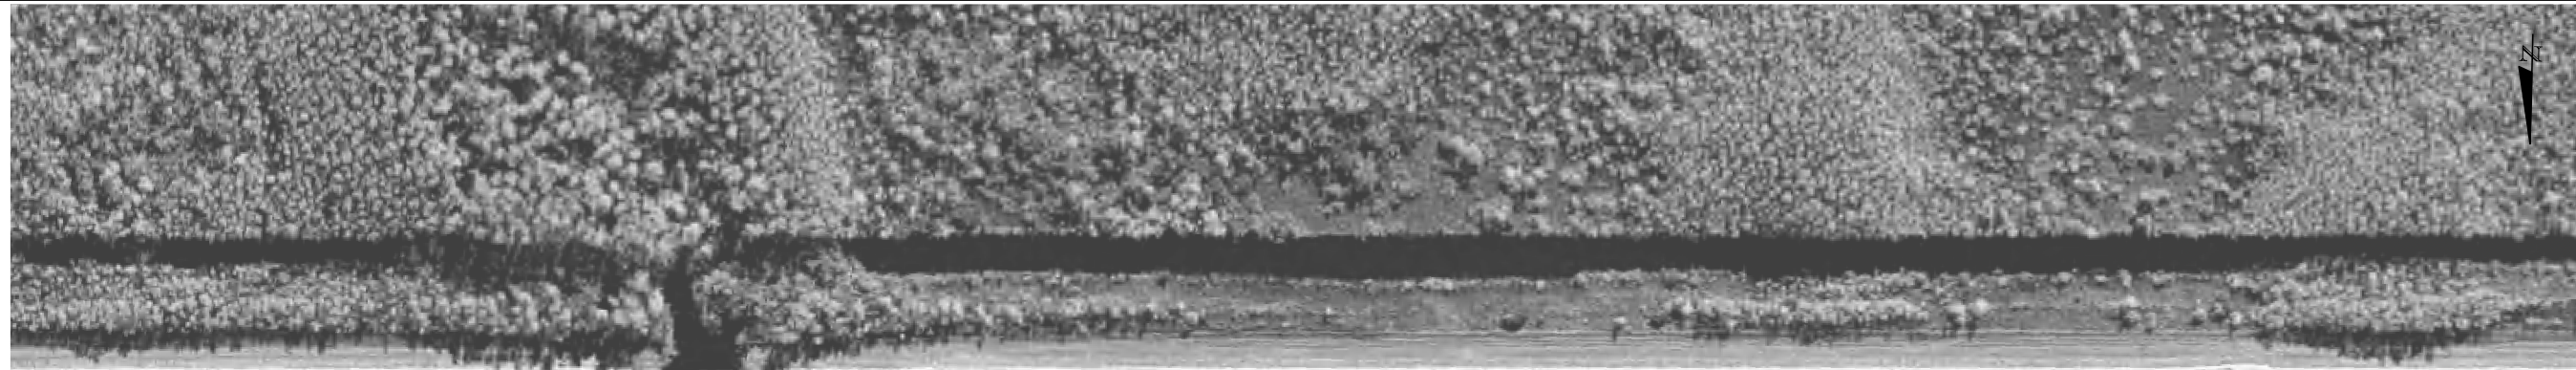





REVISIONS				FALLER, DAVIS & ASSOCIATES, INC. 4200 W. CYPRESS ST., SUITE 500 TAMPA, FLORIDA 33607-4168 CERTIFICATE OF AUTHORIZATION NO.: 5864 KENNETH R. MUZYK, JR., P.E. NO.: 44076	STATE OF FLORIDA DEPARTMENT OF TRANSPORTATION			ROADWAY PLAN	SHEET NO.
DATE	DESCRIPTION	DATE	DESCRIPTION		ROAD NO.	COUNTY	FINANCIAL PROJECT ID		
					SR 93	COLLIER	444008-1-32-01		

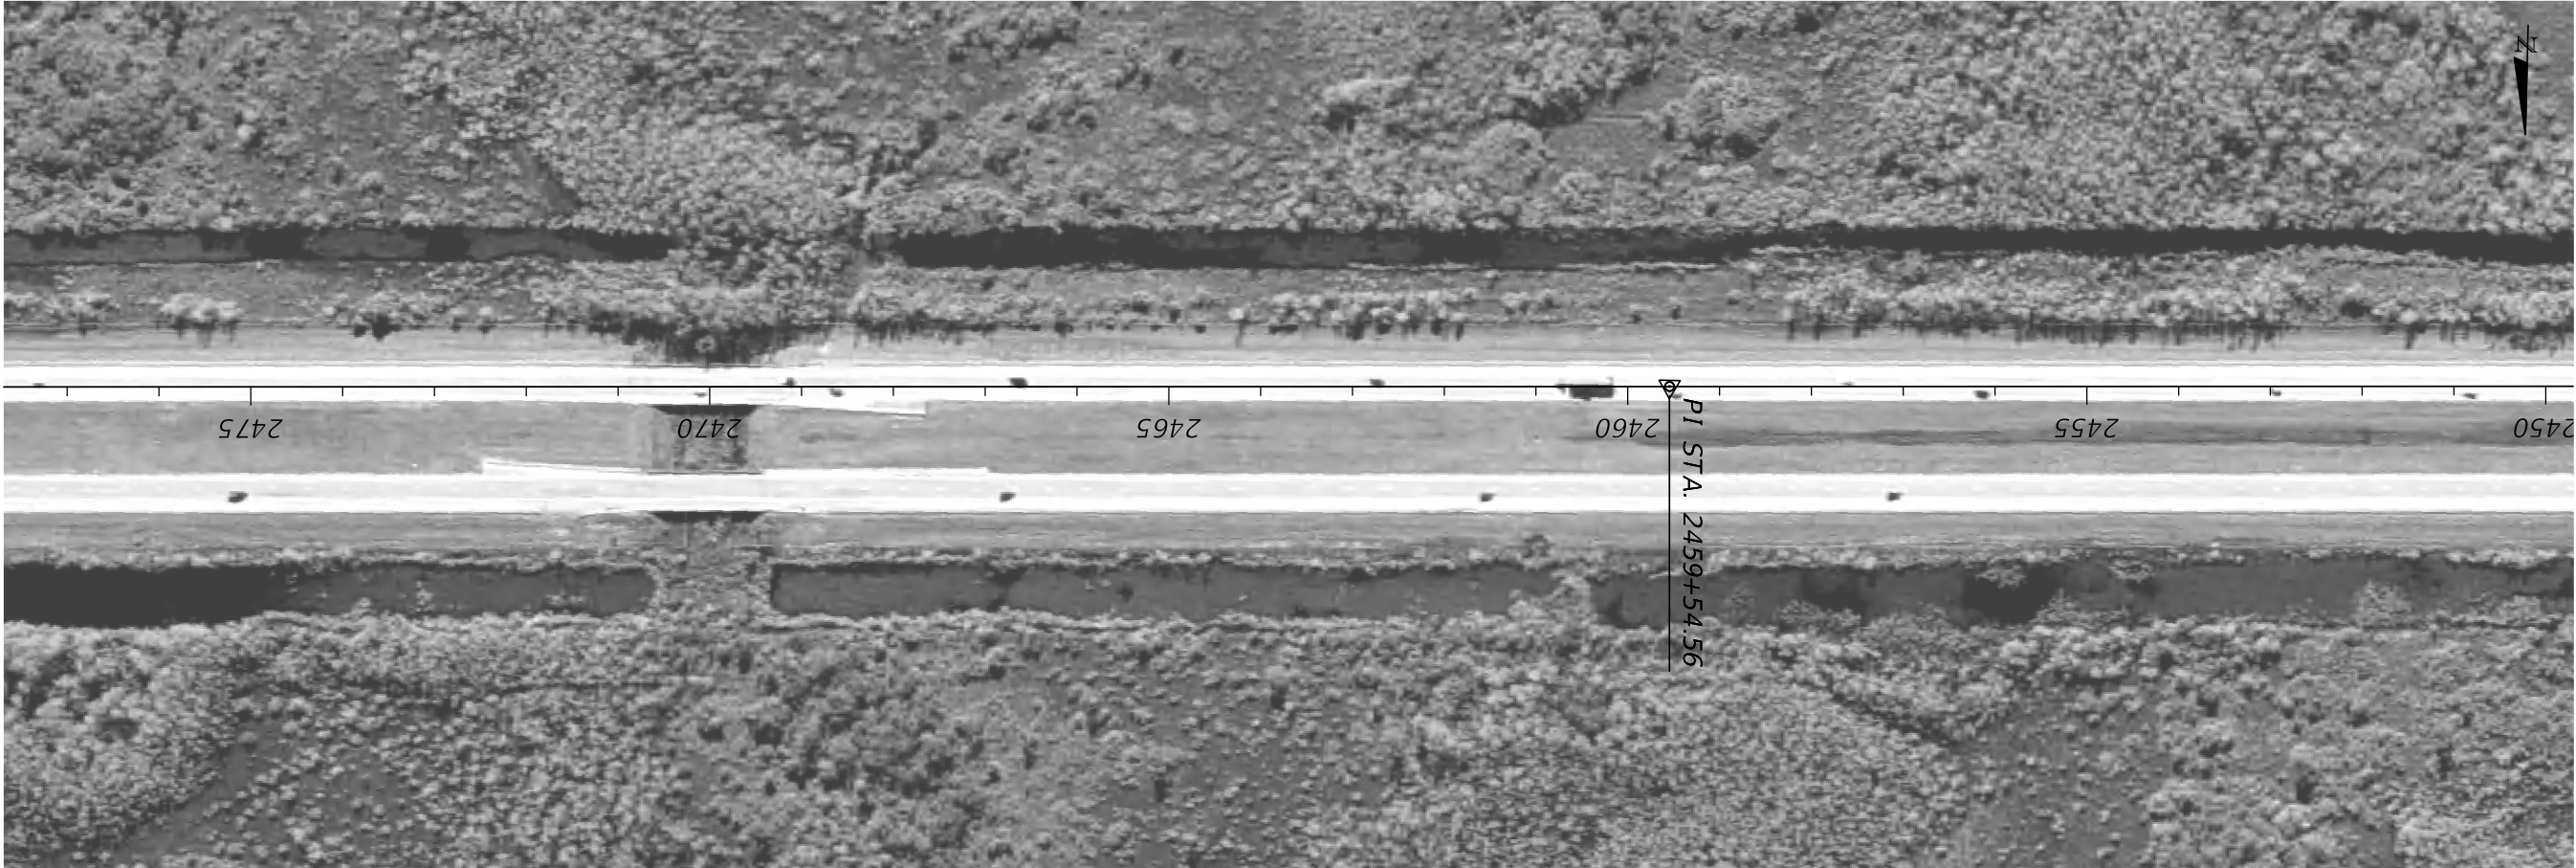


REVISIONS				FALLER, DAVIS & ASSOCIATES, INC. 4200 W. CYPRESS ST., SUITE 500 TAMPA, FLORIDA 33607-4168 CERTIFICATE OF AUTHORIZATION NO.: 5864 KENNETH R. MUZYK, JR., P.E. NO.: 44076	STATE OF FLORIDA DEPARTMENT OF TRANSPORTATION			SHEET NO.
DATE	DESCRIPTION	DATE	DESCRIPTION		ROAD NO.	COUNTY	FINANCIAL PROJECT ID	
					SR 93	COLLIER	444008-1-32-01	




REVISIONS				FALLER, DAVIS & ASSOCIATES, INC. 4200 W. CYPRESS ST., SUITE 500 TAMPA, FLORIDA 33607-4168 CERTIFICATE OF AUTHORIZATION NO.: 5864 KENNETH R. MUZYK, JR., P.E. NO.: 44076	STATE OF FLORIDA DEPARTMENT OF TRANSPORTATION			ROADWAY PLAN	SHEET NO.
DATE	DESCRIPTION	DATE	DESCRIPTION		ROAD NO.	COUNTY	FINANCIAL PROJECT ID		
					SR 93	COLLIER	444008-1-32-01		

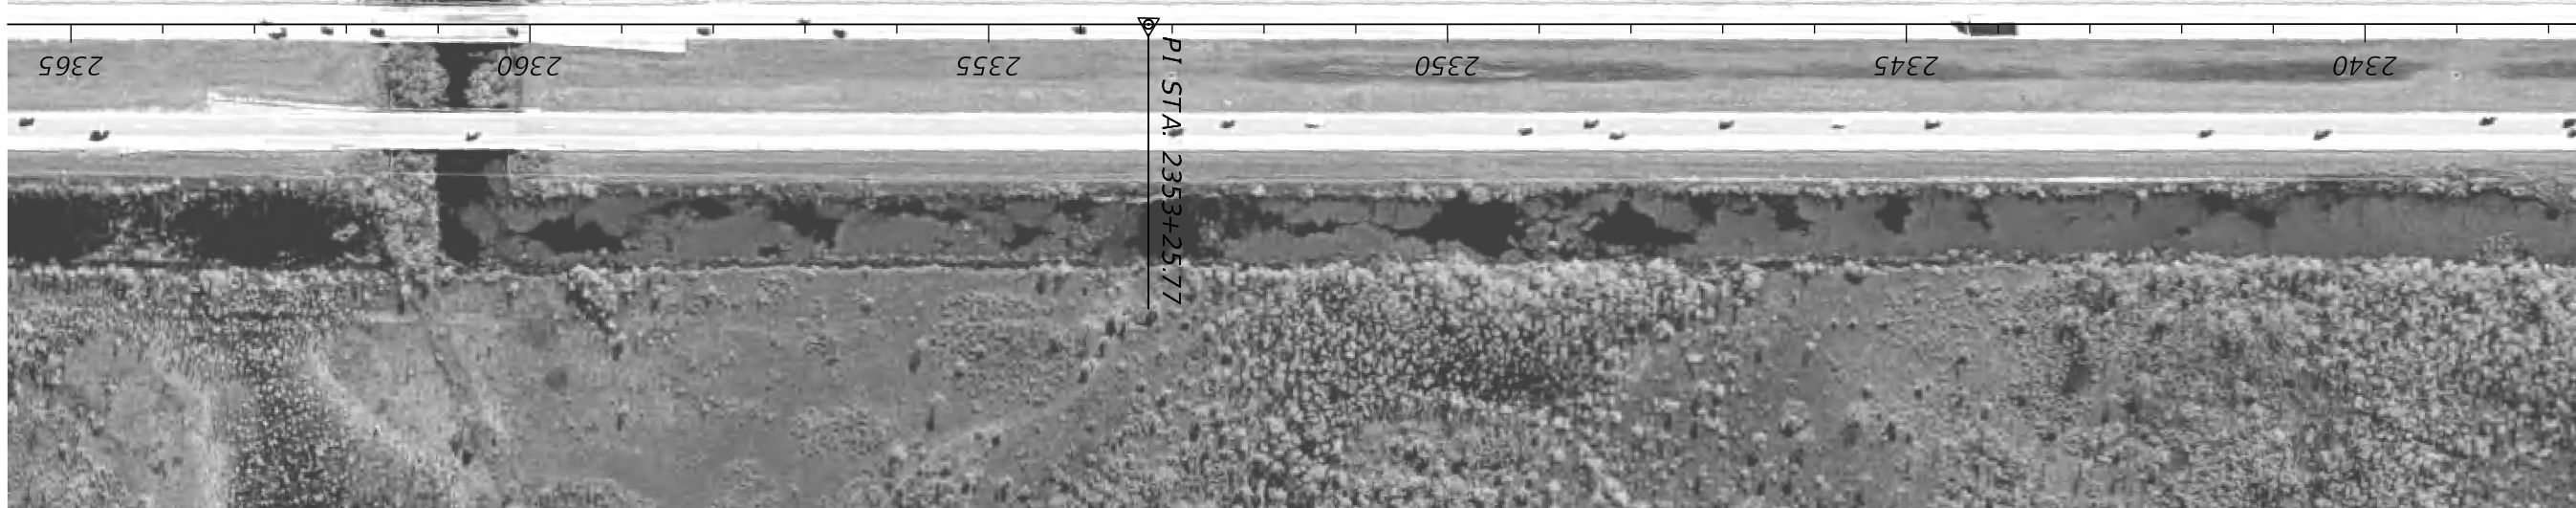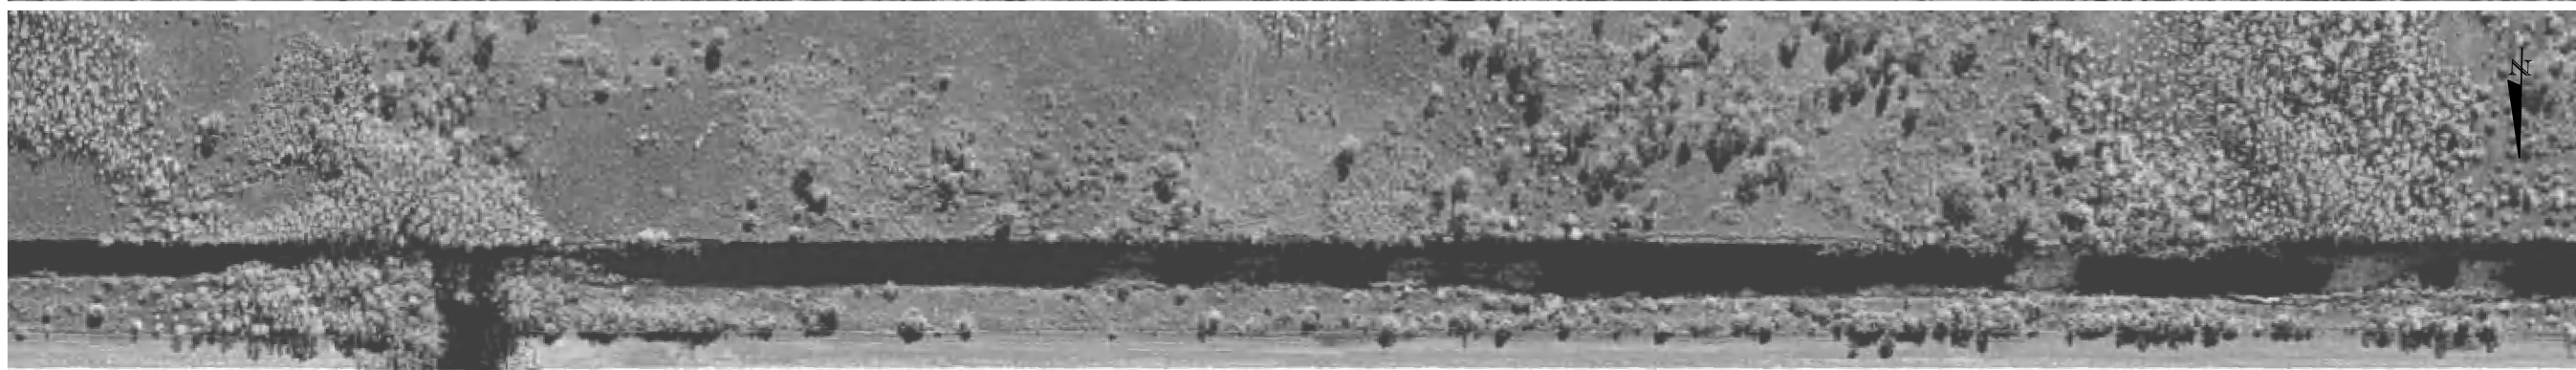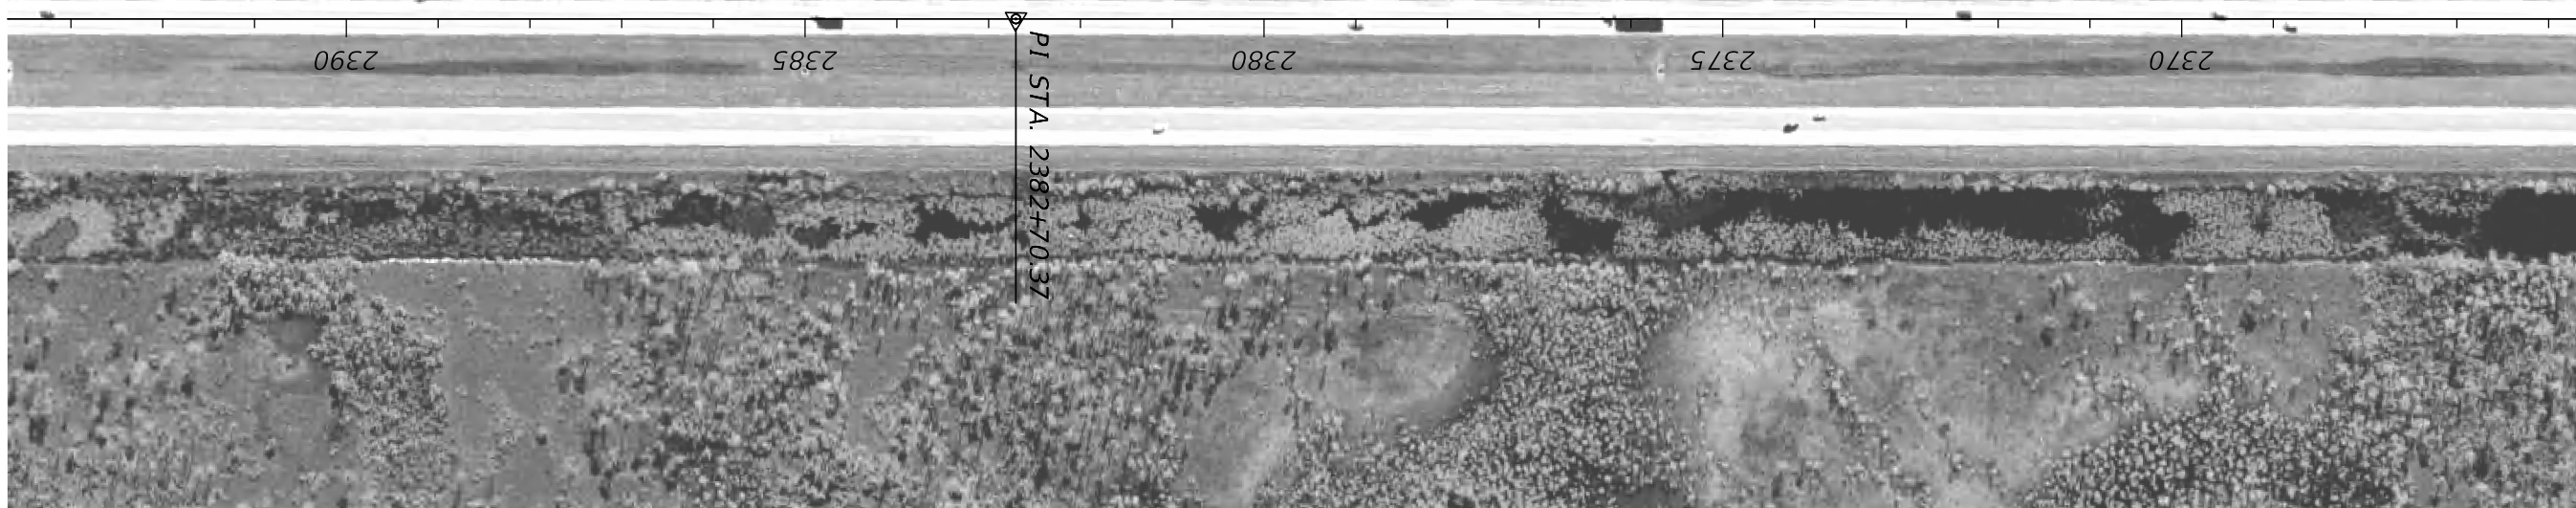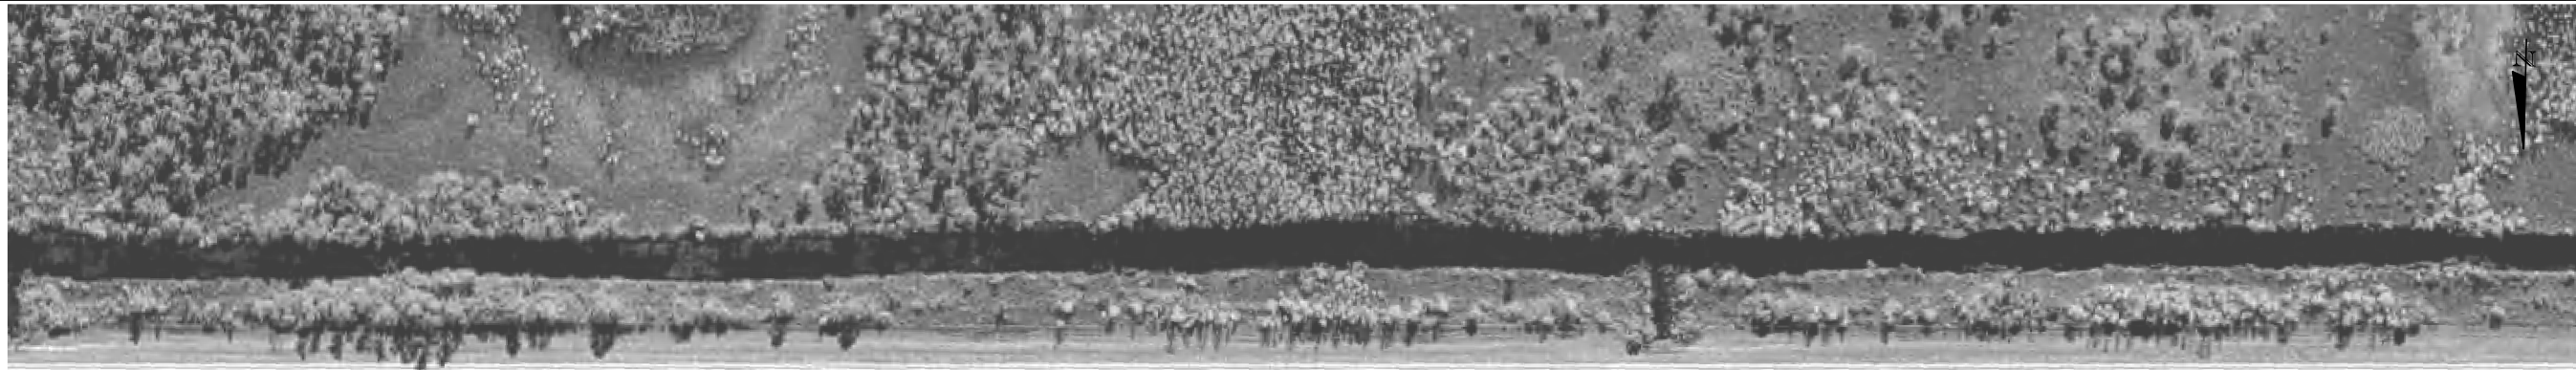

REVISIONS				FALLER, DAVIS & ASSOCIATES, INC. 4200 W. CYPRESS ST., SUITE 500 TAMPA, FLORIDA 33607-4168 CERTIFICATE OF AUTHORIZATION NO.: 5864 KENNETH R. MUZYK, JR., P.E. NO.: 44076	STATE OF FLORIDA DEPARTMENT OF TRANSPORTATION			ROADWAY PLAN	SHEET NO.
DATE	DESCRIPTION	DATE	DESCRIPTION		ROAD NO.	COUNTY	FINANCIAL PROJECT ID		
					SR 93	COLLIER	444008-1-32-01		

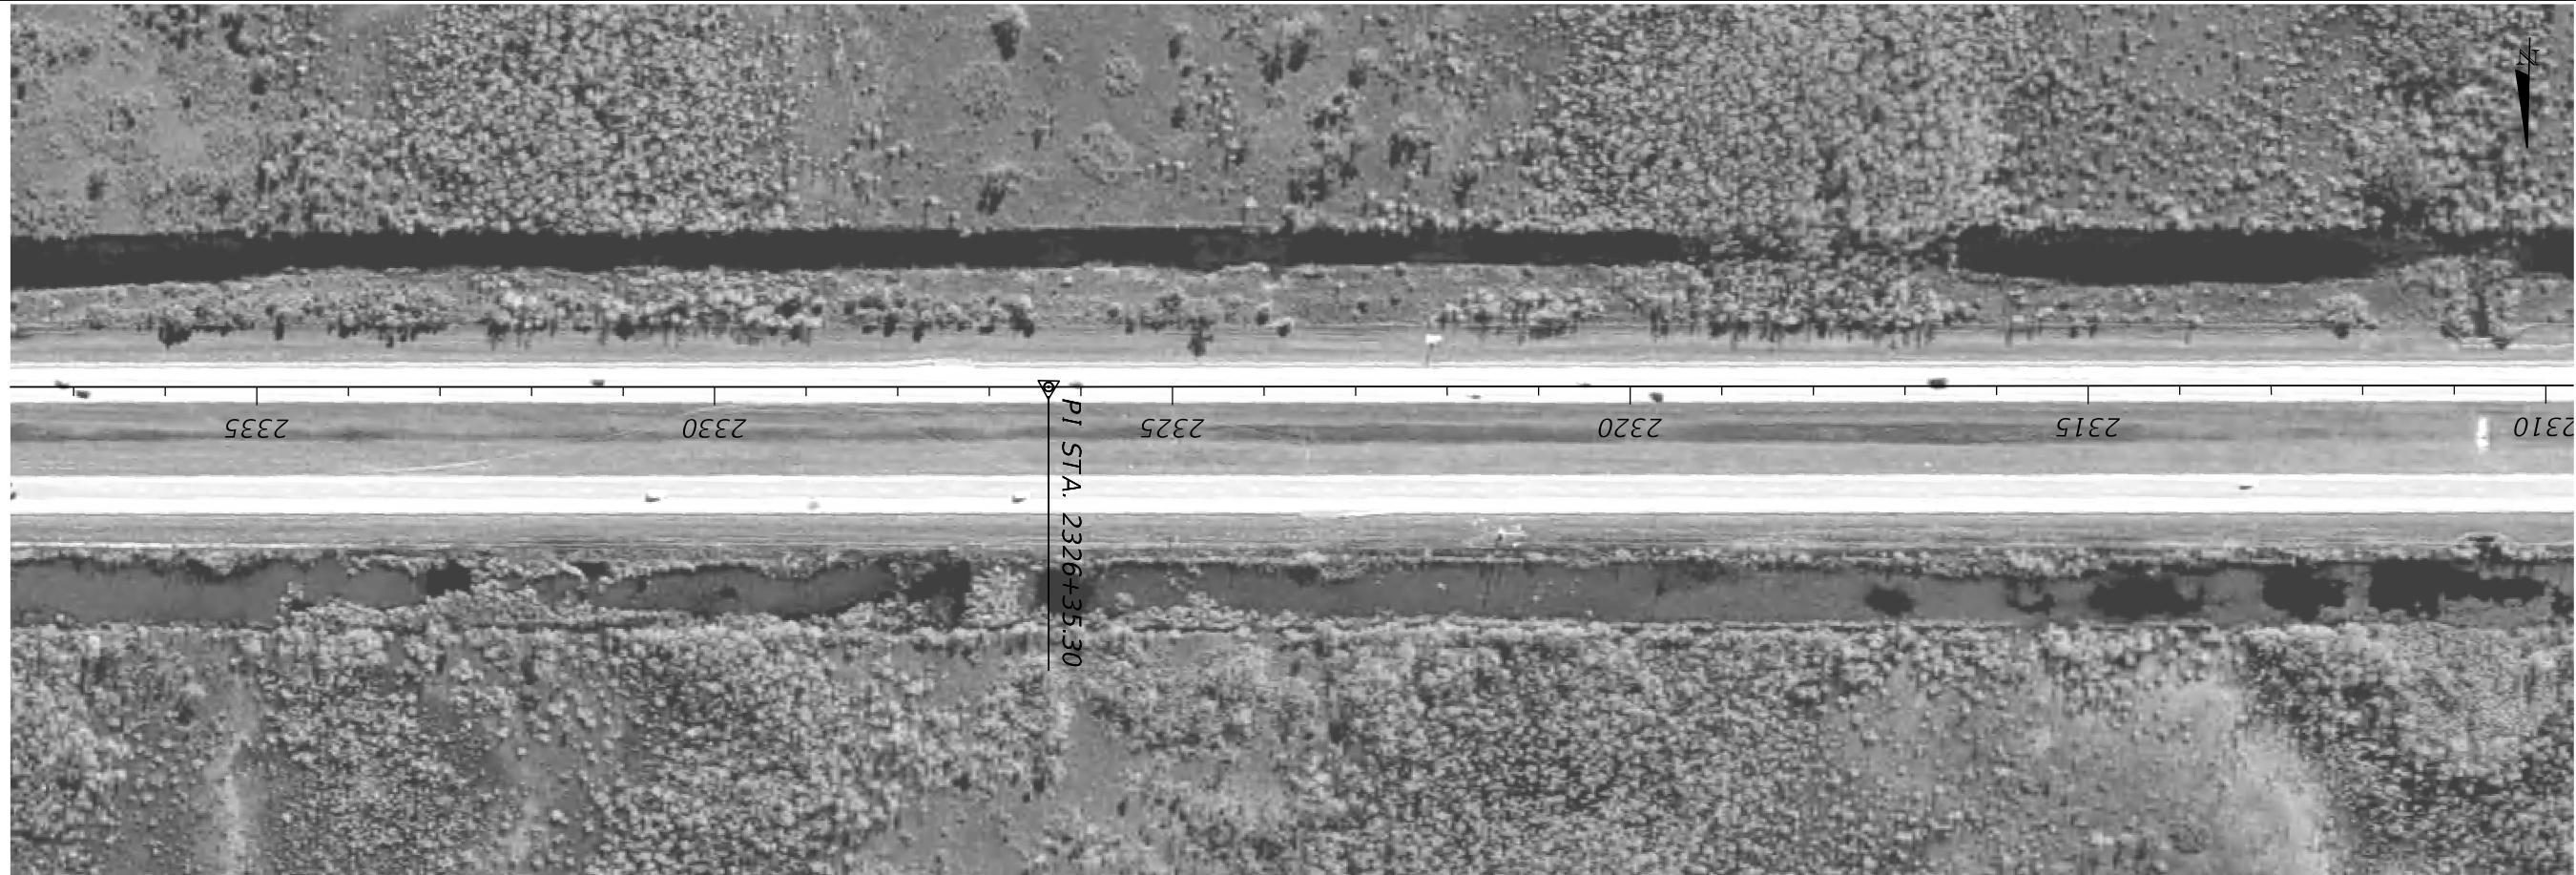



REVISIONS				FALLER, DAVIS & ASSOCIATES, INC. 4200 W. CYPRESS ST., SUITE 500 TAMPA, FLORIDA 33607-4168 CERTIFICATE OF AUTHORIZATION NO.: 5864 KENNETH R. MUZYK, JR., P.E. NO.: 44076	STATE OF FLORIDA DEPARTMENT OF TRANSPORTATION			SHEET NO.
DATE	DESCRIPTION	DATE	DESCRIPTION		ROAD NO.	COUNTY	FINANCIAL PROJECT ID	
					SR 93	COLLIER	444008-1-32-01	

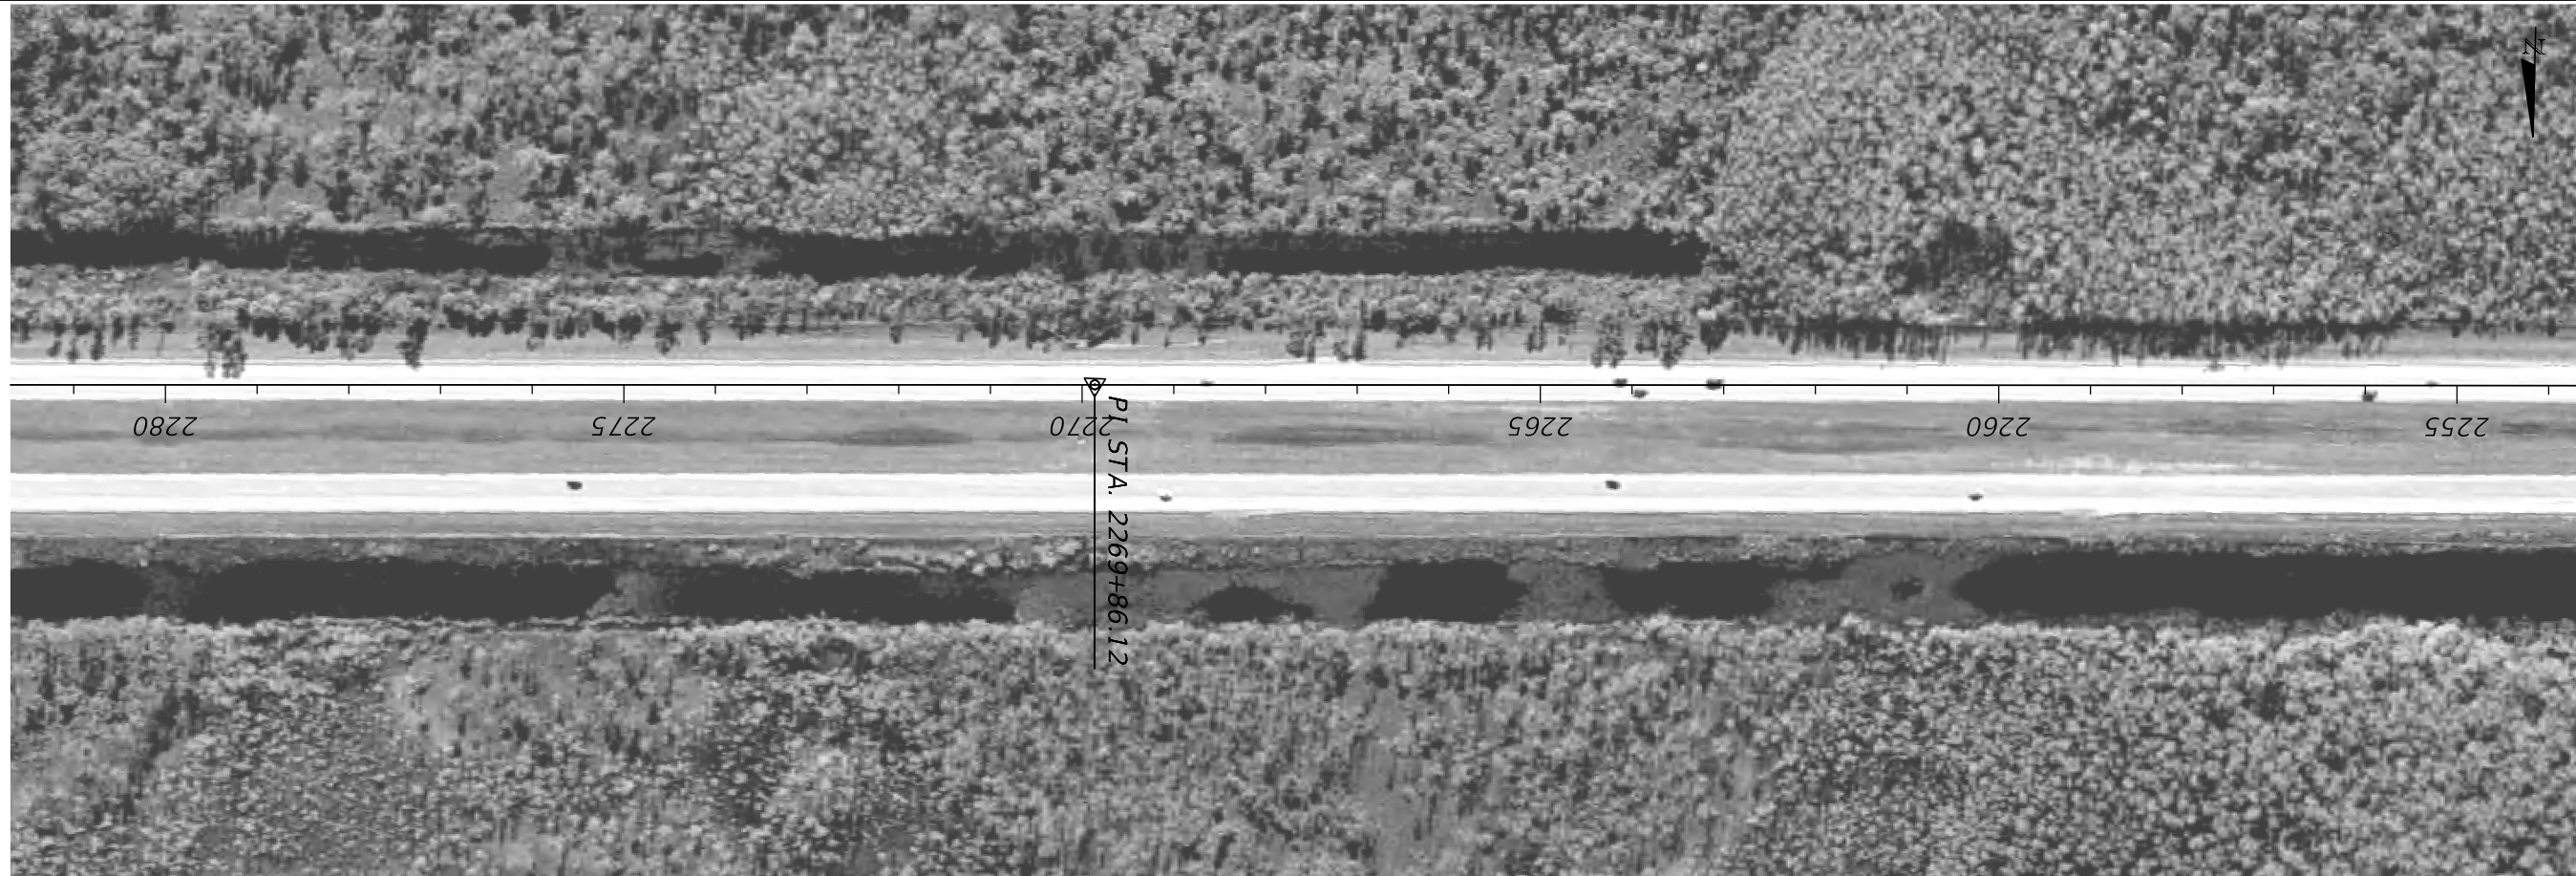


REVISIONS				FALLER, DAVIS & ASSOCIATES, INC. 4200 W. CYPRESS ST., SUITE 500 TAMPA, FLORIDA 33607-4168 CERTIFICATE OF AUTHORIZATION NO.: 5864 KENNETH R. MUZYK, JR., P.E. NO.: 44076	STATE OF FLORIDA DEPARTMENT OF TRANSPORTATION			SHEET NO.
DATE	DESCRIPTION	DATE	DESCRIPTION		ROAD NO.	COUNTY	FINANCIAL PROJECT ID	
					SR 93	COLLIER	444008-1-32-01	



REVISIONS				FALLER, DAVIS & ASSOCIATES, INC. 4200 W. CYPRESS ST., SUITE 500 TAMPA, FLORIDA 33607-4168 CERTIFICATE OF AUTHORIZATION NO.: 5864 KENNETH R. MUZYK, JR., P.E. NO.: 44076	STATE OF FLORIDA DEPARTMENT OF TRANSPORTATION			ROADWAY PLAN	SHEET NO.
DATE	DESCRIPTION	DATE	DESCRIPTION		ROAD NO.	COUNTY	FINANCIAL PROJECT ID		
				SR 93	COLLIER	444008-1-32-01			

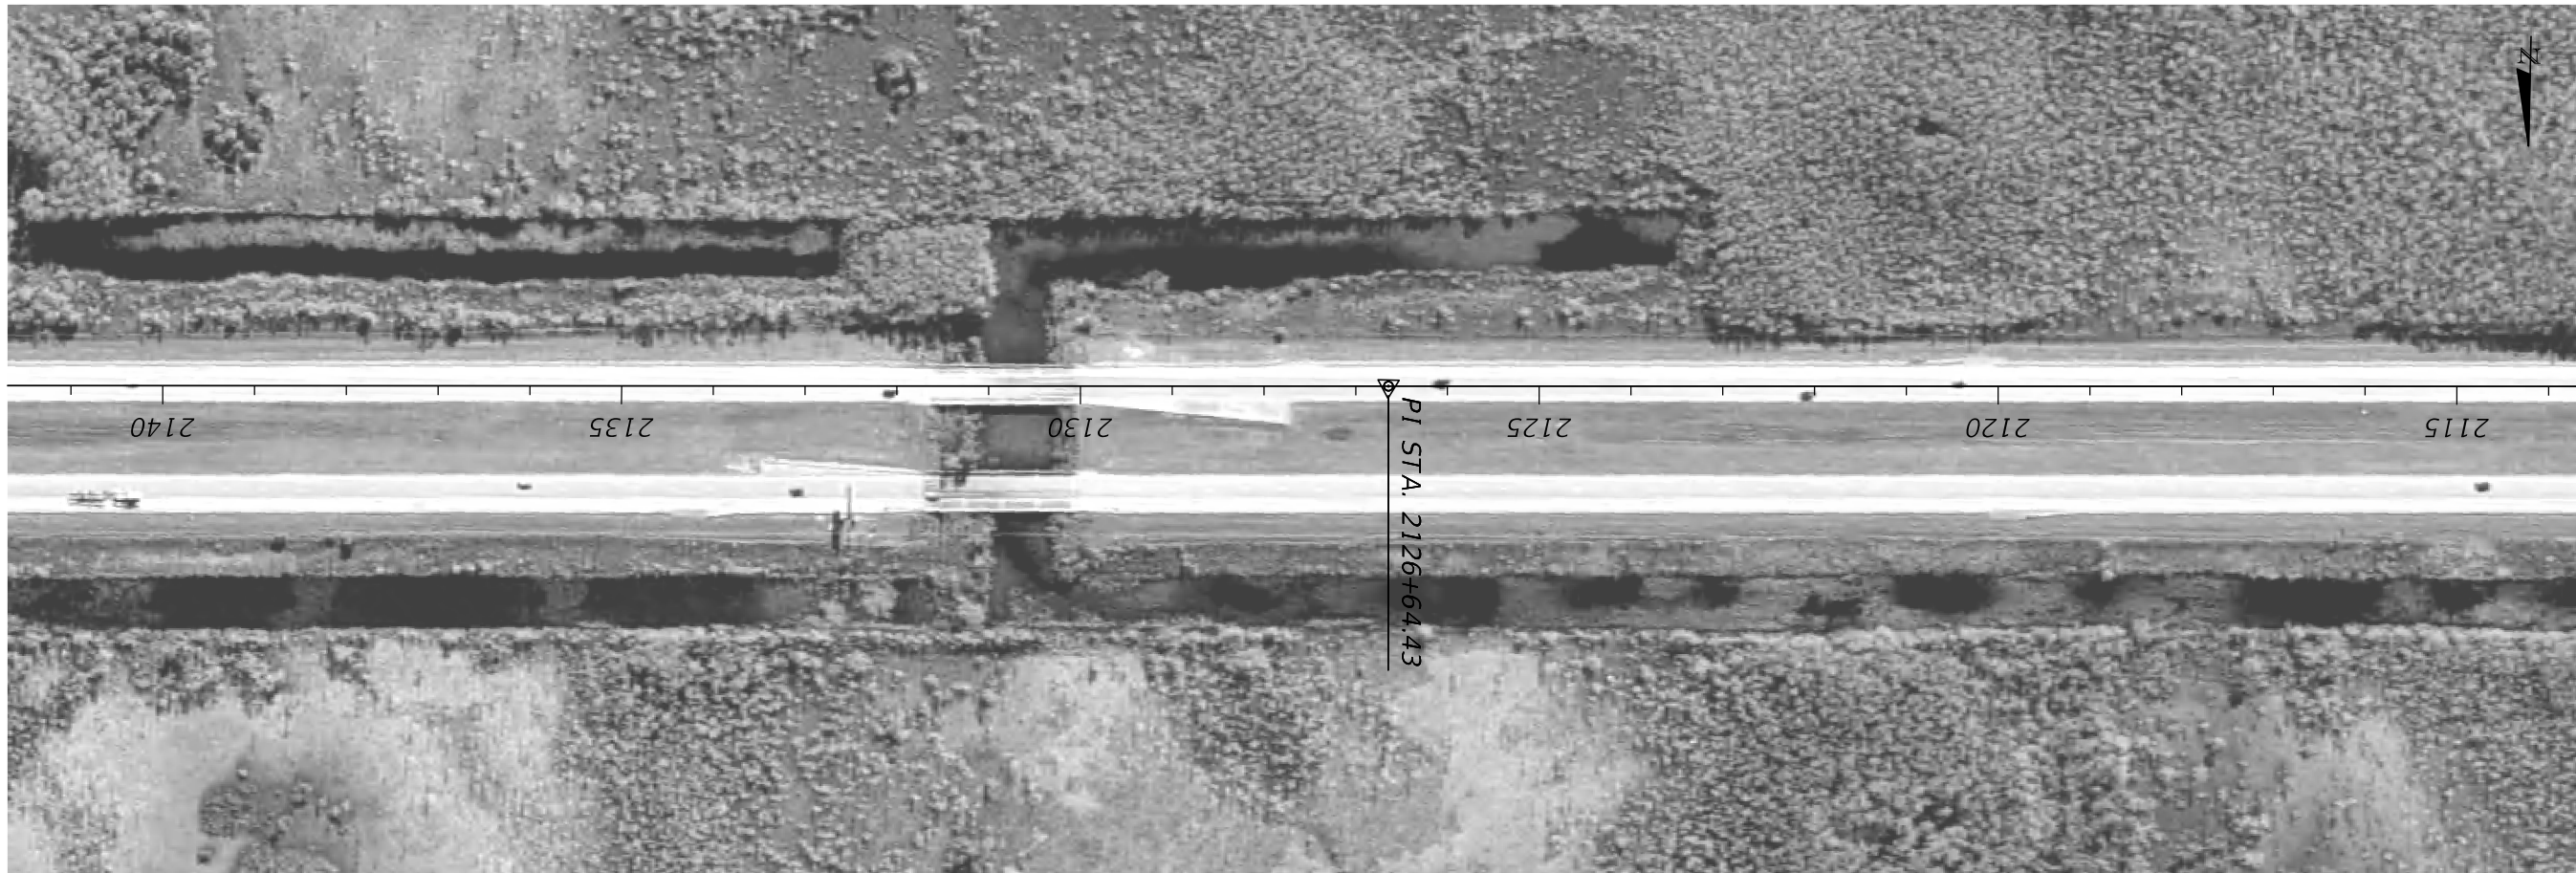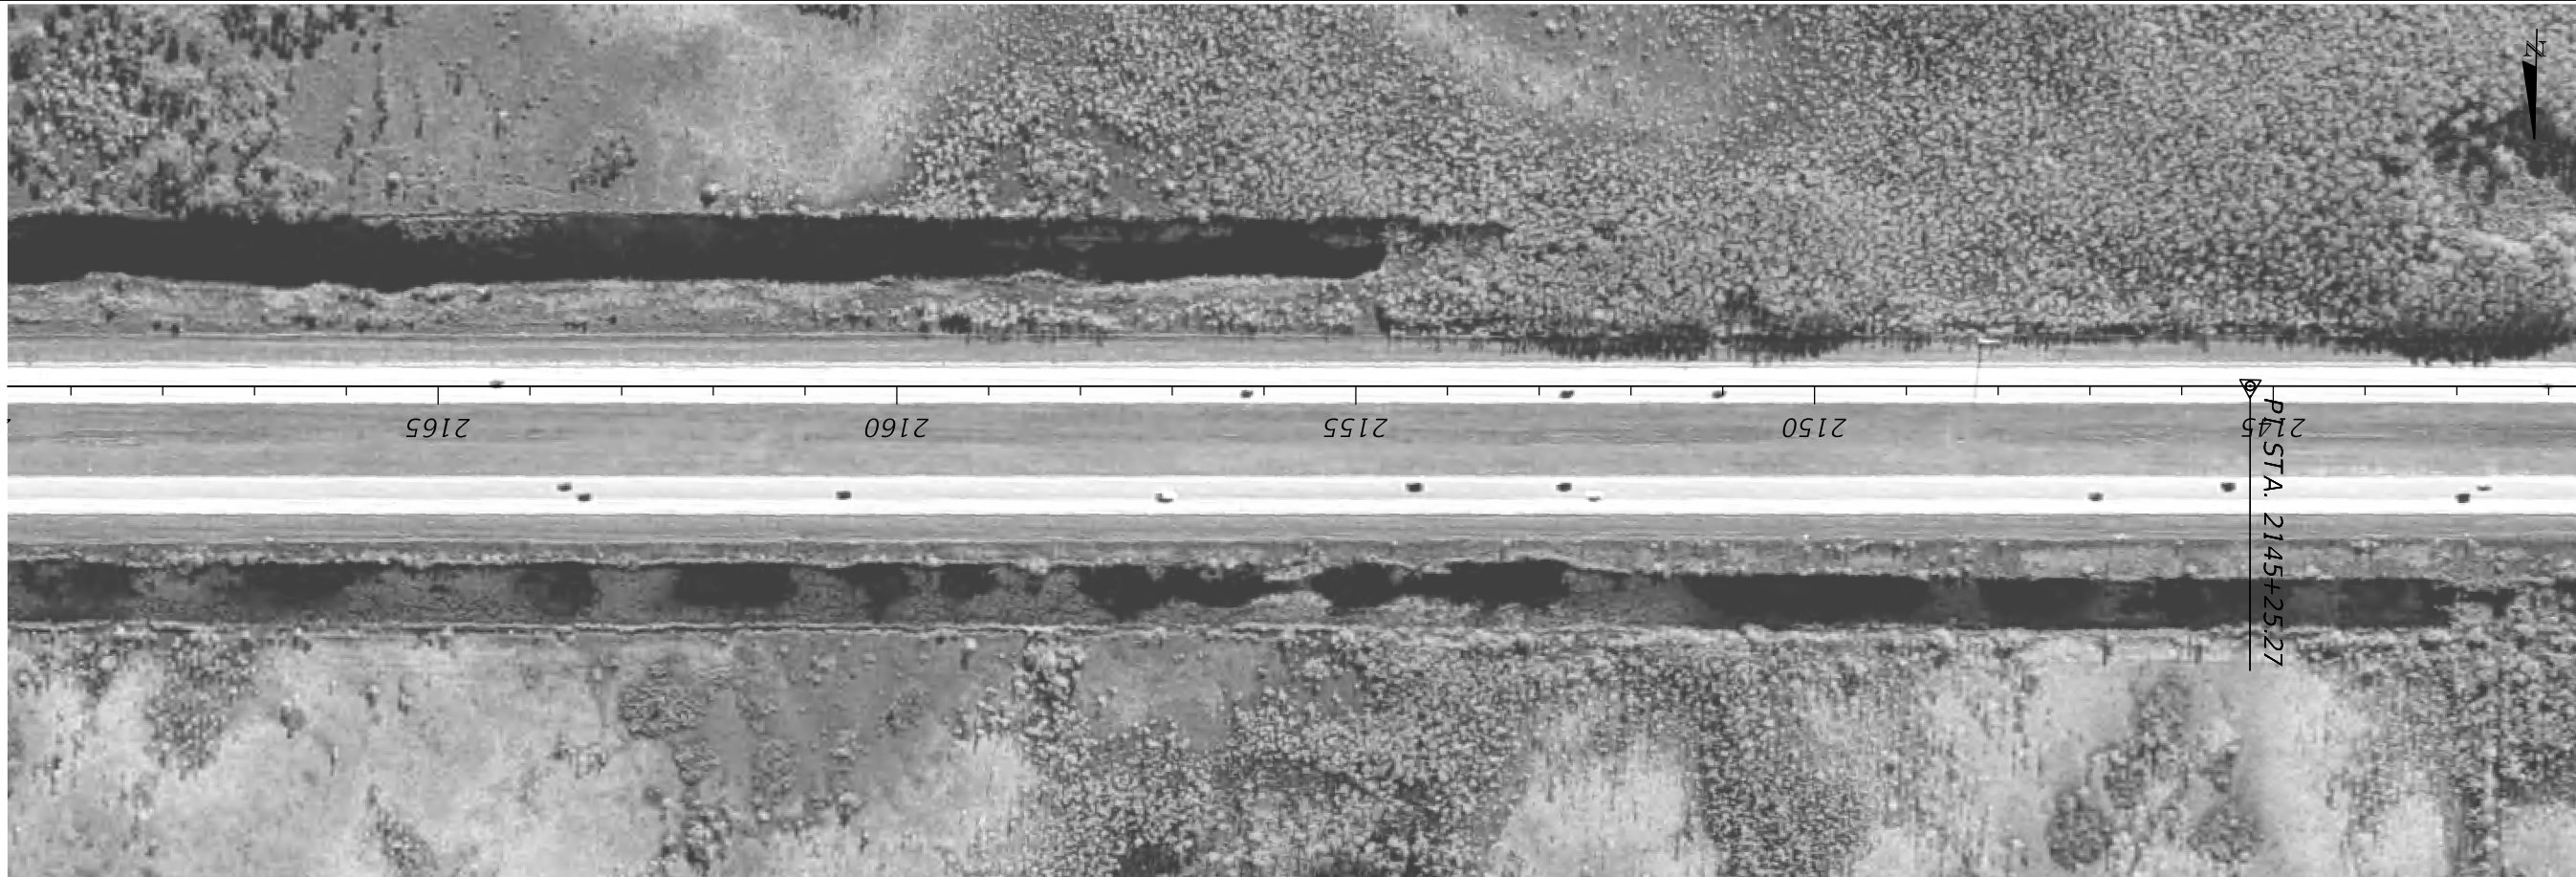



REVISIONS				FALLER, DAVIS & ASSOCIATES, INC. 4200 W. CYPRESS ST., SUITE 500 TAMPA, FLORIDA 33607-4168 CERTIFICATE OF AUTHORIZATION NO.: 5864 KENNETH R. MUZYK, JR., P.E. NO.: 44076	STATE OF FLORIDA DEPARTMENT OF TRANSPORTATION			ROADWAY PLAN	SHEET NO.
DATE	DESCRIPTION	DATE	DESCRIPTION		ROAD NO.	COUNTY	FINANCIAL PROJECT ID		
					SR 93	COLLIER	444008-1-32-01		

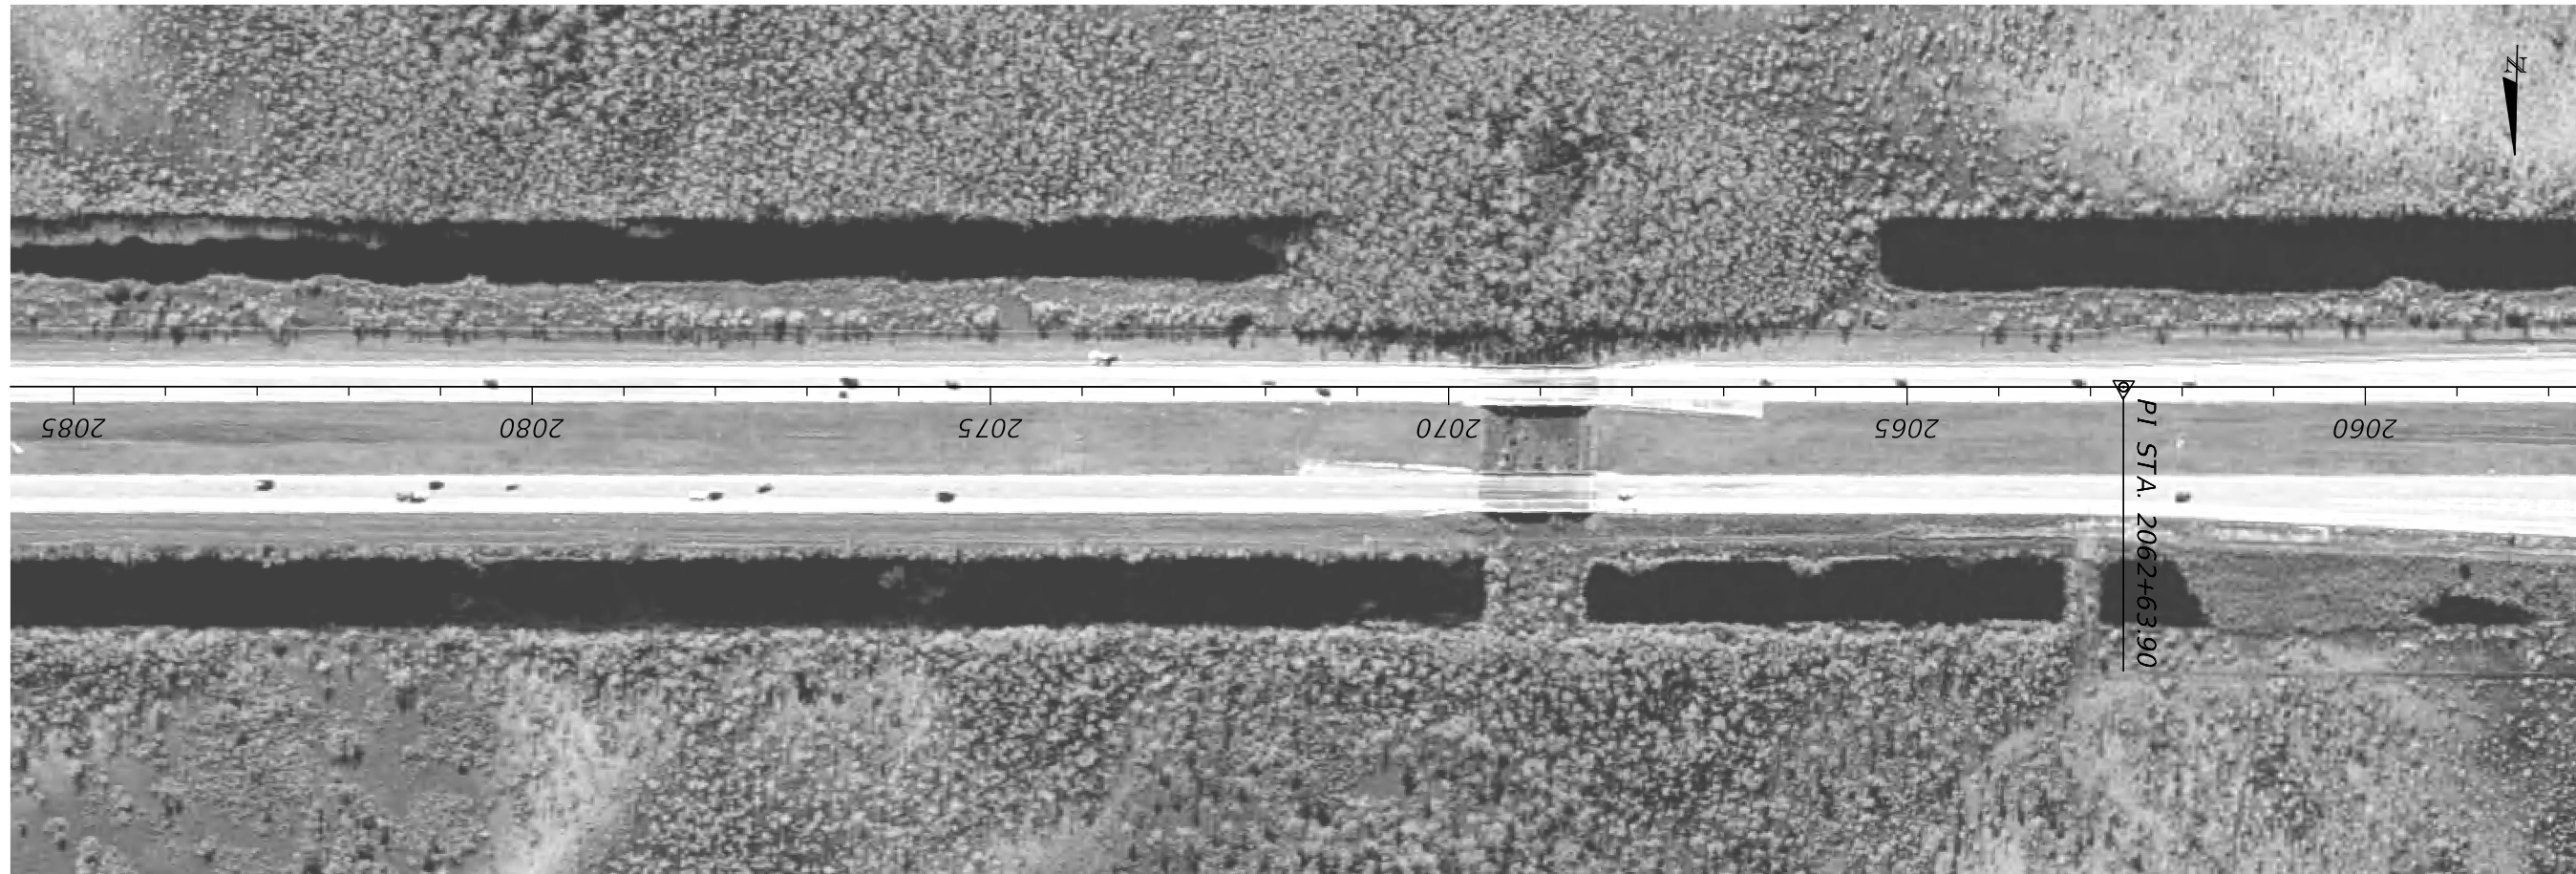

REVISIONS				FALLER, DAVIS & ASSOCIATES, INC. 4200 W. CYPRESS ST., SUITE 500 TAMPA, FLORIDA 33607-4168 CERTIFICATE OF AUTHORIZATION NO.: 5864 KENNETH R. MUZYK, JR., P.E. NO.: 44076	STATE OF FLORIDA DEPARTMENT OF TRANSPORTATION			SHEET NO. ROADWAY PLAN
DATE	DESCRIPTION	DATE	DESCRIPTION		ROAD NO.	COUNTY	FINANCIAL PROJECT ID	
					SR 93	COLLIER	444008-1-32-01	



REVISIONS				FALLER, DAVIS & ASSOCIATES, INC. 4200 W. CYPRESS ST., SUITE 500 TAMPA, FLORIDA 33607-4168 CERTIFICATE OF AUTHORIZATION NO.: 5864 KENNETH R. MUZYK, JR., P.E. NO.: 44076	STATE OF FLORIDA DEPARTMENT OF TRANSPORTATION			ROADWAY PLAN	SHEET NO.
DATE	DESCRIPTION	DATE	DESCRIPTION		ROAD NO.	COUNTY	FINANCIAL PROJECT ID		
					SR 93	COLLIER	444008-1-32-01		

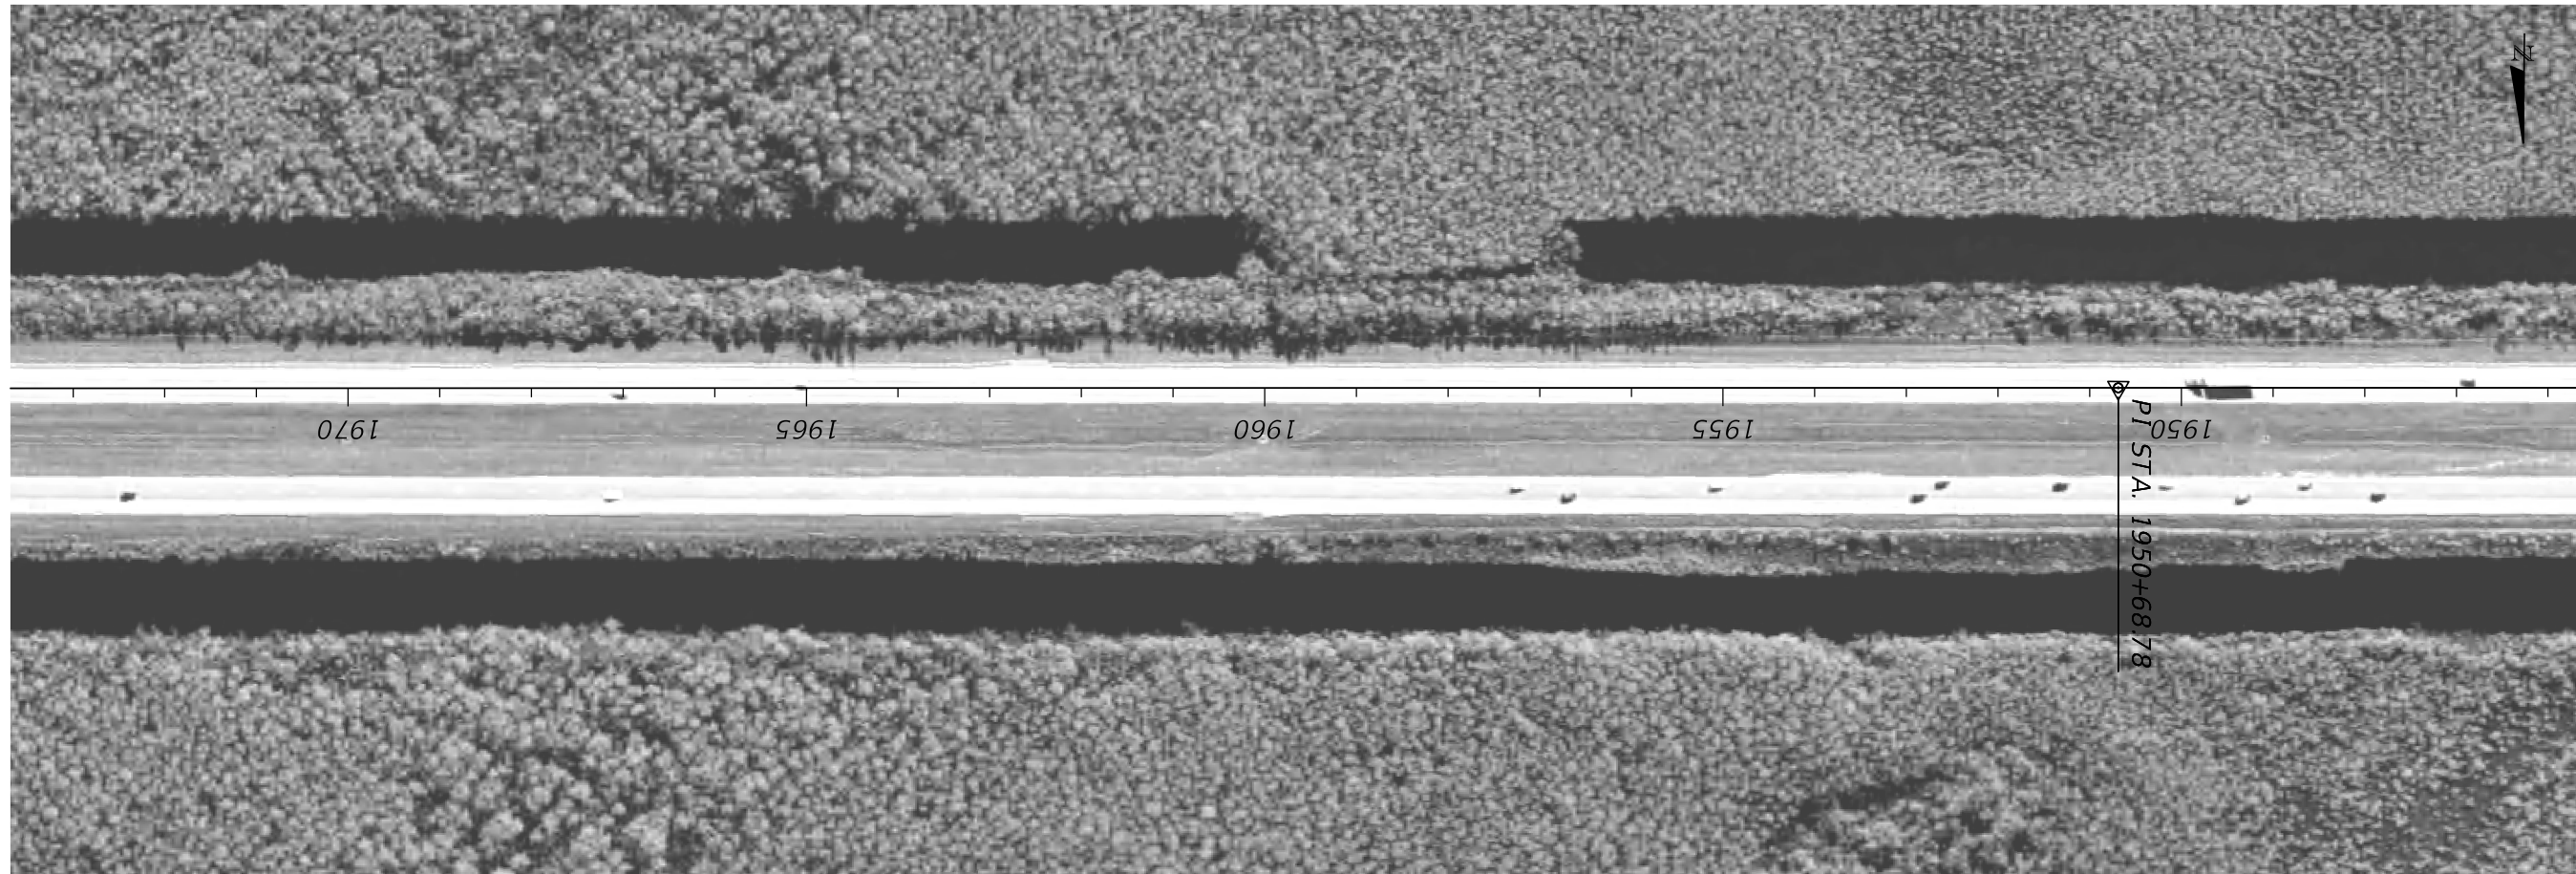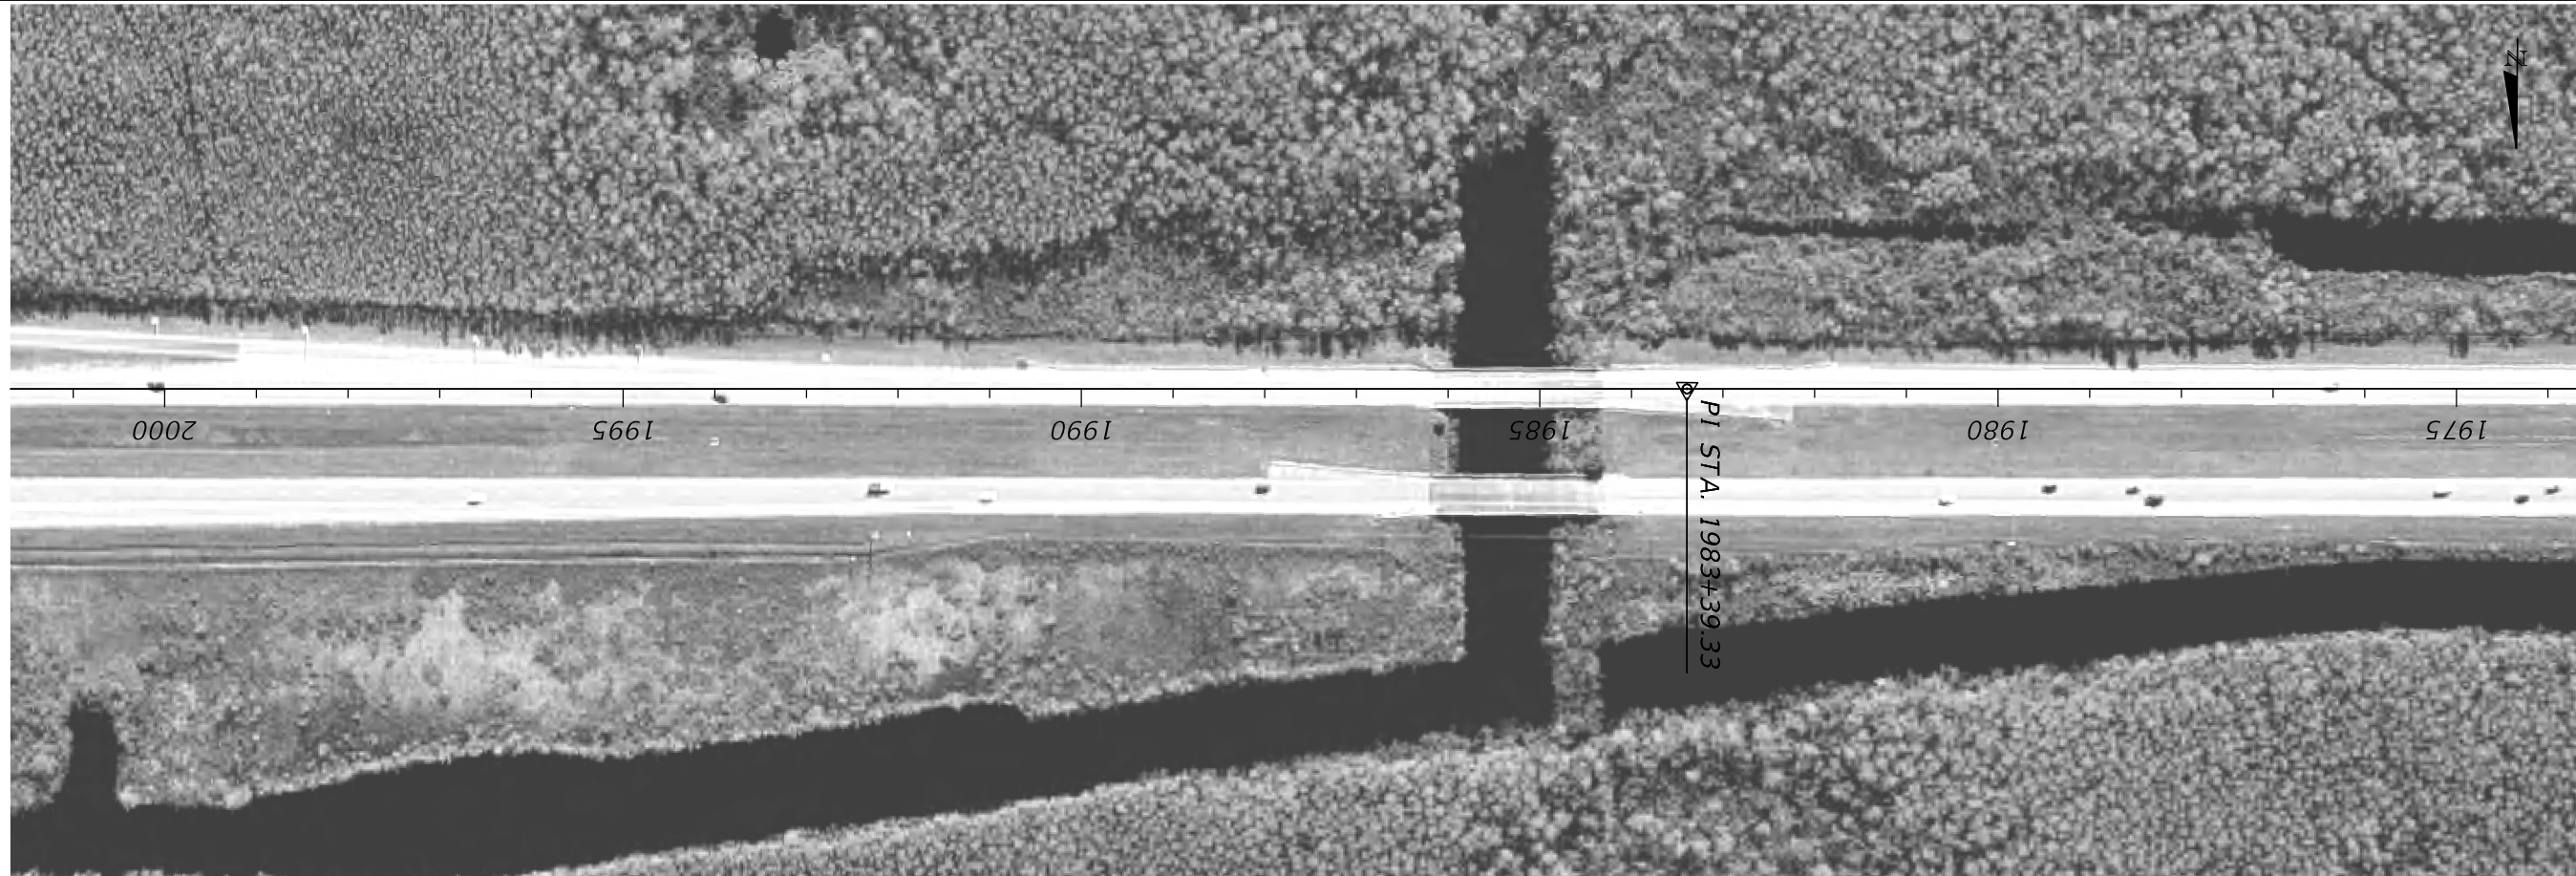

REVISIONS				FALLER, DAVIS & ASSOCIATES, INC. 4200 W. CYPRESS ST., SUITE 500 TAMPA, FLORIDA 33607-4168 CERTIFICATE OF AUTHORIZATION NO.: 5864 KENNETH R. MUZYK, JR., P.E. NO.: 44076	STATE OF FLORIDA DEPARTMENT OF TRANSPORTATION			ROADWAY PLAN	SHEET NO.
DATE	DESCRIPTION	DATE	DESCRIPTION		ROAD NO.	COUNTY	FINANCIAL PROJECT ID		
					SR 93	COLLIER	444008-1-32-01		




REVISIONS			
DATE	DESCRIPTION	DATE	DESCRIPTION

FALLER, DAVIS & ASSOCIATES, INC.
 4200 W. CYPRESS ST., SUITE 500
 TAMPA, FLORIDA 33607-4168
 CERTIFICATE OF AUTHORIZATION NO.: 5864
 KENNETH R. MUZYK, JR., P.E. NO.: 44076

STATE OF FLORIDA DEPARTMENT OF TRANSPORTATION		
ROAD NO.	COUNTY	FINANCIAL PROJECT ID
SR 93	COLLIER	444008-1-32-01

ROADWAY PLAN

SHEET NO.

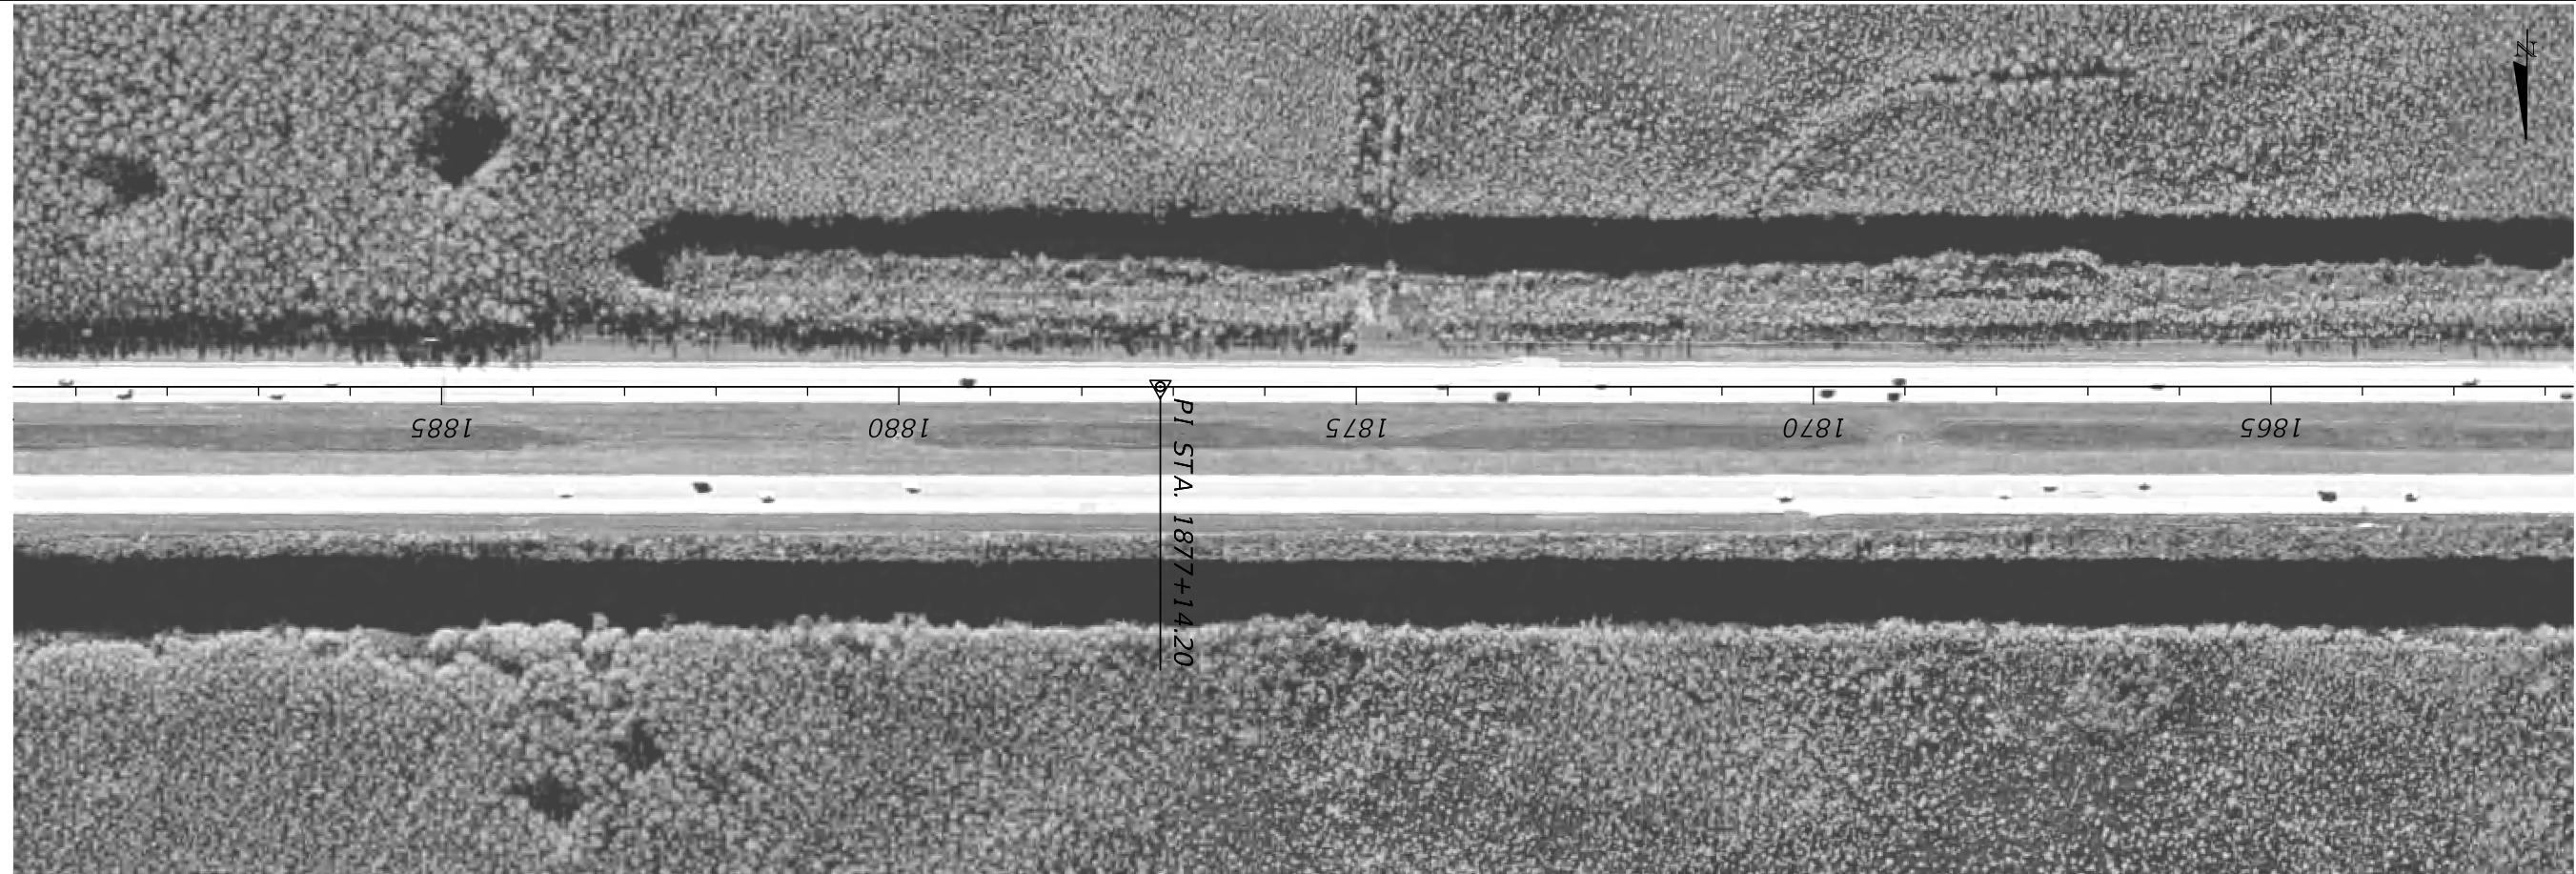


REVISIONS			
DATE	DESCRIPTION	DATE	DESCRIPTION

FALLER, DAVIS & ASSOCIATES, INC.
 4200 W. CYPRESS ST., SUITE 500
 TAMPA, FLORIDA 33607-4168
 CERTIFICATE OF AUTHORIZATION NO.: 5864
 KENNETH R. MUZYK, JR., P.E. NO.: 44076



STATE OF FLORIDA DEPARTMENT OF TRANSPORTATION		
ROAD NO.	COUNTY	FINANCIAL PROJECT ID
SR 93	COLLIER	444008-1-32-01

ROADWAY PLAN


SHEET NO.

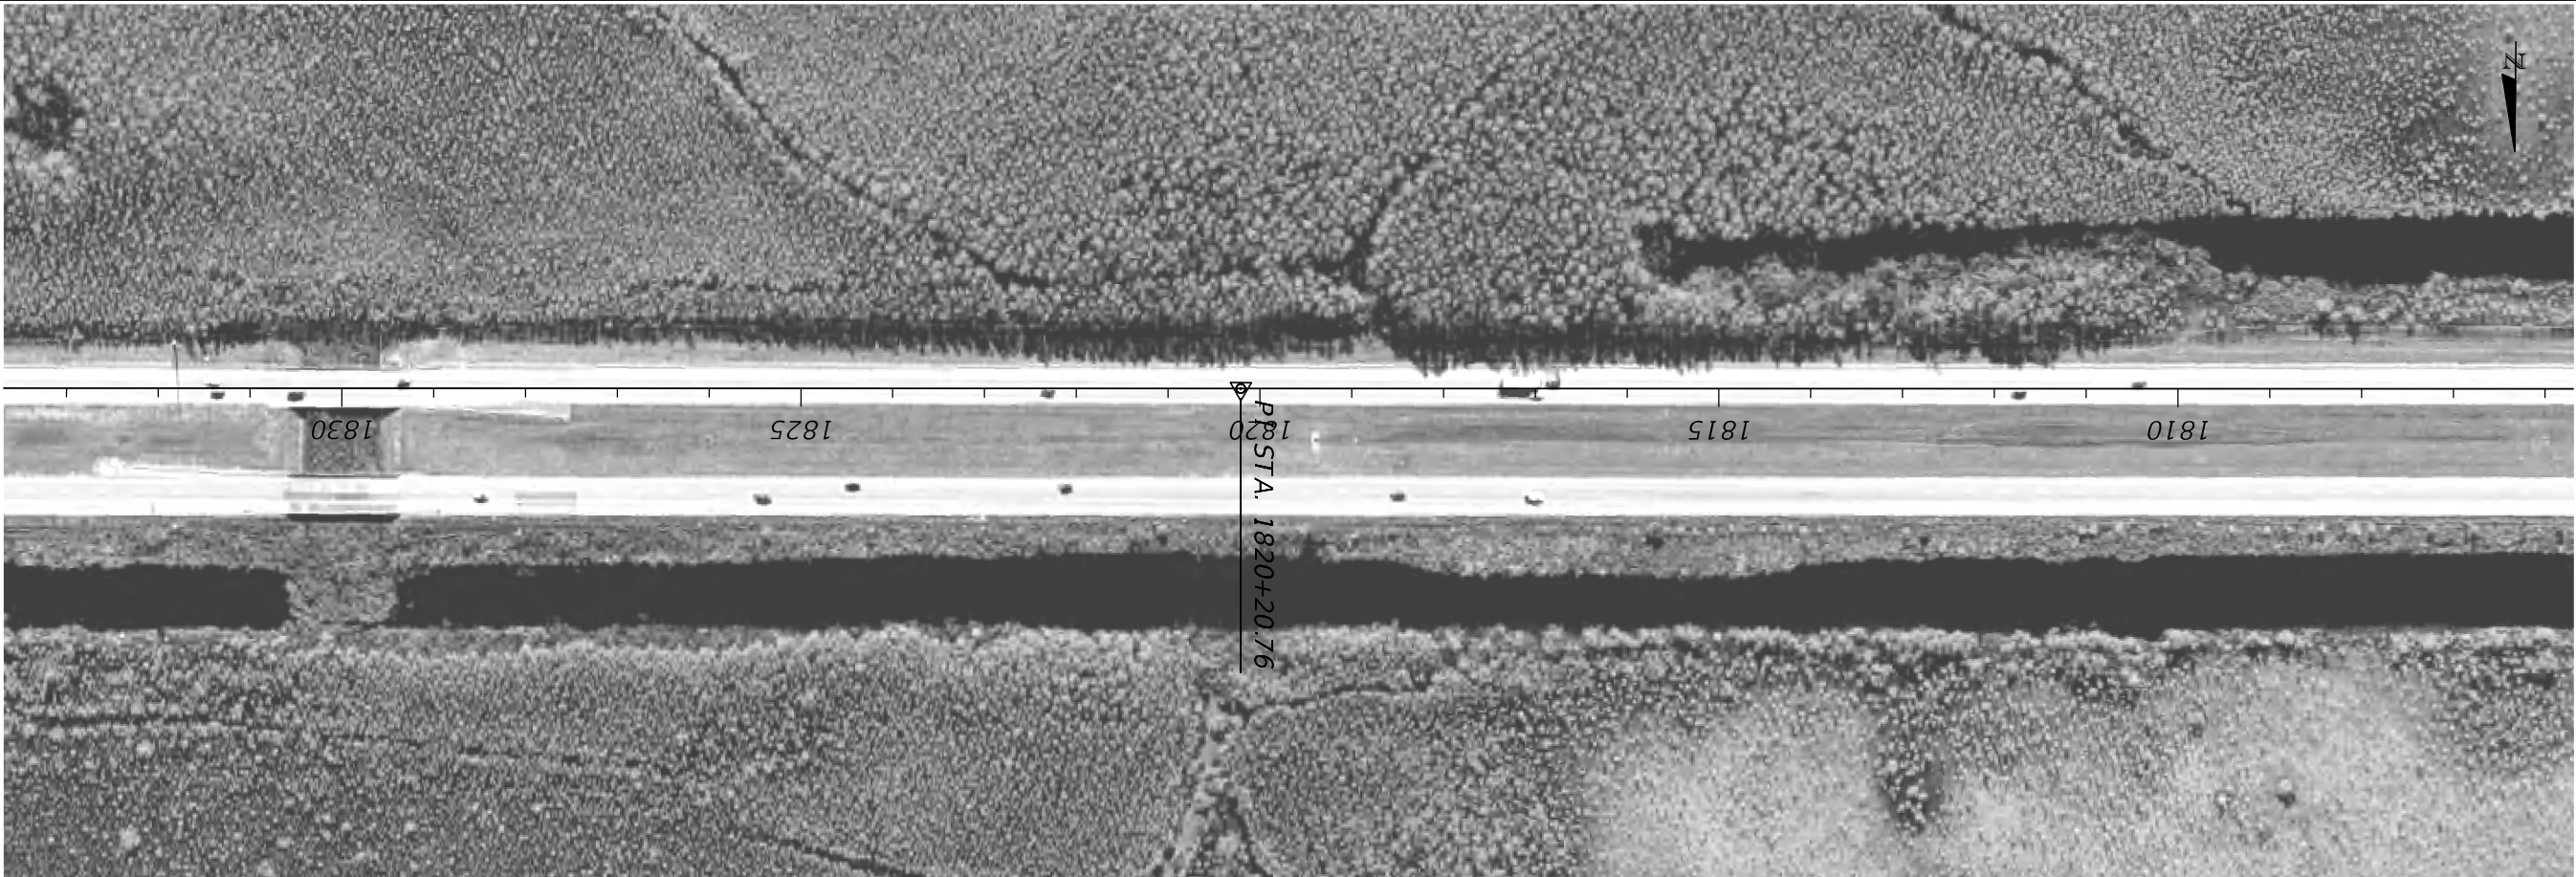

REVISIONS				FALLER, DAVIS & ASSOCIATES, INC. 4200 W. CYPRESS ST., SUITE 500 TAMPA, FLORIDA 33607-4168 CERTIFICATE OF AUTHORIZATION NO.: 5864 KENNETH R. MUZYK, JR., P.E. NO.: 44076	STATE OF FLORIDA DEPARTMENT OF TRANSPORTATION			ROADWAY PLAN	SHEET NO.
DATE	DESCRIPTION	DATE	DESCRIPTION		ROAD NO.	COUNTY	FINANCIAL PROJECT ID		
					SR 93	COLLIER	444008-1-32-01		

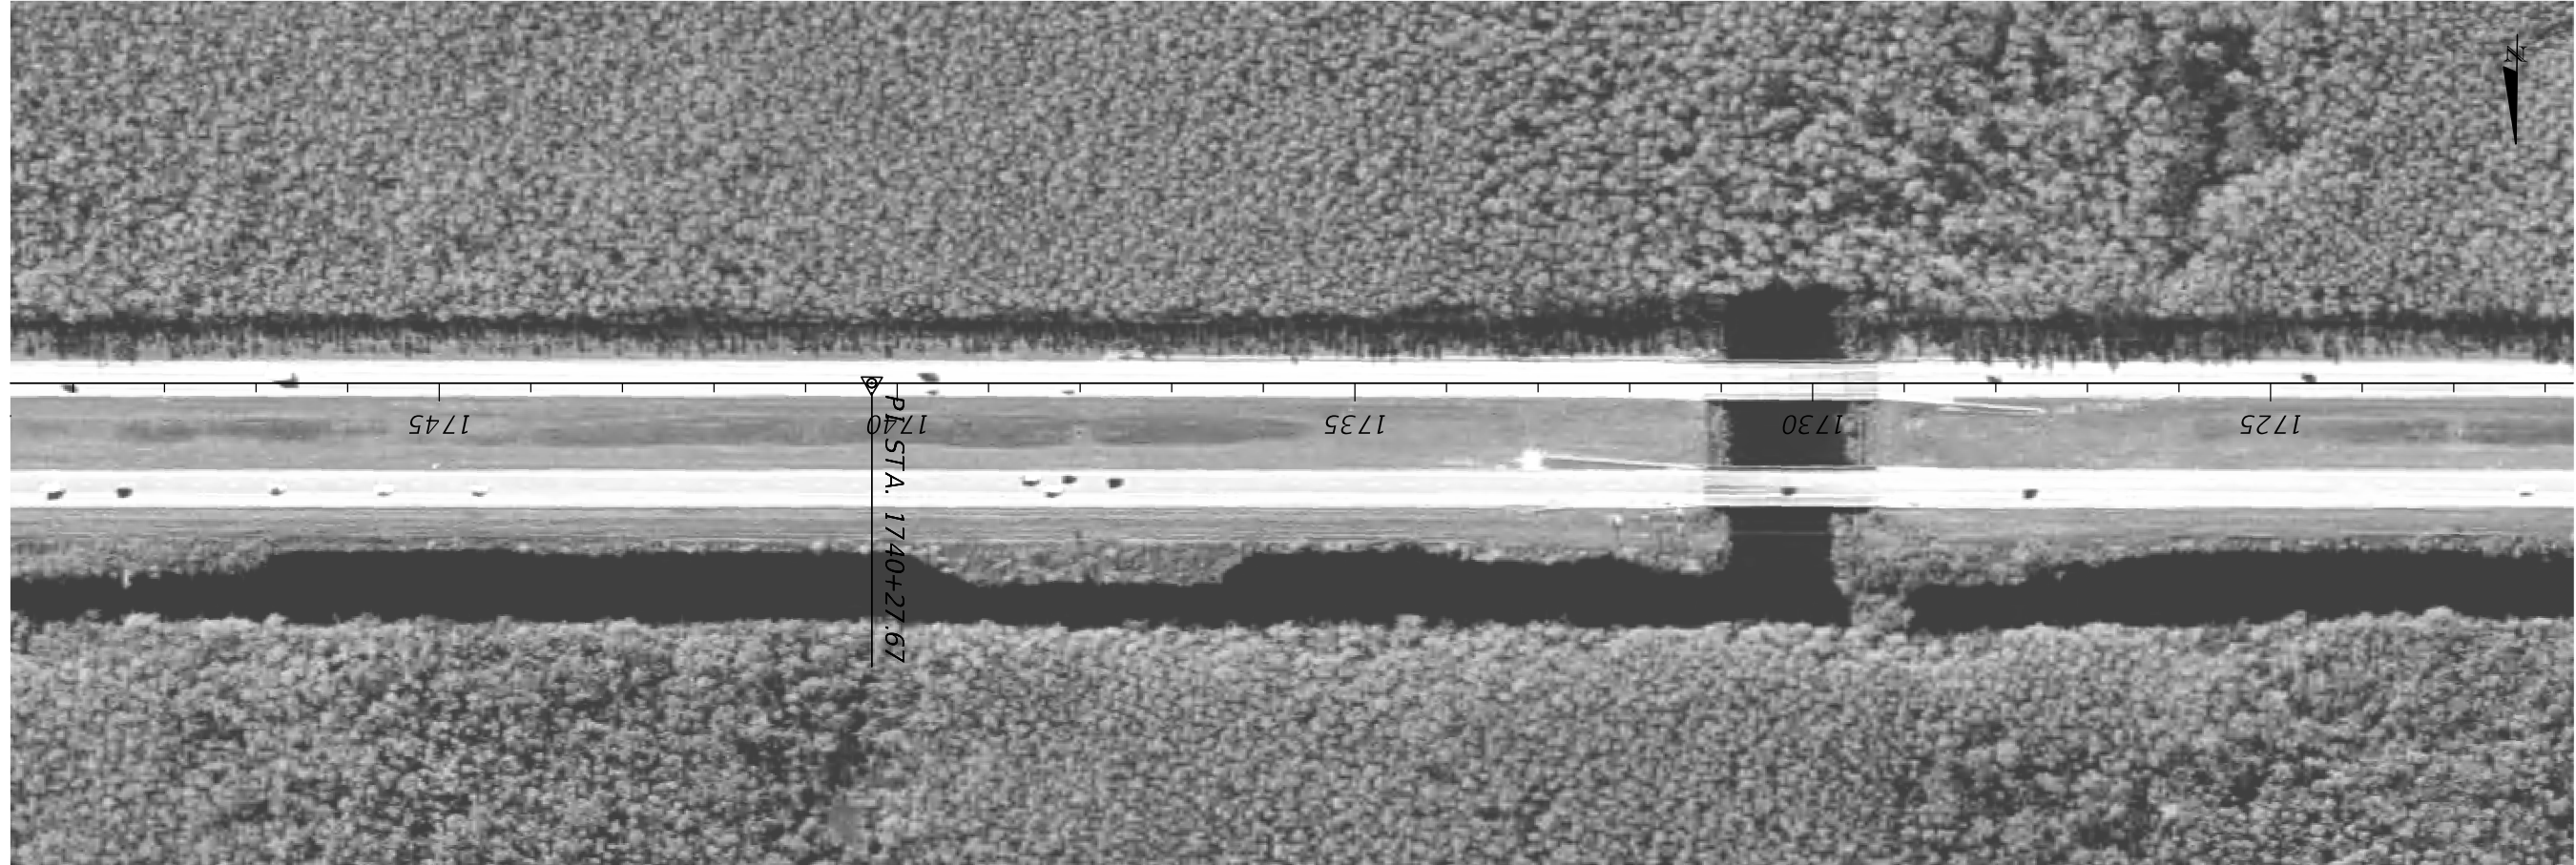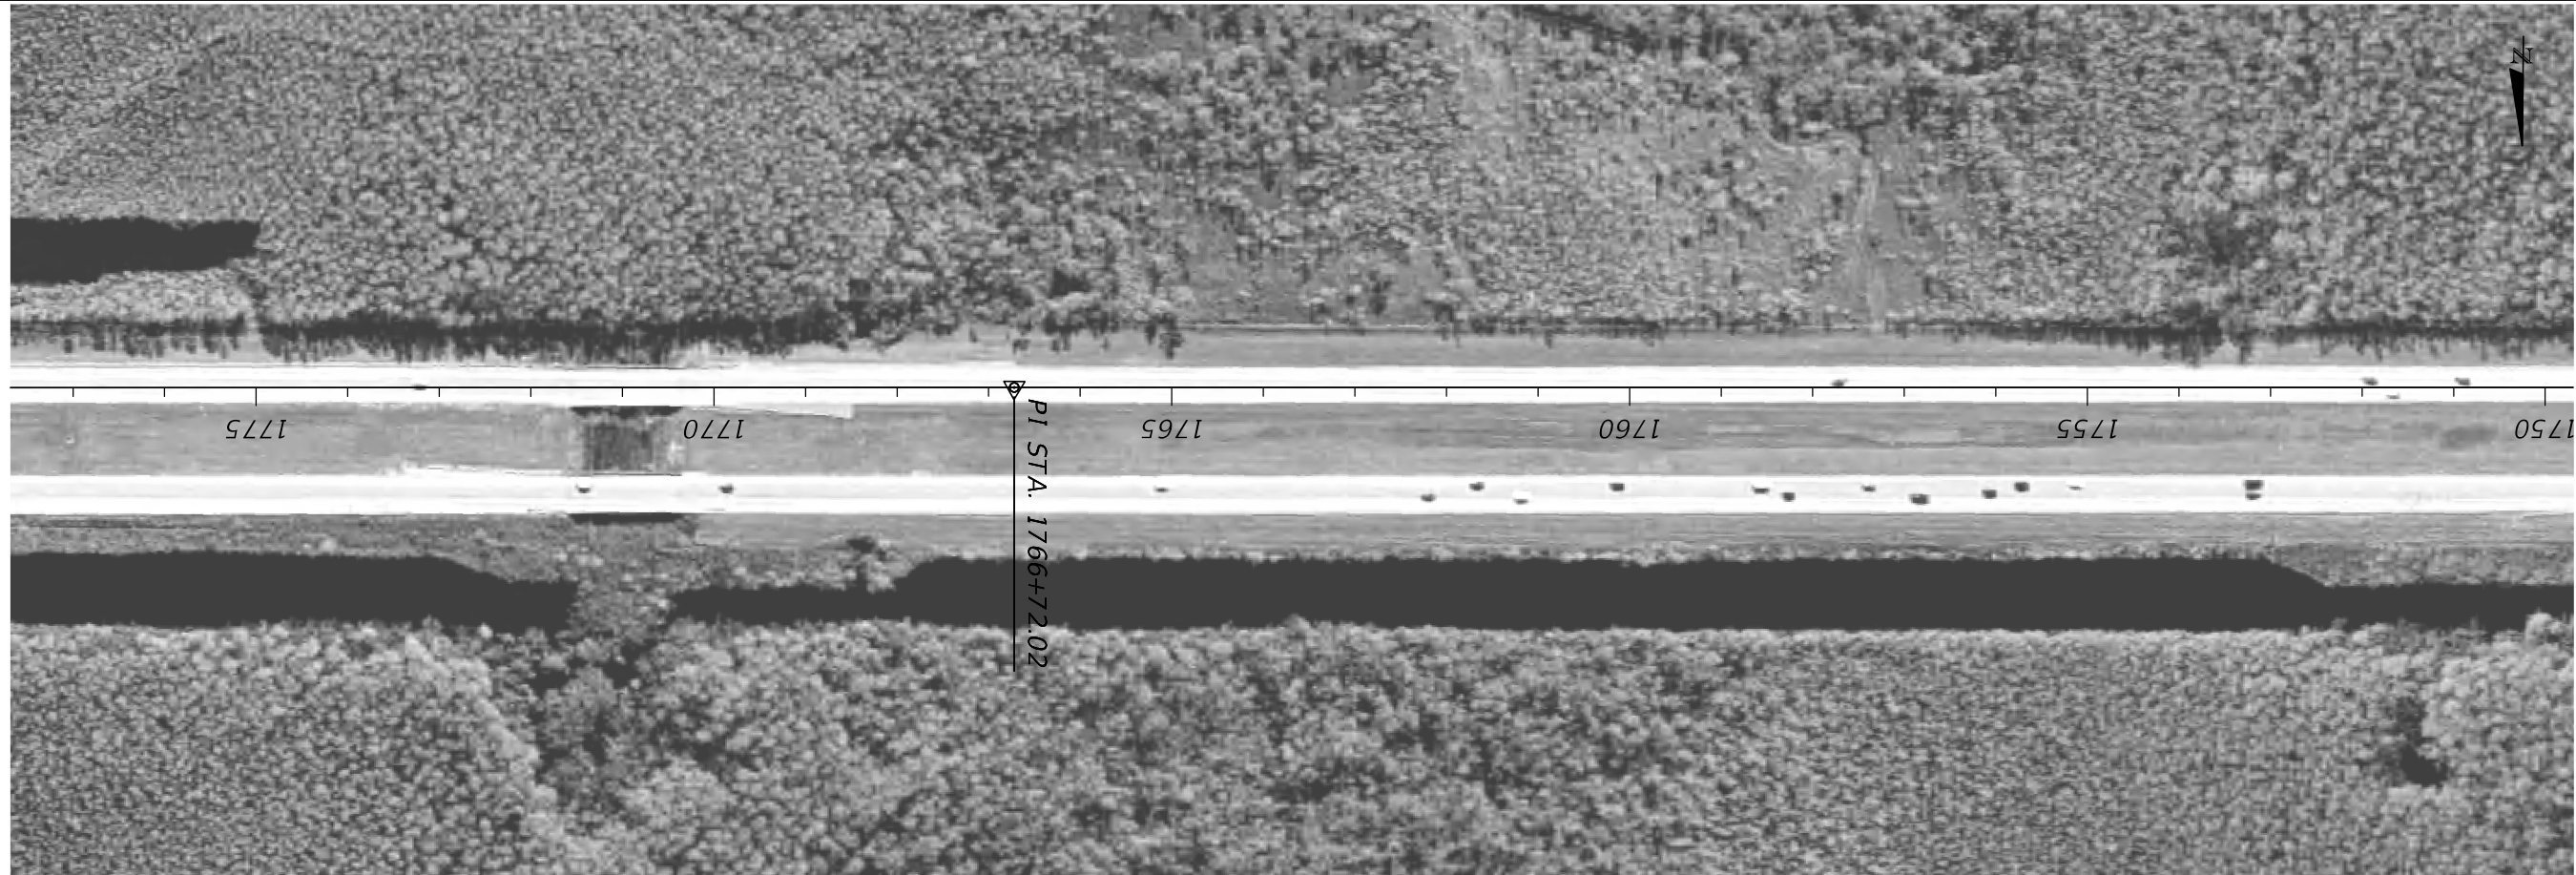

REVISIONS				FALLER, DAVIS & ASSOCIATES, INC. 4200 W. CYPRESS ST., SUITE 500 TAMPA, FLORIDA 33607-4168 CERTIFICATE OF AUTHORIZATION NO.: 5864 KENNETH R. MUZYK, JR., P.E. NO.: 44076	STATE OF FLORIDA DEPARTMENT OF TRANSPORTATION			SHEET NO. <div style="text-align: center; font-size: 1.2em; font-weight: bold;">ROADWAY PLAN</div>
DATE	DESCRIPTION	DATE	DESCRIPTION		ROAD NO.	COUNTY	FINANCIAL PROJECT ID	
					SR 93	COLLIER	444008-1-32-01	

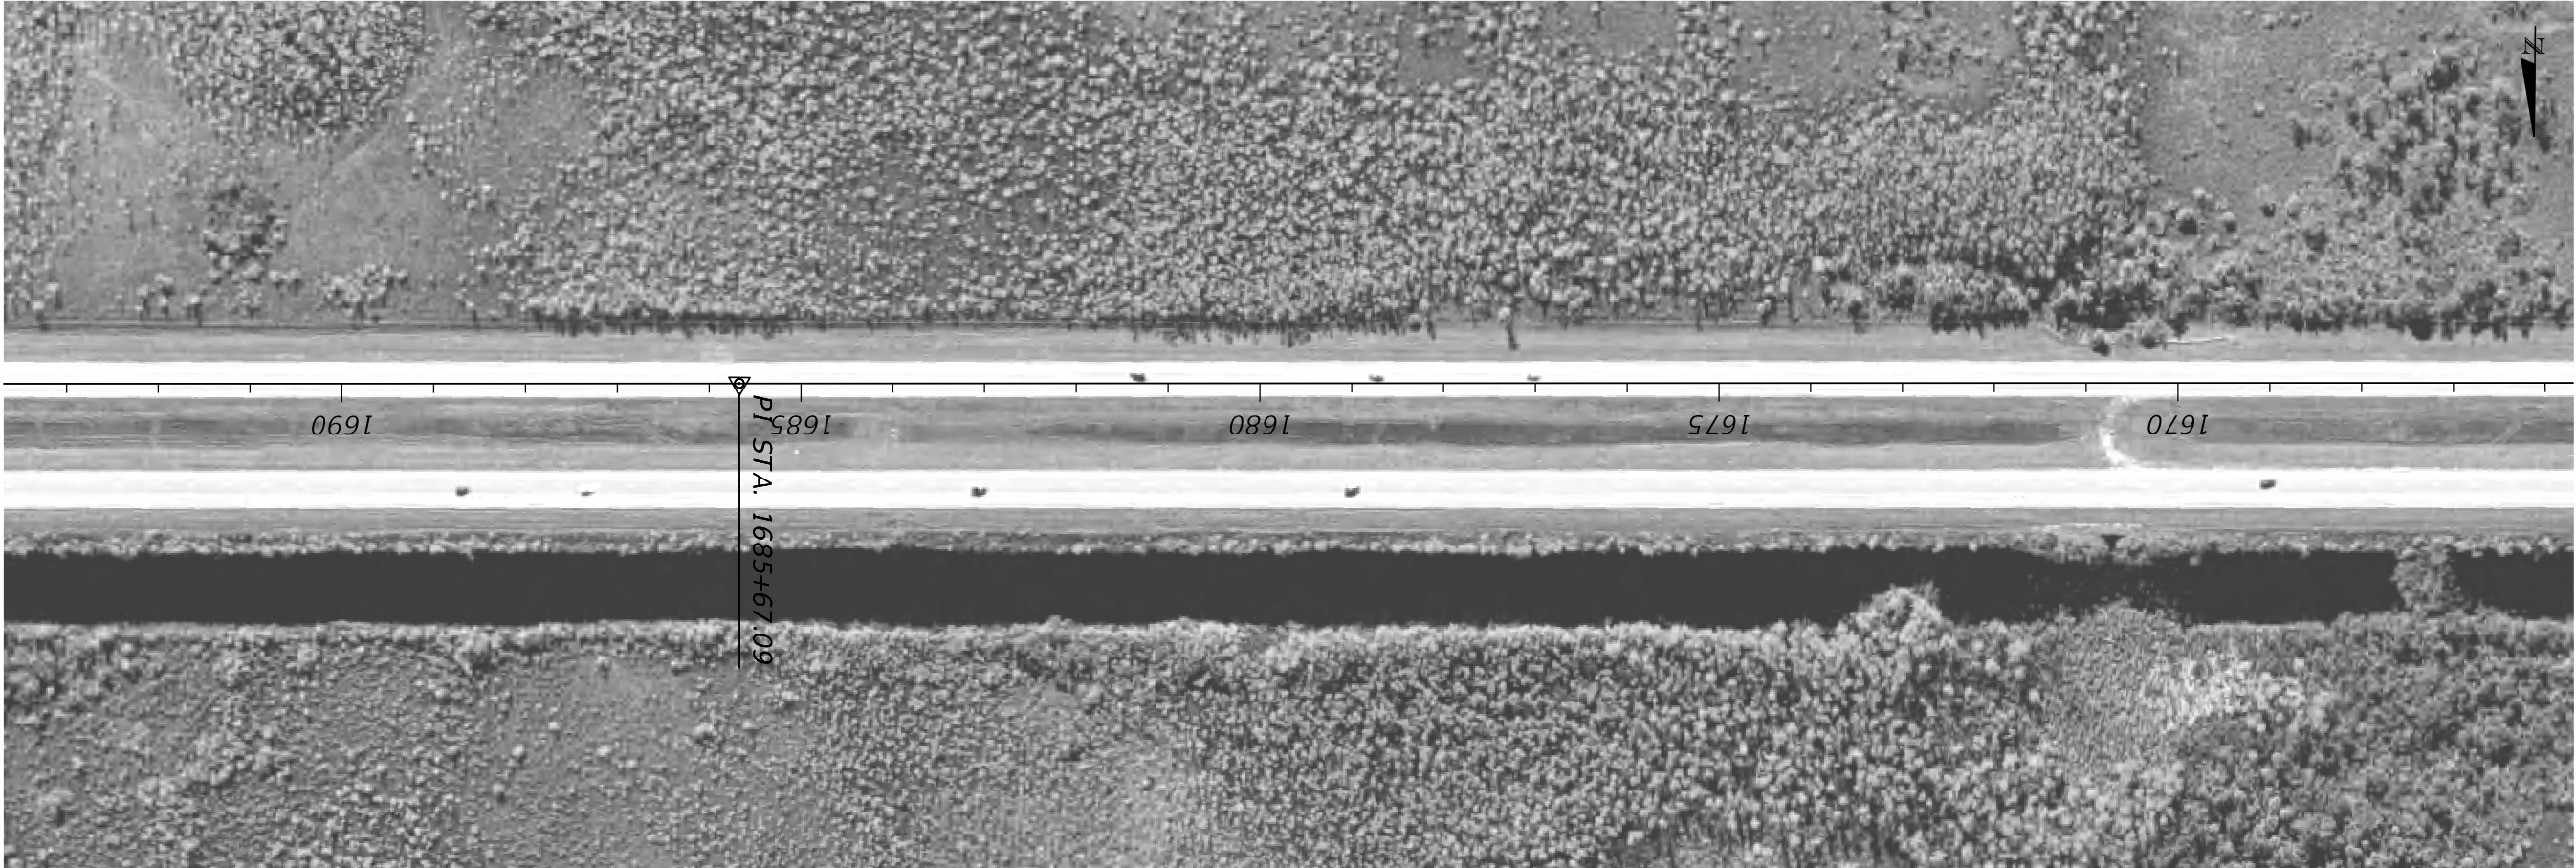


REVISIONS			
DATE	DESCRIPTION	DATE	DESCRIPTION

FALLER, DAVIS & ASSOCIATES, INC.
 4200 W. CYPRESS ST., SUITE 500
 TAMPA, FLORIDA 33607-4168
 CERTIFICATE OF AUTHORIZATION NO.: 5864
 KENNETH R. MUZYK, JR., P.E. NO.: 44076

STATE OF FLORIDA DEPARTMENT OF TRANSPORTATION		
ROAD NO.	COUNTY	FINANCIAL PROJECT ID
SR 93	COLLIER	444008-1-32-01

ROADWAY PLAN


SHEET NO.

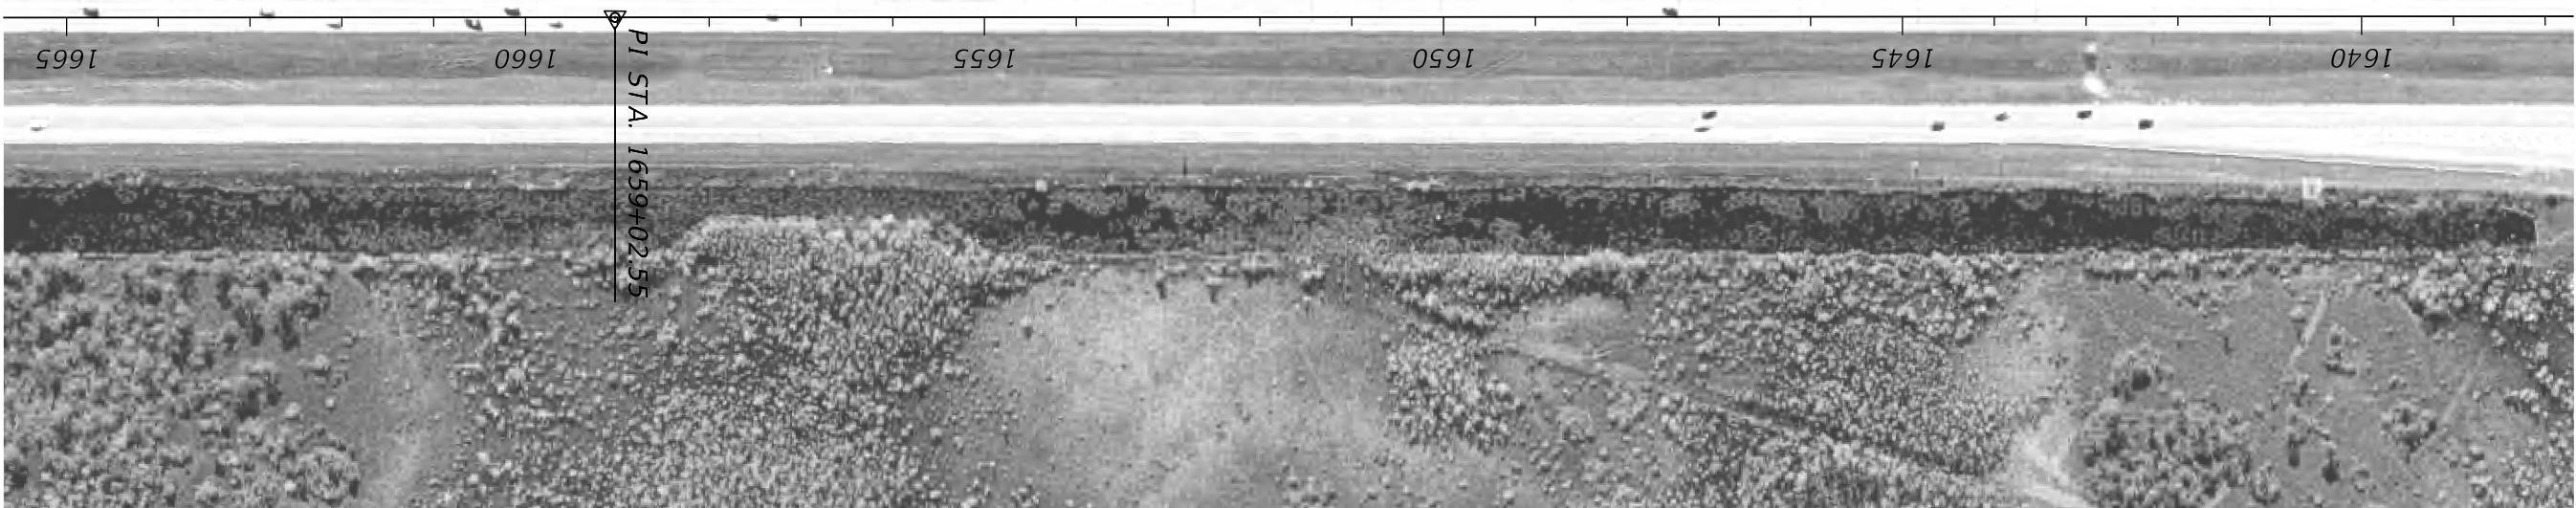


REVISIONS				FALLER, DAVIS & ASSOCIATES, INC. 4200 W. CYPRESS ST., SUITE 500 TAMPA, FLORIDA 33607-4168 CERTIFICATE OF AUTHORIZATION NO.: 5864 KENNETH R. MUZYK, JR., P.E. NO.: 44076	STATE OF FLORIDA DEPARTMENT OF TRANSPORTATION			<i>ROADWAY PLAN</i>	SHEET NO.
DATE	DESCRIPTION	DATE	DESCRIPTION		ROAD NO.	COUNTY	FINANCIAL PROJECT ID		
					SR 93	COLLIER	444008-1-32-01		



REVISIONS				FALLER, DAVIS & ASSOCIATES, INC. 4200 W. CYPRESS ST., SUITE 500 TAMPA, FLORIDA 33607-4168 CERTIFICATE OF AUTHORIZATION NO.: 5864 KENNETH R. MUZYK, JR., P.E. NO.: 44076	STATE OF FLORIDA DEPARTMENT OF TRANSPORTATION			SHEET NO. <div style="text-align: center; font-size: 1.2em; font-weight: bold;">ROADWAY PLAN</div>
DATE	DESCRIPTION	DATE	DESCRIPTION		ROAD NO.	COUNTY	FINANCIAL PROJECT ID	
					SR 93	COLLIER	444008-1-32-01	

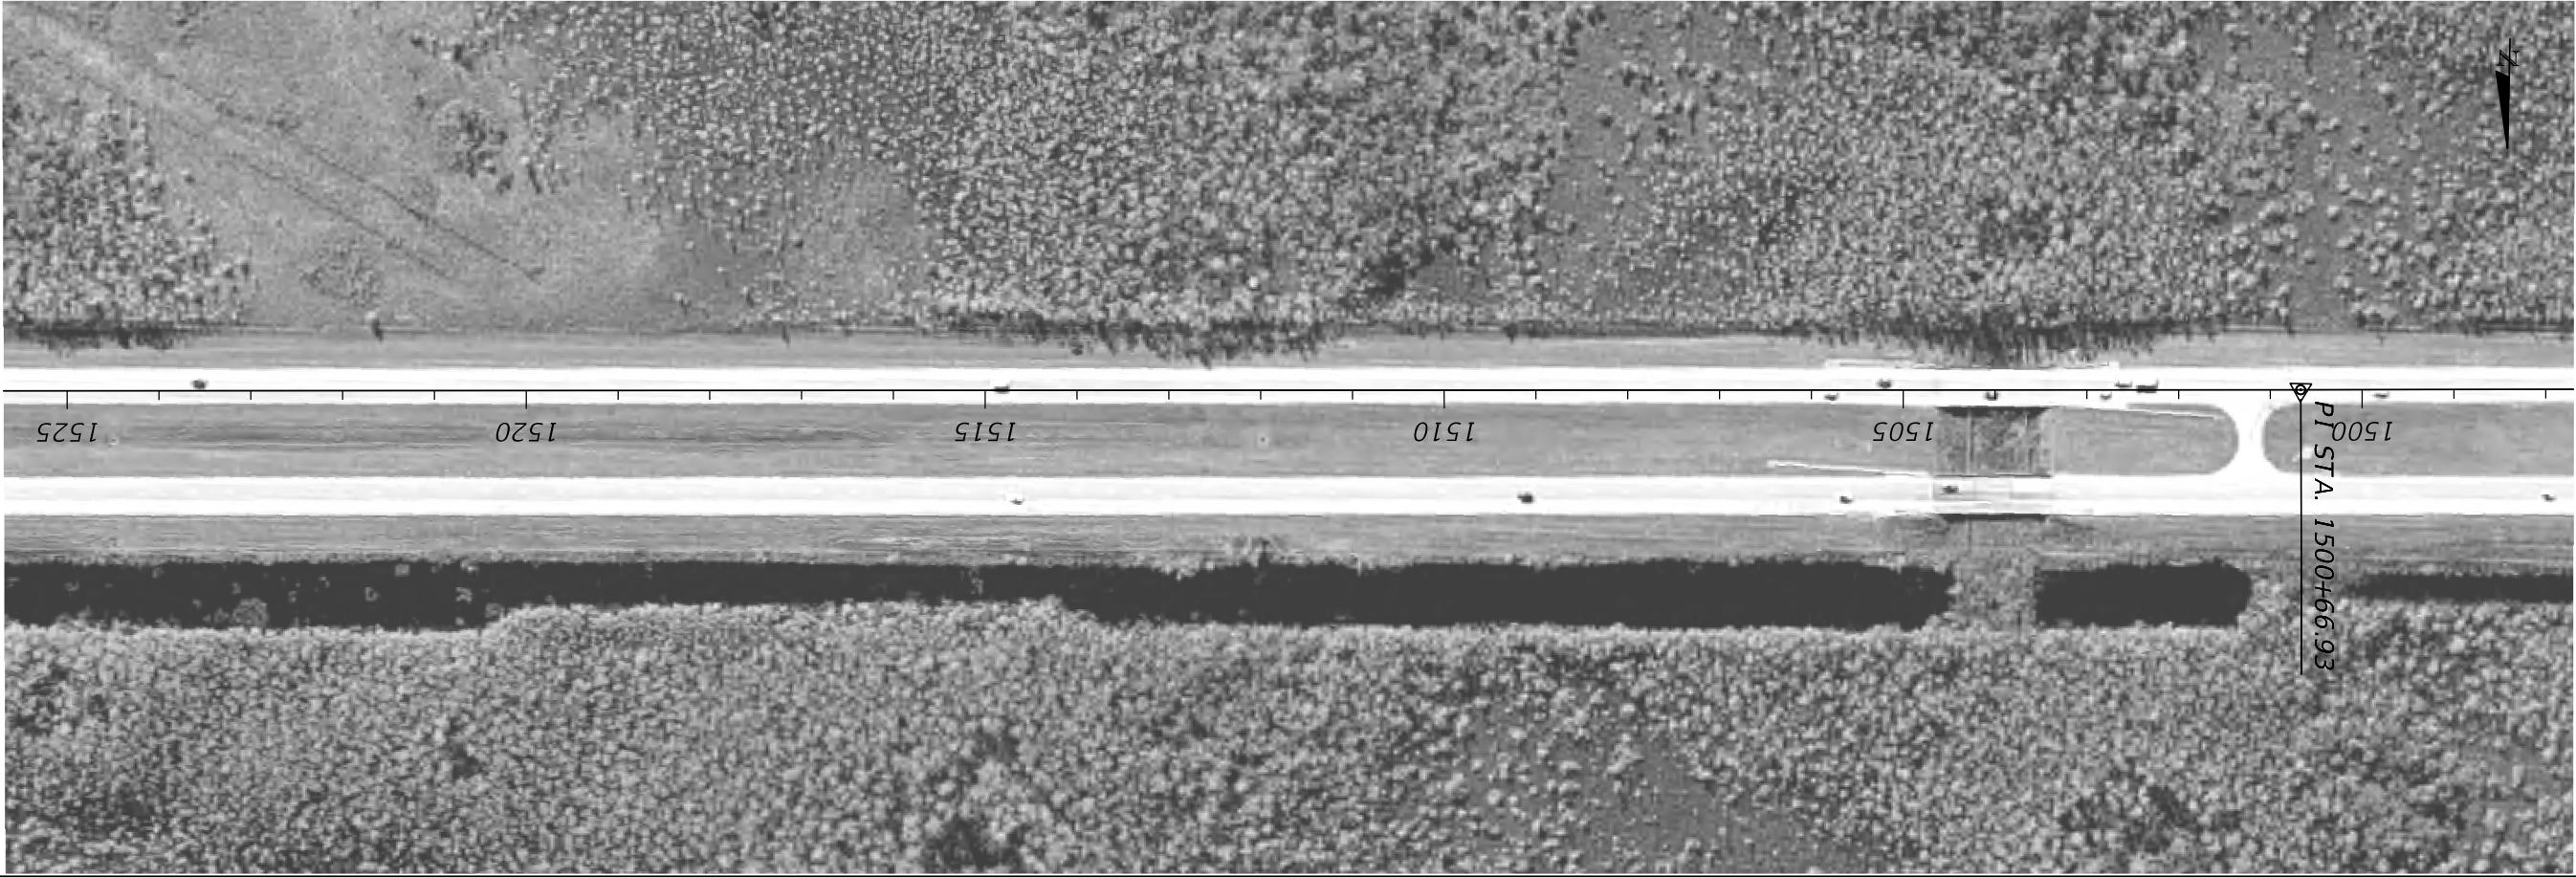



REVISIONS				FALLER, DAVIS & ASSOCIATES, INC. 4200 W. CYPRESS ST., SUITE 500 TAMPA, FLORIDA 33607-4168 CERTIFICATE OF AUTHORIZATION NO.: 5864 KENNETH R. MUZYK, JR., P.E. NO.: 44076	STATE OF FLORIDA DEPARTMENT OF TRANSPORTATION			ROADWAY PLAN	SHEET NO.
DATE	DESCRIPTION	DATE	DESCRIPTION		ROAD NO.	COUNTY	FINANCIAL PROJECT ID		
					SR 93	COLLIER	444008-1-32-01		

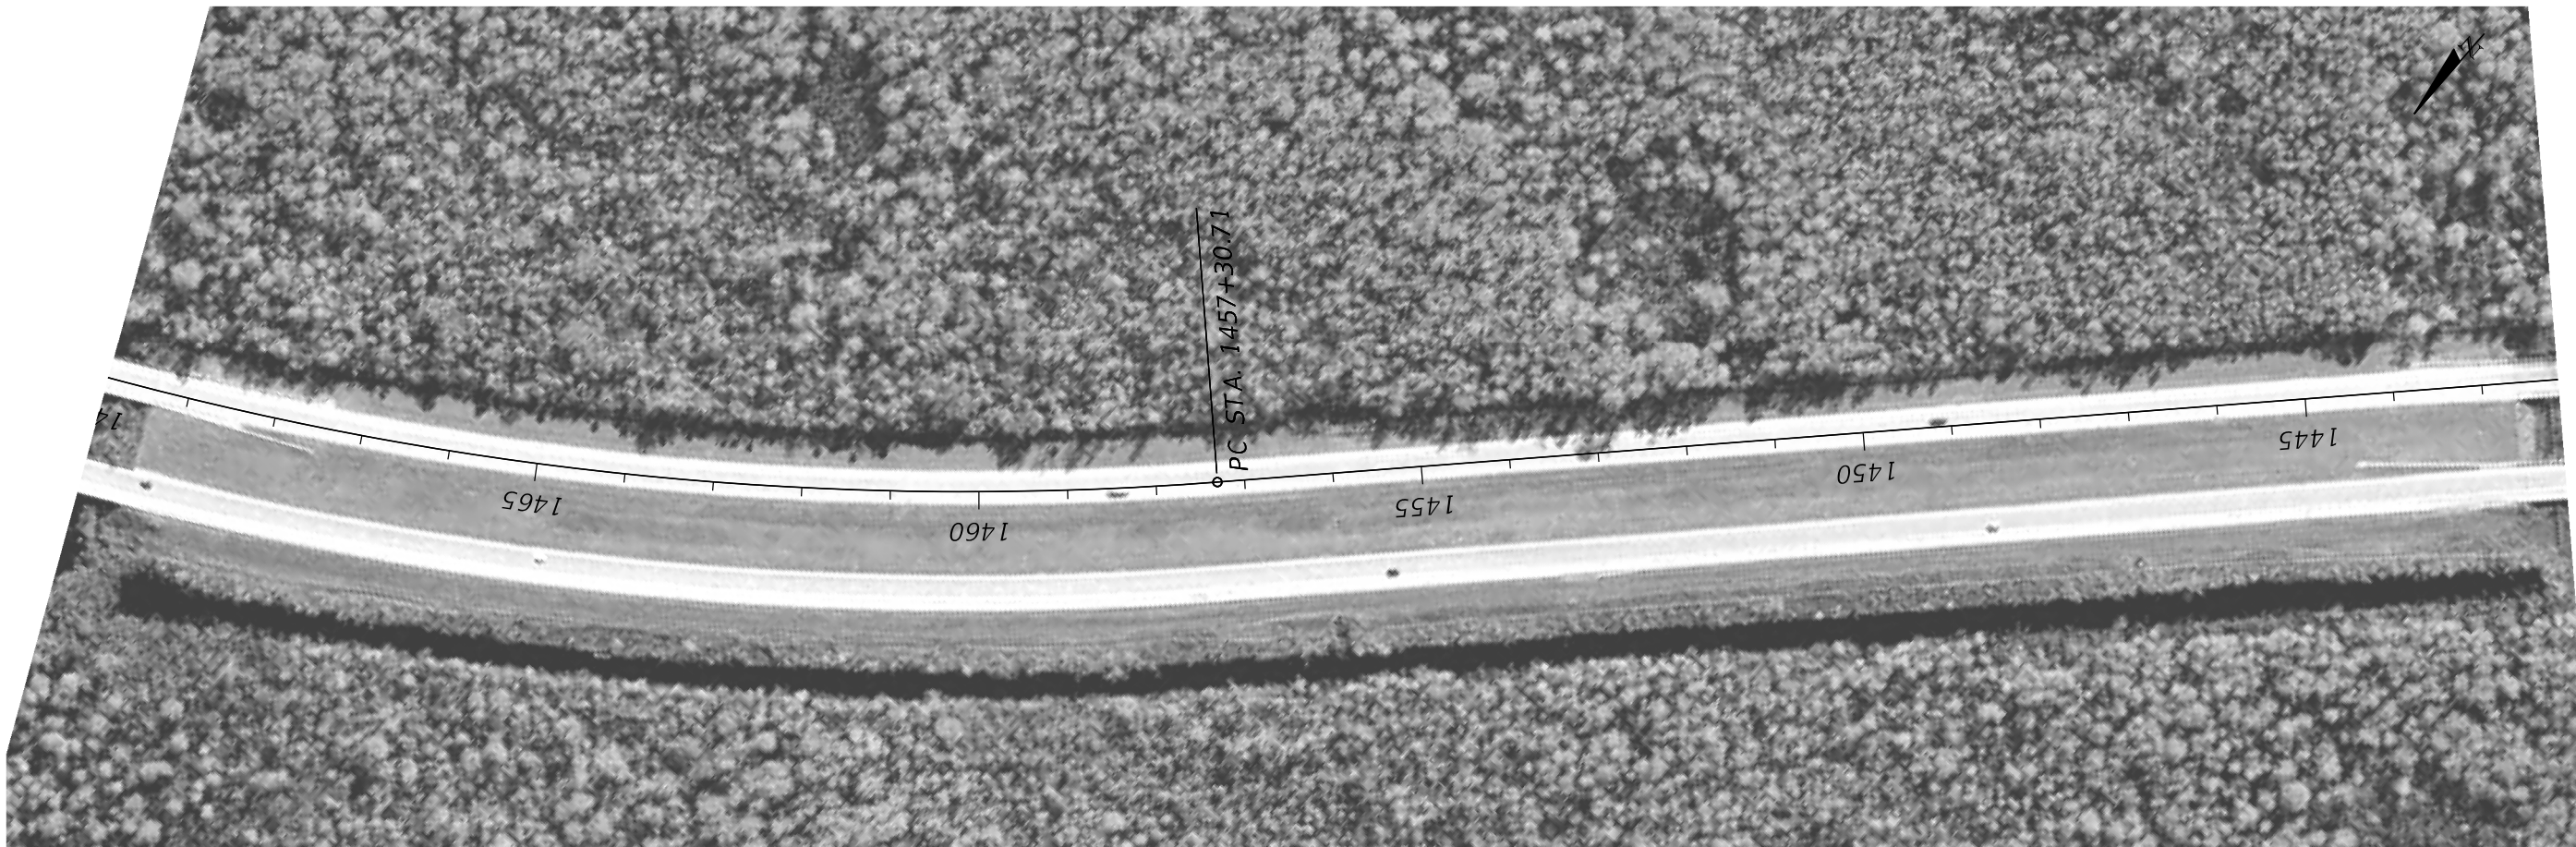


REVISIONS				FALLER, DAVIS & ASSOCIATES, INC. 4200 W. CYPRESS ST., SUITE 500 TAMPA, FLORIDA 33607-4168 CERTIFICATE OF AUTHORIZATION NO.: 5864 KENNETH R. MUZYK, JR., P.E. NO.: 44076	STATE OF FLORIDA DEPARTMENT OF TRANSPORTATION			ROADWAY PLAN	SHEET NO.
DATE	DESCRIPTION	DATE	DESCRIPTION		ROAD NO.	COUNTY	FINANCIAL PROJECT ID		
					SR 93	COLLIER	444008-1-32-01		






REVISIONS				FALLER, DAVIS & ASSOCIATES, INC. 4200 W. CYPRESS ST., SUITE 500 TAMPA, FLORIDA 33607-4168 CERTIFICATE OF AUTHORIZATION NO.: 5864 KENNETH R. MUZYK, JR., P.E. NO.: 44076	STATE OF FLORIDA DEPARTMENT OF TRANSPORTATION			SHEET NO.
DATE	DESCRIPTION	DATE	DESCRIPTION		ROAD NO.	COUNTY	FINANCIAL PROJECT ID	
					SR 93	COLLIER	444008-1-32-01	

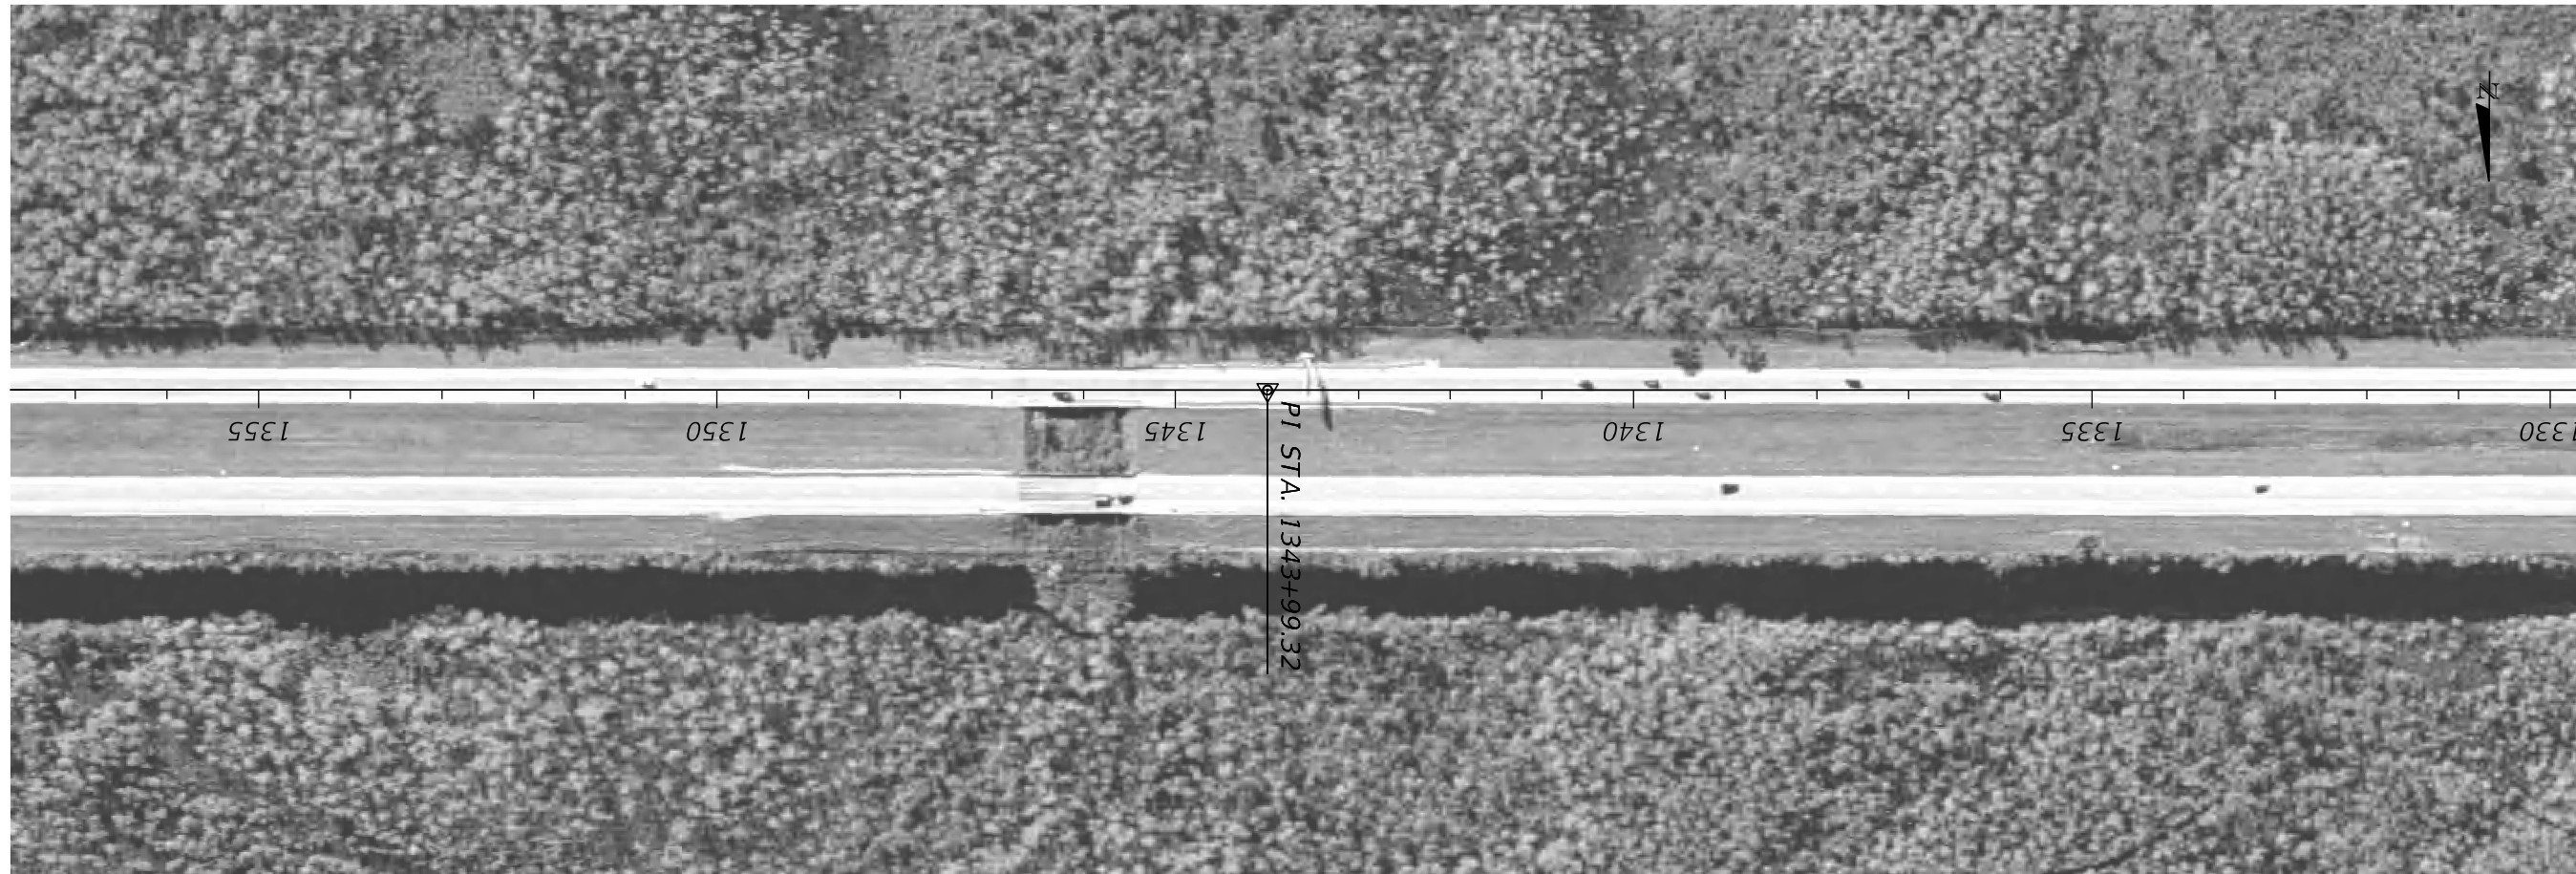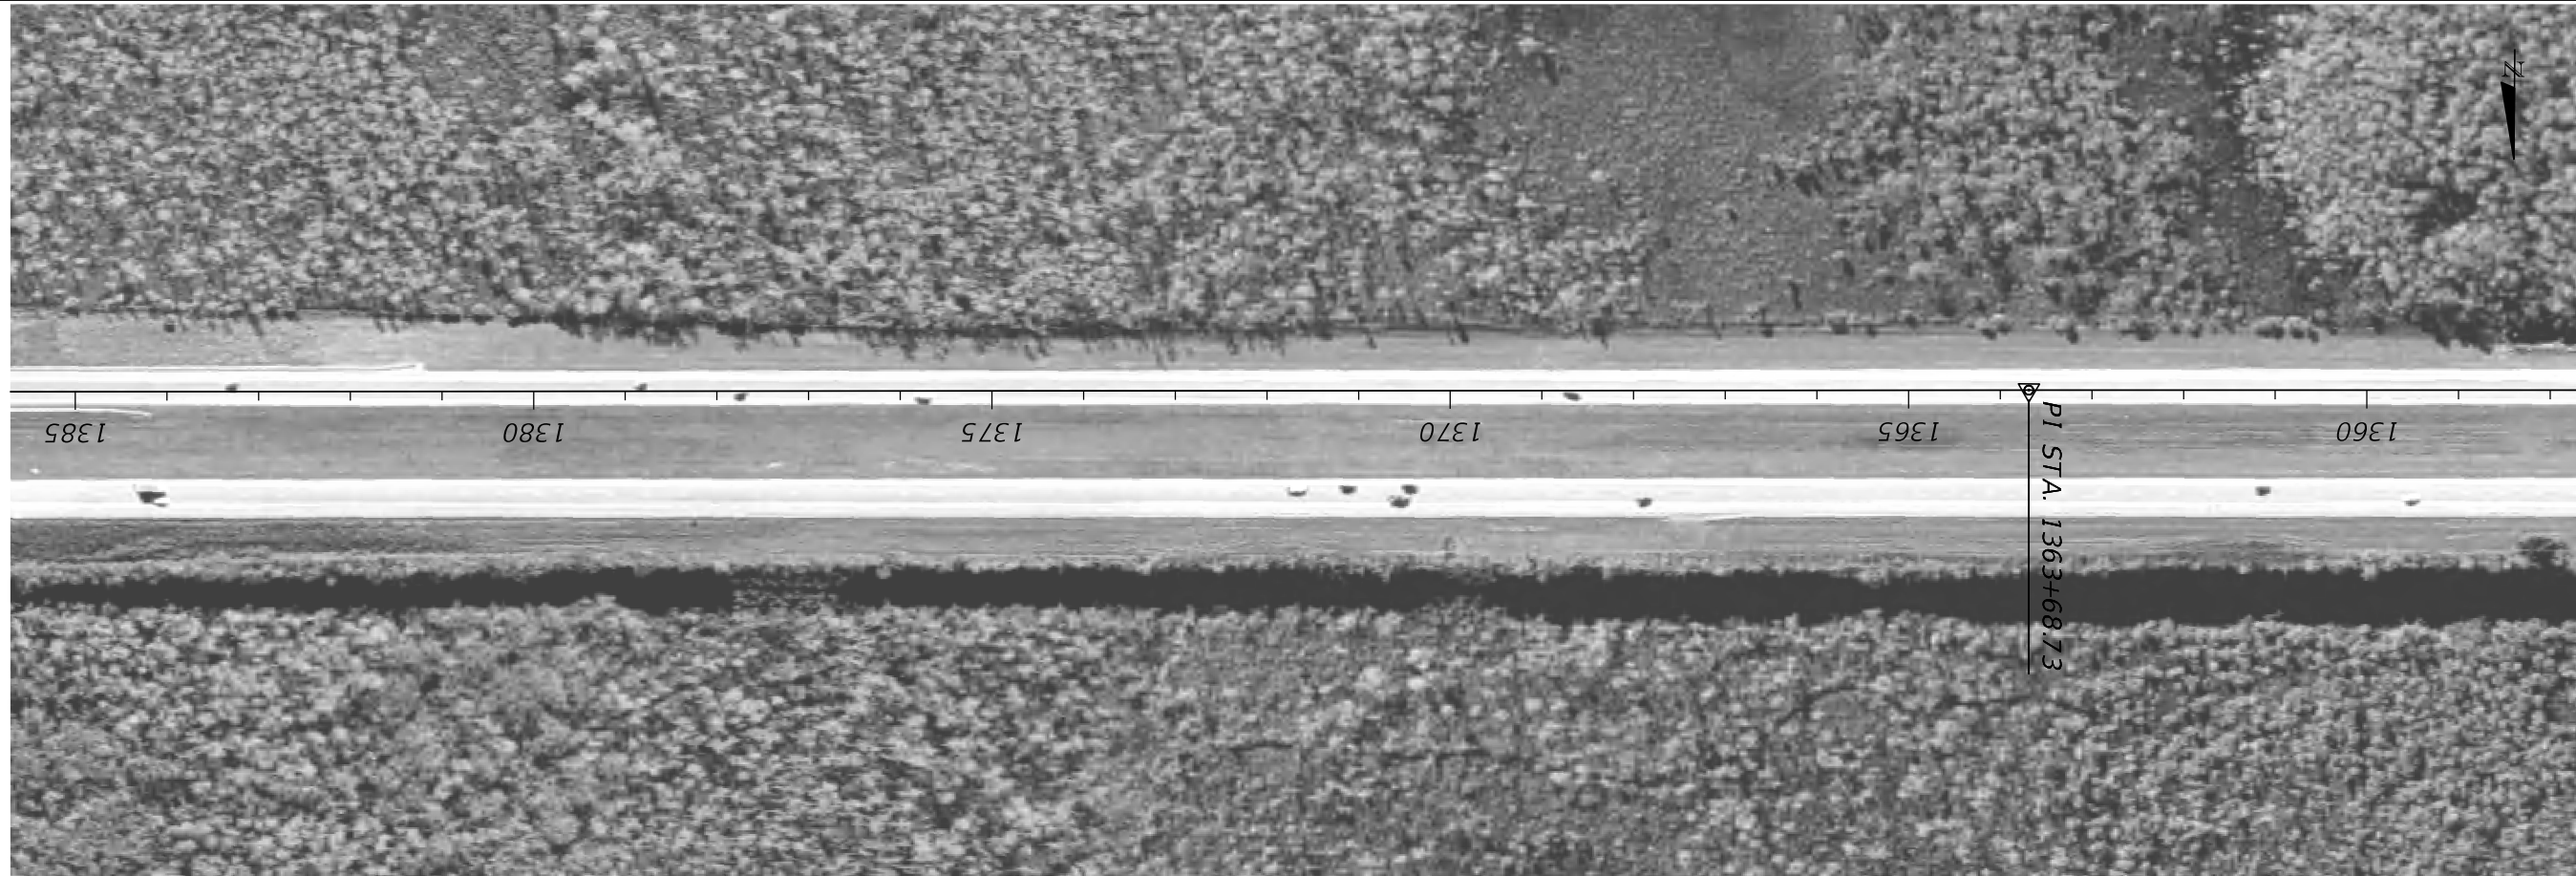



REVISIONS				FALLER, DAVIS & ASSOCIATES, INC. 4200 W. CYPRESS ST., SUITE 500 TAMPA, FLORIDA 33607-4168 CERTIFICATE OF AUTHORIZATION NO.: 5864 KENNETH R. MUZYK, JR., P.E. NO.: 44076	STATE OF FLORIDA DEPARTMENT OF TRANSPORTATION			<i>ROADWAY PLAN</i>	SHEET NO.
DATE	DESCRIPTION	DATE	DESCRIPTION		ROAD NO.	COUNTY	FINANCIAL PROJECT ID		
					SR 93	COLLIER	444008-1-32-01		

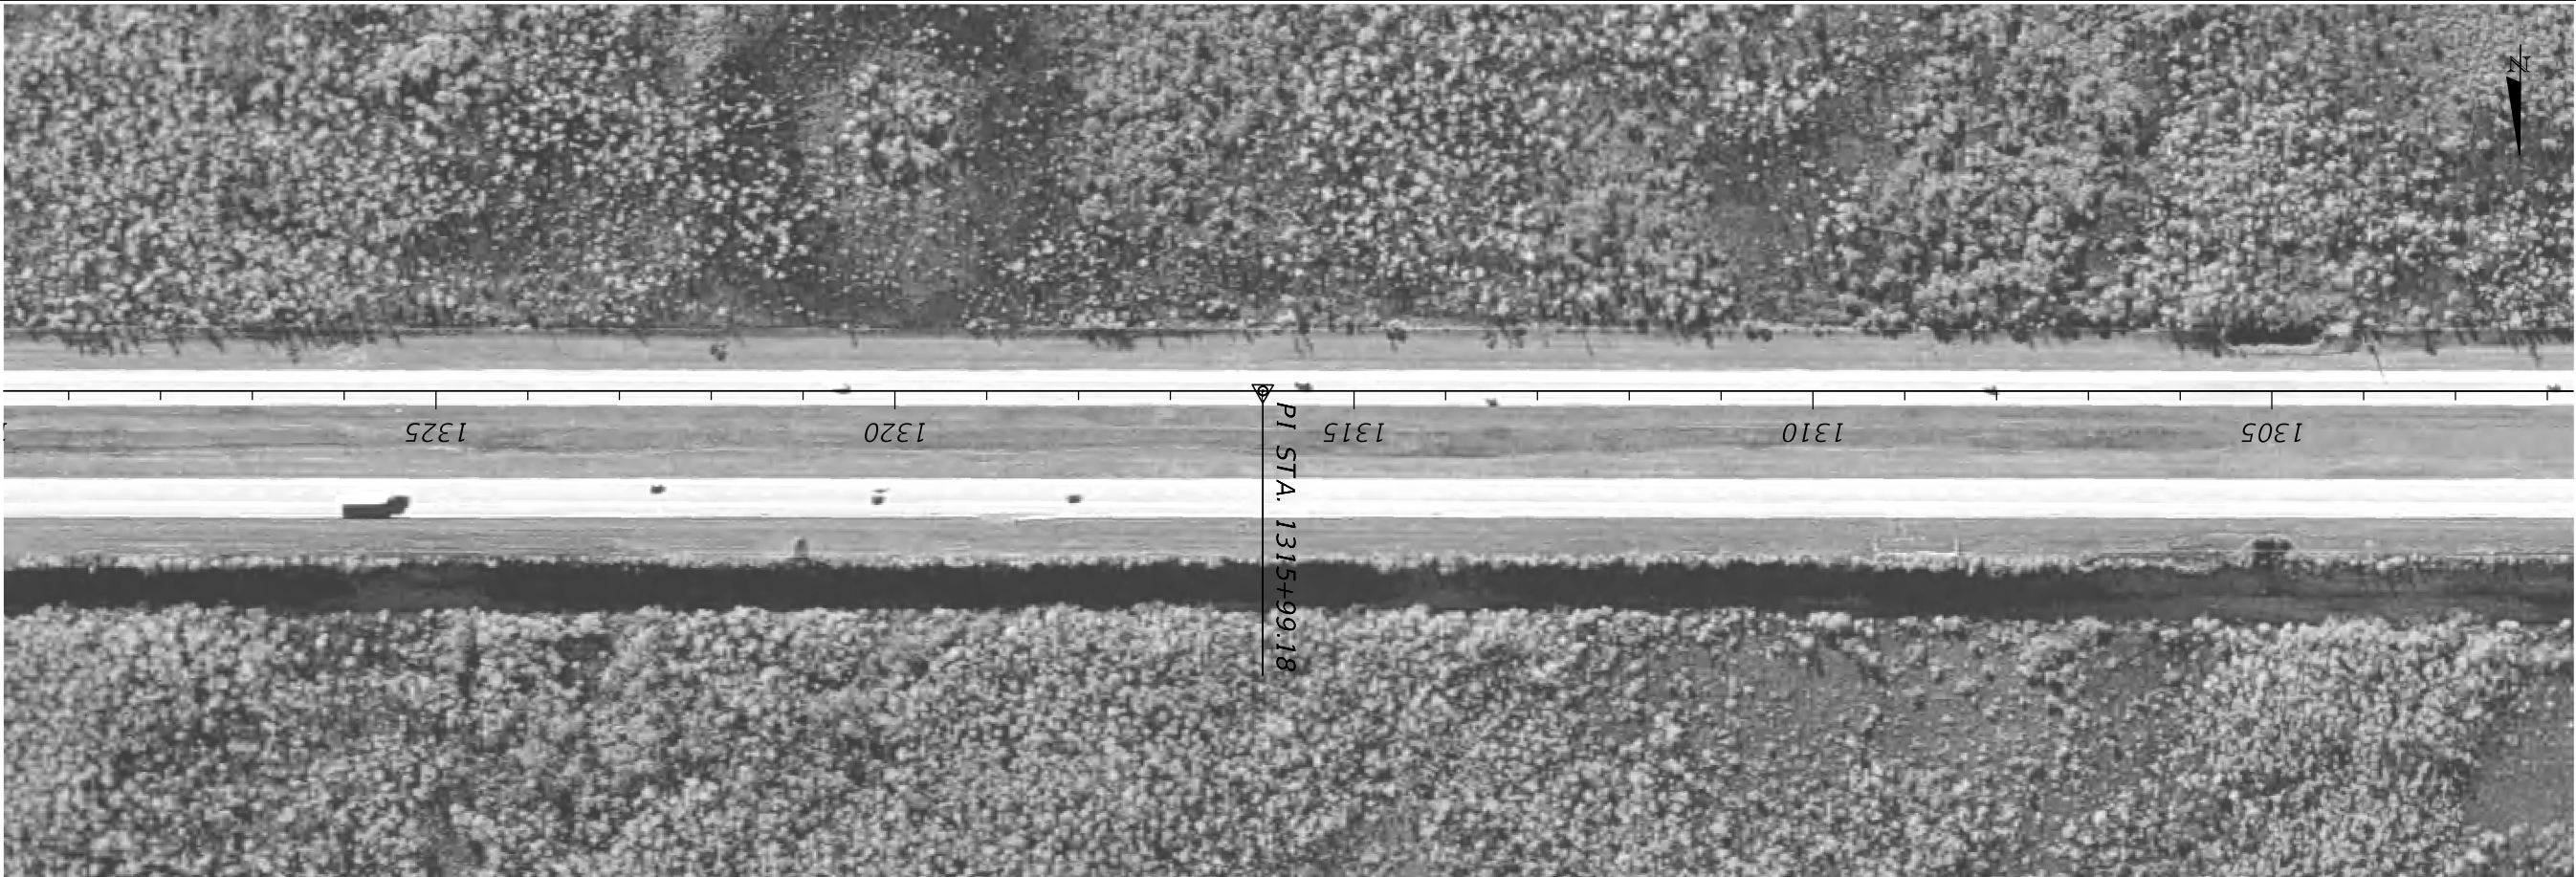

REVISIONS				FALLER, DAVIS & ASSOCIATES, INC. 4200 W. CYPRESS ST., SUITE 500 TAMPA, FLORIDA 33607-4168 CERTIFICATE OF AUTHORIZATION NO.: 5864 KENNETH R. MUZYK, JR., P.E. NO.: 44076	STATE OF FLORIDA DEPARTMENT OF TRANSPORTATION			SHEET NO.
DATE	DESCRIPTION	DATE	DESCRIPTION		ROAD NO.	COUNTY	FINANCIAL PROJECT ID	
					SR 93	COLLIER	444008-1-32-01	

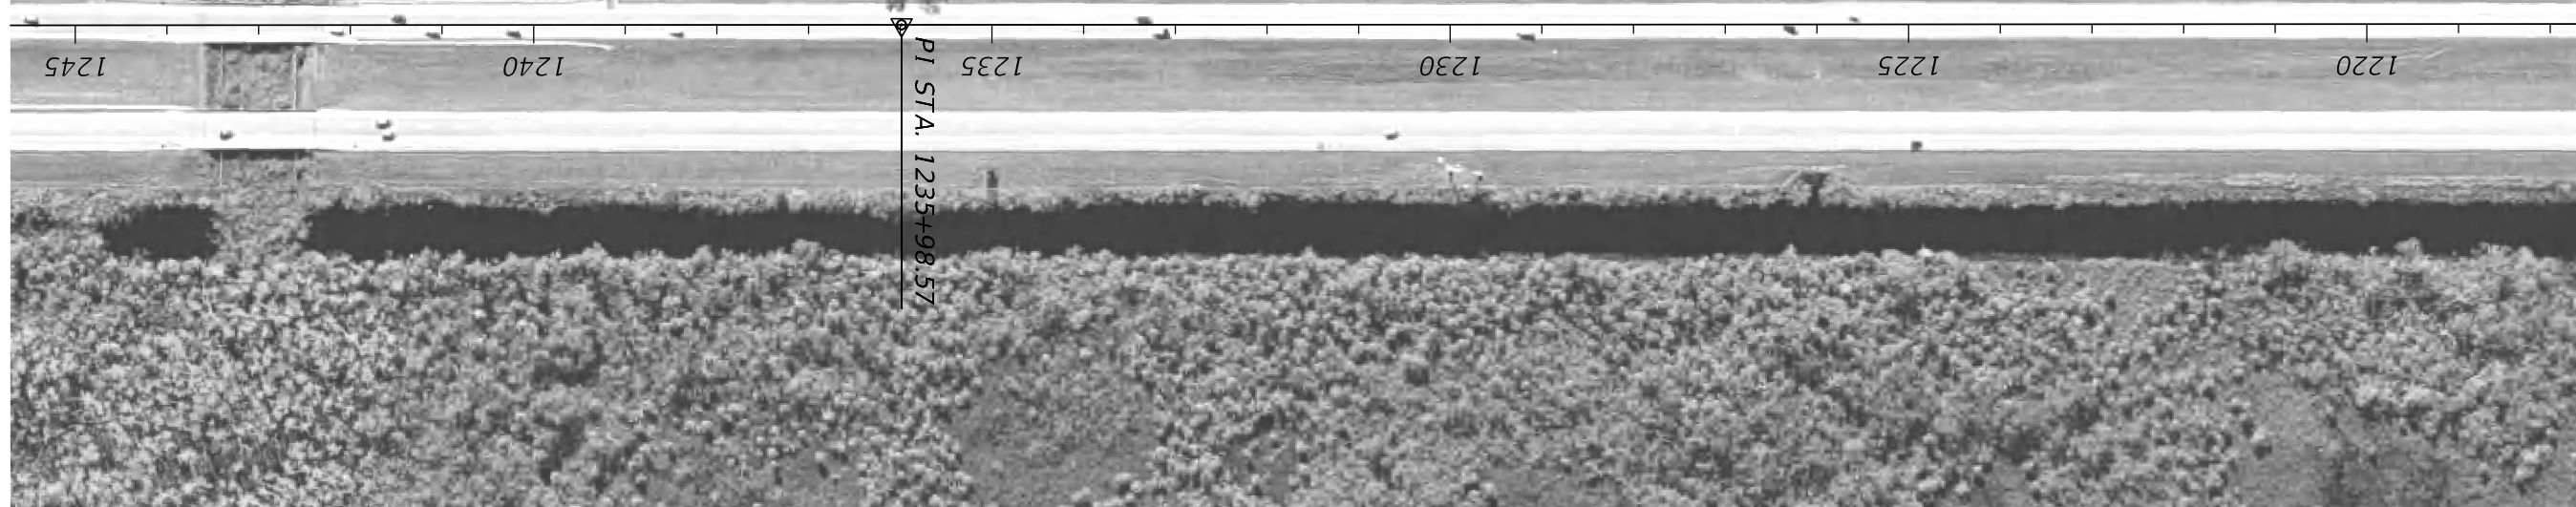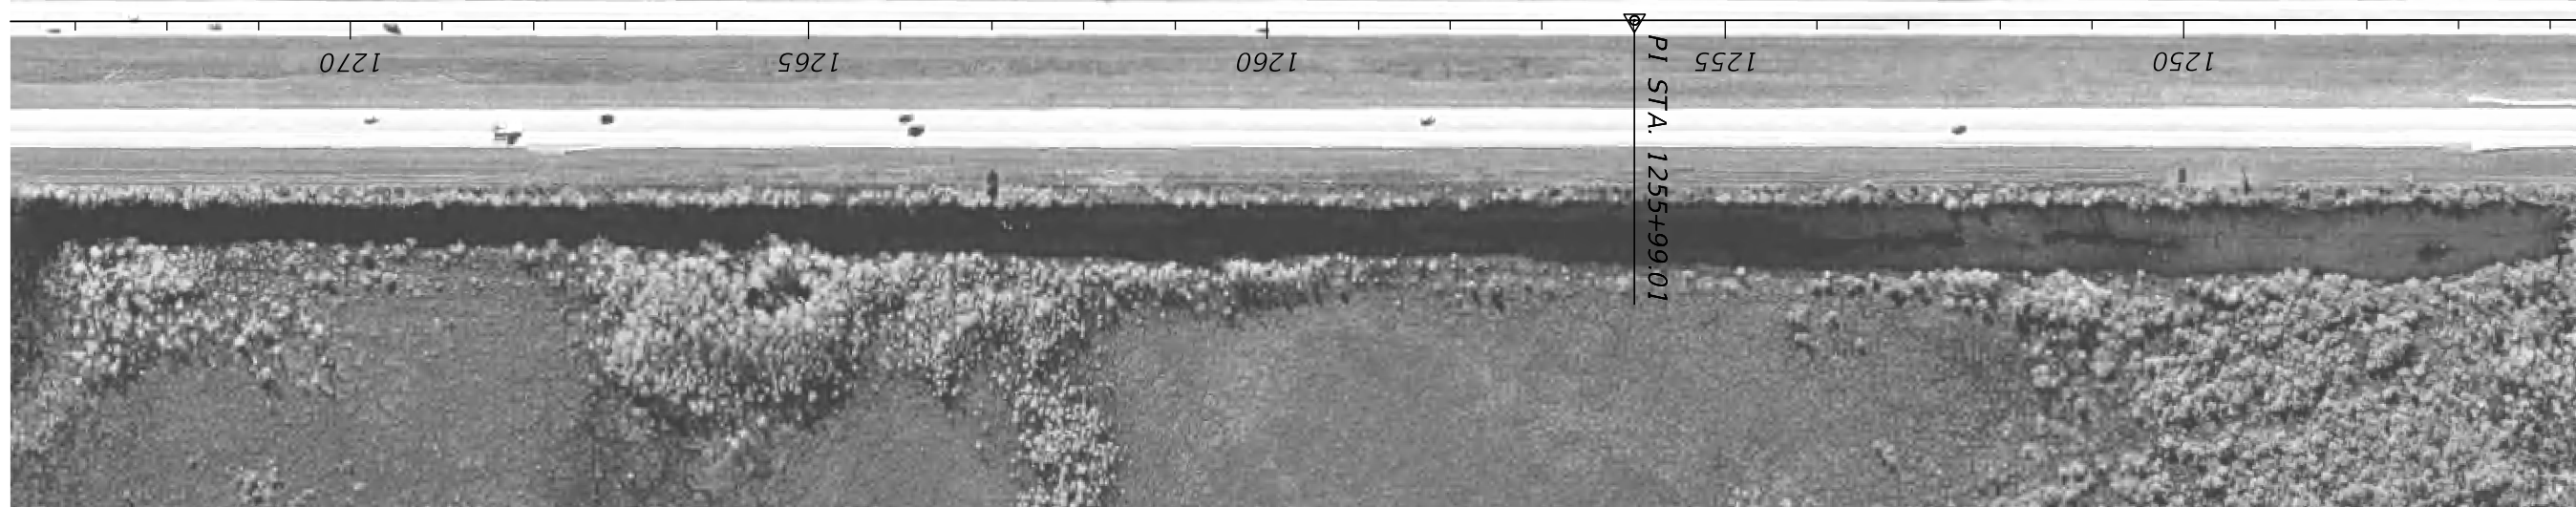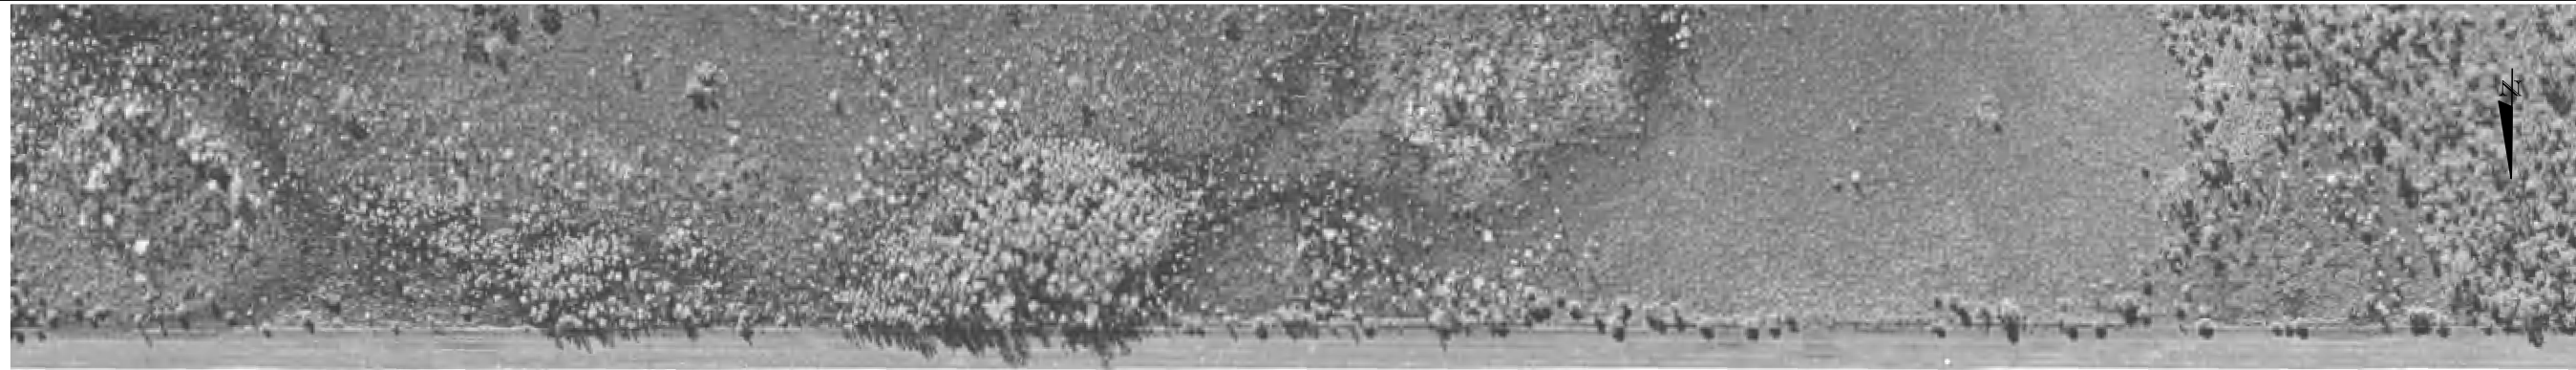

REVISIONS				FALLER, DAVIS & ASSOCIATES, INC. 4200 W. CYPRESS ST., SUITE 500 TAMPA, FLORIDA 33607-4168 CERTIFICATE OF AUTHORIZATION NO.: 5864 KENNETH R. MUZYK, JR., P.E. NO.: 44076	STATE OF FLORIDA DEPARTMENT OF TRANSPORTATION			ROADWAY PLAN	SHEET NO.
DATE	DESCRIPTION	DATE	DESCRIPTION		ROAD NO.	COUNTY	FINANCIAL PROJECT ID		
					SR 93	COLLIER	444008-1-32-01		

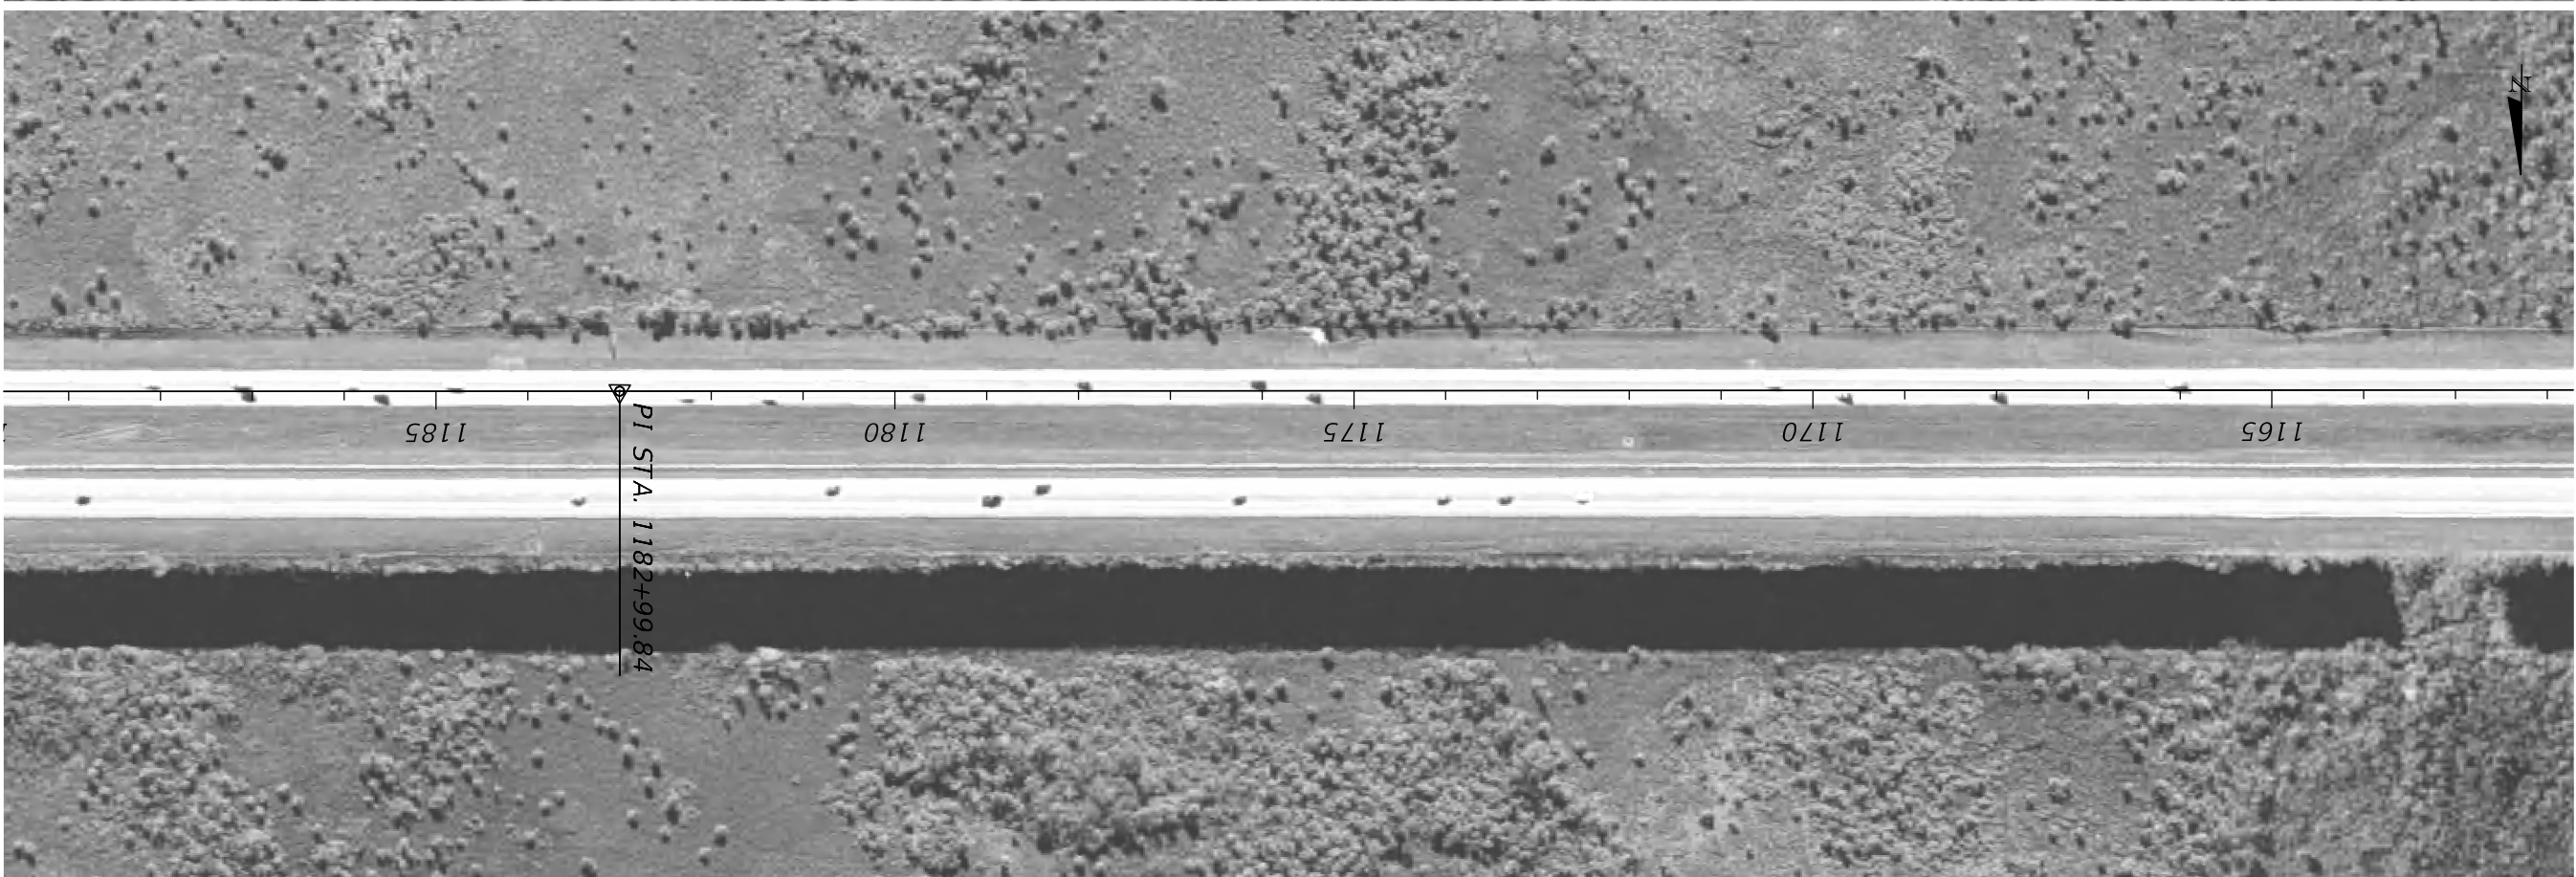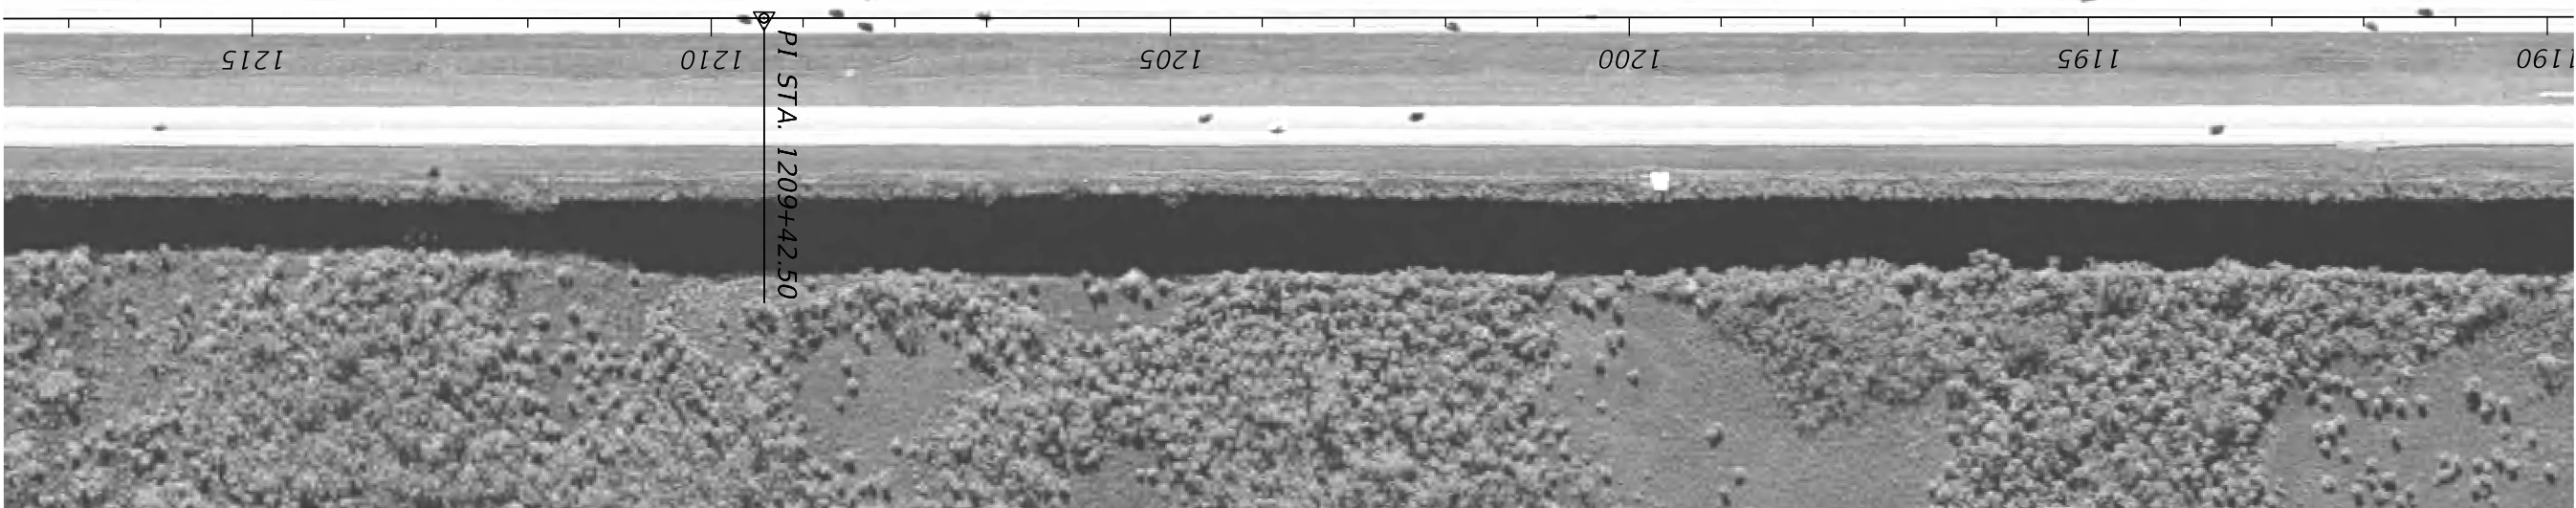

REVISIONS				FALLER, DAVIS & ASSOCIATES, INC. 4200 W. CYPRESS ST., SUITE 500 TAMPA, FLORIDA 33607-4168 CERTIFICATE OF AUTHORIZATION NO.: 5864 KENNETH R. MUZYK, JR., P.E. NO.: 44076	STATE OF FLORIDA DEPARTMENT OF TRANSPORTATION			SHEET NO.
DATE	DESCRIPTION	DATE	DESCRIPTION		ROAD NO.	COUNTY	FINANCIAL PROJECT ID	
					SR 93	COLLIER	444008-1-32-01	



REVISIONS			
DATE	DESCRIPTION	DATE	DESCRIPTION

FALLER, DAVIS & ASSOCIATES, INC.
 4200 W. CYPRESS ST., SUITE 500
 TAMPA, FLORIDA 33607-4168
 CERTIFICATE OF AUTHORIZATION NO.: 5864
 KENNETH R. MUZYK, JR., P.E. NO.: 44076


STATE OF FLORIDA DEPARTMENT OF TRANSPORTATION		
ROAD NO.	COUNTY	FINANCIAL PROJECT ID
SR 93	COLLIER	444008-1-32-01

ROADWAY PLAN

SHEET NO.



REVISIONS				FALLER, DAVIS & ASSOCIATES, INC. 4200 W. CYPRESS ST., SUITE 500 TAMPA, FLORIDA 33607-4168 CERTIFICATE OF AUTHORIZATION NO.: 5864 KENNETH R. MUZYK, JR., P.E. NO.: 44076	STATE OF FLORIDA DEPARTMENT OF TRANSPORTATION			SHEET NO.
DATE	DESCRIPTION	DATE	DESCRIPTION		ROAD NO.	COUNTY	FINANCIAL PROJECT ID	
					SR 93	COLLIER	444008-1-32-01	

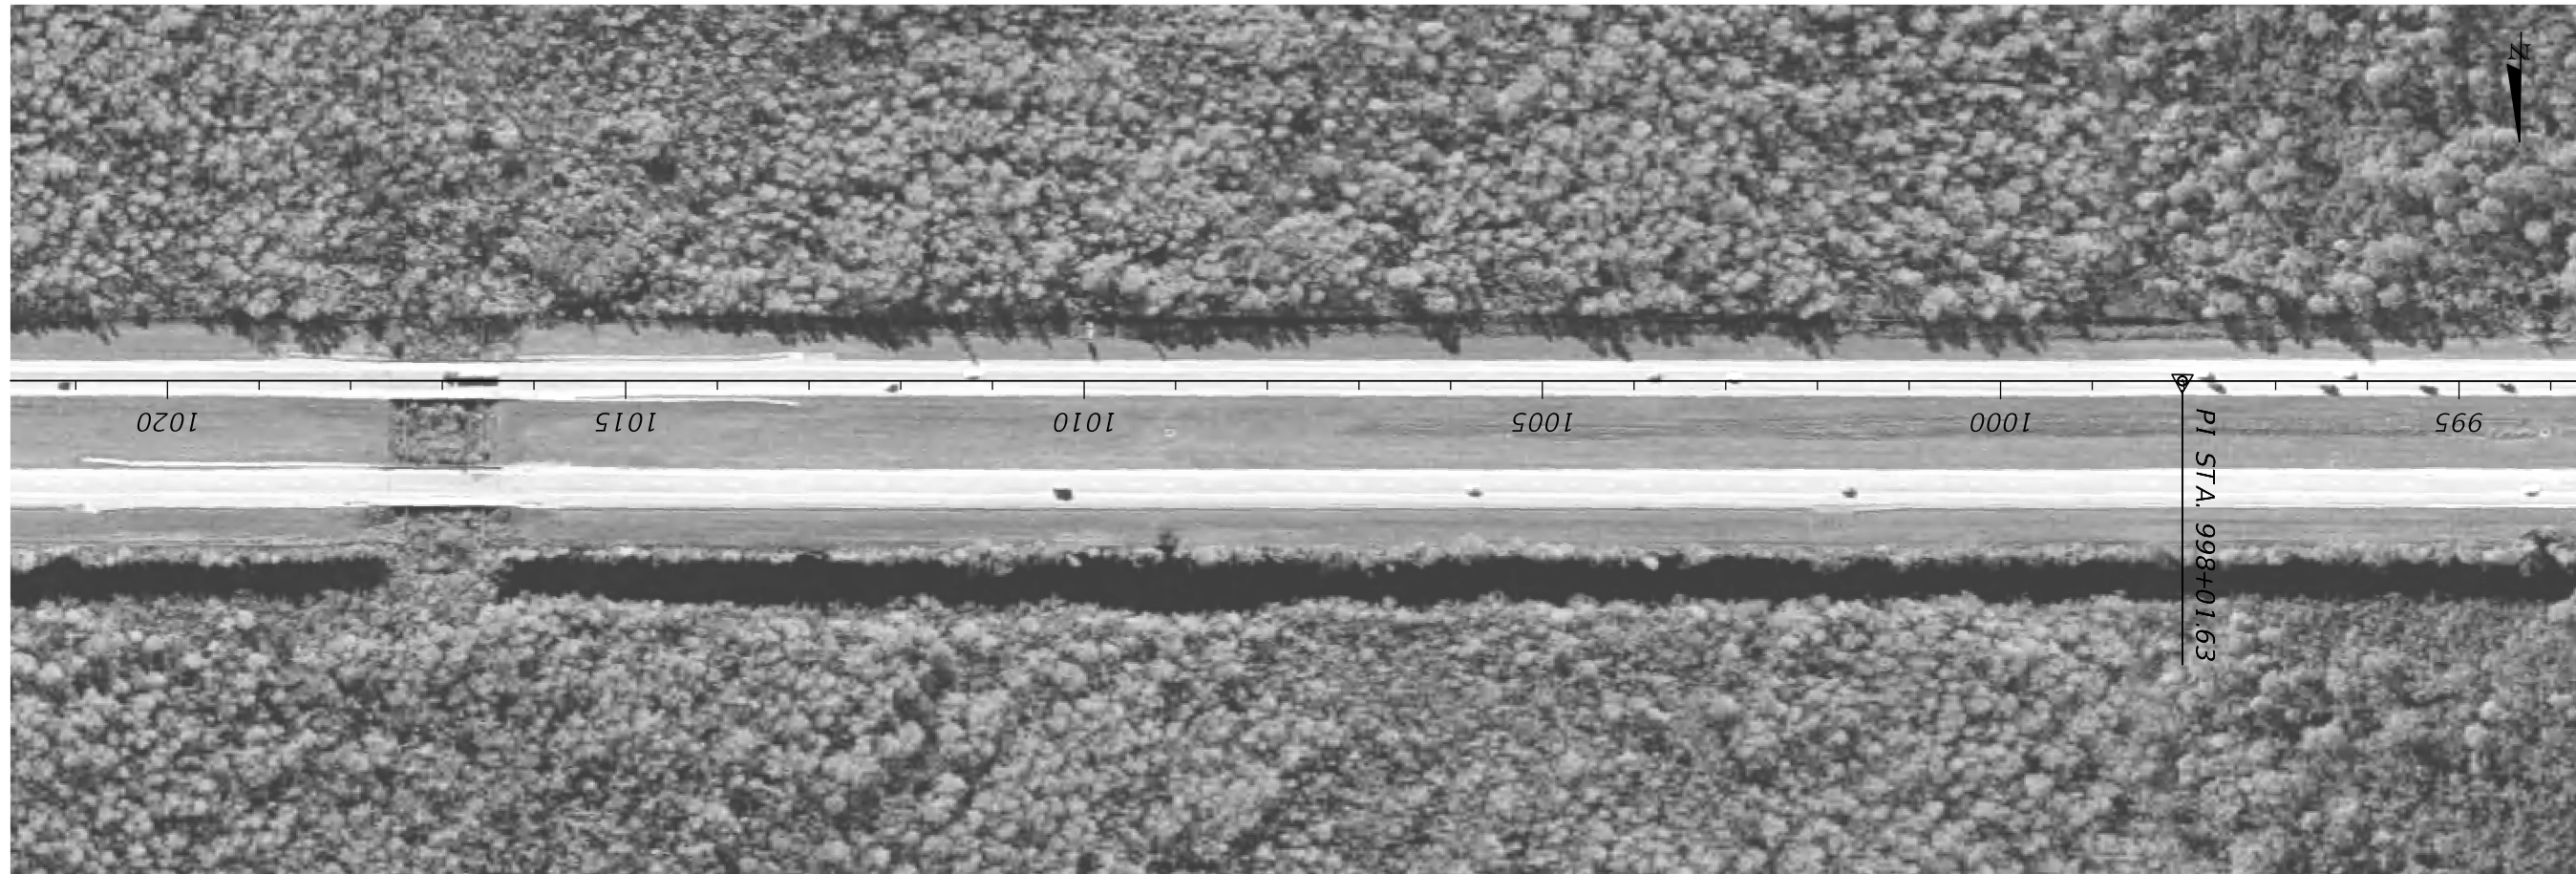

REVISIONS				FALLER, DAVIS & ASSOCIATES, INC. 4200 W. CYPRESS ST., SUITE 500 TAMPA, FLORIDA 33607-4168 CERTIFICATE OF AUTHORIZATION NO.: 5864 KENNETH R. MUZYK, JR., P.E. NO.: 44076	STATE OF FLORIDA DEPARTMENT OF TRANSPORTATION			<i>ROADWAY PLAN</i>	SHEET NO.
DATE	DESCRIPTION	DATE	DESCRIPTION		ROAD NO.	COUNTY	FINANCIAL PROJECT ID		
					SR 93	COLLIER	444008-1-32-01		



REVISIONS				FALLER, DAVIS & ASSOCIATES, INC. 4200 W. CYPRESS ST., SUITE 500 TAMPA, FLORIDA 33607-4168 CERTIFICATE OF AUTHORIZATION NO.: 5864 KENNETH R. MUZYK, JR., P.E. NO.: 44076	STATE OF FLORIDA DEPARTMENT OF TRANSPORTATION			SHEET NO.
DATE	DESCRIPTION	DATE	DESCRIPTION		ROAD NO.	COUNTY	FINANCIAL PROJECT ID	
					SR 93	COLLIER	444008-1-32-01	




REVISIONS				FALLER, DAVIS & ASSOCIATES, INC. 4200 W. CYPRESS ST., SUITE 500 TAMPA, FLORIDA 33607-4168 CERTIFICATE OF AUTHORIZATION NO.: 5864 KENNETH R. MUZYK, JR., P.E. NO.: 44076	STATE OF FLORIDA DEPARTMENT OF TRANSPORTATION			SHEET NO.
DATE	DESCRIPTION	DATE	DESCRIPTION		ROAD NO.	COUNTY	FINANCIAL PROJECT ID	
					SR 93	COLLIER	444008-1-32-01	




REVISIONS				FALLER, DAVIS & ASSOCIATES, INC. 4200 W. CYPRESS ST., SUITE 500 TAMPA, FLORIDA 33607-4168 CERTIFICATE OF AUTHORIZATION NO.: 5864 KENNETH R. MUZYK, JR., P.E. NO.: 44076	STATE OF FLORIDA DEPARTMENT OF TRANSPORTATION			ROADWAY PLAN	SHEET NO.
DATE	DESCRIPTION	DATE	DESCRIPTION		ROAD NO.	COUNTY	FINANCIAL PROJECT ID		
					SR 93	COLLIER	444008-1-32-01		



REVISIONS				FALLER, DAVIS & ASSOCIATES, INC. 4200 W. CYPRESS ST., SUITE 500 TAMPA, FLORIDA 33607-4168 CERTIFICATE OF AUTHORIZATION NO.: 5864 KENNETH R. MUZYK, JR., P.E. NO.: 44076	STATE OF FLORIDA DEPARTMENT OF TRANSPORTATION			ROADWAY PLAN	SHEET NO.
DATE	DESCRIPTION	DATE	DESCRIPTION		ROAD NO.	COUNTY	FINANCIAL PROJECT ID		
					SR 93	COLLIER	444008-1-32-01		

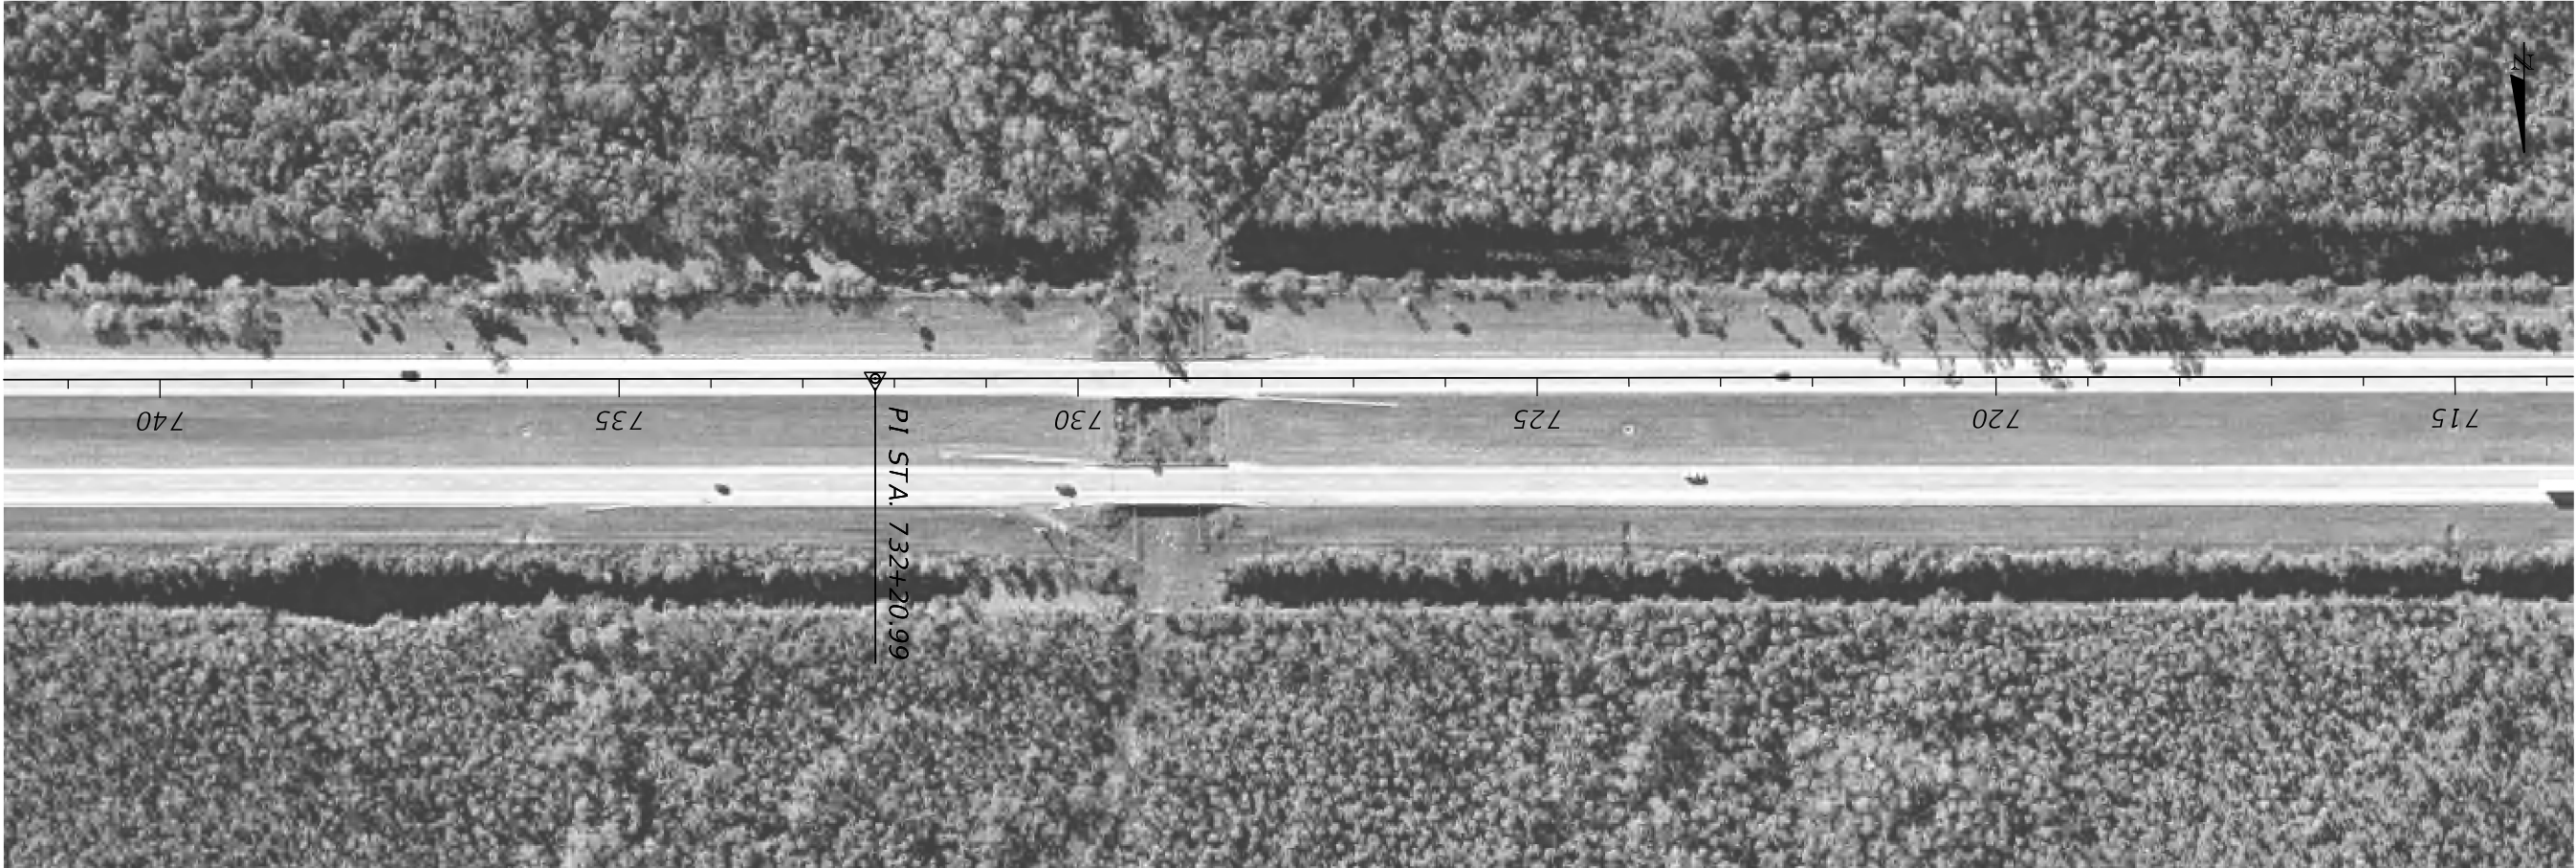

REVISIONS				FALLER, DAVIS & ASSOCIATES, INC. 4200 W. CYPRESS ST., SUITE 500 TAMPA, FLORIDA 33607-4168 CERTIFICATE OF AUTHORIZATION NO.: 5864 KENNETH R. MUZYK, JR., P.E. NO.: 44076	STATE OF FLORIDA DEPARTMENT OF TRANSPORTATION			ROADWAY PLAN	SHEET NO.
DATE	DESCRIPTION	DATE	DESCRIPTION		ROAD NO.	COUNTY	FINANCIAL PROJECT ID		
					SR 93	COLLIER	444008-1-32-01		

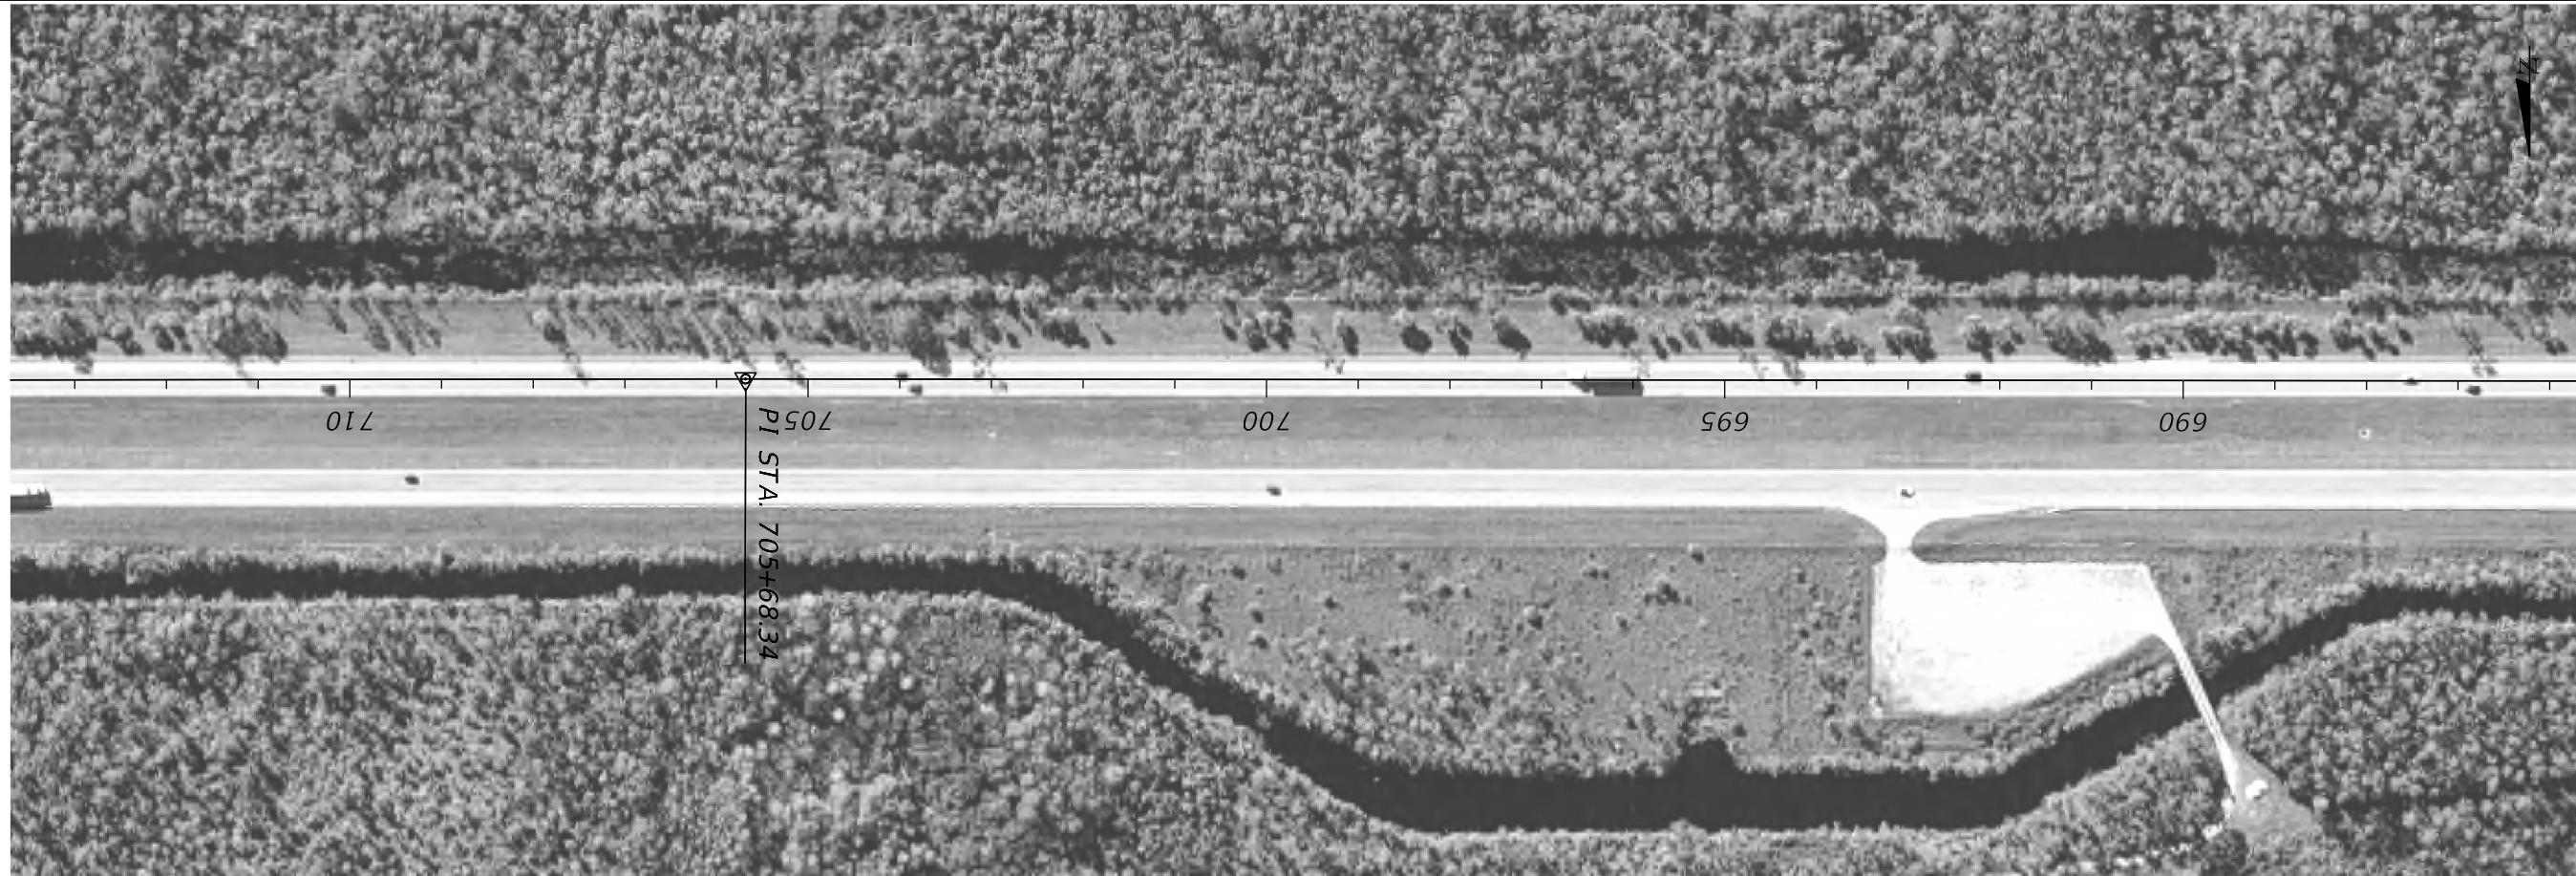

REVISIONS				FALLER, DAVIS & ASSOCIATES, INC. 4200 W. CYPRESS ST., SUITE 500 TAMPA, FLORIDA 33607-4168 CERTIFICATE OF AUTHORIZATION NO.: 5864 KENNETH R. MUZYK, JR., P.E. NO.: 44076	STATE OF FLORIDA DEPARTMENT OF TRANSPORTATION			ROADWAY PLAN	SHEET NO.
DATE	DESCRIPTION	DATE	DESCRIPTION		ROAD NO.	COUNTY	FINANCIAL PROJECT ID		
					SR 93	COLLIER	444008-1-32-01		




REVISIONS			
DATE	DESCRIPTION	DATE	DESCRIPTION

FALLER, DAVIS & ASSOCIATES, INC.
 4200 W. CYPRESS ST., SUITE 500
 TAMPA, FLORIDA 33607-4168
 CERTIFICATE OF AUTHORIZATION NO.: 5864
 KENNETH R. MUZYK, JR., P.E. NO.: 44076



STATE OF FLORIDA DEPARTMENT OF TRANSPORTATION		
ROAD NO.	COUNTY	FINANCIAL PROJECT ID
SR 93	COLLIER	444008-1-32-01

ROADWAY PLAN

SHEET NO.

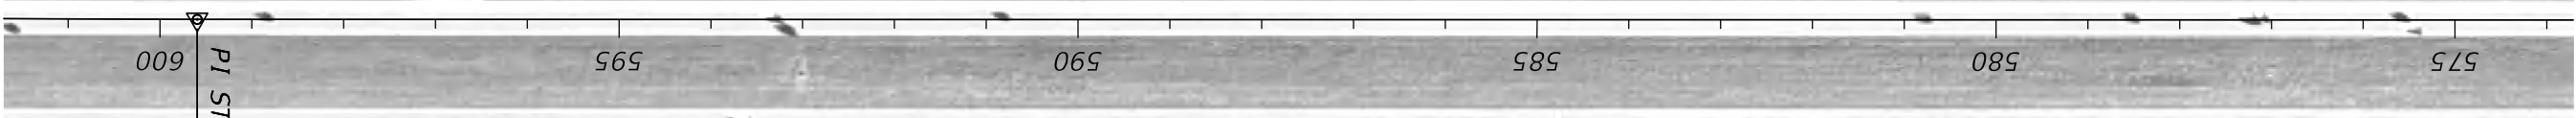






PI STA. 599+59.53
 009

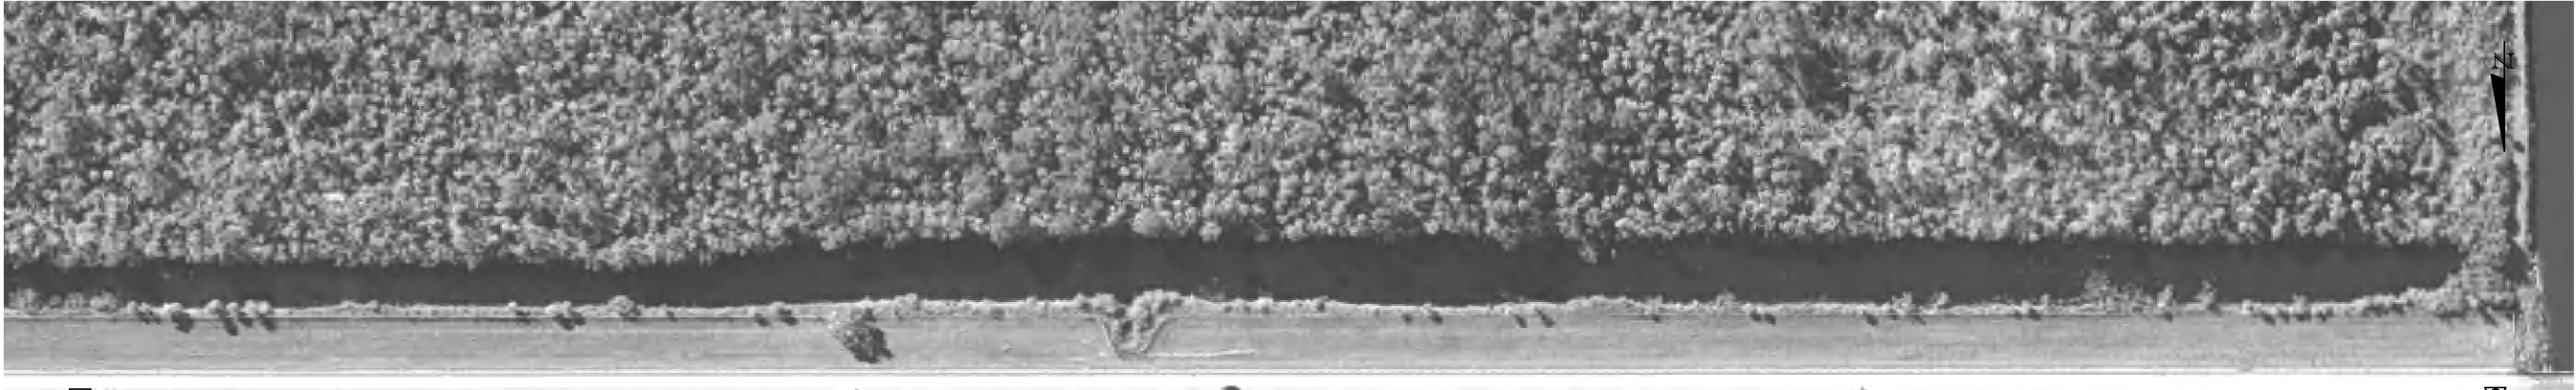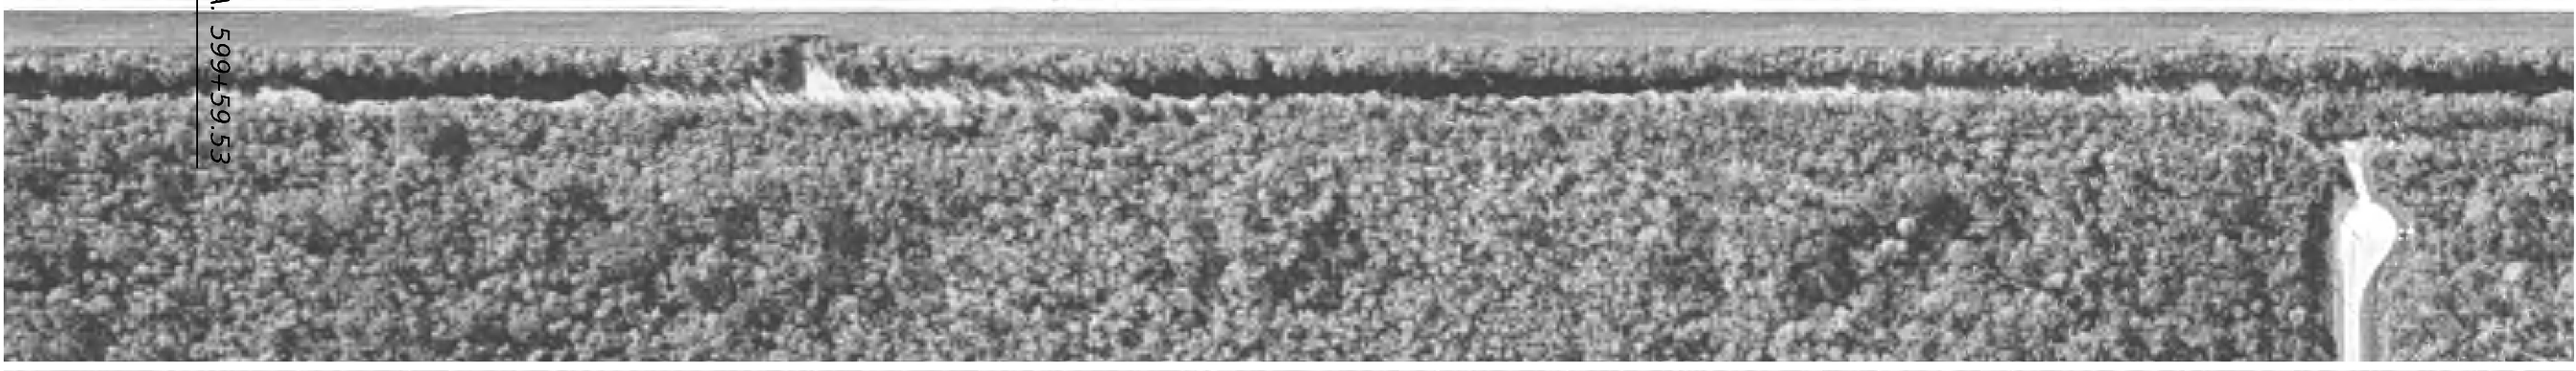

PI STA. 572+87.02

PI STA. 546+55.99

REVISIONS				FALLER, DAVIS & ASSOCIATES, INC. 4200 W. CYPRESS ST., SUITE 500 TAMPA, FLORIDA 33607-4168 CERTIFICATE OF AUTHORIZATION NO.: 5864 KENNETH R. MUZYK, JR., P.E. NO.: 44076	STATE OF FLORIDA DEPARTMENT OF TRANSPORTATION			<h1>ROADWAY PLAN</h1>	SHEET NO.
DATE	DESCRIPTION	DATE	DESCRIPTION		ROAD NO.	COUNTY	FINANCIAL PROJECT ID		
					SR 93	COLLIER	444008-1-32-01		

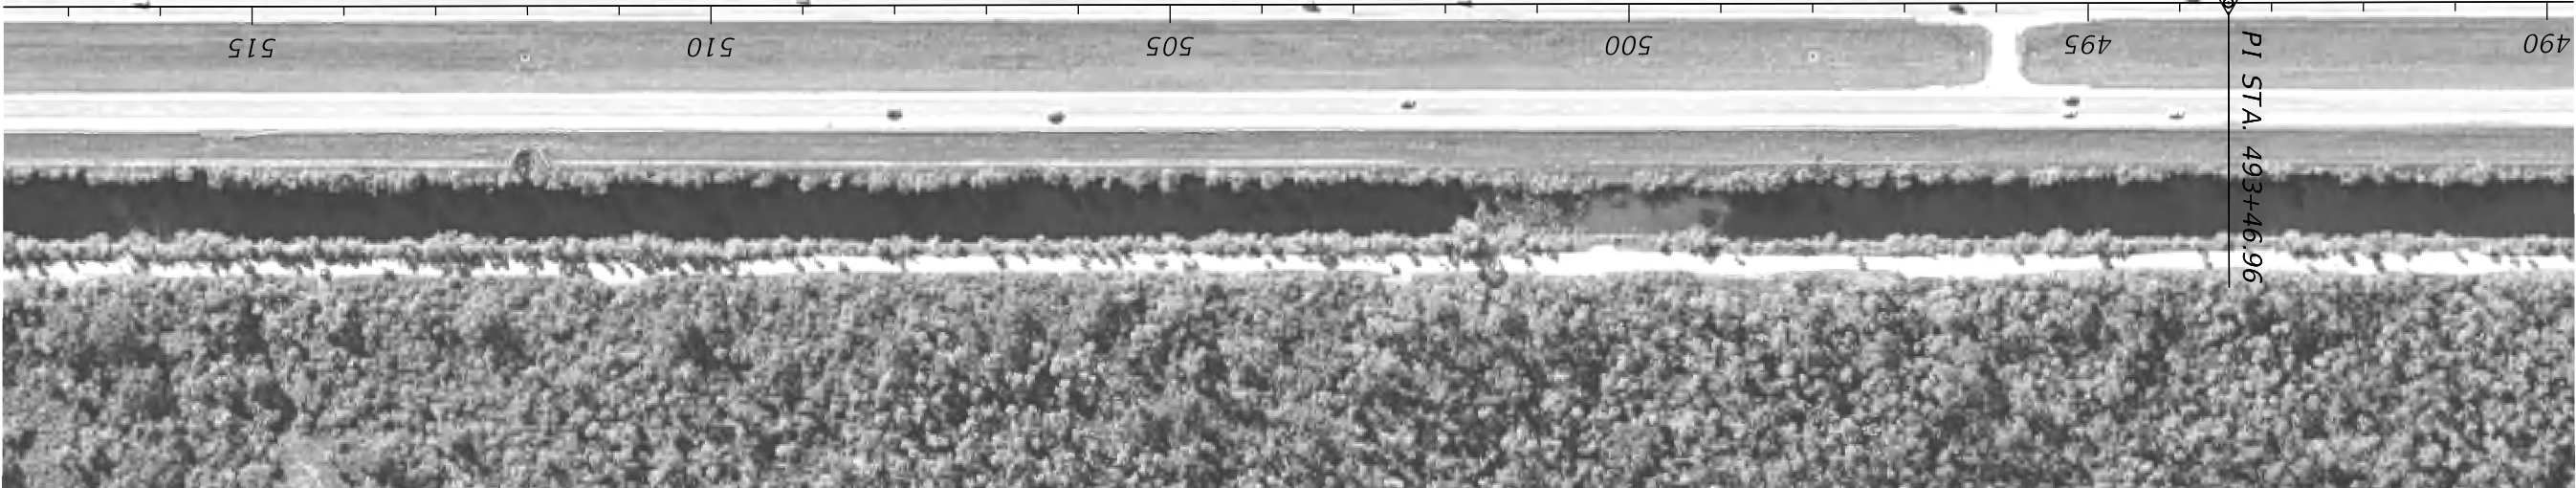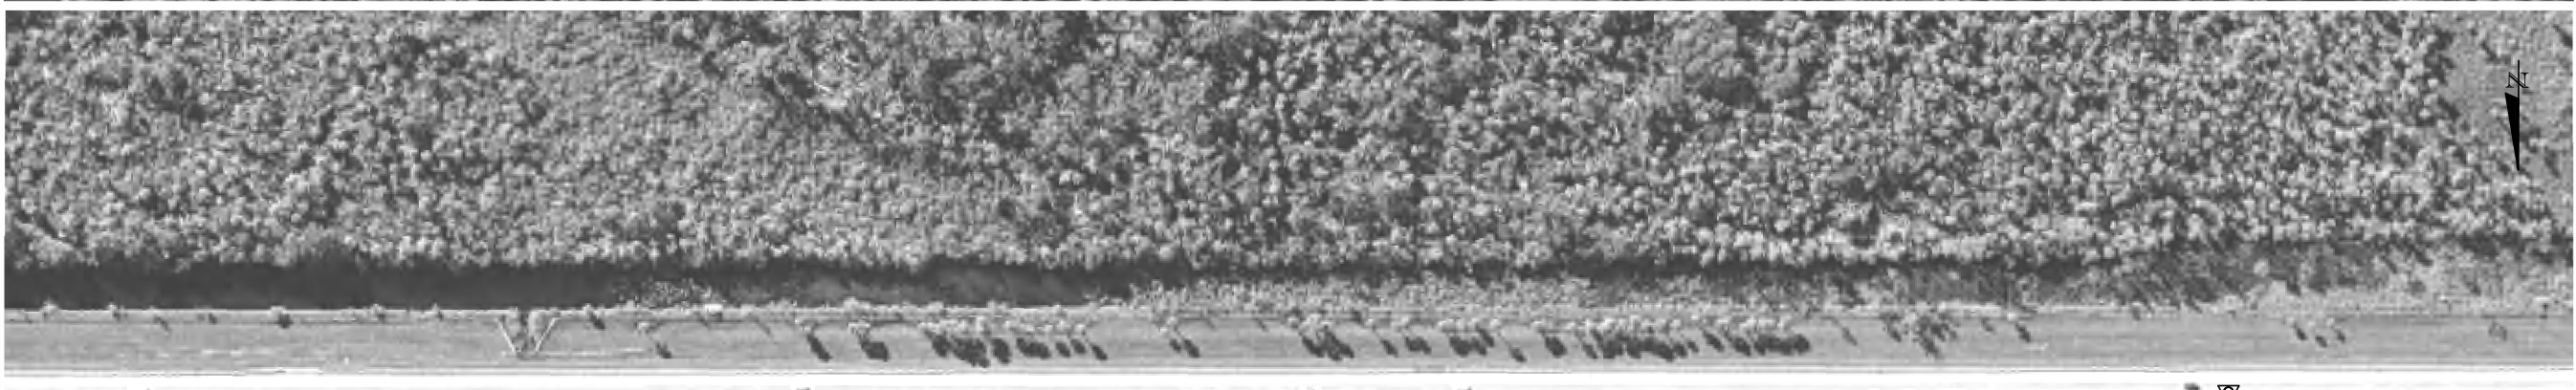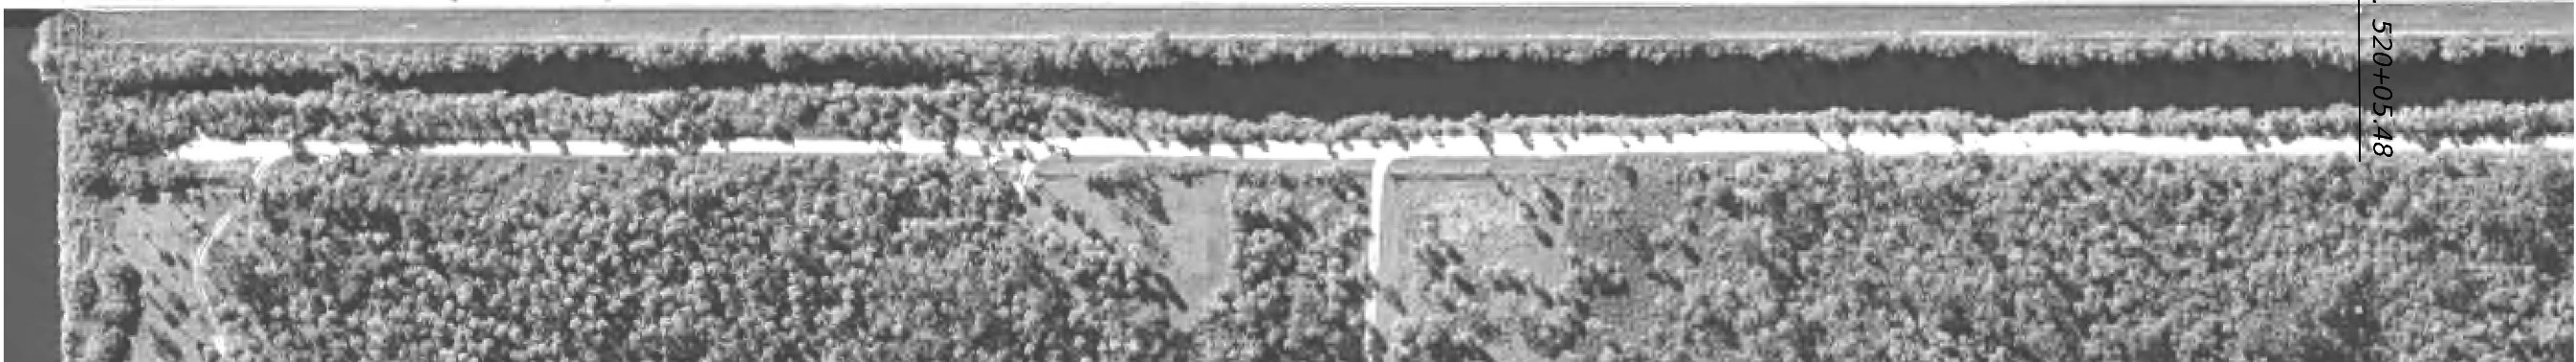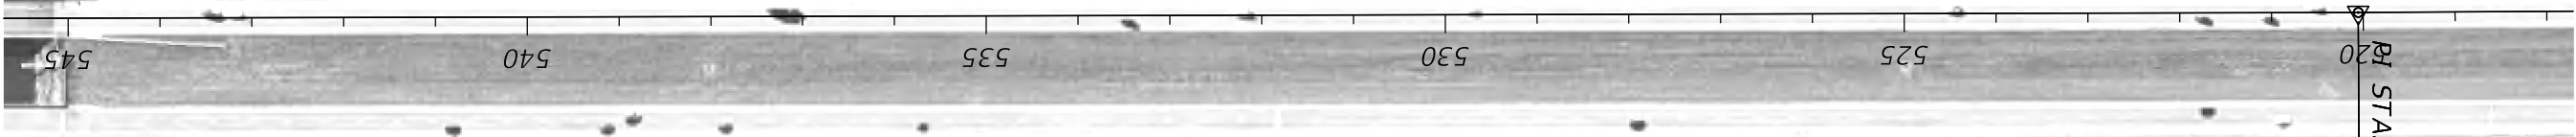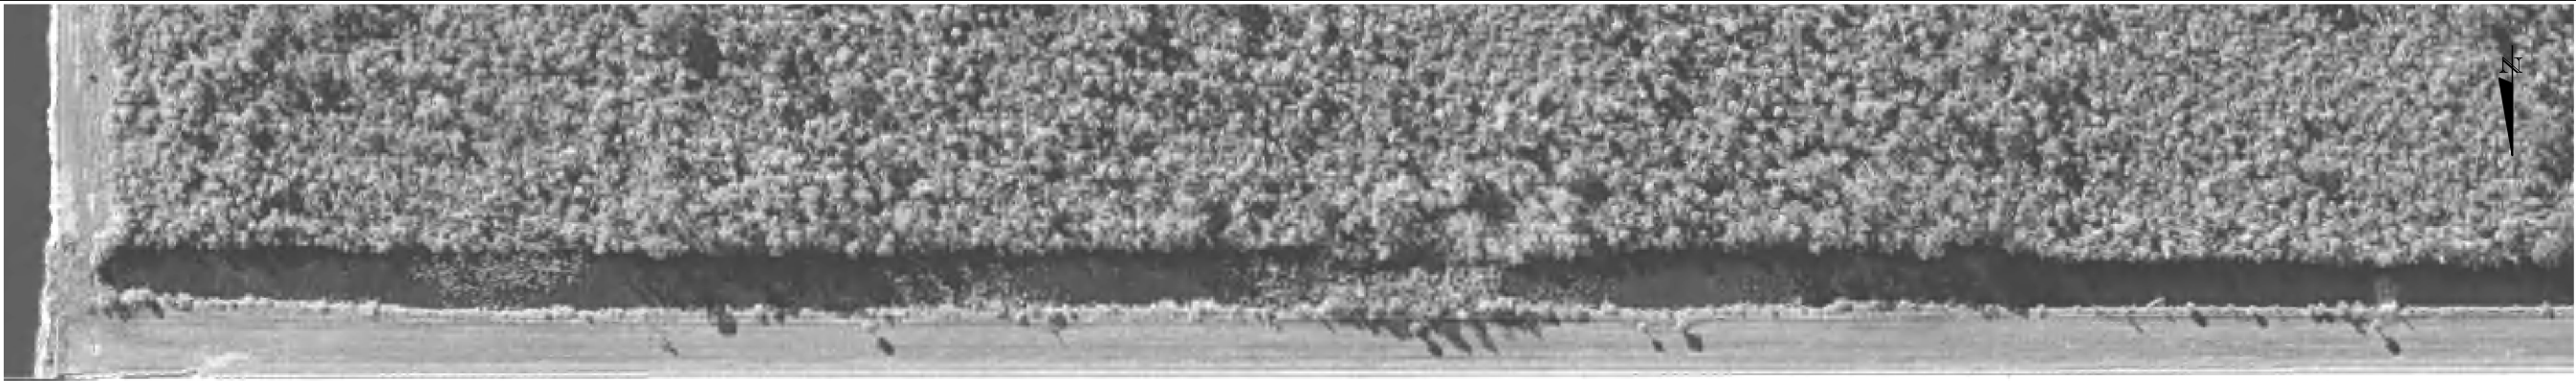


REVISIONS				FALLER, DAVIS & ASSOCIATES, INC. 4200 W. CYPRESS ST., SUITE 500 TAMPA, FLORIDA 33607-4168 CERTIFICATE OF AUTHORIZATION NO.: 5864 KENNETH R. MUZYK, JR., P.E. NO.: 44076	STATE OF FLORIDA DEPARTMENT OF TRANSPORTATION			SHEET NO.
DATE	DESCRIPTION	DATE	DESCRIPTION		ROAD NO.	COUNTY	FINANCIAL PROJECT ID	
					SR 93	COLLIER	444008-1-32-01	



REVISIONS				FALLER, DAVIS & ASSOCIATES, INC. 4200 W. CYPRESS ST., SUITE 500 TAMPA, FLORIDA 33607-4168 CERTIFICATE OF AUTHORIZATION NO.: 5864 KENNETH R. MUZYK, JR., P.E. NO.: 44076	STATE OF FLORIDA DEPARTMENT OF TRANSPORTATION			ROADWAY PLAN	SHEET NO.
DATE	DESCRIPTION	DATE	DESCRIPTION		ROAD NO.	COUNTY	FINANCIAL PROJECT ID		
					SR 93	COLLIER	444008-1-32-01		



REVISIONS				FALLER, DAVIS & ASSOCIATES, INC. 4200 W. CYPRESS ST., SUITE 500 TAMPA, FLORIDA 33607-4168 CERTIFICATE OF AUTHORIZATION NO.: 5864 KENNETH R. MUZYK, JR., P.E. NO.: 44076	STATE OF FLORIDA DEPARTMENT OF TRANSPORTATION			SHEET NO. ROADWAY PLAN
DATE	DESCRIPTION	DATE	DESCRIPTION		ROAD NO.	COUNTY	FINANCIAL PROJECT ID	
					SR 93	COLLIER	444008-1-32-01	

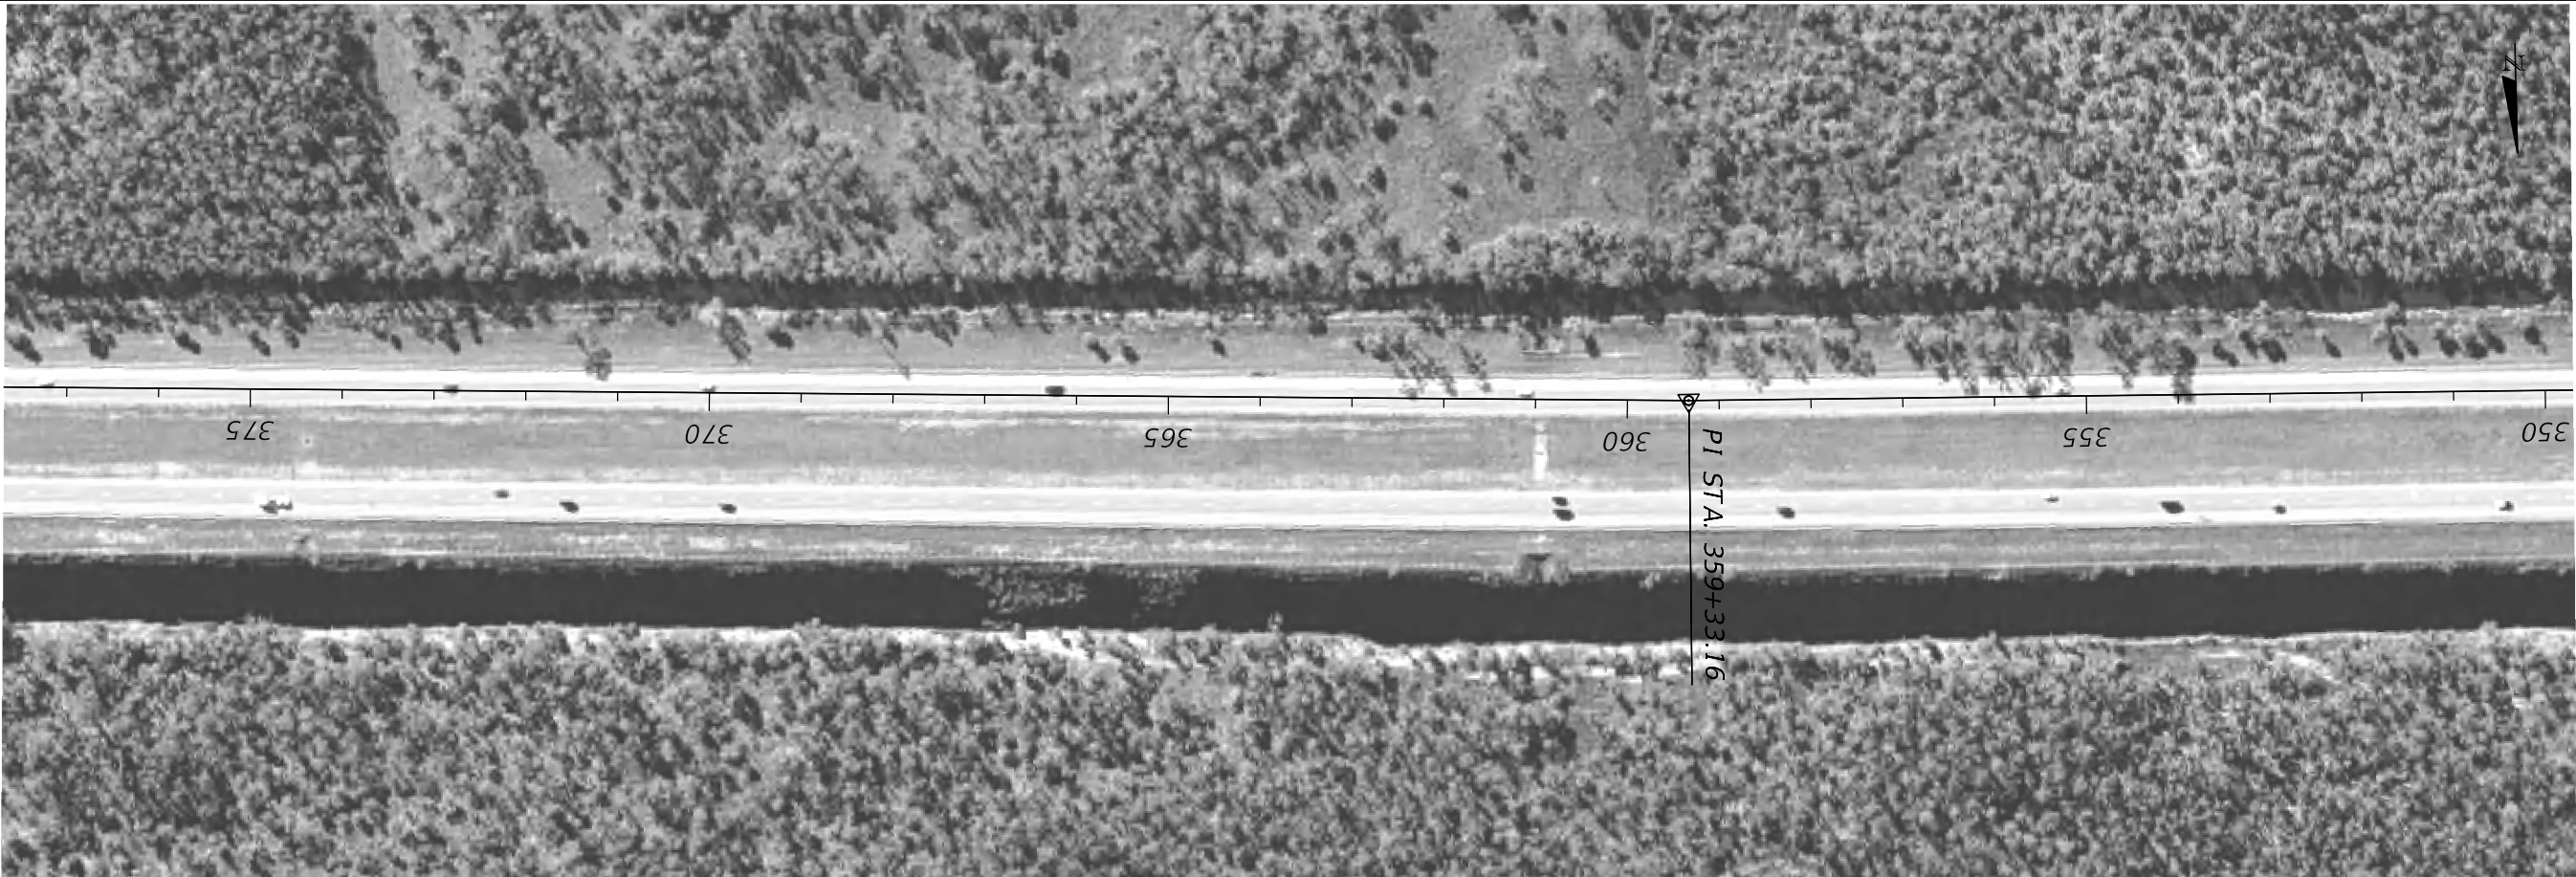

REVISIONS			
DATE	DESCRIPTION	DATE	DESCRIPTION

FALLER, DAVIS & ASSOCIATES, INC.
 4200 W. CYPRESS ST., SUITE 500
 TAMPA, FLORIDA 33607-4168
 CERTIFICATE OF AUTHORIZATION NO.: 5864
 KENNETH R. MUZYK, JR., P.E. NO.: 44076

STATE OF FLORIDA DEPARTMENT OF TRANSPORTATION		
ROAD NO.	COUNTY	FINANCIAL PROJECT ID
SR 93	COLLIER	444008-1-32-01

ROADWAY PLAN

SHEET NO.




REVISIONS			
DATE	DESCRIPTION	DATE	DESCRIPTION

FALLER, DAVIS & ASSOCIATES, INC.
 4200 W. CYPRESS ST., SUITE 500
 TAMPA, FLORIDA 33607-4168
 CERTIFICATE OF AUTHORIZATION NO.: 5864
 KENNETH R. MUZYK, JR., P.E. NO.: 44076

STATE OF FLORIDA DEPARTMENT OF TRANSPORTATION		
ROAD NO.	COUNTY	FINANCIAL PROJECT ID
SR 93	COLLIER	444008-1-32-01

ROADWAY PLAN

SHEET NO.

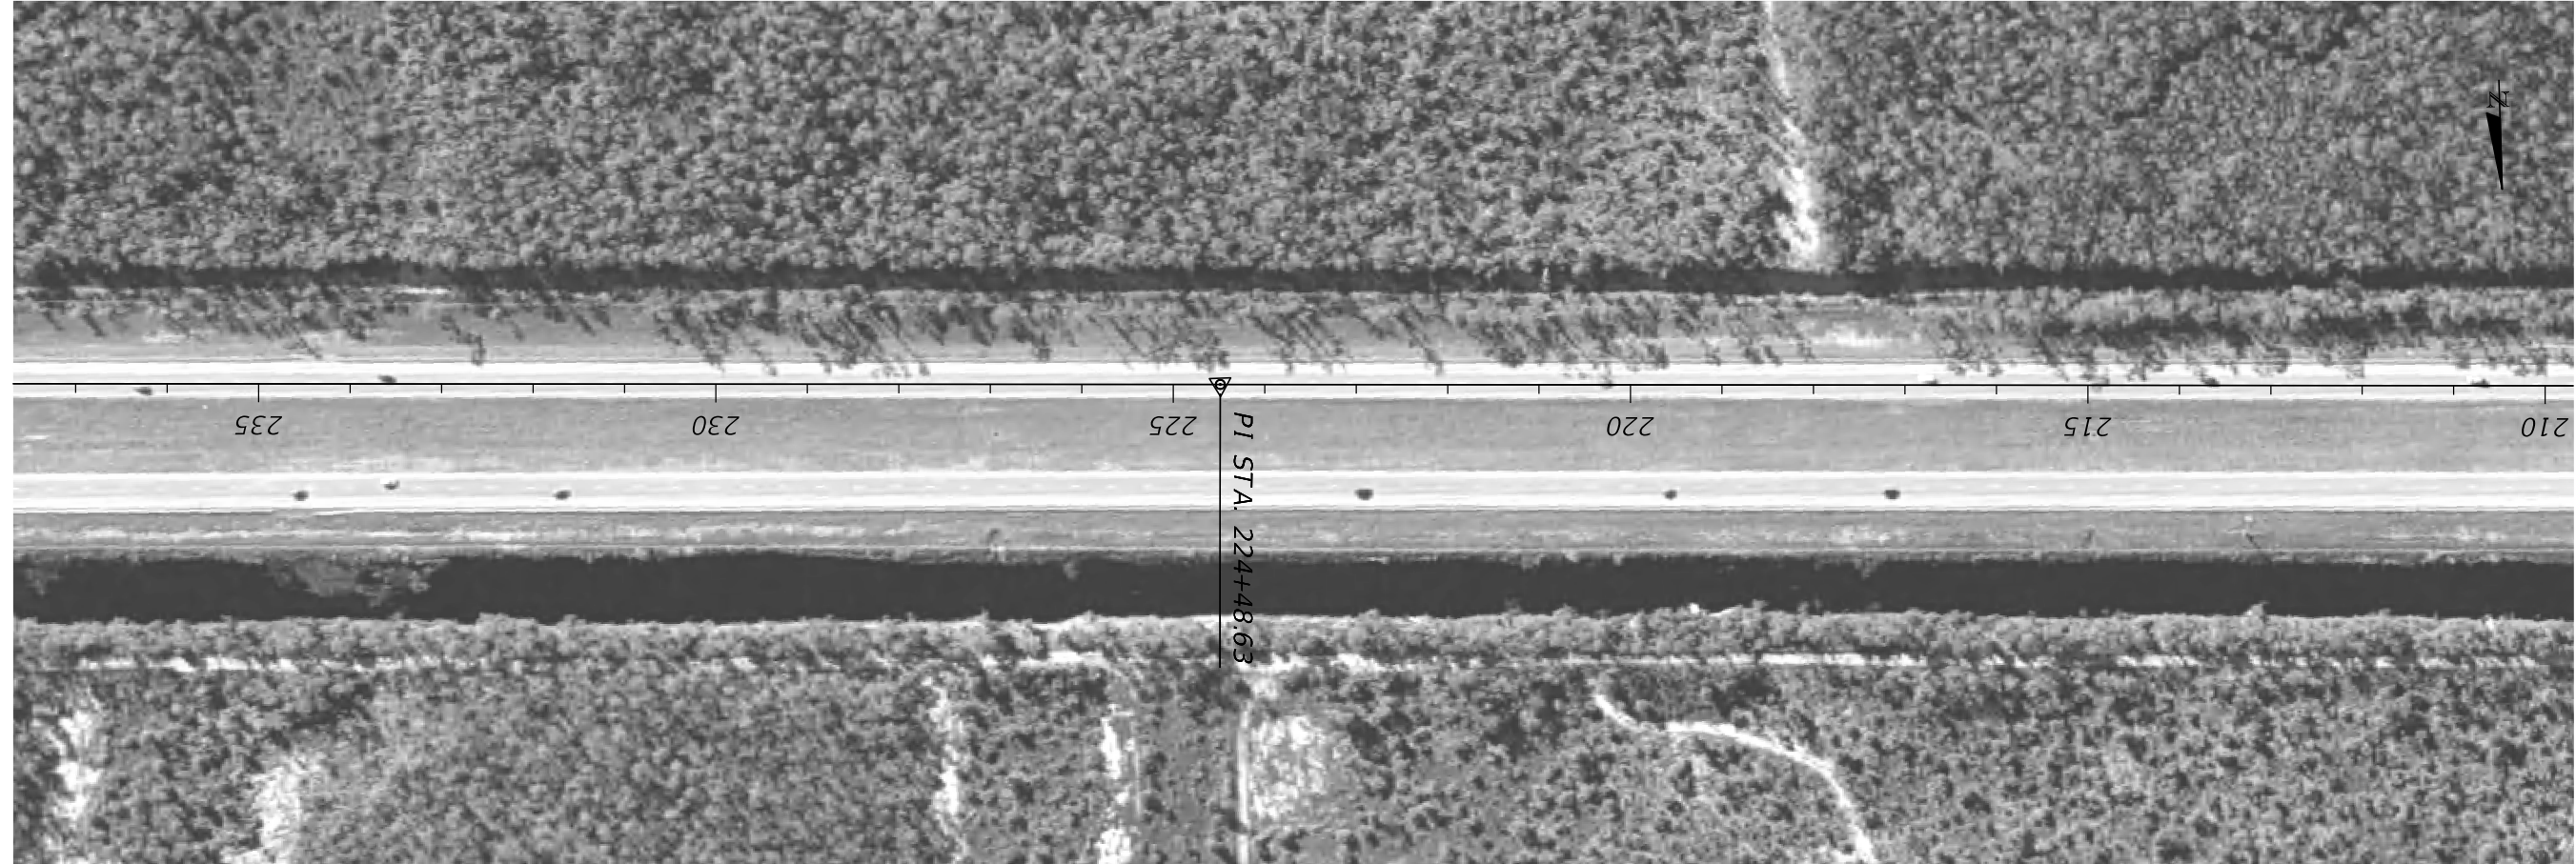

REVISIONS			
DATE	DESCRIPTION	DATE	DESCRIPTION

FALLER, DAVIS & ASSOCIATES, INC.
 4200 W. CYPRESS ST., SUITE 500
 TAMPA, FLORIDA 33607-4168
 CERTIFICATE OF AUTHORIZATION NO.: 5864
 KENNETH R. MUZYK, JR., P.E. NO.: 44076

STATE OF FLORIDA DEPARTMENT OF TRANSPORTATION		
ROAD NO.	COUNTY	FINANCIAL PROJECT ID
SR 93	COLLIER	444008-1-32-01

ROADWAY PLAN

SHEET NO.



REVISIONS			
DATE	DESCRIPTION	DATE	DESCRIPTION

FALLER, DAVIS & ASSOCIATES, INC.
 4200 W. CYPRESS ST., SUITE 500
 TAMPA, FLORIDA 33607-4168
 CERTIFICATE OF AUTHORIZATION NO.: 5864
 KENNETH R. MUZYK, JR., P.E. NO.: 44076

STATE OF FLORIDA DEPARTMENT OF TRANSPORTATION		
ROAD NO.	COUNTY	FINANCIAL PROJECT ID
SR 93	COLLIER	444008-1-32-01

ROADWAY PLAN

SHEET NO.



REVISIONS			
DATE	DESCRIPTION	DATE	DESCRIPTION

FALLER, DAVIS & ASSOCIATES, INC.
 4200 W. CYPRESS ST., SUITE 500
 TAMPA, FLORIDA 33607-4168
 CERTIFICATE OF AUTHORIZATION NO.: 5864
 KENNETH R. MUZYK, JR., P.E. NO.: 44076

STATE OF FLORIDA DEPARTMENT OF TRANSPORTATION		
ROAD NO.	COUNTY	FINANCIAL PROJECT ID
SR 93	COLLIER	444008-1-32-01

ROADWAY PLAN

SHEET NO.



REVISIONS				FALLER, DAVIS & ASSOCIATES, INC. 4200 W. CYPRESS ST., SUITE 500 TAMPA, FLORIDA 33607-4168 CERTIFICATE OF AUTHORIZATION NO.: 5864 KENNETH R. MUZYK, JR., P.E. NO.: 44076	STATE OF FLORIDA DEPARTMENT OF TRANSPORTATION			SHEET NO.
DATE	DESCRIPTION	DATE	DESCRIPTION		ROAD NO.	COUNTY	FINANCIAL PROJECT ID	
					SR 93	COLLIER	444008-1-32-01	