


CONTRACT PLANS COMPONENTS

ROADWAY PLANS
SIGNING AND PAVEMENT MARKING PLANS

STATE OF FLORIDA
DEPARTMENT OF TRANSPORTATION
SIGNING AND PAVEMENT MARKING PLANS

FINANCIAL PROJECT ID 449120-1-52-01
(FEDERAL FUNDS)
MANATEE COUNTY (13130)
STATE ROAD NO. 55
SR 55 (US 19) FROM TERRA CEIA RD TO I-275 (NORTHBOUND RAMP)

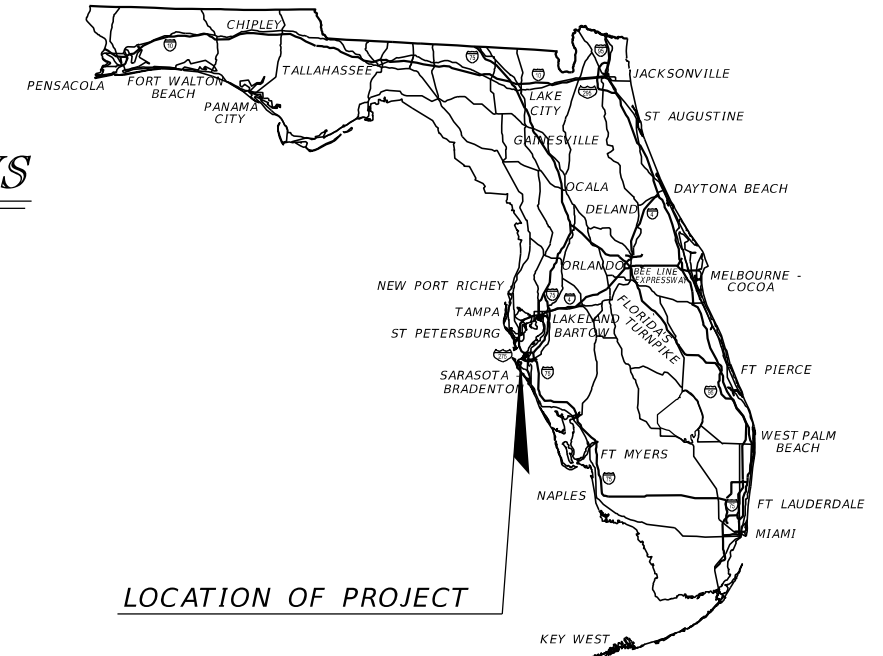


LOCATION OF PROJECT

A DETAILED INDEX APPEARS ON THE KEY SHEET OF EACH COMPONENT

INDEX OF SIGNING AND PAVEMENT MARKING PLANS

SHEET NO.	SHEET DESCRIPTION
S-1	KEY SHEET
S-2	GENERAL NOTES
S-3 - S-10	S&PM PLAN

PROJECT LOCATION URL:	https://tinyurl.com/4n8fp4rt
PROJECT LIMITS:	BEGIN MP 8.474 - END MP 9.194
EXCEPTIONS:	NONE
BRIDGE LIMITS:	NONE
RAILROAD CROSSING:	NONE

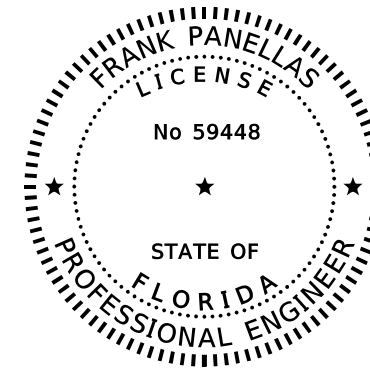

THIS ITEM HAS BEEN DIGITALLY SIGNED AND SEALED BY

ON THE DATE ADJACENT TO THE SEAL
PRINTED COPIES OF THIS DOCUMENT ARE NOT CONSIDERED SIGNED AND SEALED AND THE SIGNATURE MUST BE VERIFIED ON ANY ELECTRONIC COPIES.

THE ABOVE NAMED PROFESSIONAL IS RESPONSIBLE FOR THE FOLLOWING SHEETS IN ACCORDANCE WITH RULE 61G15-23.004, F.A.C.

**SIGNING AND PAVEMENT MARKING PLANS
ENGINEER OF RECORD:**

FRANK PANELLAS, P.E.
P.E. LICENSE NUMBER 59448
TRACE CONSULTANTS, INC.
8900 SW 117 AVENUE, SUITE 105B
MIAMI, FLORIDA 33186
(786) 808-0090
CONTRACT NO.: CAK18
VENDOR NO.: F455418595

FDOT PROJECT MANAGER:

SCOTT MCCALL

GOVERNING STANDARD PLANS:

Florida Department of Transportation, FY 2024-25 Standard Plans for Road and Bridge Construction and applicable Interim Revisions (IRs).

Standard Plans for Road Construction and associated IRs are available at the following website: <http://www.fdot.gov/design/standardplans>

Standard Plans for Bridge Construction are included in the Structures Plans Component

GOVERNING STANDARD SPECIFICATIONS:

Florida Department of Transportation, FY 2024-25 Standard Specifications for Road and Bridge Construction at the following website: <http://www.fdot.gov/programmanagement/Implemented/SpecBooks>

CONSTRUCTION CONTRACT NO.	FISCAL YEAR	SHEET NO.
T1910	25	S-1

GENERAL NOTES:


1. EXERCISE CAUTION WORKING AROUND EXISTING SIGNS TO REMAIN OR WHILE RELOCATING EXISTING SIGNS SO AS TO PREVENT DAMAGE TO THE SIGNS. IF THE SIGNS ARE DAMAGED BEYOND USE, AS DETERMINED BY THE ENGINEER, THE SIGNS SHALL BE REPLACED AT NO COST TO THE DEPARTMENT.
2. THE PROPOSED PAVEMENT MARKINGS ARE INTENDED TO MATCH THE EXISTING CONFIGURATION.
3. ALL ABBREVIATIONS CORRESPOND TO THE FOLLOWING:

RPMs = RETRO-REFLECTIVE PAVEMENT MARKERS
W/R = WHITE/RED
Y/R = YELLOW/RED
O.C. = ON CENTER

9/22/2024 10:11:23 AM jsotero
Z:\DOT\Connect\10\Workspaces\FDOT\Worksets\FDOT\4491\2015201\SigningAndMarking\GNW\SP01.dgn

REVISIONS				ENGINEER OF RECORD		STATE OF FLORIDA DEPARTMENT OF TRANSPORTATION			GENERAL NOTES	SHEET NO.
DATE	DESCRIPTION	DATE	DESCRIPTION	FRANK PANELLAS, P.E. LICENSE NUMBER: 59448 TRACE CONSULTANTS, INC. 8900 SW 117 AVENUE, SUITE 15B MIAMI, FLORIDA 33186		ROAD NO.	COUNTY	FINANCIAL PROJECT ID		5-2
						SR 55	MANATEE	449120-1-52-01		

THE OFFICIAL RECORD OF THIS SHEET IS THE ELECTRONIC FILE DIGITALLY SIGNED AND SEALED UNDER RULE 61G15-23.004, F.A.C.

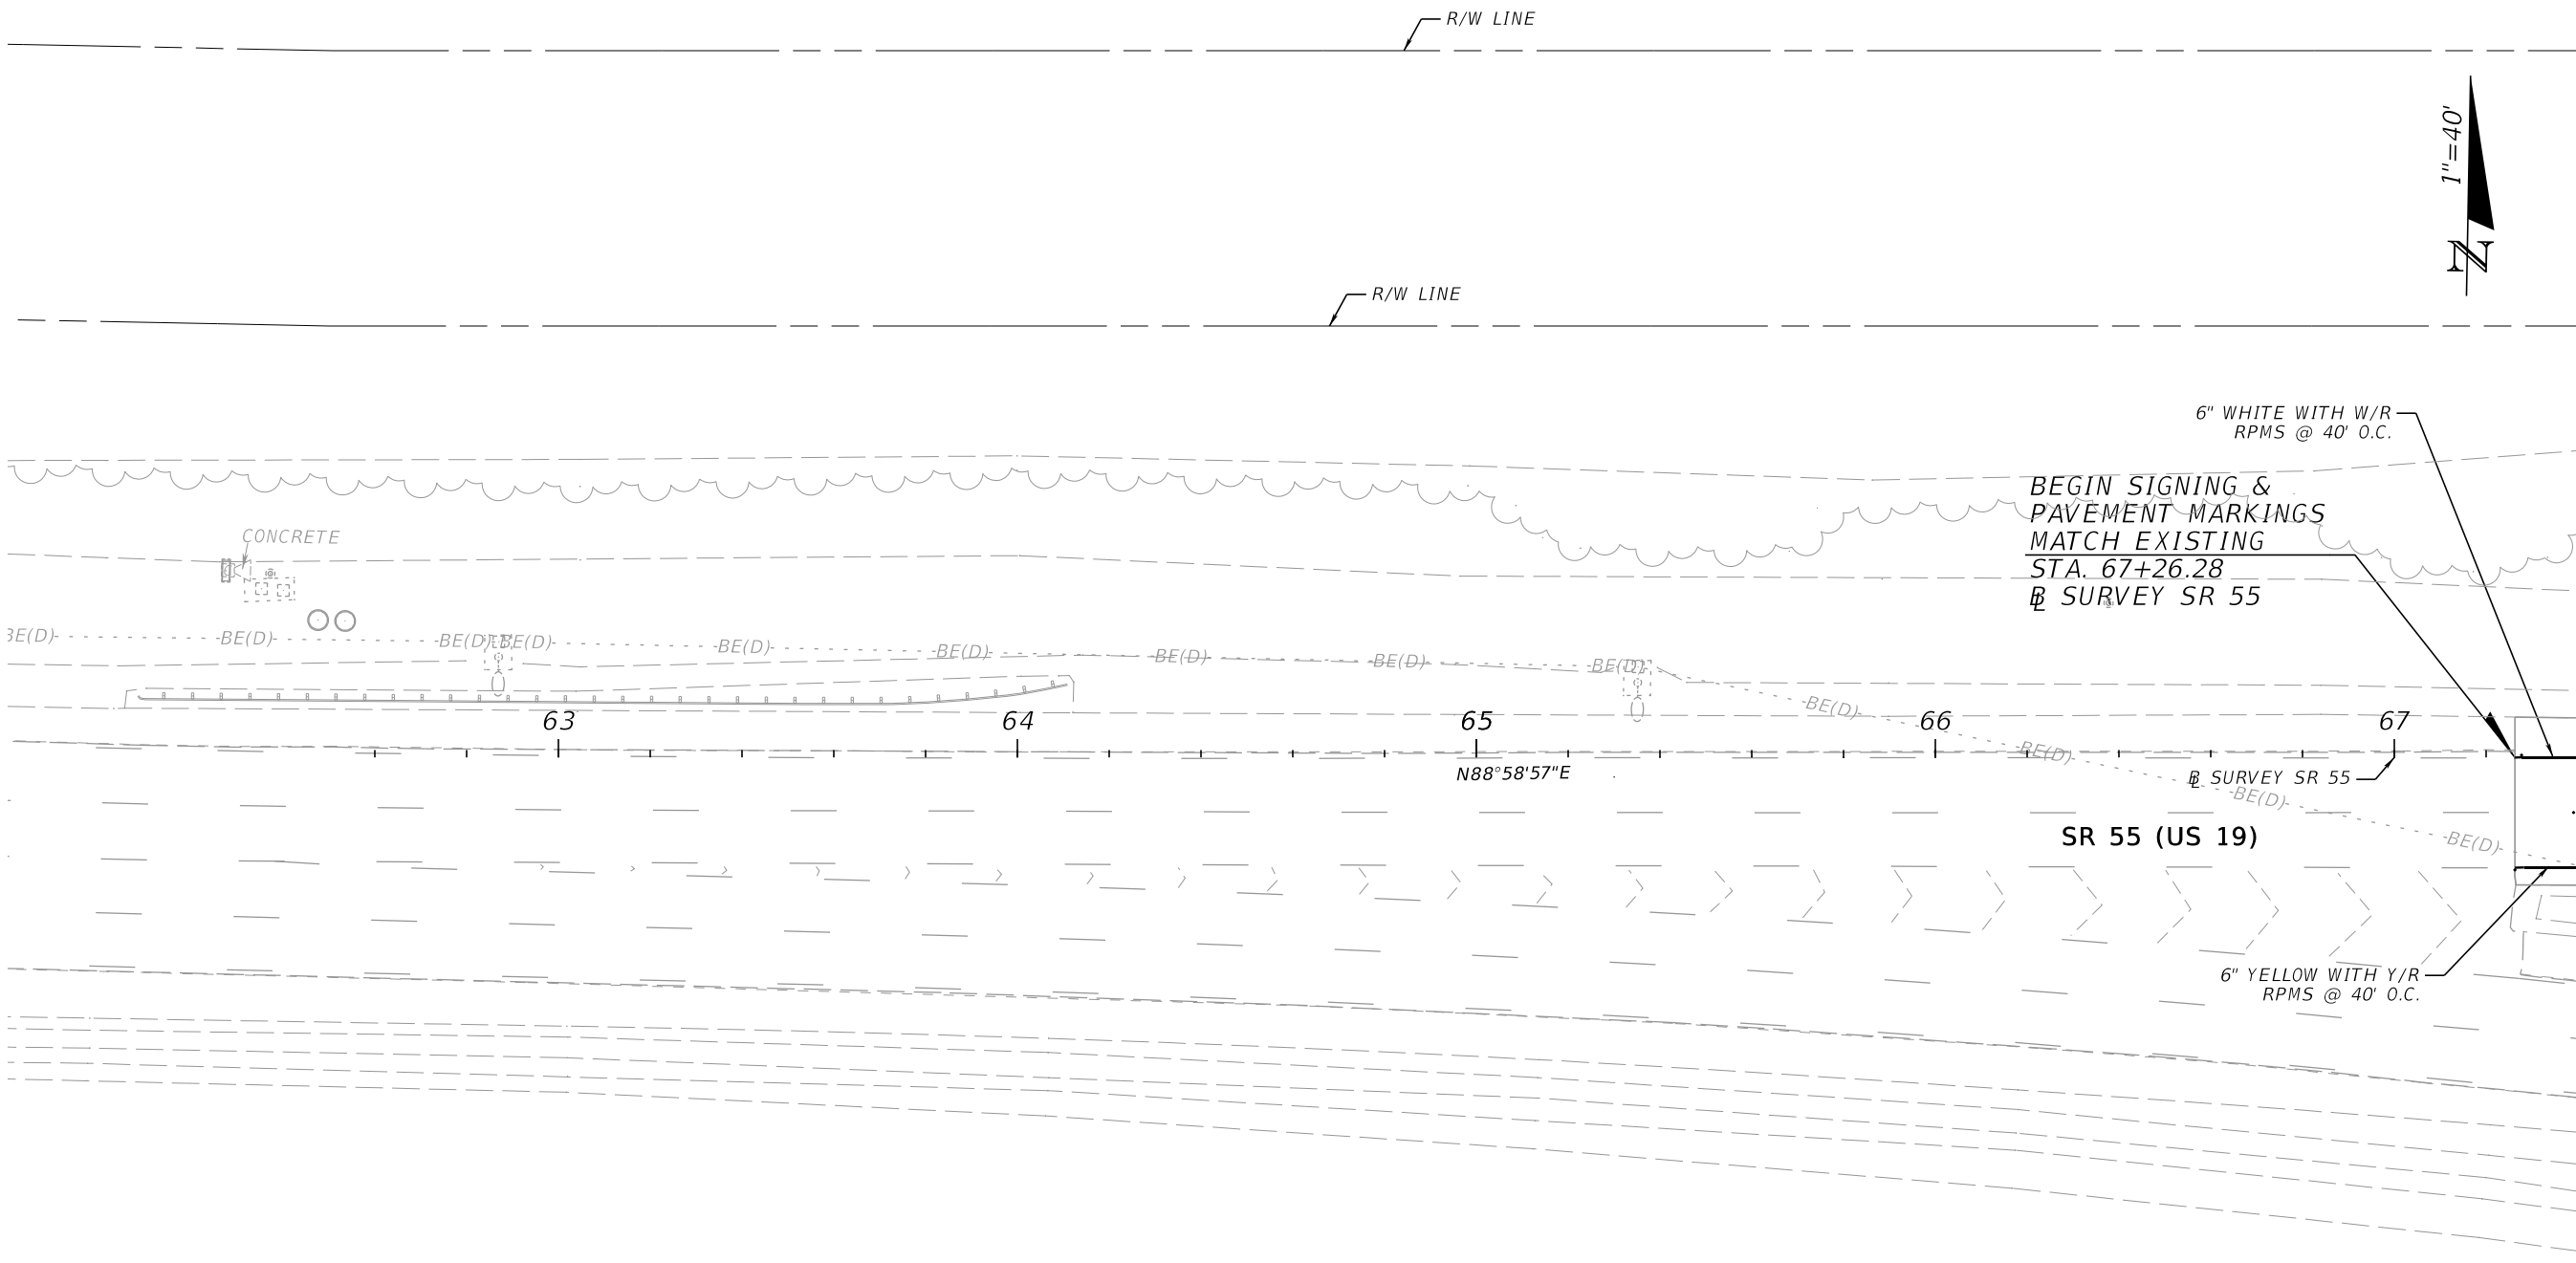


MATCH LINE STA. 67+40.00

9/22/2024 10:11:30 AM jsotero Z:\DOT\Connect\10\10\Workspaces\FDOT\Worksets\FDOT\4491\2015201\SigningAndMarking\PLANS\01.dgn

THE OFFICIAL RECORD OF THIS SHEET IS THE ELECTRONIC FILE DIGITALLY SIGNED AND SEALED UNDER RULE 61G15-23.004, F.A.C.

REVISIONS				ENGINEER OF RECORD		STATE OF FLORIDA DEPARTMENT OF TRANSPORTATION			S&PM PLAN	SHEET NO.
DATE	DESCRIPTION	DATE	DESCRIPTION	FRANK PANELLAS, P.E. LICENSE NUMBER: 59448 TRACE CONSULTANTS, INC. 8900 SW 117 AVENUE, SUITE 105B MIAMI, FLORIDA 33186		ROAD NO.	COUNTY	FINANCIAL PROJECT ID		
						SR 55	MANATEE	449120-1-52-01		5-3


9/22/2024 10:11:31 AM jsotero
 Z:\DOT\Connect\10\Workspaces\FDOT\Worksets\FDOT\4491\2015201\SigningAndMarking\PLANS\01.dgn

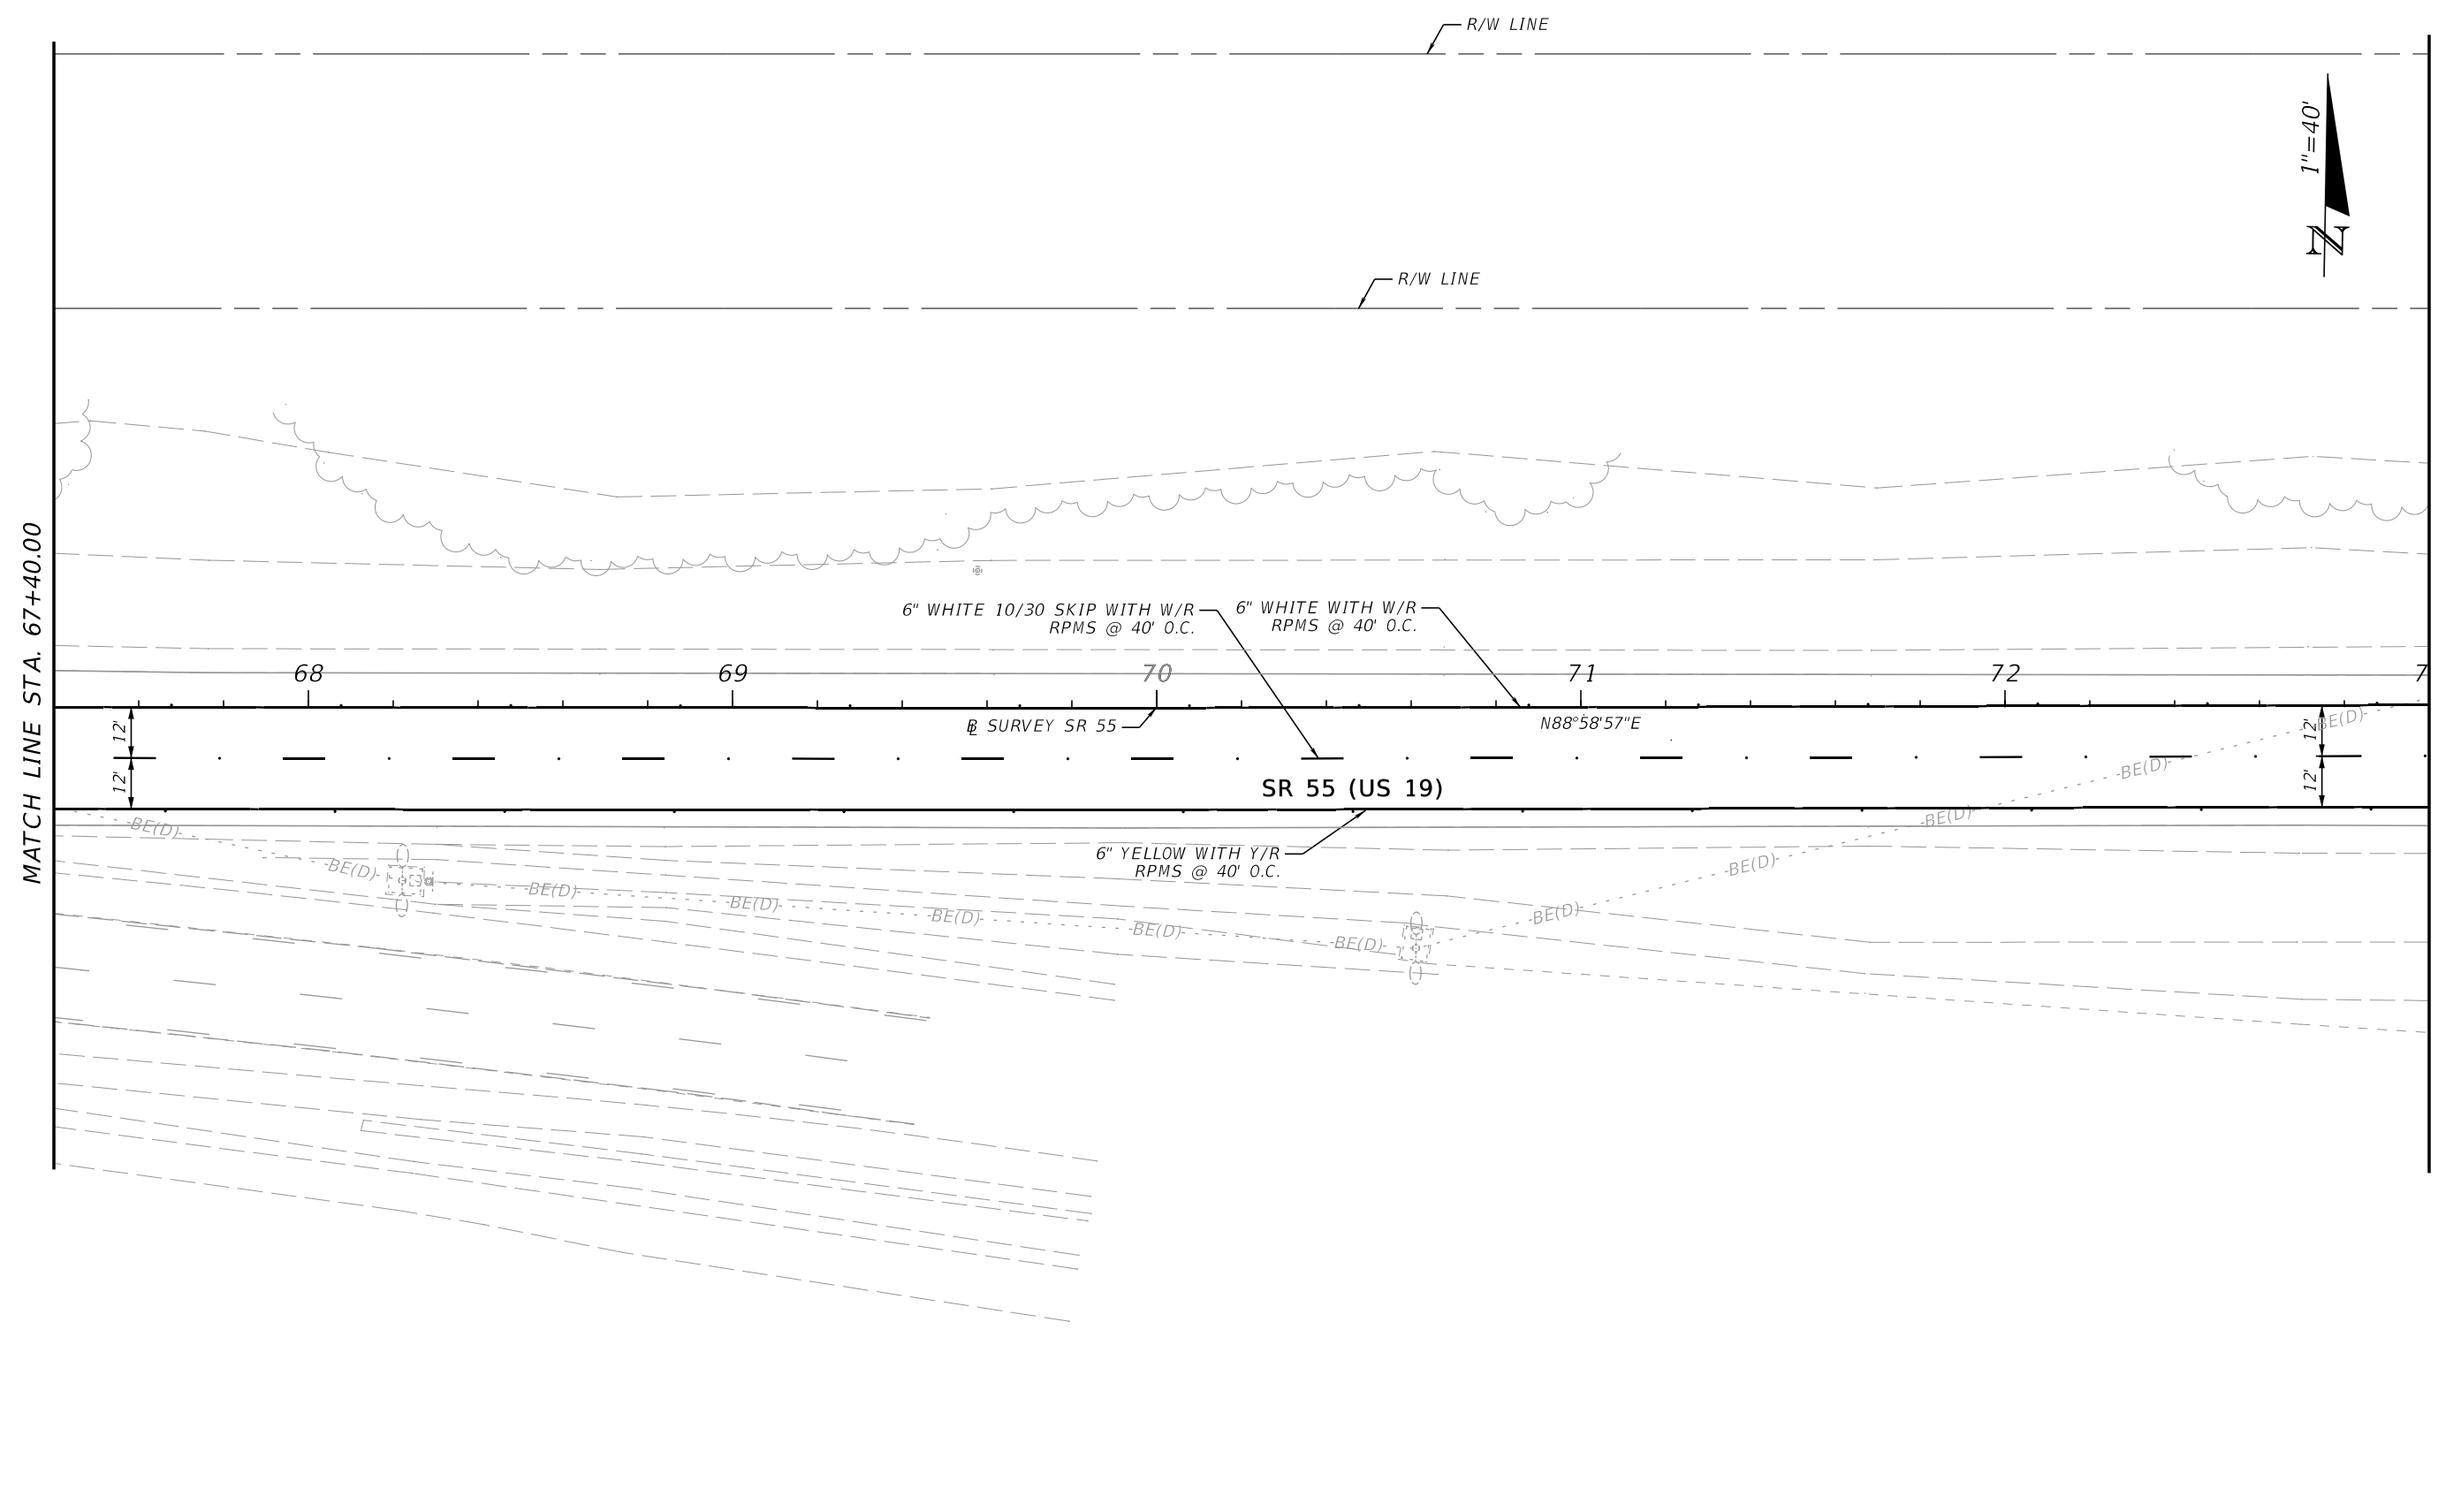

REVISIONS				ENGINEER OF RECORD		STATE OF FLORIDA DEPARTMENT OF TRANSPORTATION			S&PM PLAN	SHEET NO.
DATE	DESCRIPTION	DATE	DESCRIPTION	FRANK PANELLAS, P.E. LICENSE NUMBER: 59448 TRACE CONSULTANTS, INC. 8900 SW 117 AVENUE, SUITE 105B MIAMI, FLORIDA 33186		ROAD NO.	COUNTY	FINANCIAL PROJECT ID		5-4
						SR 55	MANATEE	449120-1-52-01		

THE OFFICIAL RECORD OF THIS SHEET IS THE ELECTRONIC FILE DIGITALLY SIGNED AND SEALED UNDER RULE 61G15-23.004, F.A.C.


9/22/2024 10:11:31 AM jsotero
 Z:\DOT\Connect\10\10\Workspaces\FDOT\Worksets\FDOT\4491\2015201\SigningAndMarking\PLANS\PO1.dgn

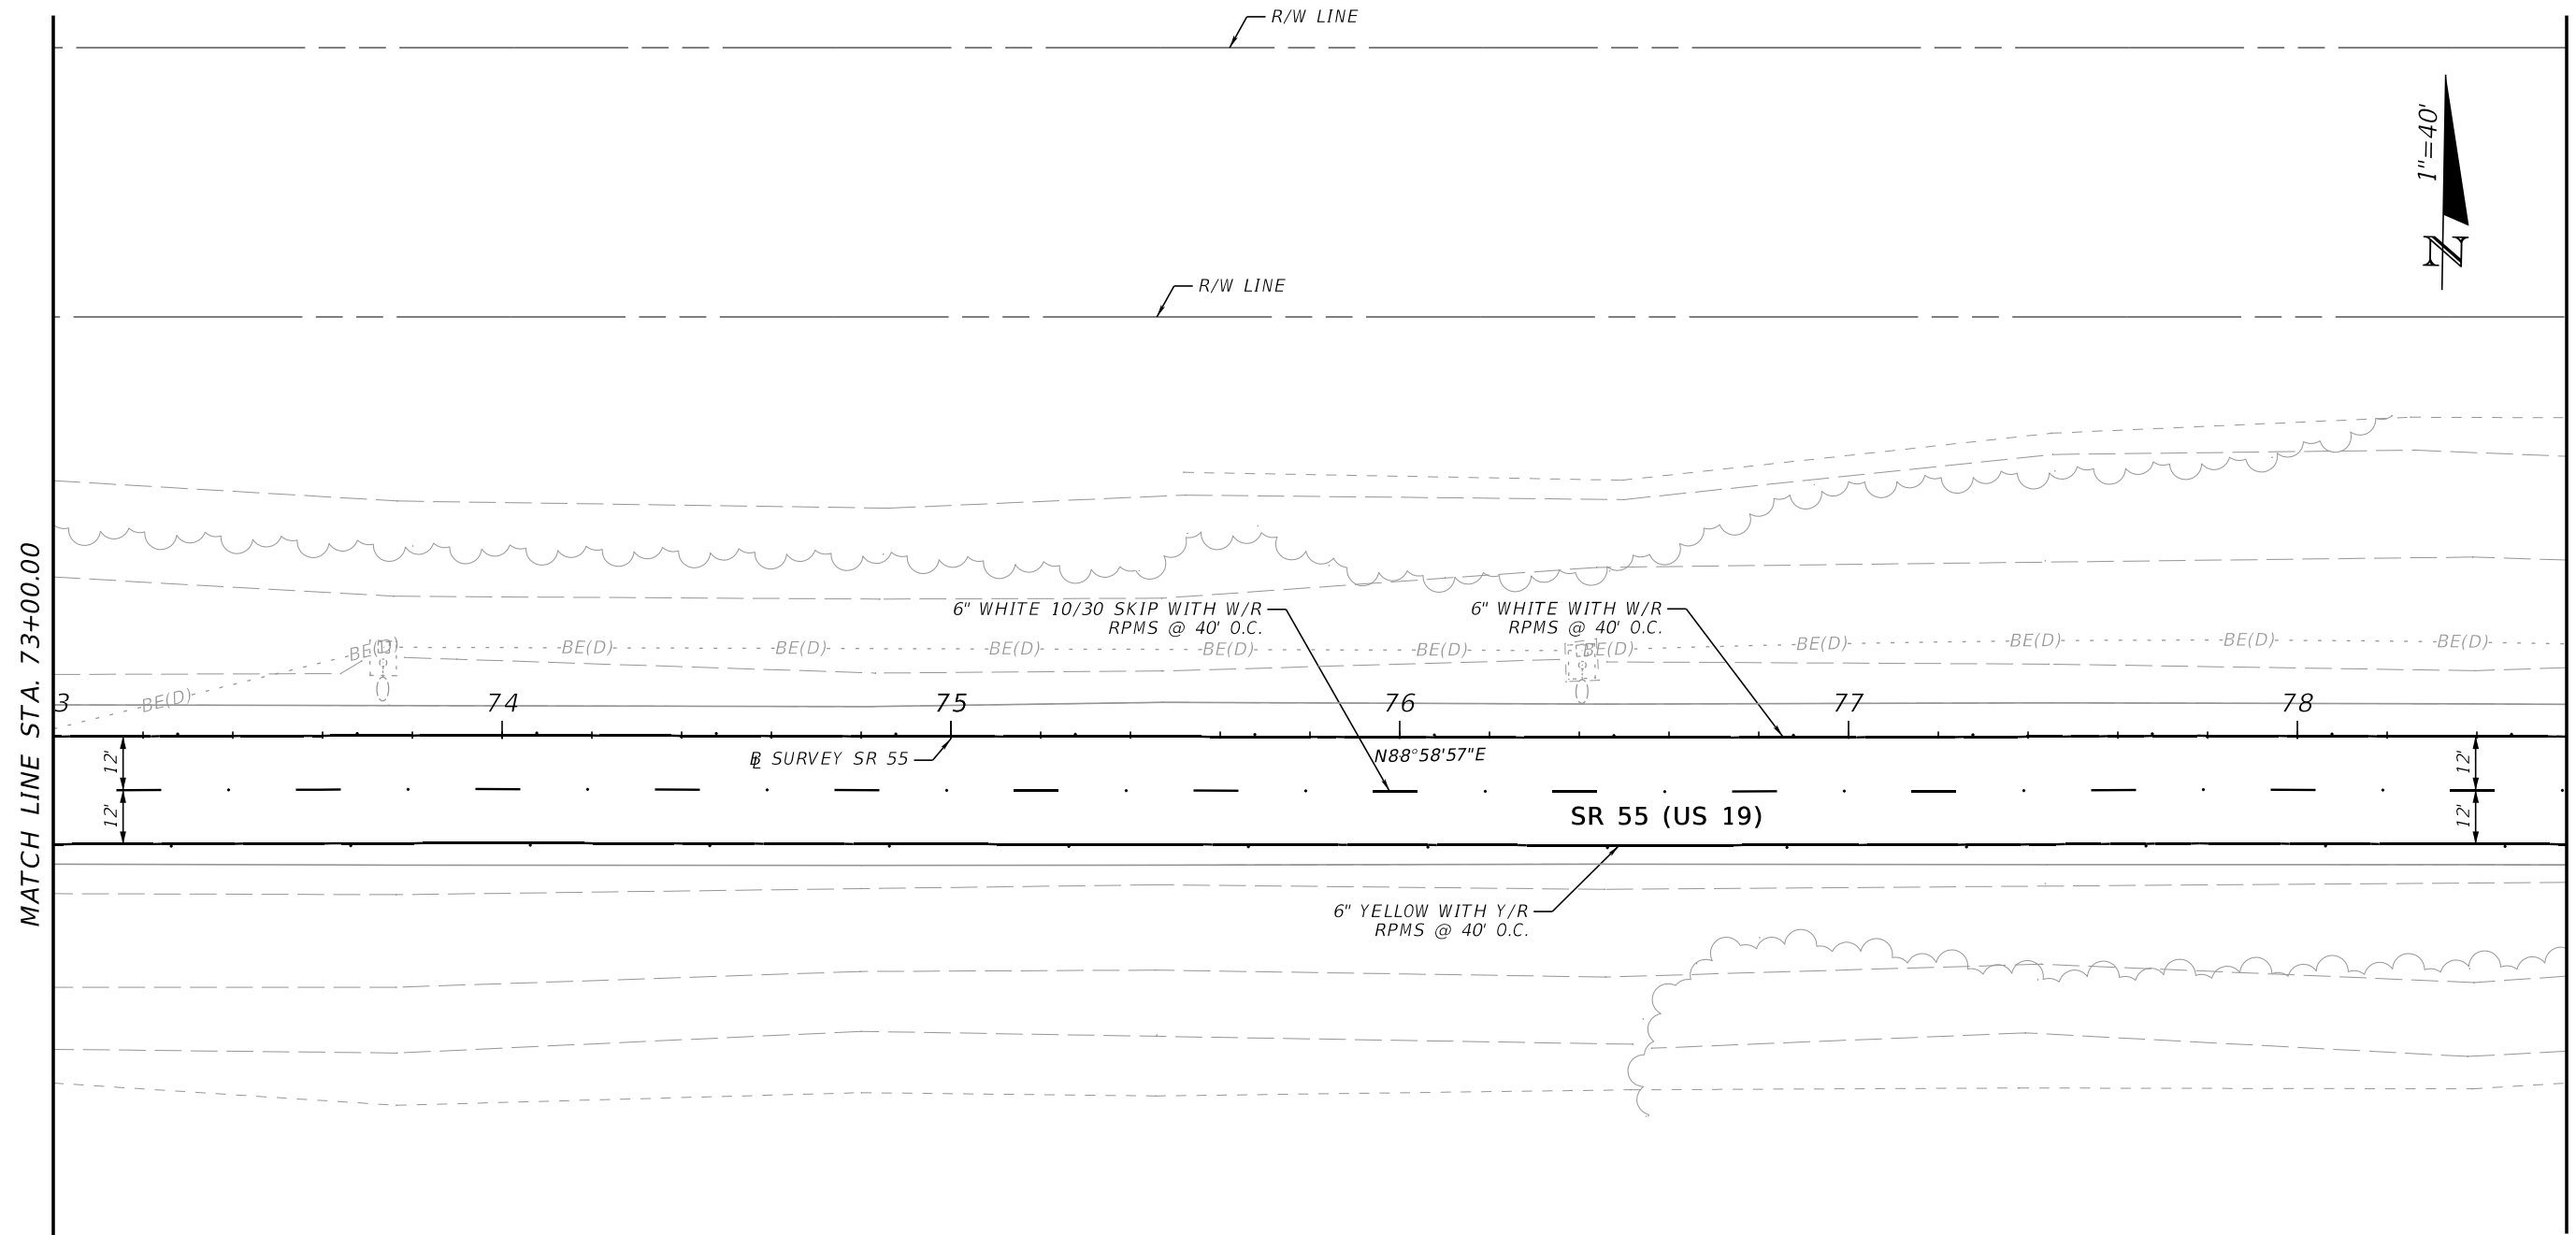

REVISIONS				ENGINEER OF RECORD			STATE OF FLORIDA DEPARTMENT OF TRANSPORTATION			S&PM PLAN	SHEET NO.
DATE	DESCRIPTION	DATE	DESCRIPTION	FRANK PANELLAS, P.E. LICENSE NUMBER: 59448 TRACE CONSULTANTS, INC. 8900 SW 117 AVENUE, SUITE 105B MIAMI, FLORIDA 33186			ROAD NO.	COUNTY	FINANCIAL PROJECT ID		
							SR 55	MANATEE	449120-1-52-01		5-5

THE OFFICIAL RECORD OF THIS SHEET IS THE ELECTRONIC FILE DIGITALLY SIGNED AND SEALED UNDER RULE 61G15-23.004, F.A.C.

9/22/2024 10:11:32 AM jsotero
 Z:\DOT\Connect\10\10\Workspaces\FDOT\Worksets\FDOT\4491\2015201\SigningAndMarking\PLANS\01.dgn

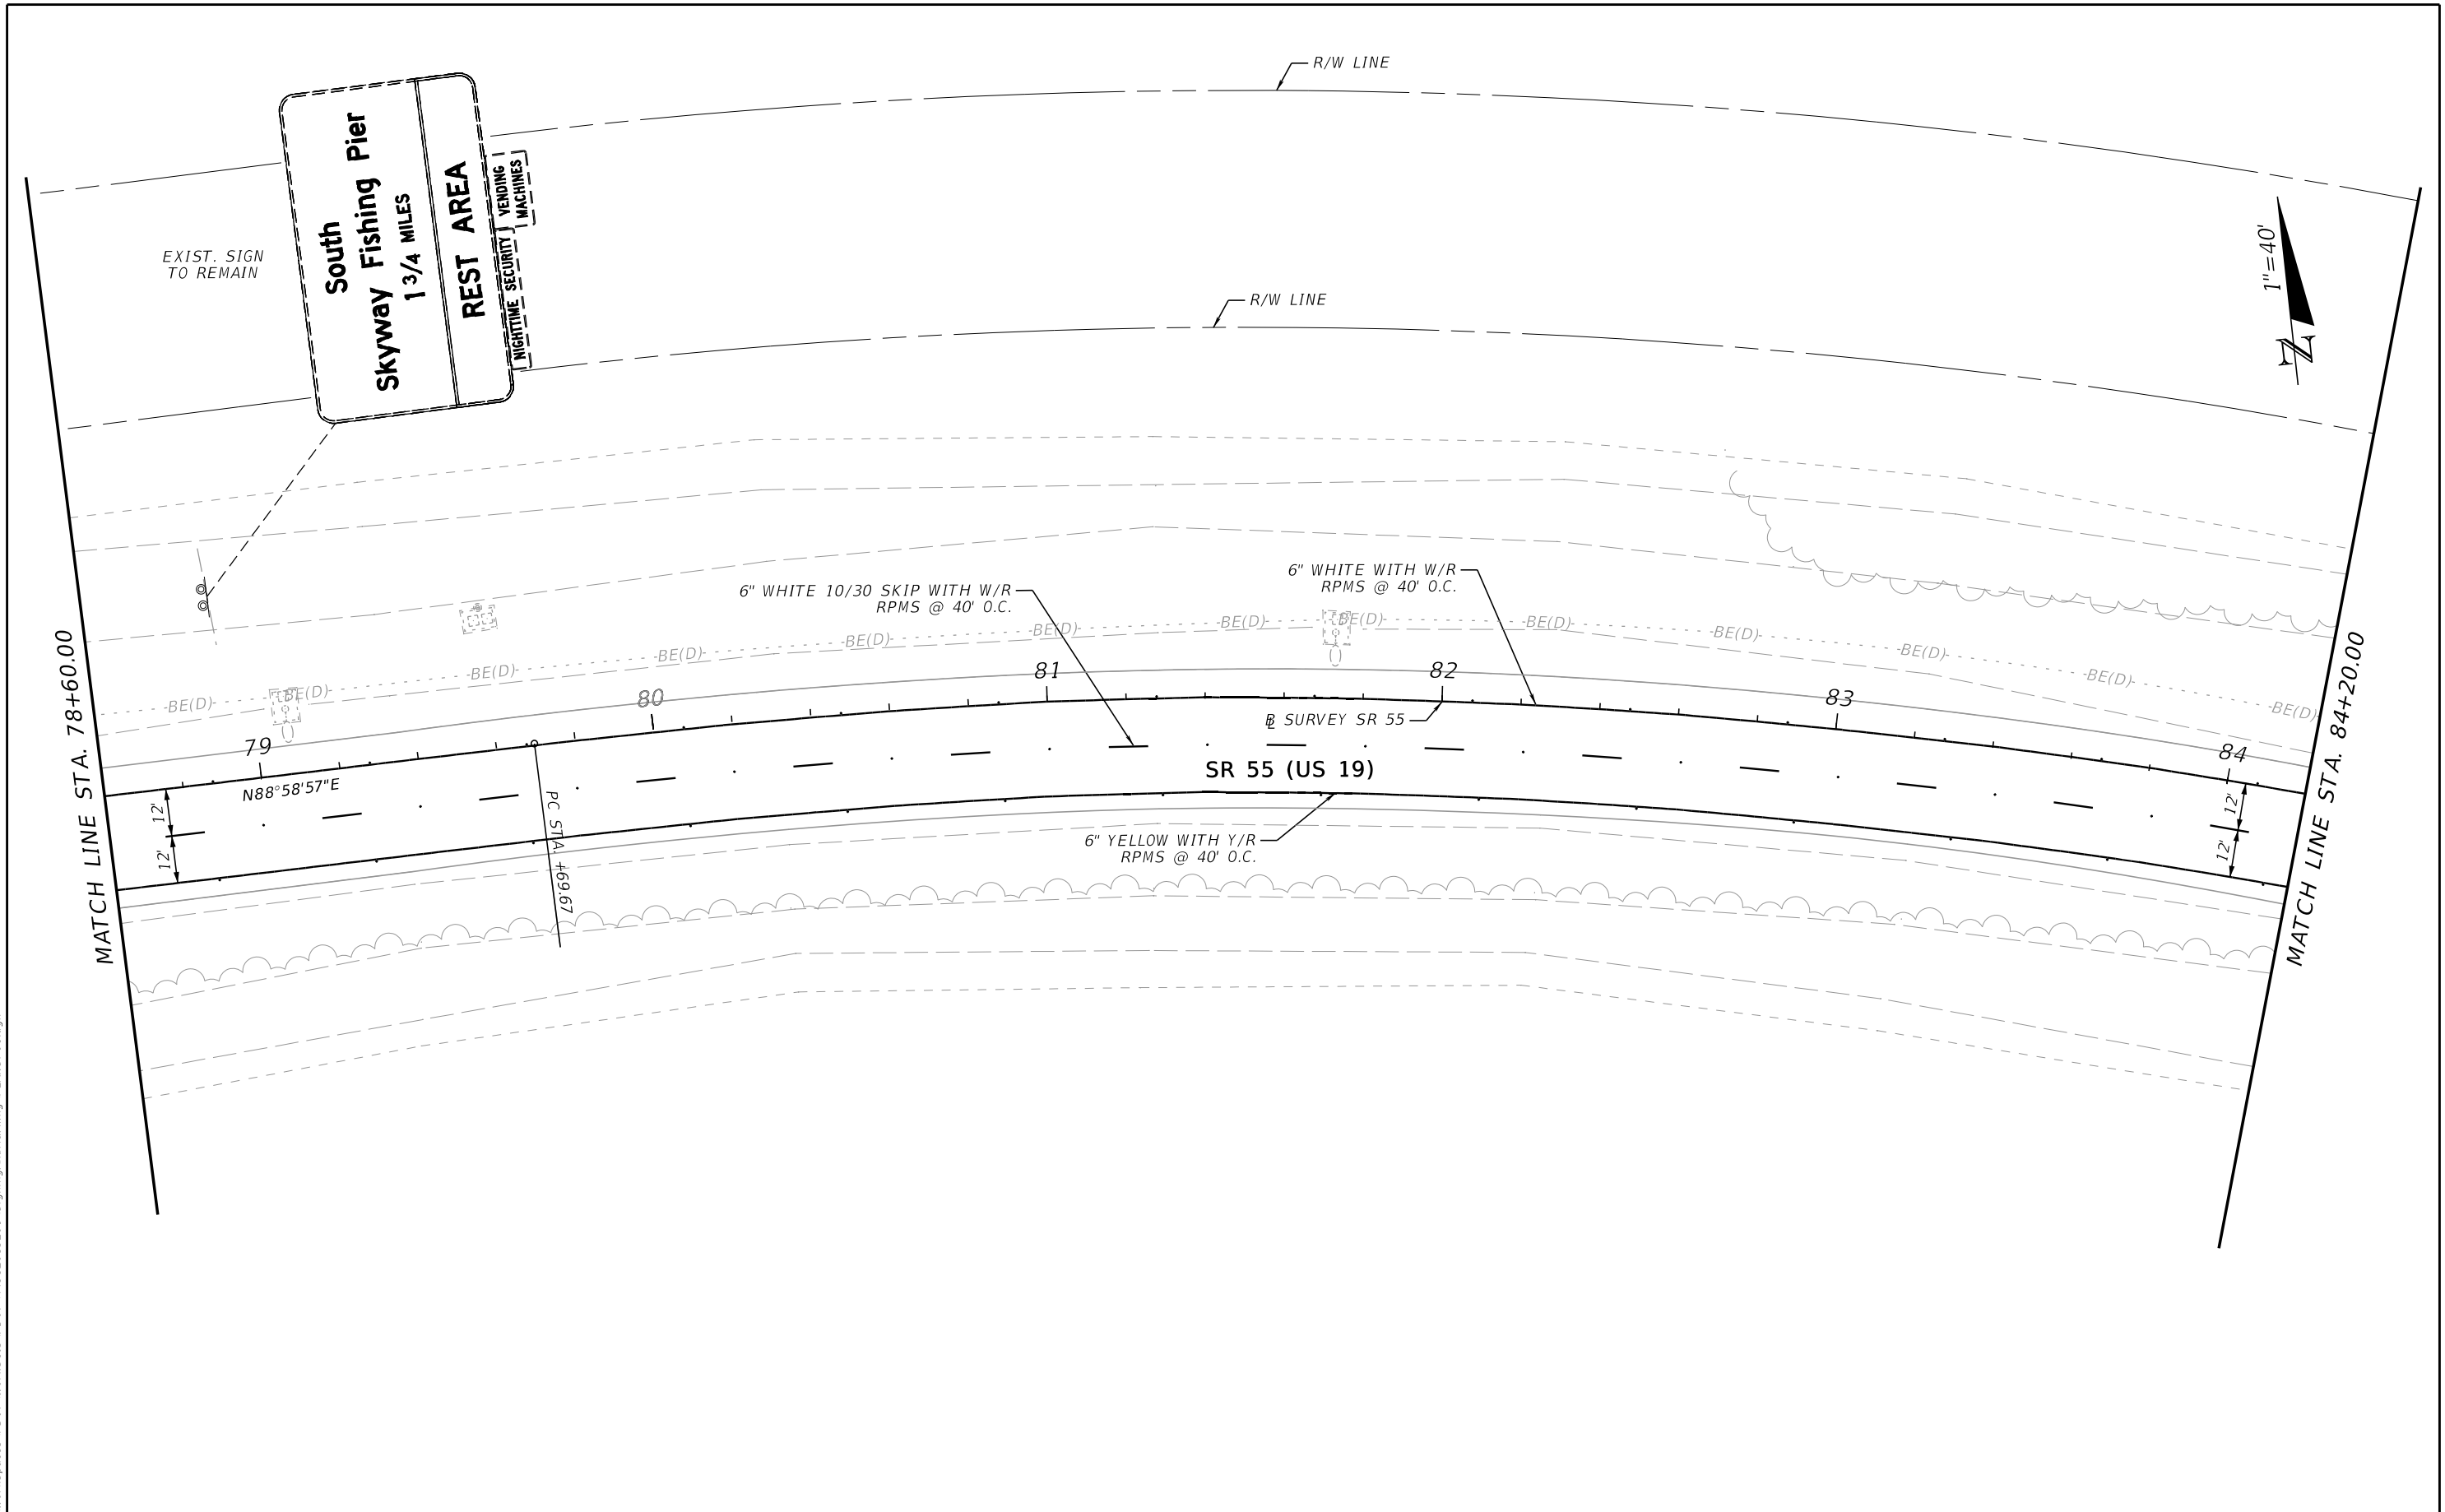


REVISIONS				ENGINEER OF RECORD		STATE OF FLORIDA DEPARTMENT OF TRANSPORTATION			SHEET NO.
DATE	DESCRIPTION	DATE	DESCRIPTION	FRANK PANELLAS, P.E. LICENSE NUMBER: 59448 TRACE CONSULTANTS, INC. 8900 SW 117 AVENUE, SUITE 105B MIAMI, FLORIDA 33186		ROAD NO.	COUNTY	FINANCIAL PROJECT ID	
						SR 55	MANATEE	449120-1-52-01	5-6

S&PM PLAN

THE OFFICIAL RECORD OF THIS SHEET IS THE ELECTRONIC FILE DIGITALLY SIGNED AND SEALED UNDER RULE 61G15-23.004, F.A.C.


9/22/2024 10:11:32 AM jsotero
 Z:\FDOT\Connect\10\10\Workspaces\FDOT\Worksets\FDOT\4491\2015201\SigningAndMarking\PLANS\01.dgn

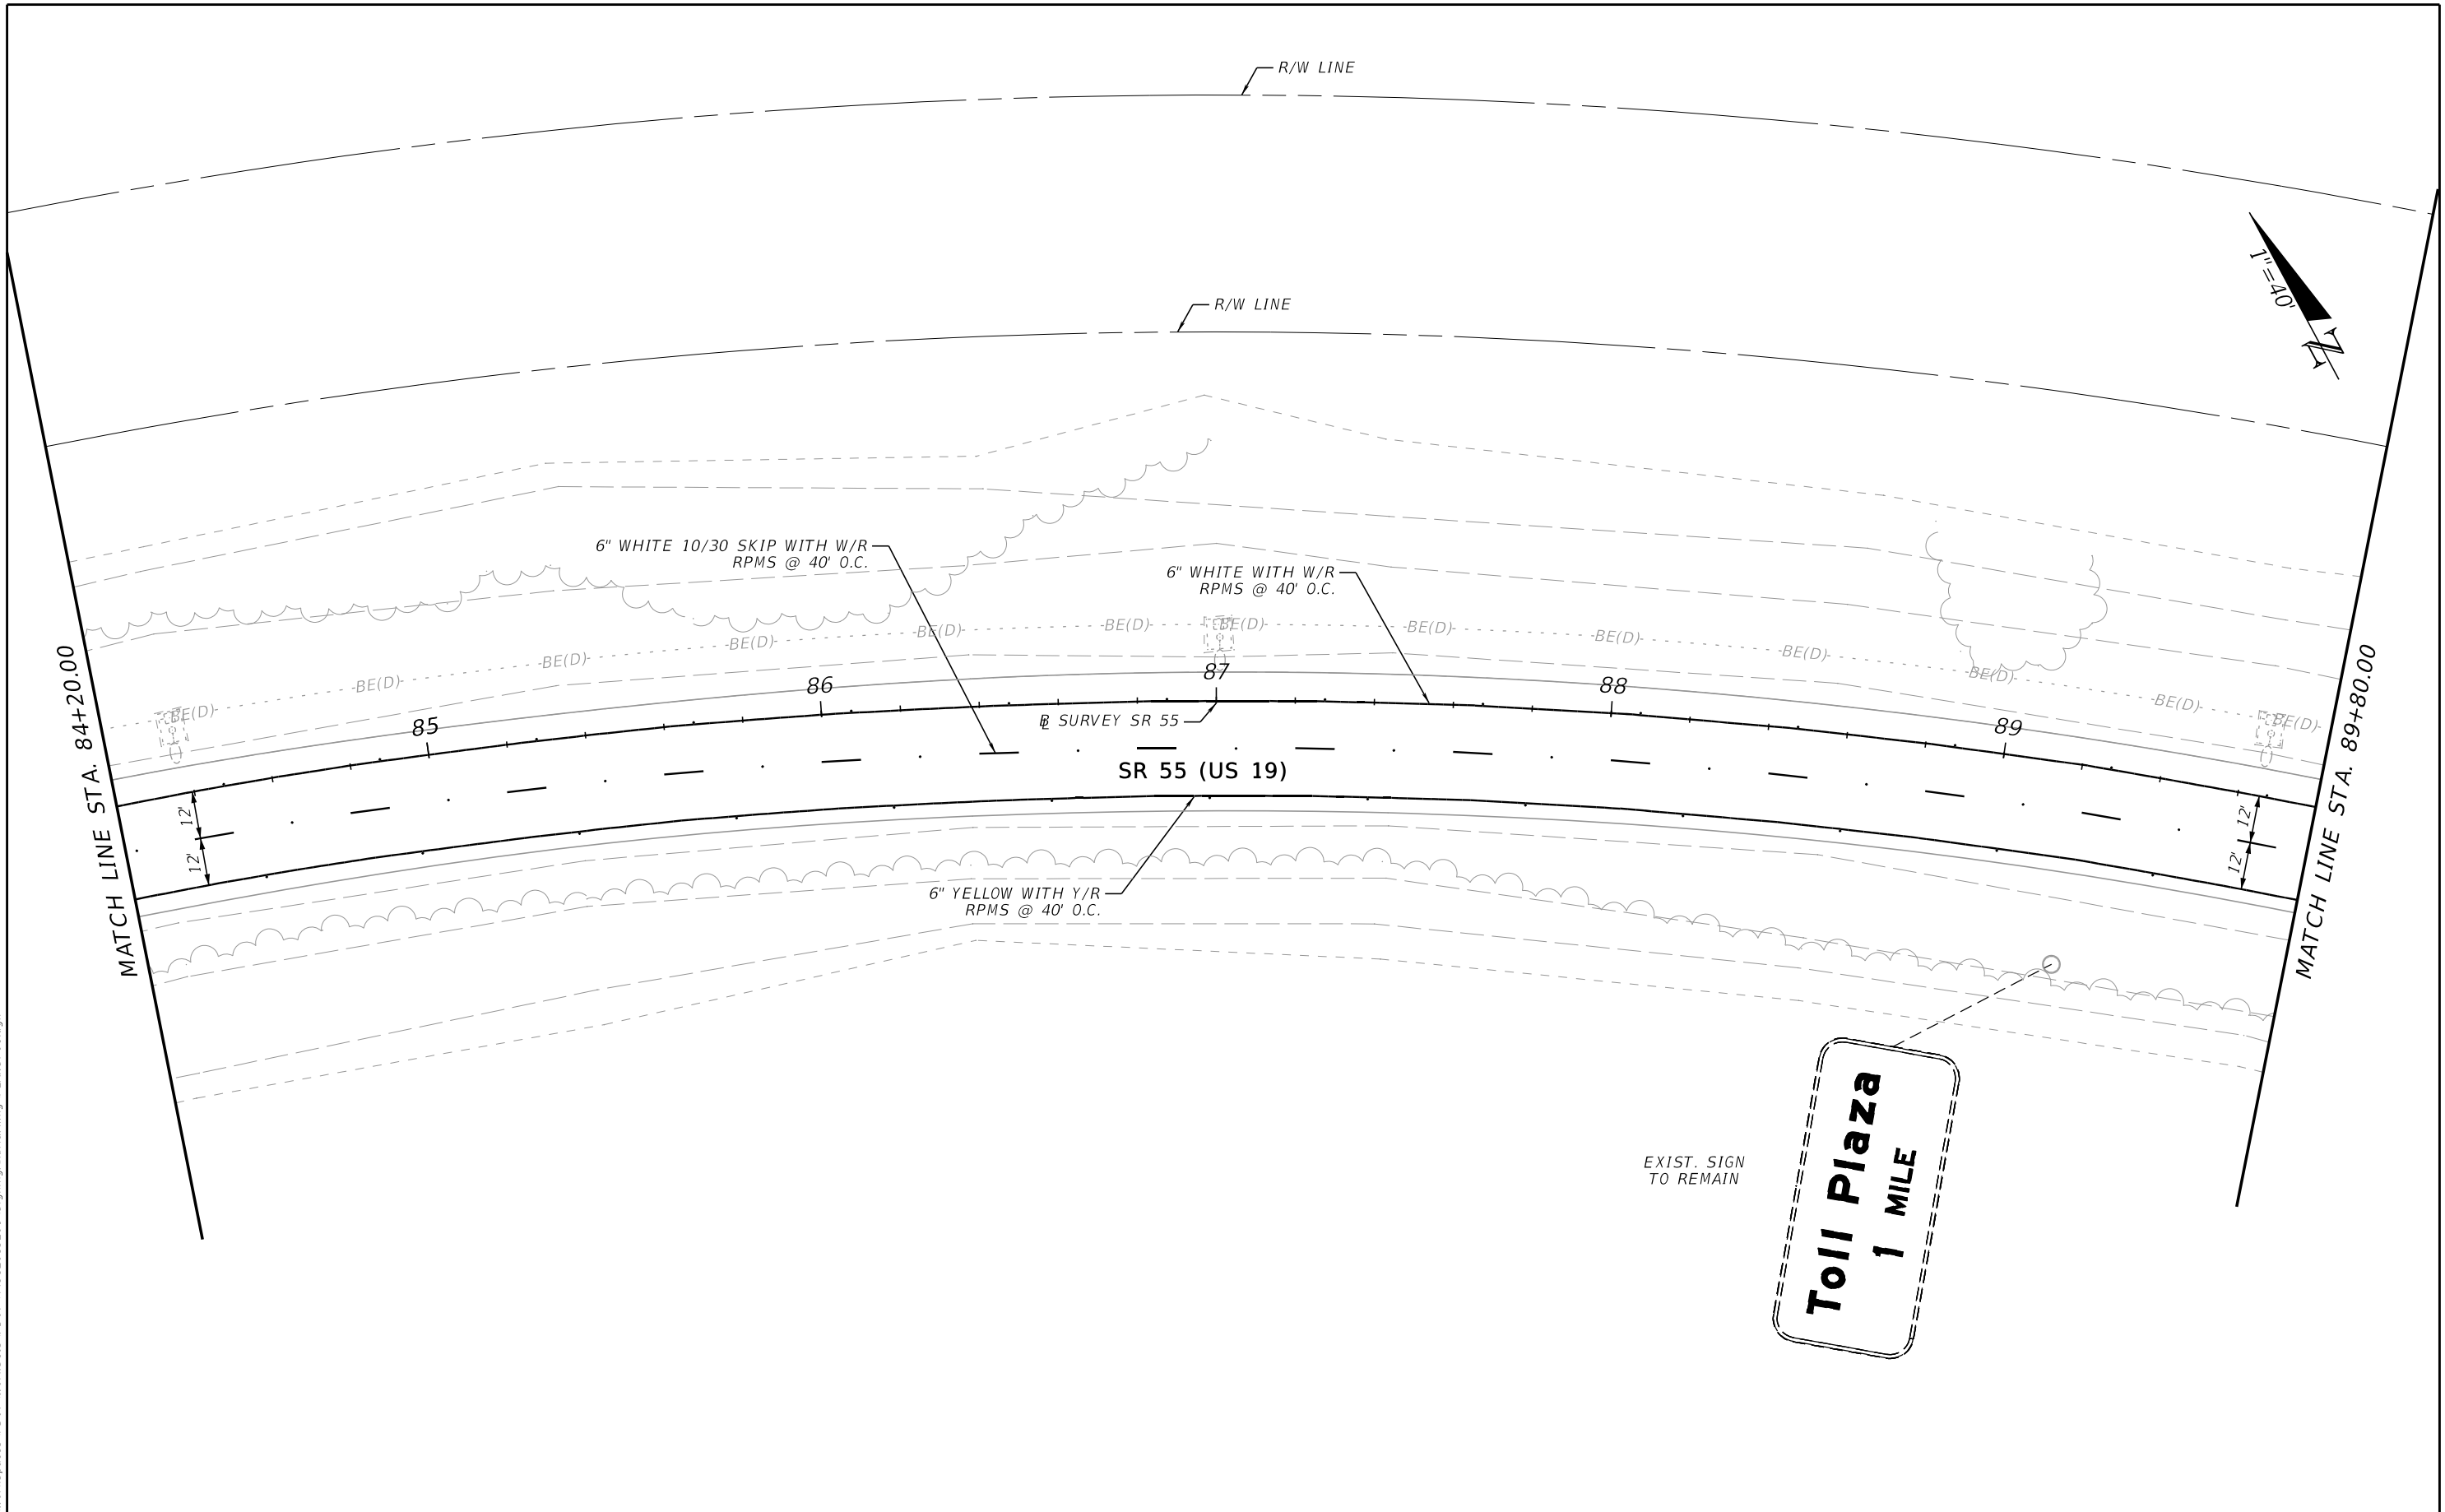

REVISIONS				ENGINEER OF RECORD		STATE OF FLORIDA DEPARTMENT OF TRANSPORTATION			S&PM PLAN	SHEET NO. 5-7
DATE	DESCRIPTION	DATE	DESCRIPTION	FRANK PANELLAS, P.E. LICENSE NUMBER: 59448 TRACE CONSULTANTS, INC. 8900 SW 117 AVENUE, SUITE 105B MIAMI, FLORIDA 33186		ROAD NO.	COUNTY	FINANCIAL PROJECT ID		
						SR 55	MANATEE	449120-1-52-01		



THE OFFICIAL RECORD OF THIS SHEET IS THE ELECTRONIC FILE DIGITALLY SIGNED AND SEALED UNDER RULE 61G15-23.004, F.A.C.

9/22/2024 10:11:33 AM jsotero
 Z:\DOT\Connect\10\10\Workspaces\FDOT\Worksets\FDOT\4491\2015201\SigningAndMarking\PLANS\01.dgn

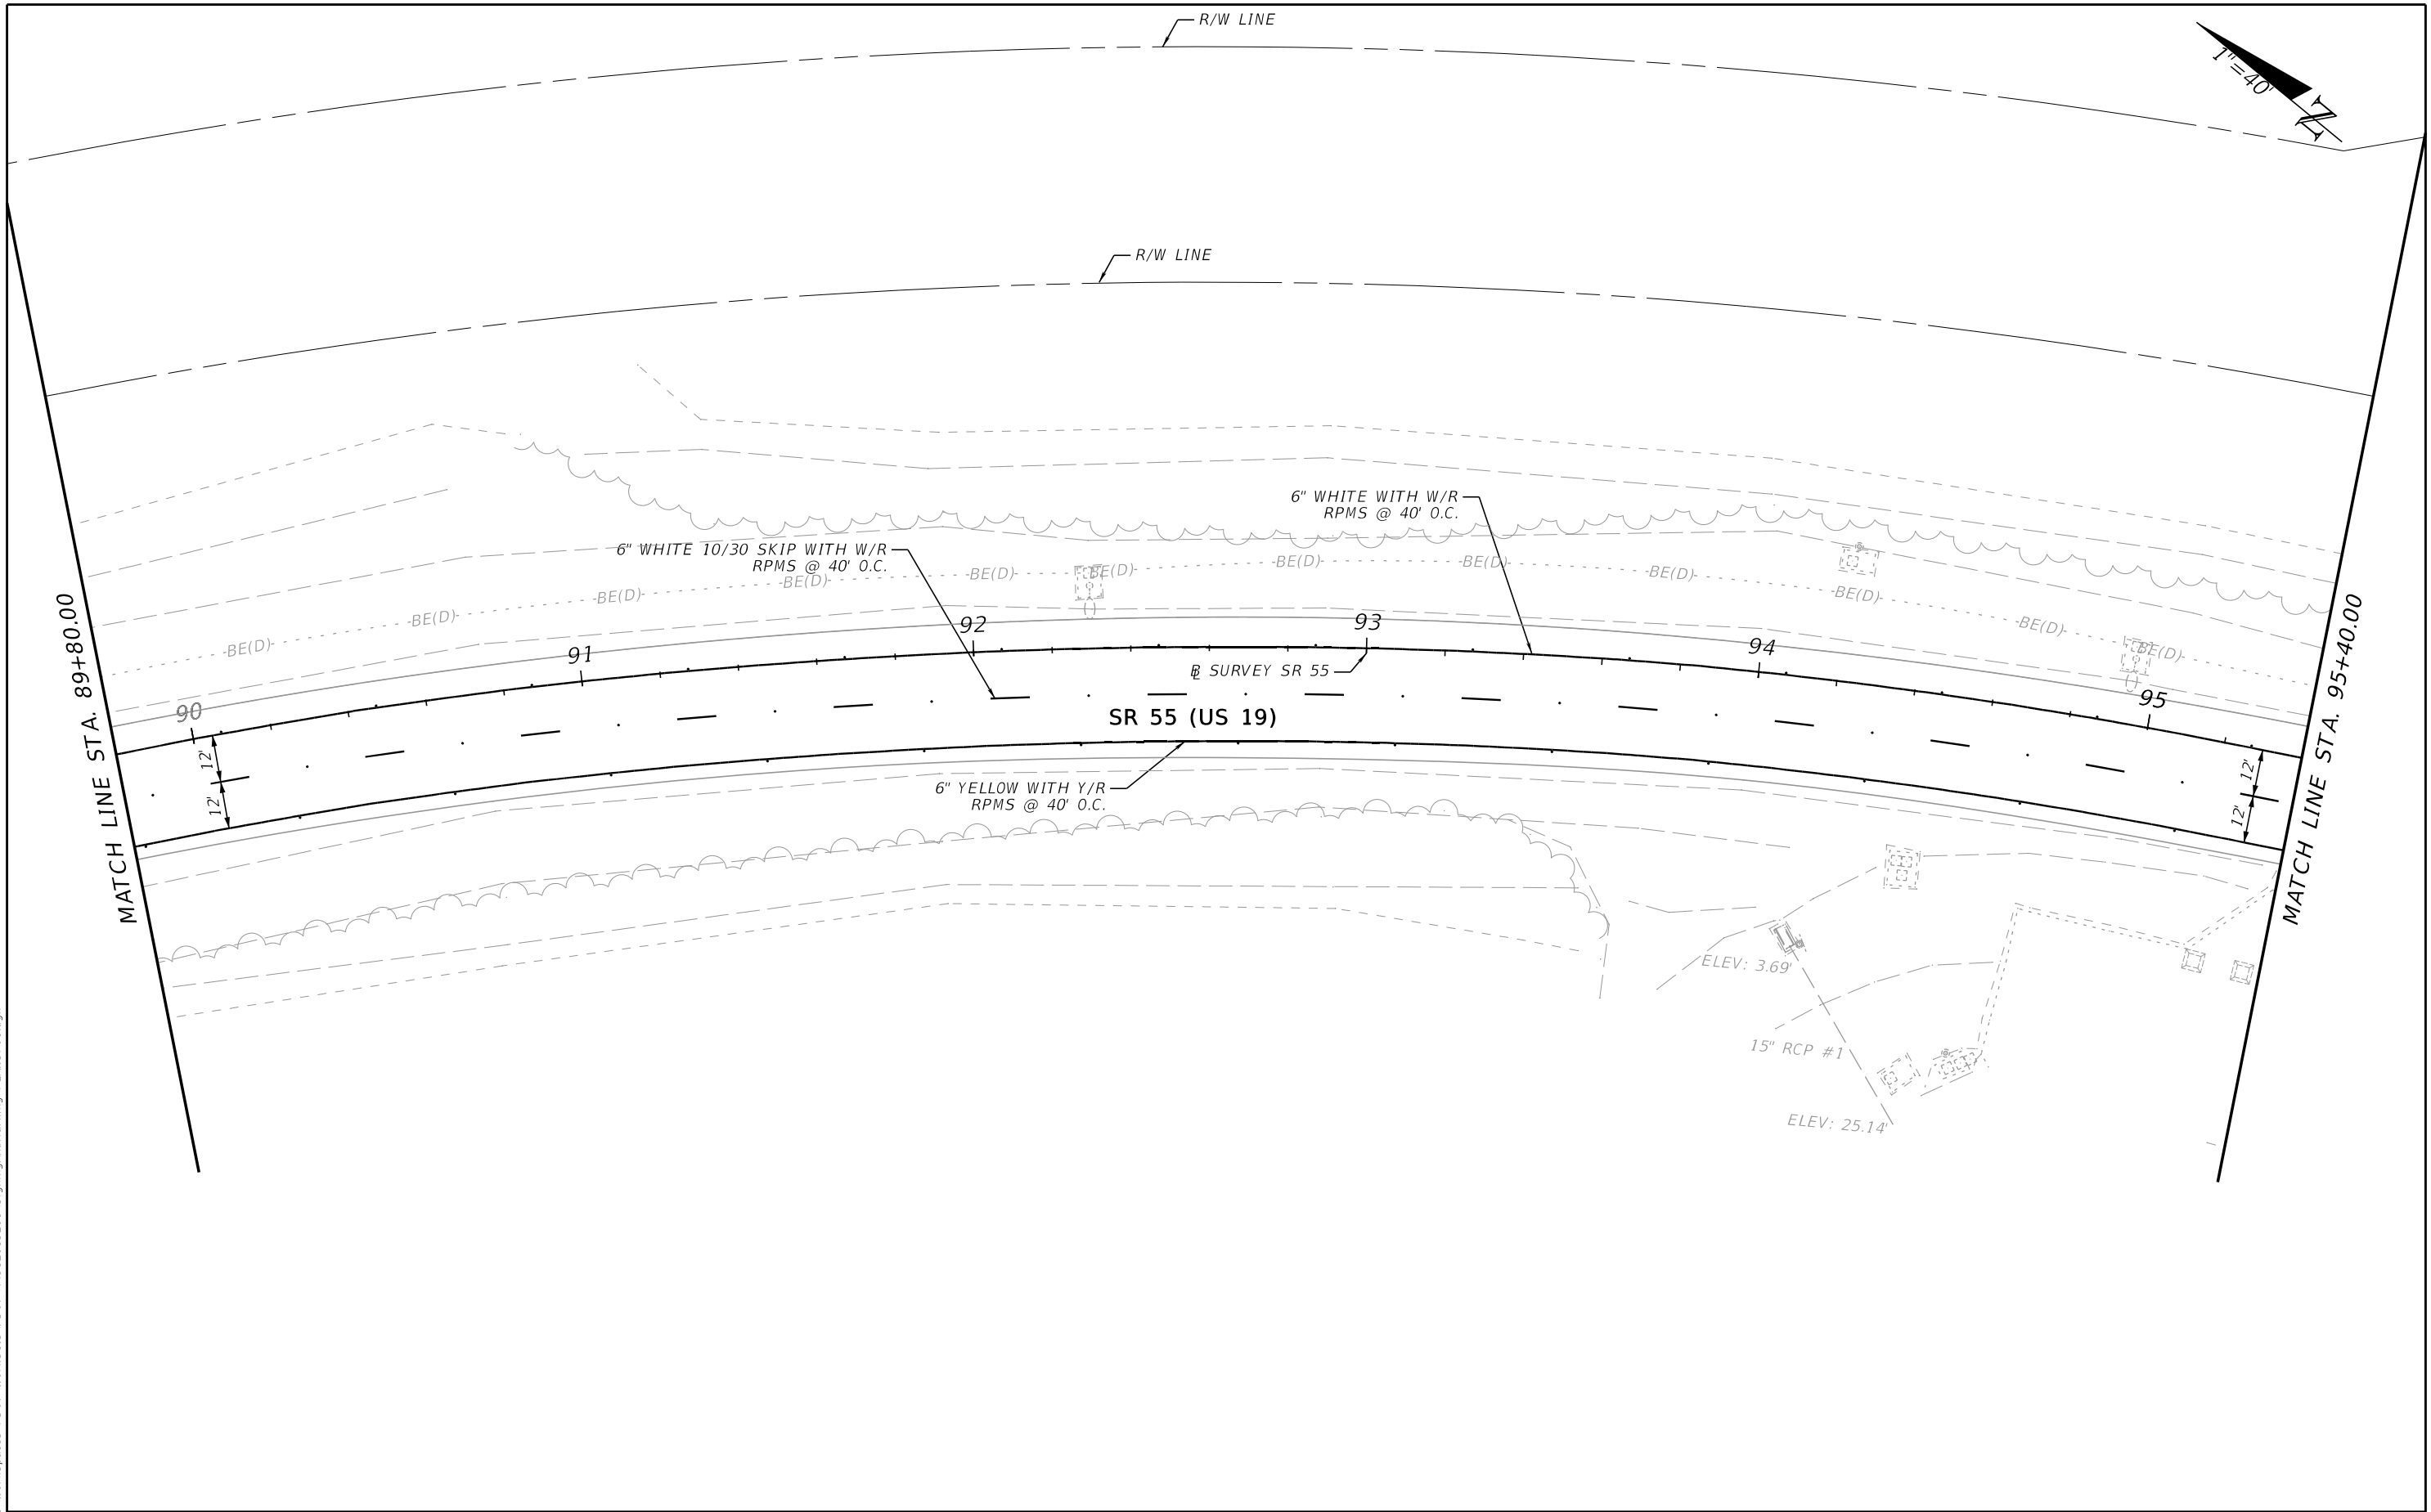

REVISIONS				ENGINEER OF RECORD		STATE OF FLORIDA DEPARTMENT OF TRANSPORTATION			S&PM PLAN	SHEET NO. 5-8
DATE	DESCRIPTION	DATE	DESCRIPTION	FRANK PANELLAS, P.E. LICENSE NUMBER: 59448 TRACE CONSULTANTS, INC. 8900 SW 117 AVENUE, SUITE 105B MIAMI, FLORIDA 33186		ROAD NO.	COUNTY	FINANCIAL PROJECT ID		
						SR 55	MANATEE	449120-1-52-01		

THE OFFICIAL RECORD OF THIS SHEET IS THE ELECTRONIC FILE DIGITALLY SIGNED AND SEALED UNDER RULE 61G15-23.004, F.A.C.

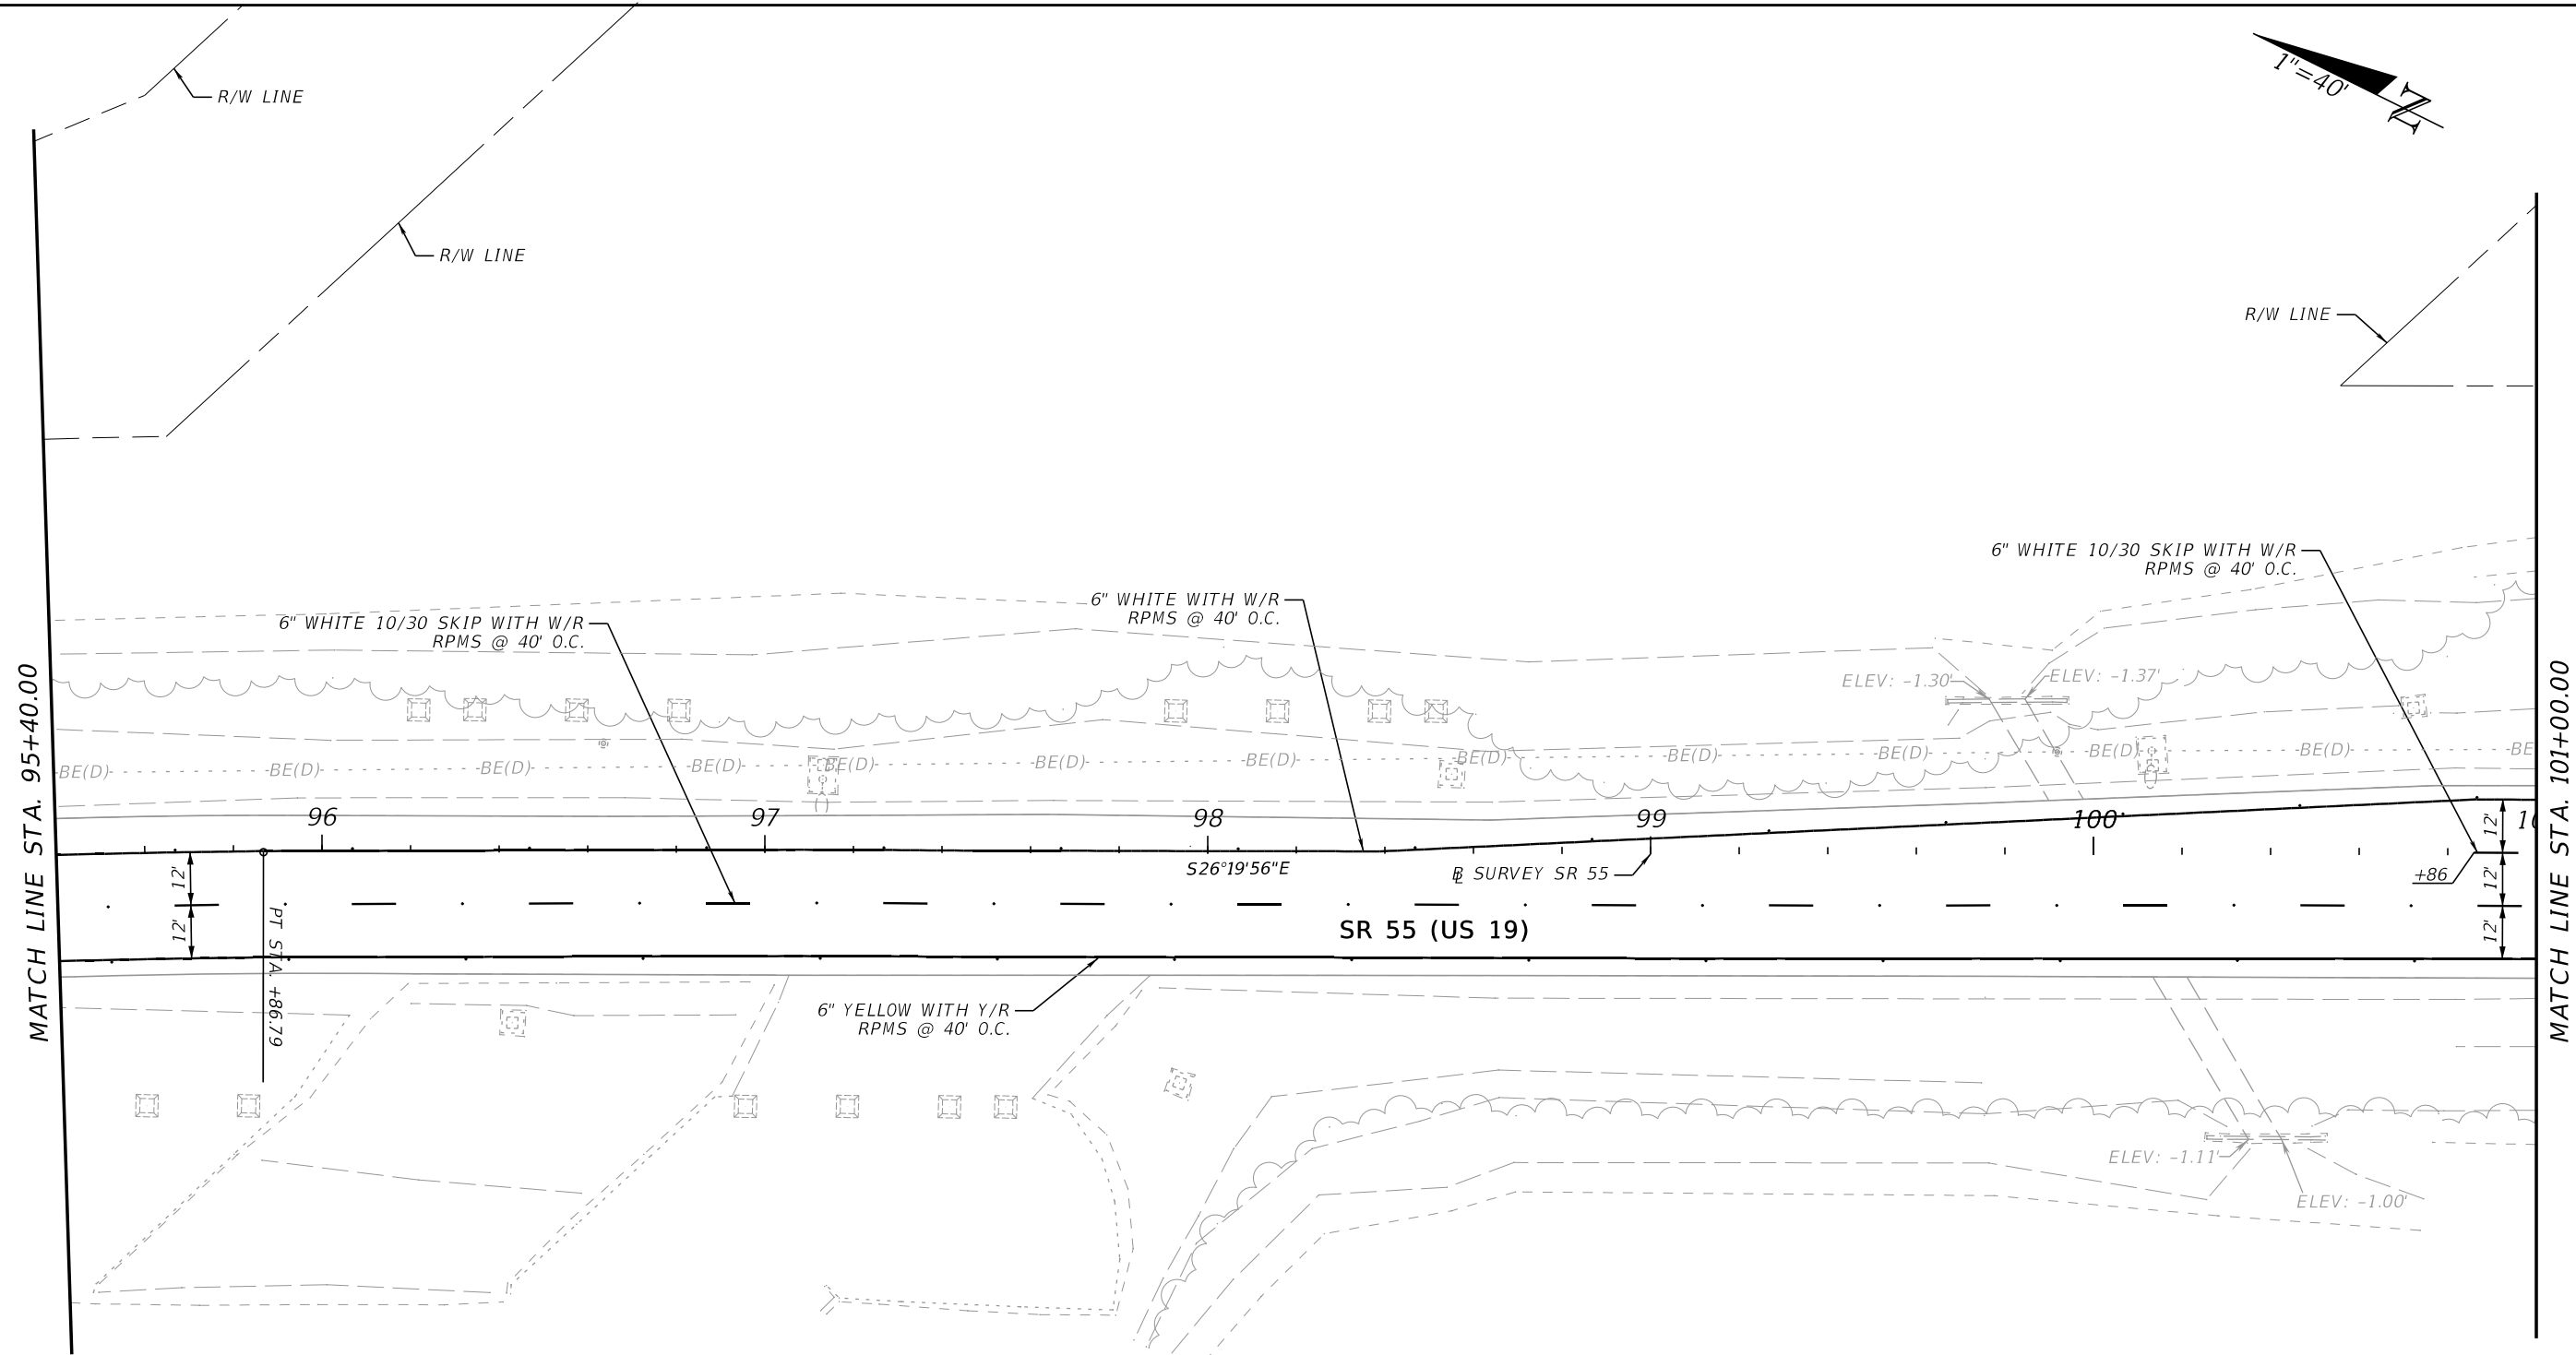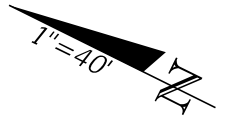


9/22/2024 10:11:33 AM jsotero
 Z:\DOT\Connect\10\10\Workspaces\FDOT\Worksets\FDOT\4491\2015201\SigningAndMarking\PLANS\PO1.dgn

THE OFFICIAL RECORD OF THIS SHEET IS THE ELECTRONIC FILE DIGITALLY SIGNED AND SEALED UNDER RULE 61G15-23.004, F.A.C.

REVISIONS				ENGINEER OF RECORD			STATE OF FLORIDA DEPARTMENT OF TRANSPORTATION			S&PM PLAN	SHEET NO. 5-9
DATE	DESCRIPTION	DATE	DESCRIPTION	FRANK PANELLAS, P.E. LICENSE NUMBER: 59448 TRACE CONSULTANTS, INC. 8900 SW 117 AVENUE, SUITE 105B MIAMI, FLORIDA 33186			ROAD NO.	COUNTY	FINANCIAL PROJECT ID		
				SR 55	MANATEE	449120-1-52-01					



MATCH LINE STA. 101+00.00

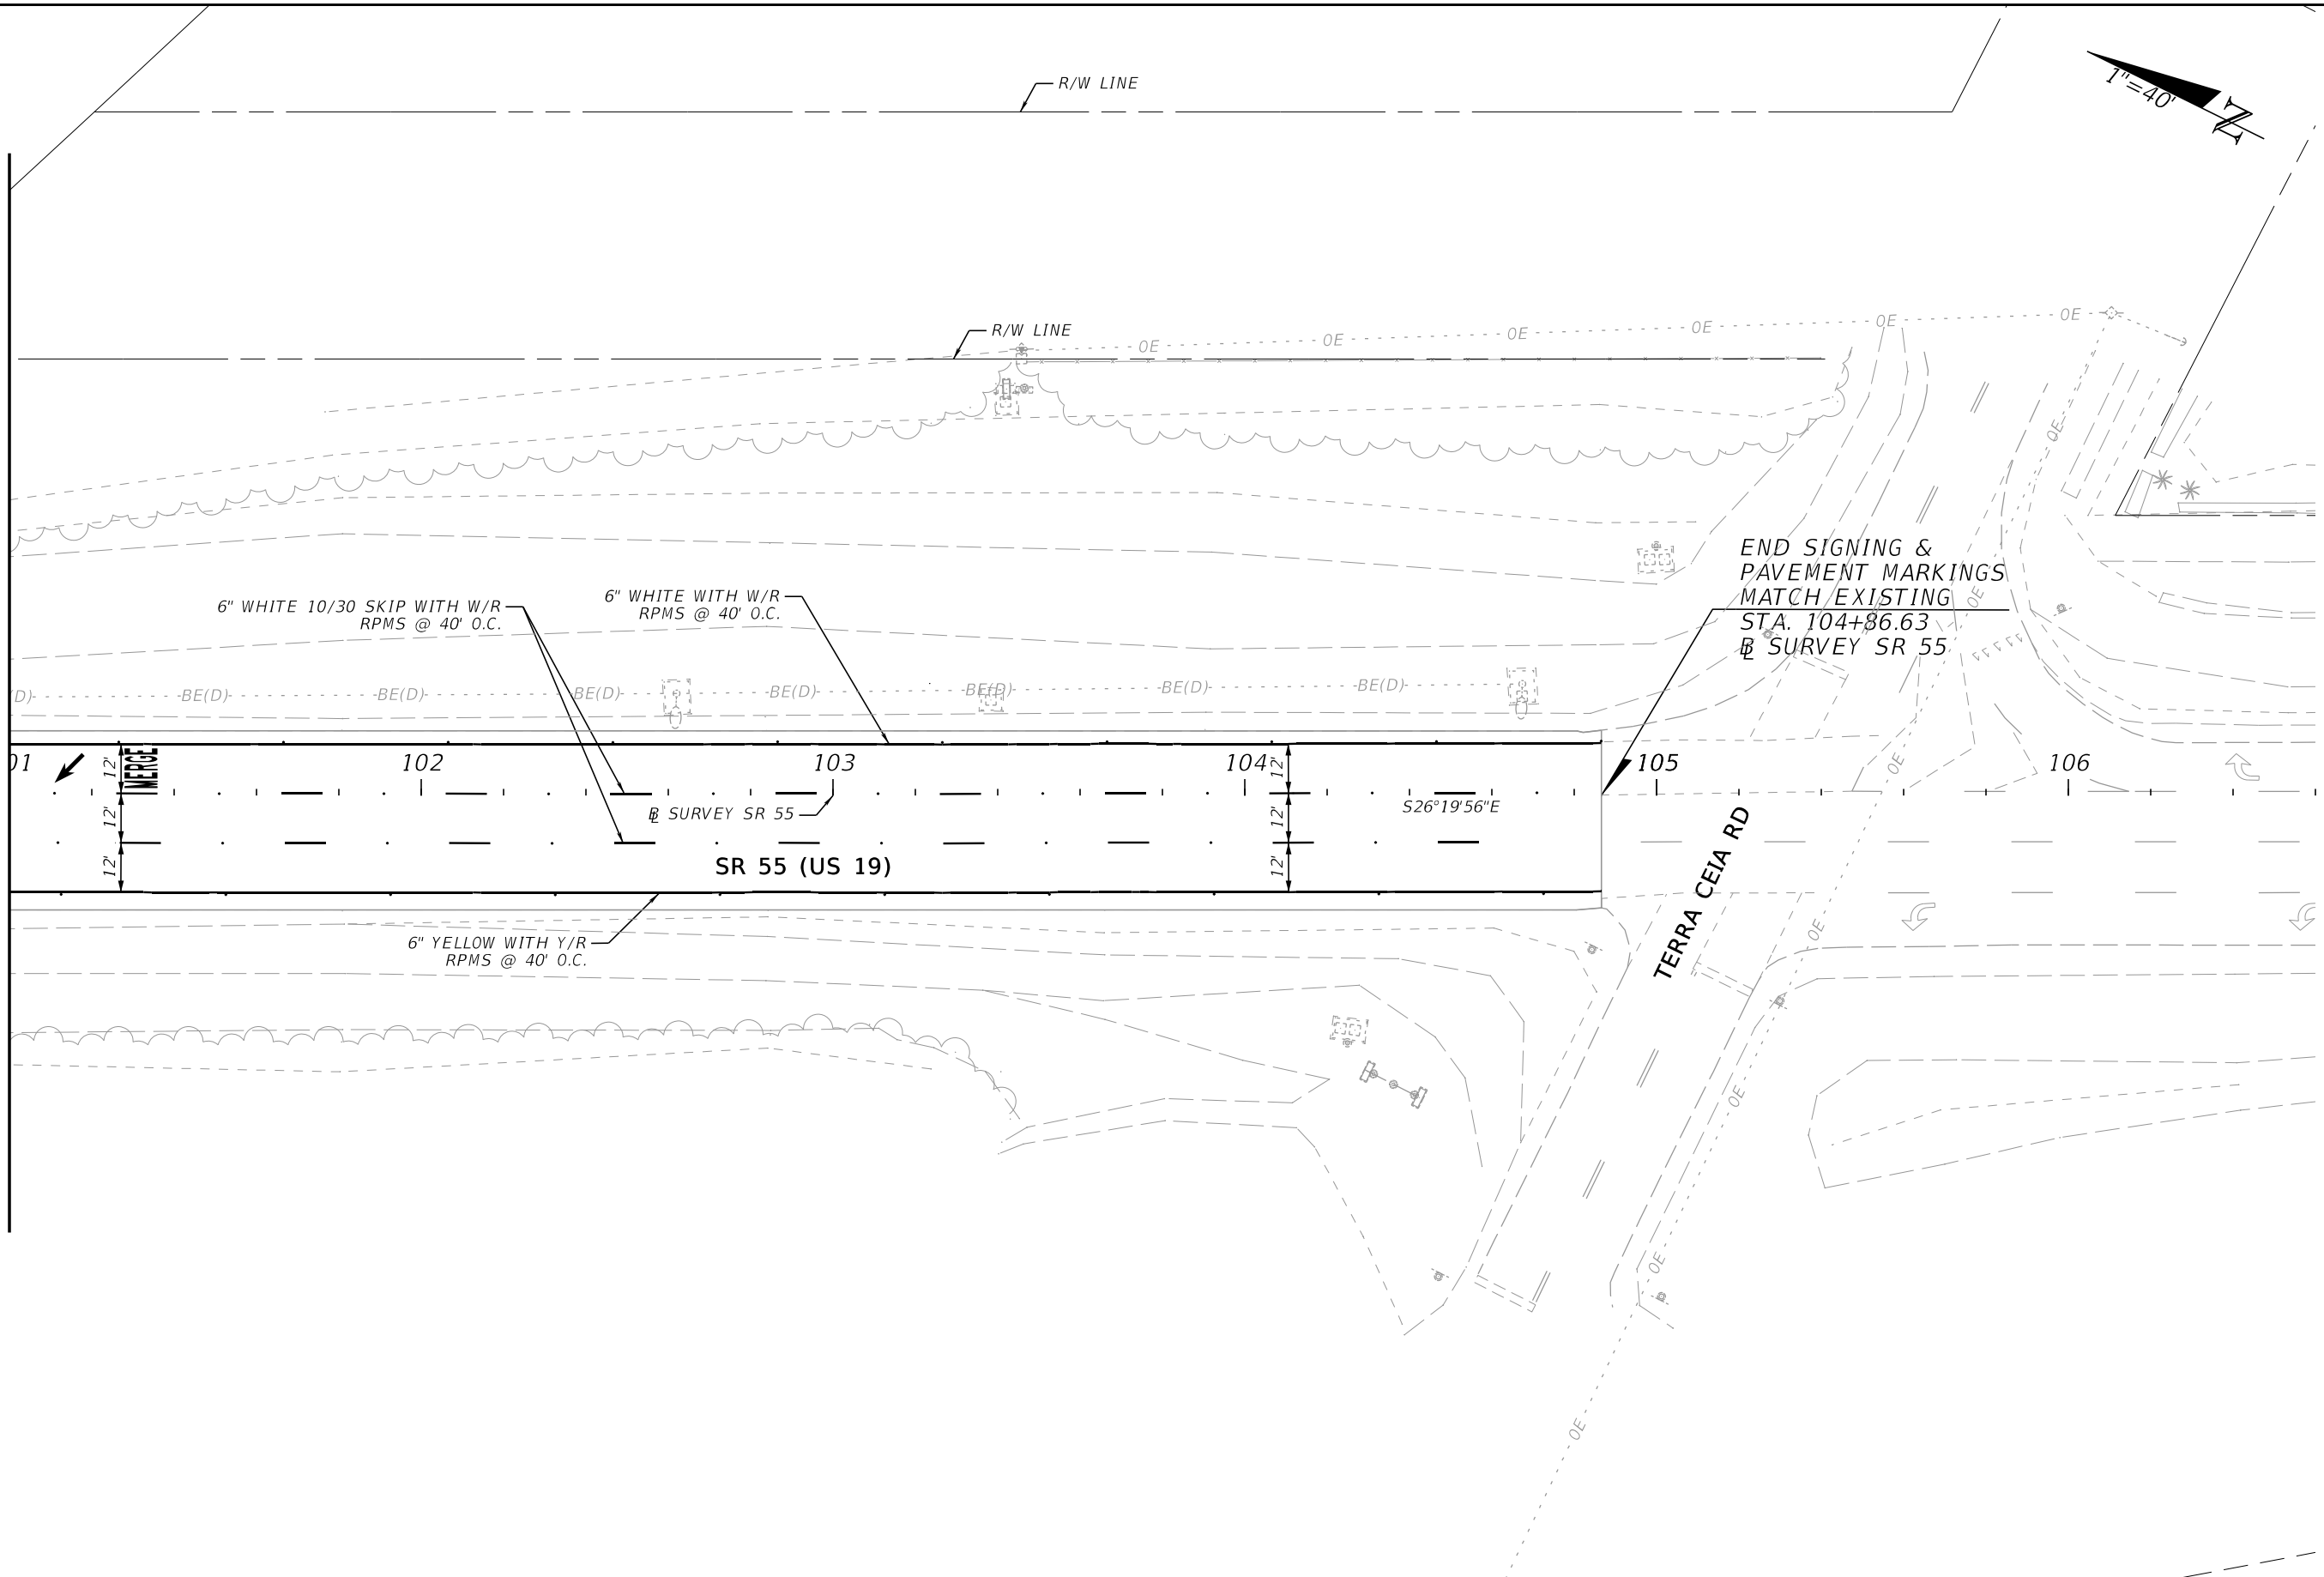

9/22/2024 10:11:34 AM j_sotero Z:\DOT\Connect\10\10\Workspaces\FDOT\Worksets\FDOT\4491\2015201\SigningAndMarking\PLANS\SP01.dgn

REVISIONS				ENGINEER OF RECORD		STATE OF FLORIDA DEPARTMENT OF TRANSPORTATION			SHEET NO.
DATE	DESCRIPTION	DATE	DESCRIPTION			ROAD NO.	COUNTY	FINANCIAL PROJECT ID	
				FRANK PANELLAS, P.E. LICENSE NUMBER: 59448 TRACE CONSULTANTS, INC. 8900 SW 117 AVENUE, SUITE 105B MIAMI, FLORIDA 33186		SR 55	MANATEE	449120-1-52-01	S&PM PLAN 5-10

THE OFFICIAL RECORD OF THIS SHEET IS THE ELECTRONIC FILE DIGITALLY SIGNED AND SEALED UNDER RULE 61G15-23.004, F.A.C.