
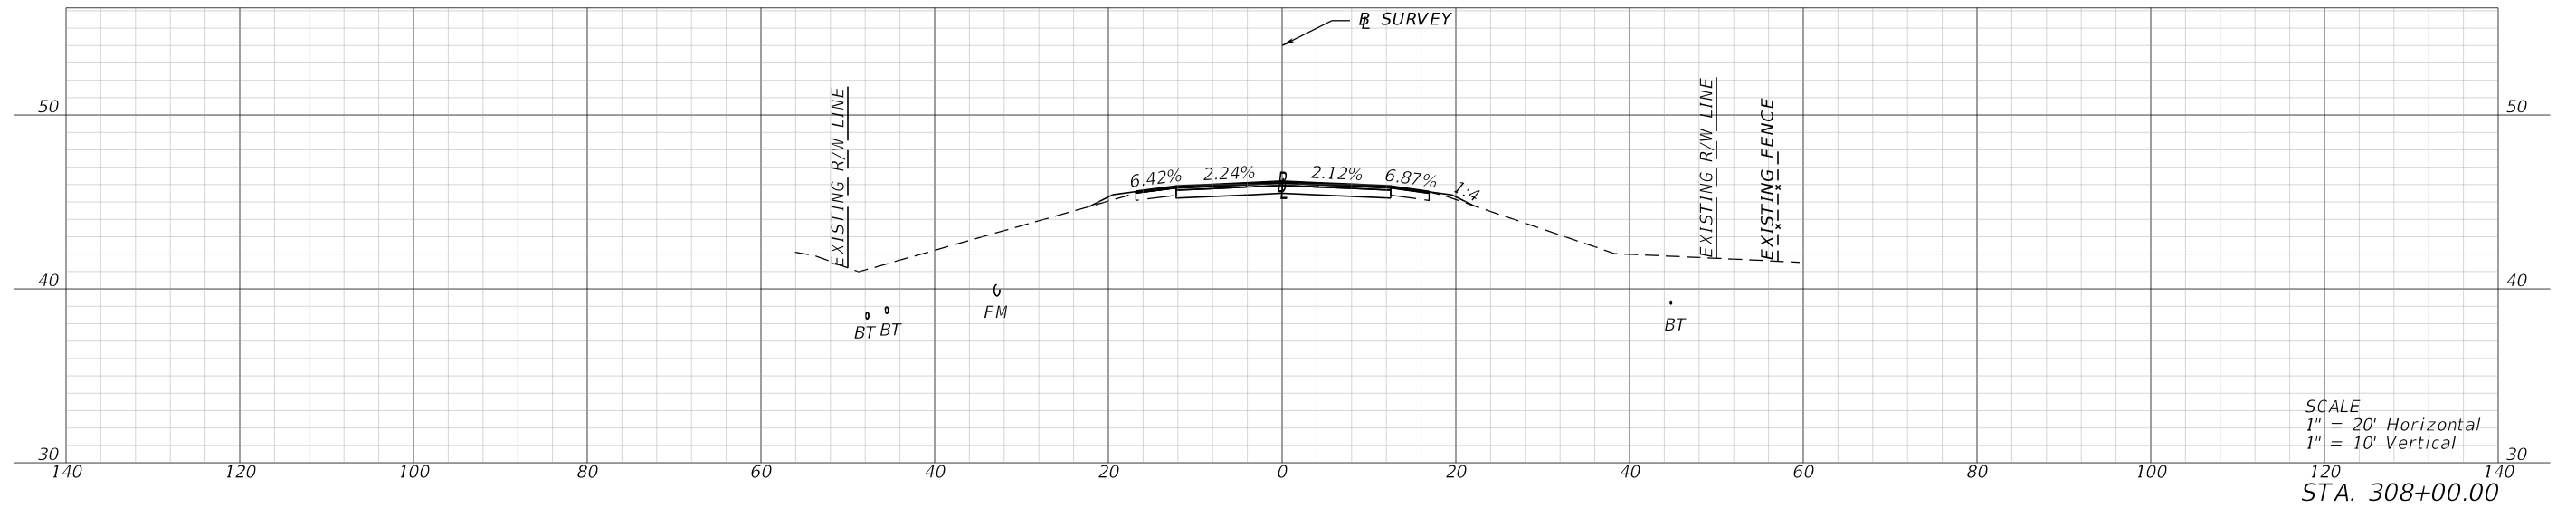
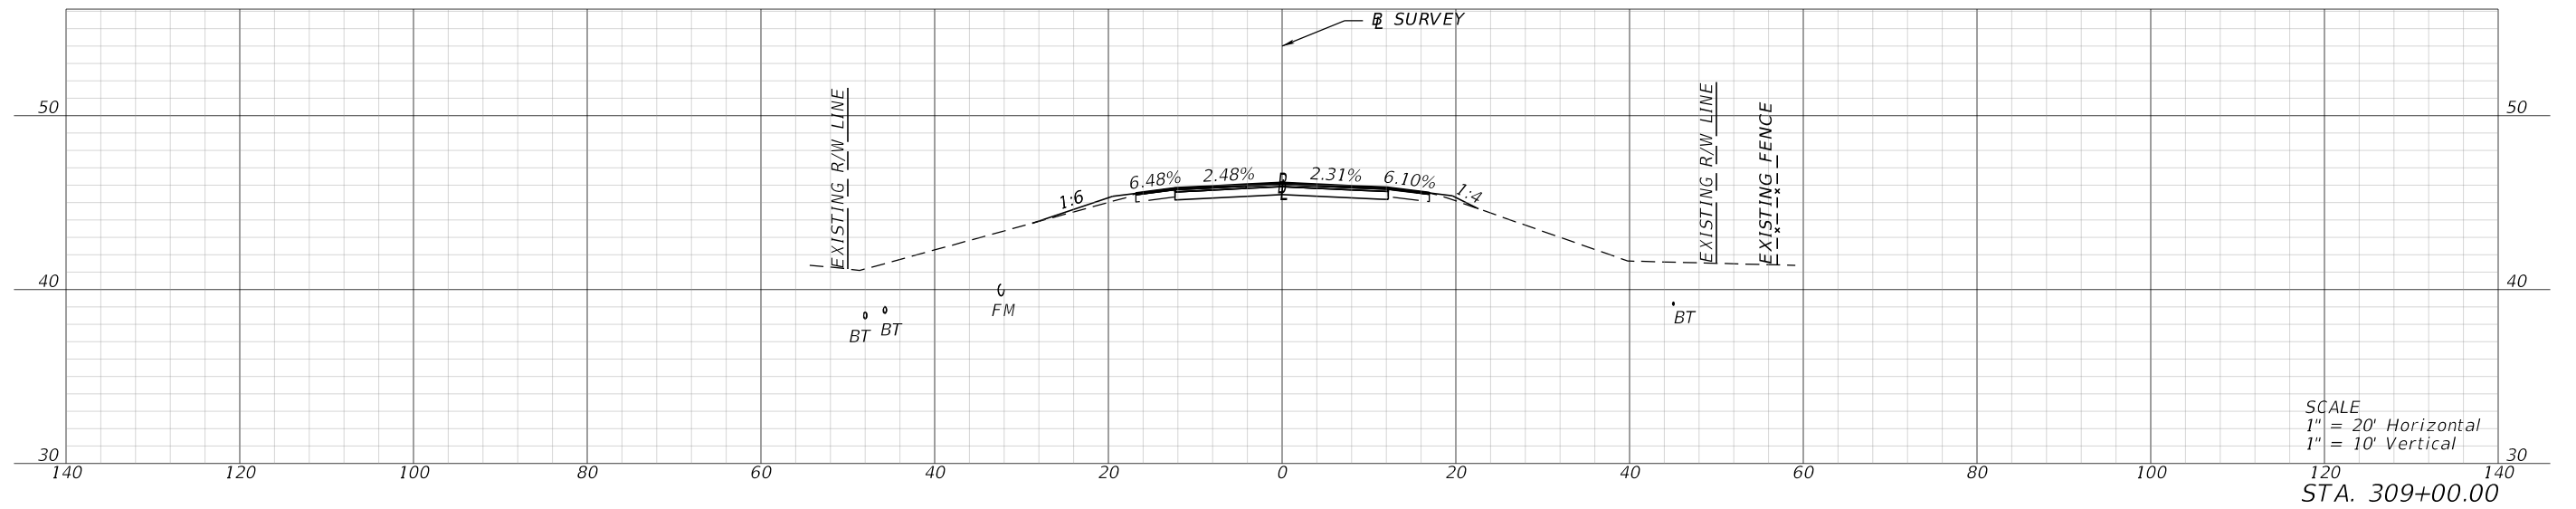





1/26/2024 4:11:27 PM mcannon P:\FDT\2201\CADD\4489361-5201-Roadway\RD\SRD01.dgn

REVISIONS				ENGINEER OF RECORD			STATE OF FLORIDA DEPARTMENT OF TRANSPORTATION			CROSS SECTIONS	SHEET NO.
DATE	DESCRIPTION	DATE	DESCRIPTION	LYNN M. DECKER, P.E. LICENSE NUMBER: 86295 ELEMENT ENGINEERING GROUP, LLC 1713 E. 9TH AVENUE TAMPA, FL 33605			ROAD NO.	COUNTY	FINANCIAL PROJECT ID		
							SR 700	HIGHLANDS	448936-1-52-01		XS-2

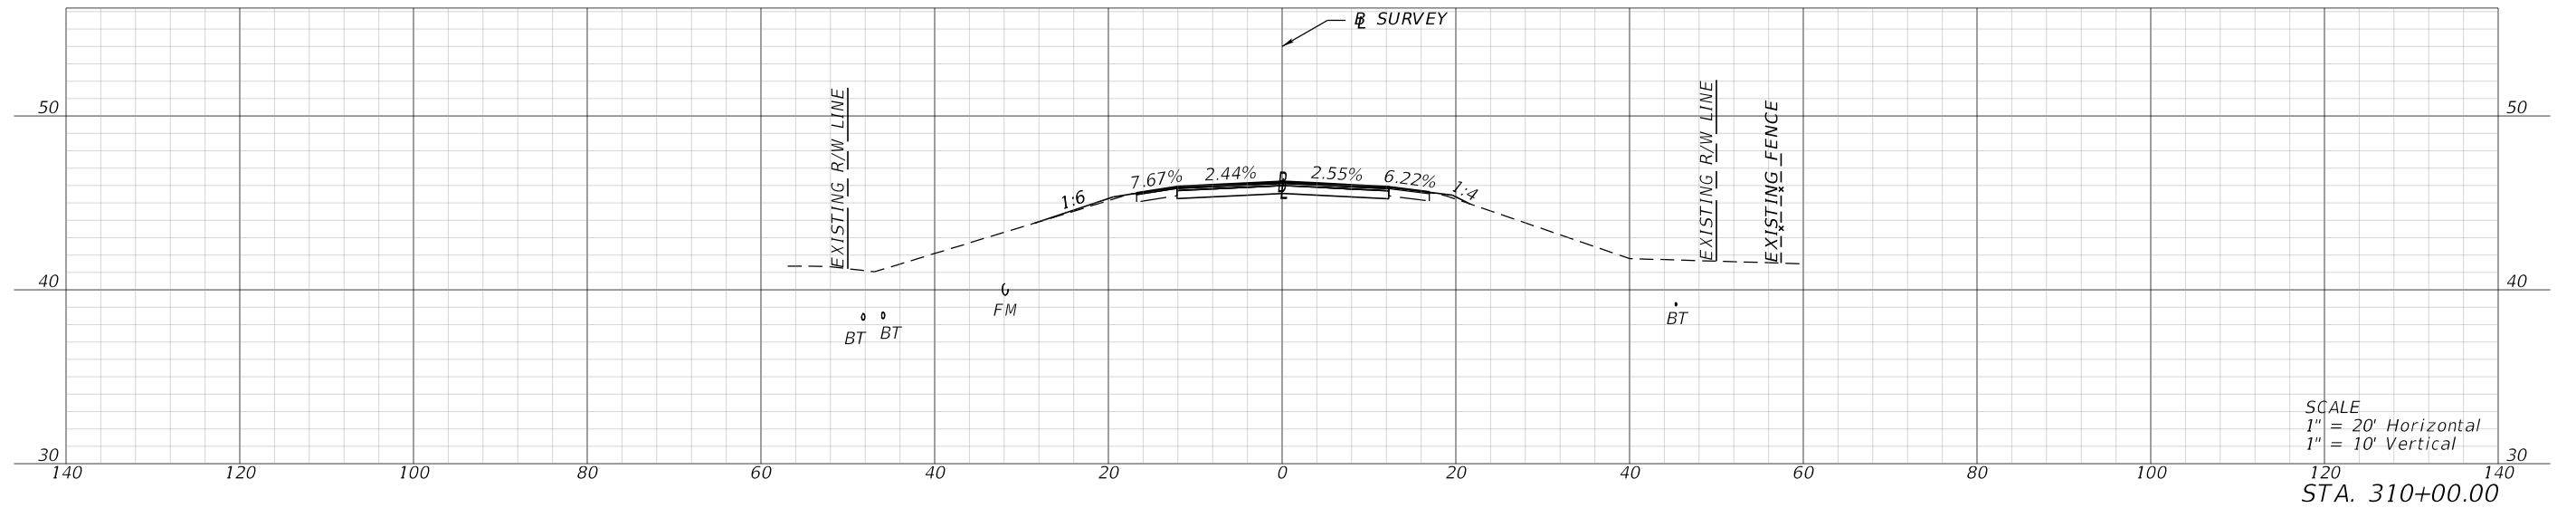




1/26/2024 4:11:29 PM mcannon P:\FDT\2201\CADD\4489361\5201\Roadway\RD\SRD01.dgn

REVISIONS				ENGINEER OF RECORD			STATE OF FLORIDA DEPARTMENT OF TRANSPORTATION			CROSS SECTIONS	SHEET NO.
DATE	DESCRIPTION	DATE	DESCRIPTION	LYNN M. DECKER, P.E. LICENSE NUMBER: 86295 ELEMENT ENGINEERING GROUP, LLC 1713 E. 9TH AVENUE TAMPA, FL 33605			ROAD NO.	COUNTY	FINANCIAL PROJECT ID		
							SR 700	HIGHLANDS	448936-1-52-01		XS-3

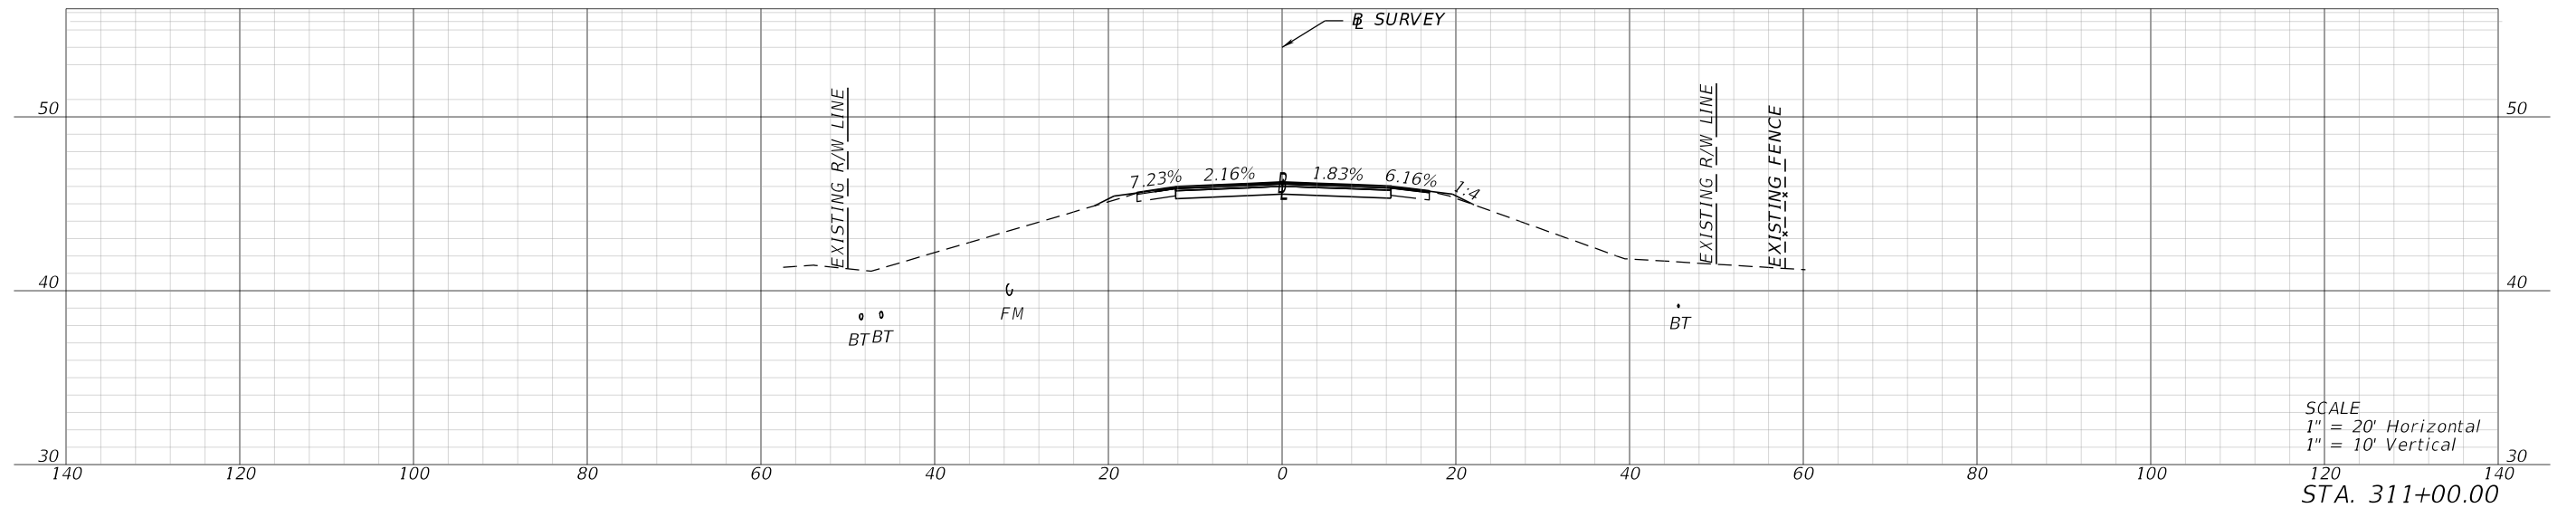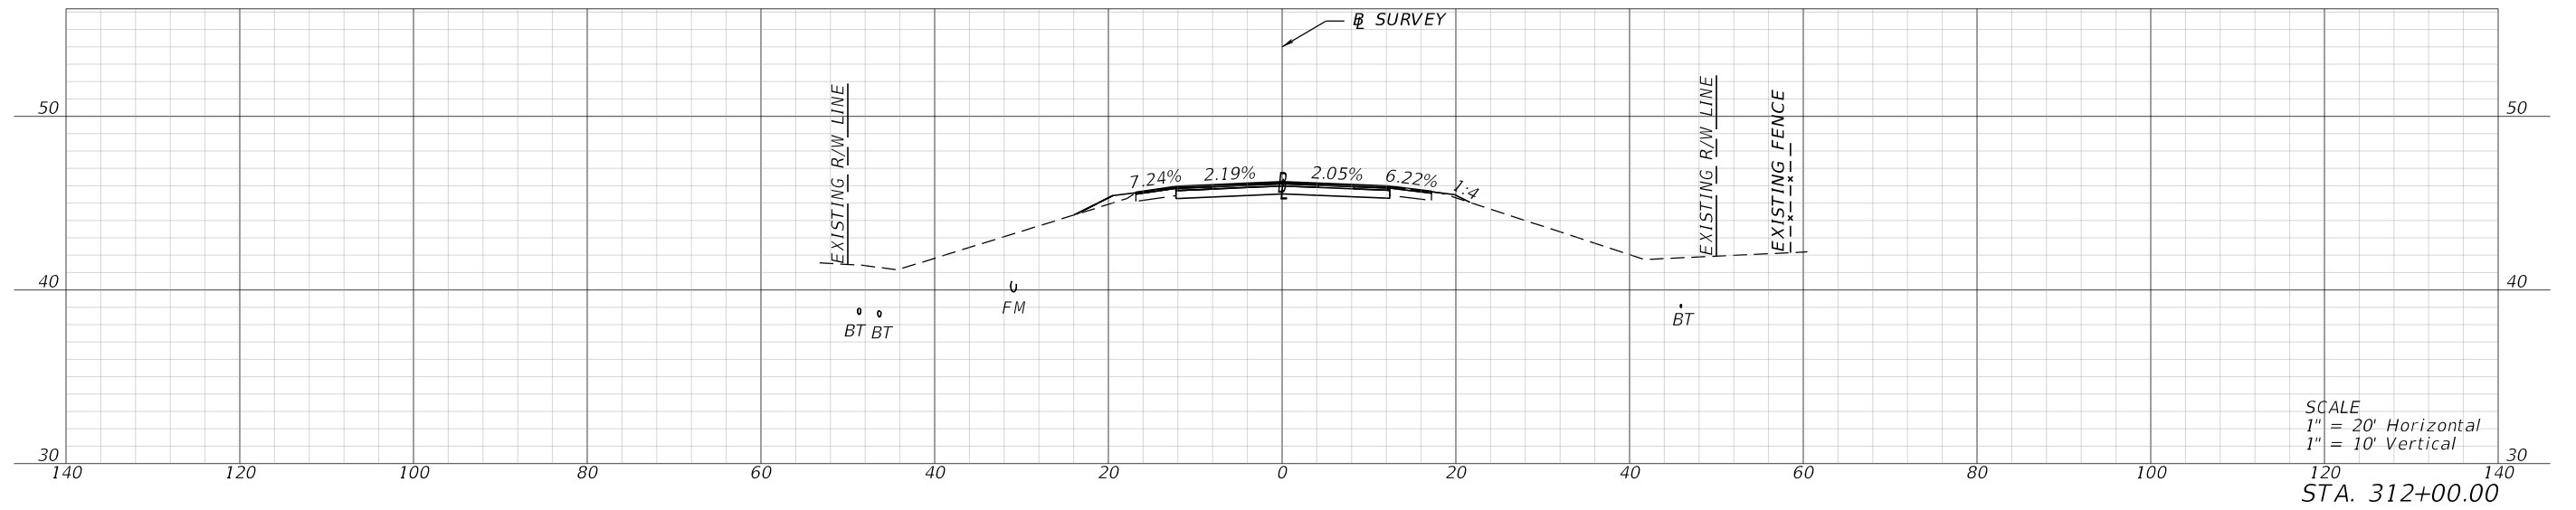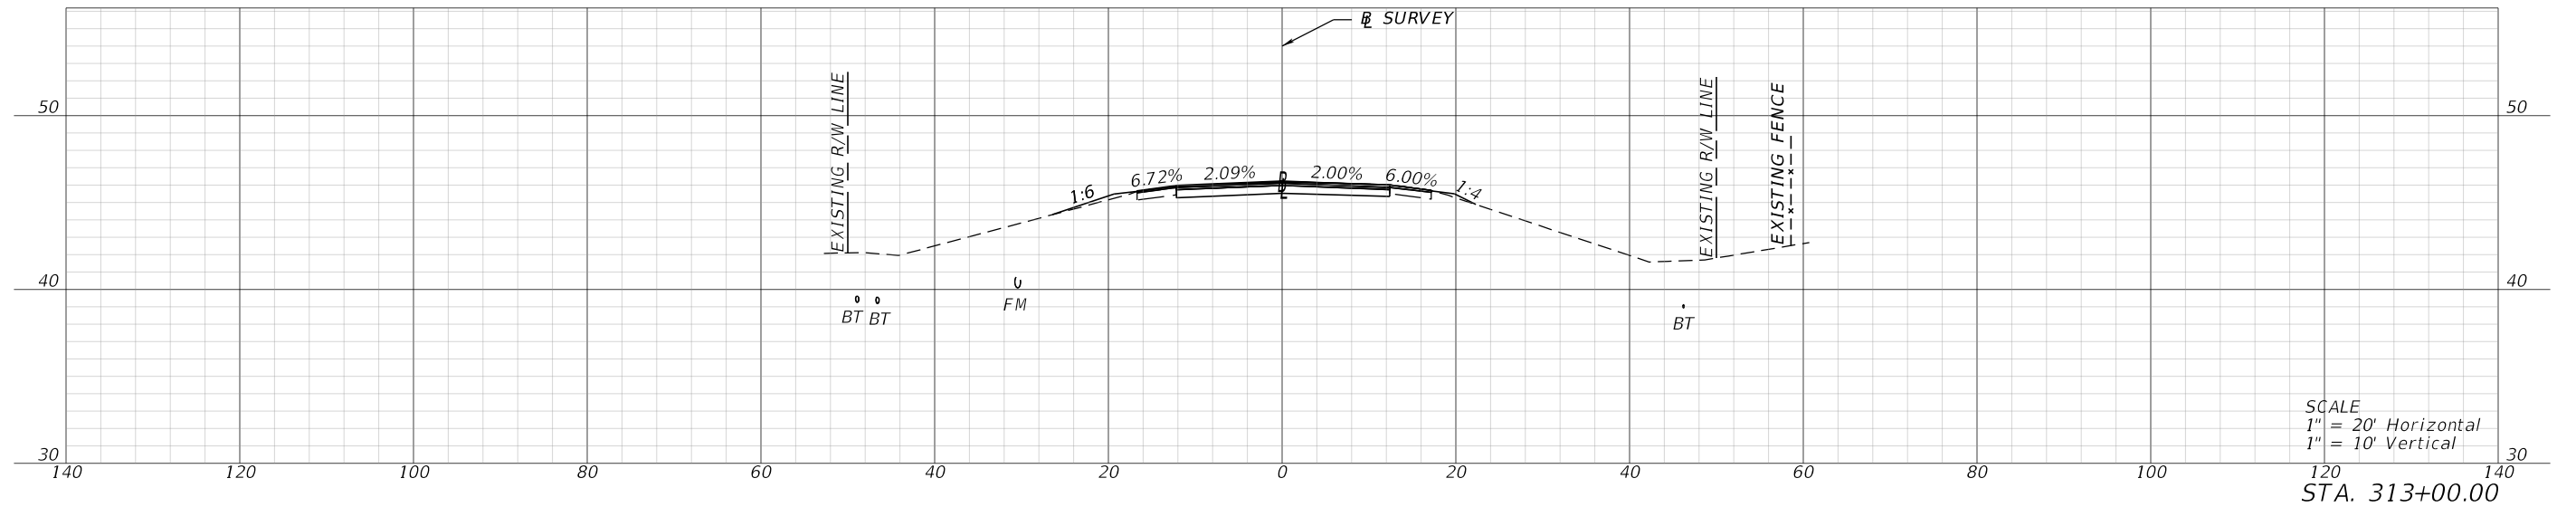




1/26/2024 4:11:37 PM mcannon P:\FDT\2201\CADD\4489361\5201\Roadway\RD\SRD01.dgn

REVISIONS				ENGINEER OF RECORD			STATE OF FLORIDA DEPARTMENT OF TRANSPORTATION			CROSS SECTIONS	SHEET NO.
DATE	DESCRIPTION	DATE	DESCRIPTION	LYNN M. DECKER, P.E. LICENSE NUMBER: 86295 ELEMENT ENGINEERING GROUP, LLC 1713 E. 9TH AVENUE TAMPA, FL 33605			ROAD NO.	COUNTY	FINANCIAL PROJECT ID		
							SR 700	HIGHLANDS	448936-1-52-01		XS-4

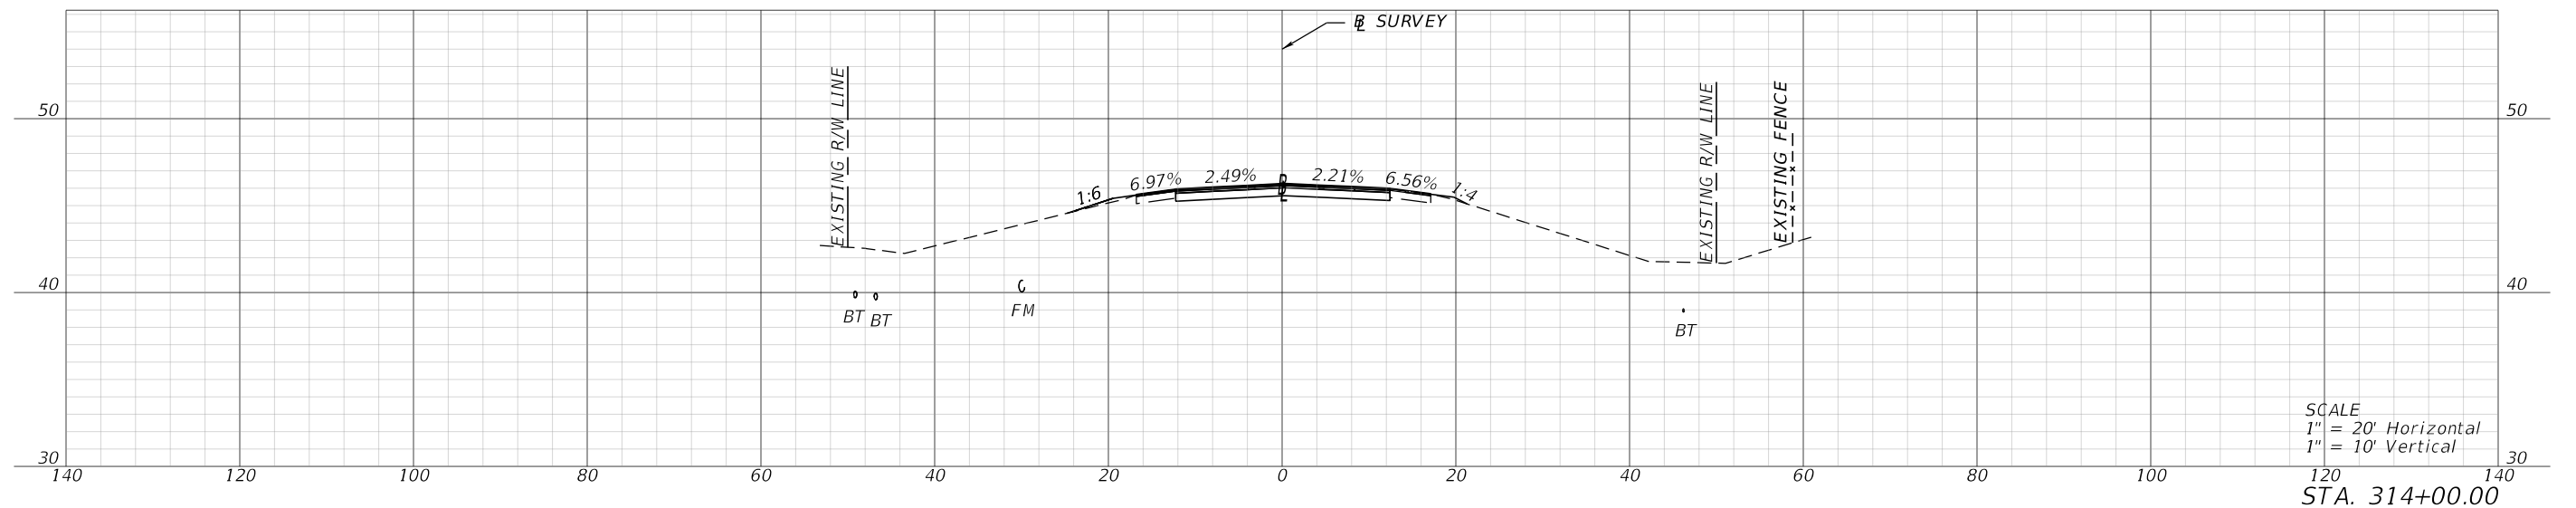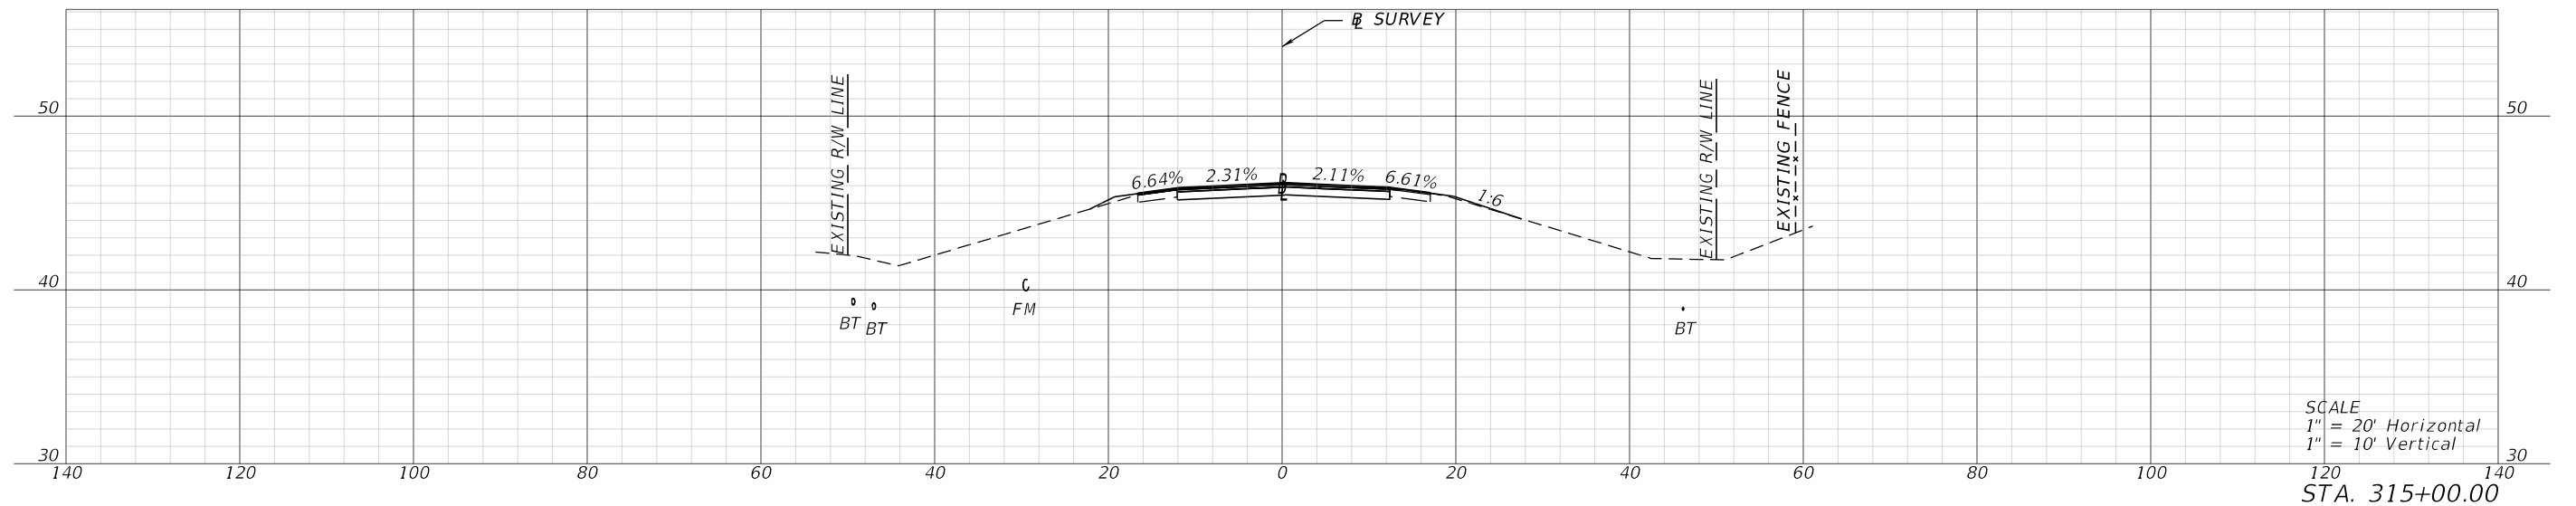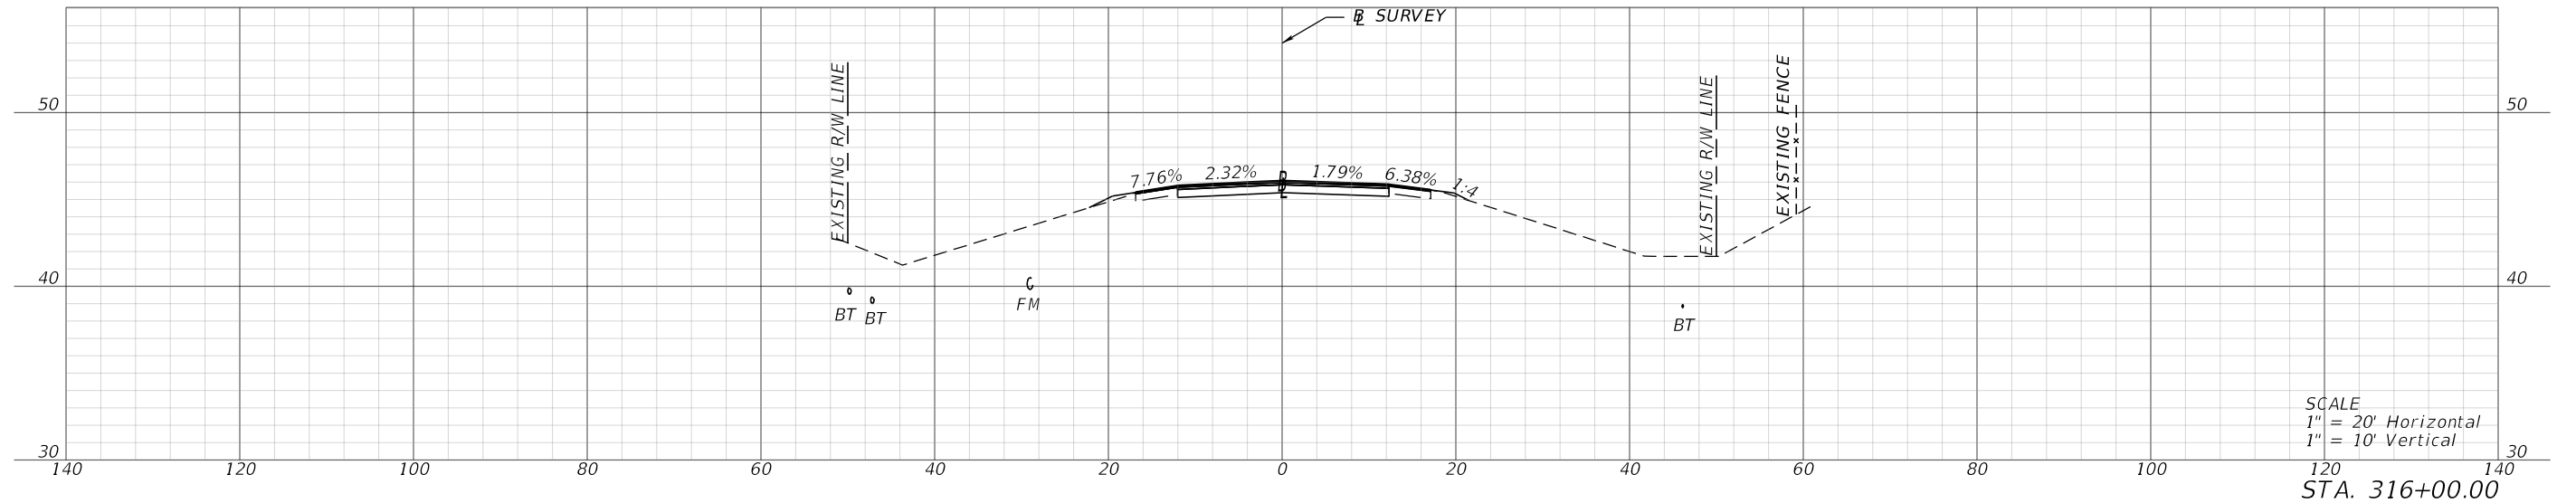




1/26/2024 4:11:42 PM mcannon P:\FDT\2201\CADD\4489361-5201\Roadway\RD\SRD01.dgn

REVISIONS				ENGINEER OF RECORD			STATE OF FLORIDA DEPARTMENT OF TRANSPORTATION			CROSS SECTIONS	SHEET NO.
DATE	DESCRIPTION	DATE	DESCRIPTION	LYNN M. DECKER, P.E. LICENSE NUMBER: 86295 ELEMENT ENGINEERING GROUP, LLC 1713 E. 9TH AVENUE TAMPA, FL 33605			ROAD NO.	COUNTY	FINANCIAL PROJECT ID		
							SR 700	HIGHLANDS	448936-1-52-01		XS-5

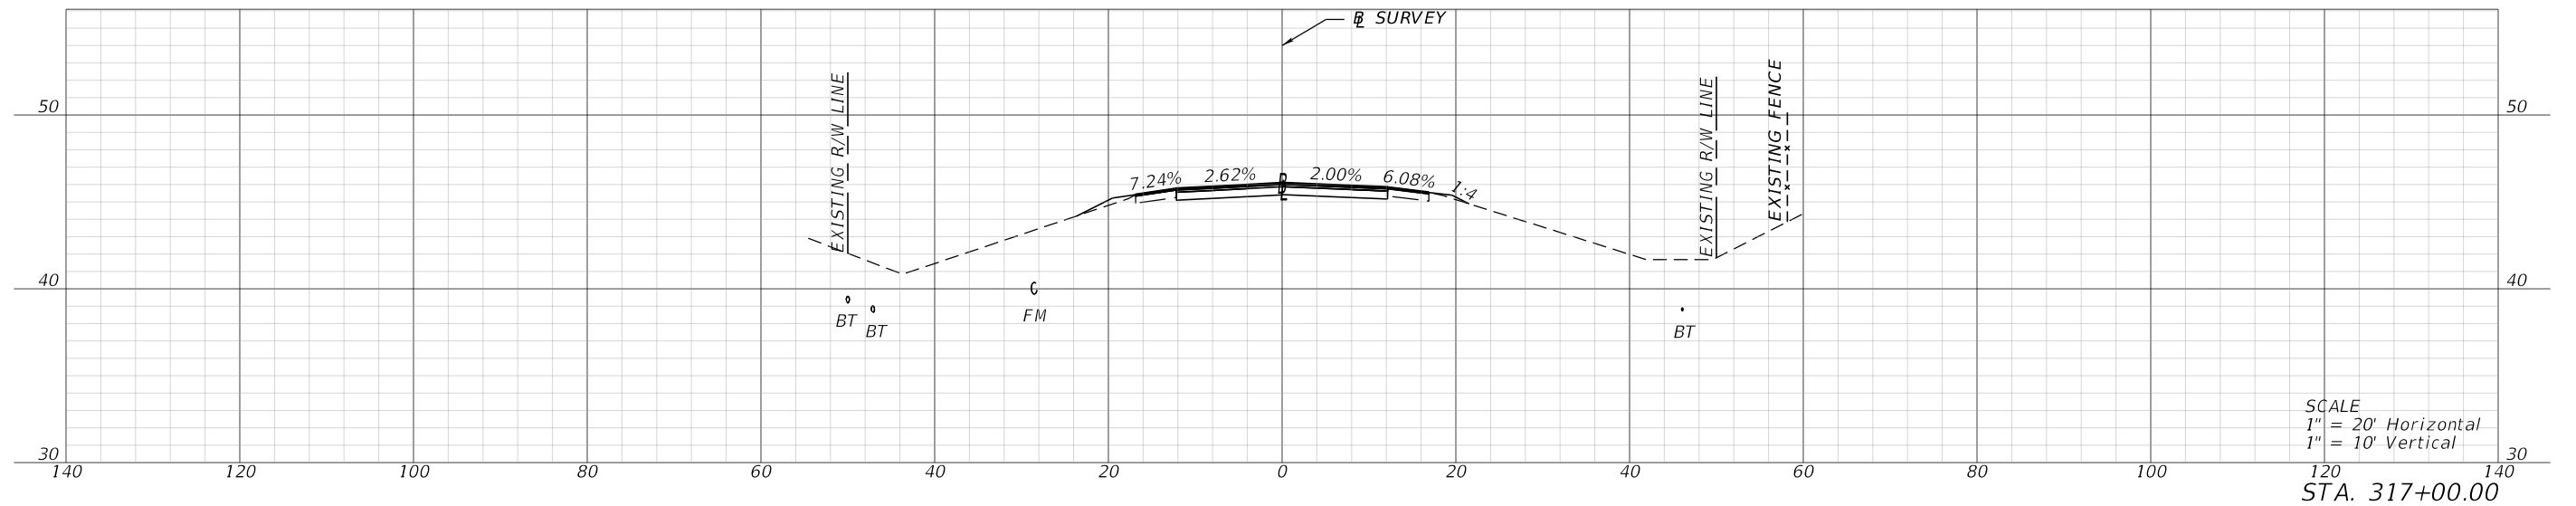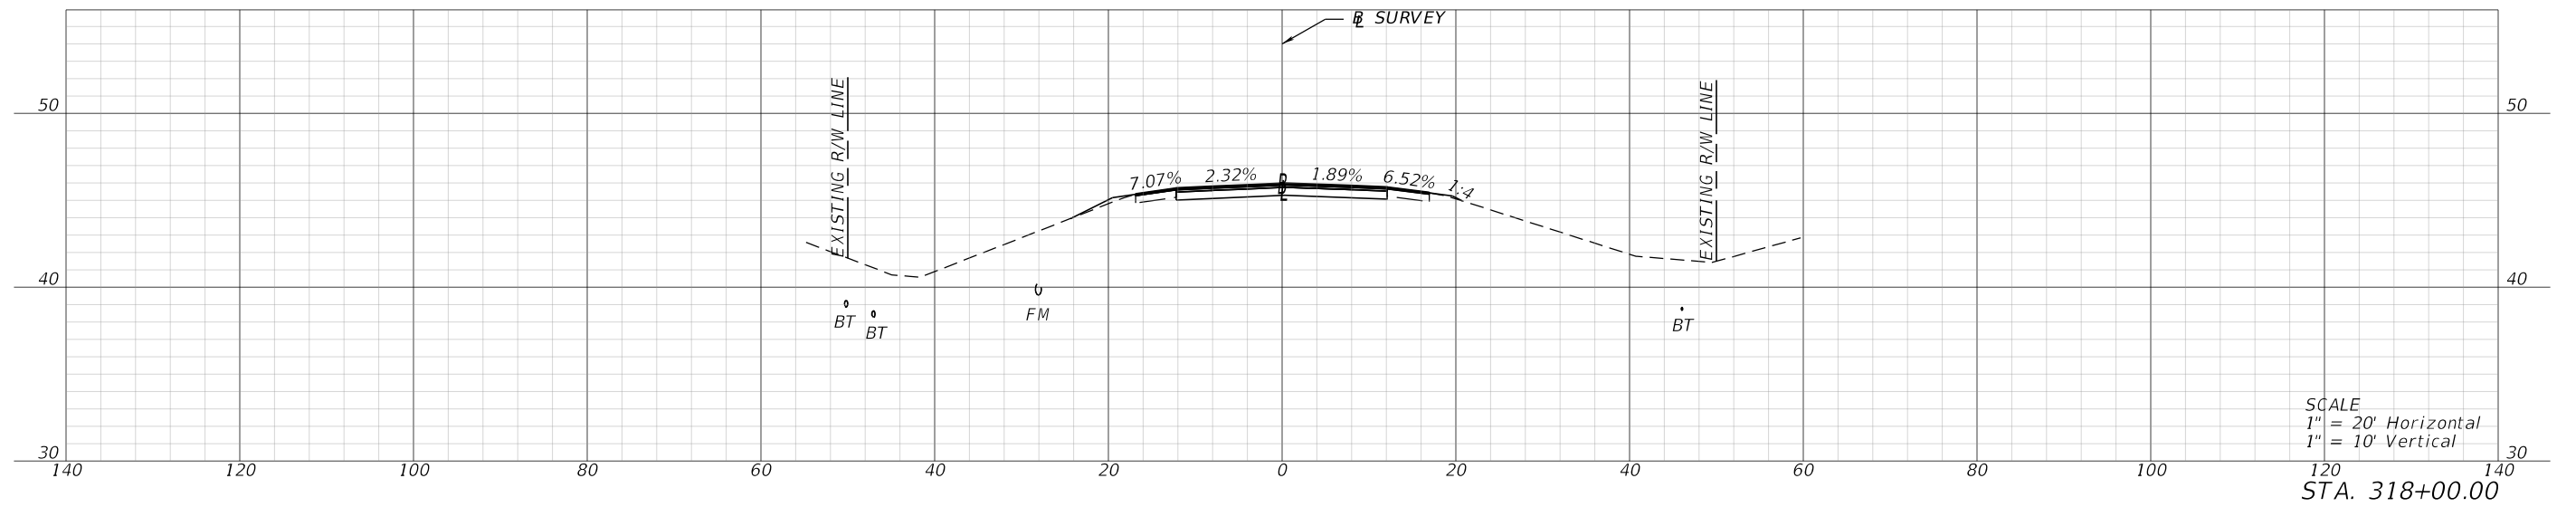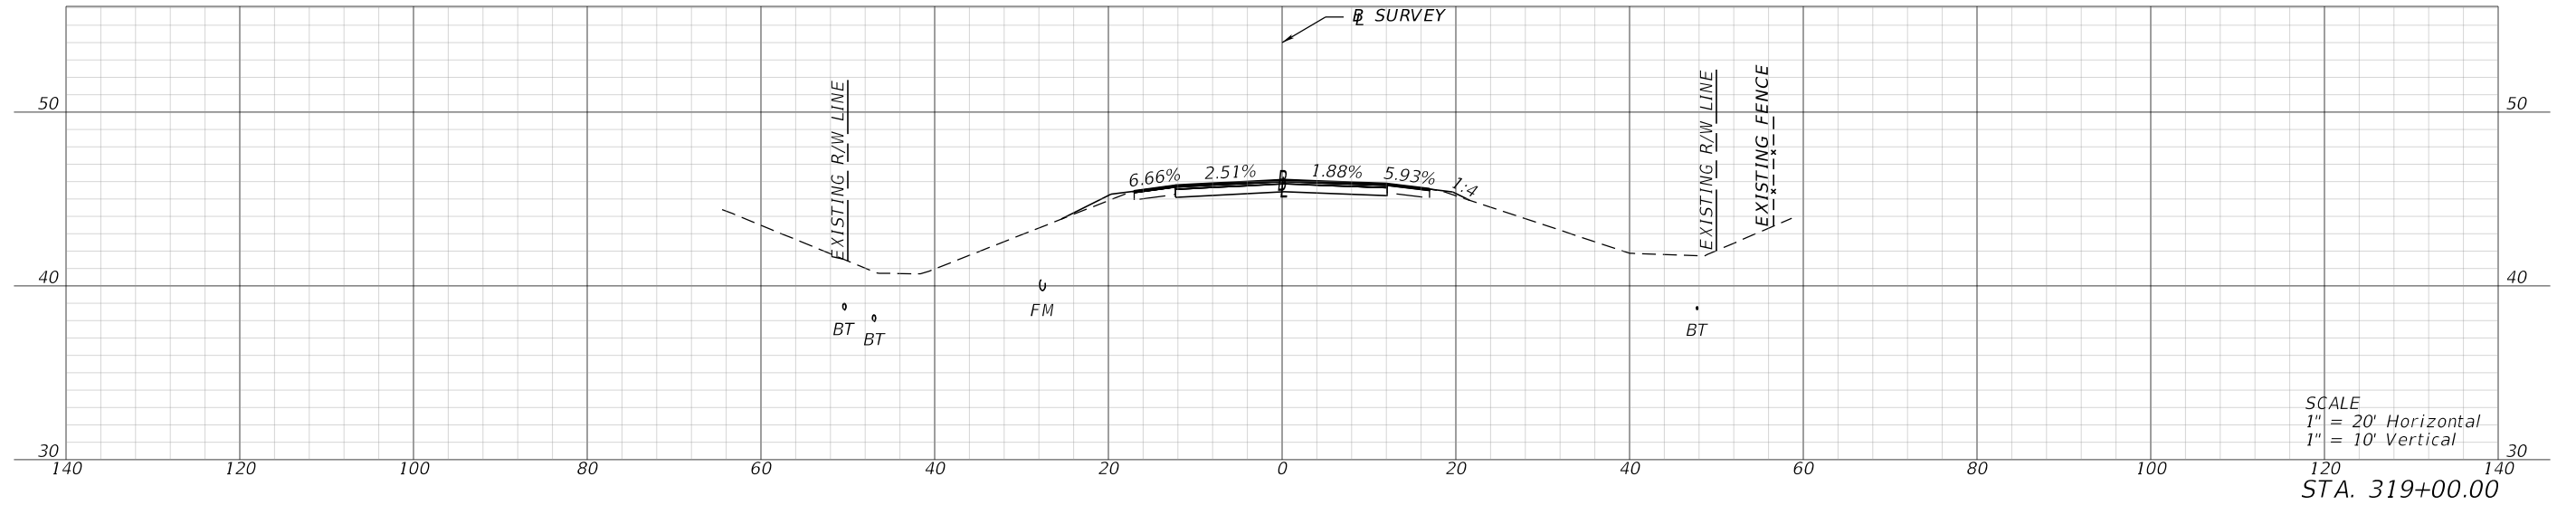




1/26/2024 4:11:47 PM mcannon P:\FDT\2201\CADD\4489361\5201\Roadway\RD\SRD01.dgn

REVISIONS				ENGINEER OF RECORD		STATE OF FLORIDA DEPARTMENT OF TRANSPORTATION			CROSS SECTIONS	SHEET NO.
DATE	DESCRIPTION	DATE	DESCRIPTION	LYNN M. DECKER, P.E. LICENSE NUMBER: 86295 ELEMENT ENGINEERING GROUP, LLC 1713 E. 9TH AVENUE TAMPA, FL 33605		ROAD NO.	COUNTY	FINANCIAL PROJECT ID		XS-6
						SR 700	HIGHLANDS	448936-1-52-01		

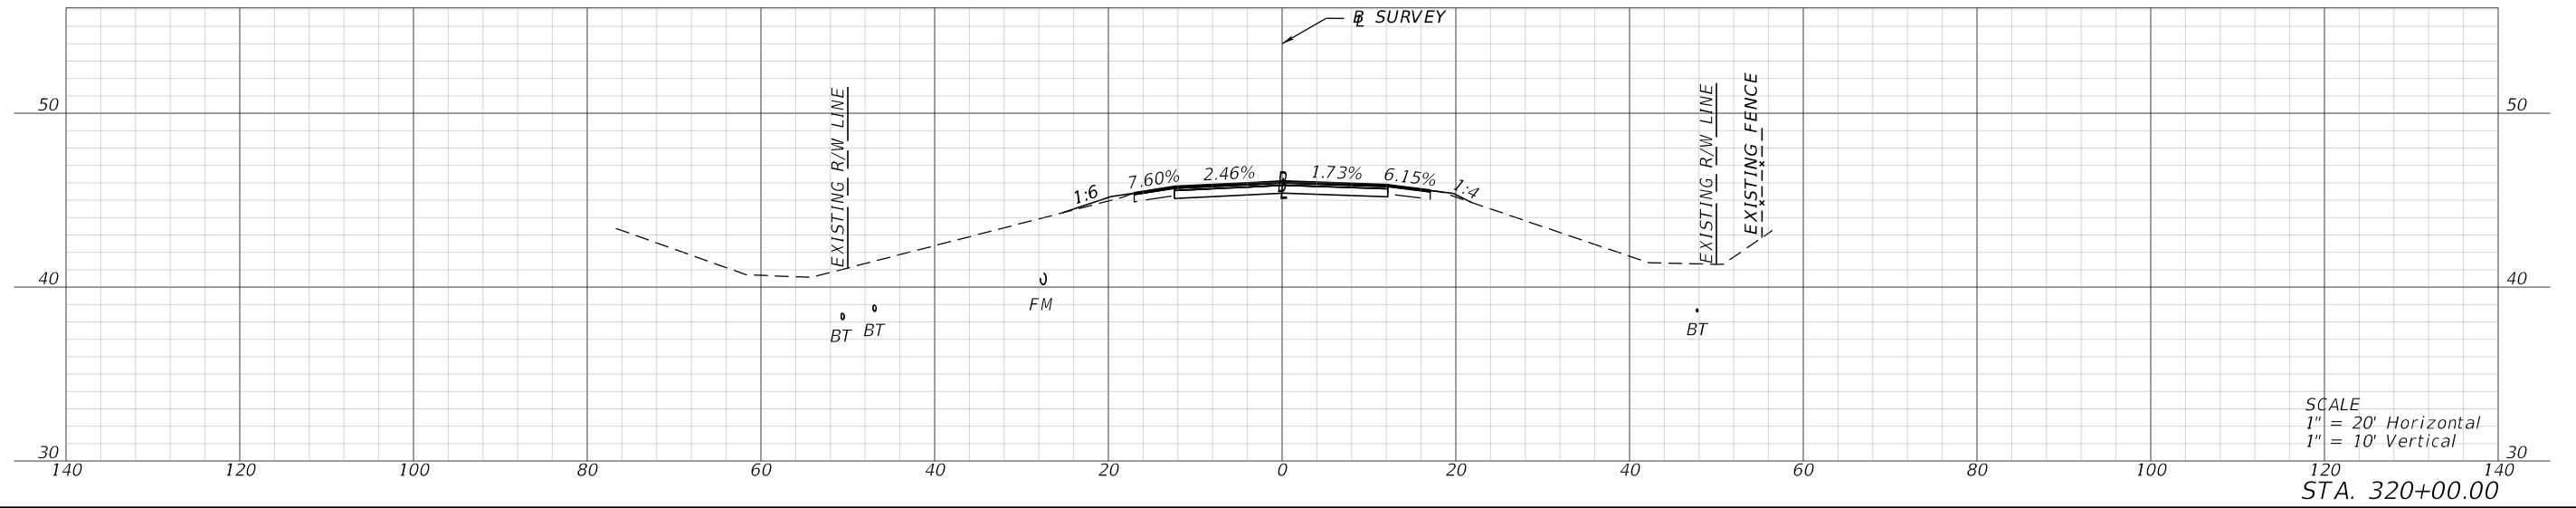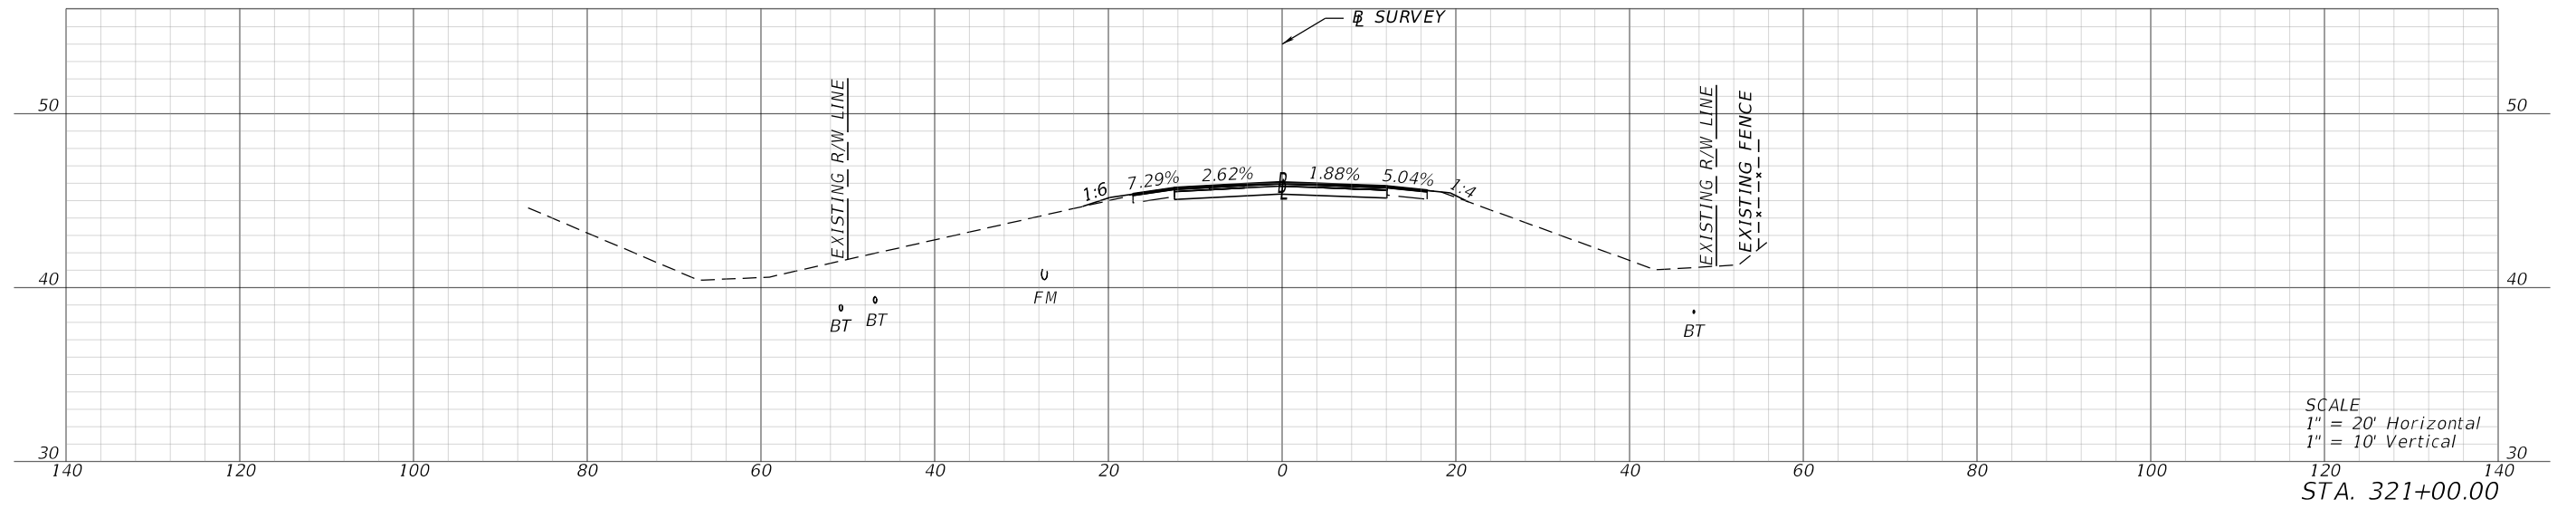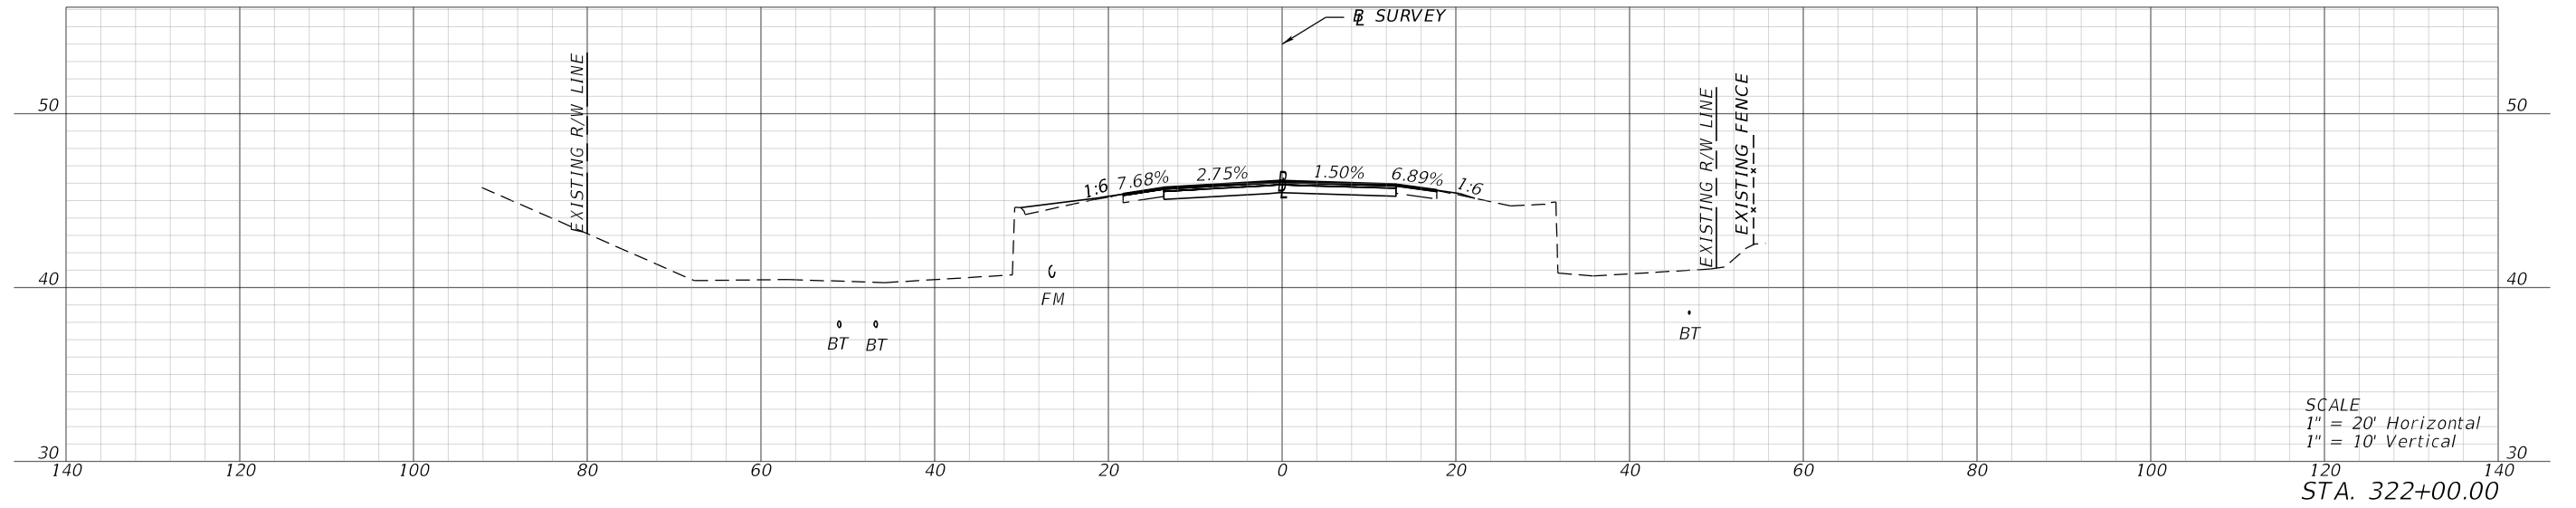




1/26/2024 4:11:51 PM mcannon P:\FDT\2201\CADD\4489361-5201\Roadway\RD\SRD01.dgn

REVISIONS				ENGINEER OF RECORD		STATE OF FLORIDA DEPARTMENT OF TRANSPORTATION			CROSS SECTIONS	SHEET NO.
DATE	DESCRIPTION	DATE	DESCRIPTION	LYNN M. DECKER, P.E. LICENSE NUMBER: 86295 ELEMENT ENGINEERING GROUP, LLC 1713 E. 9TH AVENUE TAMPA, FL 33605		ROAD NO.	COUNTY	FINANCIAL PROJECT ID		XS-7
						SR 700	HIGHLANDS	448936-1-52-01		

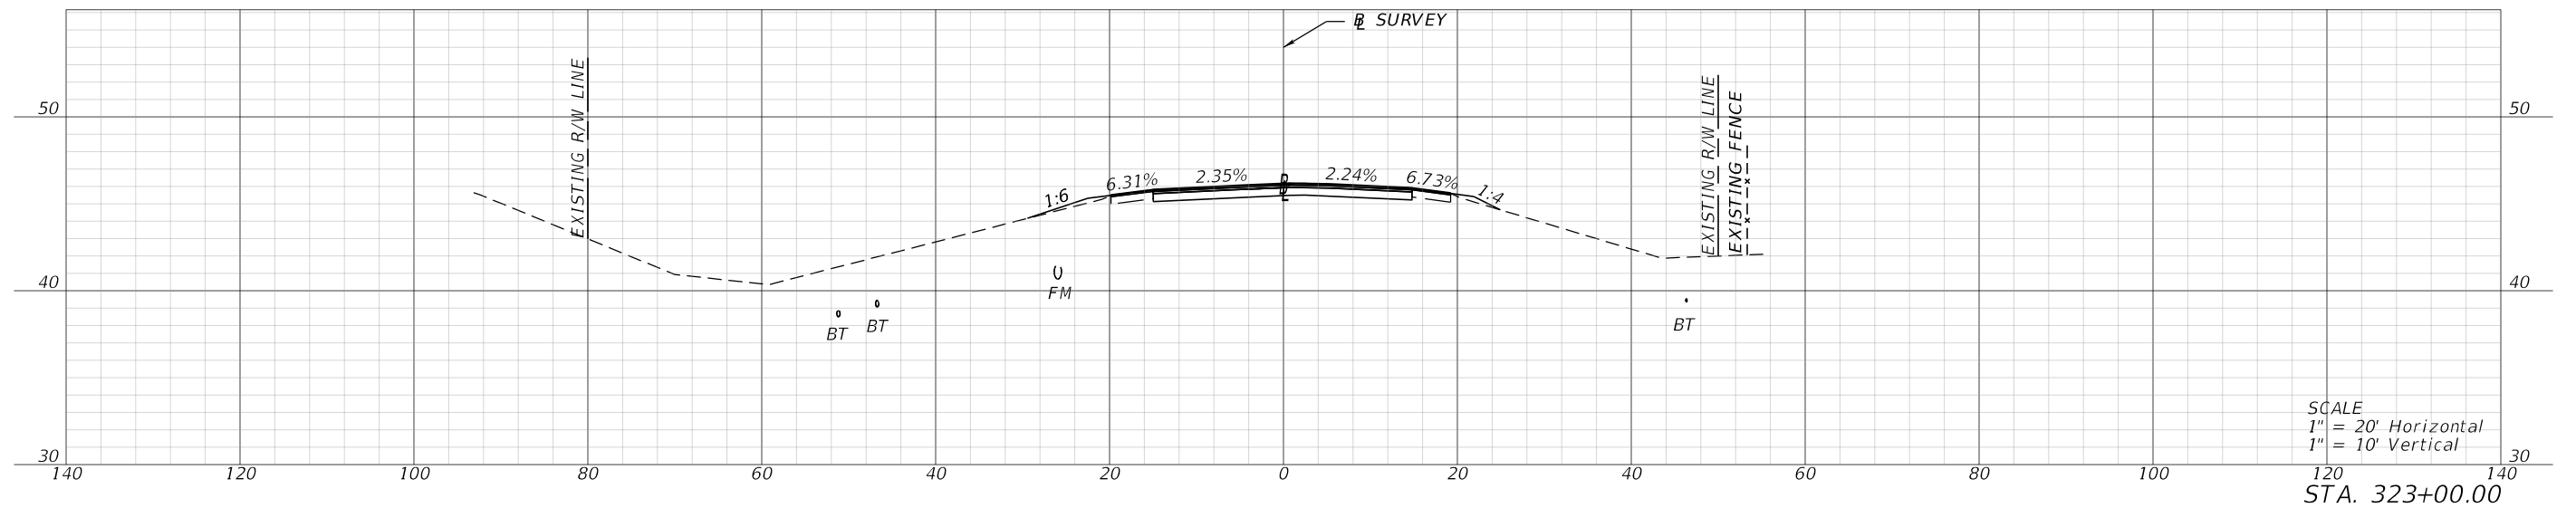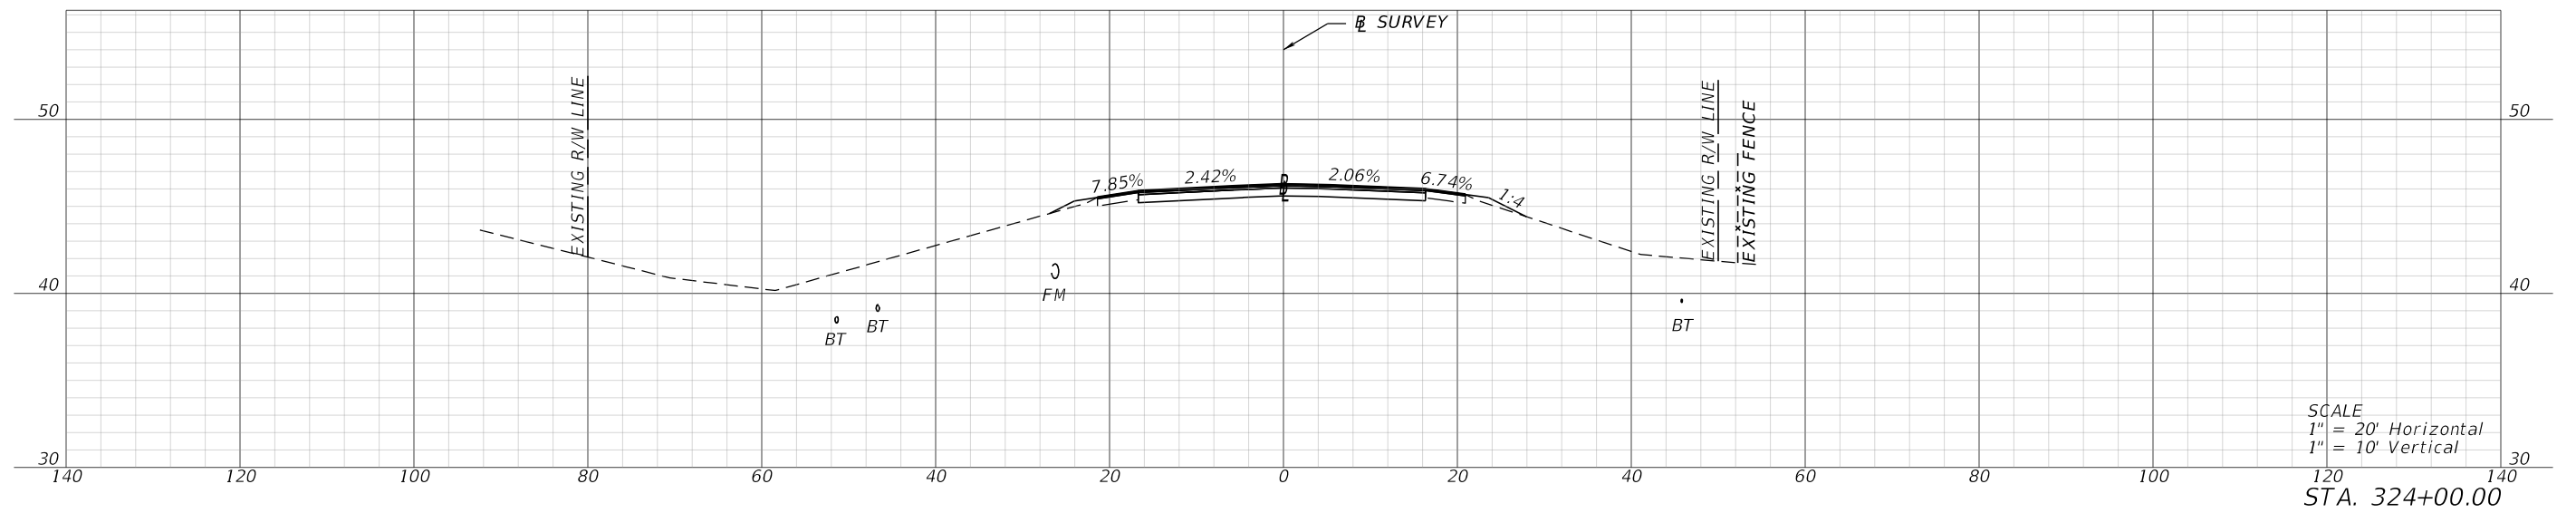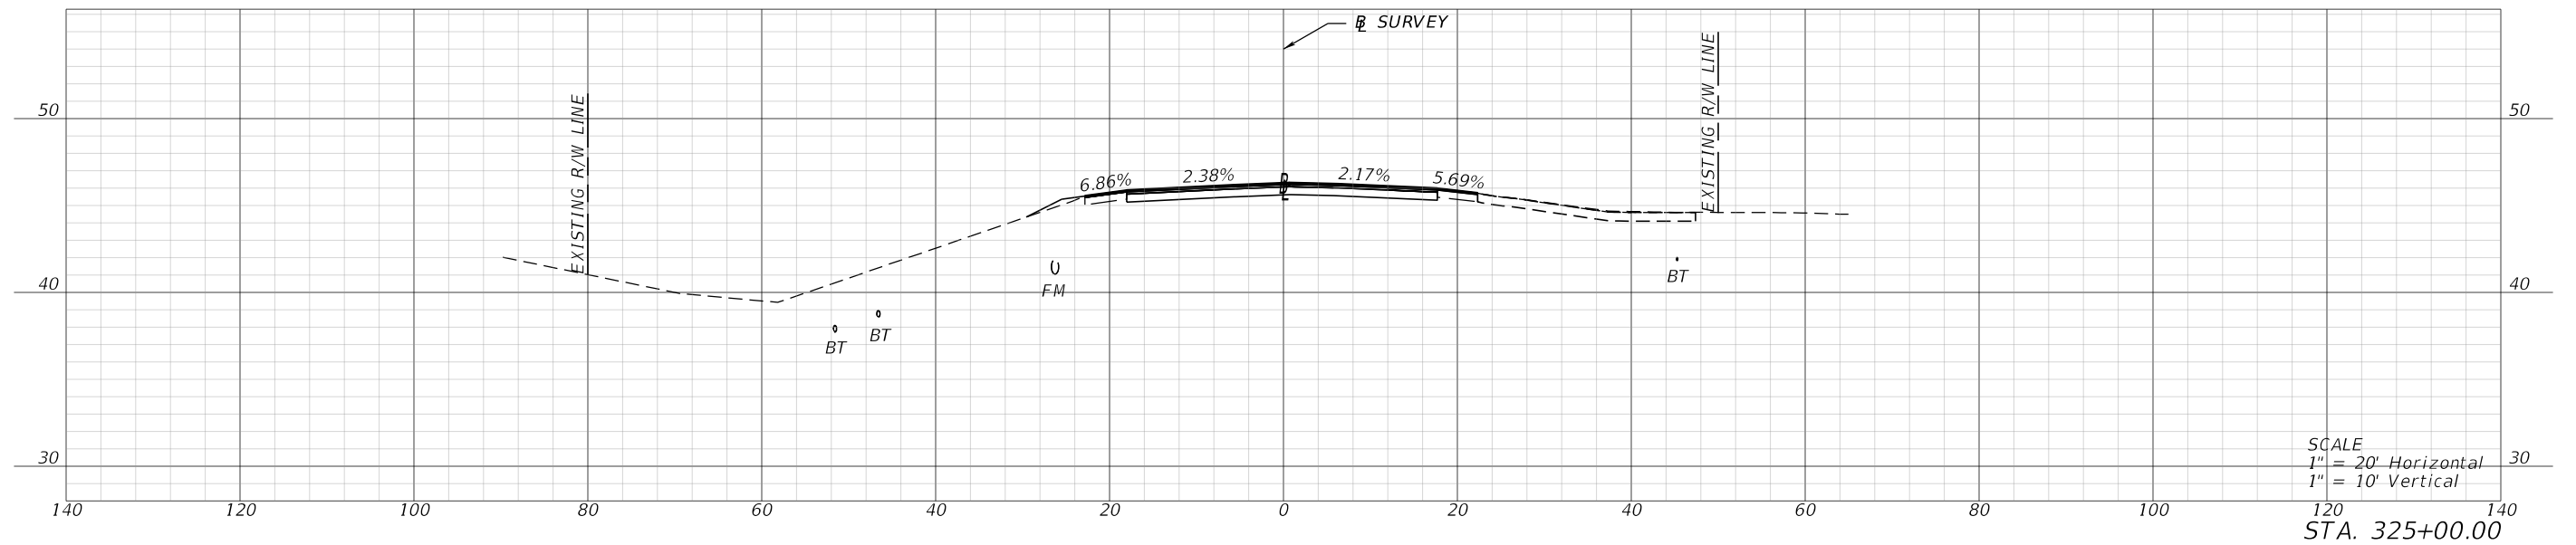

1/26/2024 4:11:56 PM mcannon P:\FDT\2201\CADD\4489361-5201\Roadway\RD\SRD01.dgn


REVISIONS				ENGINEER OF RECORD		STATE OF FLORIDA DEPARTMENT OF TRANSPORTATION			CROSS SECTIONS	SHEET NO.
DATE	DESCRIPTION	DATE	DESCRIPTION	LYNN M. DECKER, P.E. LICENSE NUMBER: 86295 ELEMENT ENGINEERING GROUP, LLC 1713 E. 9TH AVENUE TAMPA, FL 33605		ROAD NO.	COUNTY	FINANCIAL PROJECT ID		
						SR 700	HIGHLANDS	448936-1-52-01		XS-8

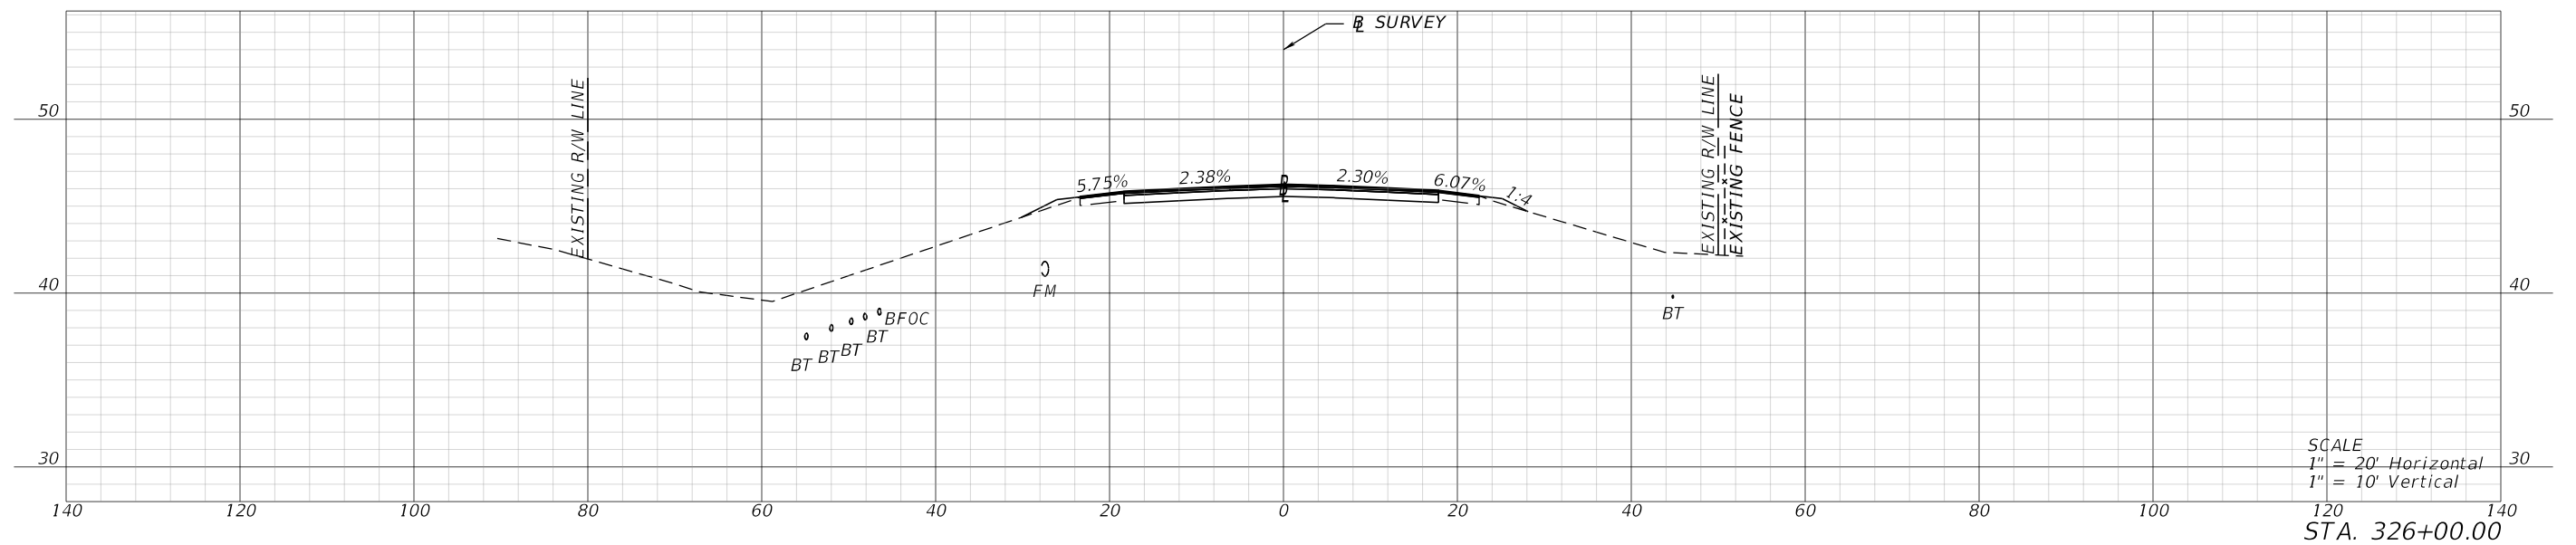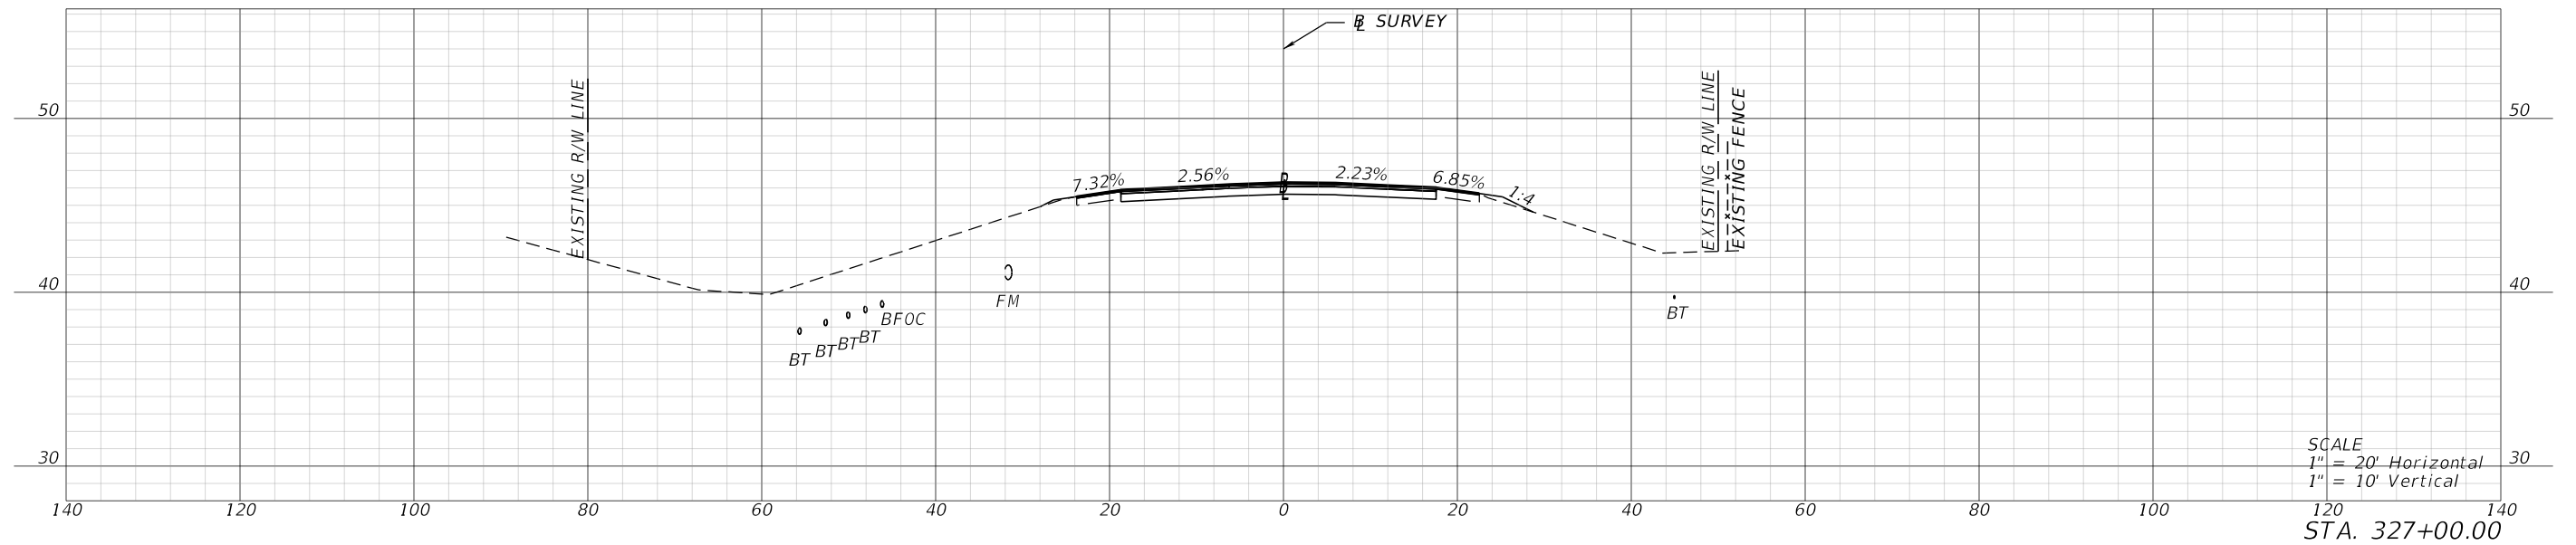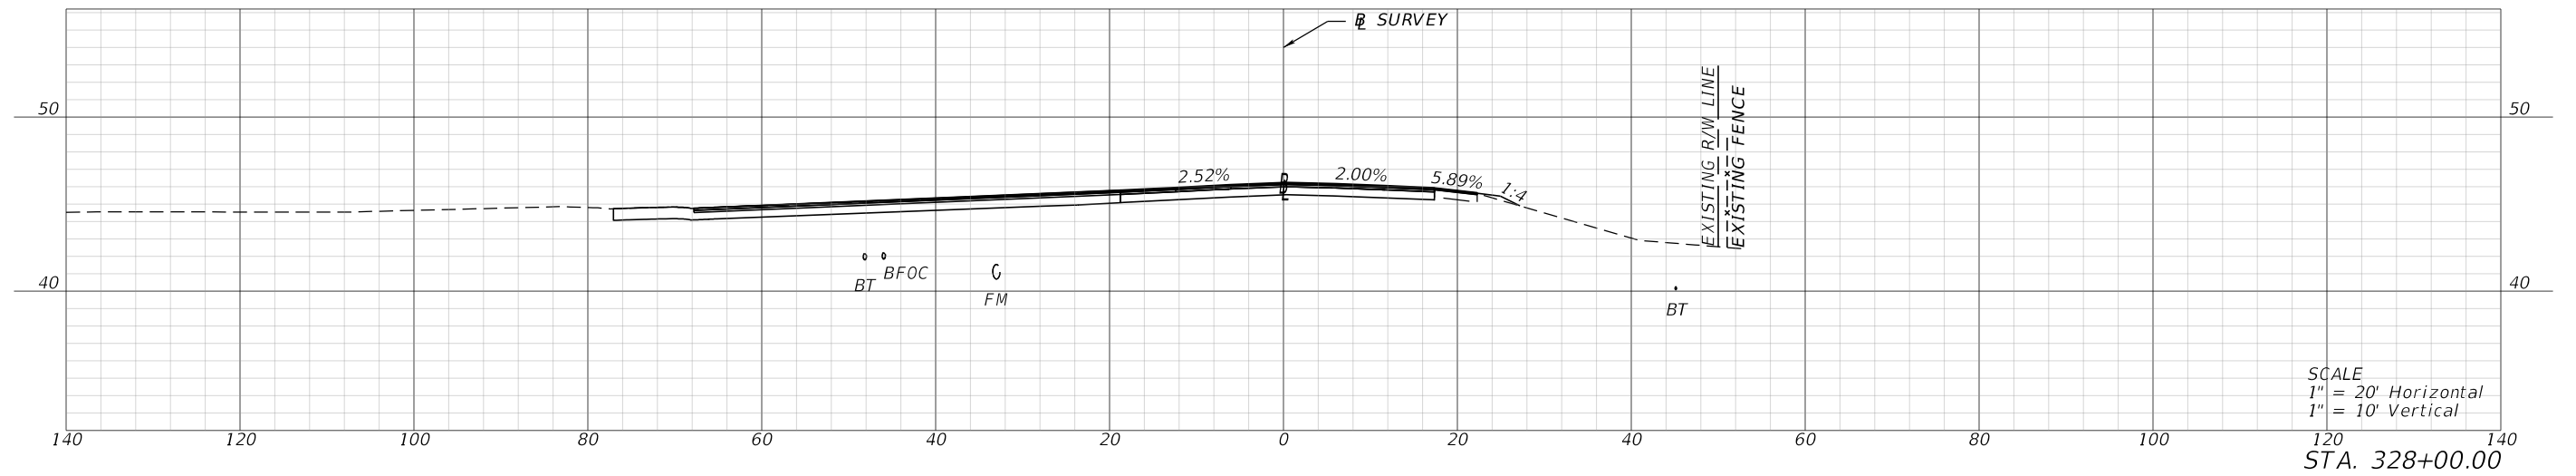


1/26/2024 4:12:01 PM mcannon P:\FDT\2201\CADD\4489361-5201\Roadway\RD\SRD01.dgn

REVISIONS				ENGINEER OF RECORD		STATE OF FLORIDA DEPARTMENT OF TRANSPORTATION			CROSS SECTIONS	SHEET NO.
DATE	DESCRIPTION	DATE	DESCRIPTION	LYNN M. DECKER, P.E. LICENSE NUMBER: 86295 ELEMENT ENGINEERING GROUP, LLC 1713 E. 9TH AVENUE TAMPA, FL 33605		ROAD NO.	COUNTY	FINANCIAL PROJECT ID		XS-9
						SR 700	HIGHLANDS	448936-1-52-01		

1/26/2024 4:12:04 PM mcannon
P:\FDT\2201\CADD\4489361\5201\Roadway\RD\SRD01.dgn

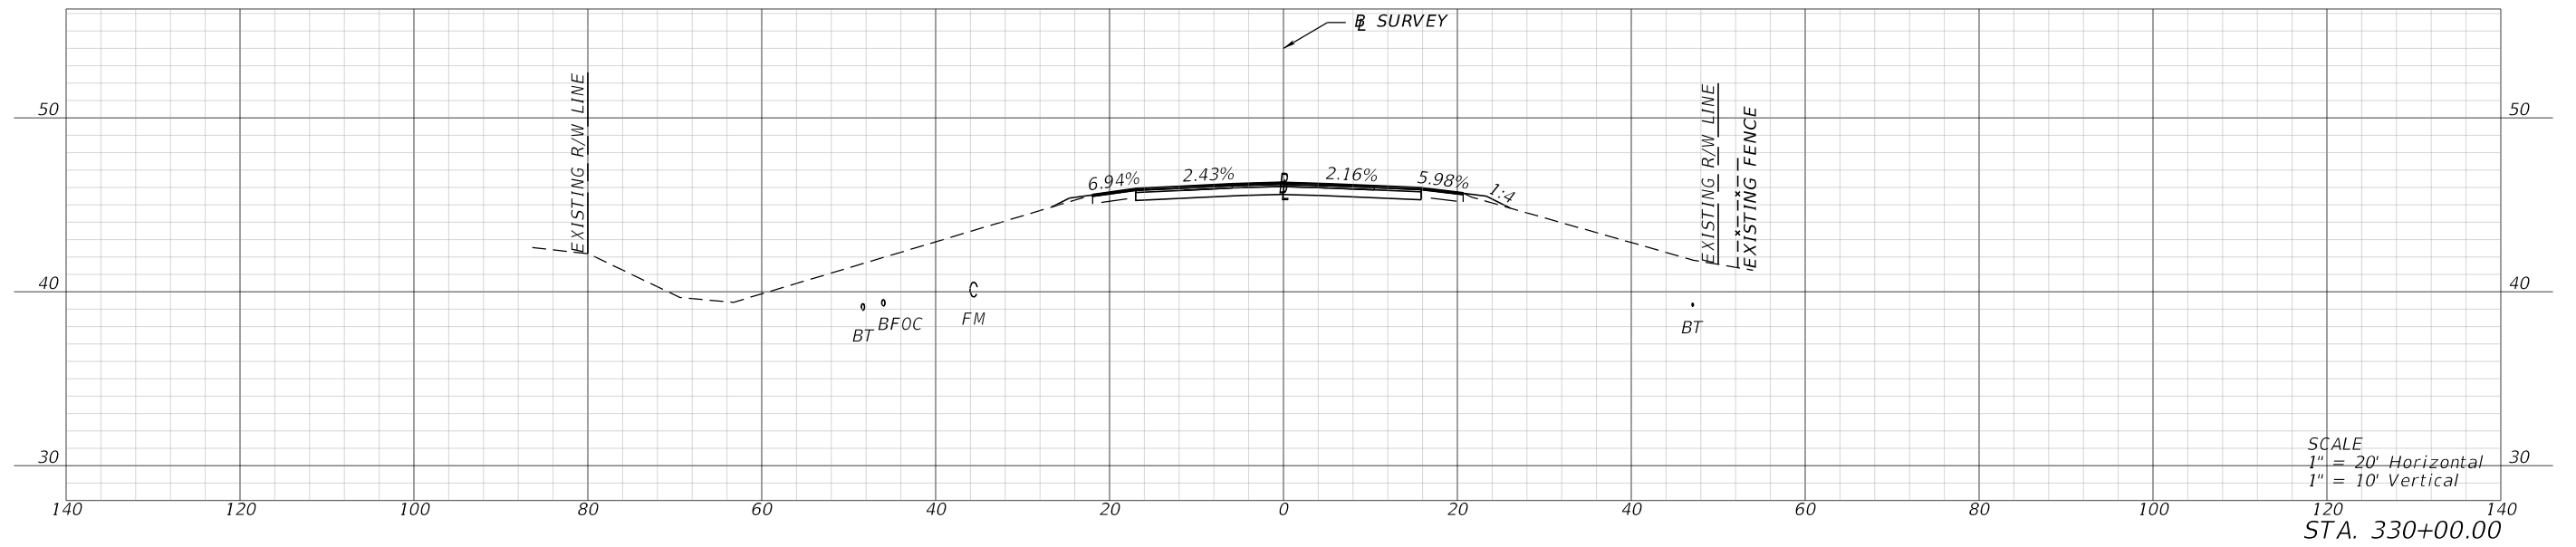



SCALE
1" = 20' Horizontal
1" = 10' Vertical
STA. 330+00.00

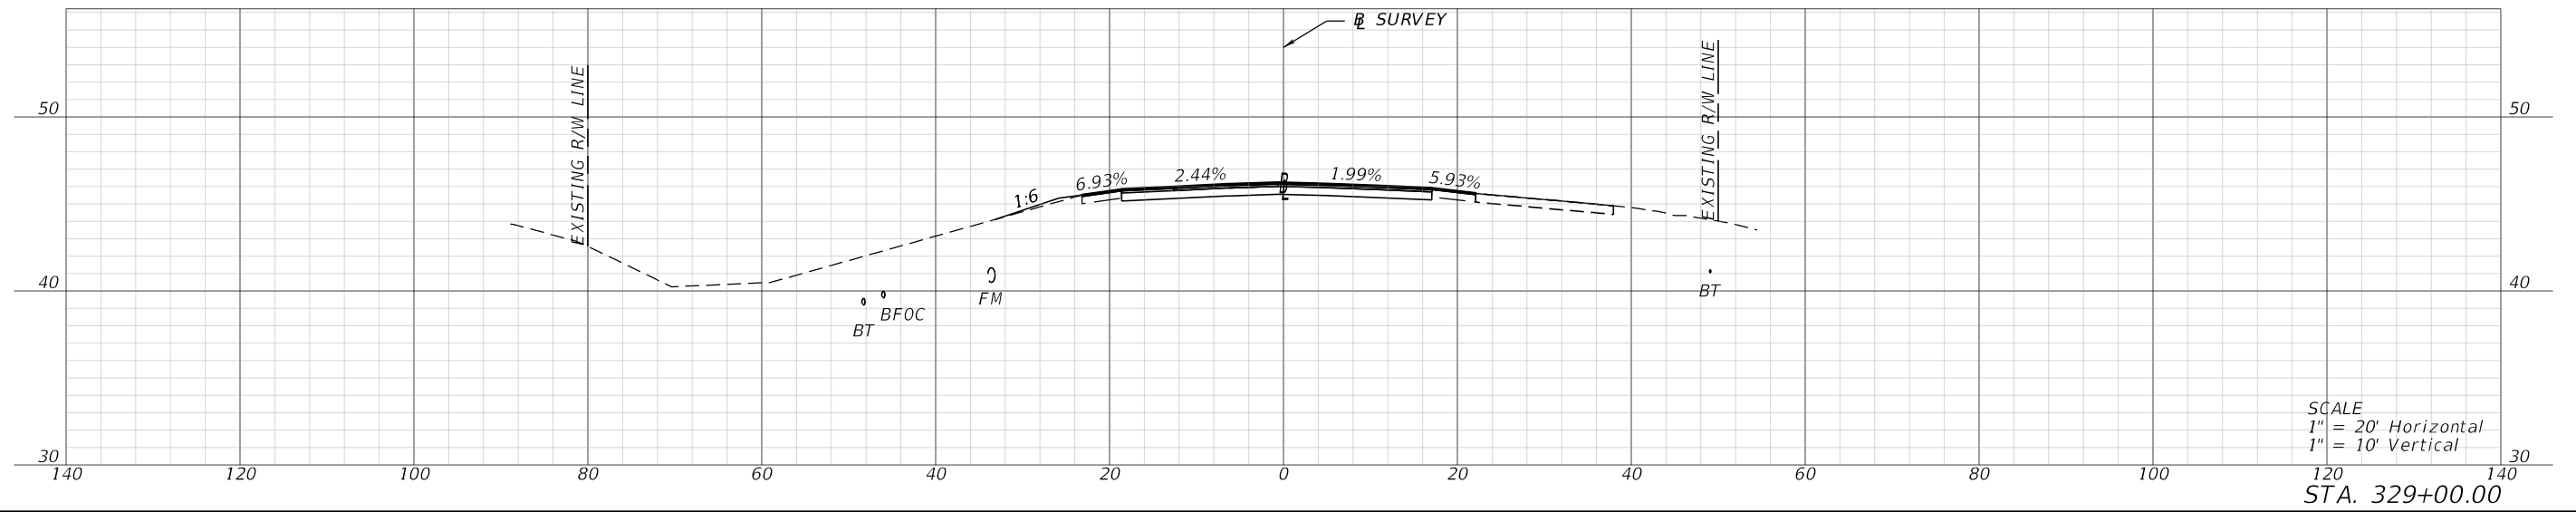

SCALE
1" = 20' Horizontal
1" = 10' Vertical
STA. 329+00.00



REVISIONS				ENGINEER OF RECORD		STATE OF FLORIDA DEPARTMENT OF TRANSPORTATION			CROSS SECTIONS	SHEET NO.
DATE	DESCRIPTION	DATE	DESCRIPTION	LYNN M. DECKER, P.E. LICENSE NUMBER: 86295 ELEMENT ENGINEERING GROUP, LLC 1713 E. 9TH AVENUE TAMPA, FL 33605		ROAD NO.	COUNTY	FINANCIAL PROJECT ID		XS-10
						SR 700	HIGHLANDS	448936-1-52-01		

1/26/2024 4:12:07 PM mcannon
P:\FDT\2201\CADD\4489361-5201\Roadway\RD\SRD01.dgn

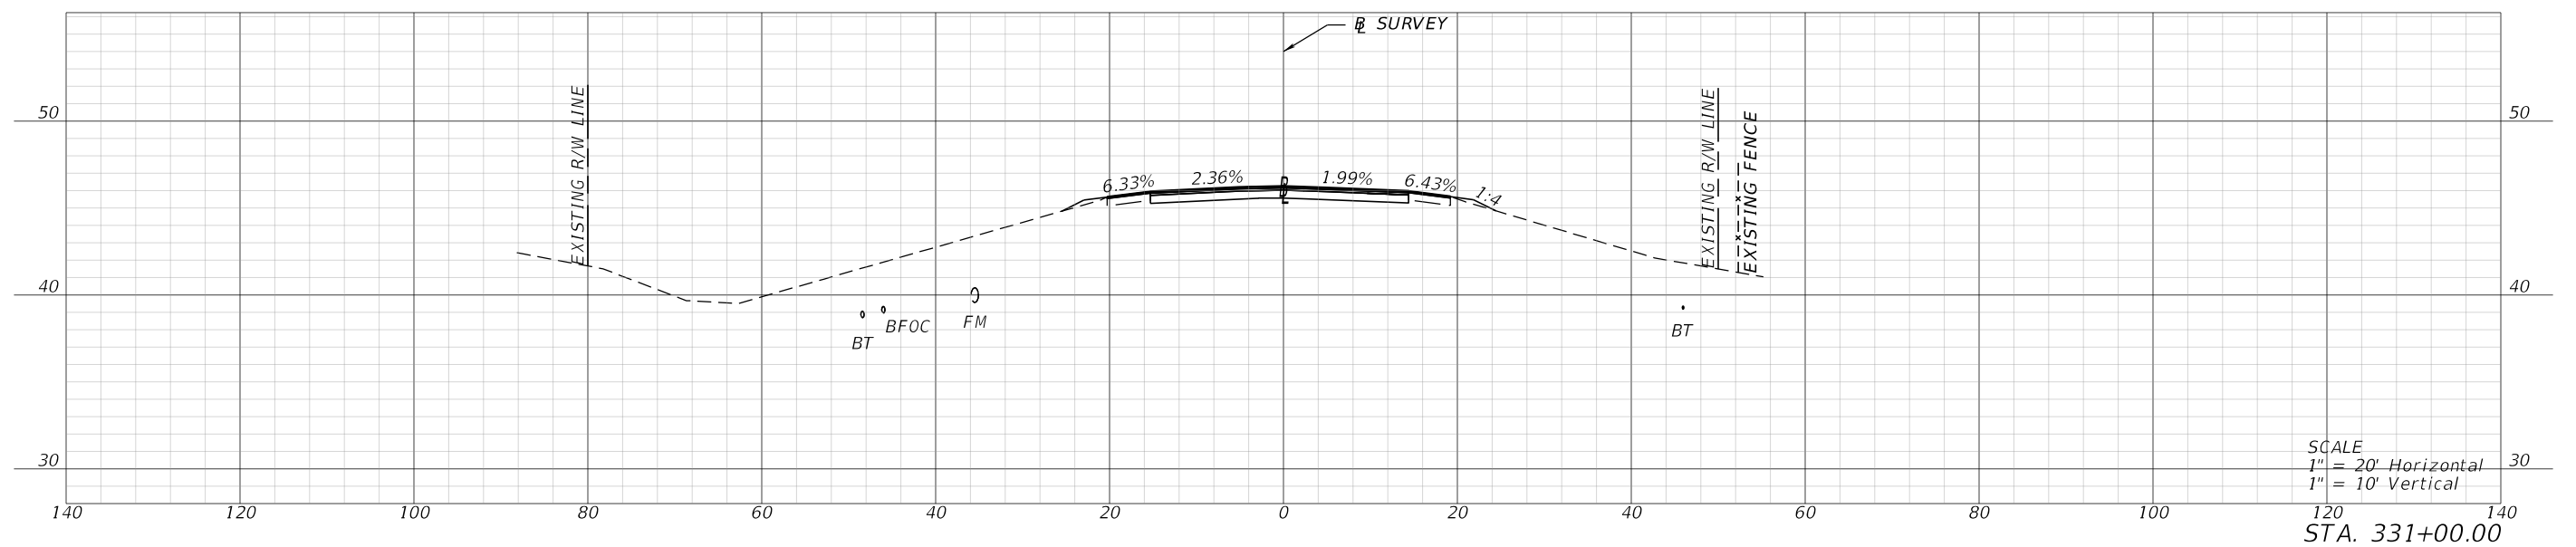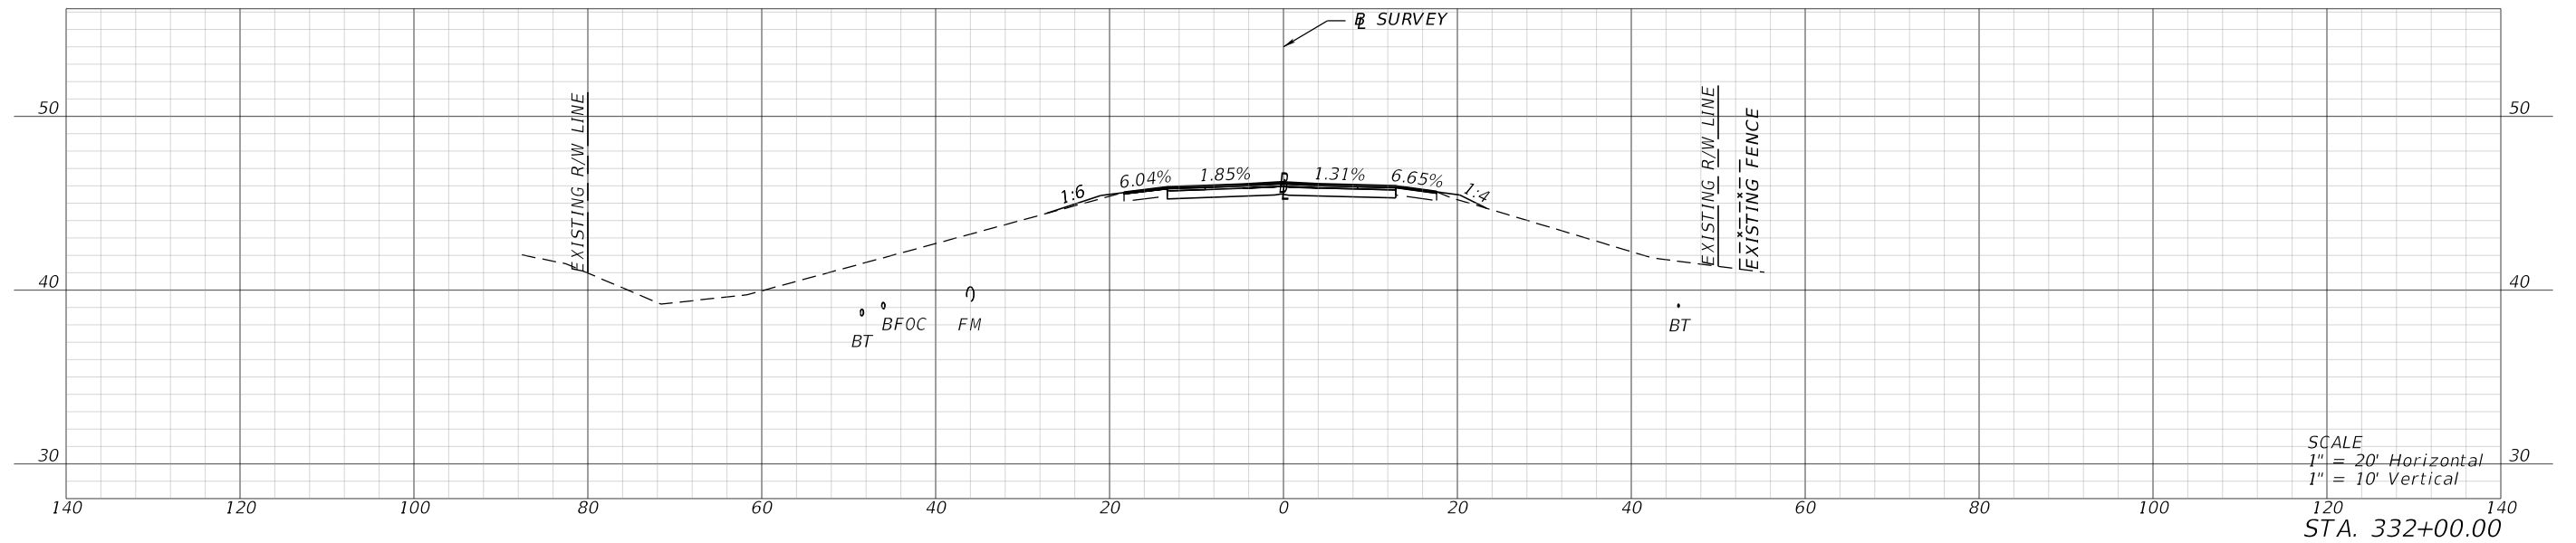



REVISIONS				ENGINEER OF RECORD			STATE OF FLORIDA DEPARTMENT OF TRANSPORTATION			CROSS SECTIONS	SHEET NO.
DATE	DESCRIPTION	DATE	DESCRIPTION	LYNN M. DECKER, P.E. LICENSE NUMBER: 86295 ELEMENT ENGINEERING GROUP, LLC 1713 E. 9TH AVENUE TAMPA, FL 33605			ROAD NO.	COUNTY	FINANCIAL PROJECT ID		XS-11
							SR 700	HIGHLANDS	448936-1-52-01		

1/26/2024 4:12:10 PM mcannon
P:\FDT\2201\CADD\4489361\5201\Roadway\RD\SRD01.dgn

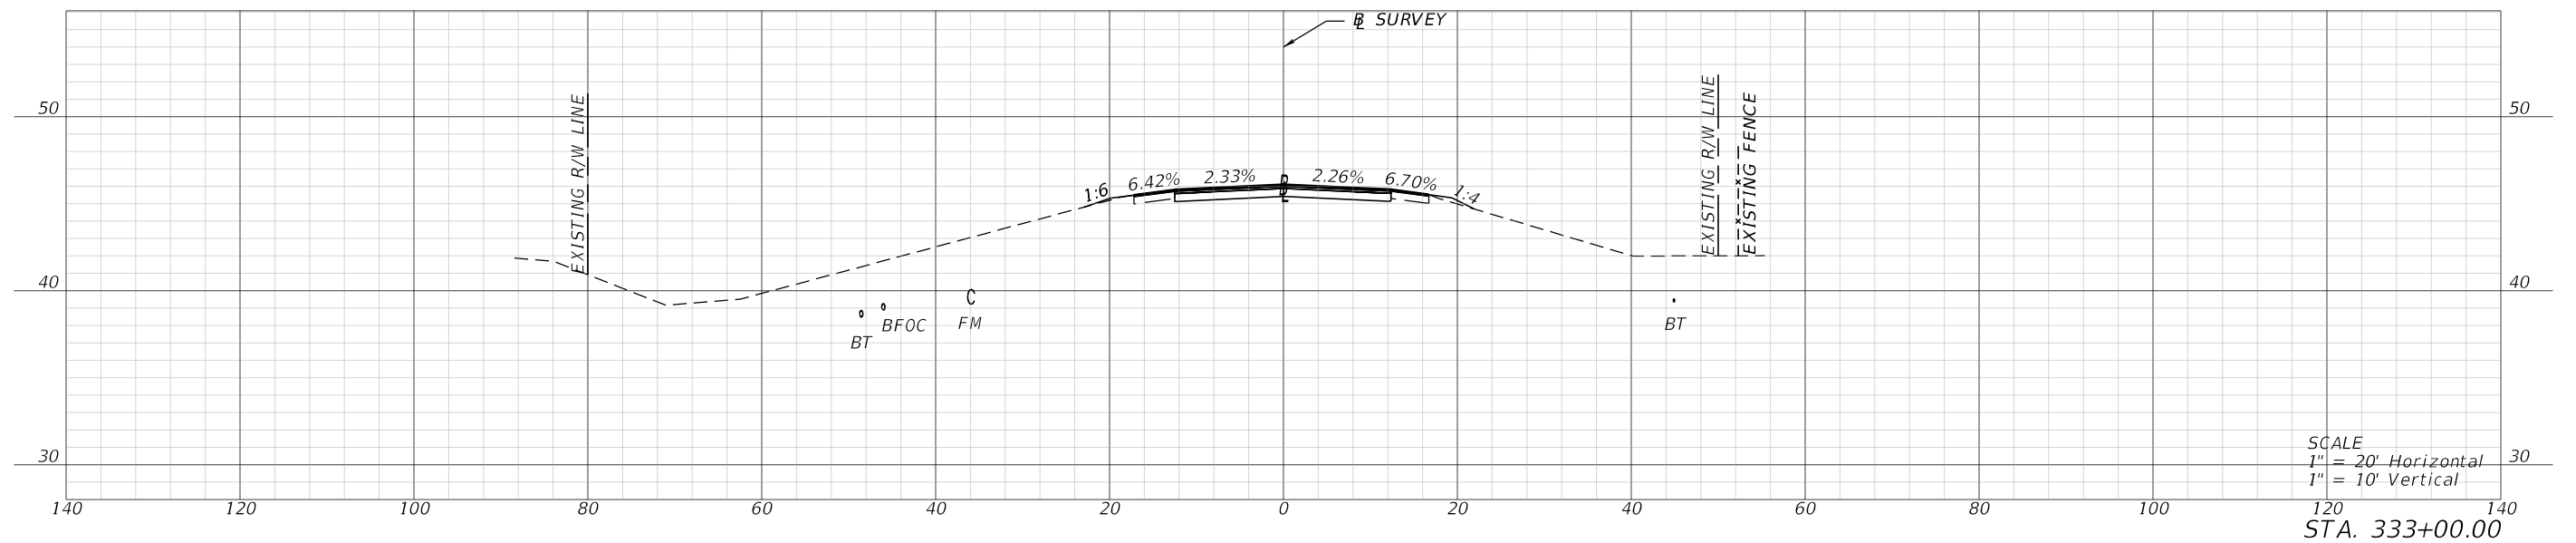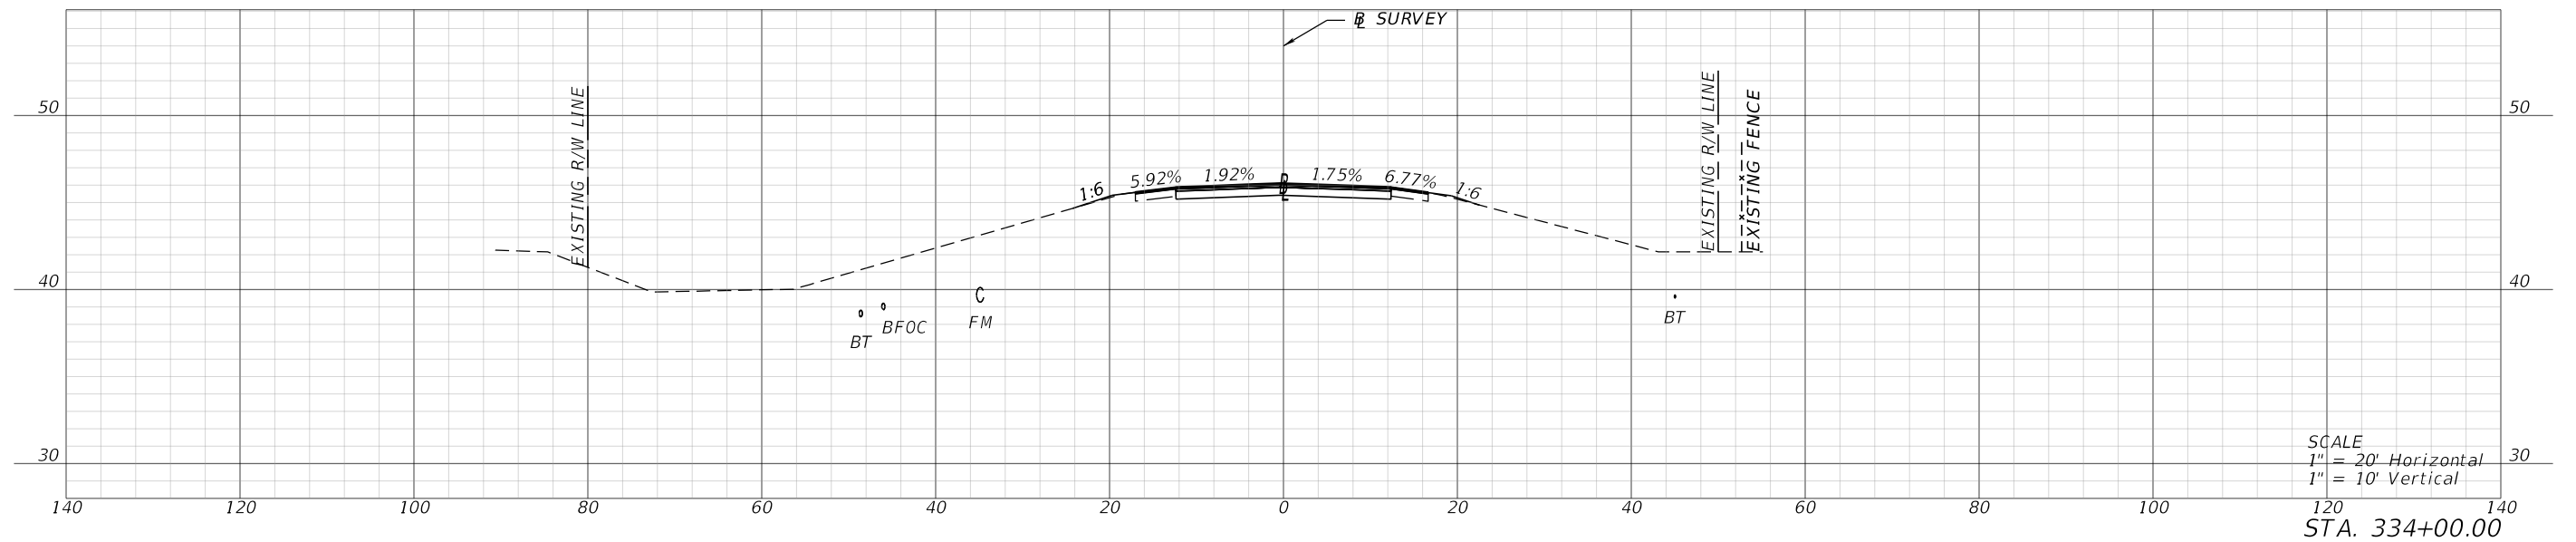



REVISIONS				ENGINEER OF RECORD		STATE OF FLORIDA DEPARTMENT OF TRANSPORTATION			CROSS SECTIONS	SHEET NO.	
DATE	DESCRIPTION	DATE	DESCRIPTION				ROAD NO.	COUNTY		FINANCIAL PROJECT ID	
				LYNN M. DECKER, P.E. LICENSE NUMBER: 86295 ELEMENT ENGINEERING GROUP, LLC 1713 E. 9TH AVENUE TAMPA, FL 33605			SR 700	HIGHLANDS		448936-1-52-01	XS-12

1/26/2024 4:12:14 PM mcannon
P:\FDT\2201\CADD\4489361\5201\Roadway\RD\SRD01.dgn

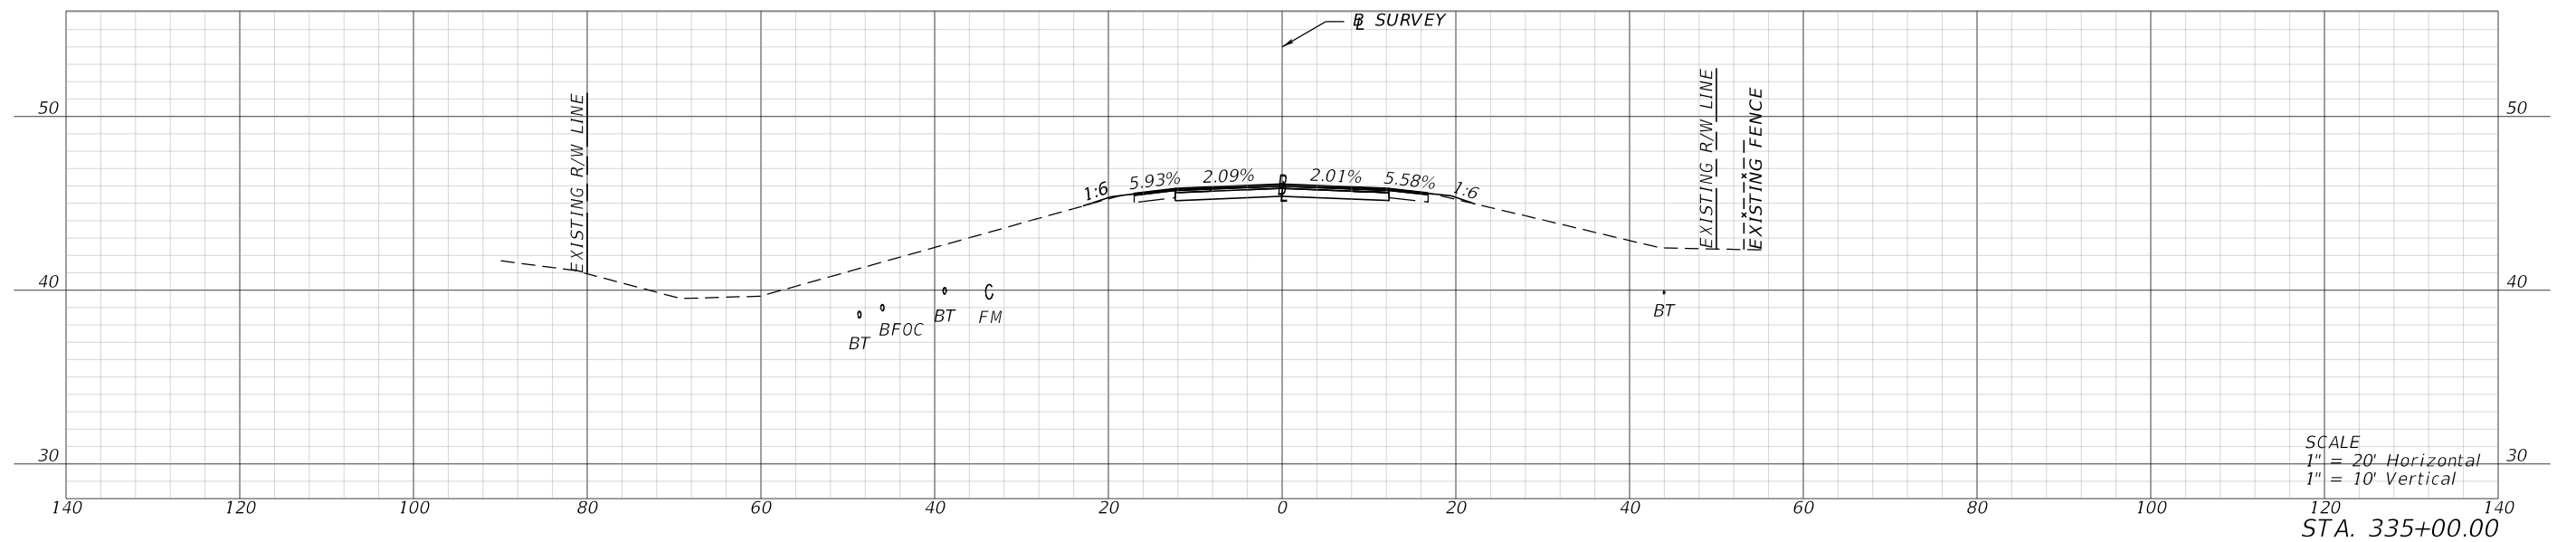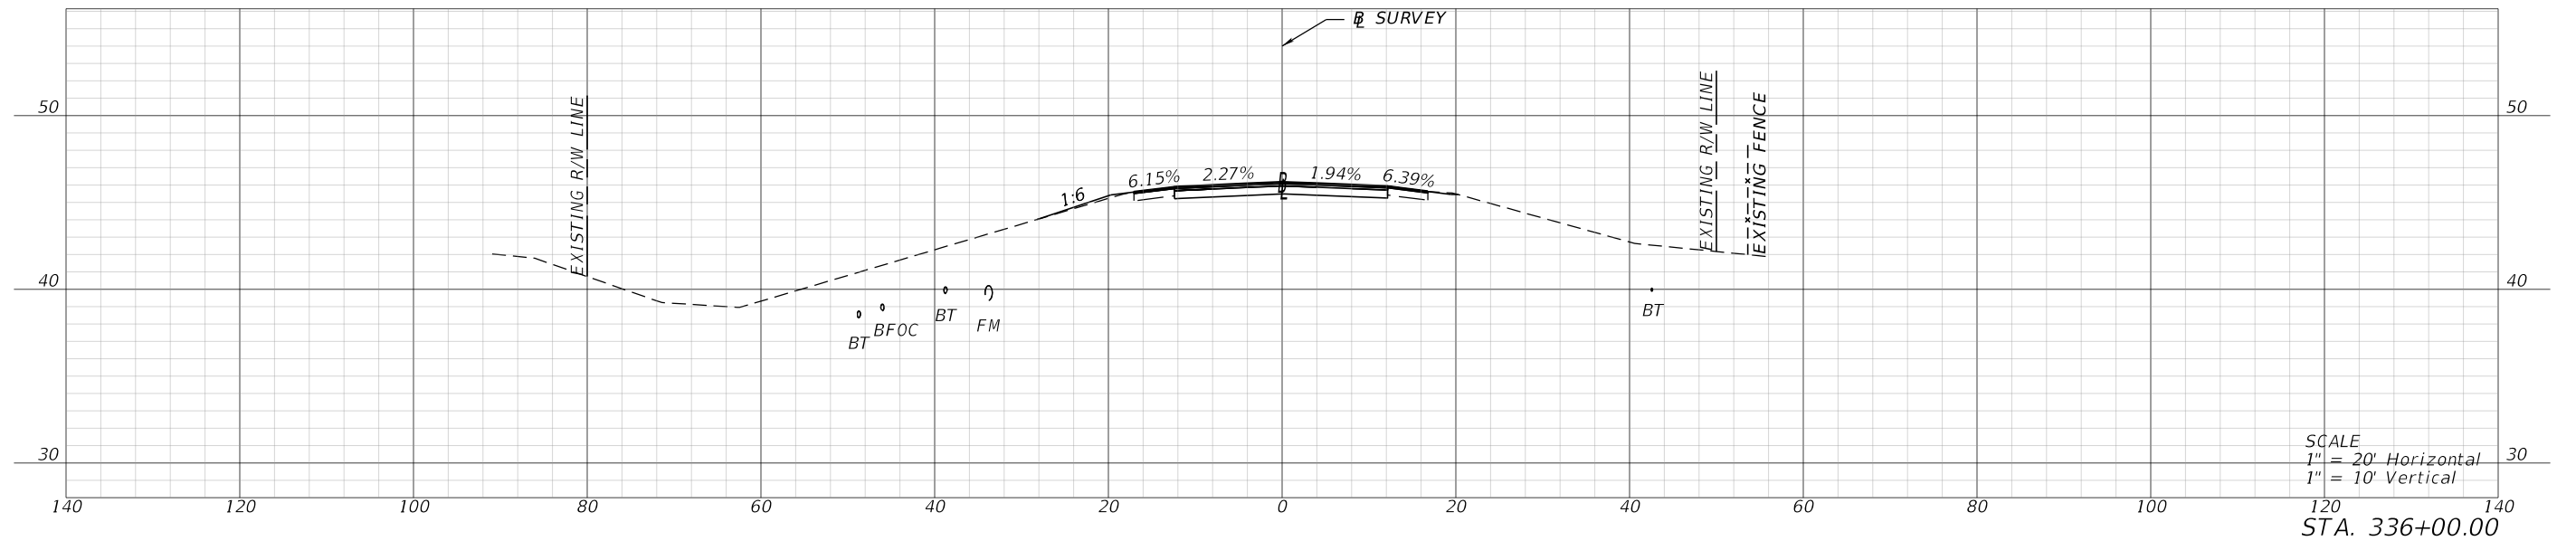



REVISIONS				ENGINEER OF RECORD		STATE OF FLORIDA DEPARTMENT OF TRANSPORTATION			SHEET NO.	
DATE	DESCRIPTION	DATE	DESCRIPTION				ROAD NO.	COUNTY		FINANCIAL PROJECT ID
				LYNN M. DECKER, P.E. LICENSE NUMBER: 86295 ELEMENT ENGINEERING GROUP, LLC 1713 E. 9TH AVENUE TAMPA, FL 33605						
CROSS SECTIONS									XS-13	

1/26/2024 4:12:17 PM mcannon
P:\FDT\2201\CADD\4489361\5201\Roadway\RD\SRD01.dgn

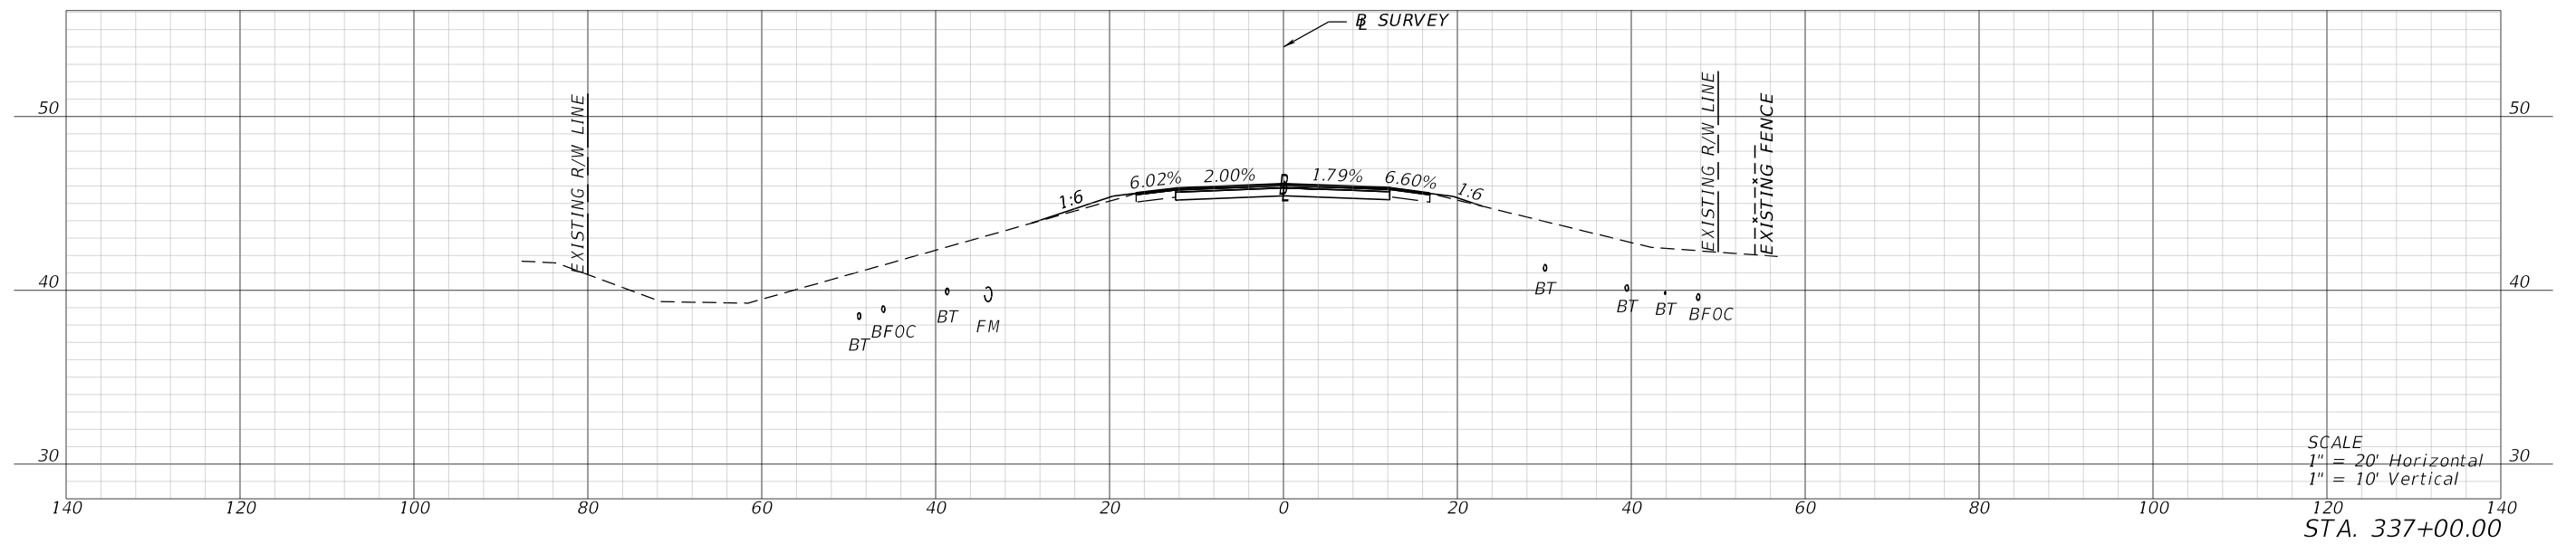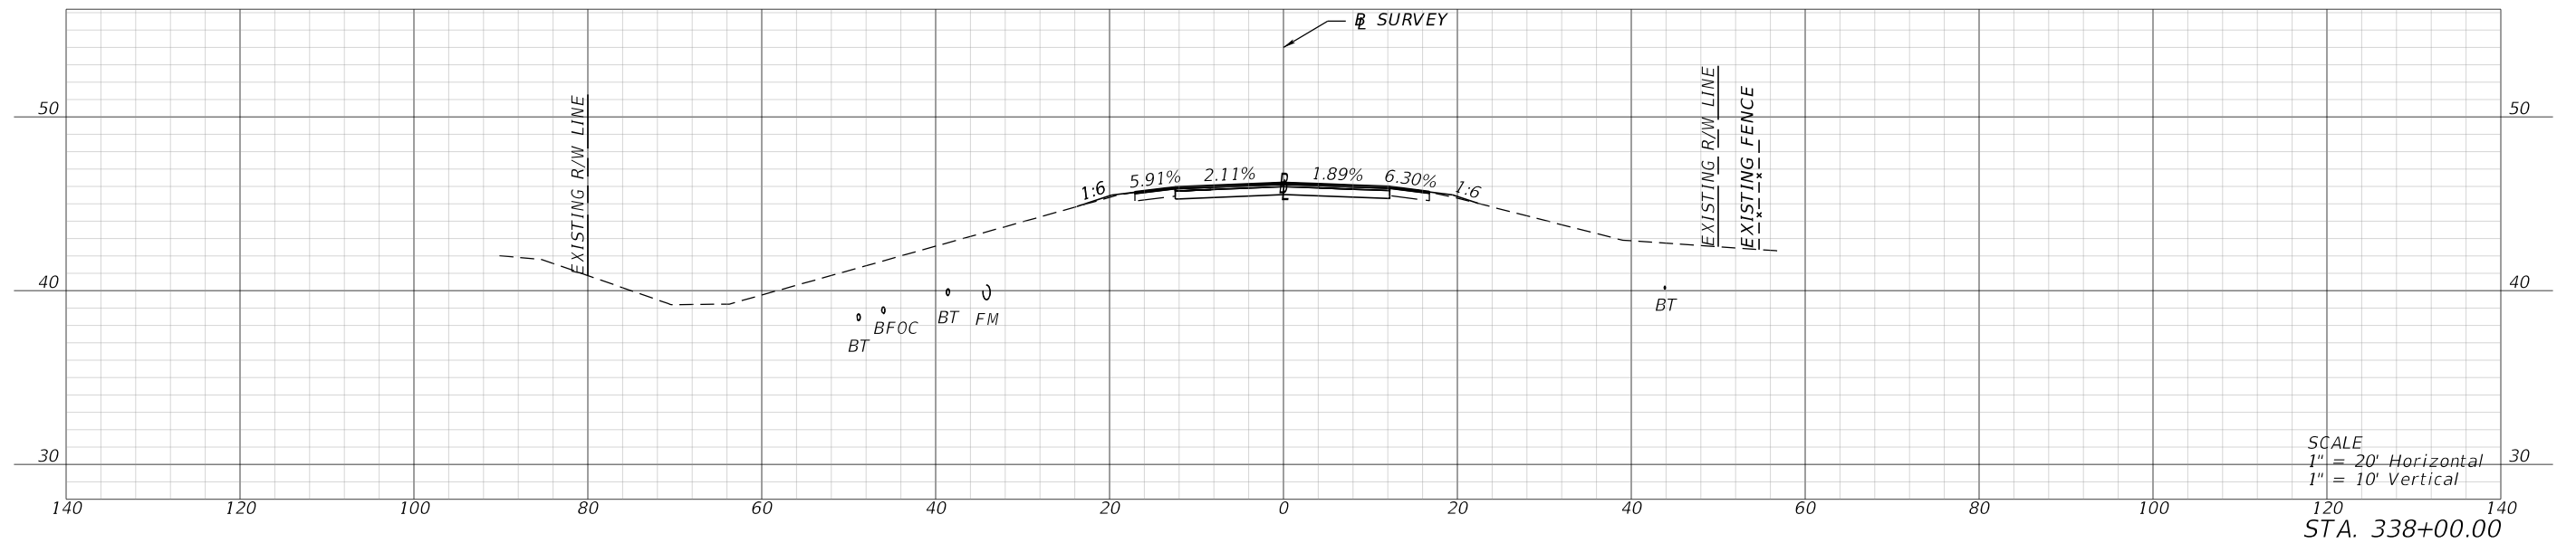



REVISIONS				ENGINEER OF RECORD		STATE OF FLORIDA DEPARTMENT OF TRANSPORTATION			CROSS SECTIONS	SHEET NO.
DATE	DESCRIPTION	DATE	DESCRIPTION	LYNN M. DECKER, P.E. LICENSE NUMBER: 86295 ELEMENT ENGINEERING GROUP, LLC 1713 E. 9TH AVENUE TAMPA, FL 33605		ROAD NO.	COUNTY	FINANCIAL PROJECT ID		XS-14
						SR 700	HIGHLANDS	448936-1-52-01		

1/26/2024 4:12:20 PM mcannon
 P:\FDT\2201\CADD\4489361\5201\Roadway\RD\SRD01.dgn

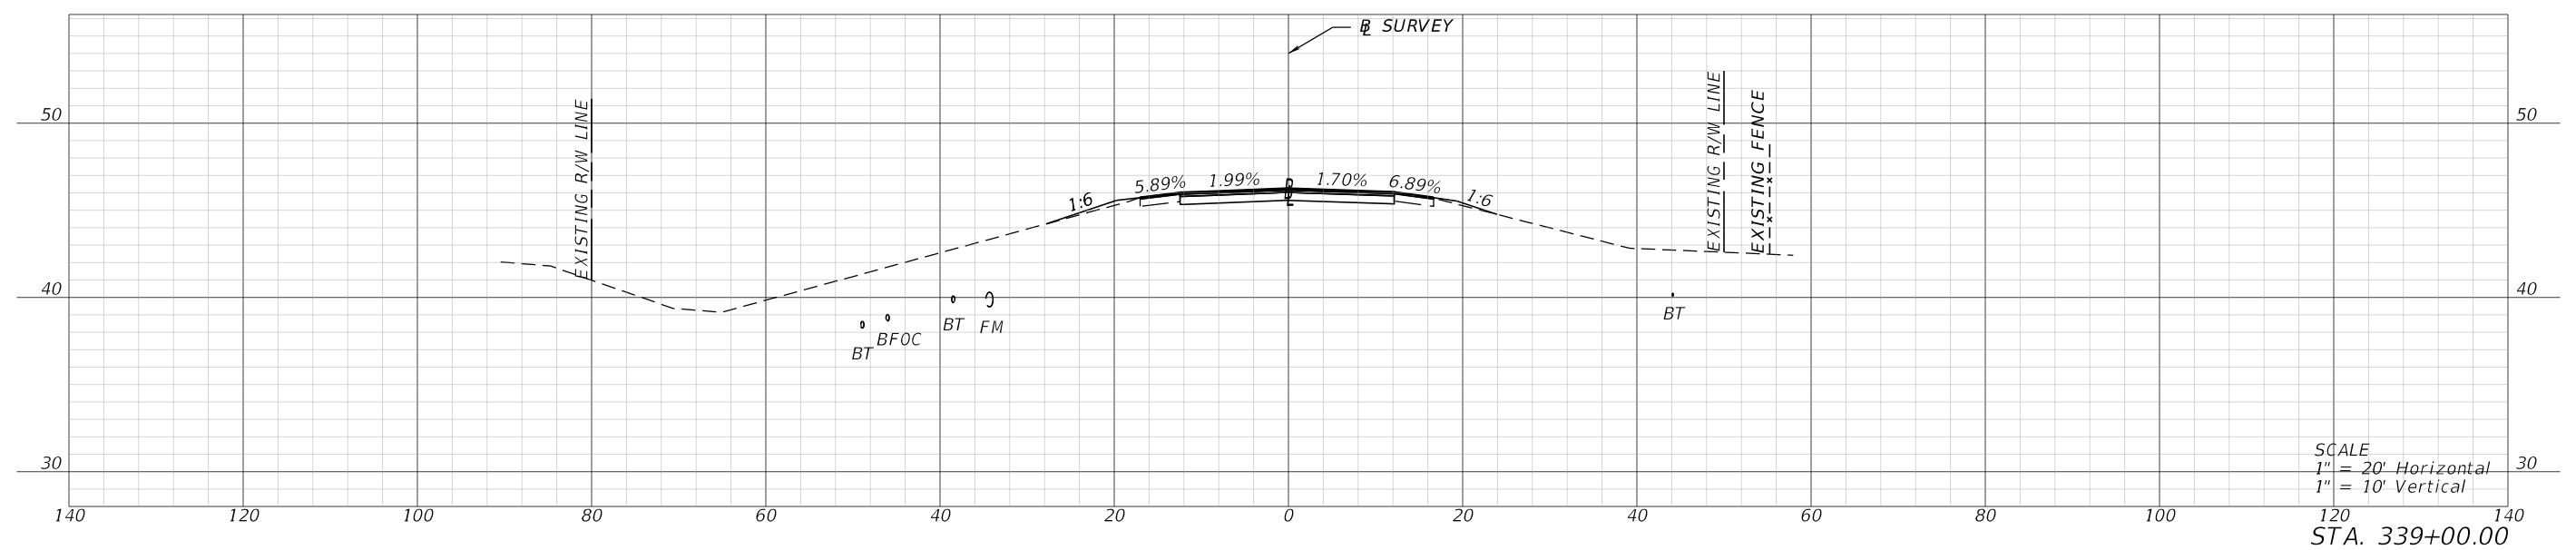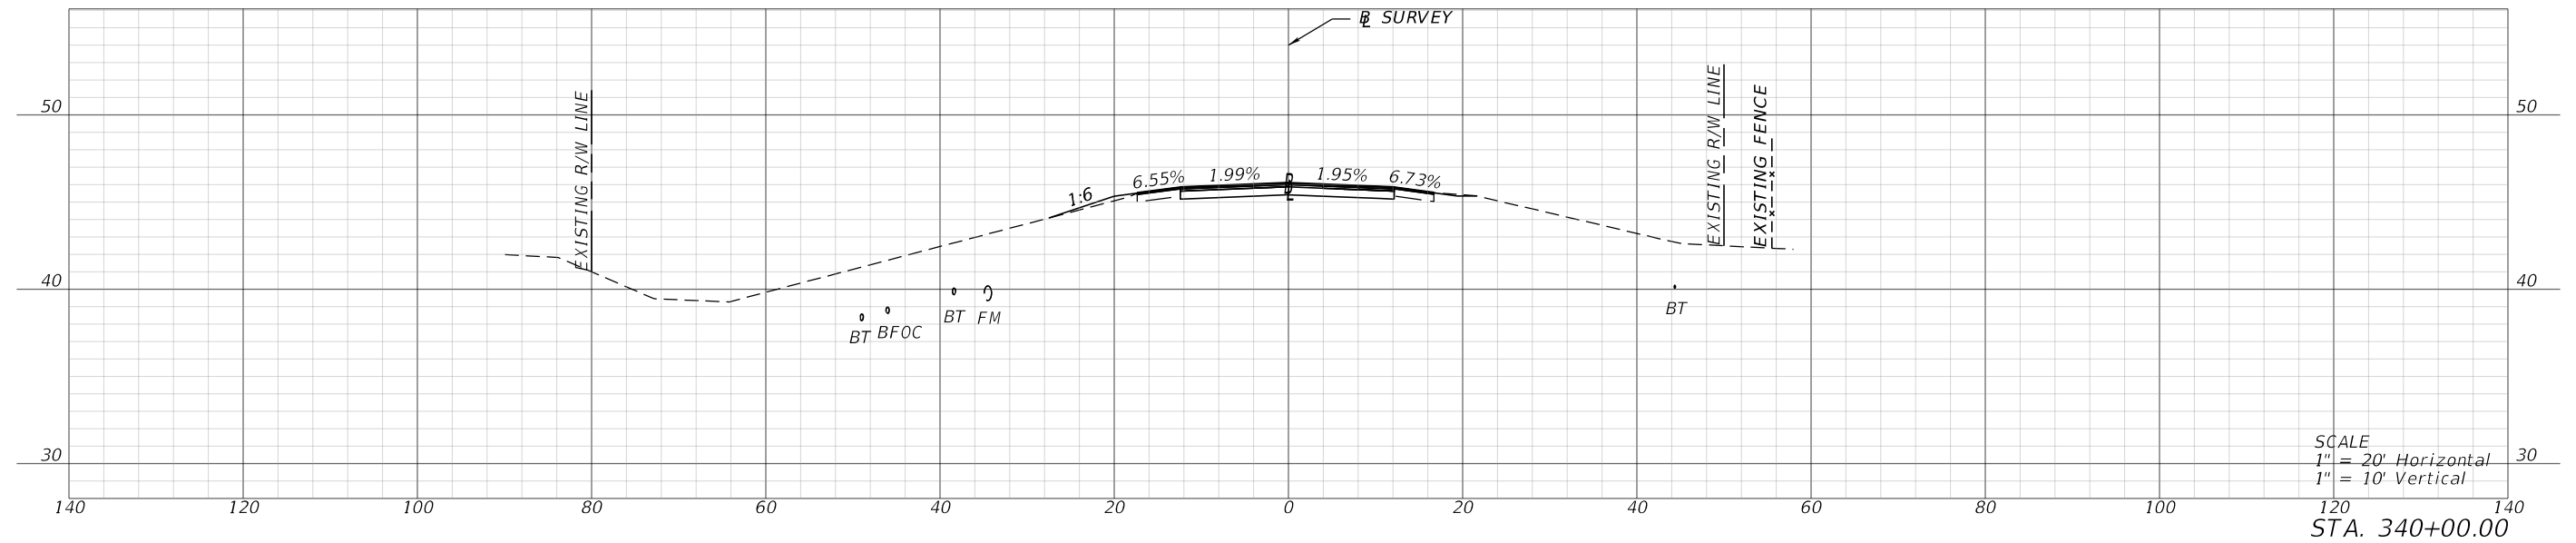



REVISIONS				ENGINEER OF RECORD			STATE OF FLORIDA DEPARTMENT OF TRANSPORTATION			CROSS SECTIONS	SHEET NO.
DATE	DESCRIPTION	DATE	DESCRIPTION	LYNN M. DECKER, P.E. LICENSE NUMBER: 86295 ELEMENT ENGINEERING GROUP, LLC 1713 E. 9TH AVENUE TAMPA, FL 33605			ROAD NO.	COUNTY	FINANCIAL PROJECT ID		XS-15
							SR 700	HIGHLANDS	448936-1-52-01		

1/26/2024 4:12:23 PM mcannon
P:\FDT\2201\CADD\4489361\5201\Roadway\RD\SRD01.dgn

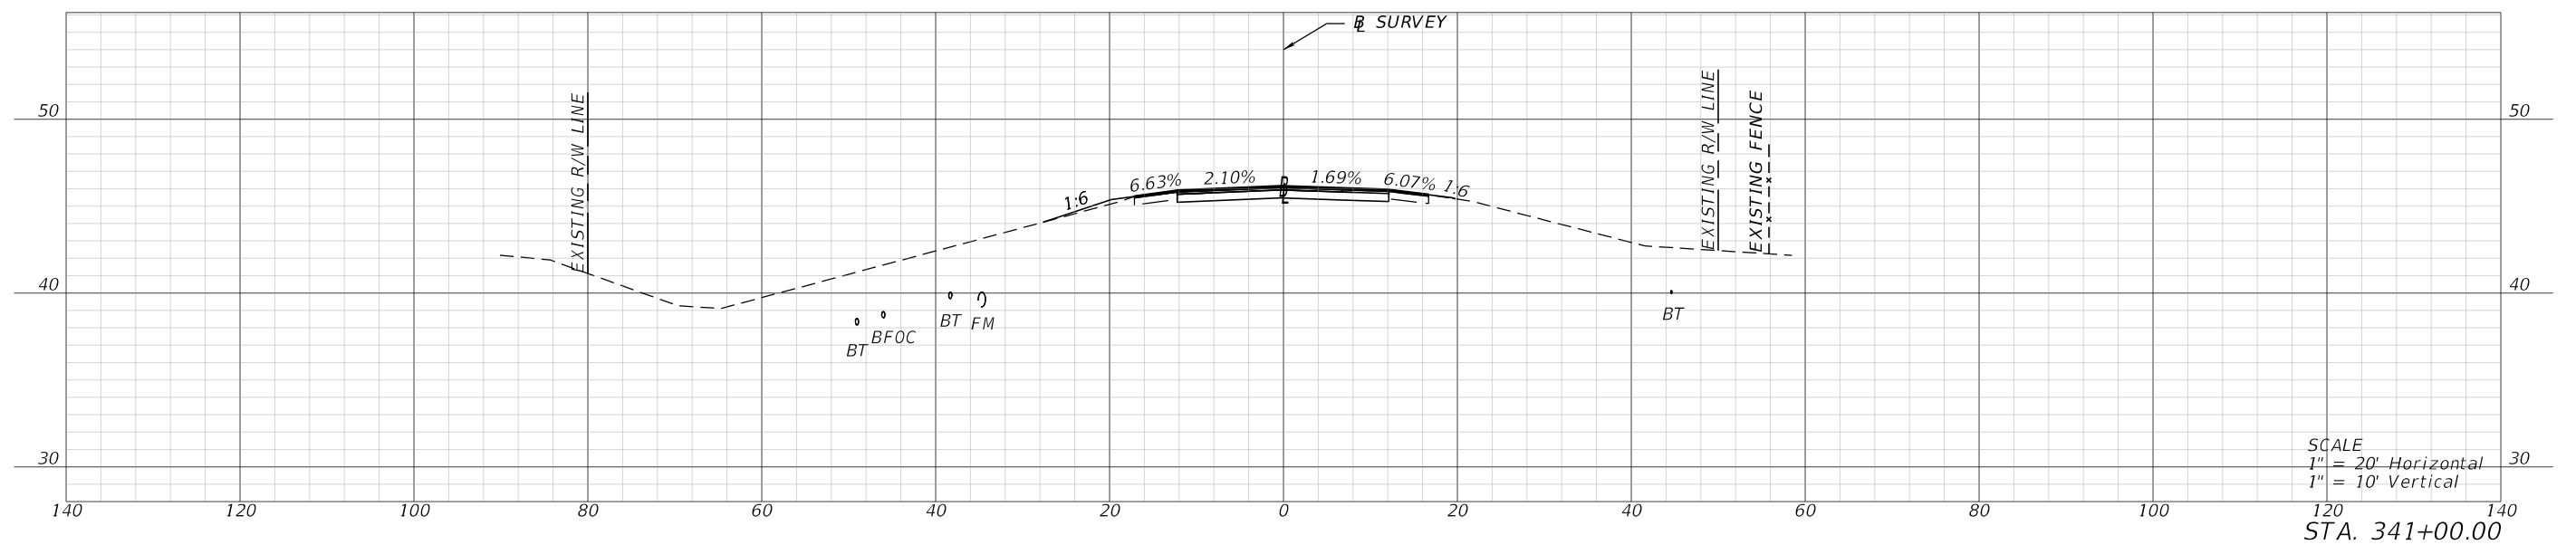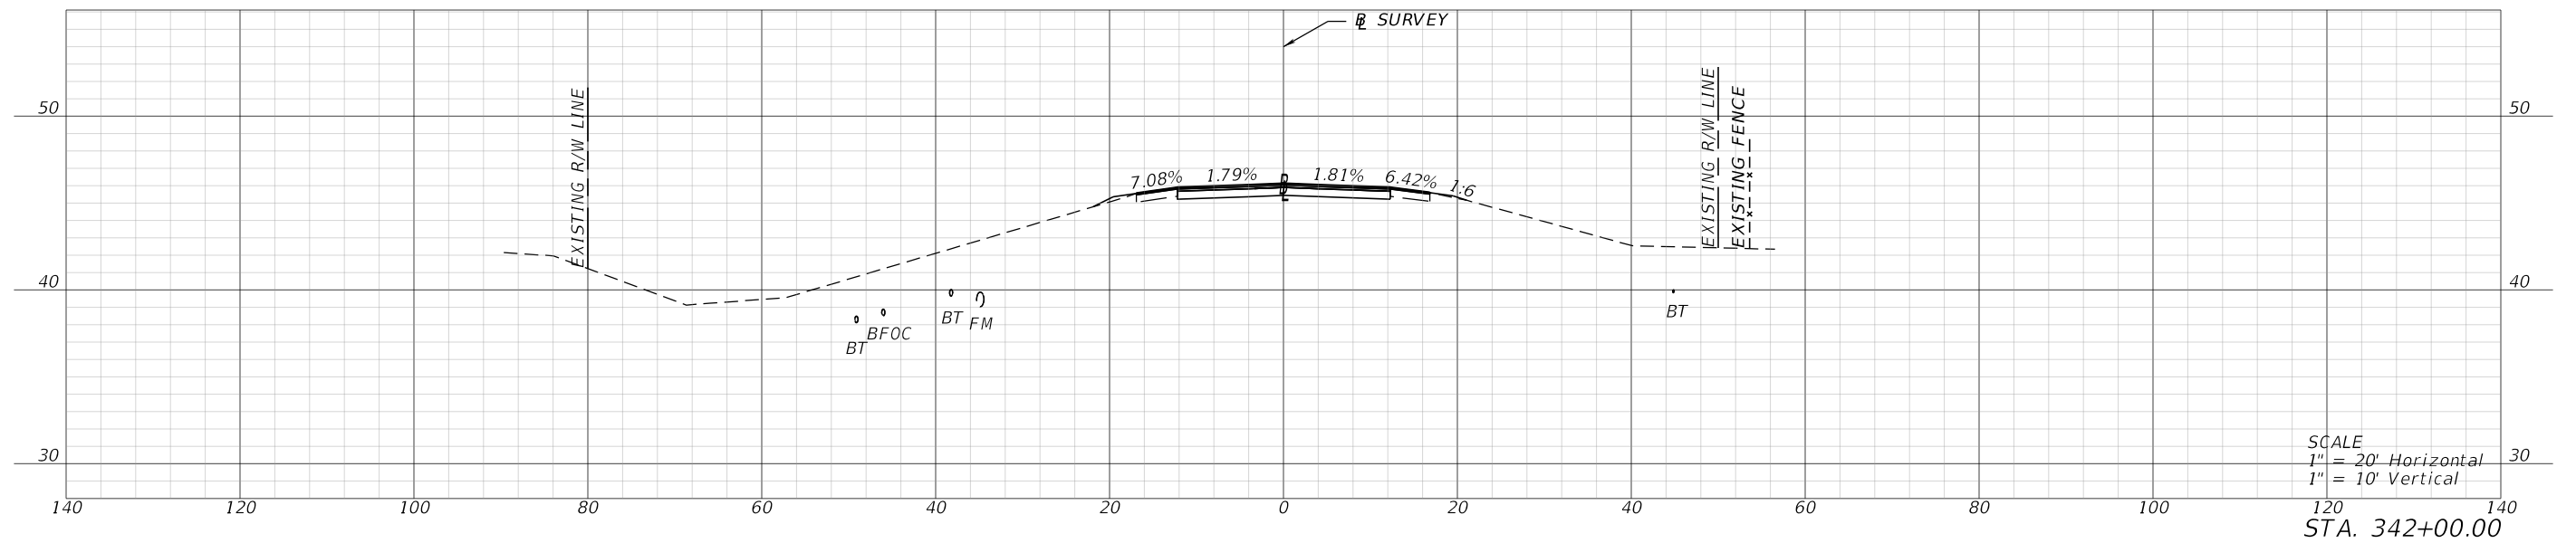


REVISIONS				ENGINEER OF RECORD		STATE OF FLORIDA DEPARTMENT OF TRANSPORTATION			CROSS SECTIONS	SHEET NO.
DATE	DESCRIPTION	DATE	DESCRIPTION	LYNN M. DECKER, P.E. LICENSE NUMBER: 86295 ELEMENT ENGINEERING GROUP, LLC 1713 E. 9TH AVENUE TAMPA, FL 33605		ROAD NO.	COUNTY	FINANCIAL PROJECT ID		XS-16
						SR 700	HIGHLANDS	448936-1-52-01		

1/26/2024 4:12:27 PM mcannon
P:\FDT\2201\CADD\4489361\5201\Roadway\RD\SRD01.dgn

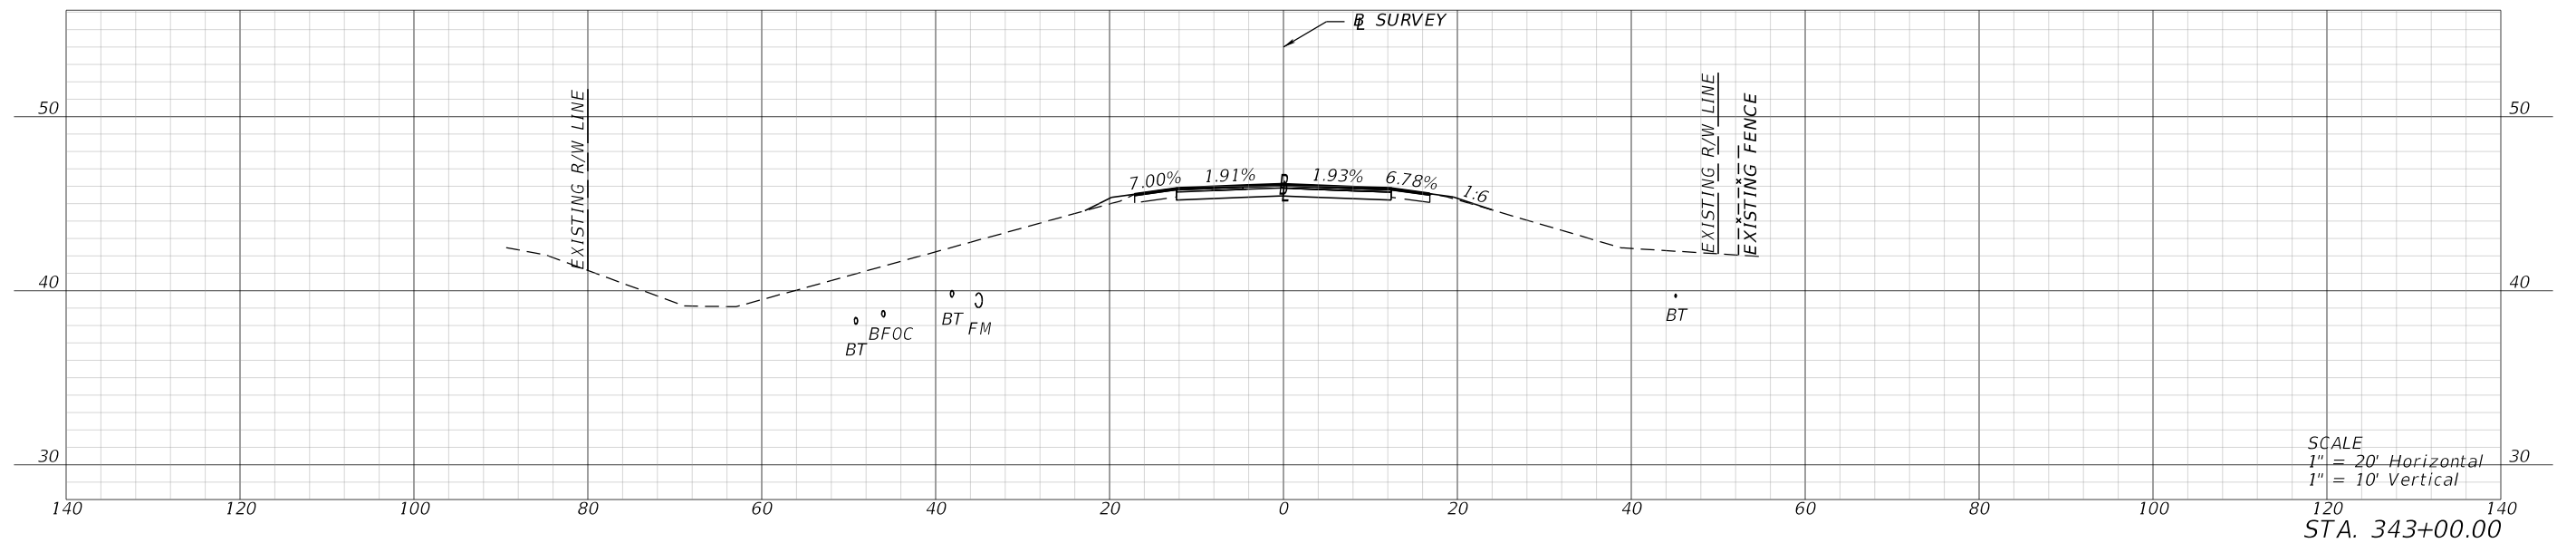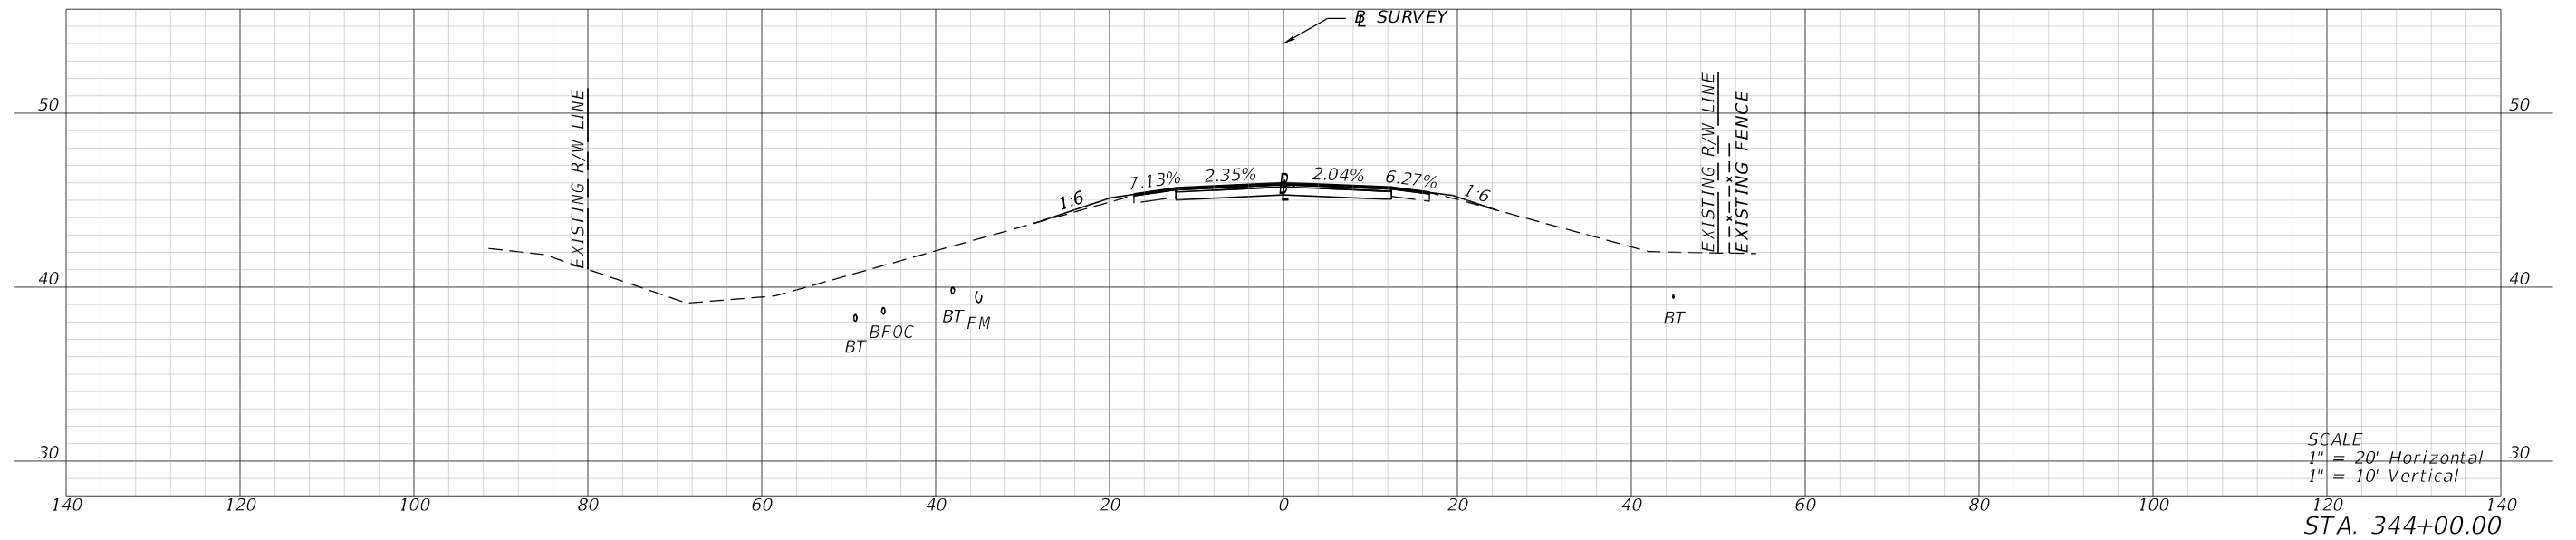


REVISIONS				ENGINEER OF RECORD		STATE OF FLORIDA DEPARTMENT OF TRANSPORTATION			CROSS SECTIONS	SHEET NO.
DATE	DESCRIPTION	DATE	DESCRIPTION	LYNN M. DECKER, P.E. LICENSE NUMBER: 86295 ELEMENT ENGINEERING GROUP, LLC 1713 E. 9TH AVENUE TAMPA, FL 33605		ROAD NO.	COUNTY	FINANCIAL PROJECT ID		XS-17
						SR 700	HIGHLANDS	448936-1-52-01		

1/26/2024 4:12:30 PM mcannon
P:\FDT\2201\CADD\4489361\5201\Roadway\RD\SRD01.dgn

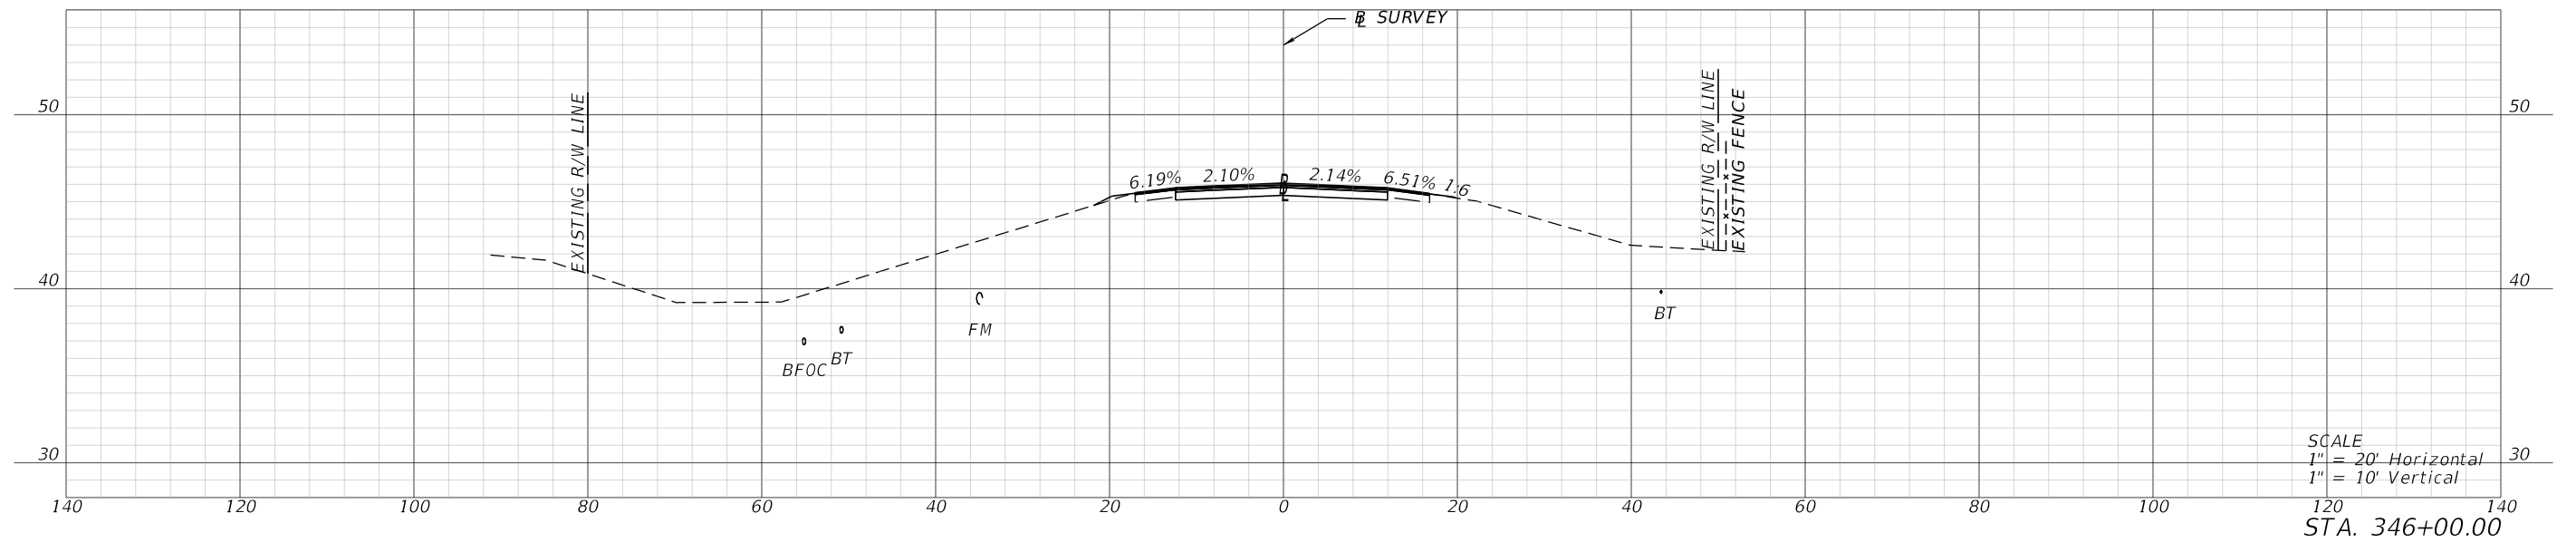



SCALE
1" = 20' Horizontal
1" = 10' Vertical
STA. 346+00.00

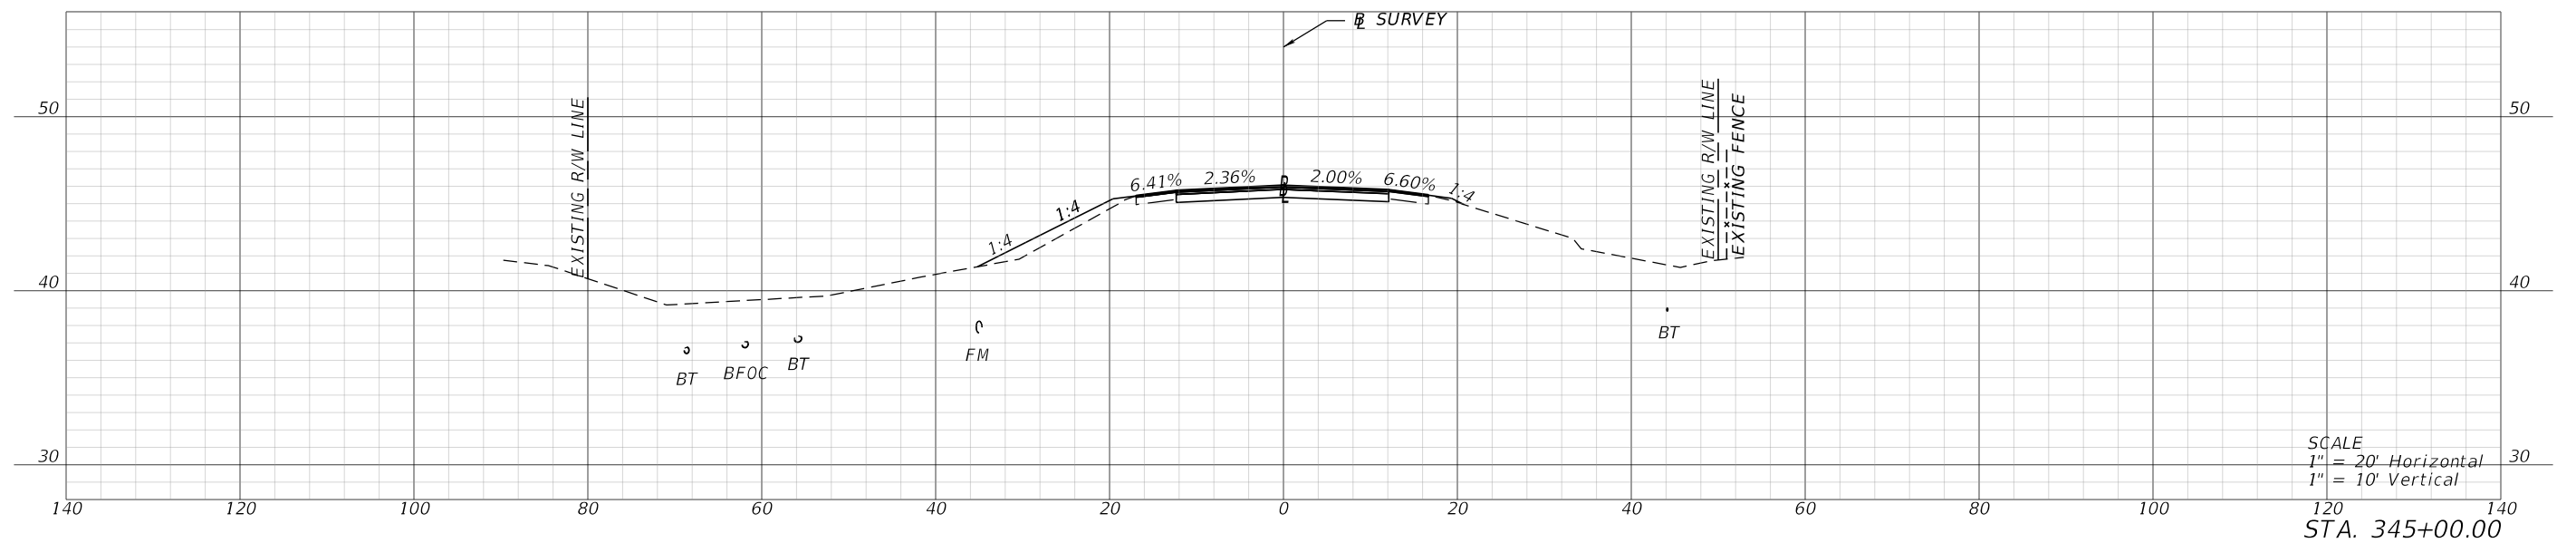

SCALE
1" = 20' Horizontal
1" = 10' Vertical
STA. 345+00.00



REVISIONS				ENGINEER OF RECORD			STATE OF FLORIDA DEPARTMENT OF TRANSPORTATION			CROSS SECTIONS	SHEET NO.
DATE	DESCRIPTION	DATE	DESCRIPTION	LYNN M. DECKER, P.E. LICENSE NUMBER: 86295 ELEMENT ENGINEERING GROUP, LLC 1713 E. 9TH AVENUE TAMPA, FL 33605			ROAD NO.	COUNTY	FINANCIAL PROJECT ID		
							SR 700	HIGHLANDS	448936-1-52-01		XS-18

1/26/2024 4:12:34 PM mcannon
P:\FDT\2201\CADD\4489361\5201\Roadway\RD\SRD01.dgn

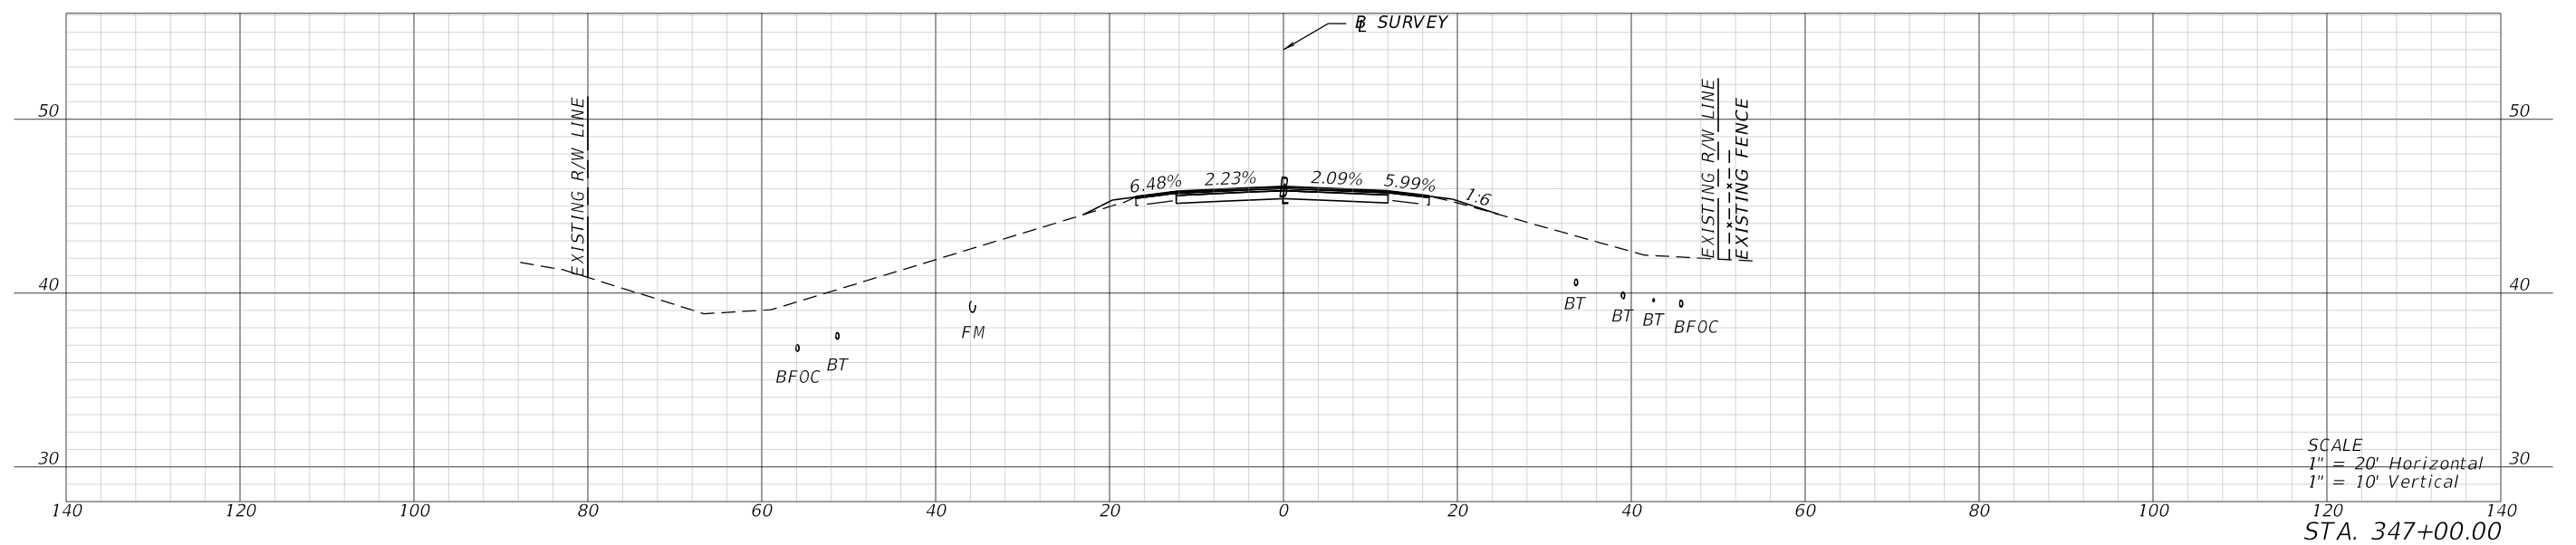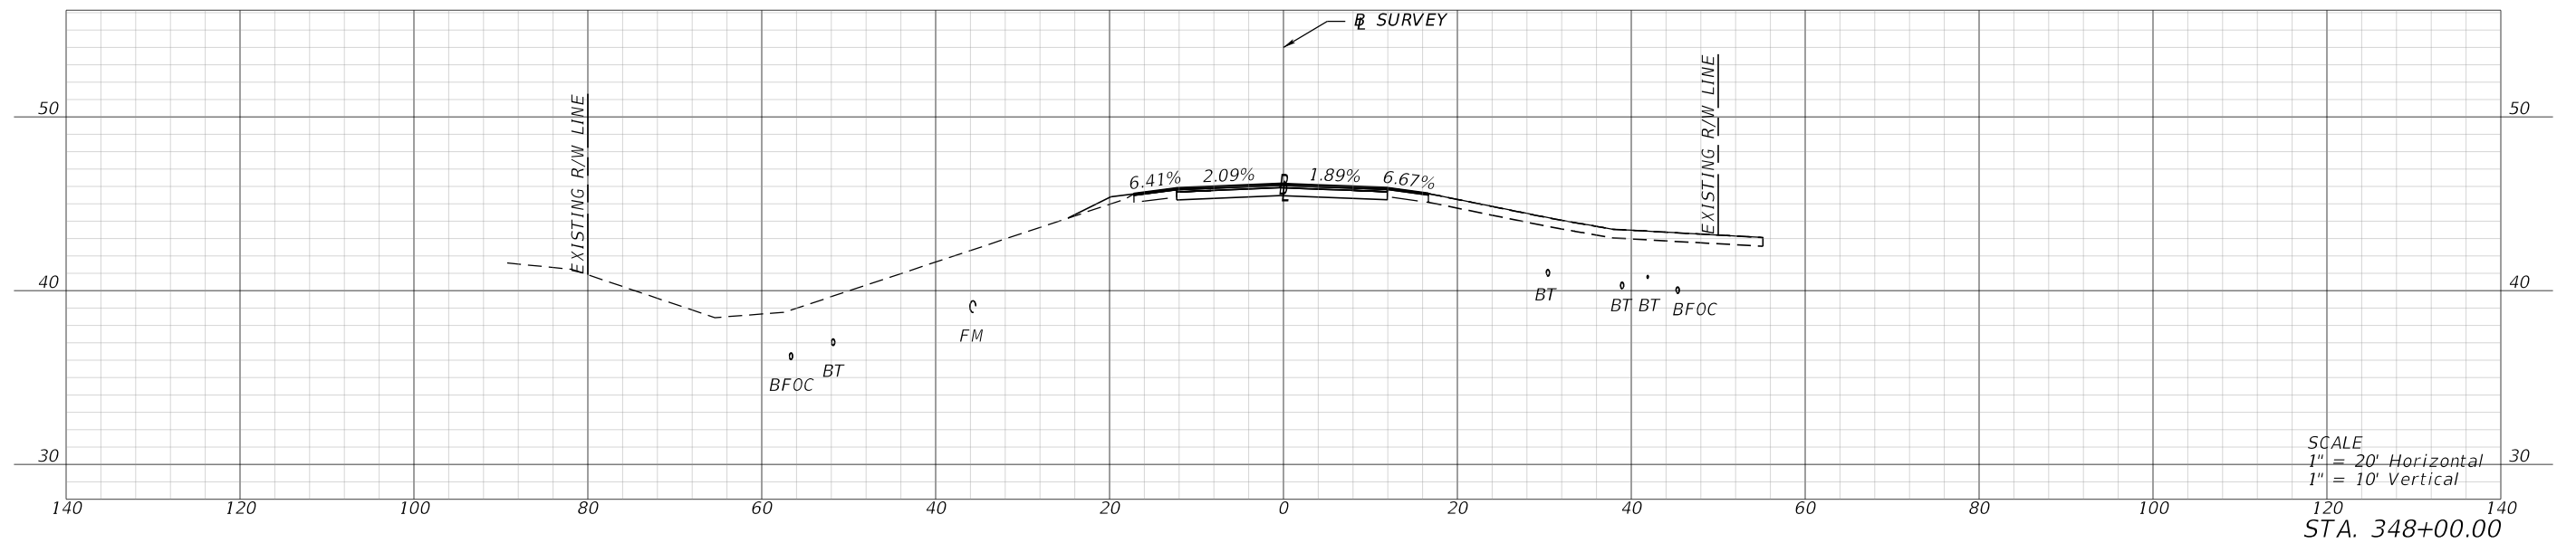



REVISIONS				ENGINEER OF RECORD		STATE OF FLORIDA DEPARTMENT OF TRANSPORTATION			CROSS SECTIONS	SHEET NO.
DATE	DESCRIPTION	DATE	DESCRIPTION	LYNN M. DECKER, P.E. LICENSE NUMBER: 86295 ELEMENT ENGINEERING GROUP, LLC 1713 E. 9TH AVENUE TAMPA, FL 33605		ROAD NO.	COUNTY	FINANCIAL PROJECT ID		XS-19
						SR 700	HIGHLANDS	448936-1-52-01		

1/26/2024 4:12:37 PM mcannon
P:\FDT\2201\CADD\4489361\5201\Roadway\RD\SRD01.dgn

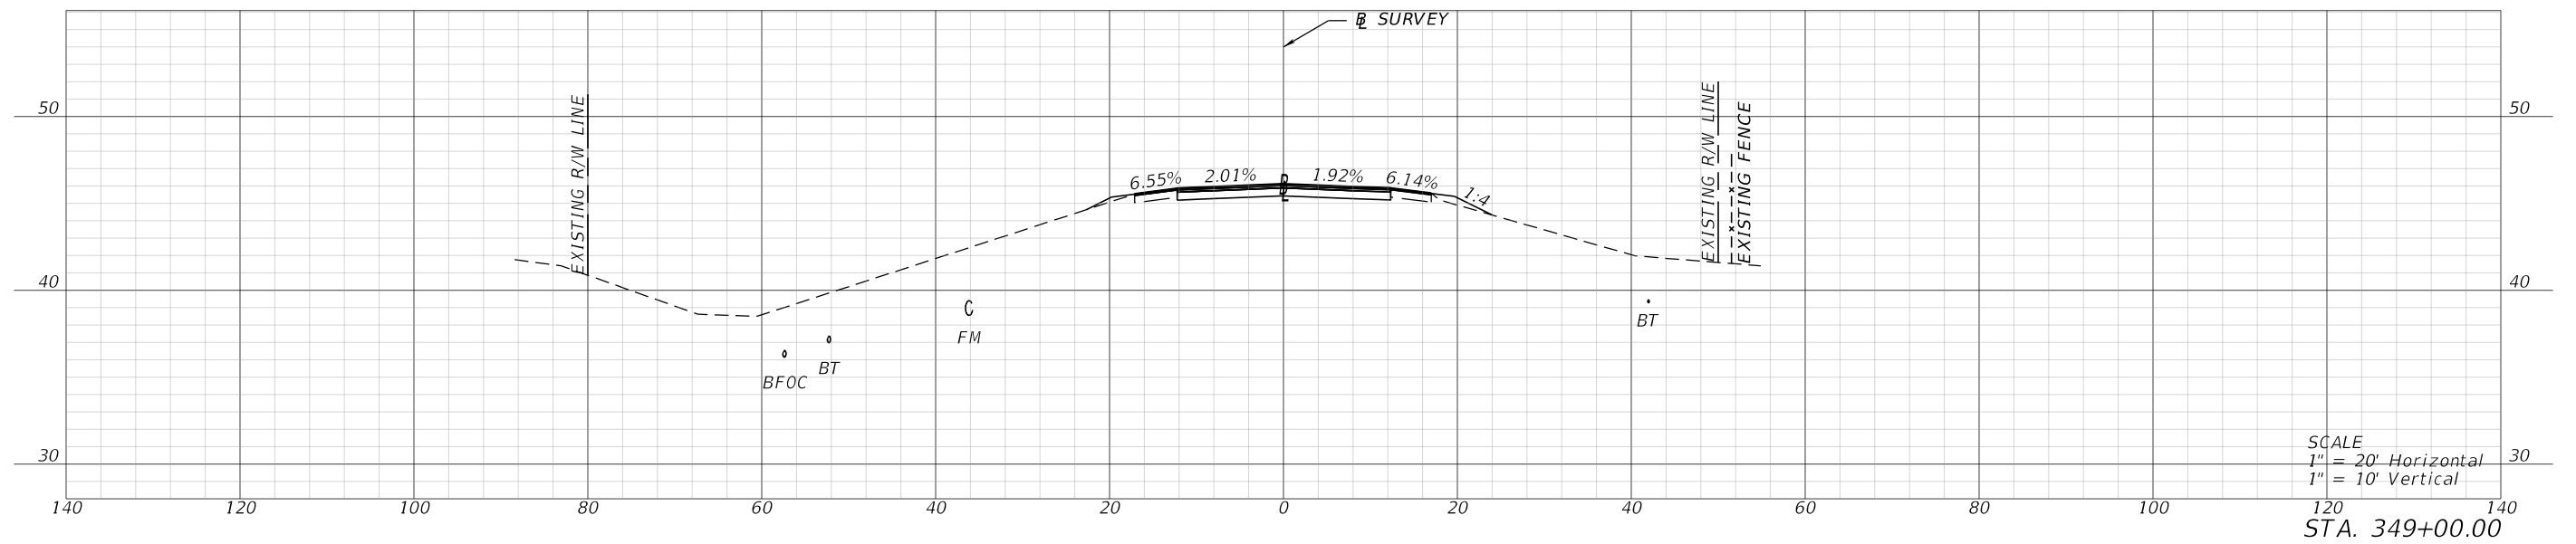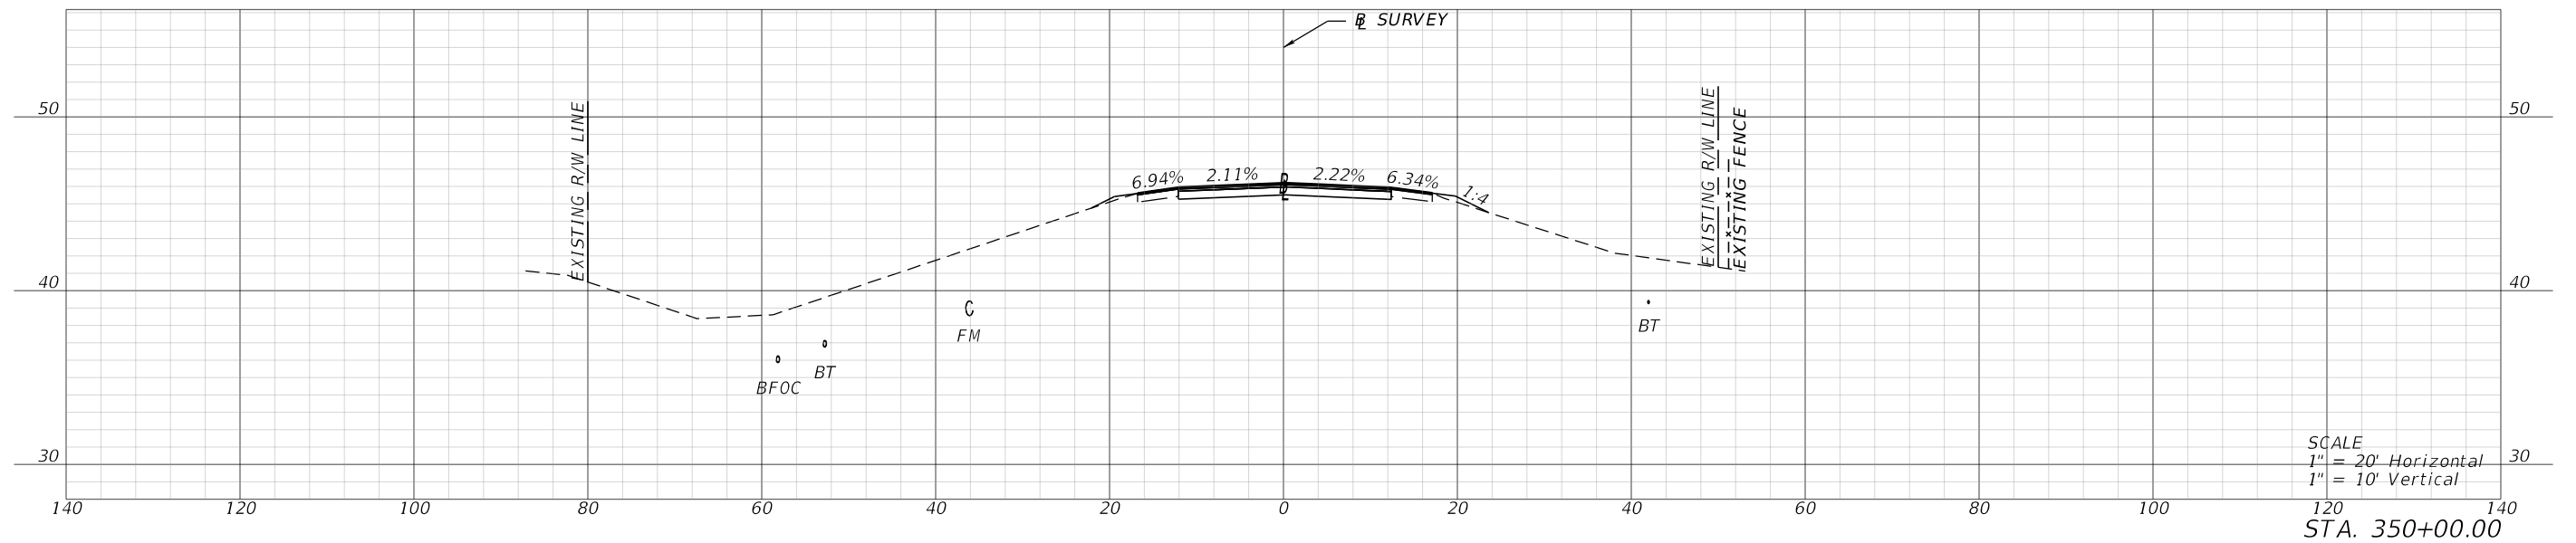



REVISIONS				ENGINEER OF RECORD		STATE OF FLORIDA DEPARTMENT OF TRANSPORTATION			CROSS SECTIONS	SHEET NO.
DATE	DESCRIPTION	DATE	DESCRIPTION	LYNN M. DECKER, P.E. LICENSE NUMBER: 86295 ELEMENT ENGINEERING GROUP, LLC 1713 E. 9TH AVENUE TAMPA, FL 33605		ROAD NO.	COUNTY	FINANCIAL PROJECT ID		XS-20
						SR 700	HIGHLANDS	448936-1-52-01		

1/26/2024 4:12:40 PM mcannon
P:\FDT\2201\CADD\4489361\5201\Roadway\RD\SRD01.dgn

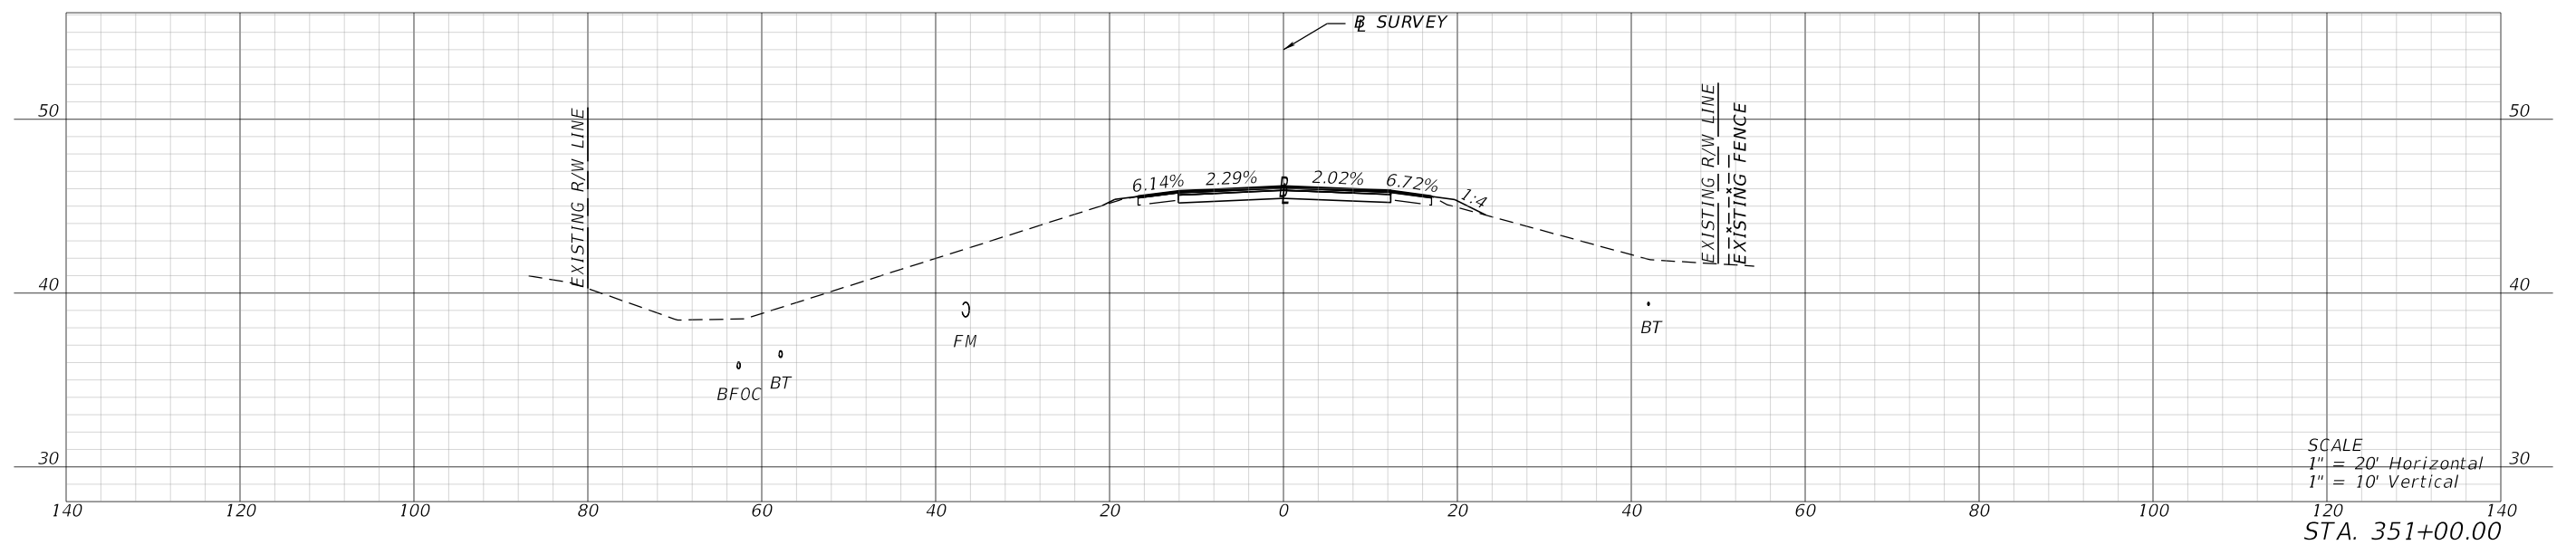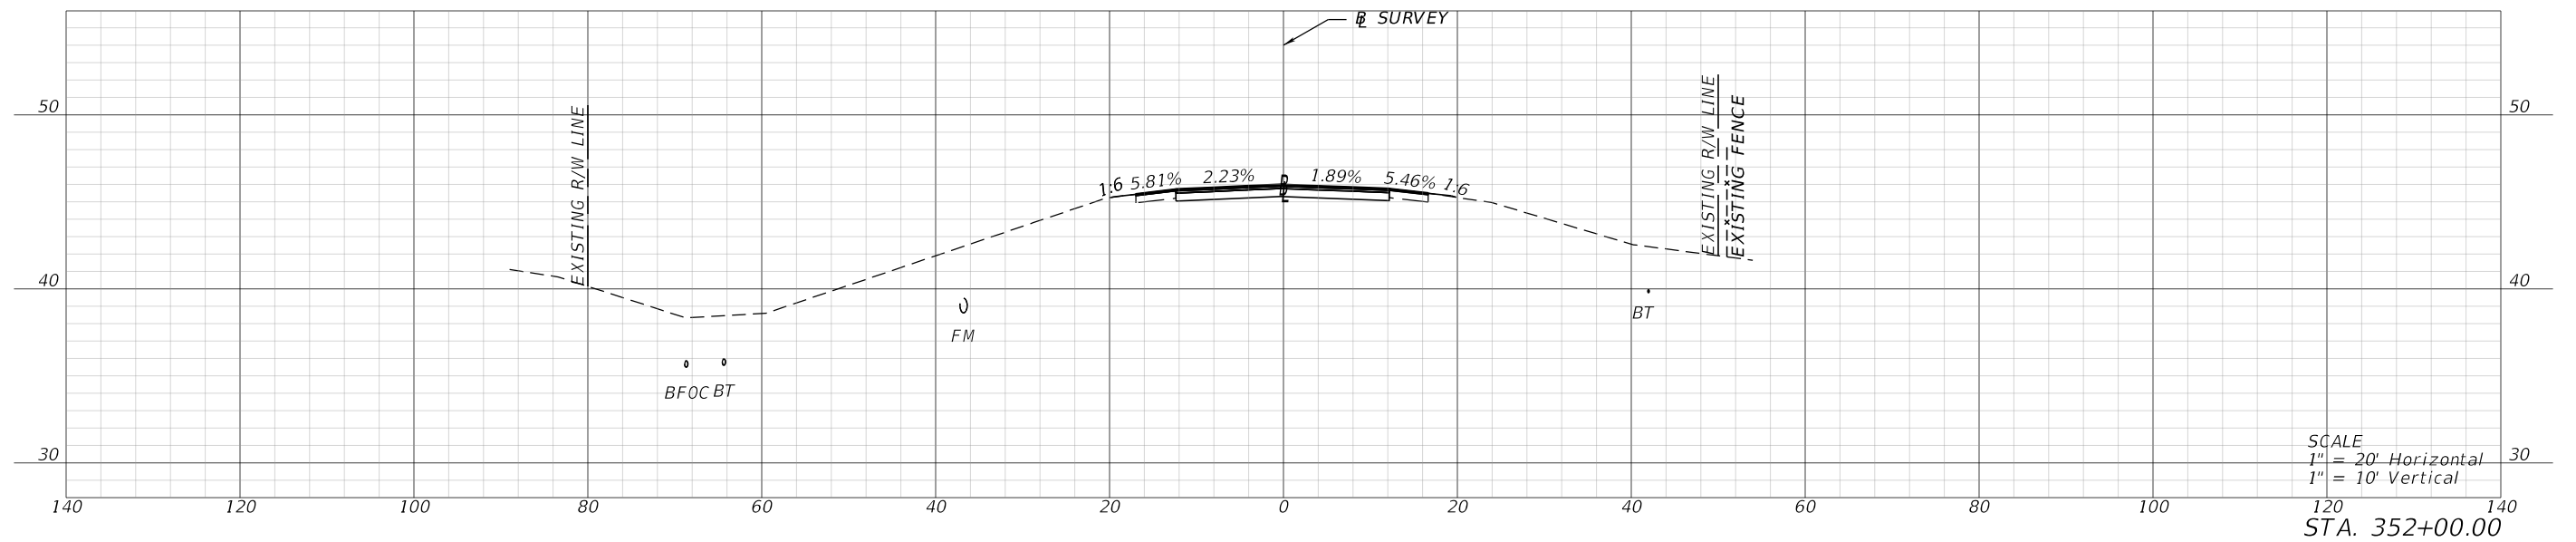



REVISIONS				ENGINEER OF RECORD		STATE OF FLORIDA DEPARTMENT OF TRANSPORTATION			CROSS SECTIONS	SHEET NO.
DATE	DESCRIPTION	DATE	DESCRIPTION	LYNN M. DECKER, P.E. LICENSE NUMBER: 86295 ELEMENT ENGINEERING GROUP, LLC 1713 E. 9TH AVENUE TAMPA, FL 33605		ROAD NO.	COUNTY	FINANCIAL PROJECT ID		XS-21
						SR 700	HIGHLANDS	448936-1-52-01		

1/26/2024 4:12:44 PM mcannon
P:\FDT\2201\CADD\4489361-5201\Roadway\RD\SRD01.dgn

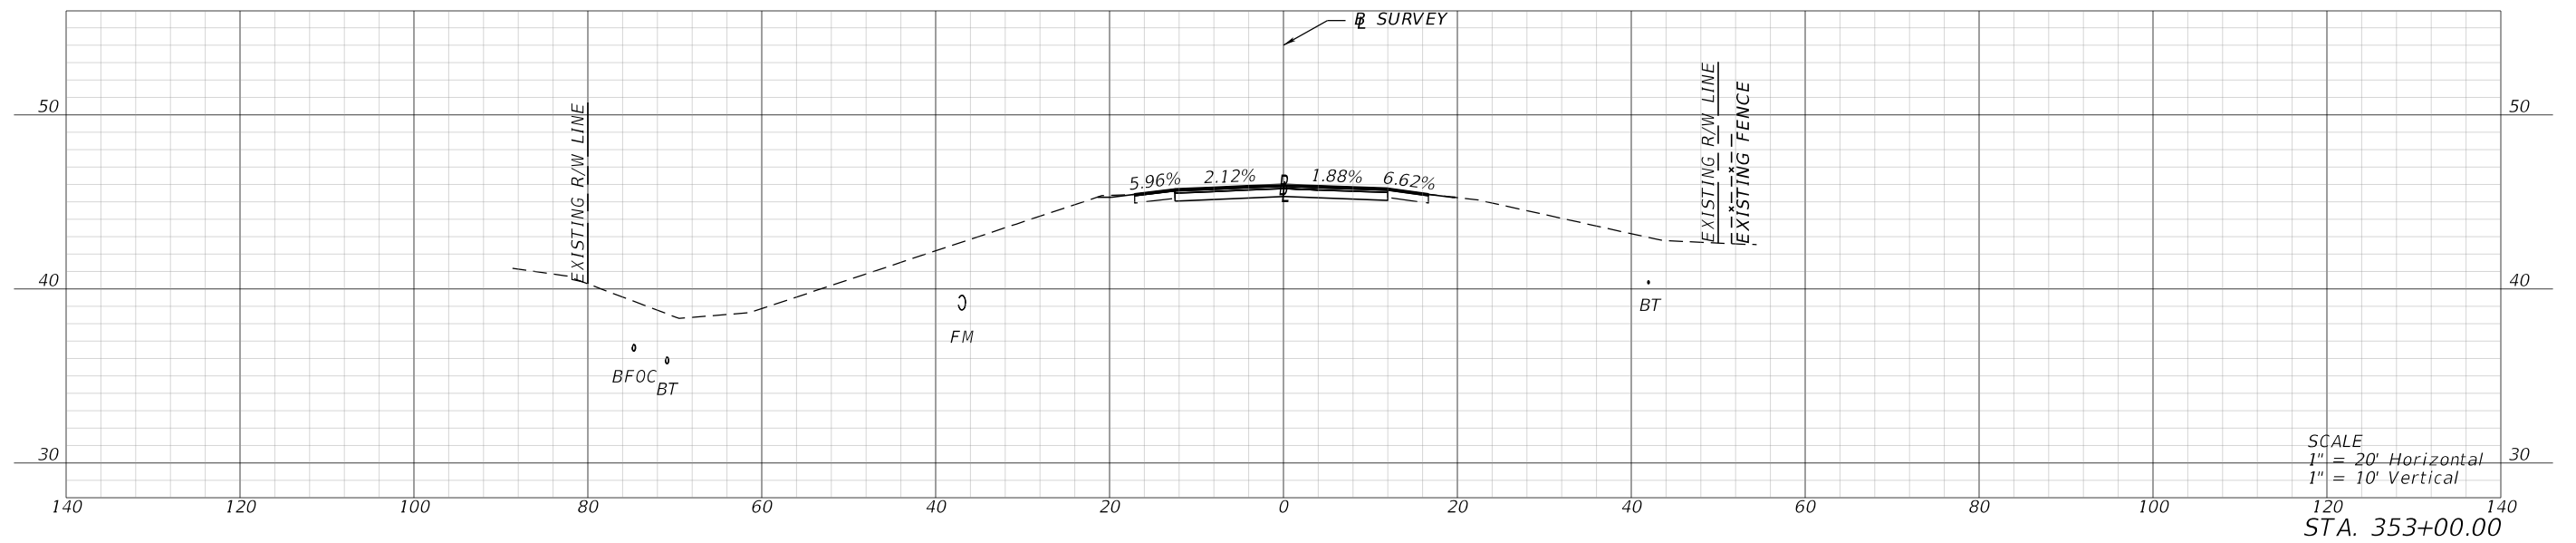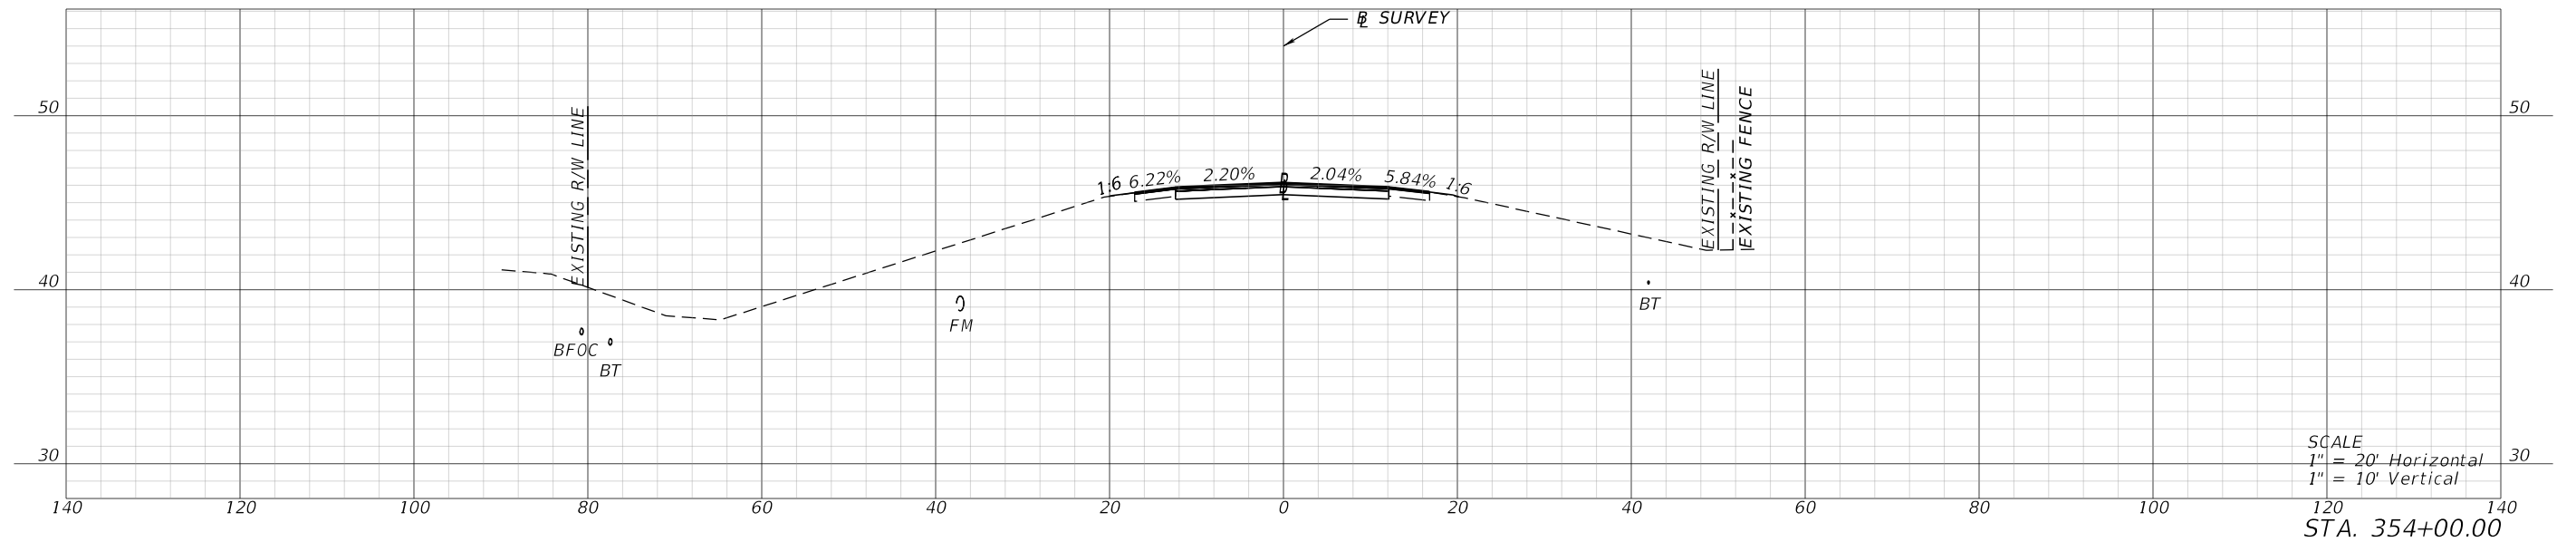



REVISIONS				ENGINEER OF RECORD		STATE OF FLORIDA DEPARTMENT OF TRANSPORTATION			CROSS SECTIONS	SHEET NO.
DATE	DESCRIPTION	DATE	DESCRIPTION	LYNN M. DECKER, P.E. LICENSE NUMBER: 86295 ELEMENT ENGINEERING GROUP, LLC 1713 E. 9TH AVENUE TAMPA, FL 33605		ROAD NO.	COUNTY	FINANCIAL PROJECT ID		XS-22
						SR 700	HIGHLANDS	448936-1-52-01		

1/26/2024 4:12:47 PM mcannon
P:\FDT\2201\CADD\4489361\5201\Roadway\RD\SRD01.dgn

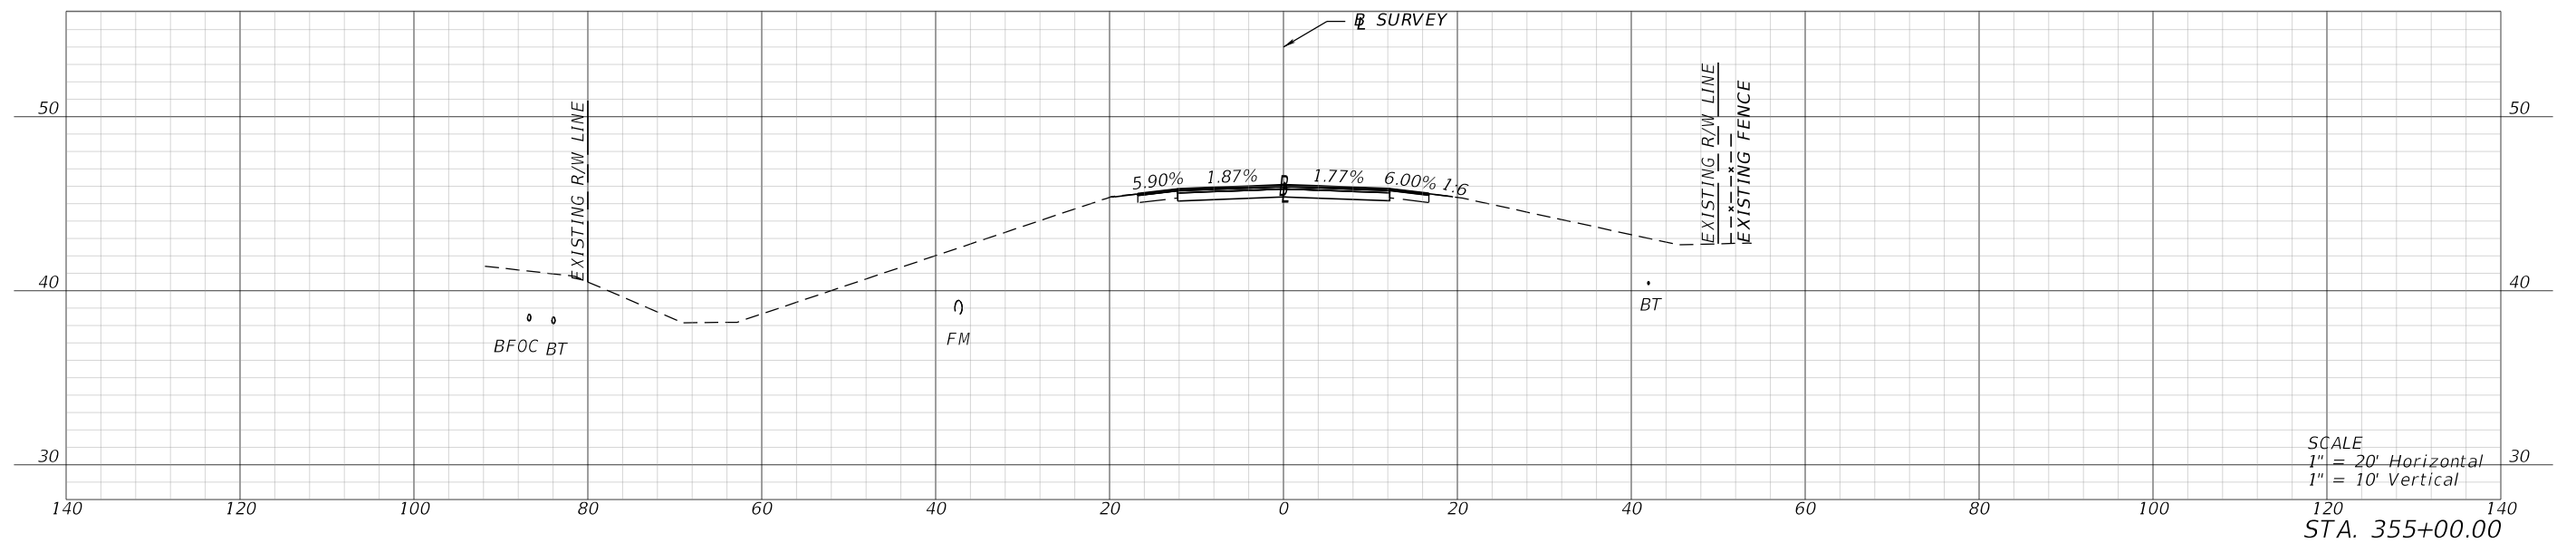
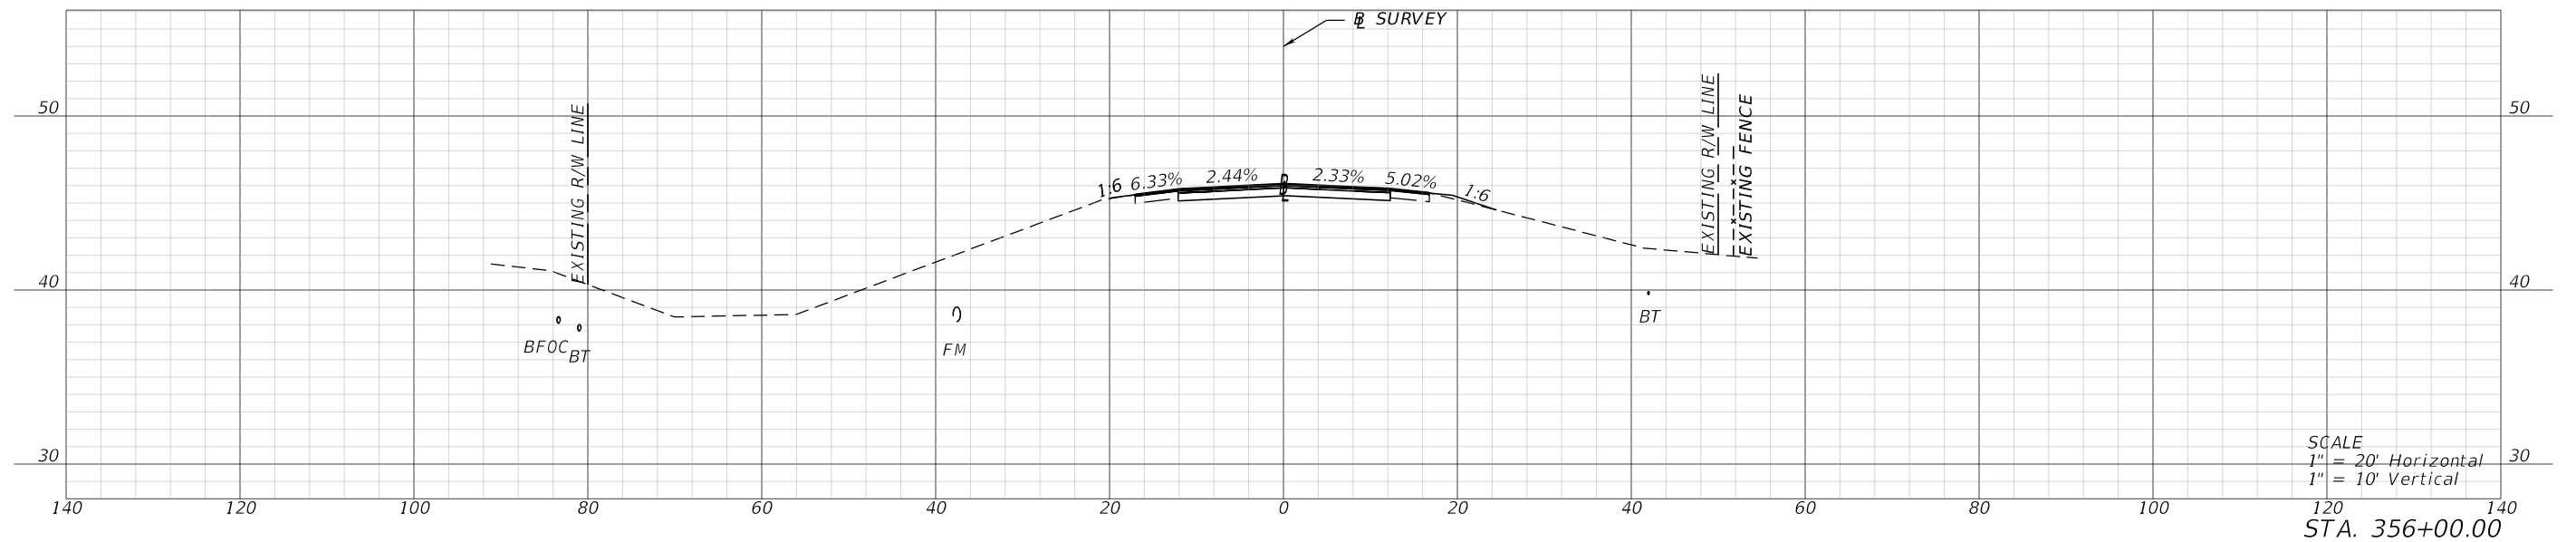


REVISIONS				ENGINEER OF RECORD		STATE OF FLORIDA DEPARTMENT OF TRANSPORTATION			CROSS SECTIONS	SHEET NO.
DATE	DESCRIPTION	DATE	DESCRIPTION	LYNN M. DECKER, P.E. LICENSE NUMBER: 86295 ELEMENT ENGINEERING GROUP, LLC 1713 E. 9TH AVENUE TAMPA, FL 33605		ROAD NO.	COUNTY	FINANCIAL PROJECT ID		XS-23
						SR 700	HIGHLANDS	448936-1-52-01		

1/26/2024 4:12:50 PM mcannon
P:\FDT\2201\CADD\4489361\5201\Roadway\RD\SRD01.dgn

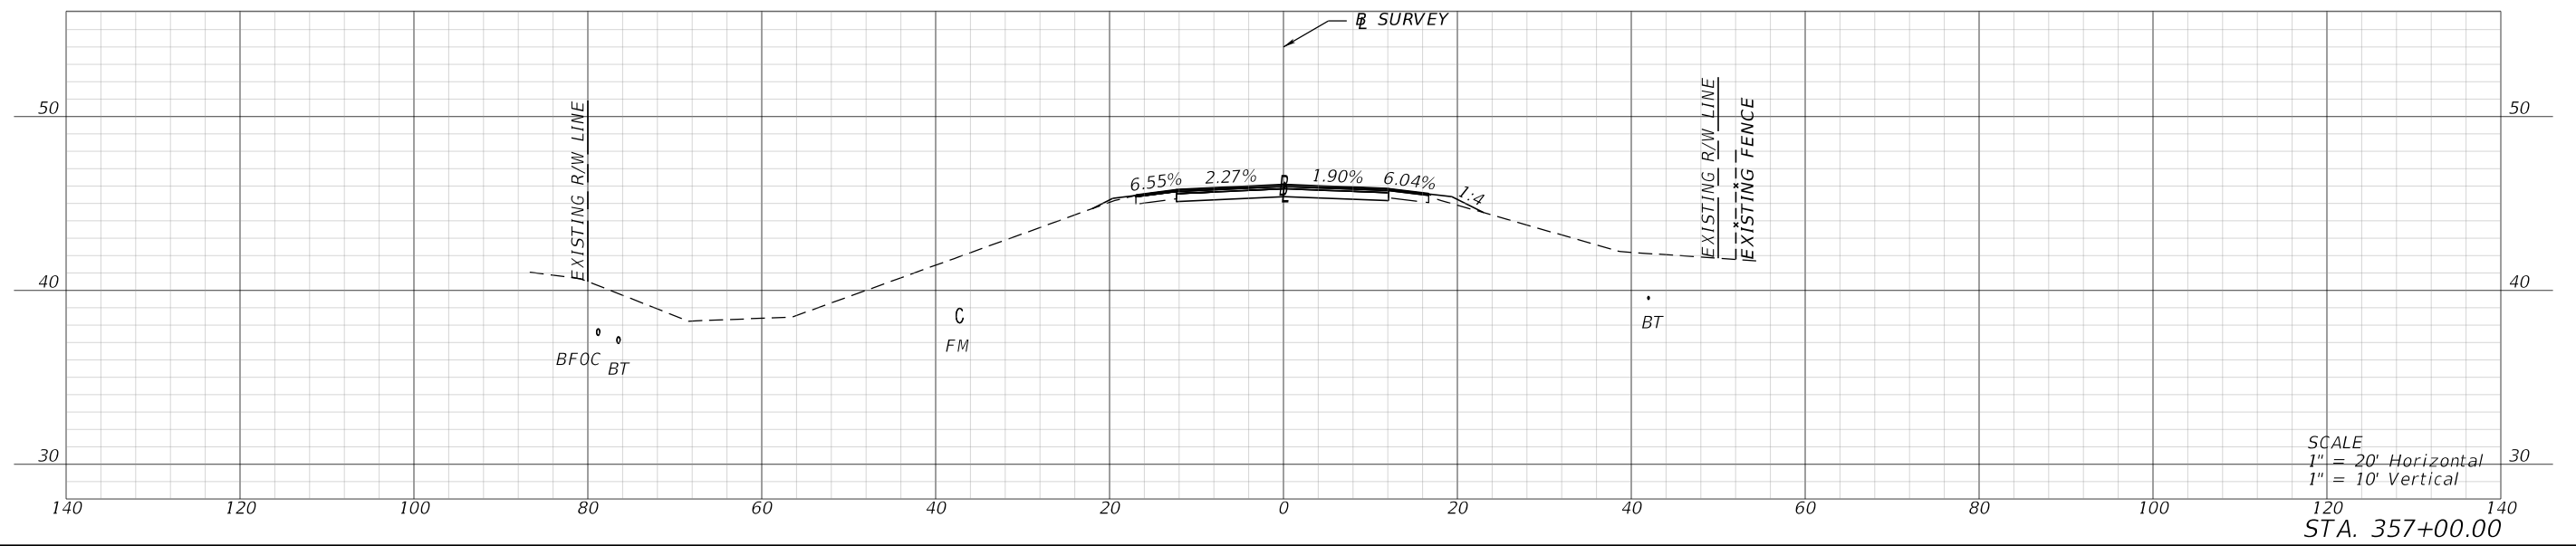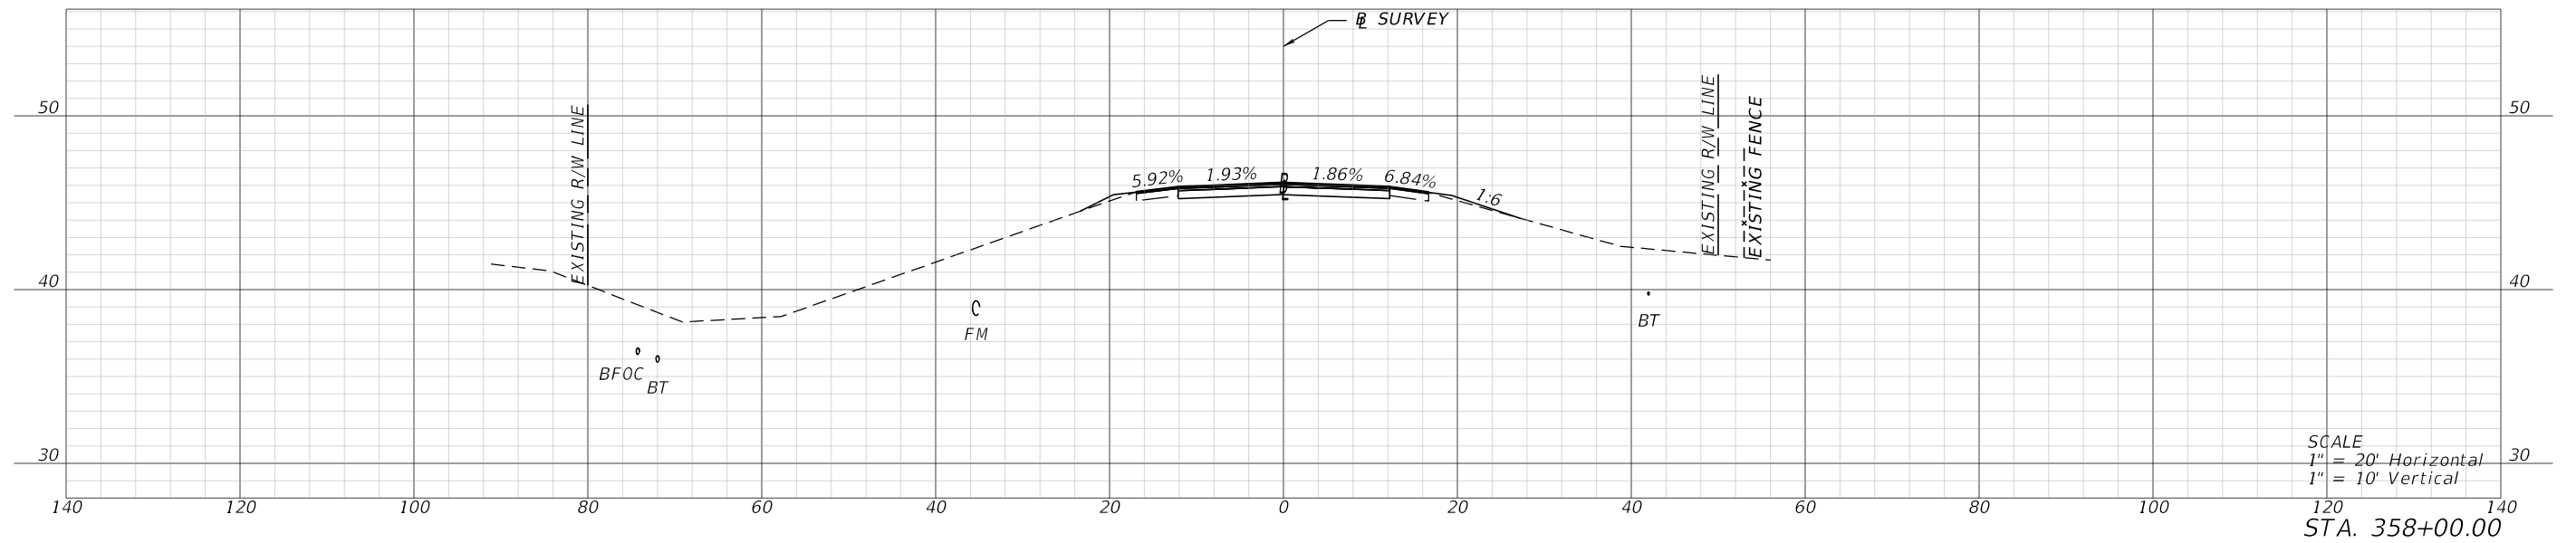



REVISIONS				ENGINEER OF RECORD		STATE OF FLORIDA DEPARTMENT OF TRANSPORTATION			CROSS SECTIONS	SHEET NO.
DATE	DESCRIPTION	DATE	DESCRIPTION	LYNN M. DECKER, P.E. LICENSE NUMBER: 86295 ELEMENT ENGINEERING GROUP, LLC 1713 E. 9TH AVENUE TAMPA, FL 33605		ROAD NO.	COUNTY	FINANCIAL PROJECT ID		XS-24
						SR 700	HIGHLANDS	448936-1-52-01		

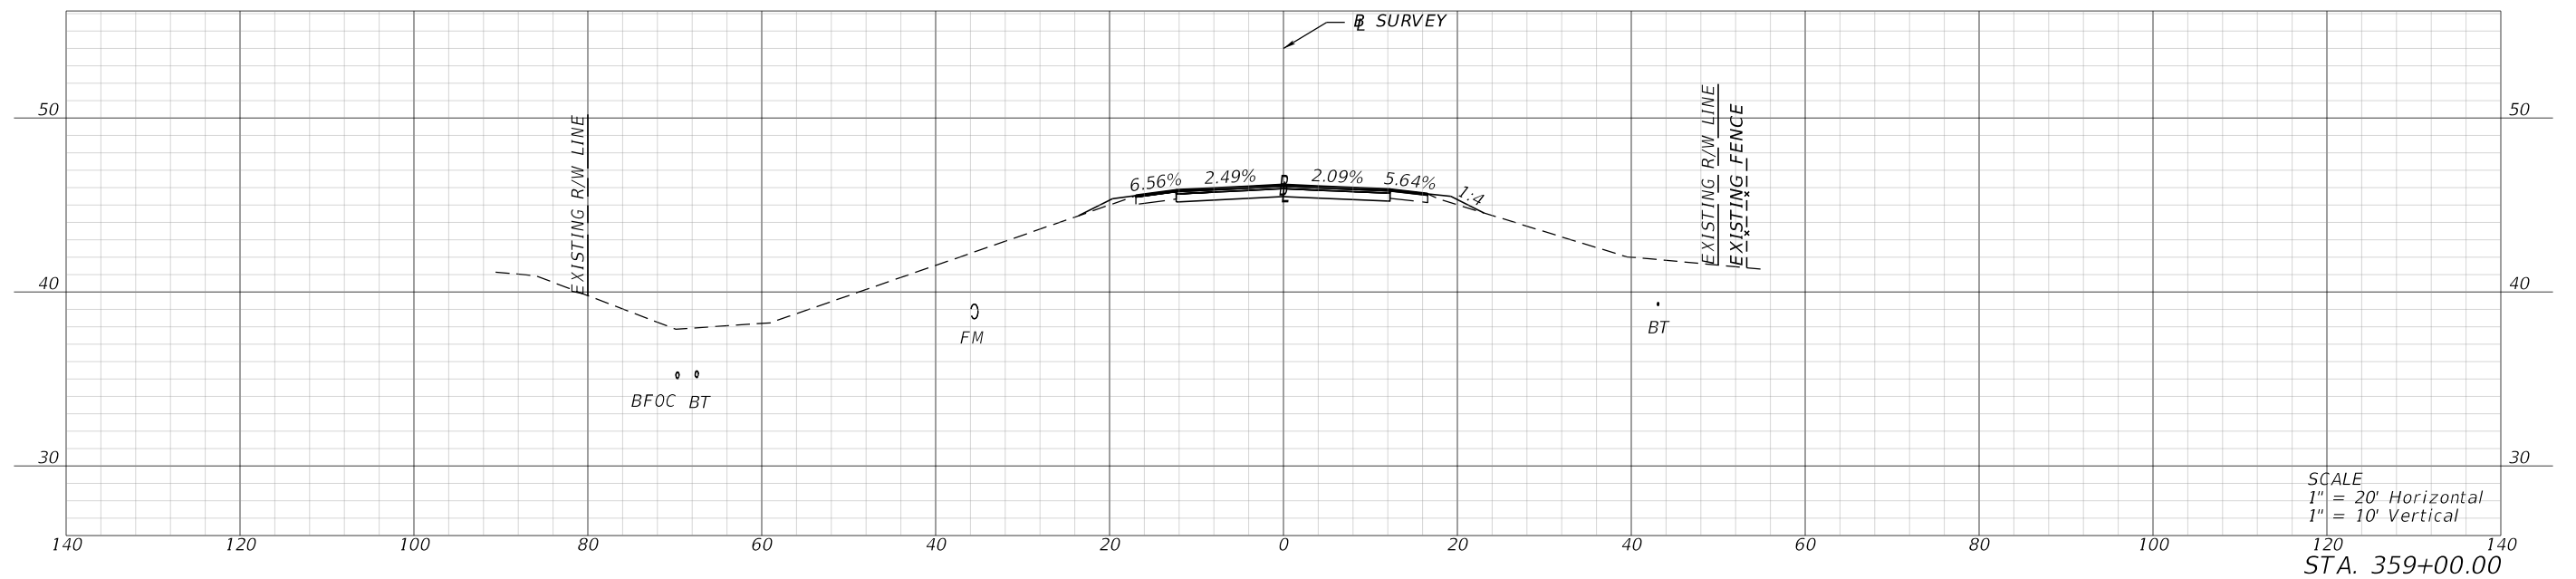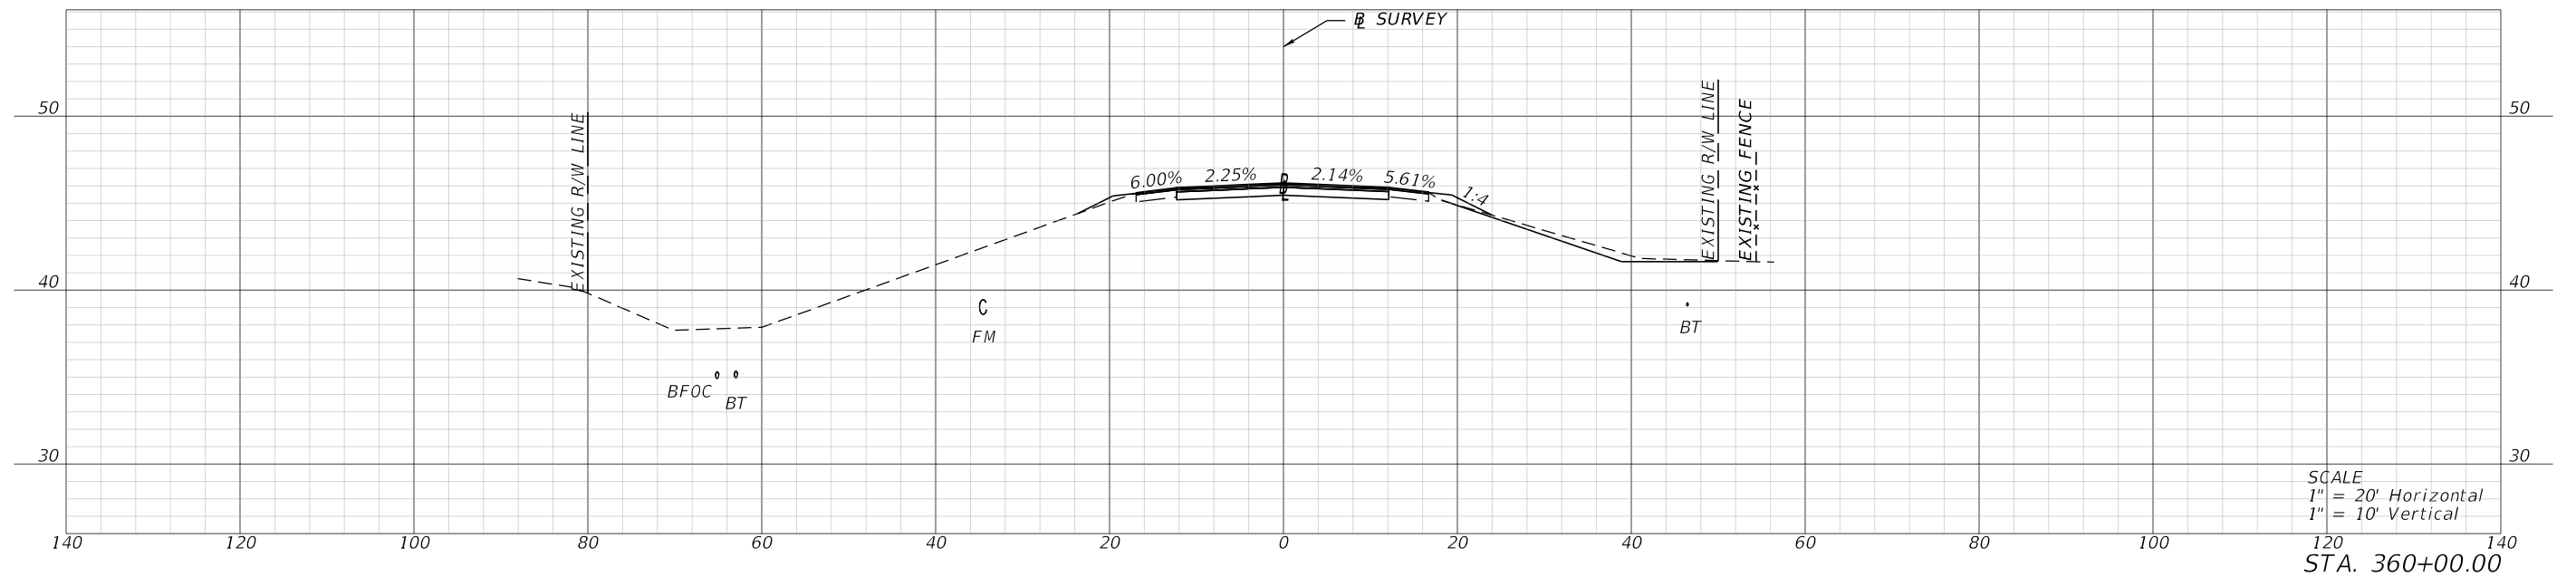

1/26/2024 4:12:54 PM mcannon P:\FDT\2201\CADD\4489361\5201\Roadway\RD\SRD01.dgn



REVISIONS				ENGINEER OF RECORD			STATE OF FLORIDA DEPARTMENT OF TRANSPORTATION			CROSS SECTIONS	SHEET NO.
DATE	DESCRIPTION	DATE	DESCRIPTION	LYNN M. DECKER, P.E. LICENSE NUMBER: 86295 ELEMENT ENGINEERING GROUP, LLC 1713 E. 9TH AVENUE TAMPA, FL 33605			ROAD NO.	COUNTY	FINANCIAL PROJECT ID		XS-25
				SR 700	HIGHLANDS	448936-1-52-01					

1/26/2024 4:13:34 PM mcannon
P:\FDT\2201\CADD\4489361\5201\Roadway\RD\SRD01.dgn

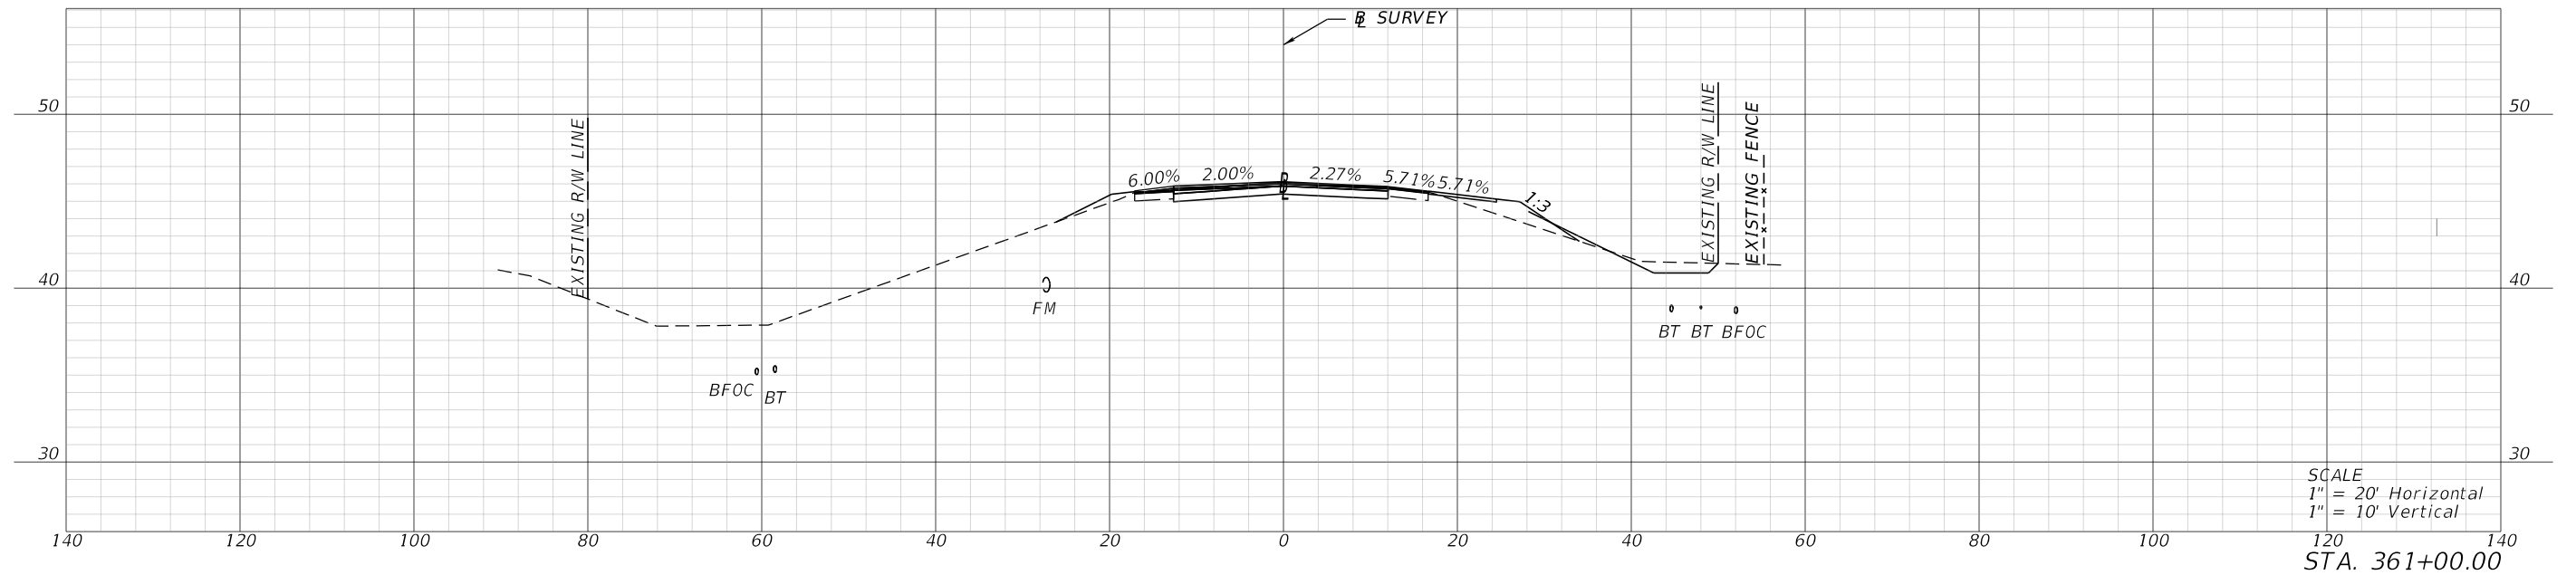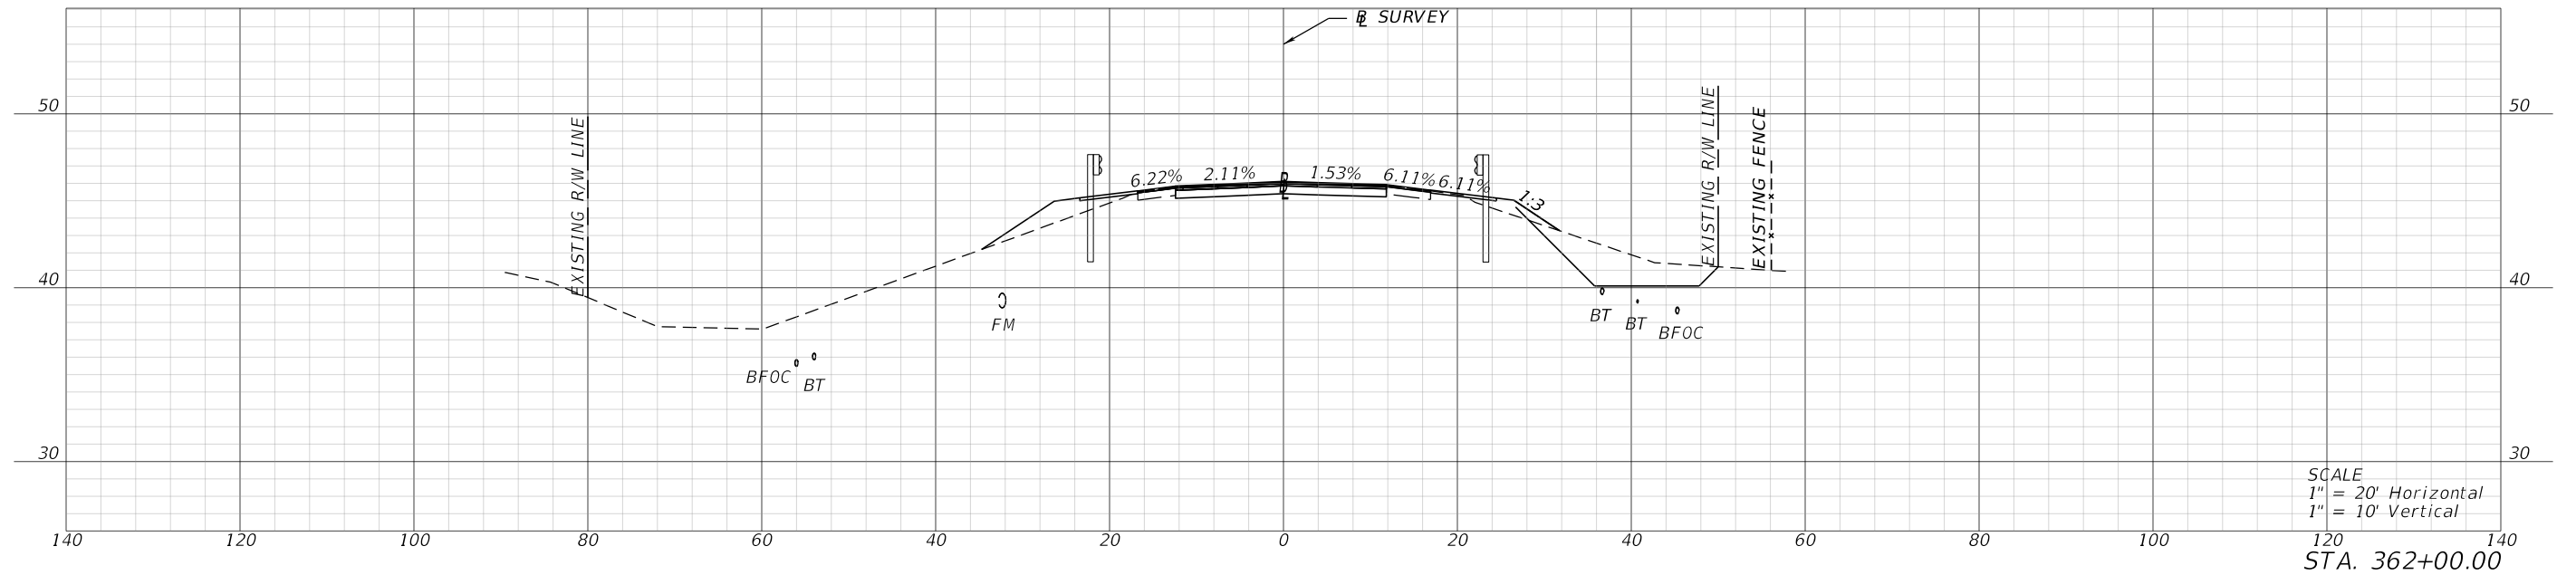



REVISIONS				ENGINEER OF RECORD		STATE OF FLORIDA DEPARTMENT OF TRANSPORTATION			CROSS SECTIONS	SHEET NO.
DATE	DESCRIPTION	DATE	DESCRIPTION	LYNN M. DECKER, P.E. LICENSE NUMBER: 86295 ELEMENT ENGINEERING GROUP, LLC 1713 E. 9TH AVENUE TAMPA, FL 33605		ROAD NO.	COUNTY	FINANCIAL PROJECT ID		XS-26
						SR 700	HIGHLANDS	448936-1-52-01		

1/26/2024 4:13:37 PM mcannon
 P:\FDT\2201\CADD\4489361\5201\Roadway\RD\SRD01.dgn

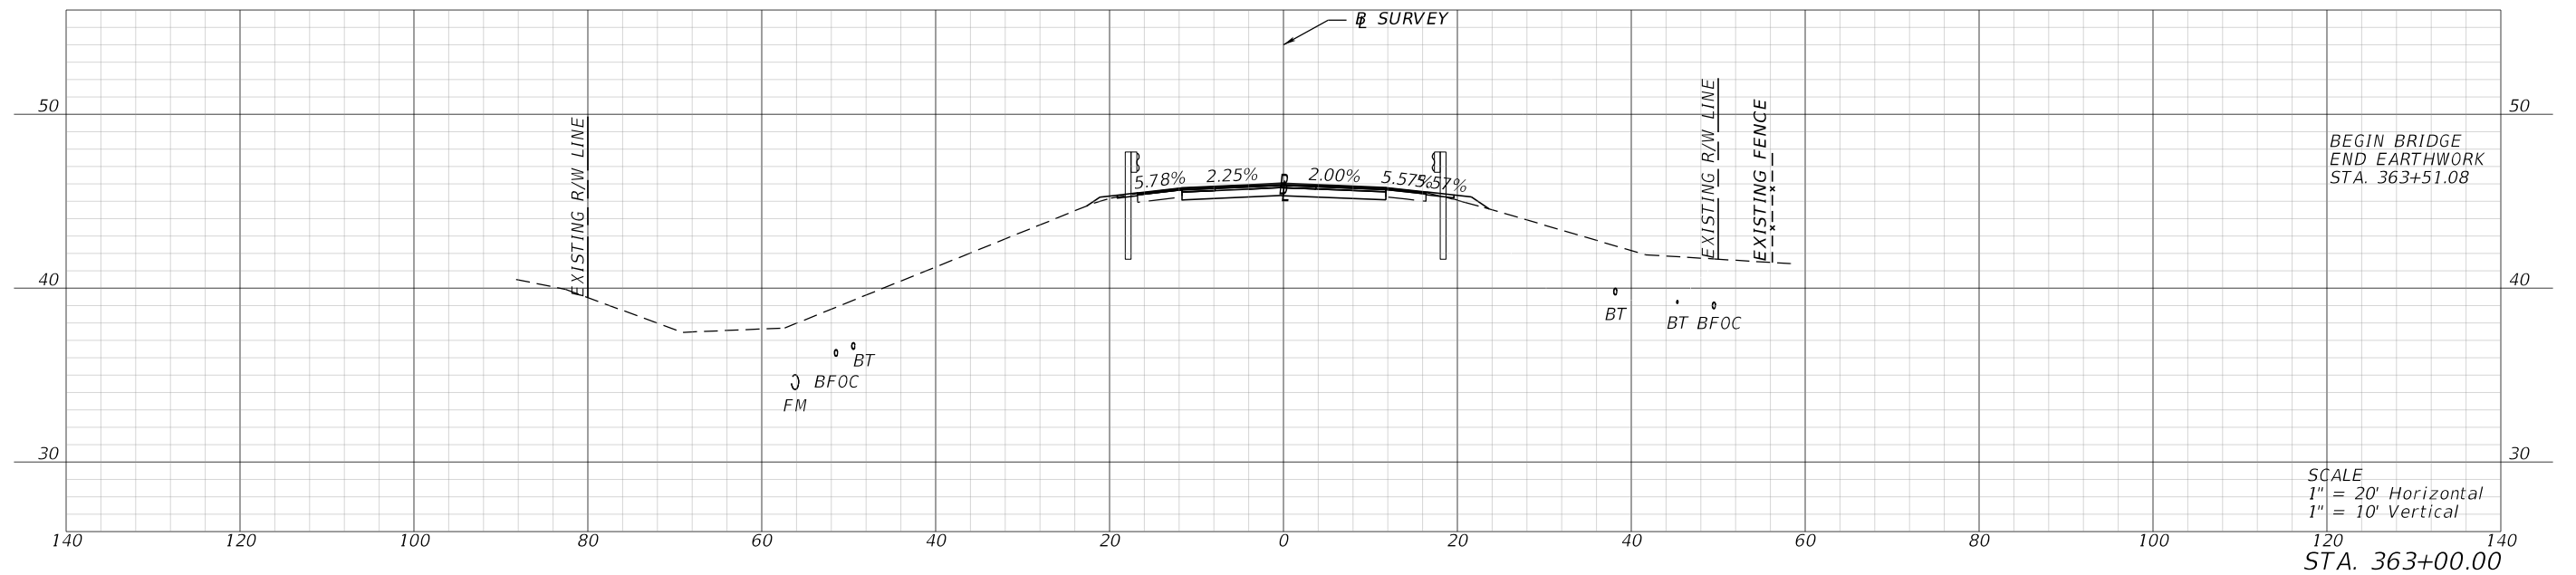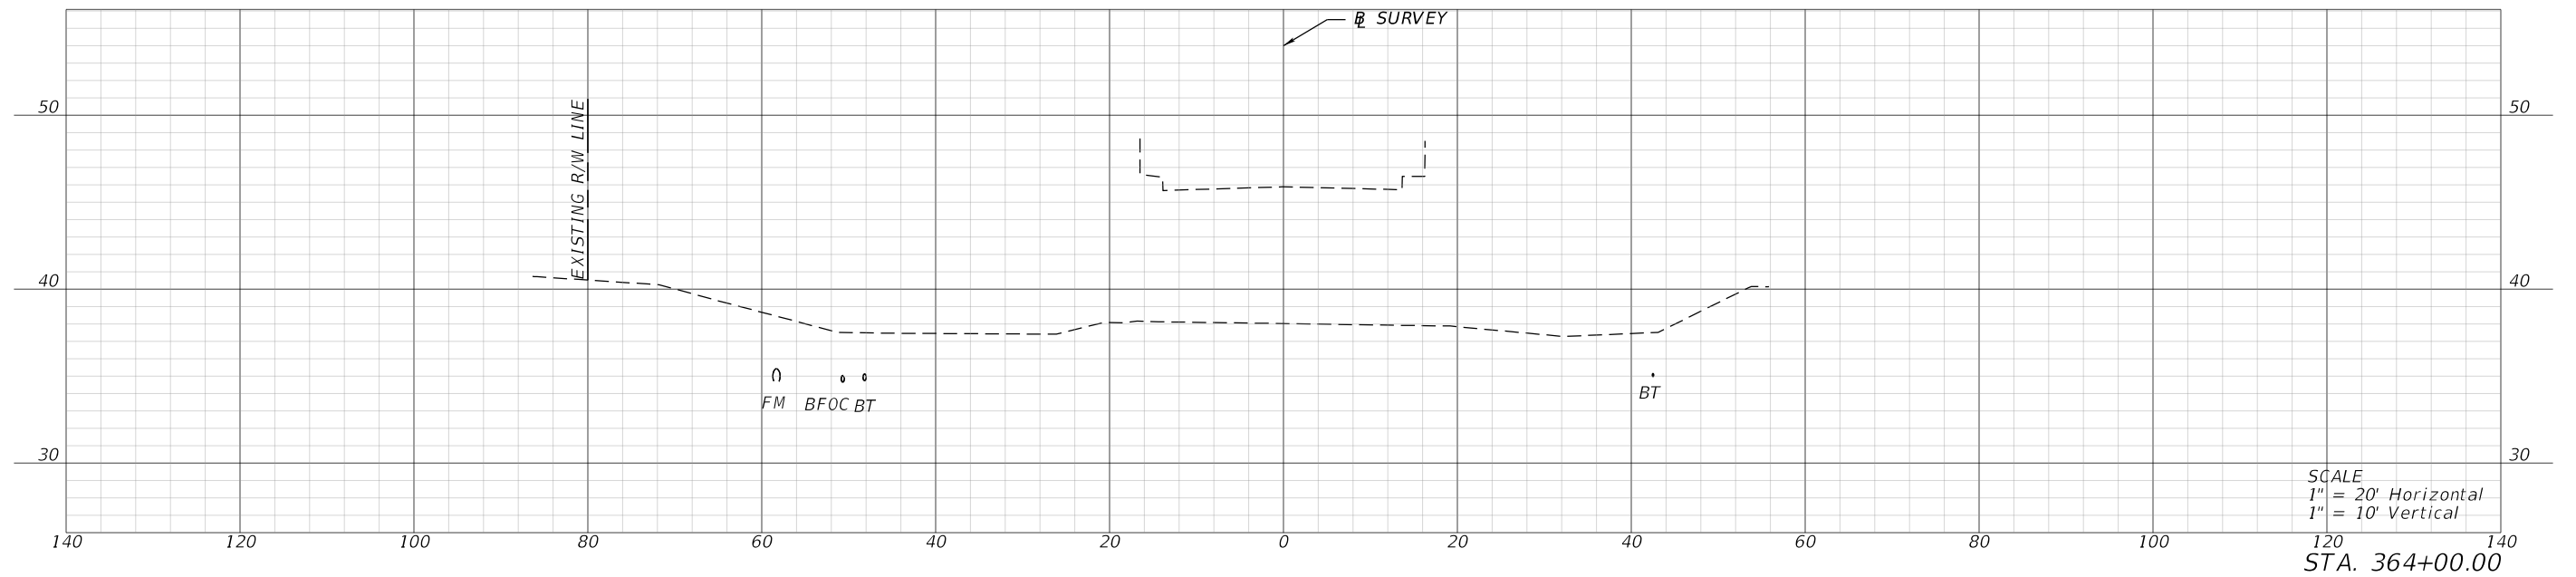


REVISIONS				ENGINEER OF RECORD		STATE OF FLORIDA DEPARTMENT OF TRANSPORTATION			CROSS SECTIONS	SHEET NO.
DATE	DESCRIPTION	DATE	DESCRIPTION	LYNN M. DECKER, P.E. LICENSE NUMBER: 86295 ELEMENT ENGINEERING GROUP, LLC 1713 E. 9TH AVENUE TAMPA, FL 33605		ROAD NO.	COUNTY	FINANCIAL PROJECT ID		XS-27
						SR 700	HIGHLANDS	448936-1-52-01		

1/26/2024 4:13:41 PM mcannon
P:\FDT\2201\CADD\4489361\5201\Roadway\RD\SRD01.dgn

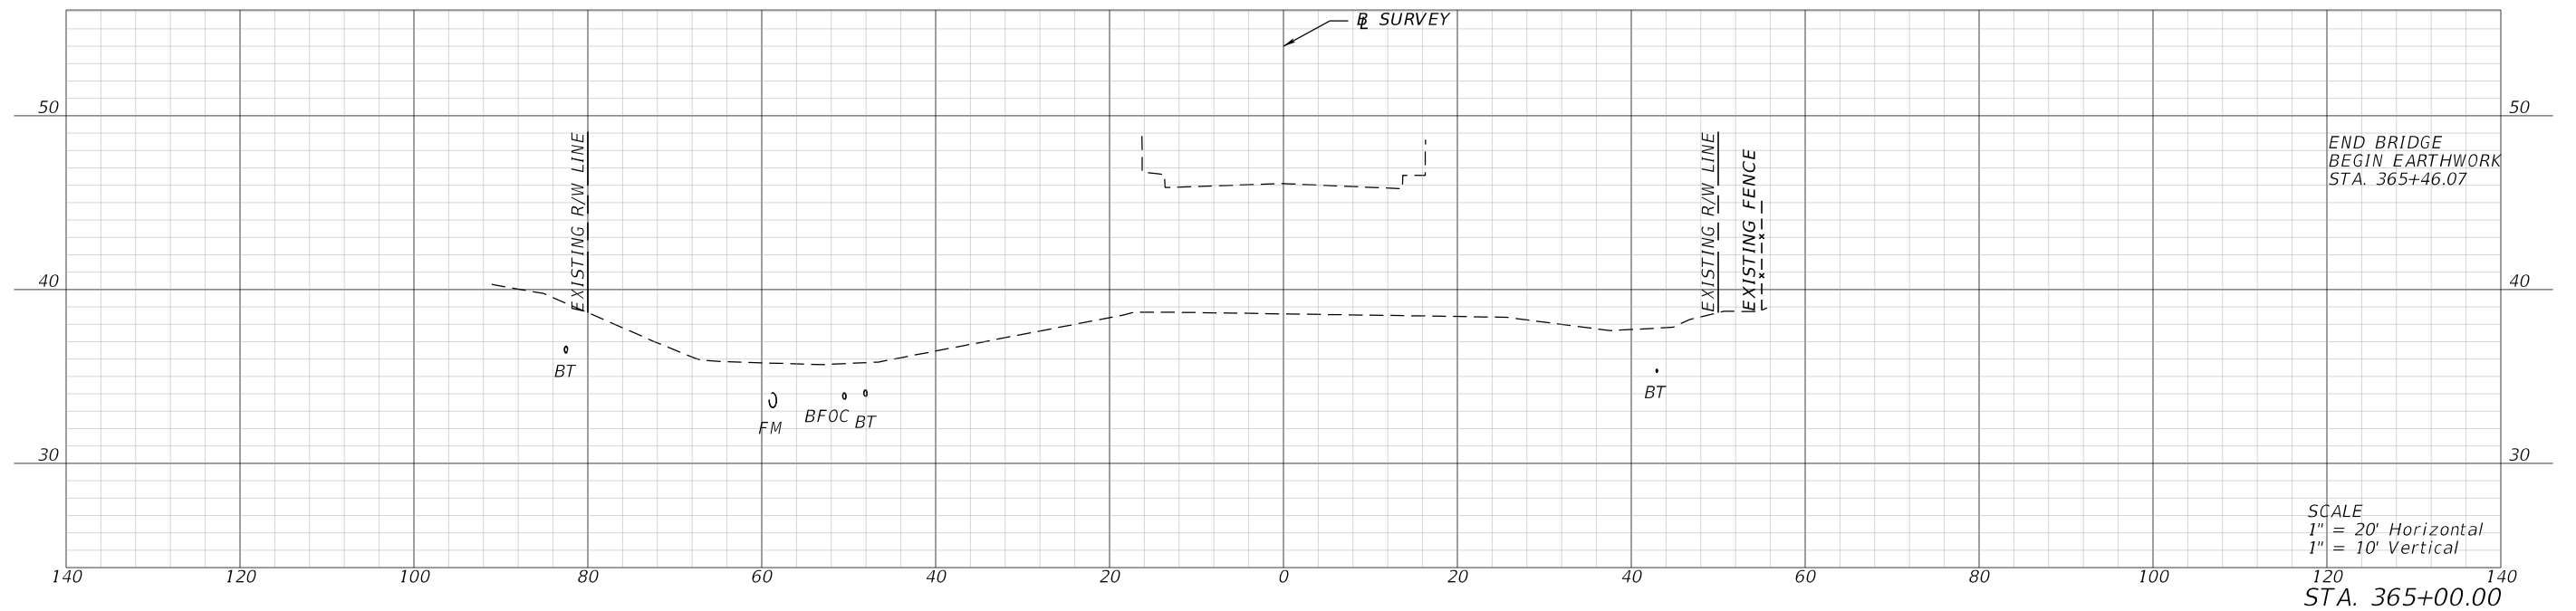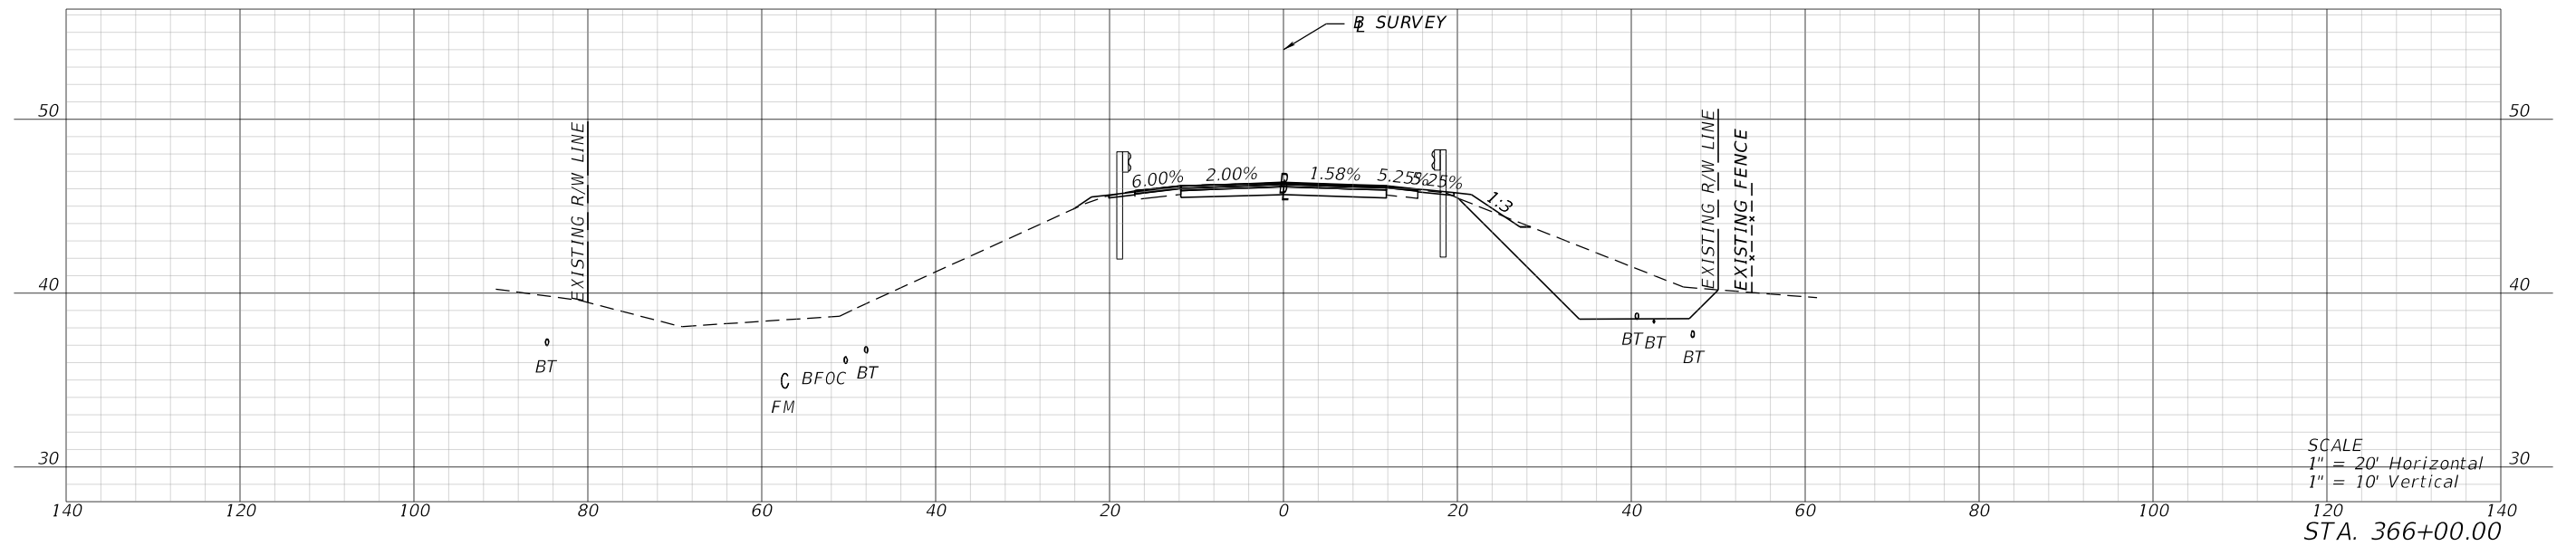


REVISIONS				ENGINEER OF RECORD		STATE OF FLORIDA DEPARTMENT OF TRANSPORTATION			CROSS SECTIONS	SHEET NO.
DATE	DESCRIPTION	DATE	DESCRIPTION	LYNN M. DECKER, P.E. LICENSE NUMBER: 86295 ELEMENT ENGINEERING GROUP, LLC 1713 E. 9TH AVENUE TAMPA, FL 33605		ROAD NO.	COUNTY	FINANCIAL PROJECT ID		XS-28
						SR 700	HIGHLANDS	448936-1-52-01		

1/26/2024 4:13:45 PM mcannon P:\FDT\2201\CADD\4489361\5201\Roadway\RD\SRD01.dgn

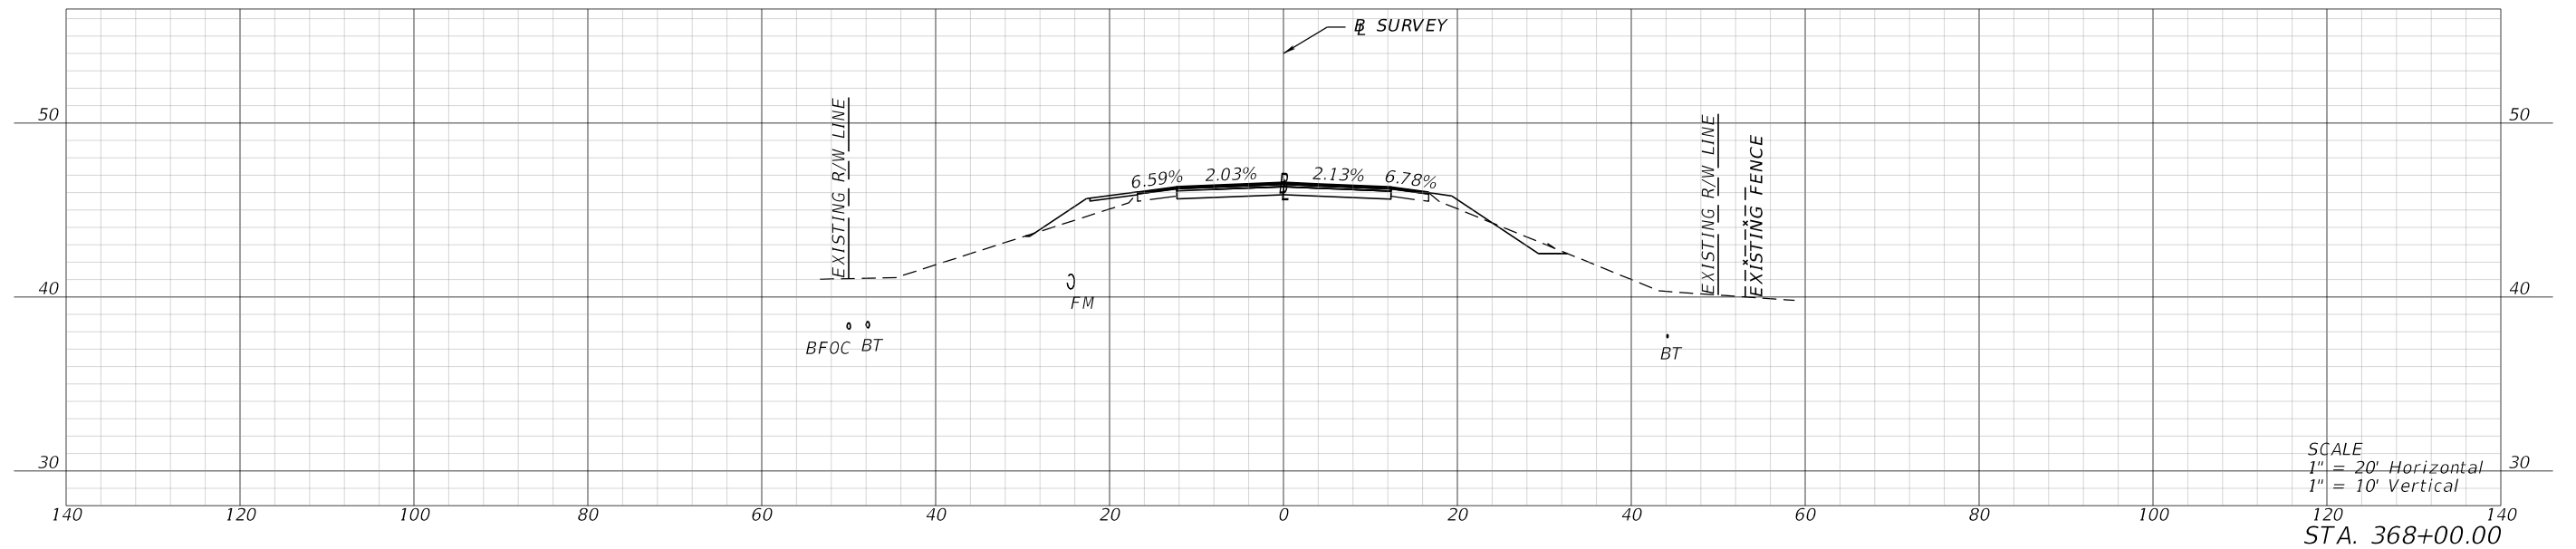



SCALE
1" = 20' Horizontal
1" = 10' Vertical
STA. 368+00.00

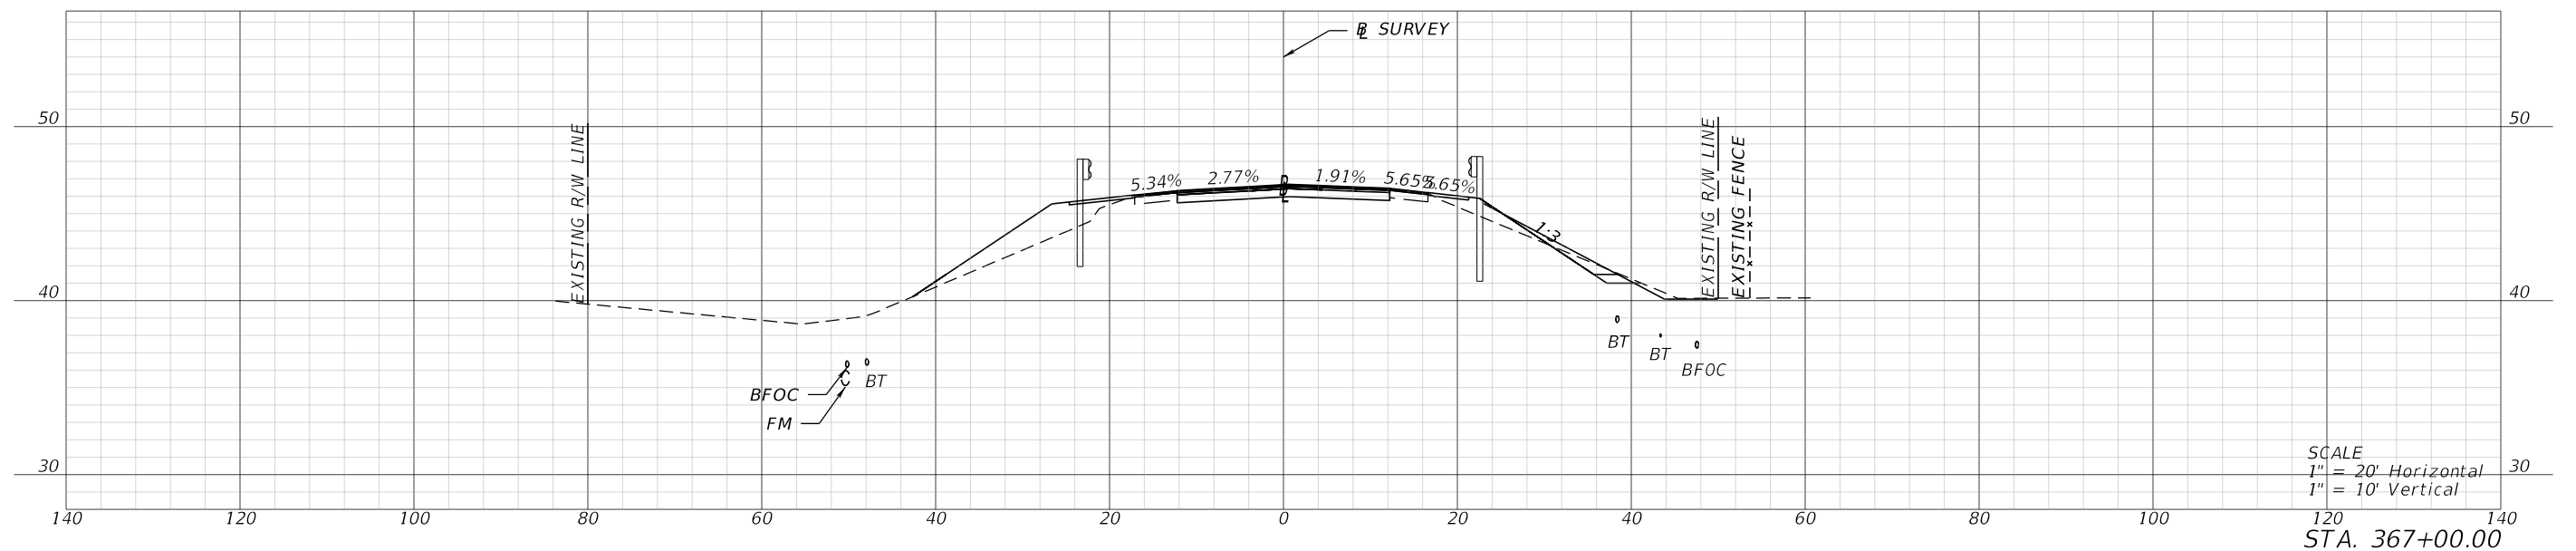

SCALE
1" = 20' Horizontal
1" = 10' Vertical
STA. 367+00.00



REVISIONS				ENGINEER OF RECORD		STATE OF FLORIDA DEPARTMENT OF TRANSPORTATION			CROSS SECTIONS	SHEET NO.
DATE	DESCRIPTION	DATE	DESCRIPTION	LYNN M. DECKER, P.E. LICENSE NUMBER: 86295 ELEMENT ENGINEERING GROUP, LLC 1713 E. 9TH AVENUE TAMPA, FL 33605		ROAD NO.	COUNTY	FINANCIAL PROJECT ID		XS-29
						SR 700	HIGHLANDS	448936-1-52-01		

1/26/2024 4:13:48 PM mcannon
P:\FDT\2201\CADD\4489361\5201\Roadway\RD\SRD01.dgn


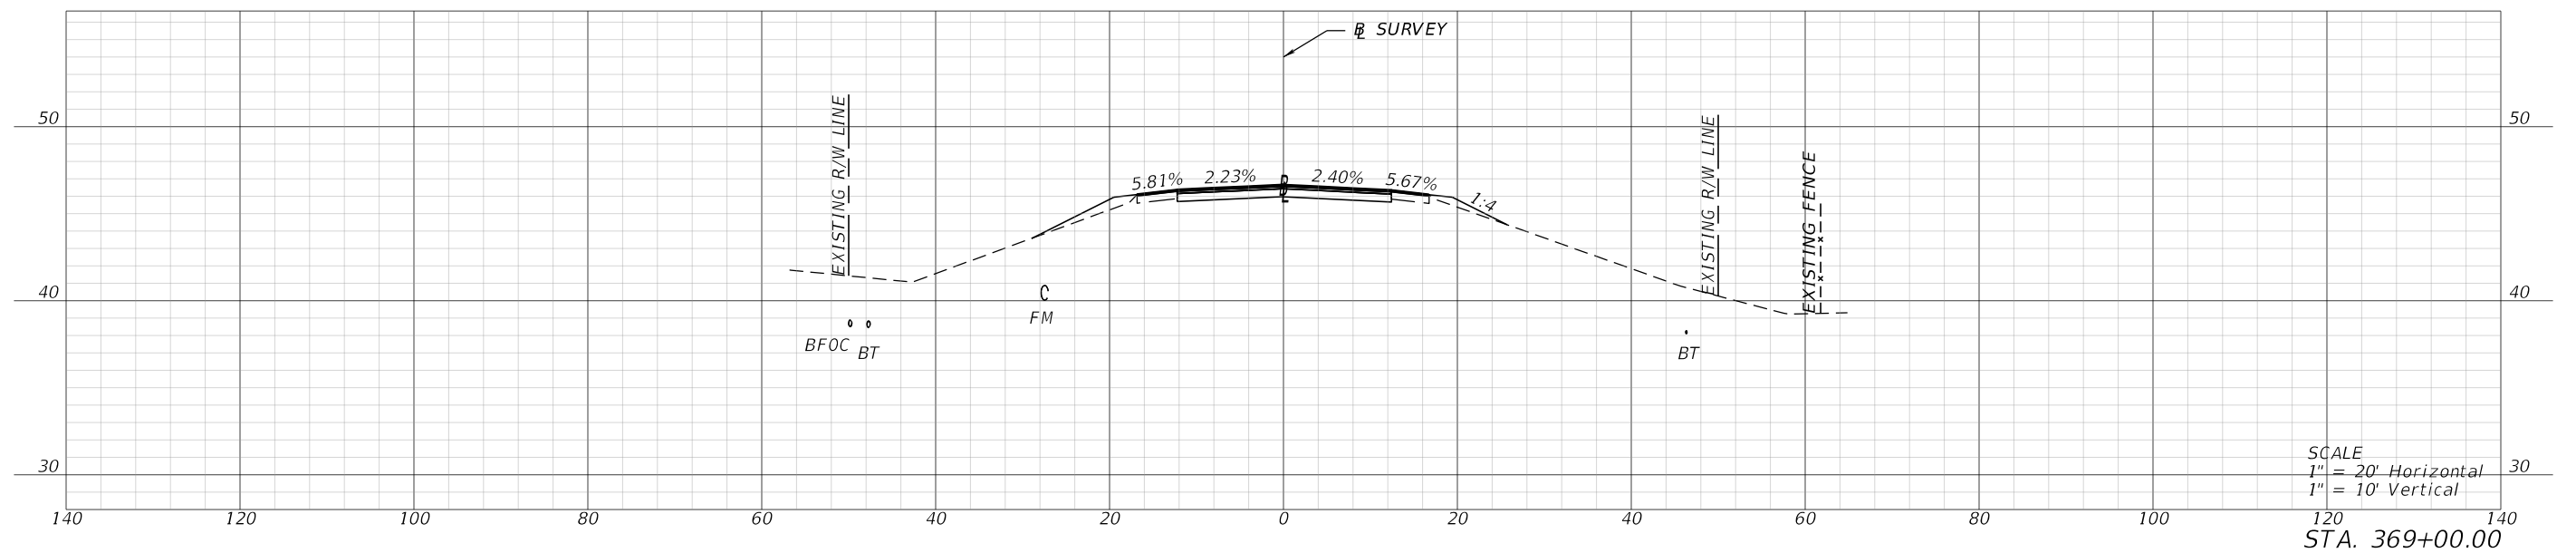
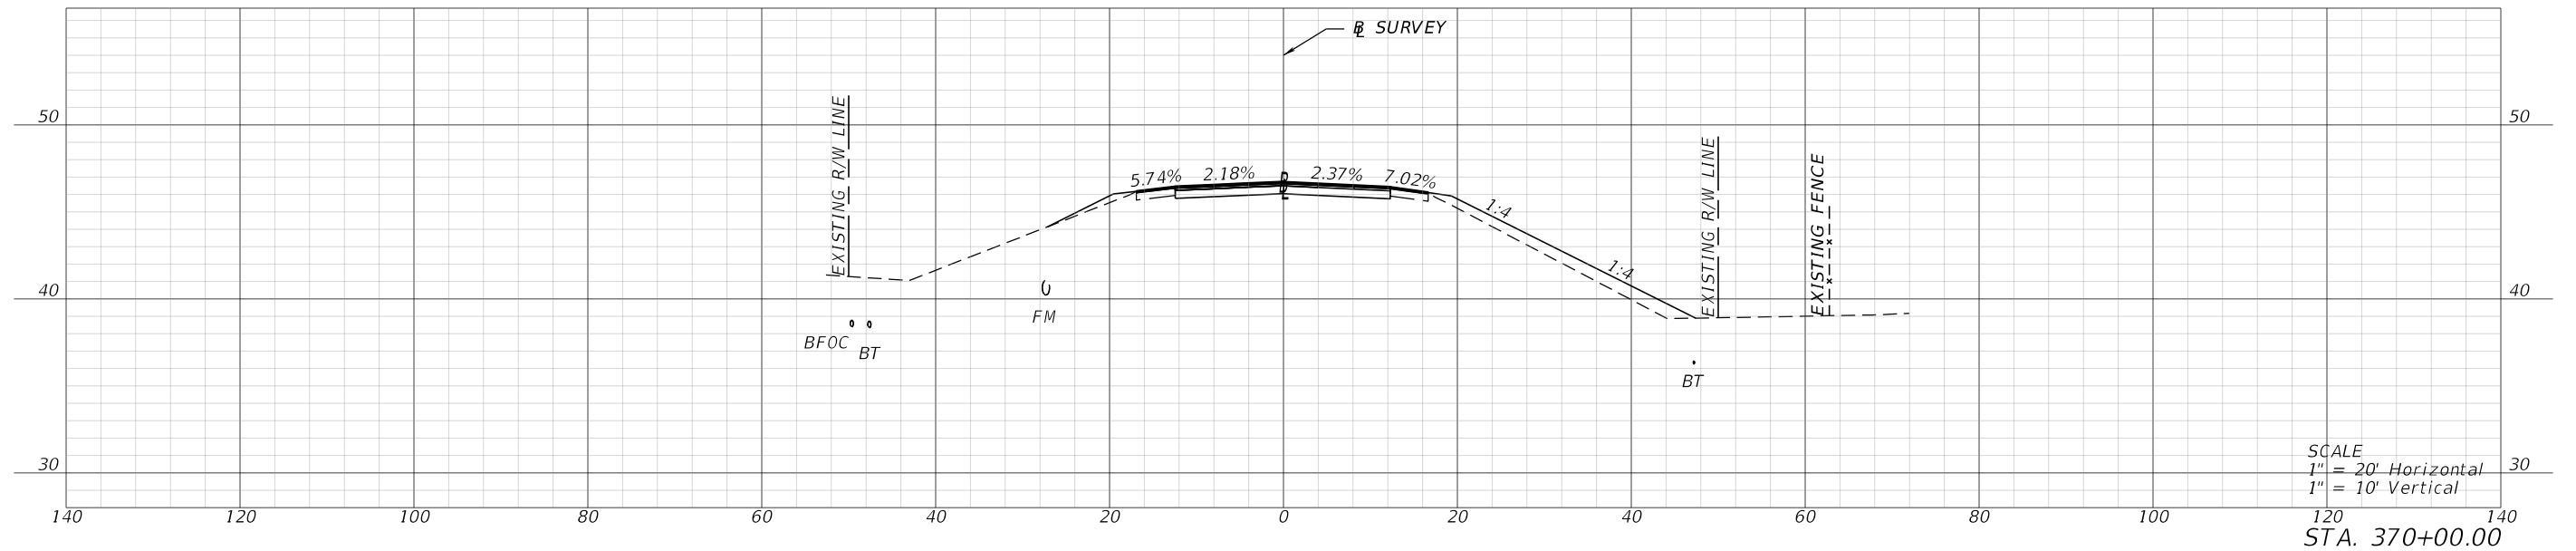


REVISIONS				ENGINEER OF RECORD			STATE OF FLORIDA DEPARTMENT OF TRANSPORTATION			CROSS SECTIONS	SHEET NO.
DATE	DESCRIPTION	DATE	DESCRIPTION	LYNN M. DECKER, P.E. LICENSE NUMBER: 86295 ELEMENT ENGINEERING GROUP, LLC 1713 E. 9TH AVENUE TAMPA, FL 33605			ROAD NO.	COUNTY	FINANCIAL PROJECT ID		
							SR 700	HIGHLANDS	448936-1-52-01		XS-30

1/26/2024 4:13:52 PM mcannon
 P:\FDT\2201\CADD\4489361\5201\Roadway\RD\SRD01.dgn

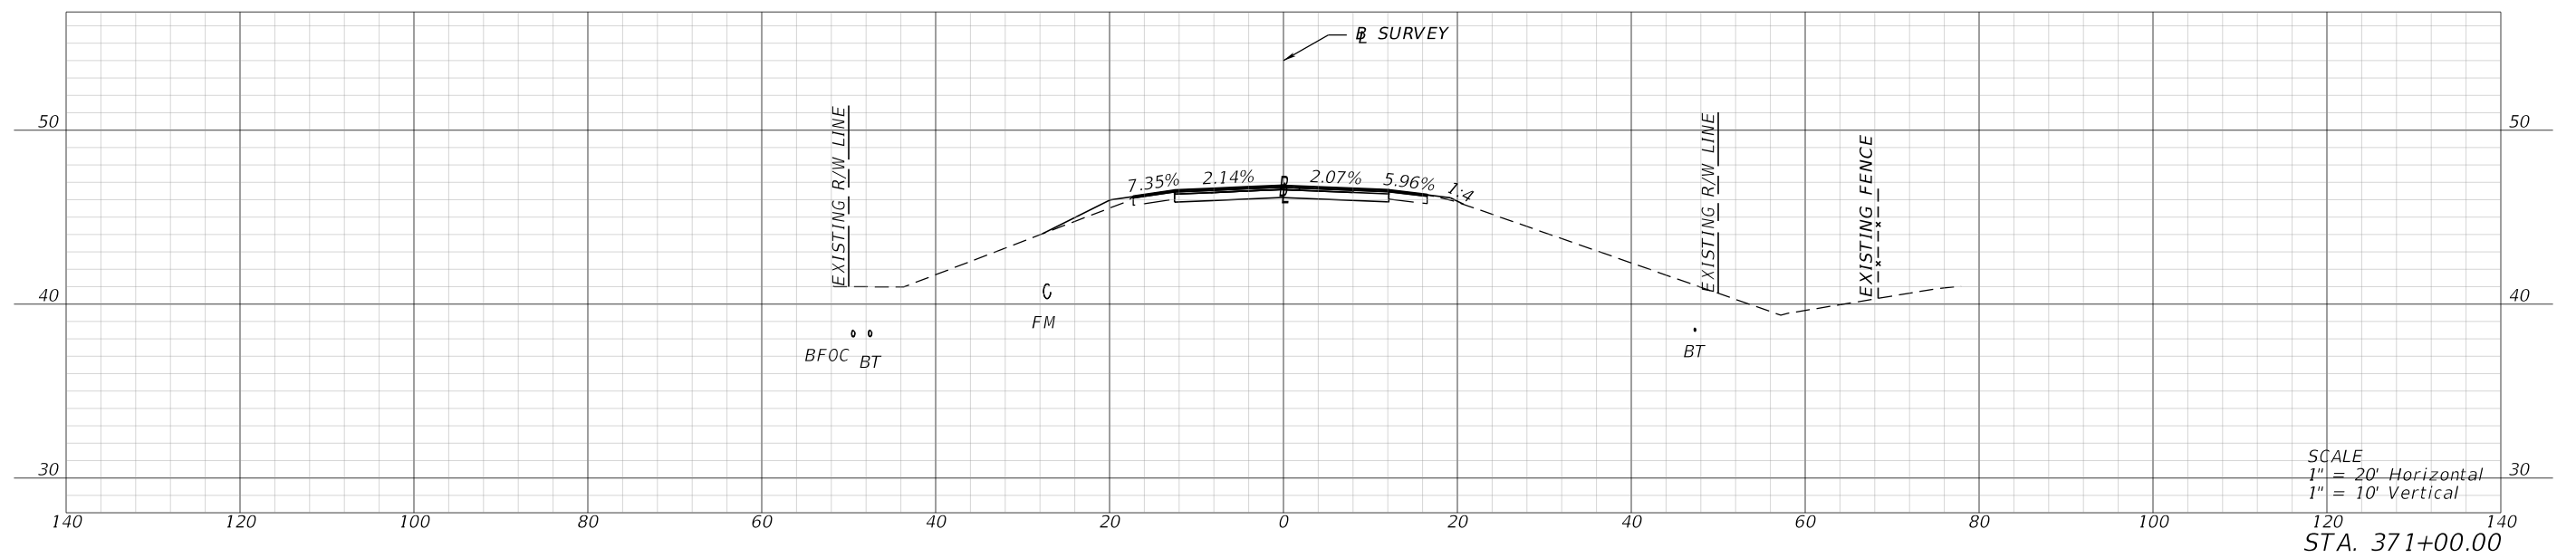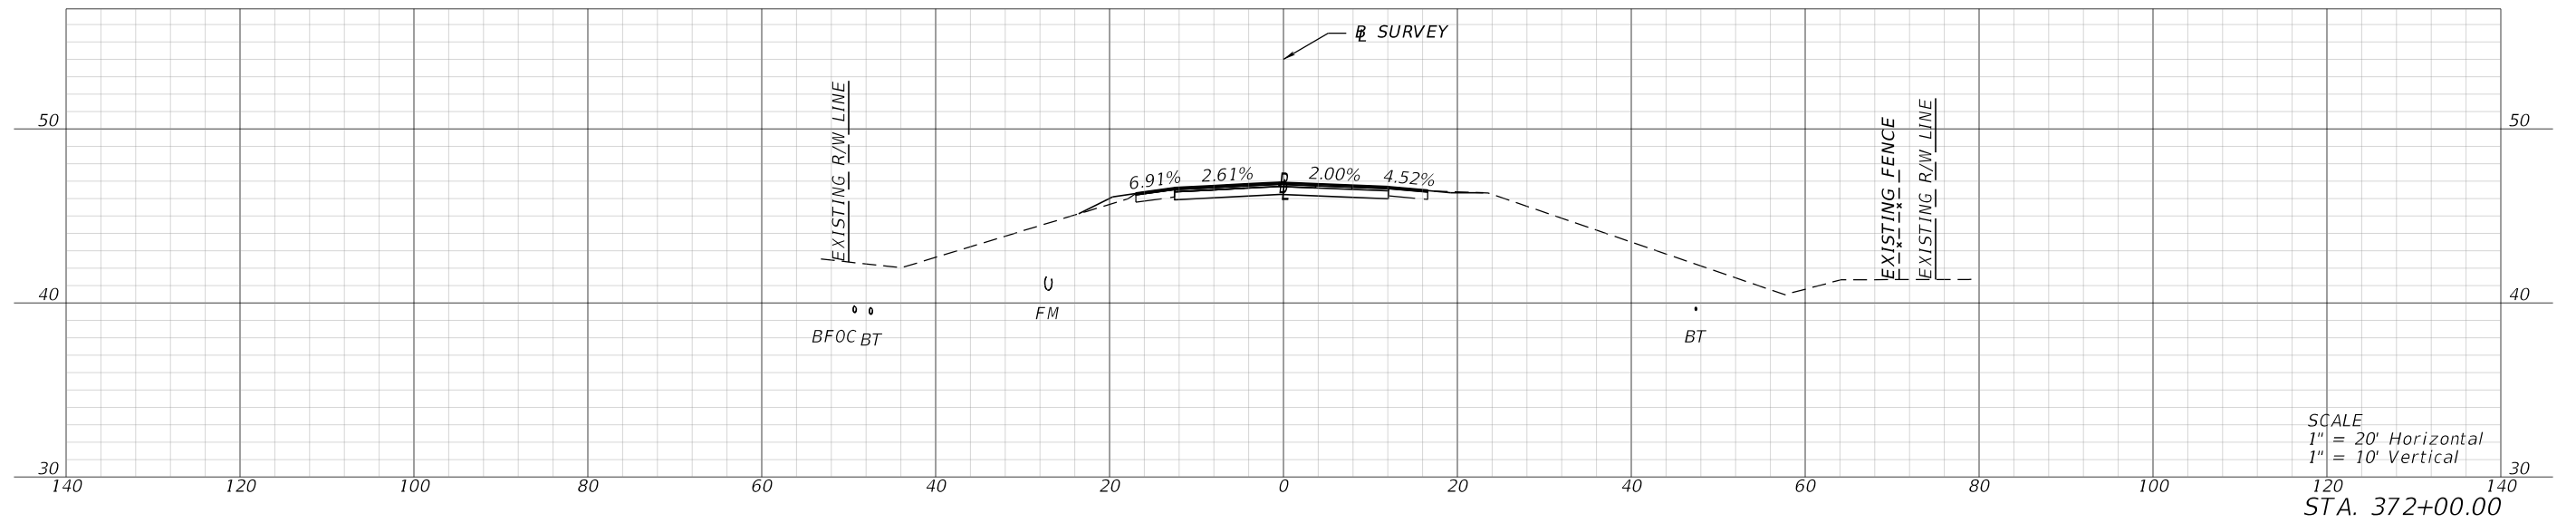



REVISIONS				ENGINEER OF RECORD		STATE OF FLORIDA DEPARTMENT OF TRANSPORTATION			CROSS SECTIONS	SHEET NO.
DATE	DESCRIPTION	DATE	DESCRIPTION	LYNN M. DECKER, P.E. LICENSE NUMBER: 86295 ELEMENT ENGINEERING GROUP, LLC 1713 E. 9TH AVENUE TAMPA, FL 33605		ROAD NO.	COUNTY	FINANCIAL PROJECT ID		XS-31
						SR 700	HIGHLANDS	448936-1-52-01		

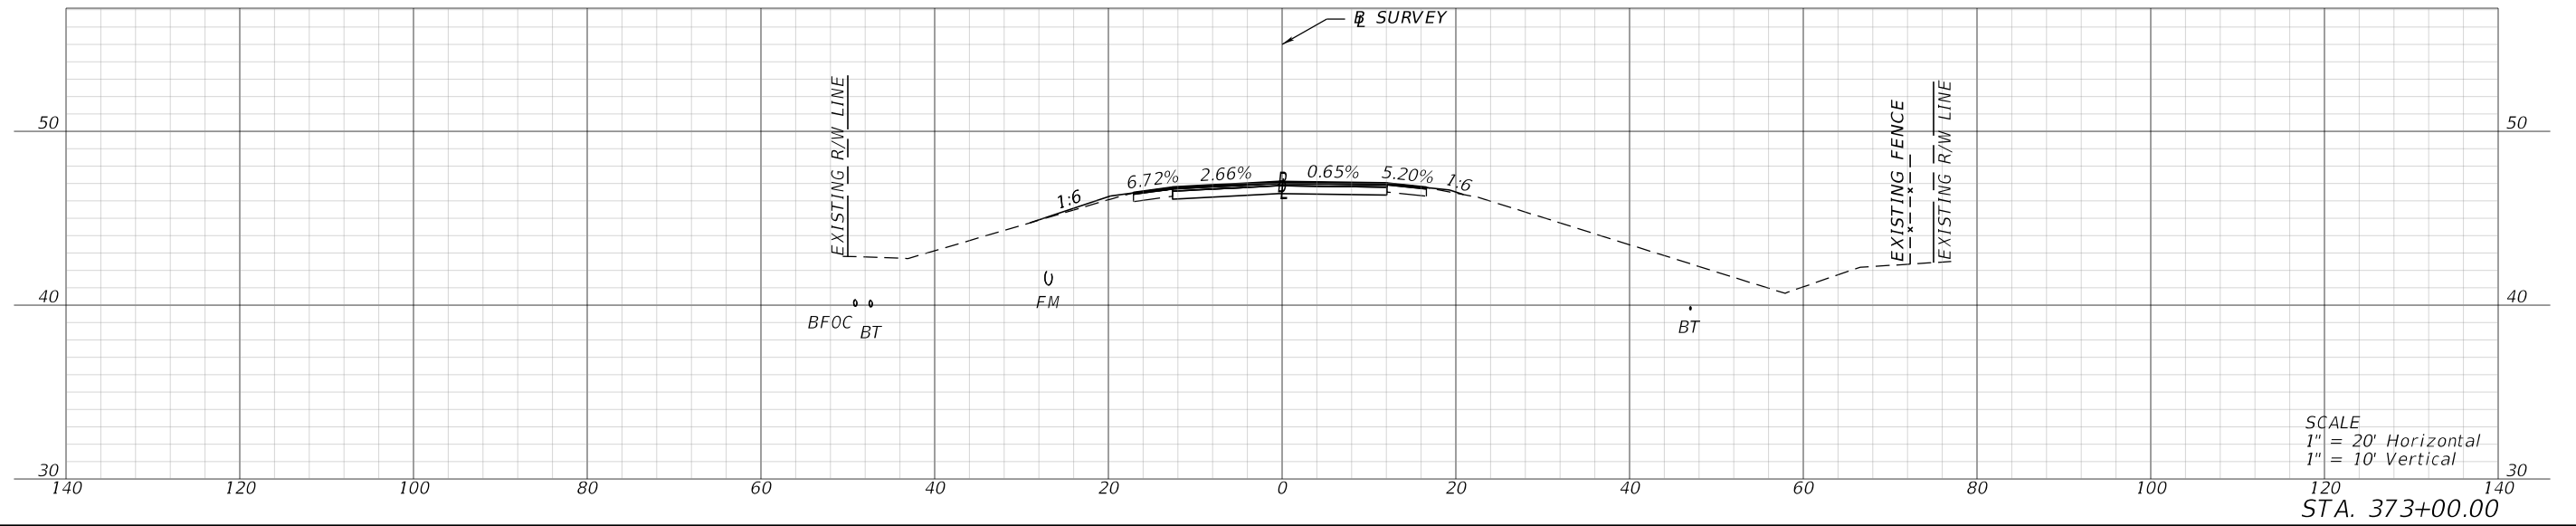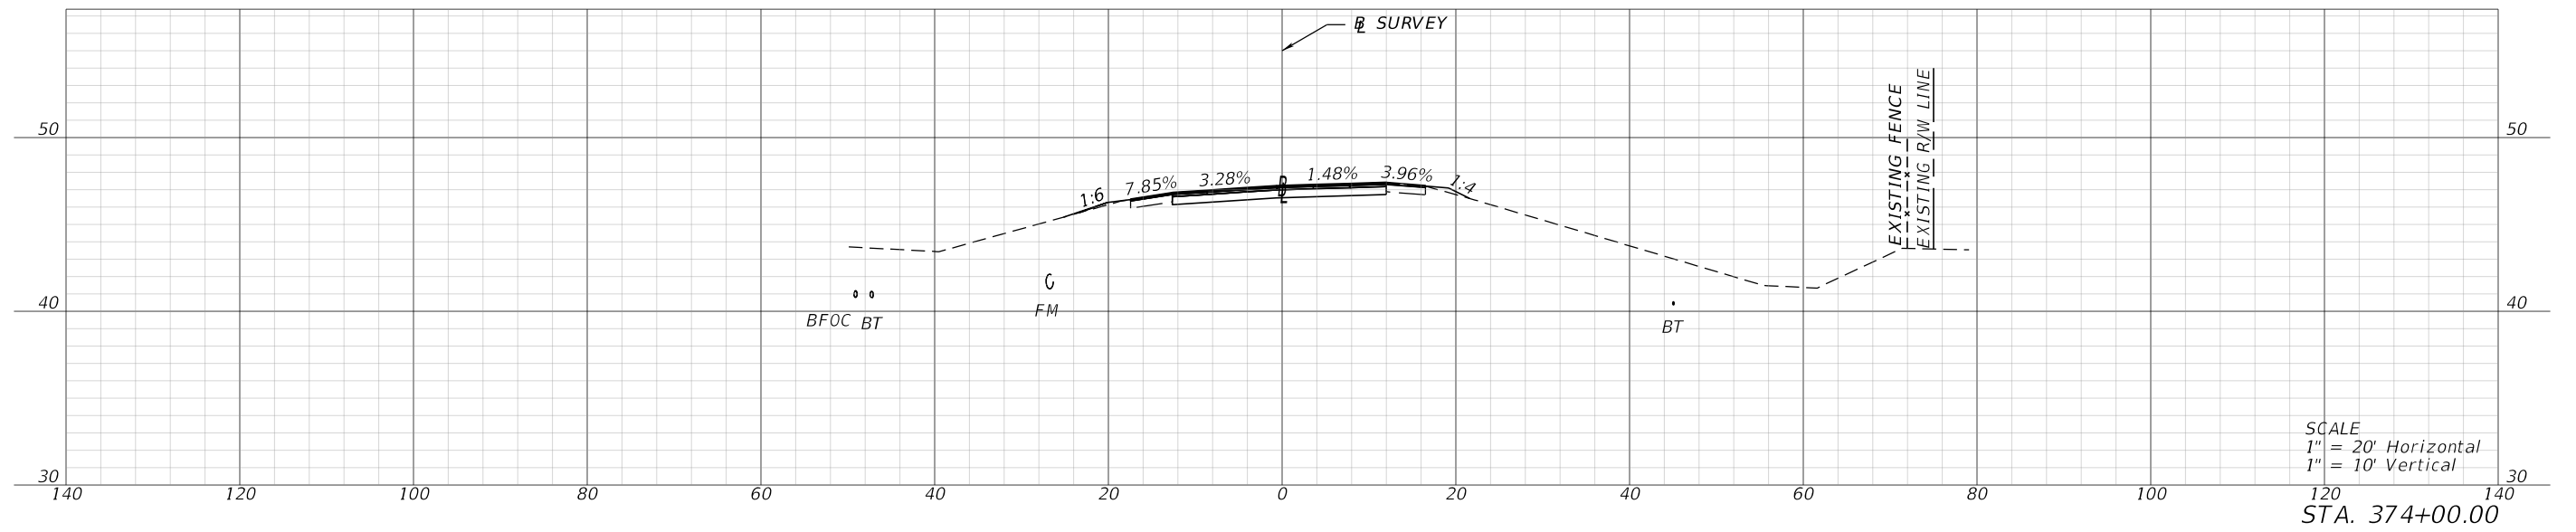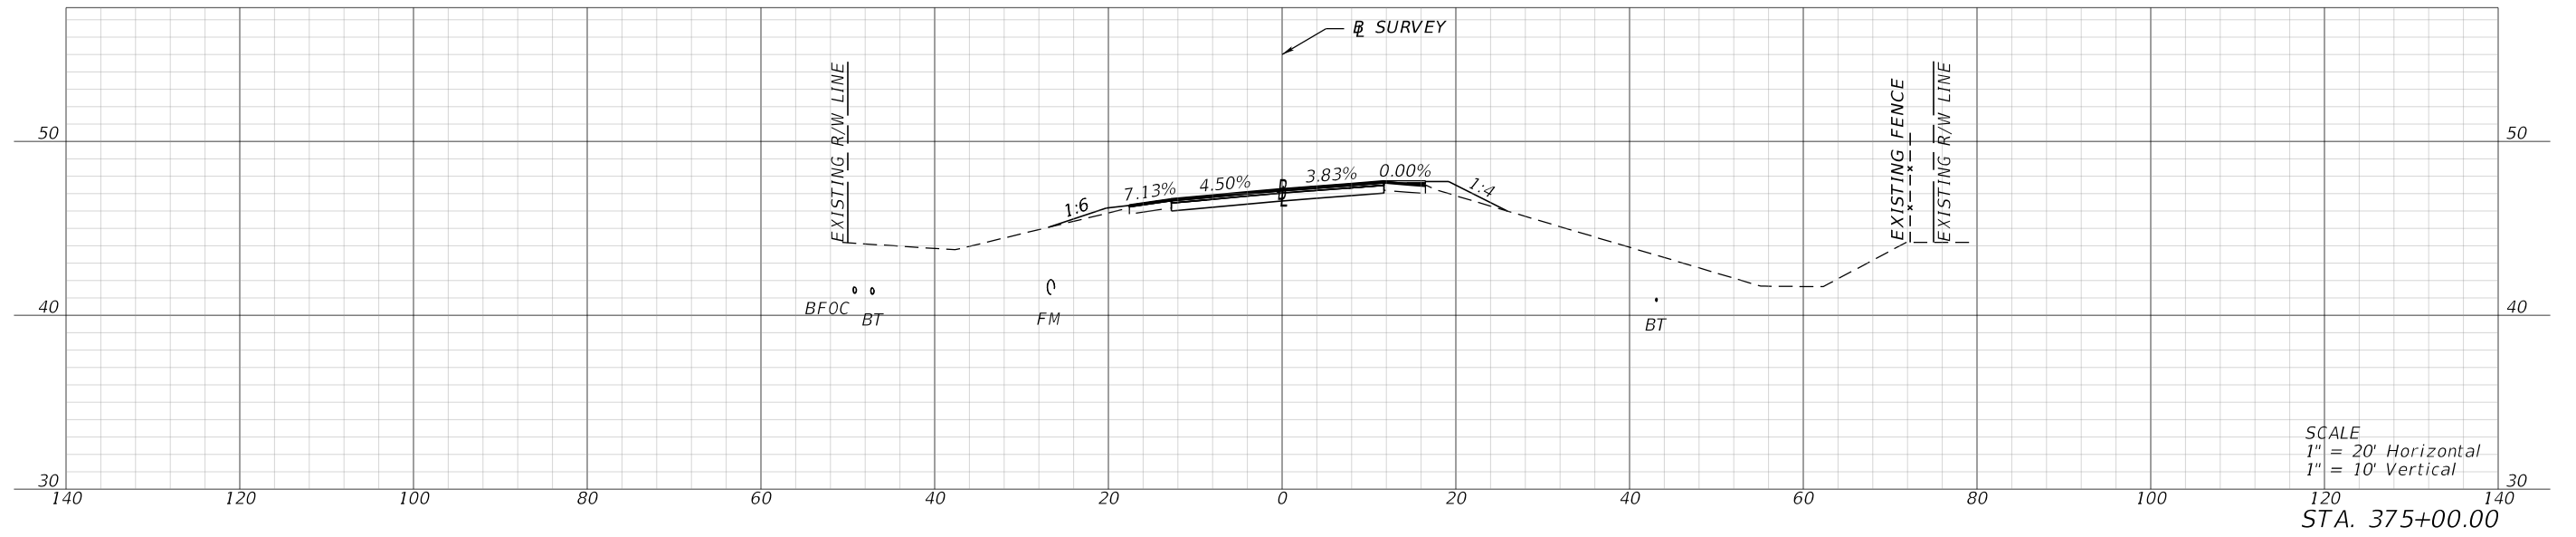




1/26/2024 4:13:57 PM mcammon P:\FDT\2201\CADD\4489361\5201\Roadway\RD\SRD01.dgn

REVISIONS				ENGINEER OF RECORD		STATE OF FLORIDA DEPARTMENT OF TRANSPORTATION			CROSS SECTIONS	SHEET NO.
DATE	DESCRIPTION	DATE	DESCRIPTION	LYNN M. DECKER, P.E. LICENSE NUMBER: 86295 ELEMENT ENGINEERING GROUP, LLC 1713 E. 9TH AVENUE TAMPA, FL 33605		ROAD NO.	COUNTY	FINANCIAL PROJECT ID		XS-32
						SR 700	HIGHLANDS	448936-1-52-01		

1/26/2024 4:14:00 PM mcannon
P:\FDT\2201\CADD\4489361\5201\Roadway\RD\SRD01.dgn


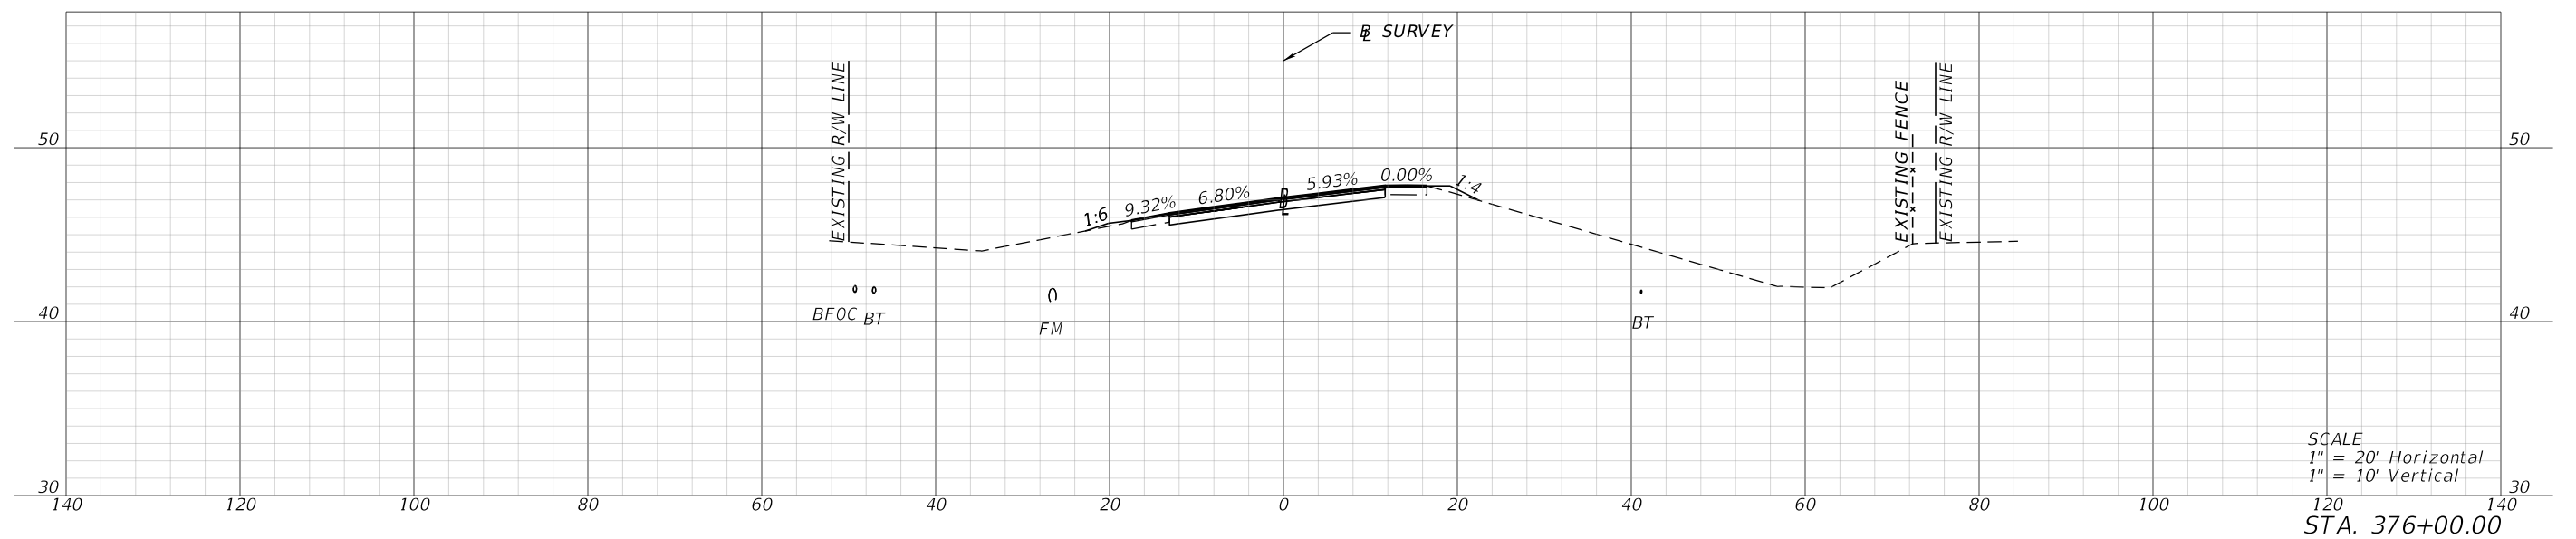
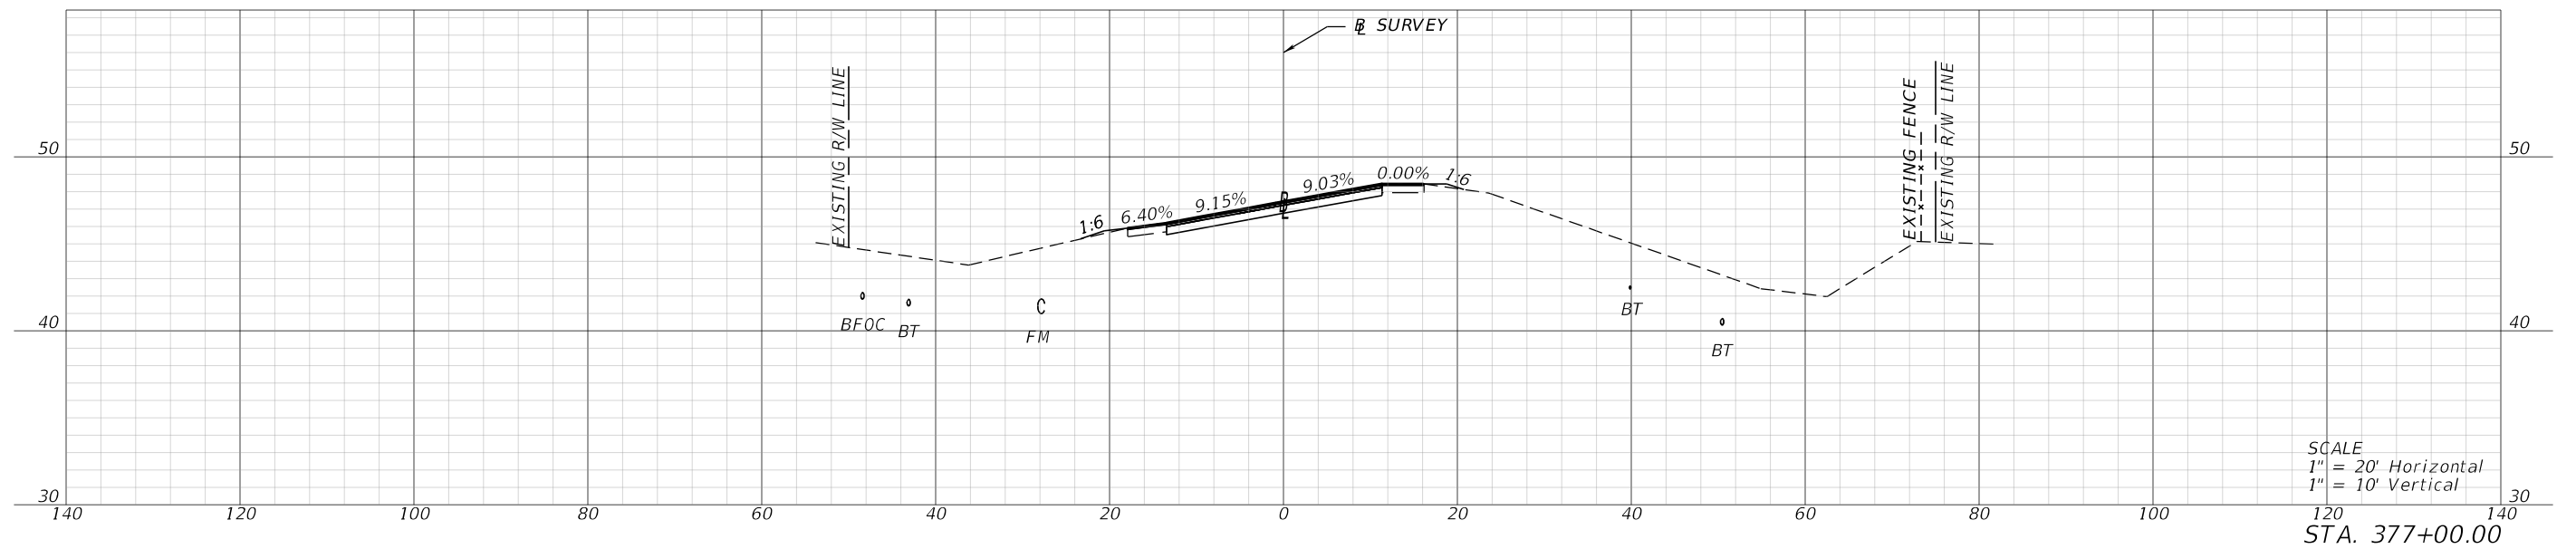


REVISIONS				ENGINEER OF RECORD		STATE OF FLORIDA DEPARTMENT OF TRANSPORTATION			CROSS SECTIONS	SHEET NO.
DATE	DESCRIPTION	DATE	DESCRIPTION	LYNN M. DECKER, P.E. LICENSE NUMBER: 86295 ELEMENT ENGINEERING GROUP, LLC 1713 E. 9TH AVENUE TAMPA, FL 33605		ROAD NO.	COUNTY	FINANCIAL PROJECT ID		XS-33
						SR 700	HIGHLANDS	448936-1-52-01		

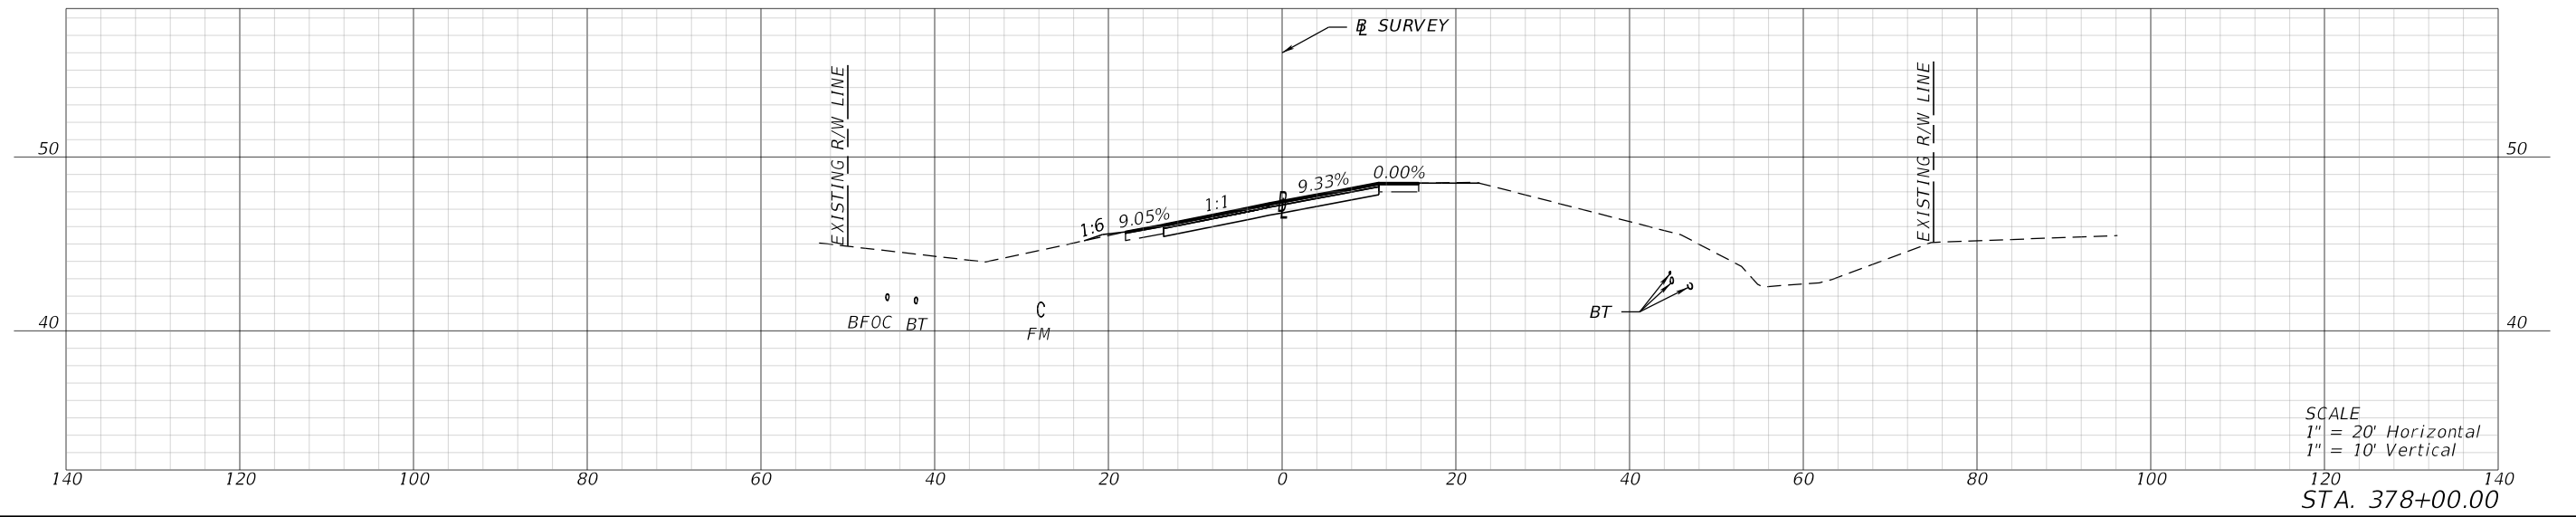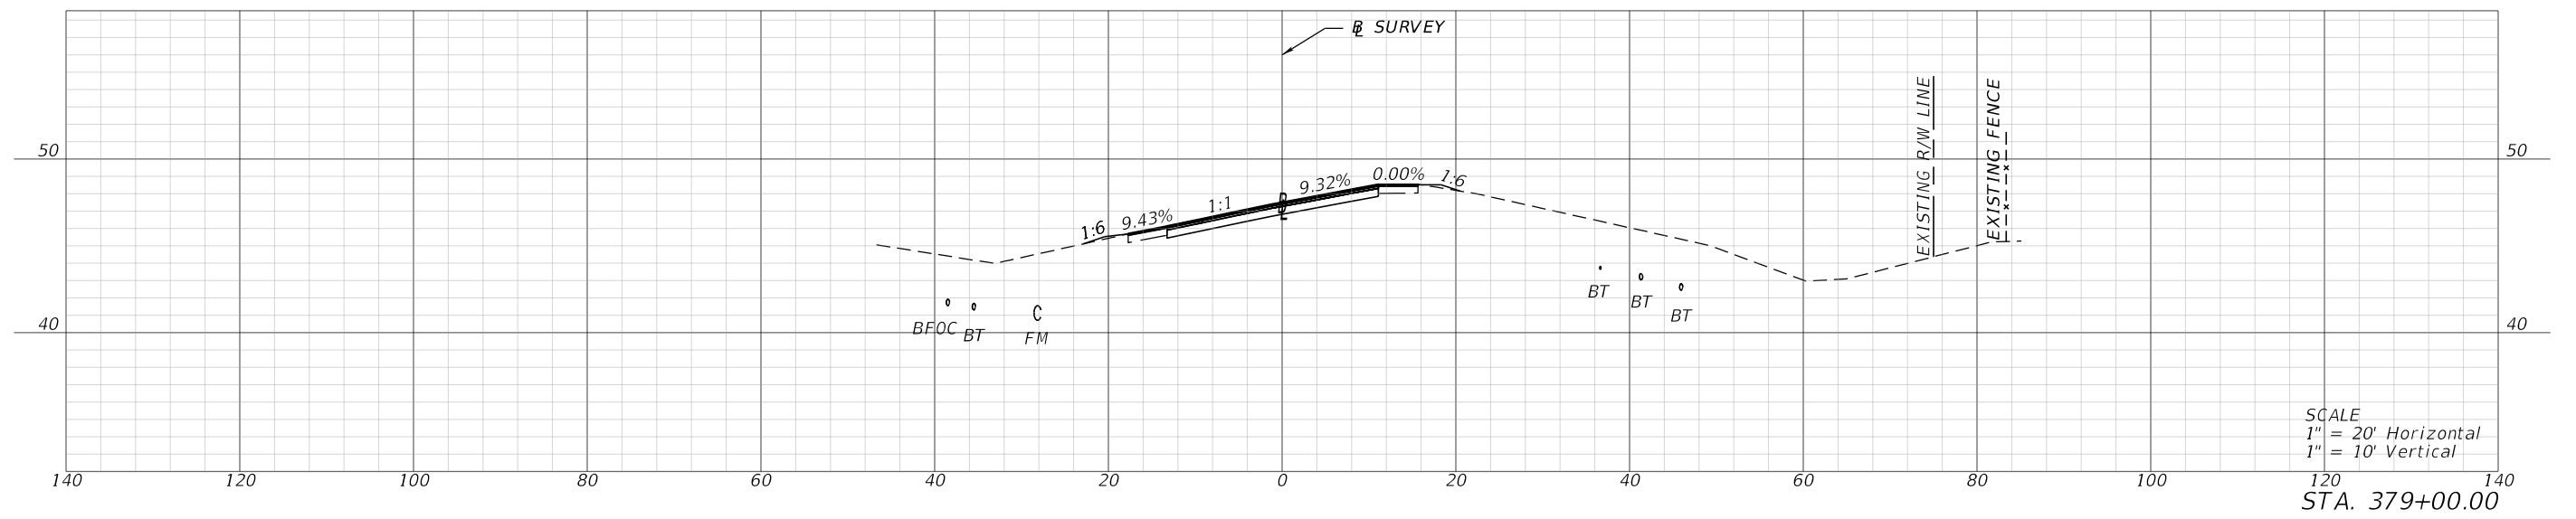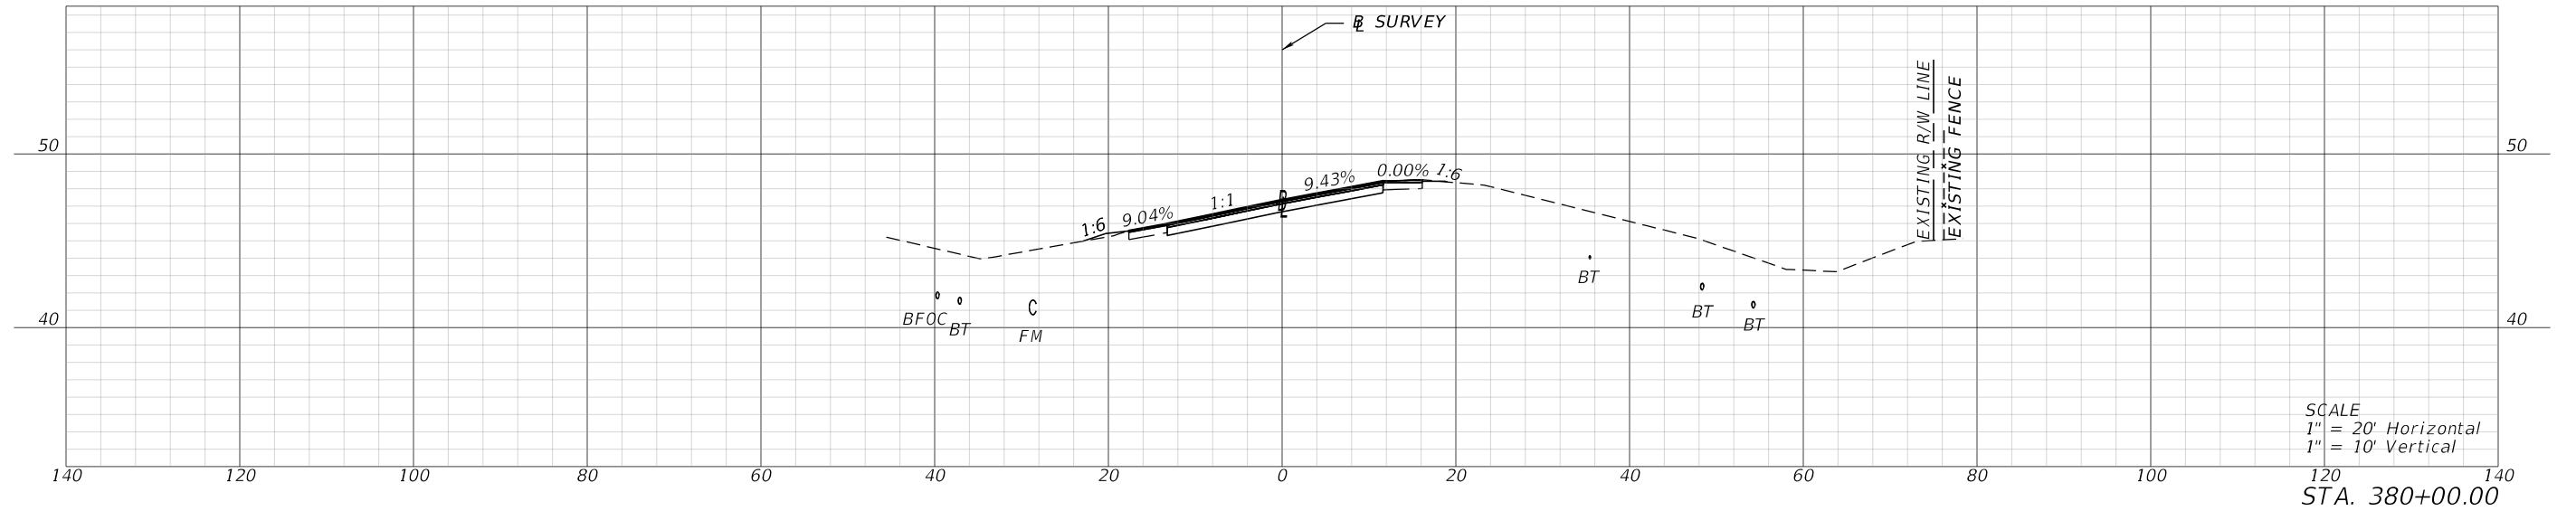

1/26/2024 4:14:05 PM mcannon P:\FDT\2201\CADD\4489361\5201\Roadway\RD\SRD01.dgn

REVISIONS				ENGINEER OF RECORD		STATE OF FLORIDA DEPARTMENT OF TRANSPORTATION			CROSS SECTIONS	SHEET NO.
DATE	DESCRIPTION	DATE	DESCRIPTION	LYNN M. DECKER, P.E. LICENSE NUMBER: 86295 ELEMENT ENGINEERING GROUP, LLC 1713 E. 9TH AVENUE TAMPA, FL 33605		ROAD NO.	COUNTY	FINANCIAL PROJECT ID		XS-34
						SR 700	HIGHLANDS	448936-1-52-01		

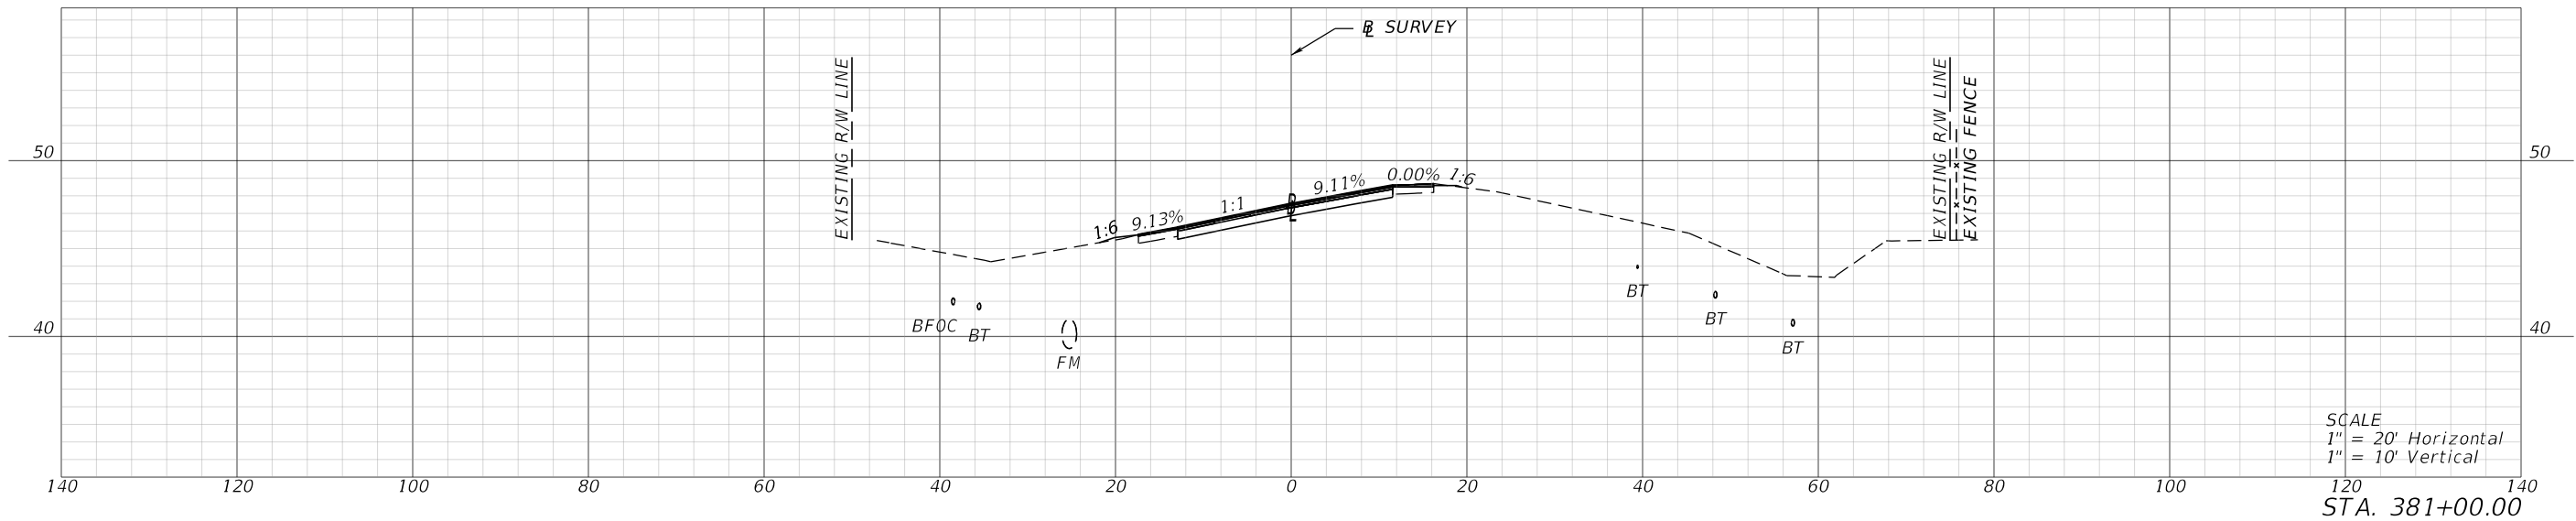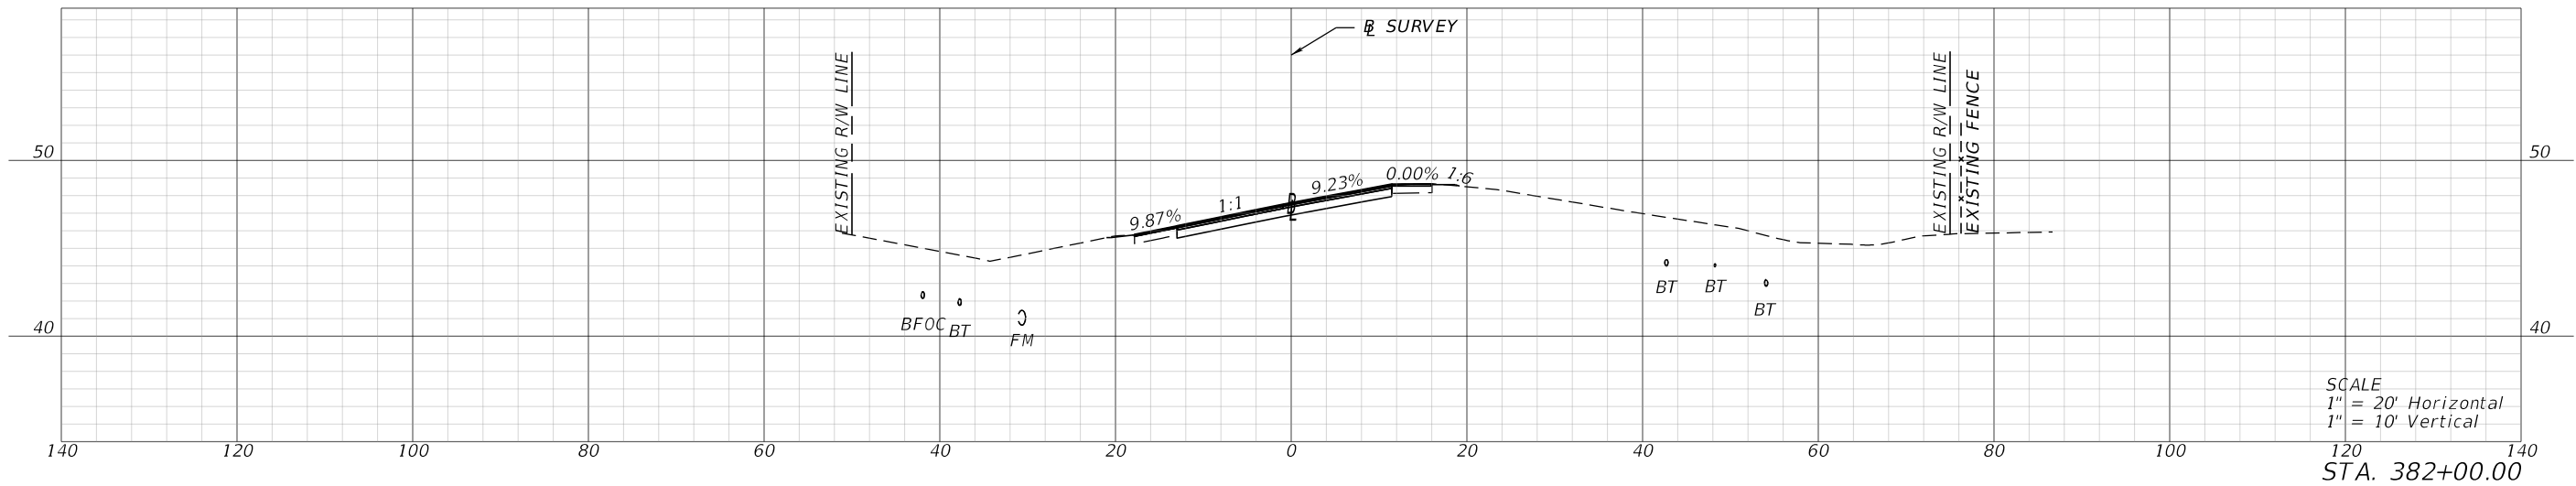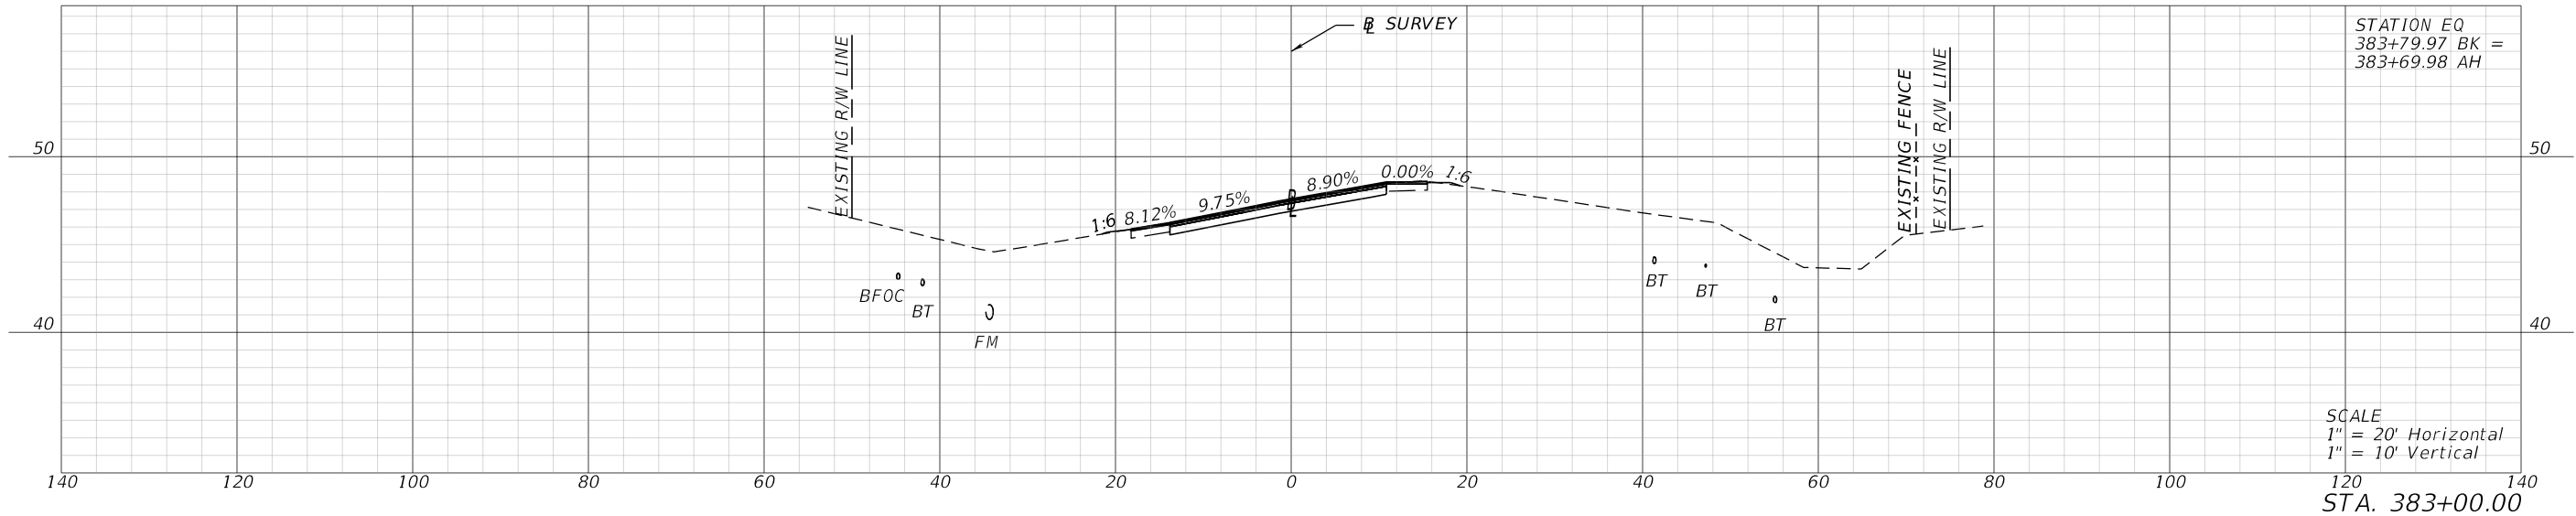

1/26/2024 4:14:11 PM mcannon P:\FDT\2201\CADD\4489361\5201\Roadway\RD\SRD01.dgn

REVISIONS			
DATE	DESCRIPTION	DATE	DESCRIPTION




ENGINEER OF RECORD
 LYNN M. DECKER, P.E.
 LICENSE NUMBER: 86295
 ELEMENT ENGINEERING GROUP, LLC
 1713 E. 9TH AVENUE
 TAMPA, FL 33605

STATE OF FLORIDA DEPARTMENT OF TRANSPORTATION		
ROAD NO.	COUNTY	FINANCIAL PROJECT ID
SR 700	HIGHLANDS	448936-1-52-01




CROSS SECTIONS

SHEET NO.
XS-35

1/26/2024 4:14:16 PM mcannon P:\FDT\2201\CADD\4489361\5201\Roadway\RD\SRD01.dgn

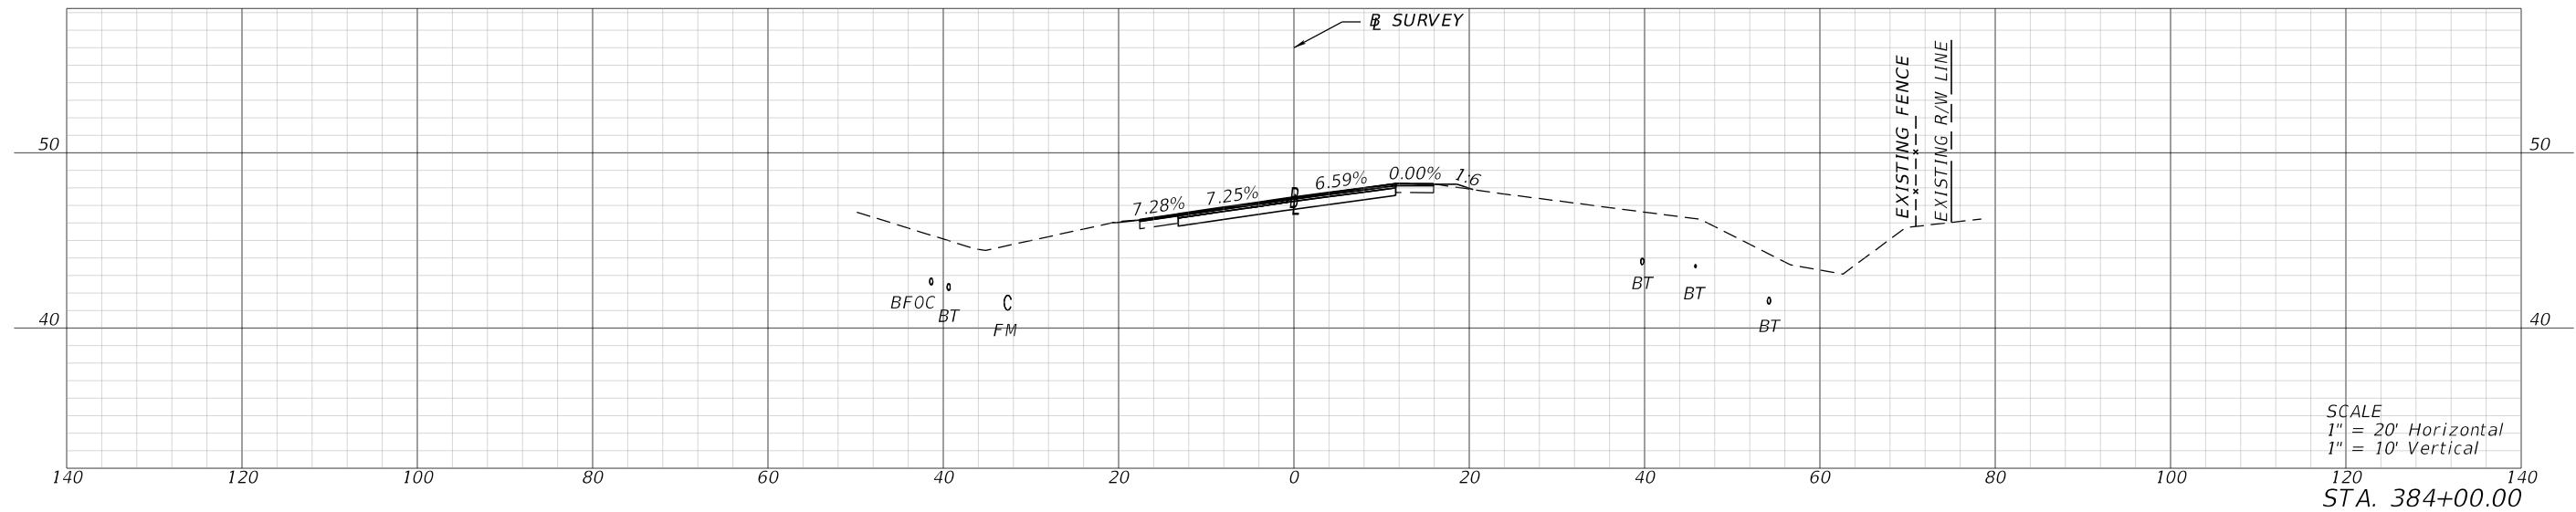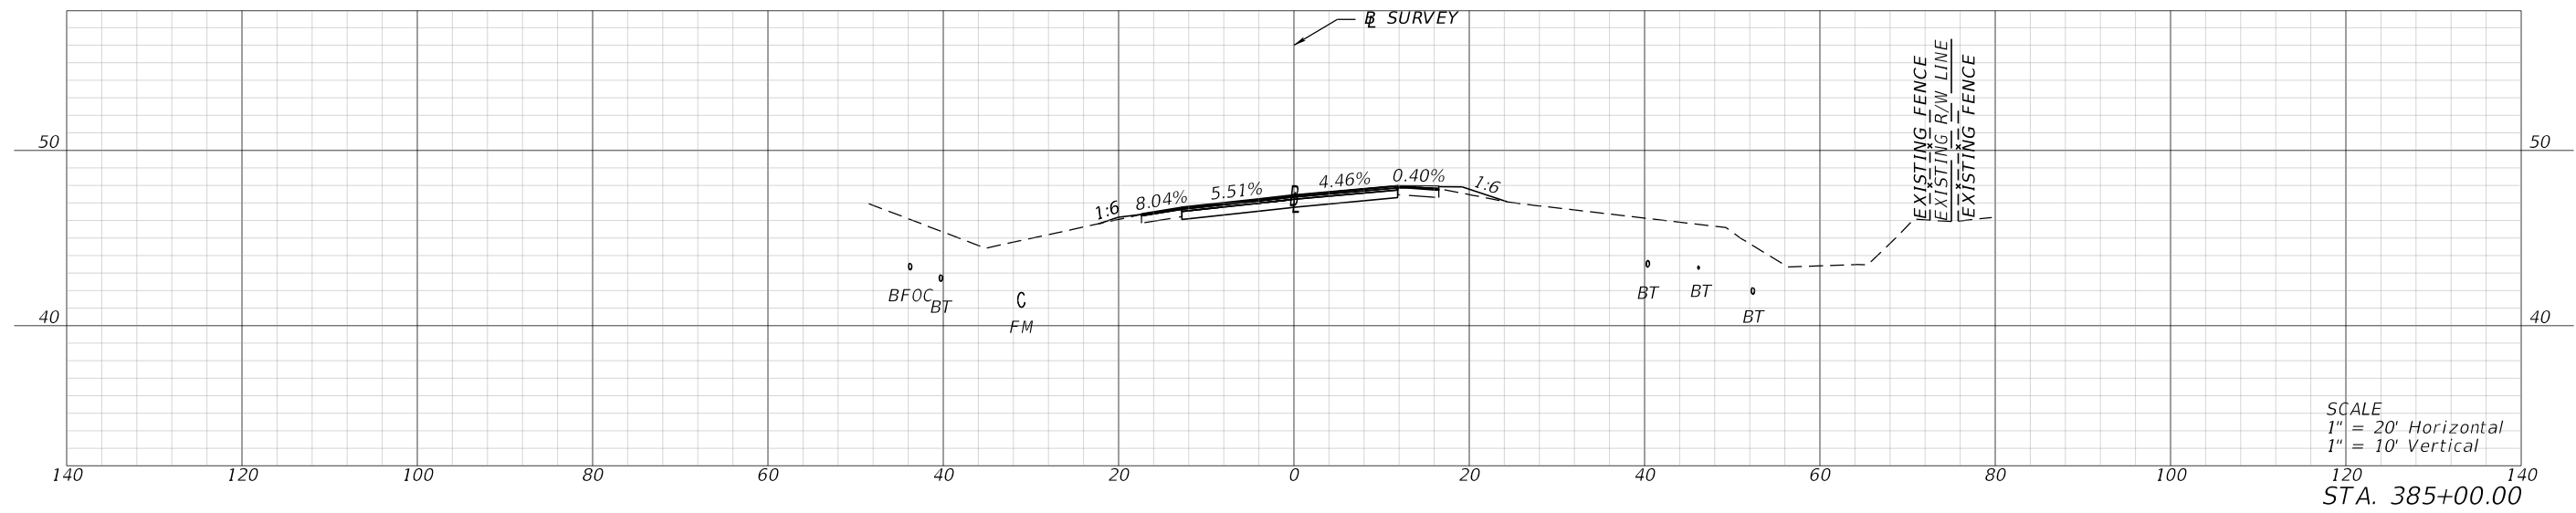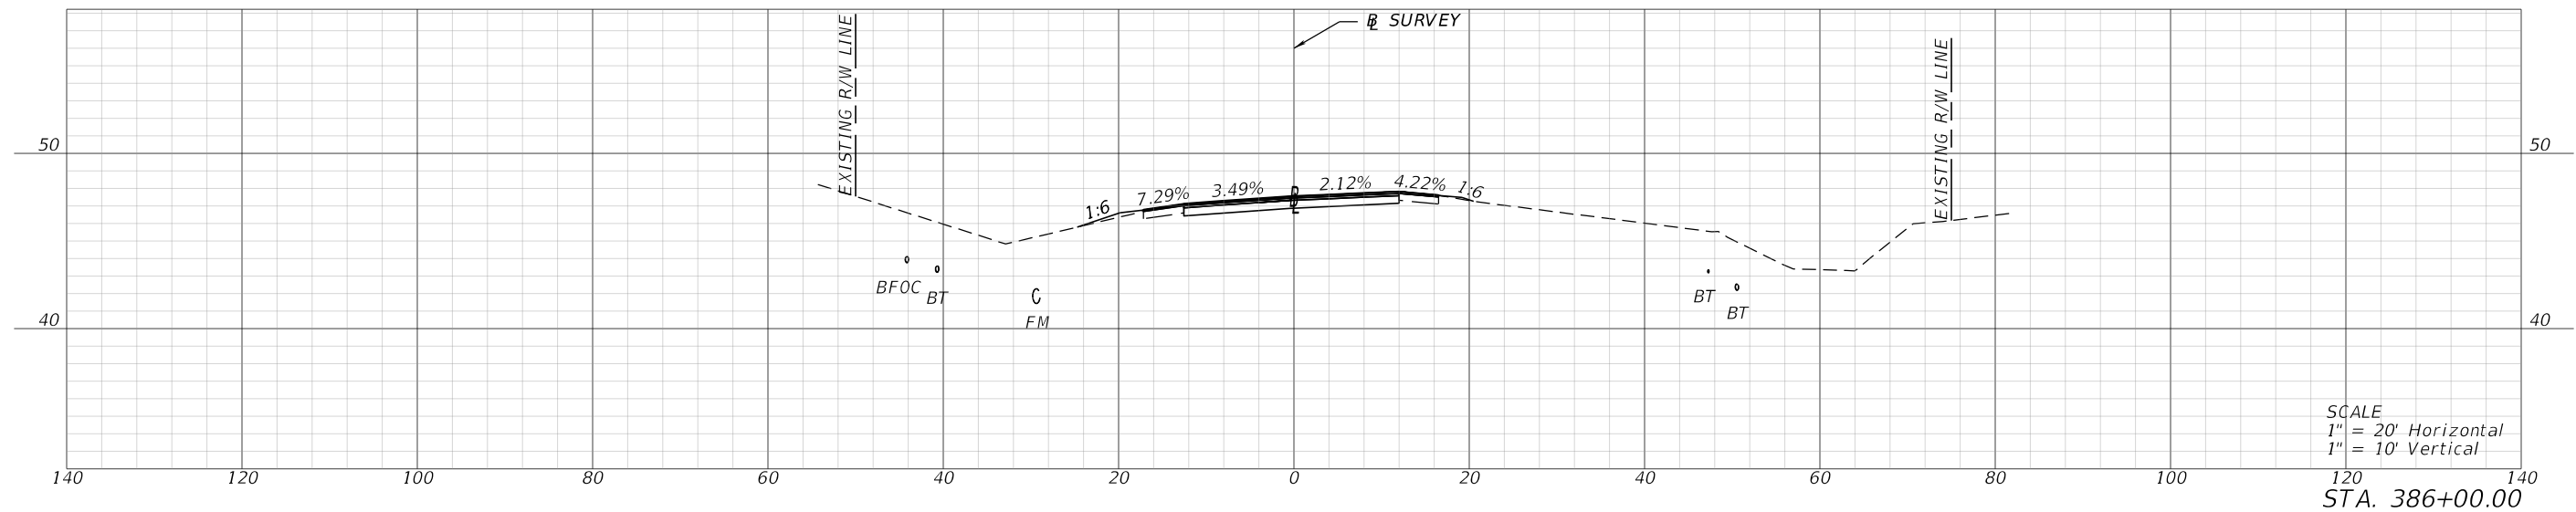

REVISIONS				ENGINEER OF RECORD		STATE OF FLORIDA DEPARTMENT OF TRANSPORTATION			CROSS SECTIONS	SHEET NO.
DATE	DESCRIPTION	DATE	DESCRIPTION	LYNN M. DECKER, P.E. LICENSE NUMBER: 86295 ELEMENT ENGINEERING GROUP, LLC 1713 E. 9TH AVENUE TAMPA, FL 33605		ROAD NO.	COUNTY	FINANCIAL PROJECT ID		XS-36
								SR 700		HIGHLANDS

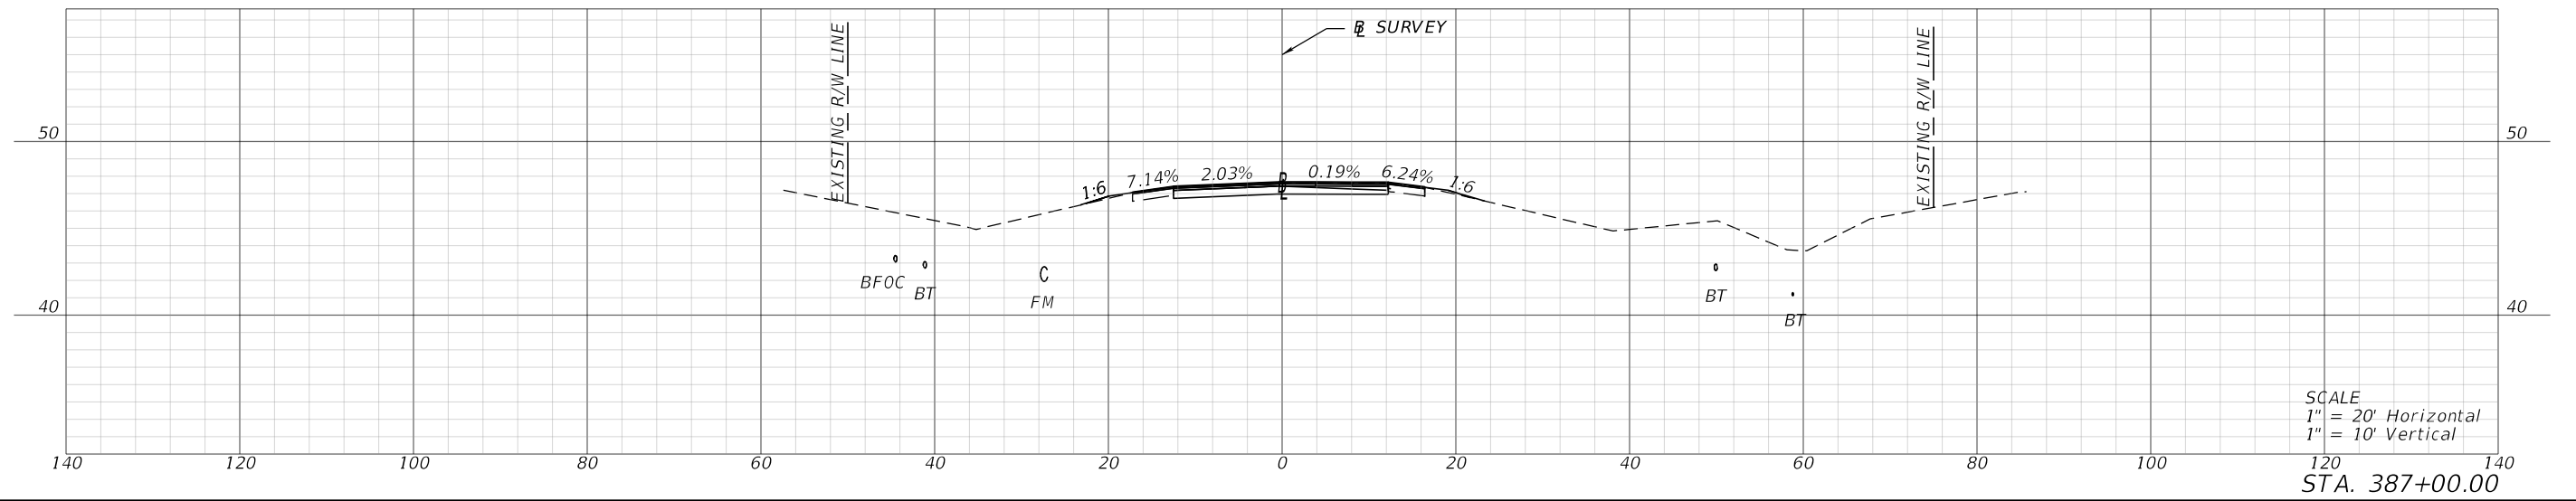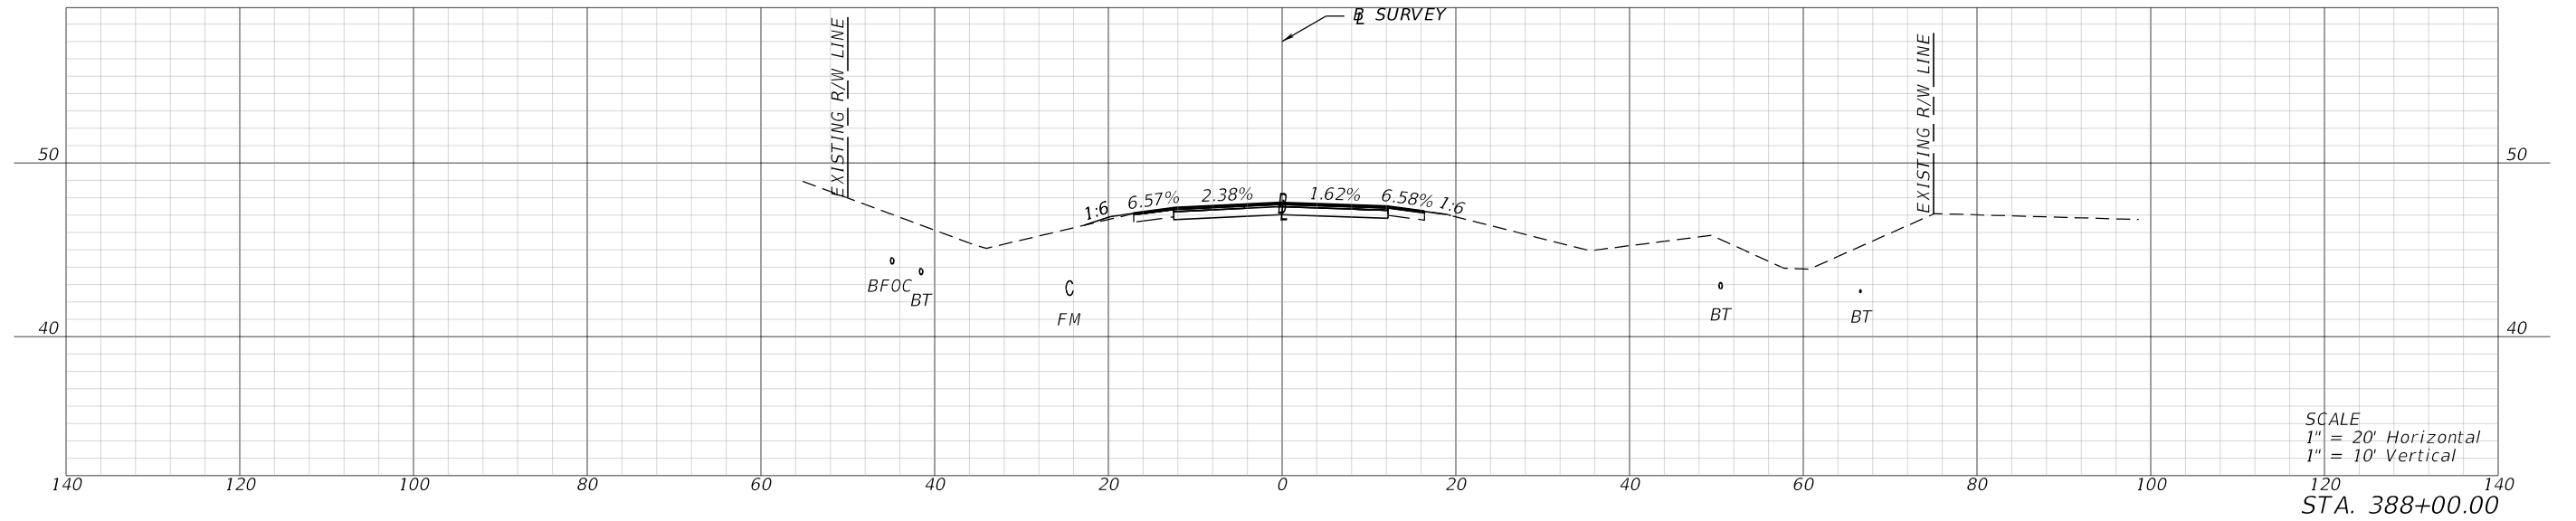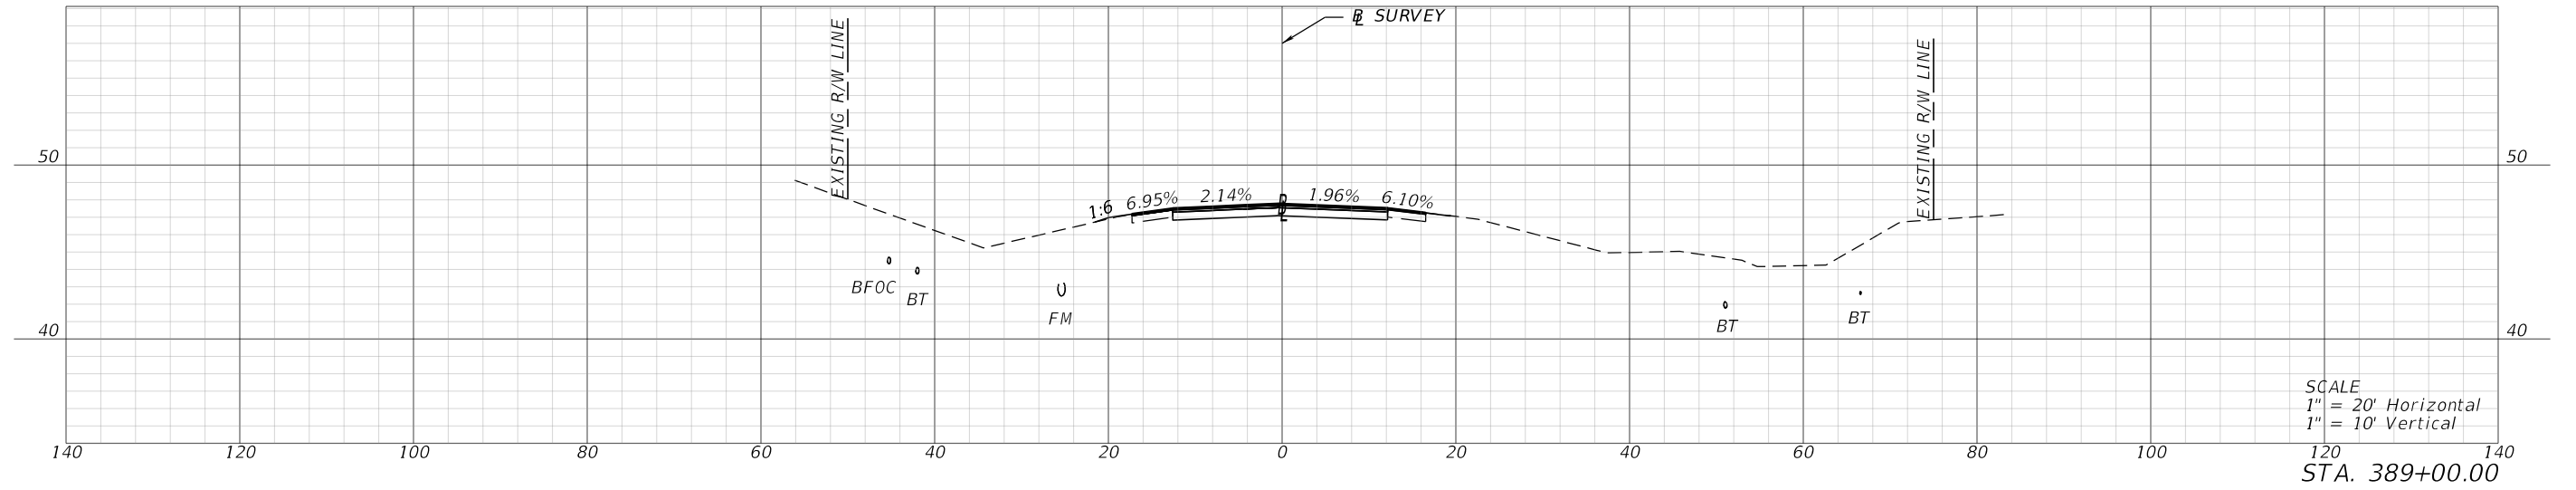

1/26/2024 4:14:22 PM mcannon P:\FDT\2201\CADD\4489361\5201\Roadway\RD\SRD01.dgn




REVISIONS			
DATE	DESCRIPTION	DATE	DESCRIPTION

ENGINEER OF RECORD
 LYNN M. DECKER, P.E.
 LICENSE NUMBER: 86295
 ELEMENT ENGINEERING GROUP, LLC
 1713 E. 9TH AVENUE
 TAMPA, FL 33605

STATE OF FLORIDA DEPARTMENT OF TRANSPORTATION		
ROAD NO.	COUNTY	FINANCIAL PROJECT ID
SR 700	HIGHLANDS	448936-1-52-01

CROSS SECTIONS




SHEET NO.
XS-37

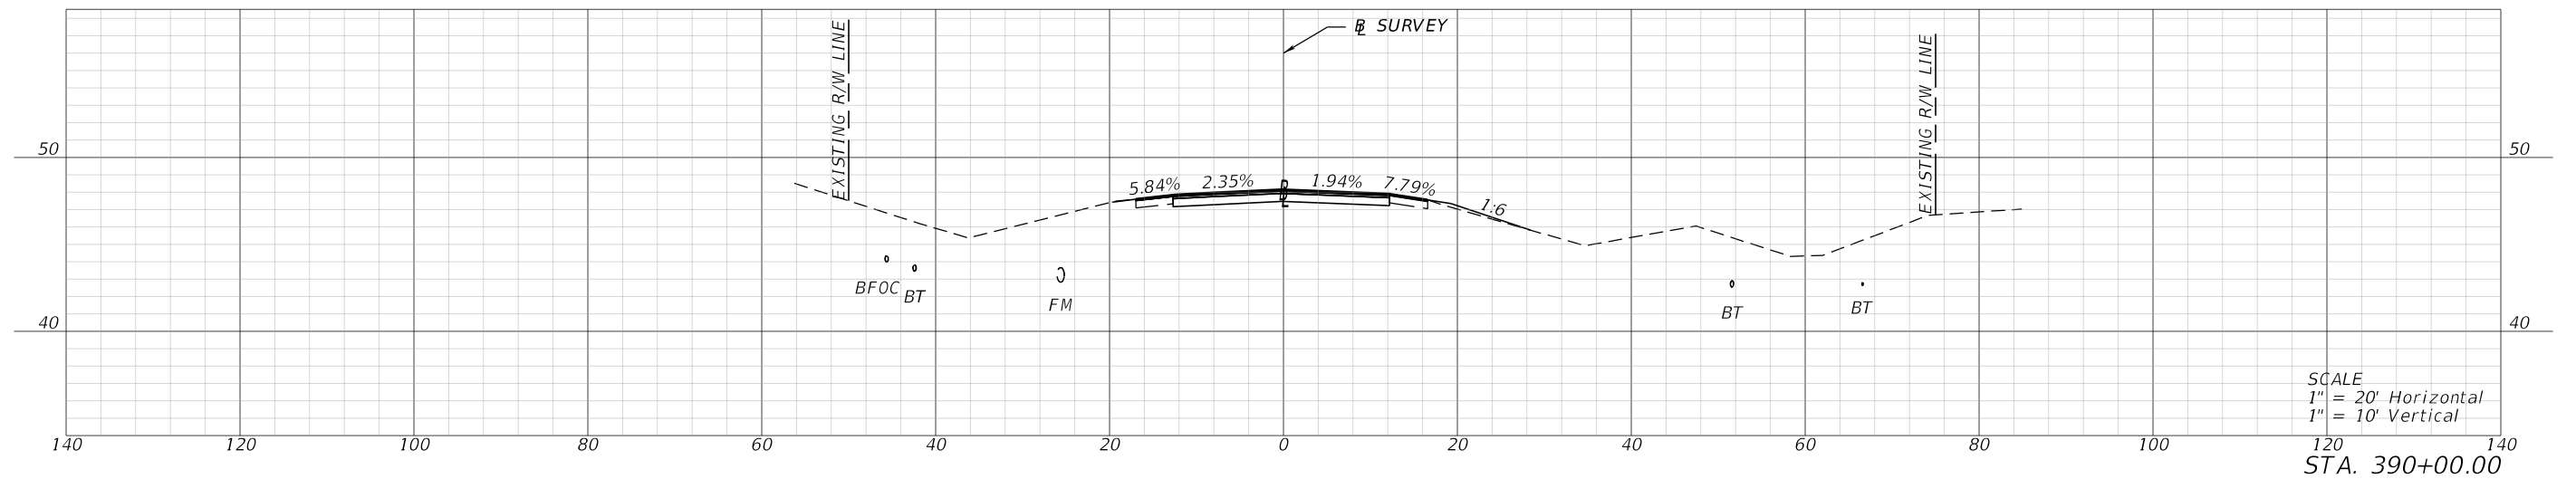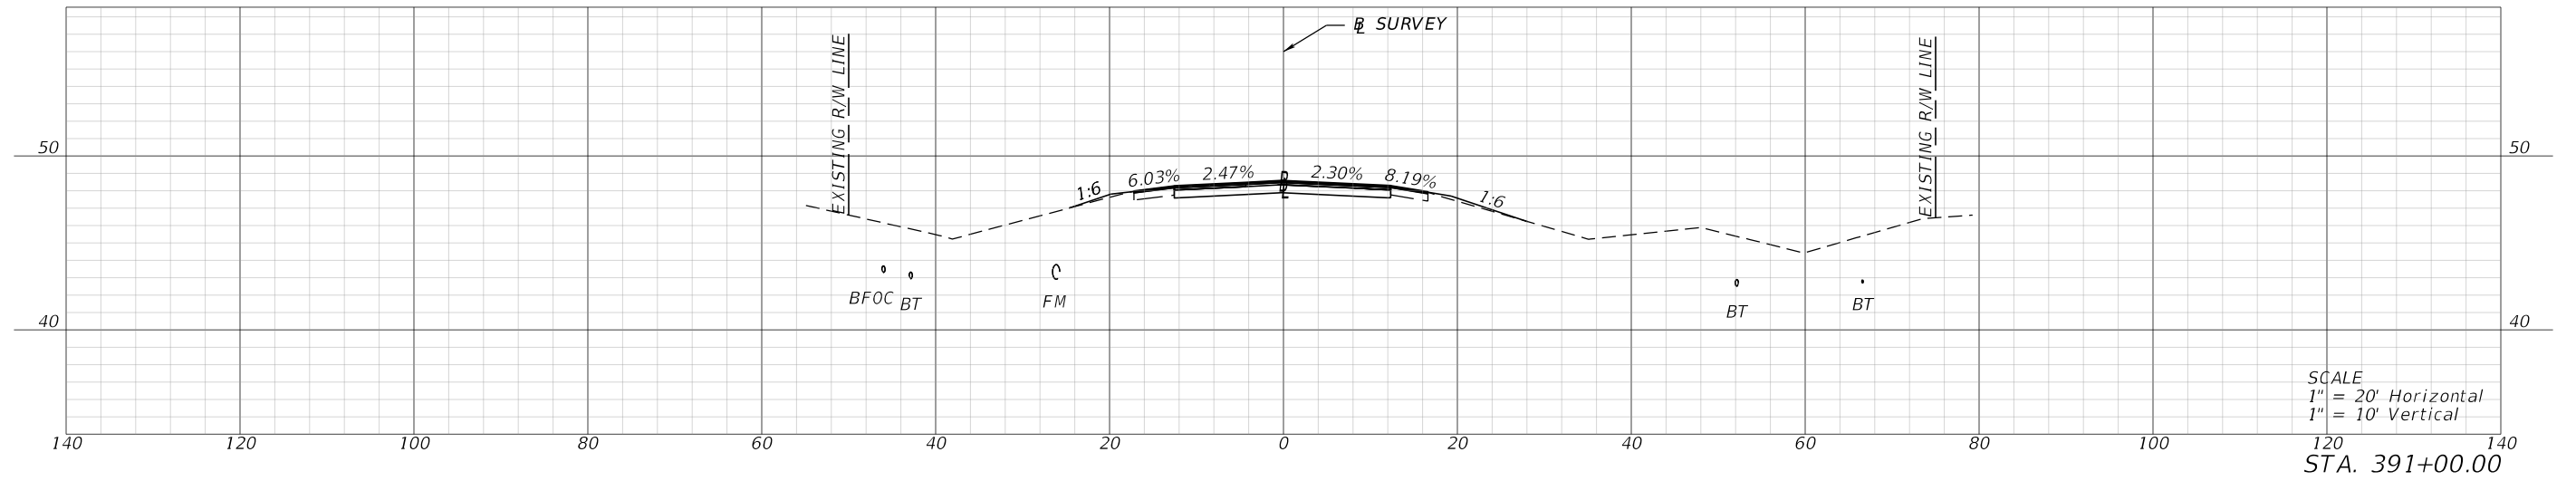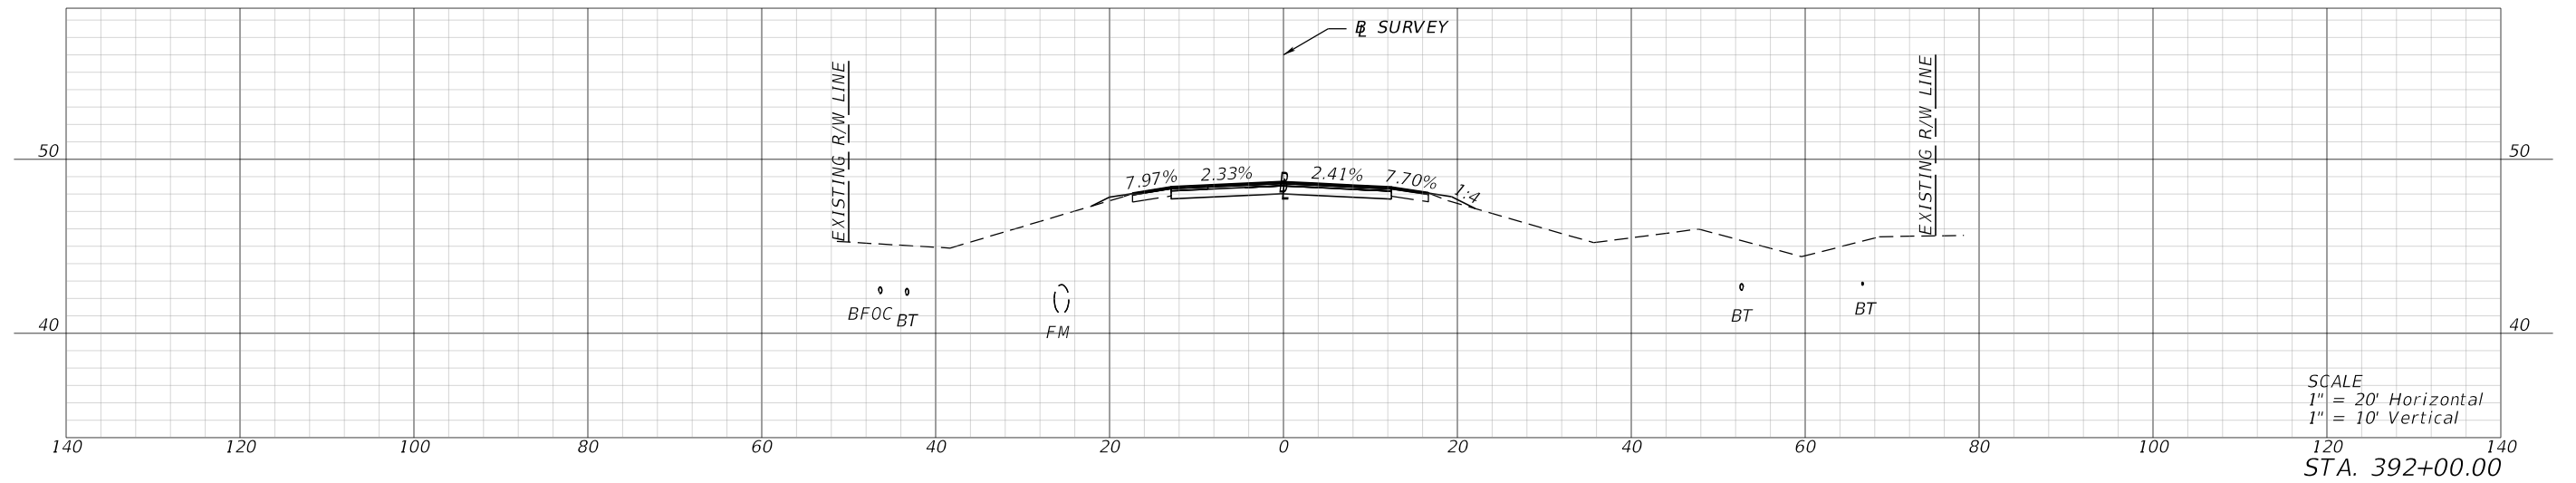

1/26/2024 4:14:28 PM mcannon P:\FDT\2201\CADD\4489361\5201\Roadway\RD\SRD01.dgn




REVISIONS				ENGINEER OF RECORD		STATE OF FLORIDA DEPARTMENT OF TRANSPORTATION			CROSS SECTIONS	SHEET NO.
DATE	DESCRIPTION	DATE	DESCRIPTION	LYNN M. DECKER, P.E. LICENSE NUMBER: 86295 ELEMENT ENGINEERING GROUP, LLC 1713 E. 9TH AVENUE TAMPA, FL 33605		ROAD NO.	COUNTY	FINANCIAL PROJECT ID		XS-38
						SR 700	HIGHLANDS	448936-1-52-01		

1/26/2024 4:14:33 PM mcannon
P:\FDT\2201\CADD\4489361\5201\Roadway\RD\SRD01.dgn

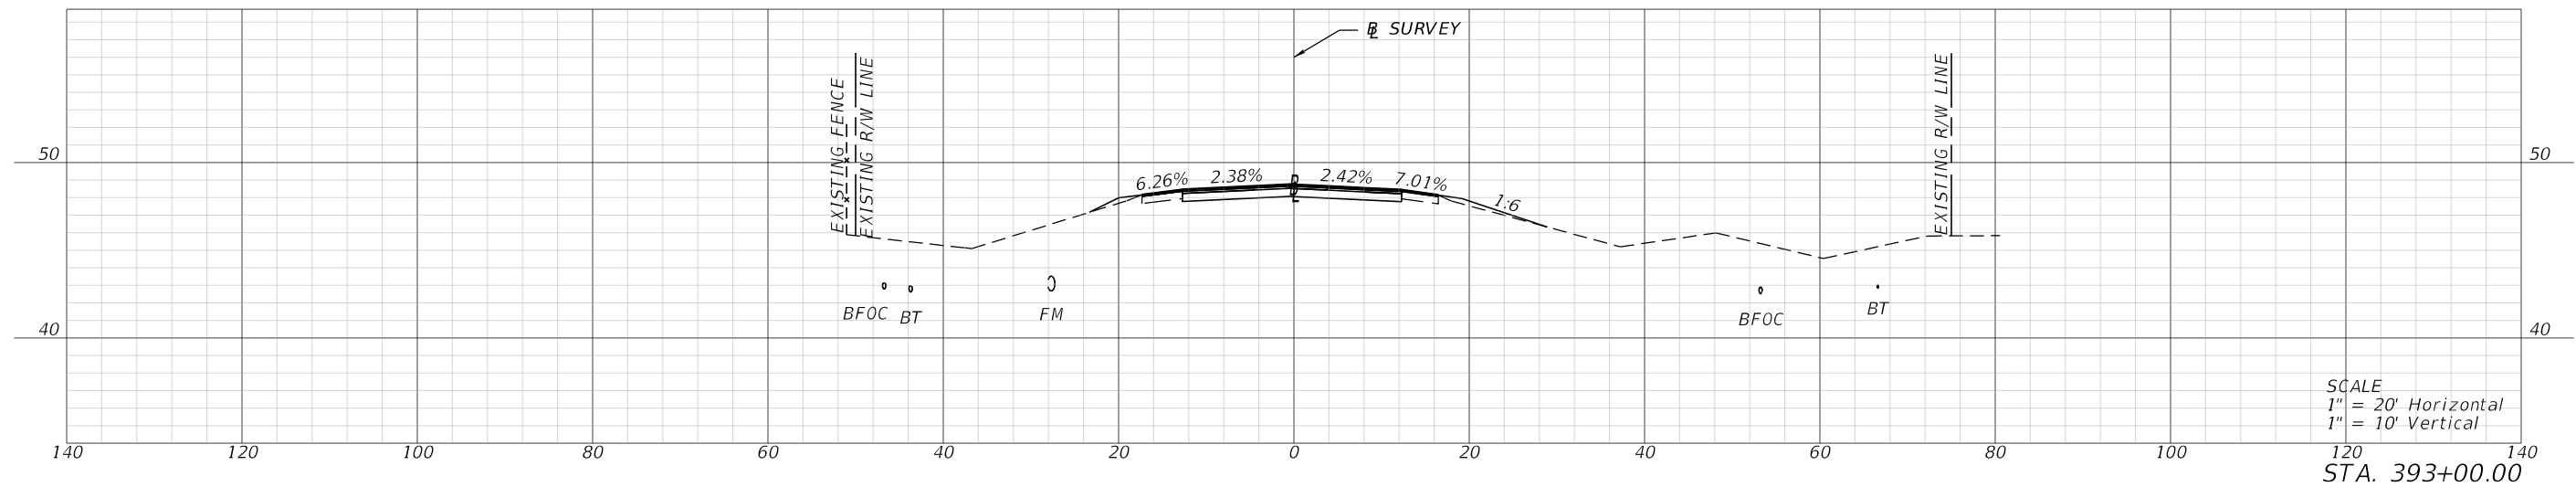
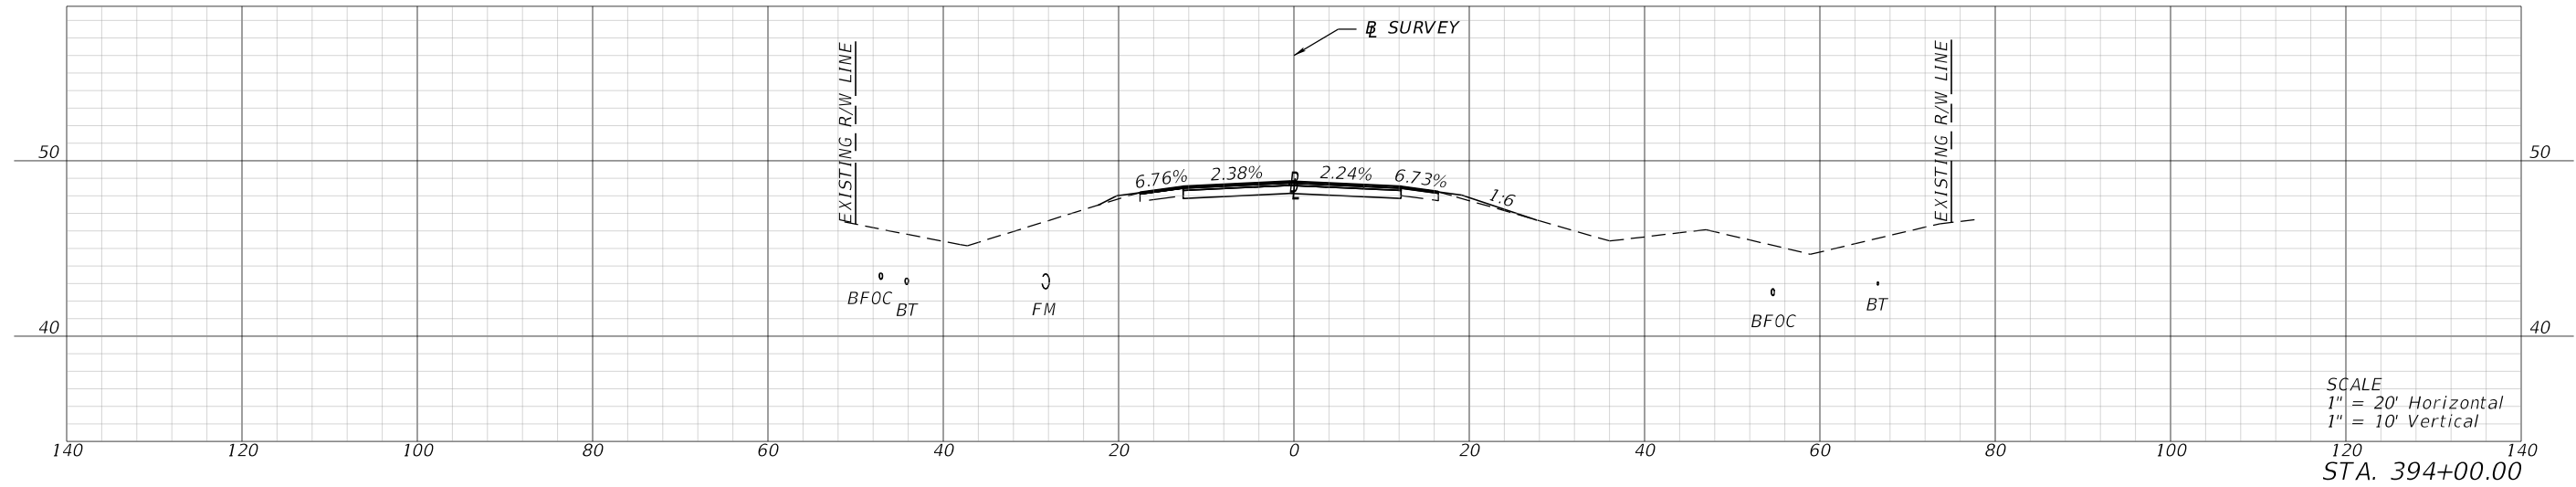
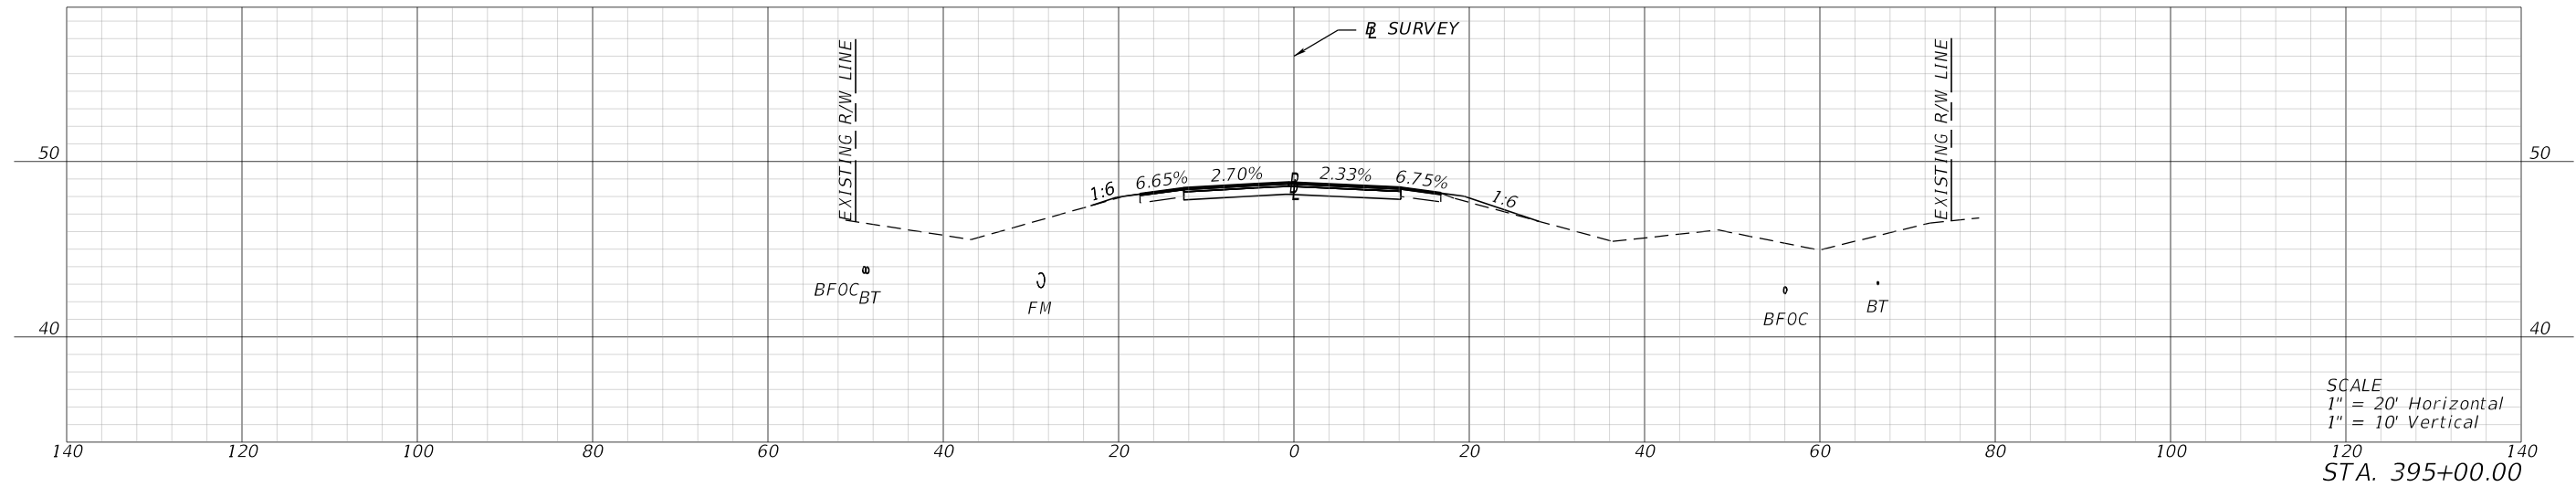


REVISIONS				ENGINEER OF RECORD			STATE OF FLORIDA DEPARTMENT OF TRANSPORTATION			CROSS SECTIONS	SHEET NO.
DATE	DESCRIPTION	DATE	DESCRIPTION	LYNN M. DECKER, P.E. LICENSE NUMBER: 86295 ELEMENT ENGINEERING GROUP, LLC 1713 E. 9TH AVENUE TAMPA, FL 33605			ROAD NO.	COUNTY	FINANCIAL PROJECT ID		XS-39
				SR 700	HIGHLANDS	448936-1-52-01					

1/26/2024 4:14:39 PM mcannon
P:\FDT\2201\CADD\4489361\5201\Roadway\RD\SRD01.dgn

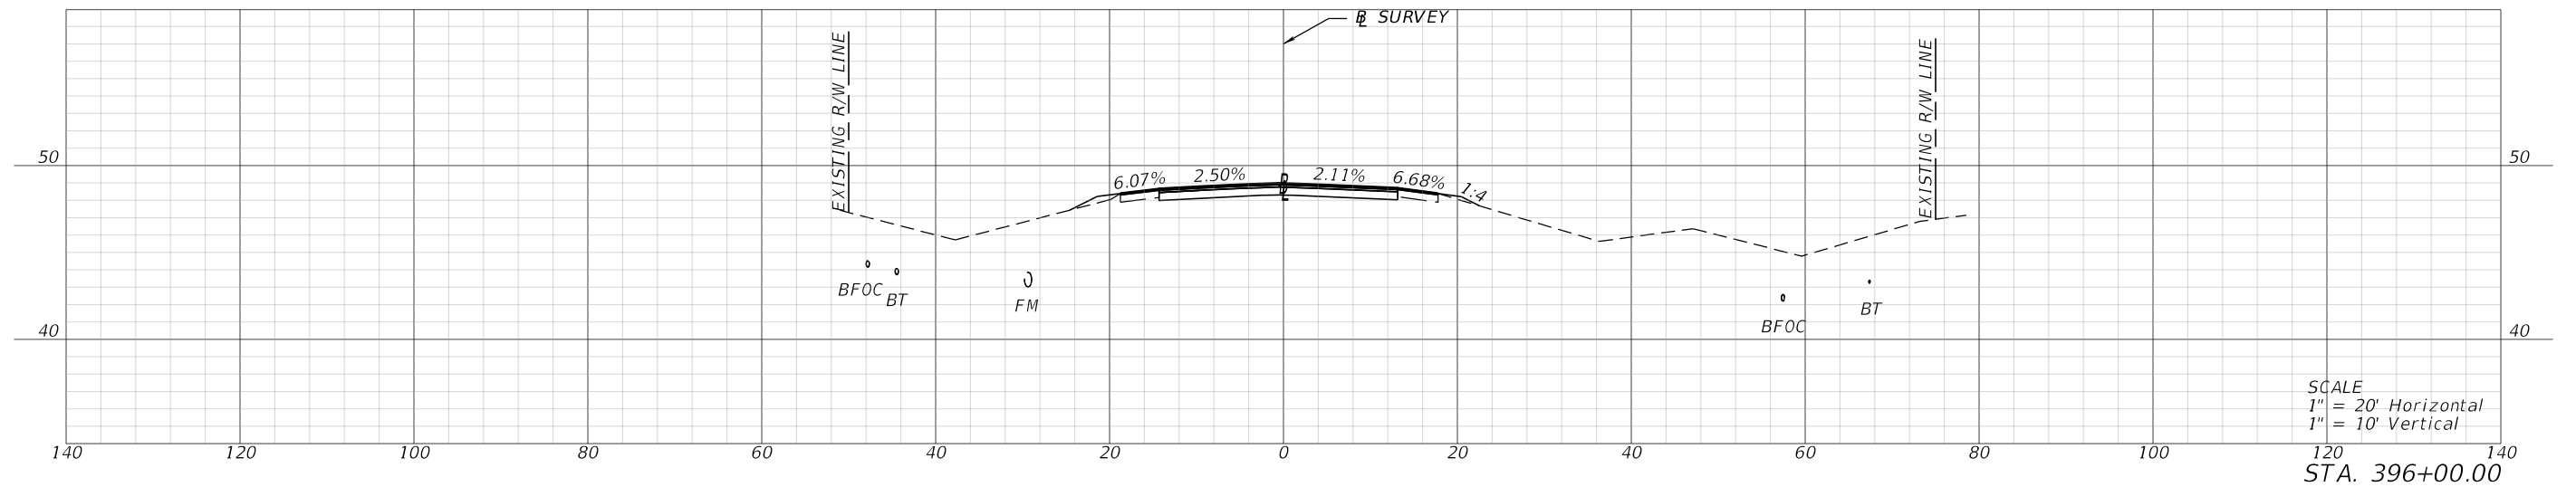
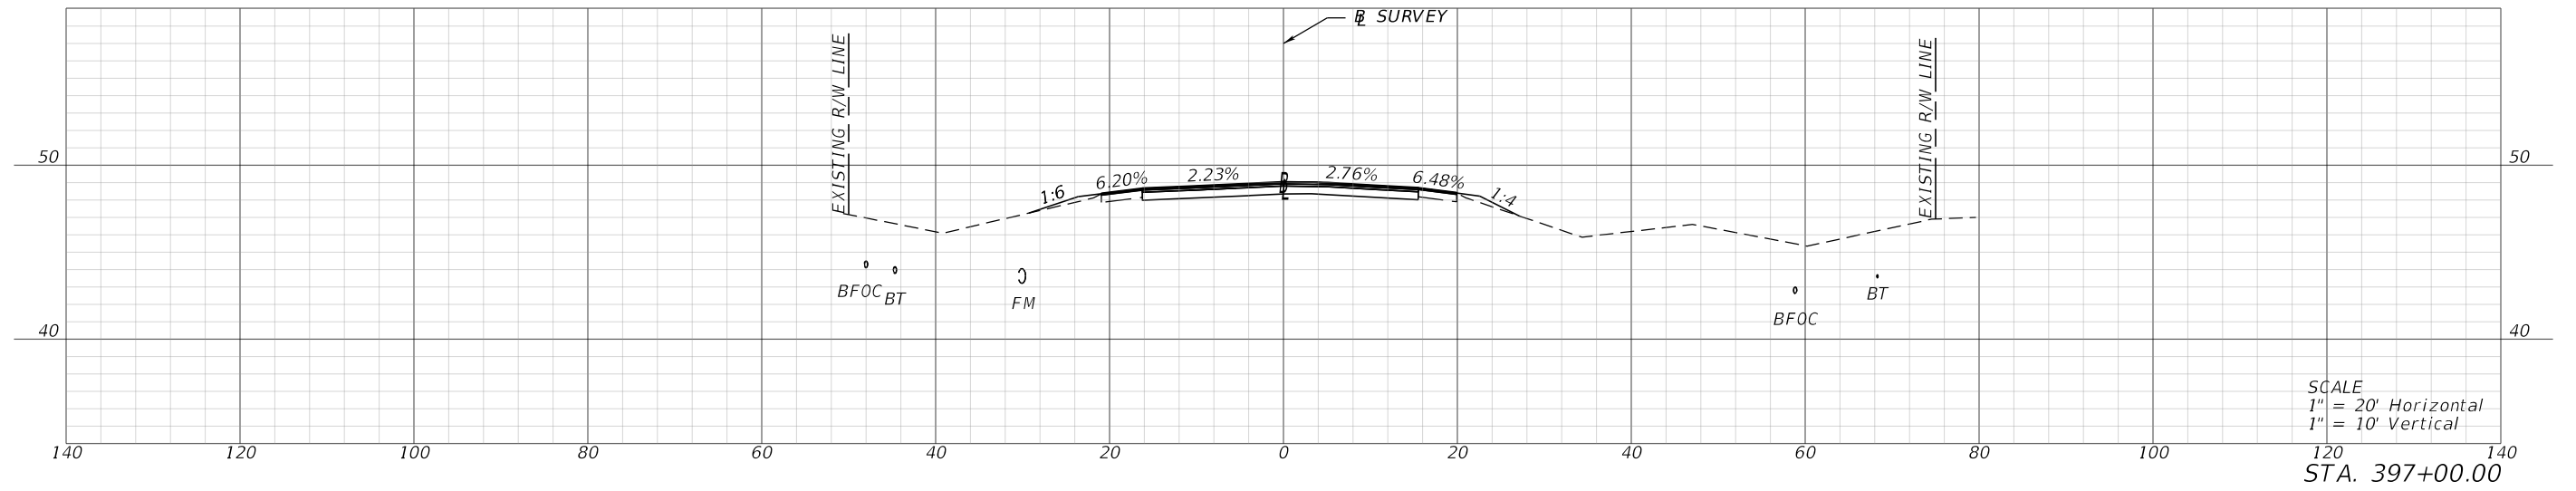
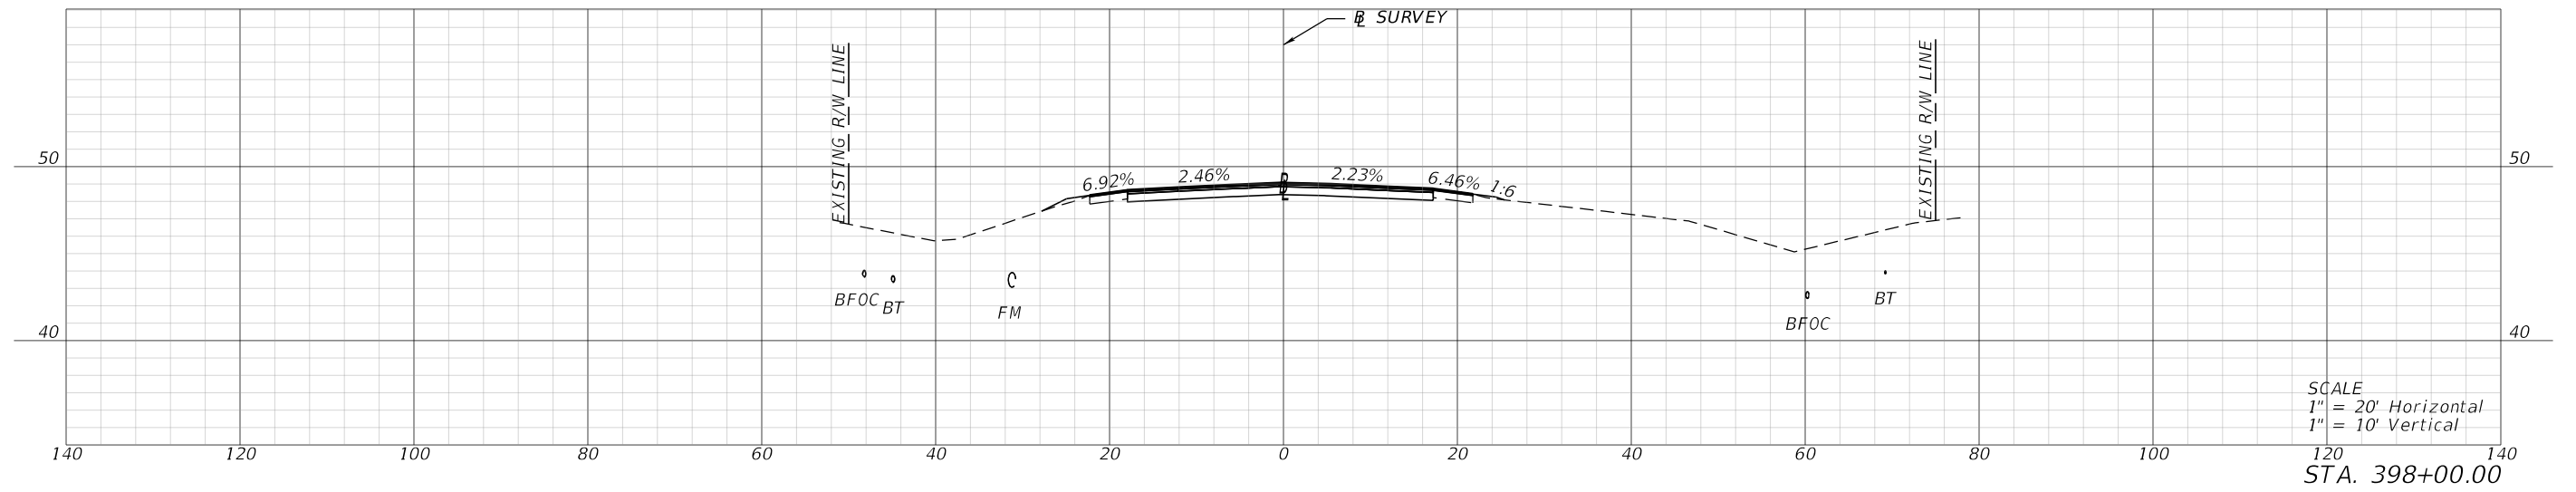


REVISIONS				ENGINEER OF RECORD		STATE OF FLORIDA DEPARTMENT OF TRANSPORTATION			CROSS SECTIONS	SHEET NO.
DATE	DESCRIPTION	DATE	DESCRIPTION	LYNN M. DECKER, P.E. LICENSE NUMBER: 86295 ELEMENT ENGINEERING GROUP, LLC 1713 E. 9TH AVENUE TAMPA, FL 33605		ROAD NO.	COUNTY	FINANCIAL PROJECT ID		XS-40
						SR 700	HIGHLANDS	448936-1-52-01		

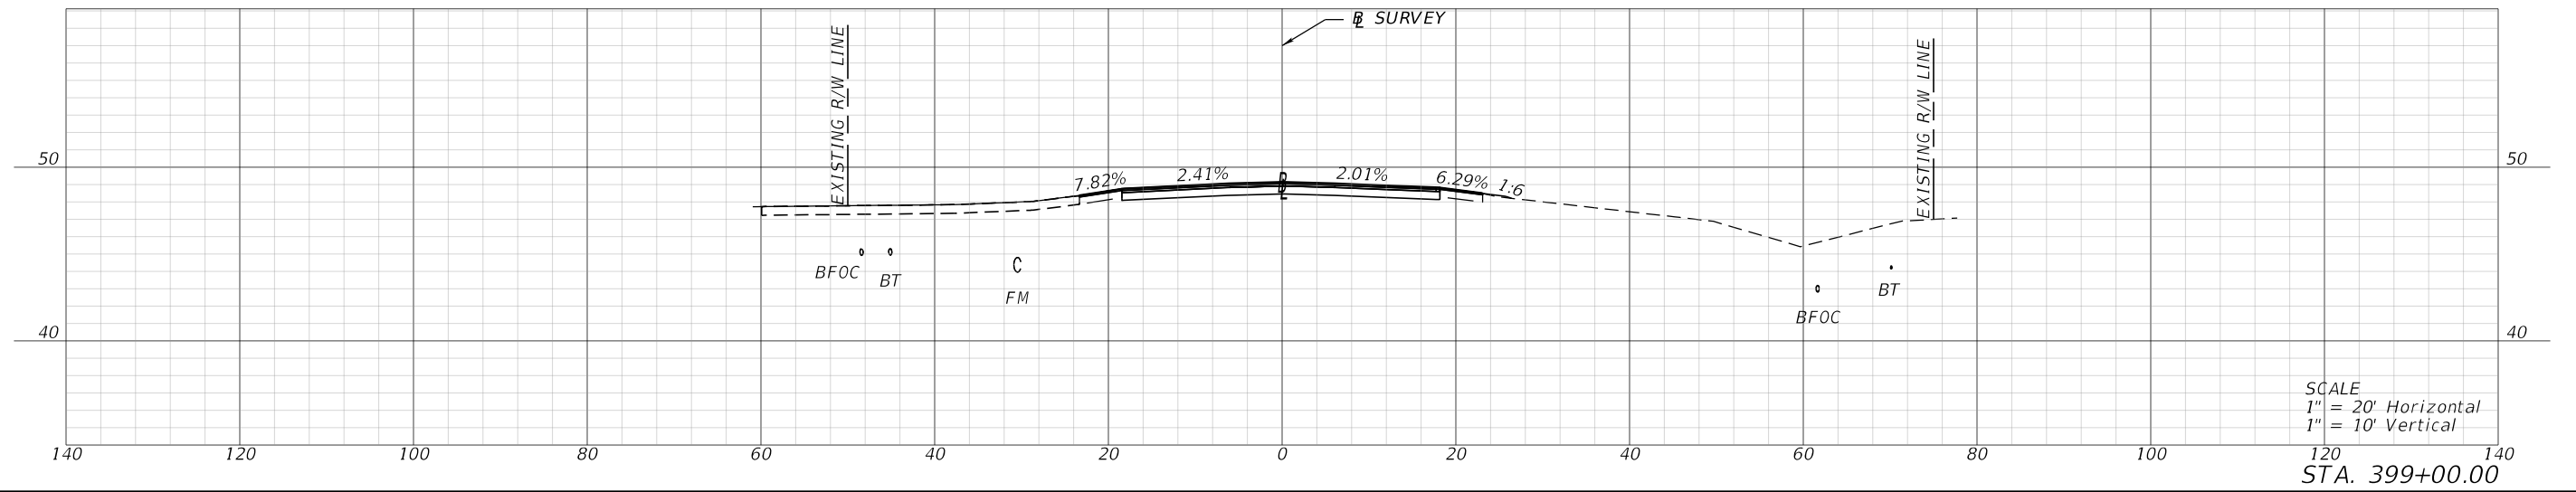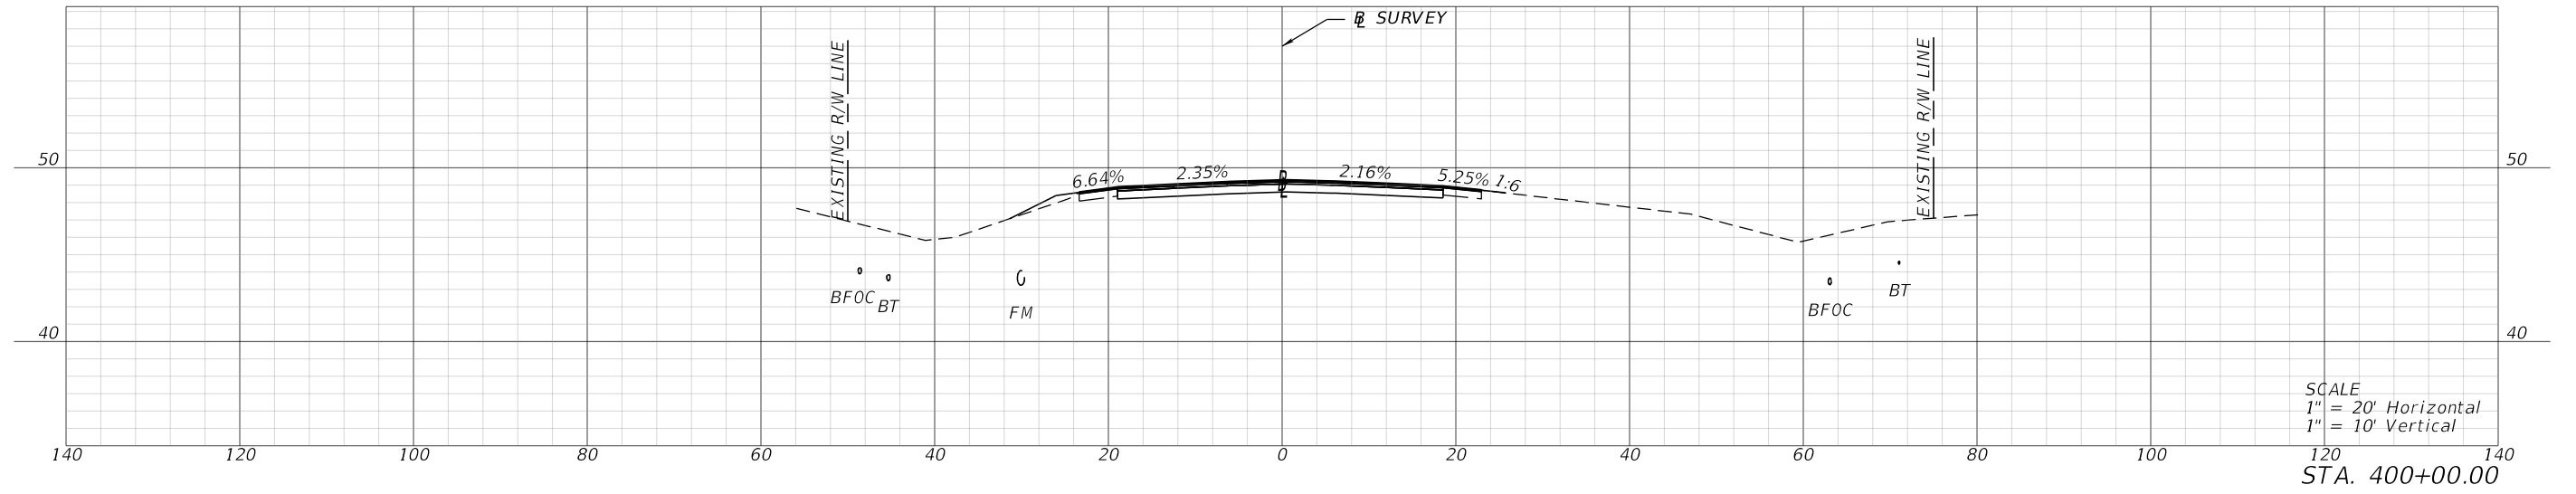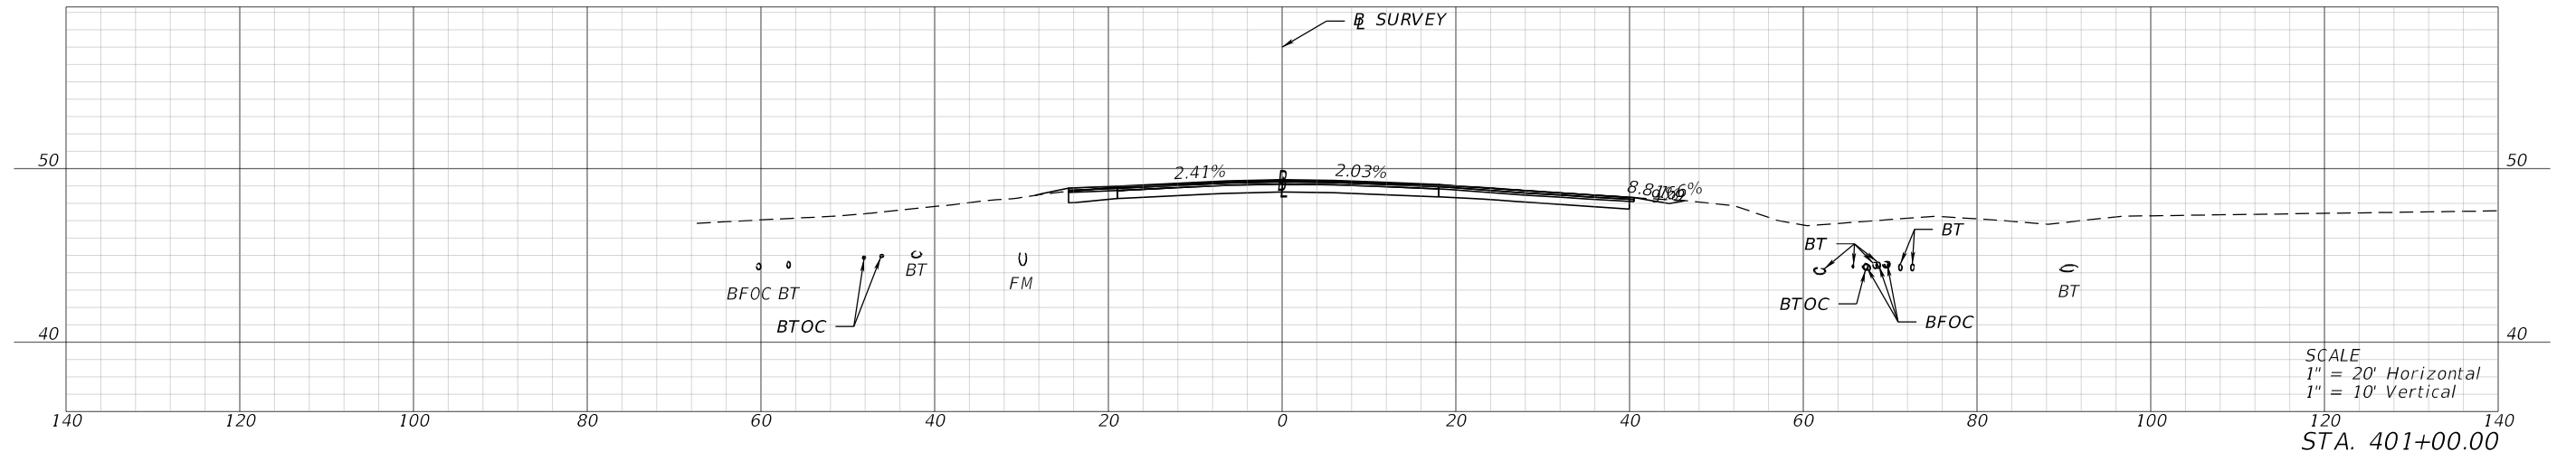




1/26/2024 4:14:45 PM mcannon P:\FDT\2201\CADD\4489361\5201\Roadway\RD\SRD01.dgn

REVISIONS				ENGINEER OF RECORD		STATE OF FLORIDA DEPARTMENT OF TRANSPORTATION			CROSS SECTIONS	SHEET NO.
DATE	DESCRIPTION	DATE	DESCRIPTION	LYNN M. DECKER, P.E. LICENSE NUMBER: 86295 ELEMENT ENGINEERING GROUP, LLC 1713 E. 9TH AVENUE TAMPA, FL 33605		ROAD NO.	COUNTY	FINANCIAL PROJECT ID		XS-41
						SR 700	HIGHLANDS	448936-1-52-01		

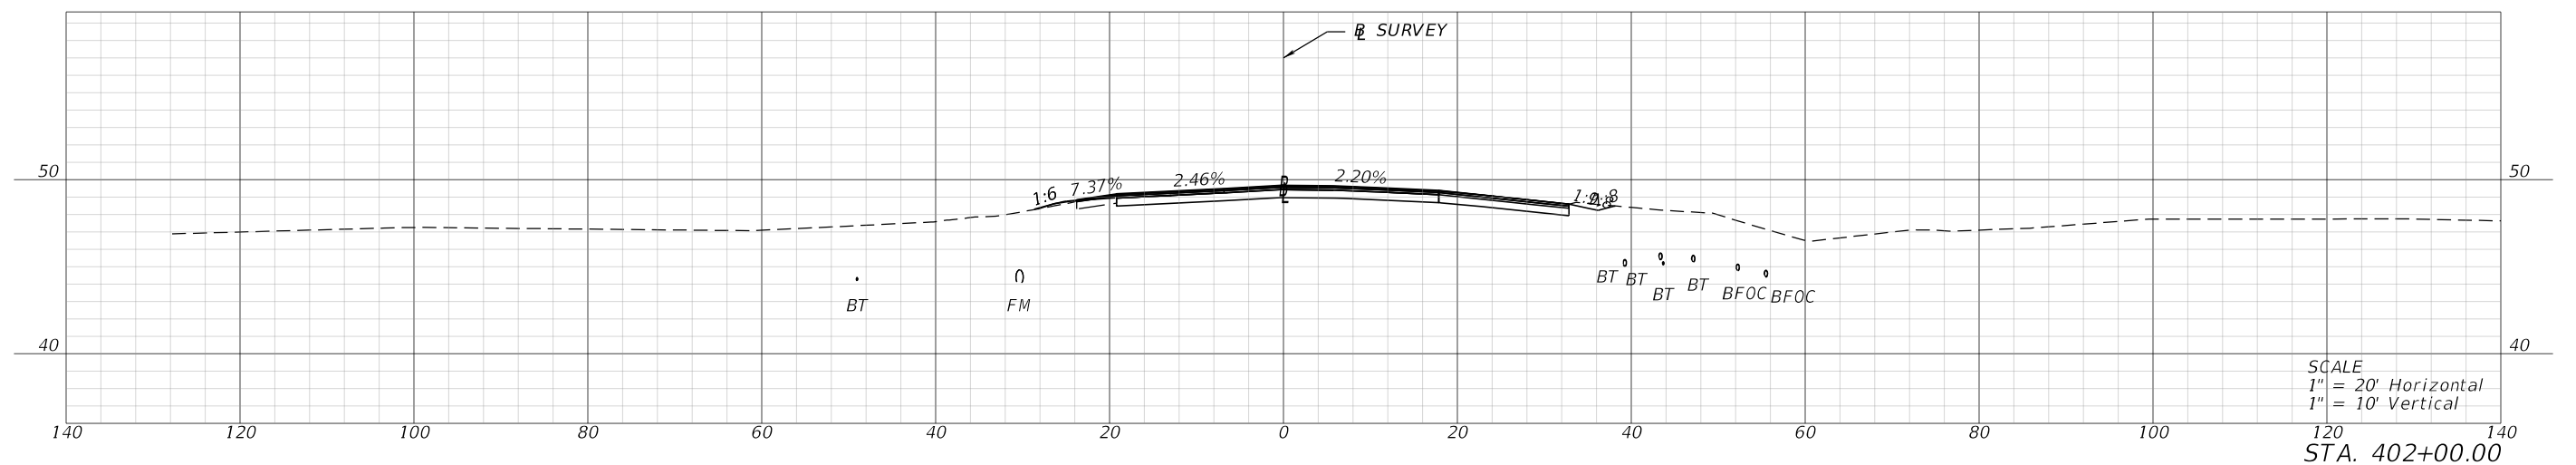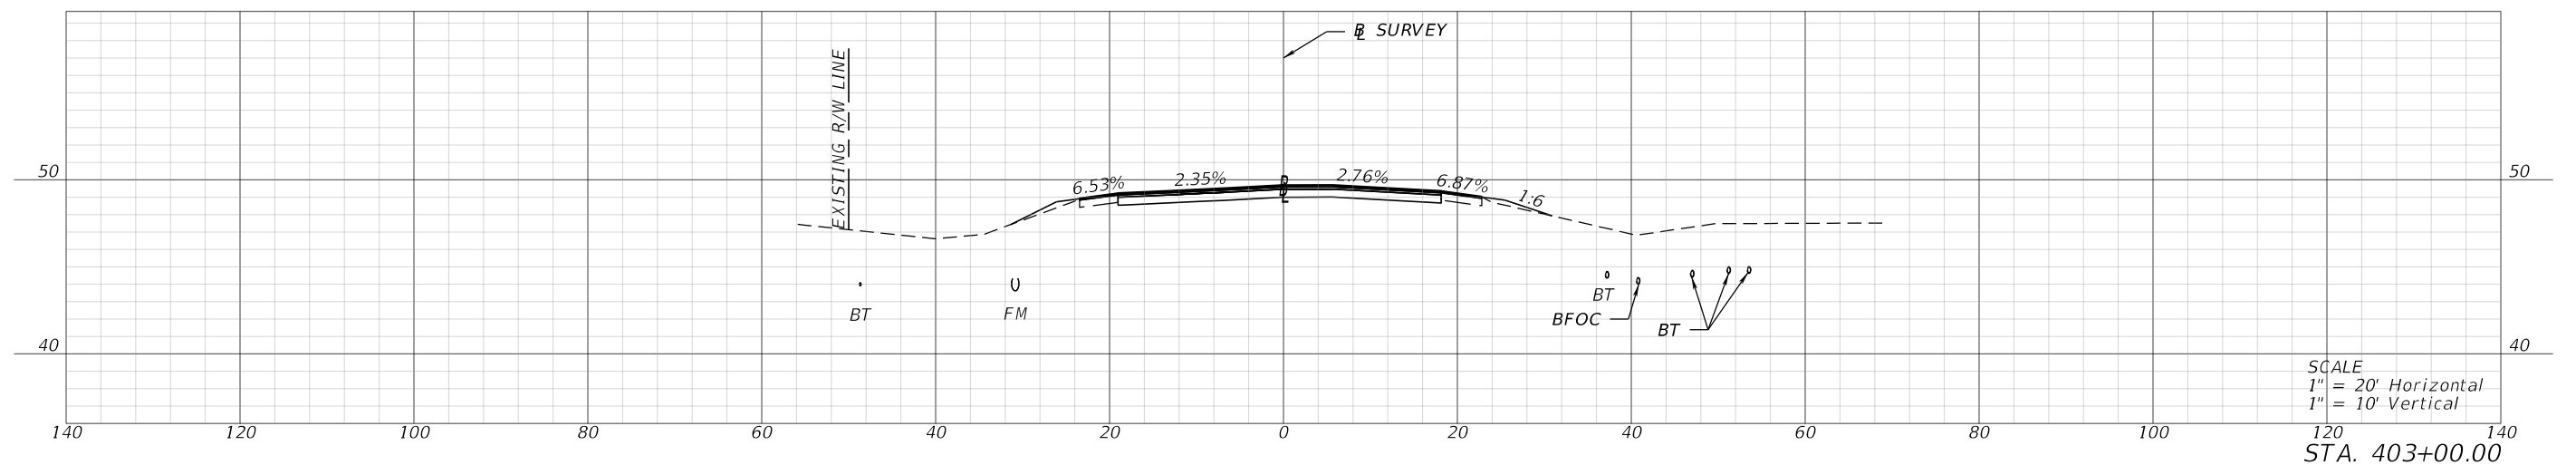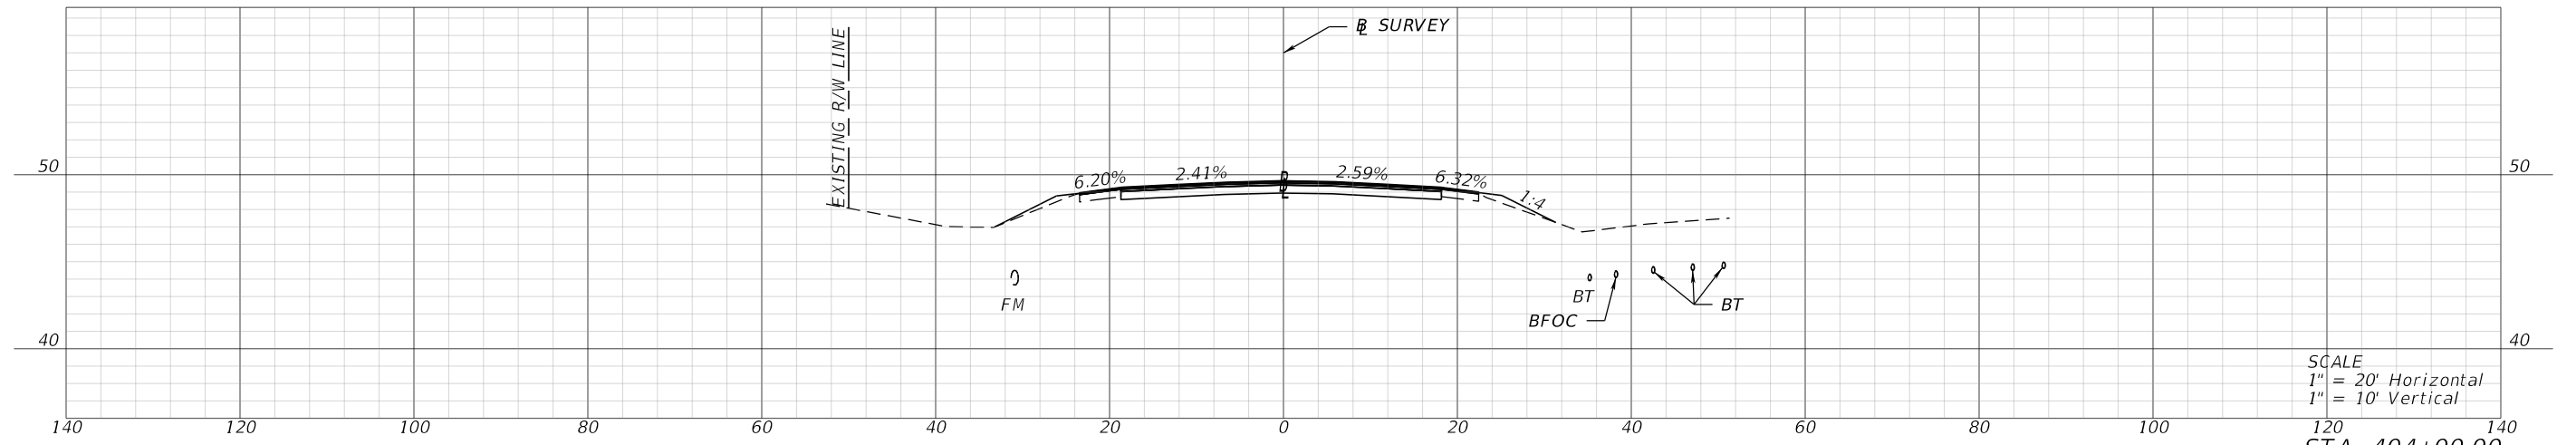




1/26/2024 4:14:50 PM mcannon P:\FDT\2201\CADD\4489361\5201\Roadway\RD\SRD01.dgn

REVISIONS				ENGINEER OF RECORD		STATE OF FLORIDA DEPARTMENT OF TRANSPORTATION			CROSS SECTIONS	SHEET NO.
DATE	DESCRIPTION	DATE	DESCRIPTION	LYNN M. DECKER, P.E. LICENSE NUMBER: 86295 ELEMENT ENGINEERING GROUP, LLC 1713 E. 9TH AVENUE TAMPA, FL 33605		ROAD NO.	COUNTY	FINANCIAL PROJECT ID		XS-42
						SR 700	HIGHLANDS	448936-1-52-01		

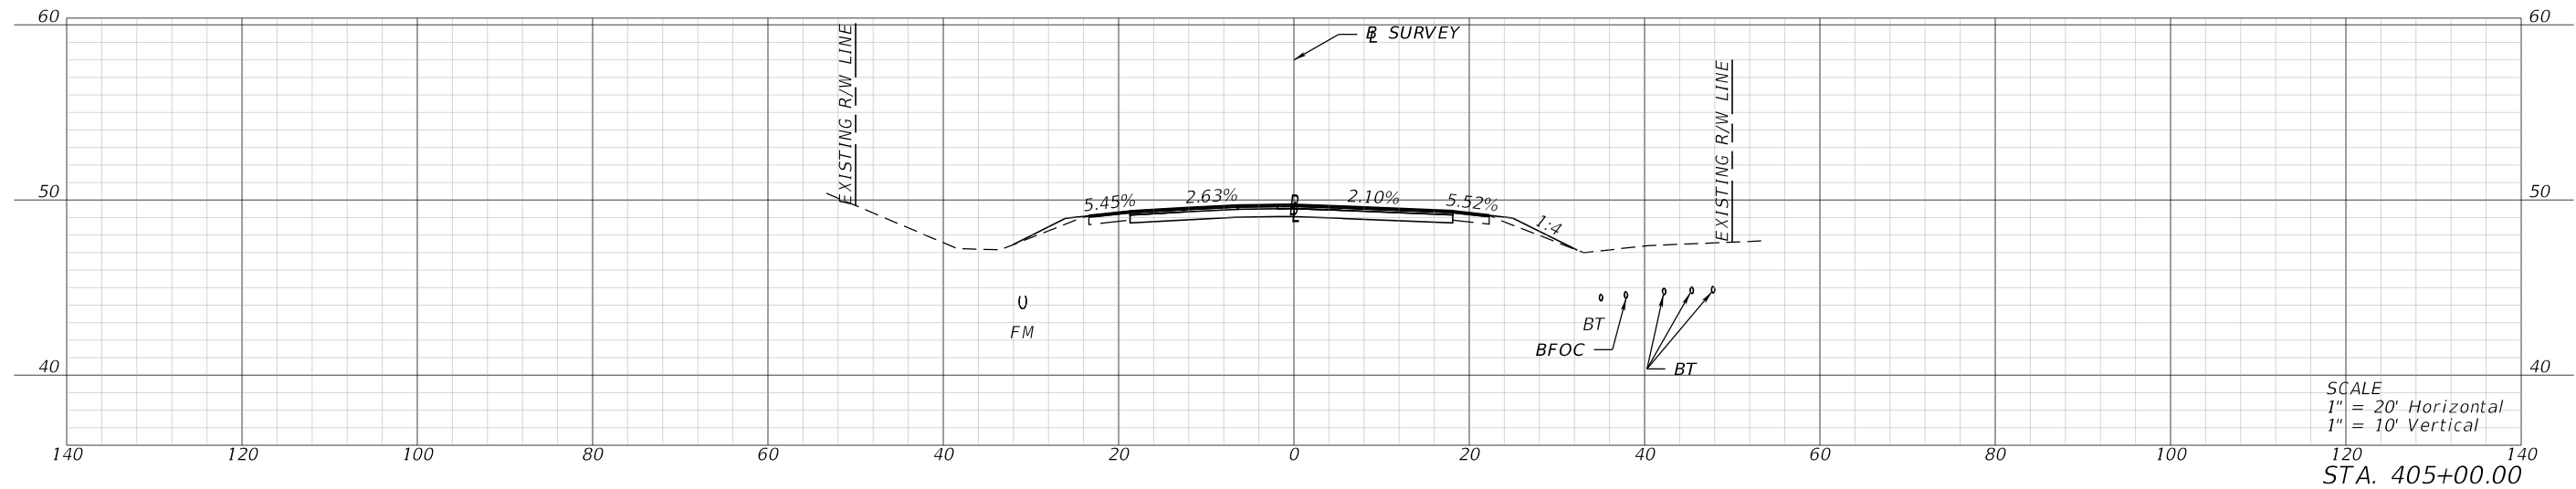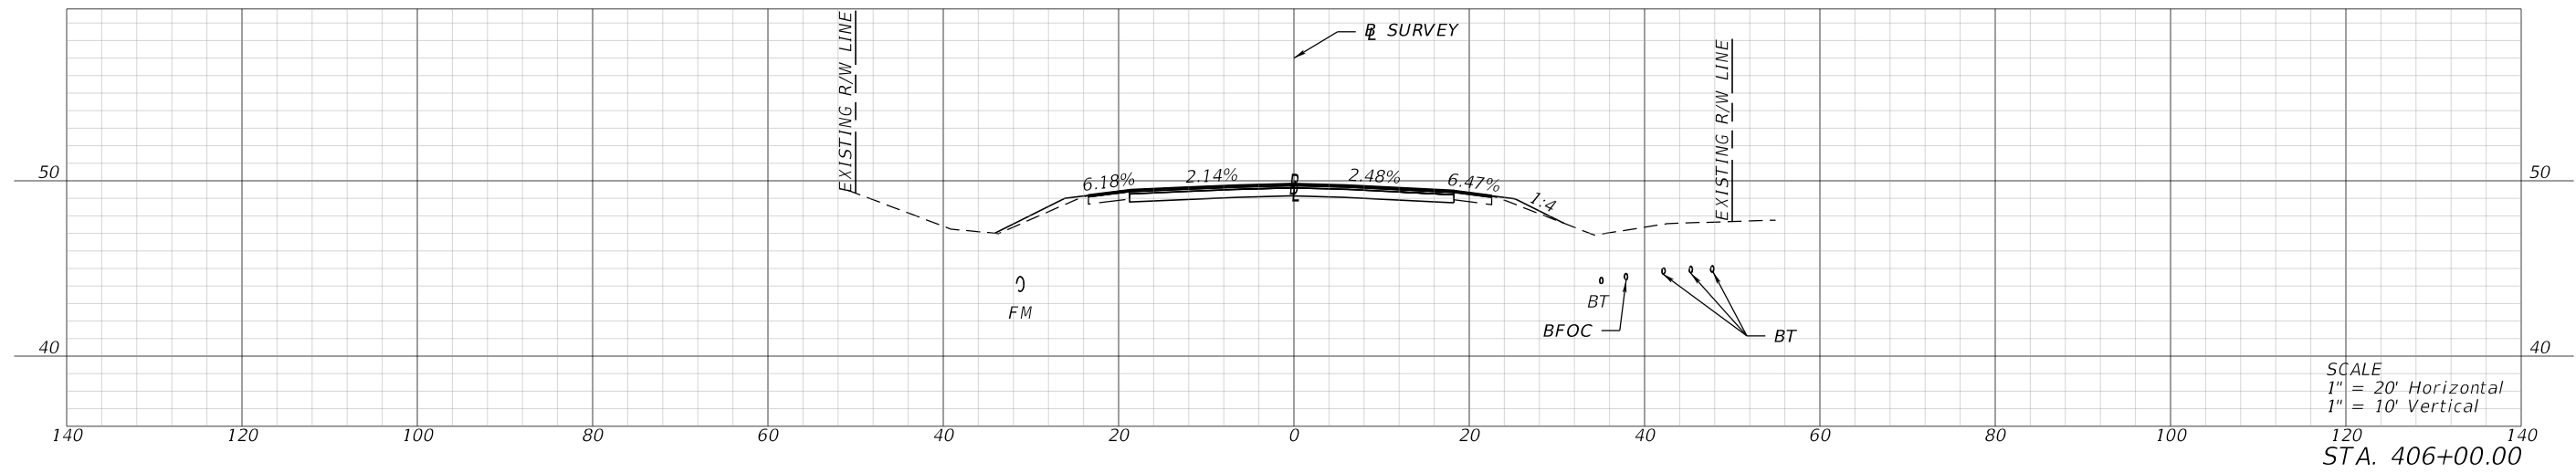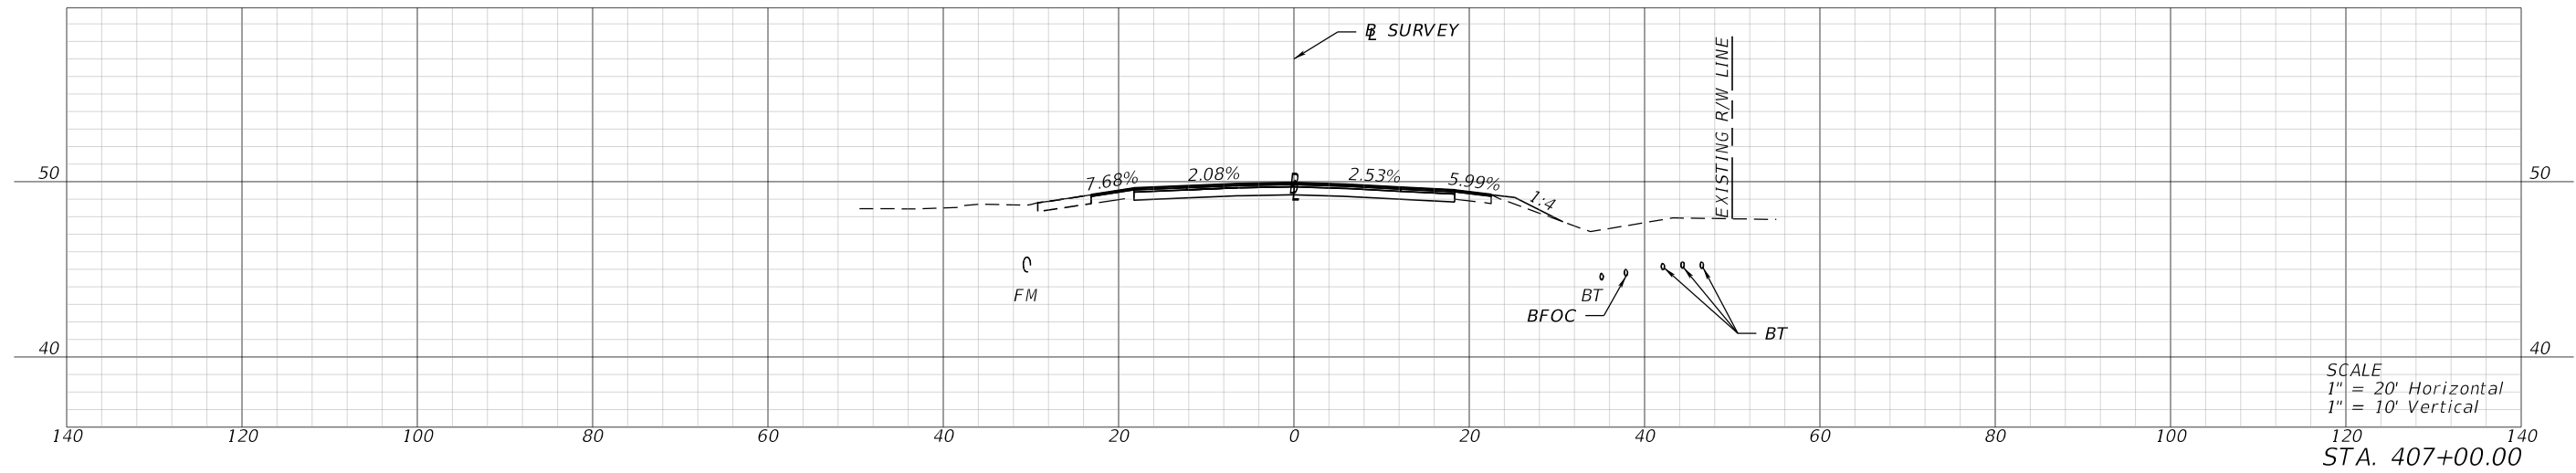




1/26/2024 4:14:56 PM mcannon P:\FDT\2201\CADD\4489361\5201\Roadway\RD\SRD01.dgn

REVISIONS				ENGINEER OF RECORD		STATE OF FLORIDA DEPARTMENT OF TRANSPORTATION			CROSS SECTIONS	SHEET NO.
DATE	DESCRIPTION	DATE	DESCRIPTION	LYNN M. DECKER, P.E. LICENSE NUMBER: 86295 ELEMENT ENGINEERING GROUP, LLC 1713 E. 9TH AVENUE TAMPA, FL 33605		ROAD NO.	COUNTY	FINANCIAL PROJECT ID		XS-43
						SR 700	HIGHLANDS	448936-1-52-01		

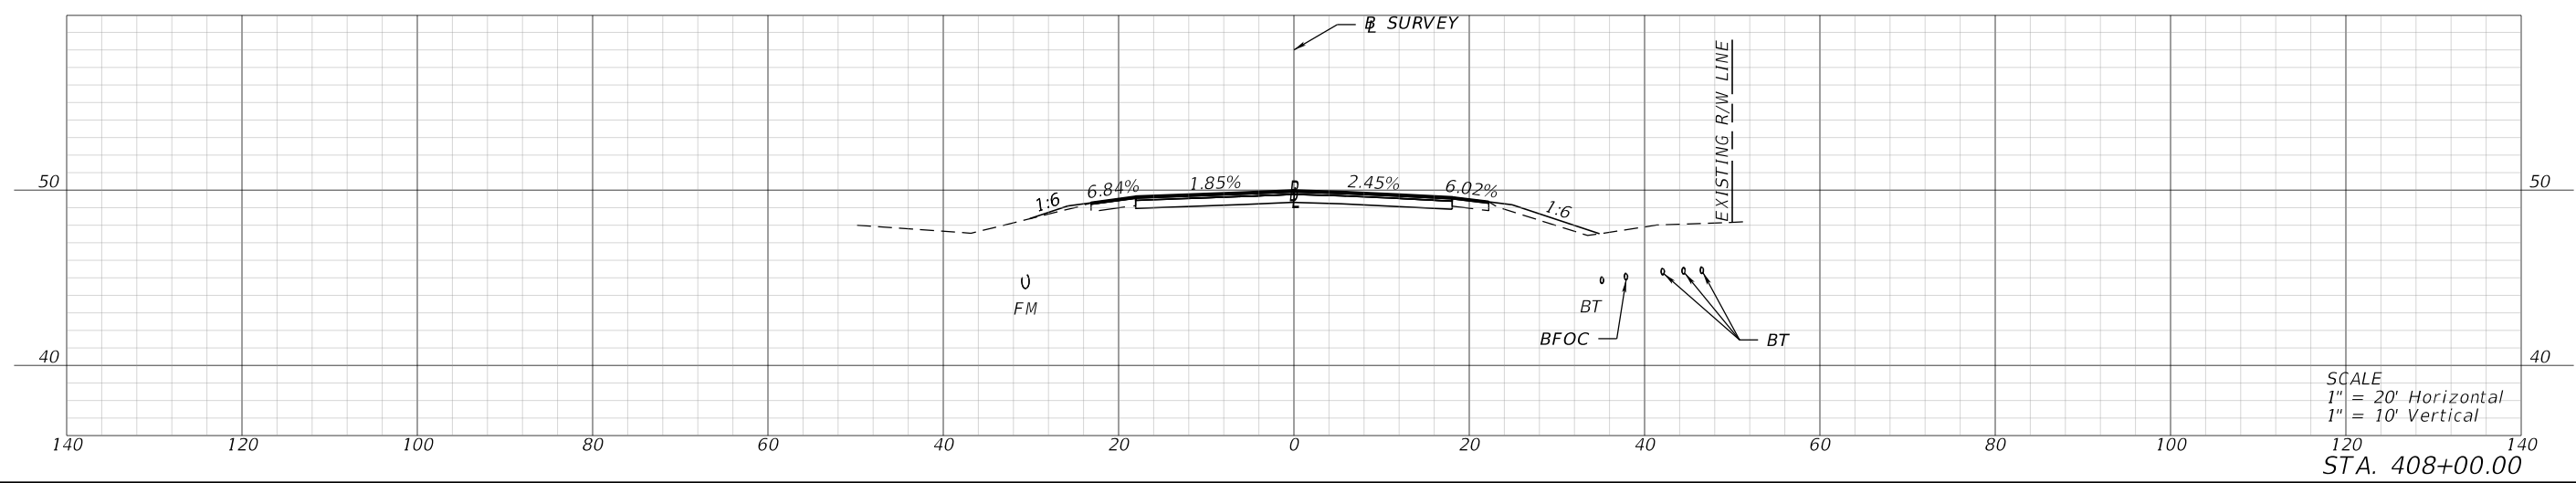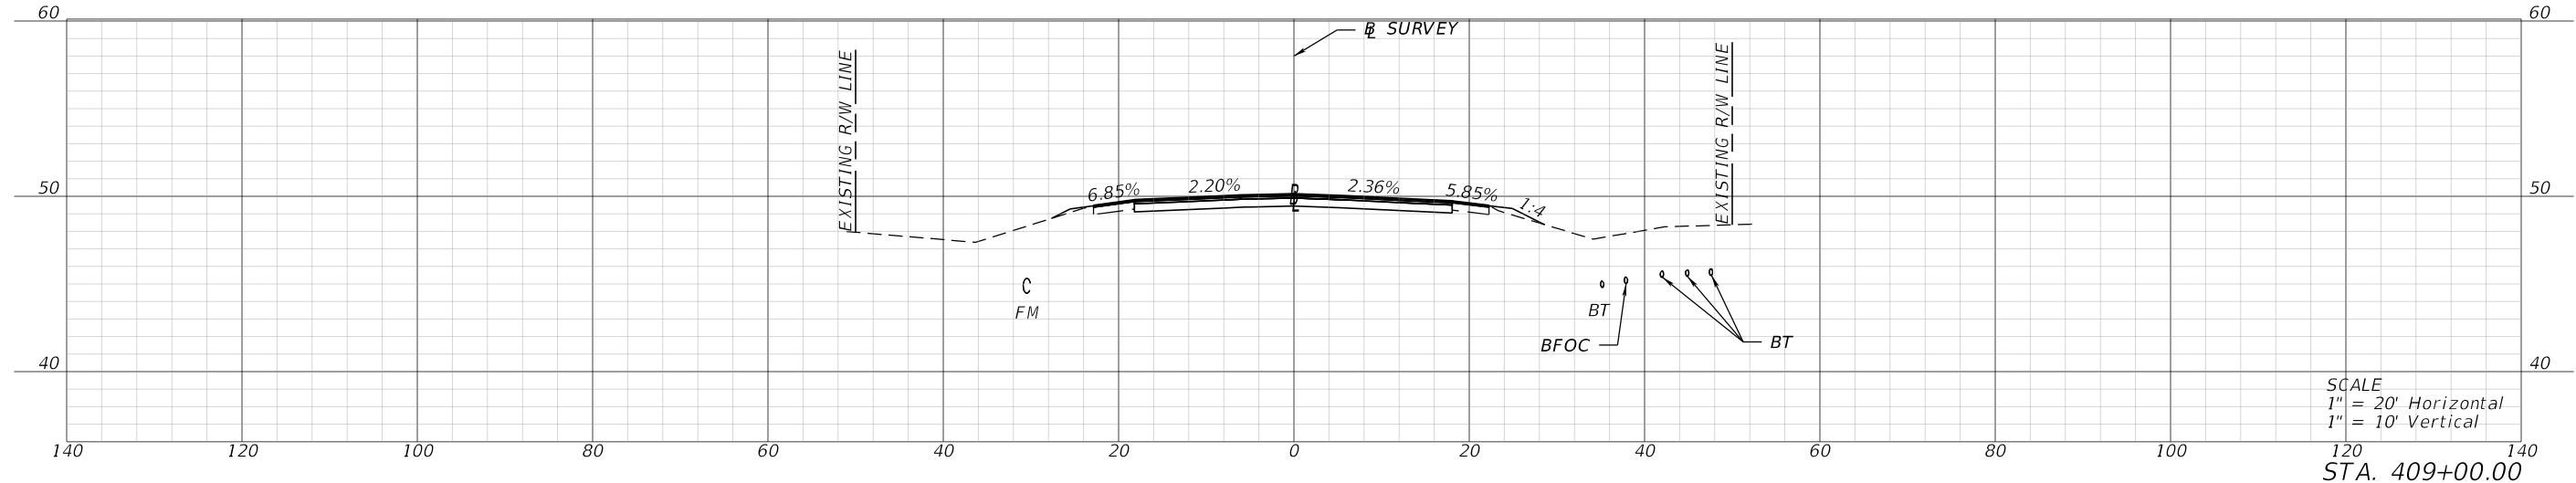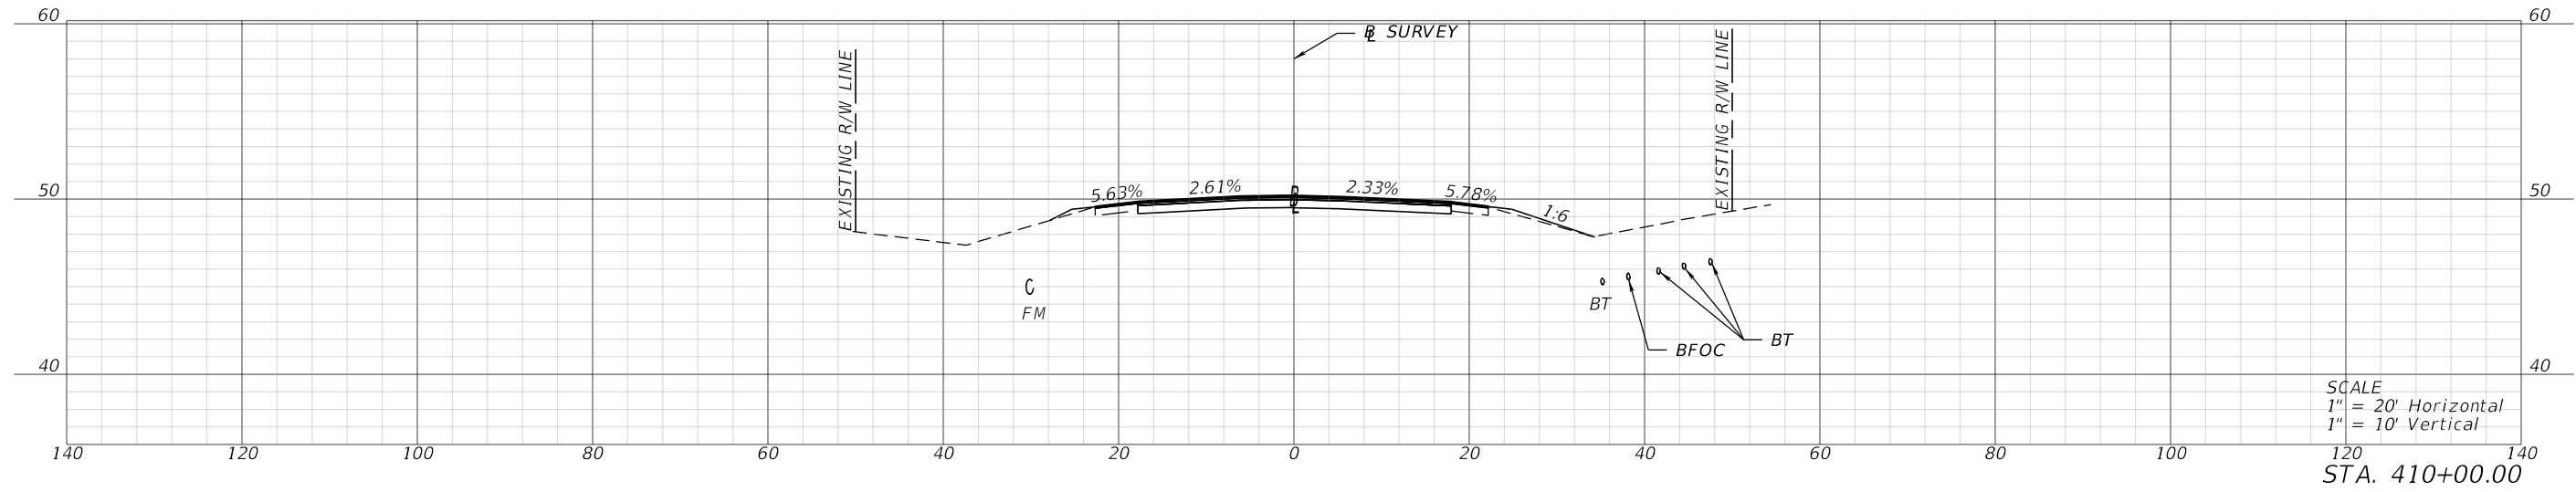




1/26/2024 4:15:02 PM mcammon P:\FDT\2201\CADD\4489361\5201\Roadway\RD\SRD01.dgn

REVISIONS				ENGINEER OF RECORD		STATE OF FLORIDA DEPARTMENT OF TRANSPORTATION			CROSS SECTIONS	SHEET NO.
DATE	DESCRIPTION	DATE	DESCRIPTION	LYNN M. DECKER, P.E. LICENSE NUMBER: 86295 ELEMENT ENGINEERING GROUP, LLC 1713 E. 9TH AVENUE TAMPA, FL 33605		ROAD NO.	COUNTY	FINANCIAL PROJECT ID		XS-44
						SR 700	HIGHLANDS	448936-1-52-01		

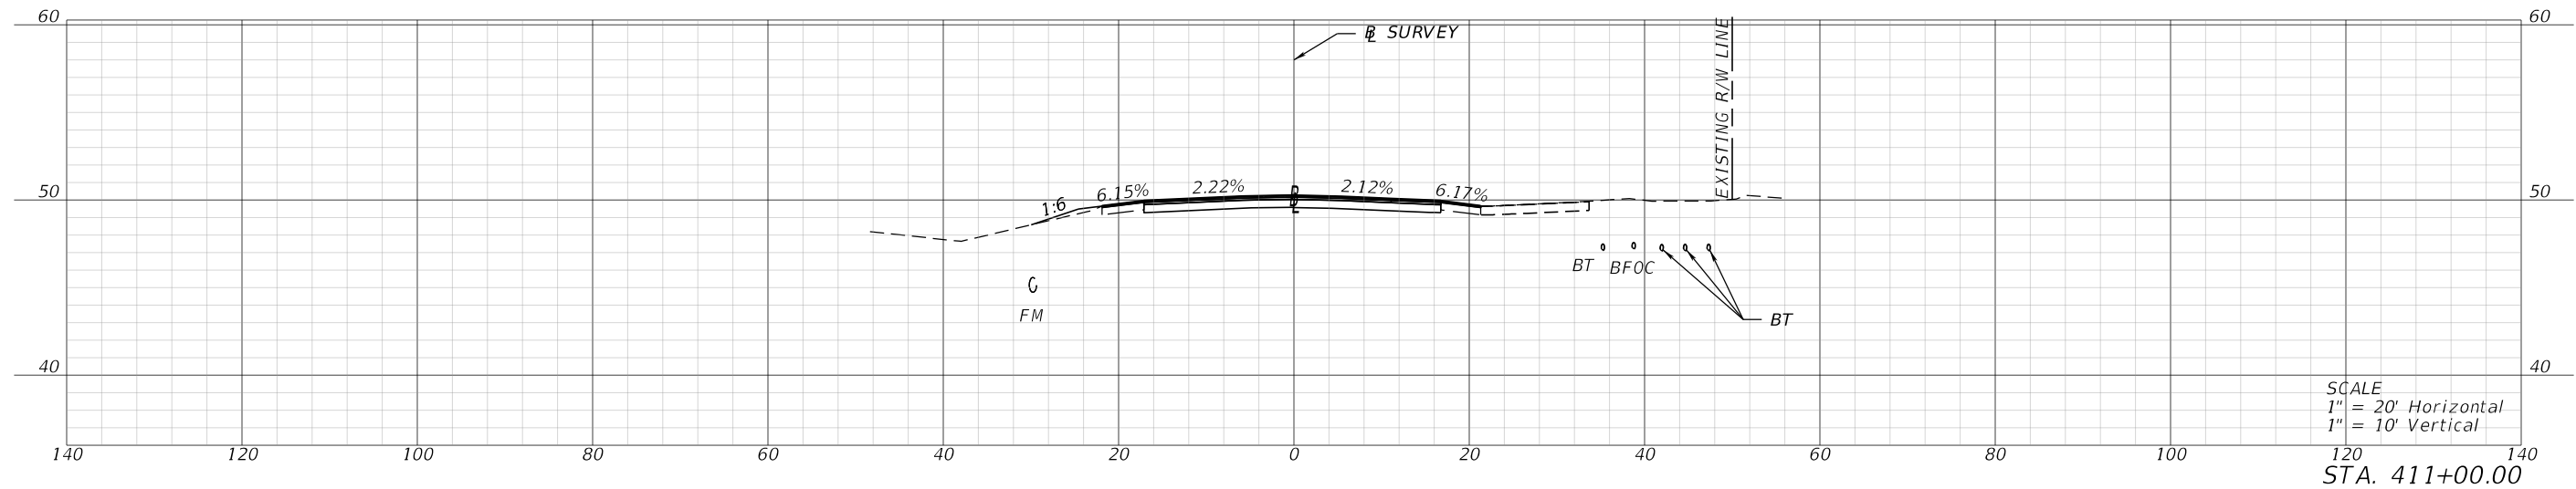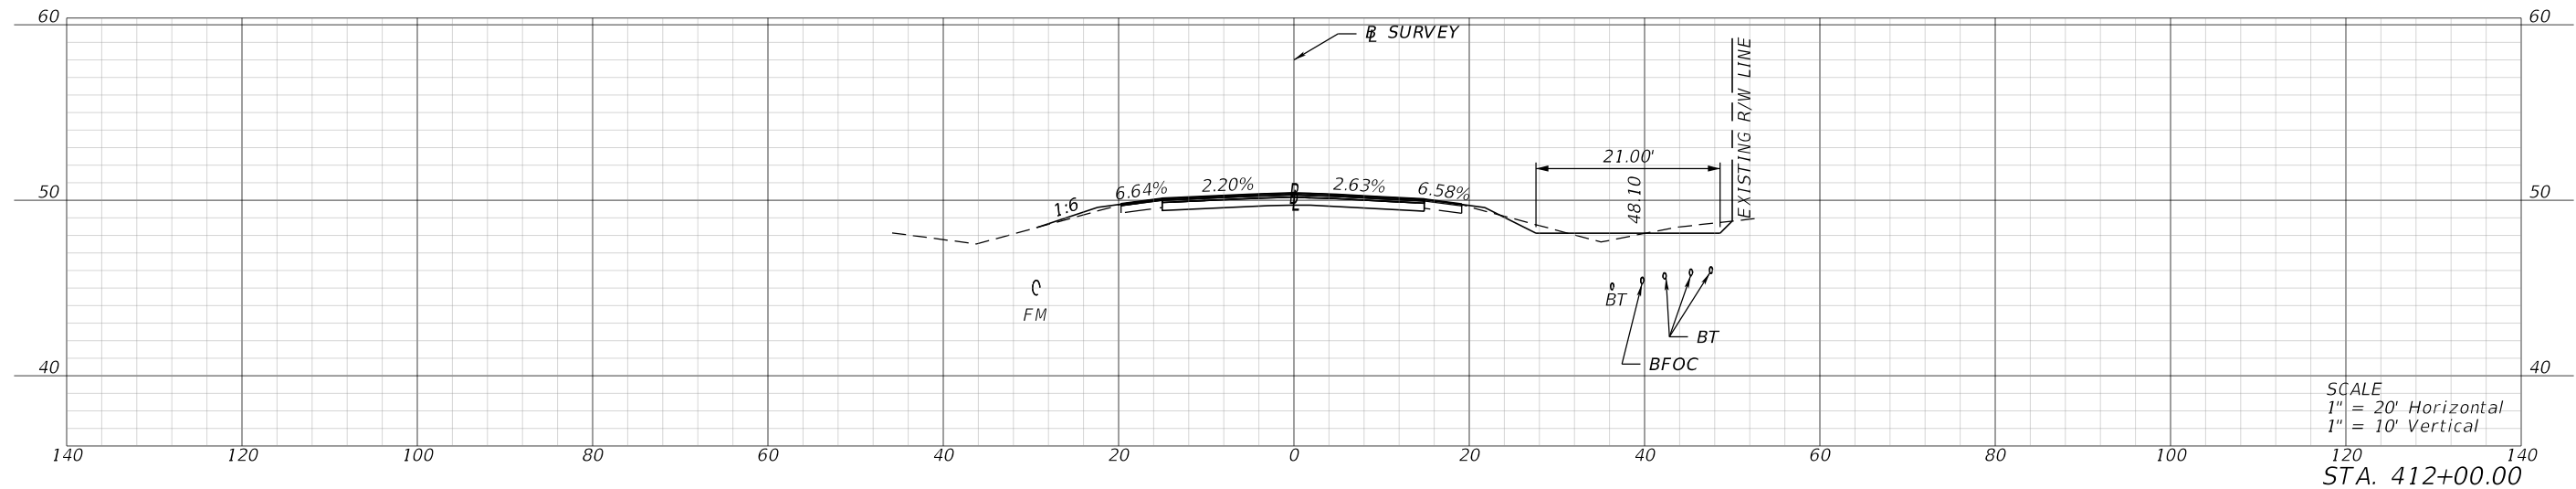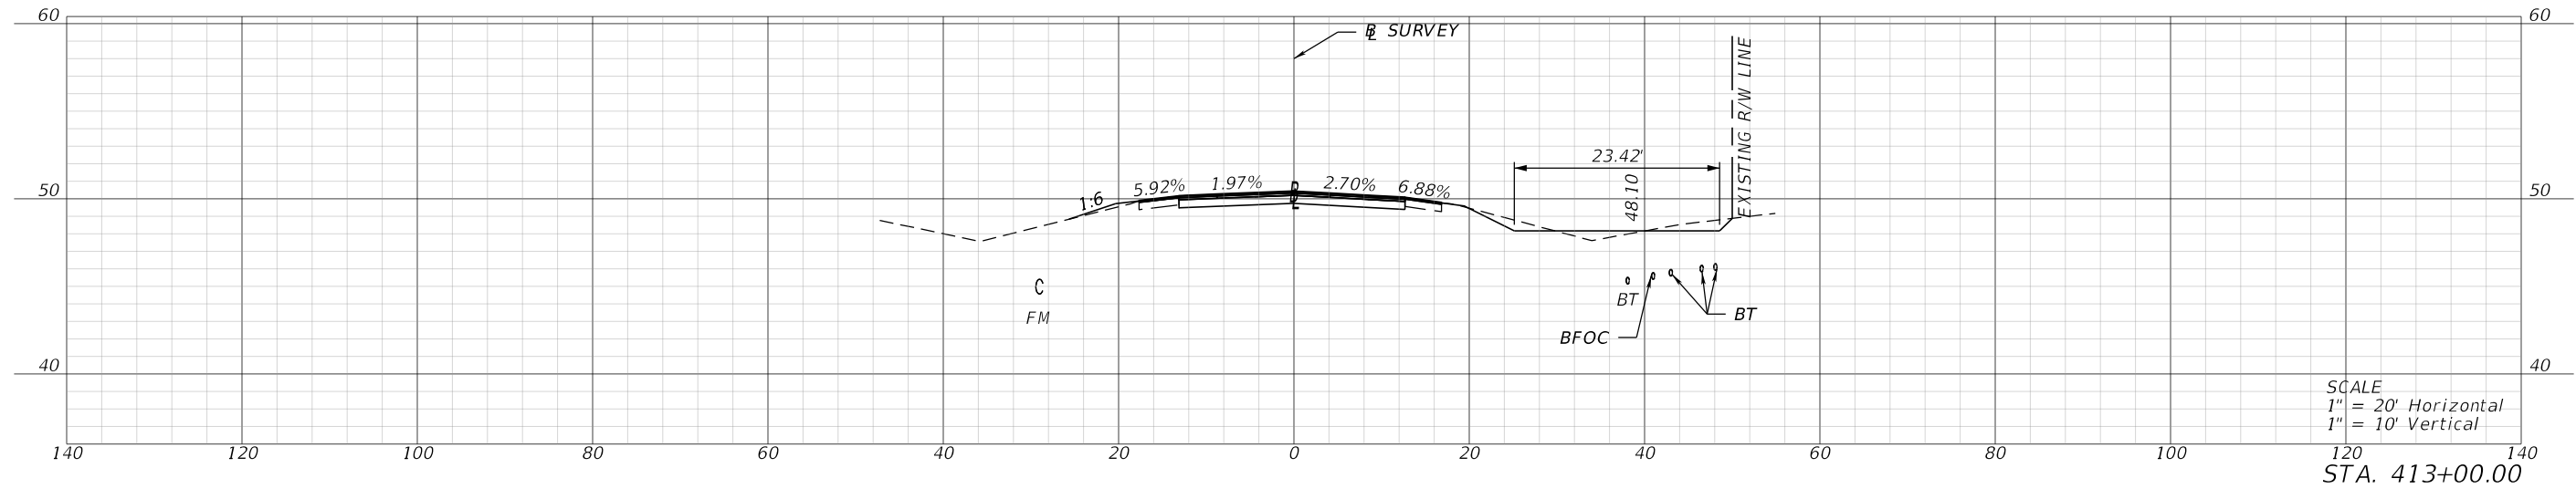




1/26/2024 4:15:07 PM mcannon P:\FDT\2201\CADD\4489361\5201\Roadway\RD\SRD01.dgn

REVISIONS				ENGINEER OF RECORD		STATE OF FLORIDA DEPARTMENT OF TRANSPORTATION			CROSS SECTIONS	SHEET NO.
DATE	DESCRIPTION	DATE	DESCRIPTION	LYNN M. DECKER, P.E. LICENSE NUMBER: 86295 ELEMENT ENGINEERING GROUP, LLC 1713 E. 9TH AVENUE TAMPA, FL 33605		ROAD NO.	COUNTY	FINANCIAL PROJECT ID		XS-45
								SR 700		

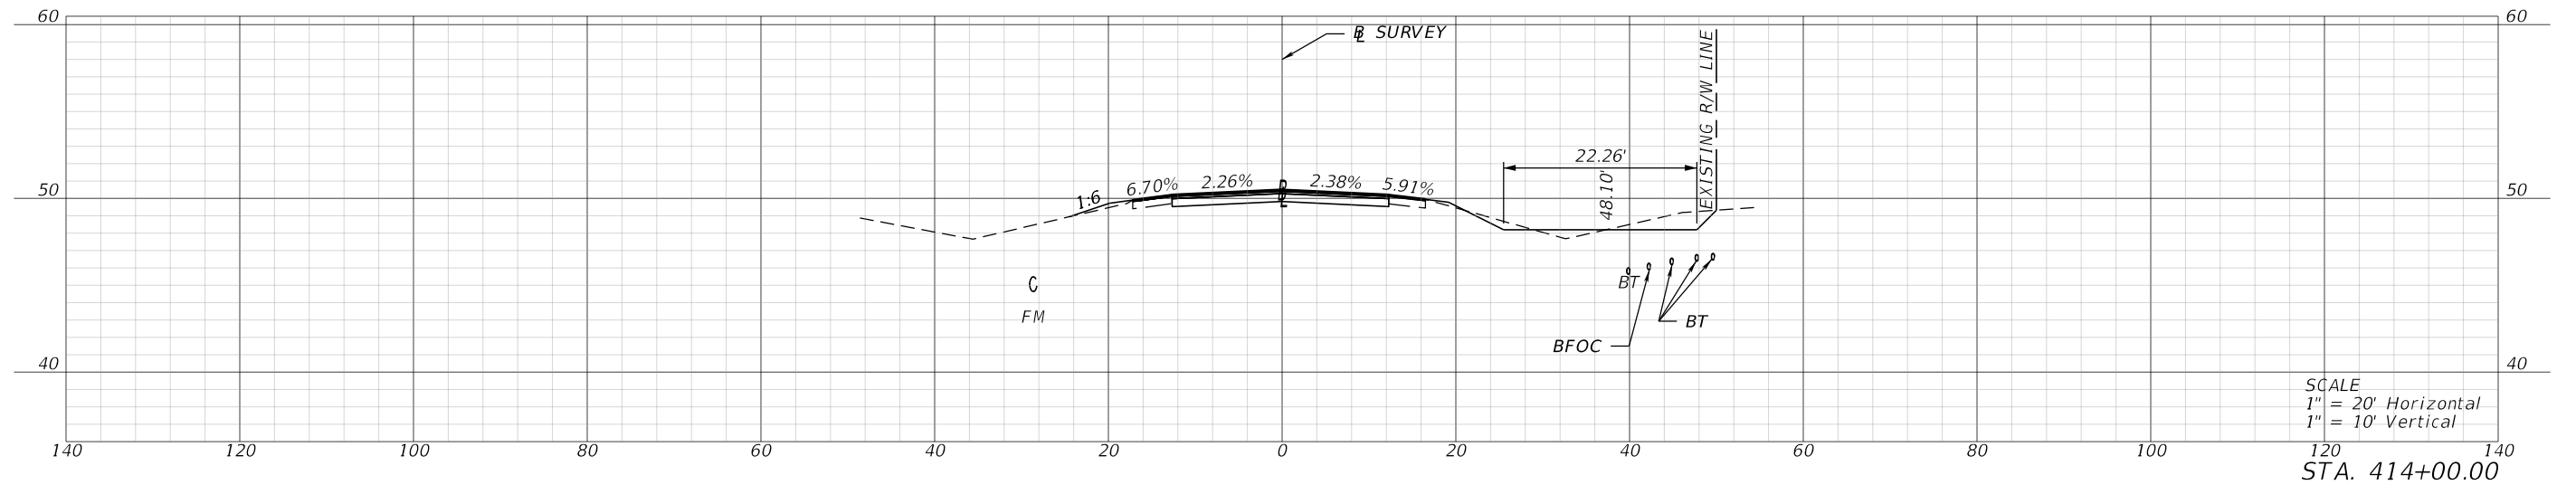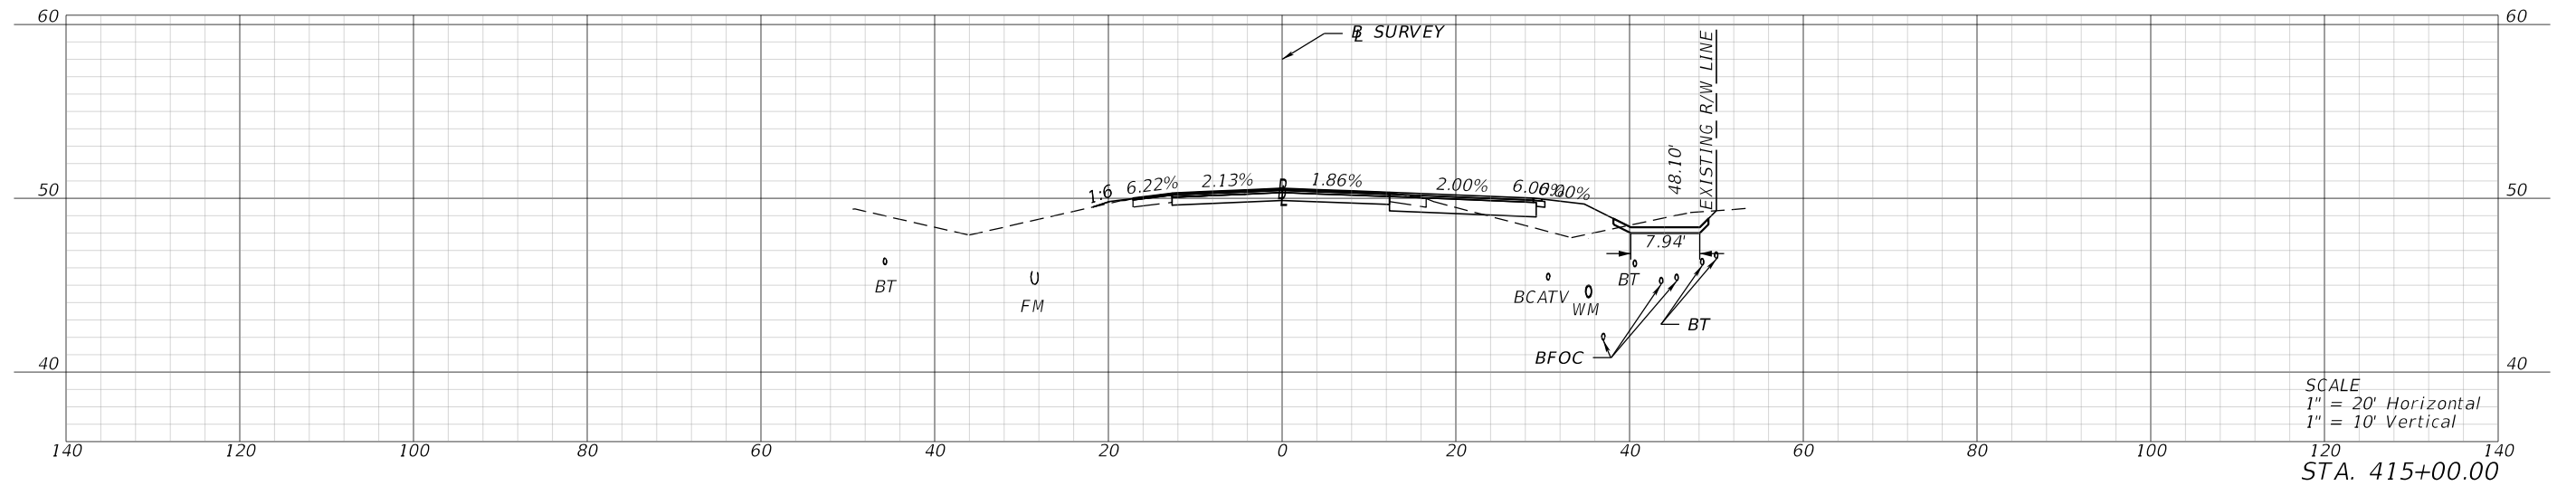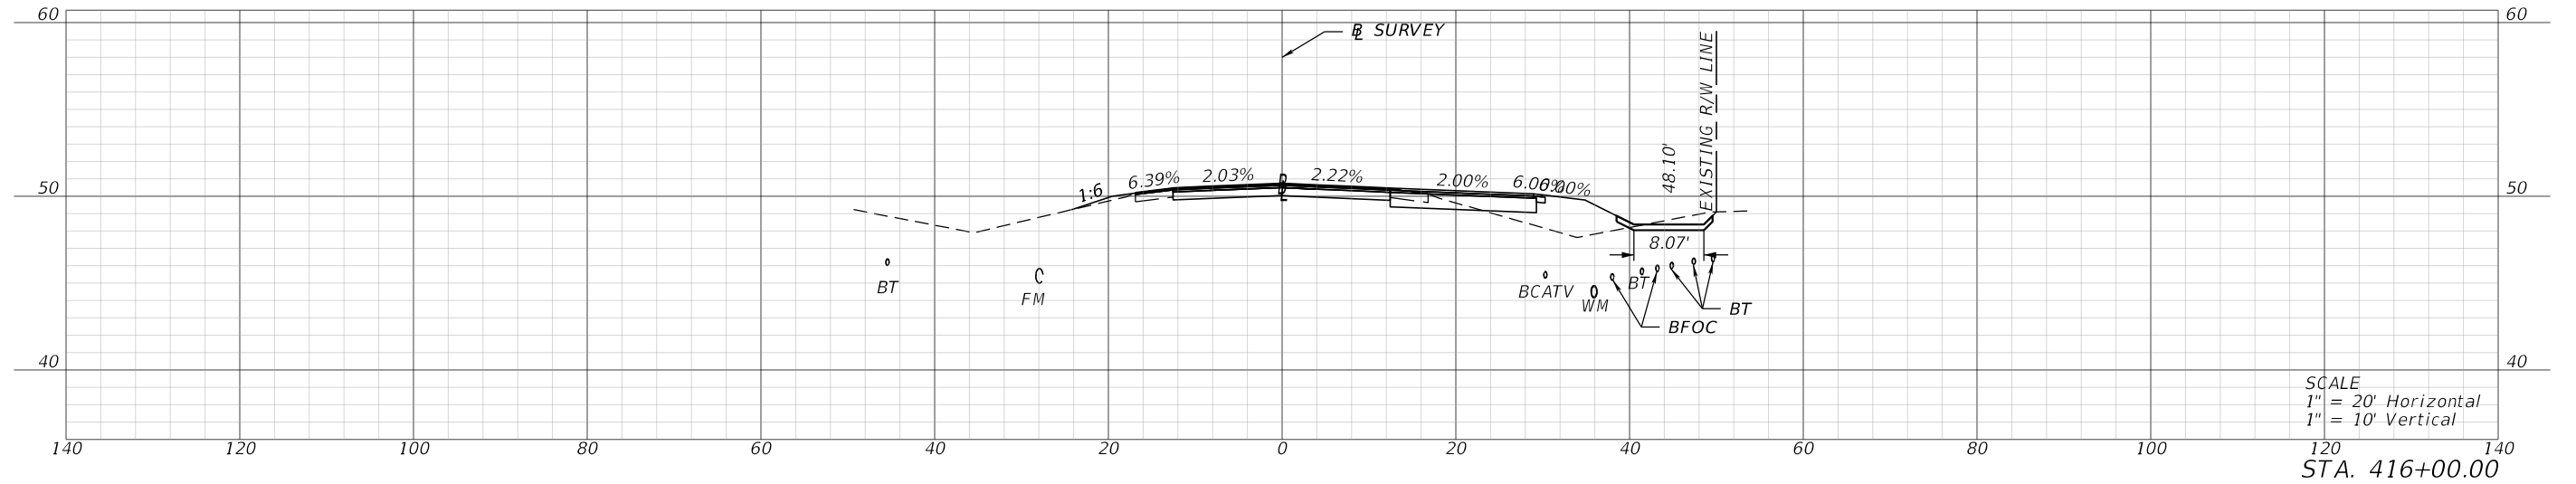




1/26/2024 4:15:13 PM mcannon P:\FDT\2201\CADD\4489361-5201\Roadway\RD\SRD01.dgn

REVISIONS				ENGINEER OF RECORD		STATE OF FLORIDA DEPARTMENT OF TRANSPORTATION			CROSS SECTIONS	SHEET NO.
DATE	DESCRIPTION	DATE	DESCRIPTION	LYNN M. DECKER, P.E. LICENSE NUMBER: 86295 ELEMENT ENGINEERING GROUP, LLC 1713 E. 9TH AVENUE TAMPA, FL 33605		ROAD NO.	COUNTY	FINANCIAL PROJECT ID		XS-46
						SR 700	HIGHLANDS	448936-1-52-01		

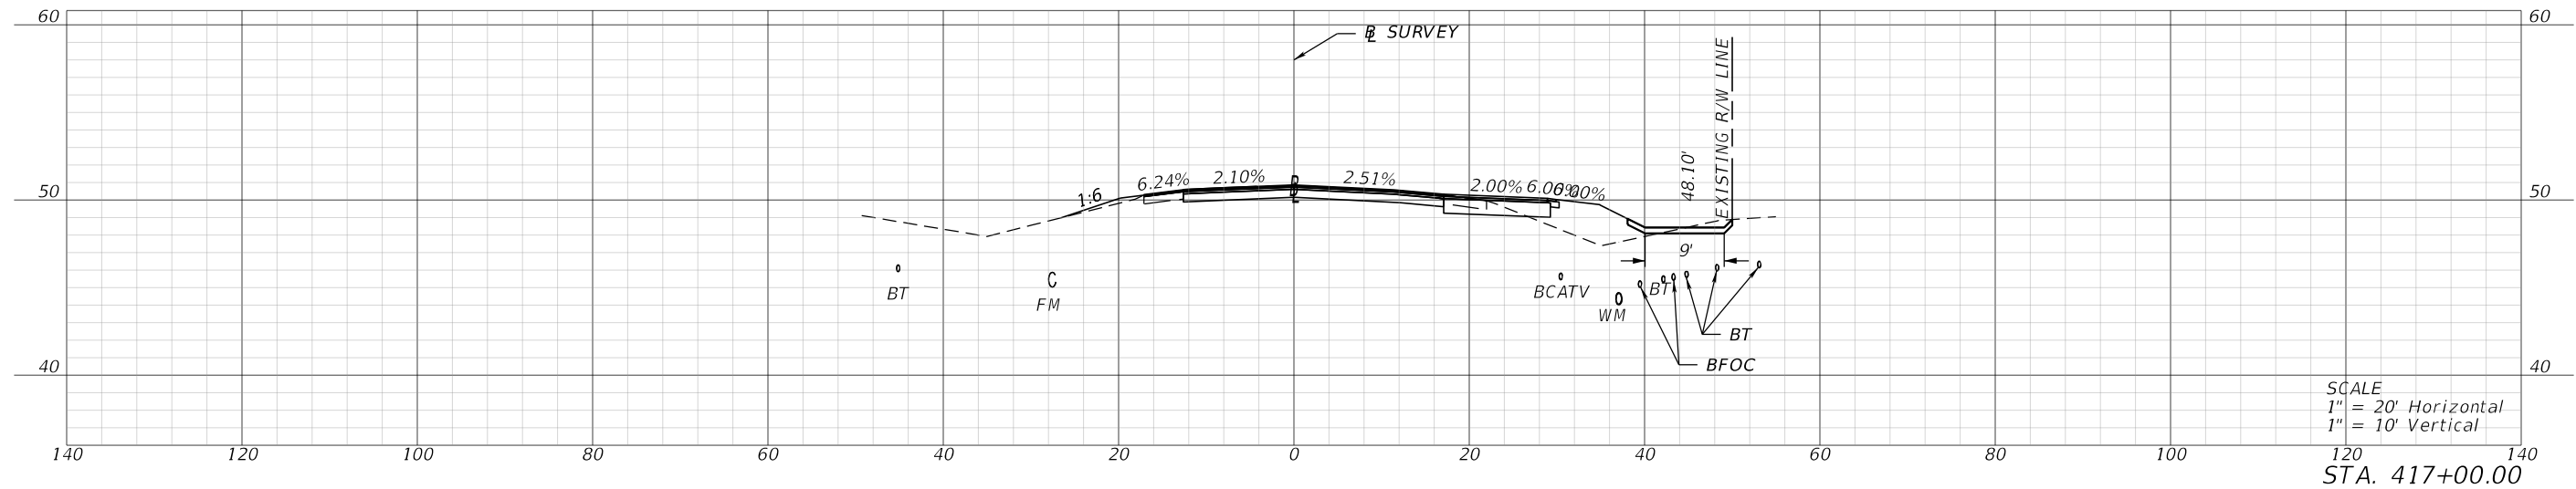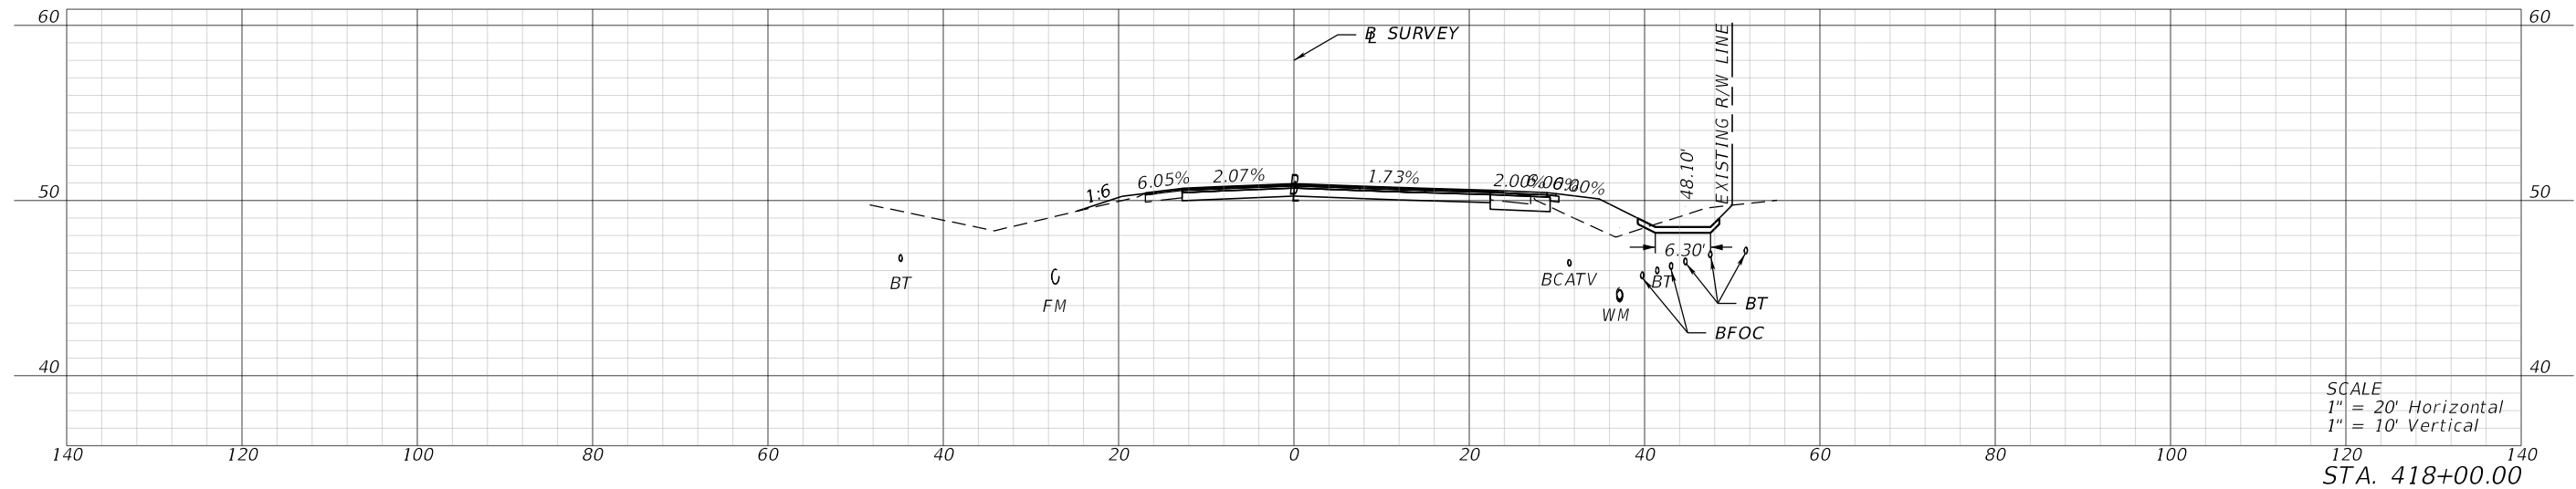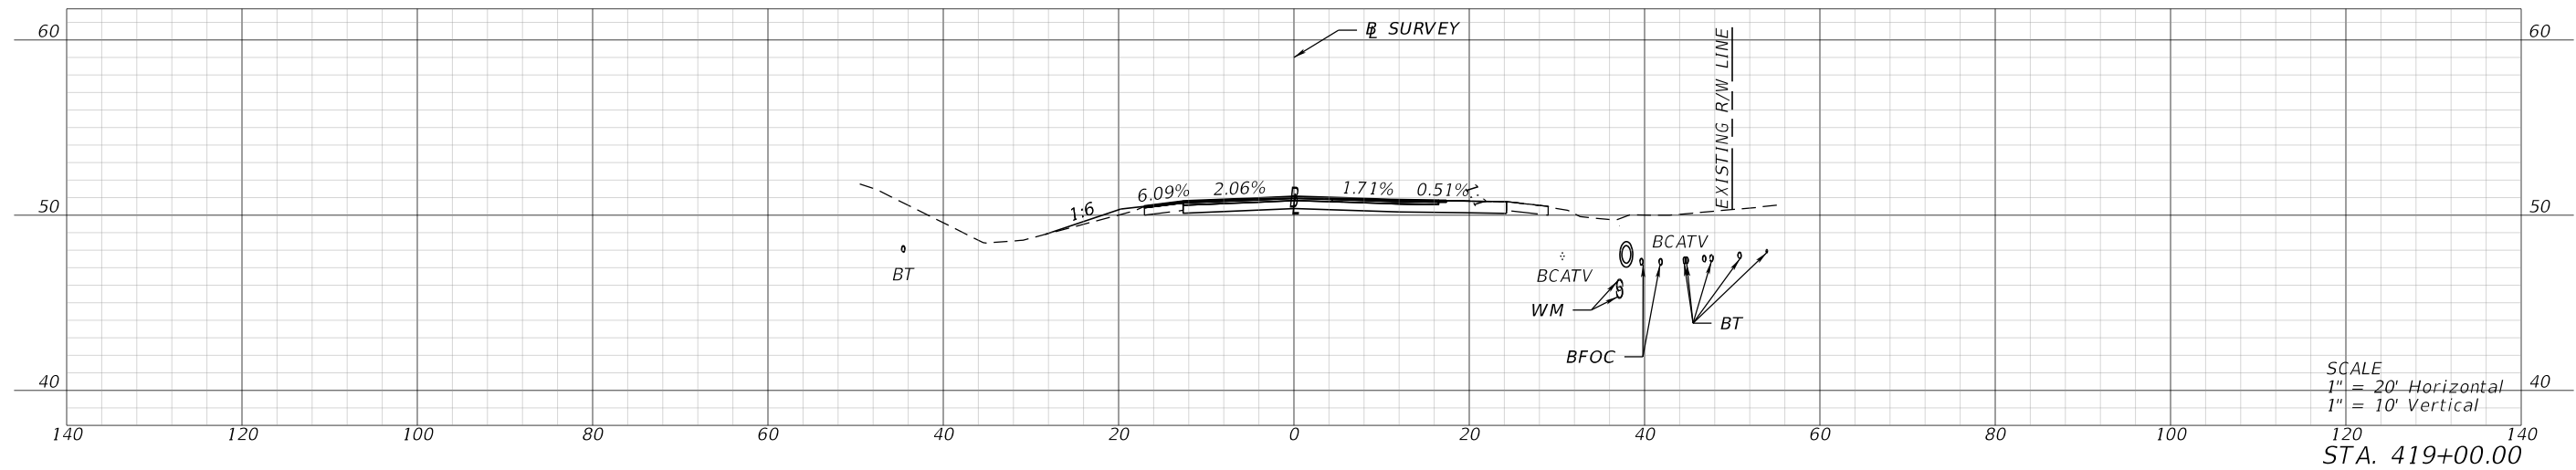

1/26/2024 4:15:19 PM mcammon P:\FDT\2201\CADD\4489361\5201\Roadway\RD\SRD01.dgn




REVISIONS				ENGINEER OF RECORD		STATE OF FLORIDA DEPARTMENT OF TRANSPORTATION			CROSS SECTIONS	SHEET NO.
DATE	DESCRIPTION	DATE	DESCRIPTION	LYNN M. DECKER, P.E. LICENSE NUMBER: 86295 ELEMENT ENGINEERING GROUP, LLC 1713 E. 9TH AVENUE TAMPA, FL 33605		ROAD NO.	COUNTY	FINANCIAL PROJECT ID		XS-47
						SR 700	HIGHLANDS	448936-1-52-01		

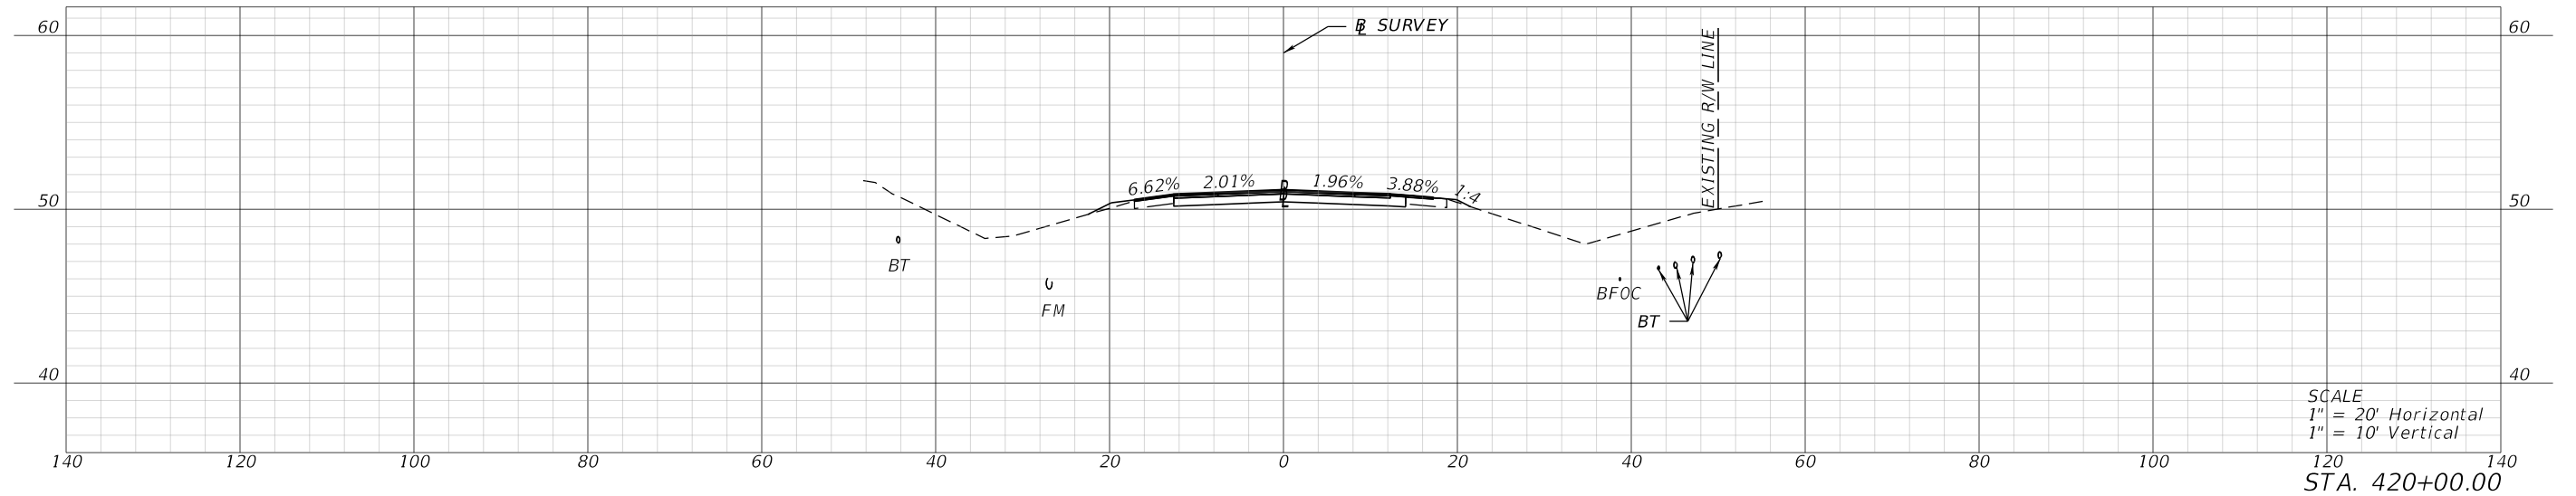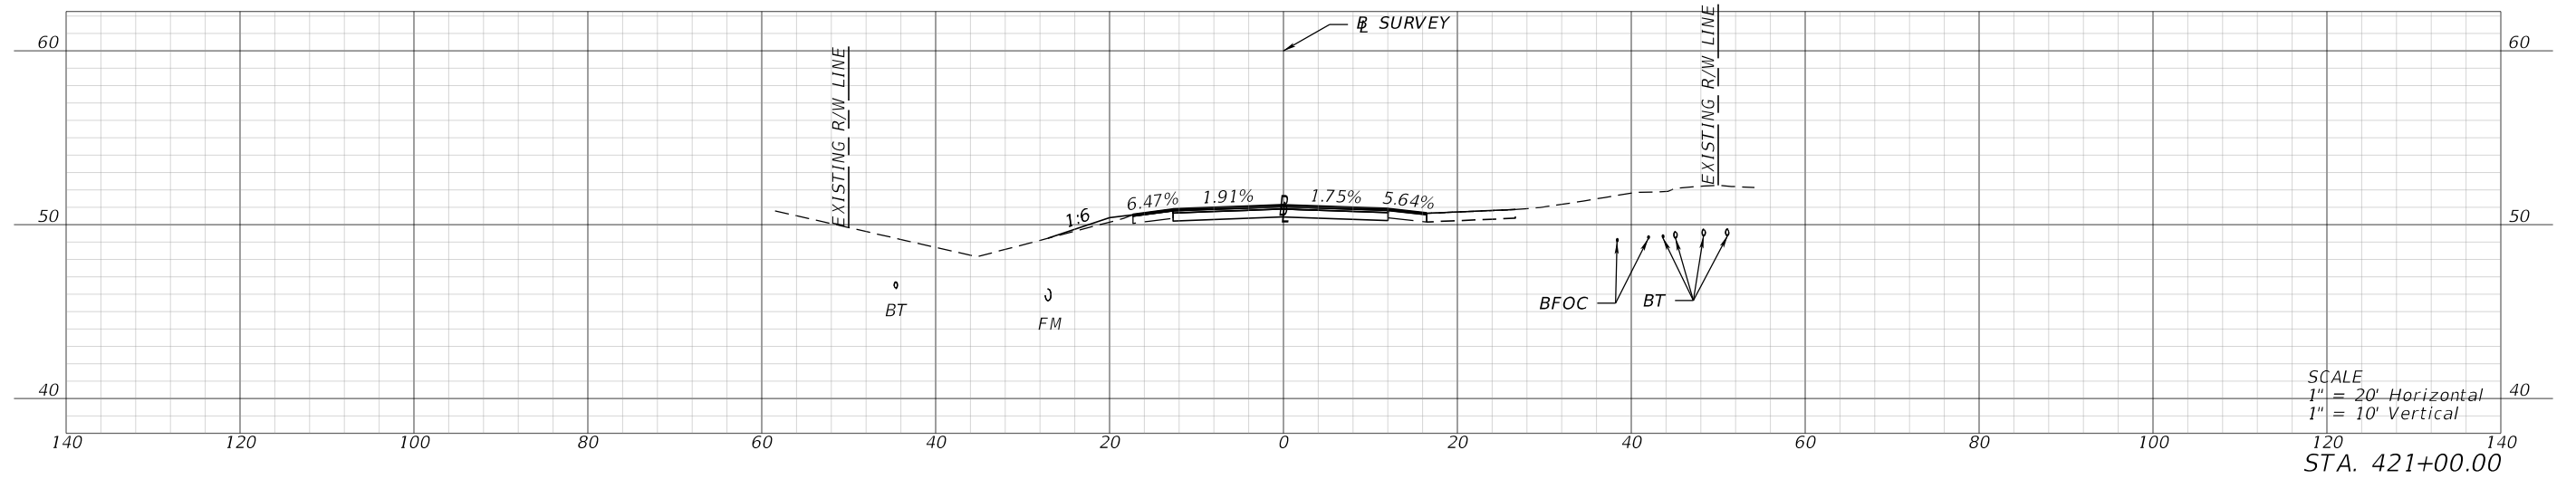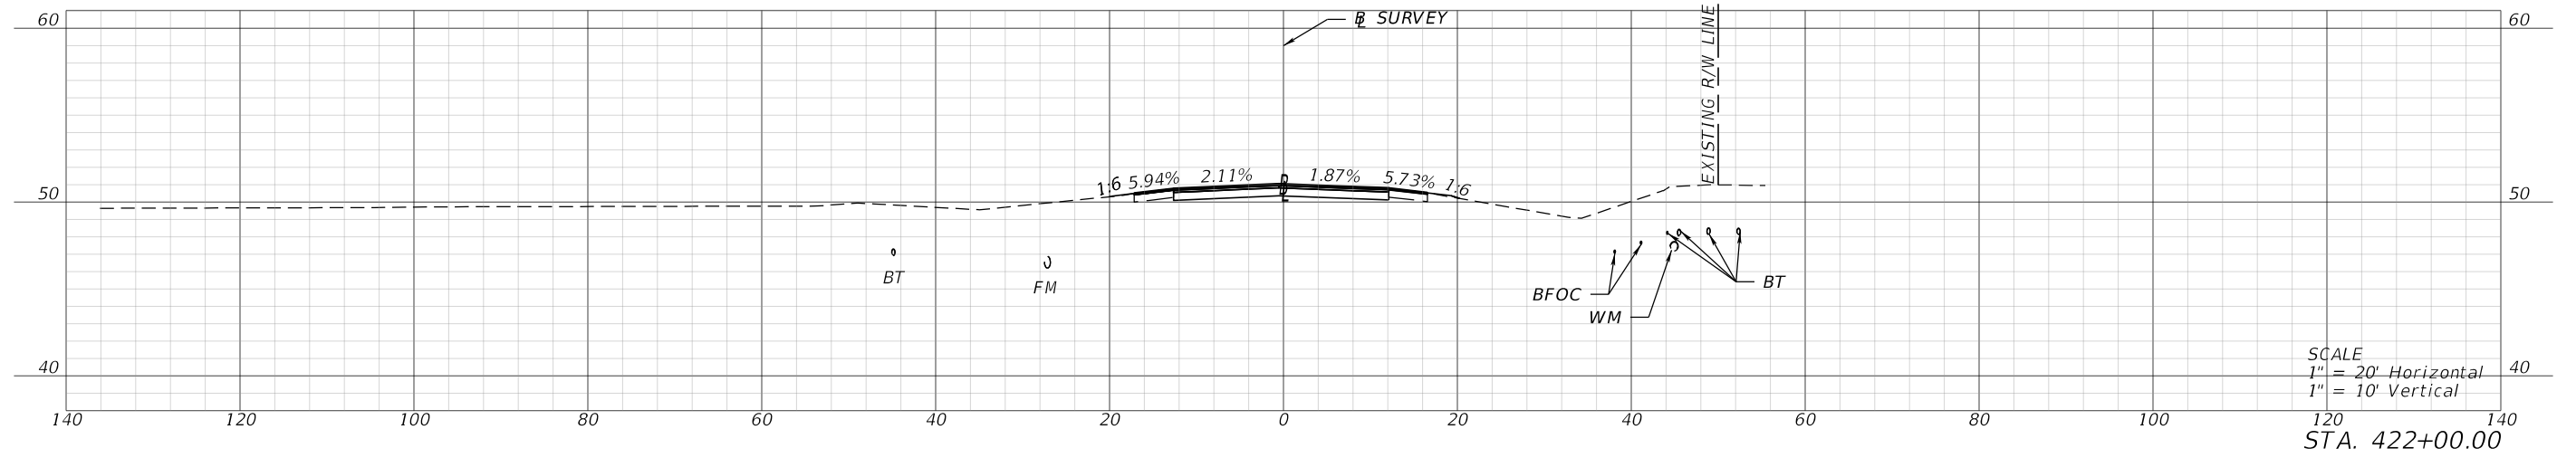




1/26/2024 4:15:25 PM mcannon P:\FDT\2201\CADD\4489361\5201\Roadway\RD\SRD01.dgn

REVISIONS				ENGINEER OF RECORD		STATE OF FLORIDA DEPARTMENT OF TRANSPORTATION			CROSS SECTIONS	SHEET NO.
DATE	DESCRIPTION	DATE	DESCRIPTION	LYNN M. DECKER, P.E. LICENSE NUMBER: 86295 ELEMENT ENGINEERING GROUP, LLC 1713 E. 9TH AVENUE TAMPA, FL 33605		ROAD NO.	COUNTY	FINANCIAL PROJECT ID		XS-48
						SR 700	HIGHLANDS	448936-1-52-01		

1/26/2024 4:15:31 PM mcannon
P:\FDT2201\CADD\4489361\5201\Roadway\RD\SRD01.dgn

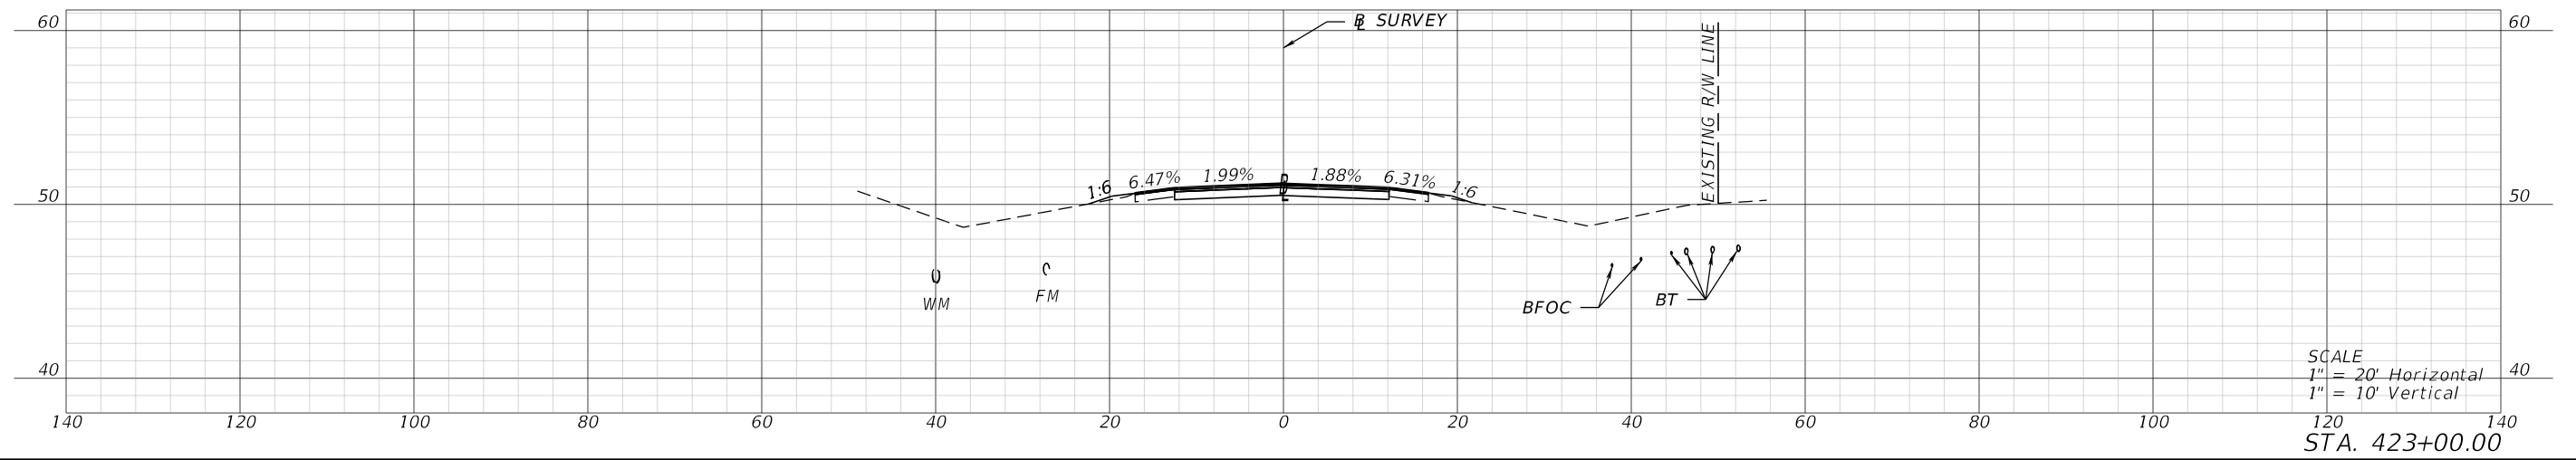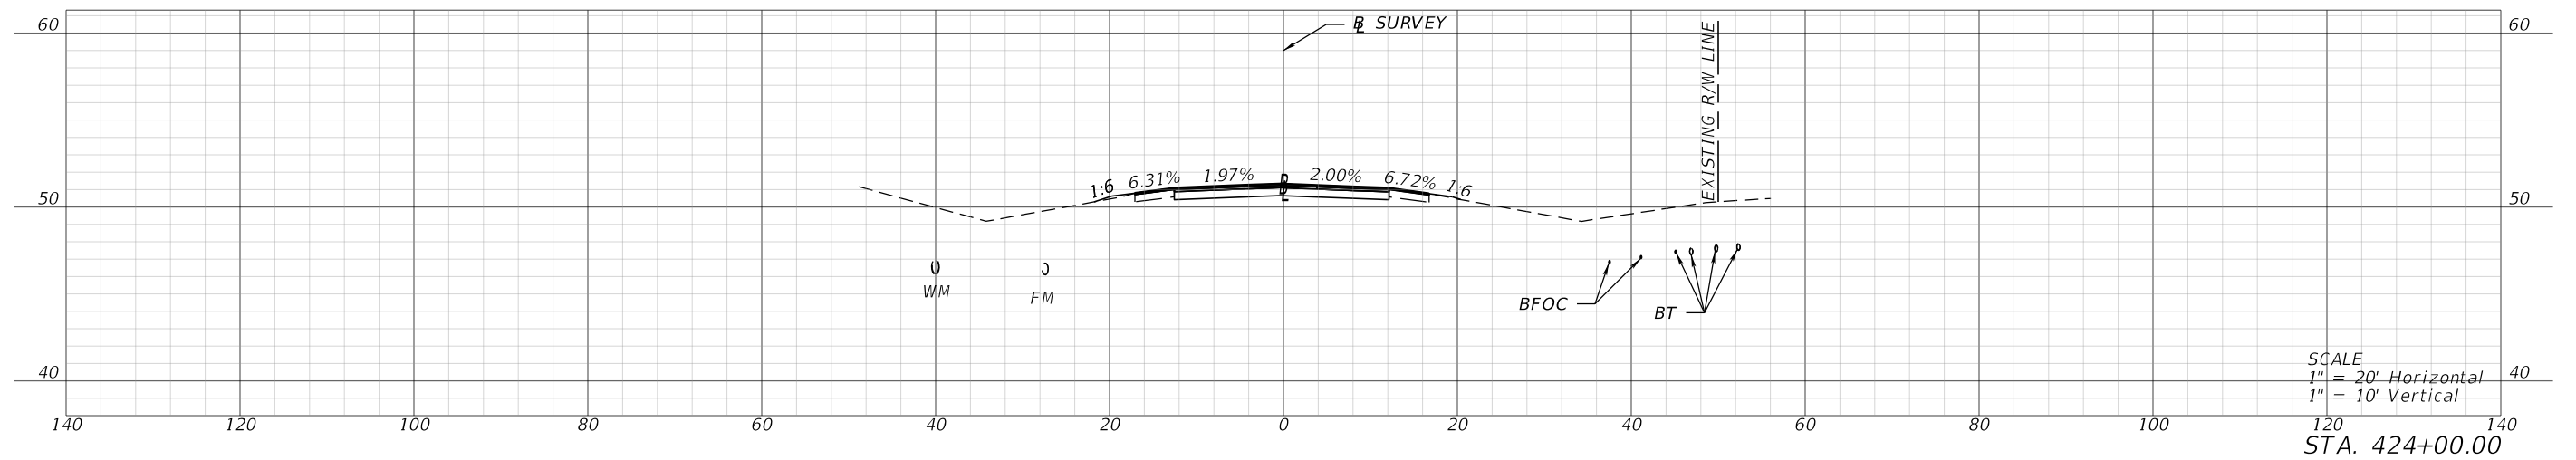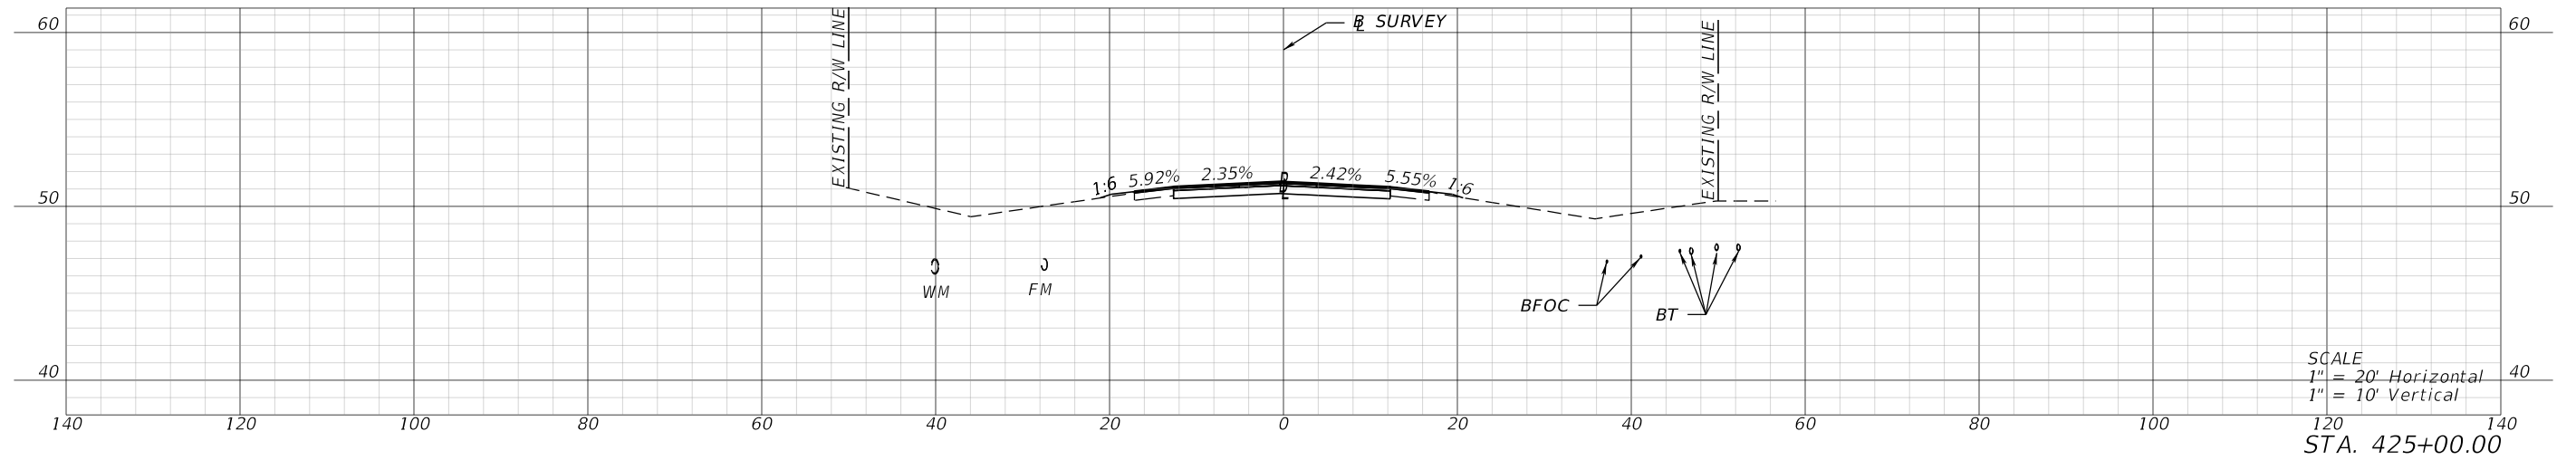




REVISIONS				ENGINEER OF RECORD		STATE OF FLORIDA DEPARTMENT OF TRANSPORTATION			SHEET NO.	
DATE	DESCRIPTION	DATE	DESCRIPTION				ROAD NO.	COUNTY		FINANCIAL PROJECT ID
				LYNN M. DECKER, P.E. LICENSE NUMBER: 86295 ELEMENT ENGINEERING GROUP, LLC 1713 E. 9TH AVENUE TAMPA, FL 33605						
CROSS SECTIONS									XS-49	

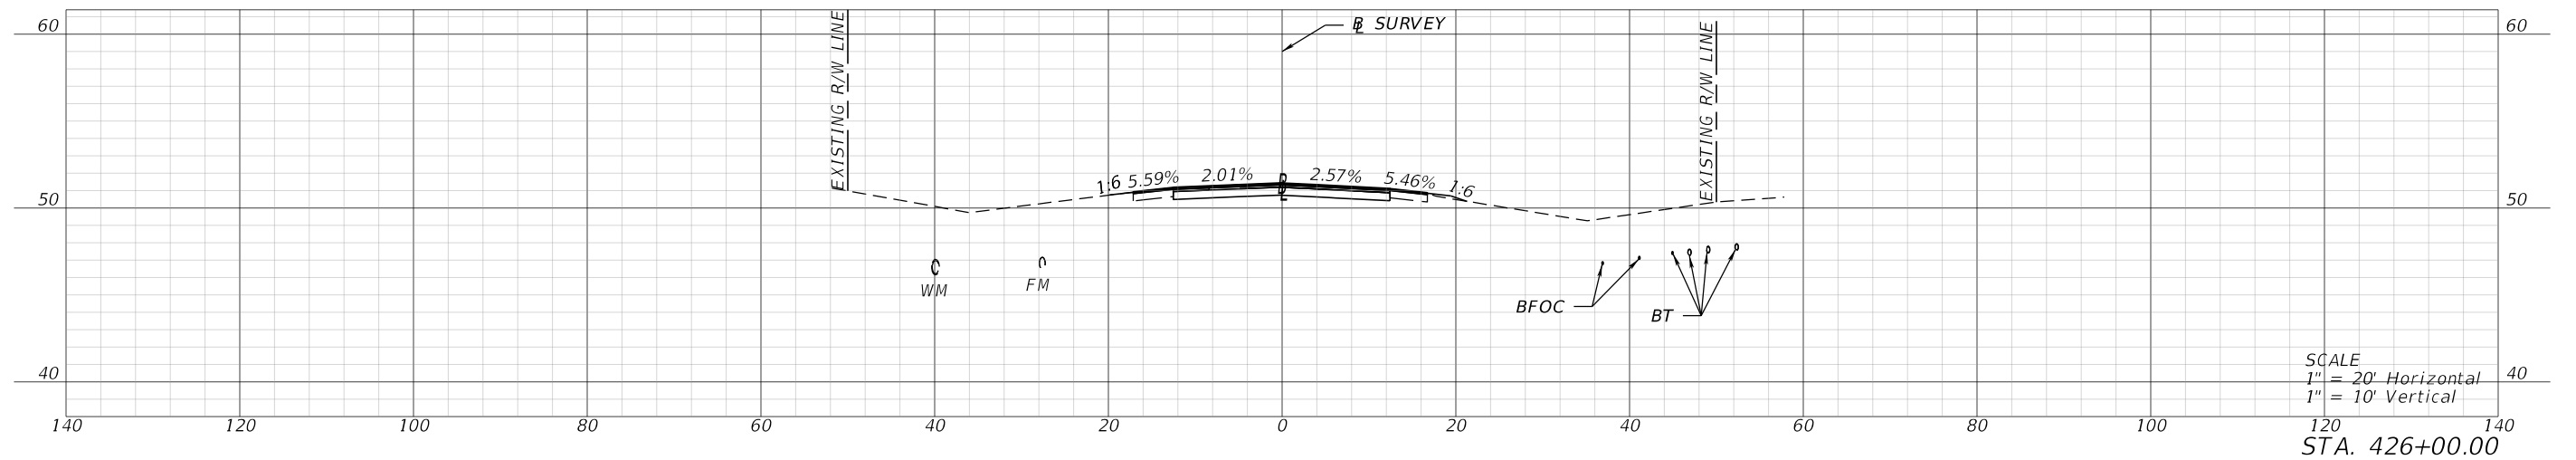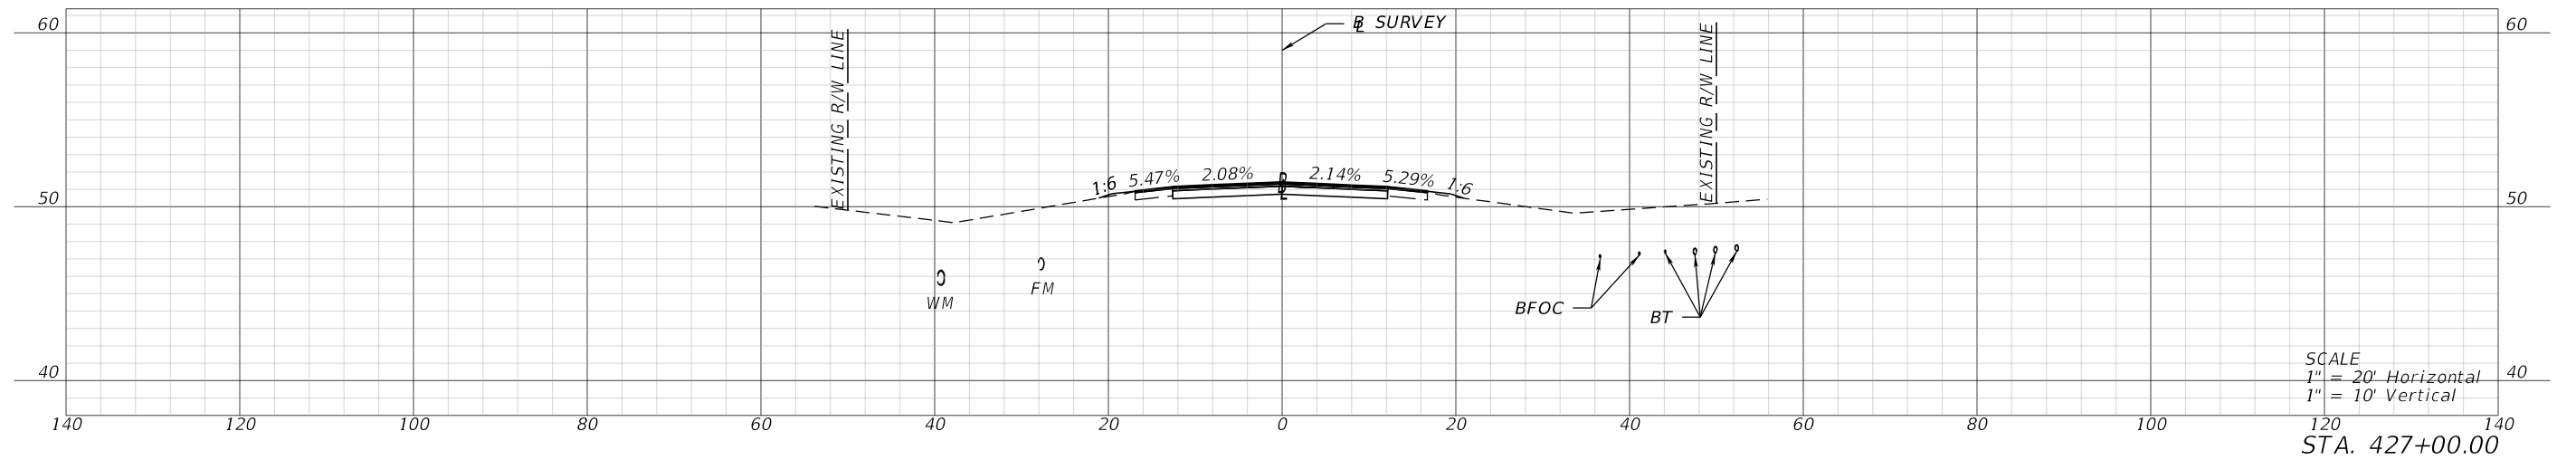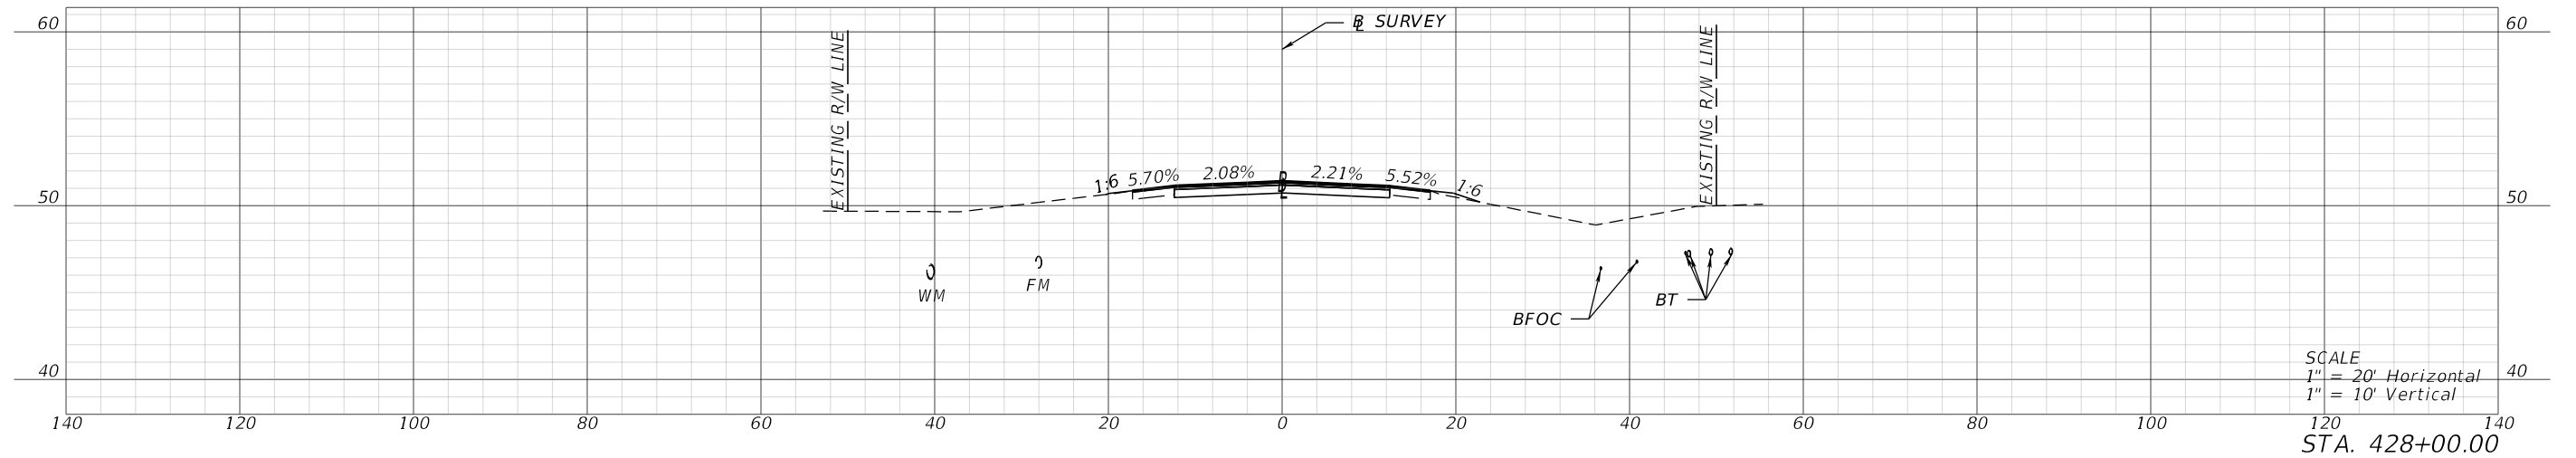




1/26/2024 4:15:37 PM mcannon P:\FDT2201\CADD\4489361\5201\Roadway\RD\SRD01.dgn

REVISIONS				ENGINEER OF RECORD		STATE OF FLORIDA DEPARTMENT OF TRANSPORTATION			SHEET NO.
DATE	DESCRIPTION	DATE	DESCRIPTION	LYNN M. DECKER, P.E. LICENSE NUMBER: 86295 ELEMENT ENGINEERING GROUP, LLC 1713 E. 9TH AVENUE TAMPA, FL 33605		ROAD NO.	COUNTY	FINANCIAL PROJECT ID	
						SR 700	HIGHLANDS	448936-1-52-01	
CROSS SECTIONS									XS-50

1/26/2024 4:15:42 PM mcannon P:\FDT\2201\CADD\4489361\5201\Roadway\RD\SRD01.dgn

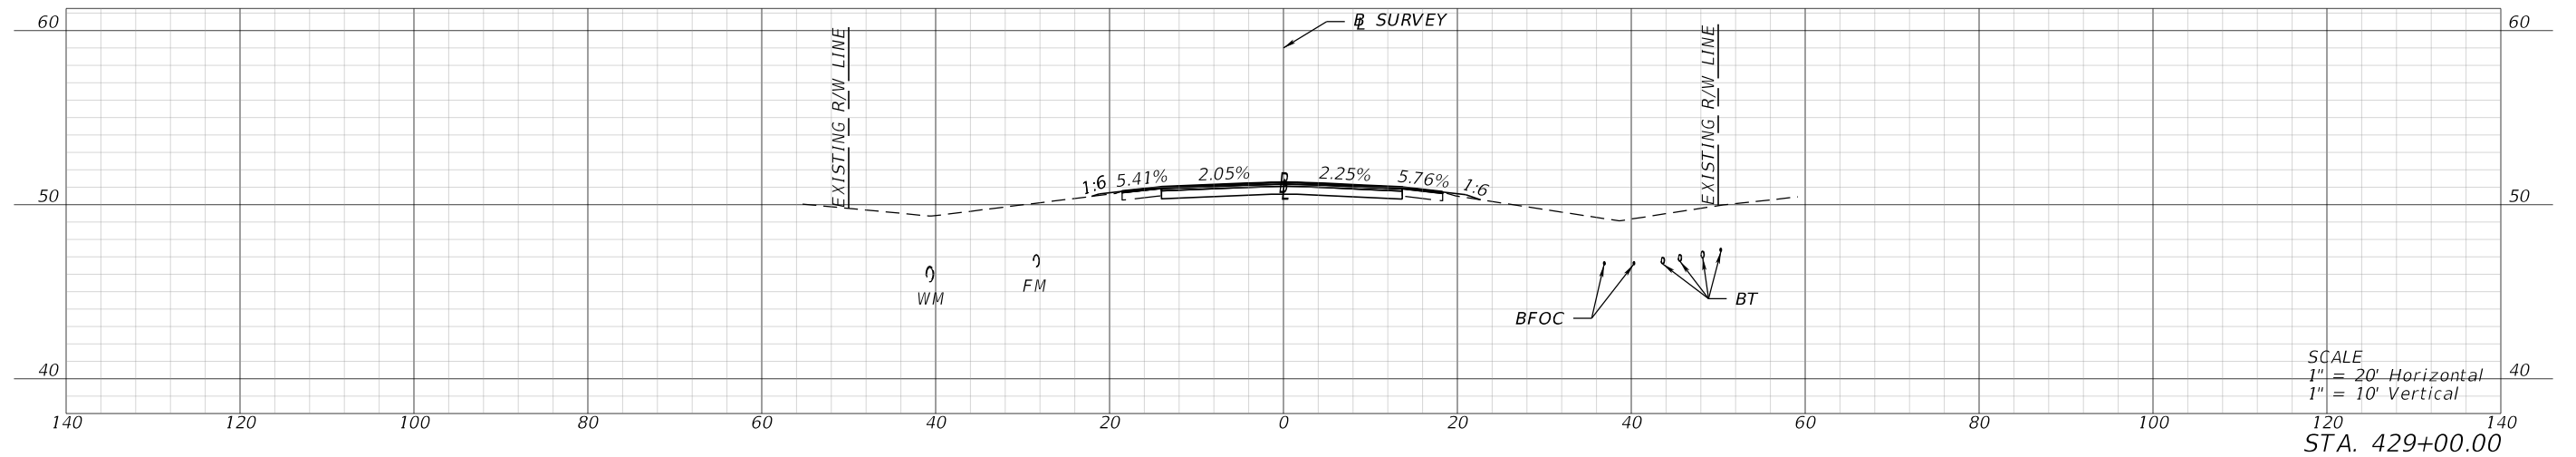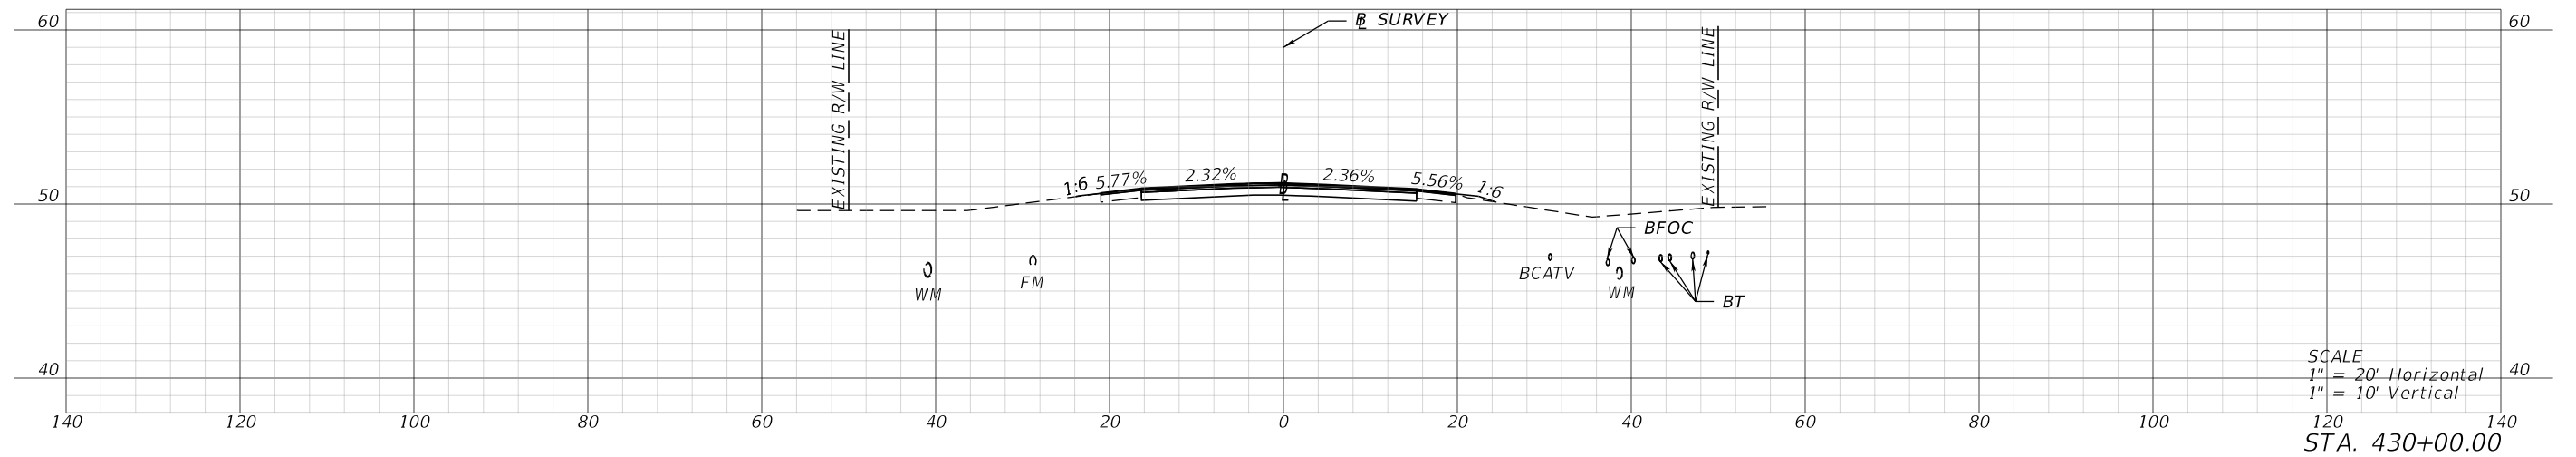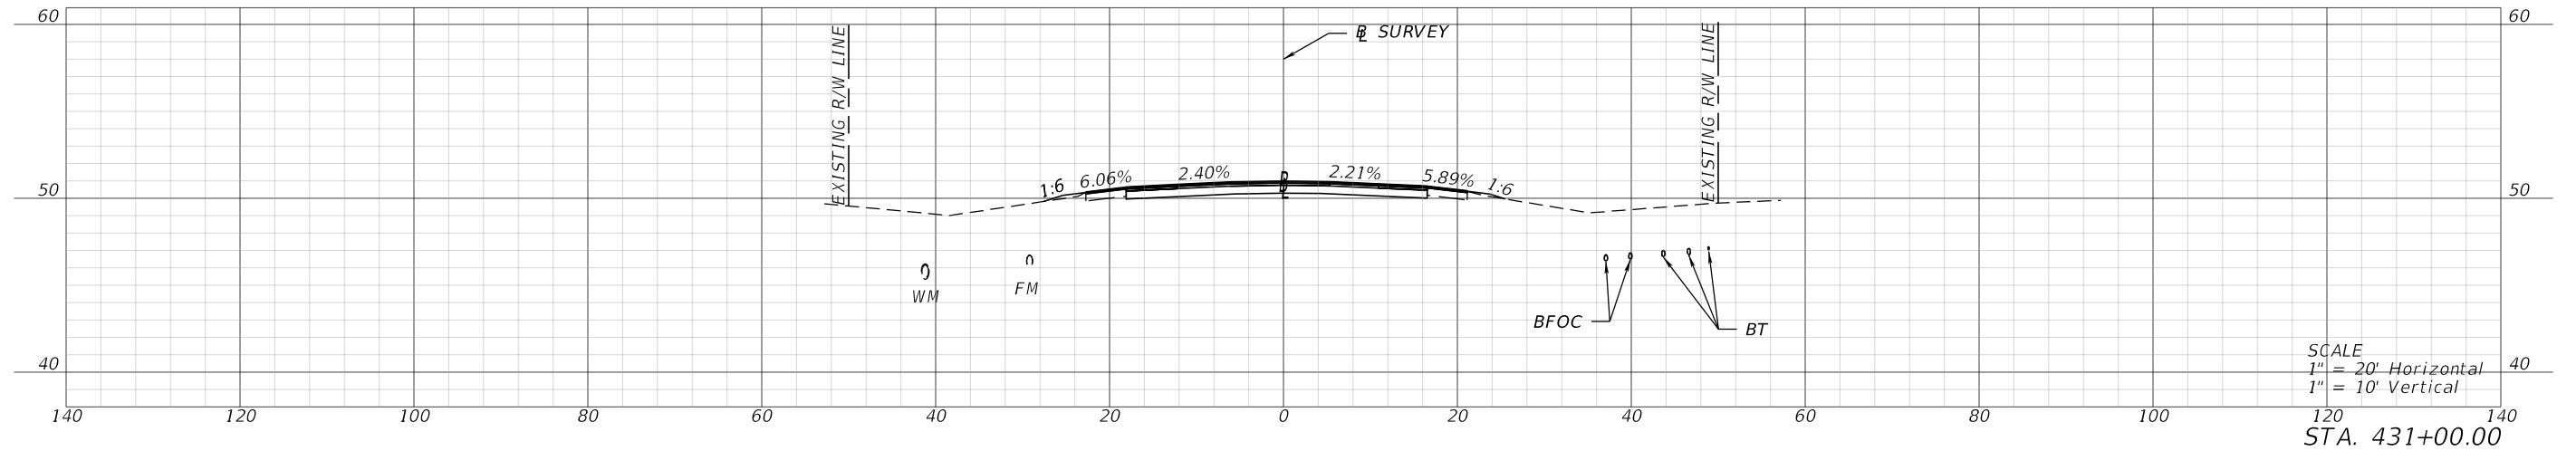




REVISIONS				ENGINEER OF RECORD		STATE OF FLORIDA DEPARTMENT OF TRANSPORTATION			CROSS SECTIONS	SHEET NO.
DATE	DESCRIPTION	DATE	DESCRIPTION	LYNN M. DECKER, P.E. LICENSE NUMBER: 86295 ELEMENT ENGINEERING GROUP, LLC 1713 E. 9TH AVENUE TAMPA, FL 33605		ROAD NO.	COUNTY	FINANCIAL PROJECT ID		XS-51
								SR 700		HIGHLANDS

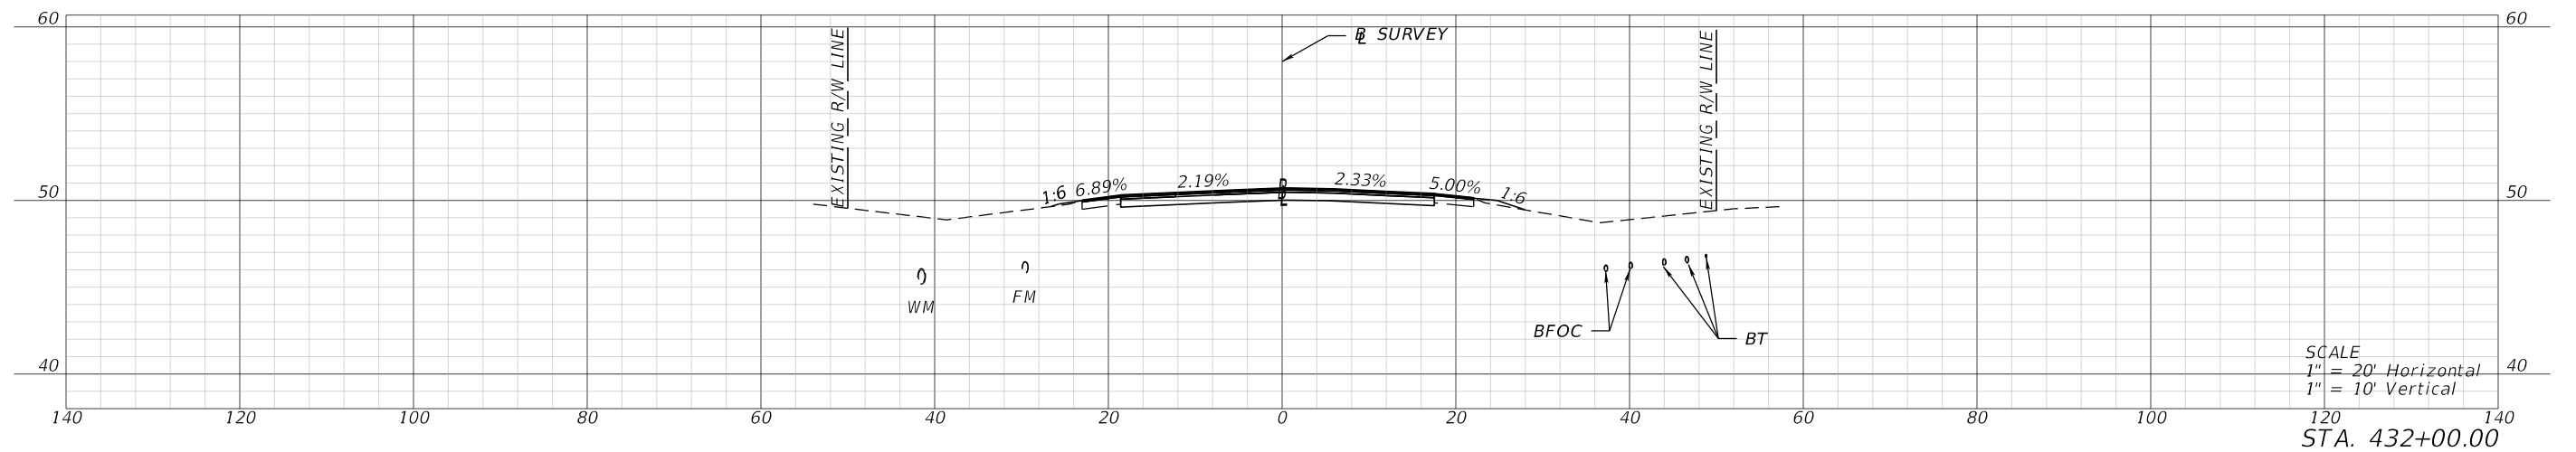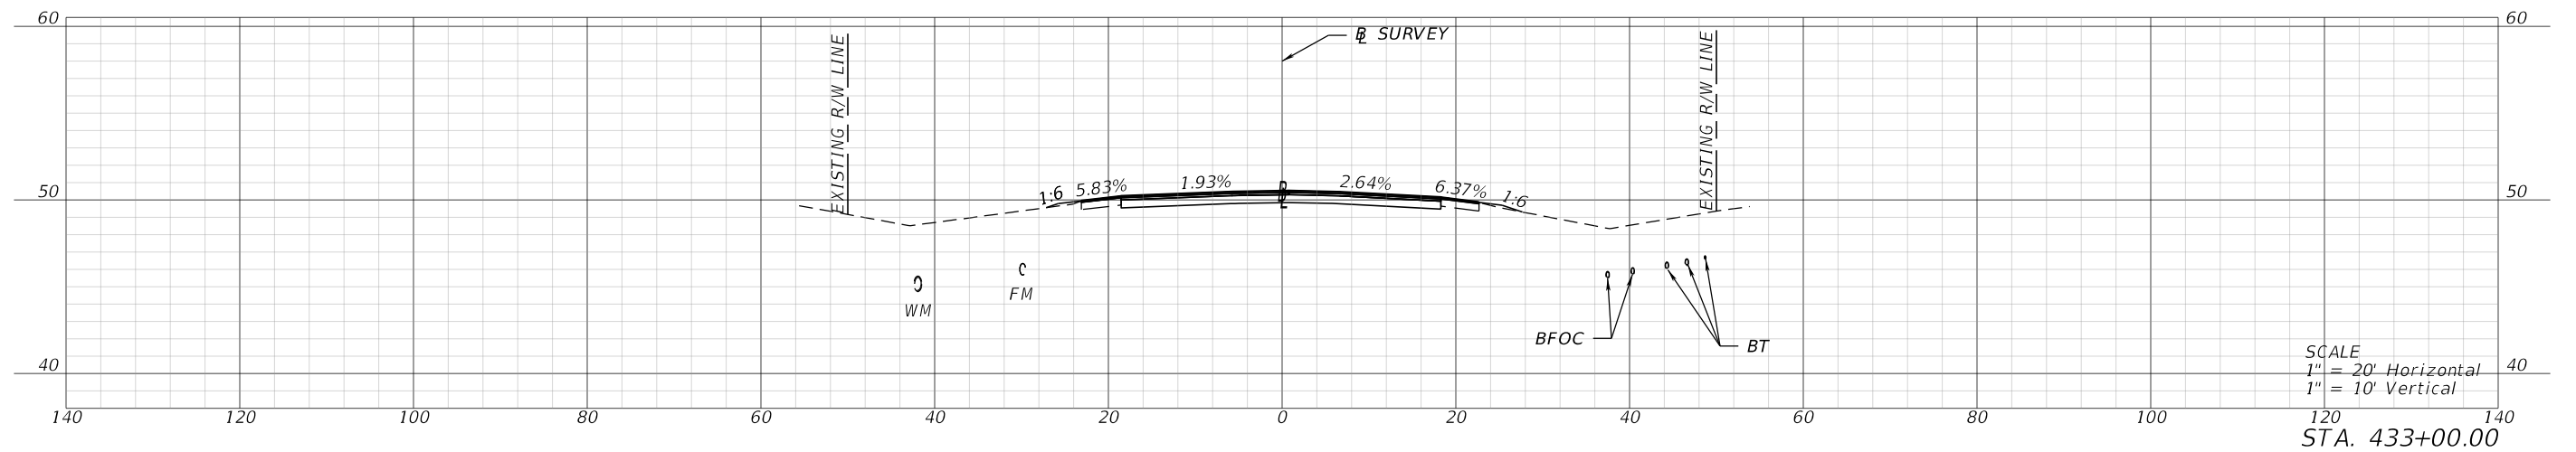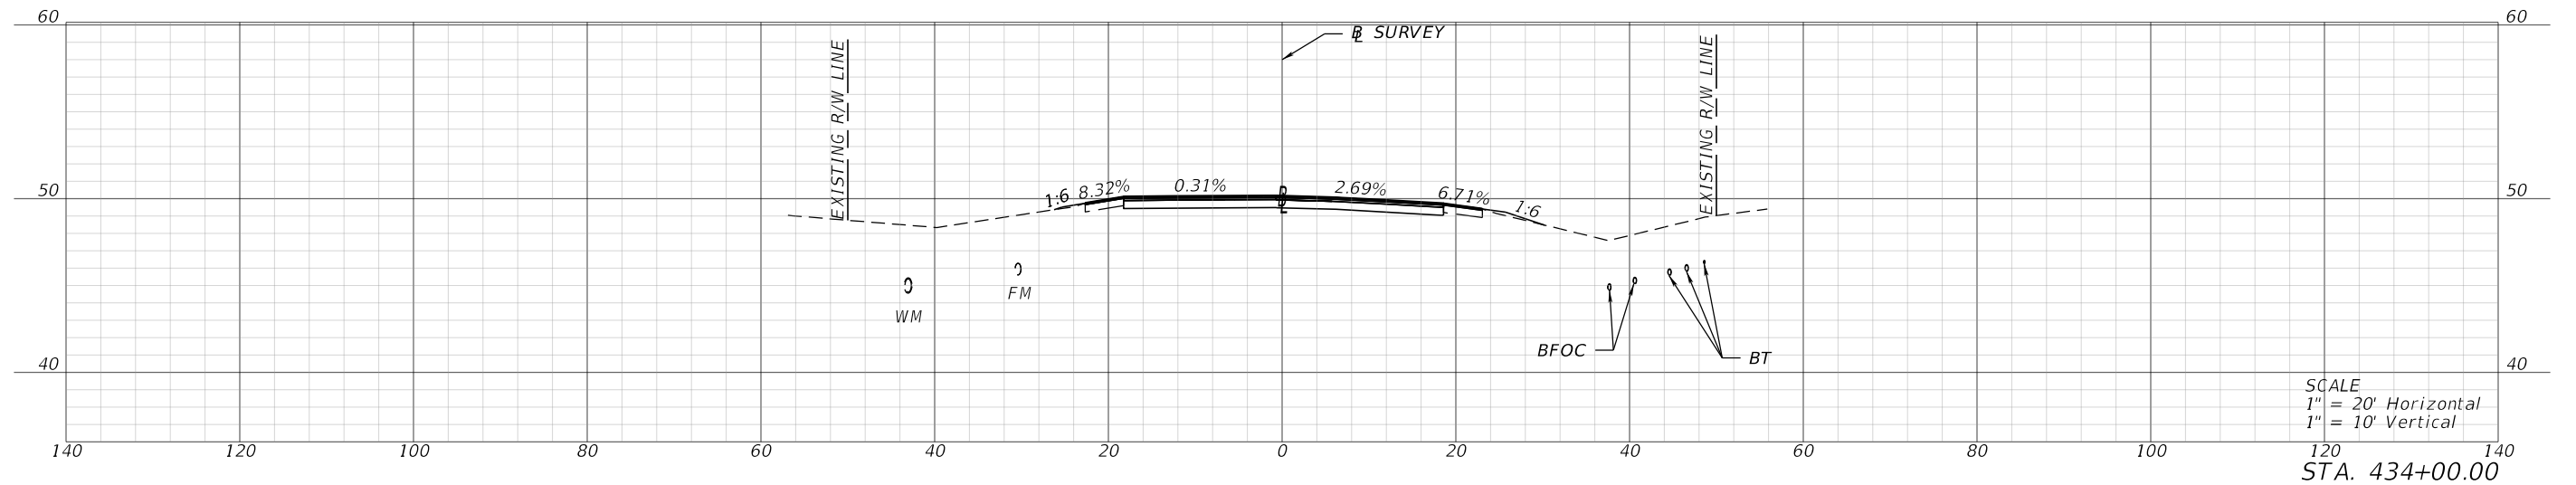




1/26/2024 4:15:48 PM mcannon P:\FDT2201\CADD\4489361-5201\Roadway\RD\SRD01.dgn

REVISIONS				ENGINEER OF RECORD		STATE OF FLORIDA DEPARTMENT OF TRANSPORTATION			CROSS SECTIONS	SHEET NO.
DATE	DESCRIPTION	DATE	DESCRIPTION	LYNN M. DECKER, P.E. LICENSE NUMBER: 86295 ELEMENT ENGINEERING GROUP, LLC 1713 E. 9TH AVENUE TAMPA, FL 33605		ROAD NO.	COUNTY	FINANCIAL PROJECT ID		XS-52
						SR 700	HIGHLANDS	448936-1-52-01		

1/26/2024 4:15:54 PM mcannon
P:\FDT\2201\CADD\4489361\5201\Roadway\RD\SRD01.dgn

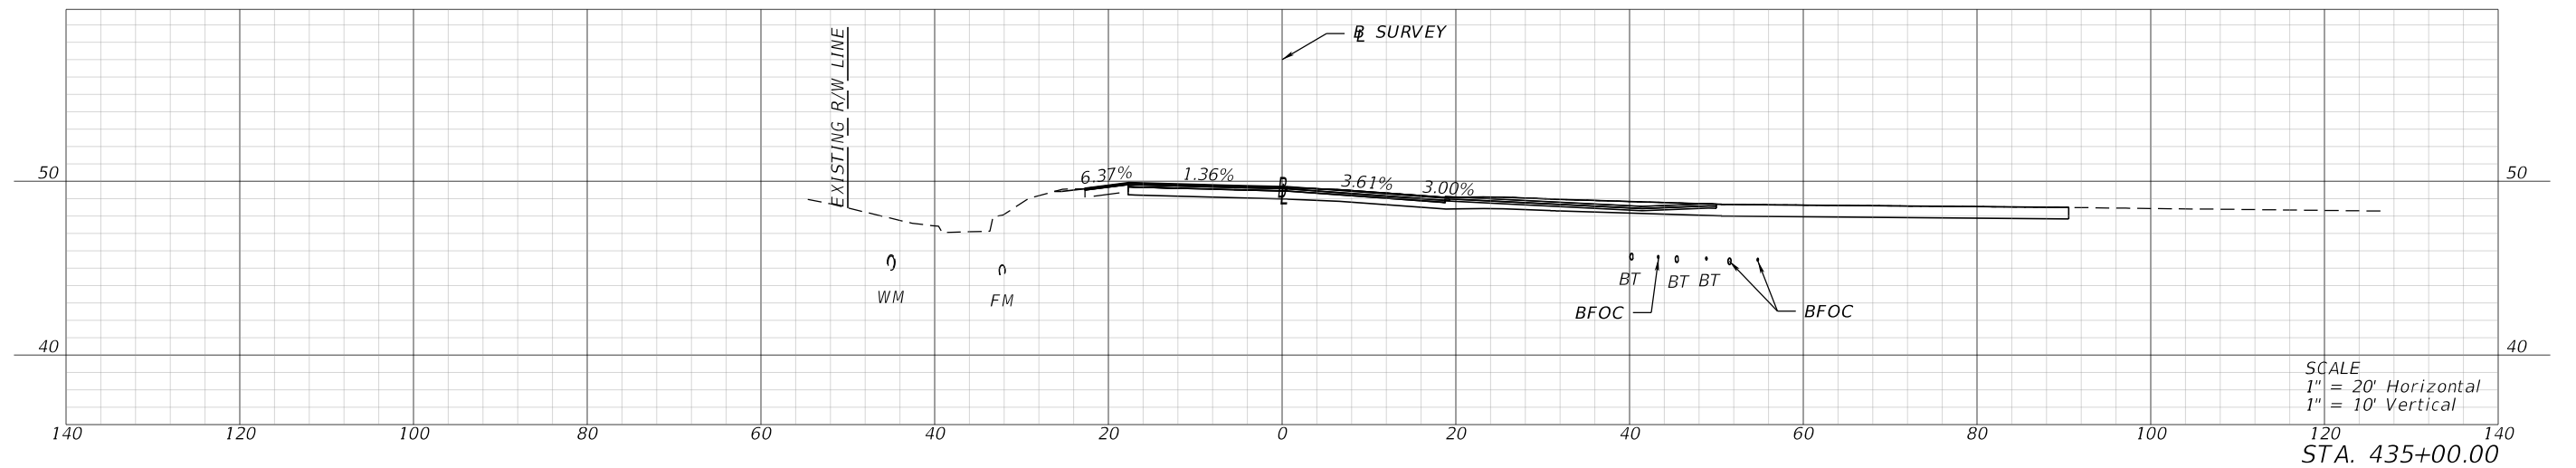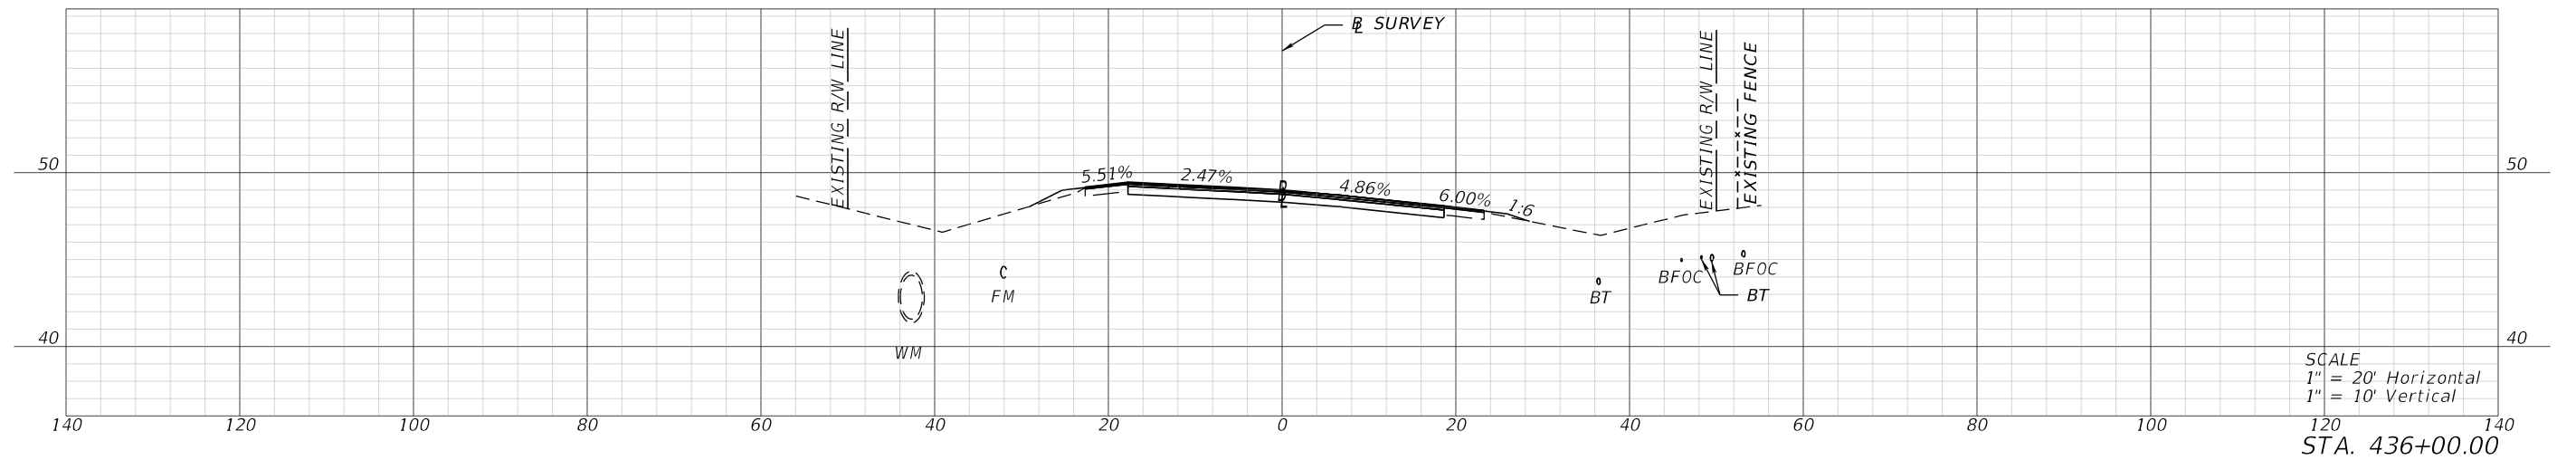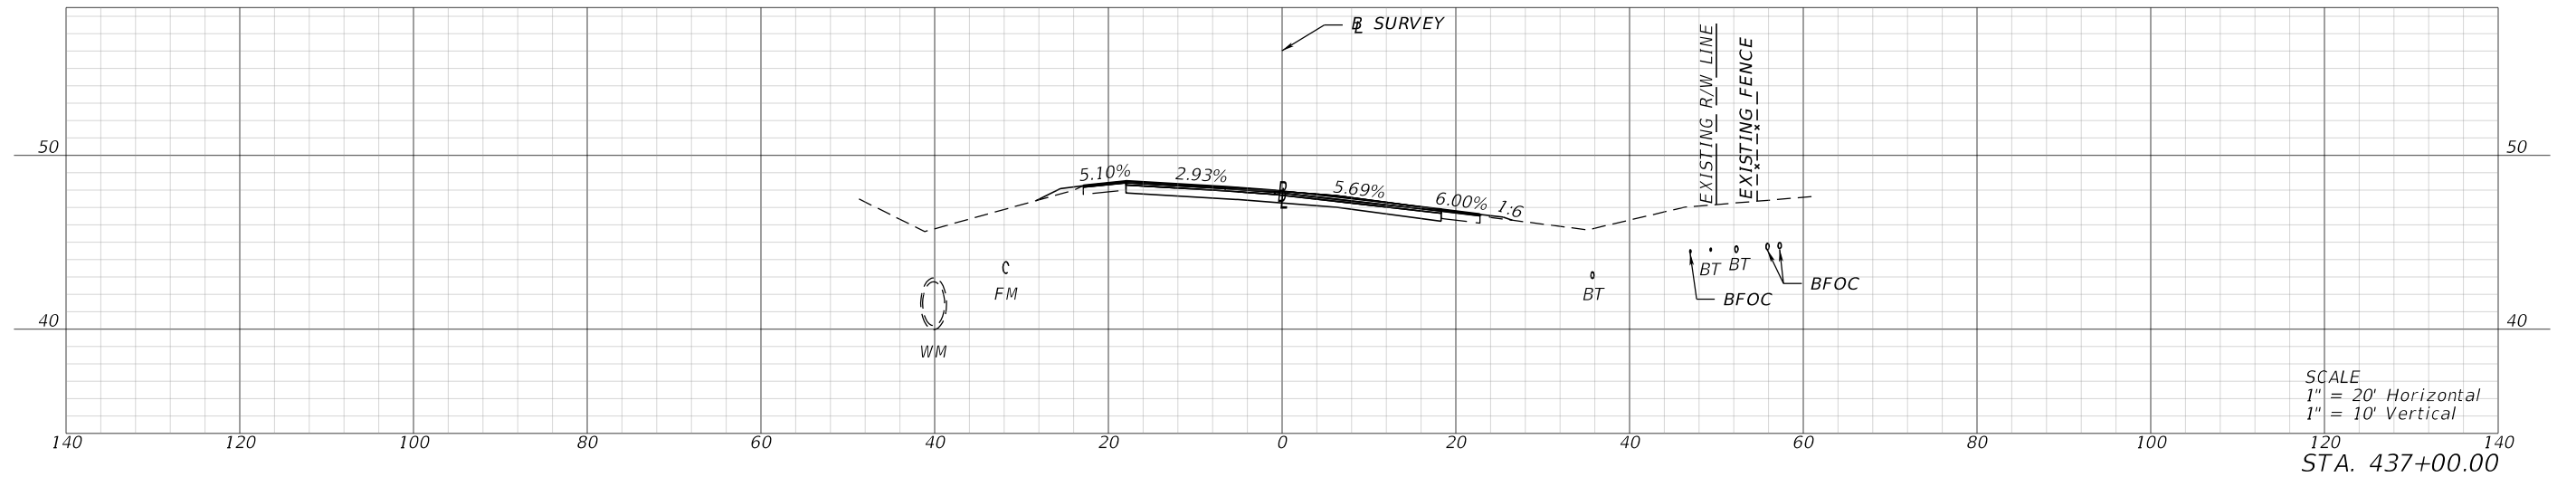


REVISIONS				ENGINEER OF RECORD		STATE OF FLORIDA DEPARTMENT OF TRANSPORTATION			SHEET NO.
DATE	DESCRIPTION	DATE	DESCRIPTION	LYNN M. DECKER, P.E. LICENSE NUMBER: 86295 ELEMENT ENGINEERING GROUP, LLC 1713 E. 9TH AVENUE TAMPA, FL 33605		ROAD NO.	COUNTY	FINANCIAL PROJECT ID	
						SR 700	HIGHLANDS	448936-1-52-01	
CROSS SECTIONS									XS-53

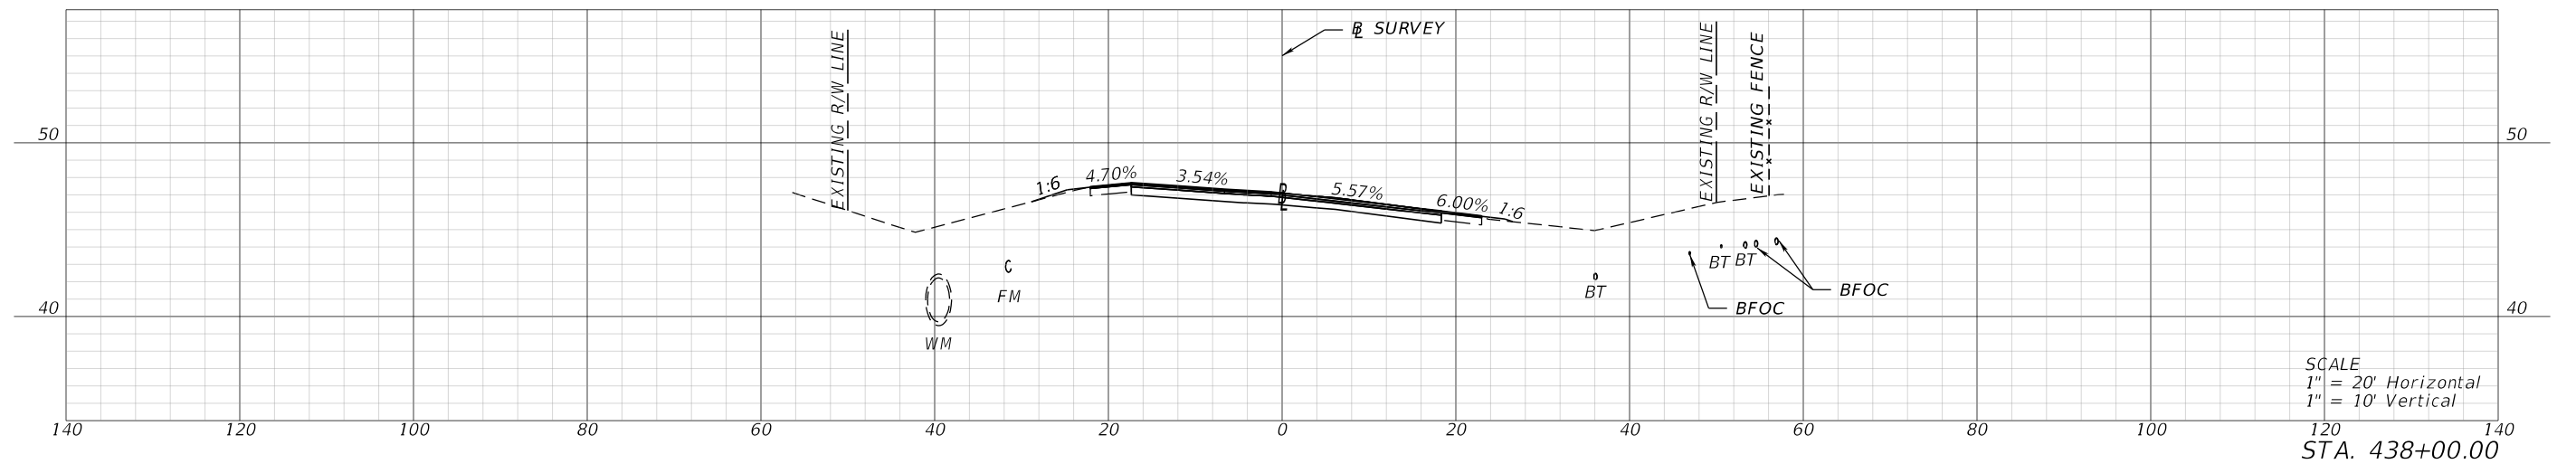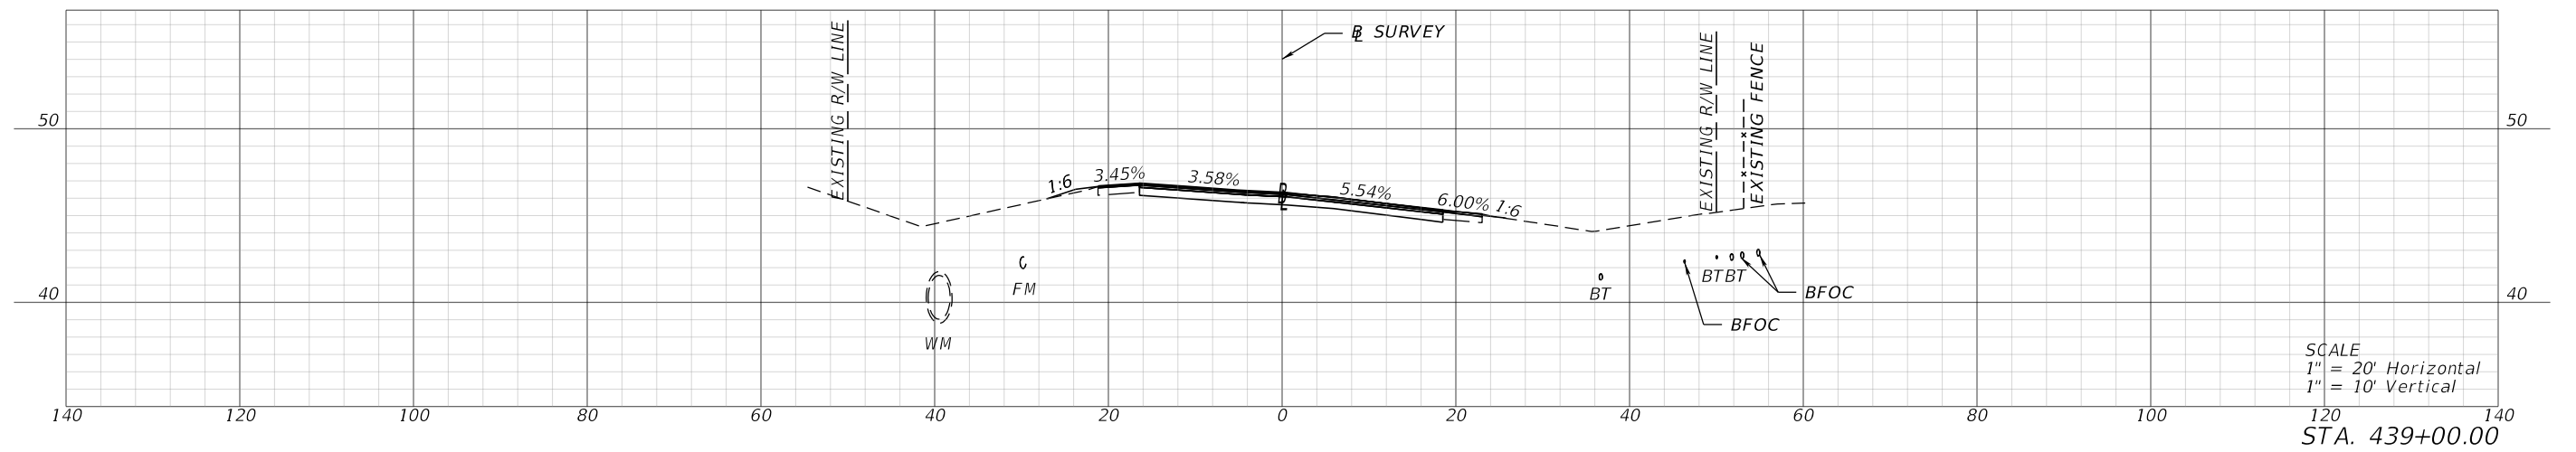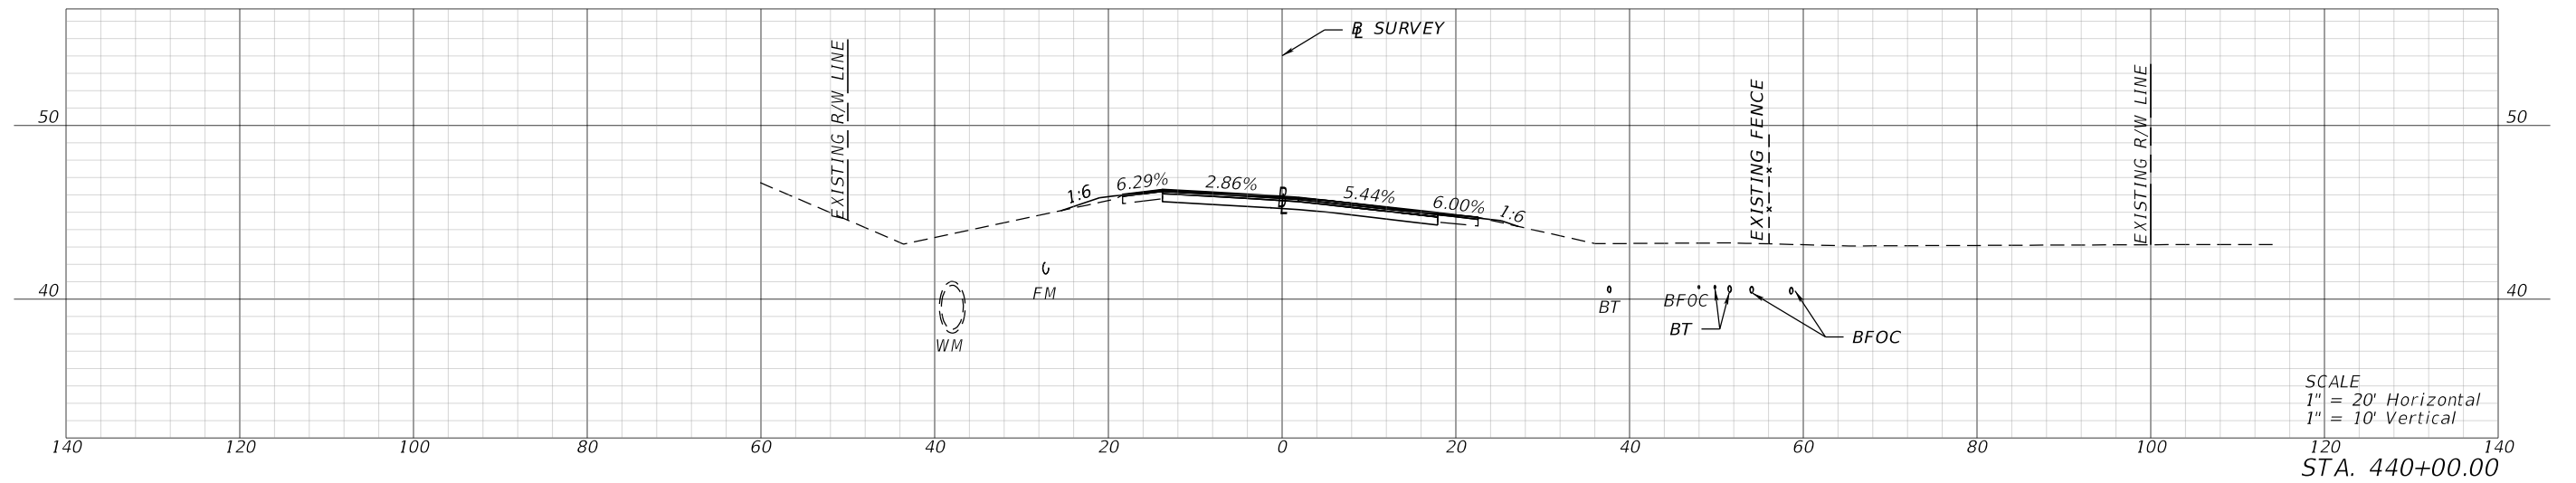


1/26/2024 4:16:00 PM mcannon P:\FDT\2201\CADD\4489361\5201\Roadway\RD\SRD01.dgn


REVISIONS				ENGINEER OF RECORD		STATE OF FLORIDA DEPARTMENT OF TRANSPORTATION			SHEET NO.
DATE	DESCRIPTION	DATE	DESCRIPTION	LYNN M. DECKER, P.E. LICENSE NUMBER: 86295 ELEMENT ENGINEERING GROUP, LLC 1713 E. 9TH AVENUE TAMPA, FL 33605		ROAD NO.	COUNTY	FINANCIAL PROJECT ID	
						SR 700	HIGHLANDS	448936-1-52-01	
CROSS SECTIONS									XS-54

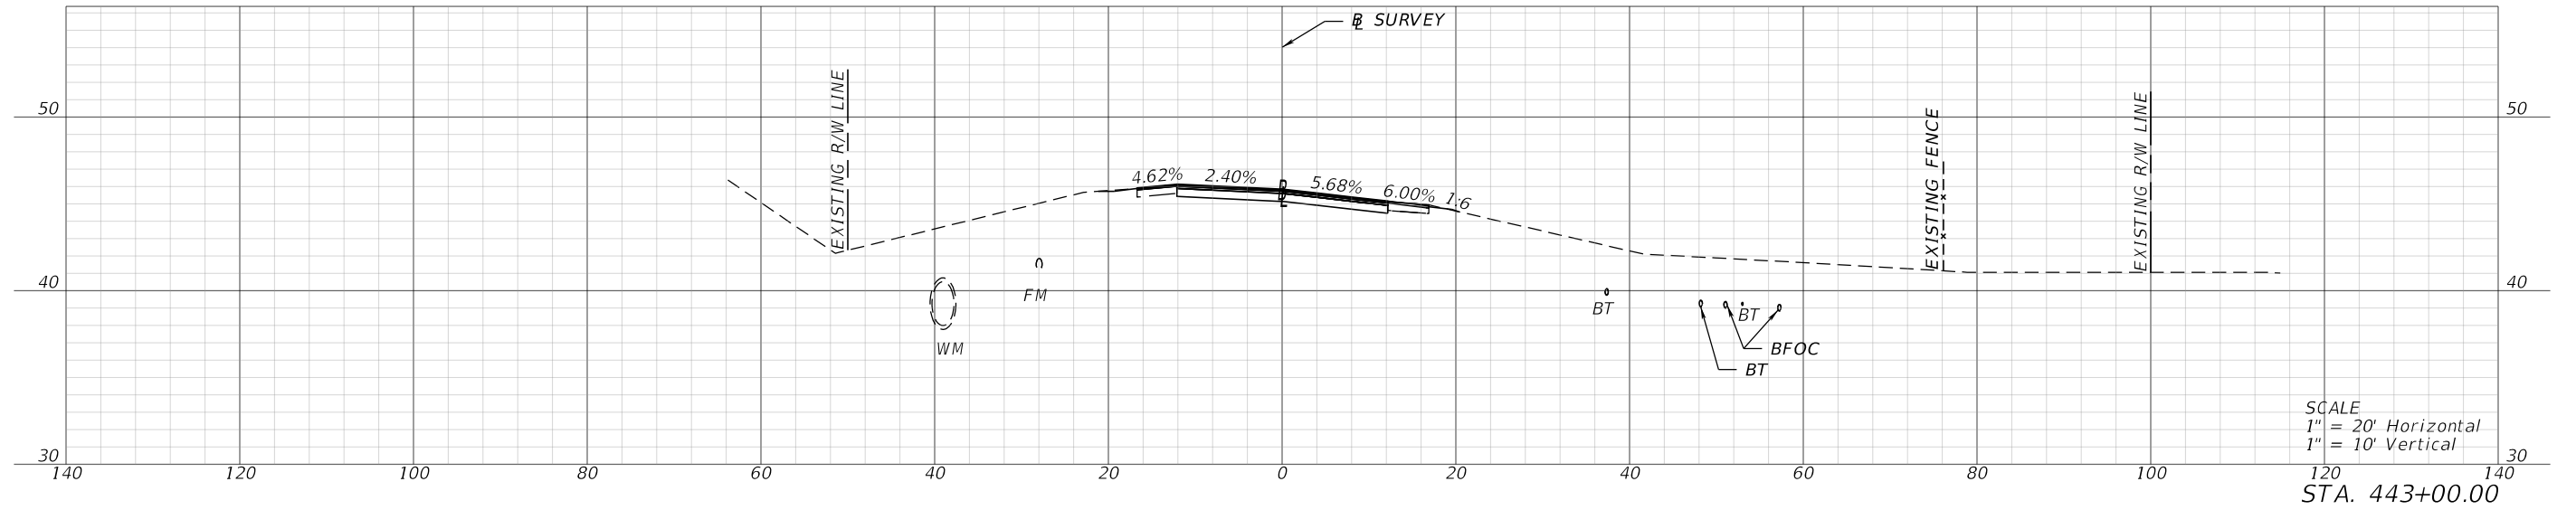

SCALE
 1" = 20' Horizontal
 1" = 10' Vertical
 STA. 443+00.00

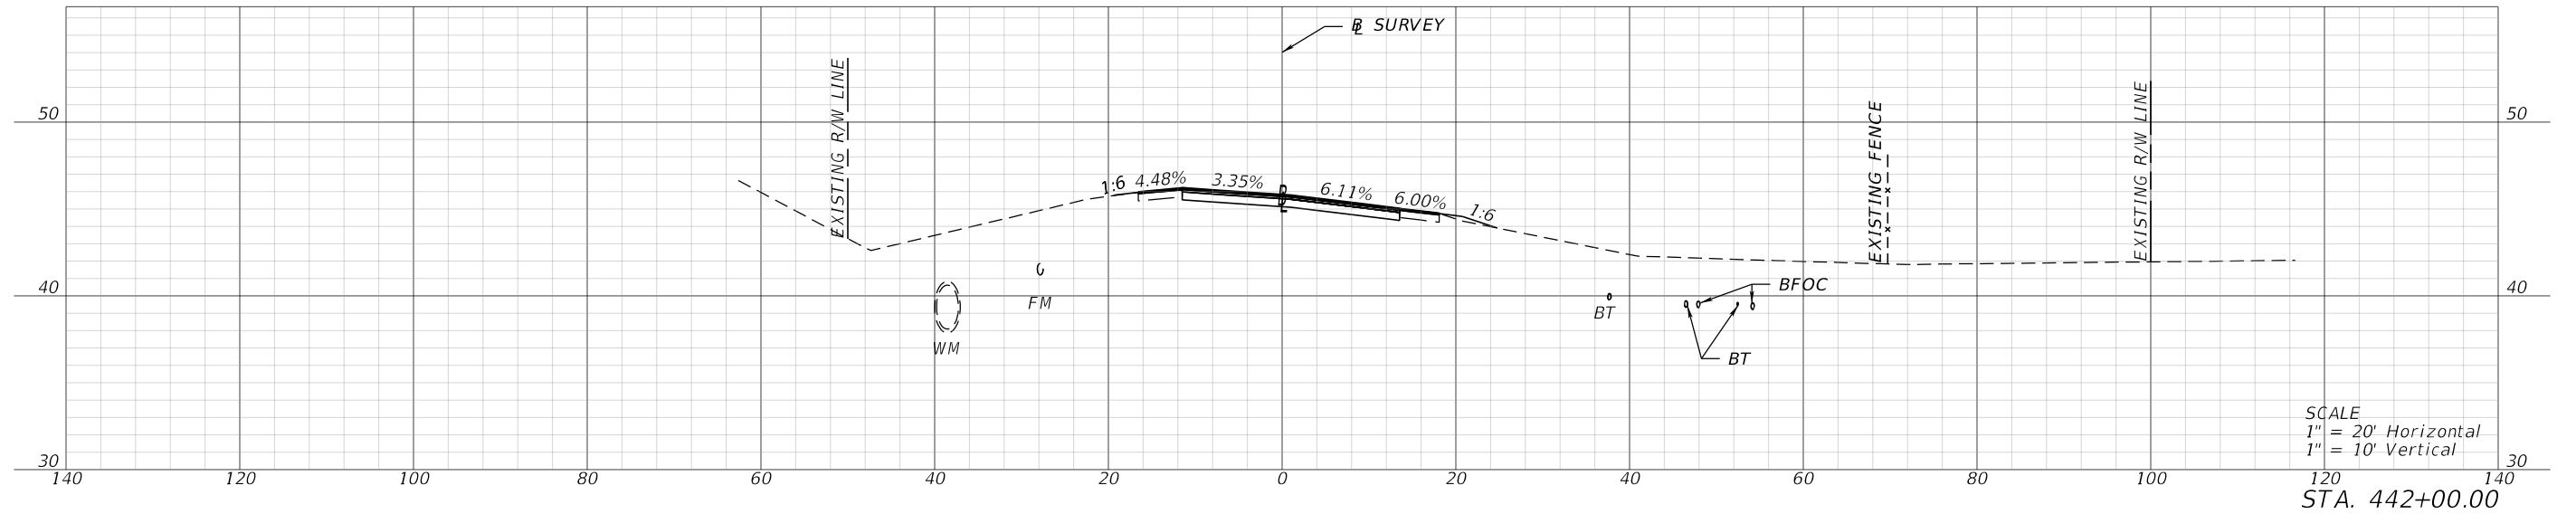

SCALE
 1" = 20' Horizontal
 1" = 10' Vertical
 STA. 442+00.00


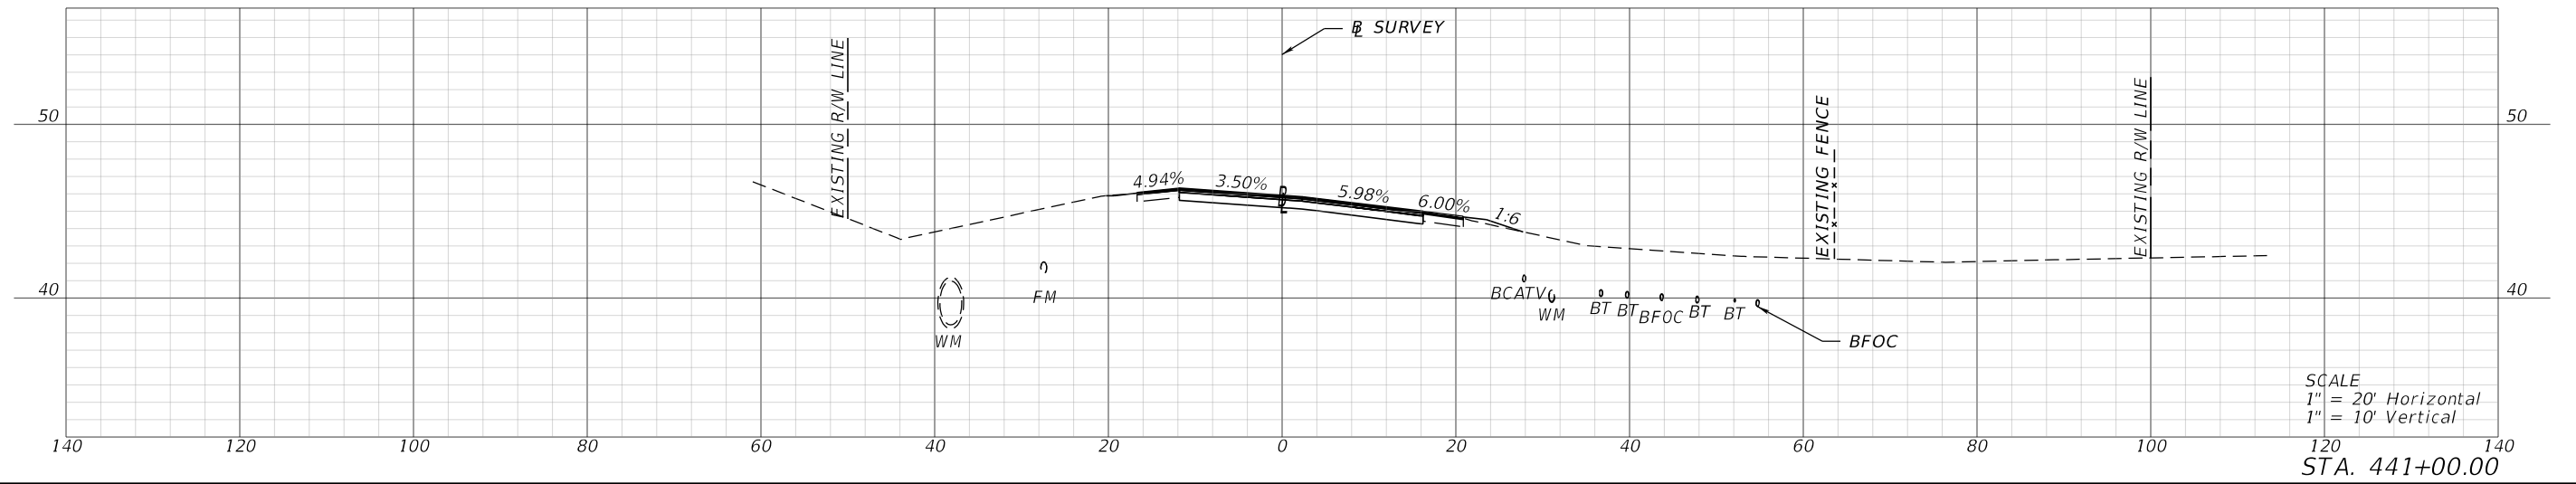


SCALE
 1" = 20' Horizontal
 1" = 10' Vertical
 STA. 441+00.00

1/26/2024 4:16:05 PM mcannon P:\FDT\2201\CADD\4489361\5201\Roadway\RD\SRD01.dgn



REVISIONS				ENGINEER OF RECORD		STATE OF FLORIDA DEPARTMENT OF TRANSPORTATION			SHEET NO.
DATE	DESCRIPTION	DATE	DESCRIPTION	LYNN M. DECKER, P.E. LICENSE NUMBER: 86295 ELEMENT ENGINEERING GROUP, LLC 1713 E. 9TH AVENUE TAMPA, FL 33605		ROAD NO.	COUNTY	FINANCIAL PROJECT ID	
						SR 700	HIGHLANDS	448936-1-52-01	
CROSS SECTIONS									XS-55

1/26/2024 4:16:09 PM mcannon
P:\FDT\2201\CADD\4489361\5201\Roadway\RD\SRD01.dgn

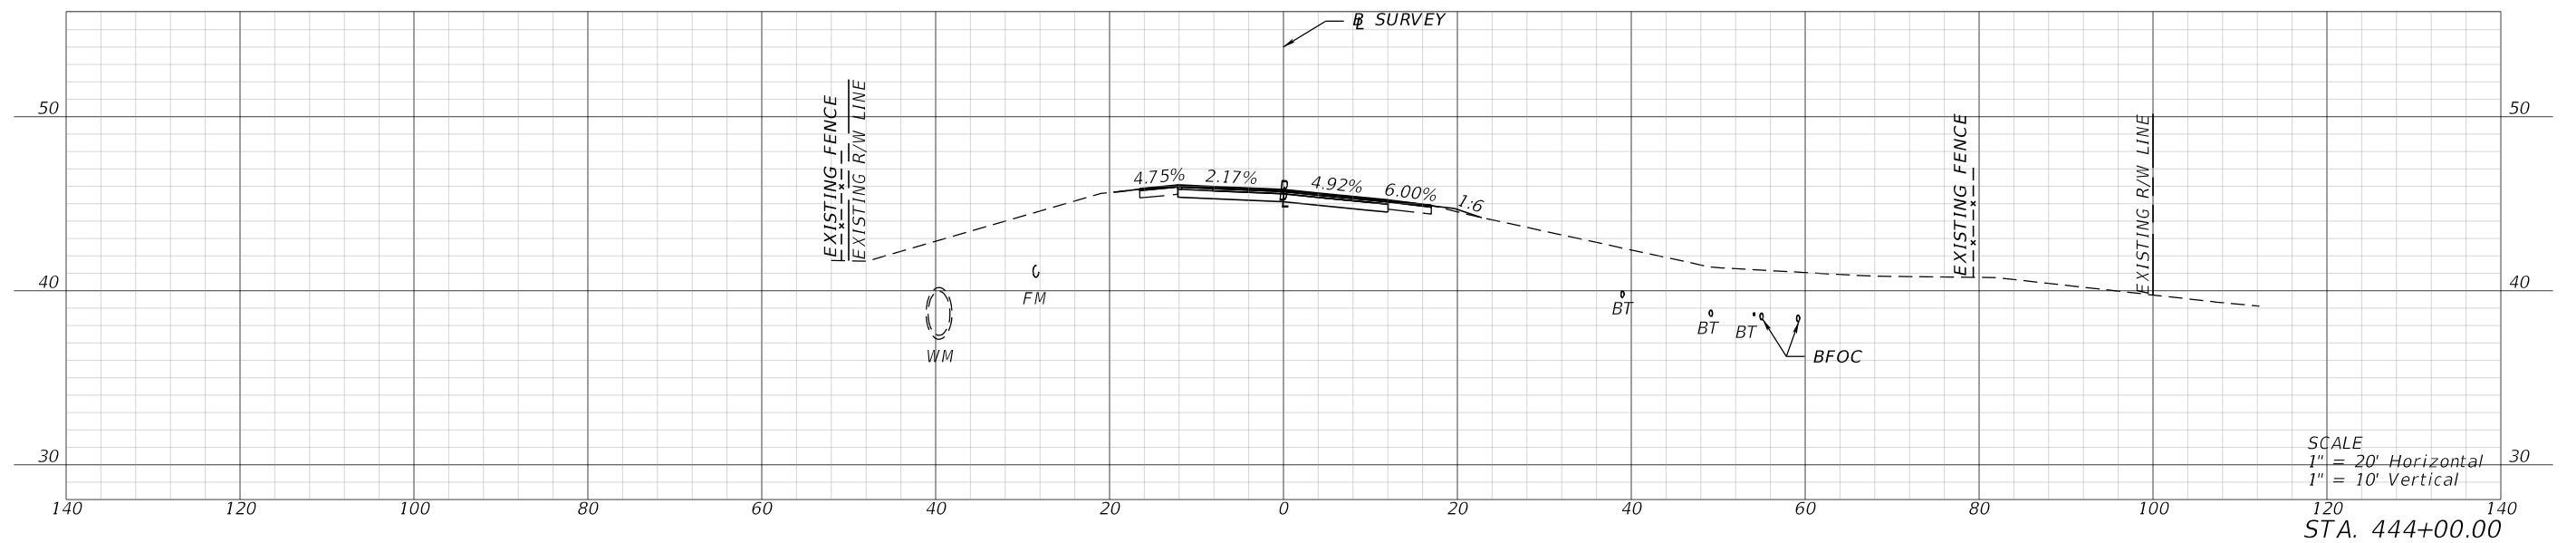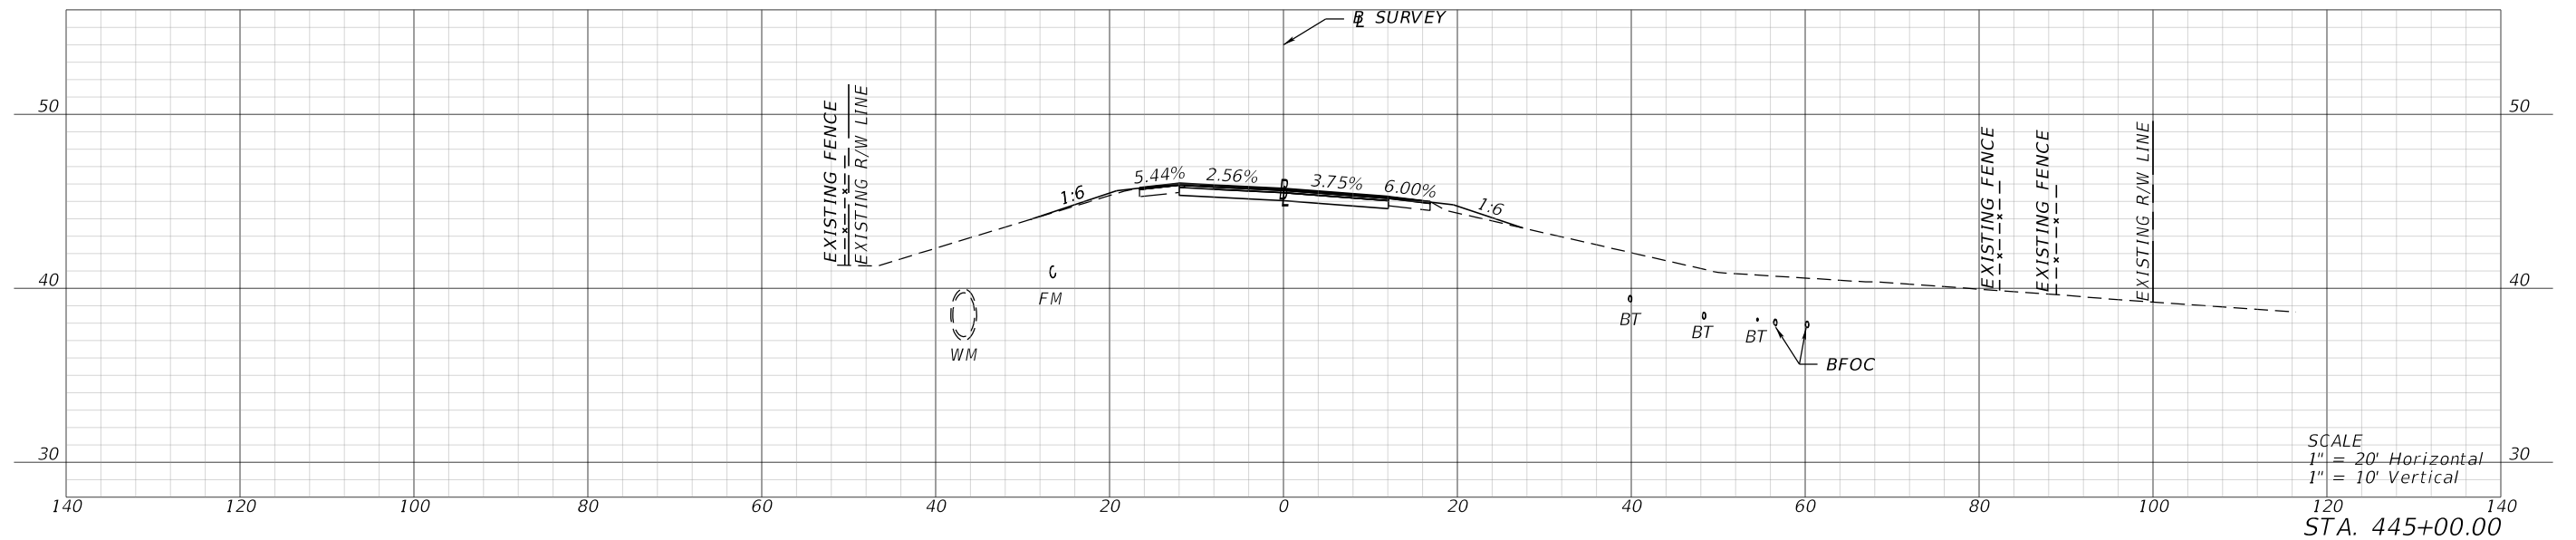



REVISIONS				ENGINEER OF RECORD		STATE OF FLORIDA DEPARTMENT OF TRANSPORTATION			CROSS SECTIONS	SHEET NO.
DATE	DESCRIPTION	DATE	DESCRIPTION	LYNN M. DECKER, P.E. LICENSE NUMBER: 86295 ELEMENT ENGINEERING GROUP, LLC 1713 E. 9TH AVENUE TAMPA, FL 33605		ROAD NO.	COUNTY	FINANCIAL PROJECT ID		XS-56
						SR 700	HIGHLANDS	448936-1-52-01		

1/26/2024 4:16:13 PM mcannon
P:\FDT\2201\CADD\4489361\5201\Roadway\RD\SRD01.dgn

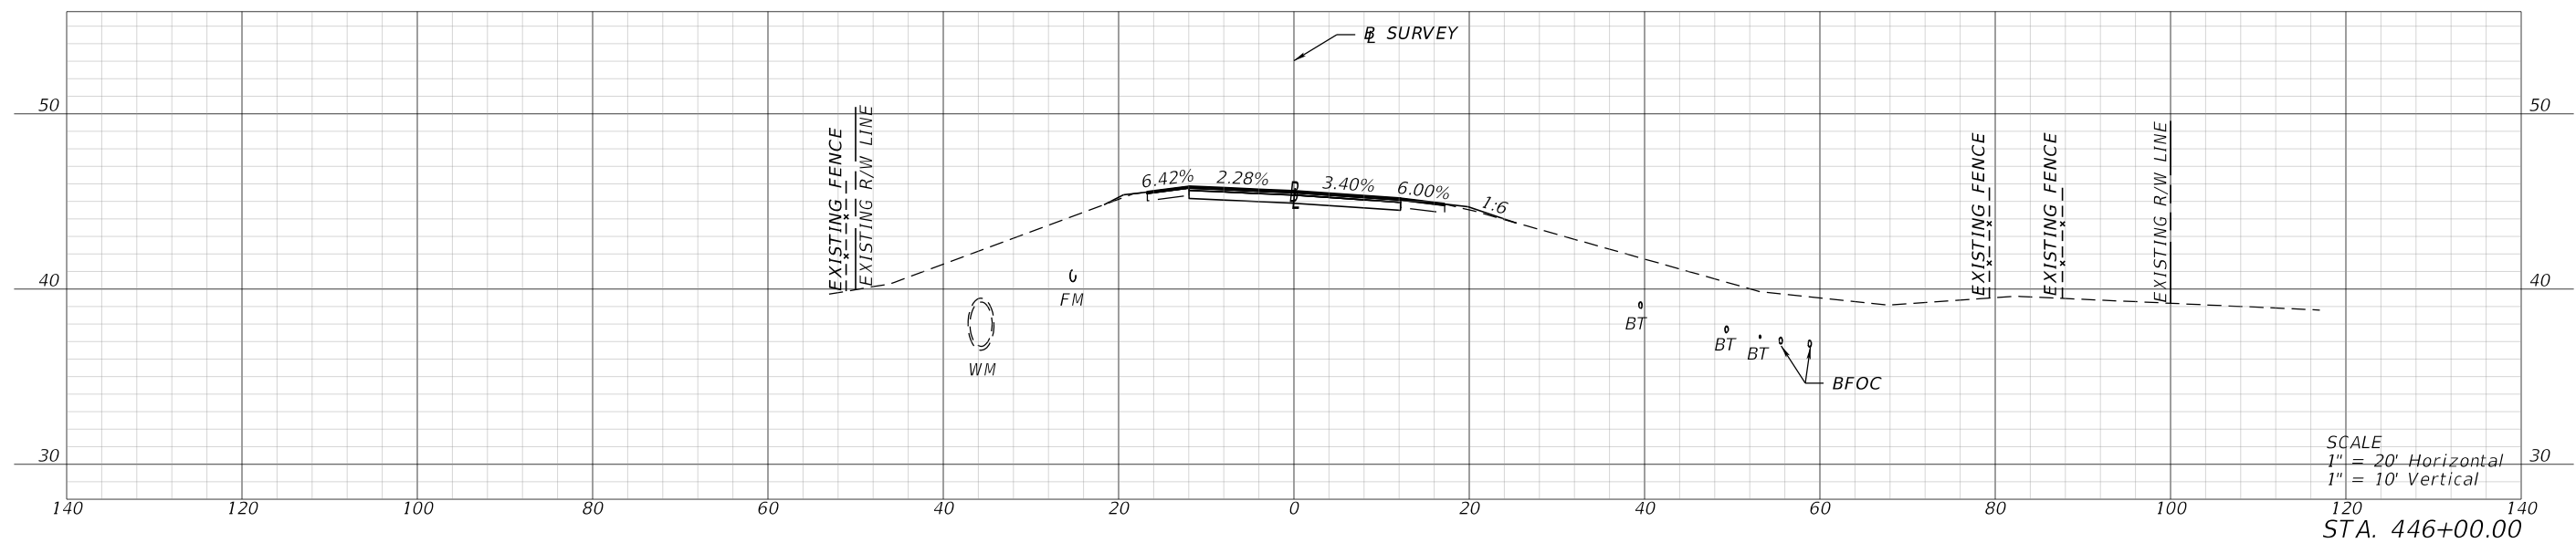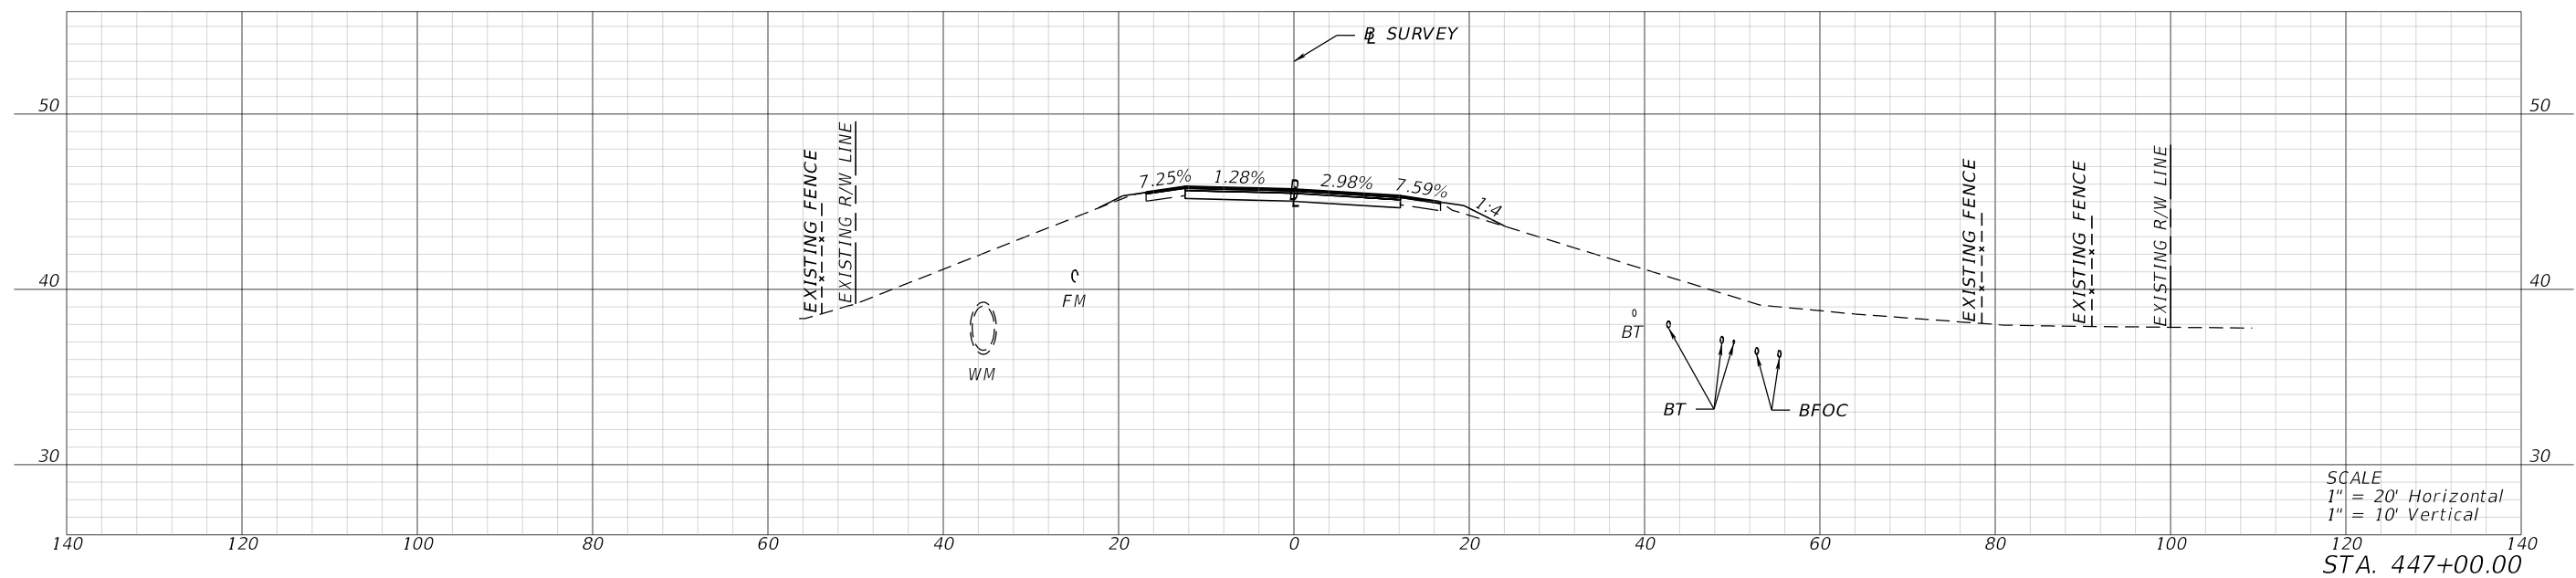



REVISIONS				ENGINEER OF RECORD		STATE OF FLORIDA DEPARTMENT OF TRANSPORTATION			CROSS SECTIONS	SHEET NO.
DATE	DESCRIPTION	DATE	DESCRIPTION	LYNN M. DECKER, P.E. LICENSE NUMBER: 86295 ELEMENT ENGINEERING GROUP, LLC 1713 E. 9TH AVENUE TAMPA, FL 33605		ROAD NO.	COUNTY	FINANCIAL PROJECT ID		XS-57
						SR 700	HIGHLANDS	448936-1-52-01		

1/26/2024 4:16:16 PM mcannon
P:\FDT\2201\CADD\4489361\5201\Roadway\RD\SRD01.dgn

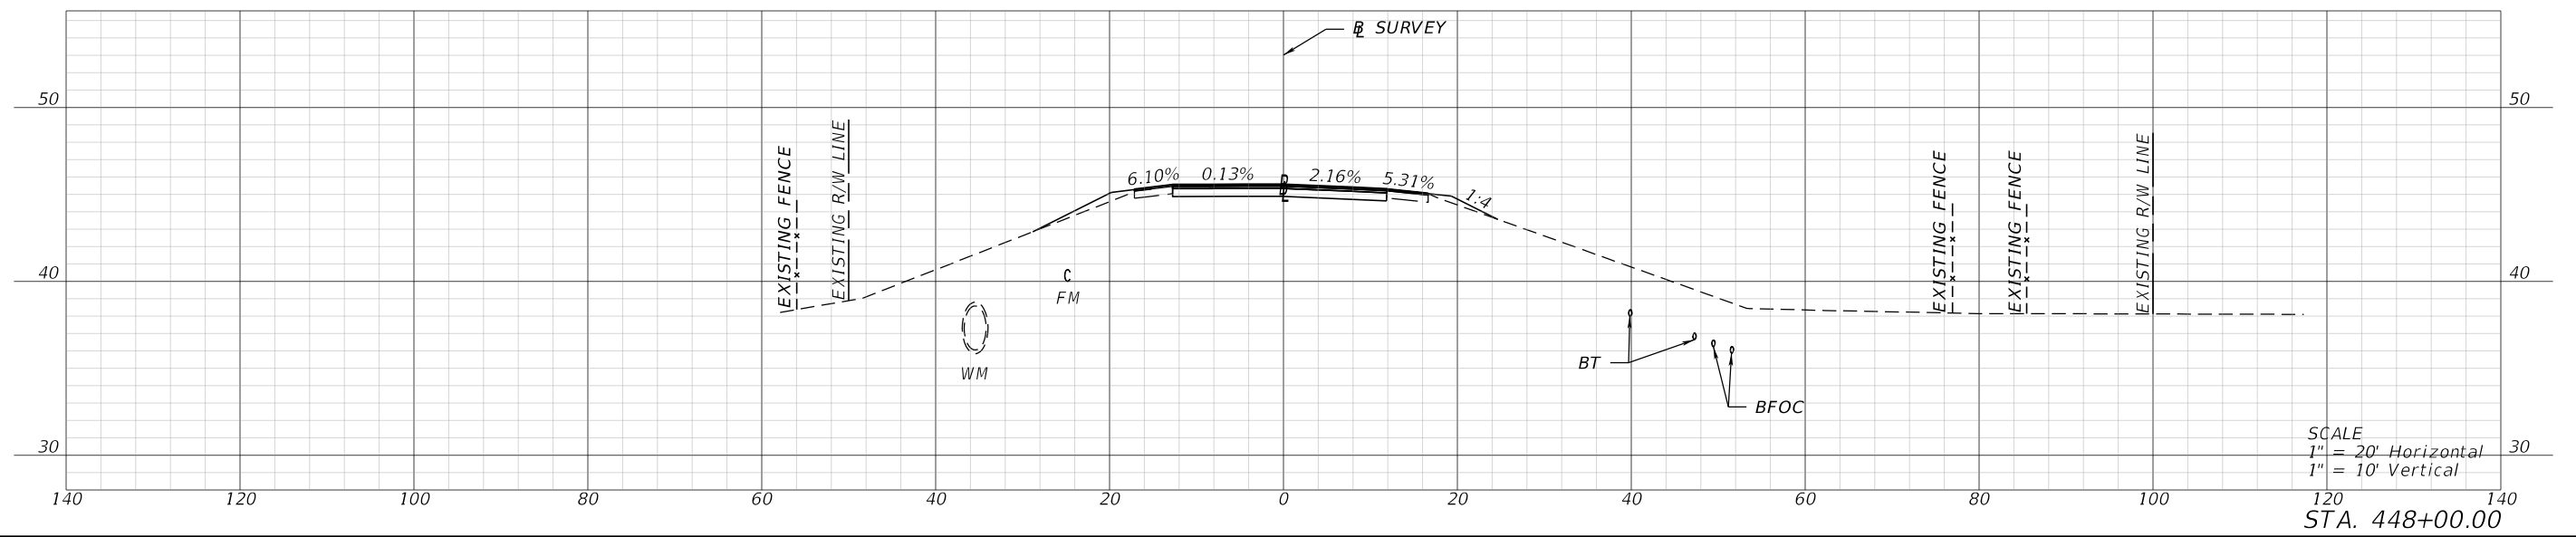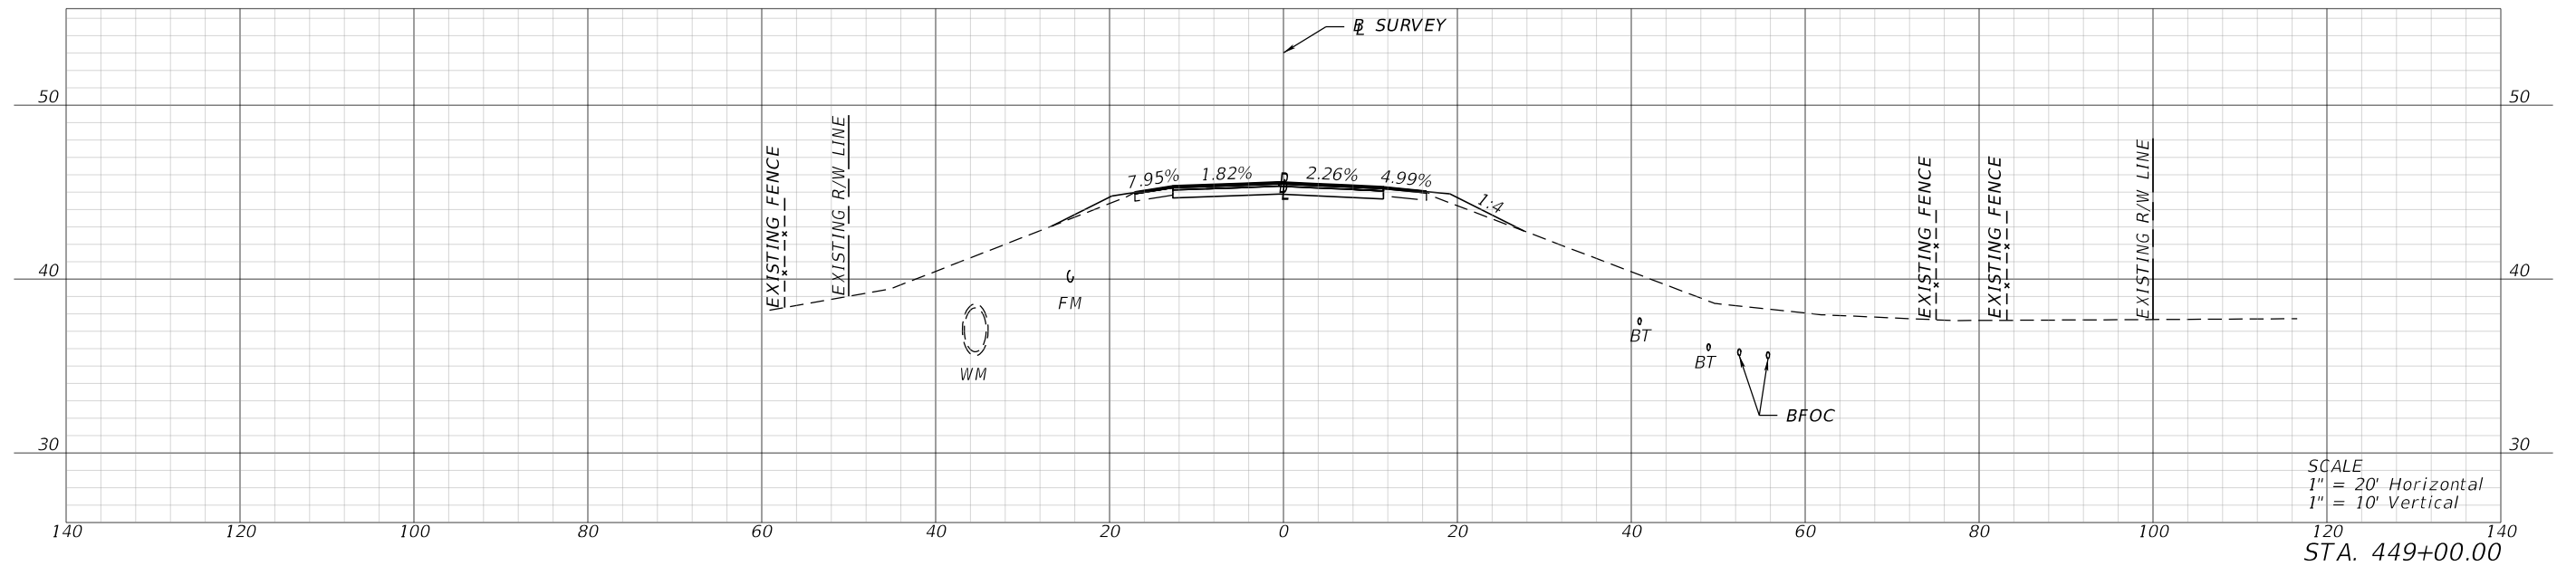



REVISIONS				ENGINEER OF RECORD		STATE OF FLORIDA DEPARTMENT OF TRANSPORTATION			CROSS SECTIONS	SHEET NO.
DATE	DESCRIPTION	DATE	DESCRIPTION	LYNN M. DECKER, P.E. LICENSE NUMBER: 86295 ELEMENT ENGINEERING GROUP, LLC 1713 E. 9TH AVENUE TAMPA, FL 33605		ROAD NO.	COUNTY	FINANCIAL PROJECT ID		XS-58
						SR 700	HIGHLANDS	448936-1-52-01		

1/26/2024 4:16:20 PM mcannon
P:\FDT\2201\CADD\4489361\5201\Roadway\RD\SRD01.dgn

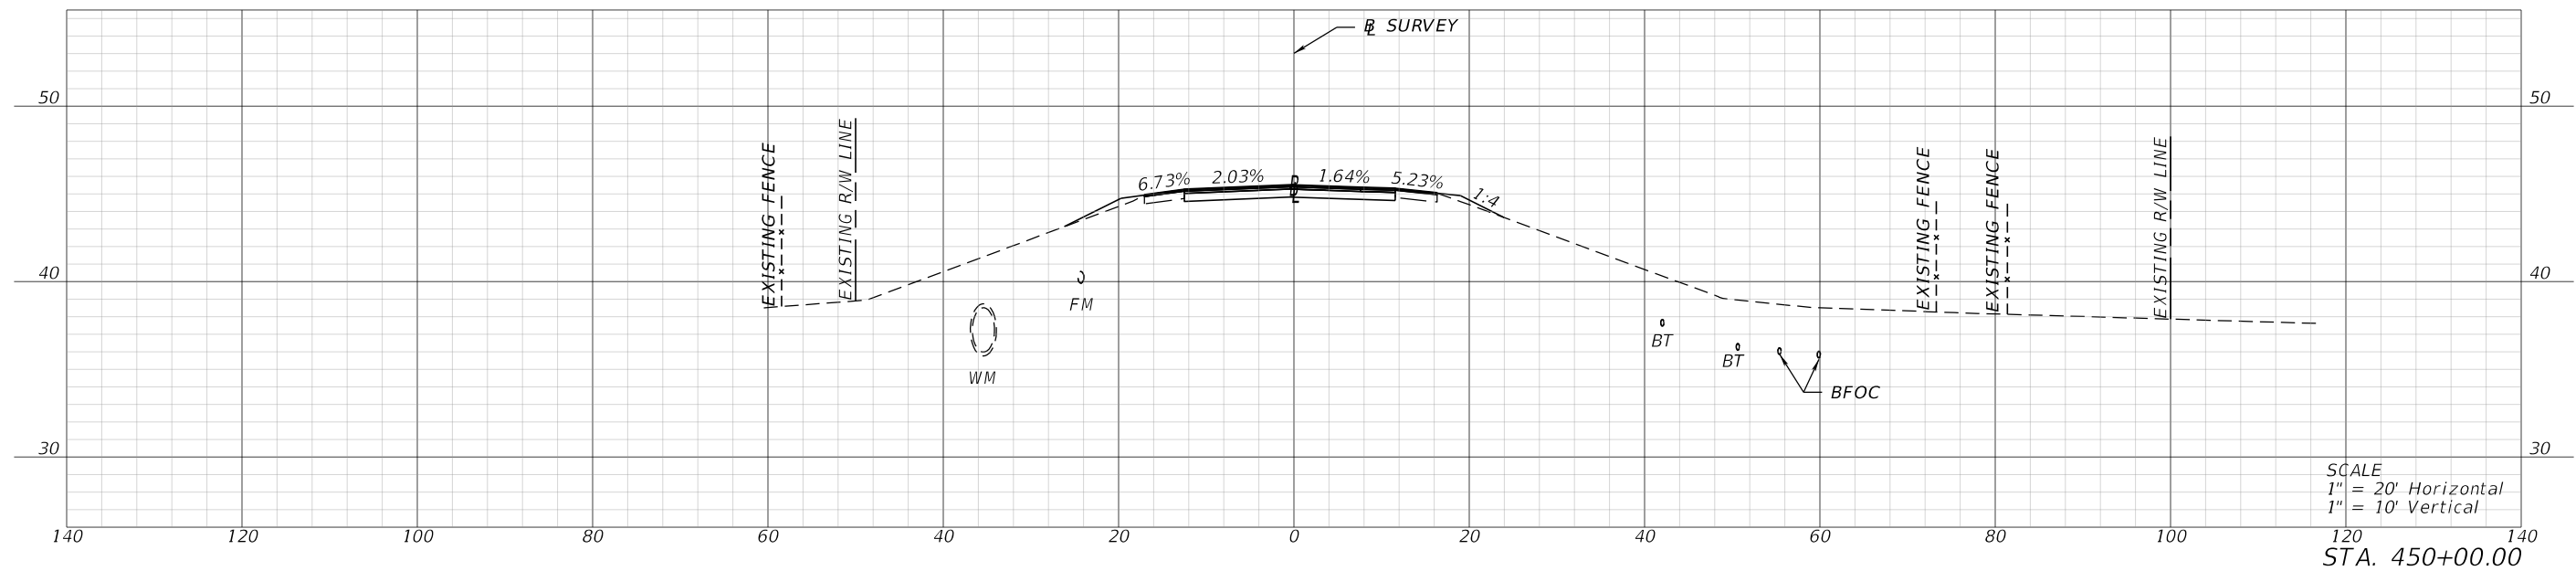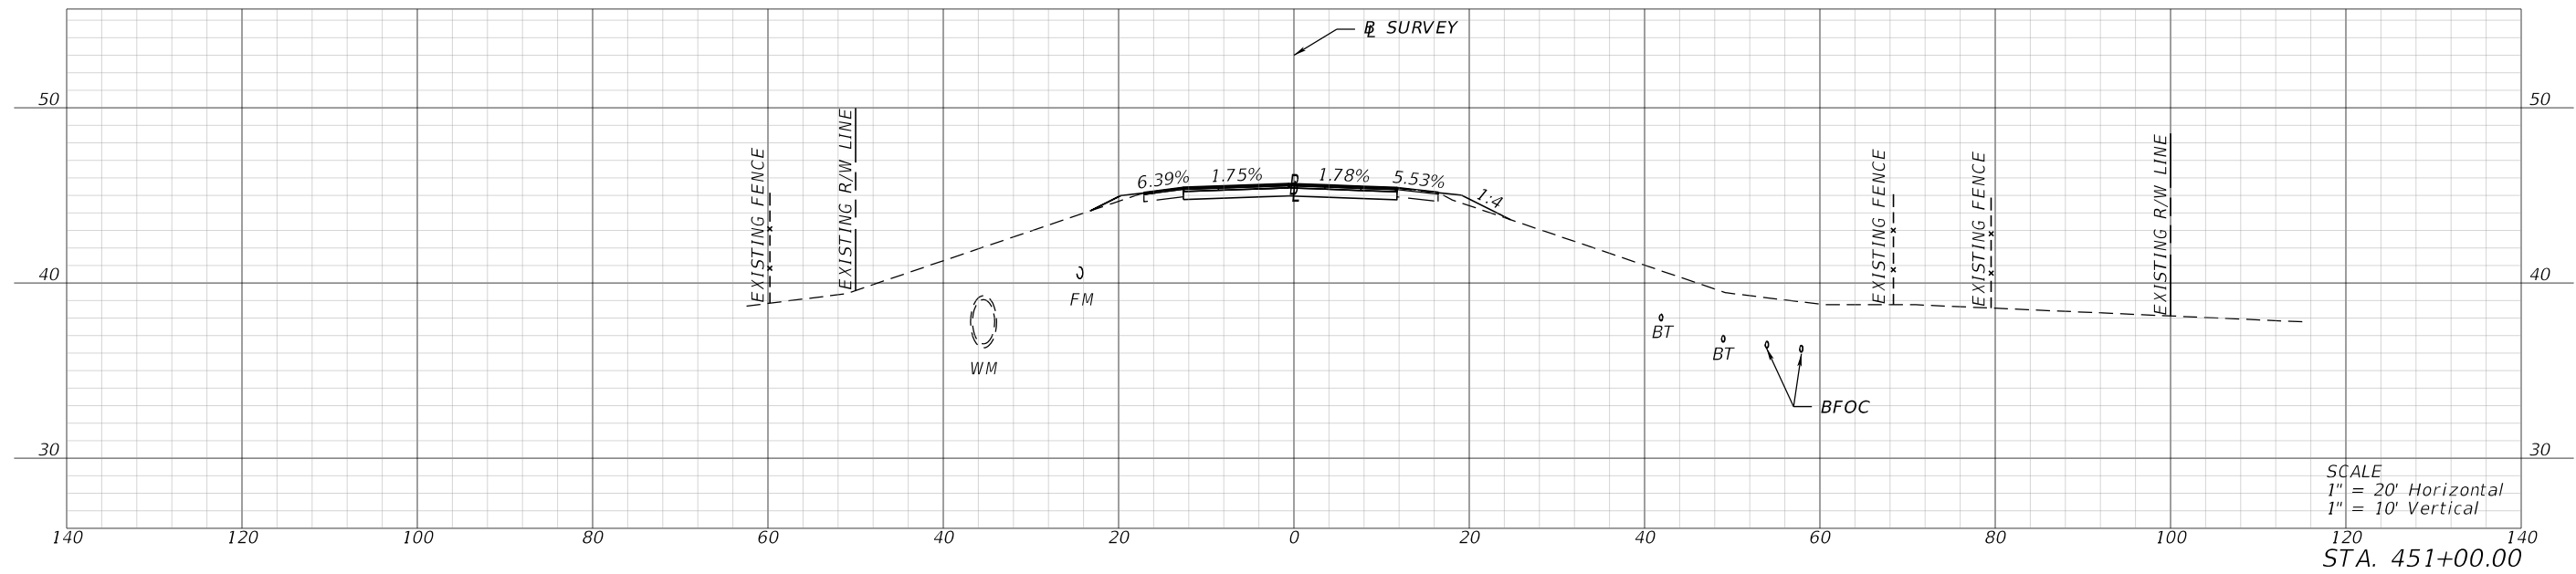



REVISIONS				ENGINEER OF RECORD		STATE OF FLORIDA DEPARTMENT OF TRANSPORTATION			CROSS SECTIONS	SHEET NO.
DATE	DESCRIPTION	DATE	DESCRIPTION	LYNN M. DECKER, P.E. LICENSE NUMBER: 86295 ELEMENT ENGINEERING GROUP, LLC 1713 E. 9TH AVENUE TAMPA, FL 33605		ROAD NO.	COUNTY	FINANCIAL PROJECT ID		XS-59
						SR 700	HIGHLANDS	448936-1-52-01		

1/26/2024 4:16:24 PM mcannon P:\FDT\2201\CADD\4489361\5201\Roadway\RD\SRD01.dgn

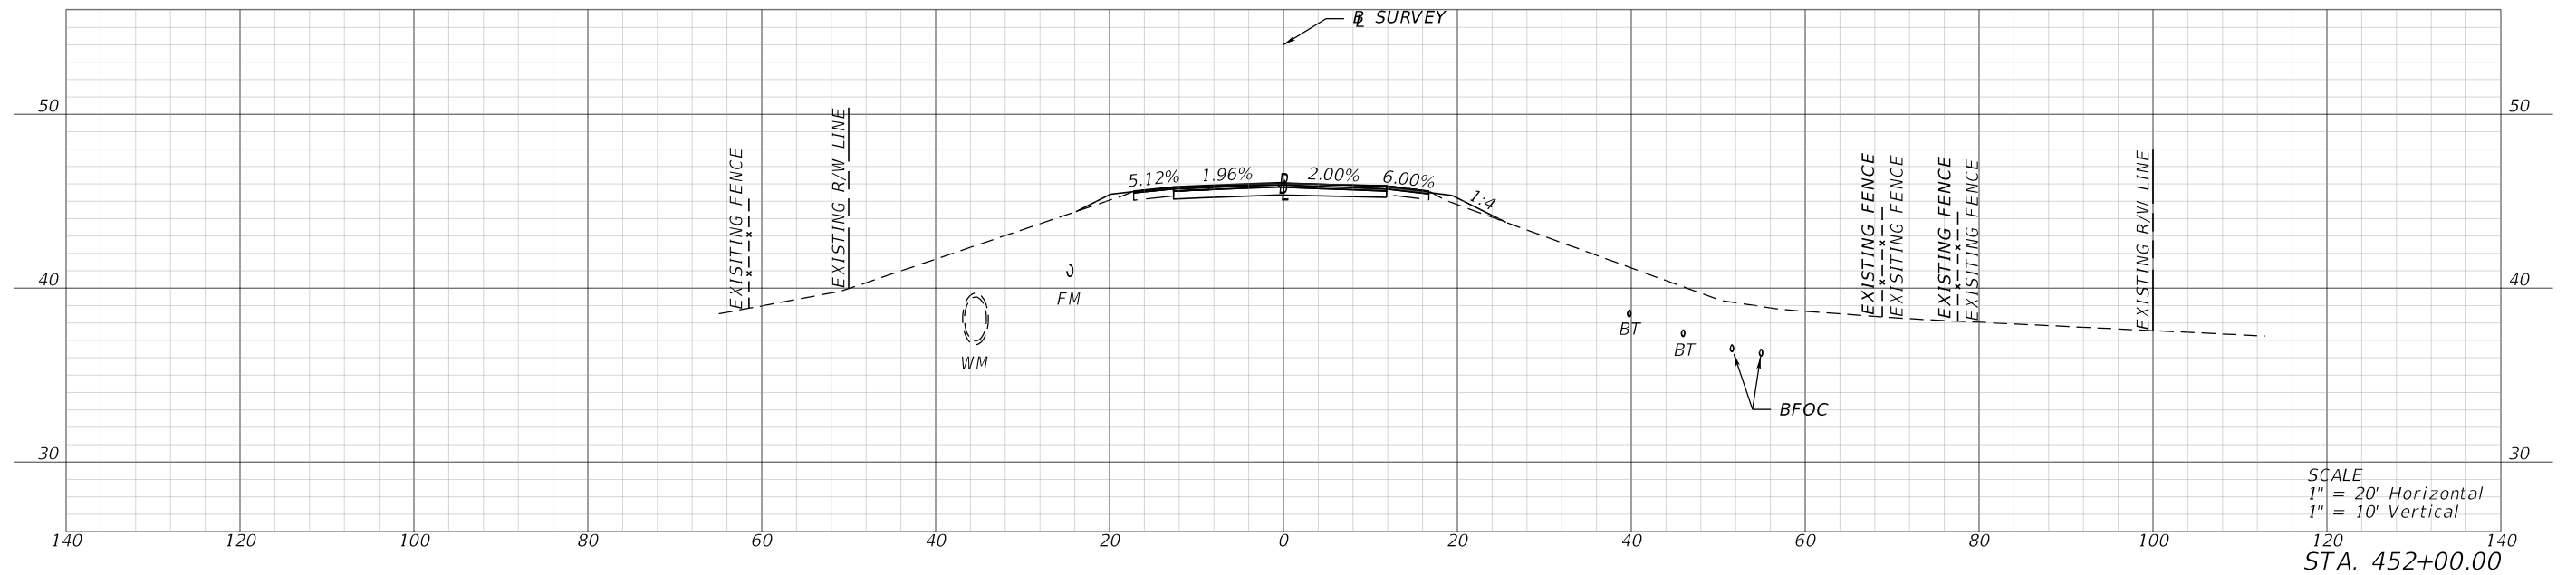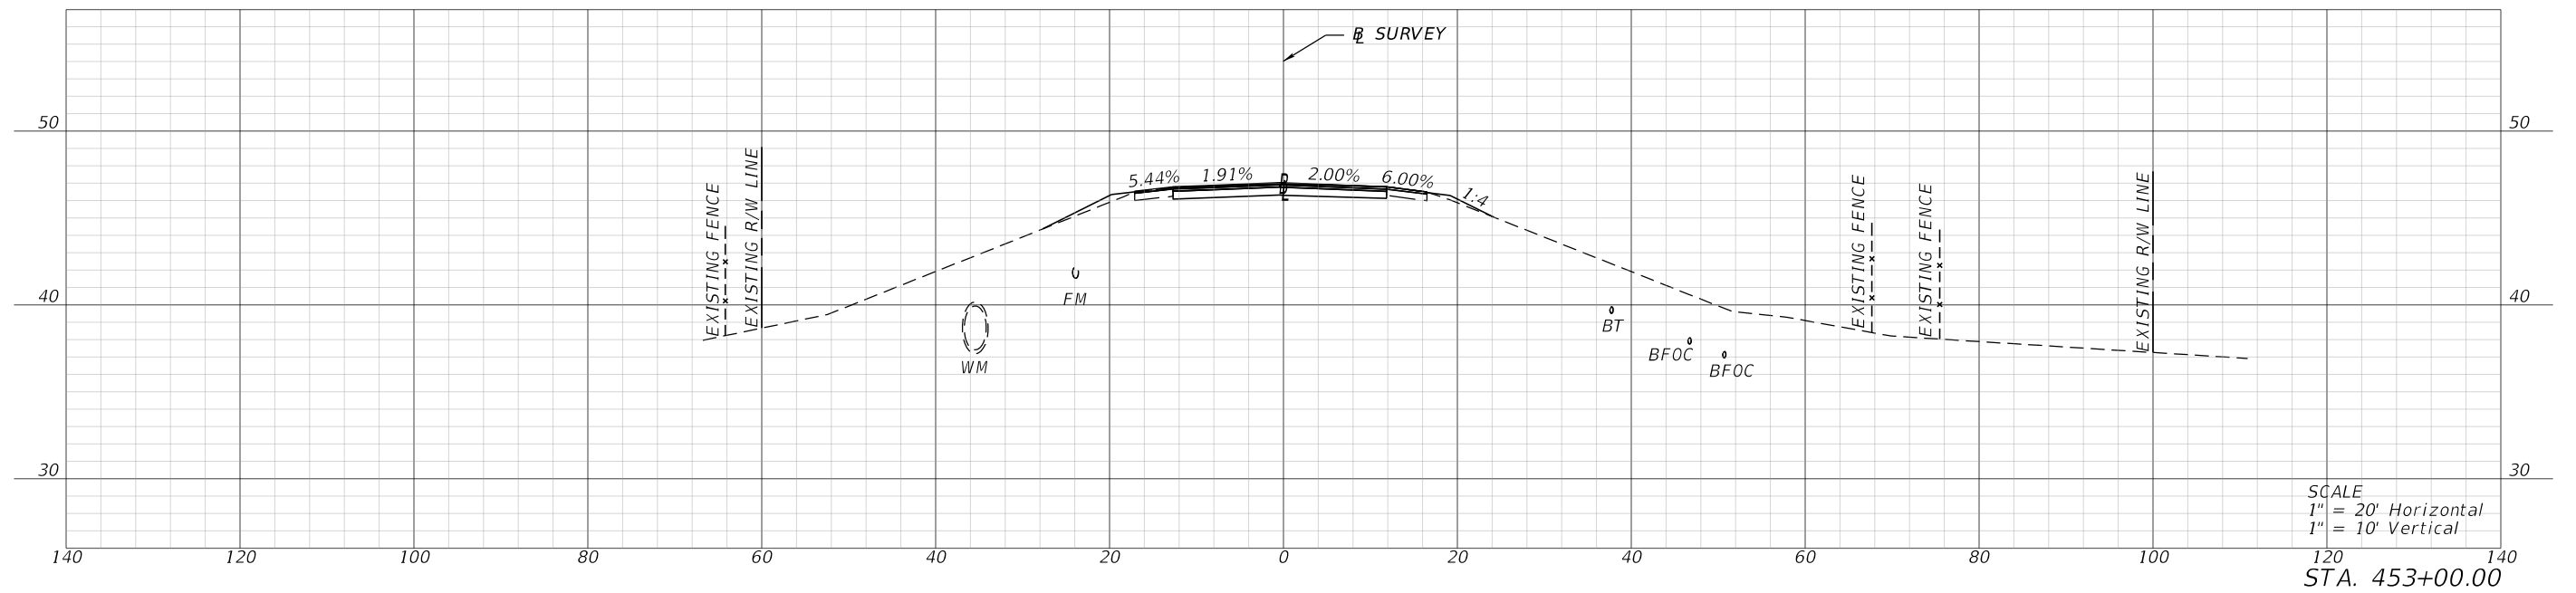



REVISIONS				ENGINEER OF RECORD			STATE OF FLORIDA DEPARTMENT OF TRANSPORTATION			CROSS SECTIONS	SHEET NO.
DATE	DESCRIPTION	DATE	DESCRIPTION	LYNN M. DECKER, P.E. LICENSE NUMBER: 86295 ELEMENT ENGINEERING GROUP, LLC 1713 E. 9TH AVENUE TAMPA, FL 33605			ROAD NO.	COUNTY	FINANCIAL PROJECT ID		XS-60
							SR 700	HIGHLANDS	448936-1-52-01		

1/26/2024 4:16:27 PM mcannon
P:\FDT\2201\CADD\4489361\5201\Roadway\RD\SRD01.dgn

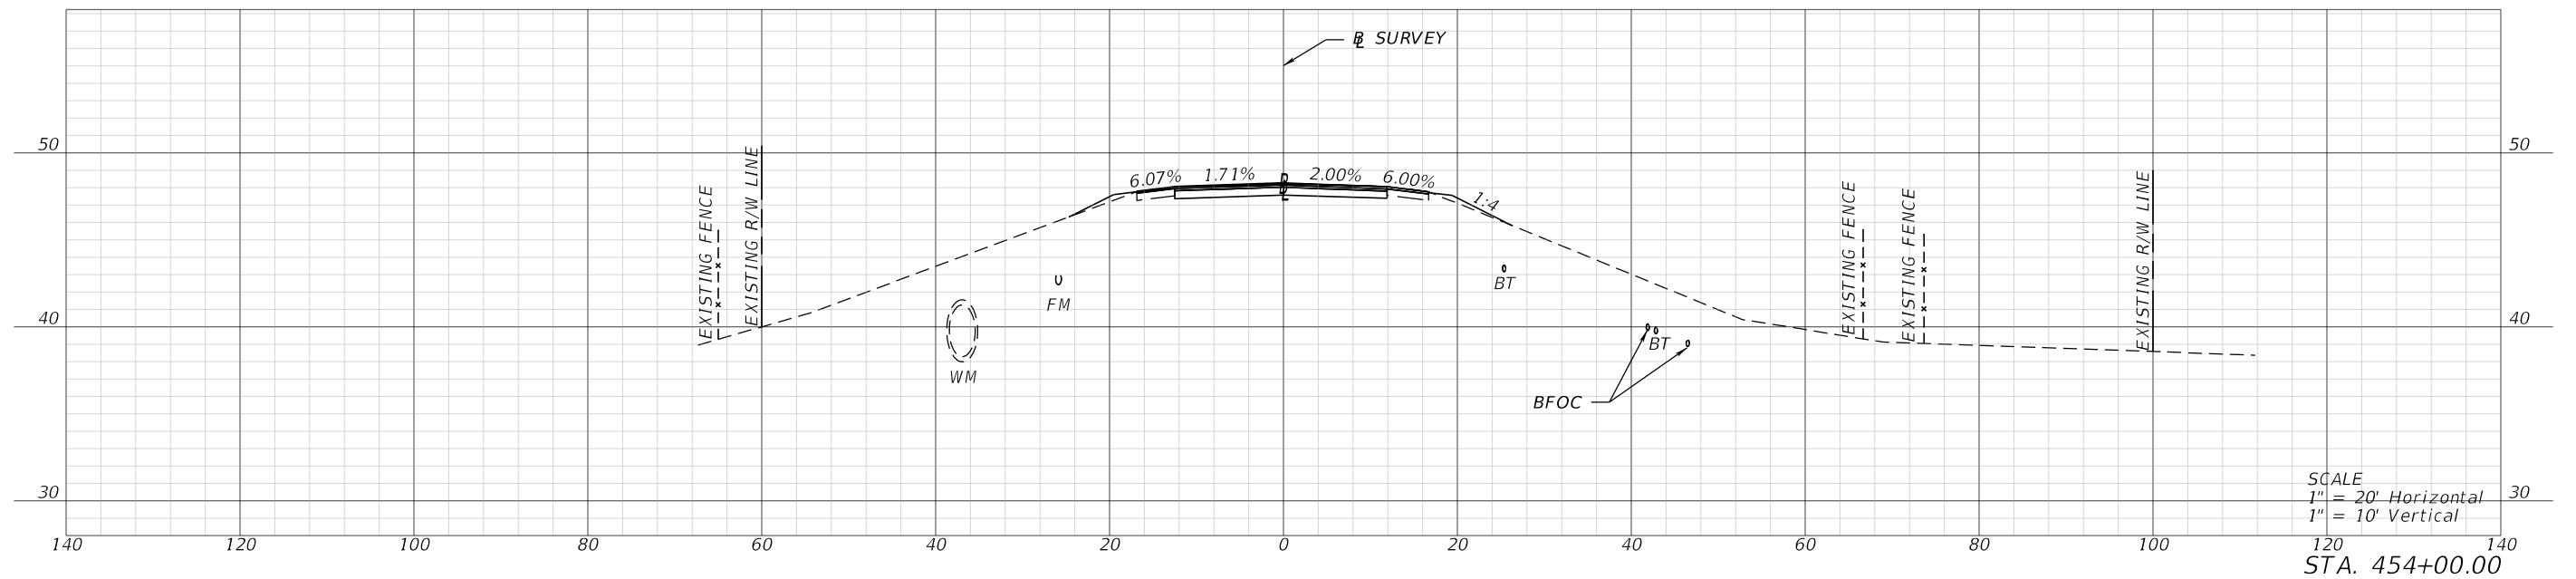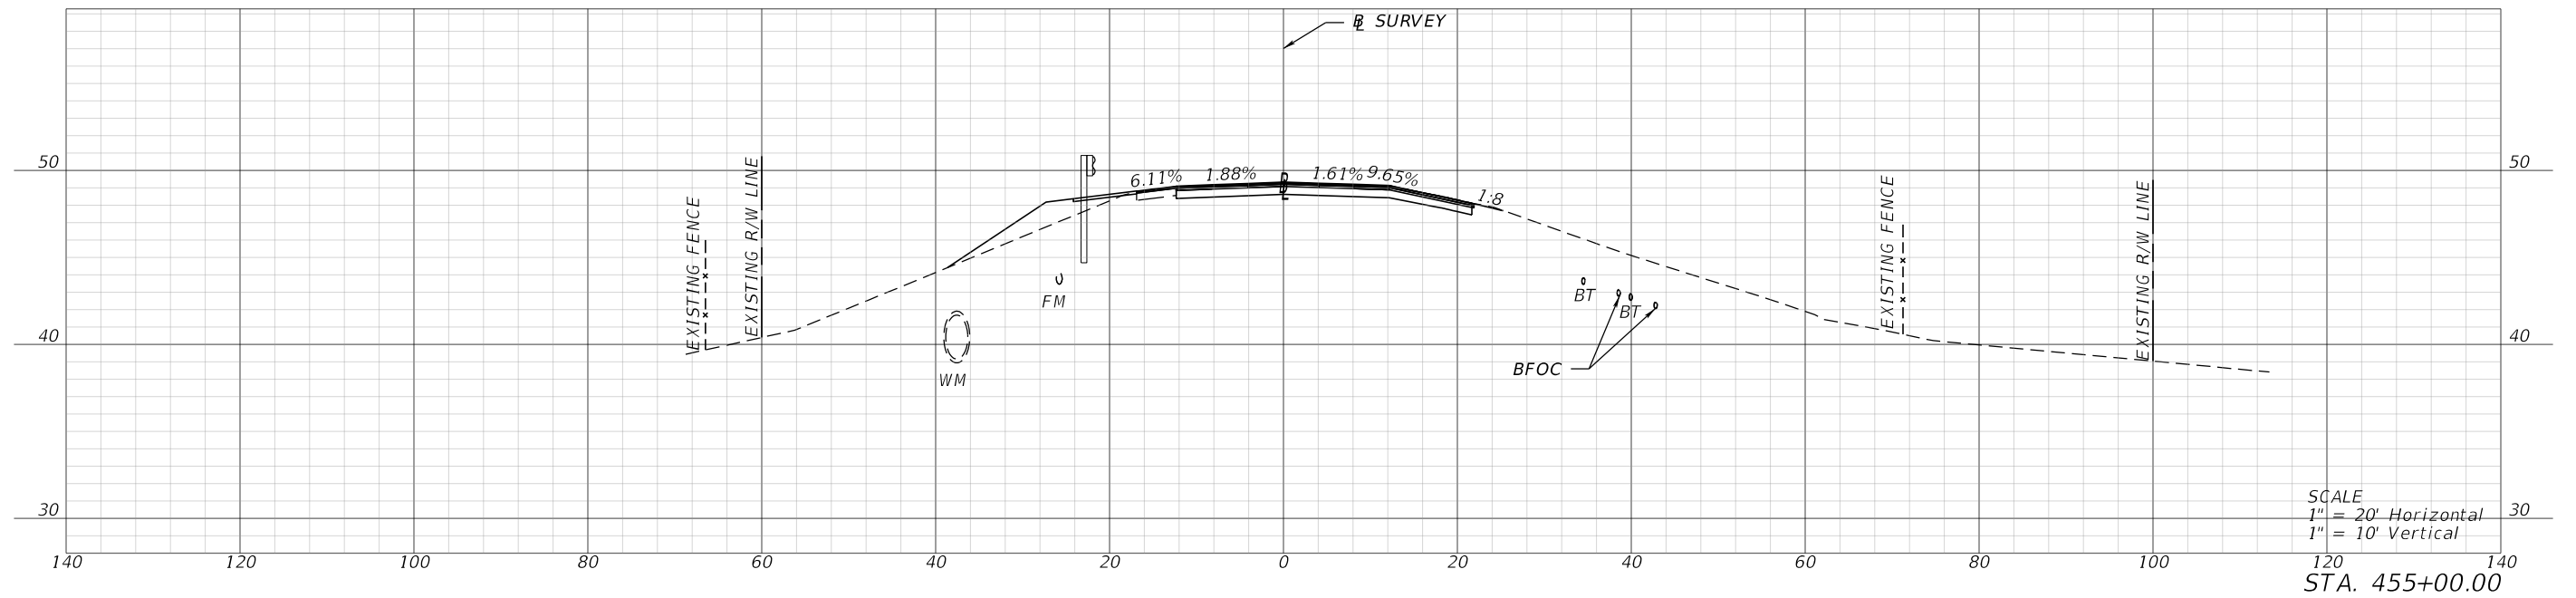

REVISIONS				ENGINEER OF RECORD		STATE OF FLORIDA DEPARTMENT OF TRANSPORTATION			SHEET NO.	
DATE	DESCRIPTION	DATE	DESCRIPTION				ROAD NO.	COUNTY		FINANCIAL PROJECT ID
				LYNN M. DECKER, P.E. LICENSE NUMBER: 86295 ELEMENT ENGINEERING GROUP, LLC 1713 E. 9TH AVENUE TAMPA, FL 33605						
CROSS SECTIONS								XS-61		

END BRIDGE
 BEGIN EARTHWORK
 STA. 460+71.25

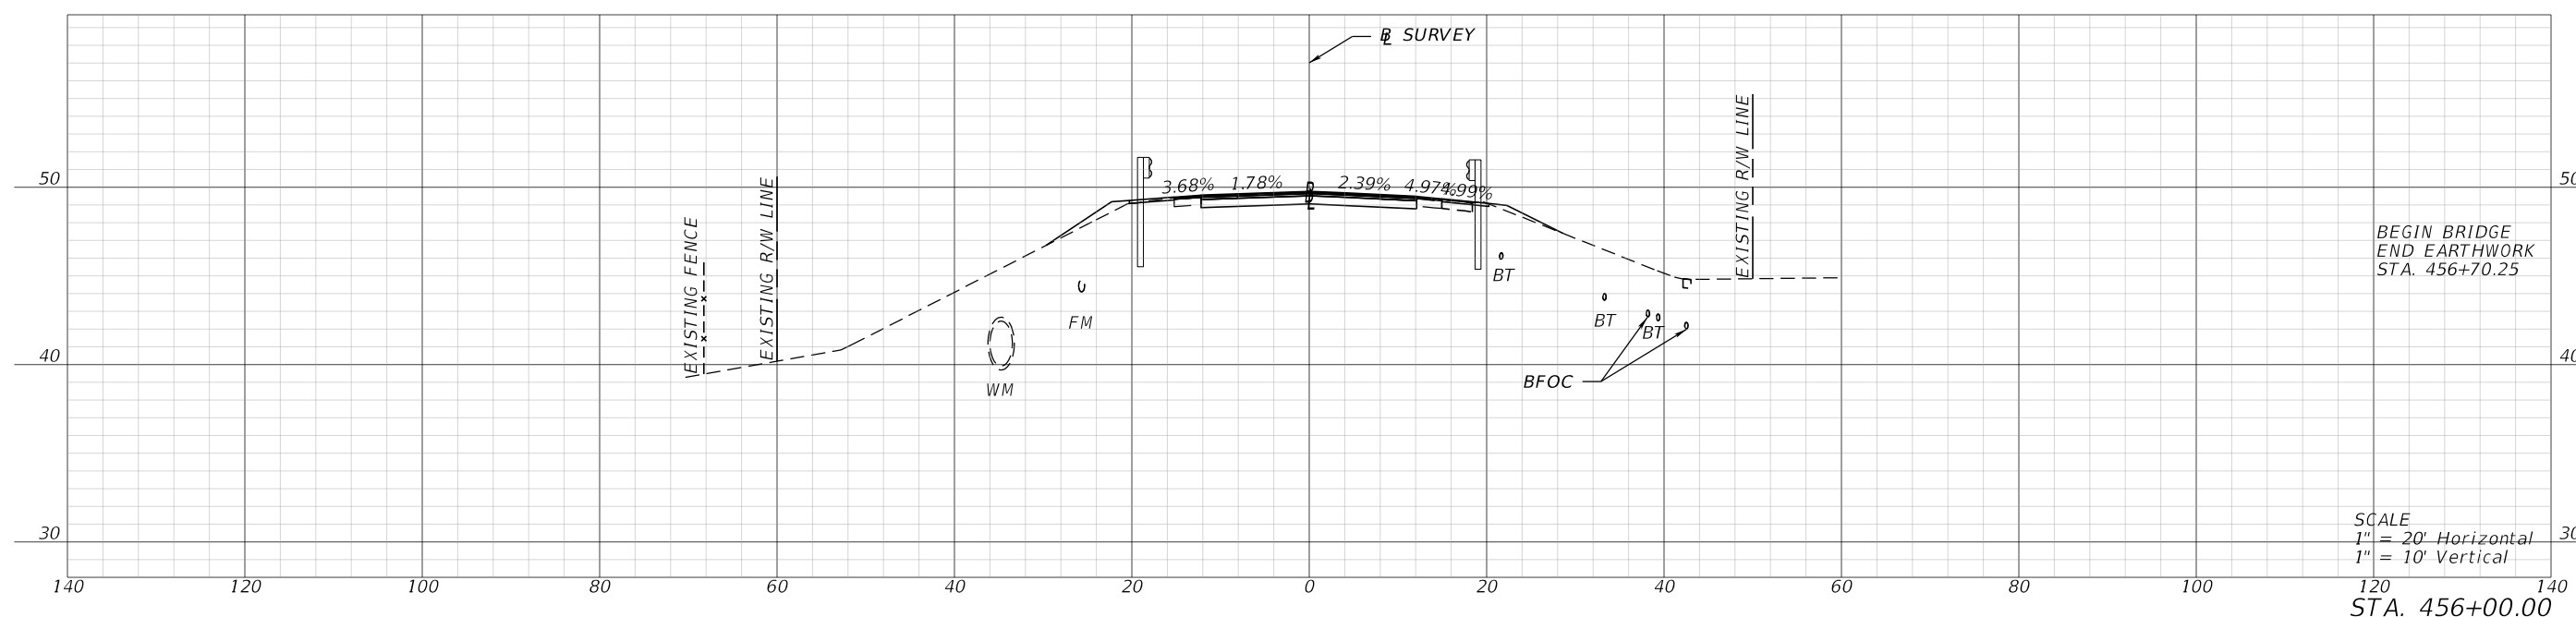
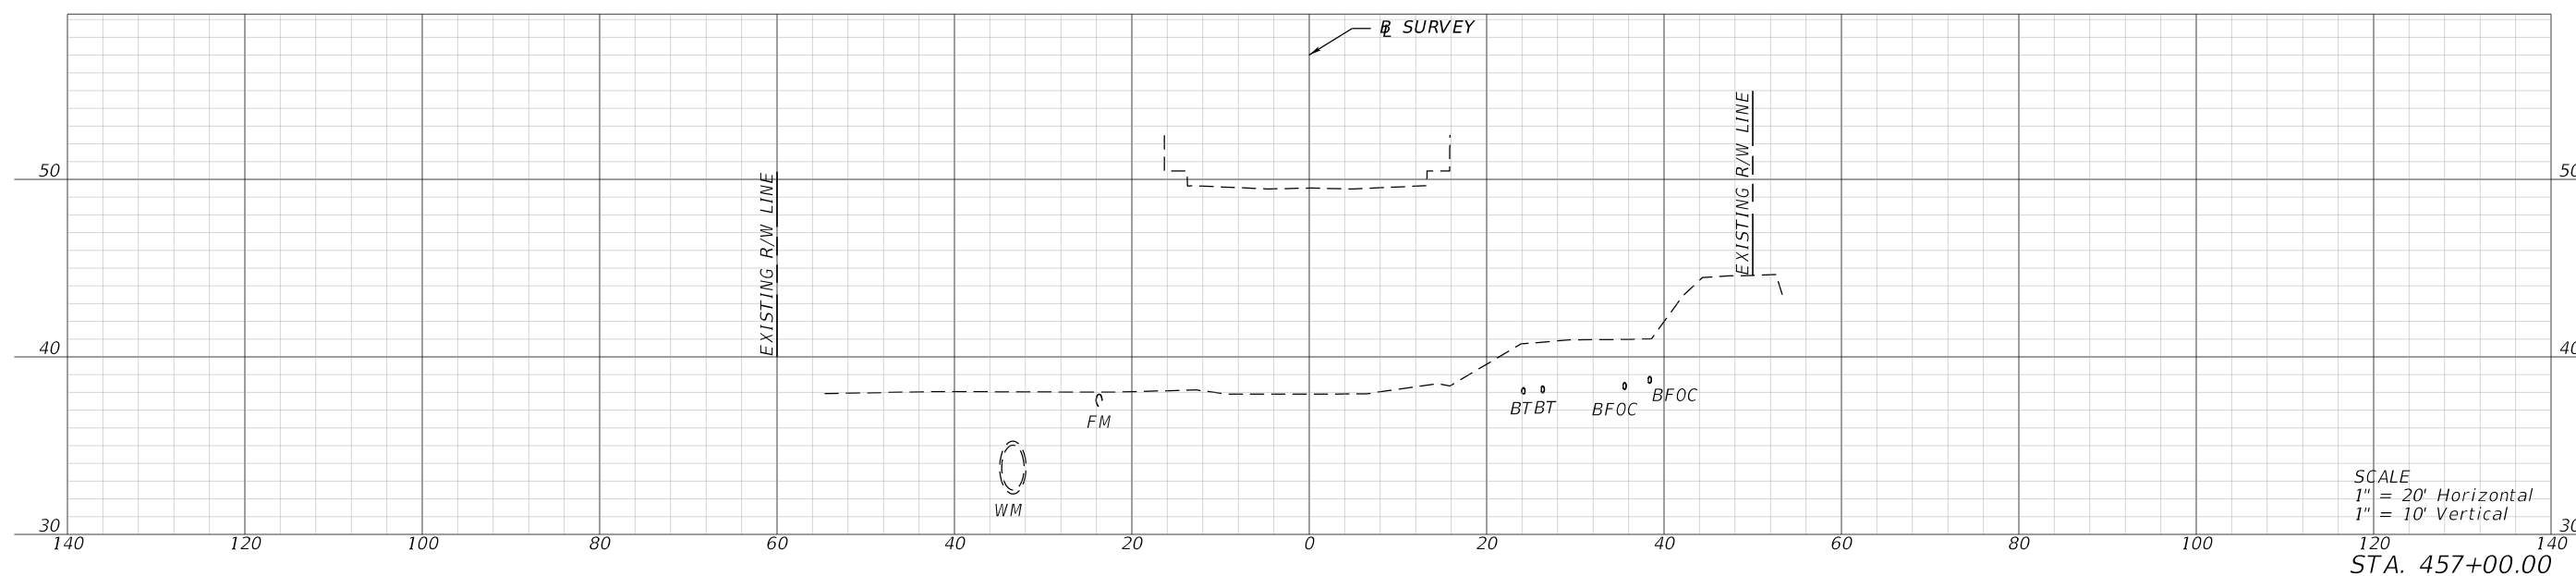


BEGIN BRIDGE
 END EARTHWORK
 STA. 456+70.25

1/26/2024 4:16:31 PM mcammon
 P:\FDT\2201\CADD\4489361\5201\Roadway\RD\SRD01.dgn



REVISIONS				ENGINEER OF RECORD		STATE OF FLORIDA DEPARTMENT OF TRANSPORTATION			CROSS SECTIONS	SHEET NO.
DATE	DESCRIPTION	DATE	DESCRIPTION	LYNN M. DECKER, P.E. LICENSE NUMBER: 86295 ELEMENT ENGINEERING GROUP, LLC 1713 E. 9TH AVENUE TAMPA, FL 33605		ROAD NO.	COUNTY	FINANCIAL PROJECT ID		XS-62
						SR 700	HIGHLANDS	448936-1-52-01		

1/26/2024 4:16:35 PM mcannon
 P:\FDT\2201\CADD\4489361-5201\Roadway\RD\SRD01.dgn


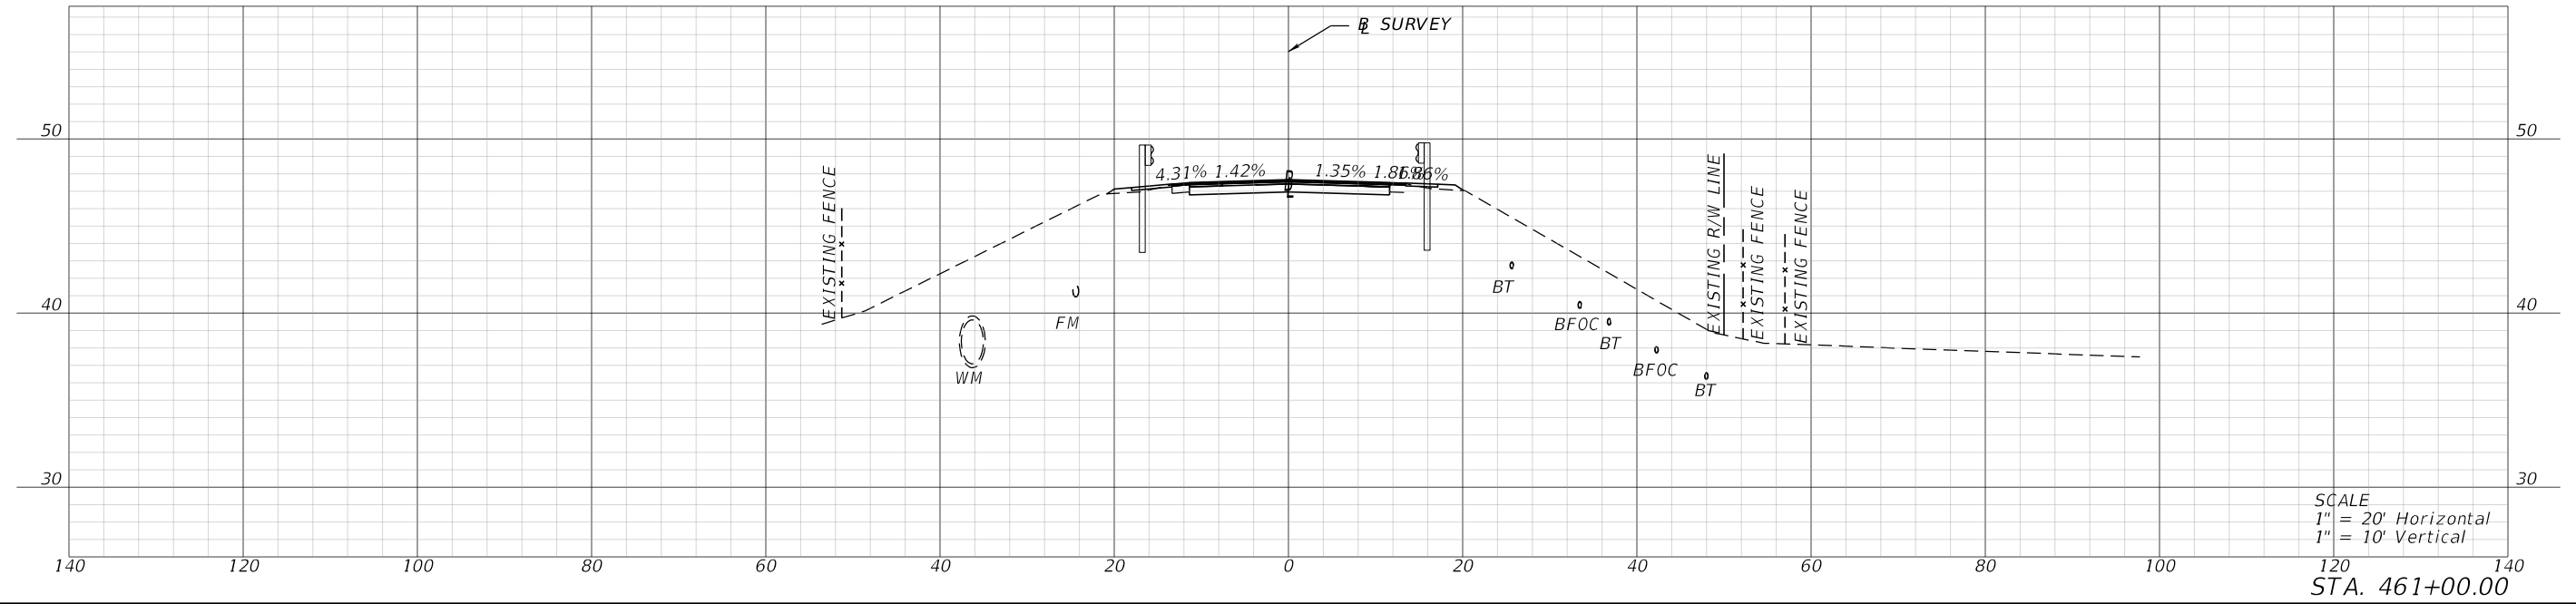
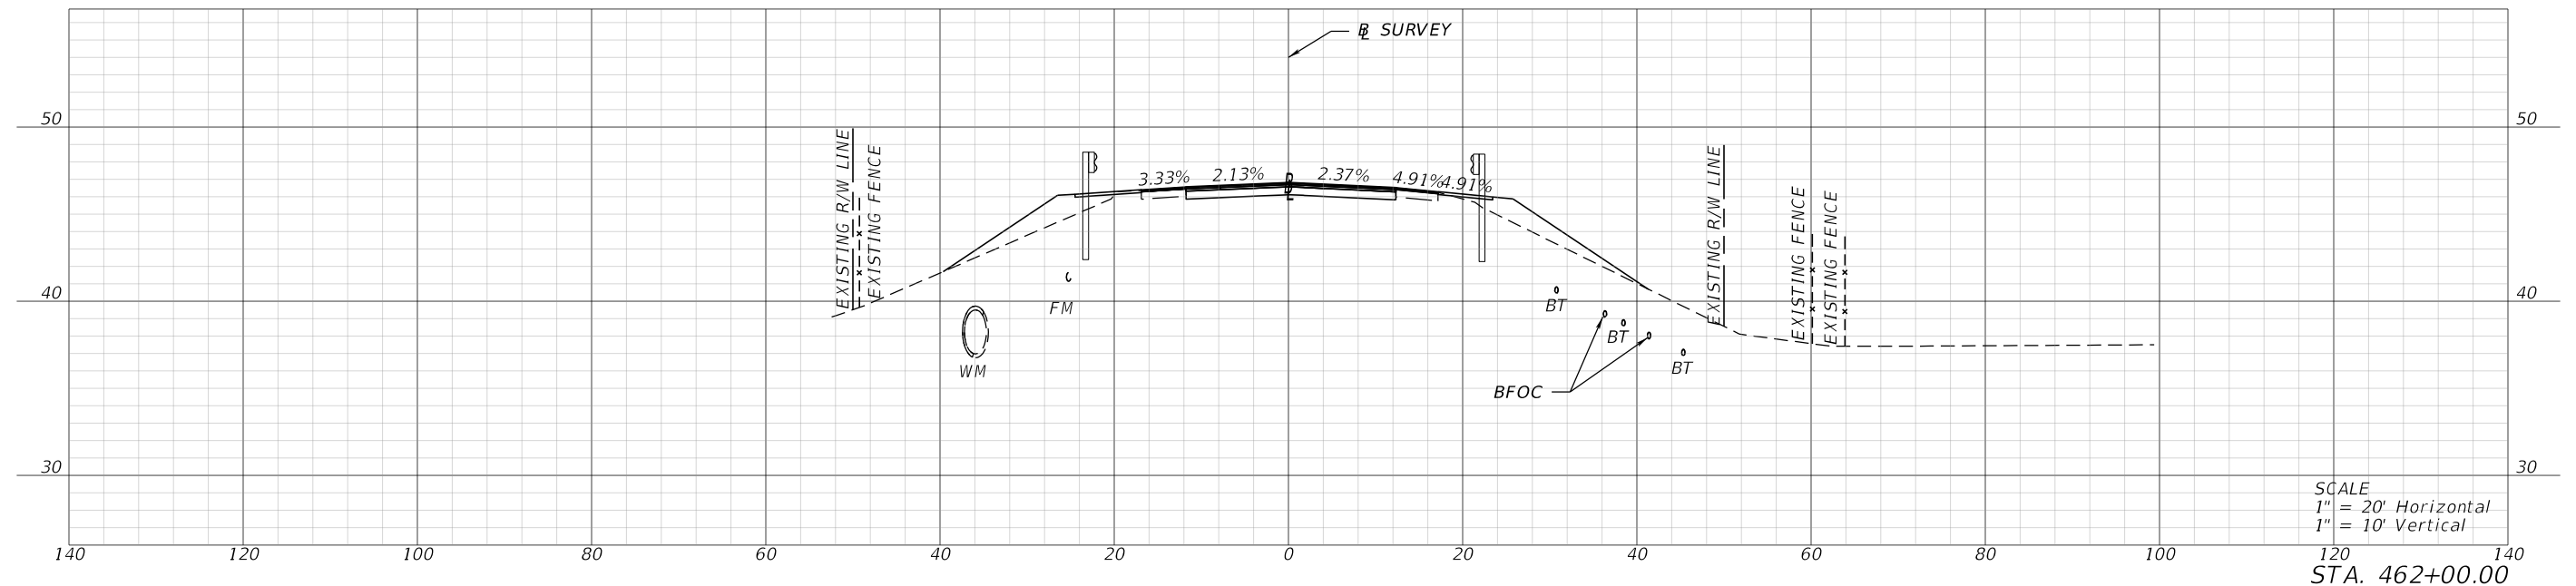


REVISIONS				ENGINEER OF RECORD		STATE OF FLORIDA DEPARTMENT OF TRANSPORTATION			CROSS SECTIONS	SHEET NO.
DATE	DESCRIPTION	DATE	DESCRIPTION	LYNN M. DECKER, P.E. LICENSE NUMBER: 86295 ELEMENT ENGINEERING GROUP, LLC 1713 E. 9TH AVENUE TAMPA, FL 33605		ROAD NO.	COUNTY	FINANCIAL PROJECT ID		XS-63
						SR 700	HIGHLANDS	448936-1-52-01		

1/26/2024 4:16:38 PM mcannon
 P:\FDT\2201\CADD\4489361-5201\Roadway\RD\SRD01.dgn


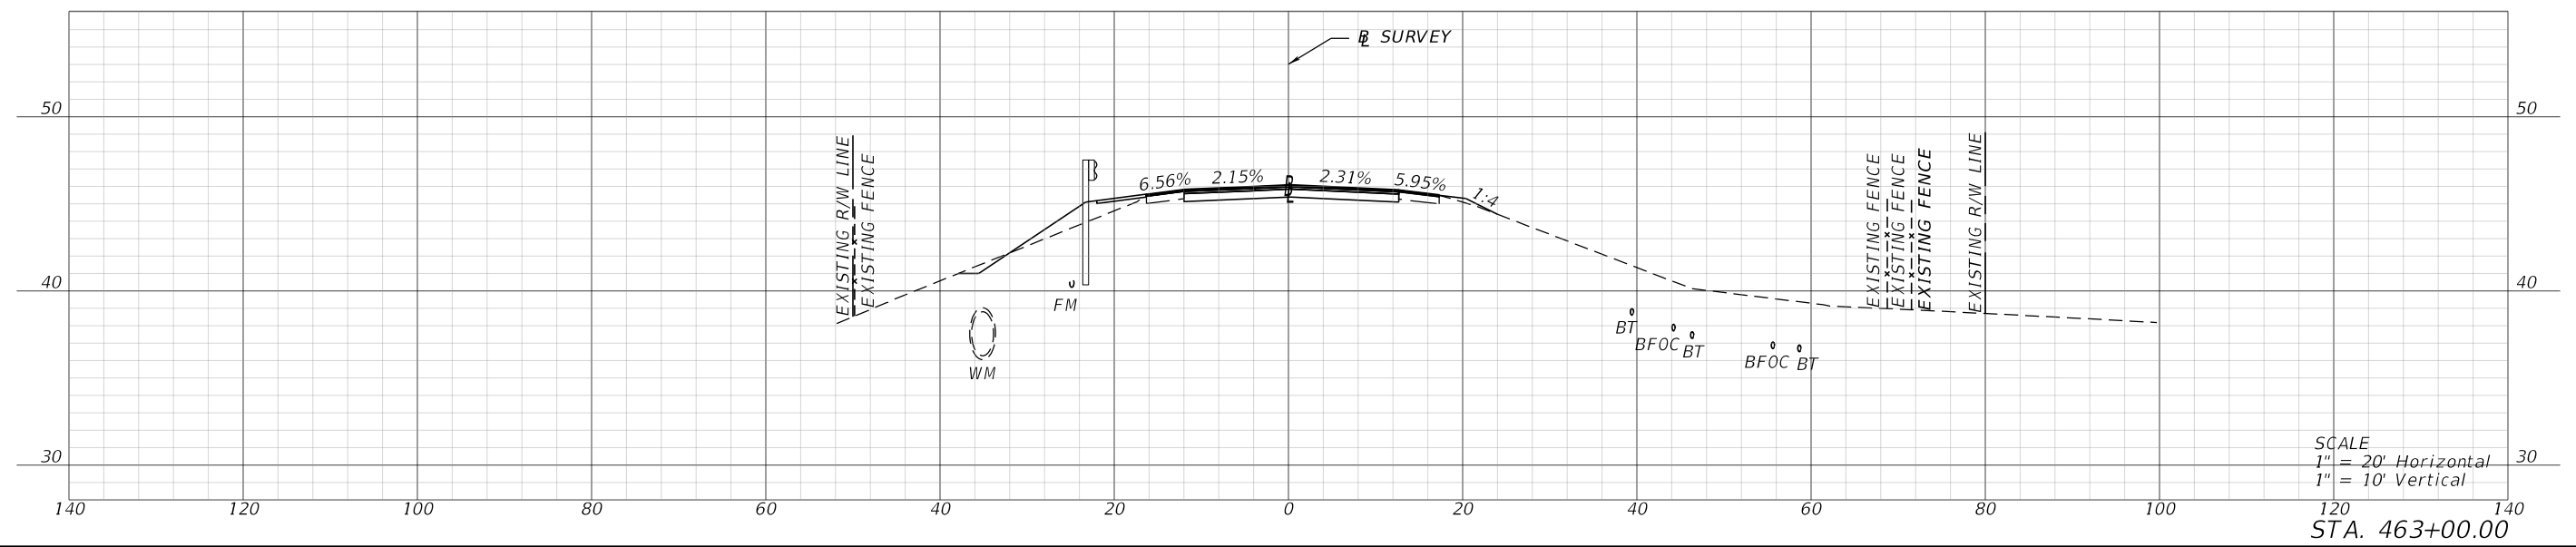
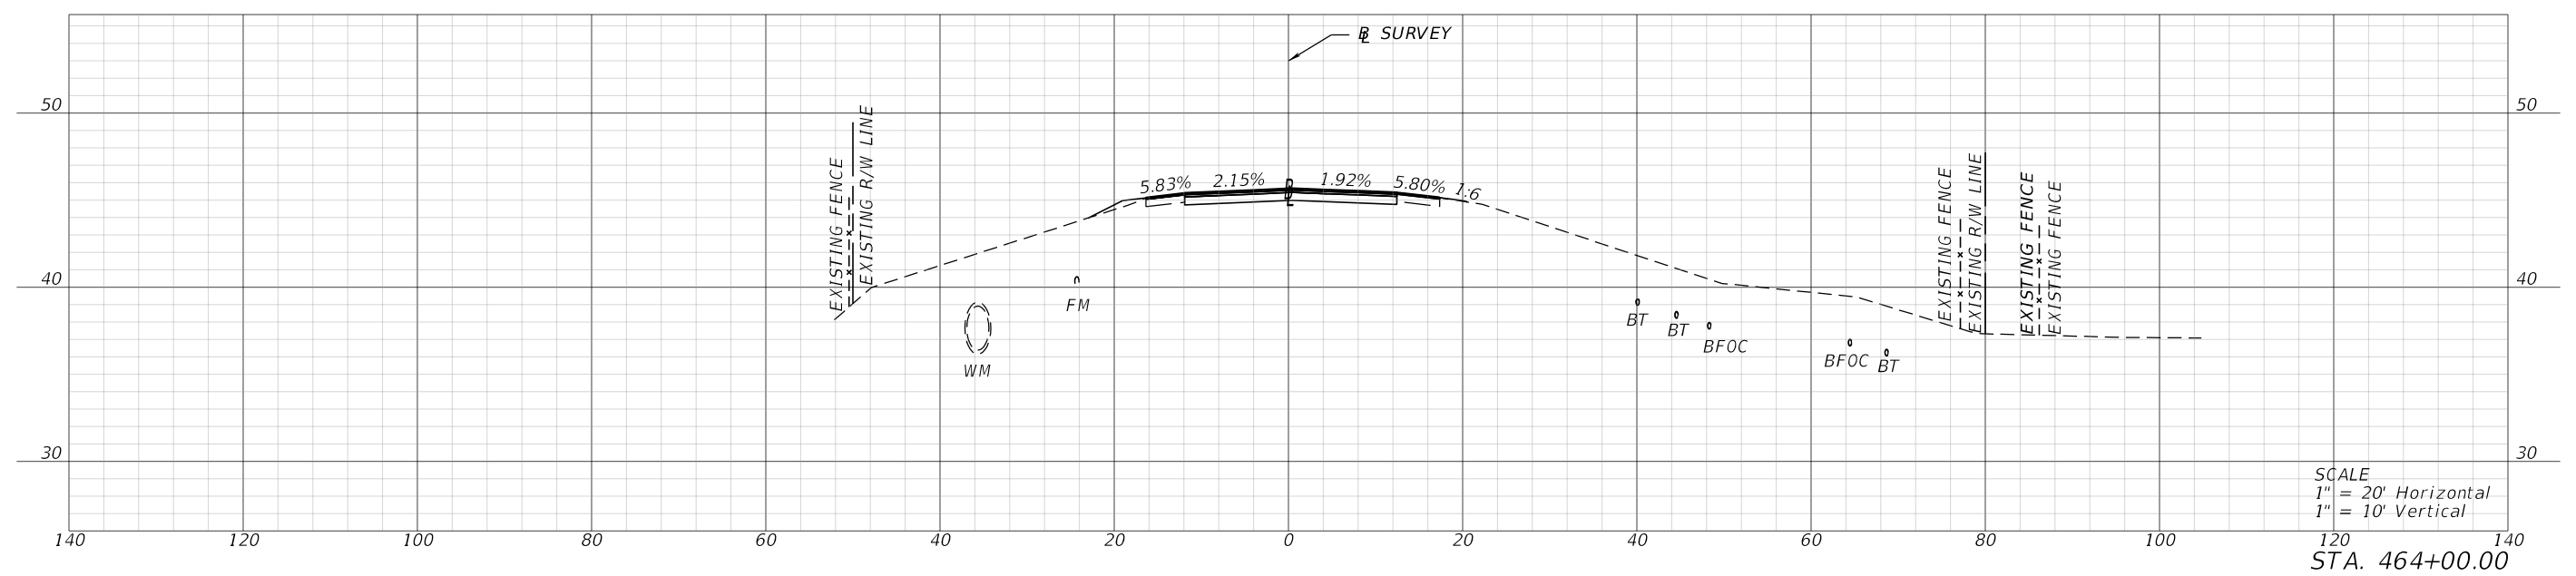


REVISIONS				ENGINEER OF RECORD		STATE OF FLORIDA DEPARTMENT OF TRANSPORTATION			CROSS SECTIONS	SHEET NO.
DATE	DESCRIPTION	DATE	DESCRIPTION	LYNN M. DECKER, P.E. LICENSE NUMBER: 86295 ELEMENT ENGINEERING GROUP, LLC 1713 E. 9TH AVENUE TAMPA, FL 33605		ROAD NO.	COUNTY	FINANCIAL PROJECT ID		XS-64
						SR 700	HIGHLANDS	448936-1-52-01		

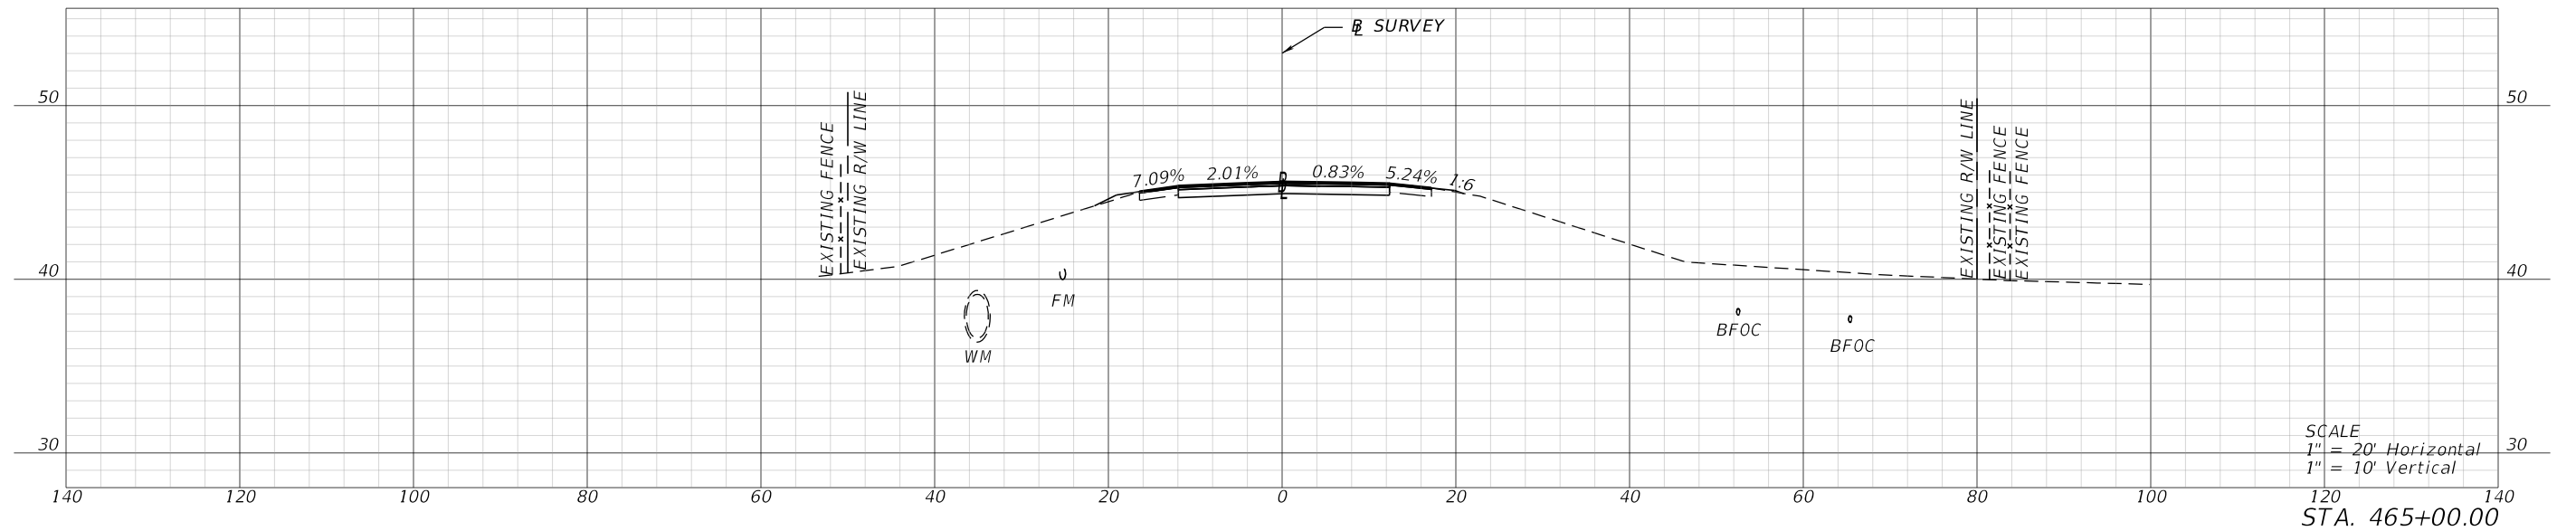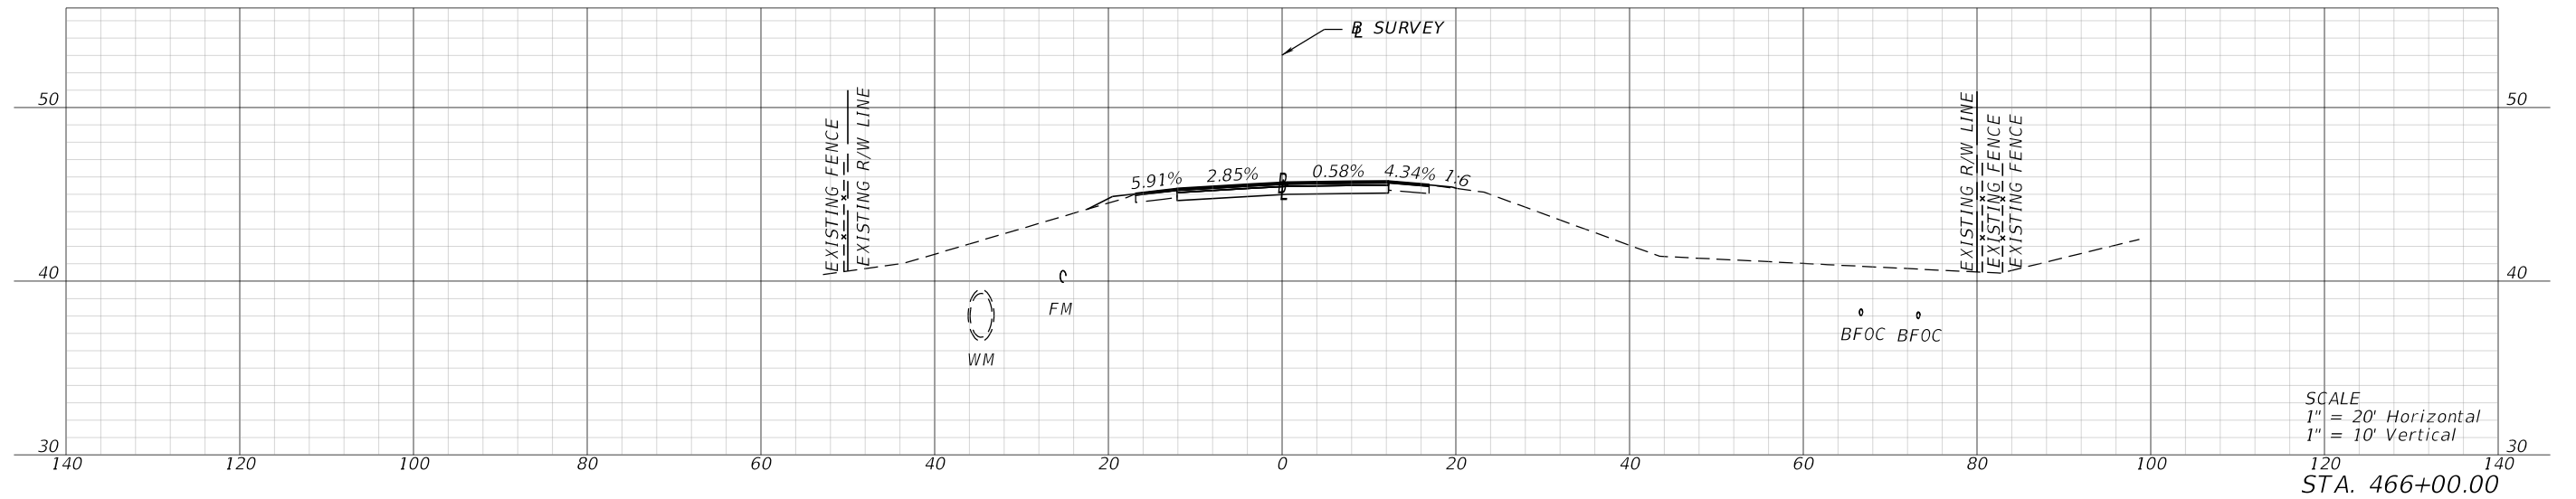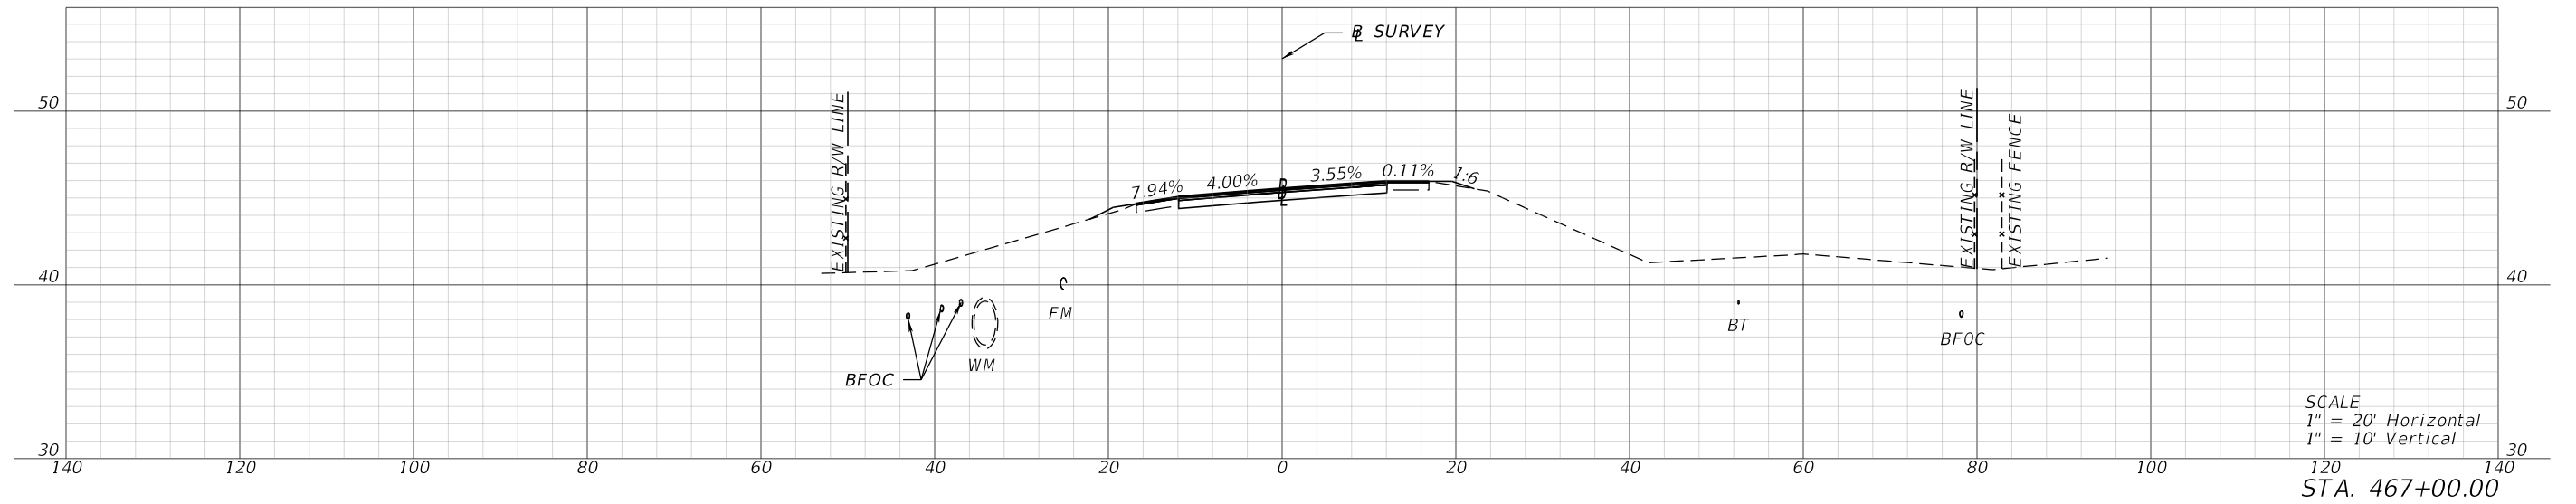




1/26/2024 4:16:43 PM mcannon P:\FDT\2201\CADD\4489361\5201\Roadway\RD\SRD01.dgn

REVISIONS				ENGINEER OF RECORD			STATE OF FLORIDA DEPARTMENT OF TRANSPORTATION			CROSS SECTIONS	SHEET NO.
DATE	DESCRIPTION	DATE	DESCRIPTION	LYNN M. DECKER, P.E. LICENSE NUMBER: 86295 ELEMENT ENGINEERING GROUP, LLC 1713 E. 9TH AVENUE TAMPA, FL 33605			ROAD NO.	COUNTY	FINANCIAL PROJECT ID		XS-65
							SR 700	HIGHLANDS	448936-1-52-01		

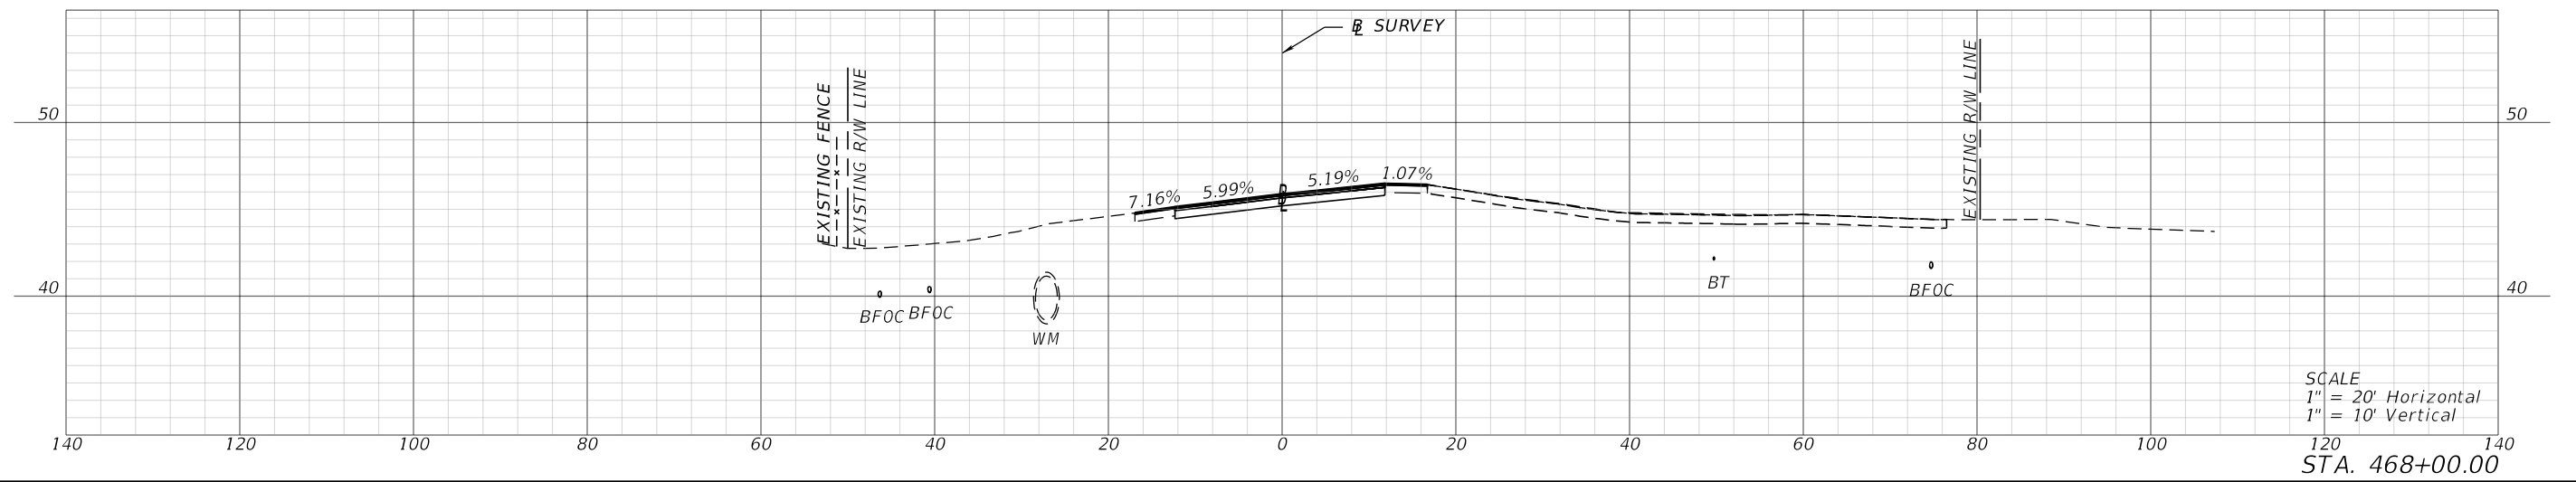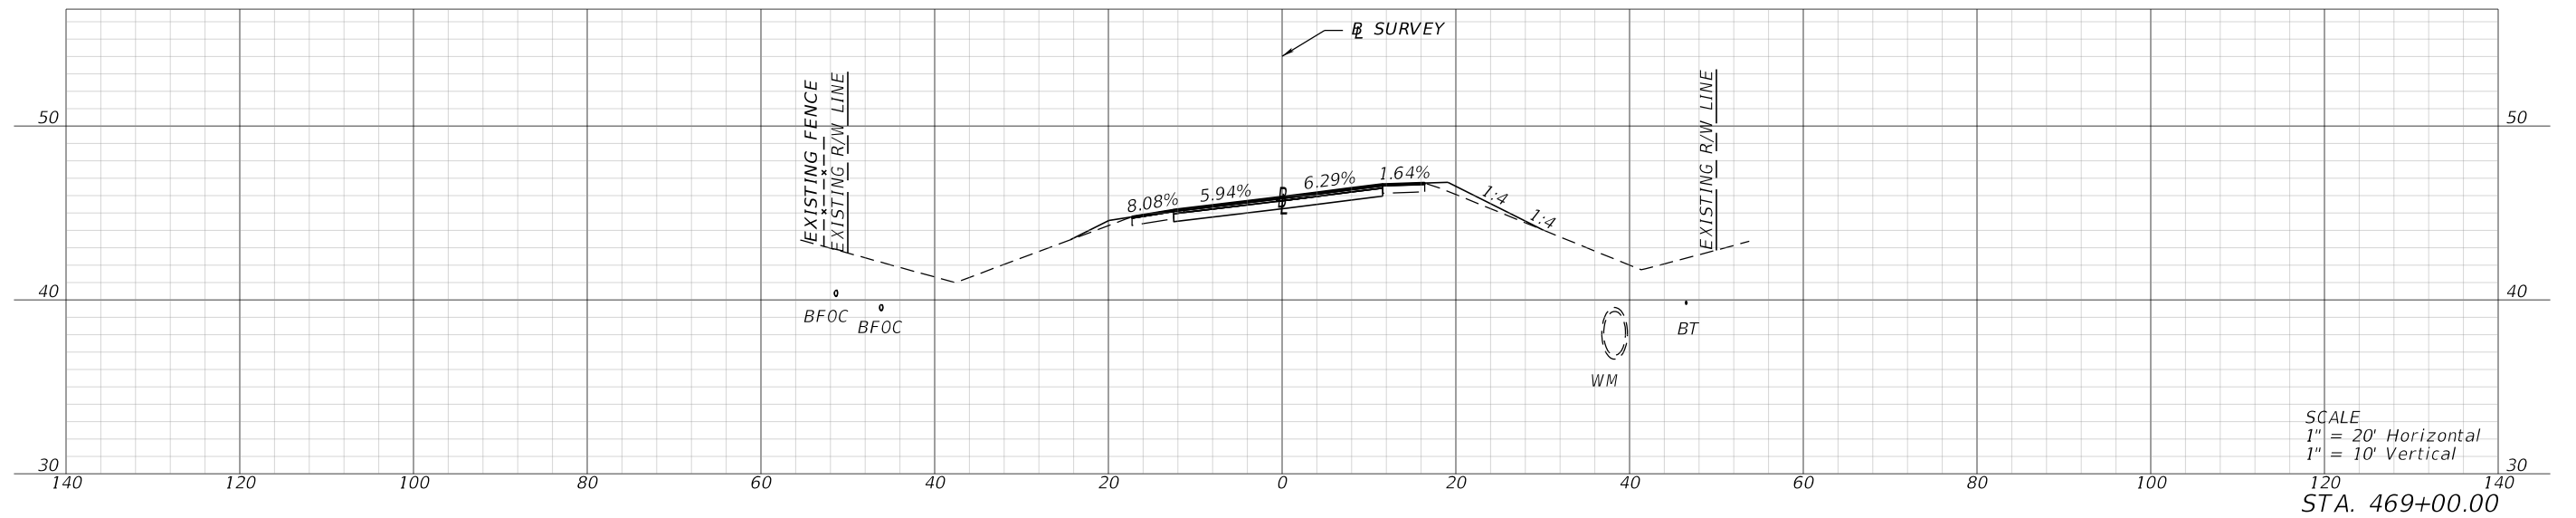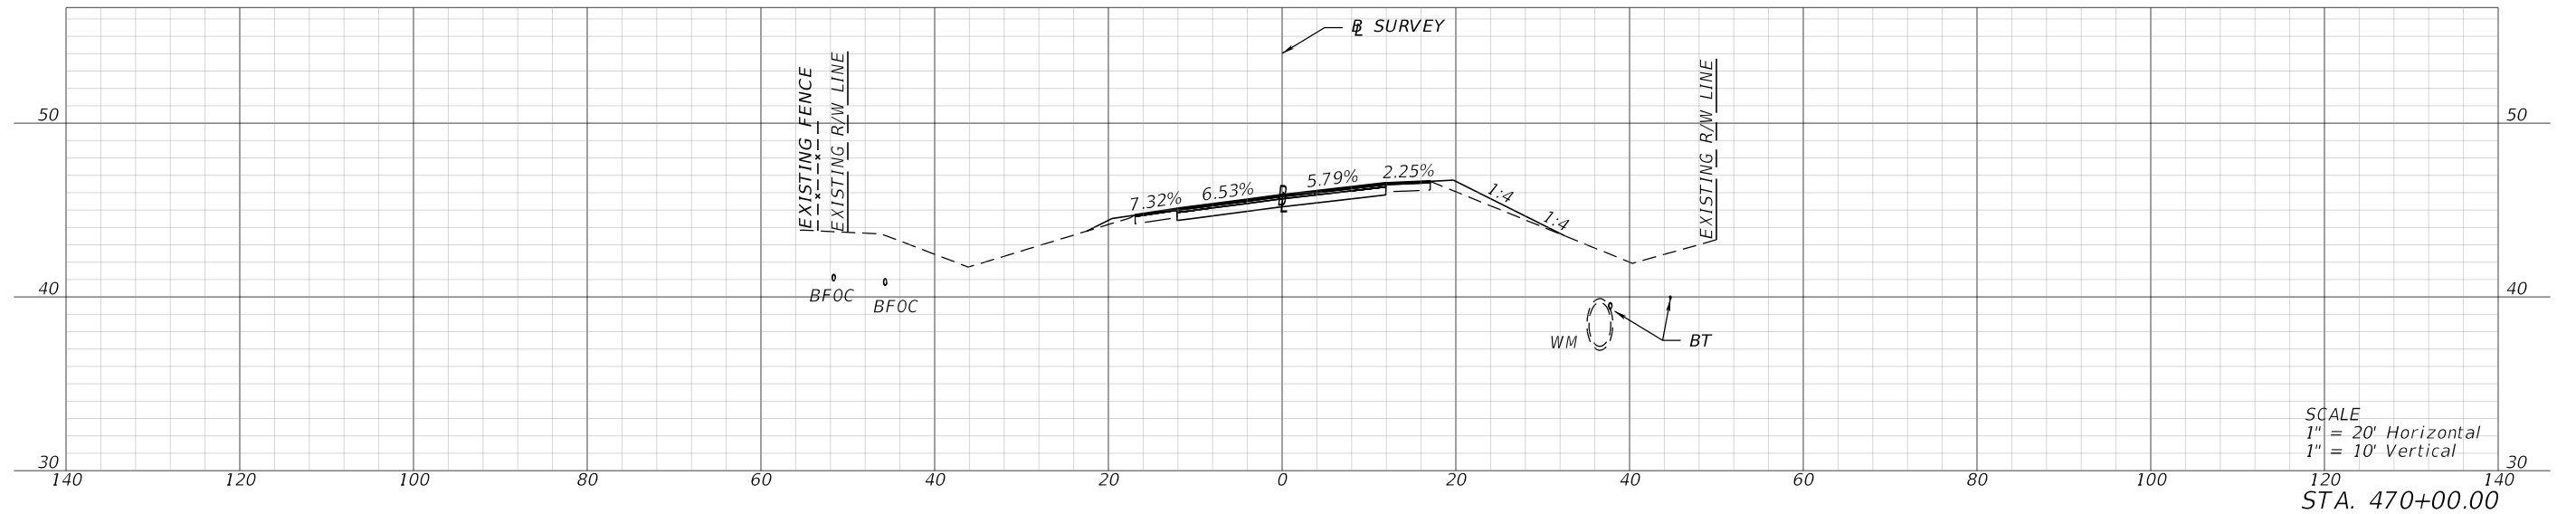




1/26/2024 4:16:49 PM mcannon P:\FDT\2201\CADD\4489361\5201\Roadway\RD\SRD01.dgn

REVISIONS				ENGINEER OF RECORD		STATE OF FLORIDA DEPARTMENT OF TRANSPORTATION			SHEET NO.
DATE	DESCRIPTION	DATE	DESCRIPTION	LYNN M. DECKER, P.E. LICENSE NUMBER: 86295 ELEMENT ENGINEERING GROUP, LLC 1713 E. 9TH AVENUE TAMPA, FL 33605		ROAD NO.	COUNTY	FINANCIAL PROJECT ID	
						SR 700	HIGHLANDS	448936-1-52-01	
CROSS SECTIONS									XS-66

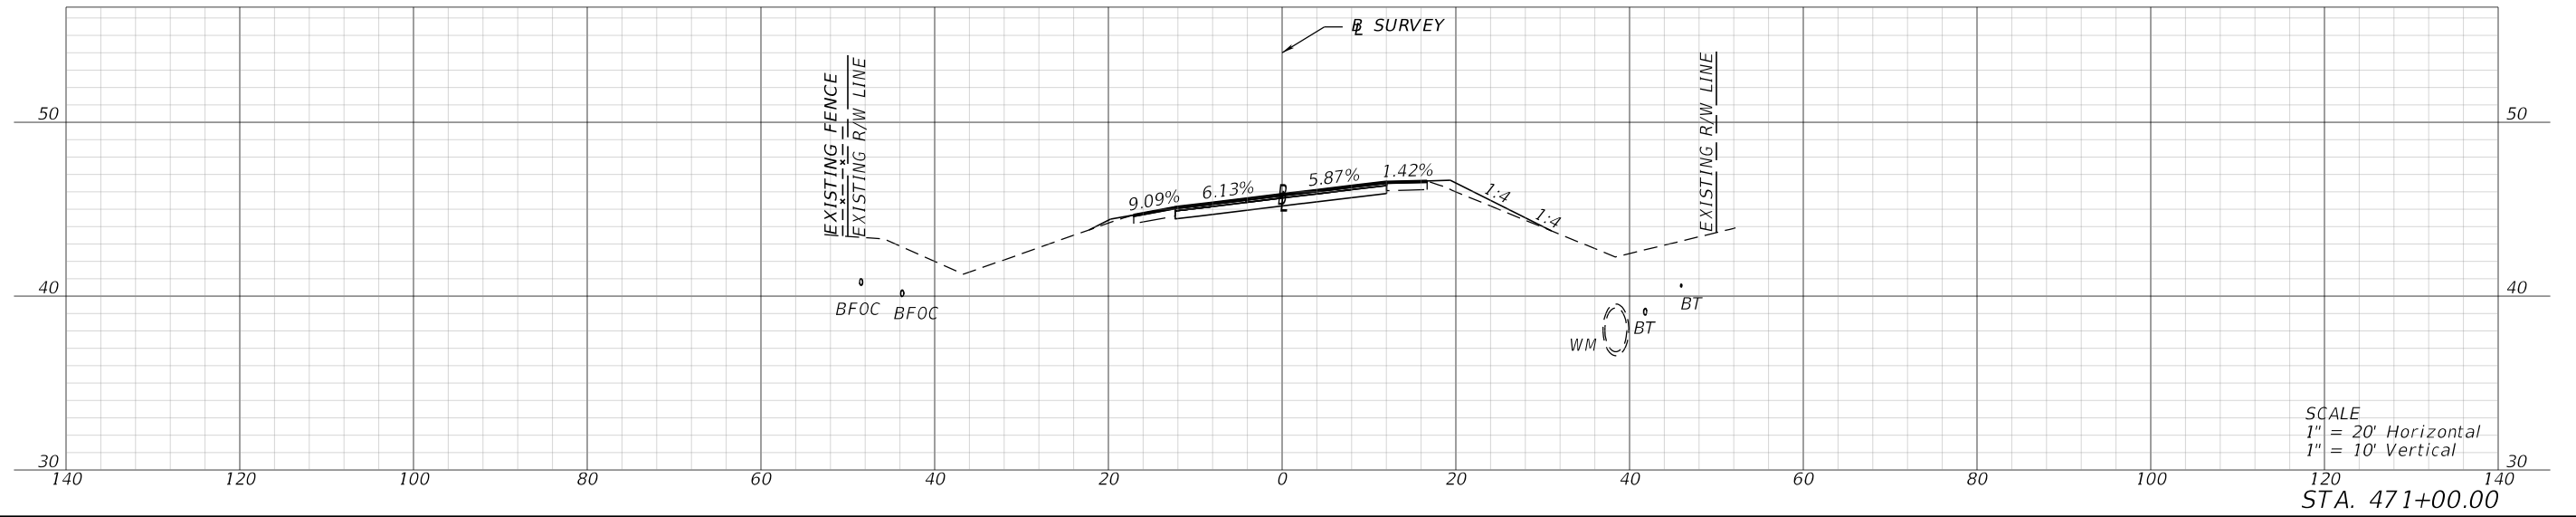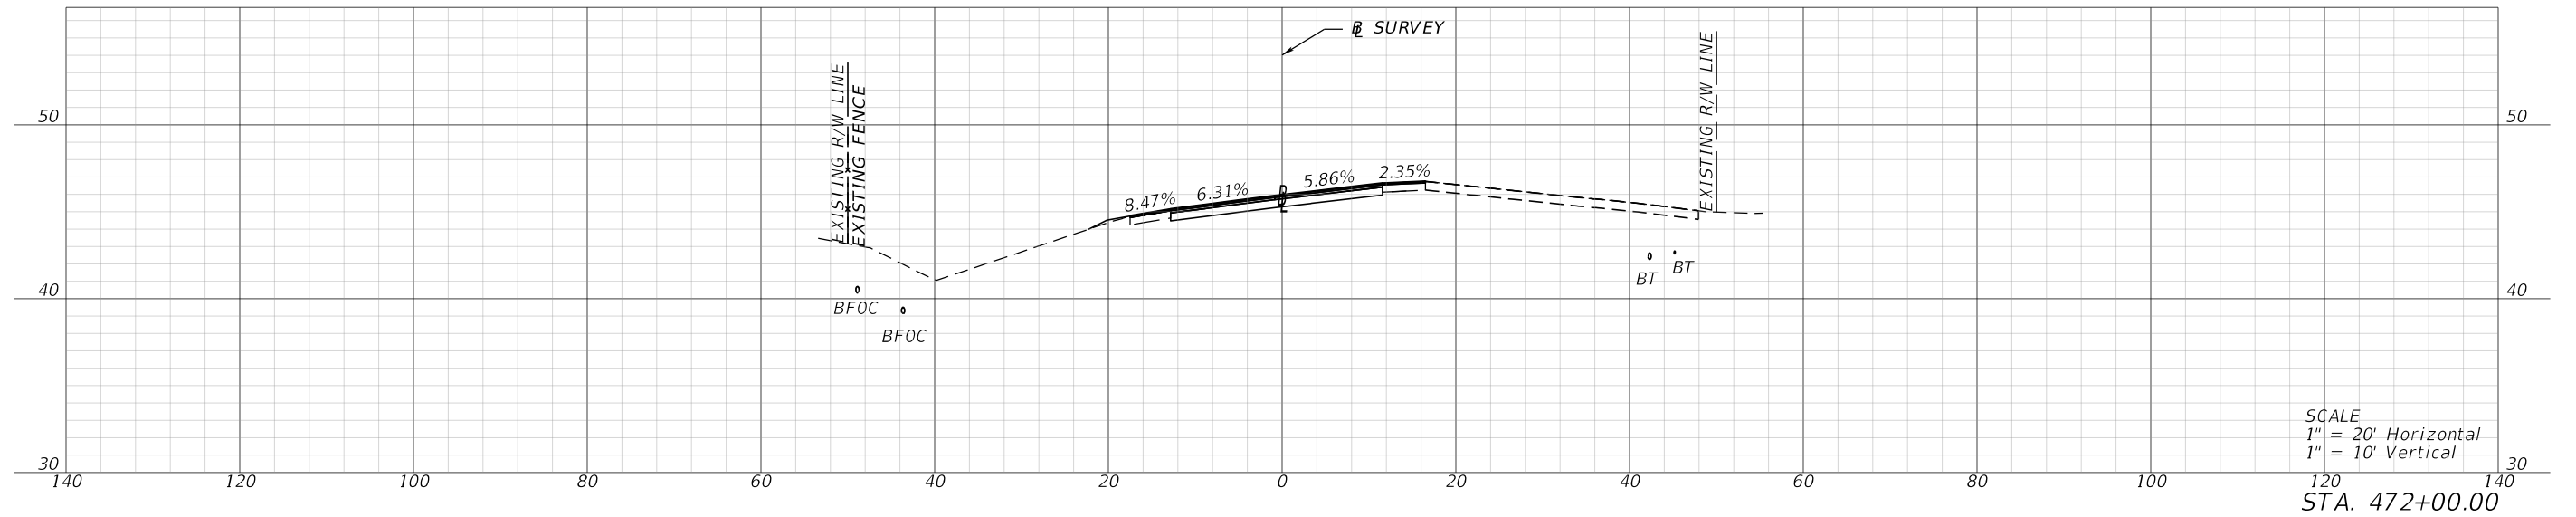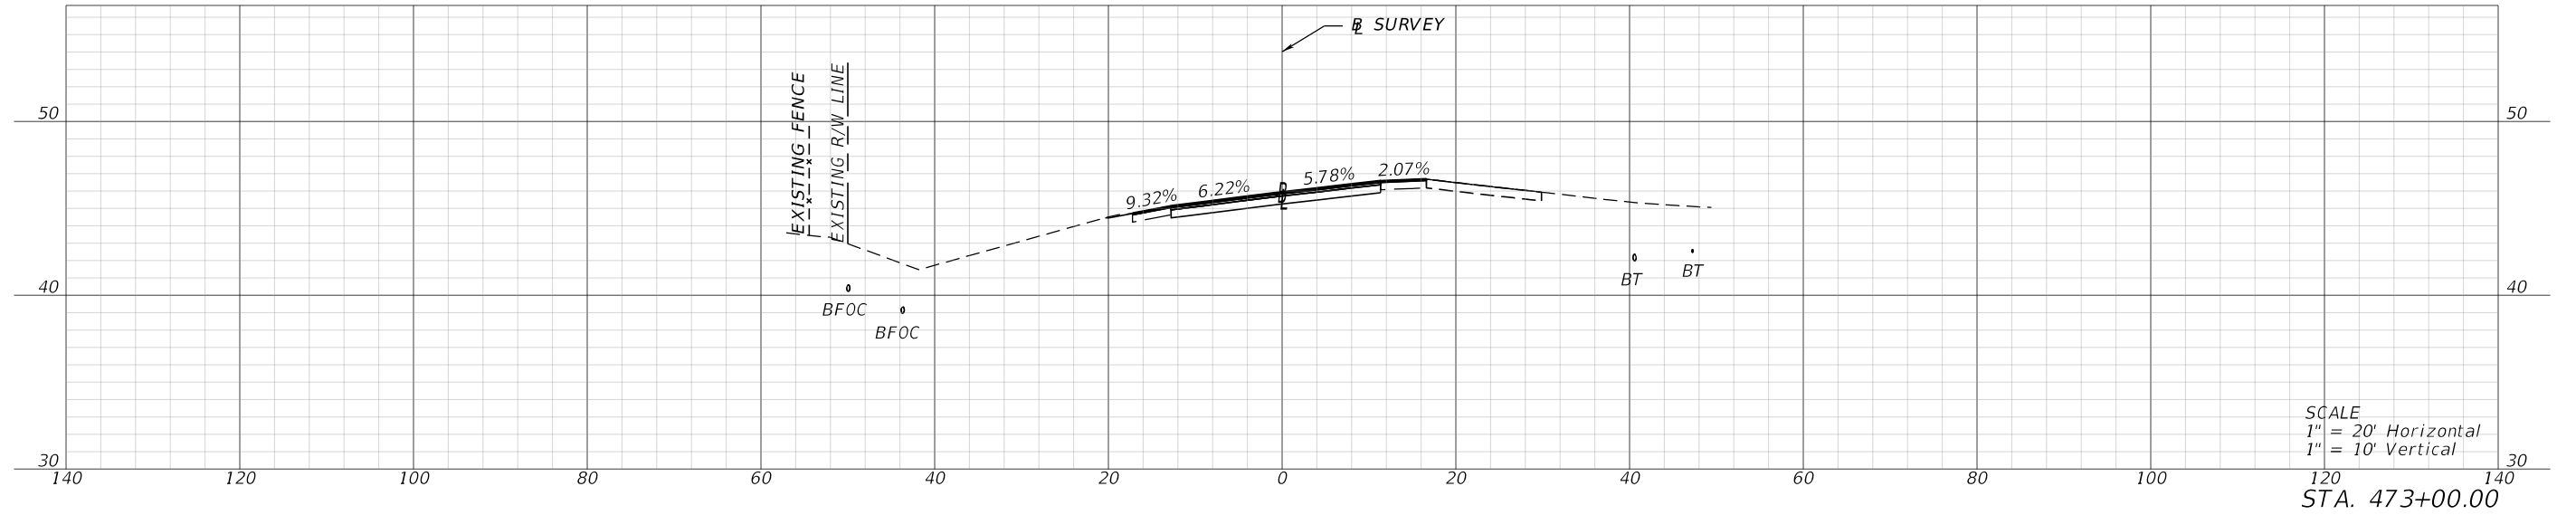

1/26/2024 4:16:54 PM mcannon P:\FDT\2201\CADD\4489361\5201\Roadway\RD\SRD01.dgn




REVISIONS				ENGINEER OF RECORD		STATE OF FLORIDA DEPARTMENT OF TRANSPORTATION			CROSS SECTIONS	SHEET NO.
DATE	DESCRIPTION	DATE	DESCRIPTION	LYNN M. DECKER, P.E. LICENSE NUMBER: 86295 ELEMENT ENGINEERING GROUP, LLC 1713 E. 9TH AVENUE TAMPA, FL 33605		ROAD NO.	COUNTY	FINANCIAL PROJECT ID		
						SR 700	HIGHLANDS	448936-1-52-01		XS-67

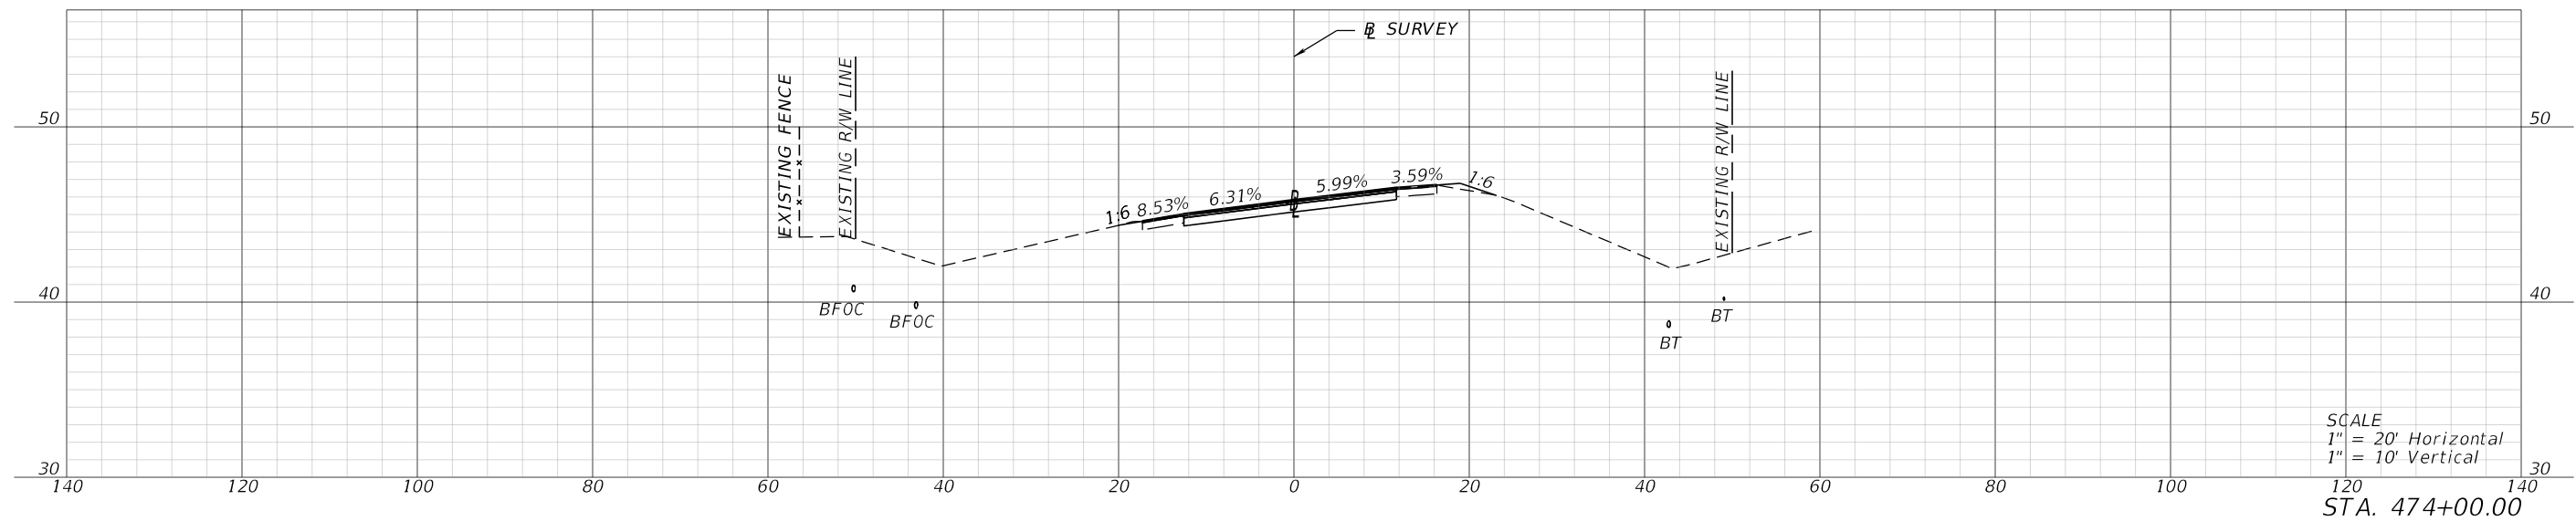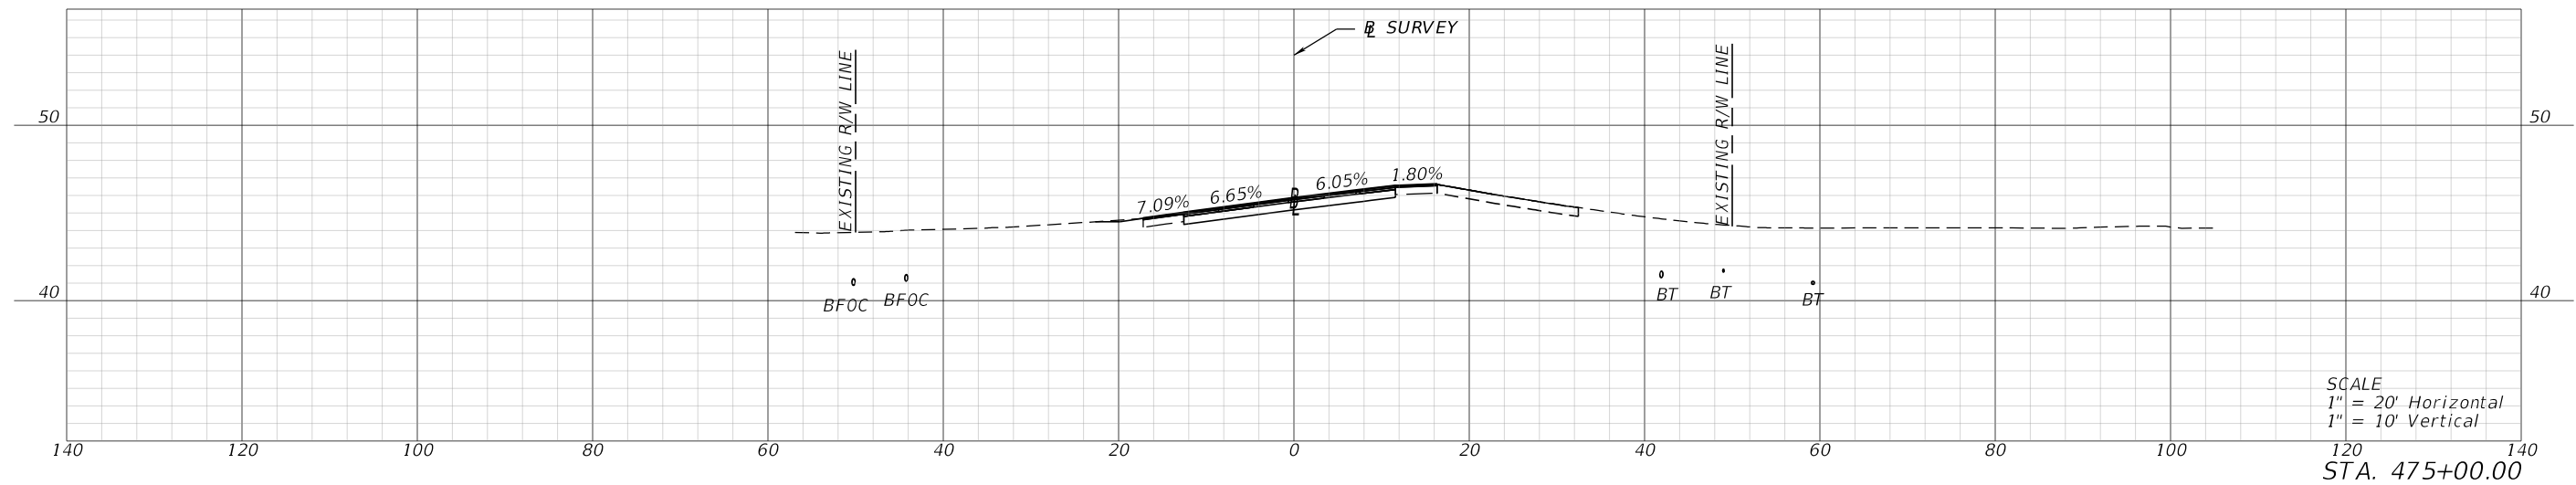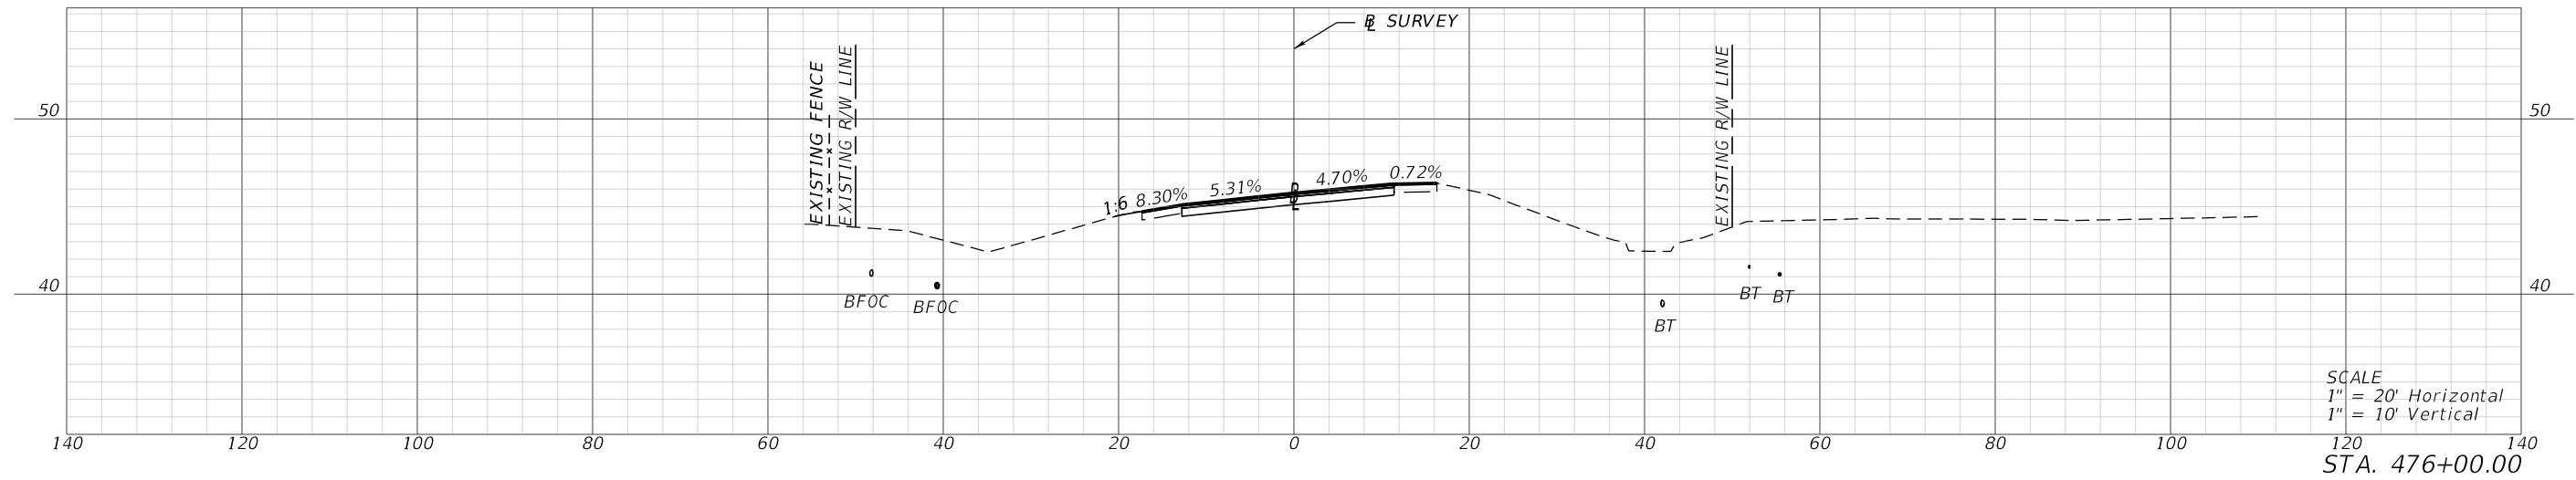




1/26/2024 4:16:59 PM mcannon P:\FDT\2201\CADD\4489361-5201\Roadway\RD\SRD01.dgn

REVISIONS				ENGINEER OF RECORD		STATE OF FLORIDA DEPARTMENT OF TRANSPORTATION			CROSS SECTIONS	SHEET NO.
DATE	DESCRIPTION	DATE	DESCRIPTION	LYNN M. DECKER, P.E. LICENSE NUMBER: 86295 ELEMENT ENGINEERING GROUP, LLC 1713 E. 9TH AVENUE TAMPA, FL 33605		ROAD NO.	COUNTY	FINANCIAL PROJECT ID		XS-68
						SR 700	HIGHLANDS	448936-1-52-01		

1/26/2024 4:17:07 PM mcannon
 P:\FDT\2201\CADD\4489361\5201\Roadway\RD\SRD01.dgn

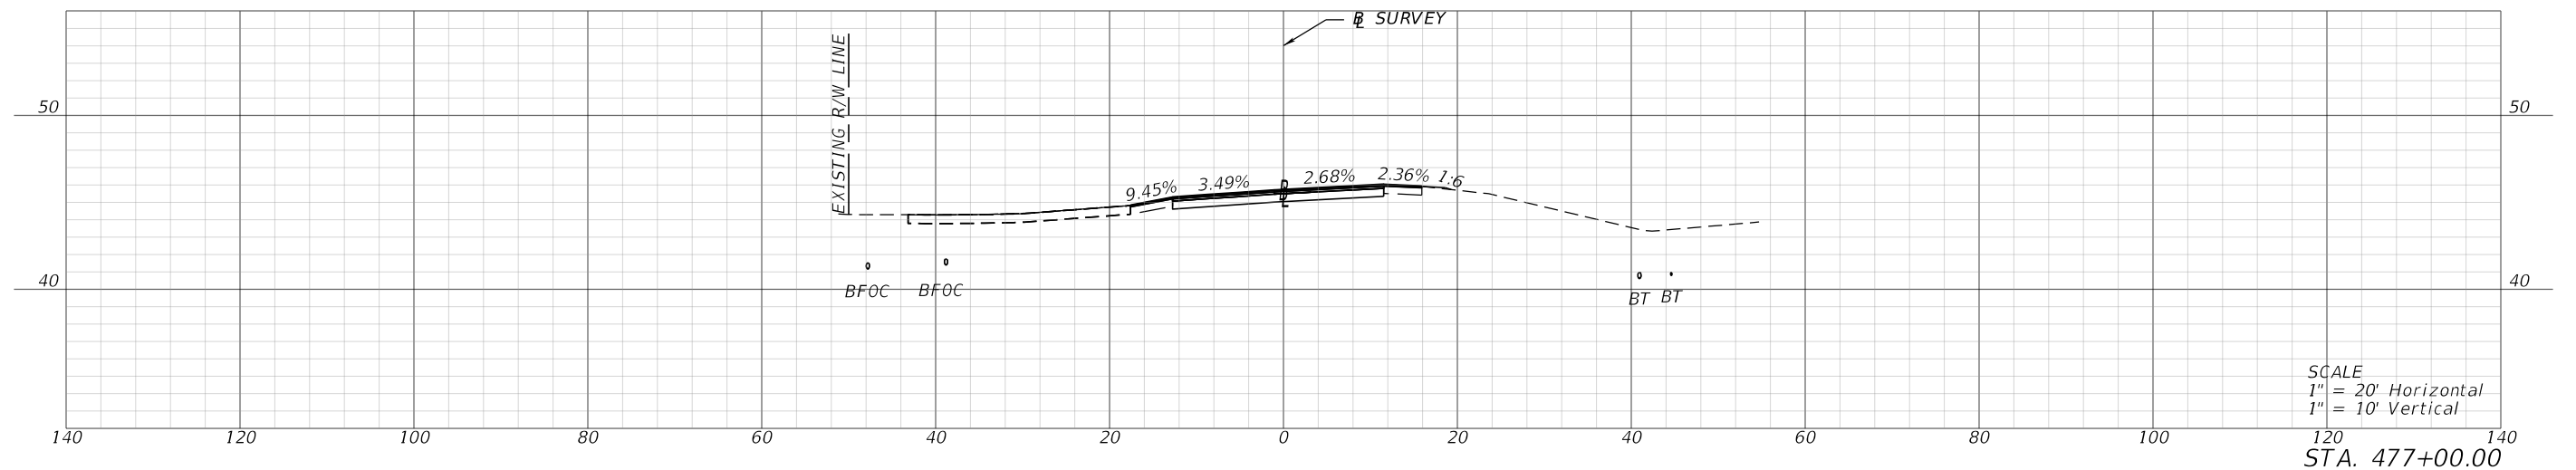
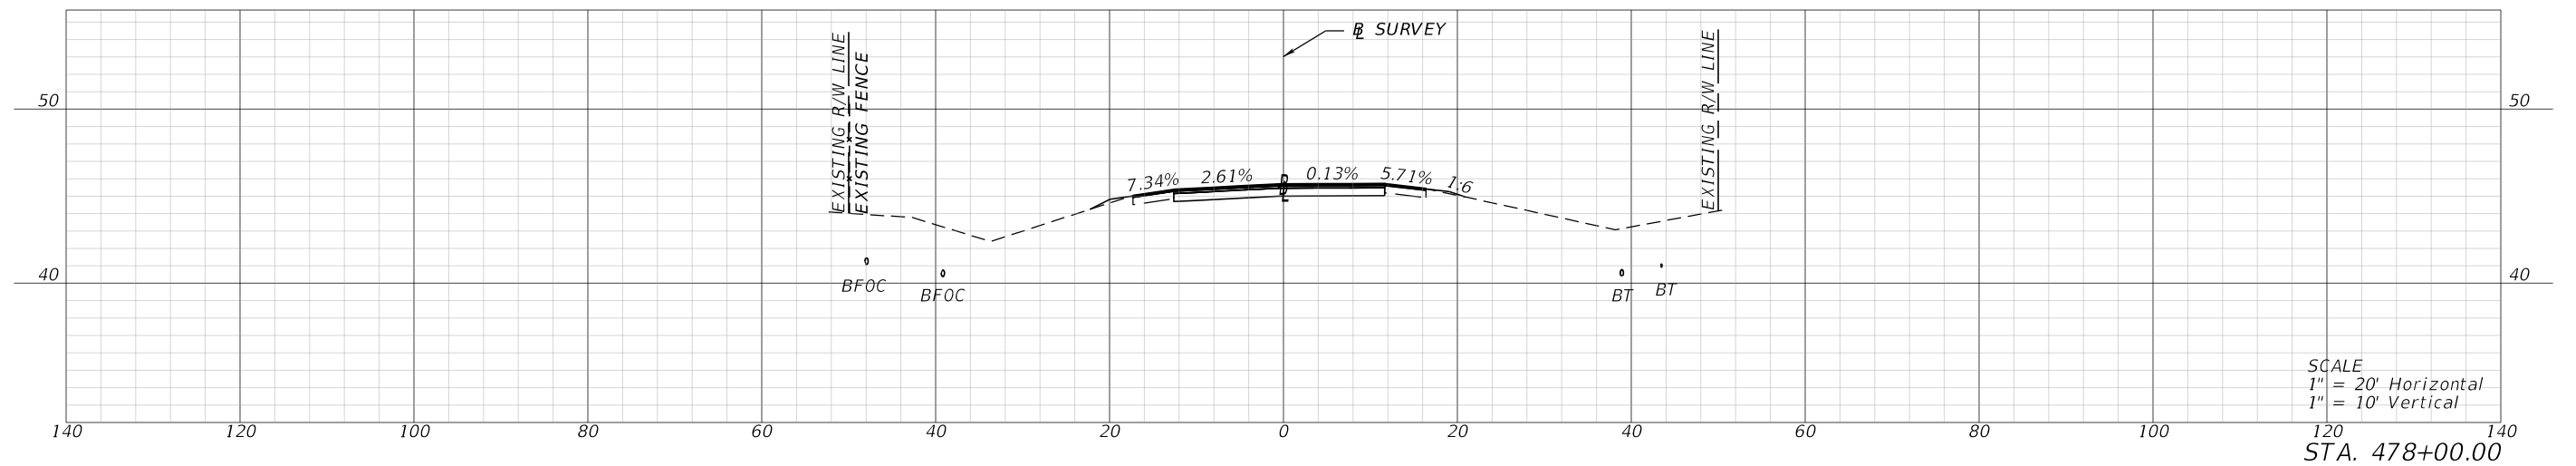
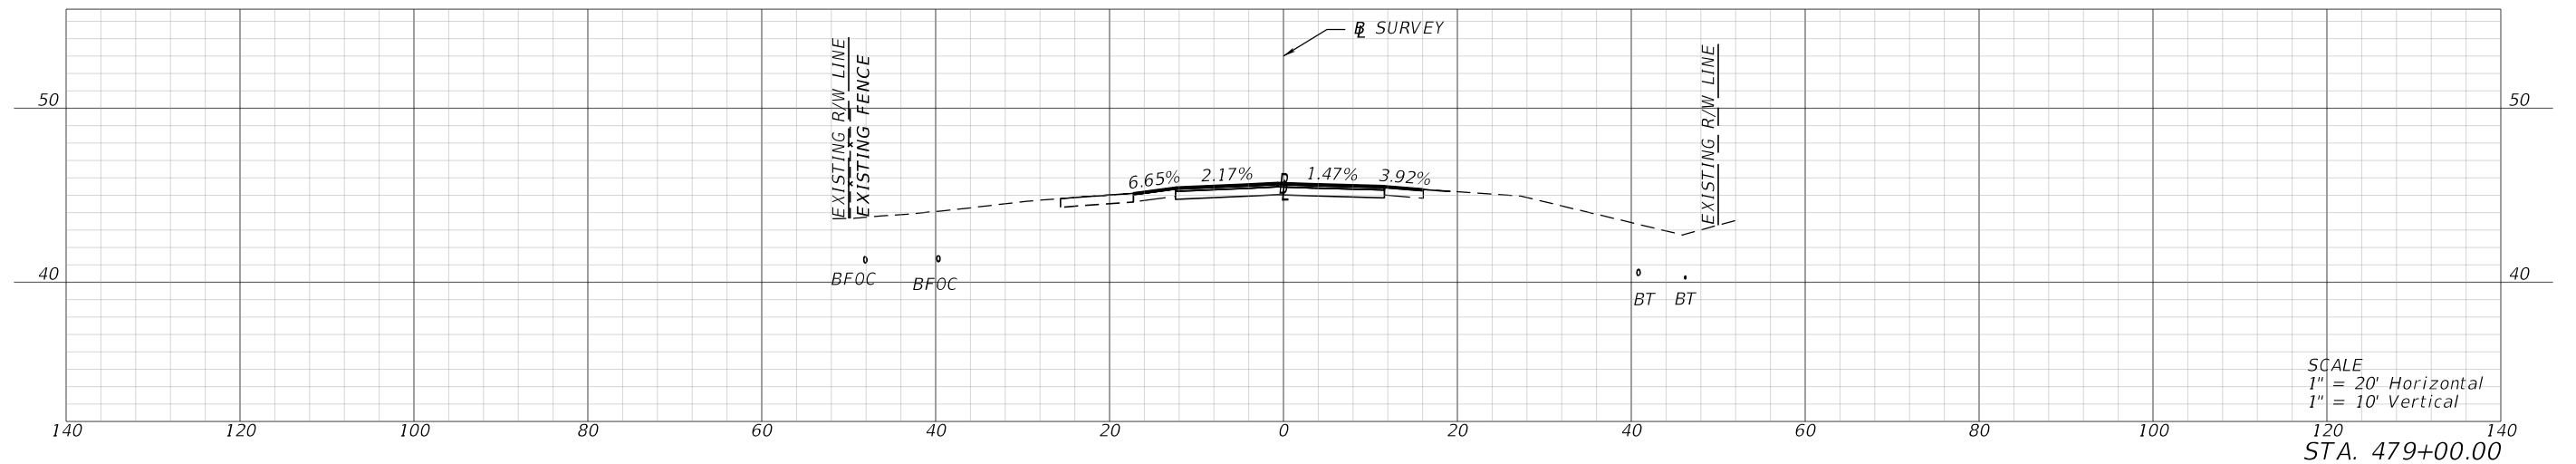


REVISIONS				ENGINEER OF RECORD			STATE OF FLORIDA DEPARTMENT OF TRANSPORTATION			SHEET NO.
DATE	DESCRIPTION	DATE	DESCRIPTION	LYNN M. DECKER, P.E. LICENSE NUMBER: 86295 ELEMENT ENGINEERING GROUP, LLC 1713 E. 9TH AVENUE TAMPA, FL 33605			ROAD NO.	COUNTY	FINANCIAL PROJECT ID	
							SR 700	HIGHLANDS	448936-1-52-01	
							XS-69			

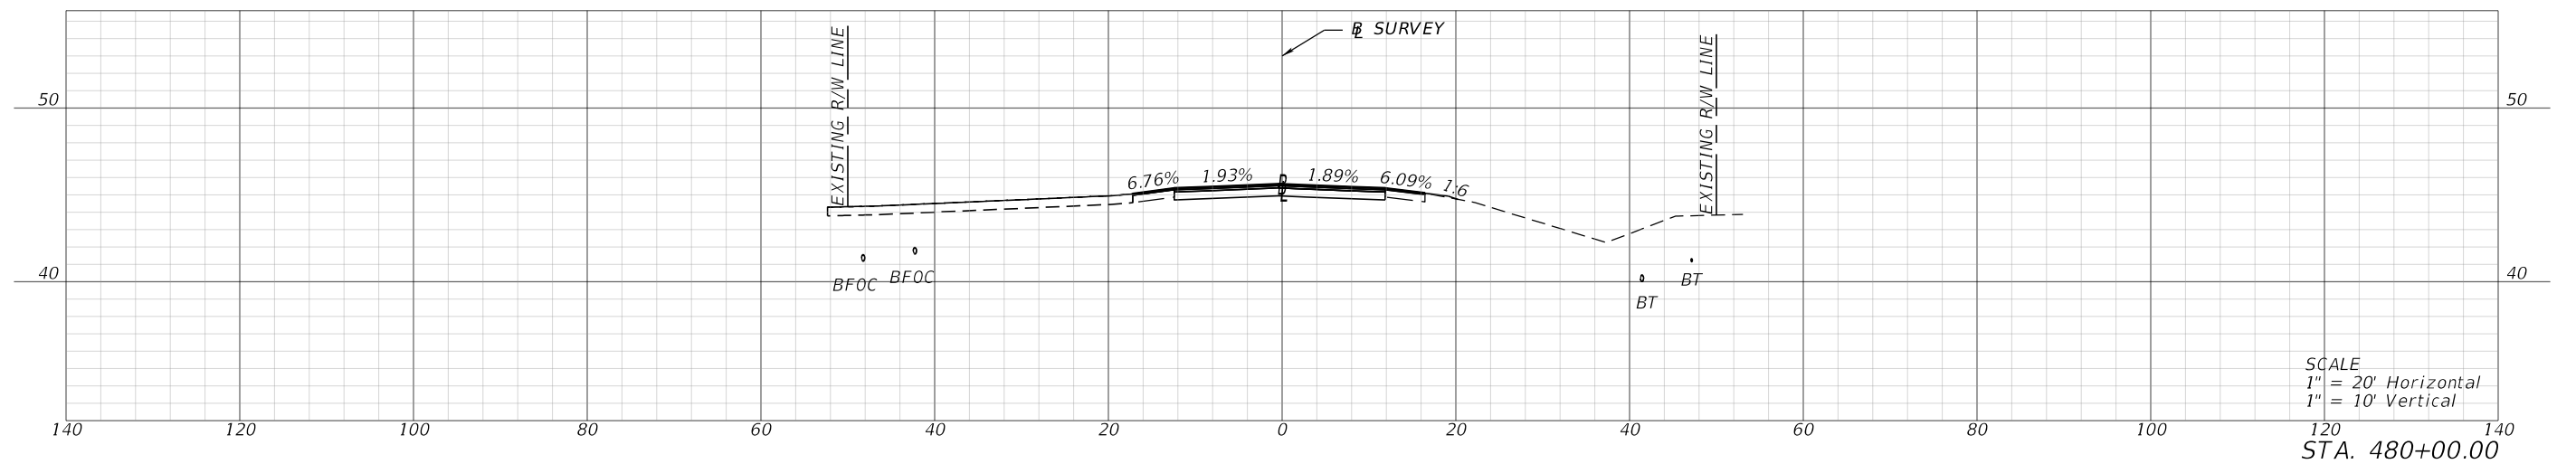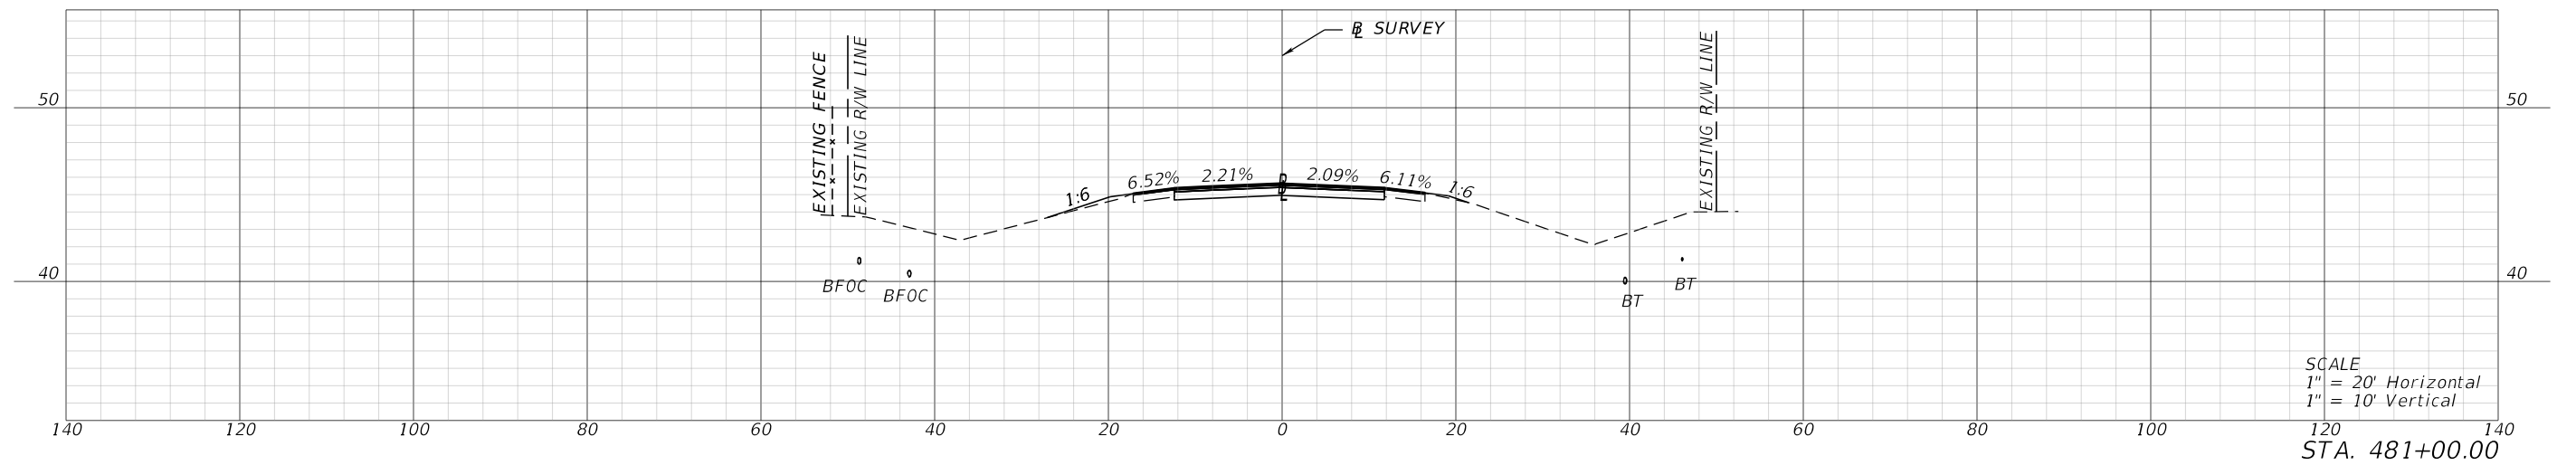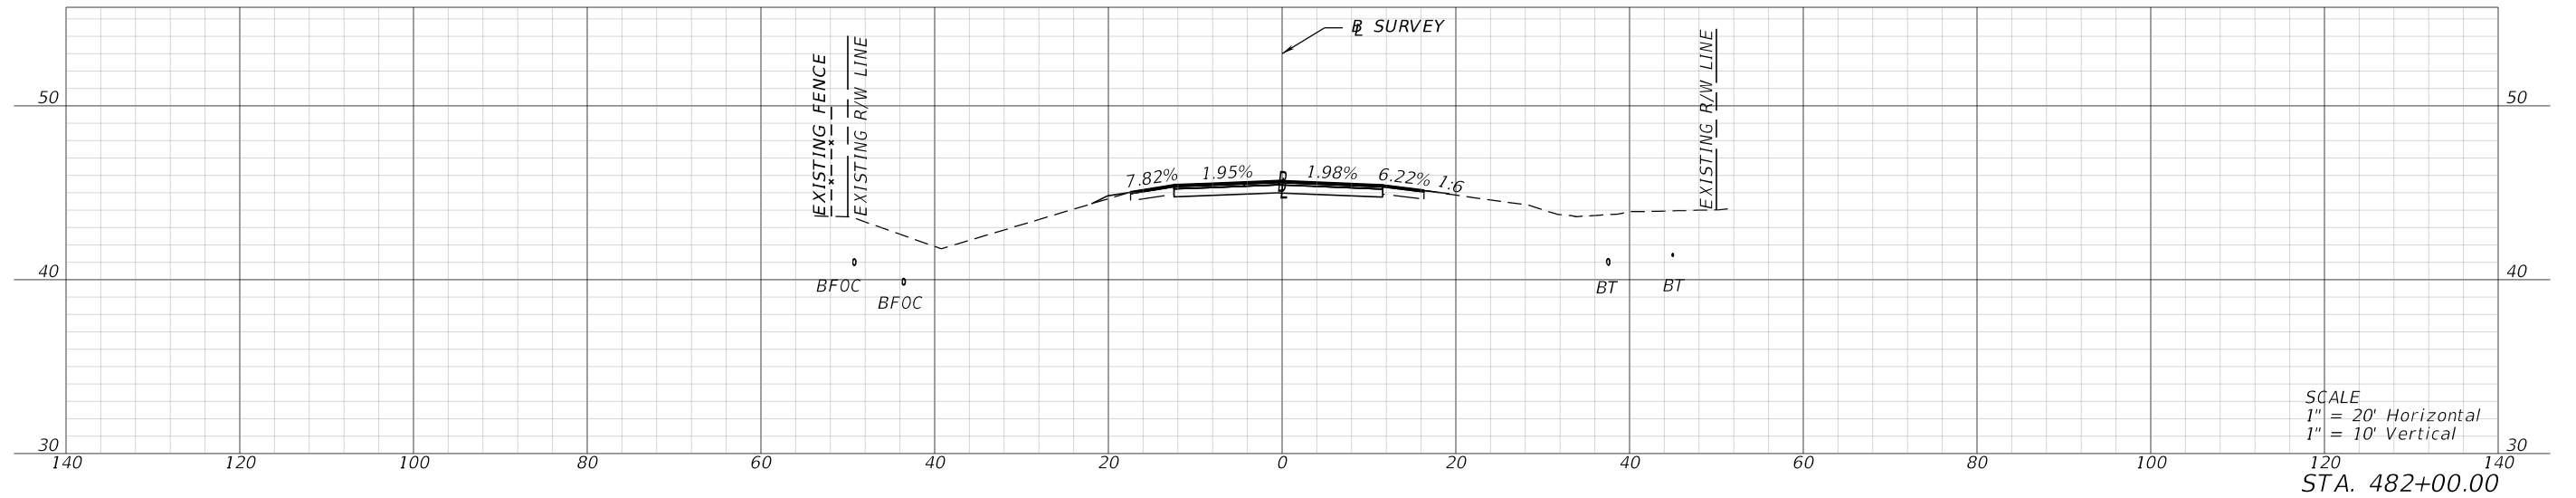




1/26/2024 4:17:14 PM mcannon P:\FDT\2201\CADD\4489361\5201\Roadway\RD\SRD01.dgn

REVISIONS				ENGINEER OF RECORD		STATE OF FLORIDA DEPARTMENT OF TRANSPORTATION			CROSS SECTIONS	SHEET NO.
DATE	DESCRIPTION	DATE	DESCRIPTION	LYNN M. DECKER, P.E. LICENSE NUMBER: 86295 ELEMENT ENGINEERING GROUP, LLC 1713 E. 9TH AVENUE TAMPA, FL 33605		ROAD NO.	COUNTY	FINANCIAL PROJECT ID		XS-70
						SR 700	HIGHLANDS	448936-1-52-01		

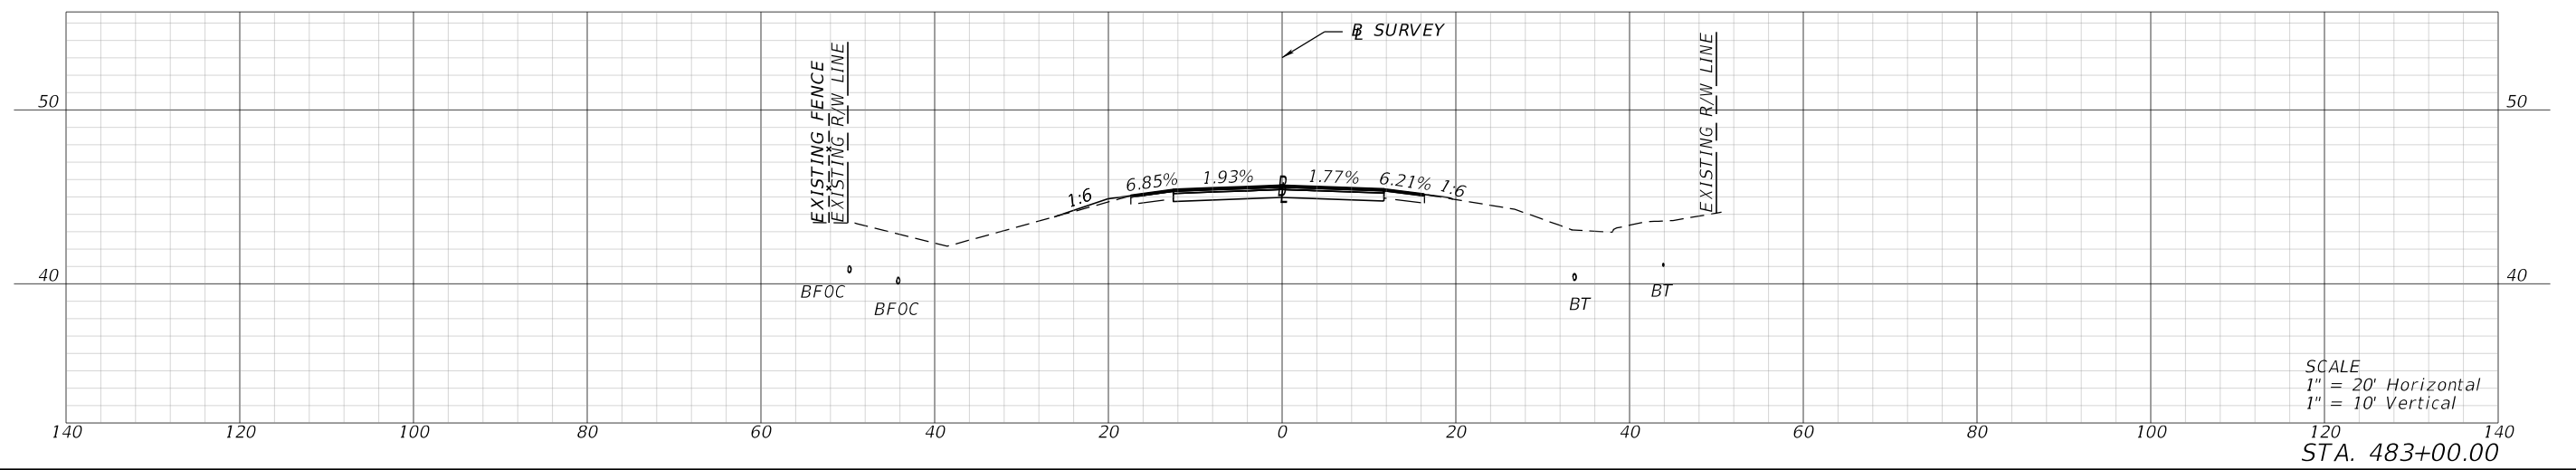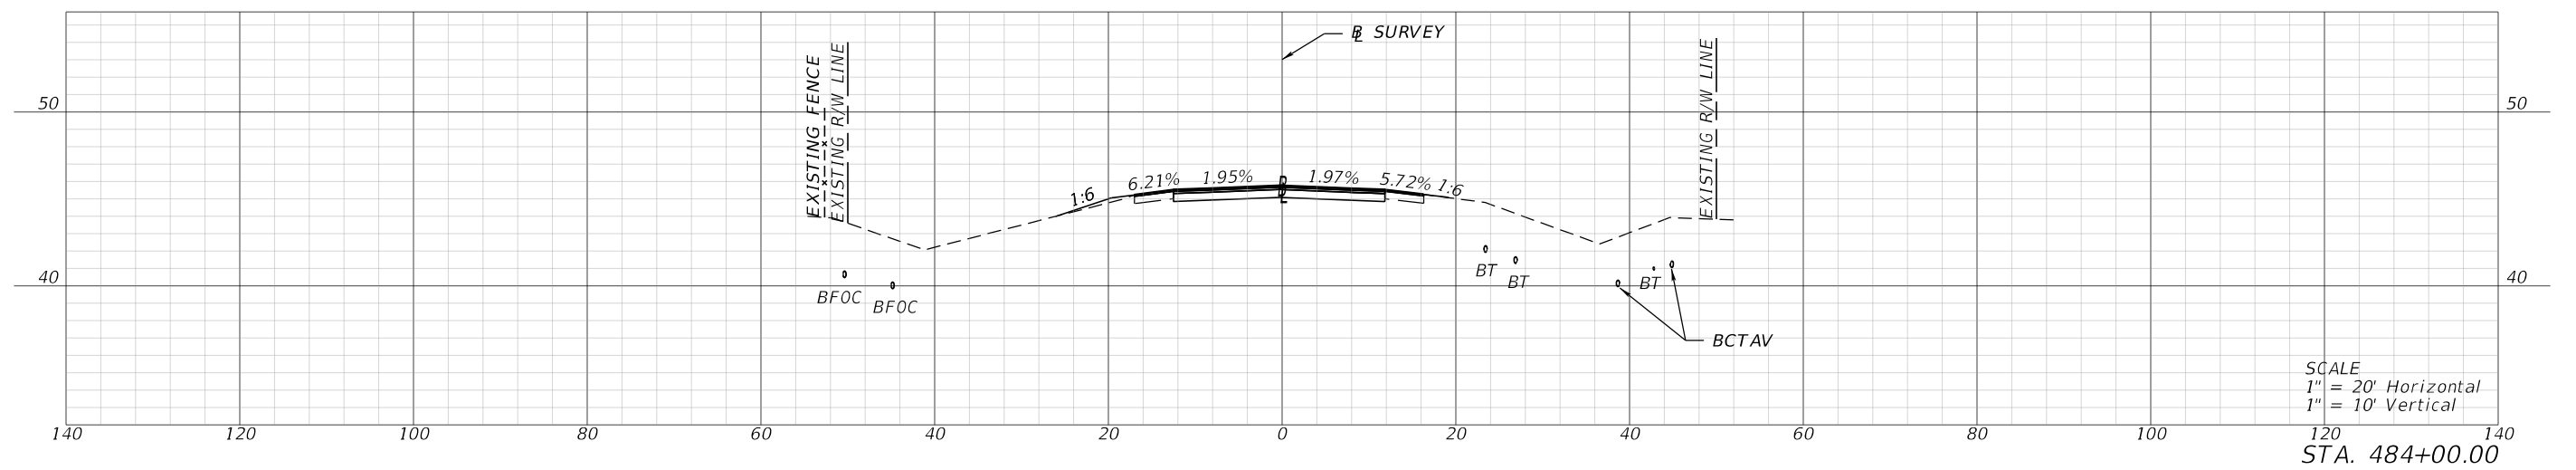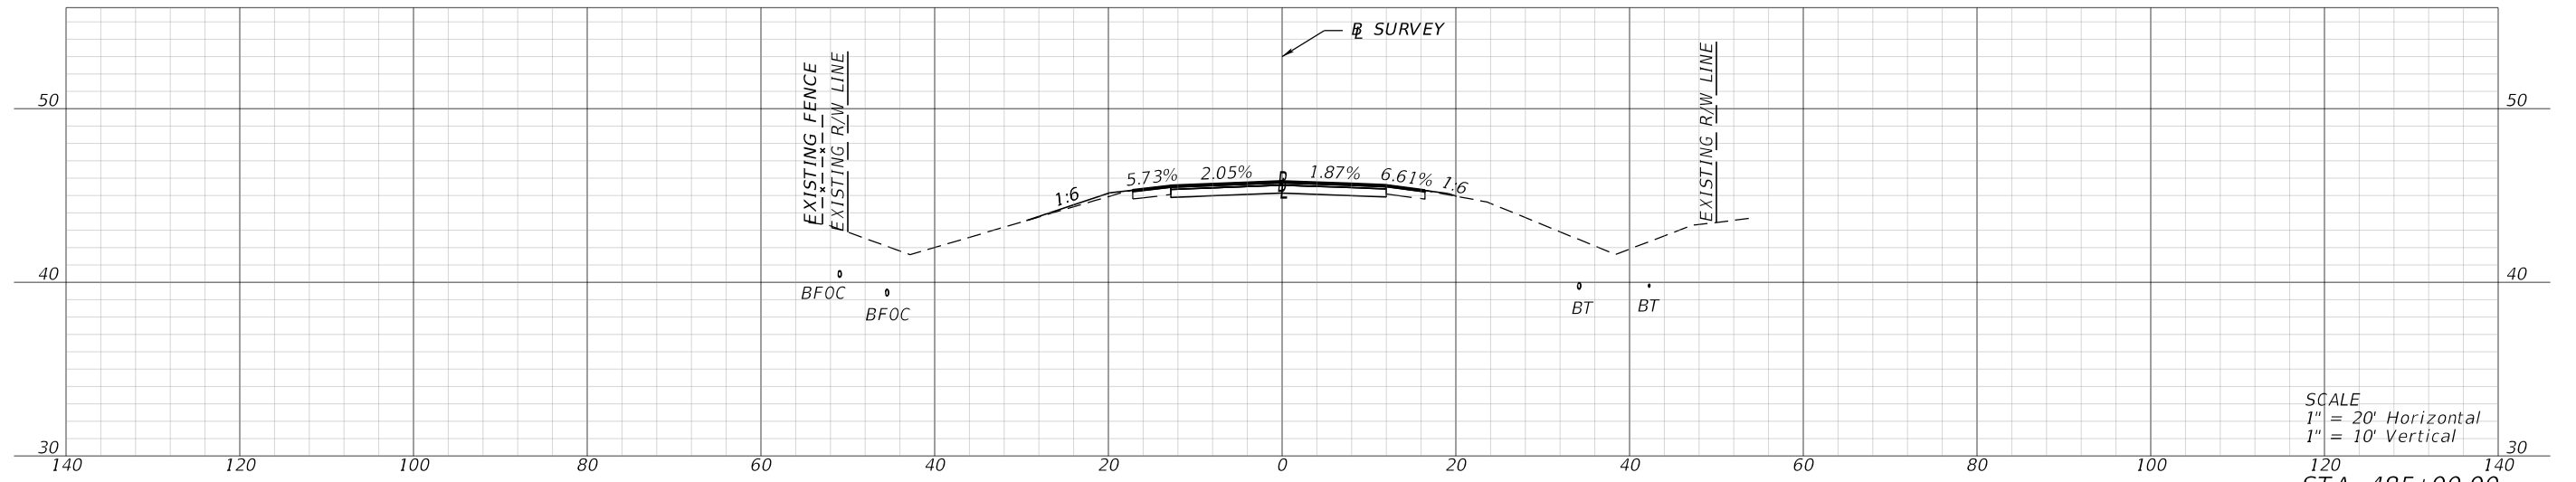




1/26/2024 4:17:21 PM mcannon P:\FDT\2201\CADD\4489361\5201\Roadway\RD\SRD01.dgn

REVISIONS				ENGINEER OF RECORD		STATE OF FLORIDA DEPARTMENT OF TRANSPORTATION			CROSS SECTIONS	SHEET NO.
DATE	DESCRIPTION	DATE	DESCRIPTION	LYNN M. DECKER, P.E. LICENSE NUMBER: 86295 ELEMENT ENGINEERING GROUP, LLC 1713 E. 9TH AVENUE TAMPA, FL 33605		ROAD NO.	COUNTY	FINANCIAL PROJECT ID		XS-71
						SR 700	HIGHLANDS	448936-1-52-01		

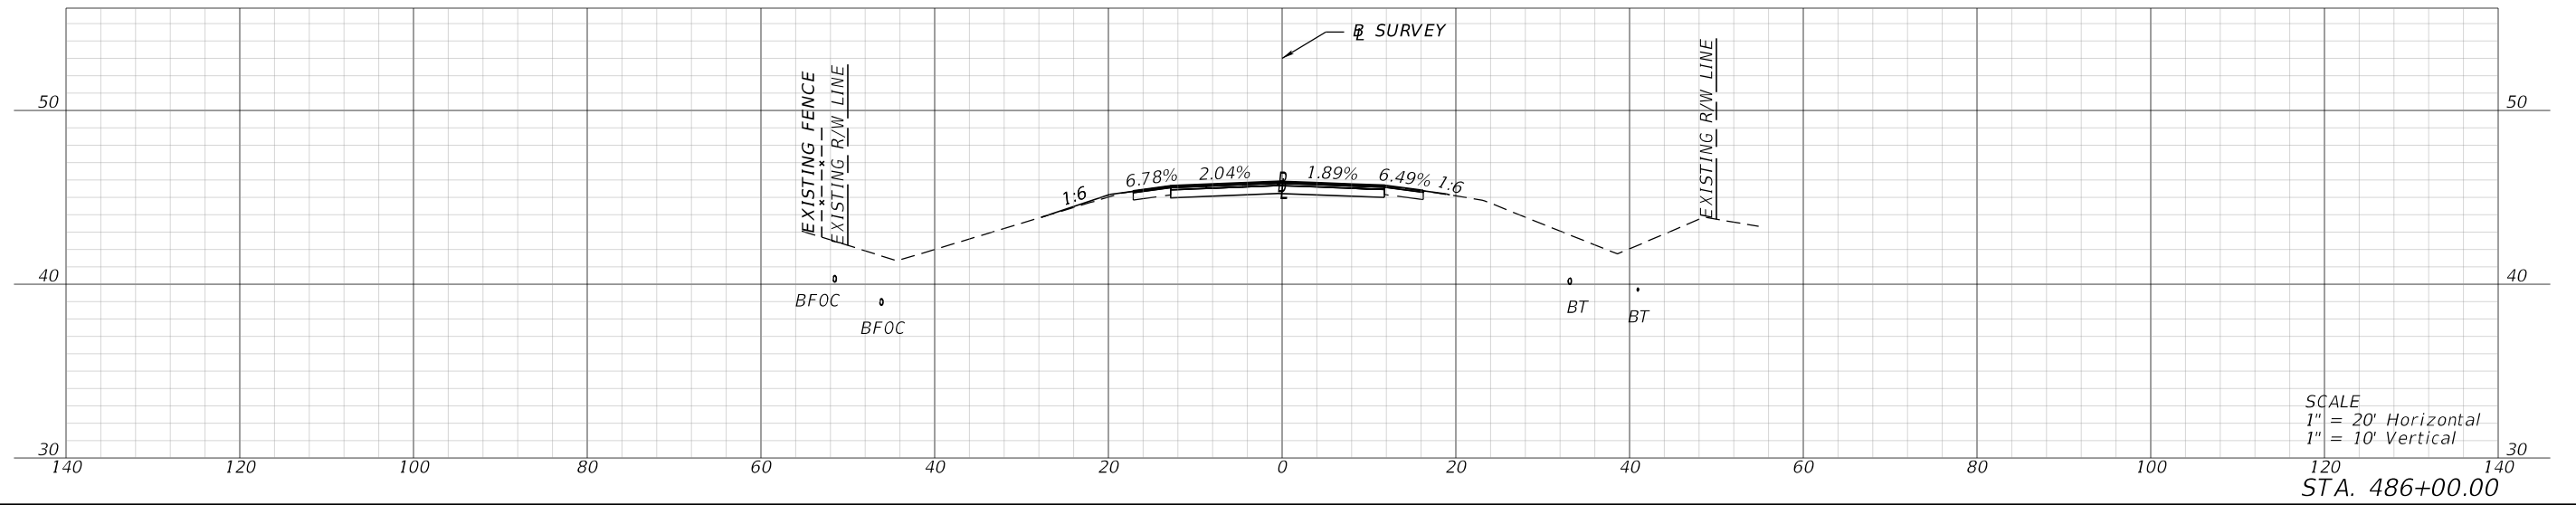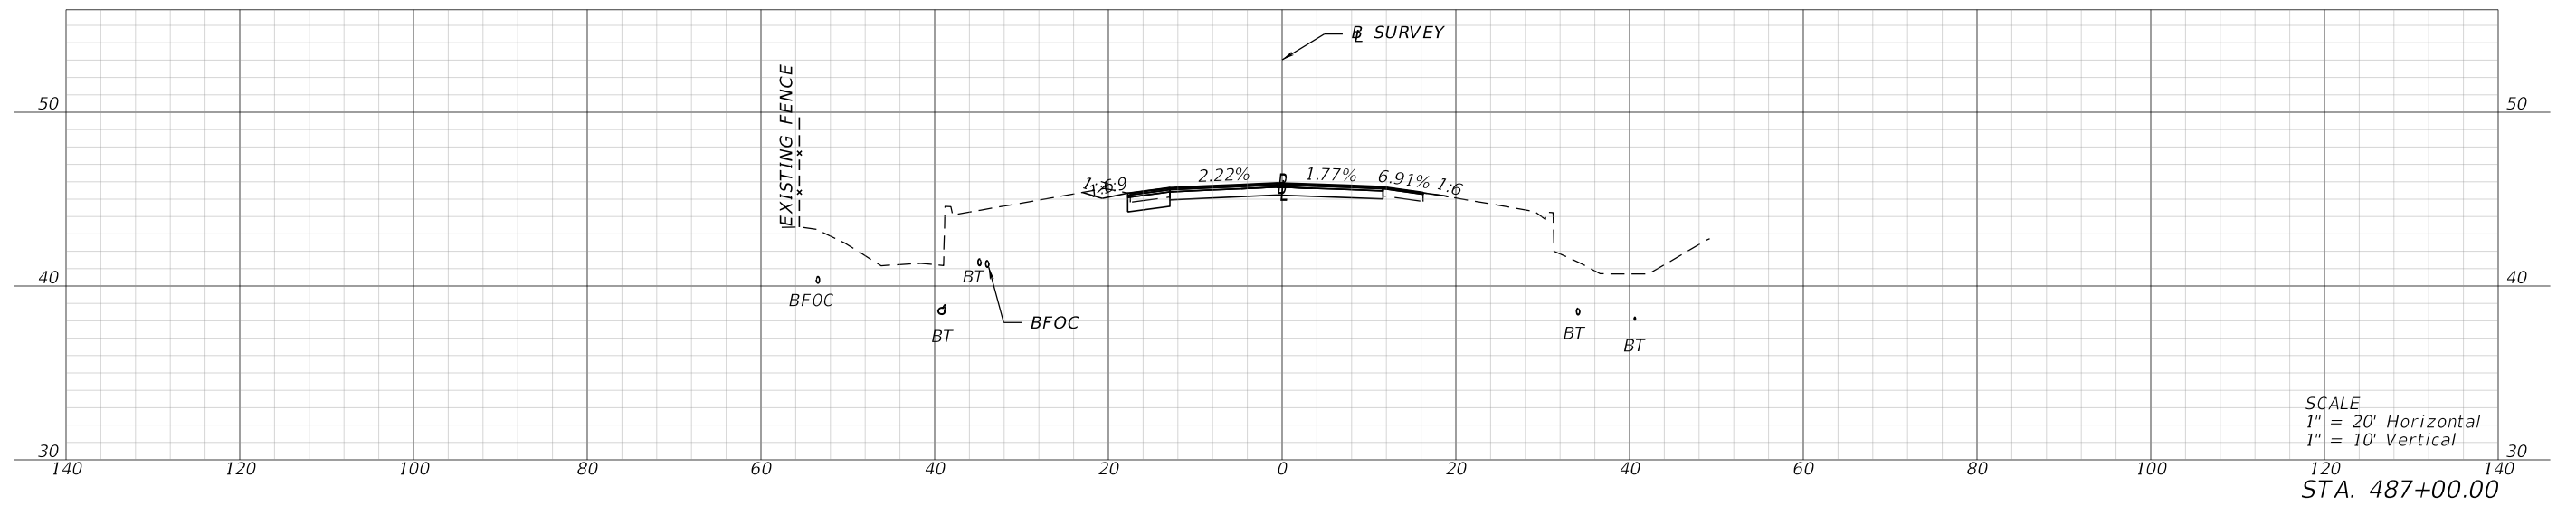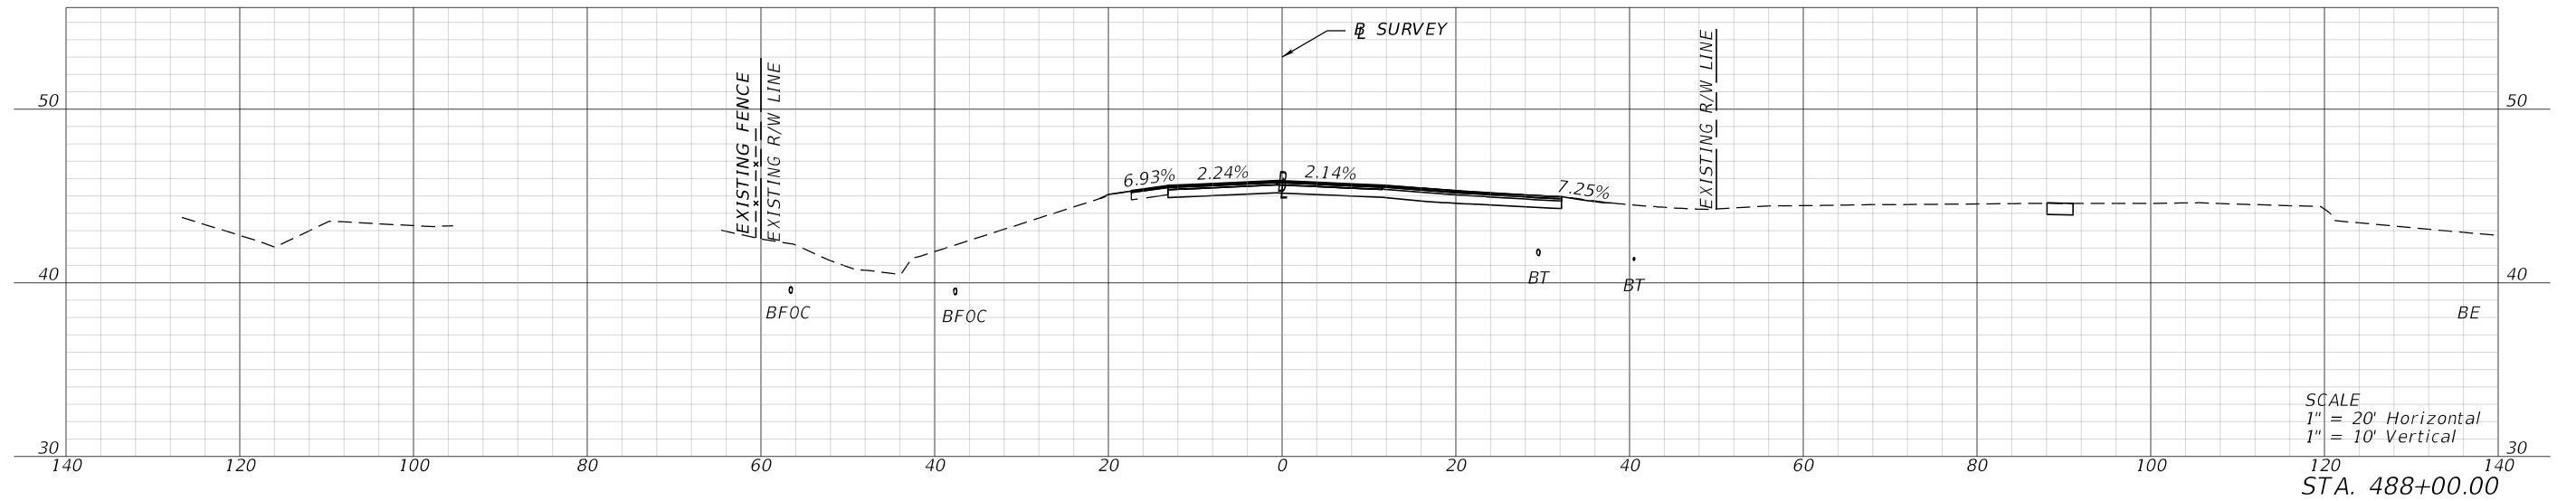




1/26/2024 4:17:28 PM mcannon P:\FDT\2201\CADD\4489361\5201\Roadway\RD\SRD01.dgn

REVISIONS				ENGINEER OF RECORD		STATE OF FLORIDA DEPARTMENT OF TRANSPORTATION			CROSS SECTIONS	SHEET NO.
DATE	DESCRIPTION	DATE	DESCRIPTION	LYNN M. DECKER, P.E. LICENSE NUMBER: 86295 ELEMENT ENGINEERING GROUP, LLC 1713 E. 9TH AVENUE TAMPA, FL 33605		ROAD NO.	COUNTY	FINANCIAL PROJECT ID		XS-72
						SR 700	HIGHLANDS	448936-1-52-01		

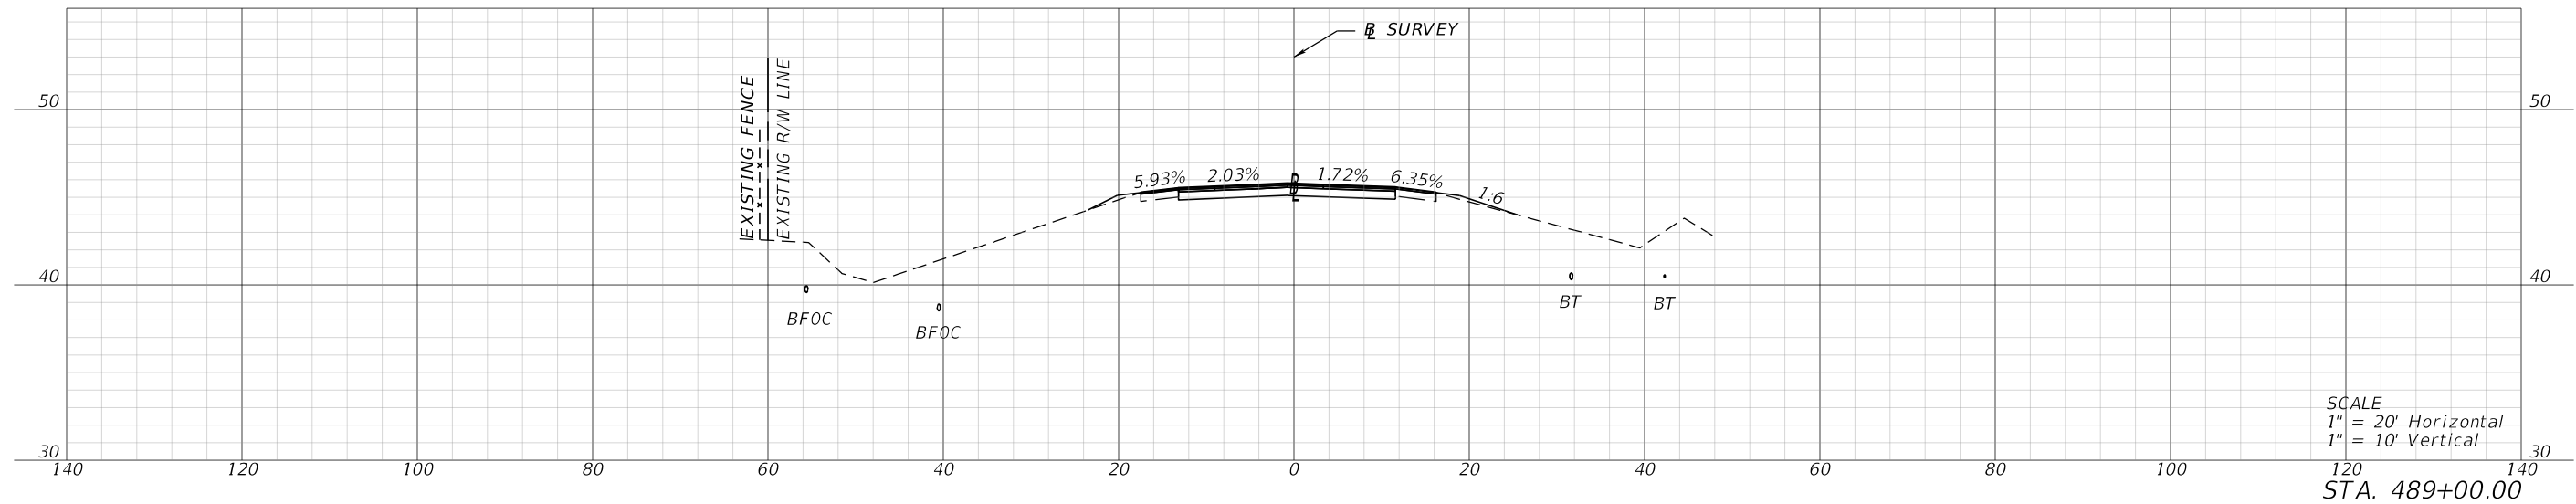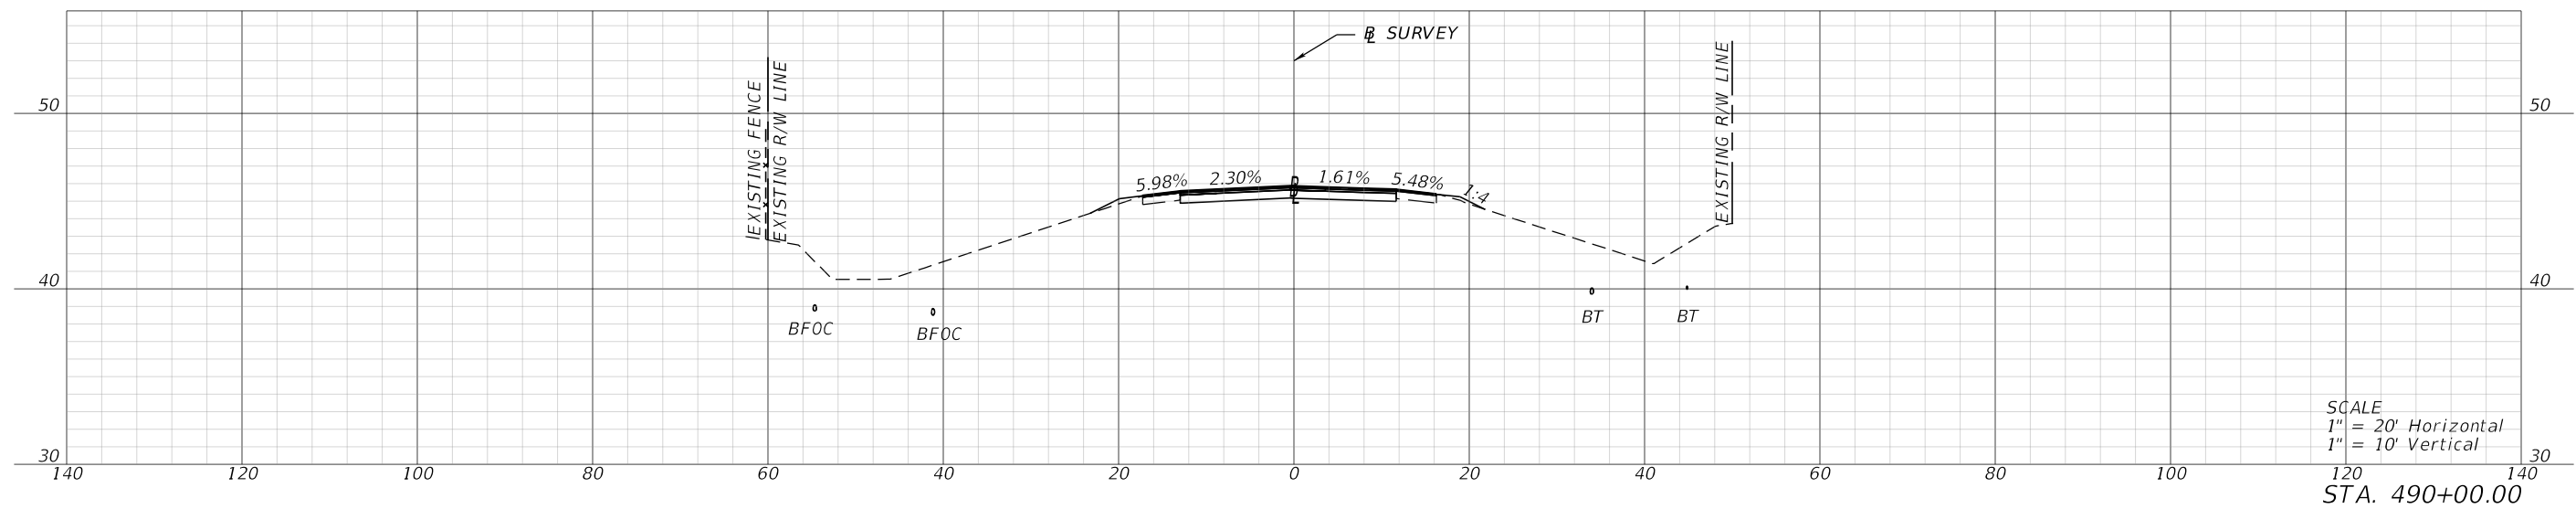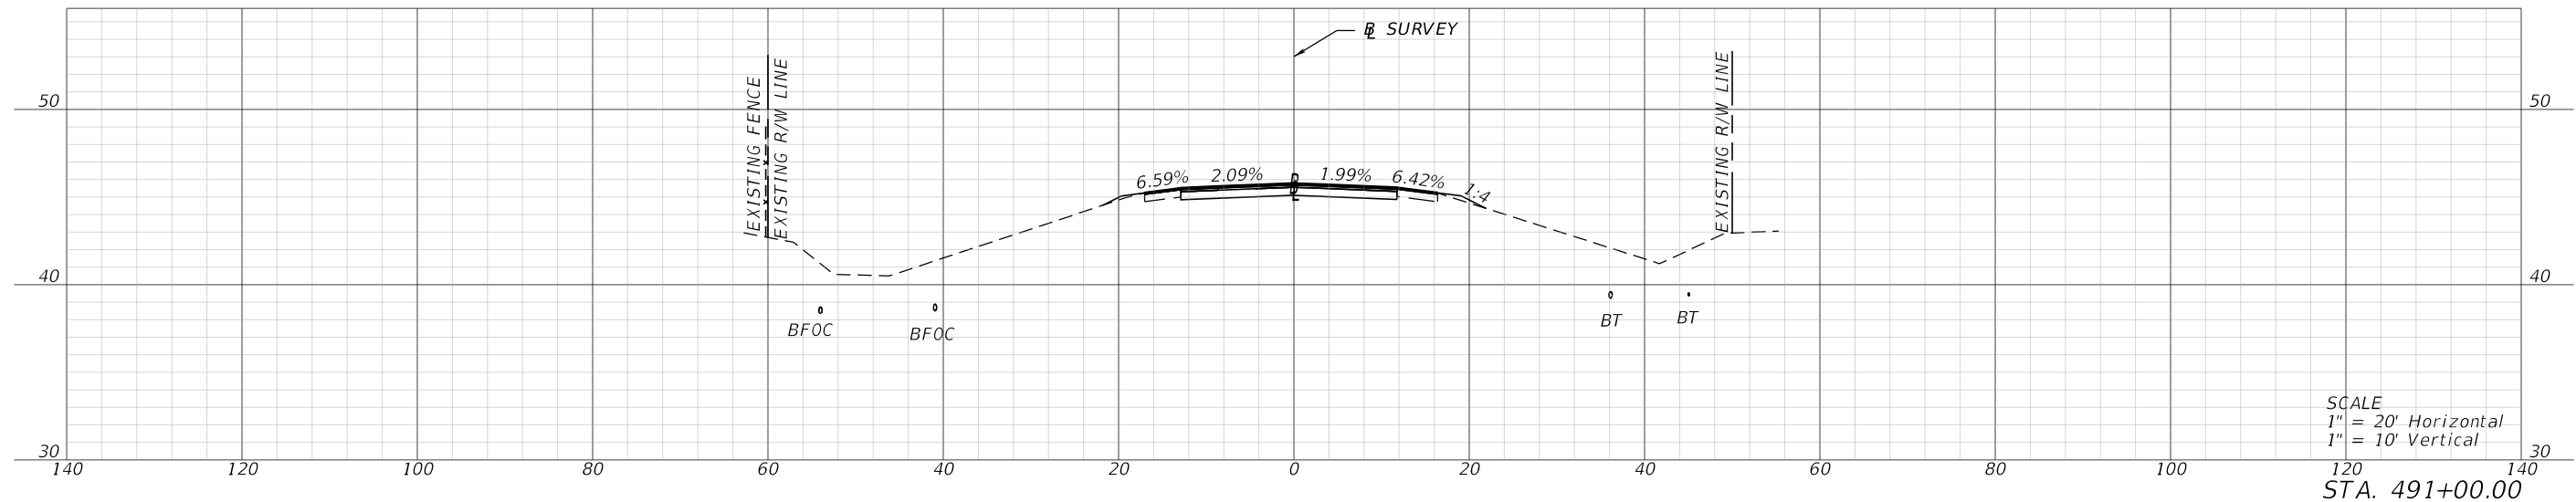

1/26/2024 4:17:36 PM mcannon P:\FDT\2201\CADD\4489361-5201\Roadway\RD\SRD01.dgn

REVISIONS				ENGINEER OF RECORD			STATE OF FLORIDA DEPARTMENT OF TRANSPORTATION			SHEET NO.
DATE	DESCRIPTION	DATE	DESCRIPTION	LYNN M. DECKER, P.E. LICENSE NUMBER: 86295 ELEMENT ENGINEERING GROUP, LLC 1713 E. 9TH AVENUE TAMPA, FL 33605			ROAD NO.	COUNTY	FINANCIAL PROJECT ID	
							SR 700	HIGHLANDS	448936-1-52-01	
CROSS SECTIONS										XS-73

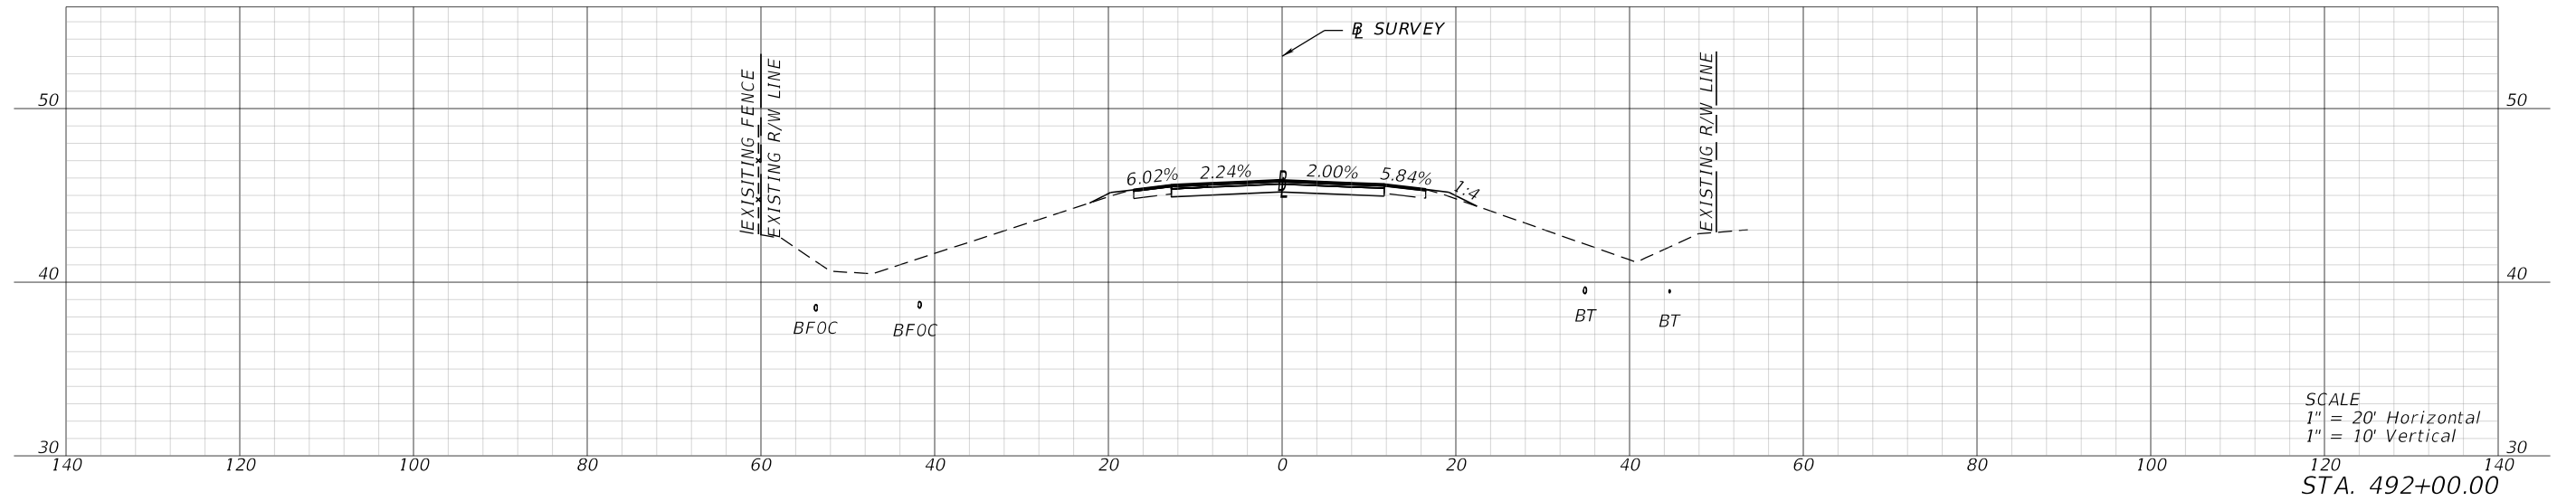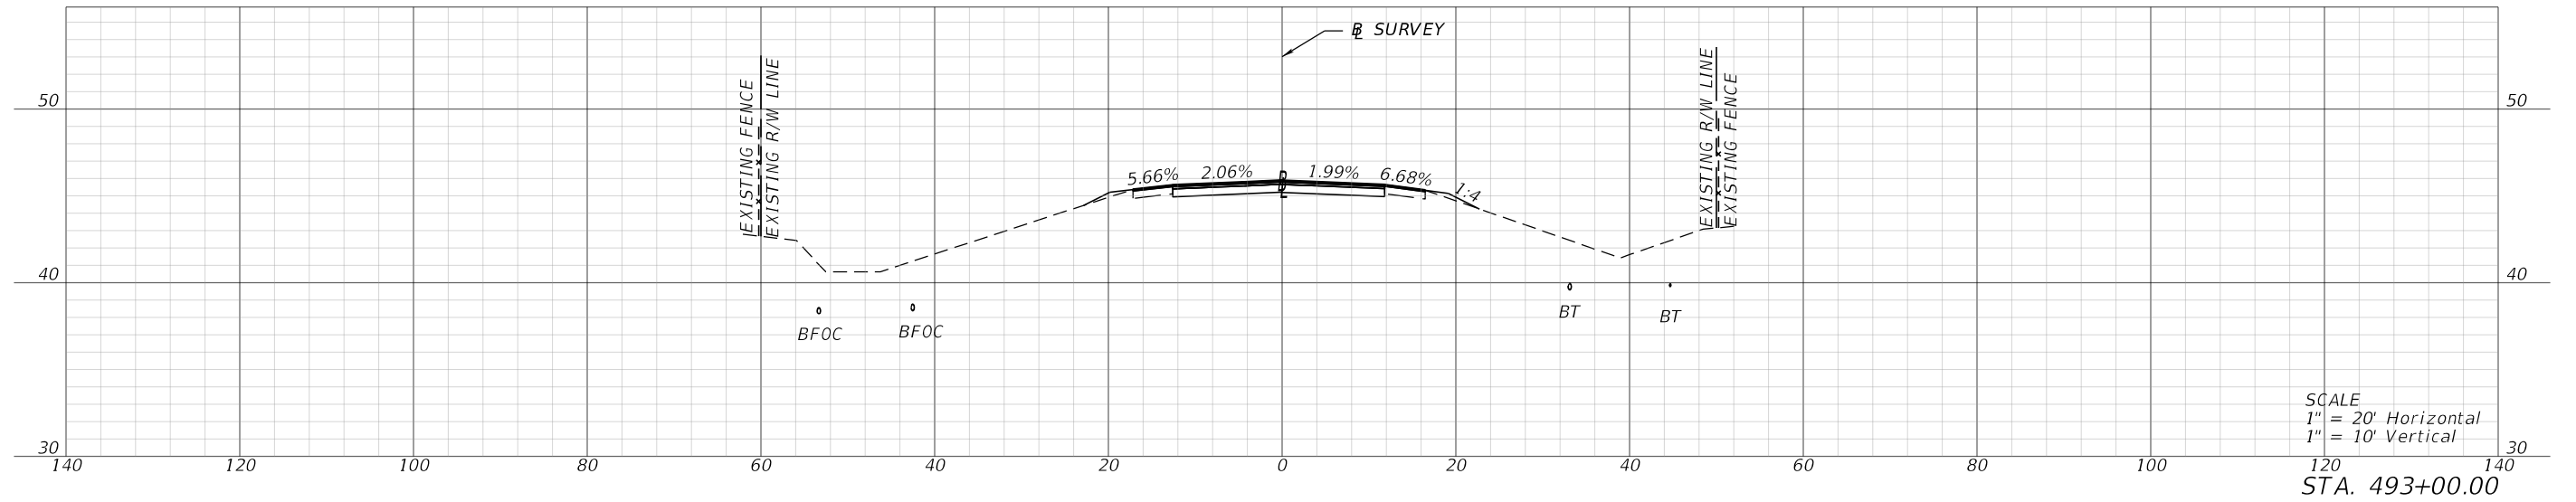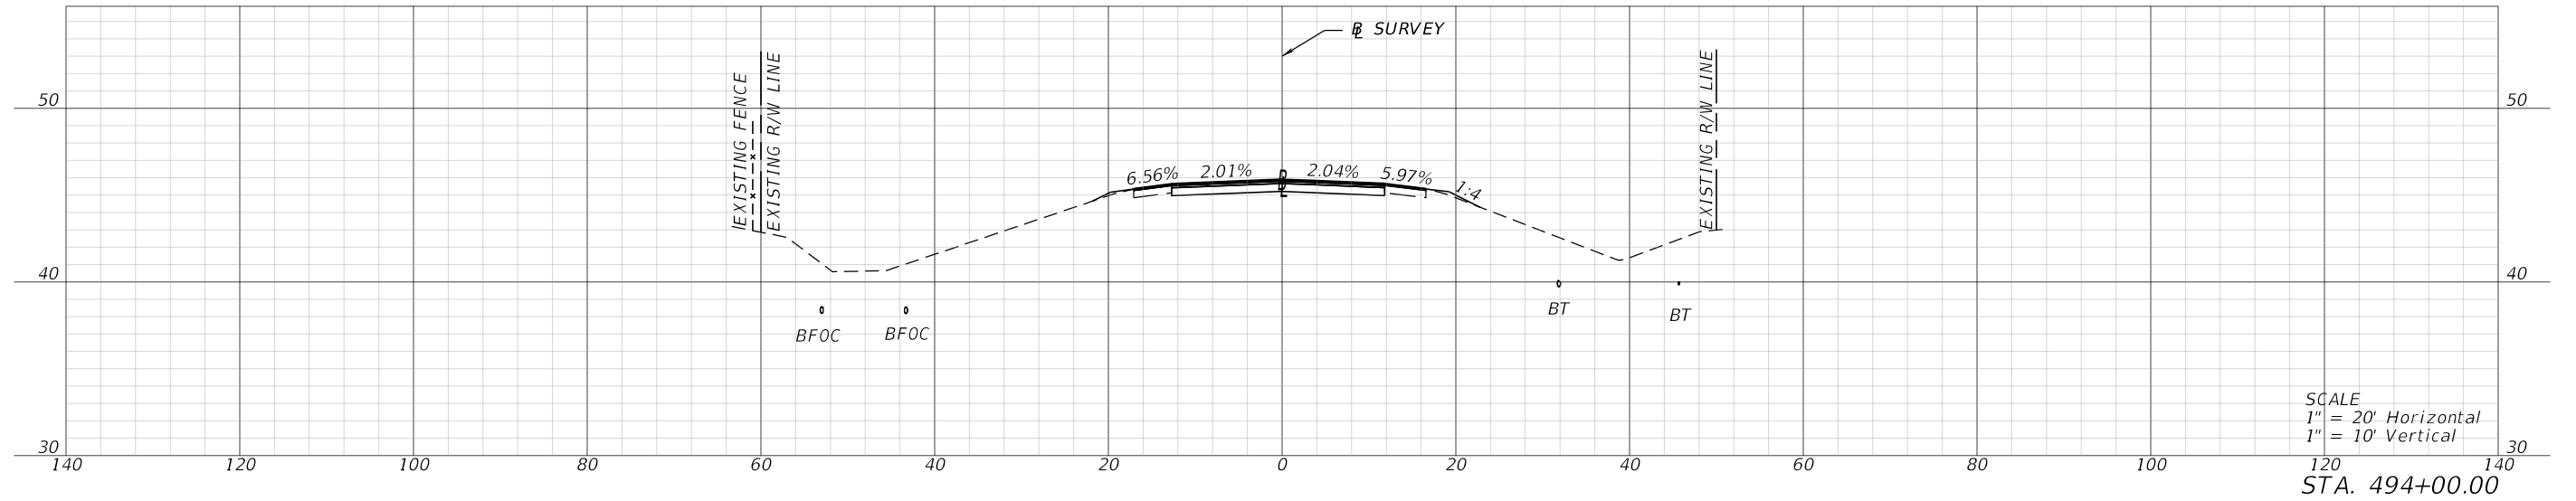

1/26/2024 4:17:43 PM mcannon P:\FDT\2201\CADD\4489361\5201\Roadway\RD\SRD01.dgn




REVISIONS			
DATE	DESCRIPTION	DATE	DESCRIPTION

ENGINEER OF RECORD
LYNN M. DECKER, P.E.
LICENSE NUMBER: 86295
ELEMENT ENGINEERING GROUP, LLC
1713 E. 9TH AVENUE
TAMPA, FL 33605

STATE OF FLORIDA DEPARTMENT OF TRANSPORTATION		
ROAD NO.	COUNTY	FINANCIAL PROJECT ID
SR 700	HIGHLANDS	448936-1-52-01

CROSS SECTIONS


SHEET NO.
XS-74

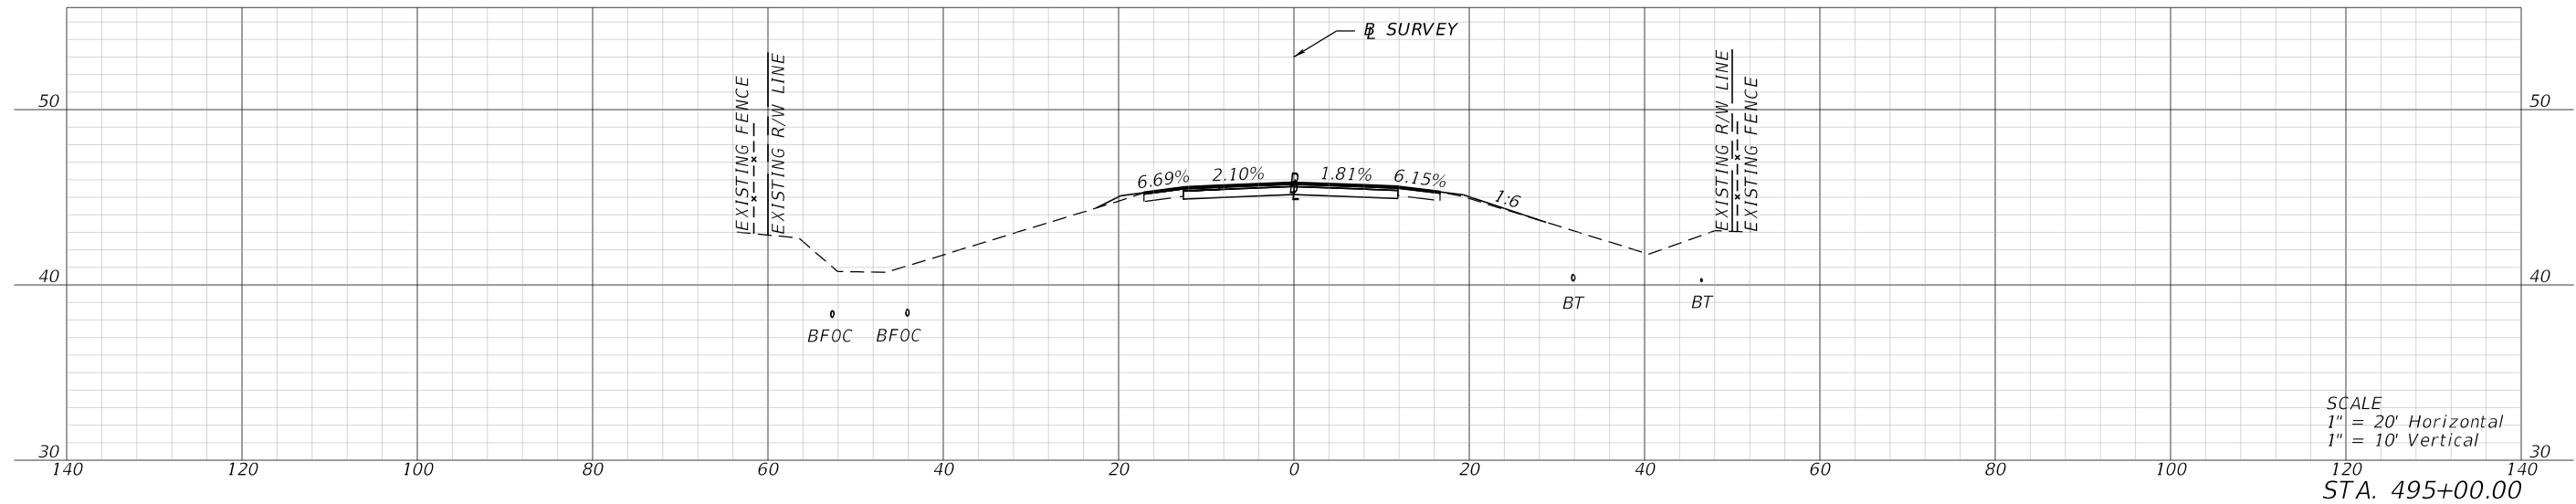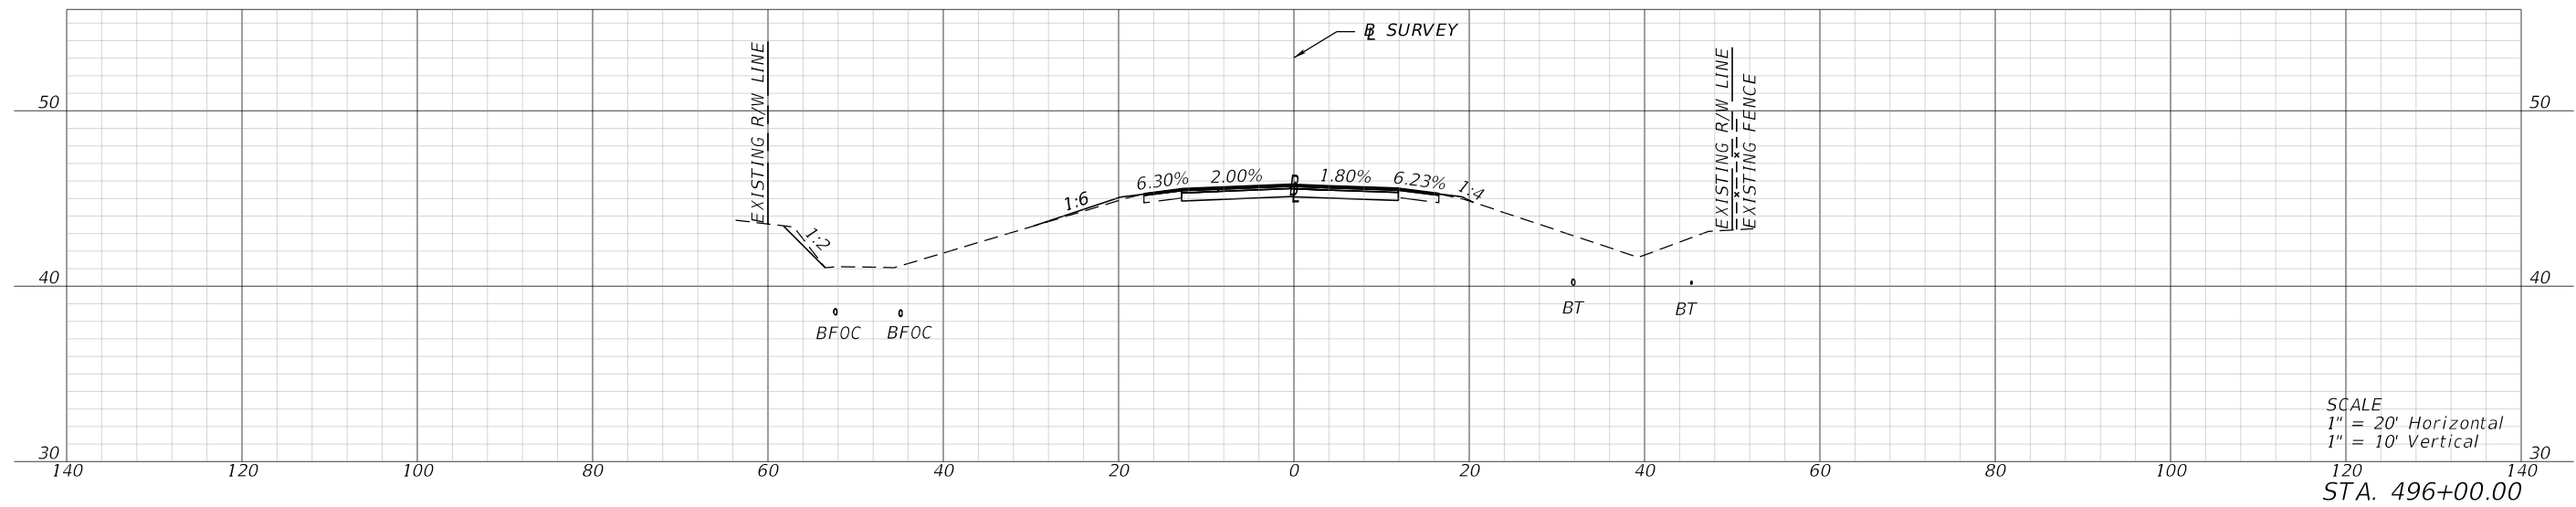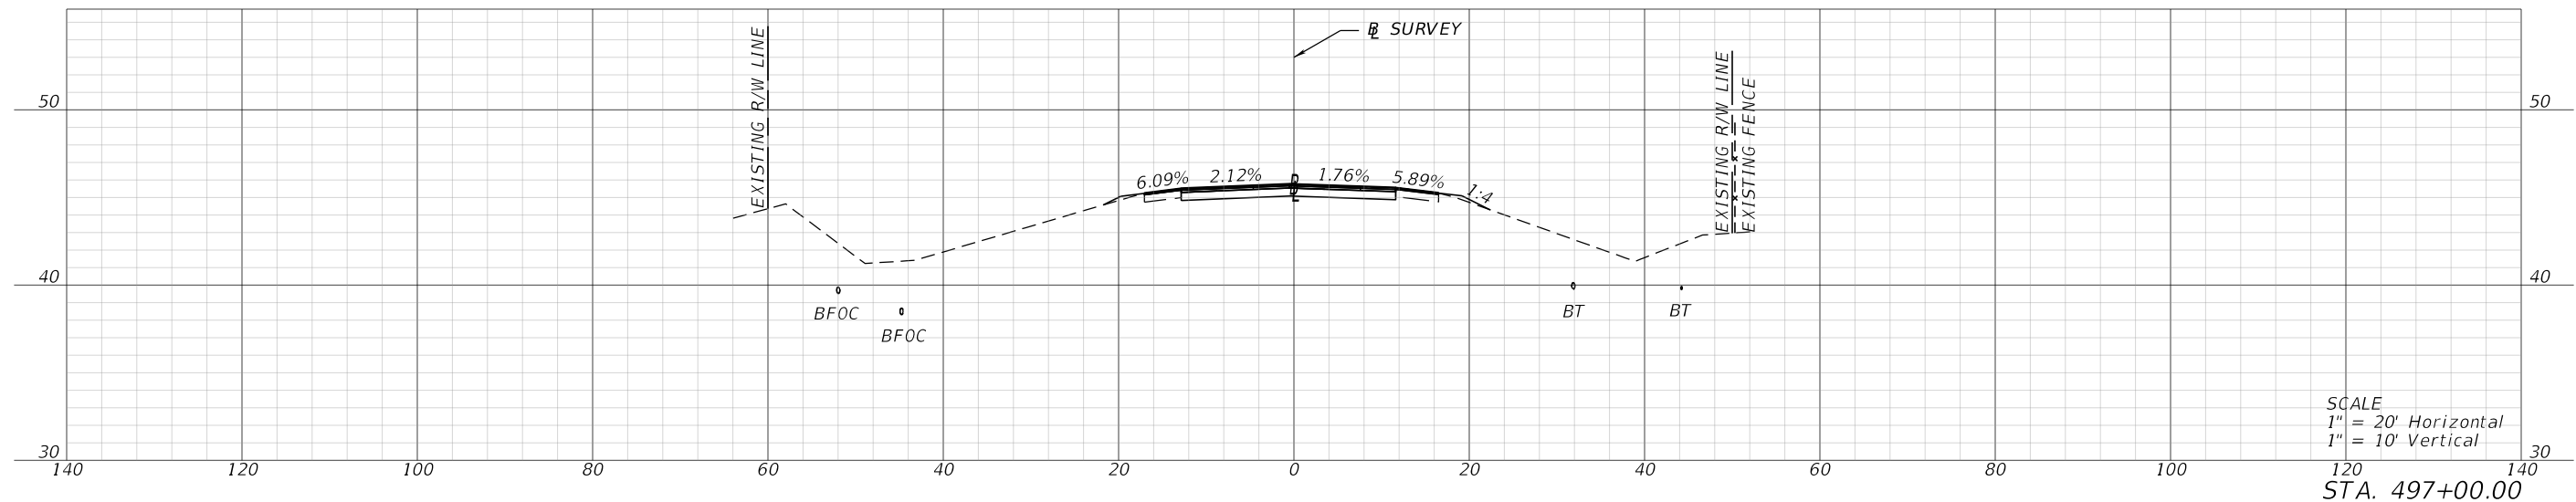

1/26/2024 4:17:50 PM mcannon P:\FDT\2201\CADD\4489361\5201\Roadway\RD\SRD01.dgn

REVISIONS				ENGINEER OF RECORD			STATE OF FLORIDA DEPARTMENT OF TRANSPORTATION			CROSS SECTIONS	SHEET NO.
DATE	DESCRIPTION	DATE	DESCRIPTION	LYNN M. DECKER, P.E. LICENSE NUMBER: 86295 ELEMENT ENGINEERING GROUP, LLC 1713 E. 9TH AVENUE TAMPA, FL 33605			ROAD NO.	COUNTY	FINANCIAL PROJECT ID		XS-75
							SR 700	HIGHLANDS	448936-1-52-01		




1/26/2024 4:17:52 PM mcannon
P:\FDT2201\CADD\4489361-5201\Roadway\RD\SRD01.dgn

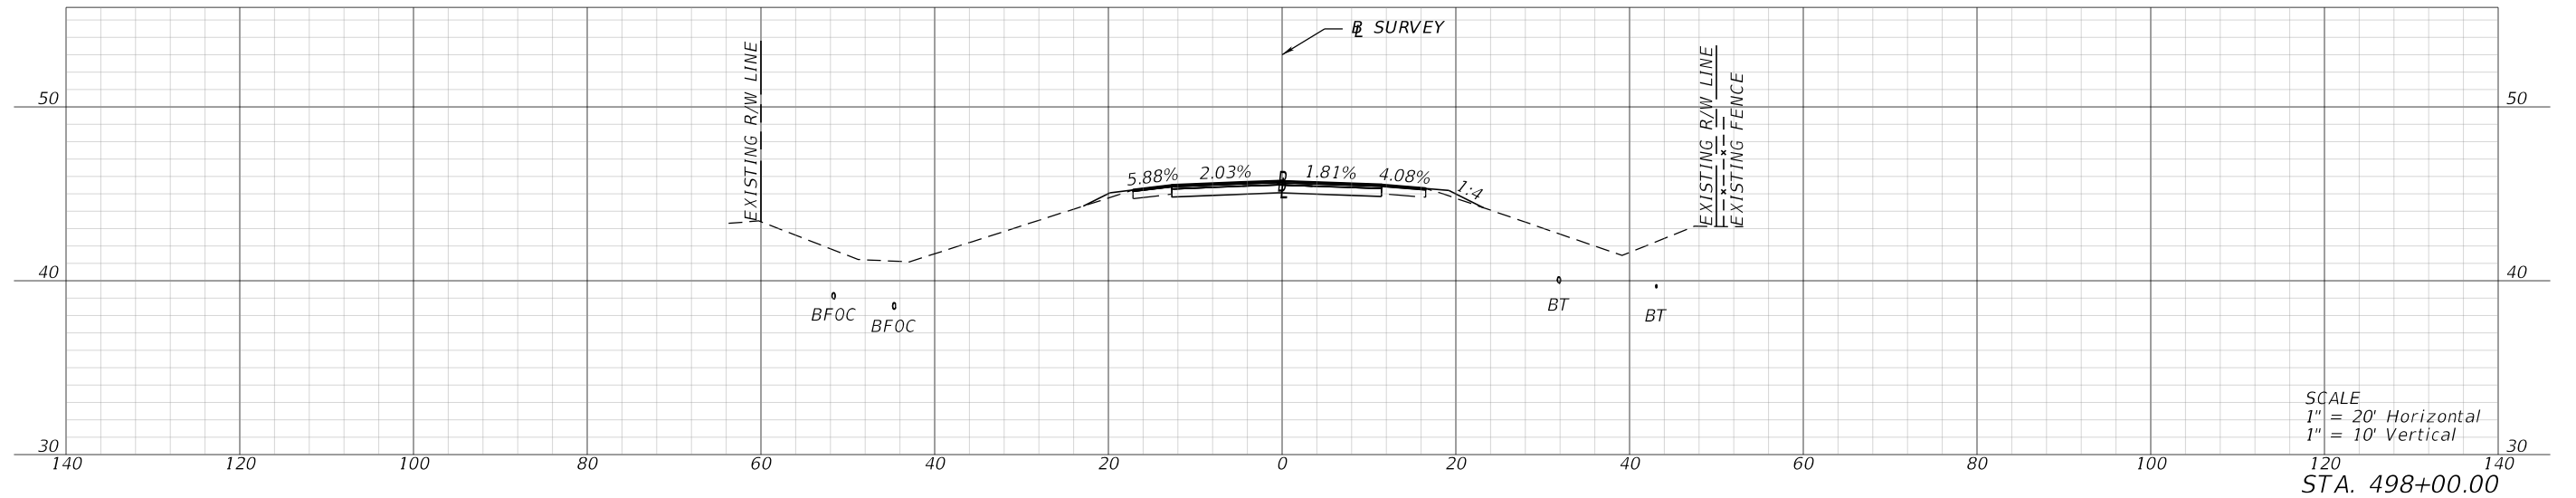

SCALE
1" = 20' Horizontal
1" = 10' Vertical

STA. 498+00.00

REVISIONS				ENGINEER OF RECORD		STATE OF FLORIDA DEPARTMENT OF TRANSPORTATION			CROSS SECTIONS	SHEET NO.
DATE	DESCRIPTION	DATE	DESCRIPTION	LYNN M. DECKER, P.E. LICENSE NUMBER: 86295 ELEMENT ENGINEERING GROUP, LLC 1713 E. 9TH AVENUE TAMPA, FL 33605		ROAD NO.	COUNTY	FINANCIAL PROJECT ID		XS-76
						SR 700	HIGHLANDS	448936-1-52-01		

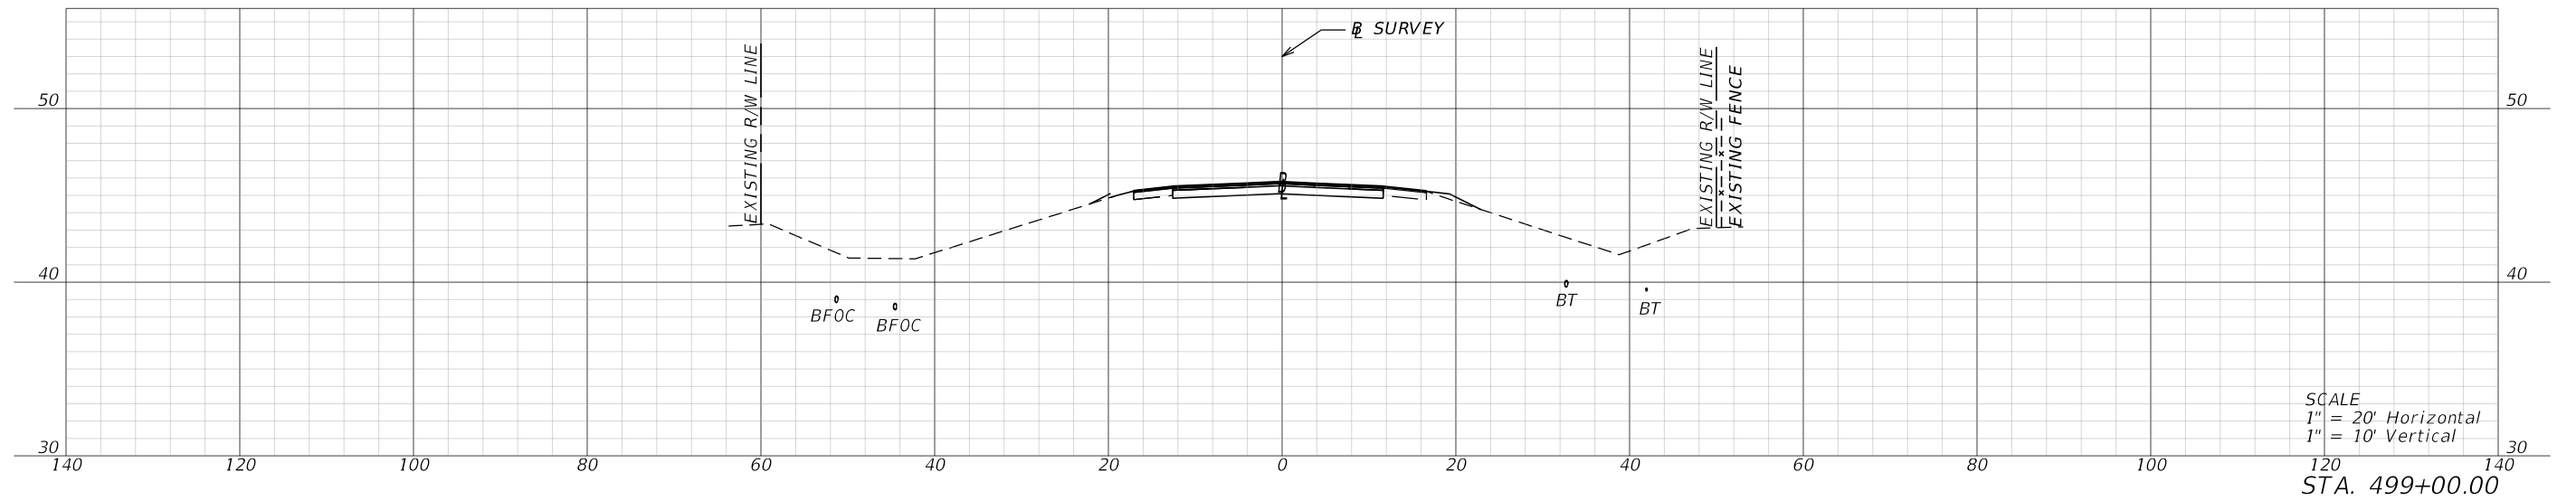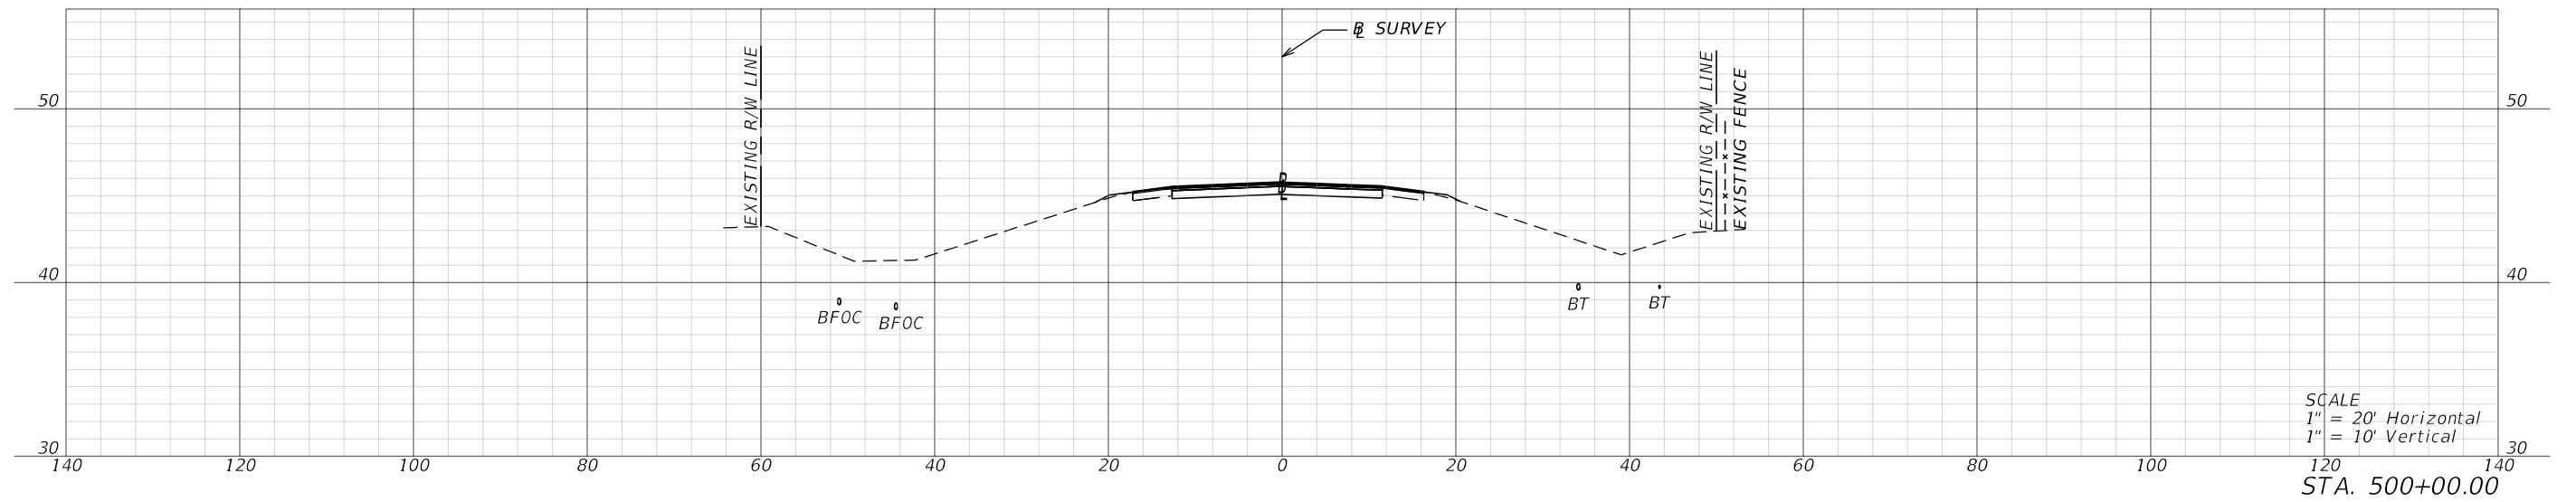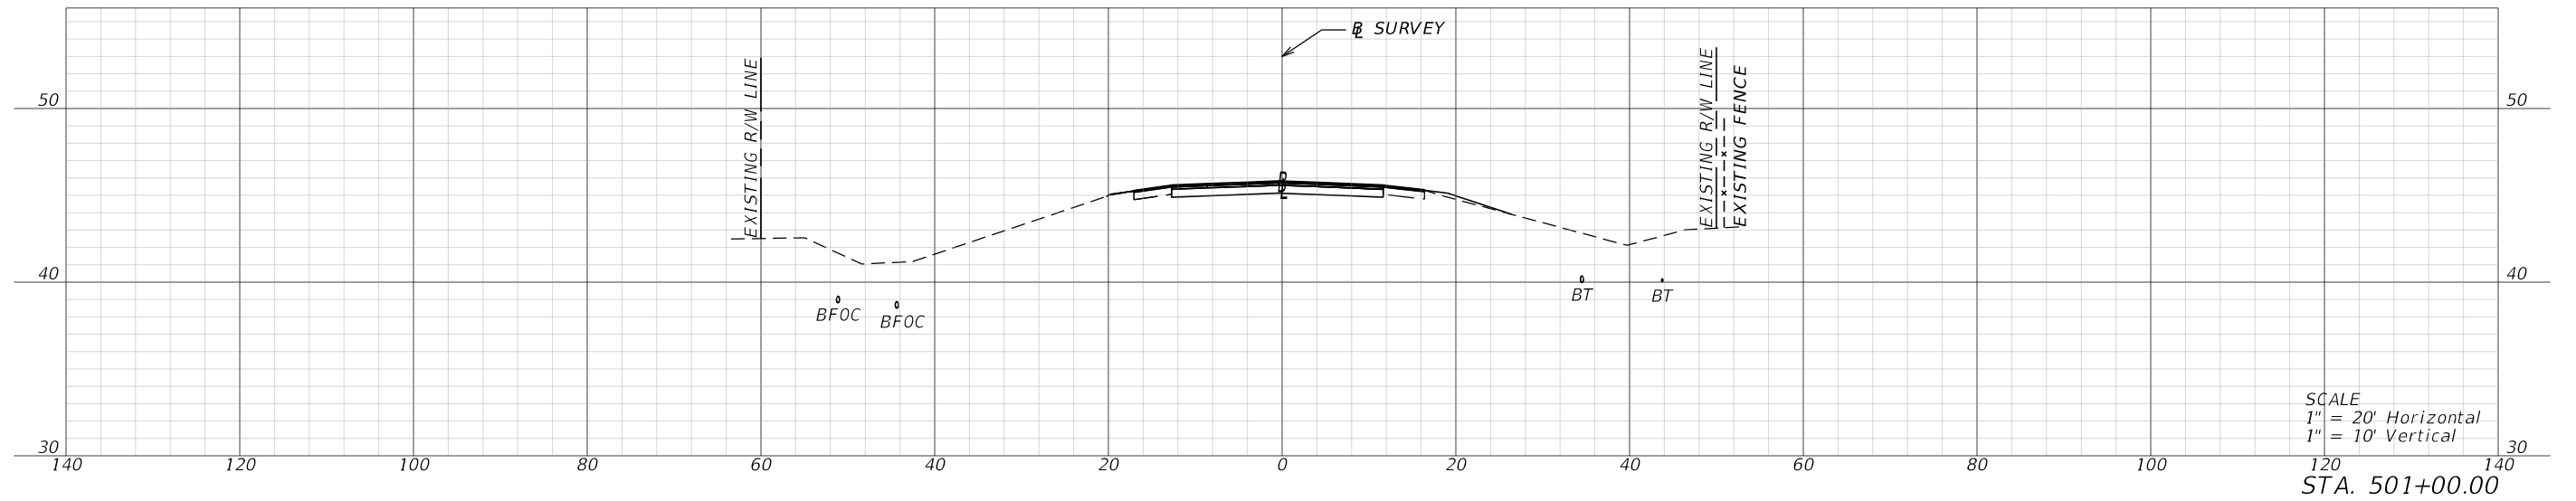

1/26/2024 4:18:00 PM mcannon P:\FDT\2201\CADD\4489361\5201\Roadway\RD\SRD02.dgn




REVISIONS			
DATE	DESCRIPTION	DATE	DESCRIPTION

ENGINEER OF RECORD
 LYNN M. DECKER, P.E.
 LICENSE NUMBER: 86295
 ELEMENT ENGINEERING GROUP, LLC
 1713 E. 9TH AVENUE
 TAMPA, FL 33605

STATE OF FLORIDA DEPARTMENT OF TRANSPORTATION		
ROAD NO.	COUNTY	FINANCIAL PROJECT ID
SR 700	HIGHLANDS	448936-1-52-01




CROSS SECTIONS

SHEET NO.
XS-77

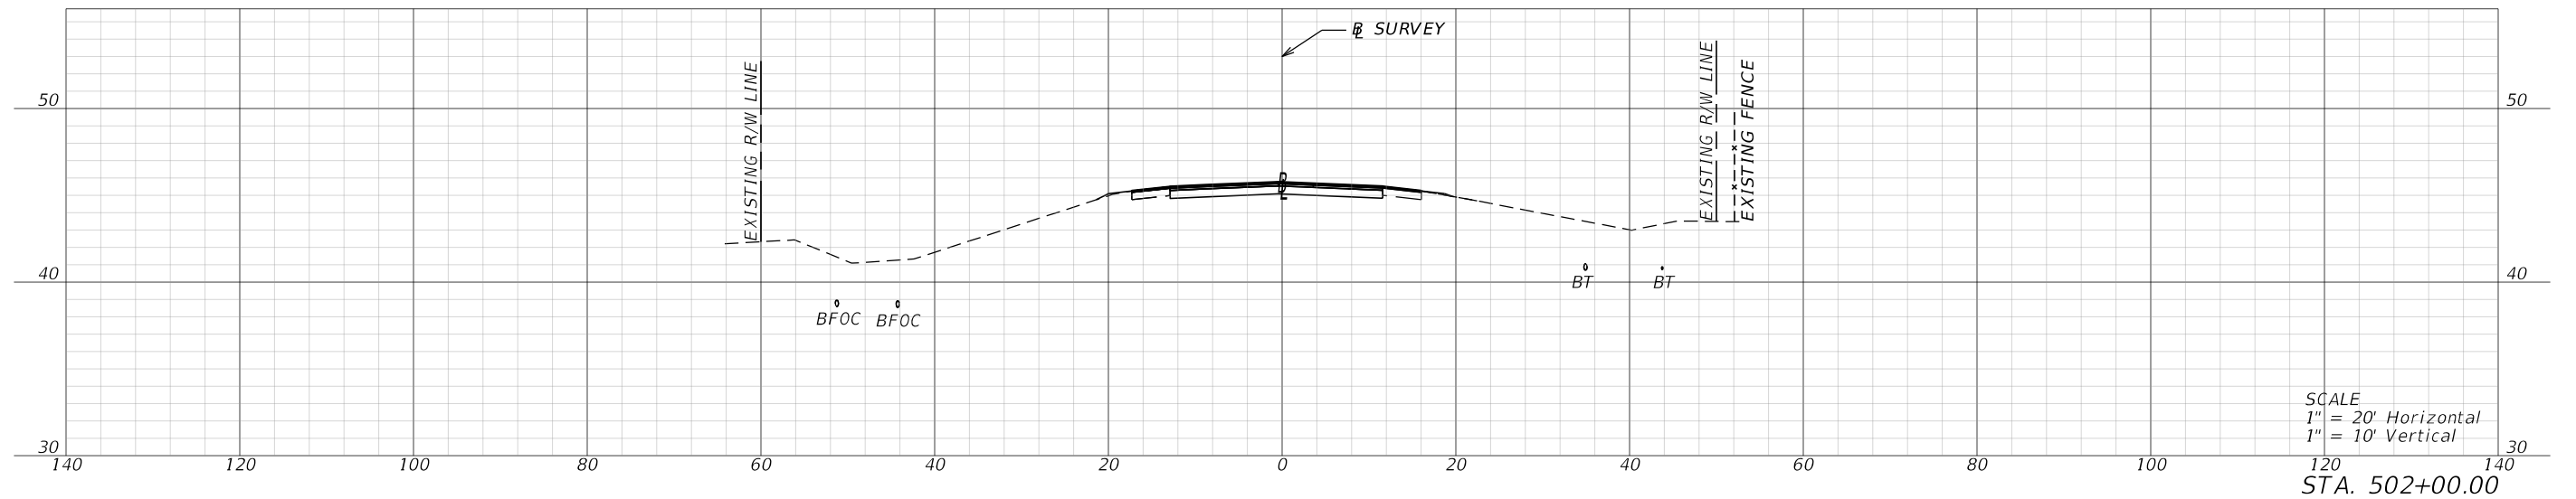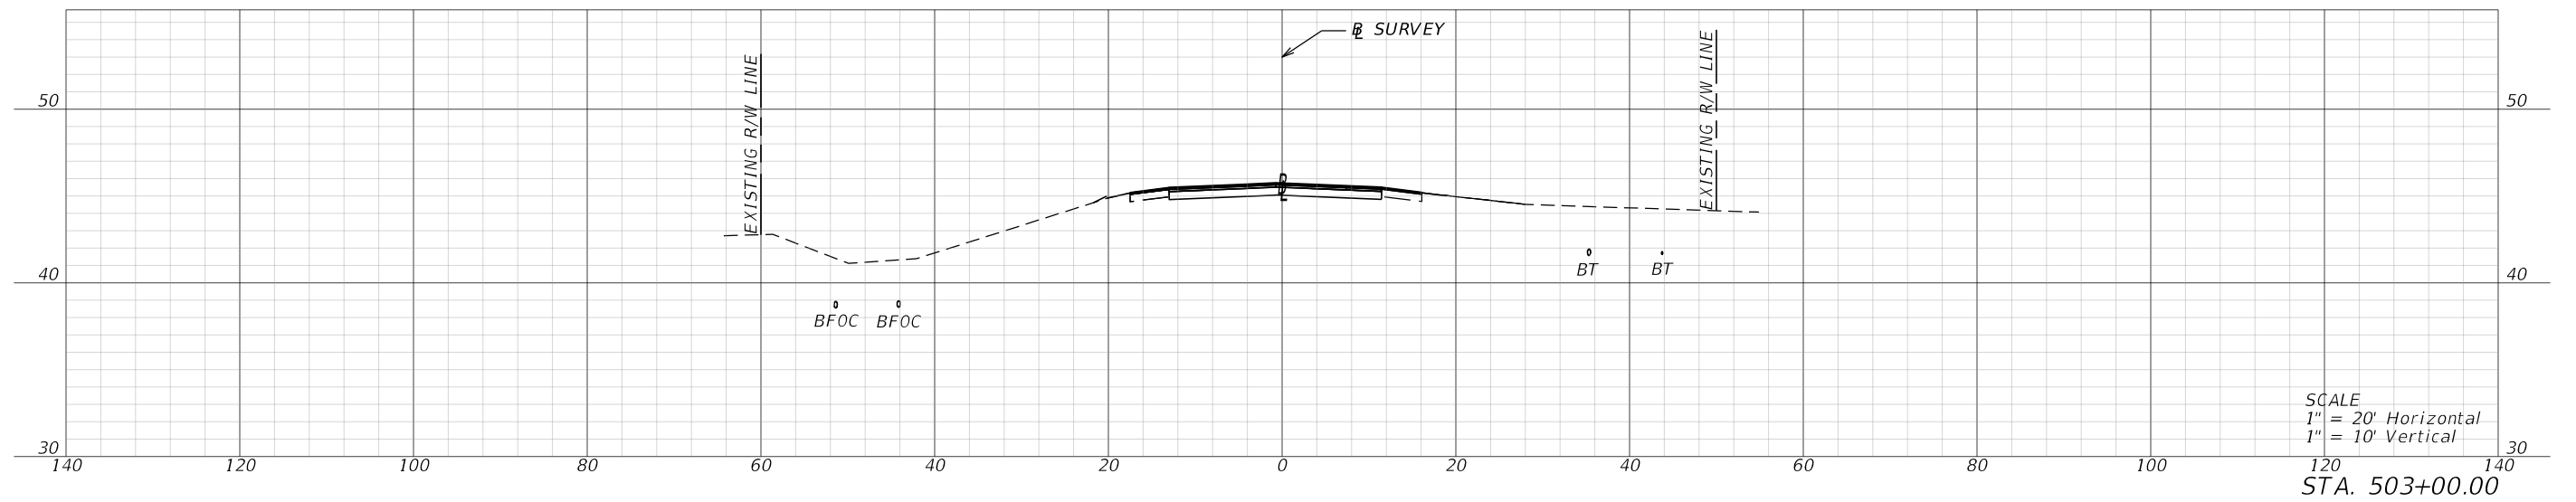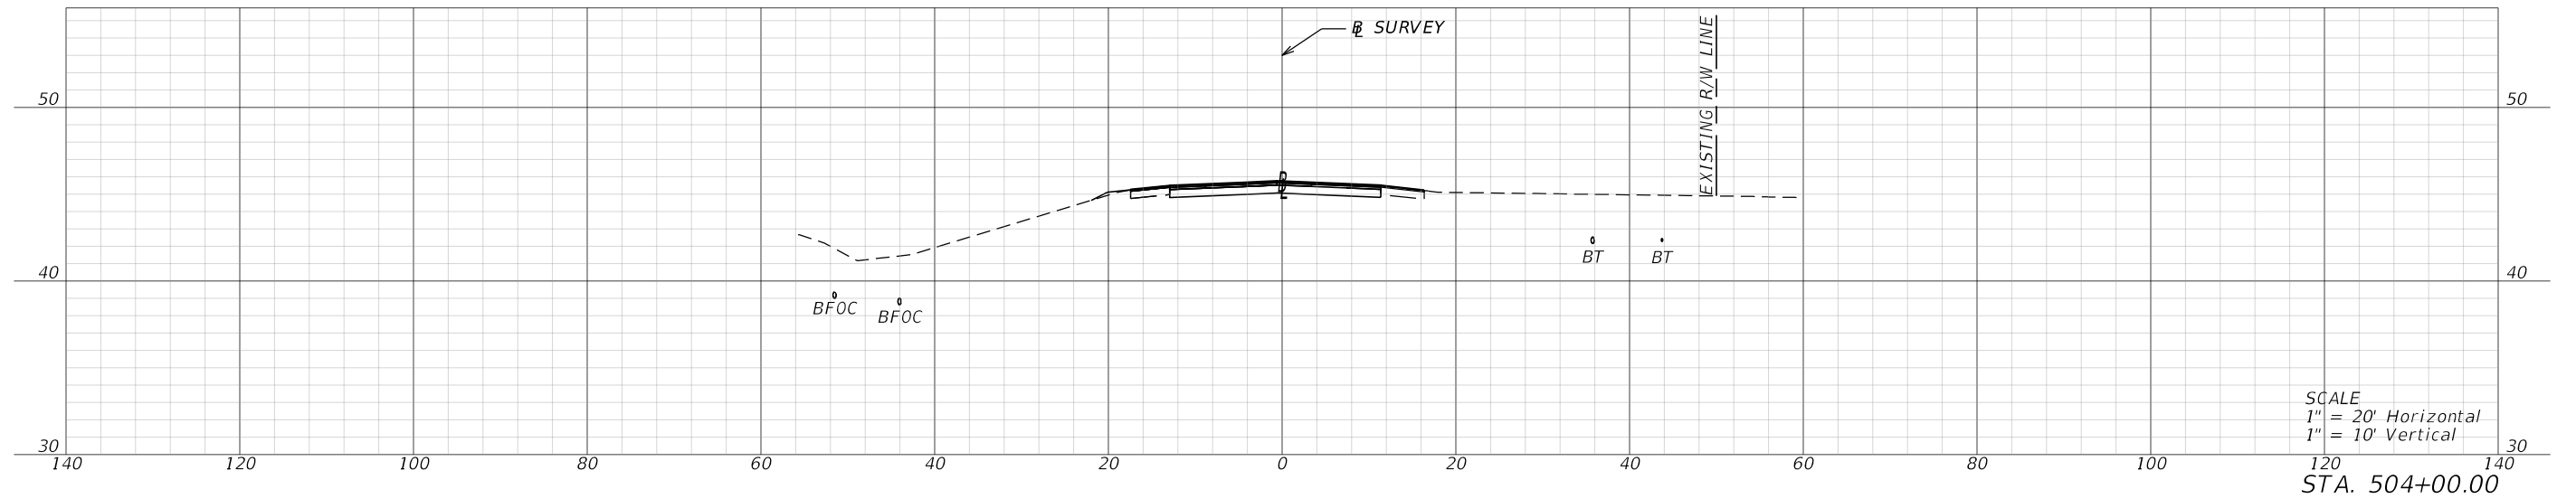




1/26/2024 4:18:05 PM mcannon P:\FDT\2201\CADD\4489361\5201\Roadway\RD\SRD02.dgn

REVISIONS				ENGINEER OF RECORD			STATE OF FLORIDA DEPARTMENT OF TRANSPORTATION			SHEET NO.
DATE	DESCRIPTION	DATE	DESCRIPTION	LYNN M. DECKER, P.E. LICENSE NUMBER: 86295 ELEMENT ENGINEERING GROUP, LLC 1713 E. 9TH AVENUE TAMPA, FL 33605			ROAD NO.	COUNTY	FINANCIAL PROJECT ID	
							SR 700	HIGHLANDS	448936-1-52-01	
CROSS SECTIONS										XS-78

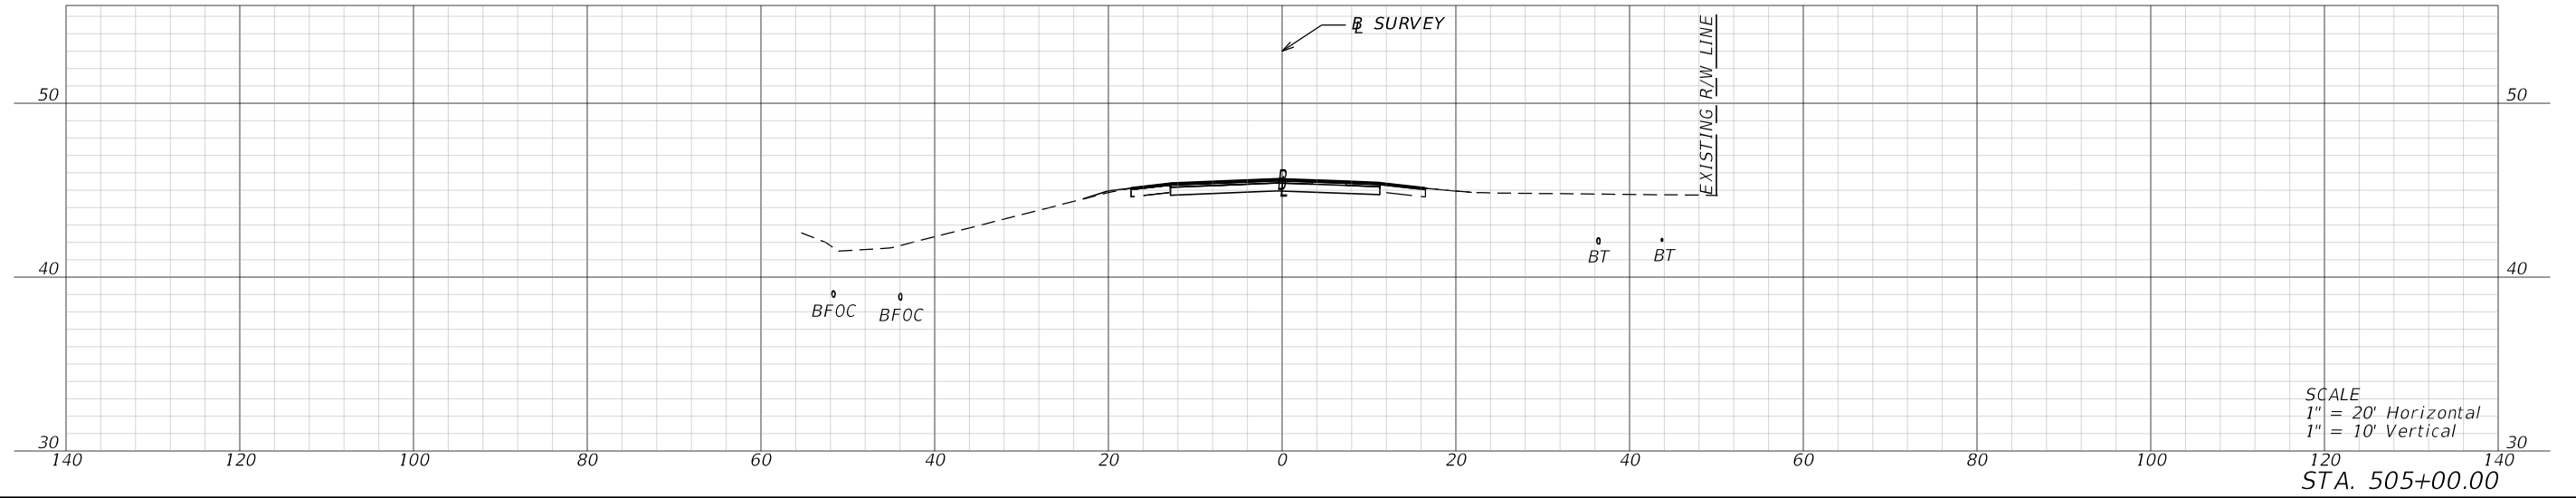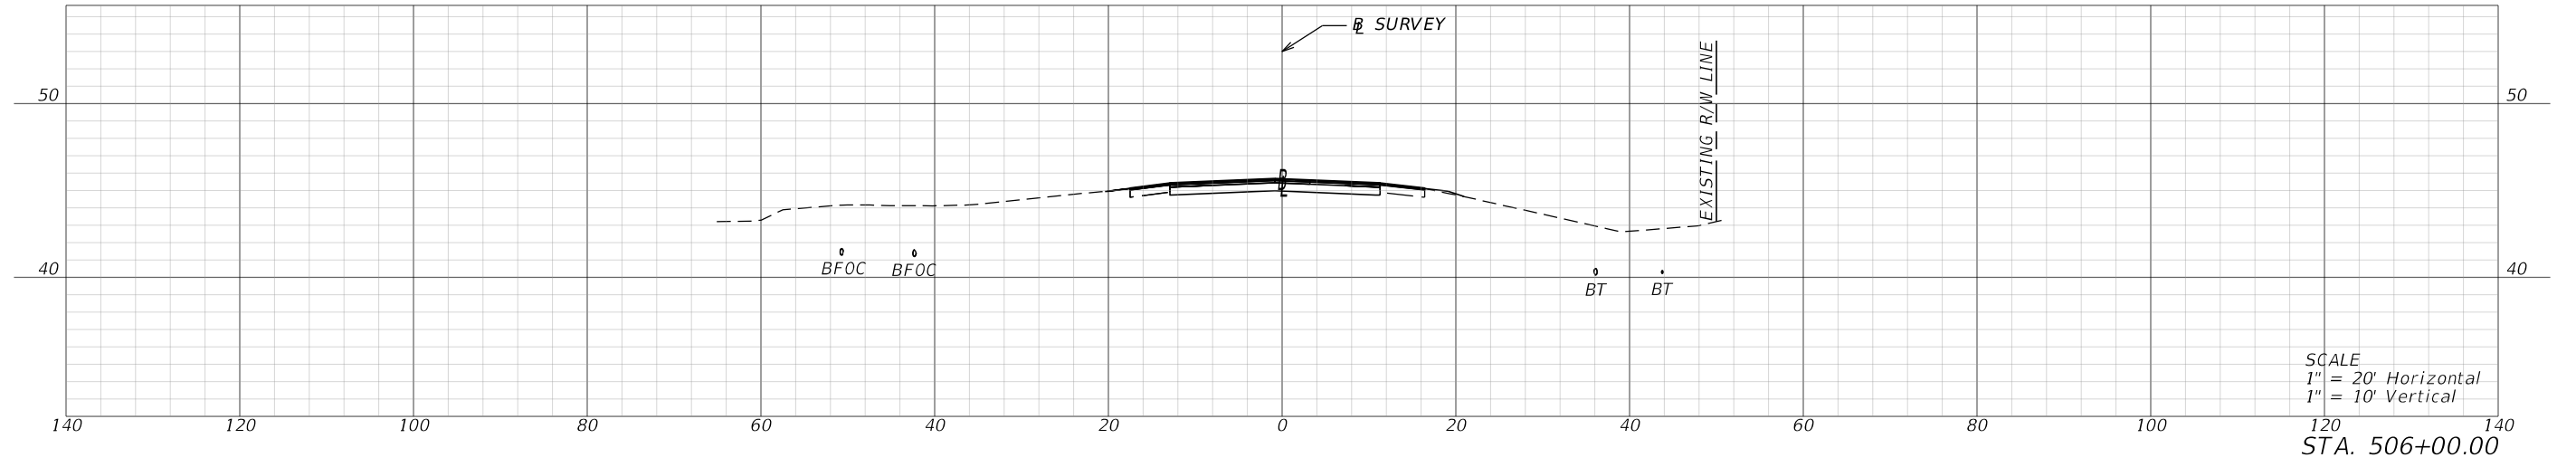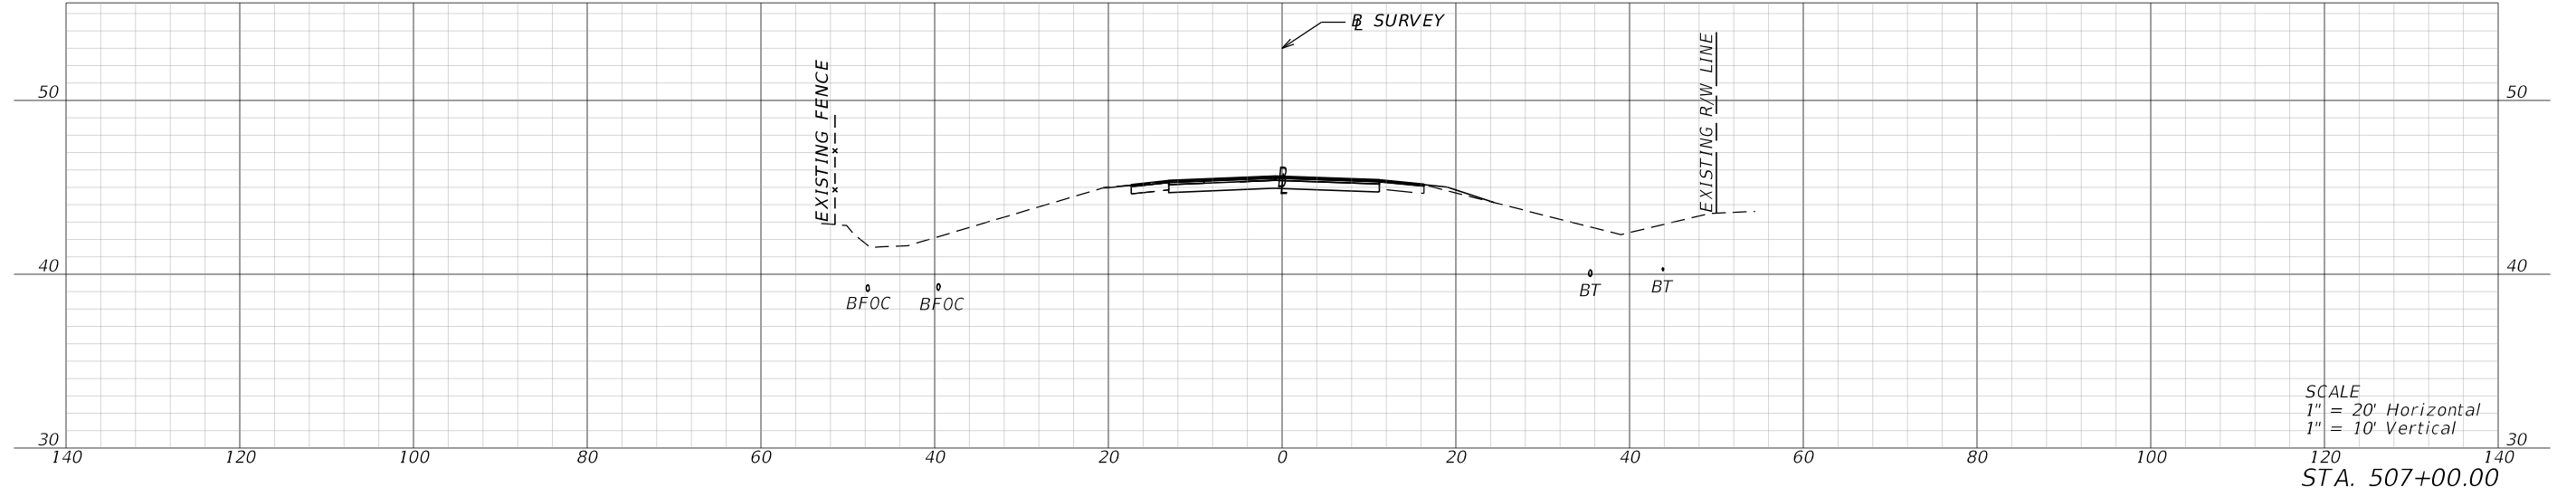

1/26/2024 4:18:10 PM mcannon P:\FDT\2201\CADD\4489361\5201\Roadway\RD\SRD02.dgn

REVISIONS				ENGINEER OF RECORD		STATE OF FLORIDA DEPARTMENT OF TRANSPORTATION			SHEET NO.
DATE	DESCRIPTION	DATE	DESCRIPTION	LYNN M. DECKER, P.E. LICENSE NUMBER: 86295 ELEMENT ENGINEERING GROUP, LLC 1713 E. 9TH AVENUE TAMPA, FL 33605		ROAD NO.	COUNTY	FINANCIAL PROJECT ID	
						SR 700	HIGHLANDS	448936-1-52-01	
CROSS SECTIONS									XS-79

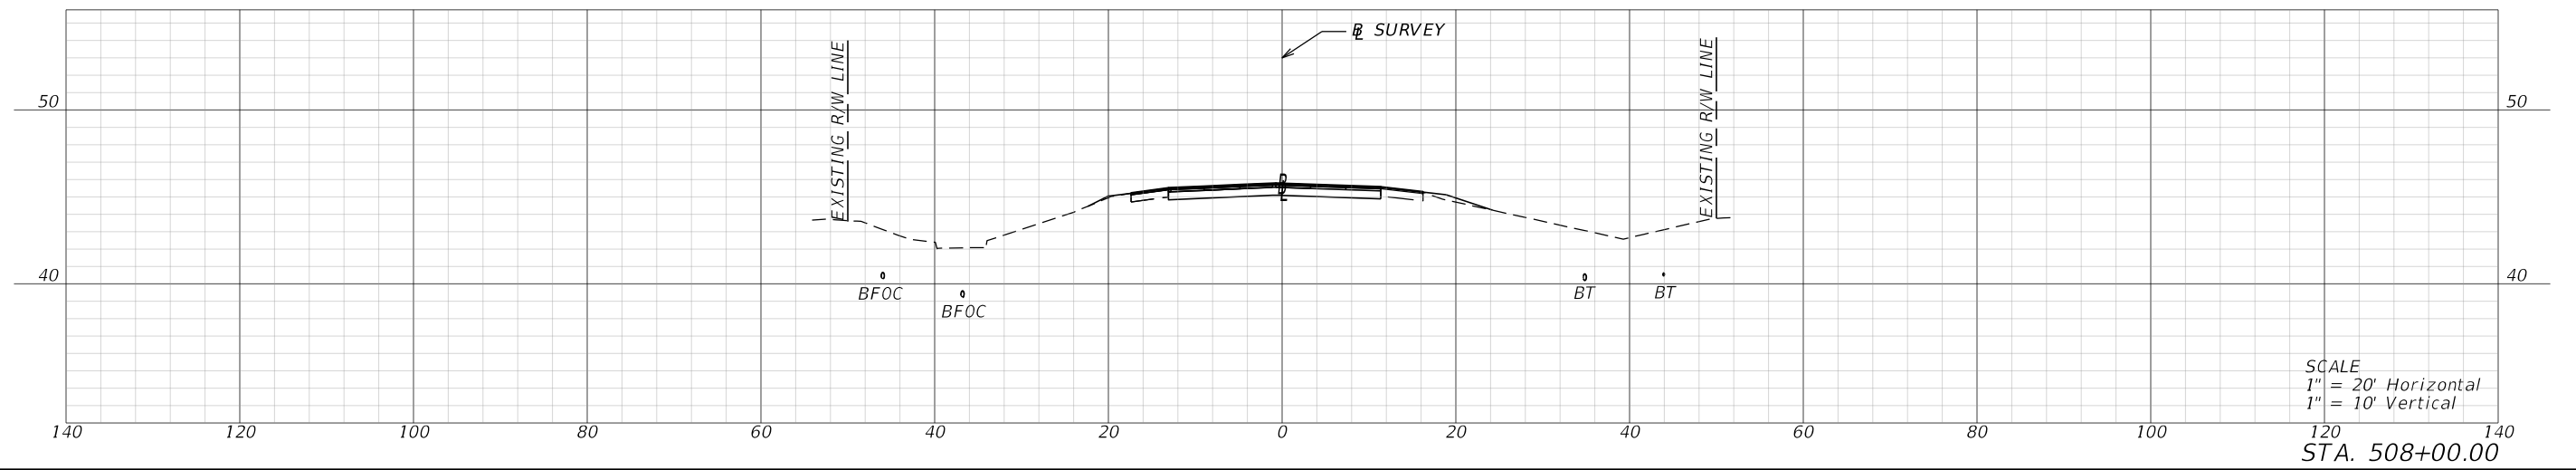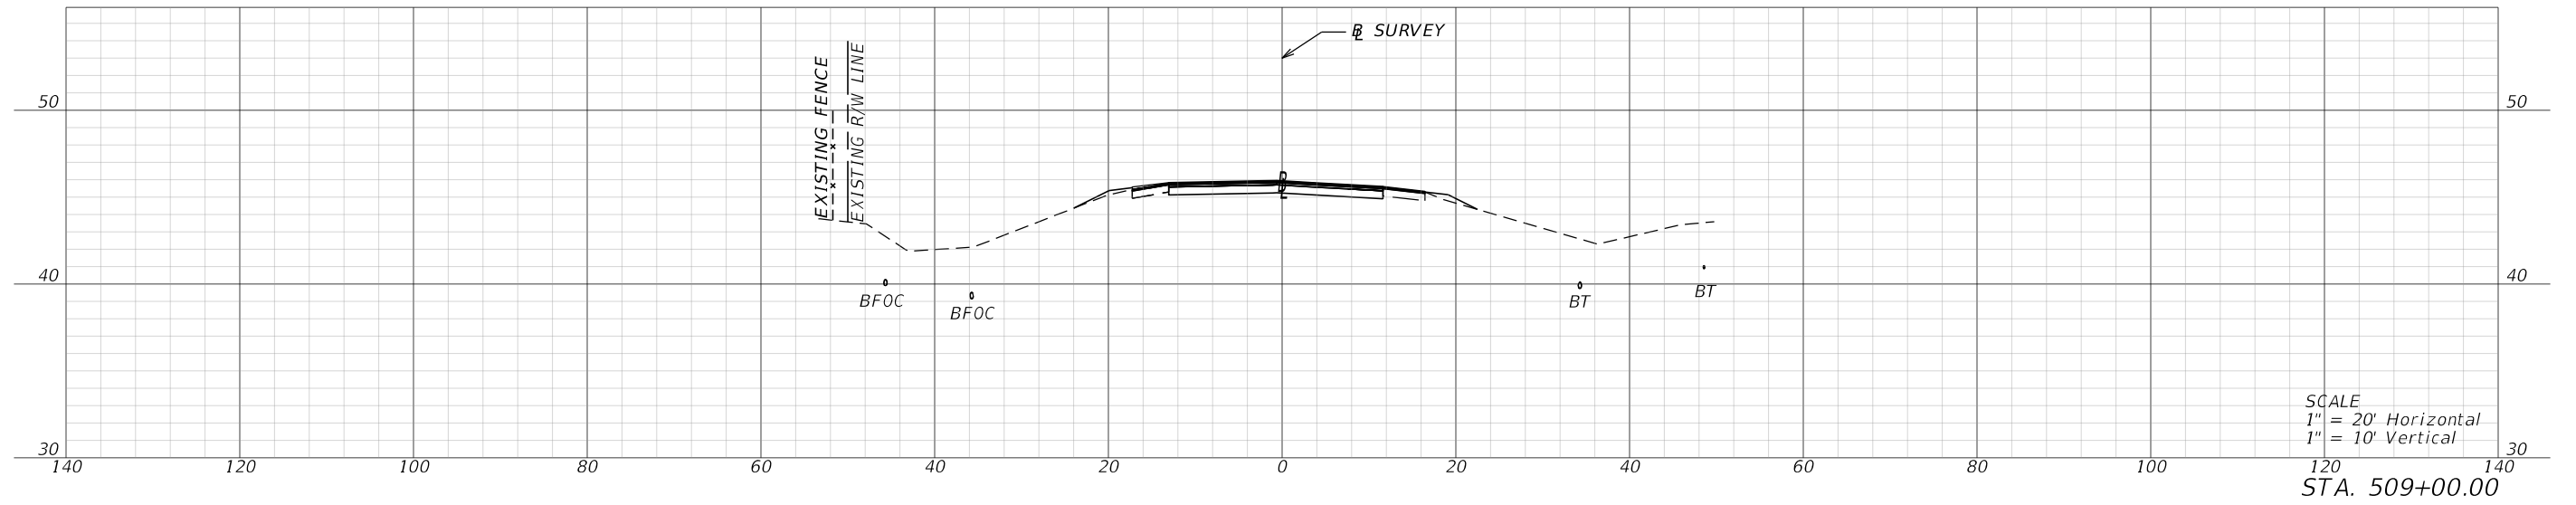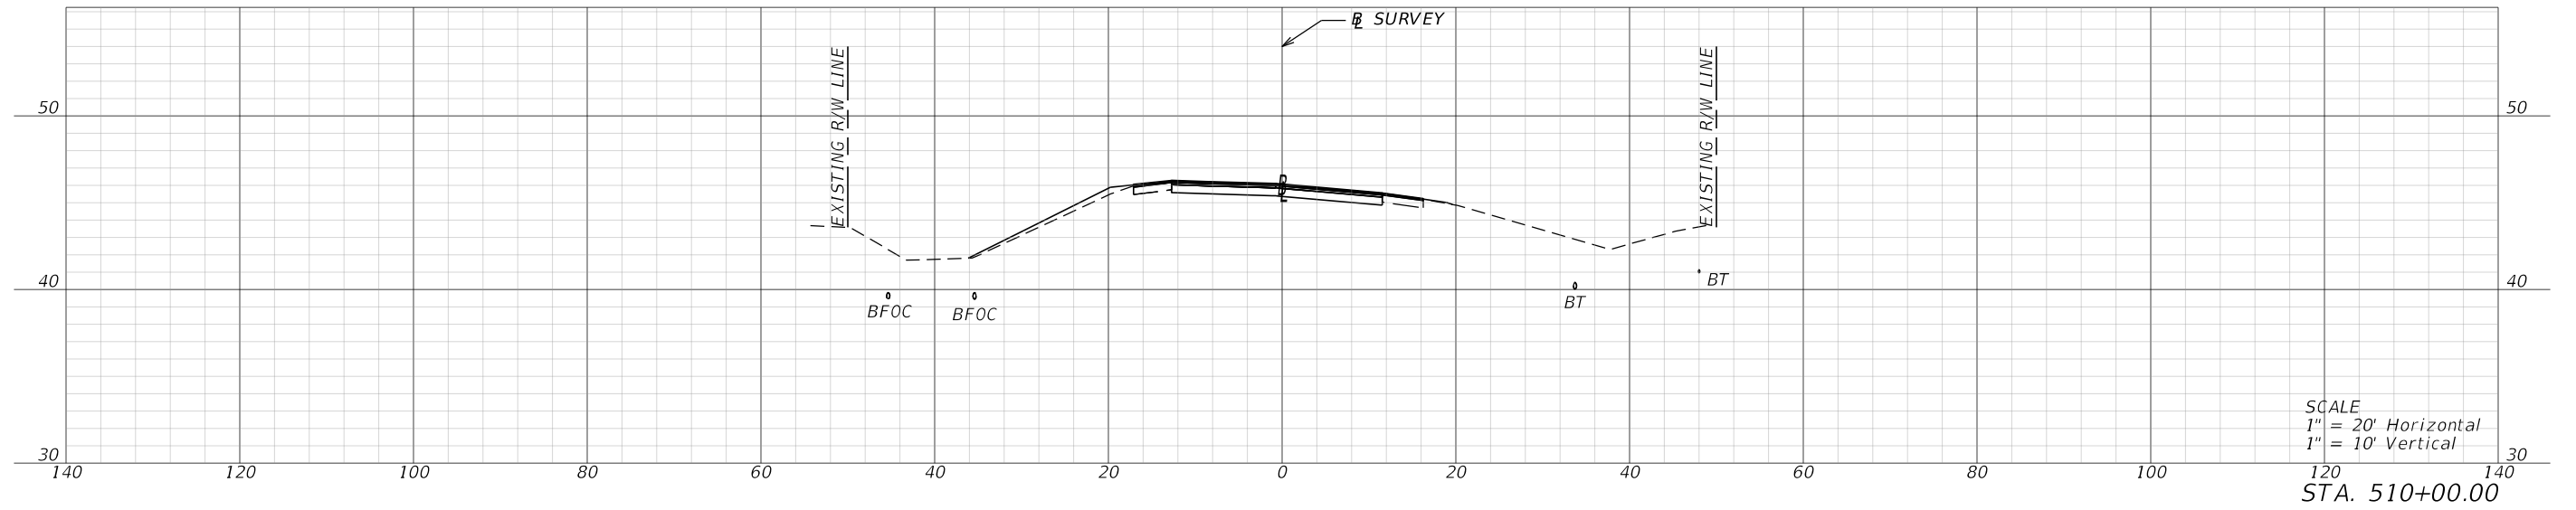

1/26/2024 4:18:16 PM mcannon P:\FDT\2201\CADD\4489361\5201\Roadway\RD\SRD02.dgn




REVISIONS			
DATE	DESCRIPTION	DATE	DESCRIPTION

ENGINEER OF RECORD
 LYNN M. DECKER, P.E.
 LICENSE NUMBER: 86295
 ELEMENT ENGINEERING GROUP, LLC
 1713 E. 9TH AVENUE
 TAMPA, FL 33605

STATE OF FLORIDA DEPARTMENT OF TRANSPORTATION		
ROAD NO.	COUNTY	FINANCIAL PROJECT ID
SR 700	HIGHLANDS	448936-1-52-01




CROSS SECTIONS

SHEET NO.
XS-80

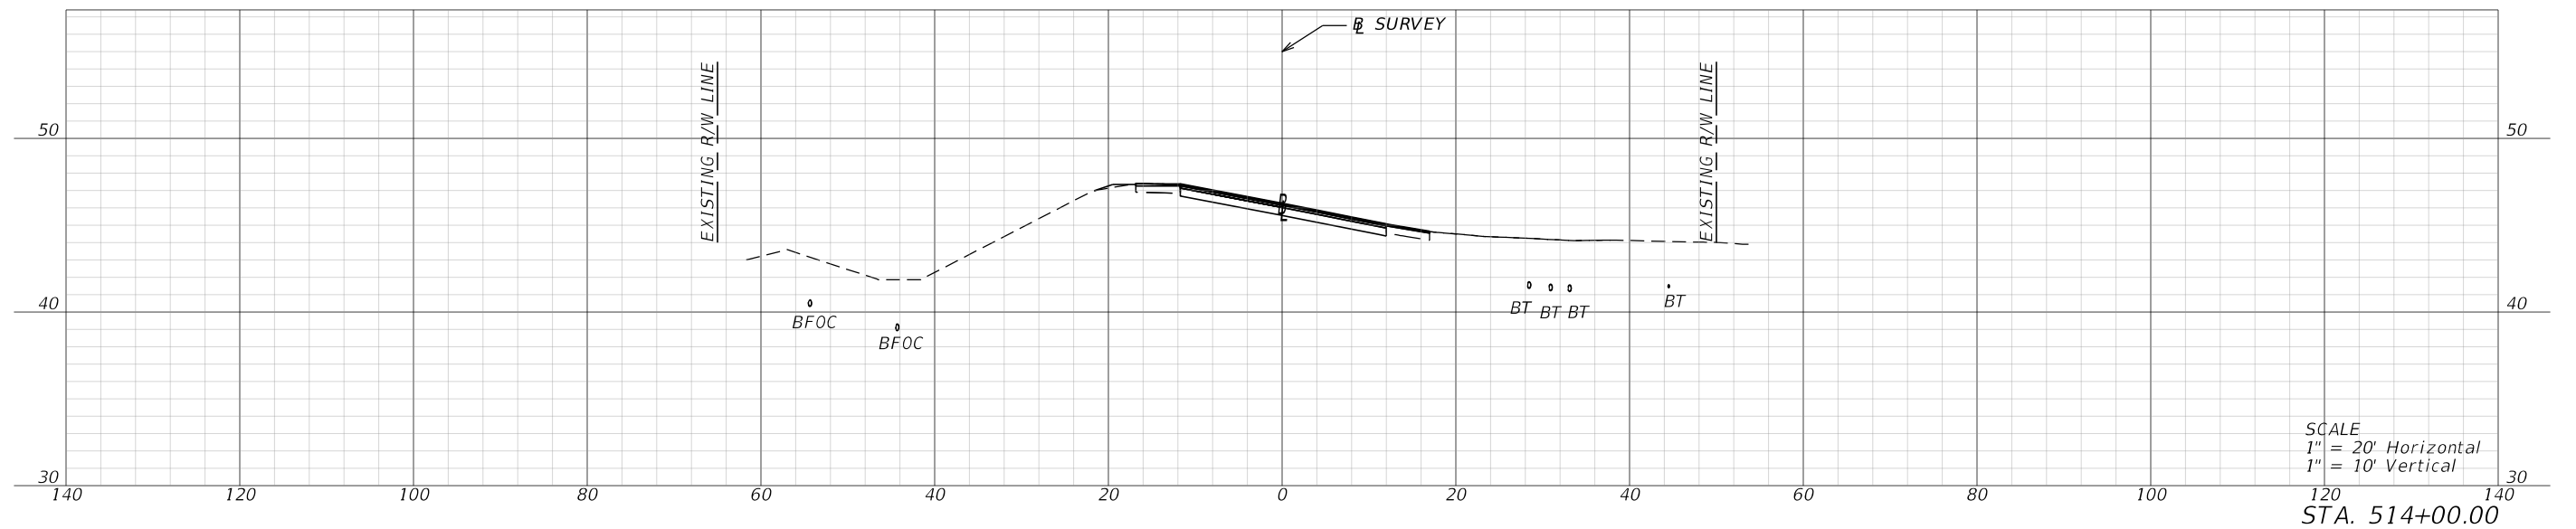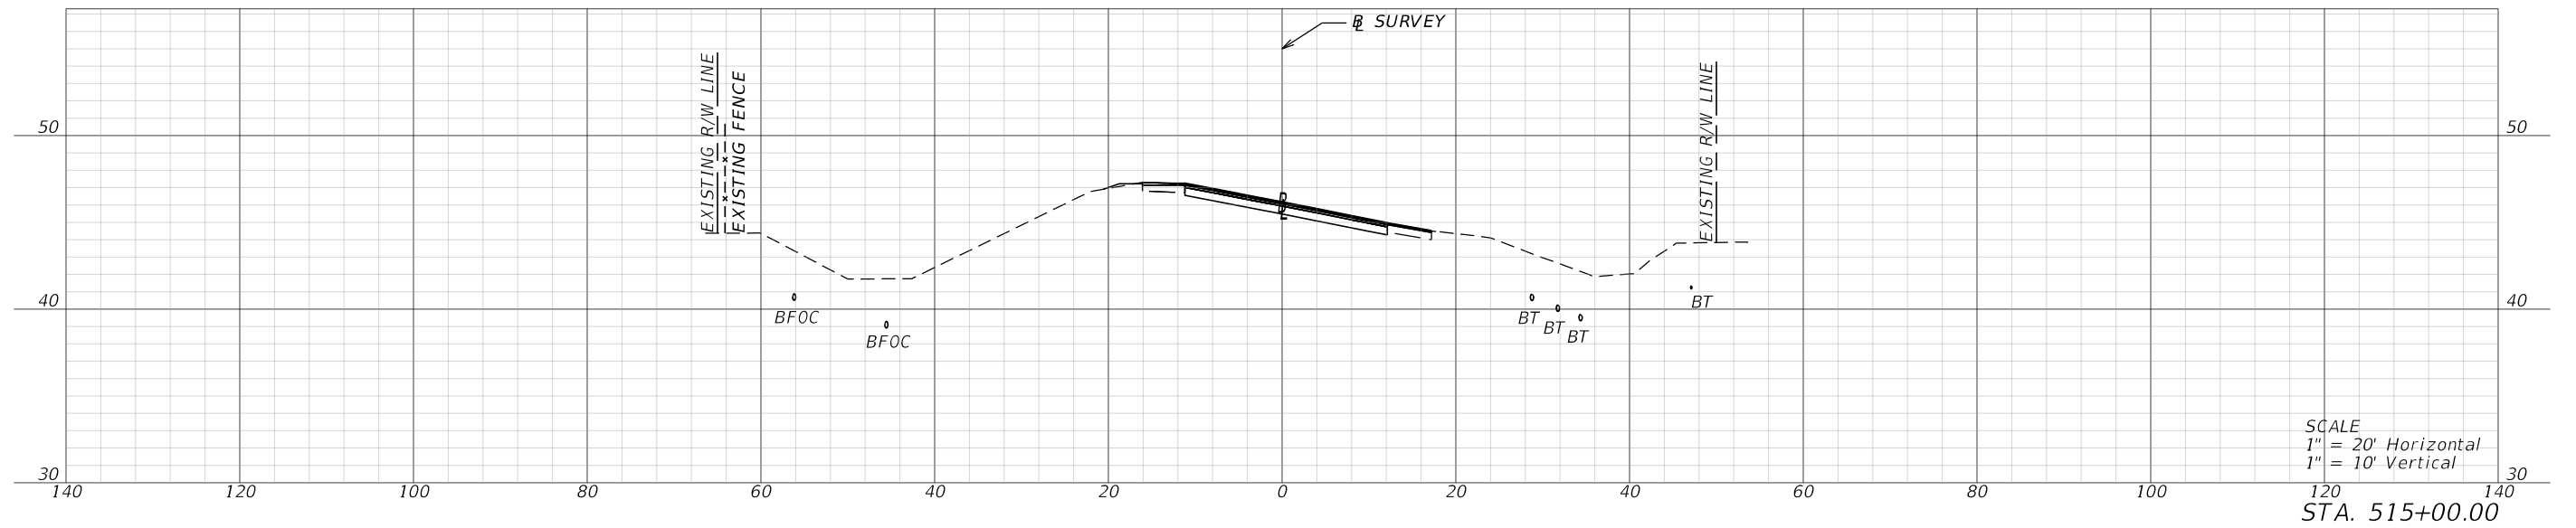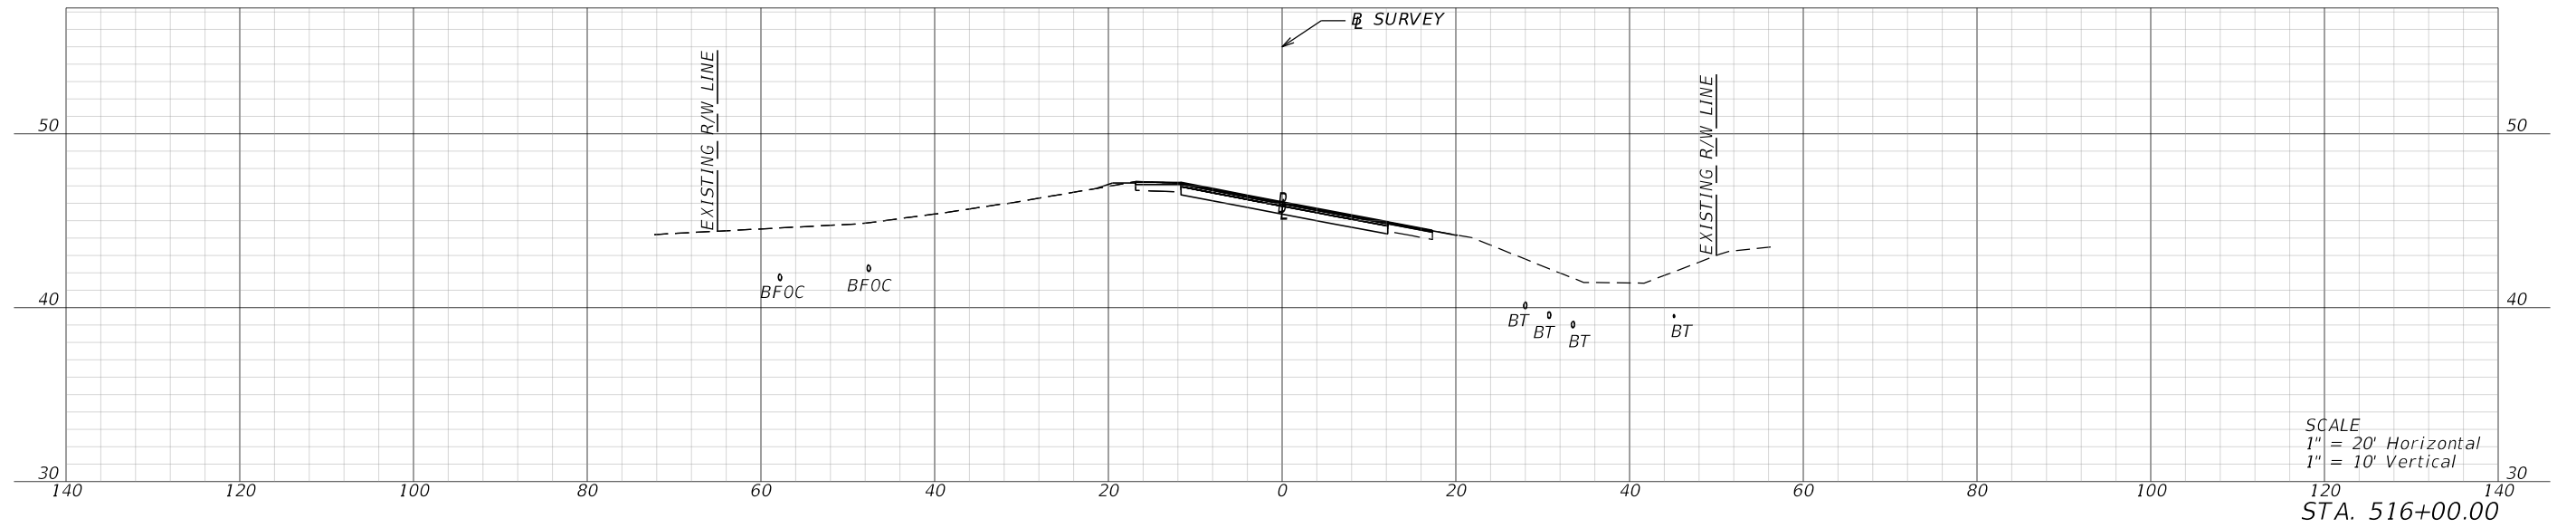




1/26/2024 4:18:27 PM mcannon P:\FDT\2201\CADD\4489361\5201\Roadway\RD\SRD02.dgn

REVISIONS				ENGINEER OF RECORD		STATE OF FLORIDA DEPARTMENT OF TRANSPORTATION			SHEET NO.
DATE	DESCRIPTION	DATE	DESCRIPTION	LYNN M. DECKER, P.E. LICENSE NUMBER: 86295 ELEMENT ENGINEERING GROUP, LLC 1713 E. 9TH AVENUE TAMPA, FL 33605		ROAD NO.	COUNTY	FINANCIAL PROJECT ID	
						SR 700	HIGHLANDS	448936-1-52-01	
CROSS SECTIONS									XS-82

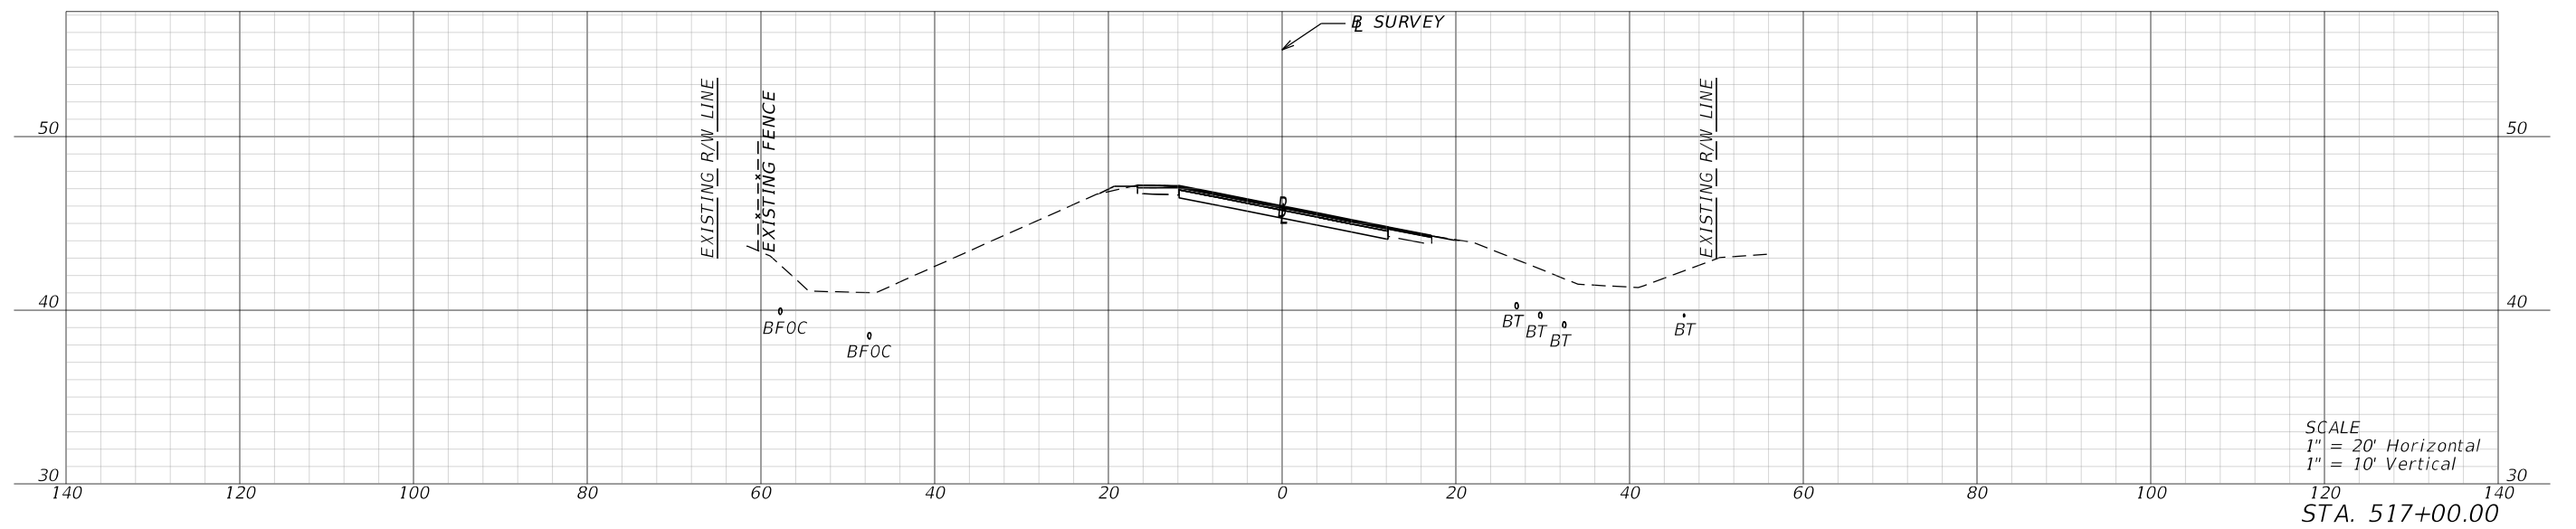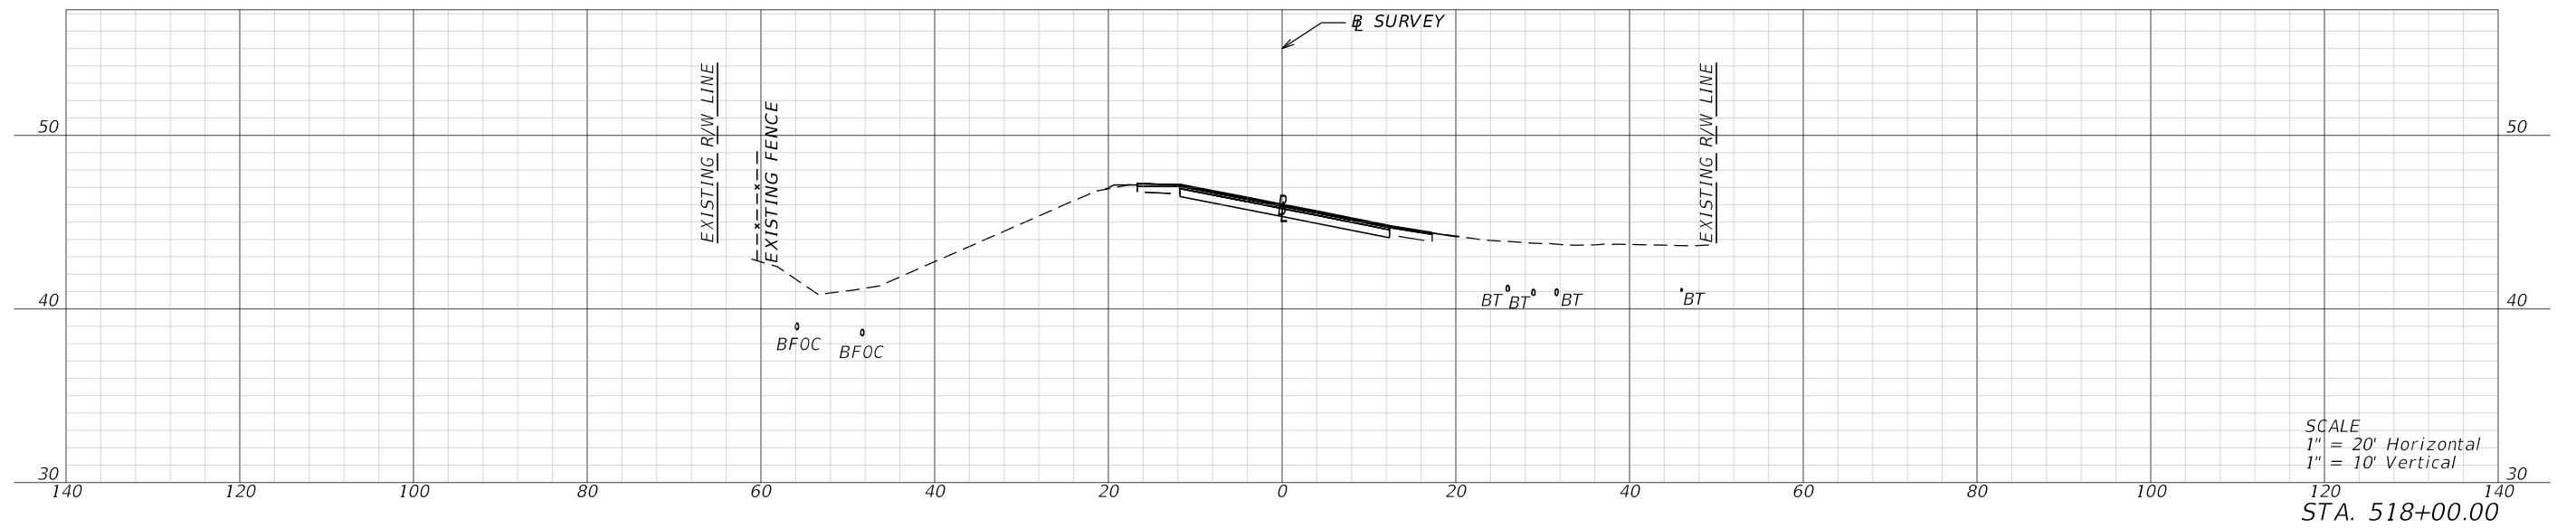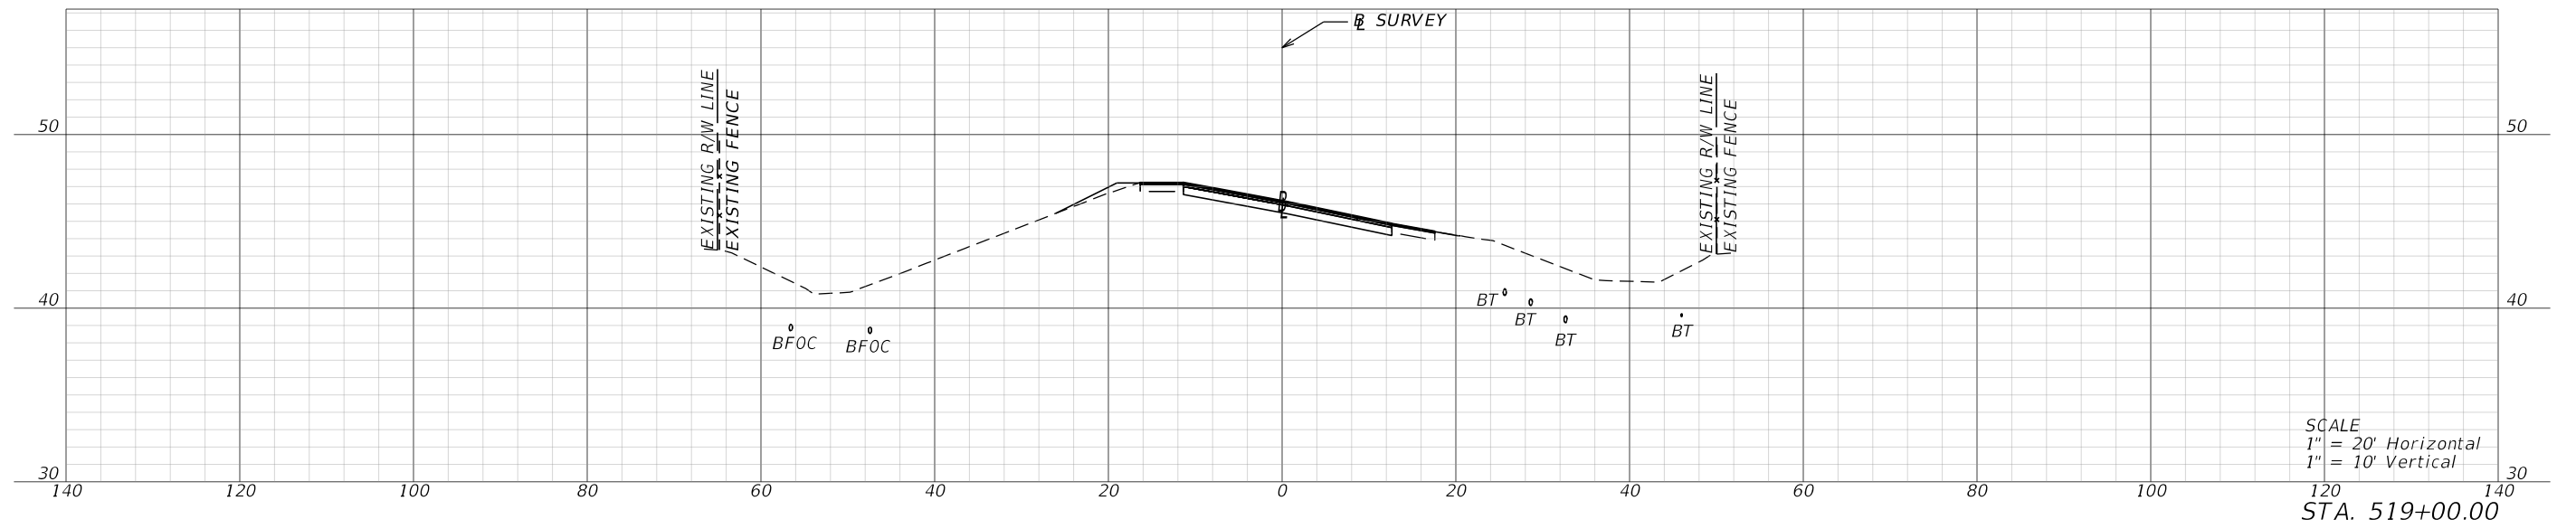

1/26/2024 4:18:32 PM mcannon P:\FDT\2201\CADD\4489361\5201\Roadway\RD\SRD02.dgn



REVISIONS				ENGINEER OF RECORD		STATE OF FLORIDA DEPARTMENT OF TRANSPORTATION			SHEET NO.
DATE	DESCRIPTION	DATE	DESCRIPTION	LYNN M. DECKER, P.E. LICENSE NUMBER: 86295 ELEMENT ENGINEERING GROUP, LLC 1713 E. 9TH AVENUE TAMPA, FL 33605		ROAD NO.	COUNTY	FINANCIAL PROJECT ID	
						SR 700	HIGHLANDS	448936-1-52-01	
CROSS SECTIONS									XS-83

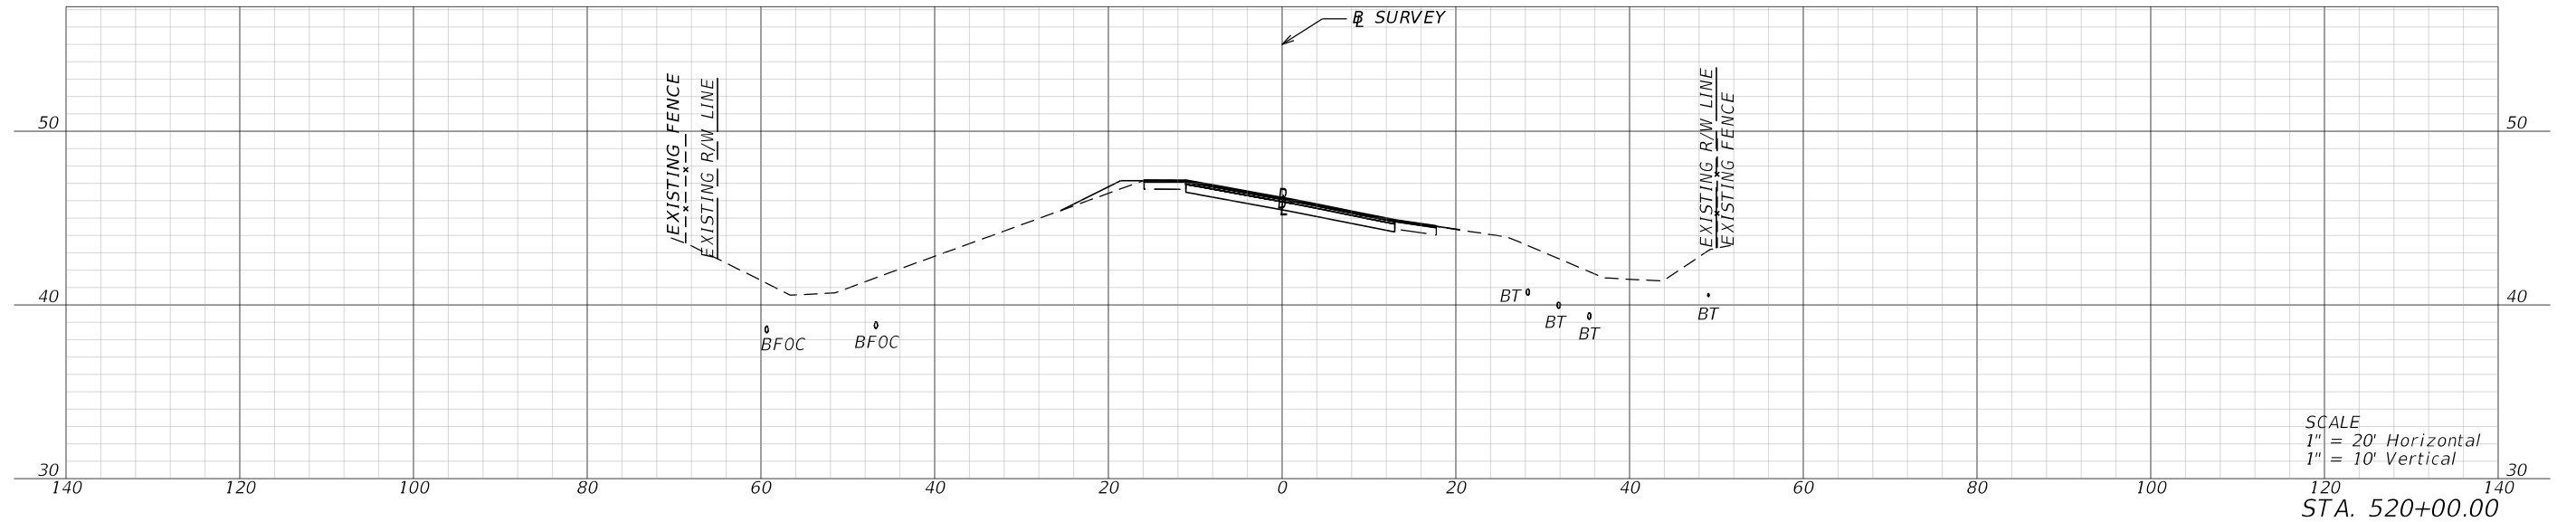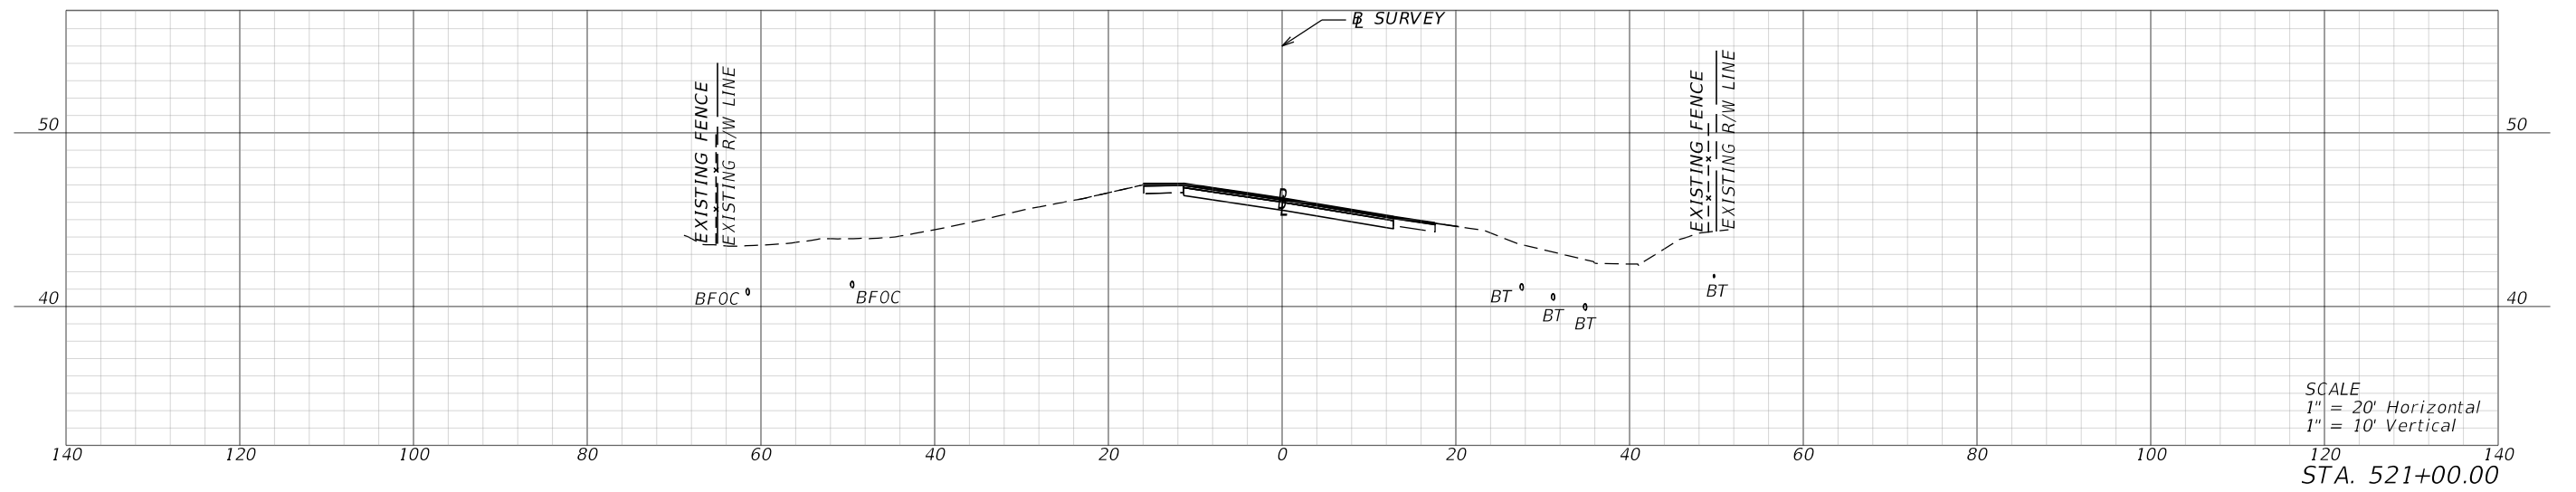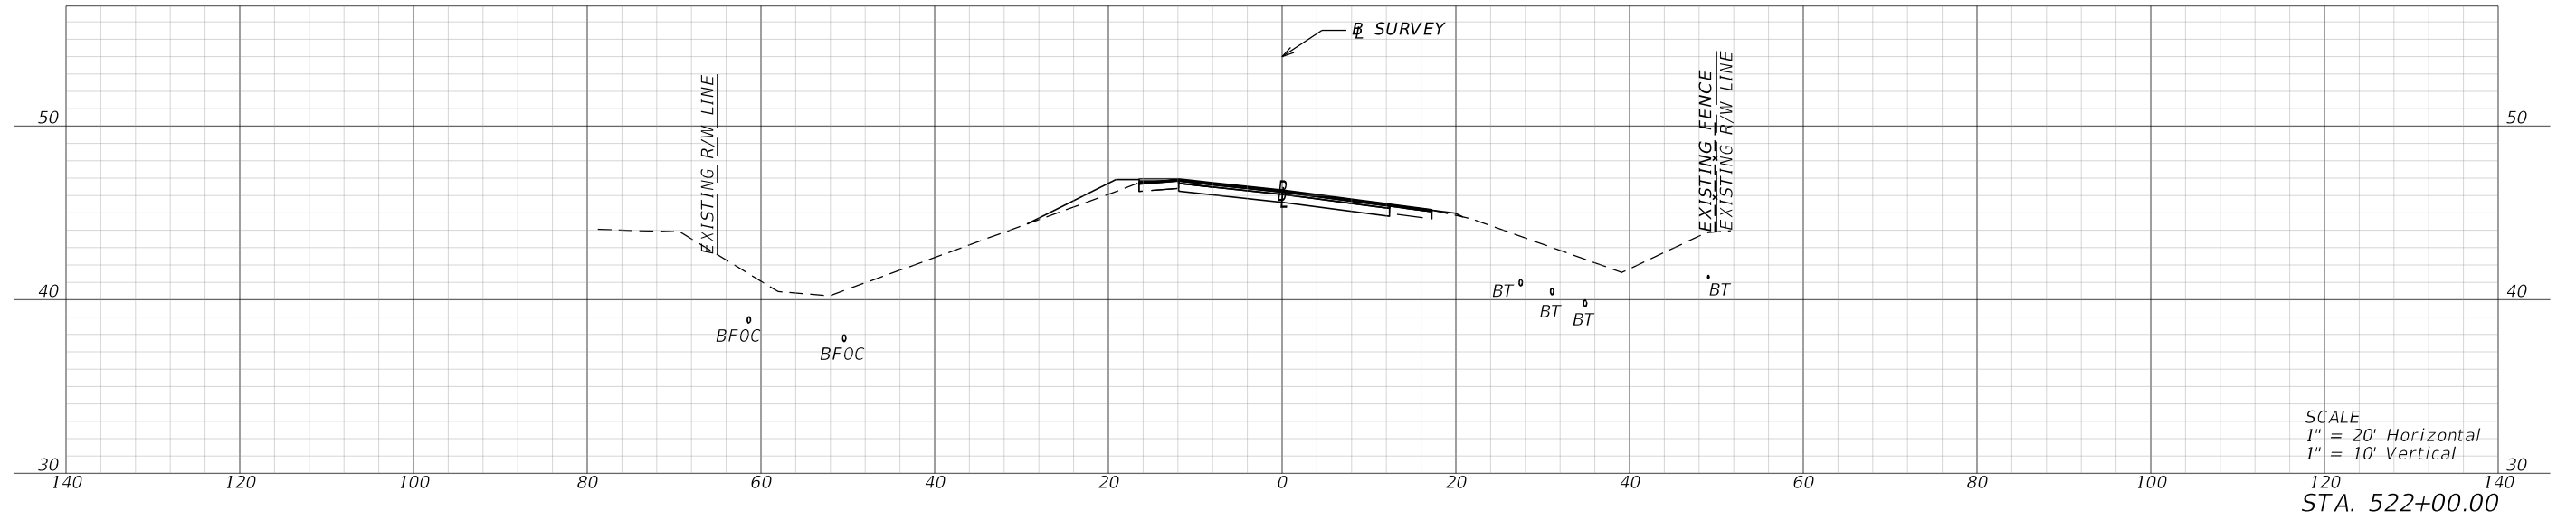




1/26/2024 4:18:37 PM mcannon P:\FDT\2201\CADD\4489361\5201\Roadway\RD\SRD02.dgn

REVISIONS				ENGINEER OF RECORD		STATE OF FLORIDA DEPARTMENT OF TRANSPORTATION			SHEET NO.
DATE	DESCRIPTION	DATE	DESCRIPTION	LYNN M. DECKER, P.E. LICENSE NUMBER: 86295 ELEMENT ENGINEERING GROUP, LLC 1713 E. 9TH AVENUE TAMPA, FL 33605		ROAD NO.	COUNTY	FINANCIAL PROJECT ID	
						SR 700	HIGHLANDS	448936-1-52-01	
CROSS SECTIONS									XS-84

1/26/2024 4:18:40 PM mcannon
P:\FDT\2201\CADD\4489361\5201\Roadway\RD\SRD02.dgn

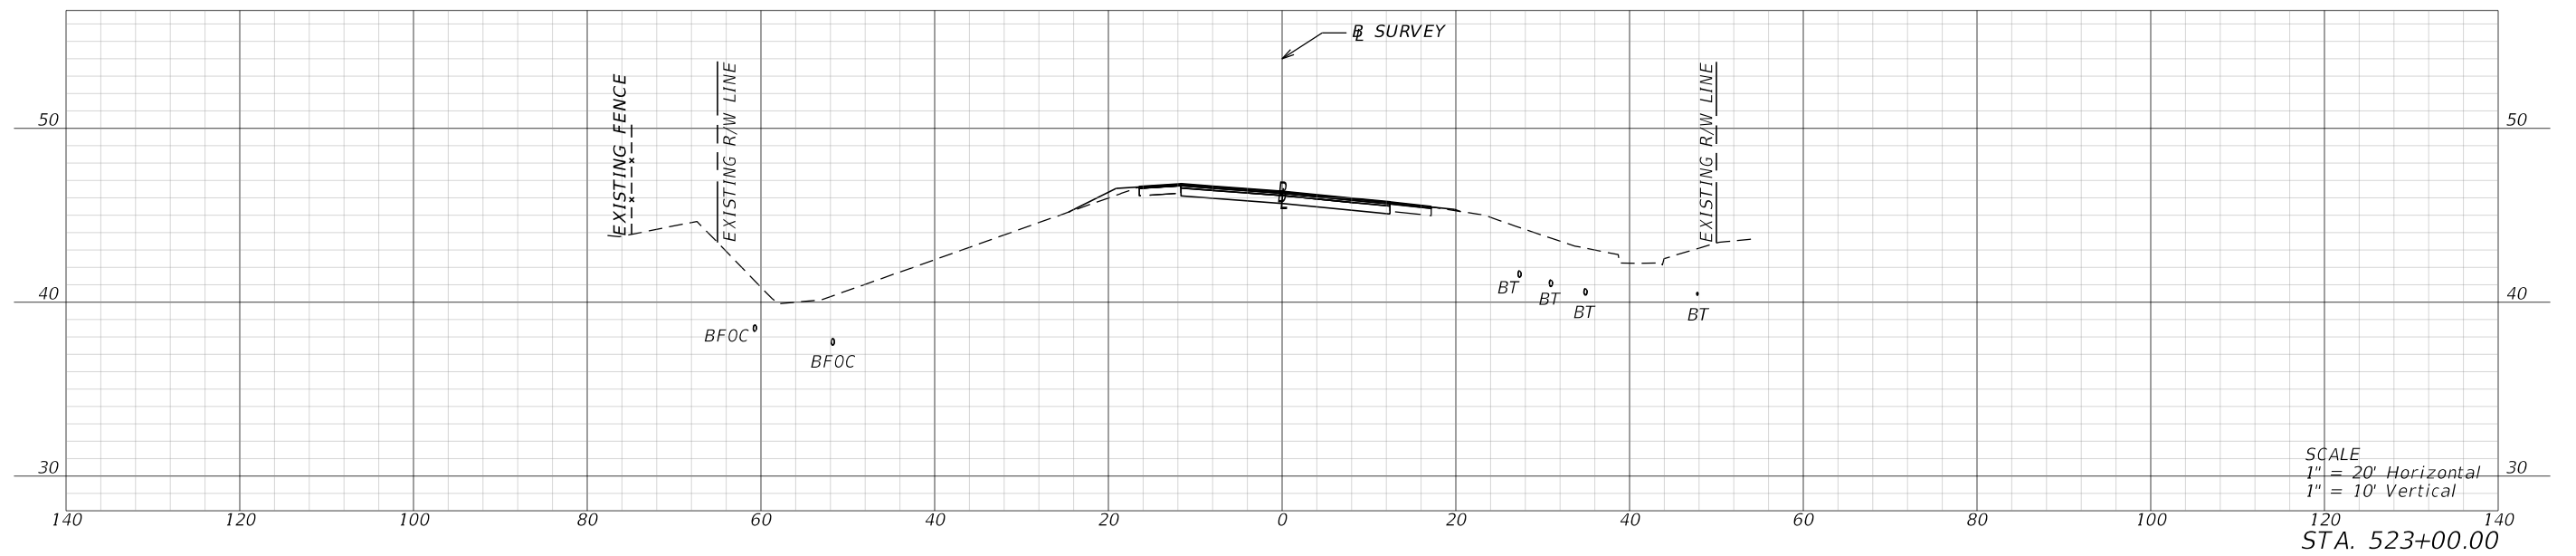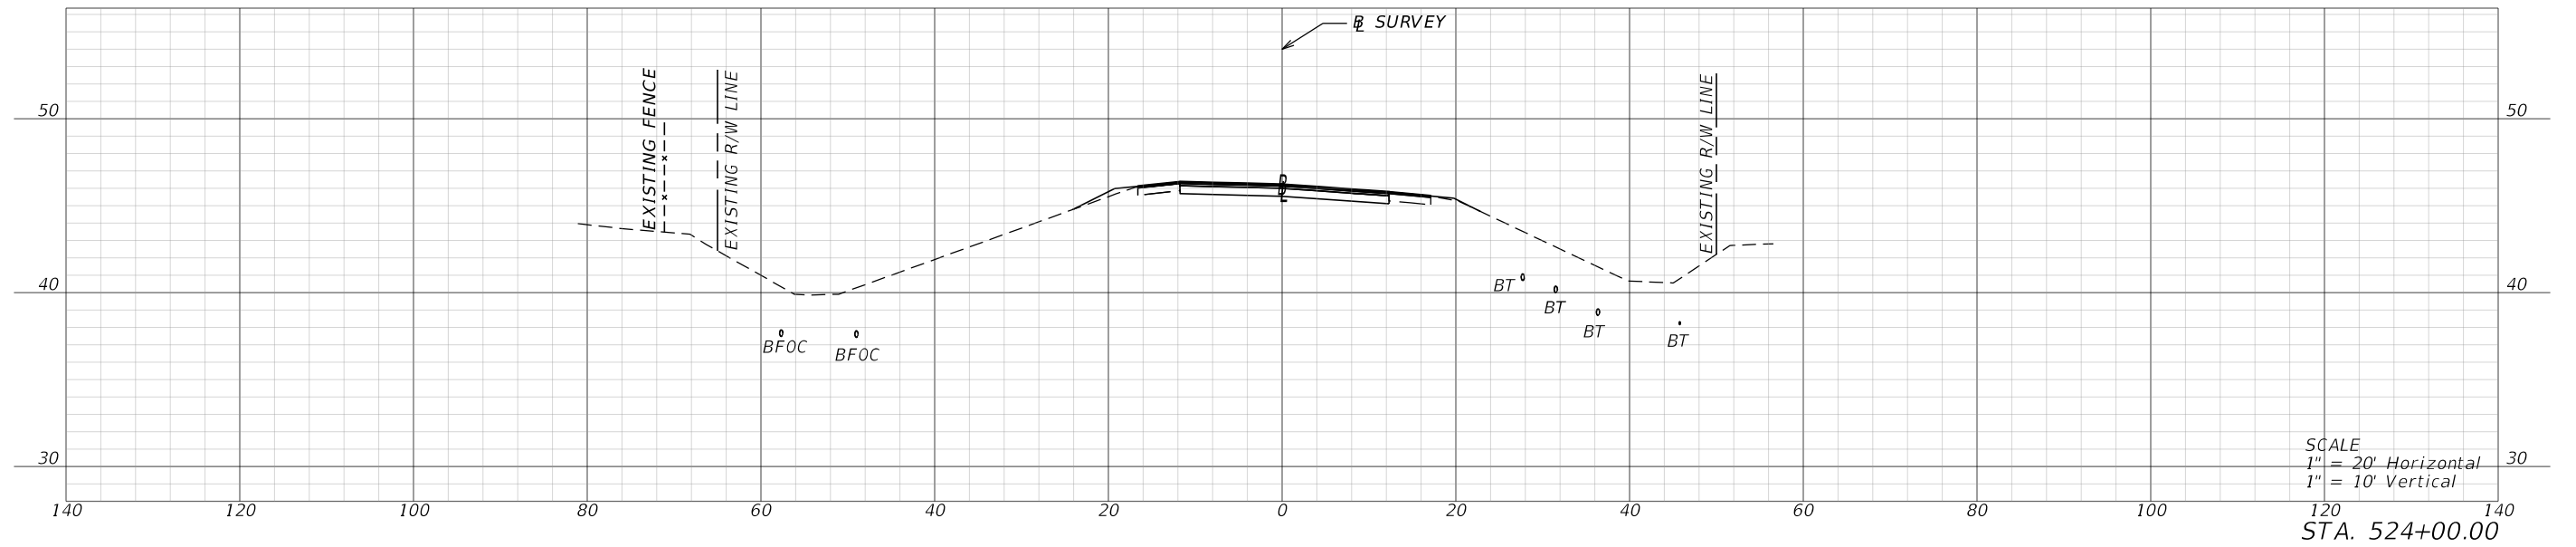




REVISIONS				ENGINEER OF RECORD		STATE OF FLORIDA DEPARTMENT OF TRANSPORTATION			CROSS SECTIONS	SHEET NO.
DATE	DESCRIPTION	DATE	DESCRIPTION	LYNN M. DECKER, P.E. LICENSE NUMBER: 86295 ELEMENT ENGINEERING GROUP, LLC 1713 E. 9TH AVENUE TAMPA, FL 33605		ROAD NO.	COUNTY	FINANCIAL PROJECT ID		XS-85
						SR 700	HIGHLANDS	448936-1-52-01		

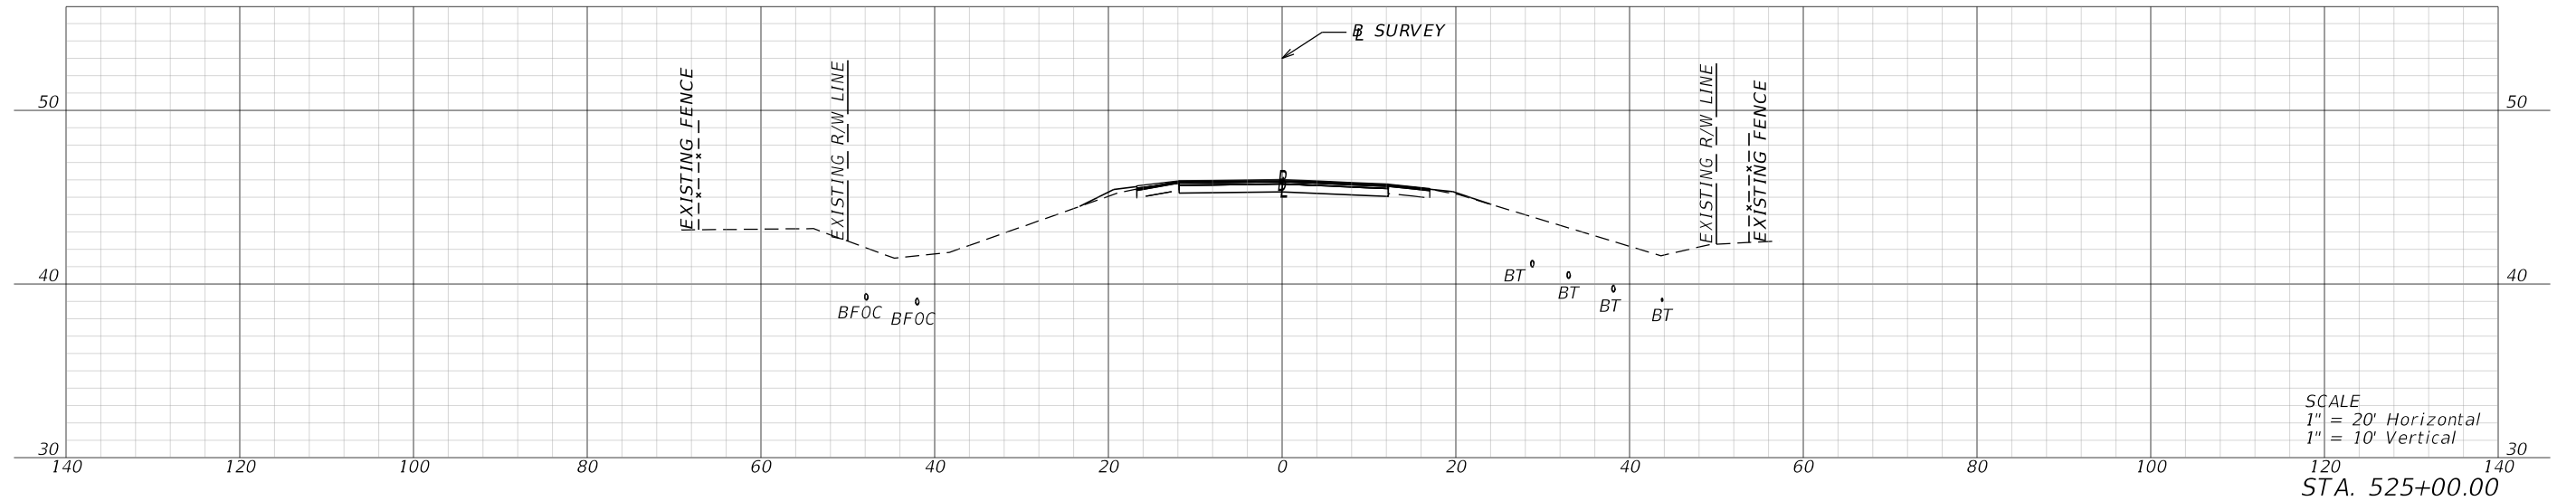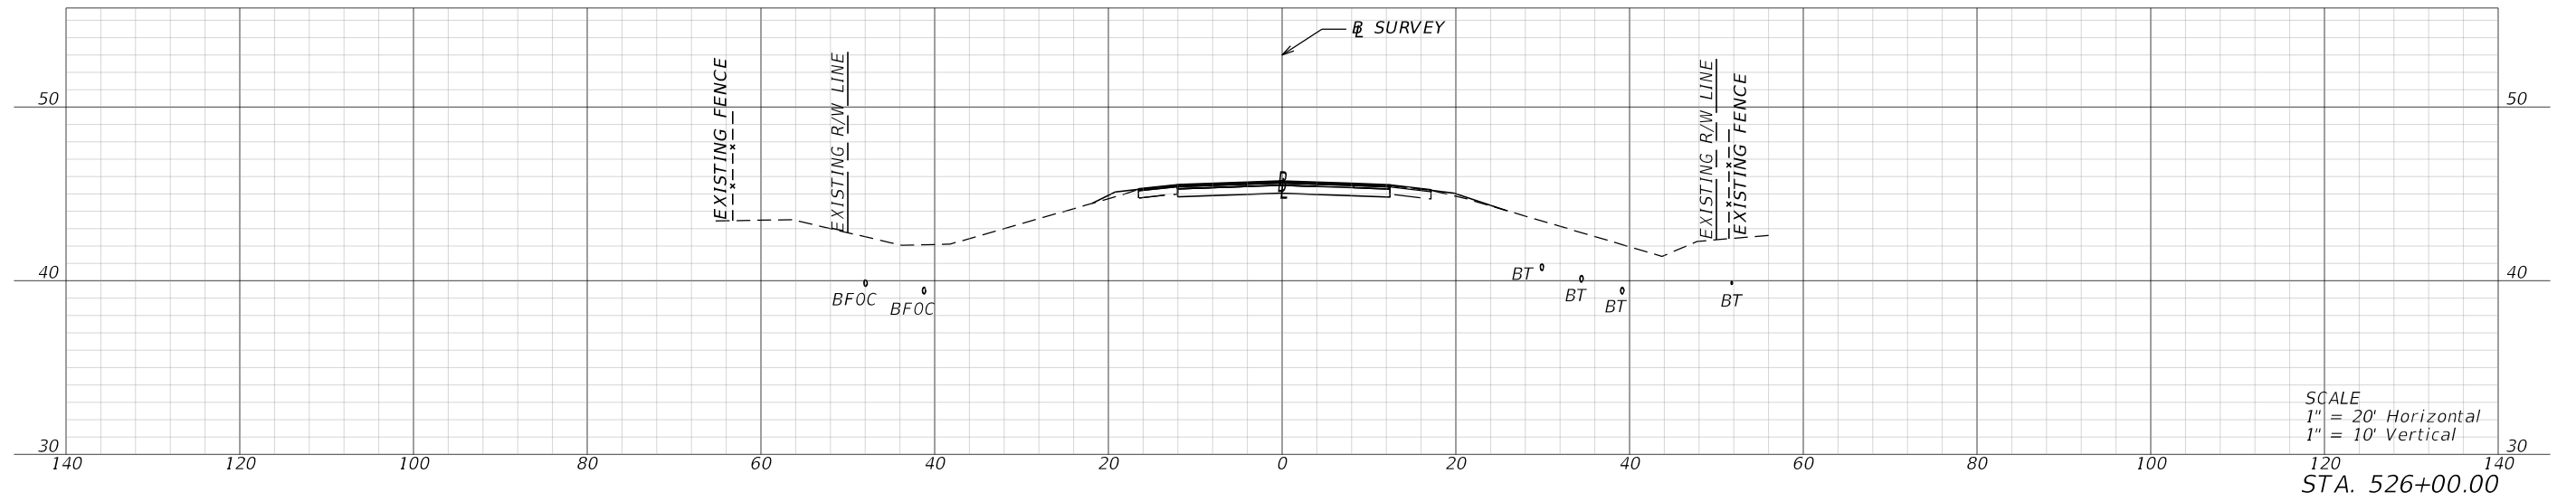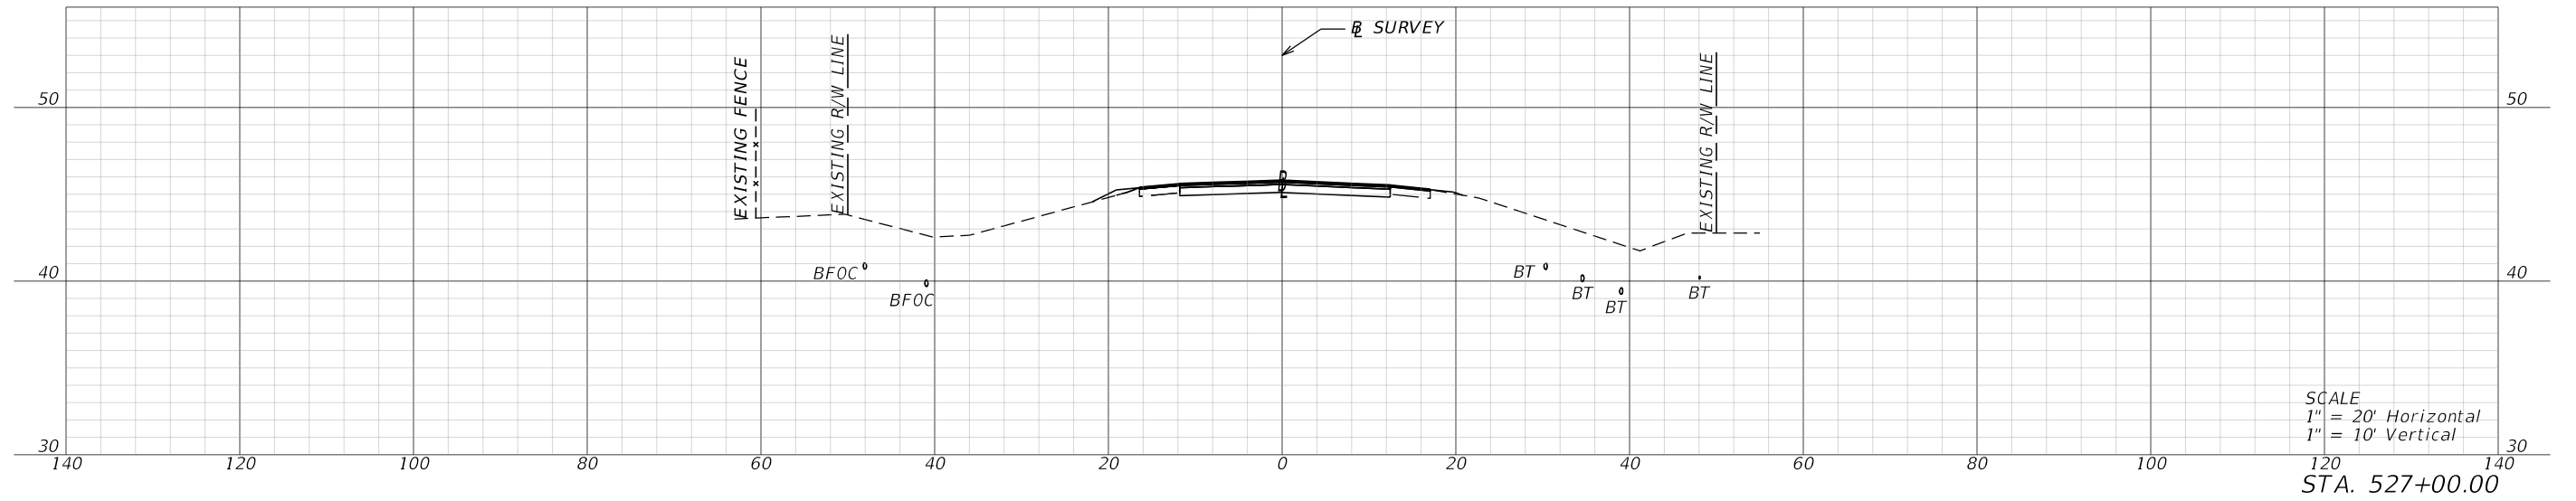




1/26/2024 4:18:45 PM mcammon P:\FDT\2201\CADD\4489361\5201\Roadway\RD\SRD02.dgn

REVISIONS				ENGINEER OF RECORD		STATE OF FLORIDA DEPARTMENT OF TRANSPORTATION			SHEET NO.
DATE	DESCRIPTION	DATE	DESCRIPTION	LYNN M. DECKER, P.E. LICENSE NUMBER: 86295 ELEMENT ENGINEERING GROUP, LLC 1713 E. 9TH AVENUE TAMPA, FL 33605		ROAD NO.	COUNTY	FINANCIAL PROJECT ID	
						SR 700	HIGHLANDS	448936-1-52-01	
CROSS SECTIONS									XS-86

1/26/2024 4:18:50 PM mcannon
P:\FDT\2201\CADD\4489361\5201\Roadway\RD\XS\RD02.dgn

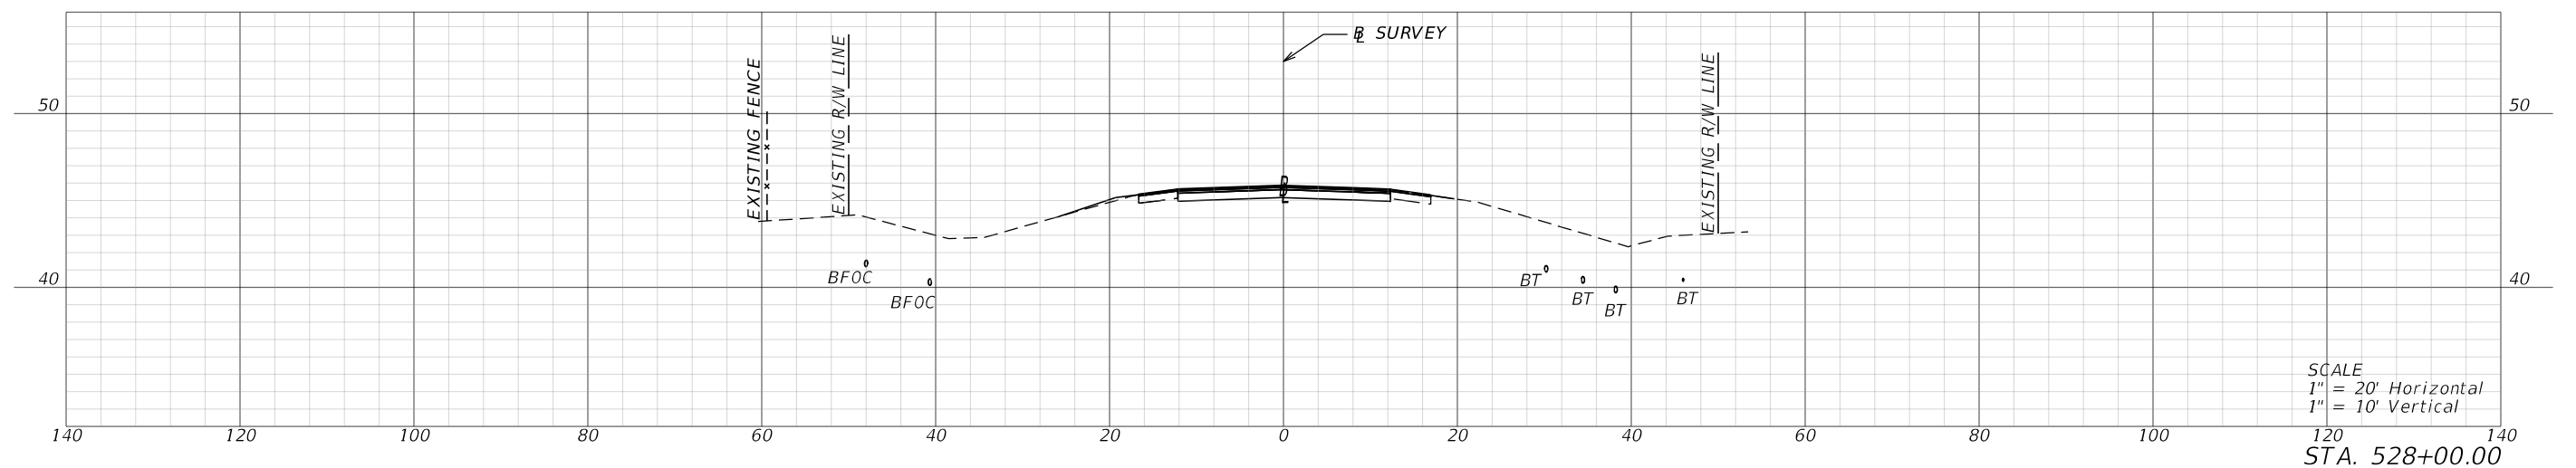
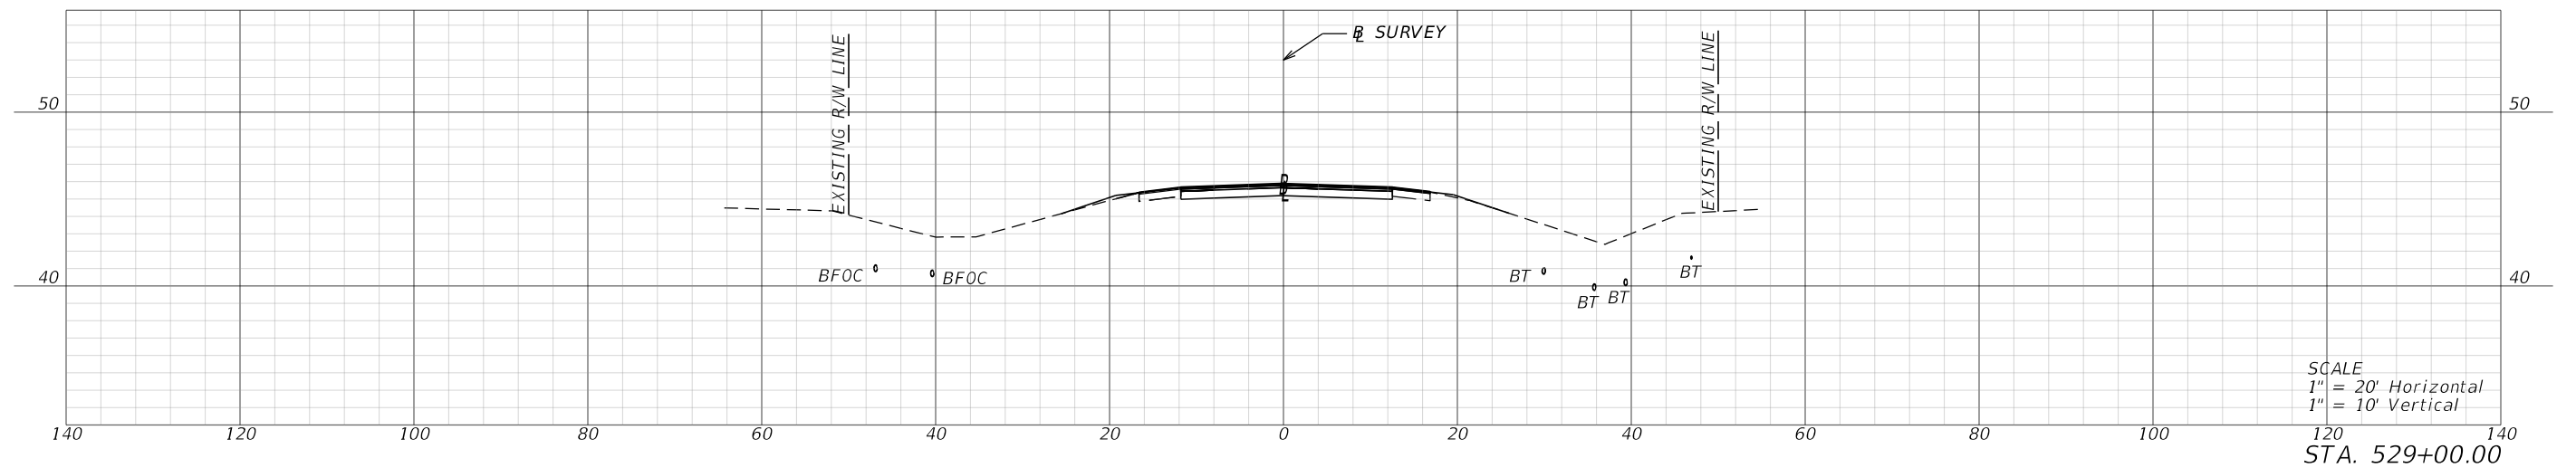
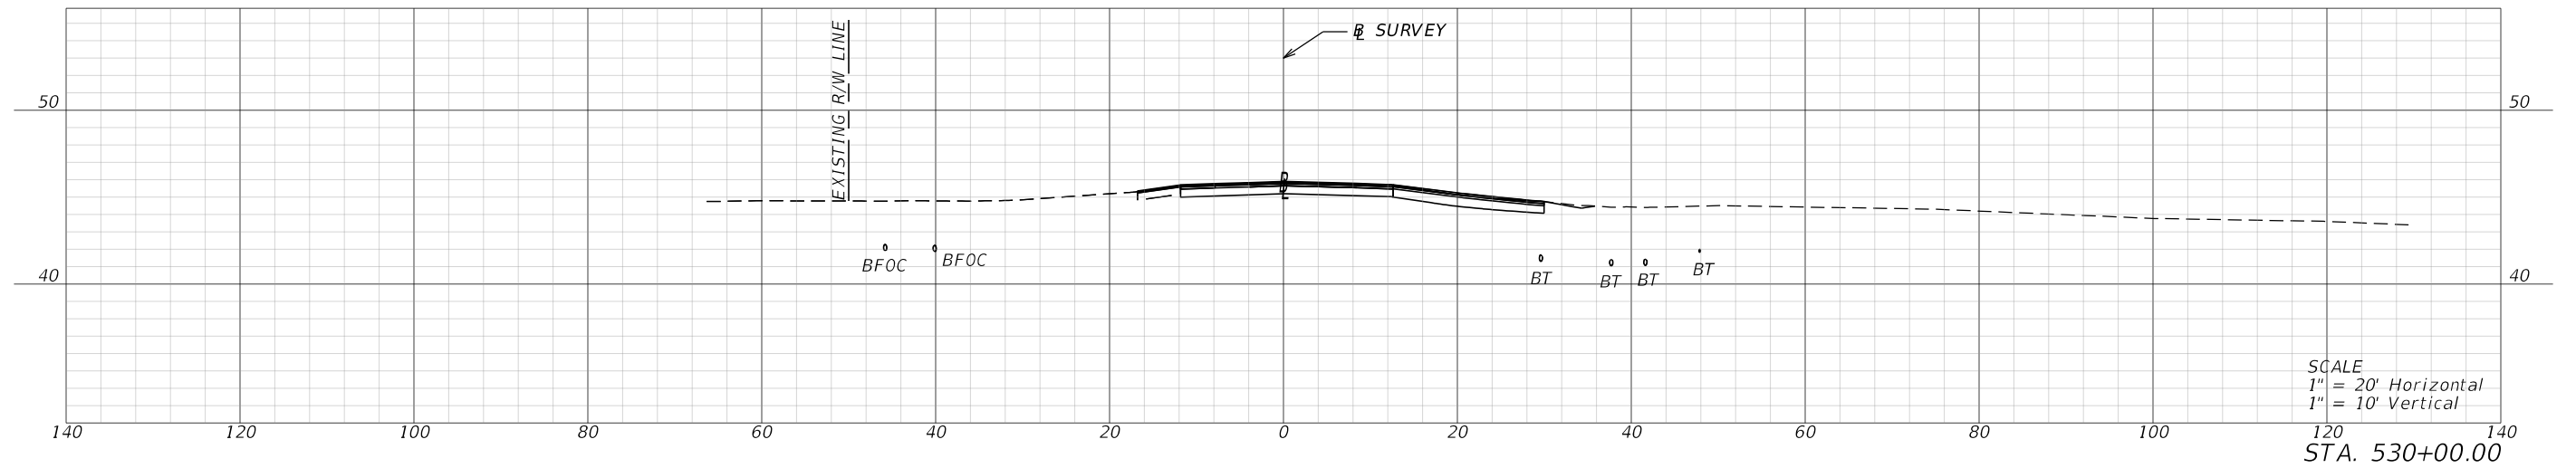


REVISIONS				ENGINEER OF RECORD		STATE OF FLORIDA DEPARTMENT OF TRANSPORTATION			SHEET NO.
DATE	DESCRIPTION	DATE	DESCRIPTION	LYNN M. DECKER, P.E. LICENSE NUMBER: 86295 ELEMENT ENGINEERING GROUP, LLC 1713 E. 9TH AVENUE TAMPA, FL 33605		ROAD NO.	COUNTY	FINANCIAL PROJECT ID	
						SR 700	HIGHLANDS	448936-1-52-01	
CROSS SECTIONS									XS-87

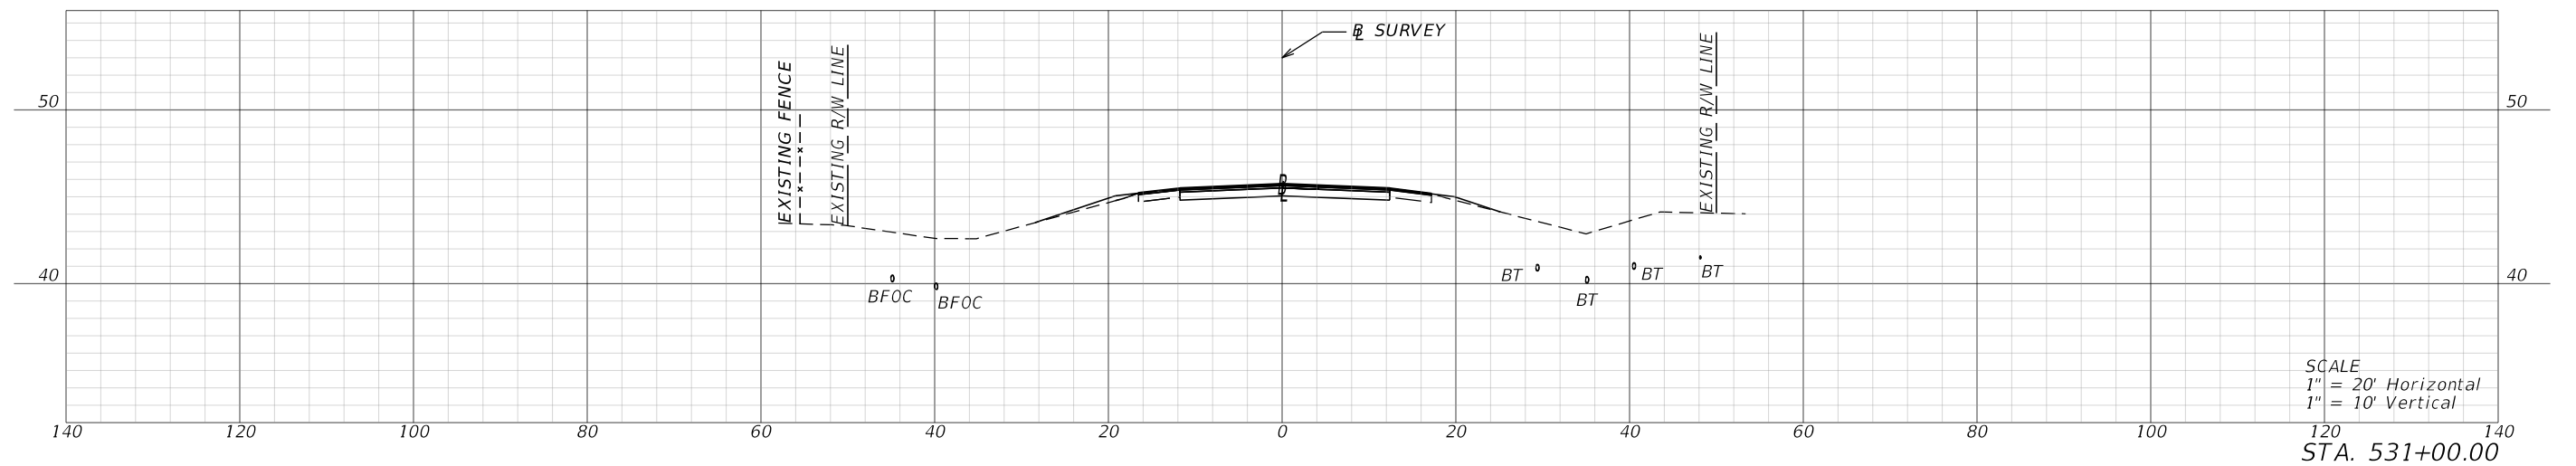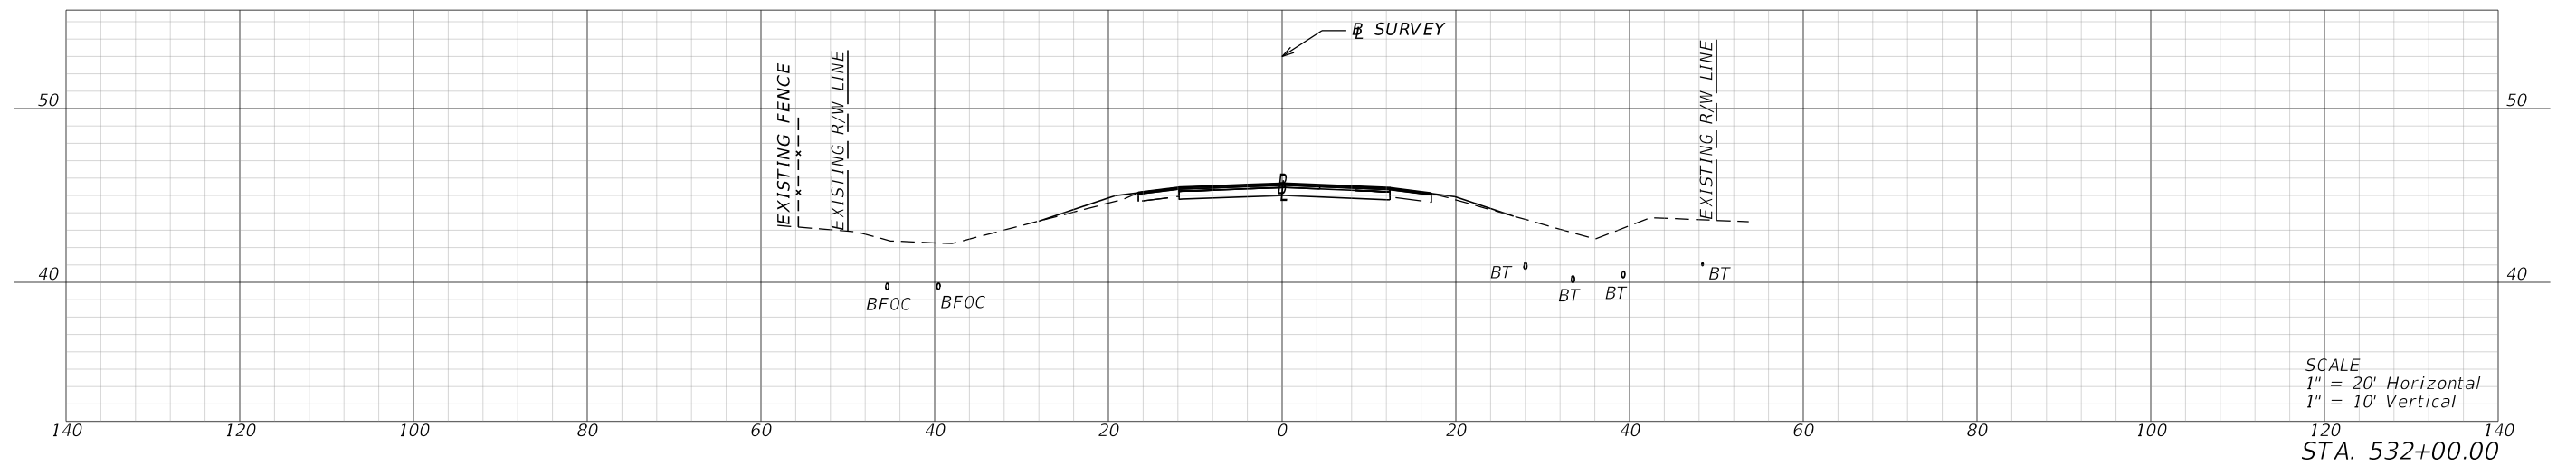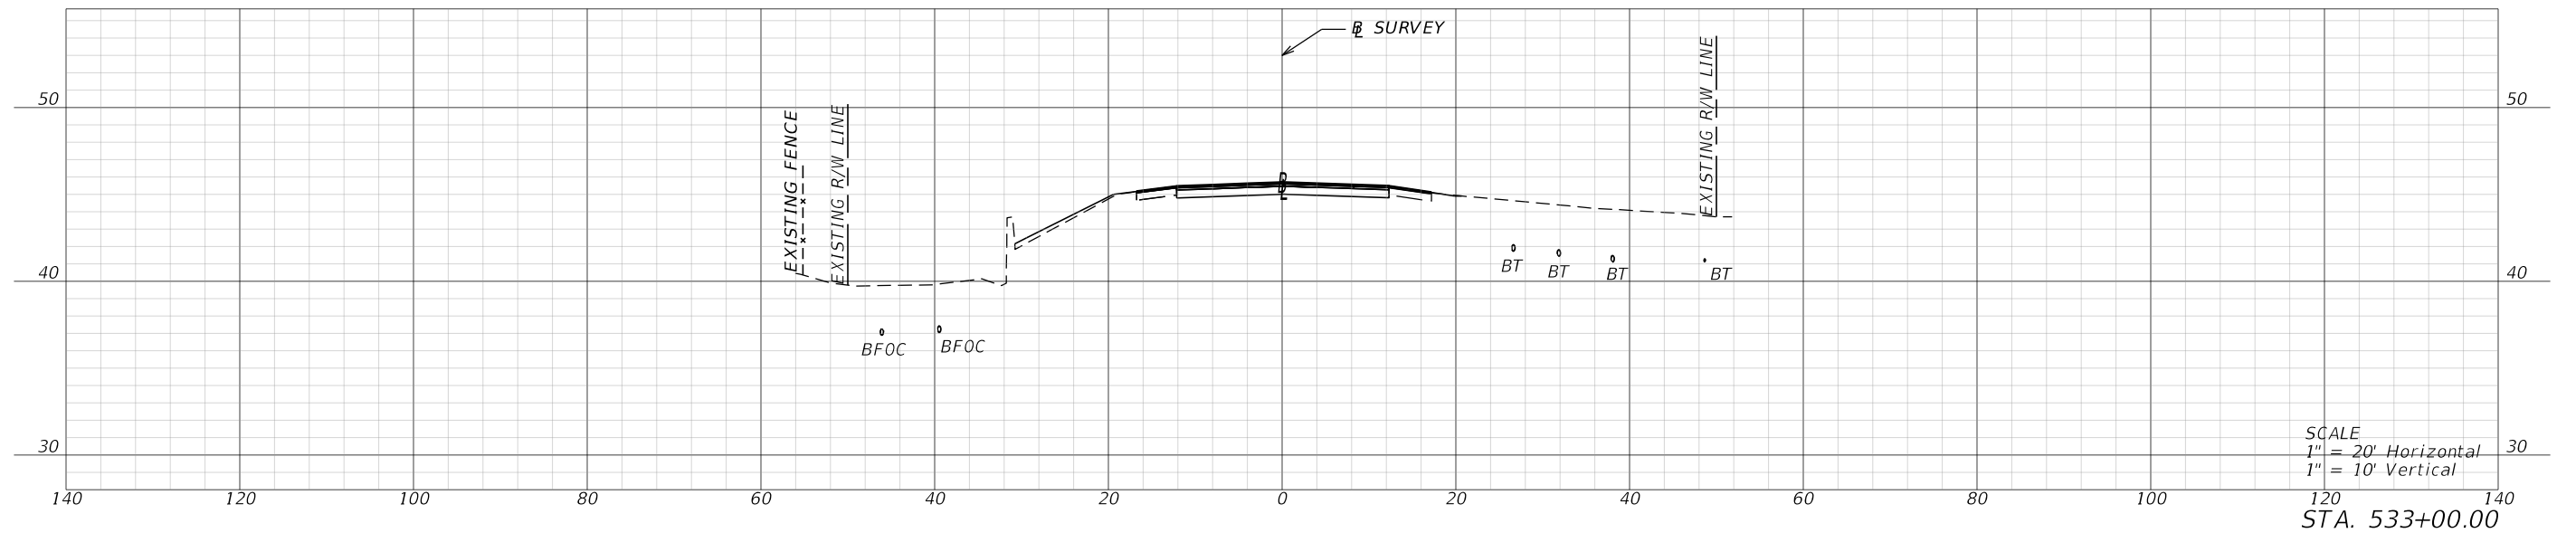

1/26/2024 4:18:55 PM mcannon P:\FDT\2201\CADD\4489361\5201\Roadway\RD\XS\RD02.dgn




REVISIONS				ENGINEER OF RECORD		STATE OF FLORIDA DEPARTMENT OF TRANSPORTATION			SHEET NO.
DATE	DESCRIPTION	DATE	DESCRIPTION	LYNN M. DECKER, P.E. LICENSE NUMBER: 86295 ELEMENT ENGINEERING GROUP, LLC 1713 E. 9TH AVENUE TAMPA, FL 33605		ROAD NO.	COUNTY	FINANCIAL PROJECT ID	
						SR 700	HIGHLANDS	448936-1-52-01	
CROSS SECTIONS									XS-88

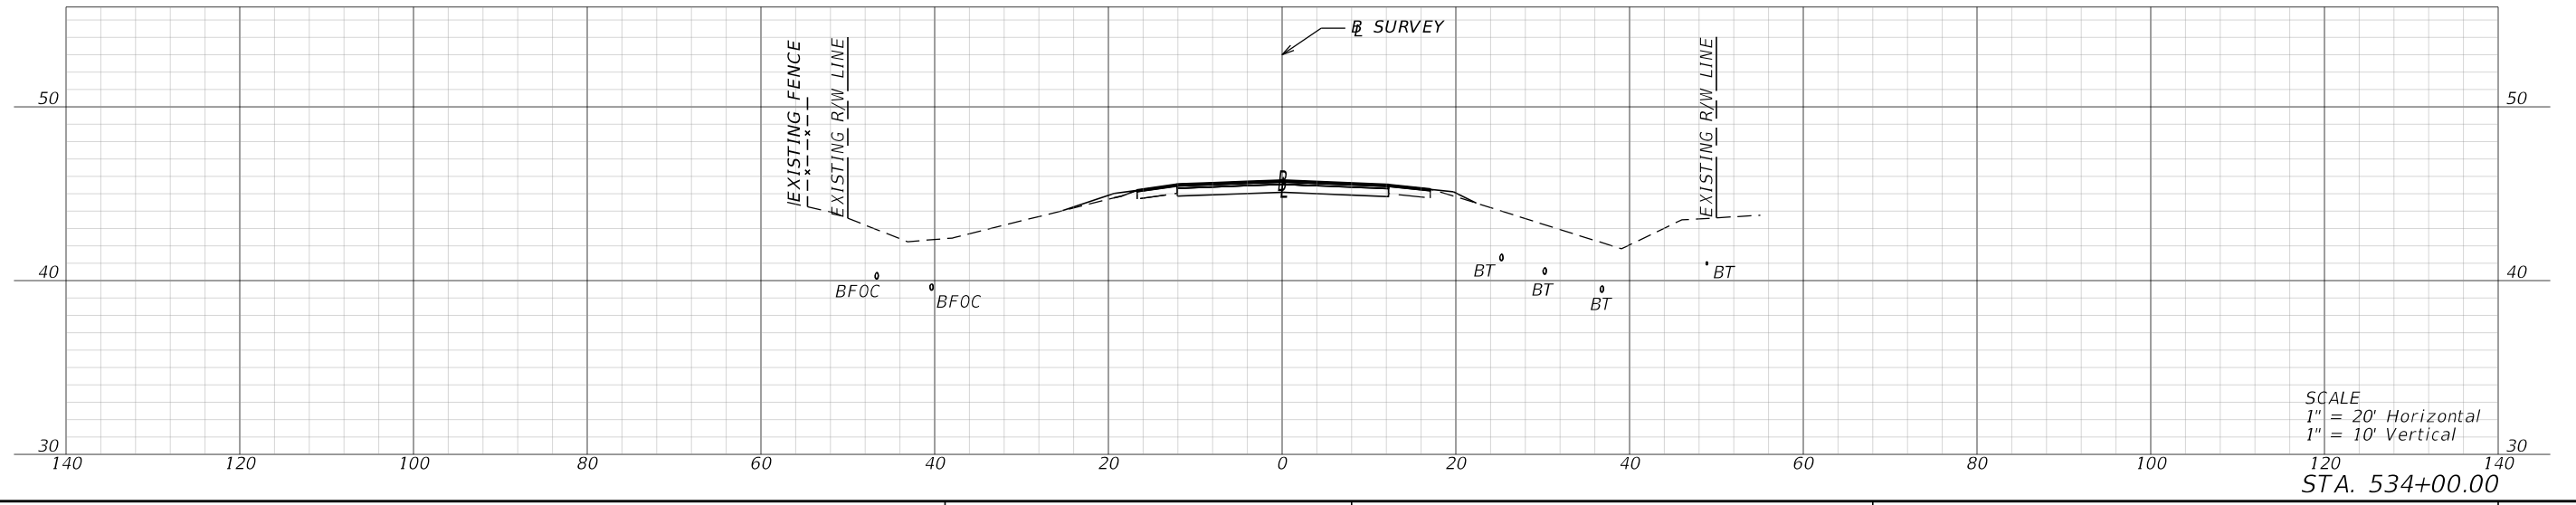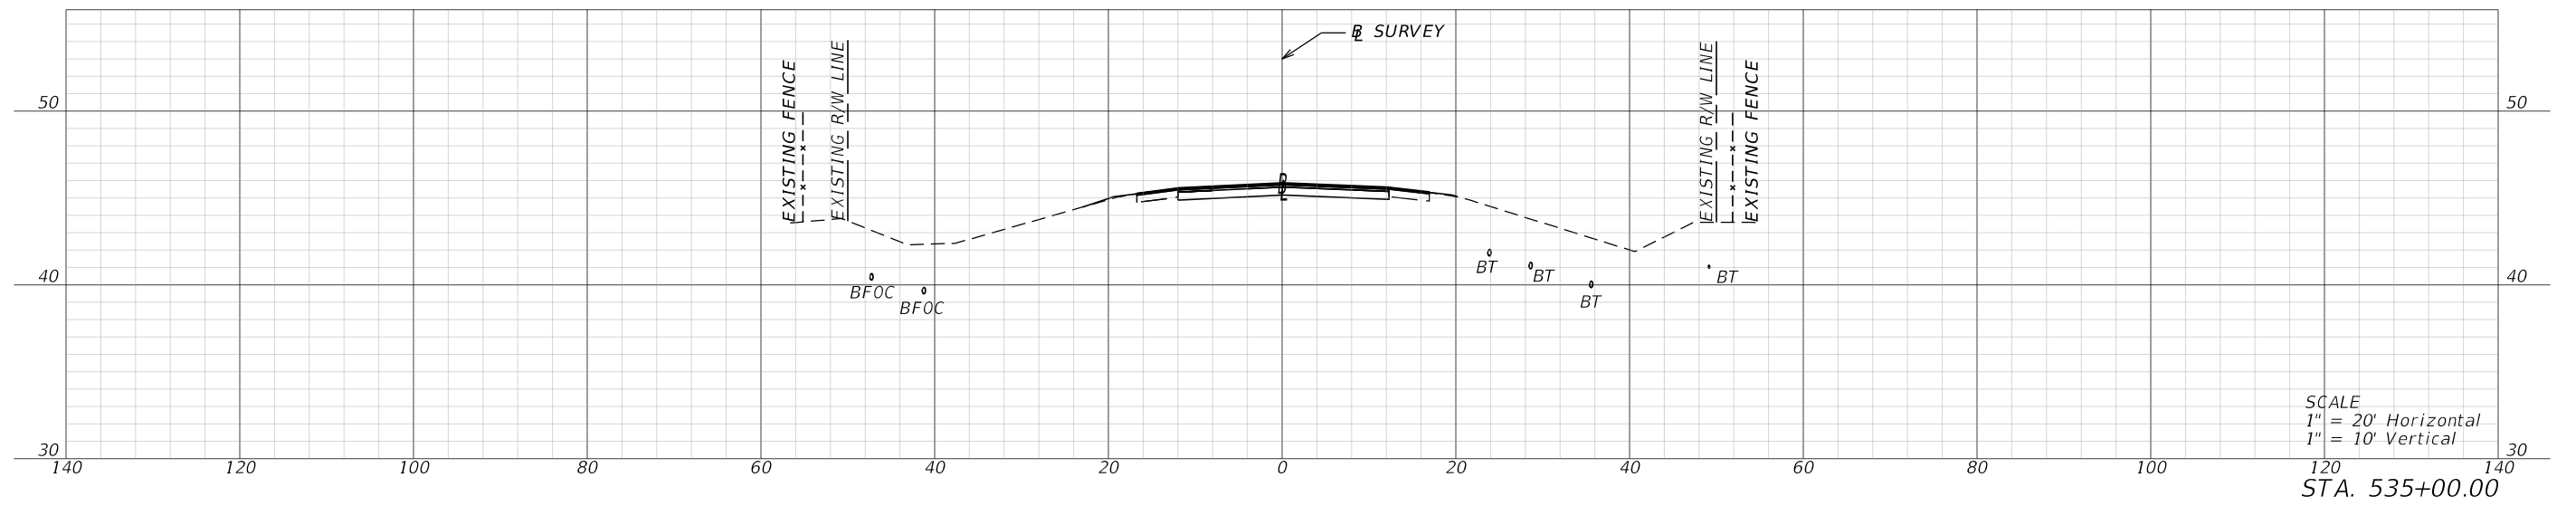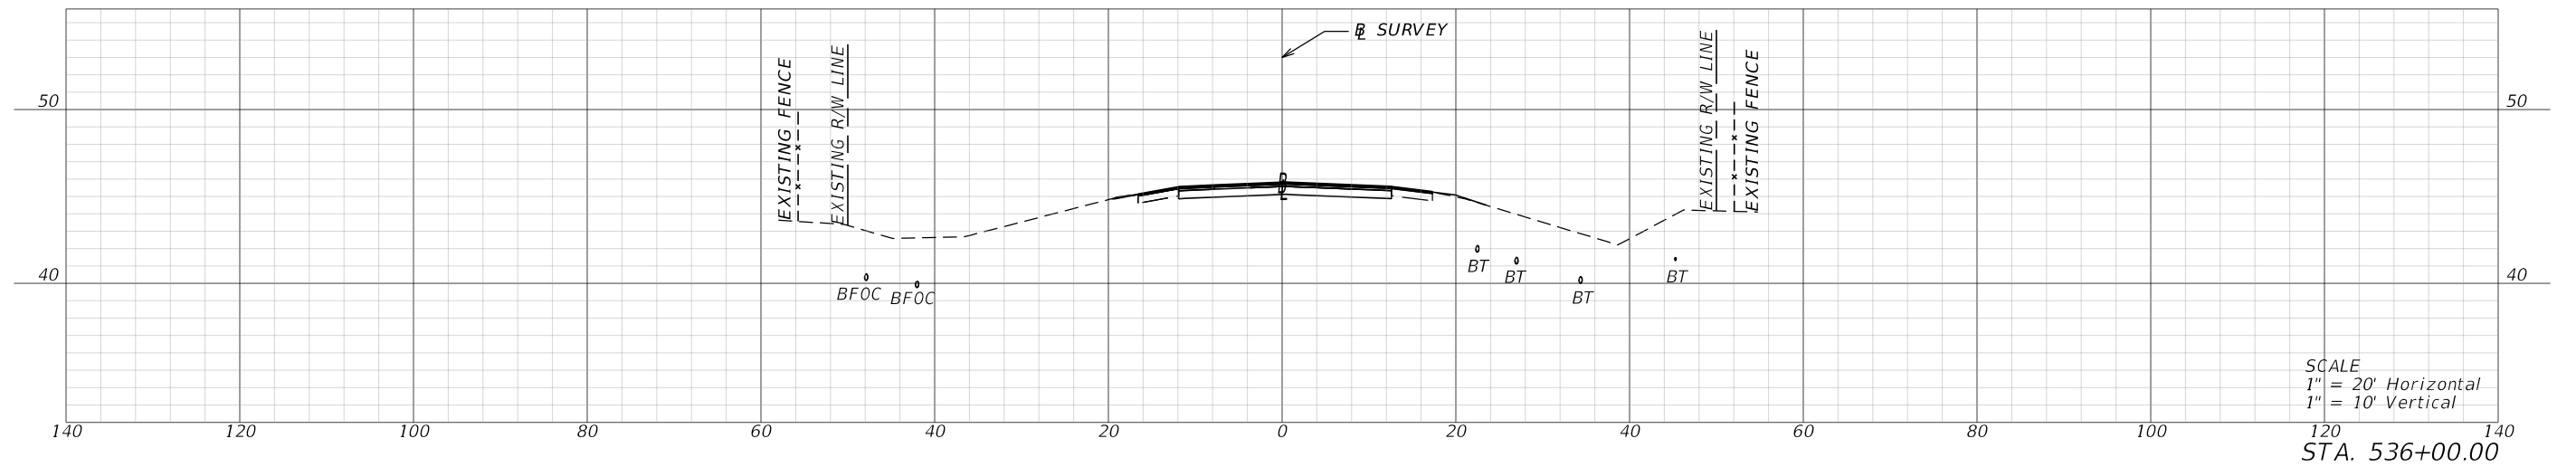

1/26/2024 4:19:00 PM mcannon P:\FDT\2201\CADD\4489361-5201\Roadway\RD\SRD02.dgn




REVISIONS				ENGINEER OF RECORD		STATE OF FLORIDA DEPARTMENT OF TRANSPORTATION			SHEET NO.	
DATE	DESCRIPTION	DATE	DESCRIPTION				ROAD NO.	COUNTY		FINANCIAL PROJECT ID
				LYNN M. DECKER, P.E. LICENSE NUMBER: 86295 ELEMENT ENGINEERING GROUP, LLC 1713 E. 9TH AVENUE TAMPA, FL 33605						
CROSS SECTIONS									XS-89	

1/26/2024 4:19:06 PM mcannon P:\FDT\2201\CADD\4489361\5201\Roadway\RD\XS\RD02.dgn

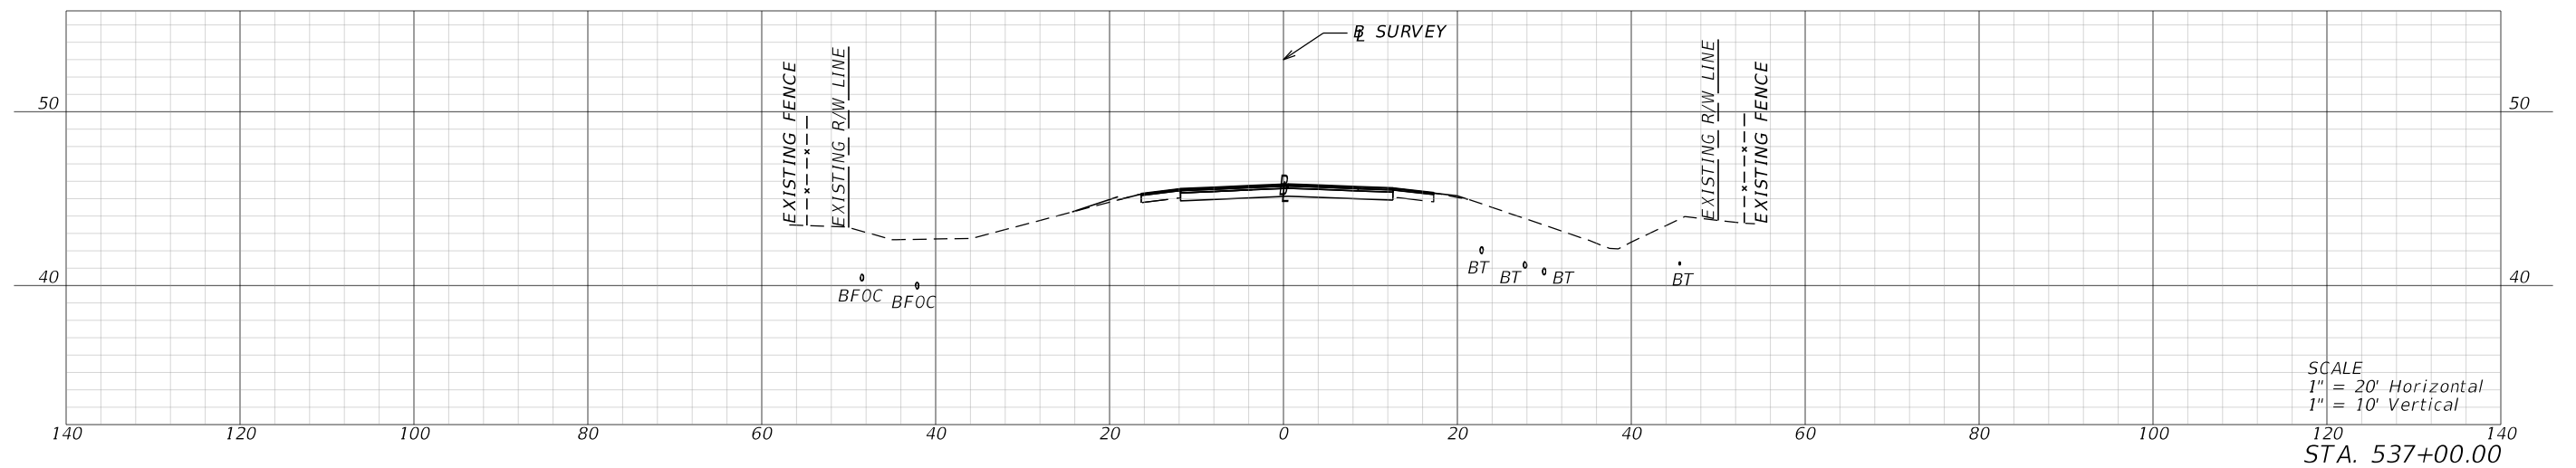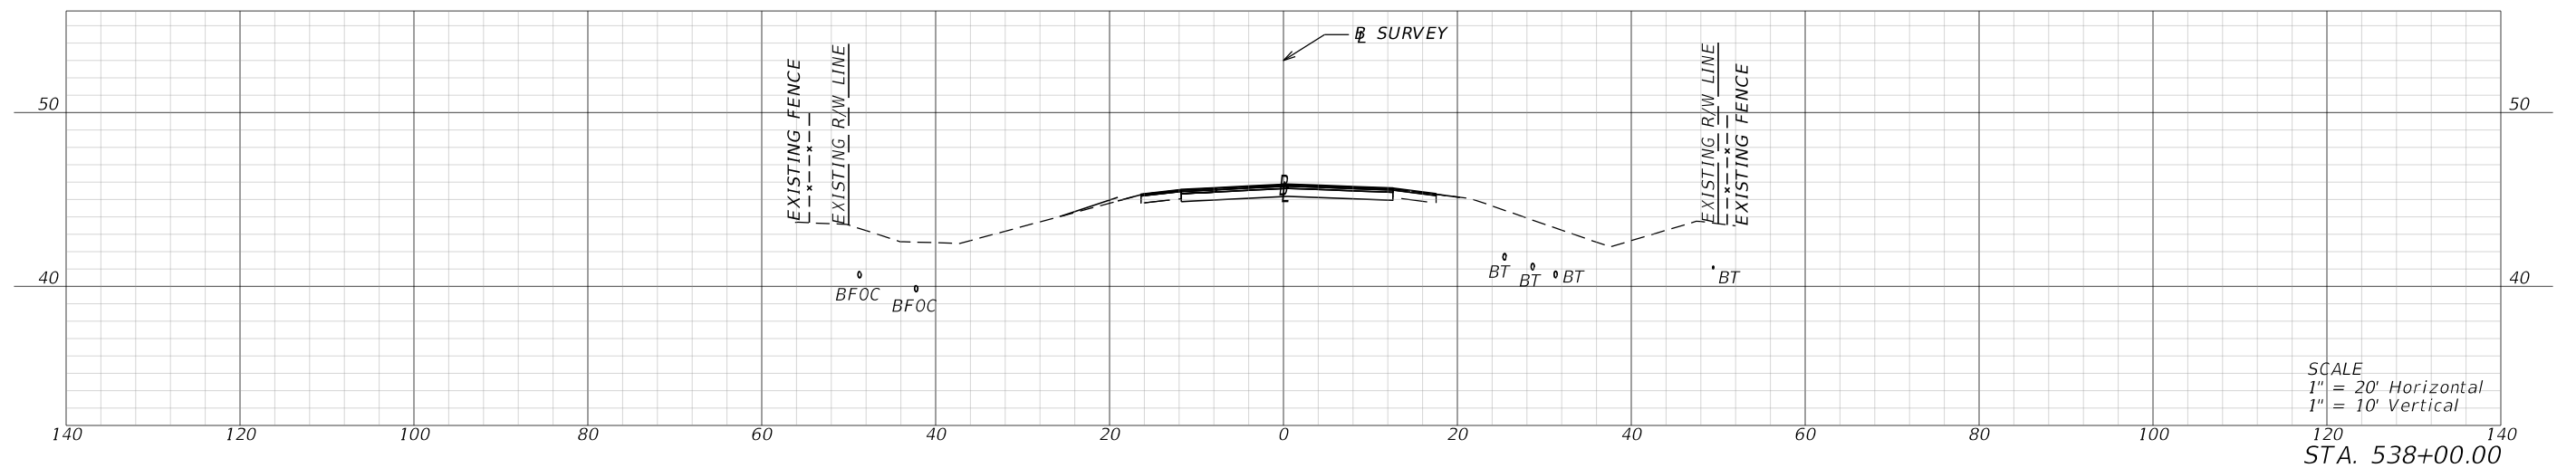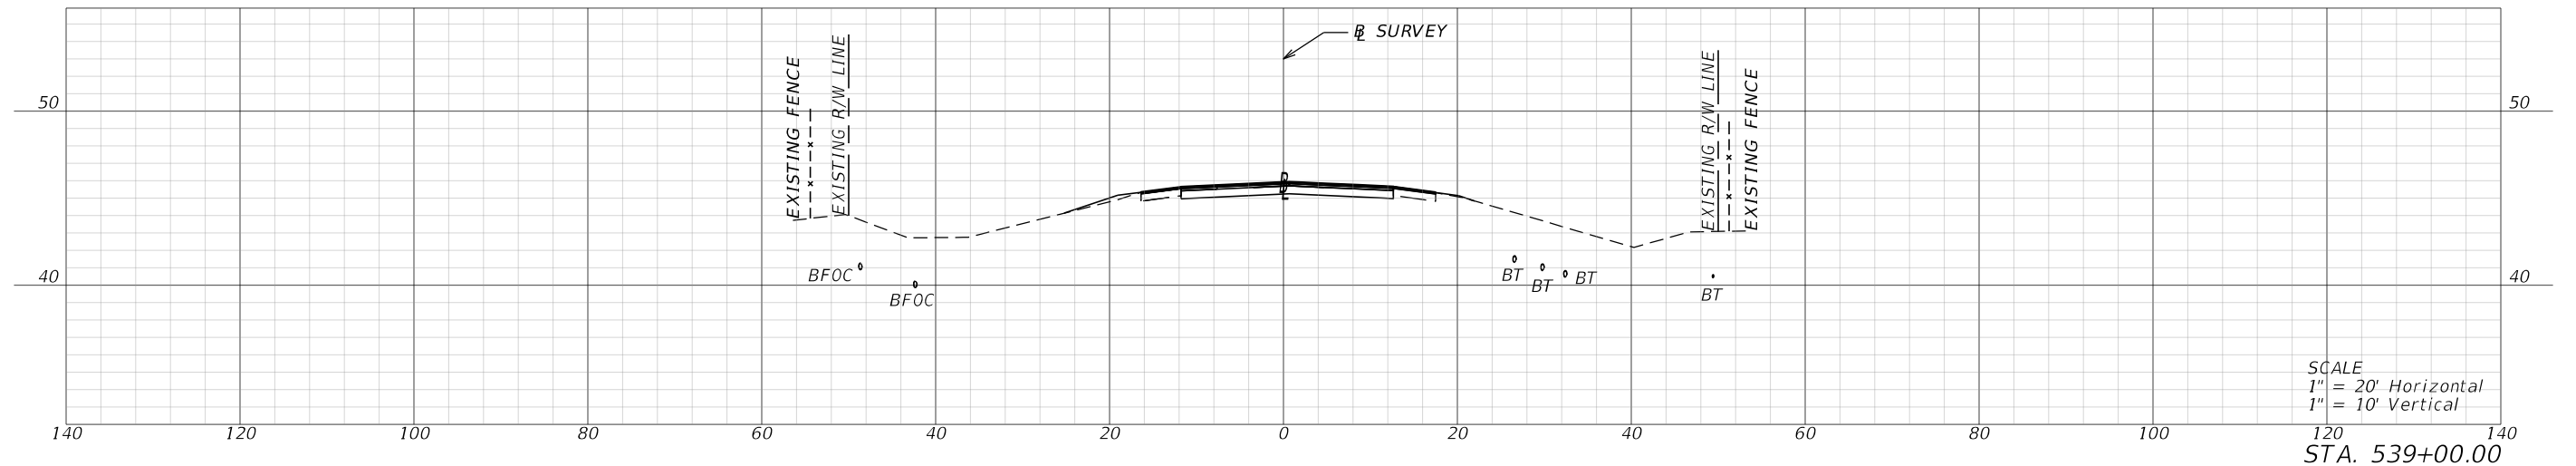




REVISIONS				ENGINEER OF RECORD		STATE OF FLORIDA DEPARTMENT OF TRANSPORTATION			SHEET NO.
DATE	DESCRIPTION	DATE	DESCRIPTION	LYNN M. DECKER, P.E. LICENSE NUMBER: 86295 ELEMENT ENGINEERING GROUP, LLC 1713 E. 9TH AVENUE TAMPA, FL 33605		ROAD NO.	COUNTY	FINANCIAL PROJECT ID	
						SR 700	HIGHLANDS	448936-1-52-01	CROSS SECTIONS

1/26/2024 4:19:11 PM mcannon P:\FDT\2201\CADD\4489361\5201\Roadway\RD\SRD02.dgn

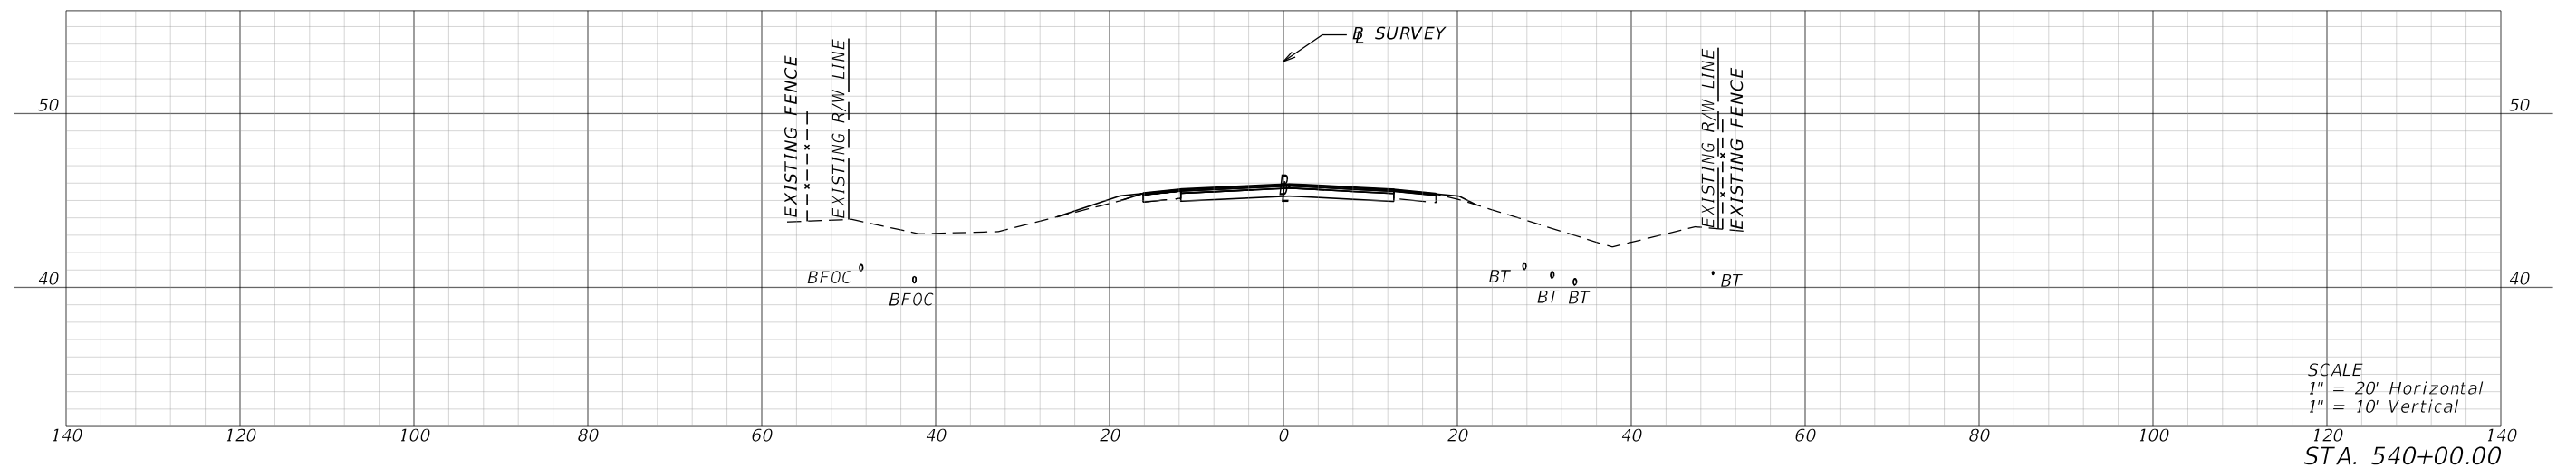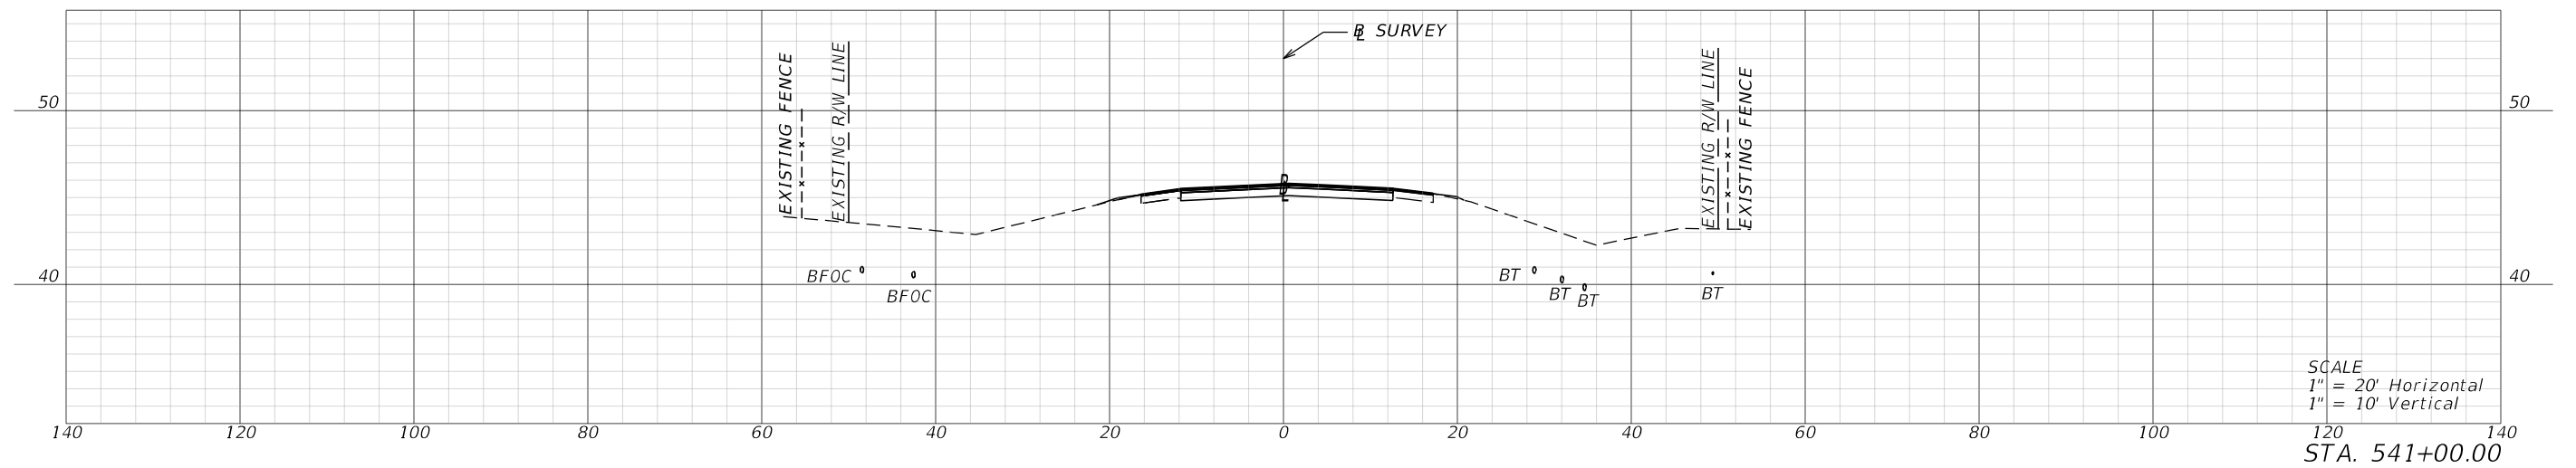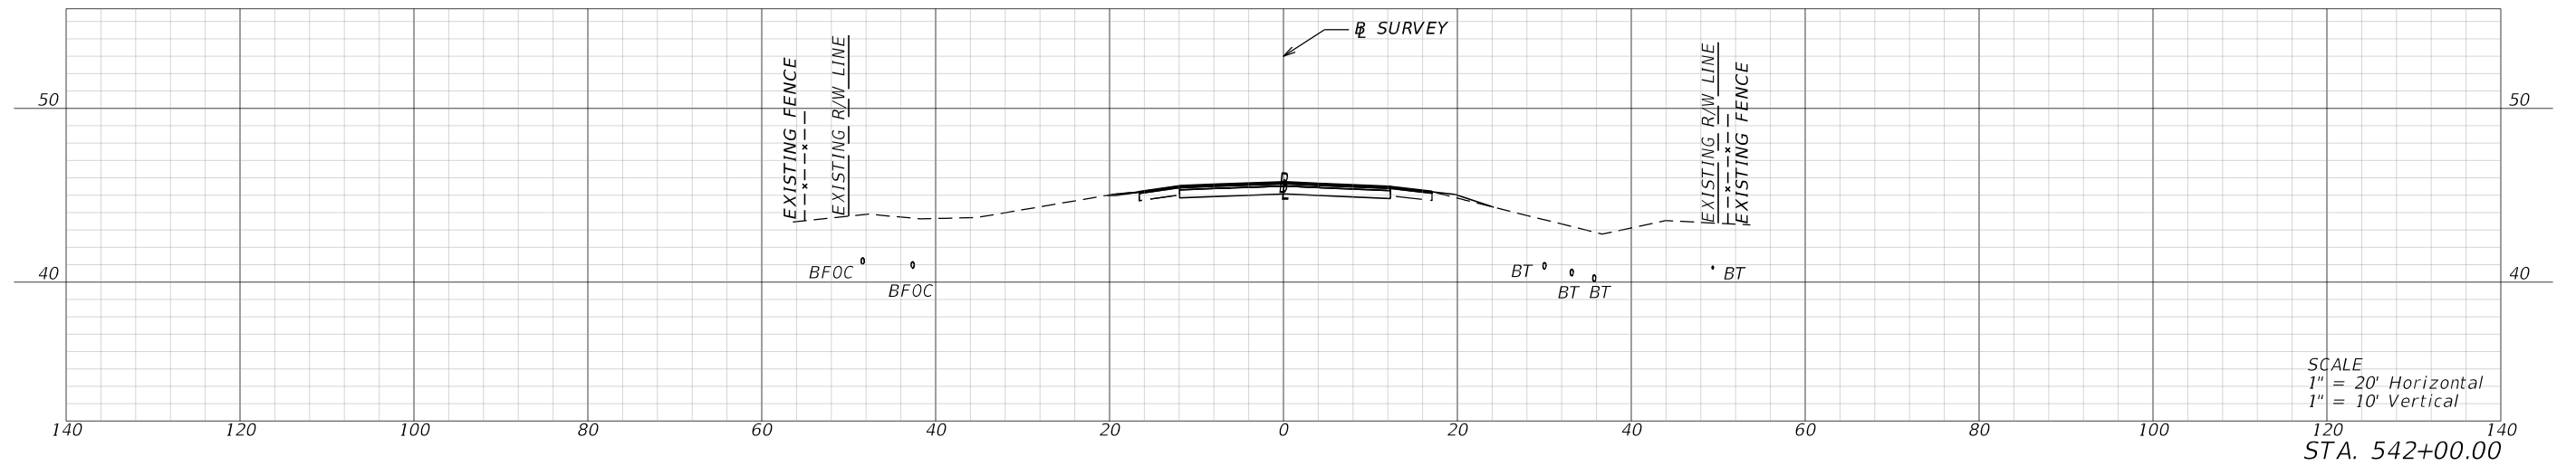

REVISIONS				ENGINEER OF RECORD		STATE OF FLORIDA DEPARTMENT OF TRANSPORTATION			CROSS SECTIONS	SHEET NO.
DATE	DESCRIPTION	DATE	DESCRIPTION	LYNN M. DECKER, P.E. LICENSE NUMBER: 86295 ELEMENT ENGINEERING GROUP, LLC 1713 E. 9TH AVENUE TAMPA, FL 33605		ROAD NO.	COUNTY	FINANCIAL PROJECT ID		XS-91
								SR 700		




1/26/2024 4:19:16 PM mcannon
 P:\FDT\2201\CADD\4489361\5201\Roadway\RD\XSRD02.dgn

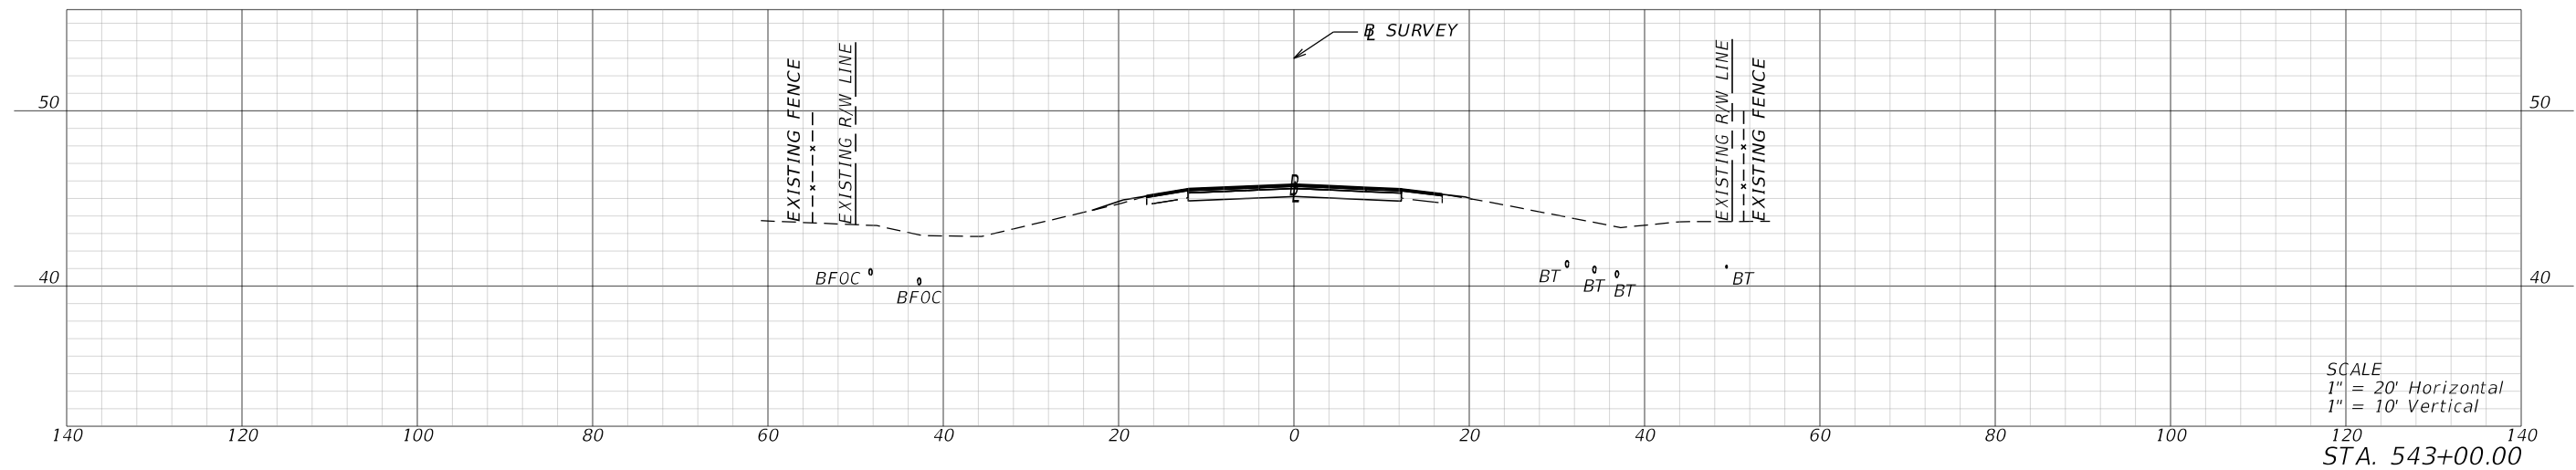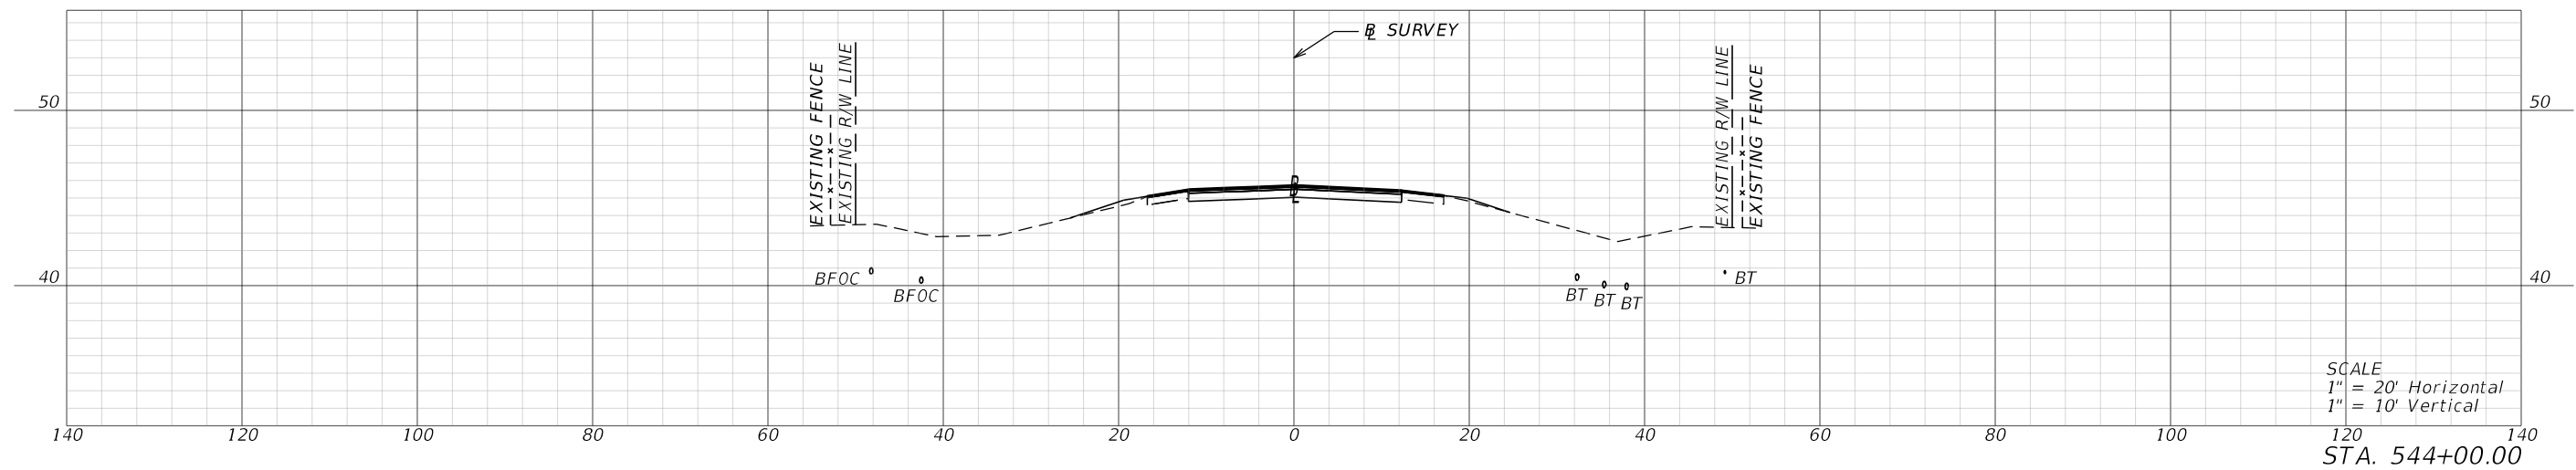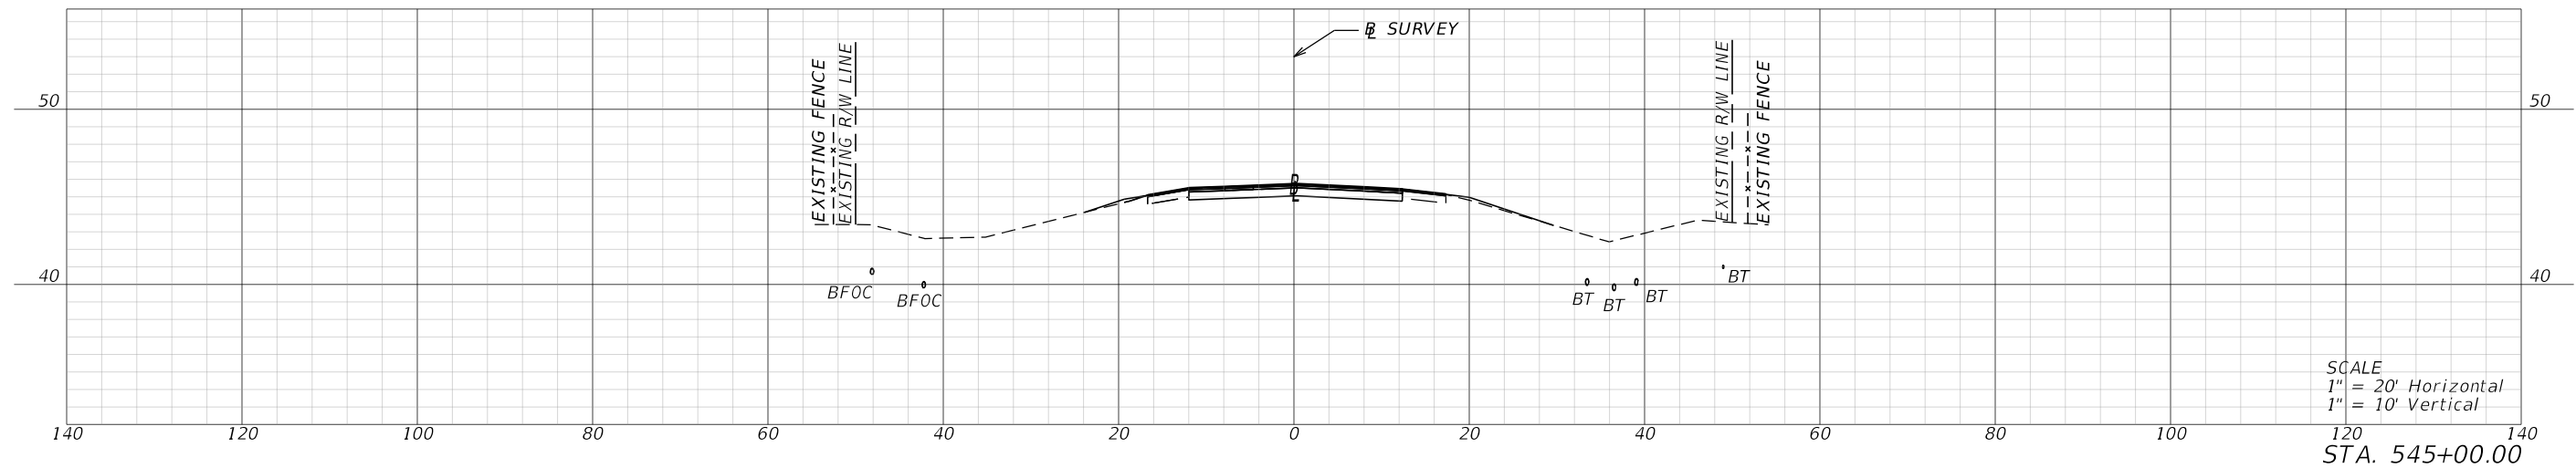

REVISIONS				ENGINEER OF RECORD		STATE OF FLORIDA DEPARTMENT OF TRANSPORTATION			CROSS SECTIONS	SHEET NO.
DATE	DESCRIPTION	DATE	DESCRIPTION	LYNN M. DECKER, P.E. LICENSE NUMBER: 86295 ELEMENT ENGINEERING GROUP, LLC 1713 E. 9TH AVENUE TAMPA, FL 33605		ROAD NO.	COUNTY	FINANCIAL PROJECT ID		XS-92
						SR 700	HIGHLANDS	448936-1-52-01		

THE OFFICIAL RECORD OF THIS SHEET IS THE ELECTRONIC FILE DIGITALLY SIGNED AND SEALED UNDER RULE 61G15-23.004, F.A.C.




1/26/2024 4:19:21 PM mcannon
P:\FDT\2201\CADD\4489361\5201\Roadway\RD\SRD02.dgn

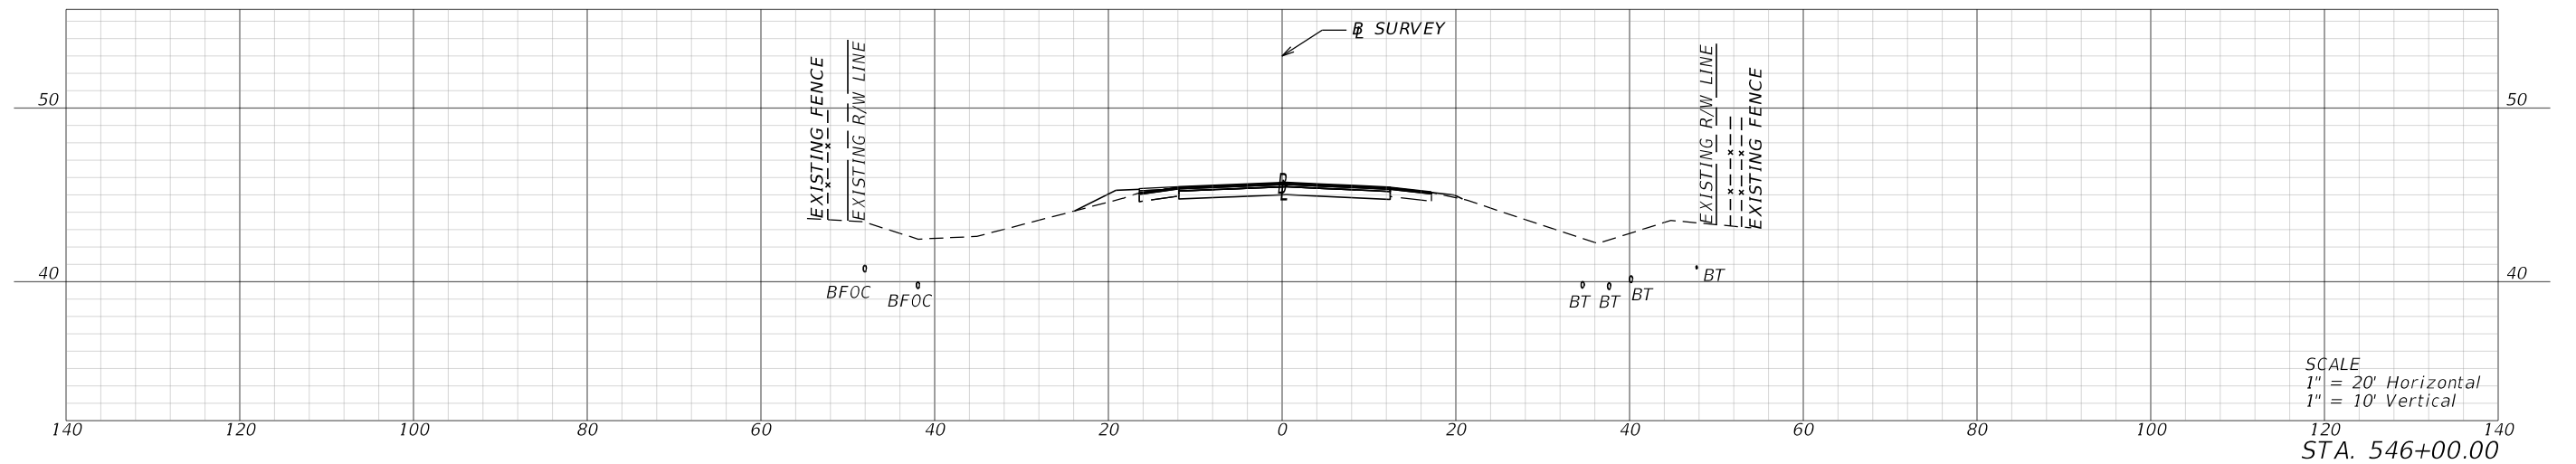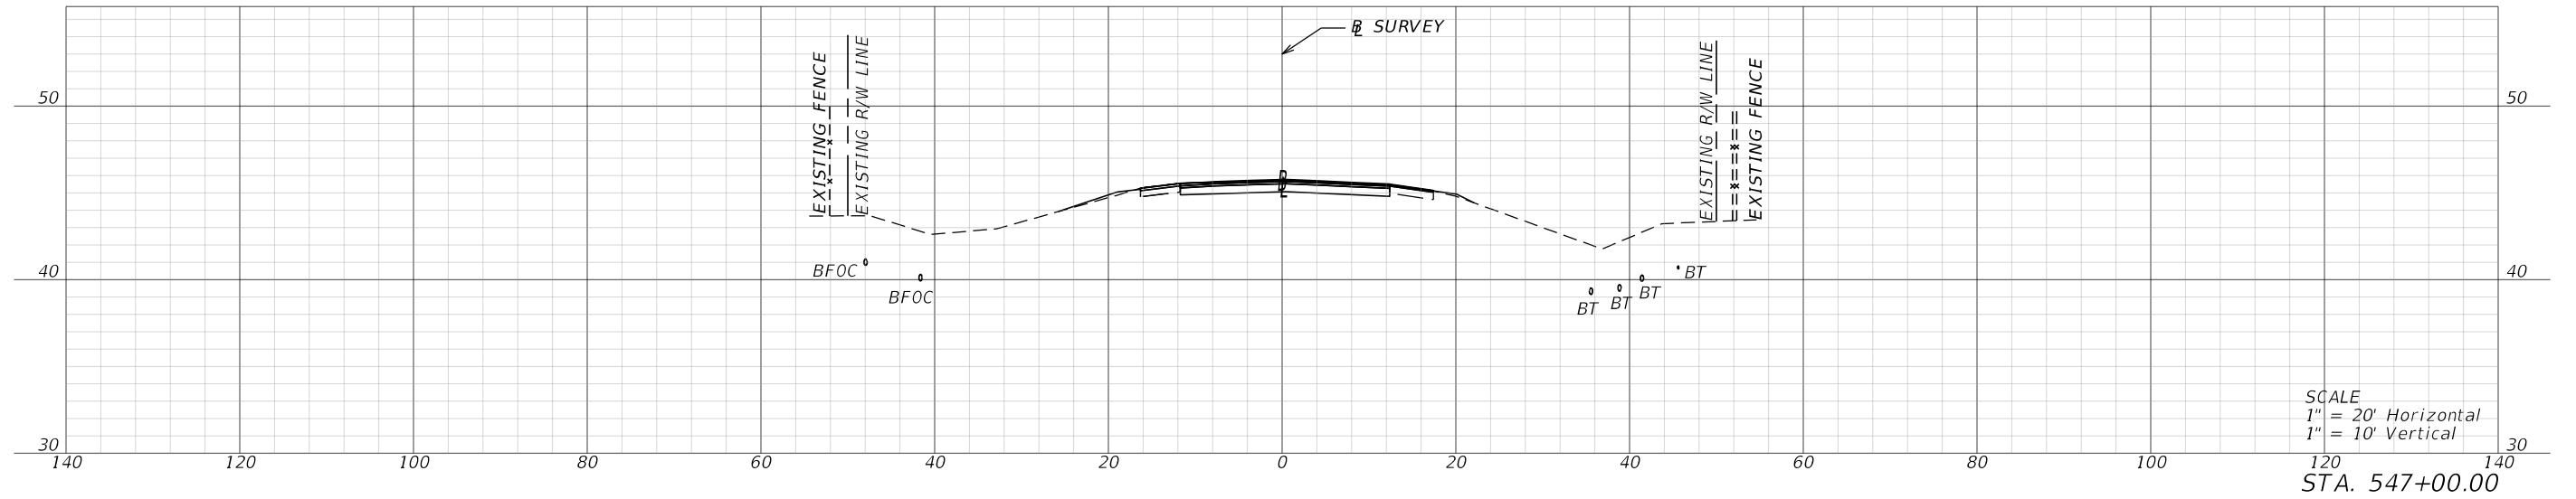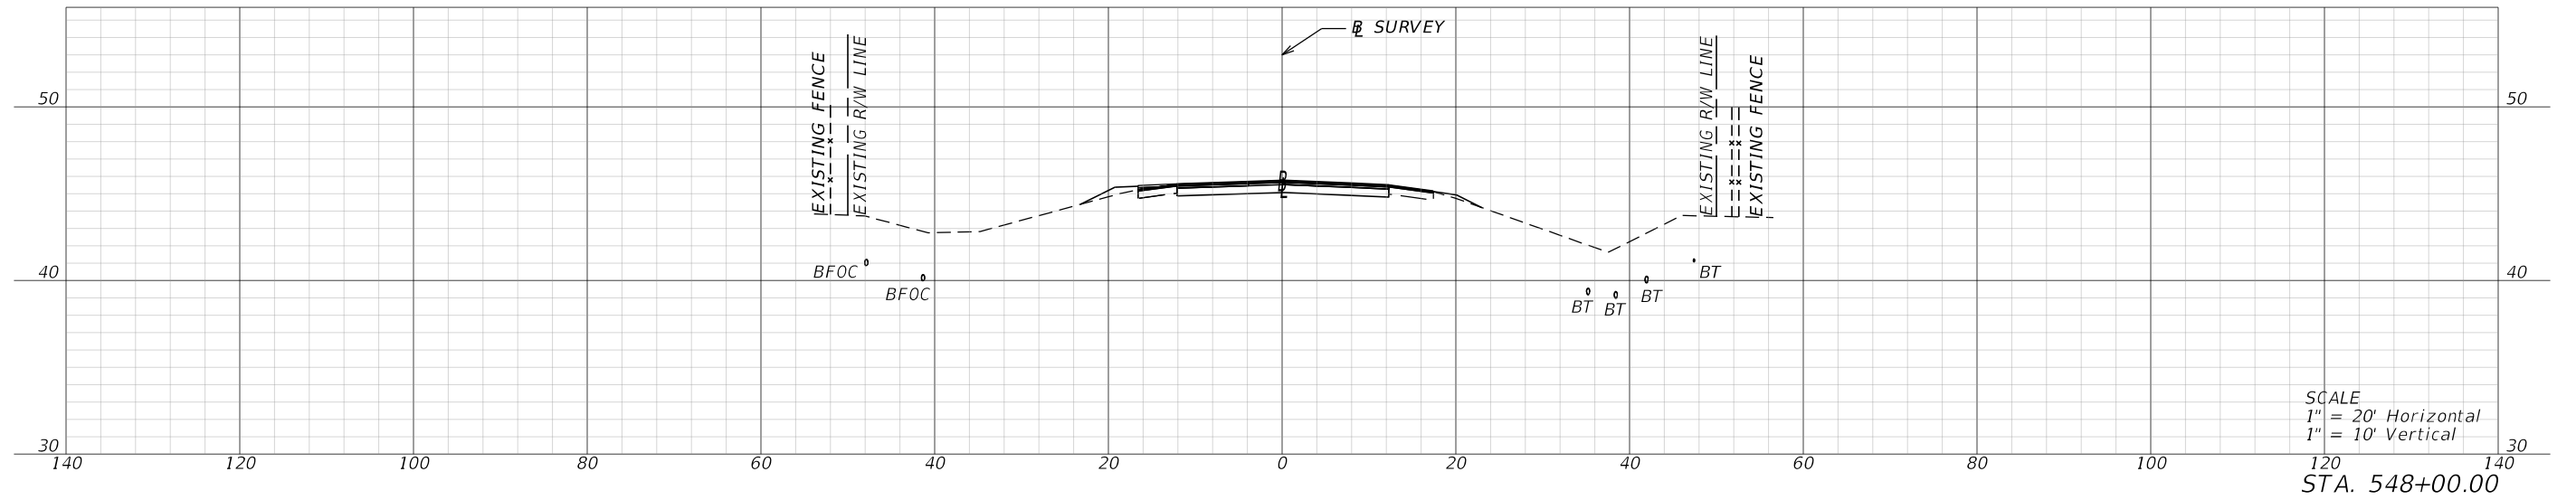

REVISIONS				ENGINEER OF RECORD			STATE OF FLORIDA DEPARTMENT OF TRANSPORTATION			SHEET NO.
DATE	DESCRIPTION	DATE	DESCRIPTION	LYNN M. DECKER, P.E. LICENSE NUMBER: 86295 ELEMENT ENGINEERING GROUP, LLC 1713 E. 9TH AVENUE TAMPA, FL 33605			ROAD NO.	COUNTY	FINANCIAL PROJECT ID	
							SR 700	HIGHLANDS	448936-1-52-01	
CROSS SECTIONS										XS-93

THE OFFICIAL RECORD OF THIS SHEET IS THE ELECTRONIC FILE DIGITALLY SIGNED AND SEALED UNDER RULE 61G15-23.004, F.A.C.




1/26/2024 4:19:26 PM mcannon
P:\FDT\2201\CADD\4489361\5201\Roadway\RD\SRD02.dgn

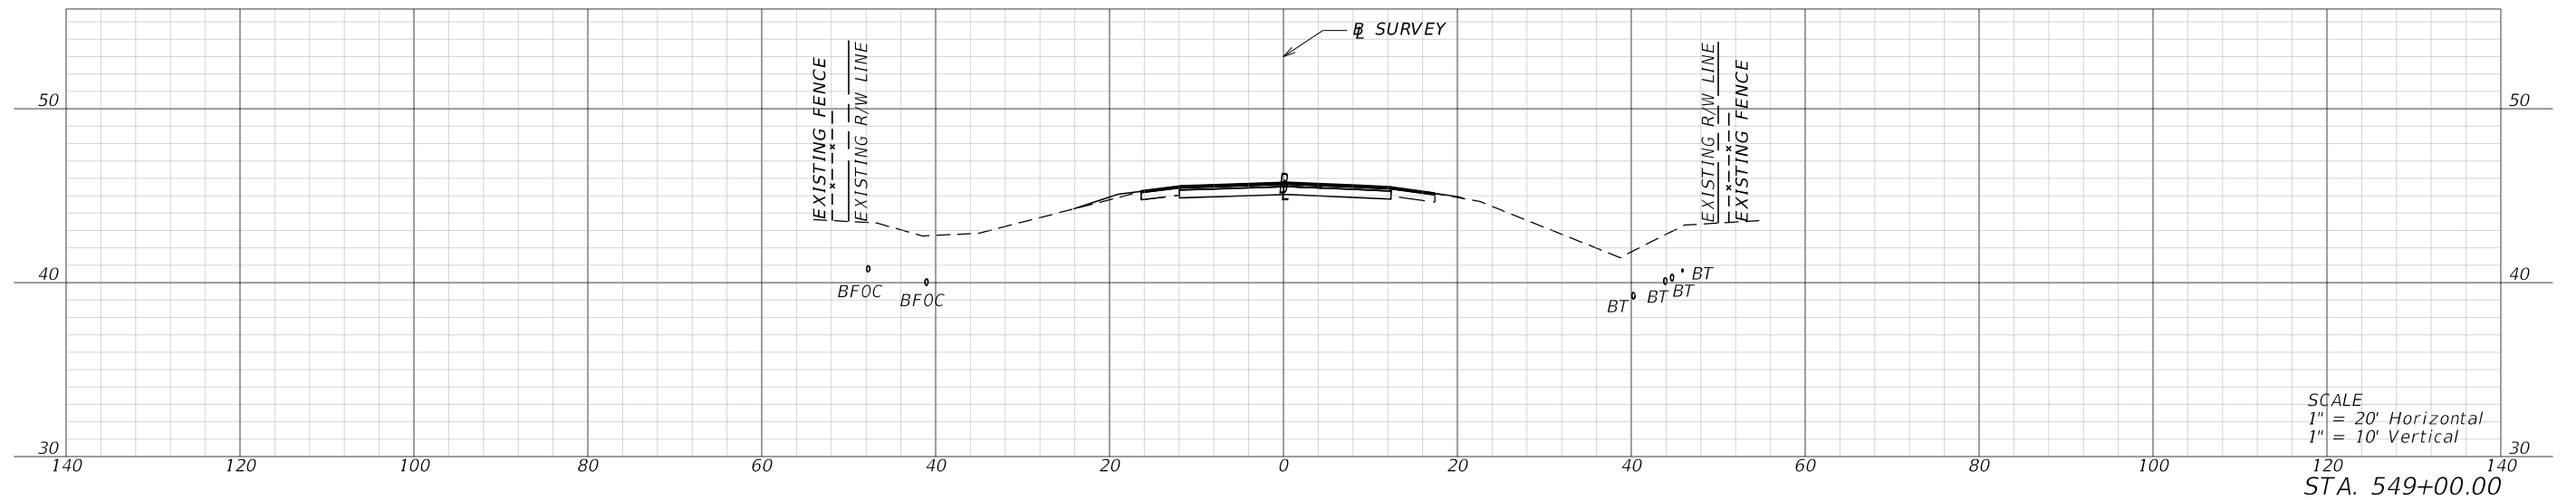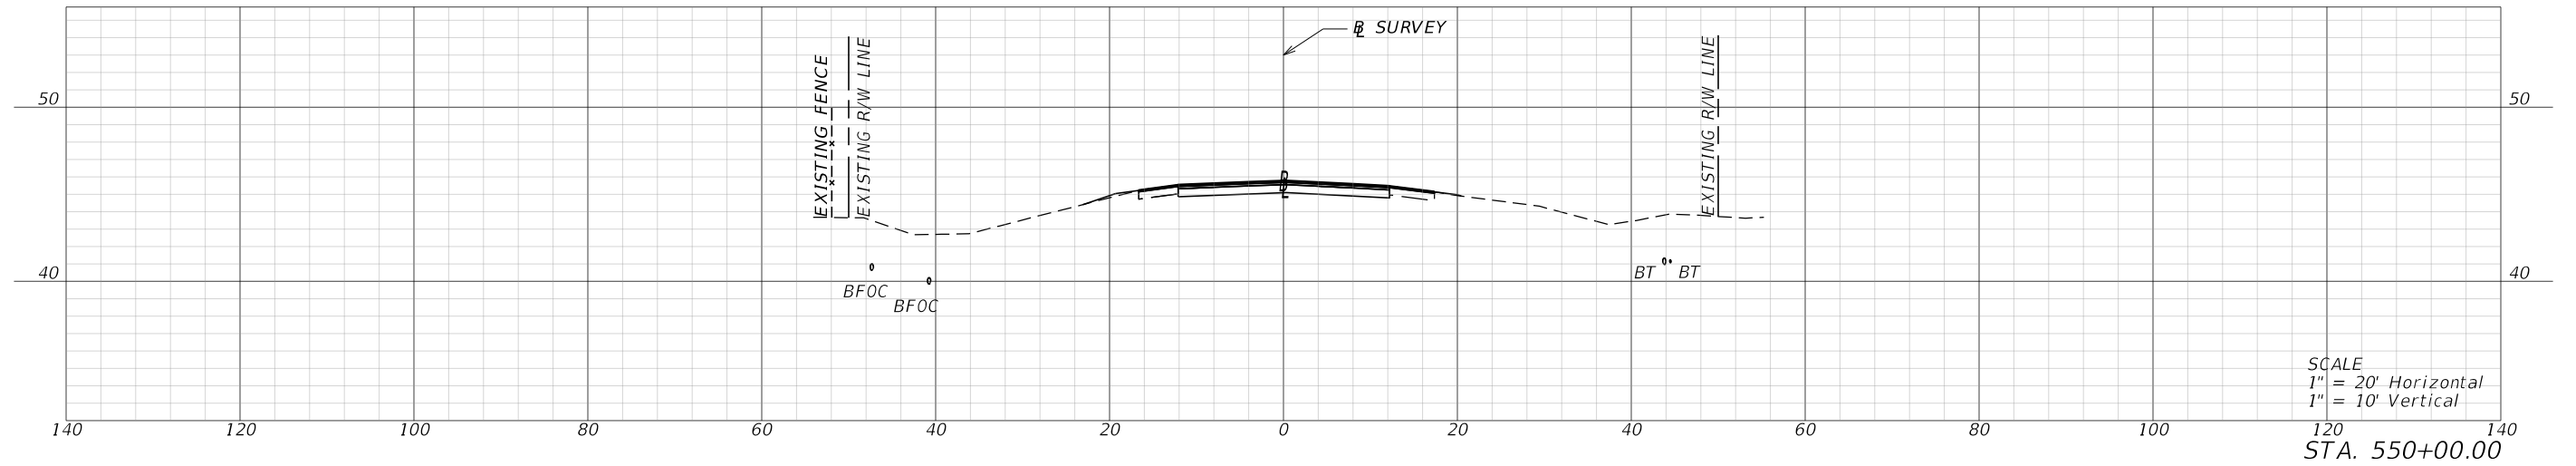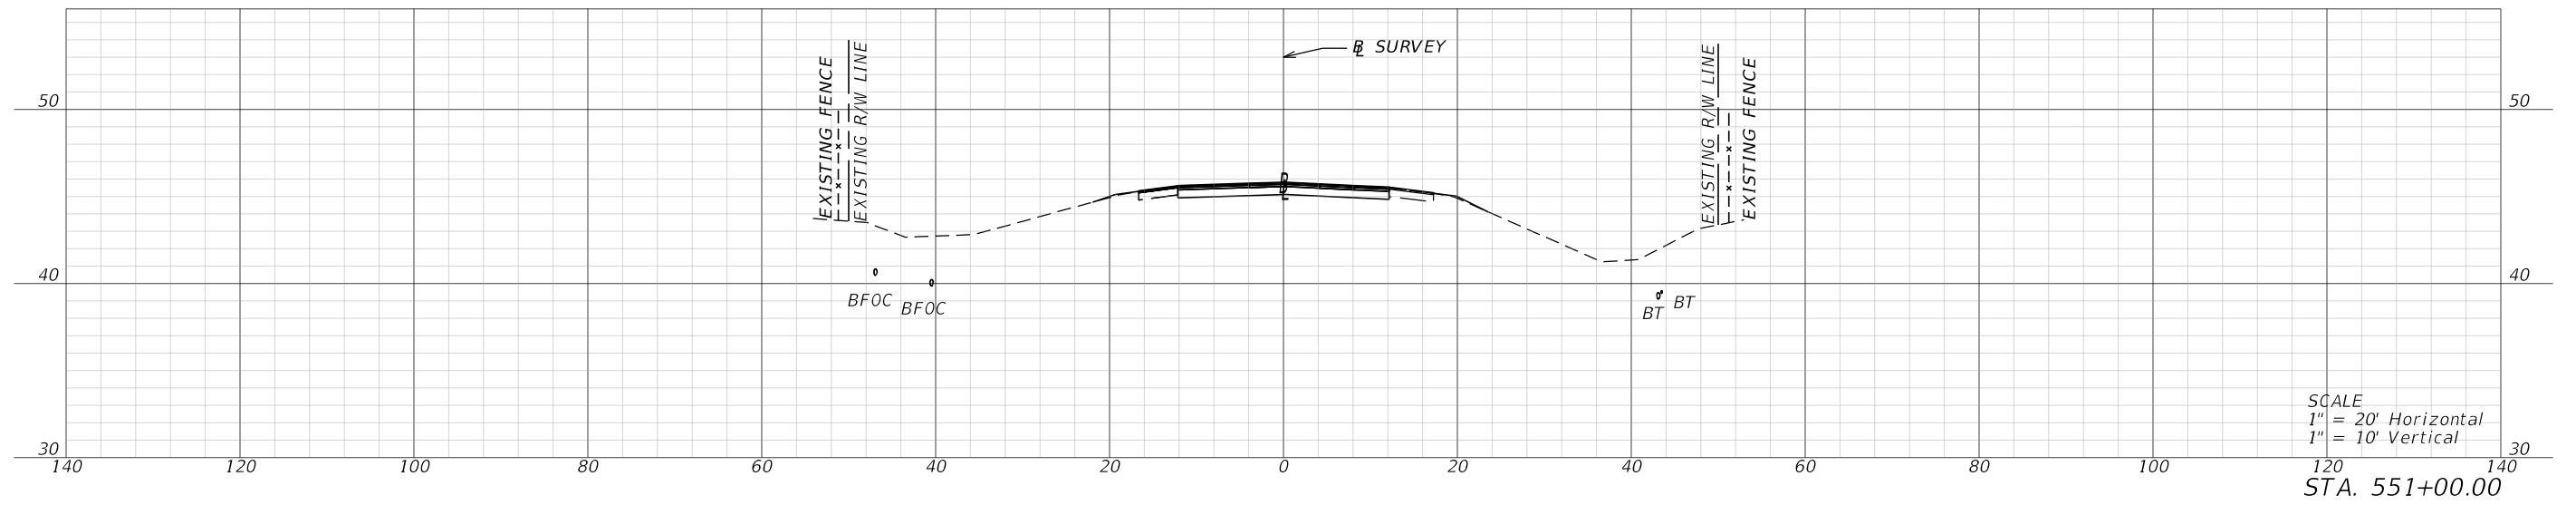

REVISIONS				ENGINEER OF RECORD		STATE OF FLORIDA DEPARTMENT OF TRANSPORTATION			SHEET NO.	
DATE	DESCRIPTION	DATE	DESCRIPTION				ROAD NO.	COUNTY		FINANCIAL PROJECT ID
				LYNN M. DECKER, P.E. LICENSE NUMBER: 86295 ELEMENT ENGINEERING GROUP, LLC 1713 E. 9TH AVENUE TAMPA, FL 33605						
CROSS SECTIONS									XS-94	

THE OFFICIAL RECORD OF THIS SHEET IS THE ELECTRONIC FILE DIGITALLY SIGNED AND SEALED UNDER RULE 61G15-23.004, F.A.C.




1/26/2024 4:19:31 PM mcannon
P:\FDT\2201\CADD\4489361\5201\Roadway\RD\SRD02.dgn

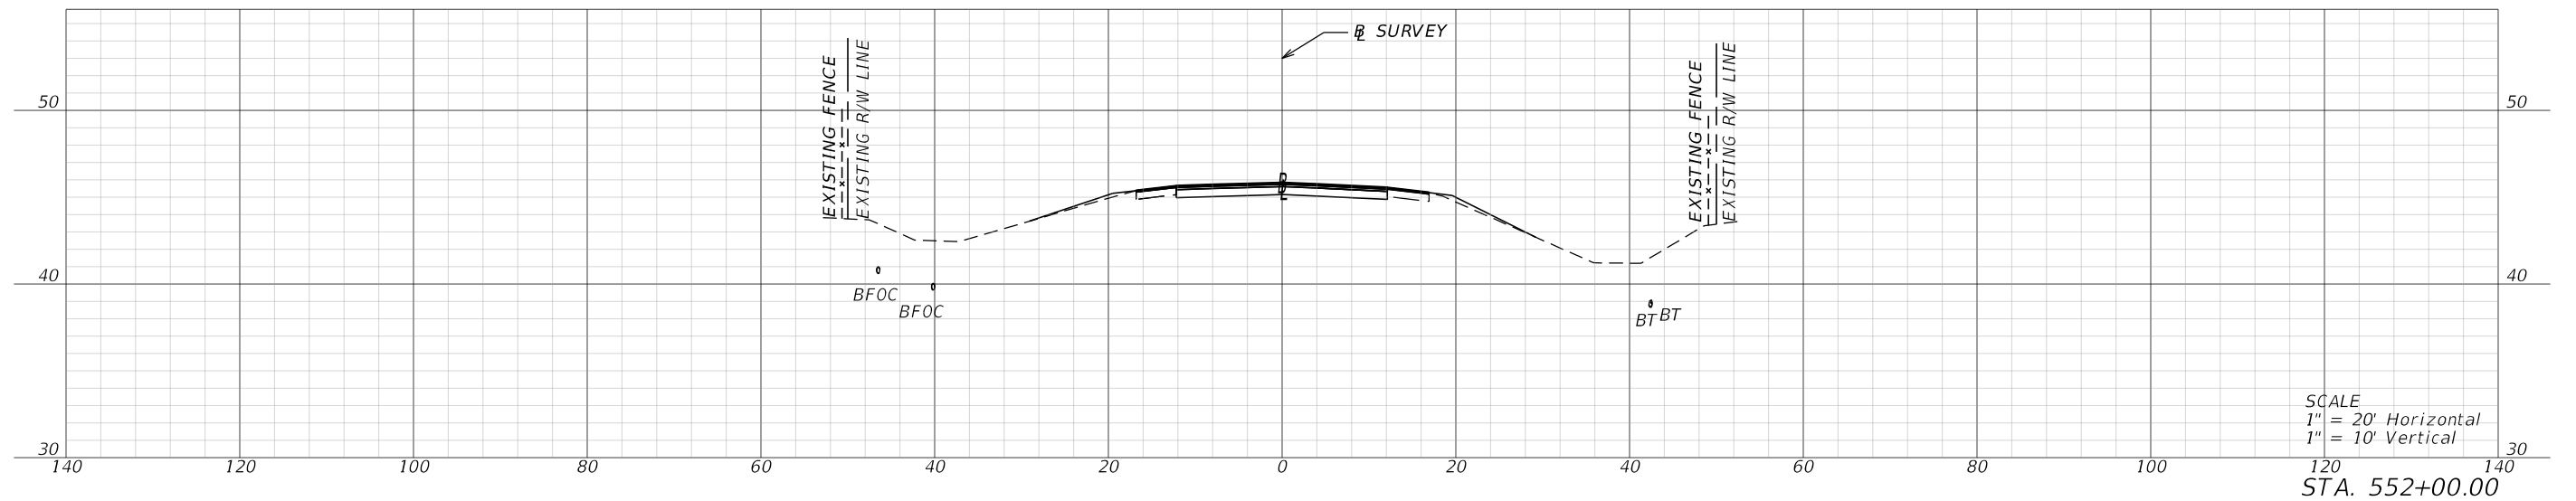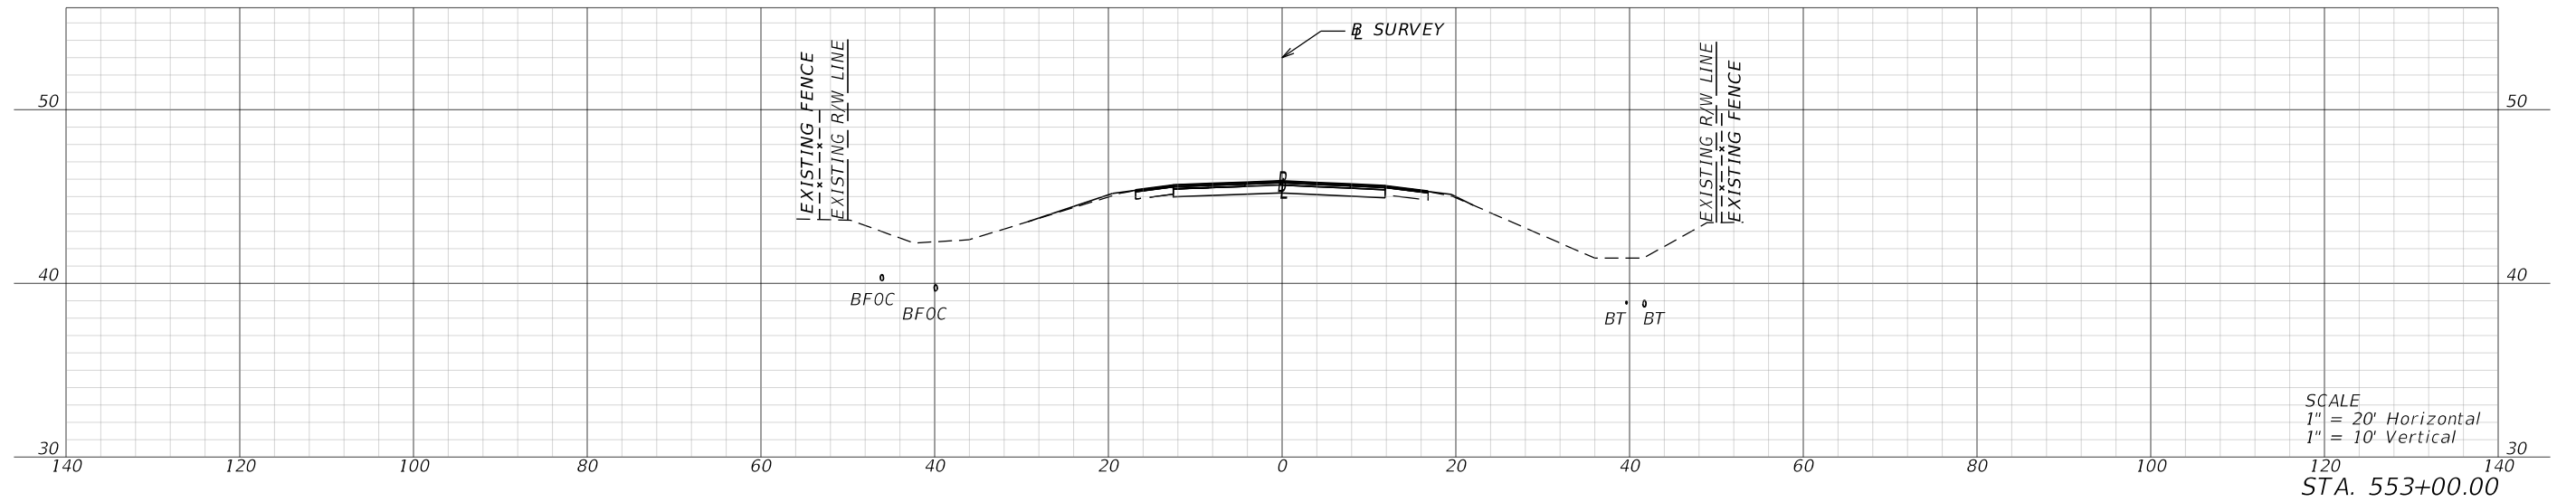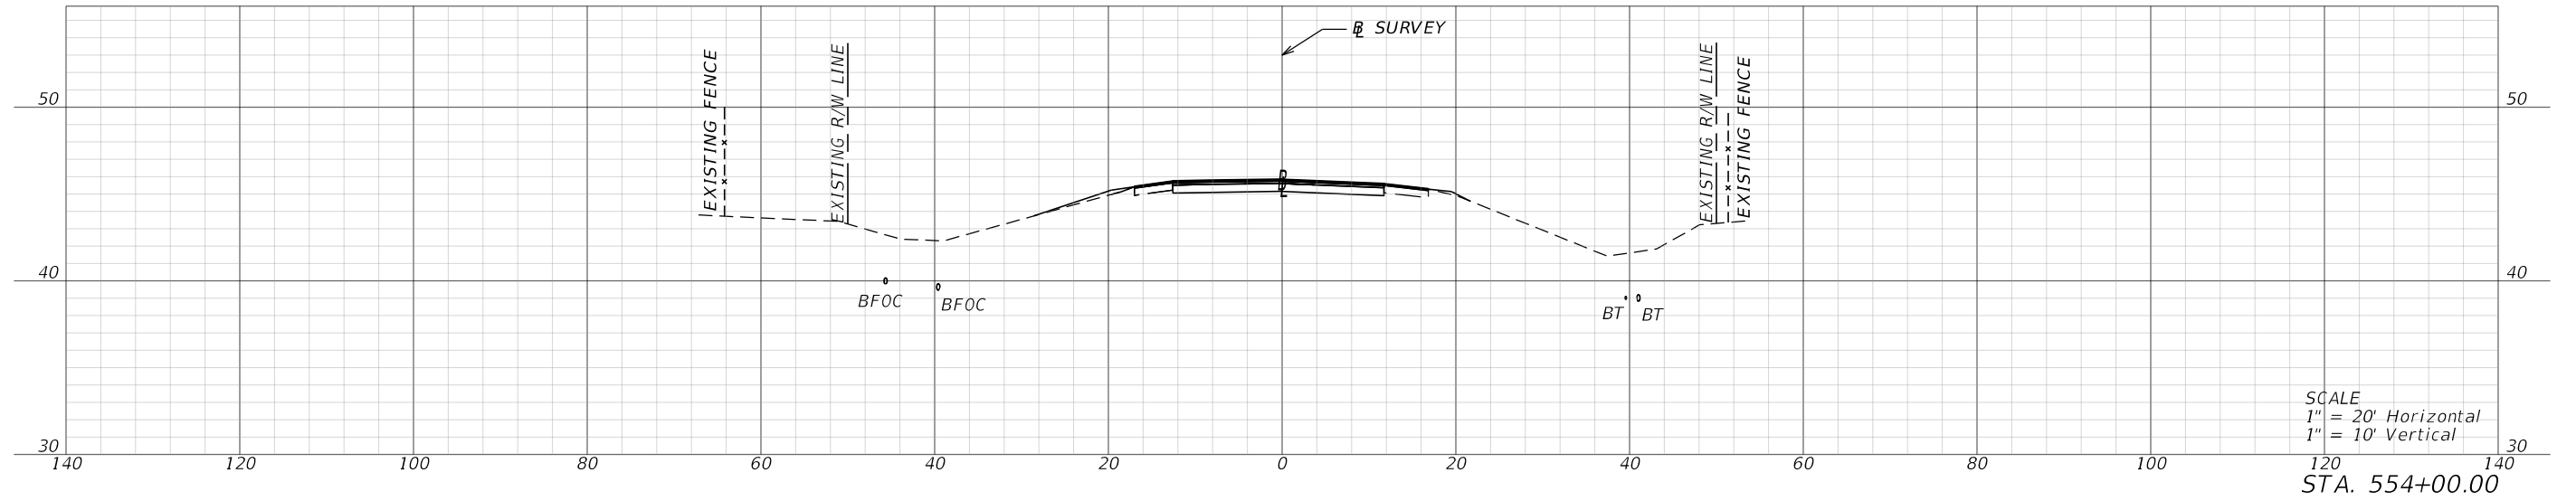

REVISIONS				ENGINEER OF RECORD			STATE OF FLORIDA DEPARTMENT OF TRANSPORTATION			SHEET NO.
DATE	DESCRIPTION	DATE	DESCRIPTION	LYNN M. DECKER, P.E. LICENSE NUMBER: 86295 ELEMENT ENGINEERING GROUP, LLC 1713 E. 9TH AVENUE TAMPA, FL 33605			ROAD NO.	COUNTY	FINANCIAL PROJECT ID	
							SR 700	HIGHLANDS	448936-1-52-01	
CROSS SECTIONS										XS-95

THE OFFICIAL RECORD OF THIS SHEET IS THE ELECTRONIC FILE DIGITALLY SIGNED AND SEALED UNDER RULE 61G15-23.004, F.A.C.




1/26/2024 4:19:36 PM mcannon
 P:\FDT\2201\CADD\4489361\5201\Roadway\RD\SRD02.dgn

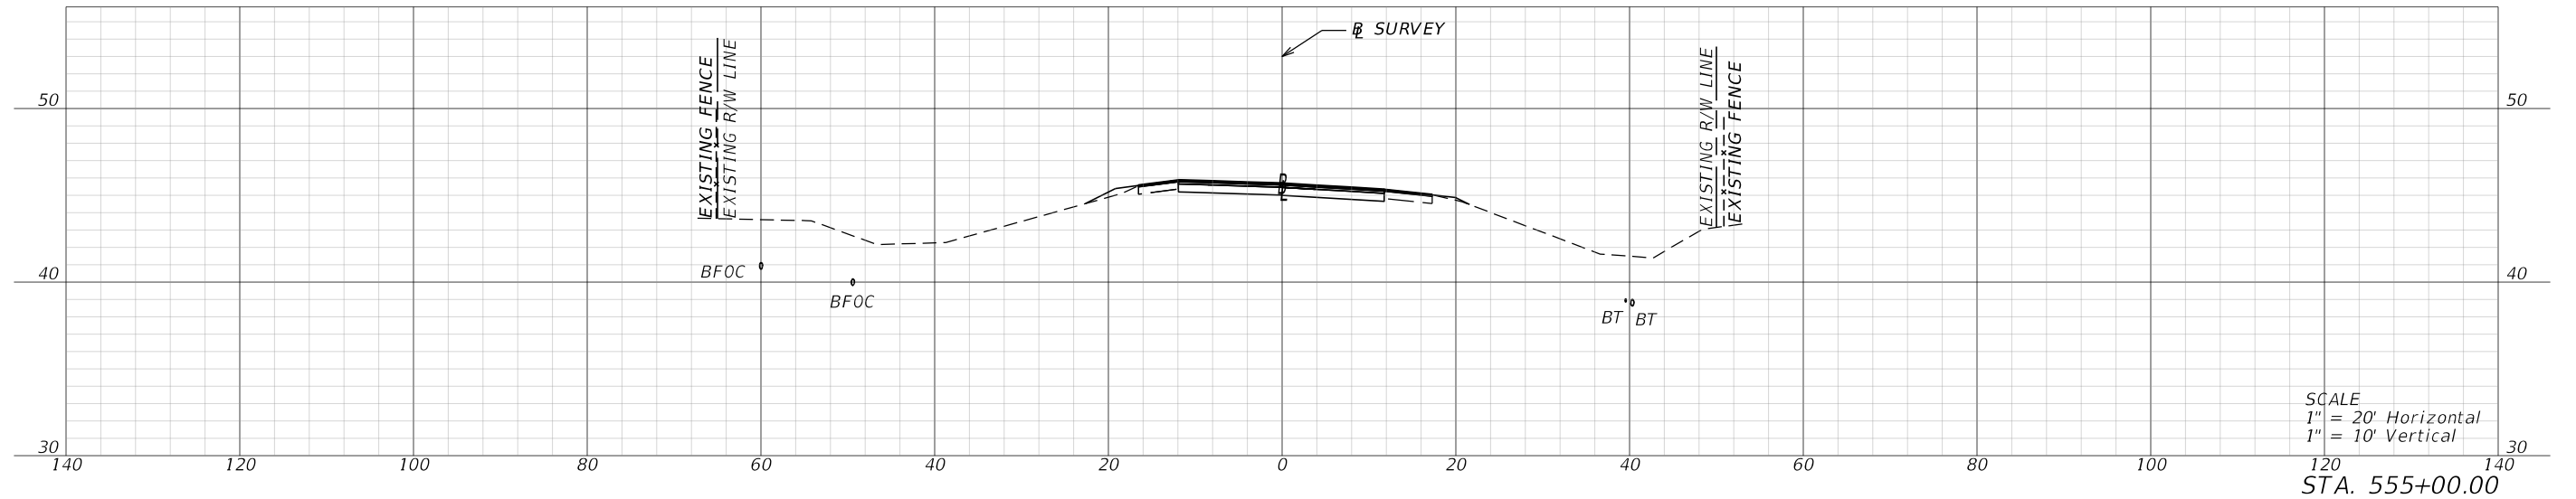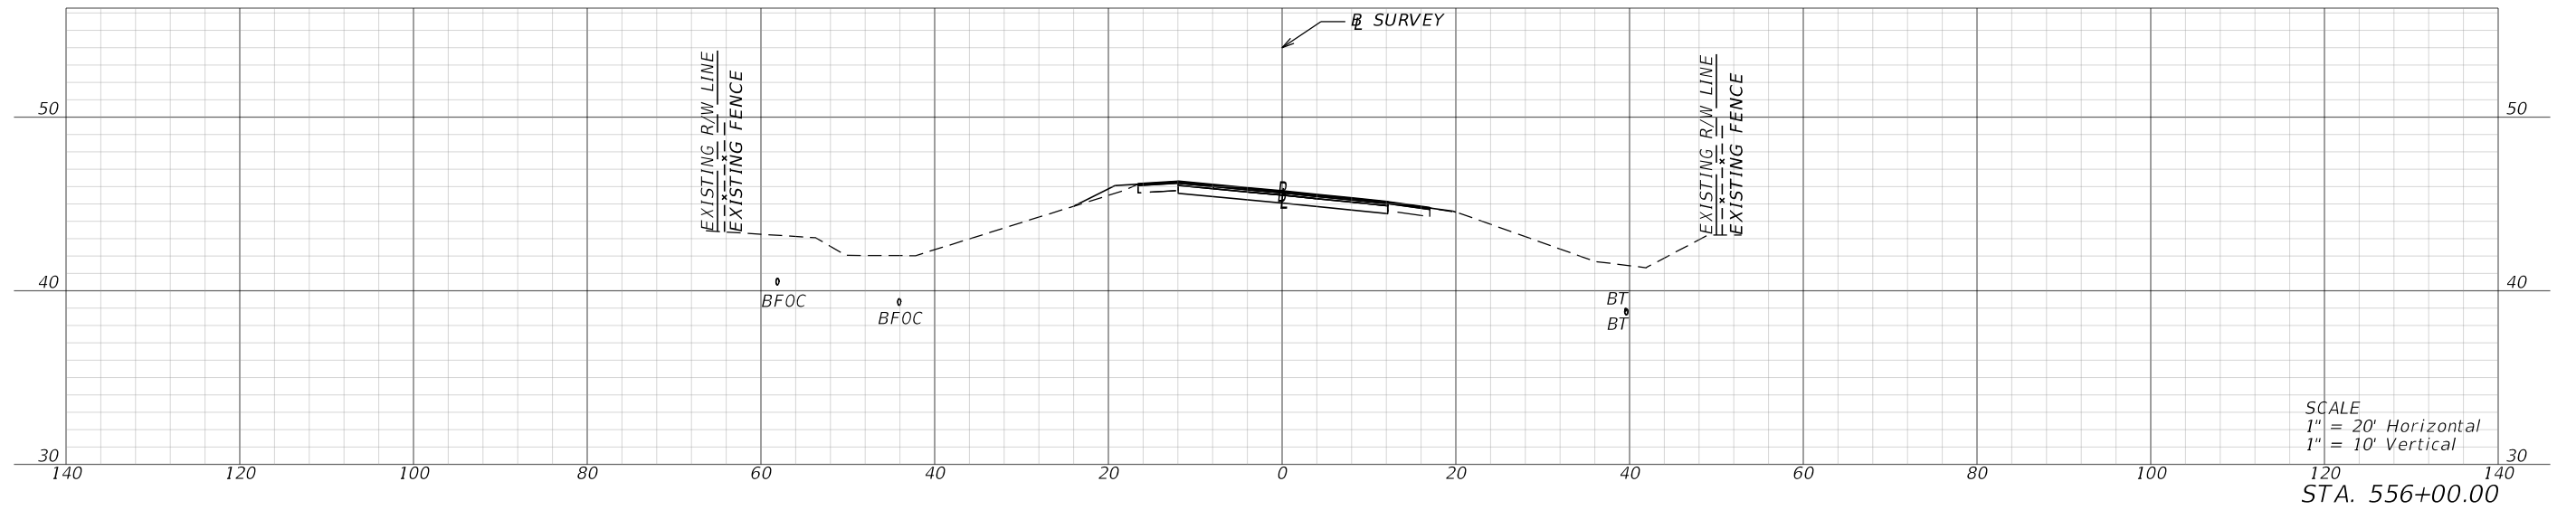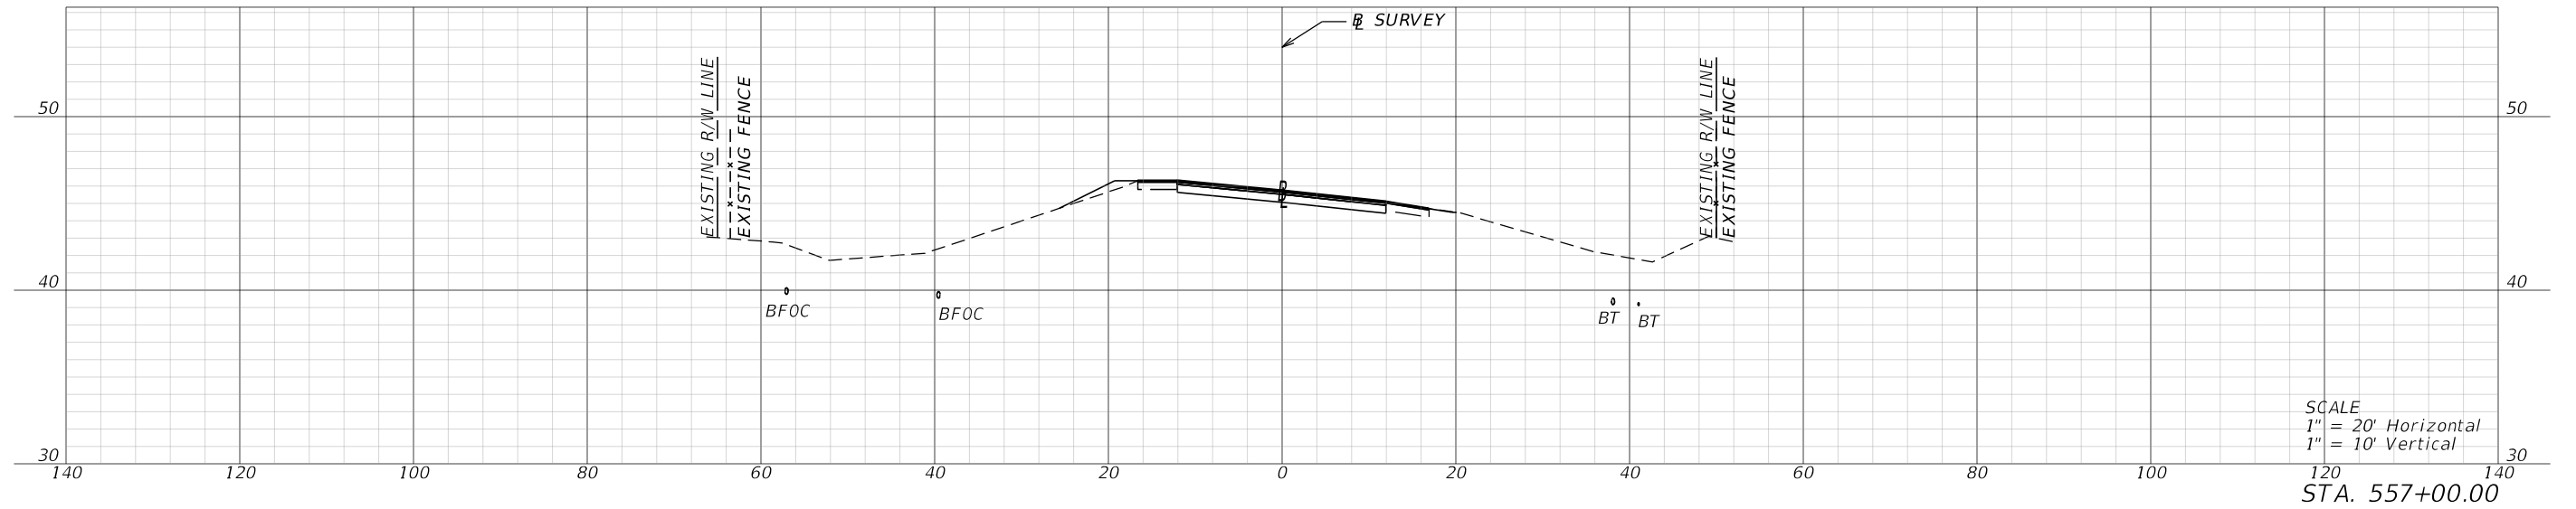

REVISIONS				ENGINEER OF RECORD		STATE OF FLORIDA DEPARTMENT OF TRANSPORTATION			SHEET NO.	
DATE	DESCRIPTION	DATE	DESCRIPTION				ROAD NO.	COUNTY		FINANCIAL PROJECT ID
				LYNN M. DECKER, P.E. LICENSE NUMBER: 86295 ELEMENT ENGINEERING GROUP, LLC 1713 E. 9TH AVENUE TAMPA, FL 33605						
CROSS SECTIONS								XS-96		

THE OFFICIAL RECORD OF THIS SHEET IS THE ELECTRONIC FILE DIGITALLY SIGNED AND SEALED UNDER RULE 61G15-23.004, F.A.C.




1/26/2024 4:19:41 PM mcannon
P:\FDT\2201\CADD\4489361\5201\Roadway\RD\SRD02.dgn

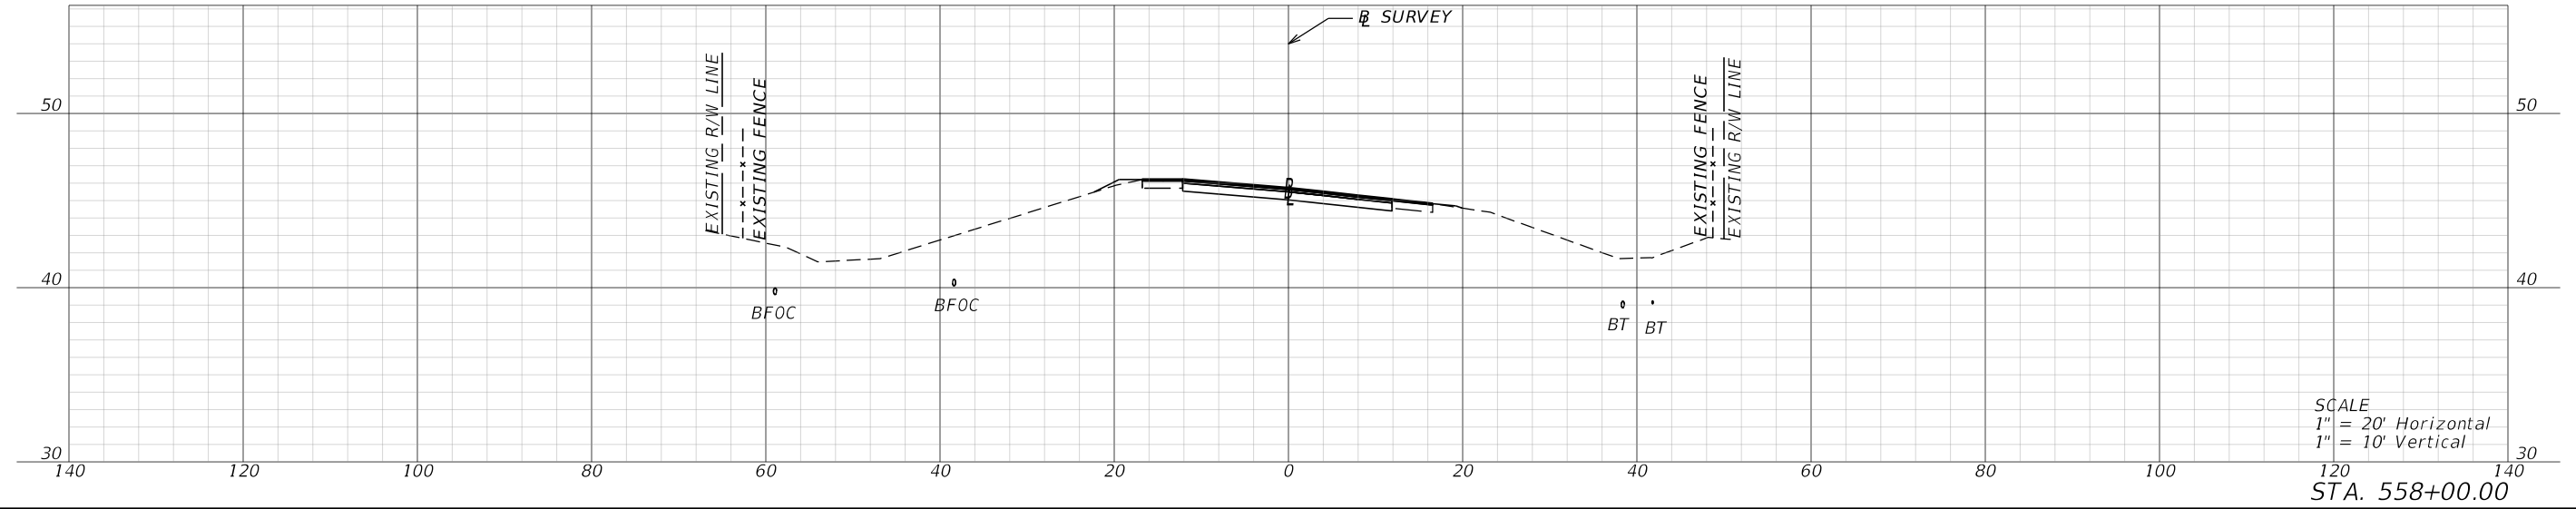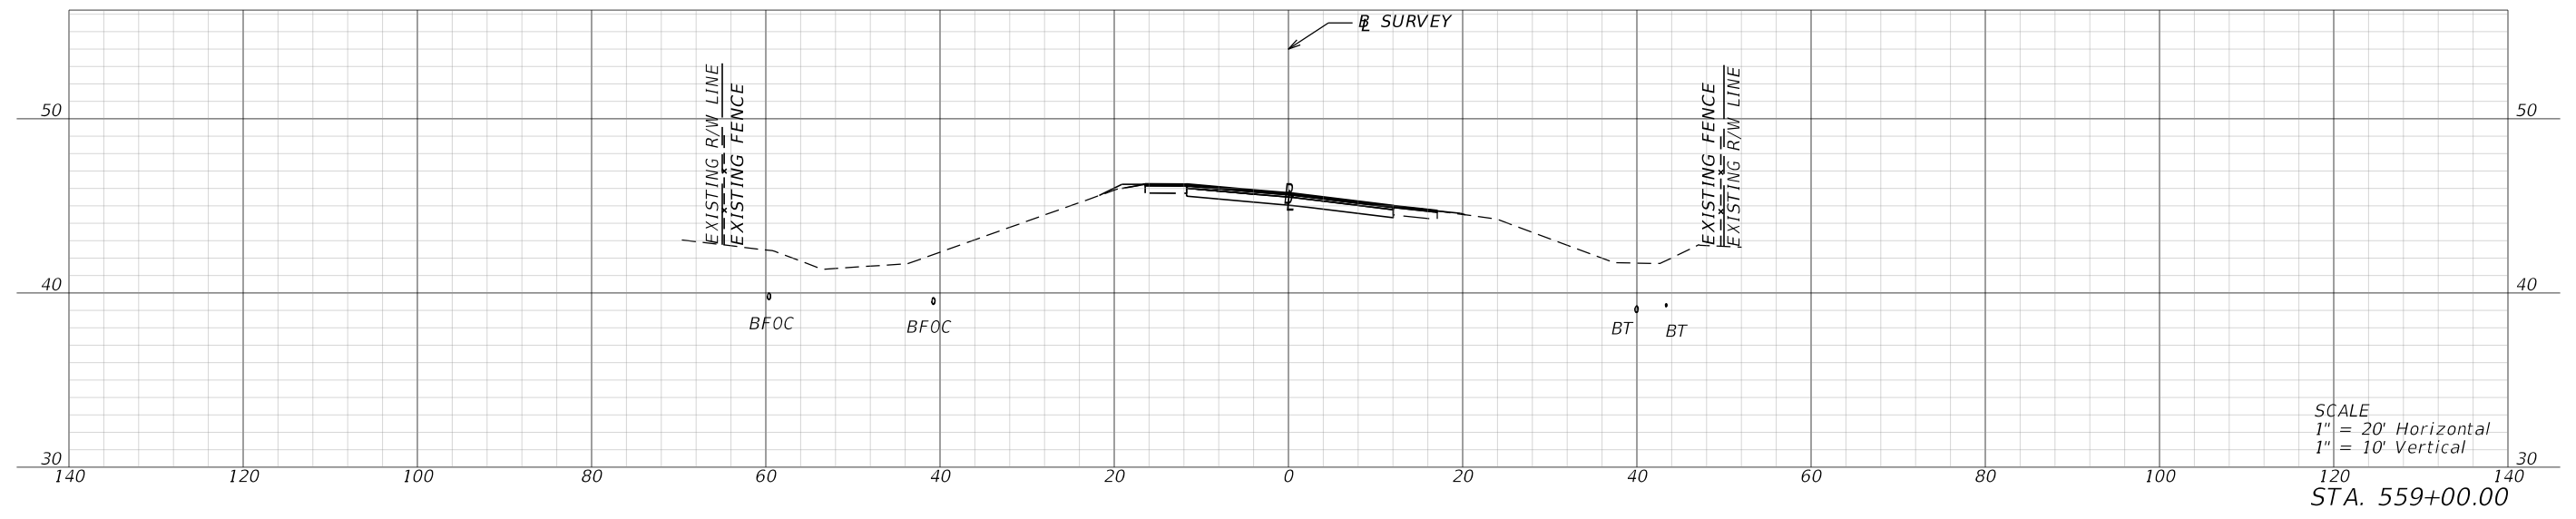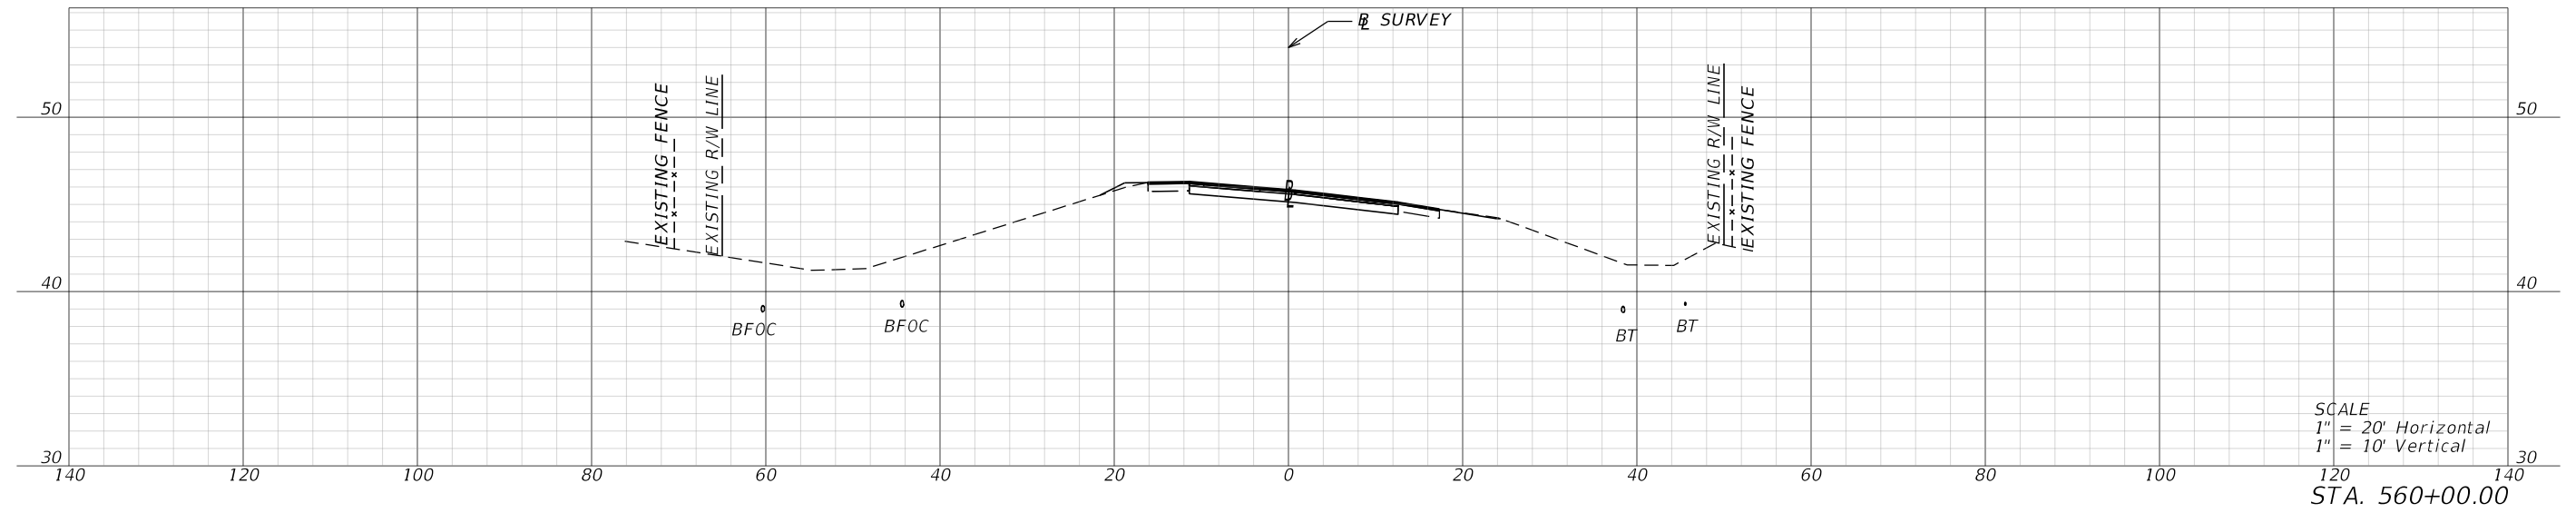

REVISIONS				ENGINEER OF RECORD		STATE OF FLORIDA DEPARTMENT OF TRANSPORTATION			SHEET NO.	
DATE	DESCRIPTION	DATE	DESCRIPTION				ROAD NO.	COUNTY		FINANCIAL PROJECT ID
				LYNN M. DECKER, P.E. LICENSE NUMBER: 86295 ELEMENT ENGINEERING GROUP, LLC 1713 E. 9TH AVENUE TAMPA, FL 33605						
CROSS SECTIONS										
									XS-97	

THE OFFICIAL RECORD OF THIS SHEET IS THE ELECTRONIC FILE DIGITALLY SIGNED AND SEALED UNDER RULE 61G15-23.004, F.A.C.


1/26/2024 4:19:46 PM mcannon
 P:\FDT\2201\CADD\4489361\5201\Roadway\RD\SRD02.dgn

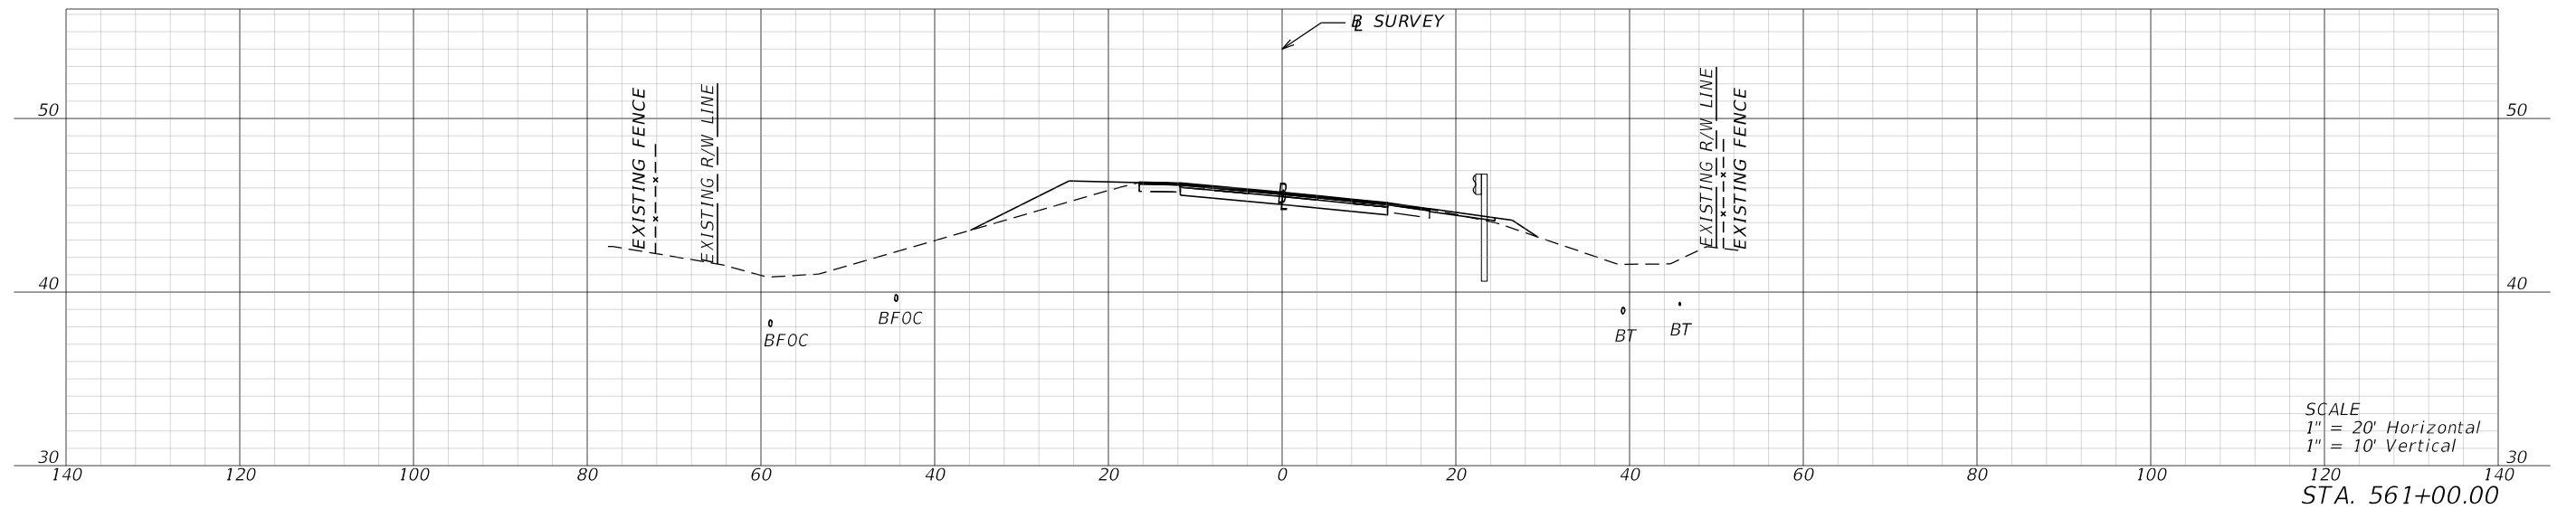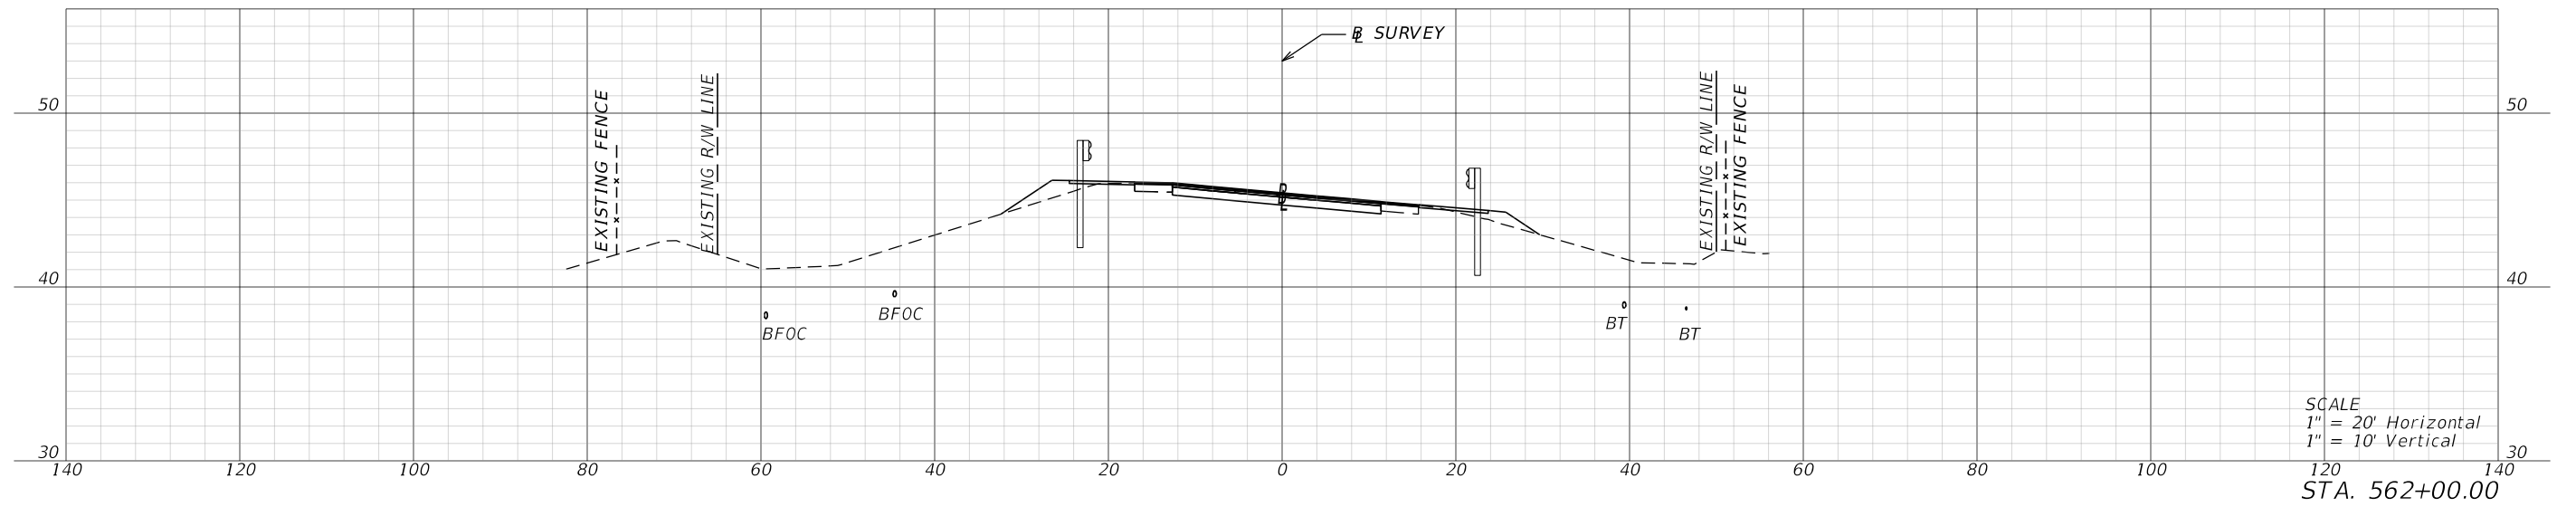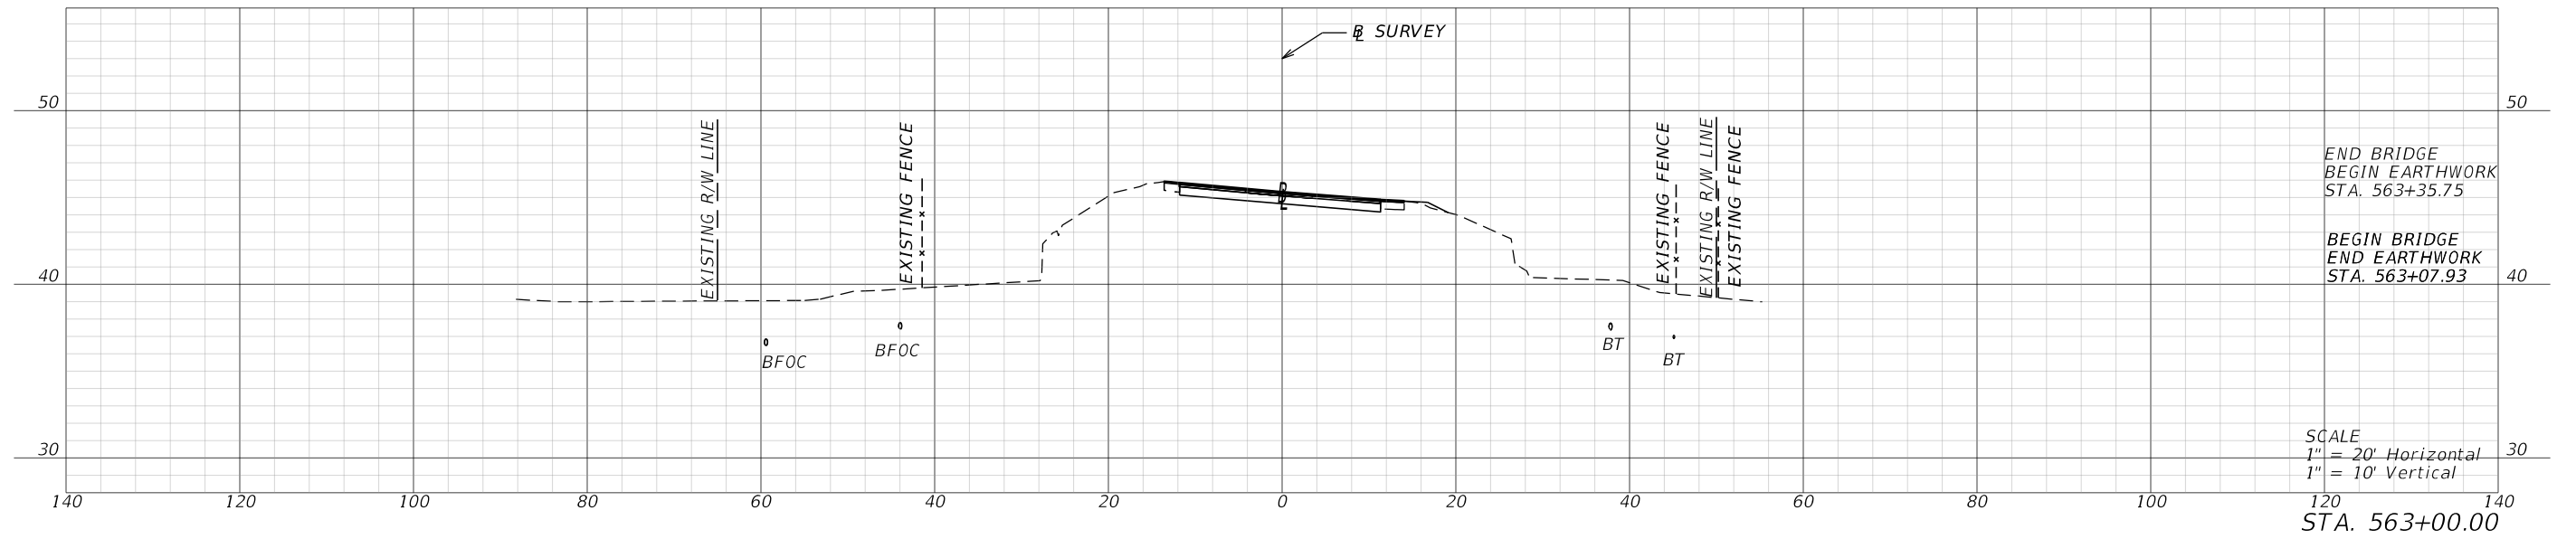

REVISIONS				ENGINEER OF RECORD		STATE OF FLORIDA DEPARTMENT OF TRANSPORTATION			SHEET NO.
DATE	DESCRIPTION	DATE	DESCRIPTION	LYNN M. DECKER, P.E. LICENSE NUMBER: 86295 ELEMENT ENGINEERING GROUP, LLC 1713 E. 9TH AVENUE TAMPA, FL 33605		ROAD NO.	COUNTY	FINANCIAL PROJECT ID	
						SR 700	HIGHLANDS	448936-1-52-01	
CROSS SECTIONS									XS-98

THE OFFICIAL RECORD OF THIS SHEET IS THE ELECTRONIC FILE DIGITALLY SIGNED AND SEALED UNDER RULE 61G15-23.004, F.A.C.



1/26/2024 4:19:49 PM mcannon
 P:\FDT\2201\CADD\4489361\5201\Roadway\RD\SRD02.dgn

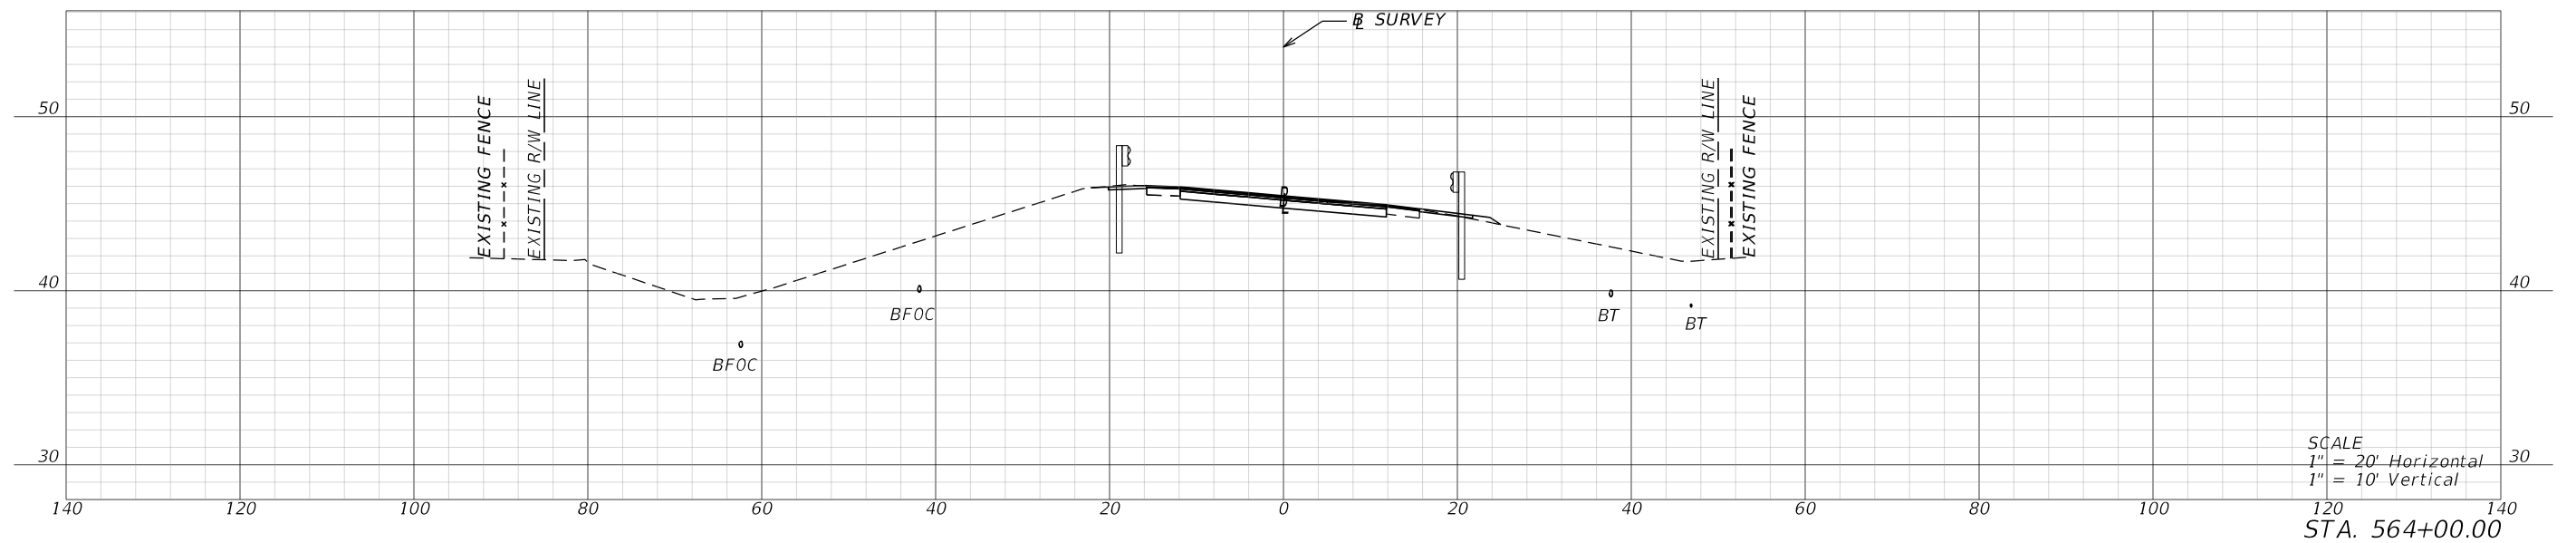

REVISIONS				ENGINEER OF RECORD		STATE OF FLORIDA DEPARTMENT OF TRANSPORTATION			CROSS SECTIONS	SHEET NO.
DATE	DESCRIPTION	DATE	DESCRIPTION	LYNN M. DECKER, P.E. LICENSE NUMBER: 86295 ELEMENT ENGINEERING GROUP, LLC 1713 E. 9TH AVENUE TAMPA, FL 33605		ROAD NO.	COUNTY	FINANCIAL PROJECT ID		XS-99
						SR 700	HIGHLANDS	448936-1-52-01		

THE OFFICIAL RECORD OF THIS SHEET IS THE ELECTRONIC FILE DIGITALLY SIGNED AND SEALED UNDER RULE 61G15-23.004, F.A.C.



1/26/2024 4:19:52 PM mcannon
P:\FDT\2201\CADD\4489361\5201\Roadway\RD\SRD02.dgn

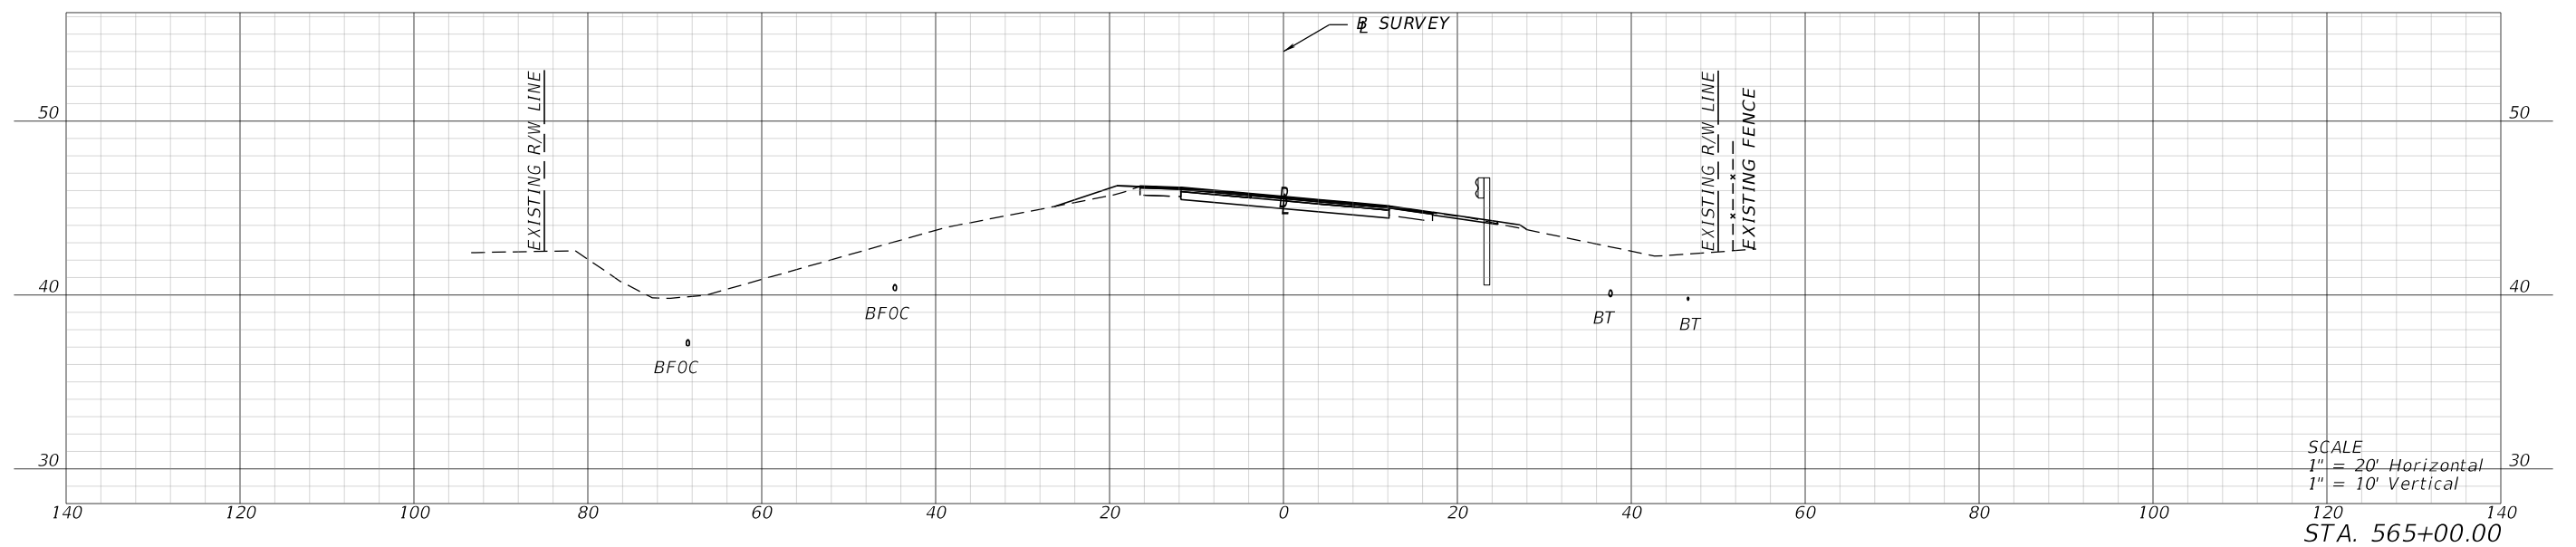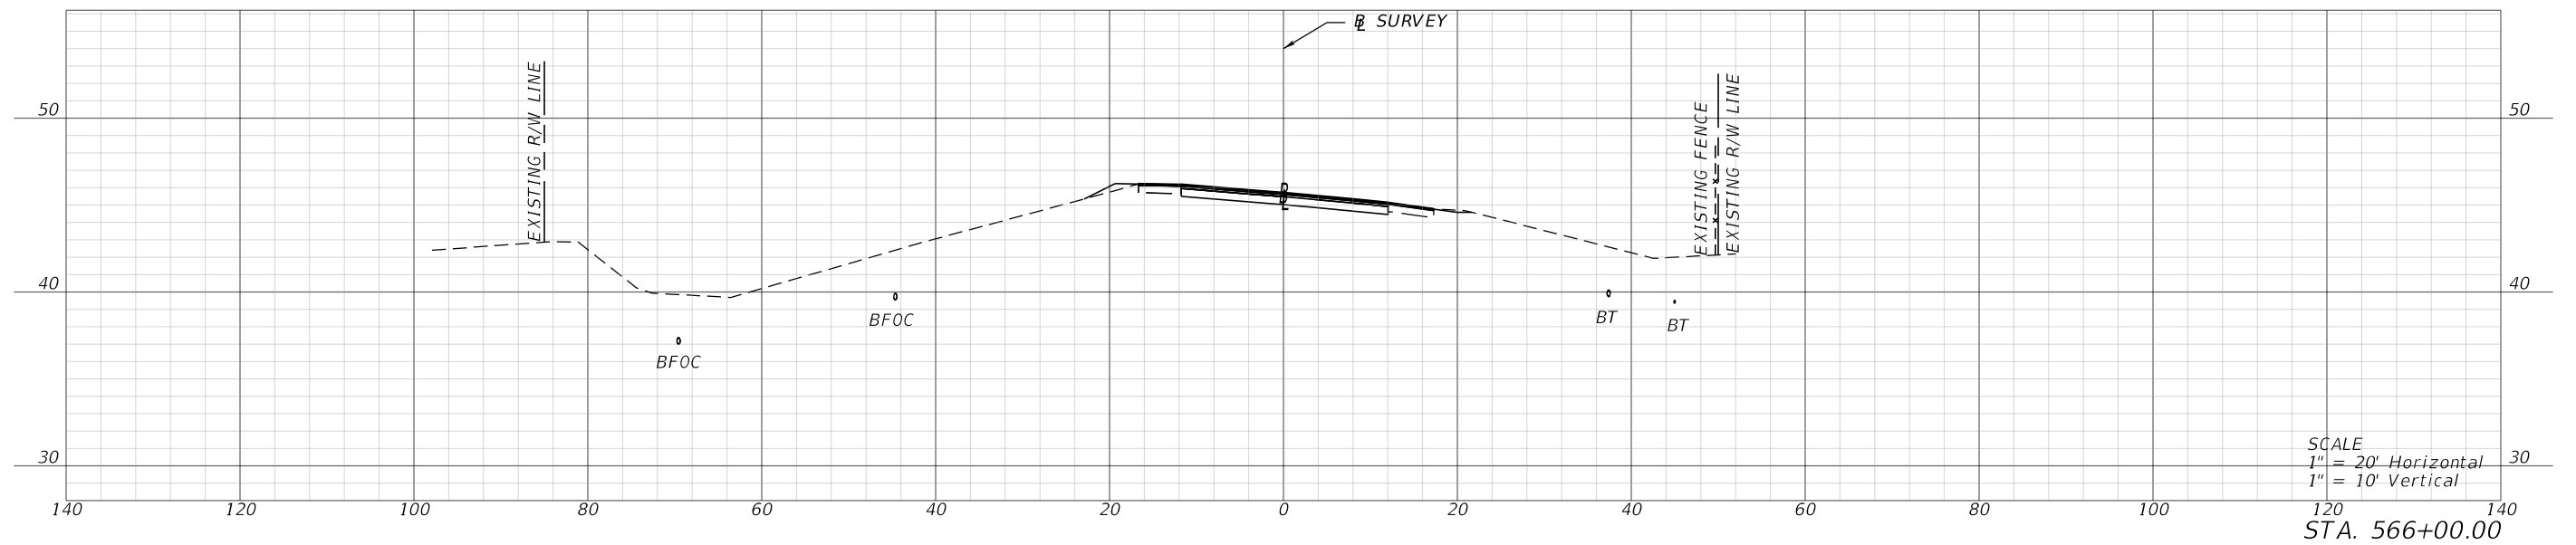

REVISIONS				ENGINEER OF RECORD		STATE OF FLORIDA DEPARTMENT OF TRANSPORTATION			SHEET NO.
DATE	DESCRIPTION	DATE	DESCRIPTION	LYNN M. DECKER, P.E. LICENSE NUMBER: 86295 ELEMENT ENGINEERING GROUP, LLC 1713 E. 9TH AVENUE TAMPA, FL 33605		ROAD NO.	COUNTY	FINANCIAL PROJECT ID	
						SR 700	HIGHLANDS	448936-1-52-01	
							XS-100		

THE OFFICIAL RECORD OF THIS SHEET IS THE ELECTRONIC FILE DIGITALLY SIGNED AND SEALED UNDER RULE 61G15-23.004, F.A.C.



1/26/2024 4:19:56 PM mcannon
P:\FDT\2201\CADD\4489361\5201\Roadway\RD\SRD02.dgn

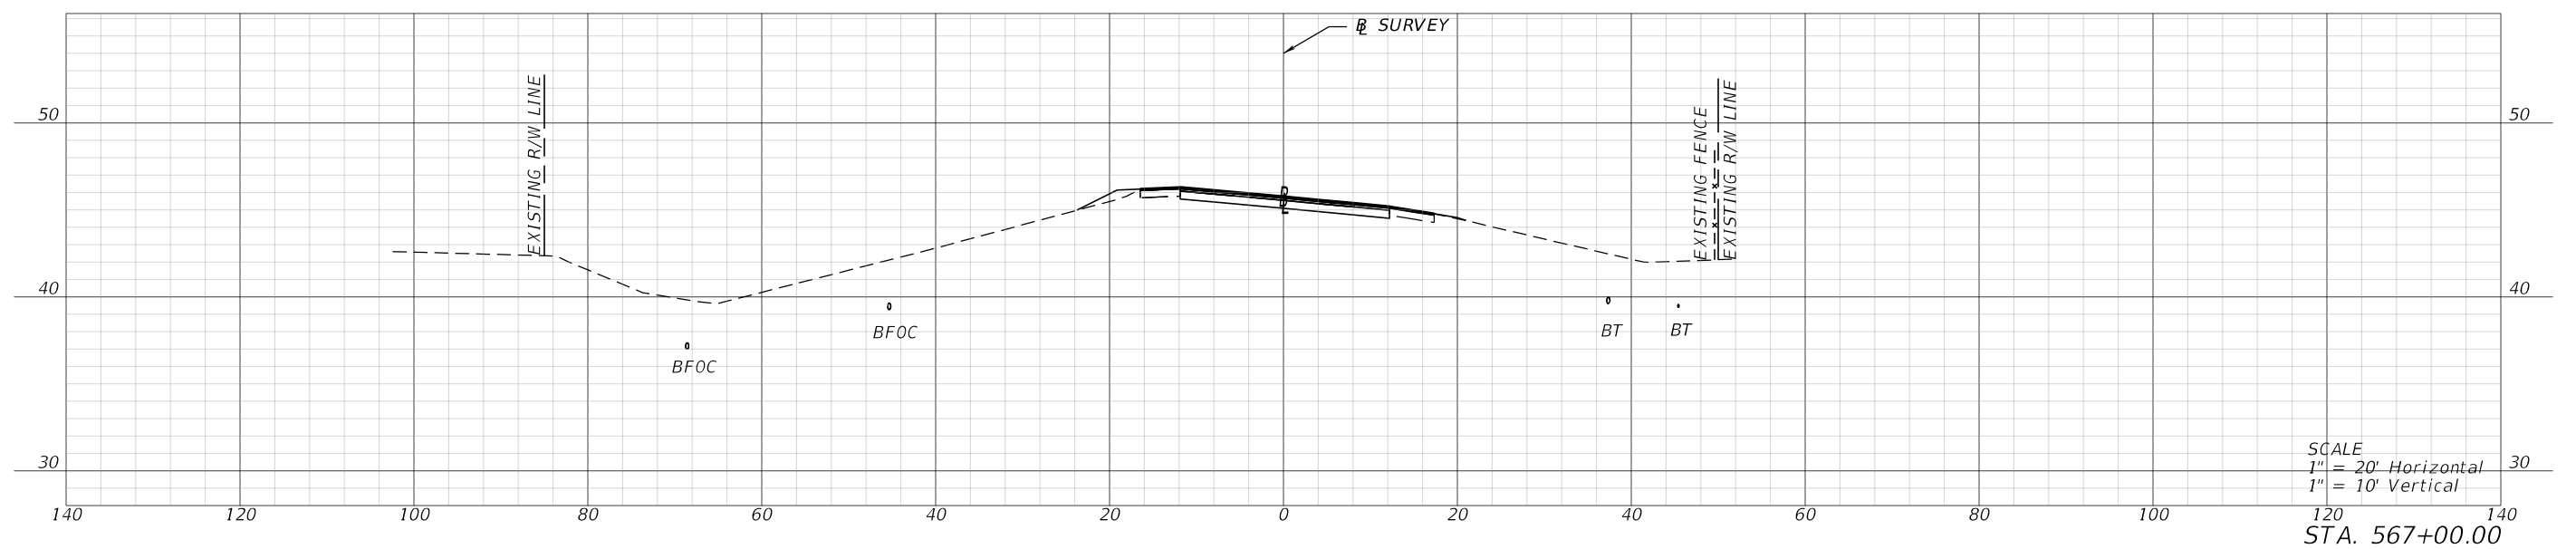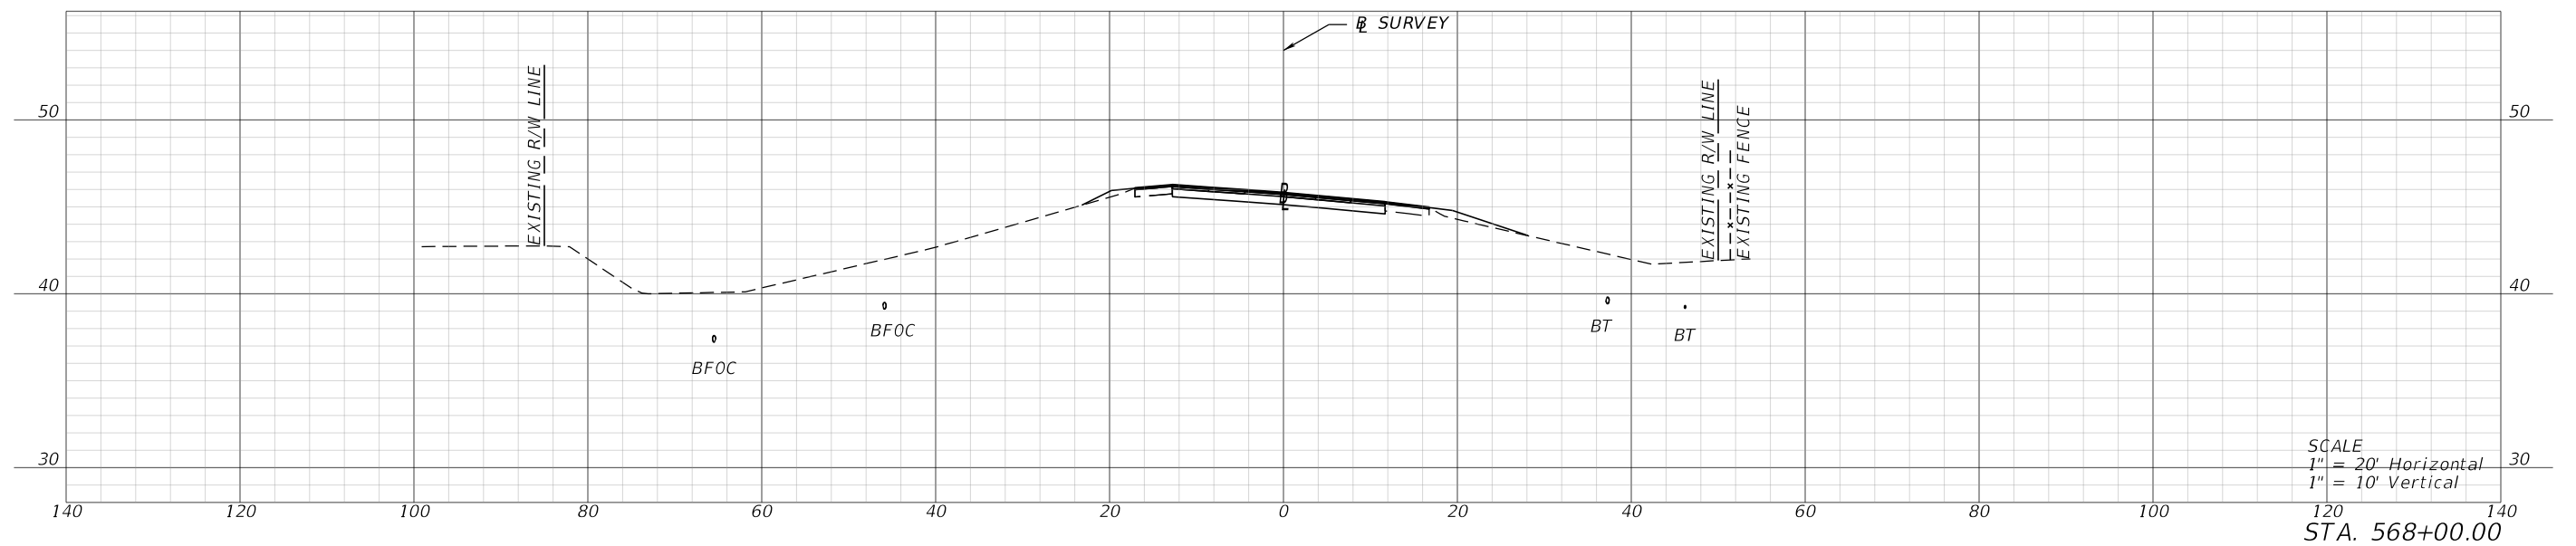

REVISIONS				ENGINEER OF RECORD		STATE OF FLORIDA DEPARTMENT OF TRANSPORTATION			CROSS SECTIONS	SHEET NO.
DATE	DESCRIPTION	DATE	DESCRIPTION	LYNN M. DECKER, P.E. LICENSE NUMBER: 86295 ELEMENT ENGINEERING GROUP, LLC 1713 E. 9TH AVENUE TAMPA, FL 33605		ROAD NO.	COUNTY	FINANCIAL PROJECT ID		XS-101
						SR 700	HIGHLANDS	448936-1-52-01		




THE OFFICIAL RECORD OF THIS SHEET IS THE ELECTRONIC FILE DIGITALLY SIGNED AND SEALED UNDER RULE 61G15-23.004, F.A.C.

1/26/2024 4:20:00 PM mcannon
 P:\FDT\2201\CADD\4489361\5201\Roadway\RD\SRD02.dgn

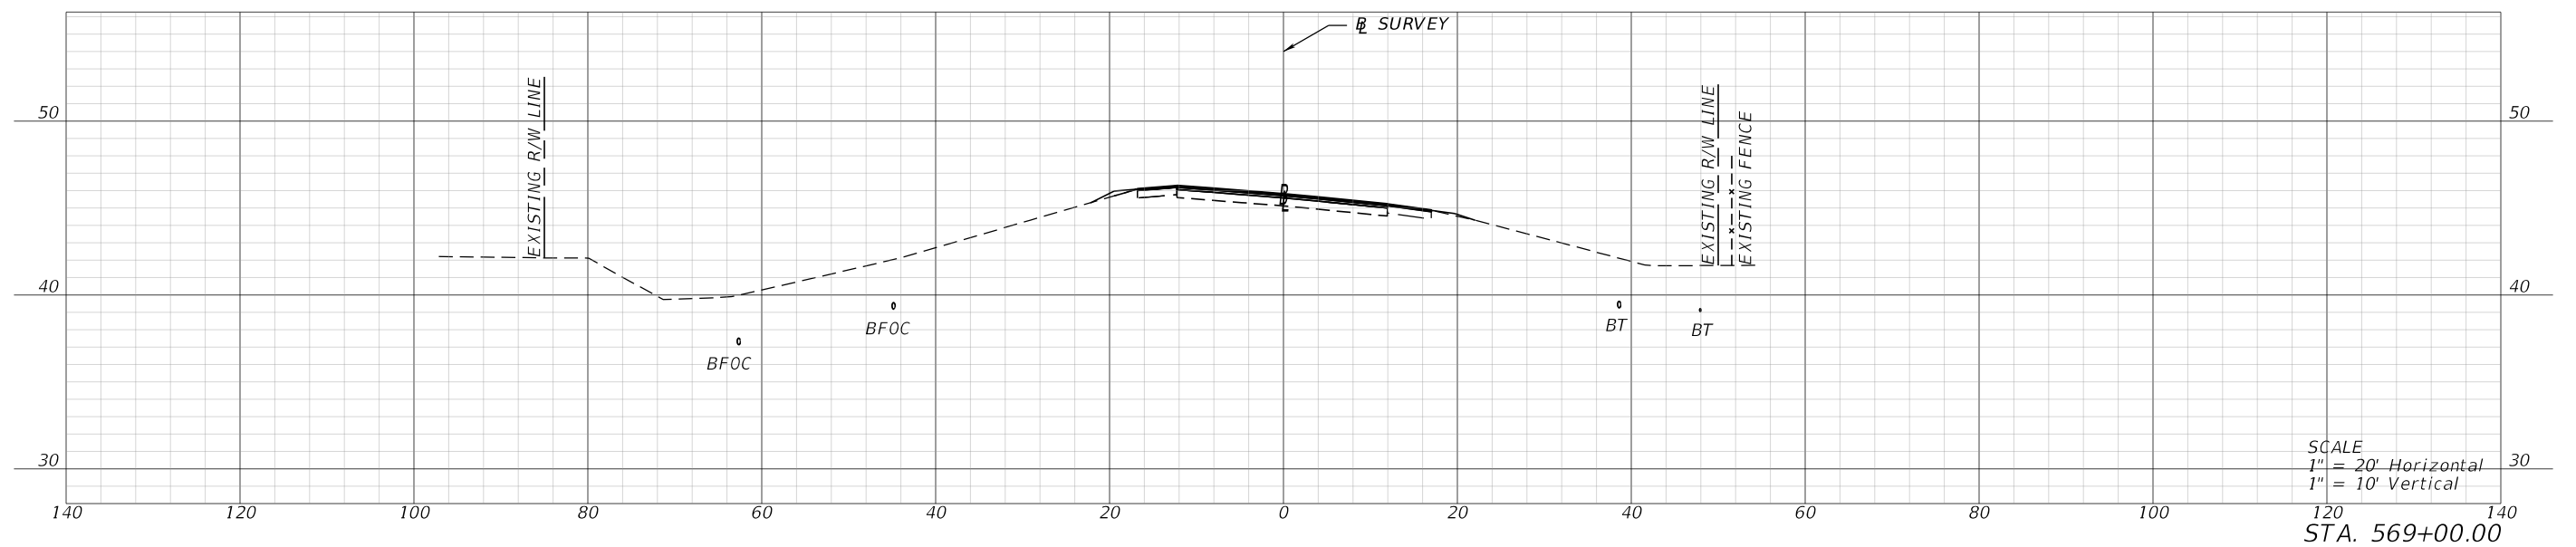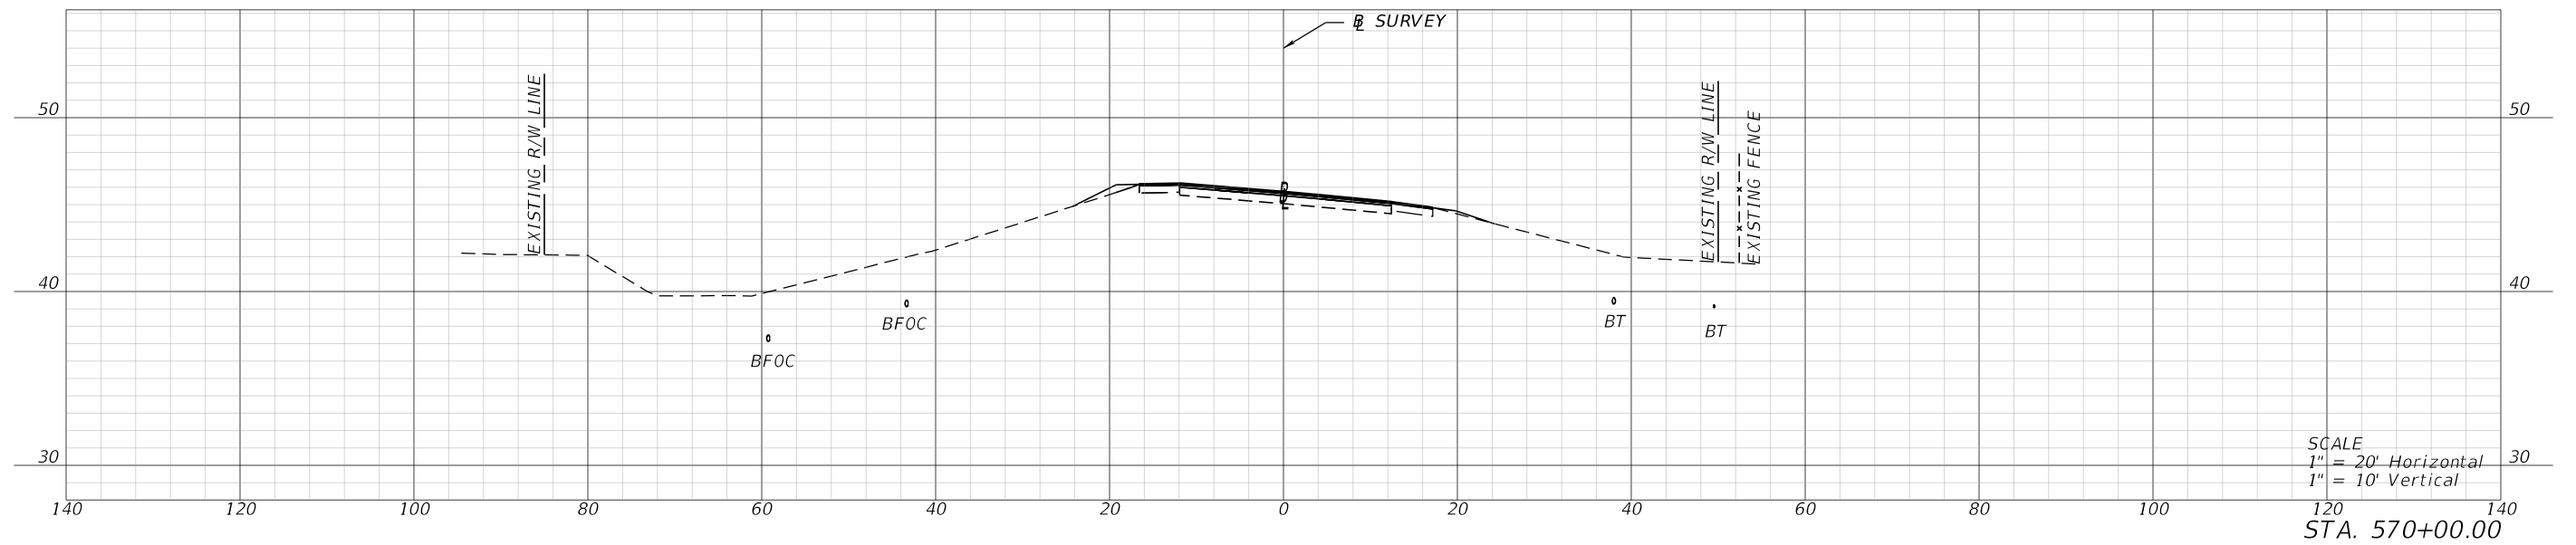

REVISIONS				ENGINEER OF RECORD		STATE OF FLORIDA DEPARTMENT OF TRANSPORTATION			SHEET NO.	
DATE	DESCRIPTION	DATE	DESCRIPTION				ROAD NO.	COUNTY		FINANCIAL PROJECT ID
				LYNN M. DECKER, P.E. LICENSE NUMBER: 86295 ELEMENT ENGINEERING GROUP, LLC 1713 E. 9TH AVENUE TAMPA, FL 33605						
CROSS SECTIONS									XS-102	

THE OFFICIAL RECORD OF THIS SHEET IS THE ELECTRONIC FILE DIGITALLY SIGNED AND SEALED UNDER RULE 61G15-23.004, F.A.C.

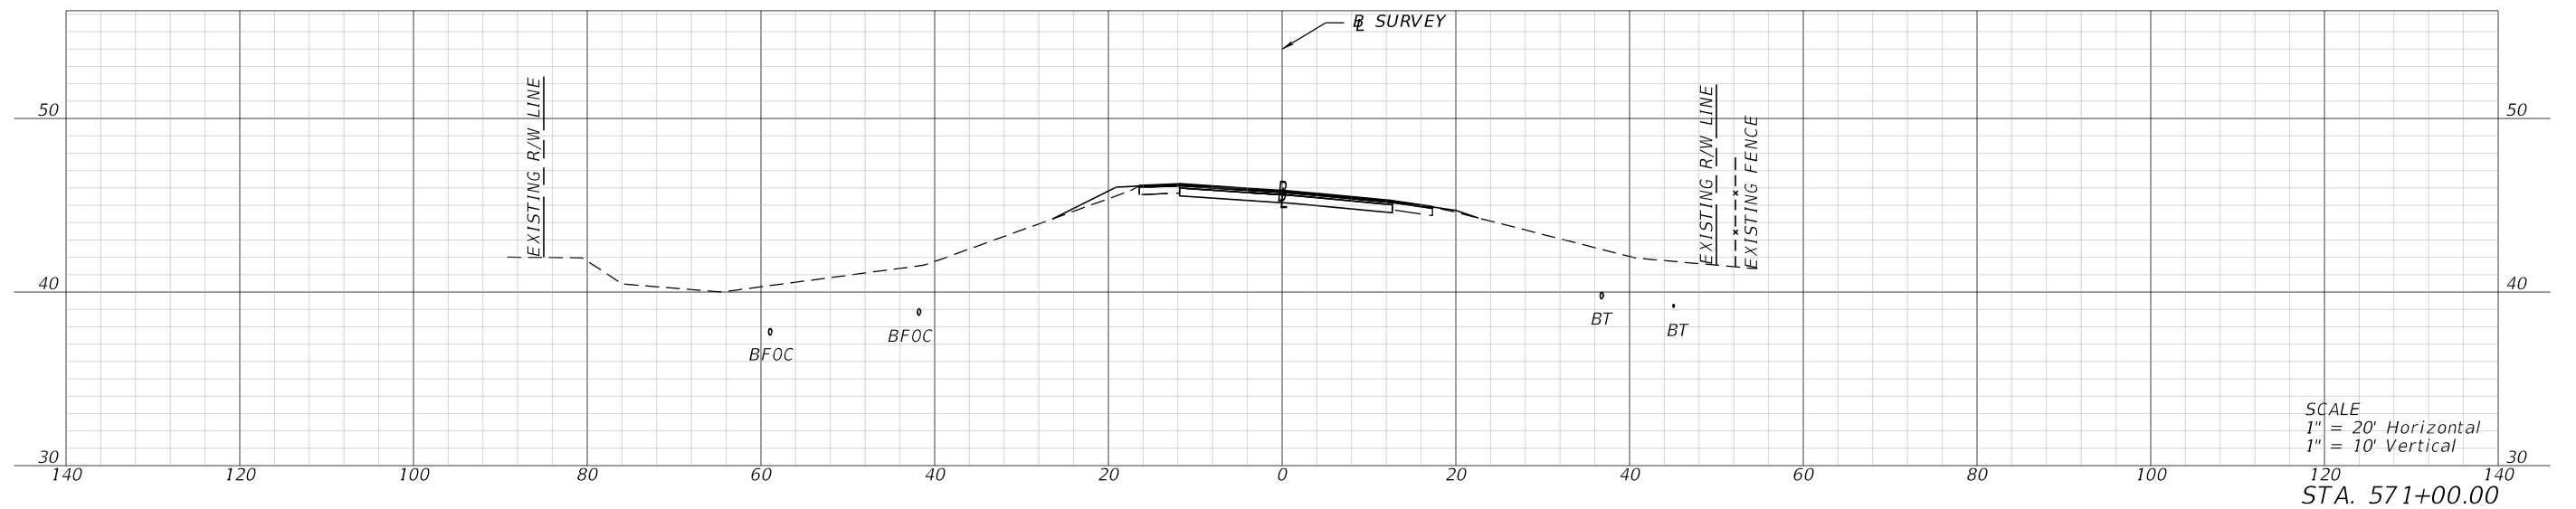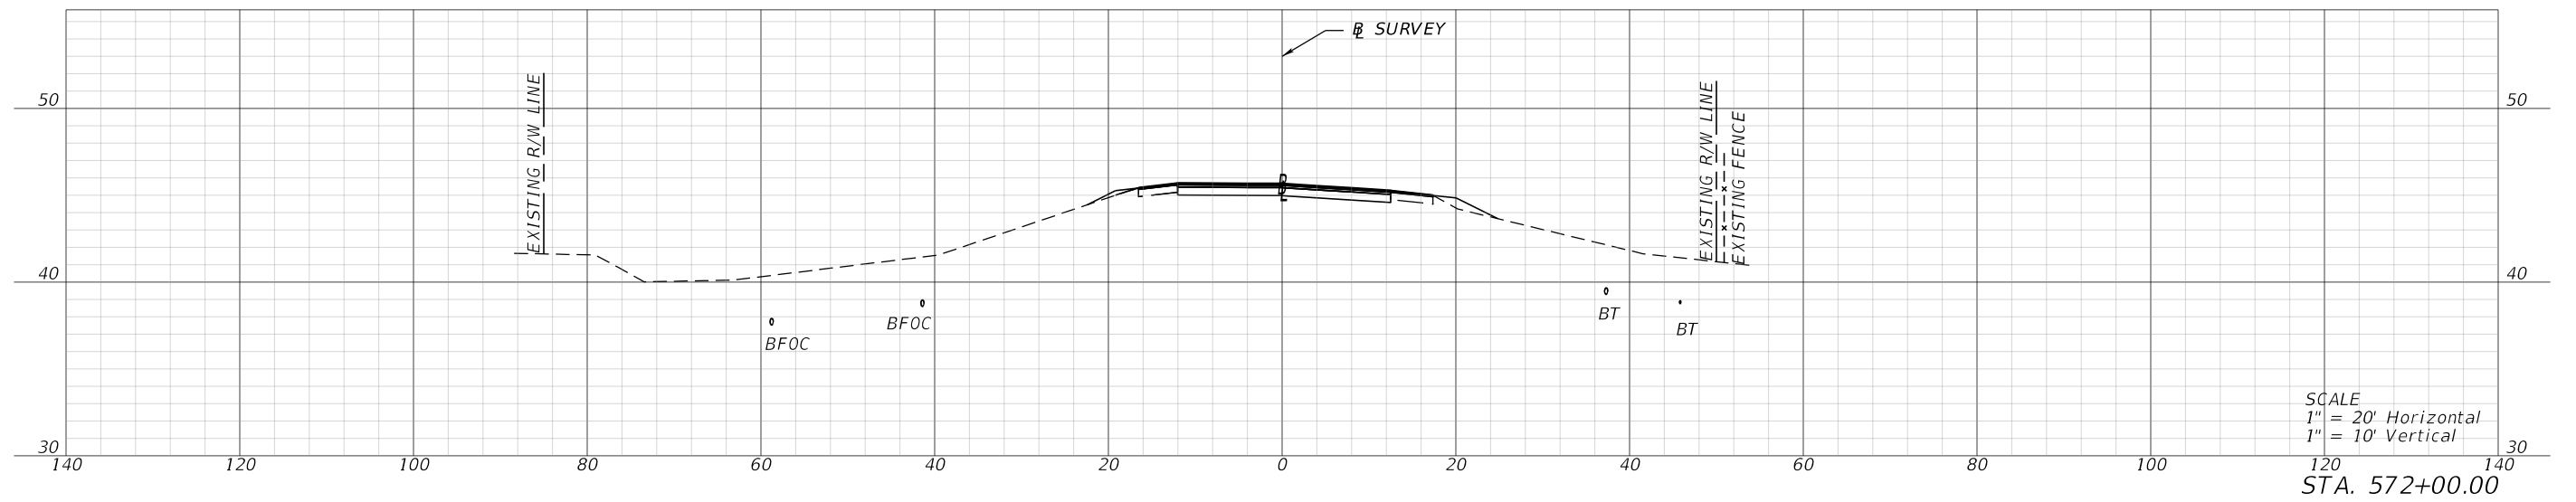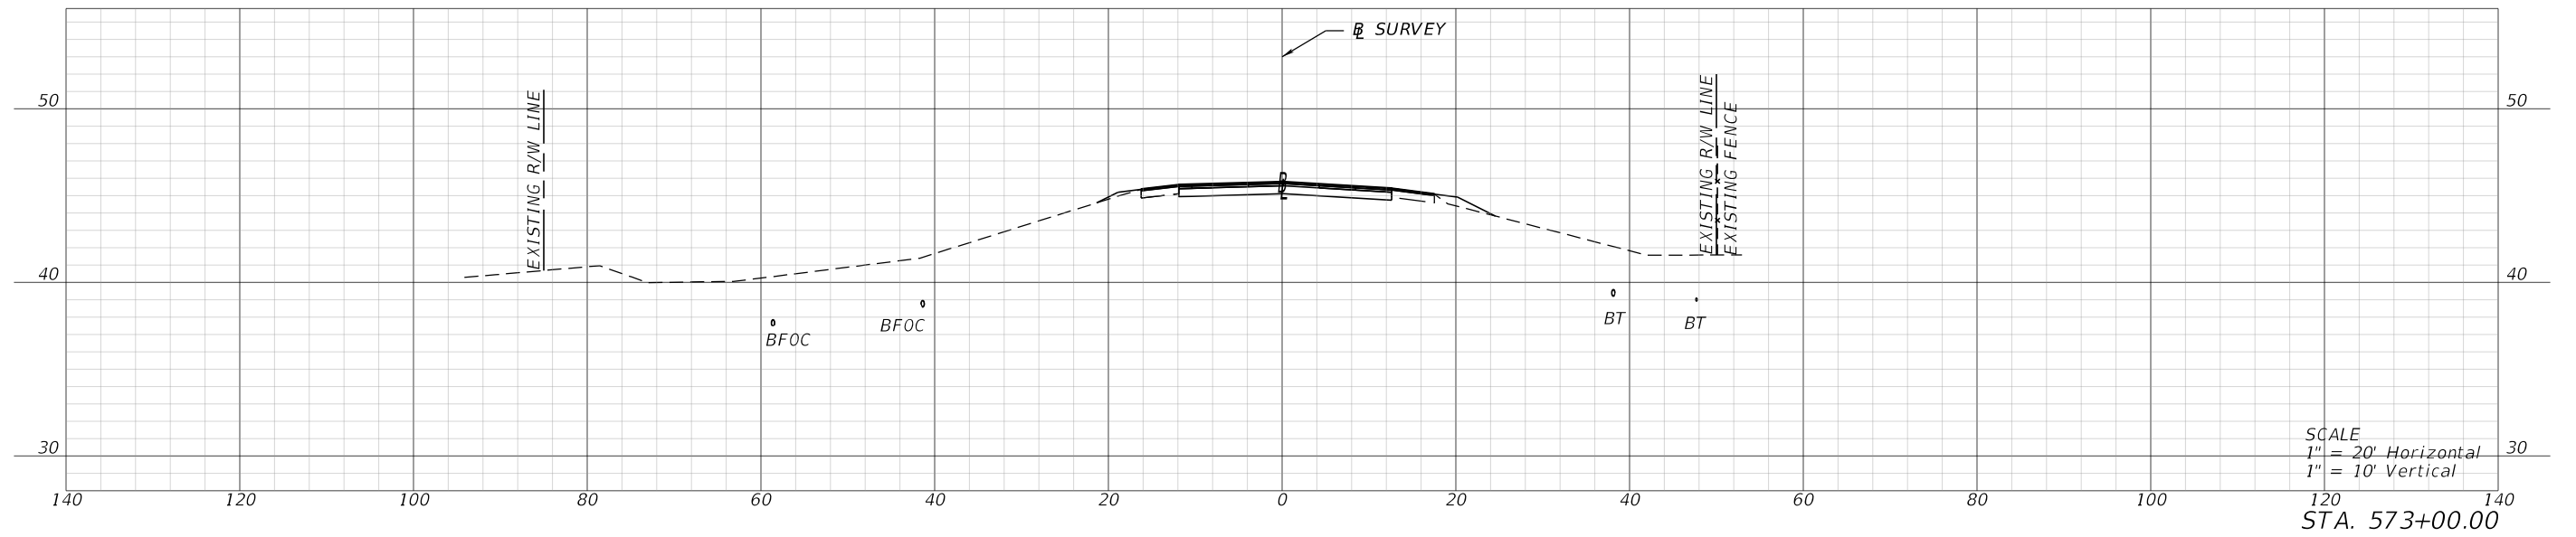

1/26/2024 4:20:05 PM mcannon P:\FDT\2201\CADD\4489361-5201\Roadway\RD\SRD02.dgn

REVISIONS			
DATE	DESCRIPTION	DATE	DESCRIPTION




ENGINEER OF RECORD
 LYNN M. DECKER, P.E.
 LICENSE NUMBER: 86295
 ELEMENT ENGINEERING GROUP, LLC
 1713 E. 9TH AVENUE
 TAMPA, FL 33605

STATE OF FLORIDA DEPARTMENT OF TRANSPORTATION		
ROAD NO.	COUNTY	FINANCIAL PROJECT ID
SR 700	HIGHLANDS	448936-1-52-01

CROSS SECTIONS

SHEET NO.
XS-103

THE OFFICIAL RECORD OF THIS SHEET IS THE ELECTRONIC FILE DIGITALLY SIGNED AND SEALED UNDER RULE 61G15-23.004, F.A.C.

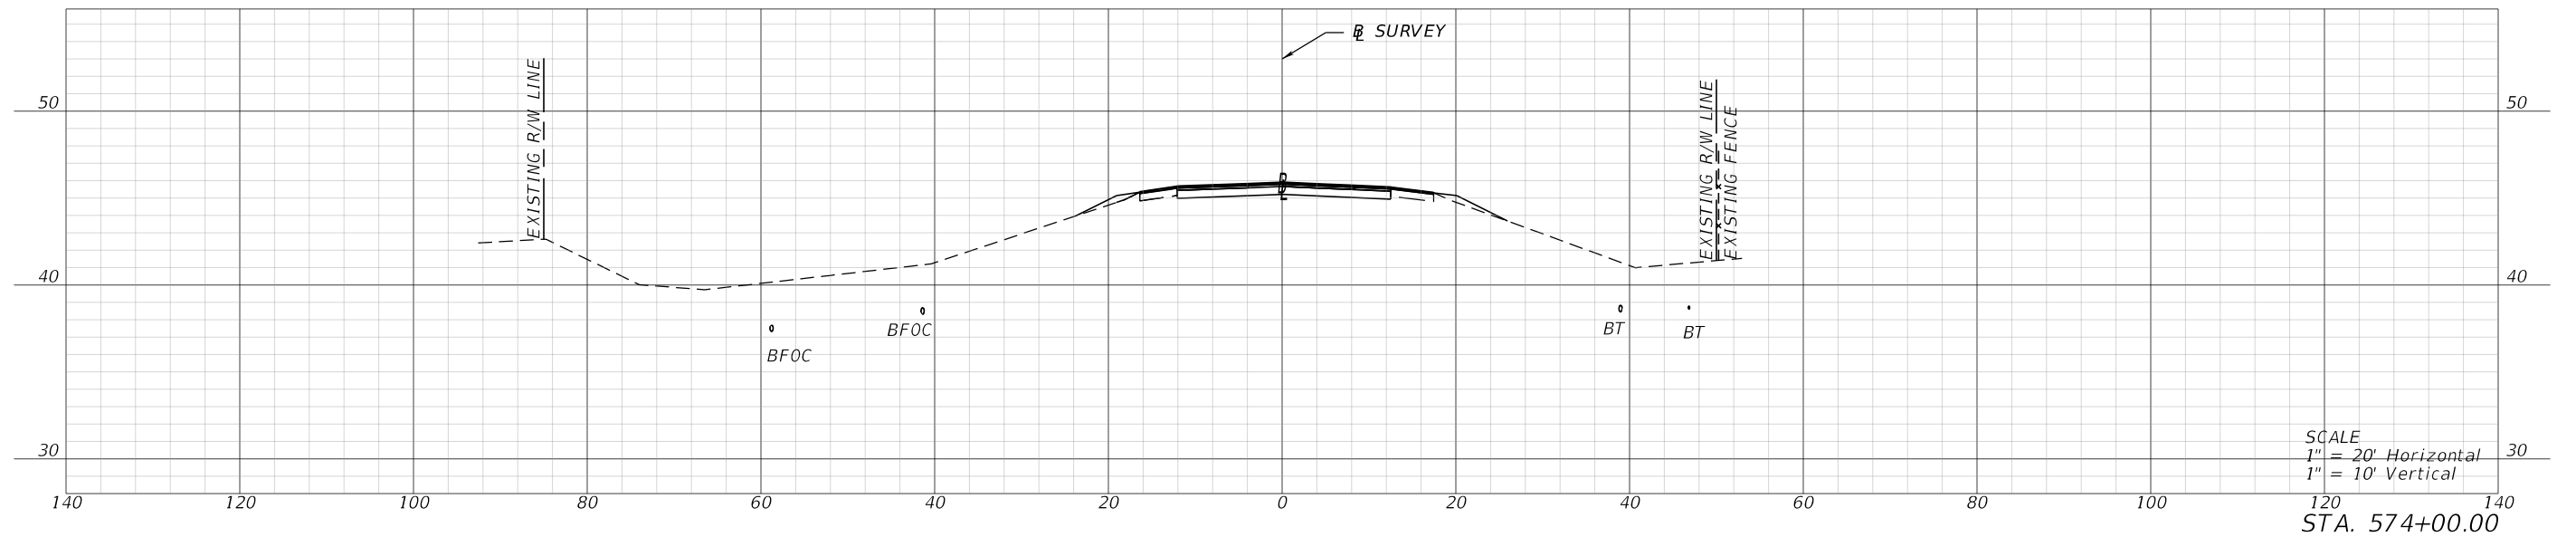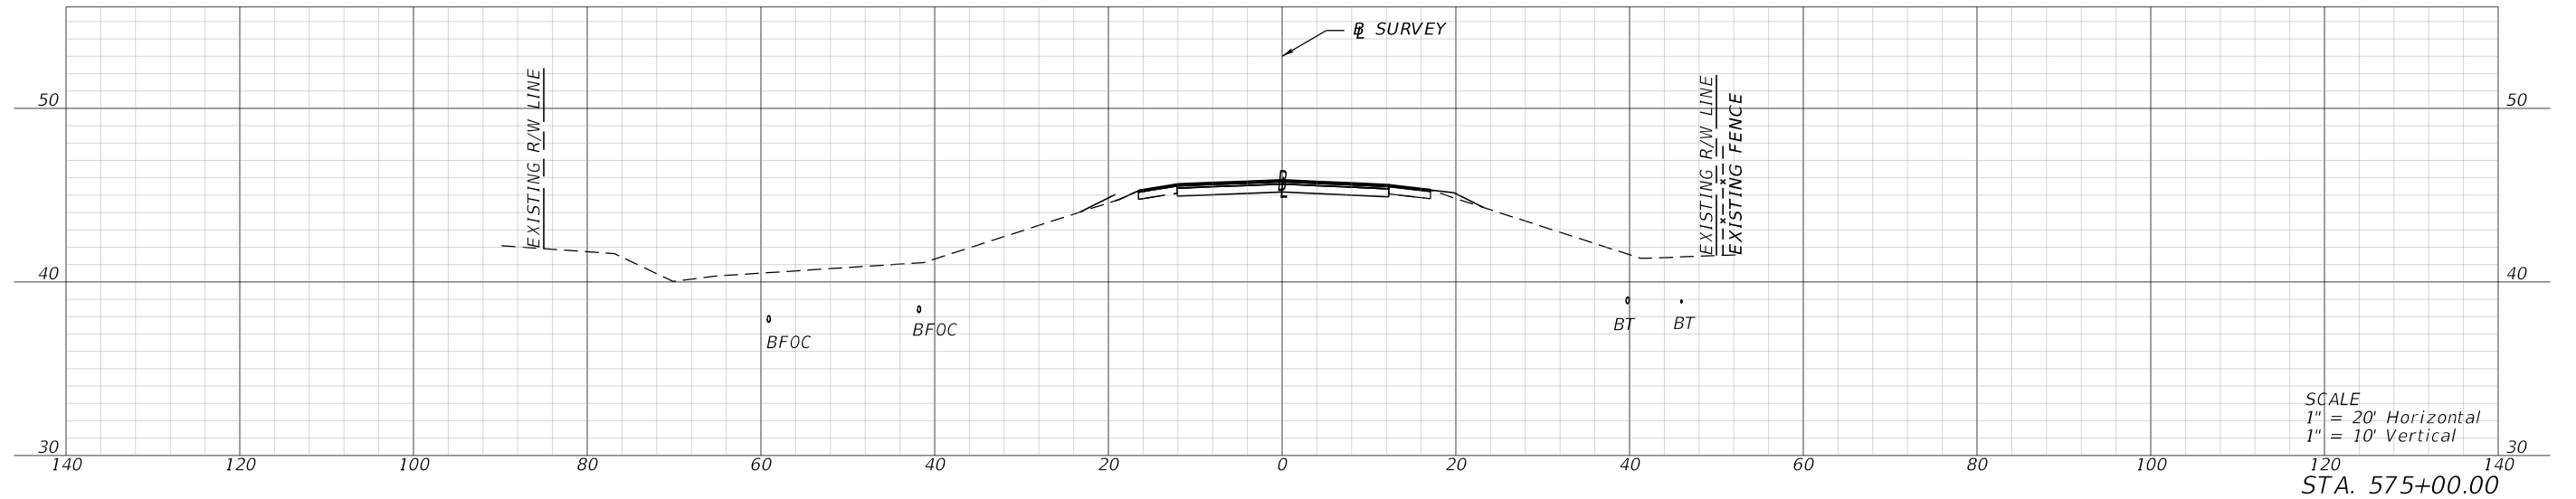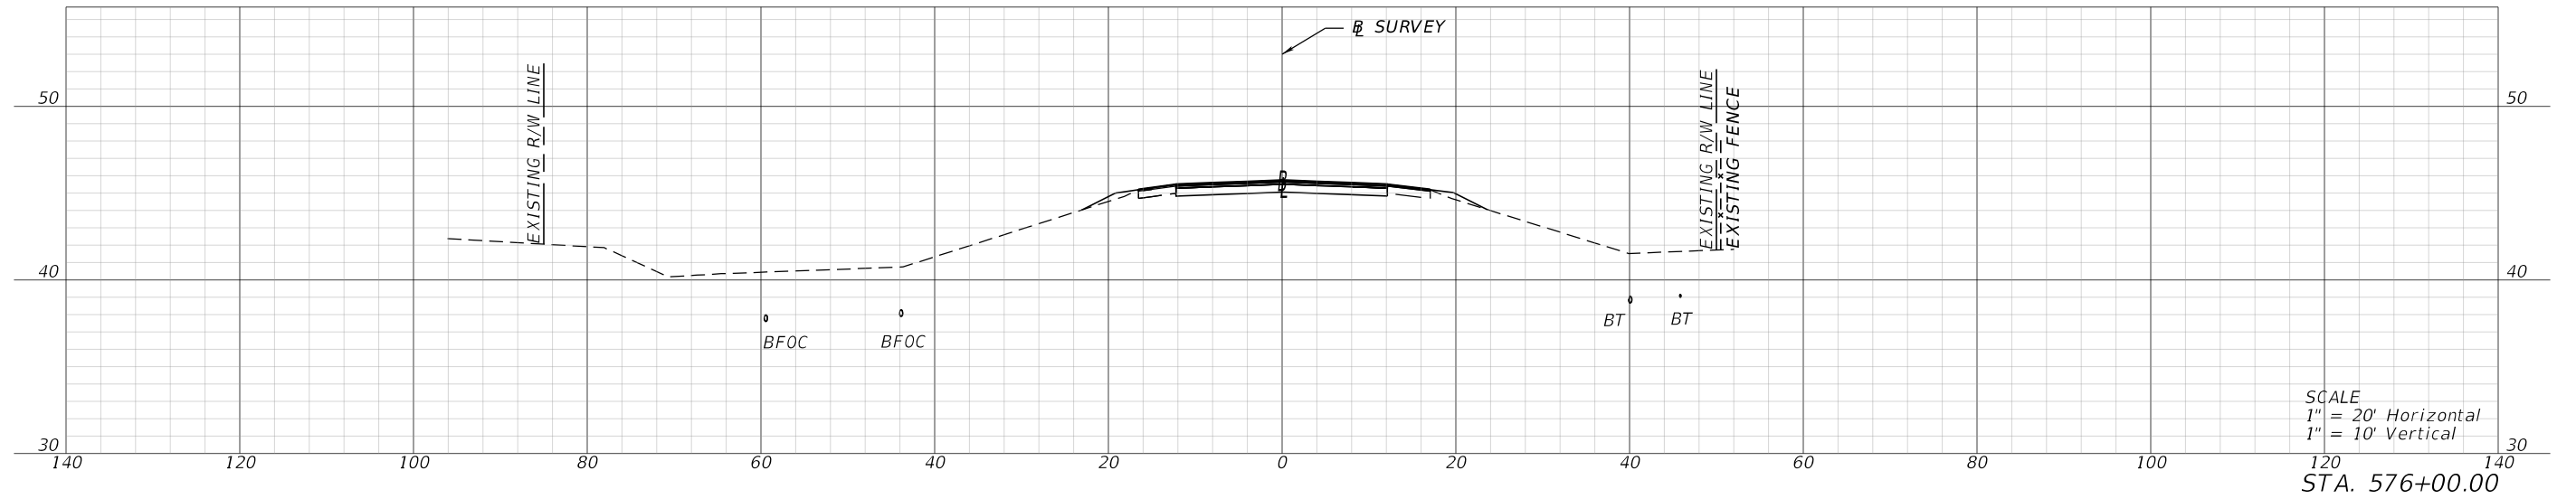

1/26/2024 4:20:10 PM mcannon P:\FDT\2201\CADD\4489361\5201\Roadway\RD\SRD02.dgn

REVISIONS			
DATE	DESCRIPTION	DATE	DESCRIPTION




ENGINEER OF RECORD
LYNN M. DECKER, P.E.
LICENSE NUMBER: 86295
ELEMENT ENGINEERING GROUP, LLC
1713 E. 9TH AVENUE
TAMPA, FL 33605

STATE OF FLORIDA DEPARTMENT OF TRANSPORTATION		
ROAD NO.	COUNTY	FINANCIAL PROJECT ID
SR 700	HIGHLANDS	448936-1-52-01

CROSS SECTIONS

SHEET NO.
XS-104




THE OFFICIAL RECORD OF THIS SHEET IS THE ELECTRONIC FILE DIGITALLY SIGNED AND SEALED UNDER RULE 61G15-23.004, F.A.C.

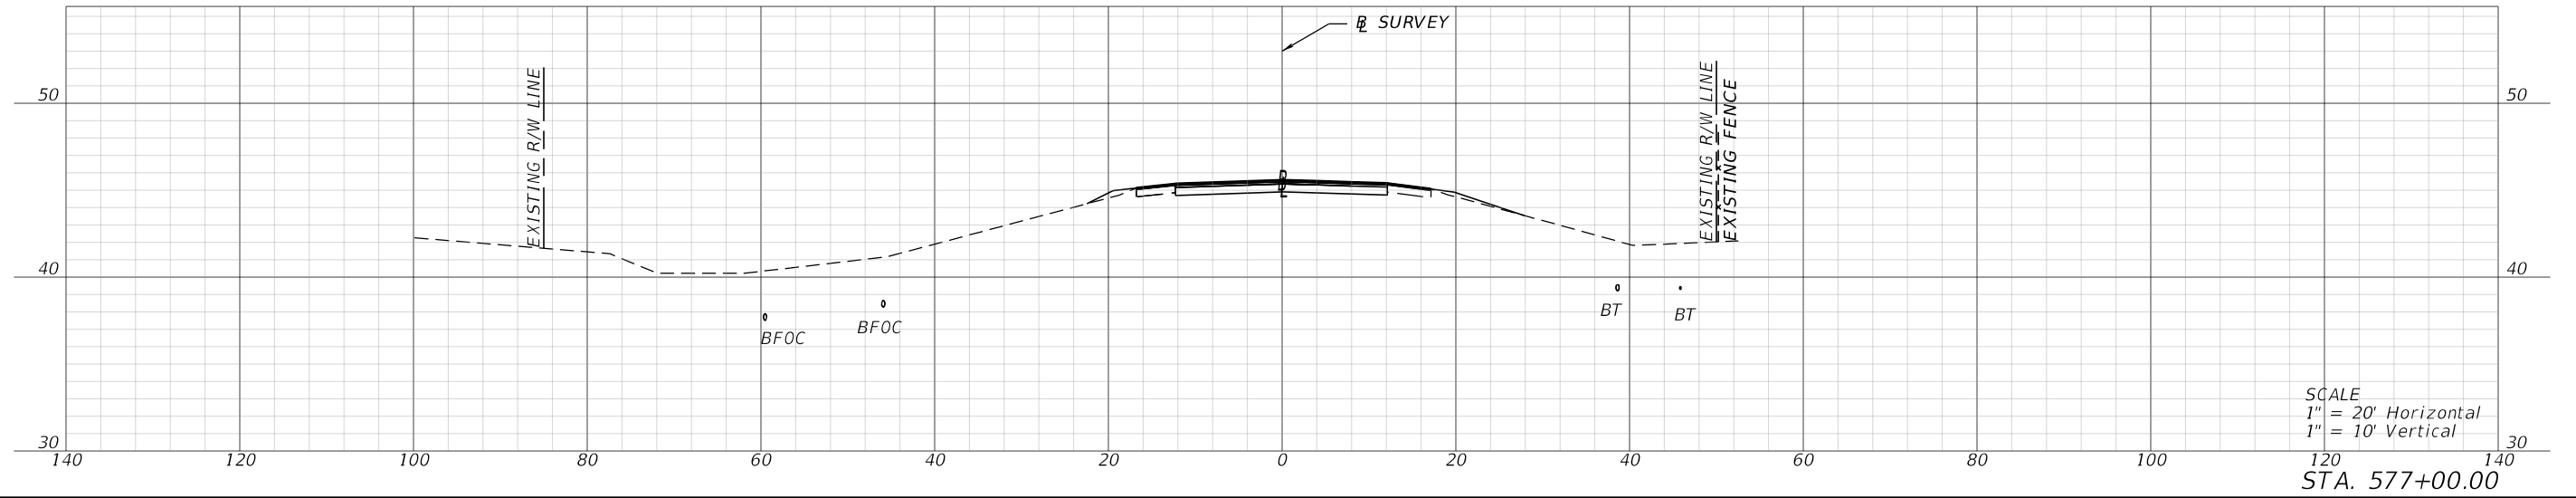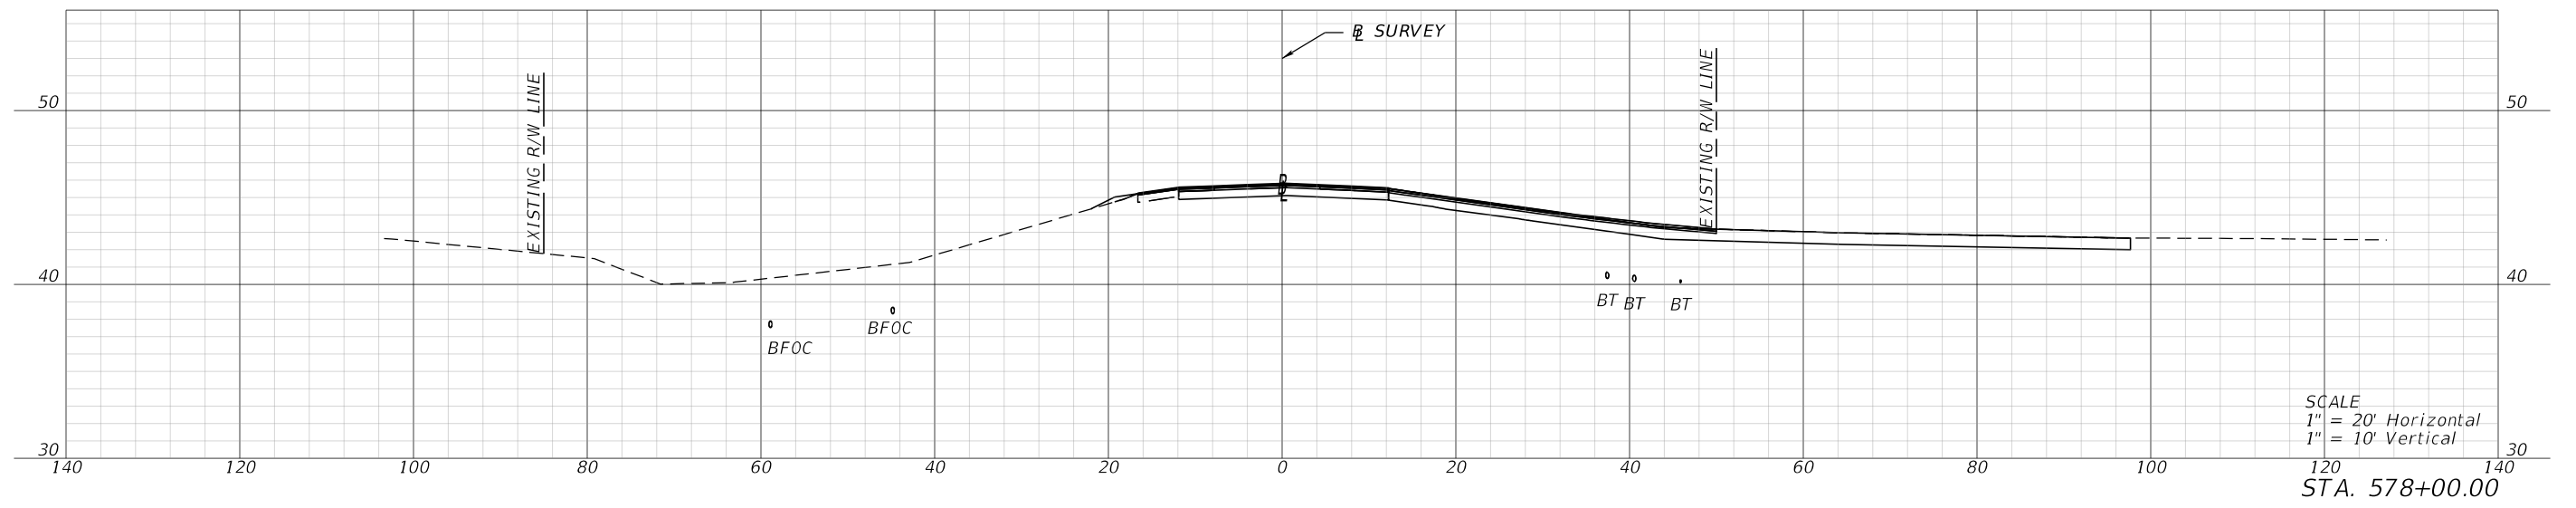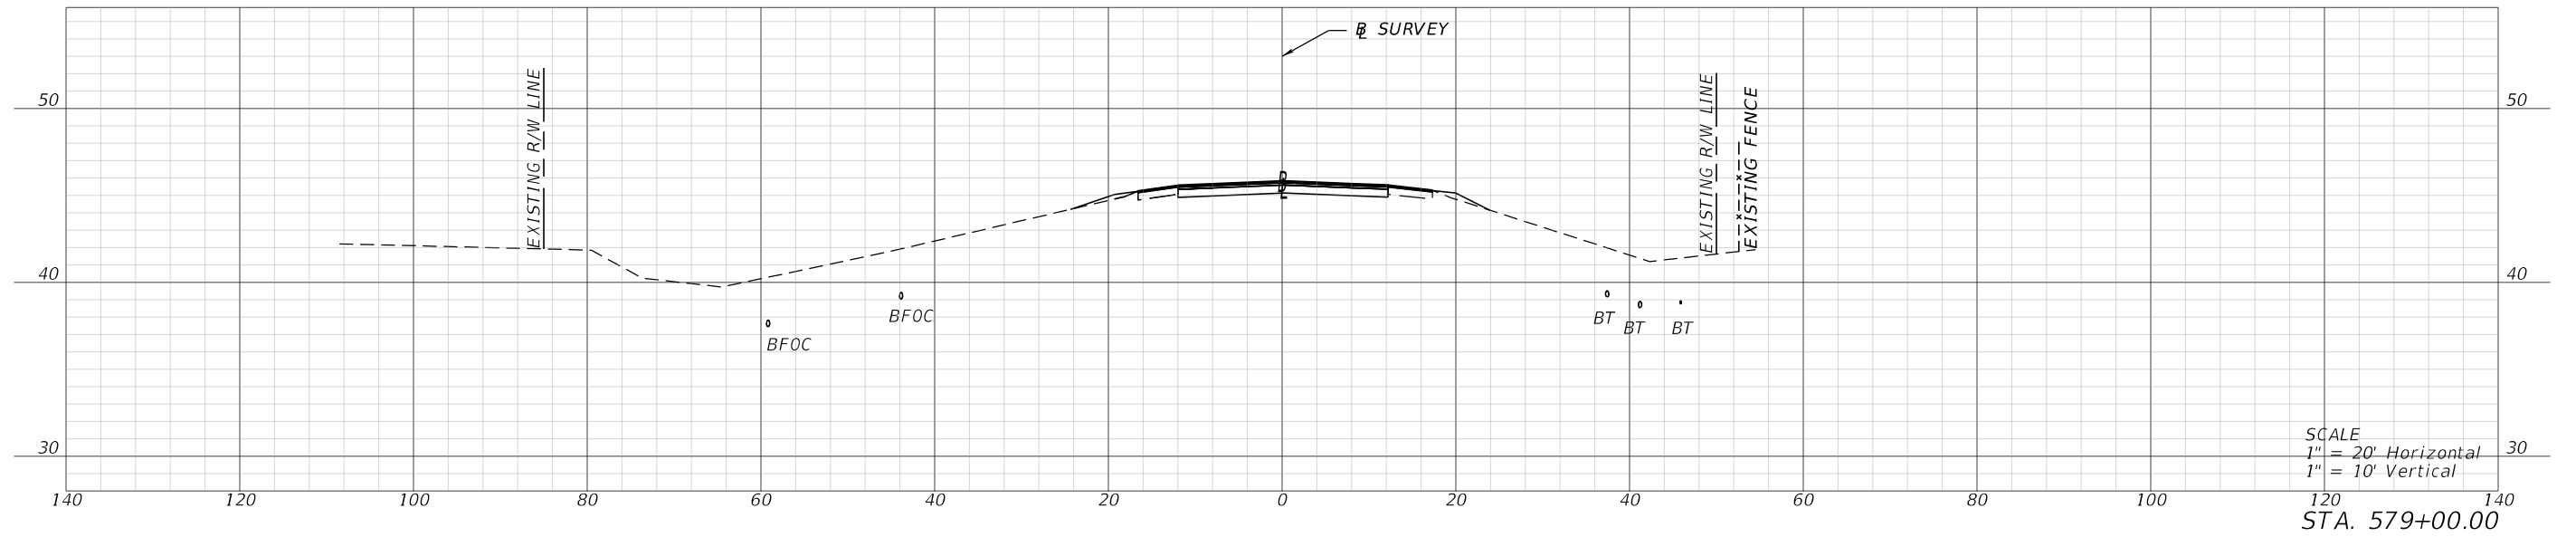

1/26/2024 4:20:16 PM mcannon P:\FDT\2201\CADD\4489361\5201\Roadway\RD\SRD02.dgn

REVISIONS				ENGINEER OF RECORD		STATE OF FLORIDA DEPARTMENT OF TRANSPORTATION			SHEET NO.
DATE	DESCRIPTION	DATE	DESCRIPTION	LYNN M. DECKER, P.E. LICENSE NUMBER: 86295 ELEMENT ENGINEERING GROUP, LLC 1713 E. 9TH AVENUE TAMPA, FL 33605		ROAD NO.	COUNTY	FINANCIAL PROJECT ID	
						SR 700	HIGHLANDS	448936-1-52-01	
CROSS SECTIONS									XS-105

THE OFFICIAL RECORD OF THIS SHEET IS THE ELECTRONIC FILE DIGITALLY SIGNED AND SEALED UNDER RULE 61G15-23.004, F.A.C.

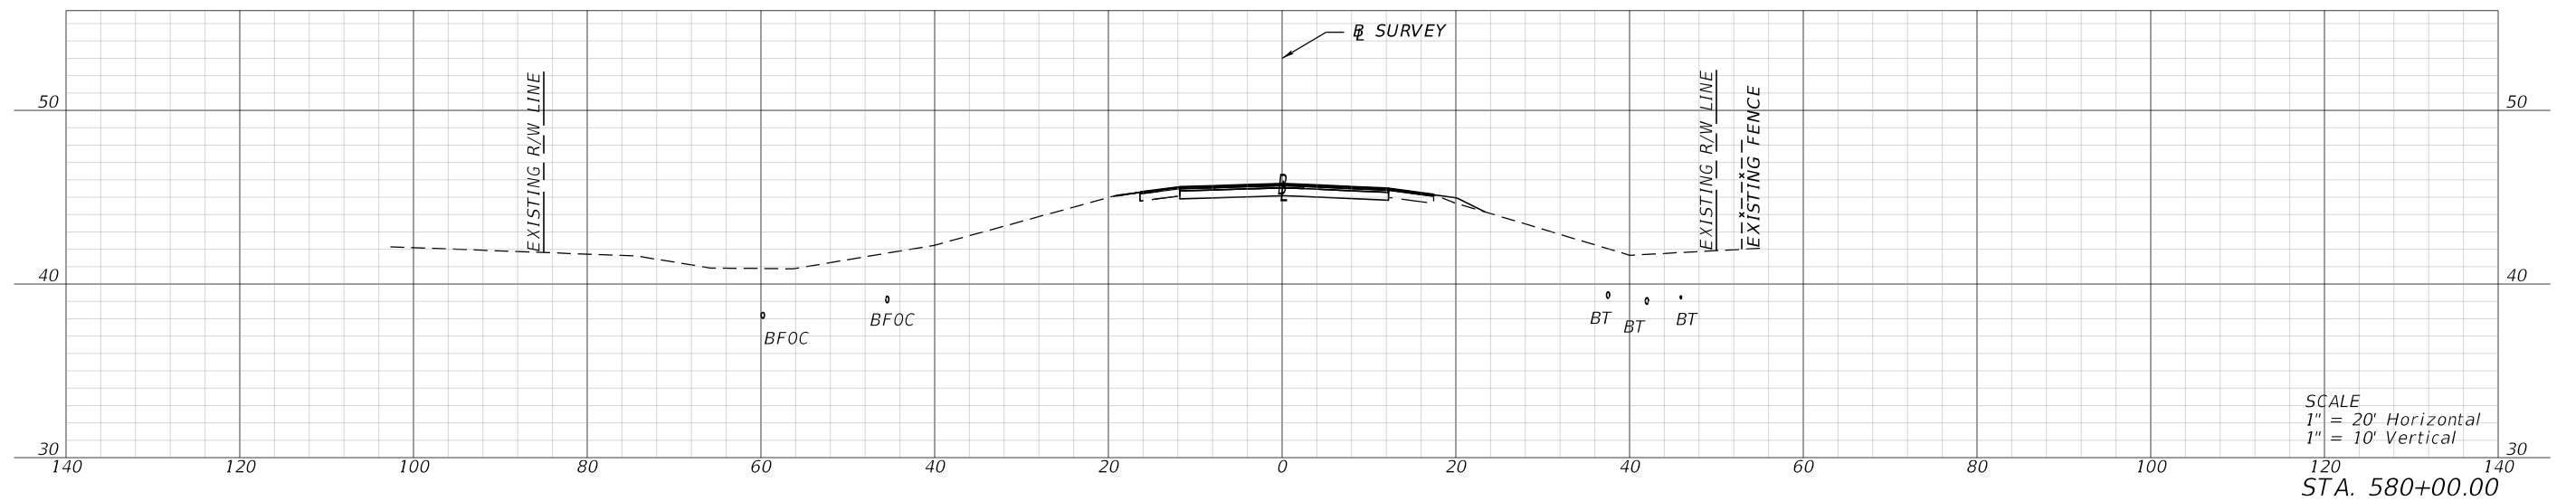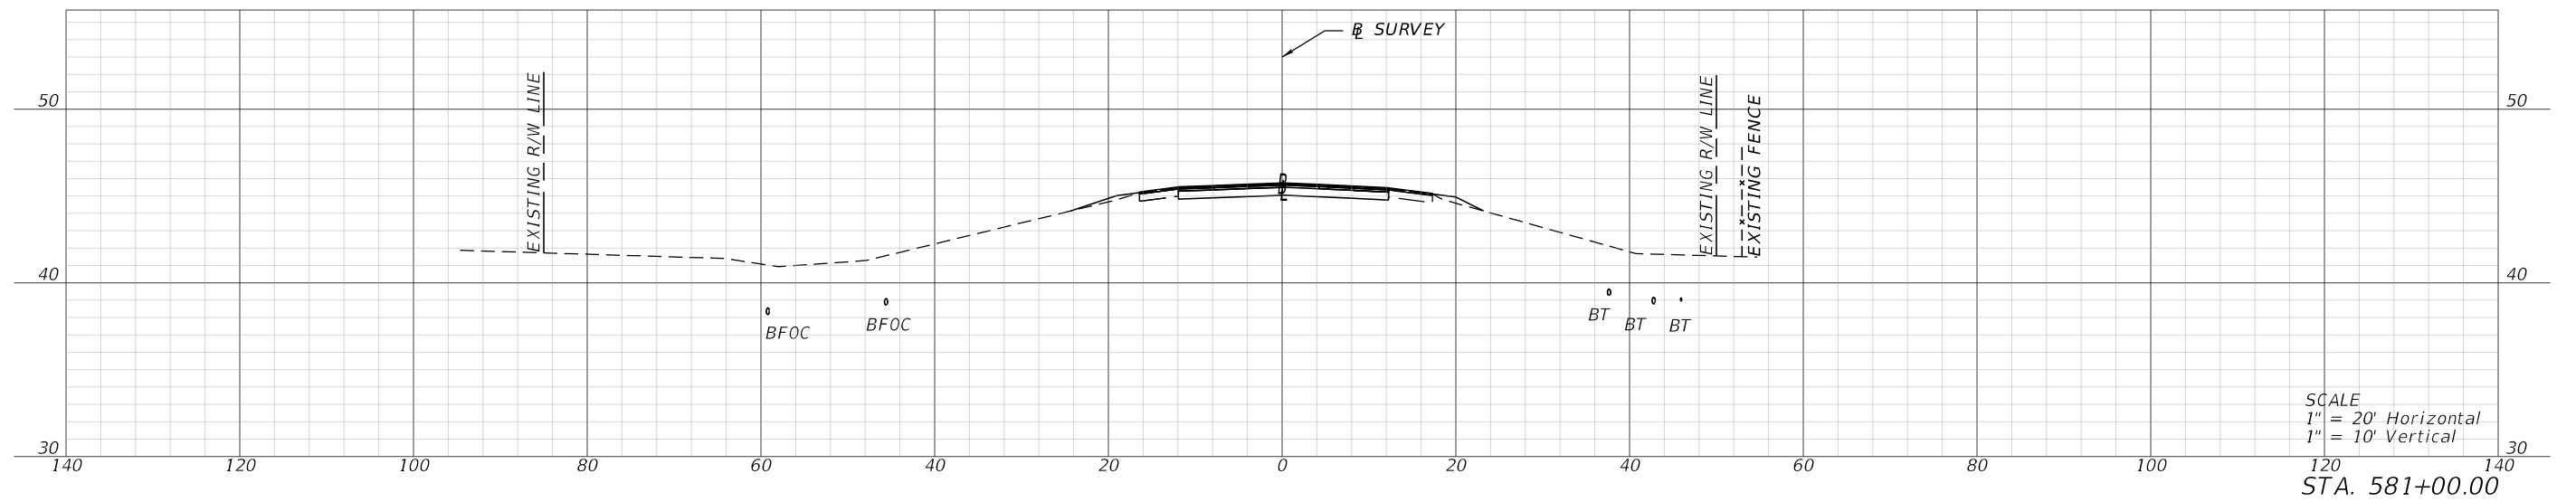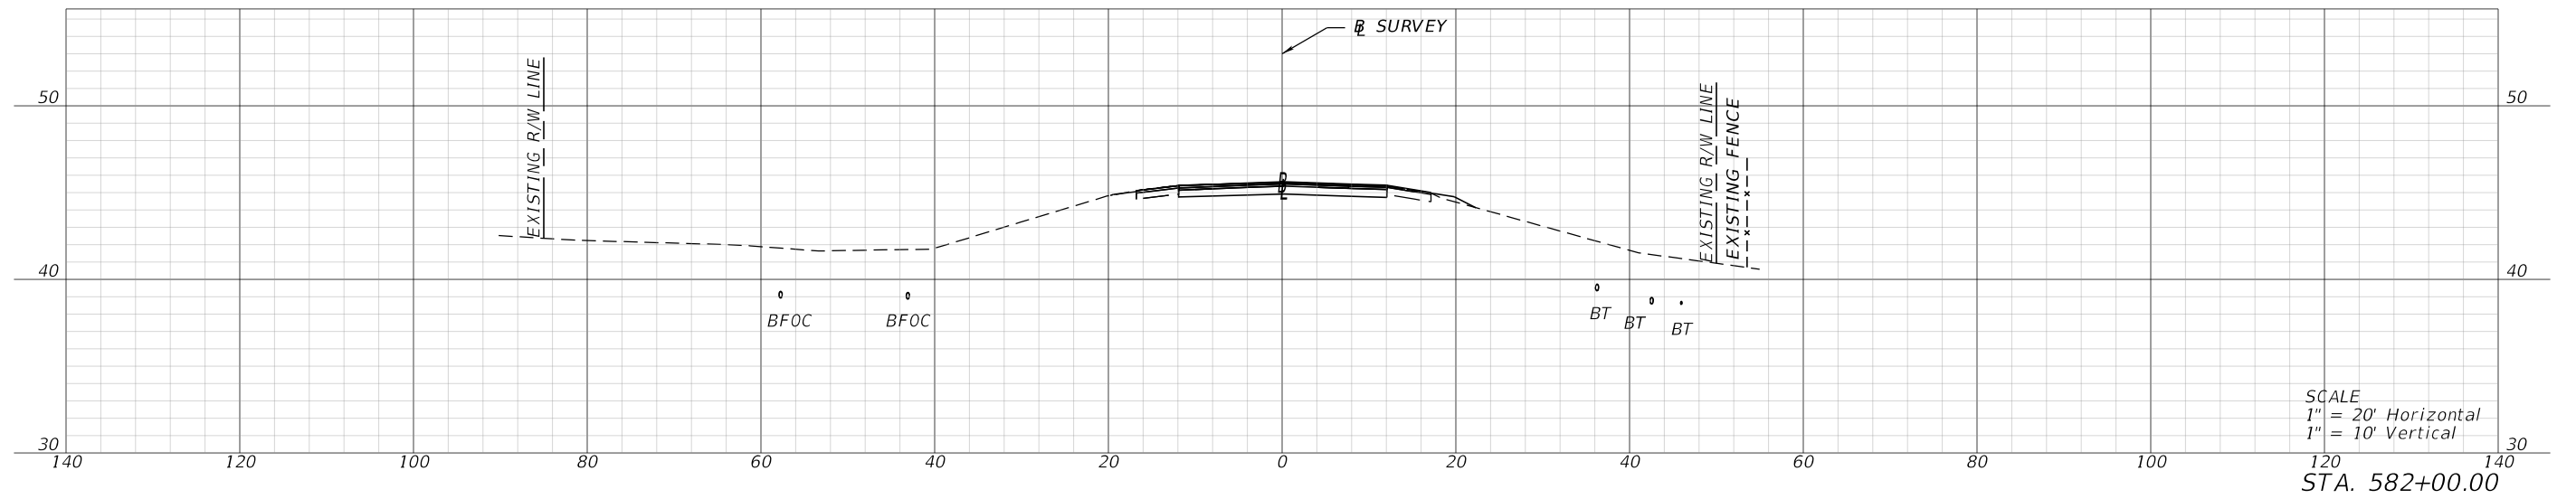

1/26/2024 4:20:21 PM mcannon P:\FDT\2201\CADD\4489361\5201\Roadway\RD\SRD02.dgn

REVISIONS			
DATE	DESCRIPTION	DATE	DESCRIPTION




ENGINEER OF RECORD
 LYNN M. DECKER, P.E.
 LICENSE NUMBER: 86295
 ELEMENT ENGINEERING GROUP, LLC
 1713 E. 9TH AVENUE
 TAMPA, FL 33605

STATE OF FLORIDA DEPARTMENT OF TRANSPORTATION		
ROAD NO.	COUNTY	FINANCIAL PROJECT ID
SR 700	HIGHLANDS	448936-1-52-01

CROSS SECTIONS

SHEET NO.
 XS-106




THE OFFICIAL RECORD OF THIS SHEET IS THE ELECTRONIC FILE DIGITALLY SIGNED AND SEALED UNDER RULE 61G15-23.004, F.A.C.

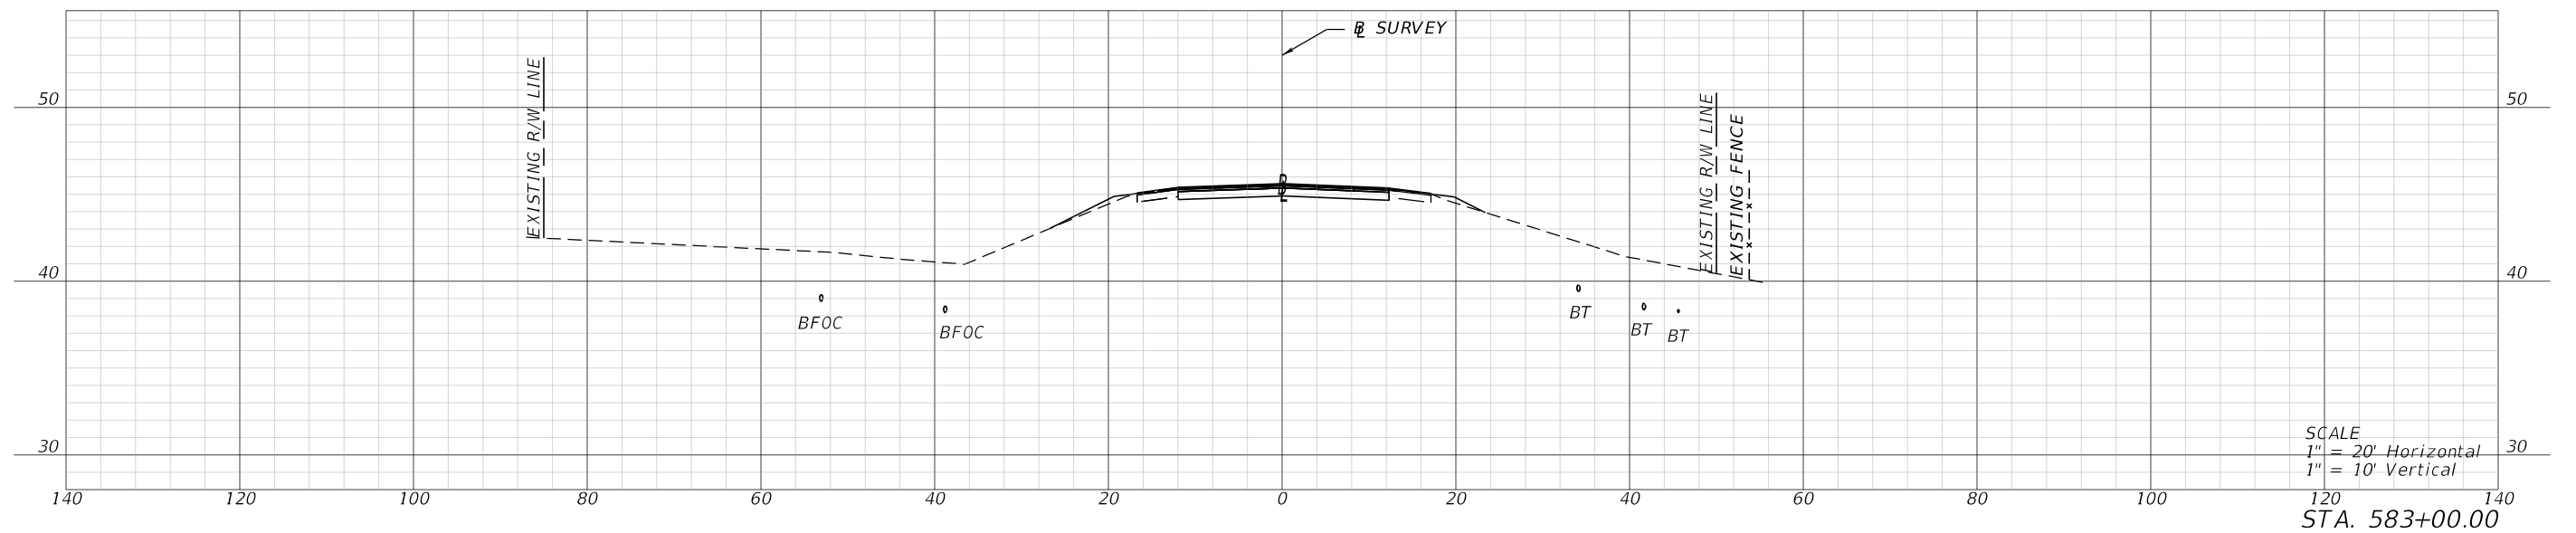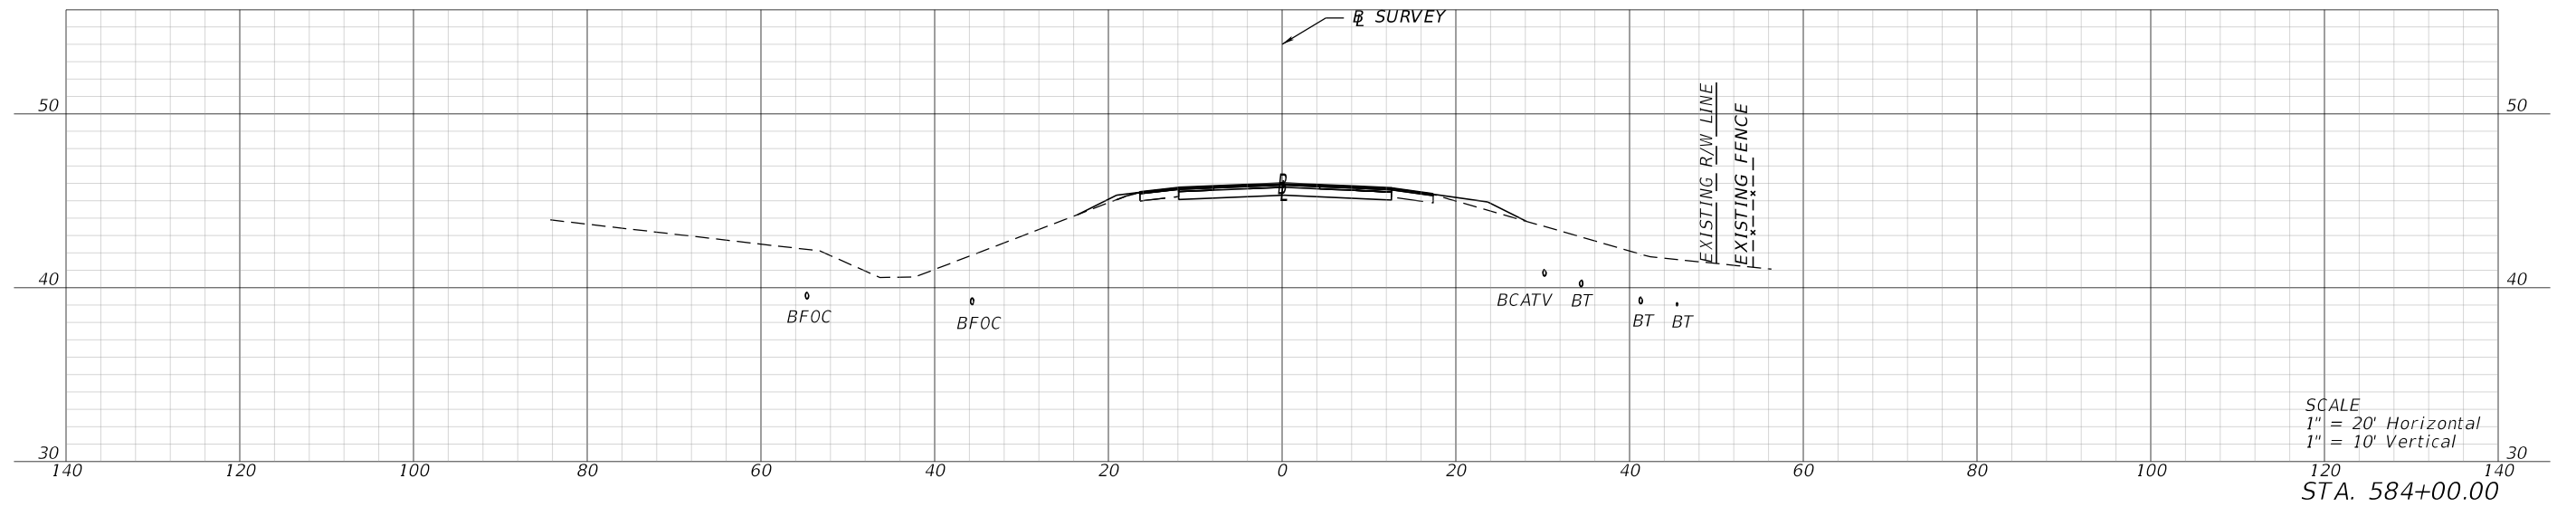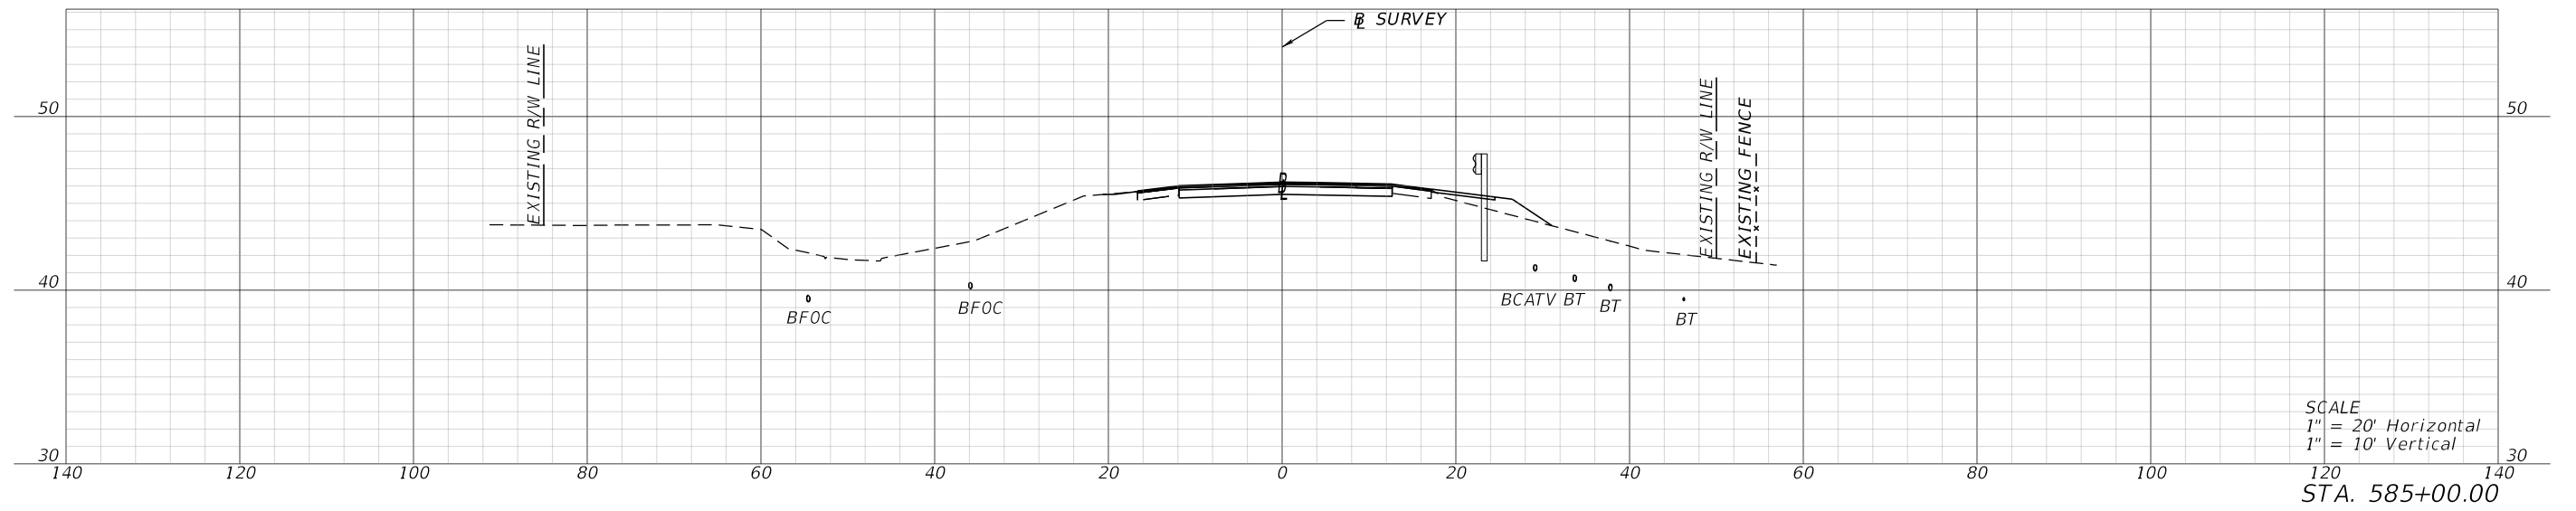

1/26/2024 4:20:26 PM mcannon P:\FDT\2201\CADD\4489361-5201\Roadway\RD\SRD02.dgn

REVISIONS				ENGINEER OF RECORD		STATE OF FLORIDA DEPARTMENT OF TRANSPORTATION			SHEET NO.
DATE	DESCRIPTION	DATE	DESCRIPTION	LYNN M. DECKER, P.E. LICENSE NUMBER: 86295 ELEMENT ENGINEERING GROUP, LLC 1713 E. 9TH AVENUE TAMPA, FL 33605		ROAD NO.	COUNTY	FINANCIAL PROJECT ID	
						SR 700	HIGHLANDS	448936-1-52-01	
CROSS SECTIONS									XS-107

THE OFFICIAL RECORD OF THIS SHEET IS THE ELECTRONIC FILE DIGITALLY SIGNED AND SEALED UNDER RULE 61G15-23.004, F.A.C.

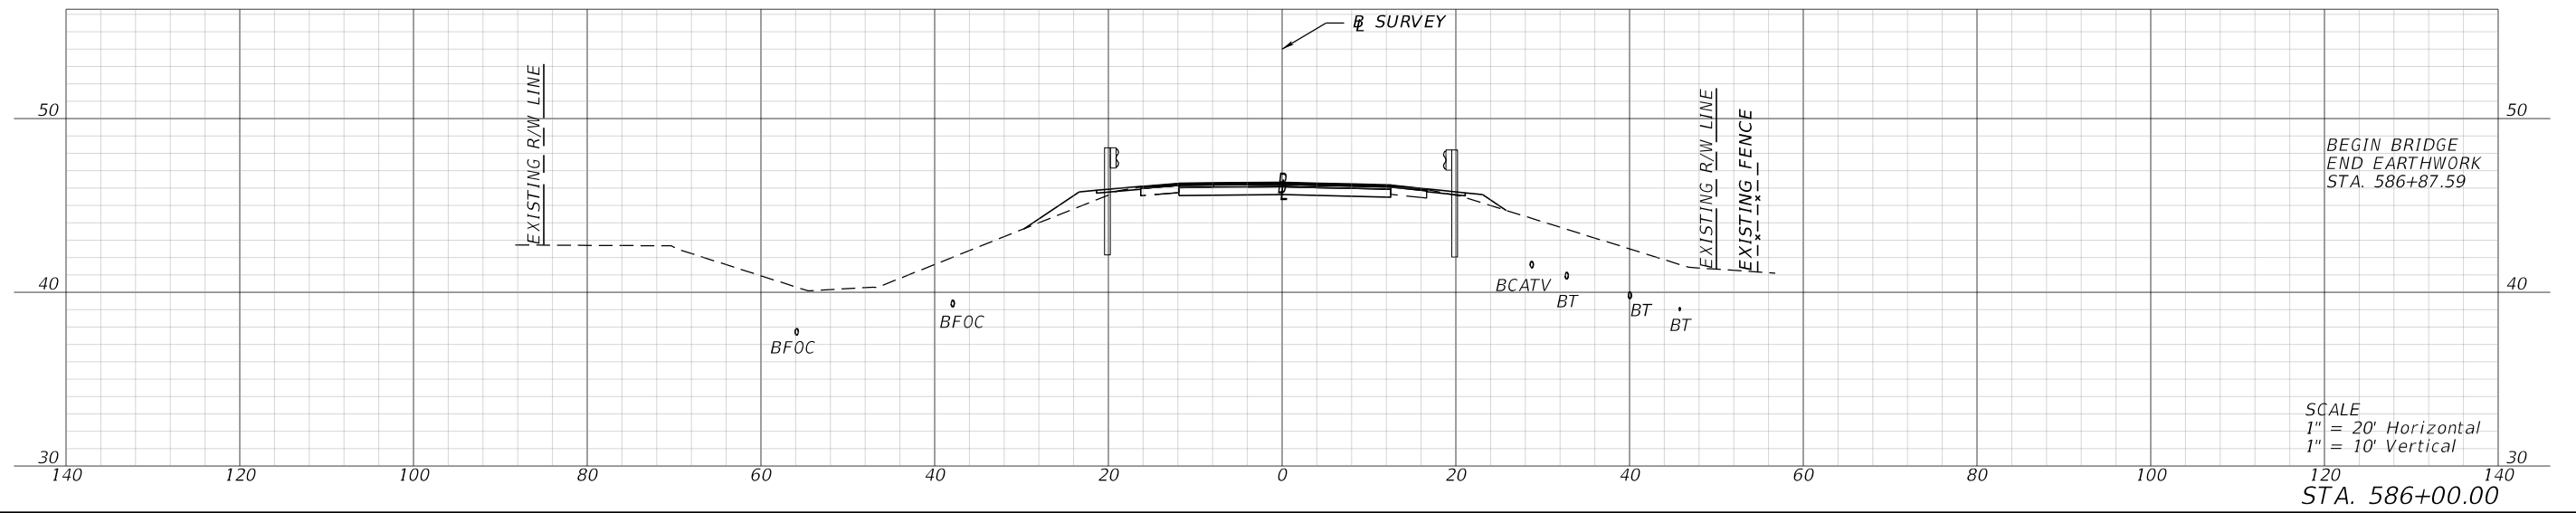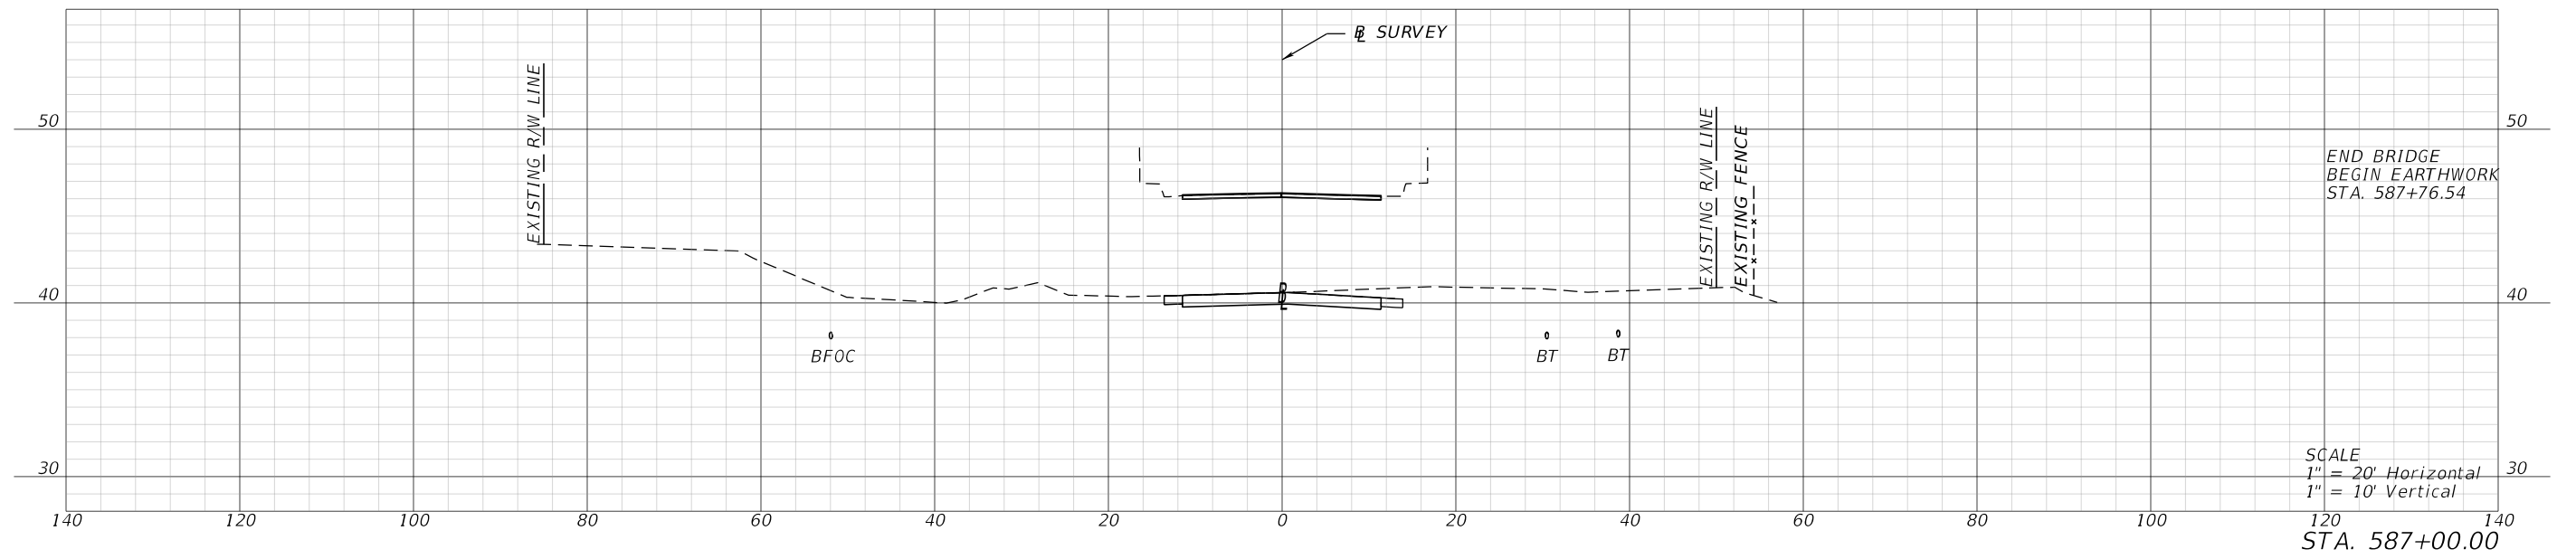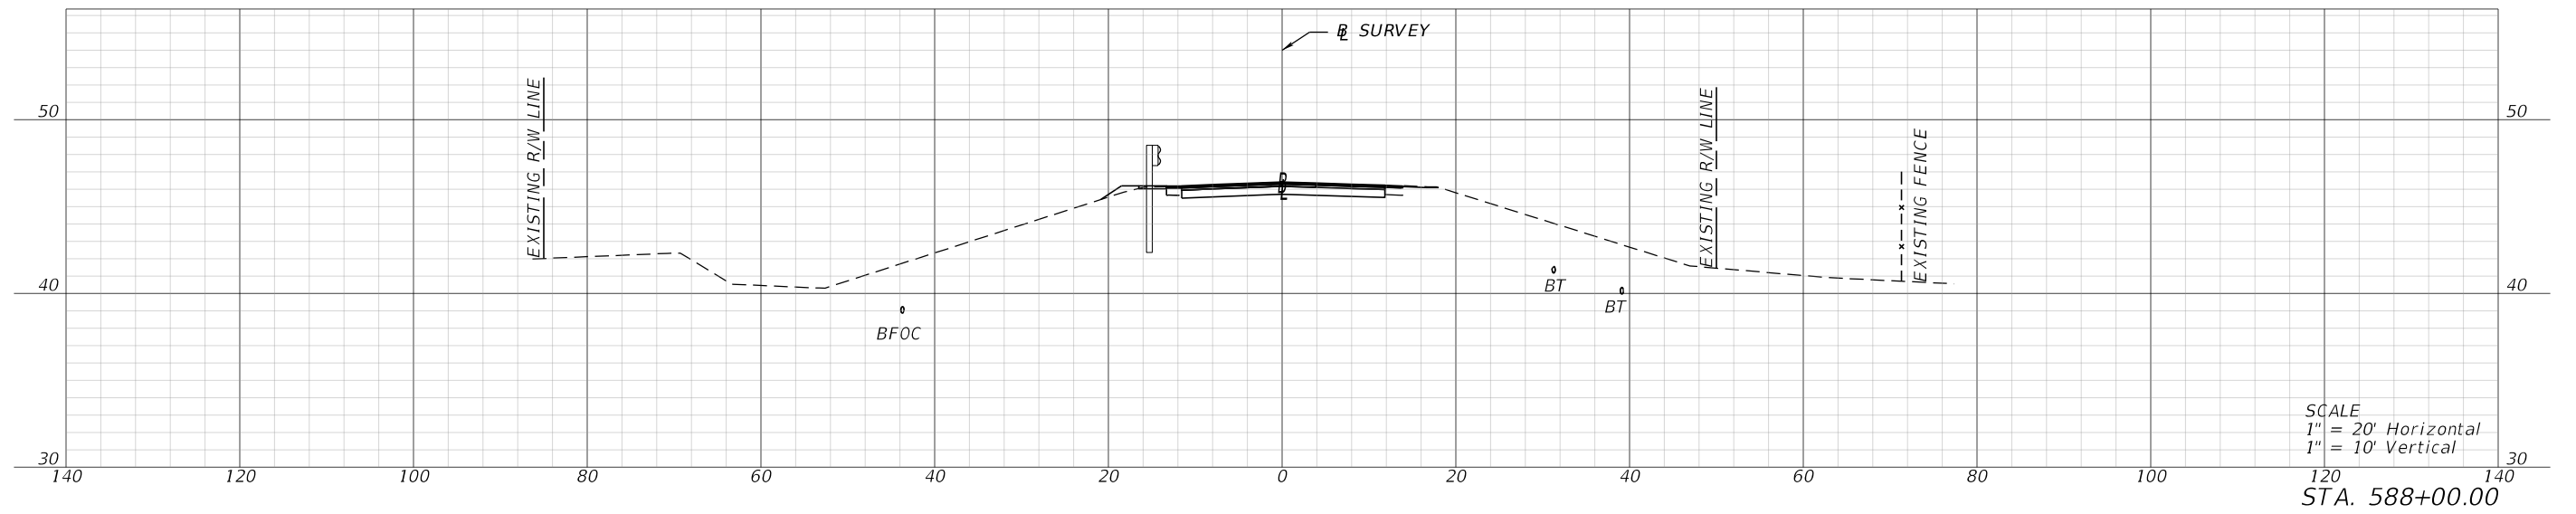

1/26/2024 4:20:32 PM mcannon P:\FDT\2201\CADD\4489361\5201\Roadway\RD\SRD02.dgn

REVISIONS			
DATE	DESCRIPTION	DATE	DESCRIPTION




ENGINEER OF RECORD
 LYNN M. DECKER, P.E.
 LICENSE NUMBER: 86295
 ELEMENT ENGINEERING GROUP, LLC
 1713 E. 9TH AVENUE
 TAMPA, FL 33605

STATE OF FLORIDA DEPARTMENT OF TRANSPORTATION		
ROAD NO.	COUNTY	FINANCIAL PROJECT ID
SR 700	HIGHLANDS	448936-1-52-01

CROSS SECTIONS

SHEET NO.
XS-108




THE OFFICIAL RECORD OF THIS SHEET IS THE ELECTRONIC FILE DIGITALLY SIGNED AND SEALED UNDER RULE 61G15-23.004, F.A.C.

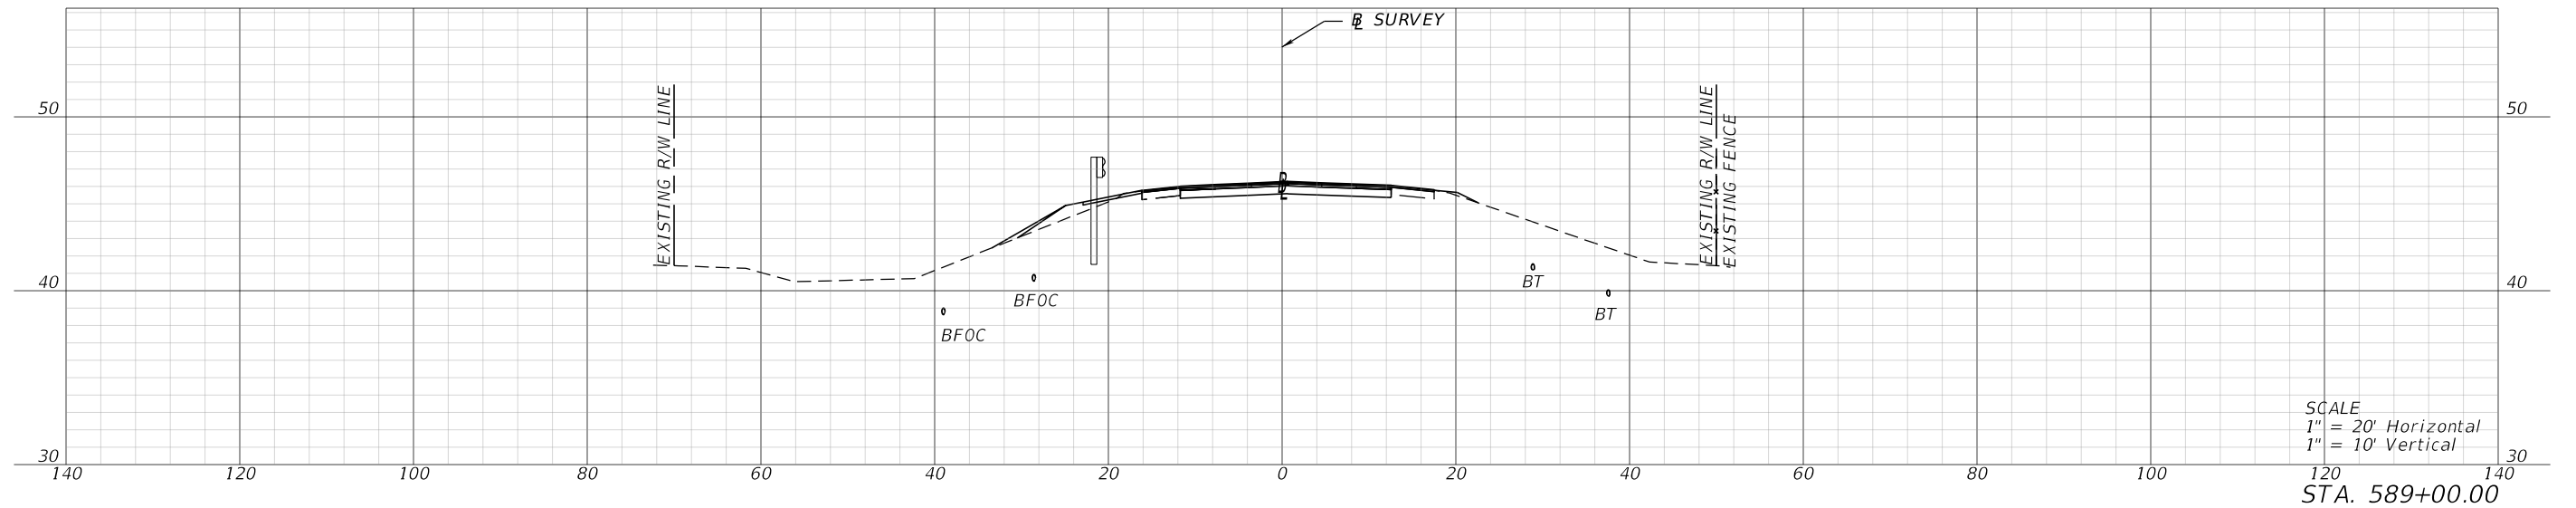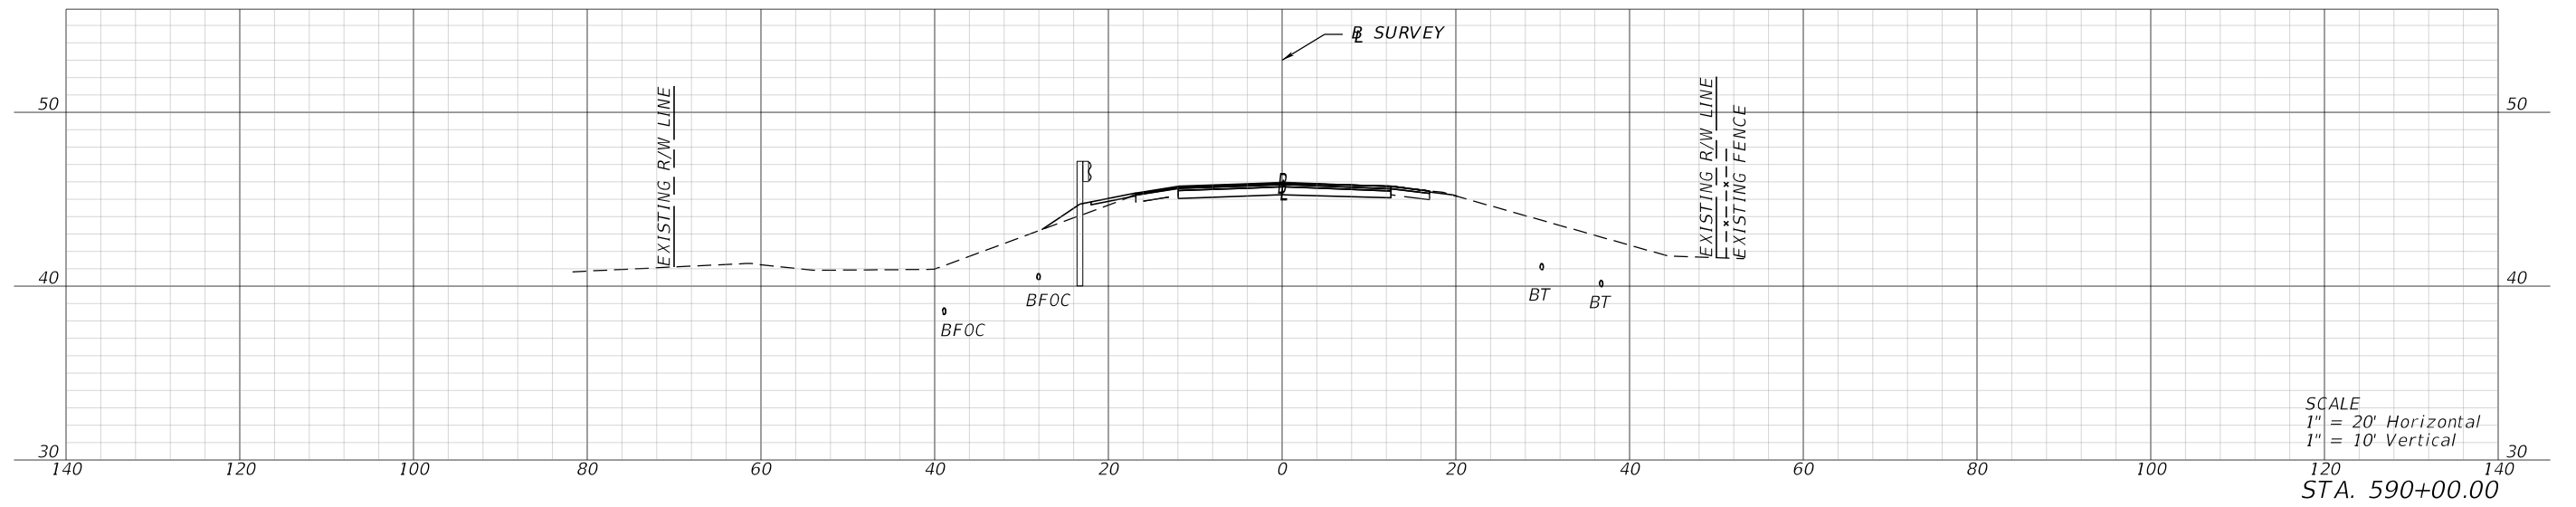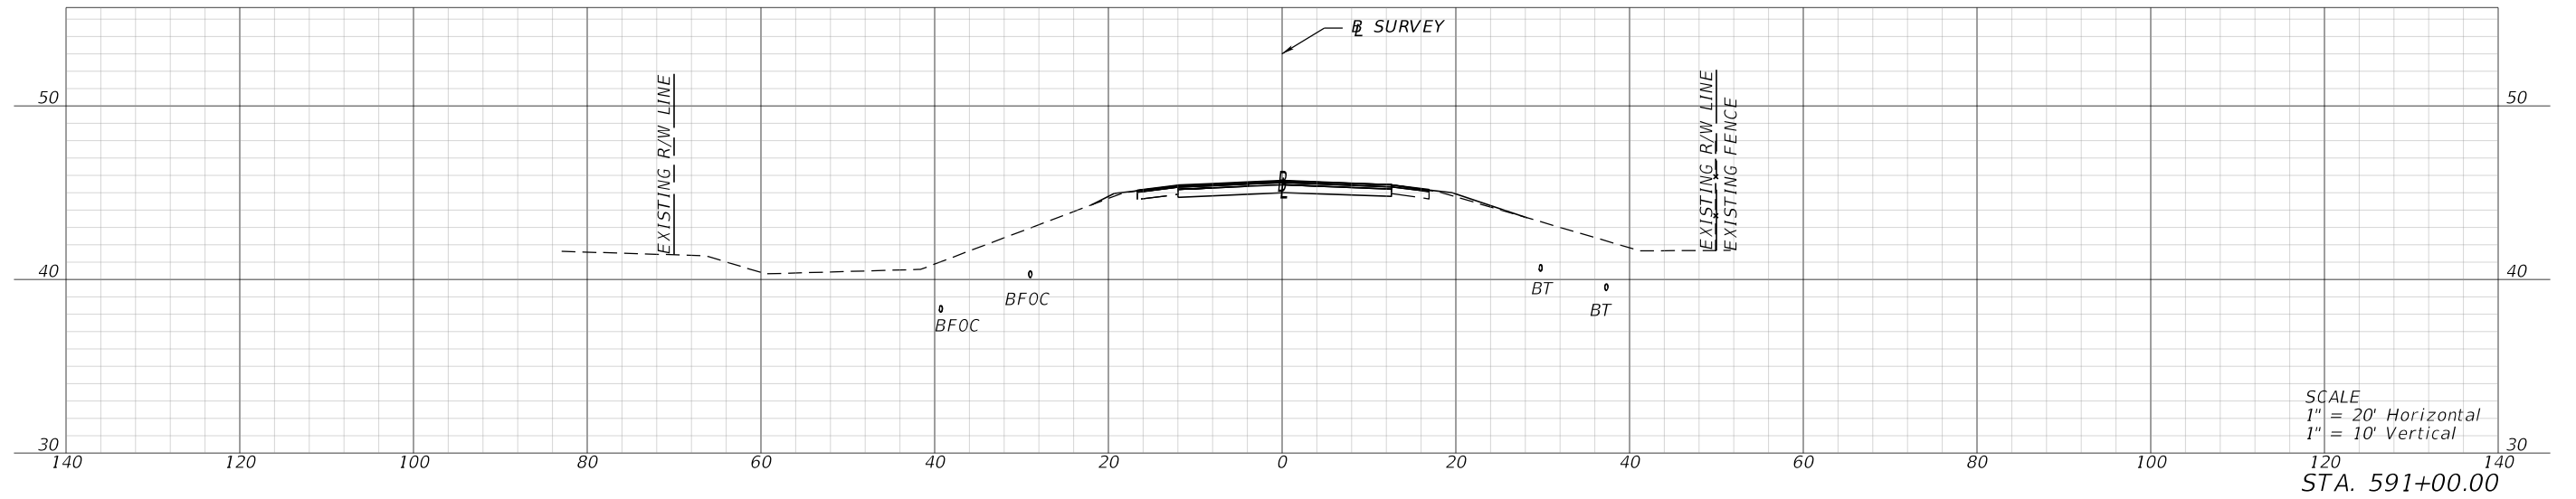

1/26/2024 4:20:37 PM mcannon P:\FDT\2201\CADD\4489361\5201\Roadway\RD\SRD02.dgn

REVISIONS				ENGINEER OF RECORD		STATE OF FLORIDA DEPARTMENT OF TRANSPORTATION			SHEET NO.	
DATE	DESCRIPTION	DATE	DESCRIPTION				ROAD NO.	COUNTY		FINANCIAL PROJECT ID
				LYNN M. DECKER, P.E. LICENSE NUMBER: 86295 ELEMENT ENGINEERING GROUP, LLC 1713 E. 9TH AVENUE TAMPA, FL 33605						
								CROSS SECTIONS		XS-109

THE OFFICIAL RECORD OF THIS SHEET IS THE ELECTRONIC FILE DIGITALLY SIGNED AND SEALED UNDER RULE 61G15-23.004, F.A.C.

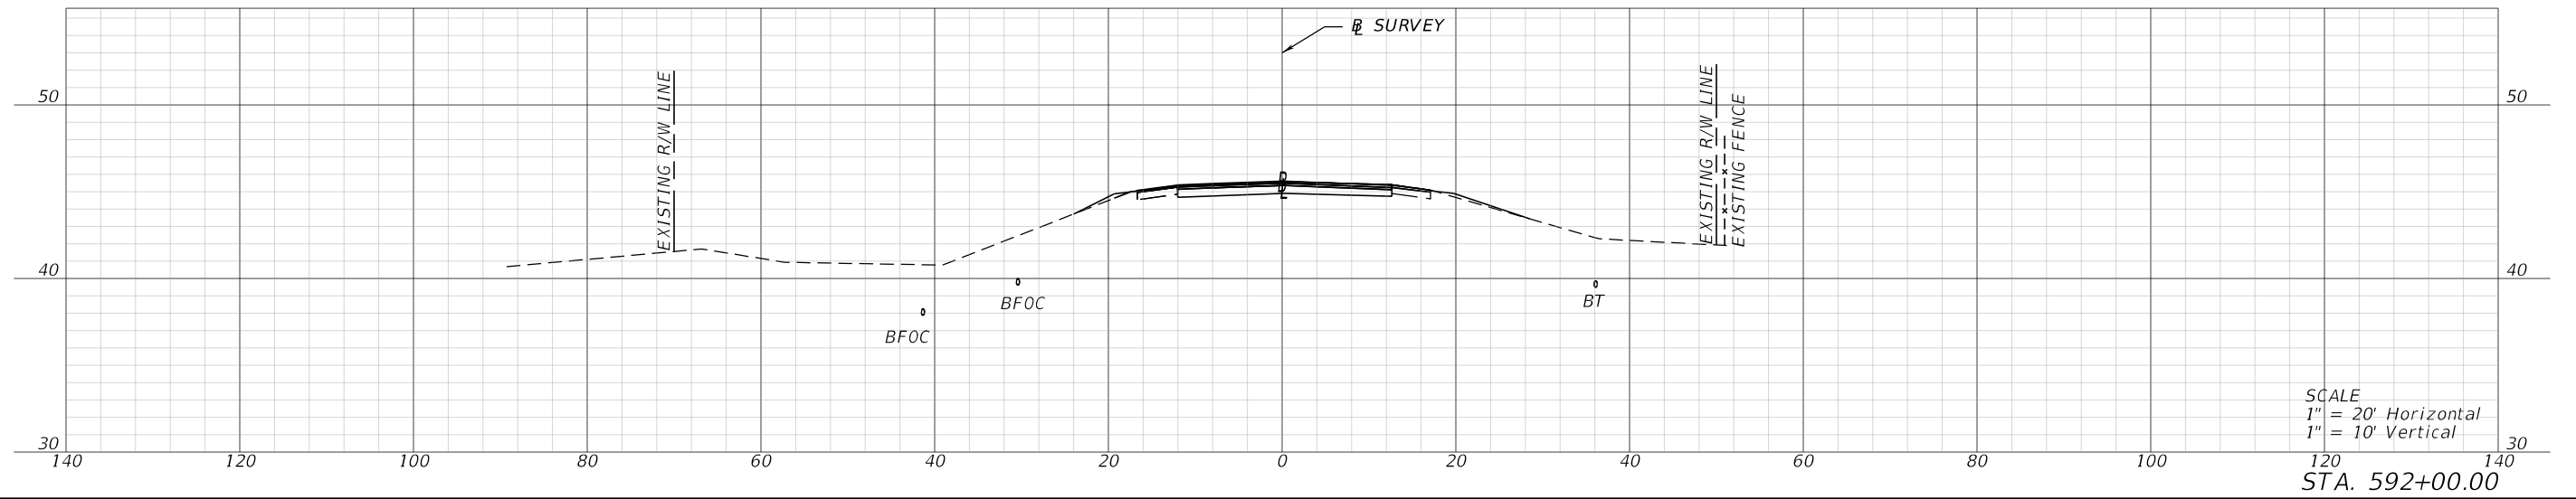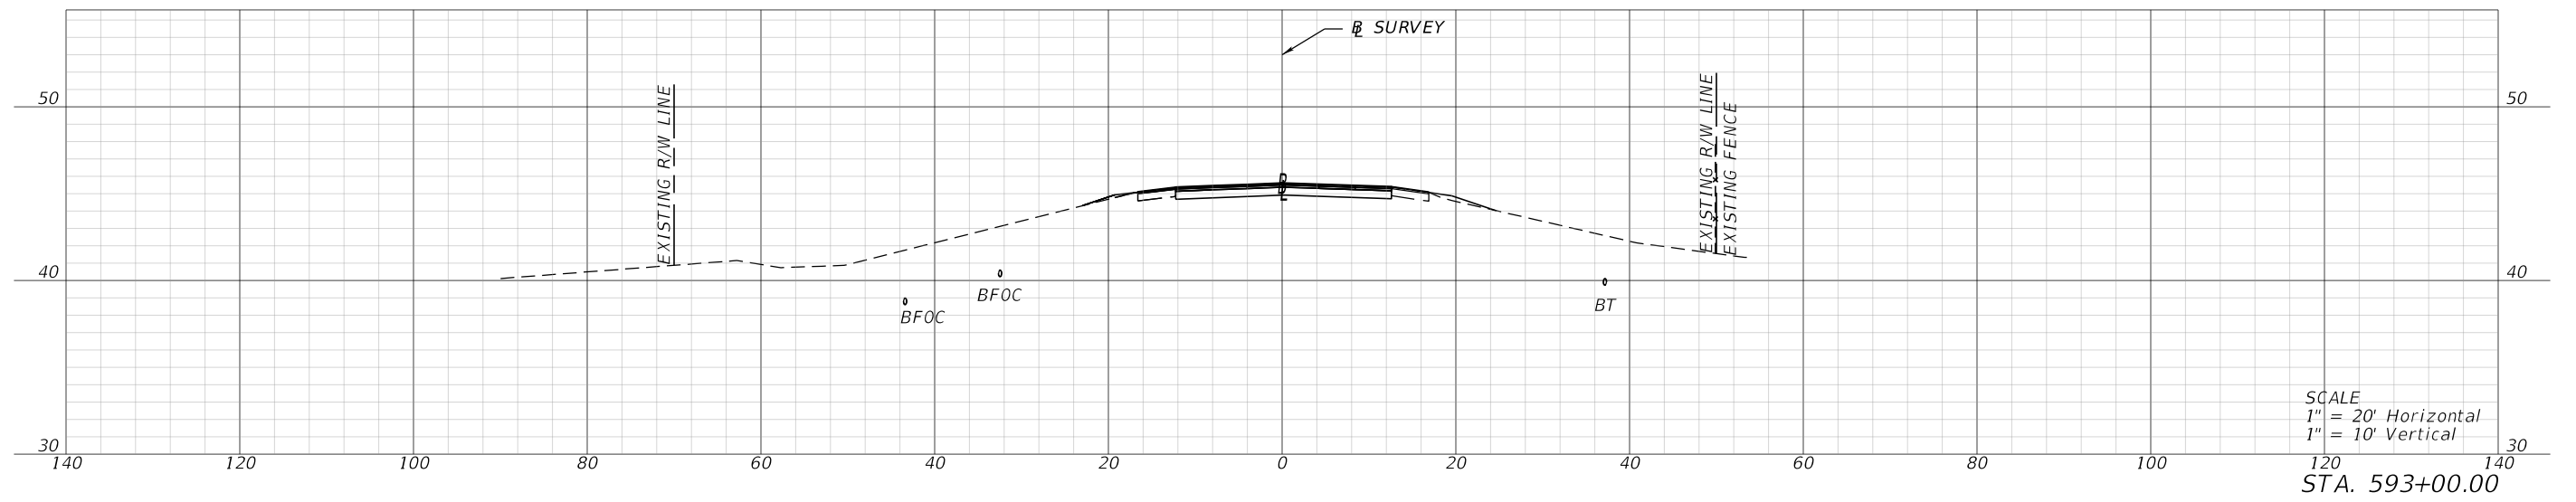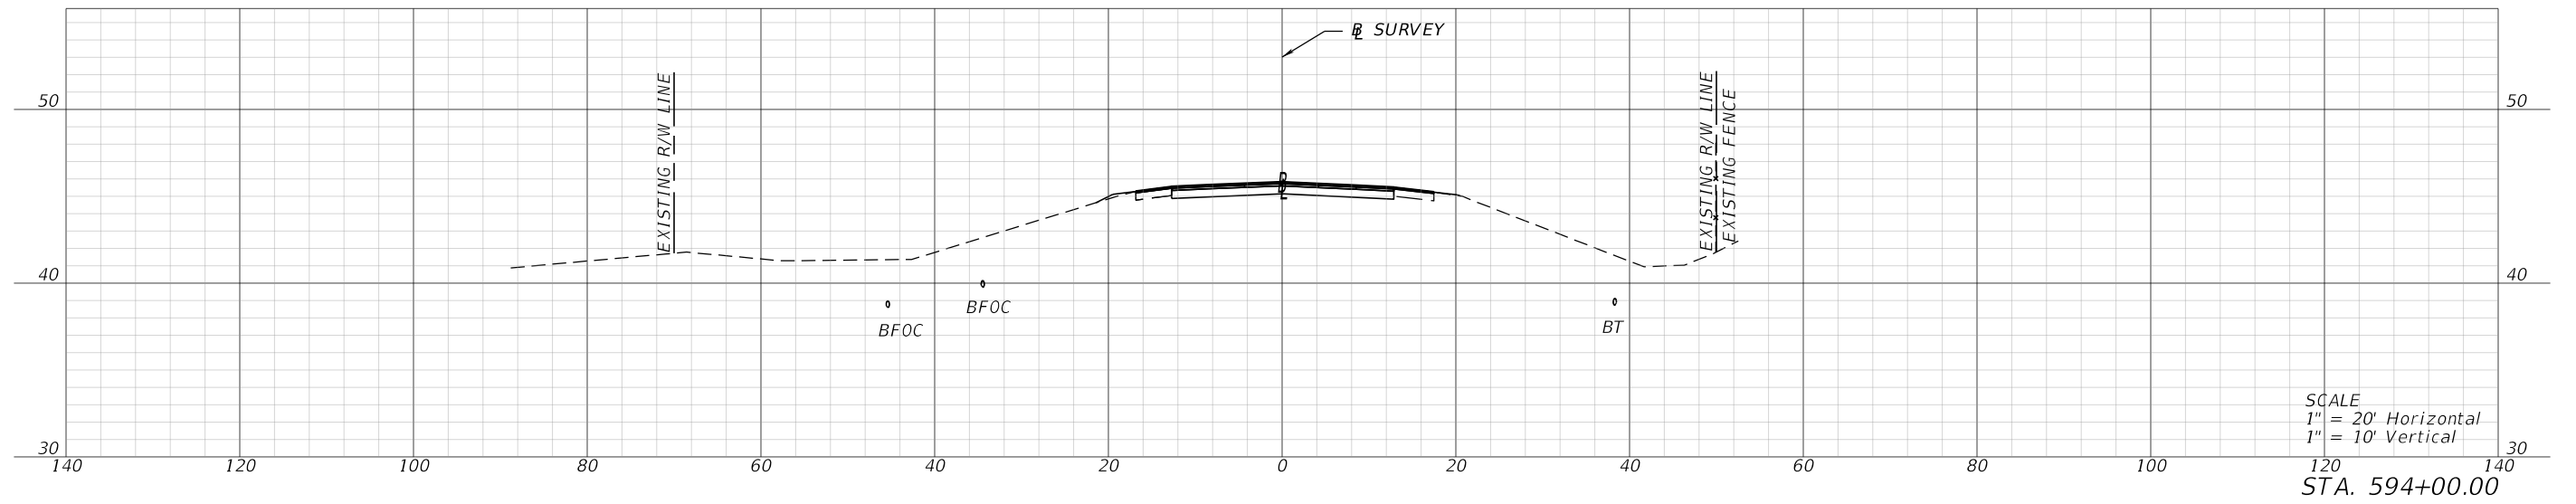

1/26/2024 4:20:42 PM mcannon P:\FDT\2201\CADD\4489361\5201\Roadway\RD\SRD02.dgn

REVISIONS			
DATE	DESCRIPTION	DATE	DESCRIPTION




ENGINEER OF RECORD
 LYNN M. DECKER, P.E.
 LICENSE NUMBER: 86295
 ELEMENT ENGINEERING GROUP, LLC
 1713 E. 9TH AVENUE
 TAMPA, FL 33605

STATE OF FLORIDA DEPARTMENT OF TRANSPORTATION		
ROAD NO.	COUNTY	FINANCIAL PROJECT ID
SR 700	HIGHLANDS	448936-1-52-01

CROSS SECTIONS

SHEET NO.
XS-110

THE OFFICIAL RECORD OF THIS SHEET IS THE ELECTRONIC FILE DIGITALLY SIGNED AND SEALED UNDER RULE 61G15-23.004, F.A.C.

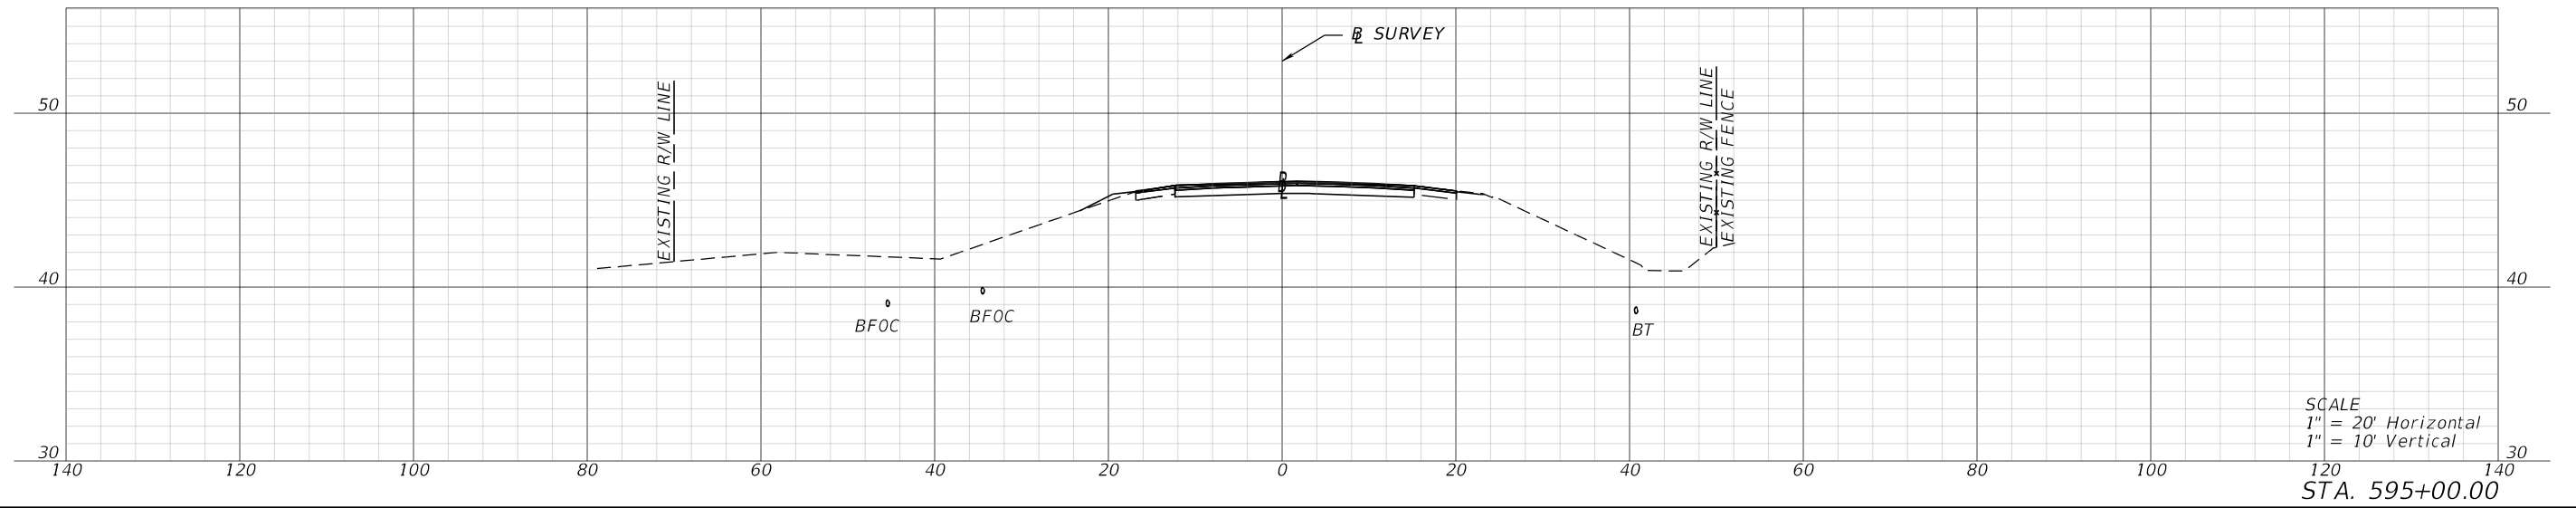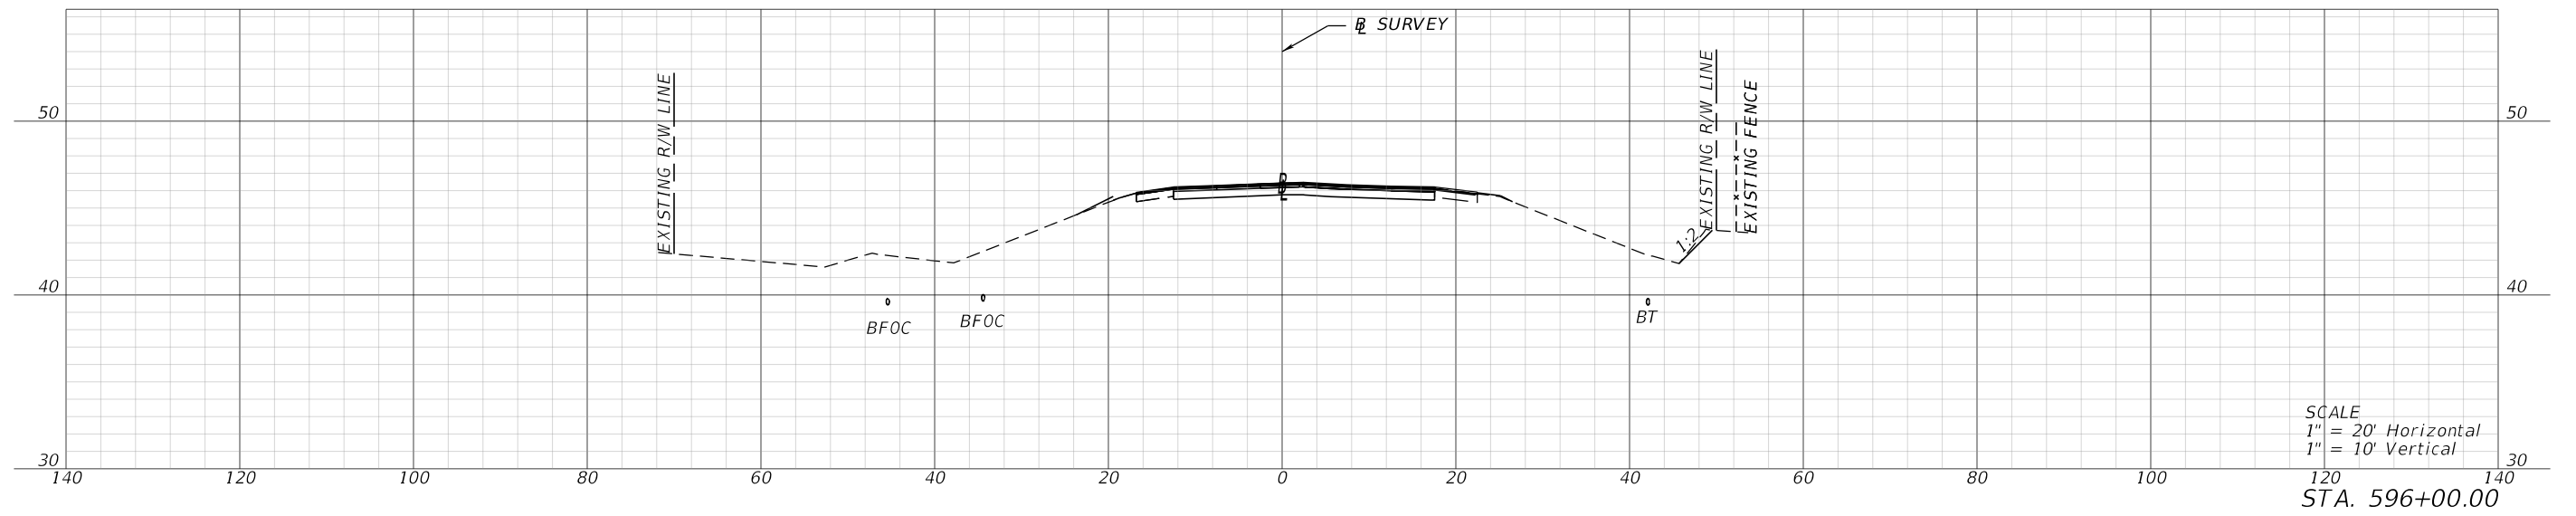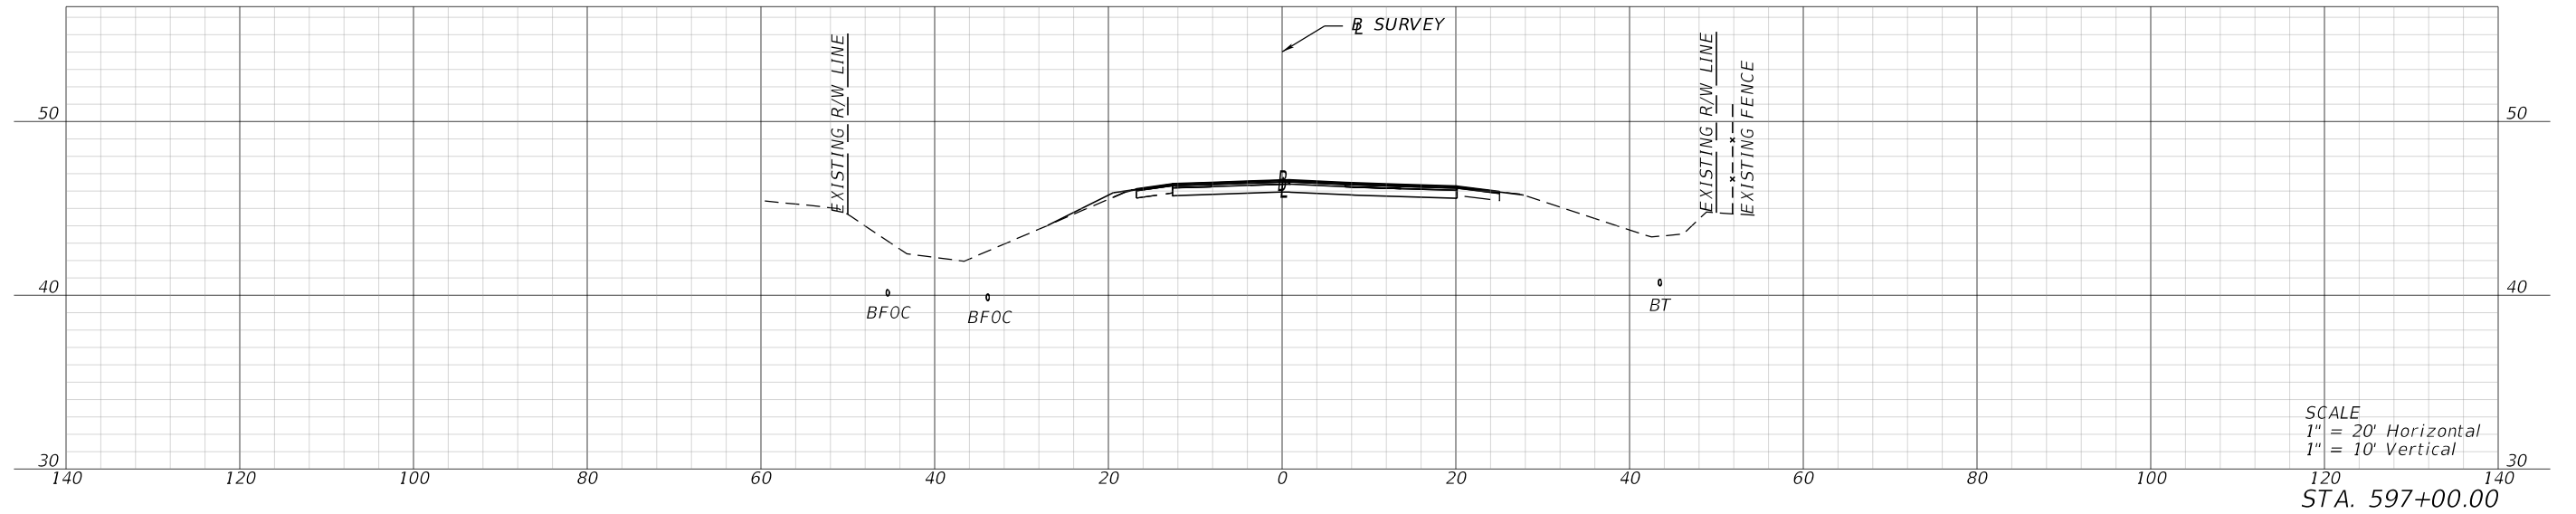

1/26/2024 4:20:47 PM mcannon P:\FDT\2201\CADD\4489361-5201-Roadway\RD\SRD02.dgn

REVISIONS			
DATE	DESCRIPTION	DATE	DESCRIPTION

ENGINEER OF RECORD
LYNN M. DECKER, P.E.
LICENSE NUMBER: 86295
ELEMENT ENGINEERING GROUP, LLC
1713 E. 9TH AVENUE
TAMPA, FL 33605




STATE OF FLORIDA DEPARTMENT OF TRANSPORTATION		
ROAD NO.	COUNTY	FINANCIAL PROJECT ID
SR 700	HIGHLANDS	448936-1-52-01

CROSS SECTIONS

SHEET NO.
XS-III

THE OFFICIAL RECORD OF THIS SHEET IS THE ELECTRONIC FILE DIGITALLY SIGNED AND SEALED UNDER RULE 61G15-23.004, F.A.C.




1/26/2024 4:20:53 PM mcannon
 P:\FDT\2201\CADD\4489361\5201\Roadway\RD\SRD02.dgn

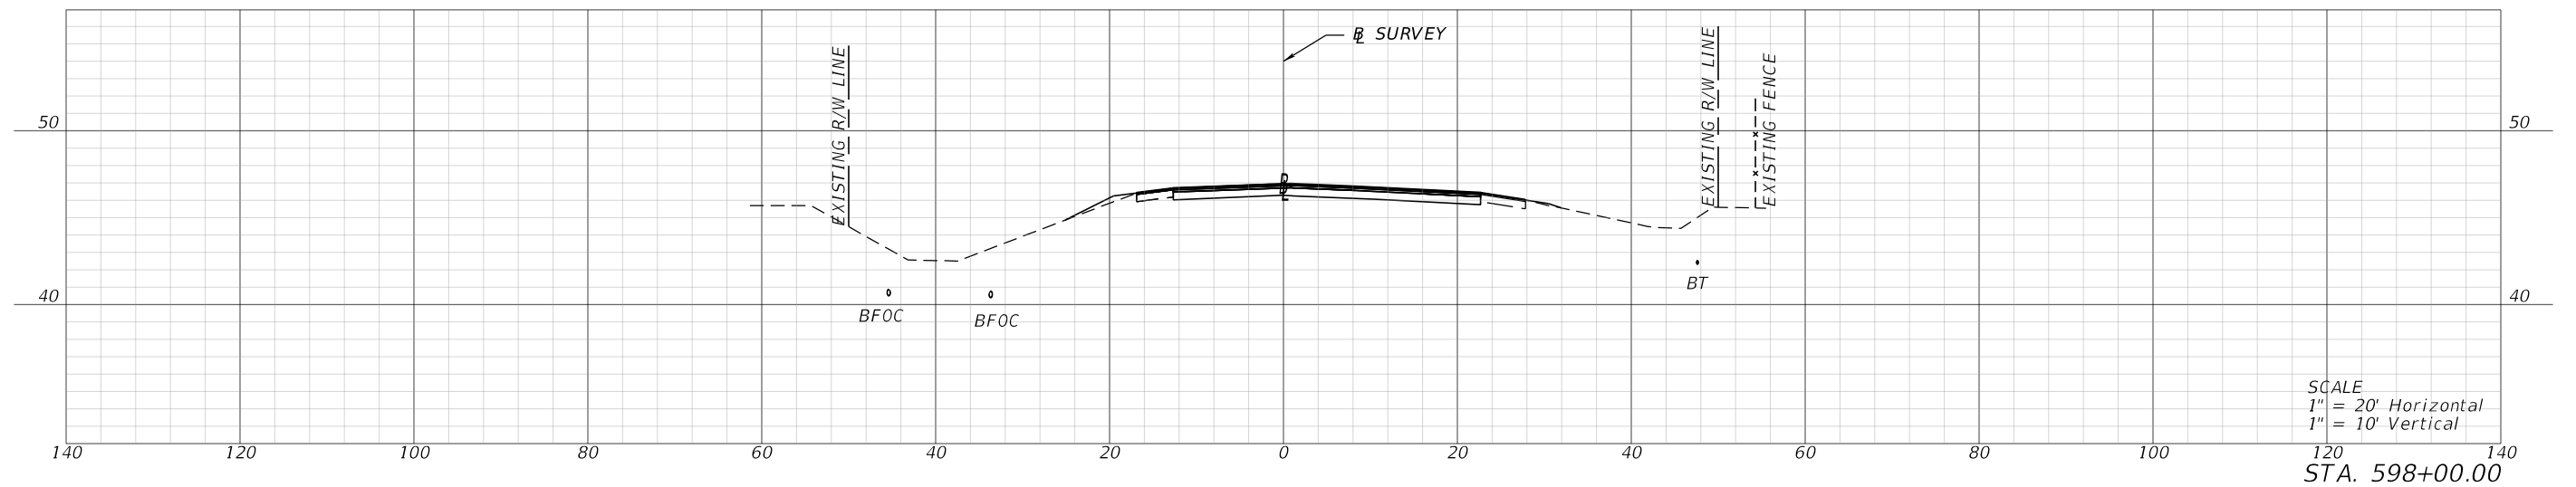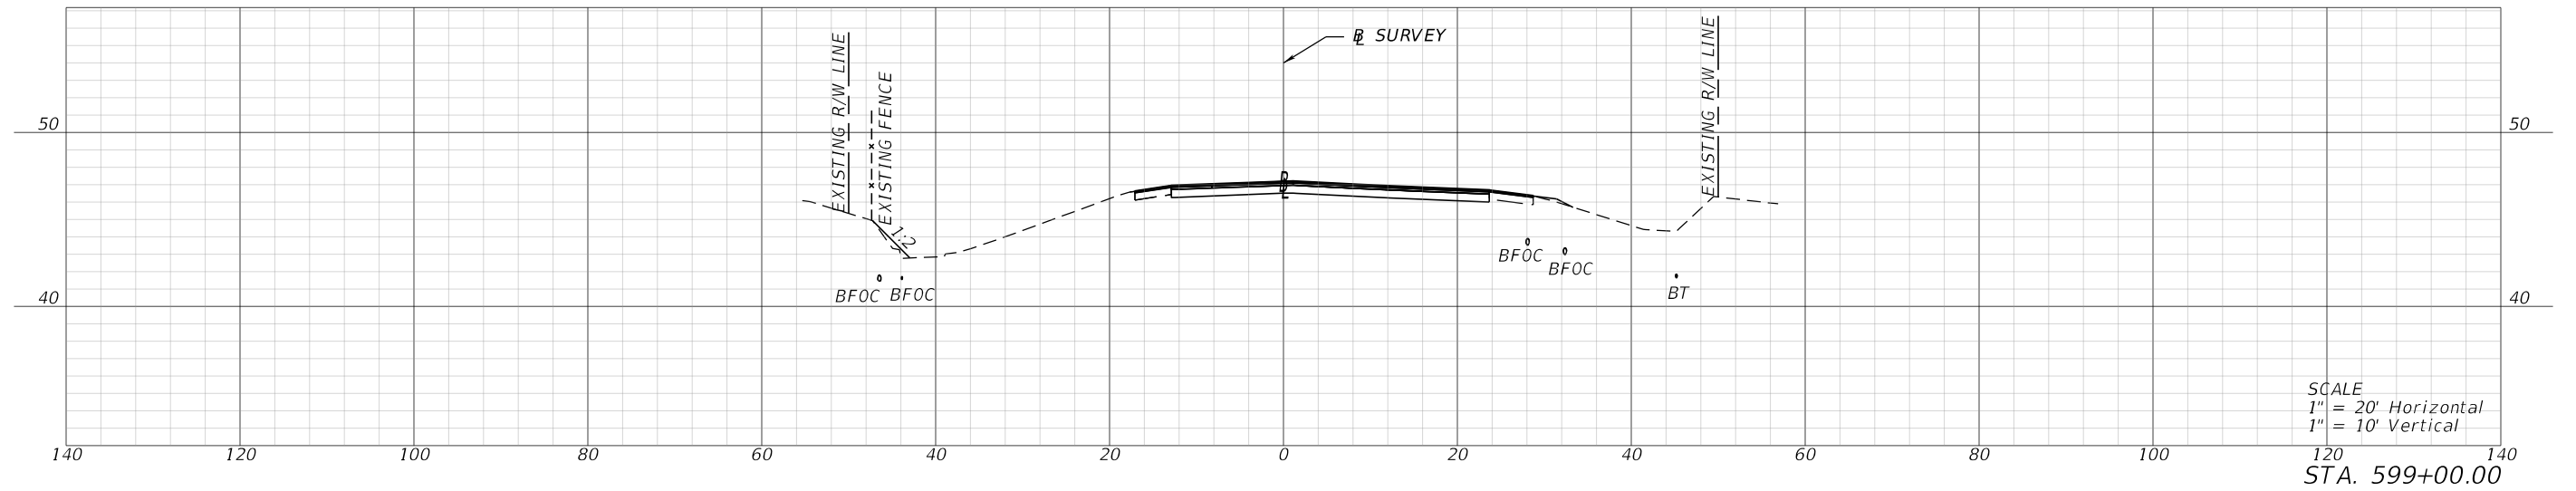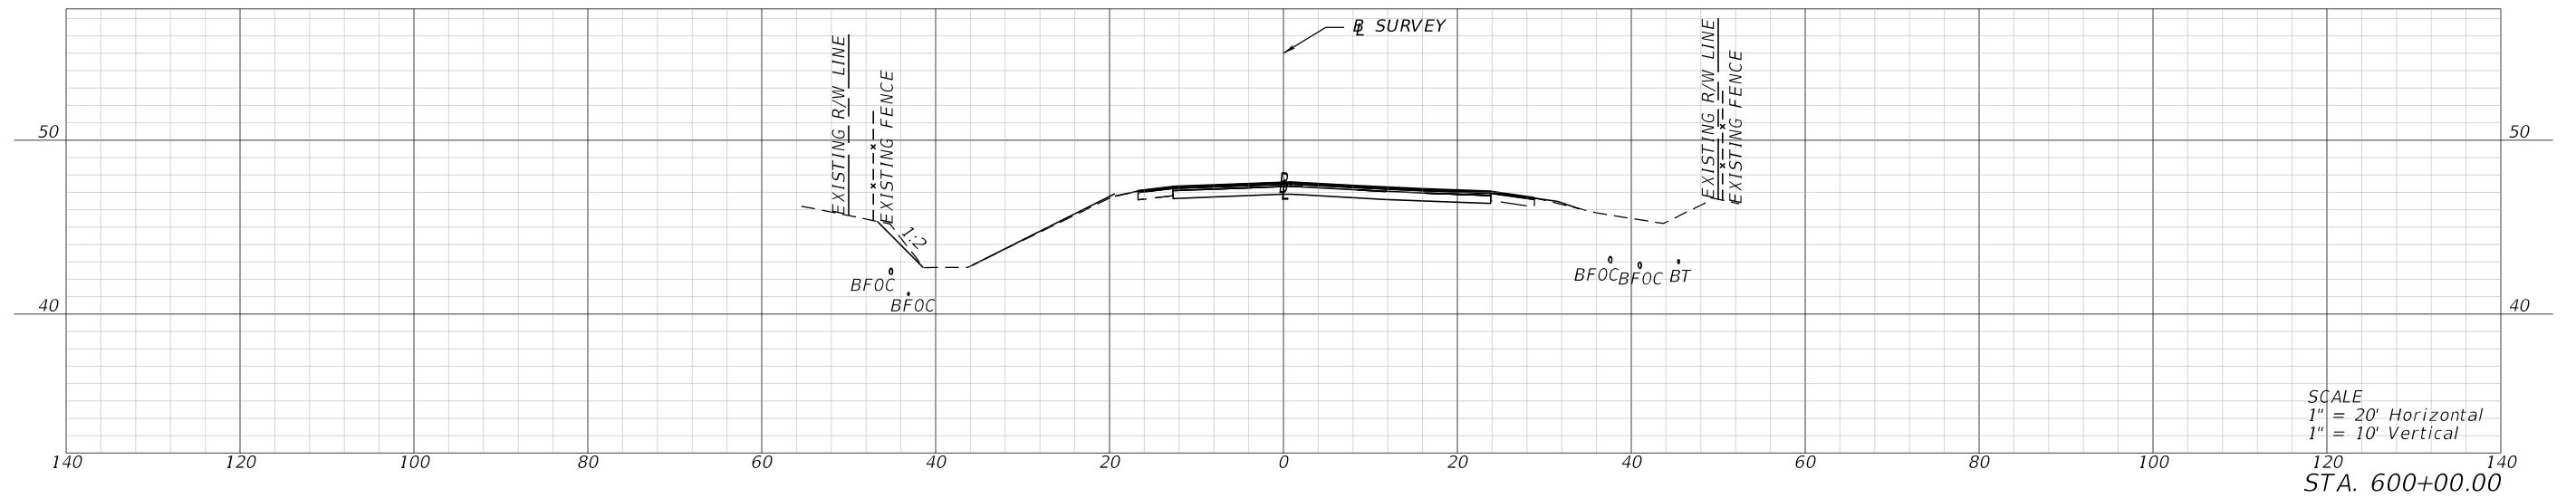

REVISIONS				ENGINEER OF RECORD			STATE OF FLORIDA DEPARTMENT OF TRANSPORTATION			SHEET NO.
DATE	DESCRIPTION	DATE	DESCRIPTION	LYNN M. DECKER, P.E. LICENSE NUMBER: 86295 ELEMENT ENGINEERING GROUP, LLC 1713 E. 9TH AVENUE TAMPA, FL 33605			ROAD NO.	COUNTY	FINANCIAL PROJECT ID	
							SR 700	HIGHLANDS	448936-1-52-01	
CROSS SECTIONS										X5-112

THE OFFICIAL RECORD OF THIS SHEET IS THE ELECTRONIC FILE DIGITALLY SIGNED AND SEALED UNDER RULE 61G15-23.004, F.A.C.




1/26/2024 4:20:58 PM mcammon
P:\FDT\2201\CADD\4489361\5201\Roadway\RD\SRD02.dgn

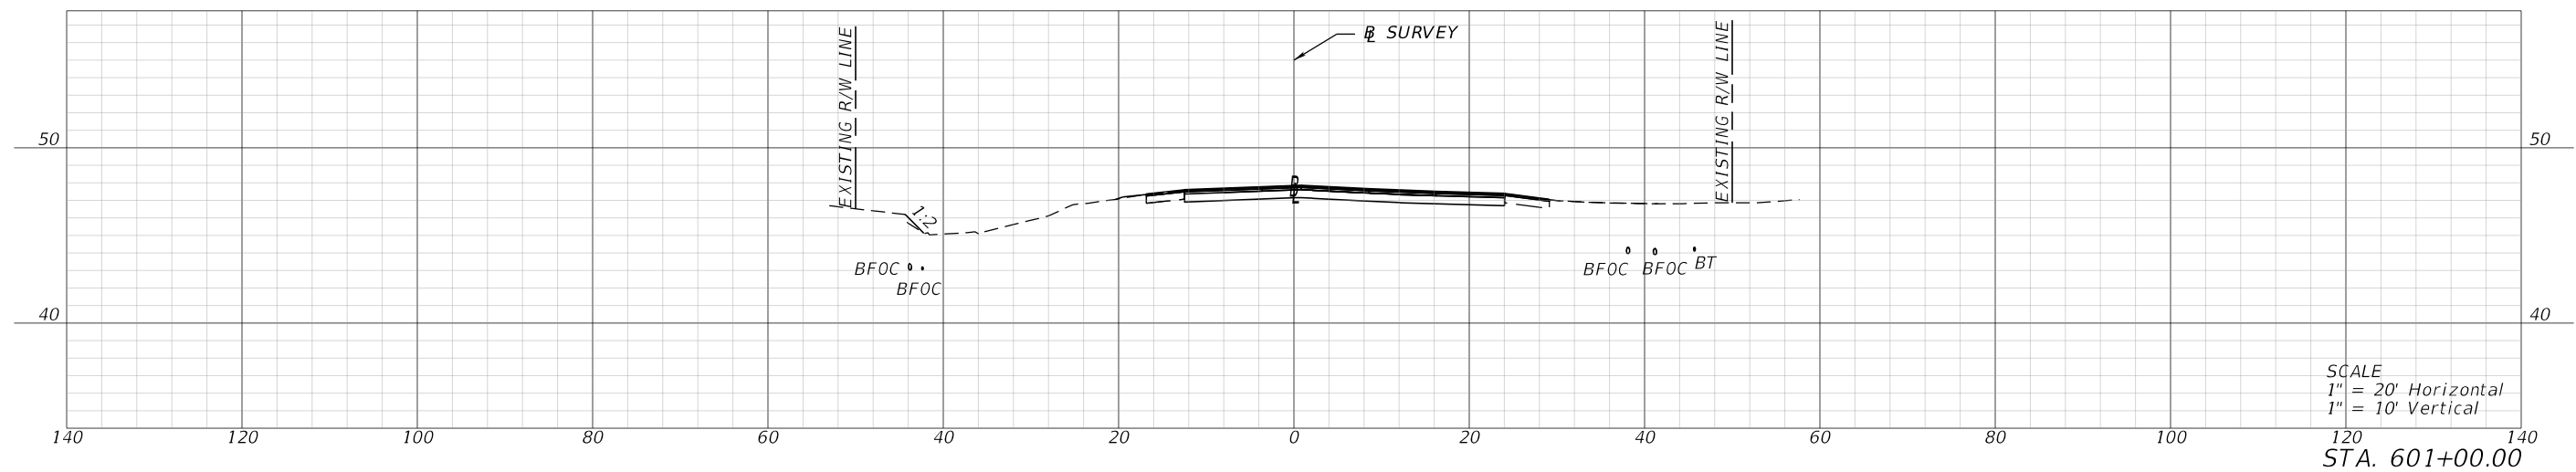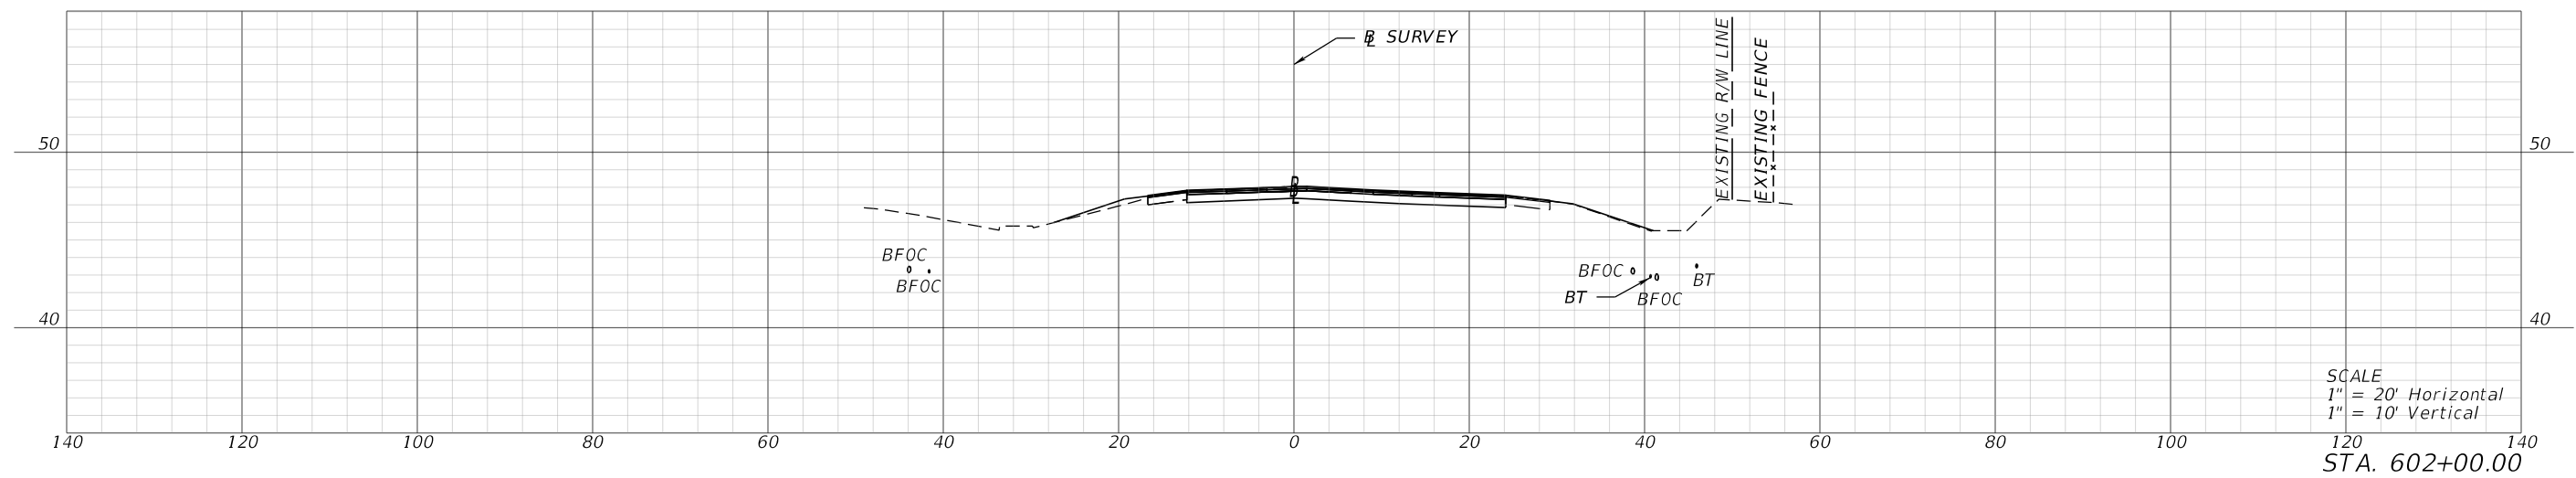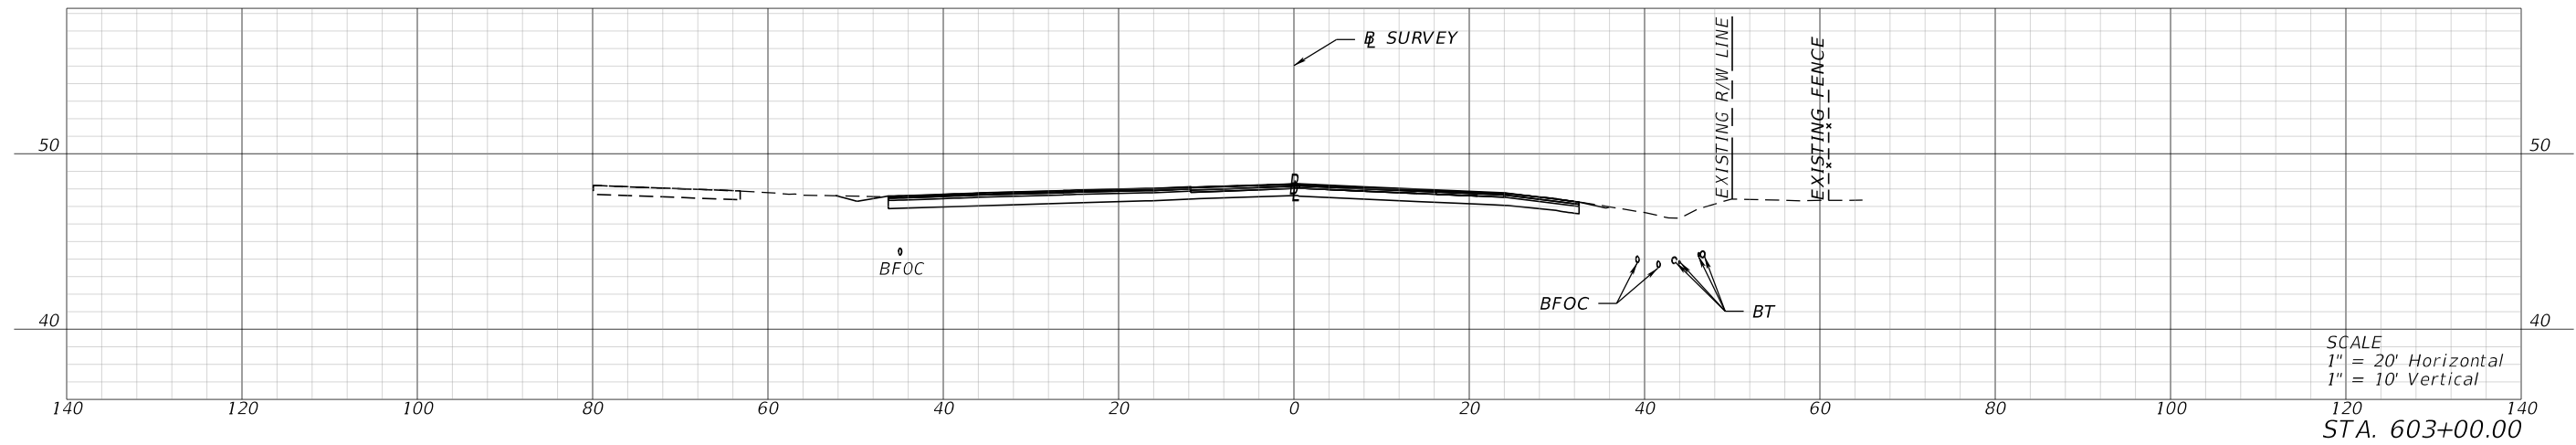

REVISIONS				ENGINEER OF RECORD			STATE OF FLORIDA DEPARTMENT OF TRANSPORTATION			SHEET NO.
DATE	DESCRIPTION	DATE	DESCRIPTION	LYNN M. DECKER, P.E. LICENSE NUMBER: 86295 ELEMENT ENGINEERING GROUP, LLC 1713 E. 9TH AVENUE TAMPA, FL 33605			ROAD NO.	COUNTY	FINANCIAL PROJECT ID	
							SR 700	HIGHLANDS	448936-1-52-01	
CROSS SECTIONS										XS-113

THE OFFICIAL RECORD OF THIS SHEET IS THE ELECTRONIC FILE DIGITALLY SIGNED AND SEALED UNDER RULE 61G15-23.004, F.A.C.




1/26/2024 4:21:03 PM mcammon
P:\FDT\2201\CADD\4489361\5201\Roadway\RD\SRD02.dgn

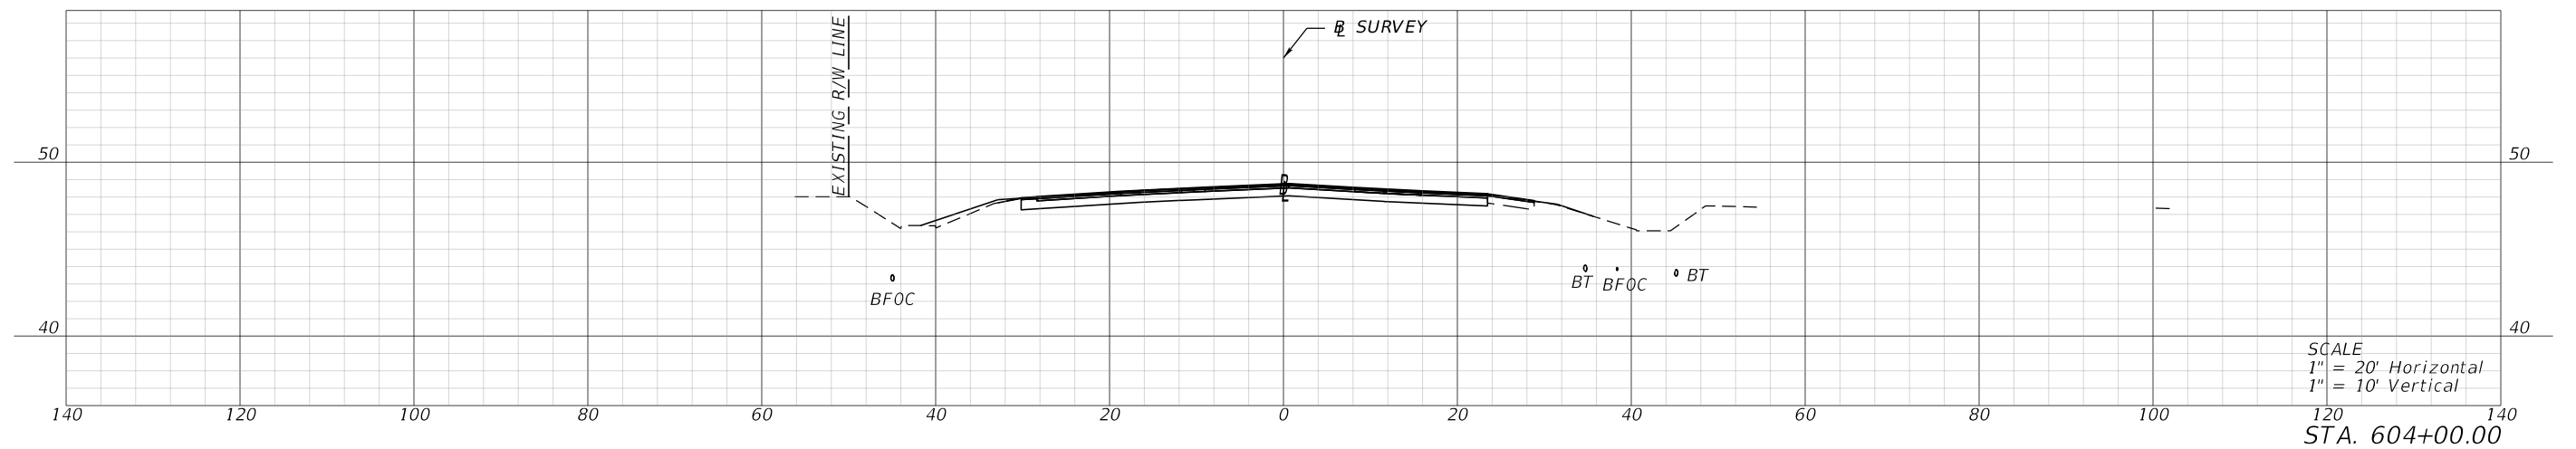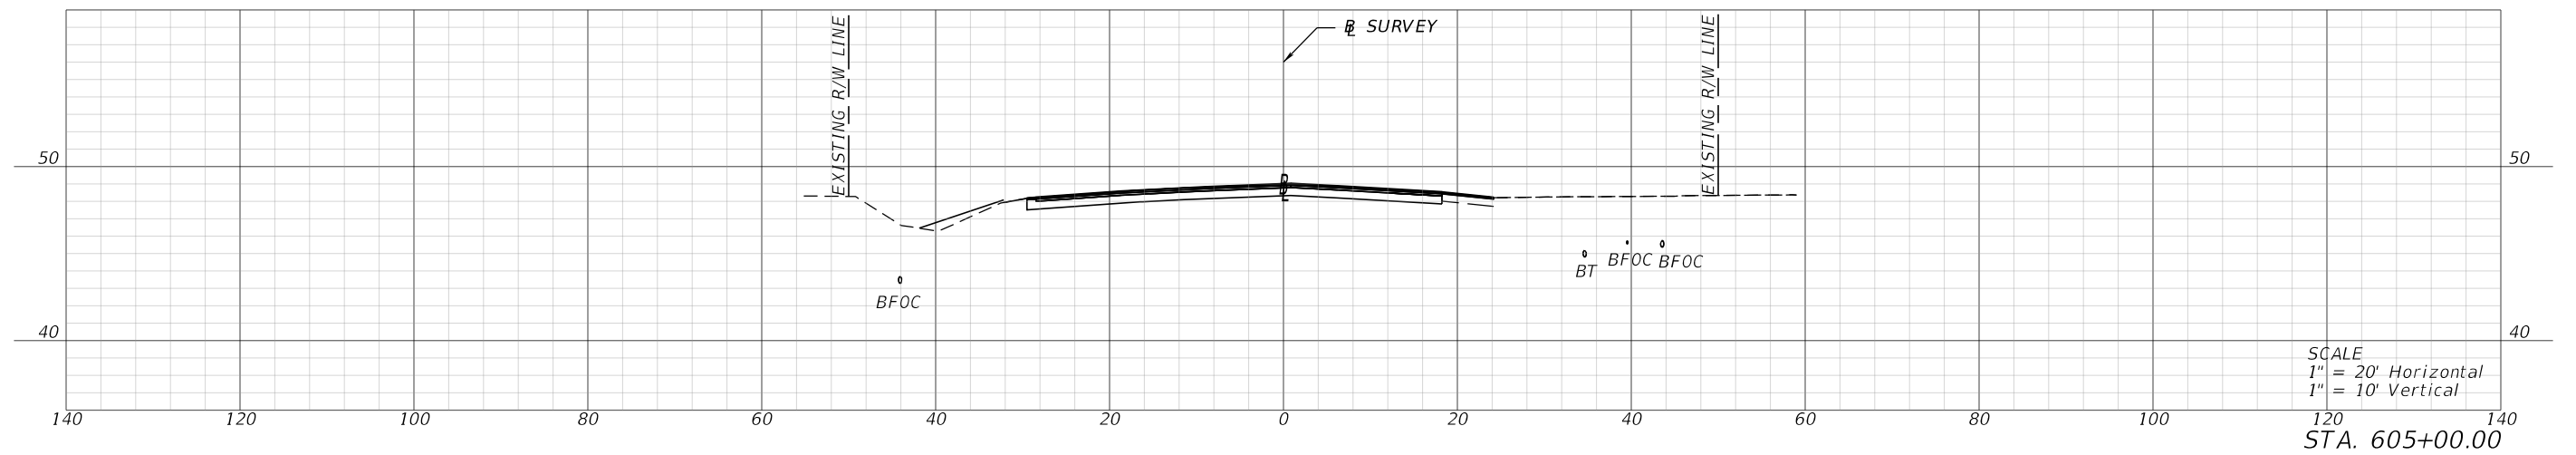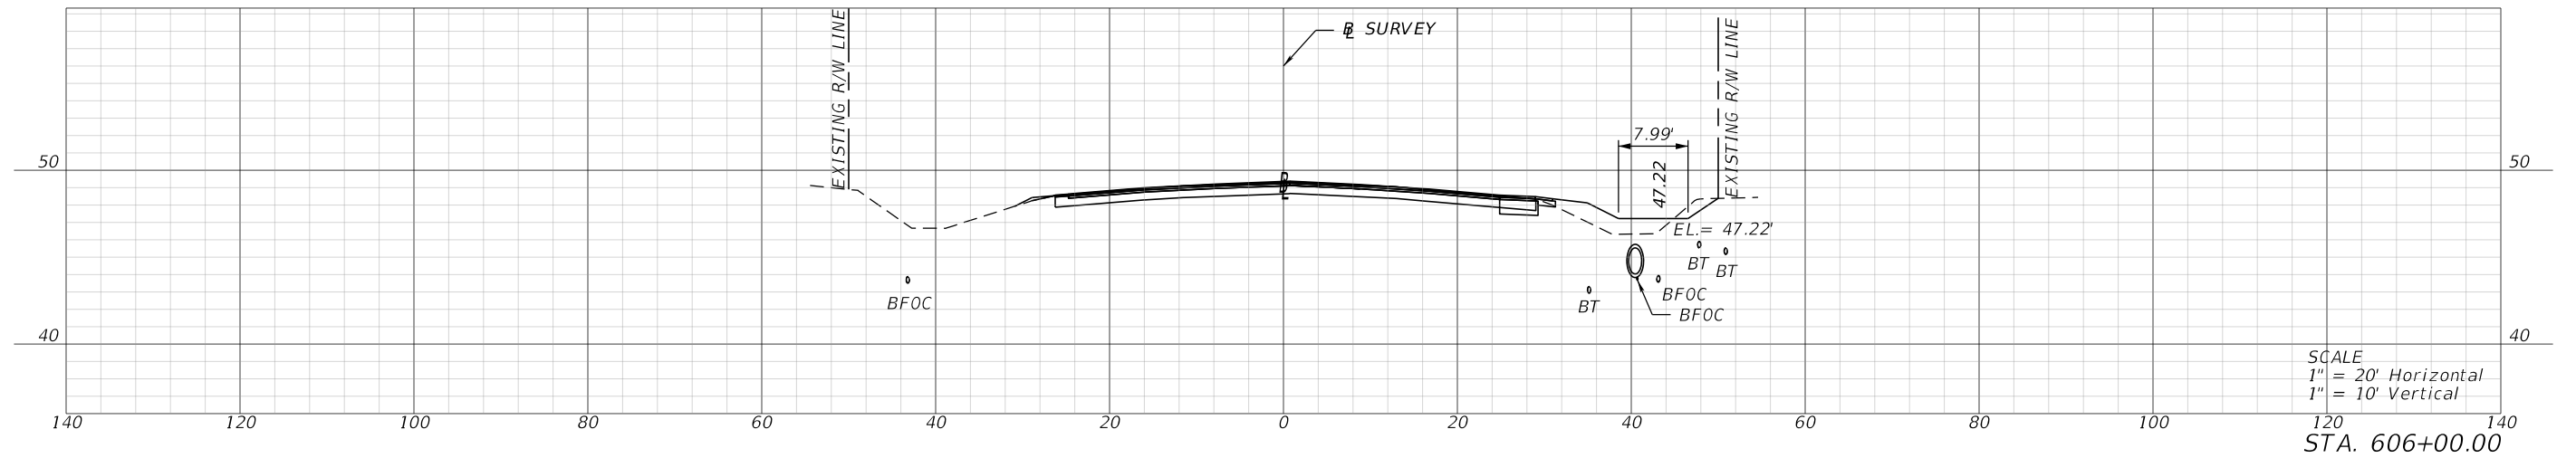

REVISIONS				ENGINEER OF RECORD			STATE OF FLORIDA DEPARTMENT OF TRANSPORTATION			SHEET NO.
DATE	DESCRIPTION	DATE	DESCRIPTION	LYNN M. DECKER, P.E. LICENSE NUMBER: 86295 ELEMENT ENGINEERING GROUP, LLC 1713 E. 9TH AVENUE TAMPA, FL 33605			ROAD NO.	COUNTY	FINANCIAL PROJECT ID	
							SR 700	HIGHLANDS	448936-1-52-01	

THE OFFICIAL RECORD OF THIS SHEET IS THE ELECTRONIC FILE DIGITALLY SIGNED AND SEALED UNDER RULE 61G15-23.004, F.A.C.




1/26/2024 4:21:08 PM mcannon
 P:\FDT\2201\CADD\4489361\5201\Roadway\RD\SRD02.dgn

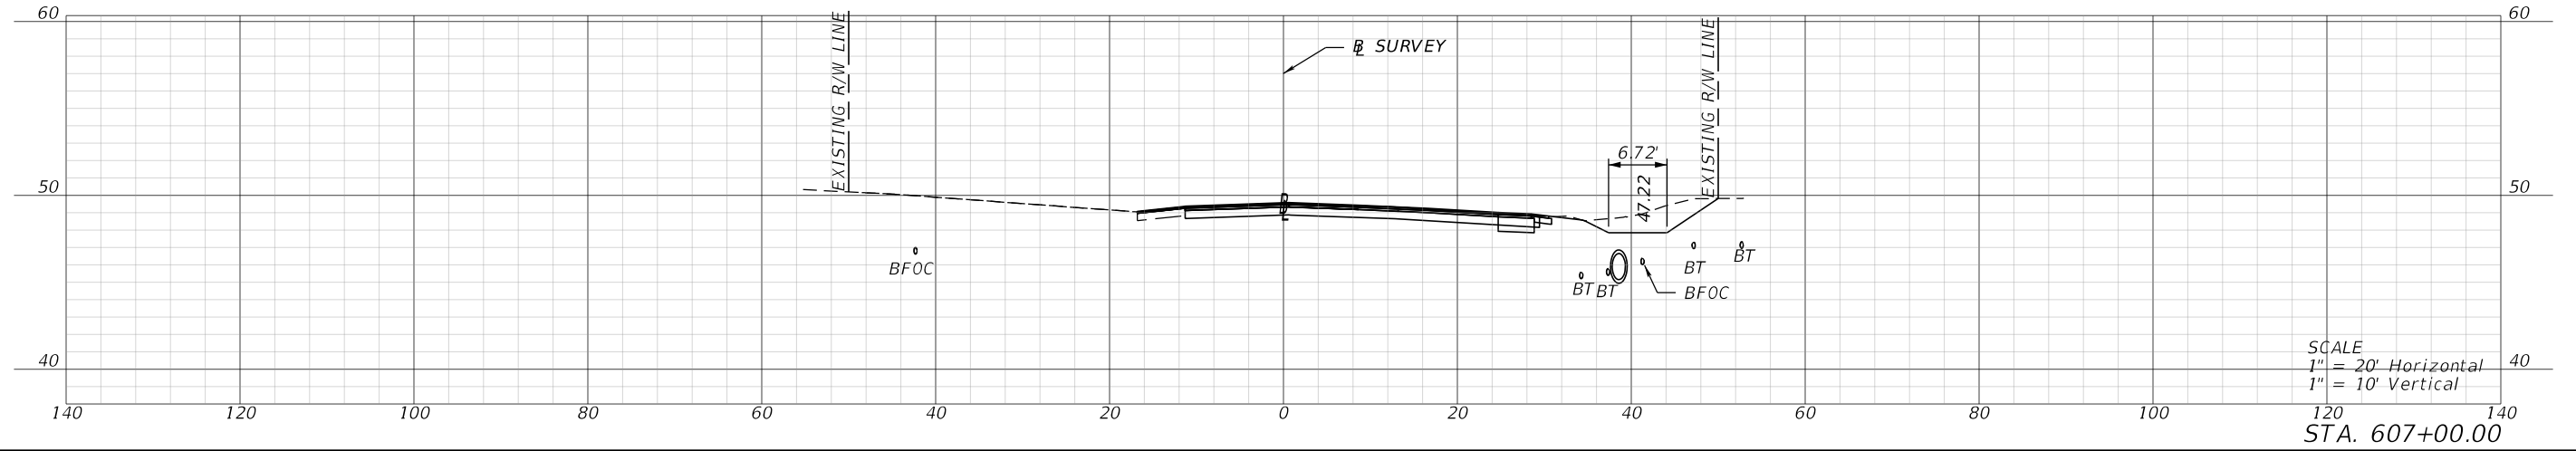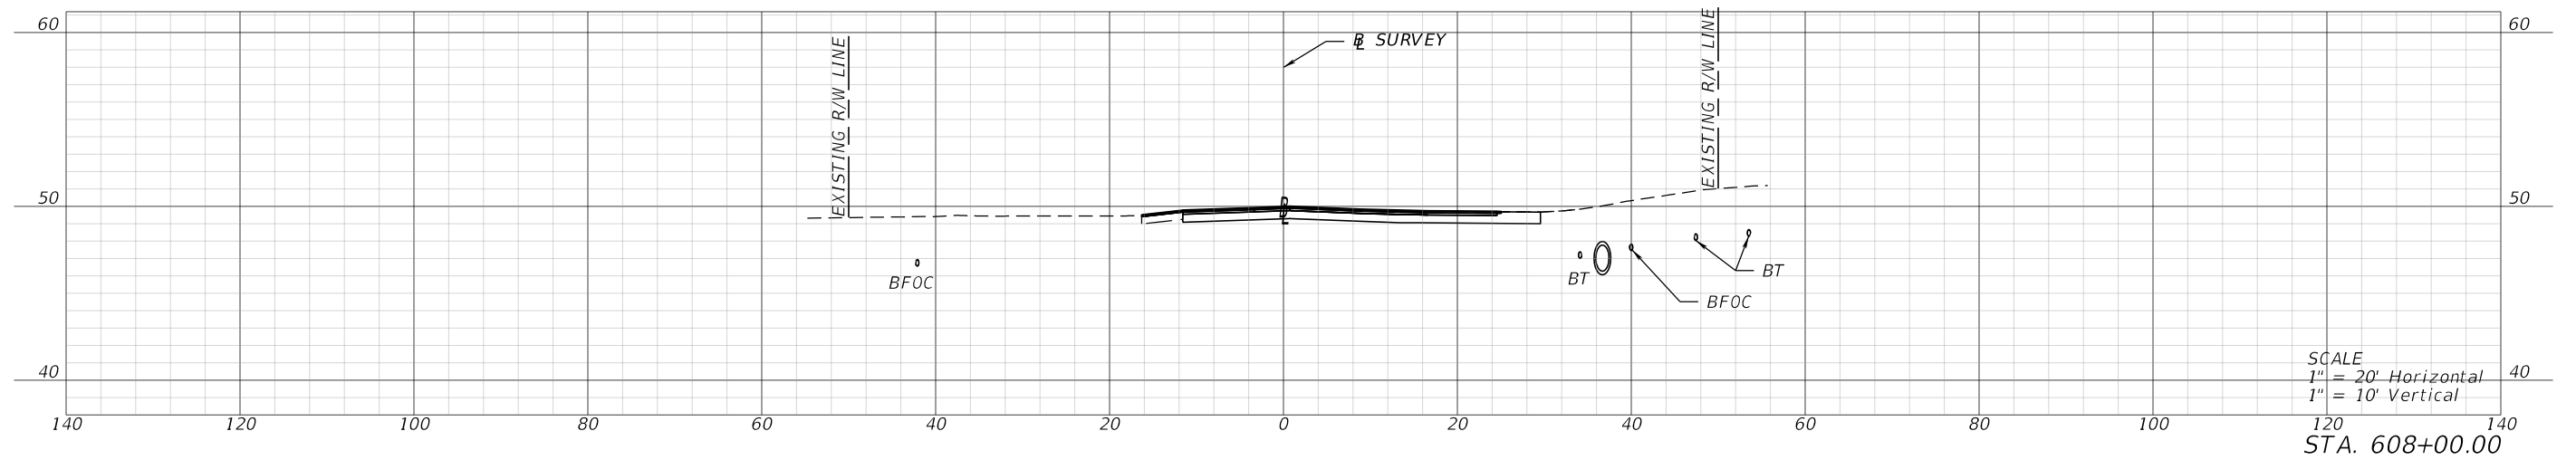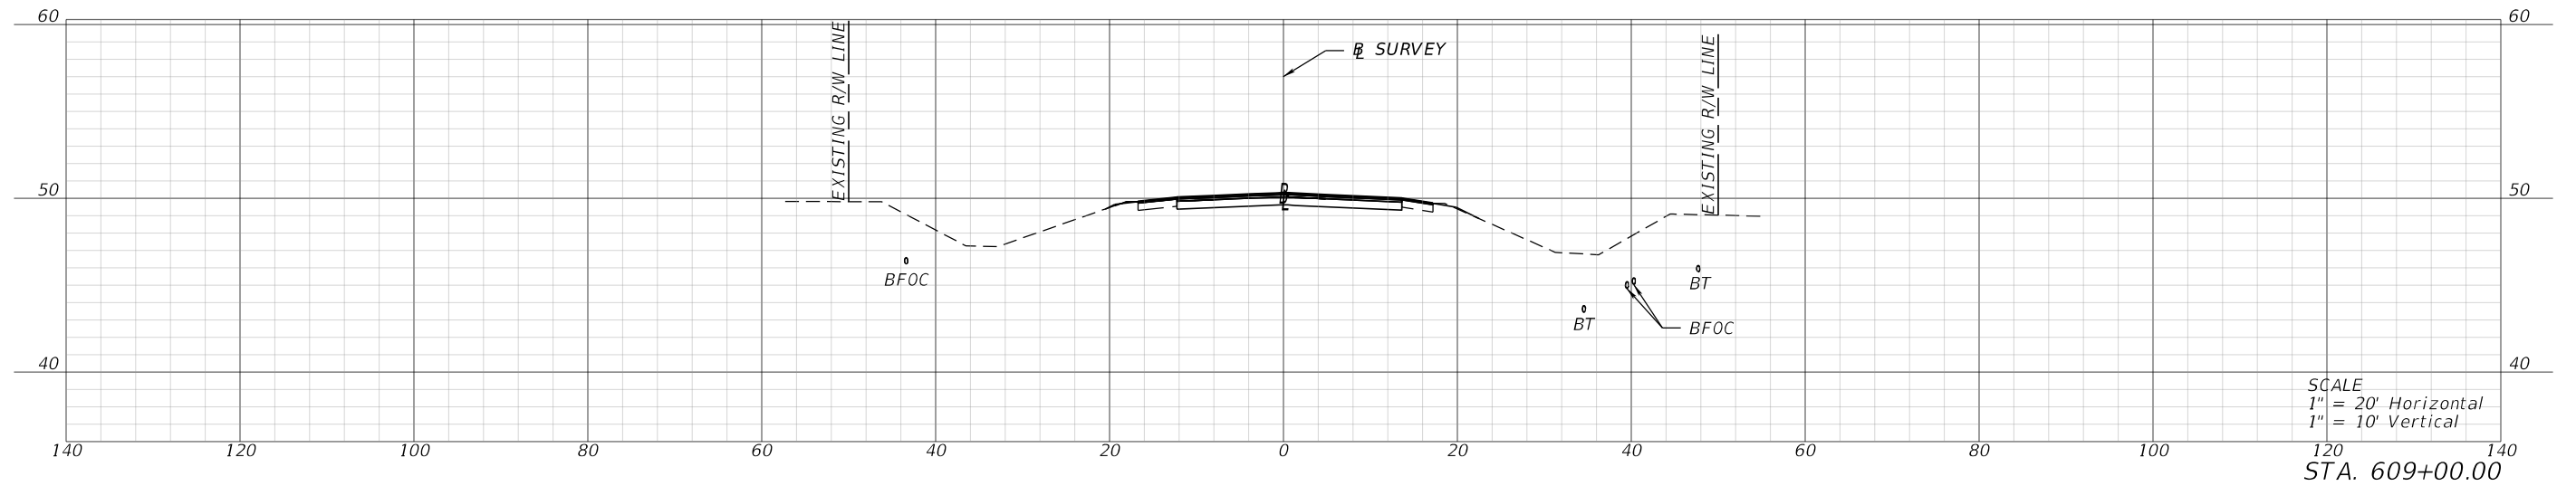

REVISIONS				ENGINEER OF RECORD		STATE OF FLORIDA DEPARTMENT OF TRANSPORTATION			SHEET NO.	
DATE	DESCRIPTION	DATE	DESCRIPTION				ROAD NO.	COUNTY		FINANCIAL PROJECT ID
				LYNN M. DECKER, P.E. LICENSE NUMBER: 86295 ELEMENT ENGINEERING GROUP, LLC 1713 E. 9TH AVENUE TAMPA, FL 33605						
CROSS SECTIONS										XS-115

THE OFFICIAL RECORD OF THIS SHEET IS THE ELECTRONIC FILE DIGITALLY SIGNED AND SEALED UNDER RULE 61G15-23.004, F.A.C.


1/26/2024 4:21:13 PM mcannon
P:\FDT\2201\CADD\4489361\5201\Roadway\RD\SRD02.dgn

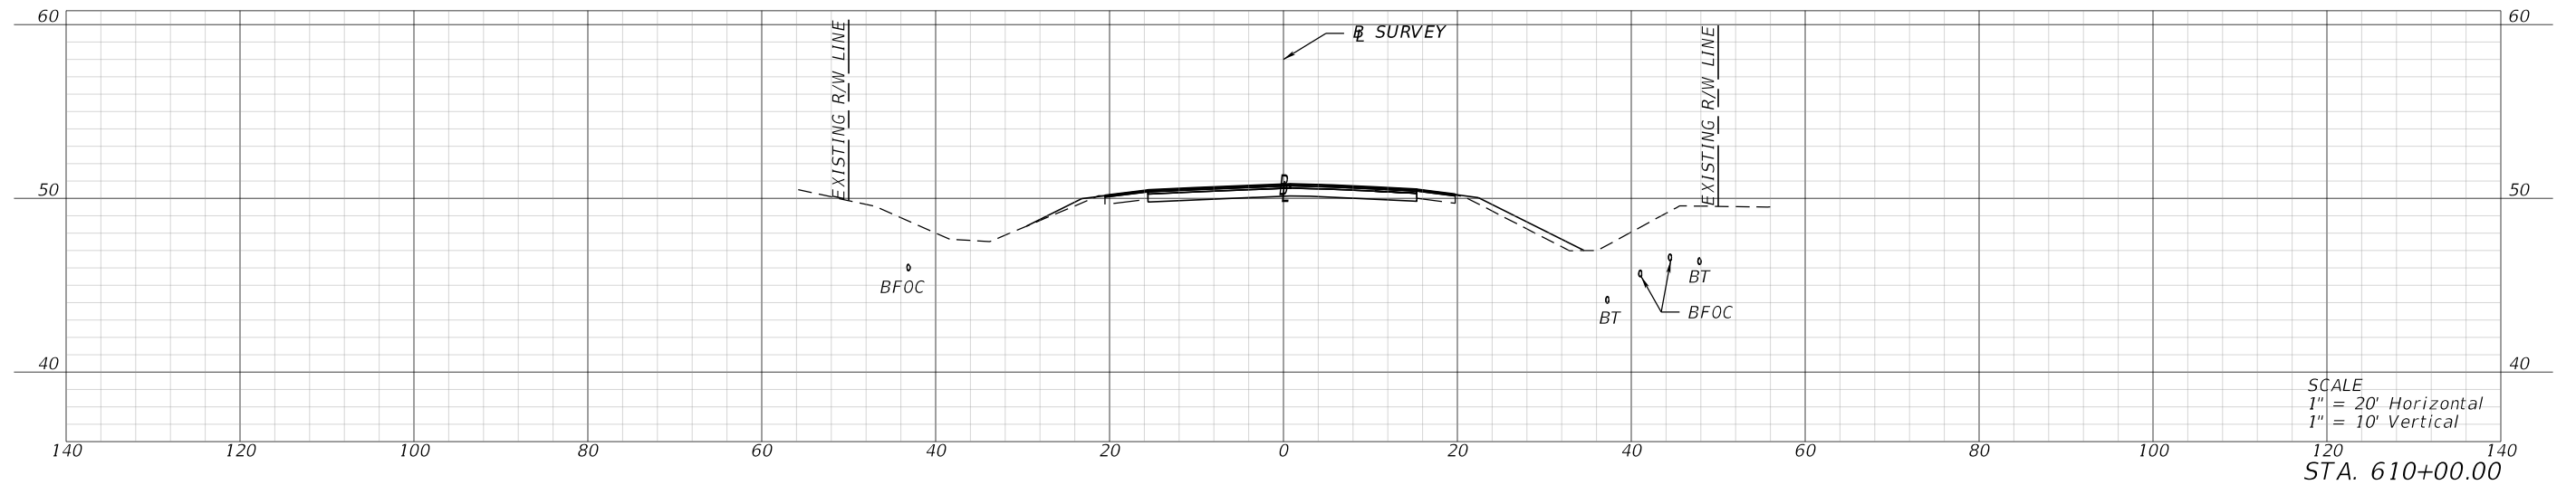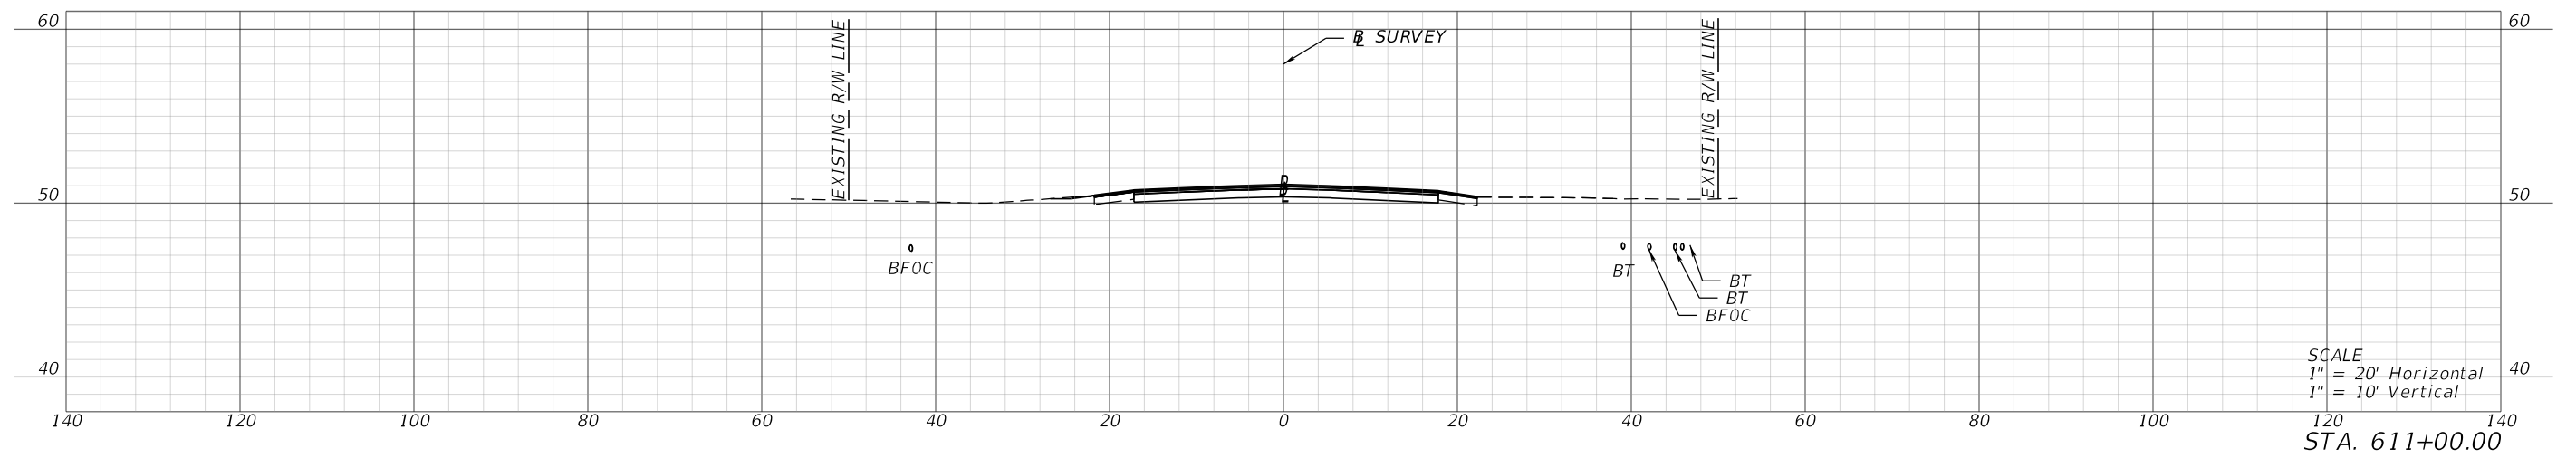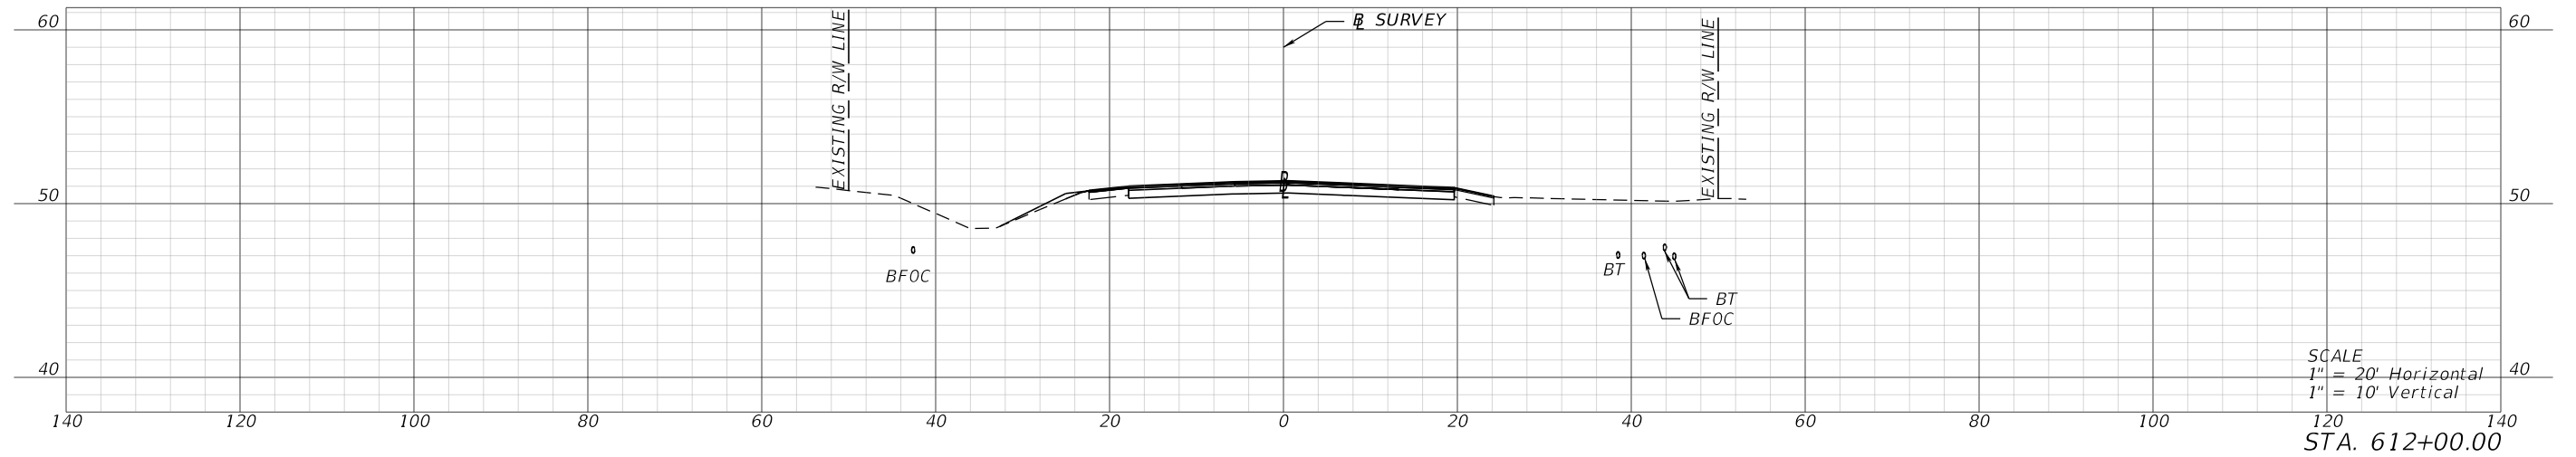


REVISIONS				ENGINEER OF RECORD		STATE OF FLORIDA DEPARTMENT OF TRANSPORTATION			SHEET NO.	
DATE	DESCRIPTION	DATE	DESCRIPTION				ROAD NO.	COUNTY		FINANCIAL PROJECT ID
				LYNN M. DECKER, P.E. LICENSE NUMBER: 86295 ELEMENT ENGINEERING GROUP, LLC 1713 E. 9TH AVENUE TAMPA, FL 33605						
								CROSS SECTIONS		XS-116

THE OFFICIAL RECORD OF THIS SHEET IS THE ELECTRONIC FILE DIGITALLY SIGNED AND SEALED UNDER RULE 61G15-23.004, F.A.C.


1/26/2024 4:21:18 PM mcannon
P:\FDT\2201\CADD\4489361\5201\Roadway\RD\SRD02.dgn

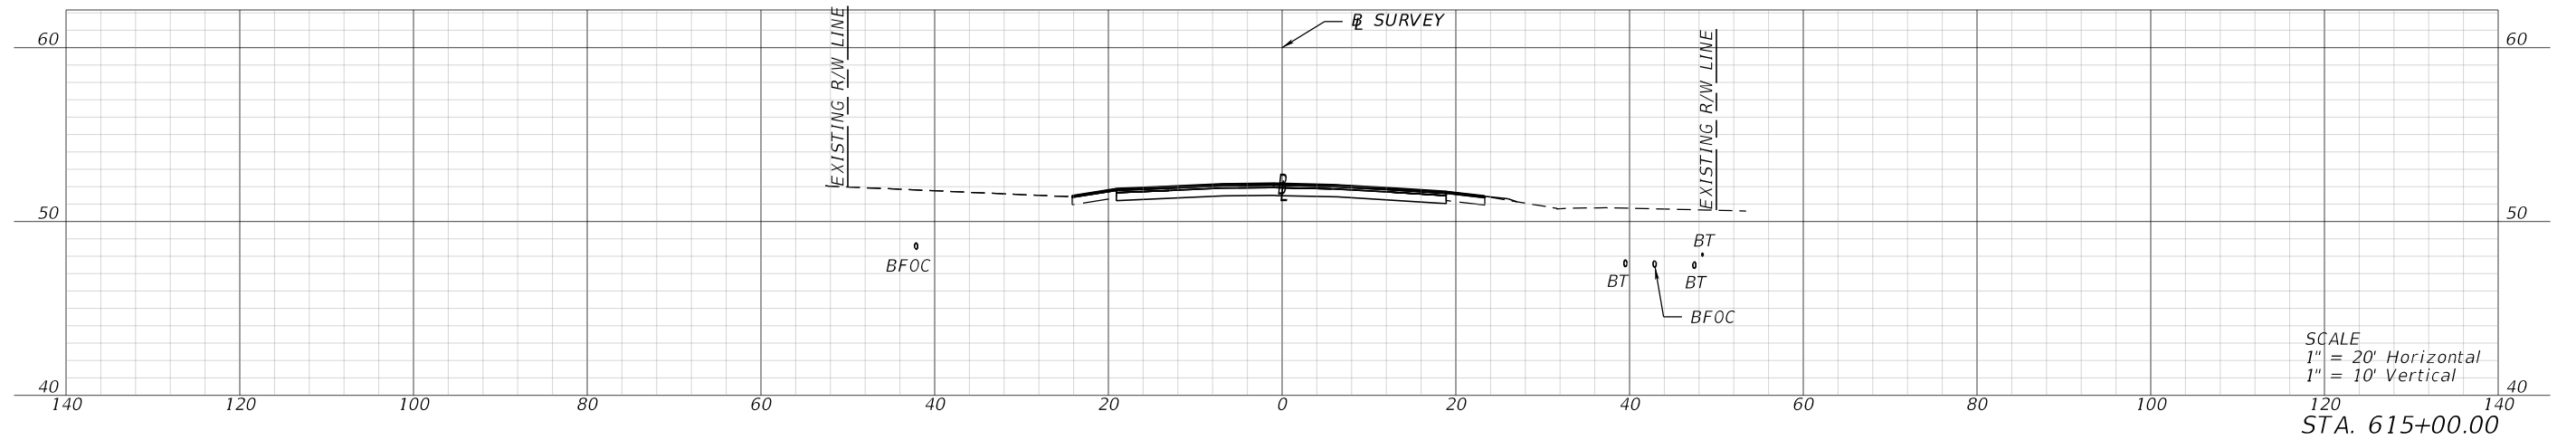

SCALE
1" = 20' Horizontal
1" = 10' Vertical
STA. 615+00.00

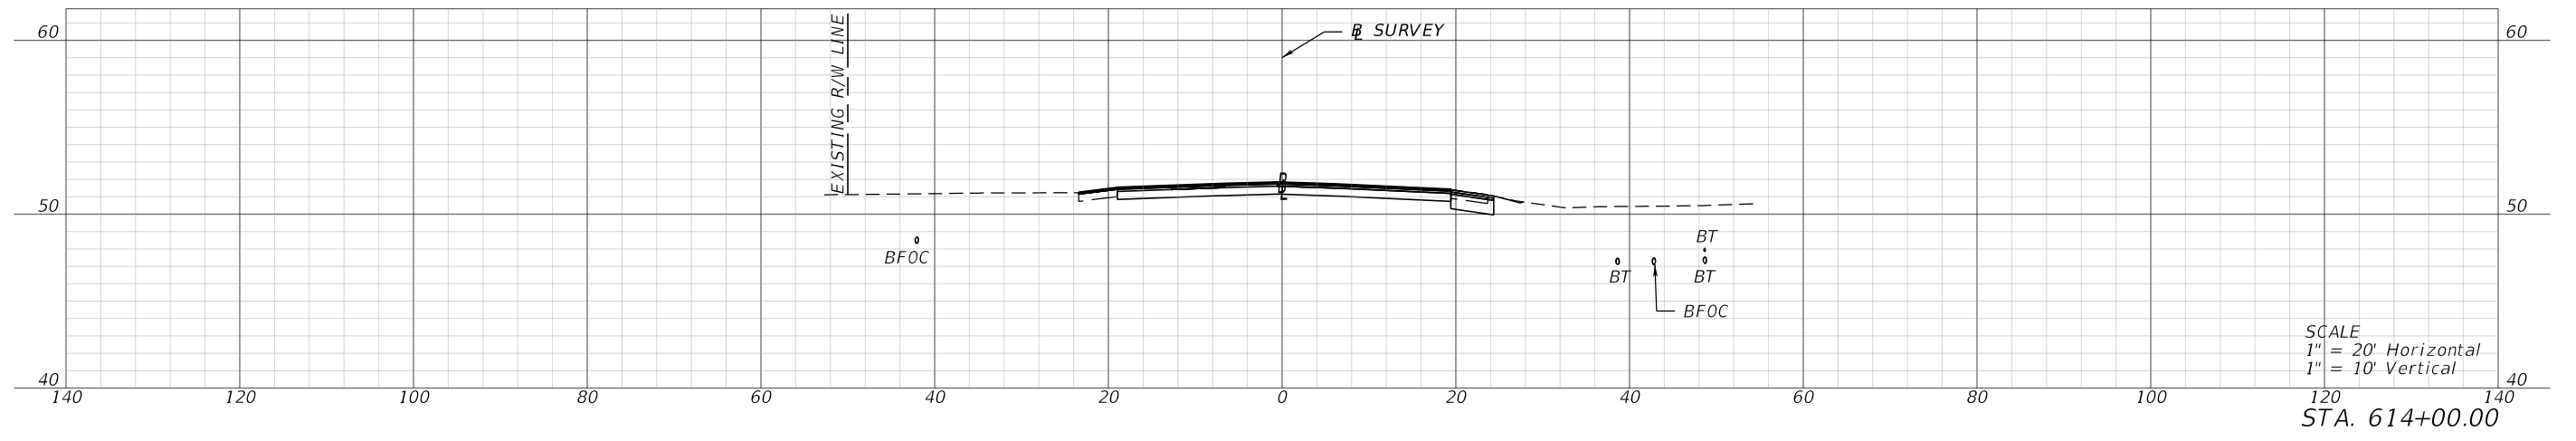

SCALE
1" = 20' Horizontal
1" = 10' Vertical
STA. 614+00.00



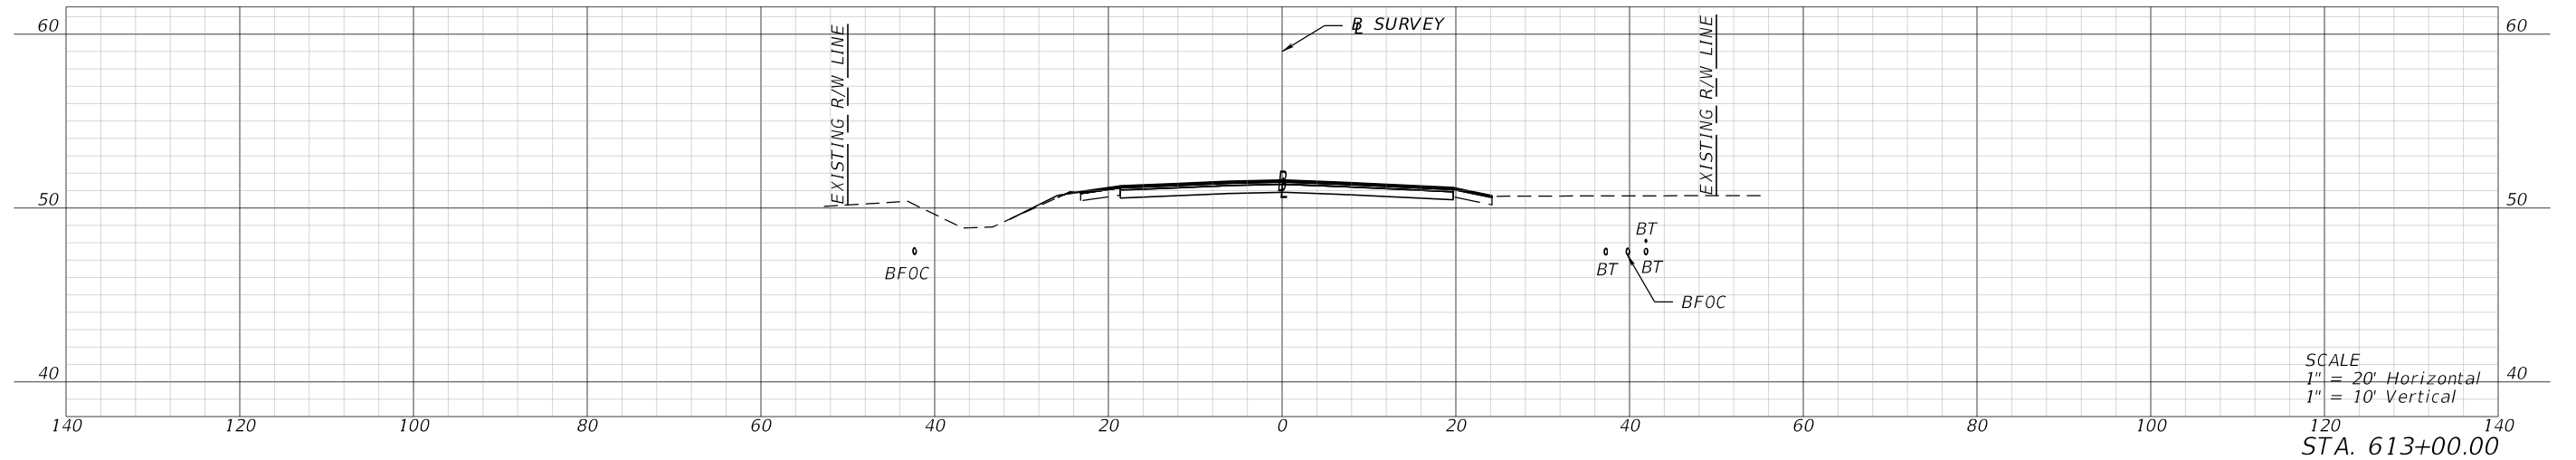


SCALE
1" = 20' Horizontal
1" = 10' Vertical
STA. 613+00.00

REVISIONS				ENGINEER OF RECORD			STATE OF FLORIDA DEPARTMENT OF TRANSPORTATION			SHEET NO.
DATE	DESCRIPTION	DATE	DESCRIPTION	LYNN M. DECKER, P.E. LICENSE NUMBER: 86295 ELEMENT ENGINEERING GROUP, LLC 1713 E. 9TH AVENUE TAMPA, FL 33605			ROAD NO.	COUNTY	FINANCIAL PROJECT ID	
							SR 700	HIGHLANDS	448936-1-52-01	

THE OFFICIAL RECORD OF THIS SHEET IS THE ELECTRONIC FILE DIGITALLY SIGNED AND SEALED UNDER RULE 61G15-23.004, F.A.C.




1/26/2024 4:21:23 PM mcannon
 P:\FDT\2201\CADD\4489361-5201\Roadway\RD\SRD02.dgn

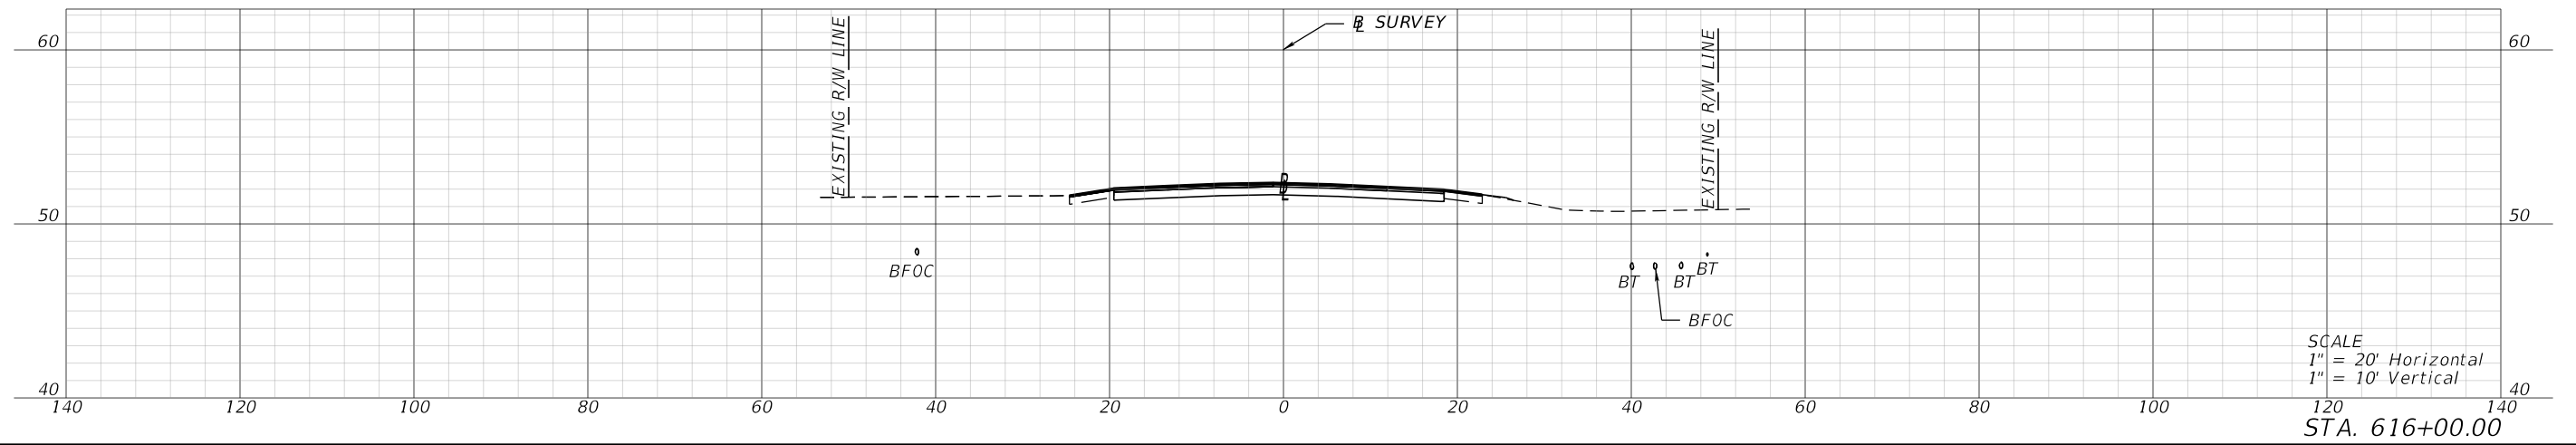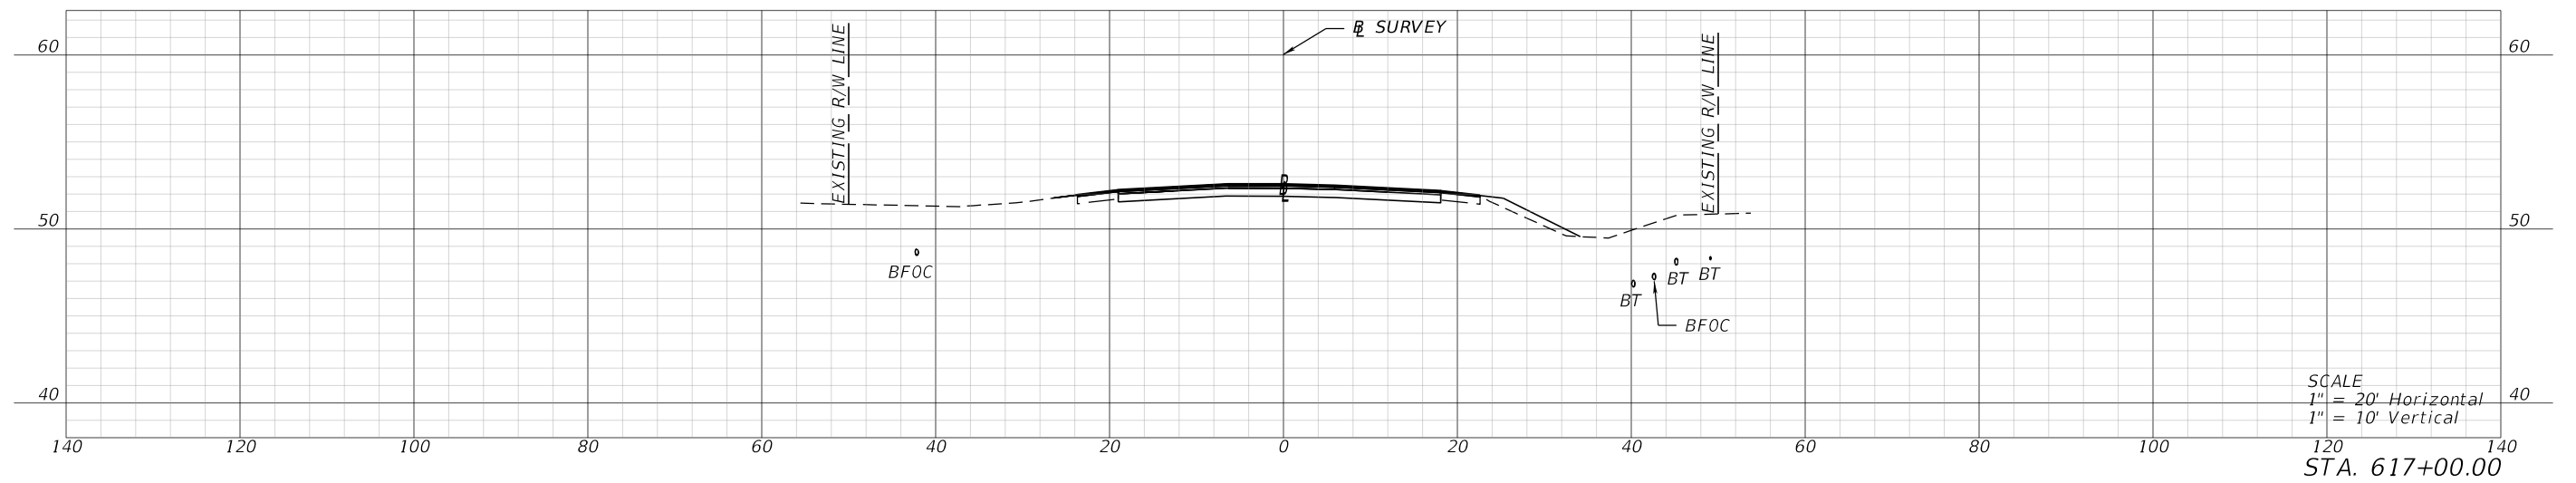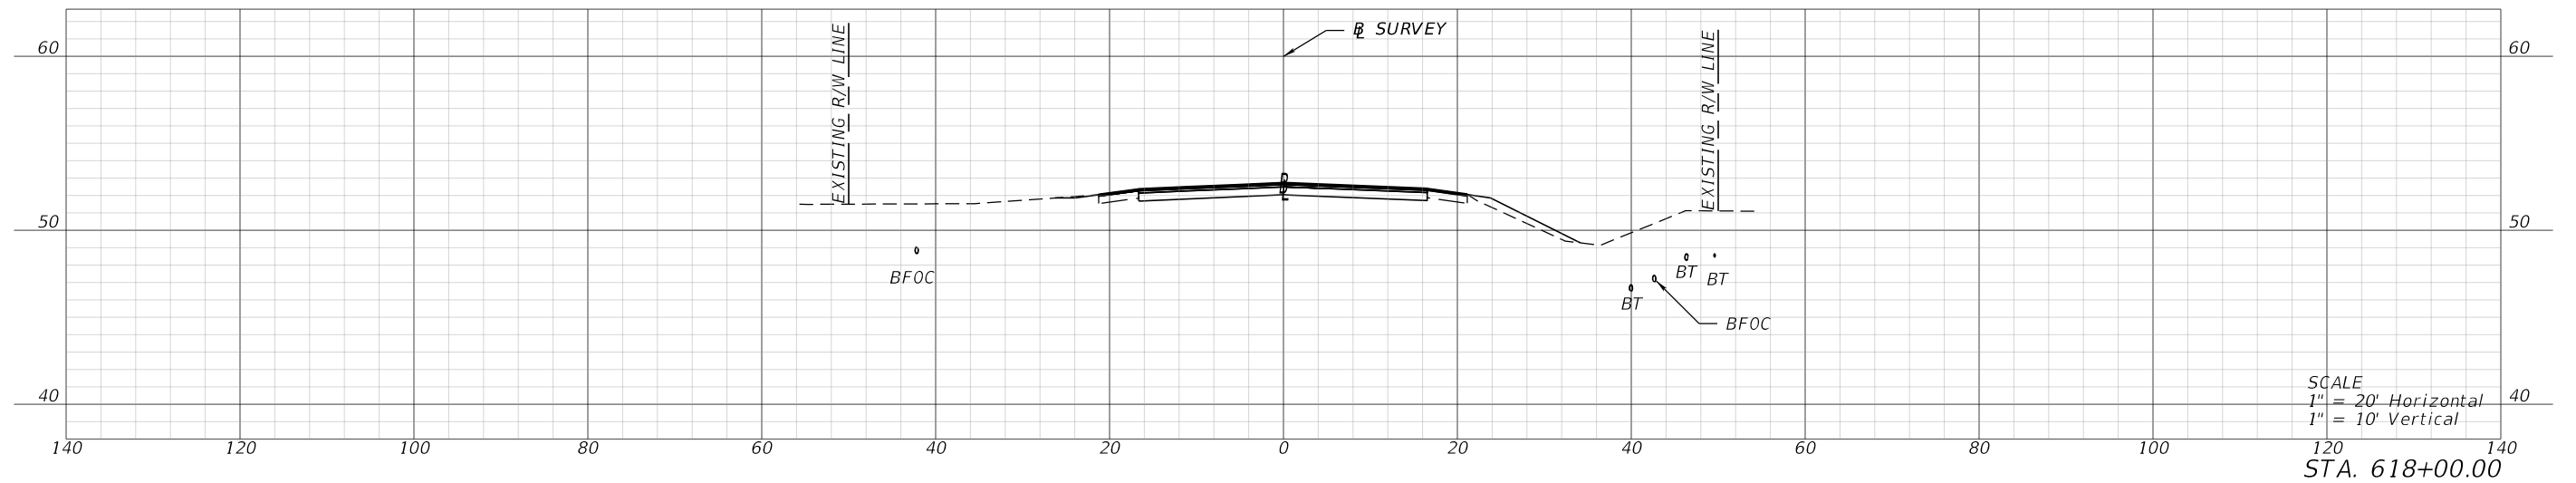

REVISIONS				ENGINEER OF RECORD		STATE OF FLORIDA DEPARTMENT OF TRANSPORTATION			SHEET NO.
DATE	DESCRIPTION	DATE	DESCRIPTION	LYNN M. DECKER, P.E. LICENSE NUMBER: 86295 ELEMENT ENGINEERING GROUP, LLC 1713 E. 9TH AVENUE TAMPA, FL 33605		ROAD NO.	COUNTY	FINANCIAL PROJECT ID	
						SR 700	HIGHLANDS	448936-1-52-01	
CROSS SECTIONS									XS-118

THE OFFICIAL RECORD OF THIS SHEET IS THE ELECTRONIC FILE DIGITALLY SIGNED AND SEALED UNDER RULE 61G15-23.004, F.A.C.




1/26/2024 4:21:28 PM mcannon
P:\FDT\2201\CADD\4489361\5201\Roadway\RD\SRD02.dgn

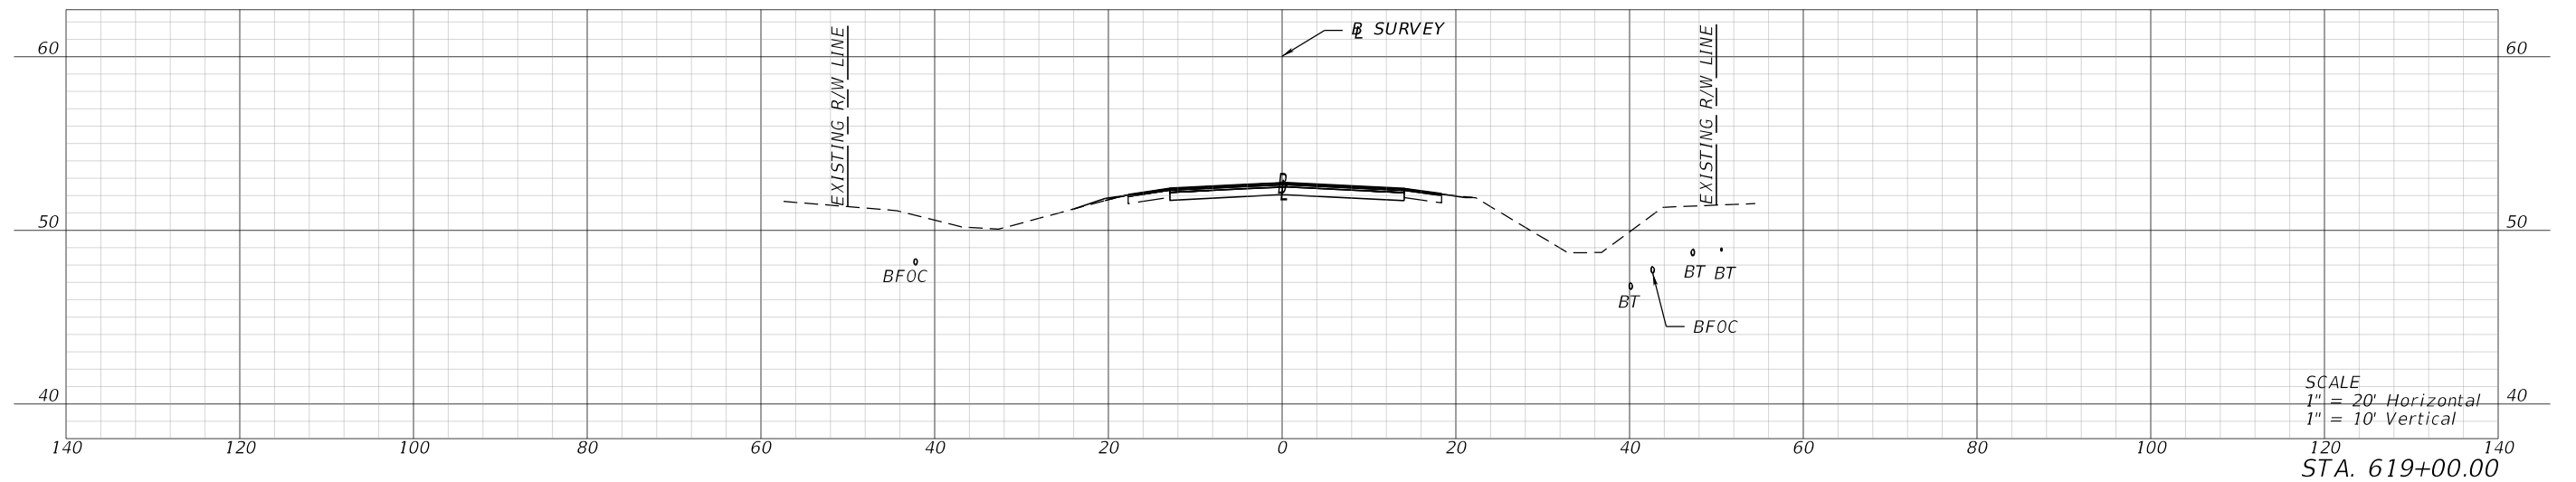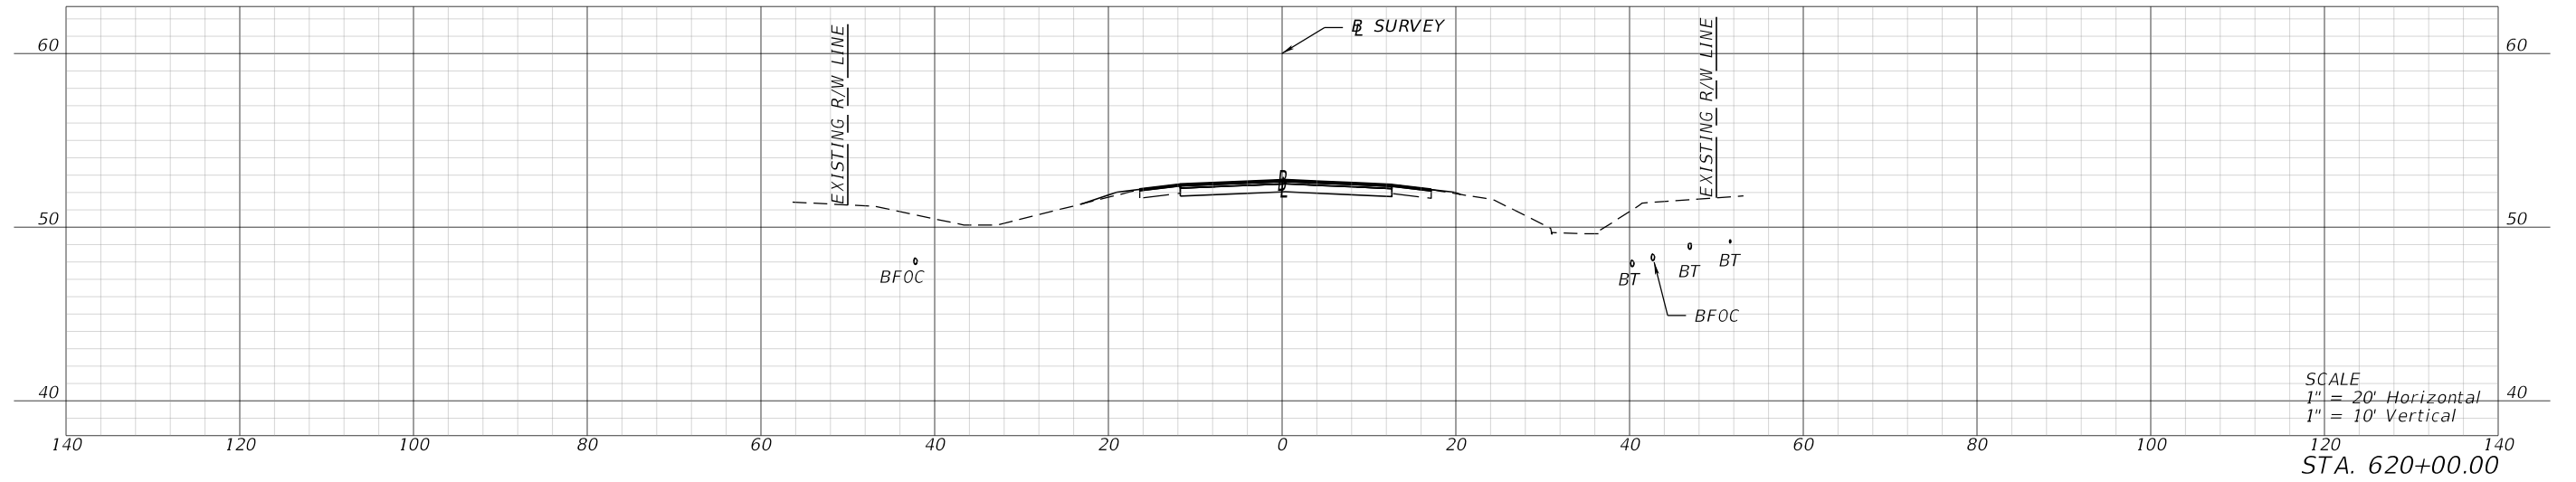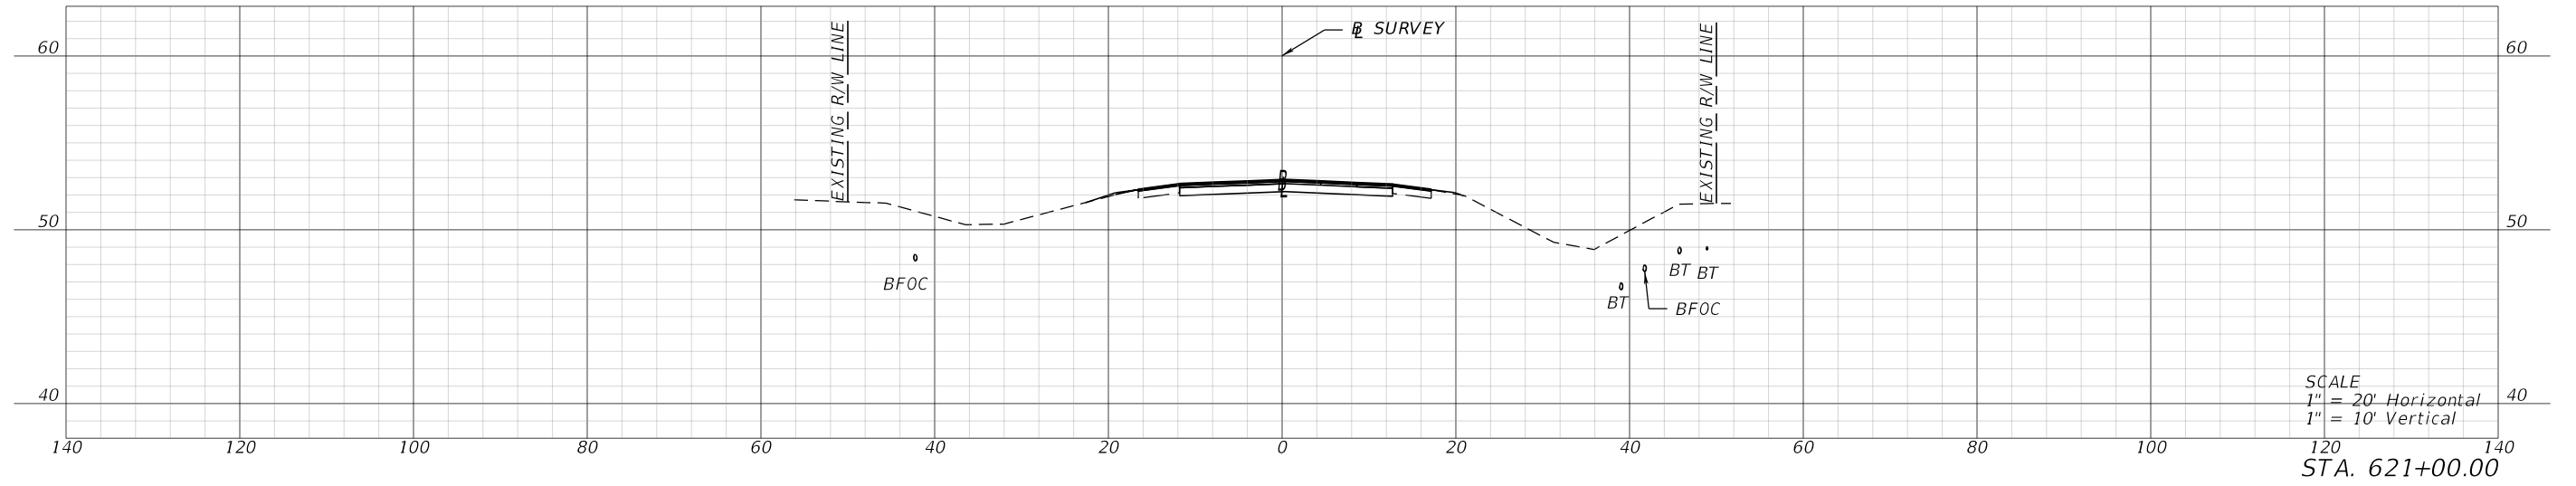

REVISIONS				ENGINEER OF RECORD		STATE OF FLORIDA DEPARTMENT OF TRANSPORTATION			SHEET NO.
DATE	DESCRIPTION	DATE	DESCRIPTION	LYNN M. DECKER, P.E. LICENSE NUMBER: 86295 ELEMENT ENGINEERING GROUP, LLC 1713 E. 9TH AVENUE TAMPA, FL 33605		ROAD NO.	COUNTY	FINANCIAL PROJECT ID	
						SR 700	HIGHLANDS	448936-1-52-01	
CROSS SECTIONS									XS-119

THE OFFICIAL RECORD OF THIS SHEET IS THE ELECTRONIC FILE DIGITALLY SIGNED AND SEALED UNDER RULE 61G15-23.004, F.A.C.




1/26/2024 4:21:33 PM mcannon
 P:\FDT\2201\CADD\4489361\5201\Roadway\RD\SRD02.dgn

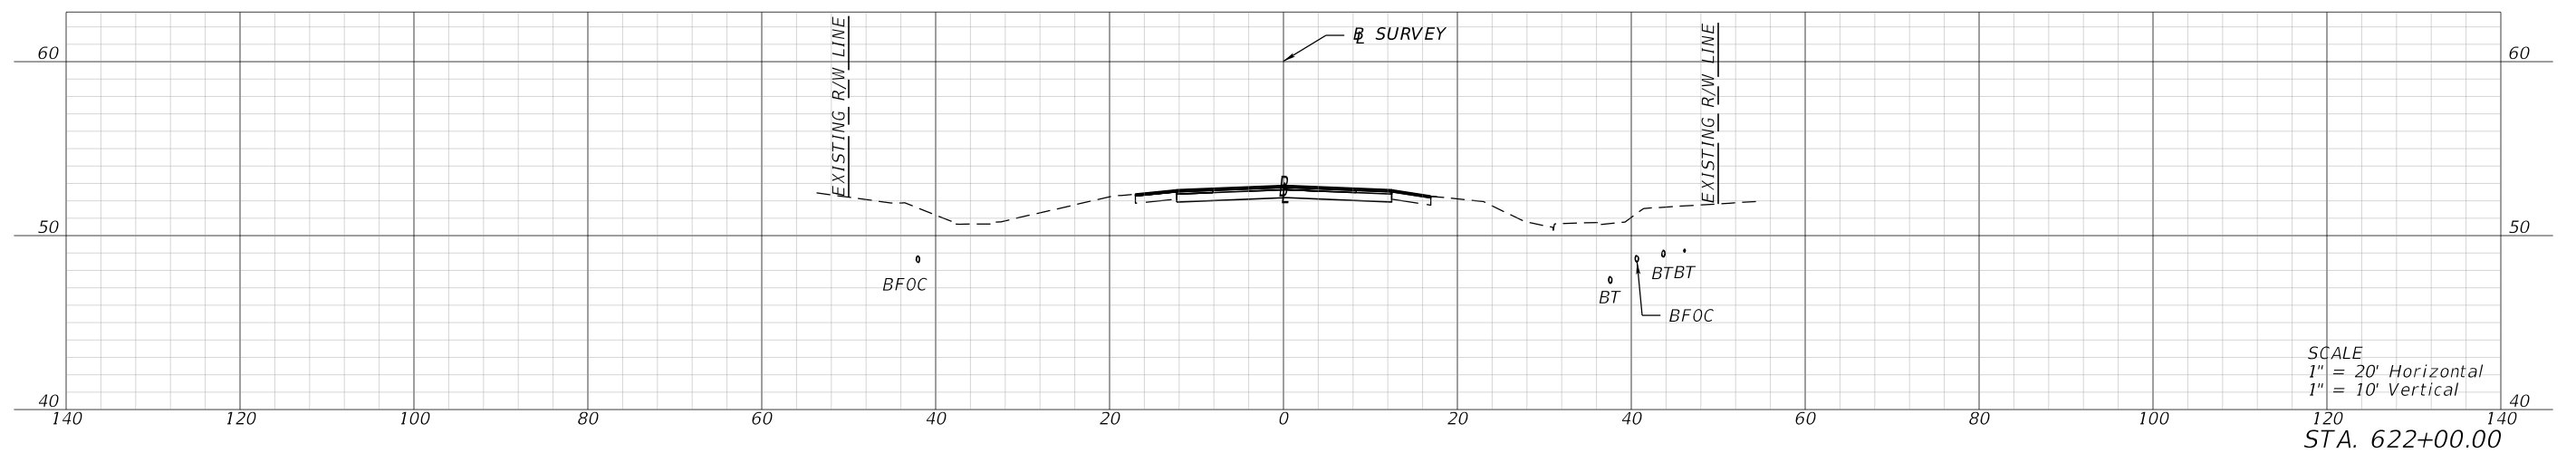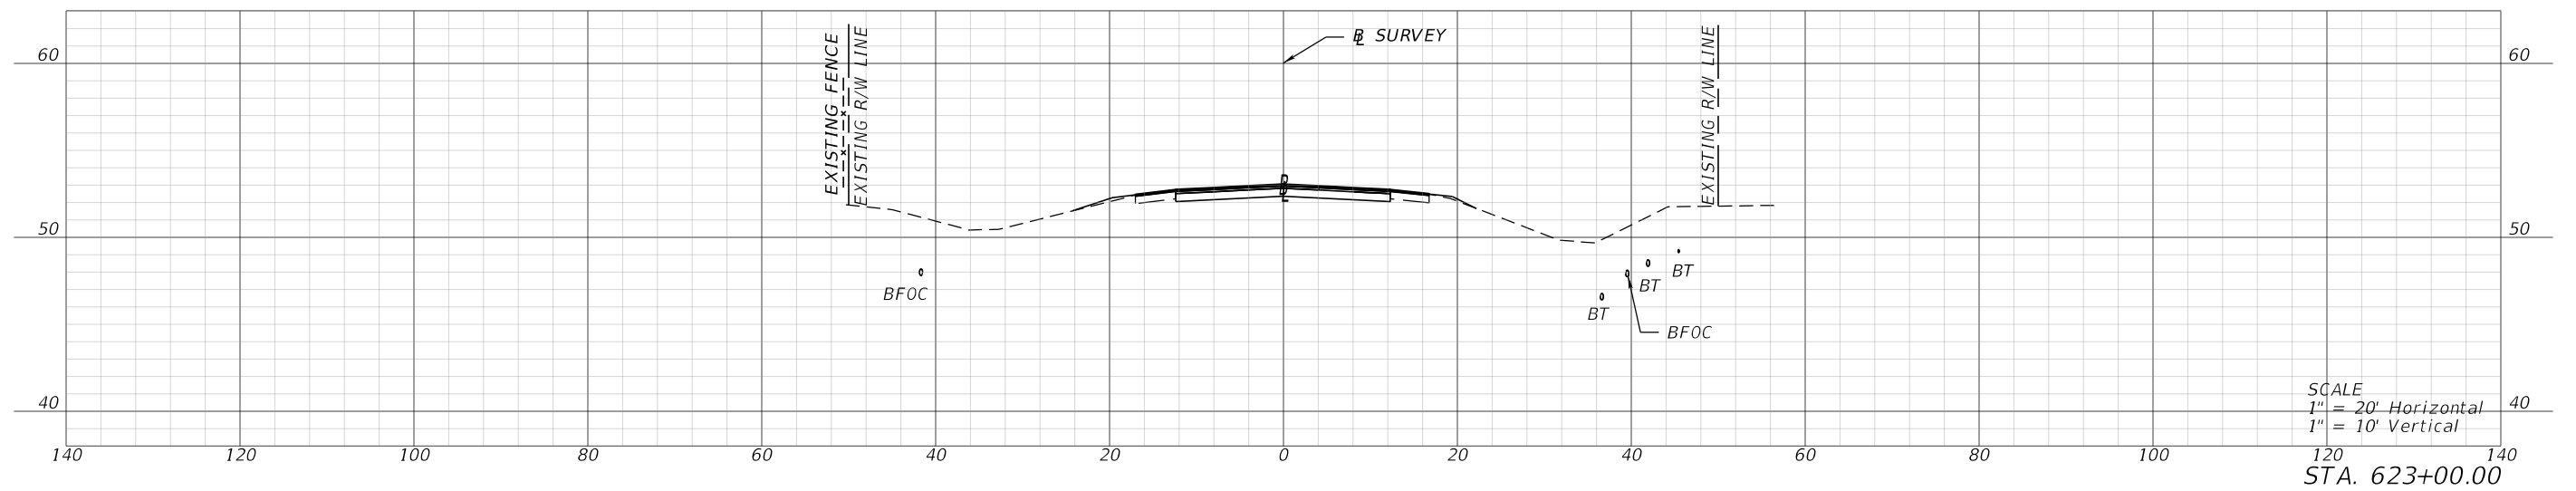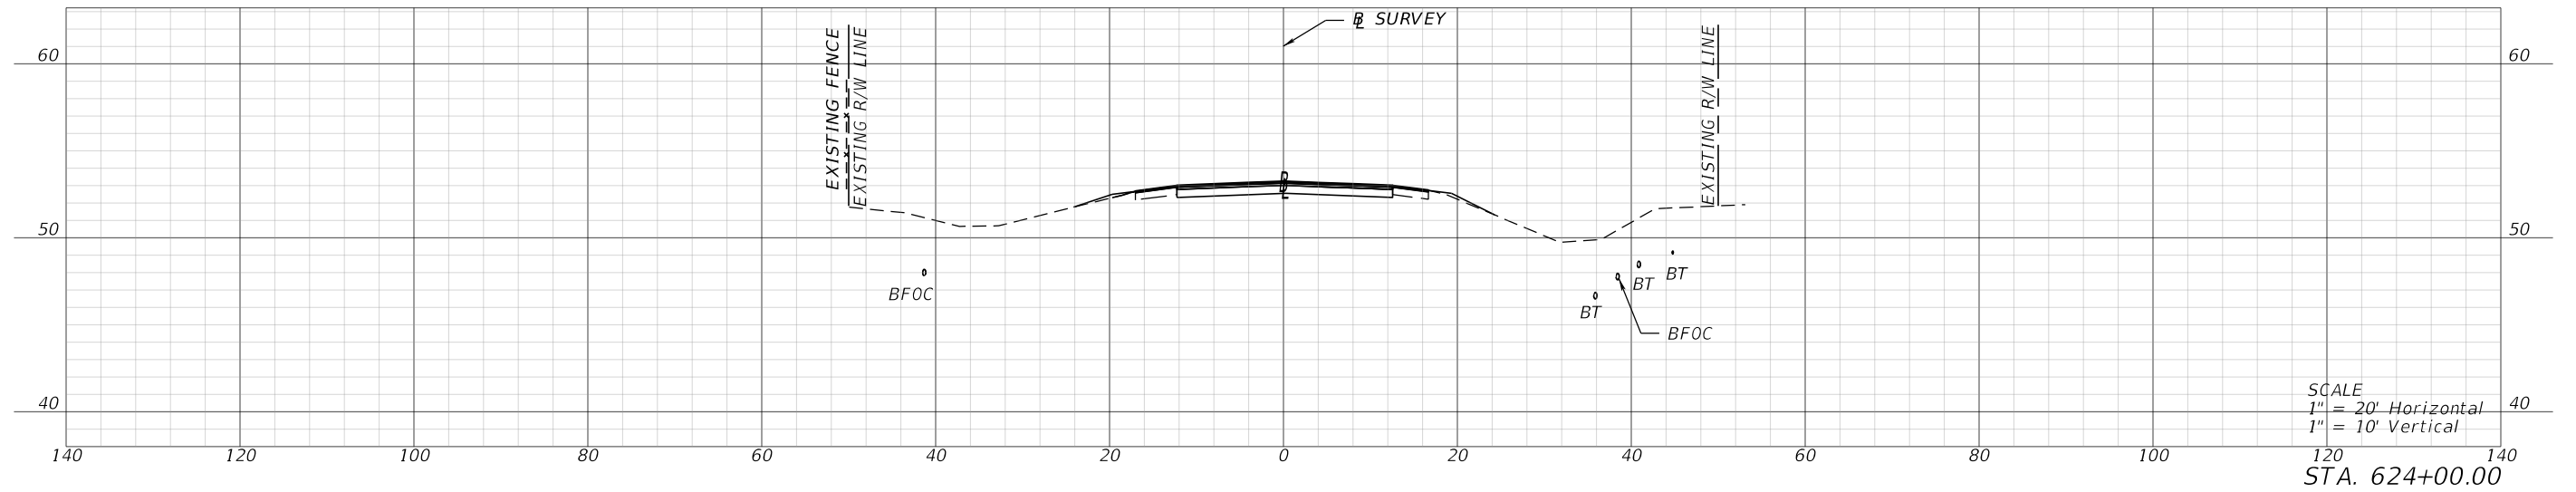

REVISIONS				ENGINEER OF RECORD			STATE OF FLORIDA DEPARTMENT OF TRANSPORTATION			SHEET NO.
DATE	DESCRIPTION	DATE	DESCRIPTION	LYNN M. DECKER, P.E. LICENSE NUMBER: 86295 ELEMENT ENGINEERING GROUP, LLC 1713 E. 9TH AVENUE TAMPA, FL 33605			ROAD NO.	COUNTY	FINANCIAL PROJECT ID	
							SR 700	HIGHLANDS	448936-1-52-01	
CROSS SECTIONS										XS-120

THE OFFICIAL RECORD OF THIS SHEET IS THE ELECTRONIC FILE DIGITALLY SIGNED AND SEALED UNDER RULE 61G15-23.004, F.A.C.




1/26/2024 4:21:38 PM mcannon
P:\FDT\2201\CADD\4489361\5201\Roadway\RD\SRD02.dgn

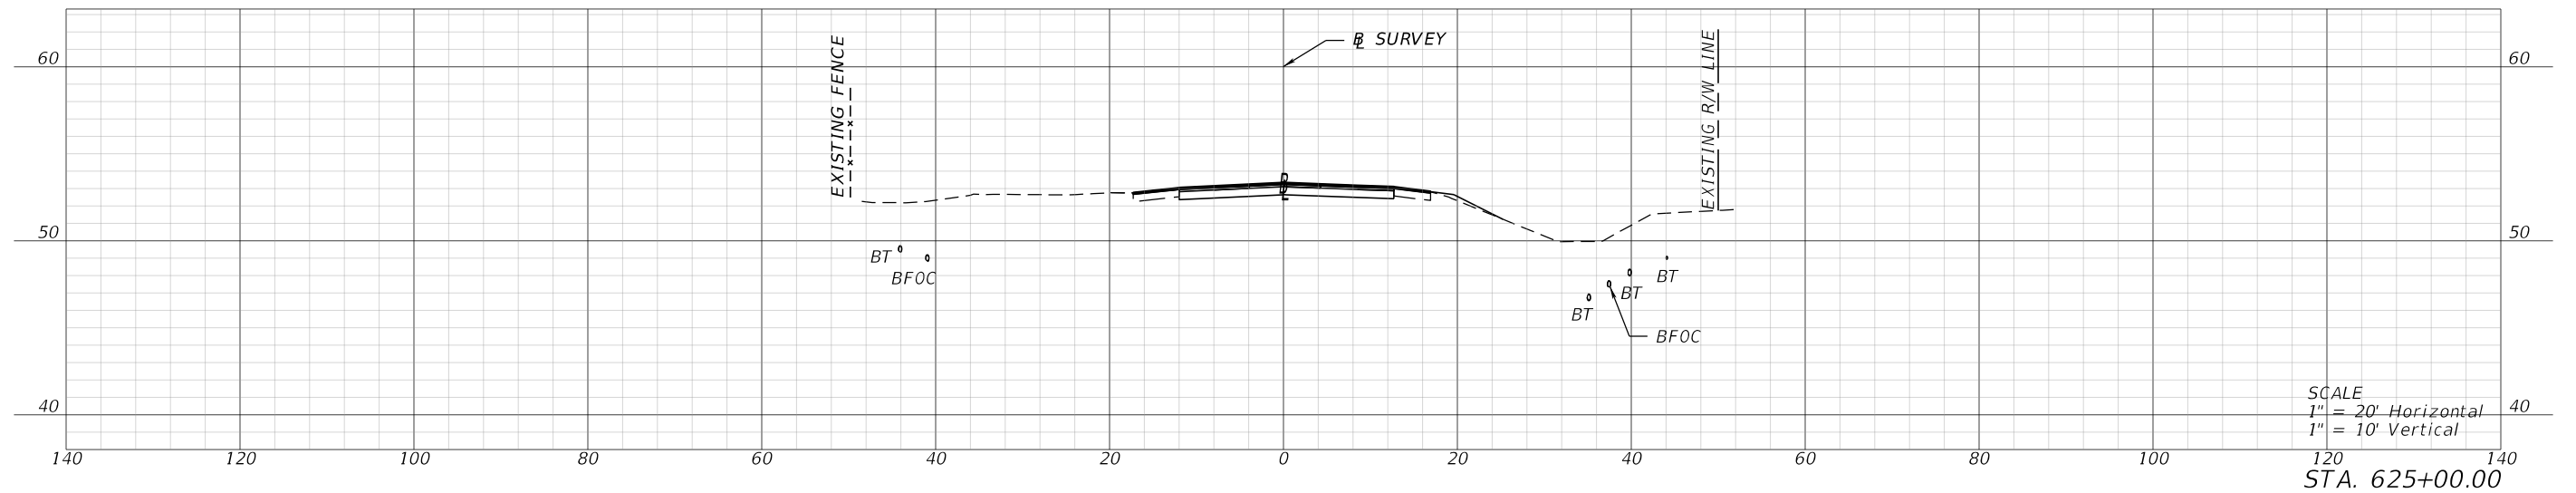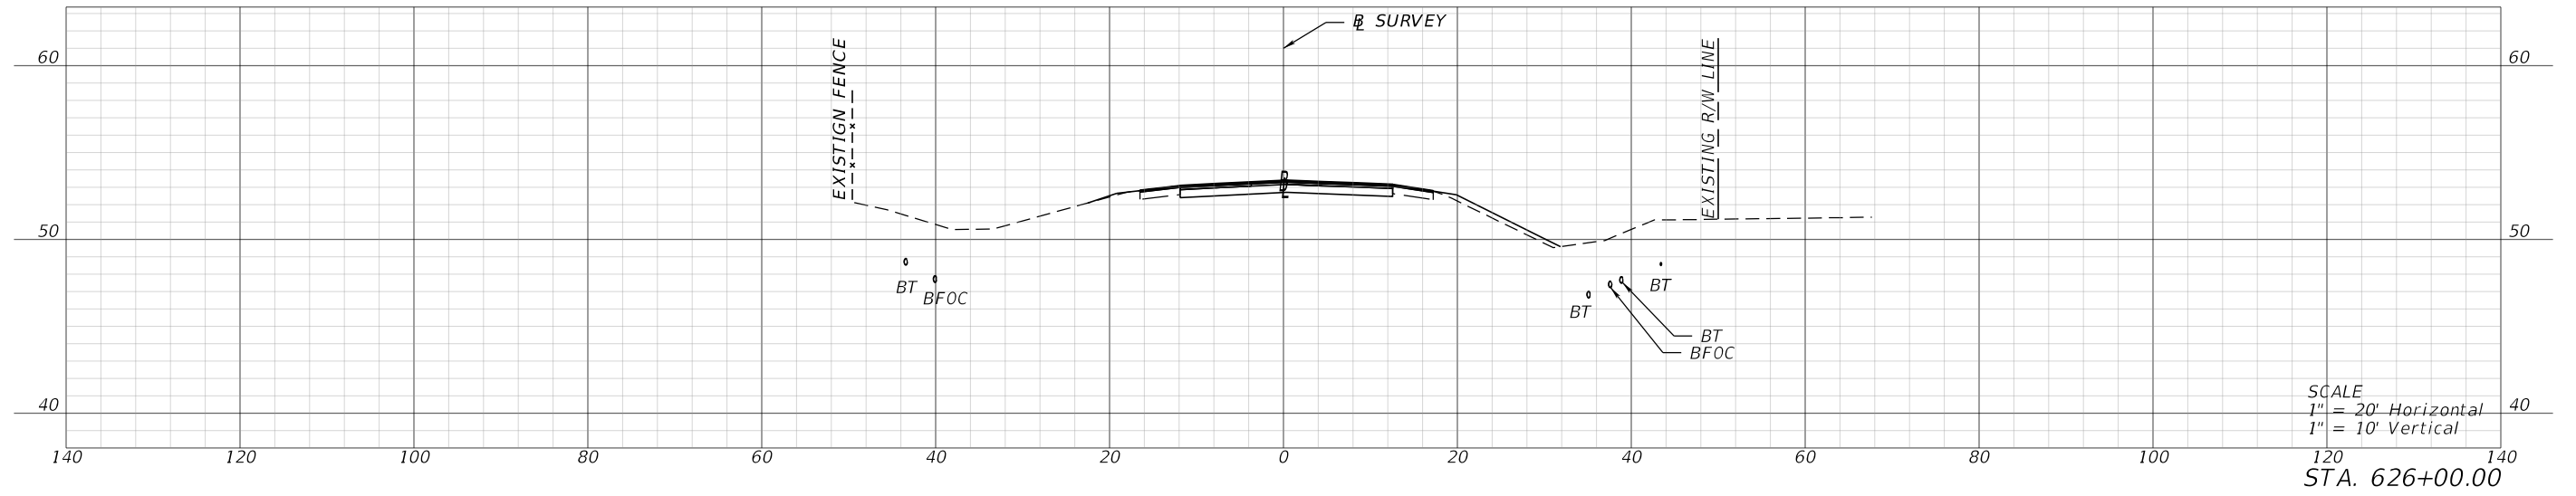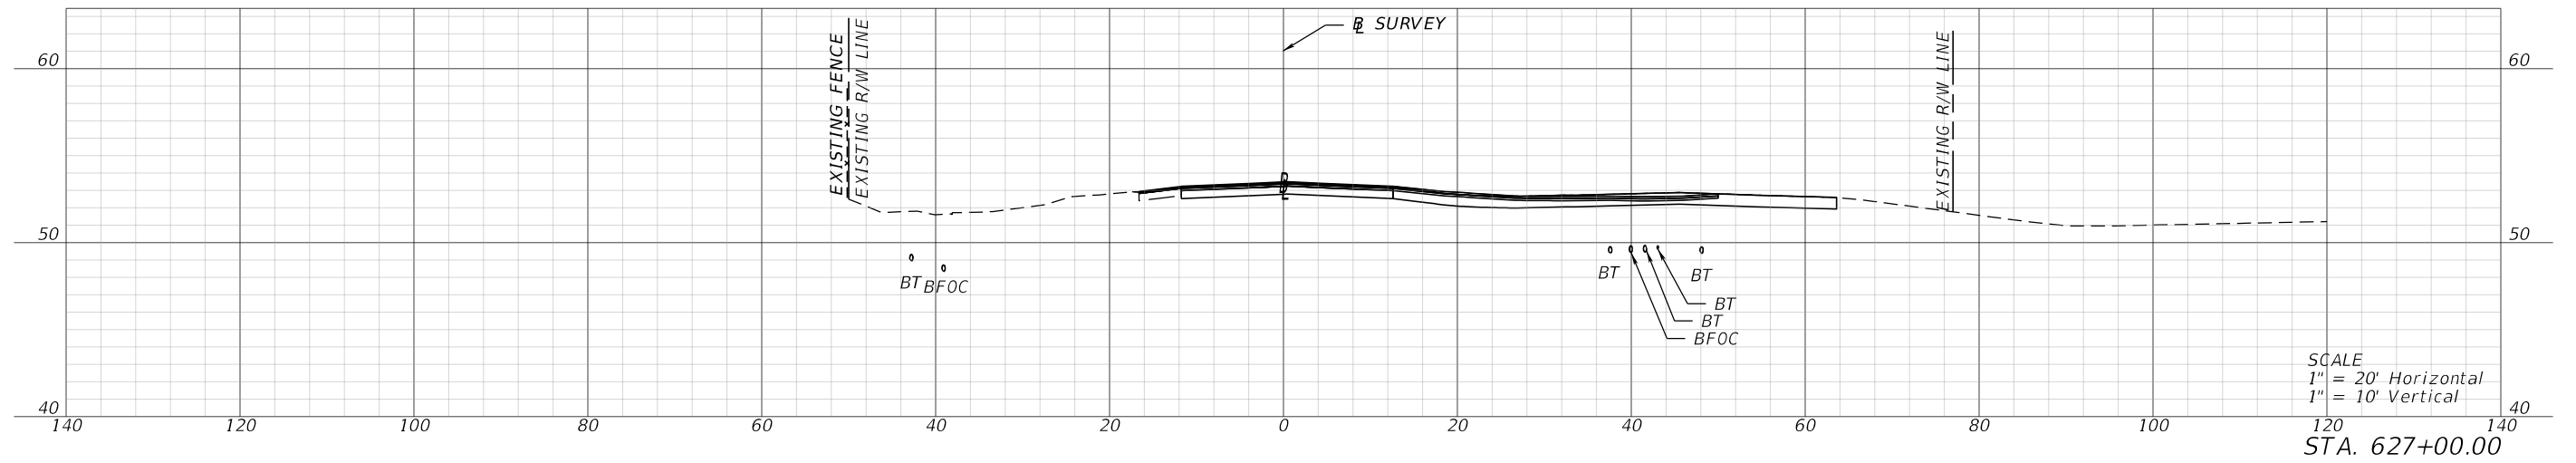

REVISIONS				ENGINEER OF RECORD		STATE OF FLORIDA DEPARTMENT OF TRANSPORTATION			SHEET NO.
DATE	DESCRIPTION	DATE	DESCRIPTION	LYNN M. DECKER, P.E. LICENSE NUMBER: 86295 ELEMENT ENGINEERING GROUP, LLC 1713 E. 9TH AVENUE TAMPA, FL 33605		ROAD NO.	COUNTY	FINANCIAL PROJECT ID	
						SR 700	HIGHLANDS	448936-1-52-01	
CROSS SECTIONS									X5-121

THE OFFICIAL RECORD OF THIS SHEET IS THE ELECTRONIC FILE DIGITALLY SIGNED AND SEALED UNDER RULE 61G15-23.004, F.A.C.




1/26/2024 4:21:43 PM mcannon
P:\FDT\2201\CADD\4489361\5201\Roadway\RD\SRD02.dgn

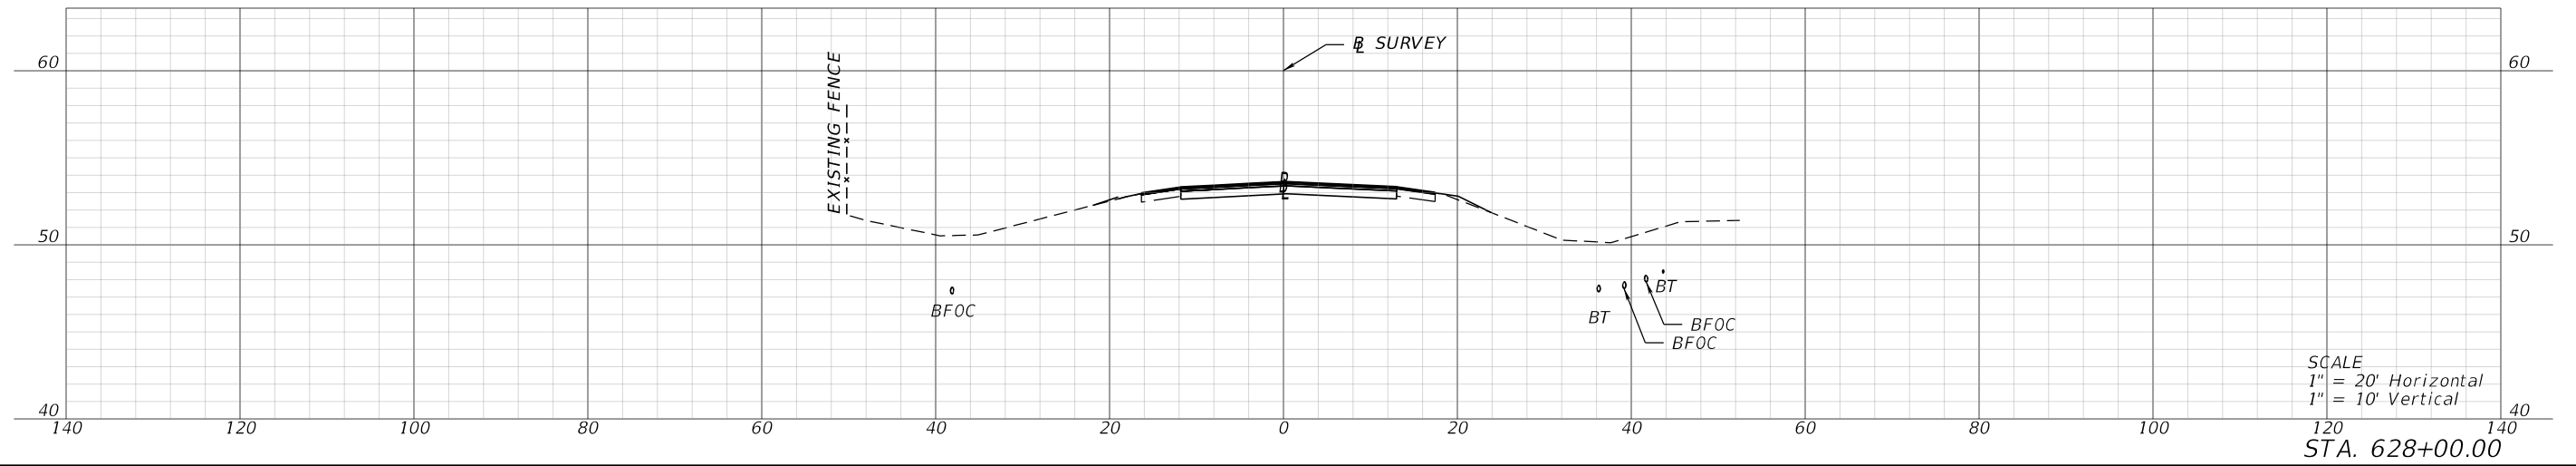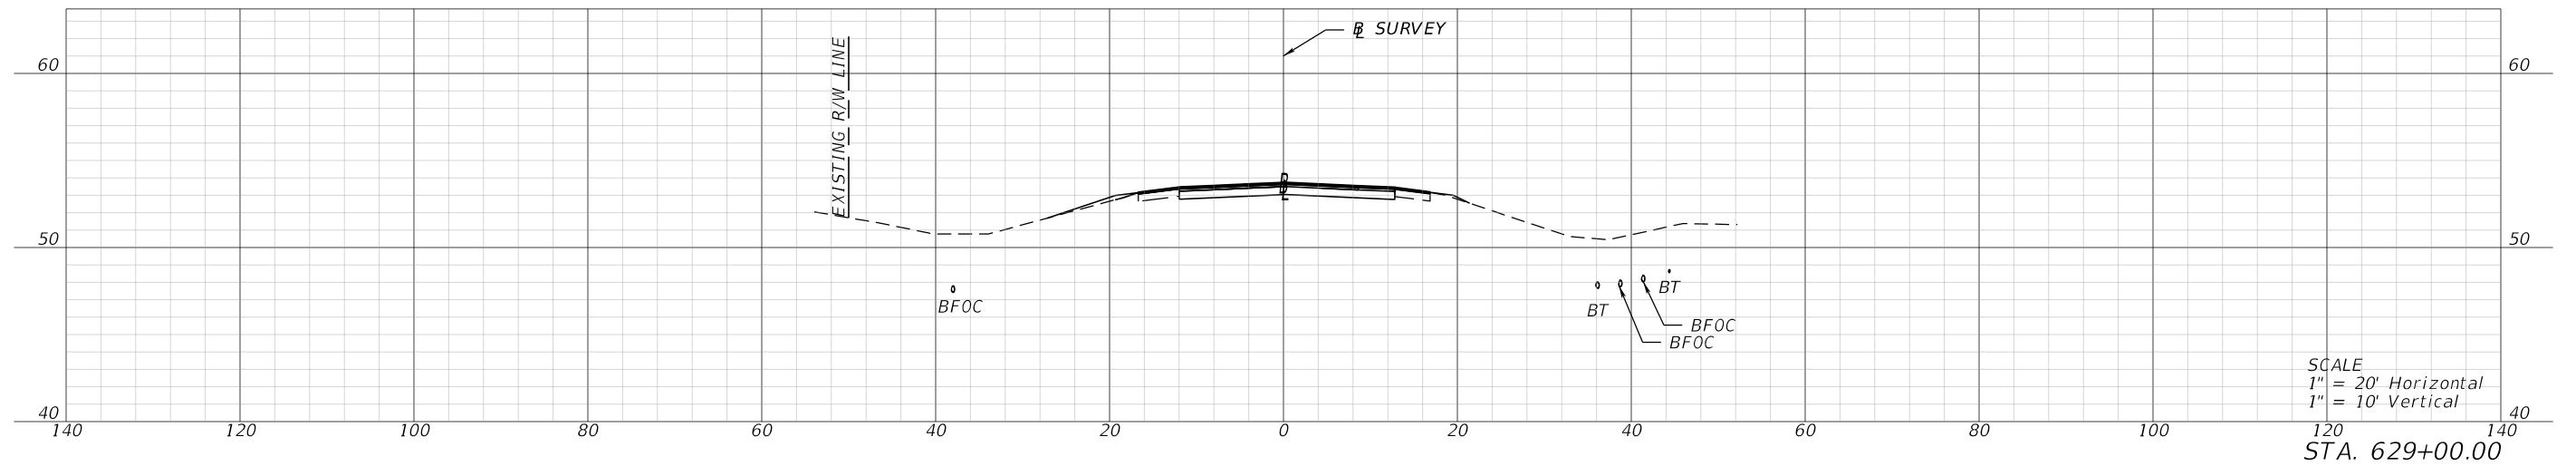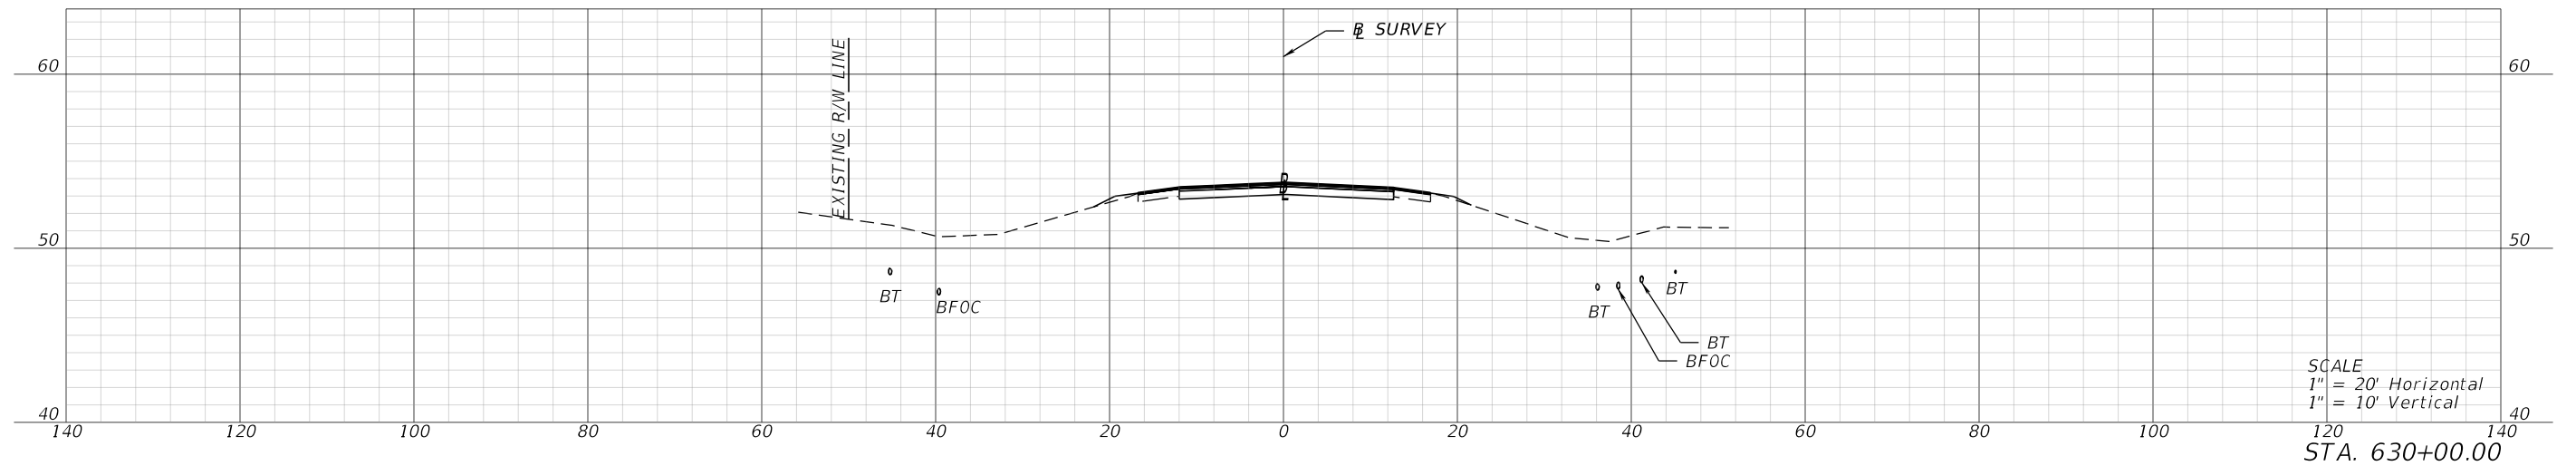

REVISIONS				ENGINEER OF RECORD		STATE OF FLORIDA DEPARTMENT OF TRANSPORTATION			CROSS SECTIONS	SHEET NO.
DATE	DESCRIPTION	DATE	DESCRIPTION	LYNN M. DECKER, P.E. LICENSE NUMBER: 86295 ELEMENT ENGINEERING GROUP, LLC 1713 E. 9TH AVENUE TAMPA, FL 33605		ROAD NO.	COUNTY	FINANCIAL PROJECT ID		XS-122
						SR 700	HIGHLANDS	448936-1-52-01		

THE OFFICIAL RECORD OF THIS SHEET IS THE ELECTRONIC FILE DIGITALLY SIGNED AND SEALED UNDER RULE 61G15-23.004, F.A.C.




1/26/2024 4:21:48 PM mcamon
 P:\FDT\2201\CADD\4489361\5201\Roadway\RD\SRD02.dgn

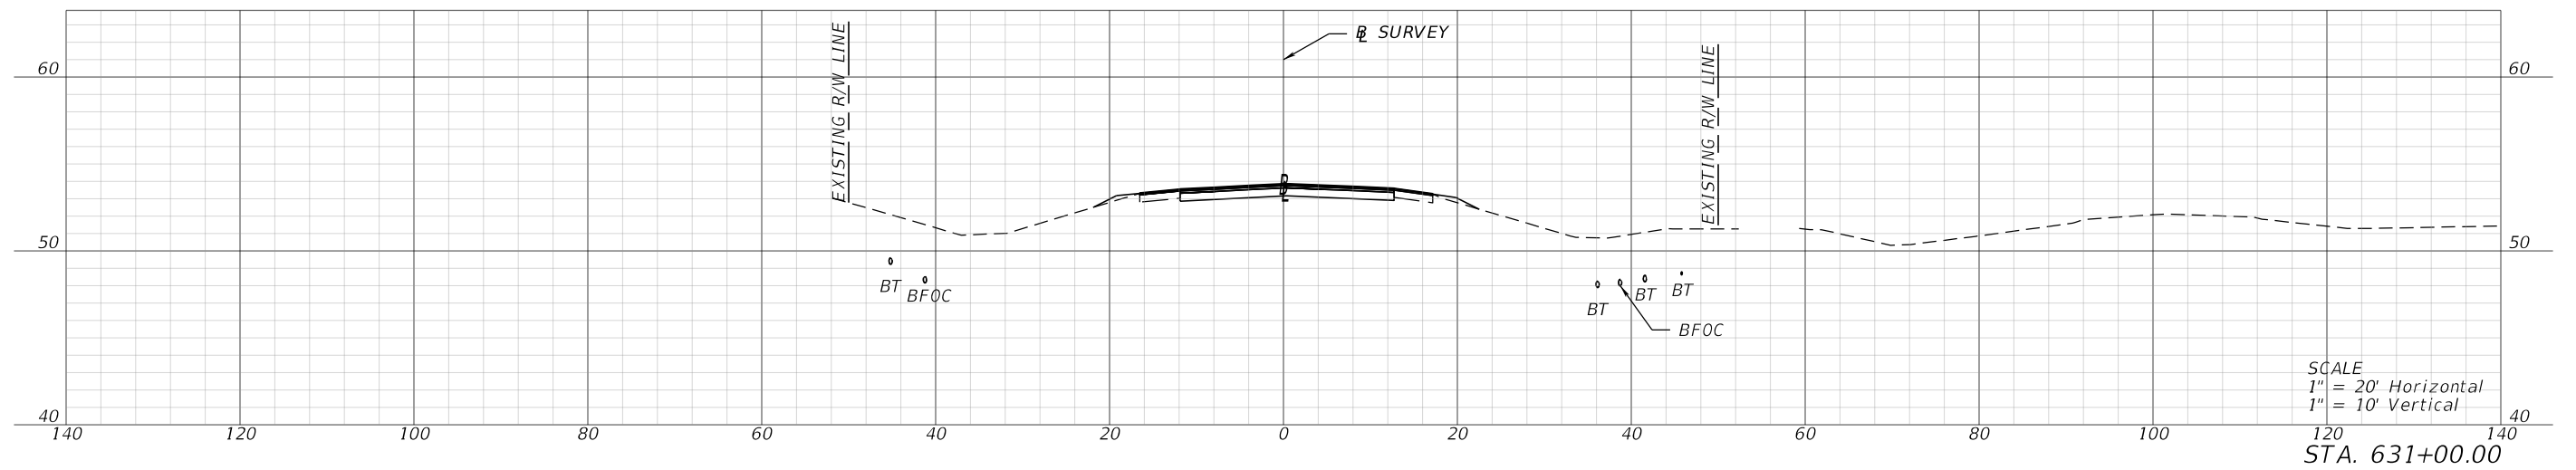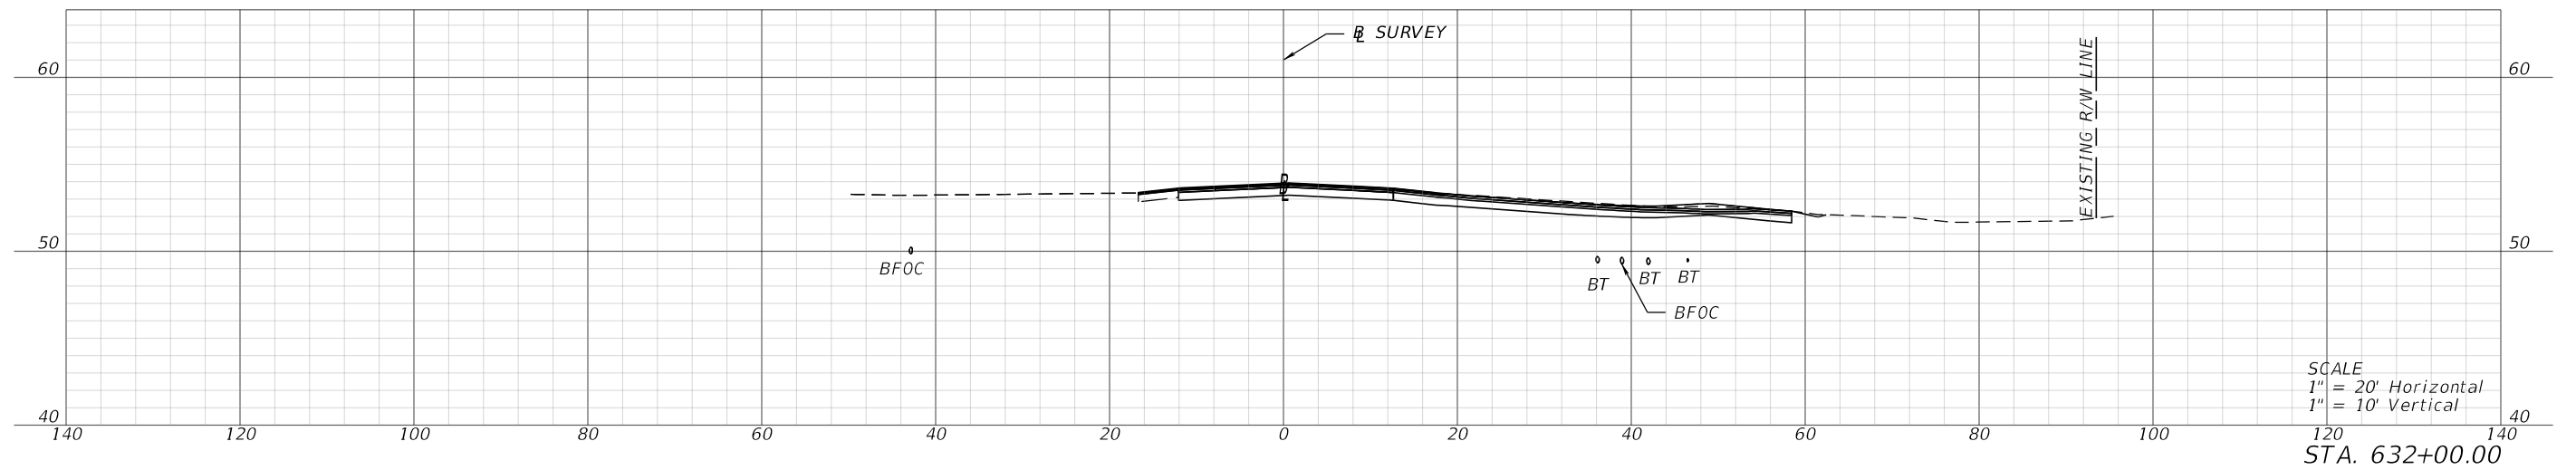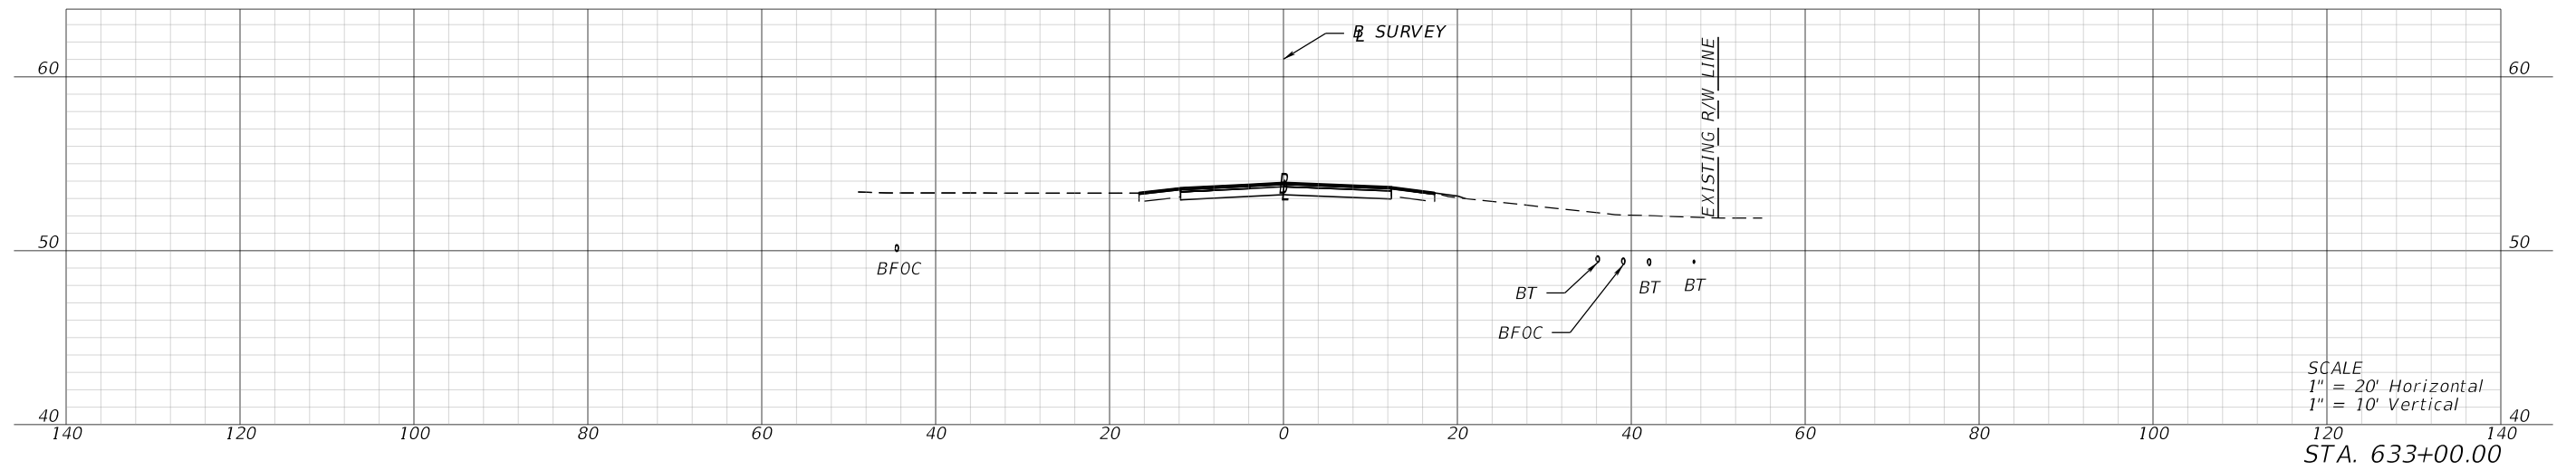

REVISIONS				ENGINEER OF RECORD		STATE OF FLORIDA DEPARTMENT OF TRANSPORTATION			SHEET NO.
DATE	DESCRIPTION	DATE	DESCRIPTION	LYNN M. DECKER, P.E. LICENSE NUMBER: 86295 ELEMENT ENGINEERING GROUP, LLC 1713 E. 9TH AVENUE TAMPA, FL 33605		ROAD NO.	COUNTY	FINANCIAL PROJECT ID	
						SR 700	HIGHLANDS	448936-1-52-01	
CROSS SECTIONS									XS-123

THE OFFICIAL RECORD OF THIS SHEET IS THE ELECTRONIC FILE DIGITALLY SIGNED AND SEALED UNDER RULE 61G15-23.004, F.A.C.




1/26/2024 4:21:52 PM mcannon
P:\FDT\2201\CADD\4489361\5201\Roadway\RD\SRD02.dgn

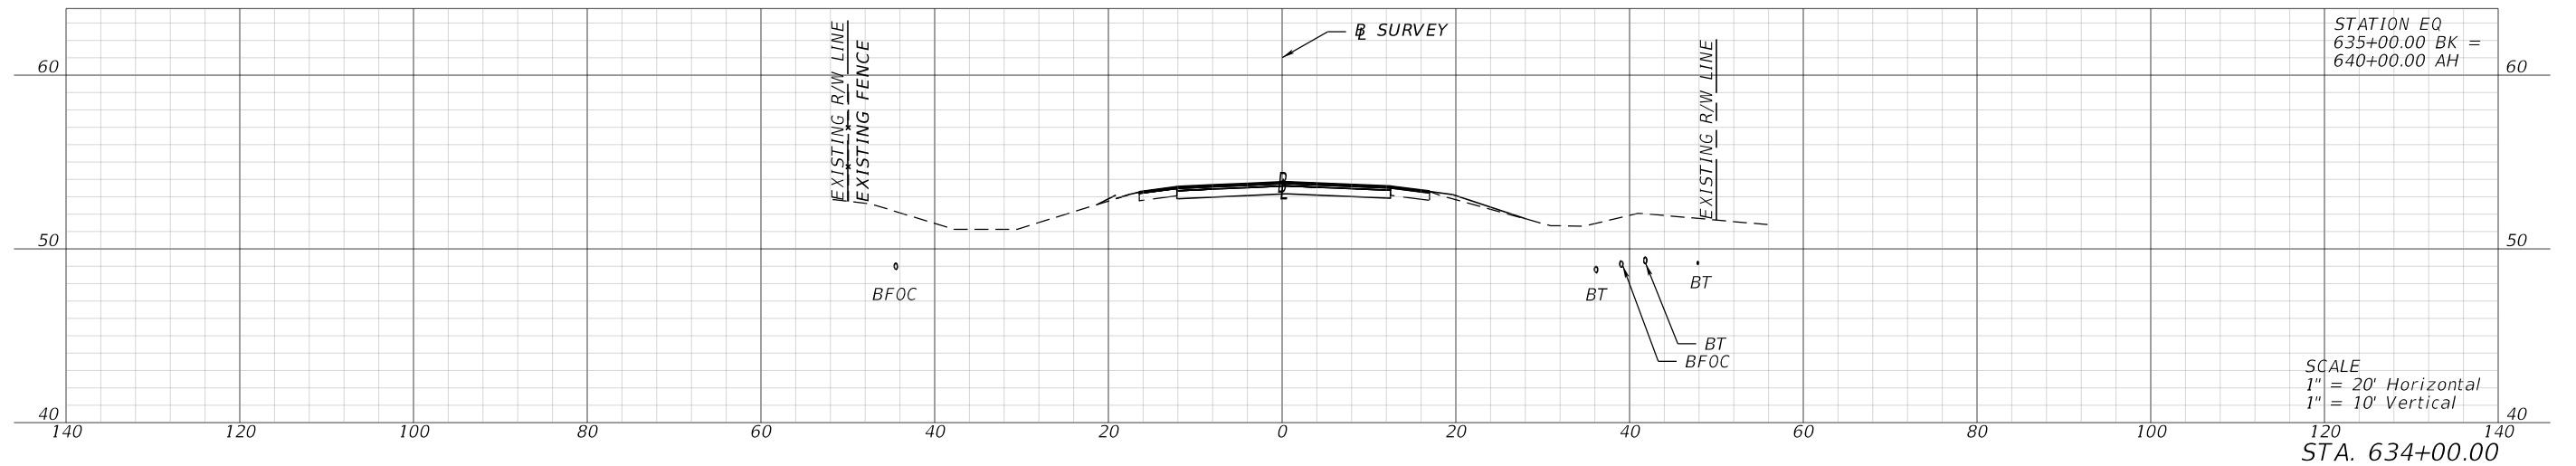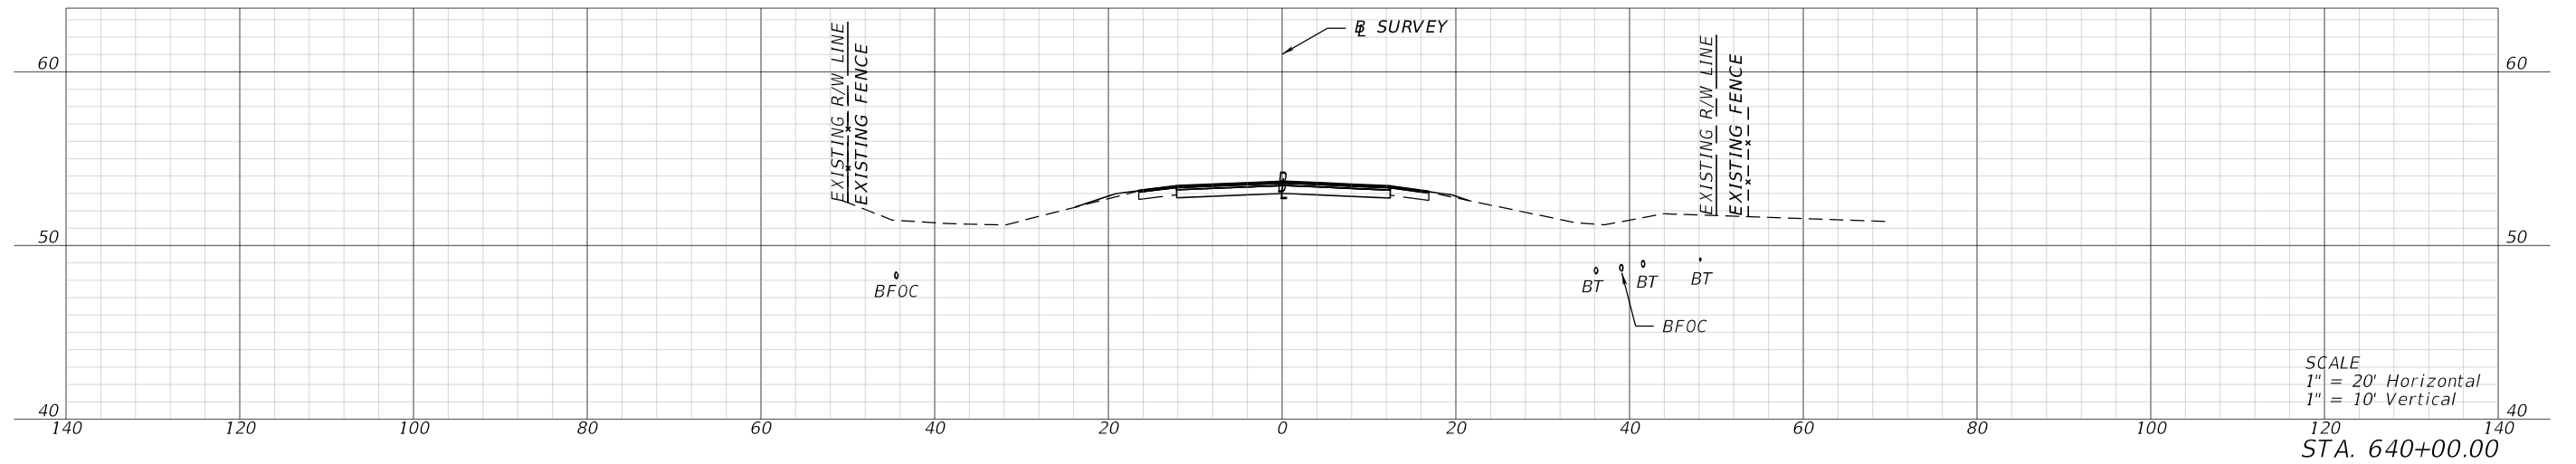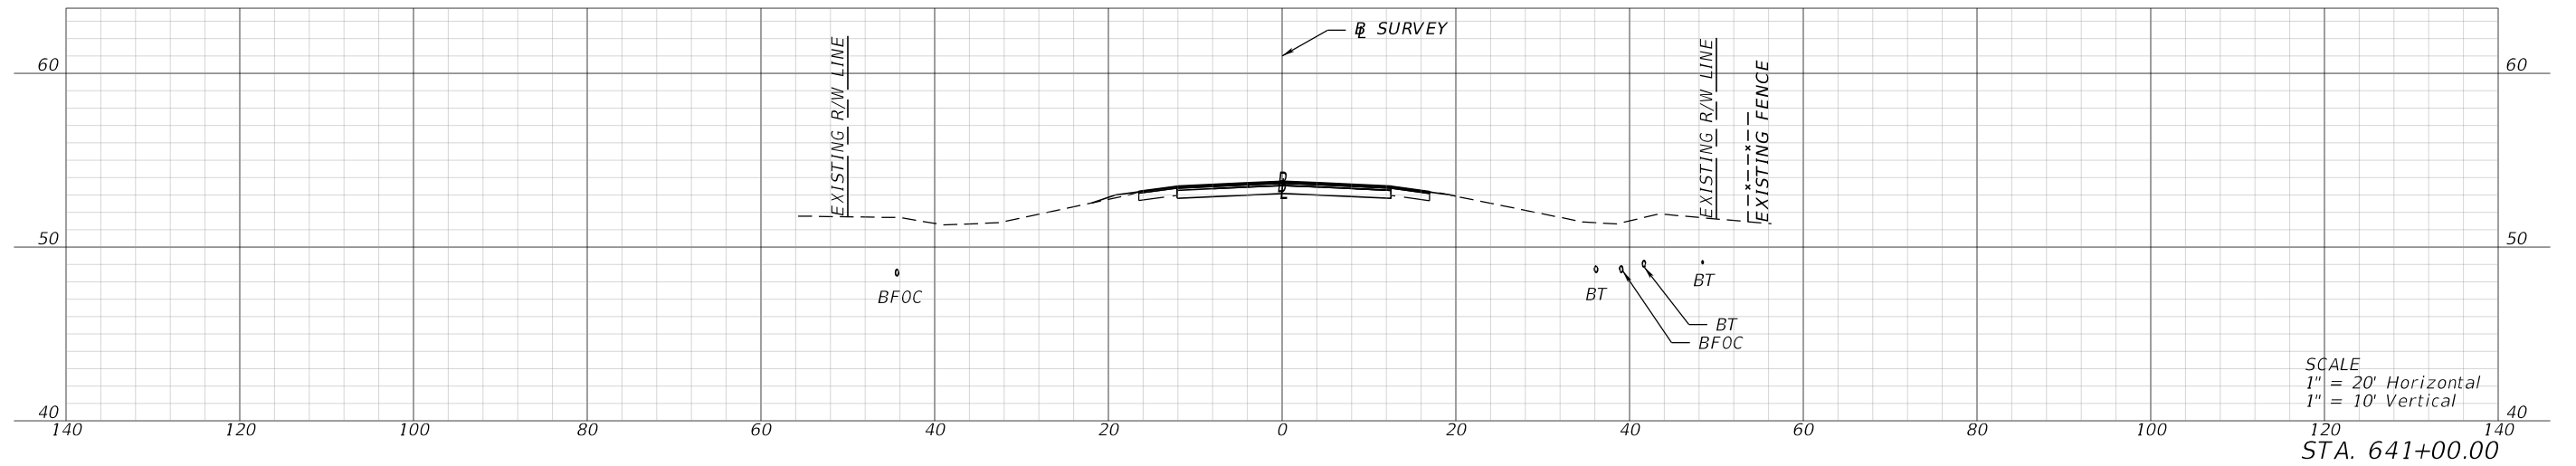

REVISIONS				ENGINEER OF RECORD		STATE OF FLORIDA DEPARTMENT OF TRANSPORTATION			CROSS SECTIONS	SHEET NO.
DATE	DESCRIPTION	DATE	DESCRIPTION	LYNN M. DECKER, P.E. LICENSE NUMBER: 86295 ELEMENT ENGINEERING GROUP, LLC 1713 E. 9TH AVENUE TAMPA, FL 33605		ROAD NO.	COUNTY	FINANCIAL PROJECT ID		XS-124
						SR 700	HIGHLANDS	448936-1-52-01		

THE OFFICIAL RECORD OF THIS SHEET IS THE ELECTRONIC FILE DIGITALLY SIGNED AND SEALED UNDER RULE 61G15-23.004, F.A.C.




1/26/2024 4:21:57 PM mcannon
 P:\FDT\2201\CADD\4489361\5201\Roadway\RD\SRD02.dgn

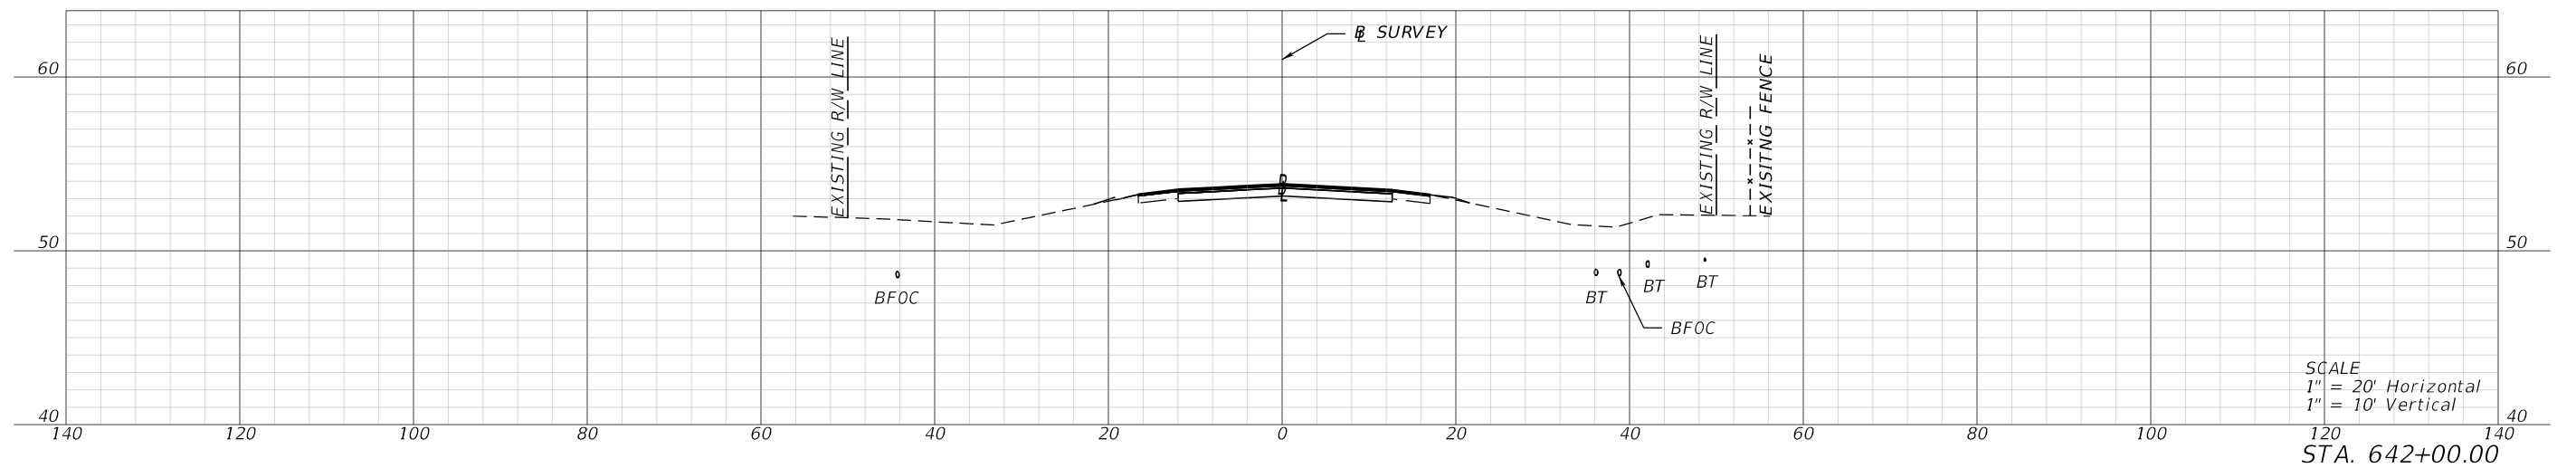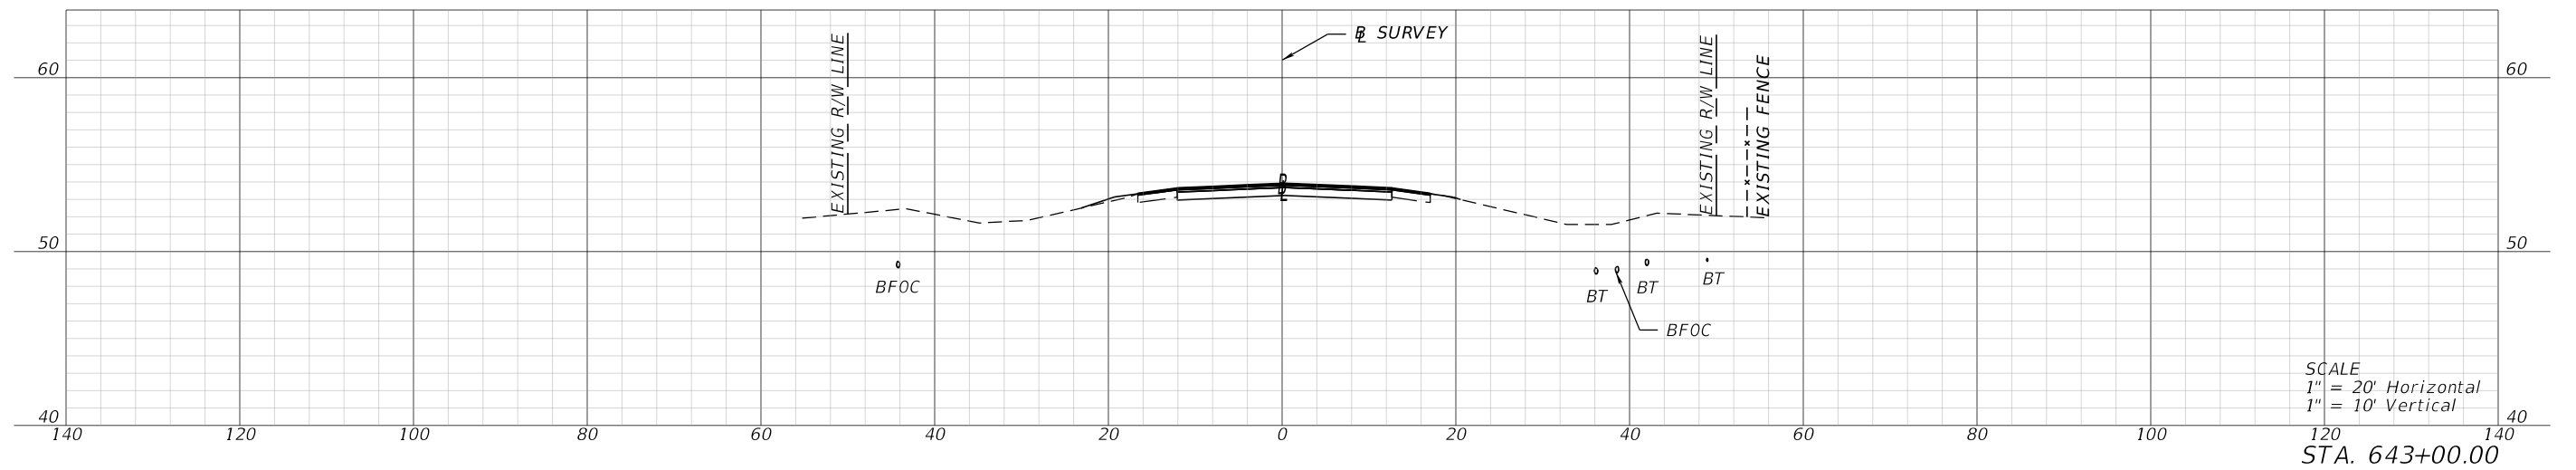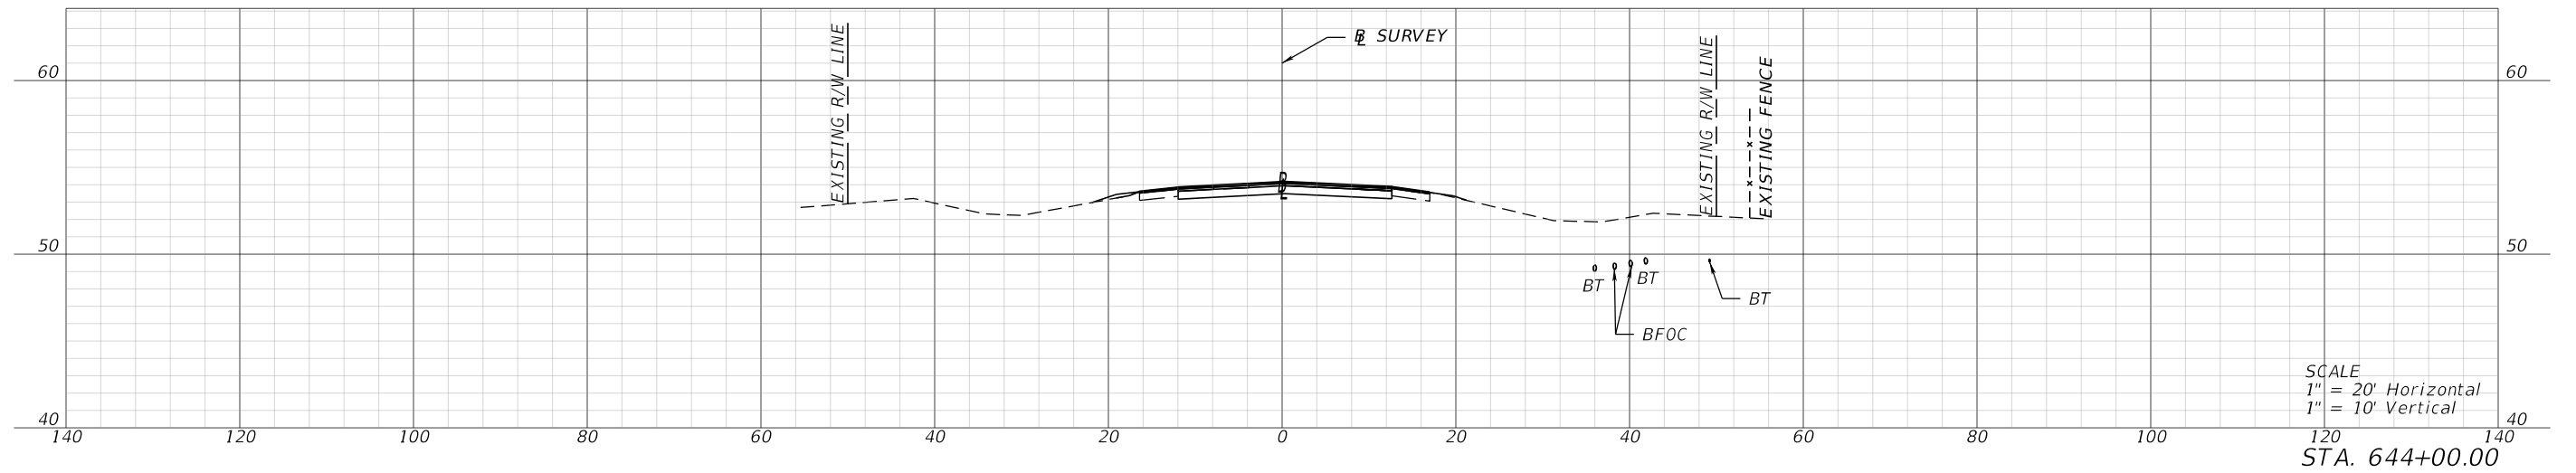

REVISIONS				ENGINEER OF RECORD		STATE OF FLORIDA DEPARTMENT OF TRANSPORTATION			CROSS SECTIONS	SHEET NO.
DATE	DESCRIPTION	DATE	DESCRIPTION	LYNN M. DECKER, P.E. LICENSE NUMBER: 86295 ELEMENT ENGINEERING GROUP, LLC 1713 E. 9TH AVENUE TAMPA, FL 33605		ROAD NO.	COUNTY	FINANCIAL PROJECT ID		XS-125
						SR 700	HIGHLANDS	448936-1-52-01		

THE OFFICIAL RECORD OF THIS SHEET IS THE ELECTRONIC FILE DIGITALLY SIGNED AND SEALED UNDER RULE 61G15-23.004, F.A.C.




1/26/2024 4:22:32 PM mcamon
P:\FDT\2201\CADD\4489361\5201\Roadway\RD\XS\RD02.dgn

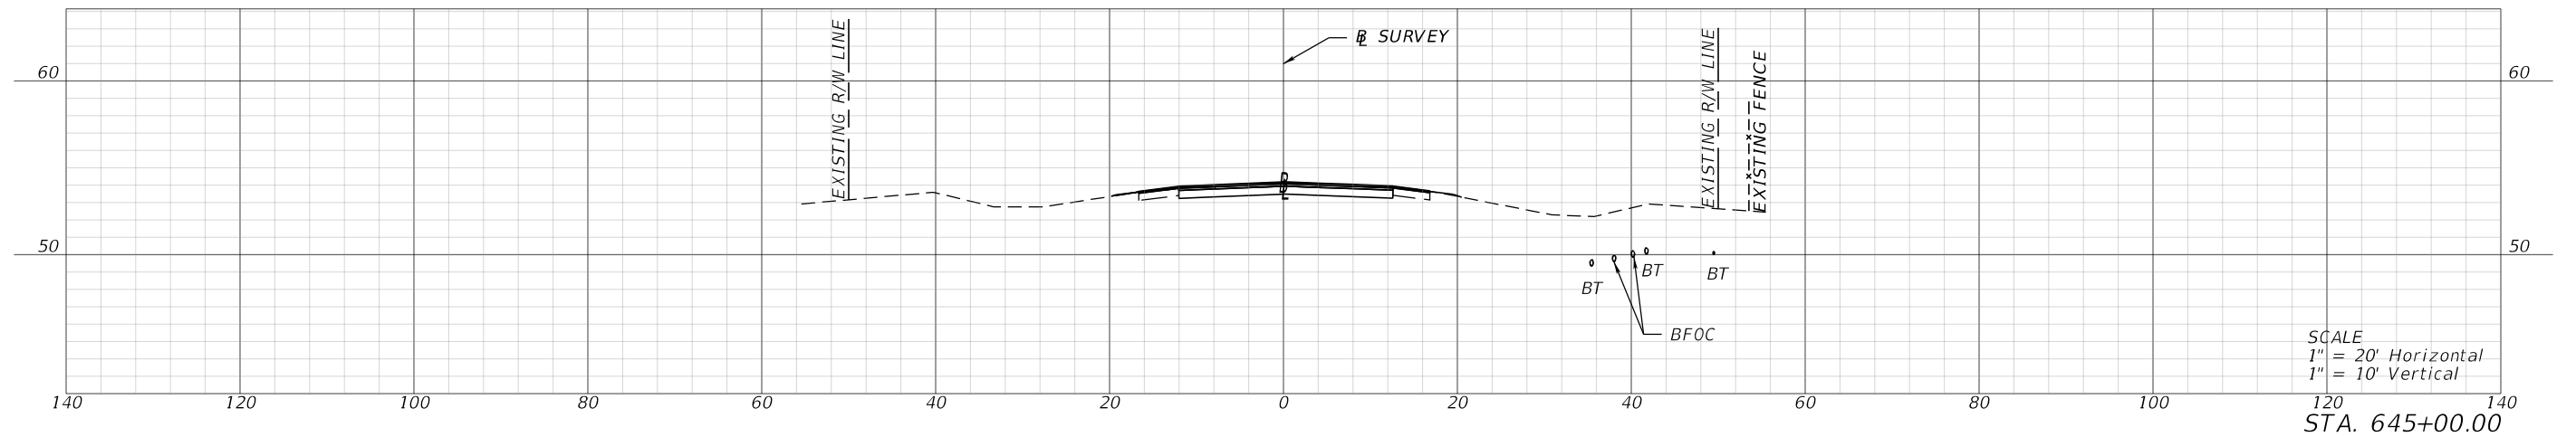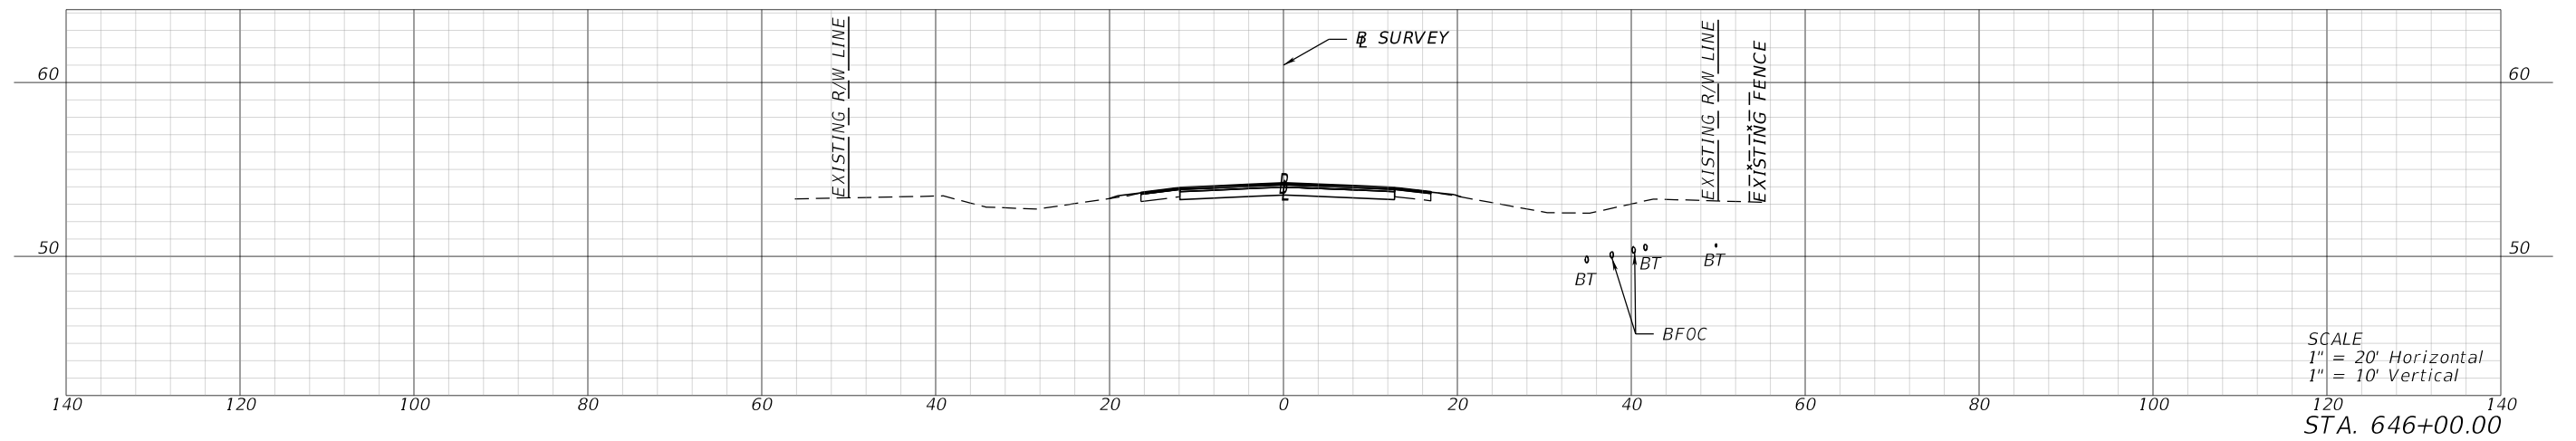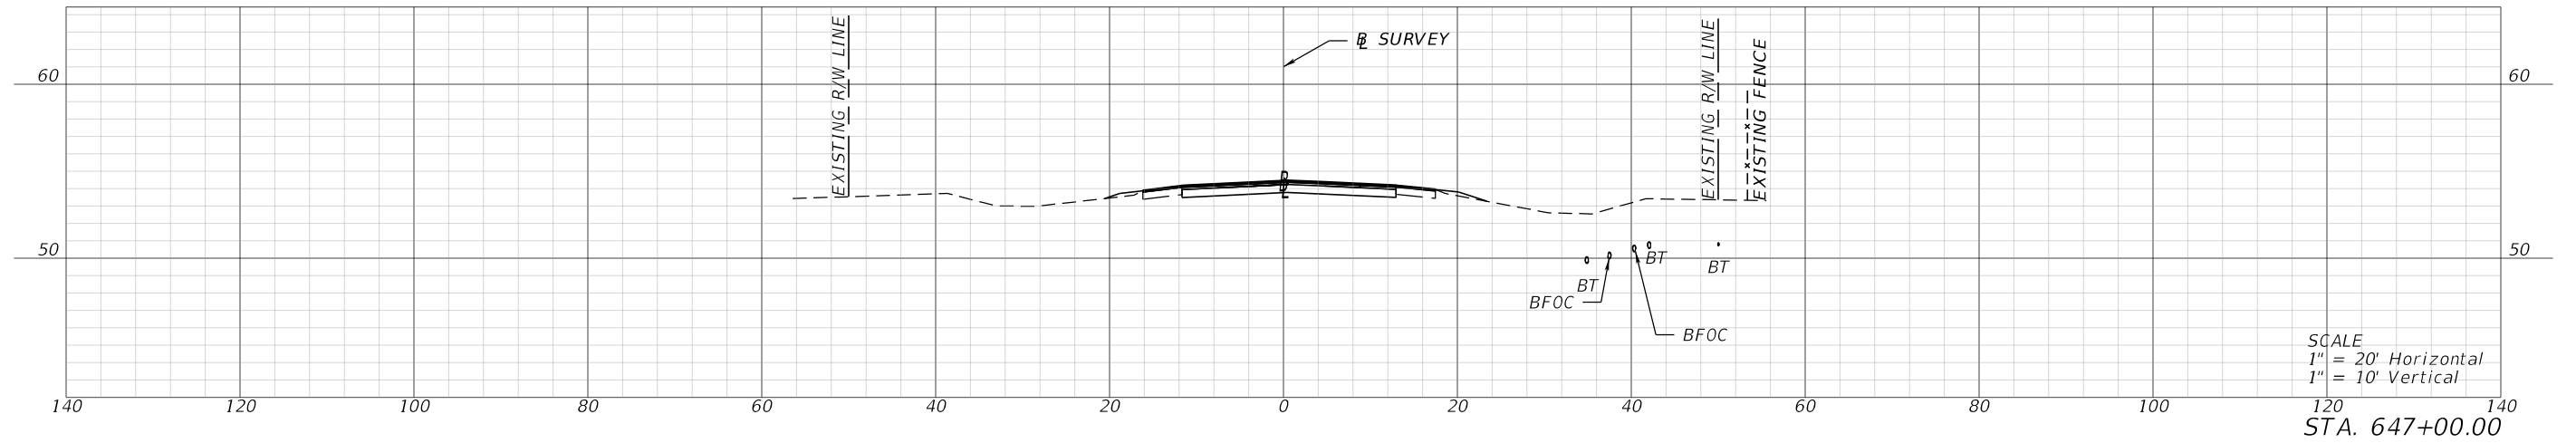

REVISIONS				ENGINEER OF RECORD		STATE OF FLORIDA DEPARTMENT OF TRANSPORTATION			SHEET NO.	
DATE	DESCRIPTION	DATE	DESCRIPTION				ROAD NO.	COUNTY		FINANCIAL PROJECT ID
				LYNN M. DECKER, P.E. LICENSE NUMBER: 86295 ELEMENT ENGINEERING GROUP, LLC 1713 E. 9TH AVENUE TAMPA, FL 33605						
								CROSS SECTIONS		XS-126

THE OFFICIAL RECORD OF THIS SHEET IS THE ELECTRONIC FILE DIGITALLY SIGNED AND SEALED UNDER RULE 61G15-23.004, F.A.C.




1/26/2024 4:22:37 PM mcannon
 P:\FDT\2201\CADD\4489361\5201\Roadway\RD\SRD02.dgn

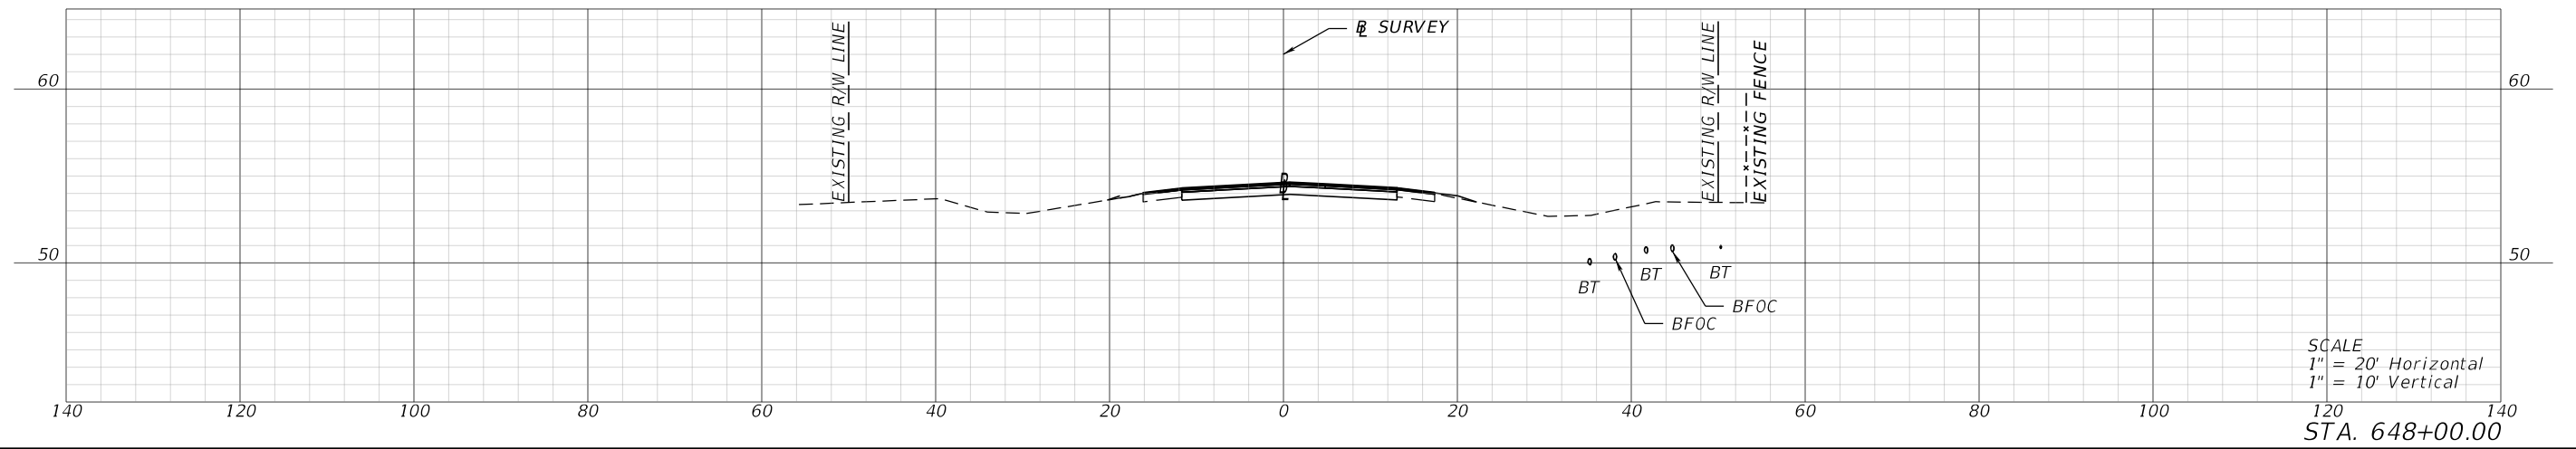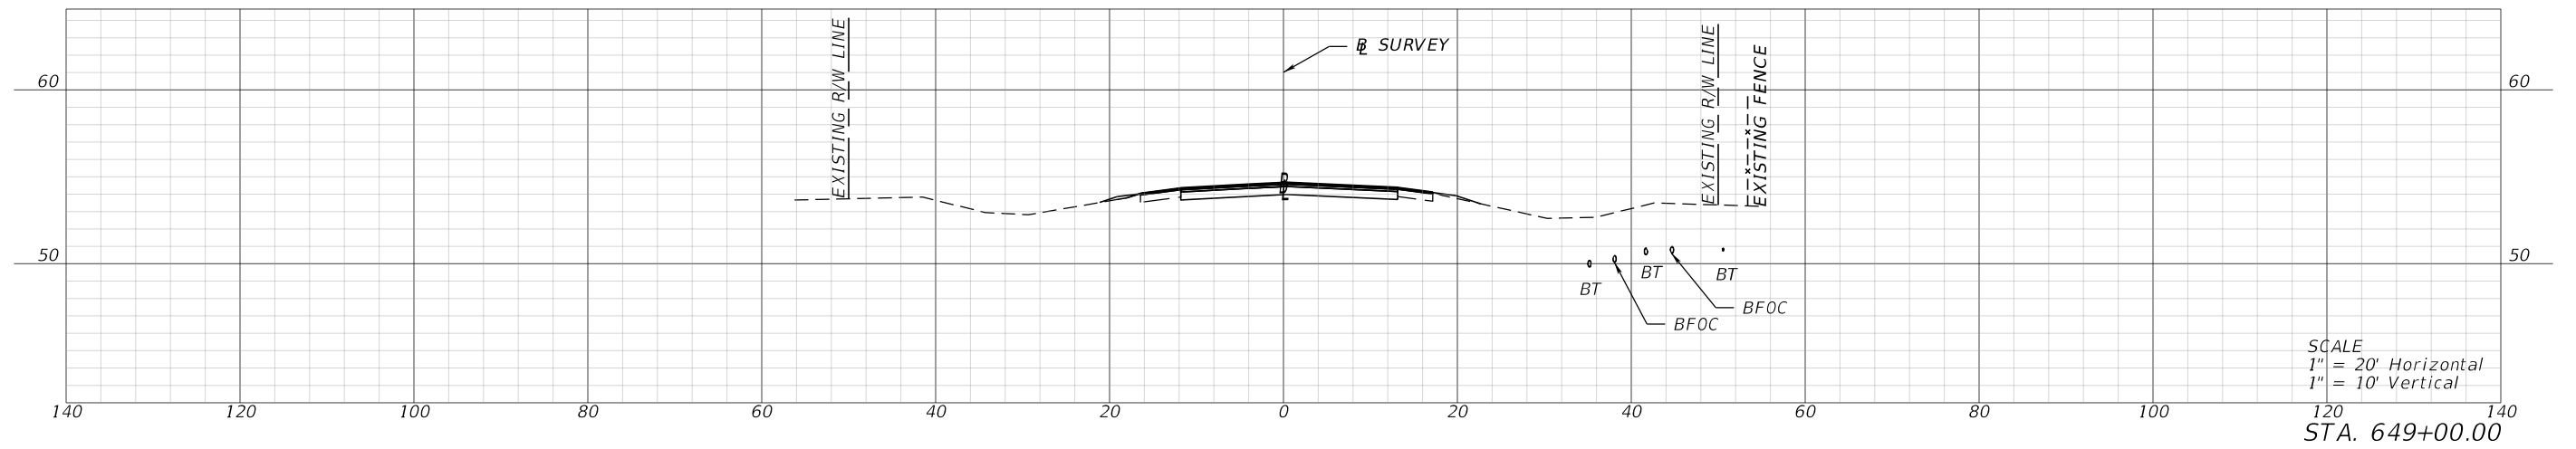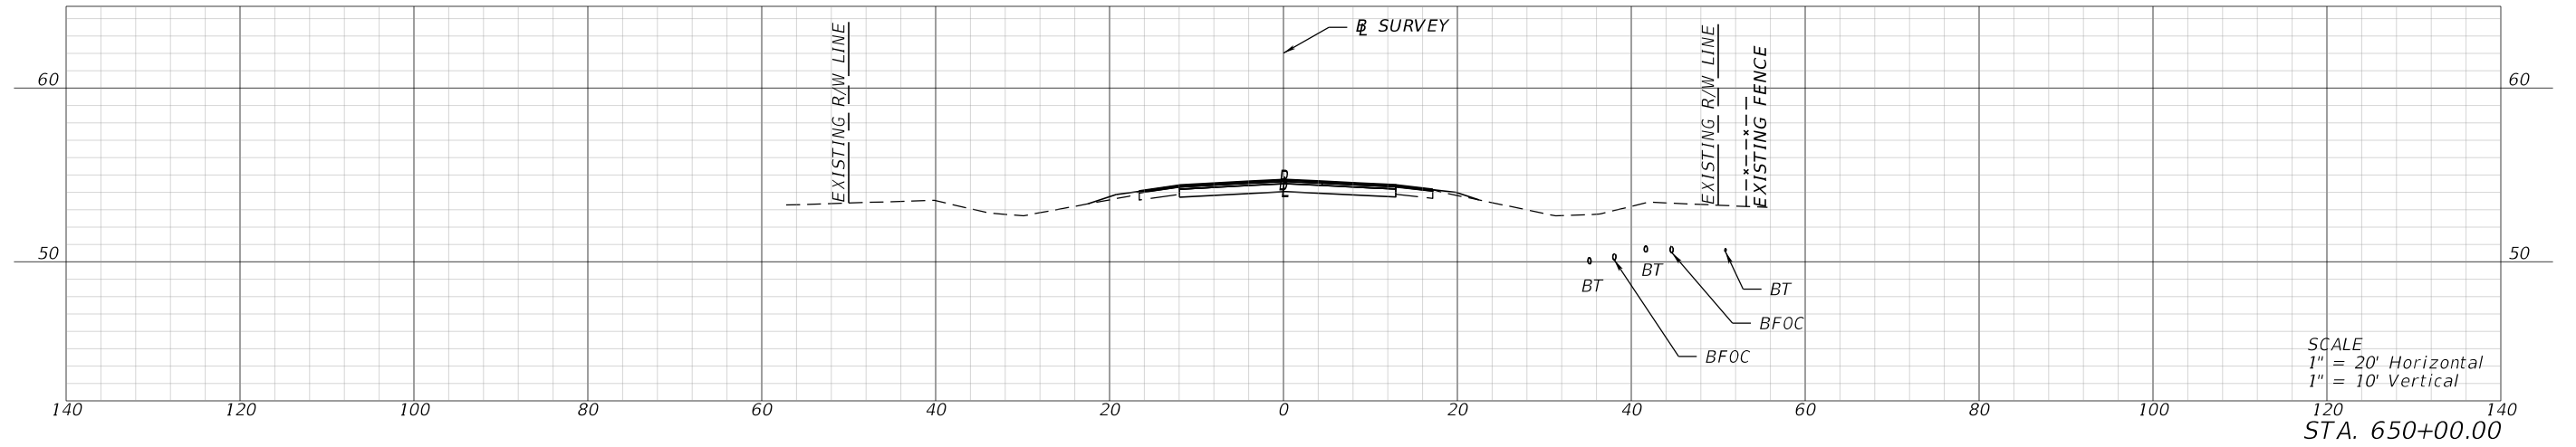

REVISIONS				ENGINEER OF RECORD		STATE OF FLORIDA DEPARTMENT OF TRANSPORTATION			CROSS SECTIONS	SHEET NO.
DATE	DESCRIPTION	DATE	DESCRIPTION	LYNN M. DECKER, P.E. LICENSE NUMBER: 86295 ELEMENT ENGINEERING GROUP, LLC 1713 E. 9TH AVENUE TAMPA, FL 33605		ROAD NO.	COUNTY	FINANCIAL PROJECT ID		XS-127
						SR 700	HIGHLANDS	448936-1-52-01		

THE OFFICIAL RECORD OF THIS SHEET IS THE ELECTRONIC FILE DIGITALLY SIGNED AND SEALED UNDER RULE 61G15-23.004, F.A.C.

1/26/2024 4:22:42 PM mcannon
 P:\FDT\2201\CADD\4489361\5201\Roadway\RD\SRD02.dgn

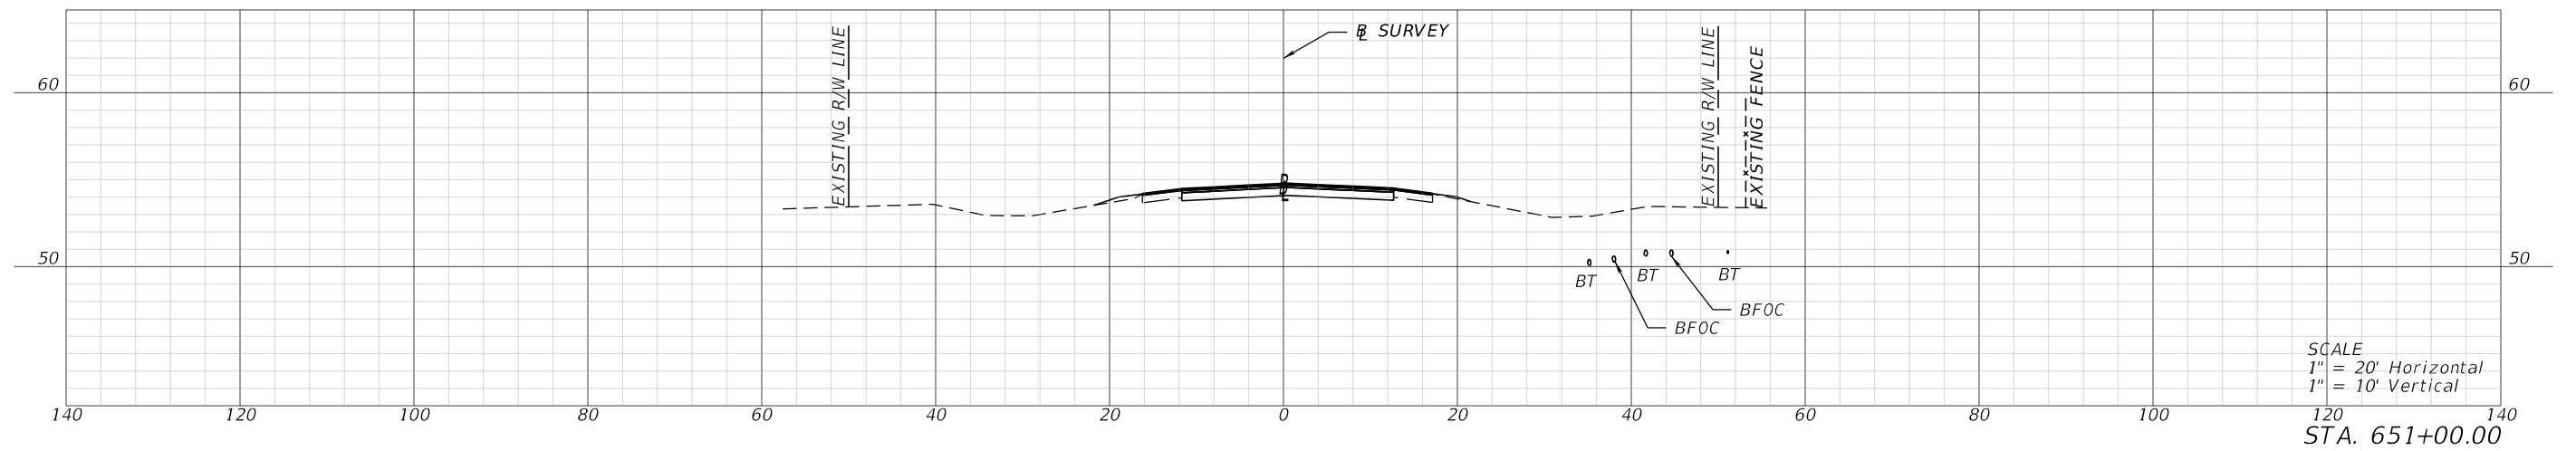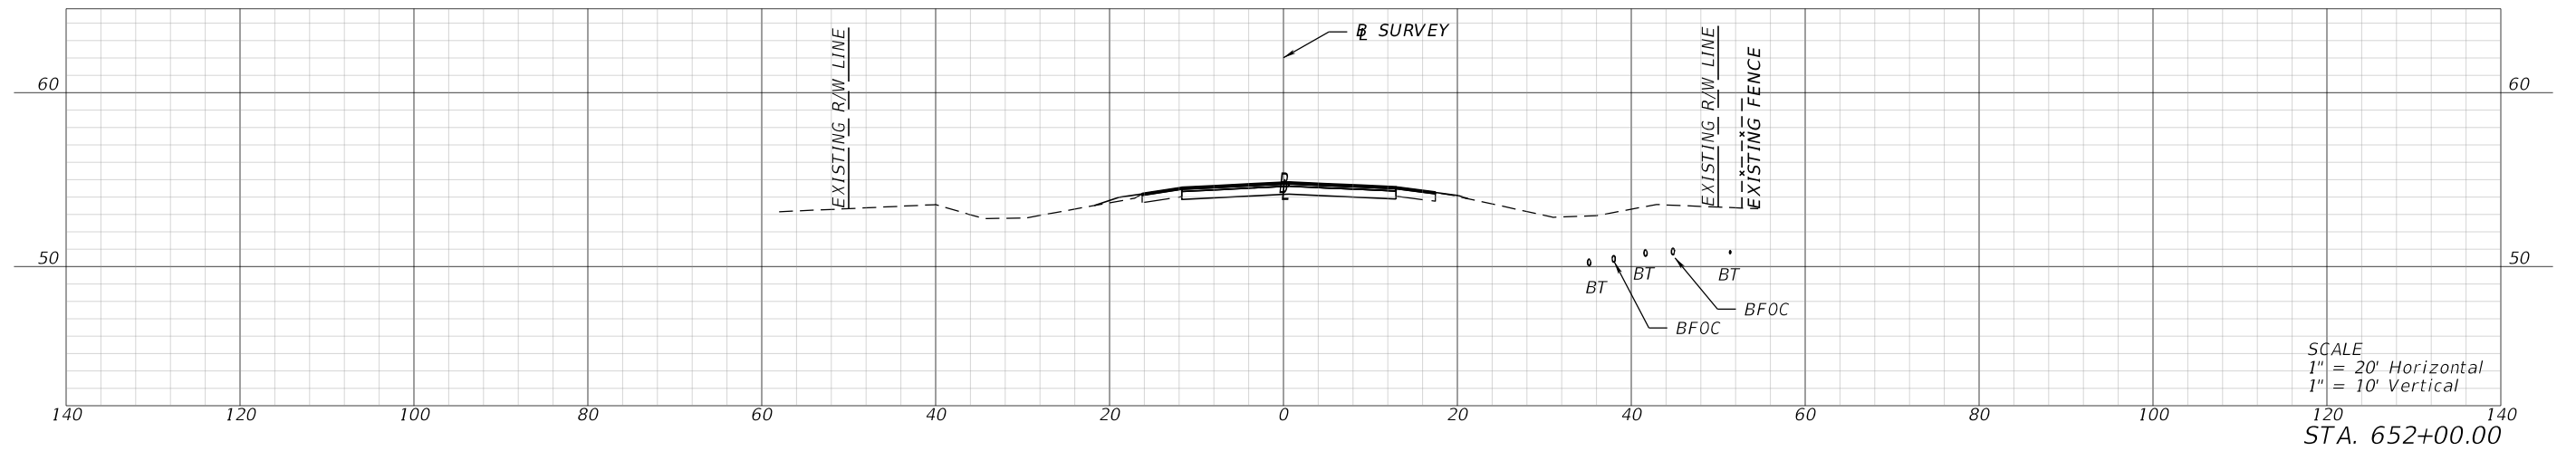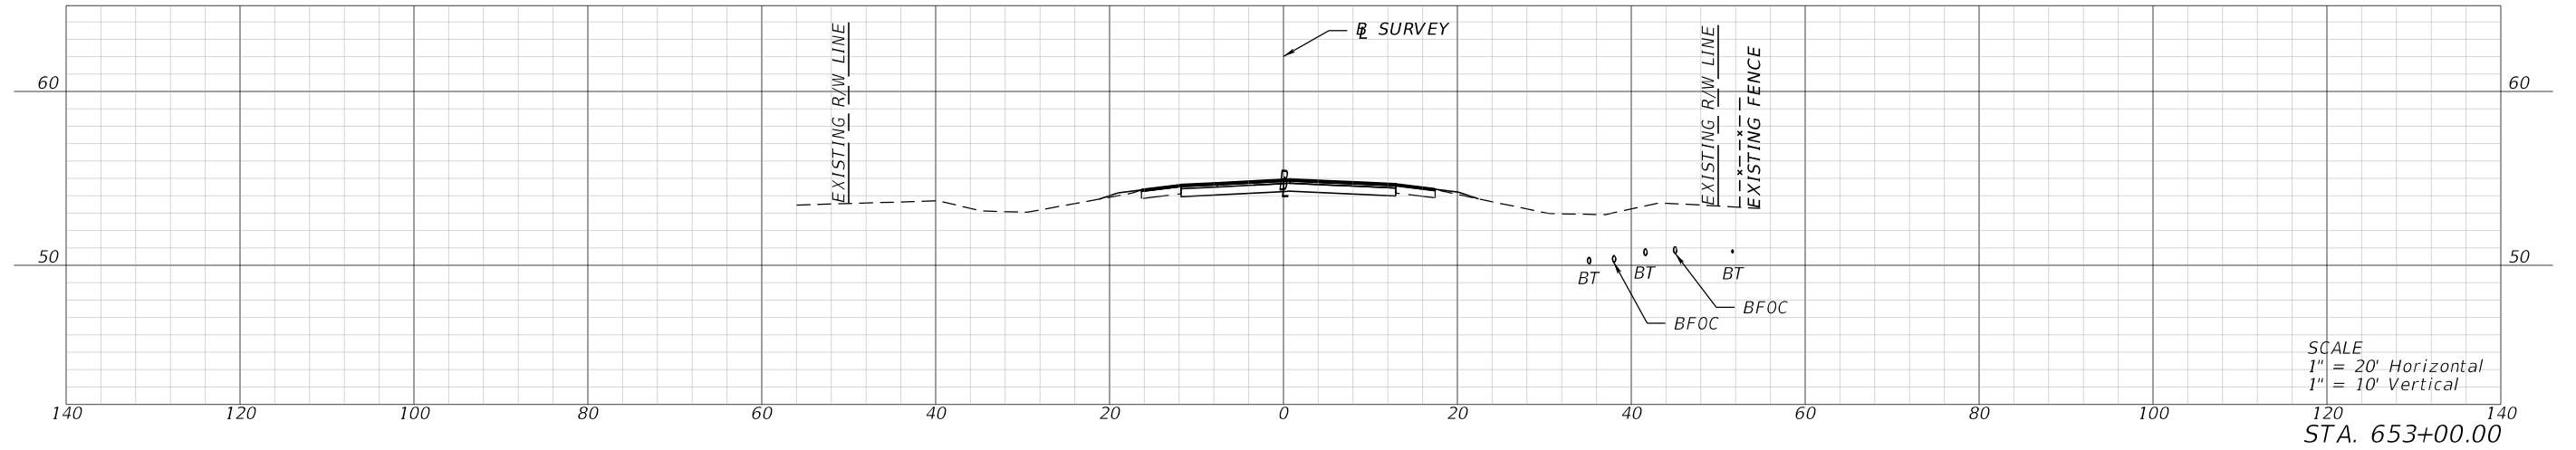

REVISIONS			
DATE	DESCRIPTION	DATE	DESCRIPTION

ENGINEER OF RECORD
 LYNN M. DECKER, P.E.
 LICENSE NUMBER: 86295
 ELEMENT ENGINEERING GROUP, LLC
 1713 E. 9TH AVENUE
 TAMPA, FL 33605




STATE OF FLORIDA DEPARTMENT OF TRANSPORTATION		
ROAD NO.	COUNTY	FINANCIAL PROJECT ID
SR 700	HIGHLANDS	448936-1-52-01

CROSS SECTIONS

SHEET NO.
 XS-128

THE OFFICIAL RECORD OF THIS SHEET IS THE ELECTRONIC FILE DIGITALLY SIGNED AND SEALED UNDER RULE 61G15-23.004, F.A.C.




1/26/2024 4:22:47 PM mcannon
P:\FDT\2201\CADD\4489361\5201\Roadway\RD\SRD02.dgn

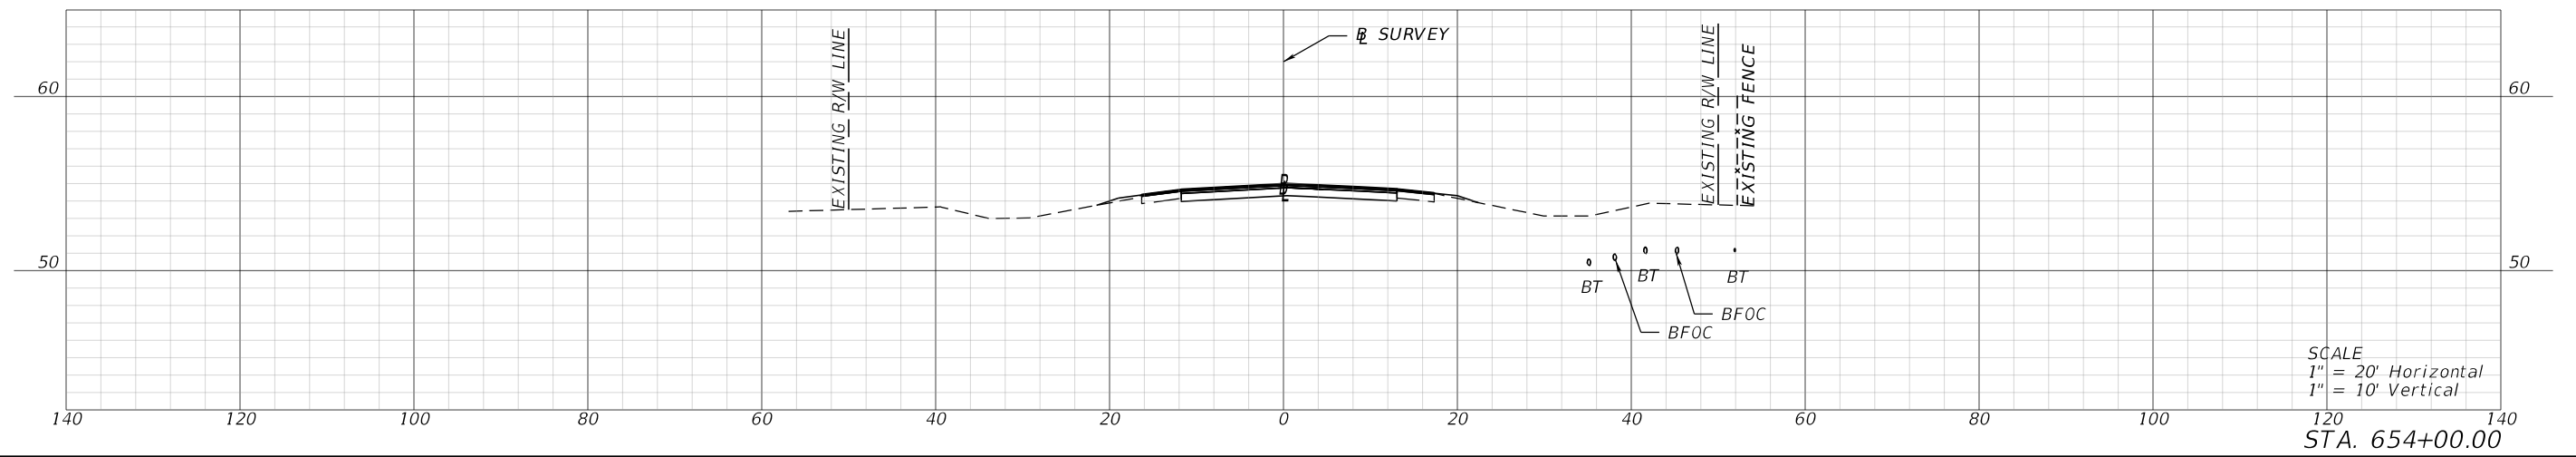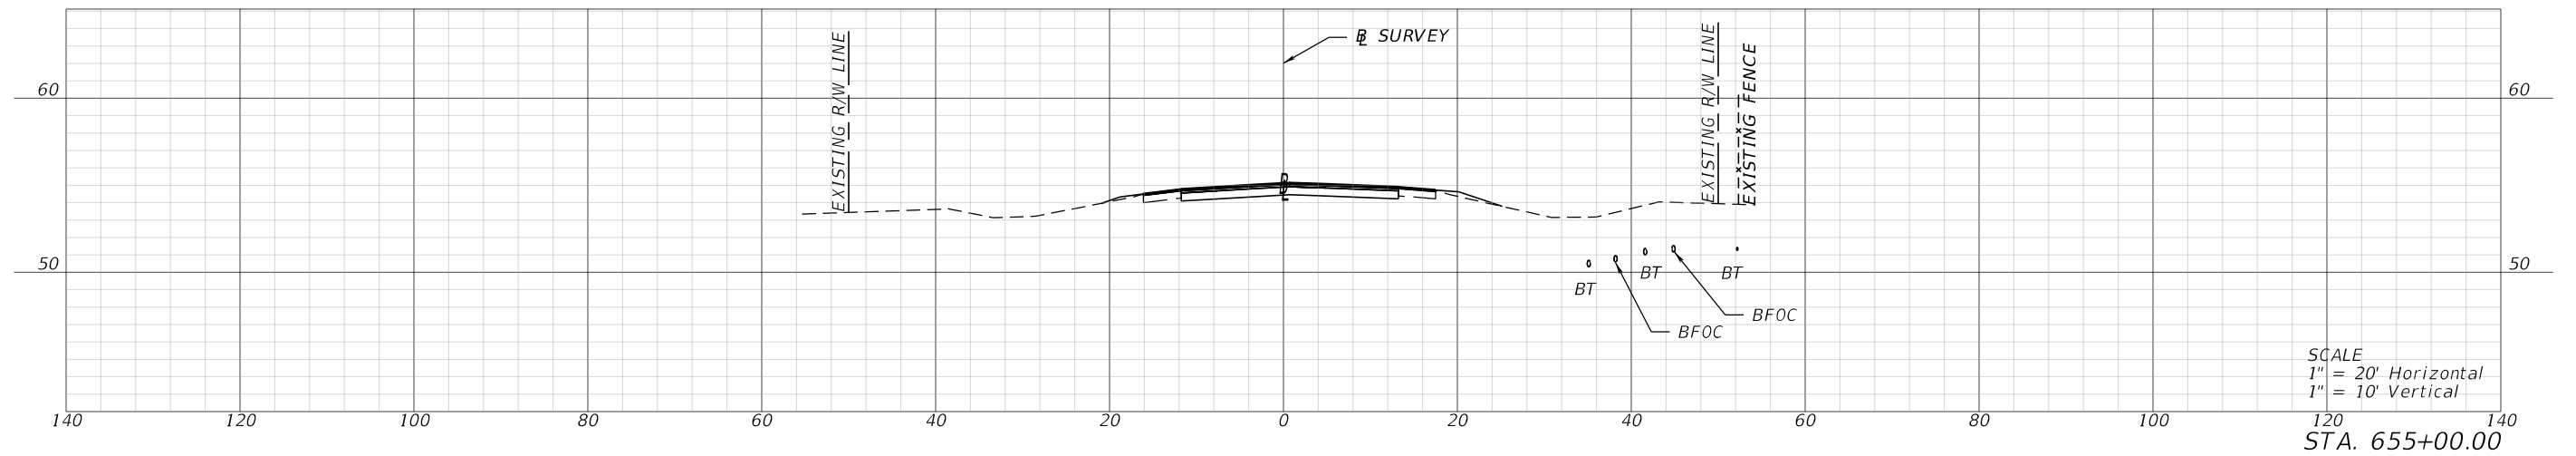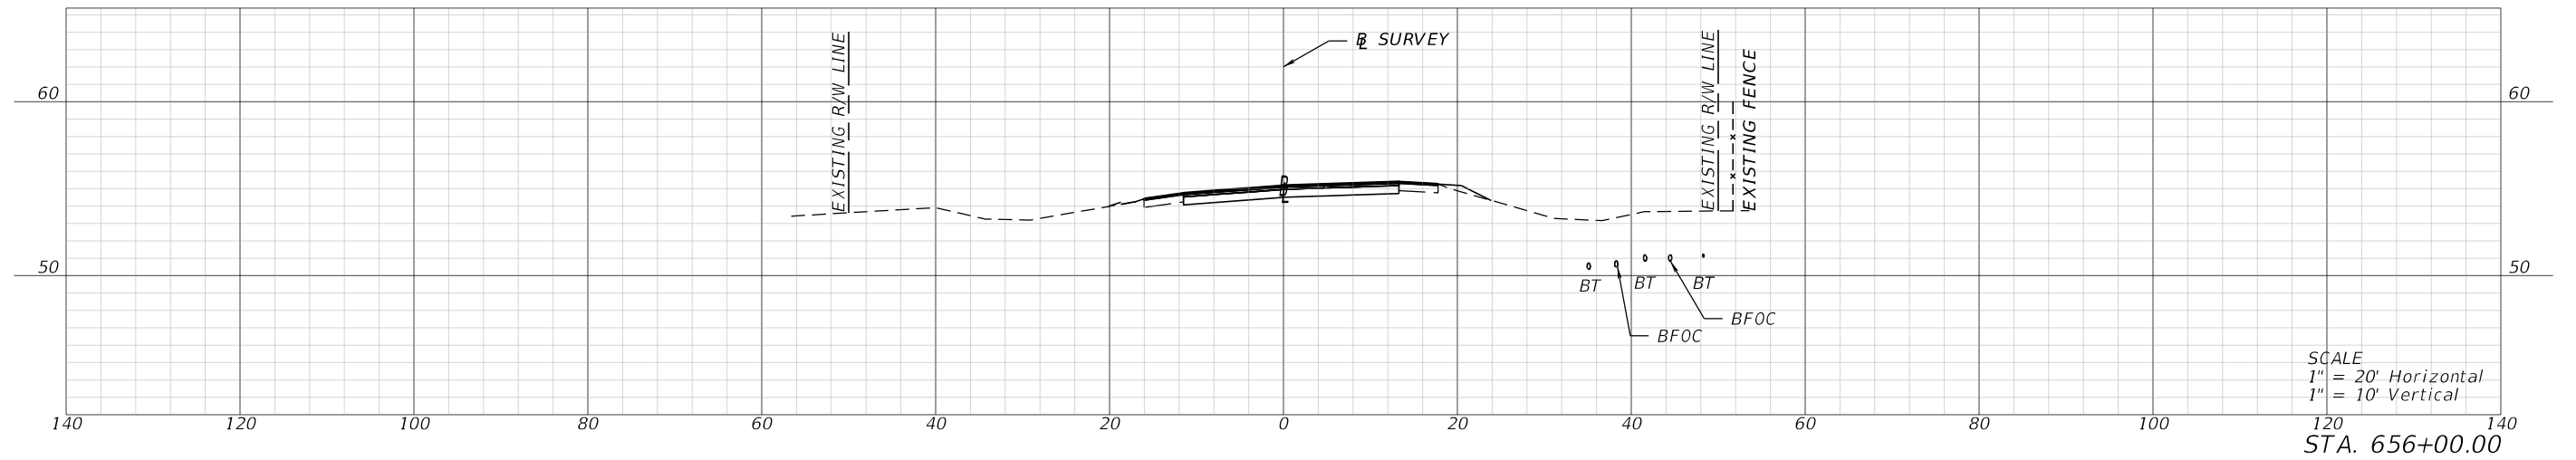

REVISIONS				ENGINEER OF RECORD		STATE OF FLORIDA DEPARTMENT OF TRANSPORTATION			SHEET NO.	
DATE	DESCRIPTION	DATE	DESCRIPTION				ROAD NO.	COUNTY		FINANCIAL PROJECT ID
				LYNN M. DECKER, P.E. LICENSE NUMBER: 86295 ELEMENT ENGINEERING GROUP, LLC 1713 E. 9TH AVENUE TAMPA, FL 33605						
CROSS SECTIONS									XS-129	




THE OFFICIAL RECORD OF THIS SHEET IS THE ELECTRONIC FILE DIGITALLY SIGNED AND SEALED UNDER RULE 61G15-23.004, F.A.C.

1/26/2024 4:22:52 PM mcammon
 P:\FDT\2201\CADD\4489361\5201\Roadway\RD\XS\RD02.dgn

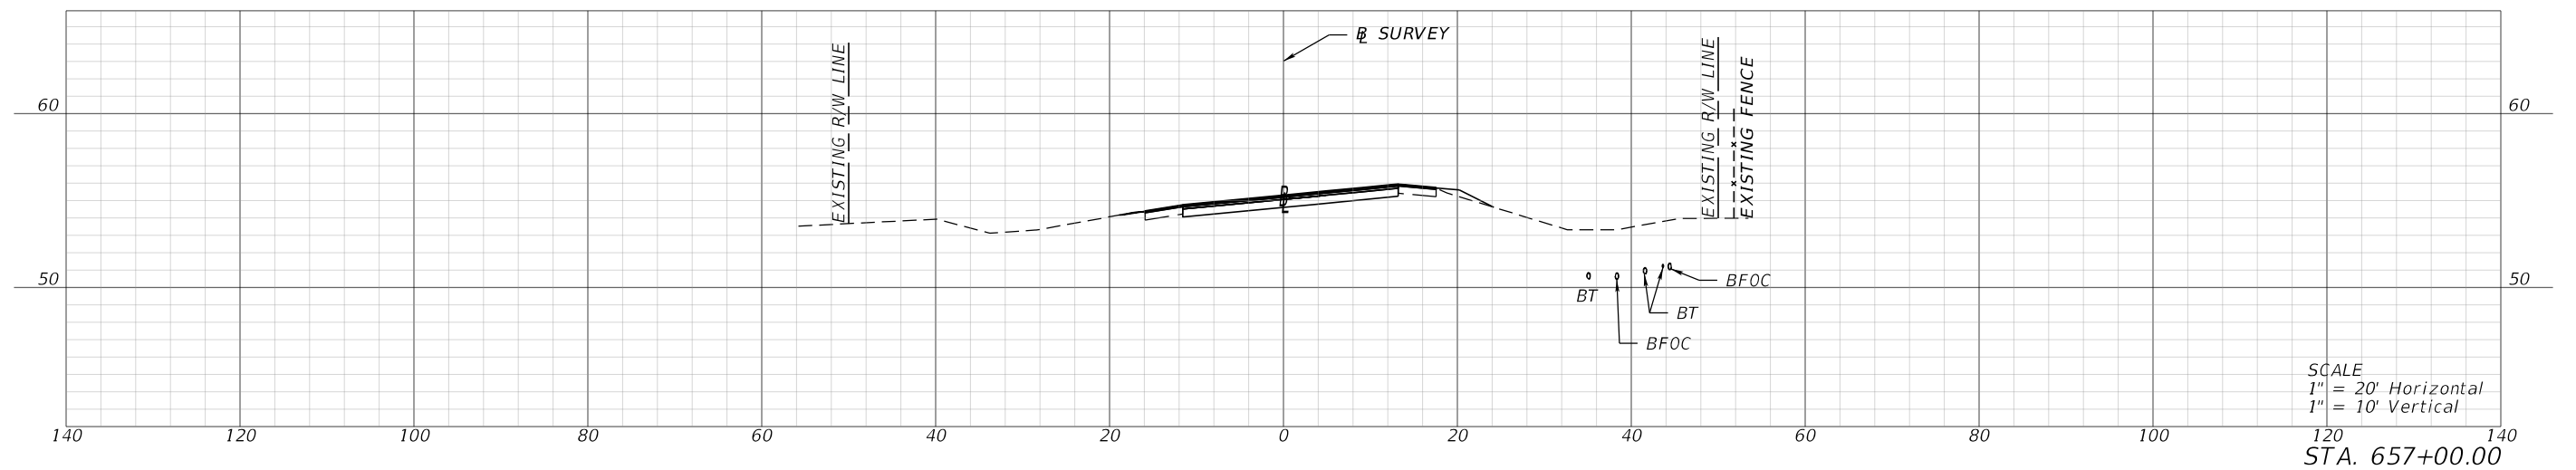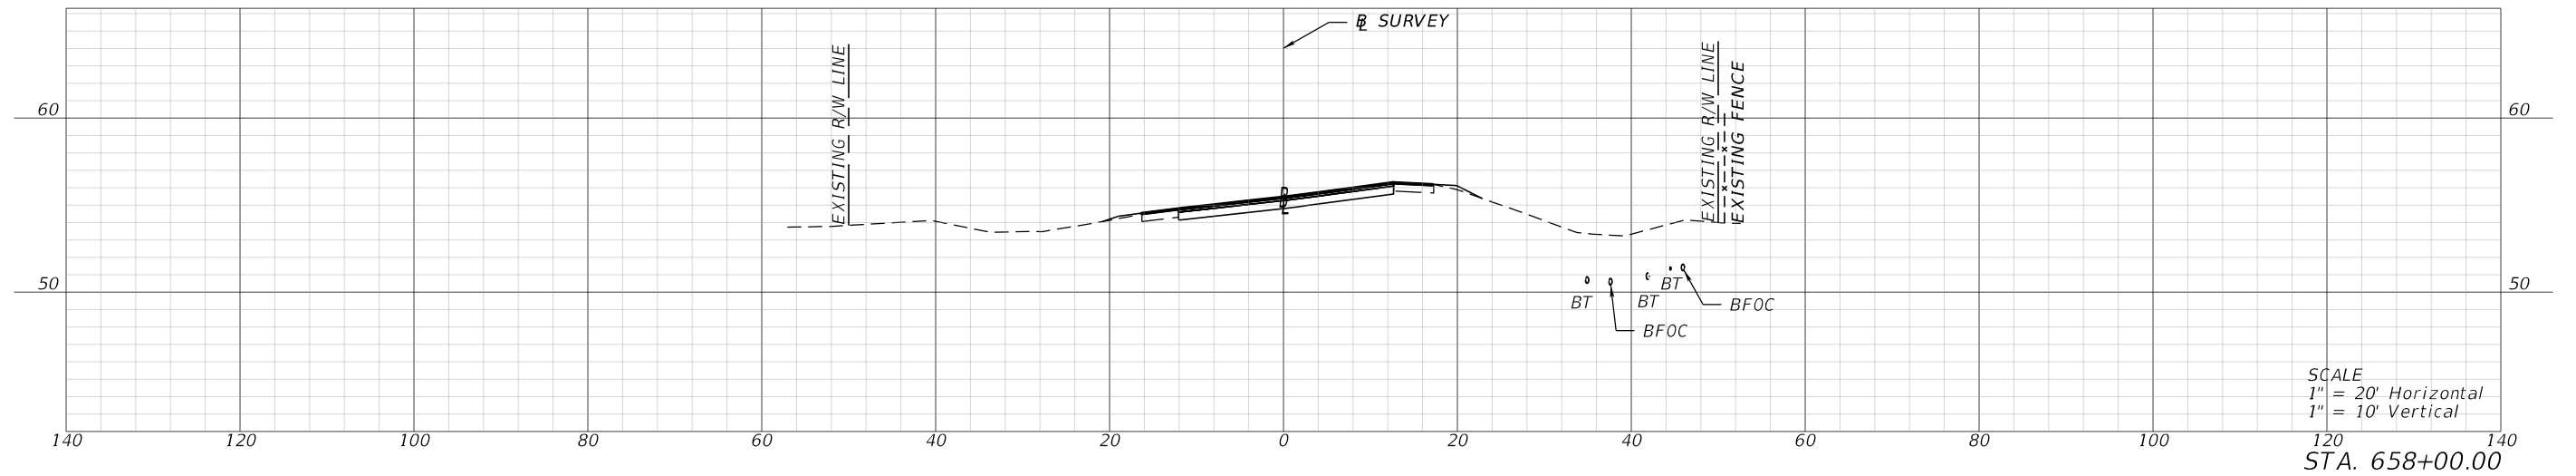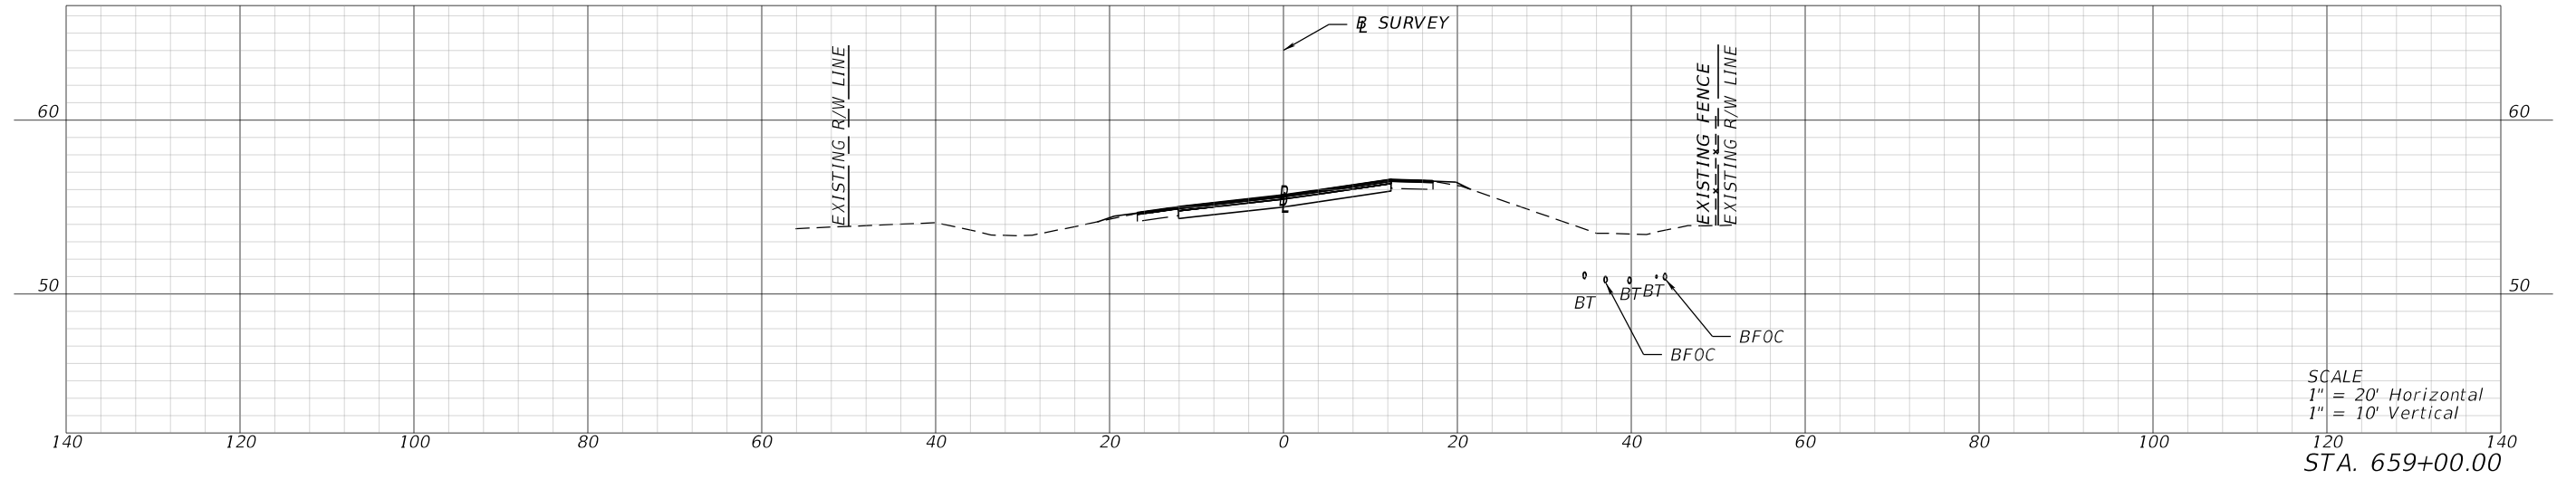

REVISIONS				ENGINEER OF RECORD		STATE OF FLORIDA DEPARTMENT OF TRANSPORTATION			SHEET NO.	
DATE	DESCRIPTION	DATE	DESCRIPTION				ROAD NO.	COUNTY		FINANCIAL PROJECT ID
				LYNN M. DECKER, P.E. LICENSE NUMBER: 86295 ELEMENT ENGINEERING GROUP, LLC 1713 E. 9TH AVENUE TAMPA, FL 33605						
								CROSS SECTIONS		XS-130

THE OFFICIAL RECORD OF THIS SHEET IS THE ELECTRONIC FILE DIGITALLY SIGNED AND SEALED UNDER RULE 61G15-23.004, F.A.C.

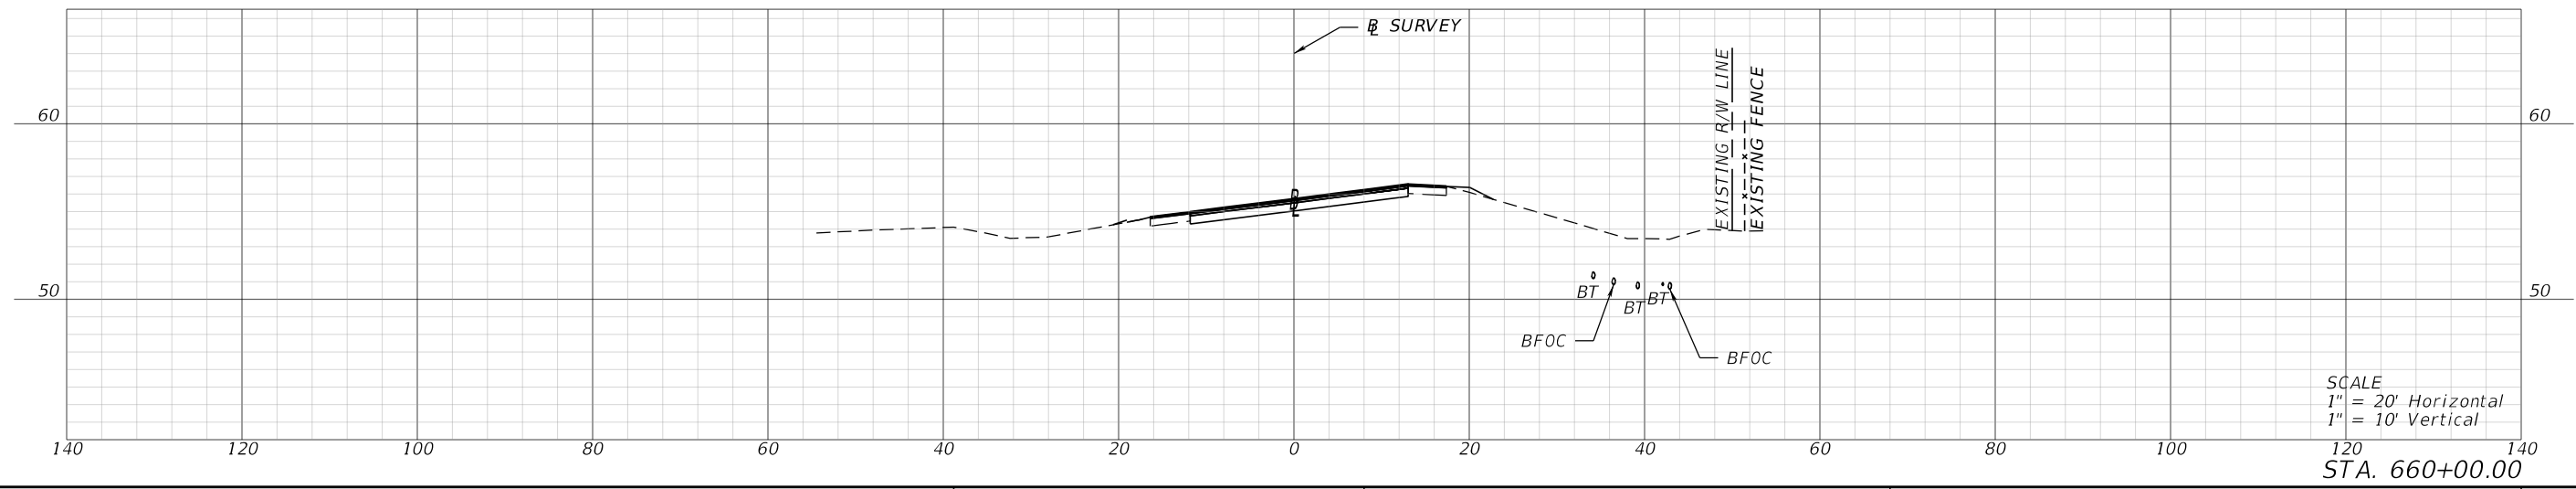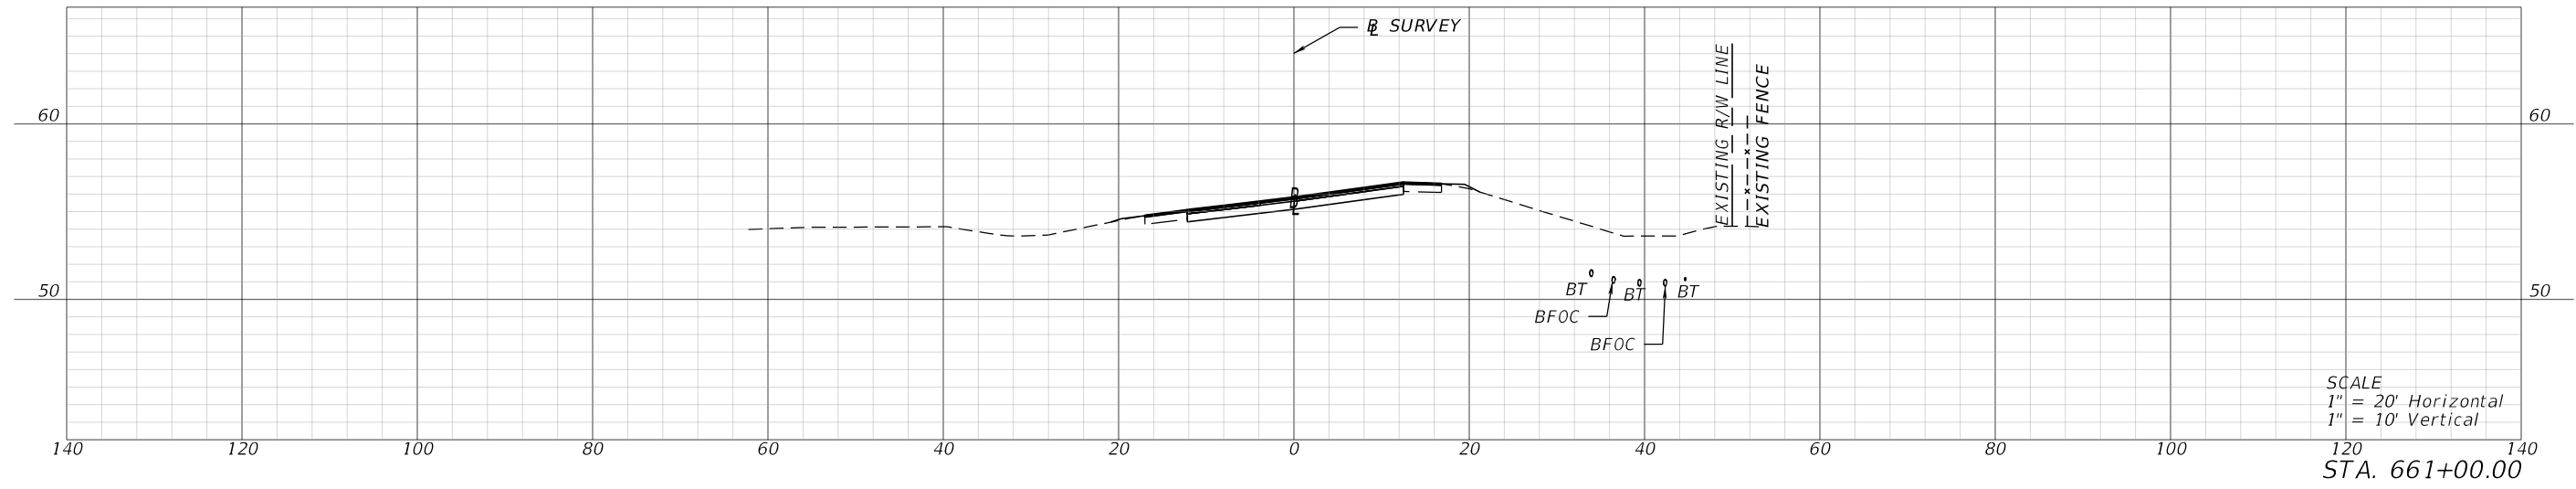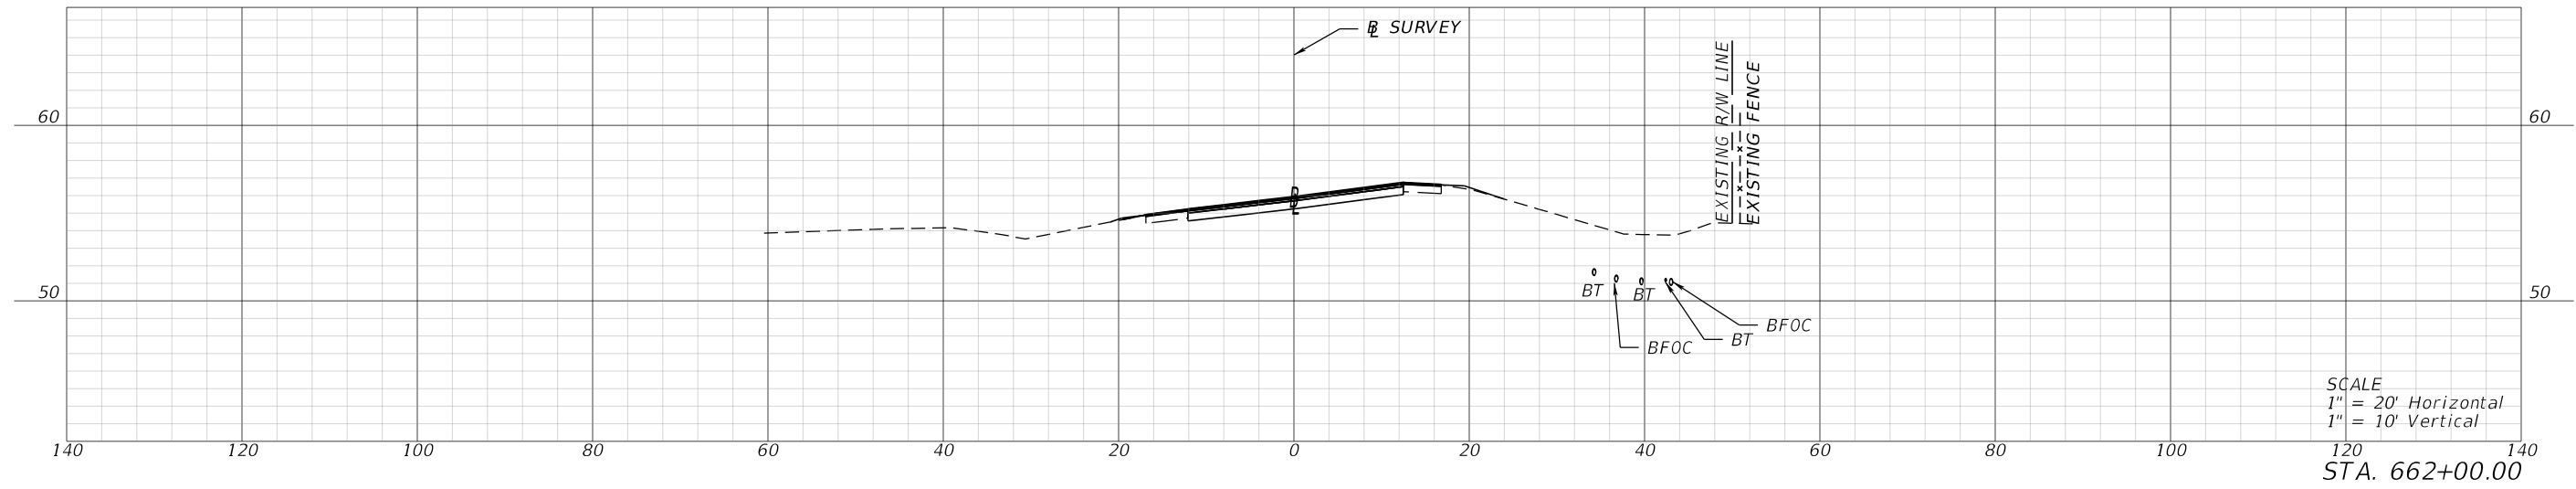

1/26/2024 4:22:56 PM mcannon P:\FDT\2201\CADD\4489361-5201\Roadway\RD\XSRD02.dgn

REVISIONS			
DATE	DESCRIPTION	DATE	DESCRIPTION

ENGINEER OF RECORD
 LYNN M. DECKER, P.E.
 LICENSE NUMBER: 86295
 ELEMENT ENGINEERING GROUP, LLC
 1713 E. 9TH AVENUE
 TAMPA, FL 33605




STATE OF FLORIDA DEPARTMENT OF TRANSPORTATION		
ROAD NO.	COUNTY	FINANCIAL PROJECT ID
SR 700	HIGHLANDS	448936-1-52-01

CROSS SECTIONS

SHEET NO.
 XS-131

THE OFFICIAL RECORD OF THIS SHEET IS THE ELECTRONIC FILE DIGITALLY SIGNED AND SEALED UNDER RULE 61G15-23.004, F.A.C.




1/26/2024 4:23:01 PM mcammon
P:\FDT\2201\CADD\4489361\5201\Roadway\RD\XS\RD02.dgn

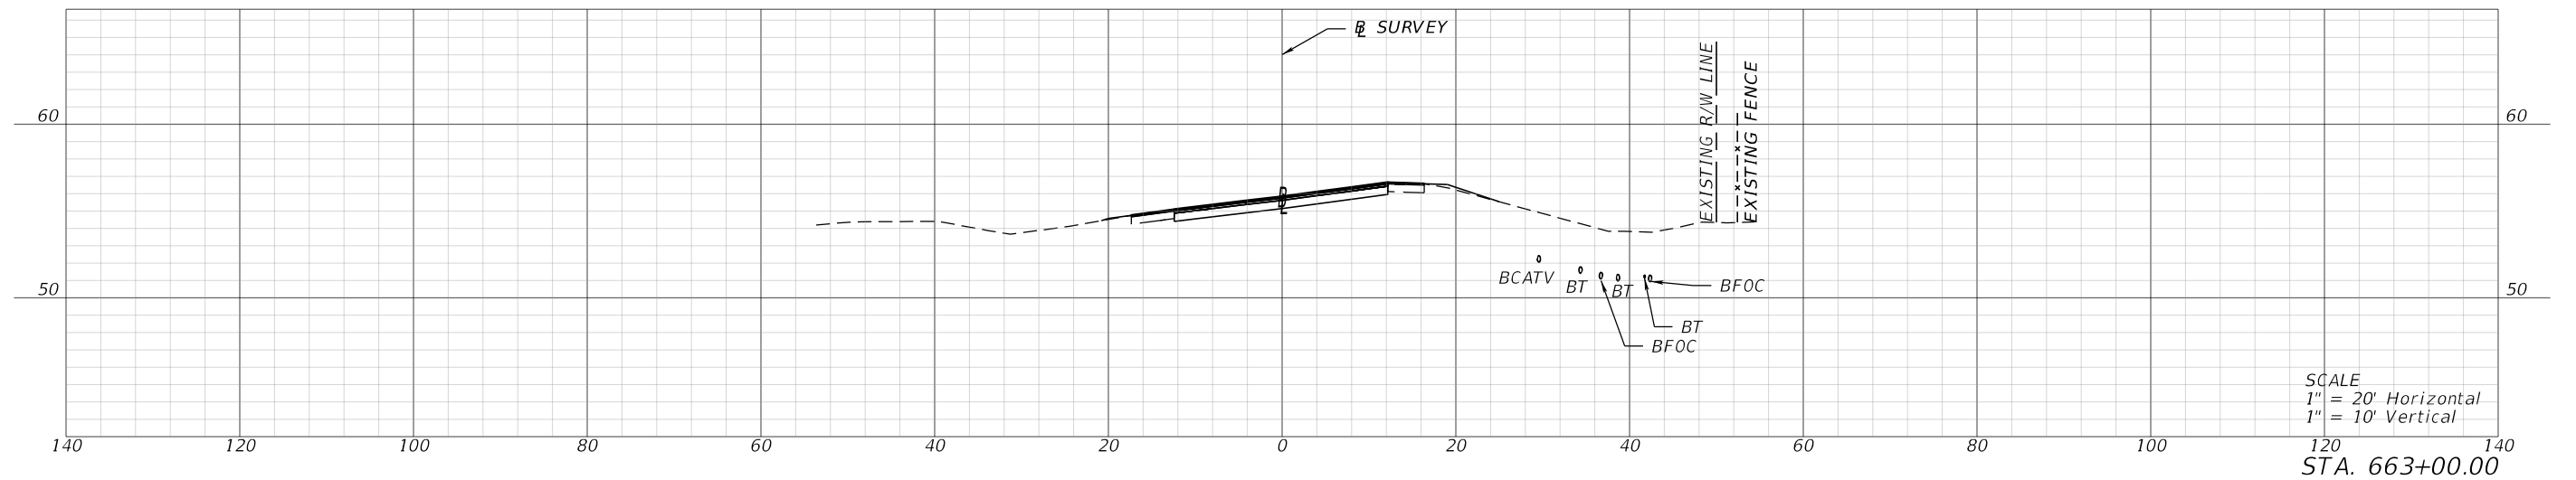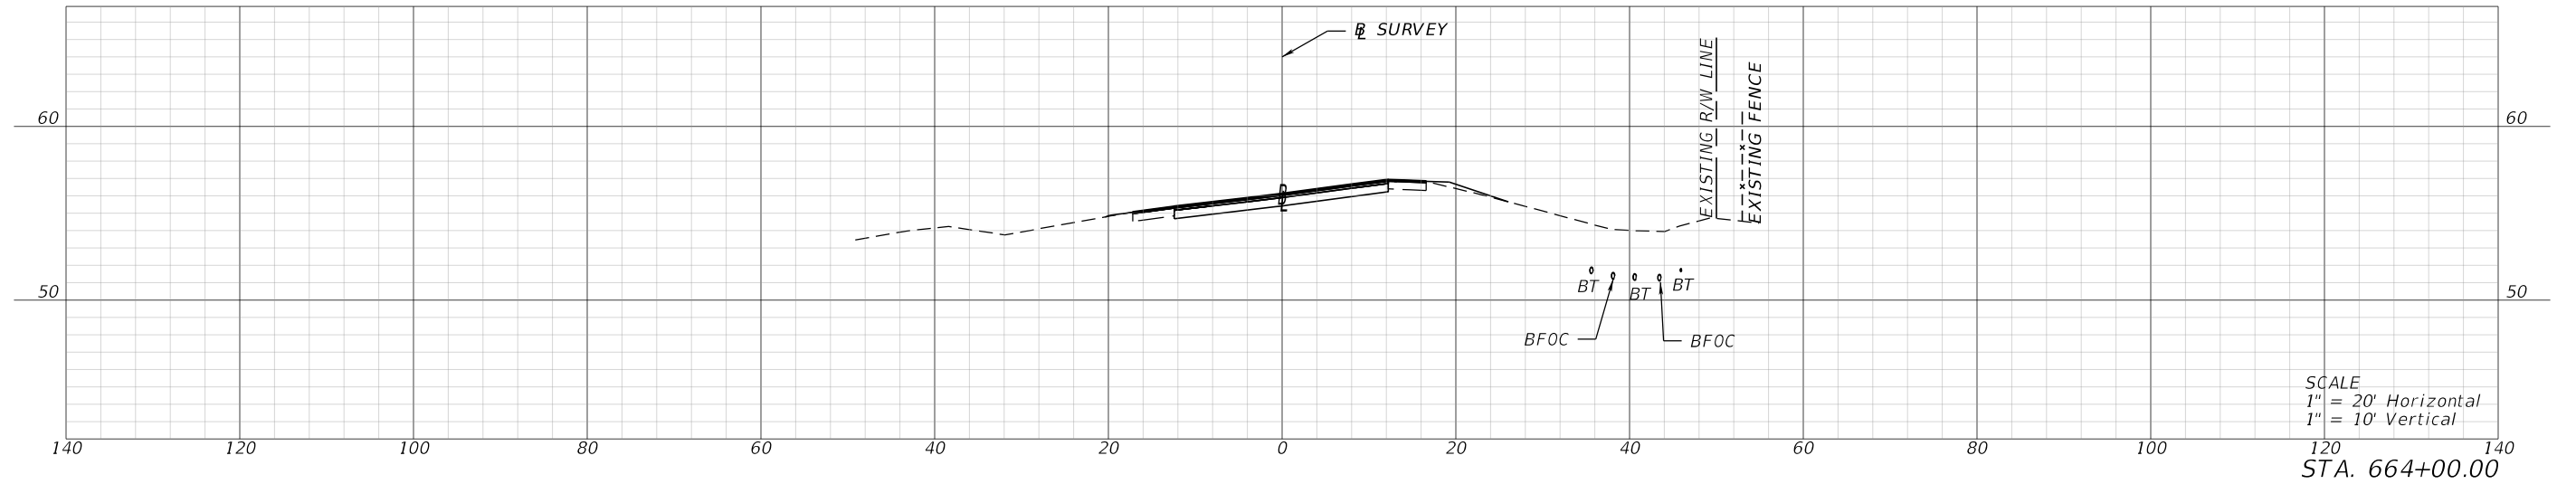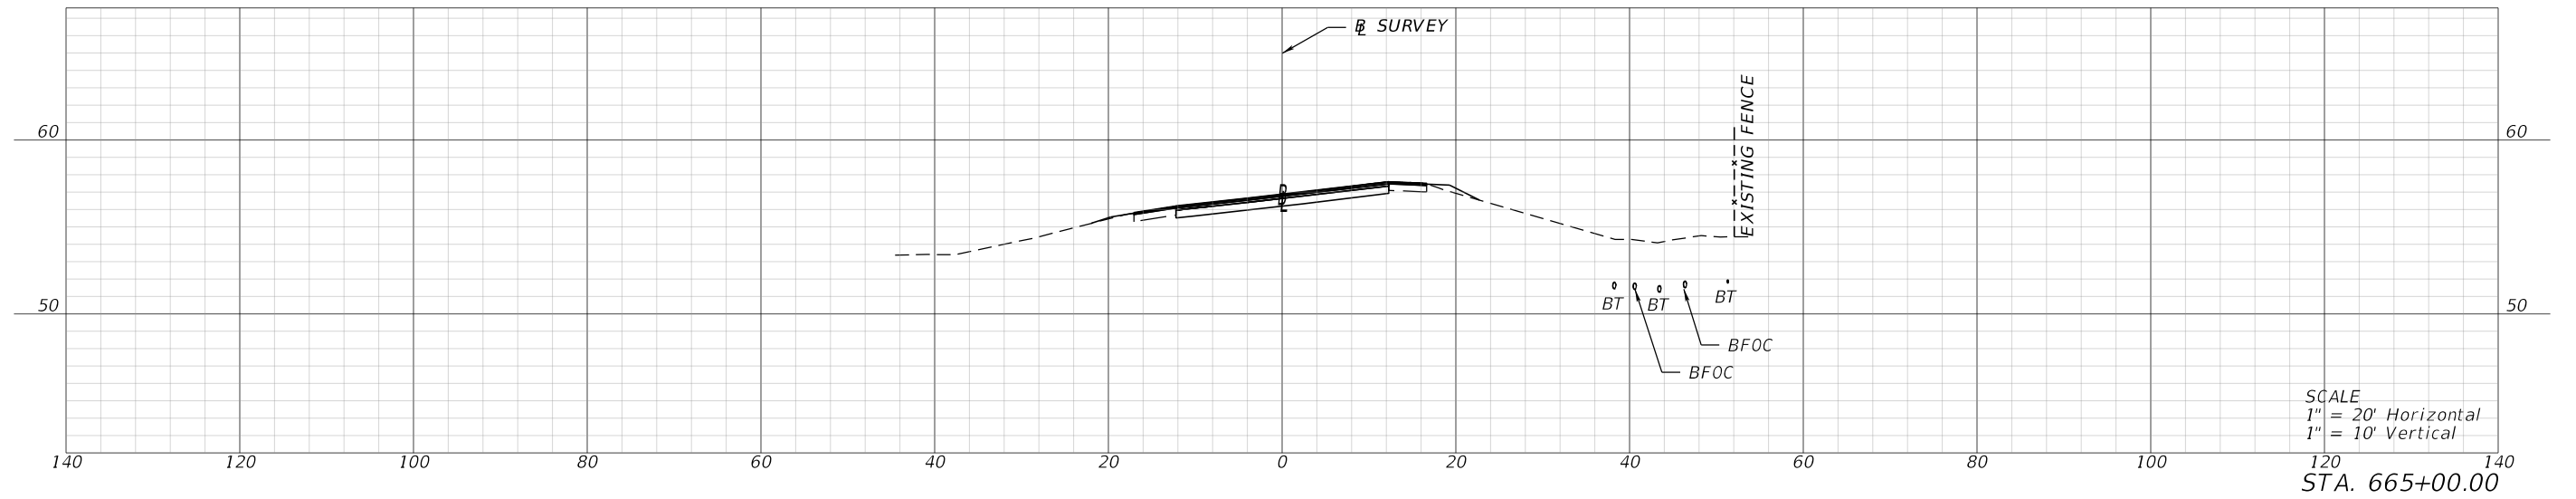

REVISIONS				ENGINEER OF RECORD		STATE OF FLORIDA DEPARTMENT OF TRANSPORTATION			CROSS SECTIONS	SHEET NO.
DATE	DESCRIPTION	DATE	DESCRIPTION	LYNN M. DECKER, P.E. LICENSE NUMBER: 86295 ELEMENT ENGINEERING GROUP, LLC 1713 E. 9TH AVENUE TAMPA, FL 33605		ROAD NO.	COUNTY	FINANCIAL PROJECT ID		XS-132
						SR 700	HIGHLANDS	448936-1-52-01		

THE OFFICIAL RECORD OF THIS SHEET IS THE ELECTRONIC FILE DIGITALLY SIGNED AND SEALED UNDER RULE 61G15-23.004, F.A.C.




1/26/2024 4:23:06 PM mcammon
P:\FDT\2201\CADD\4489361\5201\Roadway\RD\SRD02.dgn

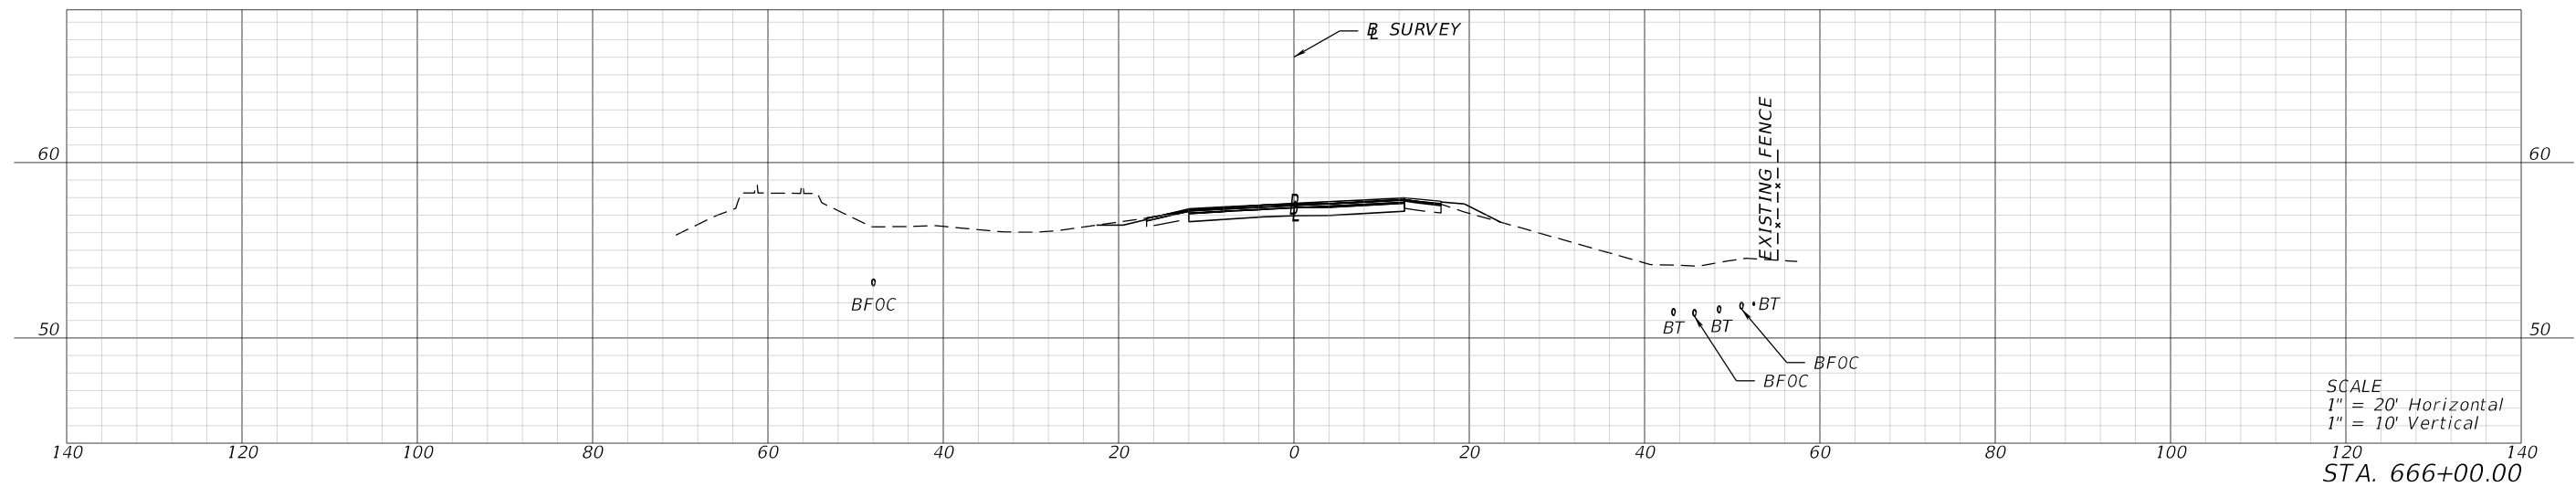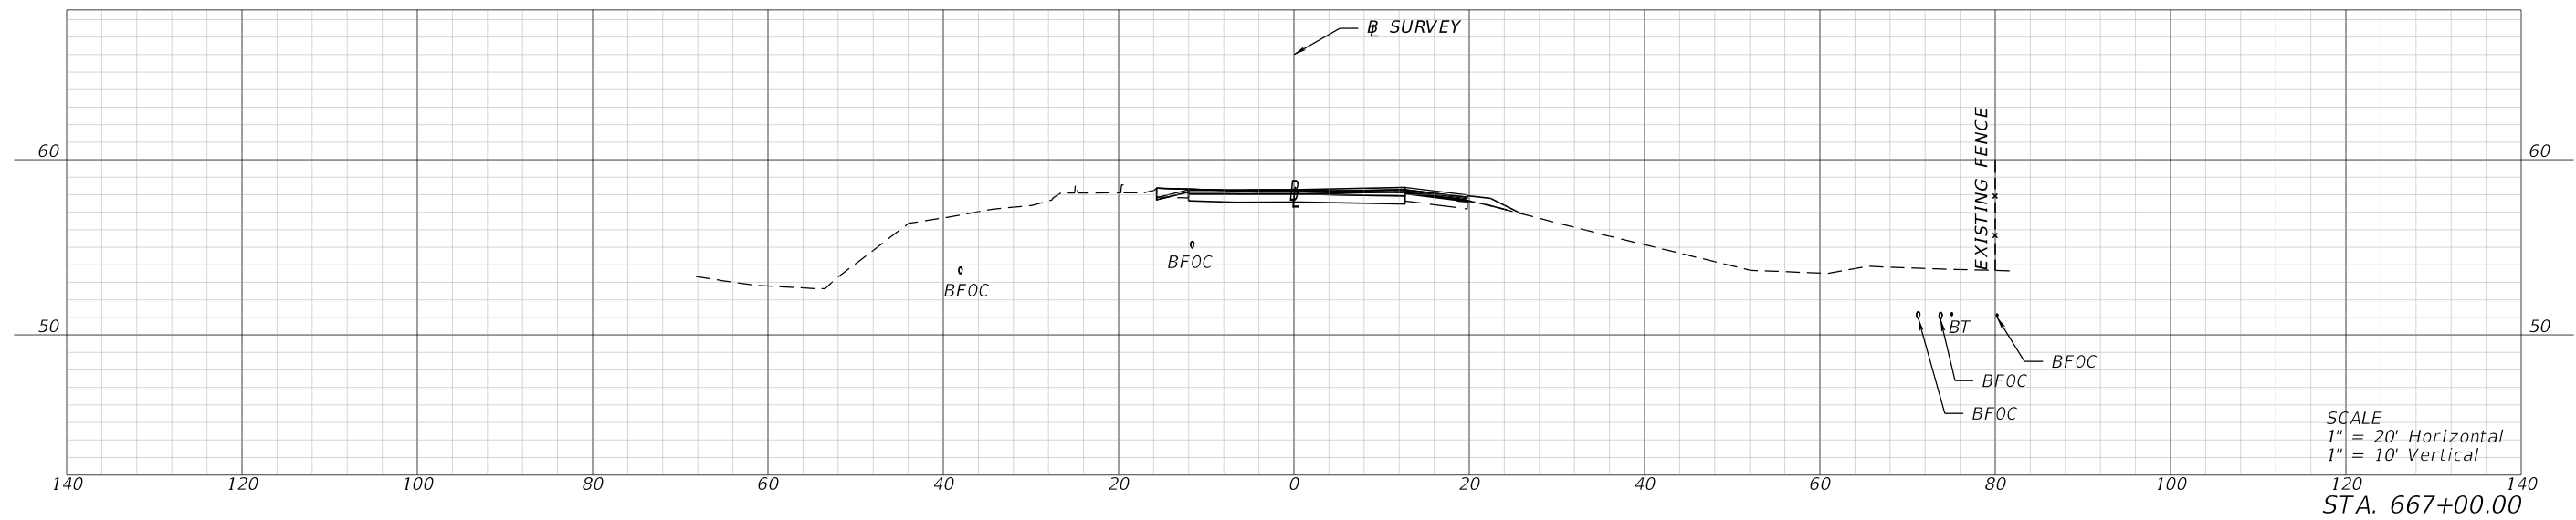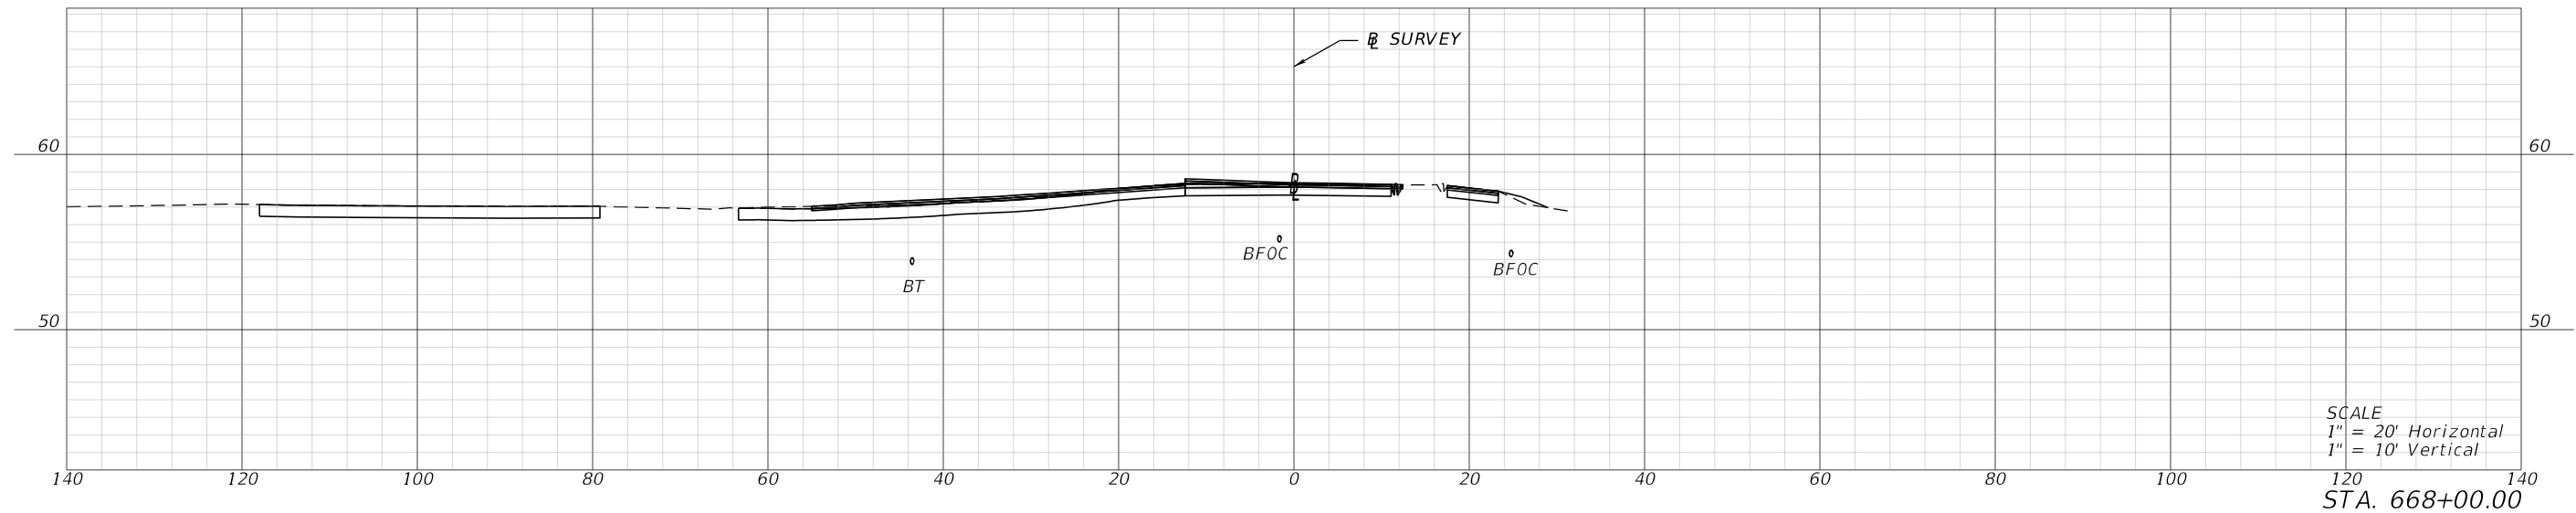

REVISIONS				ENGINEER OF RECORD		STATE OF FLORIDA DEPARTMENT OF TRANSPORTATION			CROSS SECTIONS	SHEET NO.
DATE	DESCRIPTION	DATE	DESCRIPTION	LYNN M. DECKER, P.E. LICENSE NUMBER: 86295 ELEMENT ENGINEERING GROUP, LLC 1713 E. 9TH AVENUE TAMPA, FL 33605		ROAD NO.	COUNTY	FINANCIAL PROJECT ID		XS-133
						SR 700	HIGHLANDS	448936-1-52-01		

THE OFFICIAL RECORD OF THIS SHEET IS THE ELECTRONIC FILE DIGITALLY SIGNED AND SEALED UNDER RULE 61G15-23.004, F.A.C.




1/26/2024 4:23:10 PM mcannon
 P:\FDT\2201\CADD\4489361\5201\Roadway\RD\SRD02.dgn

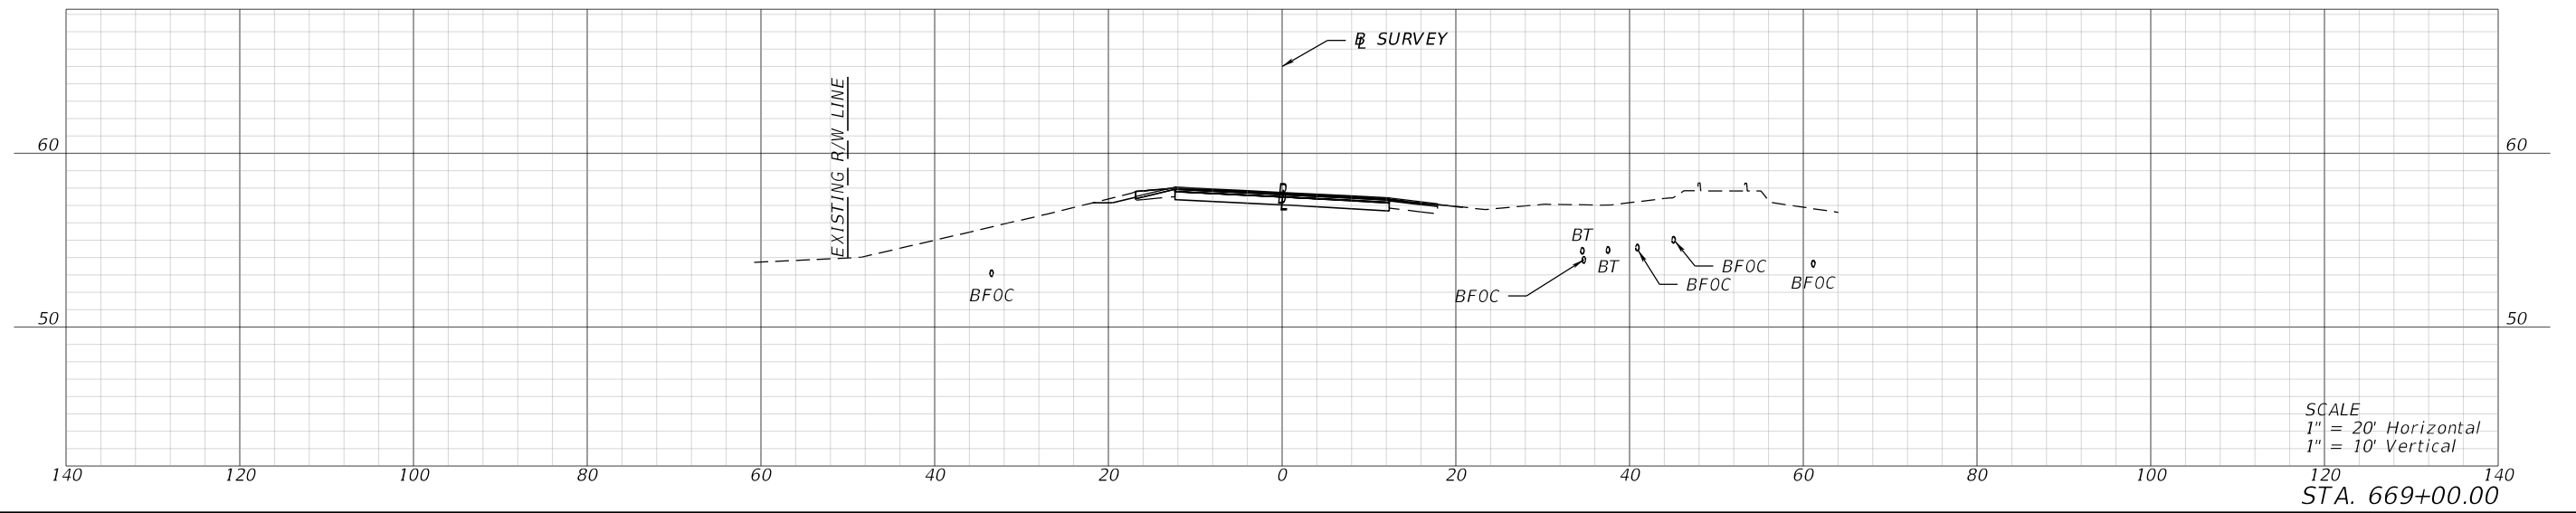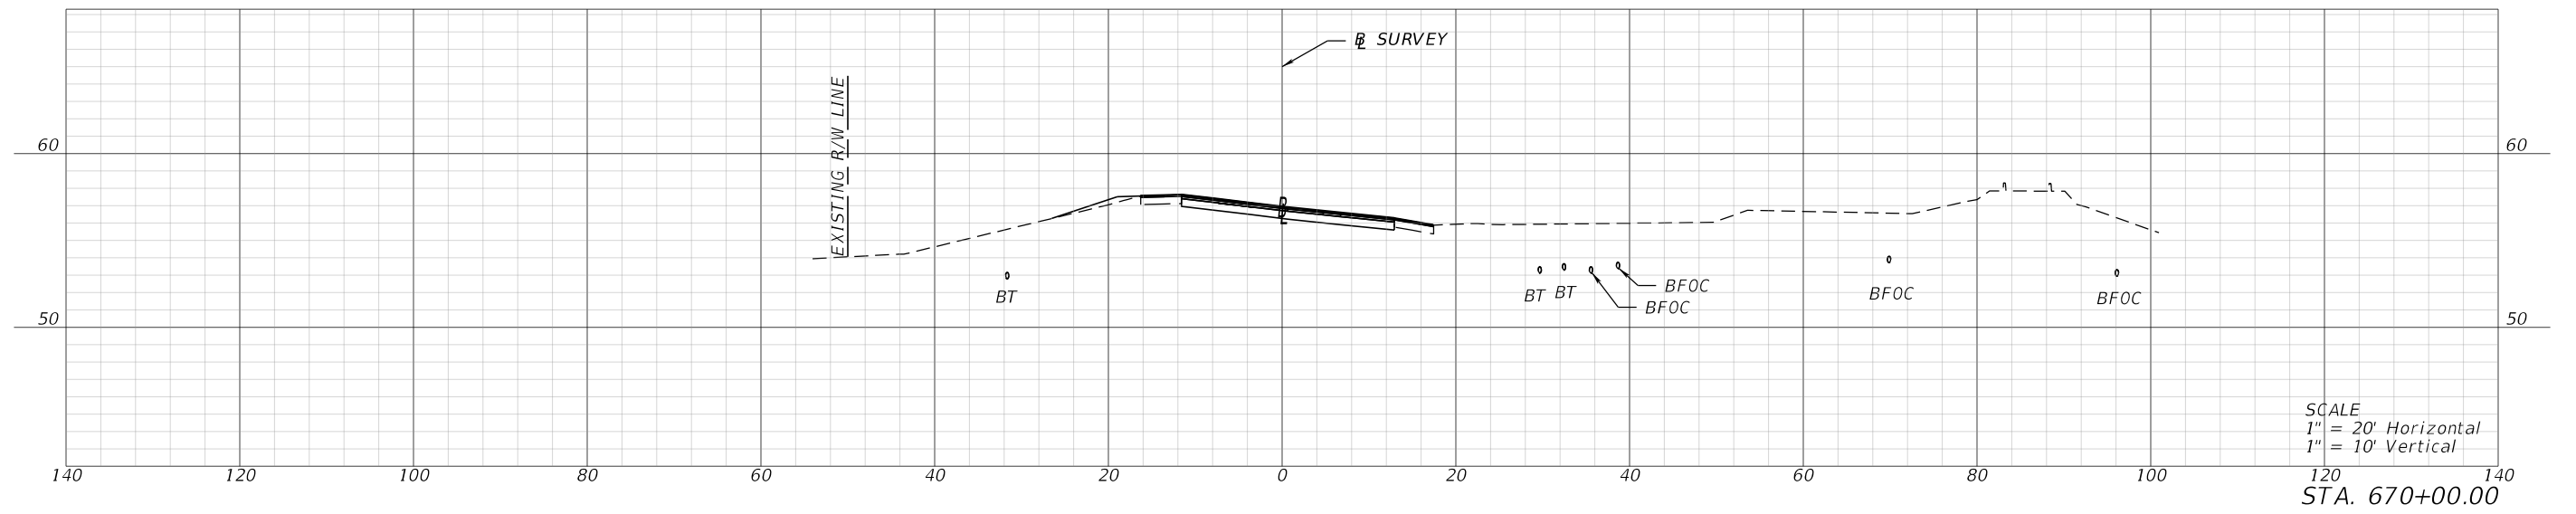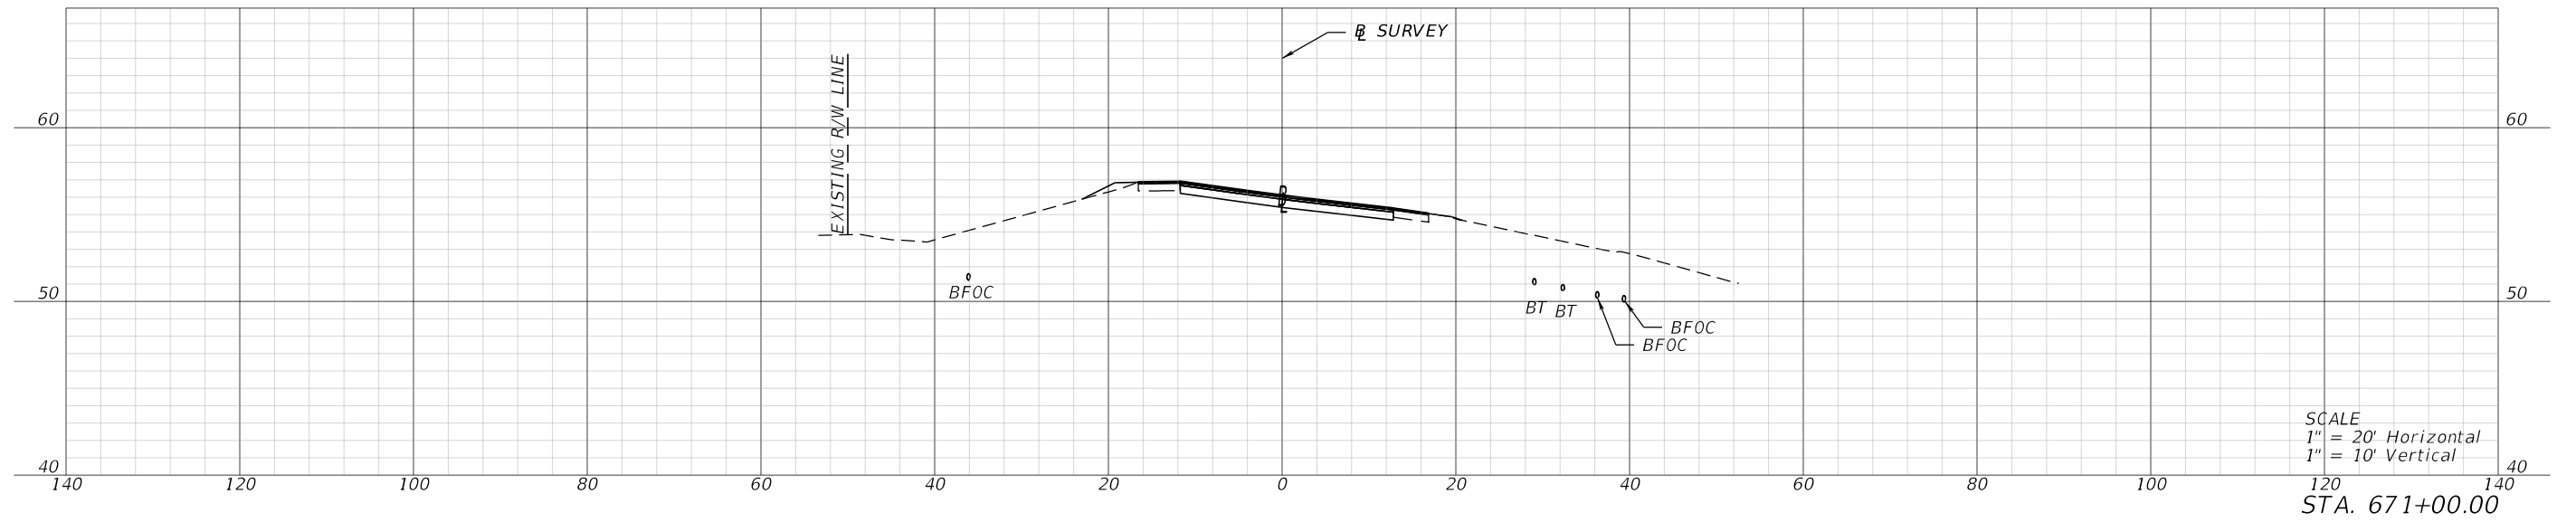

REVISIONS				ENGINEER OF RECORD			STATE OF FLORIDA DEPARTMENT OF TRANSPORTATION			SHEET NO.
DATE	DESCRIPTION	DATE	DESCRIPTION	LYNN M. DECKER, P.E. LICENSE NUMBER: 86295 ELEMENT ENGINEERING GROUP, LLC 1713 E. 9TH AVENUE TAMPA, FL 33605			ROAD NO.	COUNTY	FINANCIAL PROJECT ID	
							SR 700	HIGHLANDS	448936-1-52-01	

THE OFFICIAL RECORD OF THIS SHEET IS THE ELECTRONIC FILE DIGITALLY SIGNED AND SEALED UNDER RULE 61G15-23.004, F.A.C.


1/26/2024 4:23:15 PM mcannon
 P:\FDT\2201\CADD\4489361\5201\Roadway\RD\SRD02.dgn

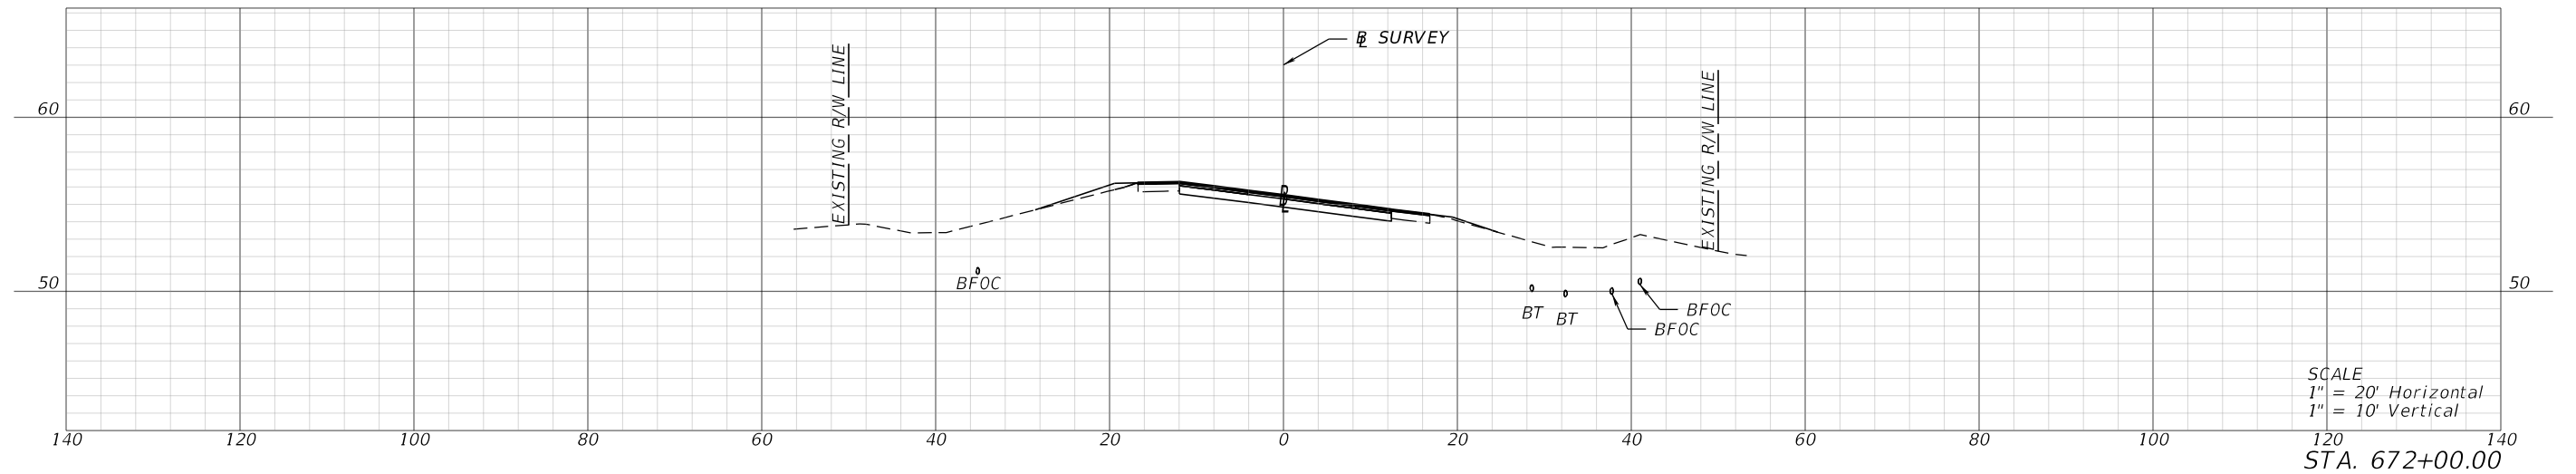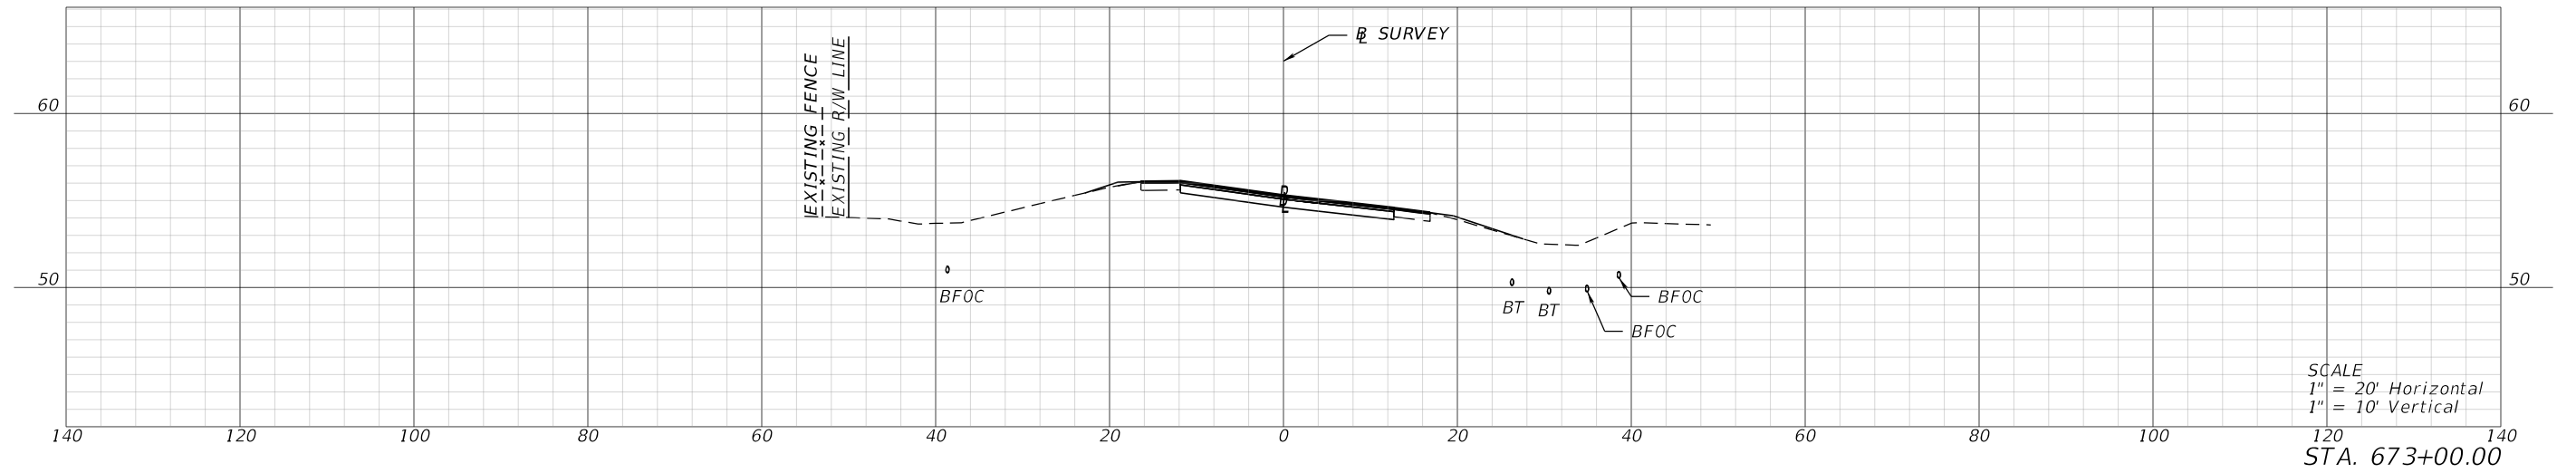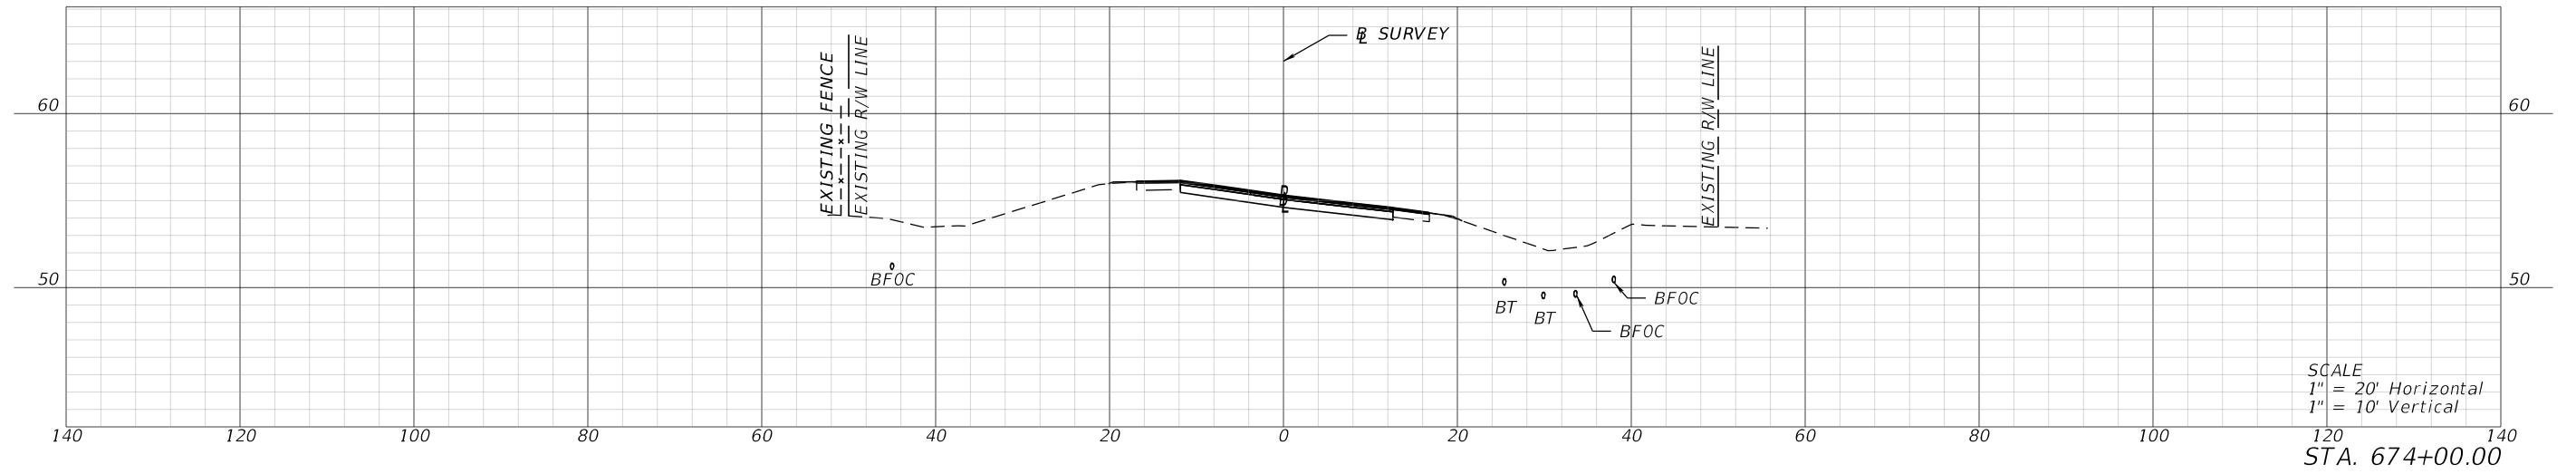

REVISIONS				ENGINEER OF RECORD		STATE OF FLORIDA DEPARTMENT OF TRANSPORTATION			CROSS SECTIONS	SHEET NO.
DATE	DESCRIPTION	DATE	DESCRIPTION	LYNN M. DECKER, P.E. LICENSE NUMBER: 86295 ELEMENT ENGINEERING GROUP, LLC 1713 E. 9TH AVENUE TAMPA, FL 33605		ROAD NO.	COUNTY	FINANCIAL PROJECT ID		XS-135
						SR 700	HIGHLANDS	448936-1-52-01		

THE OFFICIAL RECORD OF THIS SHEET IS THE ELECTRONIC FILE DIGITALLY SIGNED AND SEALED UNDER RULE 61G15-23.004, F.A.C.

1/26/2024 4:23:17 PM mcannon
P:\FDT\2201\CADD\4489361\5201\Roadway\RD\SRD02.dgn

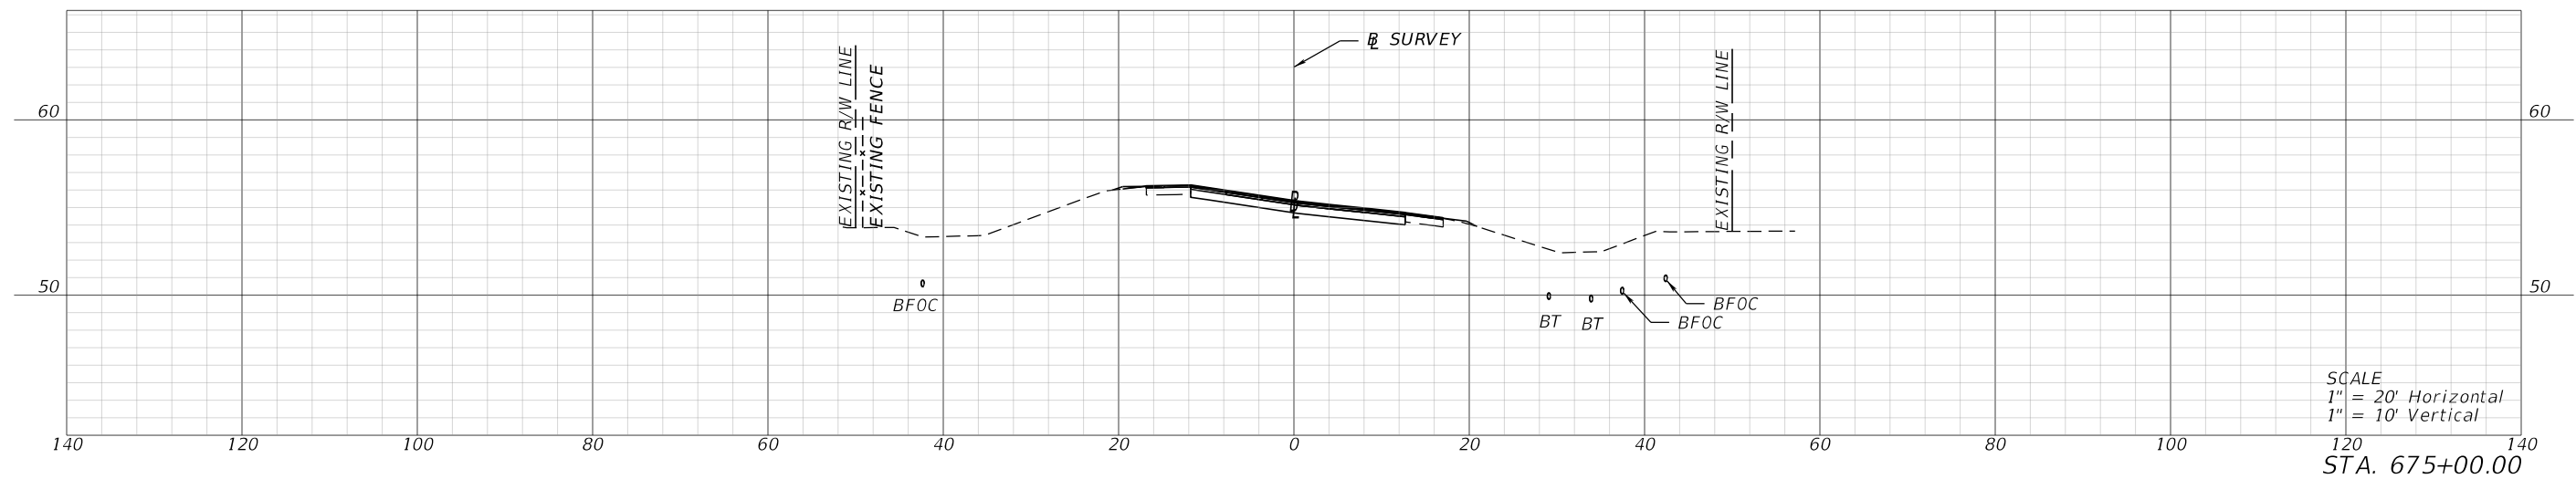

REVISIONS			
DATE	DESCRIPTION	DATE	DESCRIPTION

ENGINEER OF RECORD
LYNN M. DECKER, P.E.
LICENSE NUMBER: 86295
ELEMENT ENGINEERING GROUP, LLC
1713 E. 9TH AVENUE
TAMPA, FL 33605




STATE OF FLORIDA DEPARTMENT OF TRANSPORTATION		
ROAD NO.	COUNTY	FINANCIAL PROJECT ID
SR 700	HIGHLANDS	448936-1-52-01

CROSS SECTIONS

SHEET NO.
XS-136

THE OFFICIAL RECORD OF THIS SHEET IS THE ELECTRONIC FILE DIGITALLY SIGNED AND SEALED UNDER RULE 61G15-23.004, F.A.C.




1/26/2024 4:23:24 PM mcannon
P:\FDT\2201\CADD\4489361\5201\Roadway\RD\SRD03.dgn

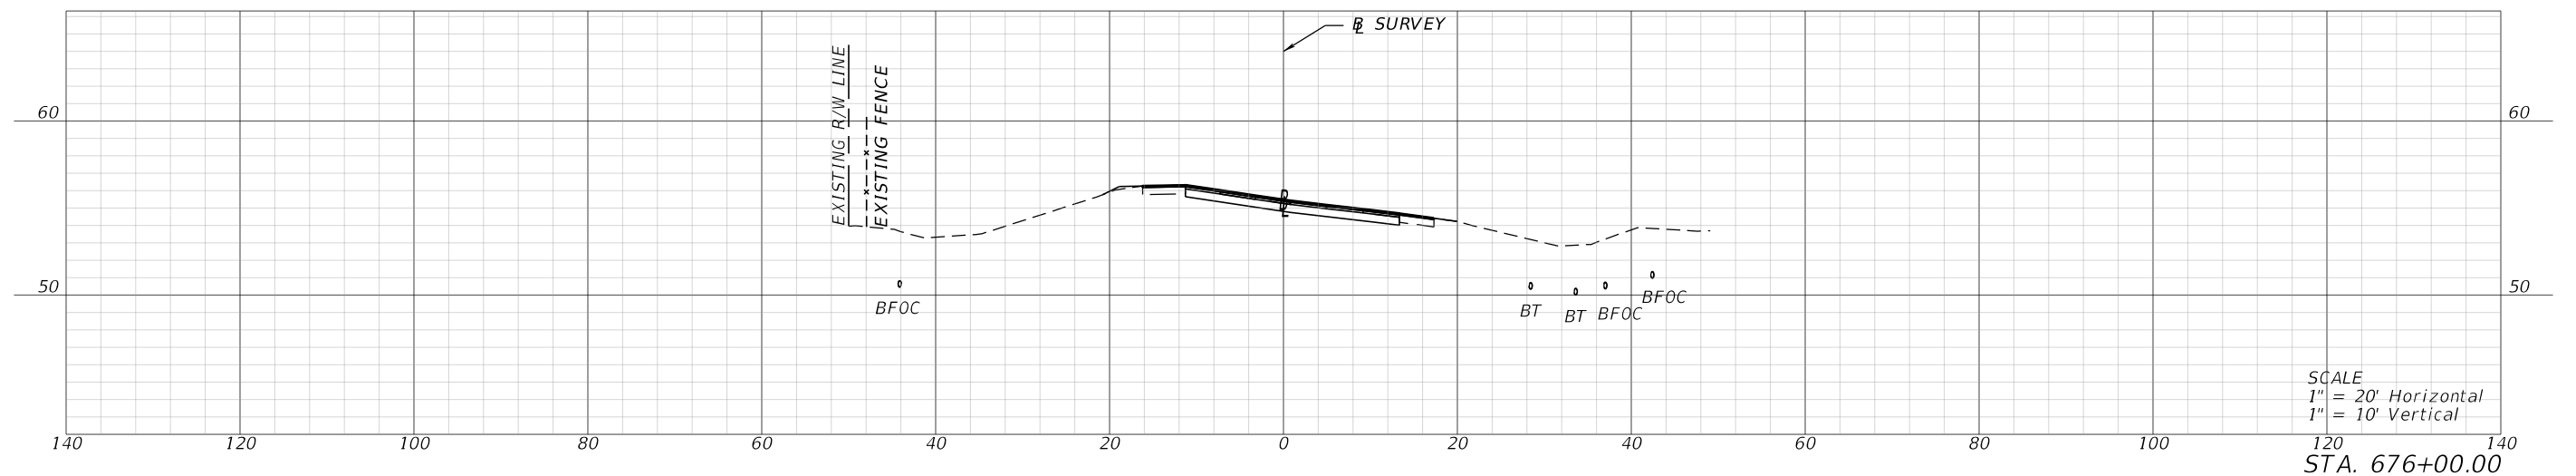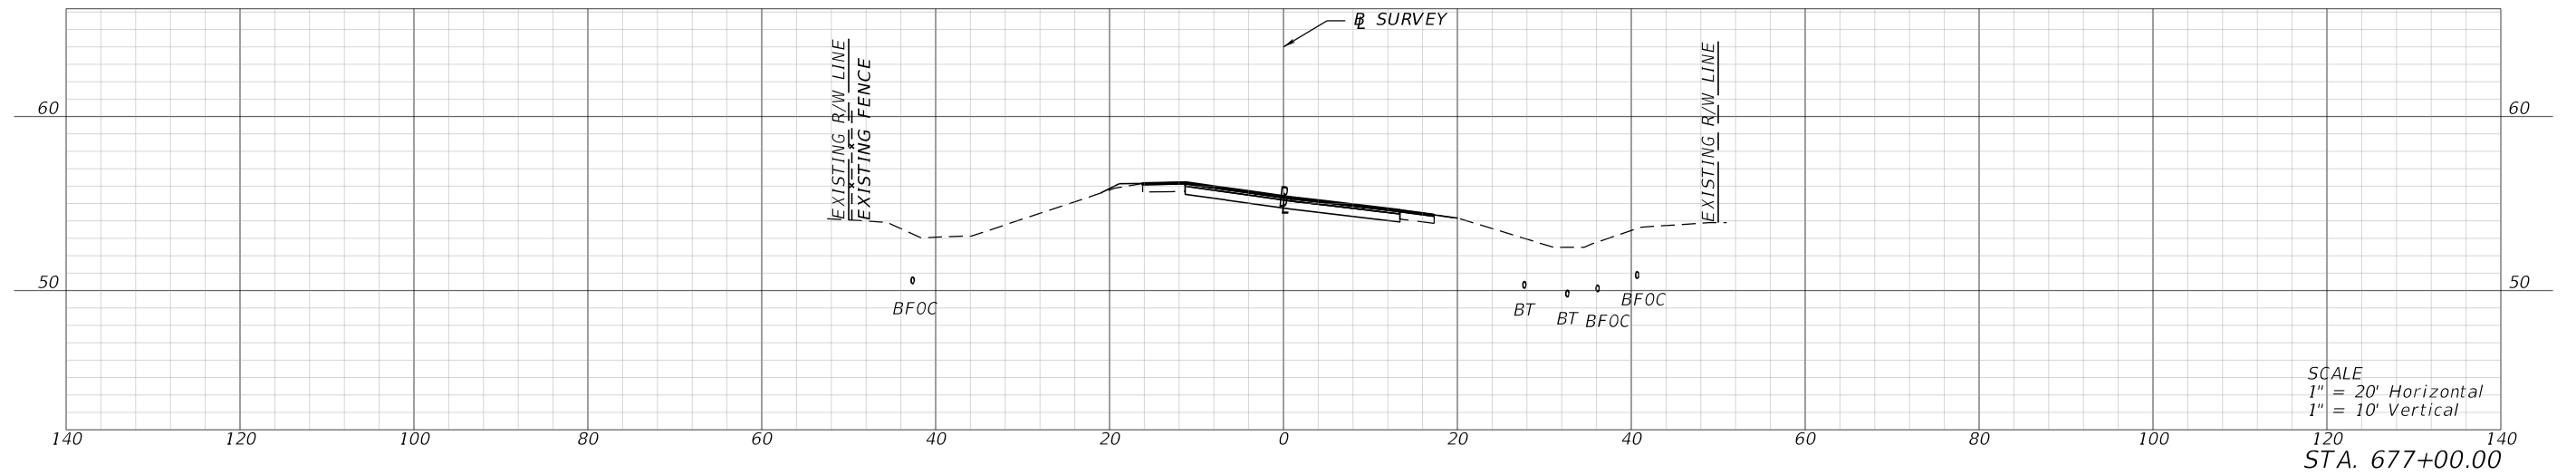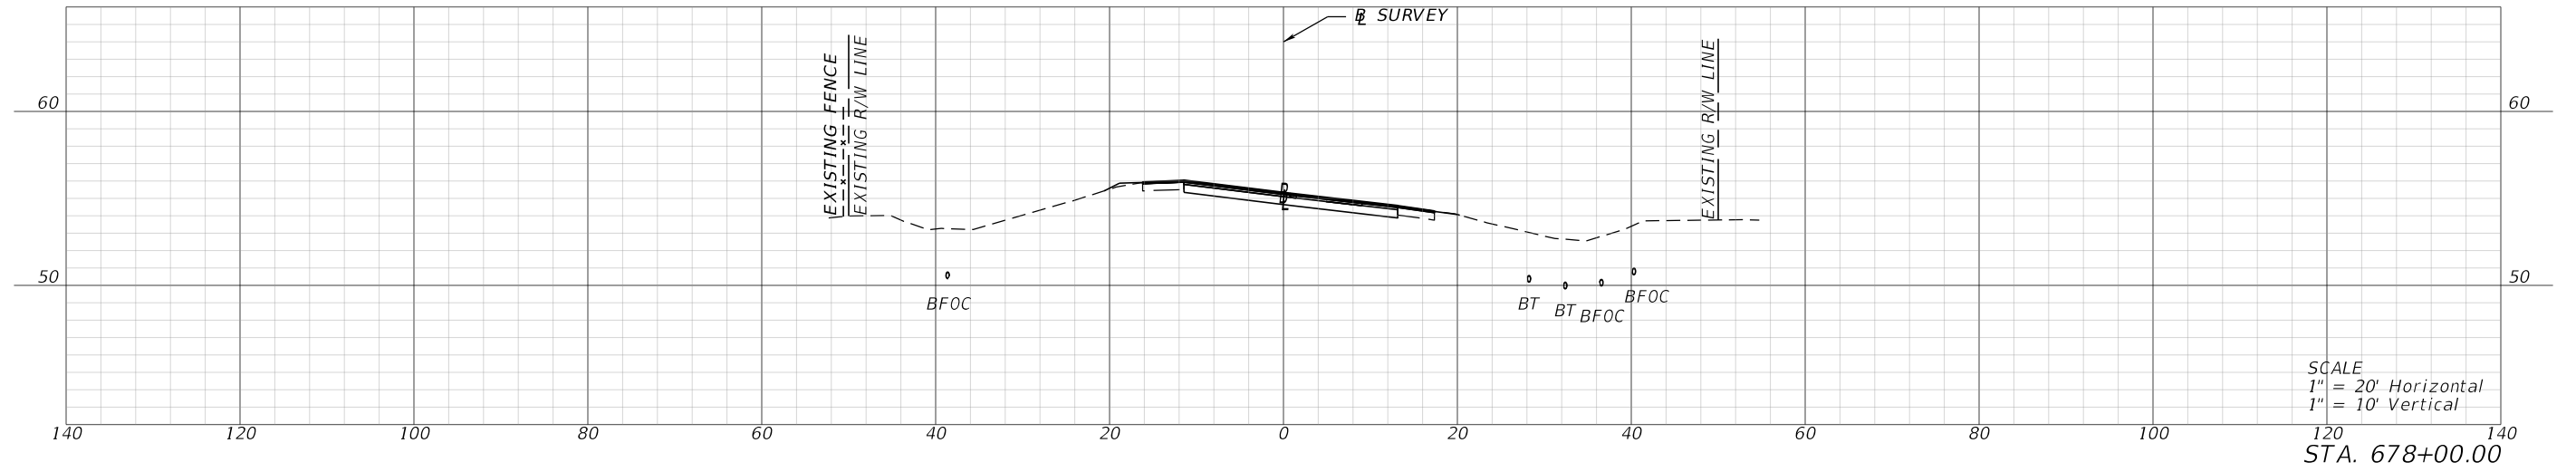

REVISIONS				ENGINEER OF RECORD			STATE OF FLORIDA DEPARTMENT OF TRANSPORTATION			SHEET NO.
DATE	DESCRIPTION	DATE	DESCRIPTION	LYNN M. DECKER, P.E. LICENSE NUMBER: 86295 ELEMENT ENGINEERING GROUP, LLC 1713 E. 9TH AVENUE TAMPA, FL 33605			ROAD NO.	COUNTY	FINANCIAL PROJECT ID	
							SR 700	HIGHLANDS	448936-1-52-01	
CROSS SECTIONS										XS-137

THE OFFICIAL RECORD OF THIS SHEET IS THE ELECTRONIC FILE DIGITALLY SIGNED AND SEALED UNDER RULE 61G15-23.004, F.A.C.




1/26/2024 4:23:29 PM mcammon
P:\FDT\2201\CADD\4489361\5201\Roadway\RD\SRD03.dgn

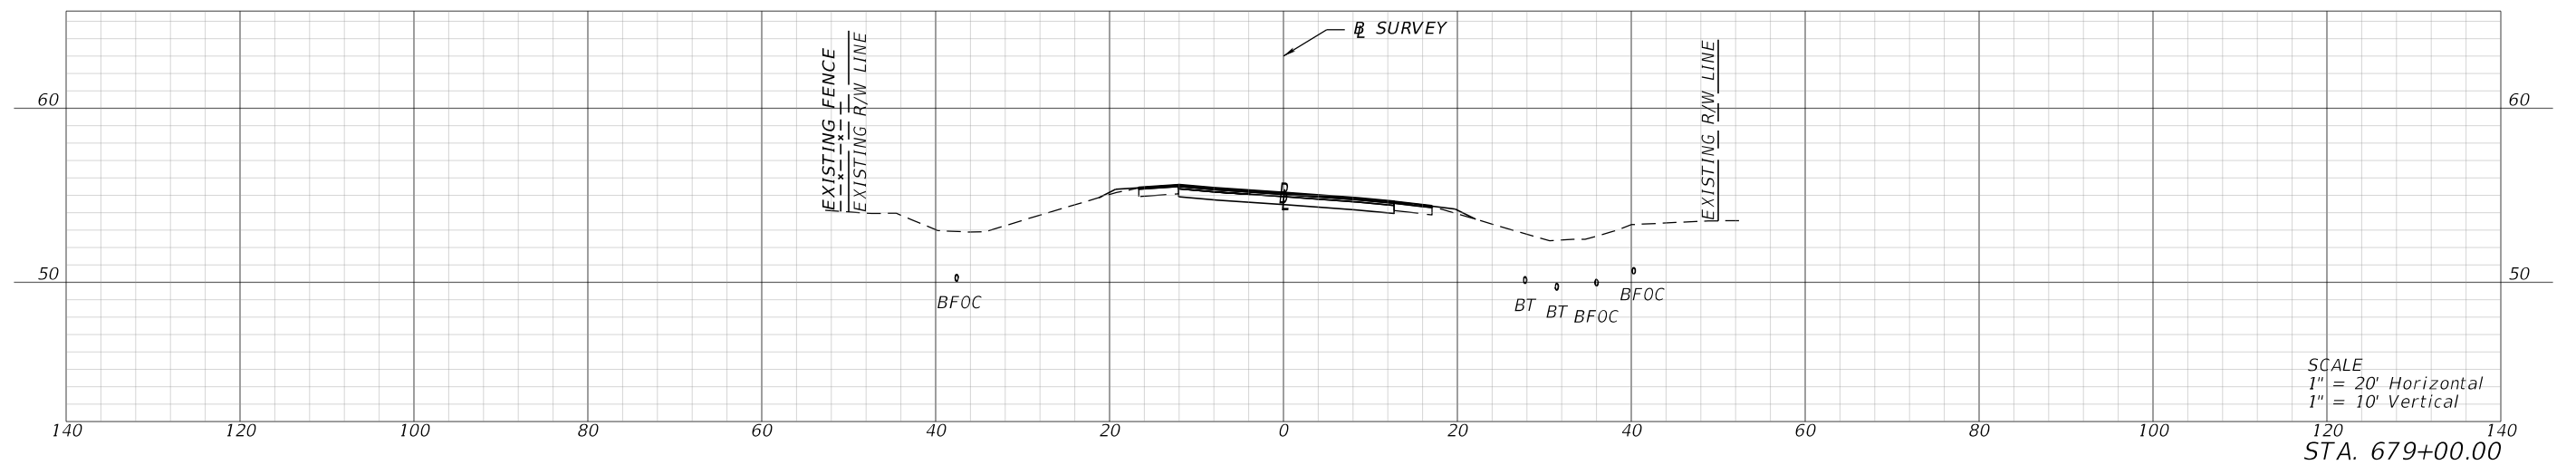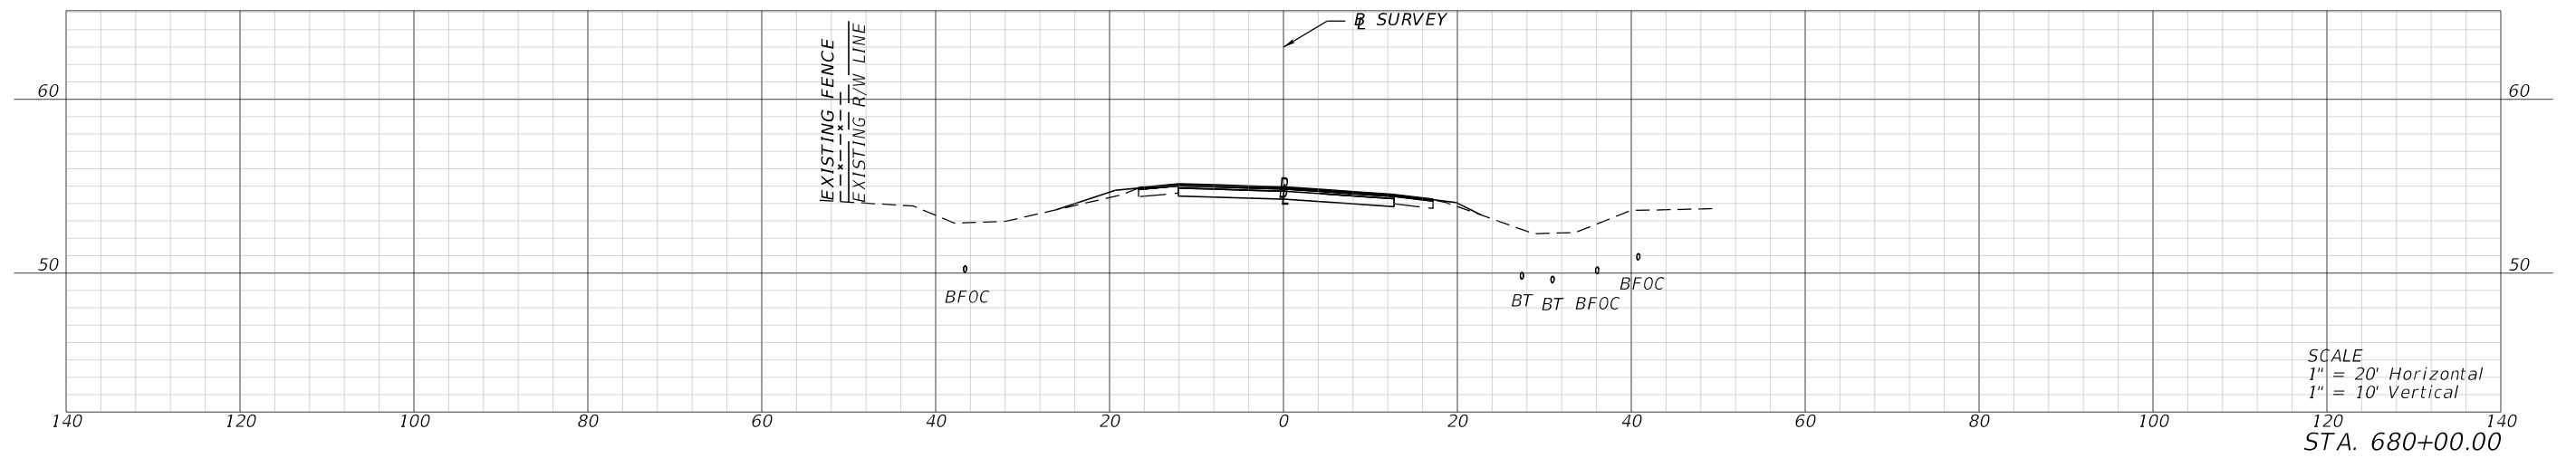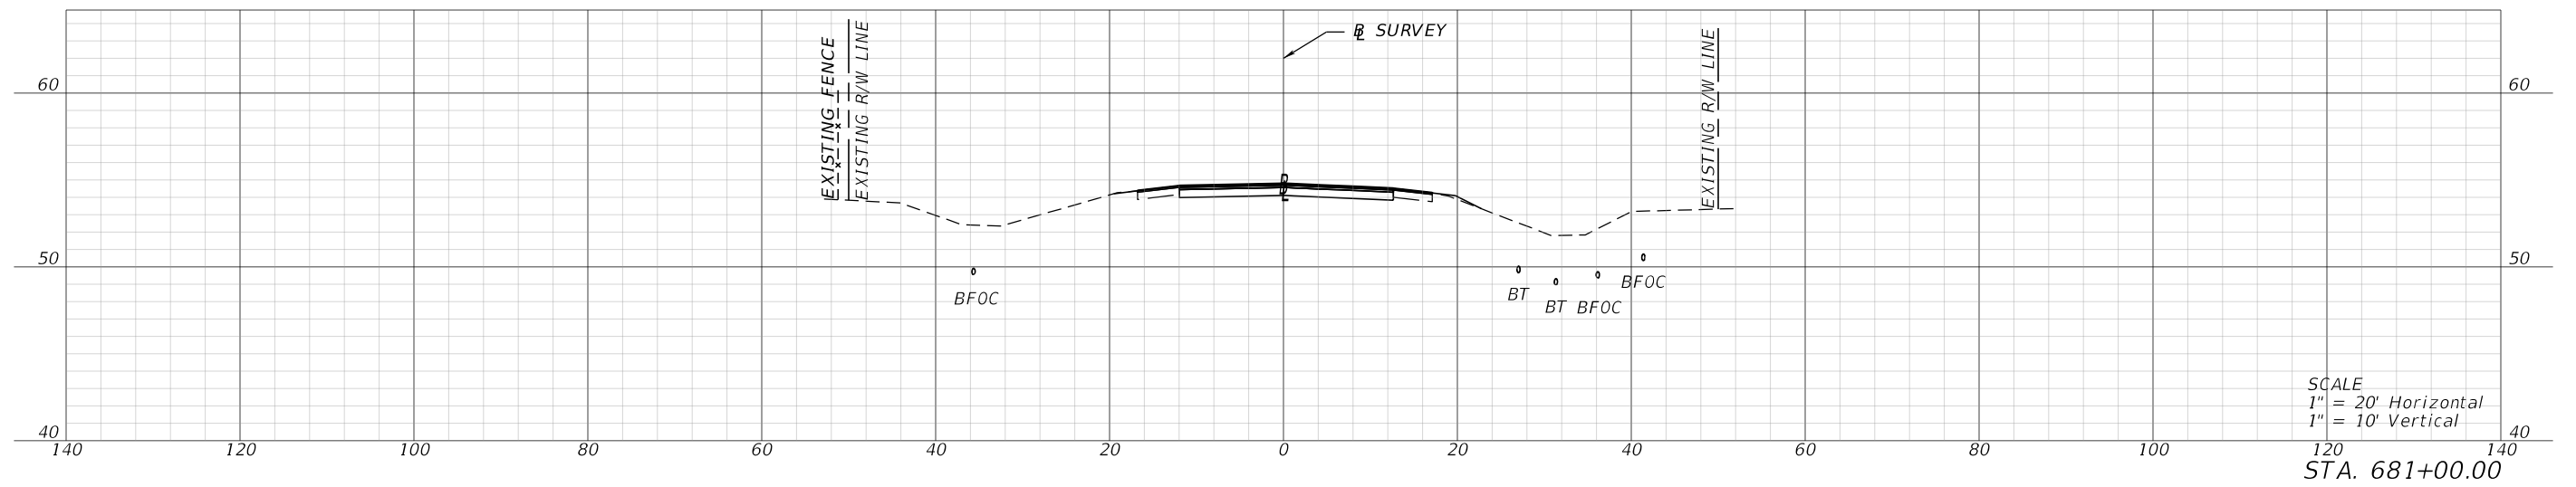

REVISIONS				ENGINEER OF RECORD		STATE OF FLORIDA DEPARTMENT OF TRANSPORTATION			SHEET NO.
DATE	DESCRIPTION	DATE	DESCRIPTION	LYNN M. DECKER, P.E. LICENSE NUMBER: 86295 ELEMENT ENGINEERING GROUP, LLC 1713 E. 9TH AVENUE TAMPA, FL 33605		ROAD NO.	COUNTY	FINANCIAL PROJECT ID	
						SR 700	HIGHLANDS	448936-1-52-01	
CROSS SECTIONS									XS-138

THE OFFICIAL RECORD OF THIS SHEET IS THE ELECTRONIC FILE DIGITALLY SIGNED AND SEALED UNDER RULE 61G15-23.004, F.A.C.




1/26/2024 4:23:33 PM mcannon
P:\FDT\2201\CADD\4489361\5201\Roadway\RD\SRD03.dgn

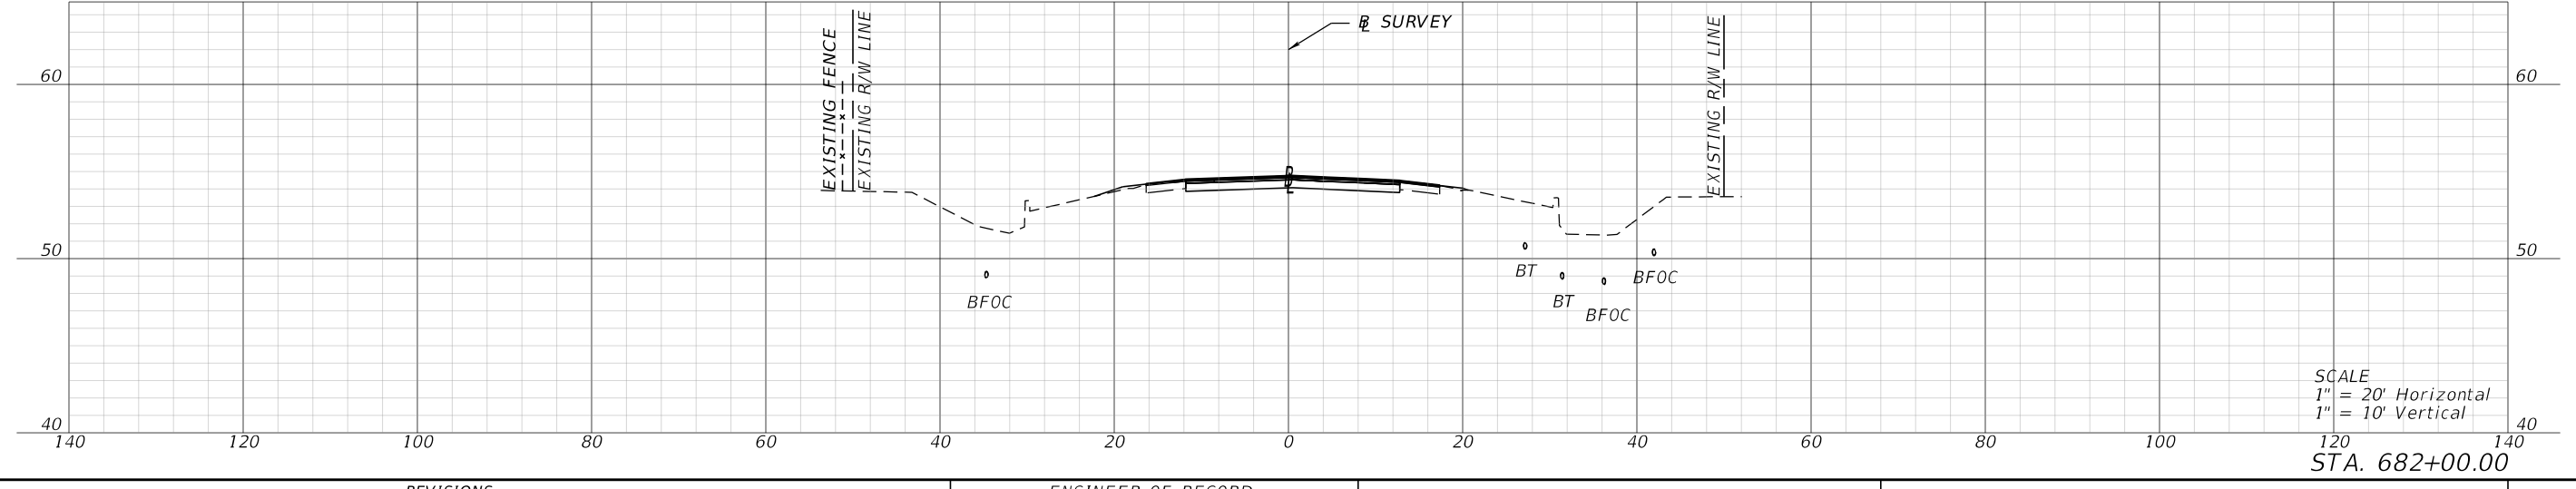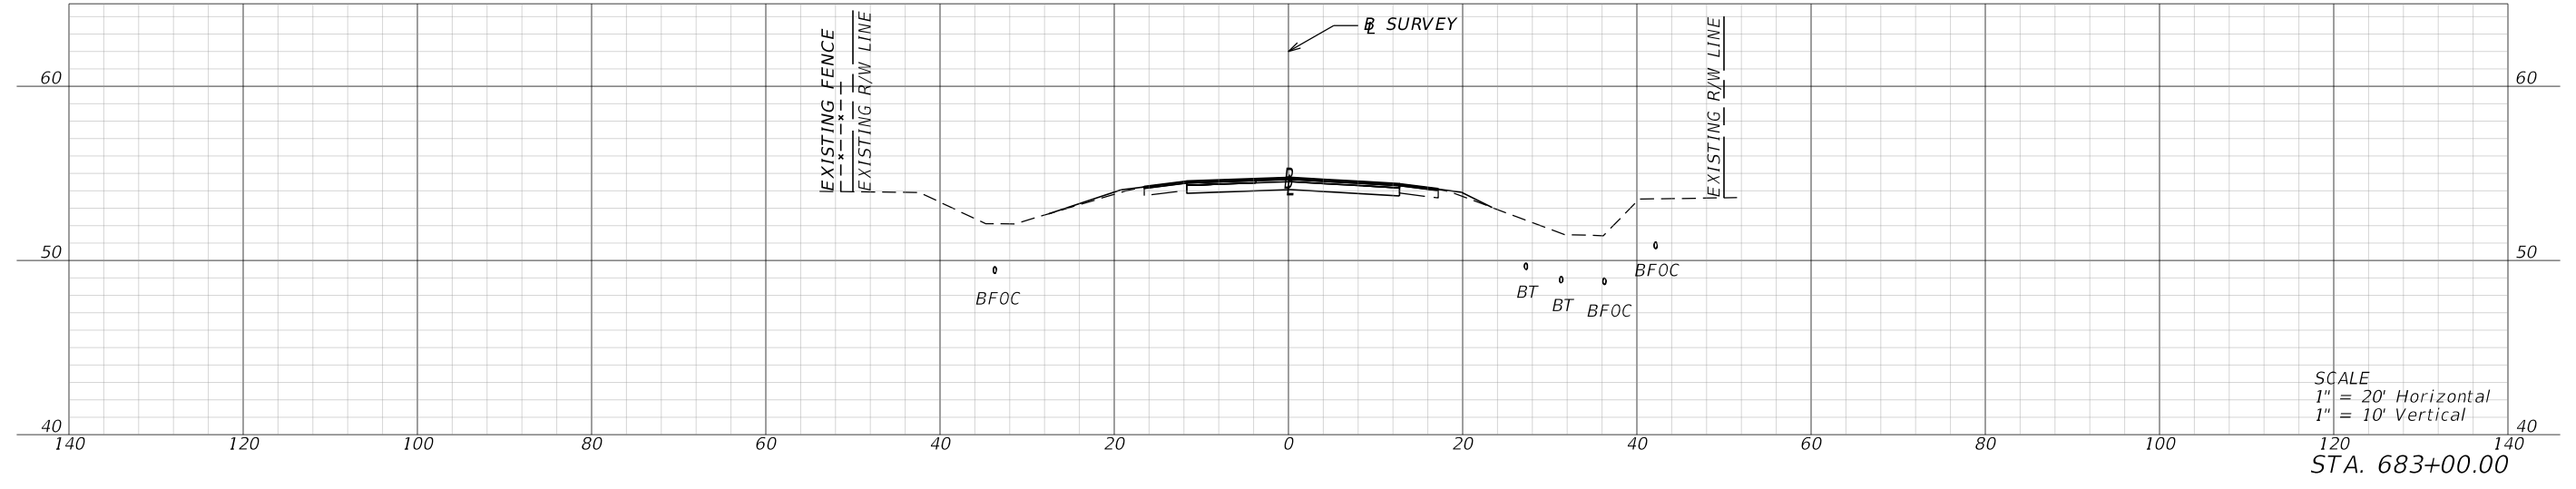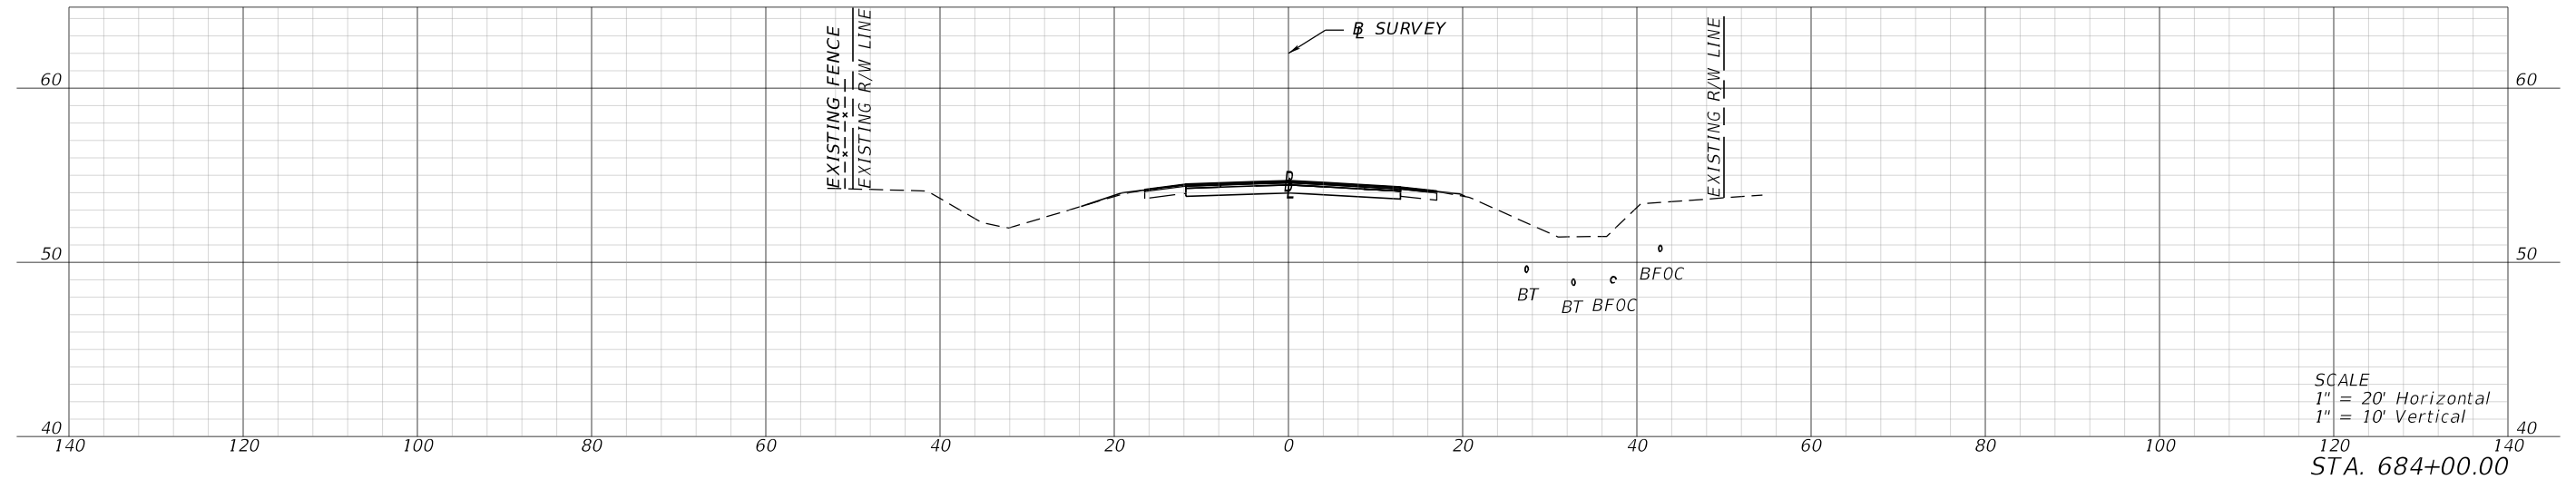

REVISIONS				ENGINEER OF RECORD		STATE OF FLORIDA DEPARTMENT OF TRANSPORTATION			CROSS SECTIONS	SHEET NO.
DATE	DESCRIPTION	DATE	DESCRIPTION	LYNN M. DECKER, P.E. LICENSE NUMBER: 86295 ELEMENT ENGINEERING GROUP, LLC 1713 E. 9TH AVENUE TAMPA, FL 33605		ROAD NO.	COUNTY	FINANCIAL PROJECT ID		XS-139
						SR 700	HIGHLANDS	448936-1-52-01		

THE OFFICIAL RECORD OF THIS SHEET IS THE ELECTRONIC FILE DIGITALLY SIGNED AND SEALED UNDER RULE 61G15-23.004, F.A.C.




1/26/2024 4:23:37 PM mcannon
P:\FDT\2201\CADD\4489361\5201\Roadway\RD\SRD03.dgn

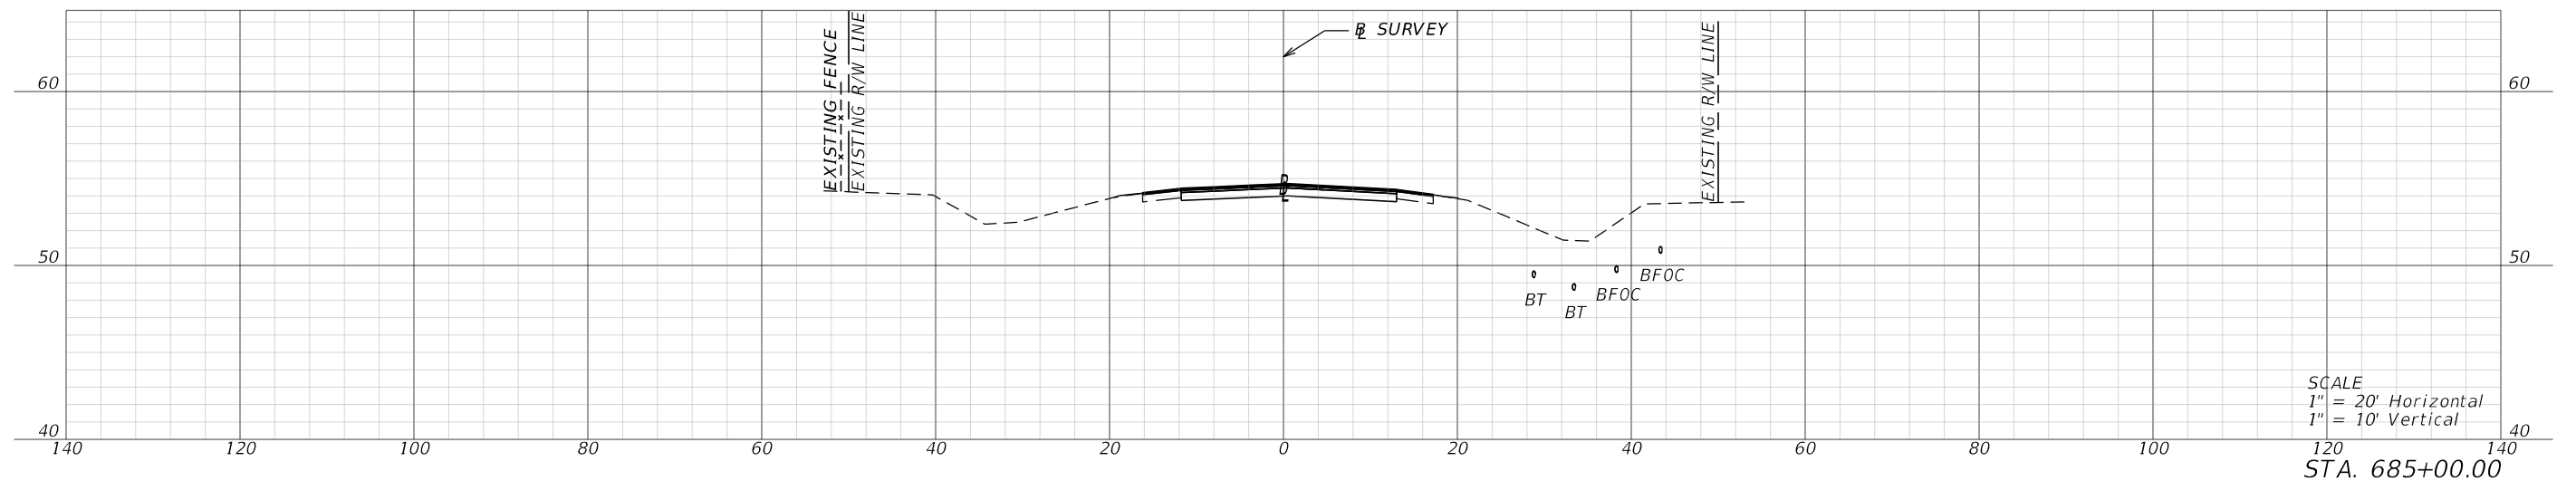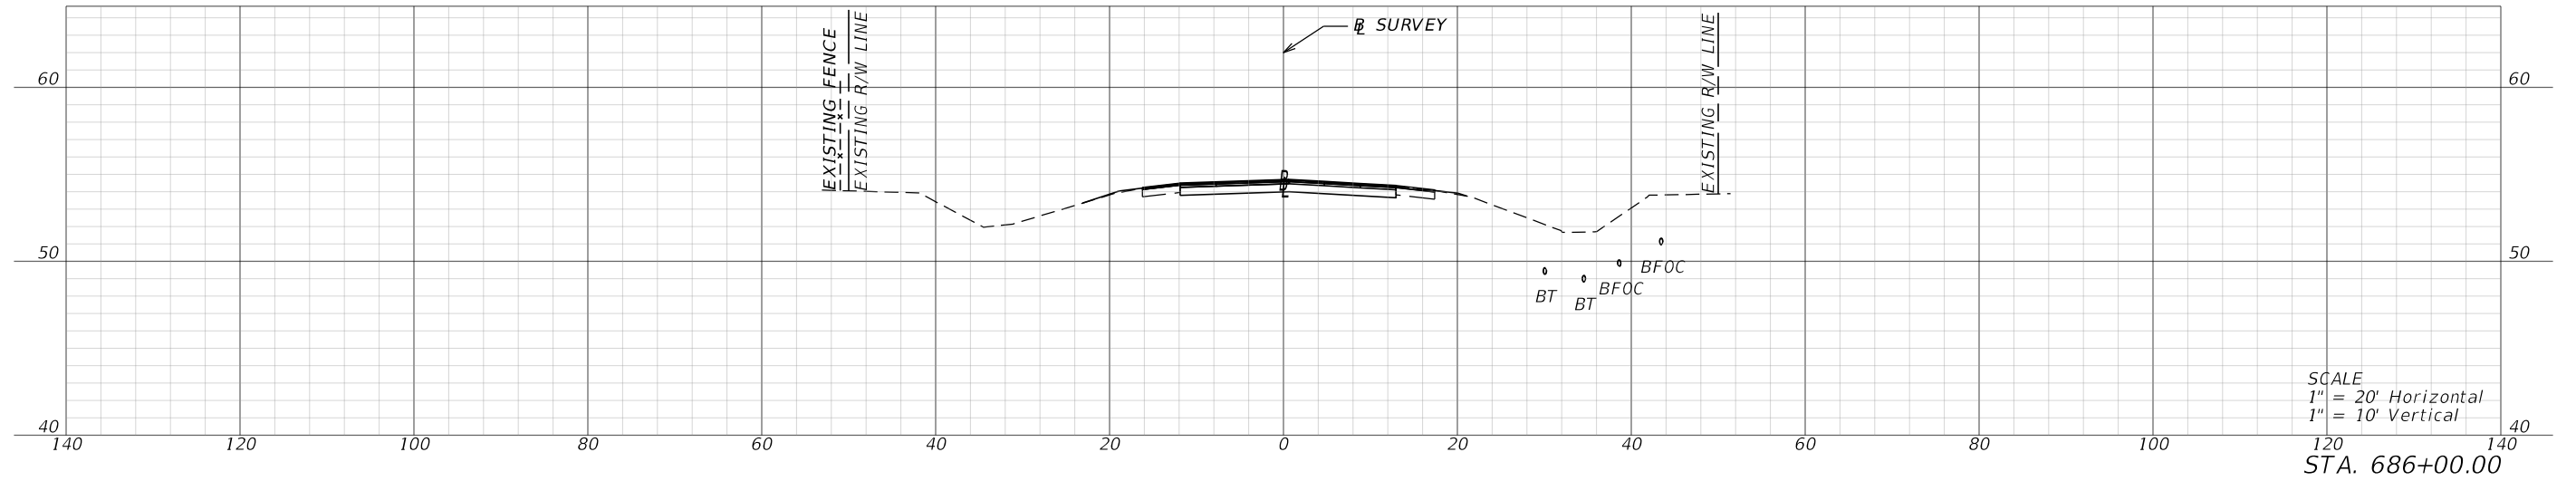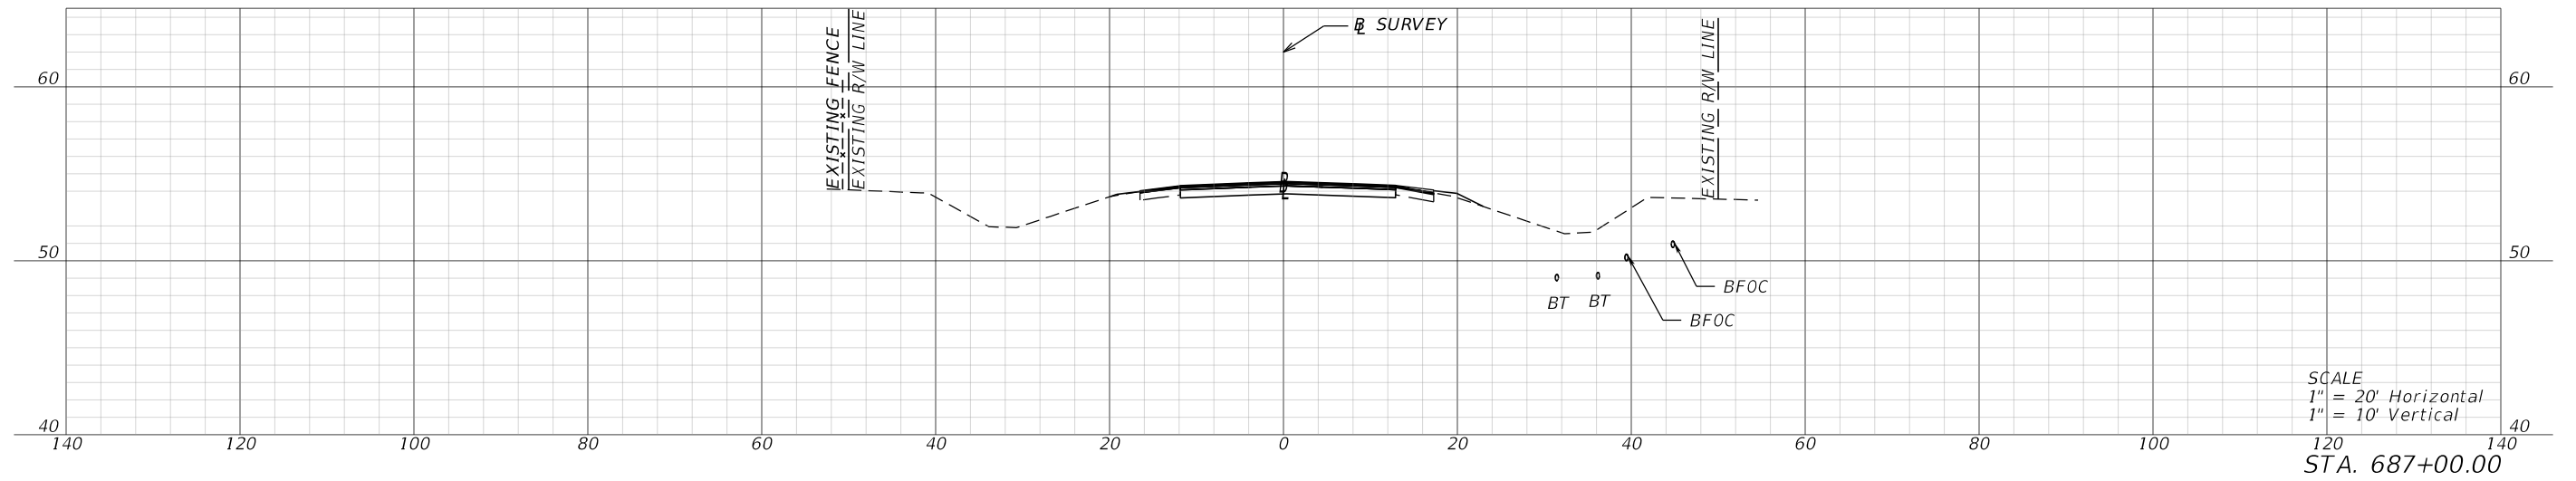

REVISIONS				ENGINEER OF RECORD		STATE OF FLORIDA DEPARTMENT OF TRANSPORTATION			CROSS SECTIONS	SHEET NO.
DATE	DESCRIPTION	DATE	DESCRIPTION	LYNN M. DECKER, P.E. LICENSE NUMBER: 86295 ELEMENT ENGINEERING GROUP, LLC 1713 E. 9TH AVENUE TAMPA, FL 33605		ROAD NO.	COUNTY	FINANCIAL PROJECT ID		XS-140
						SR 700	HIGHLANDS	448936-1-52-01		

THE OFFICIAL RECORD OF THIS SHEET IS THE ELECTRONIC FILE DIGITALLY SIGNED AND SEALED UNDER RULE 61G15-23.004, F.A.C.




1/26/2024 4:23:42 PM mcannon
P:\FDT\2201\CADD\4489361-5201\Roadway\RD\SRD03.dgn

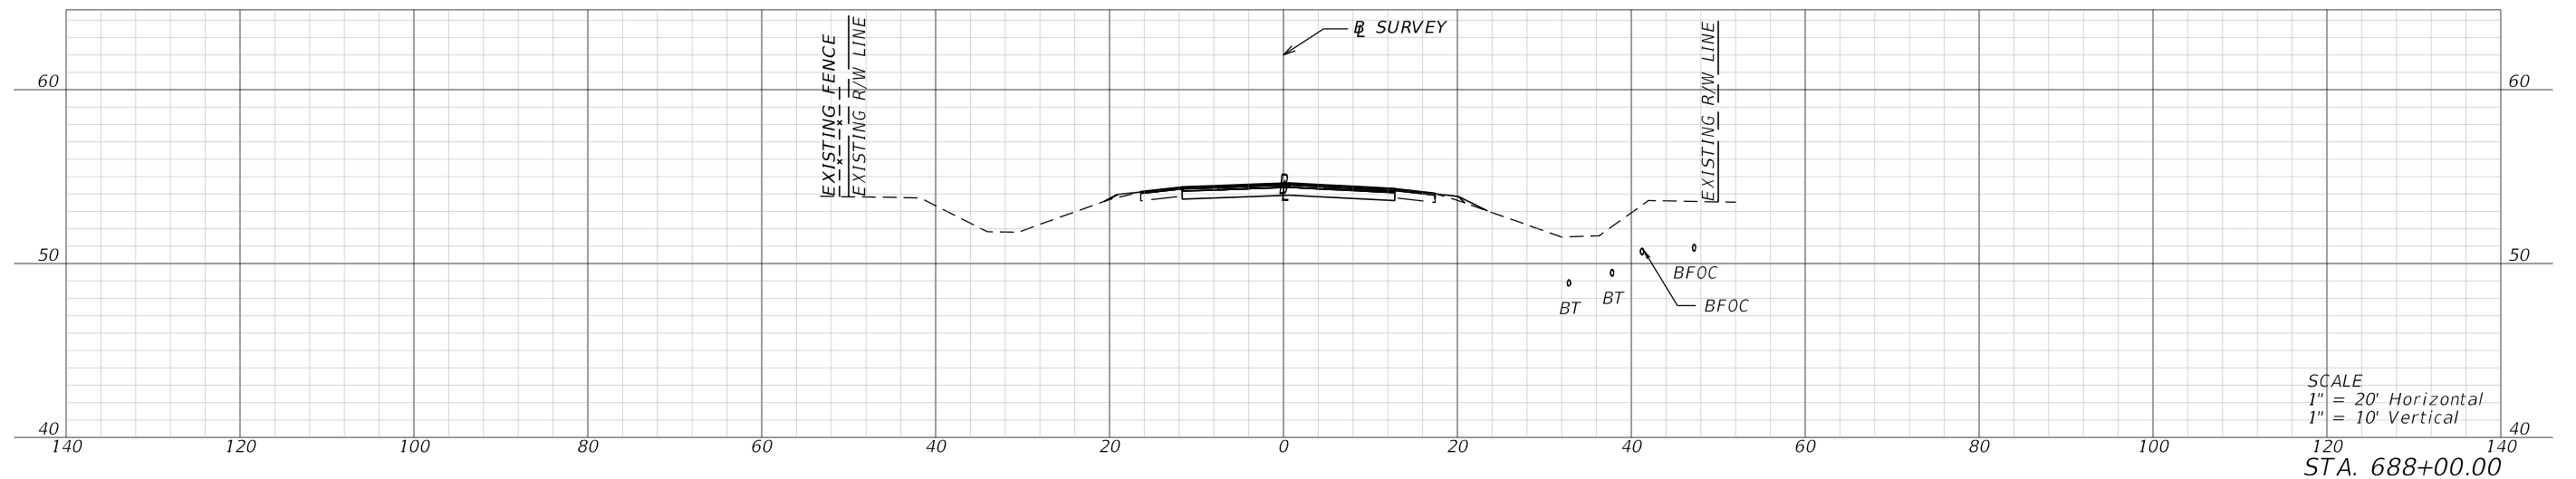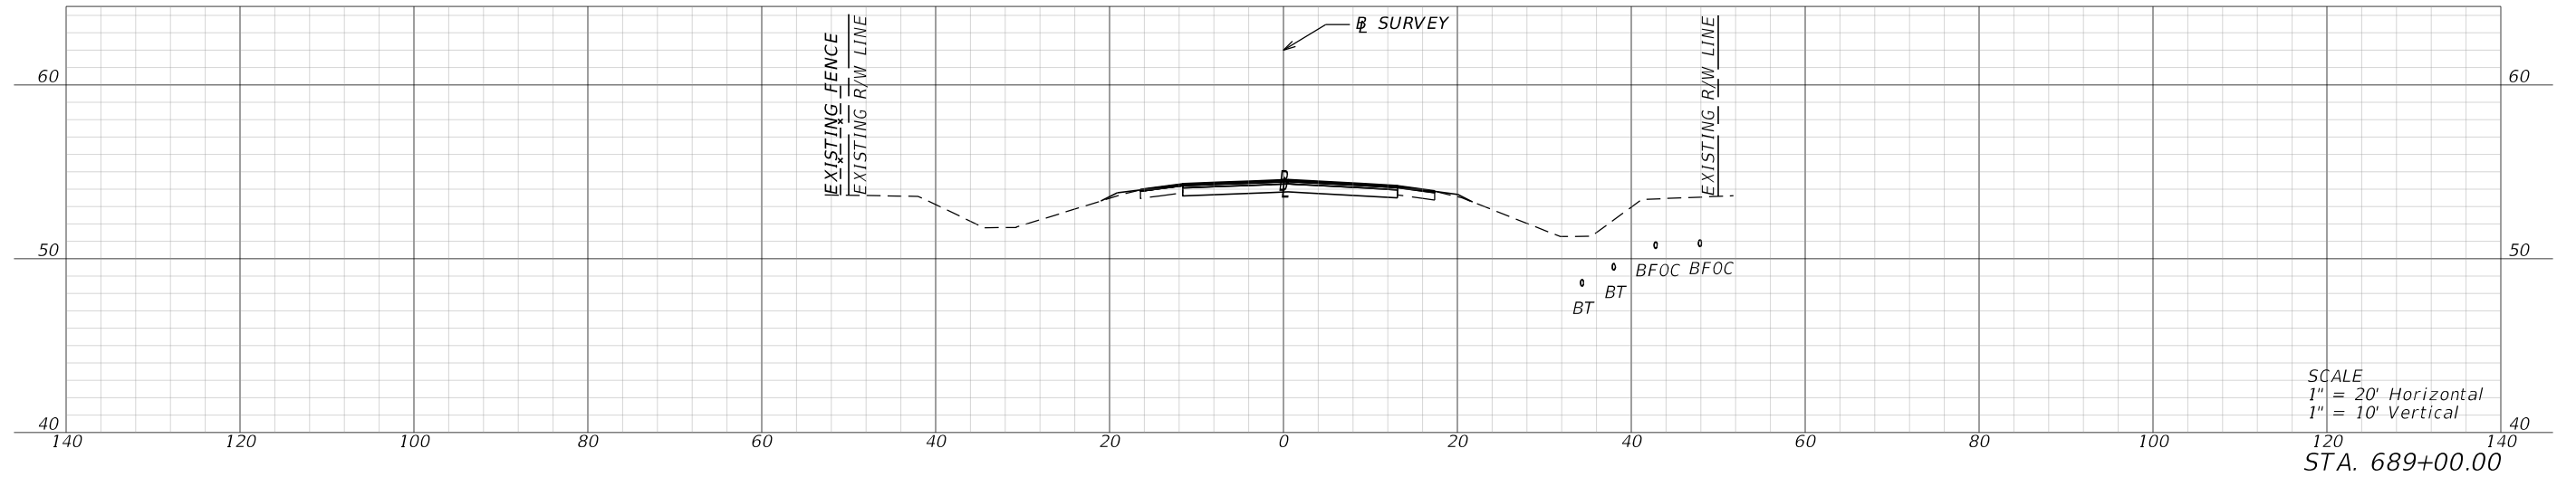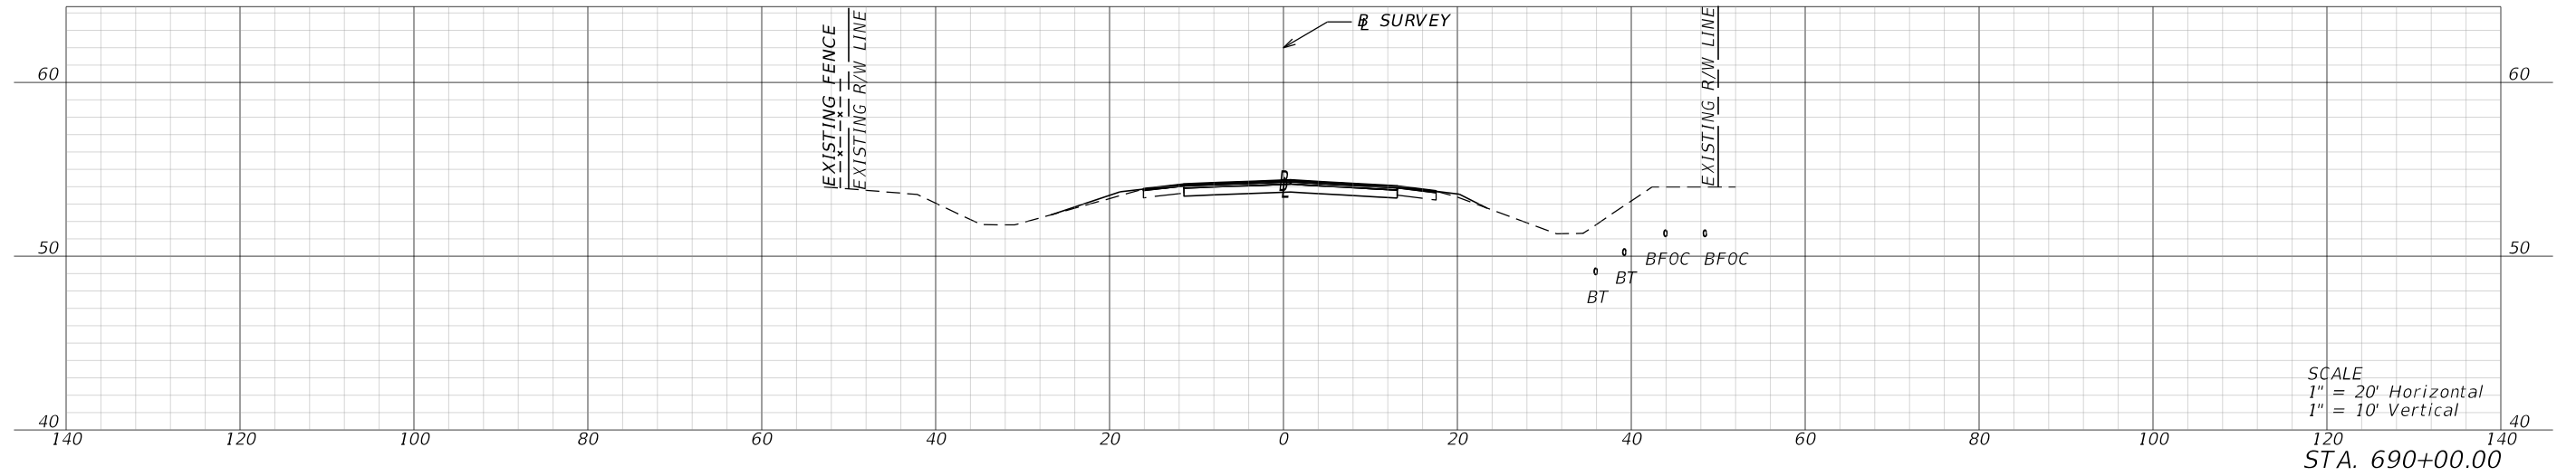

REVISIONS				ENGINEER OF RECORD		STATE OF FLORIDA DEPARTMENT OF TRANSPORTATION			SHEET NO.
DATE	DESCRIPTION	DATE	DESCRIPTION	LYNN M. DECKER, P.E. LICENSE NUMBER: 86295 ELEMENT ENGINEERING GROUP, LLC 1713 E. 9TH AVENUE TAMPA, FL 33605		ROAD NO.	COUNTY	FINANCIAL PROJECT ID	
						SR 700	HIGHLANDS	448936-1-52-01	
CROSS SECTIONS									XS-141

THE OFFICIAL RECORD OF THIS SHEET IS THE ELECTRONIC FILE DIGITALLY SIGNED AND SEALED UNDER RULE 61G15-23.004, F.A.C.




1/26/2024 4:23:46 PM mcannon
P:\FDT\2201\CADD\4489361\5201\Roadway\RD\SRD03.dgn

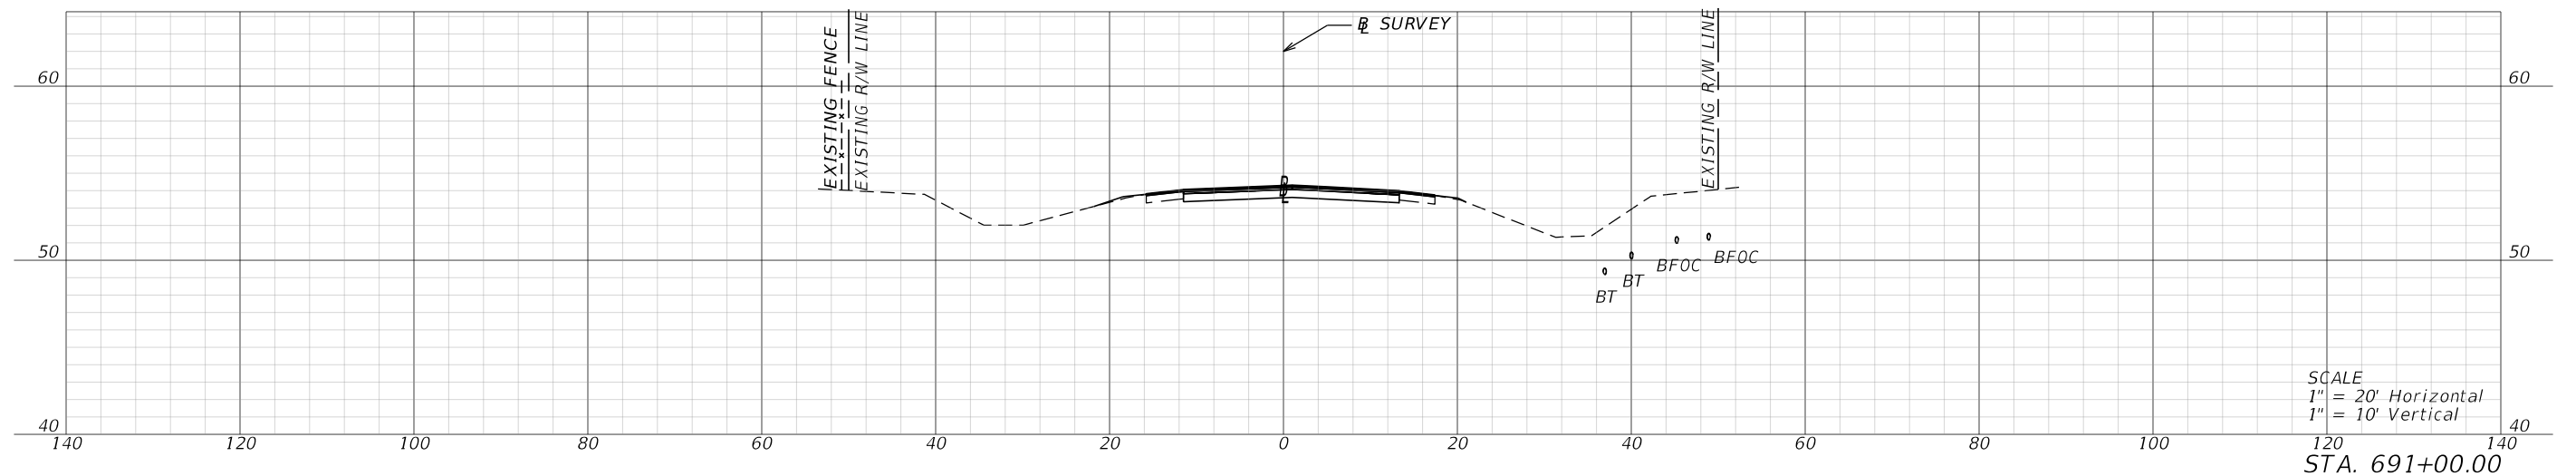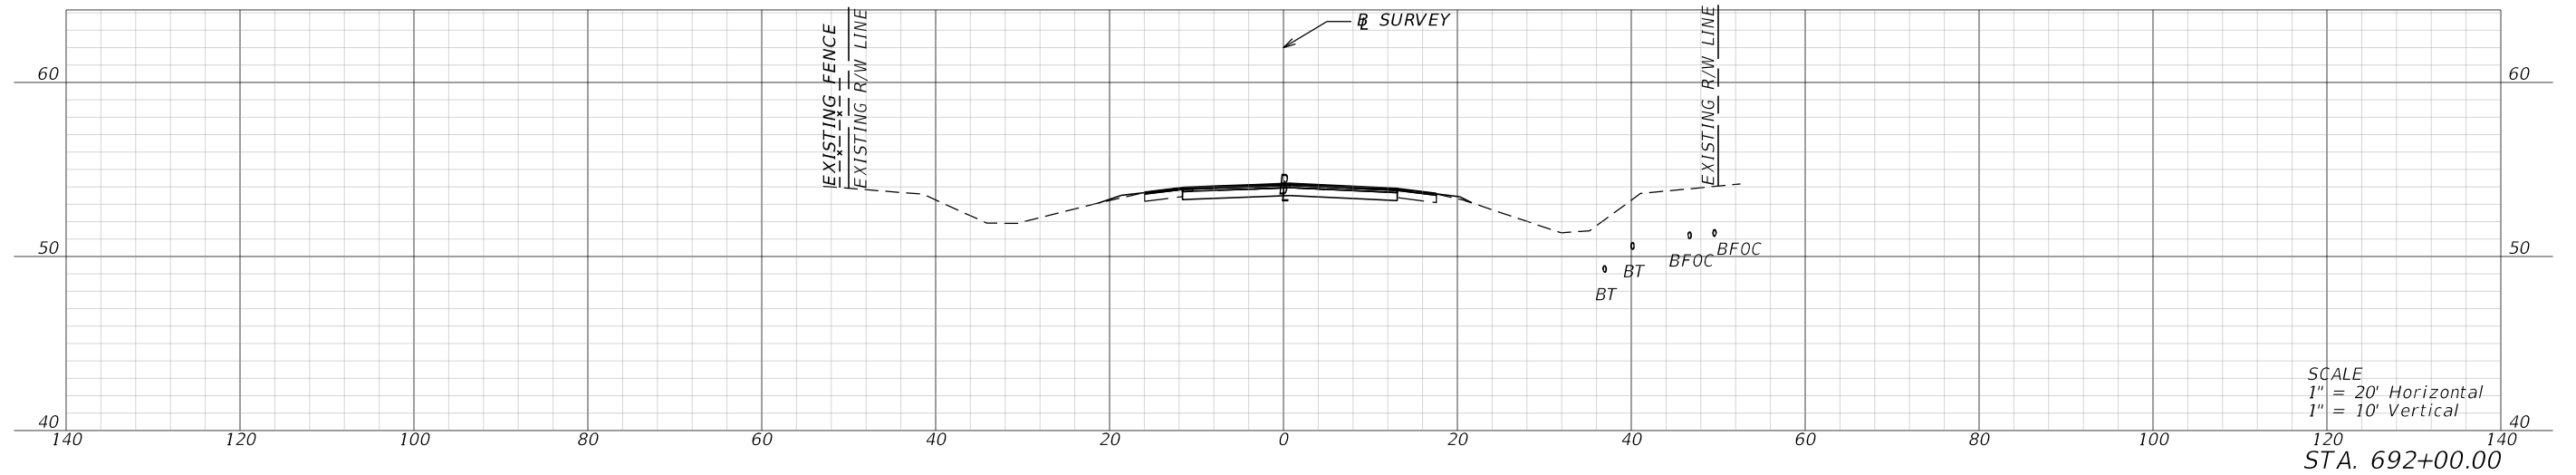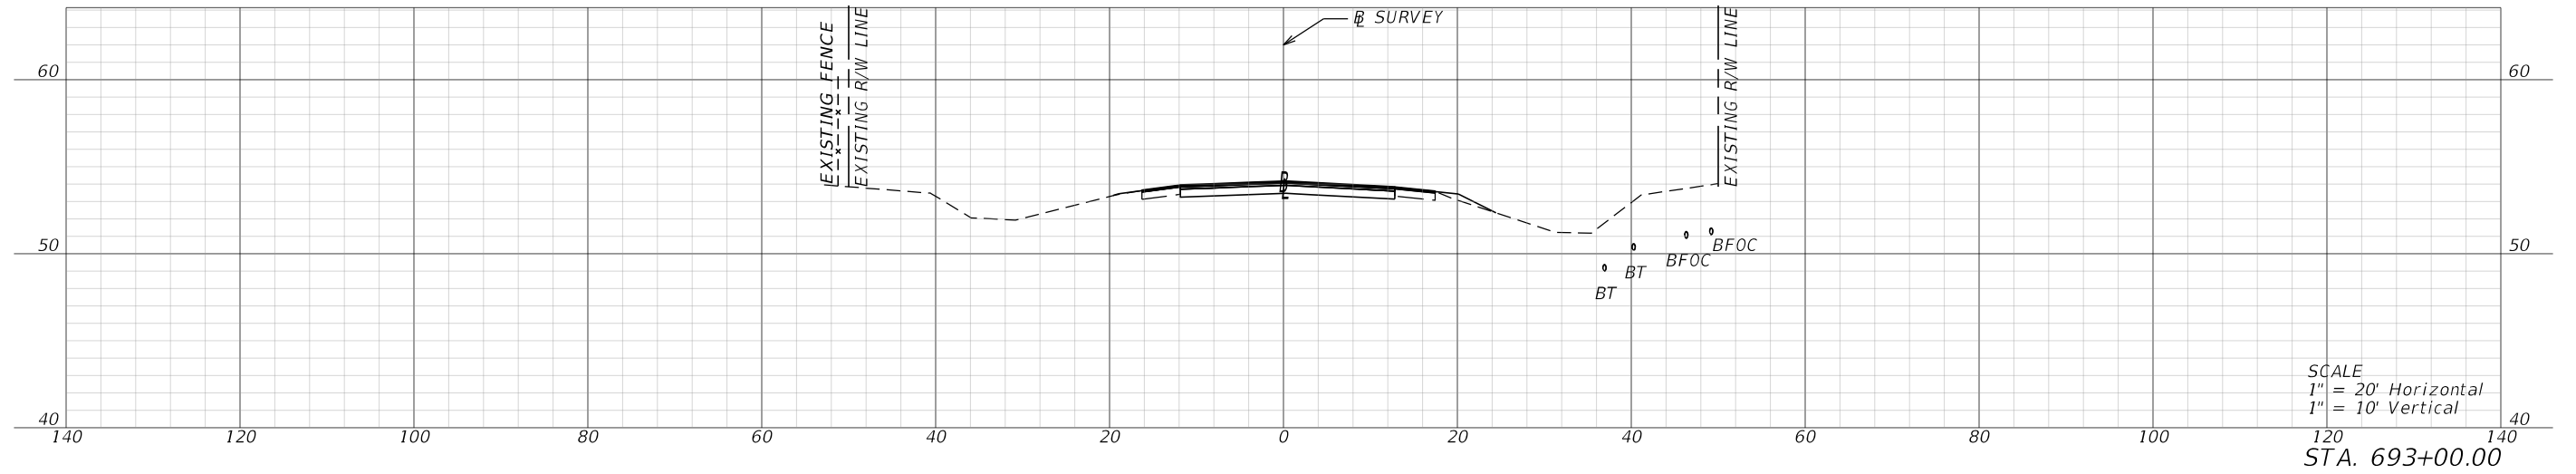

REVISIONS				ENGINEER OF RECORD		STATE OF FLORIDA DEPARTMENT OF TRANSPORTATION			SHEET NO.	
DATE	DESCRIPTION	DATE	DESCRIPTION				ROAD NO.	COUNTY		FINANCIAL PROJECT ID
				LYNN M. DECKER, P.E. LICENSE NUMBER: 86295 ELEMENT ENGINEERING GROUP, LLC 1713 E. 9TH AVENUE TAMPA, FL 33605						
								CROSS SECTIONS		XS-142




THE OFFICIAL RECORD OF THIS SHEET IS THE ELECTRONIC FILE DIGITALLY SIGNED AND SEALED UNDER RULE 61G15-23.004, F.A.C.

1/26/2024 4:23:51 PM mcannon
P:\FDT\2201\CADD\4489361\5201\Roadway\RD\SRD03.dgn

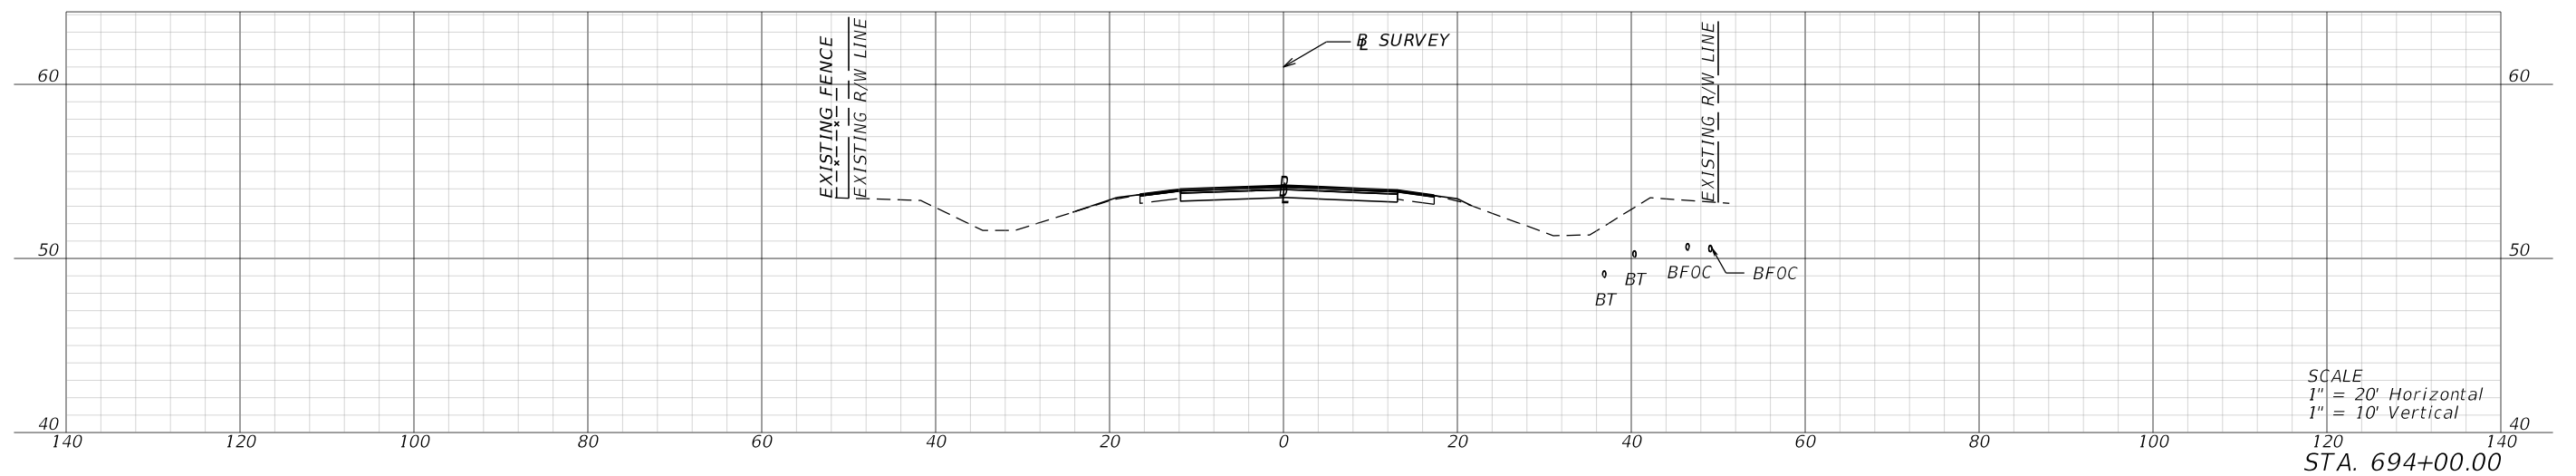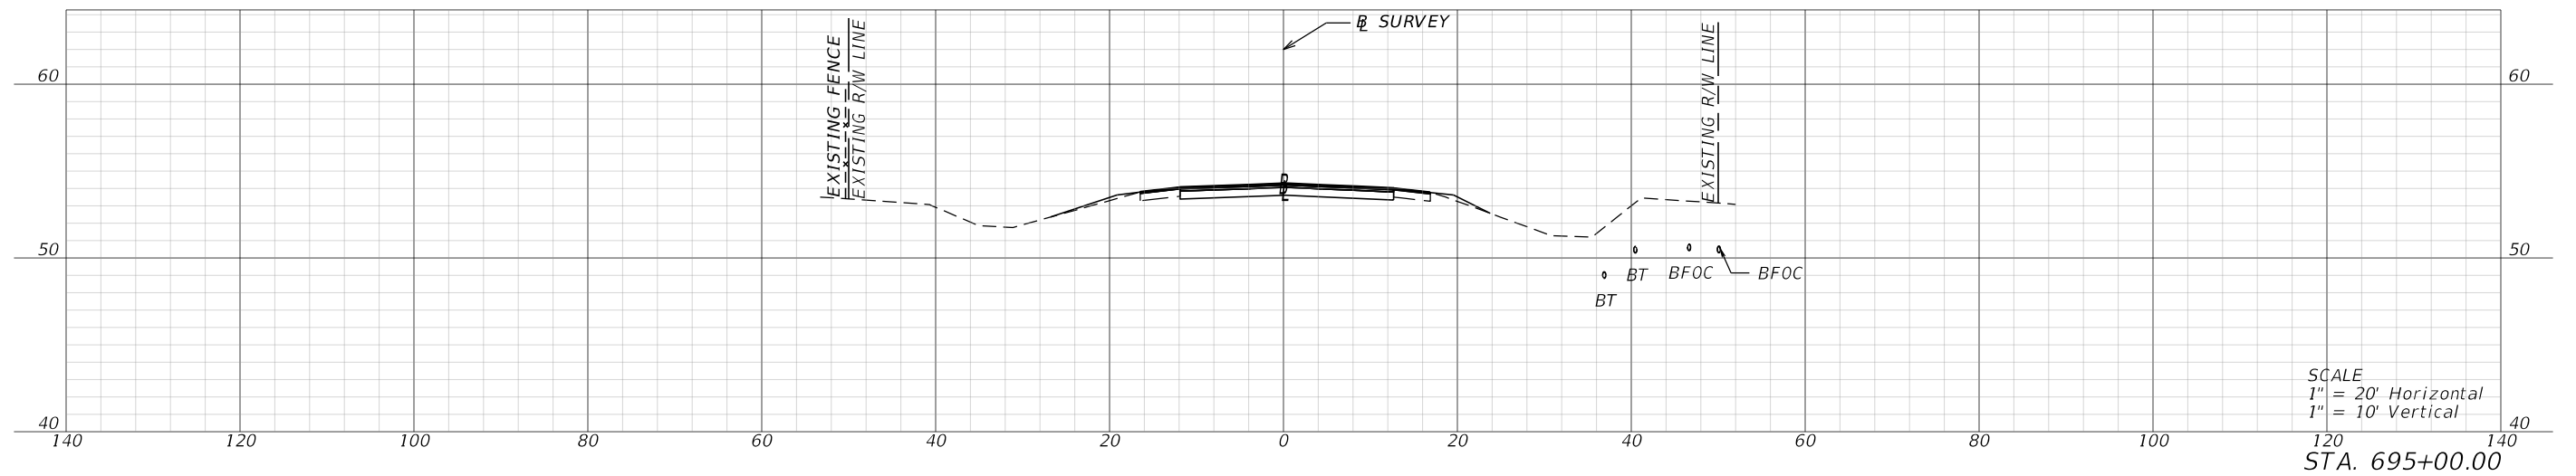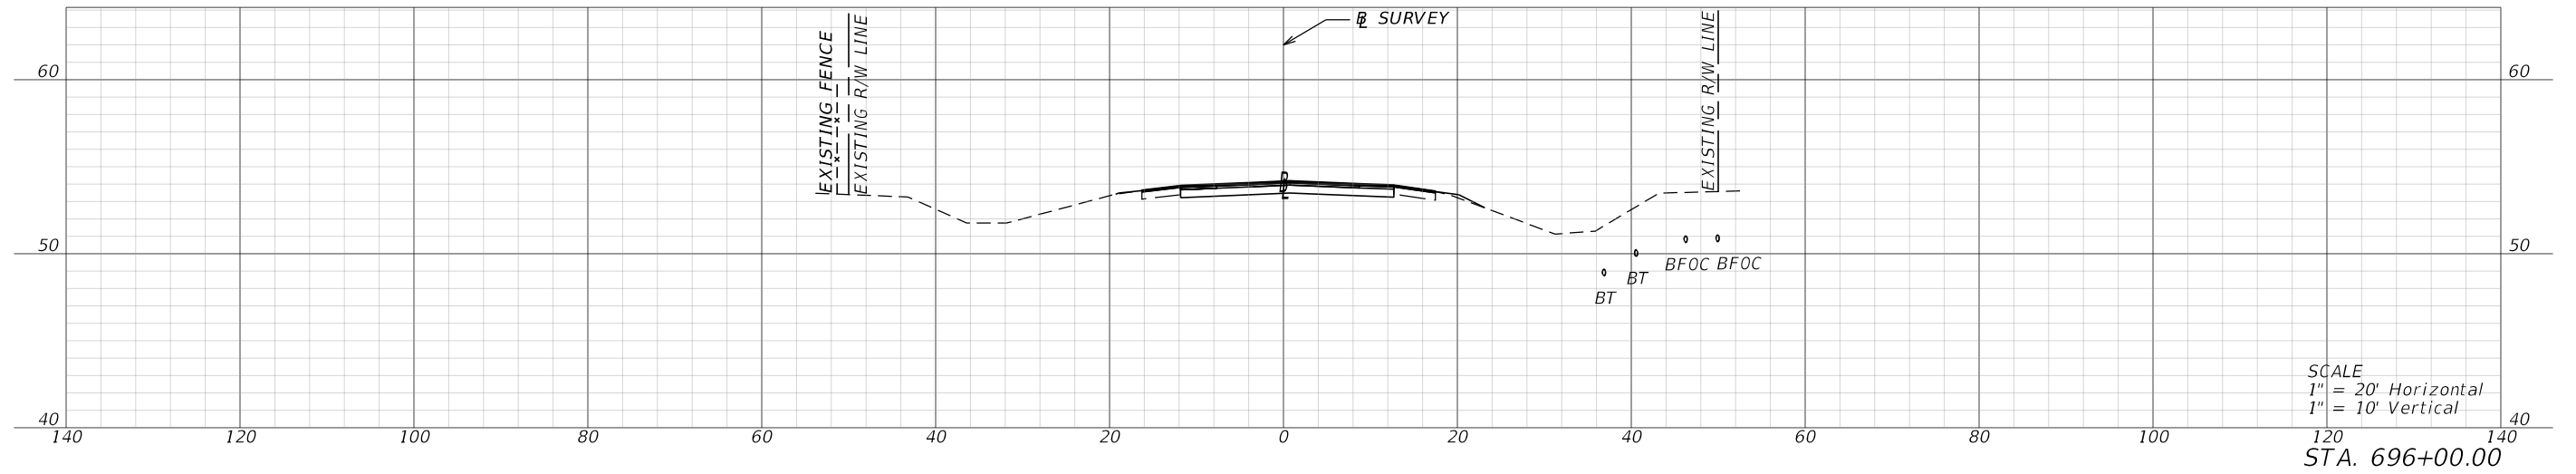

REVISIONS				ENGINEER OF RECORD			STATE OF FLORIDA DEPARTMENT OF TRANSPORTATION			SHEET NO.
DATE	DESCRIPTION	DATE	DESCRIPTION	LYNN M. DECKER, P.E. LICENSE NUMBER: 86295 ELEMENT ENGINEERING GROUP, LLC 1713 E. 9TH AVENUE TAMPA, FL 33605			ROAD NO.	COUNTY	FINANCIAL PROJECT ID	
							SR 700	HIGHLANDS	448936-1-52-01	
CROSS SECTIONS										XS-143

THE OFFICIAL RECORD OF THIS SHEET IS THE ELECTRONIC FILE DIGITALLY SIGNED AND SEALED UNDER RULE 61G15-23.004, F.A.C.

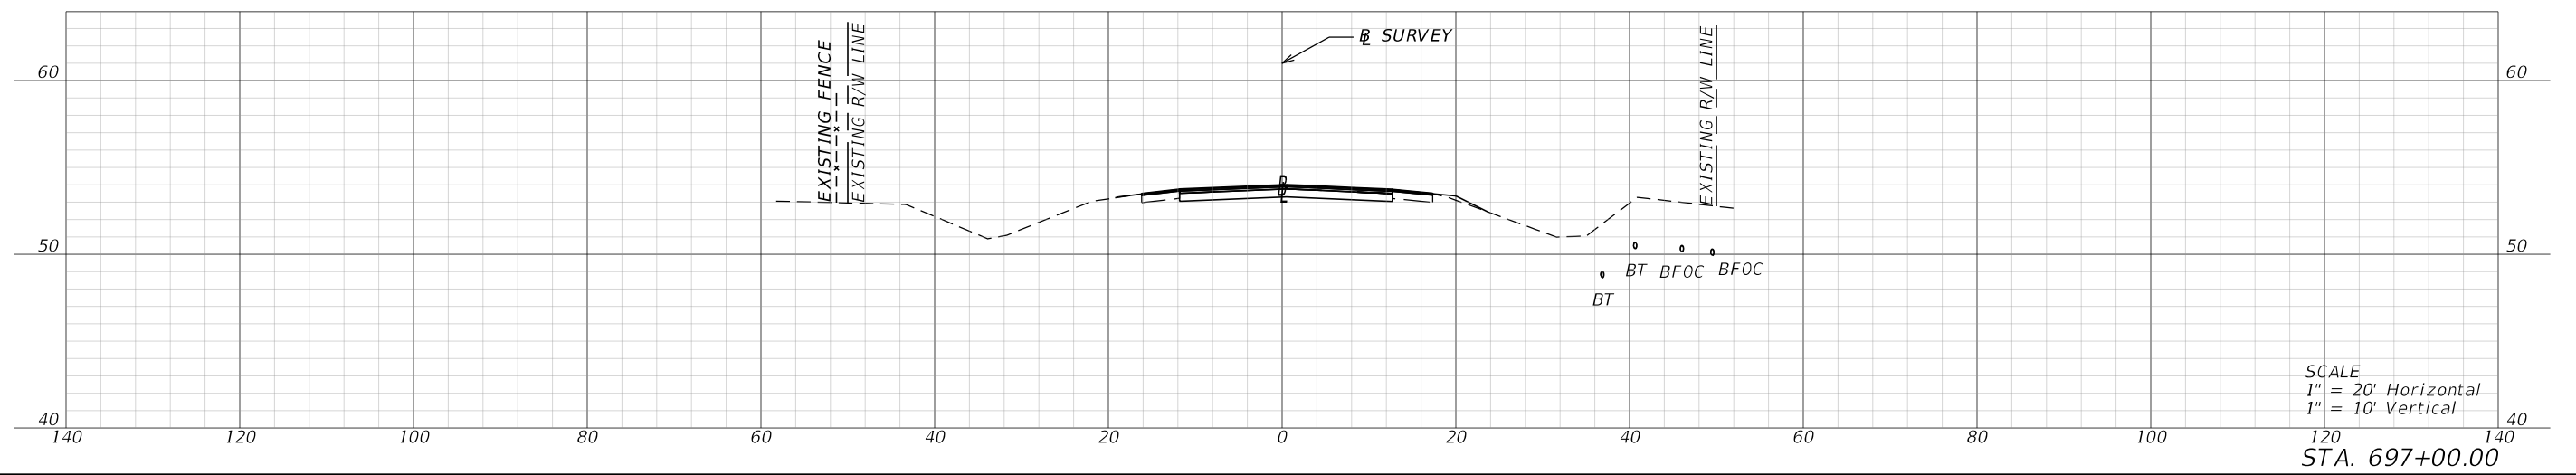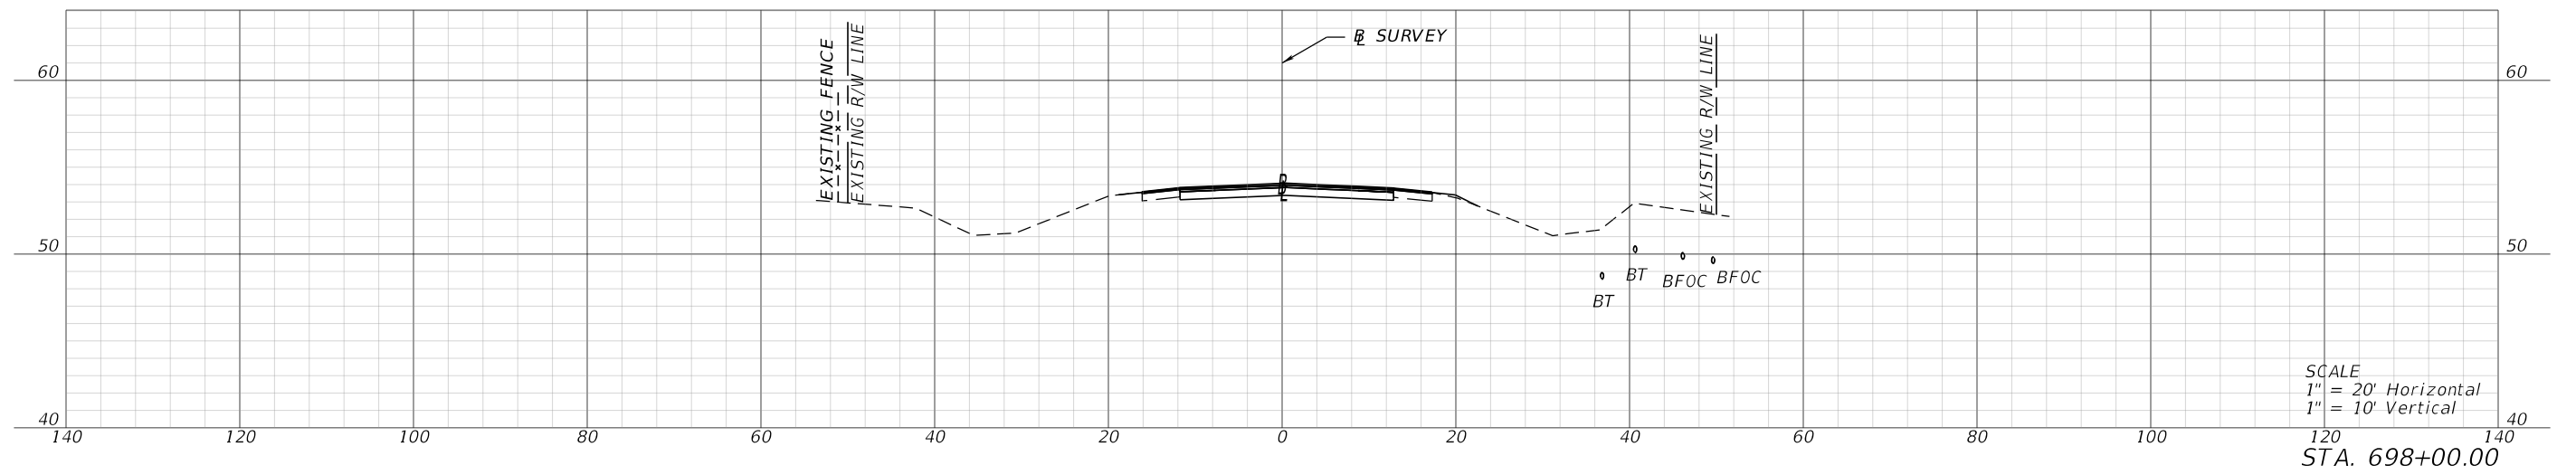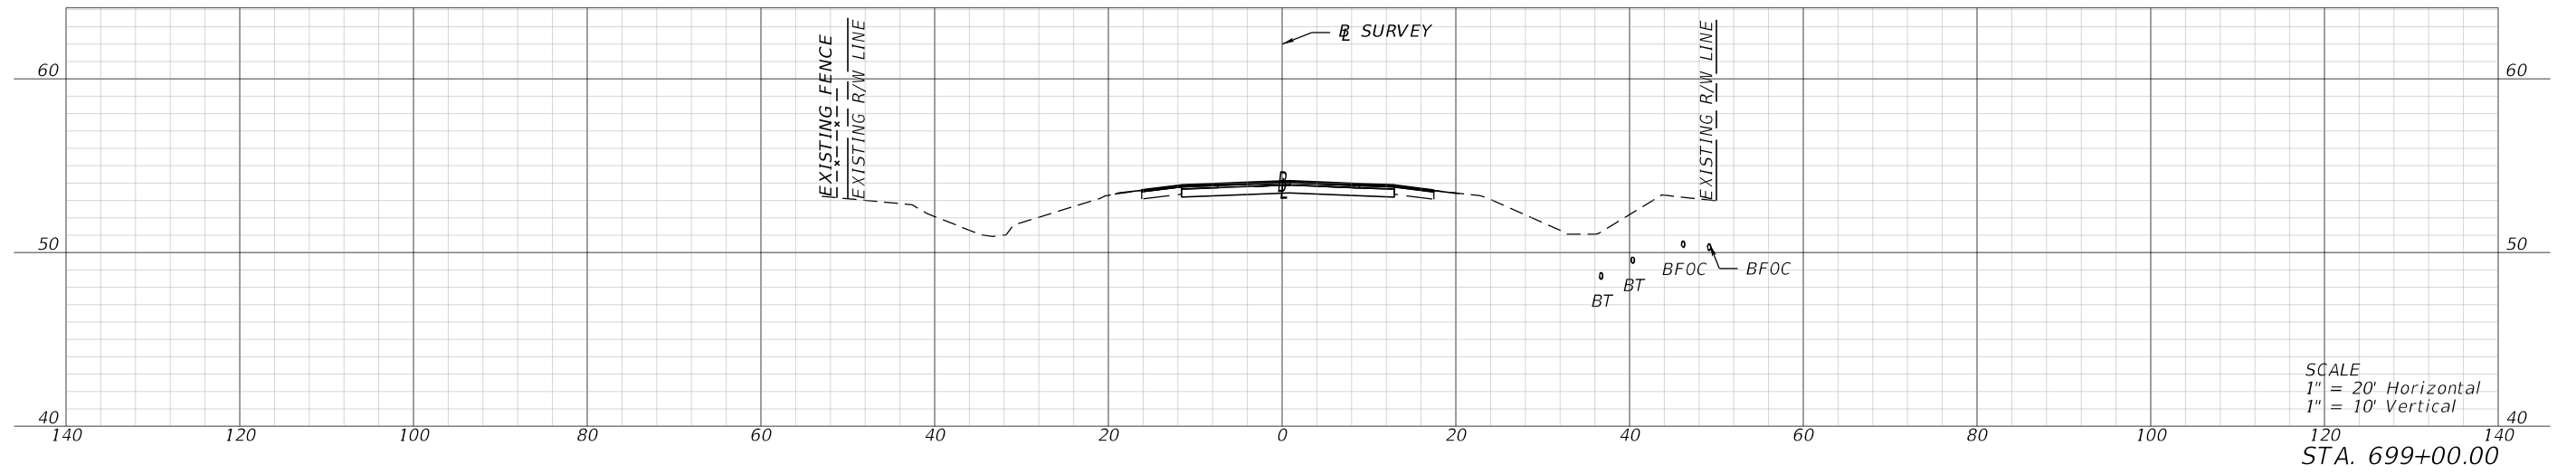

1/26/2024 4:23:55 PM mcannon P:\FDT\2201\CADD\4489361\5201\Roadway\RD\SRD03.dgn

REVISIONS			
DATE	DESCRIPTION	DATE	DESCRIPTION

ENGINEER OF RECORD
 LYNN M. DECKER, P.E.
 LICENSE NUMBER: 86295
 ELEMENT ENGINEERING GROUP, LLC
 1713 E. 9TH AVENUE
 TAMPA, FL 33605




STATE OF FLORIDA DEPARTMENT OF TRANSPORTATION		
ROAD NO.	COUNTY	FINANCIAL PROJECT ID
SR 700	HIGHLANDS	448936-1-52-01

CROSS SECTIONS

SHEET NO.
XS-144

THE OFFICIAL RECORD OF THIS SHEET IS THE ELECTRONIC FILE DIGITALLY SIGNED AND SEALED UNDER RULE 61G15-23.004, F.A.C.




1/26/2024 4:24:00 PM mcannon
P:\FDT\2201\CADD\4489361\5201\Roadway\RD\SRD03.dgn

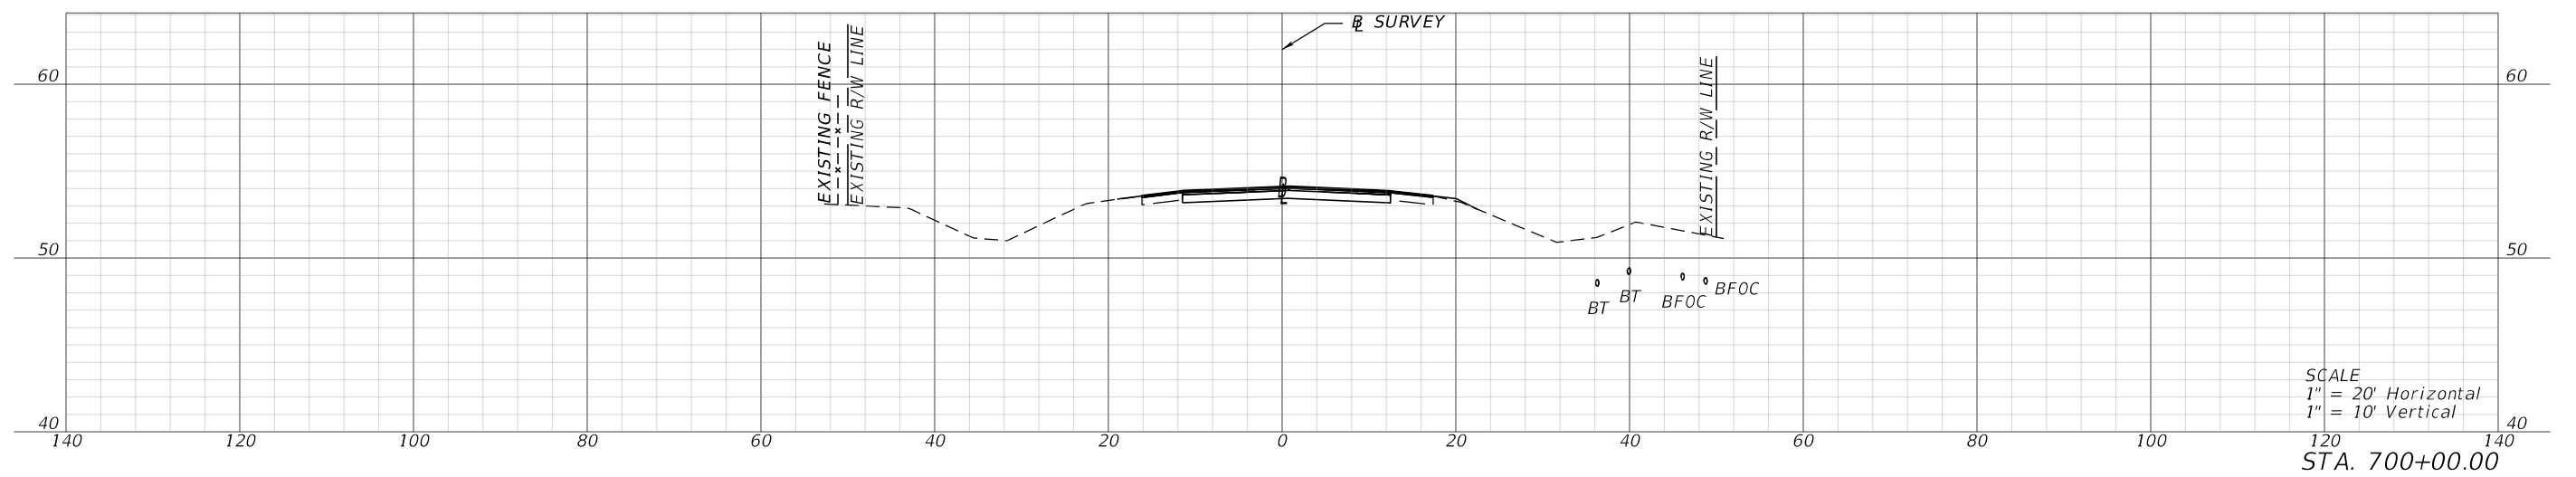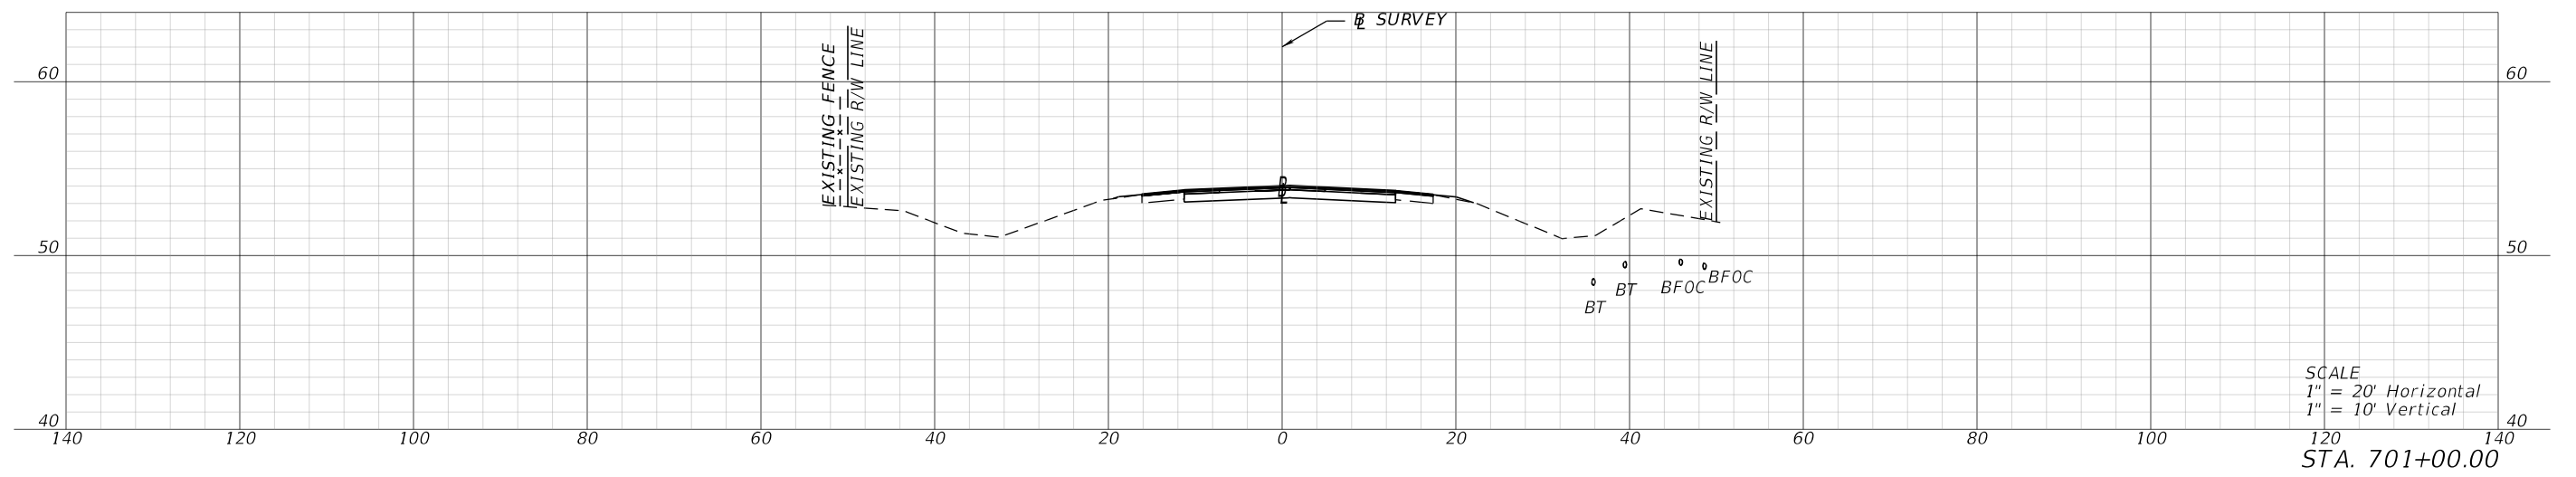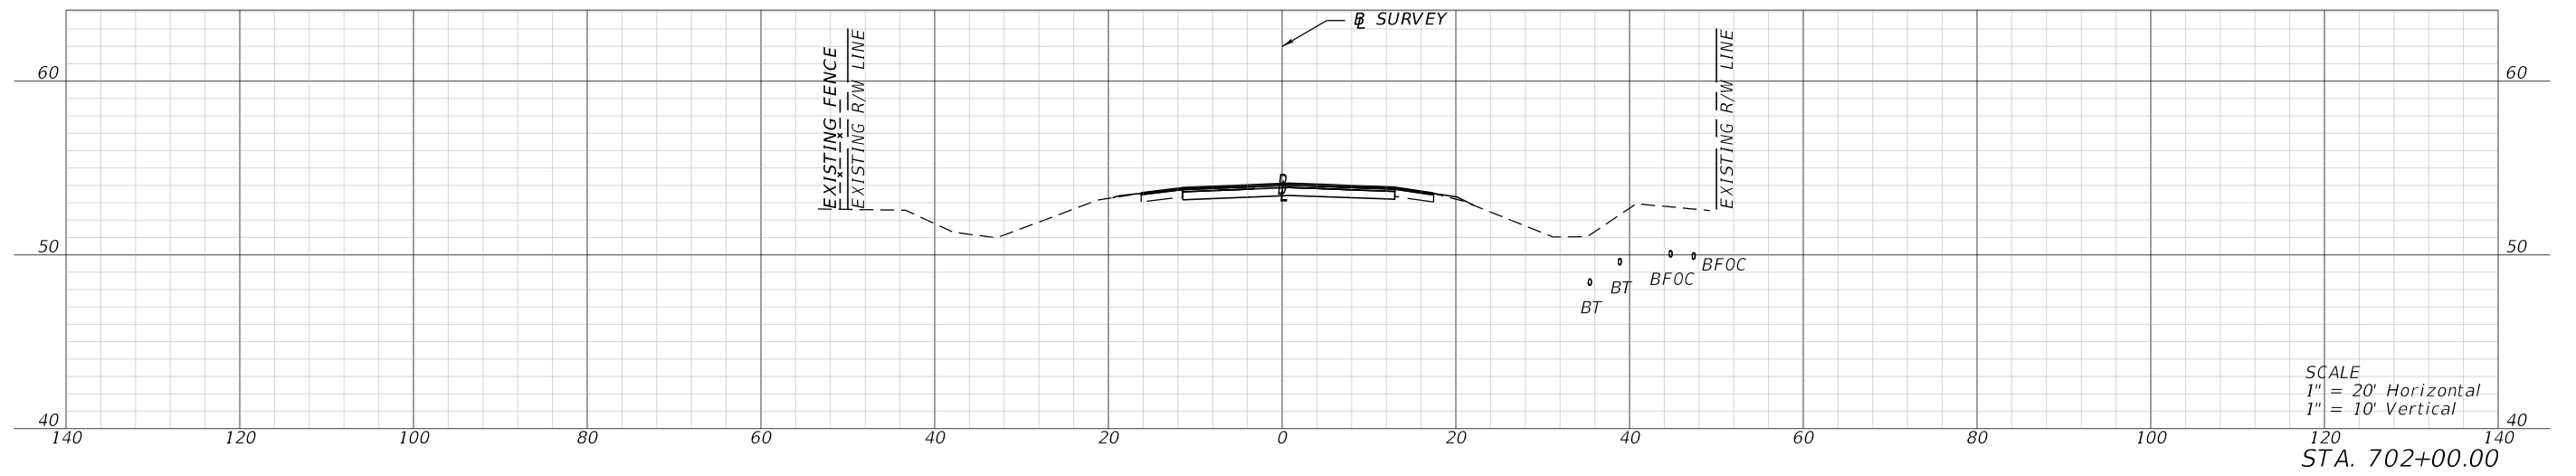

REVISIONS				ENGINEER OF RECORD		STATE OF FLORIDA DEPARTMENT OF TRANSPORTATION			SHEET NO.
DATE	DESCRIPTION	DATE	DESCRIPTION	LYNN M. DECKER, P.E. LICENSE NUMBER: 86295 ELEMENT ENGINEERING GROUP, LLC 1713 E. 9TH AVENUE TAMPA, FL 33605		ROAD NO.	COUNTY	FINANCIAL PROJECT ID	
						SR 700	HIGHLANDS	448936-1-52-01	
CROSS SECTIONS									XS-145

THE OFFICIAL RECORD OF THIS SHEET IS THE ELECTRONIC FILE DIGITALLY SIGNED AND SEALED UNDER RULE 61G15-23.004, F.A.C.




1/26/2024 4:24:04 PM mcannon
P:\FDT\2201\CADD\4489361\5201\Roadway\RD\SRD03.dgn

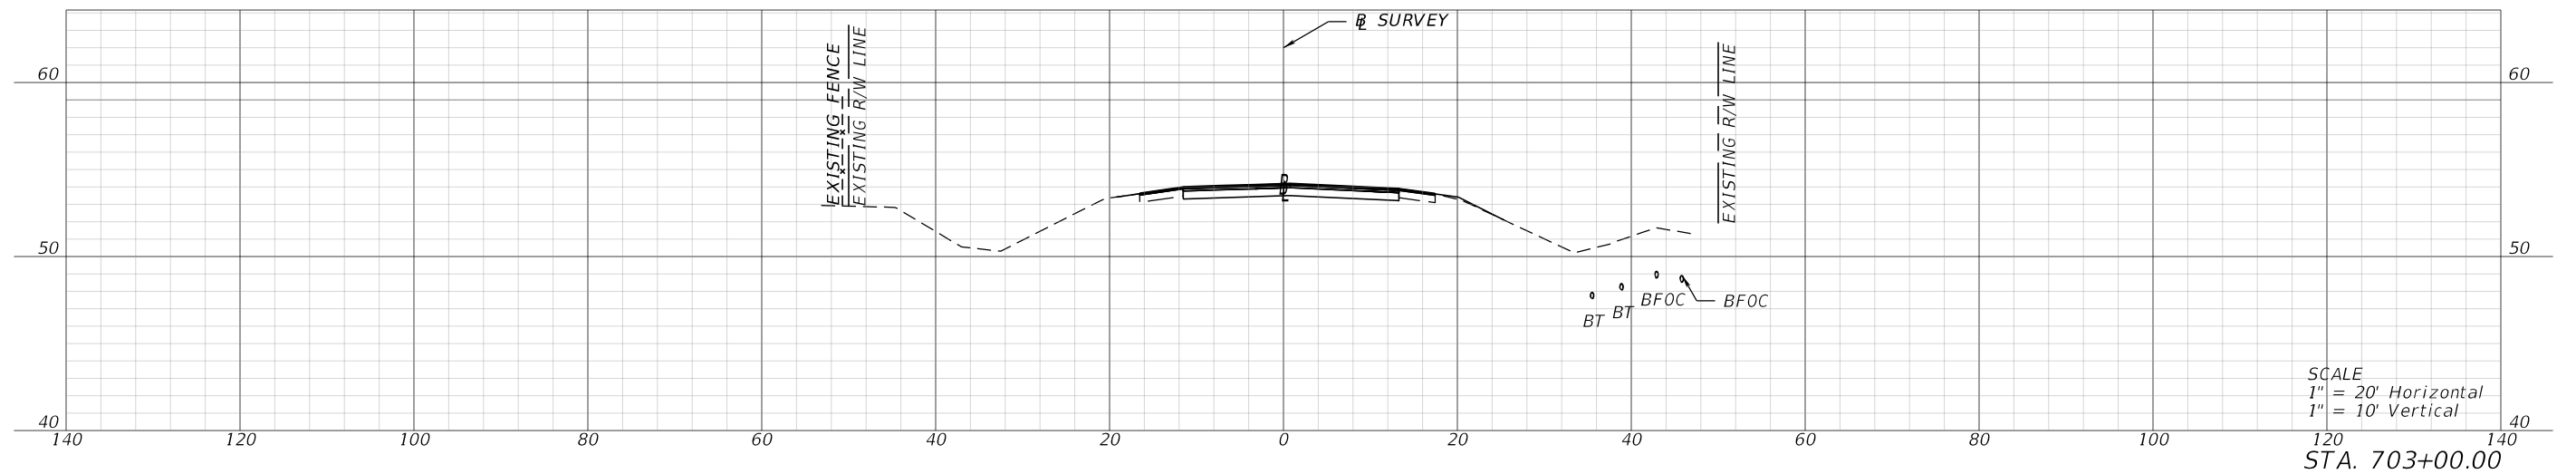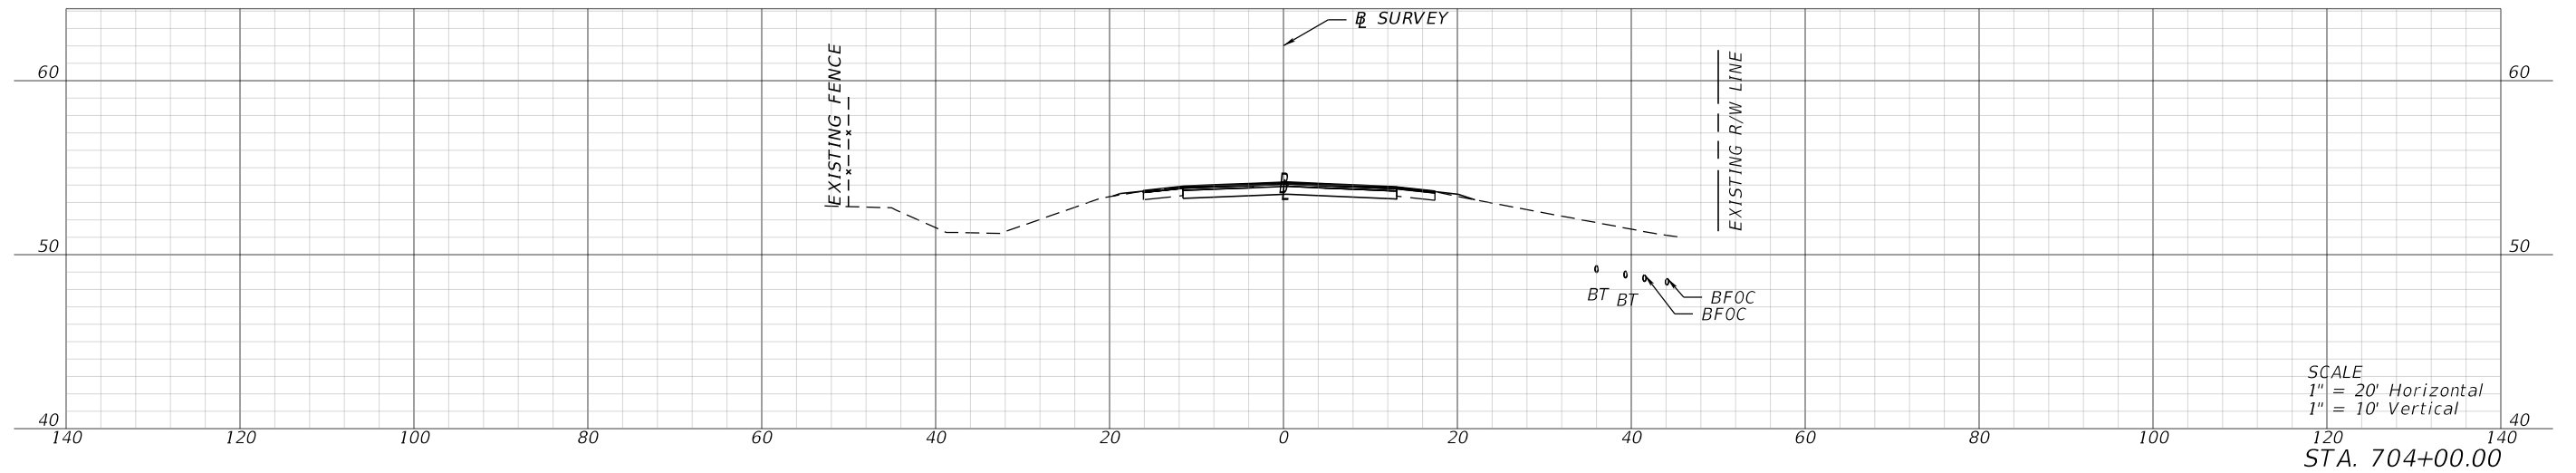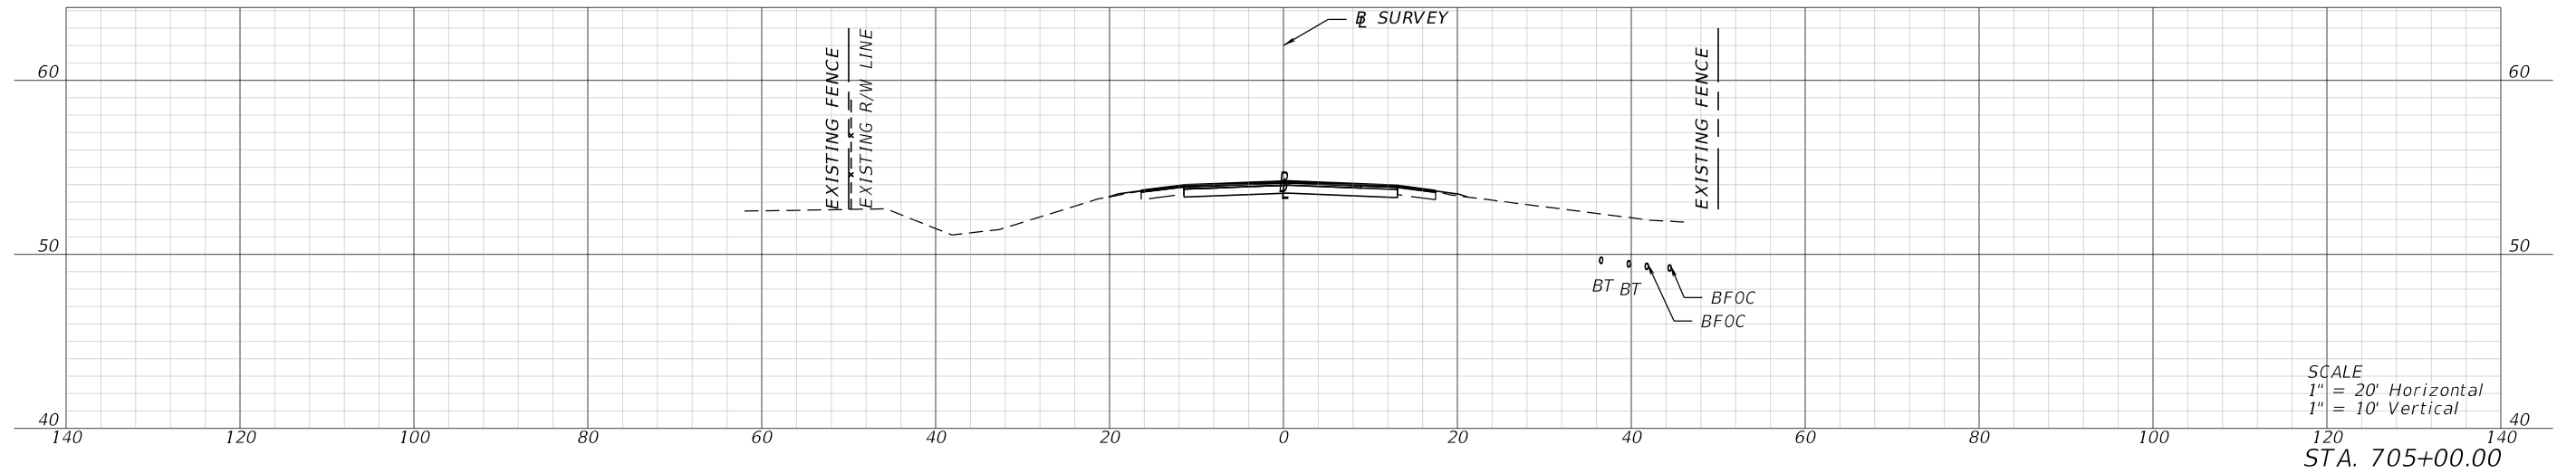

REVISIONS				ENGINEER OF RECORD		STATE OF FLORIDA DEPARTMENT OF TRANSPORTATION			CROSS SECTIONS	SHEET NO.
DATE	DESCRIPTION	DATE	DESCRIPTION	LYNN M. DECKER, P.E. LICENSE NUMBER: 86295 ELEMENT ENGINEERING GROUP, LLC 1713 E. 9TH AVENUE TAMPA, FL 33605		ROAD NO.	COUNTY	FINANCIAL PROJECT ID		XS-146
						SR 700	HIGHLANDS	448936-1-52-01		

THE OFFICIAL RECORD OF THIS SHEET IS THE ELECTRONIC FILE DIGITALLY SIGNED AND SEALED UNDER RULE 61G15-23.004, F.A.C.




1/26/2024 4:24:09 PM mcannon
 P:\FDT\2201\CADD\4489361\5201\Roadway\RD\SRD03.dgn

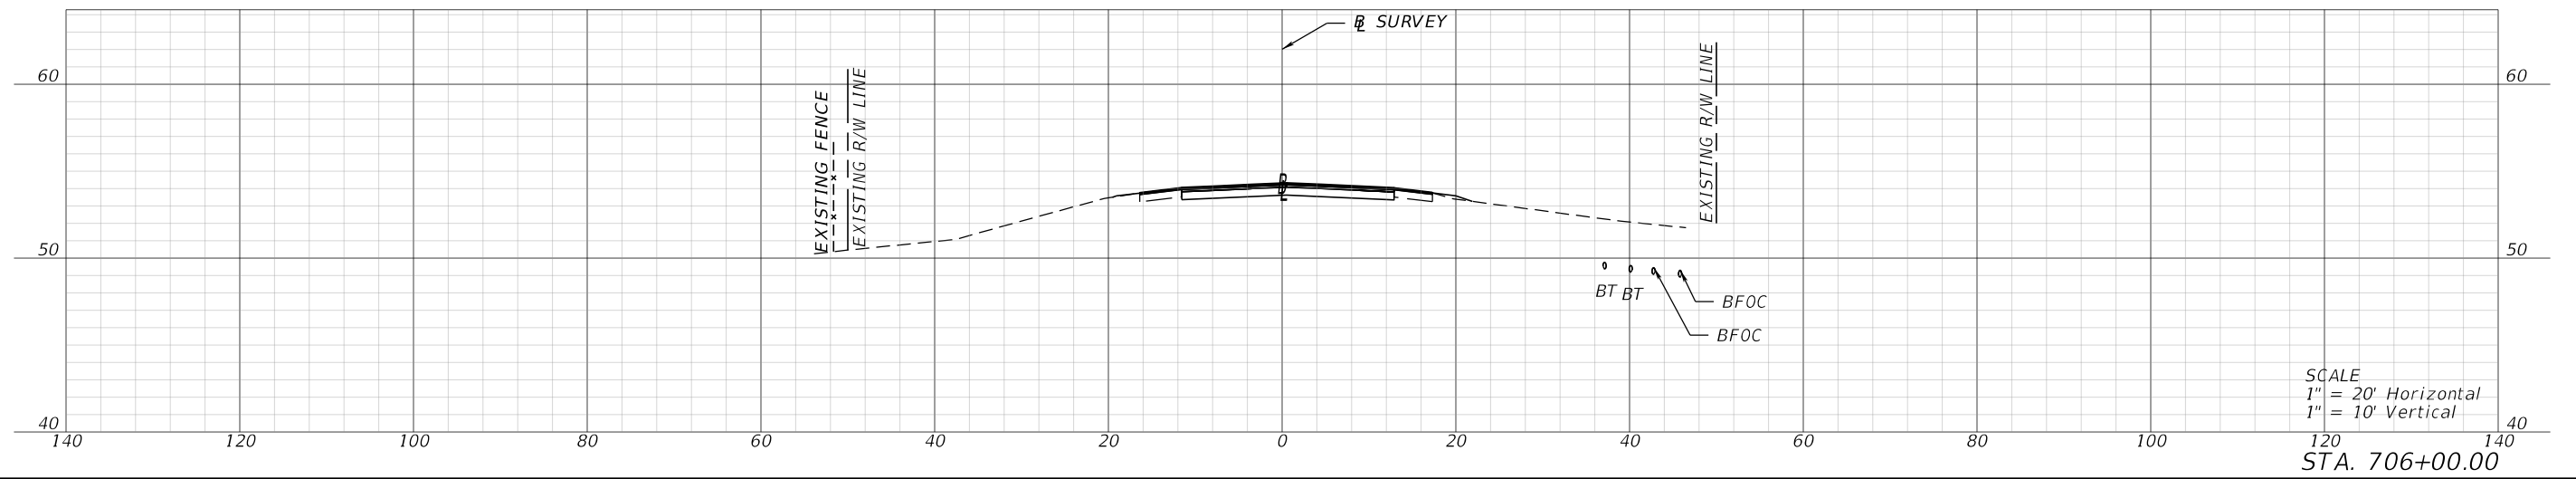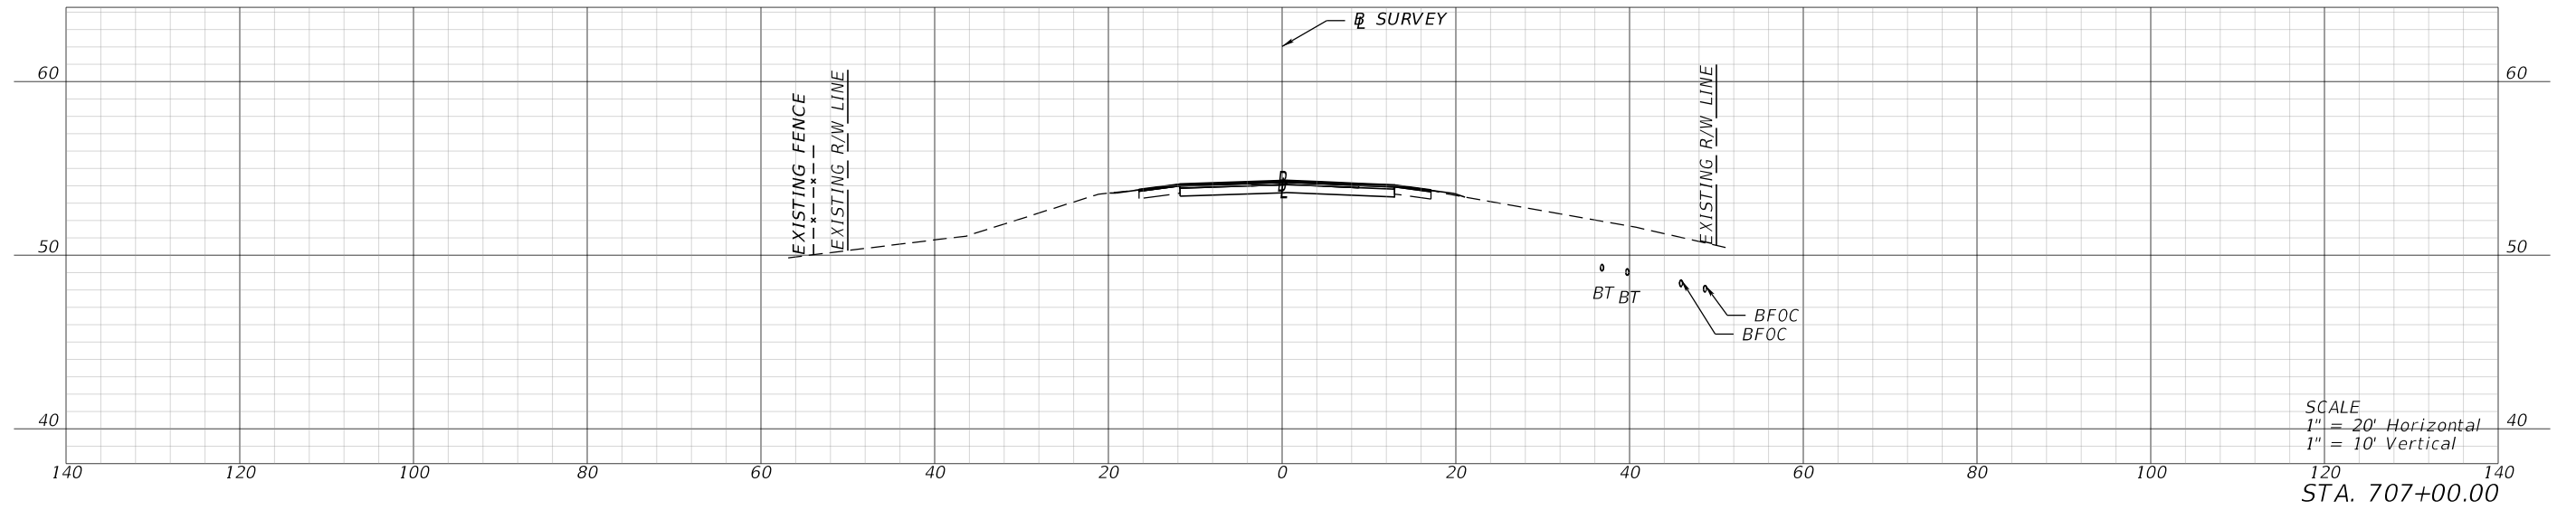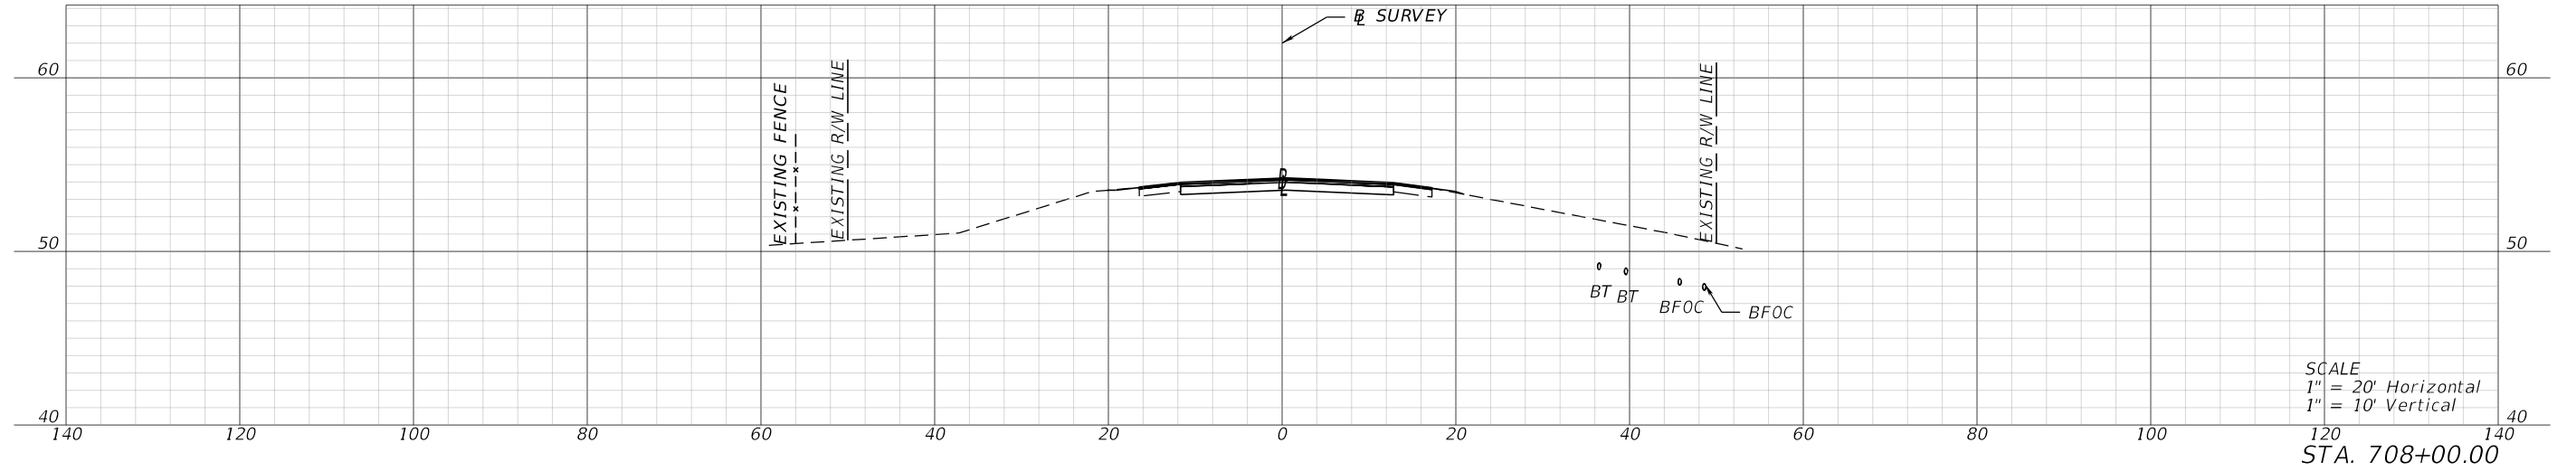

REVISIONS				ENGINEER OF RECORD		STATE OF FLORIDA DEPARTMENT OF TRANSPORTATION			SHEET NO.	
DATE	DESCRIPTION	DATE	DESCRIPTION				ROAD NO.	COUNTY		FINANCIAL PROJECT ID
				LYNN M. DECKER, P.E. LICENSE NUMBER: 86295 ELEMENT ENGINEERING GROUP, LLC 1713 E. 9TH AVENUE TAMPA, FL 33605						
								CROSS SECTIONS		XS-147




THE OFFICIAL RECORD OF THIS SHEET IS THE ELECTRONIC FILE DIGITALLY SIGNED AND SEALED UNDER RULE 61G15-23.004, F.A.C.

1/26/2024 4:24:13 PM mcannon
P:\FDT\2201\CADD\4489361-5201\Roadway\RD\SRD03.dgn

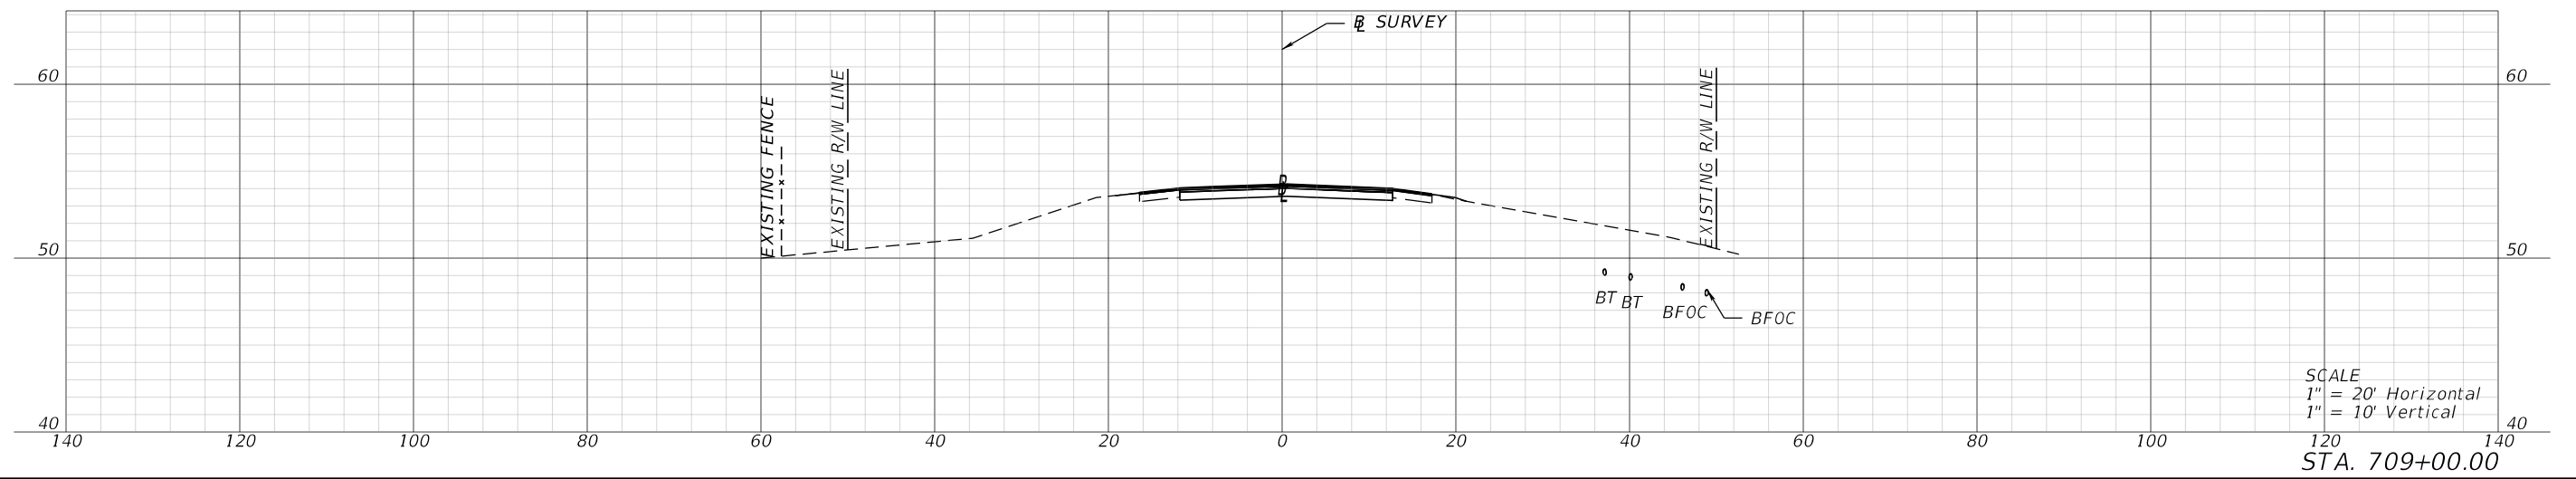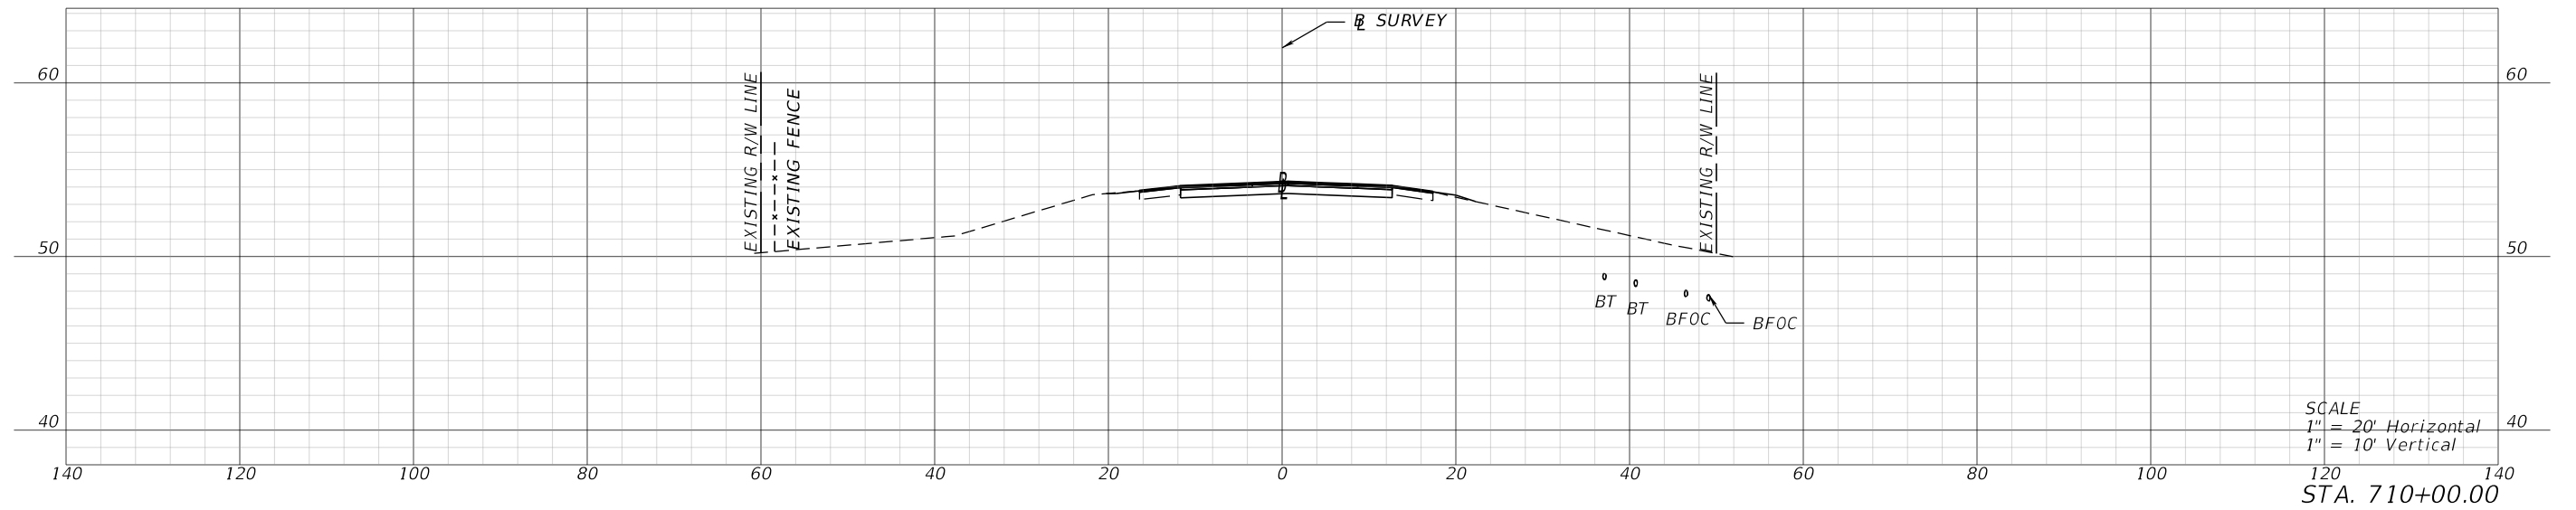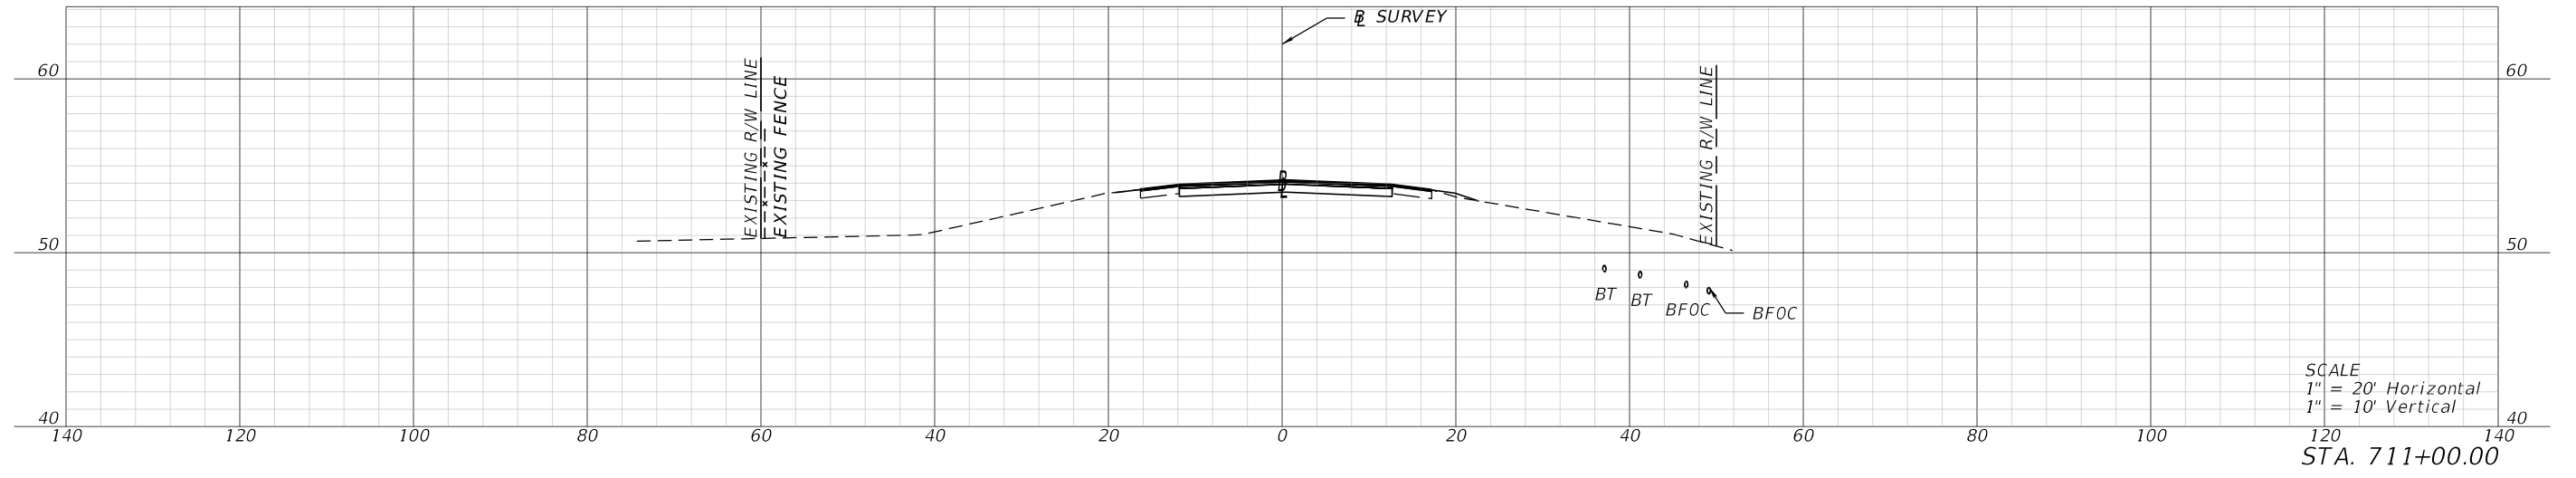

REVISIONS				ENGINEER OF RECORD		STATE OF FLORIDA DEPARTMENT OF TRANSPORTATION			SHEET NO.
DATE	DESCRIPTION	DATE	DESCRIPTION	LYNN M. DECKER, P.E. LICENSE NUMBER: 86295 ELEMENT ENGINEERING GROUP, LLC 1713 E. 9TH AVENUE TAMPA, FL 33605		ROAD NO.	COUNTY	FINANCIAL PROJECT ID	
						SR 700	HIGHLANDS	448936-1-52-01	
CROSS SECTIONS									XS-148

THE OFFICIAL RECORD OF THIS SHEET IS THE ELECTRONIC FILE DIGITALLY SIGNED AND SEALED UNDER RULE 61G15-23.004, F.A.C.

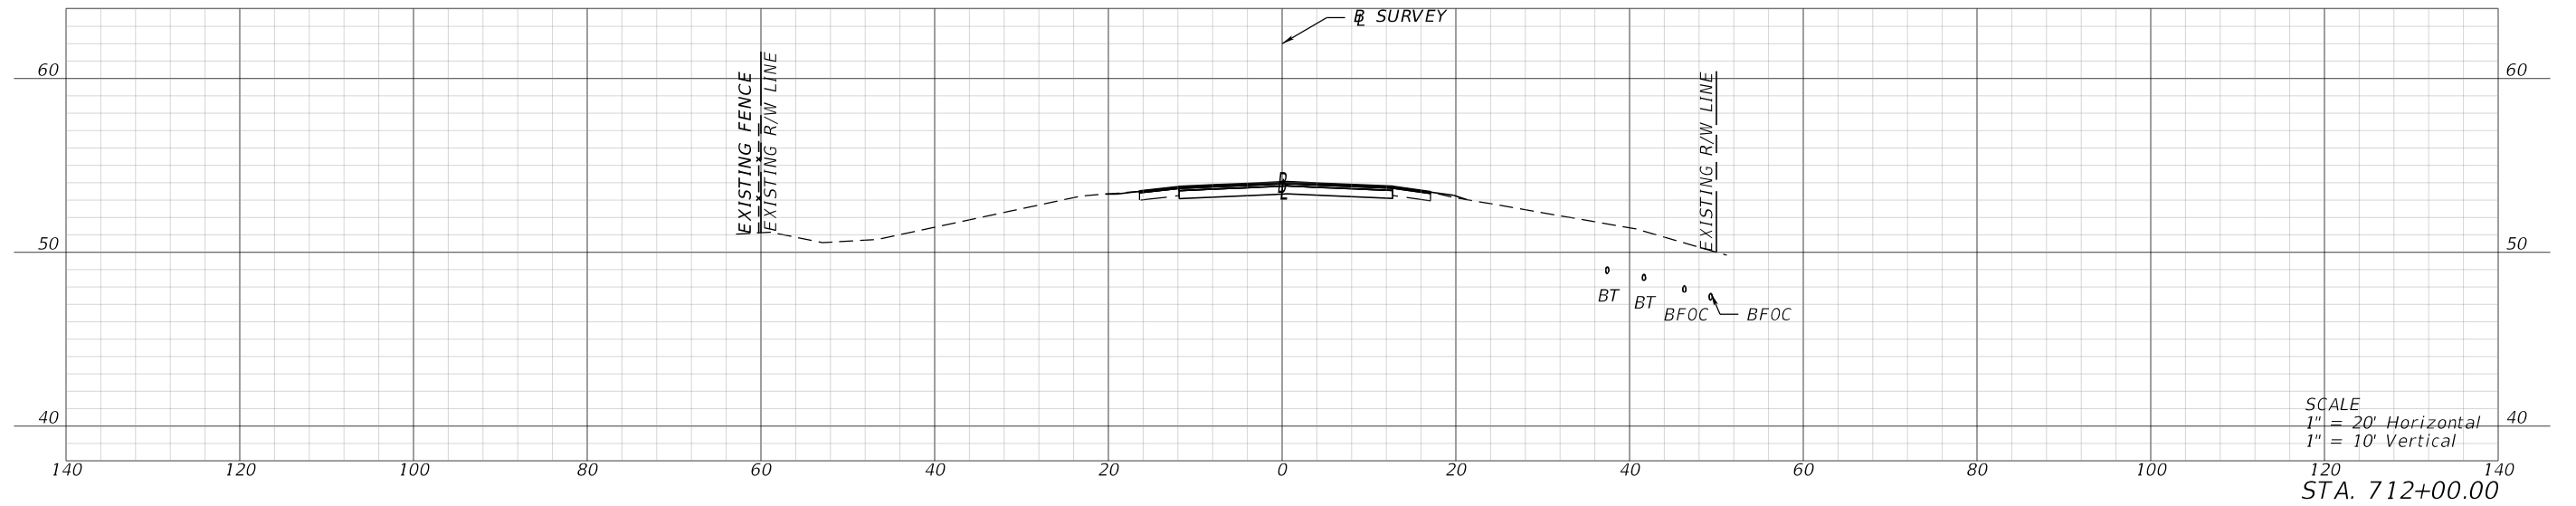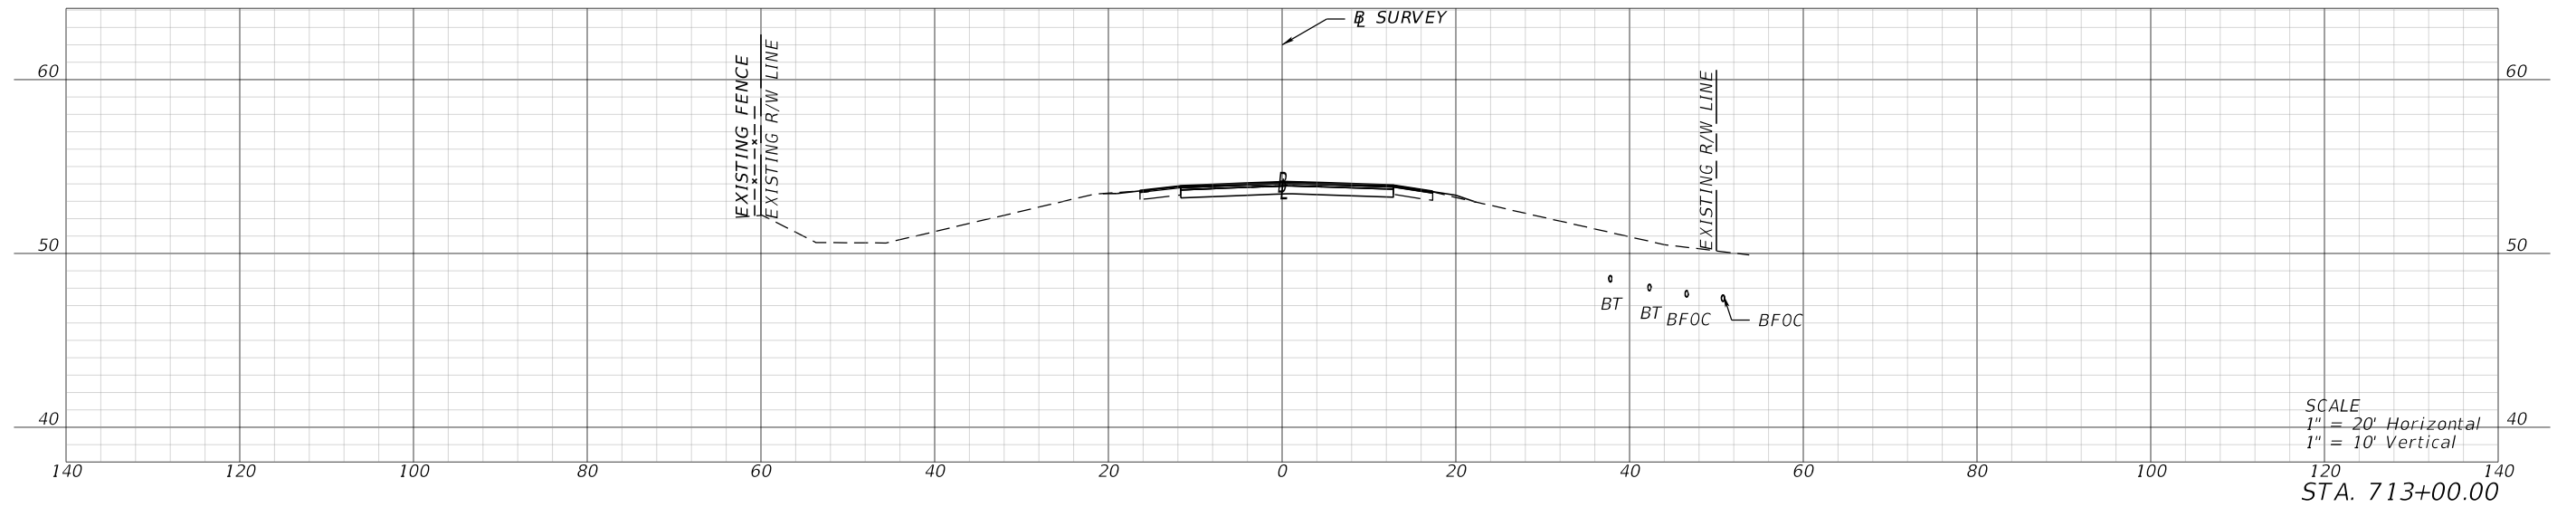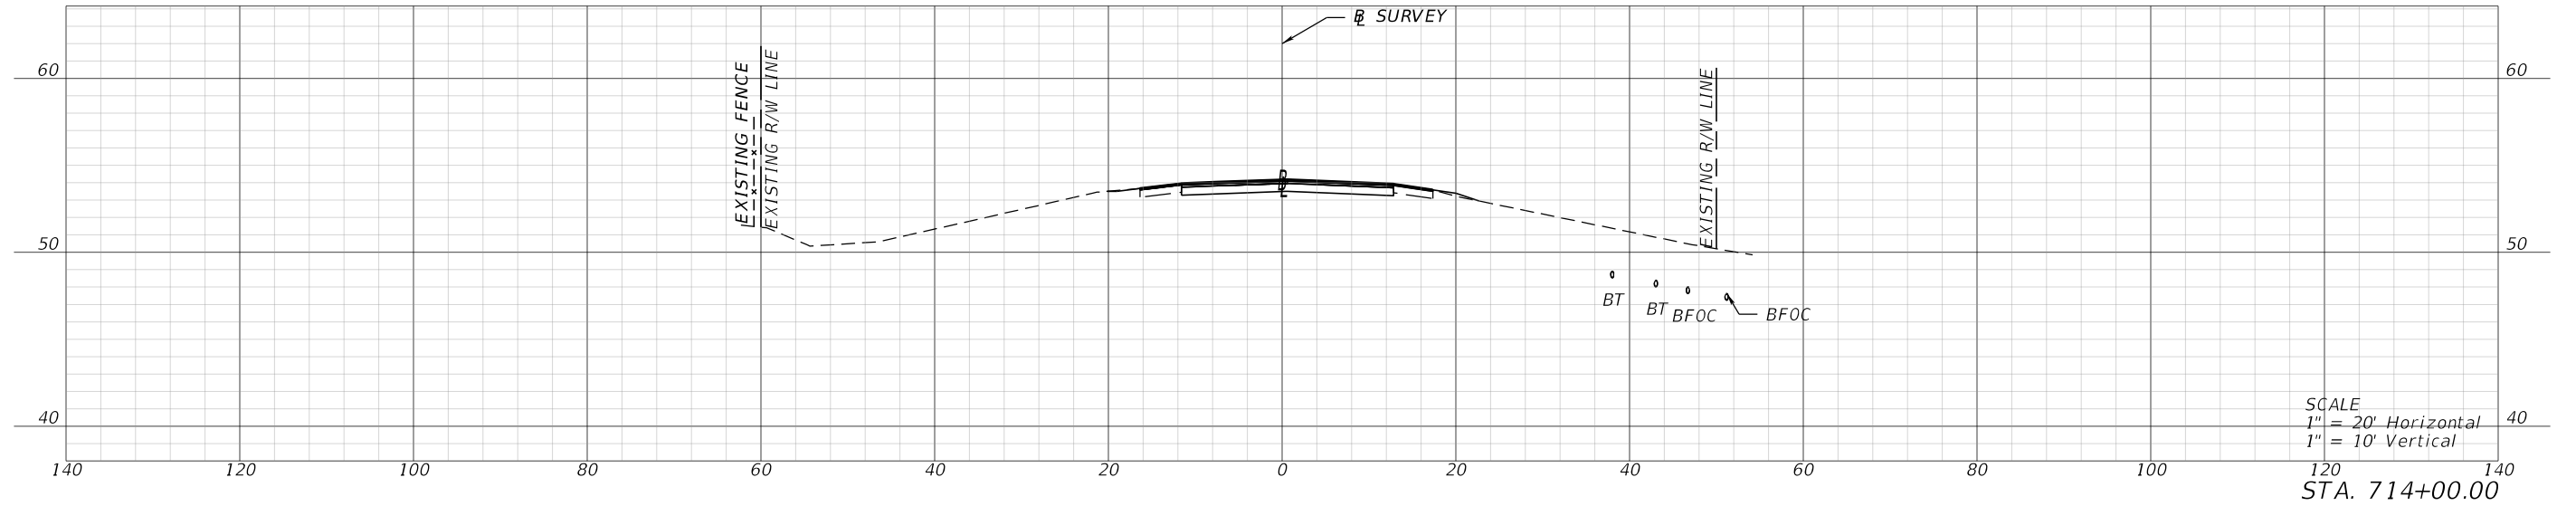

1/26/2024 4:24:18 PM mcannon P:\FDT\2201\CADD\4489361\5201\Roadway\RD\SRD03.dgn

REVISIONS			
DATE	DESCRIPTION	DATE	DESCRIPTION

ENGINEER OF RECORD
 LYNN M. DECKER, P.E.
 LICENSE NUMBER: 86295
 ELEMENT ENGINEERING GROUP, LLC
 1713 E. 9TH AVENUE
 TAMPA, FL 33605




STATE OF FLORIDA DEPARTMENT OF TRANSPORTATION		
ROAD NO.	COUNTY	FINANCIAL PROJECT ID
SR 700	HIGHLANDS	448936-1-52-01

CROSS SECTIONS

SHEET NO.
 XS-149




THE OFFICIAL RECORD OF THIS SHEET IS THE ELECTRONIC FILE DIGITALLY SIGNED AND SEALED UNDER RULE 61G15-23.004, F.A.C.

1/26/2024 4:24:23 PM mcannon
 P:\FDT\2201\CADD\4489361\5201\Roadway\RD\SRD03.dgn

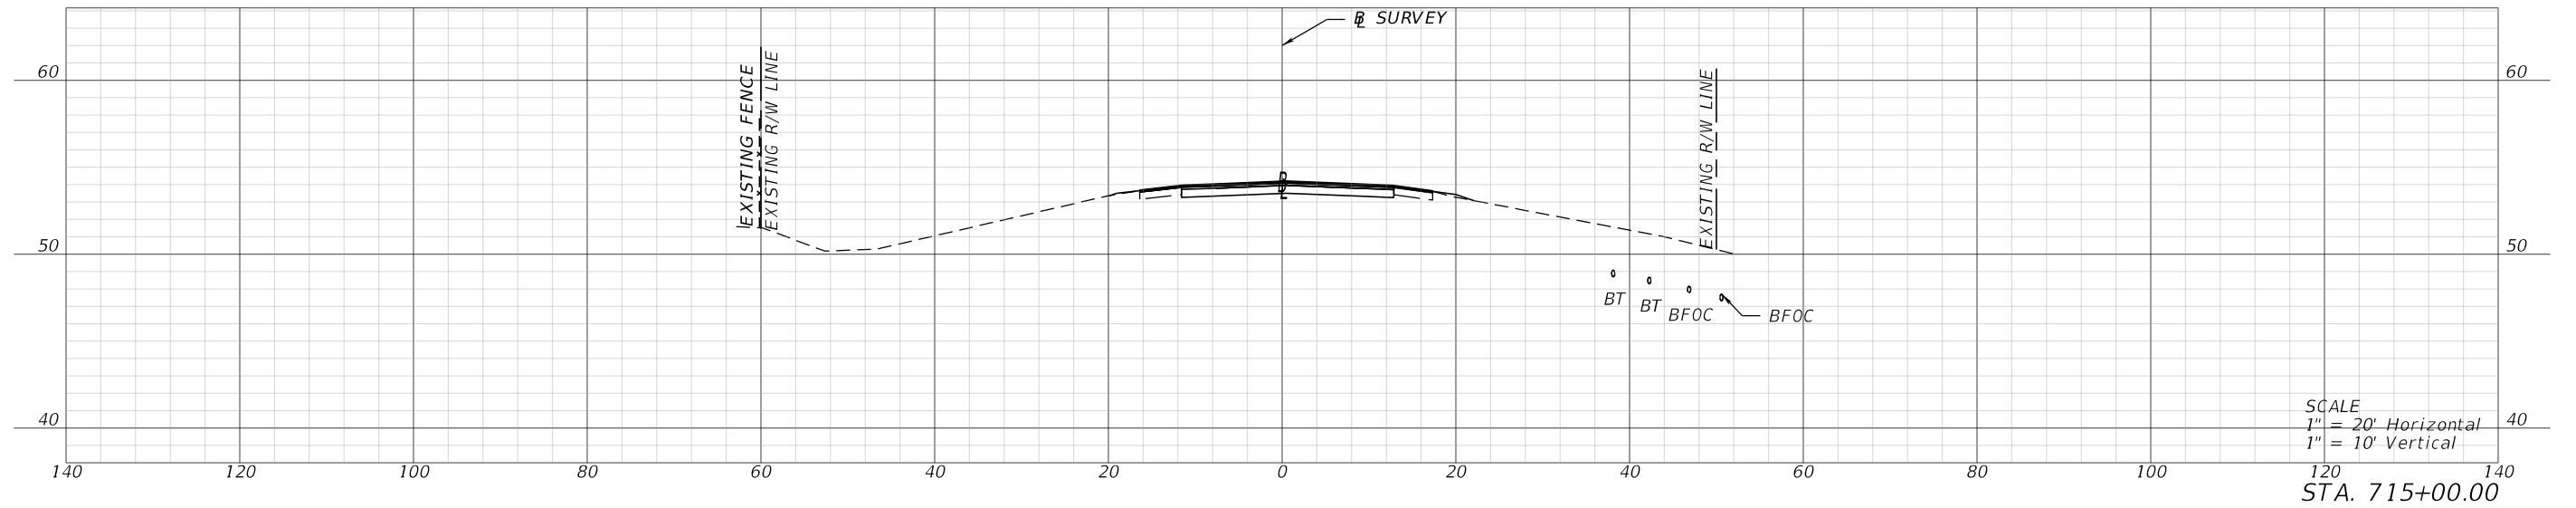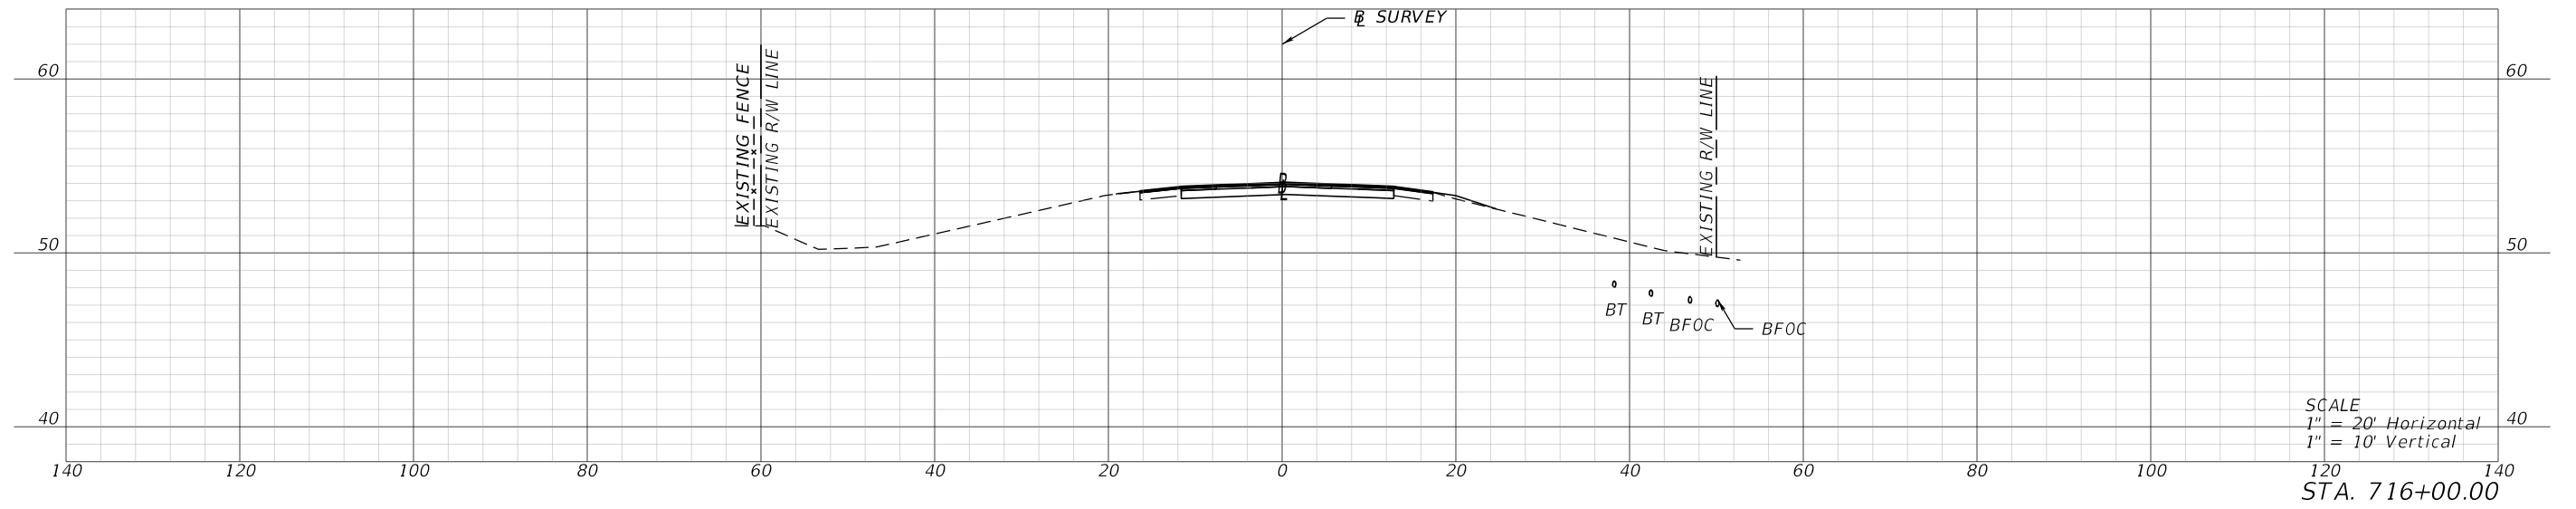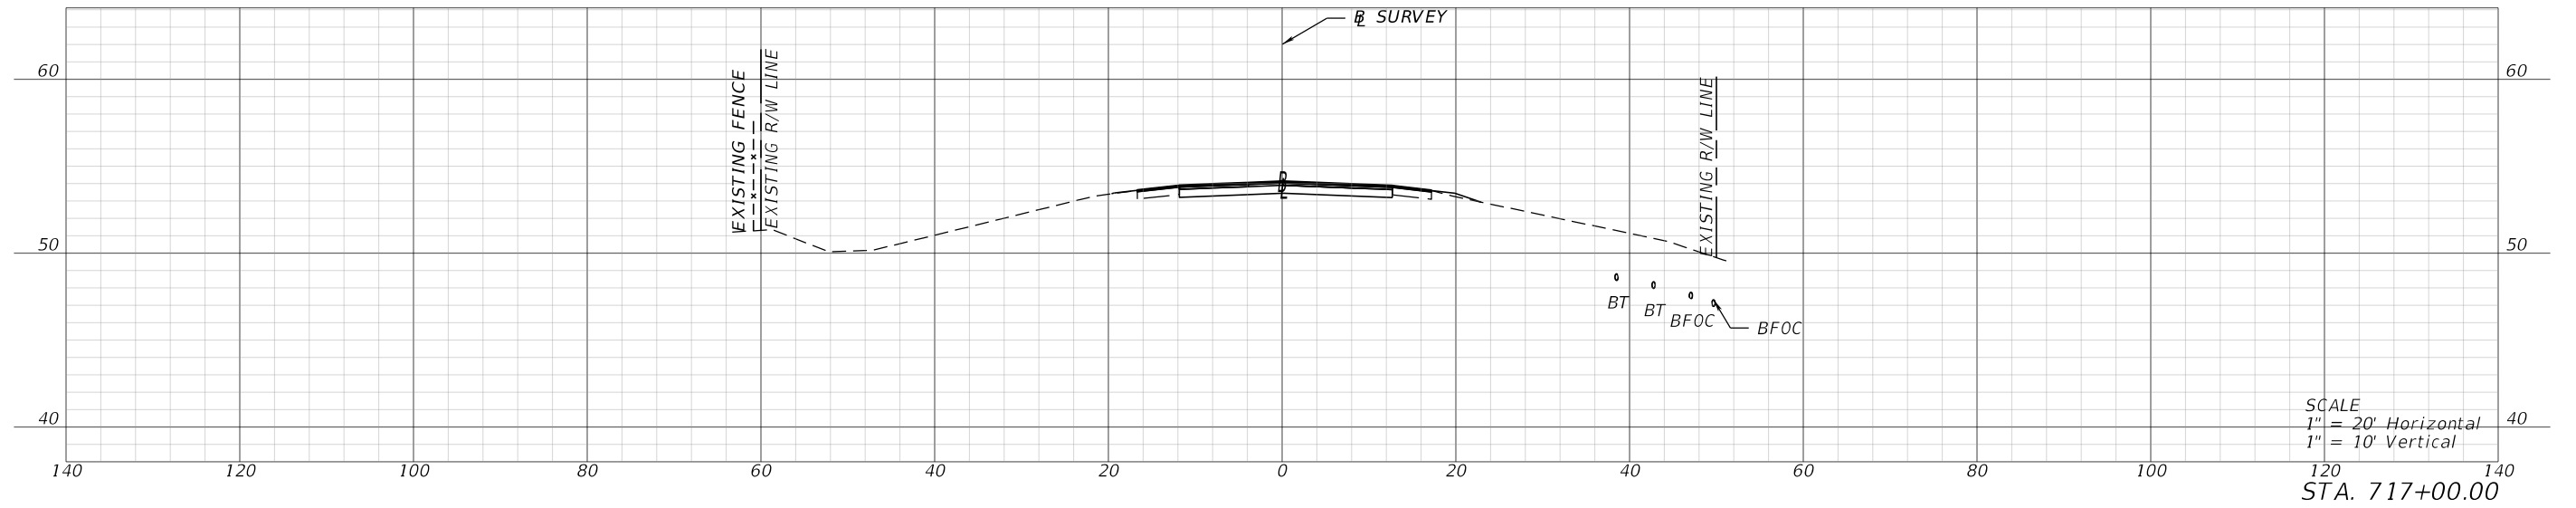

REVISIONS				ENGINEER OF RECORD		STATE OF FLORIDA DEPARTMENT OF TRANSPORTATION			CROSS SECTIONS	SHEET NO.
DATE	DESCRIPTION	DATE	DESCRIPTION	LYNN M. DECKER, P.E. LICENSE NUMBER: 86295 ELEMENT ENGINEERING GROUP, LLC 1713 E. 9TH AVENUE TAMPA, FL 33605		ROAD NO.	COUNTY	FINANCIAL PROJECT ID		XS-150
						SR 700	HIGHLANDS	448936-1-52-01		

THE OFFICIAL RECORD OF THIS SHEET IS THE ELECTRONIC FILE DIGITALLY SIGNED AND SEALED UNDER RULE 61G15-23.004, F.A.C.

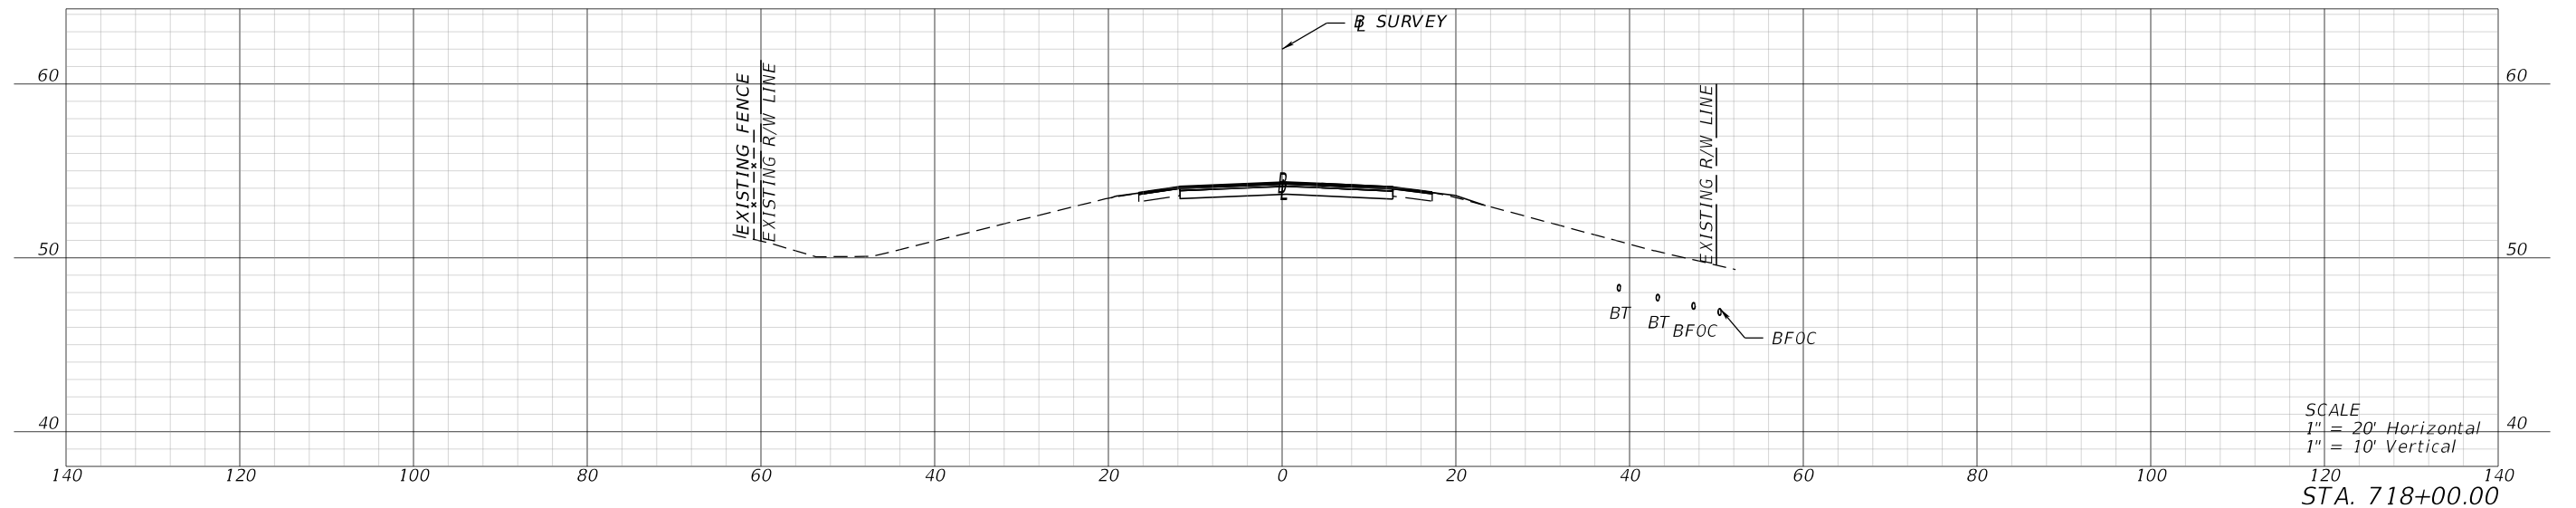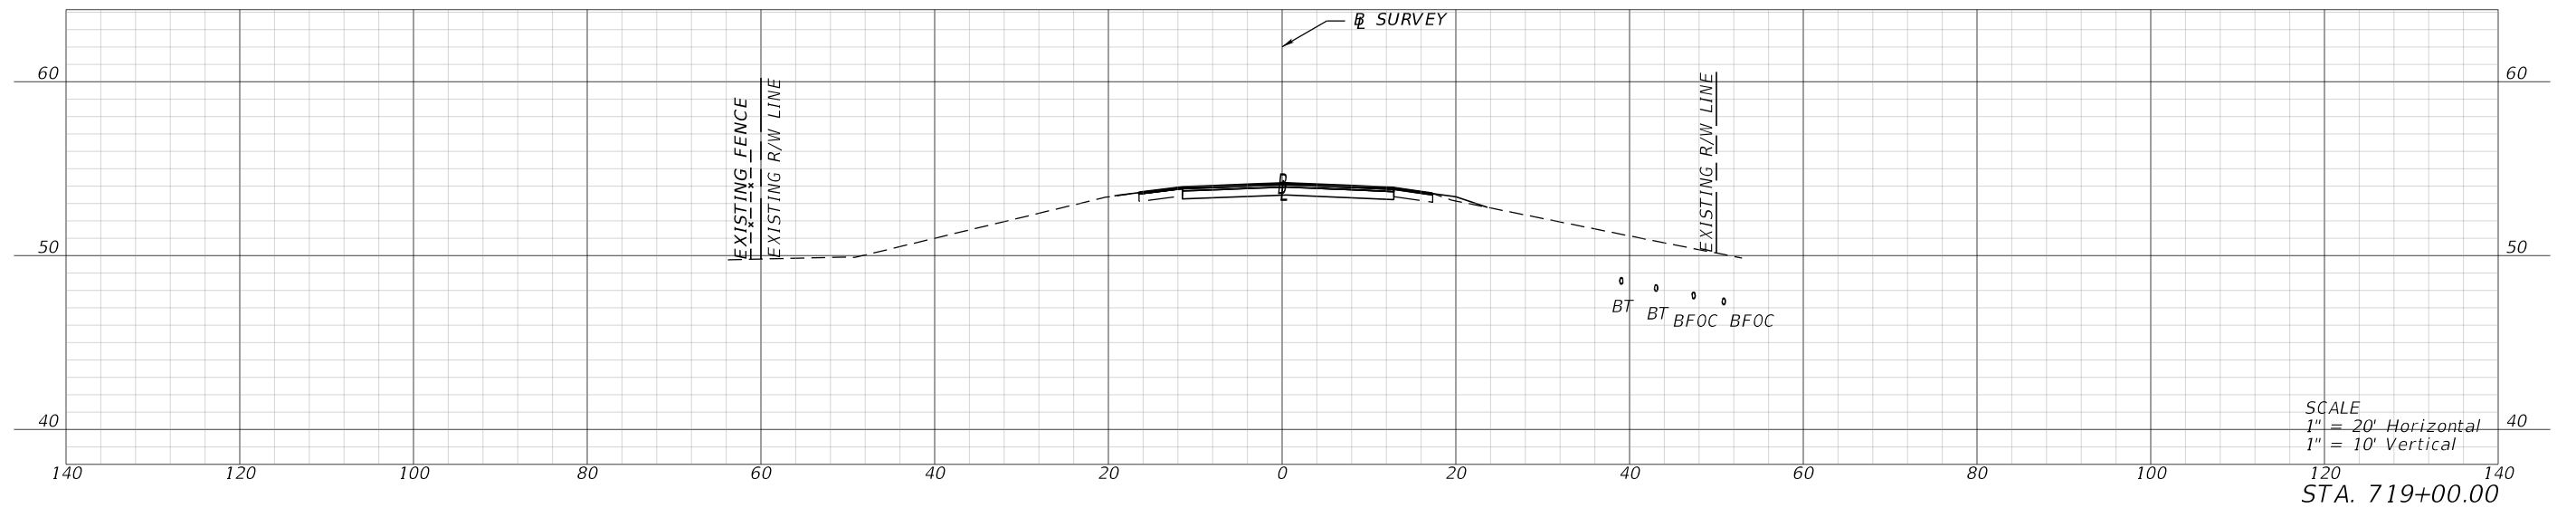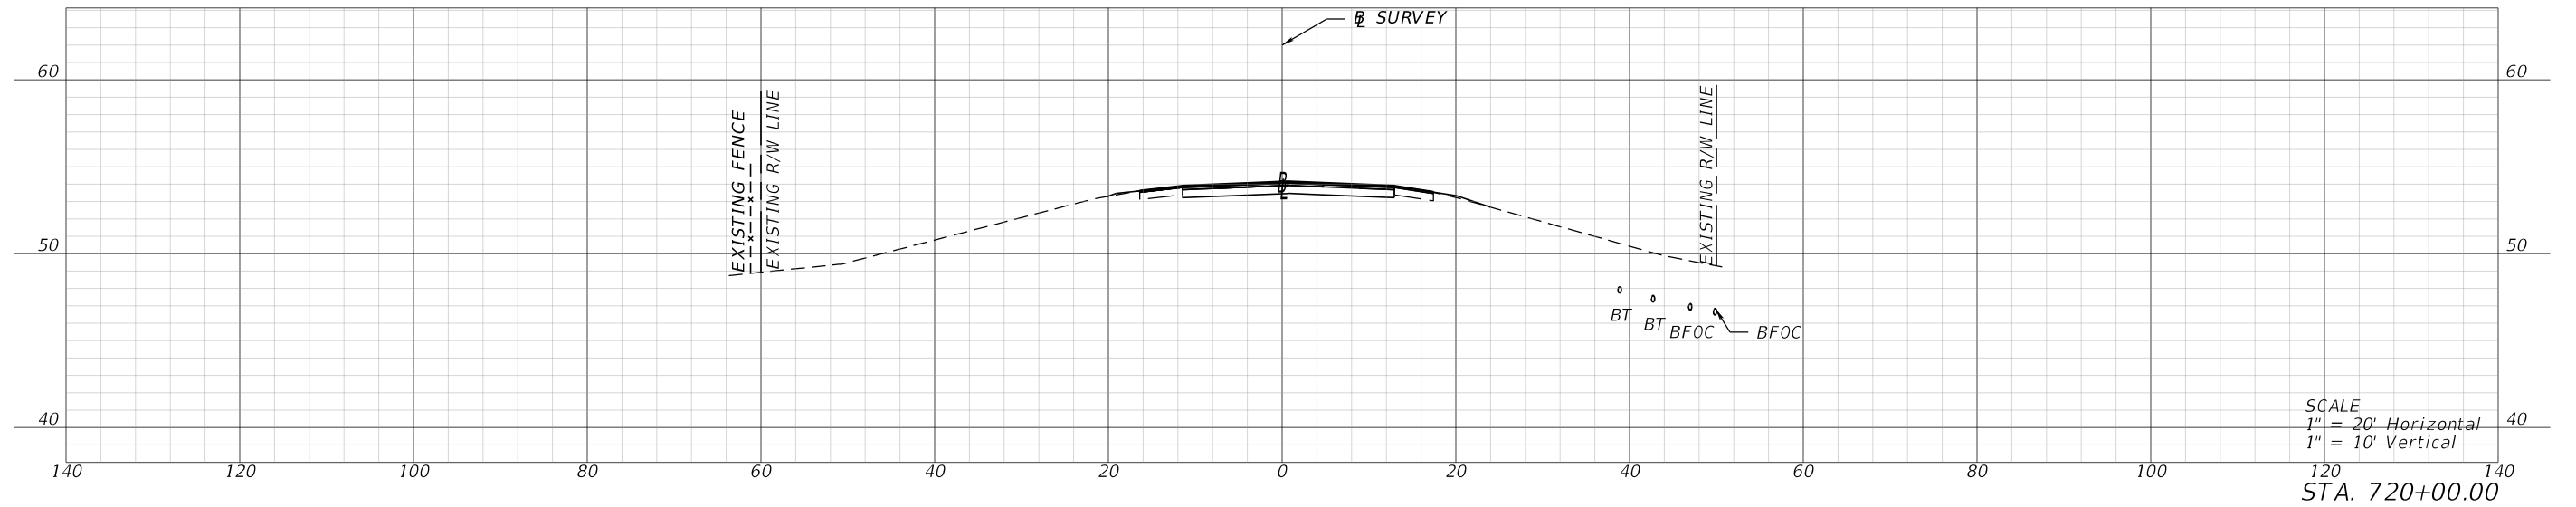

1/26/2024 4:24:27 PM mcannon P:\FDT\2201\CADD\4489361\5201\Roadway\RD\SRD03.dgn

REVISIONS			
DATE	DESCRIPTION	DATE	DESCRIPTION




ENGINEER OF RECORD
 LYNN M. DECKER, P.E.
 LICENSE NUMBER: 86295
 ELEMENT ENGINEERING GROUP, LLC
 1713 E. 9TH AVENUE
 TAMPA, FL 33605

STATE OF FLORIDA DEPARTMENT OF TRANSPORTATION		
ROAD NO.	COUNTY	FINANCIAL PROJECT ID
SR 700	HIGHLANDS	448936-1-52-01

CROSS SECTIONS

SHEET NO.
XS-151

THE OFFICIAL RECORD OF THIS SHEET IS THE ELECTRONIC FILE DIGITALLY SIGNED AND SEALED UNDER RULE 61G15-23.004, F.A.C.

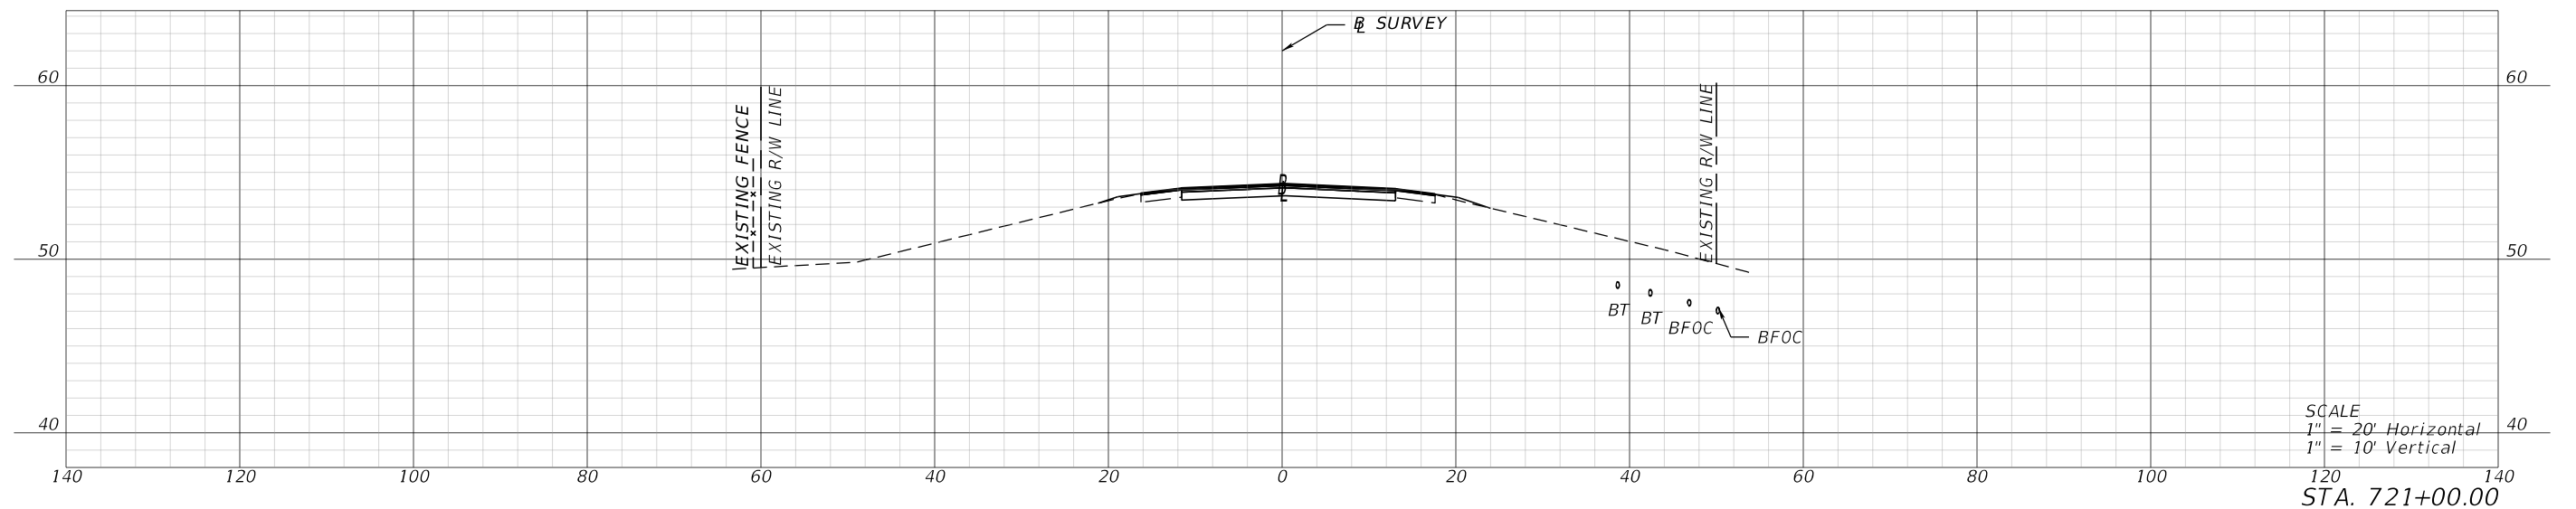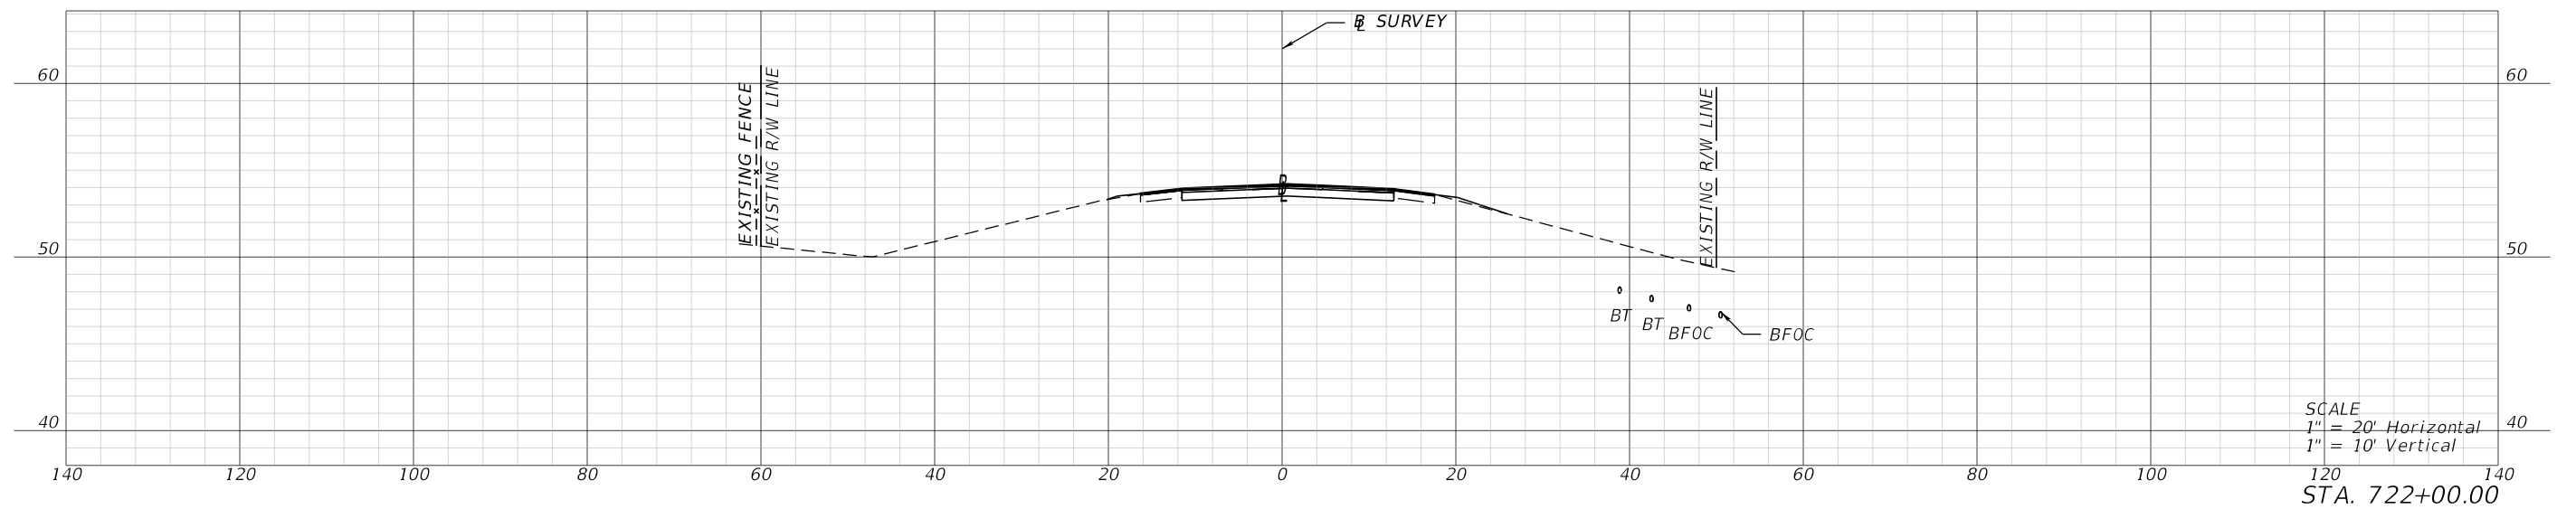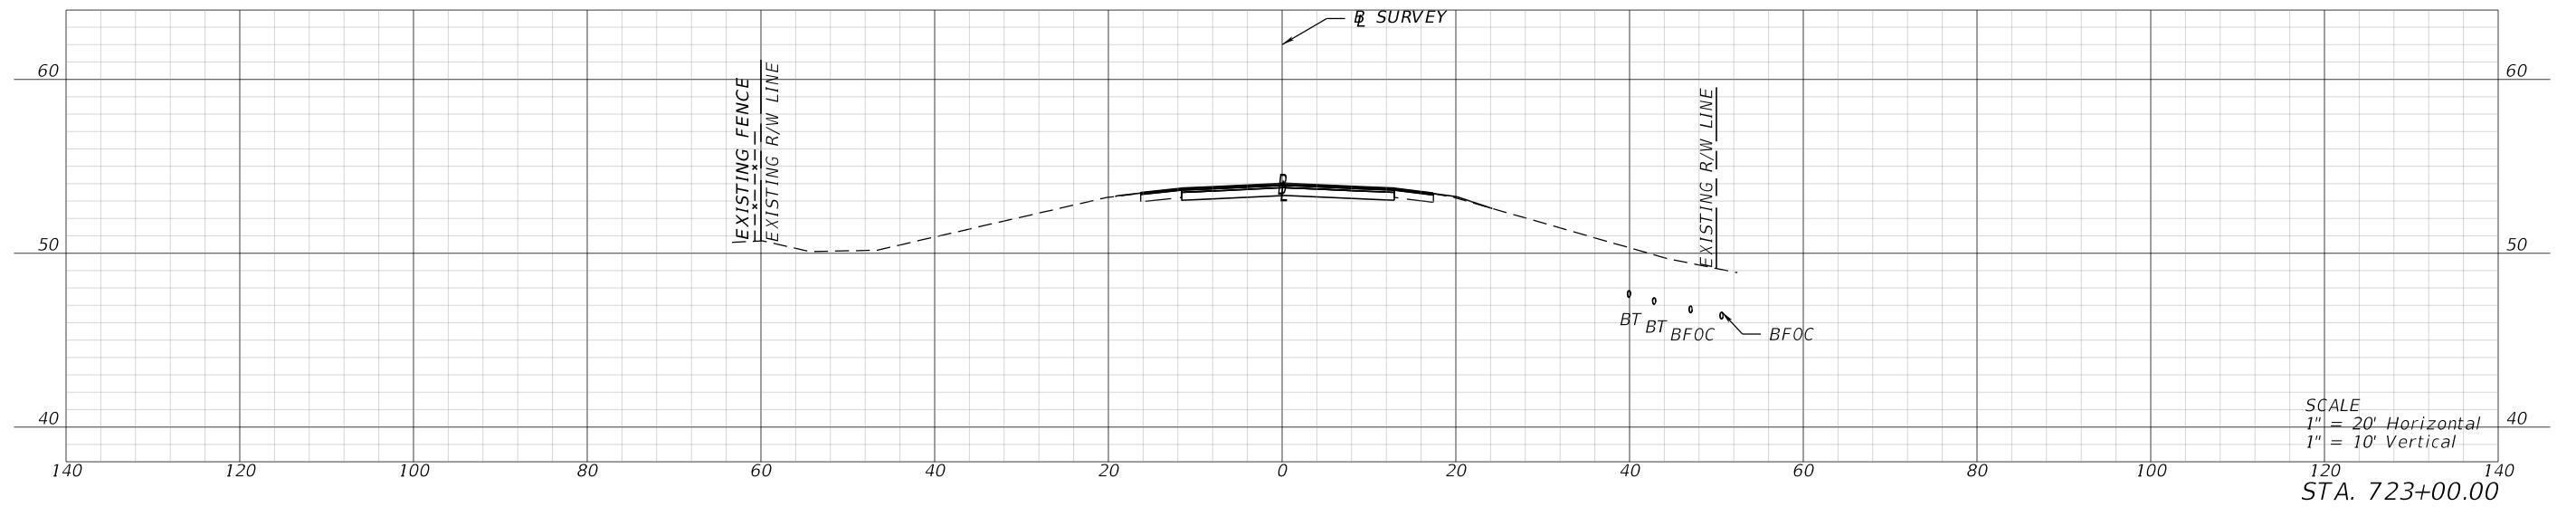

1/26/2024 4:24:32 PM mcannon P:\FDT\2201\CADD\448936\15201\Roadway\RD\SRD03.dgn

REVISIONS			
DATE	DESCRIPTION	DATE	DESCRIPTION

ENGINEER OF RECORD
 LYNN M. DECKER, P.E.
 LICENSE NUMBER: 86295
 ELEMENT ENGINEERING GROUP, LLC
 1713 E. 9TH AVENUE
 TAMPA, FL 33605




STATE OF FLORIDA DEPARTMENT OF TRANSPORTATION		
ROAD NO.	COUNTY	FINANCIAL PROJECT ID
SR 700	HIGHLANDS	448936-1-52-01

CROSS SECTIONS

SHEET NO.
 XS-152




THE OFFICIAL RECORD OF THIS SHEET IS THE ELECTRONIC FILE DIGITALLY SIGNED AND SEALED UNDER RULE 61G15-23.004, F.A.C.

1/26/2024 4:24:36 PM mcannon
 P:\FDT\2201\CADD\4489361\5201\Roadway\RD\SRD03.dgn

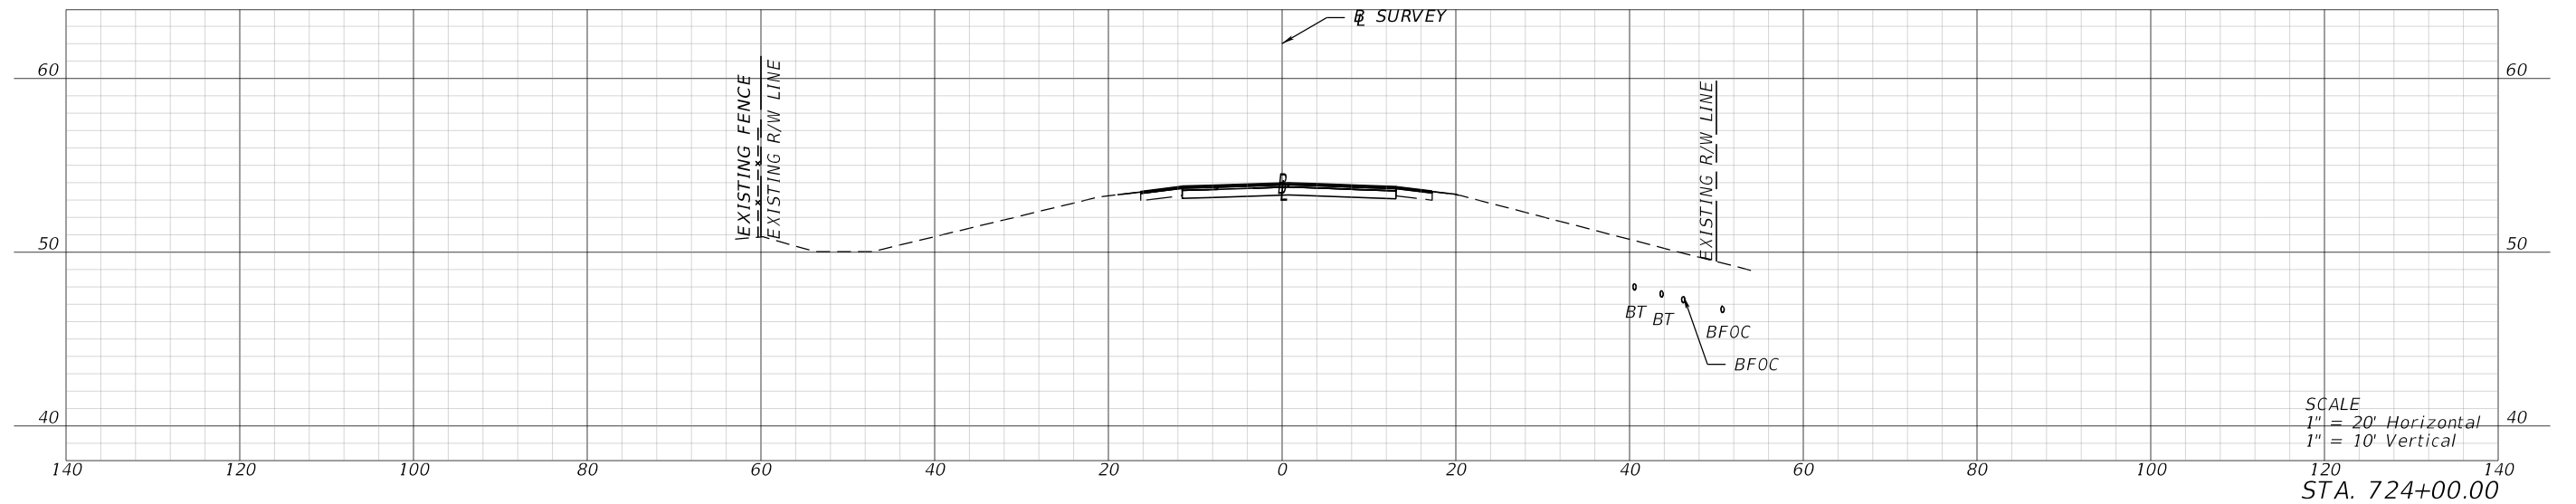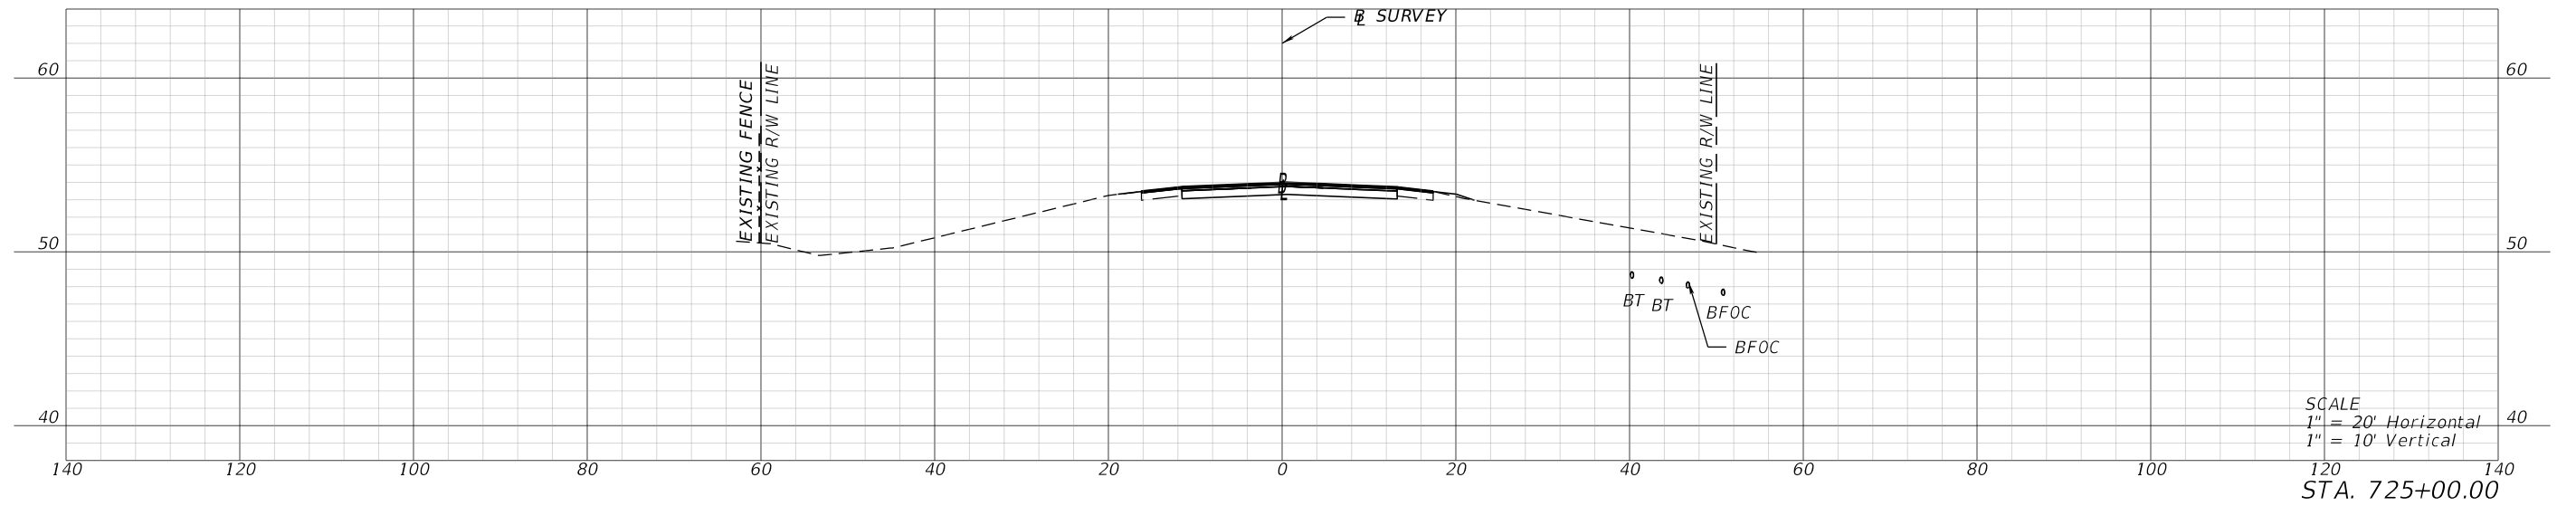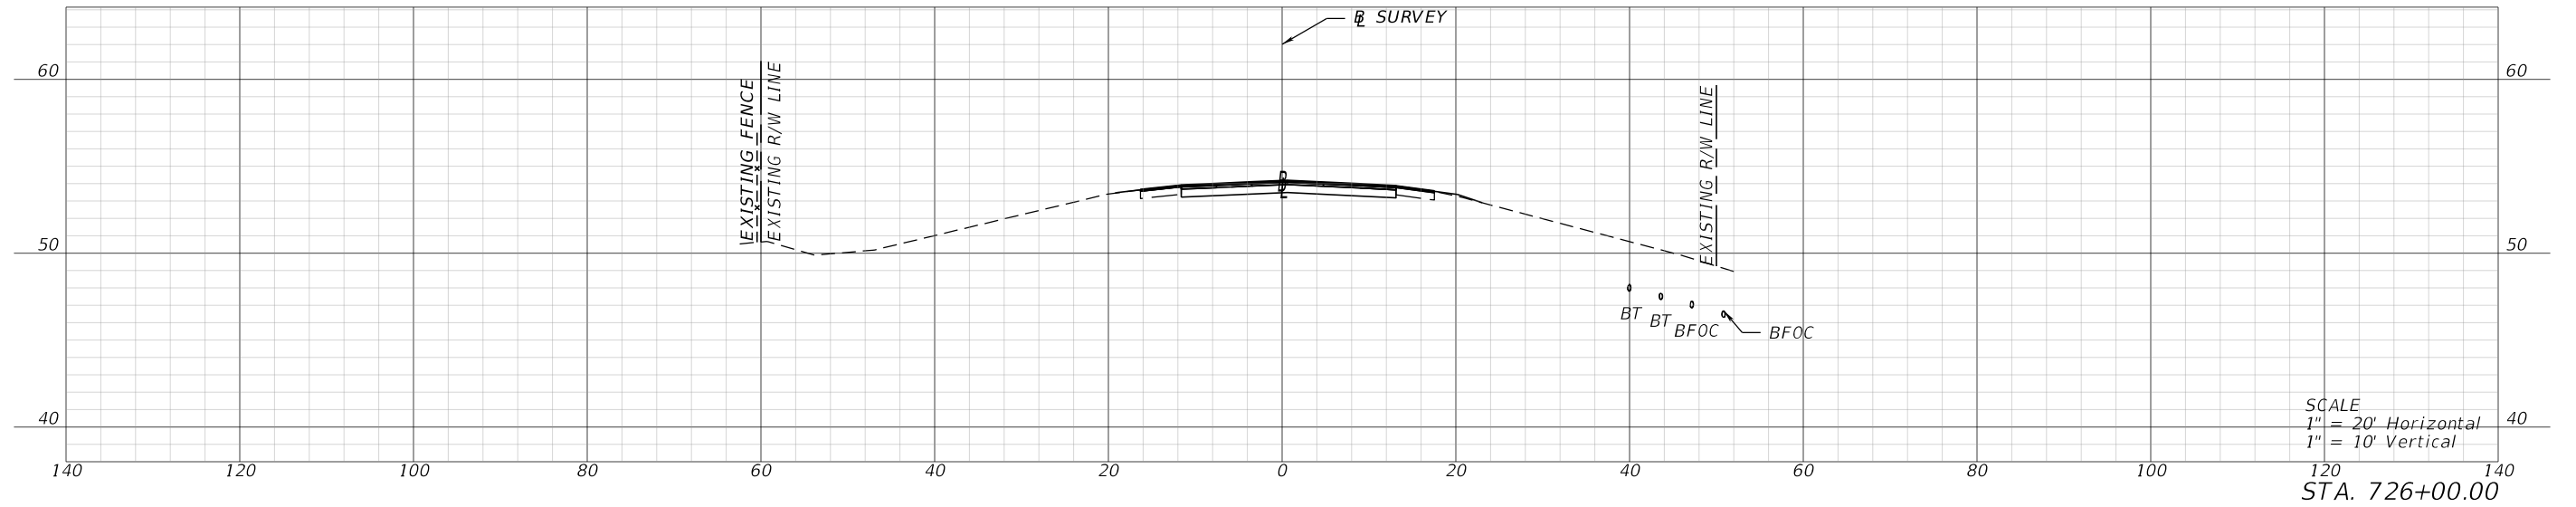

REVISIONS				ENGINEER OF RECORD		STATE OF FLORIDA DEPARTMENT OF TRANSPORTATION			SHEET NO.	
DATE	DESCRIPTION	DATE	DESCRIPTION				ROAD NO.	COUNTY		FINANCIAL PROJECT ID
				LYNN M. DECKER, P.E. LICENSE NUMBER: 86295 ELEMENT ENGINEERING GROUP, LLC 1713 E. 9TH AVENUE TAMPA, FL 33605						
								CROSS SECTIONS		XS-153

THE OFFICIAL RECORD OF THIS SHEET IS THE ELECTRONIC FILE DIGITALLY SIGNED AND SEALED UNDER RULE 61G15-23.004, F.A.C.

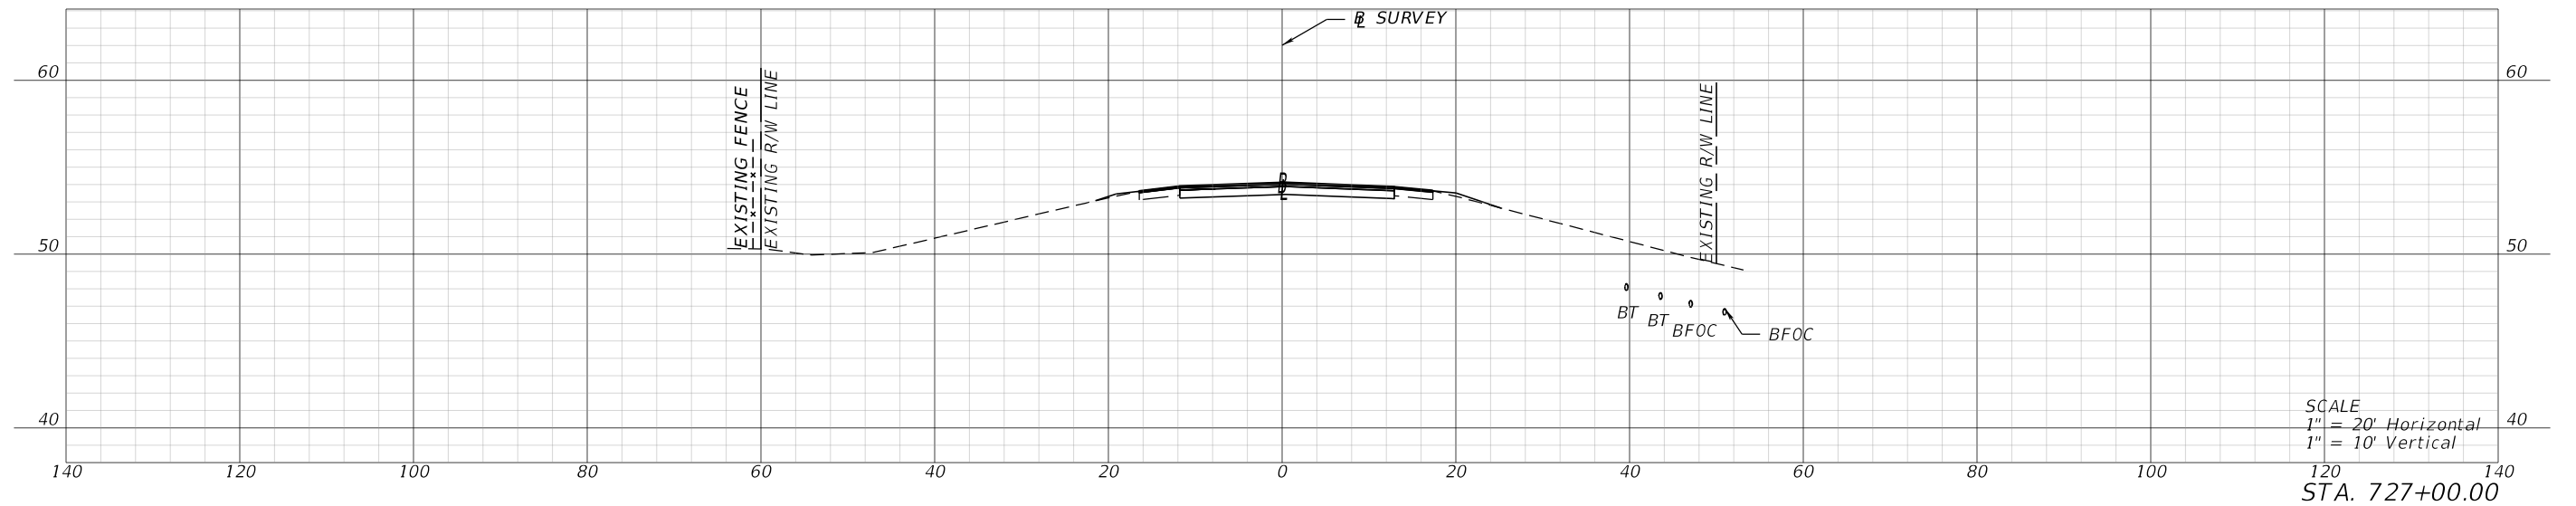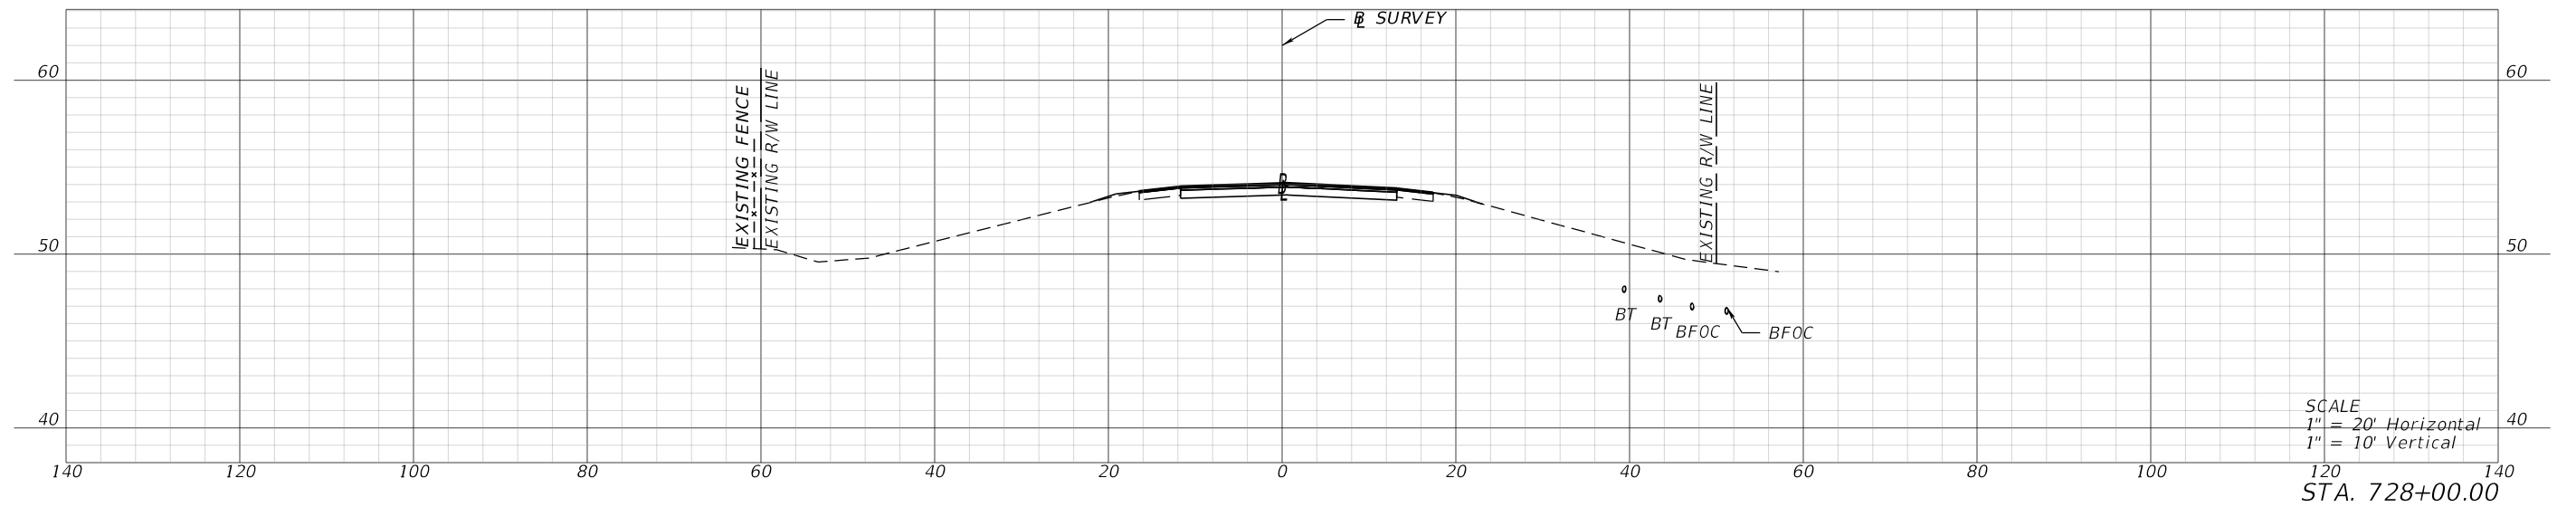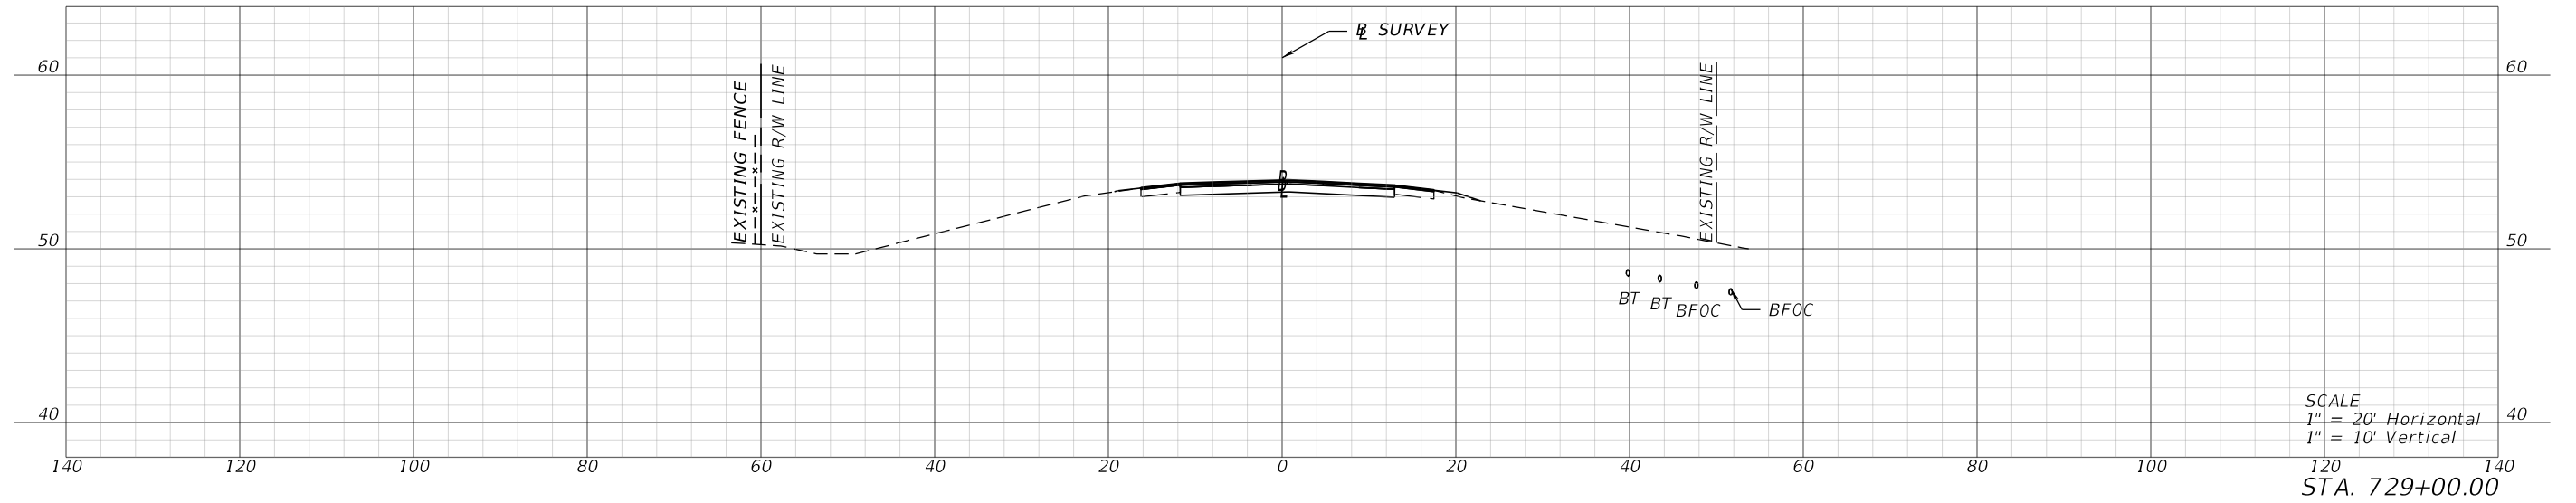

1/26/2024 4:24:40 PM mcannon P:\FDT\2201\CADD\4489361\5201\Roadway\RD\SRD03.dgn

REVISIONS			
DATE	DESCRIPTION	DATE	DESCRIPTION

ENGINEER OF RECORD
 LYNN M. DECKER, P.E.
 LICENSE NUMBER: 86295
 ELEMENT ENGINEERING GROUP, LLC
 1713 E. 9TH AVENUE
 TAMPA, FL 33605




STATE OF FLORIDA DEPARTMENT OF TRANSPORTATION		
ROAD NO.	COUNTY	FINANCIAL PROJECT ID
SR 700	HIGHLANDS	448936-1-52-01

CROSS SECTIONS

SHEET NO.
XS-154




THE OFFICIAL RECORD OF THIS SHEET IS THE ELECTRONIC FILE DIGITALLY SIGNED AND SEALED UNDER RULE 61G15-23.004, F.A.C.

1/26/2024 4:24:45 PM mcannon
P:\FDT\2201\CADD\4489361\5201\Roadway\RD\SRD03.dgn

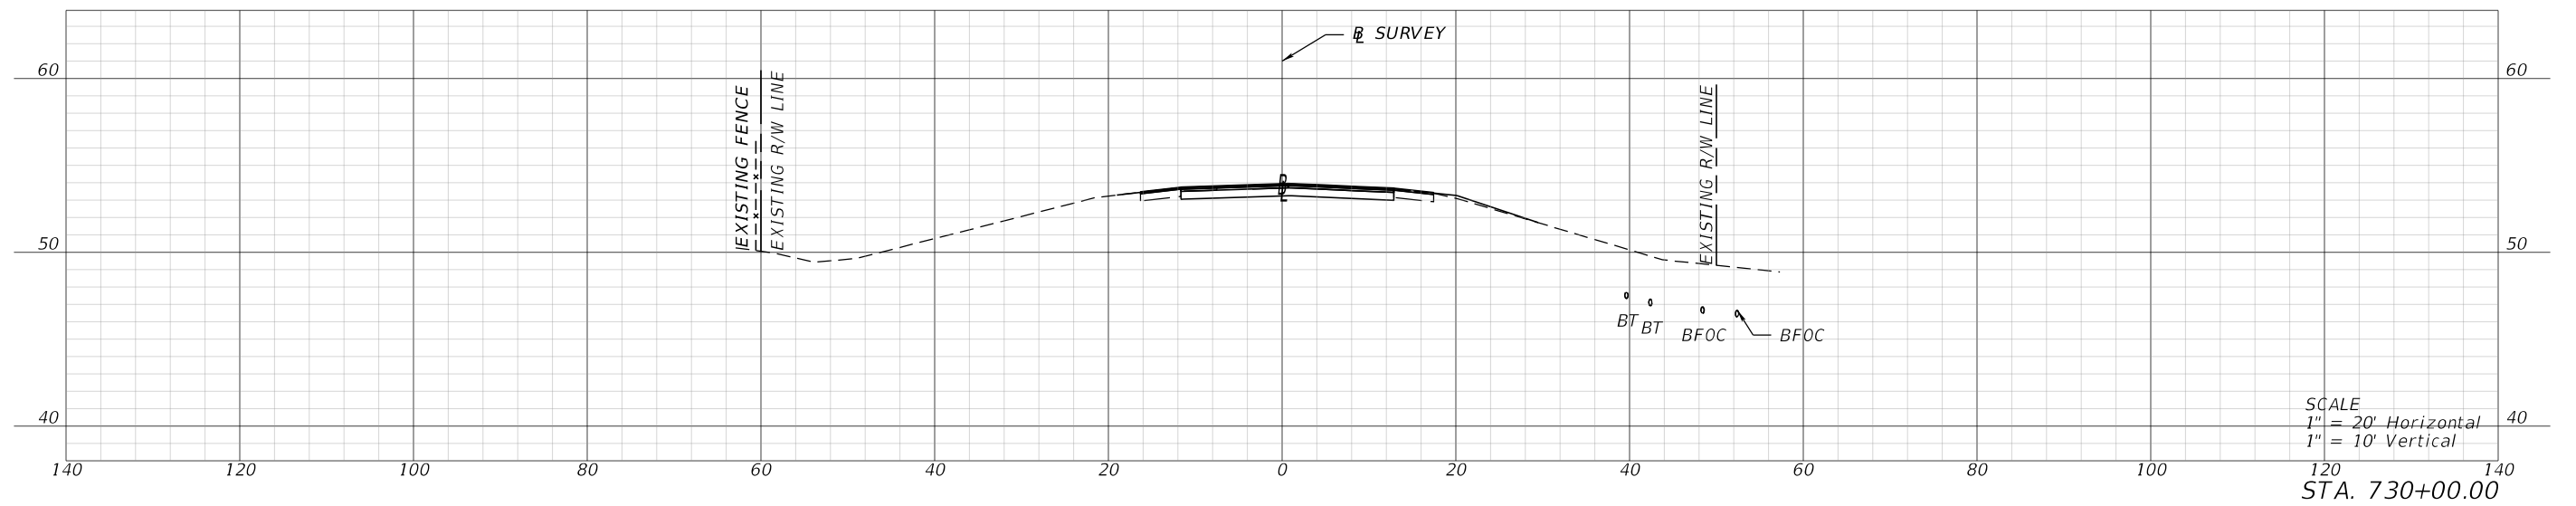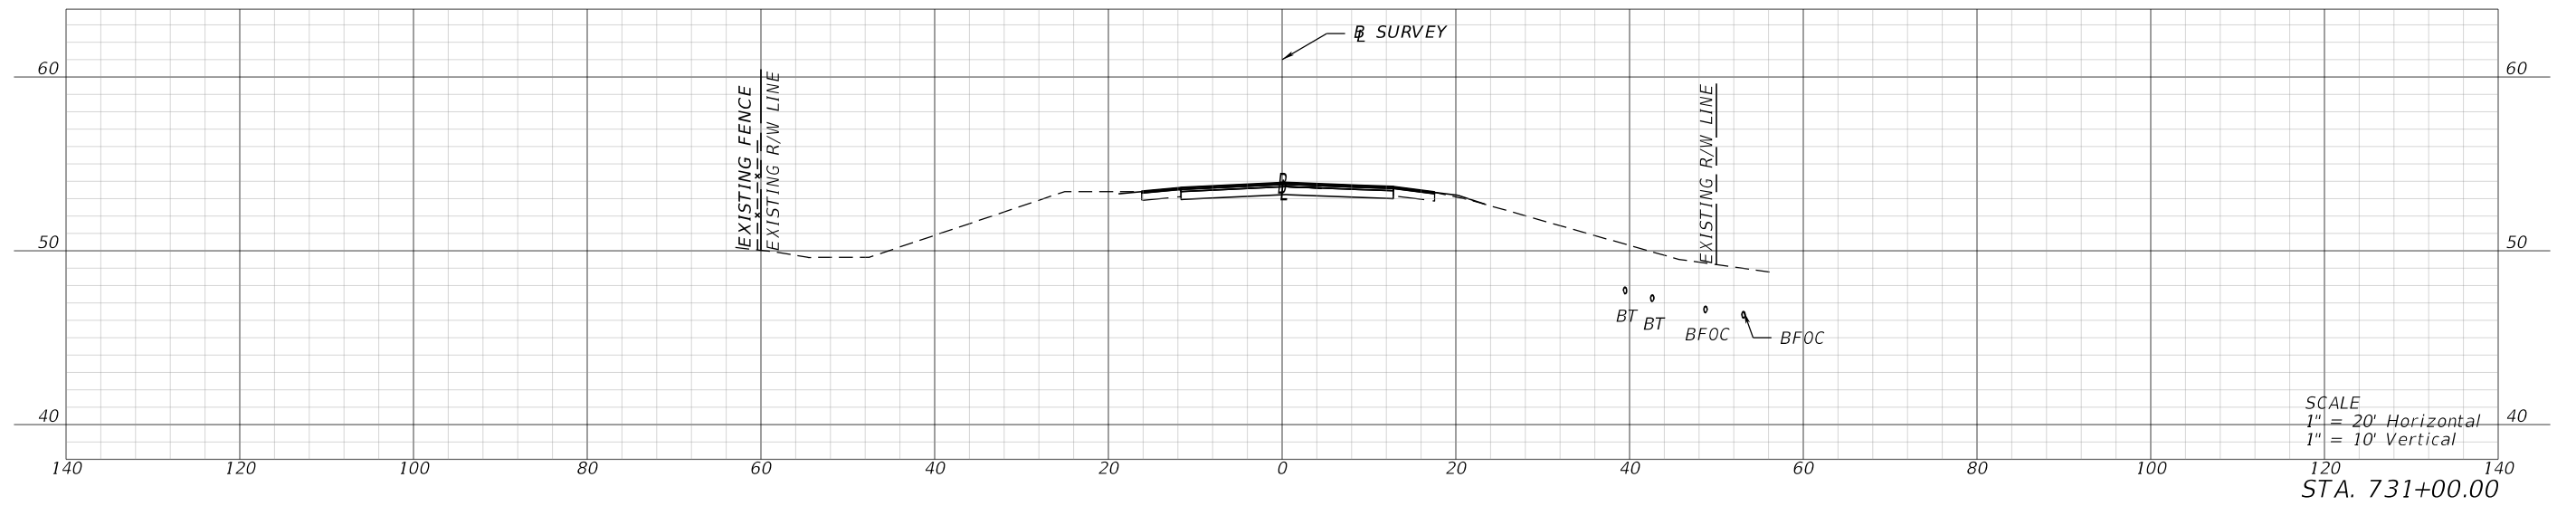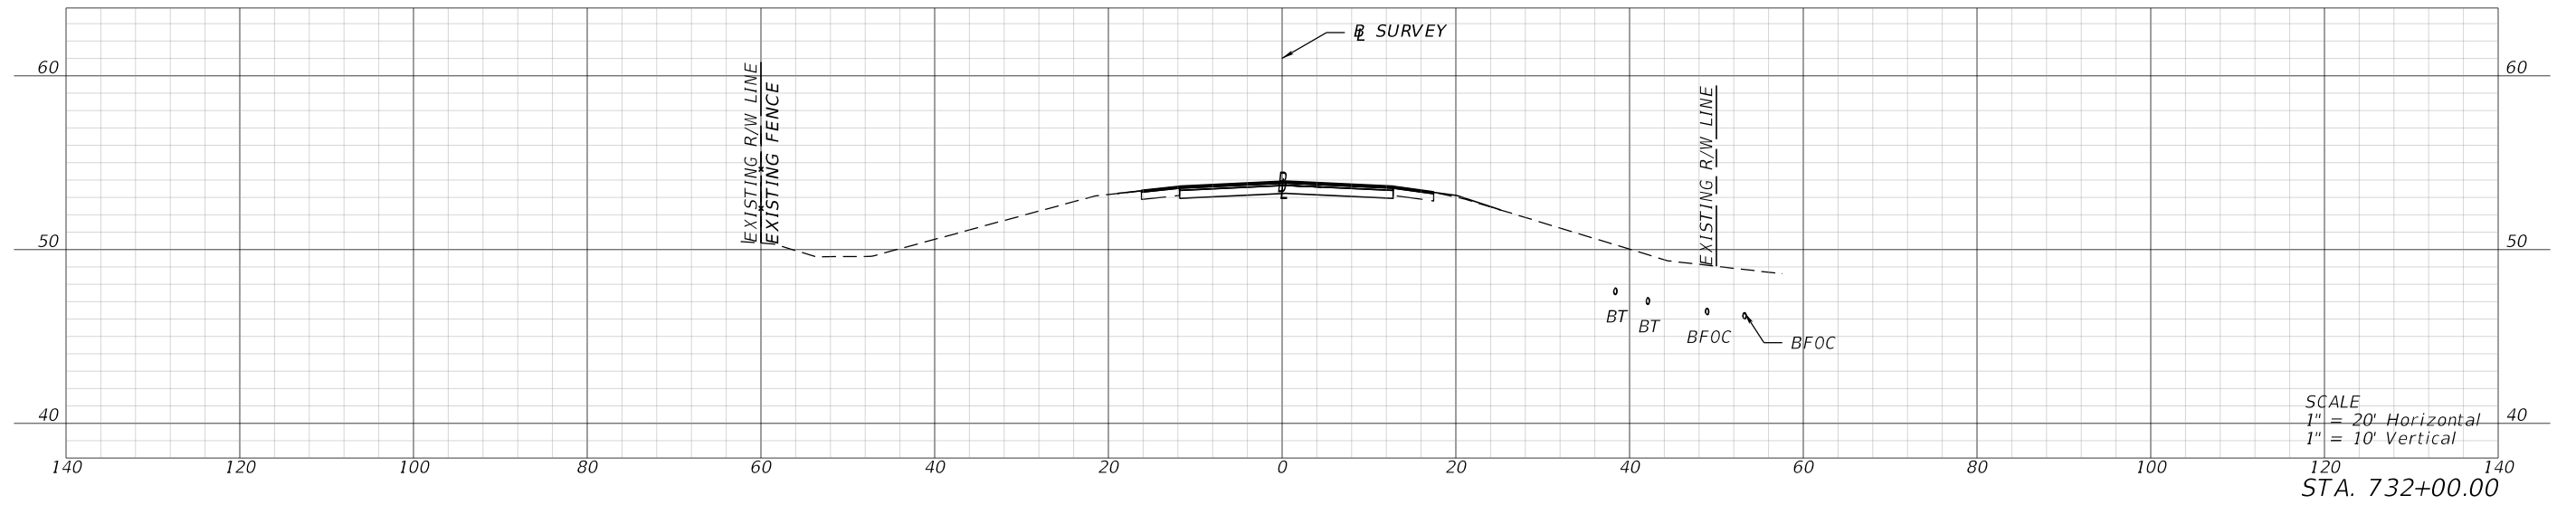

REVISIONS				ENGINEER OF RECORD		STATE OF FLORIDA DEPARTMENT OF TRANSPORTATION			SHEET NO.
DATE	DESCRIPTION	DATE	DESCRIPTION	LYNN M. DECKER, P.E. LICENSE NUMBER: 86295 ELEMENT ENGINEERING GROUP, LLC 1713 E. 9TH AVENUE TAMPA, FL 33605		ROAD NO.	COUNTY	FINANCIAL PROJECT ID	
						SR 700	HIGHLANDS	448936-1-52-01	
CROSS SECTIONS									XS-155

THE OFFICIAL RECORD OF THIS SHEET IS THE ELECTRONIC FILE DIGITALLY SIGNED AND SEALED UNDER RULE 61G15-23.004, F.A.C.

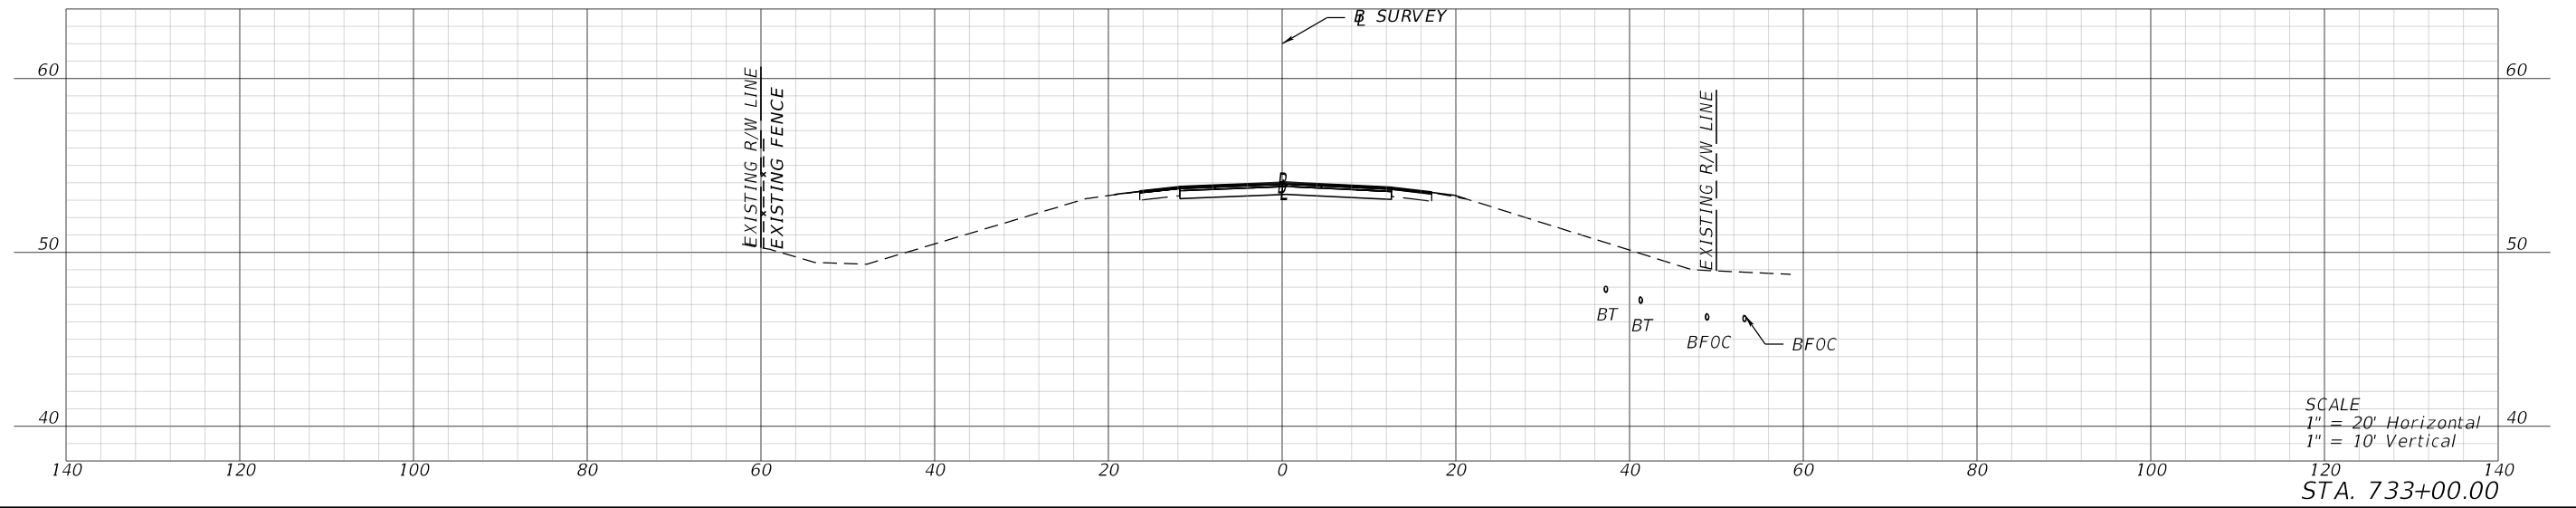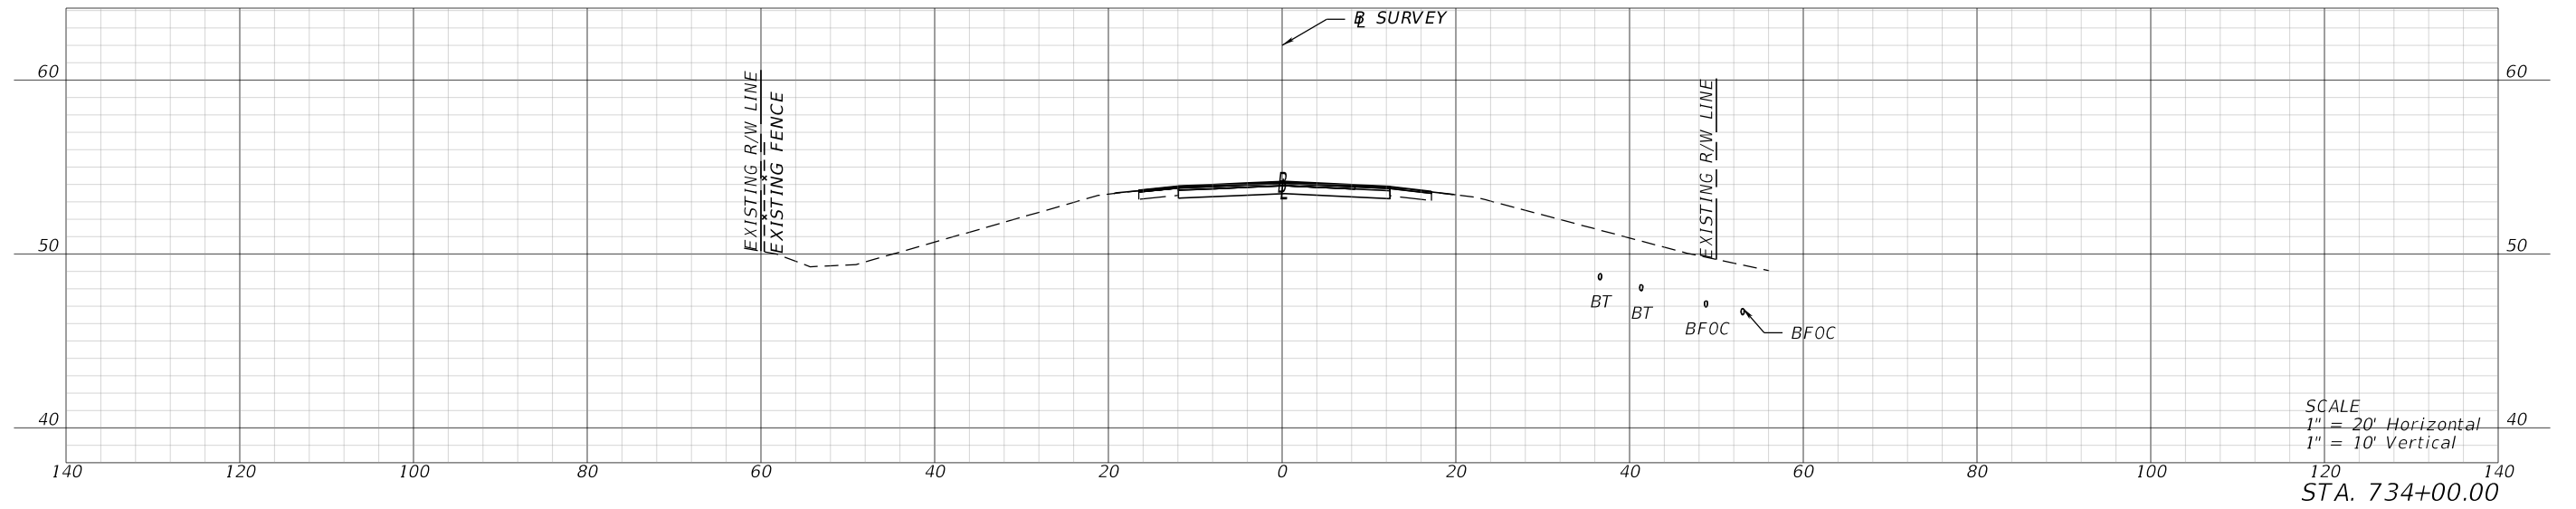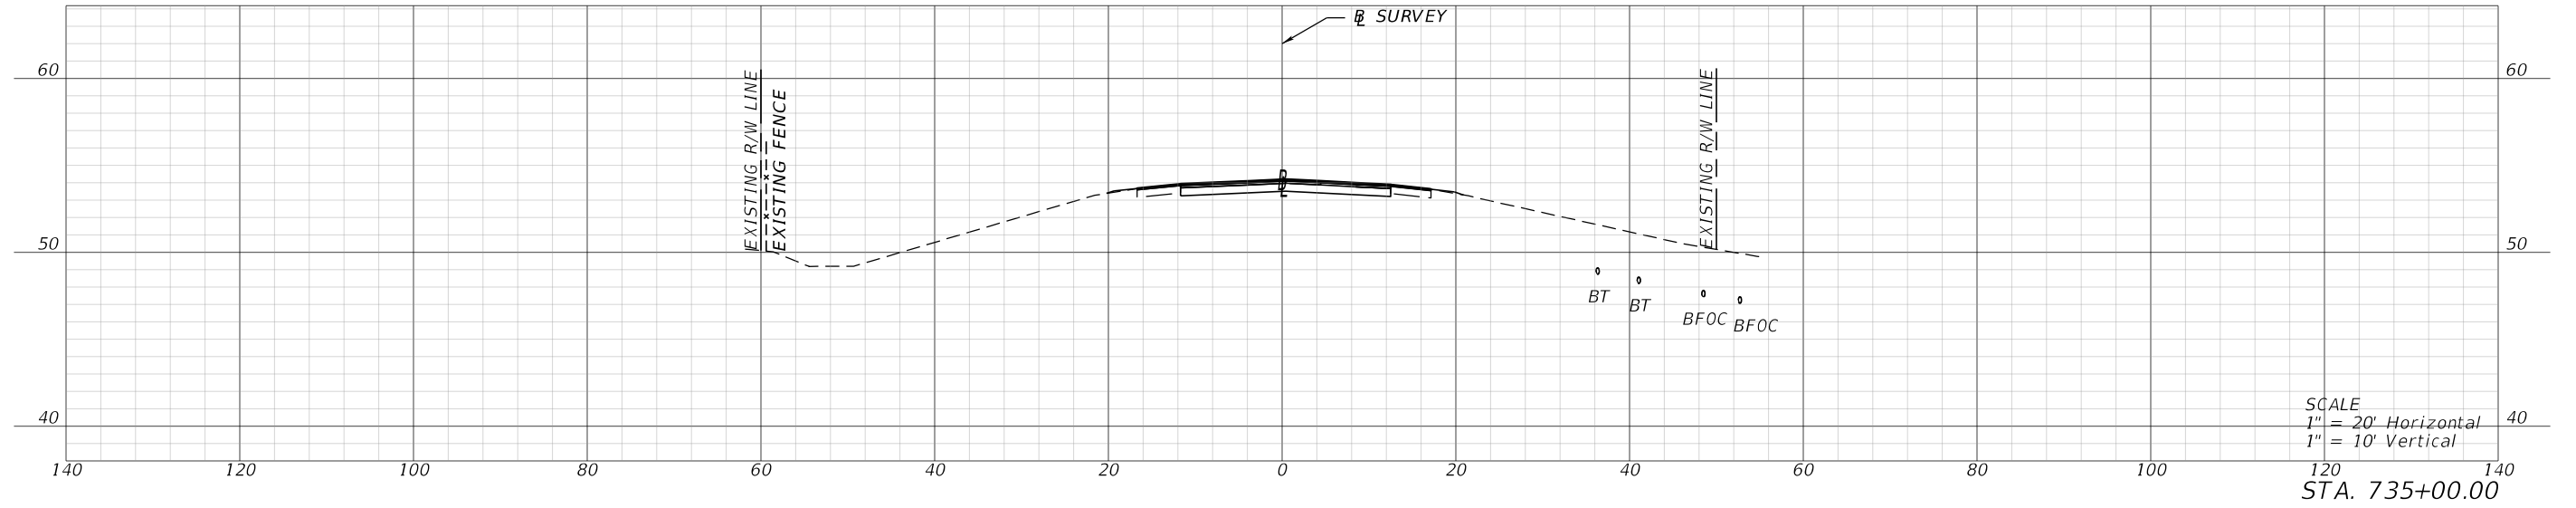

1/26/2024 4:24:49 PM mcannon P:\FDT\2201\CADD\4489361\5201\Roadway\RD\SRD03.dgn

REVISIONS			
DATE	DESCRIPTION	DATE	DESCRIPTION

ENGINEER OF RECORD
 LYNN M. DECKER, P.E.
 LICENSE NUMBER: 86295
 ELEMENT ENGINEERING GROUP, LLC
 1713 E. 9TH AVENUE
 TAMPA, FL 33605




STATE OF FLORIDA DEPARTMENT OF TRANSPORTATION		
ROAD NO.	COUNTY	FINANCIAL PROJECT ID
SR 700	HIGHLANDS	448936-1-52-01

CROSS SECTIONS

SHEET NO.
XS-156

THE OFFICIAL RECORD OF THIS SHEET IS THE ELECTRONIC FILE DIGITALLY SIGNED AND SEALED UNDER RULE 61G15-23.004, F.A.C.

1/26/2024 4:24:54 PM mcammon
P:\FDT\2201\CADD\4489361\5201\Roadway\RD\SRD03.dgn

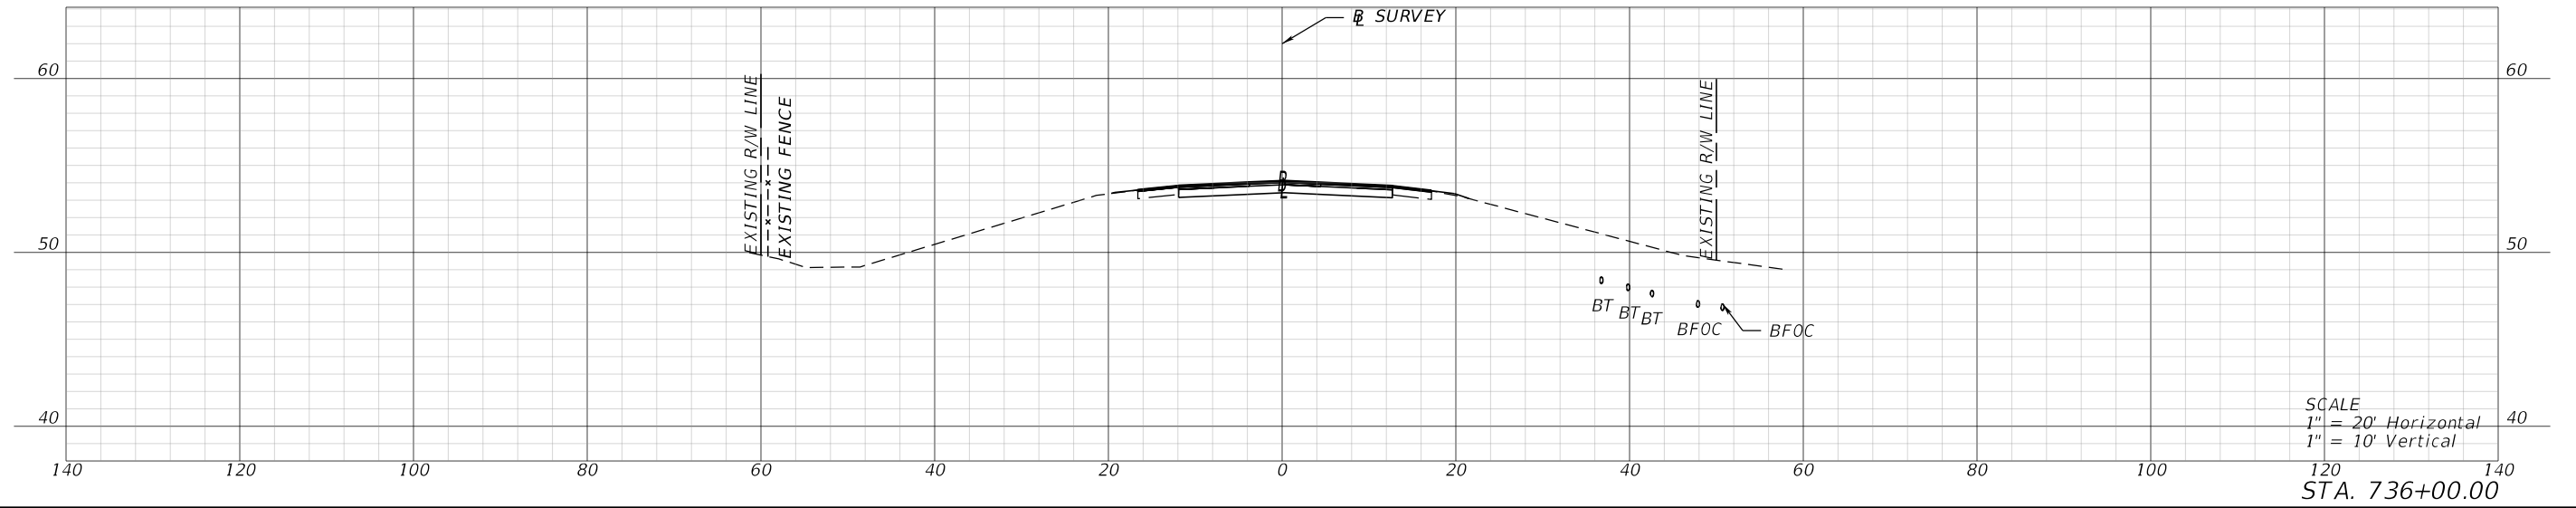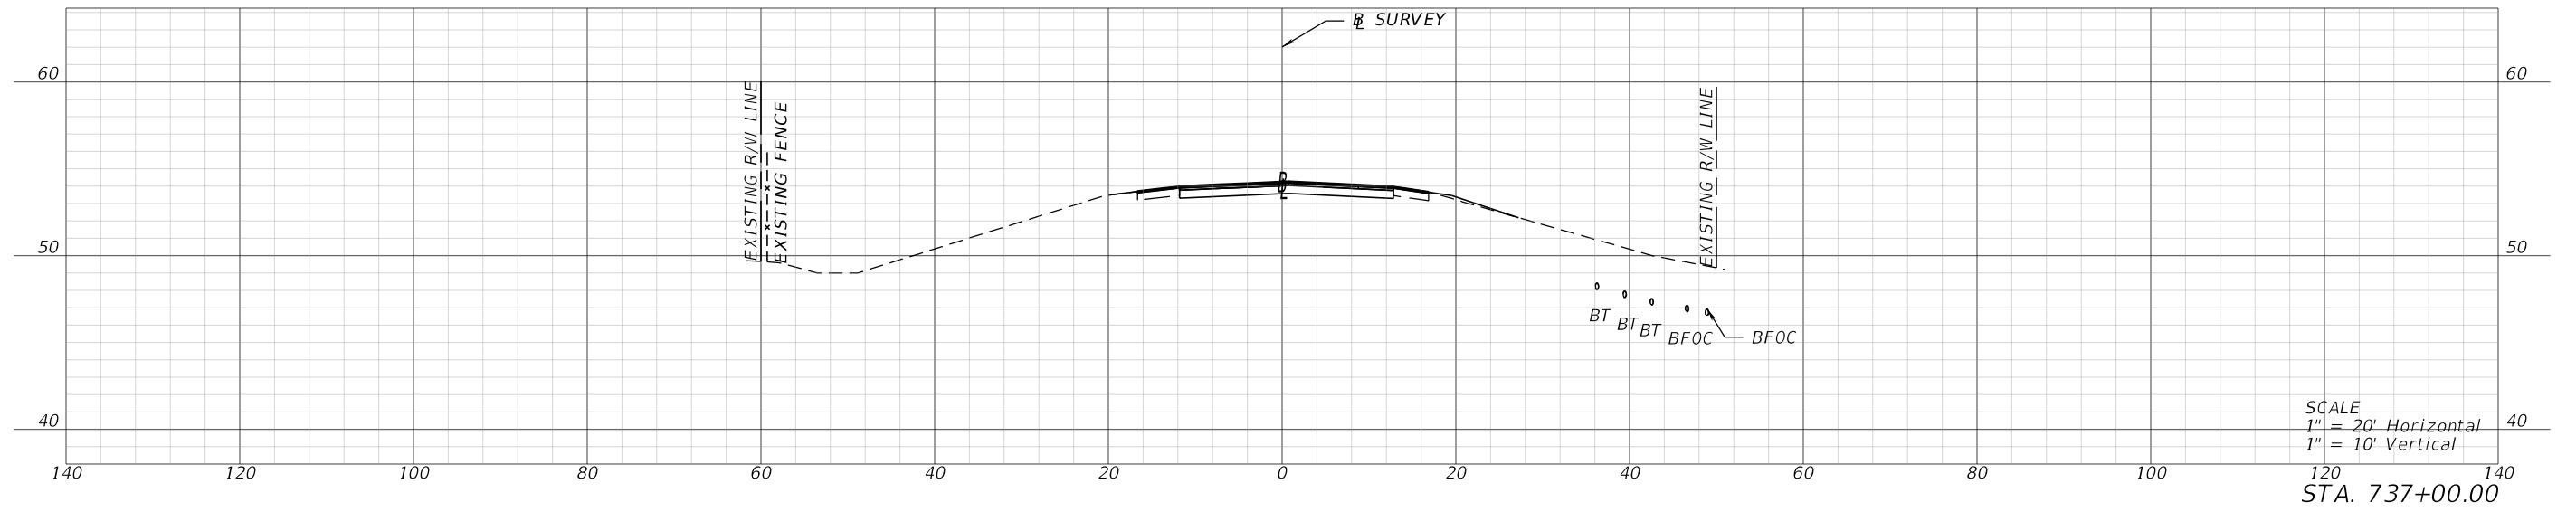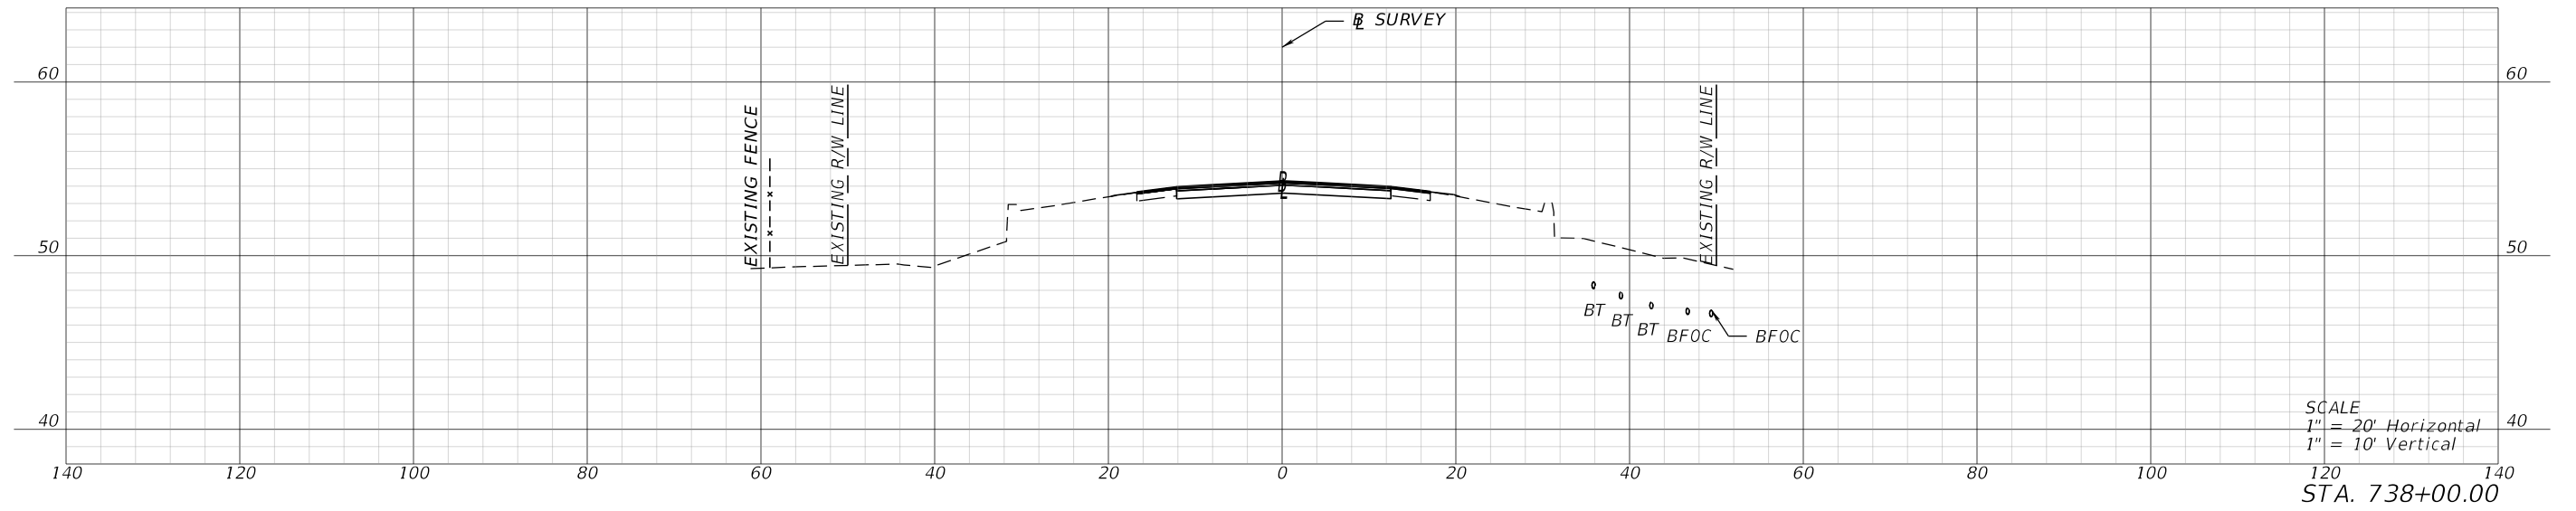

REVISIONS			
DATE	DESCRIPTION	DATE	DESCRIPTION




ENGINEER OF RECORD
LYNN M. DECKER, P.E.
LICENSE NUMBER: 86295
ELEMENT ENGINEERING GROUP, LLC
1713 E. 9TH AVENUE
TAMPA, FL 33605

STATE OF FLORIDA DEPARTMENT OF TRANSPORTATION		
ROAD NO.	COUNTY	FINANCIAL PROJECT ID
SR 700	HIGHLANDS	448936-1-52-01

CROSS SECTIONS

SHEET NO.
XS-157

THE OFFICIAL RECORD OF THIS SHEET IS THE ELECTRONIC FILE DIGITALLY SIGNED AND SEALED UNDER RULE 61G15-23.004, F.A.C.

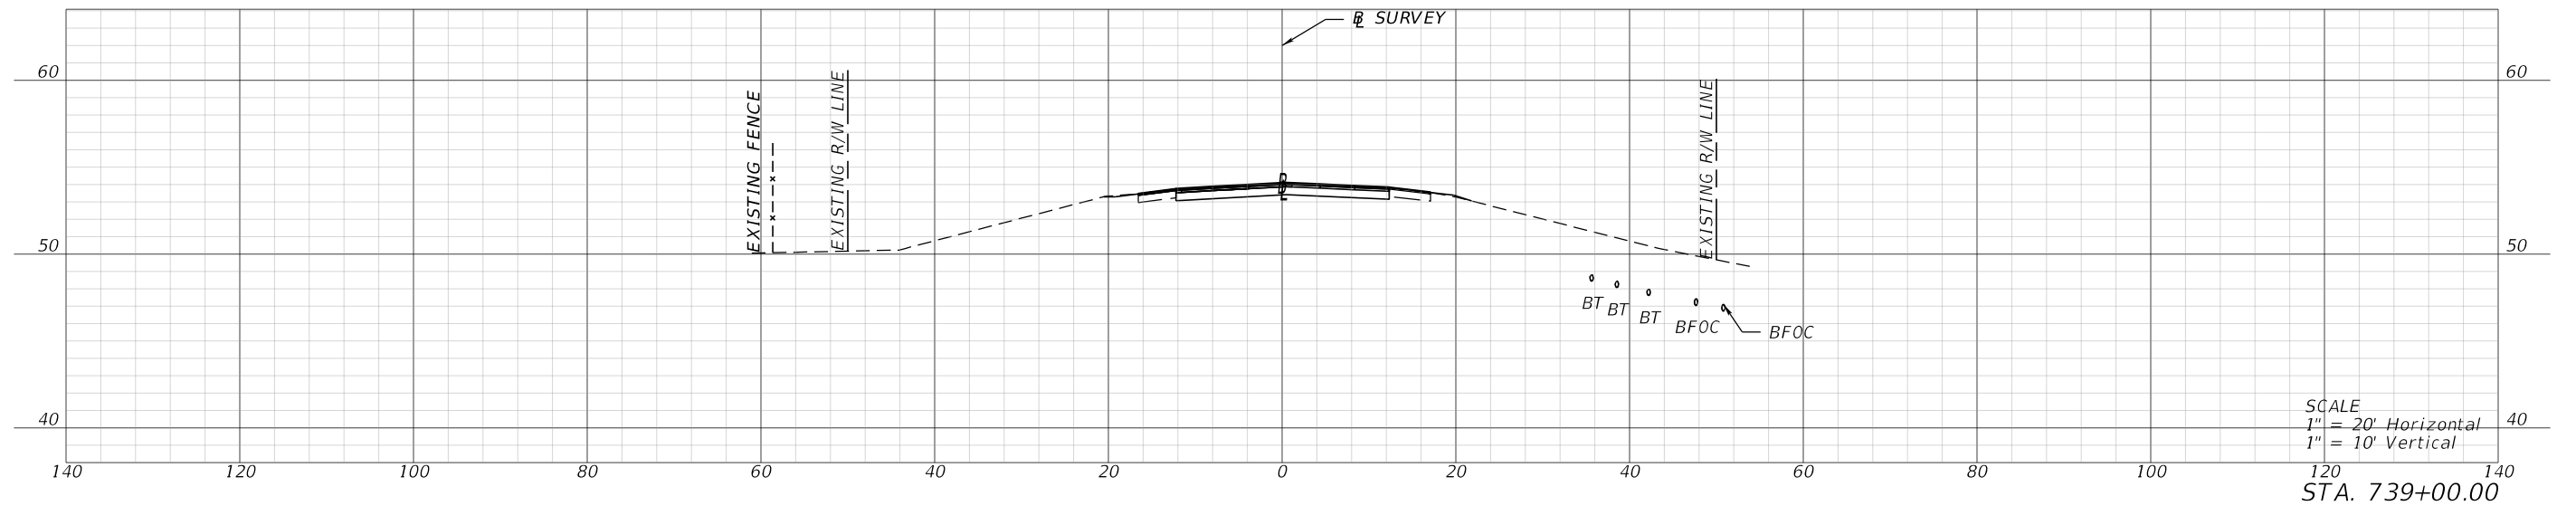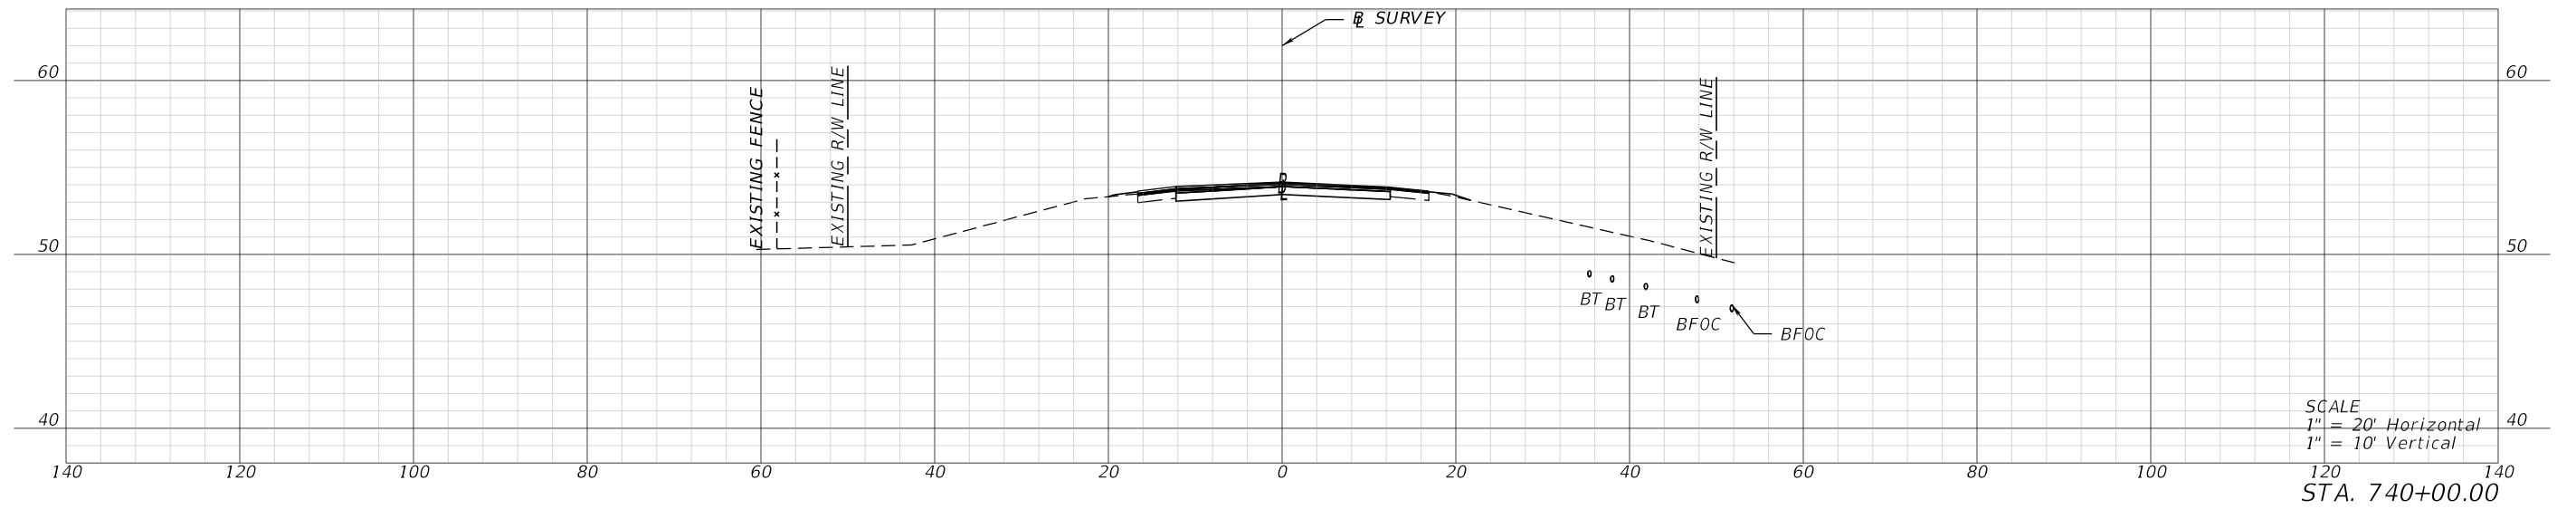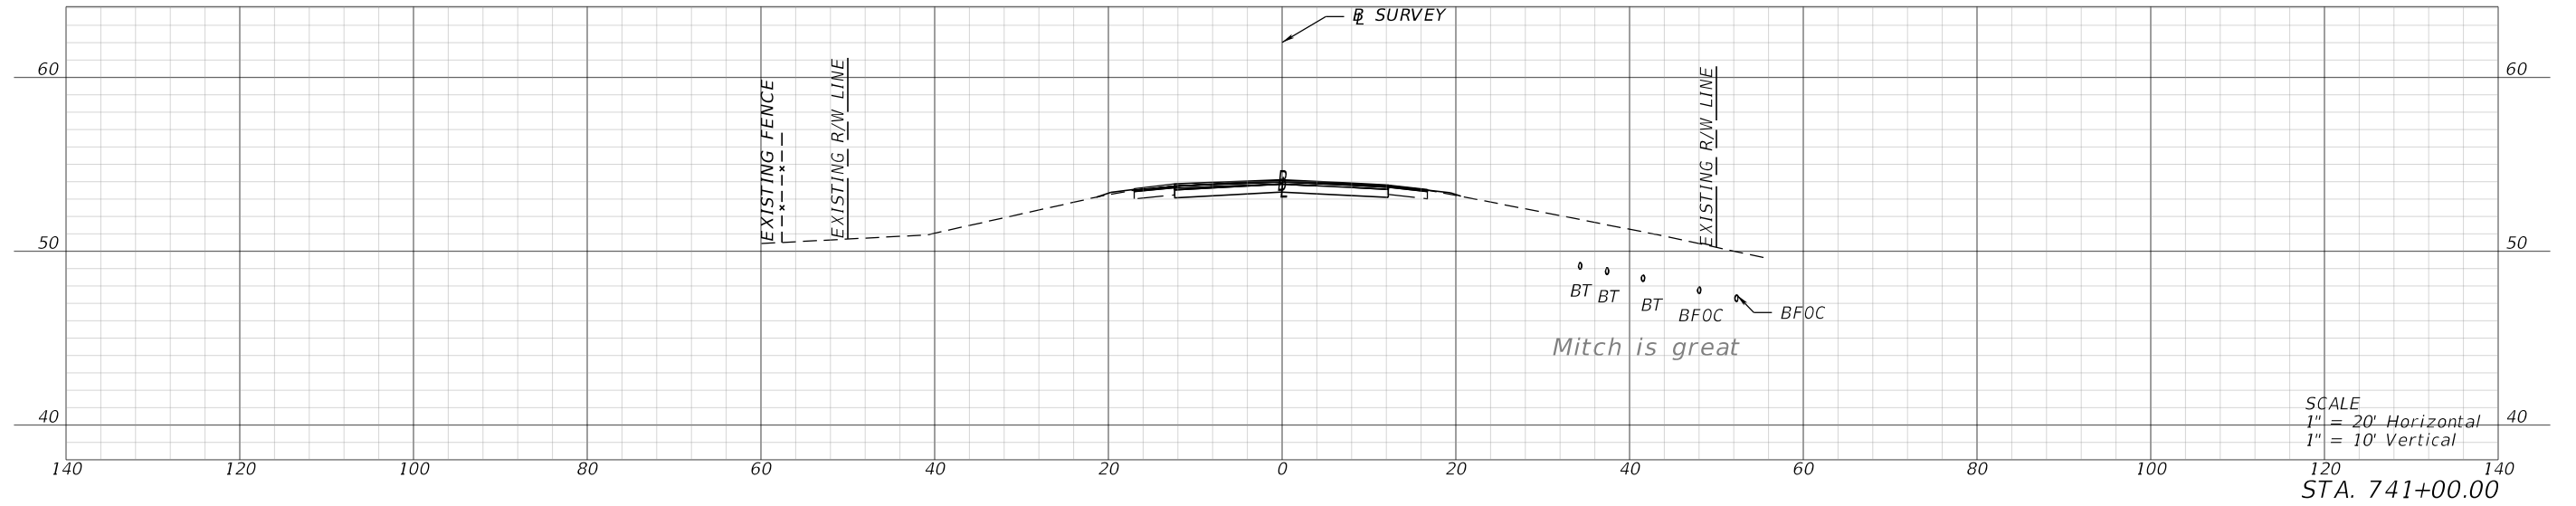

1/26/2024 4:24:58 PM mcannon P:\FDT\2201\CADD\4489361\5201\Roadway\RD\SRD03.dgn

REVISIONS			
DATE	DESCRIPTION	DATE	DESCRIPTION




ENGINEER OF RECORD
 LYNN M. DECKER, P.E.
 LICENSE NUMBER: 86295
 ELEMENT ENGINEERING GROUP, LLC
 1713 E. 9TH AVENUE
 TAMPA, FL 33605

STATE OF FLORIDA DEPARTMENT OF TRANSPORTATION		
ROAD NO.	COUNTY	FINANCIAL PROJECT ID
SR 700	HIGHLANDS	448936-1-52-01

CROSS SECTIONS

SHEET NO.
XS-158

THE OFFICIAL RECORD OF THIS SHEET IS THE ELECTRONIC FILE DIGITALLY SIGNED AND SEALED UNDER RULE 61G15-23.004, F.A.C.

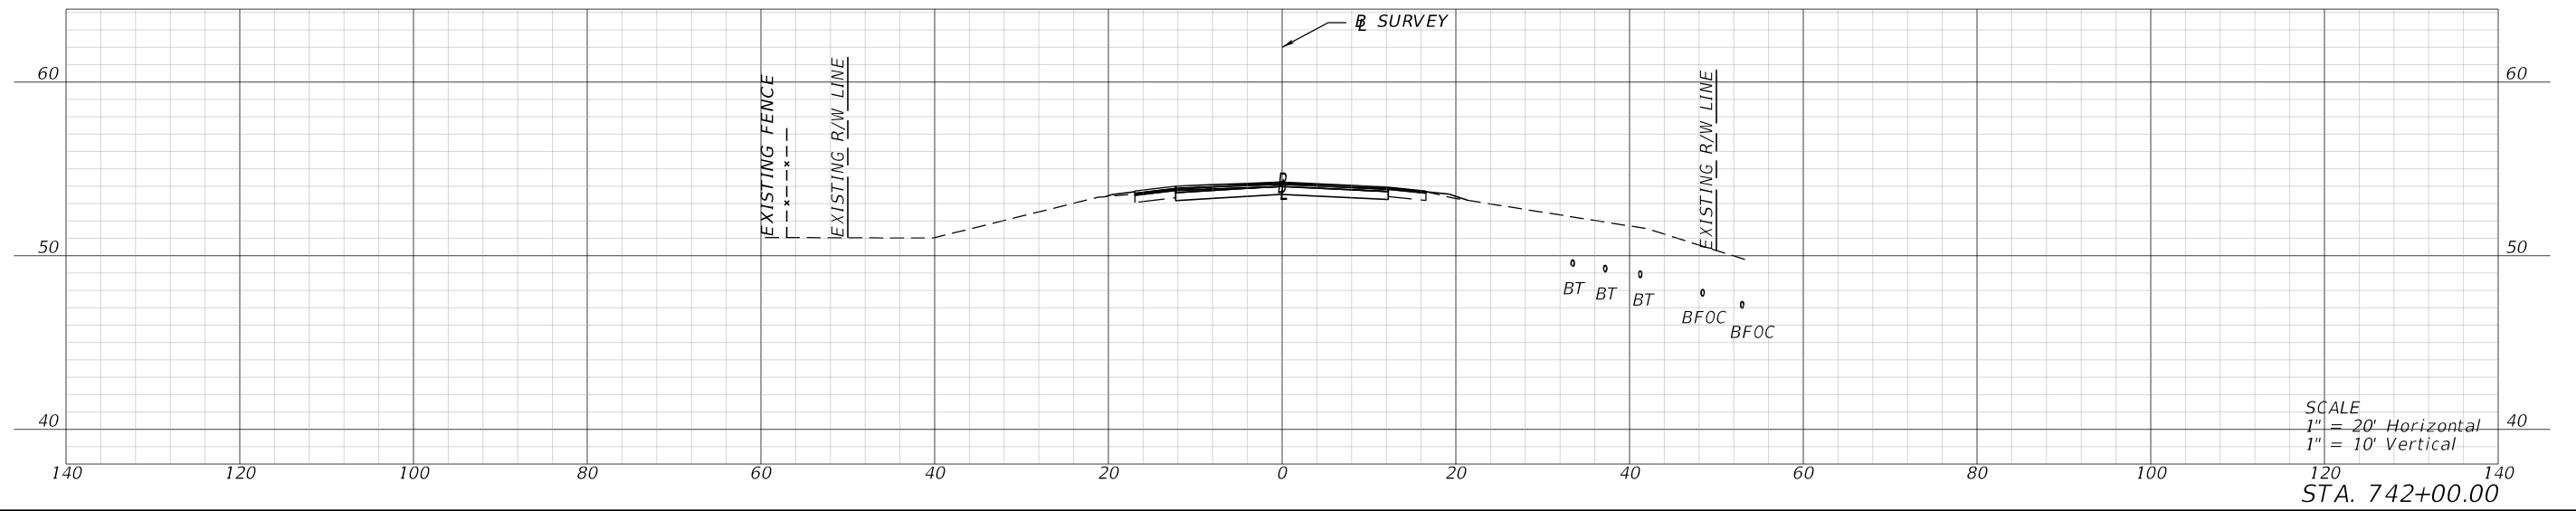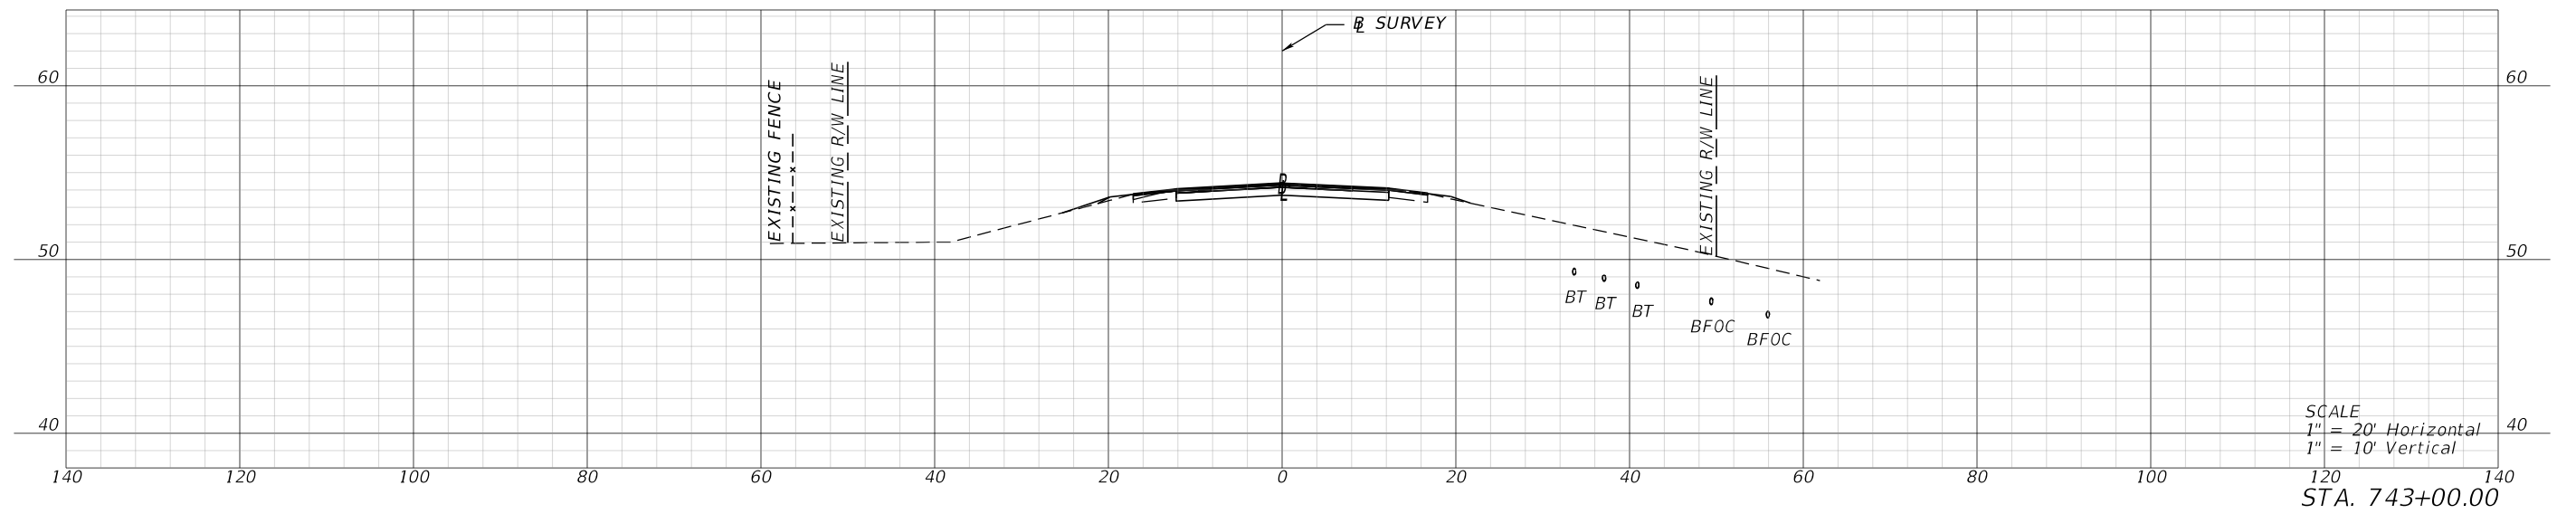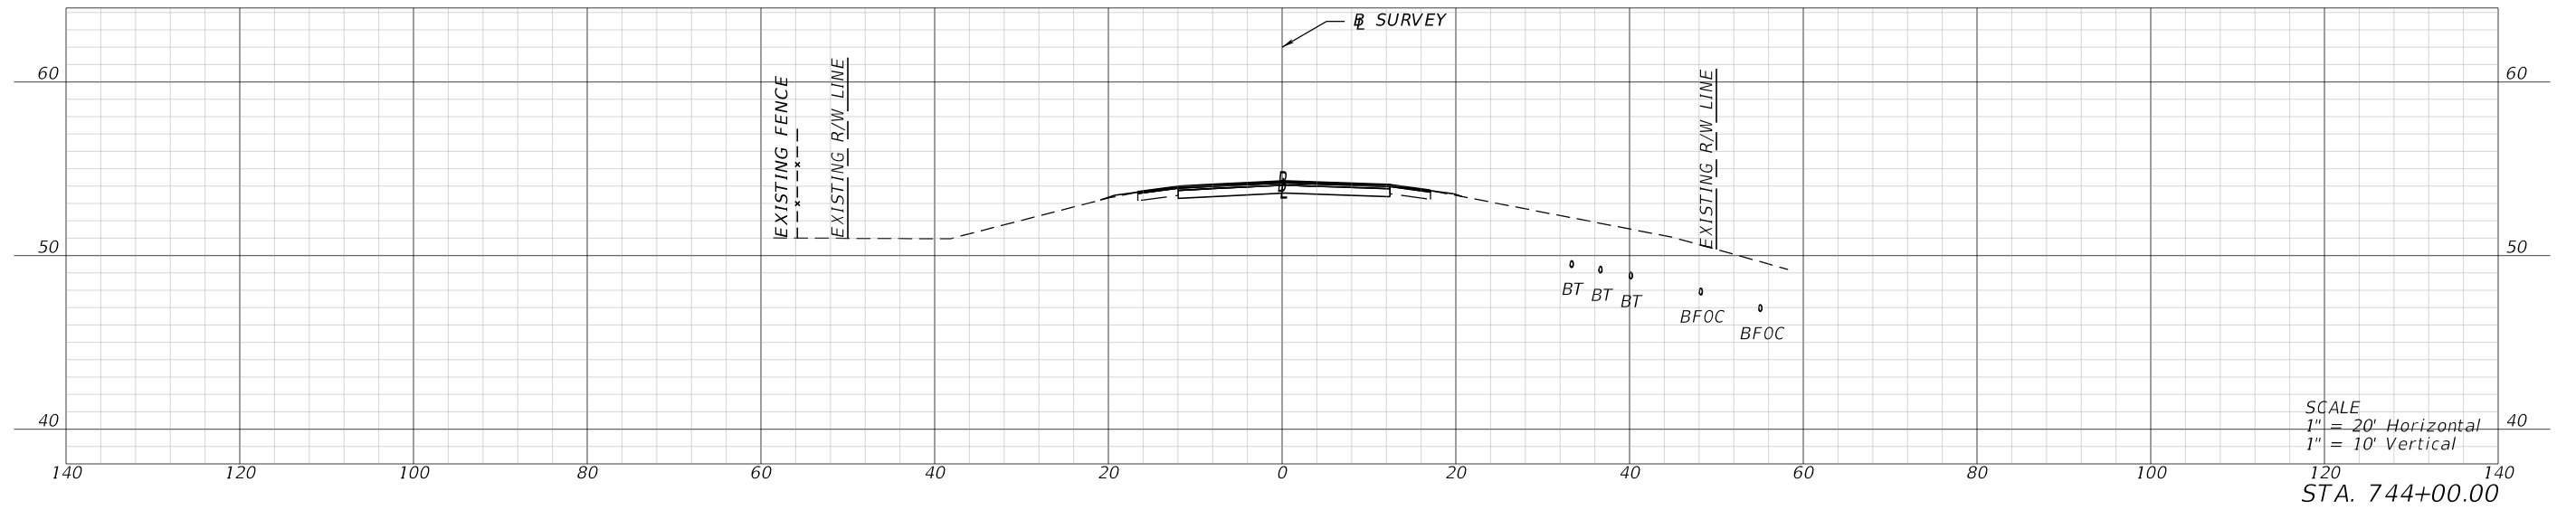

1/26/2024 4:25:03 PM mcannon P:\FDT\2201\CADD\4489361\5201\Roadway\RD\SRD03.dgn

REVISIONS			
DATE	DESCRIPTION	DATE	DESCRIPTION




ENGINEER OF RECORD
 LYNN M. DECKER, P.E.
 LICENSE NUMBER: 86295
 ELEMENT ENGINEERING GROUP, LLC
 1713 E. 9TH AVENUE
 TAMPA, FL 33605

STATE OF FLORIDA DEPARTMENT OF TRANSPORTATION		
ROAD NO.	COUNTY	FINANCIAL PROJECT ID
SR 700	HIGHLANDS	448936-1-52-01

CROSS SECTIONS

SHEET NO.
 XS-159

THE OFFICIAL RECORD OF THIS SHEET IS THE ELECTRONIC FILE DIGITALLY SIGNED AND SEALED UNDER RULE 61G15-23.004, F.A.C.

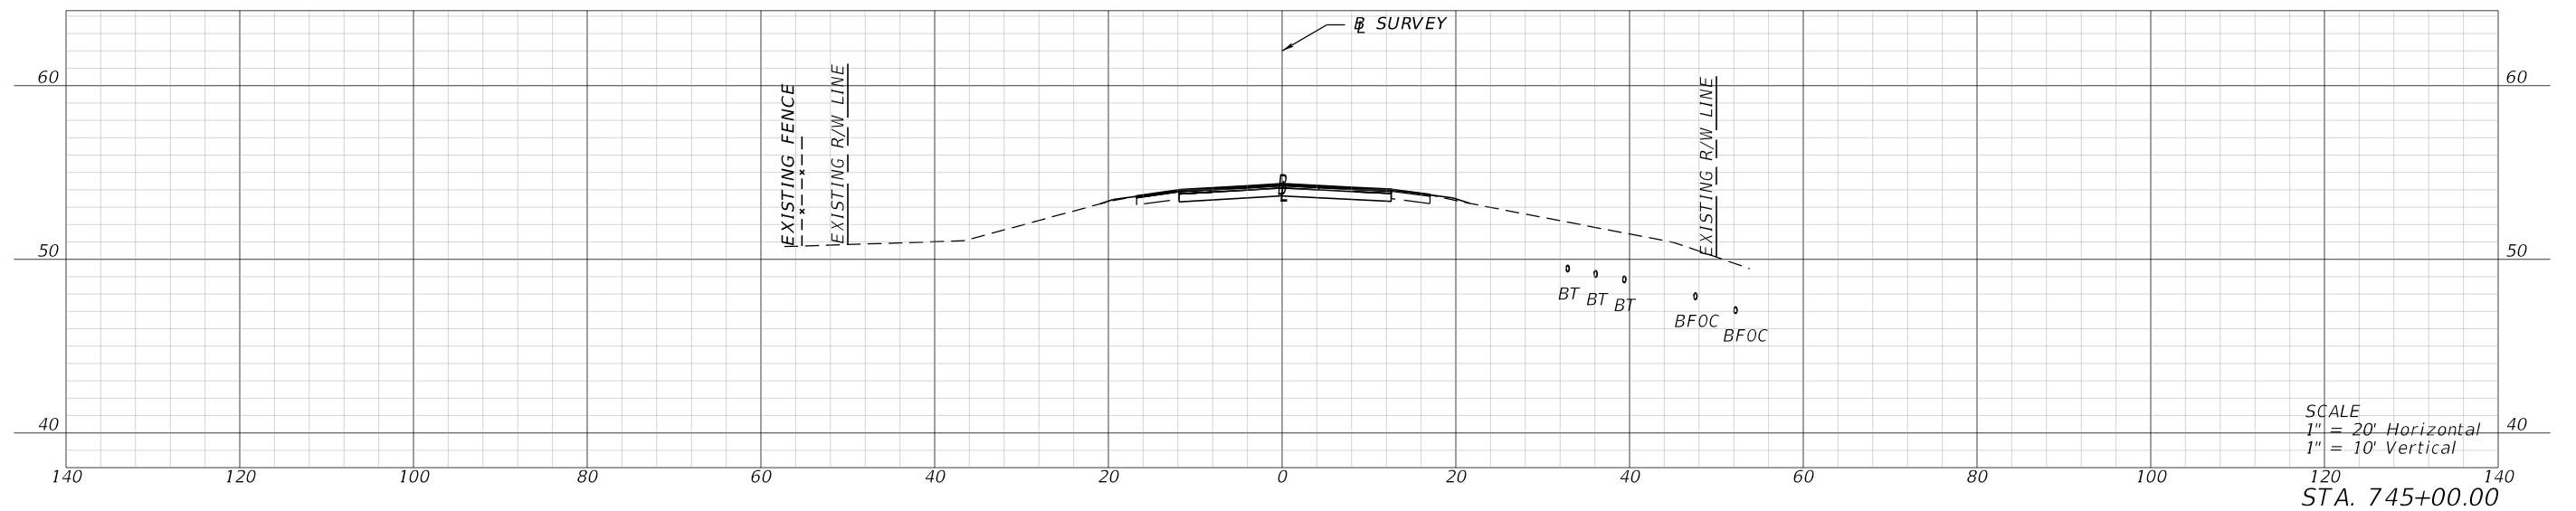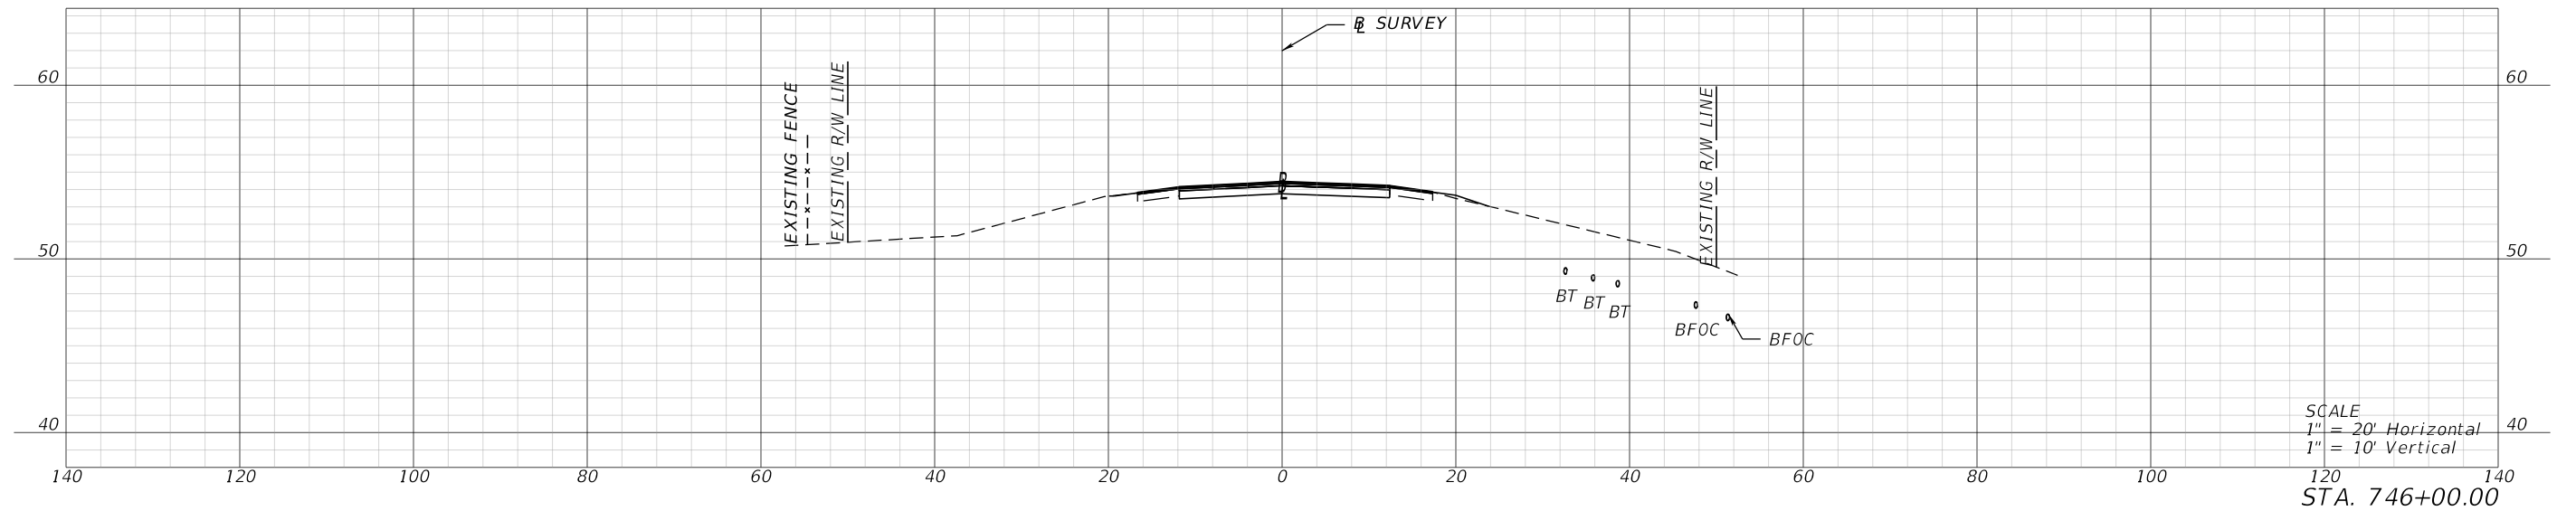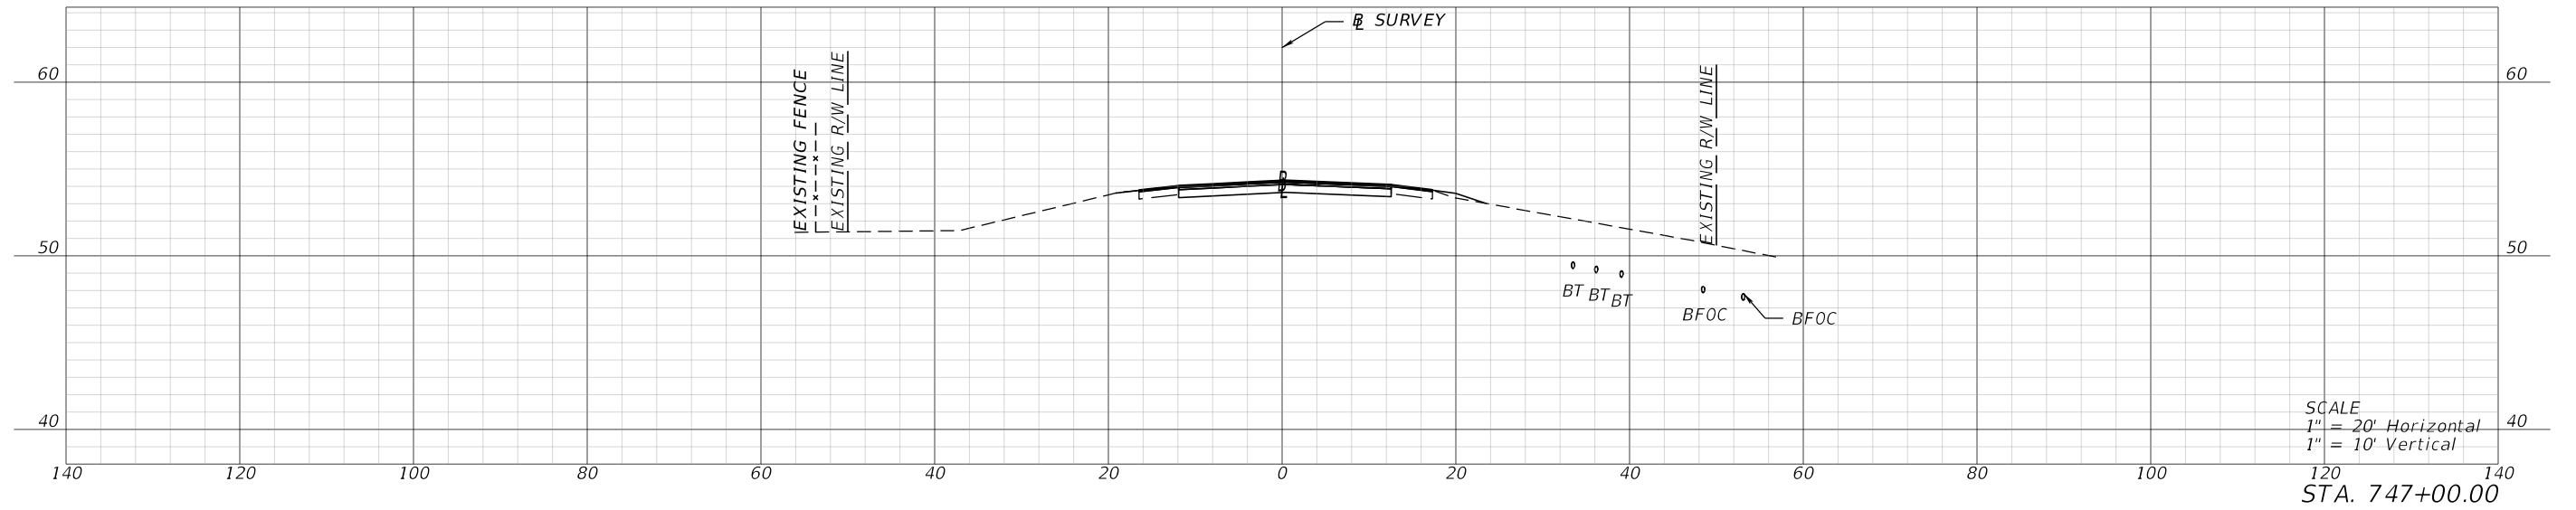

1/26/2024 4:25:07 PM mcannon P:\FDT\2201\CADD\4489361\5201\Roadway\RD\SRD03.dgn

REVISIONS			
DATE	DESCRIPTION	DATE	DESCRIPTION




ENGINEER OF RECORD
 LYNN M. DECKER, P.E.
 LICENSE NUMBER: 86295
 ELEMENT ENGINEERING GROUP, LLC
 1713 E. 9TH AVENUE
 TAMPA, FL 33605

STATE OF FLORIDA DEPARTMENT OF TRANSPORTATION		
ROAD NO.	COUNTY	FINANCIAL PROJECT ID
SR 700	HIGHLANDS	448936-1-52-01

CROSS SECTIONS

SHEET NO.
 XS-160

THE OFFICIAL RECORD OF THIS SHEET IS THE ELECTRONIC FILE DIGITALLY SIGNED AND SEALED UNDER RULE 61G15-23.004, F.A.C.

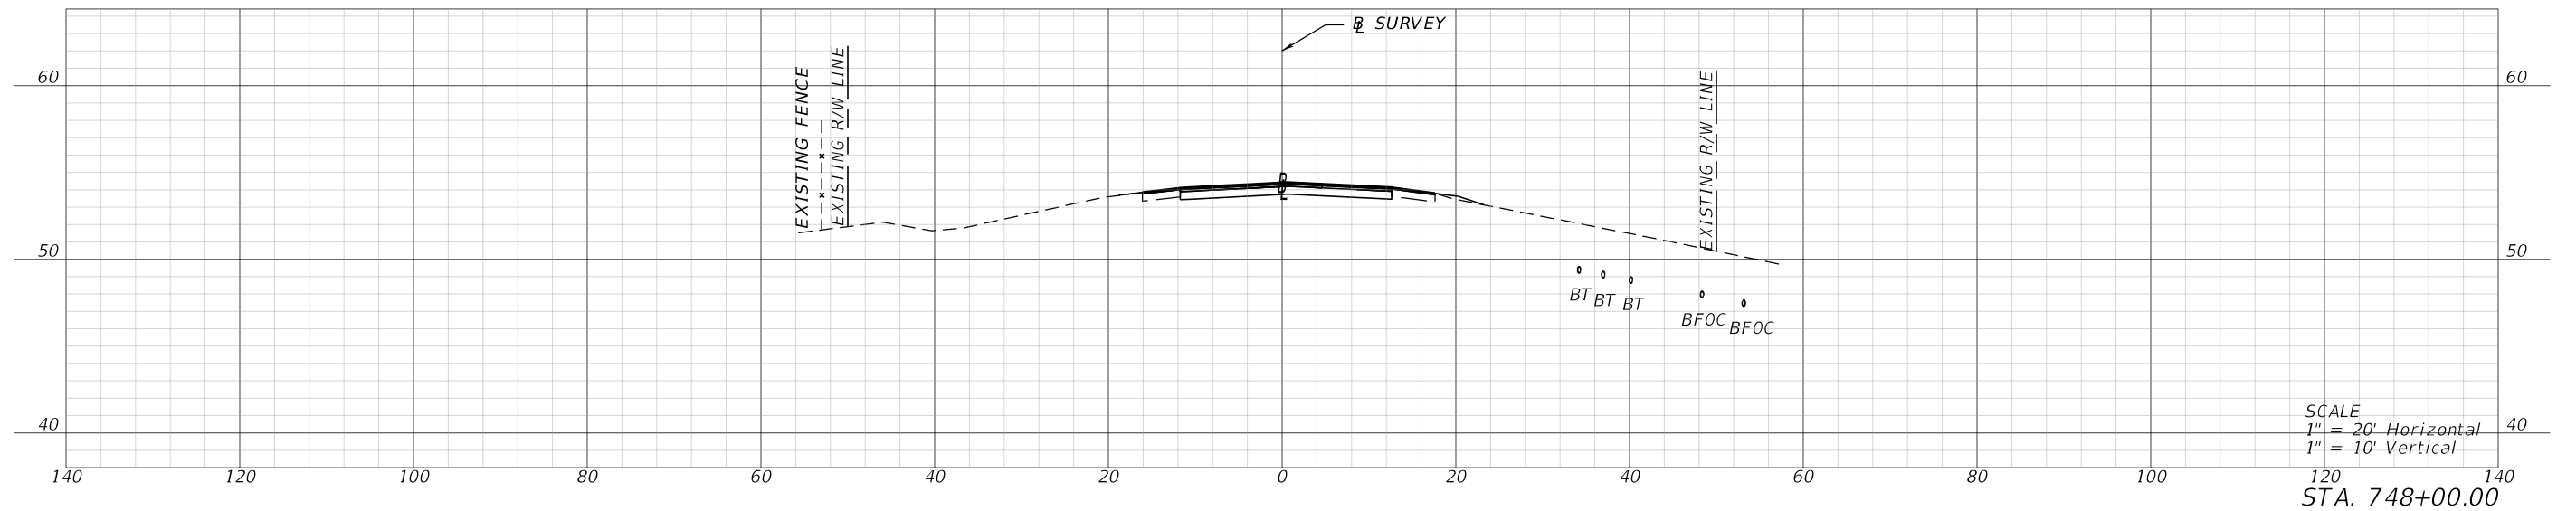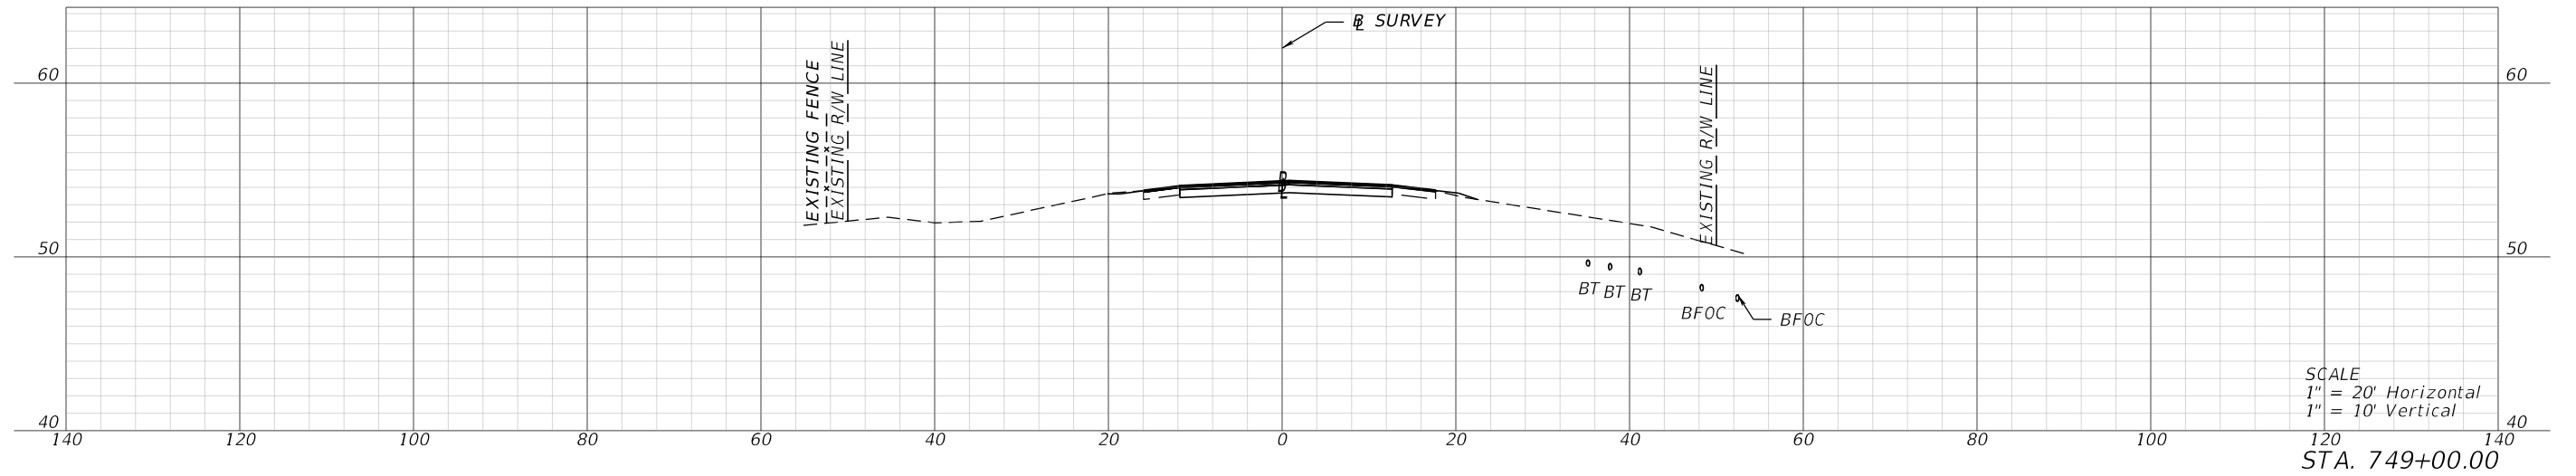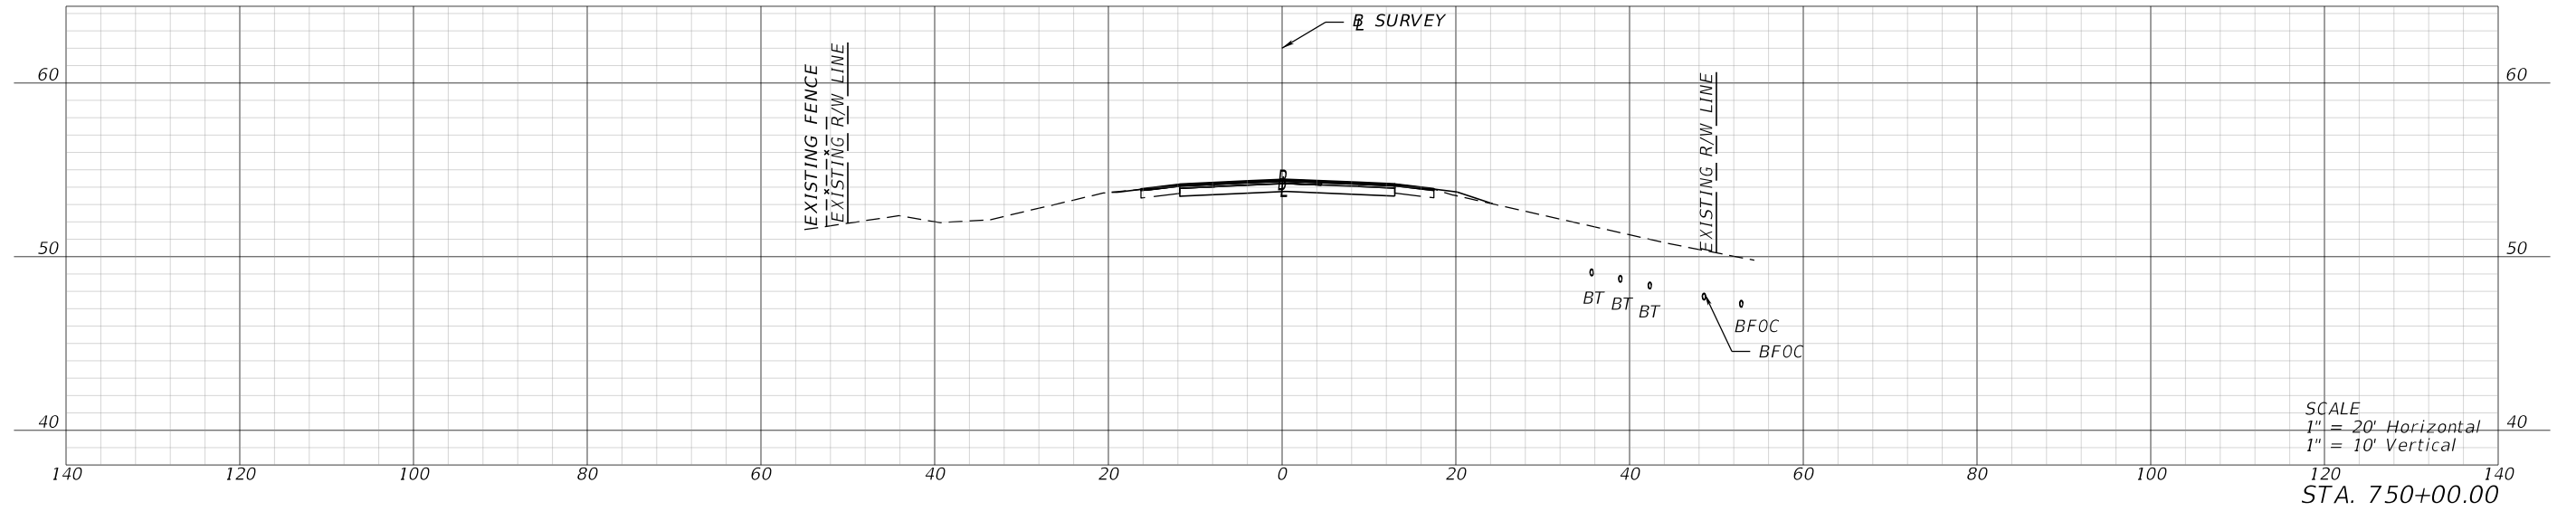

1/26/2024 4:25:12 PM mcannon P:\FDT\2201\CADD\4489361-5201\Roadway\RD\SRD03.dgn

REVISIONS			
DATE	DESCRIPTION	DATE	DESCRIPTION


ENGINEER OF RECORD
 LYNN M. DECKER, P.E.
 LICENSE NUMBER: 86295
 ELEMENT ENGINEERING GROUP, LLC
 1713 E. 9TH AVENUE
 TAMPA, FL 33605

STATE OF FLORIDA DEPARTMENT OF TRANSPORTATION		
ROAD NO.	COUNTY	FINANCIAL PROJECT ID
SR 700	HIGHLANDS	448936-1-52-01


CROSS SECTIONS

SHEET NO.
XS-161


THE OFFICIAL RECORD OF THIS SHEET IS THE ELECTRONIC FILE DIGITALLY SIGNED AND SEALED UNDER RULE 61G15-23.004, F.A.C.

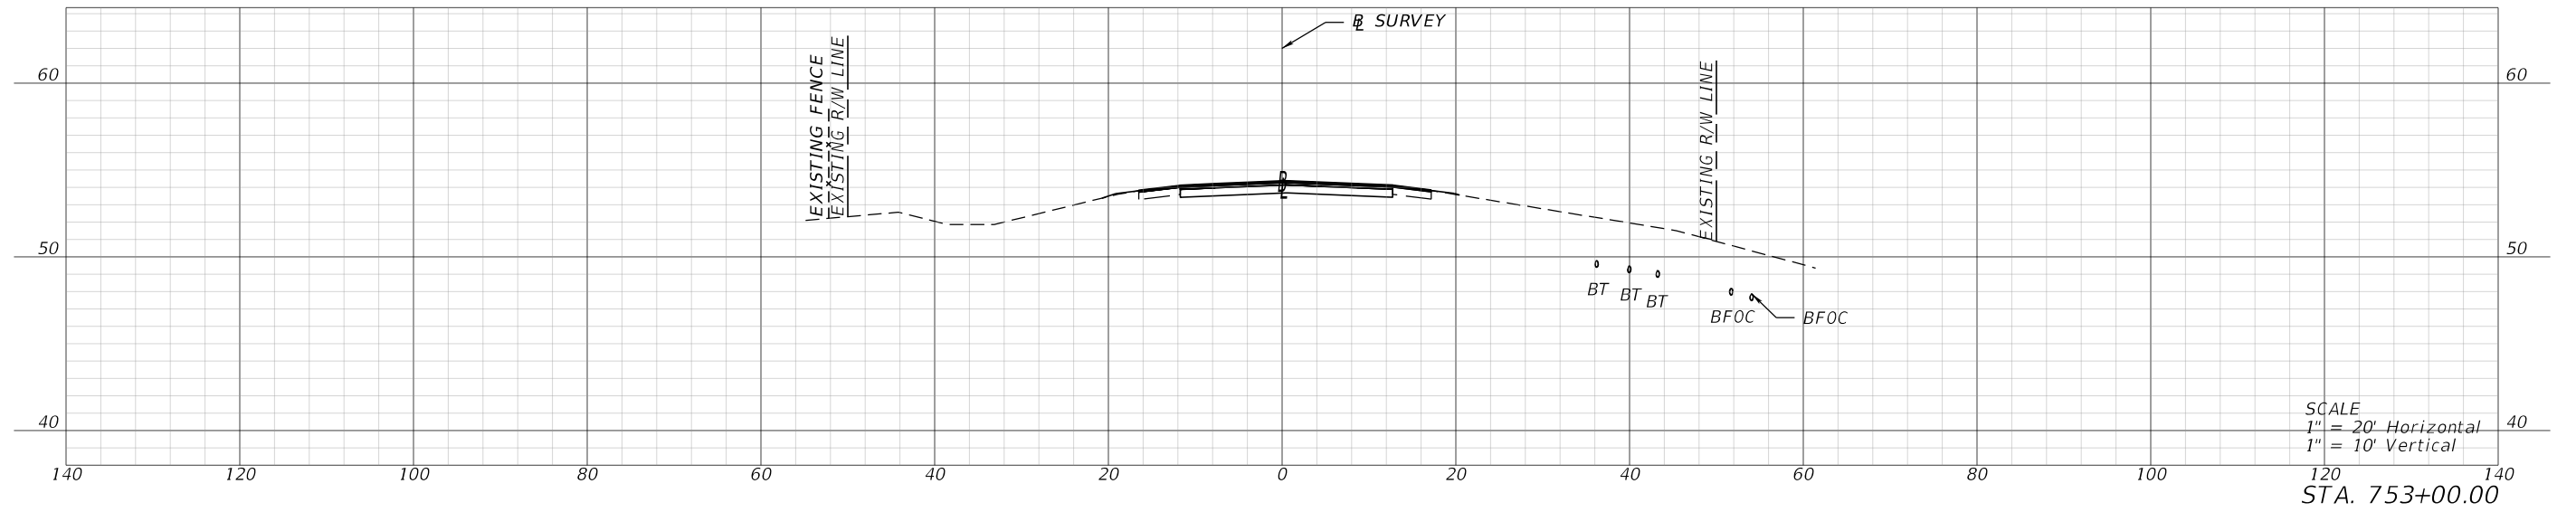

SCALE
 1" = 20' Horizontal
 1" = 10' Vertical
 STA. 753+00.00

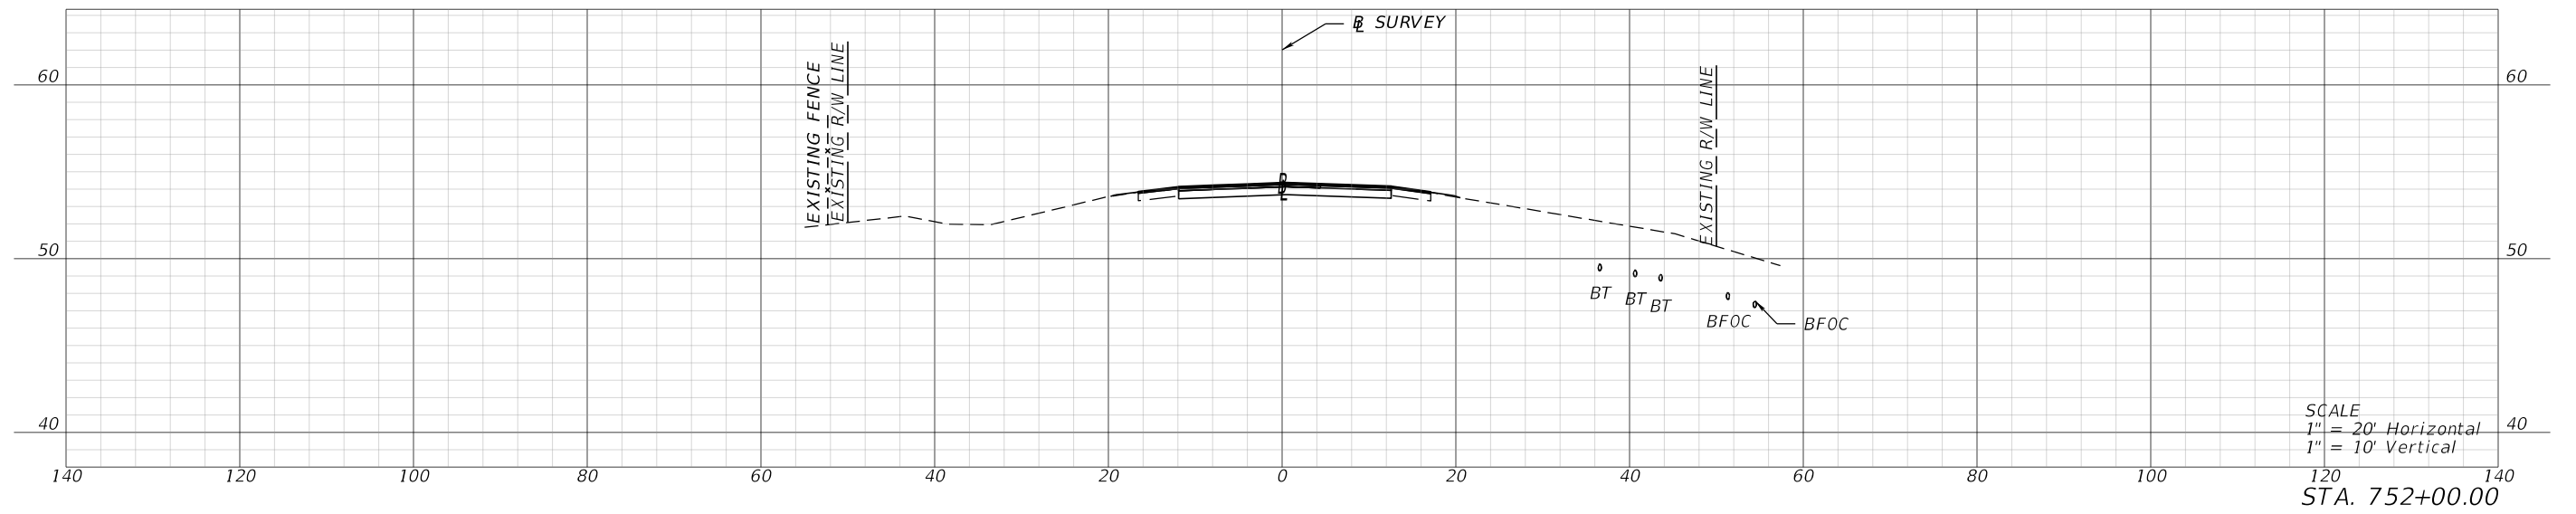

SCALE
 1" = 20' Horizontal
 1" = 10' Vertical
 STA. 752+00.00

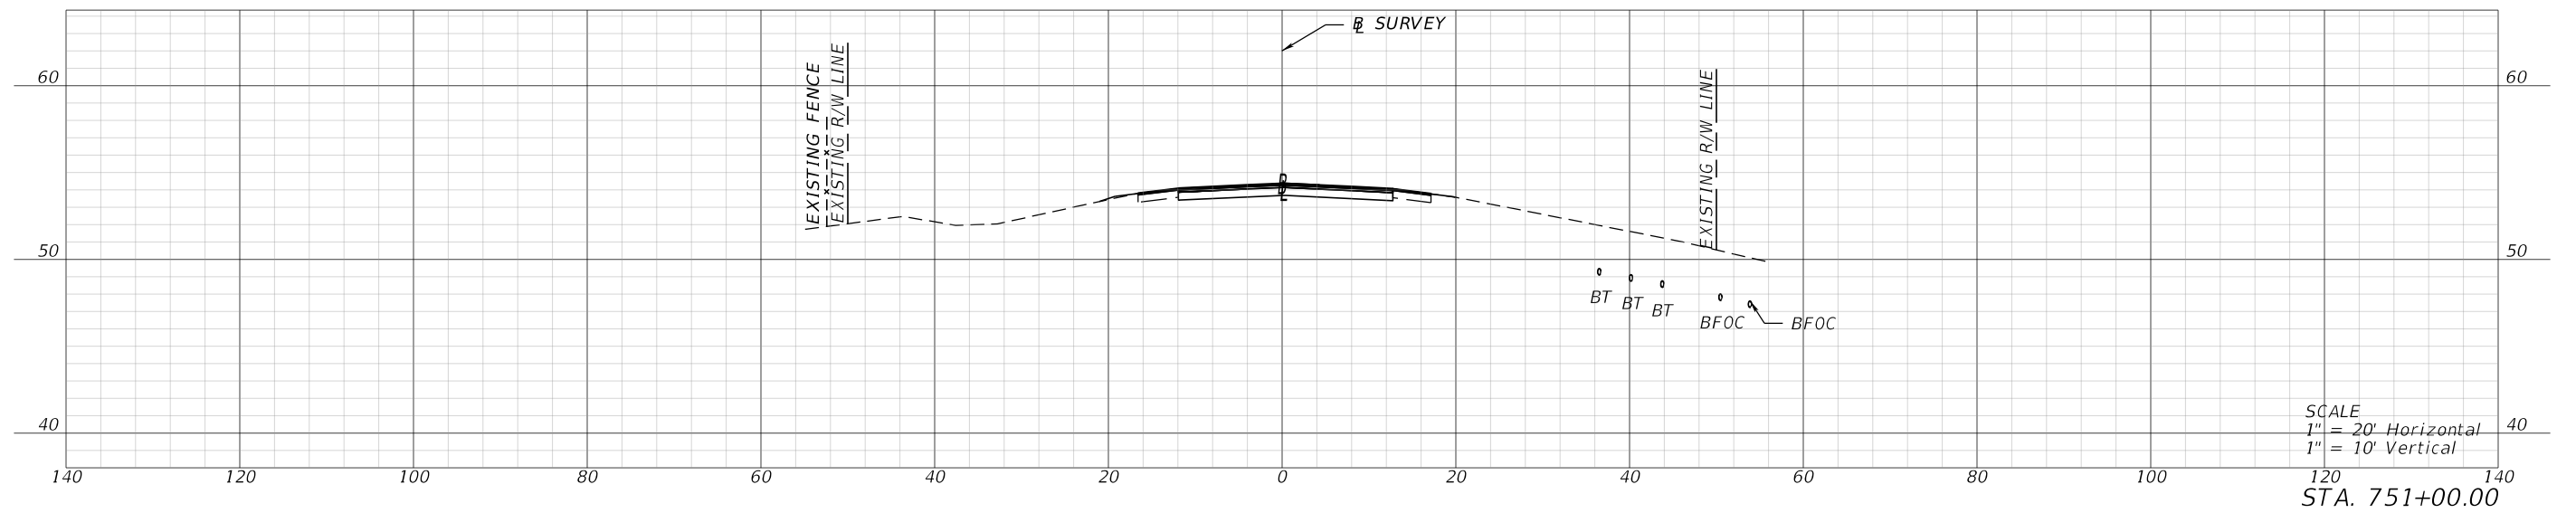

SCALE
 1" = 20' Horizontal
 1" = 10' Vertical
 STA. 751+00.00

1/26/2024 4:25:16 PM mcannon P:\FDT\2201\CADD\4489361-5201-Roadway\RD\SRD03.dgn

REVISIONS			
DATE	DESCRIPTION	DATE	DESCRIPTION




ENGINEER OF RECORD
 LYNN M. DECKER, P.E.
 LICENSE NUMBER: 86295
 ELEMENT ENGINEERING GROUP, LLC
 1713 E. 9TH AVENUE
 TAMPA, FL 33605

STATE OF FLORIDA DEPARTMENT OF TRANSPORTATION		
ROAD NO.	COUNTY	FINANCIAL PROJECT ID
SR 700	HIGHLANDS	448936-1-52-01

CROSS SECTIONS

SHEET NO.
 XS-162

THE OFFICIAL RECORD OF THIS SHEET IS THE ELECTRONIC FILE DIGITALLY SIGNED AND SEALED UNDER RULE 61G15-23.004, F.A.C.

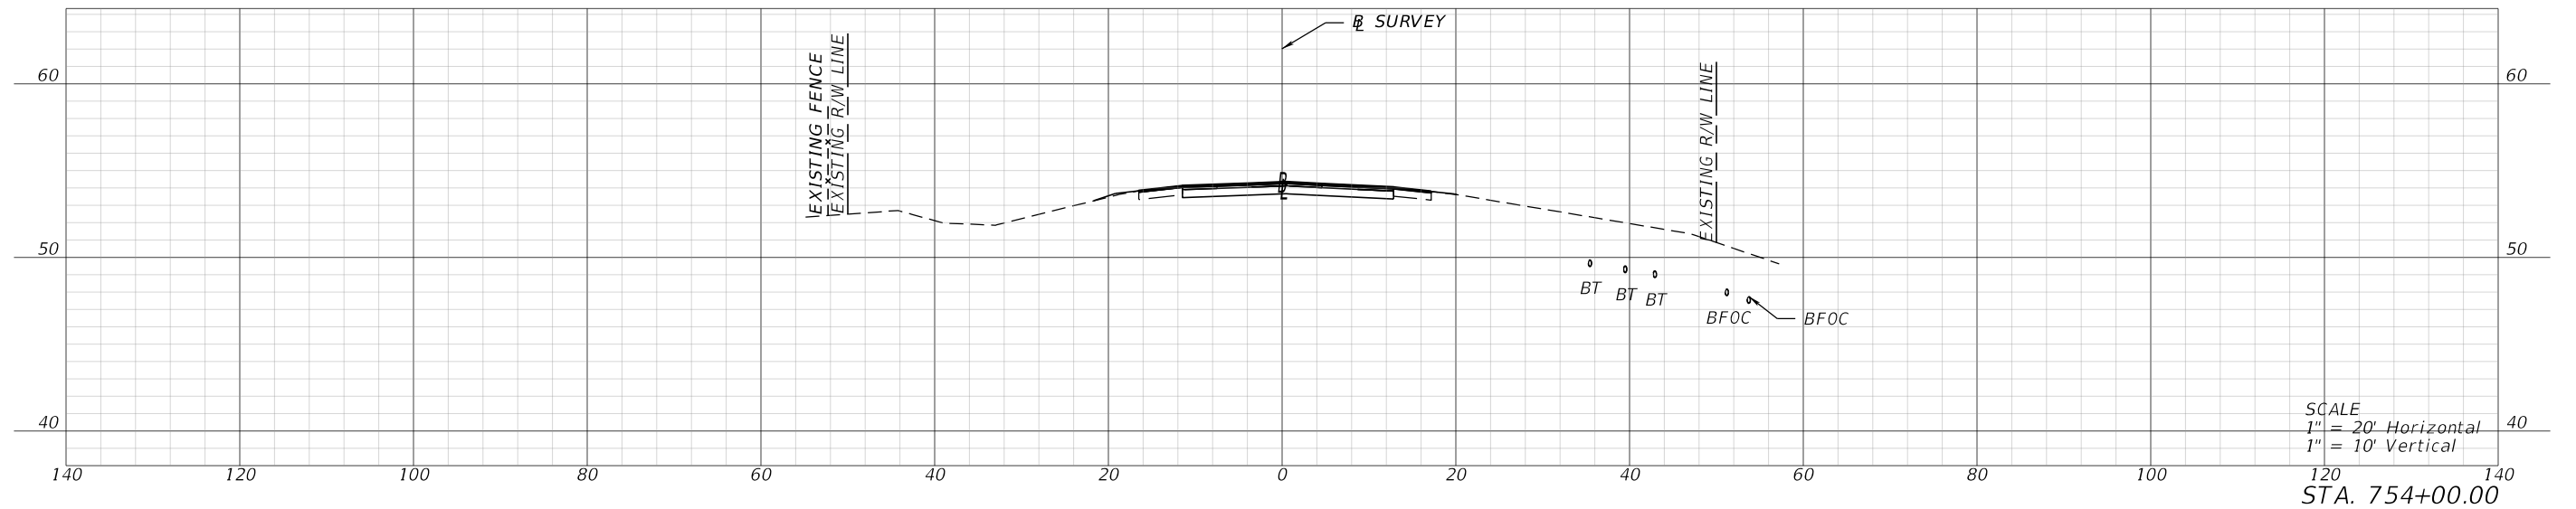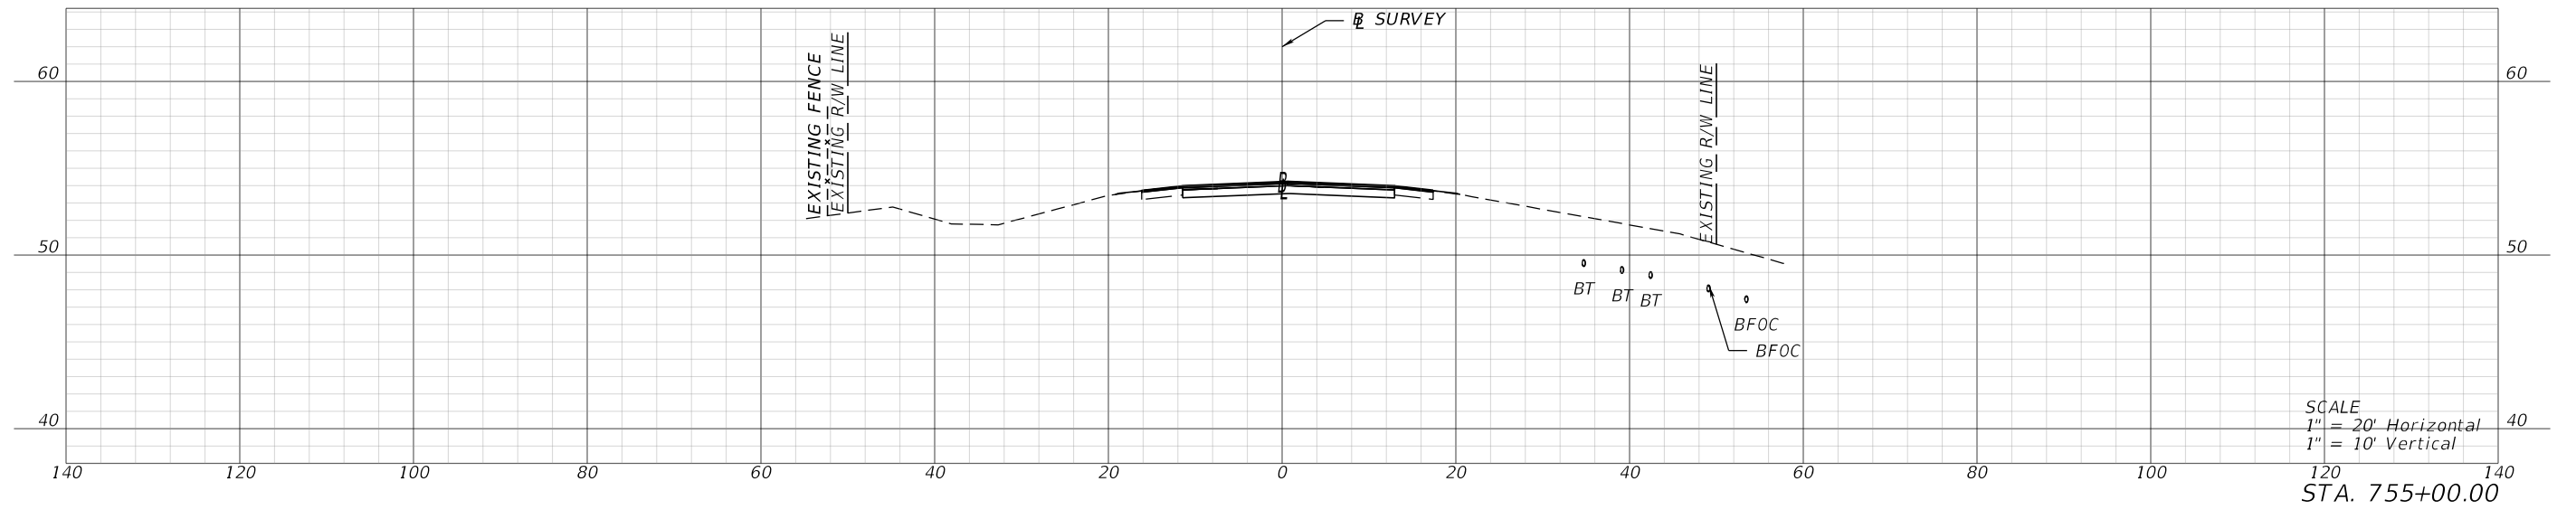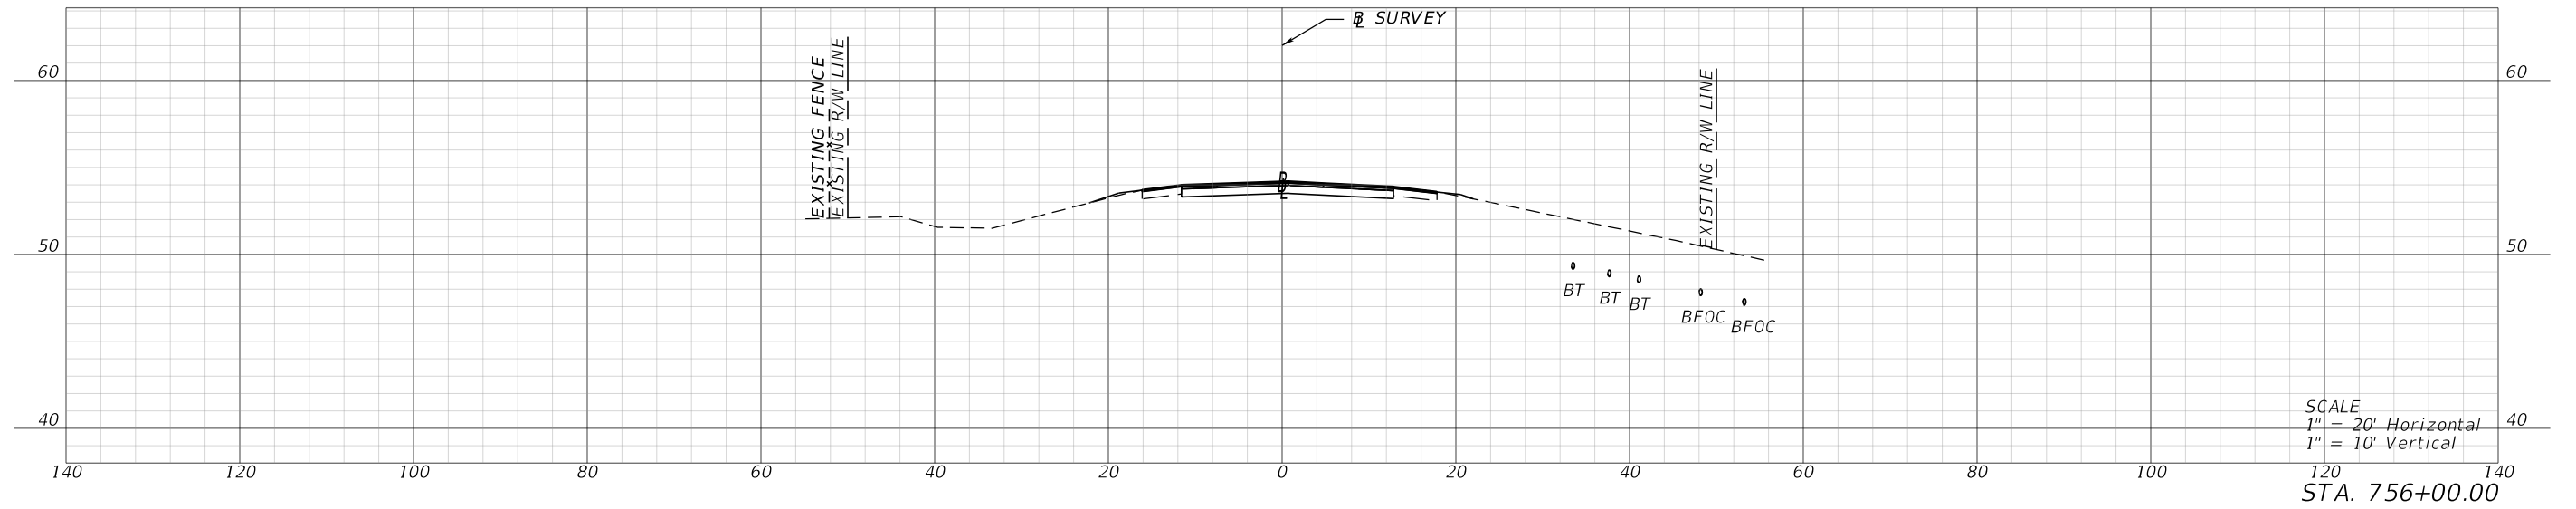

1/26/2024 4:25:21 PM mcannon P:\FDT\2201\CADD\4489361\5201\Roadway\RD\SRD03.dgn

REVISIONS			
DATE	DESCRIPTION	DATE	DESCRIPTION

ENGINEER OF RECORD
 LYNN M. DECKER, P.E.
 LICENSE NUMBER: 86295
 ELEMENT ENGINEERING GROUP, LLC
 1713 E. 9TH AVENUE
 TAMPA, FL 33605




STATE OF FLORIDA DEPARTMENT OF TRANSPORTATION		
ROAD NO.	COUNTY	FINANCIAL PROJECT ID
SR 700	HIGHLANDS	448936-1-52-01

CROSS SECTIONS

SHEET NO.
XS-163




THE OFFICIAL RECORD OF THIS SHEET IS THE ELECTRONIC FILE DIGITALLY SIGNED AND SEALED UNDER RULE 61G15-23.004, F.A.C.

1/26/2024 4:25:25 PM mcannon
P:\FDT\2201\CADD\4489361\5201\Roadway\RD\SRD03.dgn

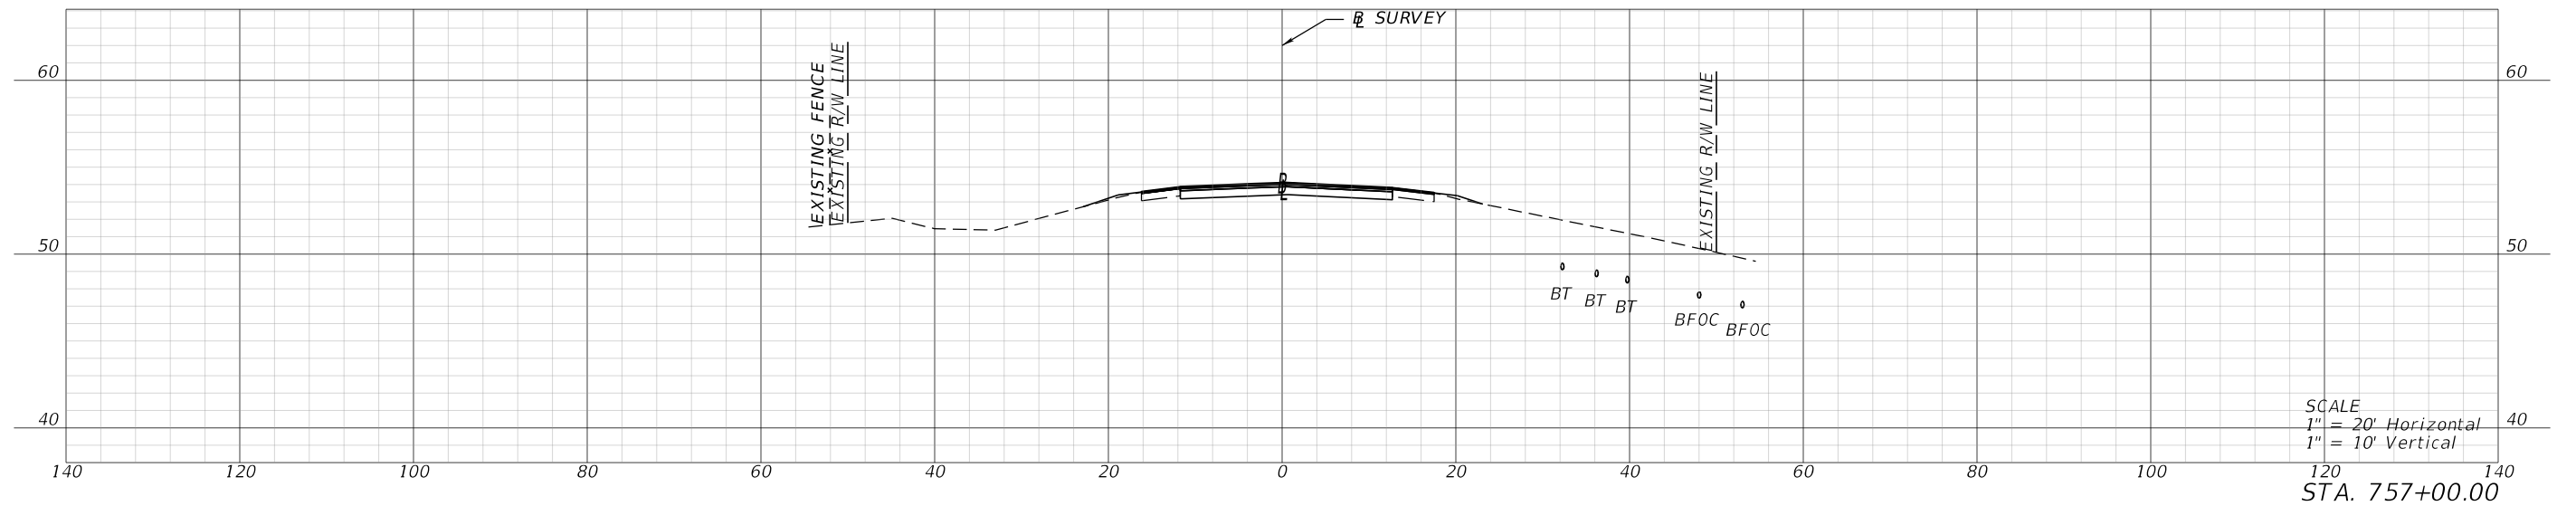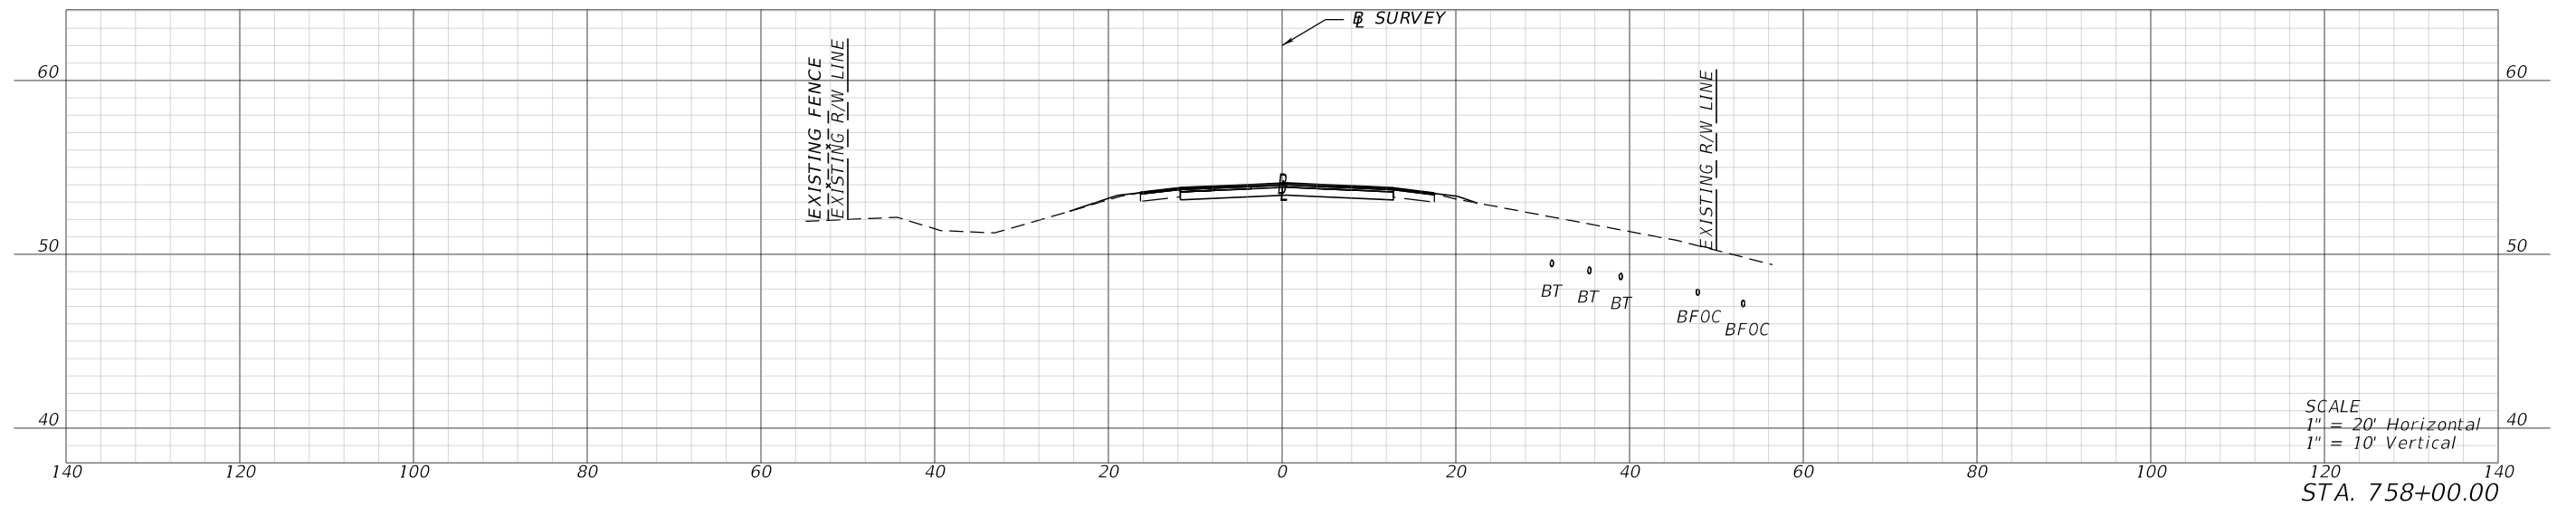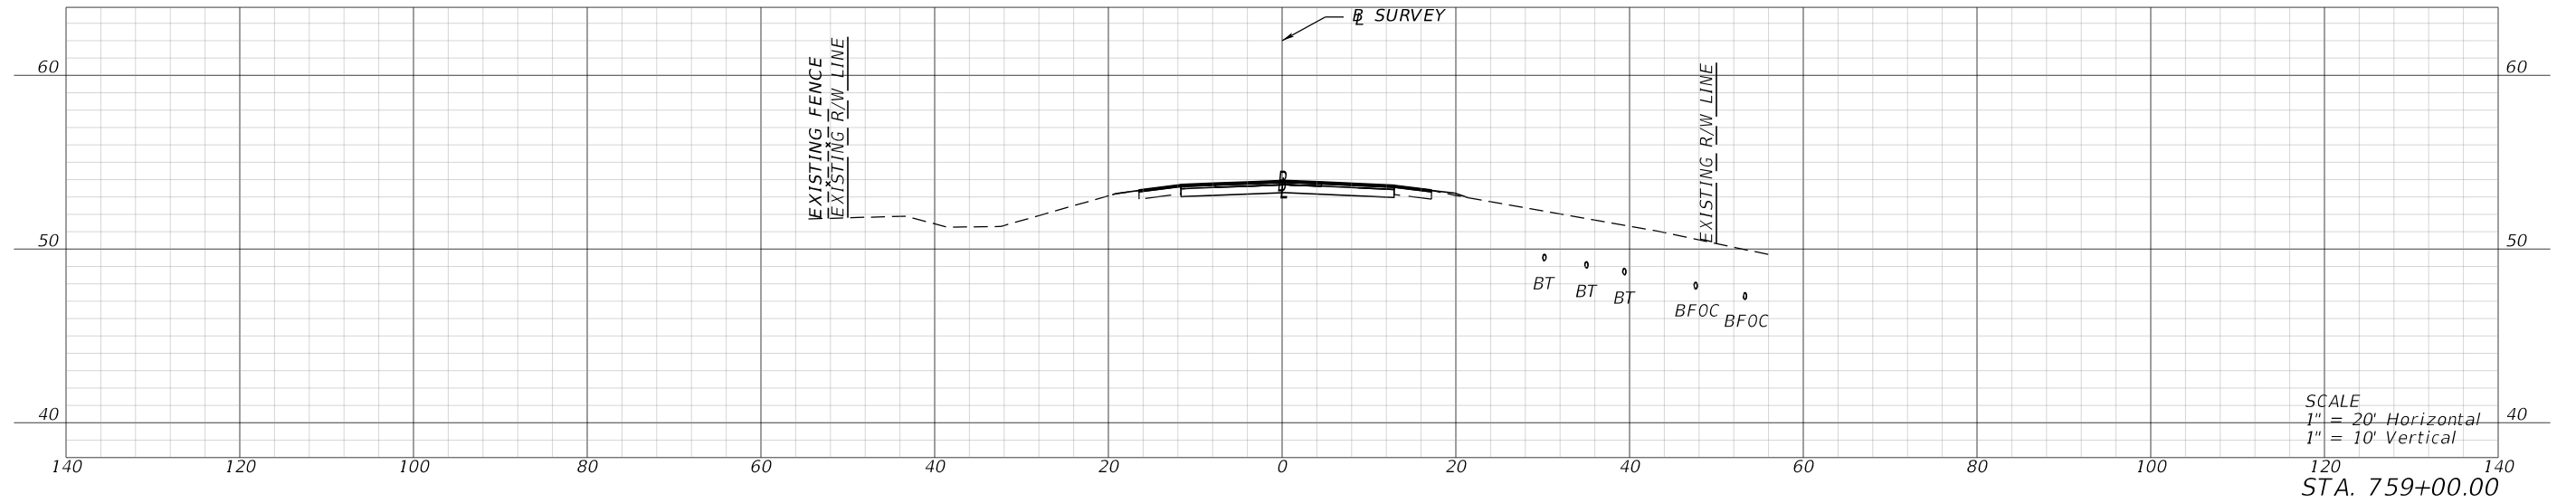

REVISIONS				ENGINEER OF RECORD		STATE OF FLORIDA DEPARTMENT OF TRANSPORTATION			SHEET NO.
DATE	DESCRIPTION	DATE	DESCRIPTION	LYNN M. DECKER, P.E. LICENSE NUMBER: 86295 ELEMENT ENGINEERING GROUP, LLC 1713 E. 9TH AVENUE TAMPA, FL 33605		ROAD NO.	COUNTY	FINANCIAL PROJECT ID	
						SR 700	HIGHLANDS	448936-1-52-01	
CROSS SECTIONS									XS-164

THE OFFICIAL RECORD OF THIS SHEET IS THE ELECTRONIC FILE DIGITALLY SIGNED AND SEALED UNDER RULE 61G15-23.004, F.A.C.

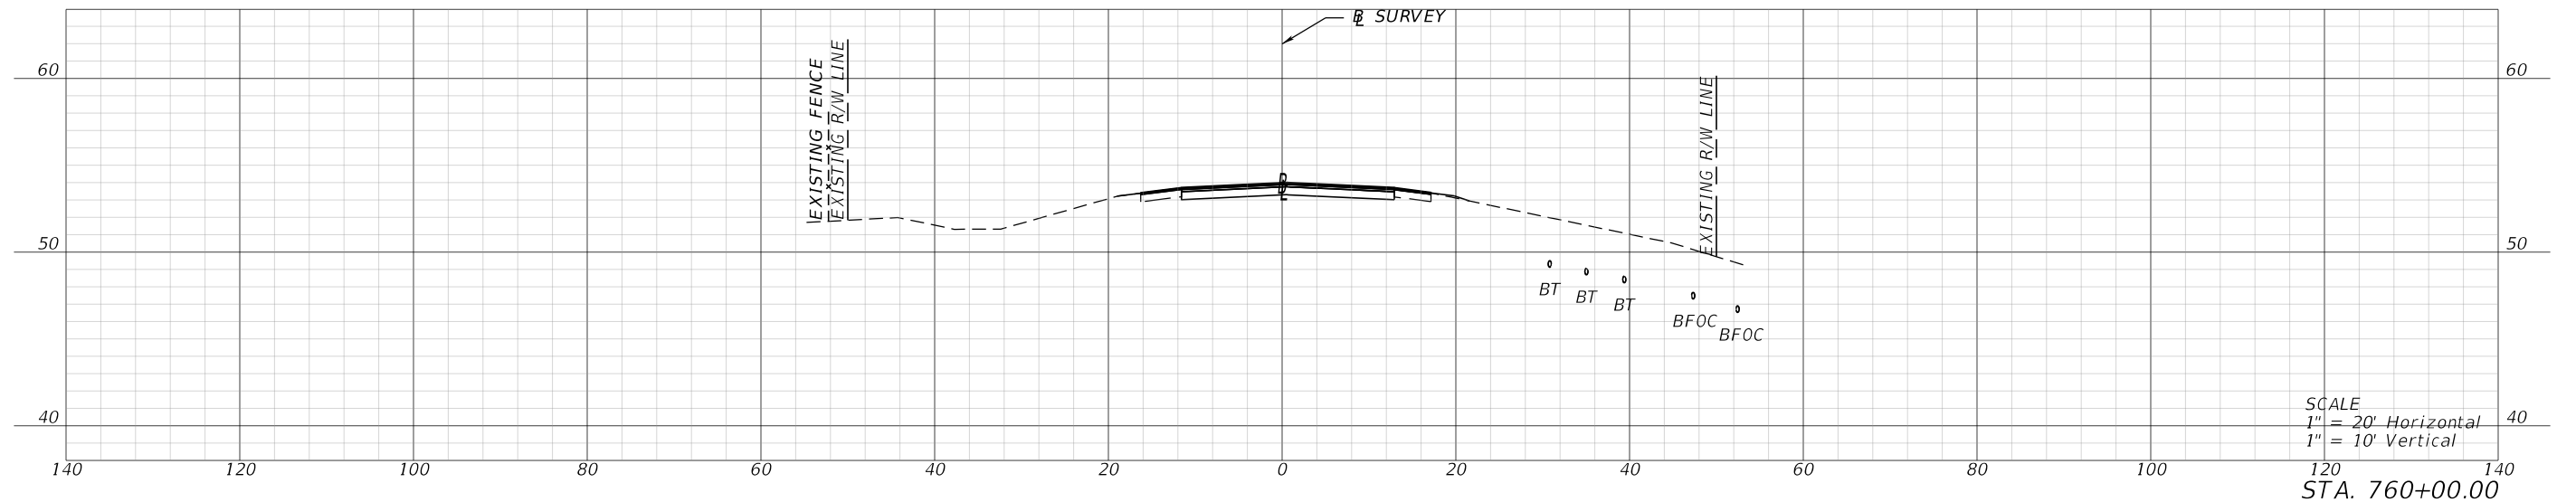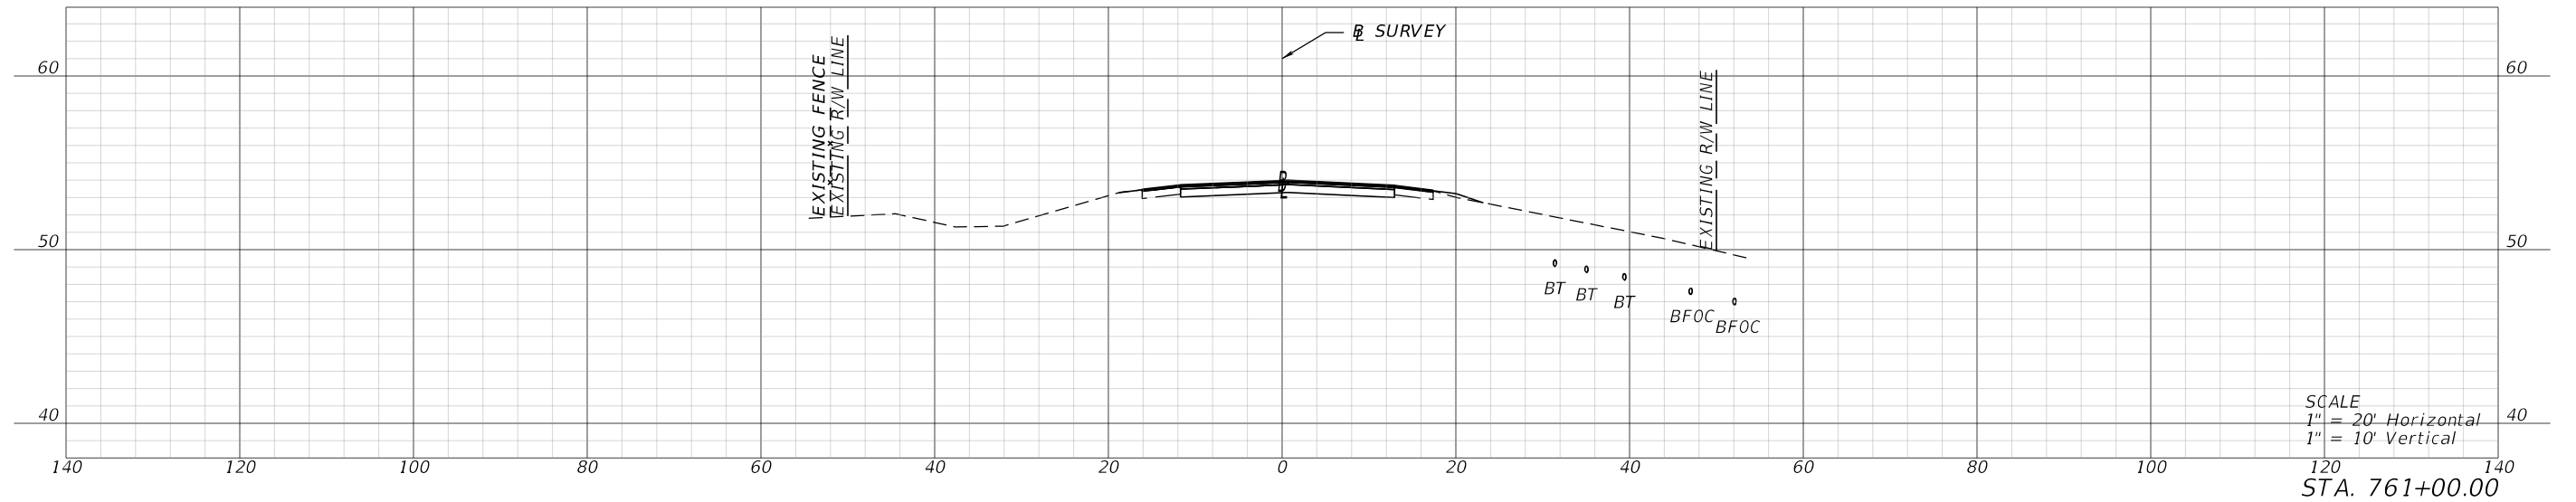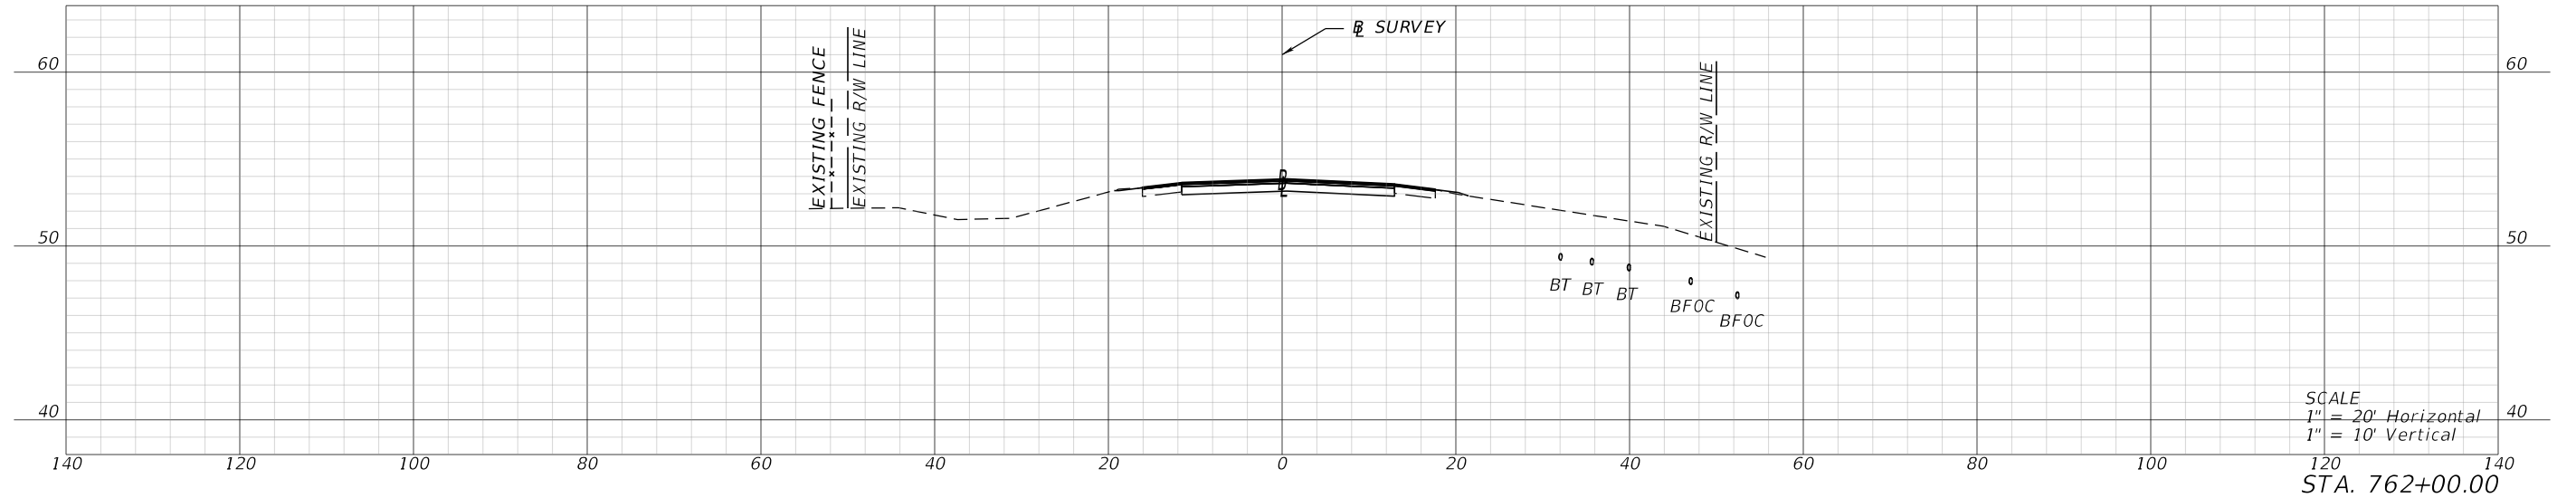

1/26/2024 4:25:29 PM mcannon P:\FDT\2201\CADD\4489361\5201\Roadway\RD\SRD03.dgn

REVISIONS			
DATE	DESCRIPTION	DATE	DESCRIPTION




ENGINEER OF RECORD
 LYNN M. DECKER, P.E.
 LICENSE NUMBER: 86295
 ELEMENT ENGINEERING GROUP, LLC
 1713 E. 9TH AVENUE
 TAMPA, FL 33605

STATE OF FLORIDA DEPARTMENT OF TRANSPORTATION		
ROAD NO.	COUNTY	FINANCIAL PROJECT ID
SR 700	HIGHLANDS	448936-1-52-01

CROSS SECTIONS

SHEET NO.
XS-165

THE OFFICIAL RECORD OF THIS SHEET IS THE ELECTRONIC FILE DIGITALLY SIGNED AND SEALED UNDER RULE 61G15-23.004, F.A.C.

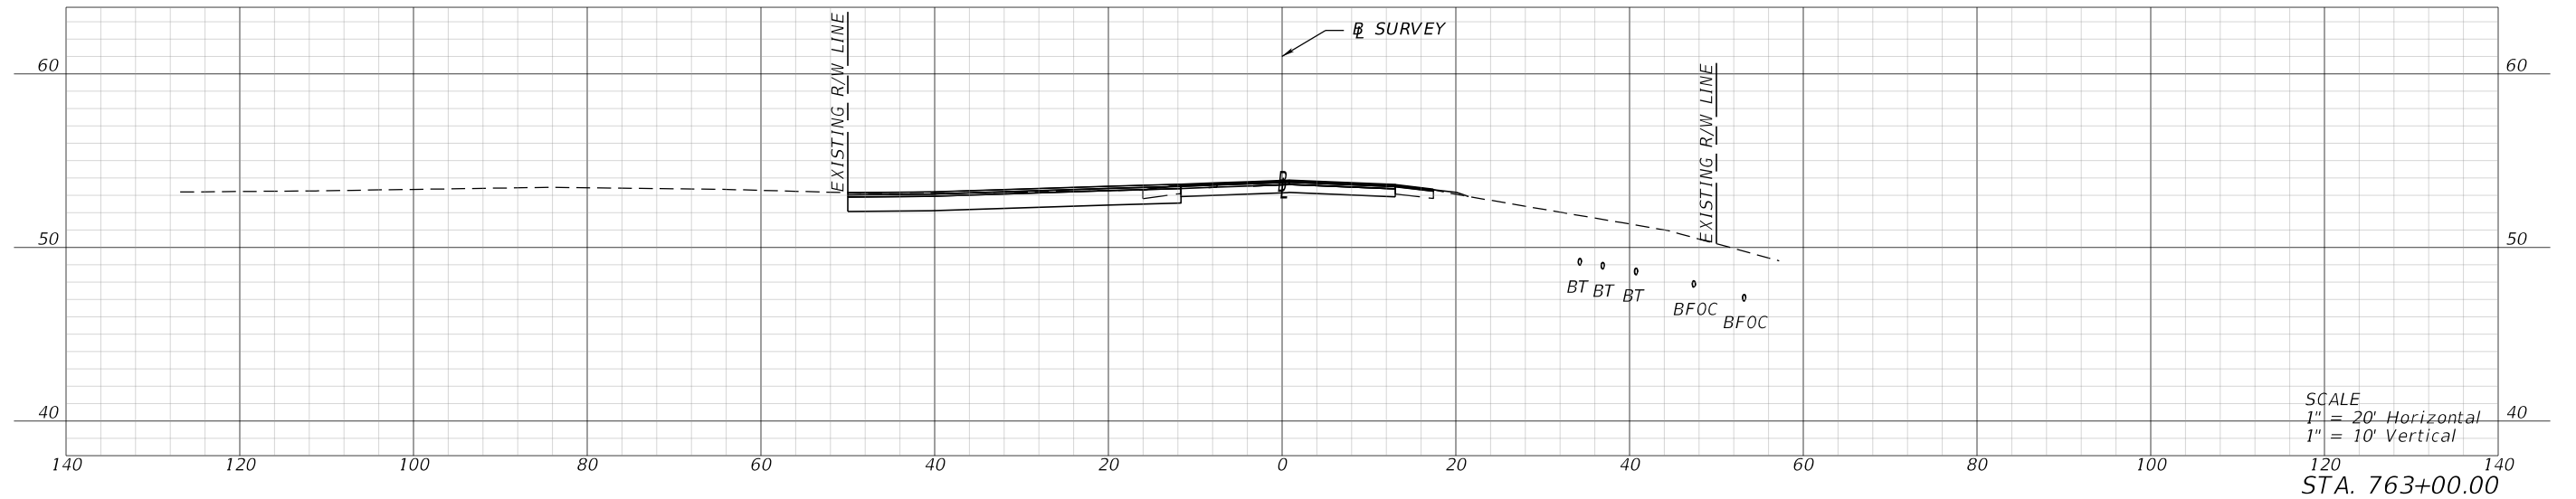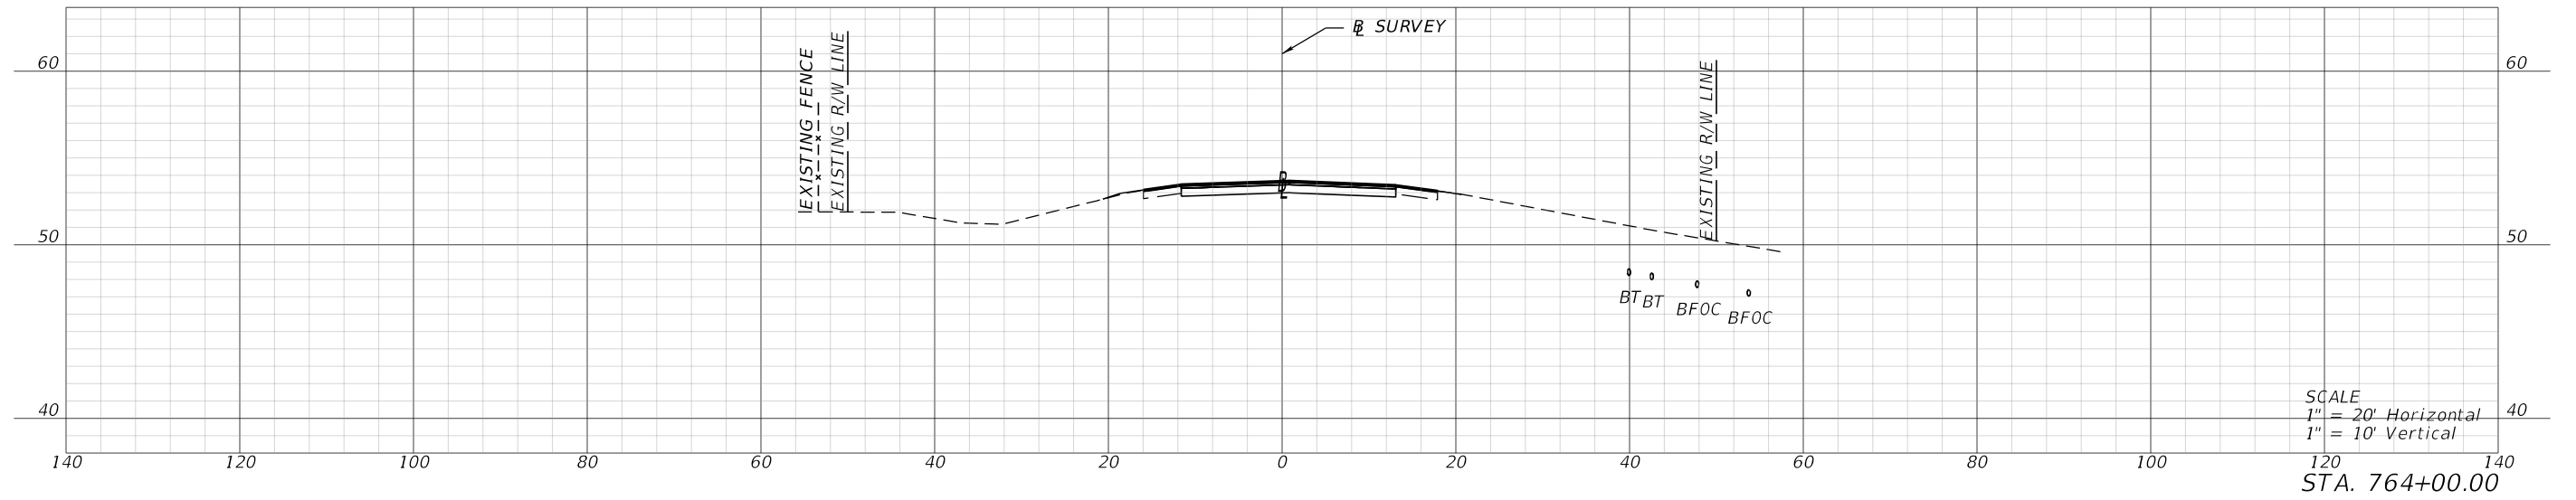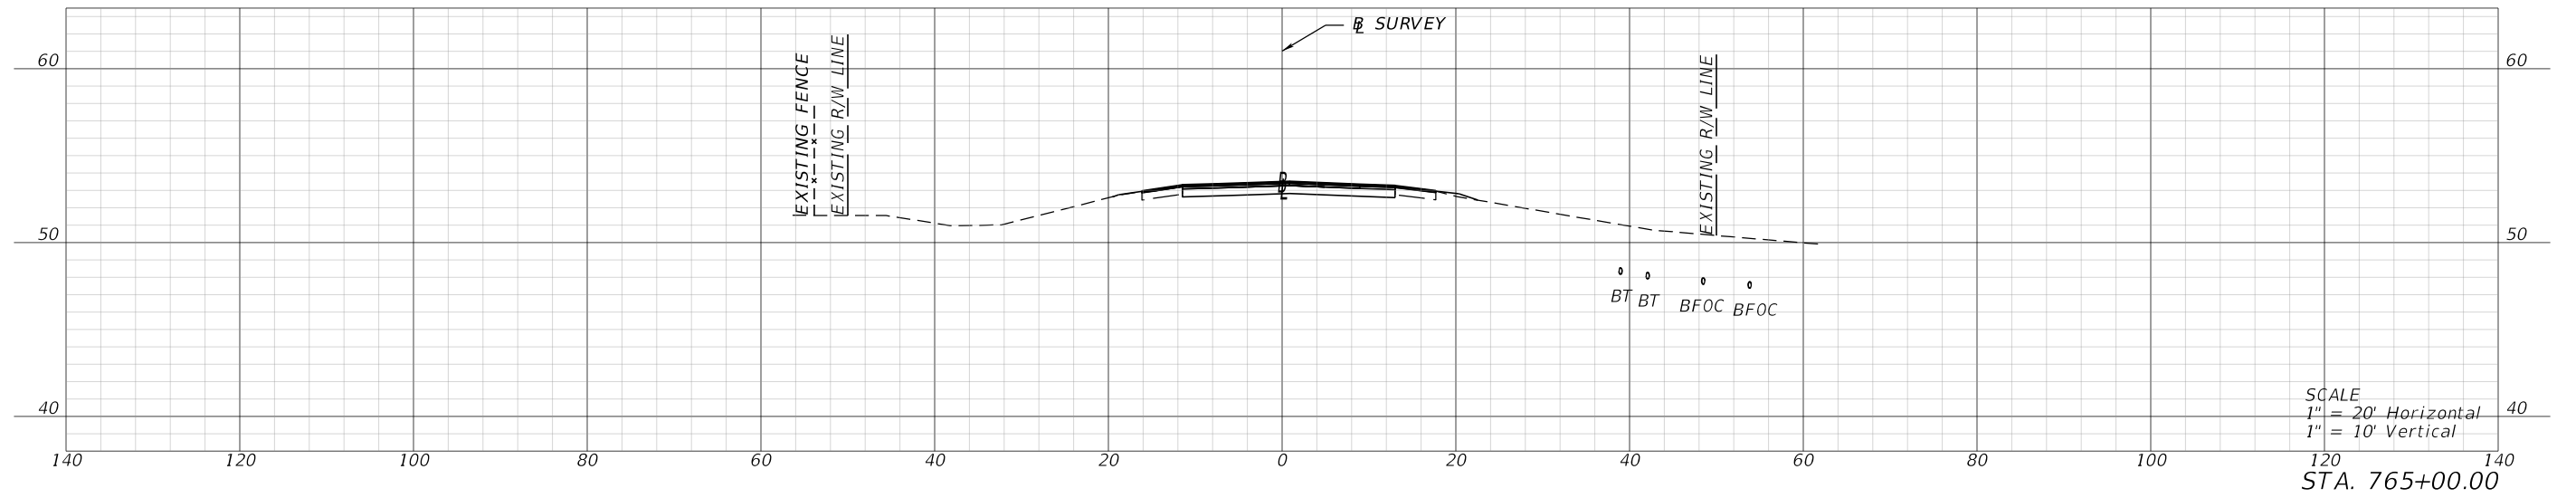

1/26/2024 4:25:34 PM mcannon P:\FDT\2201\CADD\4489361\5201\Roadway\RD\SRD03.dgn

REVISIONS			
DATE	DESCRIPTION	DATE	DESCRIPTION

ENGINEER OF RECORD
 LYNN M. DECKER, P.E.
 LICENSE NUMBER: 86295
 ELEMENT ENGINEERING GROUP, LLC
 1713 E. 9TH AVENUE
 TAMPA, FL 33605




STATE OF FLORIDA DEPARTMENT OF TRANSPORTATION		
ROAD NO.	COUNTY	FINANCIAL PROJECT ID
SR 700	HIGHLANDS	448936-1-52-01

CROSS SECTIONS

SHEET NO.
XS-166




THE OFFICIAL RECORD OF THIS SHEET IS THE ELECTRONIC FILE DIGITALLY SIGNED AND SEALED UNDER RULE 61G15-23.004, F.A.C.

1/26/2024 4:25:38 PM mcannon
P:\FDT\2201\CADD\4489361\5201\Roadway\RD\SRD03.dgn

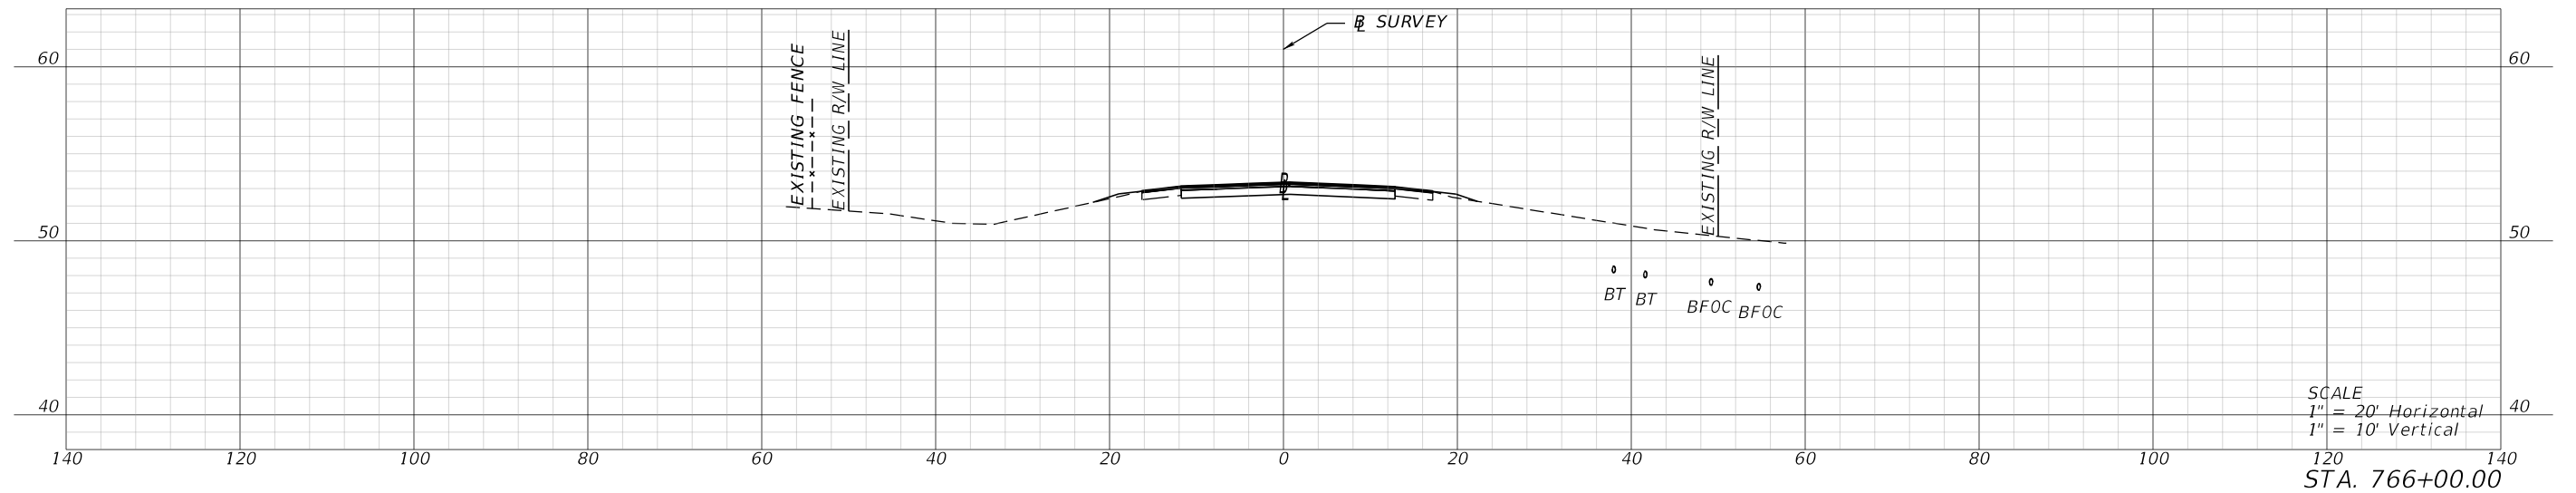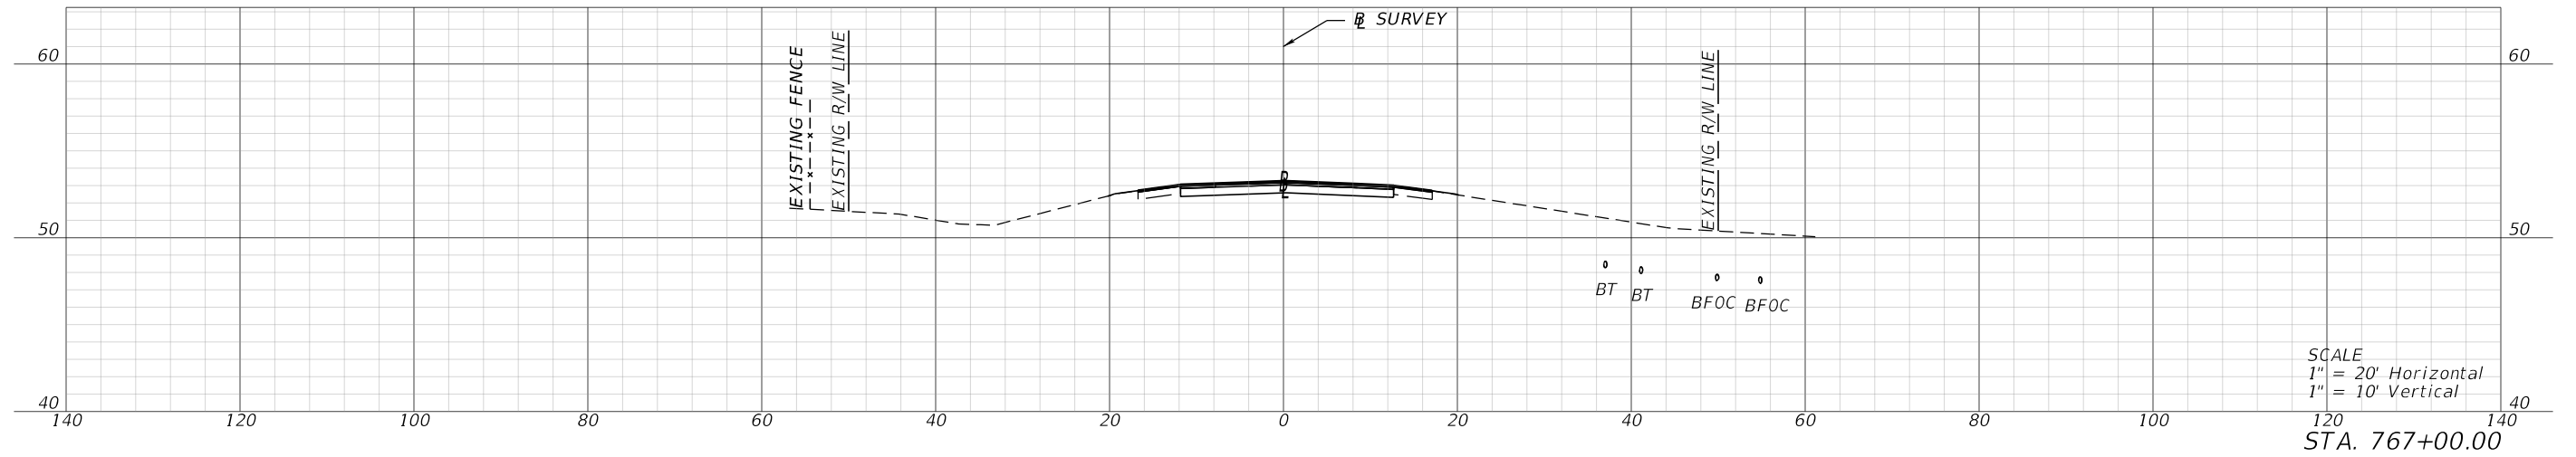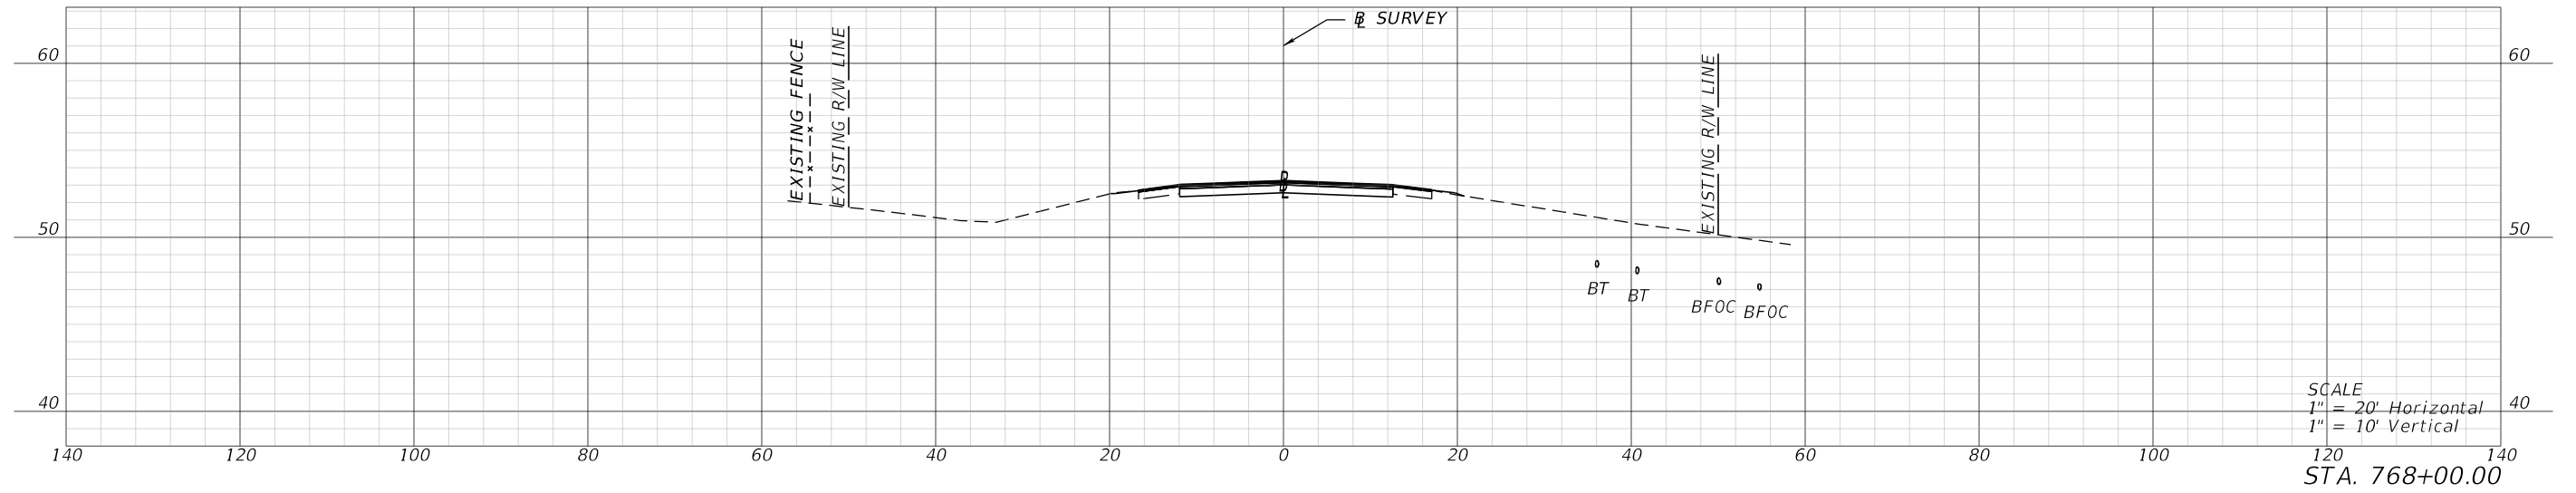

REVISIONS				ENGINEER OF RECORD		STATE OF FLORIDA DEPARTMENT OF TRANSPORTATION			CROSS SECTIONS	SHEET NO.
DATE	DESCRIPTION	DATE	DESCRIPTION	LYNN M. DECKER, P.E. LICENSE NUMBER: 86295 ELEMENT ENGINEERING GROUP, LLC 1713 E. 9TH AVENUE TAMPA, FL 33605		ROAD NO.	COUNTY	FINANCIAL PROJECT ID		XS-167
						SR 700	HIGHLANDS	448936-1-52-01		

THE OFFICIAL RECORD OF THIS SHEET IS THE ELECTRONIC FILE DIGITALLY SIGNED AND SEALED UNDER RULE 61G15-23.004, F.A.C.

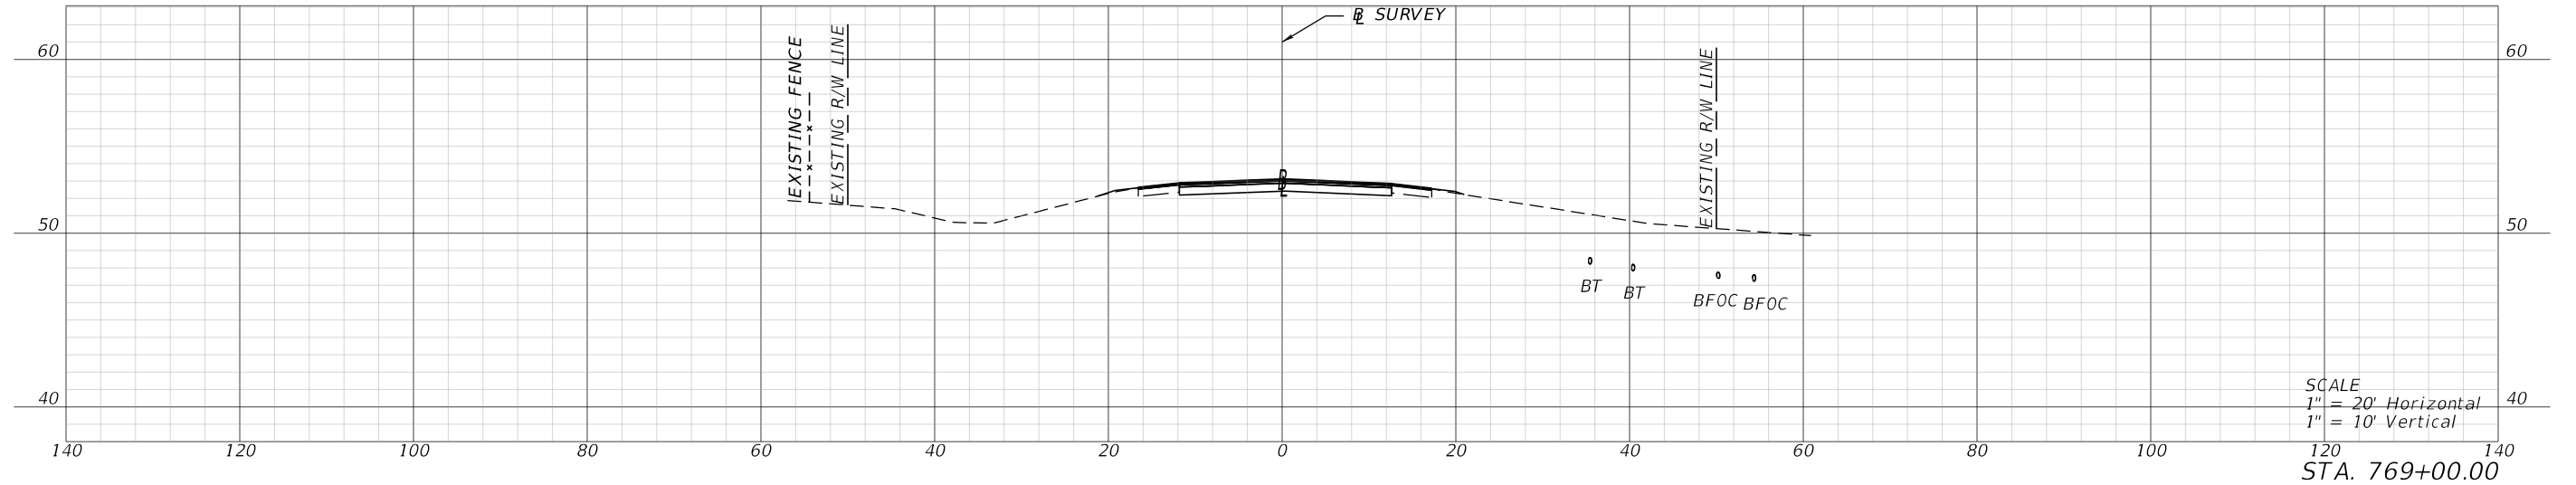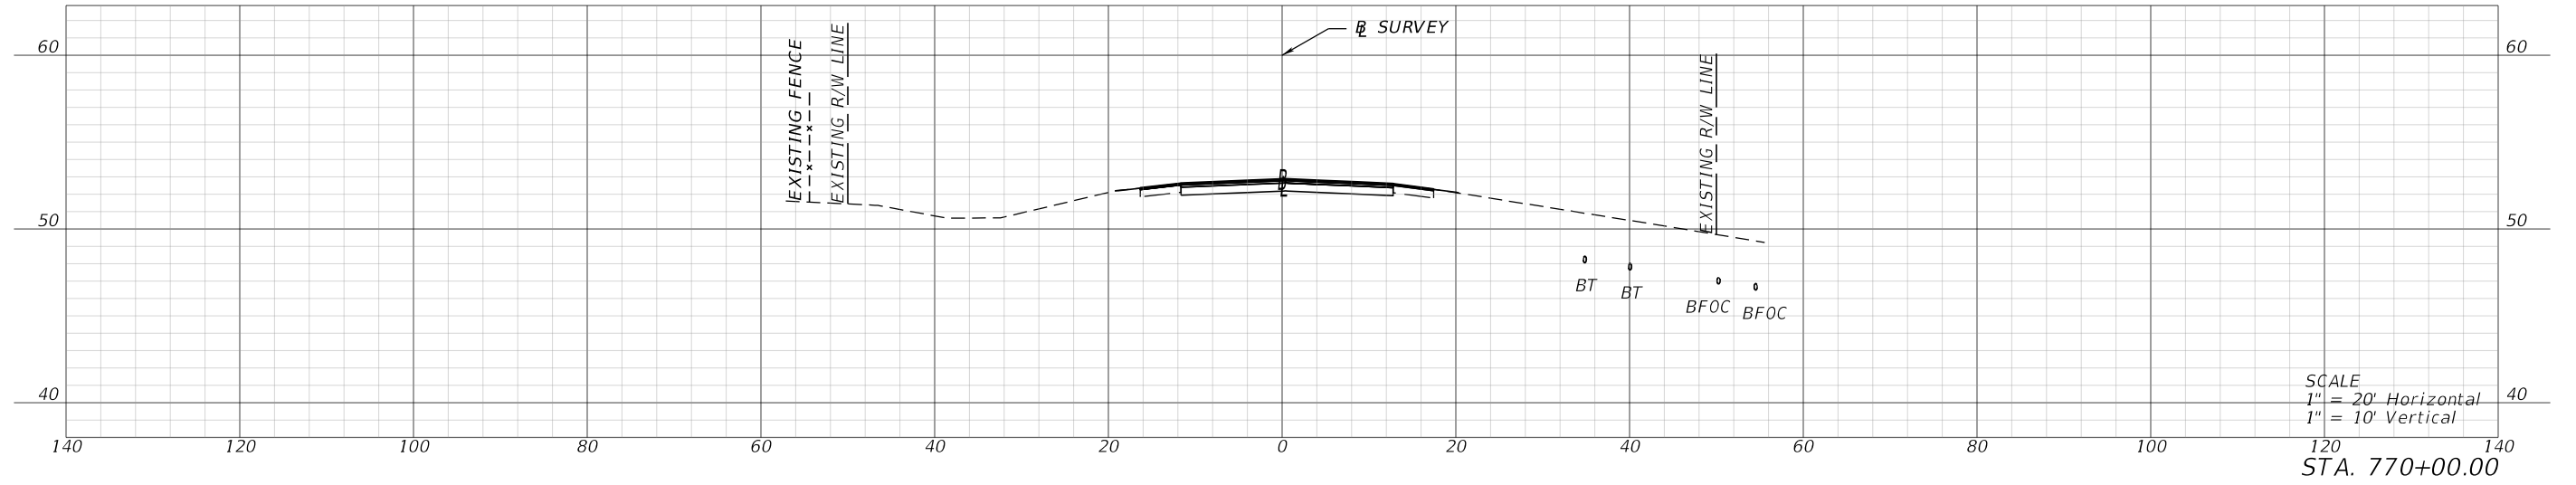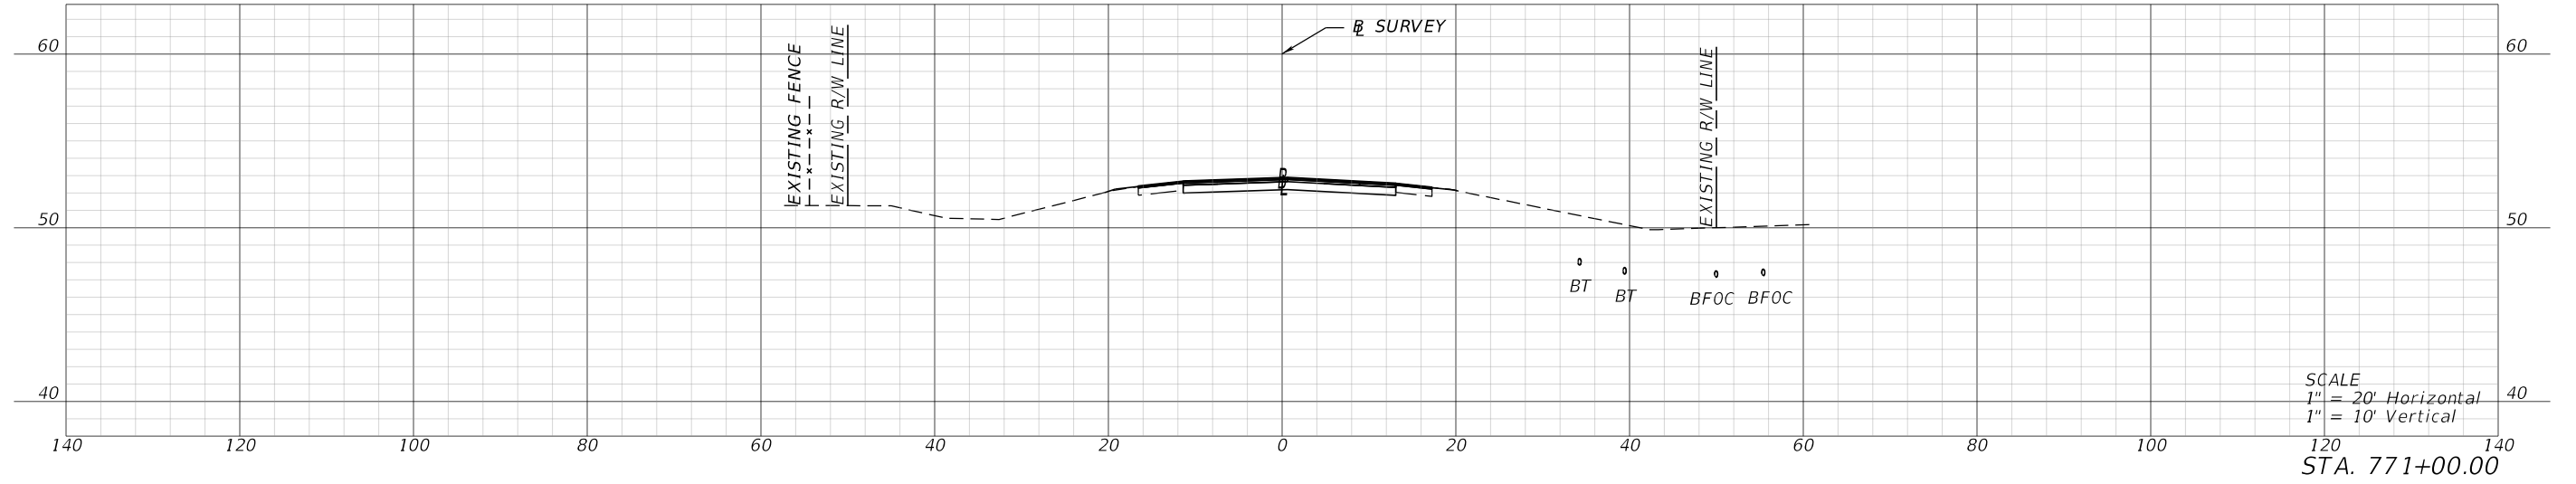

1/26/2024 4:25:43 PM mcannon P:\FDT\2201\CADD\4489361-5201-Roadway\RD\SRD03.dgn

REVISIONS			
DATE	DESCRIPTION	DATE	DESCRIPTION




ENGINEER OF RECORD
 LYNN M. DECKER, P.E.
 LICENSE NUMBER: 86295
 ELEMENT ENGINEERING GROUP, LLC
 1713 E. 9TH AVENUE
 TAMPA, FL 33605

STATE OF FLORIDA DEPARTMENT OF TRANSPORTATION		
ROAD NO.	COUNTY	FINANCIAL PROJECT ID
SR 700	HIGHLANDS	448936-1-52-01

CROSS SECTIONS

SHEET NO.
 XS-168

THE OFFICIAL RECORD OF THIS SHEET IS THE ELECTRONIC FILE DIGITALLY SIGNED AND SEALED UNDER RULE 61G15-23.004, F.A.C.

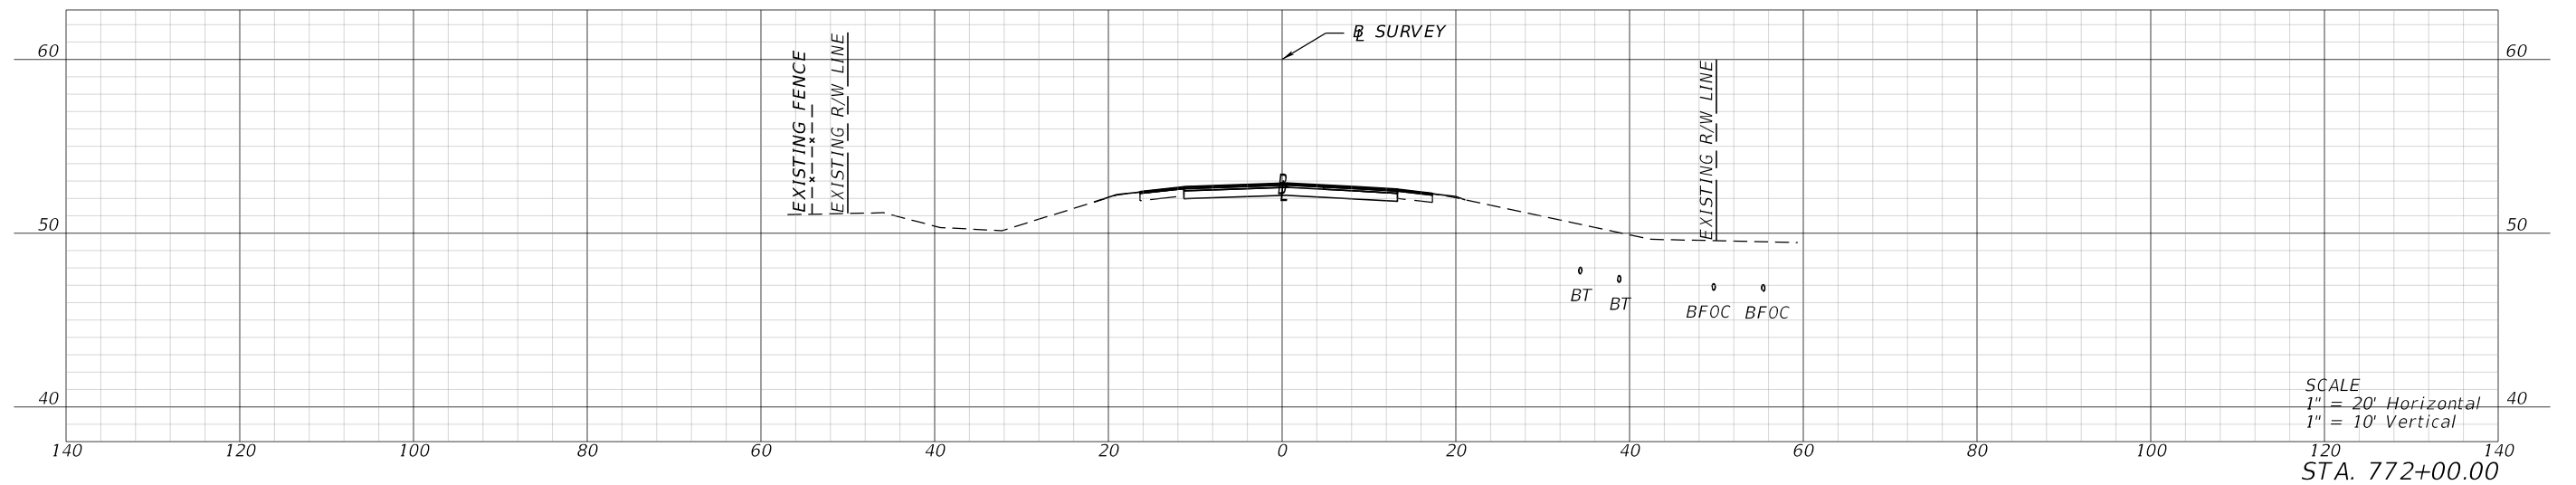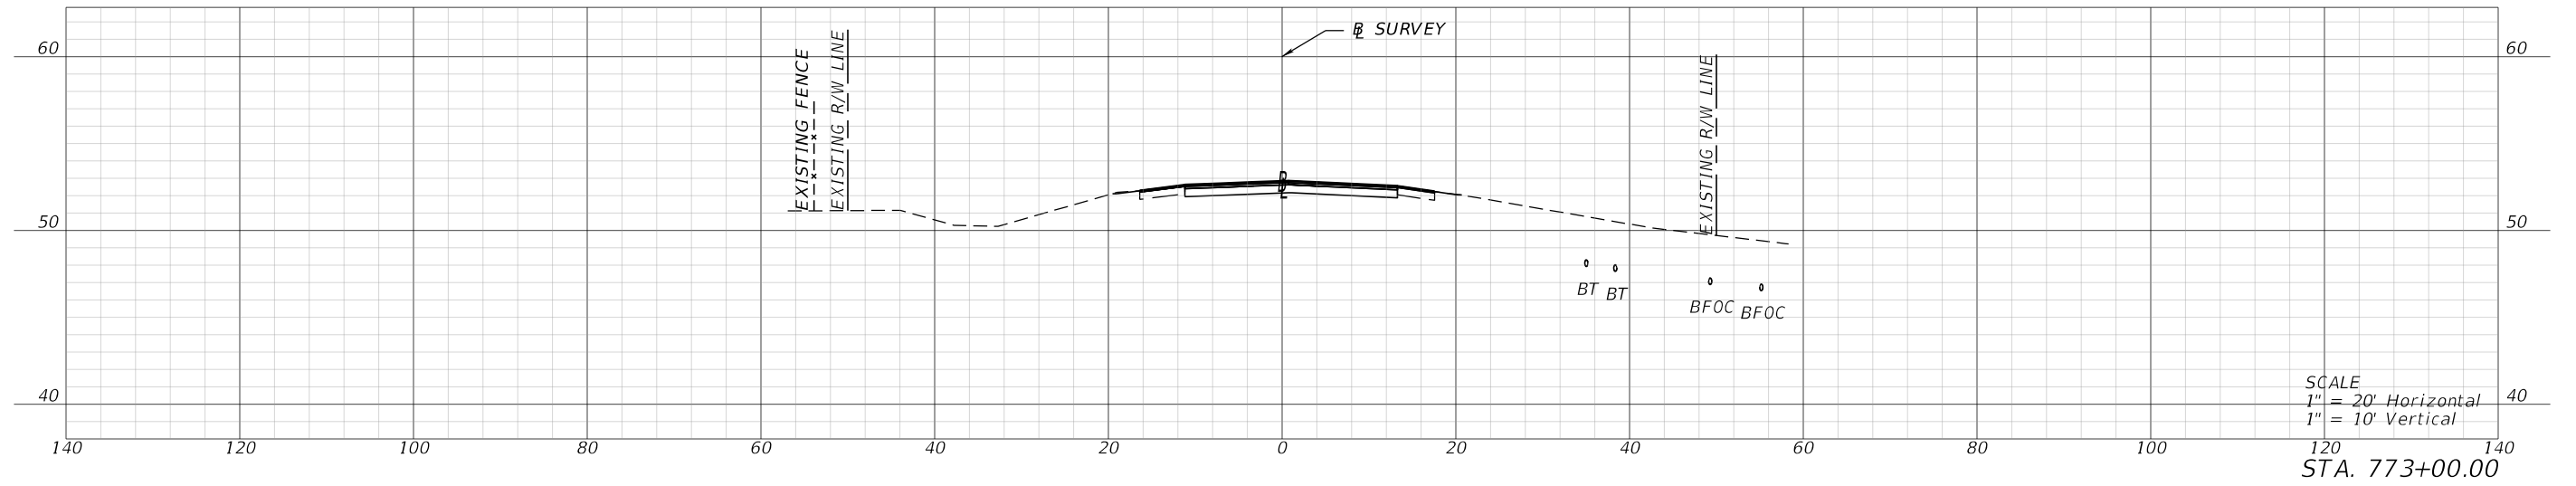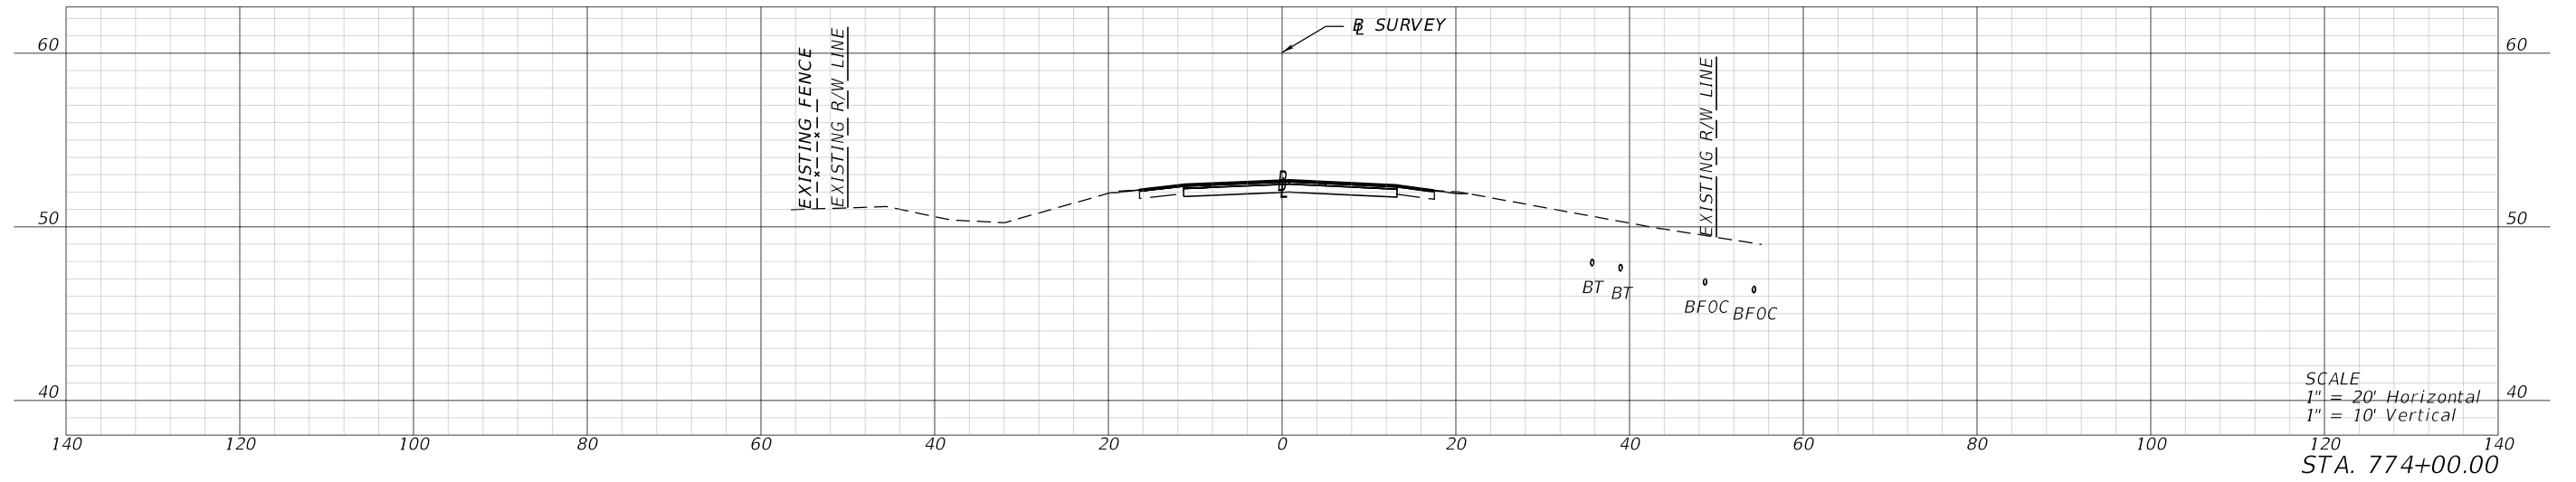

1/26/2024 4:25:47 PM mcannon P:\FDT\2201\CADD\4489361\5201\Roadway\RD\SRD03.dgn

REVISIONS			
DATE	DESCRIPTION	DATE	DESCRIPTION

ENGINEER OF RECORD
 LYNN M. DECKER, P.E.
 LICENSE NUMBER: 86295
 ELEMENT ENGINEERING GROUP, LLC
 1713 E. 9TH AVENUE
 TAMPA, FL 33605




STATE OF FLORIDA DEPARTMENT OF TRANSPORTATION		
ROAD NO.	COUNTY	FINANCIAL PROJECT ID
SR 700	HIGHLANDS	448936-1-52-01

CROSS SECTIONS

SHEET NO.
XS-169

THE OFFICIAL RECORD OF THIS SHEET IS THE ELECTRONIC FILE DIGITALLY SIGNED AND SEALED UNDER RULE 61G15-23.004, F.A.C.




1/26/2024 4:25:51 PM mcannon
 P:\FDT\2201\CADD\4489361\5201\Roadway\RD\SRD03.dgn

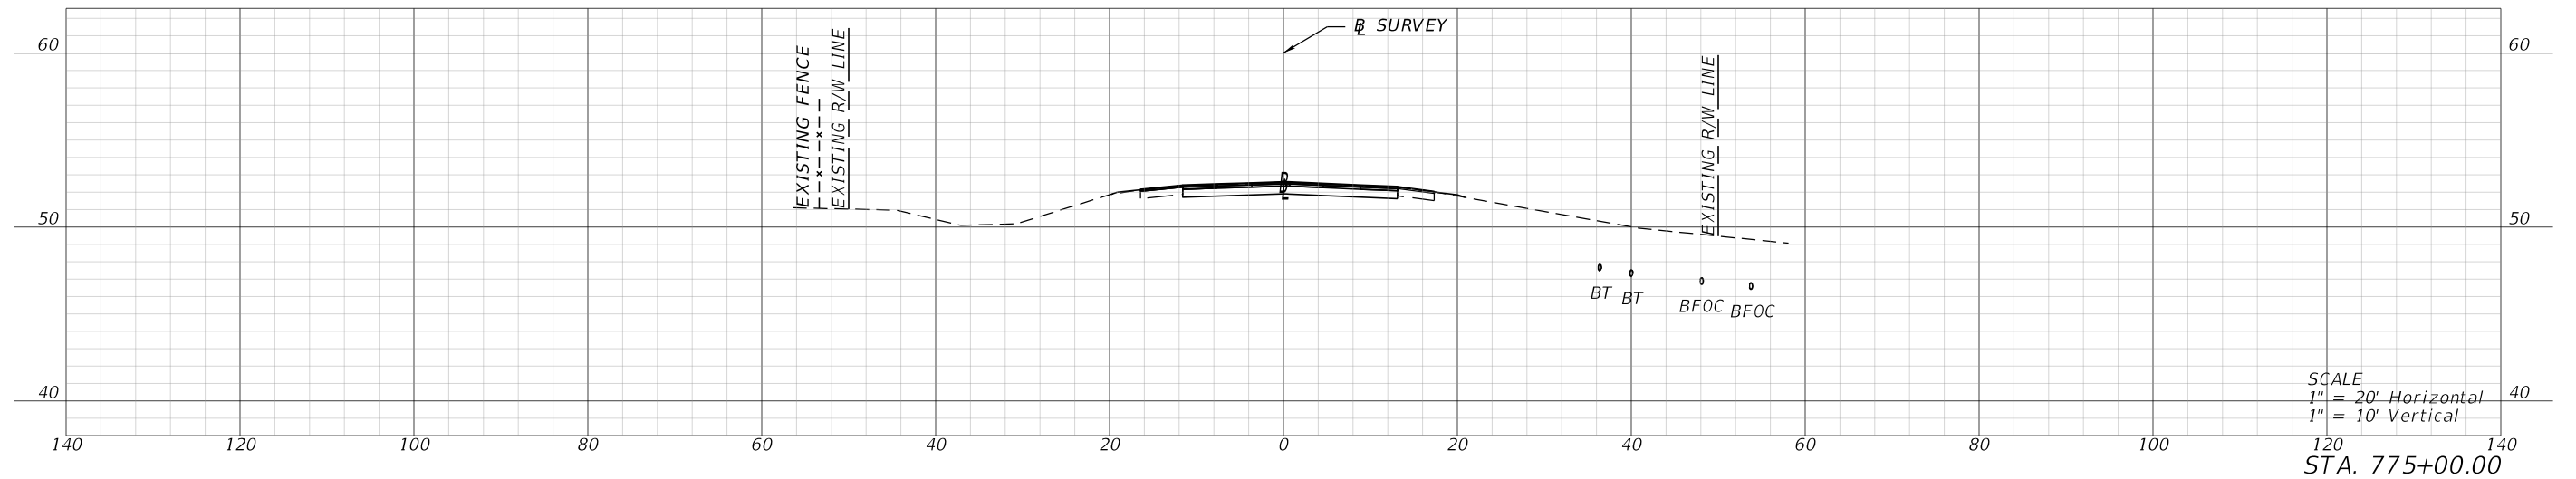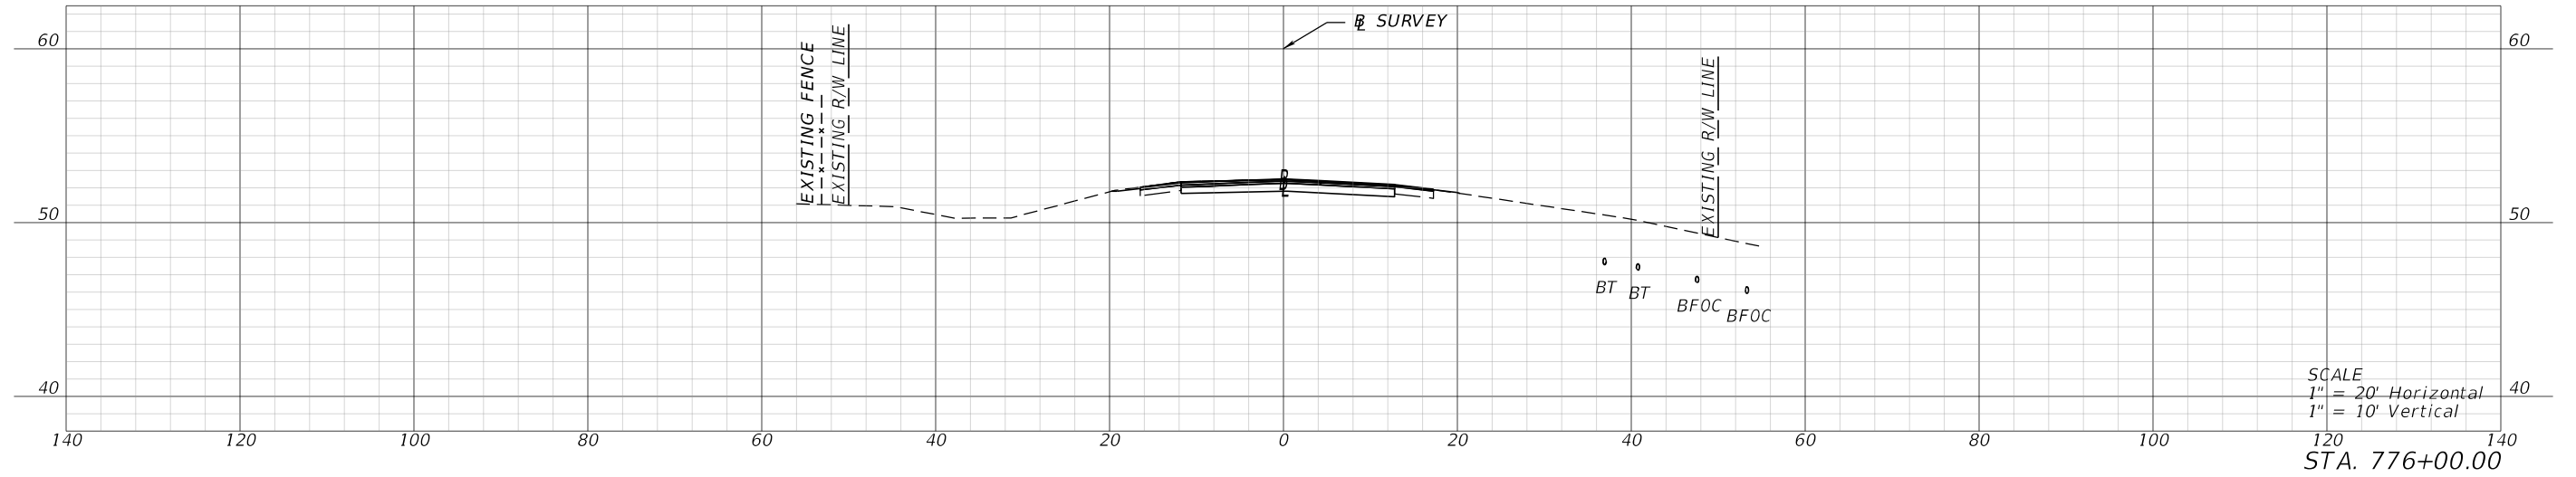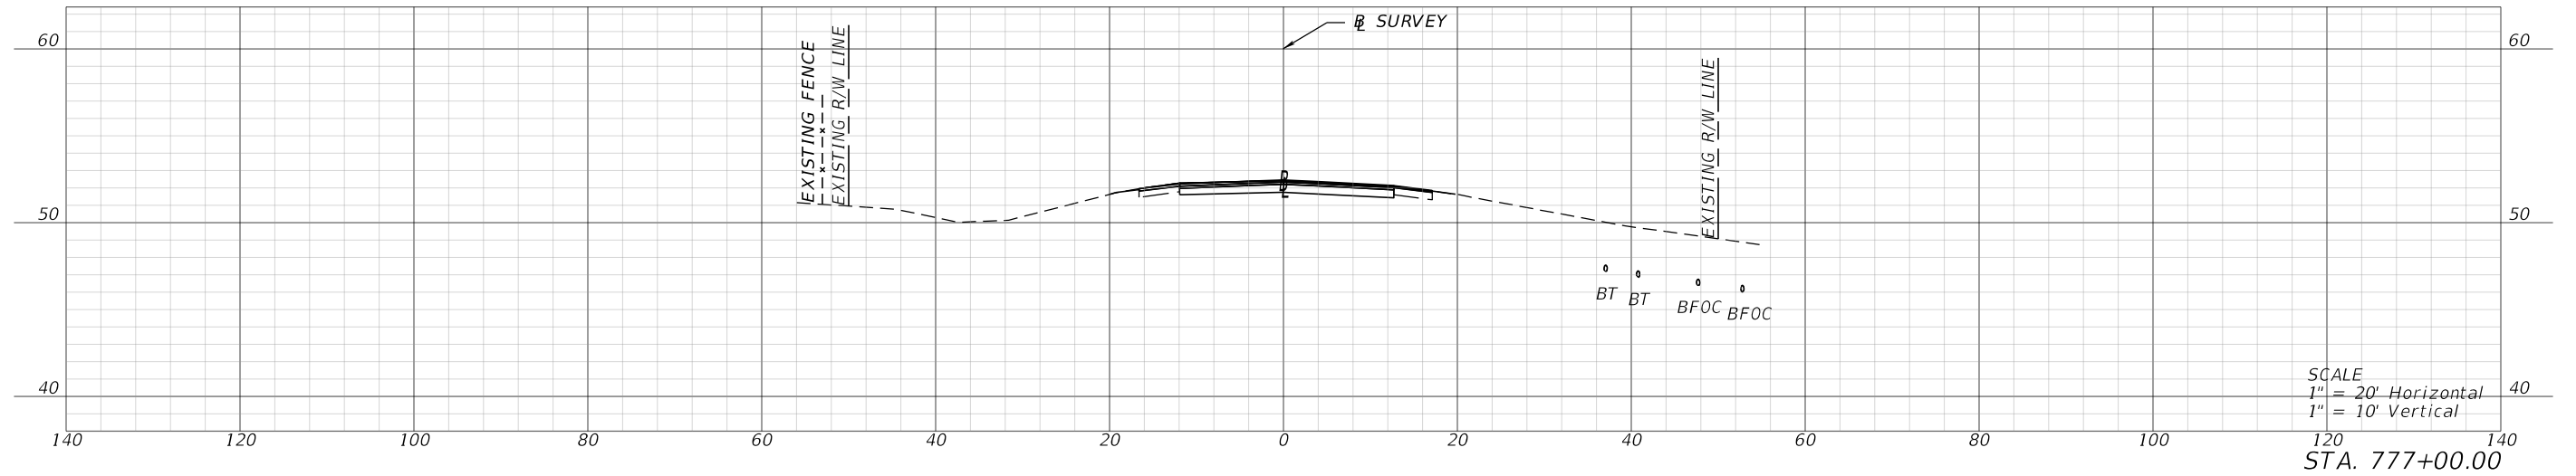

REVISIONS				ENGINEER OF RECORD		STATE OF FLORIDA DEPARTMENT OF TRANSPORTATION			SHEET NO.
DATE	DESCRIPTION	DATE	DESCRIPTION	LYNN M. DECKER, P.E. LICENSE NUMBER: 86295 ELEMENT ENGINEERING GROUP, LLC 1713 E. 9TH AVENUE TAMPA, FL 33605		ROAD NO.	COUNTY	FINANCIAL PROJECT ID	
						SR 700	HIGHLANDS	448936-1-52-01	
CROSS SECTIONS									XS-170

THE OFFICIAL RECORD OF THIS SHEET IS THE ELECTRONIC FILE DIGITALLY SIGNED AND SEALED UNDER RULE 61G15-23.004, F.A.C.




1/26/2024 4:25:56 PM mcannon
 P:\FDT\2201\CADD\4489361\5201\Roadway\RD\SRD03.dgn

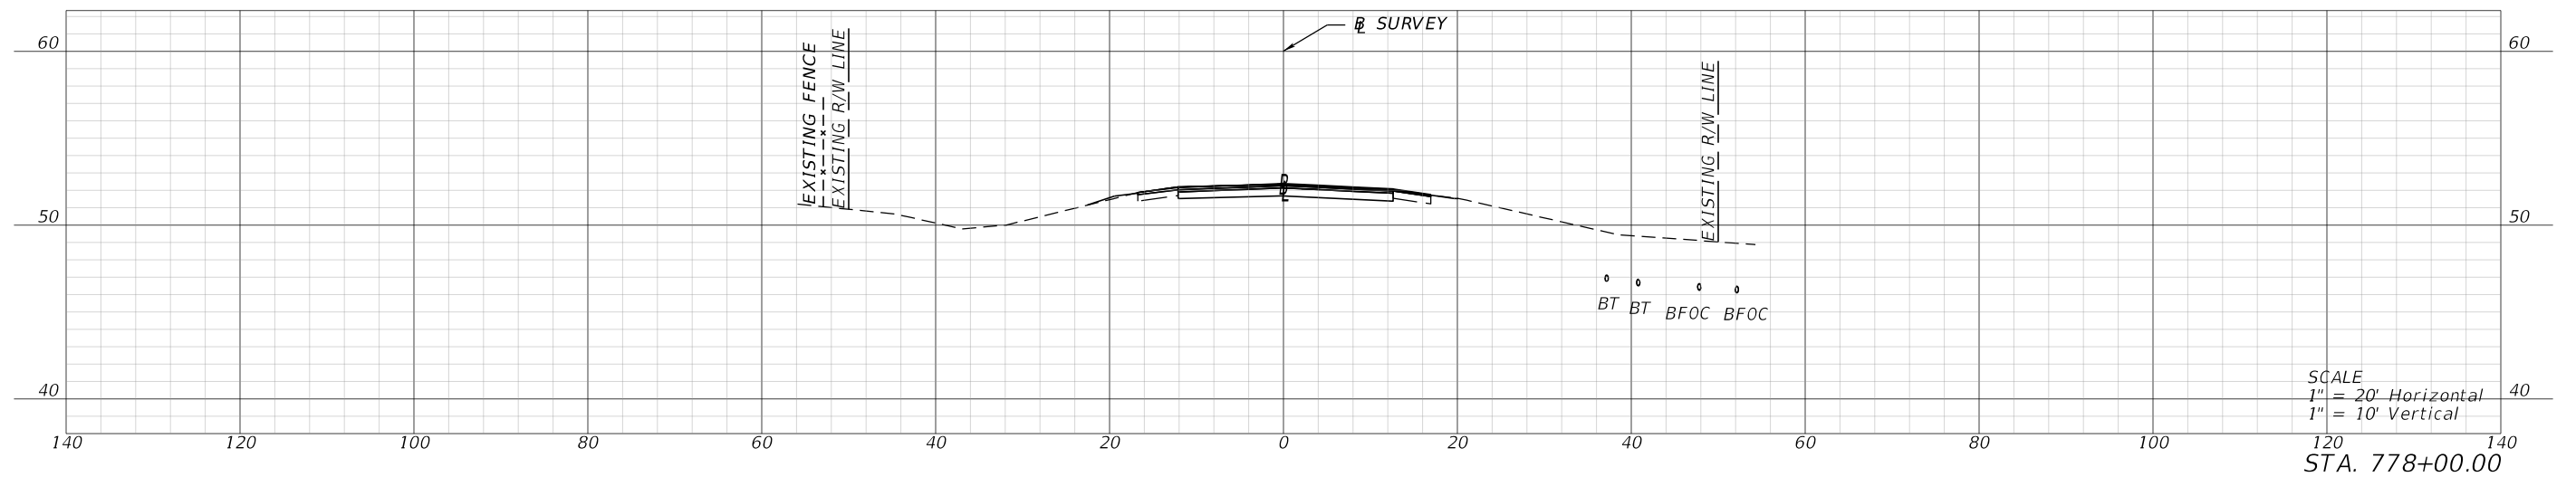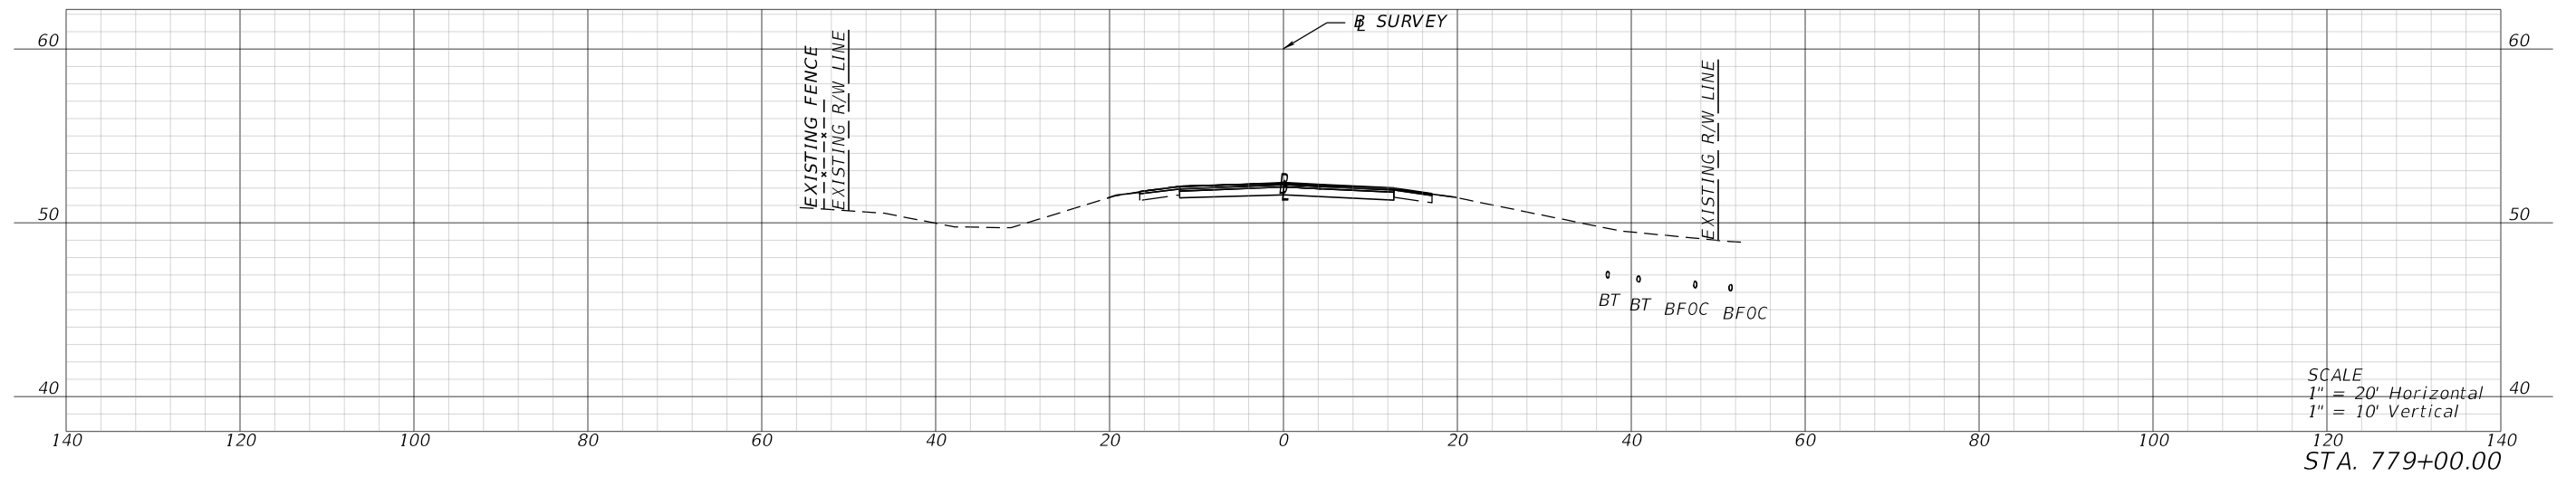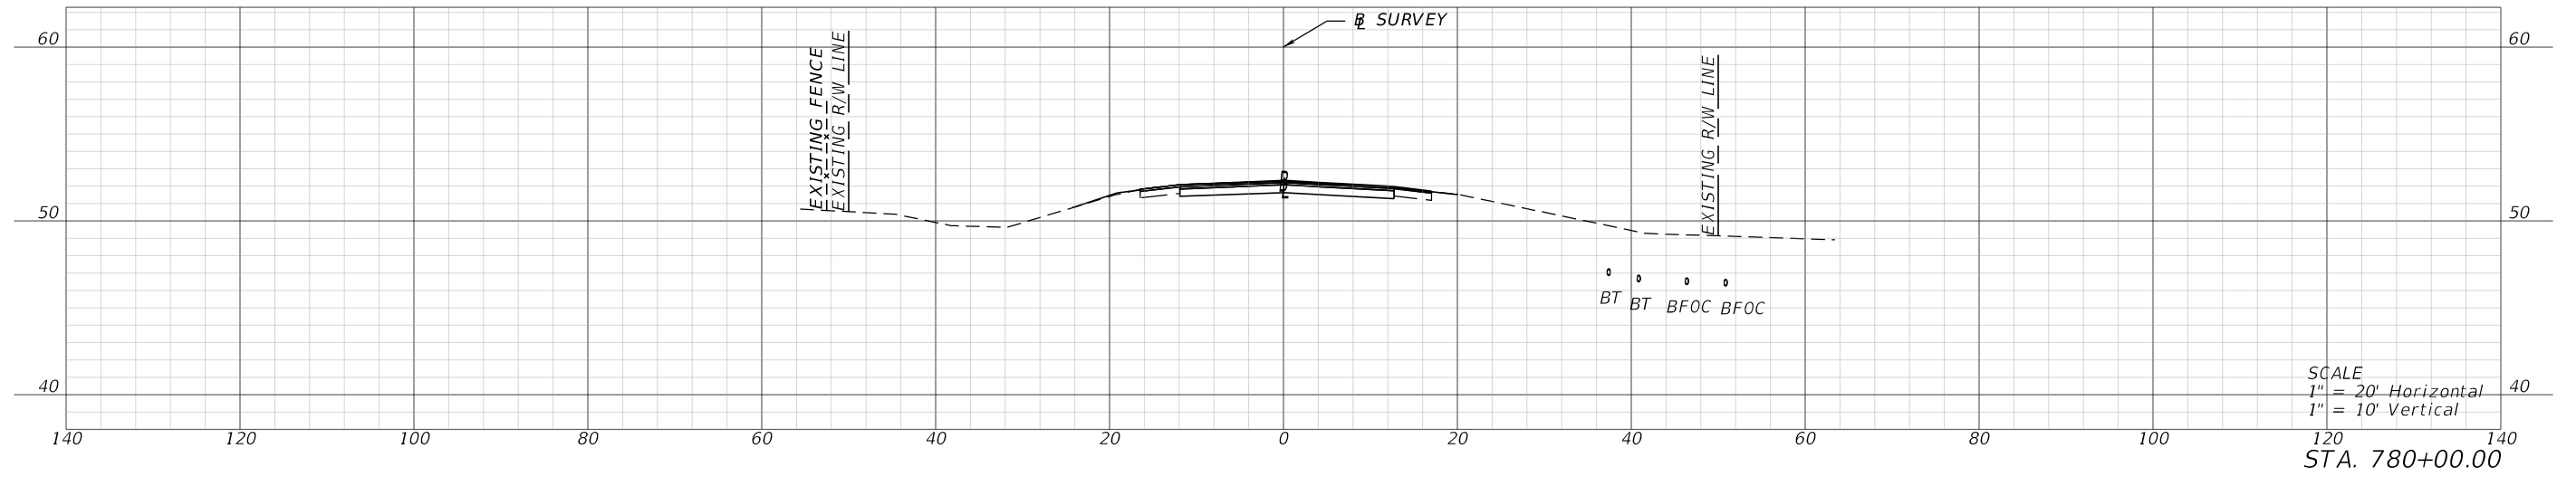

REVISIONS				ENGINEER OF RECORD		STATE OF FLORIDA DEPARTMENT OF TRANSPORTATION			SHEET NO.
DATE	DESCRIPTION	DATE	DESCRIPTION	LYNN M. DECKER, P.E. LICENSE NUMBER: 86295 ELEMENT ENGINEERING GROUP, LLC 1713 E. 9TH AVENUE TAMPA, FL 33605		ROAD NO.	COUNTY	FINANCIAL PROJECT ID	
						SR 700	HIGHLANDS	448936-1-52-01	
CROSS SECTIONS									X5-171

THE OFFICIAL RECORD OF THIS SHEET IS THE ELECTRONIC FILE DIGITALLY SIGNED AND SEALED UNDER RULE 61G15-23.004, F.A.C.




1/26/2024 4:26:00 PM mcammon
P:\FDT\2201\CADD\4489361\5201\Roadway\RD\SRD03.dgn

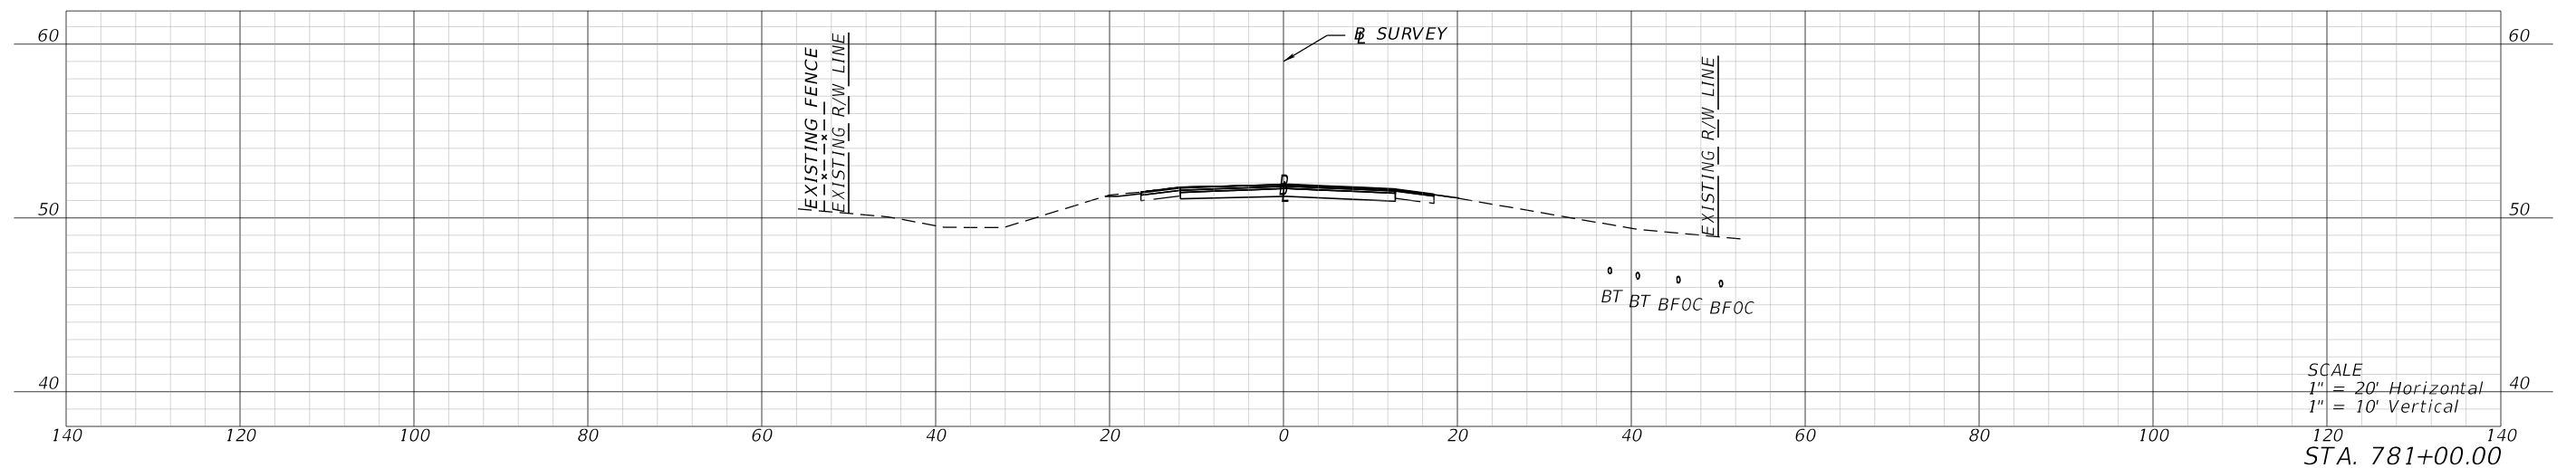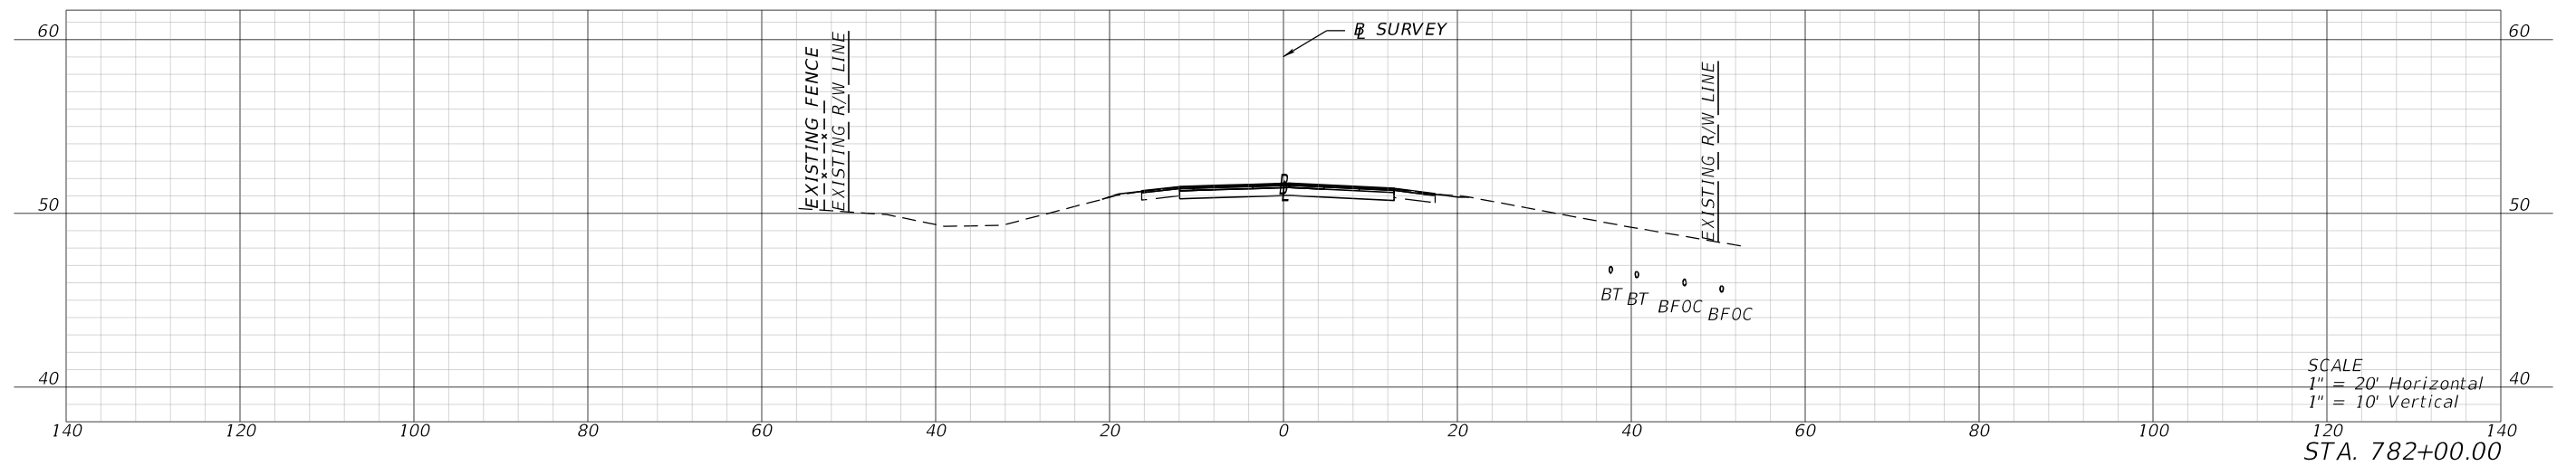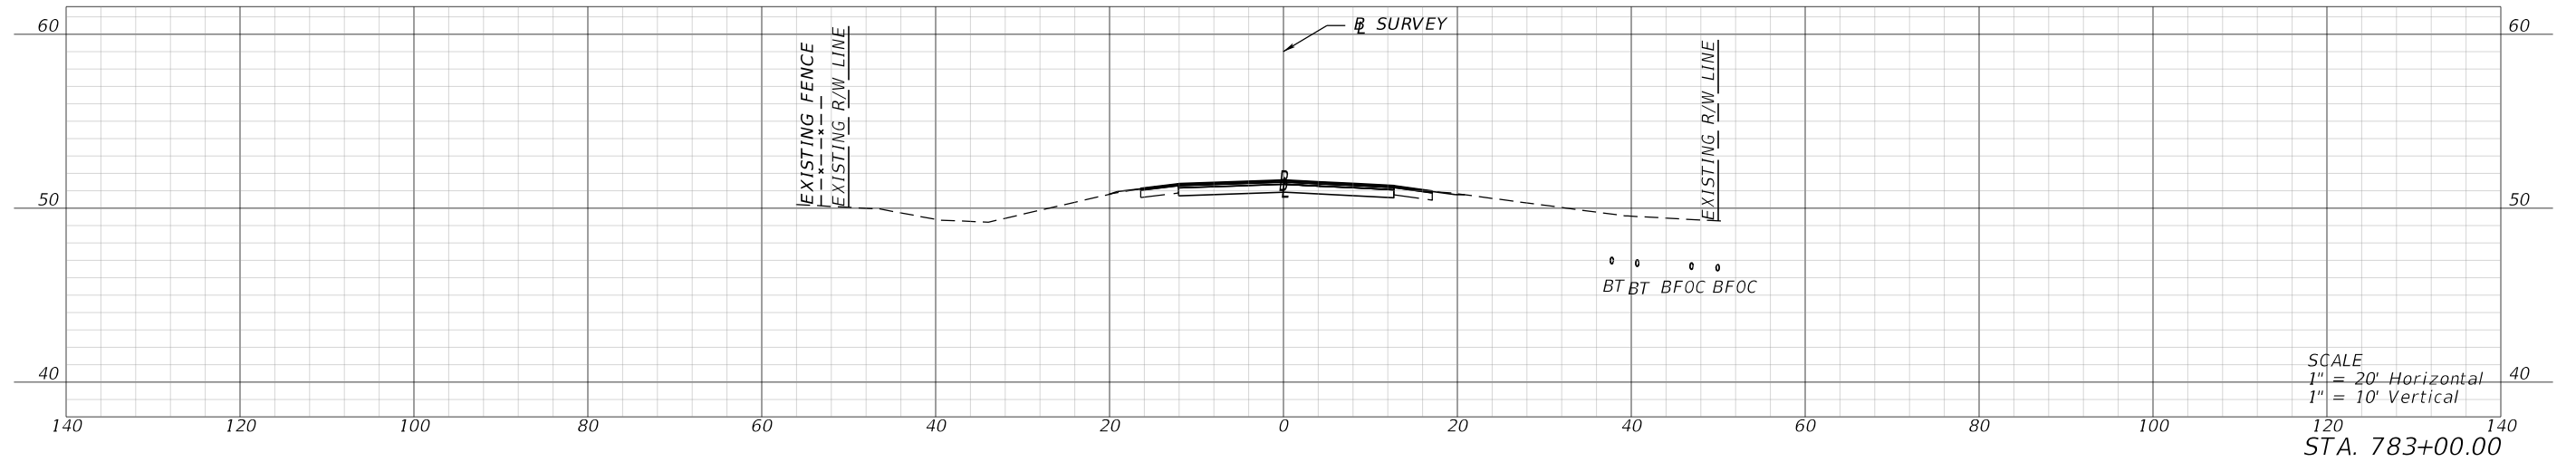

REVISIONS				ENGINEER OF RECORD		STATE OF FLORIDA DEPARTMENT OF TRANSPORTATION			SHEET NO.	
DATE	DESCRIPTION	DATE	DESCRIPTION				ROAD NO.	COUNTY		FINANCIAL PROJECT ID
				LYNN M. DECKER, P.E. LICENSE NUMBER: 86295 ELEMENT ENGINEERING GROUP, LLC 1713 E. 9TH AVENUE TAMPA, FL 33605						
CROSS SECTIONS									XS-172	

THE OFFICIAL RECORD OF THIS SHEET IS THE ELECTRONIC FILE DIGITALLY SIGNED AND SEALED UNDER RULE 61G15-23.004, F.A.C.




1/26/2024 4:26:05 PM mcammon
P:\FDT\2201\CADD\4489361\5201\Roadway\RD\SRD03.dgn

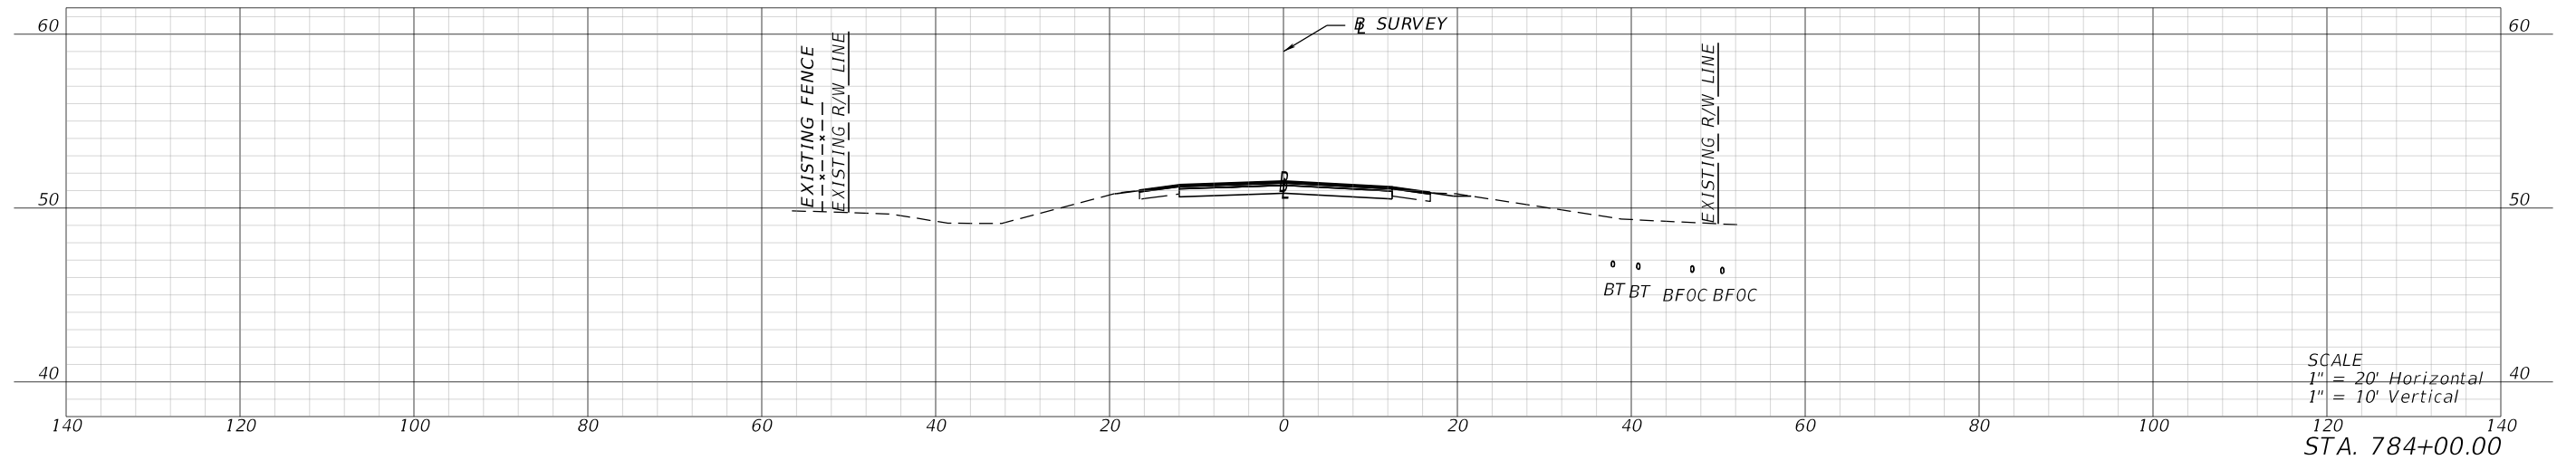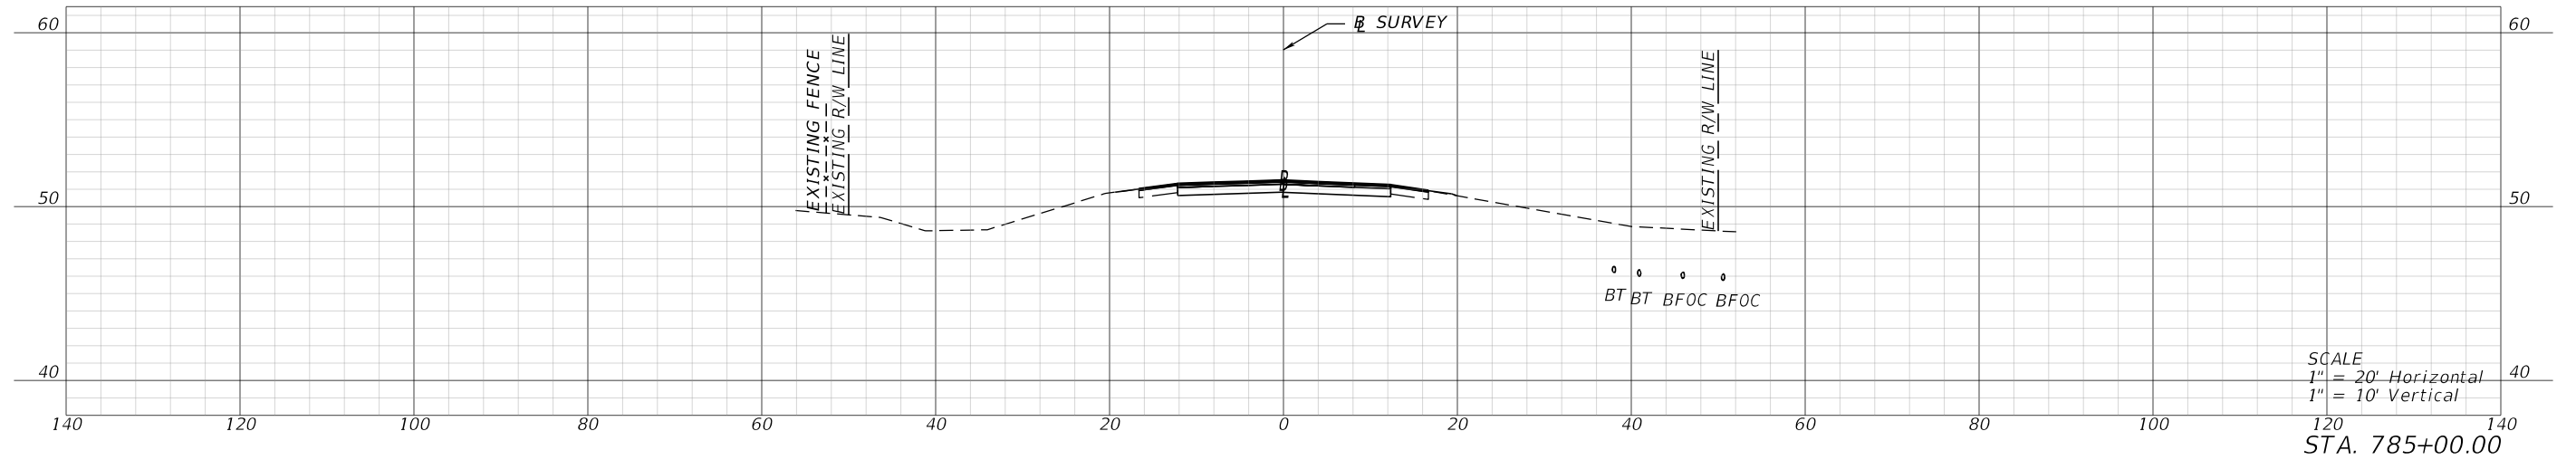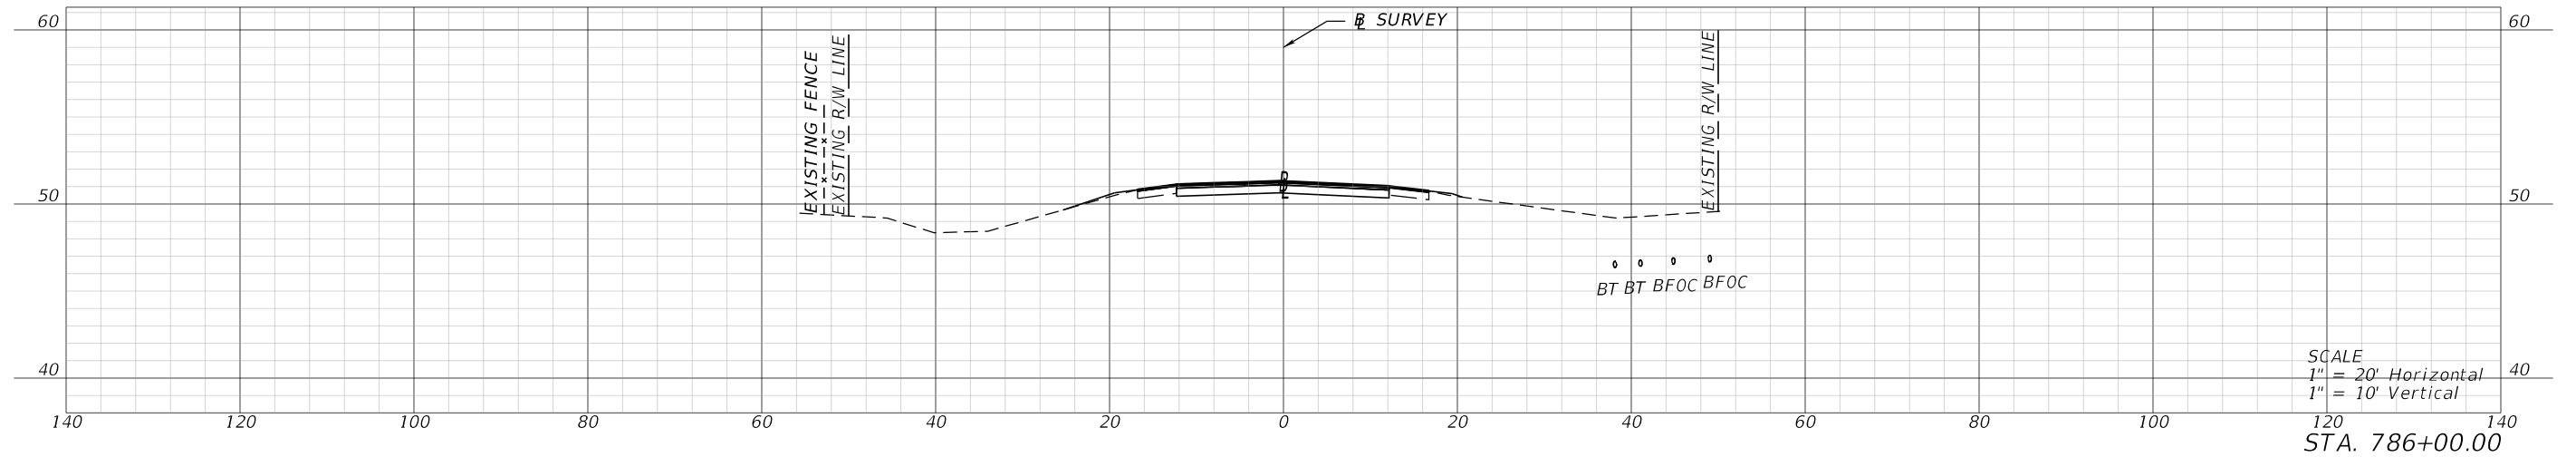

REVISIONS				ENGINEER OF RECORD		STATE OF FLORIDA DEPARTMENT OF TRANSPORTATION			SHEET NO.
DATE	DESCRIPTION	DATE	DESCRIPTION	LYNN M. DECKER, P.E. LICENSE NUMBER: 86295 ELEMENT ENGINEERING GROUP, LLC 1713 E. 9TH AVENUE TAMPA, FL 33605		ROAD NO.	COUNTY	FINANCIAL PROJECT ID	
						SR 700	HIGHLANDS	448936-1-52-01	
CROSS SECTIONS									XS-173




THE OFFICIAL RECORD OF THIS SHEET IS THE ELECTRONIC FILE DIGITALLY SIGNED AND SEALED UNDER RULE 61G15-23.004, F.A.C.

1/26/2024 4:26:09 PM mcannon
P:\FDT\2201\CADD\4489361\5201\Roadway\RD\SRD03.dgn

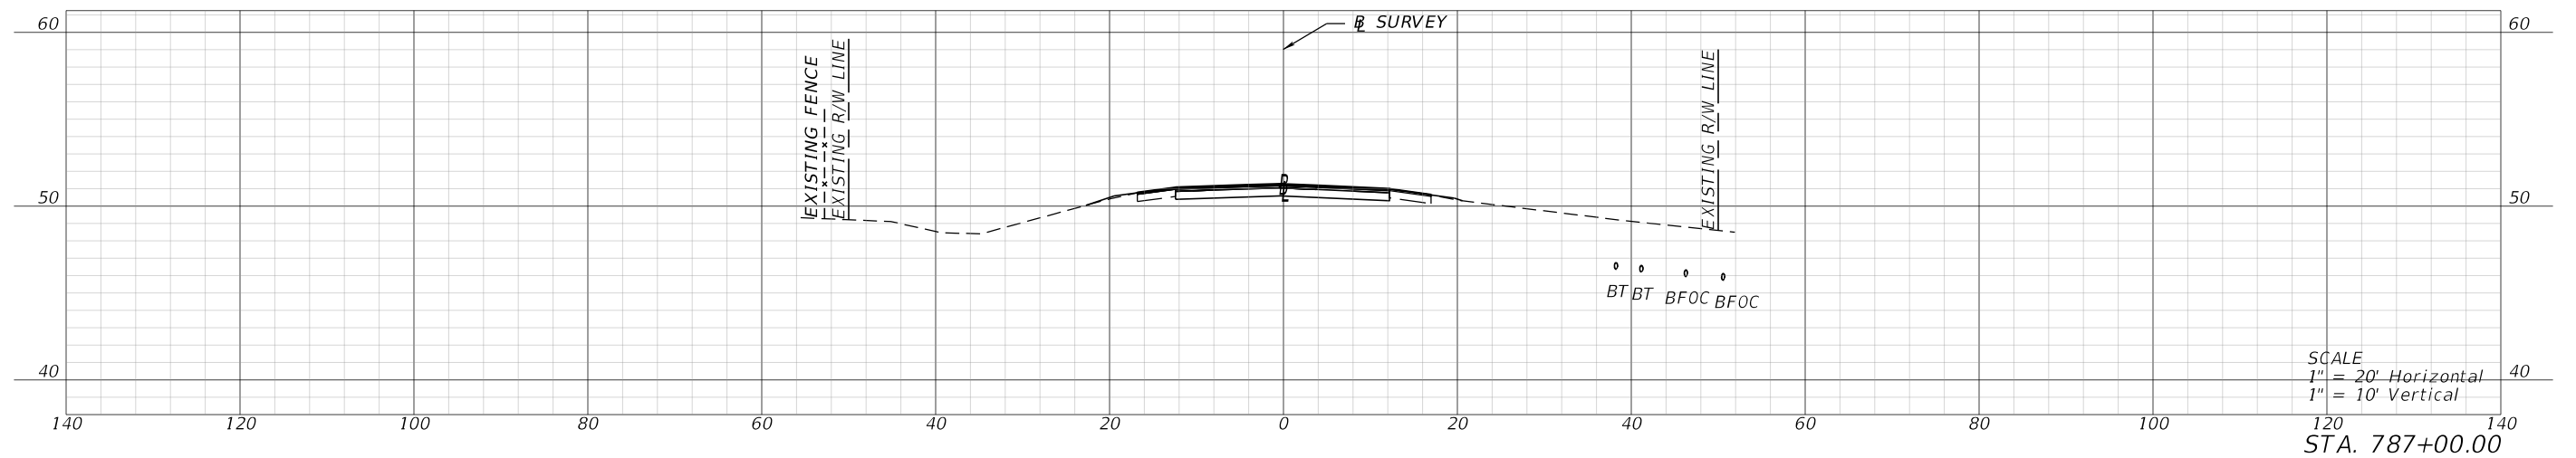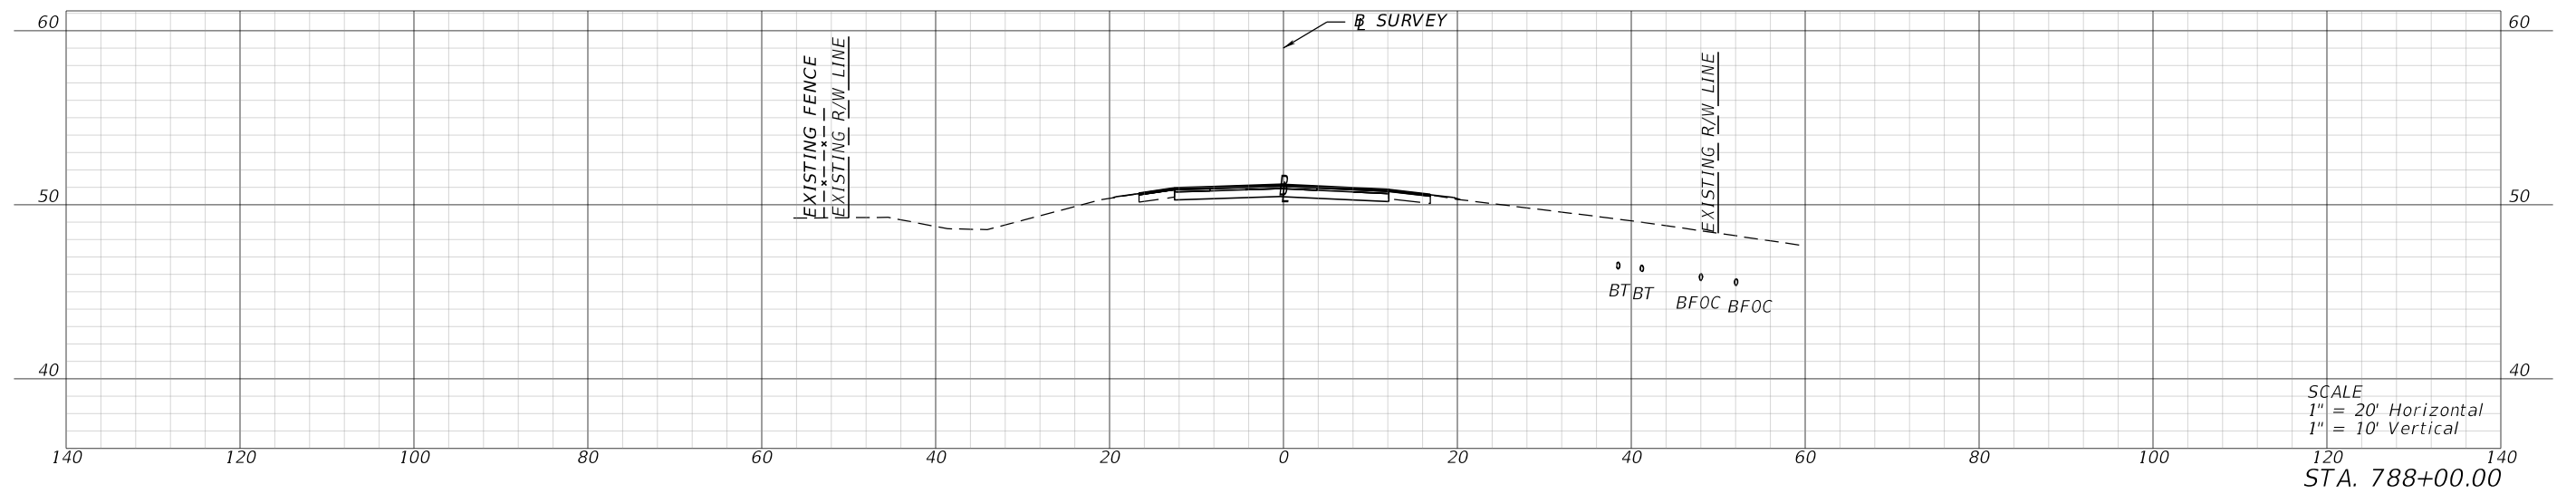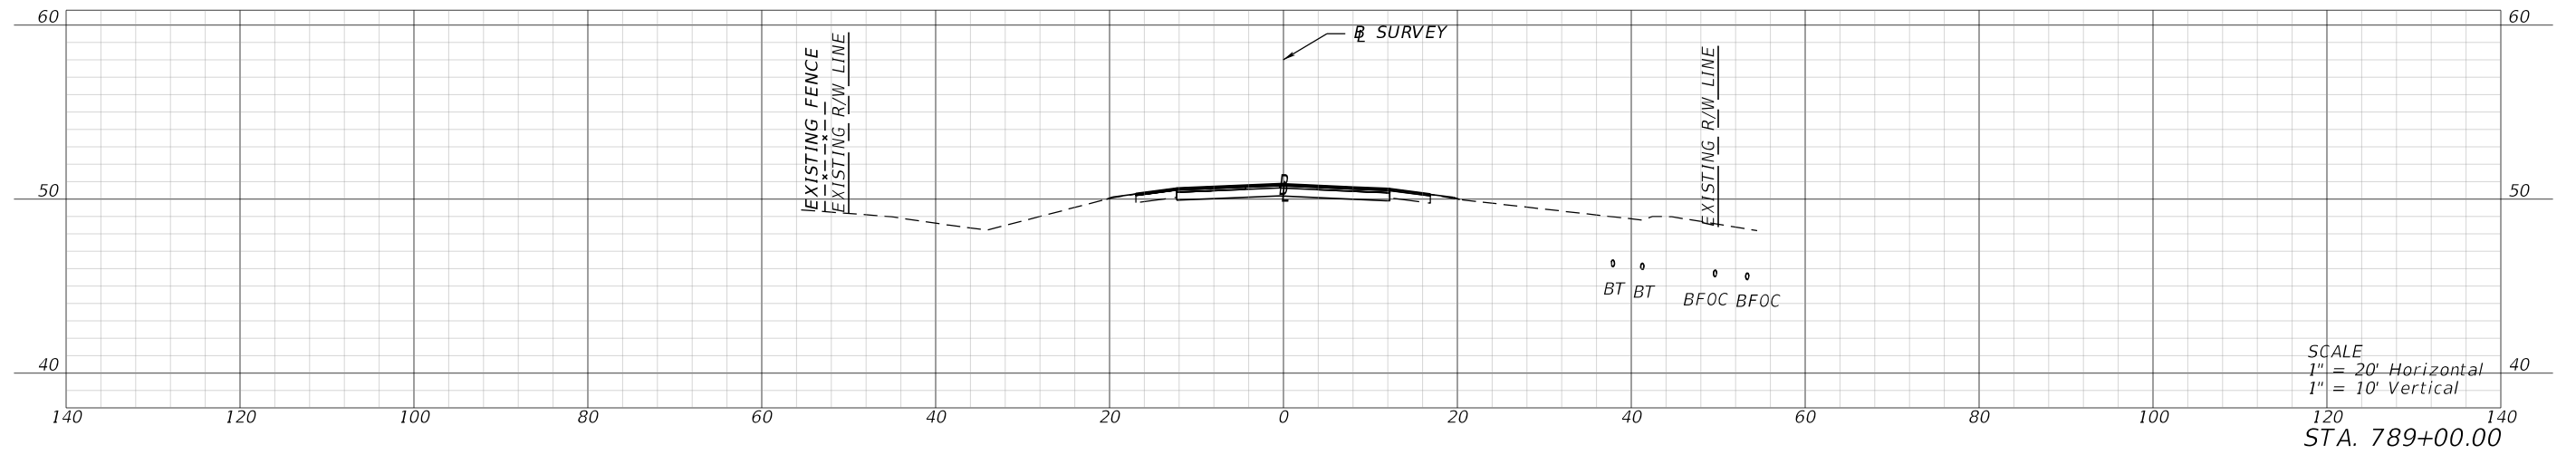

REVISIONS				ENGINEER OF RECORD		STATE OF FLORIDA DEPARTMENT OF TRANSPORTATION			SHEET NO.	
DATE	DESCRIPTION	DATE	DESCRIPTION				ROAD NO.	COUNTY		FINANCIAL PROJECT ID
				LYNN M. DECKER, P.E. LICENSE NUMBER: 86295 ELEMENT ENGINEERING GROUP, LLC 1713 E. 9TH AVENUE TAMPA, FL 33605						
CROSS SECTIONS									XS-174	

THE OFFICIAL RECORD OF THIS SHEET IS THE ELECTRONIC FILE DIGITALLY SIGNED AND SEALED UNDER RULE 61G15-23.004, F.A.C.

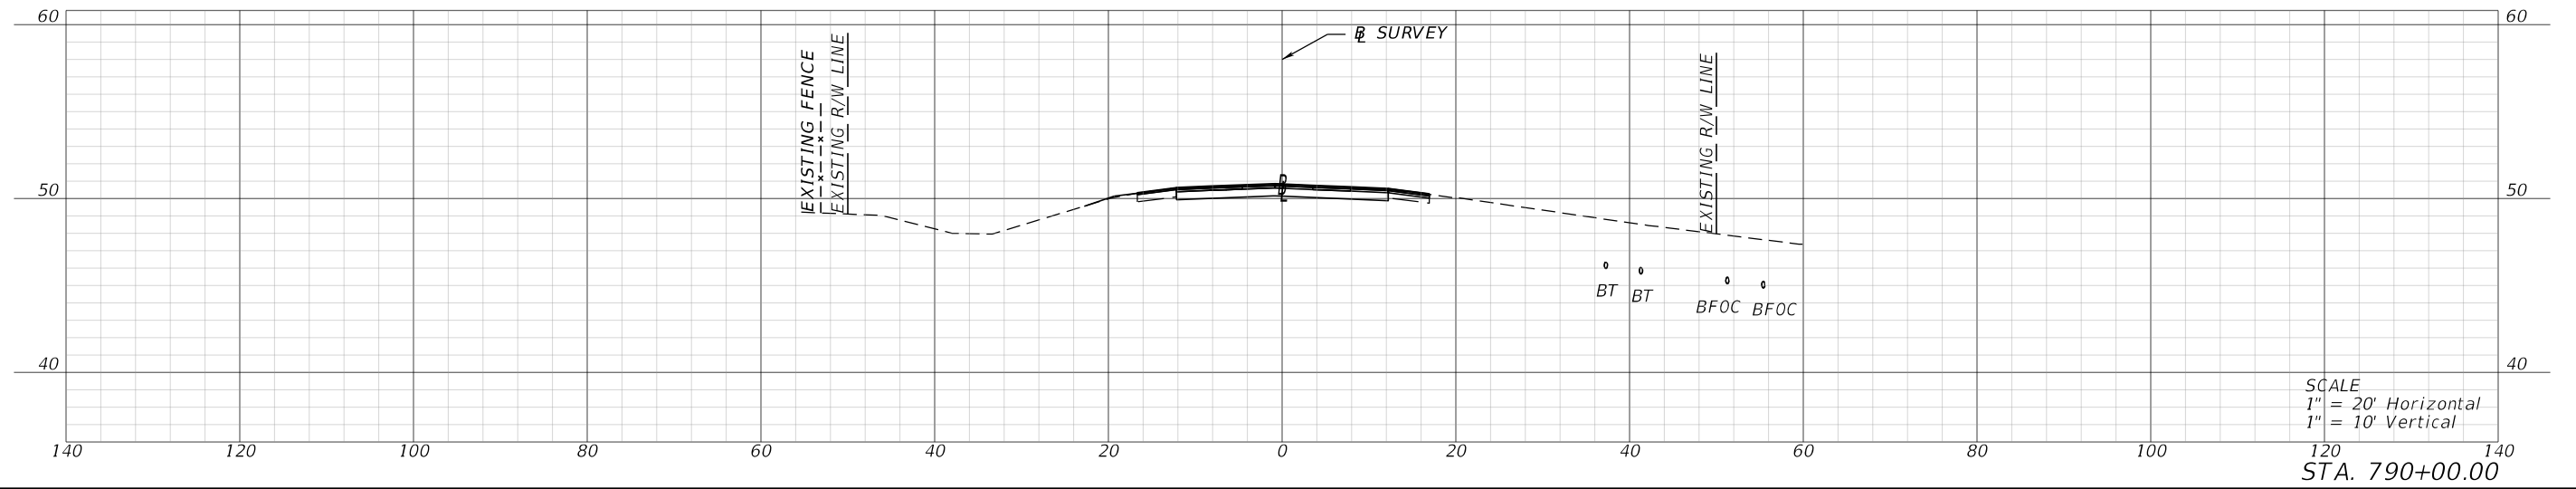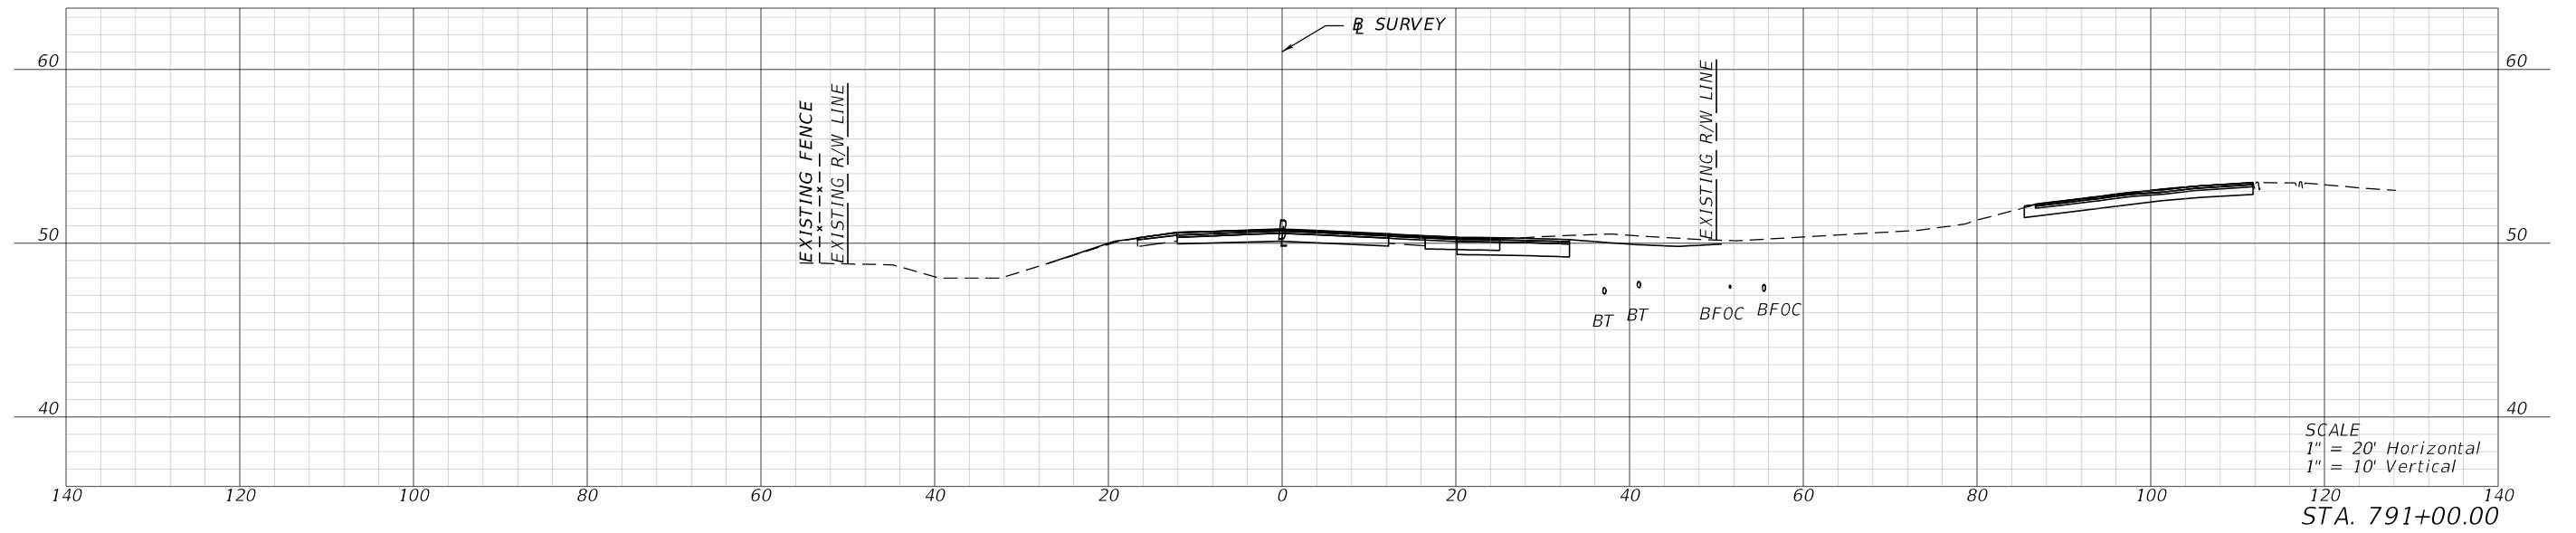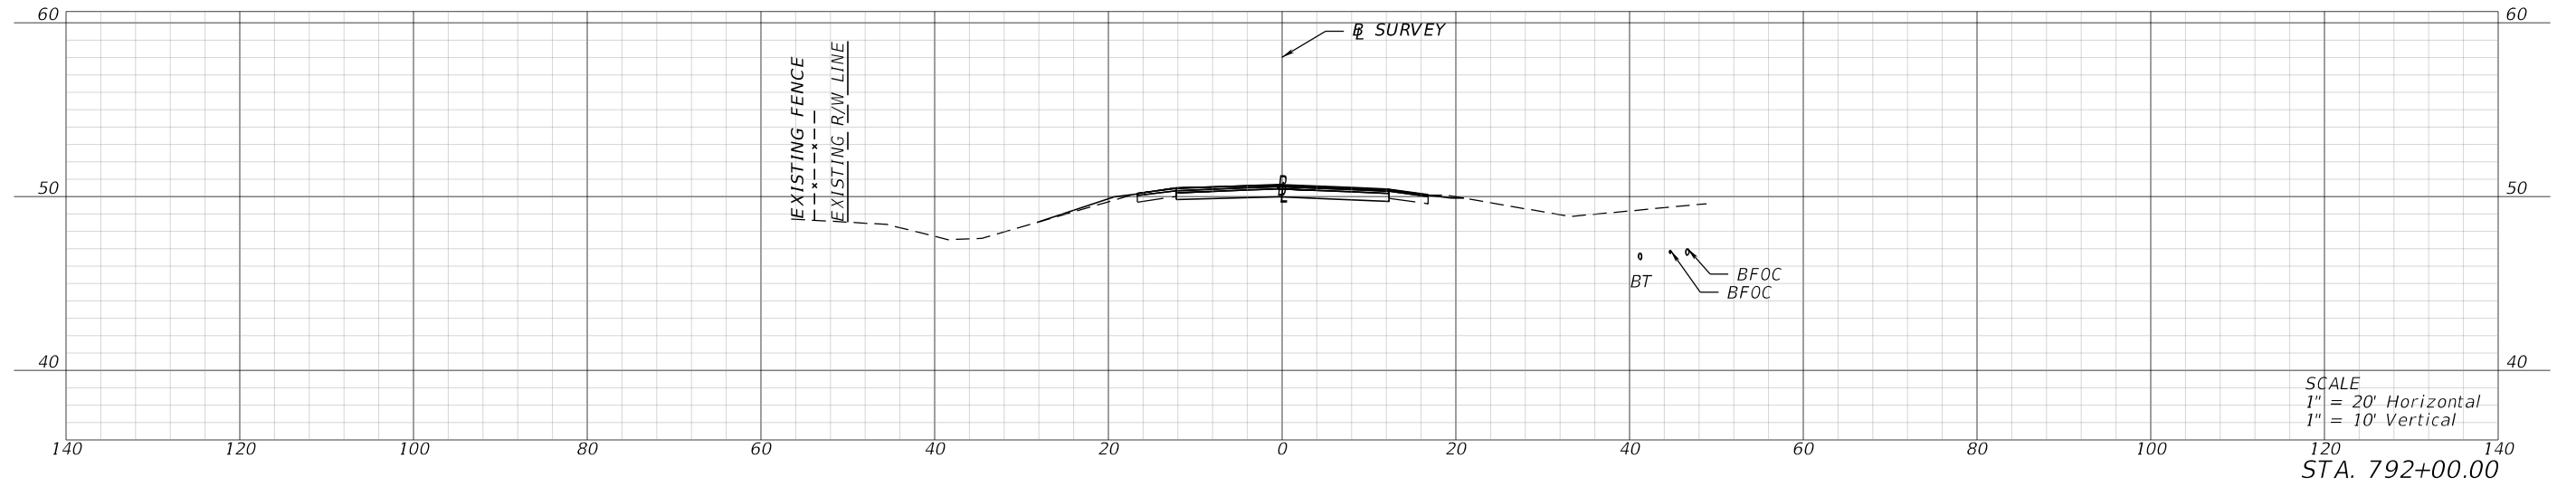

1/26/2024 4:26:14 PM mcannon P:\FDT\2201\CADD\4489361\5201\Roadway\RD\SRD03.dgn

REVISIONS			
DATE	DESCRIPTION	DATE	DESCRIPTION

ENGINEER OF RECORD
 LYNN M. DECKER, P.E.
 LICENSE NUMBER: 86295
 ELEMENT ENGINEERING GROUP, LLC
 1713 E. 9TH AVENUE
 TAMPA, FL 33605




STATE OF FLORIDA DEPARTMENT OF TRANSPORTATION		
ROAD NO.	COUNTY	FINANCIAL PROJECT ID
SR 700	HIGHLANDS	448936-1-52-01

CROSS SECTIONS

SHEET NO.
 XS-175




THE OFFICIAL RECORD OF THIS SHEET IS THE ELECTRONIC FILE DIGITALLY SIGNED AND SEALED UNDER RULE 61G15-23.004, F.A.C.

1/26/2024 4:26:18 PM mcannon
P:\FDT\2201\CADD\4489361\5201\Roadway\RD\SRD03.dgn

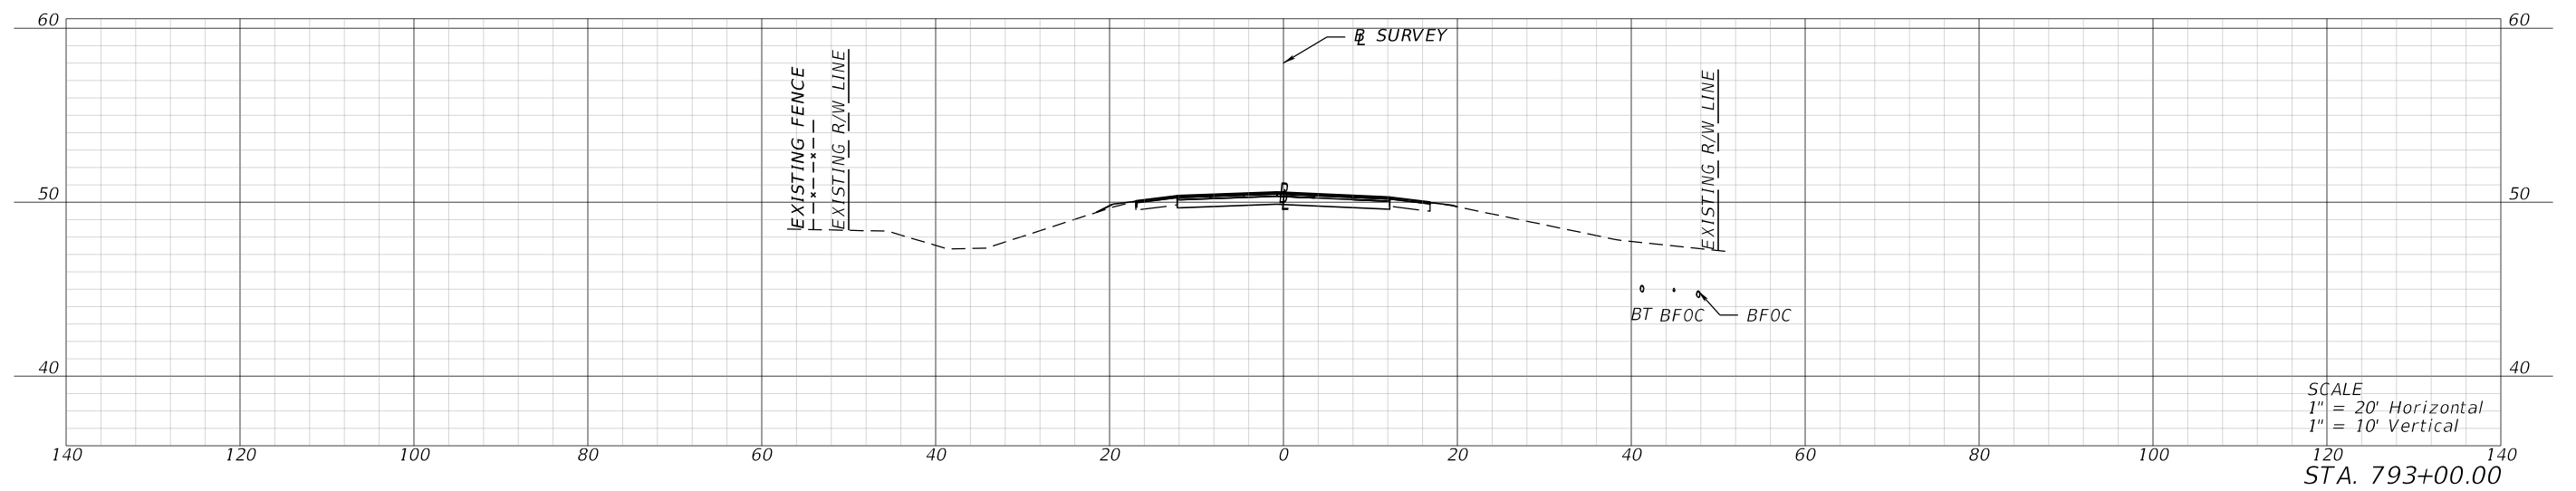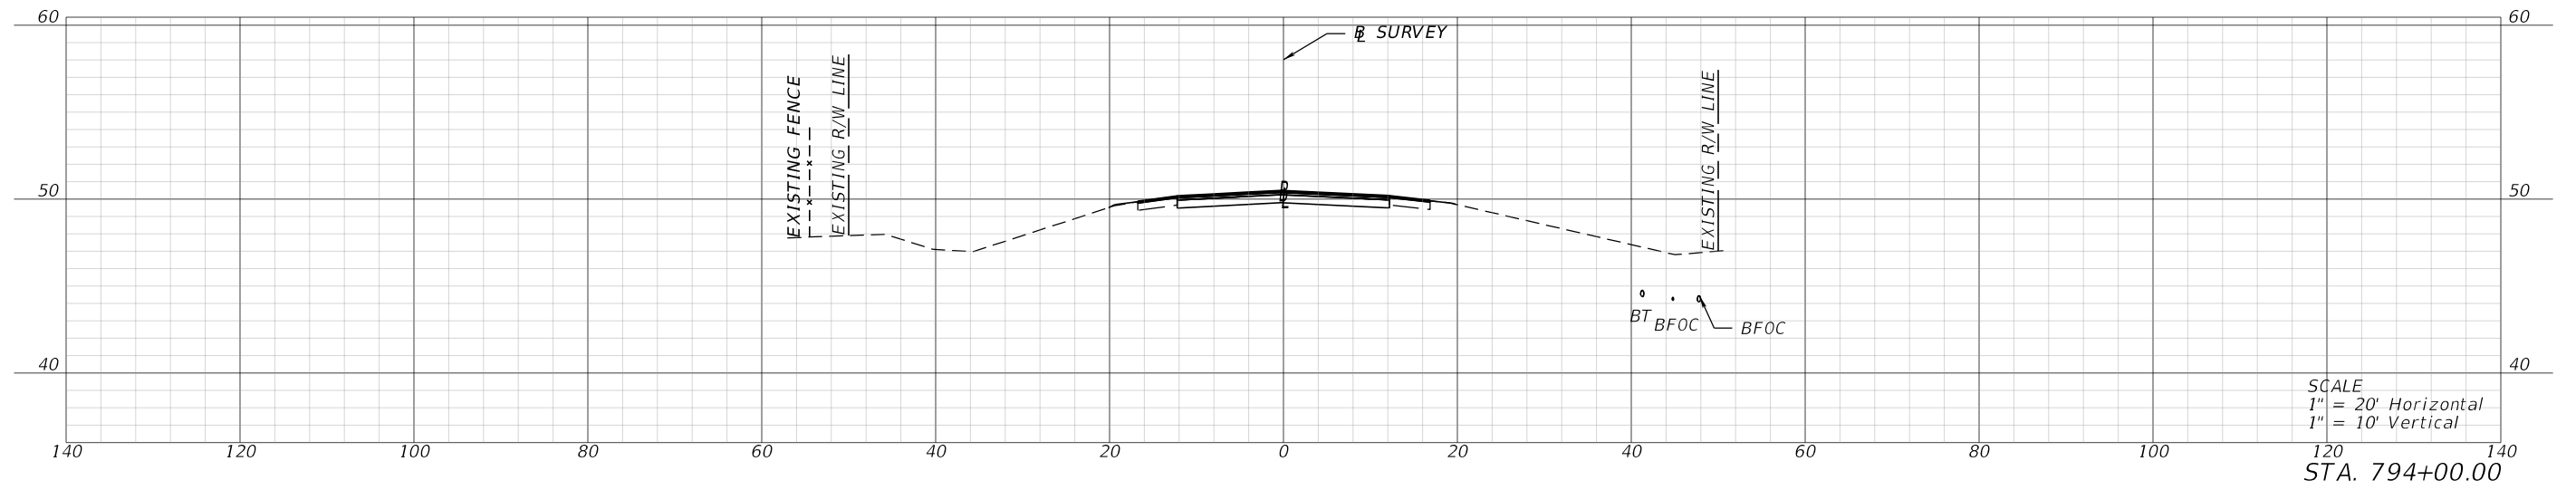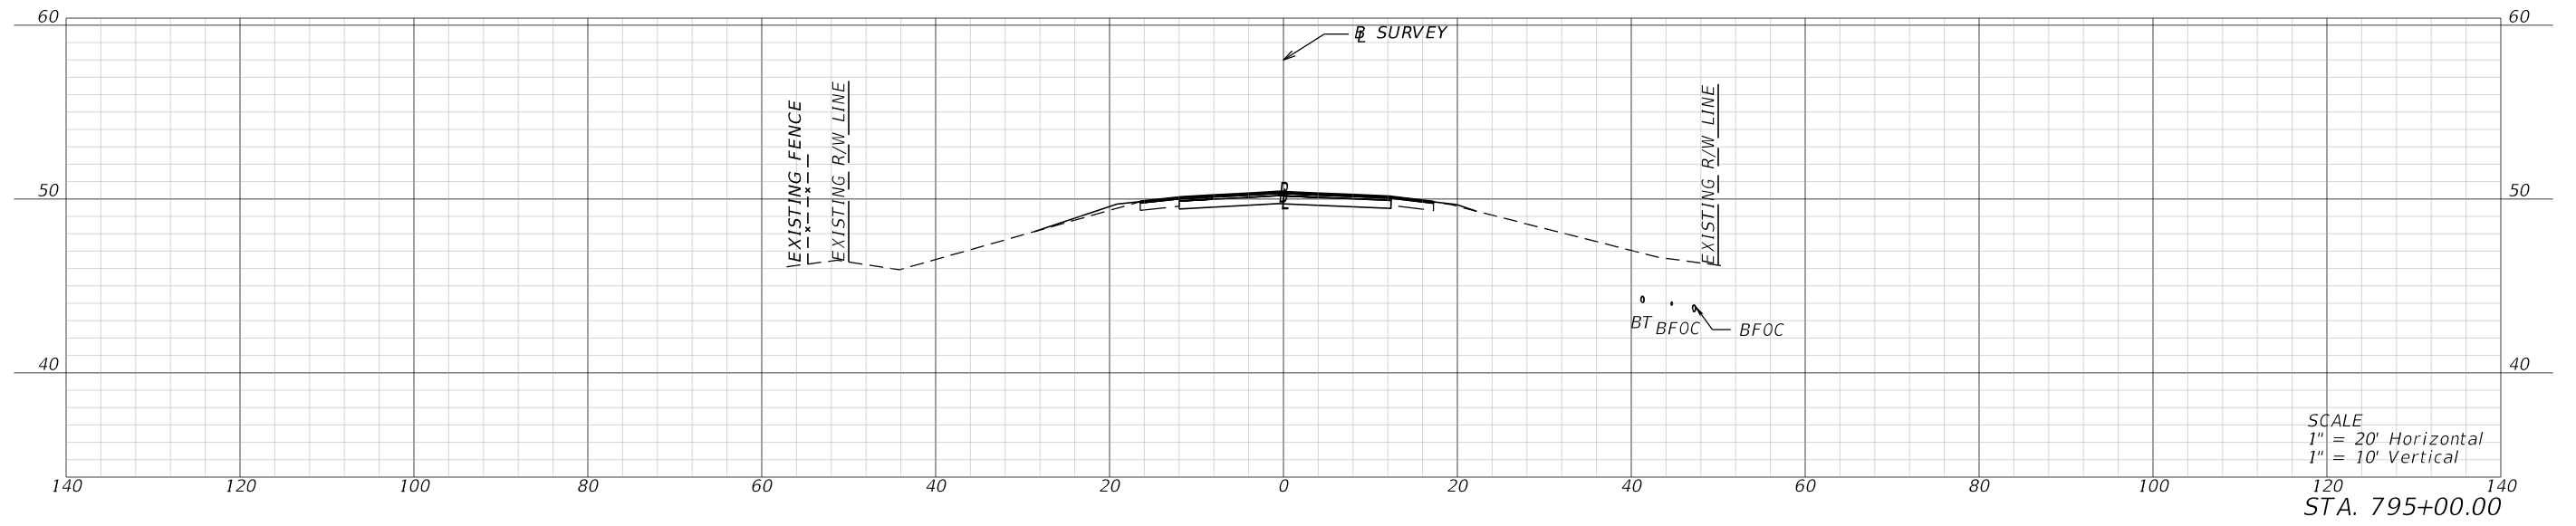

REVISIONS				ENGINEER OF RECORD			STATE OF FLORIDA DEPARTMENT OF TRANSPORTATION			CROSS SECTIONS	SHEET NO.
DATE	DESCRIPTION	DATE	DESCRIPTION	LYNN M. DECKER, P.E. LICENSE NUMBER: 86295 ELEMENT ENGINEERING GROUP, LLC 1713 E. 9TH AVENUE TAMPA, FL 33605			ROAD NO.	COUNTY	FINANCIAL PROJECT ID		XS-176
				SR 700	HIGHLANDS	448936-1-52-01					

THE OFFICIAL RECORD OF THIS SHEET IS THE ELECTRONIC FILE DIGITALLY SIGNED AND SEALED UNDER RULE 61G15-23.004, F.A.C.

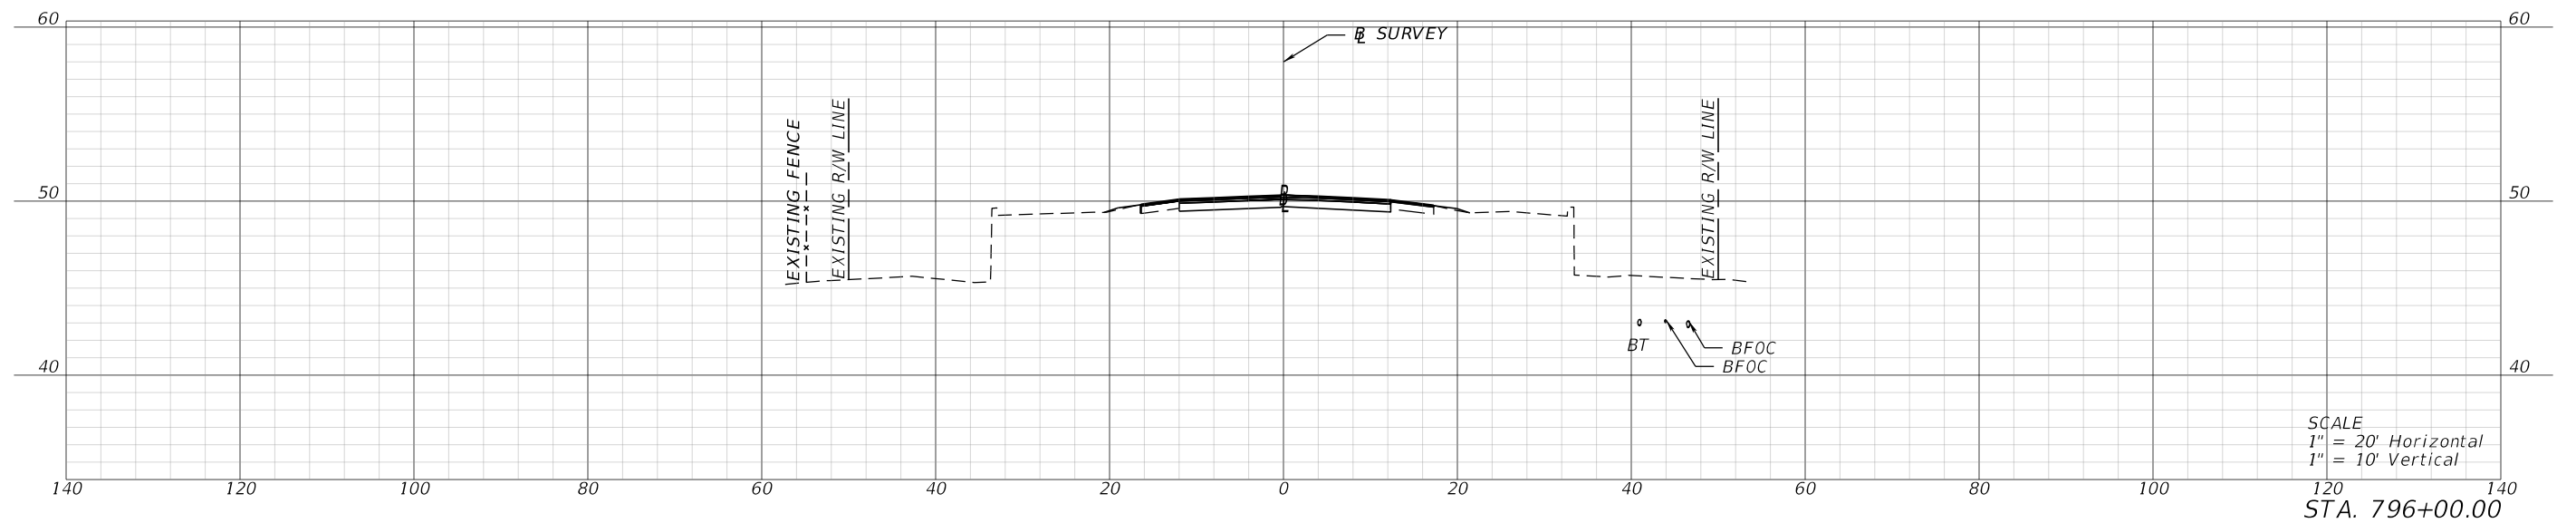
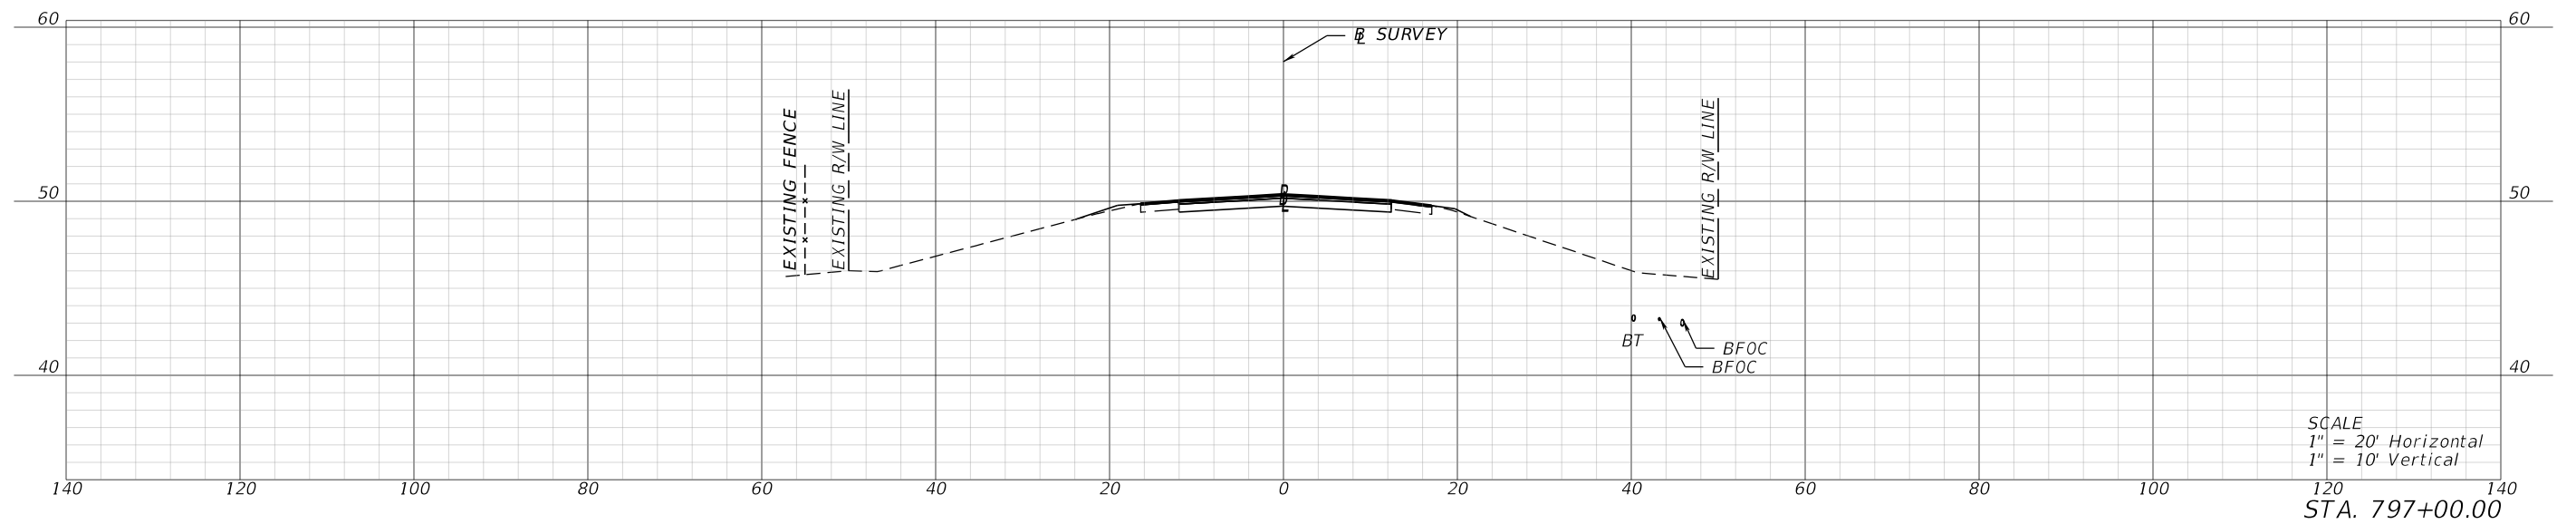
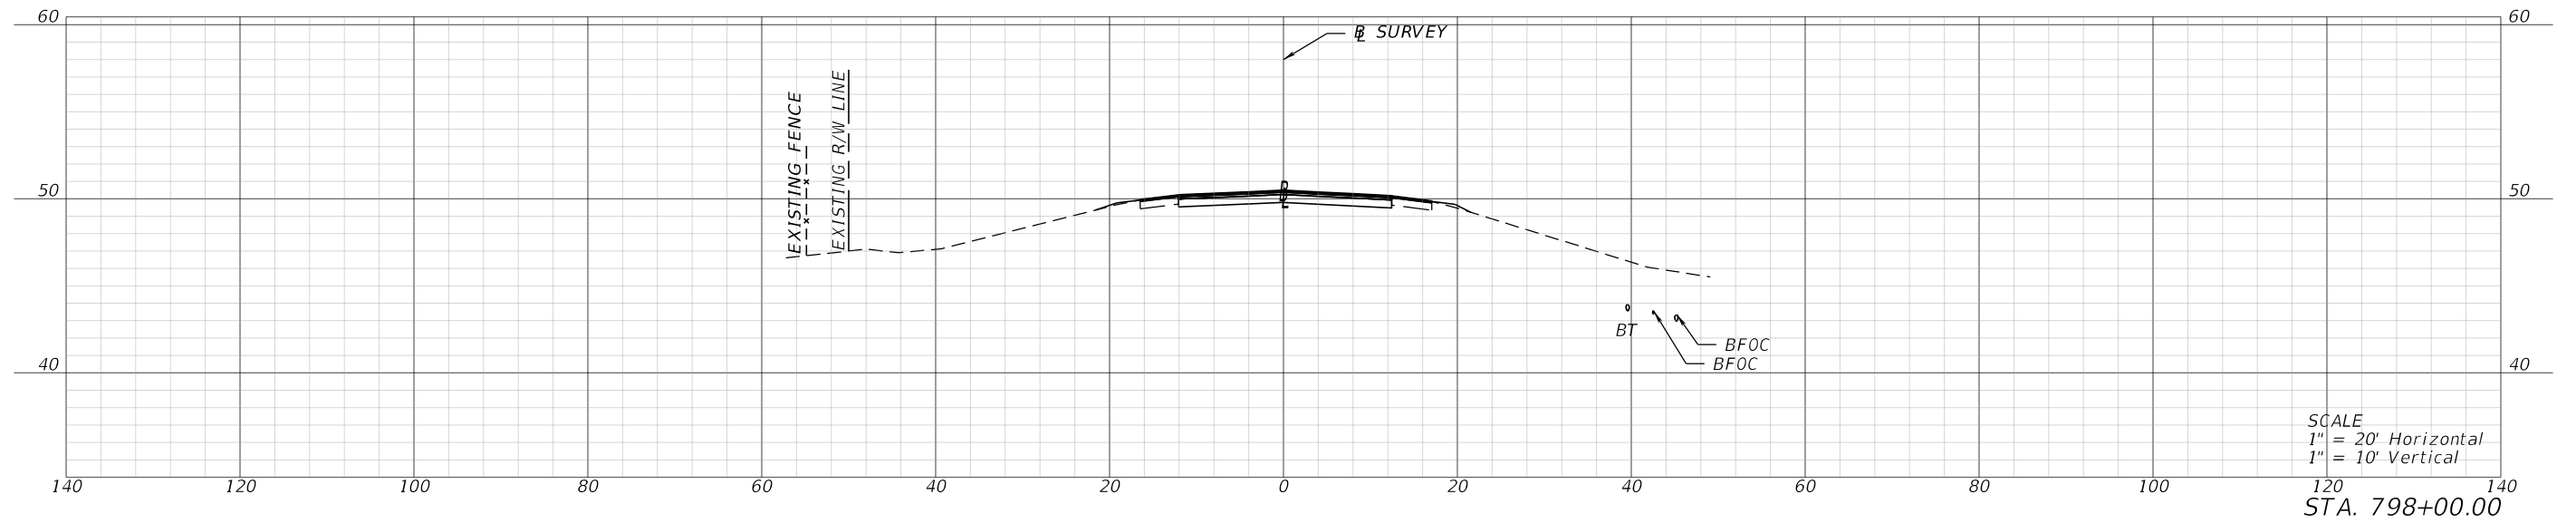


1/26/2024 4:26:22 PM mcannon P:\FDT\2201\CADD\4489361-5201-Roadway\RD\SRD03.dgn

REVISIONS				ENGINEER OF RECORD		STATE OF FLORIDA DEPARTMENT OF TRANSPORTATION			CROSS SECTIONS	SHEET NO.
DATE	DESCRIPTION	DATE	DESCRIPTION	LYNN M. DECKER, P.E. LICENSE NUMBER: 86295 ELEMENT ENGINEERING GROUP, LLC 1713 E. 9TH AVENUE TAMPA, FL 33605		ROAD NO.	COUNTY	FINANCIAL PROJECT ID		XS-177
						SR 700	HIGHLANDS	448936-1-52-01		




THE OFFICIAL RECORD OF THIS SHEET IS THE ELECTRONIC FILE DIGITALLY SIGNED AND SEALED UNDER RULE 61G15-23.004, F.A.C.

1/26/2024 4:26:27 PM mcannon
P:\FDT\2201\CADD\4489361\5201\Roadway\RD\SRD03.dgn

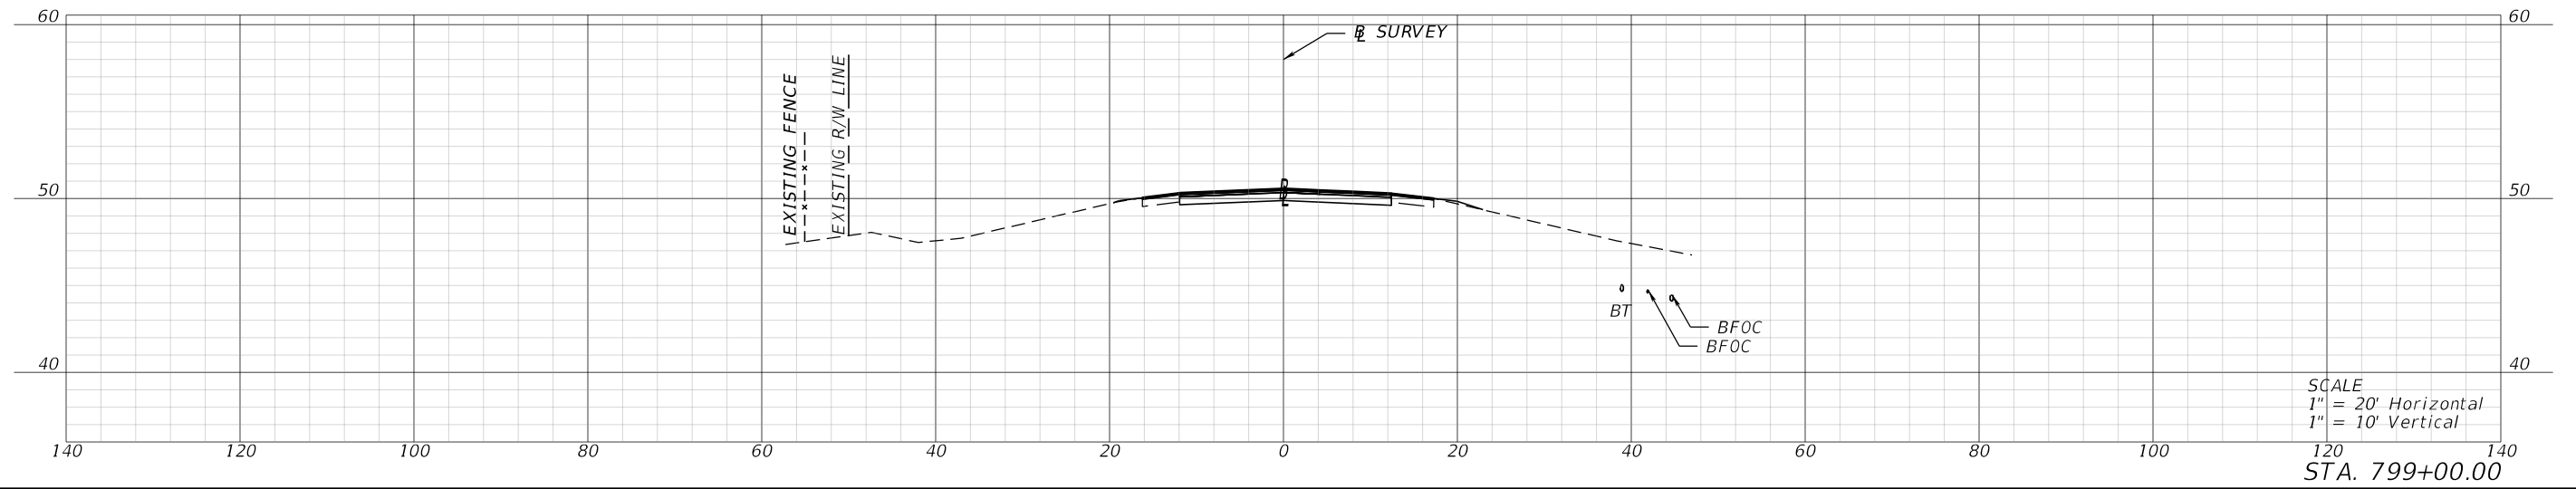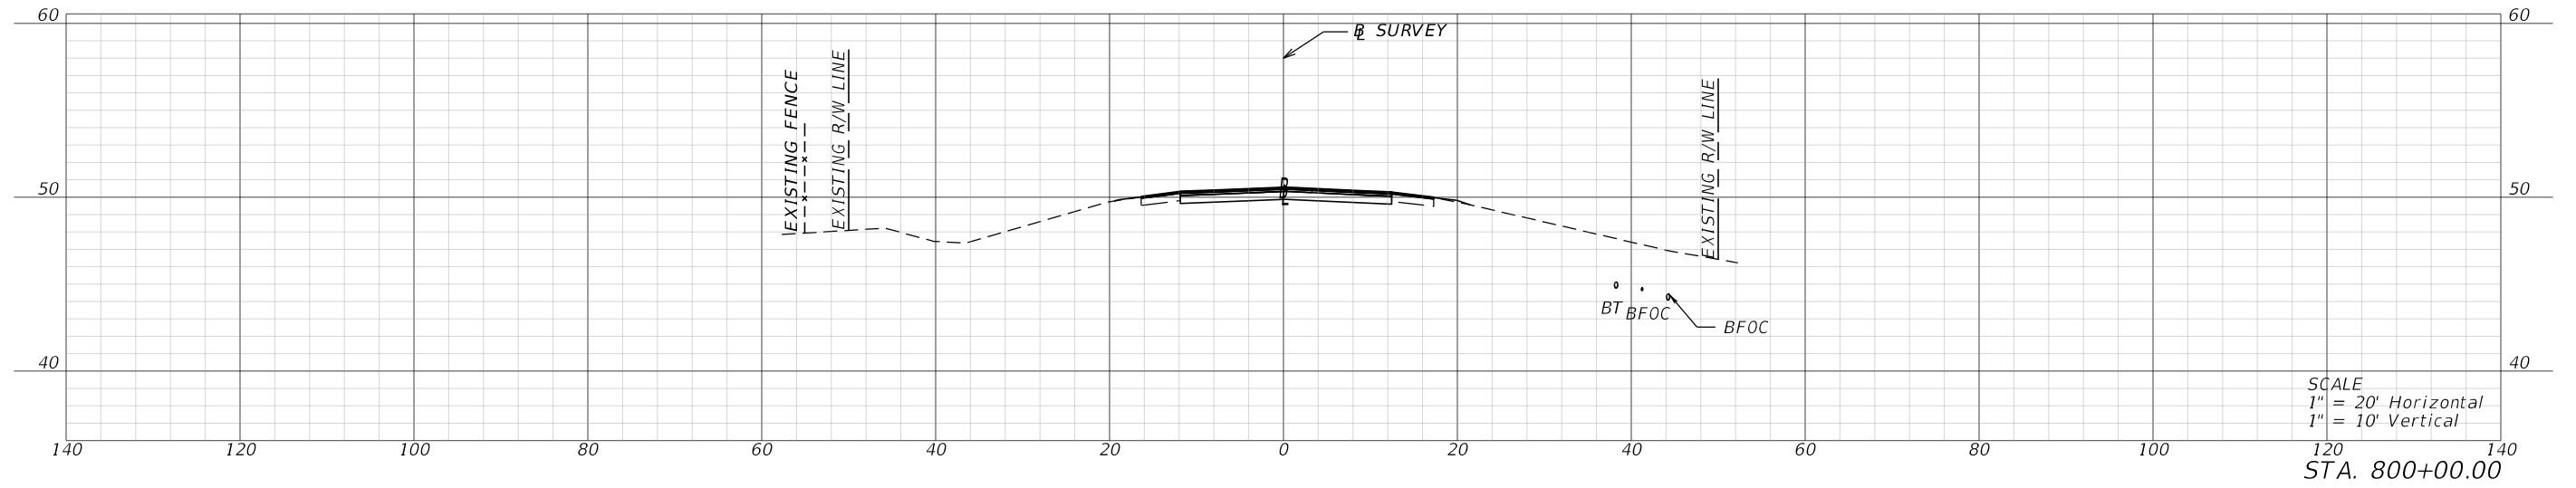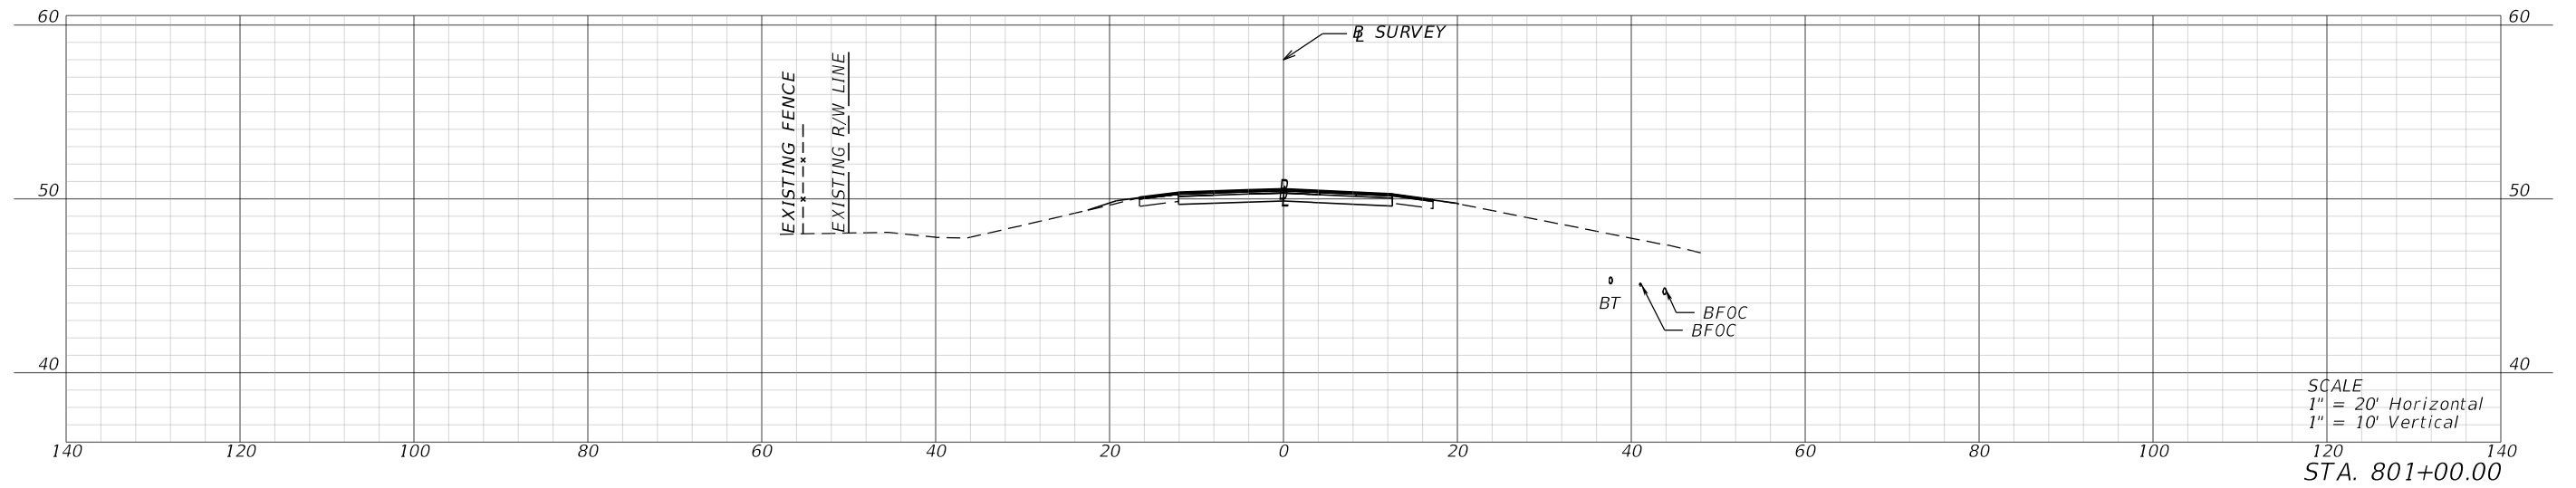

REVISIONS				ENGINEER OF RECORD		STATE OF FLORIDA DEPARTMENT OF TRANSPORTATION			CROSS SECTIONS	SHEET NO.
DATE	DESCRIPTION	DATE	DESCRIPTION	LYNN M. DECKER, P.E. LICENSE NUMBER: 86295 ELEMENT ENGINEERING GROUP, LLC 1713 E. 9TH AVENUE TAMPA, FL 33605		ROAD NO.	COUNTY	FINANCIAL PROJECT ID		XS-178
						SR 700	HIGHLANDS	448936-1-52-01		




THE OFFICIAL RECORD OF THIS SHEET IS THE ELECTRONIC FILE DIGITALLY SIGNED AND SEALED UNDER RULE 61G15-23.004, F.A.C.

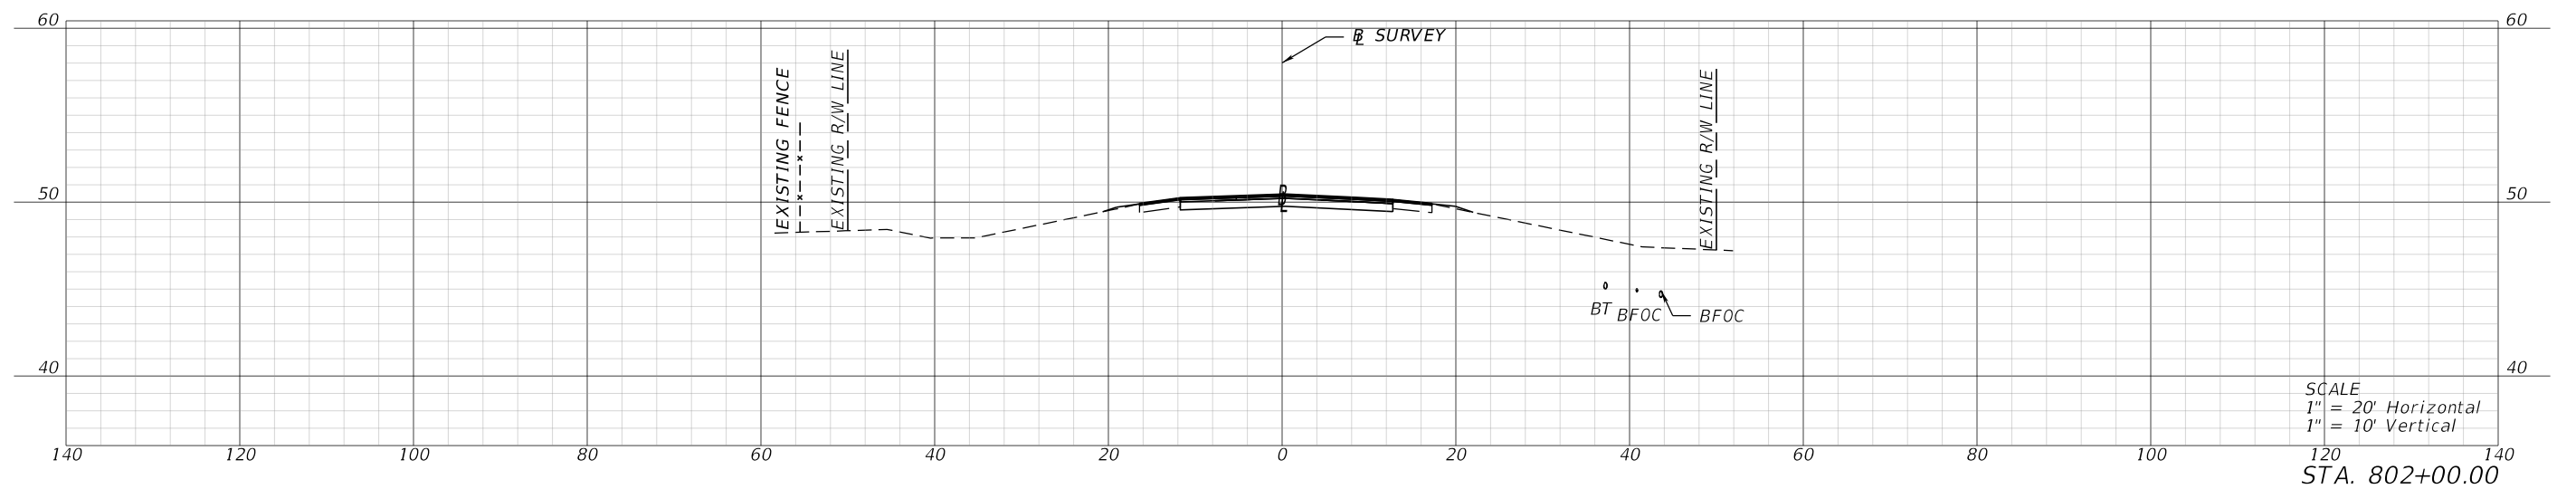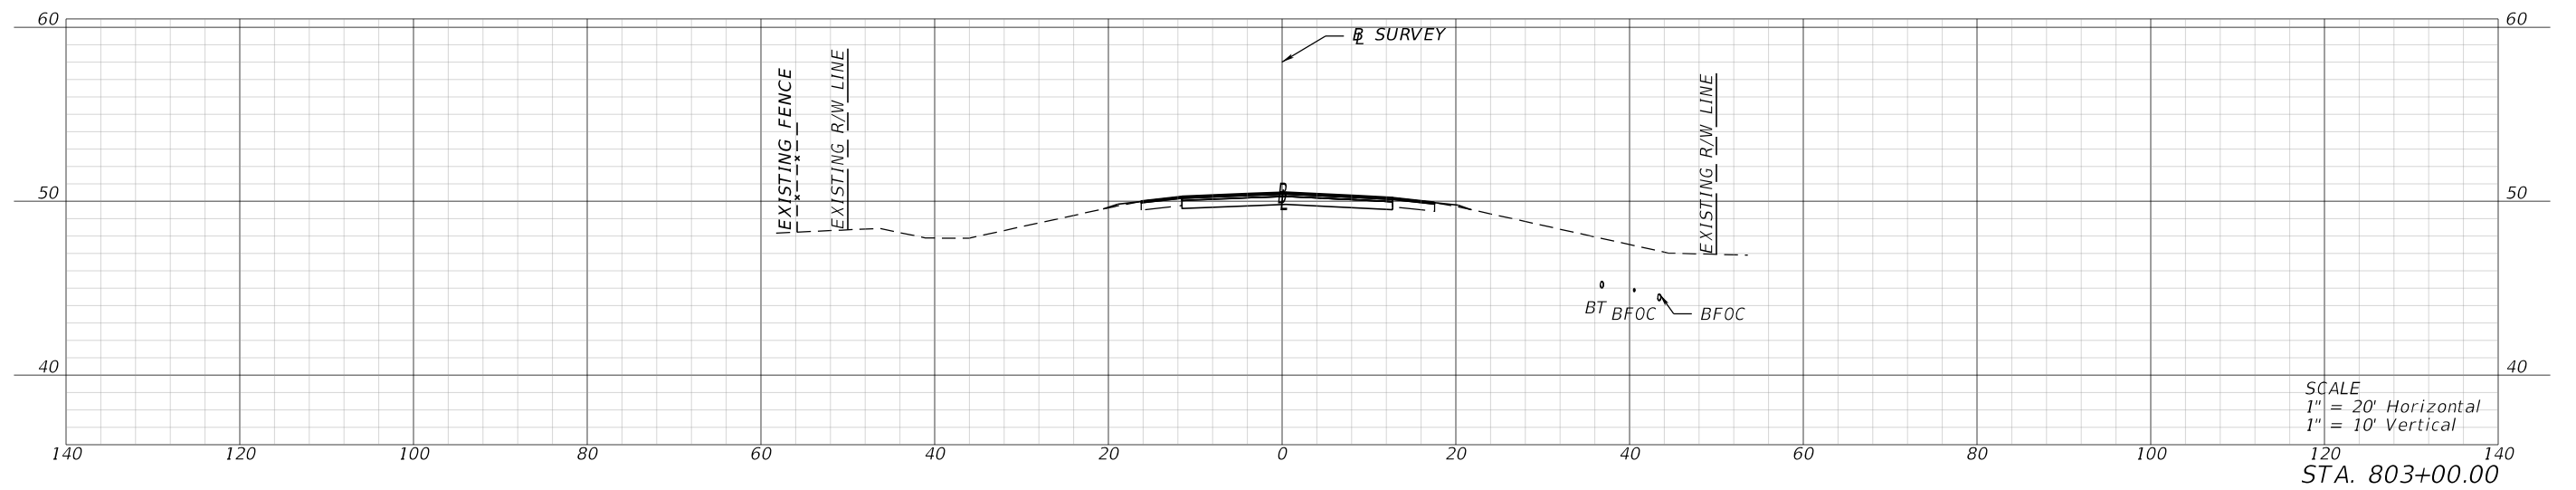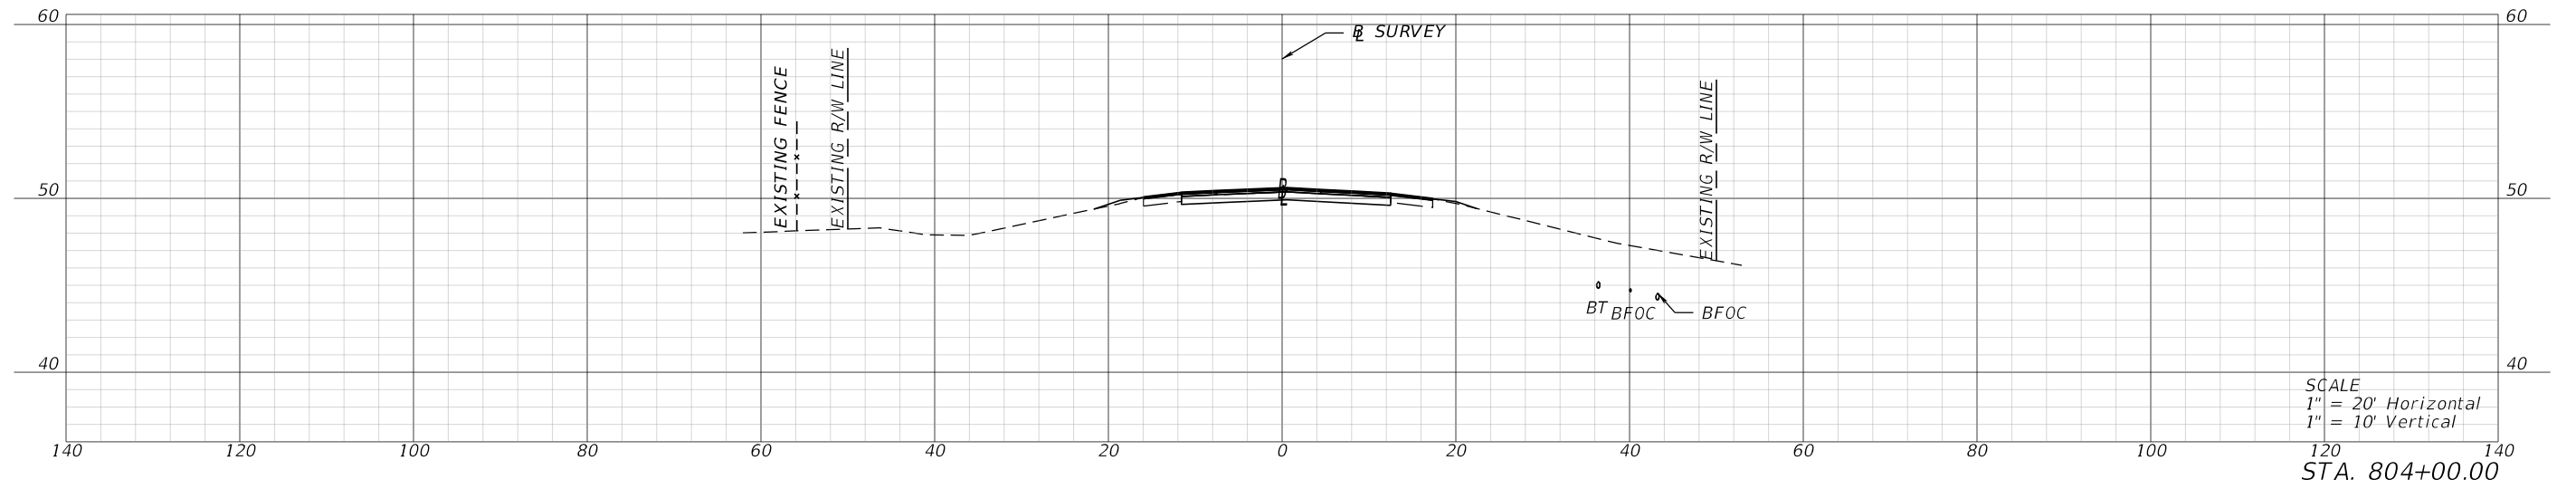

1/26/2024 4:26:31 PM mcannon P:\FDT\2201\CADD\4489361-5201\Roadway\RD\SRD03.dgn

REVISIONS				ENGINEER OF RECORD		STATE OF FLORIDA DEPARTMENT OF TRANSPORTATION			CROSS SECTIONS	SHEET NO.
DATE	DESCRIPTION	DATE	DESCRIPTION	LYNN M. DECKER, P.E. LICENSE NUMBER: 86295 ELEMENT ENGINEERING GROUP, LLC 1713 E. 9TH AVENUE TAMPA, FL 33605		ROAD NO.	COUNTY	FINANCIAL PROJECT ID		XS-179
						SR 700	HIGHLANDS	448936-1-52-01		

THE OFFICIAL RECORD OF THIS SHEET IS THE ELECTRONIC FILE DIGITALLY SIGNED AND SEALED UNDER RULE 61G15-23.004, F.A.C.

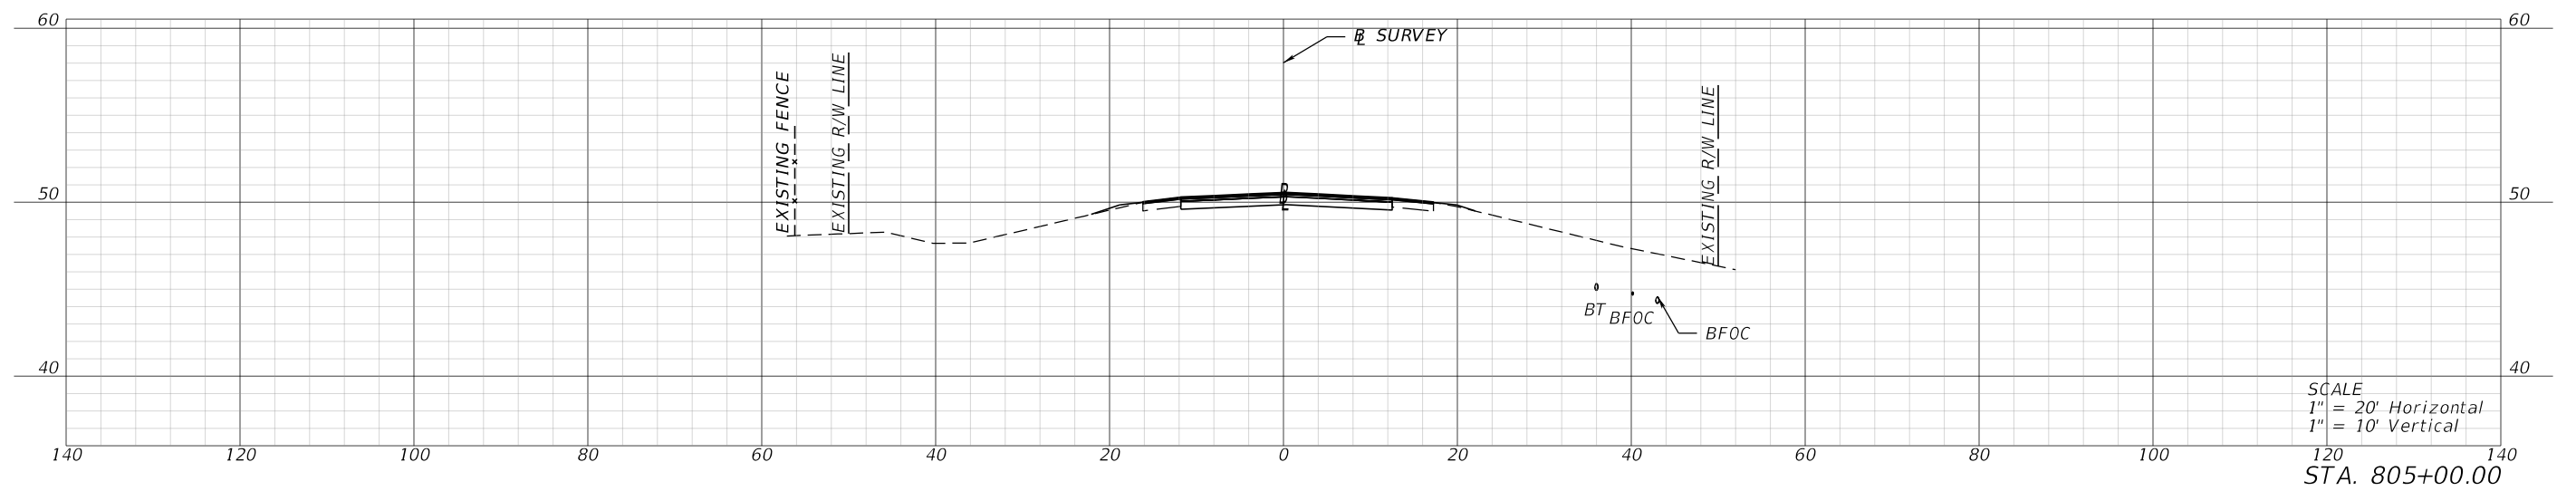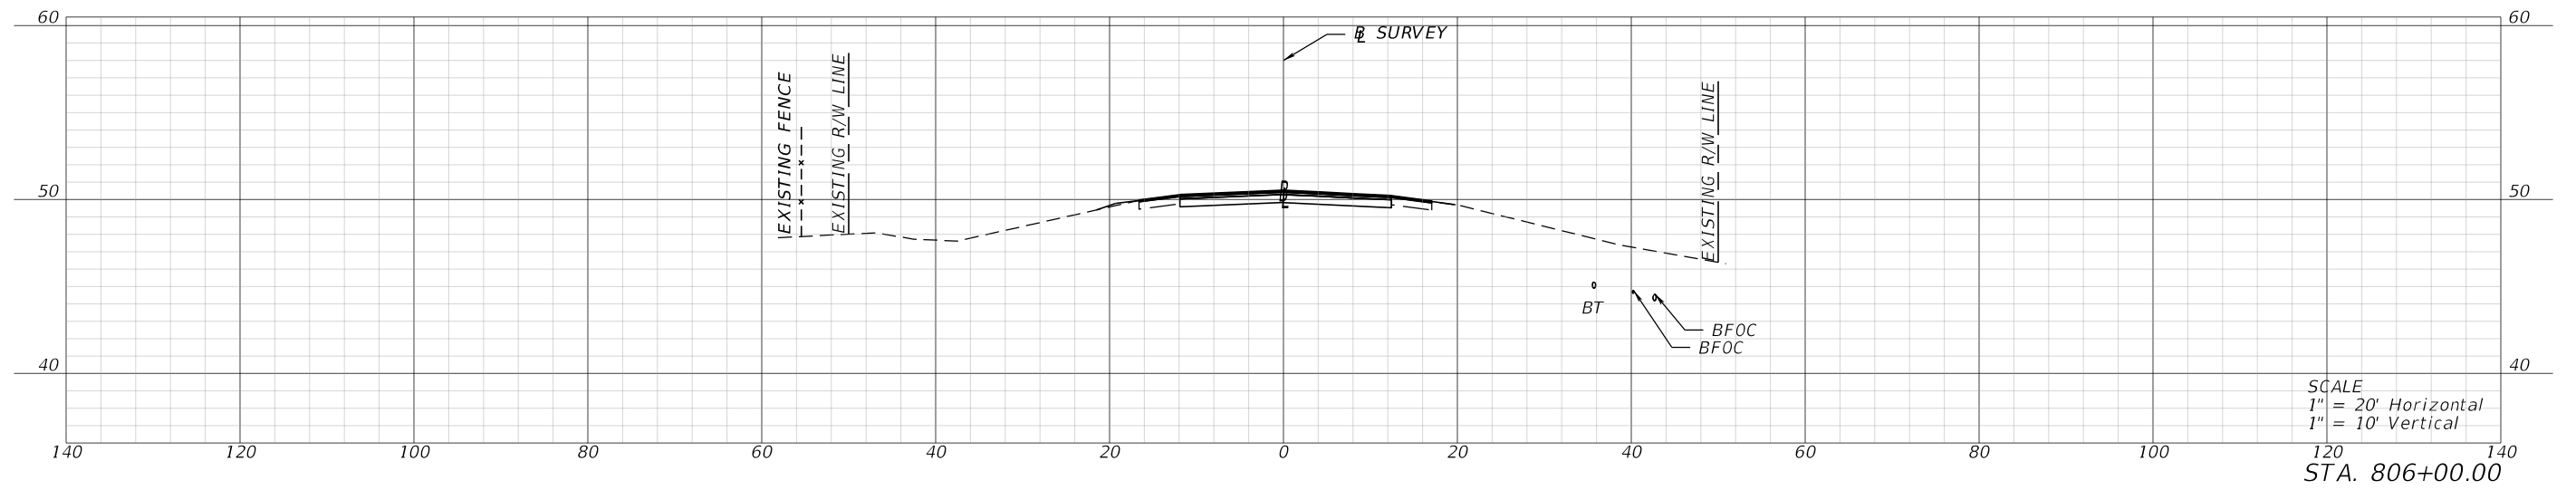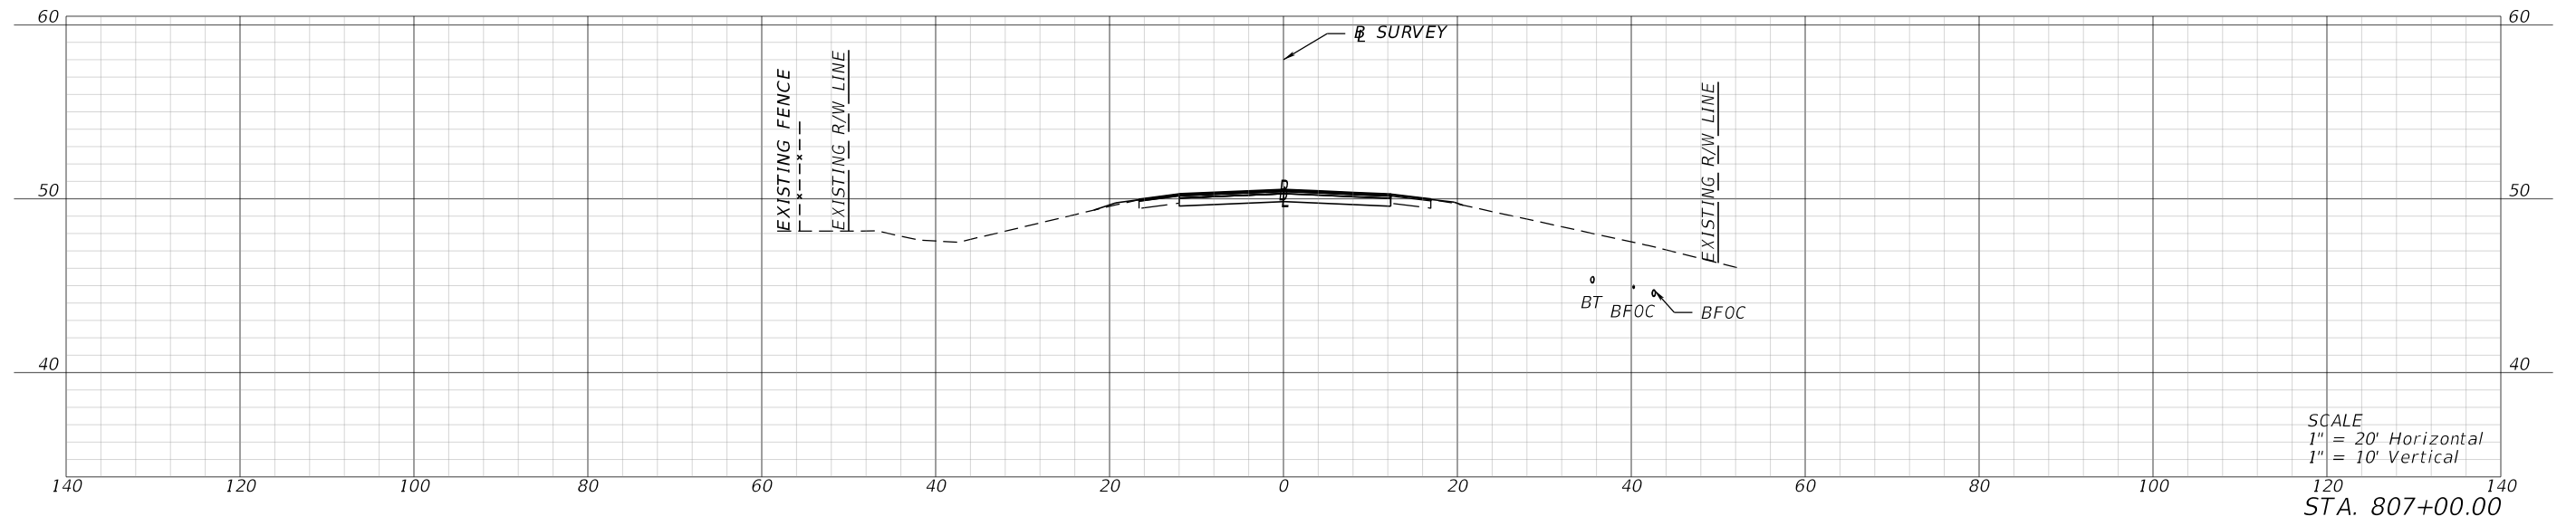

1/26/2024 4:26:35 PM mcannon P:\FDT\2201\CADD\4489361\5201\Roadway\RD\SRD03.dgn

REVISIONS			
DATE	DESCRIPTION	DATE	DESCRIPTION




ENGINEER OF RECORD
 LYNN M. DECKER, P.E.
 LICENSE NUMBER: 86295
 ELEMENT ENGINEERING GROUP, LLC
 1713 E. 9TH AVENUE
 TAMPA, FL 33605

STATE OF FLORIDA DEPARTMENT OF TRANSPORTATION		
ROAD NO.	COUNTY	FINANCIAL PROJECT ID
SR 700	HIGHLANDS	448936-1-52-01

CROSS SECTIONS

SHEET NO.
XS-180

THE OFFICIAL RECORD OF THIS SHEET IS THE ELECTRONIC FILE DIGITALLY SIGNED AND SEALED UNDER RULE 61G15-23.004, F.A.C.

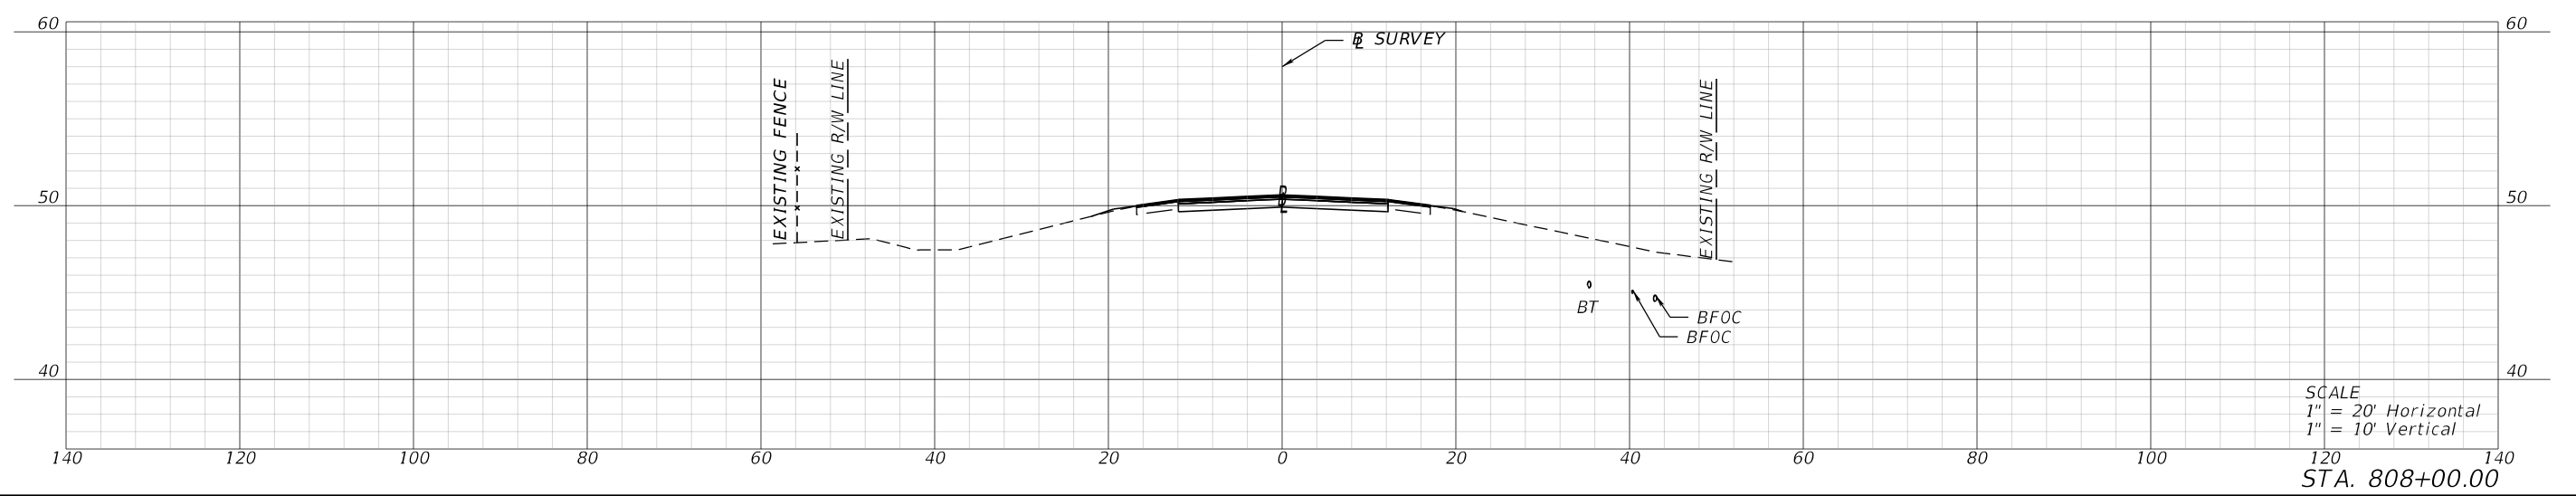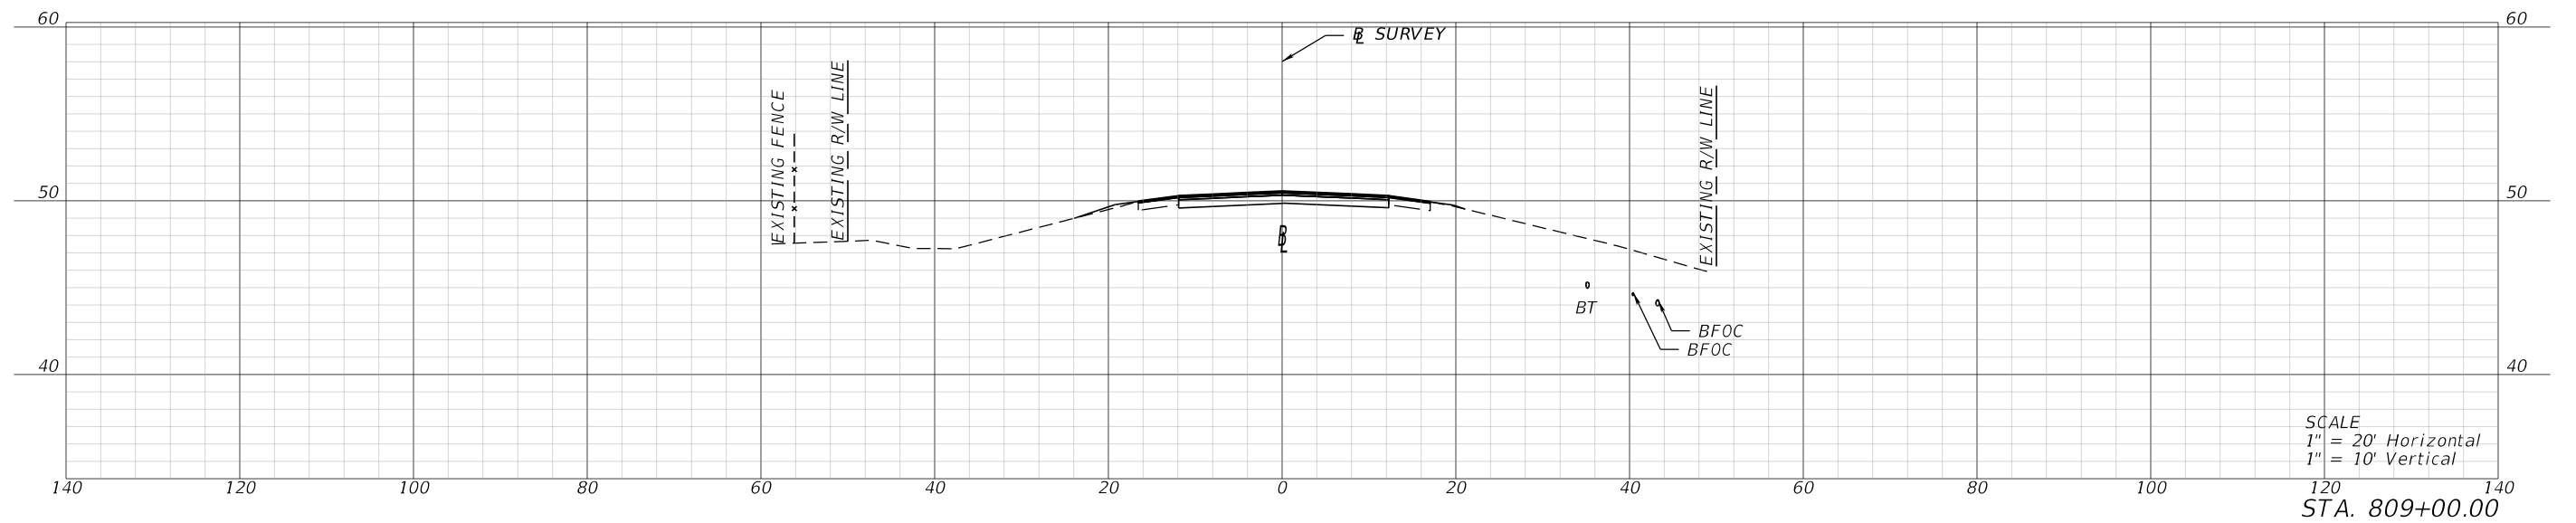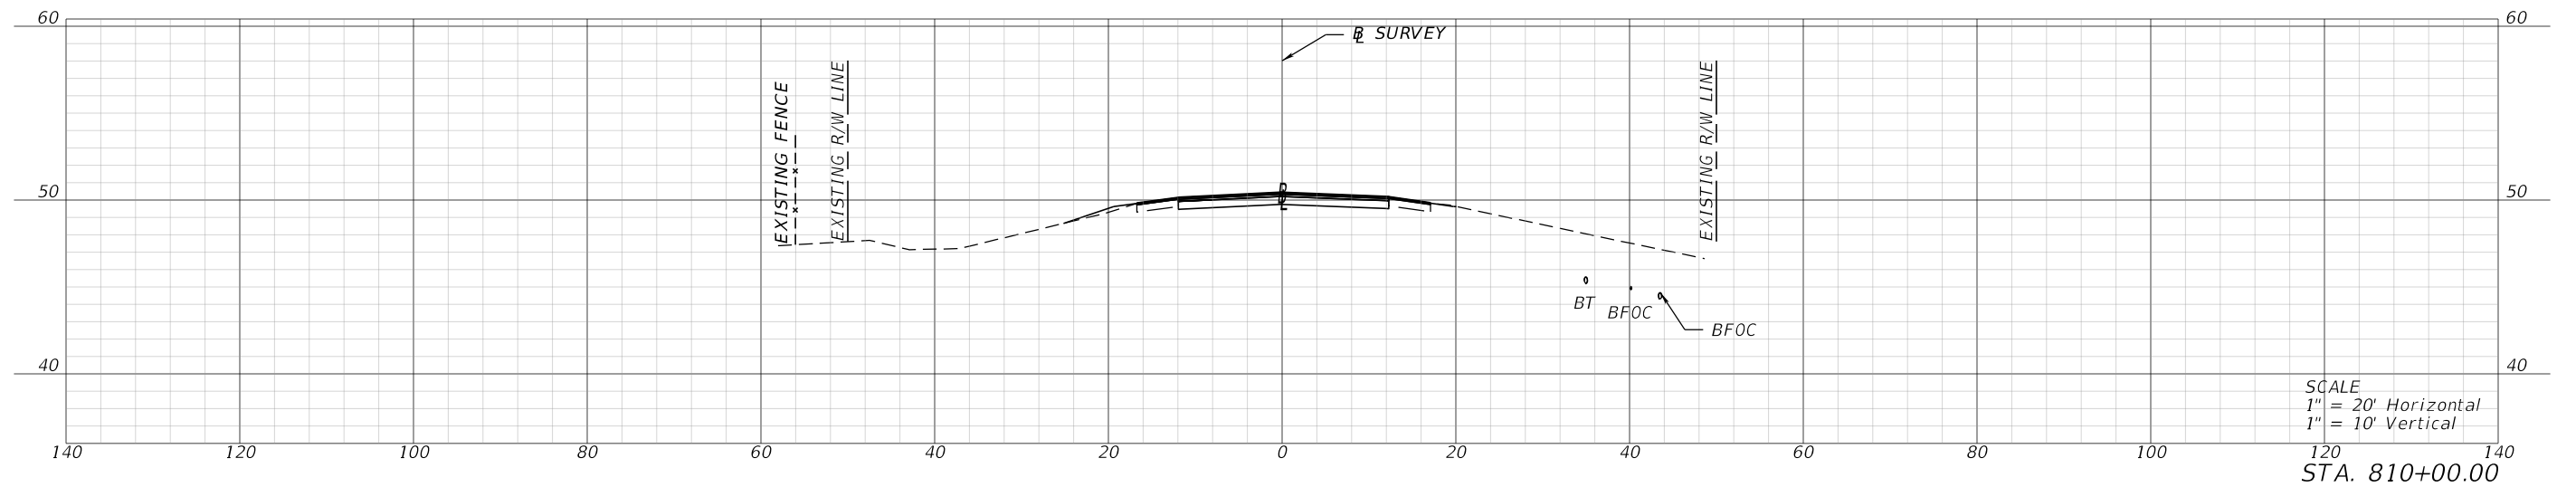

1/26/2024 4:26:39 PM mcannon P:\FDT\2201\CADD\4489361\5201\Roadway\RD\SRD03.dgn

REVISIONS			
DATE	DESCRIPTION	DATE	DESCRIPTION




ENGINEER OF RECORD
 LYNN M. DECKER, P.E.
 LICENSE NUMBER: 86295
 ELEMENT ENGINEERING GROUP, LLC
 1713 E. 9TH AVENUE
 TAMPA, FL 33605

STATE OF FLORIDA DEPARTMENT OF TRANSPORTATION		
ROAD NO.	COUNTY	FINANCIAL PROJECT ID
SR 700	HIGHLANDS	448936-1-52-01

CROSS SECTIONS

SHEET NO.
XS-181

THE OFFICIAL RECORD OF THIS SHEET IS THE ELECTRONIC FILE DIGITALLY SIGNED AND SEALED UNDER RULE 61G15-23.004, F.A.C.

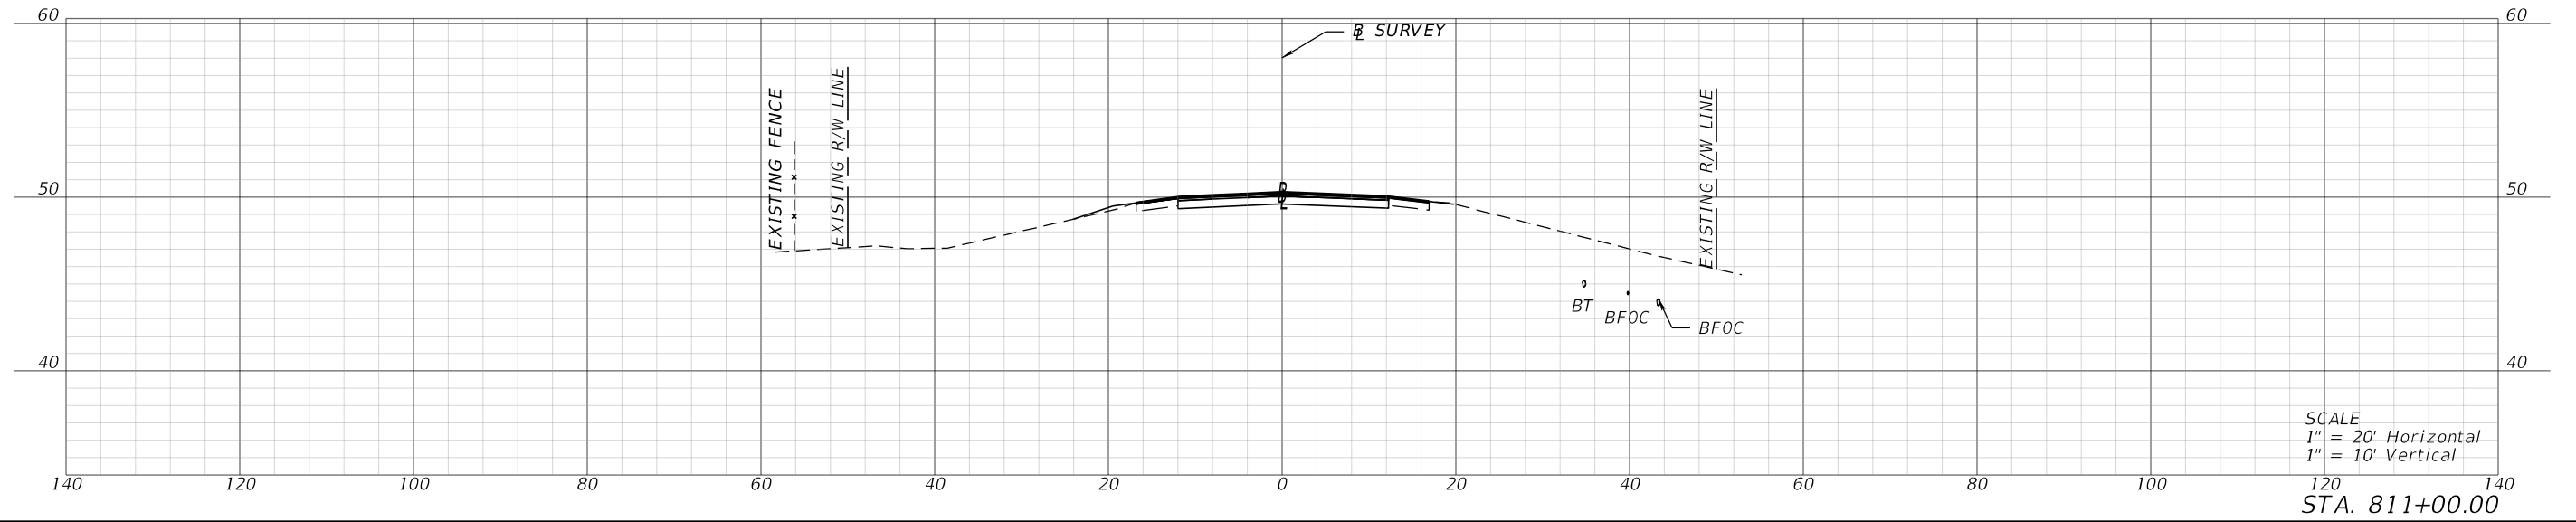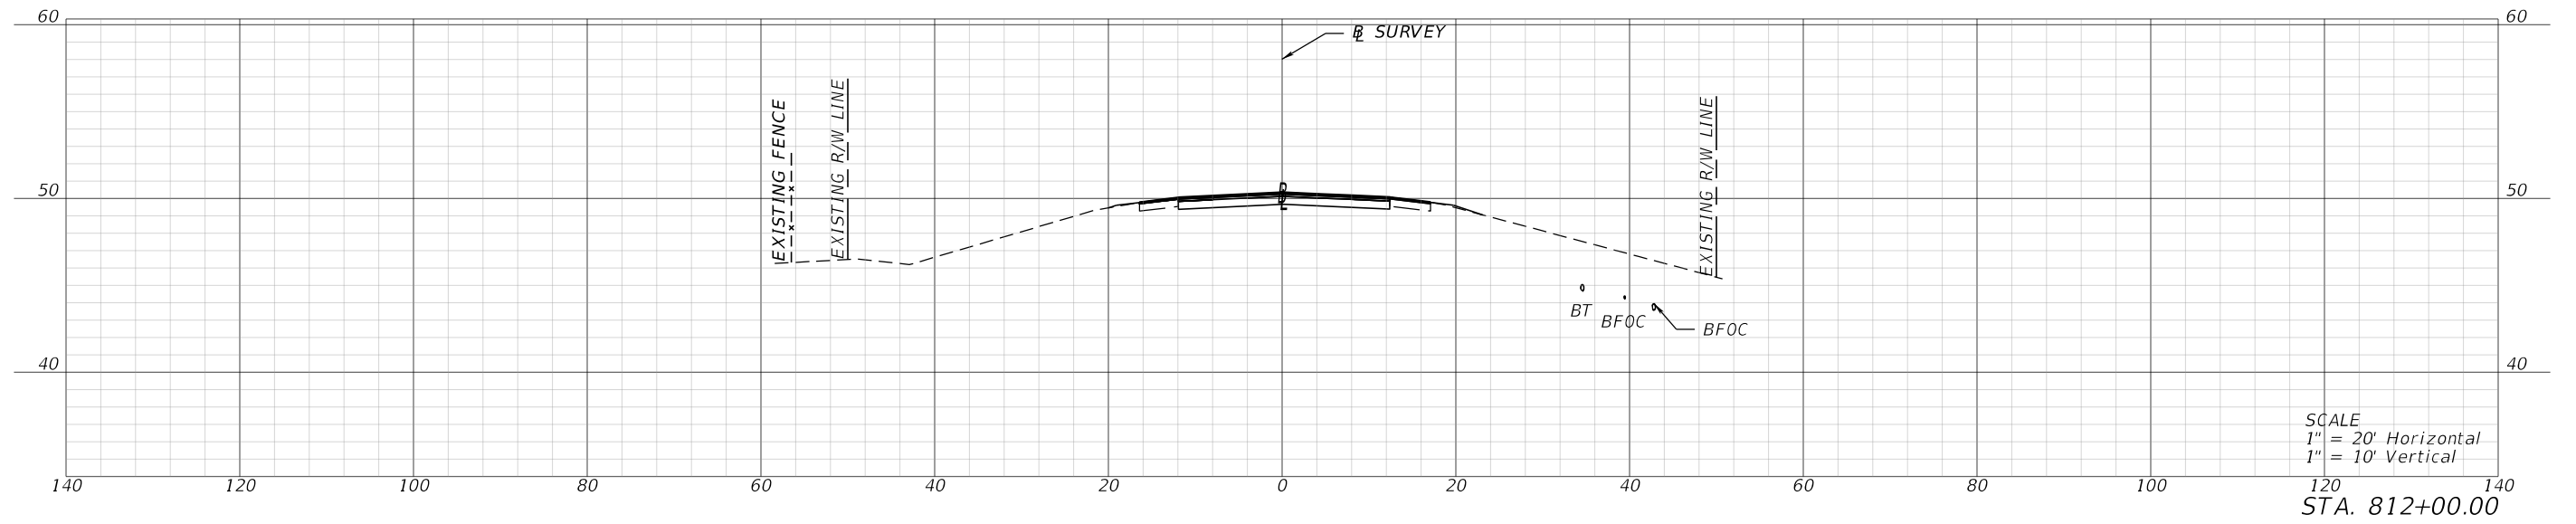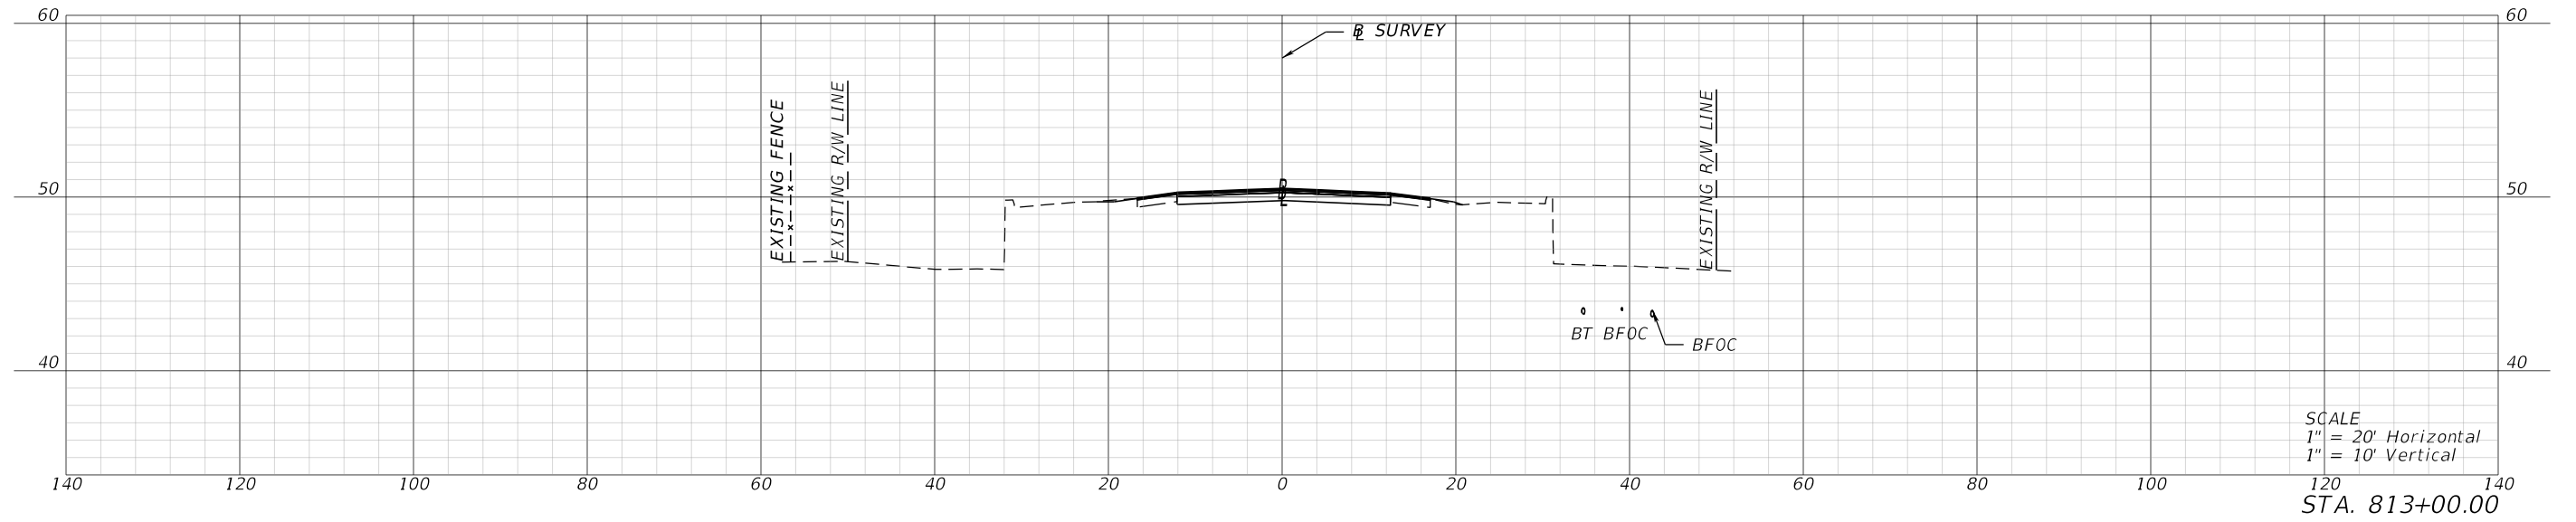

1/26/2024 4:26:44 PM mcannon P:\FDT\2201\CADD\4489361\5201\Roadway\RD\SRD03.dgn

REVISIONS			
DATE	DESCRIPTION	DATE	DESCRIPTION




ENGINEER OF RECORD
 LYNN M. DECKER, P.E.
 LICENSE NUMBER: 86295
 ELEMENT ENGINEERING GROUP, LLC
 1713 E. 9TH AVENUE
 TAMPA, FL 33605

STATE OF FLORIDA DEPARTMENT OF TRANSPORTATION		
ROAD NO.	COUNTY	FINANCIAL PROJECT ID
SR 700	HIGHLANDS	448936-1-52-01

CROSS SECTIONS

SHEET NO.
 XS-182

THE OFFICIAL RECORD OF THIS SHEET IS THE ELECTRONIC FILE DIGITALLY SIGNED AND SEALED UNDER RULE 61G15-23.004, F.A.C.

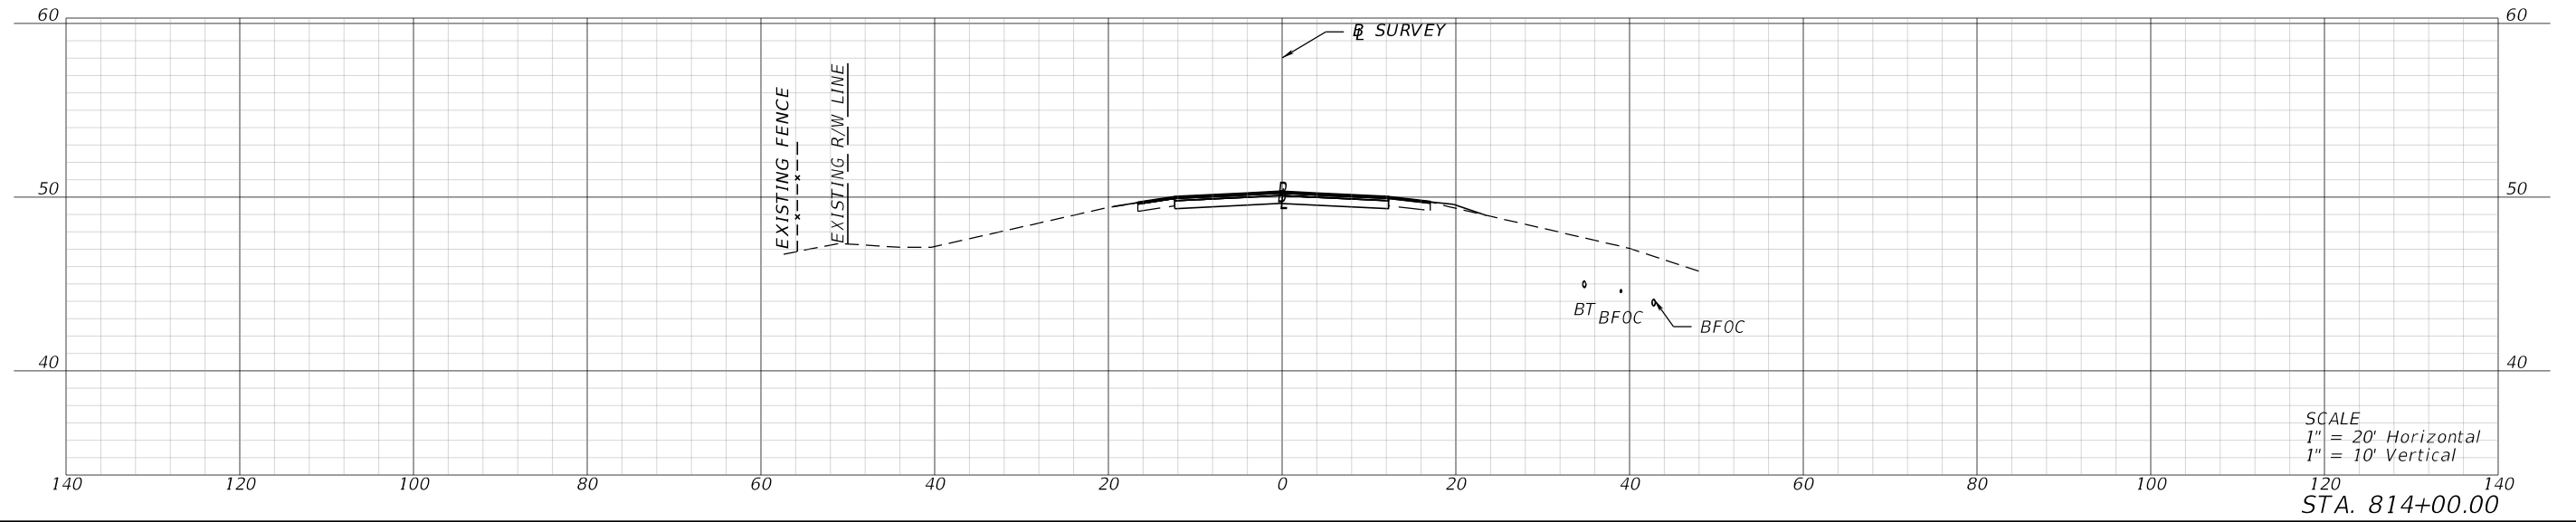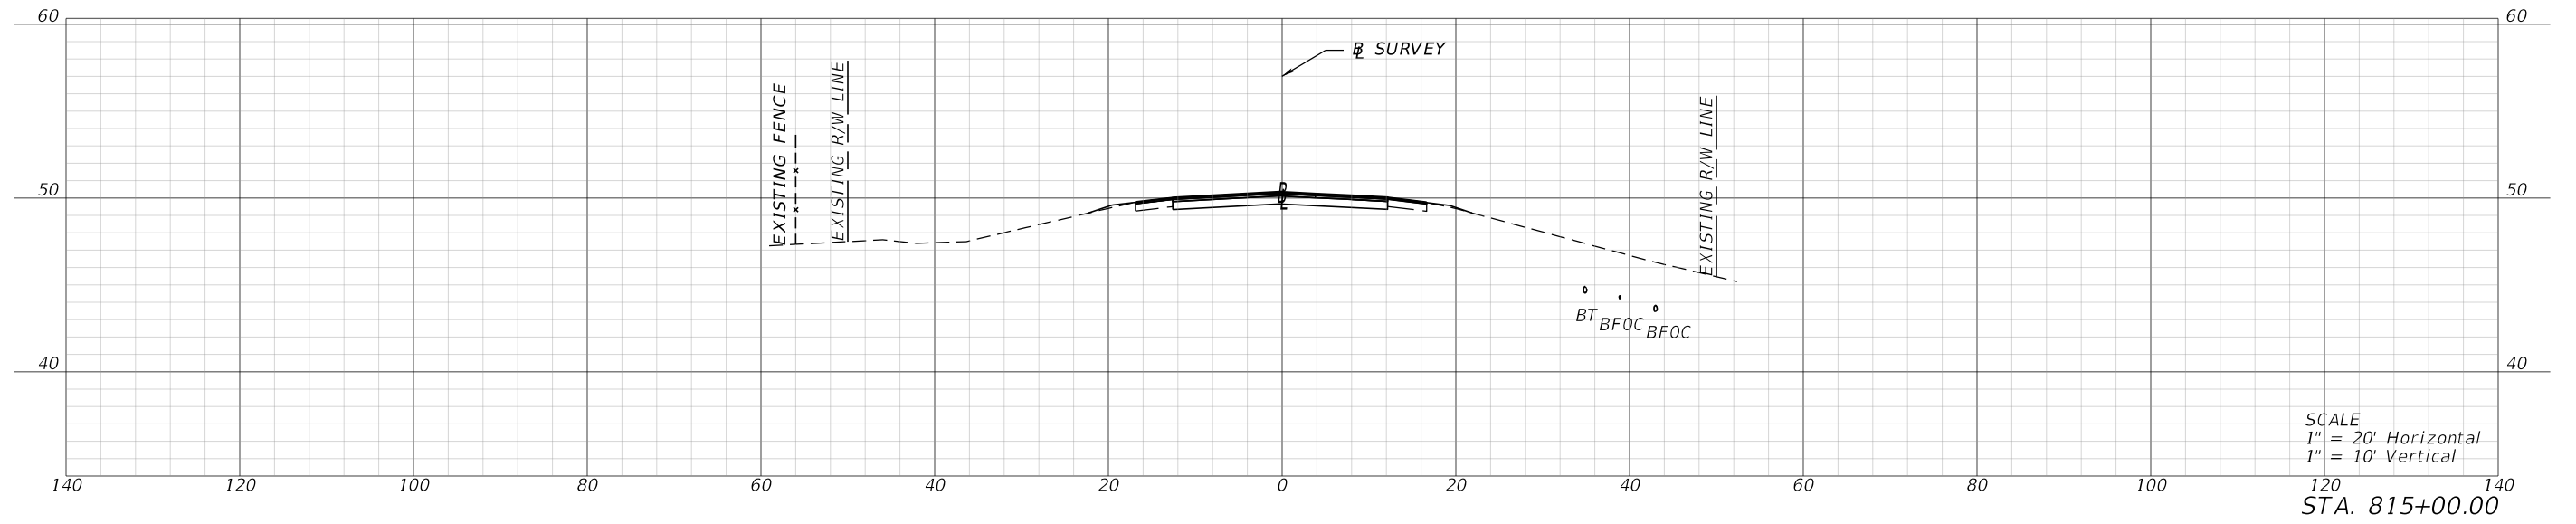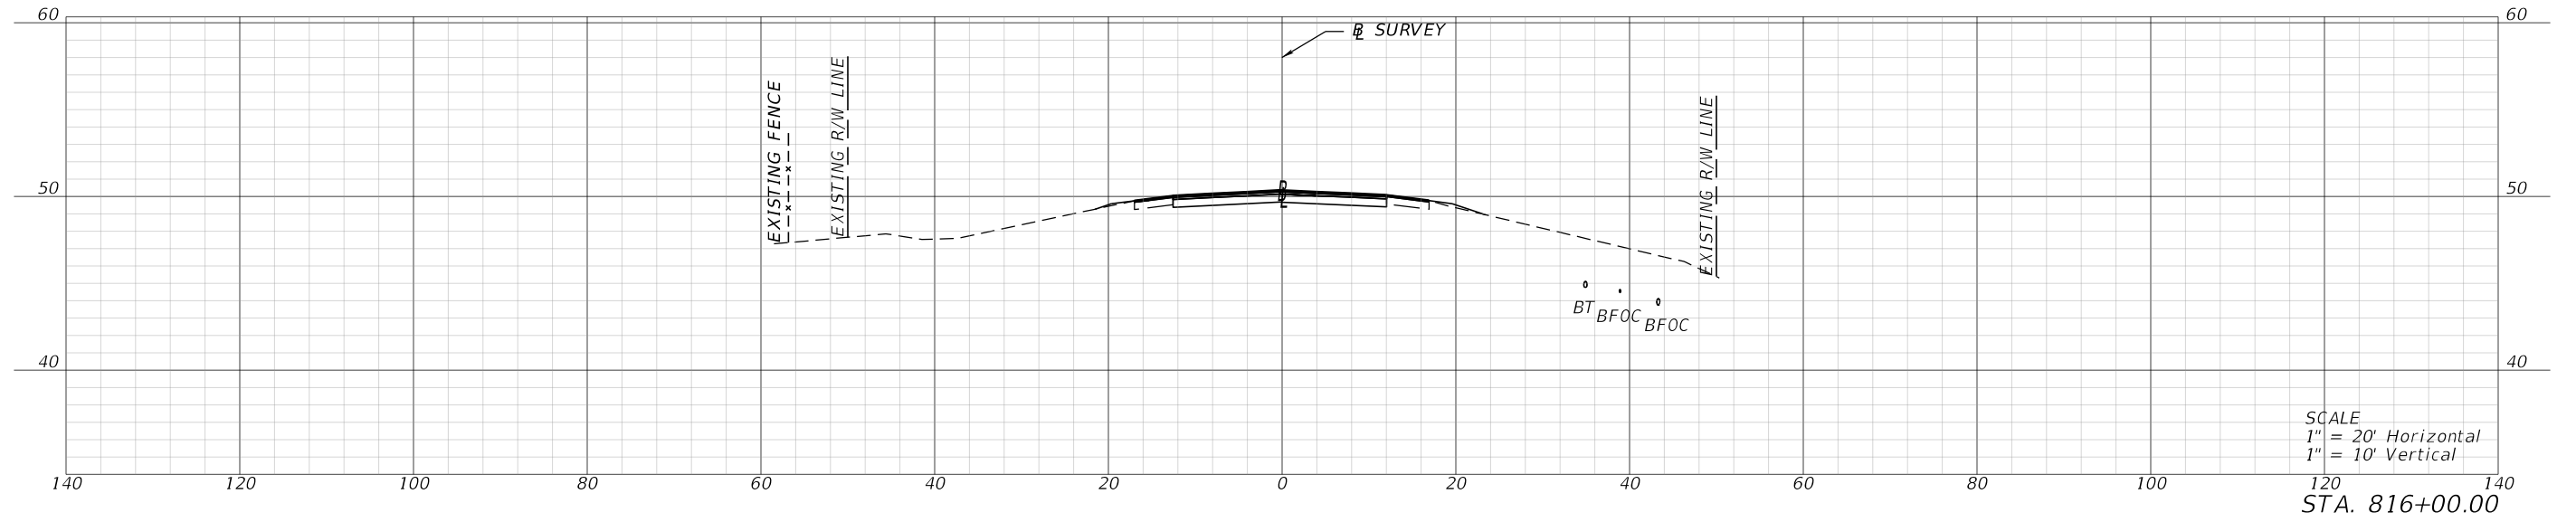

1/26/2024 4:26:48 PM mcannon P:\FDT\2201\CADD\4489361\5201\Roadway\RD\SRD03.dgn

REVISIONS			
DATE	DESCRIPTION	DATE	DESCRIPTION




ENGINEER OF RECORD
 LYNN M. DECKER, P.E.
 LICENSE NUMBER: 86295
 ELEMENT ENGINEERING GROUP, LLC
 1713 E. 9TH AVENUE
 TAMPA, FL 33605

STATE OF FLORIDA DEPARTMENT OF TRANSPORTATION		
ROAD NO.	COUNTY	FINANCIAL PROJECT ID
SR 700	HIGHLANDS	448936-1-52-01

CROSS SECTIONS

SHEET NO.
XS-183

THE OFFICIAL RECORD OF THIS SHEET IS THE ELECTRONIC FILE DIGITALLY SIGNED AND SEALED UNDER RULE 61G15-23.004, F.A.C.

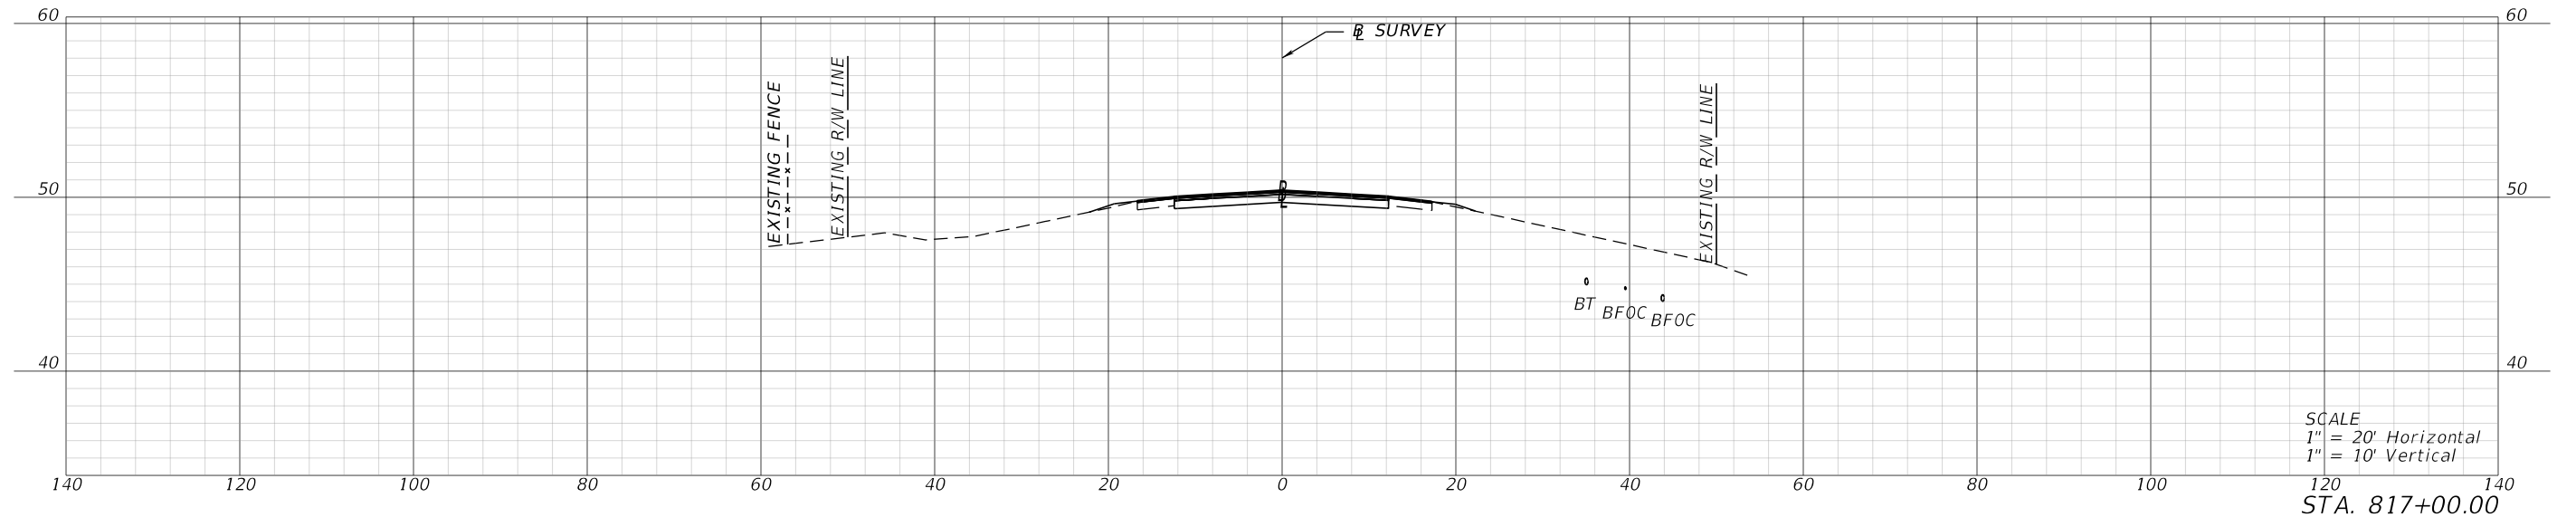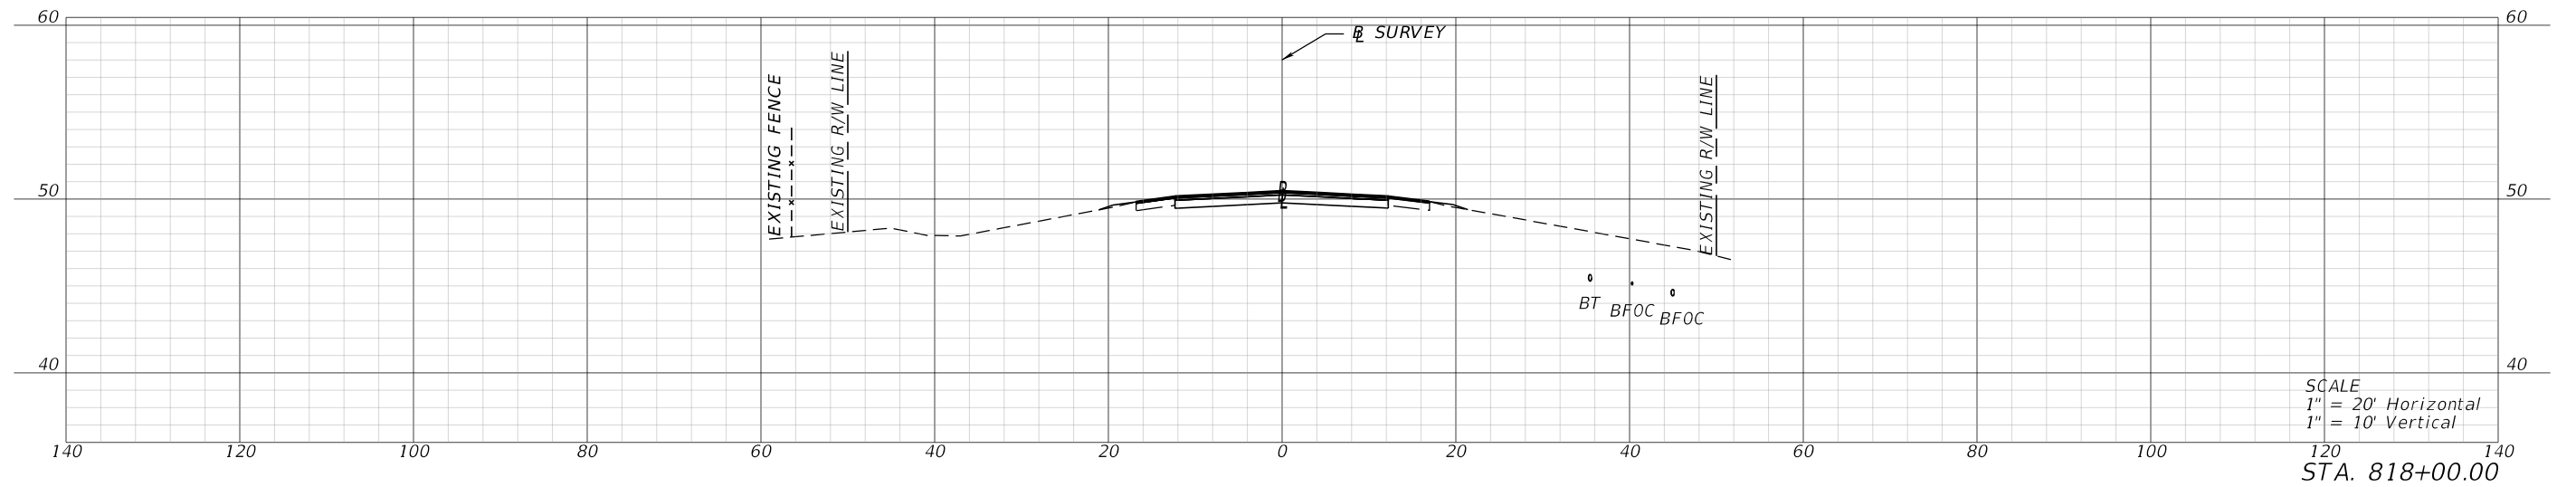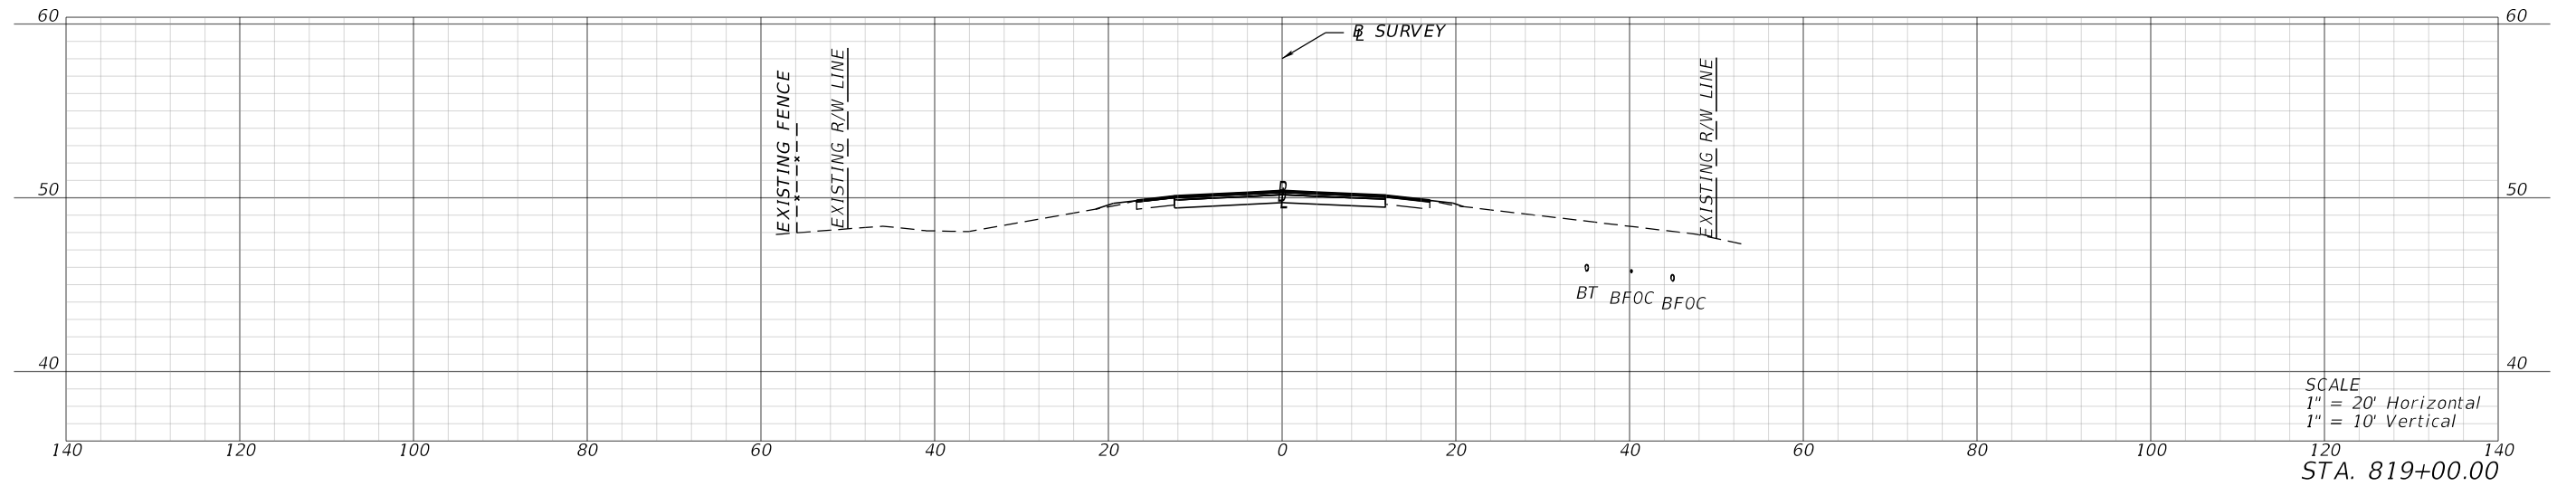

1/26/2024 4:26:52 PM mcannon P:\FDT\2201\CADD\4489361\5201\Roadway\RD\SRD03.dgn

REVISIONS			
DATE	DESCRIPTION	DATE	DESCRIPTION

ENGINEER OF RECORD
 LYNN M. DECKER, P.E.
 LICENSE NUMBER: 86295
 ELEMENT ENGINEERING GROUP, LLC
 1713 E. 9TH AVENUE
 TAMPA, FL 33605




STATE OF FLORIDA DEPARTMENT OF TRANSPORTATION		
ROAD NO.	COUNTY	FINANCIAL PROJECT ID
SR 700	HIGHLANDS	448936-1-52-01

CROSS SECTIONS

SHEET NO.
XS-184




THE OFFICIAL RECORD OF THIS SHEET IS THE ELECTRONIC FILE DIGITALLY SIGNED AND SEALED UNDER RULE 61G15-23.004, F.A.C.

1/26/2024 4:26:57 PM mcannon
 P:\FDT\2201\CADD\4489361\5201\Roadway\RD\SRD03.dgn

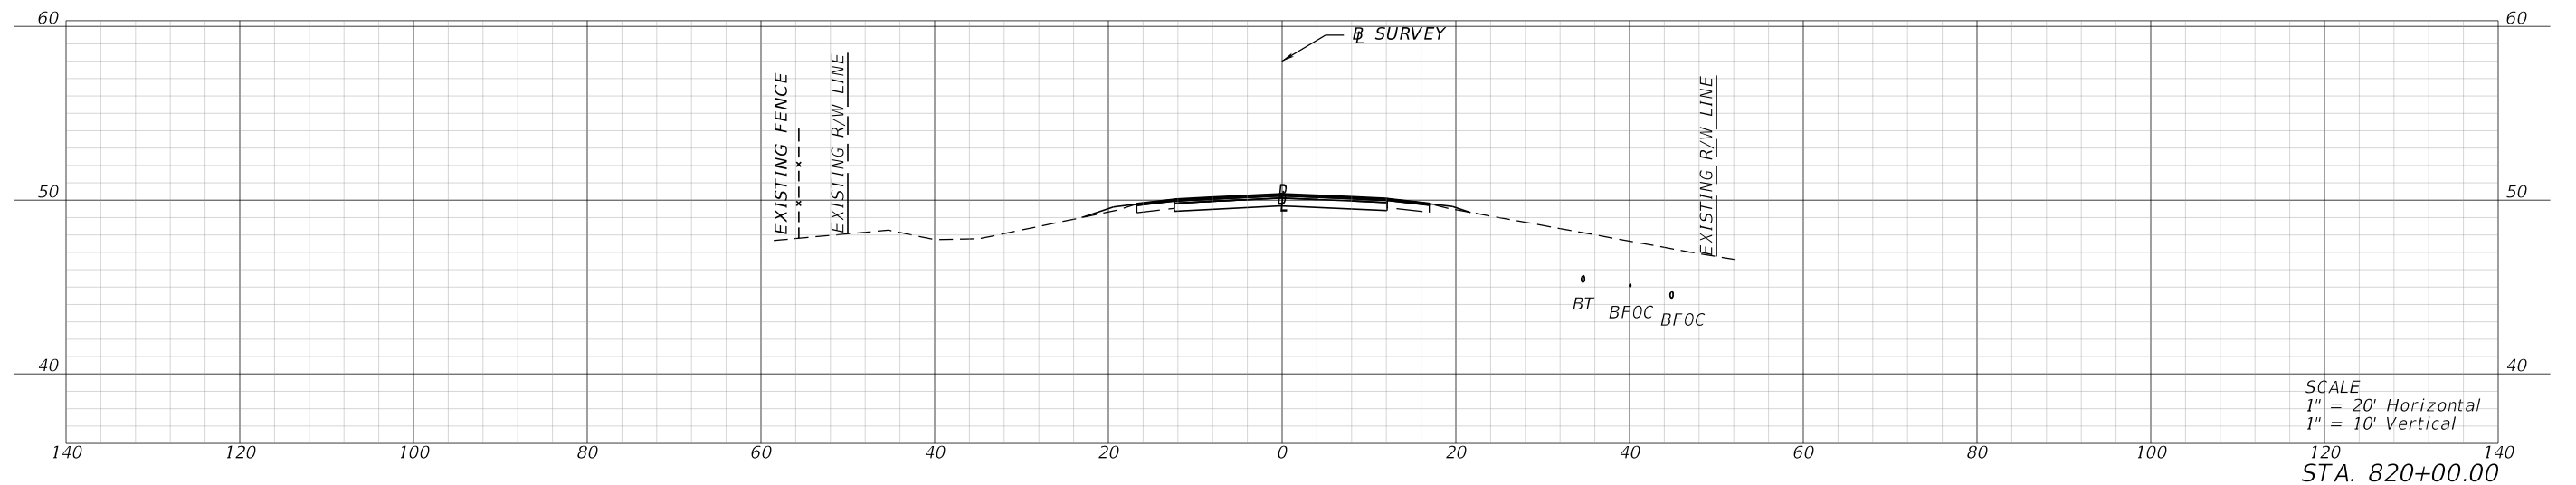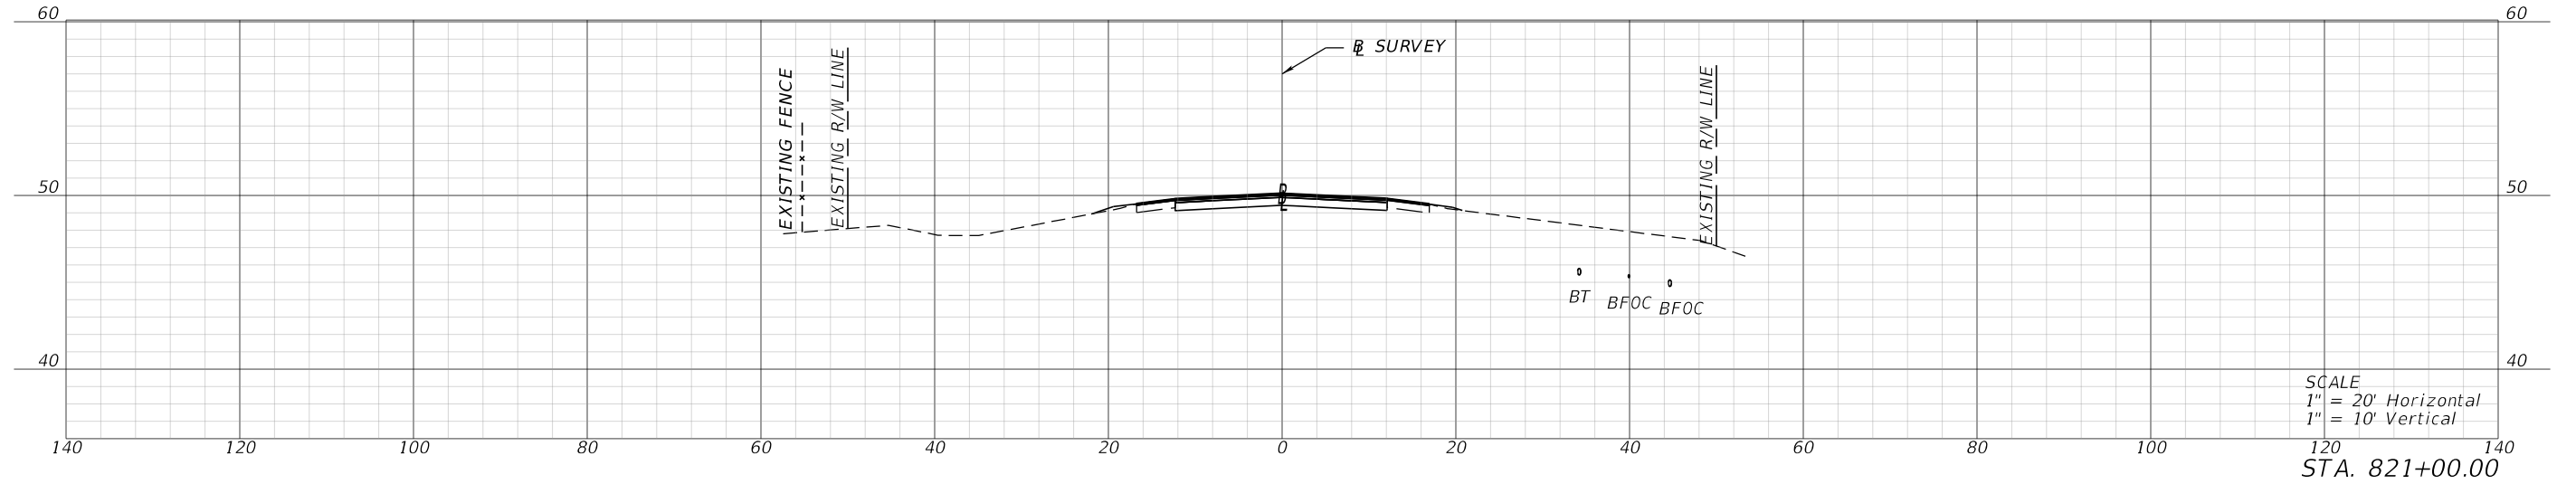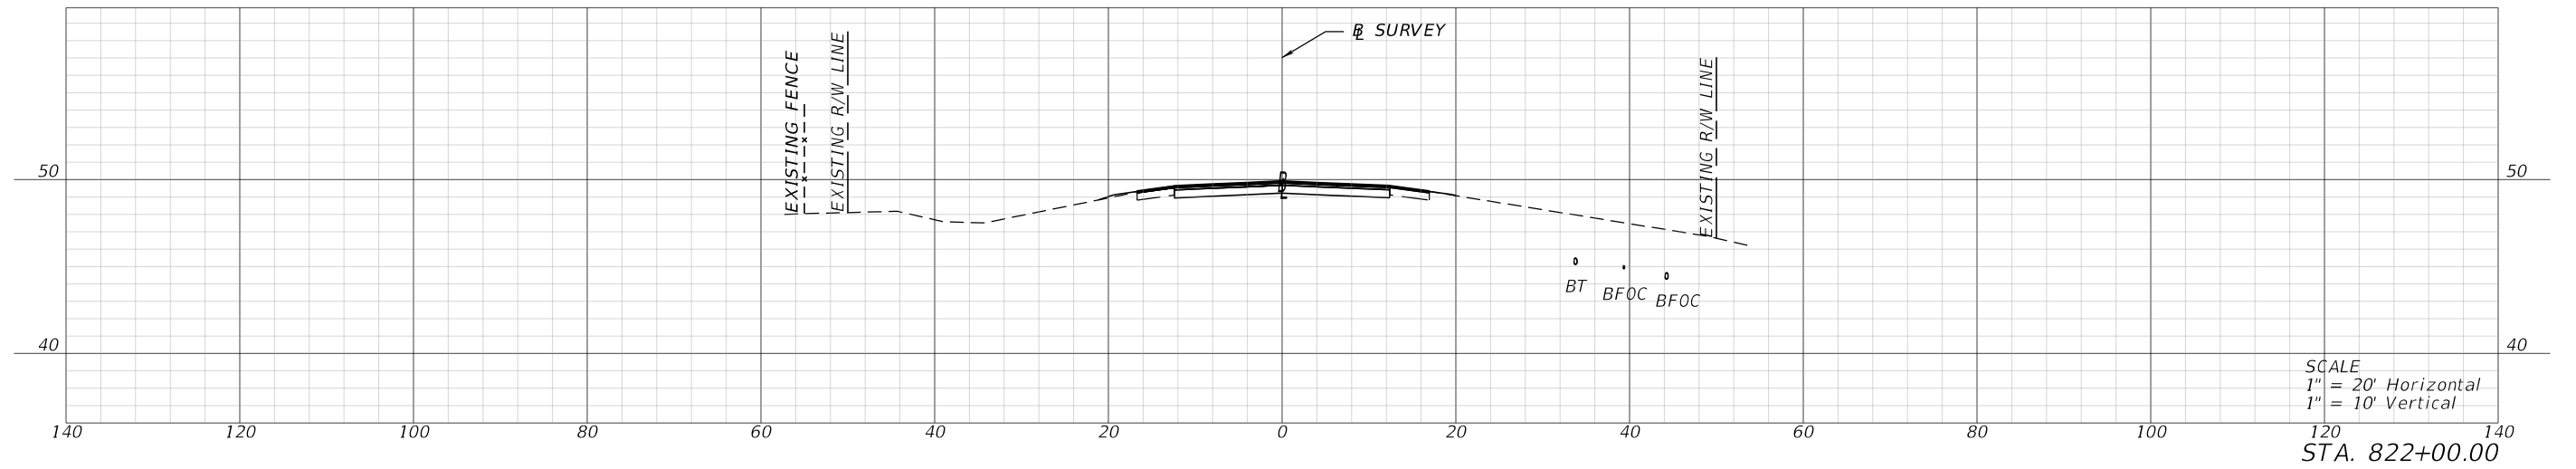

REVISIONS				ENGINEER OF RECORD			STATE OF FLORIDA DEPARTMENT OF TRANSPORTATION			SHEET NO.
DATE	DESCRIPTION	DATE	DESCRIPTION	LYNN M. DECKER, P.E. LICENSE NUMBER: 86295 ELEMENT ENGINEERING GROUP, LLC 1713 E. 9TH AVENUE TAMPA, FL 33605			ROAD NO.	COUNTY	FINANCIAL PROJECT ID	
							SR 700	HIGHLANDS	448936-1-52-01	

THE OFFICIAL RECORD OF THIS SHEET IS THE ELECTRONIC FILE DIGITALLY SIGNED AND SEALED UNDER RULE 61G15-23.004, F.A.C.

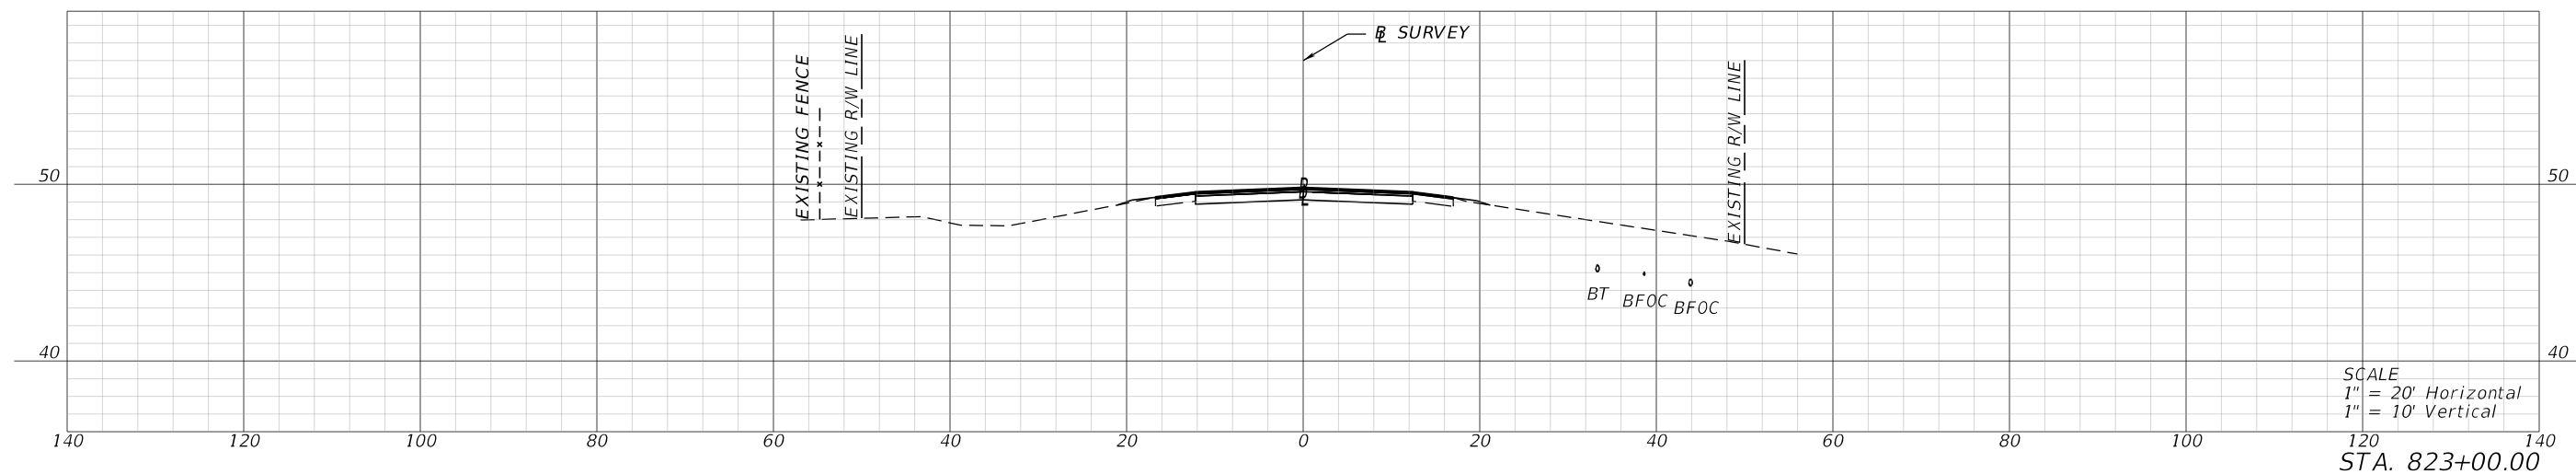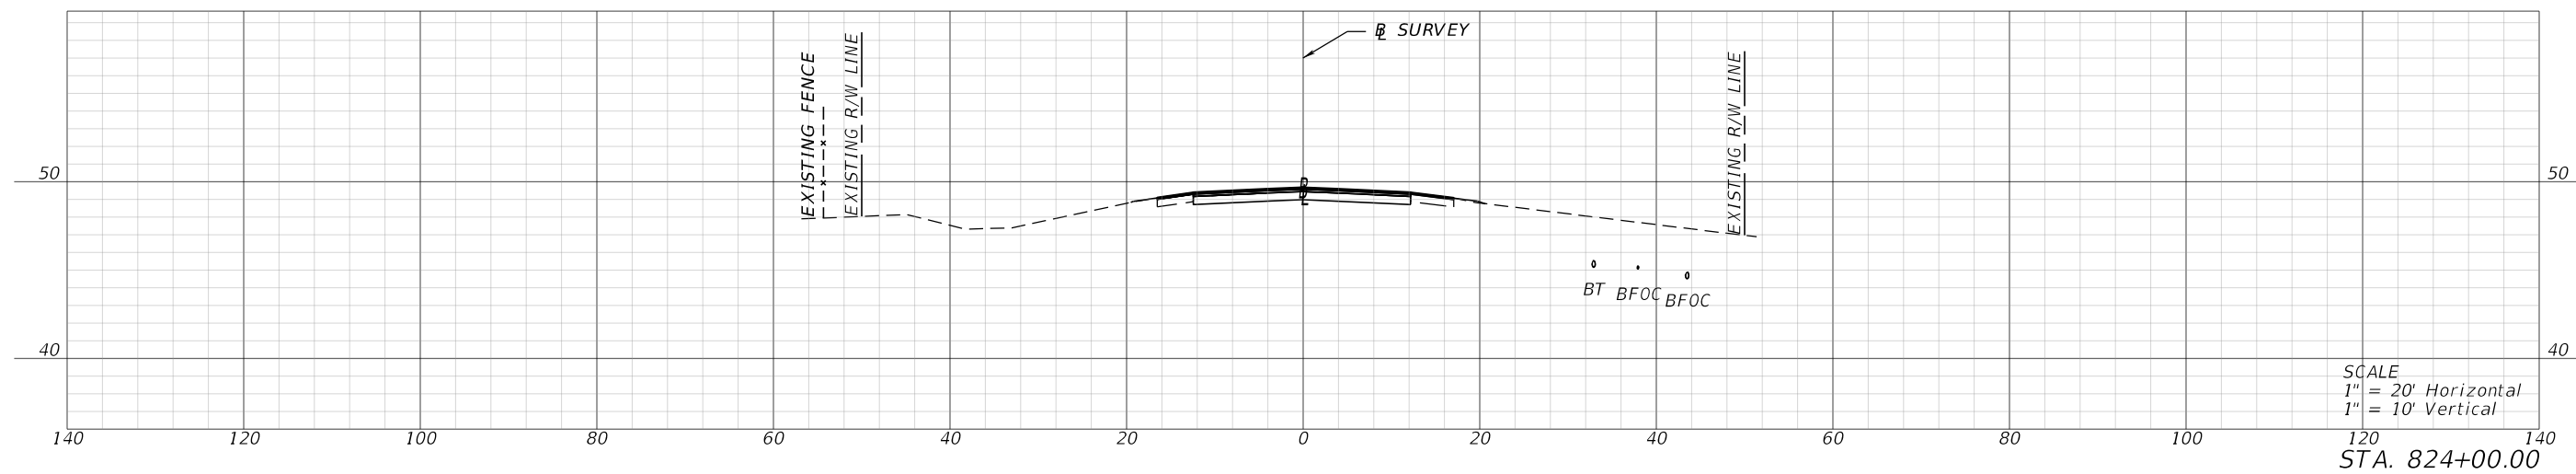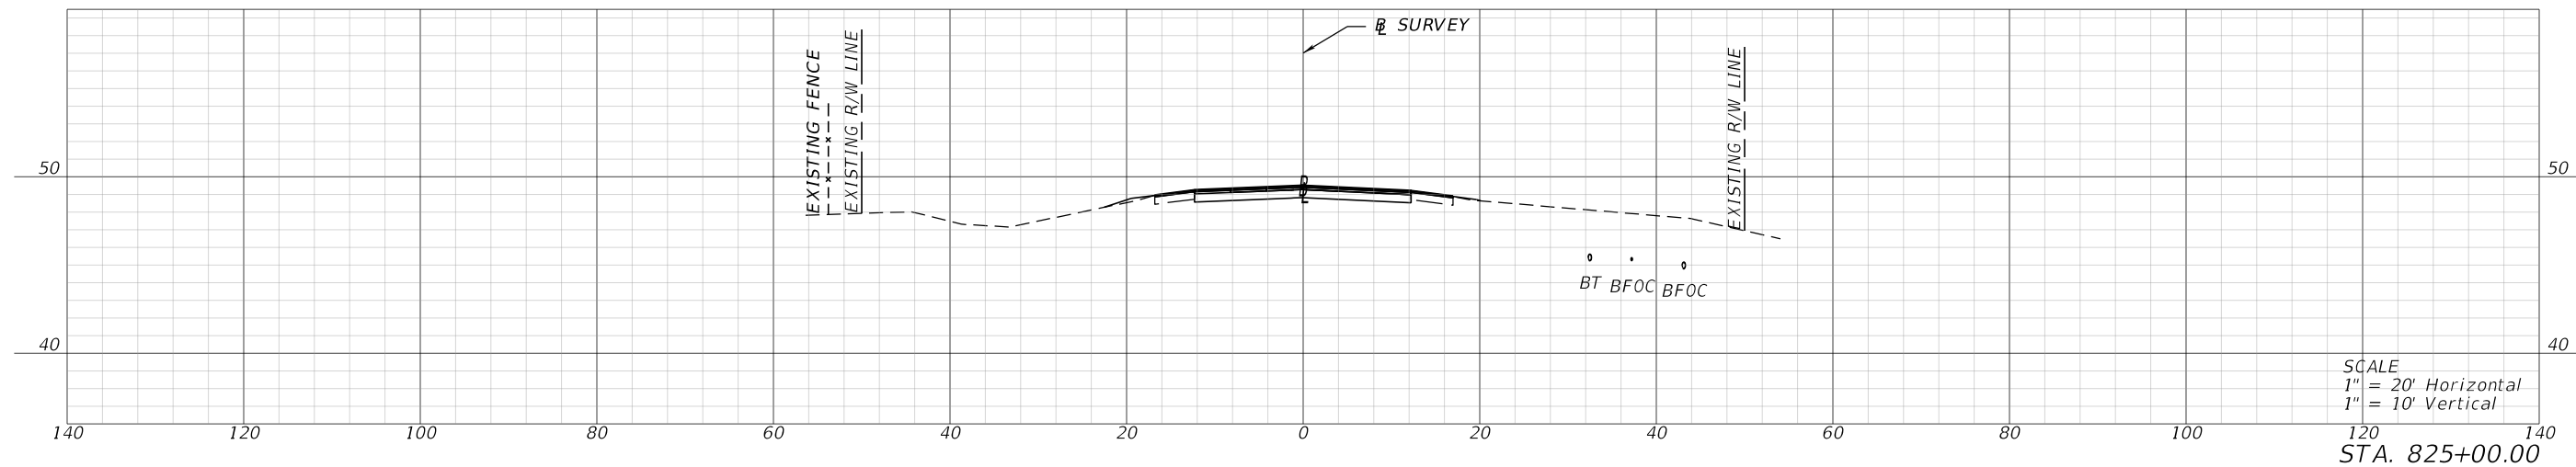

1/26/2024 4:27:01 PM mcannon P:\FDT\2201\CADD\4489361\5201\Roadway\RD\SRD03.dgn

REVISIONS			
DATE	DESCRIPTION	DATE	DESCRIPTION




ENGINEER OF RECORD
 LYNN M. DECKER, P.E.
 LICENSE NUMBER: 86295
 ELEMENT ENGINEERING GROUP, LLC
 1713 E. 9TH AVENUE
 TAMPA, FL 33605

STATE OF FLORIDA DEPARTMENT OF TRANSPORTATION		
ROAD NO.	COUNTY	FINANCIAL PROJECT ID
SR 700	HIGHLANDS	448936-1-52-01

CROSS SECTIONS

SHEET NO.
 XS-186

THE OFFICIAL RECORD OF THIS SHEET IS THE ELECTRONIC FILE DIGITALLY SIGNED AND SEALED UNDER RULE 61G15-23.004, F.A.C.

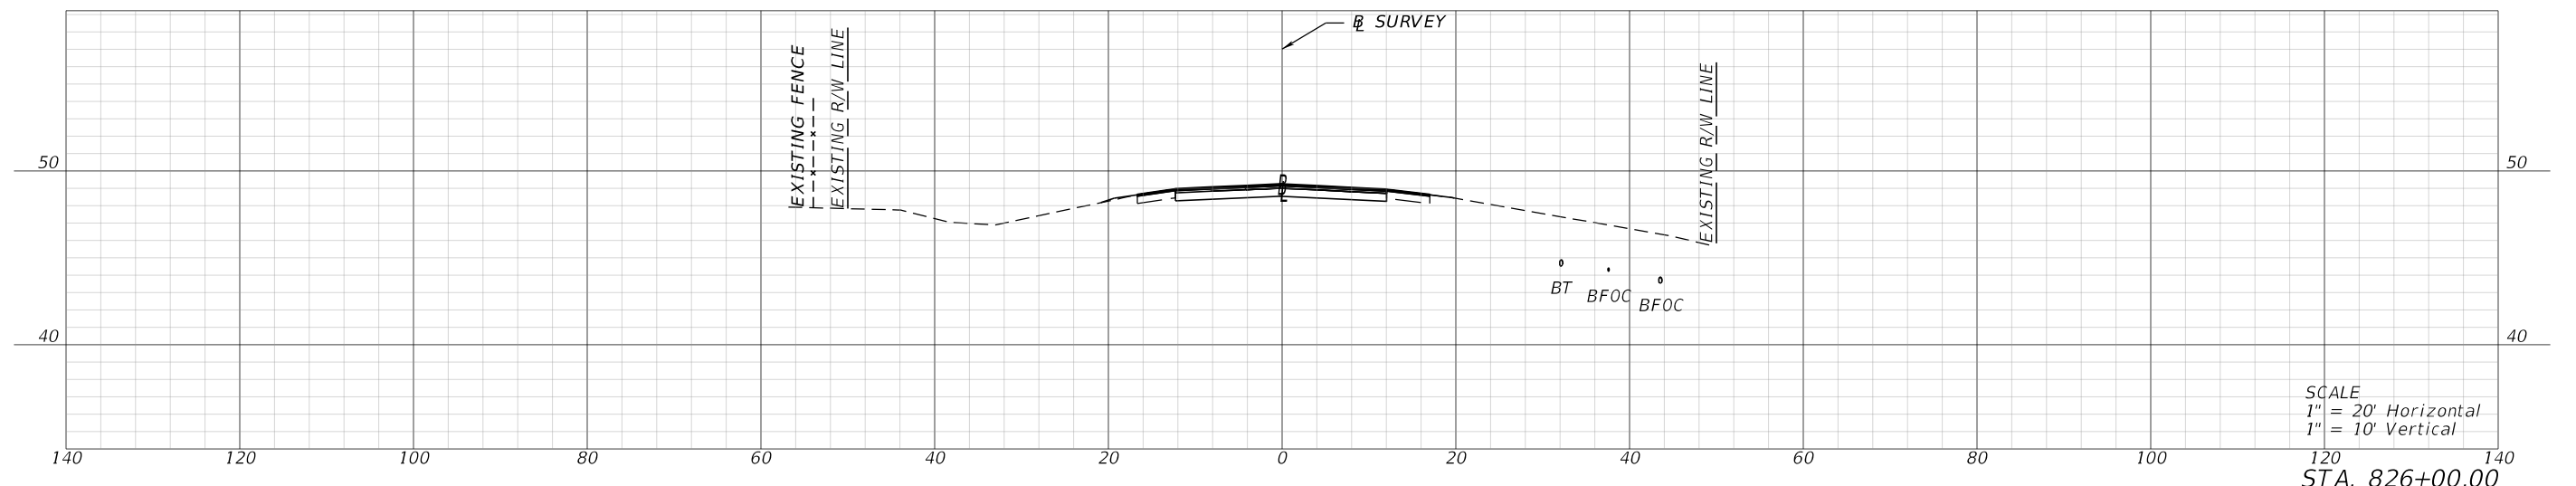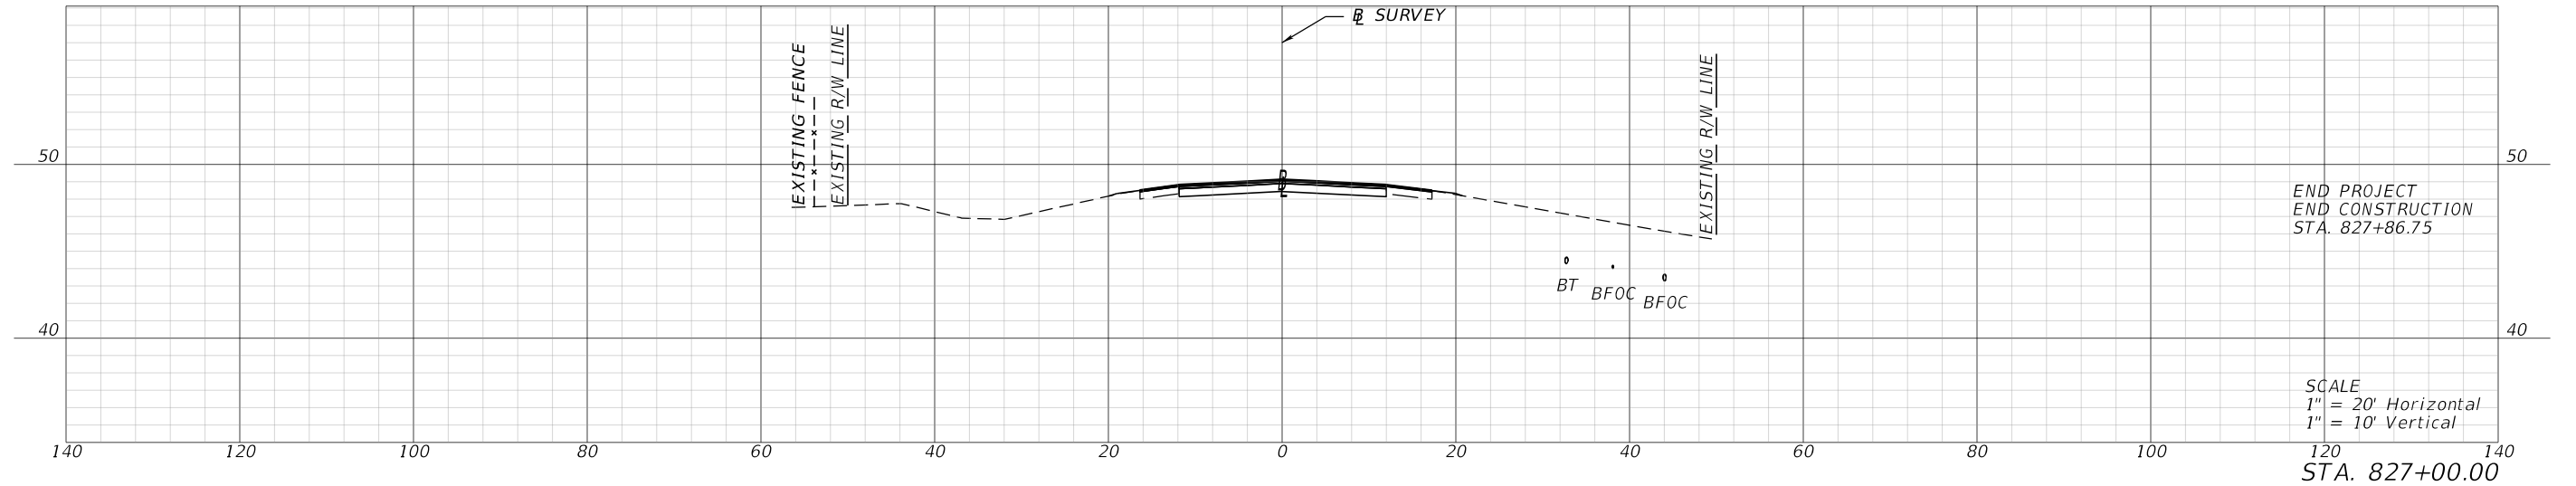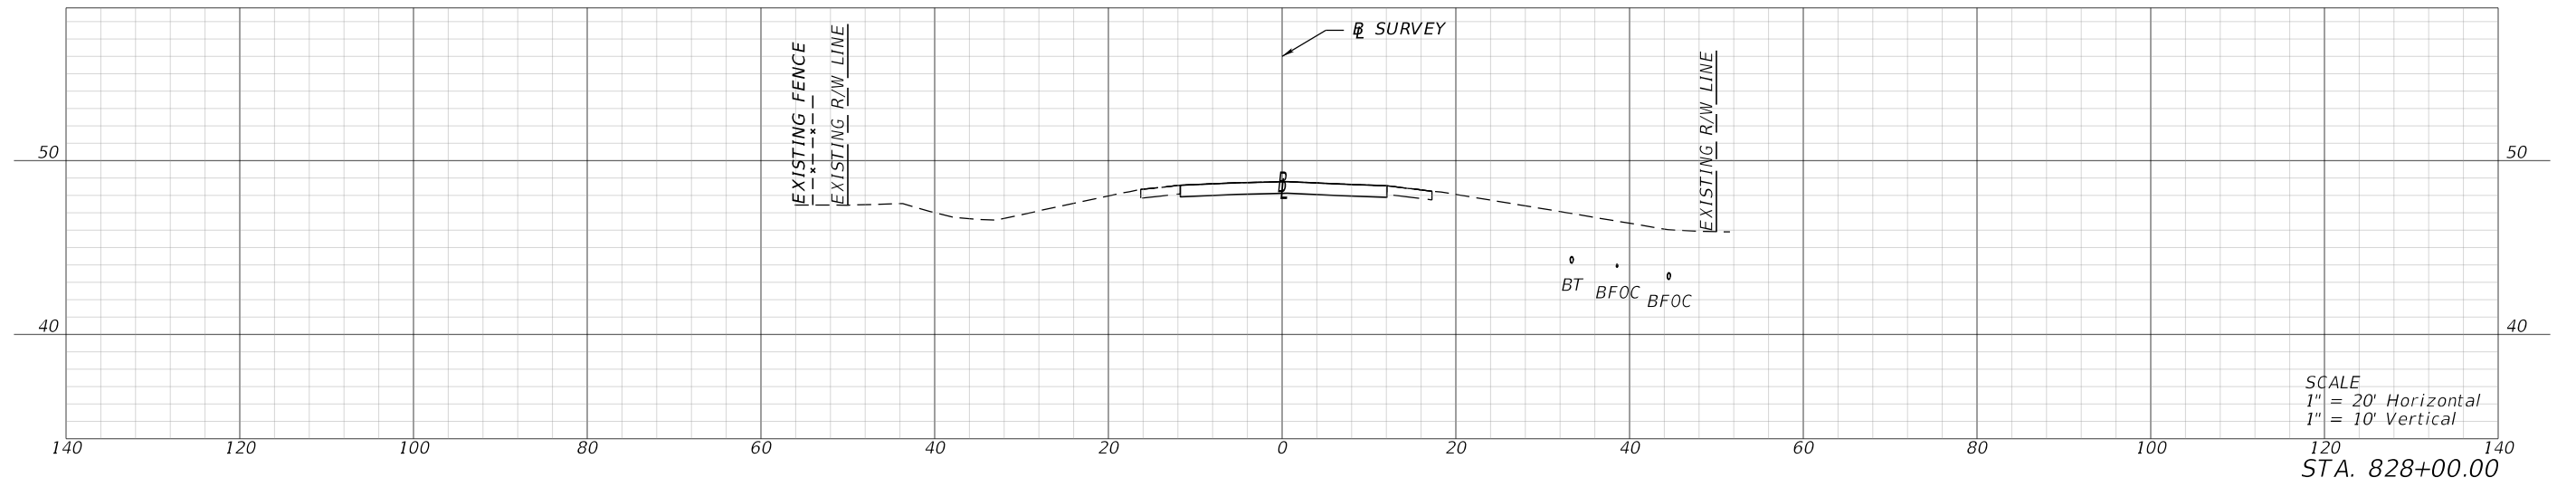

1/26/2024 4:27:05 PM mcannon P:\FDT\2201\CADD\4489361\5201\Roadway\RD\SRD03.dgn

REVISIONS			
DATE	DESCRIPTION	DATE	DESCRIPTION

ENGINEER OF RECORD
 LYNN M. DECKER, P.E.
 LICENSE NUMBER: 86295
 ELEMENT ENGINEERING GROUP, LLC
 1713 E. 9TH AVENUE
 TAMPA, FL 33605

STATE OF FLORIDA DEPARTMENT OF TRANSPORTATION		
ROAD NO.	COUNTY	FINANCIAL PROJECT ID
SR 700	HIGHLANDS	448936-1-52-01

CROSS SECTIONS

SHEET NO.
XS-187

THE OFFICIAL RECORD OF THIS SHEET IS THE ELECTRONIC FILE DIGITALLY SIGNED AND SEALED UNDER RULE 61G15-23.004, F.A.C.