

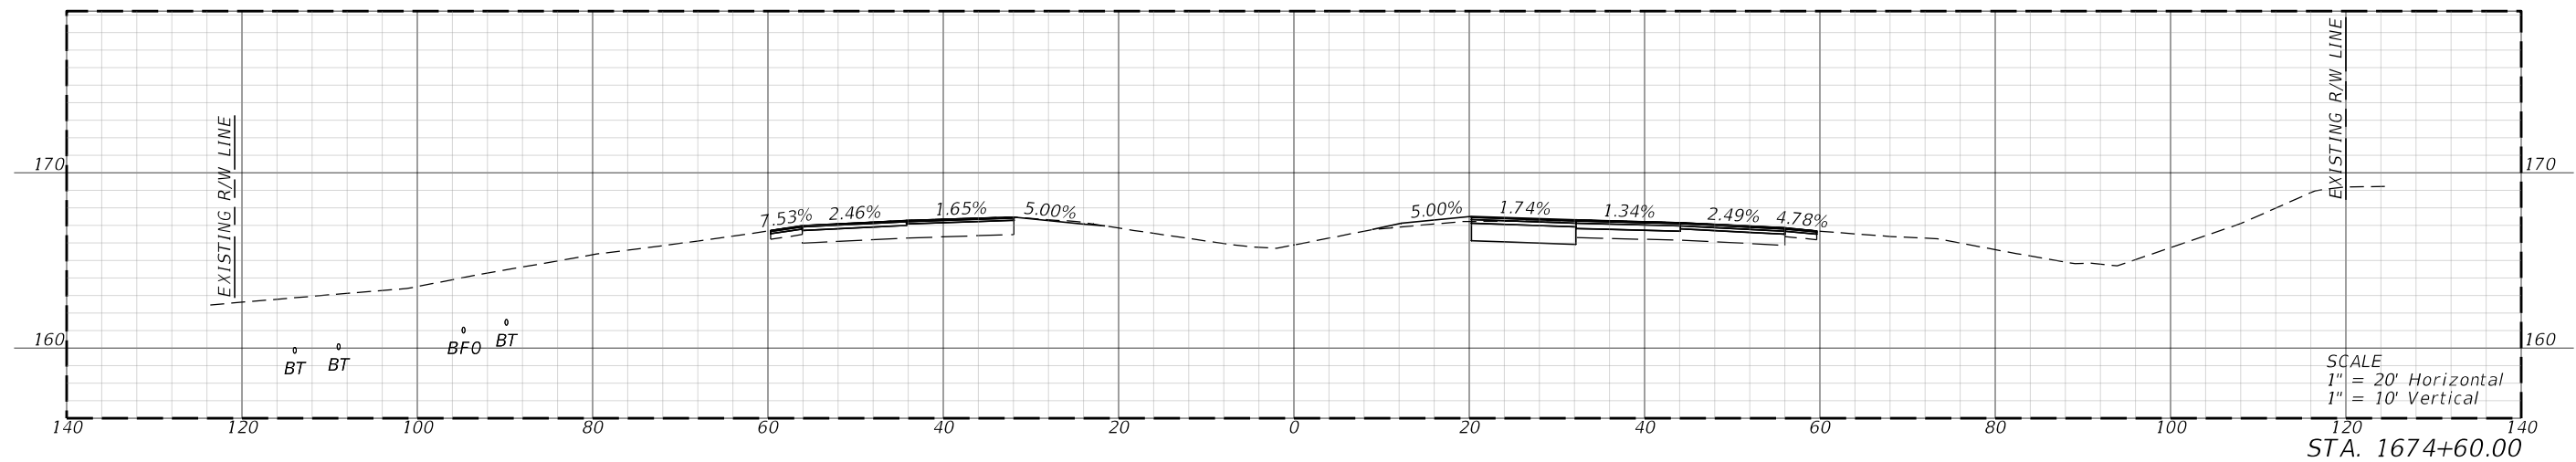
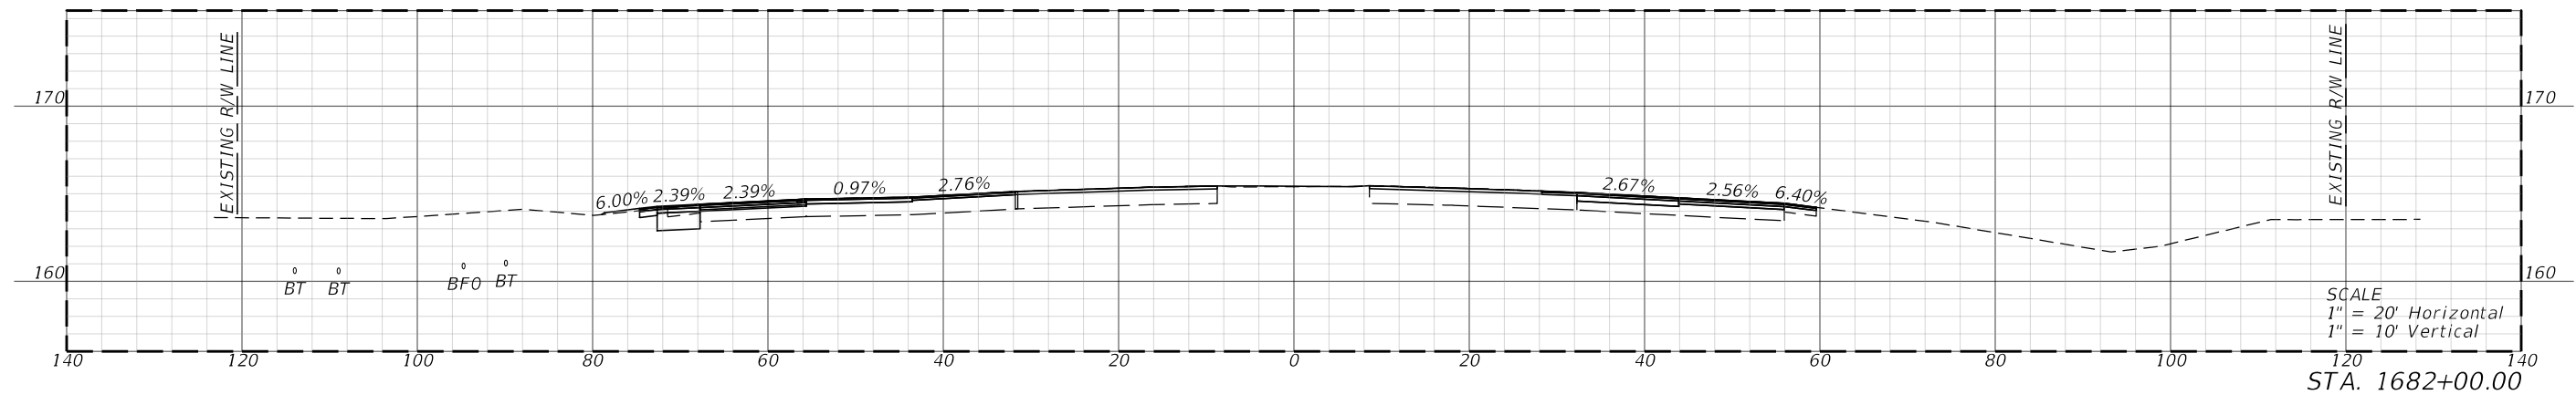
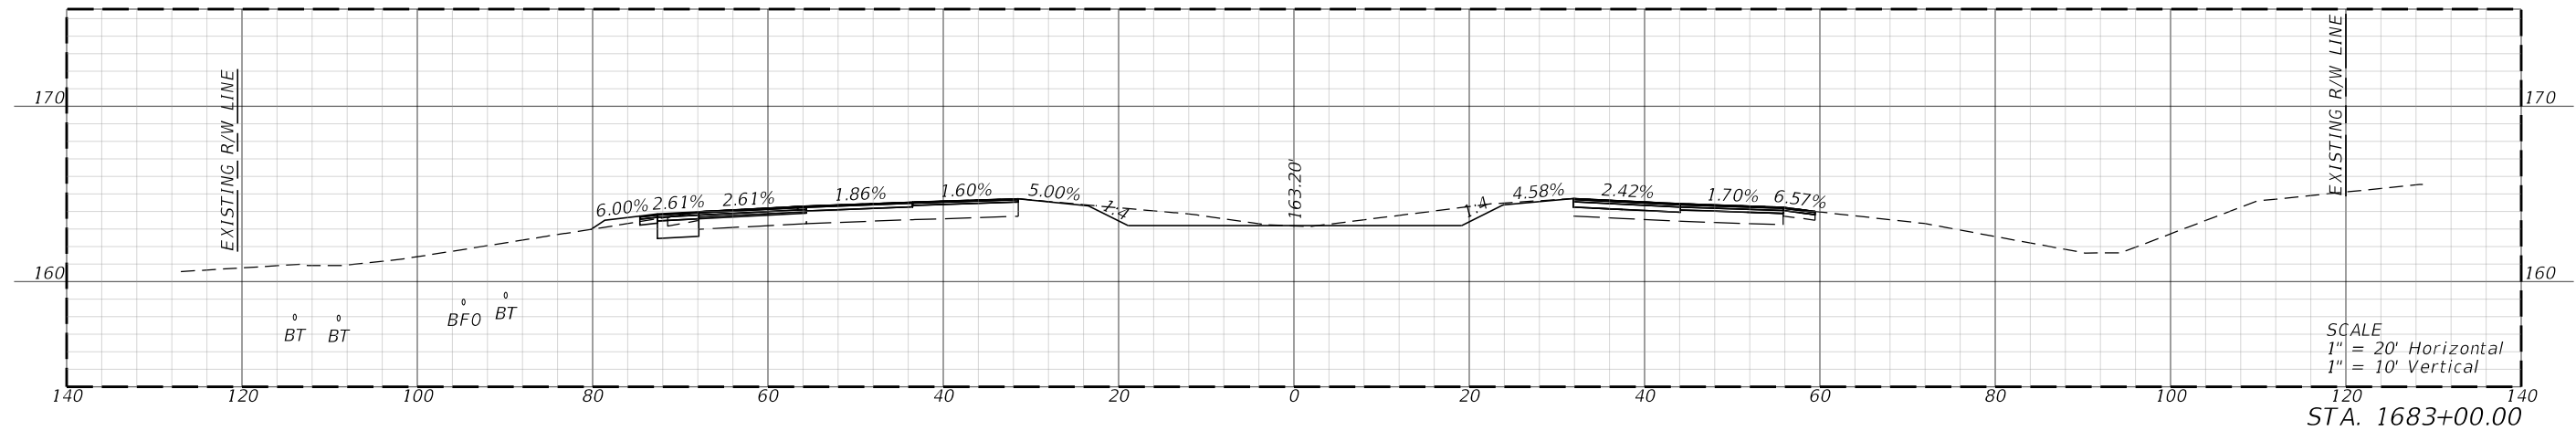
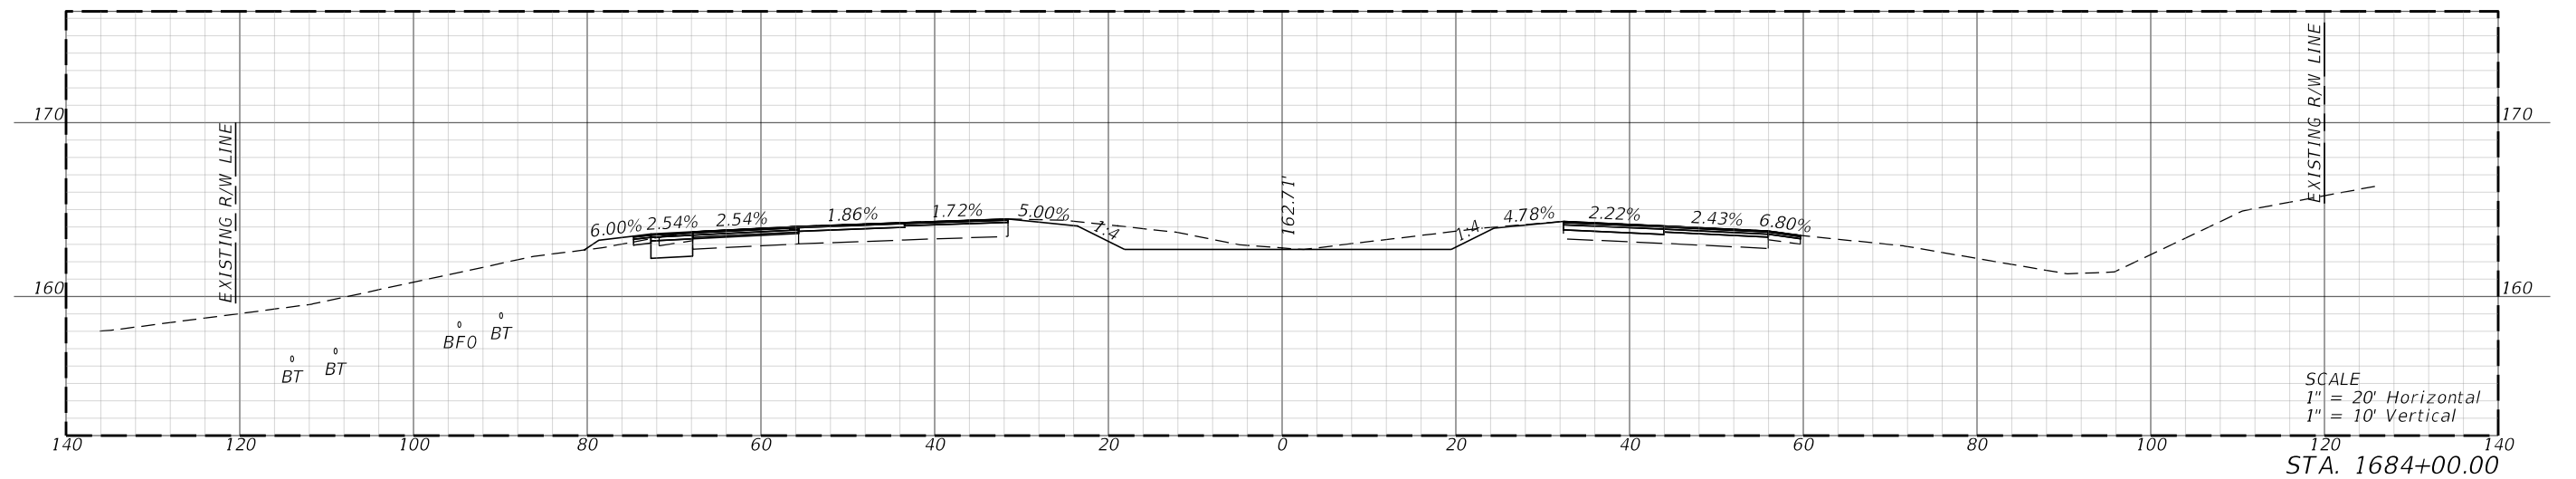


1/3/2024 7:47:33 PM kmaerki  
 c:\bms\bc-pw-01\mls\corrales\0205917\AD\SRD11.dgn

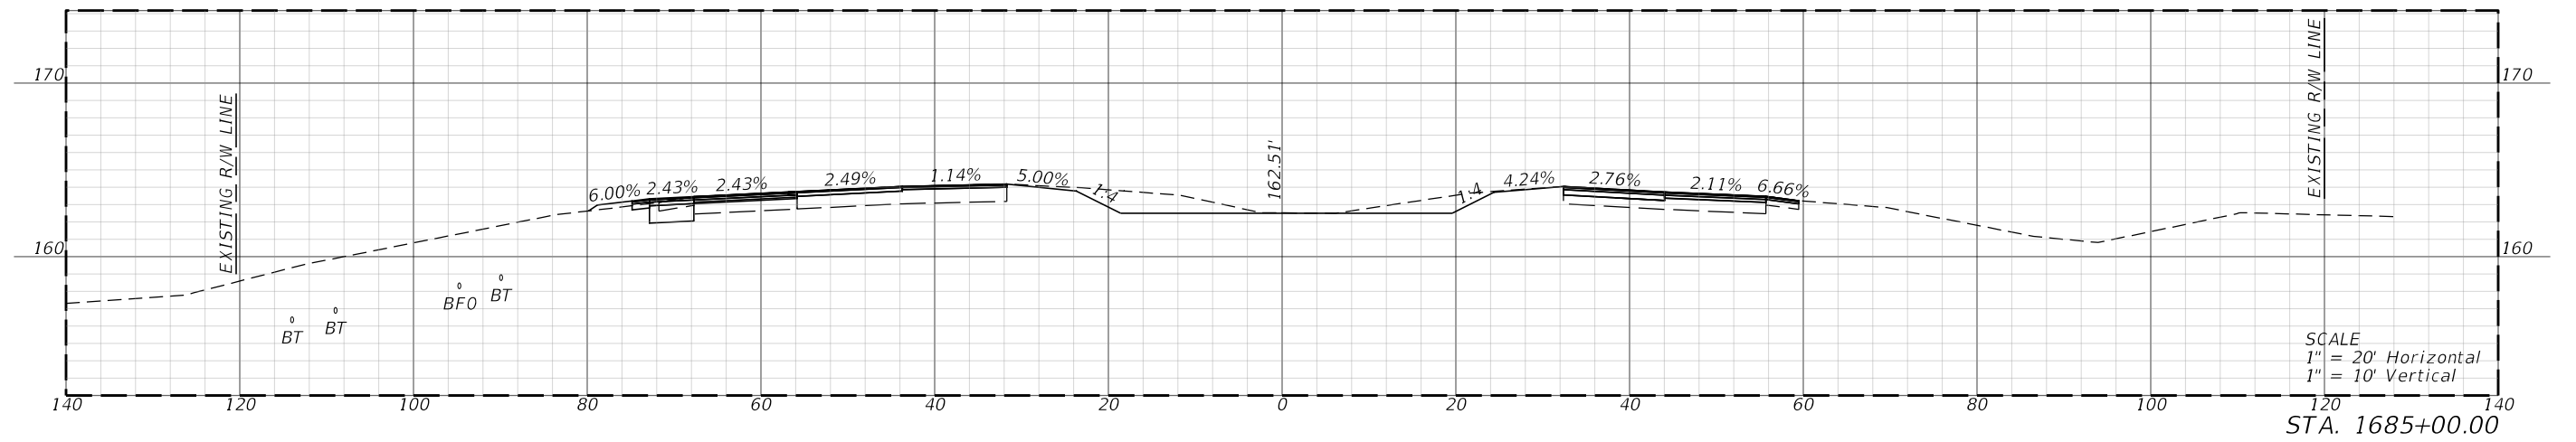

REVISIONS				ENGINEER OF RECORD			STATE OF FLORIDA DEPARTMENT OF TRANSPORTATION			CROSS SECTIONS	SHEET NO.
DATE	DESCRIPTION	DATE	DESCRIPTION				ROAD NO.	COUNTY	FINANCIAL PROJECT ID		
				OMARI S. HAND LICENSE NUMBER: 74678 BCC ENGINEERING, LLC 4905 WEST LAUREL STREET TAMPA, FL 33607			SR 25	HIGHLANDS	44893715201		1

THE OFFICIAL RECORD OF THIS SHEET IS THE ELECTRONIC FILE DIGITALLY SIGNED AND SEALED UNDER RULE 61G15-23.004, F.A.C.




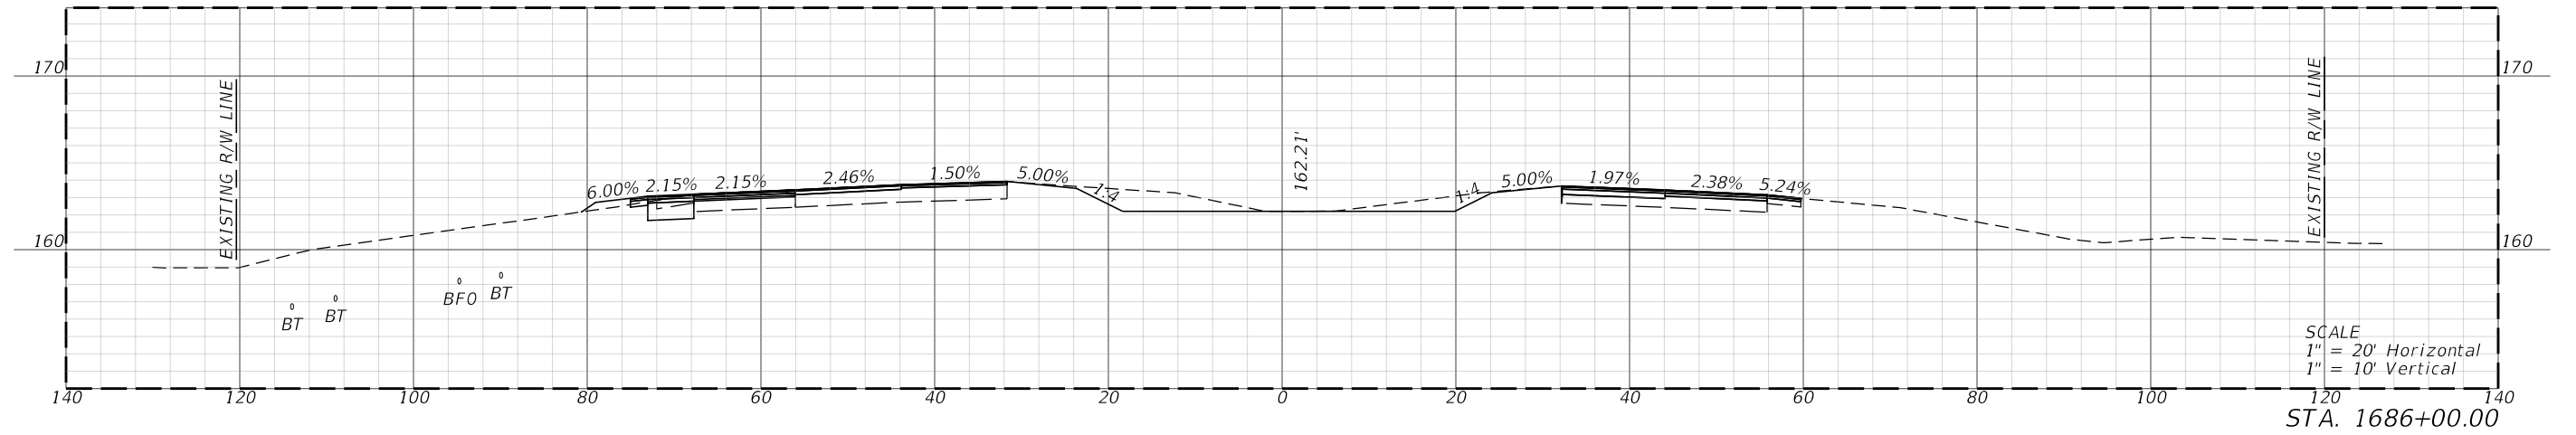


1/3/2024 7:47:35 PM kmaerki c:\bms\bc-pw-01\mls\corrales\2025917\AD\SRD11.dgn

REVISIONS		ENGINEER OF RECORD		STATE OF FLORIDA DEPARTMENT OF TRANSPORTATION			CROSS SECTIONS	SHEET NO.
DATE	DESCRIPTION	DATE	DESCRIPTION	ROAD NO.	COUNTY	FINANCIAL PROJECT ID		
				OMARI S. HAND LICENSE NUMBER: 74678 BCC ENGINEERING, LLC 4905 WEST LAUREL STREET TAMPA, FL 33607	SR 25	HIGHLANDS		44893715201

THE OFFICIAL RECORD OF THIS SHEET IS THE ELECTRONIC FILE DIGITALLY SIGNED AND SEALED UNDER RULE 61G15-23.004, F.A.C.

1/3/2024 7:47:37 PM kmaerki  
 c:\bms\bc-pw-01\mls\corrales\40205917\AD\SRD11.dgn

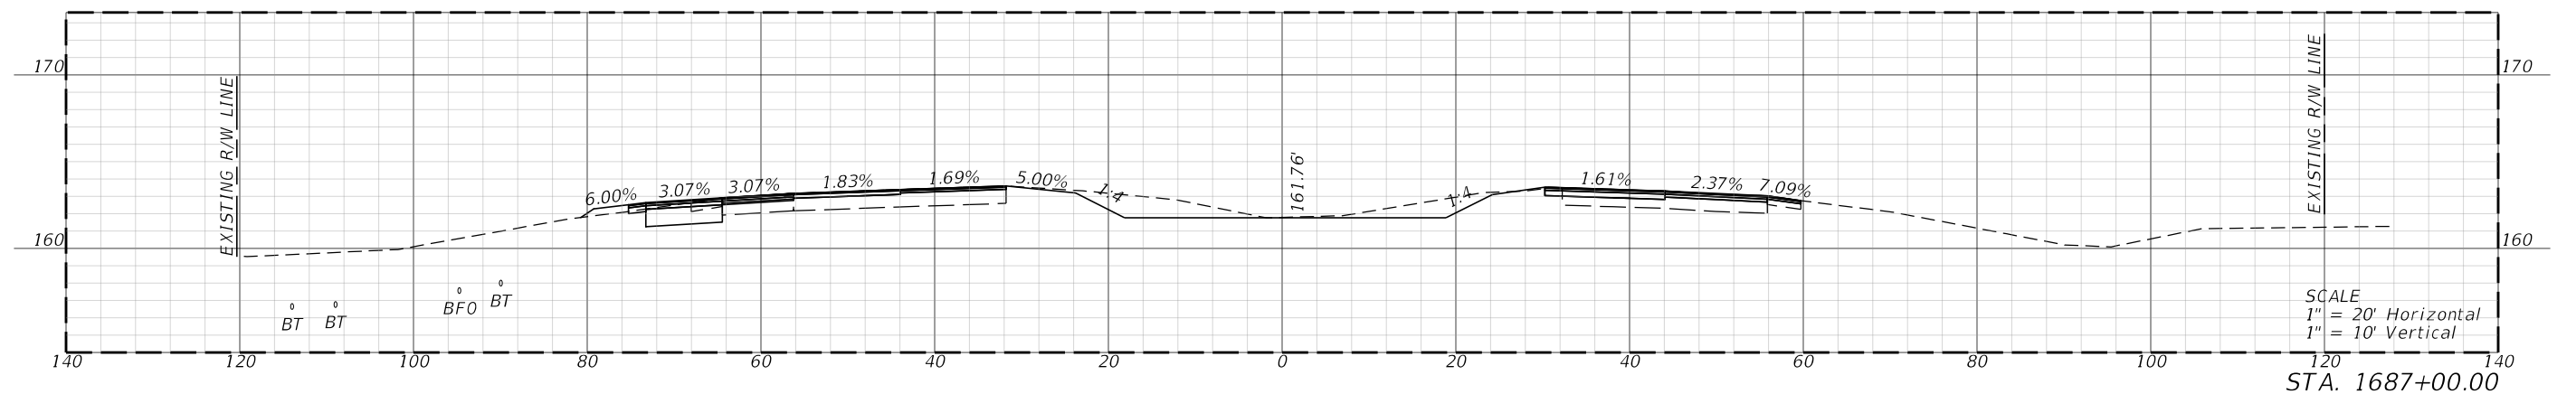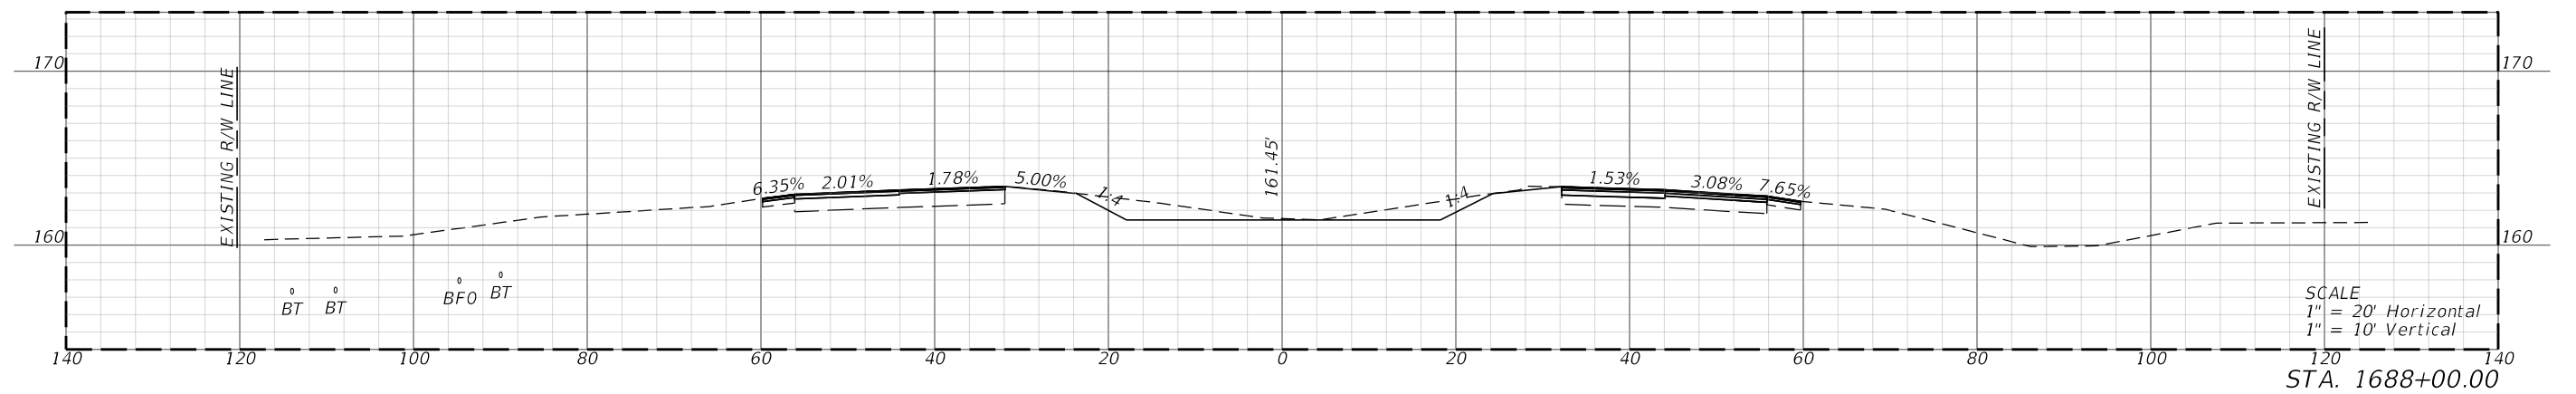
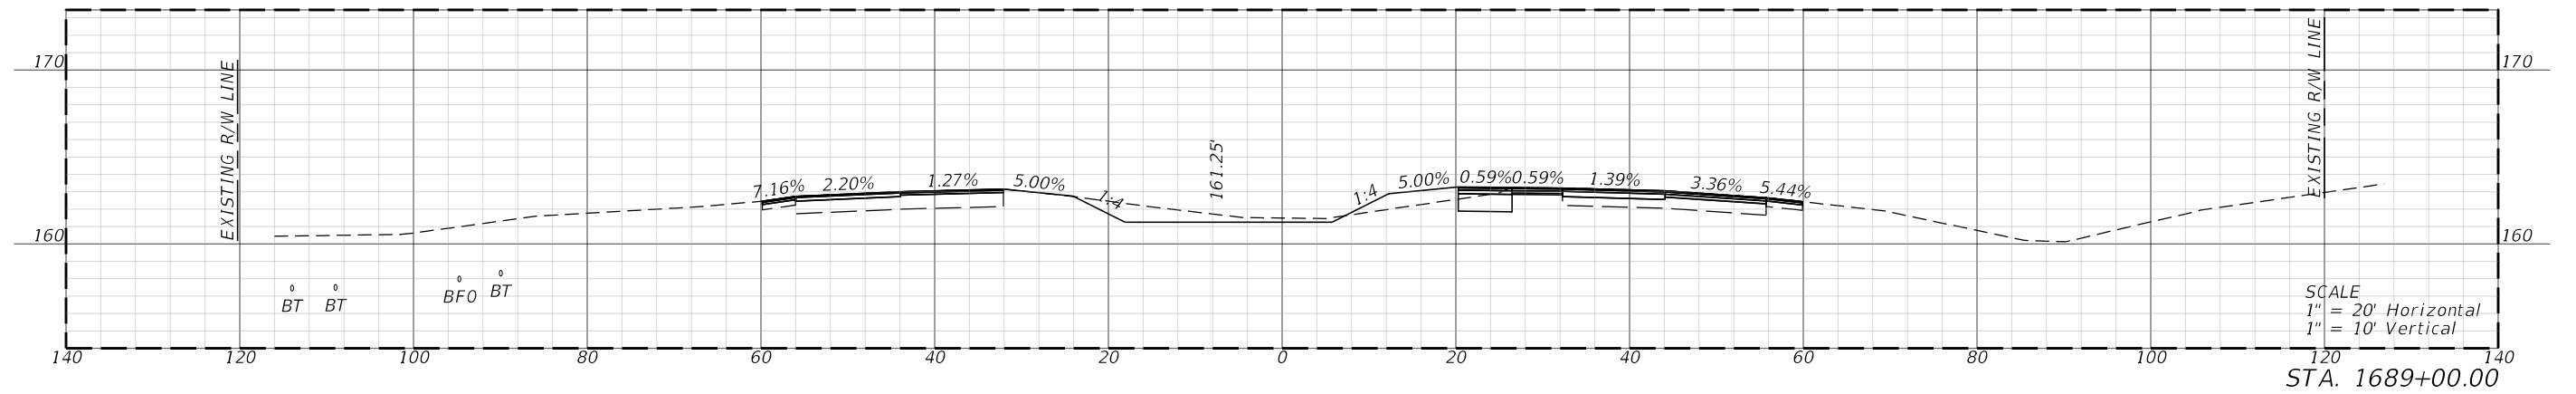
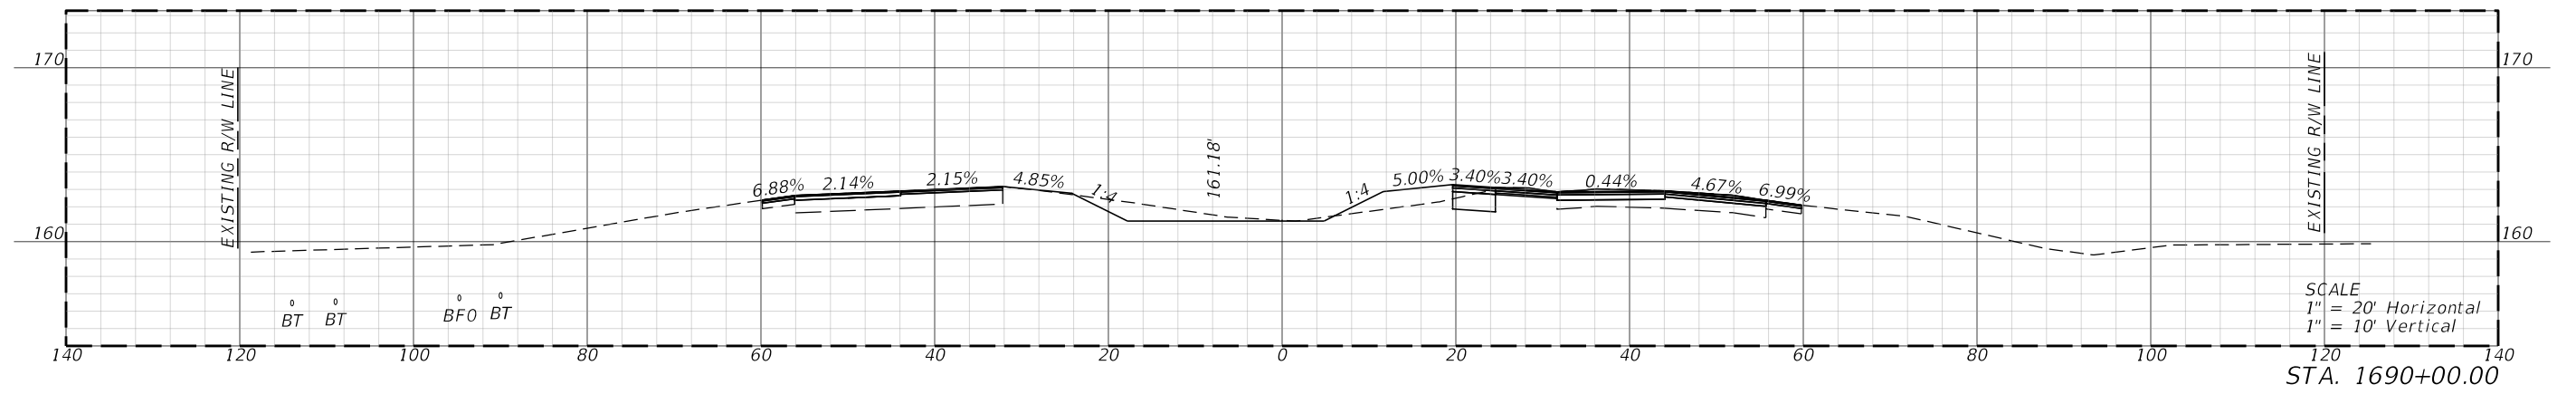


REVISIONS				ENGINEER OF RECORD			STATE OF FLORIDA DEPARTMENT OF TRANSPORTATION			SHEET NO.  3
DATE	DESCRIPTION	DATE	DESCRIPTION	OMARI S. HAND LICENSE NUMBER: 74678 BCC ENGINEERING, LLC 4905 WEST LAUREL STREET TAMPA, FL 33607			ROAD NO.	COUNTY	FINANCIAL PROJECT ID	
							SR 25	HIGHLANDS	44893715201	

**CROSS SECTIONS**

THE OFFICIAL RECORD OF THIS SHEET IS THE ELECTRONIC FILE DIGITALLY SIGNED AND SEALED UNDER RULE 61G15-23.004, F.A.C.


1/3/2024 7:47:39 PM kmaerki  
 c:\bms\bc-pw-01\mils\corrales\0205917\RD\SRD11.dgn

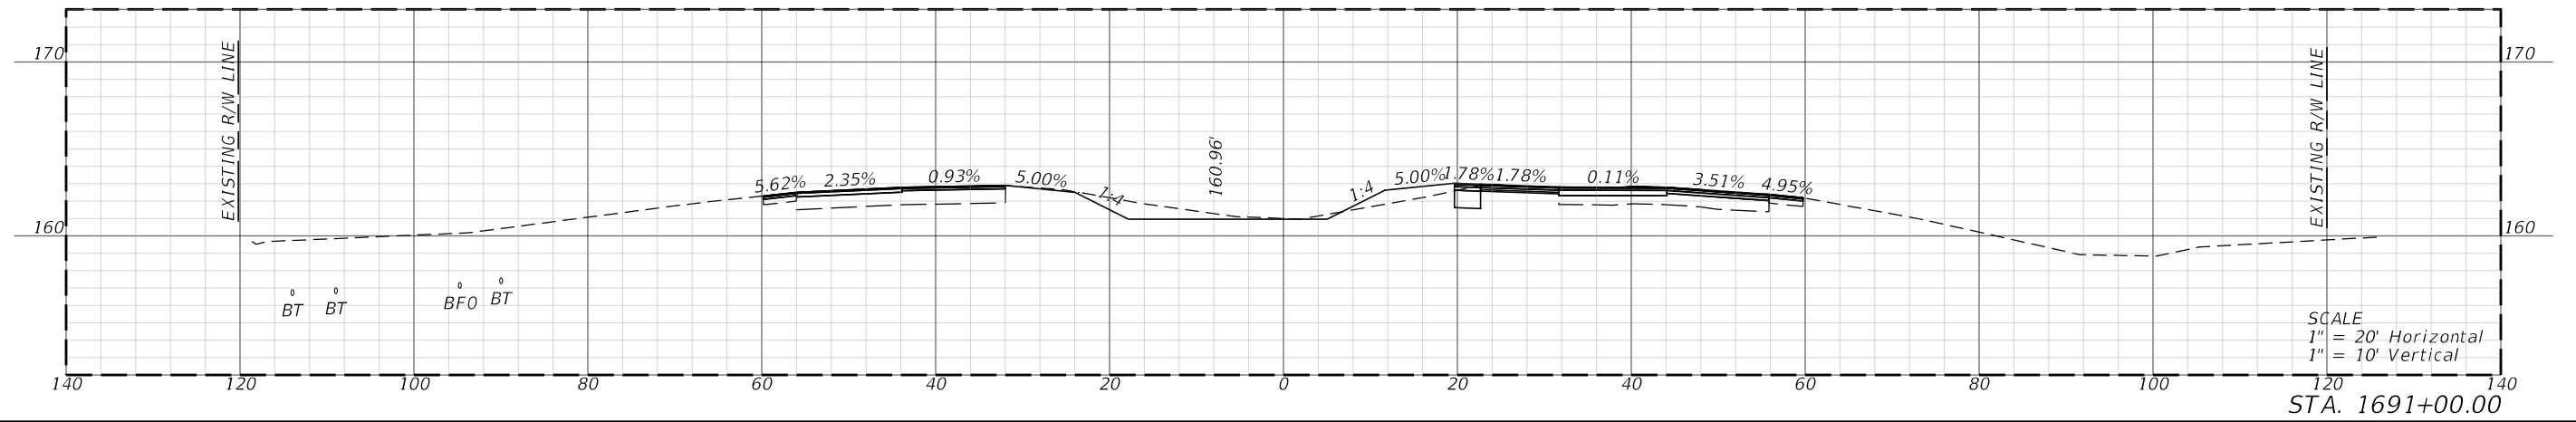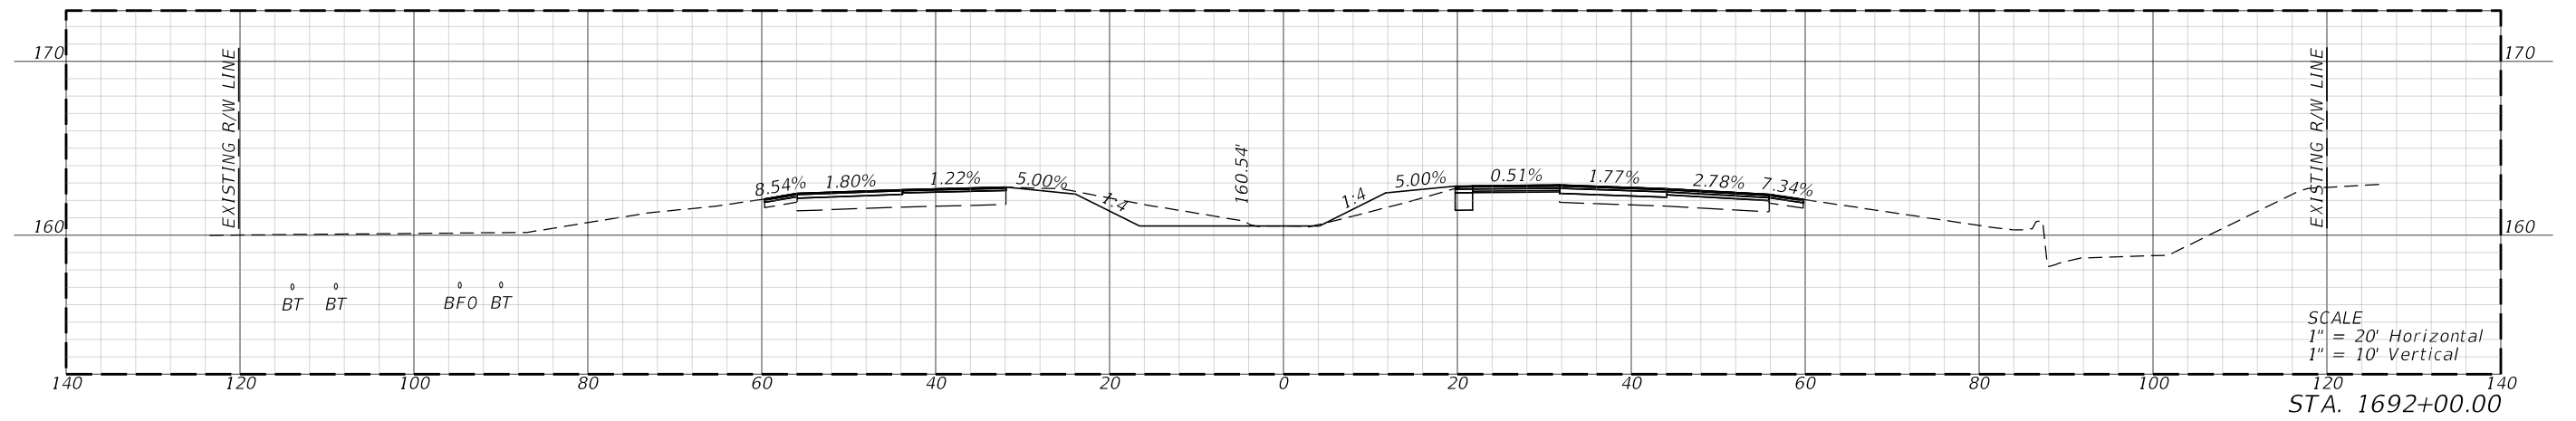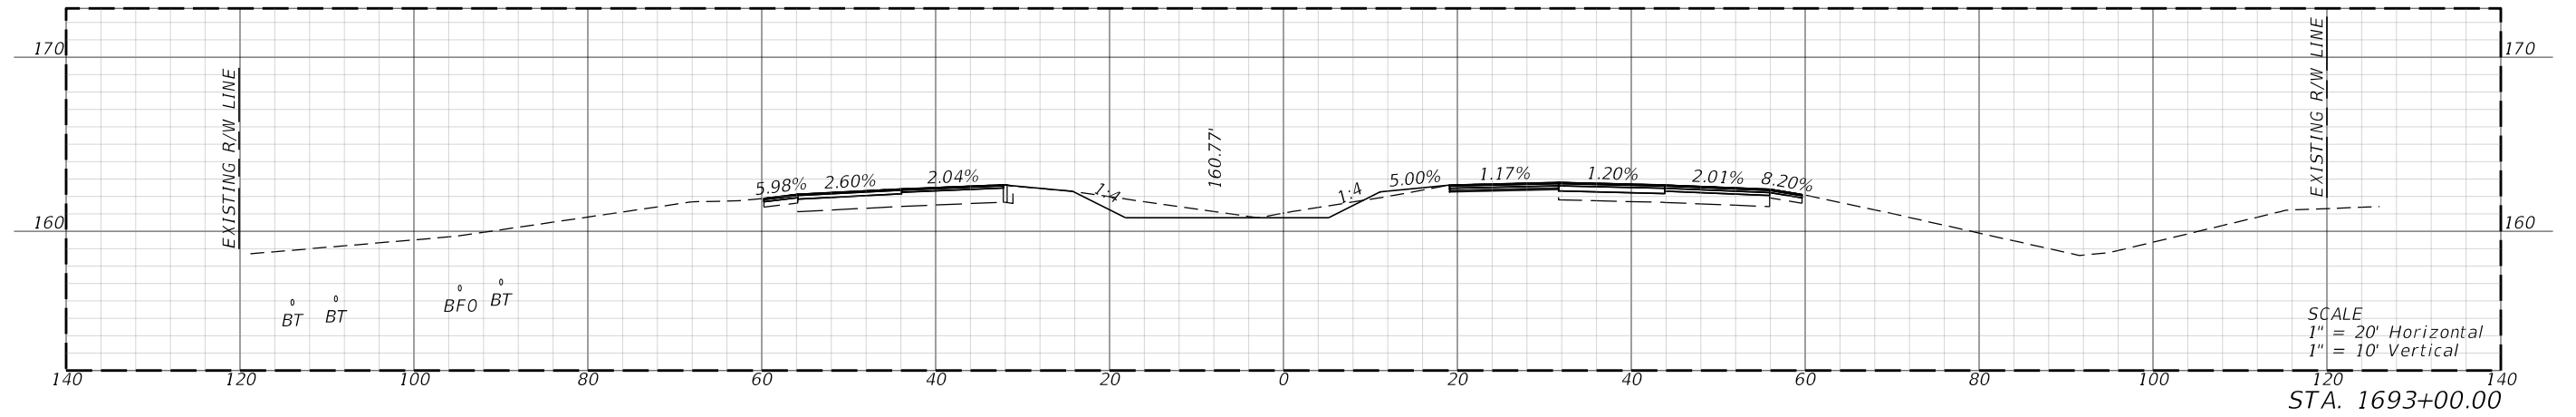

REVISIONS				ENGINEER OF RECORD			STATE OF FLORIDA DEPARTMENT OF TRANSPORTATION			CROSS SECTIONS	SHEET NO.
DATE	DESCRIPTION	DATE	DESCRIPTION	OMARI S. HAND LICENSE NUMBER: 74678 BCC ENGINEERING, LLC 4905 WEST LAUREL STREET TAMPA, FL 33607			ROAD NO.	COUNTY	FINANCIAL PROJECT ID		
							SR 25	HIGHLANDS	44893715201		4

THE OFFICIAL RECORD OF THIS SHEET IS THE ELECTRONIC FILE DIGITALLY SIGNED AND SEALED UNDER RULE 61G15-23.004, F.A.C.



1/3/2024 7:47:48 PM kmaerki  
 c:\bms\bbc-pw-01\mils\corrales\0205917\AD\SRDRSR0.dgn

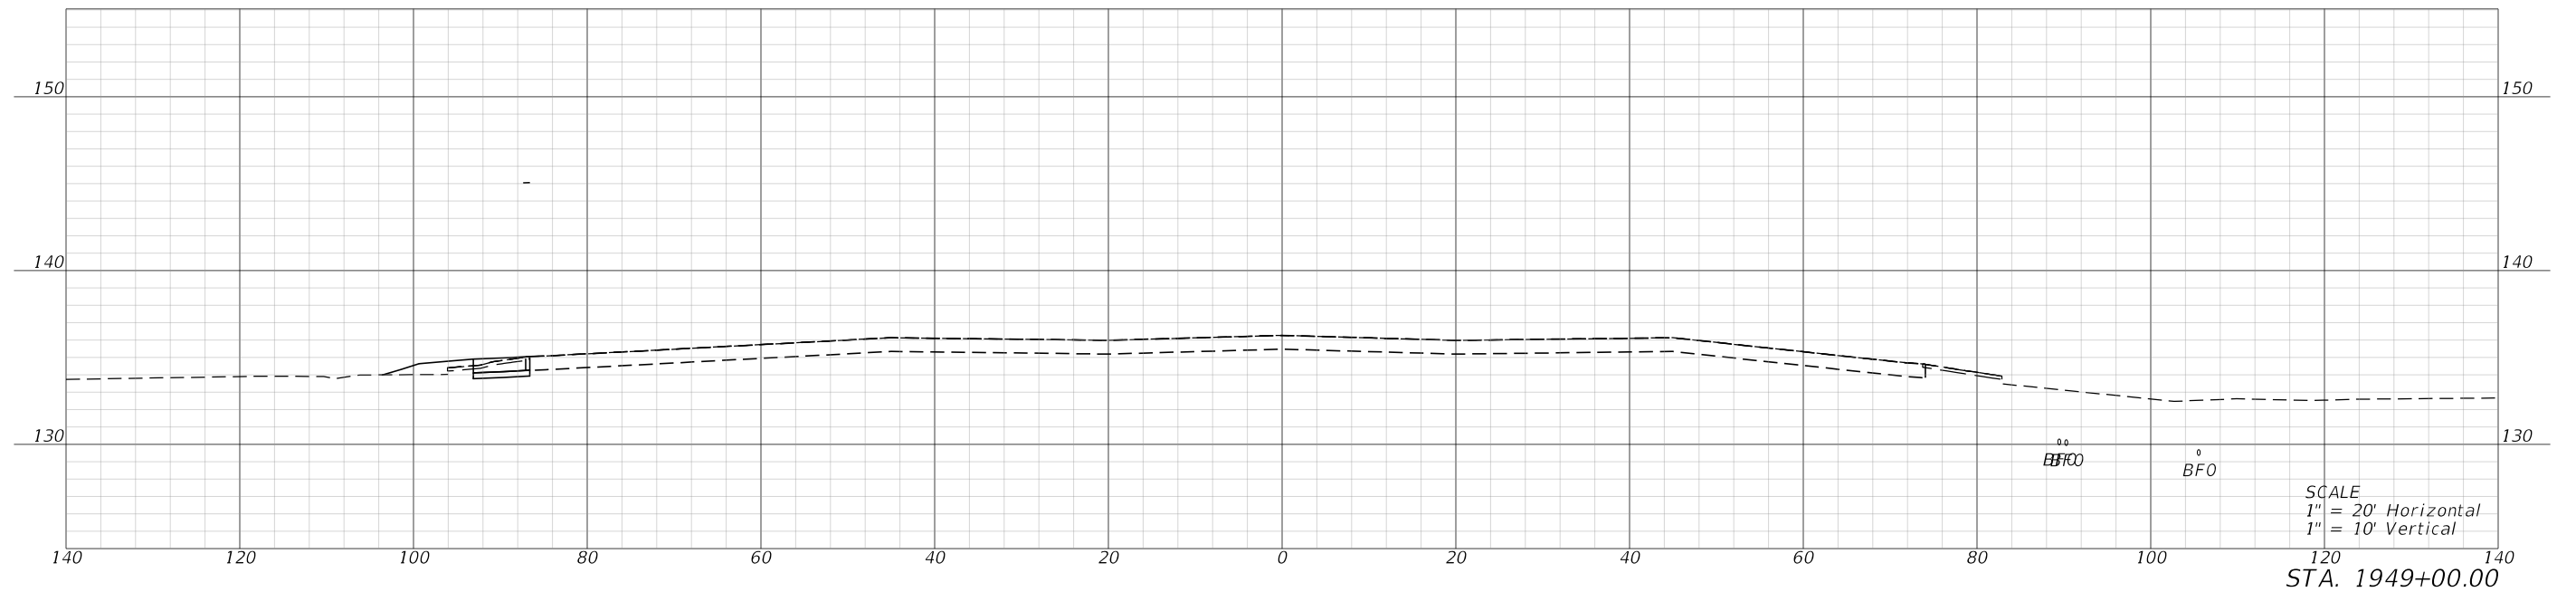

REVISIONS				ENGINEER OF RECORD			STATE OF FLORIDA DEPARTMENT OF TRANSPORTATION			CROSS SECTIONS	SHEET NO.
DATE	DESCRIPTION	DATE	DESCRIPTION	OMARI S. HAND LICENSE NUMBER: 74678 BCC ENGINEERING, LLC 4905 WEST LAUREL STREET TAMPA, FL 33607			ROAD NO.	COUNTY	FINANCIAL PROJECT ID		8
							SR 25	HIGHLANDS	44893715201		

THE OFFICIAL RECORD OF THIS SHEET IS THE ELECTRONIC FILE DIGITALLY SIGNED AND SEALED UNDER RULE 61G15-23.004, F.A.C.



1/3/2024 7:47:49 PM kmaerki  
 c:\bms\bc-pw-01\mils\corrales\0205917\AD\SRDRSR70.dgn

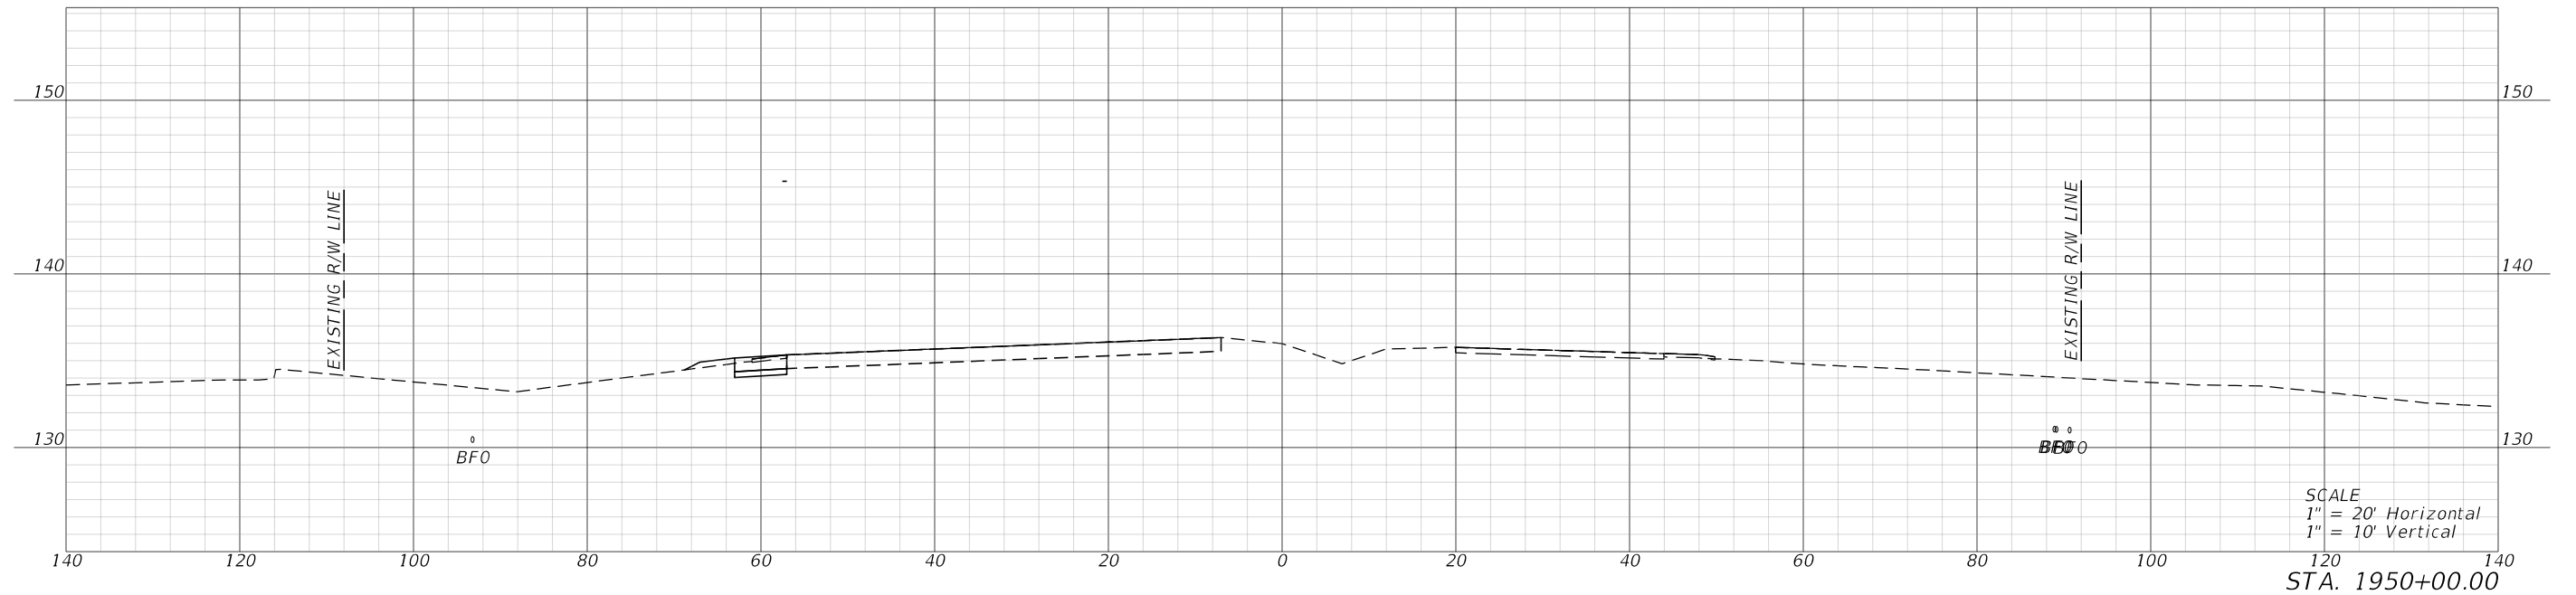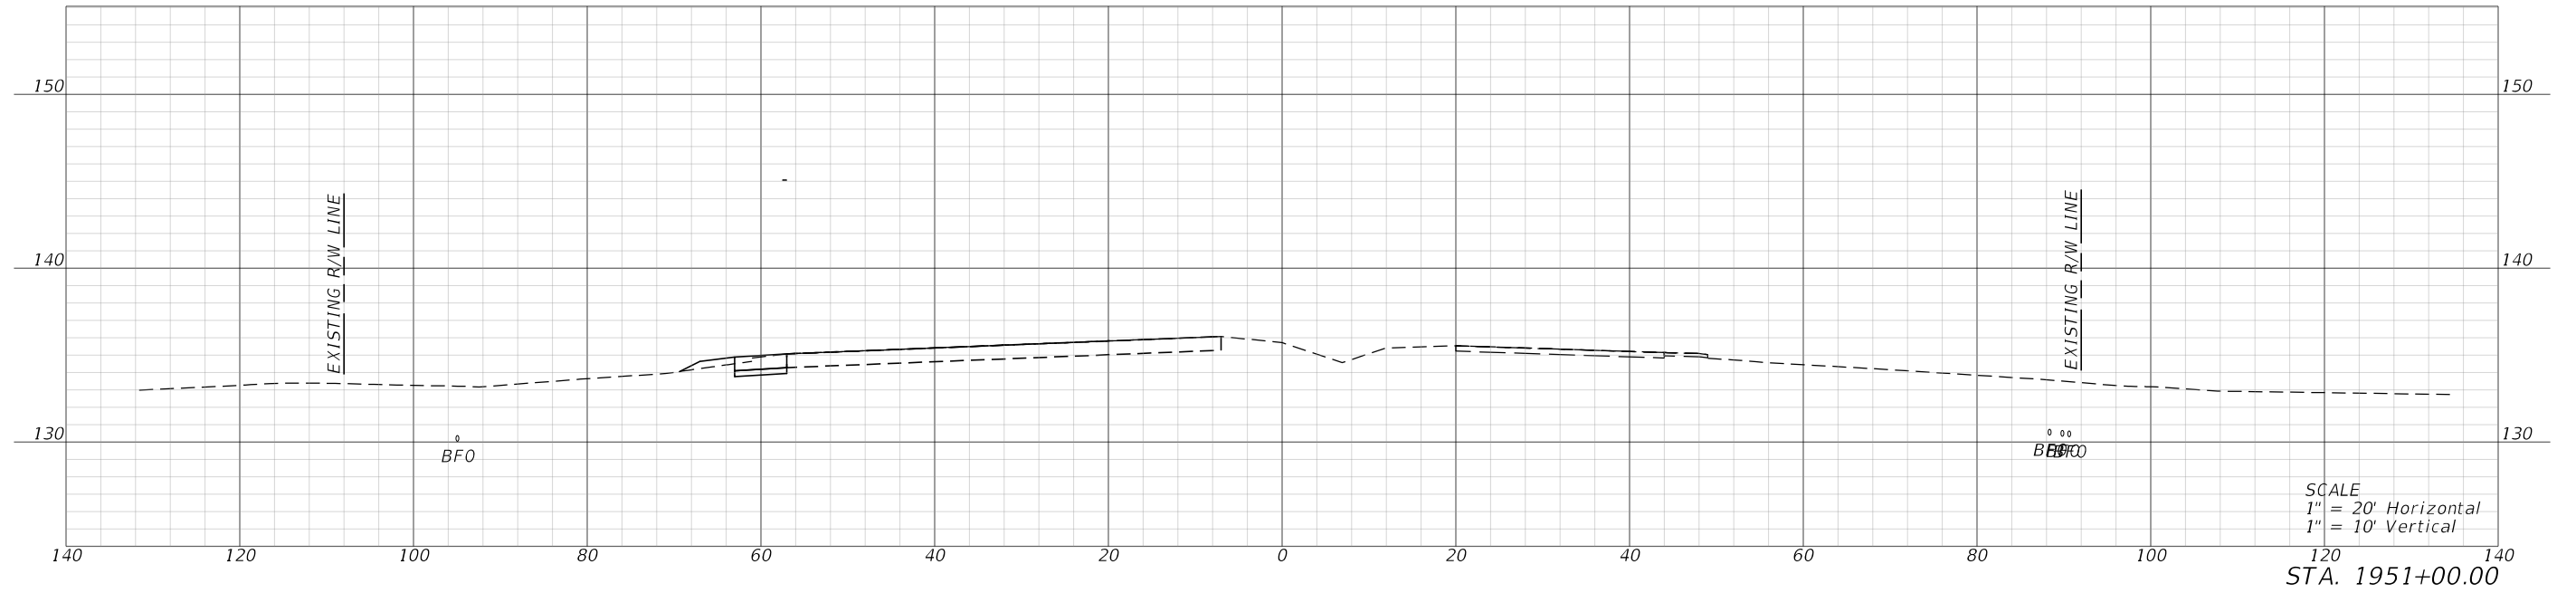

REVISIONS				ENGINEER OF RECORD		STATE OF FLORIDA DEPARTMENT OF TRANSPORTATION			CROSS SECTIONS	SHEET NO.
DATE	DESCRIPTION	DATE	DESCRIPTION	OMARI S. HAND LICENSE NUMBER: 74678 BCC ENGINEERING, LLC 4905 WEST LAUREL STREET TAMPA, FL 33607		ROAD NO.	COUNTY	FINANCIAL PROJECT ID		9
						SR 25	HIGHLANDS	44893715201		

THE OFFICIAL RECORD OF THIS SHEET IS THE ELECTRONIC FILE DIGITALLY SIGNED AND SEALED UNDER RULE 61G15-23.004, F.A.C.



1/3/2024 7:47:49 PM kmaerki  
 c:\bms\bc-pw-01\mils\corrales\0205917\AD\SRDRSR70.dgn

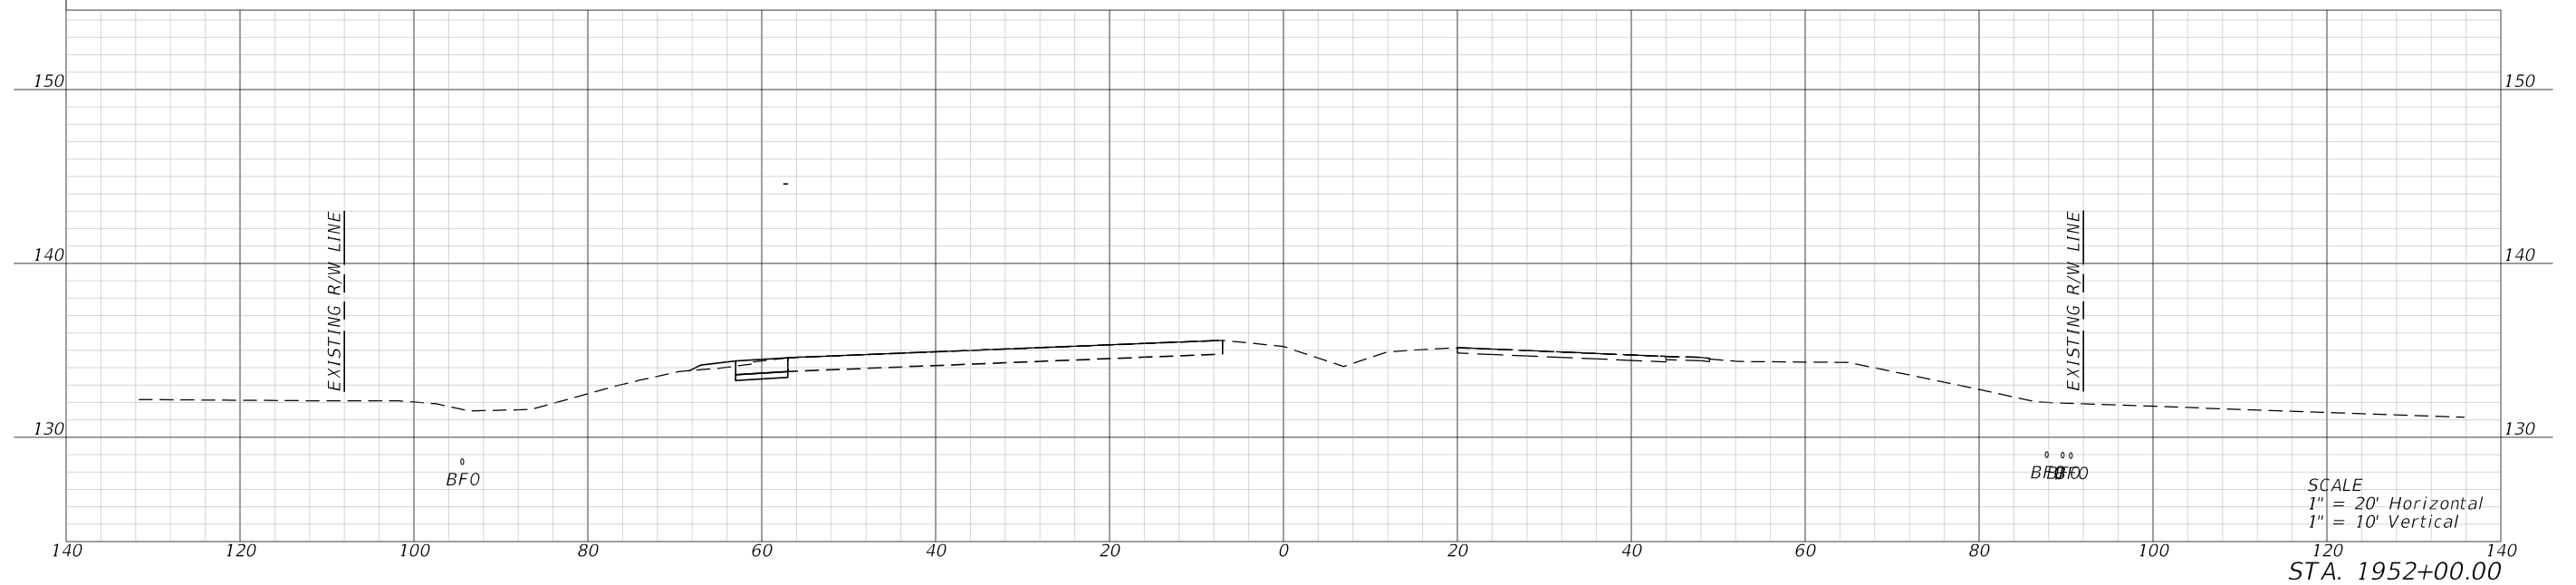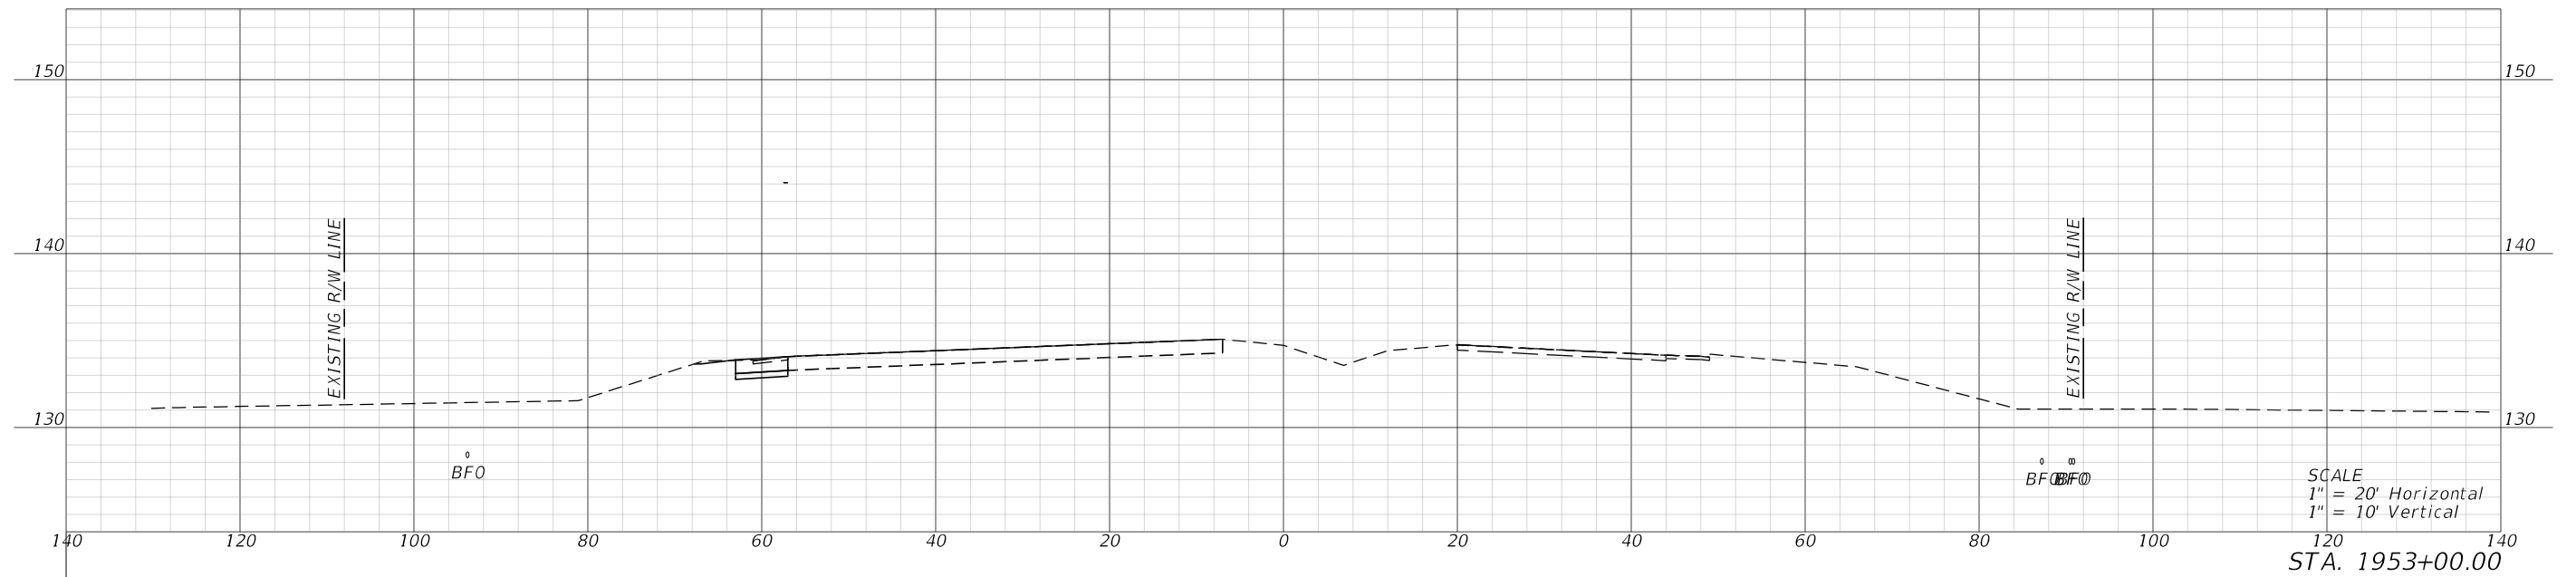

REVISIONS				ENGINEER OF RECORD		STATE OF FLORIDA DEPARTMENT OF TRANSPORTATION			SHEET NO.
DATE	DESCRIPTION	DATE	DESCRIPTION	OMARI S. HAND LICENSE NUMBER: 74678 BCC ENGINEERING, LLC 4905 WEST LAUREL STREET TAMPA, FL 33607		ROAD NO.	COUNTY	FINANCIAL PROJECT ID	
						SR 25	HIGHLANDS	44893715201	
							10		

THE OFFICIAL RECORD OF THIS SHEET IS THE ELECTRONIC FILE DIGITALLY SIGNED AND SEALED UNDER RULE 61G15-23.004, F.A.C.

1/3/2024 7:47:50 PM kmaerki  
 c:\bms\bc-pw-01\mils\corrales\0205917\AD\SRDR5R70.dgn

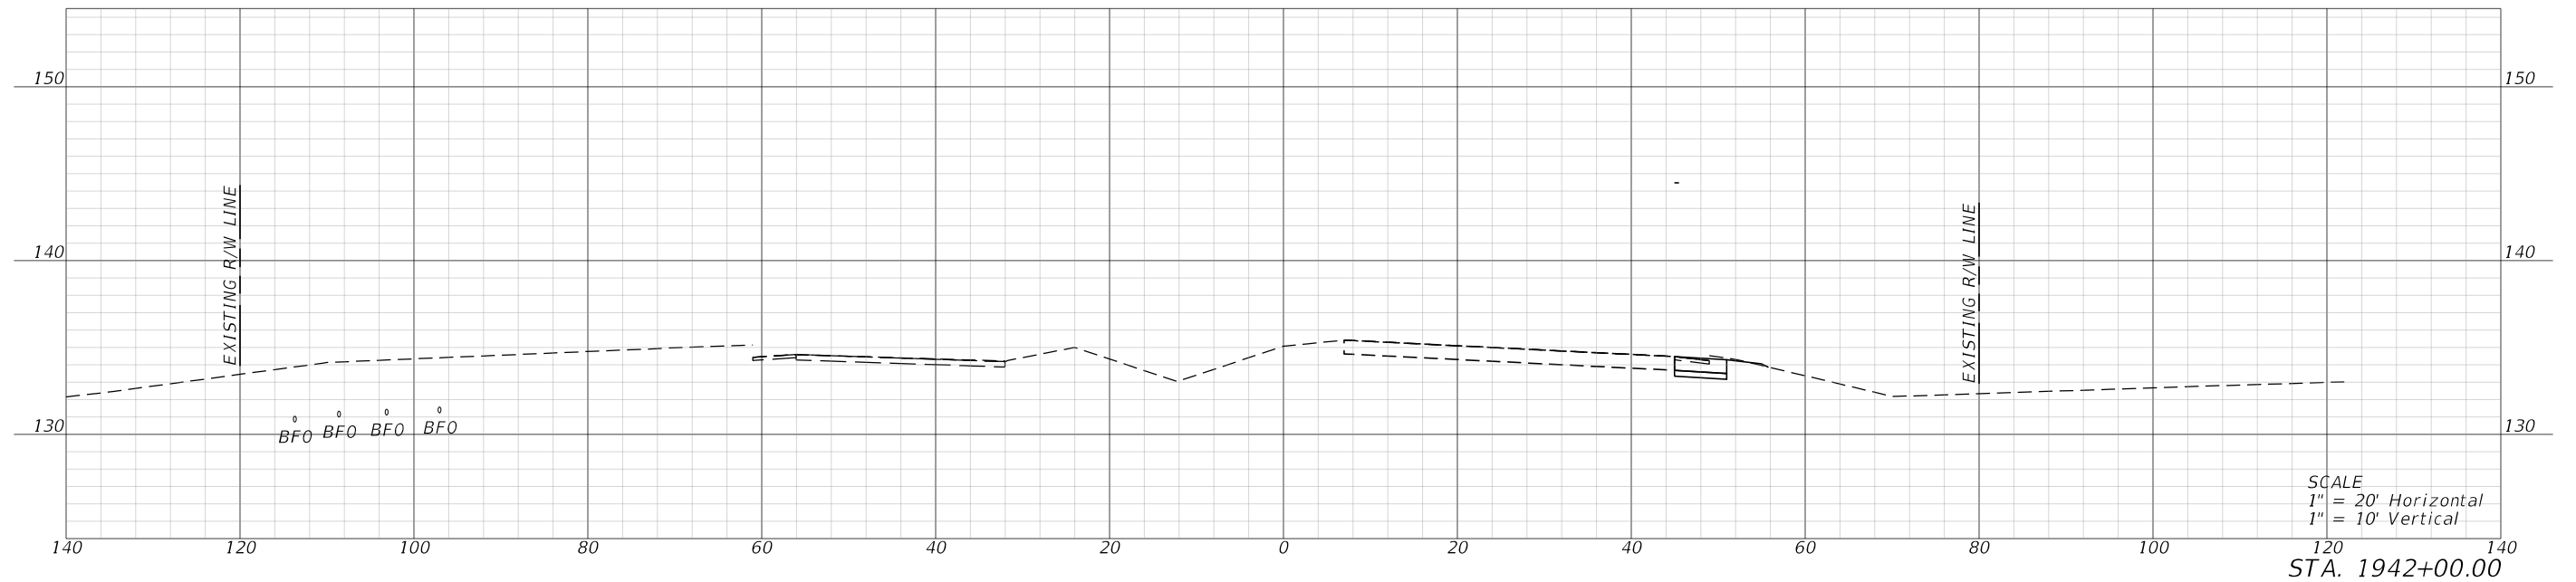
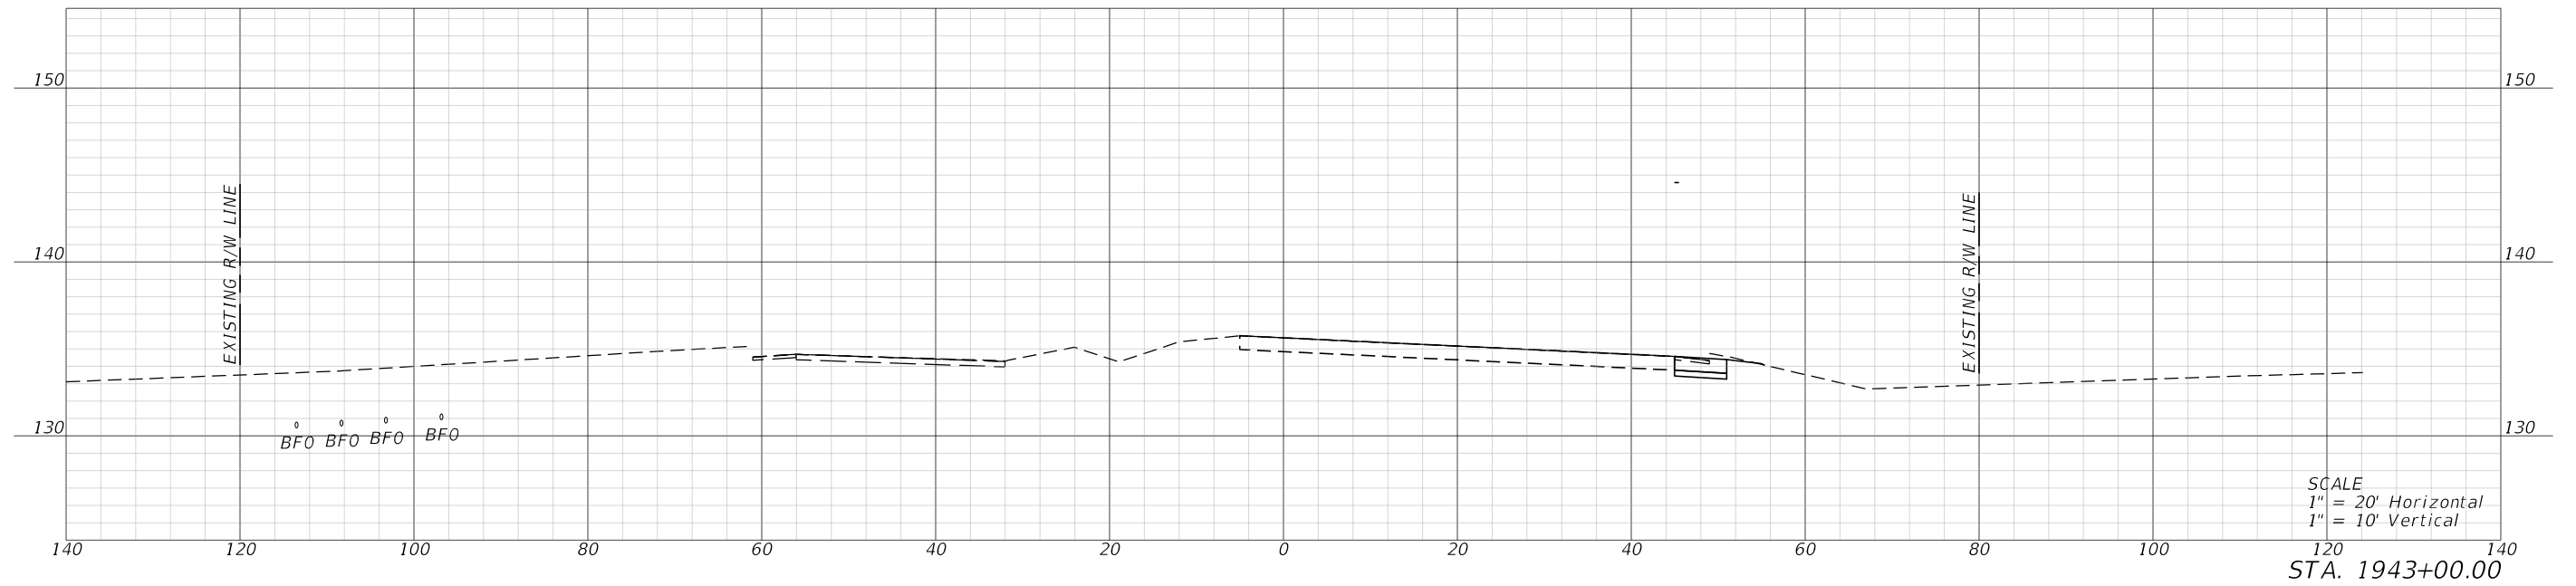


REVISIONS				ENGINEER OF RECORD		STATE OF FLORIDA DEPARTMENT OF TRANSPORTATION			CROSS SECTIONS	SHEET NO.
DATE	DESCRIPTION	DATE	DESCRIPTION	OMARI S. HAND LICENSE NUMBER: 74678 BCC ENGINEERING, LLC 4905 WEST LAUREL STREET TAMPA, FL 33607		ROAD NO.	COUNTY	FINANCIAL PROJECT ID		5
						SR 25	HIGHLANDS	44893715201		

THE OFFICIAL RECORD OF THIS SHEET IS THE ELECTRONIC FILE DIGITALLY SIGNED AND SEALED UNDER RULE 61G15-23.004, F.A.C.





1/3/2024 7:47:51 PM kmaerki  
 c:\bms\bc-pw-01\mils\corrales\0205917\AD\SRDRSR70.dgn

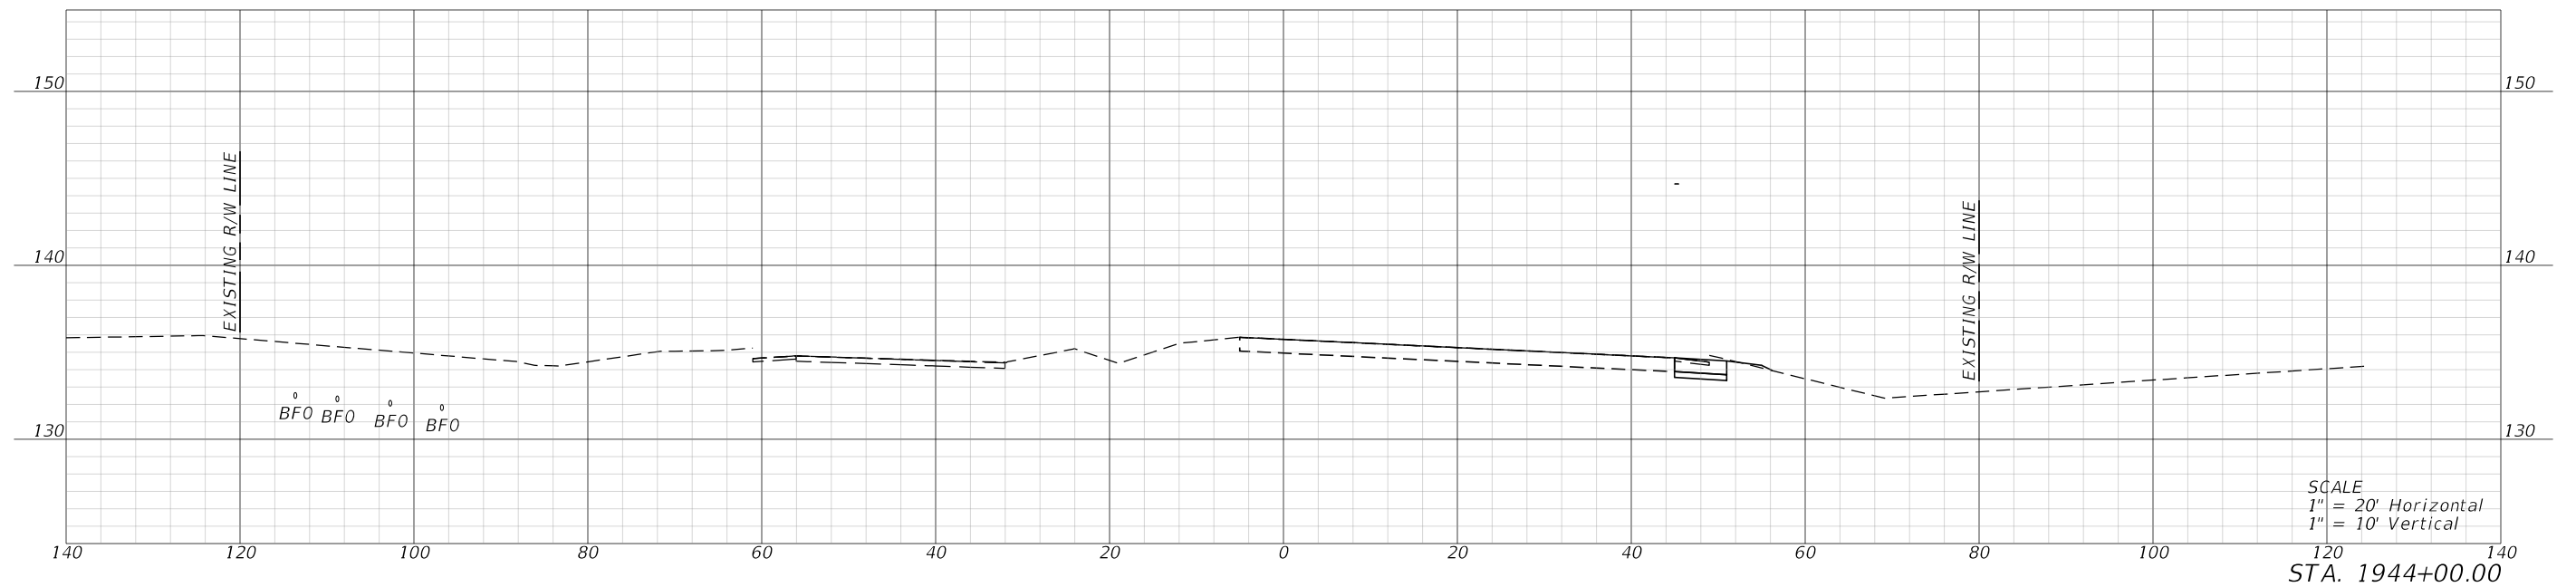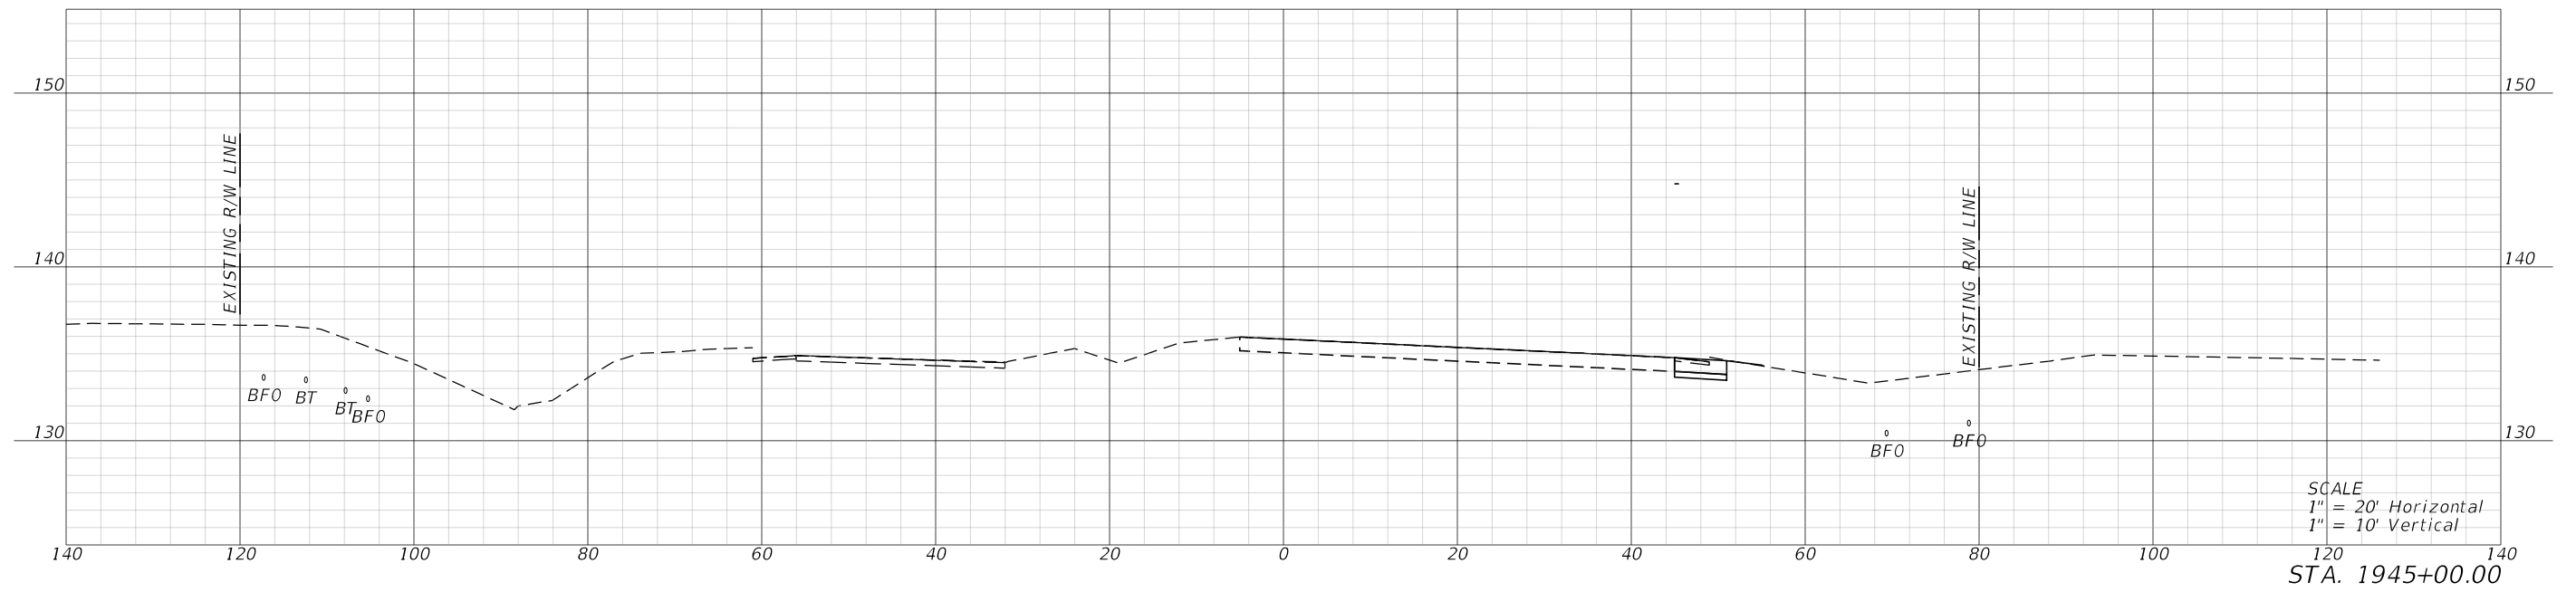

REVISIONS				ENGINEER OF RECORD		STATE OF FLORIDA DEPARTMENT OF TRANSPORTATION			CROSS SECTIONS	SHEET NO.
DATE	DESCRIPTION	DATE	DESCRIPTION	OMARI S. HAND LICENSE NUMBER: 74678 BCC ENGINEERING, LLC 4905 WEST LAUREL STREET TAMPA, FL 33607		ROAD NO.	COUNTY	FINANCIAL PROJECT ID		6
						SR 25	HIGHLANDS	44893715201		

THE OFFICIAL RECORD OF THIS SHEET IS THE ELECTRONIC FILE DIGITALLY SIGNED AND SEALED UNDER RULE 61G15-23.004, F.A.C.




1/3/2024 7:47:52 PM kmaerki  
 c:\bms\bc-pw-01\Keith.maerki\40205917\RD\SRD\SRD70.dgn

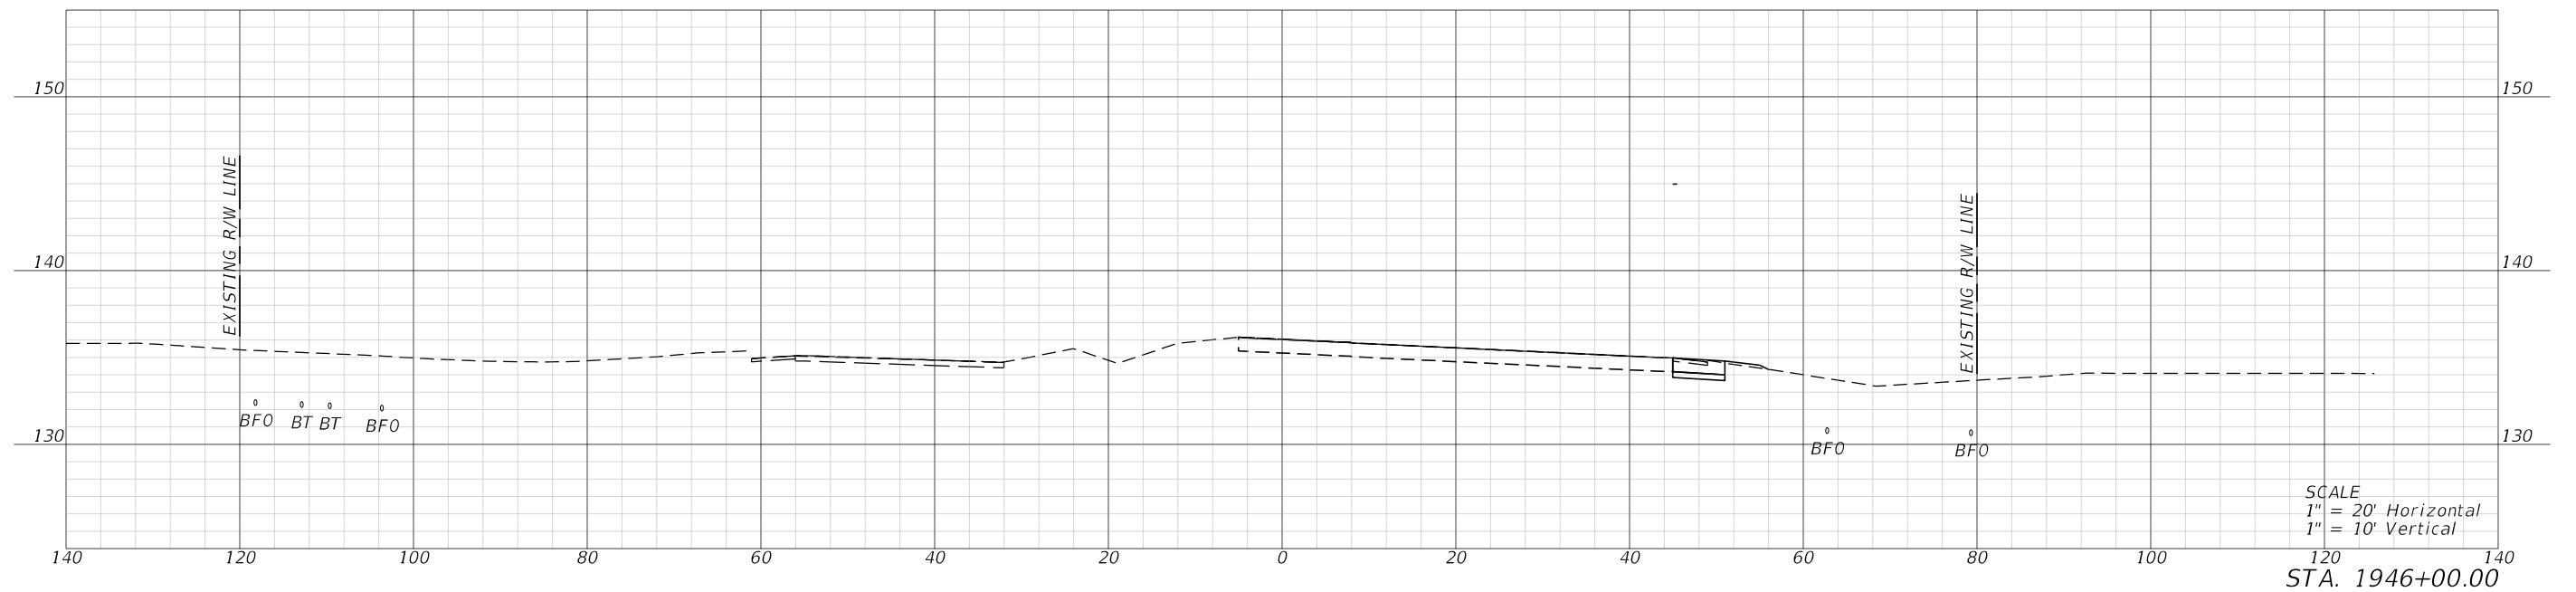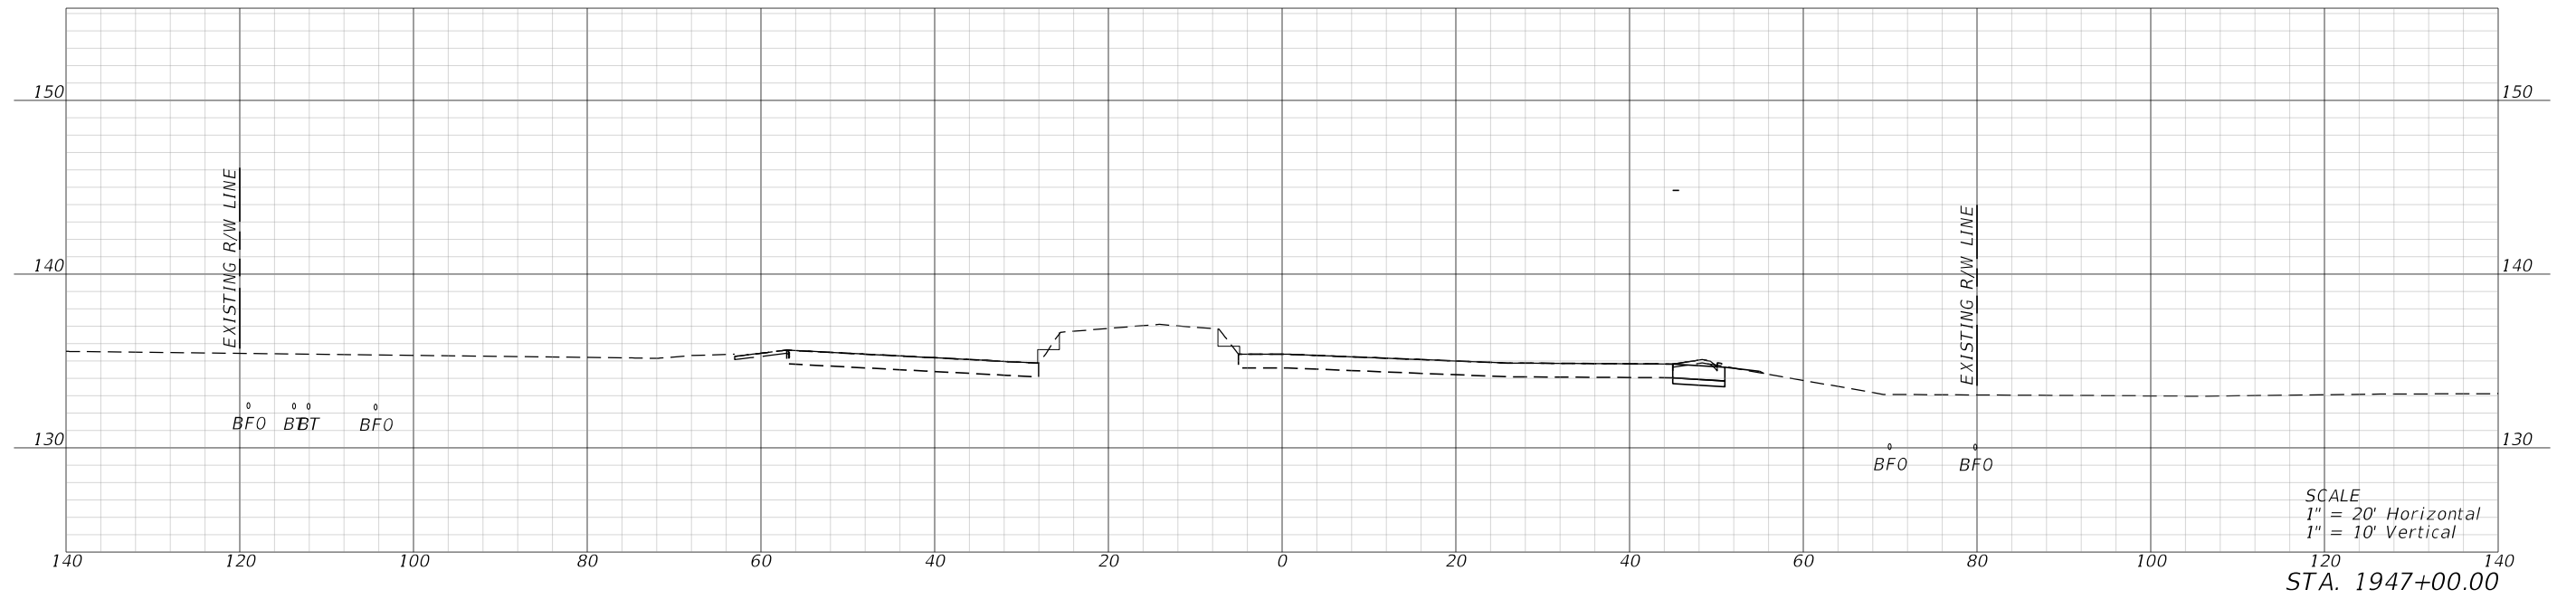

REVISIONS				ENGINEER OF RECORD		STATE OF FLORIDA DEPARTMENT OF TRANSPORTATION			CROSS SECTIONS	SHEET NO.
DATE	DESCRIPTION	DATE	DESCRIPTION	OMARI S. HAND LICENSE NUMBER: 74678 BCC ENGINEERING, LLC 4905 WEST LAUREL STREET TAMPA, FL 33607		ROAD NO.	COUNTY	FINANCIAL PROJECT ID		
						SR 25	HIGHLANDS	44893715201		7

THE OFFICIAL RECORD OF THIS SHEET IS THE ELECTRONIC FILE DIGITALLY SIGNED AND SEALED UNDER RULE 61G15-23.004, F.A.C.



1/3/2024 7:48:09 PM kmaerki  
 c:\bms\bc-pw-01\mils\corrales\0205917\RD\SRD16.dgn

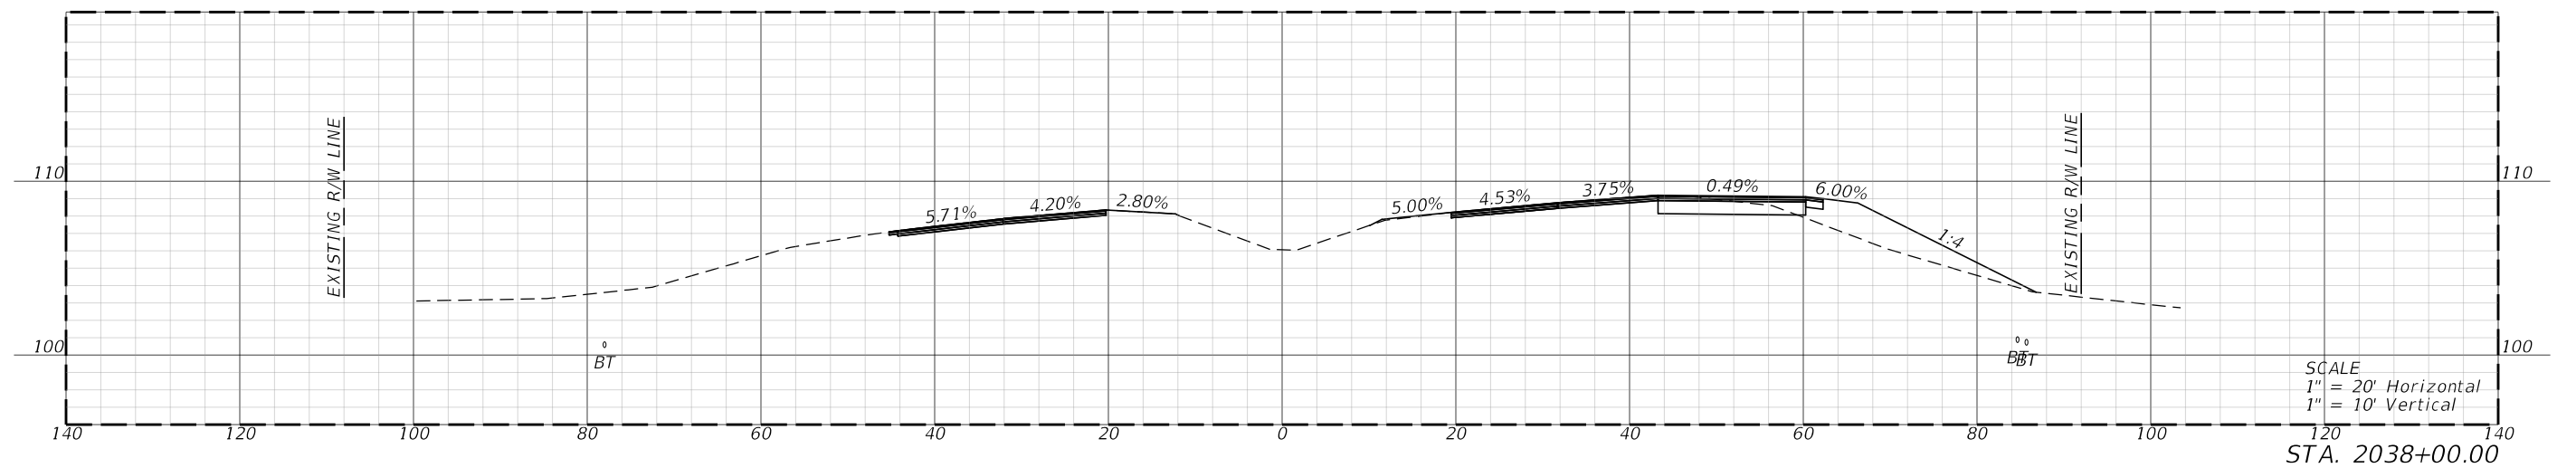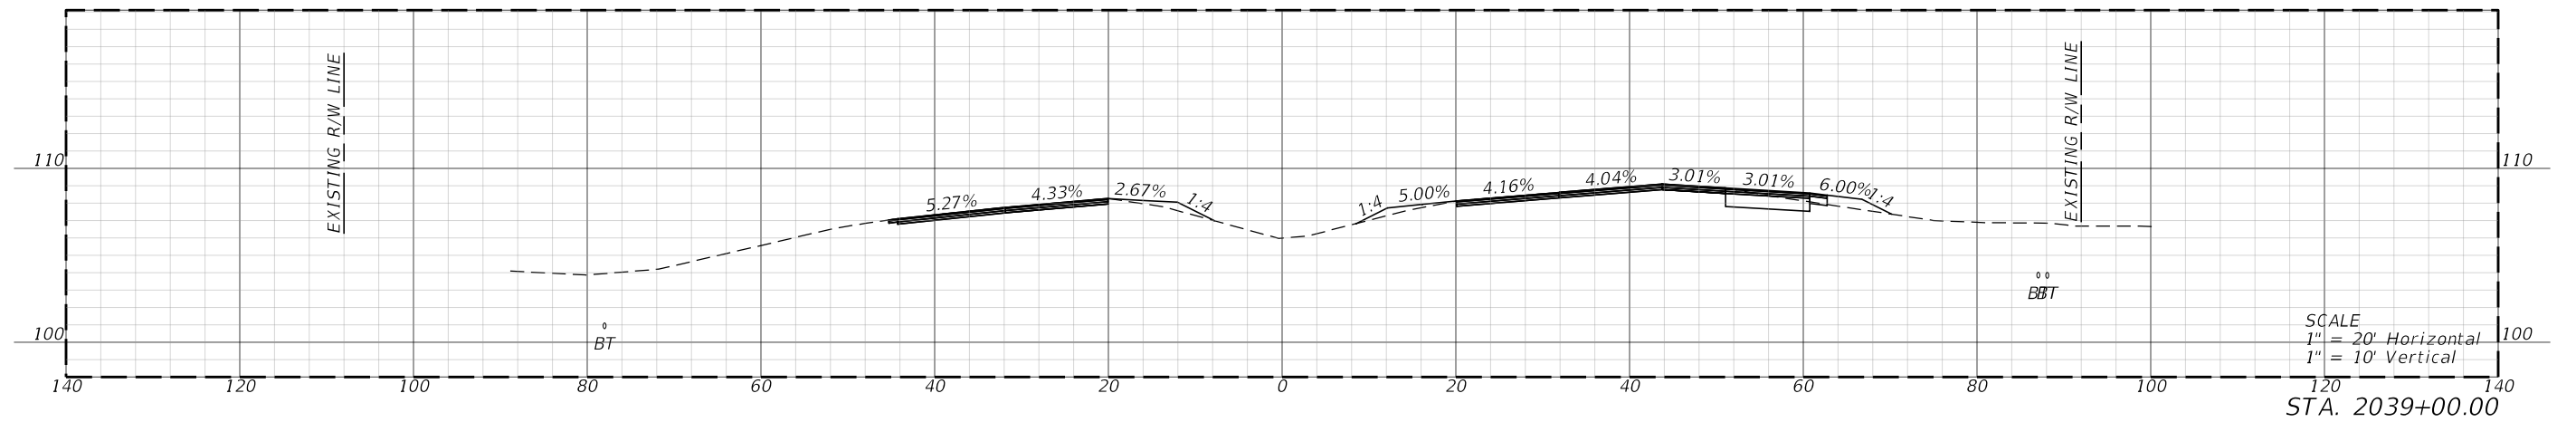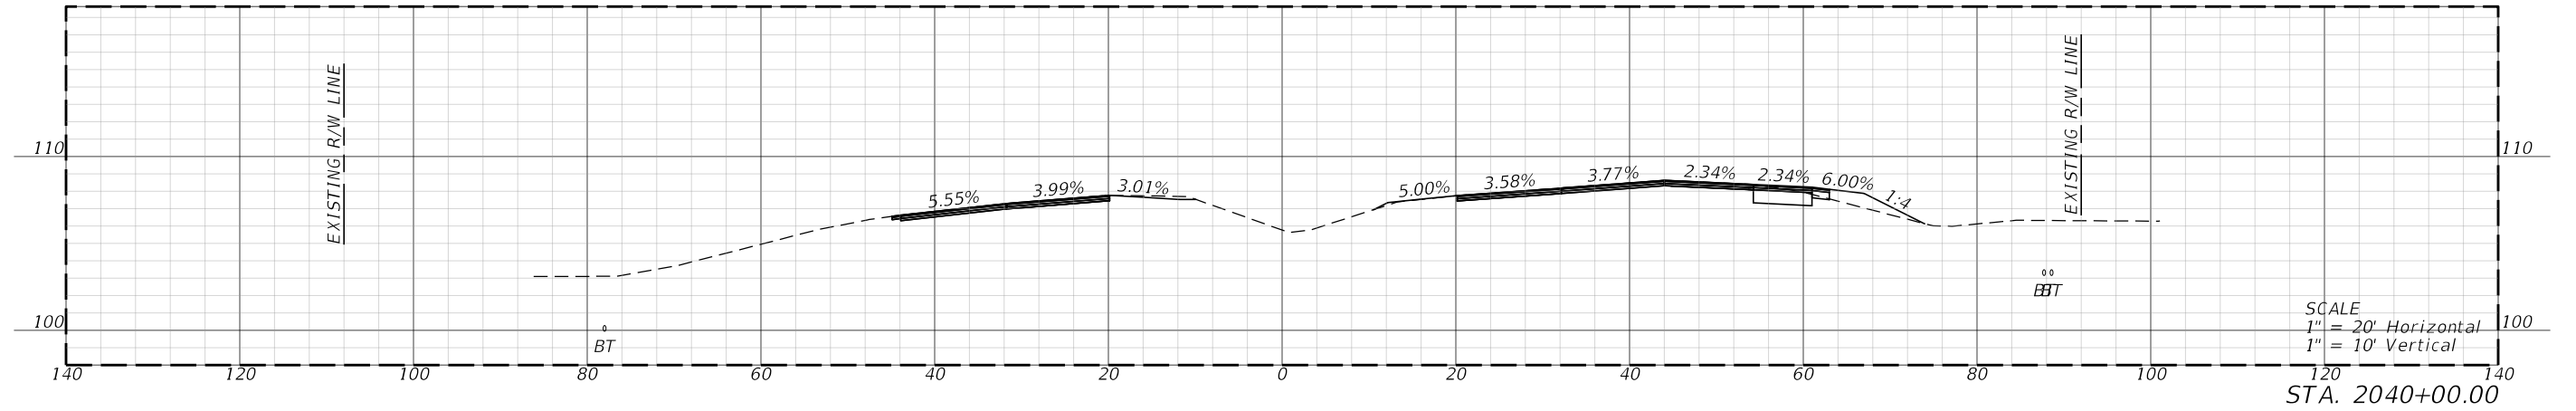

REVISIONS				ENGINEER OF RECORD			STATE OF FLORIDA DEPARTMENT OF TRANSPORTATION			CROSS SECTIONS	SHEET NO.
DATE	DESCRIPTION	DATE	DESCRIPTION	OMARI S. HAND LICENSE NUMBER: 74678 BCC ENGINEERING, LLC 4905 WEST LAUREL STREET TAMPA, FL 33607			ROAD NO.	COUNTY	FINANCIAL PROJECT ID		
							SR 25	HIGHLANDS	44893715201		11

THE OFFICIAL RECORD OF THIS SHEET IS THE ELECTRONIC FILE DIGITALLY SIGNED AND SEALED UNDER RULE 61G15-23.004, F.A.C.




1/3/2024 7:48:11 PM kmaerki  
 c:\bms\bc-pw-01\mils\corrales\0205917\AD\SRD16.dgn

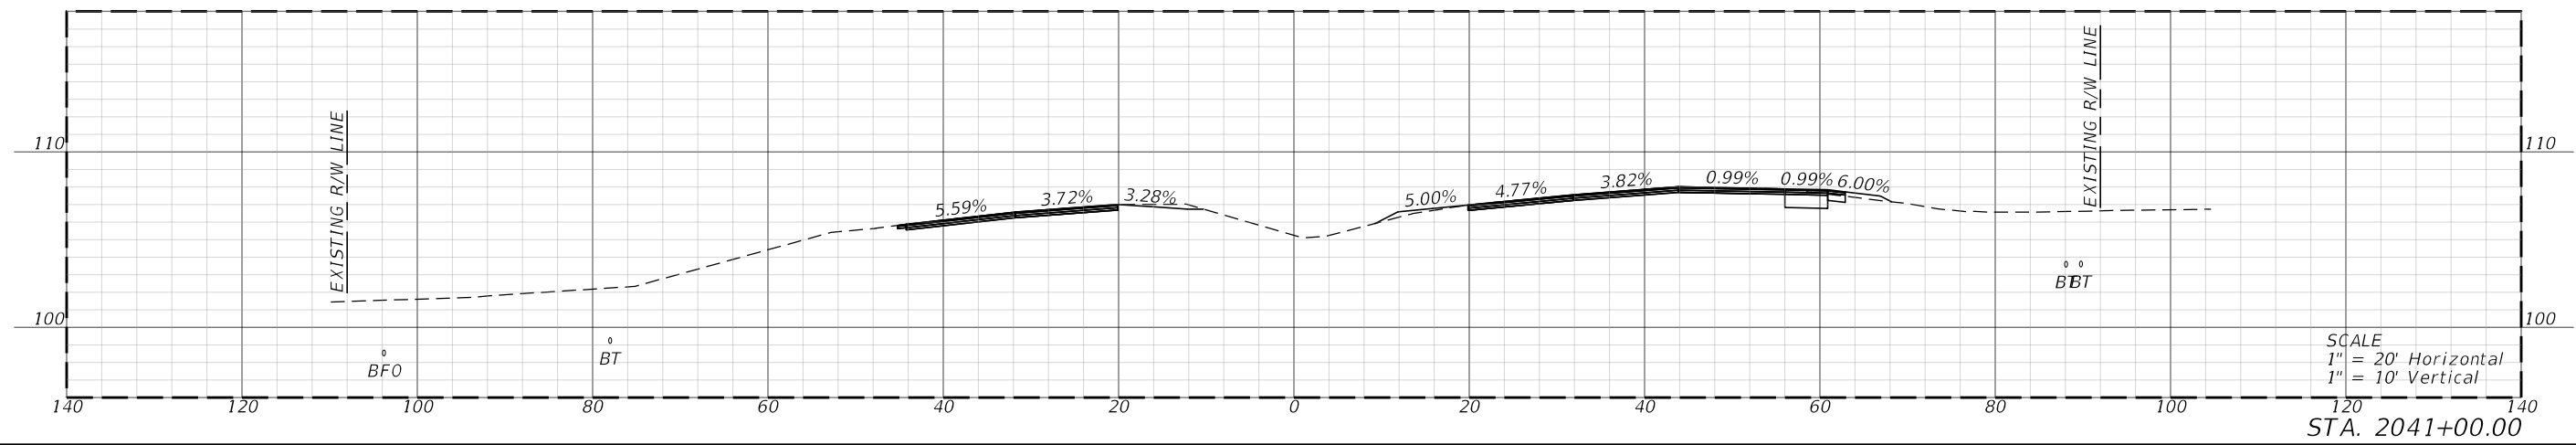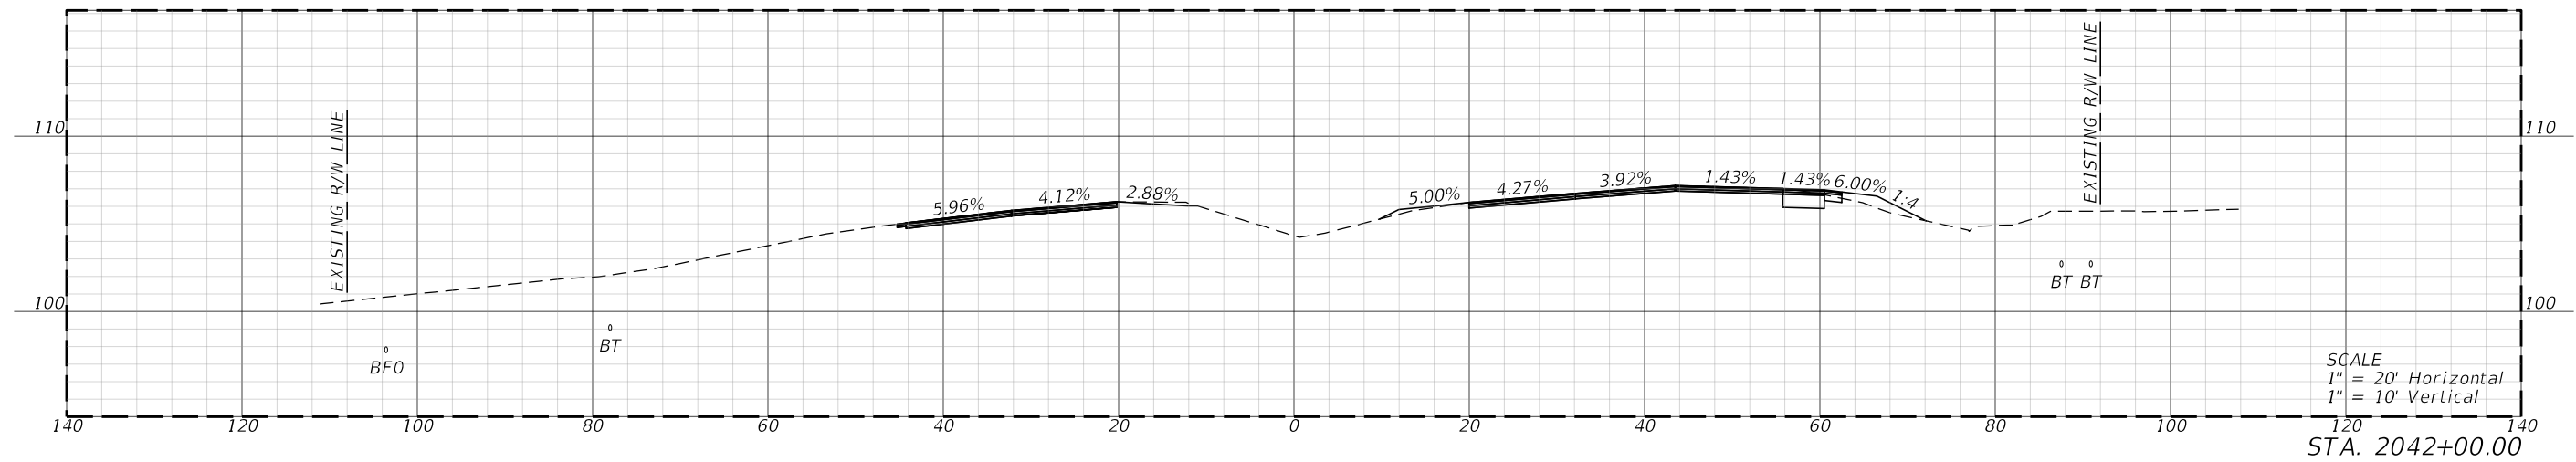

REVISIONS				ENGINEER OF RECORD		STATE OF FLORIDA DEPARTMENT OF TRANSPORTATION			CROSS SECTIONS	SHEET NO.
DATE	DESCRIPTION	DATE	DESCRIPTION	OMARI S. HAND LICENSE NUMBER: 74678 BCC ENGINEERING, LLC 4905 WEST LAUREL STREET TAMPA, FL 33607		ROAD NO.	COUNTY	FINANCIAL PROJECT ID		
						SR 25	HIGHLANDS	44893715201		12

THE OFFICIAL RECORD OF THIS SHEET IS THE ELECTRONIC FILE DIGITALLY SIGNED AND SEALED UNDER RULE 61G15-23.004, F.A.C.




1/3/2024 7:48:22 PM kmaerki  
 c:\bms\bc-pw-01\mls\corrales\40205917\AD\SRD17.dgn

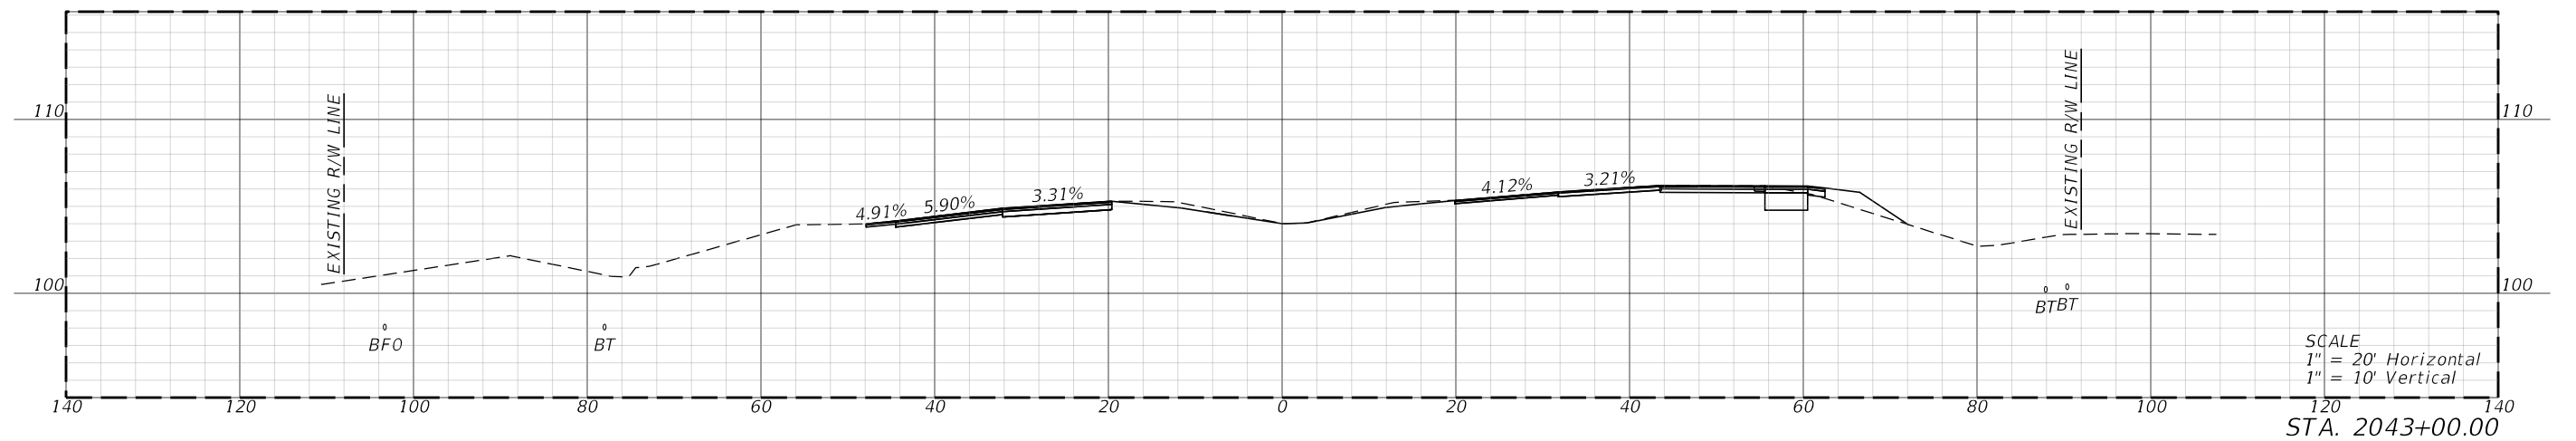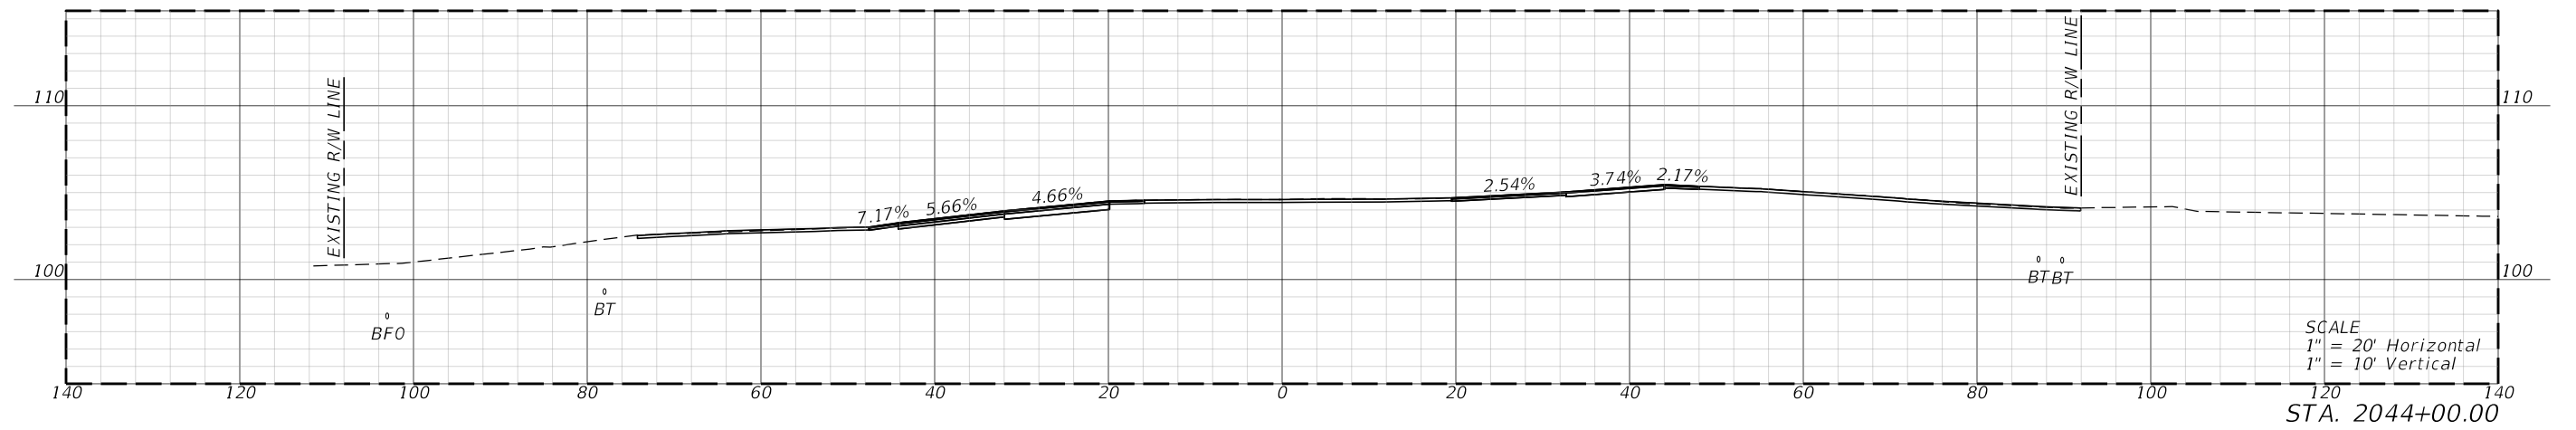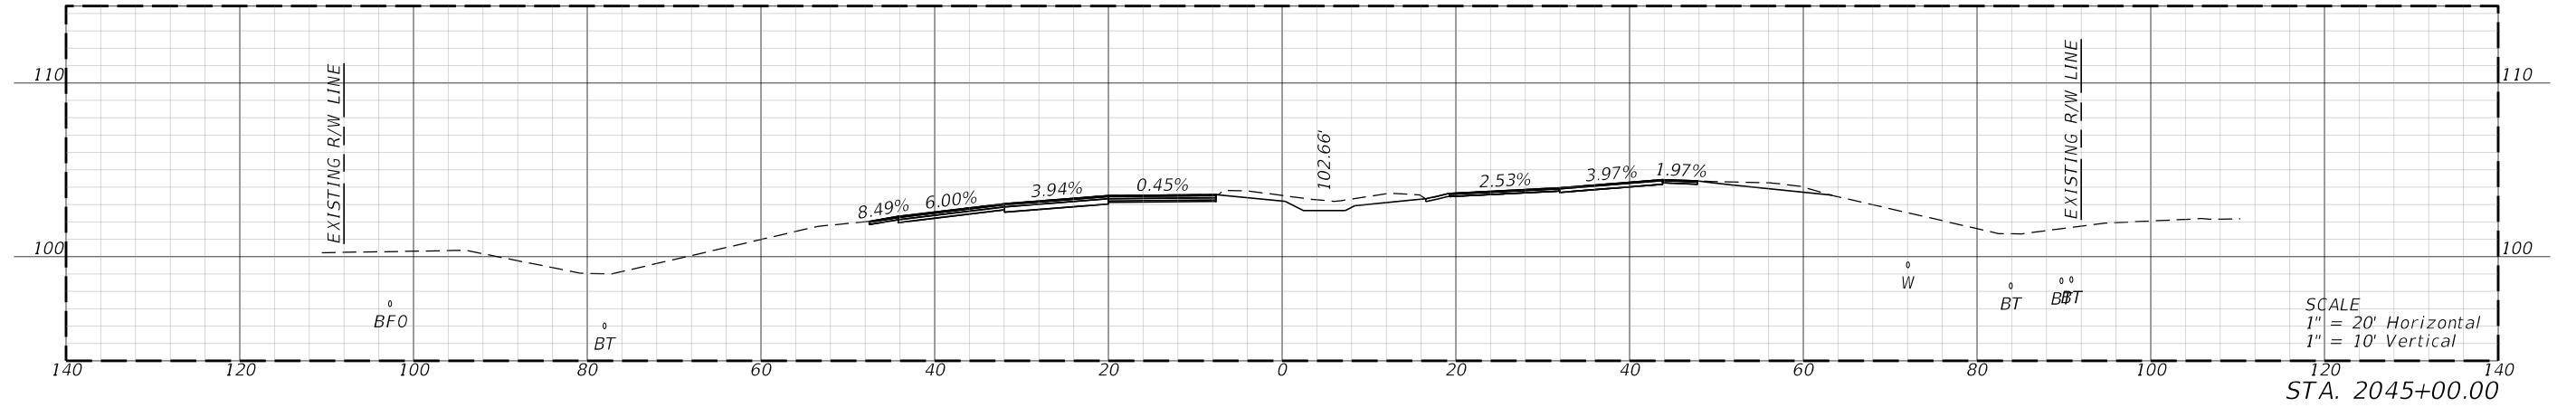

REVISIONS				ENGINEER OF RECORD			STATE OF FLORIDA DEPARTMENT OF TRANSPORTATION			SHEET NO.
DATE	DESCRIPTION	DATE	DESCRIPTION	OMARI S. HAND LICENSE NUMBER: 74678 BCC ENGINEERING, LLC 4905 WEST LAUREL STREET TAMPA, FL 33607			ROAD NO.	COUNTY	FINANCIAL PROJECT ID	
							SR 25	HIGHLANDS	44893715201	
<b>CROSS SECTIONS</b>										

THE OFFICIAL RECORD OF THIS SHEET IS THE ELECTRONIC FILE DIGITALLY SIGNED AND SEALED UNDER RULE 61G15-23.004, F.A.C.




1/3/2024 7:48:24 PM kmaerki  
 c:\bms\bc-pw-01\mils\corrales\2025917\AD\SRD17.dgn

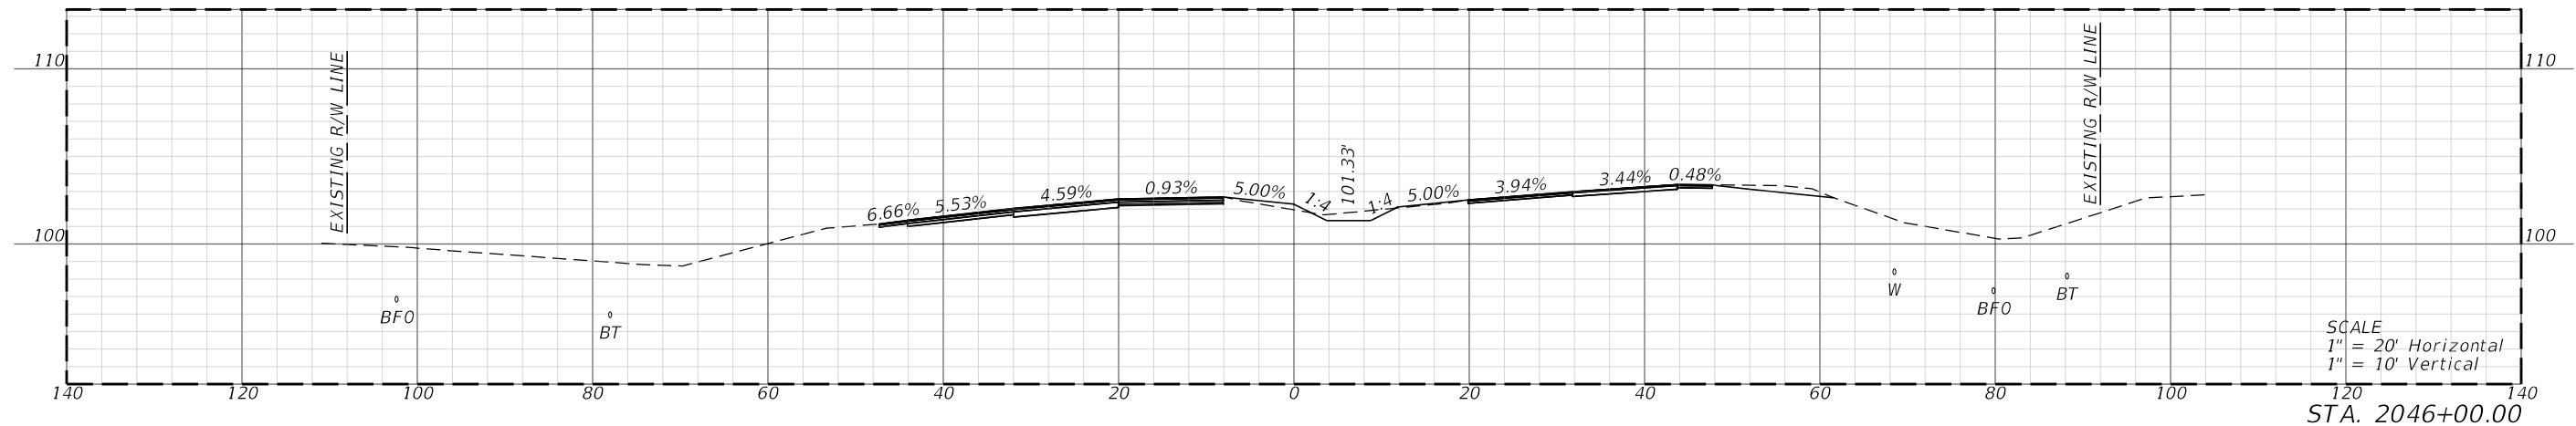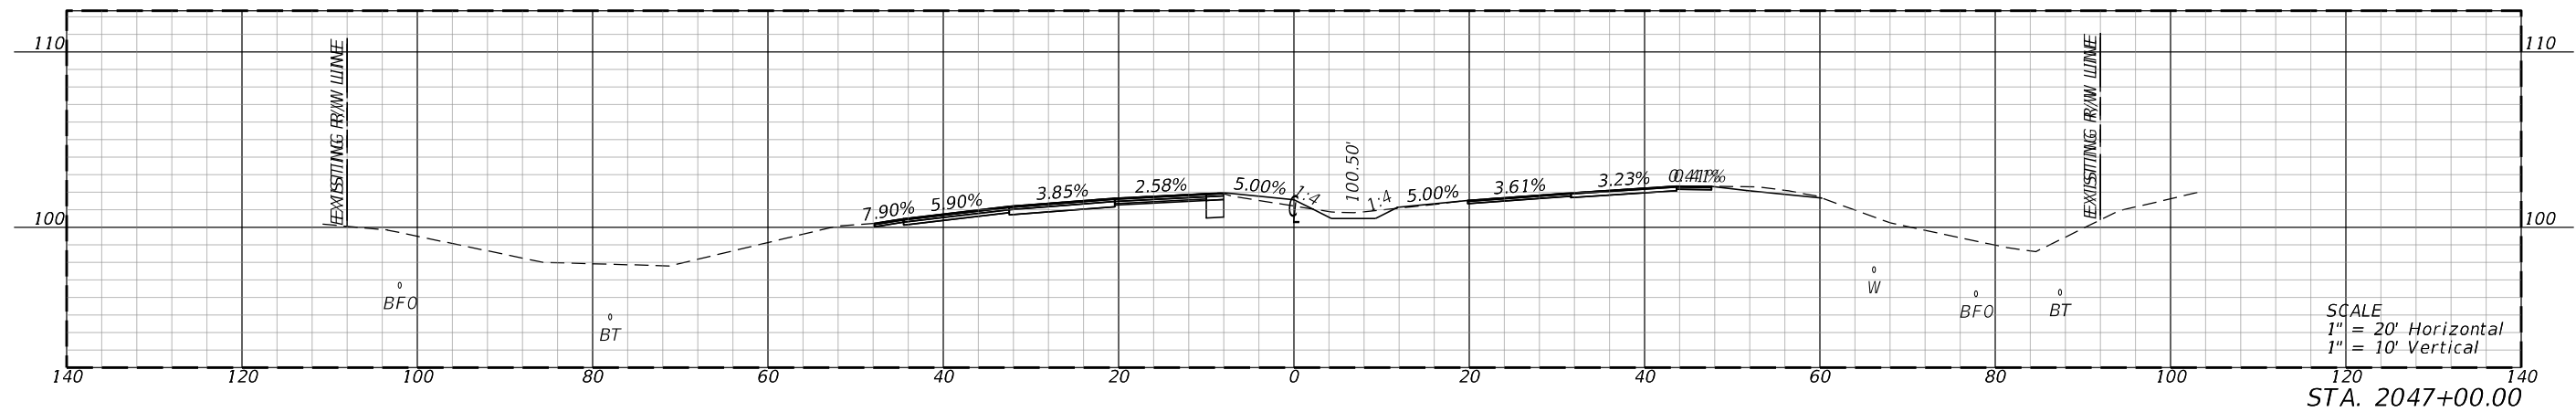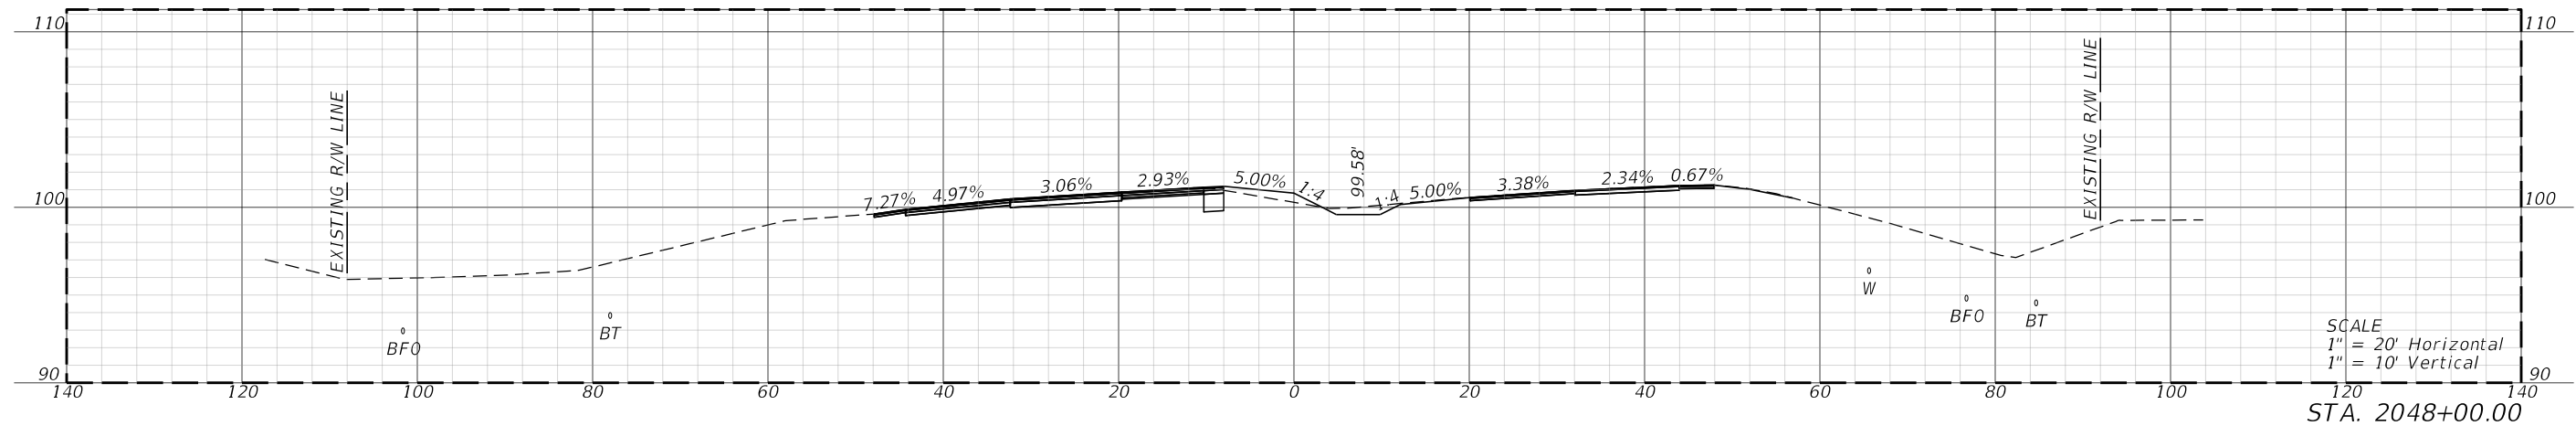

REVISIONS				ENGINEER OF RECORD			STATE OF FLORIDA DEPARTMENT OF TRANSPORTATION			SHEET NO.
DATE	DESCRIPTION	DATE	DESCRIPTION	OMARI S. HAND LICENSE NUMBER: 74678 BCC ENGINEERING, LLC 4905 WEST LAUREL STREET TAMPA, FL 33607			ROAD NO.	COUNTY	FINANCIAL PROJECT ID	
							SR 25	HIGHLANDS	44893715201	
<b>CROSS SECTIONS</b>										14

THE OFFICIAL RECORD OF THIS SHEET IS THE ELECTRONIC FILE DIGITALLY SIGNED AND SEALED UNDER RULE 61G15-23.004, F.A.C.

1/3/2024 7:48:26 PM kmaerki  
 c:\bms\bc-pw-01\mils\corrales\40205917\AD\SRD17.dgn

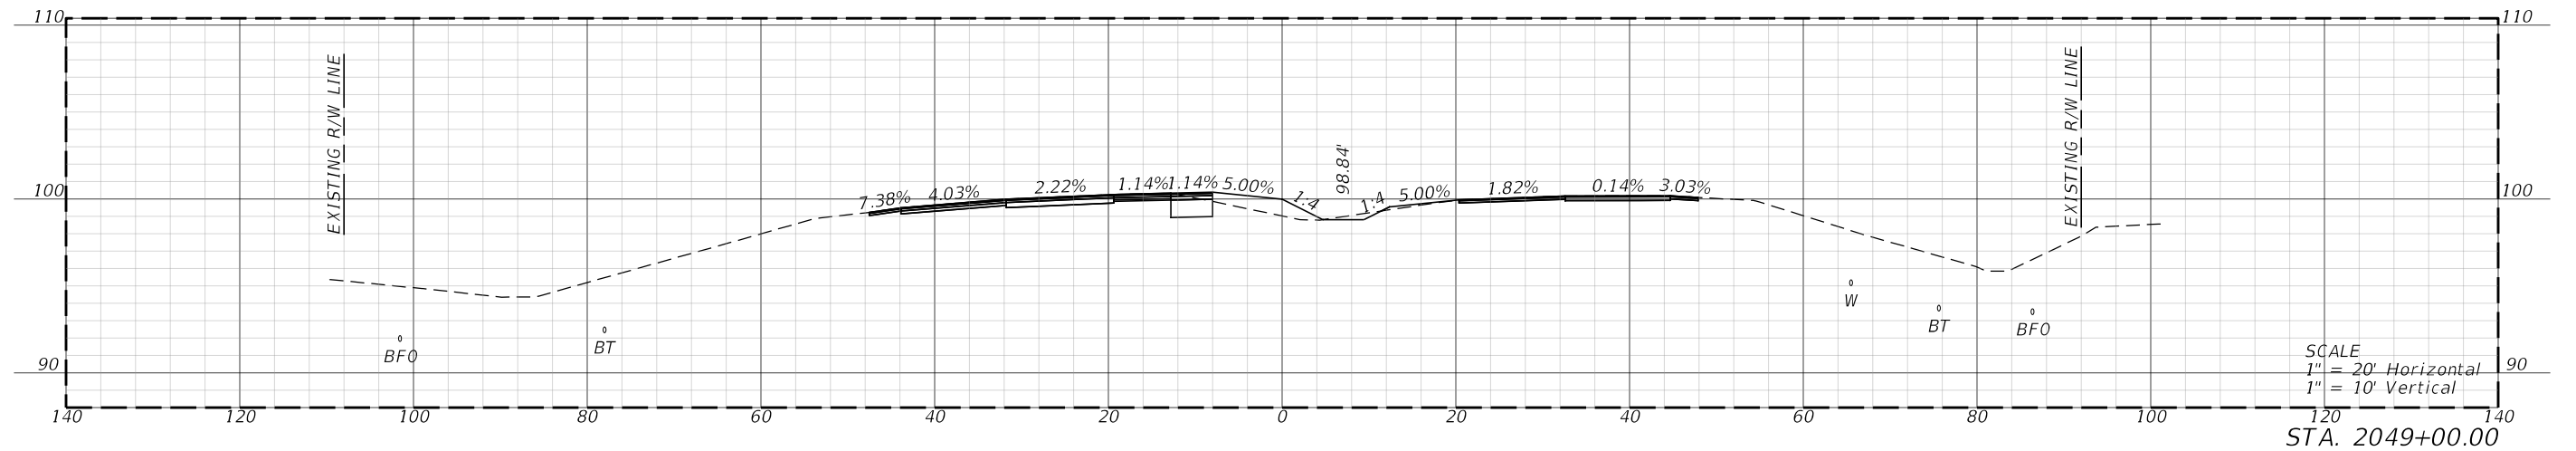
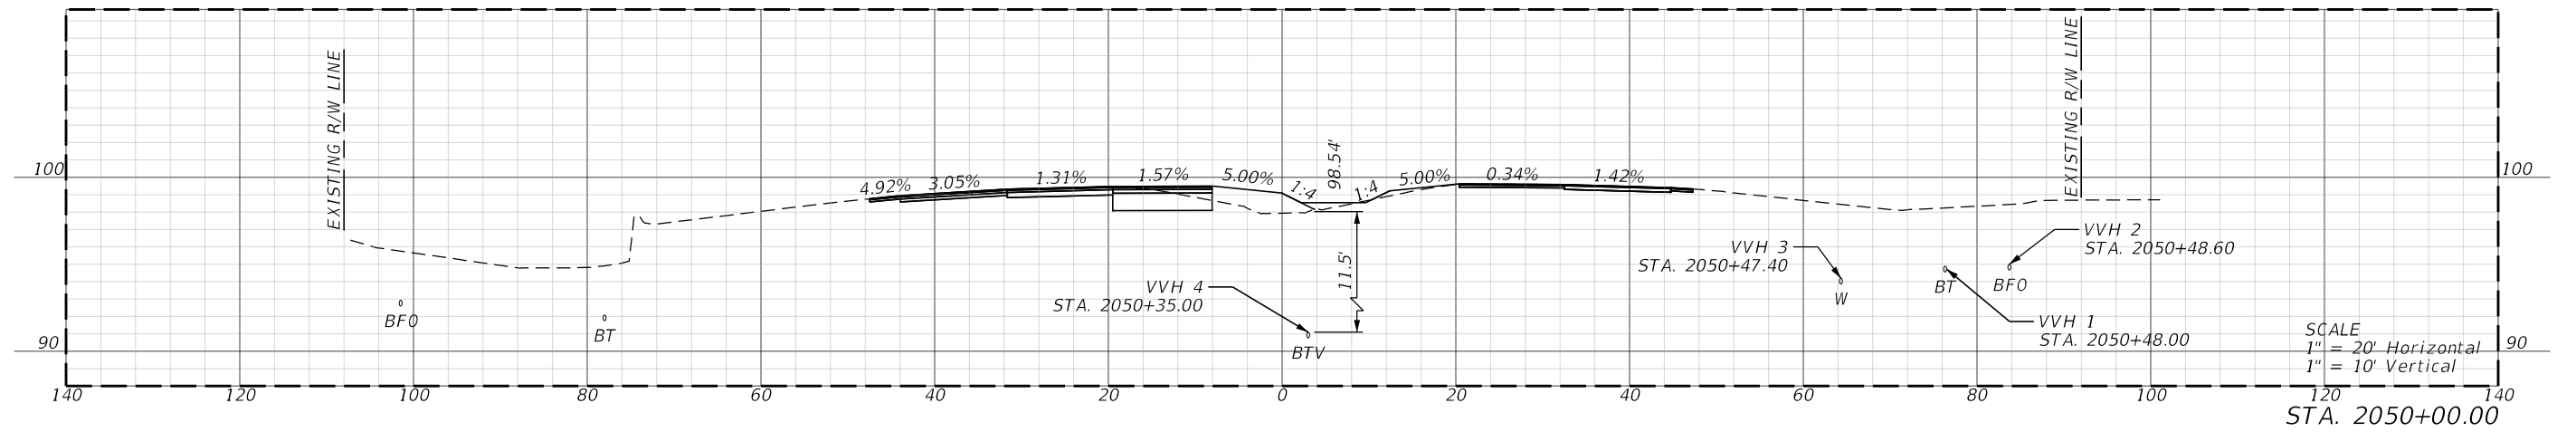
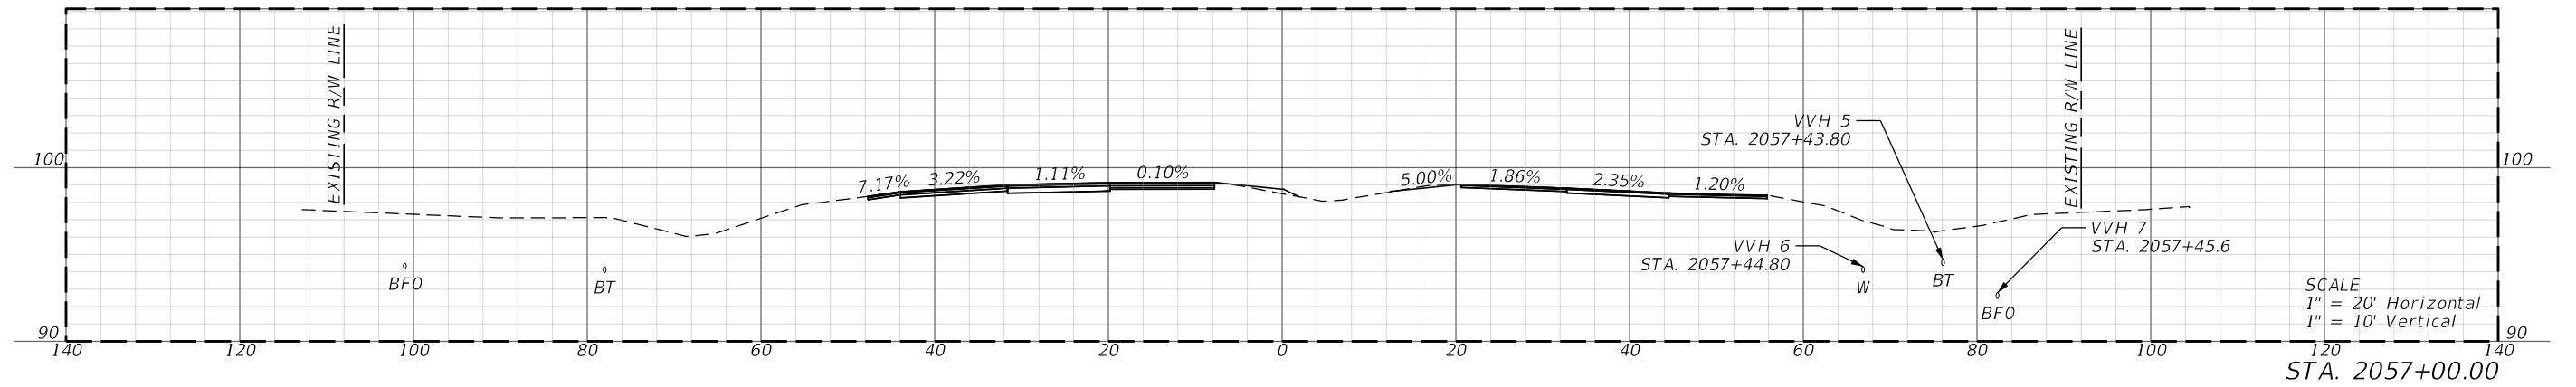


REVISIONS				ENGINEER OF RECORD		STATE OF FLORIDA DEPARTMENT OF TRANSPORTATION			SHEET NO.
DATE	DESCRIPTION	DATE	DESCRIPTION	OMARI S. HAND LICENSE NUMBER: 74678 BCC ENGINEERING, LLC 4905 WEST LAUREL STREET TAMPA, FL 33607		ROAD NO.	COUNTY	FINANCIAL PROJECT ID	
						SR 25	HIGHLANDS	44893715201	

**CROSS SECTIONS**

THE OFFICIAL RECORD OF THIS SHEET IS THE ELECTRONIC FILE DIGITALLY SIGNED AND SEALED UNDER RULE 61G15-23.004, F.A.C.

2/16/2024 6:00:26 PM kmaerki  
 c:\bms\bbc-pwr-01\keith.maerki\40205917\RD\XSRD17.dgn

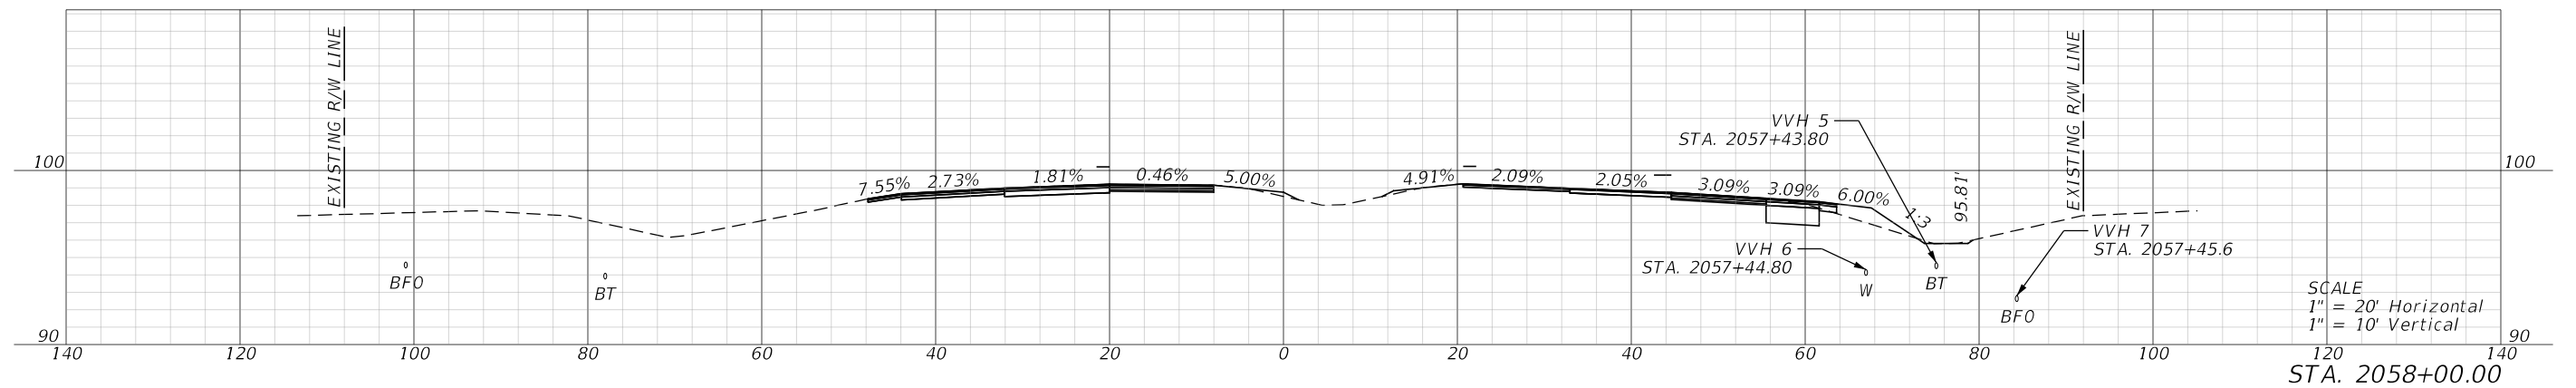
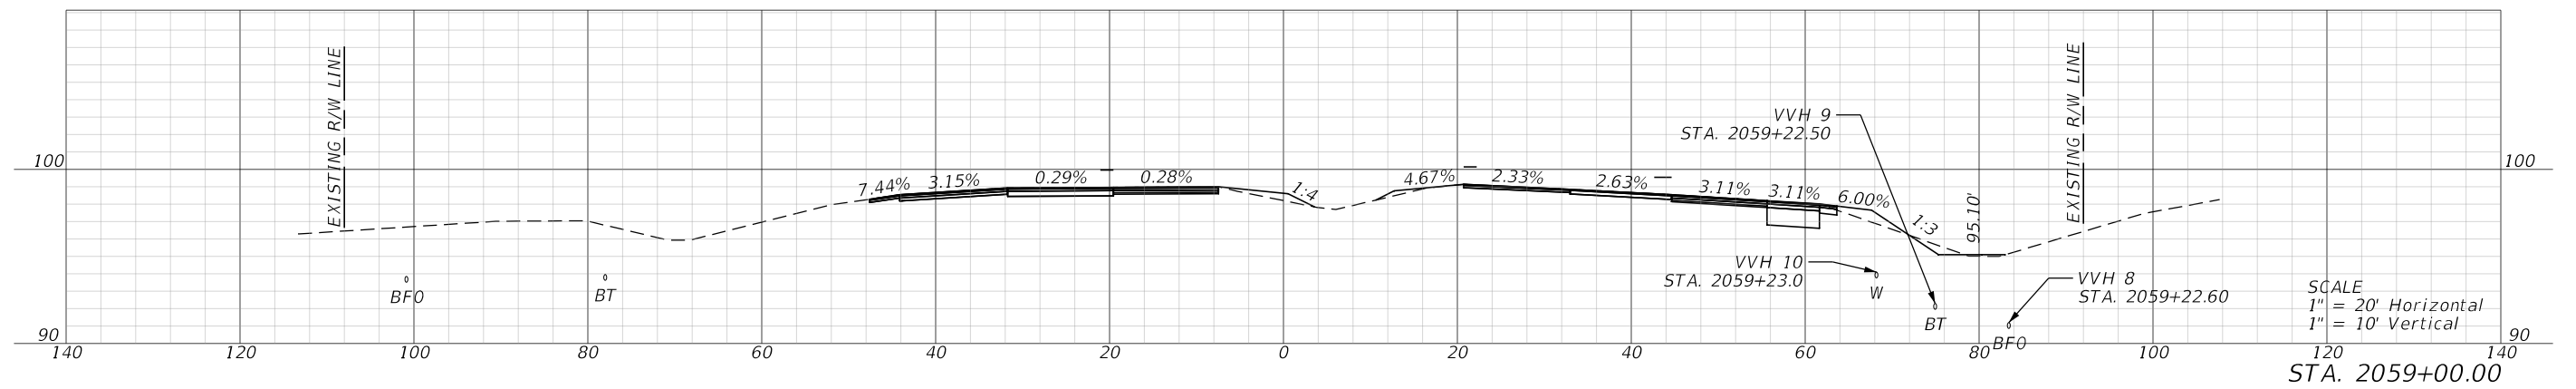
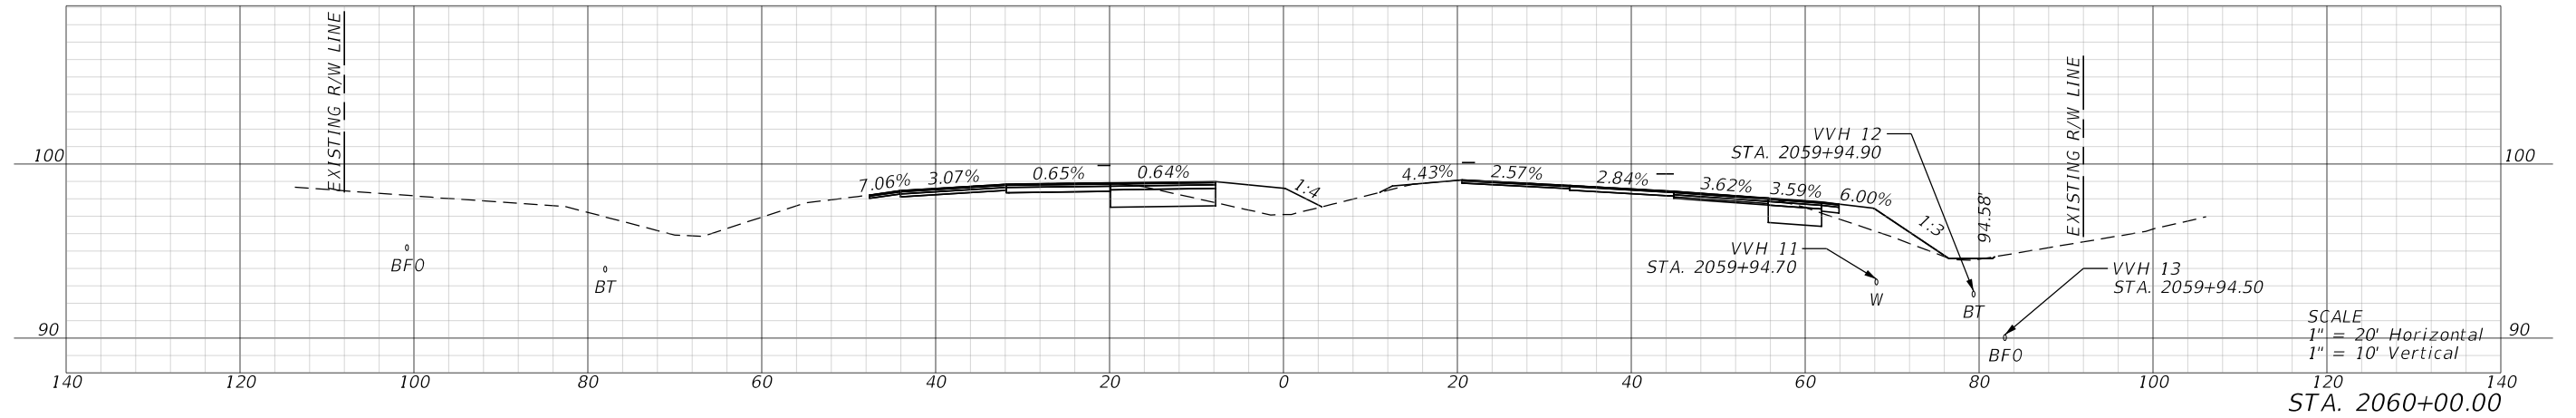


REVISIONS				ENGINEER OF RECORD			STATE OF FLORIDA DEPARTMENT OF TRANSPORTATION			SHEET NO.
DATE	DESCRIPTION	DATE	DESCRIPTION	OMARI S. HAND LICENSE NUMBER: 74678 BCC ENGINEERING, LLC 4905 WEST LAUREL STREET TAMPA, FL 33607			ROAD NO.	COUNTY	FINANCIAL PROJECT ID	
							SR 25	HIGHLANDS	44893715201	
							16			

THE OFFICIAL RECORD OF THIS SHEET IS THE ELECTRONIC FILE DIGITALLY SIGNED AND SEALED UNDER RULE 61G15-23.004, F.A.C.






2/16/2024 6:04:13 PM kmaerki  
c:\bms\bc-pw-01\keith.maerk\40205917\RD\SRD17.dgn

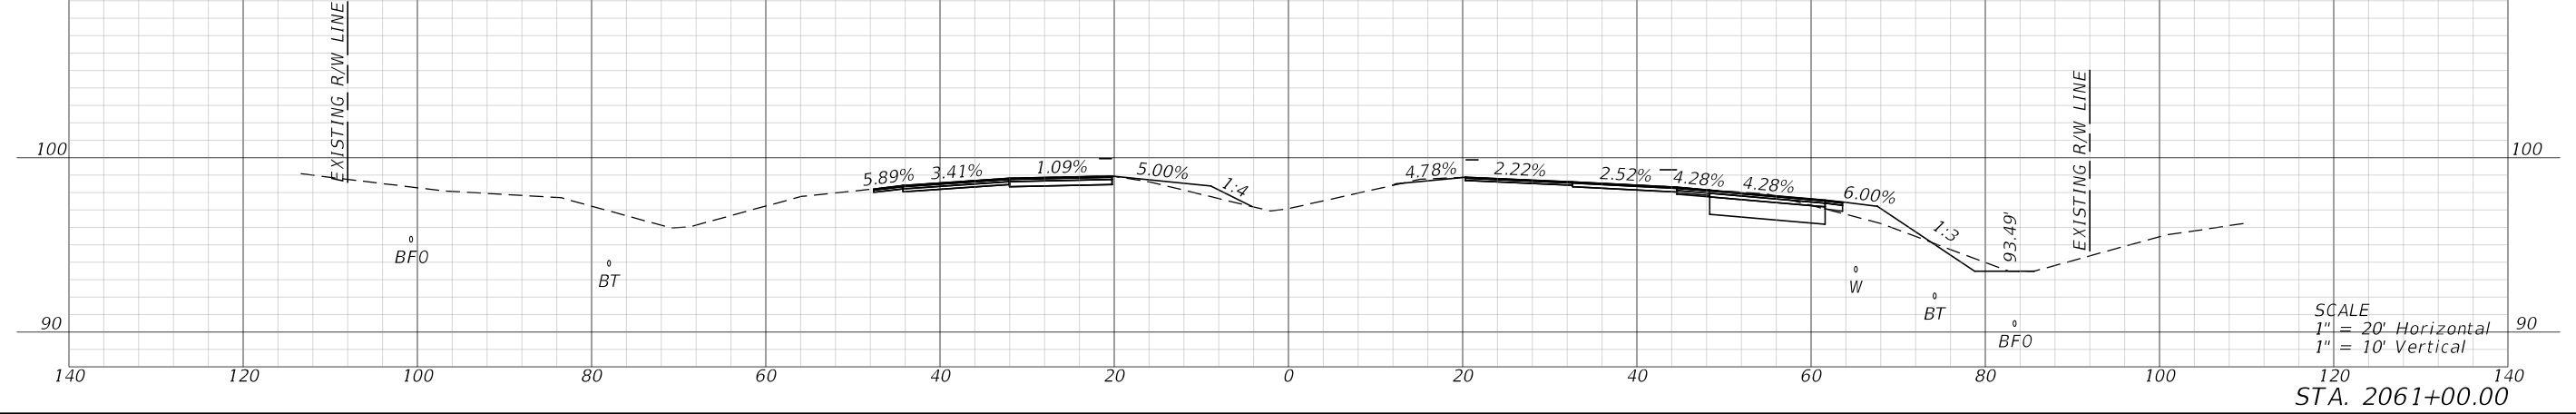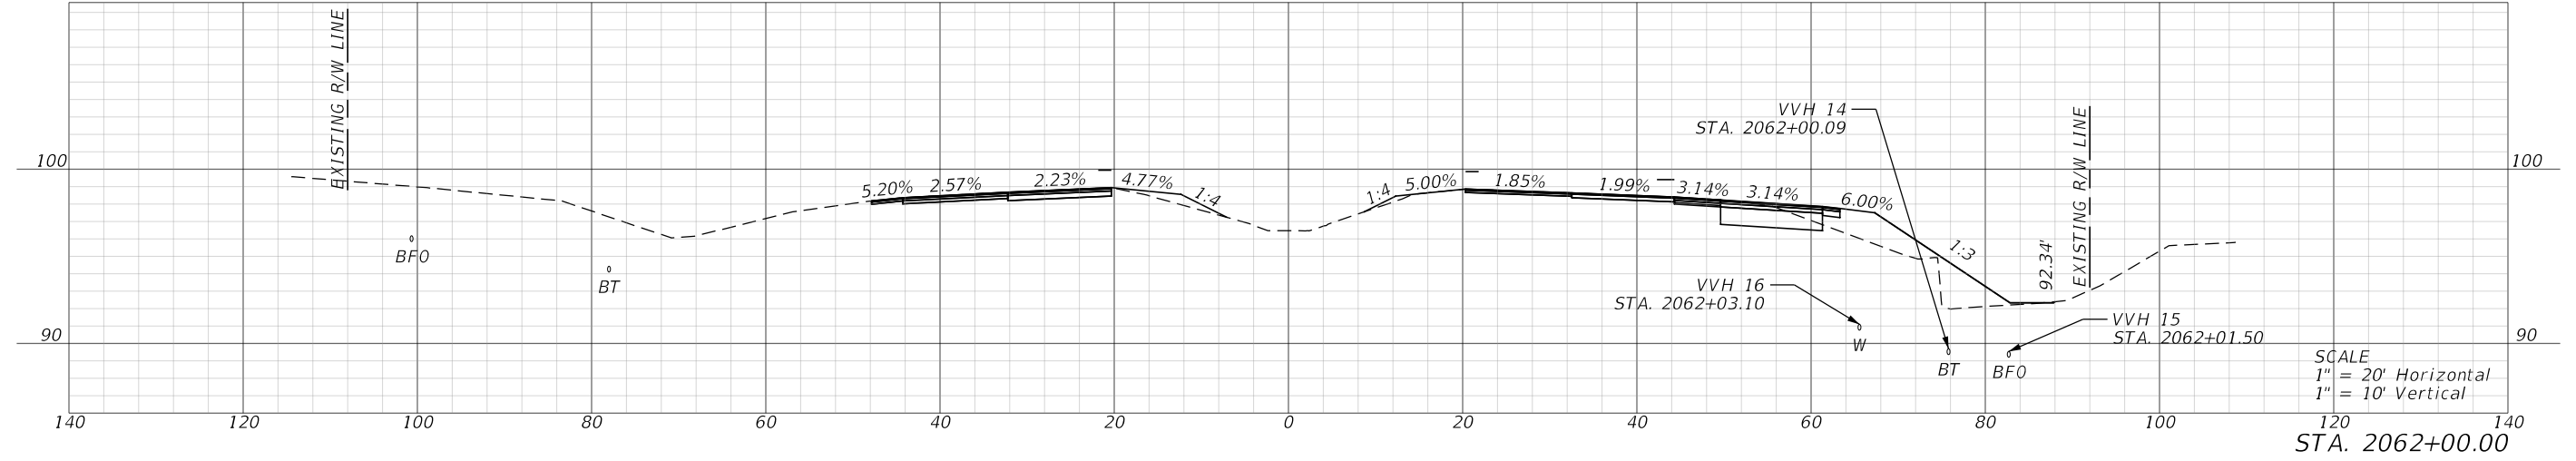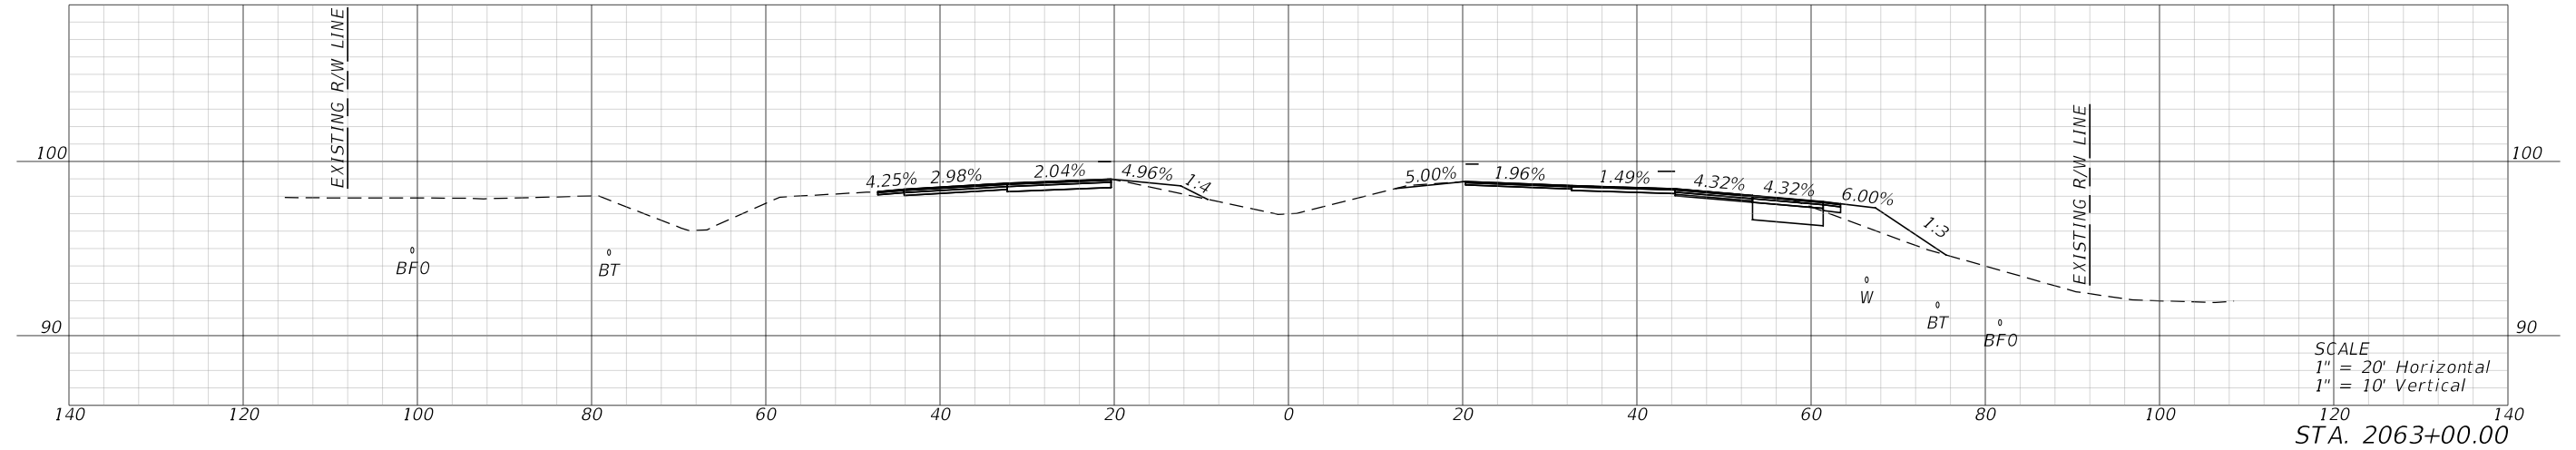

REVISIONS				ENGINEER OF RECORD			STATE OF FLORIDA DEPARTMENT OF TRANSPORTATION			<b>CROSS SECTIONS</b>	SHEET NO.
DATE	DESCRIPTION	DATE	DESCRIPTION	OMARI S. HAND, P.E. LICENSE NUMBER: 74678 BCC ENGINEERING, LLC 4905 WEST LAUREL STREET TAMPA, FL 33607			ROAD NO.	COUNTY	FINANCIAL PROJECT ID		17
							SR 25	HIGHLANDS	44893715201		

THE OFFICIAL RECORD OF THIS SHEET IS THE ELECTRONIC FILE DIGITALLY SIGNED AND SEALED UNDER RULE 61G15-23.004, F.A.C.


1/31/2024 7:48:35 PM kmaerki  
 c:\bms\bc-pw-01\mils\_corrales\2025917\RD\SRD17.dgn

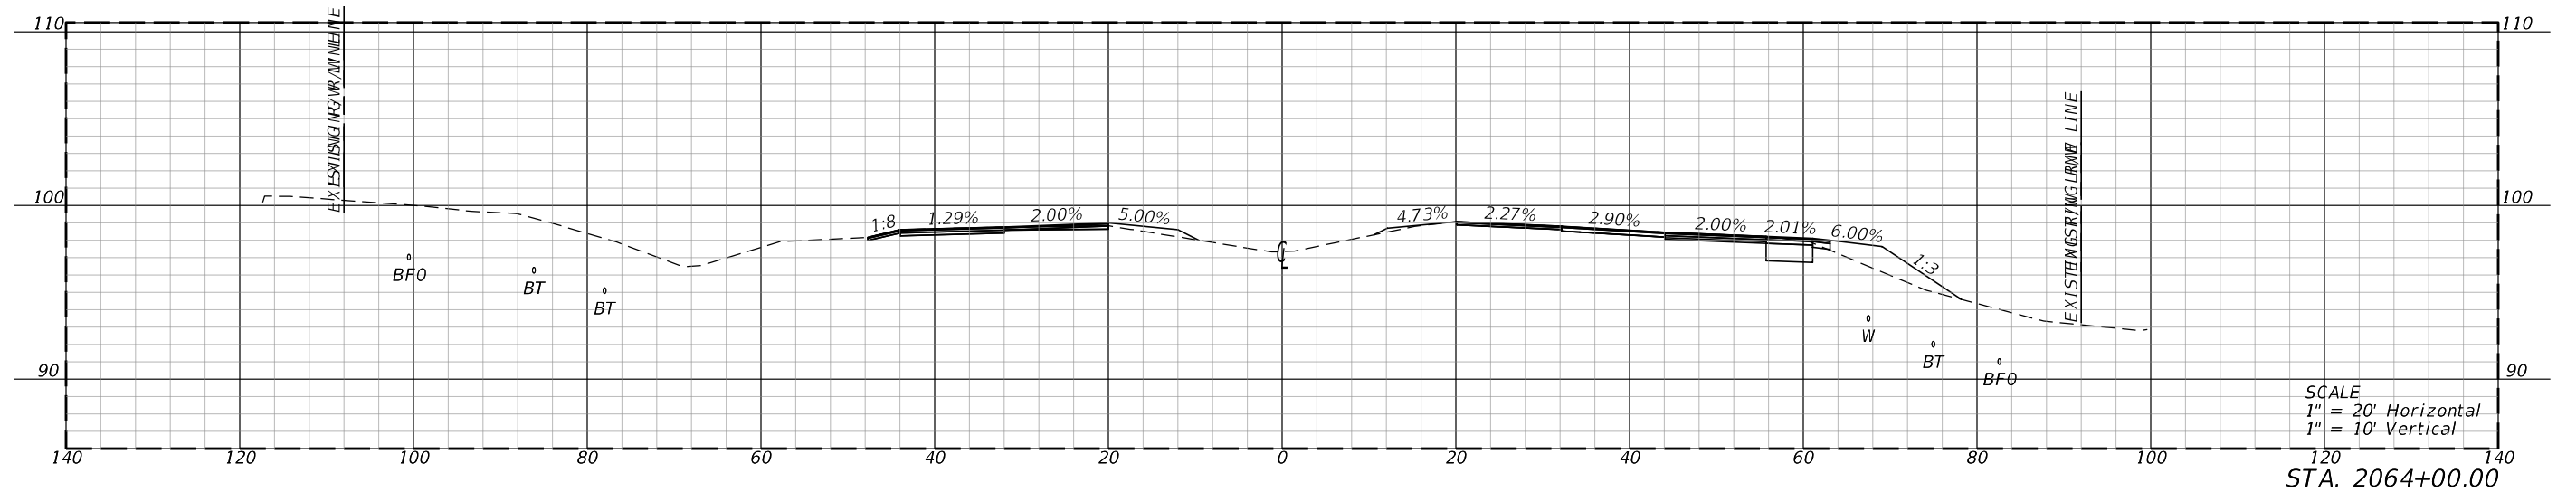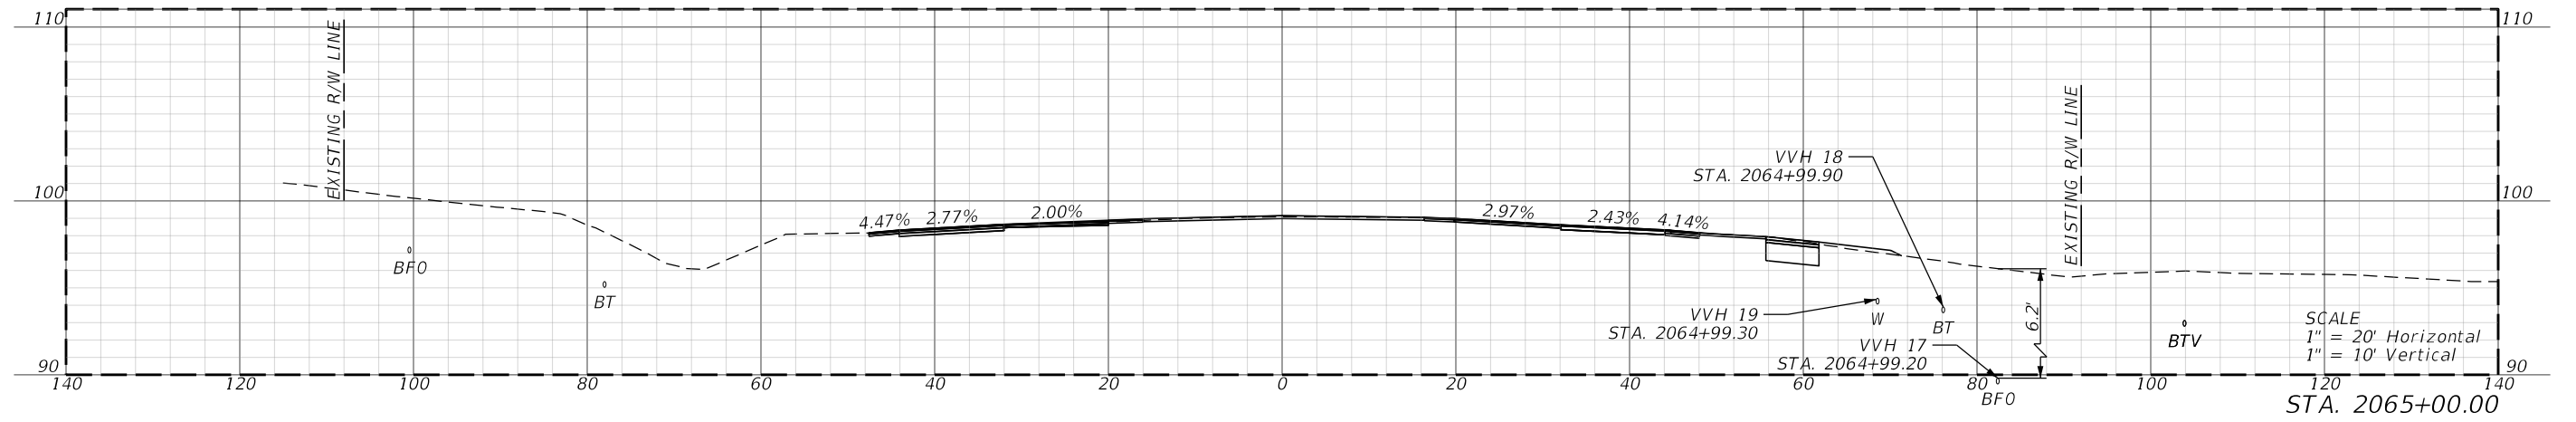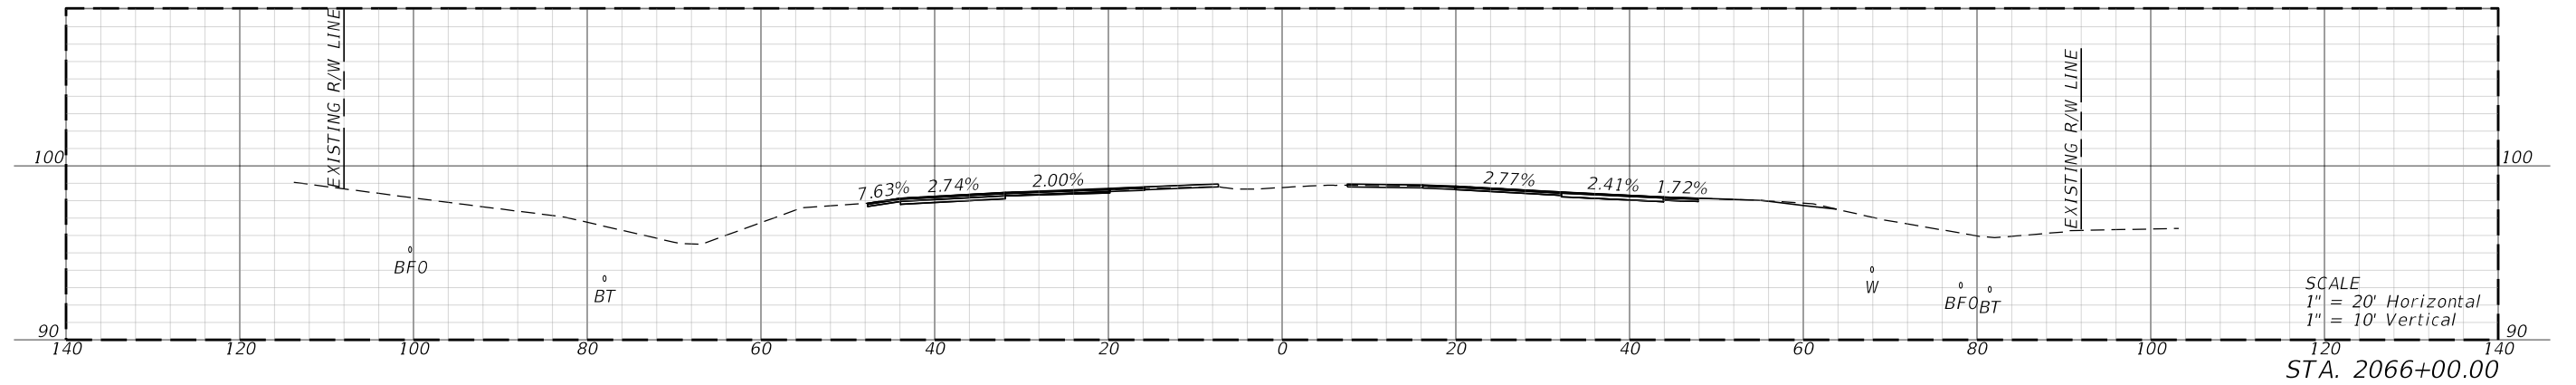

REVISIONS				ENGINEER OF RECORD		STATE OF FLORIDA DEPARTMENT OF TRANSPORTATION			SHEET NO.
DATE	DESCRIPTION	DATE	DESCRIPTION	OMARI S. HAND, P.E. LICENSE NUMBER: 74678 BCC ENGINEERING, LLC 4905 WEST LAUREL STREET TAMPA, FL 33607		ROAD NO.	COUNTY	FINANCIAL PROJECT ID	
						SR 25	HIGHLANDS	44893715201	
<b>CROSS SECTIONS</b>									18

THE OFFICIAL RECORD OF THIS SHEET IS THE ELECTRONIC FILE DIGITALLY SIGNED AND SEALED UNDER RULE 61G15-23.004, F.A.C.

1/3/2024 7:48:36 PM kmaerki  
 c:\bms\bc-pw-01\mils\corrales\0205917\AD\SRD17.dgn



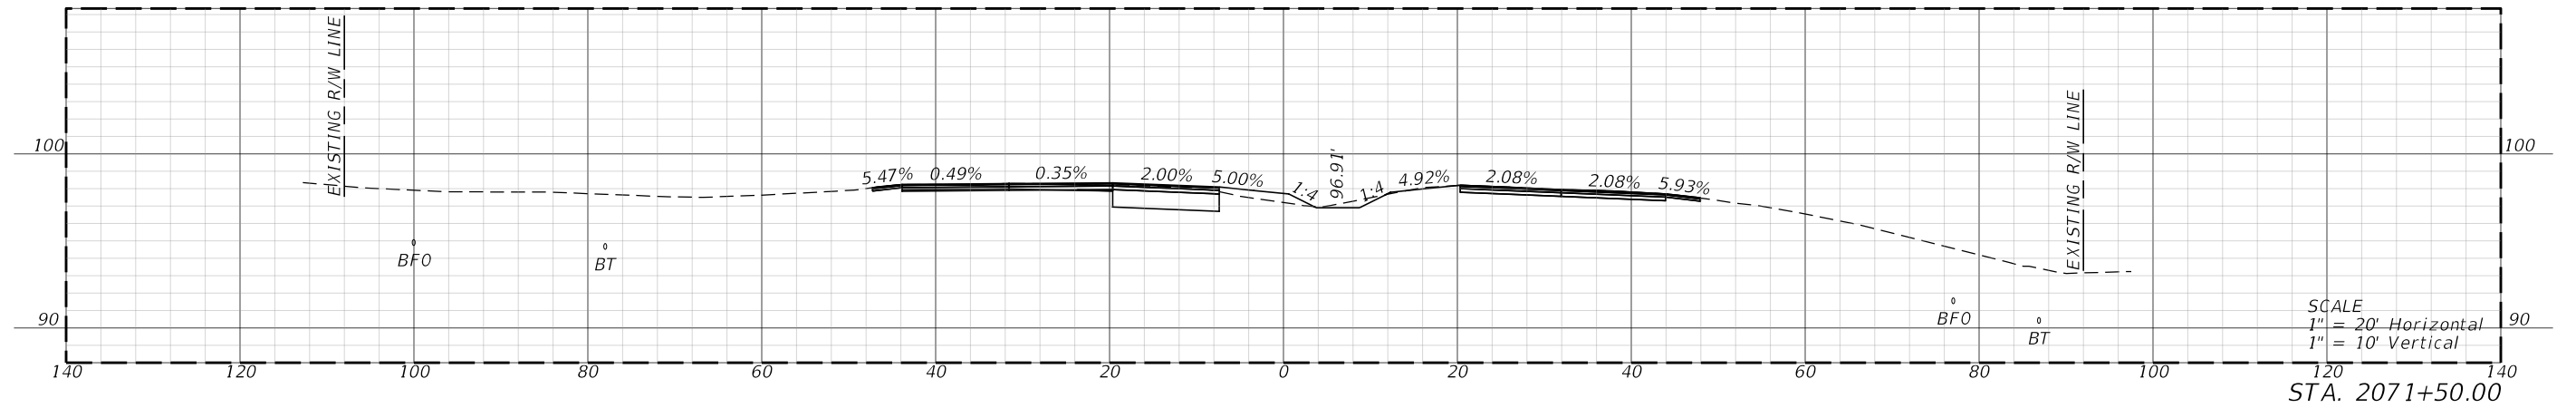


SCALE  
 1" = 20' Horizontal  
 1" = 10' Vertical

STA. 2071+50.00

REVISIONS				ENGINEER OF RECORD			STATE OF FLORIDA DEPARTMENT OF TRANSPORTATION			CROSS SECTIONS	SHEET NO.
DATE	DESCRIPTION	DATE	DESCRIPTION	OMARI S. HAND, P.E. LICENSE NUMBER: 74678 BCC ENGINEERING, LLC 4905 WEST LAUREL STREET TAMPA, FL 33607			ROAD NO.	COUNTY	FINANCIAL PROJECT ID		19
							SR 25	HIGHLANDS	44893715201		




THE OFFICIAL RECORD OF THIS SHEET IS THE ELECTRONIC FILE DIGITALLY SIGNED AND SEALED UNDER RULE 61G15-23.004, F.A.C.

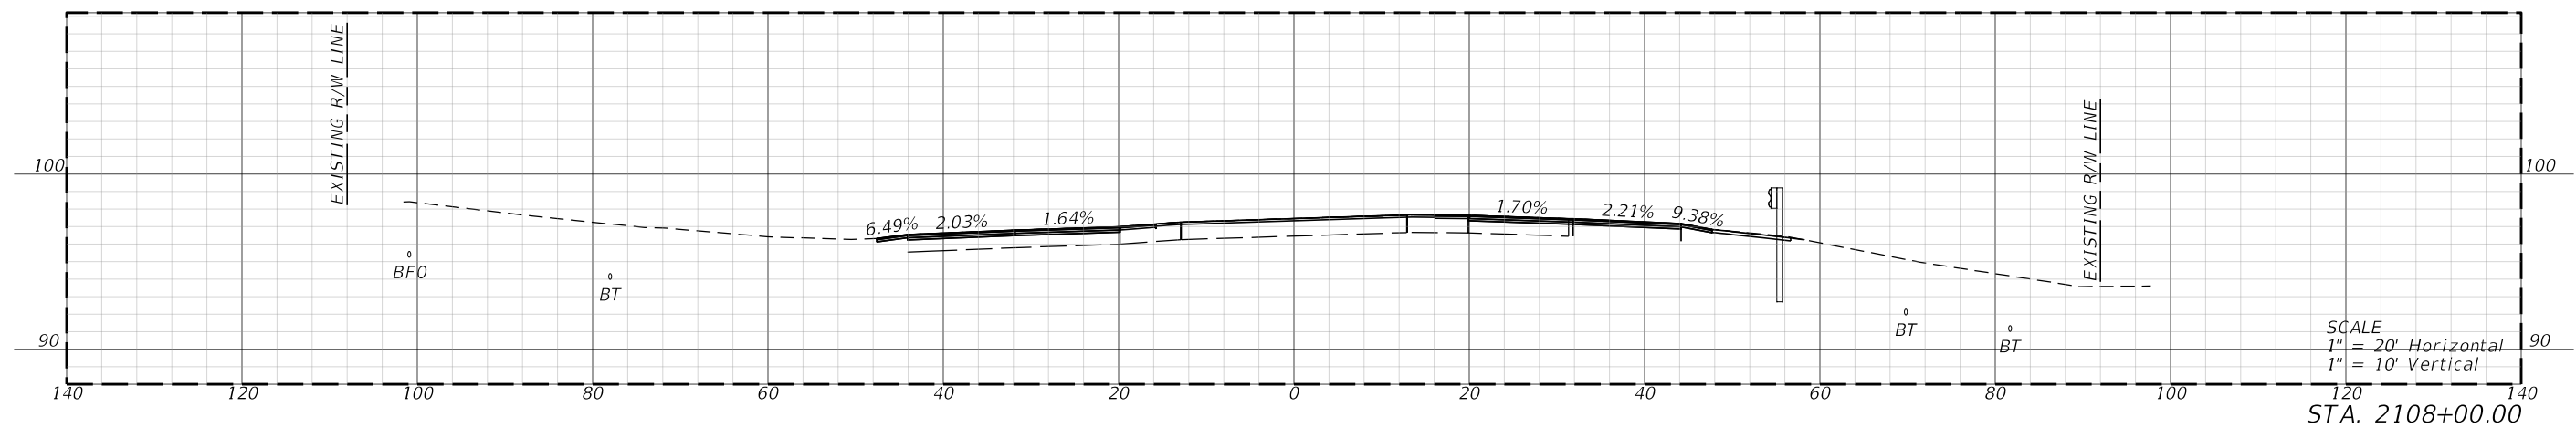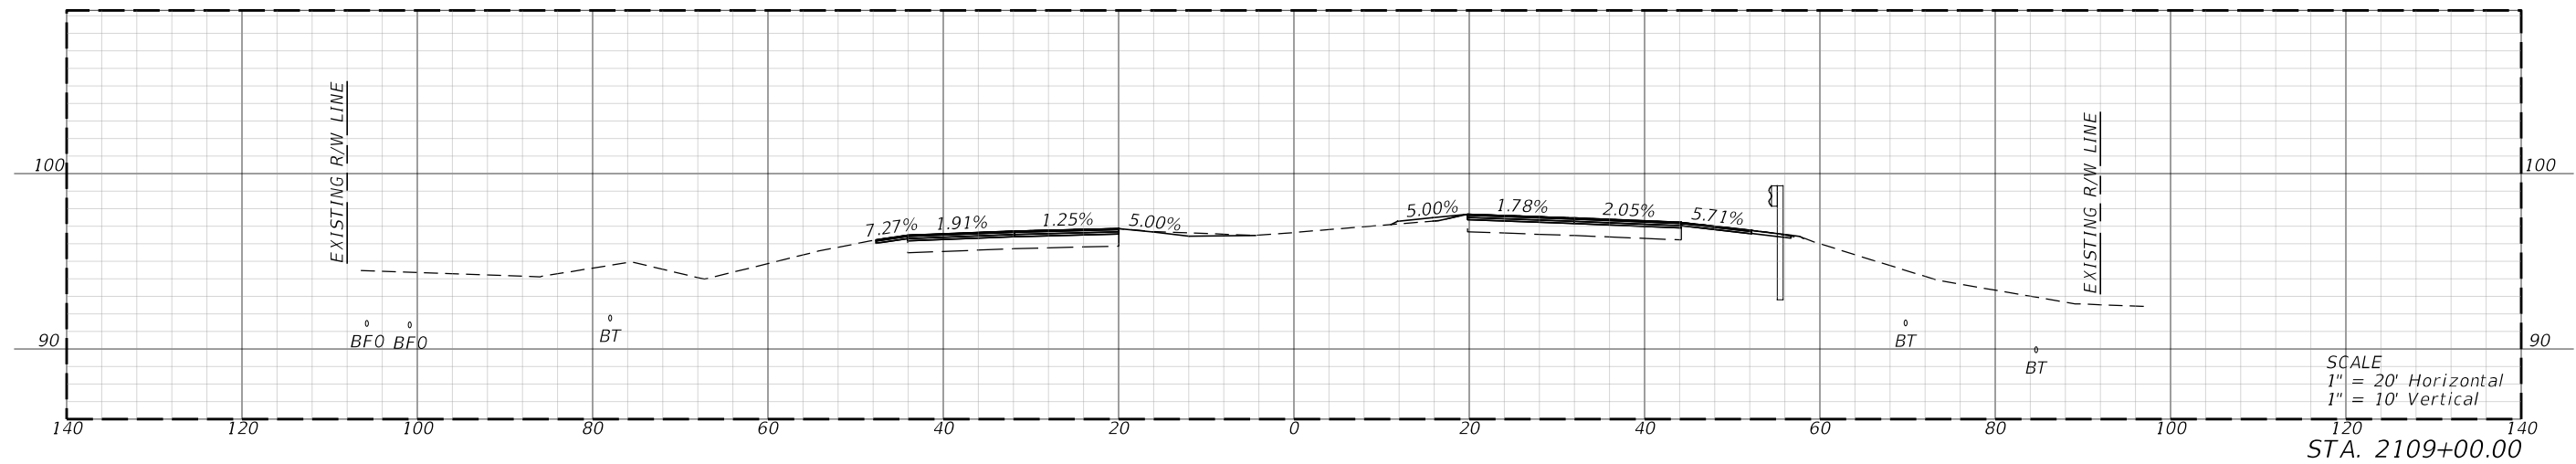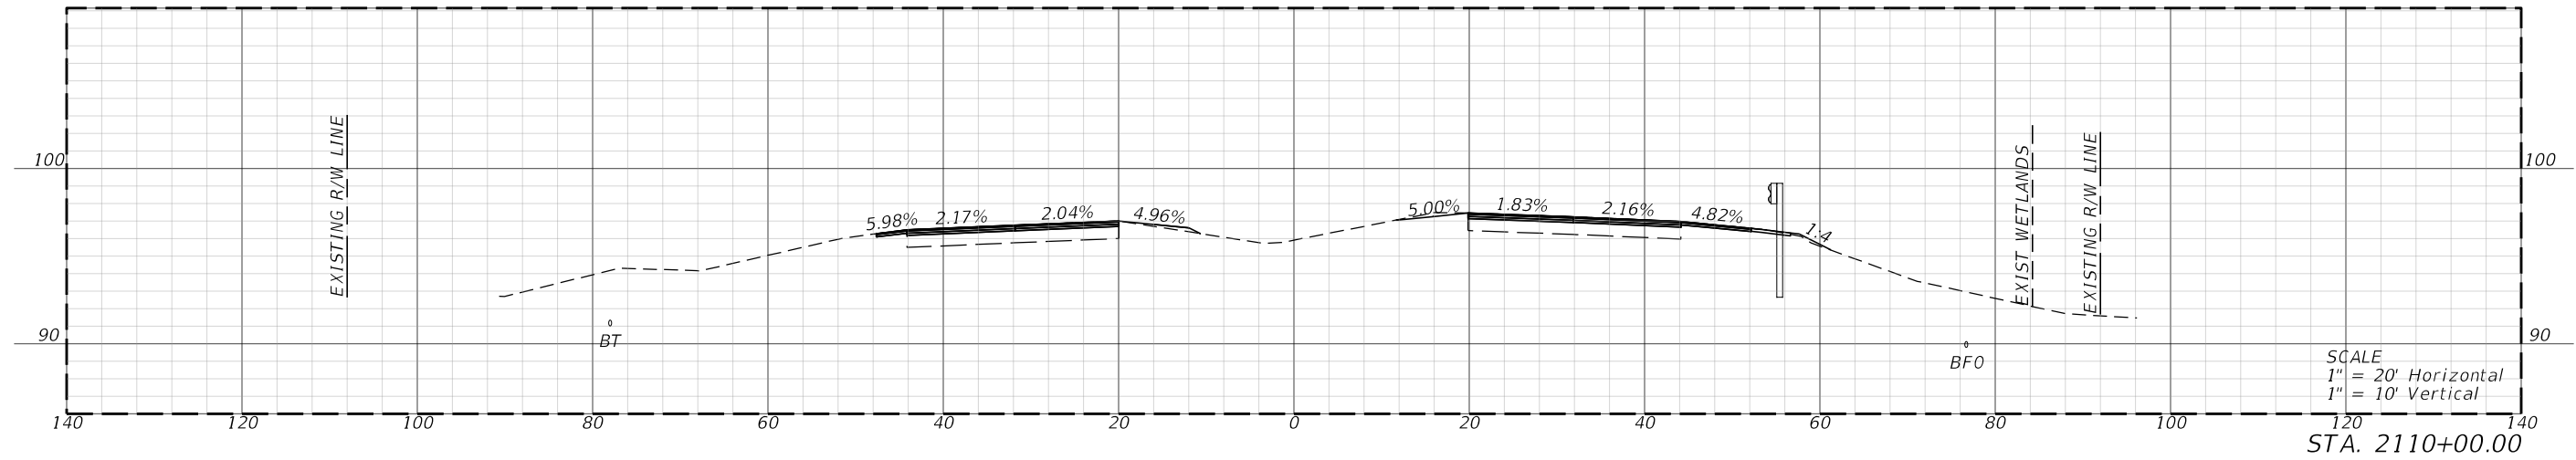

1/3/2024 7:48:49 PM kmaerki c:\bms\bbc-pw-01\mils corrales\40205917\AD\SRD18.dgn

REVISIONS				ENGINEER OF RECORD		STATE OF FLORIDA DEPARTMENT OF TRANSPORTATION			SHEET NO.
DATE	DESCRIPTION	DATE	DESCRIPTION	OMARI S. HAND, P.E. LICENSE NUMBER: 74678 BCC ENGINEERING, LLC 4905 WEST LAUREL STREET TAMPA, FL 33607		ROAD NO.	COUNTY	FINANCIAL PROJECT ID	
						SR 25	HIGHLANDS	44893715201	
<b>CROSS SECTIONS</b>									20




THE OFFICIAL RECORD OF THIS SHEET IS THE ELECTRONIC FILE DIGITALLY SIGNED AND SEALED UNDER RULE 61G15-23.004, F.A.C.

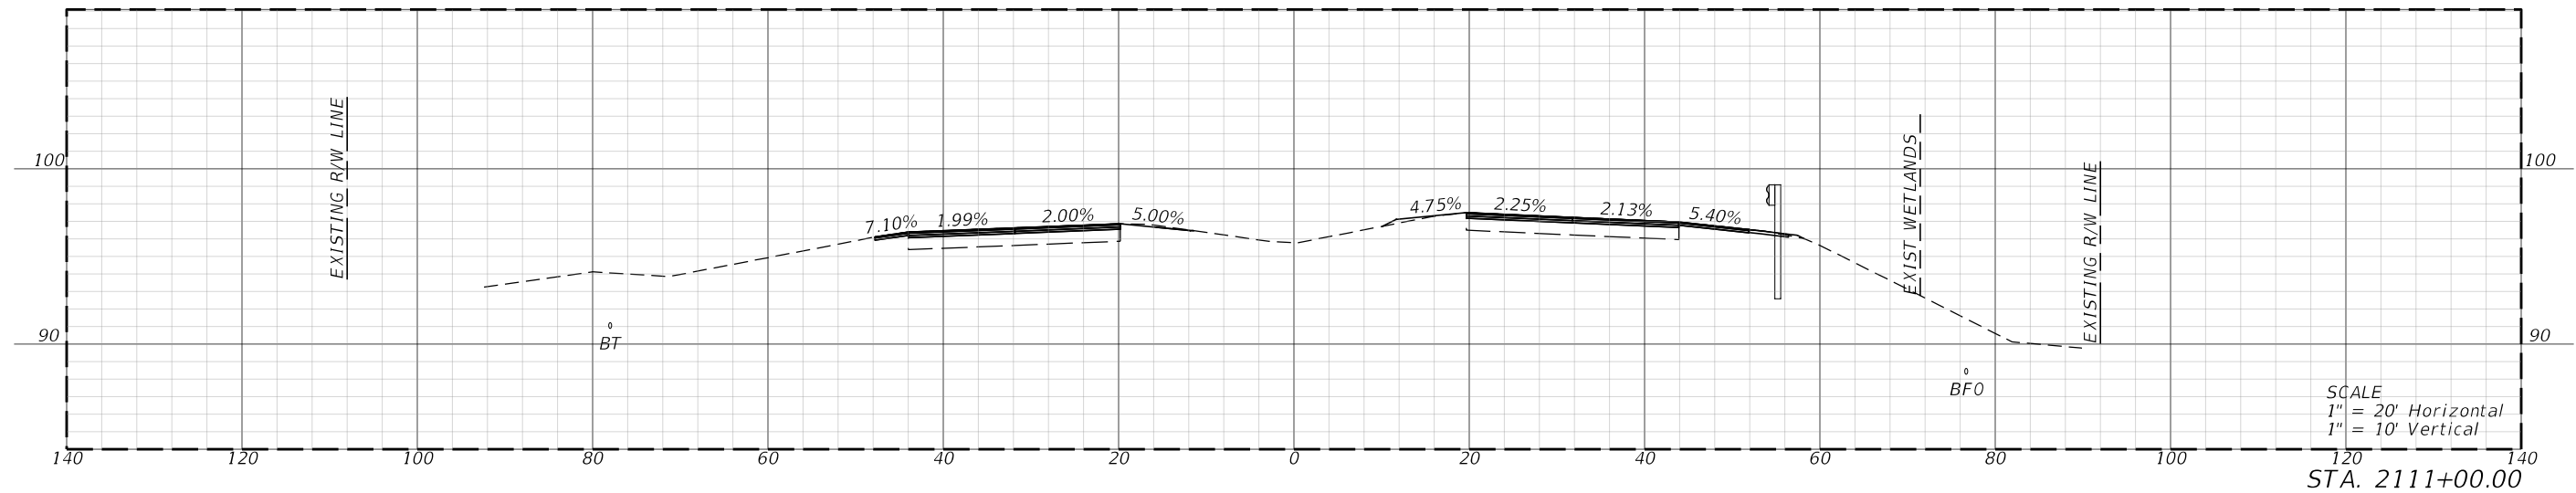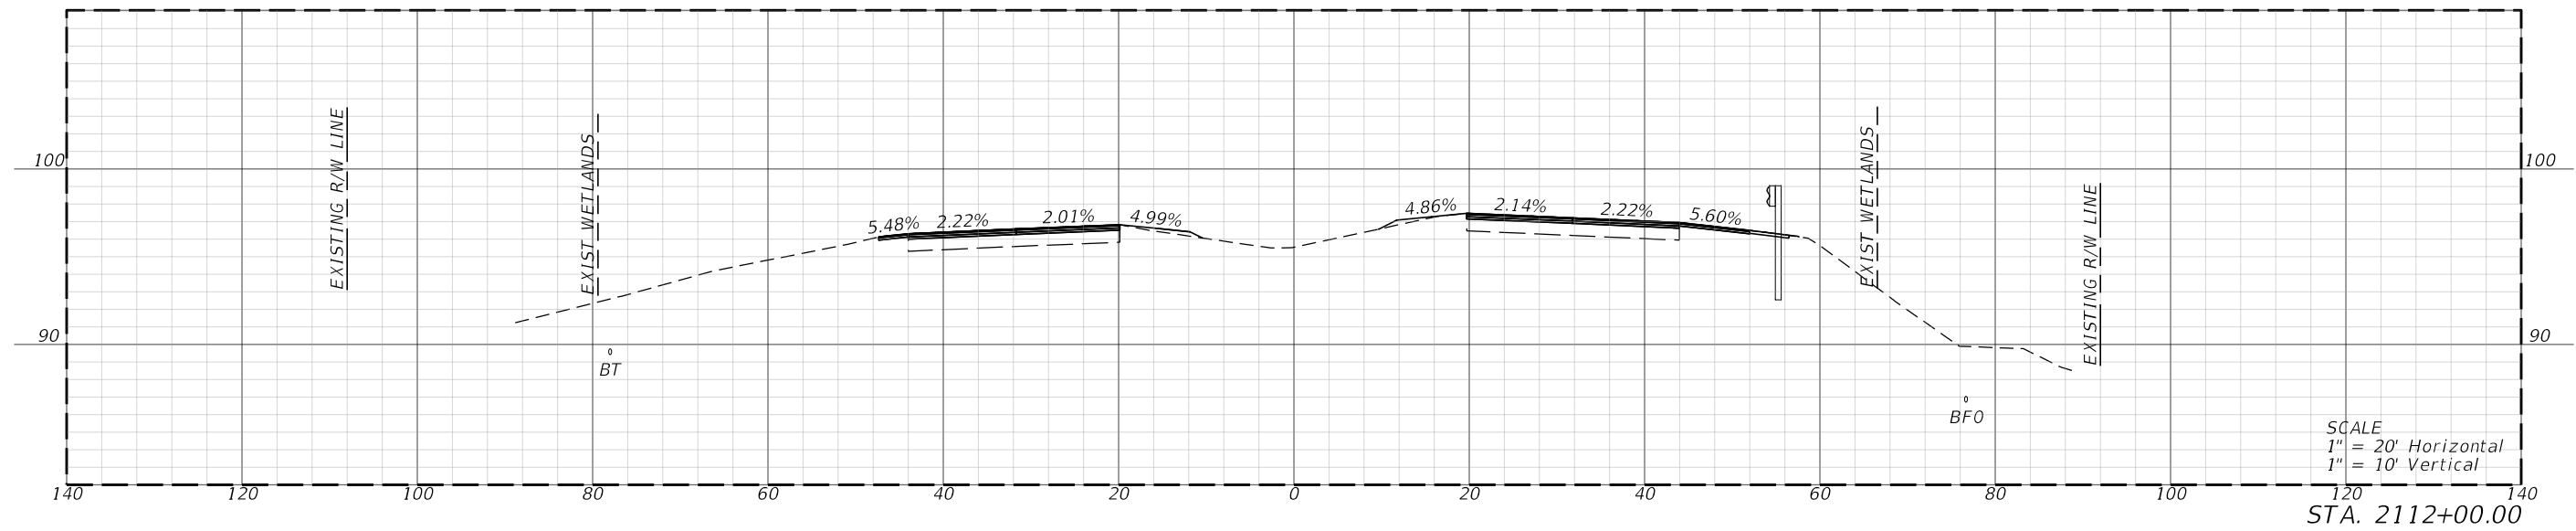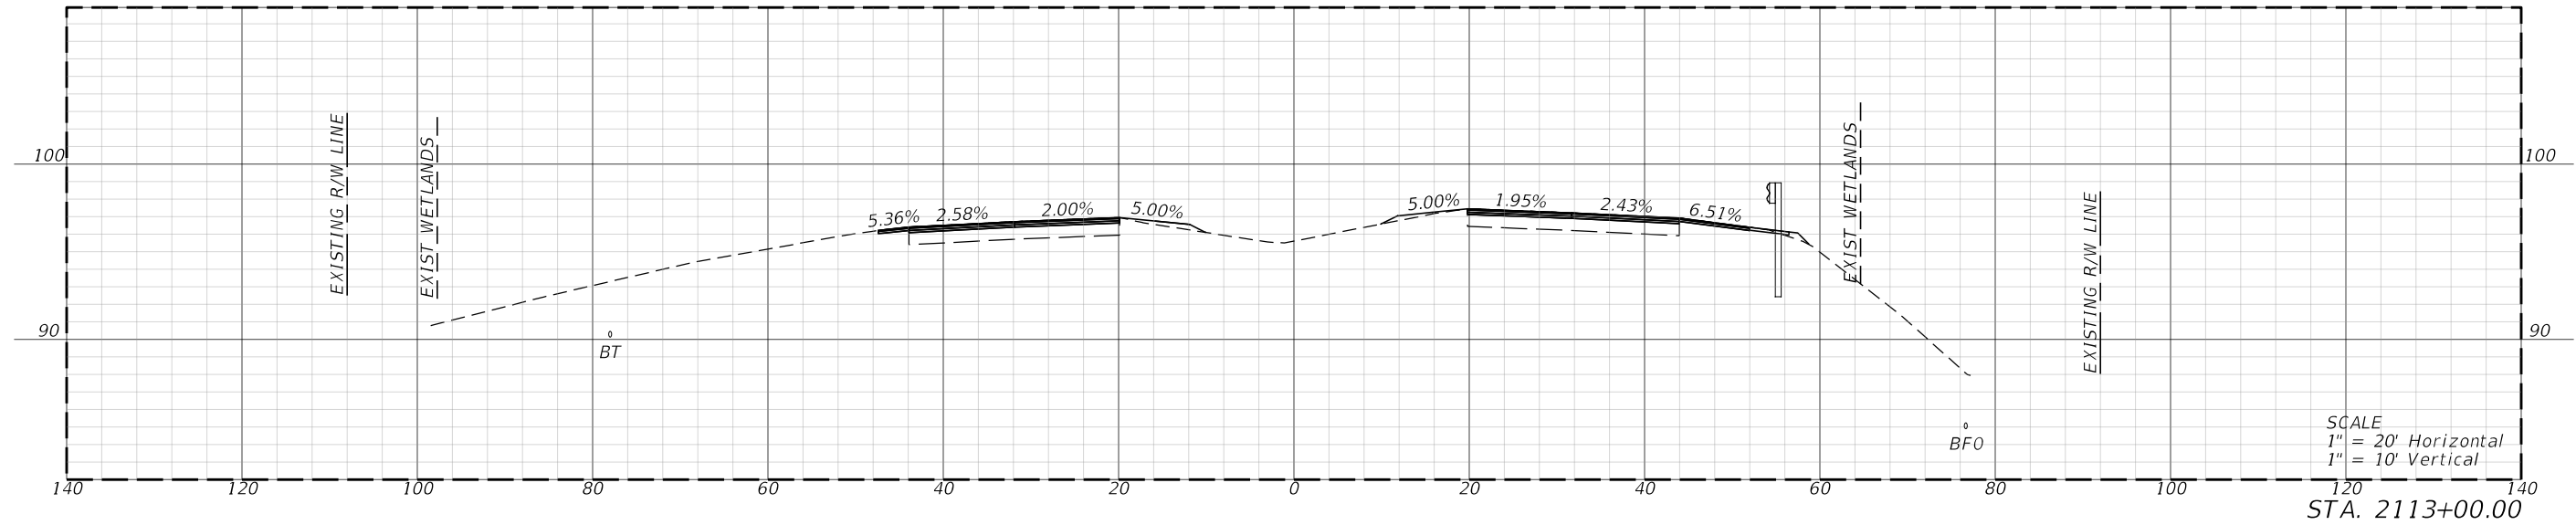

1/3/2024 7:48:51 PM kmaerki c:\bms\bbc-pw-01\mls\corrales\0205917\AD\SRD18.dgn

REVISIONS				ENGINEER OF RECORD		STATE OF FLORIDA DEPARTMENT OF TRANSPORTATION			SHEET NO.
DATE	DESCRIPTION	DATE	DESCRIPTION	OMARI S. HAND, P.E. LICENSE NUMBER: 74678 BCC ENGINEERING, LLC 4905 WEST LAUREL STREET TAMPA, FL 33607		ROAD NO.	COUNTY	FINANCIAL PROJECT ID	
						SR 25	HIGHLANDS	44893715201	
<b>CROSS SECTIONS</b>									21

THE OFFICIAL RECORD OF THIS SHEET IS THE ELECTRONIC FILE DIGITALLY SIGNED AND SEALED UNDER RULE 61G15-23.004, F.A.C.

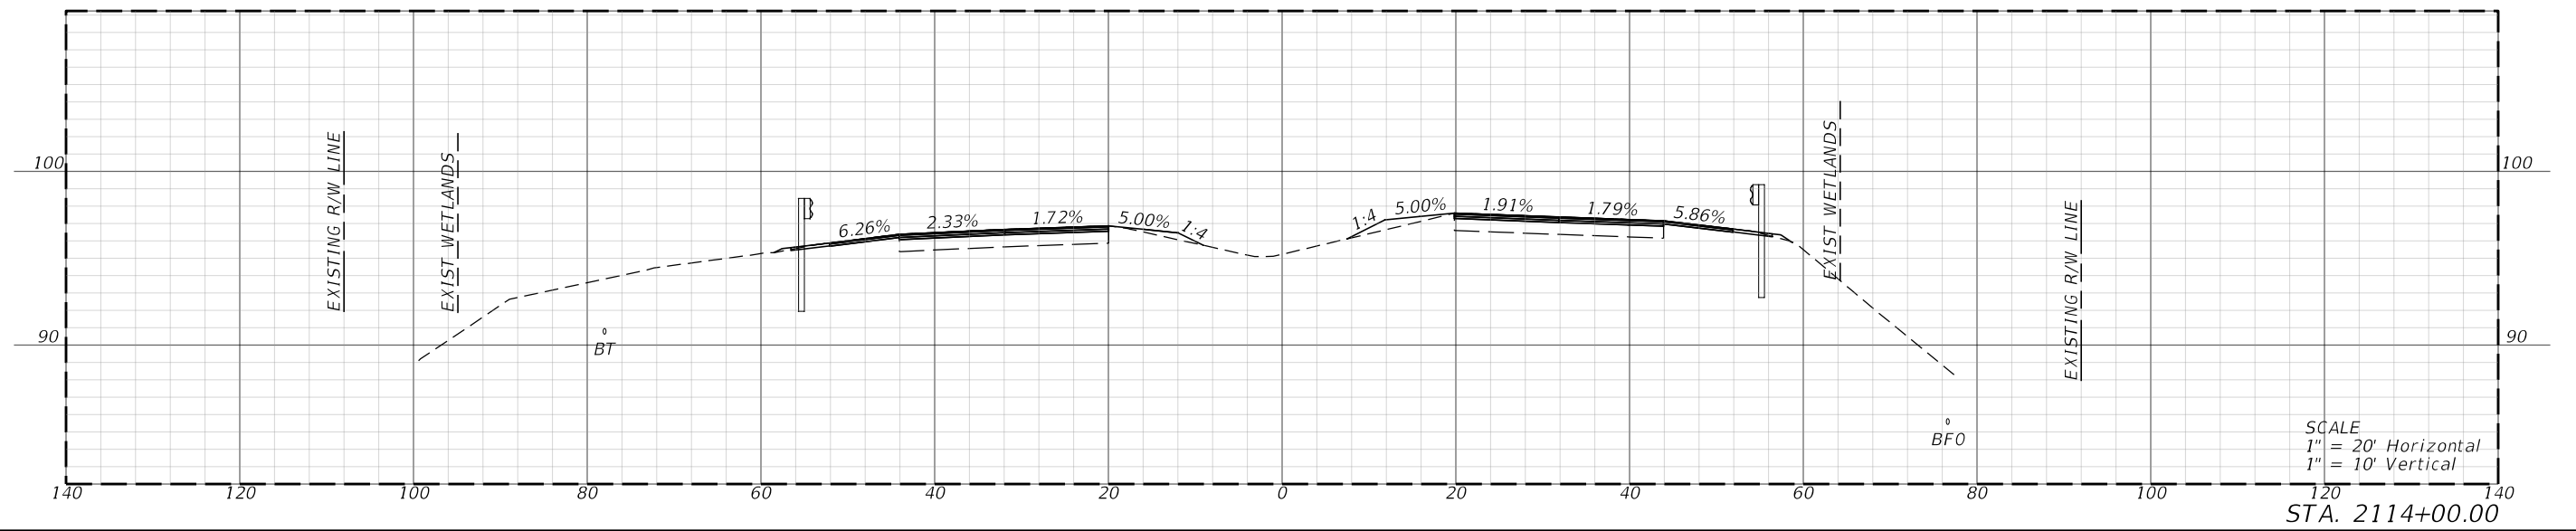
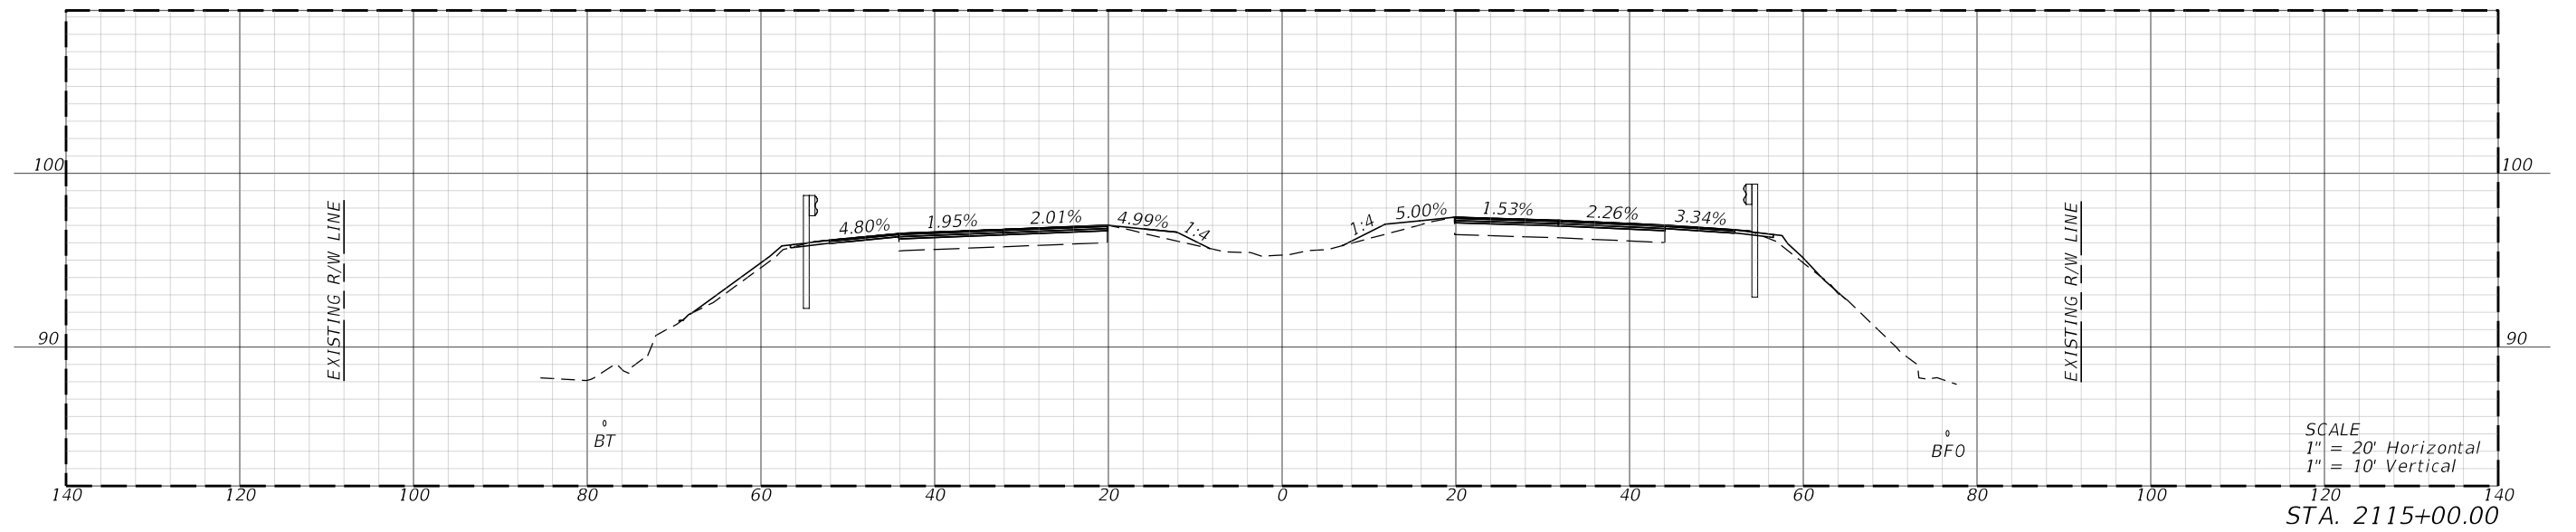
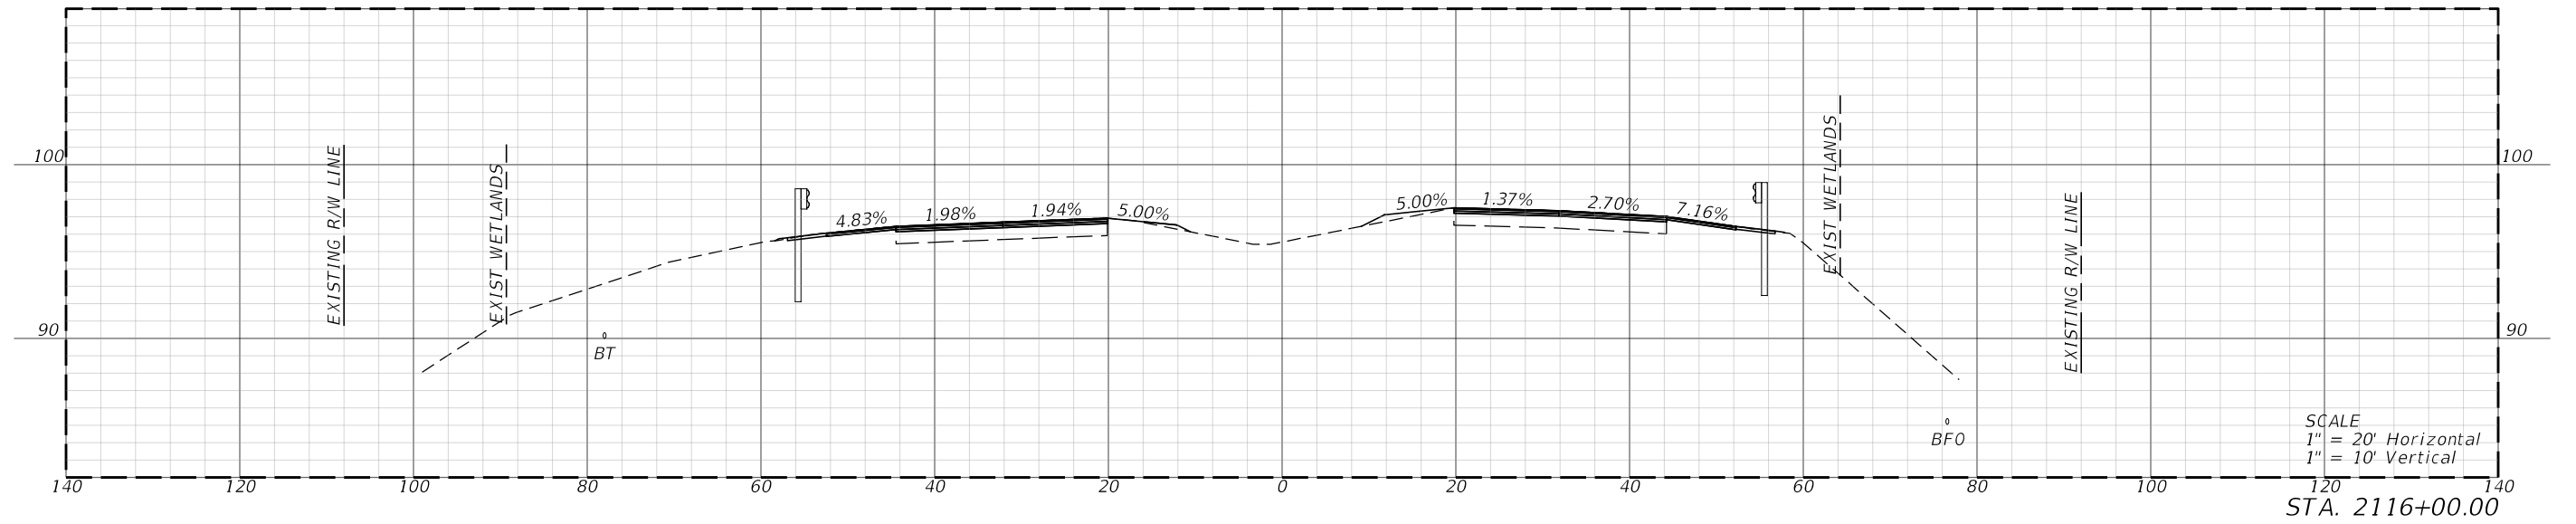


1/31/2024 7:48:54 PM kmaerki c:\bms\bc-pw-01\mils\corrales\40205917\AD\SRD18.dgn

REVISIONS				ENGINEER OF RECORD		STATE OF FLORIDA DEPARTMENT OF TRANSPORTATION			SHEET NO.
DATE	DESCRIPTION	DATE	DESCRIPTION	OMARI S. HAND, P.E. LICENSE NUMBER: 74678 BCC ENGINEERING, LLC 4905 WEST LAUREL STREET TAMPA, FL 33607		ROAD NO.	COUNTY	FINANCIAL PROJECT ID	
						SR 25	HIGHLANDS	44893715201	

**CROSS SECTIONS**




THE OFFICIAL RECORD OF THIS SHEET IS THE ELECTRONIC FILE DIGITALLY SIGNED AND SEALED UNDER RULE 61G15-23.004, F.A.C.

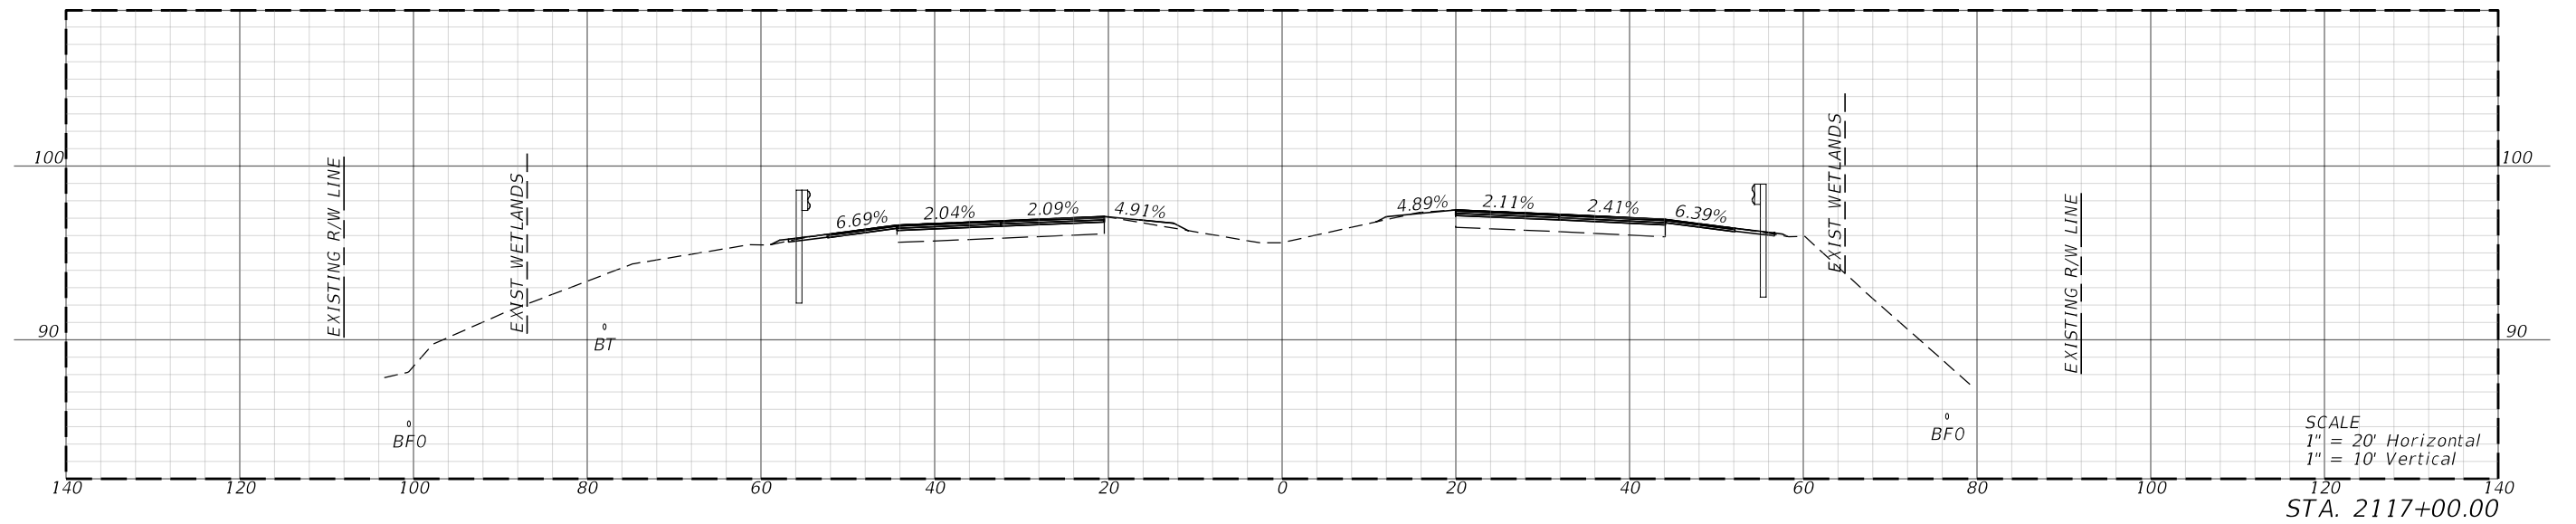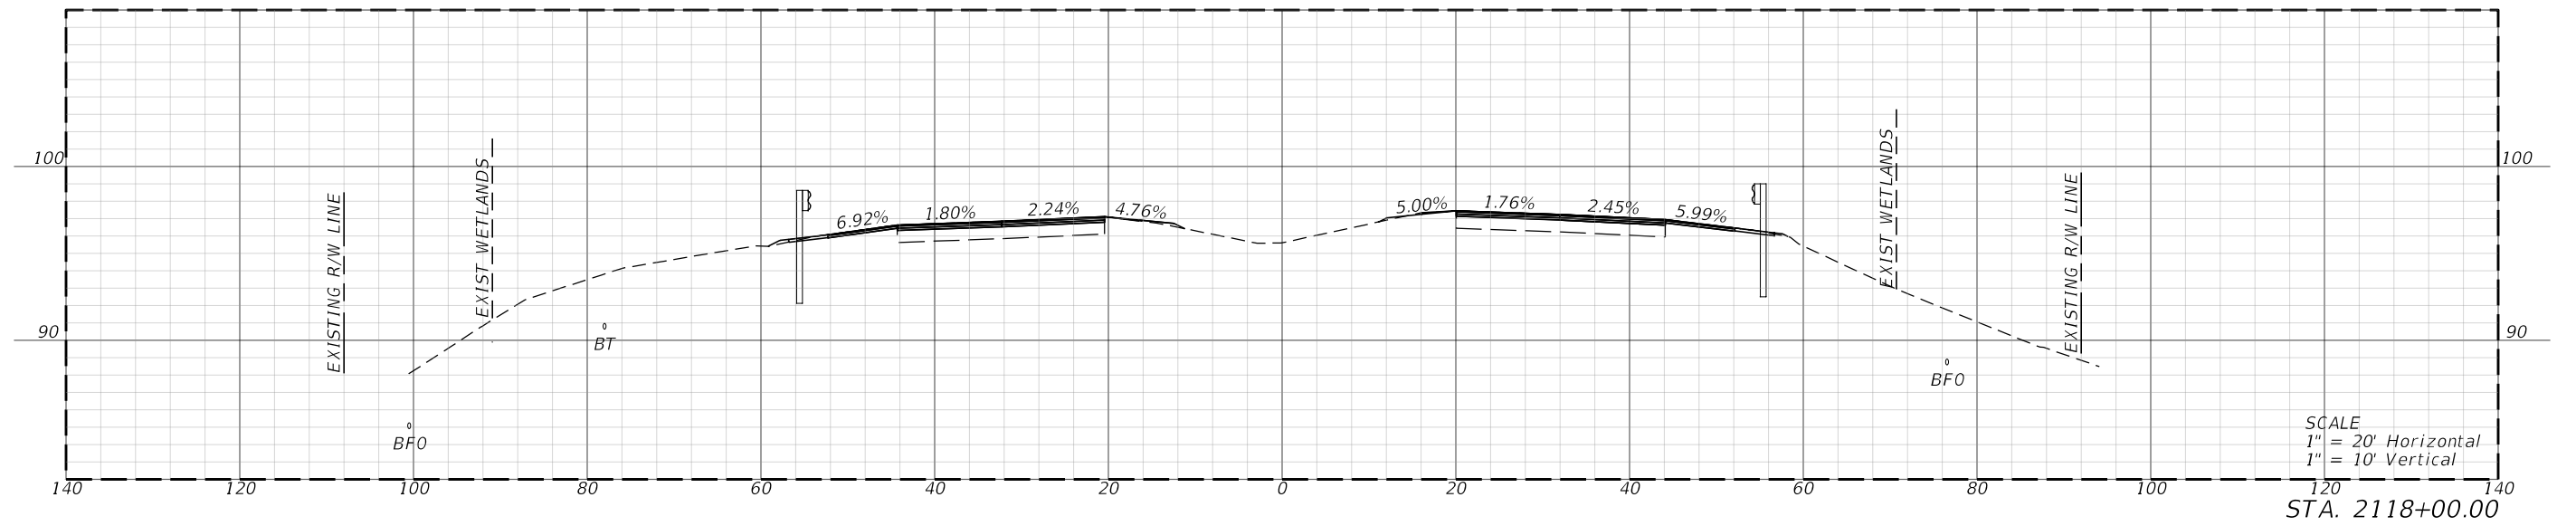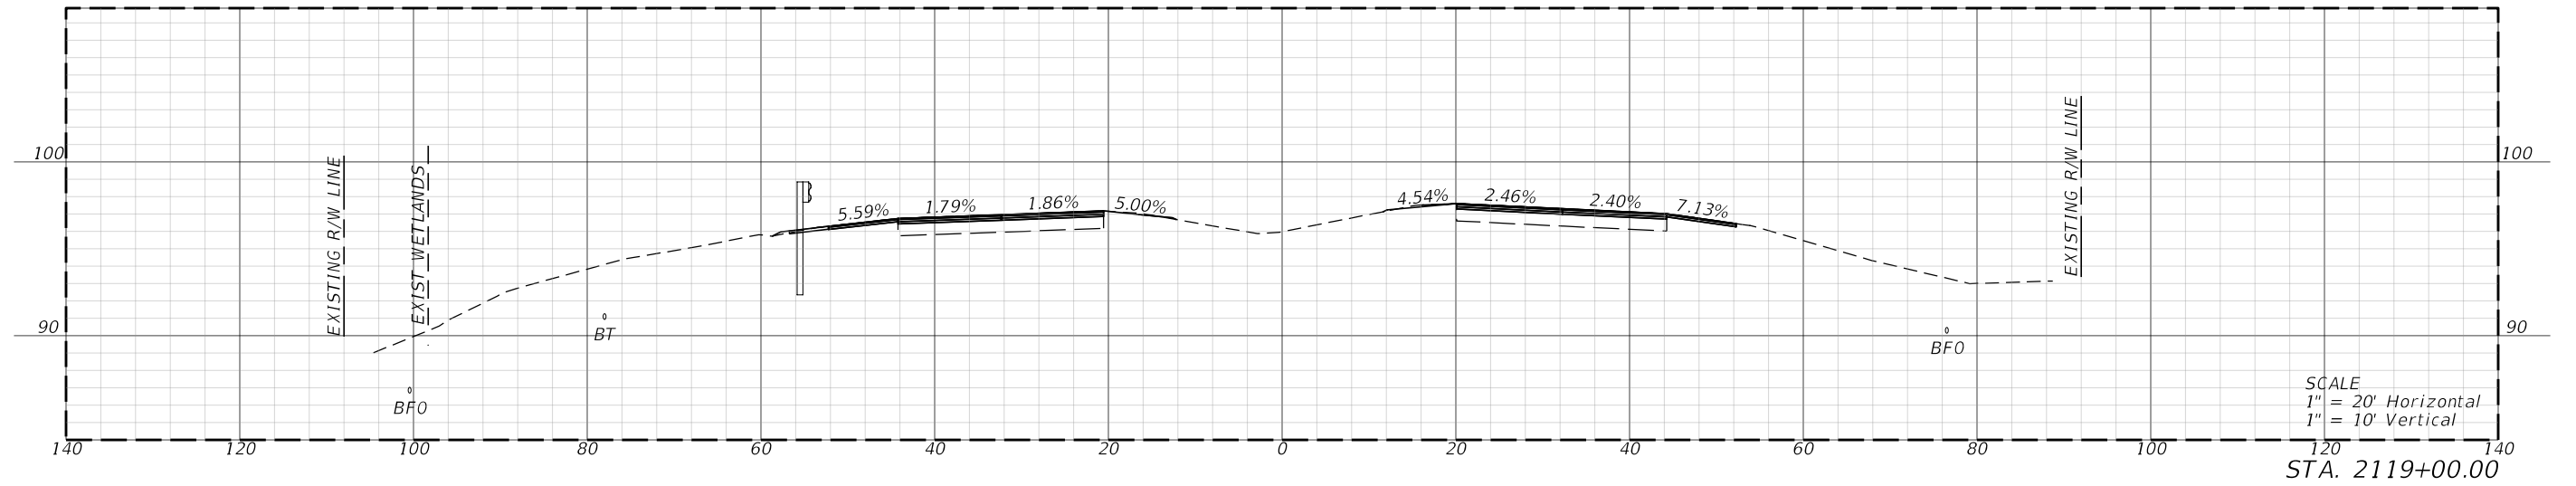

1/3/2024 7:48:56 PM kmaerki c:\bms\bc-pw-01\mils\corrales\40205917\AD\SRD18.dgn

REVISIONS				ENGINEER OF RECORD		STATE OF FLORIDA DEPARTMENT OF TRANSPORTATION			SHEET NO.
DATE	DESCRIPTION	DATE	DESCRIPTION	OMARI S. HAND, P.E. LICENSE NUMBER: 74678 BCC ENGINEERING, LLC 4905 WEST LAUREL STREET TAMPA, FL 33607		ROAD NO.	COUNTY	FINANCIAL PROJECT ID	
						SR 25	HIGHLANDS	44893715201	
<b>CROSS SECTIONS</b>									23

THE OFFICIAL RECORD OF THIS SHEET IS THE ELECTRONIC FILE DIGITALLY SIGNED AND SEALED UNDER RULE 61G15-23.004, F.A.C.

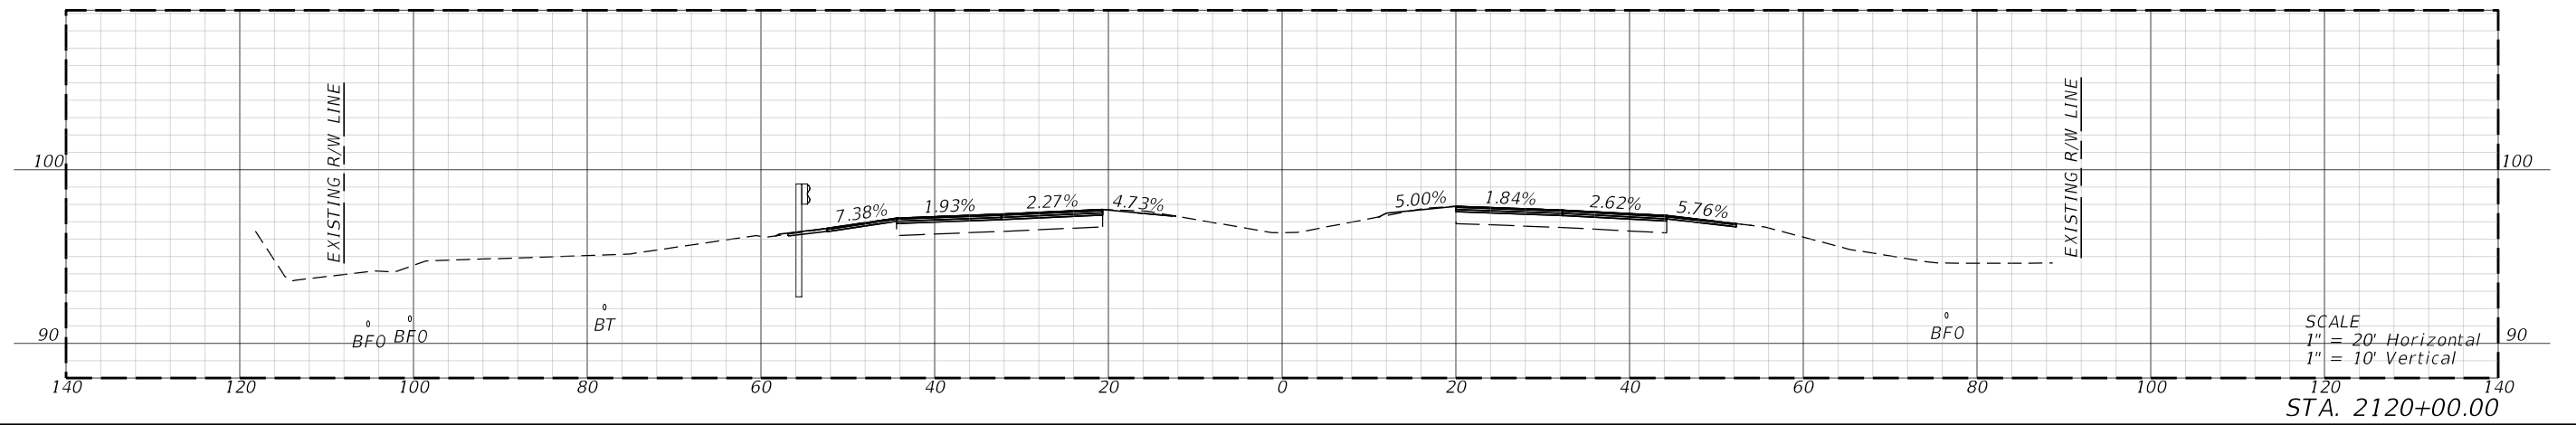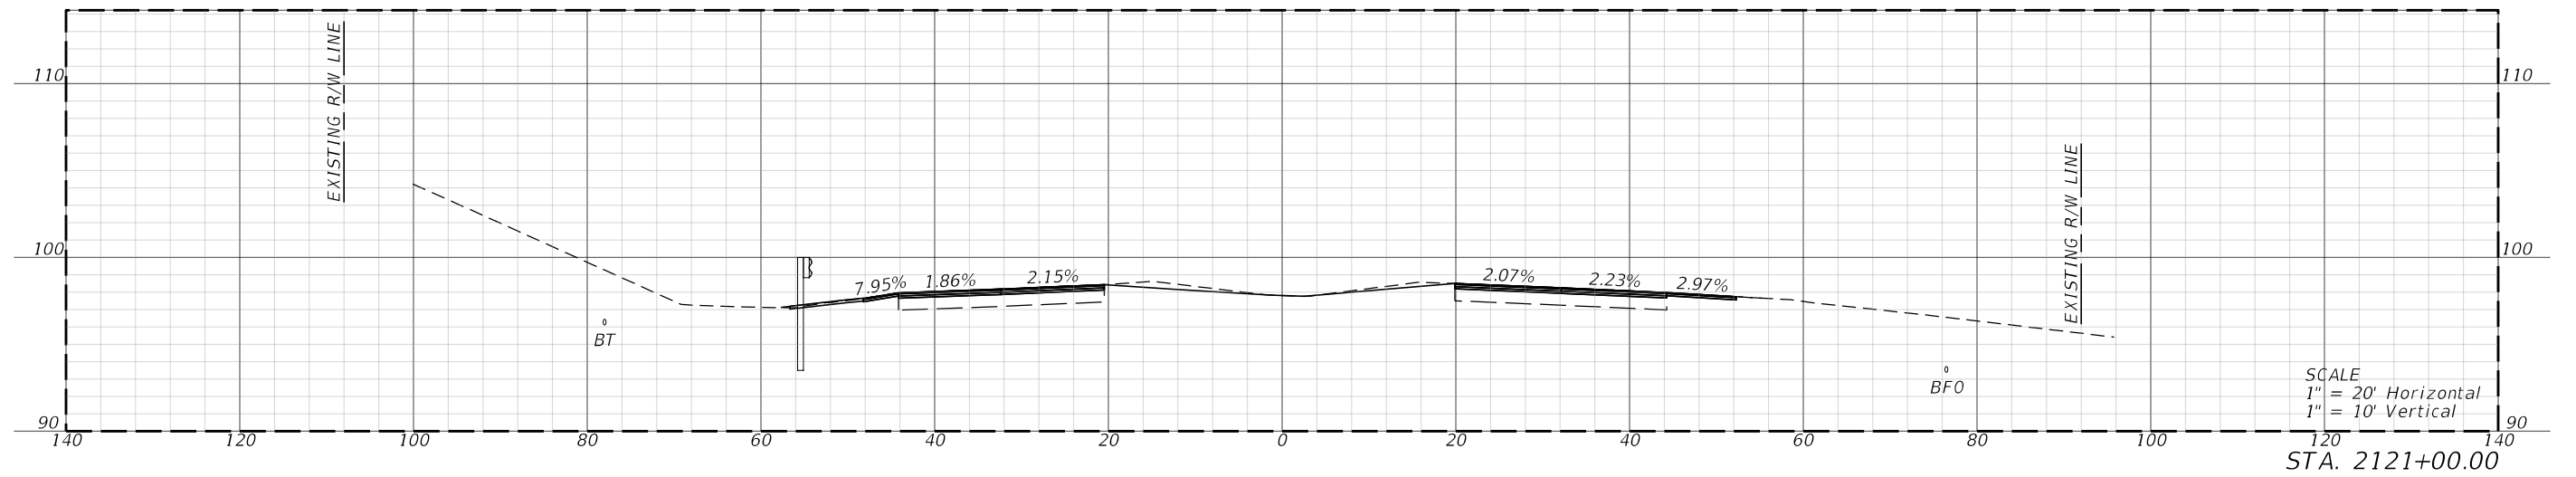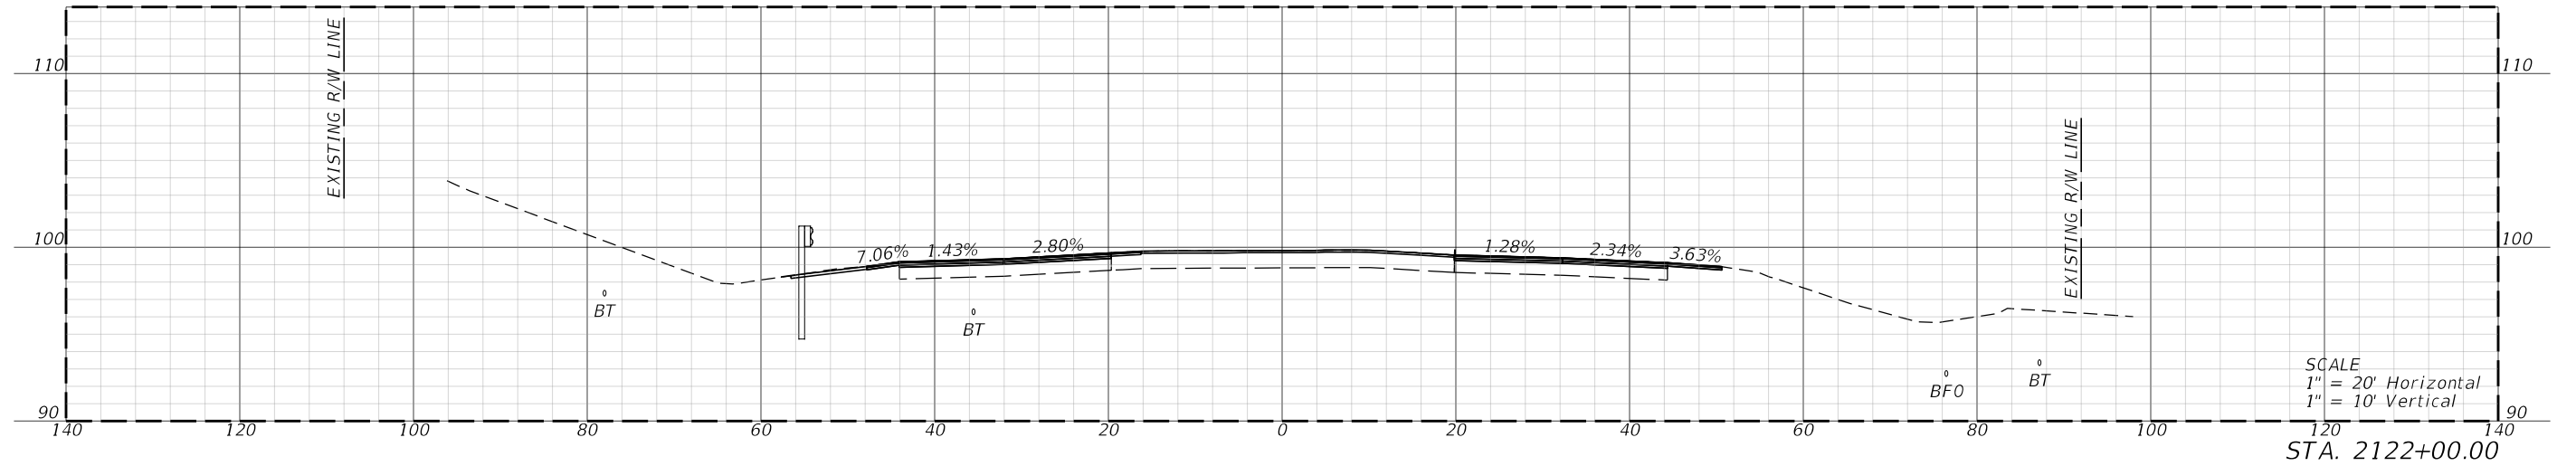




1/31/2024 7:48:58 PM kmaerki c:\bms\bc-pw-01\mils\corrales\40205917\RD\XSRD18.dgn

REVISIONS				ENGINEER OF RECORD			STATE OF FLORIDA DEPARTMENT OF TRANSPORTATION			SHEET NO.
DATE	DESCRIPTION	DATE	DESCRIPTION	OMARI S. HAND, P.E. LICENSE NUMBER: 74678 BCC ENGINEERING, LLC 4905 WEST LAUREL STREET TAMPA, FL 33607			ROAD NO.	COUNTY	FINANCIAL PROJECT ID	
							SR 25	HIGHLANDS	44893715201	
<b>CROSS SECTIONS</b>										

THE OFFICIAL RECORD OF THIS SHEET IS THE ELECTRONIC FILE DIGITALLY SIGNED AND SEALED UNDER RULE 61G15-23.004, F.A.C.







1/3/2024 7:49:00 PM kmaerki  
 c:\bms\bc-pw-01\mils\corrales\40205917\AD\SRD18.dgn

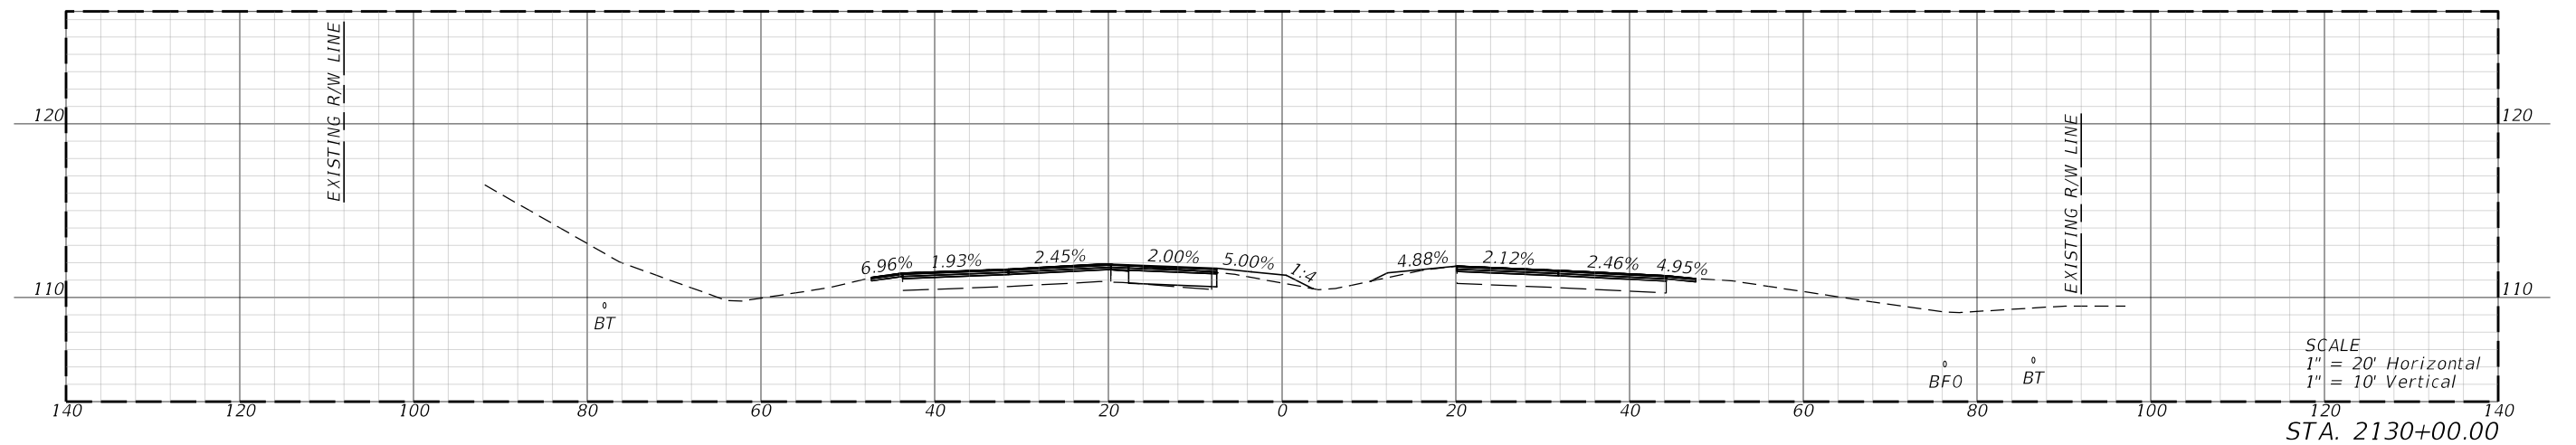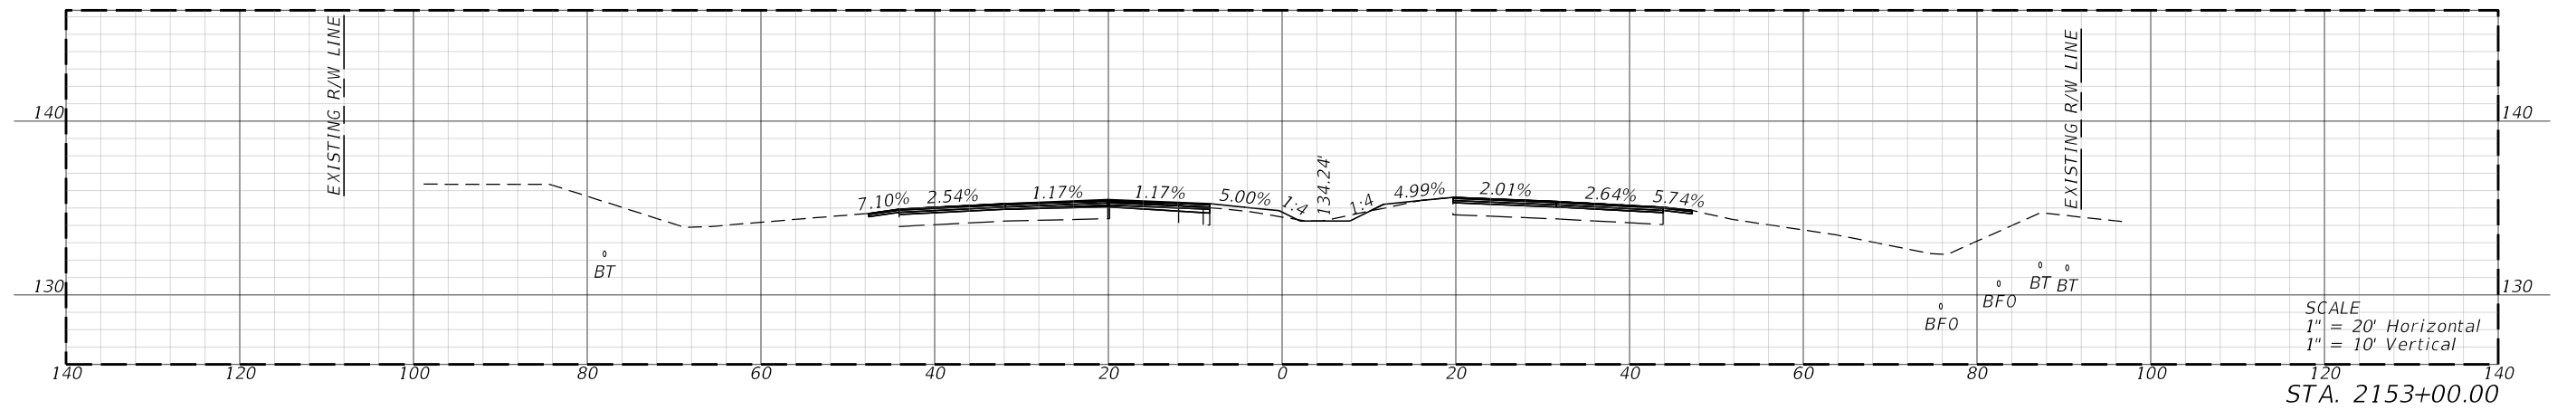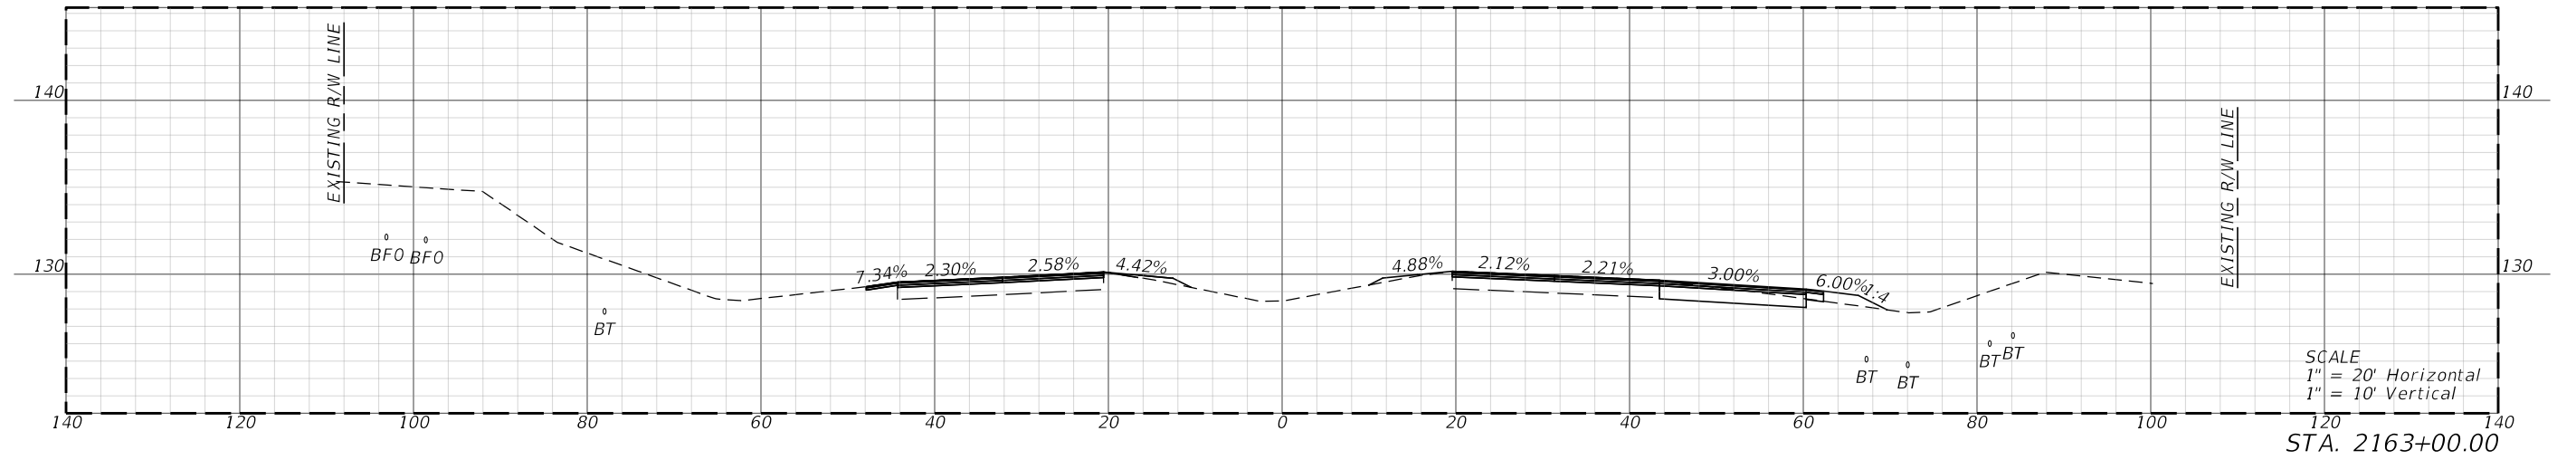

REVISIONS				ENGINEER OF RECORD			STATE OF FLORIDA DEPARTMENT OF TRANSPORTATION			SHEET NO.
DATE	DESCRIPTION	DATE	DESCRIPTION	OMARI S. HAND, P.E. LICENSE NUMBER: 74678 BCC ENGINEERING, LLC 4905 WEST LAUREL STREET TAMPA, FL 33607			ROAD NO.	COUNTY	FINANCIAL PROJECT ID	
							SR 25	HIGHLANDS	44893715201	
<b>CROSS SECTIONS</b>										

THE OFFICIAL RECORD OF THIS SHEET IS THE ELECTRONIC FILE DIGITALLY SIGNED AND SEALED UNDER RULE 61G15-23.004, F.A.C.

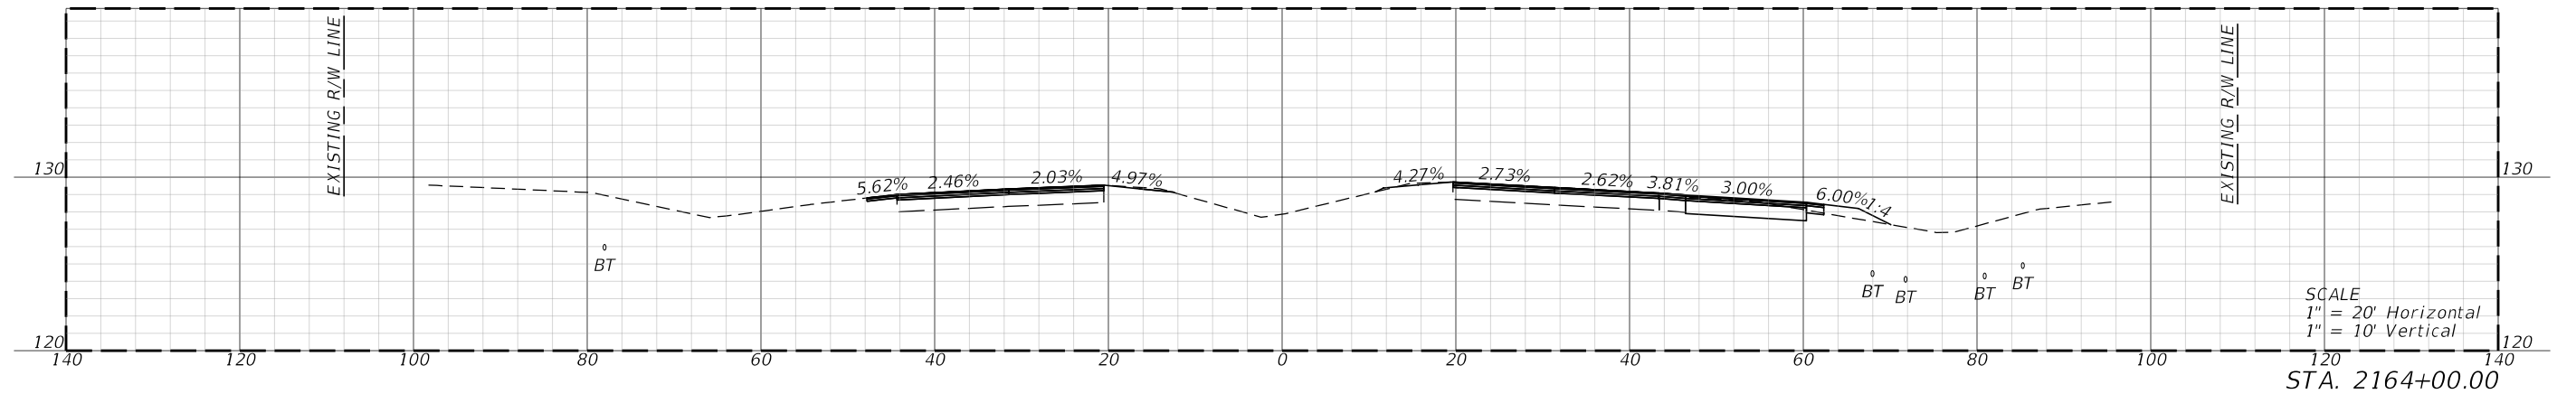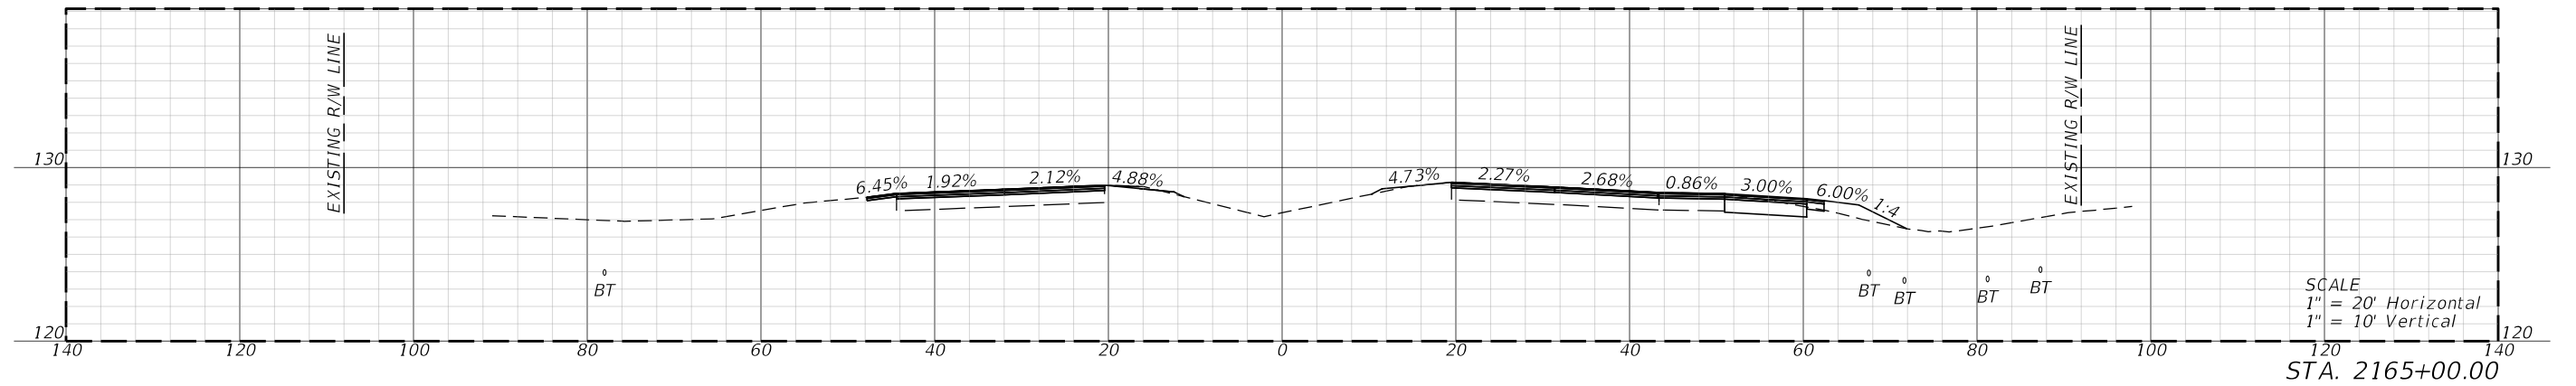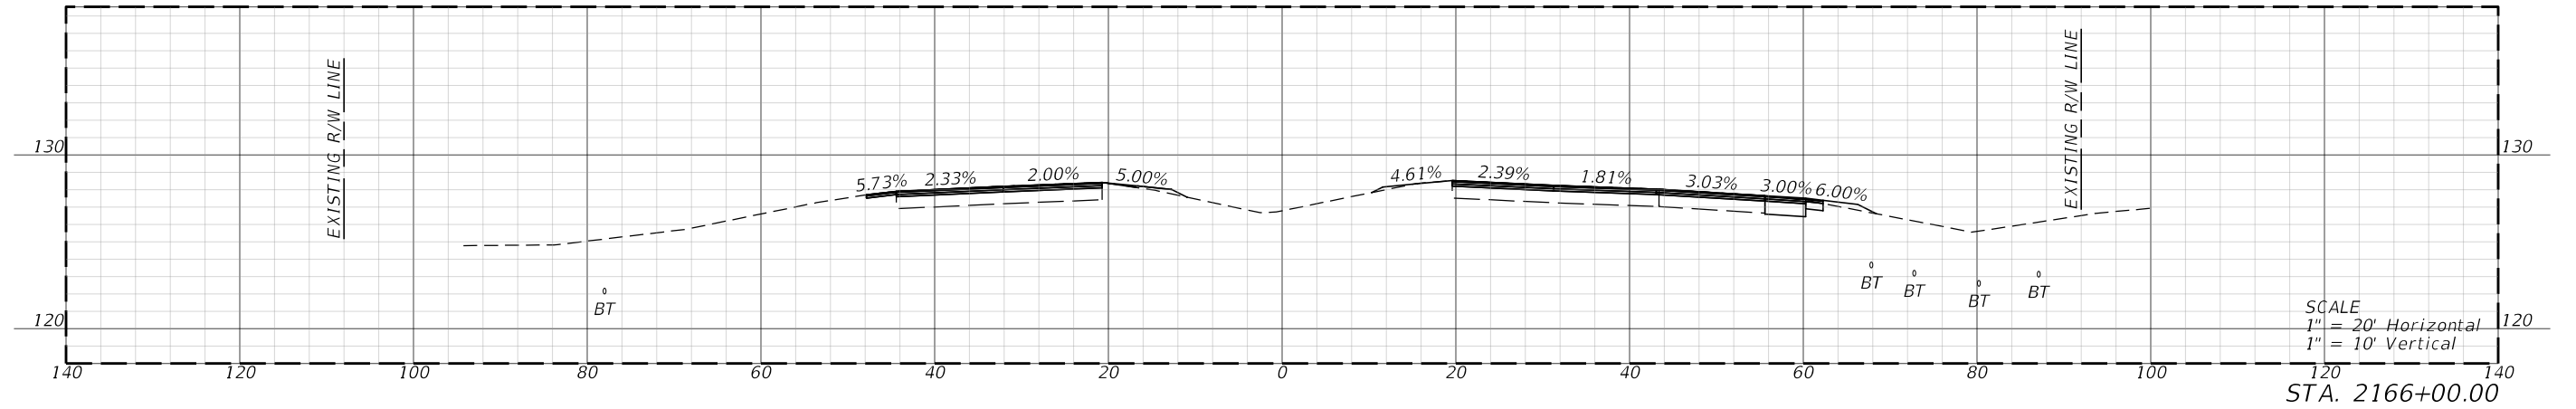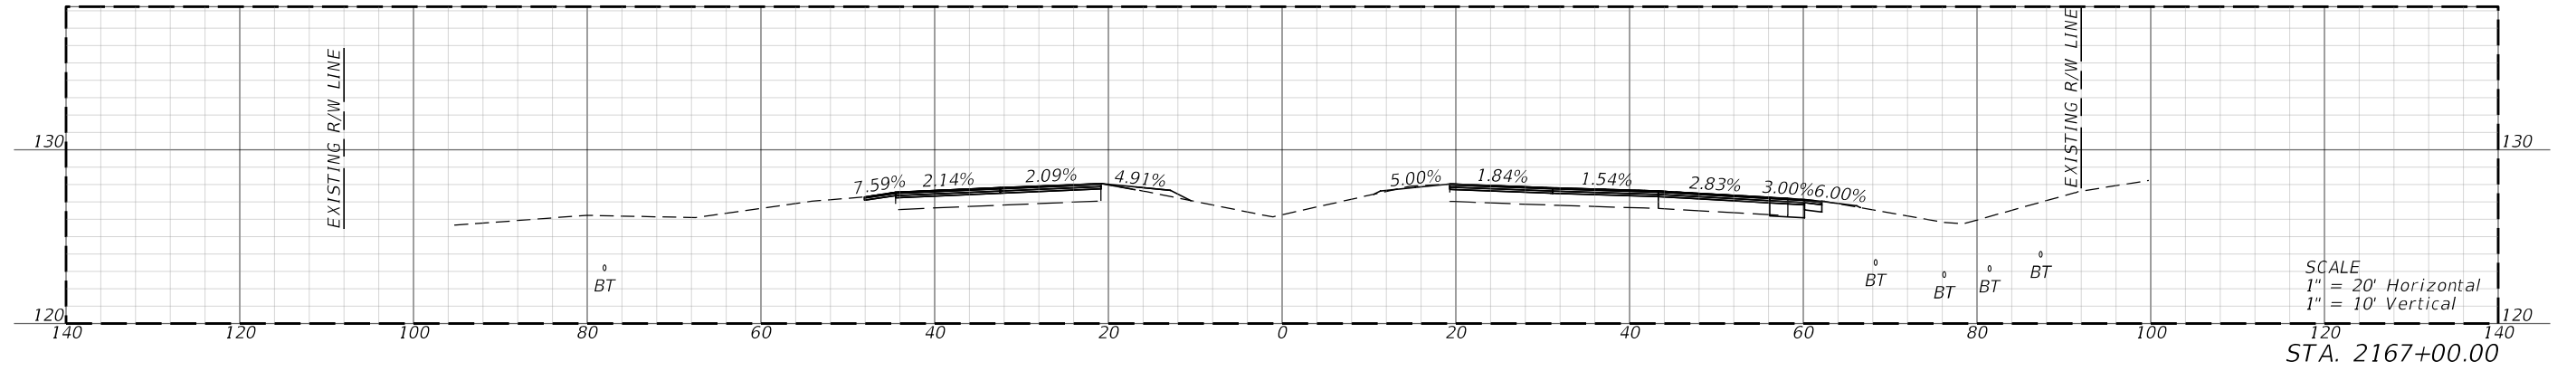


1/3/2024 7:49:03 PM kmaerki c:\bms\bbc-pw-01\mils\_corrales\0205917\RD\SRD18.dgn

REVISIONS				ENGINEER OF RECORD			STATE OF FLORIDA DEPARTMENT OF TRANSPORTATION			SHEET NO.
DATE	DESCRIPTION	DATE	DESCRIPTION	OMARI S. HAND, P.E. LICENSE NUMBER: 74678 BCC ENGINEERING, LLC 4905 WEST LAUREL STREET TAMPA, FL 33607			ROAD NO.	COUNTY	FINANCIAL PROJECT ID	
							SR 25	HIGHLANDS	44893715201	
<b>CROSS SECTIONS</b>										26

THE OFFICIAL RECORD OF THIS SHEET IS THE ELECTRONIC FILE DIGITALLY SIGNED AND SEALED UNDER RULE 61G15-23.004, F.A.C.

1/3/2024 7:49:04 PM kmaerki  
 c:\bms\bbc-pw-01\mils\corrales\0205917\AD\SRD18.dgn










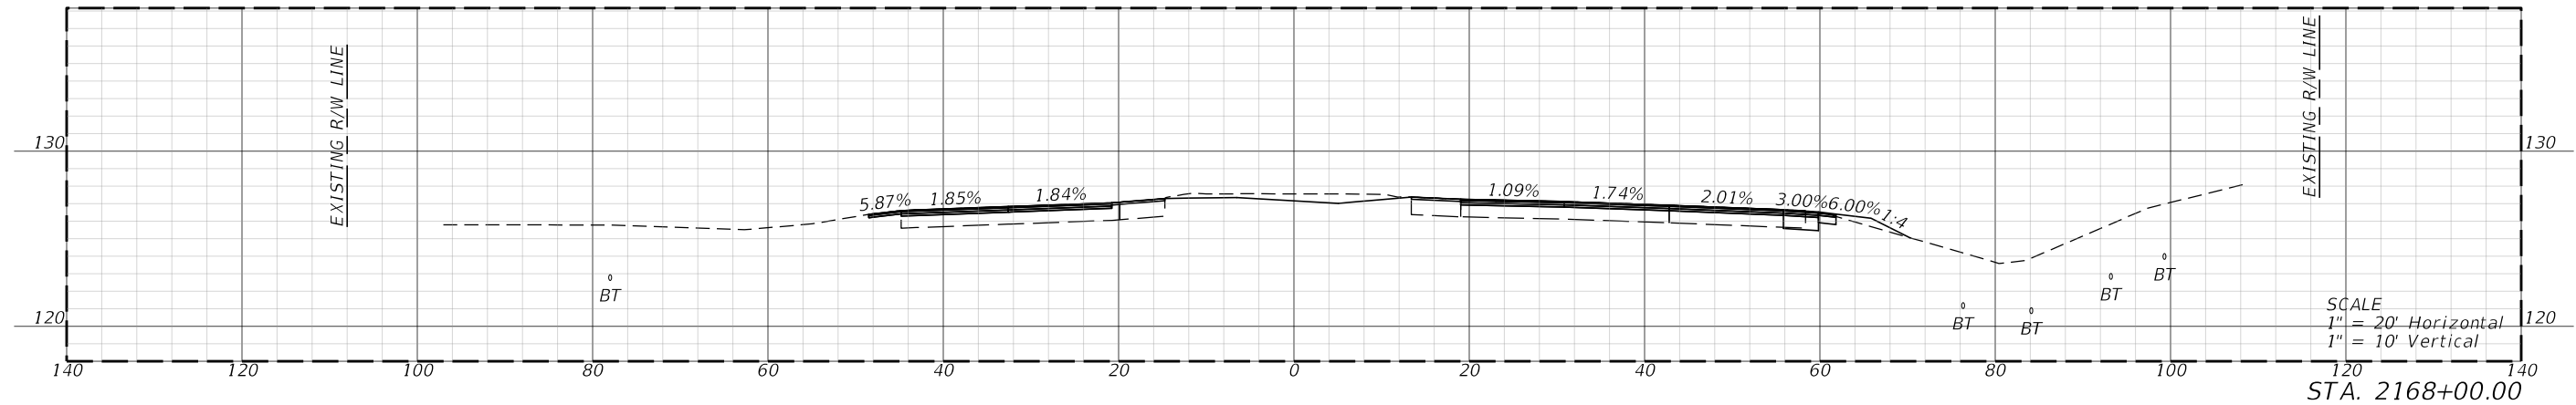


SCALE  
 1" = 20' Horizontal  
 1" = 10' Vertical

REVISIONS				ENGINEER OF RECORD			STATE OF FLORIDA DEPARTMENT OF TRANSPORTATION			CROSS SECTIONS	SHEET NO.
DATE	DESCRIPTION	DATE	DESCRIPTION	OMARI S. HAND, P.E. LICENSE NUMBER: 74678 BCC ENGINEERING, LLC 4905 WEST LAUREL STREET TAMPA, FL 33607			ROAD NO.	COUNTY	FINANCIAL PROJECT ID		27
							SR 25	HIGHLANDS	44893715201		




THE OFFICIAL RECORD OF THIS SHEET IS THE ELECTRONIC FILE DIGITALLY SIGNED AND SEALED UNDER RULE 61G15-23.004, F.A.C.

1/29/2024 3:15:44 PM necharte  
 c:\bms\bbc-pwr-01\shane\_agostino\0190935\UT-ADR001.dgn

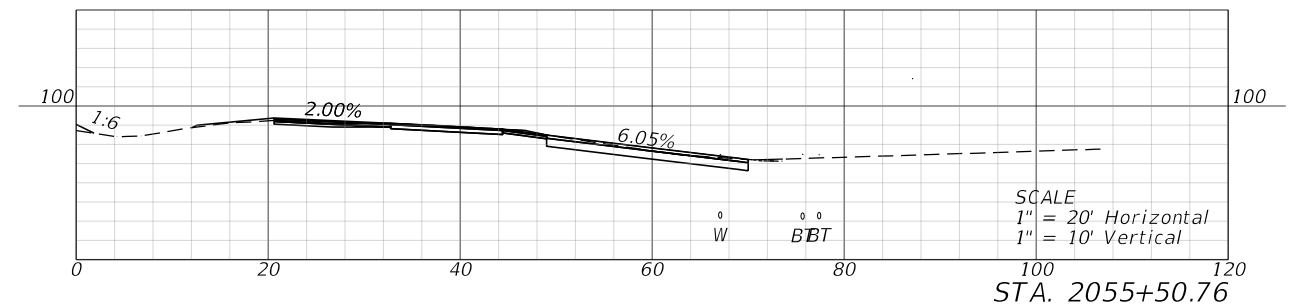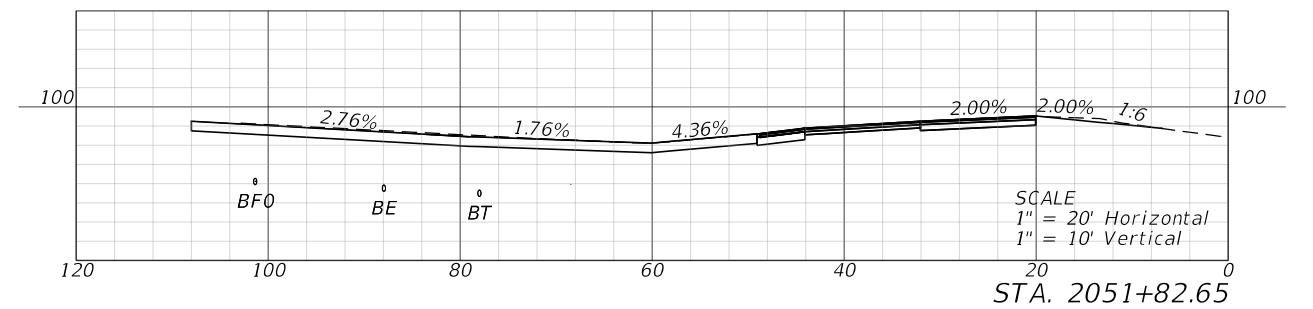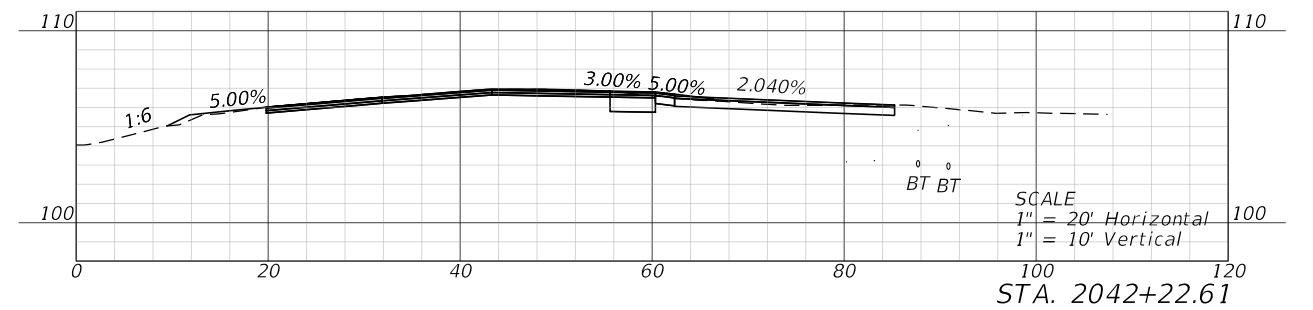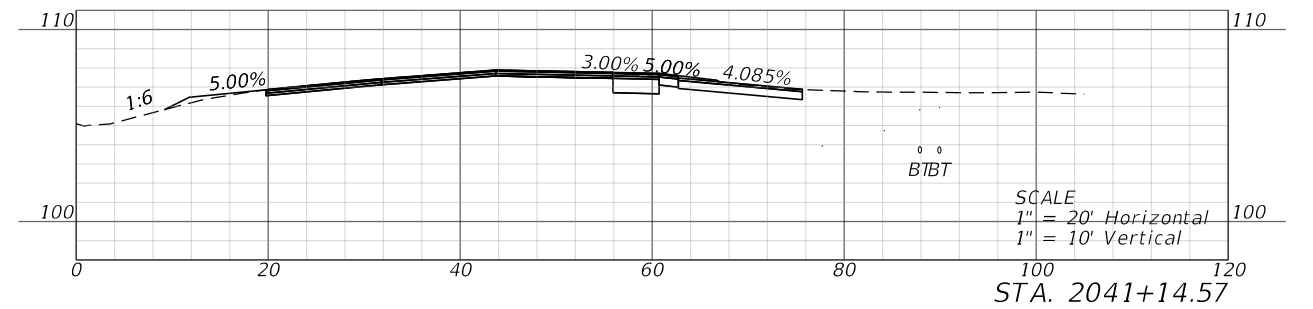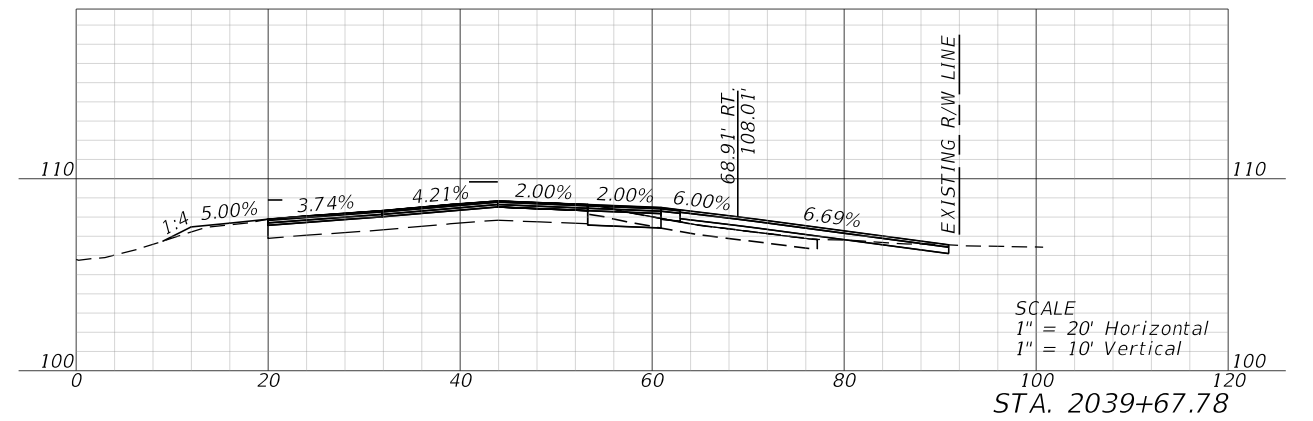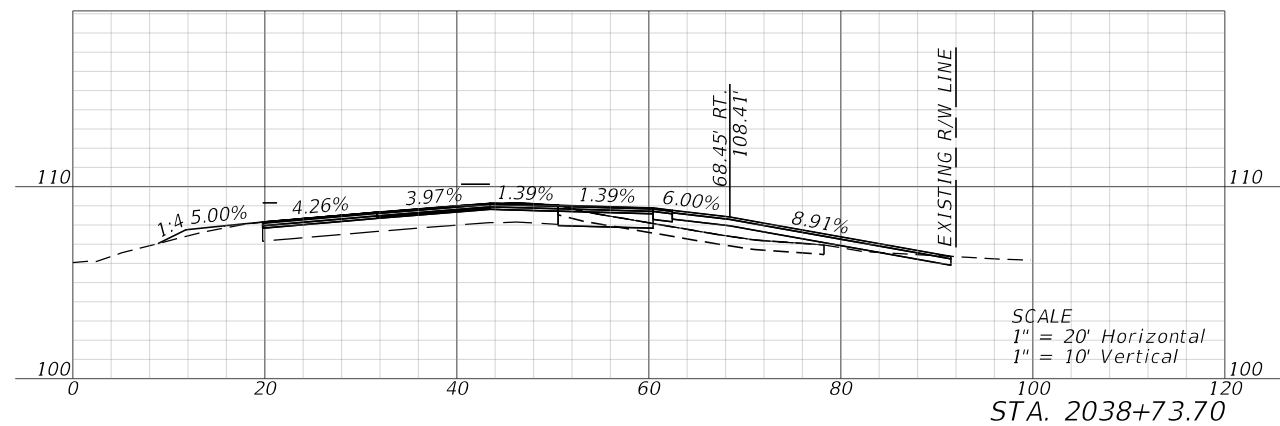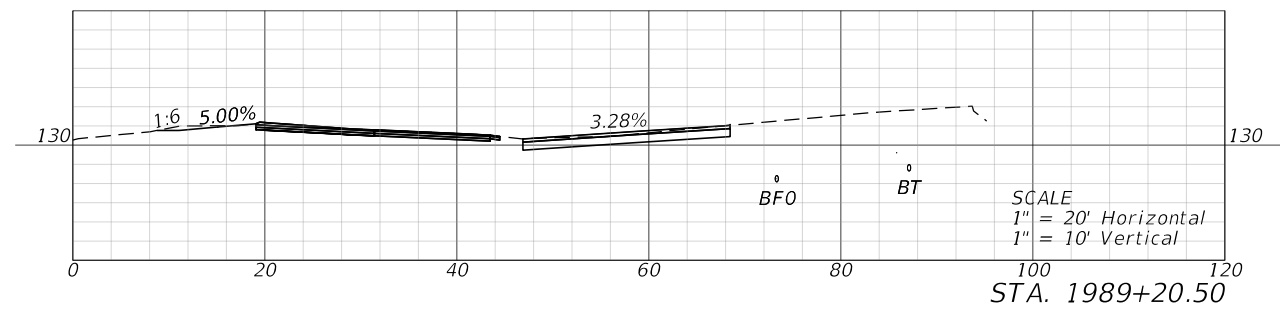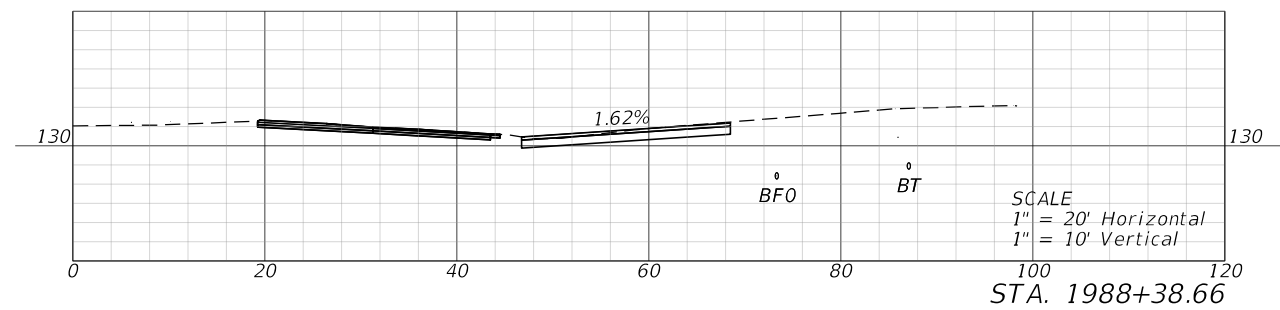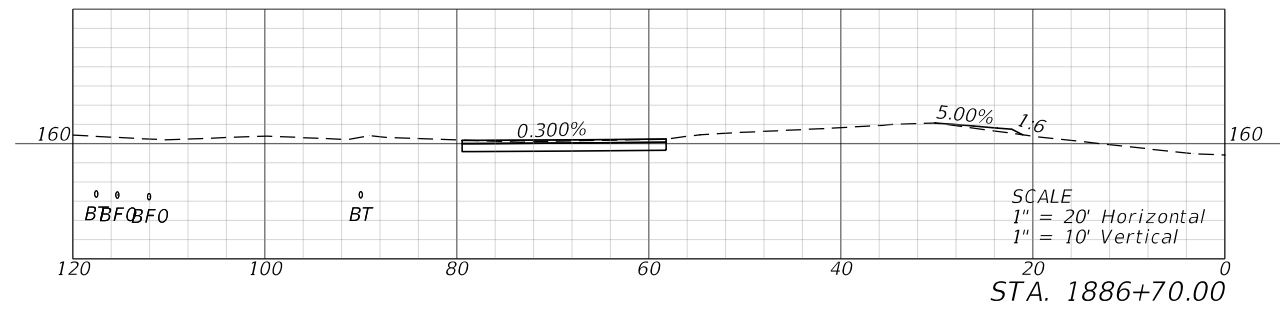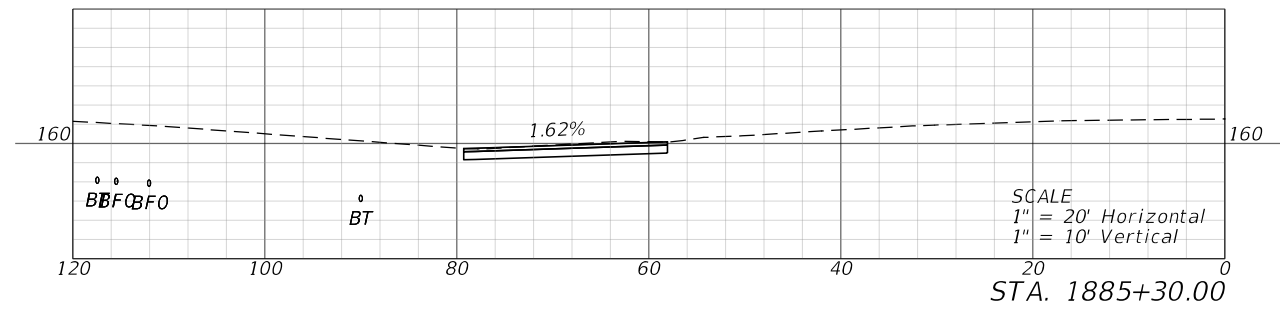

REVISIONS				ENGINEER OF RECORD			STATE OF FLORIDA DEPARTMENT OF TRANSPORTATION	DRIVEWAY CROSS SECTIONS	SHEET NO. 28
DATE	DESCRIPTION	DATE	DESCRIPTION	OMARI S. HAND, P.E. LICENSE NUMBER 74678 BCC ENGINEERING, LLC 4905 WEST LAUREL STREET TAMPA, FL 33607					
ROAD NO.	COUNTY	FINANCIAL PROJECT ID							
SR 25	HIGHLANDS	448937-1-52-01							

THE OFFICIAL RECORD OF THIS SHEET IS THE ELECTRONIC FILE DIGITALLY SIGNED AND SEALED UNDER RULE 61G15-23.004, F.A.C.

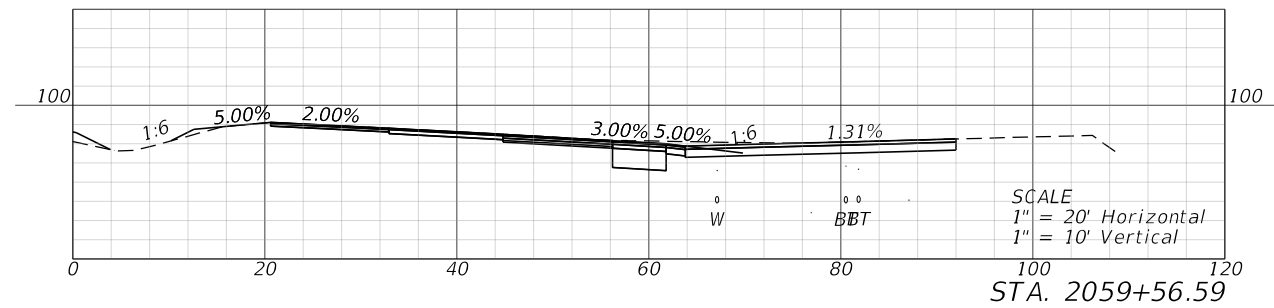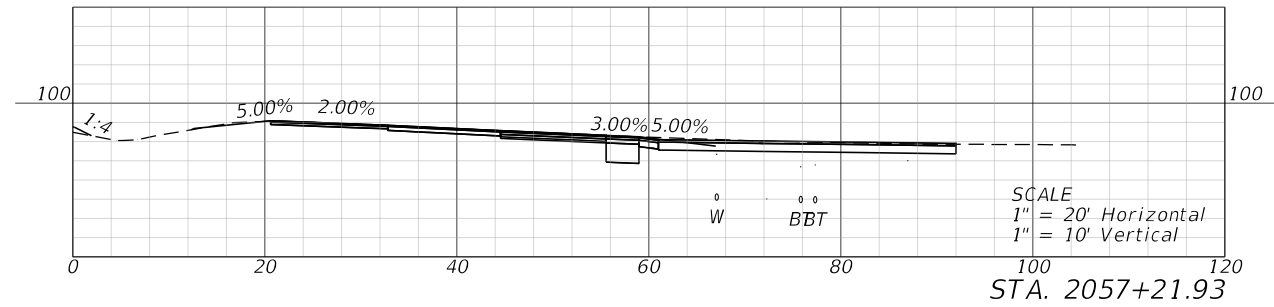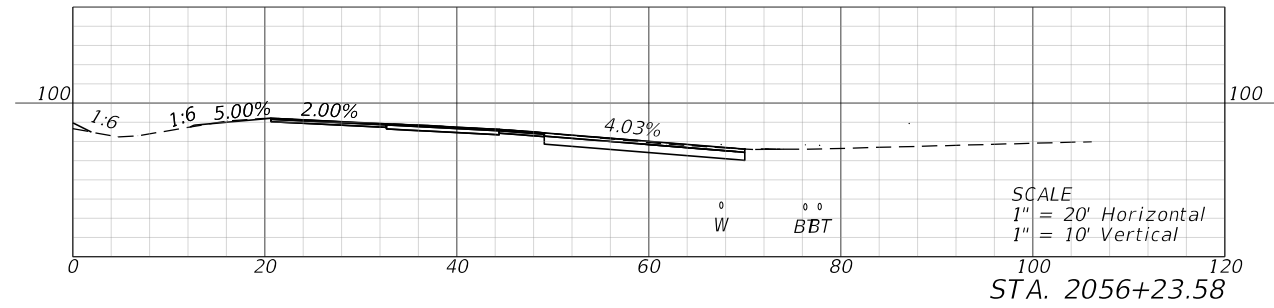

1/29/2024 3:15:47 PM necharte c:\bms\bc-pwr-01\shane\_agostino\0190935\UT-ADR01.dgn

THE OFFICIAL RECORD OF THIS SHEET IS THE ELECTRONIC FILE DIGITALLY SIGNED AND SEALED UNDER RULE 61G15-23.004, F.A.C.

REVISIONS				ENGINEER OF RECORD			STATE OF FLORIDA DEPARTMENT OF TRANSPORTATION			SHEET NO.
DATE	DESCRIPTION	DATE	DESCRIPTION	OMARI S. HAND, P.E. LICENSE NUMBER 74678 BCC ENGINEERING, LLC 4905 WEST LAUREL STREET TAMPA, FL 33607			ROAD NO.	COUNTY	FINANCIAL PROJECT ID	
							SR 25	HIGHLANDS	448937-1-52-01	DRIVEWAY CROSS SECTIONS 29