


CONTRACT PLANS COMPONENTS

ROADWAY PLANS
SIGNING AND PAVEMENT MARKING PLANS

STATE OF FLORIDA
DEPARTMENT OF TRANSPORTATION
SIGNING AND PAVEMENT MARKING PLANS

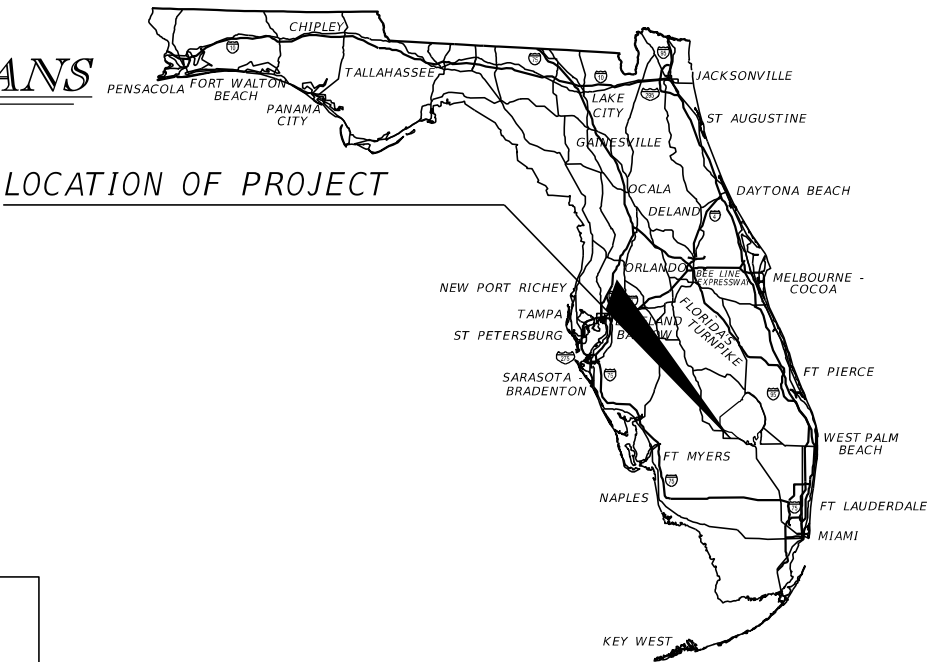

LOCATION OF PROJECT

INDEX OF SIGNING AND
PAVEMENT MARKING PLANS

SHEET NO.	SHEET DESCRIPTION
S-1	KEY SHEET
S-2	SIGNATURE SHEET
S-3	GENERAL NOTES
S-4 - S-34	SIGNING AND PAVEMENT MARKING PLANS
S-35 - S-37	GUIDE SIGN WORKSHEET

FINANCIAL PROJECT ID 448938-1-52-01
(FEDERAL FUNDS)
HENDRY COUNTY (07030)
STATE ROAD NO. 25 (US 27)
FROM STITT RANCH TO FLAGHOLE ROAD

PROJECT LOCATION URL: <https://tinyurl.com/yez62pbv>

PROJECT LIMITS: BEGIN MP 7.704 - END MP 11.747

EXCEPTIONS: NONE

BRIDGE LIMITS: NONE

RAILROAD CROSSING: NONE

PHASE IIR SUBMITTAL
NOVEMBER 2023

SIGNING AND
PAVEMENT MARKING PLANS
ENGINEER OF RECORD:

BHARATHI CHIGURUPATI, P.E.
P.E. LICENSE NUMBER 84860
DRMP, INC
15310 AMBERLY DRIVE, SUITE 200
TAMPA, FL 33647
CONTRACT NO.: CAE21
VENDOR NO.: F591791174001

FDOT PROJECT MANAGER:
Jennifer Freeman

GOVERNING STANDARD PLANS:

Florida Department of Transportation, FY2023-24 Standard Plans for Road and Bridge Construction and applicable Interim Revisions (IRs).


Standard Plans for Road Construction and associated IRs are available at the following website: <http://www.fdot.gov/design/standardplans>

APPLICABLE IRs: IR N/A

GOVERNING STANDARD SPECIFICATIONS:

Florida Department of Transportation, FY2023-24 Standard Specifications for Road and Bridge Construction at the following website: <http://www.fdot.gov/programmanagement/Implemented/SpecBooks>

CONSTRUCTION CONTRACT NO.	FISCAL YEAR	SHEET NO.
	25	S-1

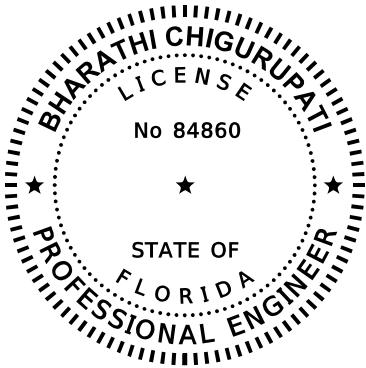

THIS ITEM HAS BEEN DIGITALLY
SIGNED AND SEALED BY

ON THE DATE ADJACENT TO THE SEAL

PRINTED COPIES OF THIS DOCUMENT ARE
NOT CONSIDERED SIGNED AND SEALED
AND THE SIGNATURE MUST BE VERIFIED
ON ANY ELECTRONIC COPIES.

DRMP, INC.
15310 AMBERLY DRIVE, SUITE 200
TAMPA, FL 33647
BHARATHI CHIGURUPATI, P.E. NO. 84860

THE ABOVE NAMED PROFESSIONAL ENGINEER SHALL BE RESPONSIBLE FOR THE
FOLLOWING SHEETS IN ACCORDANCE WITH RULE 61G15-23.004, F.A.C.

SHEET NO.	SHEET DESCRIPTION
S-1	KEY SHEET
S-2	SIGNATURE SHEET
S-3	GENERAL NOTES
S-4 - S-34	SIGNING AND PAVEMENT MARKING PLANS
S-35 - S-37	GUIDE SIGN WORKSHEET

REVISIONS				ENGINEER OF RECORD	STATE OF FLORIDA DEPARTMENT OF TRANSPORTATION			SIGNATURE SHEET	SHEET NO.
DATE	DESCRIPTION	DATE	DESCRIPTION	BHARATHI CHIGURUPATI, P.E. LICENSE NUMBER: P.E. 84860 DRMP, INC. 15310 AMBERLY DRIVE, SUITE 200 TAMPA, FL 33647	ROAD NO.	COUNTY	FINANCIAL PROJECT ID		S-2
					SR 25	HENDRY	448938-1-52-01		

SIGNING AND PAVEMENT MARKING NOTES:



- 1. EXISTING SIGNS TO REMAIN UNLESS OTHERWISE NOTED.
- 2. ALL AUXILIARY SIGN PANELS TO MATCH THE COLOR COMBINATION OF THE RESPECTIVE SIGN PANEL WHICH THEY SUPPLEMENT.

11/15/2023 4:46:35 PM tvalade
c:\pw_working\drmp01.dms38156\GMTSP01.dgn

REVISIONS				ENGINEER OF RECORD	STATE OF FLORIDA DEPARTMENT OF TRANSPORTATION			SHEET NO.
DATE	DESCRIPTION	DATE	DESCRIPTION	BHARATHI CHIGURUPATI, P.E. LICENSE NUMBER: P.E. 84860 DRMP, INC. 15310 AMBERLY DRIVE, SUITE 200 TAMPA, FL 33647	ROAD NO.	COUNTY	FINANCIAL PROJECT ID	GENERAL NOTES
					SR 25	HENDRY	448938-1-52-01	
								S-3

THE OFFICIAL RECORD OF THIS SHEET IS THE ELECTRONIC FILE DIGITALLY SIGNED AND SEALED UNDER RULE 61G15-23.004, F.A.C.


11/21/2023 2:00:09 PM jnordahl
c:\pw_working\drmp01.dms38156\PLANSP01.dgn

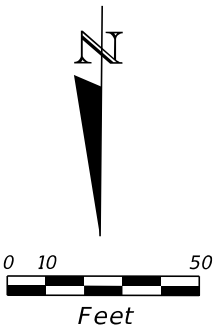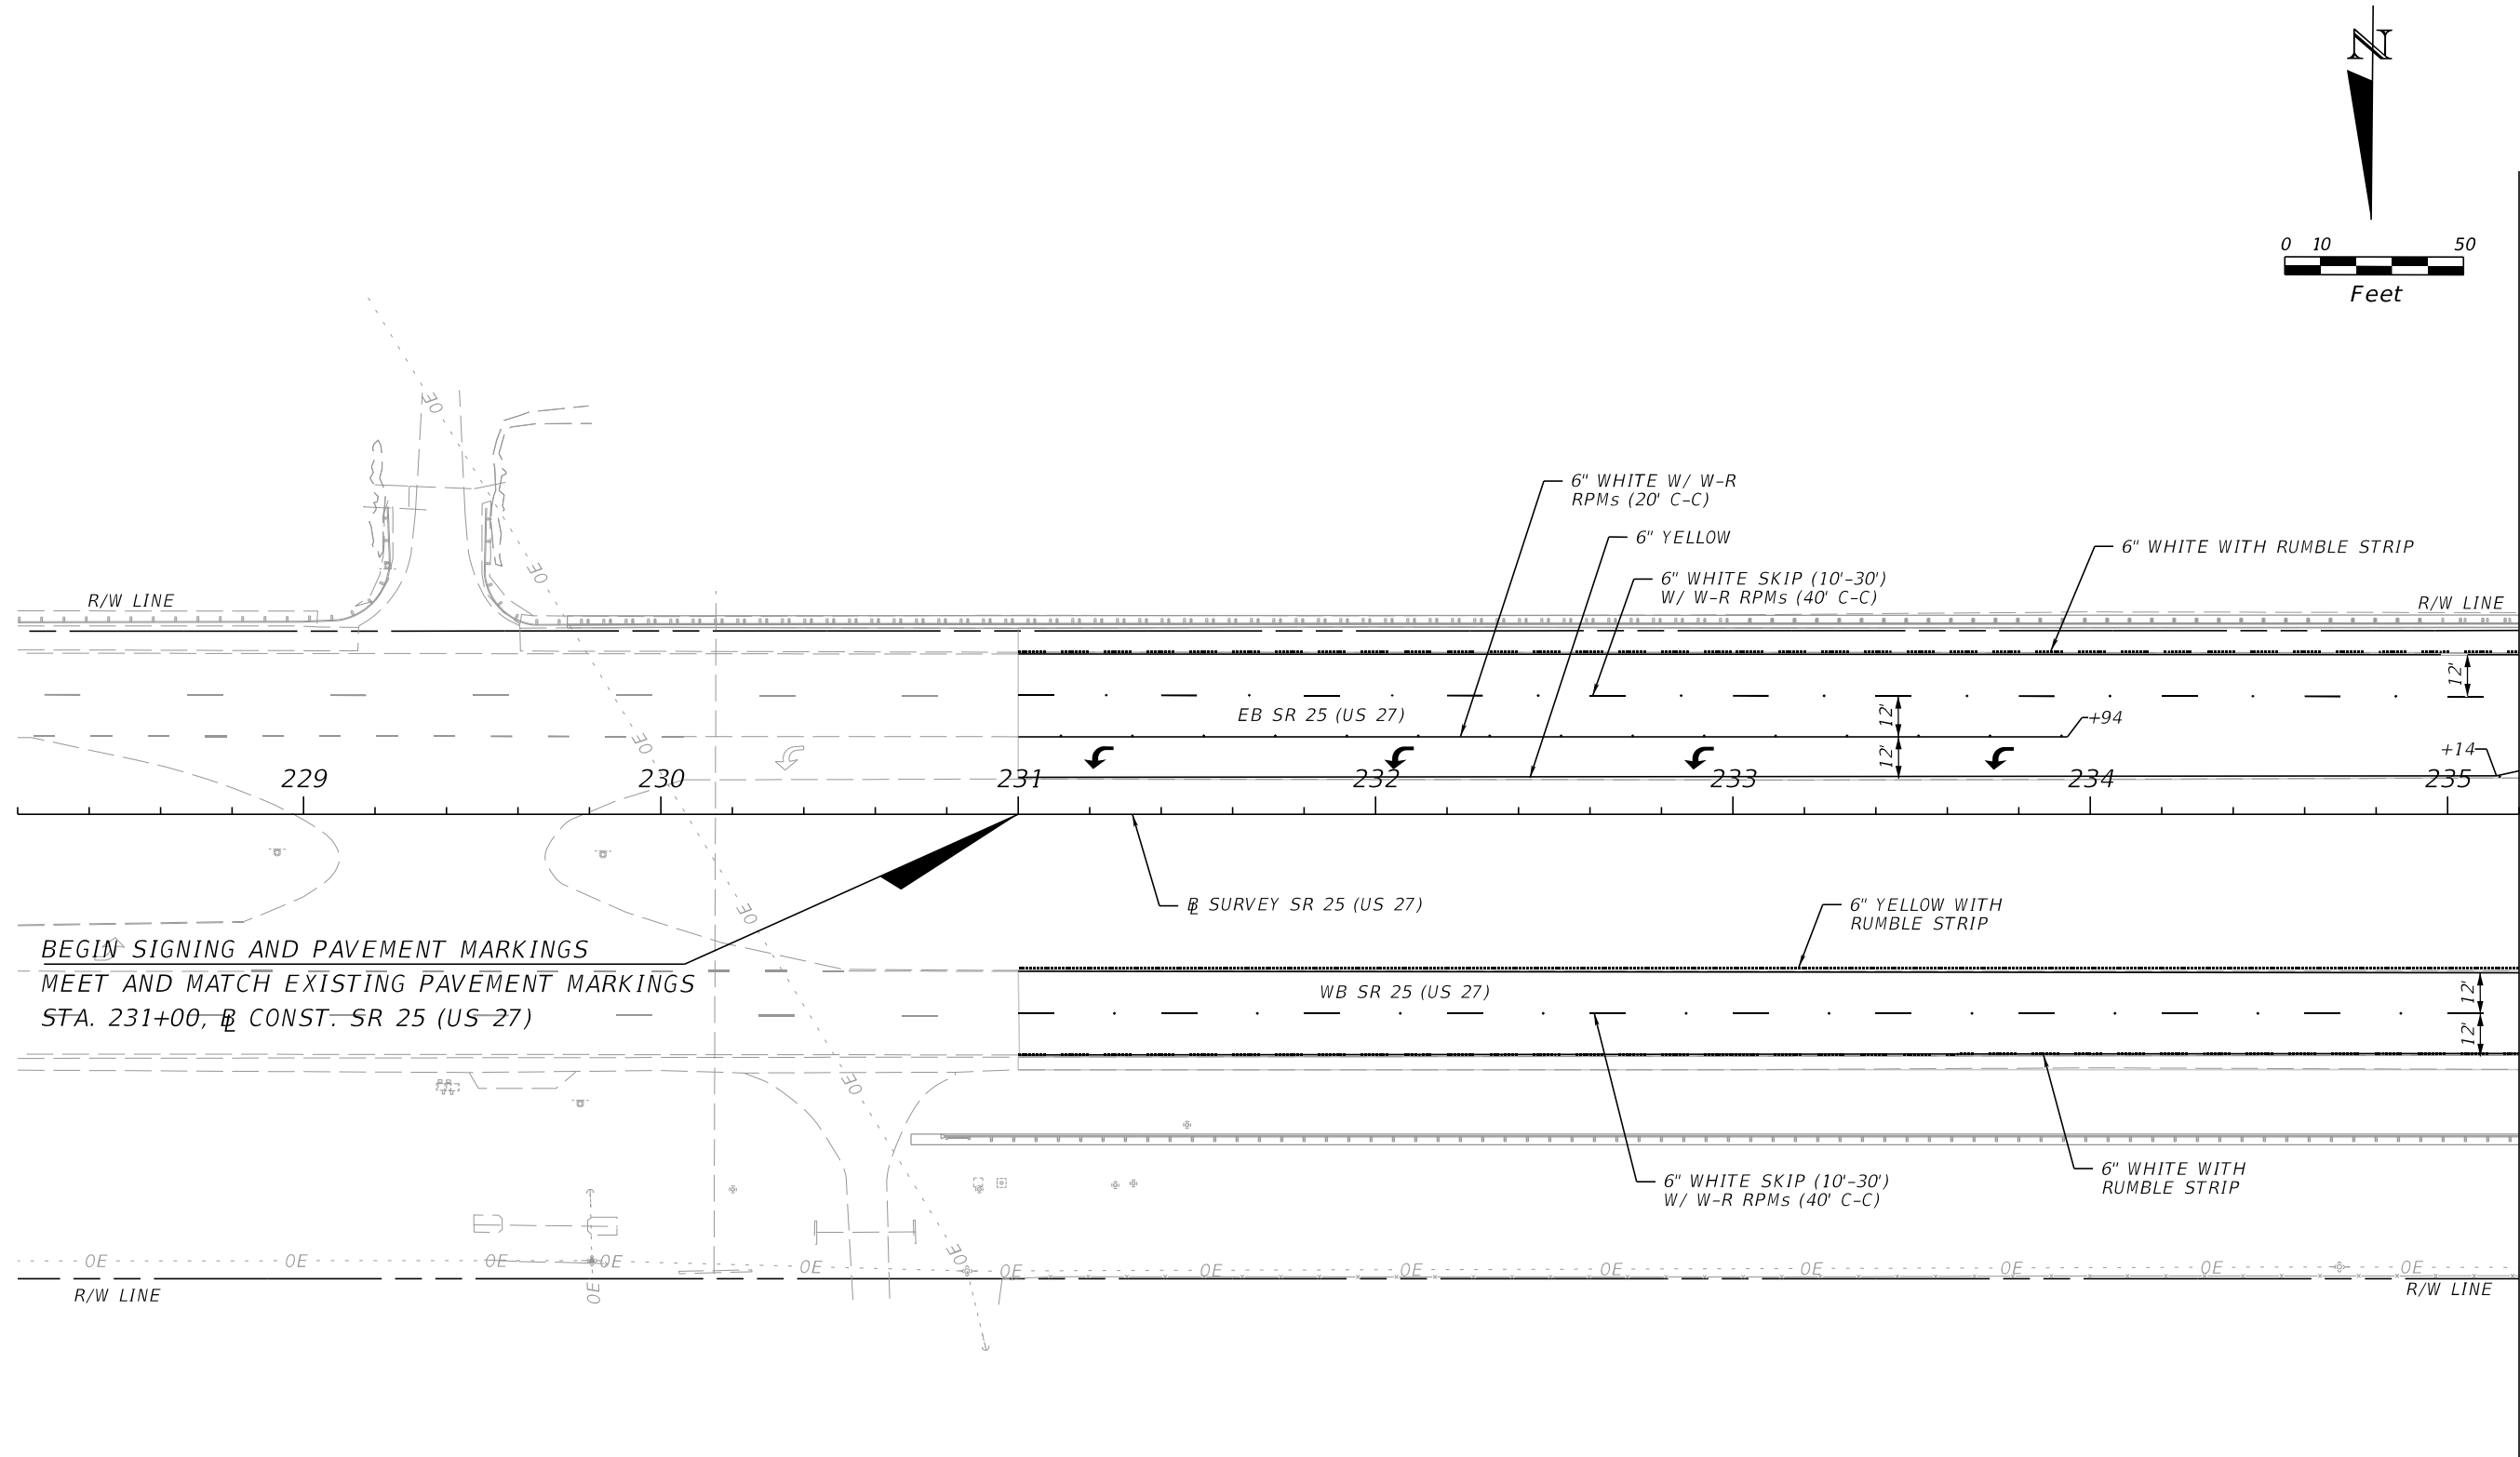

REVISIONS				ENGINEER OF RECORD	STATE OF FLORIDA DEPARTMENT OF TRANSPORTATION			SIGNING AND PAVEMENT MARKING PLAN (1)
DATE	DESCRIPTION	DATE	DESCRIPTION	BHARATHI CHIGURUPATI, P.E. LICENSE NUMBER: P.E. 84860 DRMP, INC. 15310 AMBERLY DRIVE, SUITE 200 TAMPA, FL 33647	ROAD NO.	COUNTY	FINANCIAL PROJECT ID	
					SR 25	HENDRY	448938-1-52-01	

BHARATHI CHIGURUPATI, P.E.
LICENSE NUMBER: P.E. 84860
DRMP, INC.
15310 AMBERLY DRIVE, SUITE 200
TAMPA, FL 33647

MATCHLINE STA. 235+20.00

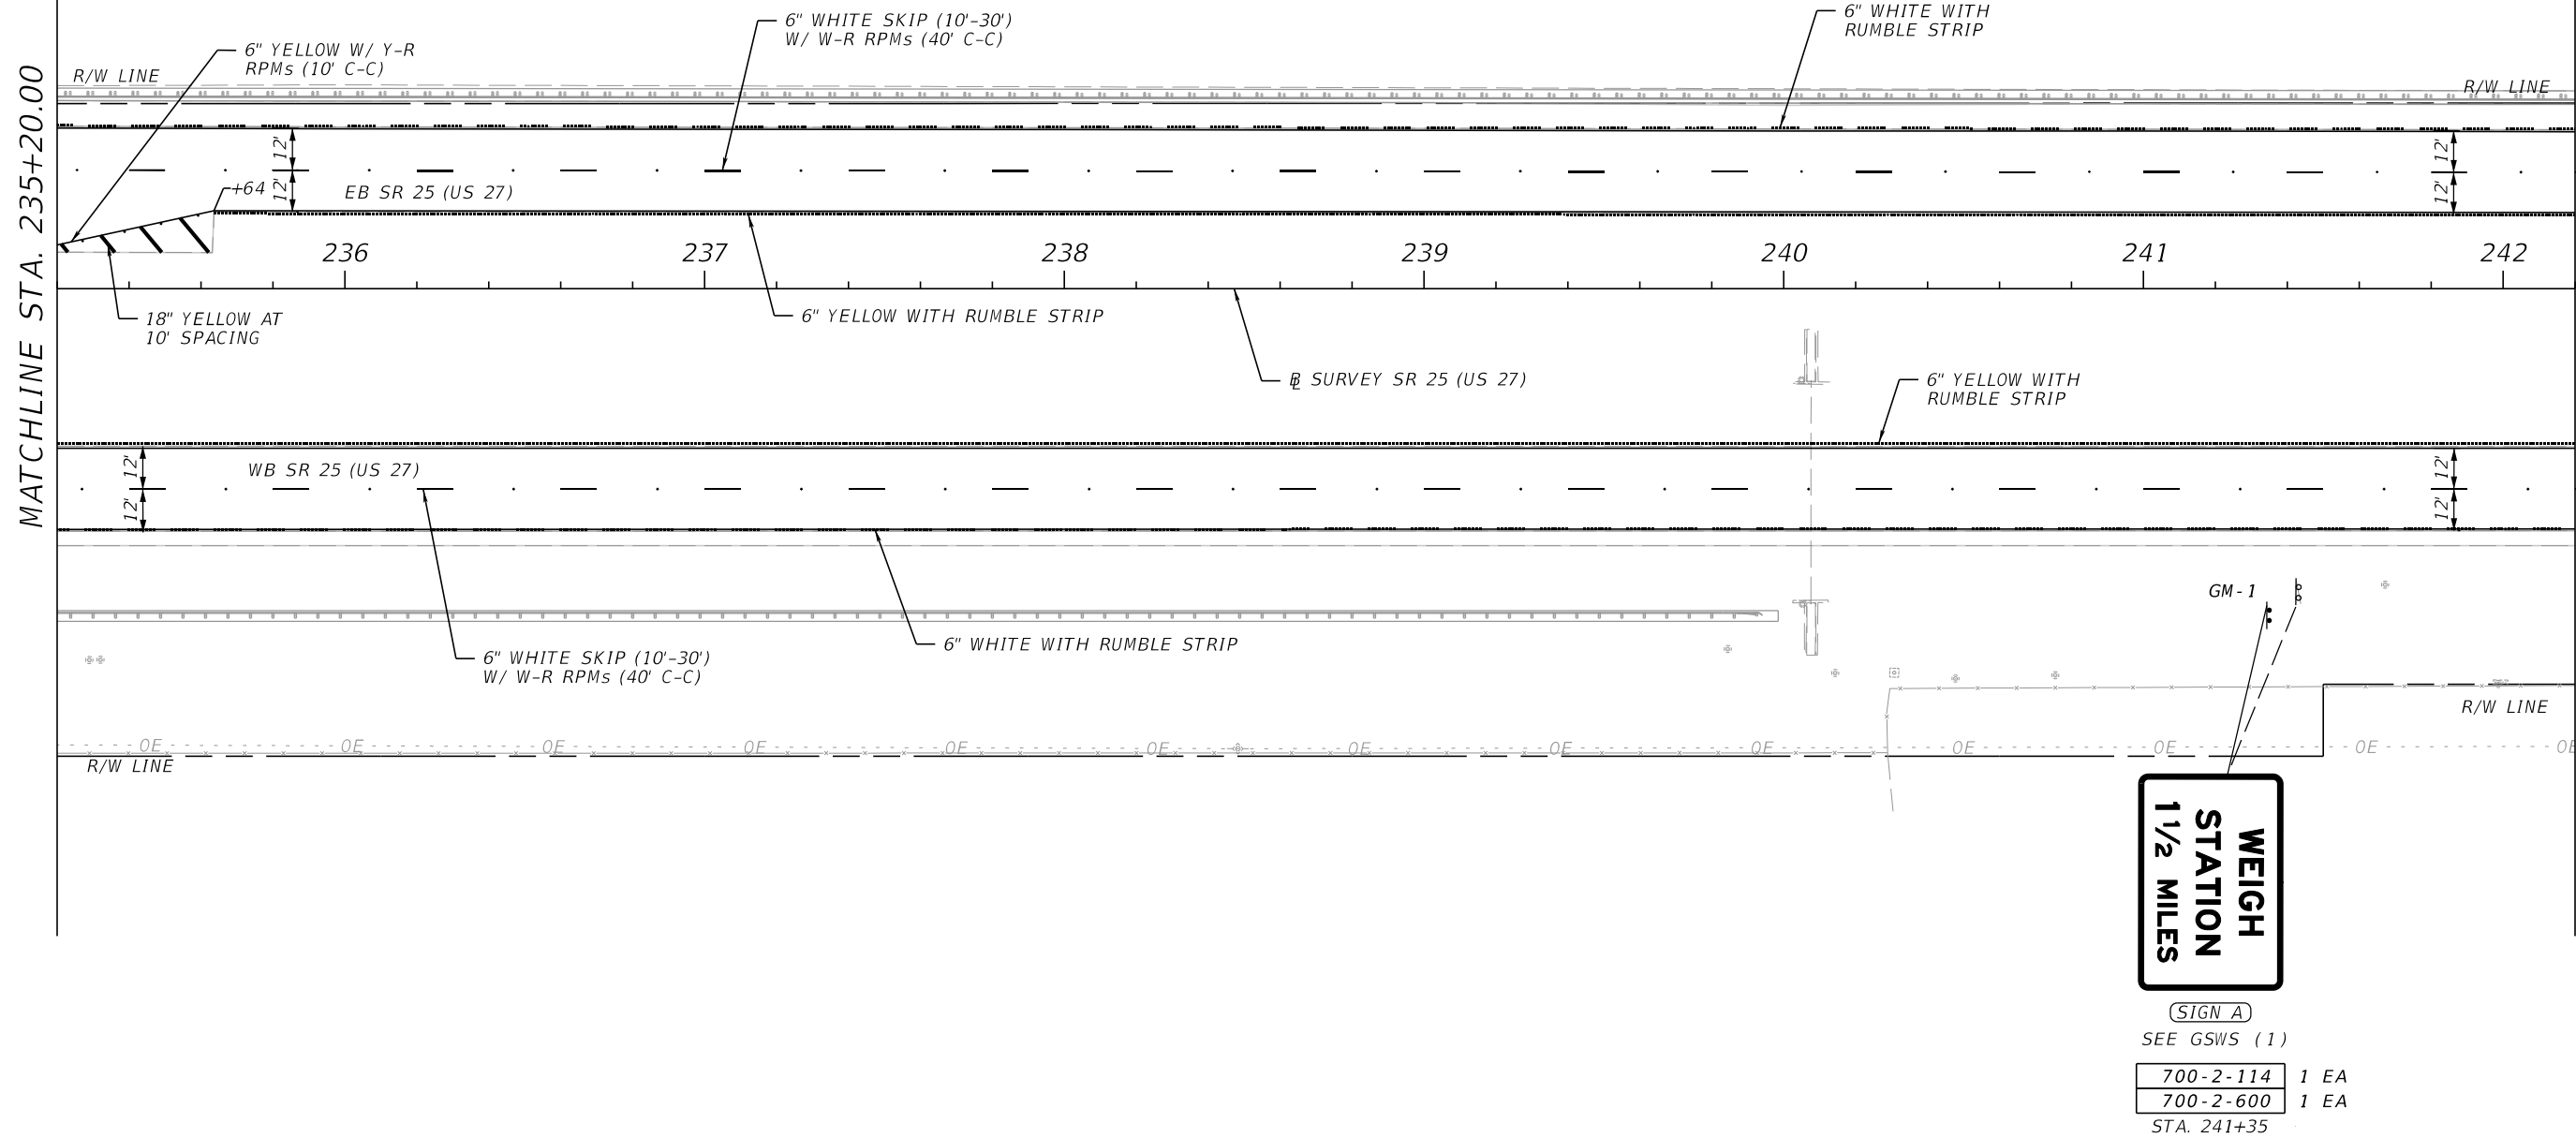


REVISIONS				ENGINEER OF RECORD	STATE OF FLORIDA DEPARTMENT OF TRANSPORTATION			SIGNING AND PAVEMENT MARKING PLAN (2)	SHEET NO.
DATE	DESCRIPTION	DATE	DESCRIPTION	BHARATHI CHIGURUPATI, P.E. LICENSE NUMBER: P.E. 84860 DRMP, INC. 15310 AMBERLY DRIVE, SUITE 200 TAMPA, FL 33647	ROAD NO.	COUNTY	FINANCIAL PROJECT ID		S-5
					SR 25	HENDRY	448938-1-52-01		

THE OFFICIAL RECORD OF THIS SHEET IS THE ELECTRONIC FILE DIGITALLY SIGNED AND SEALED UNDER RULE 61G15-23.004, F.A.C.

11/21/2023 2:00:13 PM jnordahl
c:\pw_working\drmp01\dms38156\PLANSP01.dgn

11/21/2023 2:00:17 PM jnordahl
c:\pw_working\drmp01.dms38156\PLAN5P01.dgn

MATCHLINE STA. 242+20.00

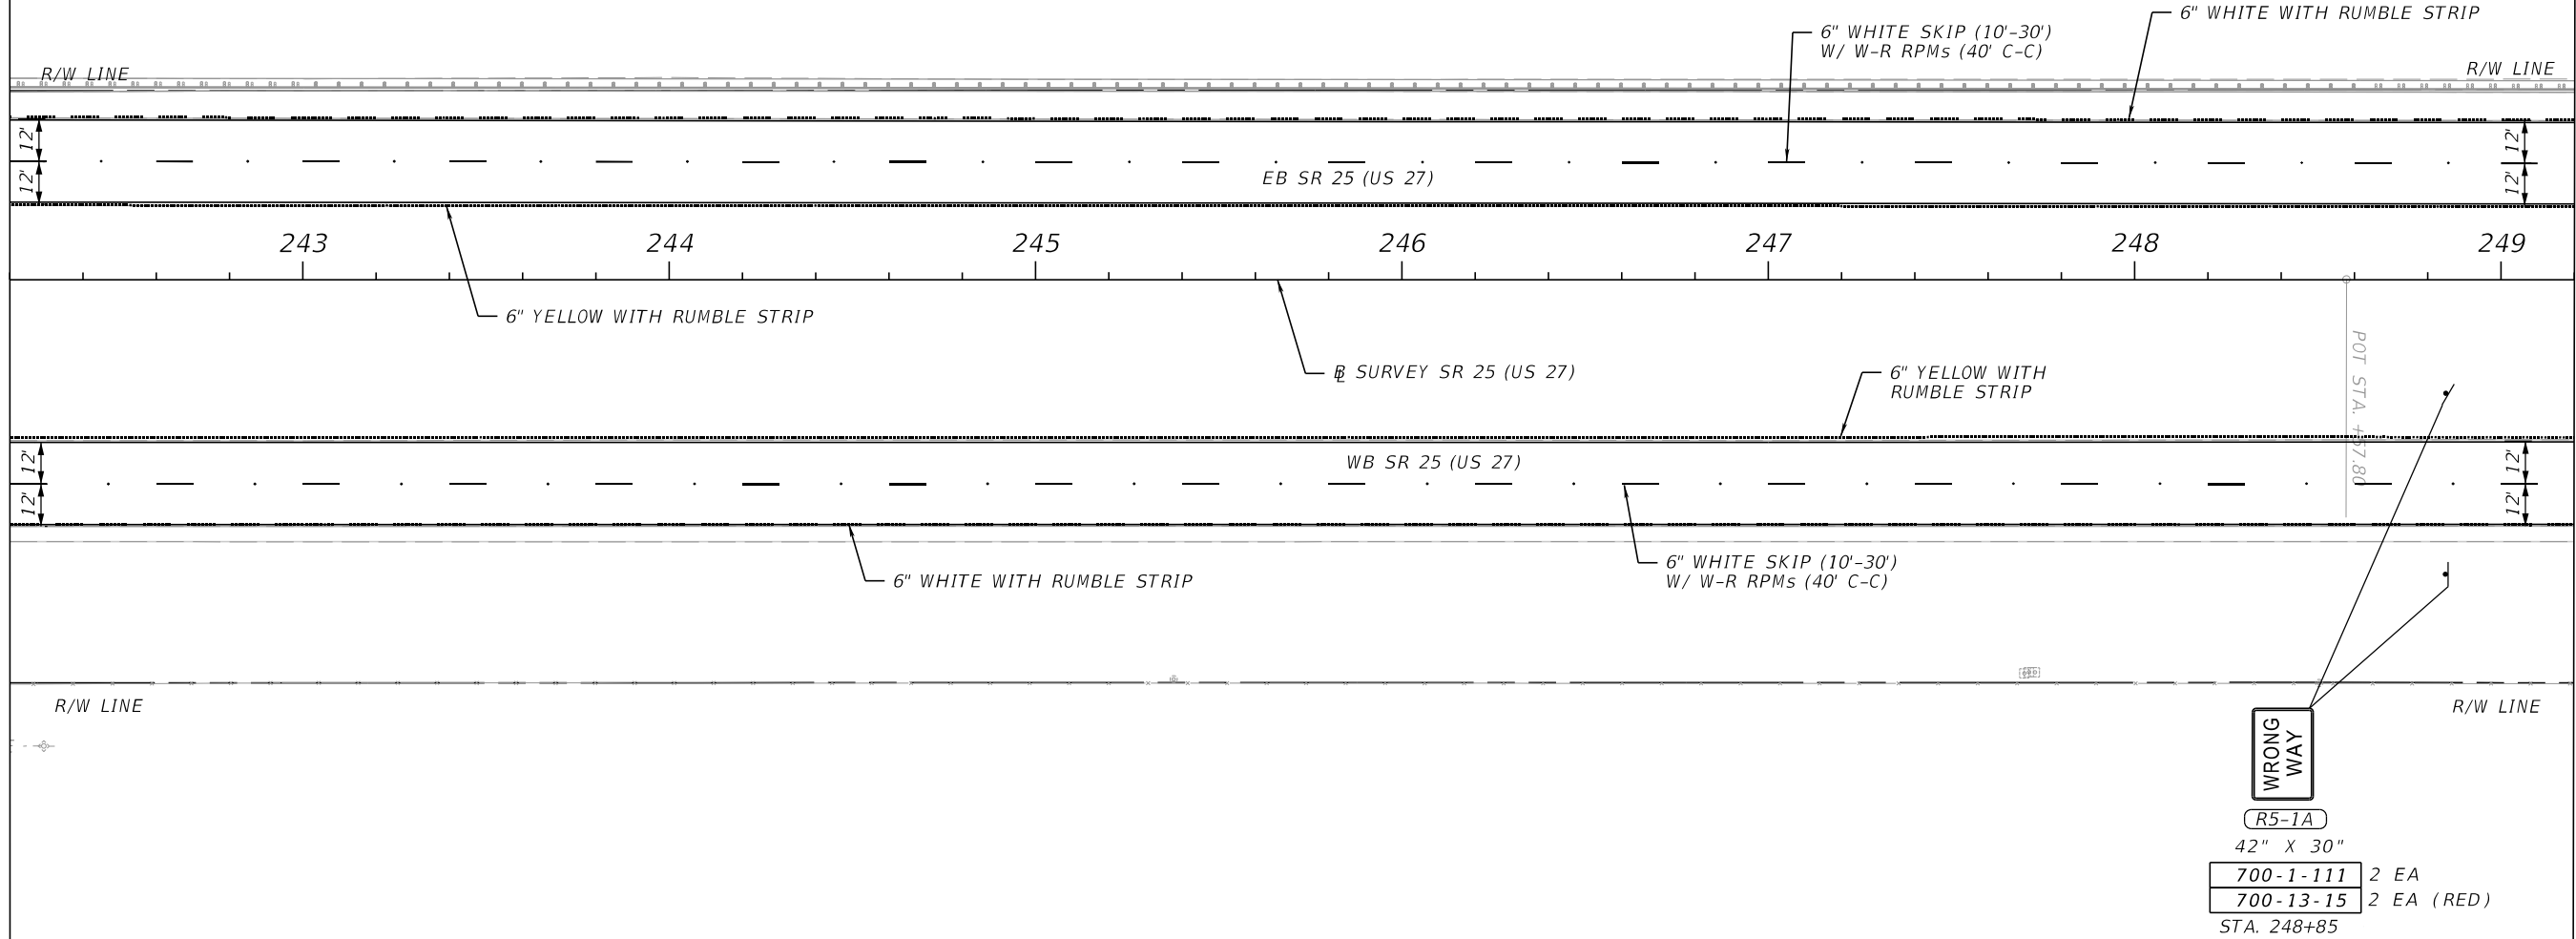



MATCHLINE STA. 249+20.00

REVISIONS				ENGINEER OF RECORD	STATE OF FLORIDA DEPARTMENT OF TRANSPORTATION			SIGNING AND PAVEMENT MARKING PLAN (3)	SHEET NO.
DATE	DESCRIPTION	DATE	DESCRIPTION	BHARATHI CHIGURUPATI, P.E. LICENSE NUMBER: P.E. 84860 DRMP, INC. 15310 AMBERLY DRIVE, SUITE 200 TAMPA, FL 33647	ROAD NO.	COUNTY	FINANCIAL PROJECT ID		S-6
					SR 25	HENDRY	448938-1-52-01		

THE OFFICIAL RECORD OF THIS SHEET IS THE ELECTRONIC FILE DIGITALLY SIGNED AND SEALED UNDER RULE 61G15-23.004, F.A.C.

11/21/2023 2:00:18 PM jnordahl
c:\pw_working\drmp01\dms38156\PLANSP01.dgn

MATCHLINE STA. 256+20.00

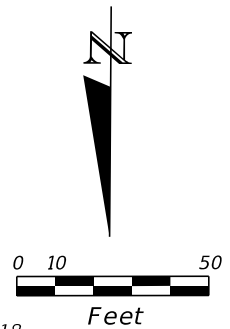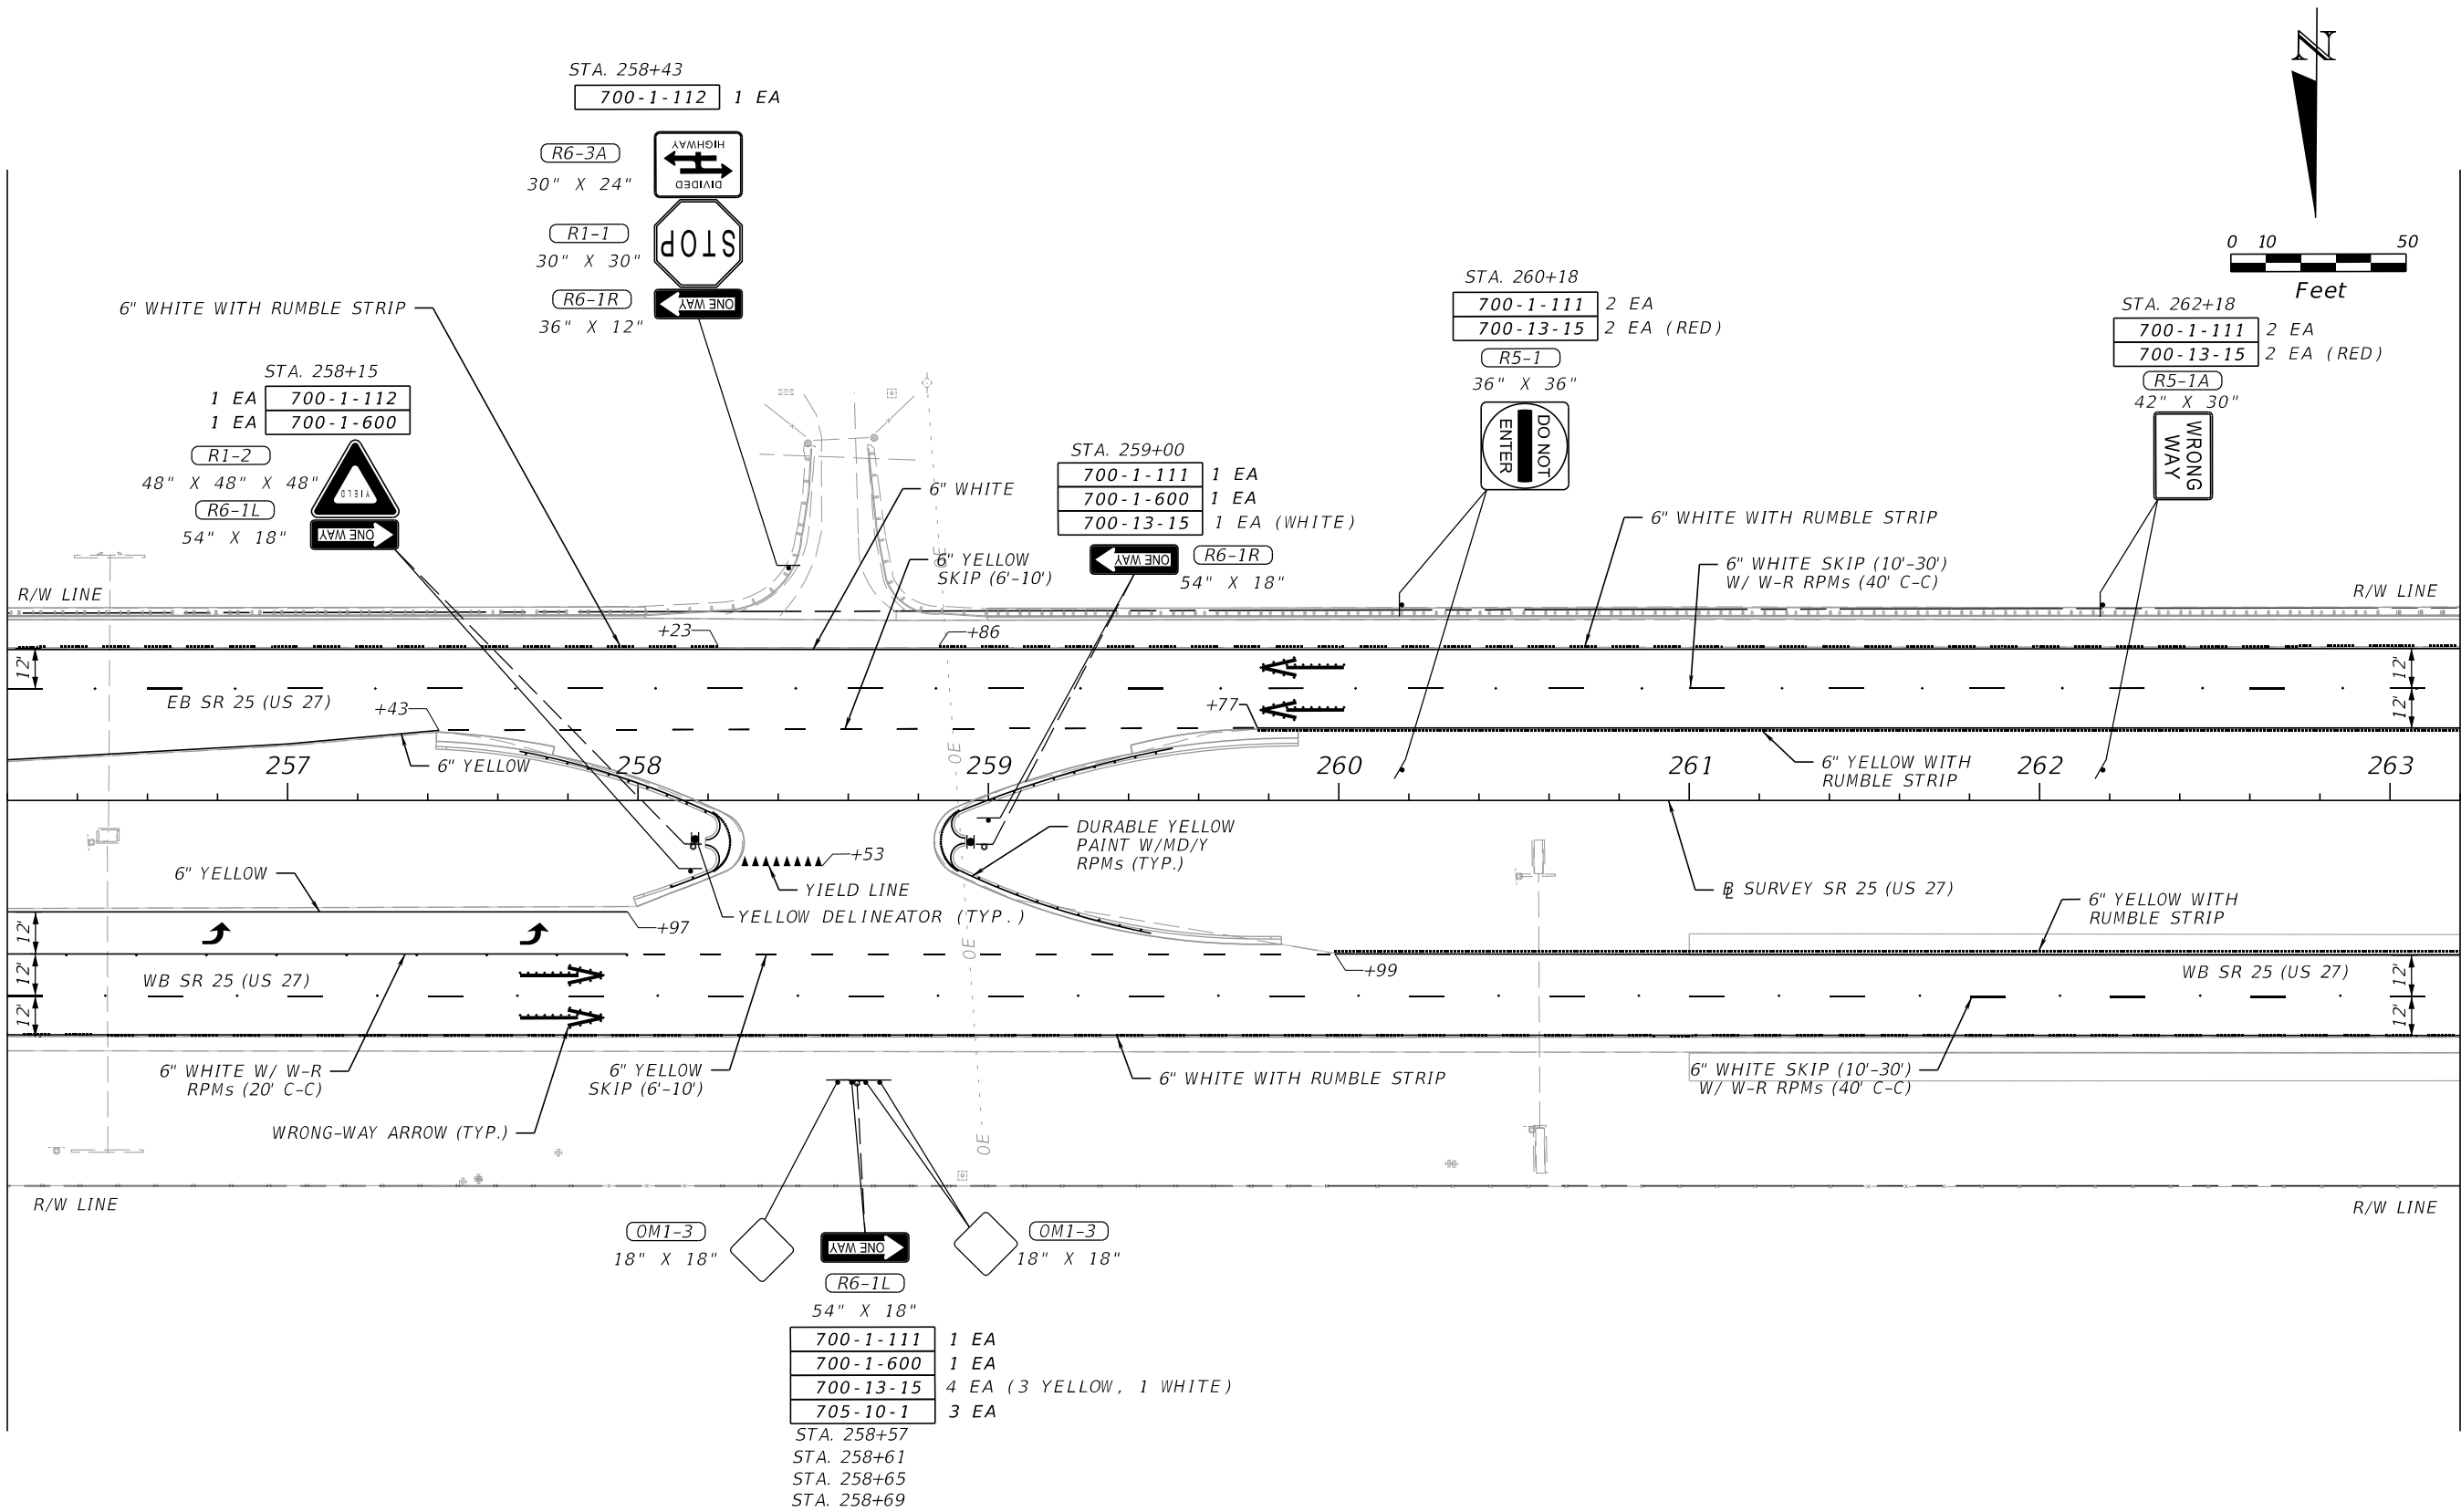



MATCHLINE STA. 263+20.00

REVISIONS				ENGINEER OF RECORD		STATE OF FLORIDA DEPARTMENT OF TRANSPORTATION			SIGNING AND PAVEMENT MARKING PLAN (5)	SHEET NO. S-8
DATE	DESCRIPTION	DATE	DESCRIPTION	BHARATHI CHIGURUPATI, P.E. LICENSE NUMBER: P.E. 84860 DRMP, INC. 15310 AMBERLY DRIVE, SUITE 200 TAMPA, FL 33647		ROAD NO.	COUNTY	FINANCIAL PROJECT ID		
						SR 25	HENDRY	448938-1-52-01		

THE OFFICIAL RECORD OF THIS SHEET IS THE ELECTRONIC FILE DIGITALLY SIGNED AND SEALED UNDER RULE 61G15-23.004, F.A.C.

11/21/2023 2:00:19 PM jnordahl
c:\pw_working\drmp01\dms38156\PLANSP01.dgn

MATCHLINE STA. 263+20.00

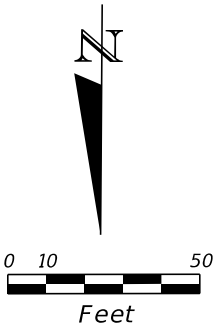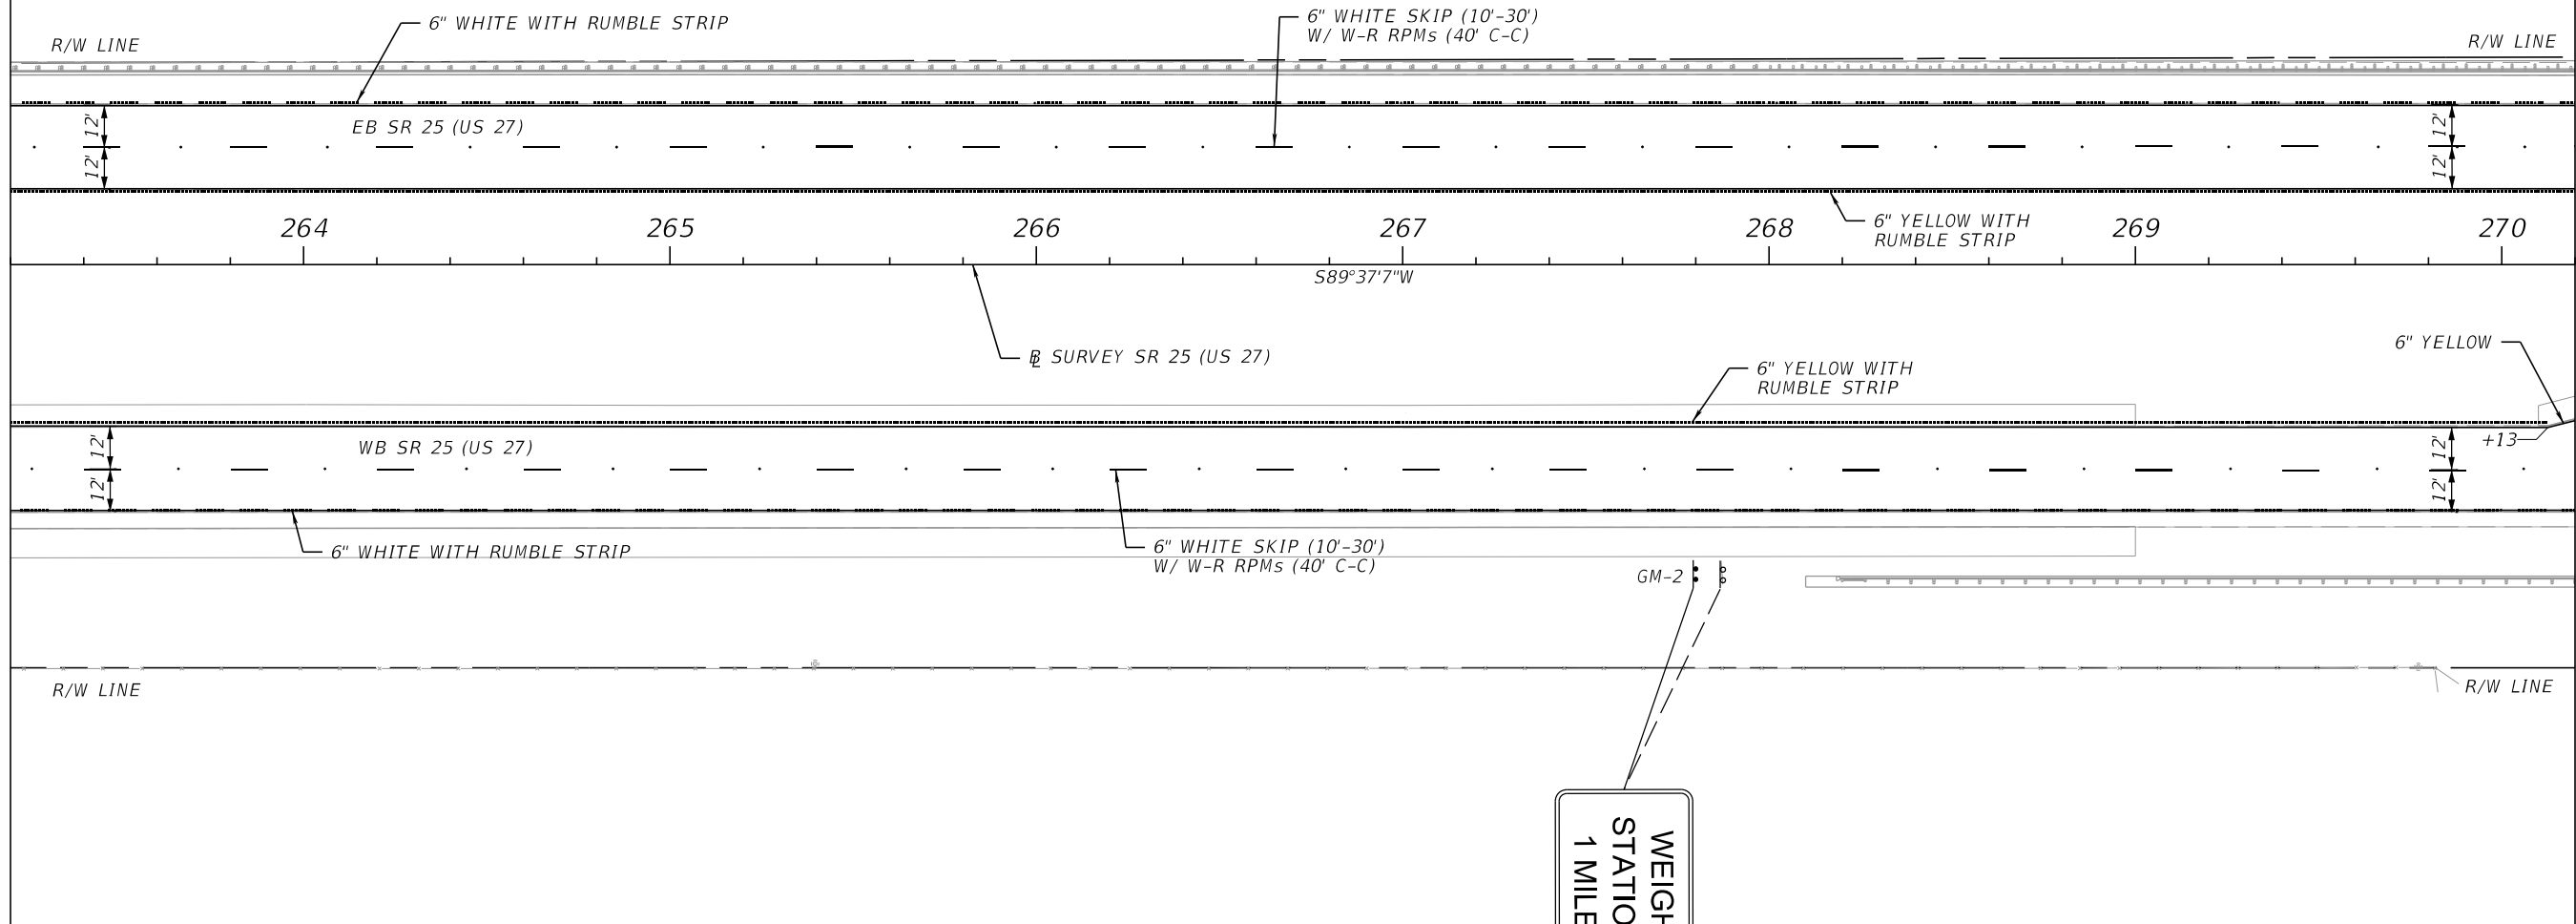

MATCHLINE STA. 270+20.00



D8-1

78" X 60"

700-2-114 1 EA

700-2-600 1 EA


STA. 267+80
COLUMN SIZE: W6X12
AVERAGE LENGTH: 12.8'

REVISIONS				ENGINEER OF RECORD		STATE OF FLORIDA DEPARTMENT OF TRANSPORTATION			SIGNING AND PAVEMENT MARKING PLAN (6)	SHEET NO. S-9
DATE	DESCRIPTION	DATE	DESCRIPTION	BHARATHI CHIGURUPATI, P.E. LICENSE NUMBER: P.E. 84860 DRMP, INC. 15310 AMBERLY DRIVE, SUITE 200 TAMPA, FL 33647		ROAD NO.	COUNTY	FINANCIAL PROJECT ID		
						SR 25	HENDRY	448938-1-52-01		

THE OFFICIAL RECORD OF THIS SHEET IS THE ELECTRONIC FILE DIGITALLY SIGNED AND SEALED UNDER RULE 61G15-23.004, F.A.C.

11/21/2023 2:00:20 PM jnordahl
c:\pw_working\drmp01\dms38156\PLANSP01.dgn

MATCHLINE STA. 270+20.00


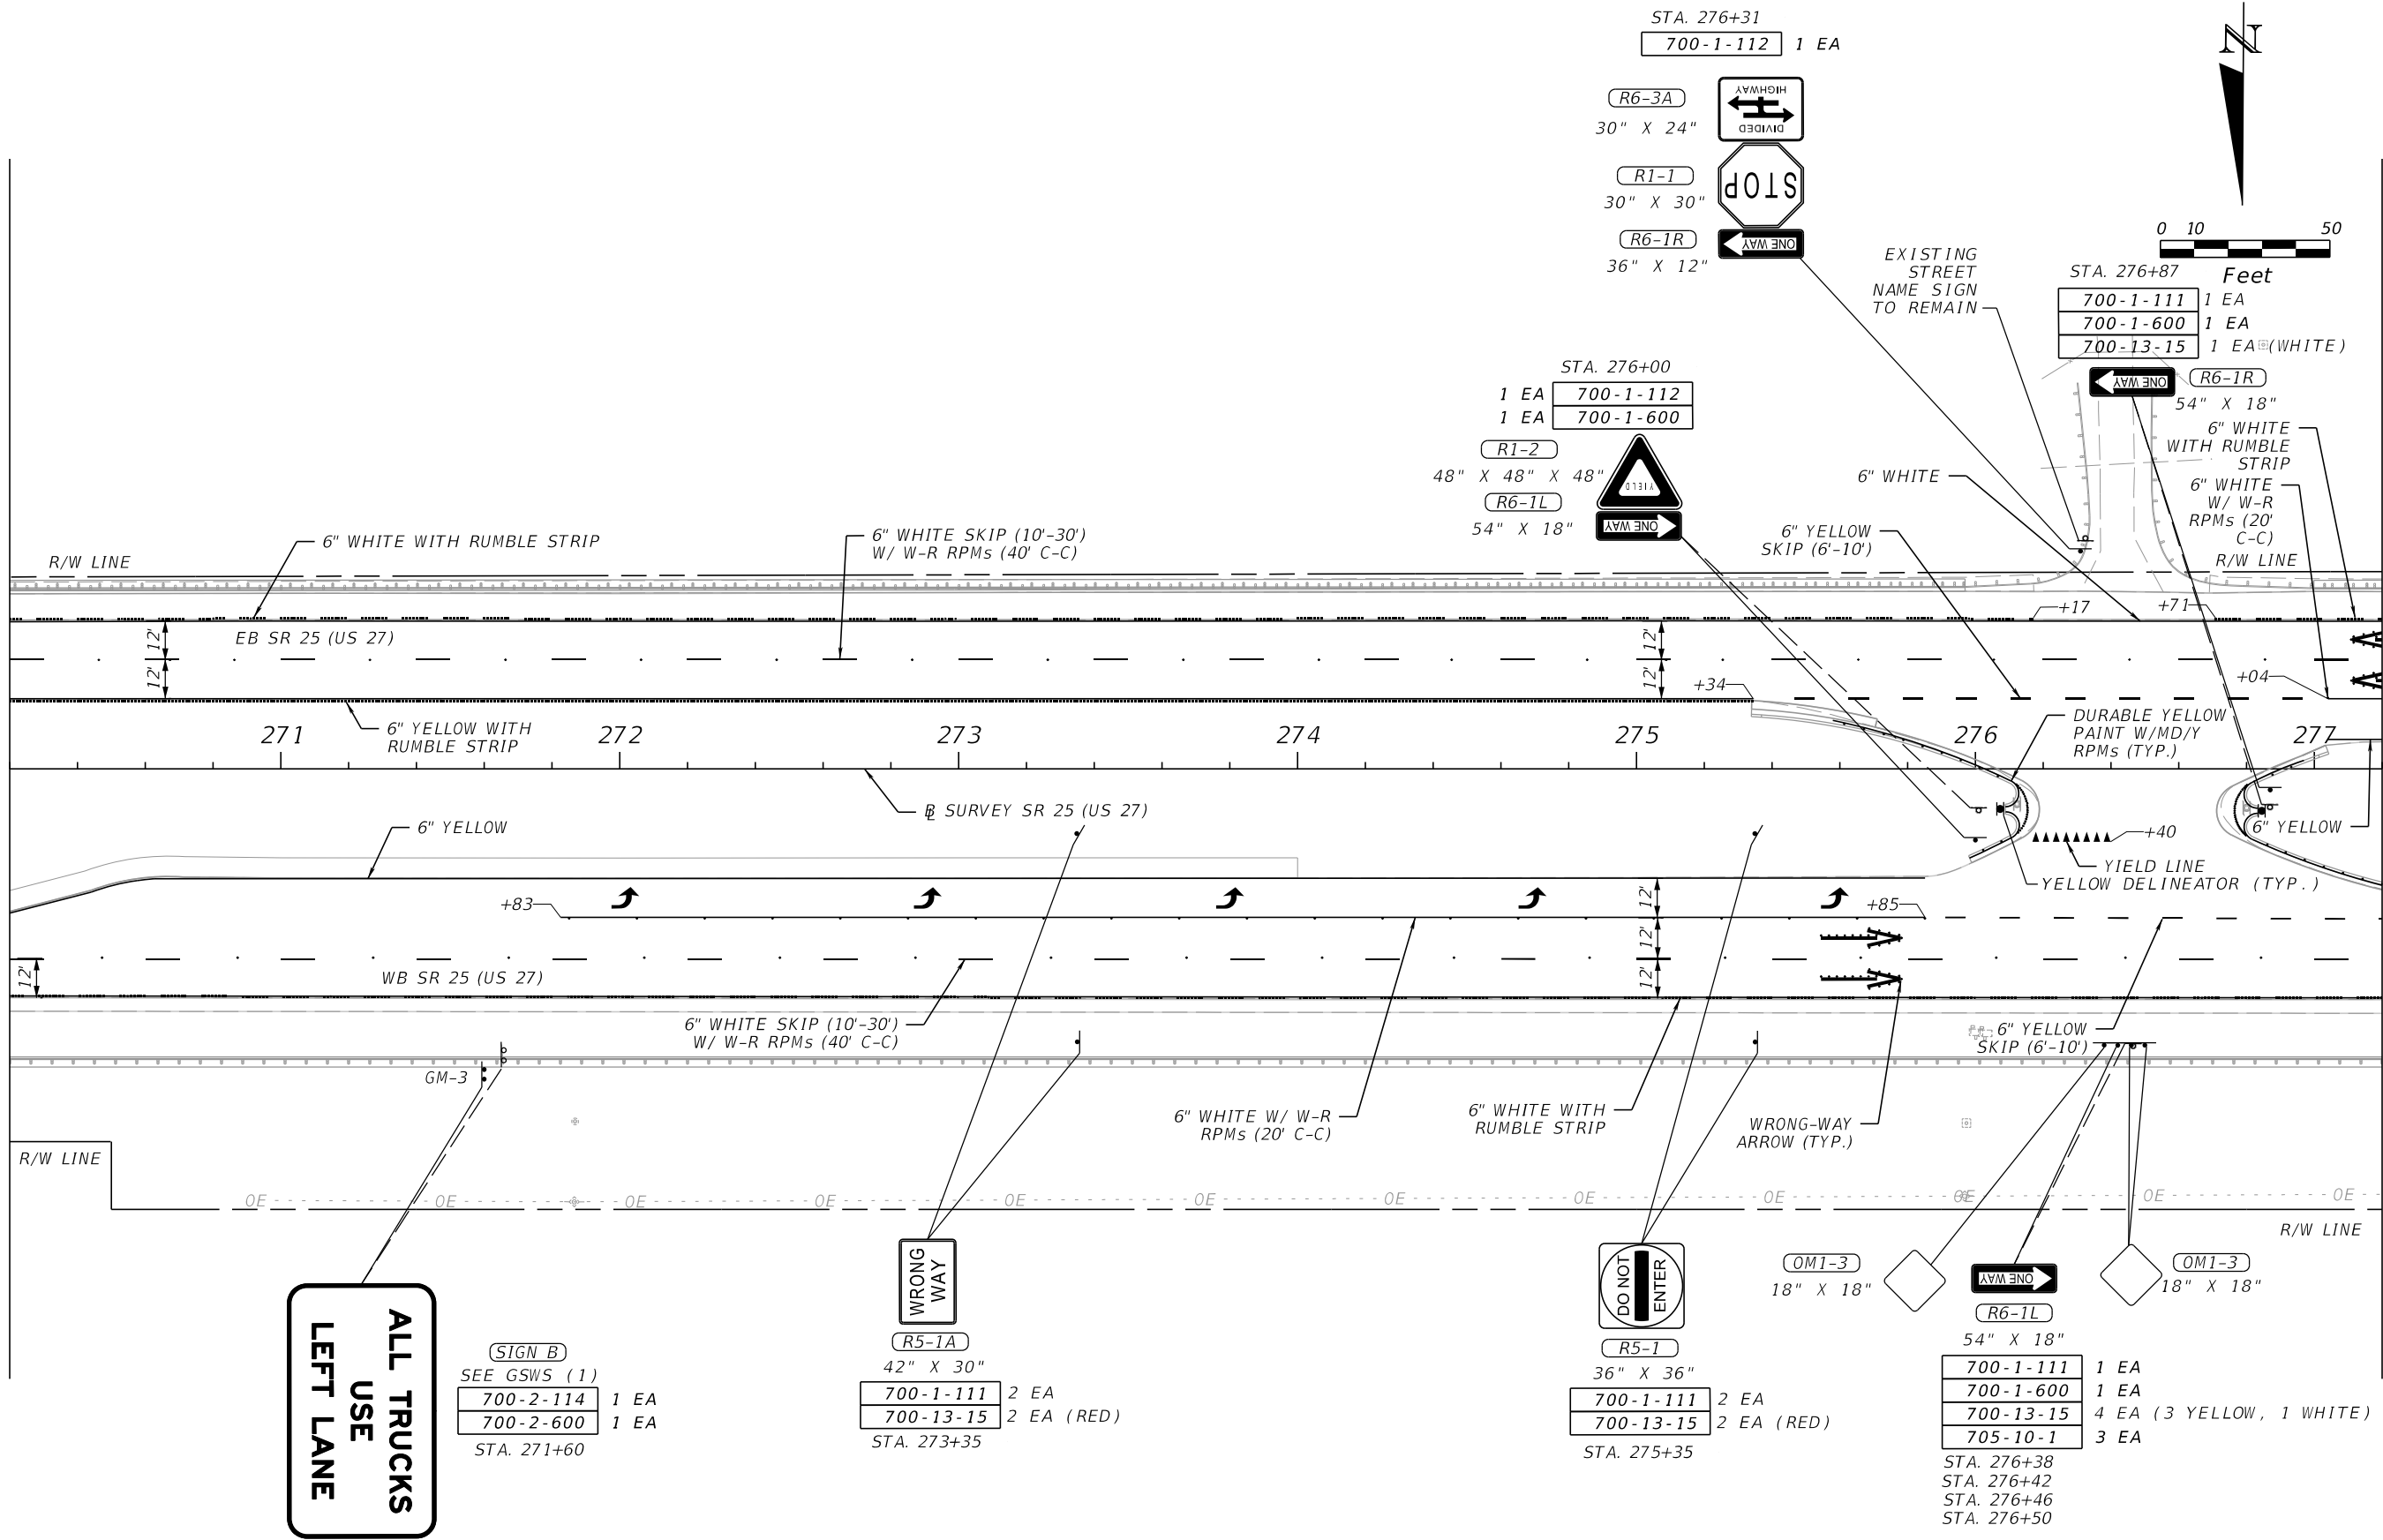


MATCHLINE STA. 277+20.00

REVISIONS				ENGINEER OF RECORD		STATE OF FLORIDA DEPARTMENT OF TRANSPORTATION			SIGNING AND PAVEMENT MARKING PLAN (7)		SHEET NO.	
DATE	DESCRIPTION	DATE	DESCRIPTION	BHARATHI CHIGURUPATI, P.E. LICENSE NUMBER: P.E. 84860 DRMP, INC. 15310 AMBERLY DRIVE, SUITE 200 TAMPA, FL 33647		ROAD NO.	COUNTY	FINANCIAL PROJECT ID			S-10	
						SR 25	HENDRY	448938-1-52-01				

THE OFFICIAL RECORD OF THIS SHEET IS THE ELECTRONIC FILE DIGITALLY SIGNED AND SEALED UNDER RULE 61G15-23.004, F.A.C.

11/21/2023 2:00:20 PM jnordahl
c:\pw_working\drmp01\dms38156\PLANSP01.dgn

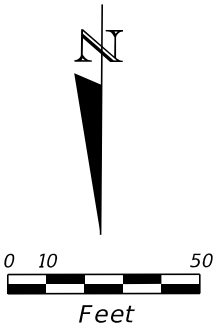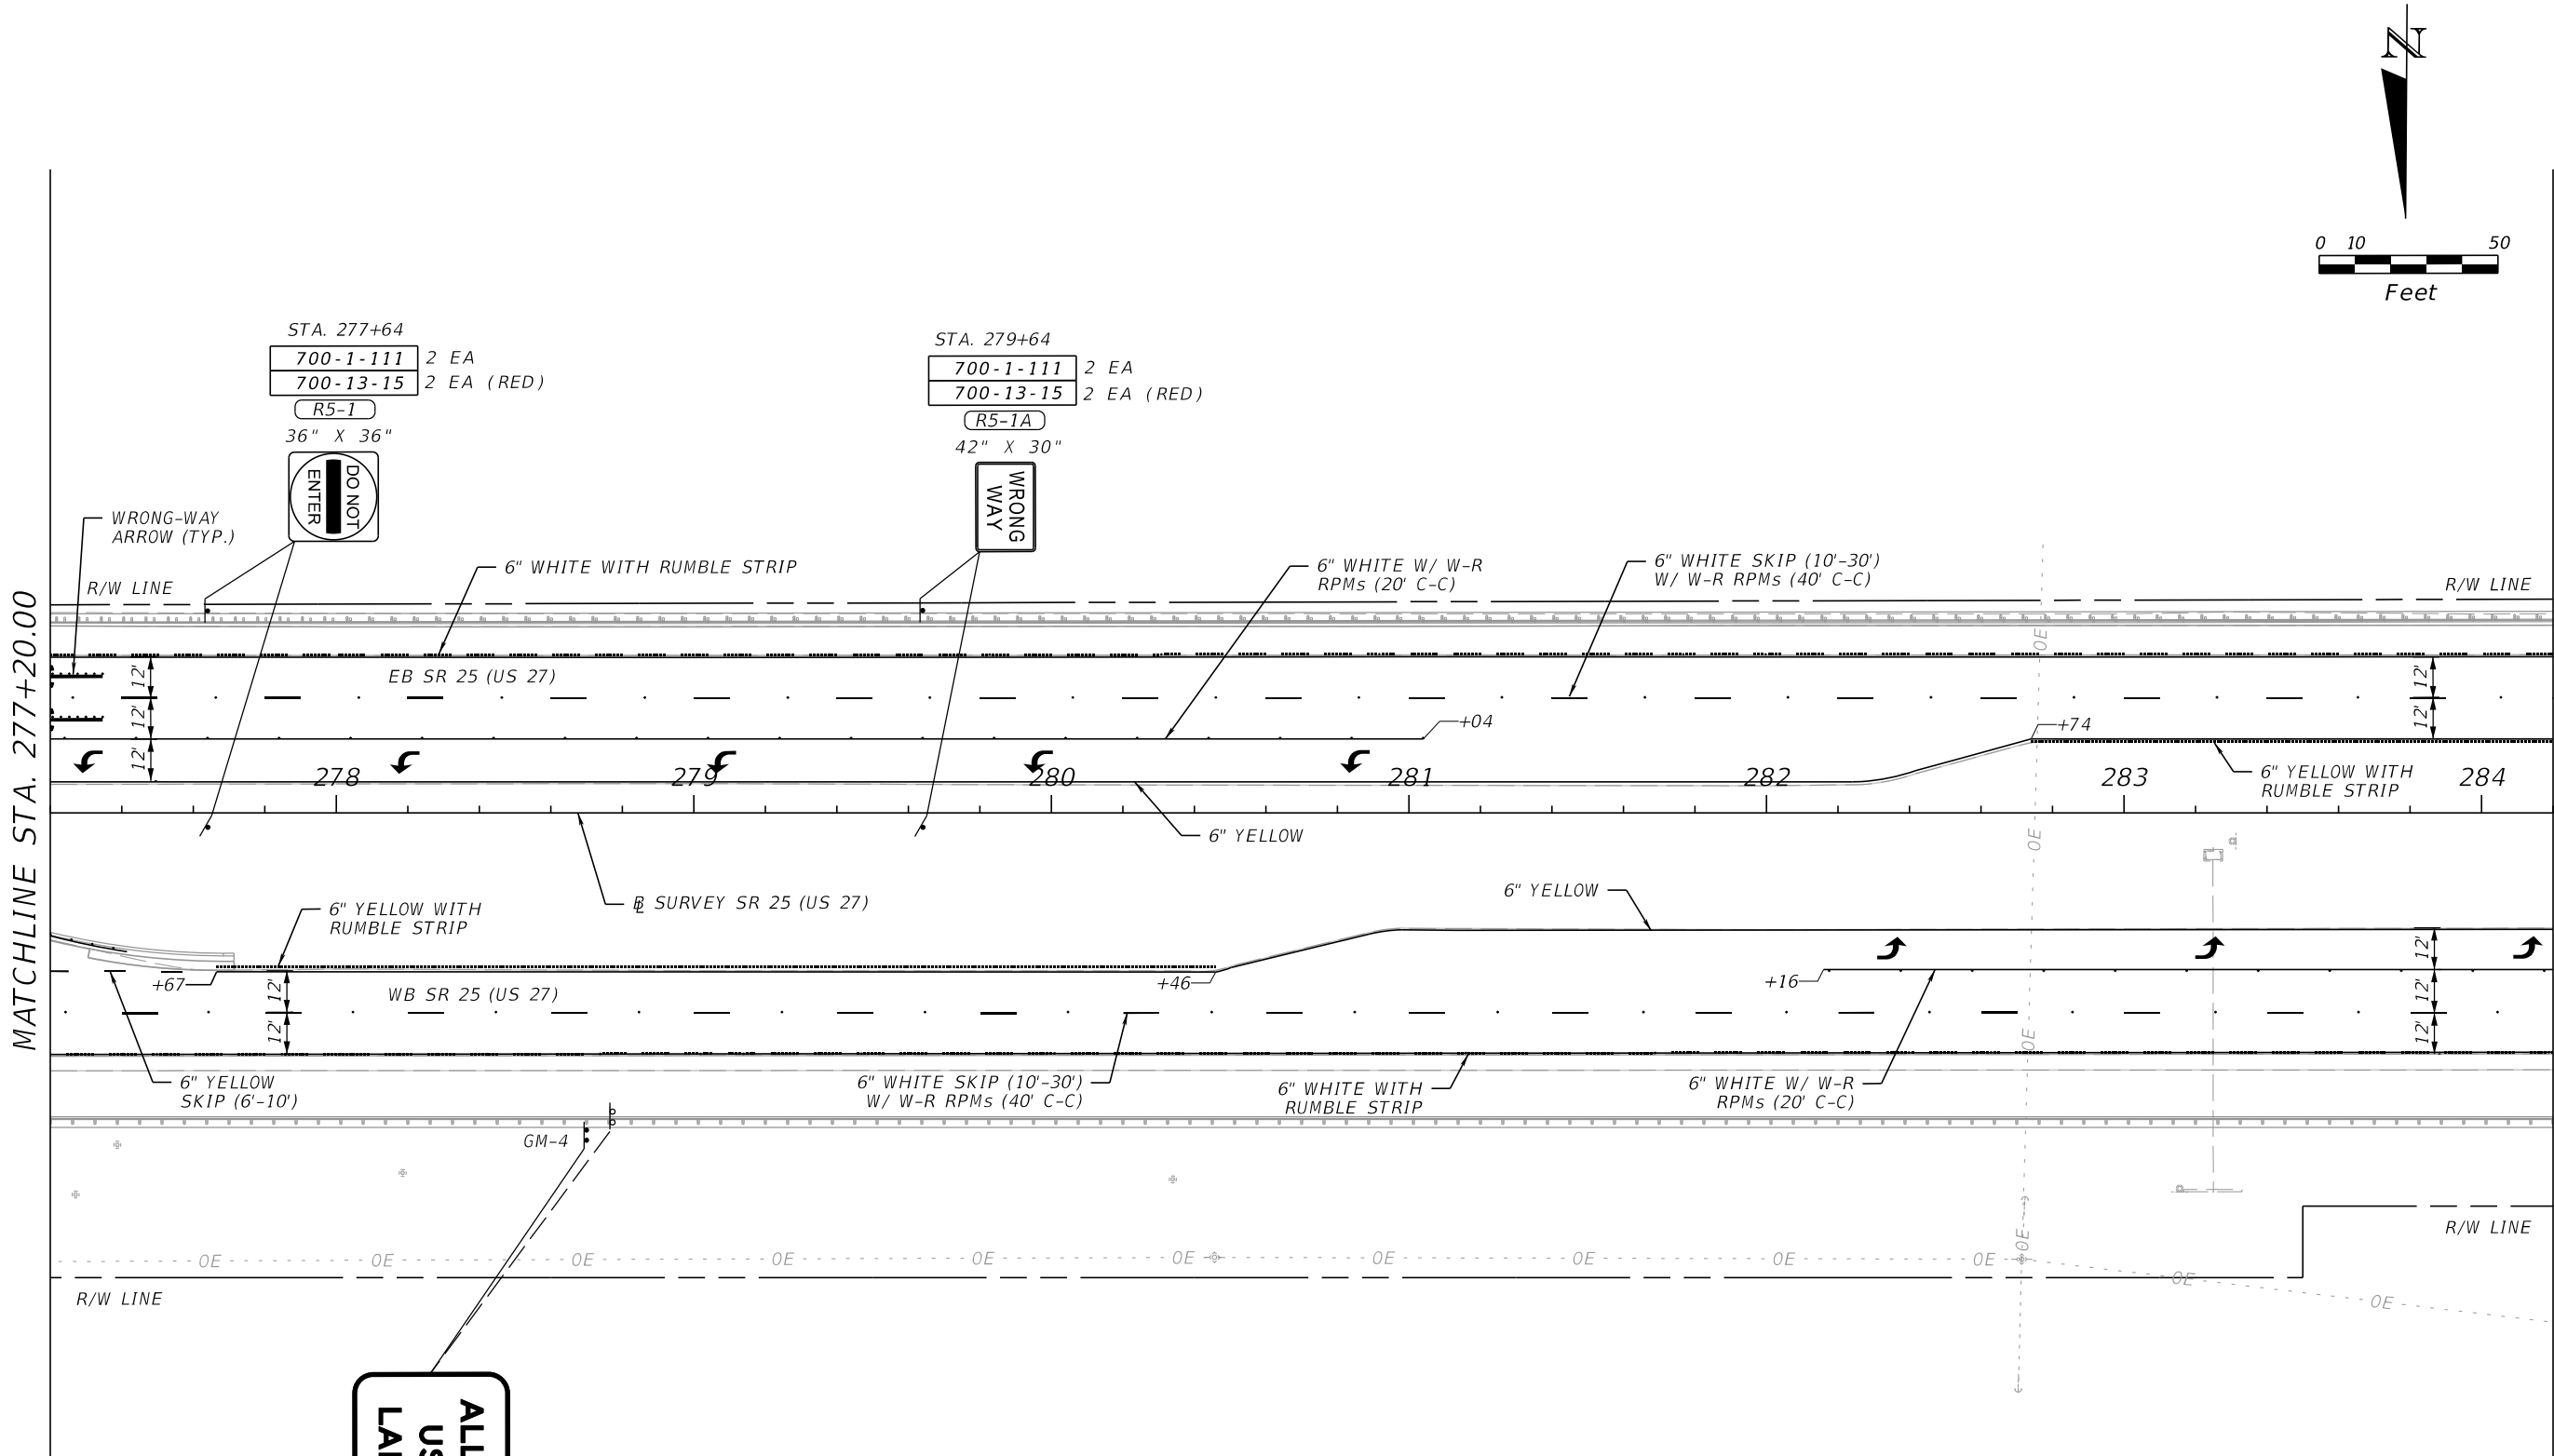


ALL TRUCKS
USE LEFT
LANE ONLY

SIGN C
SEE GSWS (1)
700-2-114 1 EA
700-2-600 1 EA
STA. 278+70

REVISIONS				ENGINEER OF RECORD		STATE OF FLORIDA DEPARTMENT OF TRANSPORTATION			SIGNING AND PAVEMENT MARKING PLAN (8)	SHEET NO. S-11
DATE	DESCRIPTION	DATE	DESCRIPTION	BHARATHI CHIGURUPATI, P.E. LICENSE NUMBER: P.E. 84860 DRMP, INC. 15310 AMBERLY DRIVE, SUITE 200 TAMPA, FL 33647		ROAD NO.	COUNTY	FINANCIAL PROJECT ID		
						SR 25	HENDRY	448938-1-52-01		

THE OFFICIAL RECORD OF THIS SHEET IS THE ELECTRONIC FILE DIGITALLY SIGNED AND SEALED UNDER RULE 61G15-23.004, F.A.C.

11/21/2023 2:00:20 PM jnordahl
c:\pw_working\drmp01\dms38156\PLANSP01.dgn

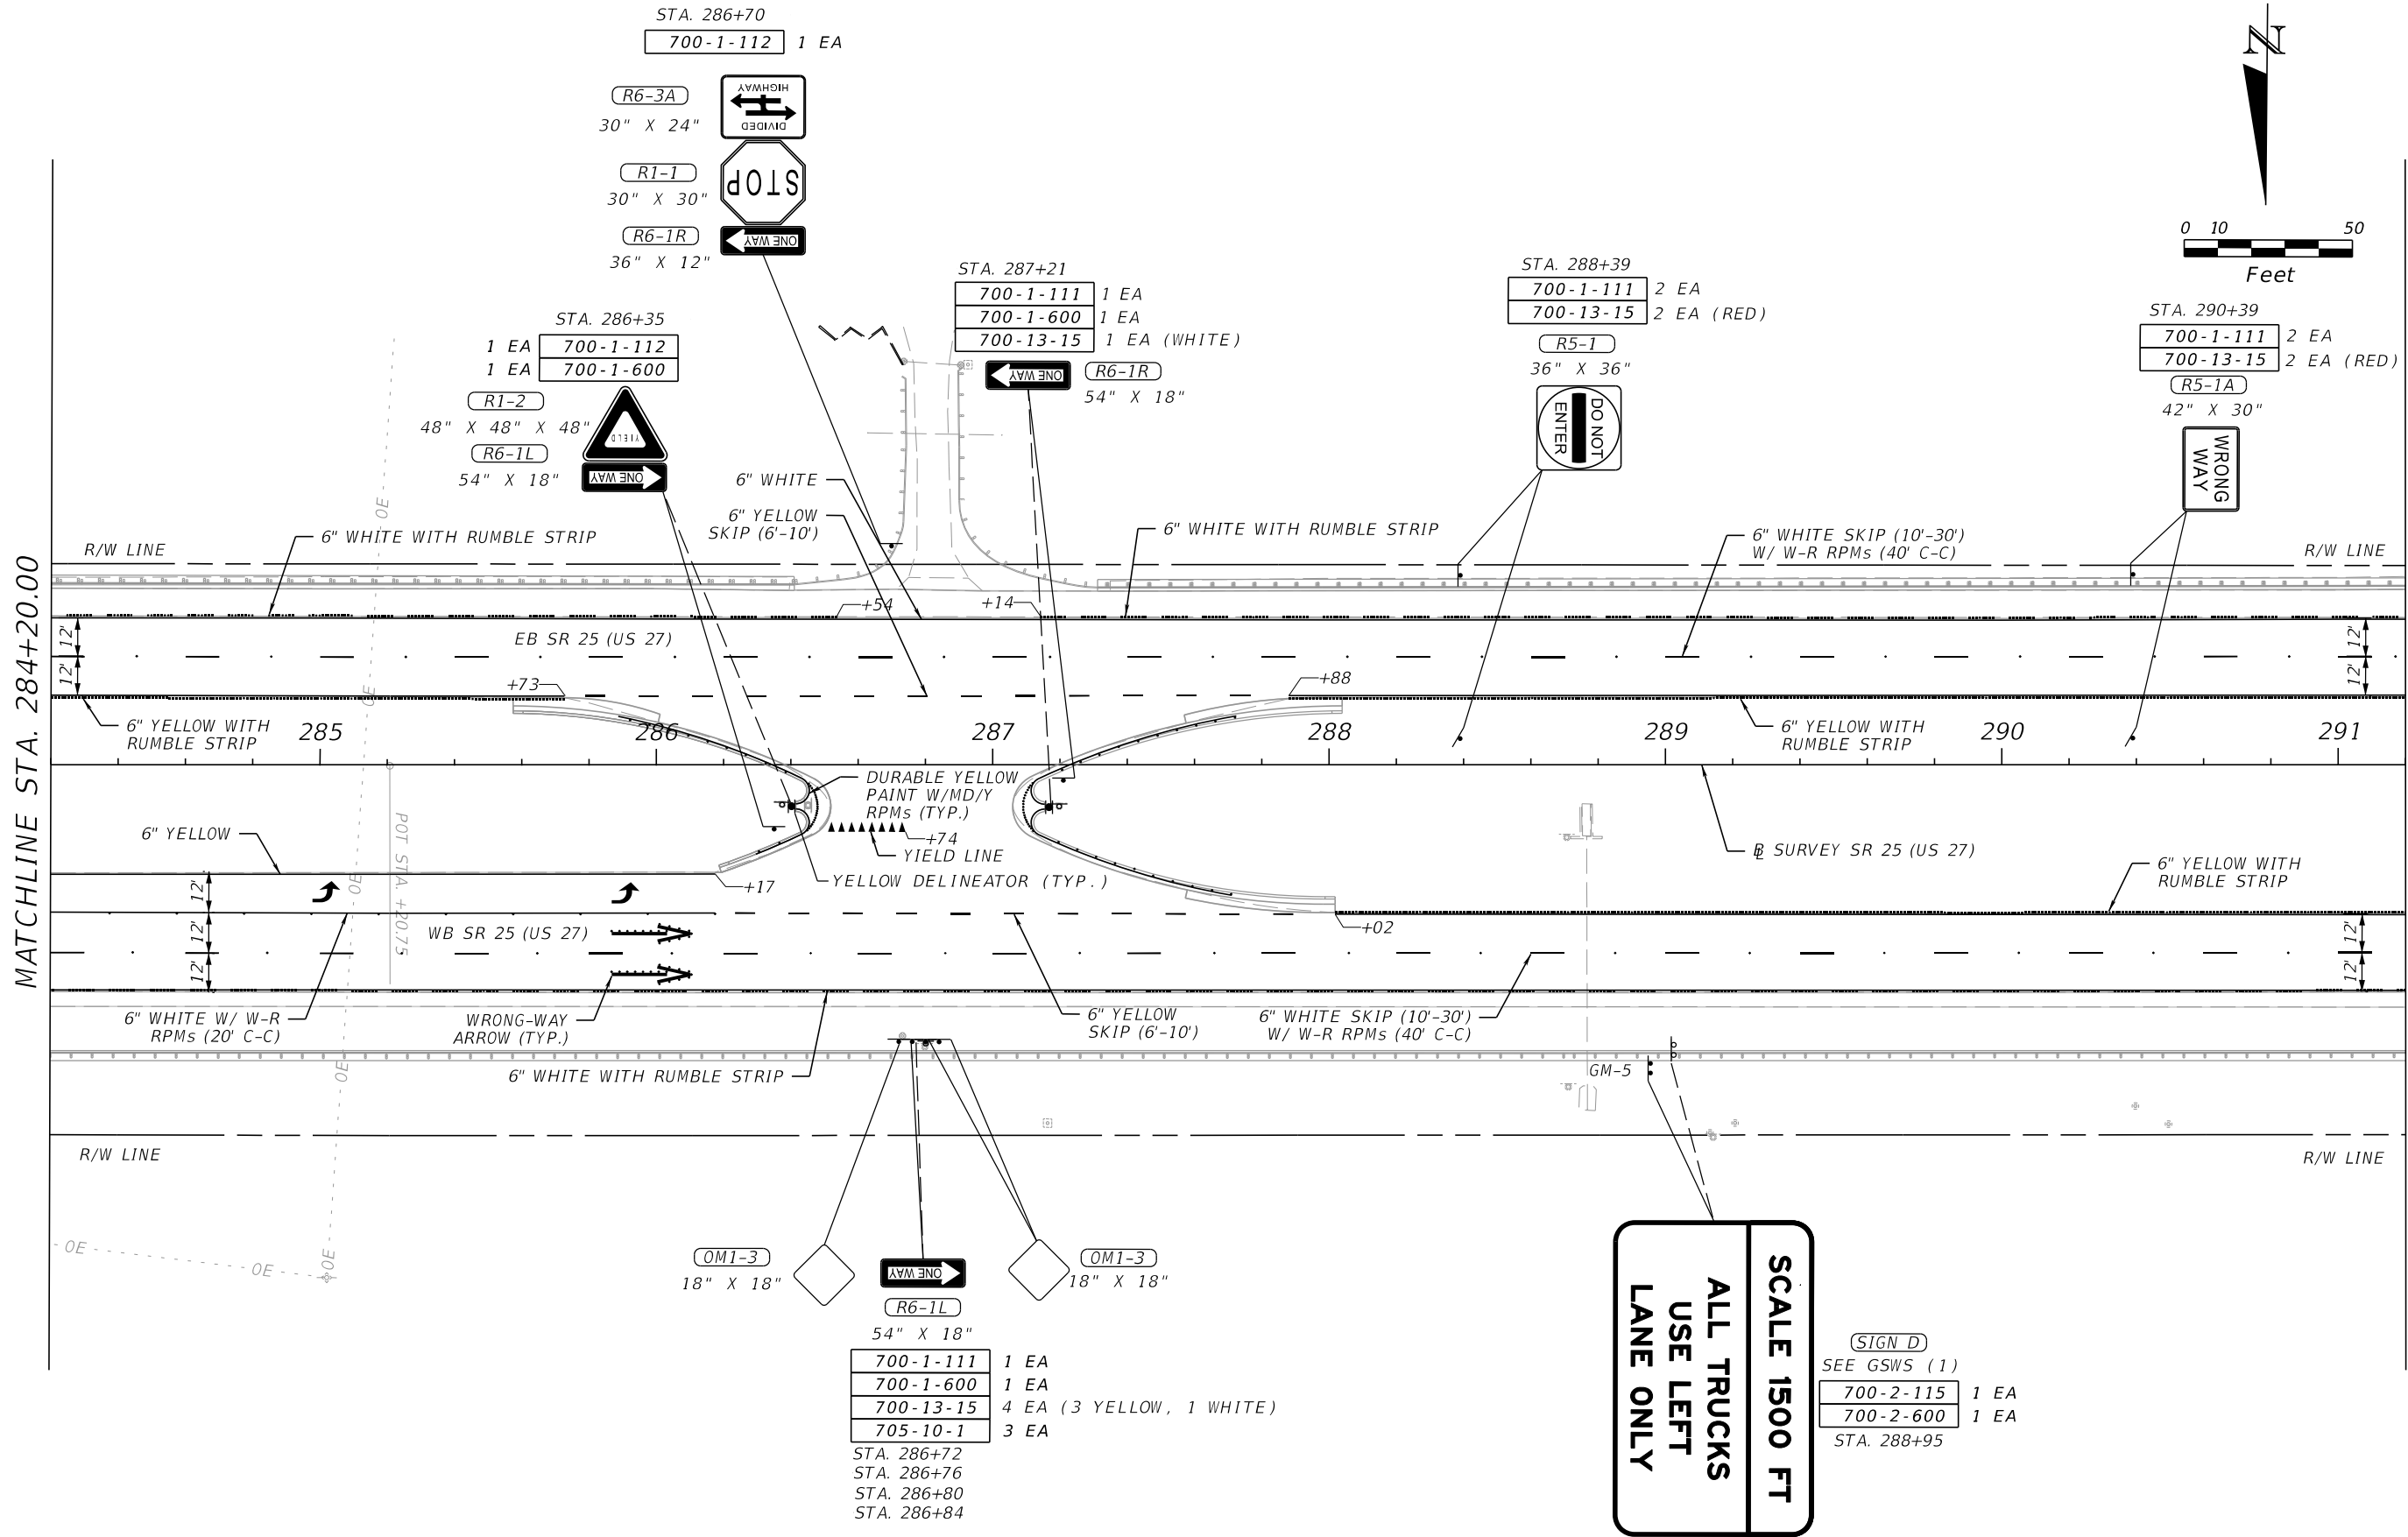

REVISIONS			
DATE	DESCRIPTION	DATE	DESCRIPTION

ENGINEER OF RECORD
BHARATHI CHIGURUPATI, P.E.
LICENSE NUMBER: P.E. 84860
DRMP, INC.
15310 AMBERLY DRIVE, SUITE 200
TAMPA, FL 33647


STATE OF FLORIDA DEPARTMENT OF TRANSPORTATION		
ROAD NO.	COUNTY	FINANCIAL PROJECT ID
SR 25	HENDRY	448938-1-52-01

SIGNING AND PAVEMENT MARKING PLAN (9)	
SHEET NO.	
S-12	

THE OFFICIAL RECORD OF THIS SHEET IS THE ELECTRONIC FILE DIGITALLY SIGNED AND SEALED UNDER RULE 61G15-23.004, F.A.C.

11/21/2023 2:00:09 PM jnordahl
c:\pw_working\drmp01\dms38156\PLANSP01.dgn



MATCHLINE STA. 291+20.00

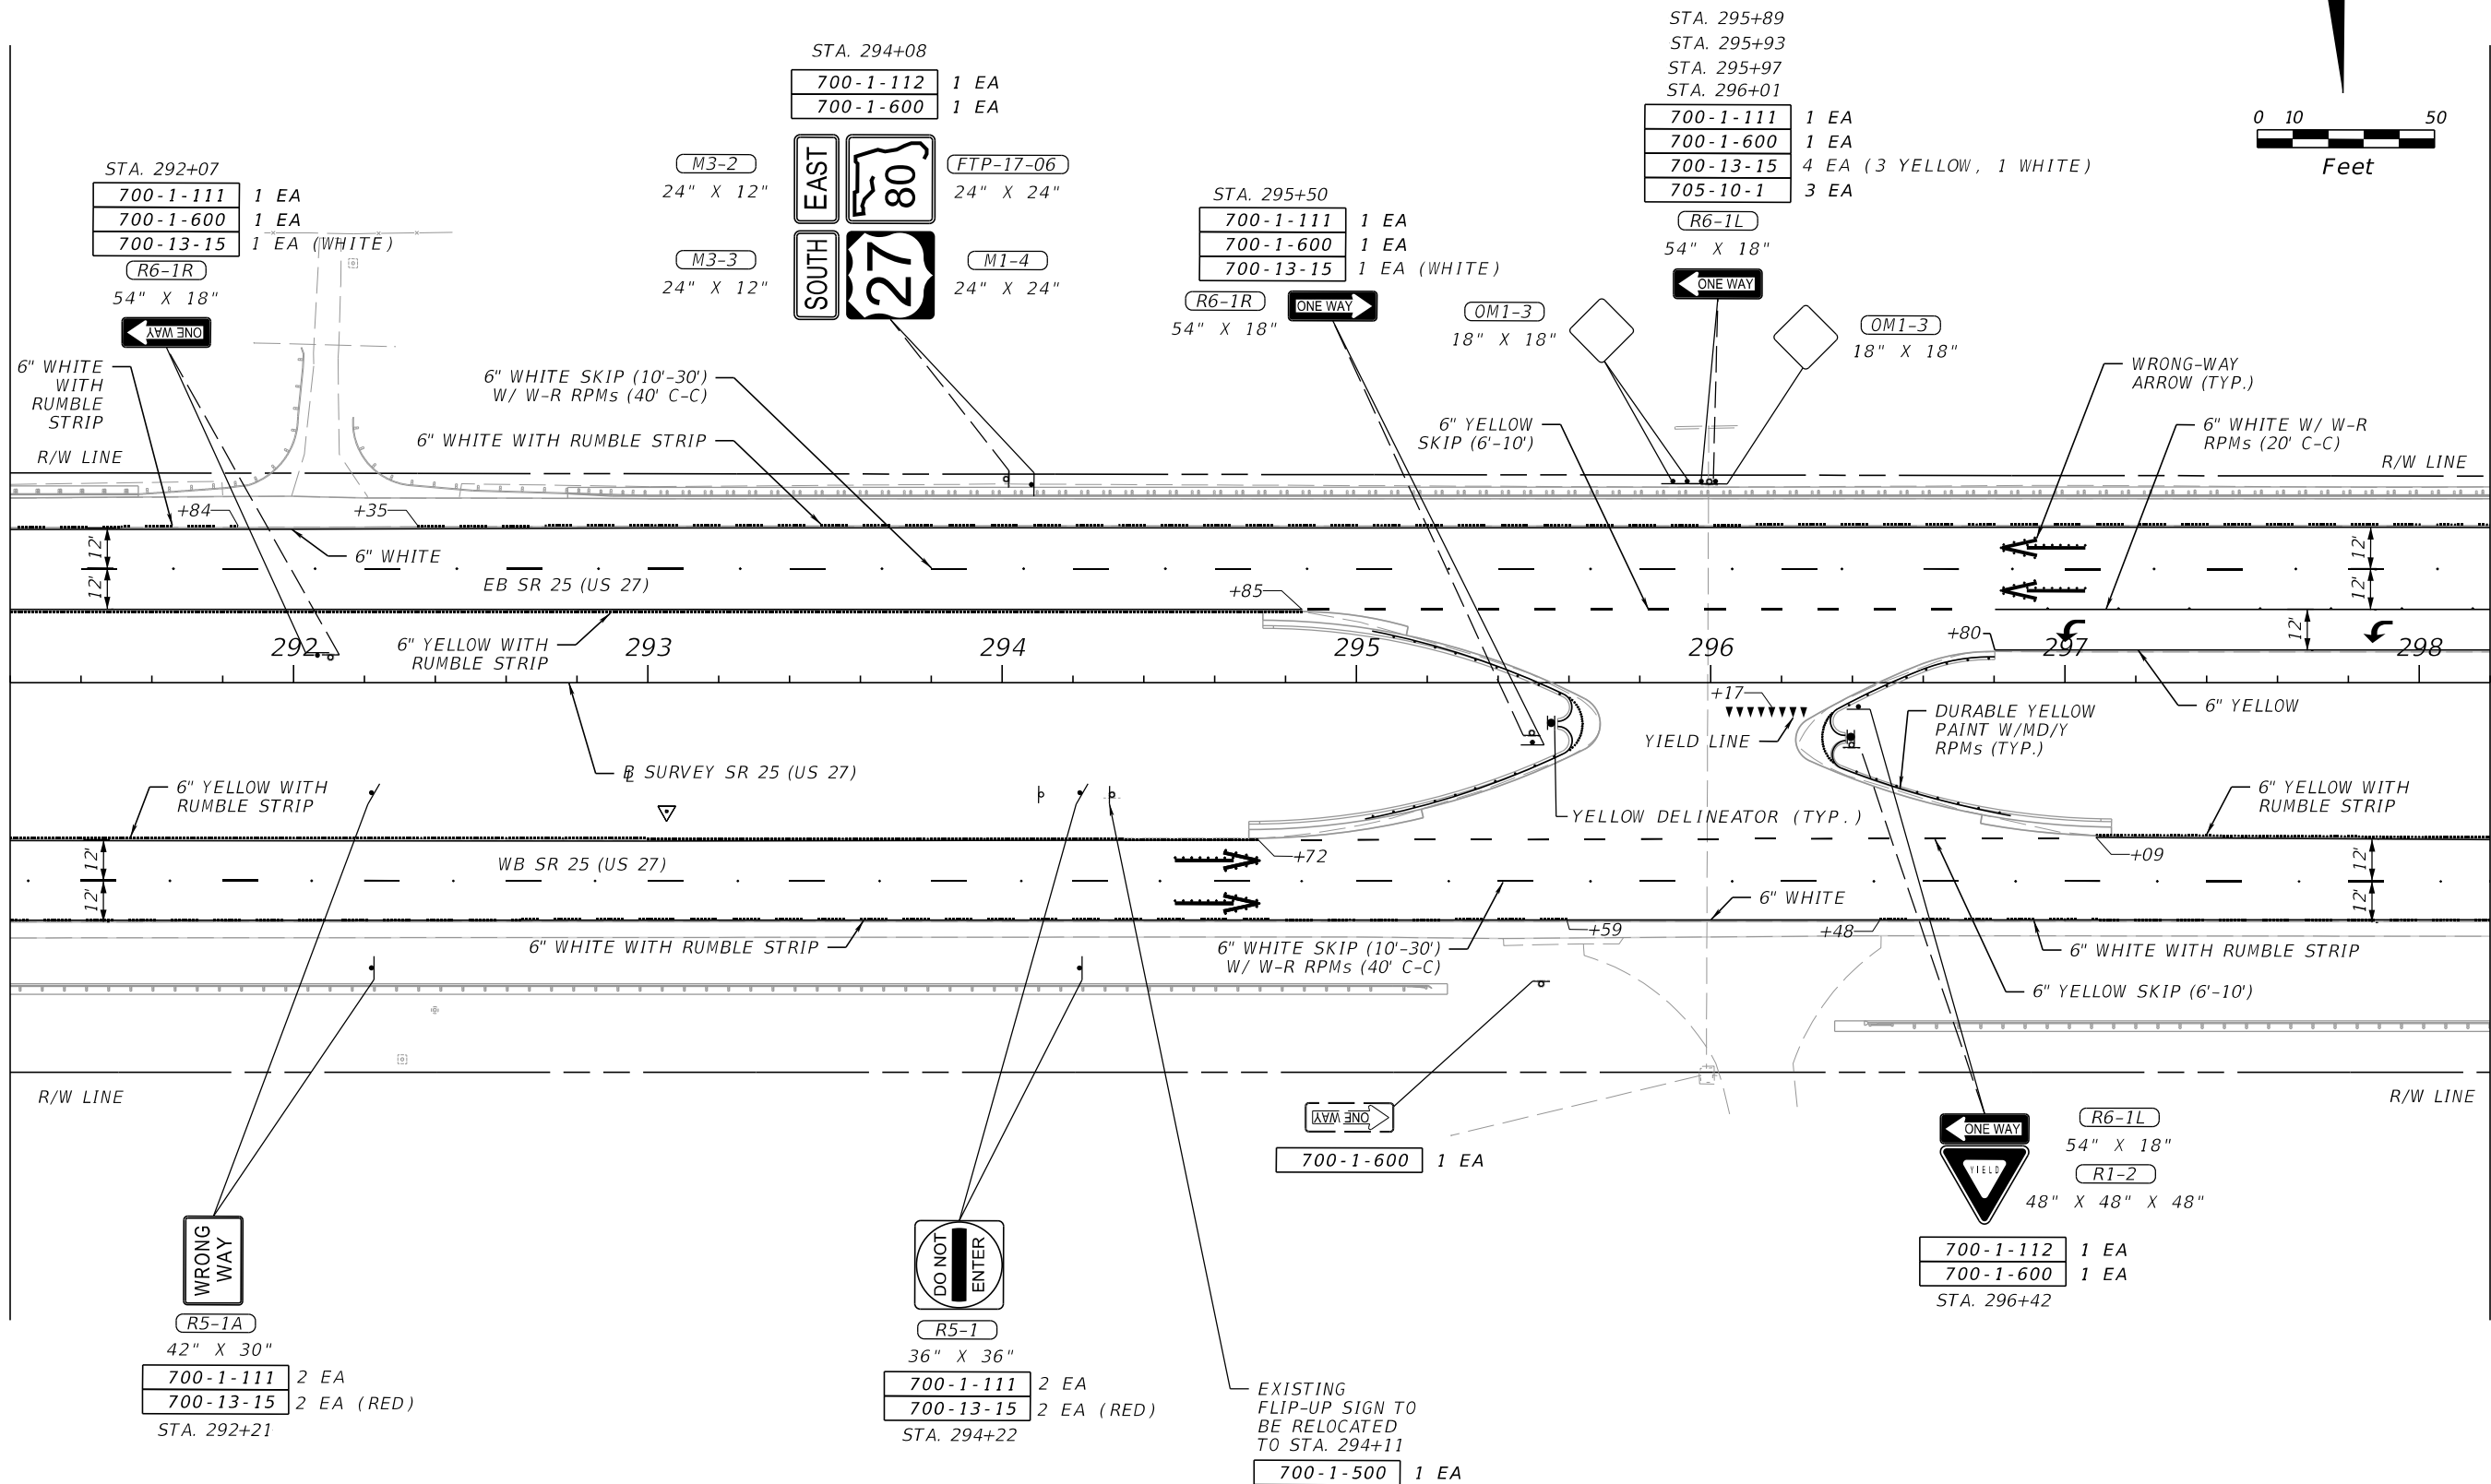

MATCHLINE STA. 298+20.00


REVISIONS				ENGINEER OF RECORD	STATE OF FLORIDA DEPARTMENT OF TRANSPORTATION			SHEET NO.
DATE	DESCRIPTION	DATE	DESCRIPTION		ROAD NO.	COUNTY	FINANCIAL PROJECT ID	
					SR 25	HENDRY	448938-1-52-01	
				BHARATHI CHIGURUPATI, P.E. LICENSE NUMBER: P.E. 84860 DRMP, INC. 15310 AMBERLY DRIVE, SUITE 200 TAMPA, FL 33647	SIGNING AND PAVEMENT MARKING PLAN (10)			S-13

THE OFFICIAL RECORD OF THIS SHEET IS THE ELECTRONIC FILE DIGITALLY SIGNED AND SEALED UNDER RULE 61G15-23.004, F.A.C.

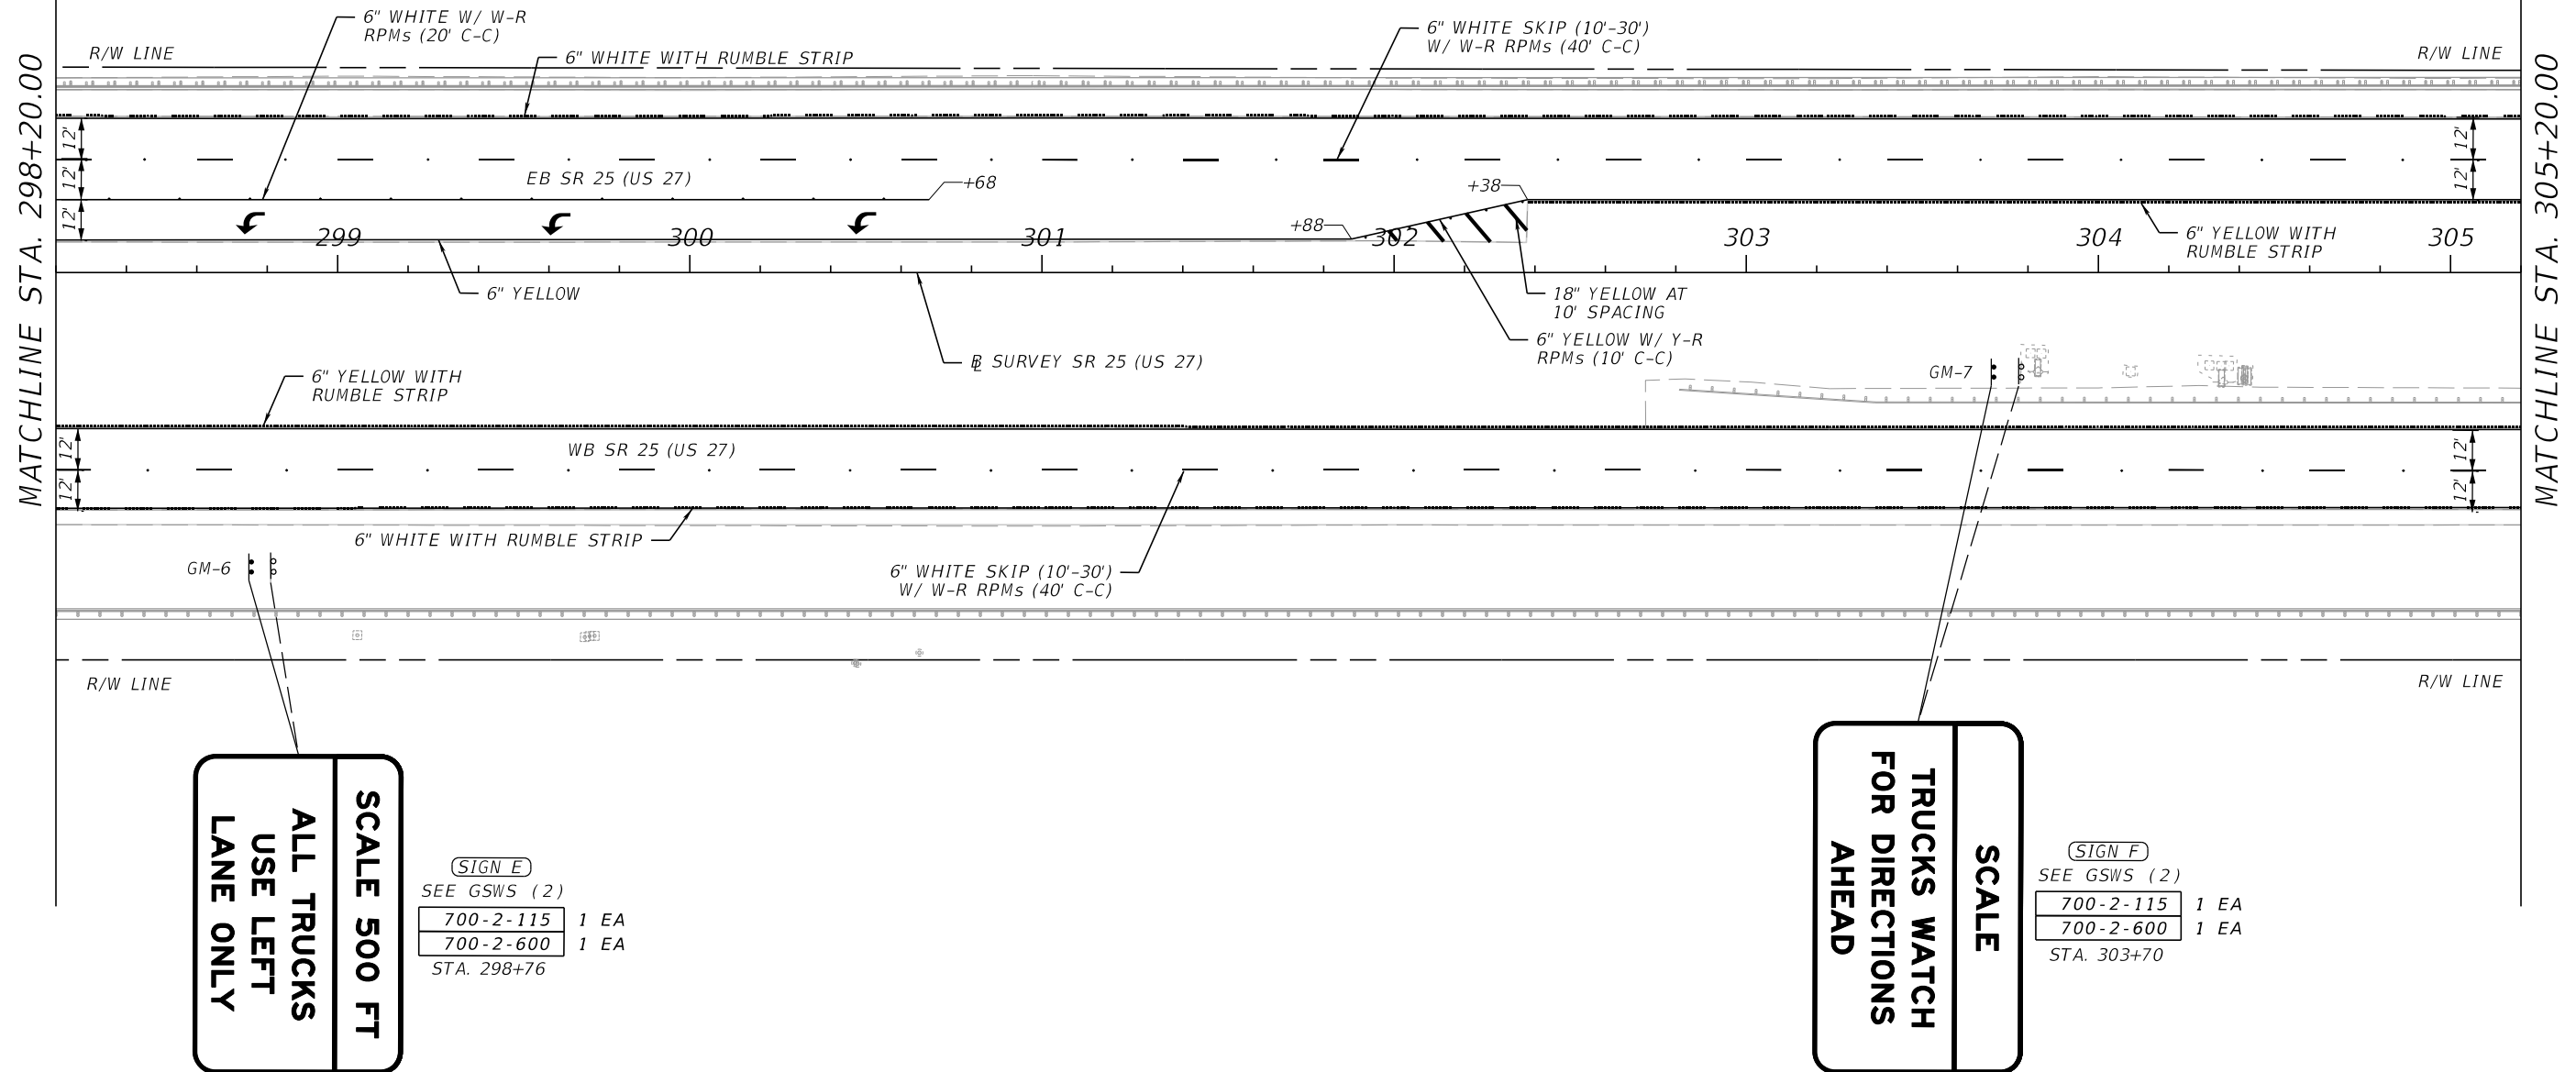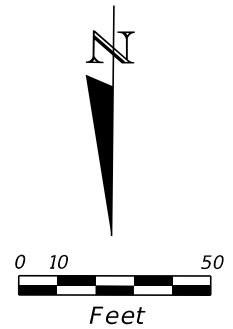

REVISIONS				ENGINEER OF RECORD	STATE OF FLORIDA DEPARTMENT OF TRANSPORTATION			SIGNING AND PAVEMENT MARKING PLAN (11)	SHEET NO.
DATE	DESCRIPTION	DATE	DESCRIPTION	BHARATHI CHIGURUPATI, P.E. LICENSE NUMBER: P.E. 84860 DRMP, INC. 15310 AMBERLY DRIVE, SUITE 200 TAMPA, FL 33647	ROAD NO.	COUNTY	FINANCIAL PROJECT ID		S-14
					SR 25	HENDRY	448938-1-52-01		

11/21/2023 2:00:10 PM jnordahl
c:\pw_working\drmp01.dms38156\PLANSP01.dgn

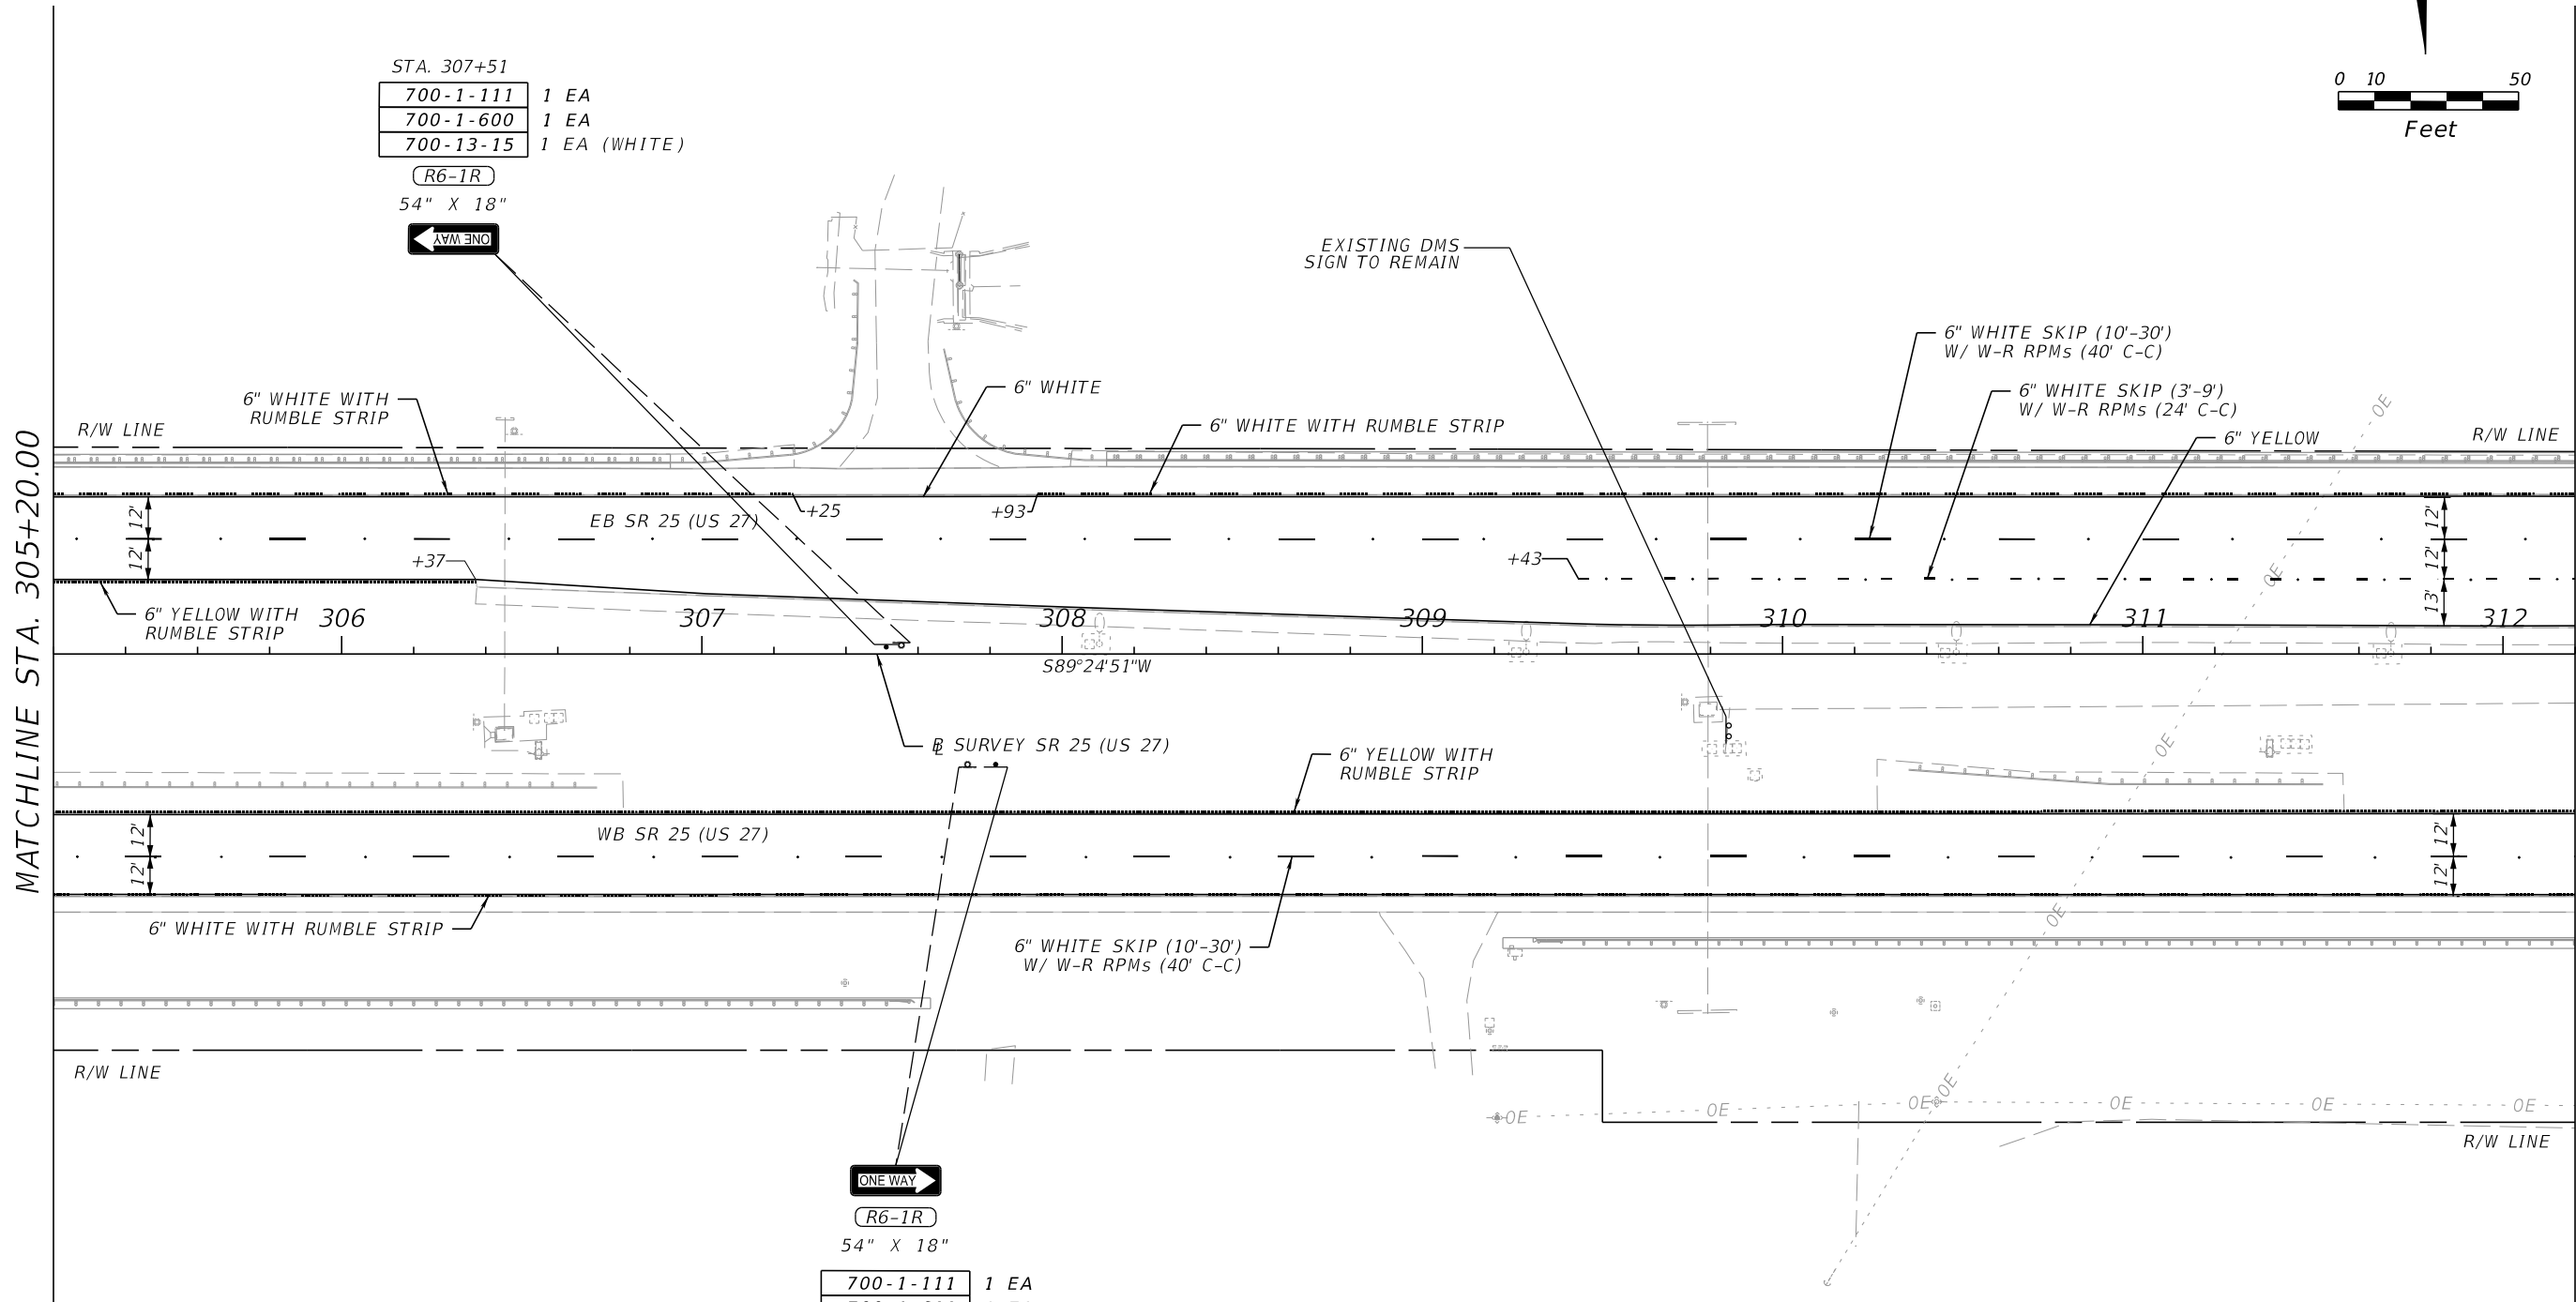

STA. 307+51	
700-1-111	1 EA
700-1-600	1 EA
700-13-15	1 EA (WHITE)

R6-1R
54" X 18"
ONE WAY

STA. 307+82	
700-1-111	1 EA
700-1-600	1 EA
700-13-15	1 EA (WHITE)

ONE WAY
R6-1R
54" X 18"

REVISIONS			
DATE	DESCRIPTION	DATE	DESCRIPTION

ENGINEER OF RECORD
BHARATHI CHIGURUPATI, P.E.
LICENSE NUMBER: P.E. 84860
DRMP, INC.
15310 AMBERLY DRIVE, SUITE 200
TAMPA, FL 33647


STATE OF FLORIDA DEPARTMENT OF TRANSPORTATION		
ROAD NO.	COUNTY	FINANCIAL PROJECT ID
SR 25	HENDRY	448938-1-52-01

SIGNING AND PAVEMENT MARKING PLAN (12)	SHEET NO.
	S-15

THE OFFICIAL RECORD OF THIS SHEET IS THE ELECTRONIC FILE DIGITALLY SIGNED AND SEALED UNDER RULE 61G15-23.004, F.A.C.

11/21/2023 2:00:10 PM jnordahl
c:\pw_working\drmp01\dms38156\PLANs\p01.dgn

MATCHLINE STA. 312+20.00

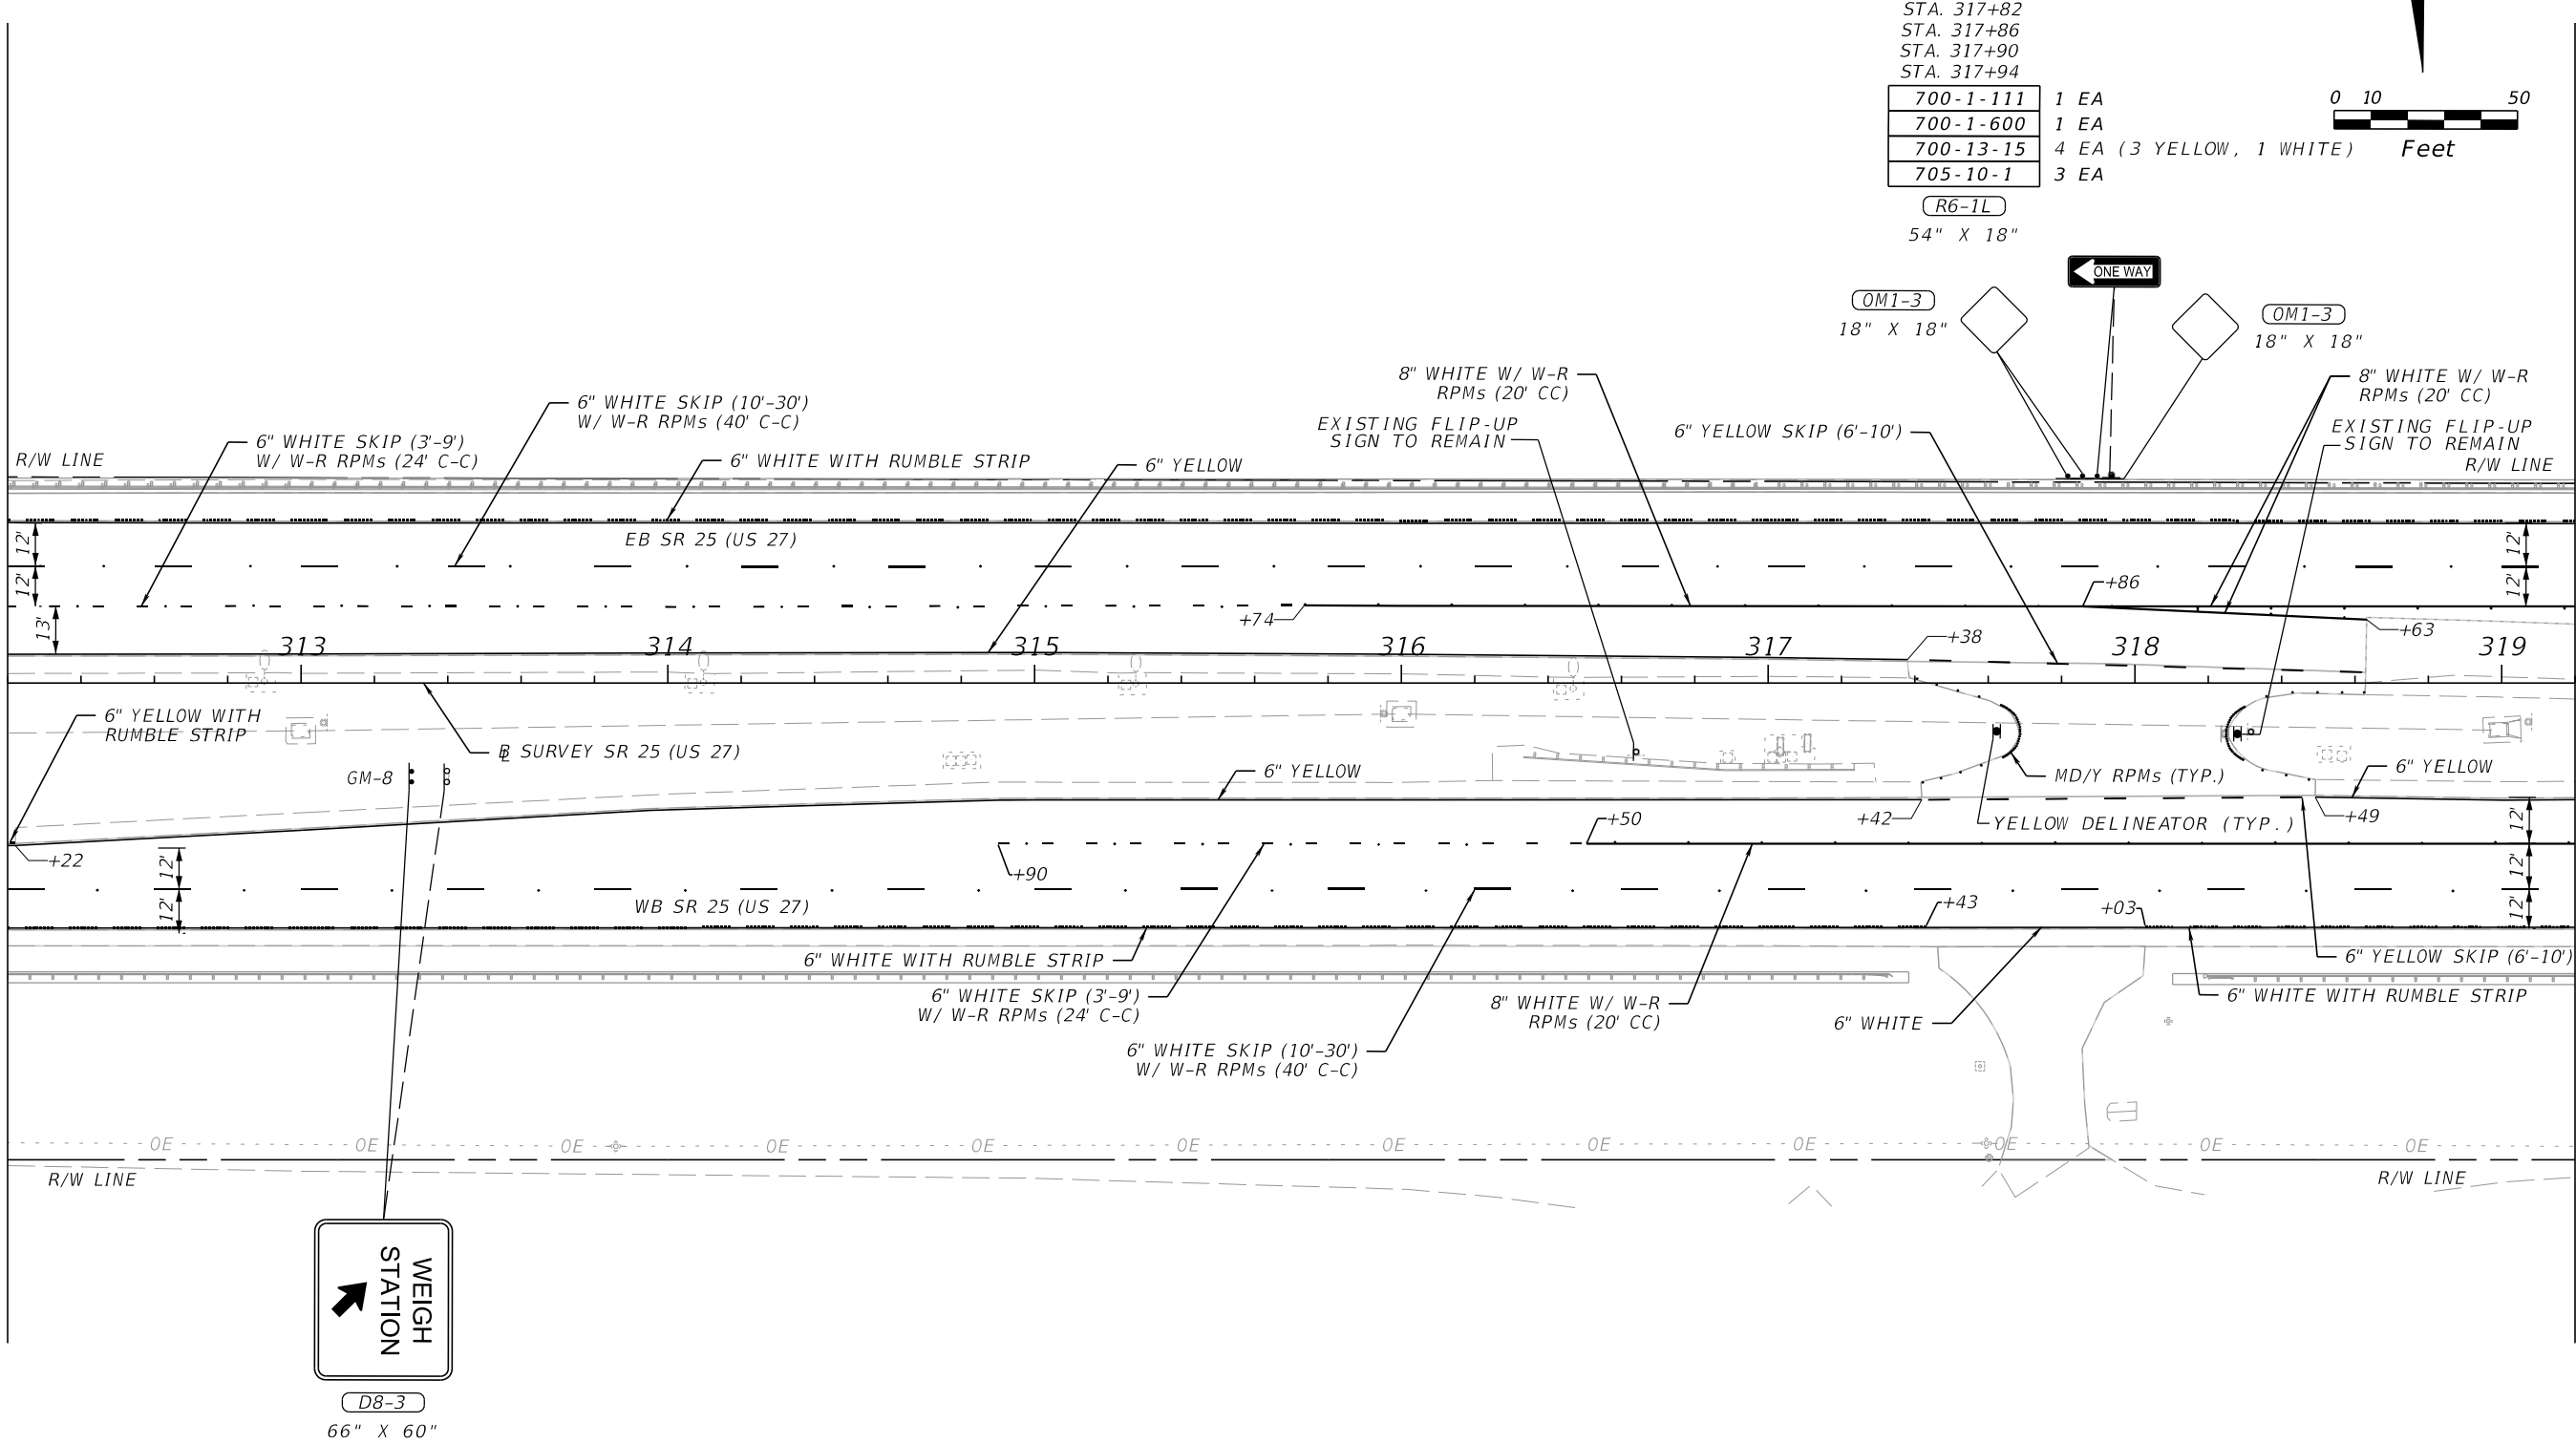

700-2-113	1 EA
700-2-600	1 EA

STA. 313+30
COLUMN SIZE: W6X12
AVERAGE LENGTH: 13.7'

REVISIONS

ENGINEER OF RECORD

BHARATHI CHIGURUPATI, P.E.
LICENSE NUMBER: P.E. 84860
DRMP, INC.
15310 AMBERLY DRIVE, SUITE 200
TAMPA, FL 33647

STATE OF FLORIDA
DEPARTMENT OF TRANSPORTATION

ROAD NO.	COUNTY	FINANCIAL PROJECT ID
SR 25	HENDRY	448938-1-52-01

SIGNING AND PAVEMENT
MARKING PLAN (13)


SHEET
NO.

5-16

THE OFFICIAL RECORD OF THIS SHEET IS THE ELECTRONIC FILE DIGITALLY SIGNED AND SEALED UNDER RULE 61G15-23.004, F.A.C.

11/21/2023 2:00:11 PM jnordahl
c:\pw_working\drmp01.dms38156\PLANSP01.dgn


MATCHLINE STA. 319+20.00

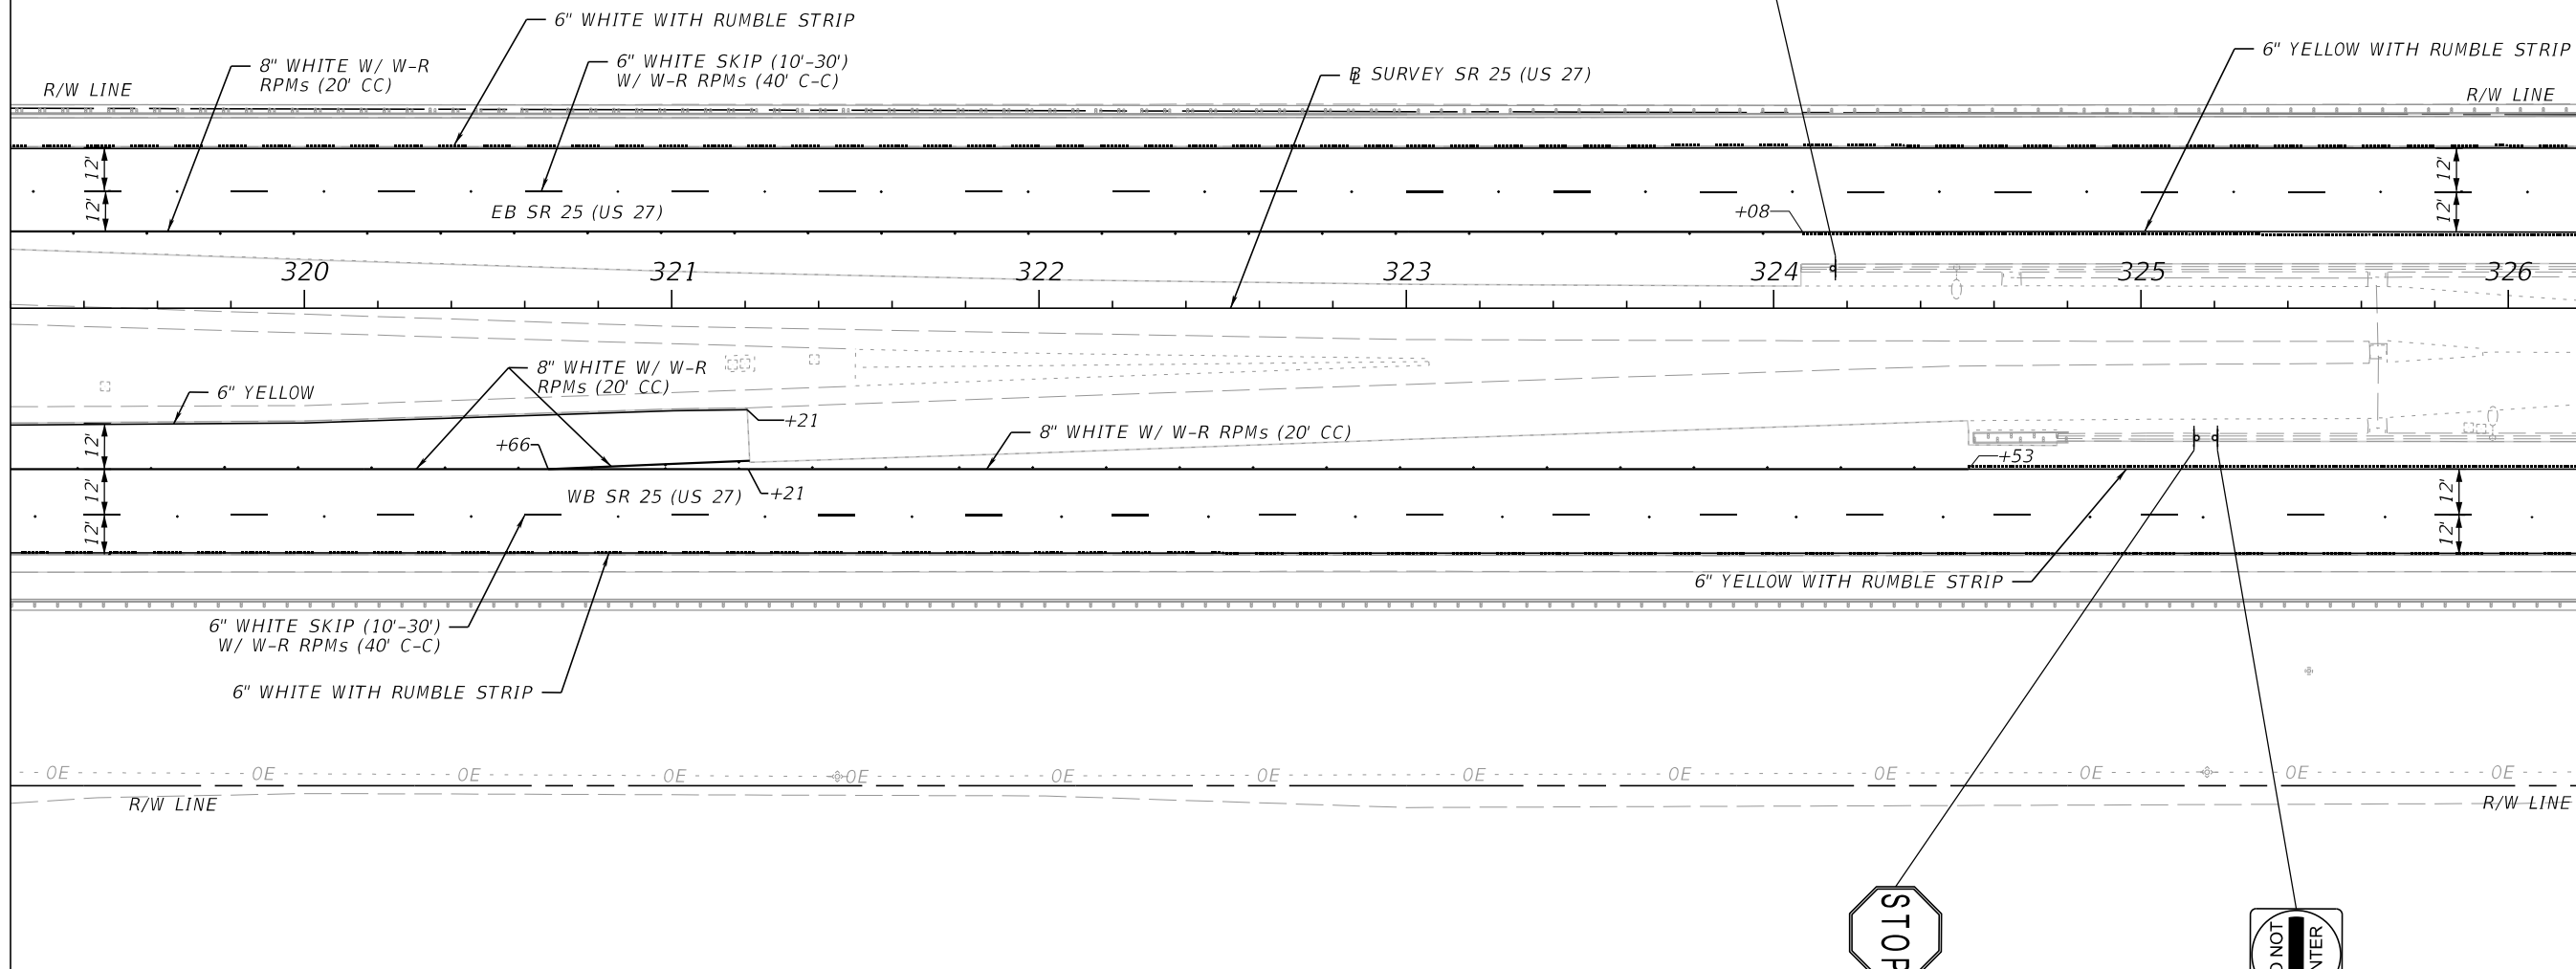

700-3-101	1 EA
700-3-601	1 EA
700-13-12	1 EA (YELLOW)

W4-1L

36" X 36"

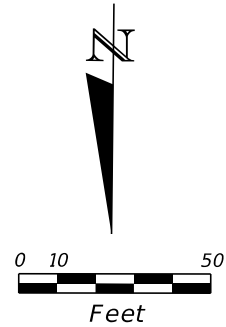


MATCHLINE STA. 326+20.00



R1-1

36" X 36"

700-3-101	1 EA
700-3-601	1 EA
700-13-12	1 EA (RED)

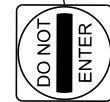

R5-1

36" X 36"


700-3-101	1 EA
700-3-601	1 EA
700-13-12	1 EA (RED)

REVISIONS				ENGINEER OF RECORD	STATE OF FLORIDA DEPARTMENT OF TRANSPORTATION			SIGNING AND PAVEMENT MARKING PLAN (14)	SHEET NO.
DATE	DESCRIPTION	DATE	DESCRIPTION		ROAD NO.	COUNTY	FINANCIAL PROJECT ID		
				BHARATHI CHIGURUPATI, P.E. LICENSE NUMBER: P.E. 84860 DRMP, INC. 15310 AMBERLY DRIVE, SUITE 200 TAMPA, FL 33647	SR 25	HENDRY	448938-1-52-01		S-17

THE OFFICIAL RECORD OF THIS SHEET IS THE ELECTRONIC FILE DIGITALLY SIGNED AND SEALED UNDER RULE 61G15-23.004, F.A.C.

11/21/2023 2:00:11 PM jnordahl
c:\pw_working\drmp01\dms38156\PLANs\p01.dgn

MATCHLINE STA. 326+20.00

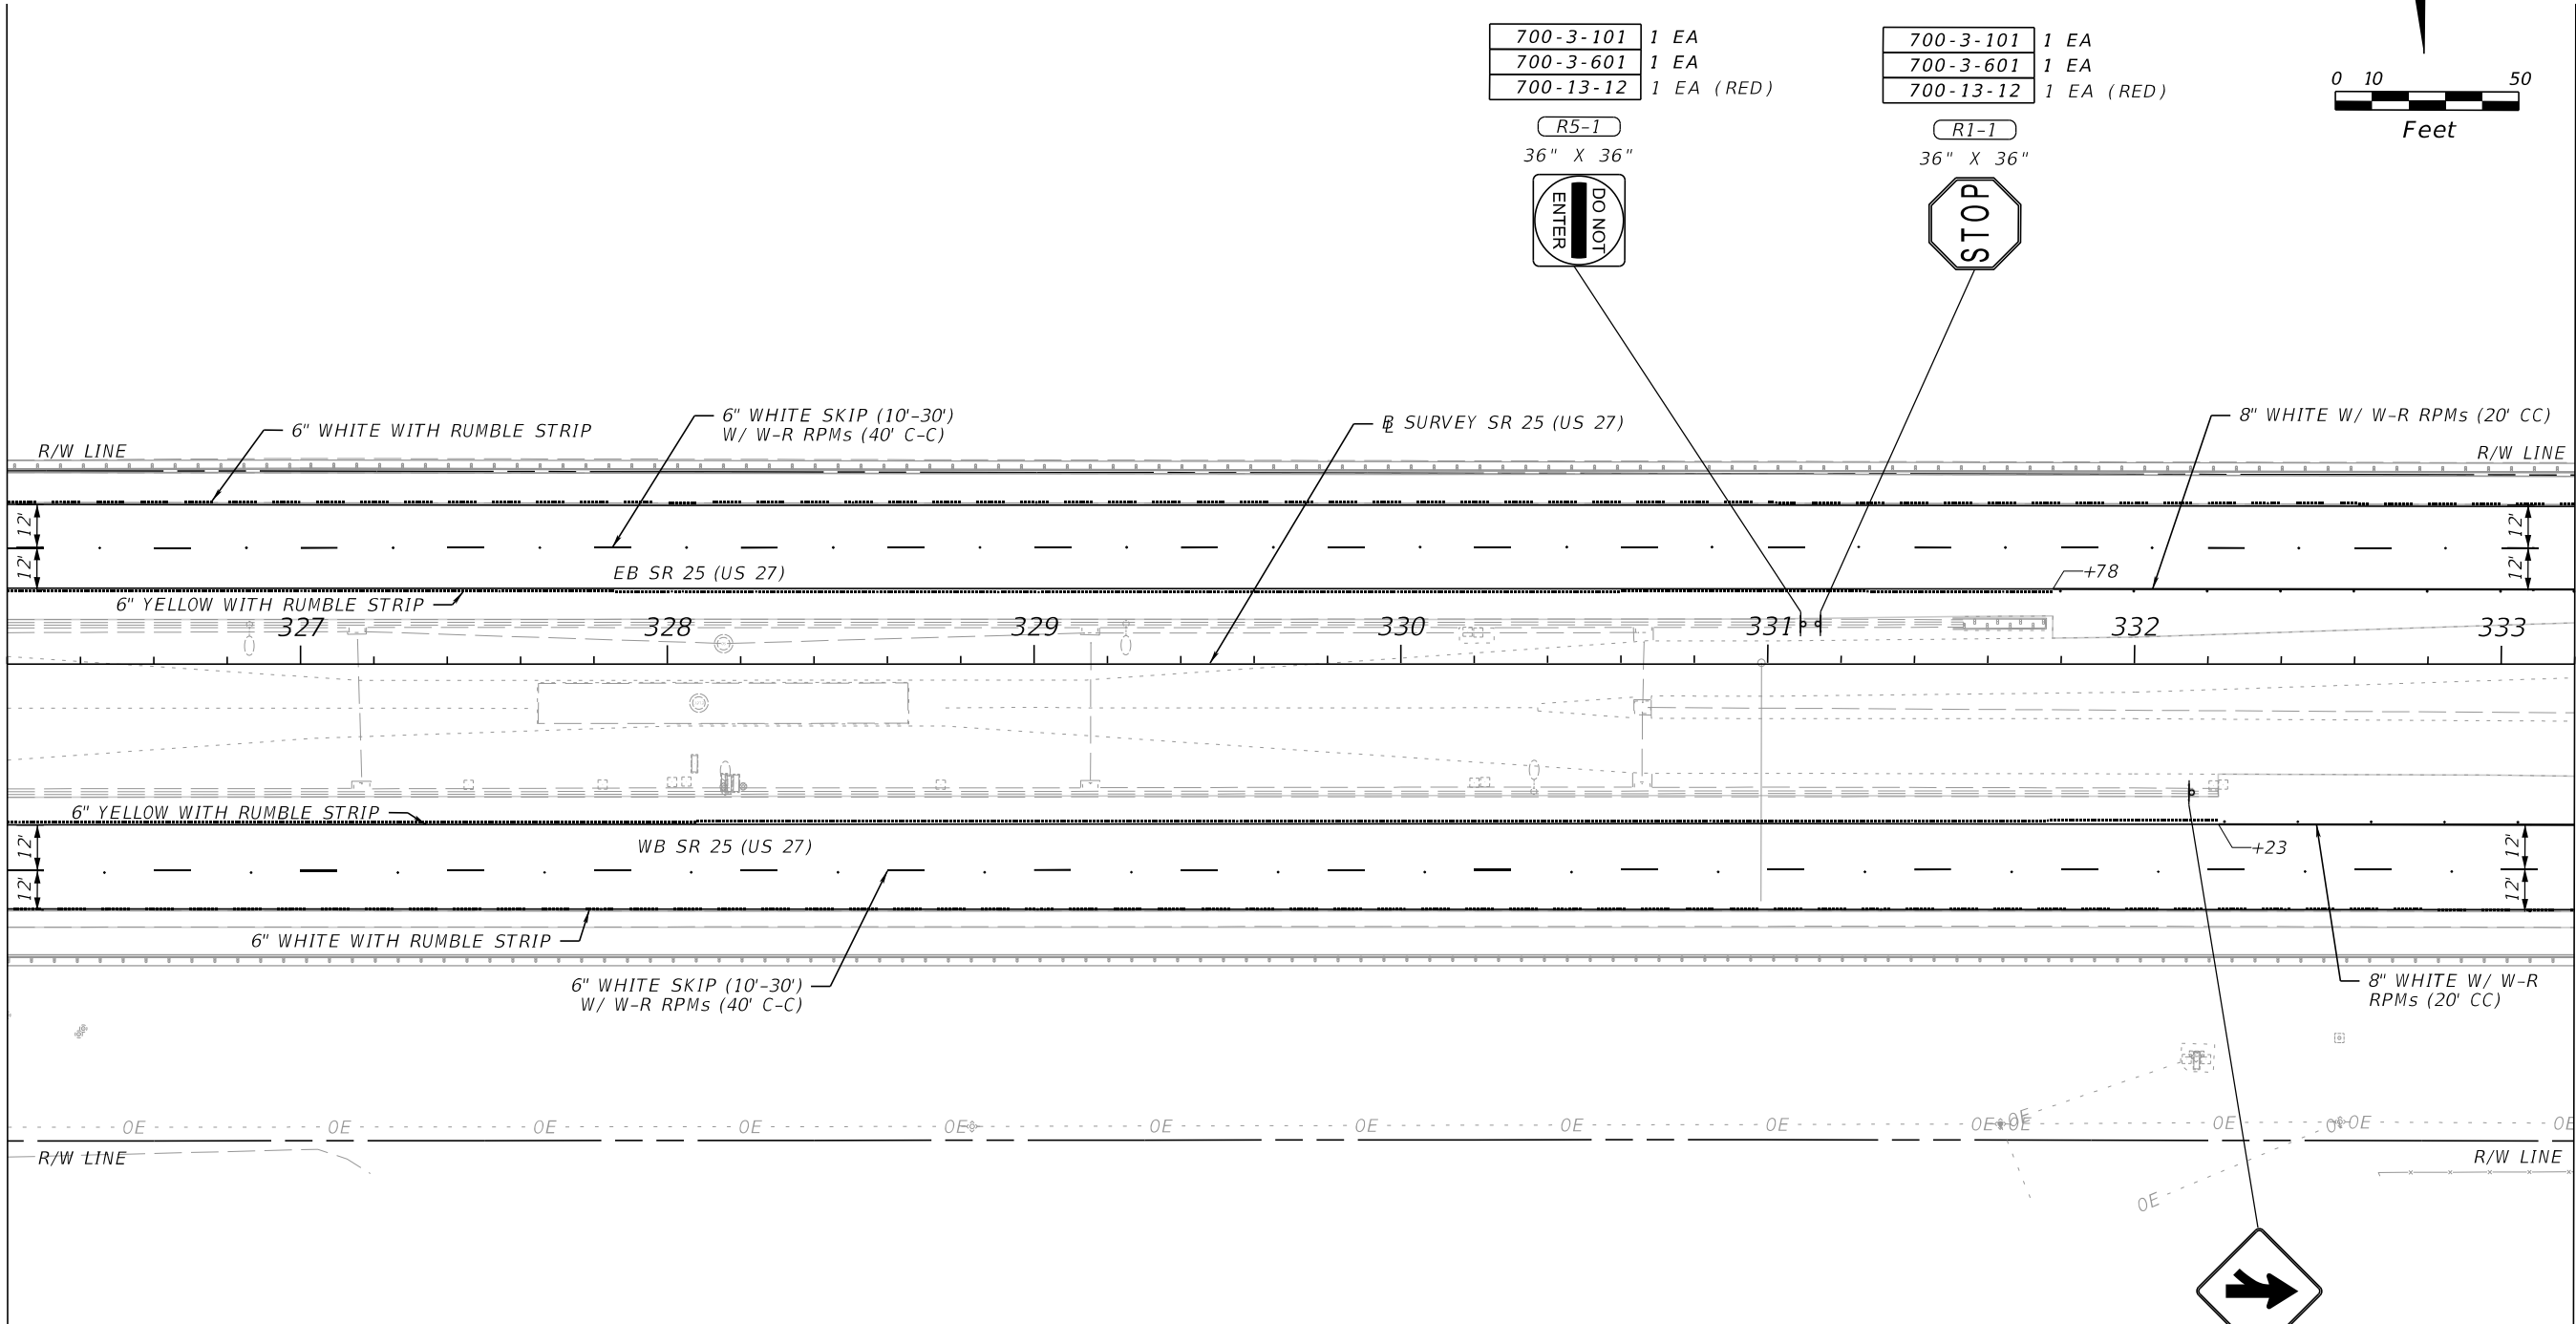


700-3-101	1 EA
700-3-601	1 EA
700-13-12	1 EA (RED)

R5-1
36" X 36"



700-3-101	1 EA
700-3-601	1 EA
700-13-12	1 EA (RED)

R1-1
36" X 36"

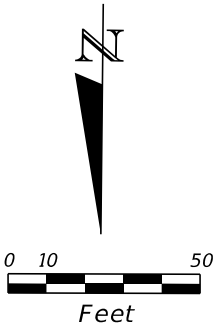

MATCHLINE STA. 333+20.00

W4-1L	
36" X 36"	
700-3-101	1 EA
700-3-601	1 EA
700-13-12	1 EA (YELLOW)


REVISIONS			
DATE	DESCRIPTION	DATE	DESCRIPTION

ENGINEER OF RECORD	
BHARATHI CHIGURUPATI, P.E. LICENSE NUMBER: P.E. 84860 DRMP, INC. 15310 AMBERLY DRIVE, SUITE 200 TAMPA, FL 33647	

STATE OF FLORIDA DEPARTMENT OF TRANSPORTATION		
ROAD NO.	COUNTY	FINANCIAL PROJECT ID
SR 25	HENDRY	448938-1-52-01

SIGNING AND PAVEMENT MARKING PLAN (15)	SHEET NO.
	S-18

11/21/2023 2:00:11 PM jnordahl
c:\pw_working\drmp01.dms38156\PLANs\p01.dgn

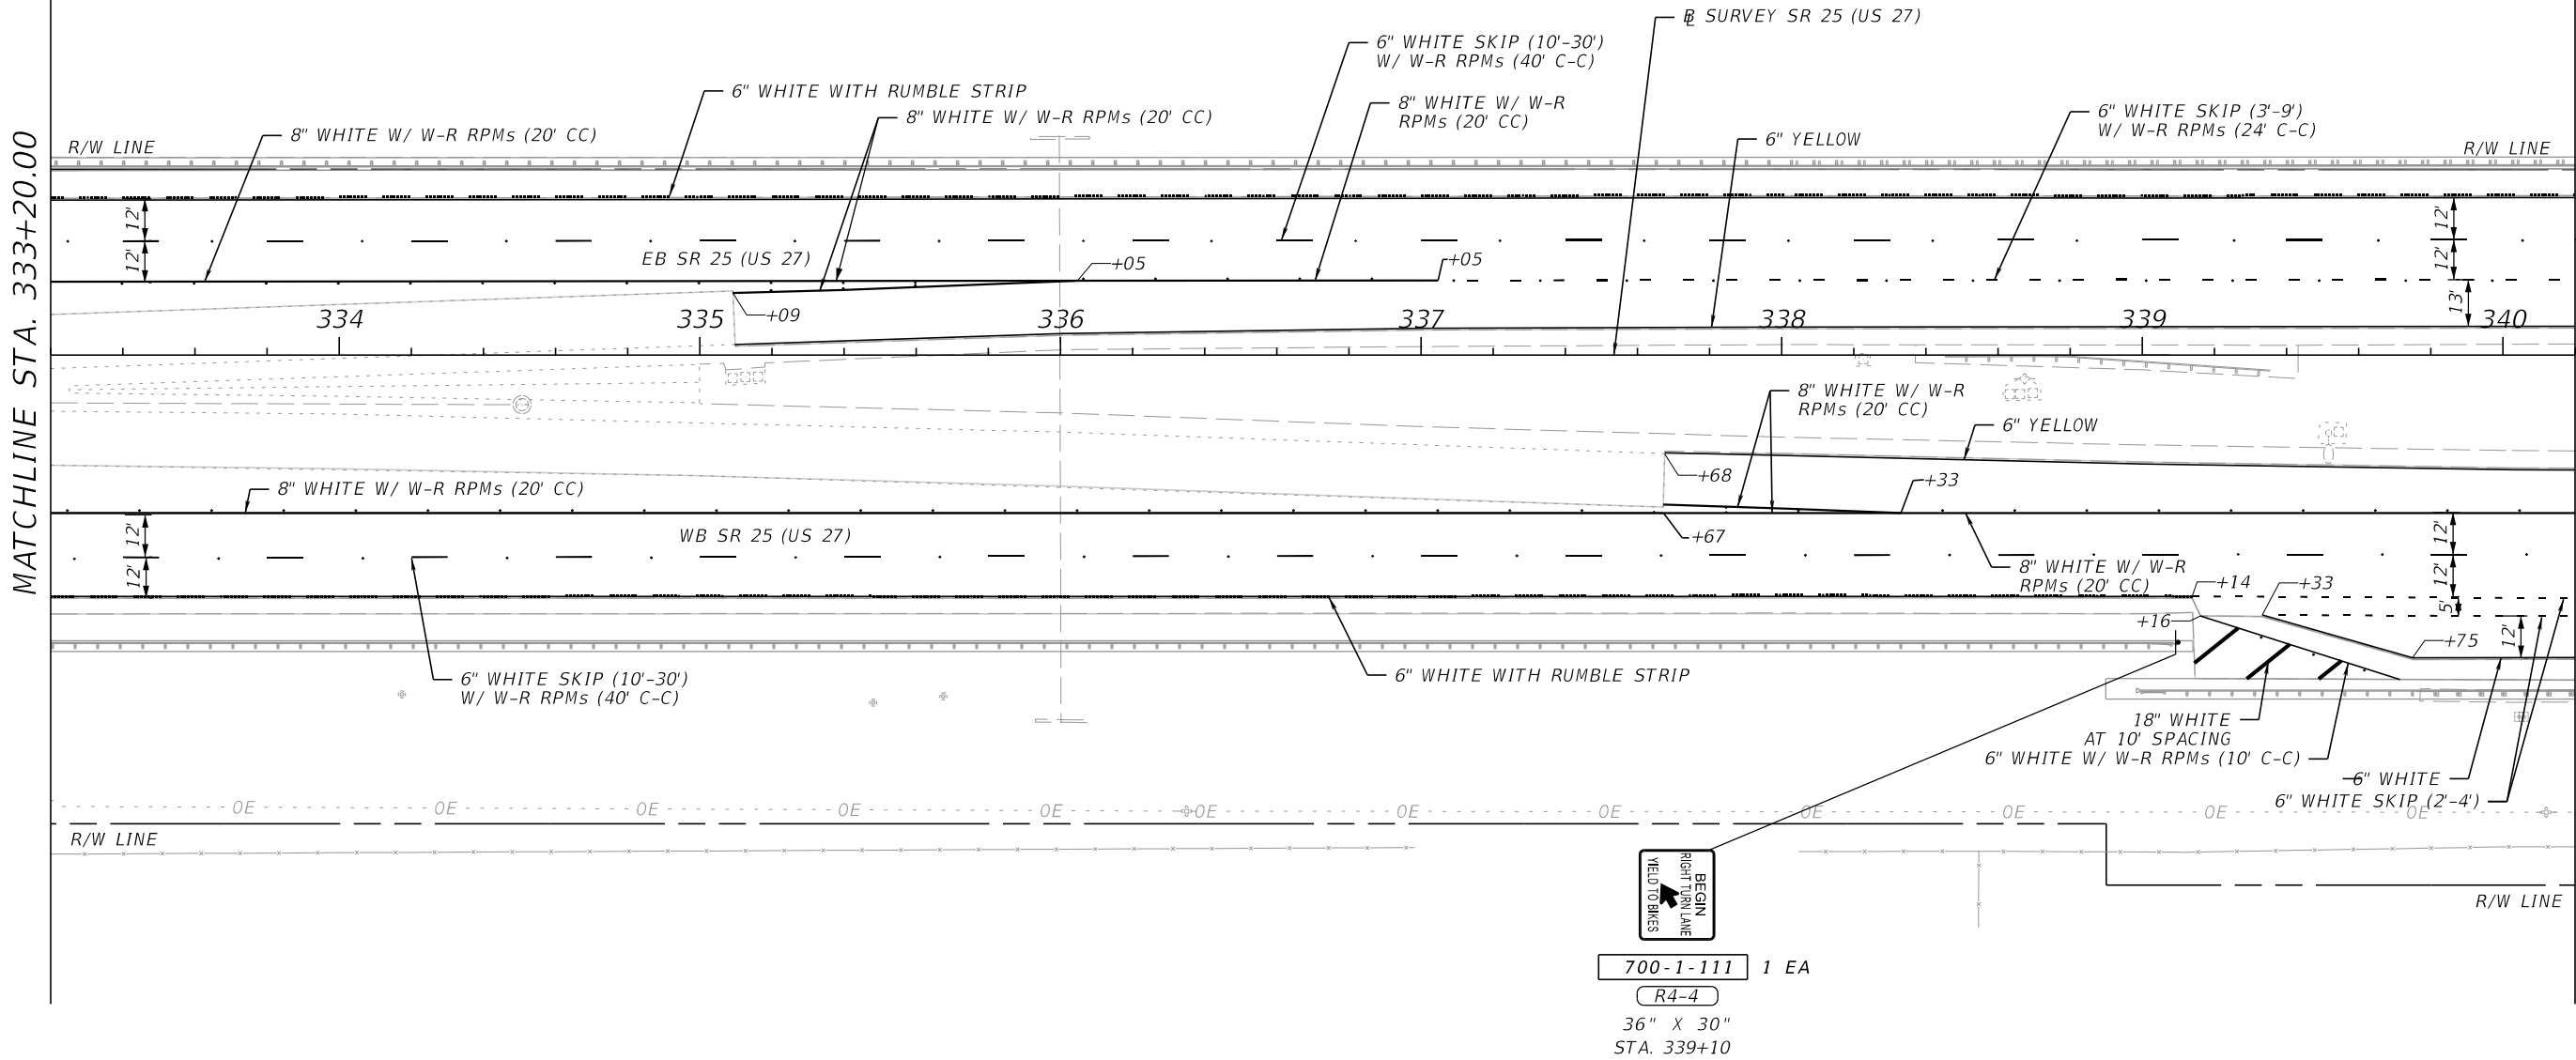

REVISIONS				ENGINEER OF RECORD	STATE OF FLORIDA DEPARTMENT OF TRANSPORTATION			SIGNING AND PAVEMENT MARKING PLAN (16)	SHEET NO.
DATE	DESCRIPTION	DATE	DESCRIPTION	BHARATHI CHIGURUPATI, P.E. LICENSE NUMBER: P.E. 84860 DRMP, INC. 15310 AMBERLY DRIVE, SUITE 200 TAMPA, FL 33647	ROAD NO.	COUNTY	FINANCIAL PROJECT ID		S-19
					SR 25	HENDRY	448938-1-52-01		

BHARATHI CHIGURUPATI, P.E.
LICENSE NUMBER: P.E. 84860
DRMP, INC.
15310 AMBERLY DRIVE, SUITE 200
TAMPA, FL 33647

SR 25

HENDRY

448938-1-52-01

SIGNING AND PAVEMENT
MARKING PLAN (16)


SHEET
NO.

5-19

THE OFFICIAL RECORD OF THIS SHEET IS THE ELECTRONIC FILE DIGITALLY SIGNED AND SEALED UNDER RULE 61G15-23.004, F.A.C.

11/21/2023 2:00:12 PM jnordahl
c:\pw_working\drmp01.dms38156\PLANS\p01.dgn

MATCHLINE STA. 347+20.00

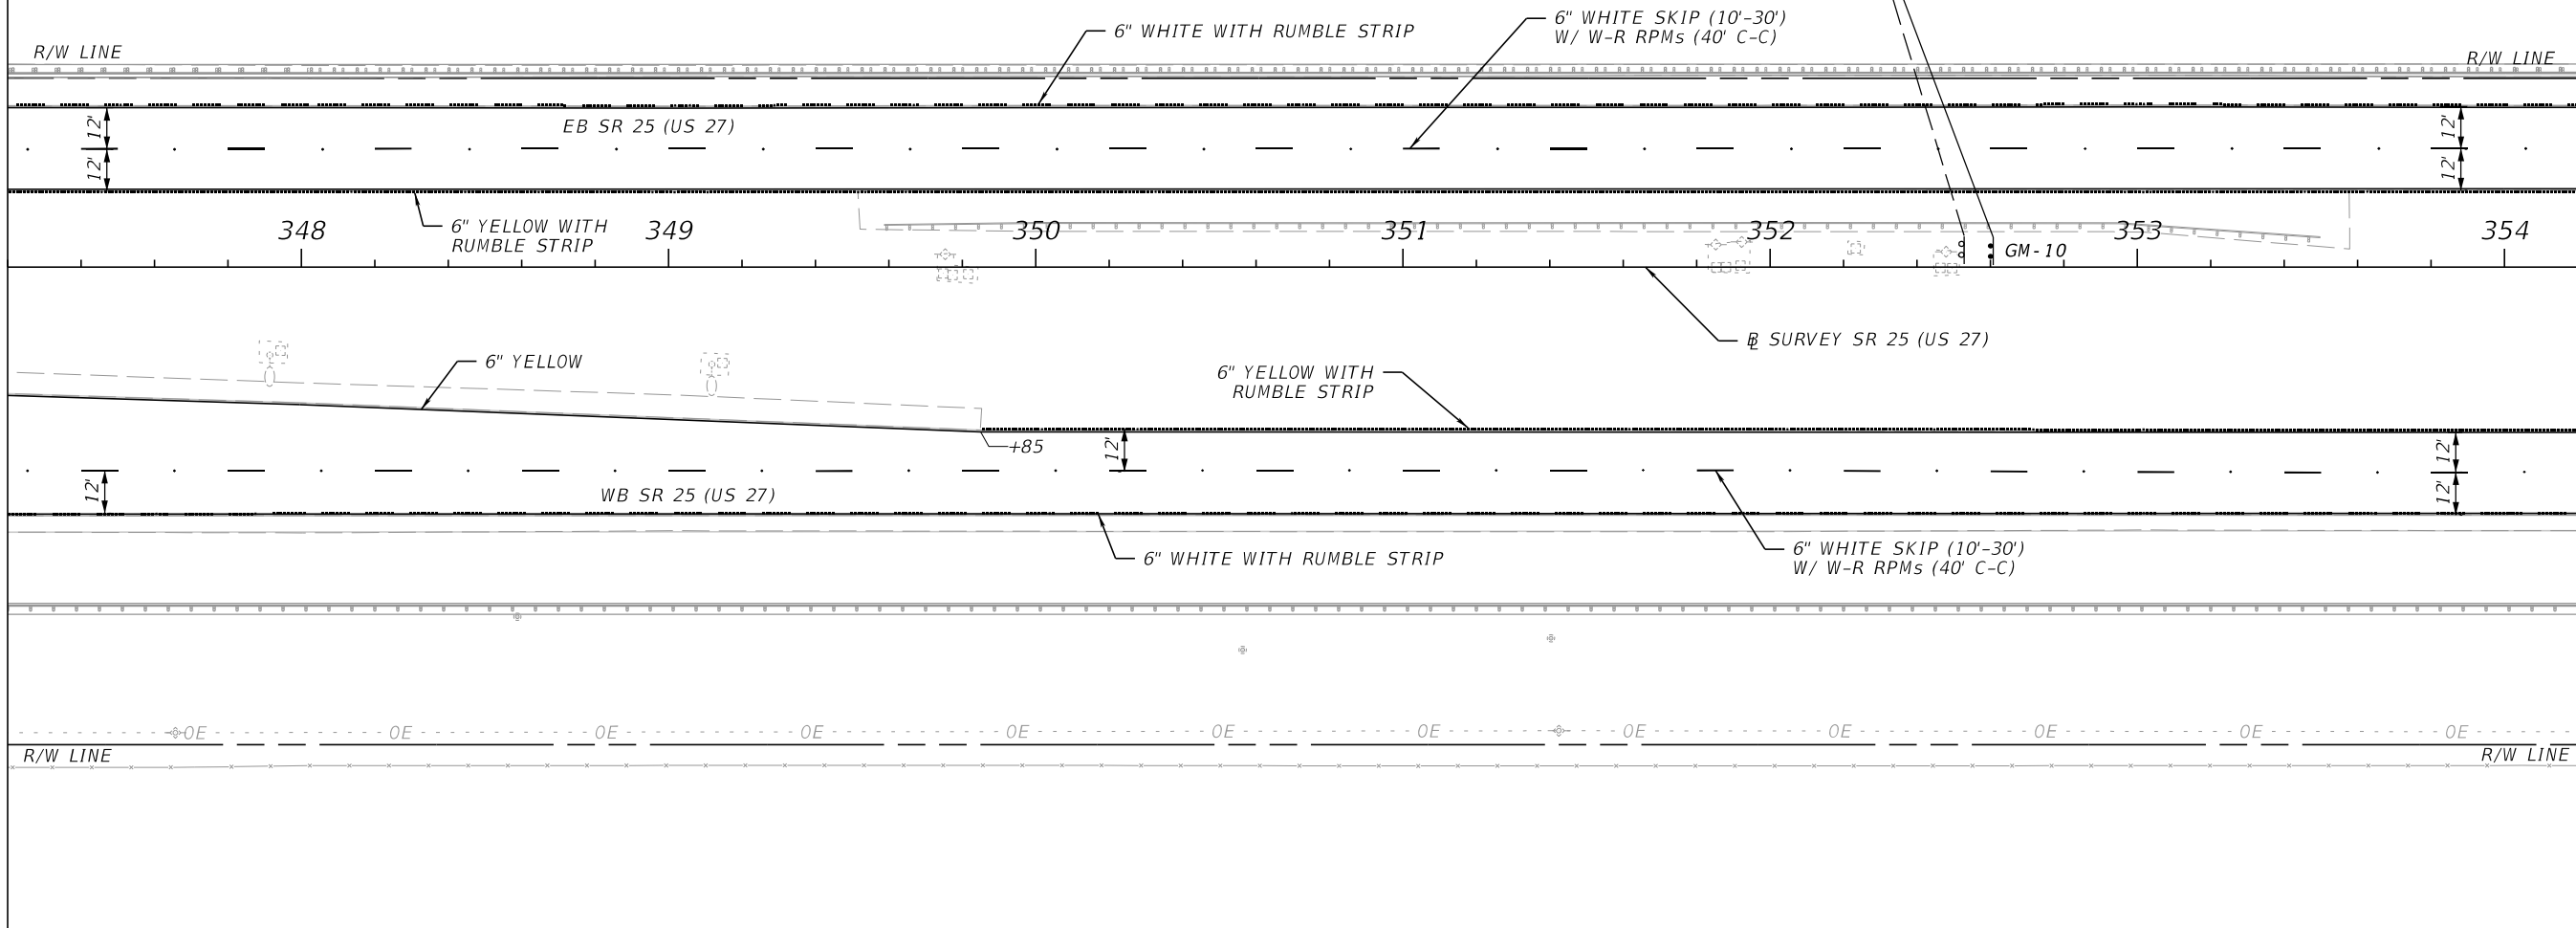


MATCHLINE STA. 354+20.00

REVISIONS				ENGINEER OF RECORD	STATE OF FLORIDA DEPARTMENT OF TRANSPORTATION			SIGNING AND PAVEMENT MARKING PLAN (18)
DATE	DESCRIPTION	DATE	DESCRIPTION	BHARATHI CHIGURUPATI, P.E. LICENSE NUMBER: P.E. 84860 DRMP, INC. 15310 AMBERLY DRIVE, SUITE 200 TAMPA, FL 33647	ROAD NO.	COUNTY	FINANCIAL PROJECT ID	
					SR 25	HENDRY	448938-1-52-01	

BHARATHI CHIGURUPATI, P.E.
LICENSE NUMBER: P.E. 84860
DRMP, INC.
15310 AMBERLY DRIVE, SUITE 200
TAMPA, FL 33647

11/21/2023 2:00:12 PM jnordahl
c:\pw_working\drmp01.dms38156\PLANSP01.dgn

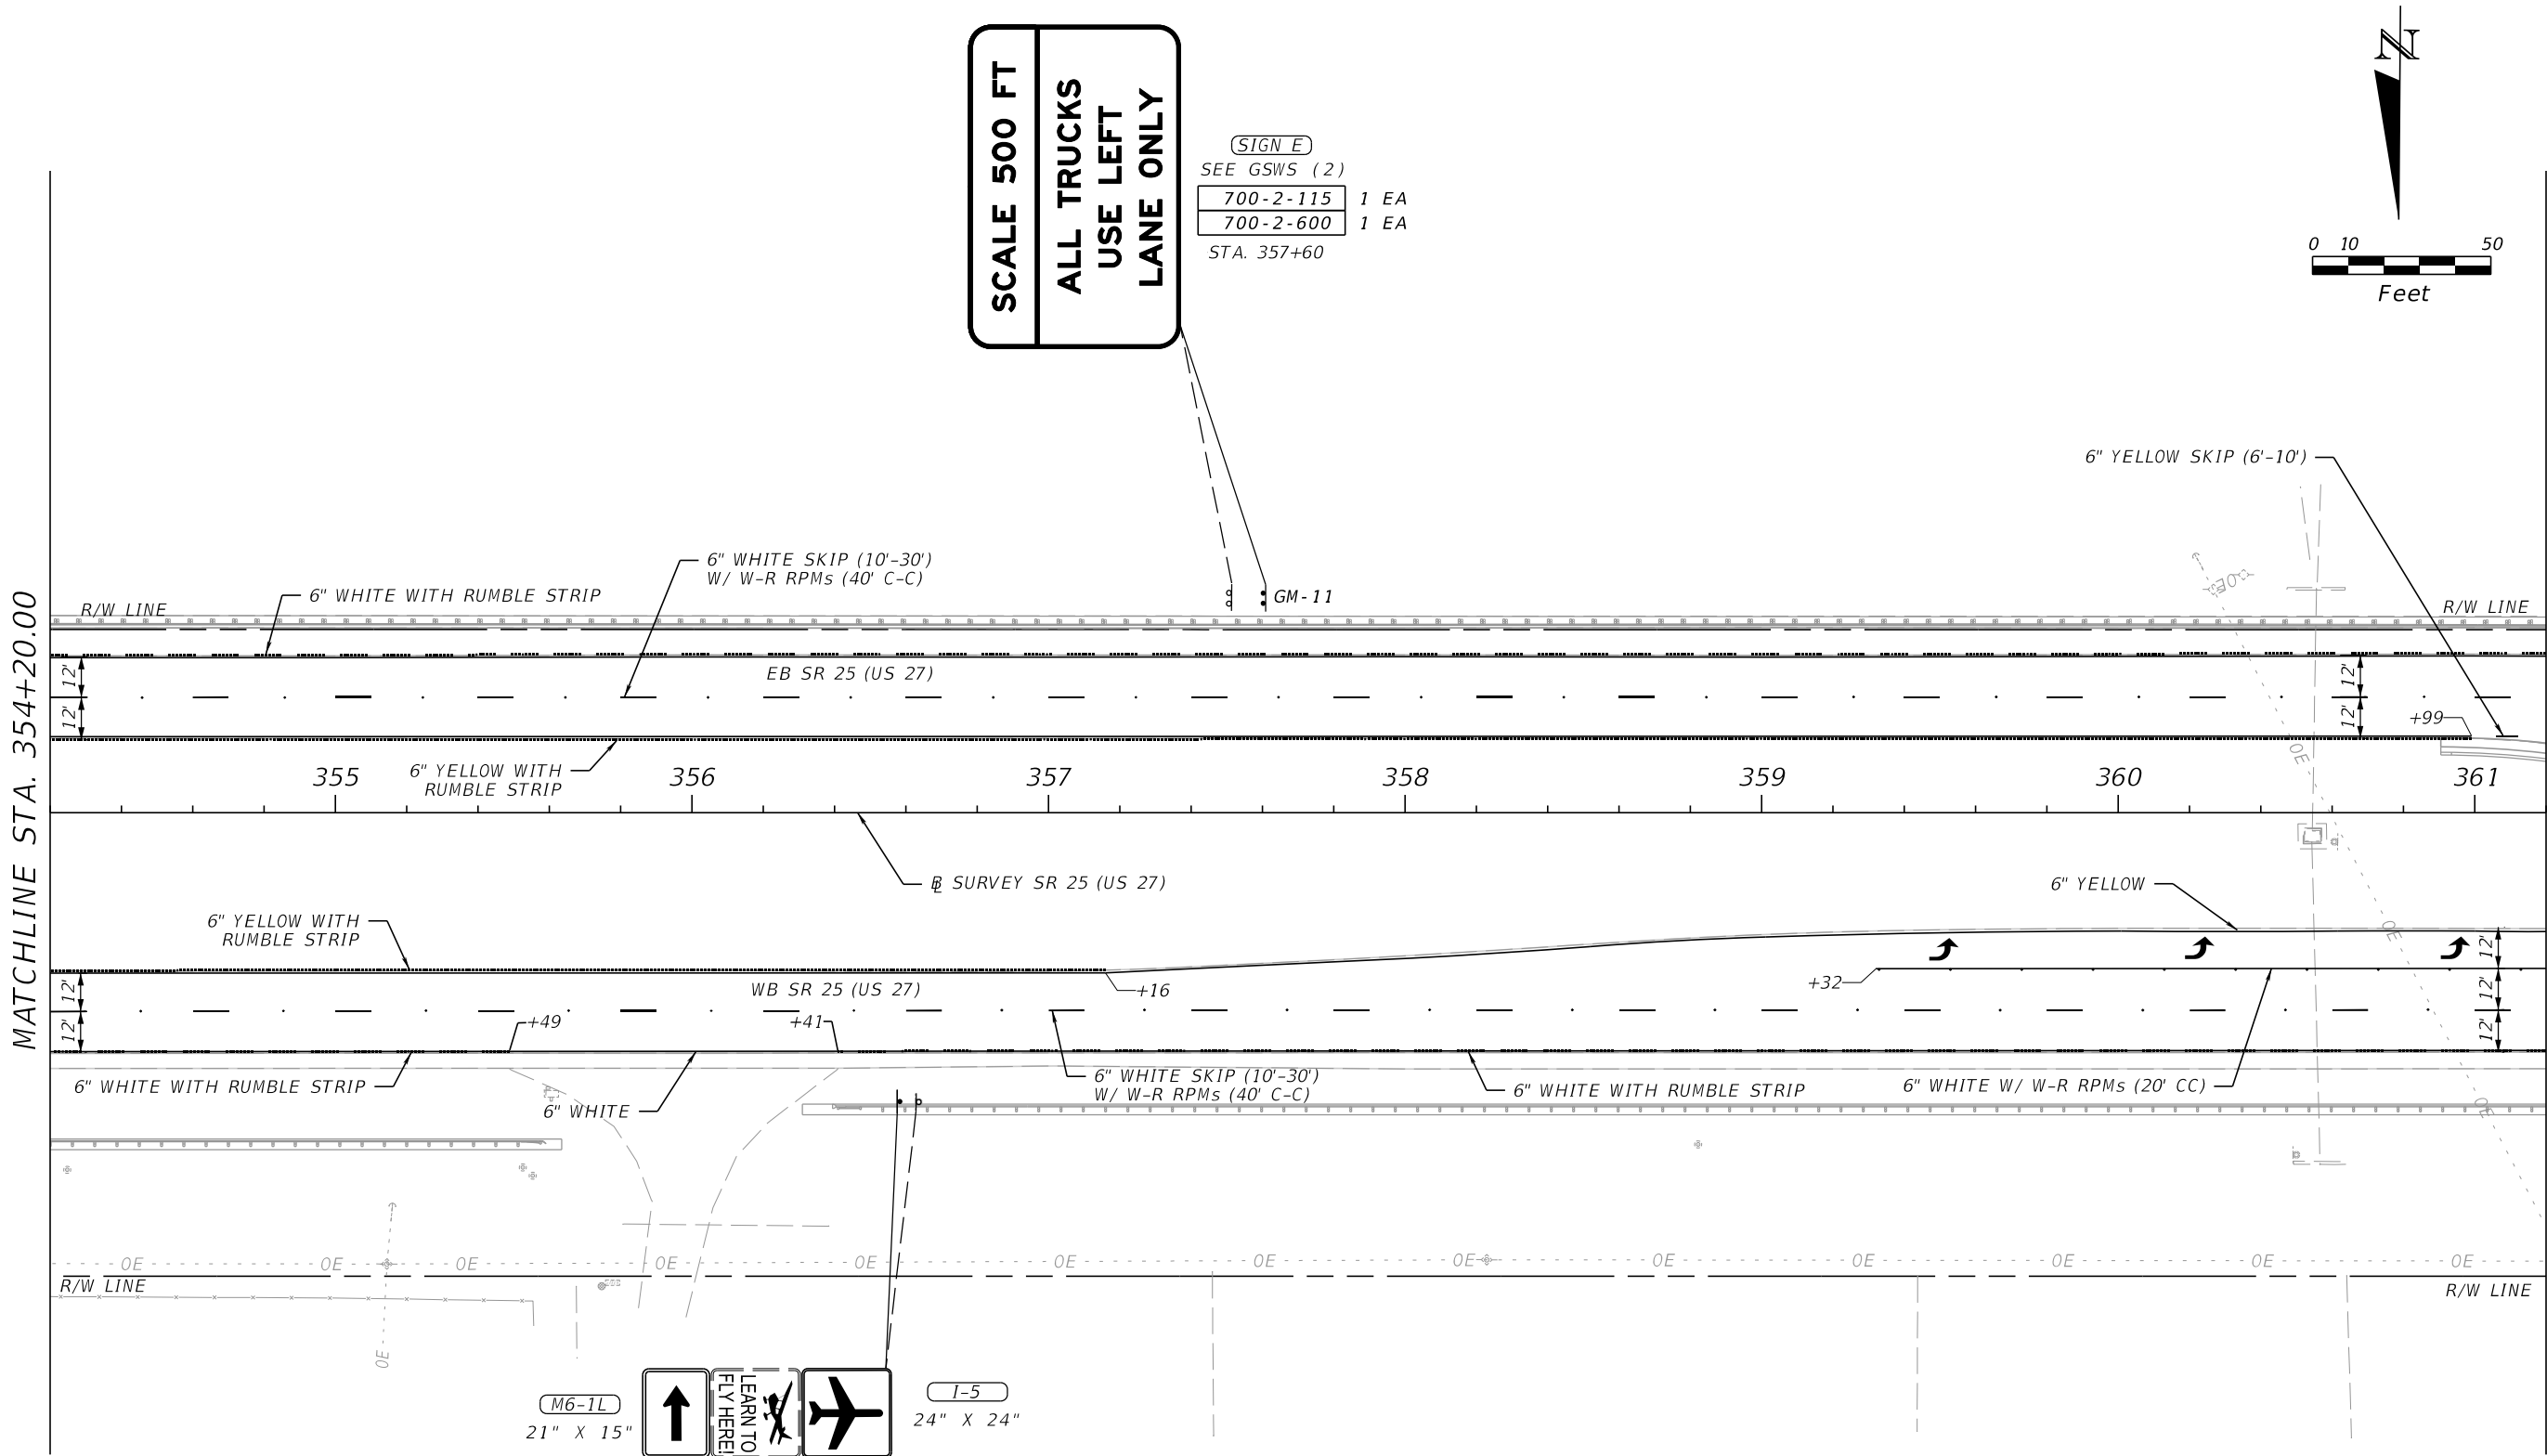

SCALE 500 FT
ALL TRUCKS
USE LEFT
LANE ONLY

(SIGN E)
SEE GSWS (2)
700-2-115 1 EA
700-2-600 1 EA
STA. 357+60

(M6-1L)
21" X 15"



(I-5)
24" X 24"

700-1-111 1 EA
700-1-600 1 EA
700-3-501 1 EA

STA. 356+58
RELOCATE "LEARN TO FLY HERE"
SIGN TO THE NEW SIGN ASSEMBLY

REVISIONS			
DATE	DESCRIPTION	DATE	DESCRIPTION


ENGINEER OF RECORD
BHARATHI CHIGURUPATI, P.E.
LICENSE NUMBER: P.E. 84860
DRMP, INC.
15310 AMBERLY DRIVE, SUITE 200
TAMPA, FL 33647

STATE OF FLORIDA DEPARTMENT OF TRANSPORTATION		
ROAD NO.	COUNTY	FINANCIAL PROJECT ID
SR 25	HENDRY	448938-1-52-01

SIGNING AND PAVEMENT MARKING PLAN (19)	
SHEET NO. S-22	

11/21/2023 2:00:13 PM jnordahl
c:\pw_working\drmp01\dms38156\PLANSP01.dgn

MATCHLINE STA. 361+20.00

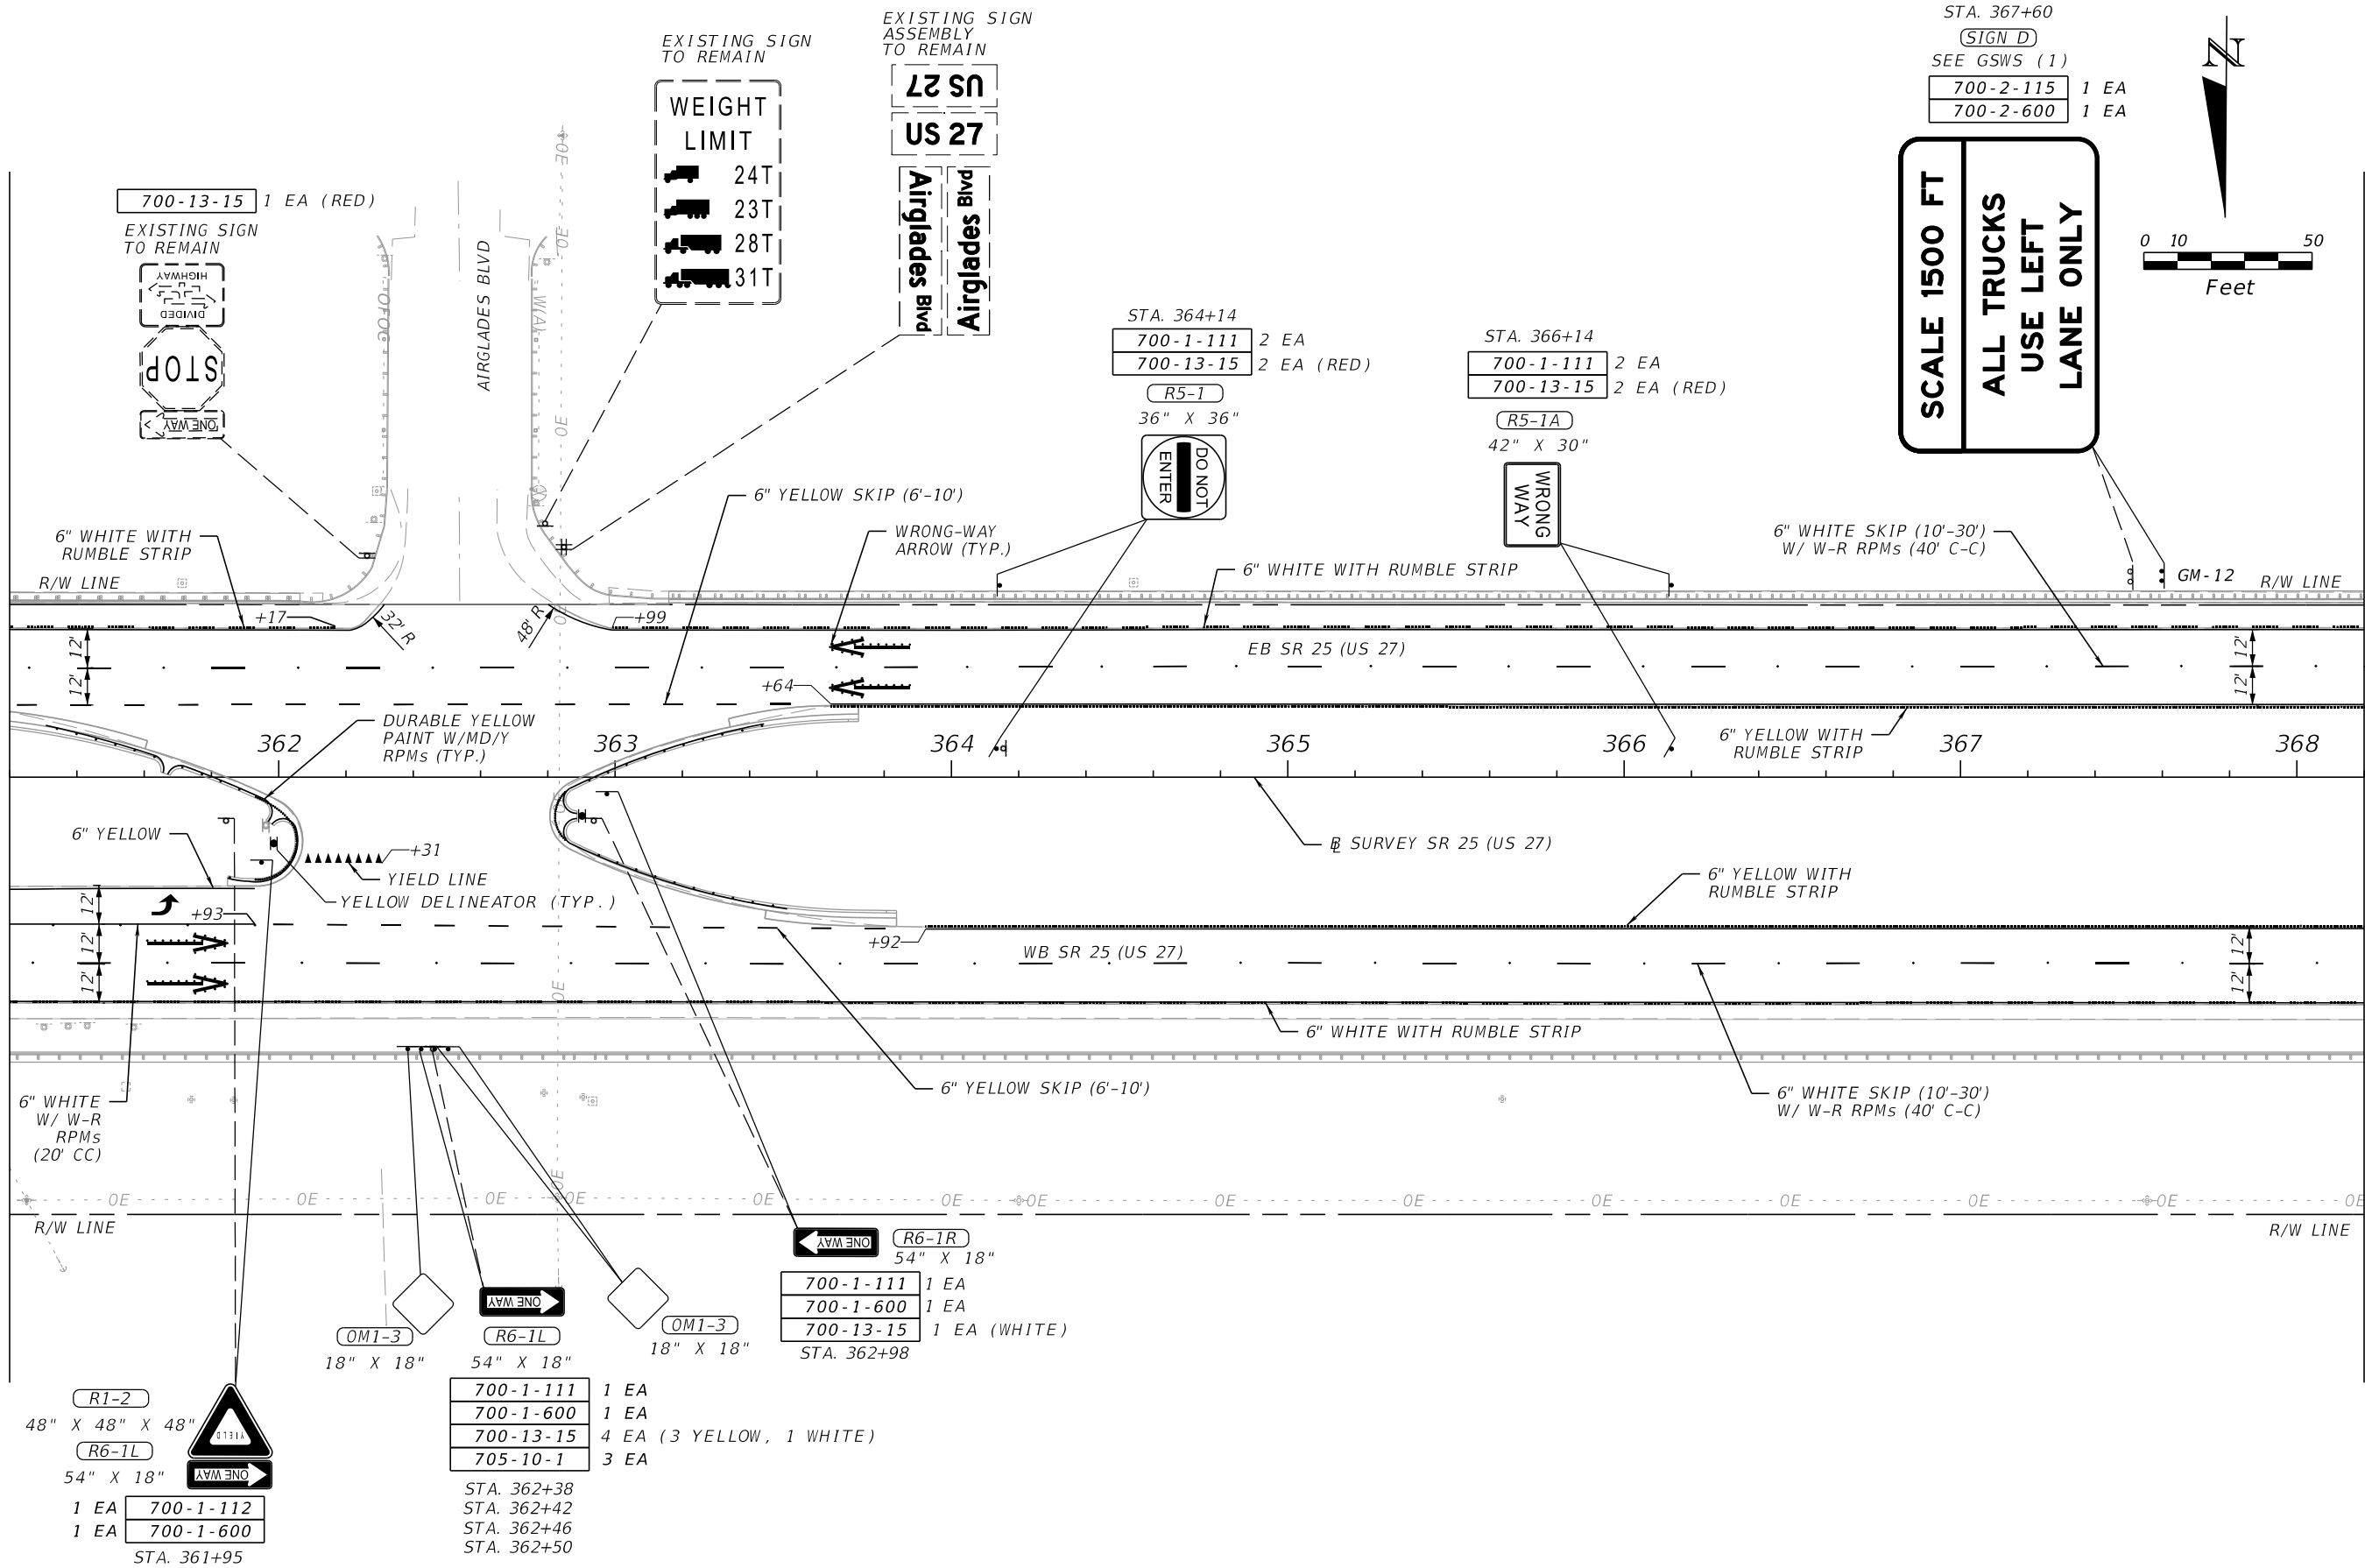



MATCHLINE STA. 368+20.00

REVISIONS				ENGINEER OF RECORD			STATE OF FLORIDA DEPARTMENT OF TRANSPORTATION			SIGNING AND PAVEMENT MARKING PLAN (20)	SHEET NO. S-23
DATE	DESCRIPTION	DATE	DESCRIPTION	BHARATHI CHIGURUPATI, P.E. LICENSE NUMBER: P.E. 84860 DRMP, INC. 15310 AMBERLY DRIVE, SUITE 200 TAMPA, FL 33647			ROAD NO.	COUNTY	FINANCIAL PROJECT ID		
							SR 25	HENDRY	448938-1-52-01		

THE OFFICIAL RECORD OF THIS SHEET IS THE ELECTRONIC FILE DIGITALLY SIGNED AND SEALED UNDER RULE 61G15-23.004, F.A.C.

11/21/2023 2:00:14 PM jnordahl
c:\pw_working\drmp01\dms38156\PLANs001.dgn

MATCHLINE STA. 368+20.00

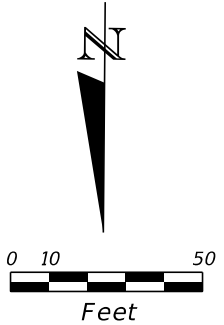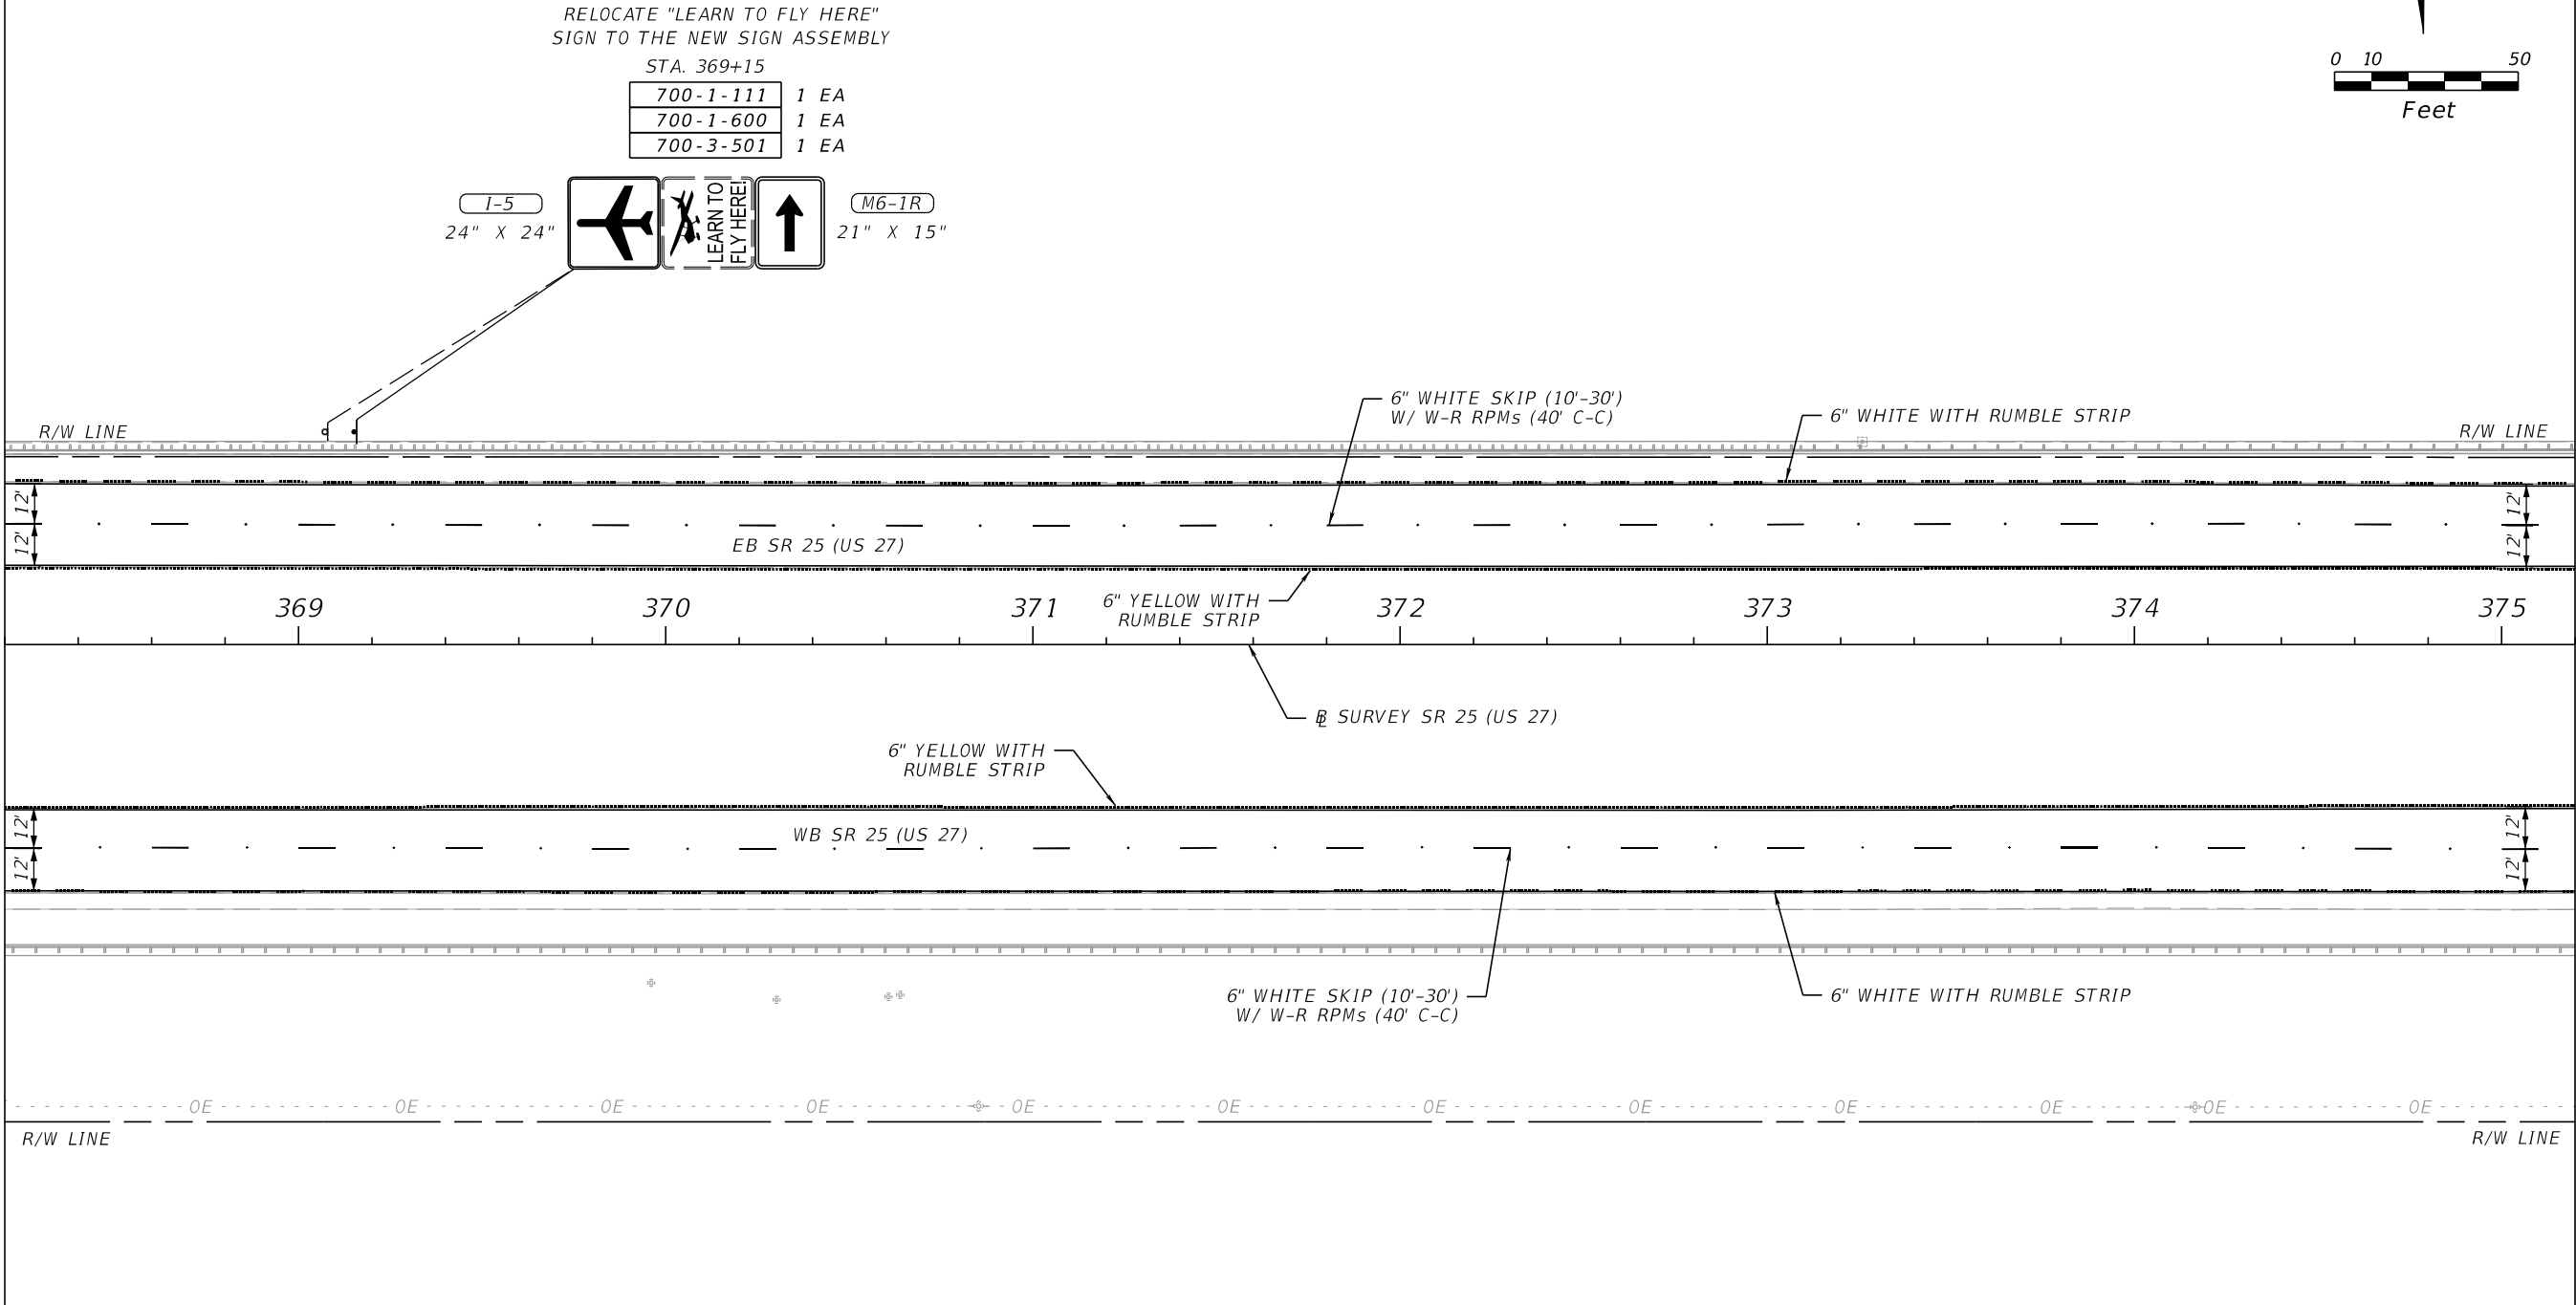

MATCHLINE STA. 375+20.00

REVISIONS			
DATE	DESCRIPTION	DATE	DESCRIPTION

ENGINEER OF RECORD	
BHARATHI CHIGURUPATI, P.E. LICENSE NUMBER: P.E. 84860 DRMP, INC. 15310 AMBERLY DRIVE, SUITE 200 TAMPA, FL 33647	


STATE OF FLORIDA DEPARTMENT OF TRANSPORTATION		
ROAD NO.	COUNTY	FINANCIAL PROJECT ID
SR 25	HENDRY	448938-1-52-01

SIGNING AND PAVEMENT MARKING PLAN (21)	SHEET NO.
	S-24

THE OFFICIAL RECORD OF THIS SHEET IS THE ELECTRONIC FILE DIGITALLY SIGNED AND SEALED UNDER RULE 61G15-23.004, F.A.C.

11/21/2023 2:00:14 PM jnordahl
c:\pw_working\drmp01.dms38156\PLANs001.dgn

MATCHLINE STA. 375+20.00

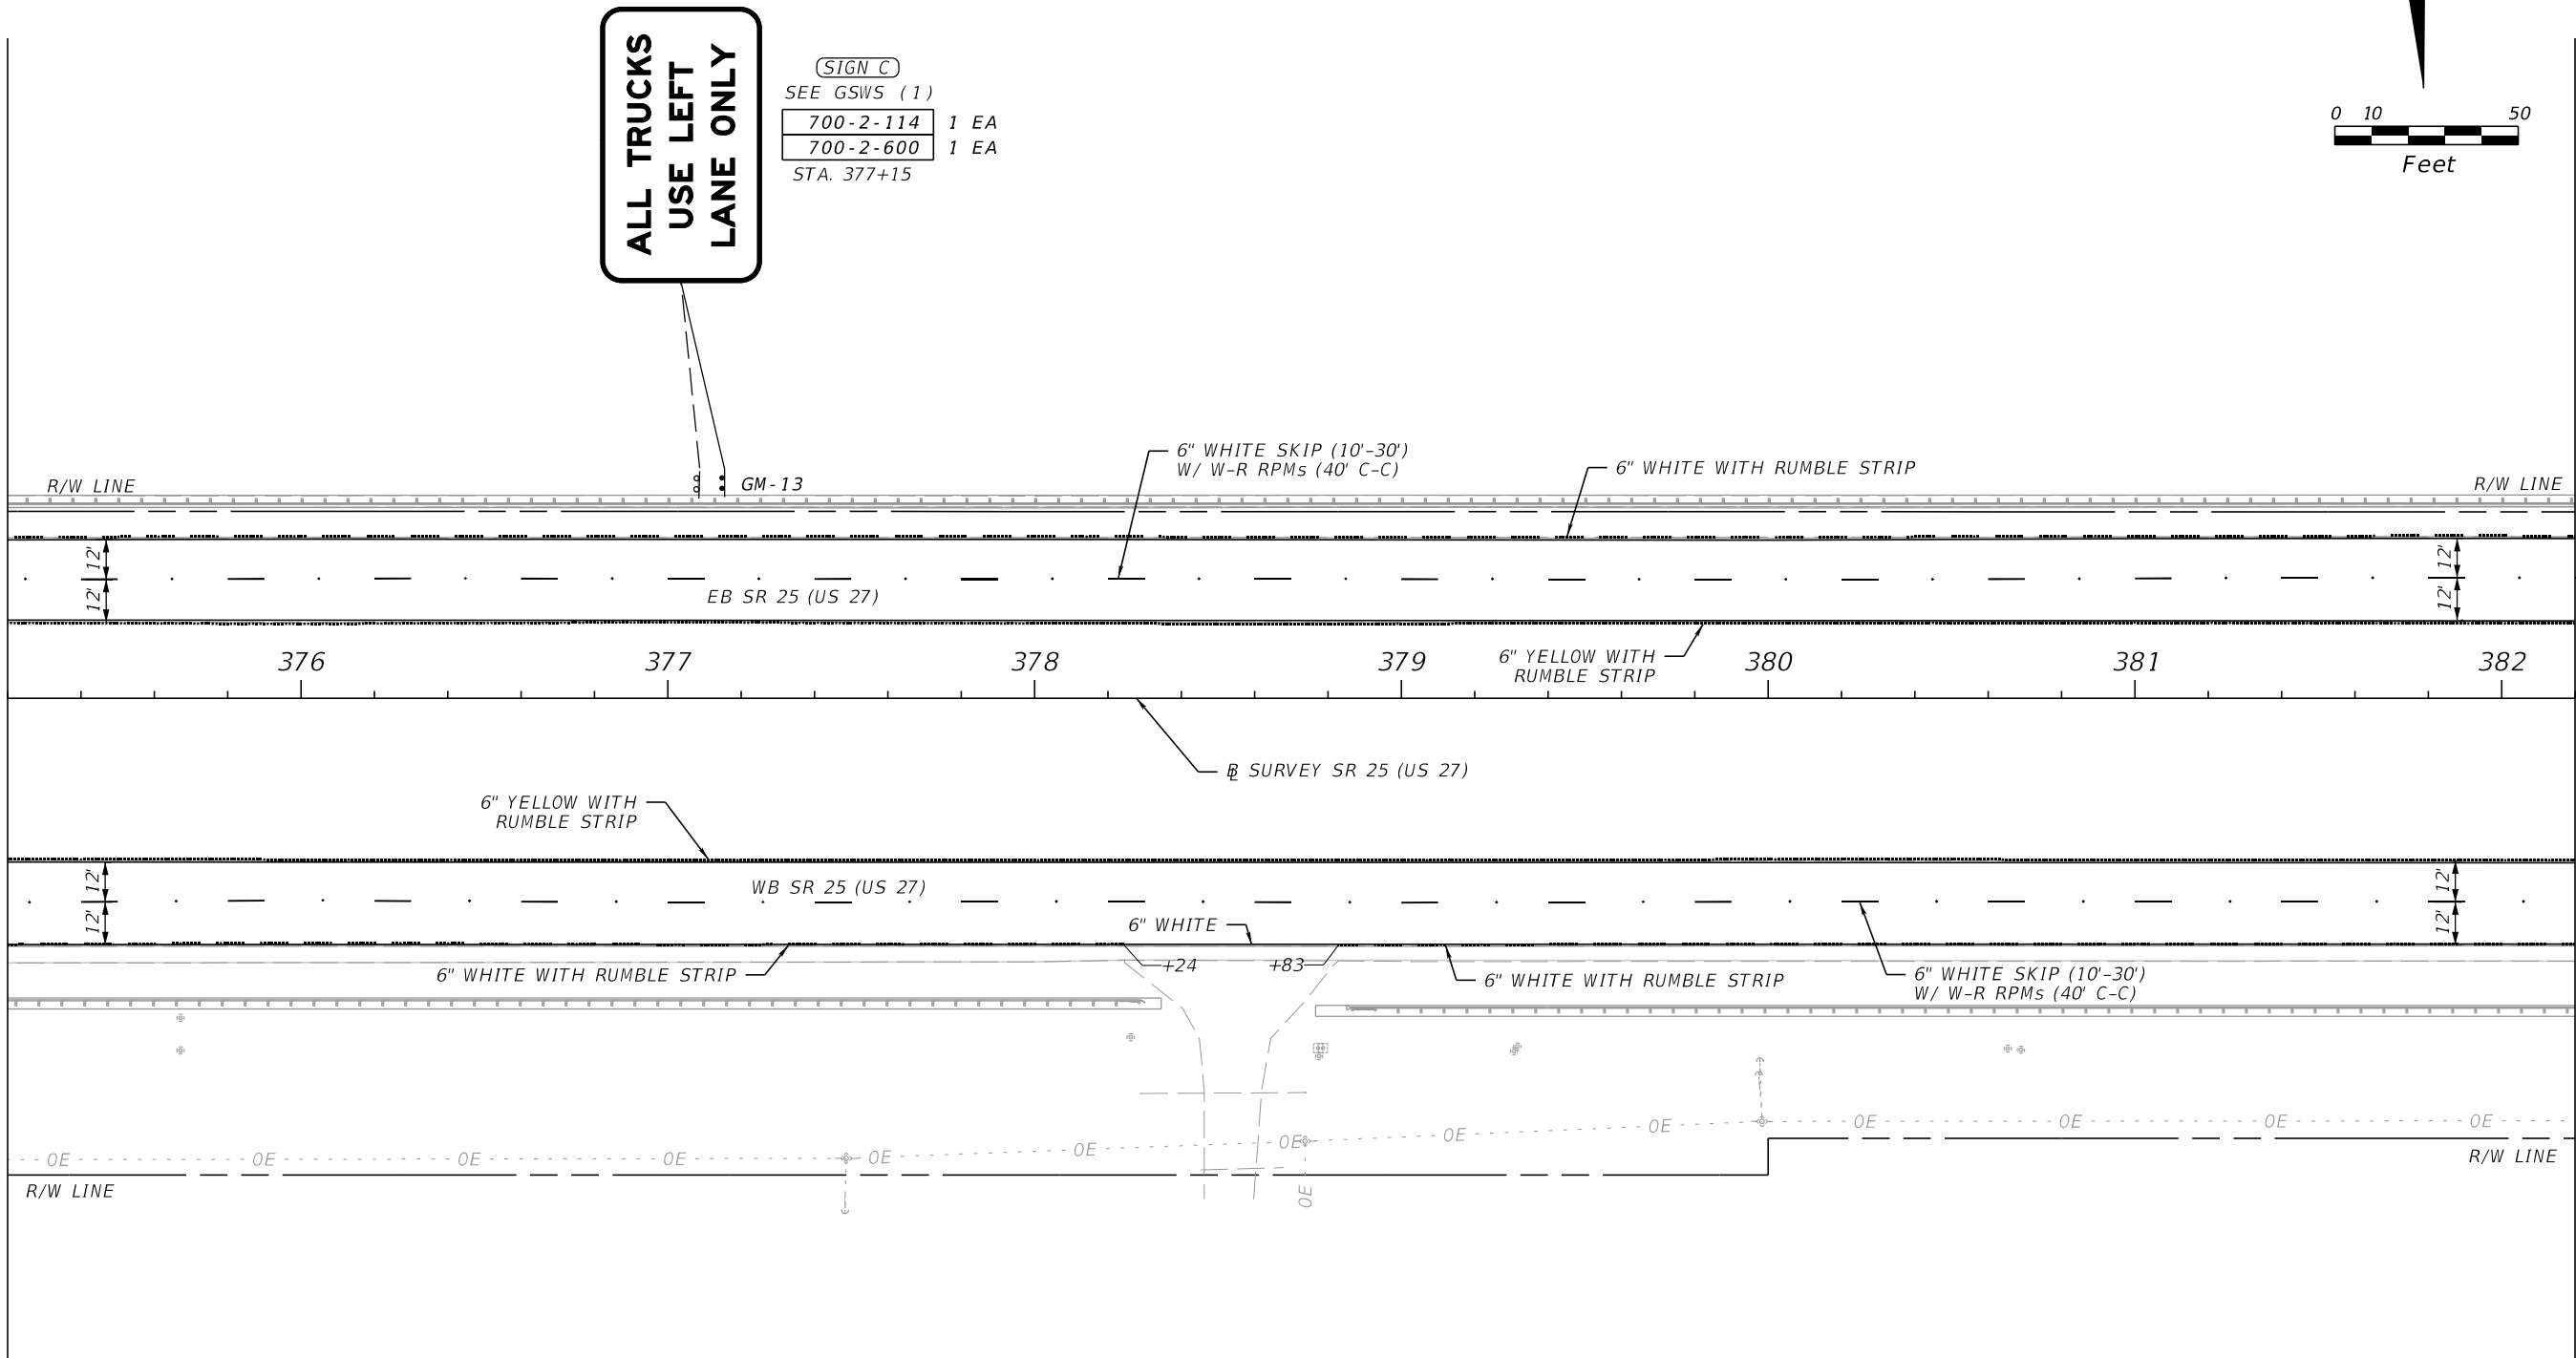


MATCHLINE STA. 382+20.00

REVISIONS				ENGINEER OF RECORD		STATE OF FLORIDA DEPARTMENT OF TRANSPORTATION			SIGNING AND PAVEMENT MARKING PLAN (22)	SHEET NO. S-25
DATE	DESCRIPTION	DATE	DESCRIPTION	BHARATHI CHIGURUPATI, P.E. LICENSE NUMBER: P.E. 84860 DRMP, INC. 15310 AMBERLY DRIVE, SUITE 200 TAMPA, FL 33647		ROAD NO.	COUNTY	FINANCIAL PROJECT ID		
						SR 25	HENDRY	448938-1-52-01		

THE OFFICIAL RECORD OF THIS SHEET IS THE ELECTRONIC FILE DIGITALLY SIGNED AND SEALED UNDER RULE 61G15-23.004, F.A.C.

11/21/2023 2:00:15 PM jnordahl
c:\pw_working\drmp01\dms38156\PLANSP01.dgn

MATCHLINE STA. 382+20.00

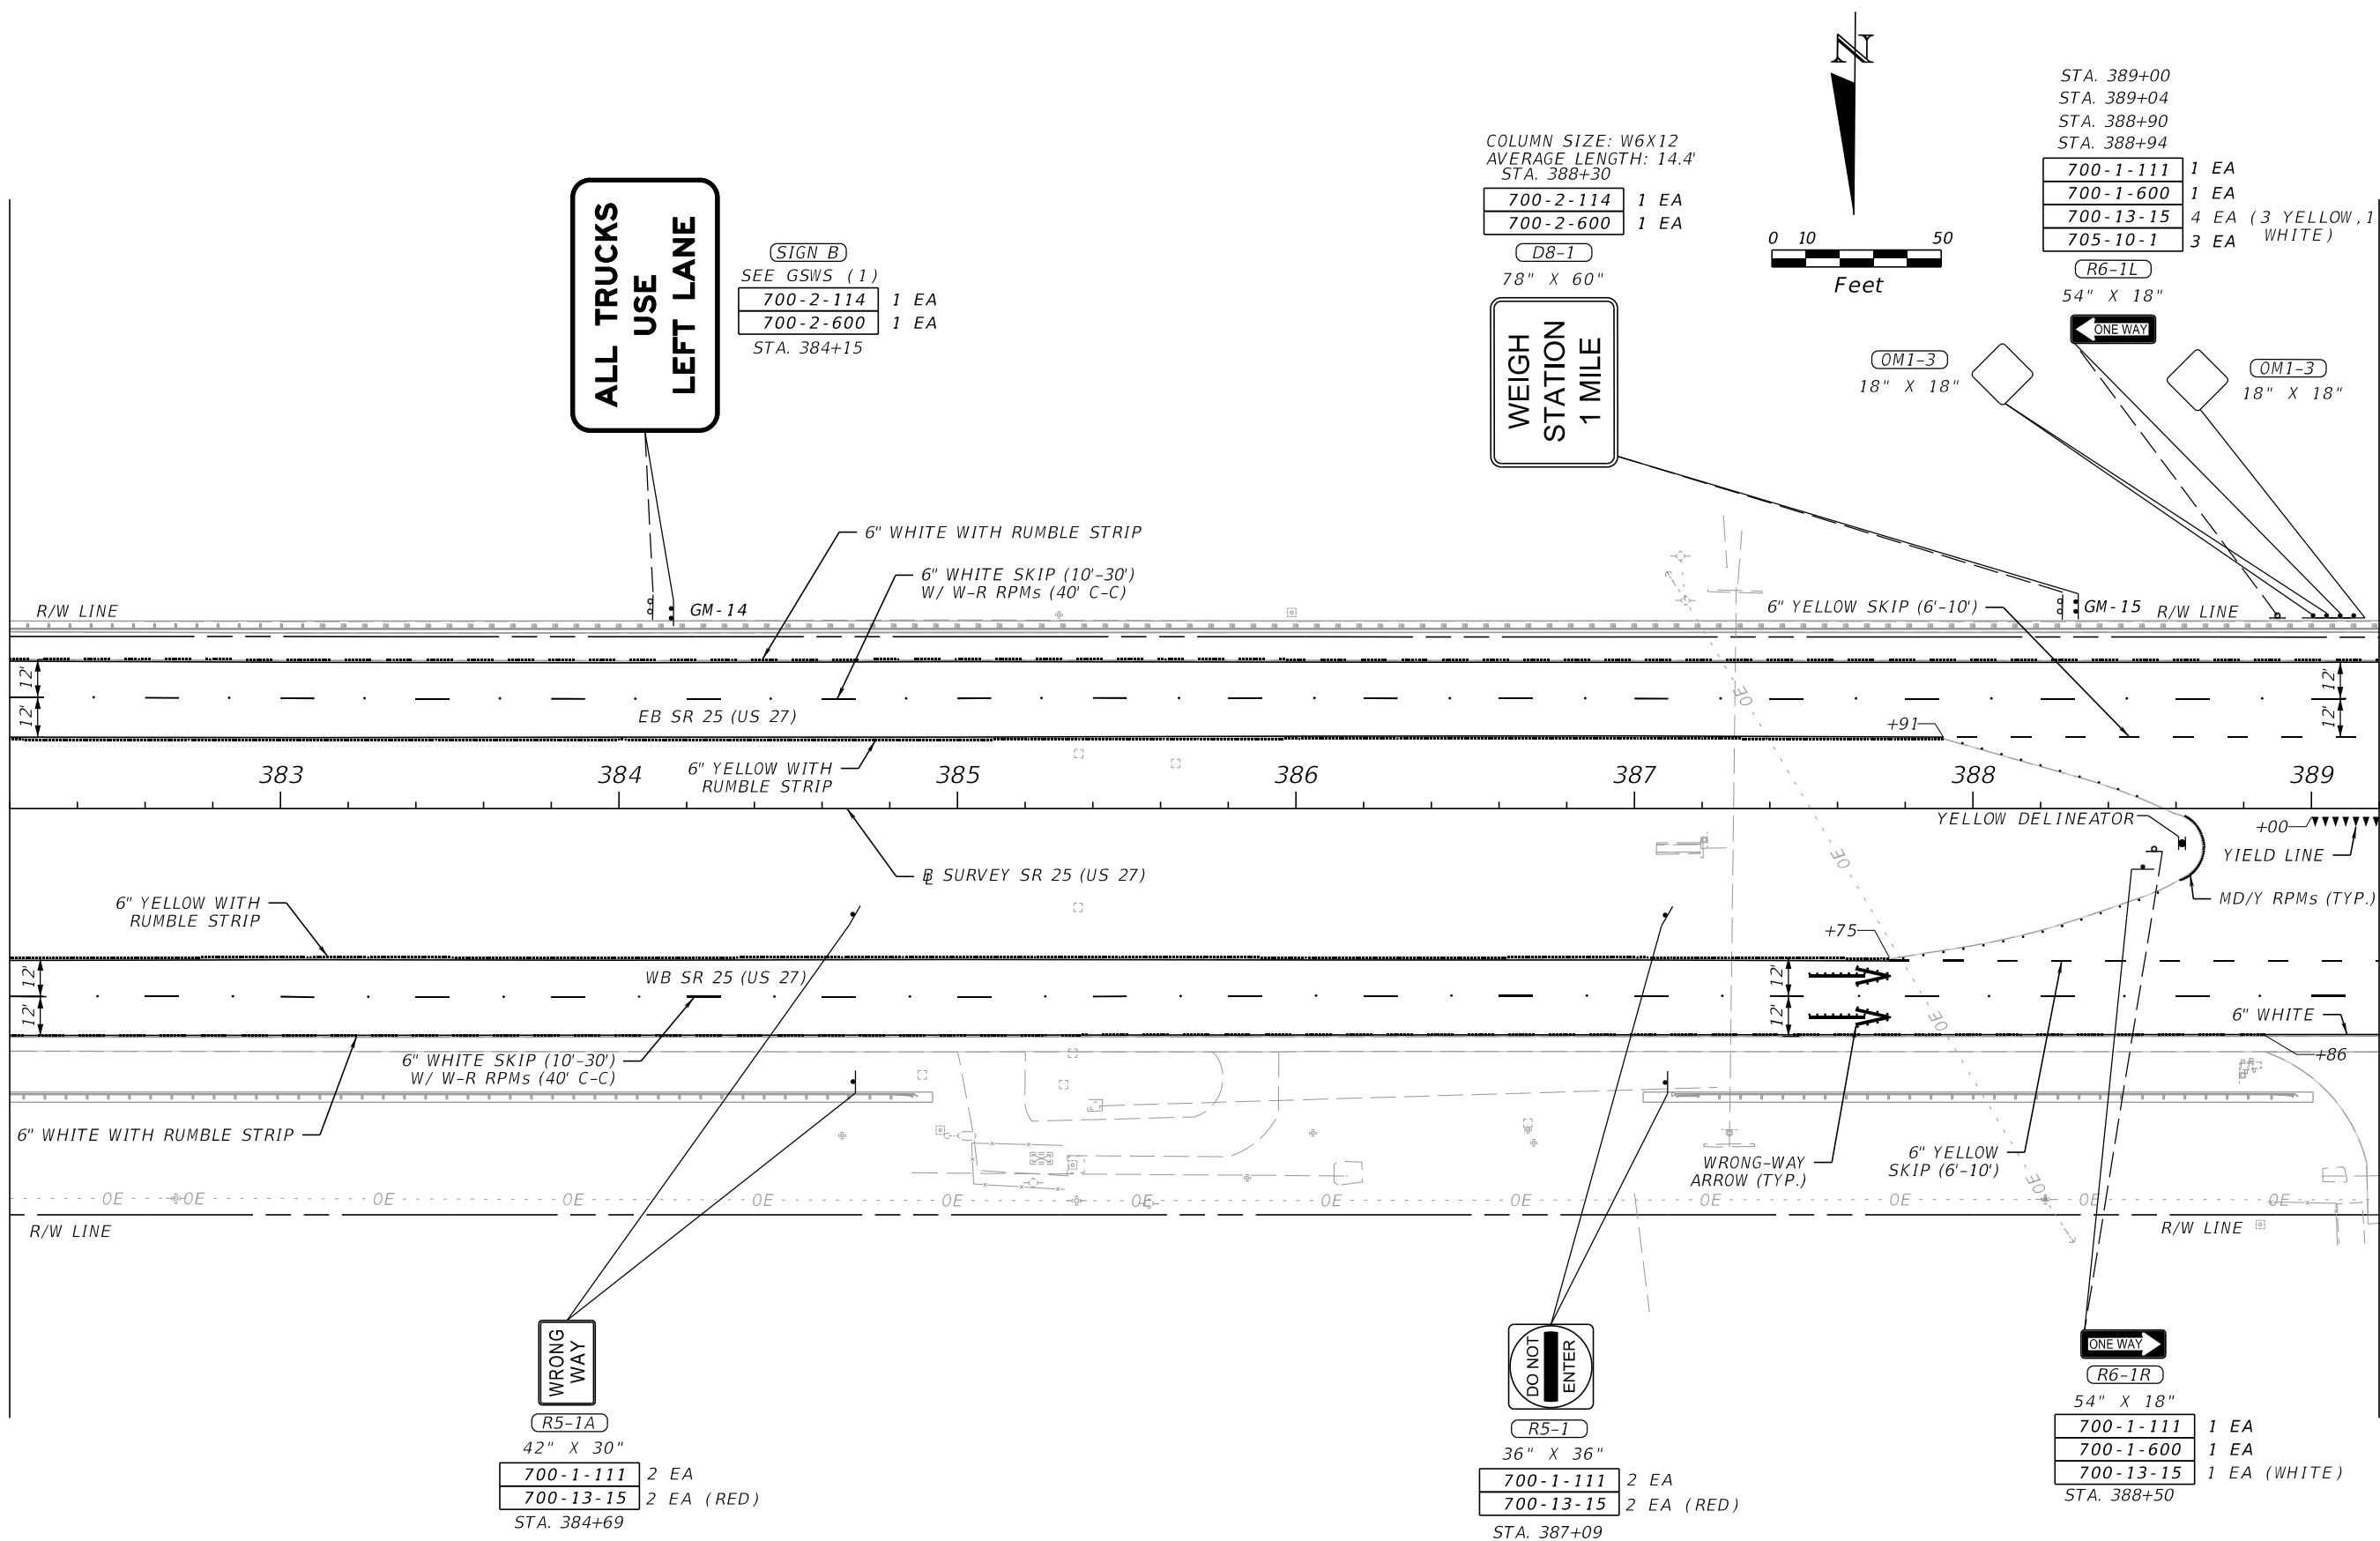

MATCHLINE STA. 389+20.00

REVISIONS				ENGINEER OF RECORD	STATE OF FLORIDA DEPARTMENT OF TRANSPORTATION			SIGNING AND PAVEMENT MARKING PLAN (23)	SHEET NO.
DATE	DESCRIPTION	DATE	DESCRIPTION		ROAD NO.	COUNTY	FINANCIAL PROJECT ID		
					SR 25	HENDRY	448938-1-52-01		

BHARATHI CHIGURUPATI, P.E.
LICENSE NUMBER: P.E. 84860
DRMP, INC.
15310 AMBERLY DRIVE, SUITE 200
TAMPA, FL 33647


700-1-111 2 EA
700-13-15 2 EA (RED)
STA. 384+69

700-1-111 2 EA
700-13-15 2 EA (RED)
STA. 387+09

700-1-111 1 EA
700-1-600 1 EA
700-13-15 1 EA (WHITE)
STA. 388+50

THE OFFICIAL RECORD OF THIS SHEET IS THE ELECTRONIC FILE DIGITALLY SIGNED AND SEALED UNDER RULE 61G15-23.004, F.A.C.

11/21/2023 2:00:15 PM jnordahl
c:\pw_working\drmp01\dms38156\PLANs\p01.dgn

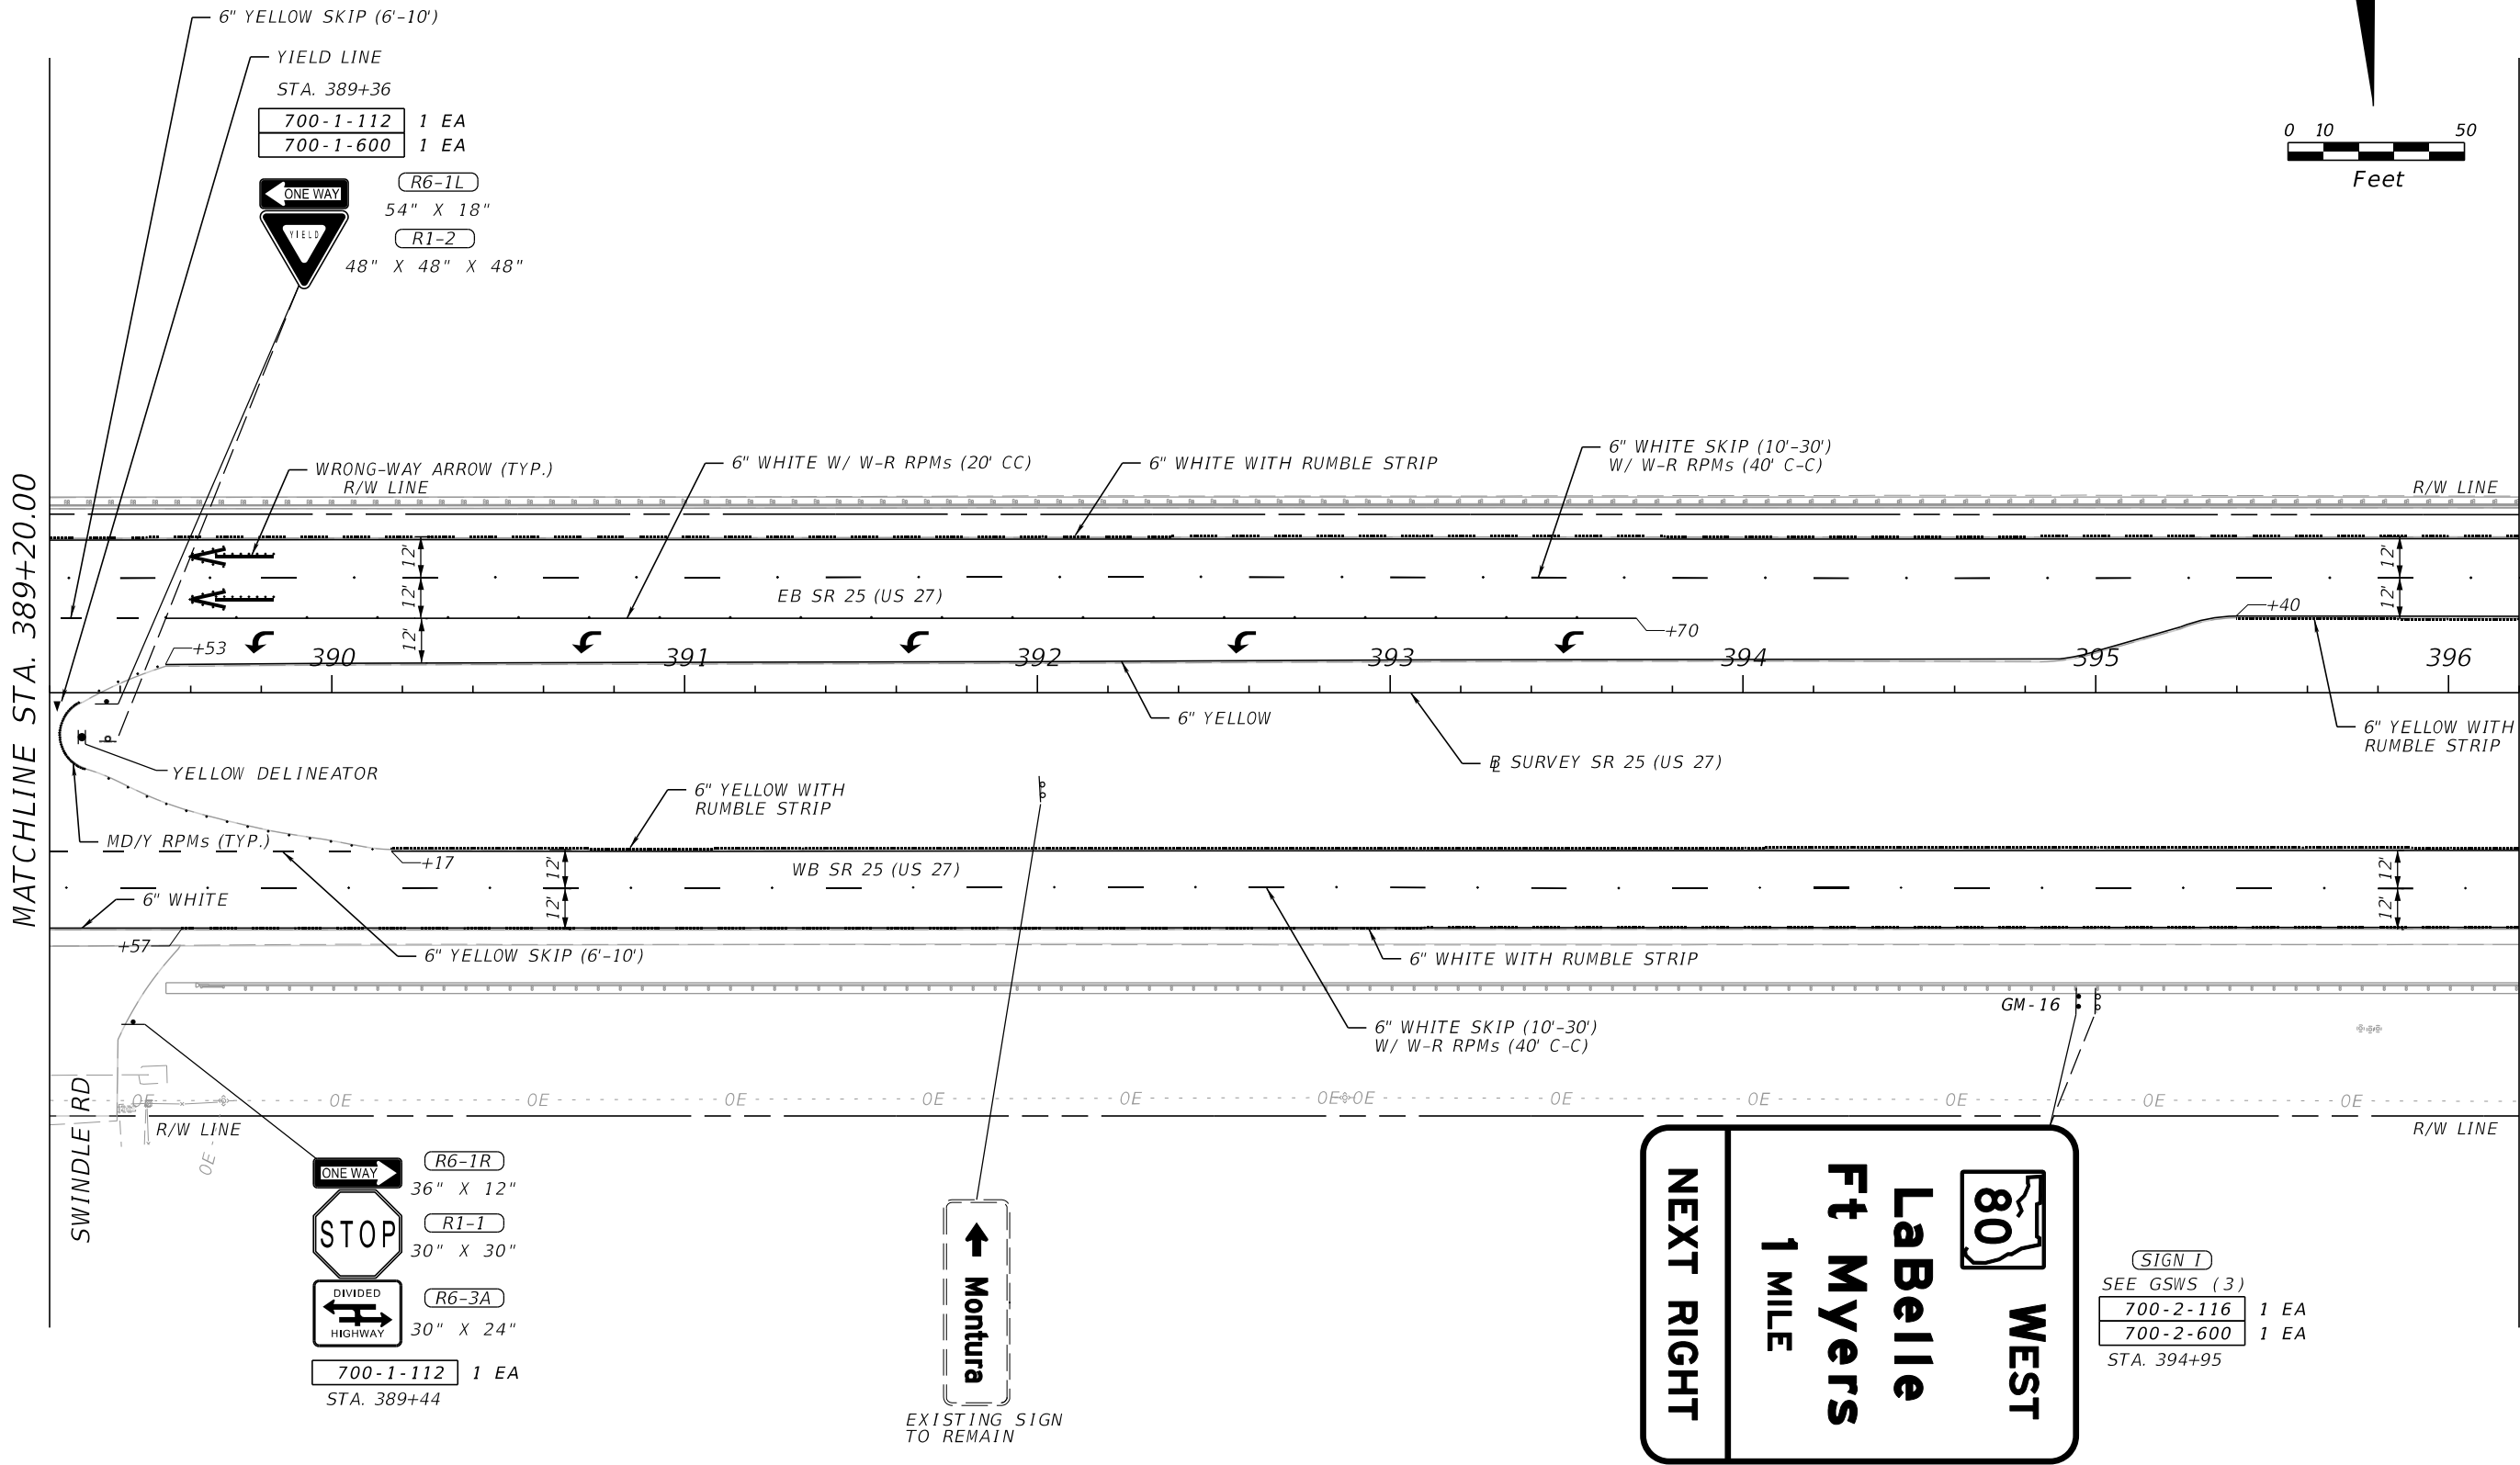


REVISIONS				ENGINEER OF RECORD			STATE OF FLORIDA DEPARTMENT OF TRANSPORTATION			SIGNING AND PAVEMENT MARKING PLAN (24)		SHEET NO.
DATE	DESCRIPTION	DATE	DESCRIPTION	BHARATHI CHIGURUPATI, P.E. LICENSE NUMBER: P.E. 84860 DRMP, INC. 15310 AMBERLY DRIVE, SUITE 200 TAMPA, FL 33647			ROAD NO.	COUNTY	FINANCIAL PROJECT ID			
							SR 25	HENDRY	448938-1-52-01			S-27

THE OFFICIAL RECORD OF THIS SHEET IS THE ELECTRONIC FILE DIGITALLY SIGNED AND SEALED UNDER RULE 61G15-23.004, F.A.C.

11/21/2023 2:00:15 PM jnordahl
c:\pw_working\drmp01\dms38156\PLANsp01.dgn

MATCHLINE STA. 396+20.00

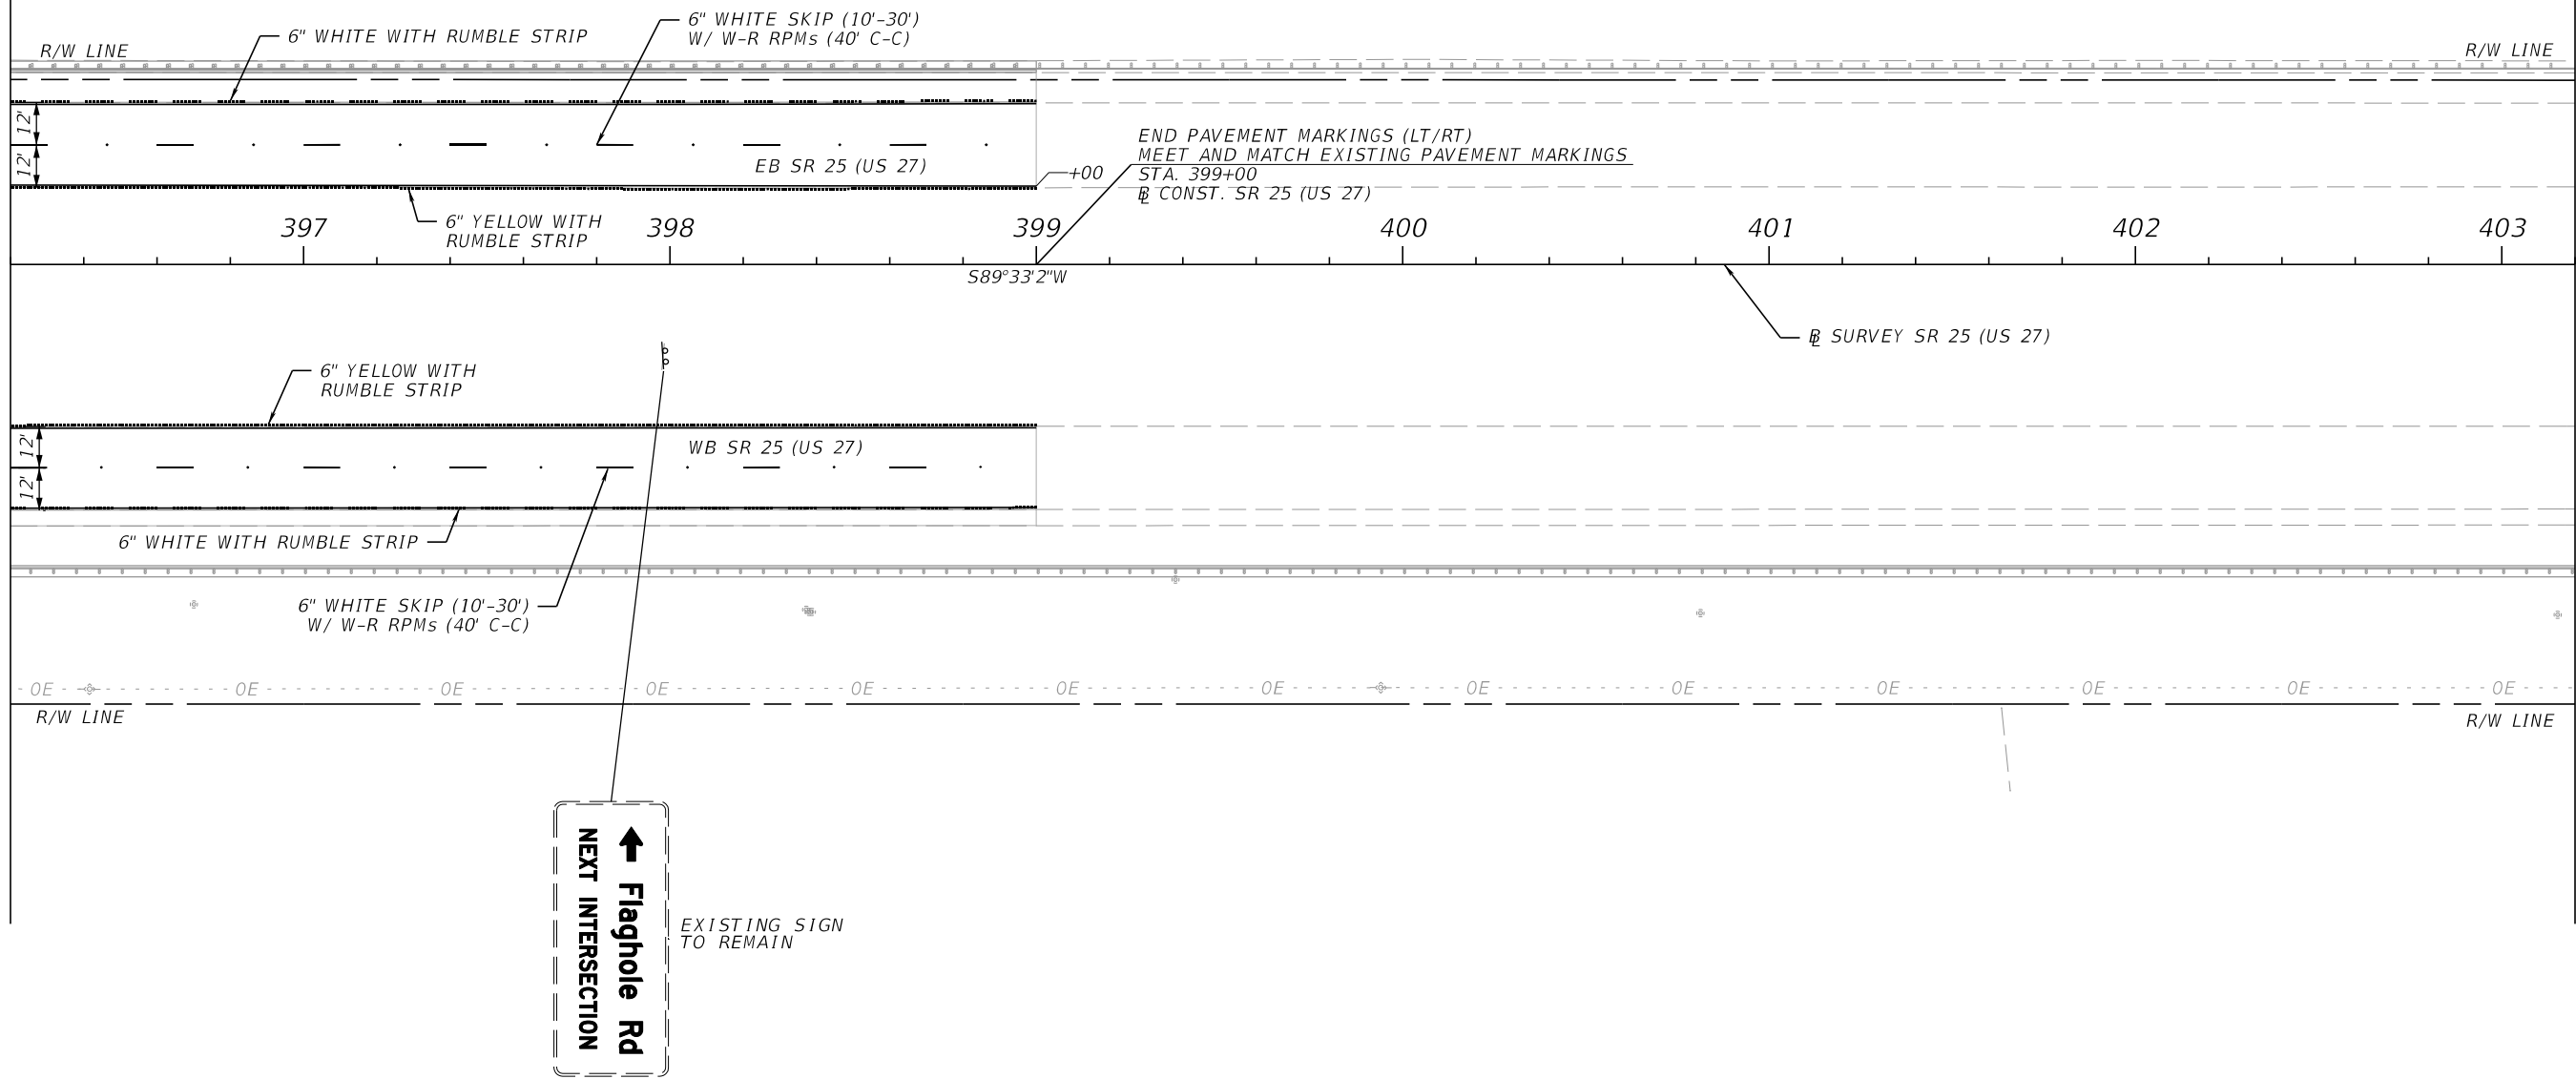


MATCHLINE STA. 403+20.00

REVISIONS				ENGINEER OF RECORD		STATE OF FLORIDA DEPARTMENT OF TRANSPORTATION		SIGNING AND PAVEMENT MARKING PLAN (25)	SHEET NO. S-28
DATE	DESCRIPTION	DATE	DESCRIPTION	BHARATHI CHIGURUPATI, P.E. LICENSE NUMBER: P.E. 84860 DRMP, INC. 15310 AMBERLY DRIVE, SUITE 200 TAMPA, FL 33647		ROAD NO.	COUNTY		
						SR 25	HENDRY	FINANCIAL PROJECT ID 448938-1-52-01	

THE OFFICIAL RECORD OF THIS SHEET IS THE ELECTRONIC FILE DIGITALLY SIGNED AND SEALED UNDER RULE 61G15-23.004, F.A.C.

11/21/2023 2:00:16 PM jnordahl
c:\pw_working\drmp01\dms38156\PLANs\p01.dgn

MATCHLINE STA. 403+20.00

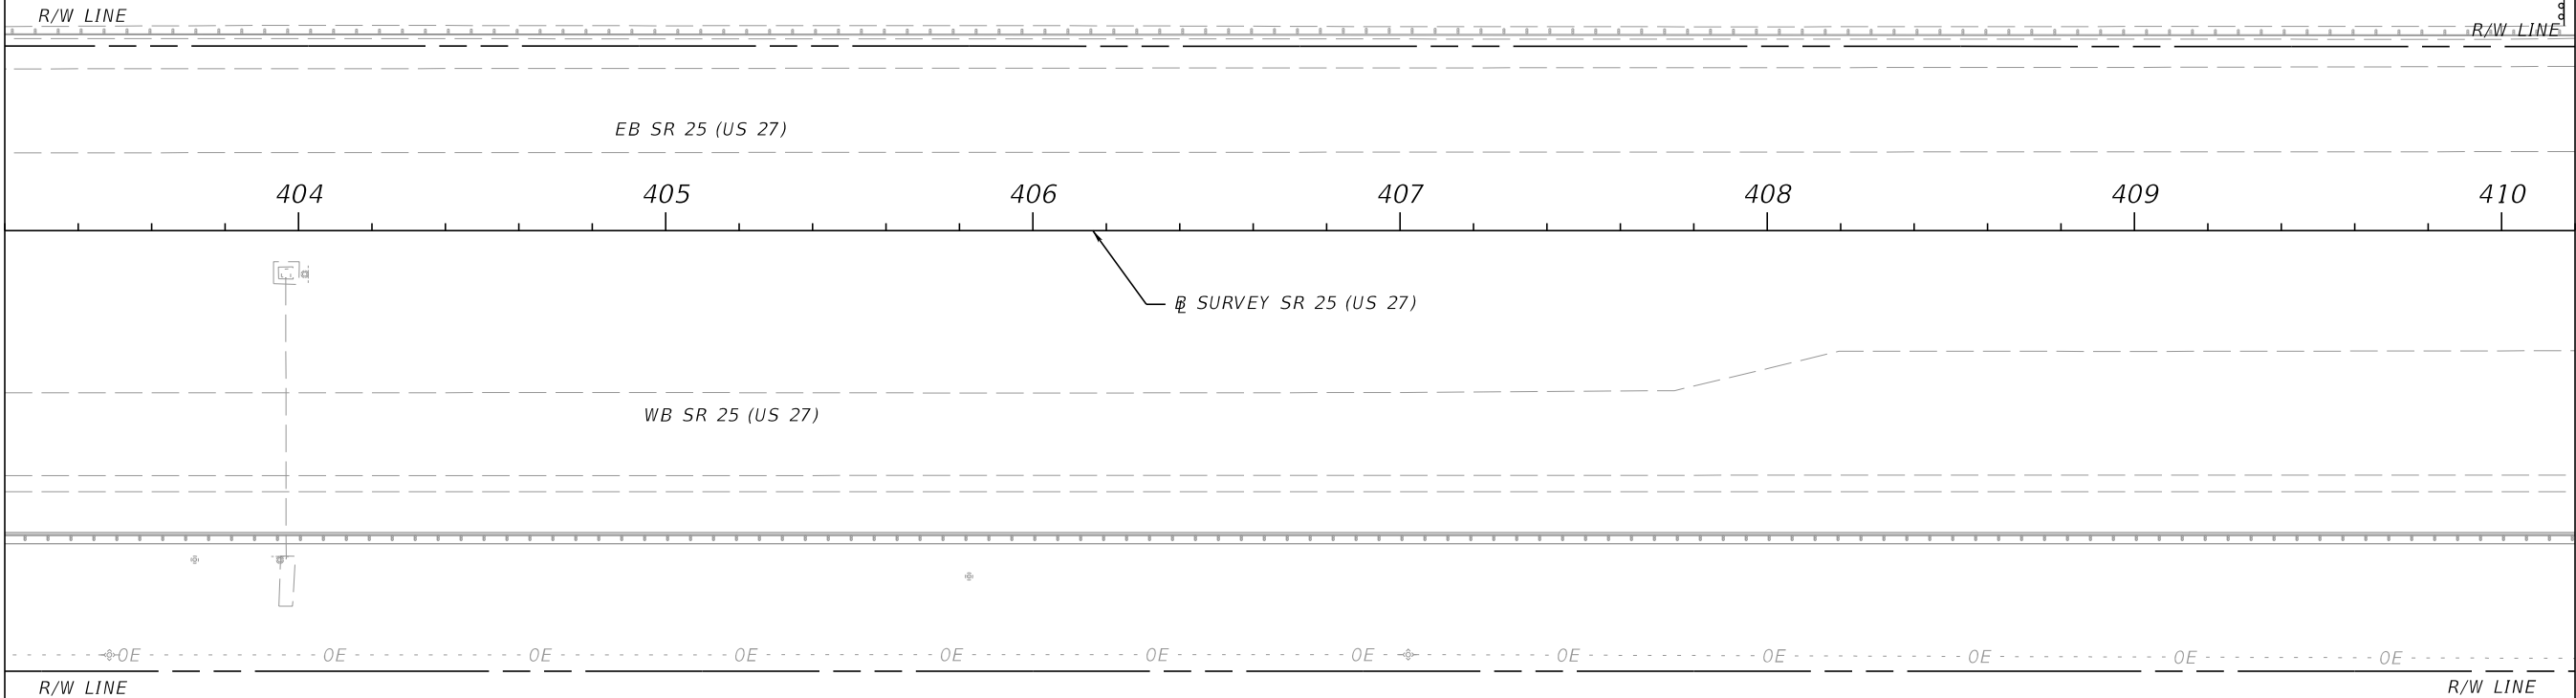


MATCHLINE STA. 410+20.00

REVISIONS				ENGINEER OF RECORD	STATE OF FLORIDA DEPARTMENT OF TRANSPORTATION			SIGNING AND PAVEMENT MARKING PLAN (26)	SHEET NO.
DATE	DESCRIPTION	DATE	DESCRIPTION						
					ROAD NO.	COUNTY	FINANCIAL PROJECT ID		
				BHARATHI CHIGURUPATI, P.E. LICENSE NUMBER: P.E. 84860 DRMP, INC. 15310 AMBERLY DRIVE, SUITE 200 TAMPA, FL 33647	SR 25	HENDRY	448938-1-52-01		S-29

THE OFFICIAL RECORD OF THIS SHEET IS THE ELECTRONIC FILE DIGITALLY SIGNED AND SEALED UNDER RULE 61G15-23.004, F.A.C.

11/21/2023 2:00:16 PM jnordahl
c:\pw_working\drmp01\dms38156\PLANSP01.dgn

MATCHLINE STA. 410+20.00

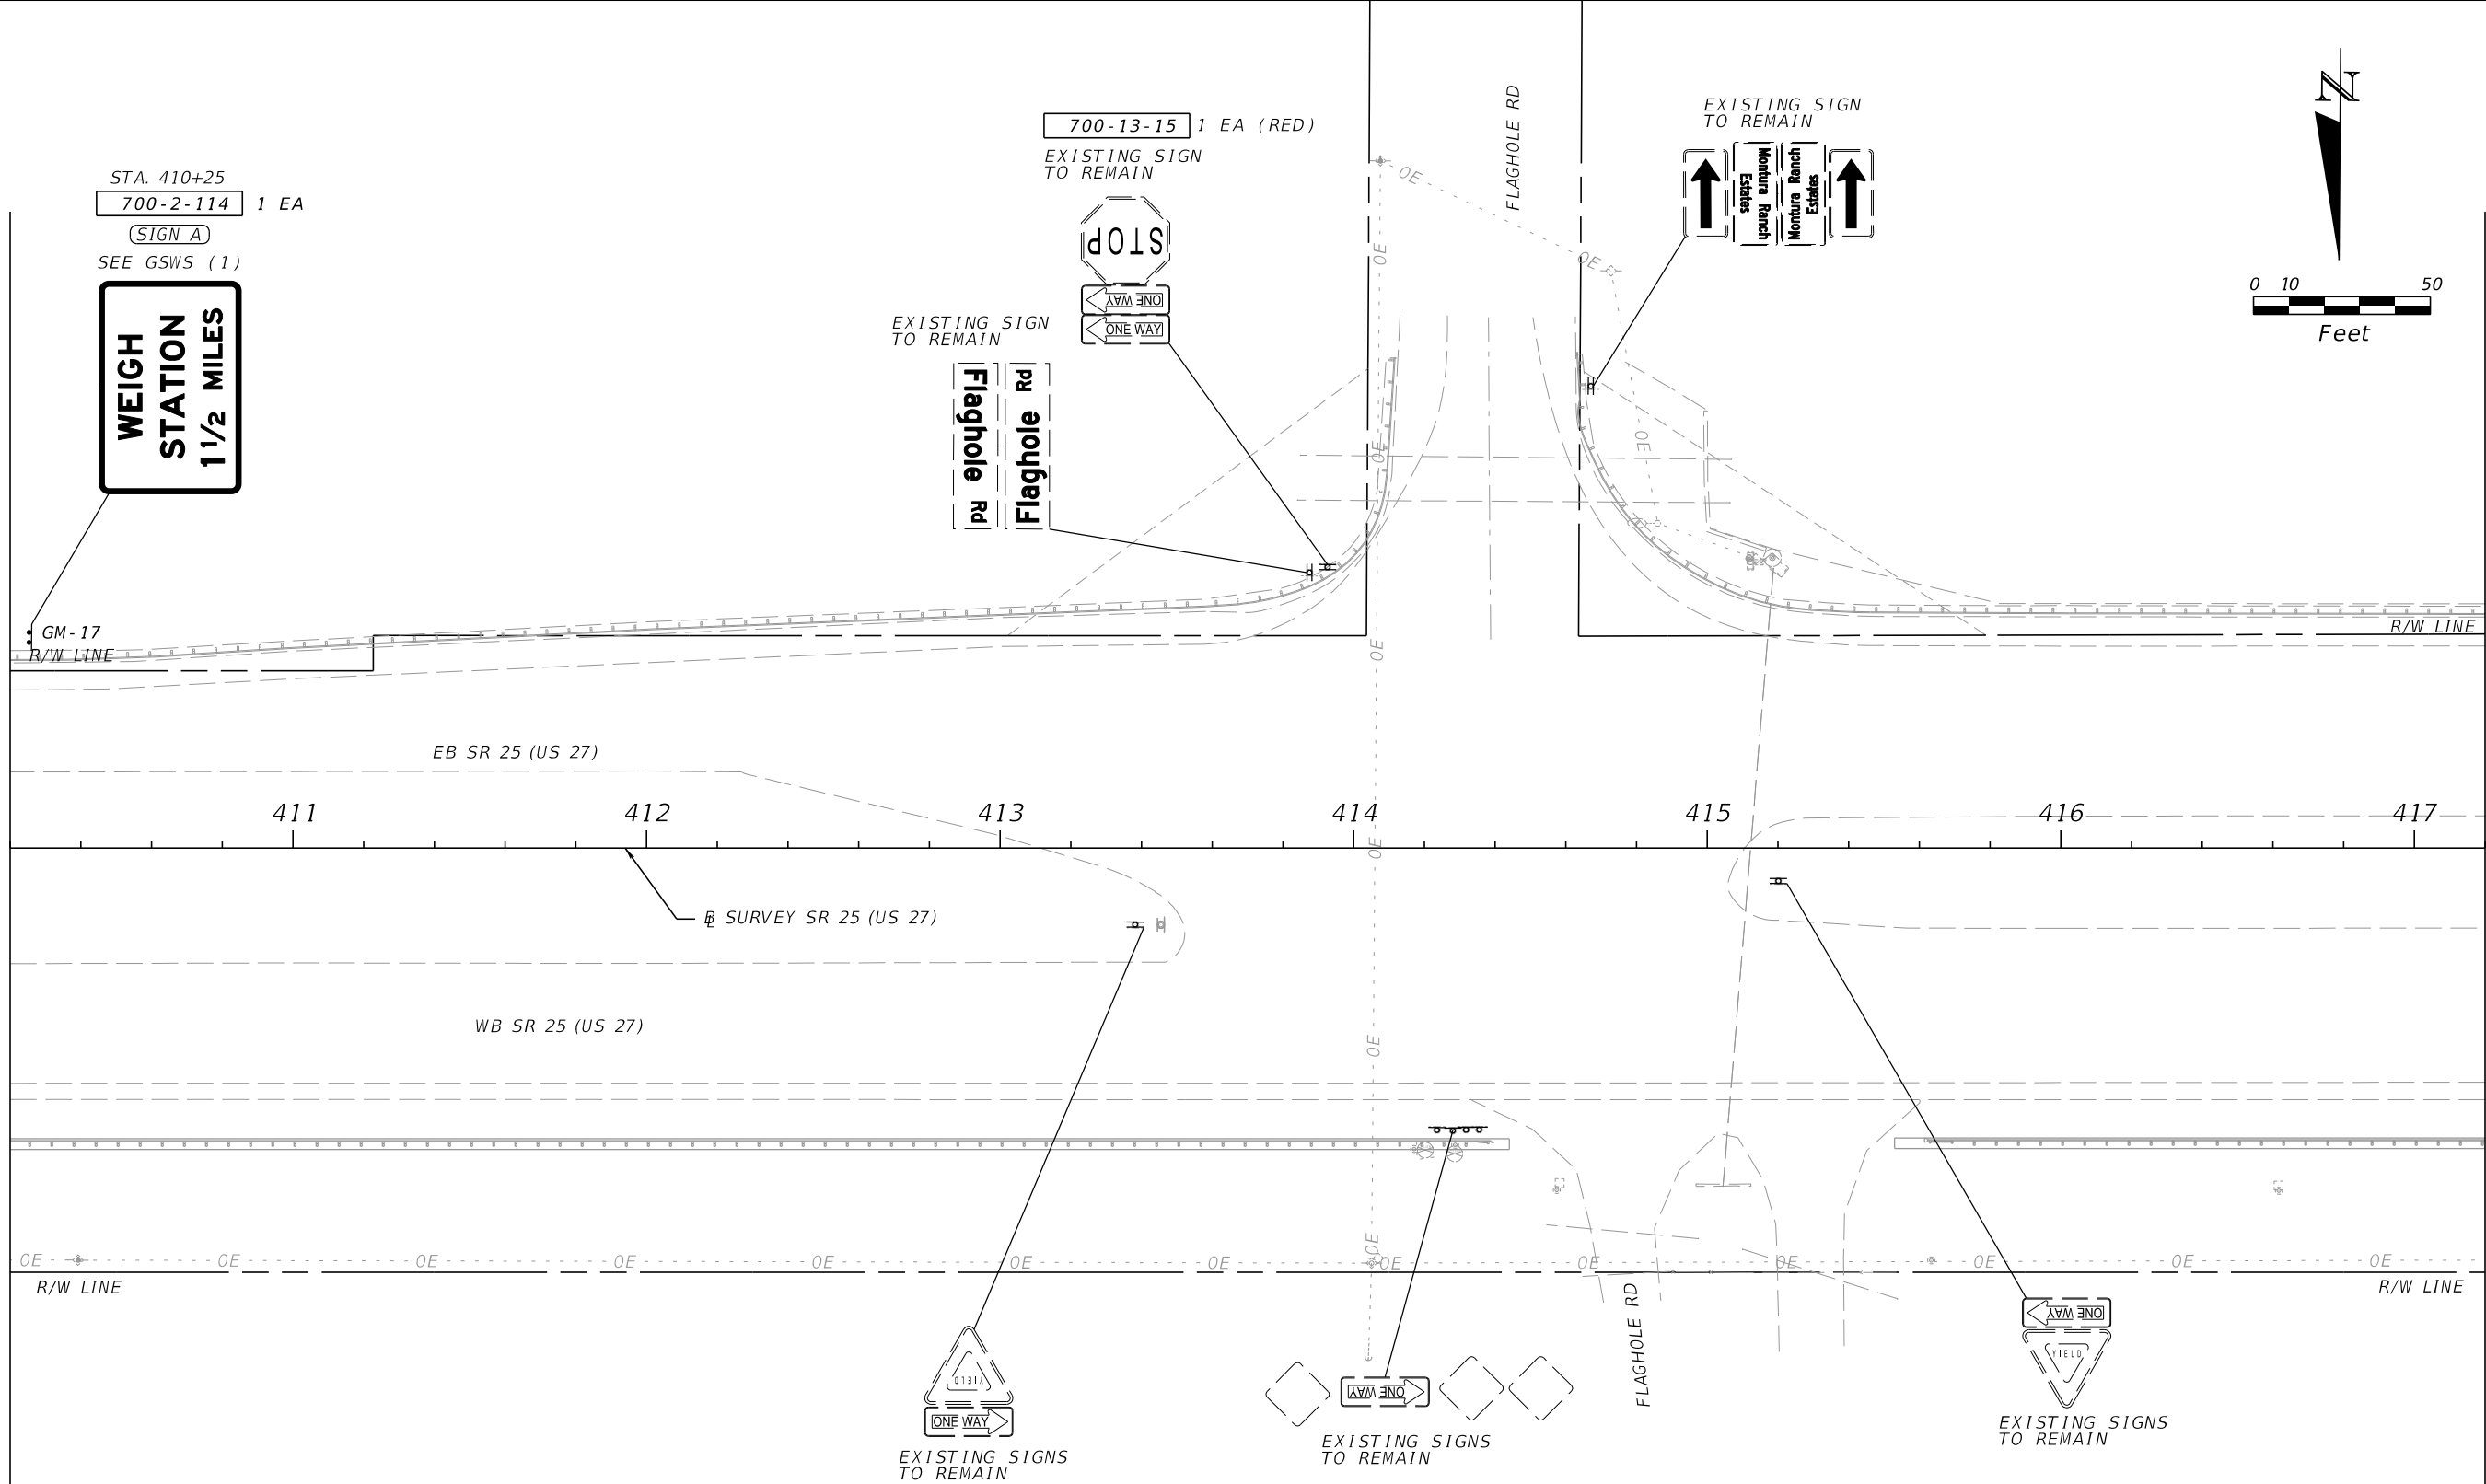


MATCHLINE STA. 417+20.00

REVISIONS				ENGINEER OF RECORD		STATE OF FLORIDA DEPARTMENT OF TRANSPORTATION			SIGNING AND PAVEMENT MARKING PLAN (27)	SHEET NO. S-30
DATE	DESCRIPTION	DATE	DESCRIPTION	BHARATHI CHIGURUPATI, P.E. LICENSE NUMBER: P.E. 84860 DRMP, INC. 15310 AMBERLY DRIVE, SUITE 200 TAMPA, FL 33647		ROAD NO.	COUNTY	FINANCIAL PROJECT ID		
						SR 25	HENDRY	448938-1-52-01		

THE OFFICIAL RECORD OF THIS SHEET IS THE ELECTRONIC FILE DIGITALLY SIGNED AND SEALED UNDER RULE 61G15-23.004, F.A.C.

11/21/2023 2:00:16 PM jnordahl
c:\pw_working\drmp01\dms38156\PLANSP01.dgn

MATCHLINE STA. 417+20.00

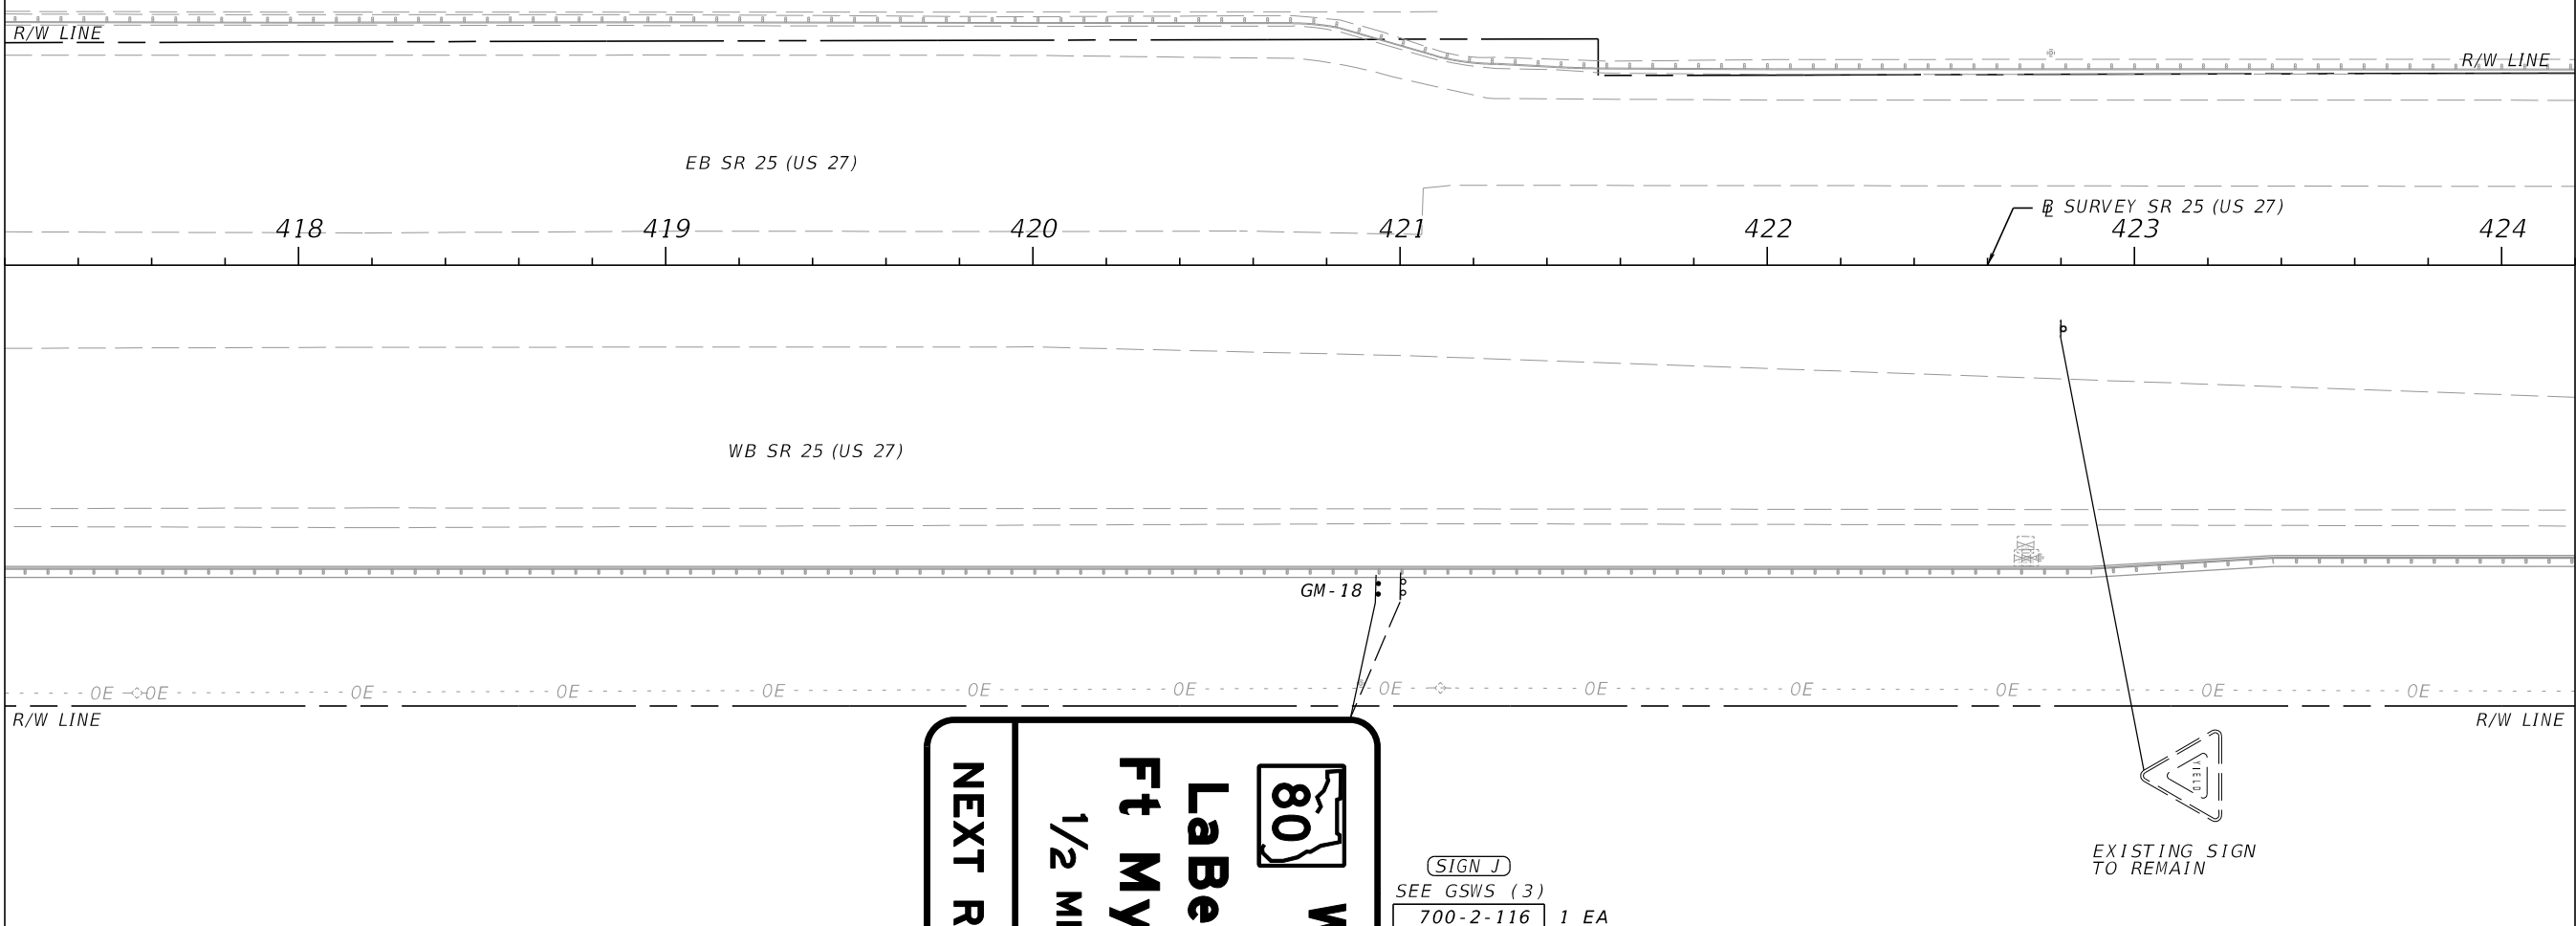

MATCHLINE STA. 424+20.00

80

WEST

Labelle

Ft Myers

1/2 MILE

NEXT RIGHT


SIGN J
SEE GSWS (3)
700-2-116 1 EA
700-2-600 1 EA
STA. 420+94

EXISTING SIGN
TO REMAIN

REVISIONS				ENGINEER OF RECORD		STATE OF FLORIDA DEPARTMENT OF TRANSPORTATION			SIGNING AND PAVEMENT MARKING PLAN (28)	SHEET NO. S-31
DATE	DESCRIPTION	DATE	DESCRIPTION	BHARATHI CHIGURUPATI, P.E. LICENSE NUMBER: P.E. 84860 DRMP, INC. 15310 AMBERLY DRIVE, SUITE 200 TAMPA, FL 33647		ROAD NO.	COUNTY	FINANCIAL PROJECT ID		
						SR 25	HENDRY	448938-1-52-01		

11/21/2023 2:00:17 PM jnordahl
c:\pw_working\drmp01\dms38156\PLANs\p01.dgn

MATCHLINE STA. 424+20.00

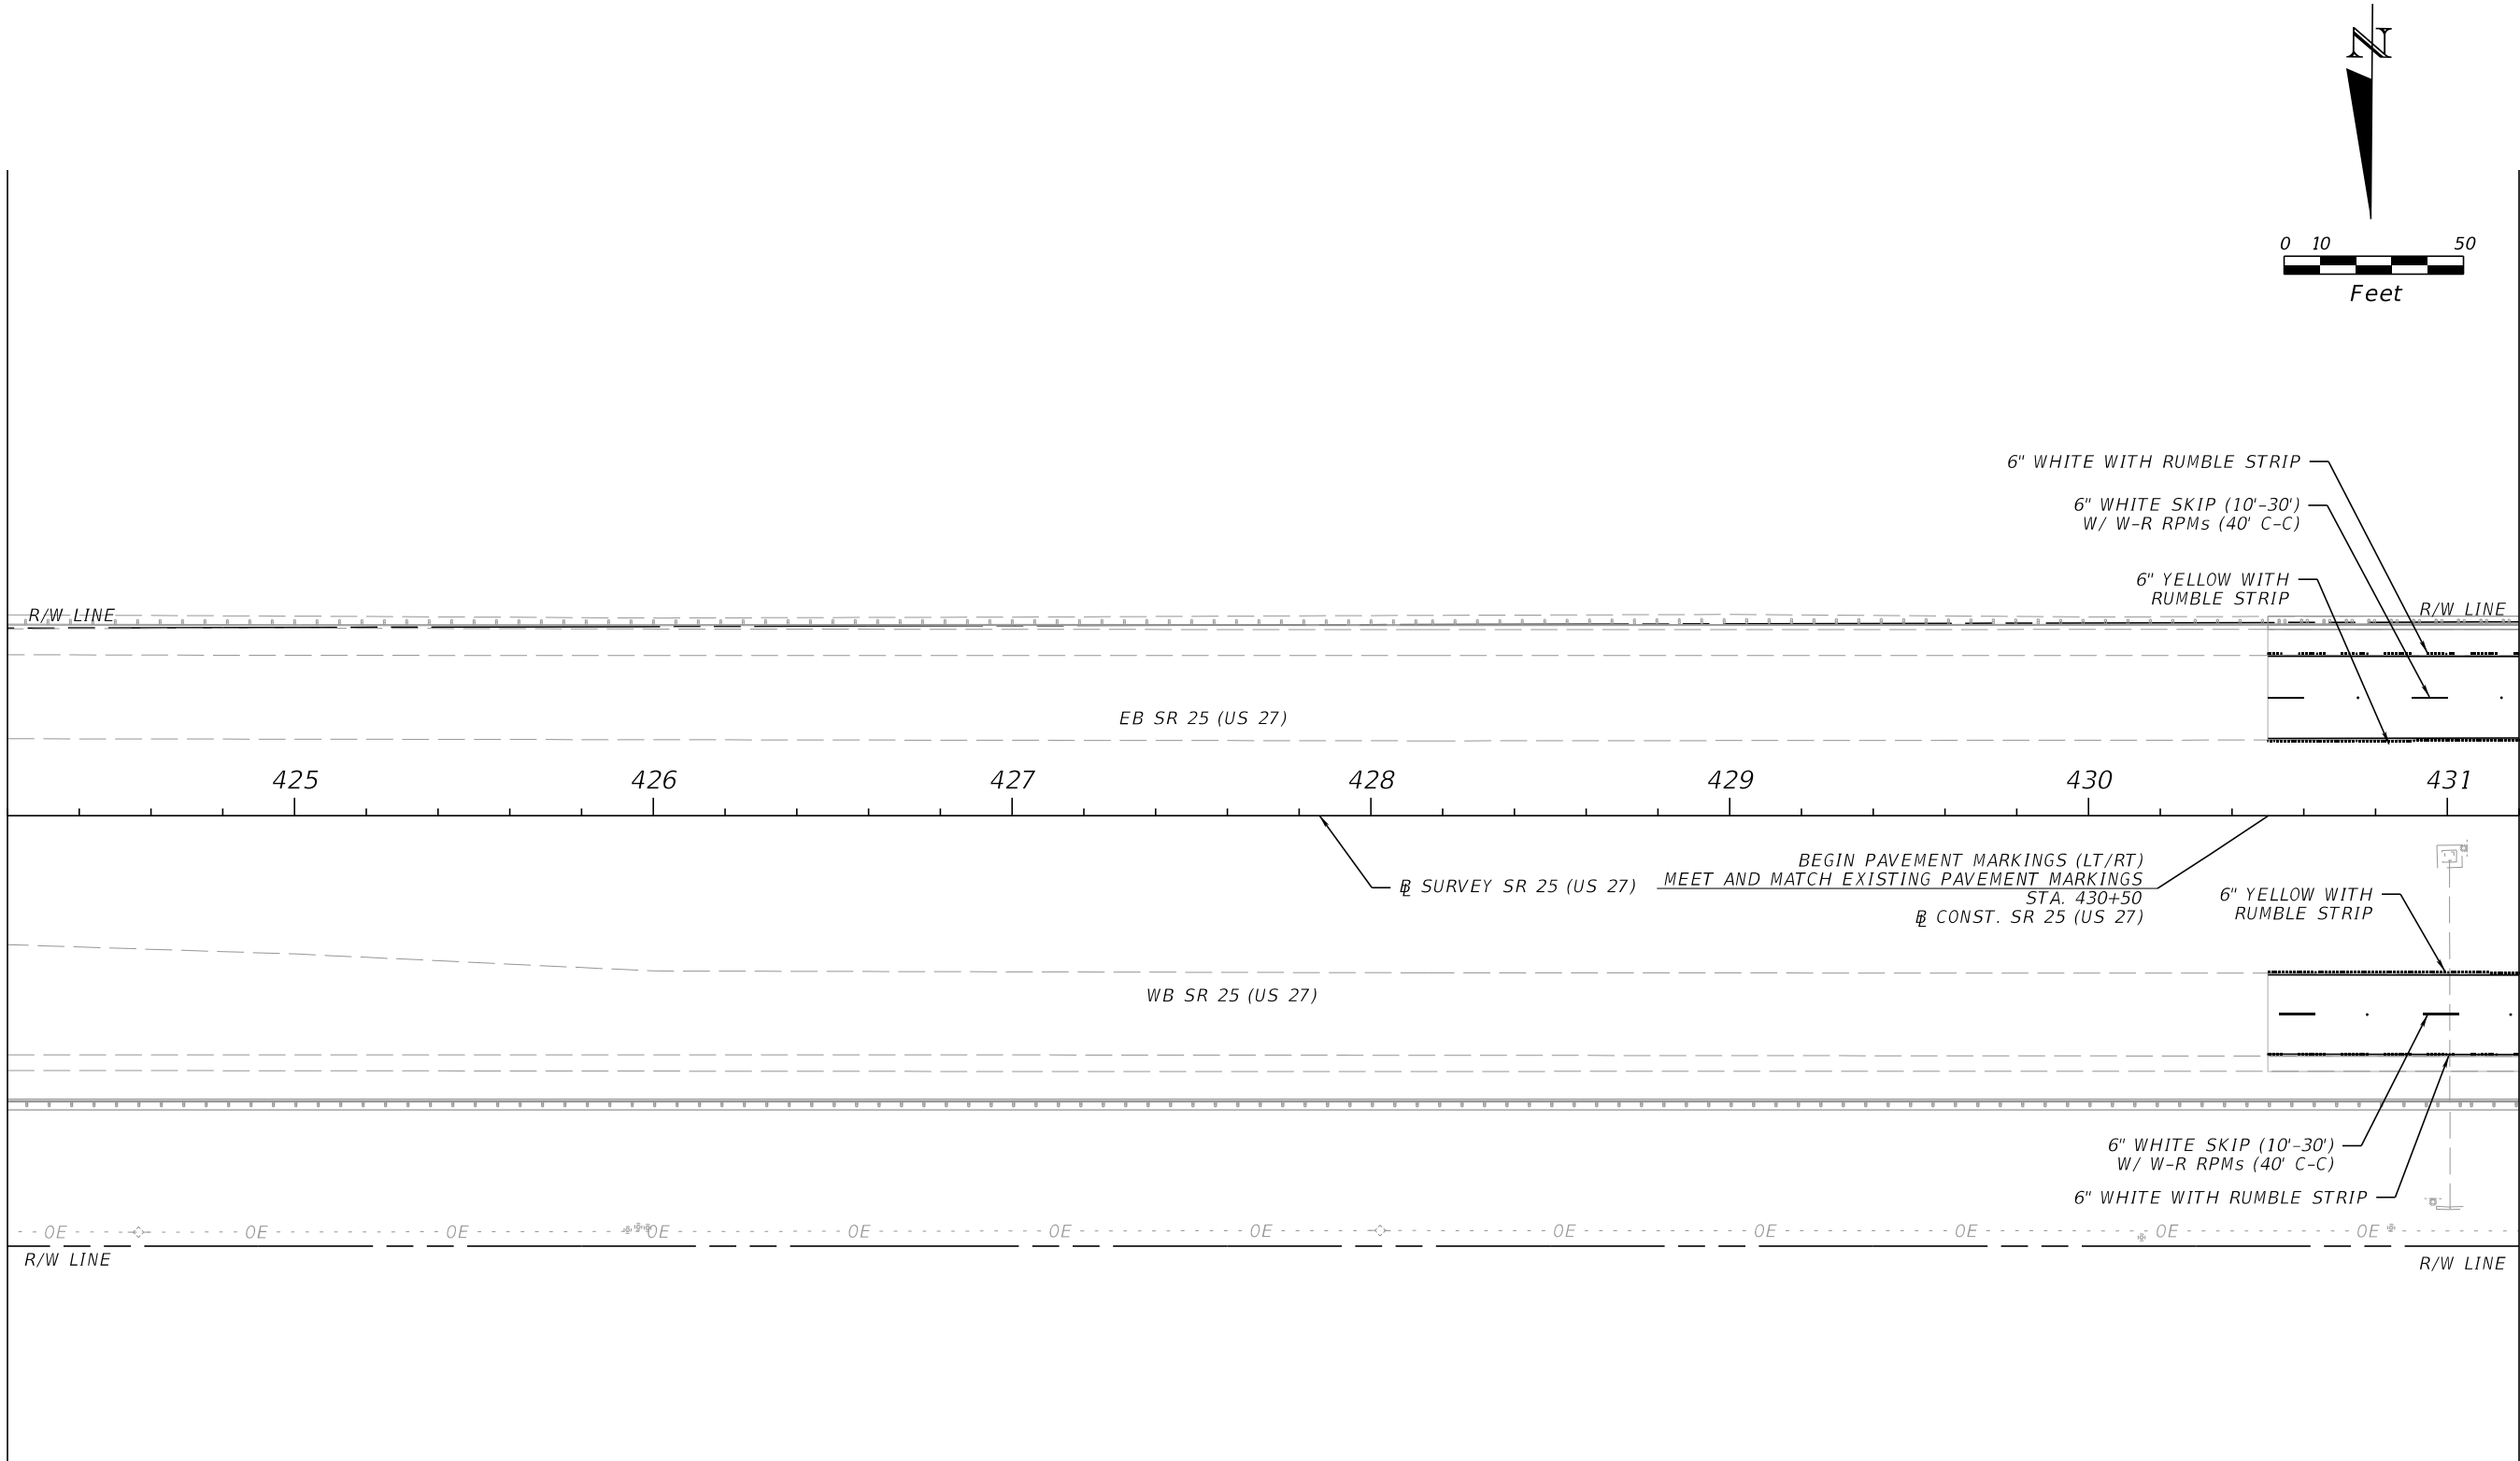


MATCHLINE STA. 431+20.00

REVISIONS				ENGINEER OF RECORD		STATE OF FLORIDA DEPARTMENT OF TRANSPORTATION			SIGNING AND PAVEMENT MARKING PLAN (29)	SHEET NO. S-32
DATE	DESCRIPTION	DATE	DESCRIPTION	BHARATHI CHIGURUPATI, P.E. LICENSE NUMBER: P.E. 84860 DRMP, INC. 15310 AMBERLY DRIVE, SUITE 200 TAMPA, FL 33647		ROAD NO.	COUNTY	FINANCIAL PROJECT ID		
						SR 25	HENDRY	448938-1-52-01		

THE OFFICIAL RECORD OF THIS SHEET IS THE ELECTRONIC FILE DIGITALLY SIGNED AND SEALED UNDER RULE 61G15-23.004, F.A.C.


11/21/2023 2:00:17 PM jnordahl
c:\pw_working\drmp01.dms38156\PLANSP01.dgn

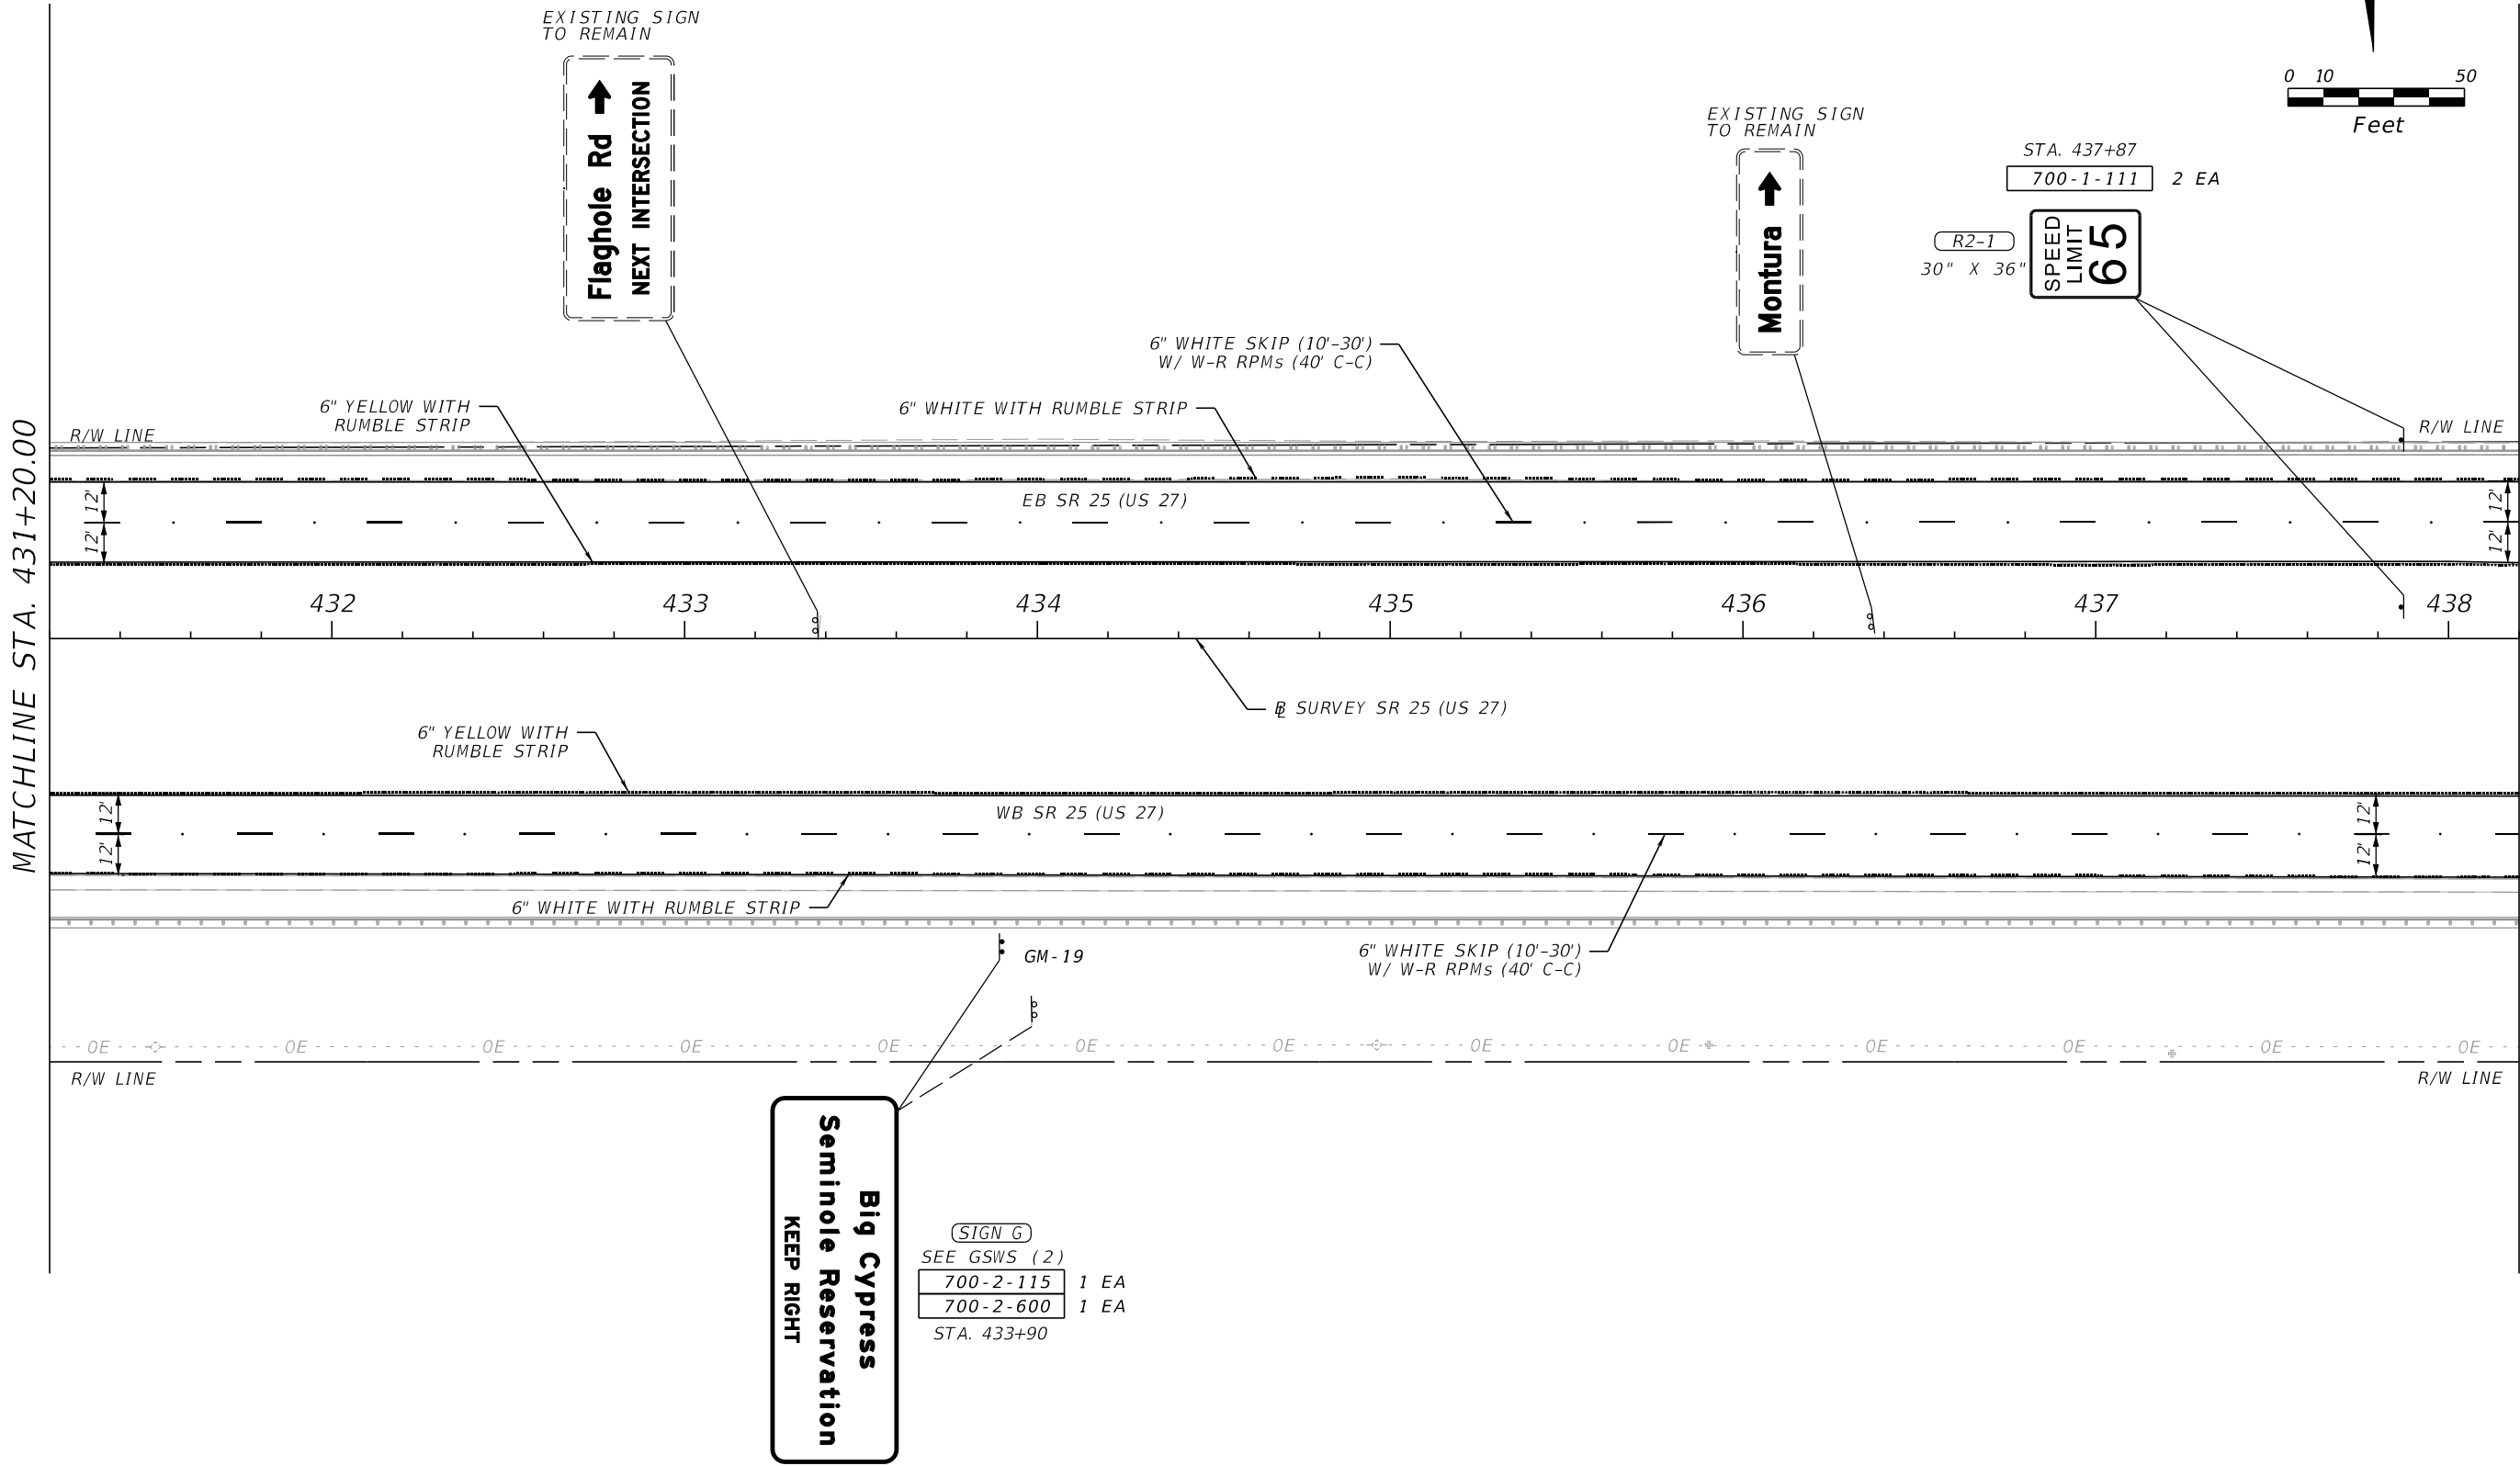

REVISIONS				ENGINEER OF RECORD		STATE OF FLORIDA DEPARTMENT OF TRANSPORTATION		SIGNING AND PAVEMENT MARKING PLAN (30)	SHEET NO. S-33
DATE	DESCRIPTION	DATE	DESCRIPTION	Bharathi Chigurupati, P.E. License Number: P.E. 84860 DRMP, Inc. 15310 Amberly Drive, Suite 200 Tampa, FL 33647		Road No.	County		
						SR 25	Hendry	Financial Project ID 448938-1-52-01	

11/21/2023 2:00:18 PM jnordahl
c:\pw_working\drmp01\dms38156\PLANSP01.dgn

MATCHLINE STA. 438+20.00

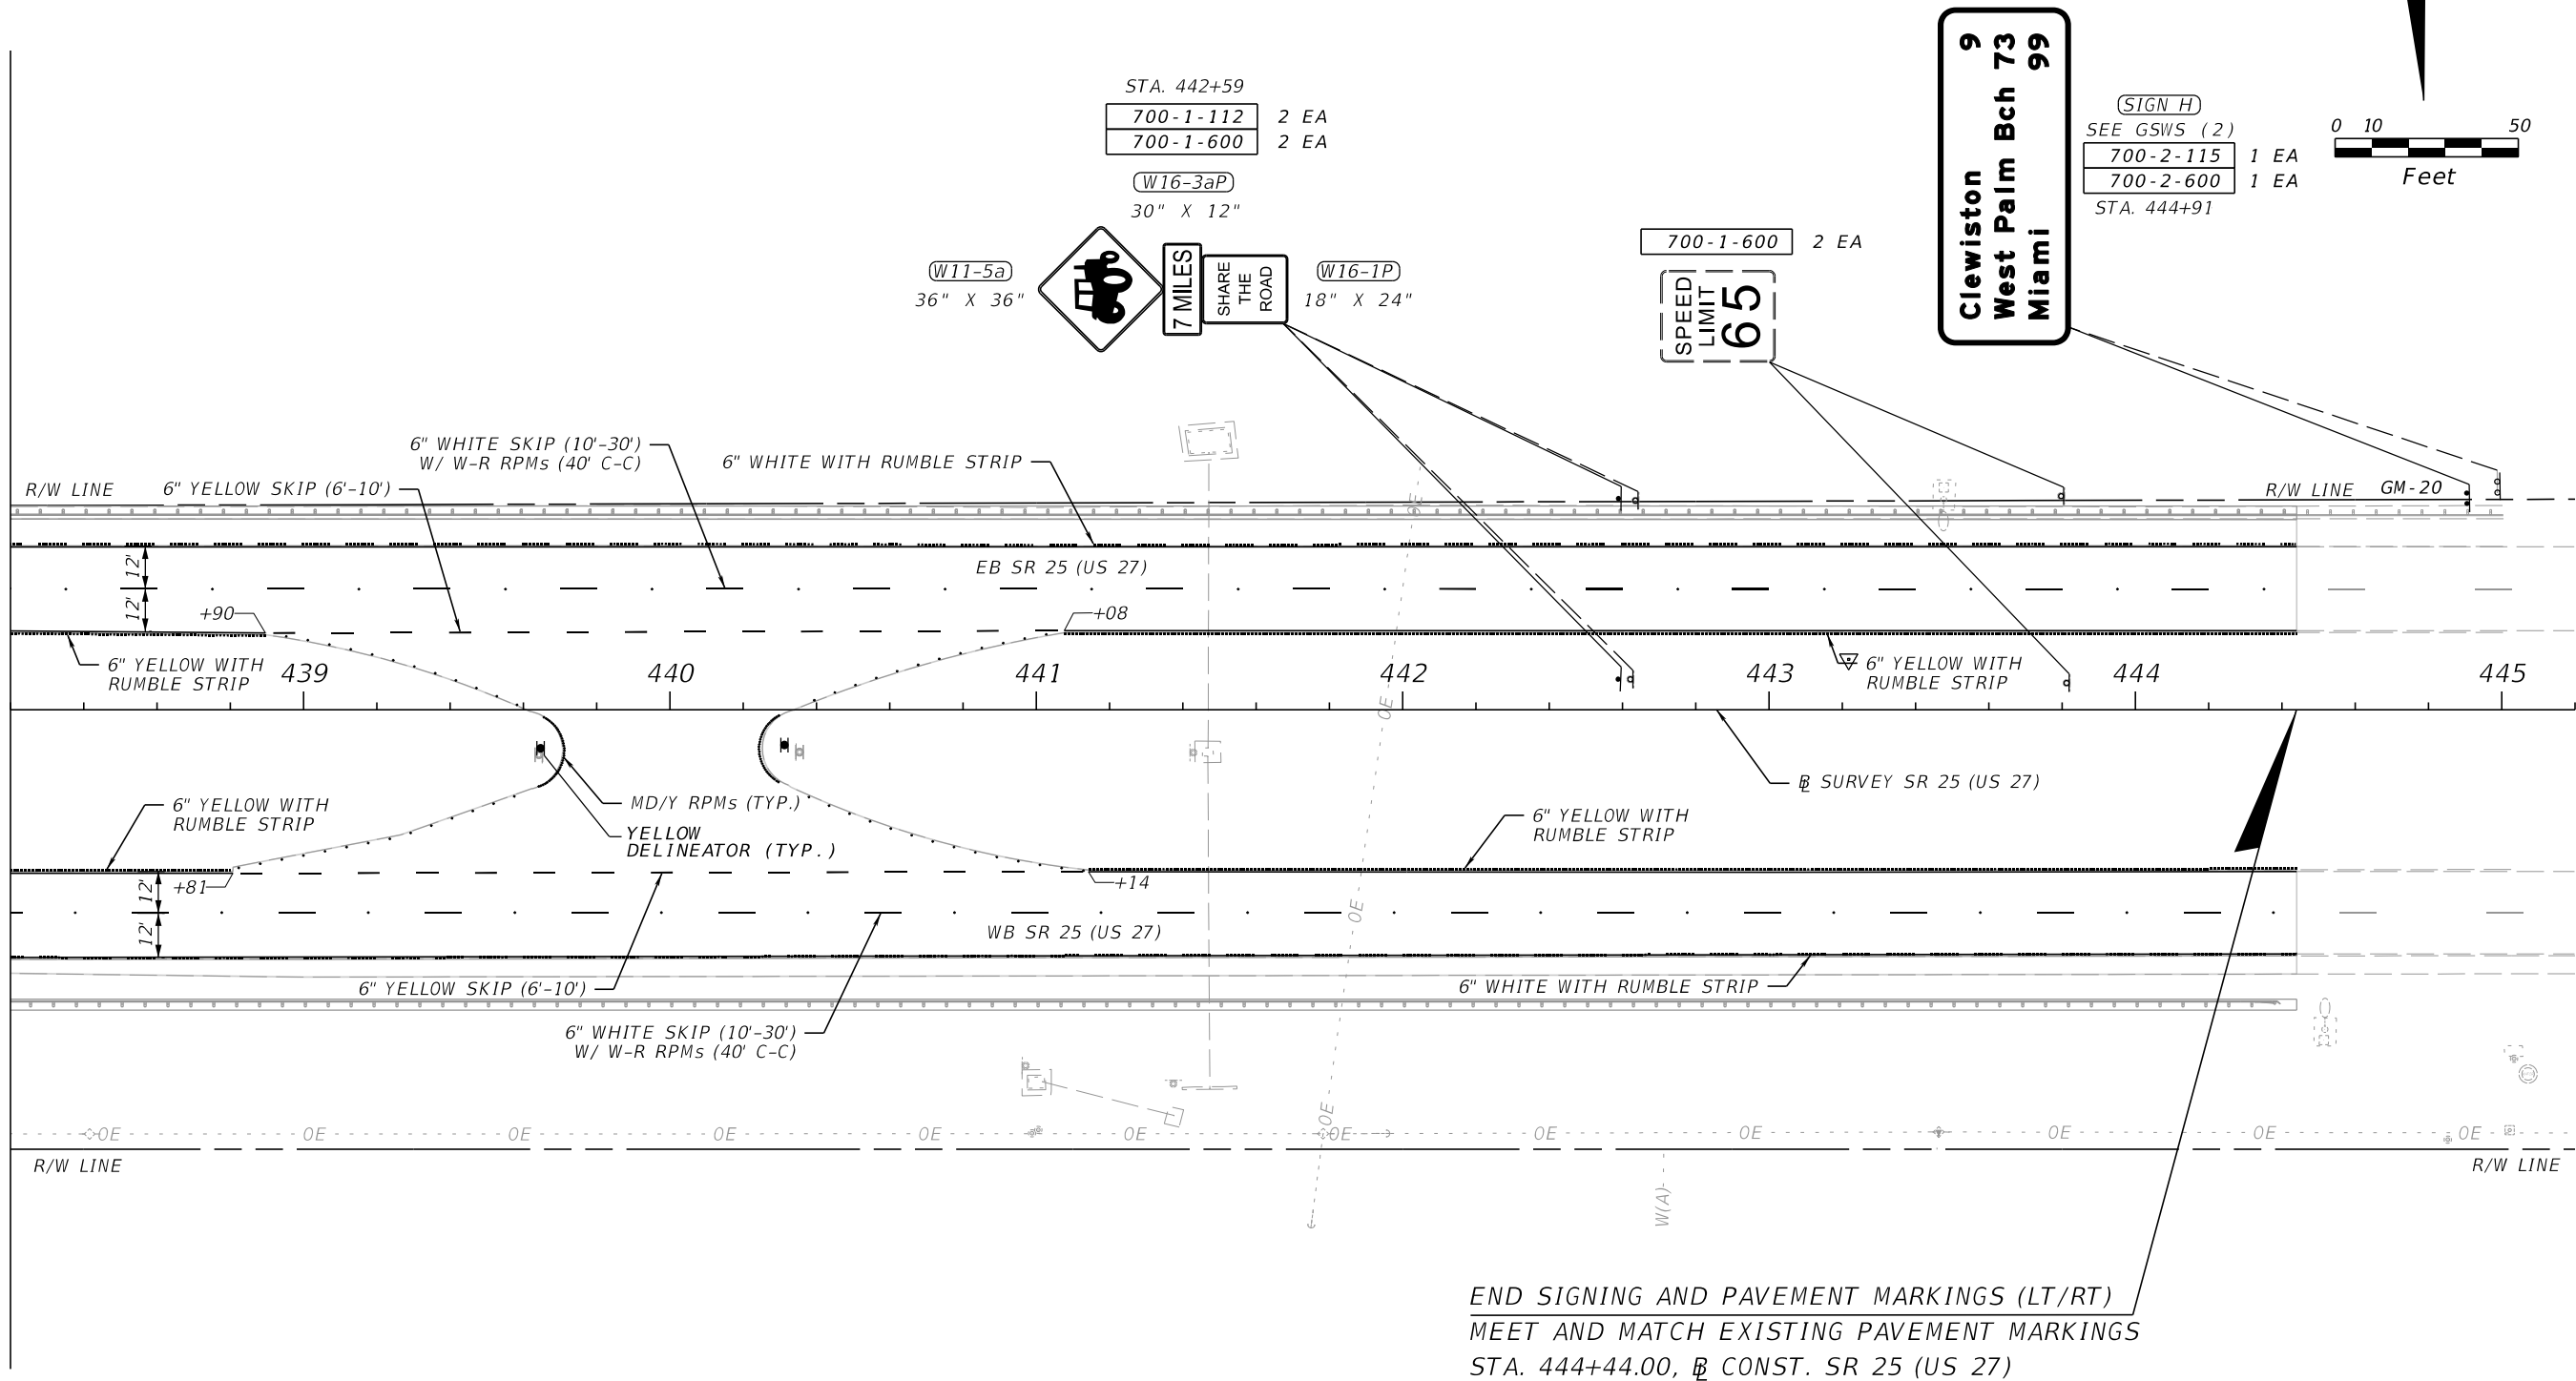

REVISIONS			
DATE	DESCRIPTION	DATE	DESCRIPTION

ENGINEER OF RECORD
BHARATHI CHIGURUPATI, P.E. LICENSE NUMBER: P.E. 84860 DRMP, INC. 15310 AMBERLY DRIVE, SUITE 200 TAMPA, FL 33647

STATE OF FLORIDA DEPARTMENT OF TRANSPORTATION		
ROAD NO.	COUNTY	FINANCIAL PROJECT ID
SR 25	HENDRY	448938-1-52-01


SIGNING AND PAVEMENT MARKING PLAN (31)	SHEET NO.
	S-34

11/17/2023 3:51:44 PM BChigurupati
c:\pw_working\drmp01.dms38156\G5WKSP01.dgn


<table><tr><td>SIGN NAME</td><td>SIGN A</td><td>QTY</td><td>2</td><td>SIGN NUMBER</td><td>STATION(S)</td></tr><tr><td>PANEL</td><td>BORDER</td><td></td><td></td><td></td><td>241+35</td></tr><tr><td>WIDTH</td><td>7'-6"</td><td>WIDTH</td><td>1.25"</td><td></td><td>410+25</td></tr><tr><td>HEIGHT</td><td>5'-0"</td><td>RADII</td><td>8"</td><td></td><td></td></tr><tr><td>LEGEND</td><td>White</td><td>COLOR</td><td>White</td><td></td><td></td></tr><tr><td>COLOR</td><td>Green</td><td></td><td></td><td></td><td></td></tr><tr><td>SYMBOL(S)</td><td>ANGLE</td><td>X</td><td></td><td>Y</td><td>WID</td><td>HT</td></tr><tr><td></td><td></td><td></td><td></td><td></td><td></td><td></td></tr><tr><td></td><td></td><td></td><td></td><td></td><td></td><td></td></tr><tr><td></td><td></td><td></td><td></td><td></td><td></td><td></td></tr><tr><td></td><td></td><td></td><td></td><td></td><td></td><td></td></tr><tr><td>SIGN NUMBER</td><td>NUMBER OF POSTS</td><td>CLEARANCE Edge Of Lane</td><td colspan="2">COLUMN SIZE</td><td>AVERAGE LENGTH</td></tr><tr><td>GM-1</td><td>2</td><td>24' EOTL</td><td colspan="2">W6X12</td><td>14.04'</td></tr><tr><td>GM-17</td><td>2</td><td>5' FOGR</td><td colspan="2">W6X12</td><td>13.16'</td></tr><tr><td></td><td></td><td></td><td colspan="2"></td><td></td></tr><tr><td></td><td></td><td></td><td colspan="2"></td><td></td></tr><tr><td></td><td></td><td></td><td colspan="2"></td><td></td></tr></table>										SIGN NAME	SIGN A	QTY	2	SIGN NUMBER	STATION(S)	PANEL	BORDER				241+35	WIDTH	7'-6"	WIDTH	1.25"		410+25	HEIGHT	5'-0"	RADII	8"			LEGEND	White	COLOR	White			COLOR	Green					SYMBOL(S)	ANGLE	X		Y	WID	HT																													SIGN NUMBER	NUMBER OF POSTS	CLEARANCE Edge Of Lane	COLUMN SIZE		AVERAGE LENGTH	GM-1	2	24' EOTL	W6X12		14.04'	GM-17	2	5' FOGR	W6X12		13.16'																			5'-0" 43" 43" 10" 7" 10" 7" 7'-6" WEIGH STATION 1 1/2 MILES 8" 10"E 8" 10"E 8" 8"E 8" 11.7" 66.7" 11.6" <table><tr><td>NO. OF LIGHT FIXTURES</td><td></td><td>FIXTURE SPACING</td><td></td><td>PHOTOMETRIC CURVE</td><td></td><td>WATT</td><td></td><td>VOLTAGE</td><td></td></tr></table>										NO. OF LIGHT FIXTURES		FIXTURE SPACING		PHOTOMETRIC CURVE		WATT		VOLTAGE		<table><tr><td>SIGN NAME</td><td>SIGN B</td><td>QTY</td><td>2</td><td>SIGN NUMBER</td><td>STATION(S)</td></tr><tr><td>PANEL</td><td>BORDER</td><td></td><td></td><td></td><td>271+60</td></tr><tr><td>WIDTH</td><td>8'-0"</td><td>WIDTH</td><td>1.25"</td><td></td><td>384+15</td></tr><tr><td>HEIGHT</td><td>4'-6"</td><td>RADII</td><td>7"</td><td></td><td></td></tr><tr><td>LEGEND</td><td>Black</td><td>COLOR</td><td>Black</td><td></td><td></td></tr><tr><td>COLOR</td><td>White</td><td></td><td></td><td></td><td></td></tr><tr><td>SYMBOL(S)</td><td>ANGLE</td><td>X</td><td></td><td>Y</td><td>WID</td><td>HT</td></tr><tr><td></td><td></td><td></td><td></td><td></td><td></td><td></td></tr><tr><td></td><td></td><td></td><td></td><td></td><td></td><td></td></tr><tr><td></td><td></td><td></td><td></td><td></td><td></td><td></td></tr><tr><td></td><td></td><td></td><td></td><td></td><td></td><td></td></tr><tr><td>SIGN NUMBER</td><td>NUMBER OF POSTS</td><td>CLEARANCE Edge Of Lane</td><td colspan="2">COLUMN SIZE</td><td>AVERAGE LENGTH</td></tr><tr><td>GM-3</td><td>2</td><td>5.7' FOGR</td><td colspan="2">W6X12</td><td>13.64'</td></tr><tr><td>GM-14</td><td>2</td><td>6' FOGR</td><td colspan="2">W6X12</td><td>13.69'</td></tr><tr><td></td><td></td><td></td><td colspan="2"></td><td></td></tr><tr><td></td><td></td><td></td><td colspan="2"></td><td></td></tr><tr><td></td><td></td><td></td><td colspan="2"></td><td></td></tr></table>										SIGN NAME	SIGN B	QTY	2	SIGN NUMBER	STATION(S)	PANEL	BORDER				271+60	WIDTH	8'-0"	WIDTH	1.25"		384+15	HEIGHT	4'-6"	RADII	7"			LEGEND	Black	COLOR	Black			COLOR	White					SYMBOL(S)	ANGLE	X		Y	WID	HT																													SIGN NUMBER	NUMBER OF POSTS	CLEARANCE Edge Of Lane	COLUMN SIZE		AVERAGE LENGTH	GM-3	2	5.7' FOGR	W6X12		13.64'	GM-14	2	6' FOGR	W6X12		13.69'																			4'-6" 8'-0" ALL TRUCKS USE LEFT LANE 8" 8"E 7" 8"E 7" 8"E 8" 9.6" 76.9" 9.5" <table><tr><td>NO. OF LIGHT FIXTURES</td><td></td><td>FIXTURE SPACING</td><td></td><td>PHOTOMETRIC CURVE</td><td></td><td>WATT</td><td></td><td>VOLTAGE</td><td></td></tr></table>										NO. OF LIGHT FIXTURES		FIXTURE SPACING		PHOTOMETRIC CURVE		WATT		VOLTAGE	
SIGN NAME	SIGN A	QTY	2	SIGN NUMBER	STATION(S)	
PANEL	BORDER				241+35	
WIDTH	7'-6"	WIDTH	1.25"		410+25	
HEIGHT	5'-0"	RADII	8"	
LEGEND	White	COLOR	White	
COLOR	Green	
SYMBOL(S)	ANGLE	X		Y	WID	HT	
SIGN NUMBER	NUMBER OF POSTS	CLEARANCE Edge Of Lane	COLUMN SIZE		AVERAGE LENGTH	
GM-1	2	24' EOTL	W6X12		14.04'	
GM-17	2	5' FOGR	W6X12		13.16'	
NO. OF LIGHT FIXTURES		FIXTURE SPACING		PHOTOMETRIC CURVE		WATT		VOLTAGE	
SIGN NAME	SIGN B	QTY	2	SIGN NUMBER	STATION(S)	
PANEL	BORDER				271+60	
WIDTH	8'-0"	WIDTH	1.25"		384+15	
HEIGHT	4'-6"	RADII	7"	
LEGEND	Black	COLOR	Black	
COLOR	White	
SYMBOL(S)	ANGLE	X		Y	WID	HT	
SIGN NUMBER	NUMBER OF POSTS	CLEARANCE Edge Of Lane	COLUMN SIZE		AVERAGE LENGTH	
GM-3	2	5.7' FOGR	W6X12		13.64'	
GM-14	2	6' FOGR	W6X12		13.69'	
NO. OF LIGHT FIXTURES		FIXTURE SPACING		PHOTOMETRIC CURVE		WATT		VOLTAGE	
<table><tr><td>COPY</td><td></td><td>W</td><td>E</td><td>I</td><td>G</td><td>H</td><td></td><td>L</td><td></td><td></td><td></td><td></td><td></td><td></td><td></td><td></td><td></td><td></td><td></td></tr><tr><td>SPACE</td><td>22.8</td><td>12.3</td><td>9.5</td><td>4.1</td><td>10.4</td><td>8.1</td><td>22.8</td><td>44.4</td><td></td><td></td><td></td><td></td><td></td><td></td><td></td><td></td><td></td><td></td><td></td></tr><tr><td>COPY</td><td></td><td>S</td><td>T</td><td>A</td><td>T</td><td>I</td><td>O</td><td>N</td><td></td><td>L</td><td></td><td></td><td></td><td></td><td></td><td></td><td></td><td></td><td></td></tr><tr><td>SPACE</td><td>14.7</td><td>9.2</td><td>8.3</td><td>11</td><td>9.2</td><td>4.1</td><td>10.7</td><td>8.1</td><td>14.7</td><td>60.6</td><td></td><td></td><td></td><td></td><td></td><td></td><td></td><td></td><td></td></tr><tr><td>COPY</td><td></td><td>1</td><td></td><td>1/2</td><td></td><td>M</td><td>I</td><td>L</td><td>E</td><td>S</td><td></td><td>L</td><td></td><td></td><td></td><td></td><td></td><td></td><td></td></tr><tr><td>SPACE</td><td>11.7</td><td>3</td><td>5</td><td>14.6</td><td>10</td><td>9.6</td><td>3.5</td><td>7.4</td><td>7.1</td><td>6.5</td><td>11.6</td><td>66.7</td><td></td><td></td><td></td><td></td><td></td><td></td><td></td></tr><tr><td>COPY</td><td></td><td></td><td></td><td></td><td></td><td></td><td></td><td></td><td></td><td></td><td></td><td></td><td></td><td></td><td></td><td></td><td></td><td></td><td></td></tr><tr><td>SPACE</td><td></td><td></td><td></td><td></td><td></td><td></td><td></td><td></td><td></td><td></td><td></td><td></td><td></td><td></td><td></td><td></td><td></td><td></td><td></td></tr><tr><td>COPY</td><td></td><td></td><td></td><td></td><td></td><td></td><td></td><td></td><td></td><td></td><td></td><td></td><td></td><td></td><td></td><td></td><td></td><td></td><td></td></tr><tr><td>SPACE</td><td></td><td></td><td></td><td></td><td></td><td></td><td></td><td></td><td></td><td></td><td></td><td></td><td></td><td></td><td></td><td></td><td></td><td></td><td></td></tr><tr><td>COPY</td><td></td><td></td><td></td><td></td><td></td><td></td><td></td><td></td><td></td><td></td><td></td><td></td><td></td><td></td><td></td><td></td><td></td><td></td><td></td></tr><tr><td>SPACE</td><td></td><td></td><td></td><td></td><td></td><td></td><td></td><td></td><td></td><td></td><td></td><td></td><td></td><td></td><td></td><td></td><td></td><td></td><td></td></tr></table>										COPY		W	E	I	G	H		L												SPACE	22.8	12.3	9.5	4.1	10.4	8.1	22.8	44.4												COPY		S	T	A	T	I	O	N		L										SPACE	14.7	9.2	8.3	11	9.2	4.1	10.7	8.1	14.7	60.6										COPY		1		1/2		M	I	L	E	S		L								SPACE	11.7	3	5	14.6	10	9.6	3.5	7.4	7.1	6.5	11.6	66.7								COPY																				SPACE																				COPY																				SPACE																				COPY																				SPACE																				<table><tr><td>COPY</td><td></td><td>A</td><td>L</td><td>L</td><td></td><td>T</td><td>R</td><td>U</td><td>C</td><td>K</td><td>S</td><td></td><td>L</td><td></td><td></td><td></td><td></td><td></td><td></td></tr><tr><td>SPACE</td><td>9.6</td><td>9.5</td><td>7.4</td><td>6</td><td>8</td><td>7.4</td><td>8.1</td><td>8.3</td><td>8.3</td><td>7.4</td><td>6.5</td><td>9.5</td><td>76.9</td><td></td><td></td><td></td><td></td><td></td><td></td></tr><tr><td>COPY</td><td></td><td>U</td><td>S</td><td>E</td><td></td><td>L</td><td></td><td></td><td></td><td></td><td></td><td></td><td></td><td></td><td></td><td></td><td></td><td></td><td></td></tr><tr><td>SPACE</td><td>36.9</td><td>8.1</td><td>8.1</td><td>6</td><td>36.9</td><td>22.2</td><td></td><td></td><td></td><td></td><td></td><td></td><td></td><td></td><td></td><td></td><td></td><td></td><td></td></tr><tr><td>COPY</td><td></td><td>L</td><td>E</td><td>F</td><td>T</td><td></td><td>L</td><td>A</td><td>N</td><td>E</td><td></td><td>L</td><td></td><td></td><td></td><td></td><td></td><td></td><td></td></tr><tr><td>SPACE</td><td>14.9</td><td>7.4</td><td>7.6</td><td>6.6</td><td>6</td><td>8</td><td>6.6</td><td>9.5</td><td>8.6</td><td>6</td><td>14.8</td><td>66.3</td><td></td><td></td><td></td><td></td><td></td><td></td><td></td></tr><tr><td>COPY</td><td></td><td></td><td></td><td></td><td></td><td></td><td></td><td></td><td></td><td></td><td></td><td></td><td></td><td></td><td></td><td></td><td></td><td></td><td></td></tr><tr><td>SPACE</td><td></td><td></td><td></td><td></td><td></td><td></td><td></td><td></td><td></td><td></td><td></td><td></td><td></td><td></td><td></td><td></td><td></td><td></td><td></td></tr><tr><td>COPY</td><td></td><td></td><td></td><td></td><td></td><td></td><td></td><td></td><td></td><td></td><td></td><td></td><td></td><td></td><td></td><td></td><td></td><td></td><td></td></tr><tr><td>SPACE</td><td></td><td></td><td></td><td></td><td></td><td></td><td></td><td></td><td></td><td></td><td></td><td></td><td></td><td></td><td></td><td></td><td></td><td></td><td></td></tr></table>										COPY		A	L	L		T	R	U	C	K	S		L							SPACE	9.6	9.5	7.4	6	8	7.4	8.1	8.3	8.3	7.4	6.5	9.5	76.9							COPY		U	S	E		L														SPACE	36.9	8.1	8.1	6	36.9	22.2														COPY		L	E	F	T		L	A	N	E		L								SPACE	14.9	7.4	7.6	6.6	6	8	6.6	9.5	8.6	6	14.8	66.3								COPY																				SPACE																				COPY																				SPACE																			
COPY		W	E	I	G	H		L	
SPACE	22.8	12.3	9.5	4.1	10.4	8.1	22.8	44.4	
COPY		S	T	A	T	I	O	N		L	
SPACE	14.7	9.2	8.3	11	9.2	4.1	10.7	8.1	14.7	60.6	
COPY		1		1/2		M	I	L	E	S		L	
SPACE	11.7	3	5	14.6	10	9.6	3.5	7.4	7.1	6.5	11.6	66.7	
COPY	
SPACE	
COPY	
SPACE	
COPY	
SPACE	
COPY		A	L	L		T	R	U	C	K	S		L	
SPACE	9.6	9.5	7.4	6	8	7.4	8.1	8.3	8.3	7.4	6.5	9.5	76.9	
COPY		U	S	E		L	
SPACE	36.9	8.1	8.1	6	36.9	22.2	
COPY		L	E	F	T		L	A	N	E		L	
SPACE	14.9	7.4	7.6	6.6	6	8	6.6	9.5	8.6	6	14.8	66.3	
COPY	
SPACE	
COPY	
SPACE	
<table><tr><td>SIGN NAME</td><td>SIGN C</td><td>QTY</td><td>2</td><td>SIGN NUMBER</td><td>STATION(S)</td></tr><tr><td>PANEL</td><td>BORDER</td><td></td><td></td><td></td><td>278+70</td></tr><tr><td>WIDTH</td><td>8'-0"</td><td>WIDTH</td><td>1.25"</td><td></td><td>377+15</td></tr><tr><td>HEIGHT</td><td>4'-6"</td><td>RADII</td><td>7"</td><td></td><td></td></tr><tr><td>LEGEND</td><td>Black</td><td>COLOR</td><td>Black</td><td></td><td></td></tr><tr><td>COLOR</td><td>White</td><td></td><td></td><td></td><td></td></tr><tr><td>SYMBOL(S)</td><td>ANGLE</td><td>X</td><td></td><td>Y</td><td>WID</td><td>HT</td></tr><tr><td></td><td></td><td></td><td></td><td></td><td></td><td></td></tr><tr><td></td><td></td><td></td><td></td><td></td><td></td><td></td></tr><tr><td></td><td></td><td></td><td></td><td></td><td></td><td></td></tr><tr><td>SIGN NUMBER</td><td>NUMBER OF POSTS</td><td>CLEARANCE Edge Of Lane</td><td colspan="2">COLUMN SIZE</td><td>AVERAGE LENGTH</td></tr><tr><td>GM-4</td><td>2</td><td>7.7' FOGR</td><td colspan="2">W6X12</td><td>14.14'</td></tr><tr><td>GM-13</td><td>2</td><td>5' FOGR</td><td colspan="2">W6X12</td><td>12.67'</td></tr><tr><td></td><td></td><td></td><td colspan="2"></td><td></td></tr><tr><td></td><td></td><td></td><td colspan="2"></td><td></td></tr></table>										SIGN NAME	SIGN C	QTY	2	SIGN NUMBER	STATION(S)	PANEL	BORDER				278+70	WIDTH	8'-0"	WIDTH	1.25"		377+15	HEIGHT	4'-6"	RADII	7"			LEGEND	Black	COLOR	Black			COLOR	White					SYMBOL(S)	ANGLE	X		Y	WID	HT																						SIGN NUMBER	NUMBER OF POSTS	CLEARANCE Edge Of Lane	COLUMN SIZE		AVERAGE LENGTH	GM-4	2	7.7' FOGR	W6X12		14.14'	GM-13	2	5' FOGR	W6X12		12.67'													4'-6" 8'-0" ALL TRUCKS USE LEFT LANE ONLY 8" 8"E 7" 8"E 7" 8"E 8" 9.6" 76.9" 9.5" <table><tr><td>NO. OF LIGHT FIXTURES</td><td></td><td>FIXTURE SPACING</td><td></td><td>PHOTOMETRIC CURVE</td><td></td><td>WATT</td><td></td><td>VOLTAGE</td><td></td></tr></table>										NO. OF LIGHT FIXTURES		FIXTURE SPACING		PHOTOMETRIC CURVE		WATT		VOLTAGE		<table><tr><td>SIGN NAME</td><td>SIGN D</td><td>QTY</td><td>2</td><td>SIGN NUMBER</td><td>STATION(S)</td></tr><tr><td>PANEL</td><td>BORDER</td><td></td><td></td><td></td><td>288+95</td></tr><tr><td>WIDTH</td><td>9'-6"</td><td>WIDTH</td><td>2"</td><td></td><td>367+60</td></tr><tr><td>HEIGHT</td><td>6'-6"</td><td>RADII</td><td>10"</td><td></td><td></td></tr><tr><td>LEGEND</td><td>Black</td><td>COLOR</td><td>Black</td><td></td><td></td></tr><tr><td>COLOR</td><td>White/ Yellow</td><td></td><td></td><td></td><td></td></tr><tr><td>SYMBOL(S)</td><td>ANGLE</td><td>X</td><td></td><td>Y</td><td>WID</td><td>HT</td></tr><tr><td></td><td></td><td></td><td></td><td></td><td></td><td></td></tr><tr><td></td><td></td><td></td><td></td><td></td><td></td><td></td></tr><tr><td></td><td></td><td></td><td></td><td></td><td></td><td></td></tr><tr><td>SIGN NUMBER</td><td>NUMBER OF POSTS</td><td>CLEARANCE Edge Of Lane</td><td colspan="2">COLUMN SIZE</td><td>AVERAGE LENGTH</td></tr><tr><td>GM-5</td><td>2</td><td>6' FOGR</td><td colspan="2">W6X12</td><td>15.71'</td></tr><tr><td>GM-12</td><td>2</td><td>6.2' FOGR</td><td colspan="2">W6X12</td><td>14.22'</td></tr><tr><td></td><td></td><td></td><td colspan="2"></td><td></td></tr><tr><td></td><td></td><td></td><td colspan="2"></td><td></td></tr></table>										SIGN NAME	SIGN D	QTY	2	SIGN NUMBER	STATION(S)	PANEL	BORDER				288+95	WIDTH	9'-6"	WIDTH	2"		367+60	HEIGHT	6'-6"	RADII	10"			LEGEND	Black	COLOR	Black			COLOR	White/ Yellow					SYMBOL(S)	ANGLE	X		Y	WID	HT																						SIGN NUMBER	NUMBER OF POSTS	CLEARANCE Edge Of Lane	COLUMN SIZE		AVERAGE LENGTH	GM-5	2	6' FOGR	W6X12		15.71'	GM-12	2	6.2' FOGR	W6X12		14.22'													6'-6" 9'-6" SCALE 1500 FT ALL TRUCKS USE LEFT LANE ONLY 8" 8"E 6" 6"E 8" 8"E 8" 8"E 8" 10.2" 93.7" 10.1" YELLOW BACKGROUND WITH BLACK TEXT <table><tr><td>NO. OF LIGHT FIXTURES</td><td></td><td>FIXTURE SPACING</td><td></td><td>PHOTOMETRIC CURVE</td><td></td><td>WATT</td><td></td><td>VOLTAGE</td><td></td></tr></table>										NO. OF LIGHT FIXTURES		FIXTURE SPACING		PHOTOMETRIC CURVE		WATT		VOLTAGE	
SIGN NAME	SIGN C	QTY	2	SIGN NUMBER	STATION(S)	
PANEL	BORDER				278+70	
WIDTH	8'-0"	WIDTH	1.25"		377+15	
HEIGHT	4'-6"	RADII	7"	
LEGEND	Black	COLOR	Black	
COLOR	White	
SYMBOL(S)	ANGLE	X		Y	WID	HT	
SIGN NUMBER	NUMBER OF POSTS	CLEARANCE Edge Of Lane	COLUMN SIZE		AVERAGE LENGTH	
GM-4	2	7.7' FOGR	W6X12		14.14'	
GM-13	2	5' FOGR	W6X12		12.67'	
NO. OF LIGHT FIXTURES		FIXTURE SPACING		PHOTOMETRIC CURVE		WATT		VOLTAGE	
SIGN NAME	SIGN D	QTY	2	SIGN NUMBER	STATION(S)	
PANEL	BORDER				288+95	
WIDTH	9'-6"	WIDTH	2"		367+60	
HEIGHT	6'-6"	RADII	10"	
LEGEND	Black	COLOR	Black	
COLOR	White/ Yellow	
SYMBOL(S)	ANGLE	X		Y	WID	HT	
SIGN NUMBER	NUMBER OF POSTS	CLEARANCE Edge Of Lane	COLUMN SIZE		AVERAGE LENGTH	
GM-5	2	6' FOGR	W6X12		15.71'	
GM-12	2	6.2' FOGR	W6X12		14.22'	
NO. OF LIGHT FIXTURES		FIXTURE SPACING		PHOTOMETRIC CURVE		WATT		VOLTAGE	
<table><tr><td>COPY</td><td></td><td>A</td><td>L</td><td>L</td><td></td><td>T</td><td>R</td><td>U</td><td>C</td><td>K</td><td>S</td><td></td><td>L</td><td></td><td></td><td></td><td></td><td></td><td></td></tr><tr><td>SPACE</td><td>9.6</td><td>9.5</td><td>7.4</td><td>6</td><td>8</td><td>7.4</td><td>8.1</td><td>8.3</td><td>8.3</td><td>7.4</td><td>6.5</td><td>9.5</td><td>76.9</td><td></td><td></td><td></td><td></td><td></td><td></td></tr><tr><td>COPY</td><td></td><td>U</td><td>S</td><td>E</td><td></td><td>L</td><td>E</td><td>F</td><td>T</td><td></td><td>L</td><td></td><td></td><td></td><td></td><td></td><td></td><td></td><td></td></tr><tr><td>SPACE</td><td>19.1</td><td>8.1</td><td>8.1</td><td>6</td><td>8</td><td>7.4</td><td>7.6</td><td>6.6</td><td>6</td><td>19.1</td><td>57.8</td><td></td><td></td><td></td><td></td><td></td><td></td><td></td><td></td></tr><tr><td>COPY</td><td></td><td>L</td><td>A</td><td>N</td><td>E</td><td></td><td>O</td><td>N</td><td>L</td><td>Y</td><td></td><td>L</td><td></td><td></td><td></td><td></td><td></td><td></td><td></td></tr><tr><td>SPACE</td><td>12.7</td><td>6.6</td><td>9.5</td><td>8.6</td><td>6</td><td>8</td><td>8.6</td><td>8.6</td><td>6.6</td><td>8.2</td><td>12.6</td><td>70.7</td><td></td><td></td><td></td><td></tCOPY		A	L	L		T	R	U	C	K	S		L							SPACE	9.6	9.5	7.4	6	8	7.4	8.1	8.3	8.3	7.4	6.5	9.5	76.9							COPY		U	S	E		L	E	F	T		L									SPACE	19.1	8.1	8.1	6	8	7.4	7.6	6.6	6	19.1	57.8									COPY		L	A	N	E		O	N	L	Y		L								SPACE	12.7	6.6	9.5	8.6	6	8	8.6	8.6	6.6	8.2	12.6	70.7								COPY																				SPACE																				COPY																				SPACE																				<table><tr><td>COPY</td><td></td><td>S</td><td>C</td><td>A</td><td>L</td><td>E</td><td></td><td>I</td><td>S</td><td>O</td><td>O</td><td></td><td>F</td><td>T</td><td></td><td>L</td><td></td><td></td><td></td></tr><tr><td>SPACE</td><td>10.2</td><td>7.8</td><td>7.6</td><td>9.5</td><td>7.4</td><td>6</td><td>8</td><td>4</td><td>7.8</td><td>8.3</td><td>6.7</td><td>8</td><td>6.6</td><td>6</td><td>10.1</td><td>93.7</td><td></td><td></td><td></td></tr><tr><td>COPY</td><td></td><td>A</td><td>L</td><td>L</td><td></td><td>T</td><td>R</td><td>U</td><td>C</td><td>K</td><td>S</td><td></td><td>L</td><td></td><td></td><td></td><td></td><td></td><td></td></tr><tr><td>SPACE</td><td>18.6</td><td>9.5</td><td>7.4</td><td>6</td><td>8</td><td>7.4</td><td>8.1</td><td>8.3</td><td>8.3</td><td>7.4</td><td>6.5</td><td>18.5</td><td>76.9</td><td></td><td></td><td></td><td></td><td></td><td></td></tr><tr><td>COPY</td><td></td><td>U</td><td>S</td><td>E</td><td></td><td>L</td><td>E</td><td>F</td><td>T</td><td></td><td>L</td><td></td><td></td><td></td><td></td><td></td><td></td><td></td><td></td></tr><tr><td>SPACE</td><td>28.1</td><td>8.1</td><td>8.1</td><td>6</td><td>8</td><td>7.4</td><td>7.6</td><td>6.6</td><td>6</td><td>28.1</td><td>57.8</td><td></td><td></td><td></td><td></td><td></td><td></td><td></td><td></td></tr><tr><td>COPY</td><td></td><td>L</td><td>A</td><td>N</td><td>E</td><td></td><td>O</td><td>N</td><td>L</td><td>Y</td><td></td><td>L</td><td></td><td></td><td></td><td></td><td></td><td></td><td></td></tr><tr><td>SPACE</td><td>21.7</td><td>6.6</td><td>9.5</td><td>8.6</td><td>6</td><td>8</td><td>8.6</td><td>8.6</td><td>6.6</td><td>8.2</td><td>21.6</td><td>70.7</td><td></td><td></td><td></td><td></td><td></td><td></td><td></td></tr><tr><td>COPY</td><td></td><td></td><td></td><td></td><td></td><td></td><td></td><td></td><td></td><td></td><td></td><td></td><td></td><td></td><td></td><td></td><td></td><td></td><td></td></tr><tr><td>SPACE</td><td></td><td></td><td></td><td></td><td></td><td></td><td></td><td></td><td></td><td></td><td></td><td></td><td></td><td></td><td></td><td></td><td></td><td></td><td></td></tr></table>										COPY		S	C	A	L	E		I	S	O	O		F	T		L				SPACE	10.2	7.8	7.6	9.5	7.4	6	8	4	7.8	8.3	6.7	8	6.6	6	10.1	93.7				COPY		A	L	L		T	R	U	C	K	S		L							SPACE	18.6	9.5	7.4	6	8	7.4	8.1	8.3	8.3	7.4	6.5	18.5	76.9							COPY		U	S	E		L	E	F	T		L									SPACE	28.1	8.1	8.1	6	8	7.4	7.6	6.6	6	28.1	57.8									COPY		L	A	N	E		O	N	L	Y		L								SPACE	21.7	6.6	9.5	8.6	6	8	8.6	8.6	6.6	8.2	21.6	70.7								COPY																				SPACE	
COPY		A	L	L		T	R	U	C	K	S		L	
SPACE	9.6	9.5	7.4	6	8	7.4	8.1	8.3	8.3	7.4	6.5	9.5	76.9	
COPY		U	S	E		L	E	F	T		L	
SPACE	19.1	8.1	8.1	6	8	7.4	7.6	6.6	6	19.1	57.8	
COPY		L	A	N	E		O	N	L	Y		L	
SPACE	12.7	6.6	9.5	8.6	6	8	8.6	8.6	6.6	8.2	12.6	70.7	
COPY	
SPACE	
COPY	
SPACE	
COPY		S	C	A	L	E		I	S	O	O		F	T		L	
SPACE	10.2	7.8	7.6	9.5	7.4	6	8	4	7.8	8.3	6.7	8	6.6	6	10.1	93.7	
COPY		A	L	L		T	R	U	C	K	S		L	
SPACE	18.6	9.5	7.4	6	8	7.4	8.1	8.3	8.3	7.4	6.5	18.5	76.9	
COPY		U	S	E		L	E	F	T		L	
SPACE	28.1	8.1	8.1	6	8	7.4	7.6	6.6	6	28.1	57.8	
COPY		L	A	N	E		O	N	L	Y		L	
SPACE	21.7	6.6	9.5	8.6	6	8	8.6	8.6	6.6	8.2	21.6	70.7	
COPY	
SPACE	
<table><tr><td>DATE</td><td colspan="4">DESCRIPTION</td><td>DATE</td><td colspan="4">DESCRIPTION</td><td colspan="4">ENGINEER OF RECORD</td><td colspan="4">STATE OF FLORIDA DEPARTMENT OF TRANSPORTATION</td><td colspan="4" rowspan="3">GUIDE SIGN WORKSHEET (1)</td><td colspan="2" rowspan="3">SHEET NO. S-35</td></tr><tr><td></td><td colspan="4"></td><td></td><td colspan="4"></td><td colspan="4">BHARATHI CHIGURUPATI, P.E. LICENSE NUMBER: P.E. 84860 DRMP, INC. 15310 AMBERLY DRIVE, SUITE 200 TAMPA, FL 33647</td><td colspan="4">ROAD NO. COUNTY FINANCIAL PROJECT ID</td></tr><tr><td></td><td colspan="4"></td><td></td><td colspan="4"></td><td colspan="4">SR 25 HENDRY 448938-1-52-01</td></tr></table>										DATE	DESCRIPTION				DATE	DESCRIPTION				ENGINEER OF RECORD				STATE OF FLORIDA DEPARTMENT OF TRANSPORTATION				GUIDE SIGN WORKSHEET (1)				SHEET NO. S-35												BHARATHI CHIGURUPATI, P.E. LICENSE NUMBER: P.E. 84860 DRMP, INC. 15310 AMBERLY DRIVE, SUITE 200 TAMPA, FL 33647				ROAD NO. COUNTY FINANCIAL PROJECT ID														SR 25 HENDRY 448938-1-52-01	
DATE	DESCRIPTION				DATE	DESCRIPTION				ENGINEER OF RECORD				STATE OF FLORIDA DEPARTMENT OF TRANSPORTATION				GUIDE SIGN WORKSHEET (1)				SHEET NO. S-35	
										BHARATHI CHIGURUPATI, P.E. LICENSE NUMBER: P.E. 84860 DRMP, INC. 15310 AMBERLY DRIVE, SUITE 200 TAMPA, FL 33647				ROAD NO. COUNTY FINANCIAL PROJECT ID	
										SR 25 HENDRY 448938-1-52-01	

THE OFFICIAL RECORD OF THIS SHEET IS THE ELECTRONIC FILE DIGITALLY SIGNED AND SEALED UNDER RULE 61G15-23.004, F.A.C.

<i>COPY</i>		<i>B</i>	<i>i</i>	<i>g</i>		<i>C</i>
<i>SPACE</i>	40.5	8.7	4.1	5.3	8	7.8
<i>COPY</i>		<i>S</i>	<i>e</i>	<i>m</i>	<i>i</i>	<i>n</i>
<i>SPACE</i>	8	8.2	7.8	12	4.8	7.8
<i>COPY</i>		<i>K</i>	<i>E</i>	<i>E</i>	<i>P</i>	
<i>SPACE</i>	51.3	5.9	5.7	5.7	4.9	6
<i>COPY</i>						
<i>SPACE</i>						
<i>COPY</i>						
<i>SPACE</i>						
<i>COPY</i>						
<i>SPACE</i>						

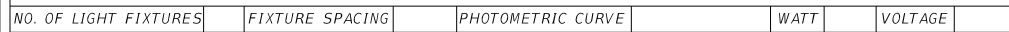
[illegible]

<i>COPY</i>		<i>C</i>	<i>I</i>	<i>e</i>	<i>w</i>	<i>i</i>
<i>SPACE</i>	8	8.7	4.1	6.9	10.5	3.9
<i>COPY</i>		<i>W</i>	<i>e</i>	<i>s</i>	<i>t</i>	
<i>SPACE</i>	8	9.7	6.9	7	4.2	8
<i>COPY</i>		<i>M</i>	<i>i</i>	<i>a</i>	<i>m</i>	<i>i</i>
<i>SPACE</i>	8	10.2	4.1	8.5	12	1.6
<i>COPY</i>						
<i>SPACE</i>						
<i>COPY</i>						
<i>SPACE</i>						
<i>COPY</i>						
<i>SPACE</i>						

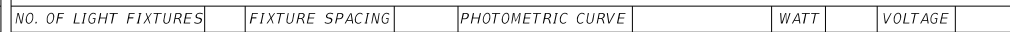[illegible]

THE OFFICIAL RECORD OF THIS SHEET IS THE ELECTRONIC FILE DIGITALLY SIGNED AND SEALED UNDER RULE 61G15-23.004, F.A.C.

SIGN NAME		SIGN J		QTY		1		SIGN NUMBER		STATION(S)		
PANEL				BORDER				420+94				
WIDTH		12'-0"		WIDTH		2"						
HEIGHT		15'-6"		RADIUS		12"						
LEGEND		White		COLOR		White						
COLOR		Green										
SYMBOL(S)			ANGLE		X		Y		WID		HT	
FTP-17-06			0		19.1		136		42		36	
SIGN NUMBER		NUMBER OF POSTS		CLEARANCE Edge Of Lane		COLUMN SIZE				AVERAGE LENGTH		
GM-18		2		23.8'FOGR		W10X33				25.65		
NO. OF LIGHT FIXTURES				FIXTURE SPACING				WATT				
PHOTOMETRIC CURVE						VOLTAGE						

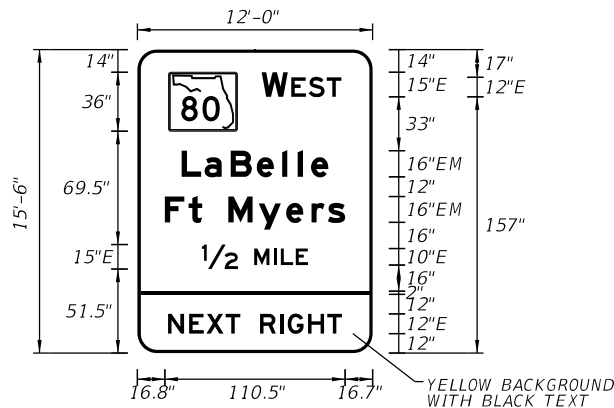[illegible]

	<i>STATE OF FLORIDA</i> <i>DEPARTMENT OF TRANSPORTATION</i>		
	<i>ROAD NO.</i>	<i>COUNTY</i>	<i>FINANCIAL PROJECT ID</i>
	SR 25	HENDRY	448938-1-52-01

SHEET
NO.

S-37