

CONTRACT PLANS COMPONENTS


ROADWAY PLANS
SIGNING AND PAVEMENT MARKING PLANS

STATE OF FLORIDA
DEPARTMENT OF TRANSPORTATION
SIGNING AND PAVEMENT MARKING PLANS

FINANCIAL PROJECT ID 449100-1-52-01

SARASOTA COUNTY (17010)

STATE ROAD NO. 45/ US 41
RESURFACING FROM WEST OF WEST VILLAGES PKWY
TO WEST OF WOODMERE RD

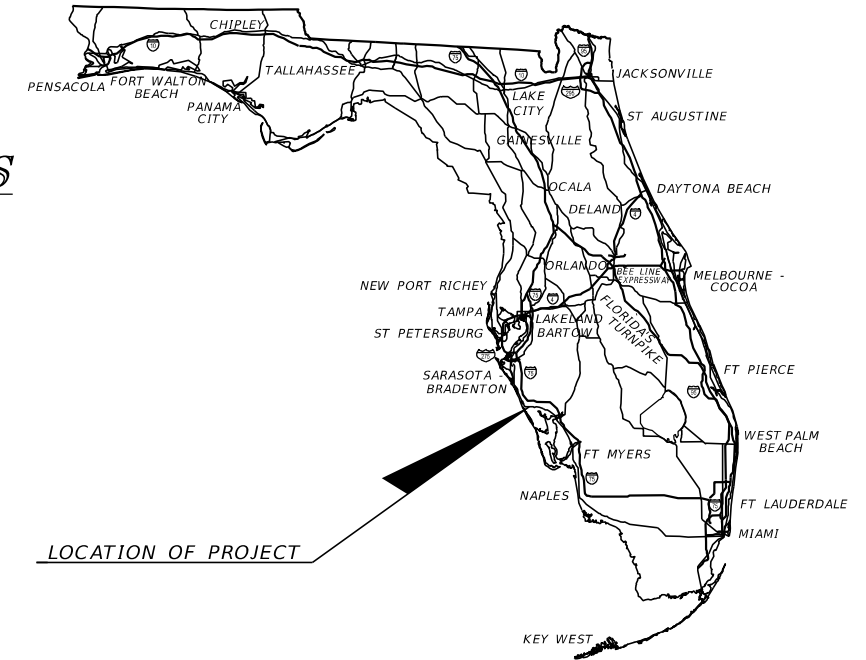

LOCATION OF PROJECT

INDEX OF SIGNING AND PAVEMENT MARKING PLANS

SHEET NO.	SHEET DESCRIPTION
S-1	KEY SHEET
S-2	GENERAL NOTES
S-3 - S-43	SIGNING & PAVEMENT MARKING PLAN

PROJECT LOCATION URL: <https://tinyurl.com/yc46yu34>


PROJECT LIMITS: BEGIN MP. 7.672 - END MP. 12.751

EXCEPTIONS: BEGIN MP. 7.758 - END MP. 8.590

BRIDGE LIMITS N/A

RAILROAD CROSSING: N/A

**PHASE IIR SUBMITTAL
MARCH 2024**

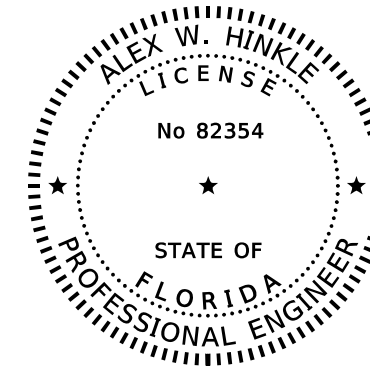

THIS ITEM HAS BEEN DIGITALLY SIGNED AND SEALED BY

ON THE DATE ADJACENT TO THE SEAL
PRINTED COPIES OF THIS DOCUMENT ARE NOT CONSIDERED SIGNED AND SEALED AND THE SIGNATURE MUST BE VERIFIED ON ANY ELECTRONIC COPIES.

SIGNING AND PAVEMENT MARKING PLANS ENGINEER OF RECORD:

ALEX W. HINKLE, P.E. NO.: 82354
PROTEAN DESIGN GROUP
100 EAST PINE STREET, SUITE 600
ORLANDO, FL 32801
(407) 246-0044
CONTRACT NO.: CAK24
VENDOR NO.: F59-3473441

FDOT PROJECT MANAGER:

MICHAEL RUD, P.E.

GOVERNING STANDARD PLANS:

Florida Department of Transportation, FY 2024-25 Standard Plans for Road and Bridge Construction and applicable Interim Revisions (IRs).

Standard Plans for Road Construction and associated IRs are available at the following website: <http://www.fdot.gov/design/standardplans>

GOVERNING STANDARD SPECIFICATIONS:

Florida Department of Transportation, FY 2024-25 Standard Specifications for Road and Bridge Construction at the following website: <http://www.fdot.gov/programmanagement/Implemented/SpecBooks>

CONSTRUCTION CONTRACT NO.	FISCAL YEAR	SHEET NO.
E1W93	25	S-1

GENERAL NOTES:

1. GROUND-IN RUMBLE STRIPS PLACEMENT AND SKIP ARRAYS ARE TO ADHERE TO INDEX 546-020.
2. ALL EXISTING SIGNS ARE TO REMAIN UNLESS OTHERWISE MENTIONED IN THESE PLANS.
3. AT THE COMPLETION OF THE PROJECT, PROVIDE AS-BUILT PLANS IN ELECTRONIC FORM (PDF) TO:

FDOT TRAFFIC OPERATIONS
 NEAL TURNER, P.E., TSM&O ENGINEER - ARTERIALS
 801 N. BROADWAY AVE
 P.O. BOX 1249
 BARTOW, FL 33830-1249
 EMAIL: NEAL.TURNER@DOT.STATE.FL.US
 PHONE: 863-519-2216
4. REQUEST UPDATED SIGNAL TIMINGS FROM FDOT TSM&O ENGINEER - ARTERIALS (863-519-2216) WHEN ALL LANES, STRIPING, SIGNALS AND PEDESTRIAN FACILITIES ARE IN THEIR FINAL CONFIGURATION AND THE SIGNAL IS OPERATING AS DESIGNED. PROVIDE FDOT WITH ALL 'AS-BUILT' INFORMATION NECESSARY TO DEVELOP THE BASIC SIGNAL TIMING PARAMETERS AND ALLOW THREE (3) WEEKS FOLLOWING THE REQUEST FOR FDOT TO DEVELOP THE UPDATED TIMINGS. PROGRAM THE CONTROLLER PER THE TIMINGS PROVIDED BY FDOT.
5. STOP BAR DETECTION ZONES ARE TO BE ESTABLISHED 2 FEET IN FRONT OF THE STOP BAR. DETECTION LOOPS ARE TO BE CENTERED IN THEIR ASSOCIATED LANES. DETECTION LOOP DIMENSIONS ARE AS FOLLOWS:

TYPE B LOOPS: 6' X 6'
 TYPE F LOOPS: 6' X 40'



LEGEND:

- BDWR = BI-DIRECTIONAL WHITE/RED
- BDYR = BI-DIRECTIONAL YELLOW/RED
- BDY = BI-DIRECTIONAL YELLOW
- BDB = BI-DIRECTIONAL BLUE
- MDY = MONO-DIRECTIONAL YELLOW

3/21/2024 2:25:46 PM yrivera T:\Worksets\FDOT\44910015201\SigningAndMarking\GNMTSP01.dgn

REVISIONS				ENGINEER OF RECORD		STATE OF FLORIDA DEPARTMENT OF TRANSPORTATION			SHEET NO.
DATE	DESCRIPTION	DATE	DESCRIPTION	ALEX W. HINKLE, P.E. LICENSE NUMBER: 82354 PROTEAN DESIGN GROUP 100 EAST PINE STREET, SUITE 600 ORLANDO, FL 32801		ROAD NO.	COUNTY	FINANCIAL PROJECT ID	GENERAL NOTES
						SR 45	SARASOTA	449100-1-52-01	

THE OFFICIAL RECORD OF THIS SHEET IS THE ELECTRONIC FILE DIGITALLY SIGNED AND SEALED UNDER RULE 61G15-23.004, F.A.C.

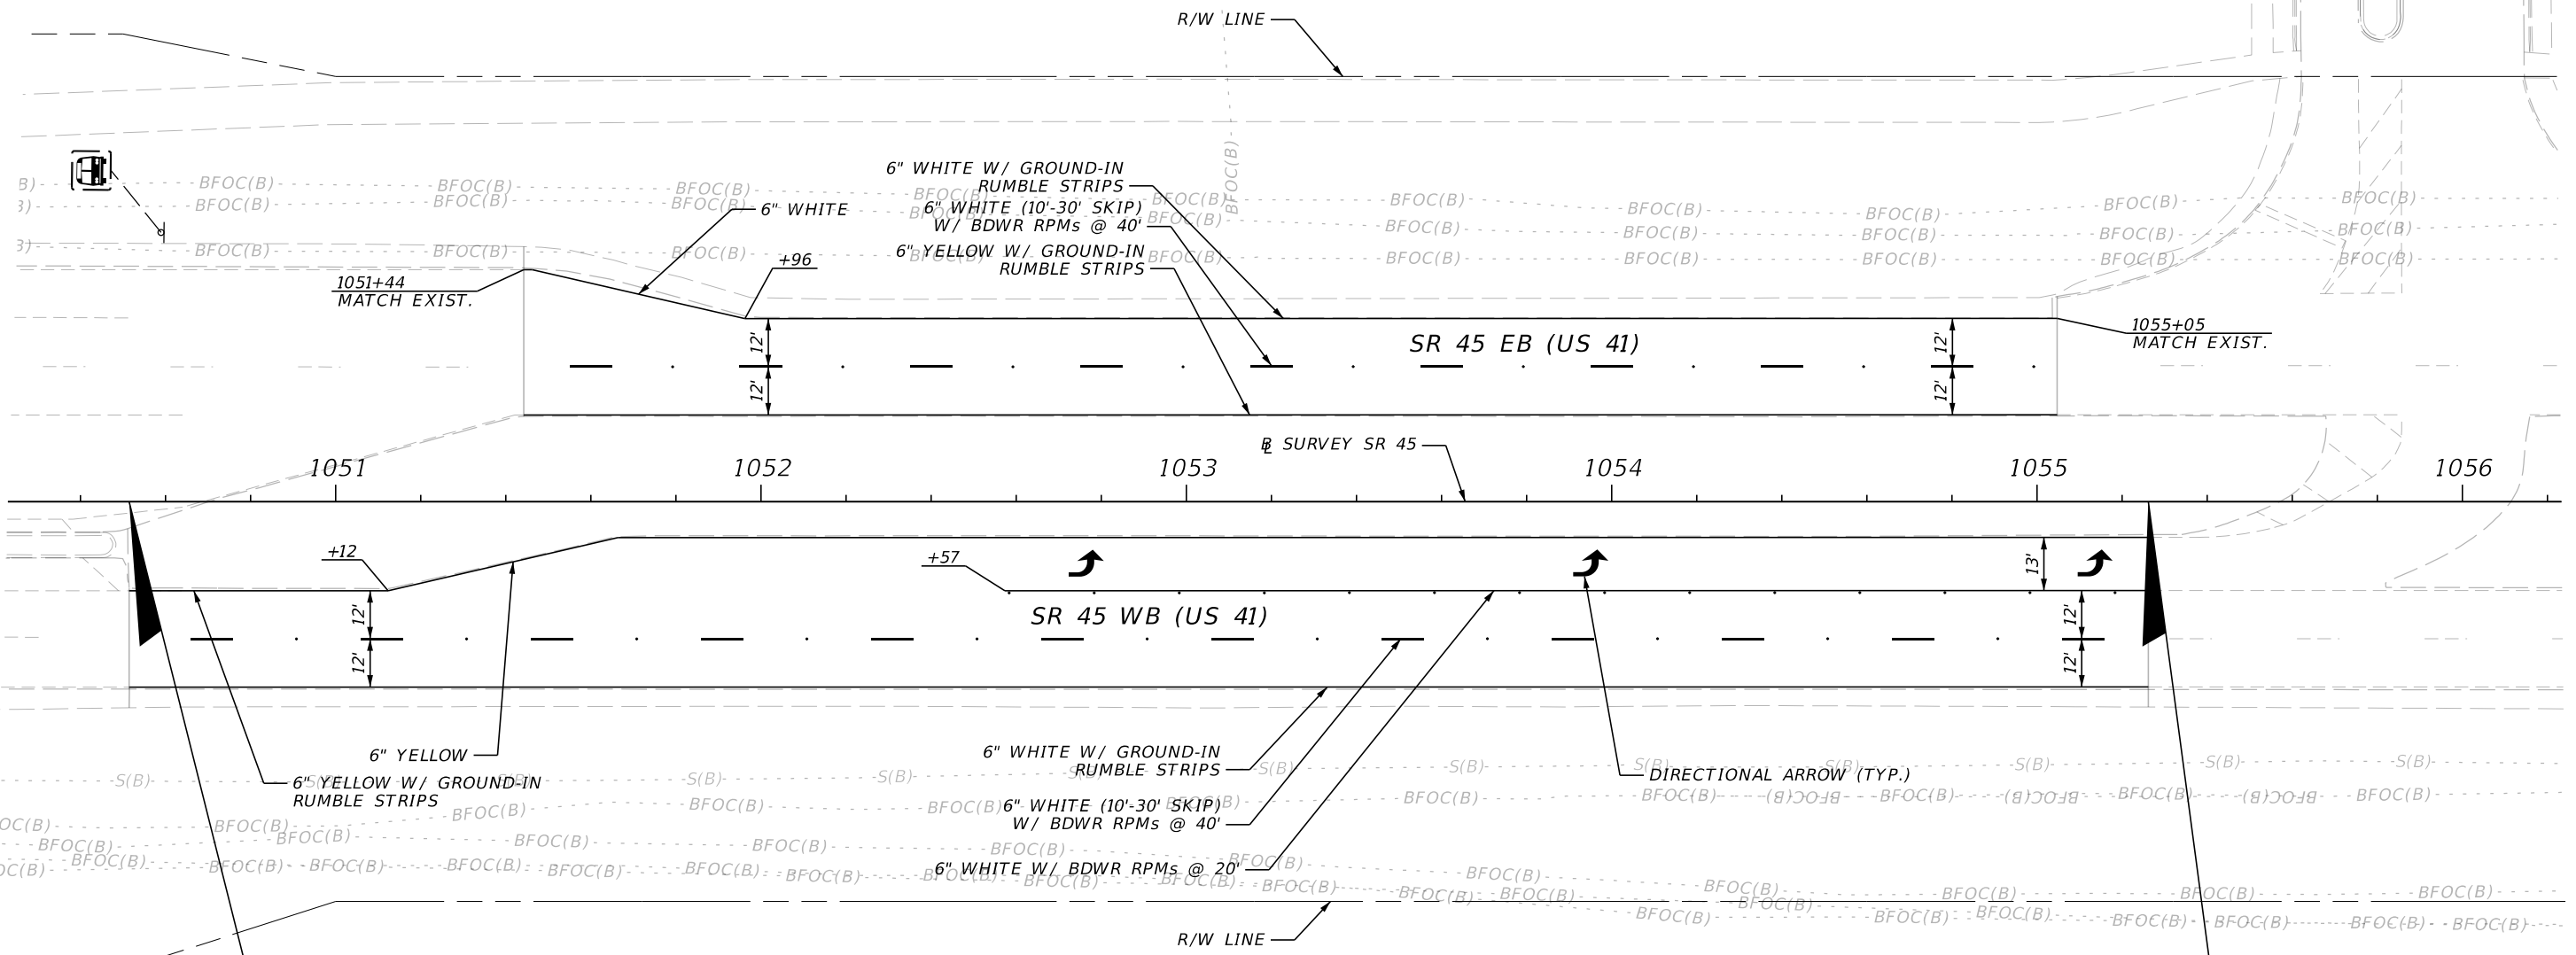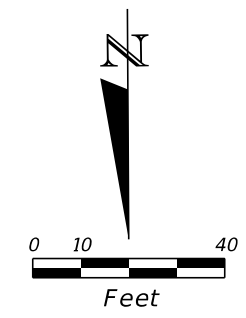

**BEGIN PROJECT
BEGIN SIGNING &
PAVEMENT MARKINGS
STA. 1050+51.45
SURVEY SR 45
MATCH EXIST.**

**BEGIN EXCEPTION
END SIGNING &
PAVEMENT MARKINGS
STA. 1055+26.16
SURVEY SR 45
MATCH EXIST.**

3/21/2024 2:26:12 PM yrivera T:\Worksets\FDOT\44910015201\SigningAndMarking\PLANSP01.dgn



REVISIONS				ENGINEER OF RECORD		STATE OF FLORIDA DEPARTMENT OF TRANSPORTATION			SHEET NO.
DATE	DESCRIPTION	DATE	DESCRIPTION	ALEX W. HINKLE, P.E. LICENSE NUMBER: 82354 PROTEAN DESIGN GROUP 100 EAST PINE STREET, SUITE 600 ORLANDO, FL 32801		ROAD NO.	COUNTY	FINANCIAL PROJECT ID	
						SR 45	SARASOTA	449100-1-52-01	

**SIGNING & PAVEMENT
MARKING PLAN (1)**

S-3

THE OFFICIAL RECORD OF THIS SHEET IS THE ELECTRONIC FILE DIGITALLY SIGNED AND SEALED UNDER RULE 61G15-23.004, F.A.C.

3/21/2024 2:26:13 PM yrivera T:\Worksets\FDOT\4491001\5201\SigningAndMarking\PLAN\SP01.dgn

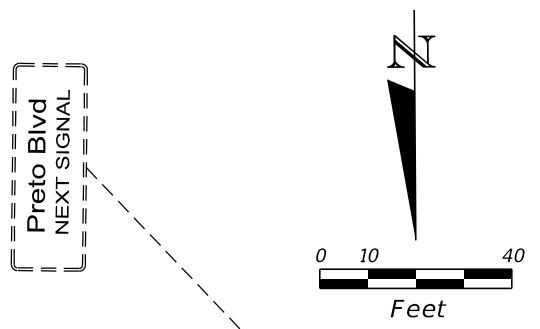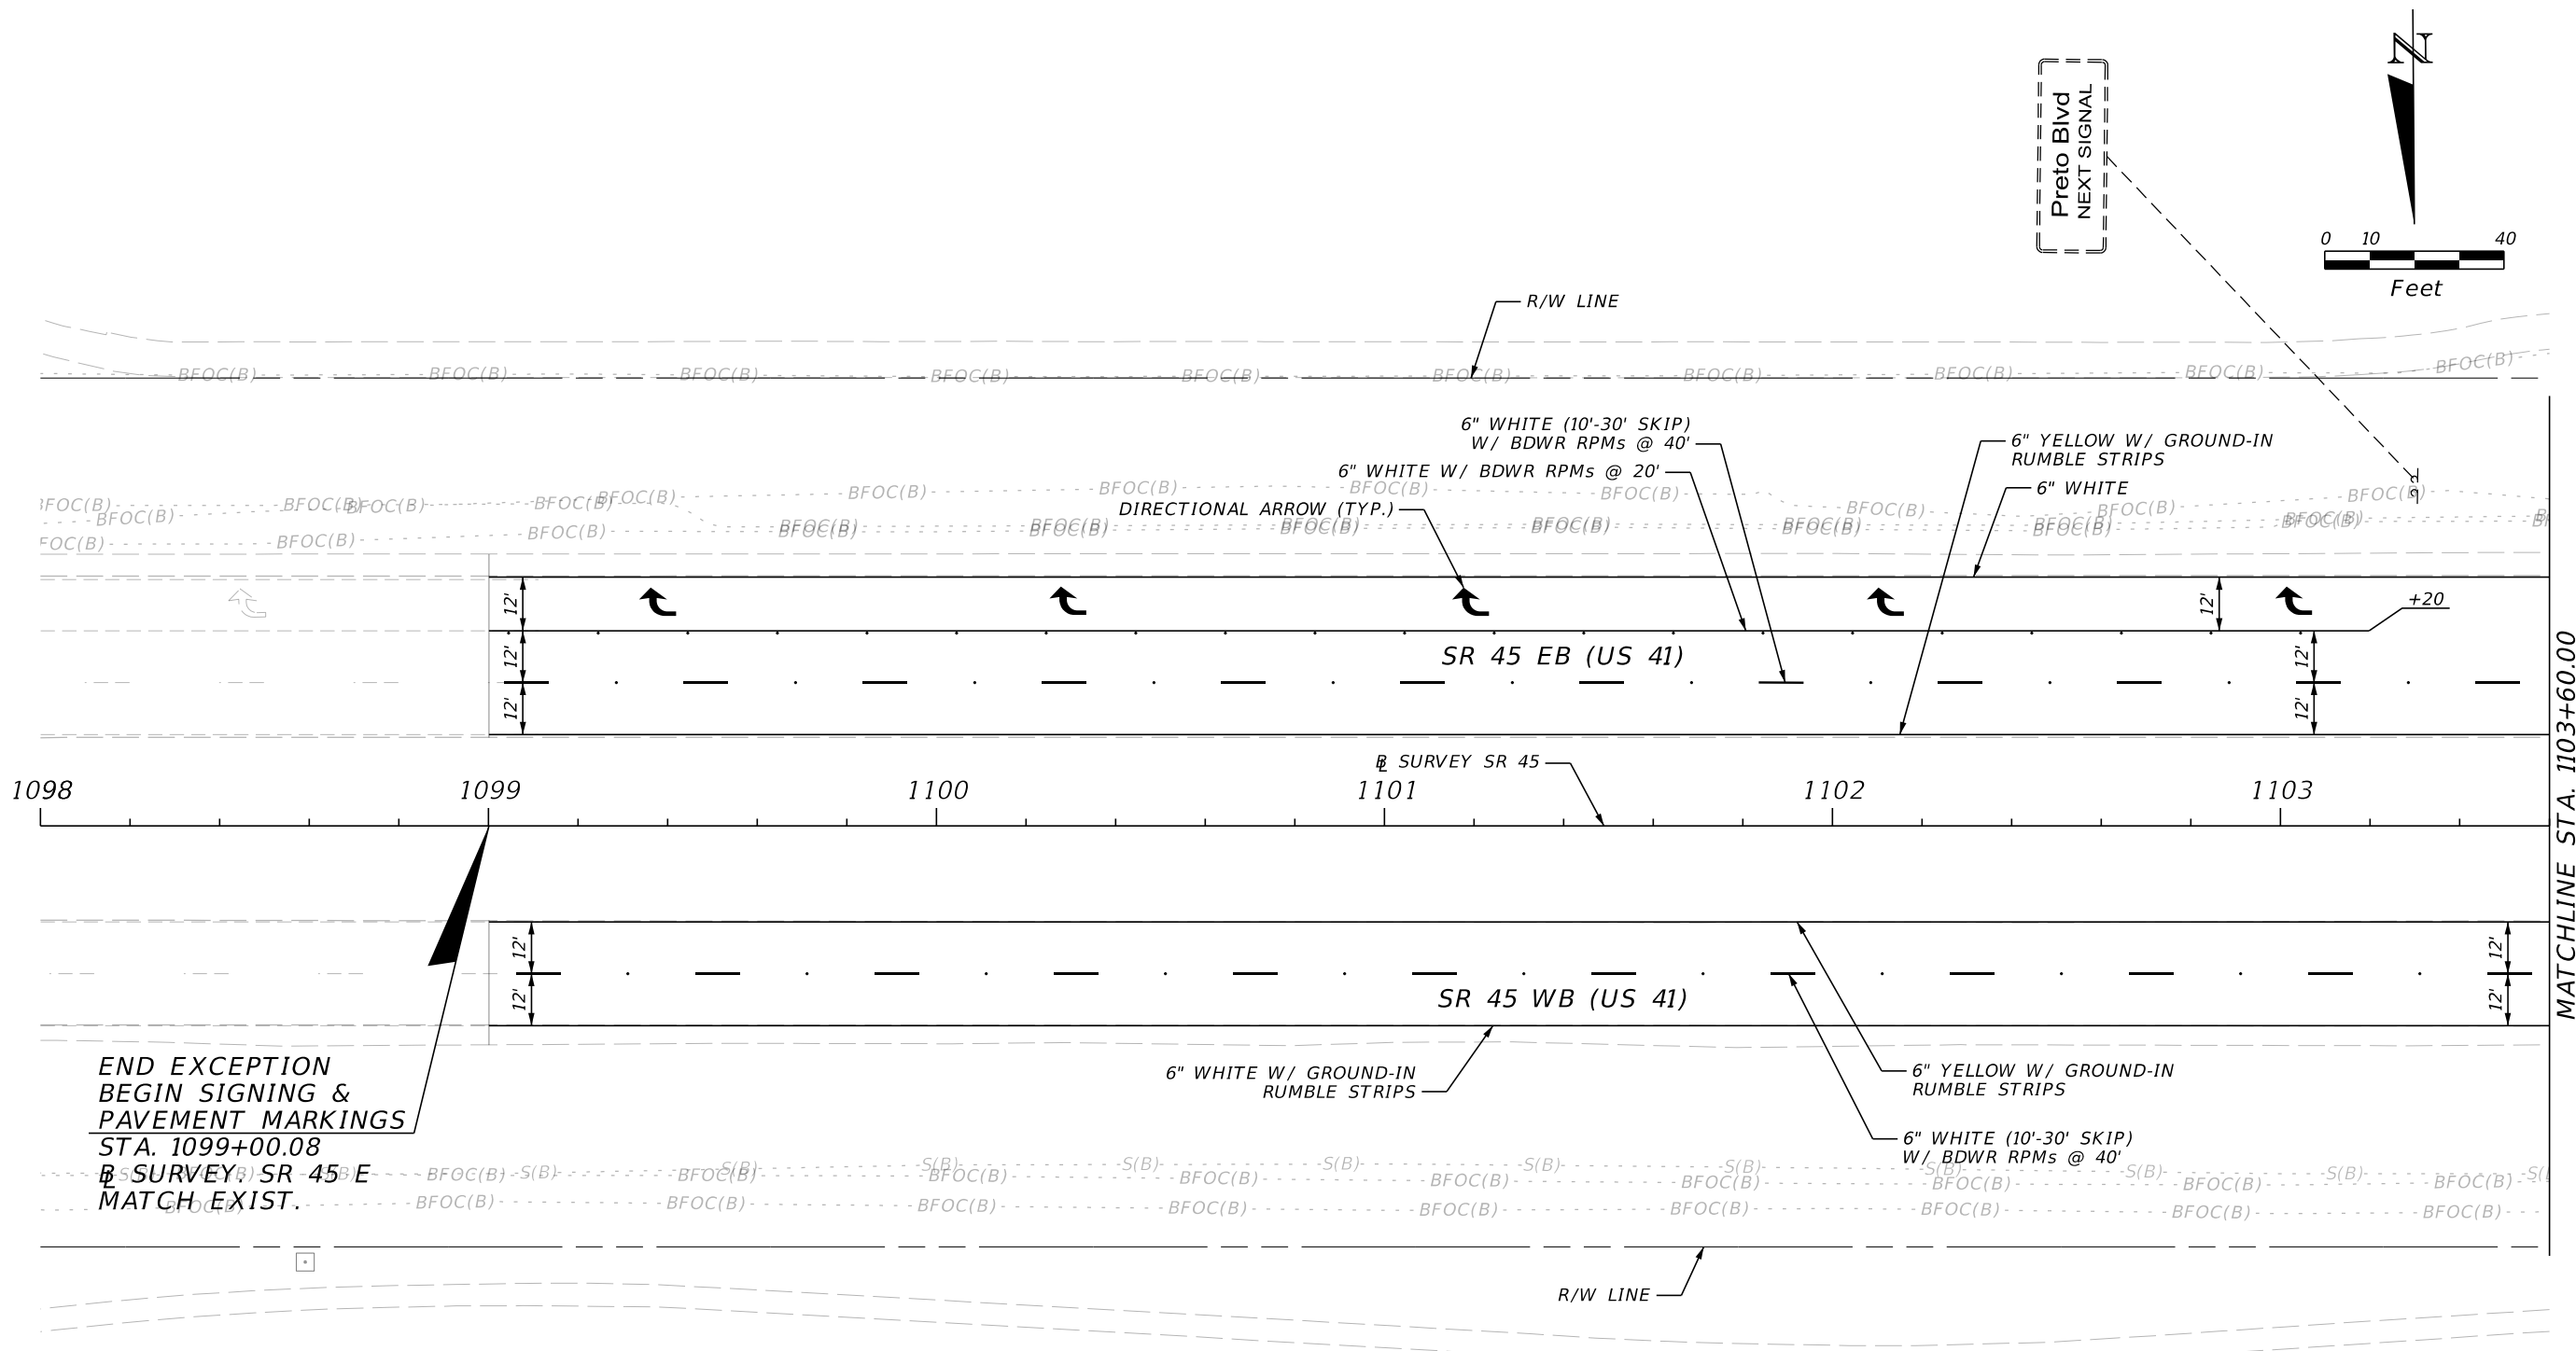


MATCHLINE STA. 1103+60.00
SEE SIGNING AND PAVEMENT MARKING PLAN (3)

END EXCEPTION
BEGIN SIGNING &
PAVEMENT MARKINGS
STA. 1099+00.08
SURVEY SR 45 E
MATCH EXIST.


REVISIONS				ENGINEER OF RECORD		STATE OF FLORIDA DEPARTMENT OF TRANSPORTATION			SIGNING & PAVEMENT MARKING PLAN (2)	SHEET NO.
DATE	DESCRIPTION	DATE	DESCRIPTION	ALEX W. HINKLE, P.E. LICENSE NUMBER: 82354 PROTEAN DESIGN GROUP 100 EAST PINE STREET, SUITE 600 ORLANDO, FL 32801		ROAD NO.	COUNTY	FINANCIAL PROJECT ID		S-4
						SR 45	SARASOTA	449100-1-52-01		

THE OFFICIAL RECORD OF THIS SHEET IS THE ELECTRONIC FILE DIGITALLY SIGNED AND SEALED UNDER RULE 61G15-23.004, F.A.C.

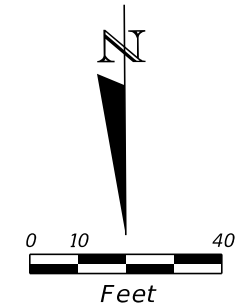

MATCHLINE STA. 1103+60.00
SEE SIGNING AND PAVEMENT MARKING PLAN (2)


MATCHLINE STA. 1109+20.00
SEE SIGNING AND PAVEMENT MARKING PLAN (4)

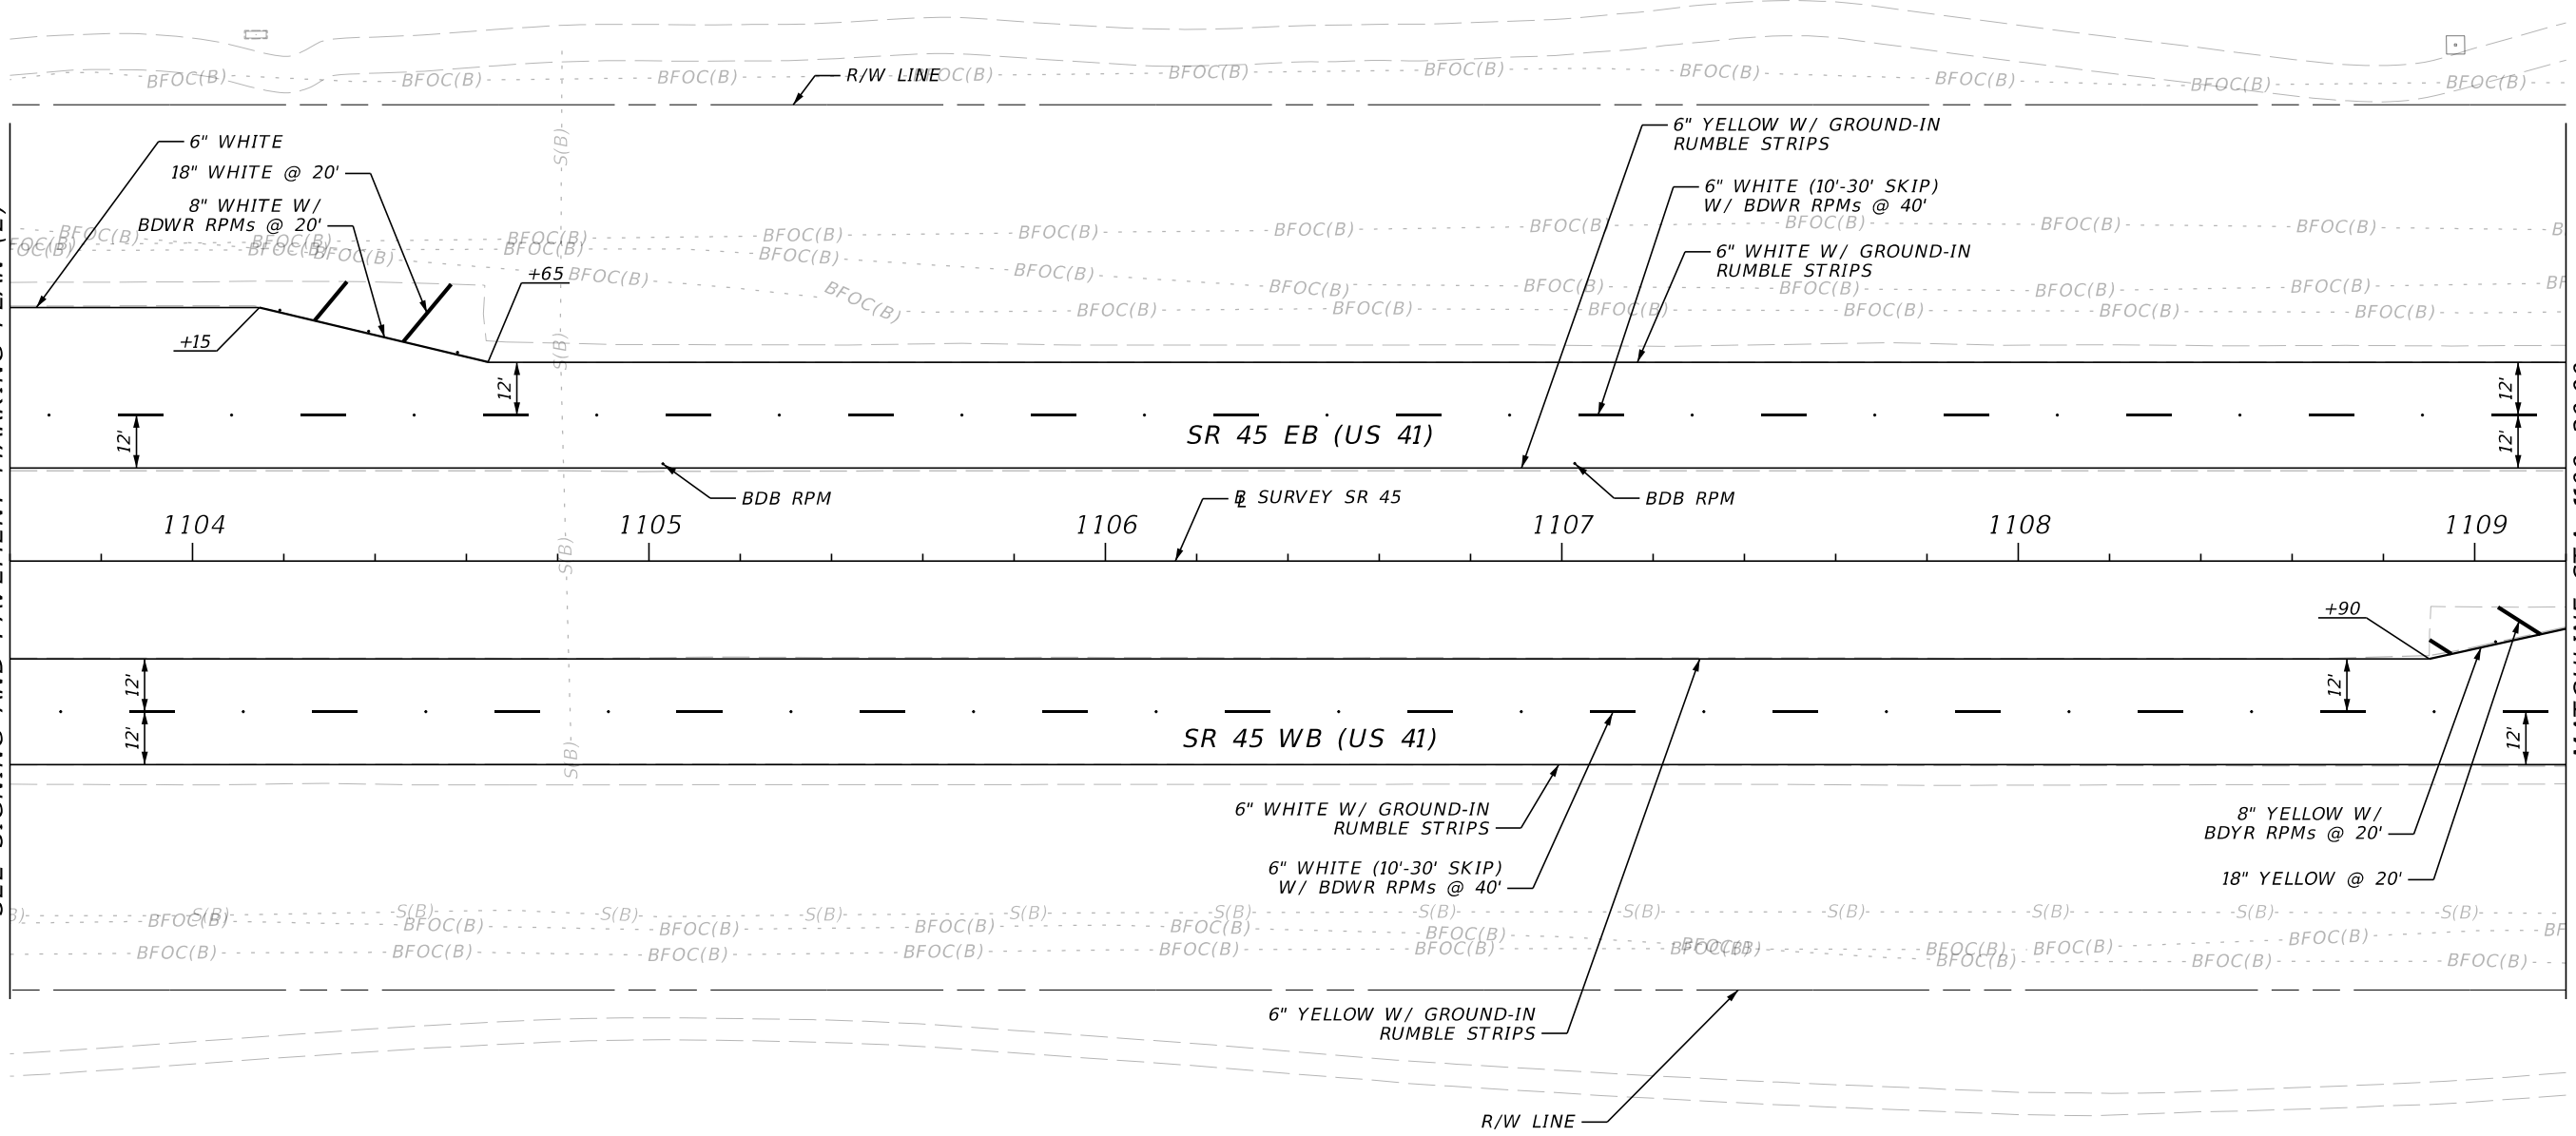

3/21/2024 2:26:14 PM yrivera
T:\Worksets\FDOT\4491001\5201\SigningAndMarking\PLANS\01.dgn


REVISIONS				ENGINEER OF RECORD		STATE OF FLORIDA DEPARTMENT OF TRANSPORTATION			SIGNING & PAVEMENT MARKING PLAN (3)	SHEET NO.
DATE	DESCRIPTION	DATE	DESCRIPTION	ALEX W. HINKLE, P.E. LICENSE NUMBER: 82354 PROTEAN DESIGN GROUP 100 EAST PINE STREET, SUITE 600 ORLANDO, FL 32801		ROAD NO.	COUNTY	FINANCIAL PROJECT ID		S-5
						SR 45	SARASOTA	449100-1-52-01		

THE OFFICIAL RECORD OF THIS SHEET IS THE ELECTRONIC FILE DIGITALLY SIGNED AND SEALED UNDER RULE 61G15-23.004, F.A.C.

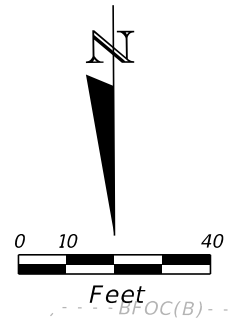

MATCHLINE STA. 1109+20.00
SEE SIGNING AND PAVEMENT MARKING PLAN (3)


MATCHLINE STA. 1114+80.00
SEE SIGNING AND PAVEMENT MARKING PLAN (5)

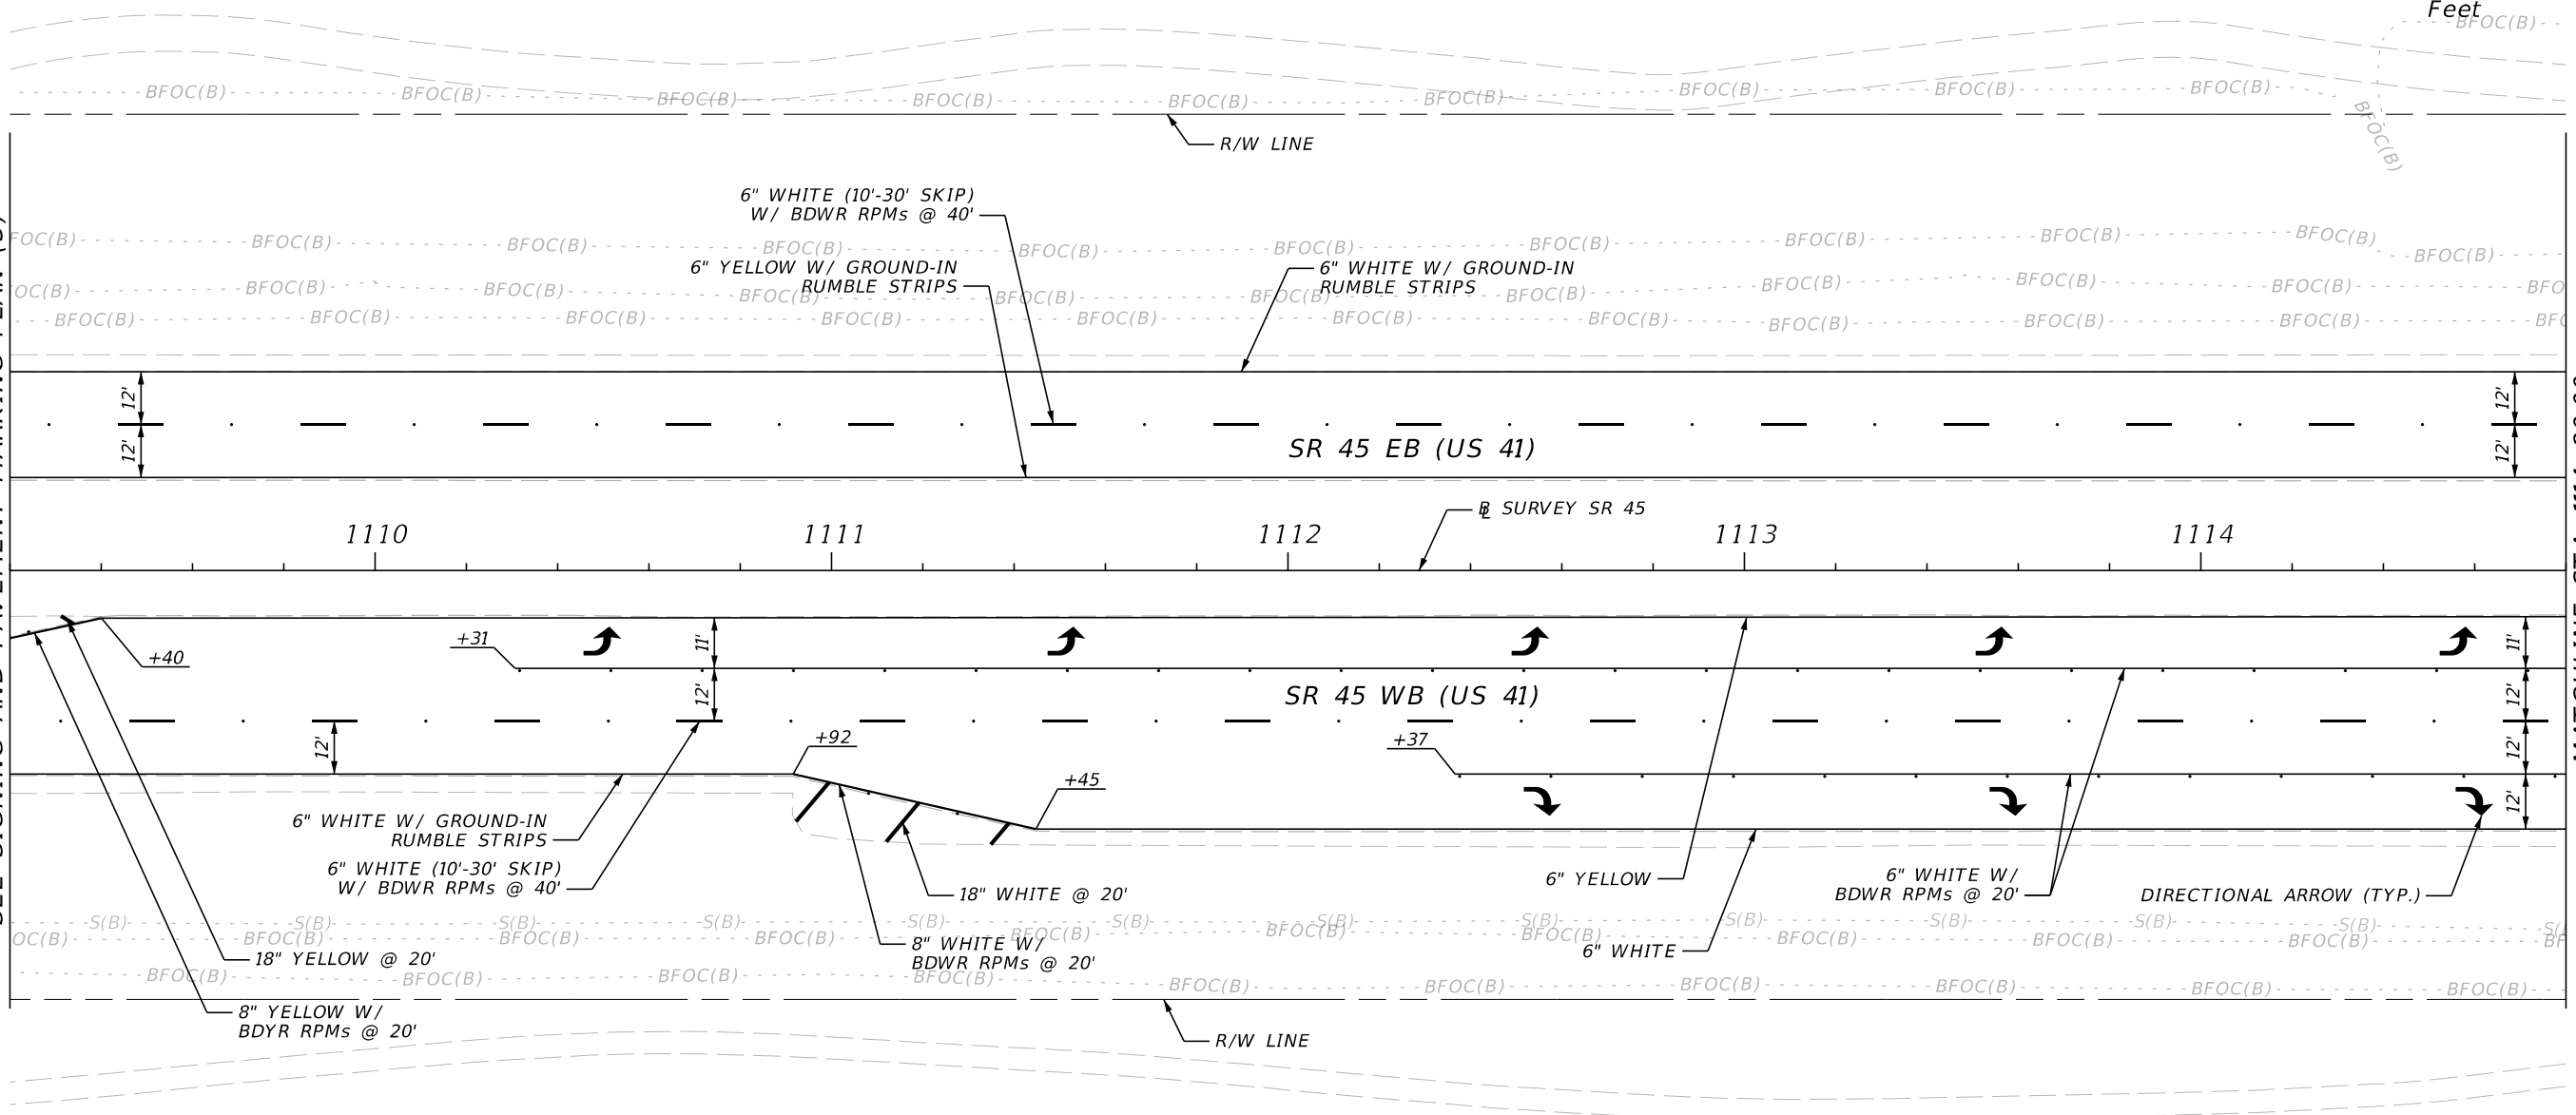

3/21/2024 2:26:15 PM yrivera H:\Worksets\VDOT\44910015201\SigningAndMarking\PLANS\01.dgn


REVISIONS				ENGINEER OF RECORD		STATE OF FLORIDA DEPARTMENT OF TRANSPORTATION			SIGNING & PAVEMENT MARKING PLAN (4)	SHEET NO.
DATE	DESCRIPTION	DATE	DESCRIPTION	ALEX W. HINKLE, P.E. LICENSE NUMBER: 82354 PROTEAN DESIGN GROUP 100 EAST PINE STREET, SUITE 600 ORLANDO, FL 32801		ROAD NO.	COUNTY	FINANCIAL PROJECT ID		5-6
						SR 45	SARASOTA	449100-1-52-01		

THE OFFICIAL RECORD OF THIS SHEET IS THE ELECTRONIC FILE DIGITALLY SIGNED AND SEALED UNDER RULE 61G15-23.004, F.A.C.

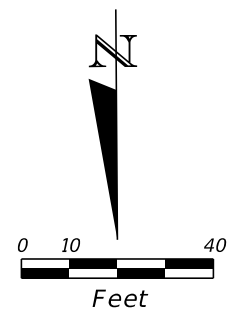

MATCHLINE STA. 1114+80.00
SEE SIGNING AND PAVEMENT MARKING PLAN (4)

MATCHLINE STA. 1120+40.00
SEE SIGNING AND PAVEMENT MARKING PLAN (6)


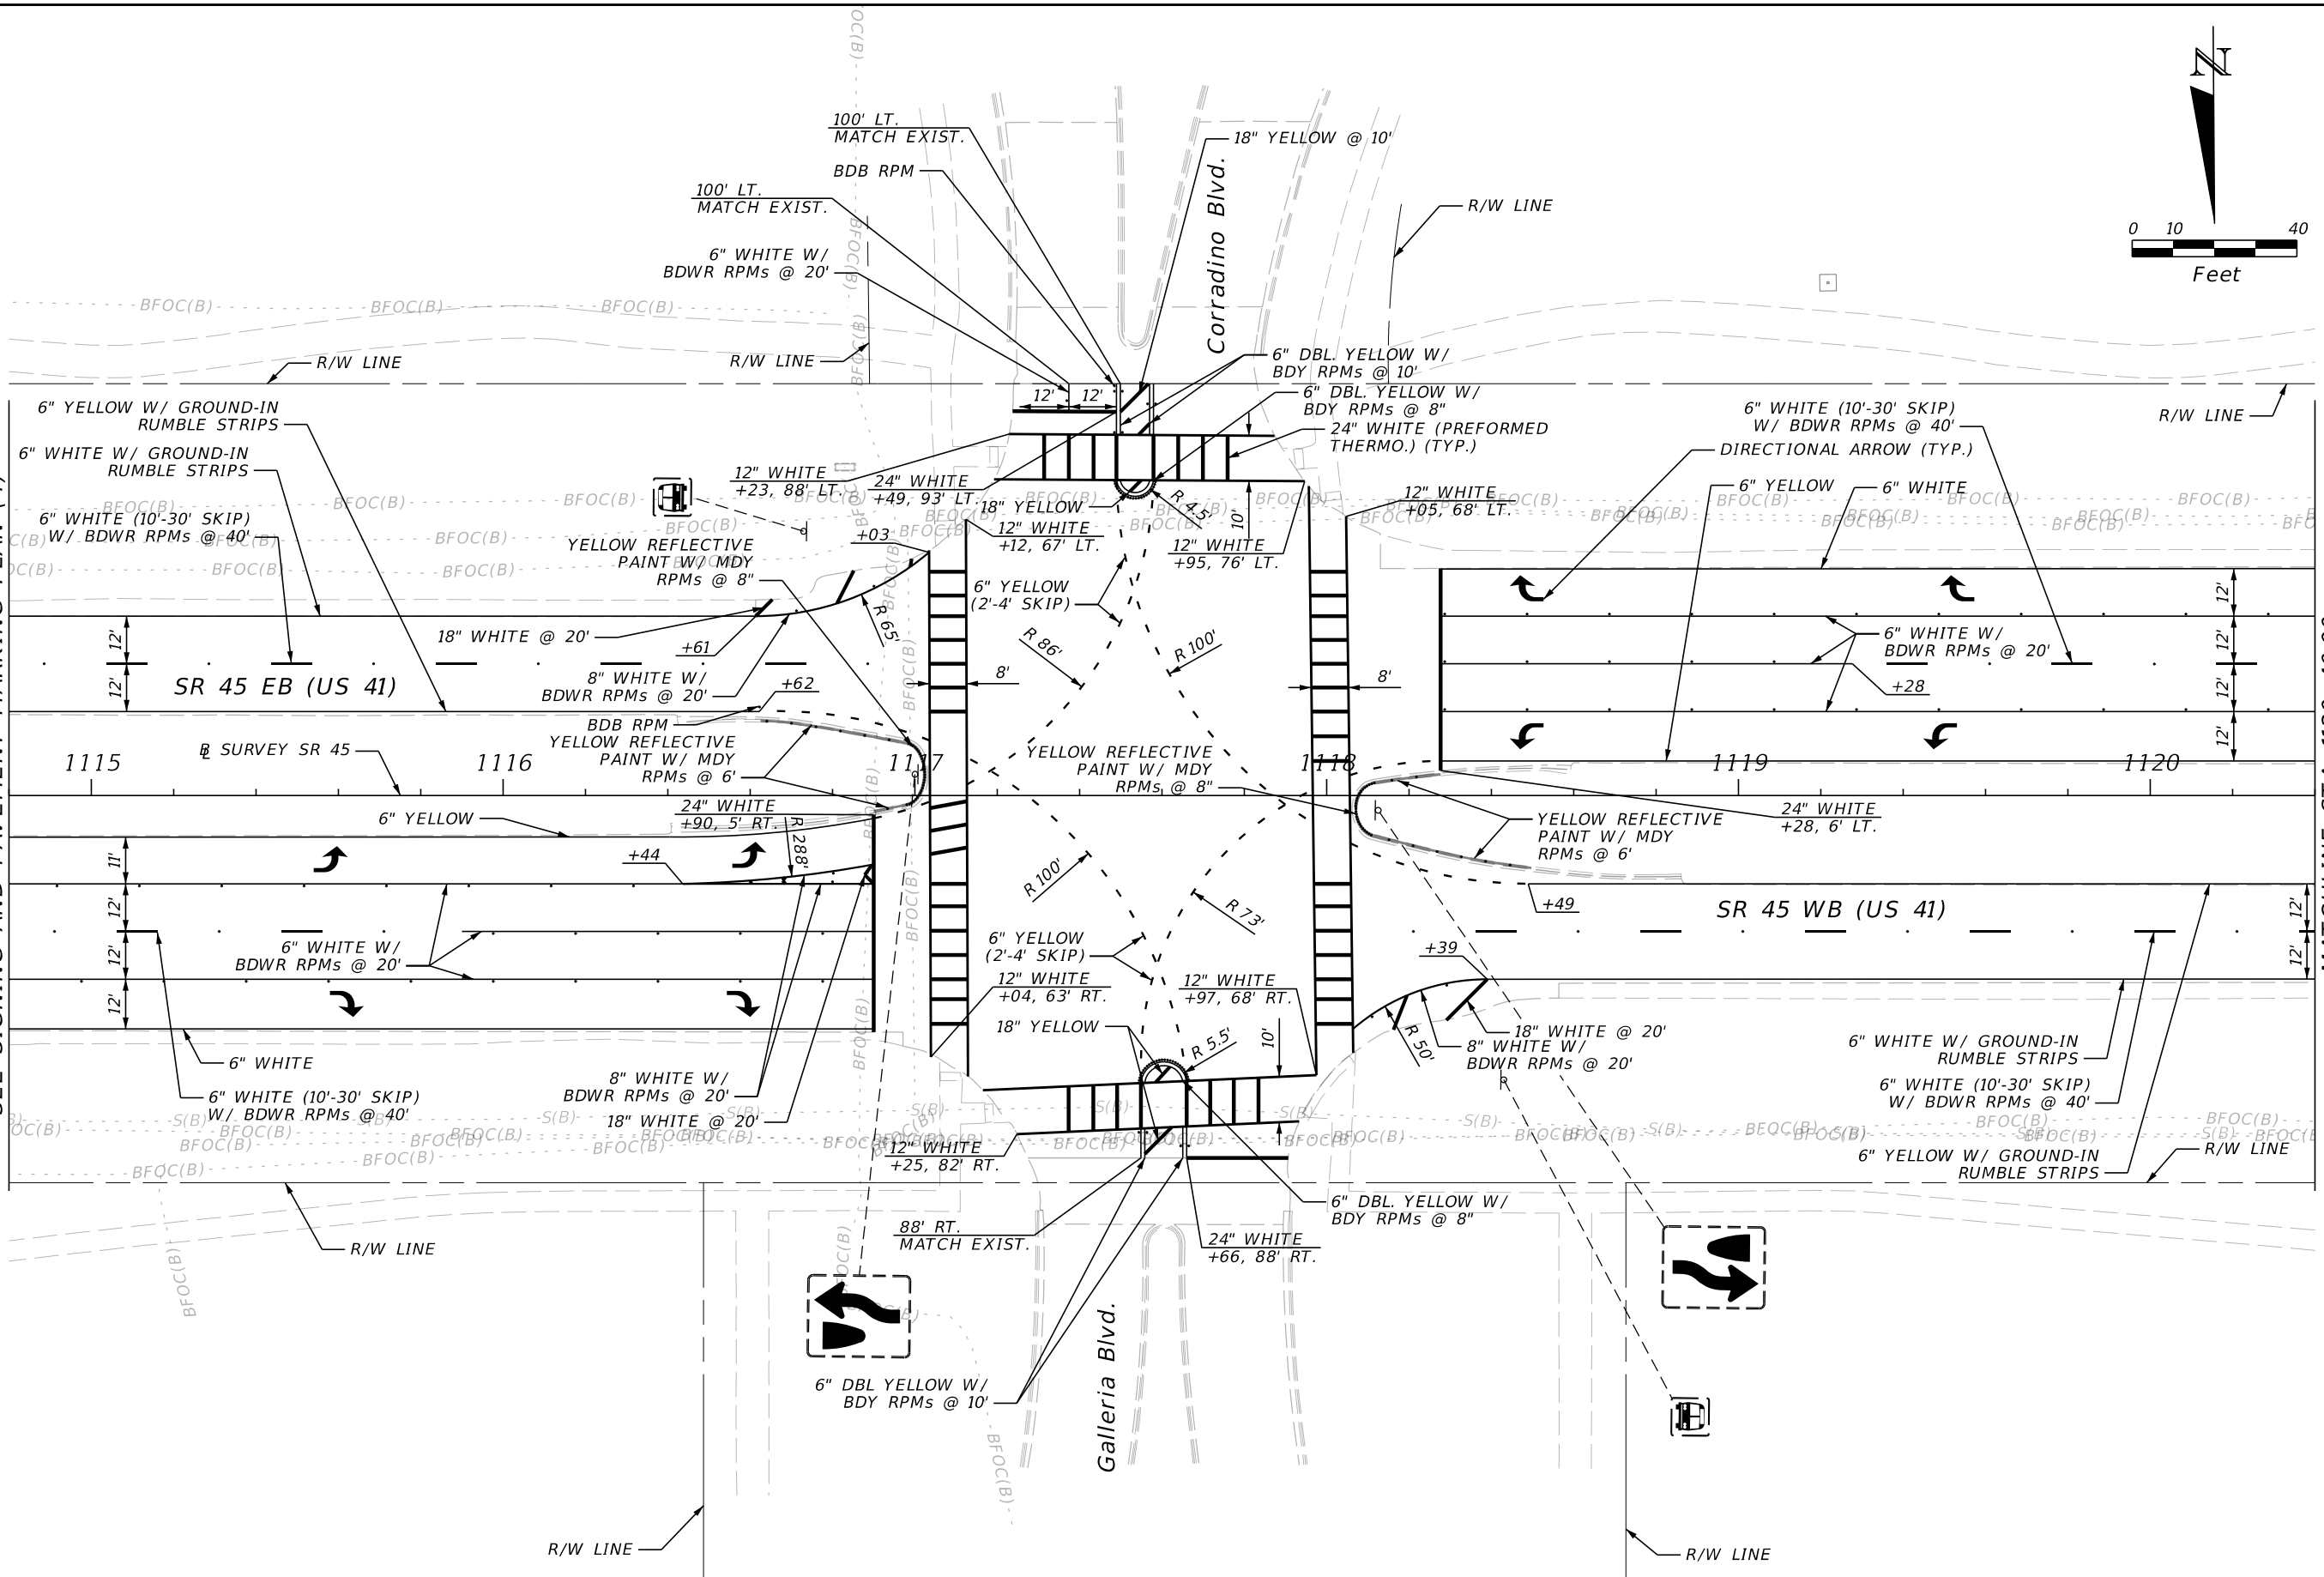


3/21/2024 2:26:17 PM yrivera H:\Worksets\VDOT\4491001\5201\SigningAndMarking\PLANS\01.dgn

REVISIONS		REVISIONS		ENGINEER OF RECORD		STATE OF FLORIDA DEPARTMENT OF TRANSPORTATION			SHEET NO.
DATE	DESCRIPTION	DATE	DESCRIPTION			ROAD NO.	COUNTY	FINANCIAL PROJECT ID	
				ALEX W. HINKLE, P.E. LICENSE NUMBER: 82354 PROTEAN DESIGN GROUP 100 EAST PINE STREET, SUITE 600 ORLANDO, FL 32801		SR 45	SARASOTA	449100-1-52-01	5-7

**SIGNING & PAVEMENT
MARKING PLAN (5)**

THE OFFICIAL RECORD OF THIS SHEET IS THE ELECTRONIC FILE DIGITALLY SIGNED AND SEALED UNDER RULE 61G15-23.004, F.A.C.

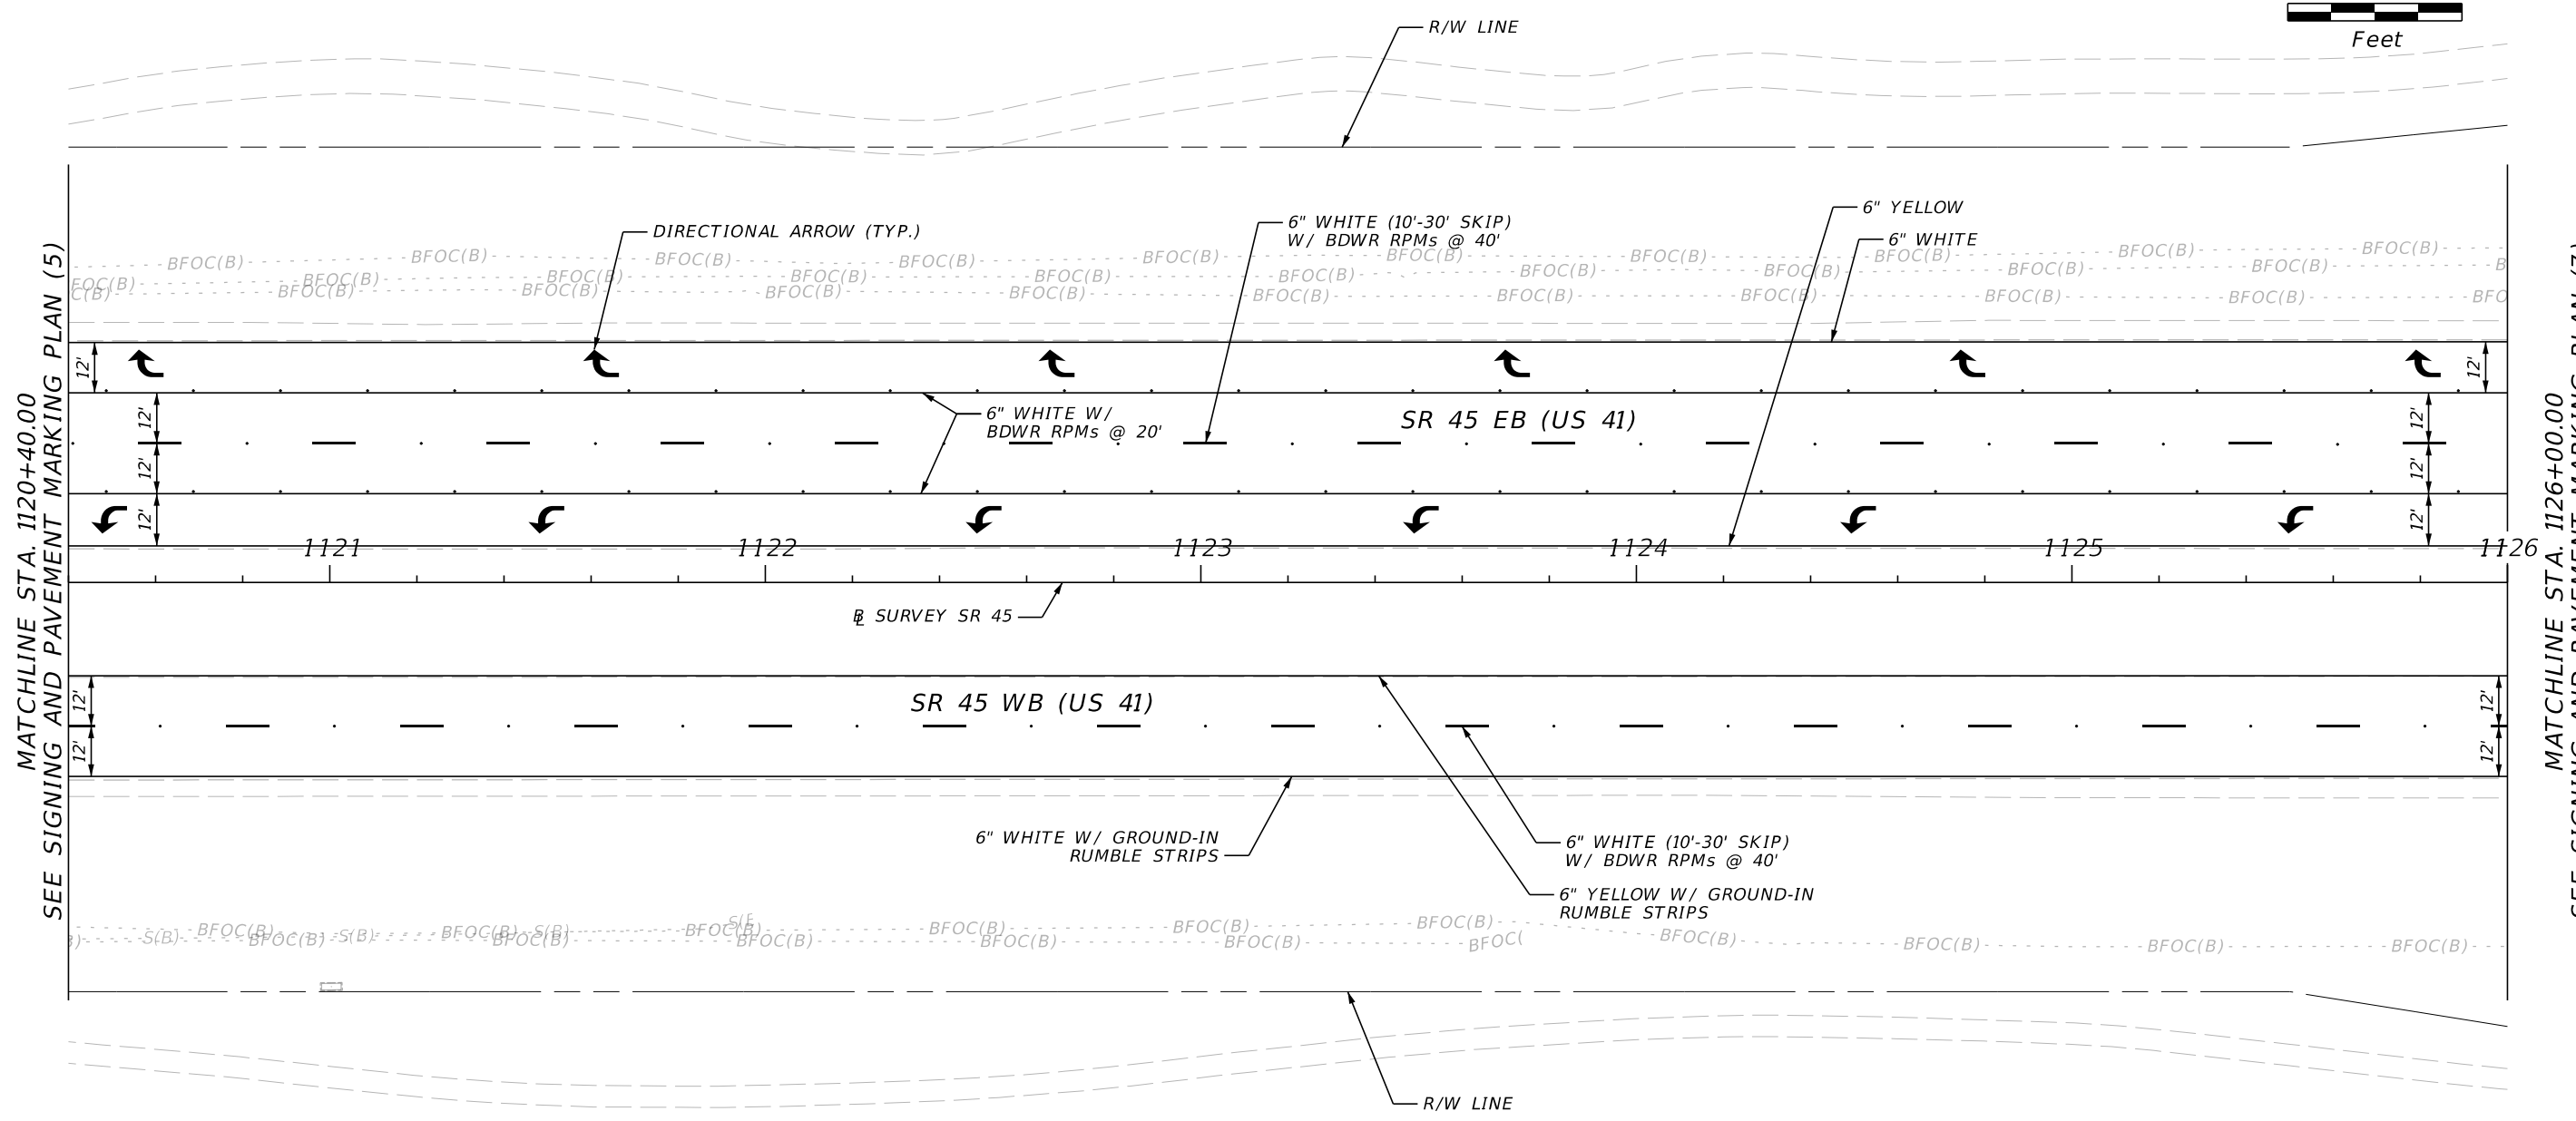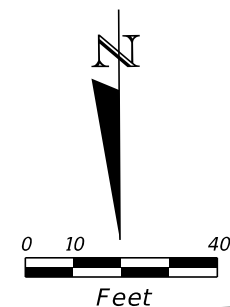



MATCHLINE STA. 1120+40.00
SEE SIGNING AND PAVEMENT MARKING PLAN (5)

MATCHLINE STA. 1126+00.00
SEE SIGNING AND PAVEMENT MARKING PLAN (7)

3/21/2024 2:26:18 PM yrivera T:\Worksets\FDOT\4491001\5201\SigningAndMarking\PLANS\SP01.dgn

REVISIONS				ENGINEER OF RECORD		STATE OF FLORIDA DEPARTMENT OF TRANSPORTATION			SIGNING & PAVEMENT MARKING PLAN (6)	SHEET NO.
DATE	DESCRIPTION	DATE	DESCRIPTION				ROAD NO.	COUNTY		FINANCIAL PROJECT ID
				ALEX W. HINKLE, P.E. LICENSE NUMBER: 82354 PROTEAN DESIGN GROUP 100 EAST PINE STREET, SUITE 600 ORLANDO, FL 32801			SR 45	SARASOTA		449100-1-52-01

THE OFFICIAL RECORD OF THIS SHEET IS THE ELECTRONIC FILE DIGITALLY SIGNED AND SEALED UNDER RULE 61G15-23.004, F.A.C.

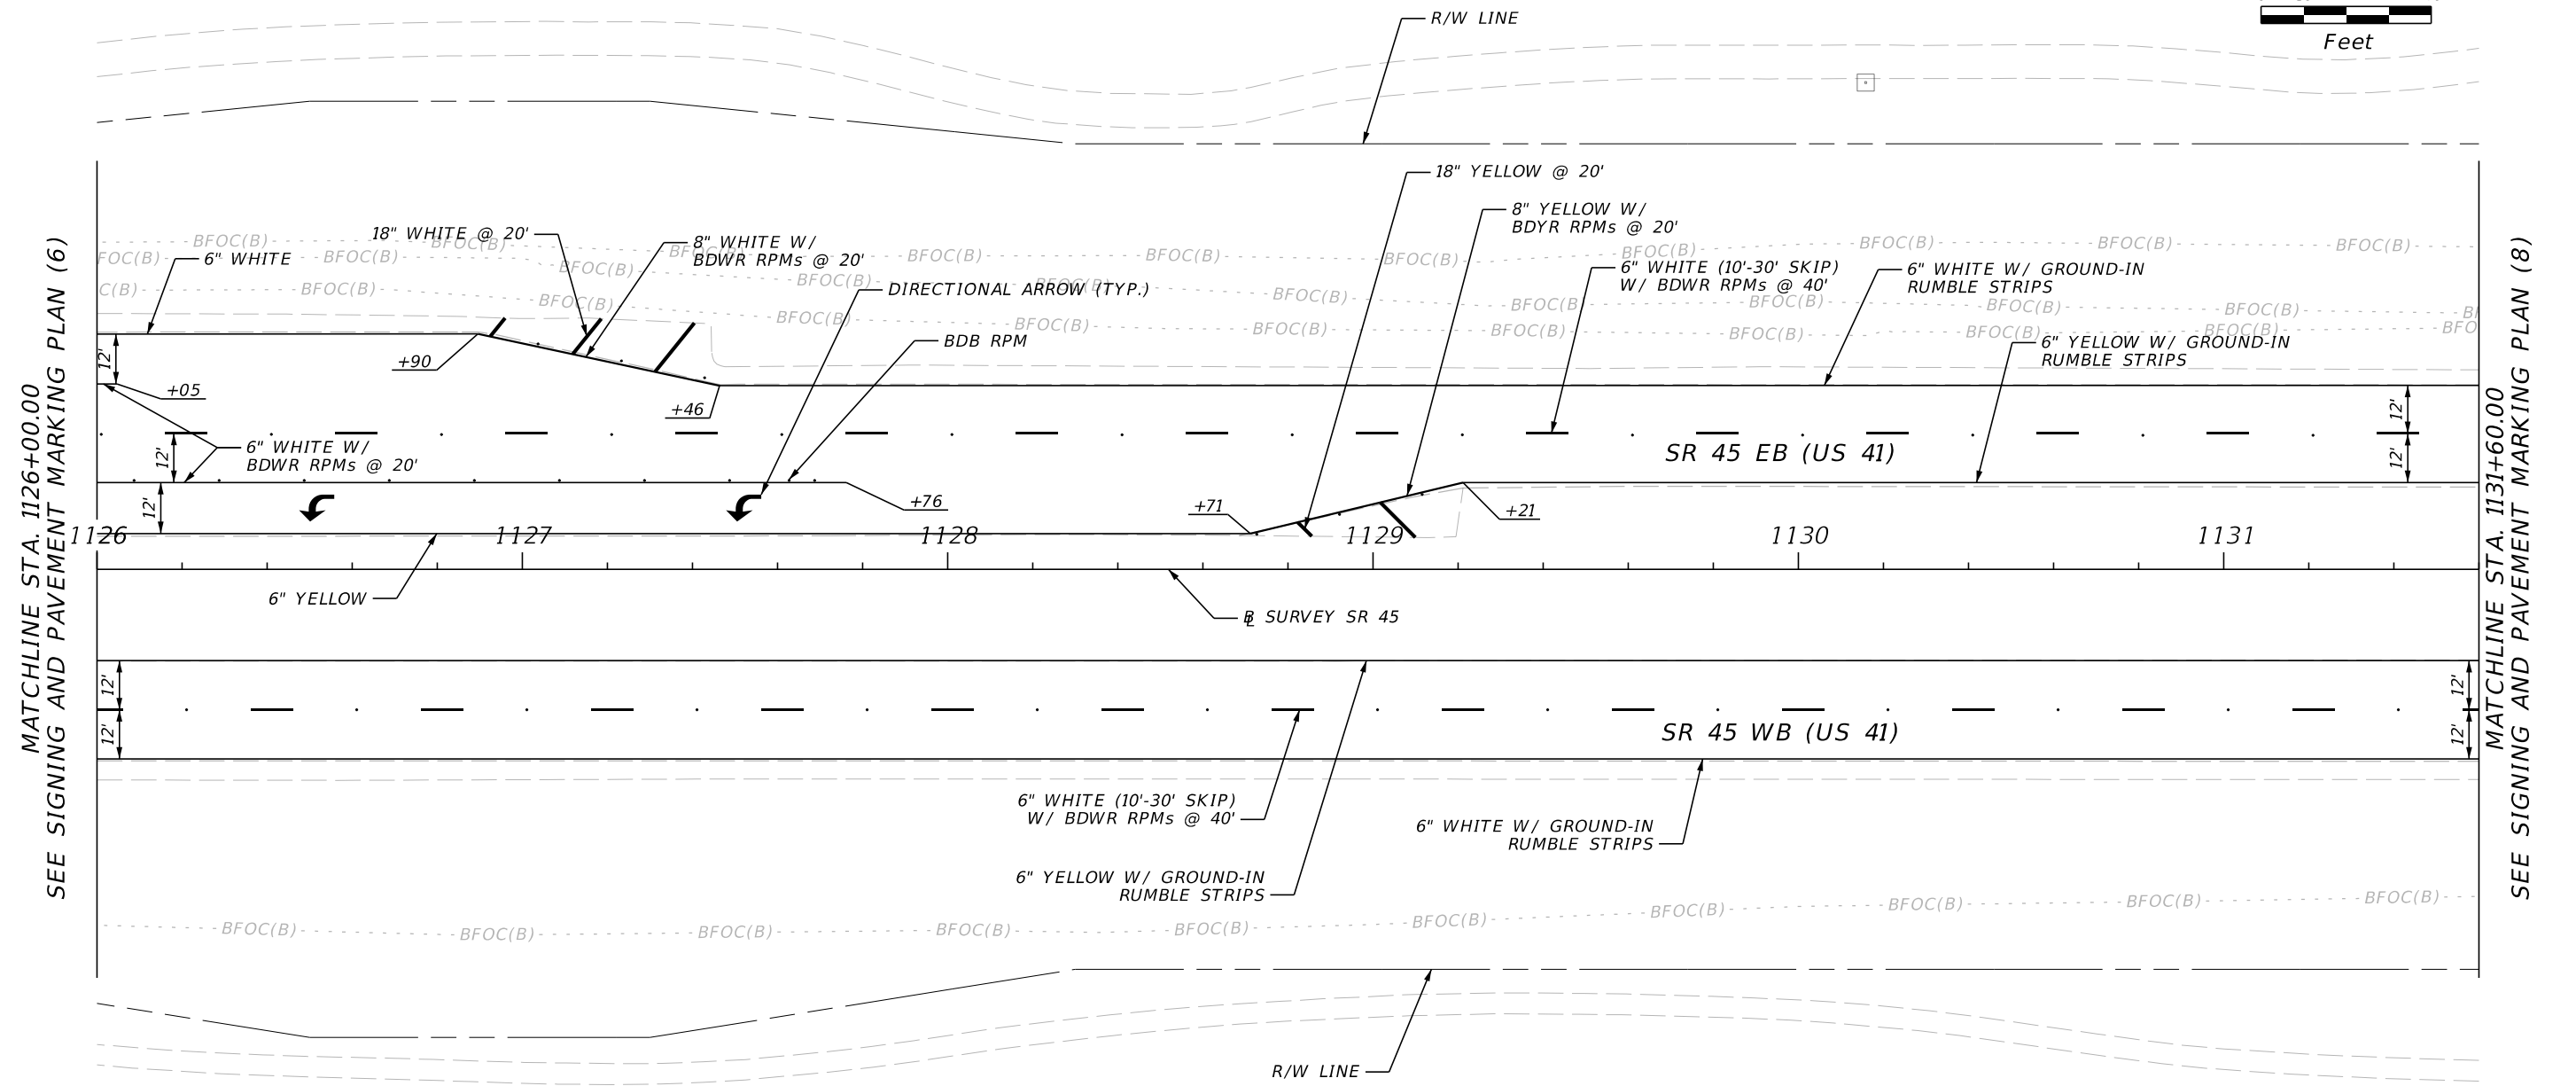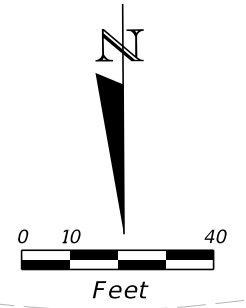



MATCHLINE STA. 1126+00.00
SEE SIGNING AND PAVEMENT MARKING PLAN (6)

MATCHLINE STA. 1131+60.00
SEE SIGNING AND PAVEMENT MARKING PLAN (8)

3/21/2024 2:26:19 PM yrivera T:\Worksets\FDOT\4491001\5201\SigningAndMarking\PLANS\01.dgn

REVISIONS				ENGINEER OF RECORD		STATE OF FLORIDA DEPARTMENT OF TRANSPORTATION			SIGNING & PAVEMENT MARKING PLAN (7)	SHEET NO.
DATE	DESCRIPTION	DATE	DESCRIPTION				ROAD NO.	COUNTY		FINANCIAL PROJECT ID
				ALEX W. HINKLE, P.E. LICENSE NUMBER: 82354 PROTEAN DESIGN GROUP 100 EAST PINE STREET, SUITE 600 ORLANDO, FL 32801			SR 45	SARASOTA		449100-1-52-01

THE OFFICIAL RECORD OF THIS SHEET IS THE ELECTRONIC FILE DIGITALLY SIGNED AND SEALED UNDER RULE 61G15-23.004, F.A.C.

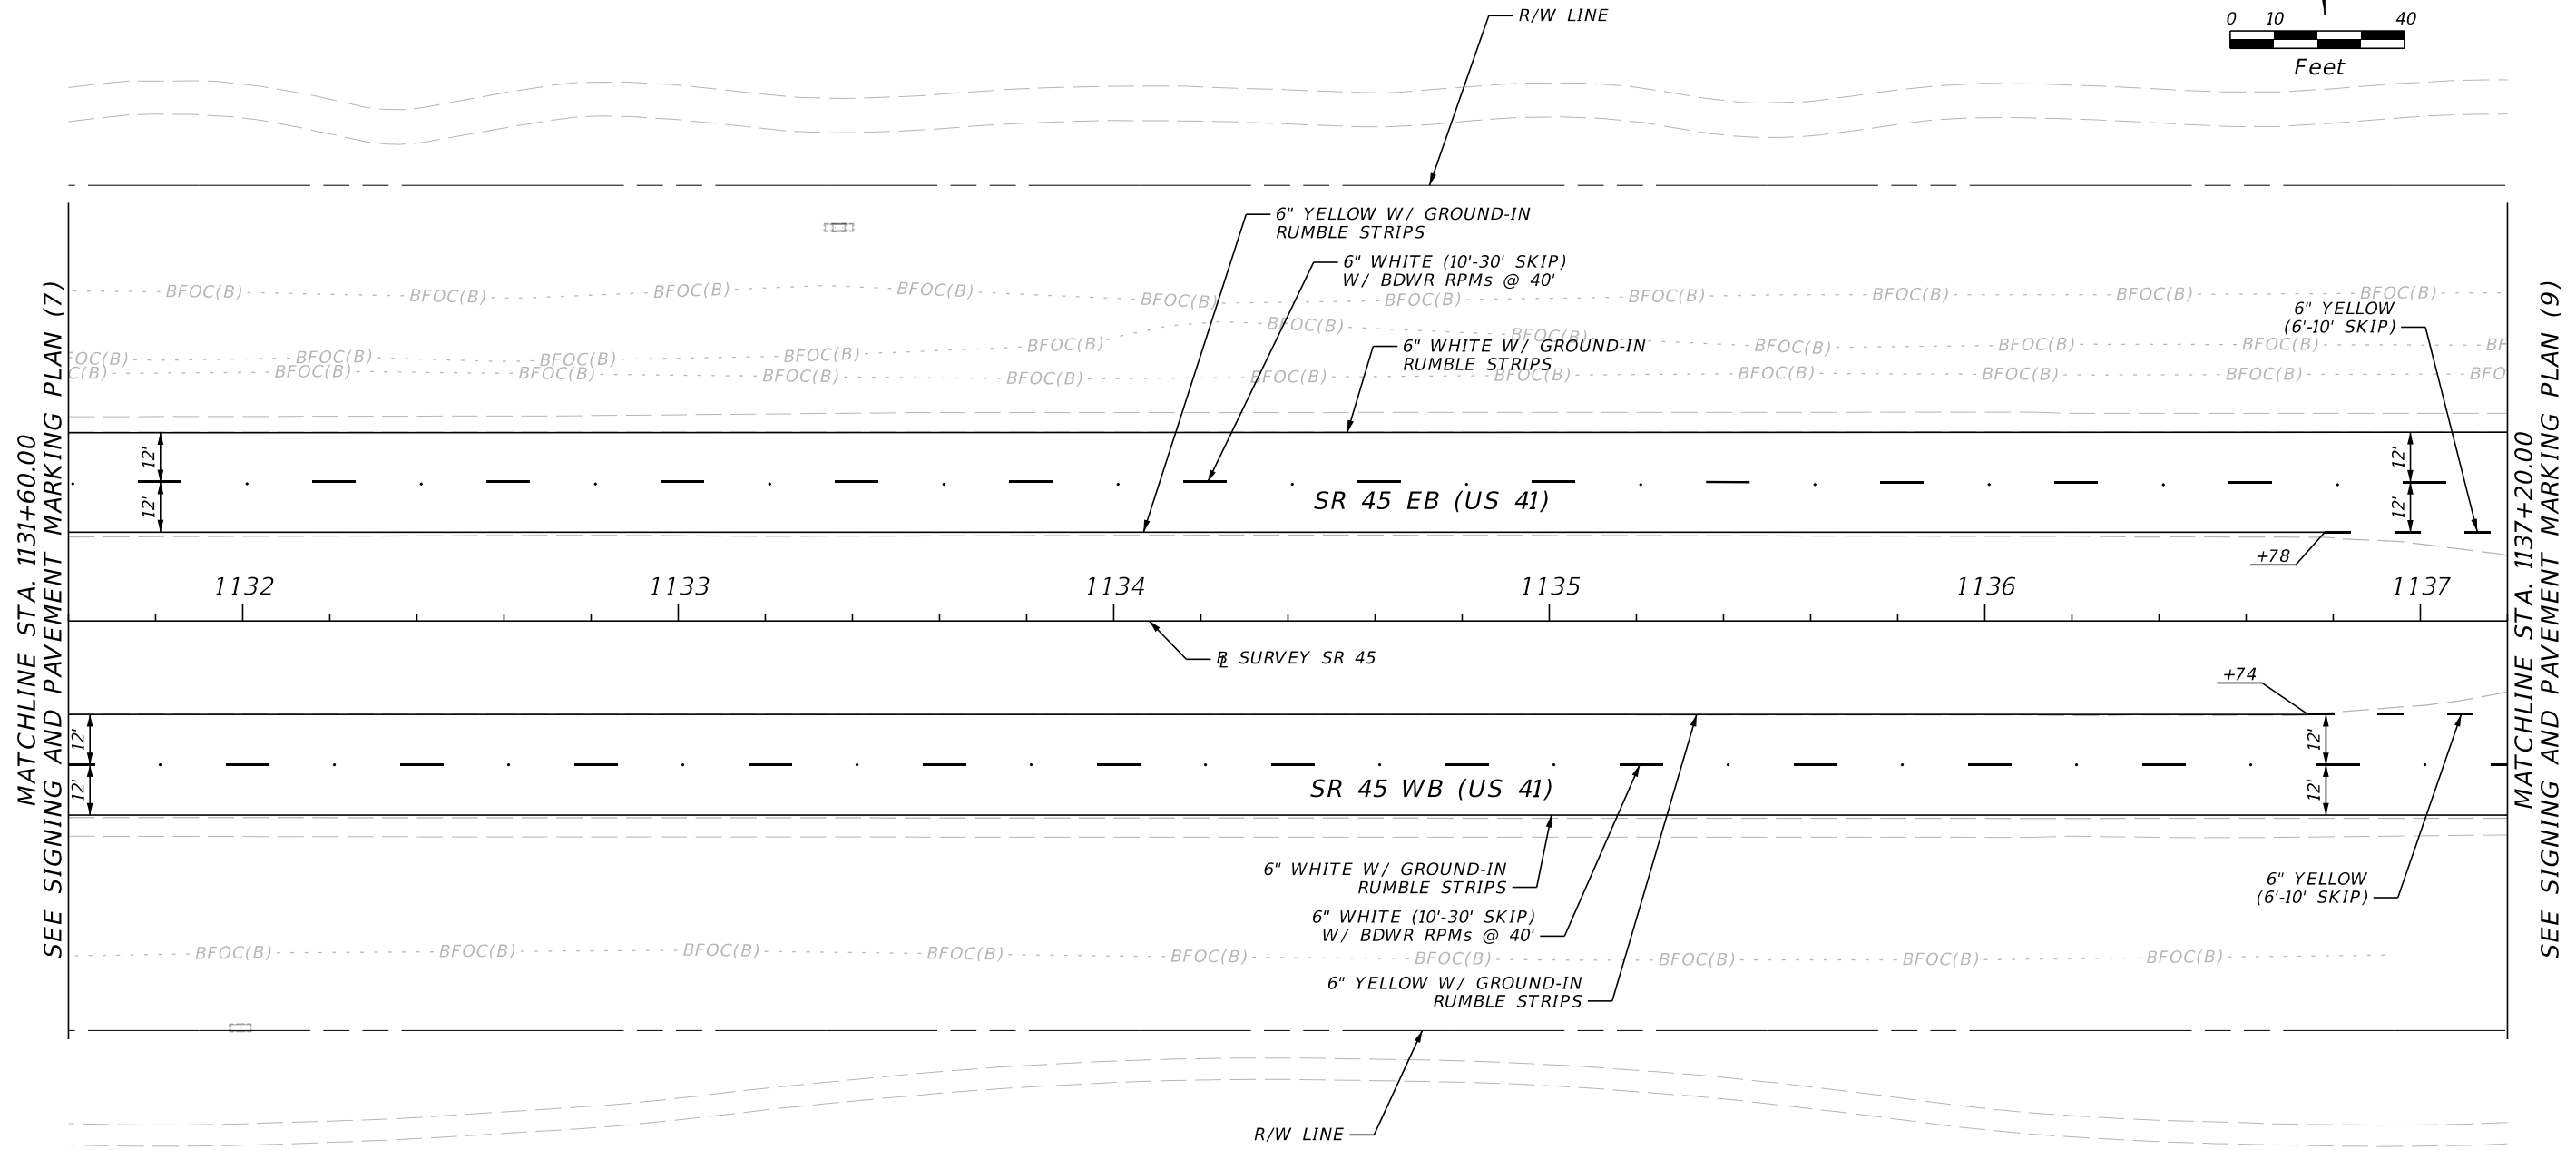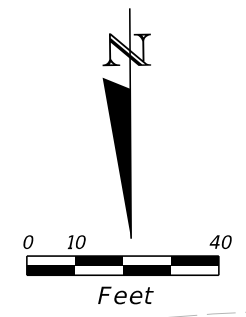

MATCHLINE STA. 1131+60.00
SEE SIGNING AND PAVEMENT MARKING PLAN (7)



MATCHLINE STA. 1137+20.00
SEE SIGNING AND PAVEMENT MARKING PLAN (9)

3/21/2024 2:26:20 PM yrivera T:\Worksets\FDOT\4491001\5201\SigningAndMarking\PLANS\SP01.dgn

REVISIONS				ENGINEER OF RECORD		STATE OF FLORIDA DEPARTMENT OF TRANSPORTATION			SHEET NO.
DATE	DESCRIPTION	DATE	DESCRIPTION	ALEX W. HINKLE, P.E. LICENSE NUMBER: 82354 PROTEAN DESIGN GROUP 100 EAST PINE STREET, SUITE 600 ORLANDO, FL 32801		ROAD NO.	COUNTY	FINANCIAL PROJECT ID	
						SR 45	SARASOTA	449100-1-52-01	5-10

**SIGNING & PAVEMENT
MARKING PLAN (8)**

THE OFFICIAL RECORD OF THIS SHEET IS THE ELECTRONIC FILE DIGITALLY SIGNED AND SEALED UNDER RULE 61G15-23.004, F.A.C.

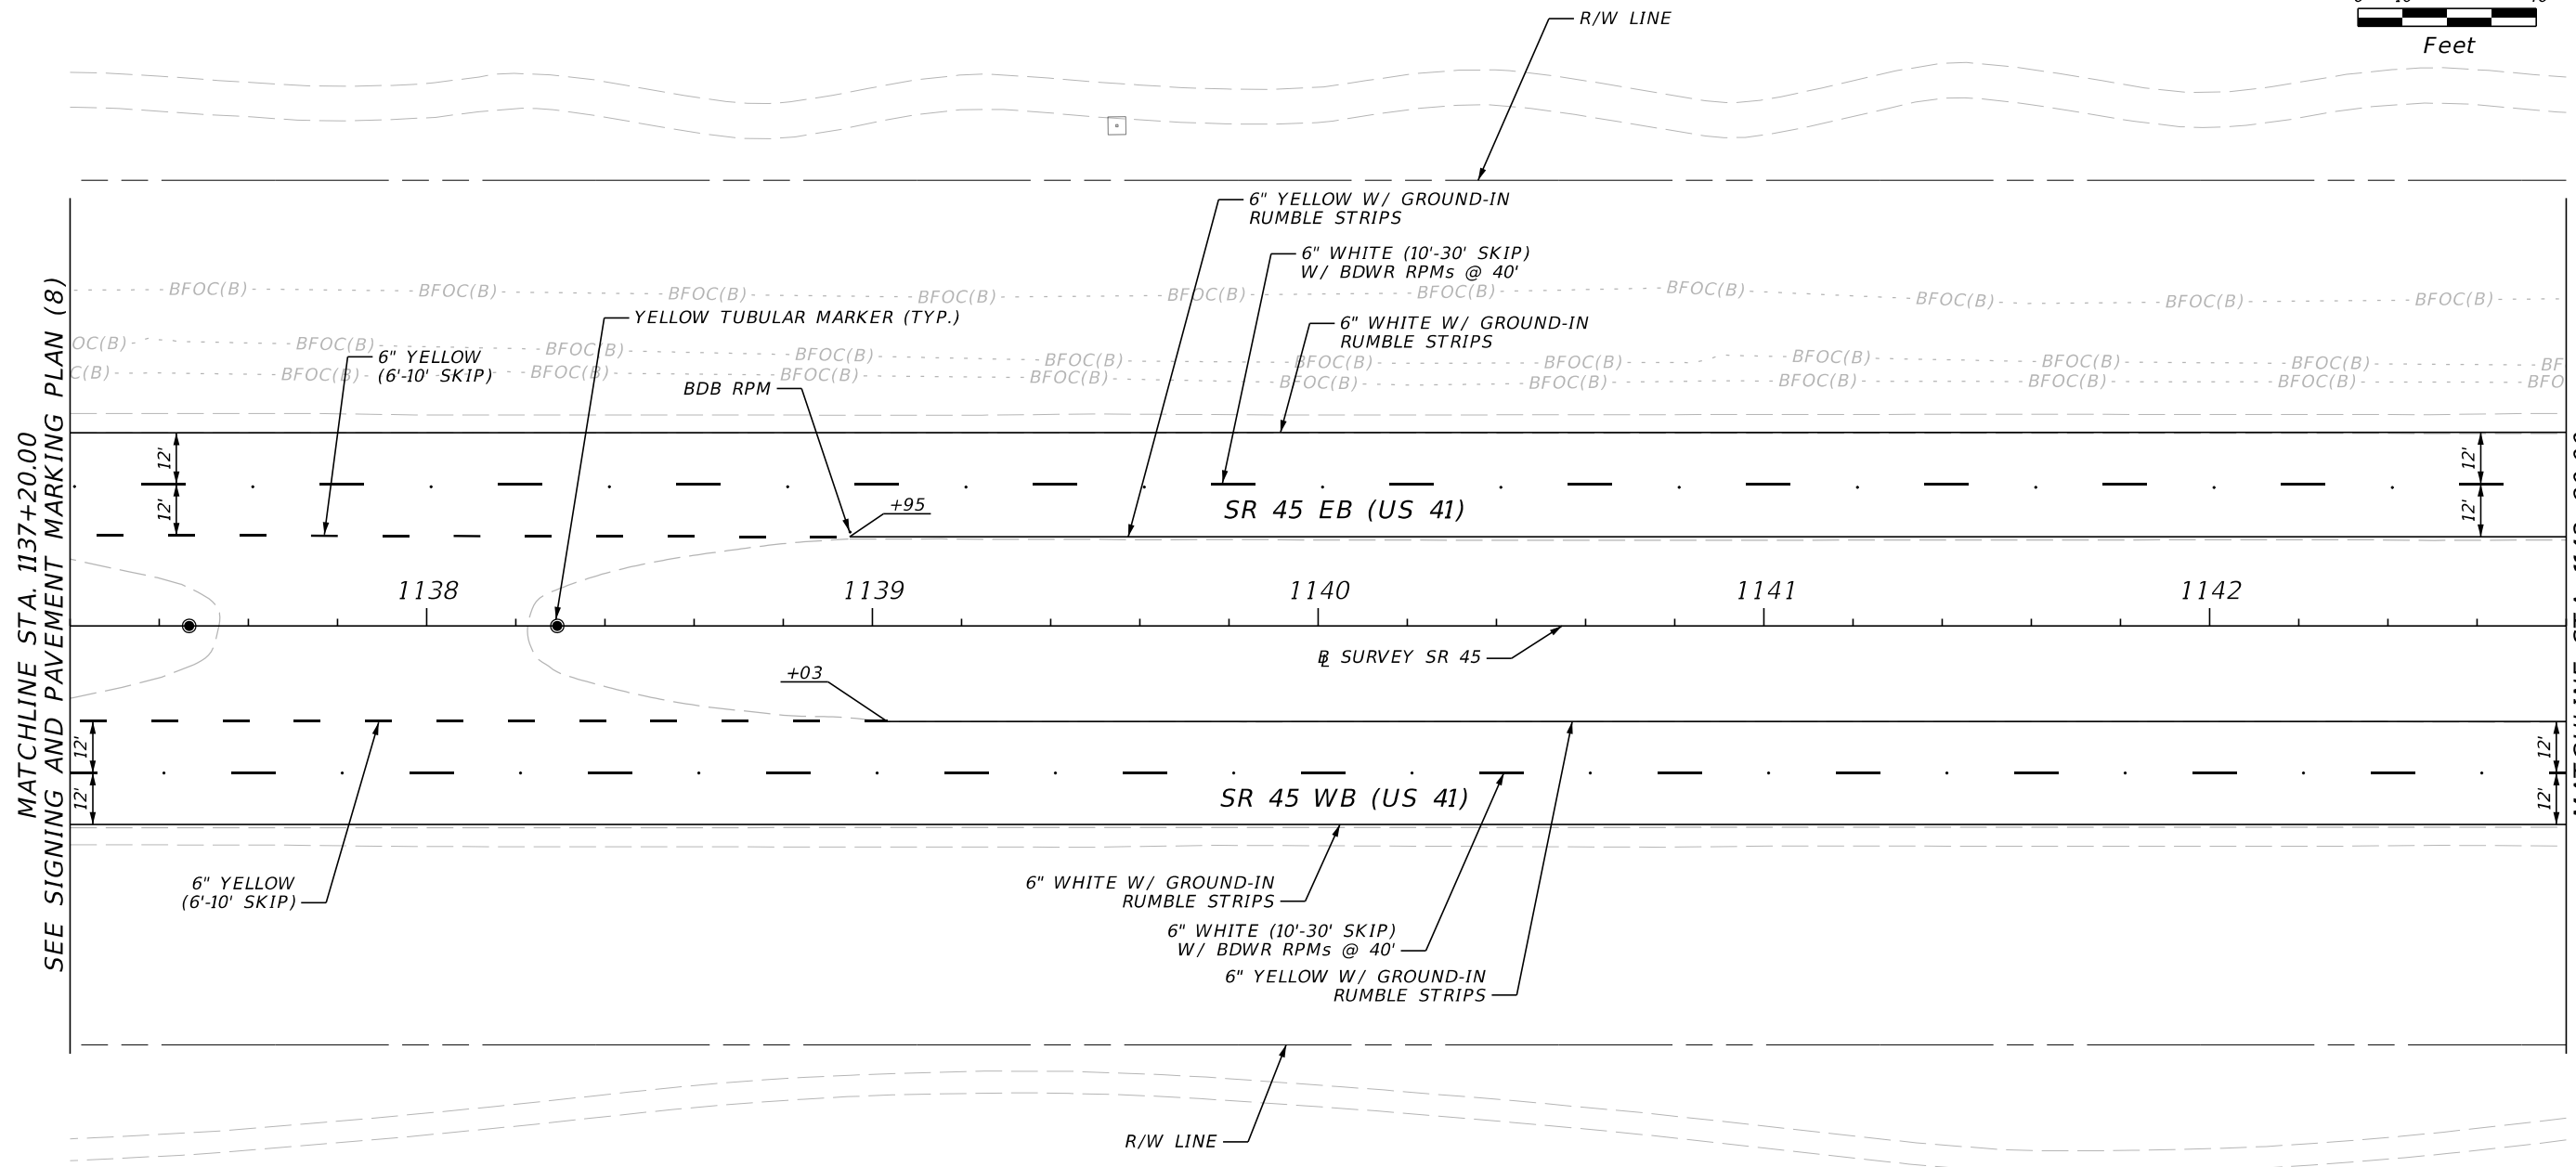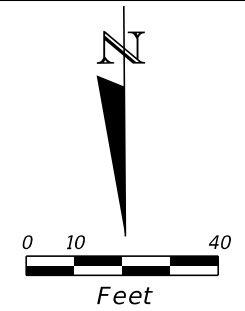



MATCHLINE STA. 1137+20.00
SEE SIGNING AND PAVEMENT MARKING PLAN (8)

MATCHLINE STA. 1142+80.00
SEE SIGNING AND PAVEMENT MARKING PLAN (10)

3/21/2024 2:26:21 PM yrivera
H:\Worksets\VDOT\4491001\5201\SigningAndMarking\PLANS\01.dgn

REVISIONS				ENGINEER OF RECORD		STATE OF FLORIDA DEPARTMENT OF TRANSPORTATION			SHEET NO.
DATE	DESCRIPTION	DATE	DESCRIPTION			ROAD NO.	COUNTY	FINANCIAL PROJECT ID	
				ALEX W. HINKLE, P.E. LICENSE NUMBER: 82354 PROTEAN DESIGN GROUP 100 EAST PINE STREET, SUITE 600 ORLANDO, FL 32801		SR 45	SARASOTA	449100-1-52-01	SIGNING & PAVEMENT MARKING PLAN (9) S-11

THE OFFICIAL RECORD OF THIS SHEET IS THE ELECTRONIC FILE DIGITALLY SIGNED AND SEALED UNDER RULE 61G15-23.004, F.A.C.

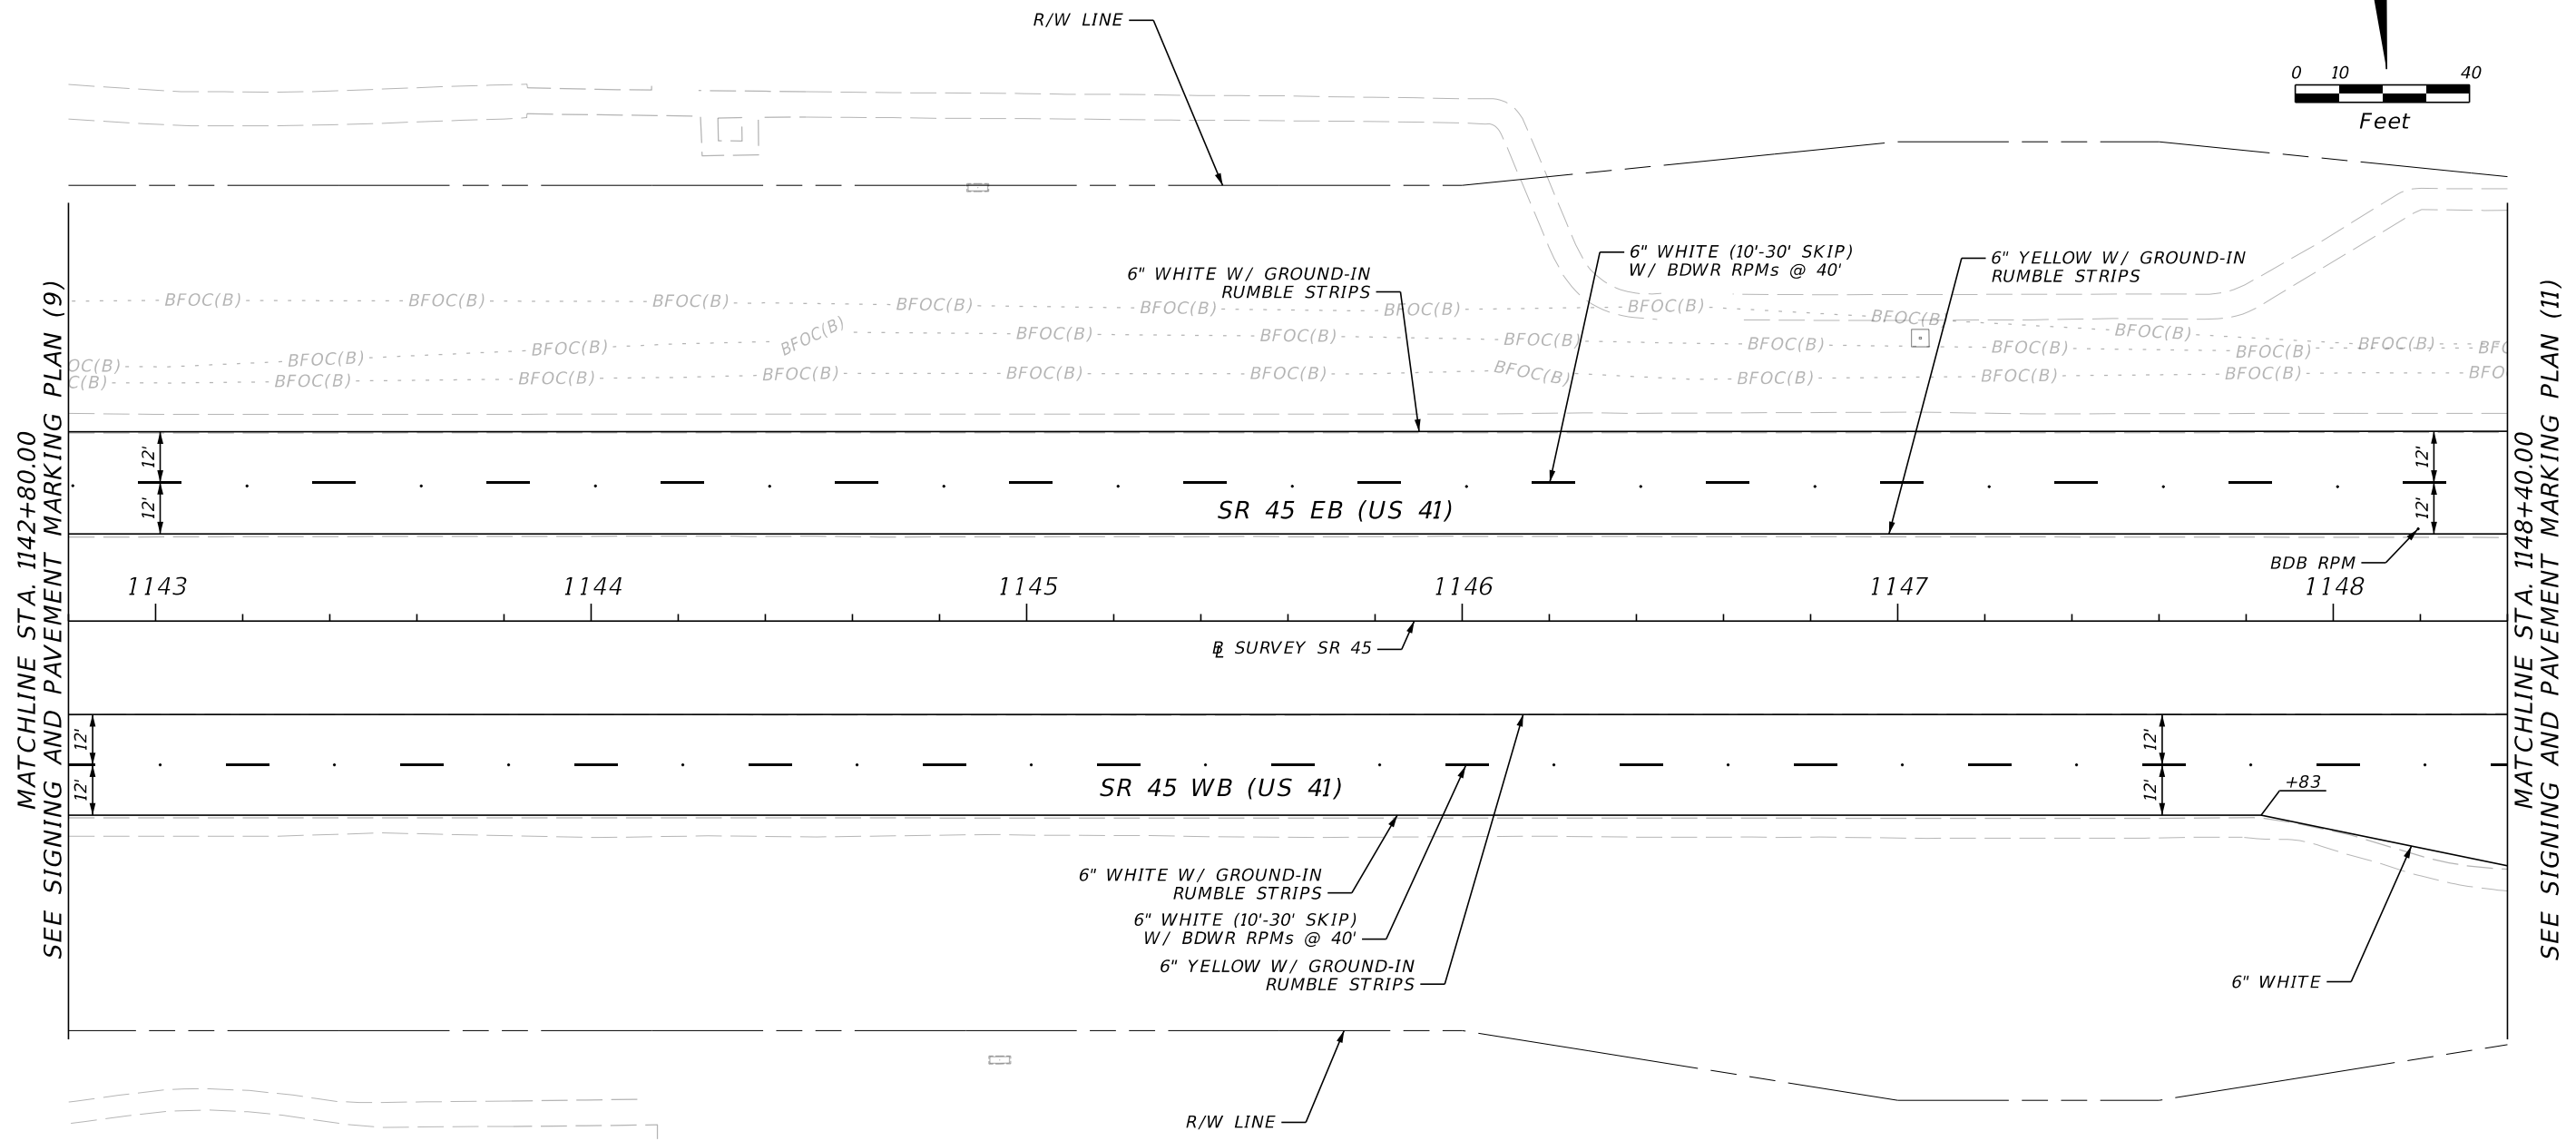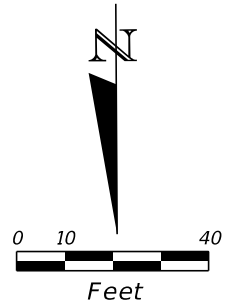

MATCHLINE STA. 1142+80.00
SEE SIGNING AND PAVEMENT MARKING PLAN (9)

MATCHLINE STA. 1148+40.00
SEE SIGNING AND PAVEMENT MARKING PLAN (11)


3/21/2024 2:26:22 PM yrivera
H:\Worksets\VDOT\44910015201\SigningAndMarking\PLANS\01.dgn

REVISIONS				ENGINEER OF RECORD		STATE OF FLORIDA DEPARTMENT OF TRANSPORTATION			SIGNING & PAVEMENT MARKING PLAN (10)	SHEET NO.
DATE	DESCRIPTION	DATE	DESCRIPTION				ROAD NO.	COUNTY		FINANCIAL PROJECT ID
				ALEX W. HINKLE, P.E. LICENSE NUMBER: 82354 PROTEAN DESIGN GROUP 100 EAST PINE STREET, SUITE 600 ORLANDO, FL 32801			SR 45	SARASOTA		449100-1-52-01


THE OFFICIAL RECORD OF THIS SHEET IS THE ELECTRONIC FILE DIGITALLY SIGNED AND SEALED UNDER RULE 61G15-23.004, F.A.C.

3/21/2024 2:26:23 PM yrivera
 T:\Worksets\FDOT\44910015201\SigningAndMarking\PLANS\01.dgn

MATCHLINE STA. 1148+40.00
 SEE SIGNING AND PAVEMENT MARKING PLAN (10)

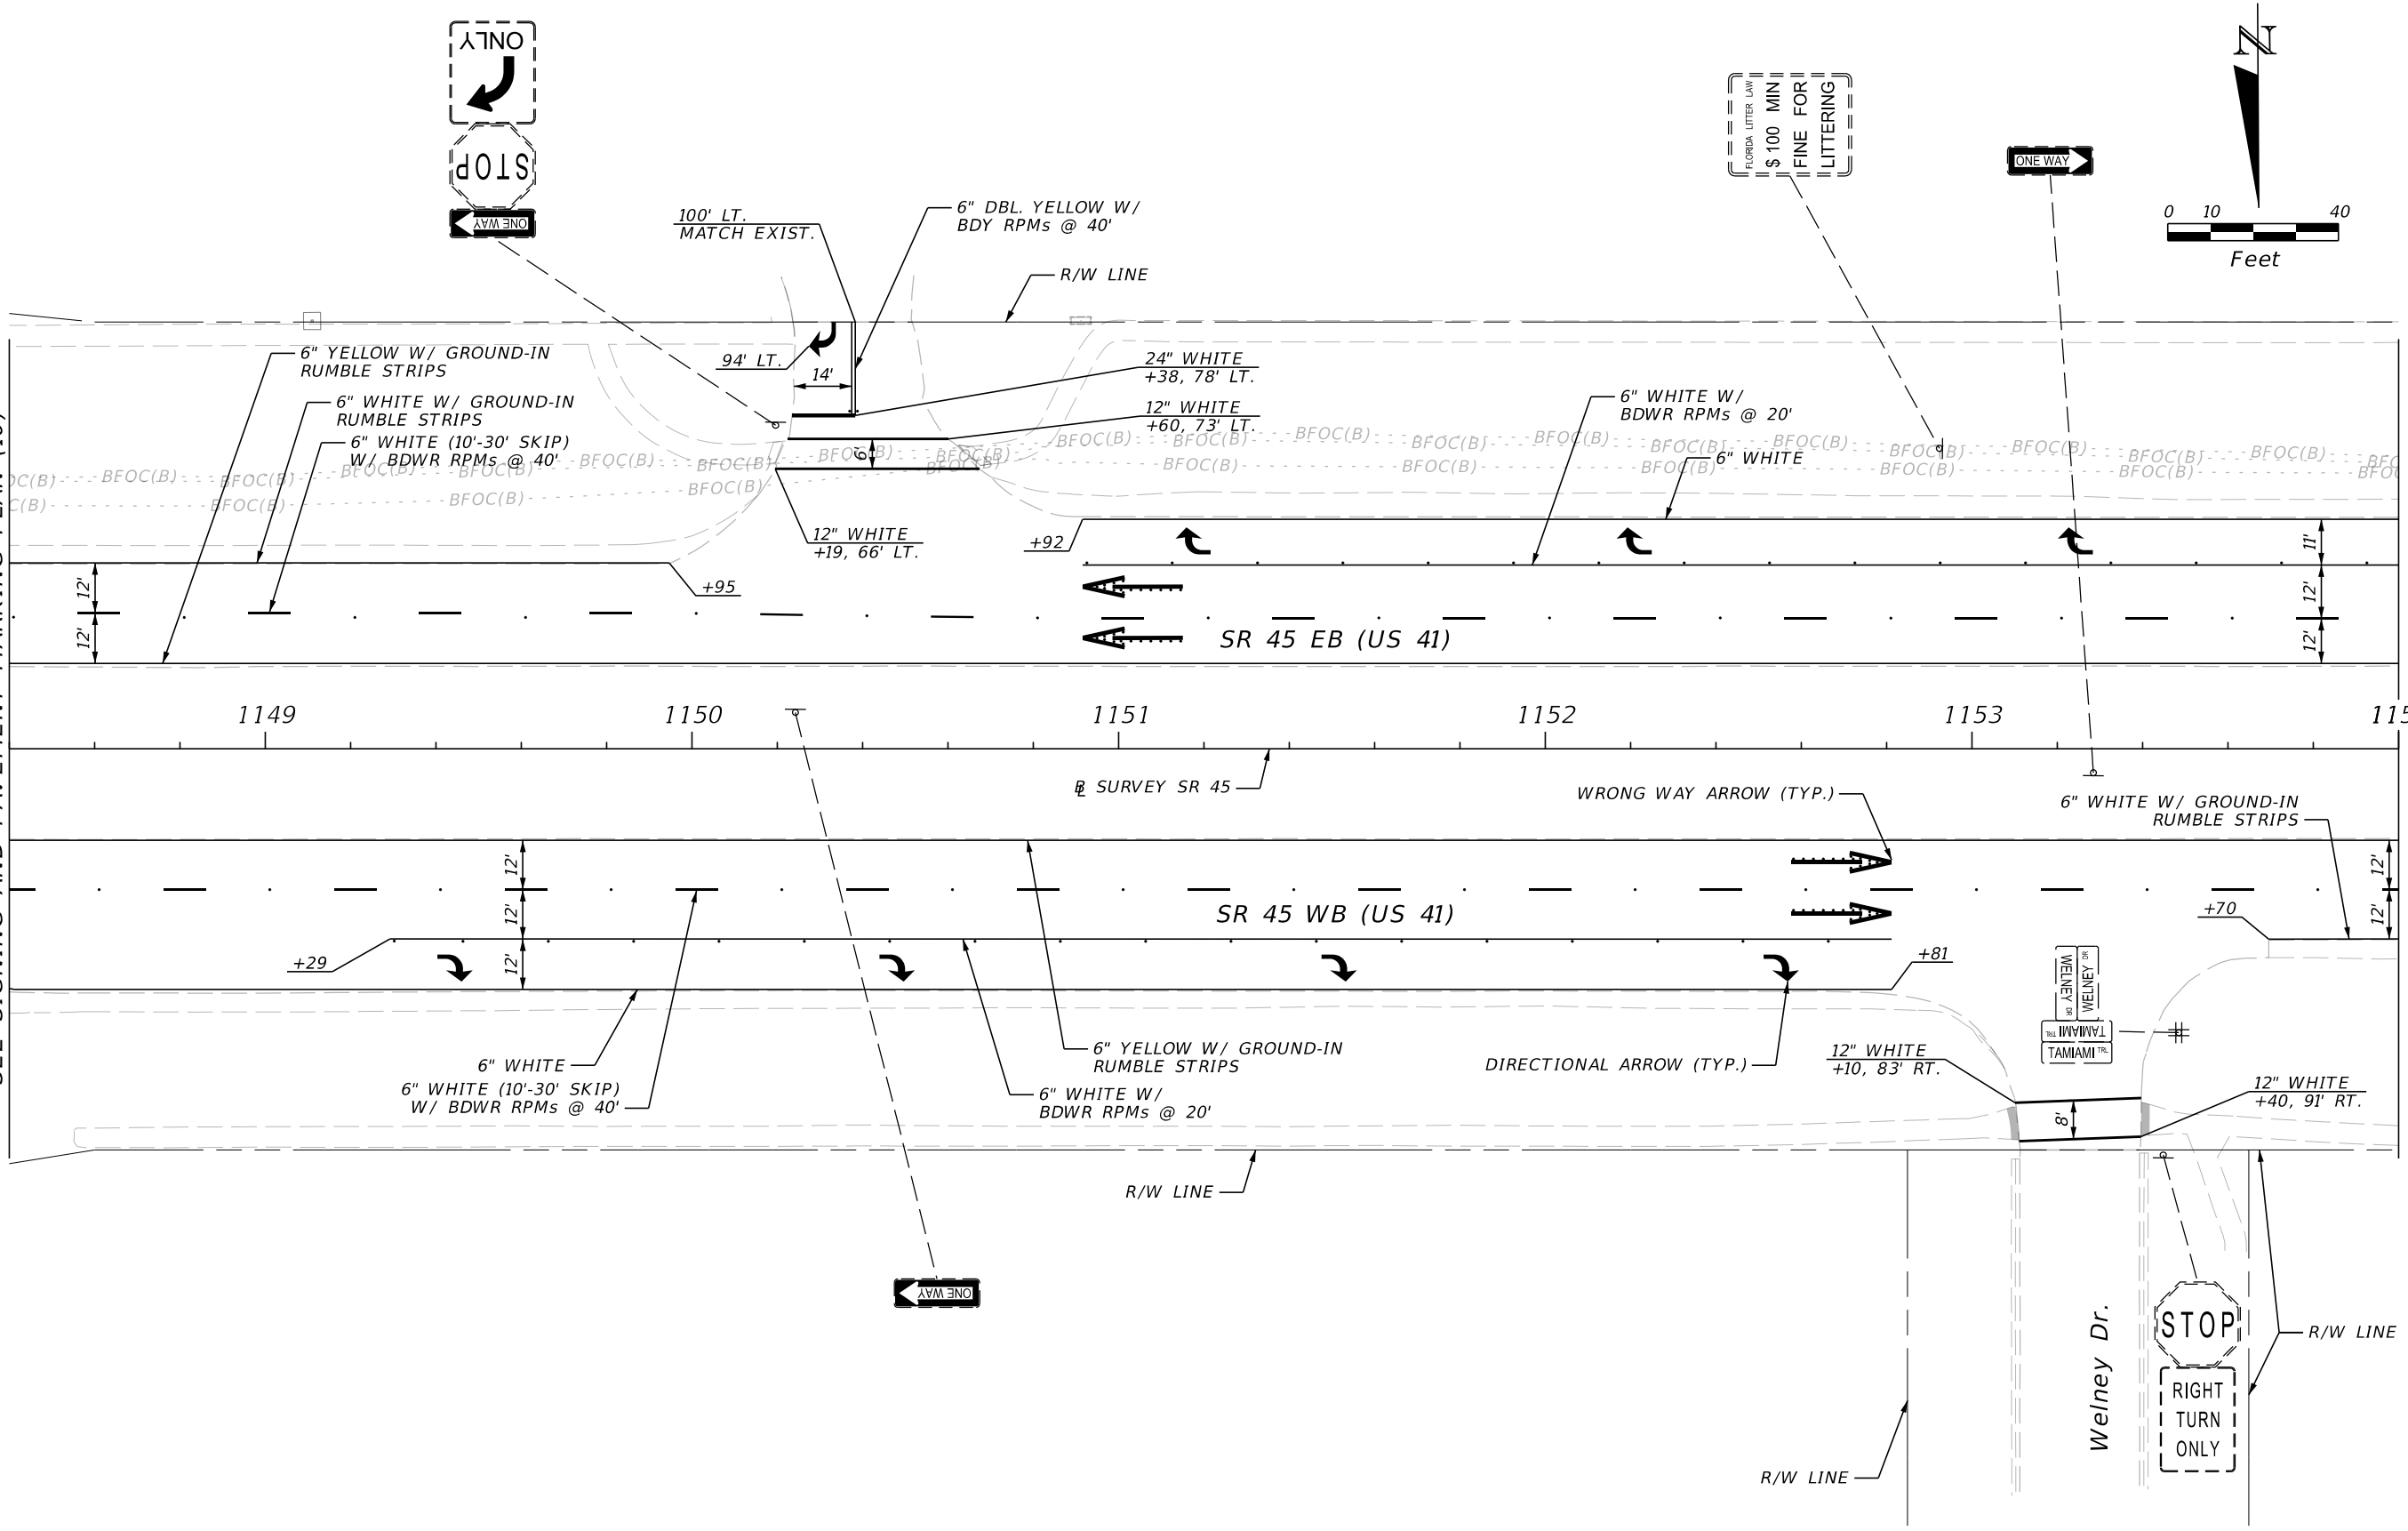


MATCHLINE STA. 1154+00.00
 SEE SIGNING AND PAVEMENT MARKING PLAN (12)

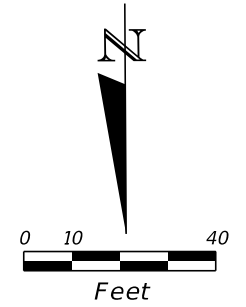


REVISIONS				ENGINEER OF RECORD		STATE OF FLORIDA DEPARTMENT OF TRANSPORTATION			SIGNING & PAVEMENT MARKING PLAN (11)	SHEET NO.
DATE	DESCRIPTION	DATE	DESCRIPTION	ALEX W. HINKLE, P.E. LICENSE NUMBER: 82354 PROTEAN DESIGN GROUP 100 EAST PINE STREET, SUITE 600 ORLANDO, FL 32801		ROAD NO.	COUNTY	FINANCIAL PROJECT ID		5-13
						SR 45	SARASOTA	449100-1-52-01		

THE OFFICIAL RECORD OF THIS SHEET IS THE ELECTRONIC FILE DIGITALLY SIGNED AND SEALED UNDER RULE 61G15-23.004, F.A.C.

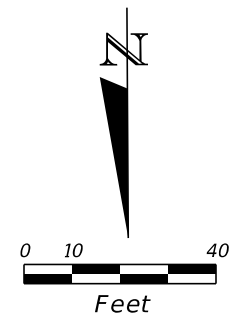

MATCHLINE STA. 1154+00.00
SEE SIGNING AND PAVEMENT MARKING PLAN (11)

MATCHLINE STA. 1159+60.00
SEE SIGNING AND PAVEMENT MARKING PLAN (13)


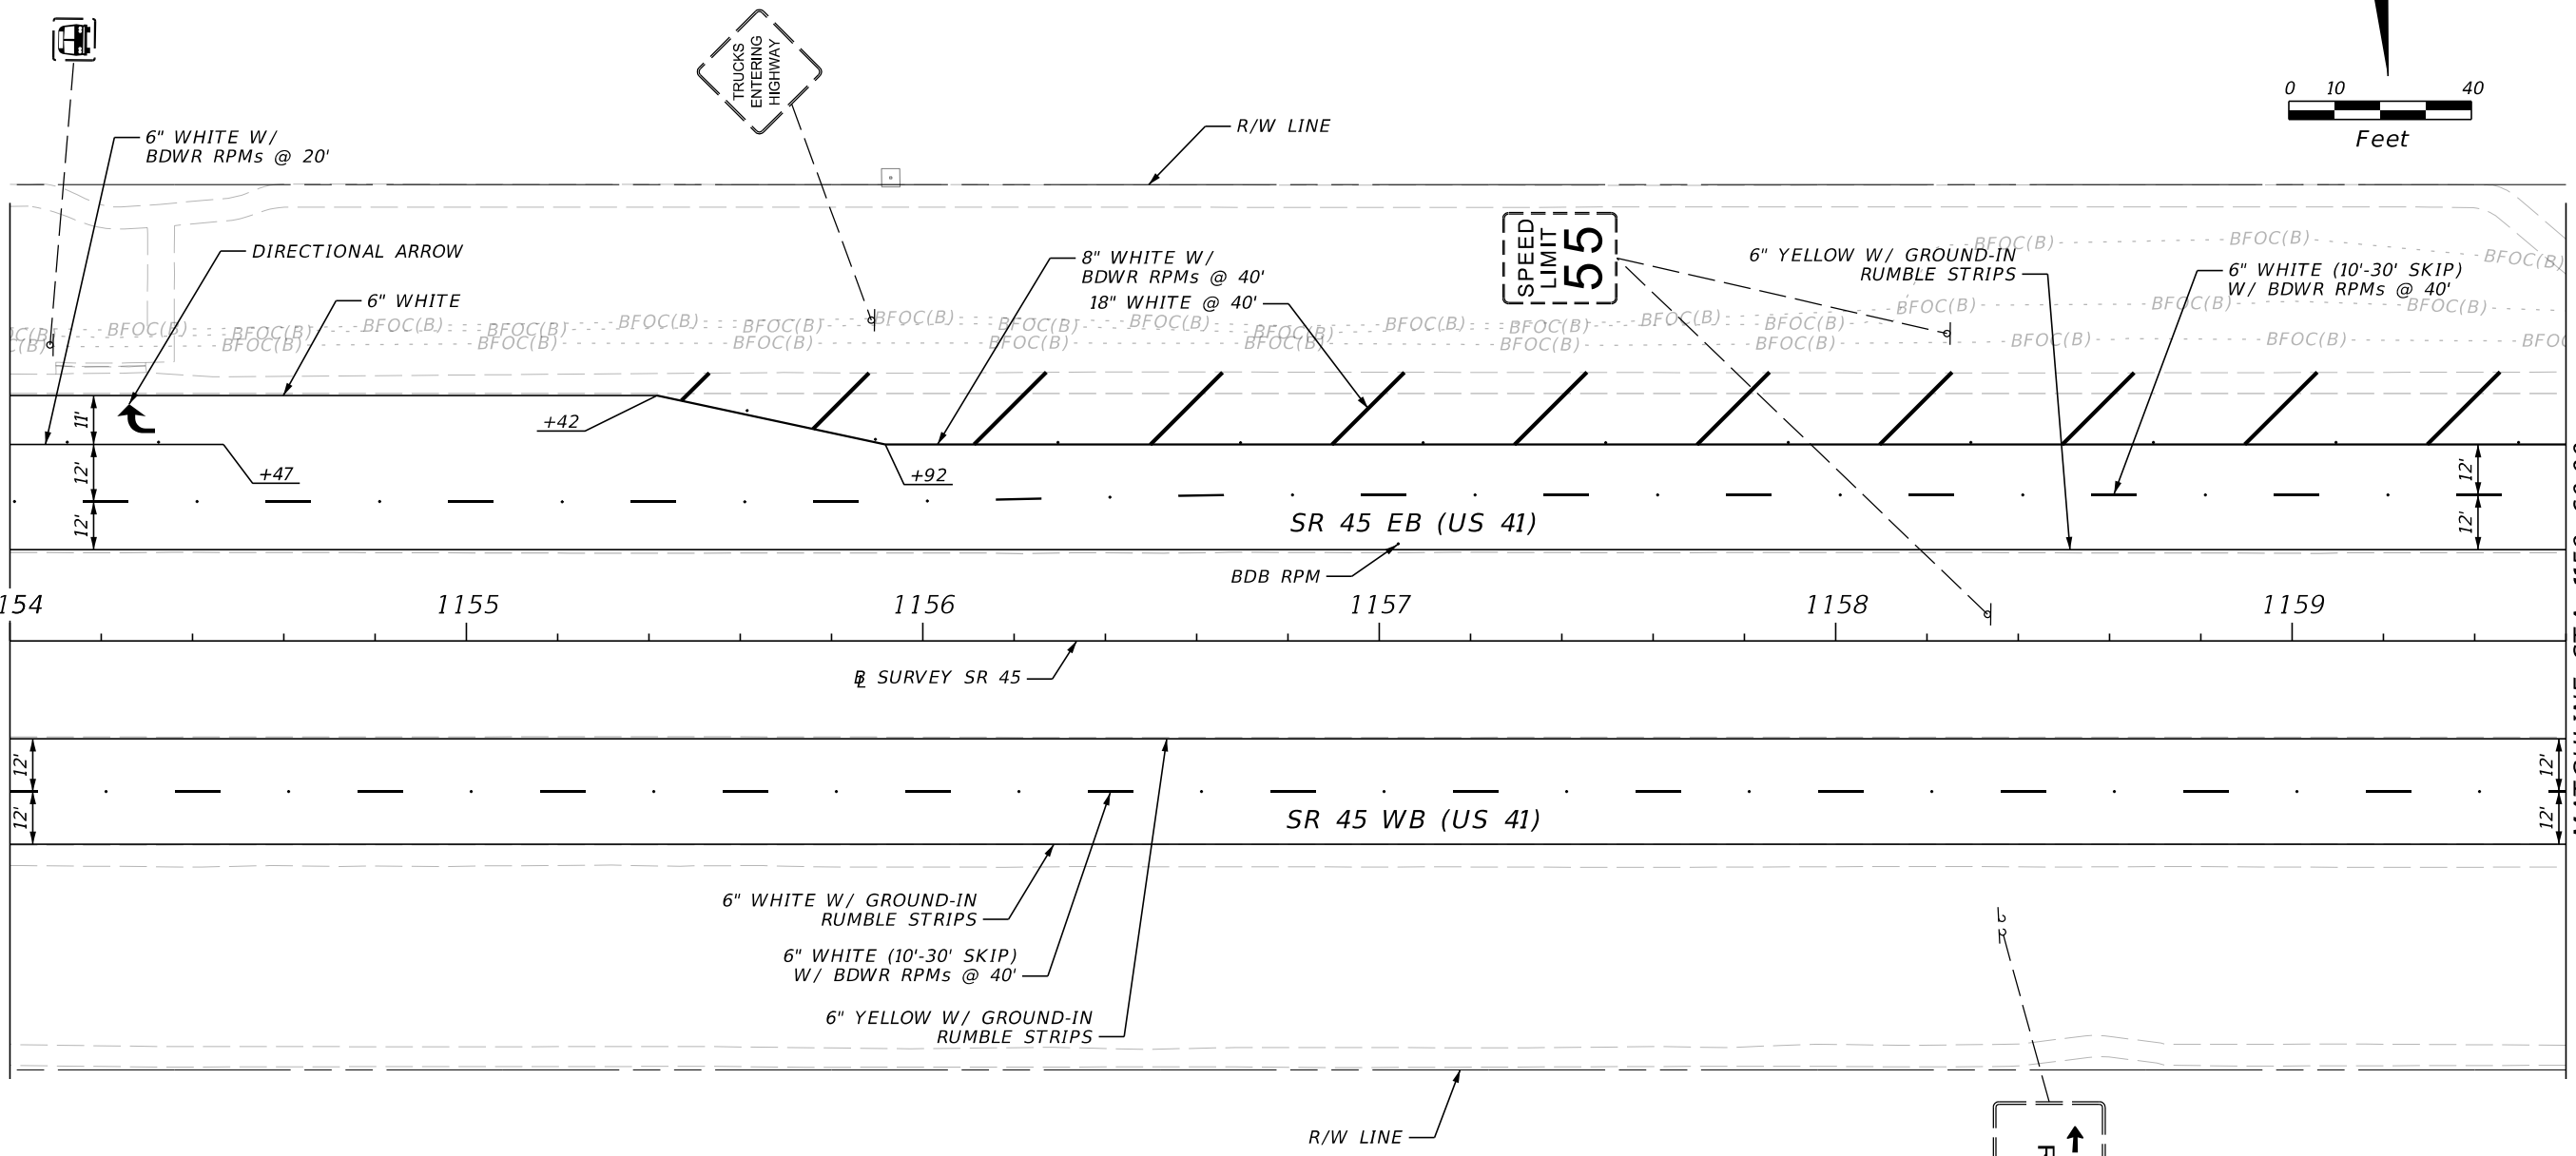


↑ Taylor Ranch Tr
 Rockley Blvd
 ↓ NEXT SIGNAL

3/21/2024 2:26:24 PM yrivera T:\Worksets\FDOT\44910015201\SigningAndMarking\PLANS\01.dgn

REVISIONS				ENGINEER OF RECORD		STATE OF FLORIDA DEPARTMENT OF TRANSPORTATION			SIGNING & PAVEMENT MARKING PLAN (12)	SHEET NO.
DATE	DESCRIPTION	DATE	DESCRIPTION	ALEX W. HINKLE, P.E. LICENSE NUMBER: 82354 PROTEAN DESIGN GROUP 100 EAST PINE STREET, SUITE 600 ORLANDO, FL 32801		ROAD NO.	COUNTY	FINANCIAL PROJECT ID		S-14
						SR 45	SARASOTA	449100-1-52-01		

THE OFFICIAL RECORD OF THIS SHEET IS THE ELECTRONIC FILE DIGITALLY SIGNED AND SEALED UNDER RULE 61G15-23.004, F.A.C.

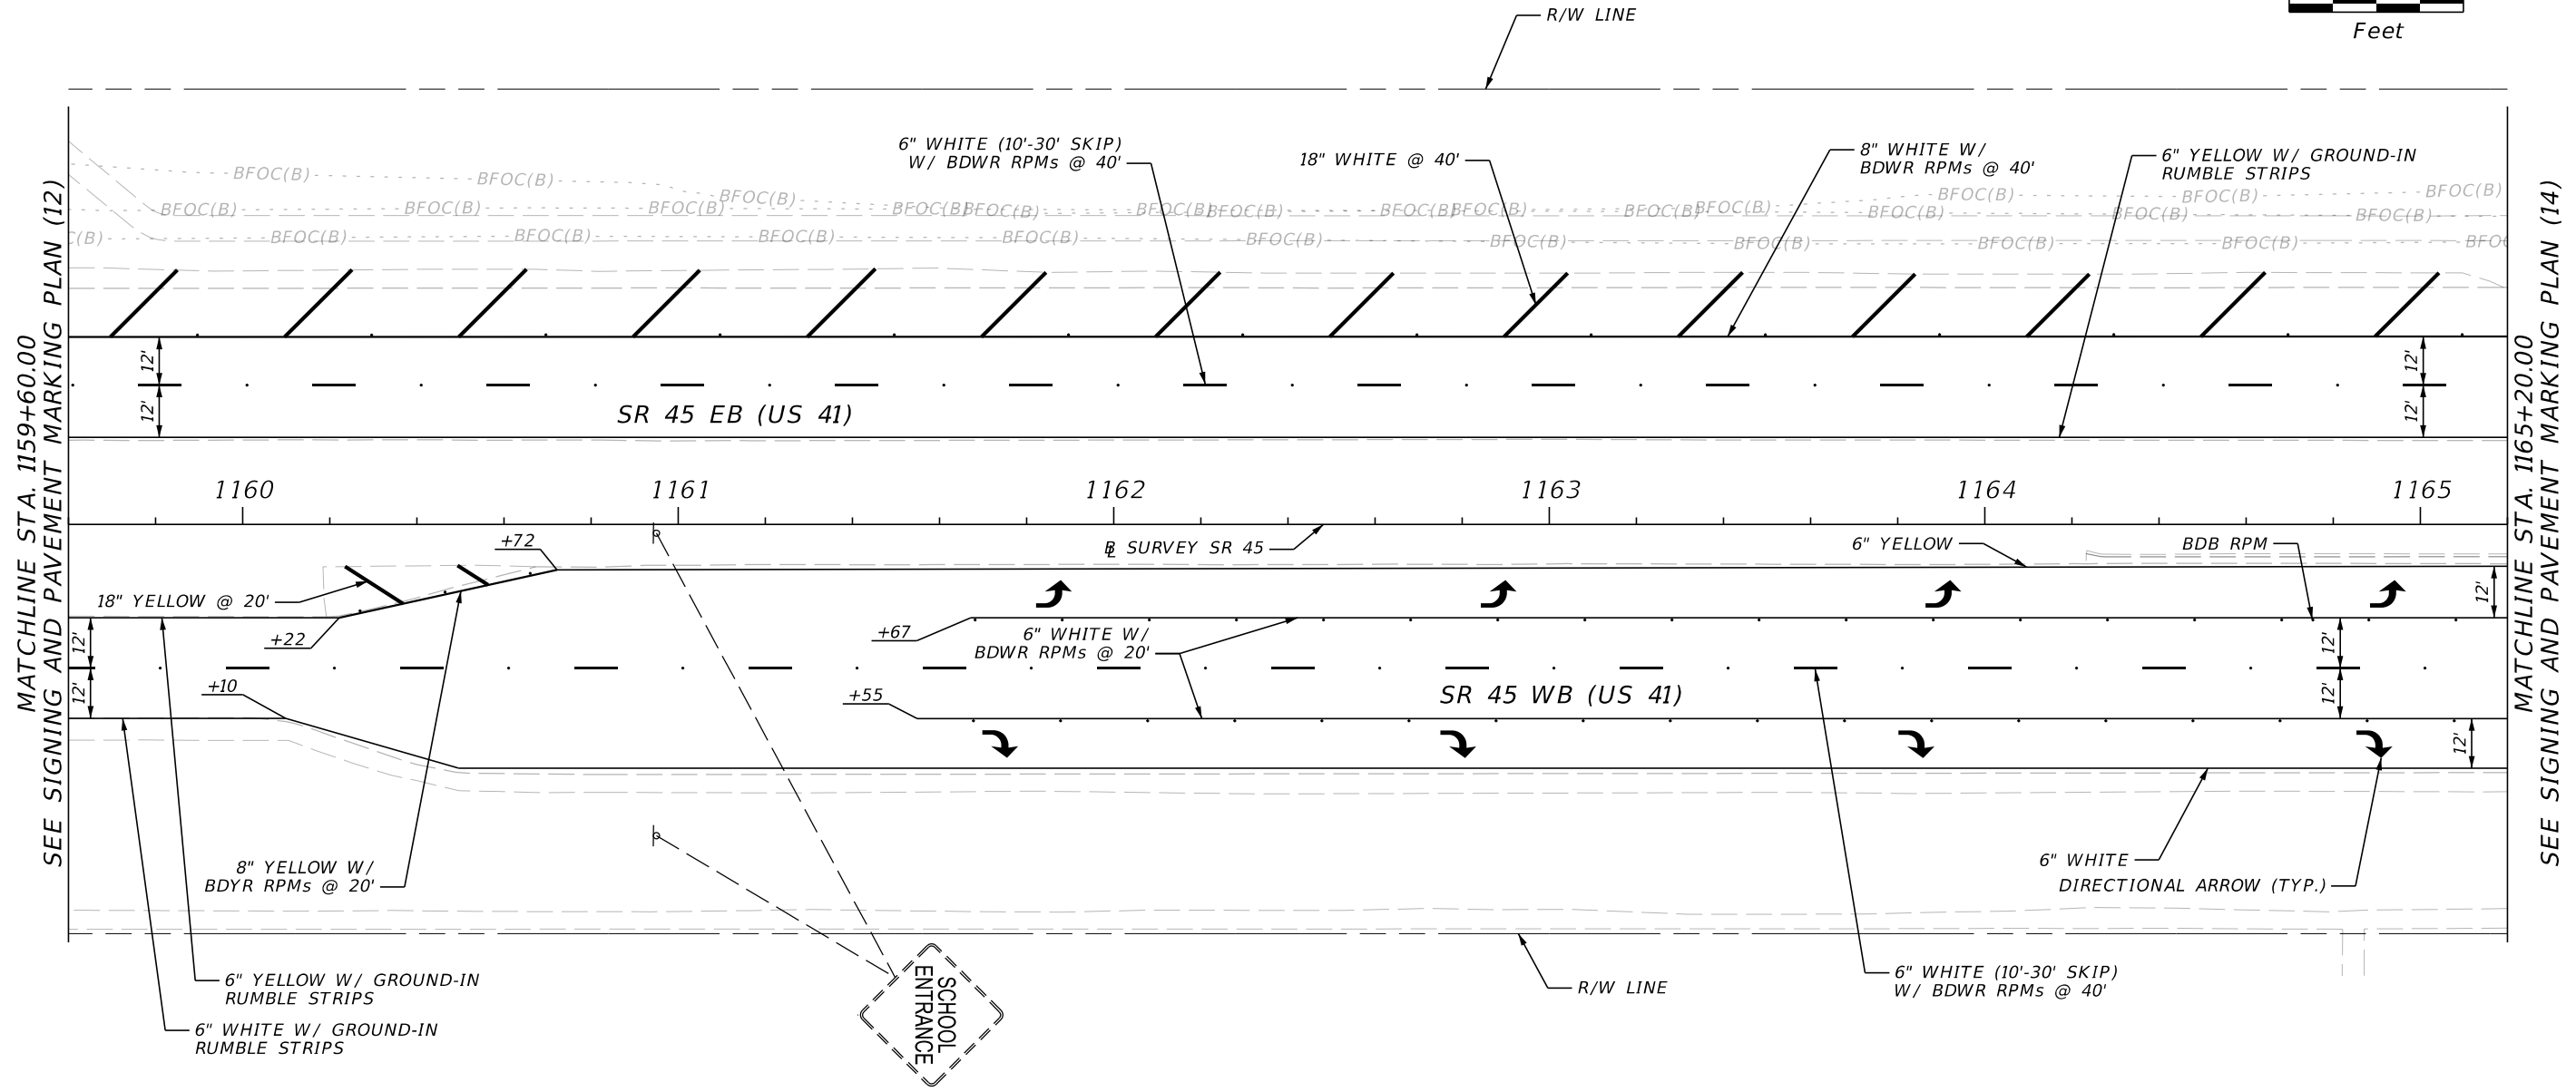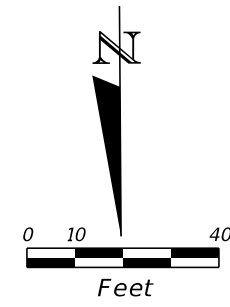



MATCHLINE STA. 1159+60.00
SEE SIGNING AND PAVEMENT MARKING PLAN (12)

MATCHLINE STA. 1165+20.00
SEE SIGNING AND PAVEMENT MARKING PLAN (14)

3/21/2024 2:26:25 PM yrivera H:\Worksets\VDOT\44910015201\SigningAndMarking\PLANS\01.dgn

REVISIONS				ENGINEER OF RECORD		STATE OF FLORIDA DEPARTMENT OF TRANSPORTATION			SIGNING & PAVEMENT MARKING PLAN (13)	SHEET NO.
DATE	DESCRIPTION	DATE	DESCRIPTION	ALEX W. HINKLE, P.E. LICENSE NUMBER: 82354 PROTEAN DESIGN GROUP 100 EAST PINE STREET, SUITE 600 ORLANDO, FL 32801		ROAD NO.	COUNTY	FINANCIAL PROJECT ID		5-15
						SR 45	SARASOTA	449100-1-52-01		

THE OFFICIAL RECORD OF THIS SHEET IS THE ELECTRONIC FILE DIGITALLY SIGNED AND SEALED UNDER RULE 61G15-23.004, F.A.C.

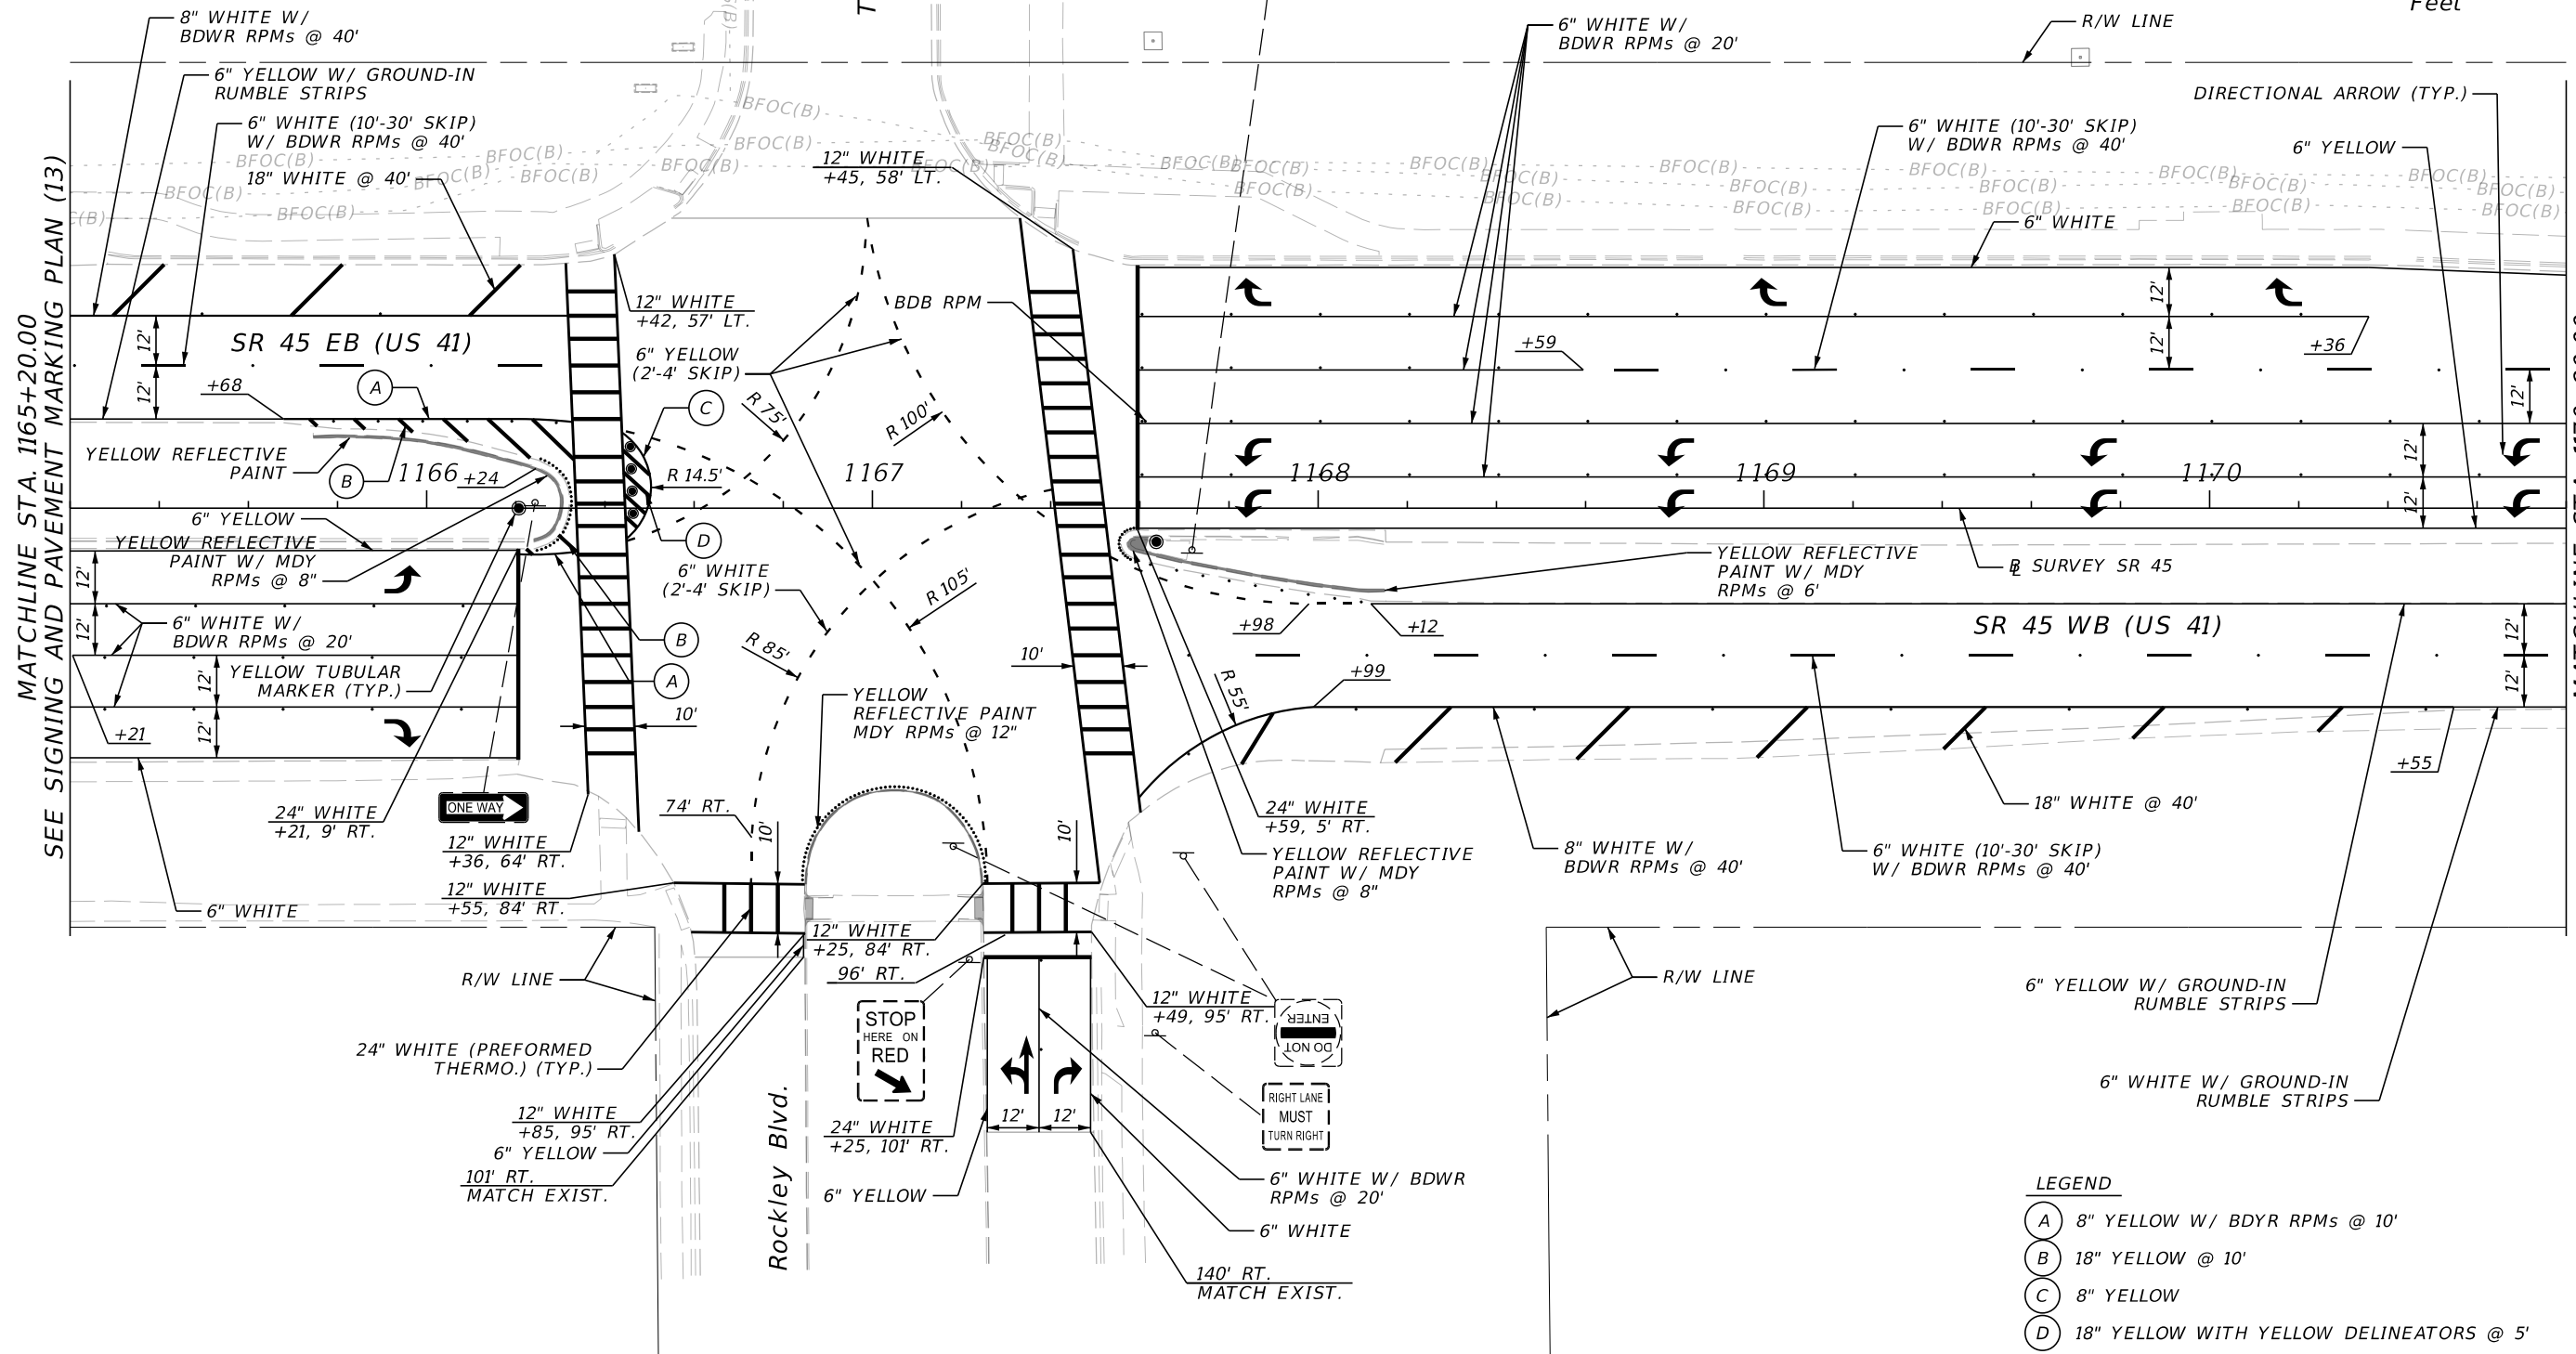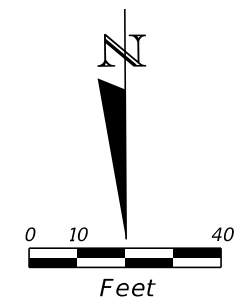

MATCHLINE STA. 1165+20.00
SEE SIGNING AND PAVEMENT MARKING PLAN (13)

MATCHLINE STA. 1170+80.00
SEE SIGNING AND PAVEMENT MARKING PLAN (15)



- LEGEND**
- (A) 8" YELLOW W/ BDYR RPMs @ 10'
 - (B) 18" YELLOW @ 10'
 - (C) 8" YELLOW
 - (D) 18" YELLOW WITH YELLOW DELINEATORS @ 5'

3/21/2024 2:26:26 PM yrivera H:\Worksets\VDOT\4491001\5201\SigningAndMarking\PLANS\01.dgn

REVISIONS		ENGINEER OF RECORD		STATE OF FLORIDA DEPARTMENT OF TRANSPORTATION			SHEET NO.
DATE	DESCRIPTION	DATE	DESCRIPTION	ROAD NO.	COUNTY	FINANCIAL PROJECT ID	
			ALEX W. HINKLE, P.E. LICENSE NUMBER: 82354 PROTEAN DESIGN GROUP 100 EAST PINE STREET, SUITE 600 ORLANDO, FL 32801	SR 45	SARASOTA	449100-1-52-01	5-16

**SIGNING & PAVEMENT
MARKING PLAN (14)**

THE OFFICIAL RECORD OF THIS SHEET IS THE ELECTRONIC FILE DIGITALLY SIGNED AND SEALED UNDER RULE 61G15-23.004, F.A.C.

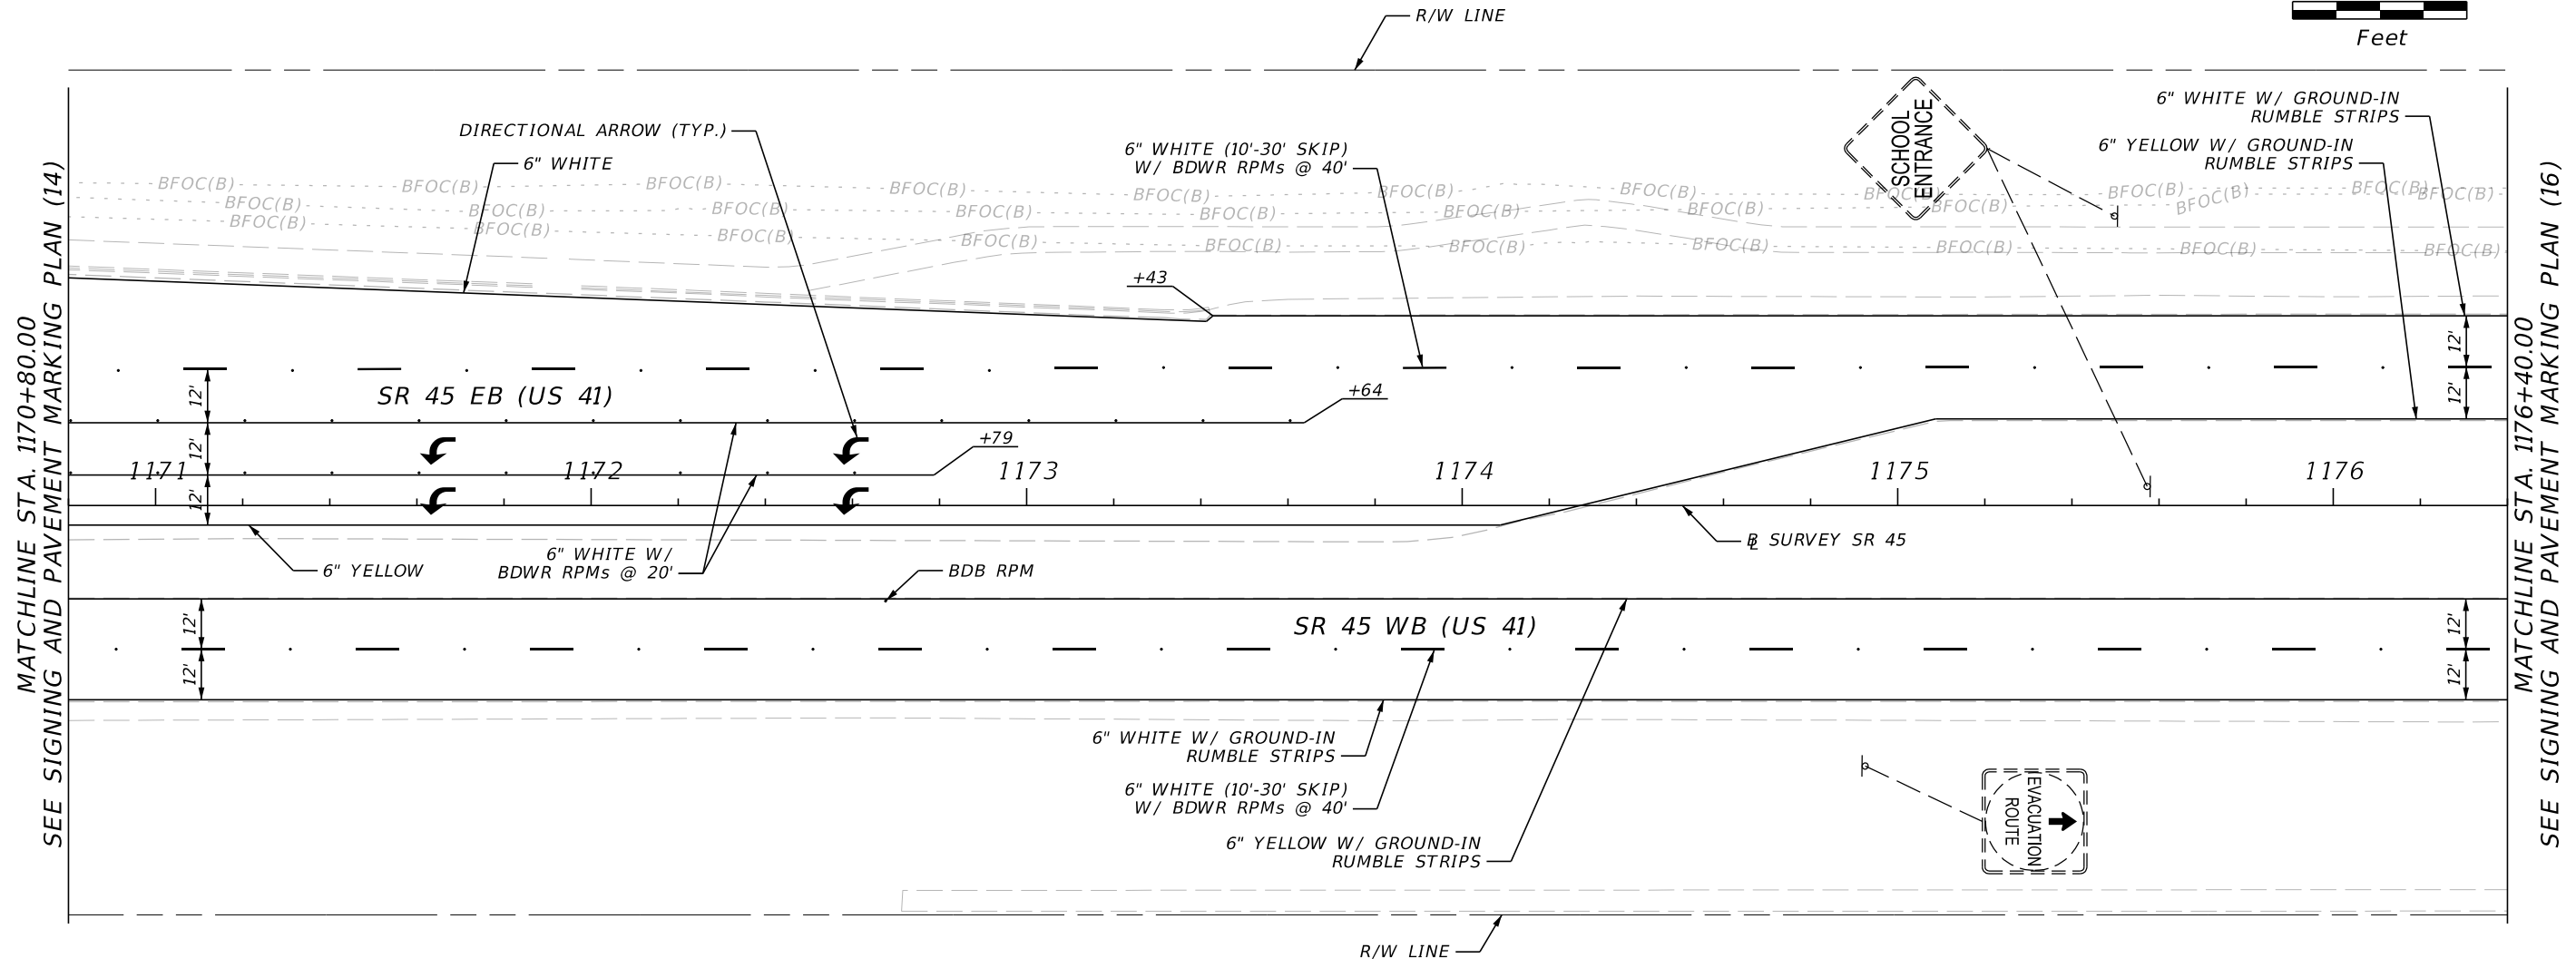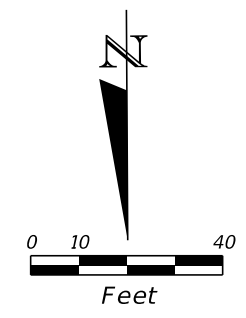

MATCHLINE STA. 1170+80.00
SEE SIGNING AND PAVEMENT MARKING PLAN (14)


MATCHLINE STA. 1176+40.00
SEE SIGNING AND PAVEMENT MARKING PLAN (16)

3/21/2024 2:26:28 PM yrivera
H:\Worksets\VDOT\44910015201\SigningAndMarking\PLANS\01.dgn

REVISIONS				ENGINEER OF RECORD		STATE OF FLORIDA DEPARTMENT OF TRANSPORTATION			SIGNING & PAVEMENT MARKING PLAN (15)	SHEET NO.
DATE	DESCRIPTION	DATE	DESCRIPTION	ALEX W. HINKLE, P.E. LICENSE NUMBER: 82354 PROTEAN DESIGN GROUP 100 EAST PINE STREET, SUITE 600 ORLANDO, FL 32801		ROAD NO.	COUNTY	FINANCIAL PROJECT ID		5-17
						SR 45	SARASOTA	449100-1-52-01		


THE OFFICIAL RECORD OF THIS SHEET IS THE ELECTRONIC FILE DIGITALLY SIGNED AND SEALED UNDER RULE 61G15-23.004, F.A.C.

Rockley Blvd
Taylor Ranch Tr
NEXT SIGNAL

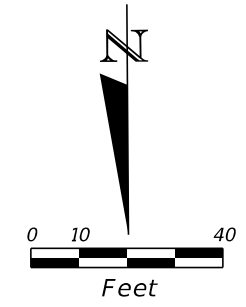

MATCHLINE STA. 1176+40.00
SEE SIGNING AND PAVEMENT MARKING PLAN (15)



MATCHLINE STA. 1182+00.00
SEE SIGNING AND PAVEMENT MARKING PLAN (17)

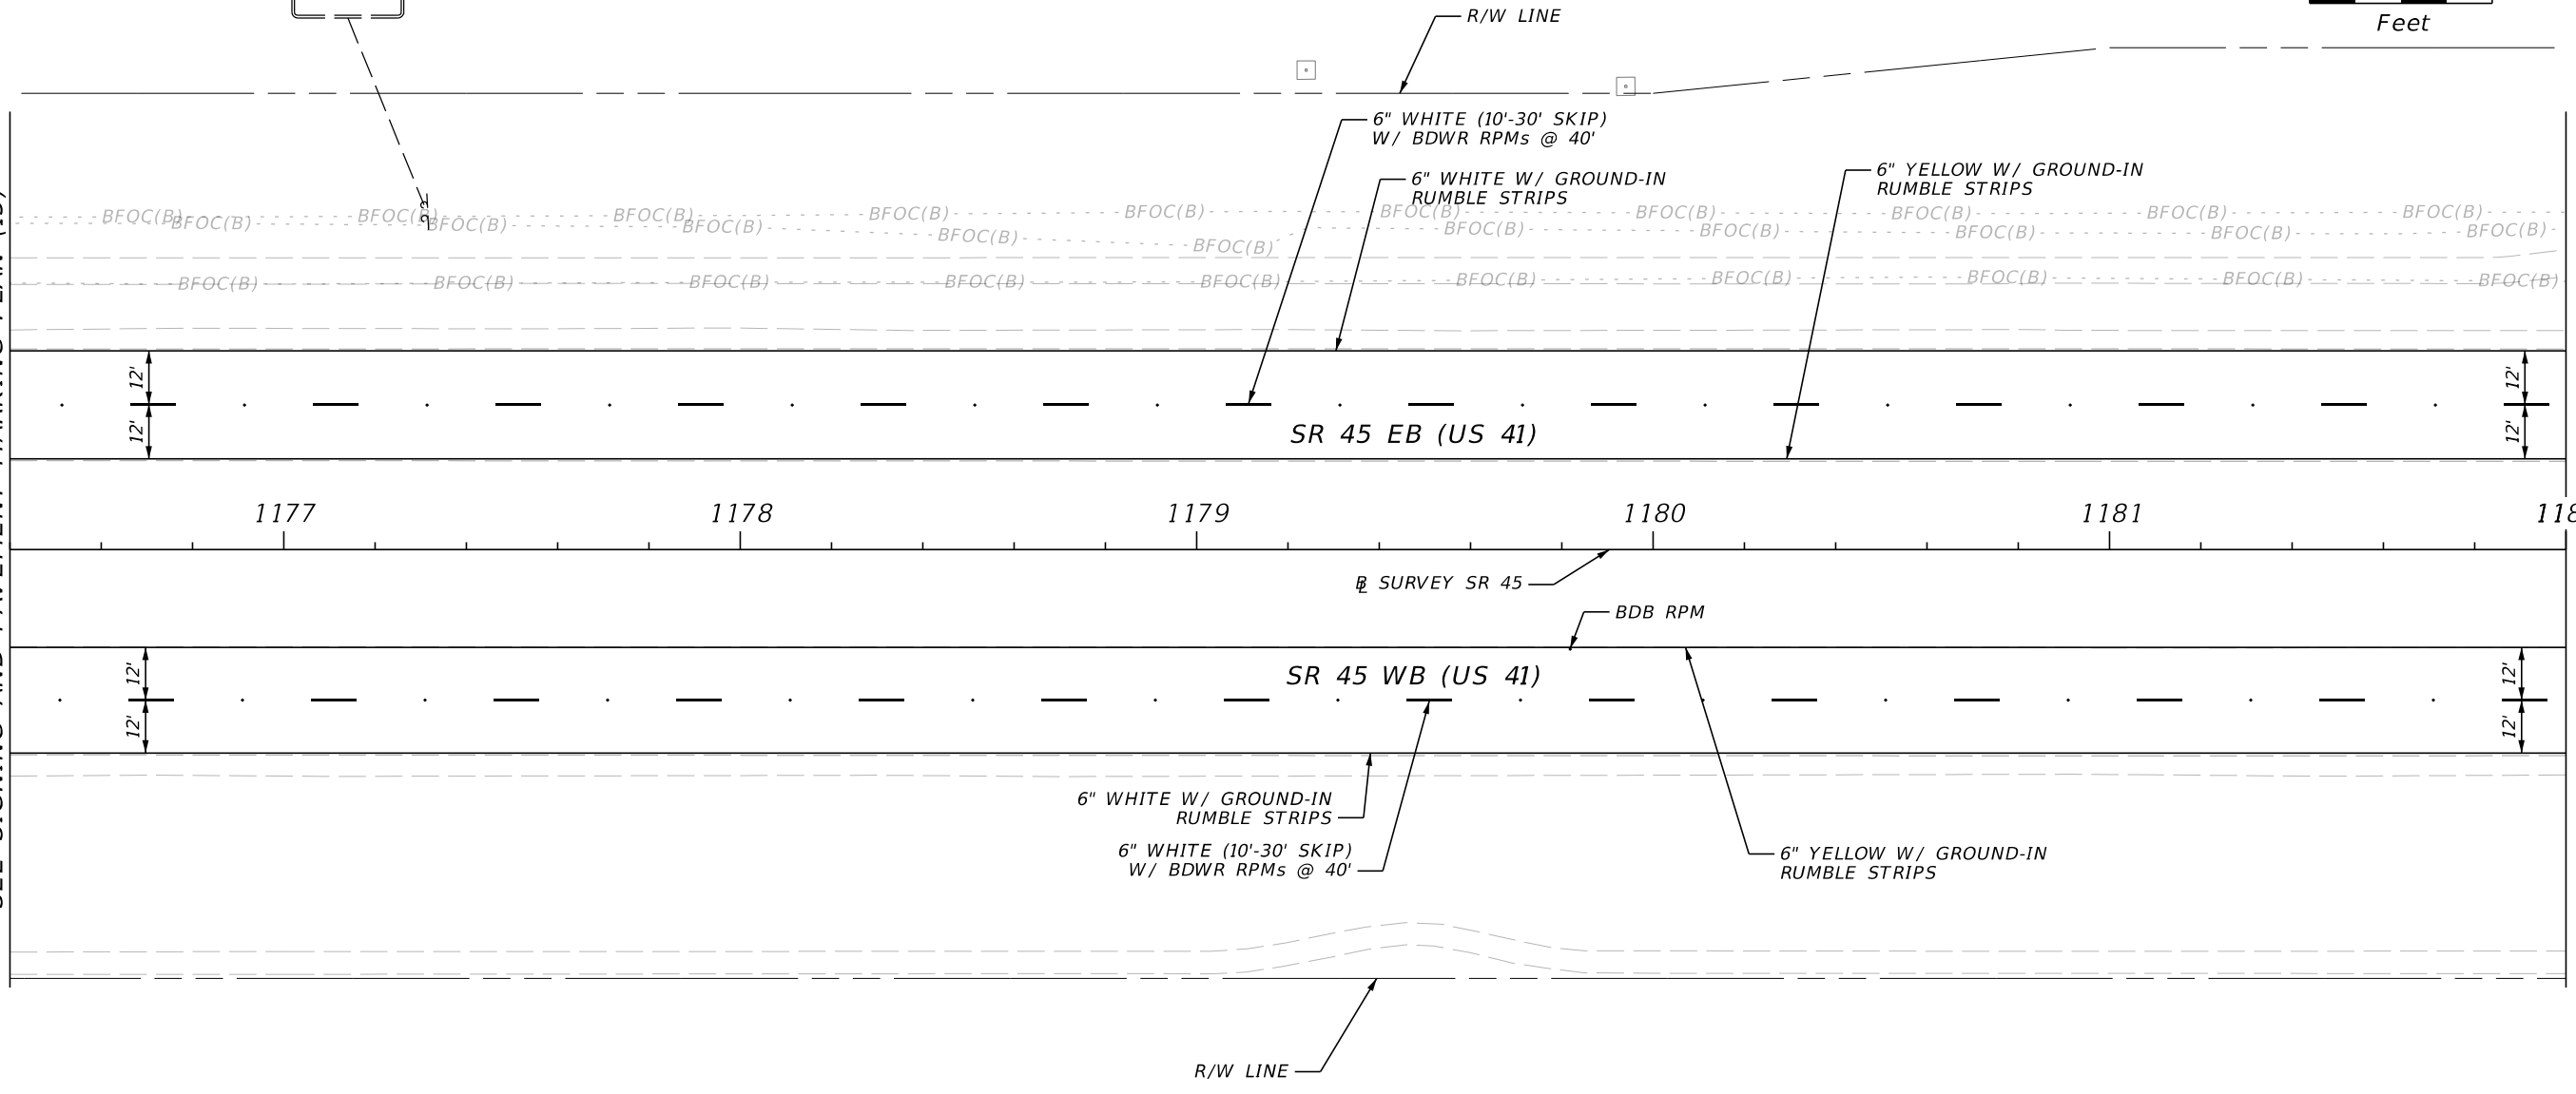

3/21/2024 2:26:29 PM yrivera
H:\Worksets\VDOT\44910015201\SigningAndMarking\PLANS\01.dgn

REVISIONS				ENGINEER OF RECORD		STATE OF FLORIDA DEPARTMENT OF TRANSPORTATION			SIGNING & PAVEMENT MARKING PLAN (16)	SHEET NO.
DATE	DESCRIPTION	DATE	DESCRIPTION	ALEX W. HINKLE, P.E. LICENSE NUMBER: 82354 PROTEAN DESIGN GROUP 100 EAST PINE STREET, SUITE 600 ORLANDO, FL 32801		ROAD NO.	COUNTY	FINANCIAL PROJECT ID		5-18
						SR 45	SARASOTA	449100-1-52-01		

THE OFFICIAL RECORD OF THIS SHEET IS THE ELECTRONIC FILE DIGITALLY SIGNED AND SEALED UNDER RULE 61G15-23.004, F.A.C.

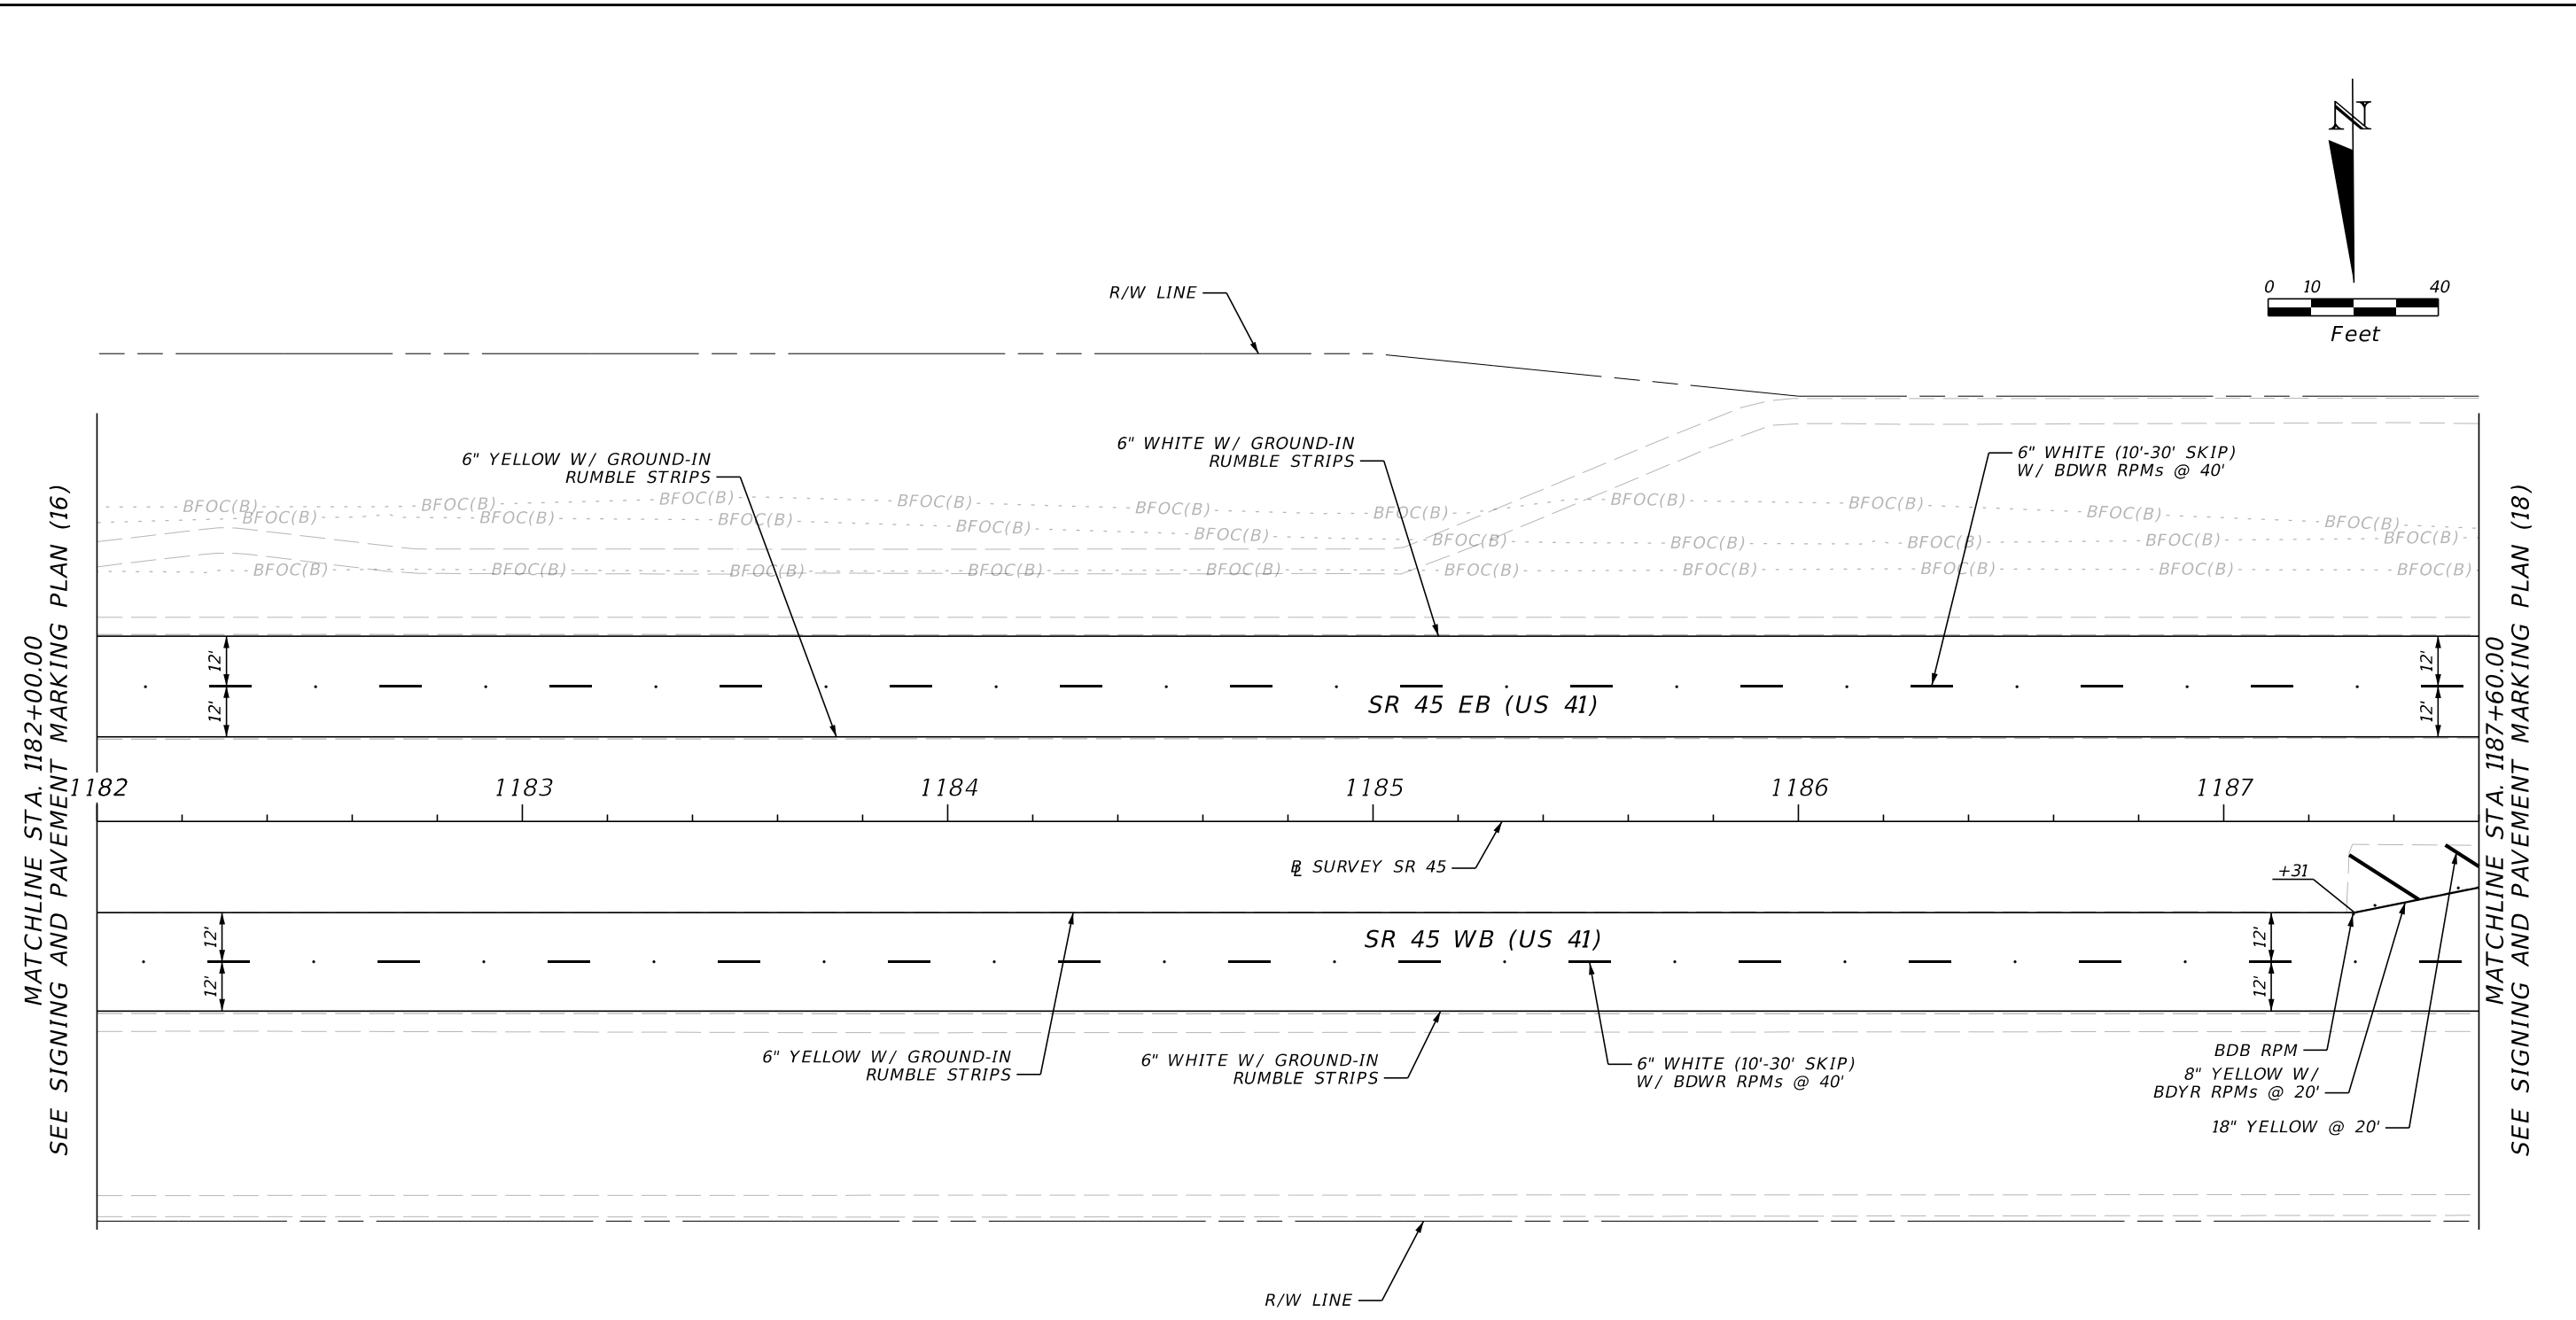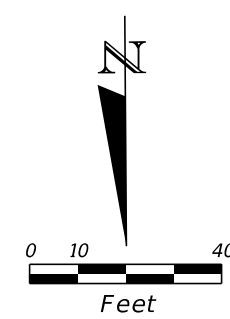


MATCHLINE STA. 1182+00.00
SEE SIGNING AND PAVEMENT MARKING PLAN (16)

MATCHLINE STA. 1187+60.00
SEE SIGNING AND PAVEMENT MARKING PLAN (18)


3/21/2024 2:26:31 PM yrivera
H:\Worksets\VDOT\44910015201\SigningAndMarking\PLANS\01.dgn

REVISIONS				ENGINEER OF RECORD		STATE OF FLORIDA DEPARTMENT OF TRANSPORTATION			SIGNING & PAVEMENT MARKING PLAN (17)	SHEET NO.
DATE	DESCRIPTION	DATE	DESCRIPTION	ALEX W. HINKLE, P.E. LICENSE NUMBER: 82354 PROTEAN DESIGN GROUP 100 EAST PINE STREET, SUITE 600 ORLANDO, FL 32801		ROAD NO.	COUNTY	FINANCIAL PROJECT ID		5-19
								SR 45		


THE OFFICIAL RECORD OF THIS SHEET IS THE ELECTRONIC FILE DIGITALLY SIGNED AND SEALED UNDER RULE 61G15-23.004, F.A.C.

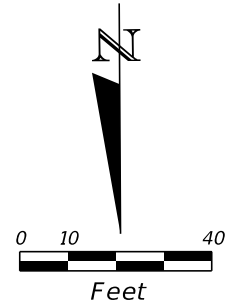

MATCHLINE STA. 1187+60.00
SEE SIGNING AND PAVEMENT MARKING PLAN (17)

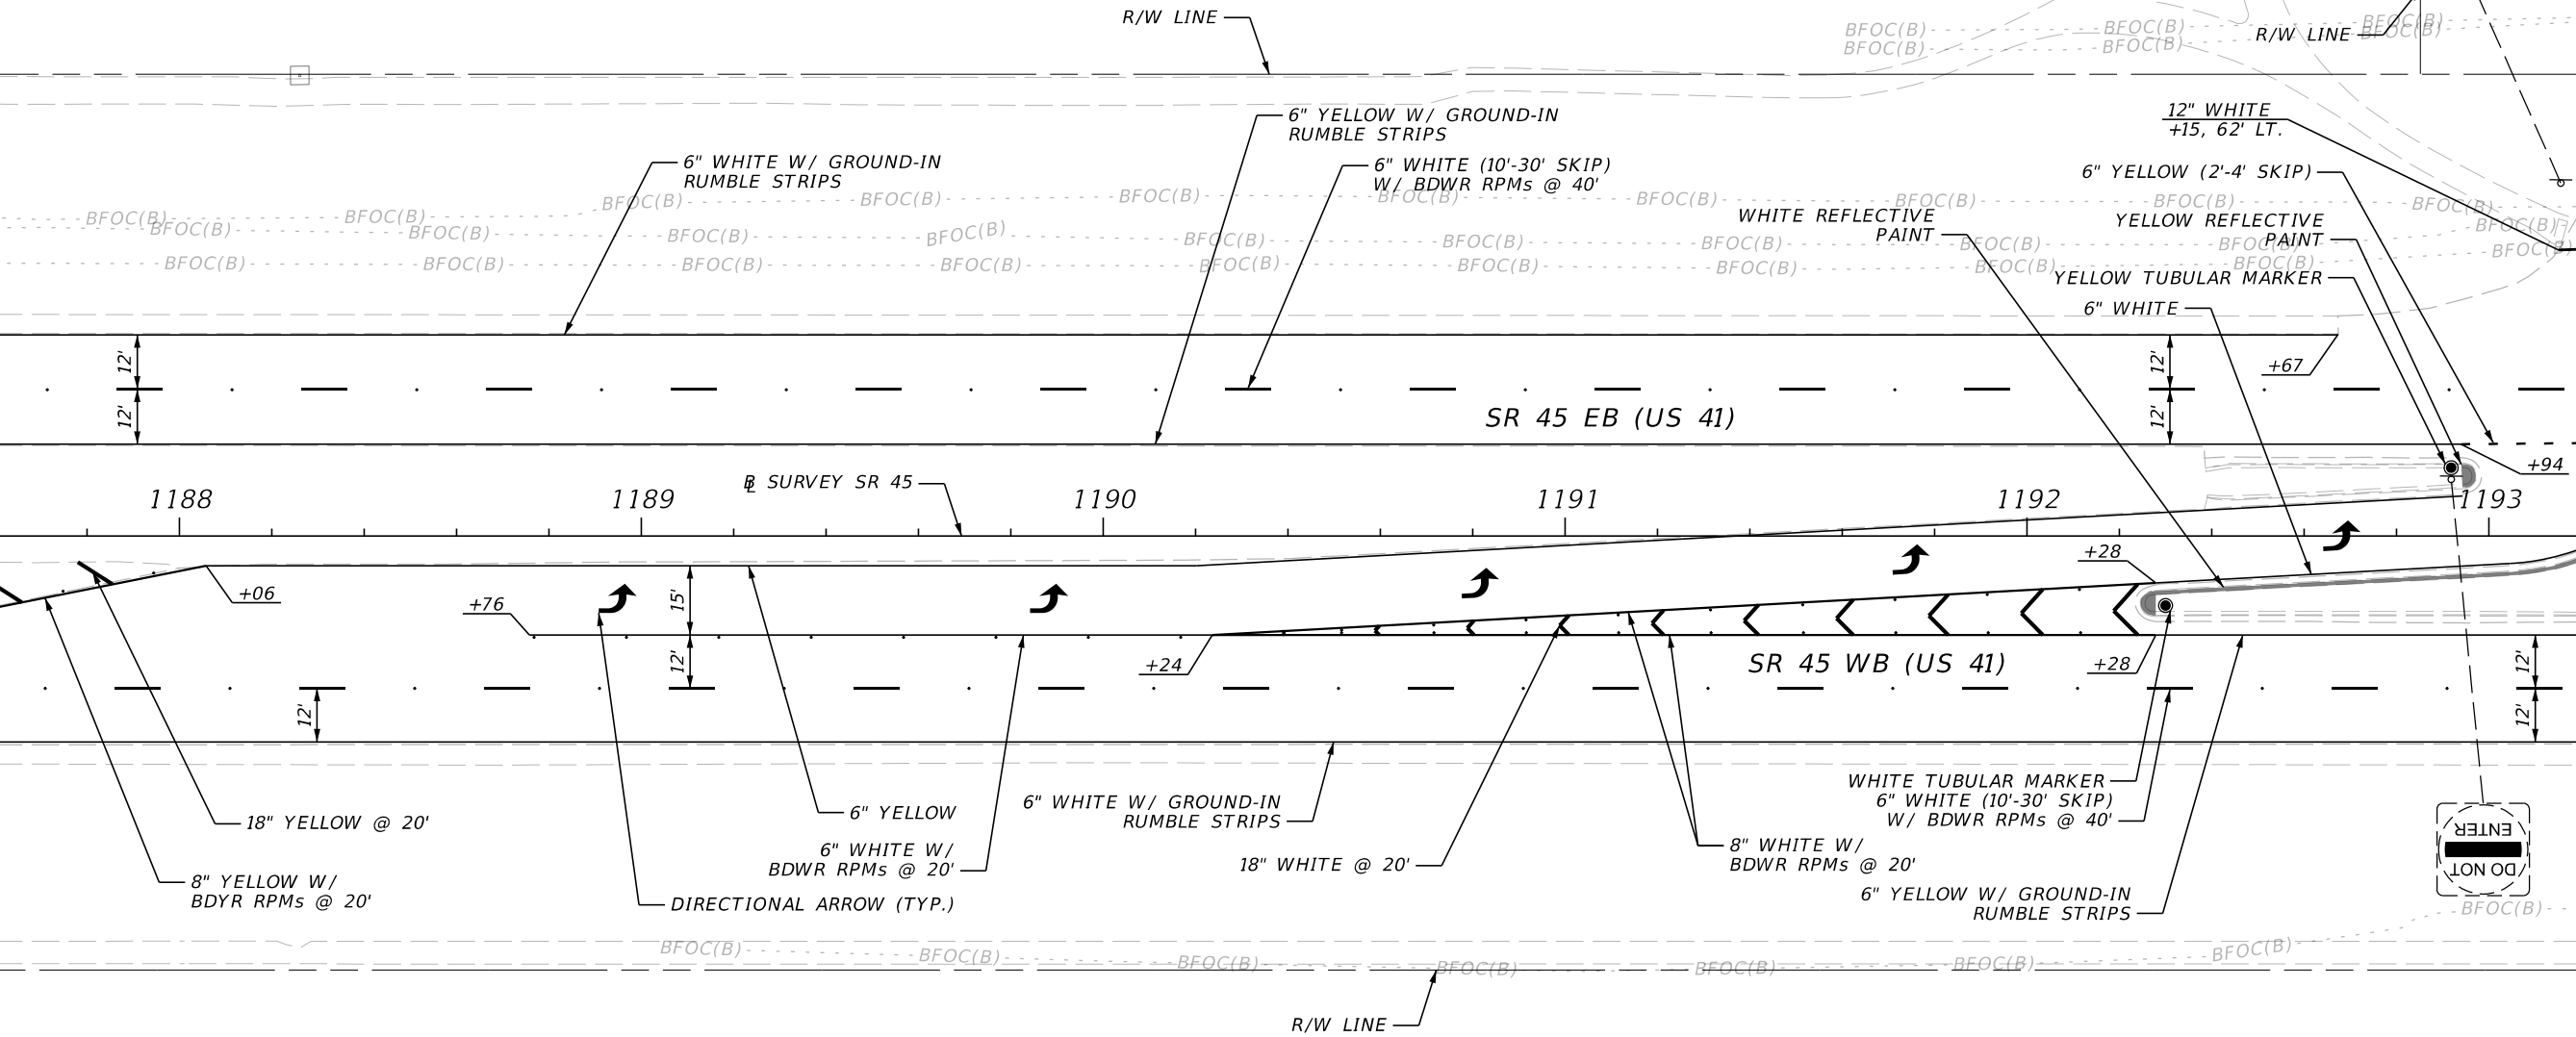



MATCHLINE STA. 1193+20.00
SEE SIGNING AND PAVEMENT MARKING PLAN (19)

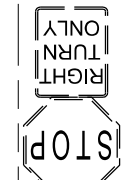

3/21/2024 2:26:32 PM yrivera
H:\Worksets\VDOT\44910015201\SigningAndMarking\PLANS\01.dgn

REVISIONS				ENGINEER OF RECORD		STATE OF FLORIDA DEPARTMENT OF TRANSPORTATION			SIGNING & PAVEMENT MARKING PLAN (18)	SHEET NO.
DATE	DESCRIPTION	DATE	DESCRIPTION	ALEX W. HINKLE, P.E. LICENSE NUMBER: 82354 PROTEAN DESIGN GROUP 100 EAST PINE STREET, SUITE 600 ORLANDO, FL 32801		ROAD NO.	COUNTY	FINANCIAL PROJECT ID		S-20
						SR 45	SARASOTA	449100-1-52-01		

THE OFFICIAL RECORD OF THIS SHEET IS THE ELECTRONIC FILE DIGITALLY SIGNED AND SEALED UNDER RULE 61G15-23.004, F.A.C.

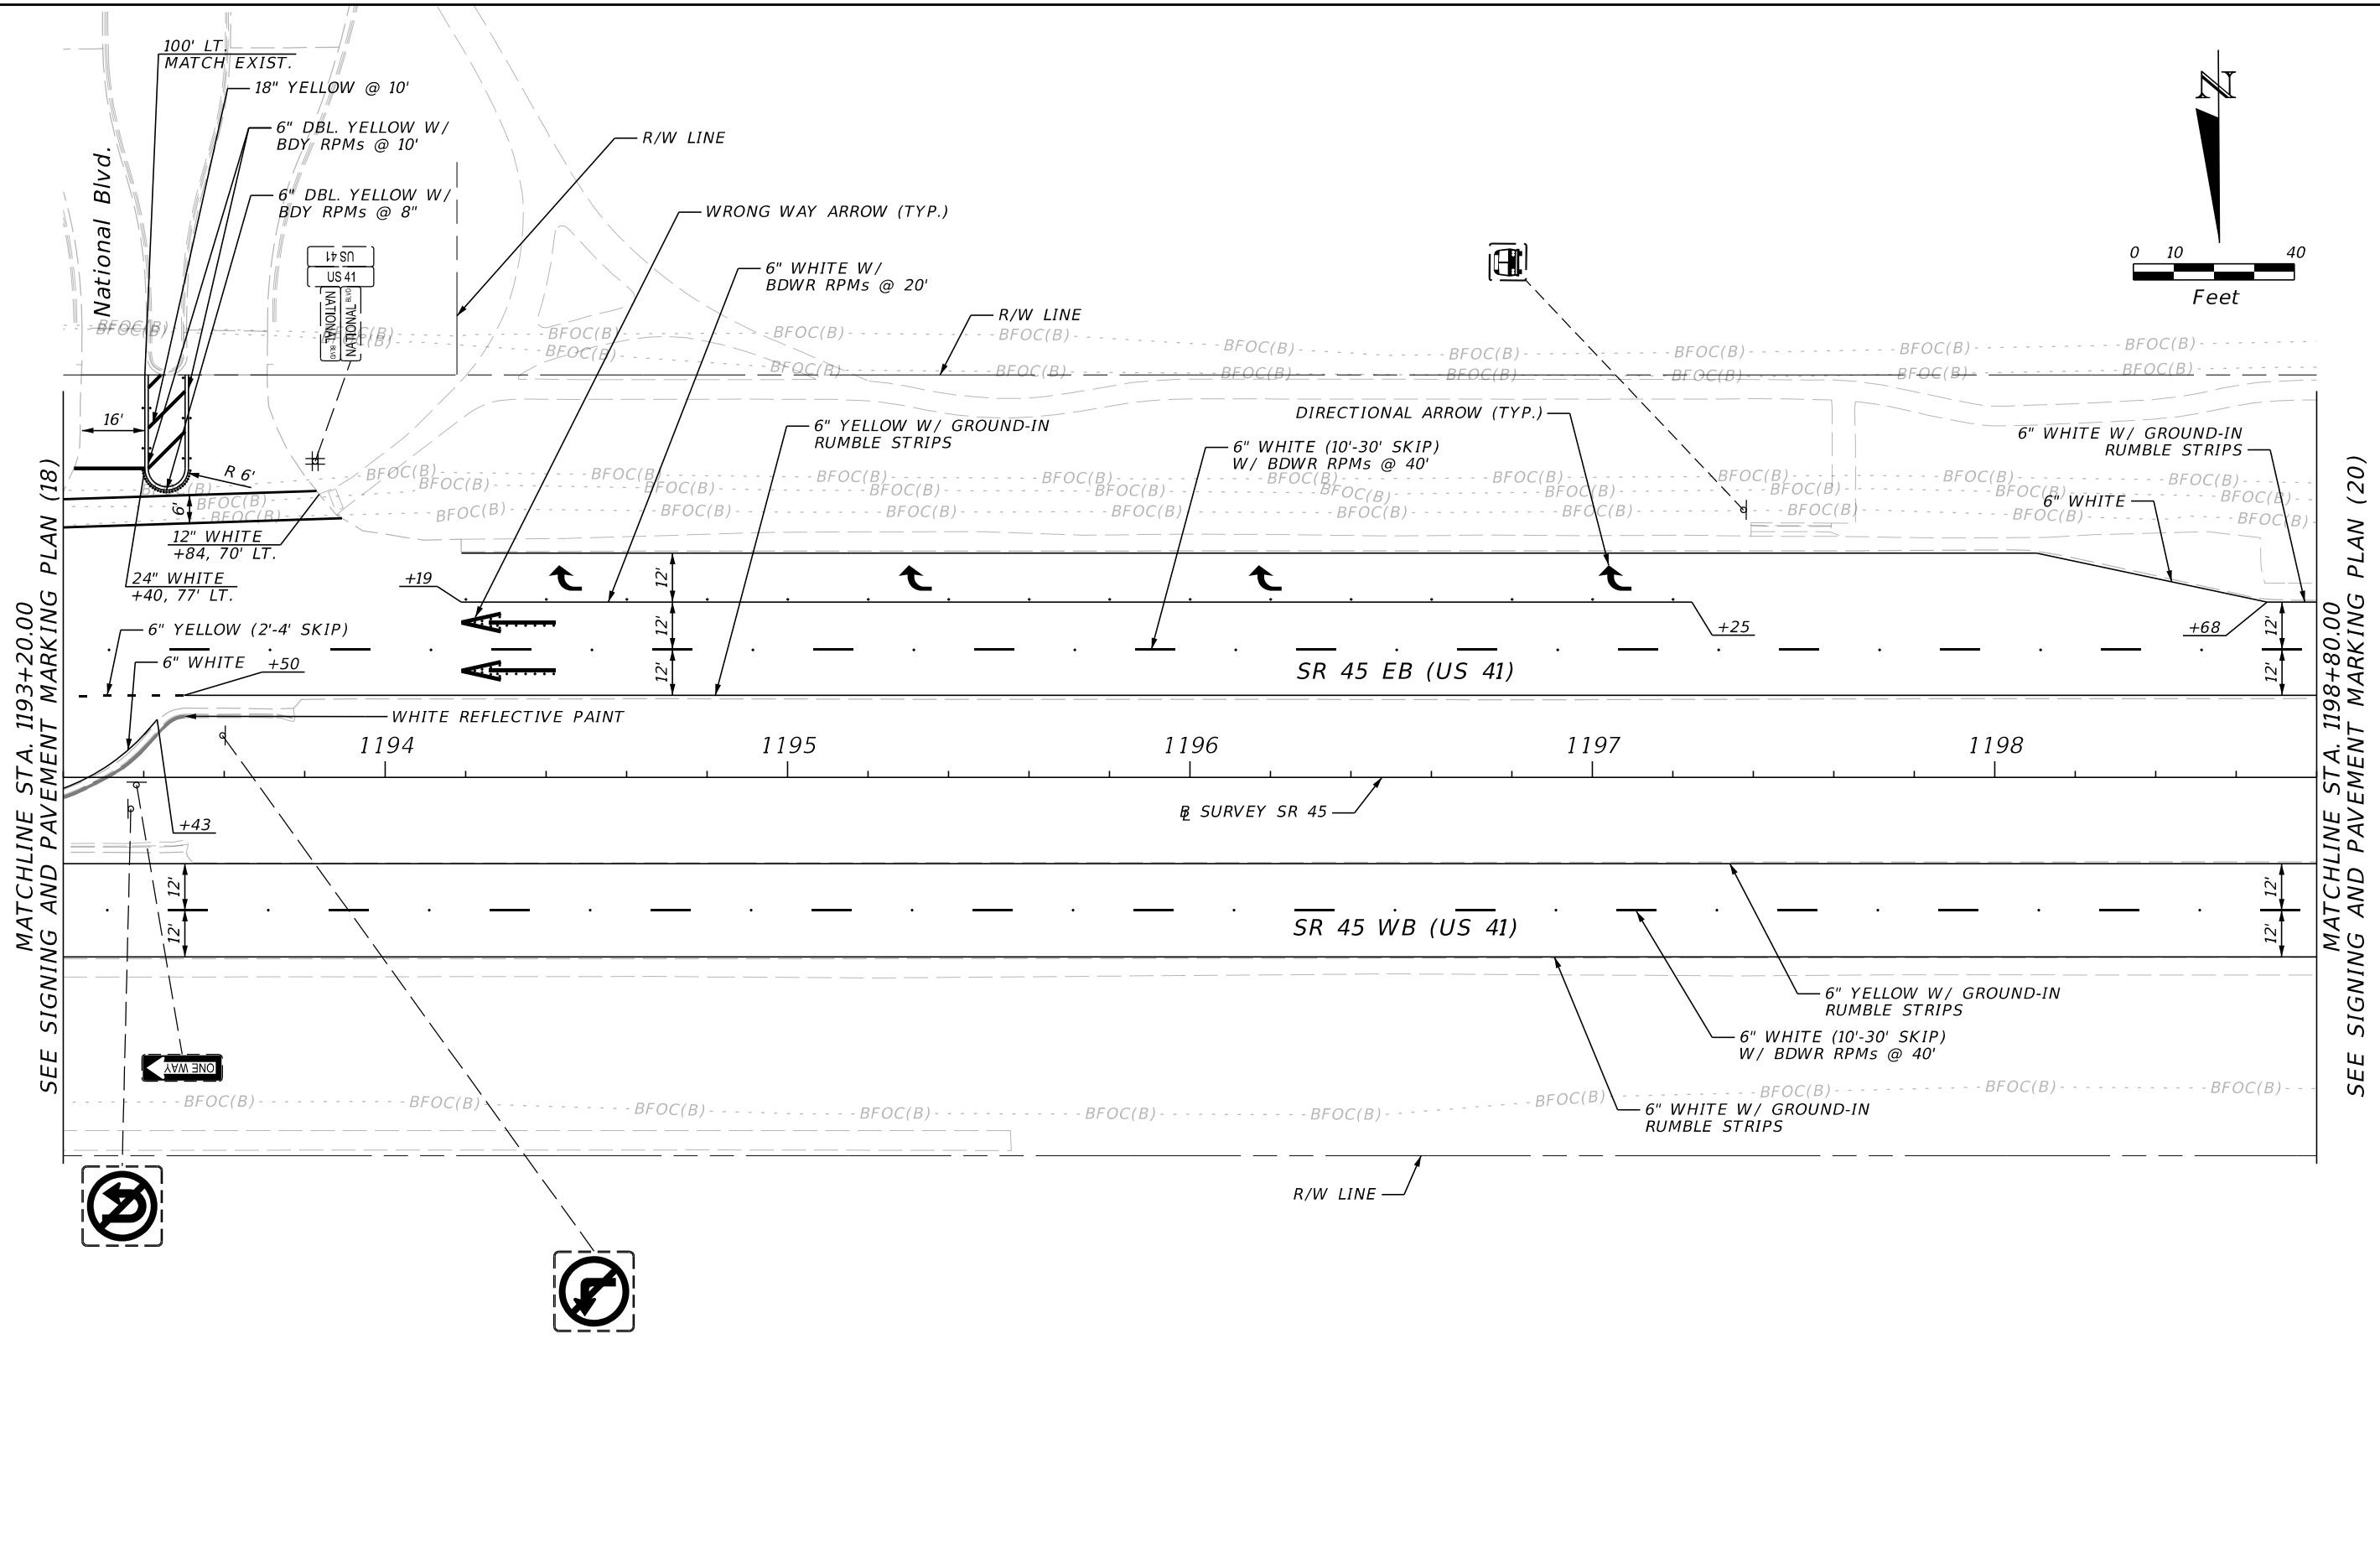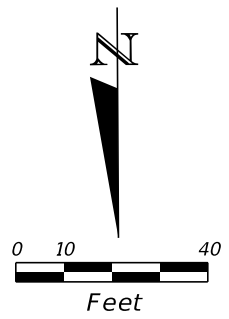



MATCHLINE STA. 1193+20.00
SEE SIGNING AND PAVEMENT MARKING PLAN (18)

MATCHLINE STA. 1198+80.00
SEE SIGNING AND PAVEMENT MARKING PLAN (20)

3/21/2024 4:15:48 PM yrivera
H:\Worksets\VDOT\4491001\5201\SigningAndMarking\PLANS\01.dgn

REVISIONS				ENGINEER OF RECORD		STATE OF FLORIDA DEPARTMENT OF TRANSPORTATION			SHEET NO.
DATE	DESCRIPTION	DATE	DESCRIPTION			ROAD NO.	COUNTY	FINANCIAL PROJECT ID	
				ALEX W. HINKLE, P.E. LICENSE NUMBER: 82354 PROTEAN DESIGN GROUP 100 EAST PINE STREET, SUITE 600 ORLANDO, FL 32801		SR 45	SARASOTA	449100-1-52-01	SIGNING & PAVEMENT MARKING PLAN (19) S-21

THE OFFICIAL RECORD OF THIS SHEET IS THE ELECTRONIC FILE DIGITALLY SIGNED AND SEALED UNDER RULE 61G15-23.004, F.A.C.

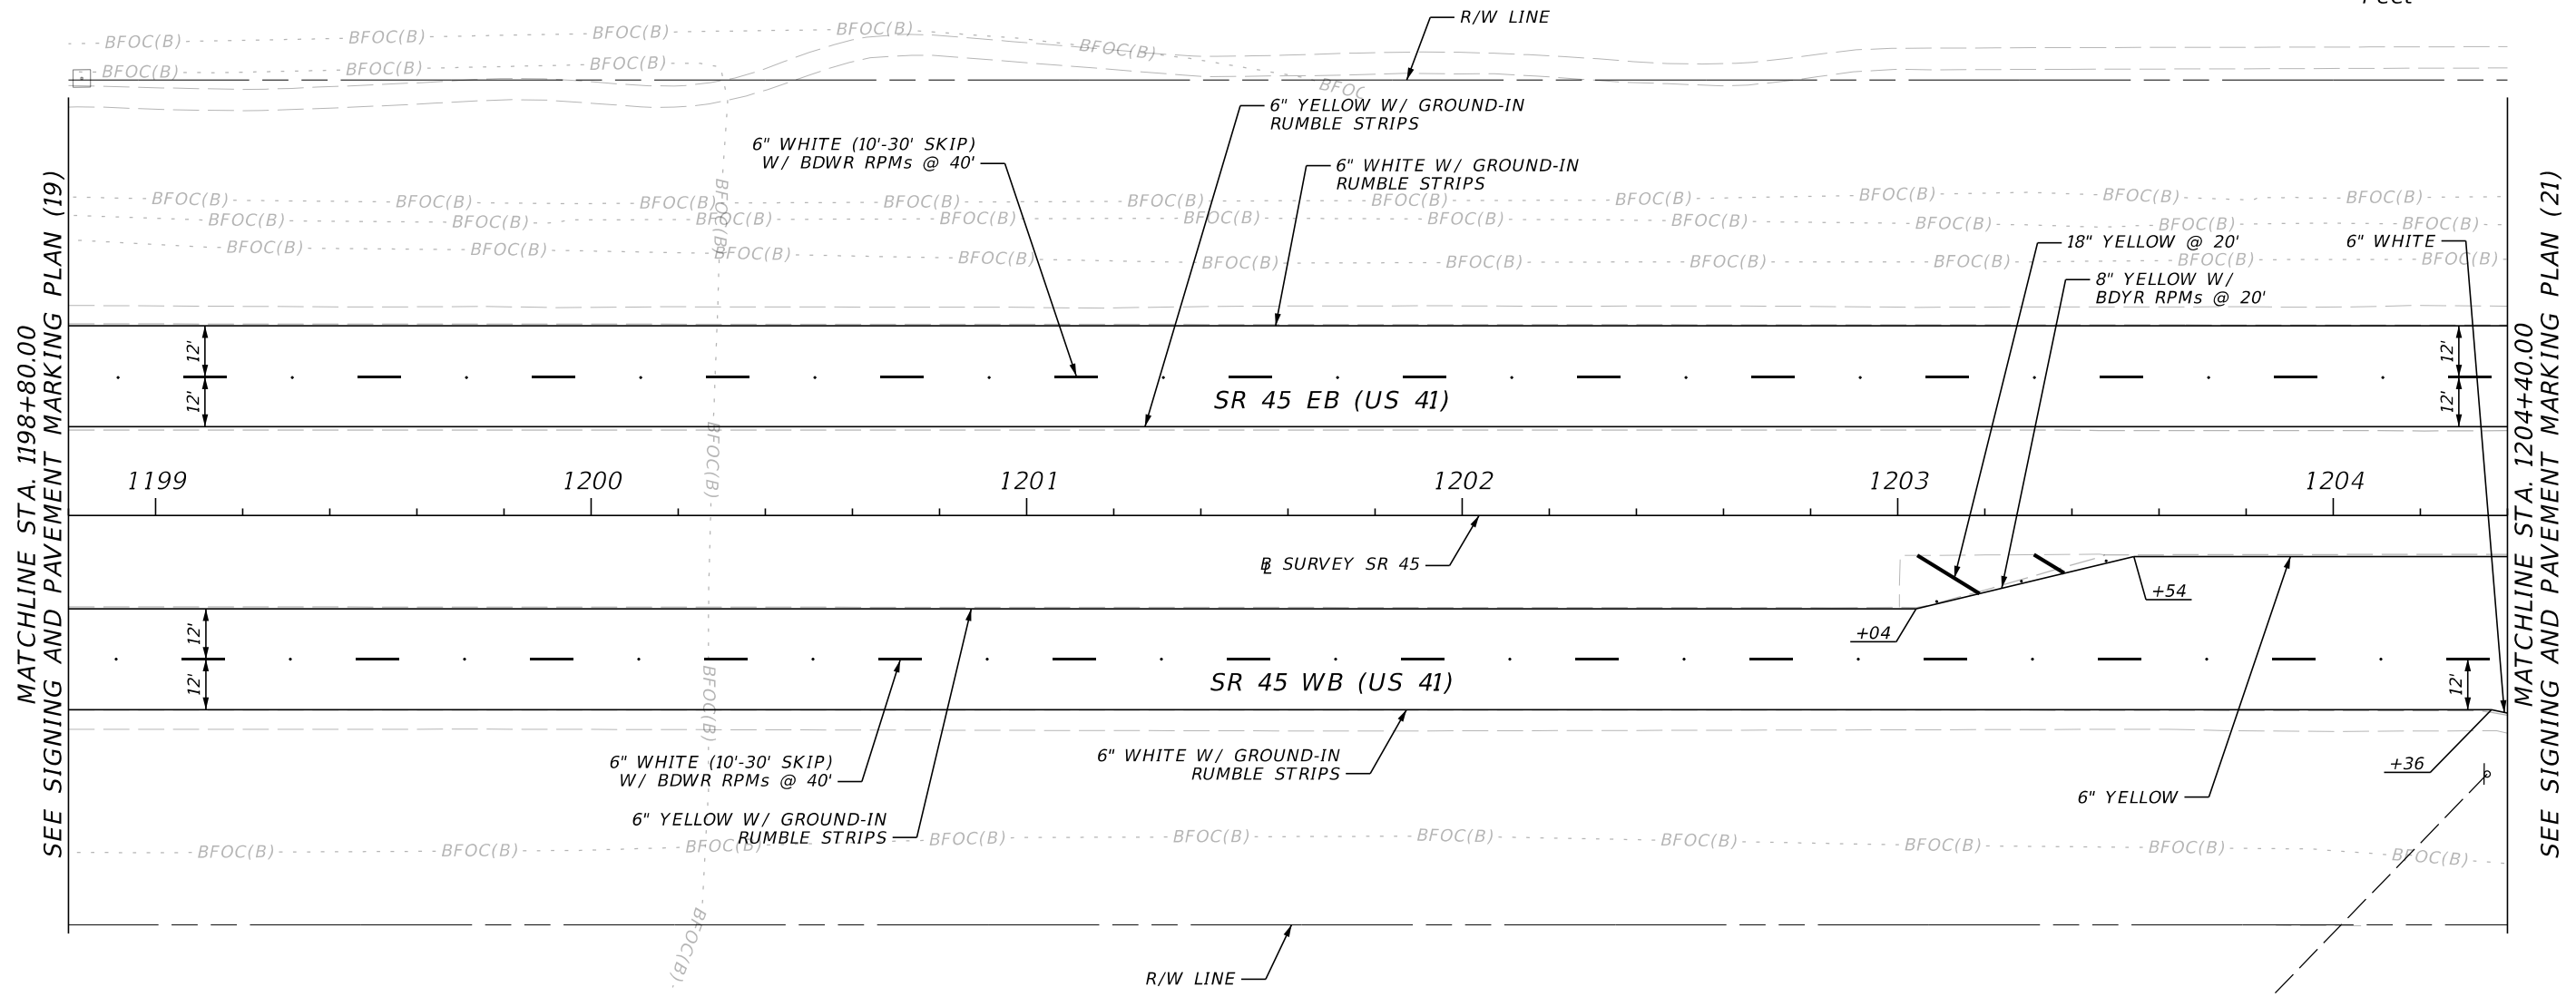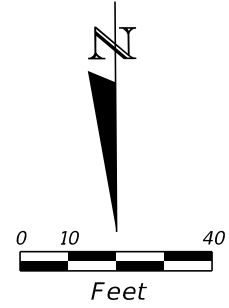

MATCHLINE STA. 1198+80.00
SEE SIGNING AND PAVEMENT MARKING PLAN (19)

MATCHLINE STA. 1204+40.00
SEE SIGNING AND PAVEMENT MARKING PLAN (21)





3/21/2024 2:26:34 PM yrivera H:\Worksets\VDOT\44910015201\SigningAndMarking\PLANS\01.dgn

REVISIONS				ENGINEER OF RECORD		STATE OF FLORIDA DEPARTMENT OF TRANSPORTATION			SIGNING & PAVEMENT MARKING PLAN (20)	SHEET NO.
DATE	DESCRIPTION	DATE	DESCRIPTION	ALEX W. HINKLE, P.E. LICENSE NUMBER: 82354 PROTEAN DESIGN GROUP 100 EAST PINE STREET, SUITE 600 ORLANDO, FL 32801		ROAD NO.	COUNTY	FINANCIAL PROJECT ID		S-22
						SR 45	SARASOTA	449100-1-52-01		

THE OFFICIAL RECORD OF THIS SHEET IS THE ELECTRONIC FILE DIGITALLY SIGNED AND SEALED UNDER RULE 61G15-23.004, F.A.C.

3/21/2024 2:26:36 PM yrivera
 H:\Worksets\VDOT\4491001\5201\SigningAndMarking\PLANS\01.dgn

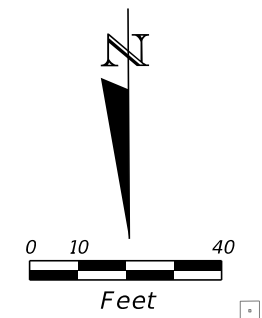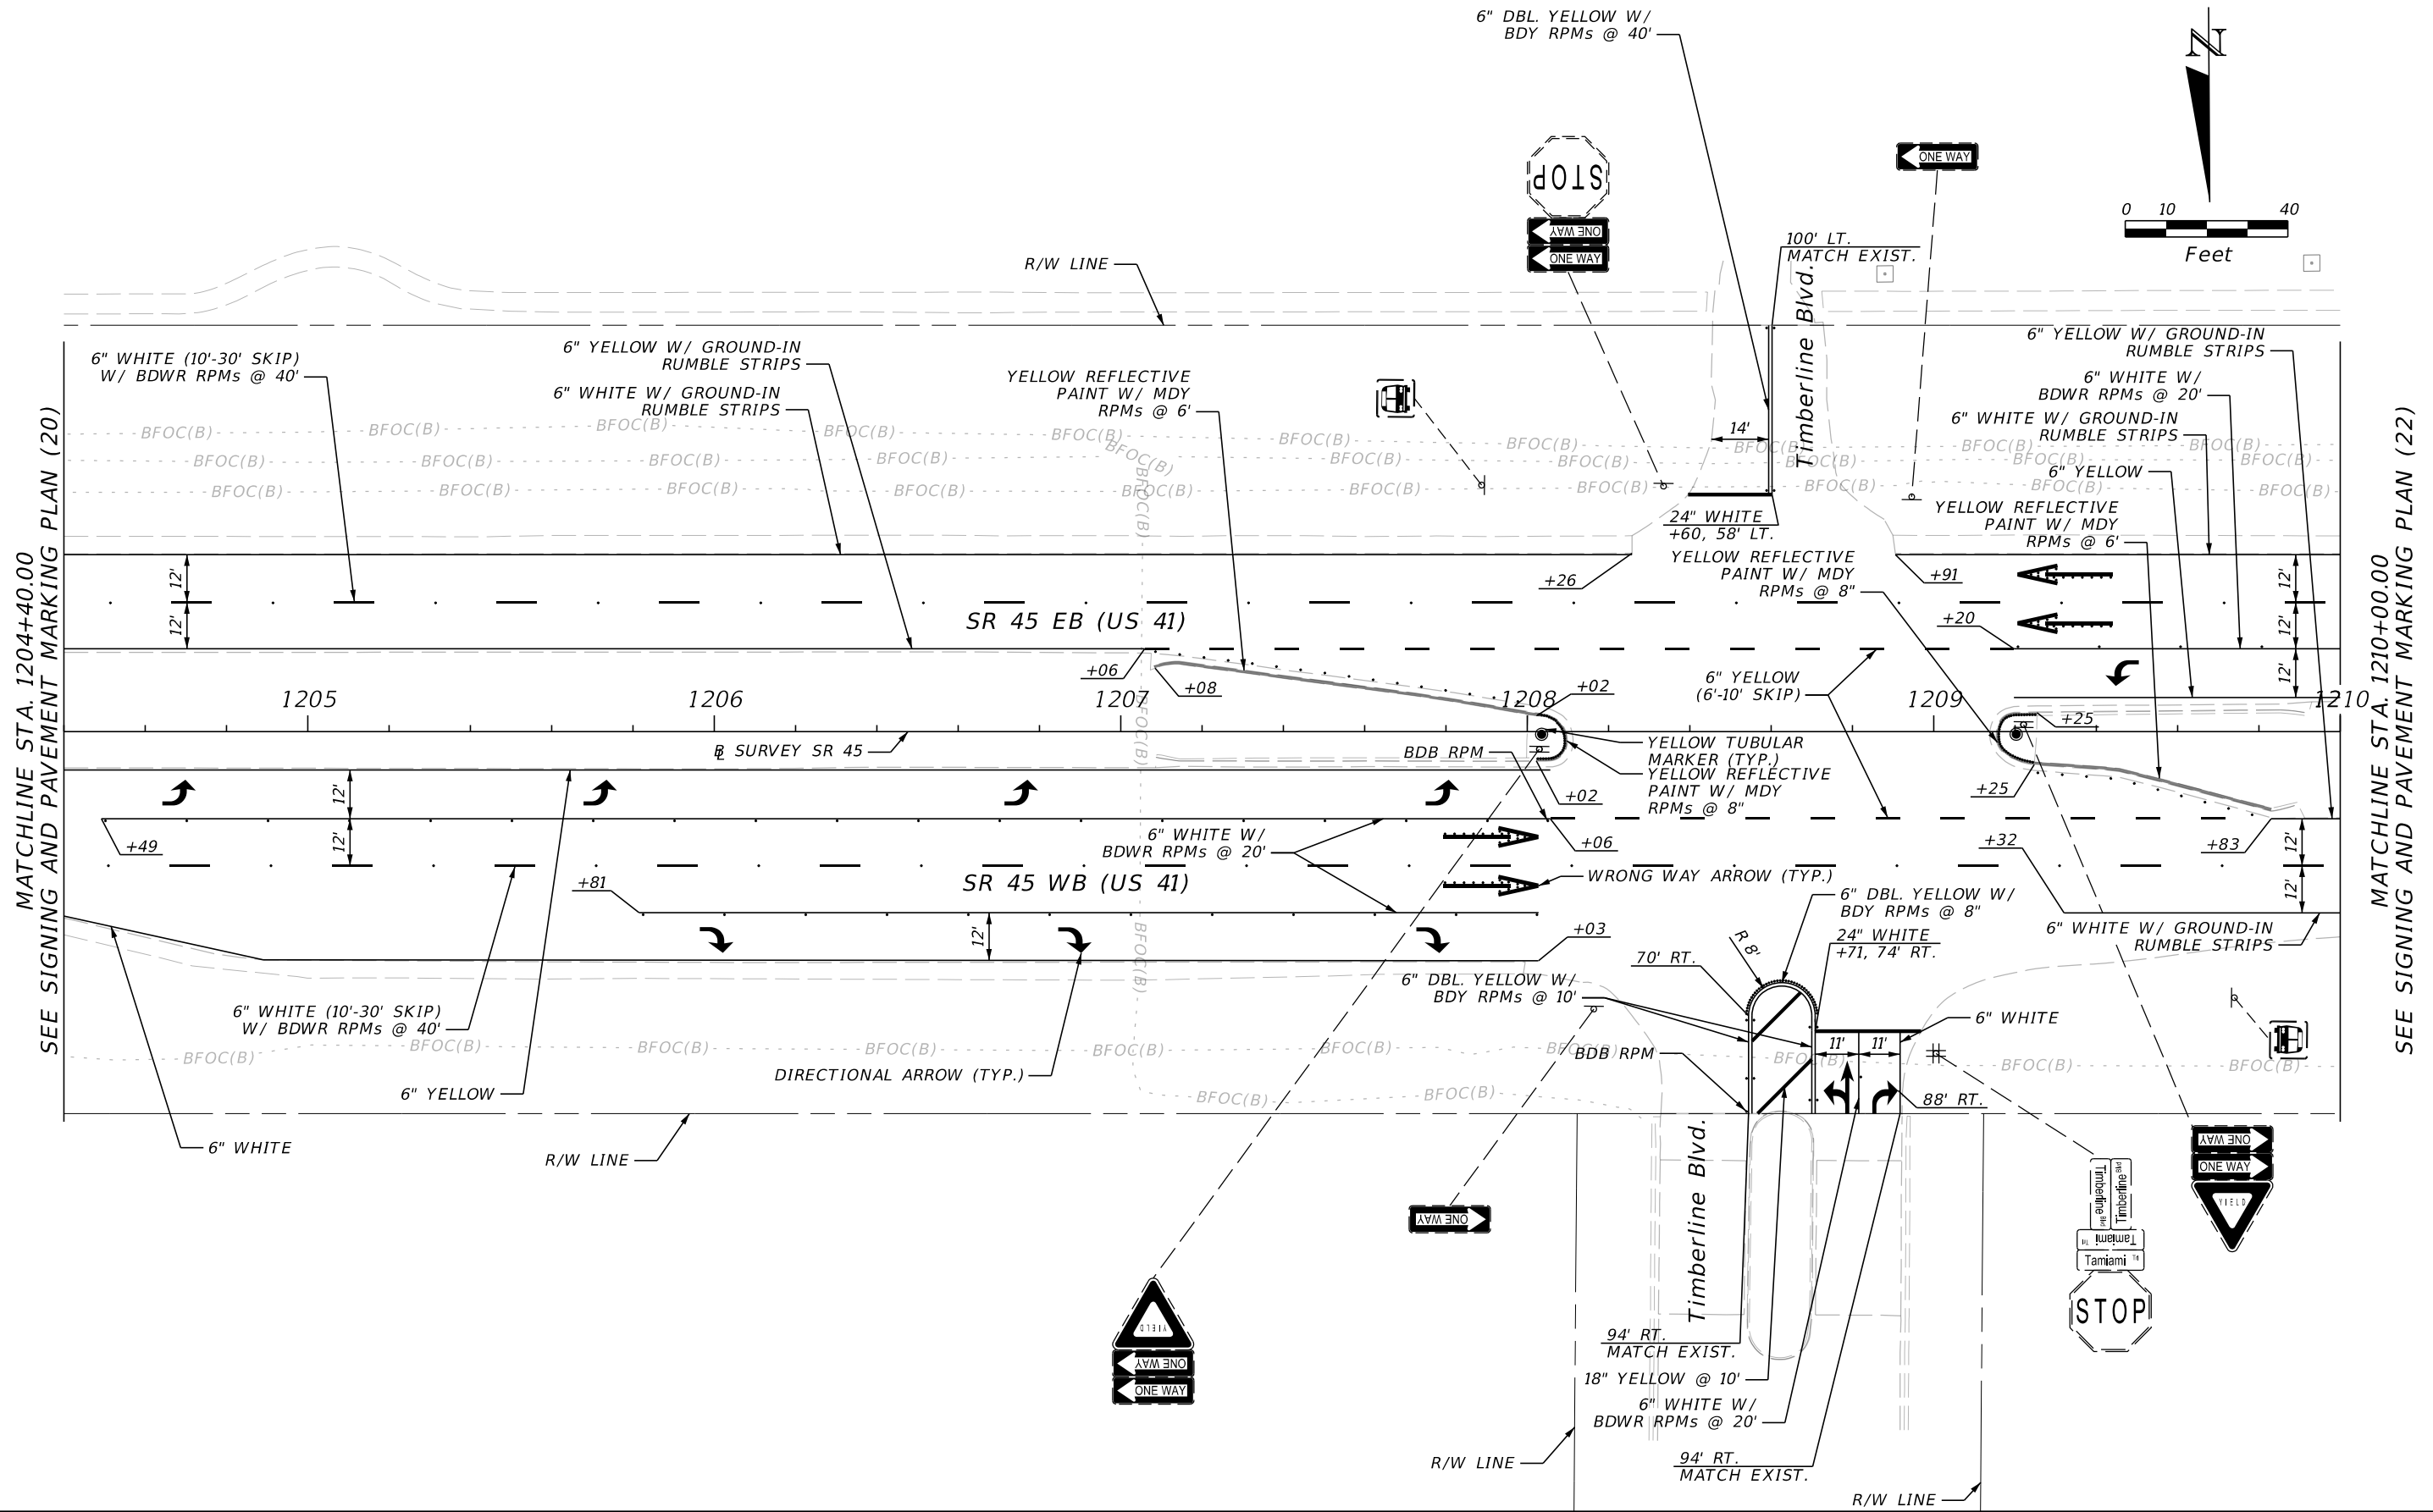


MATCHLINE STA. 1204+40.00
SEE SIGNING AND PAVEMENT MARKING PLAN (20)

MATCHLINE STA. 1210+00.00
SEE SIGNING AND PAVEMENT MARKING PLAN (22)


REVISIONS				ENGINEER OF RECORD		STATE OF FLORIDA DEPARTMENT OF TRANSPORTATION			SHEET NO.
DATE	DESCRIPTION	DATE	DESCRIPTION	ALEX W. HINKLE, P.E. LICENSE NUMBER: 82354 PROTEAN DESIGN GROUP 100 EAST PINE STREET, SUITE 600 ORLANDO, FL 32801		ROAD NO.	COUNTY	FINANCIAL PROJECT ID	
						SR 45	SARASOTA	449100-1-52-01	
SIGNING & PAVEMENT MARKING PLAN (21)								S-23	

THE OFFICIAL RECORD OF THIS SHEET IS THE ELECTRONIC FILE DIGITALLY SIGNED AND SEALED UNDER RULE 61G15-23.004, F.A.C.

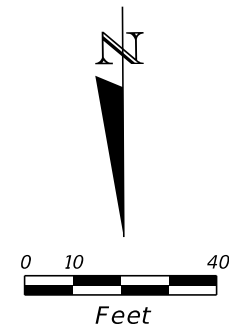

MATCHLINE STA. 1210+00.00
SEE SIGNING AND PAVEMENT MARKING PLAN (21)



MATCHLINE STA. 1215+60.00
SEE SIGNING AND PAVEMENT MARKING PLAN (23)

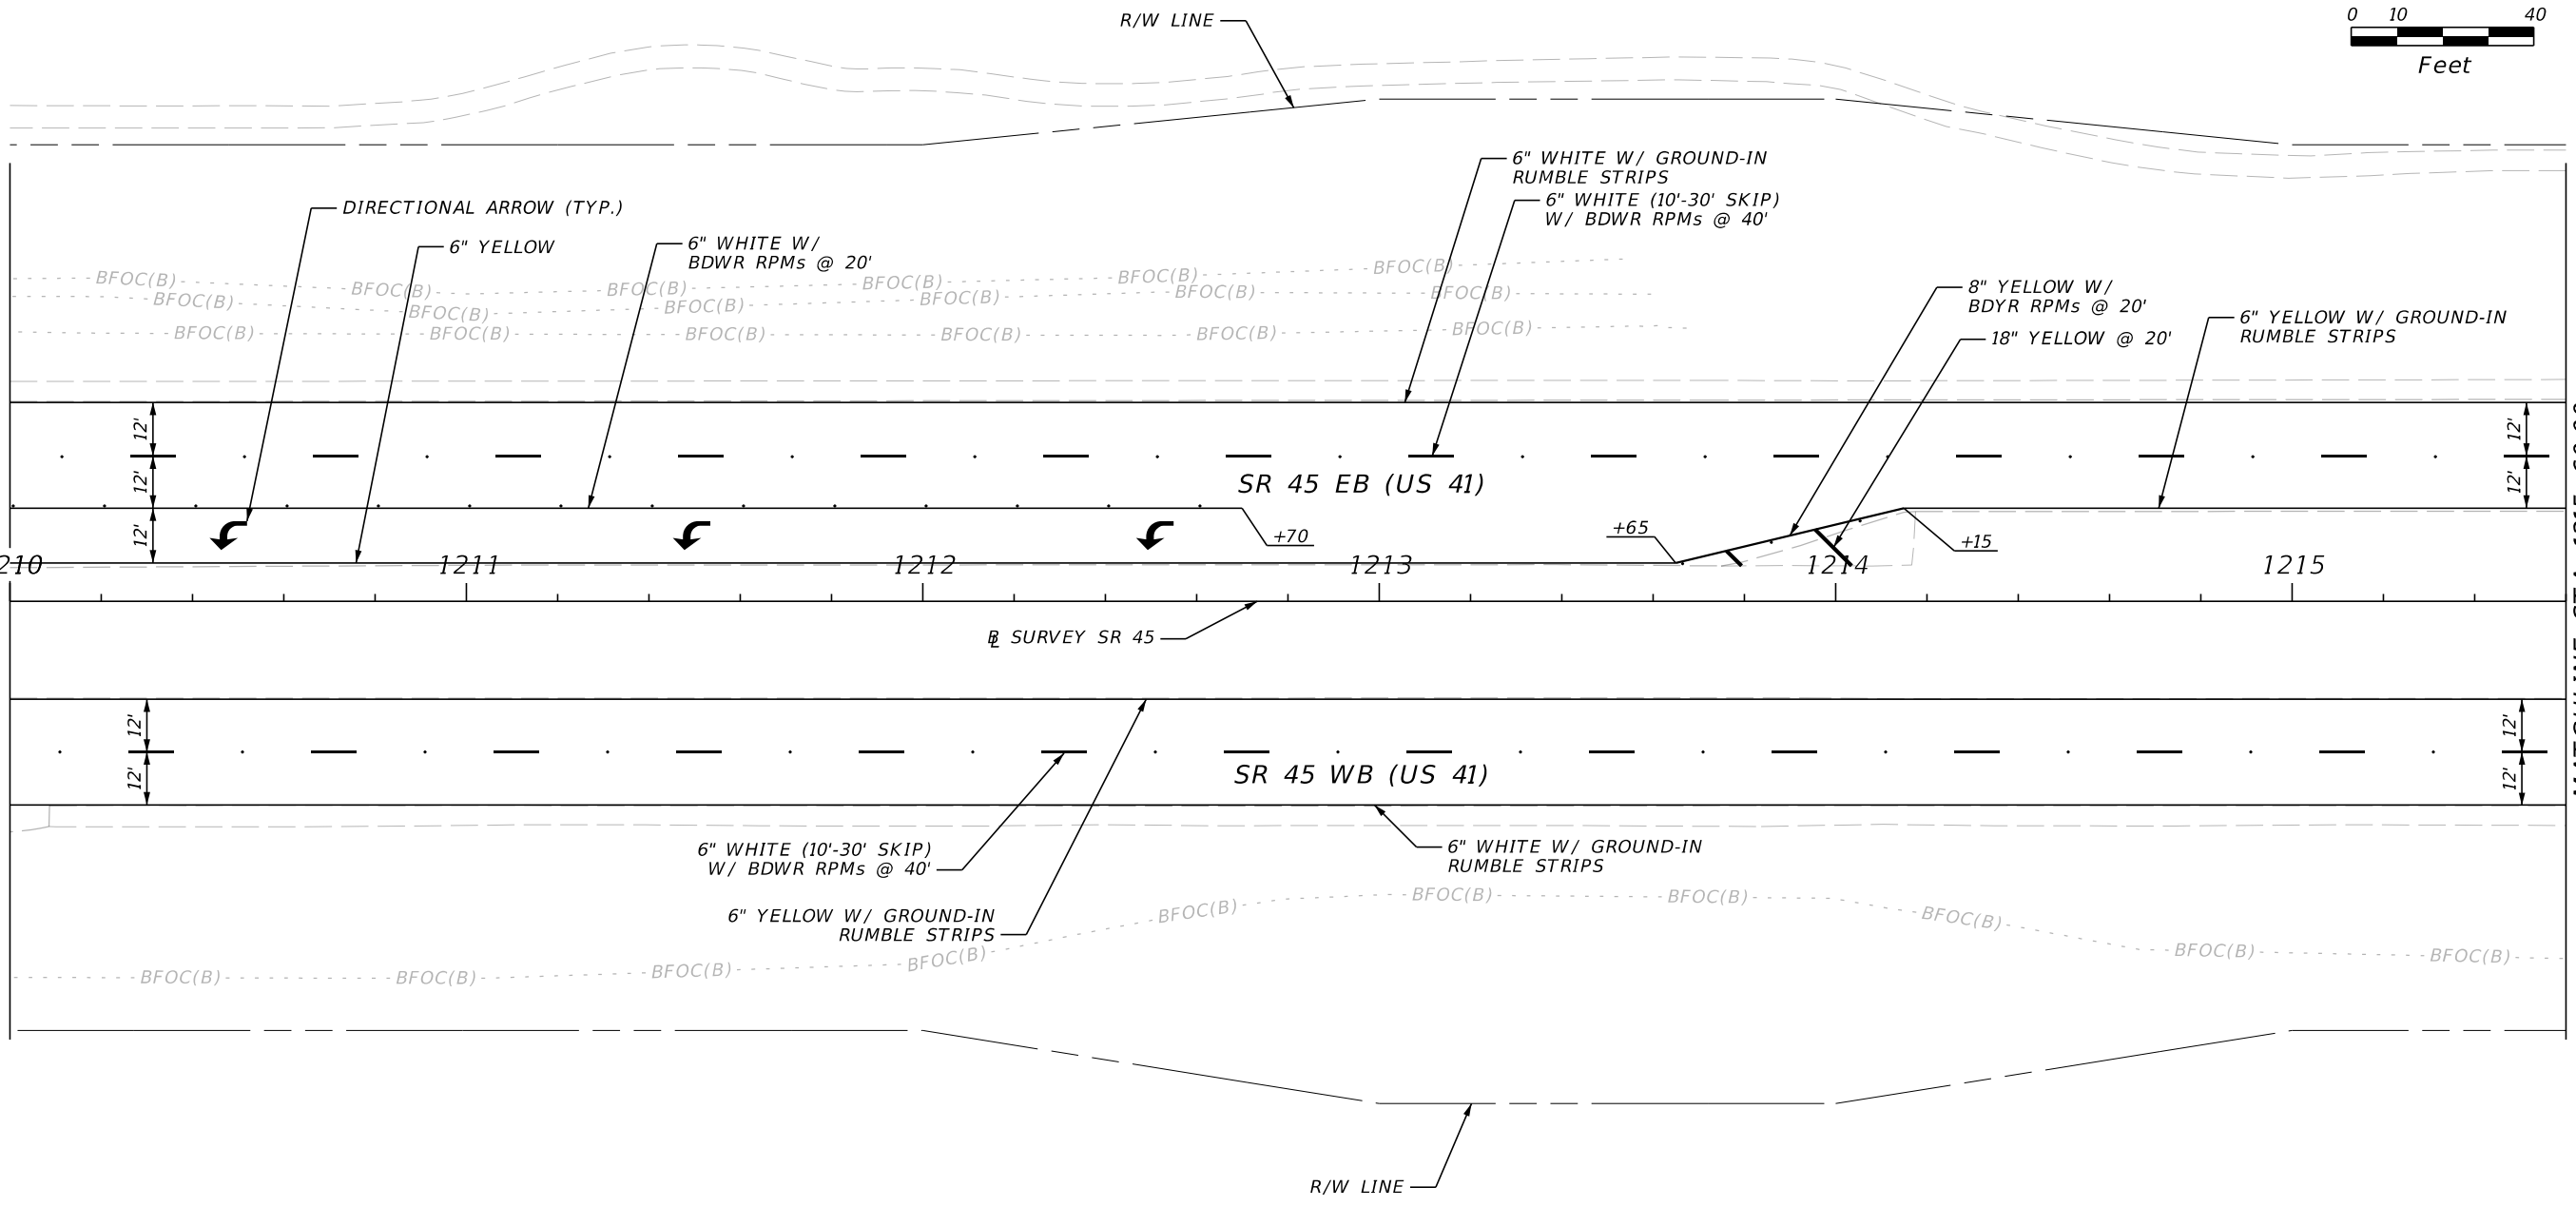

3/21/2024 2:26:37 PM yrivera
H:\Worksets\VDOT\44910015201\SigningAndMarking\PLANS\01.dgn

REVISIONS				ENGINEER OF RECORD		STATE OF FLORIDA DEPARTMENT OF TRANSPORTATION			SIGNING & PAVEMENT MARKING PLAN (22)	SHEET NO.
DATE	DESCRIPTION	DATE	DESCRIPTION	ALEX W. HINKLE, P.E. LICENSE NUMBER: 82354 PROTEAN DESIGN GROUP 100 EAST PINE STREET, SUITE 600 ORLANDO, FL 32801		ROAD NO.	COUNTY	FINANCIAL PROJECT ID		S-24
						SR 45	SARASOTA	449100-1-52-01		

THE OFFICIAL RECORD OF THIS SHEET IS THE ELECTRONIC FILE DIGITALLY SIGNED AND SEALED UNDER RULE 61G15-23.004, F.A.C.

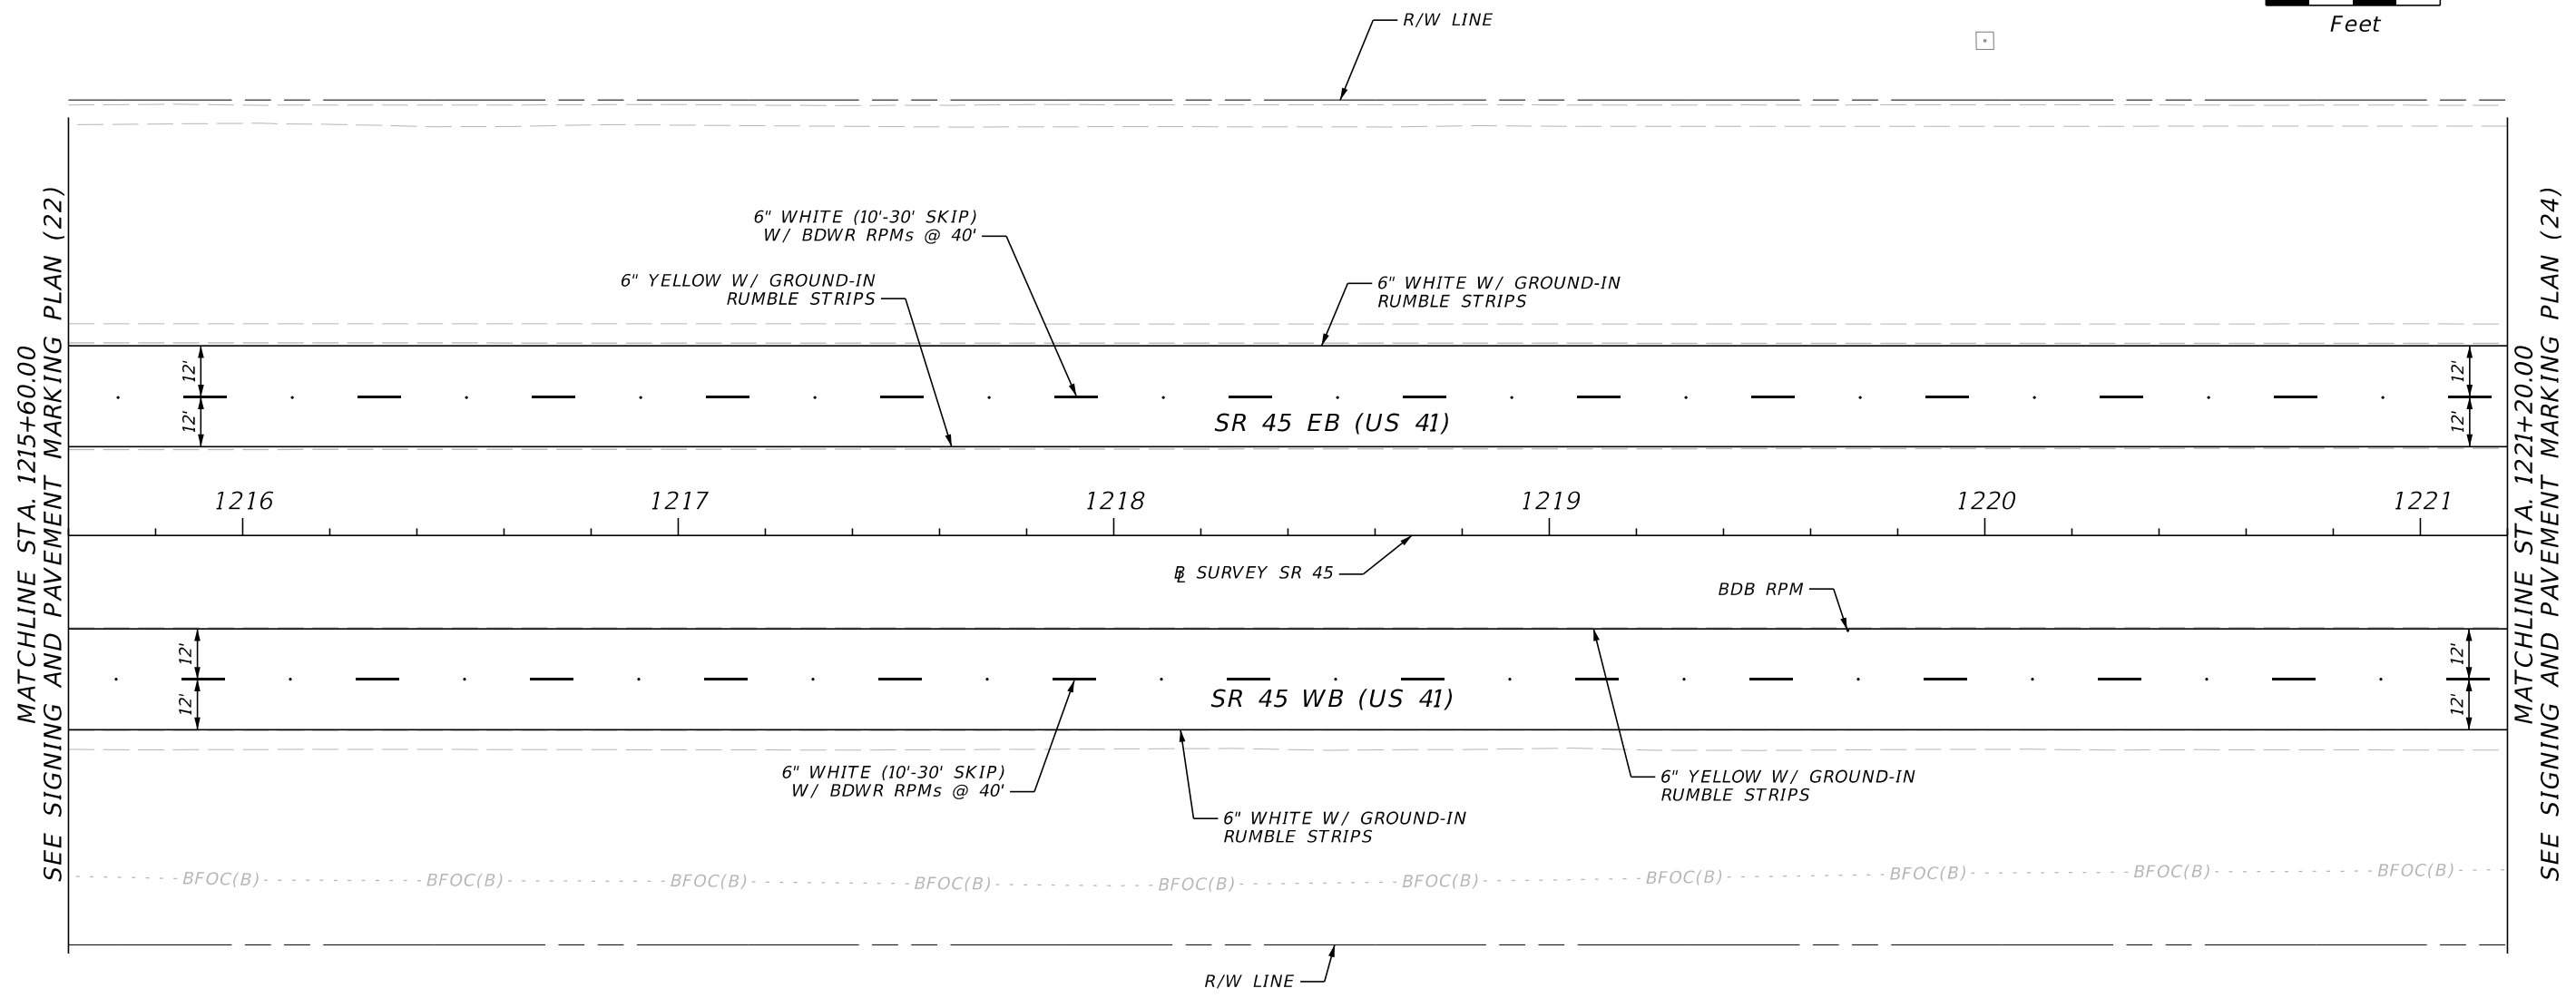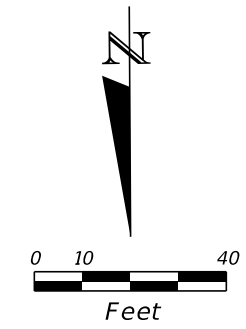



MATCHLINE STA. 1215+60.00
SEE SIGNING AND PAVEMENT MARKING PLAN (22)

MATCHLINE STA. 1221+20.00
SEE SIGNING AND PAVEMENT MARKING PLAN (24)

3/21/2024 2:26:39 PM yrivera H:\Worksets\VDOT\44910015201\SigningAndMarking\PLANS\01.dgn

REVISIONS				ENGINEER OF RECORD		STATE OF FLORIDA DEPARTMENT OF TRANSPORTATION			SIGNING & PAVEMENT MARKING PLAN (23)	SHEET NO.
DATE	DESCRIPTION	DATE	DESCRIPTION	ALEX W. HINKLE, P.E. LICENSE NUMBER: 82354 PROTEAN DESIGN GROUP 100 EAST PINE STREET, SUITE 600 ORLANDO, FL 32801		ROAD NO.	COUNTY	FINANCIAL PROJECT ID		S-25
						SR 45	SARASOTA	449100-1-52-01		

THE OFFICIAL RECORD OF THIS SHEET IS THE ELECTRONIC FILE DIGITALLY SIGNED AND SEALED UNDER RULE 61G15-23.004, F.A.C.

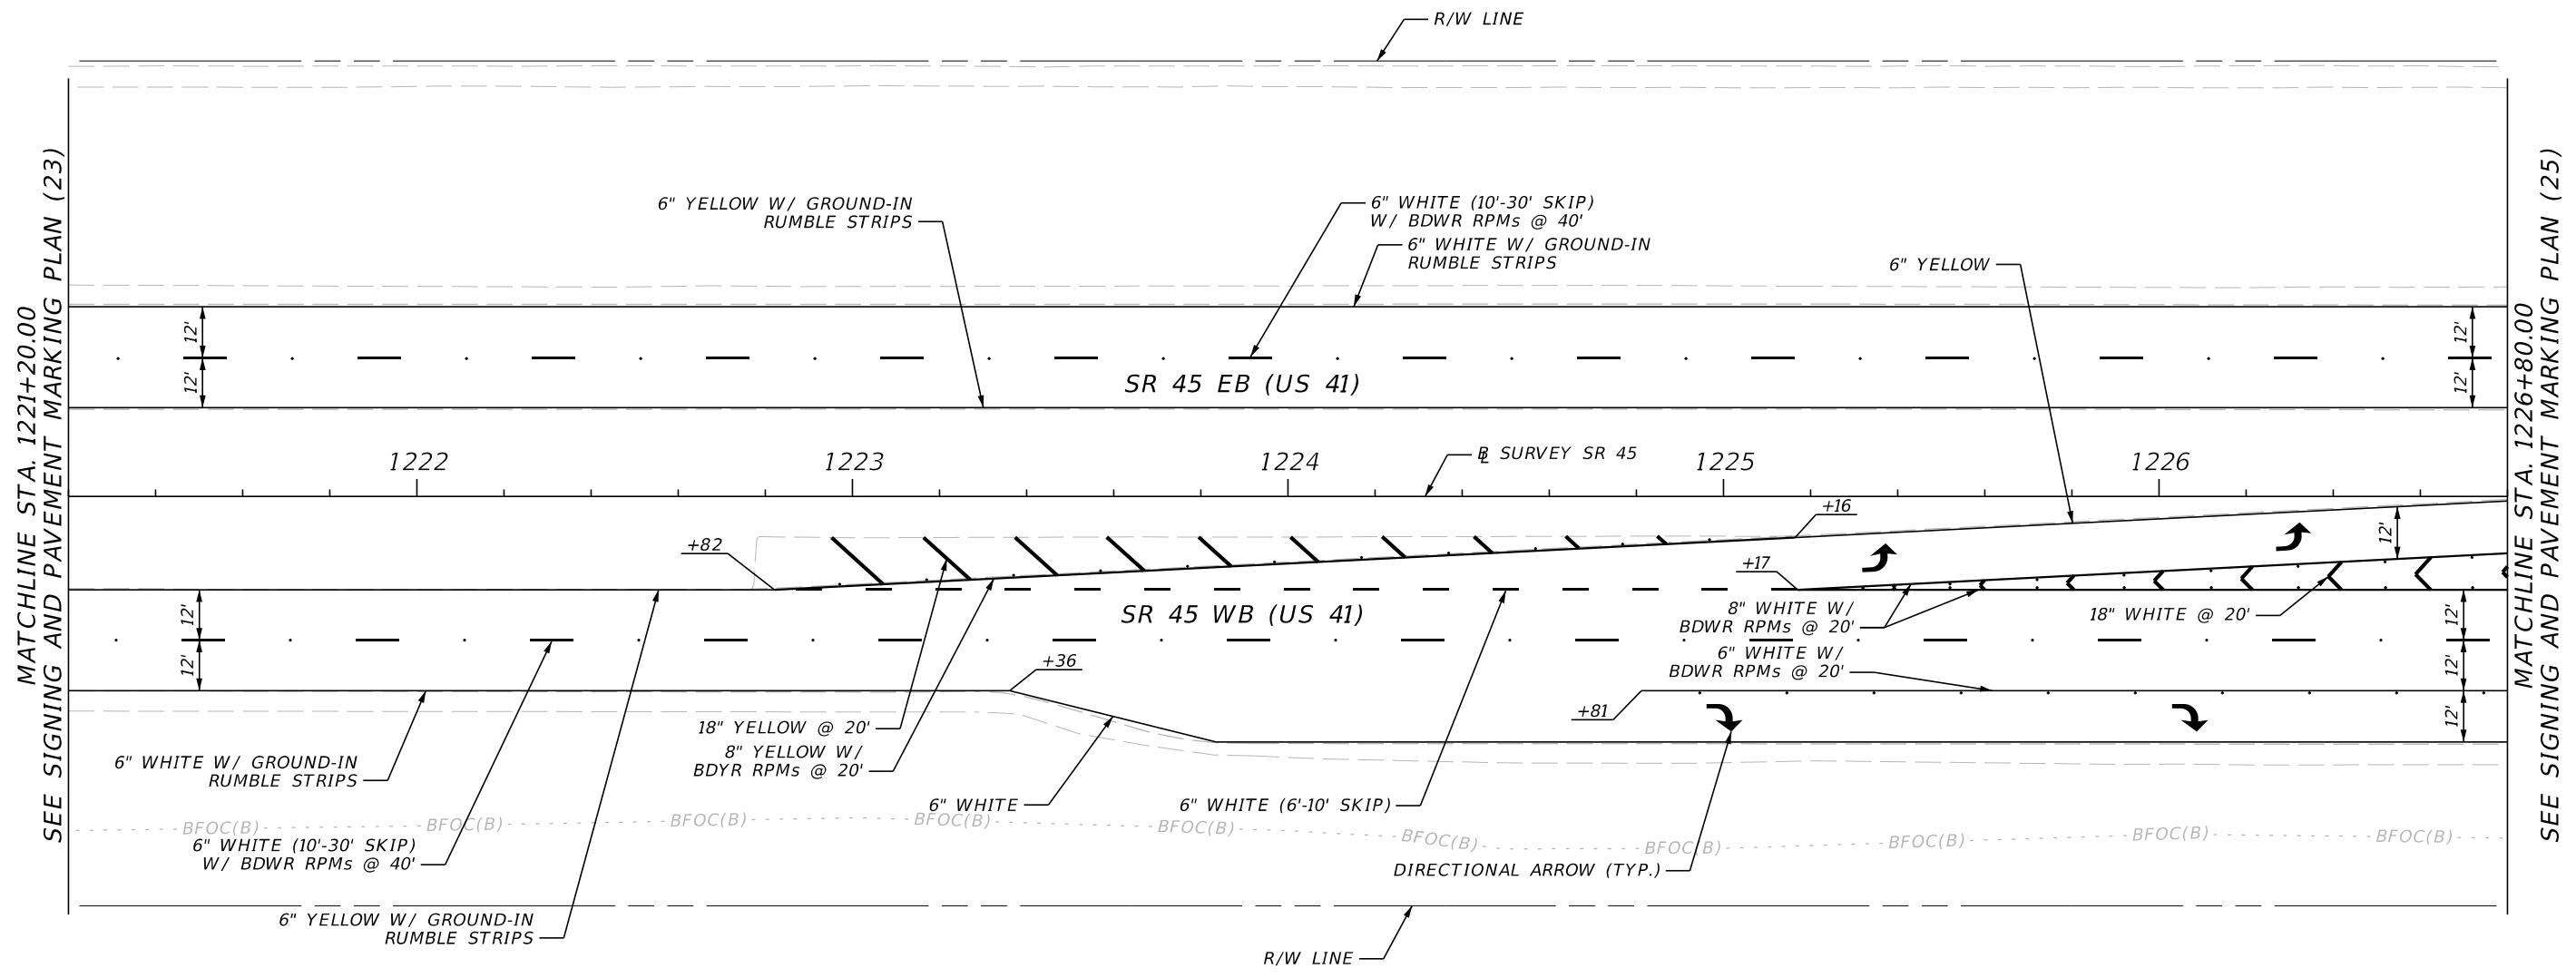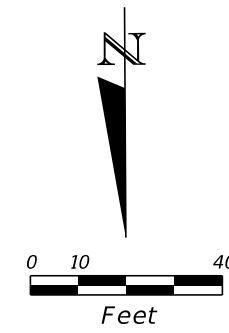



MATCHLINE STA. 1221+20.00
SEE SIGNING AND PAVEMENT MARKING PLAN (23)

MATCHLINE STA. 1226+80.00
SEE SIGNING AND PAVEMENT MARKING PLAN (25)

3/21/2024 2:26:40 PM yrivera
H:\Worksets\VDOT\4491001\5201\SigningAndMarking\PLANS\01.dgn

REVISIONS				ENGINEER OF RECORD		STATE OF FLORIDA DEPARTMENT OF TRANSPORTATION			SIGNING & PAVEMENT MARKING PLAN (24)	SHEET NO.
DATE	DESCRIPTION	DATE	DESCRIPTION	ALEX W. HINKLE, P.E. LICENSE NUMBER: 82354 PROTEAN DESIGN GROUP 100 EAST PINE STREET, SUITE 600 ORLANDO, FL 32801		ROAD NO.	COUNTY	FINANCIAL PROJECT ID		S-26
						SR 45	SARASOTA	449100-1-52-01		

THE OFFICIAL RECORD OF THIS SHEET IS THE ELECTRONIC FILE DIGITALLY SIGNED AND SEALED UNDER RULE 61G15-23.004, F.A.C.

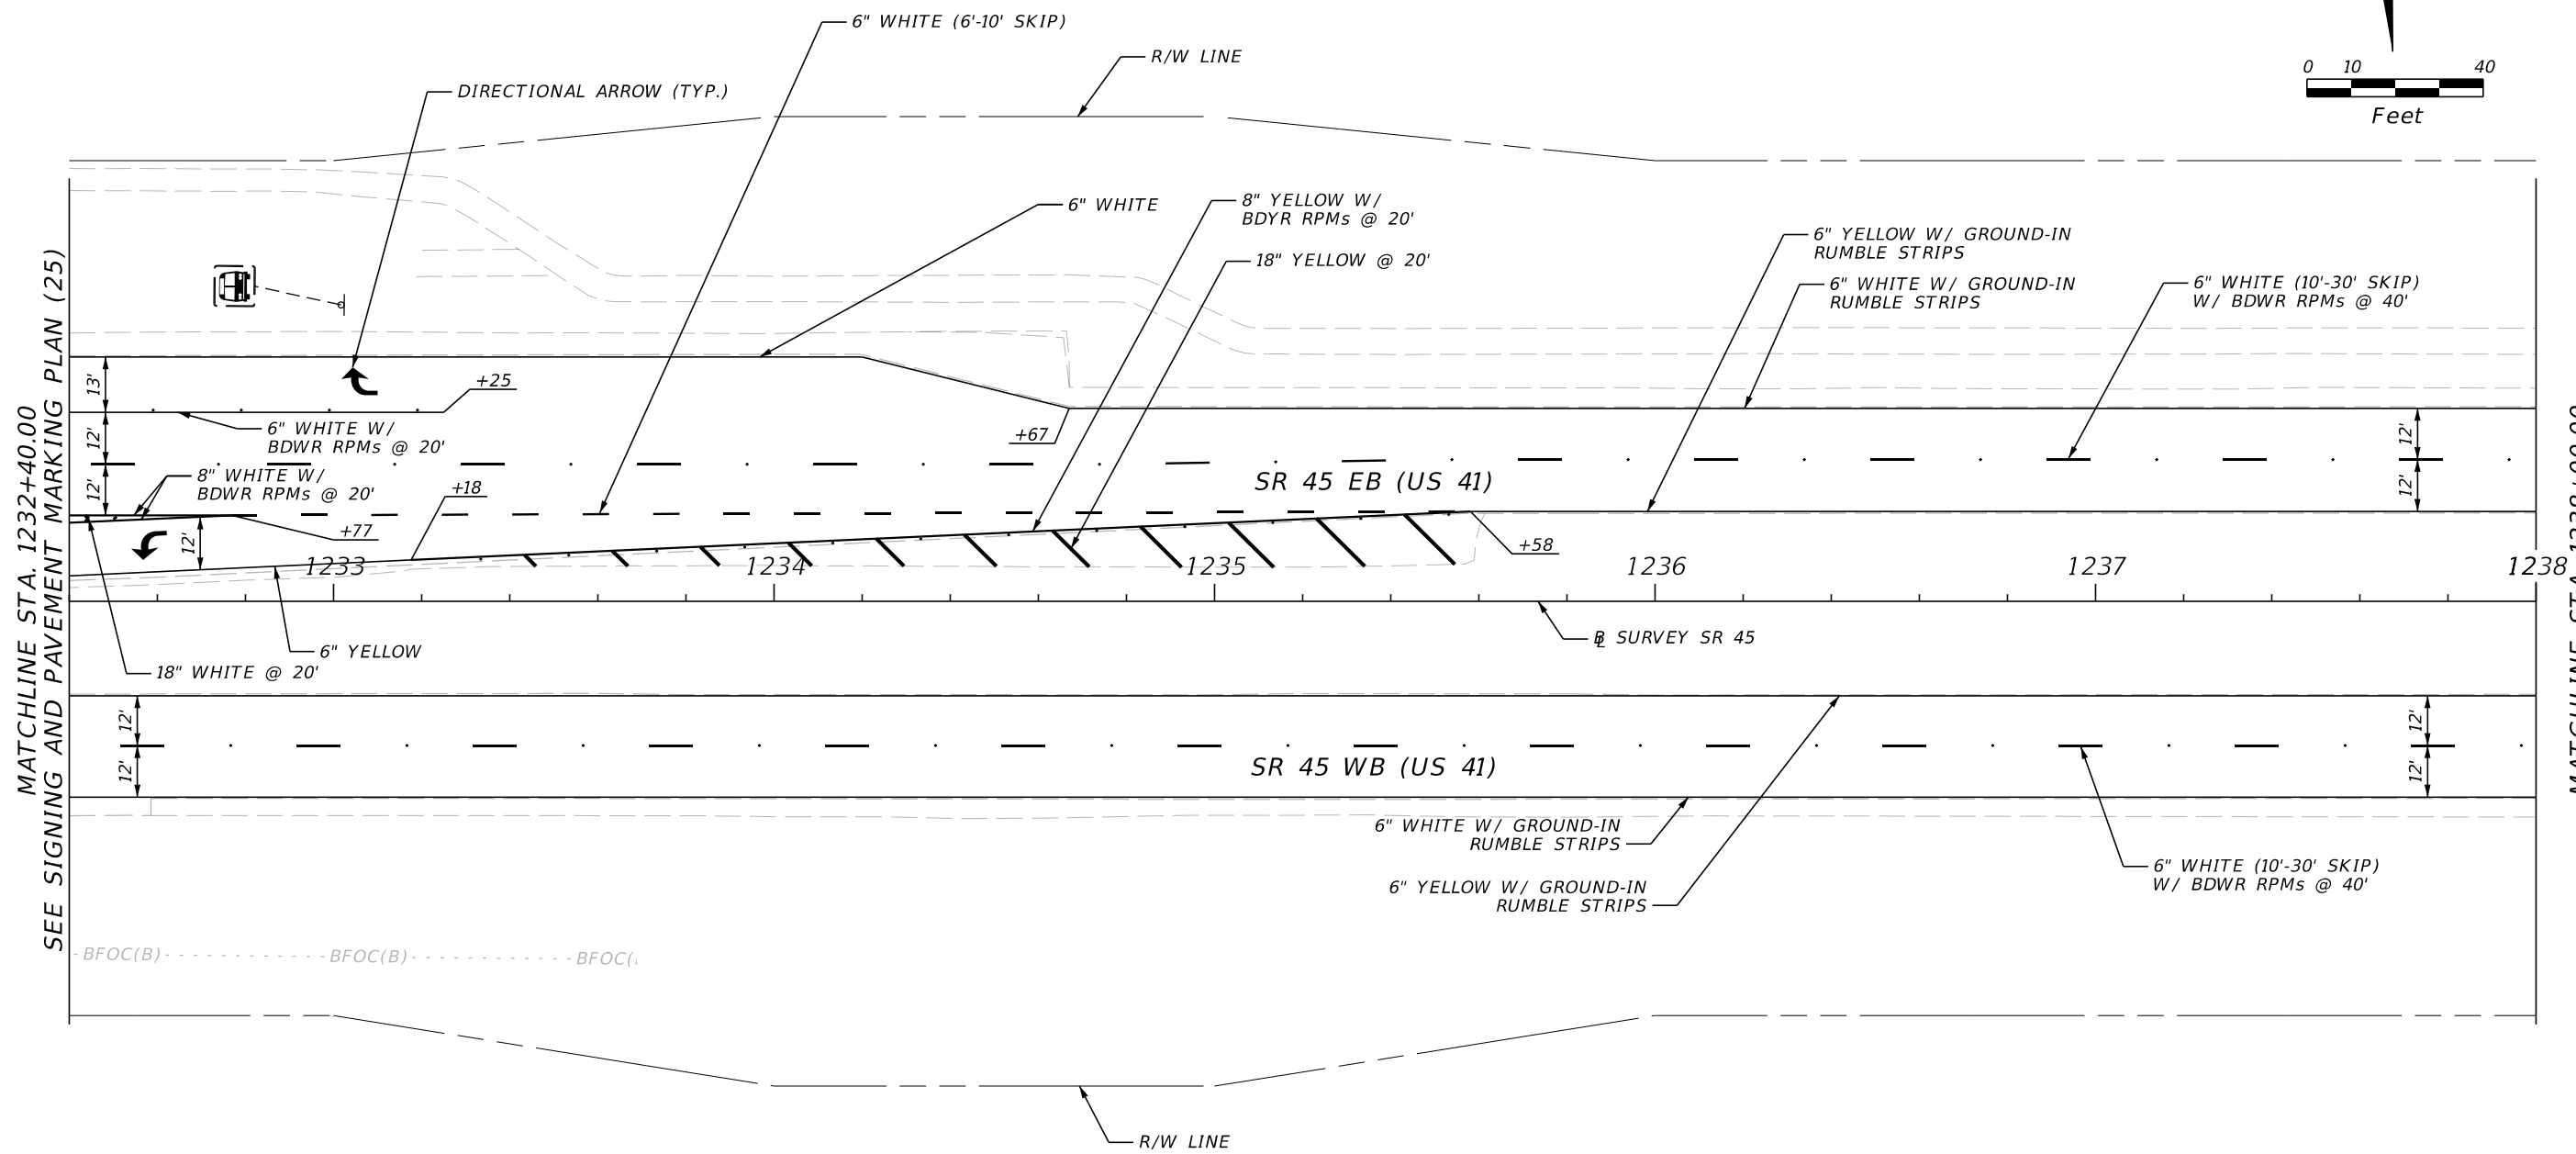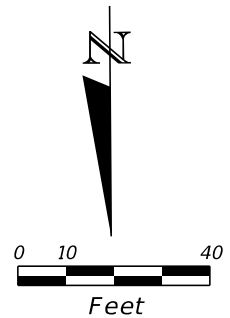

MATCHLINE STA. 1232+40.00
SEE SIGNING AND PAVEMENT MARKING PLAN (25)


MATCHLINE STA. 1238+00.00
SEE SIGNING AND PAVEMENT MARKING PLAN (27)

3/21/2024 2:26:43 PM yrivera H:\Worksets\VDOT\44910015201\SigningAndMarking\PLANS\01.dgn

REVISIONS				ENGINEER OF RECORD		STATE OF FLORIDA DEPARTMENT OF TRANSPORTATION			SIGNING & PAVEMENT MARKING PLAN (26)	SHEET NO.
DATE	DESCRIPTION	DATE	DESCRIPTION	ALEX W. HINKLE, P.E. LICENSE NUMBER: 82354 PROTEAN DESIGN GROUP 100 EAST PINE STREET, SUITE 600 ORLANDO, FL 32801		ROAD NO.	COUNTY	FINANCIAL PROJECT ID		S-28
								SR 45		



THE OFFICIAL RECORD OF THIS SHEET IS THE ELECTRONIC FILE DIGITALLY SIGNED AND SEALED UNDER RULE 61G15-23.004, F.A.C.

3/21/2024 2:26:45 PM yrivera
 H:\Worksets\VDOT\4491001\5201\SigningAndMarking\PLANS\01.dgn

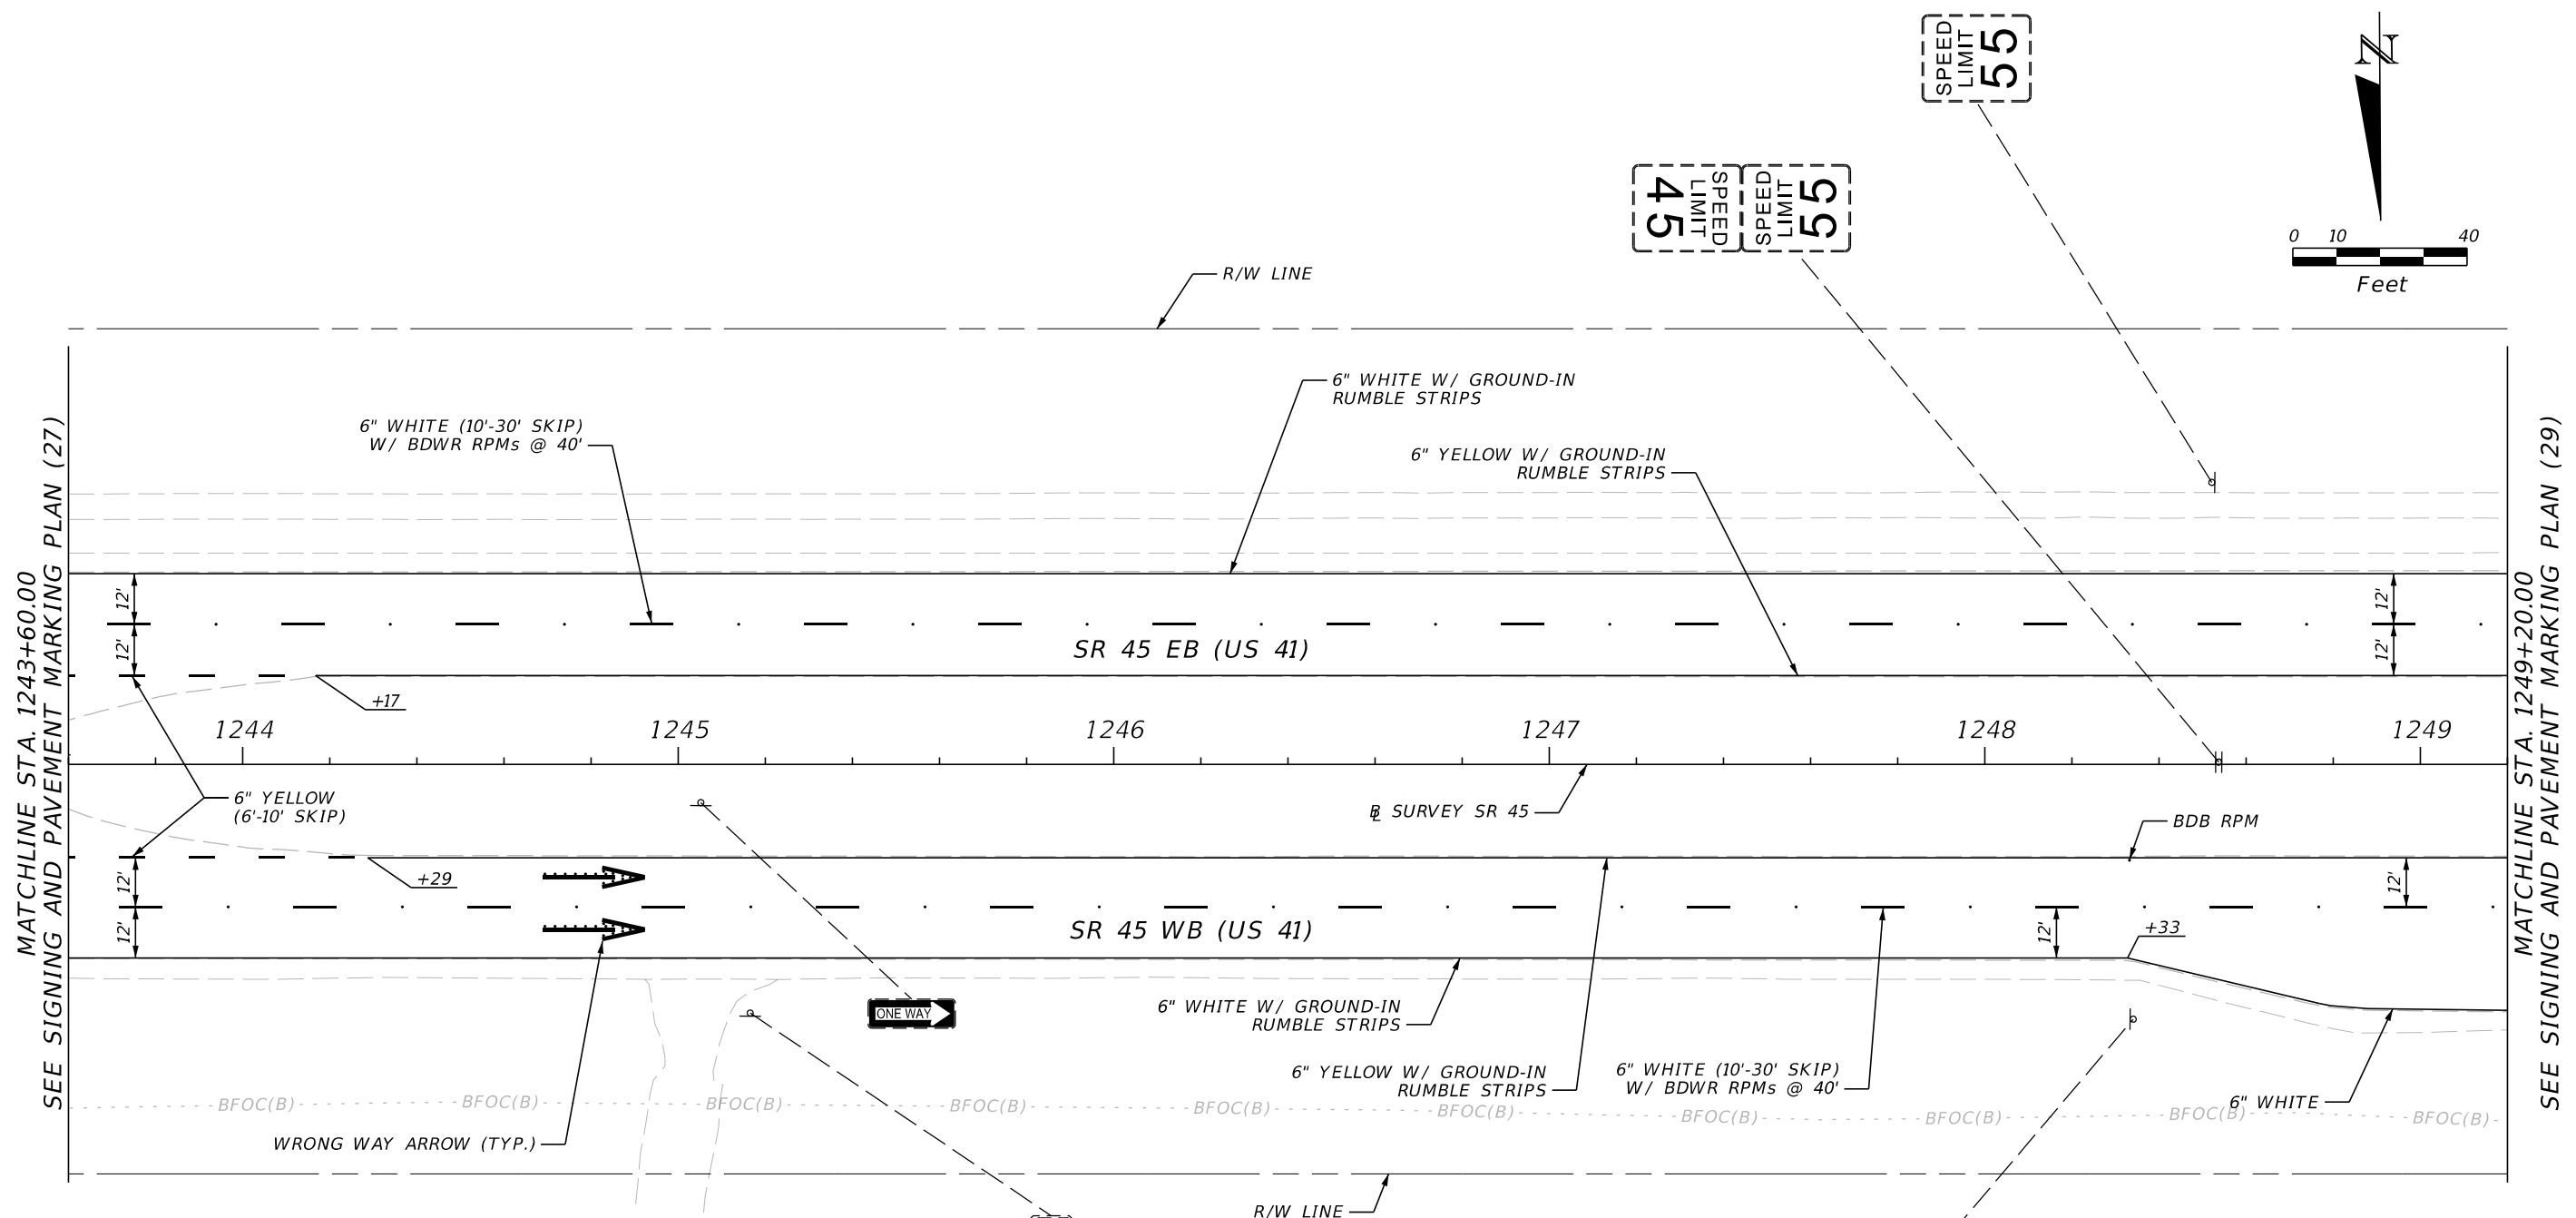

REVISIONS				ENGINEER OF RECORD		STATE OF FLORIDA DEPARTMENT OF TRANSPORTATION			SHEET NO.	
DATE	DESCRIPTION	DATE	DESCRIPTION				ROAD NO.	COUNTY		FINANCIAL PROJECT ID
				ALEX W. HINKLE, P.E. LICENSE NUMBER: 82354 PROTEAN DESIGN GROUP 100 EAST PINE STREET, SUITE 600 ORLANDO, FL 32801						
SIGNING & PAVEMENT MARKING PLAN (28)								S-30		

THE OFFICIAL RECORD OF THIS SHEET IS THE ELECTRONIC FILE DIGITALLY SIGNED AND SEALED UNDER RULE 61G15-23.004, F.A.C.

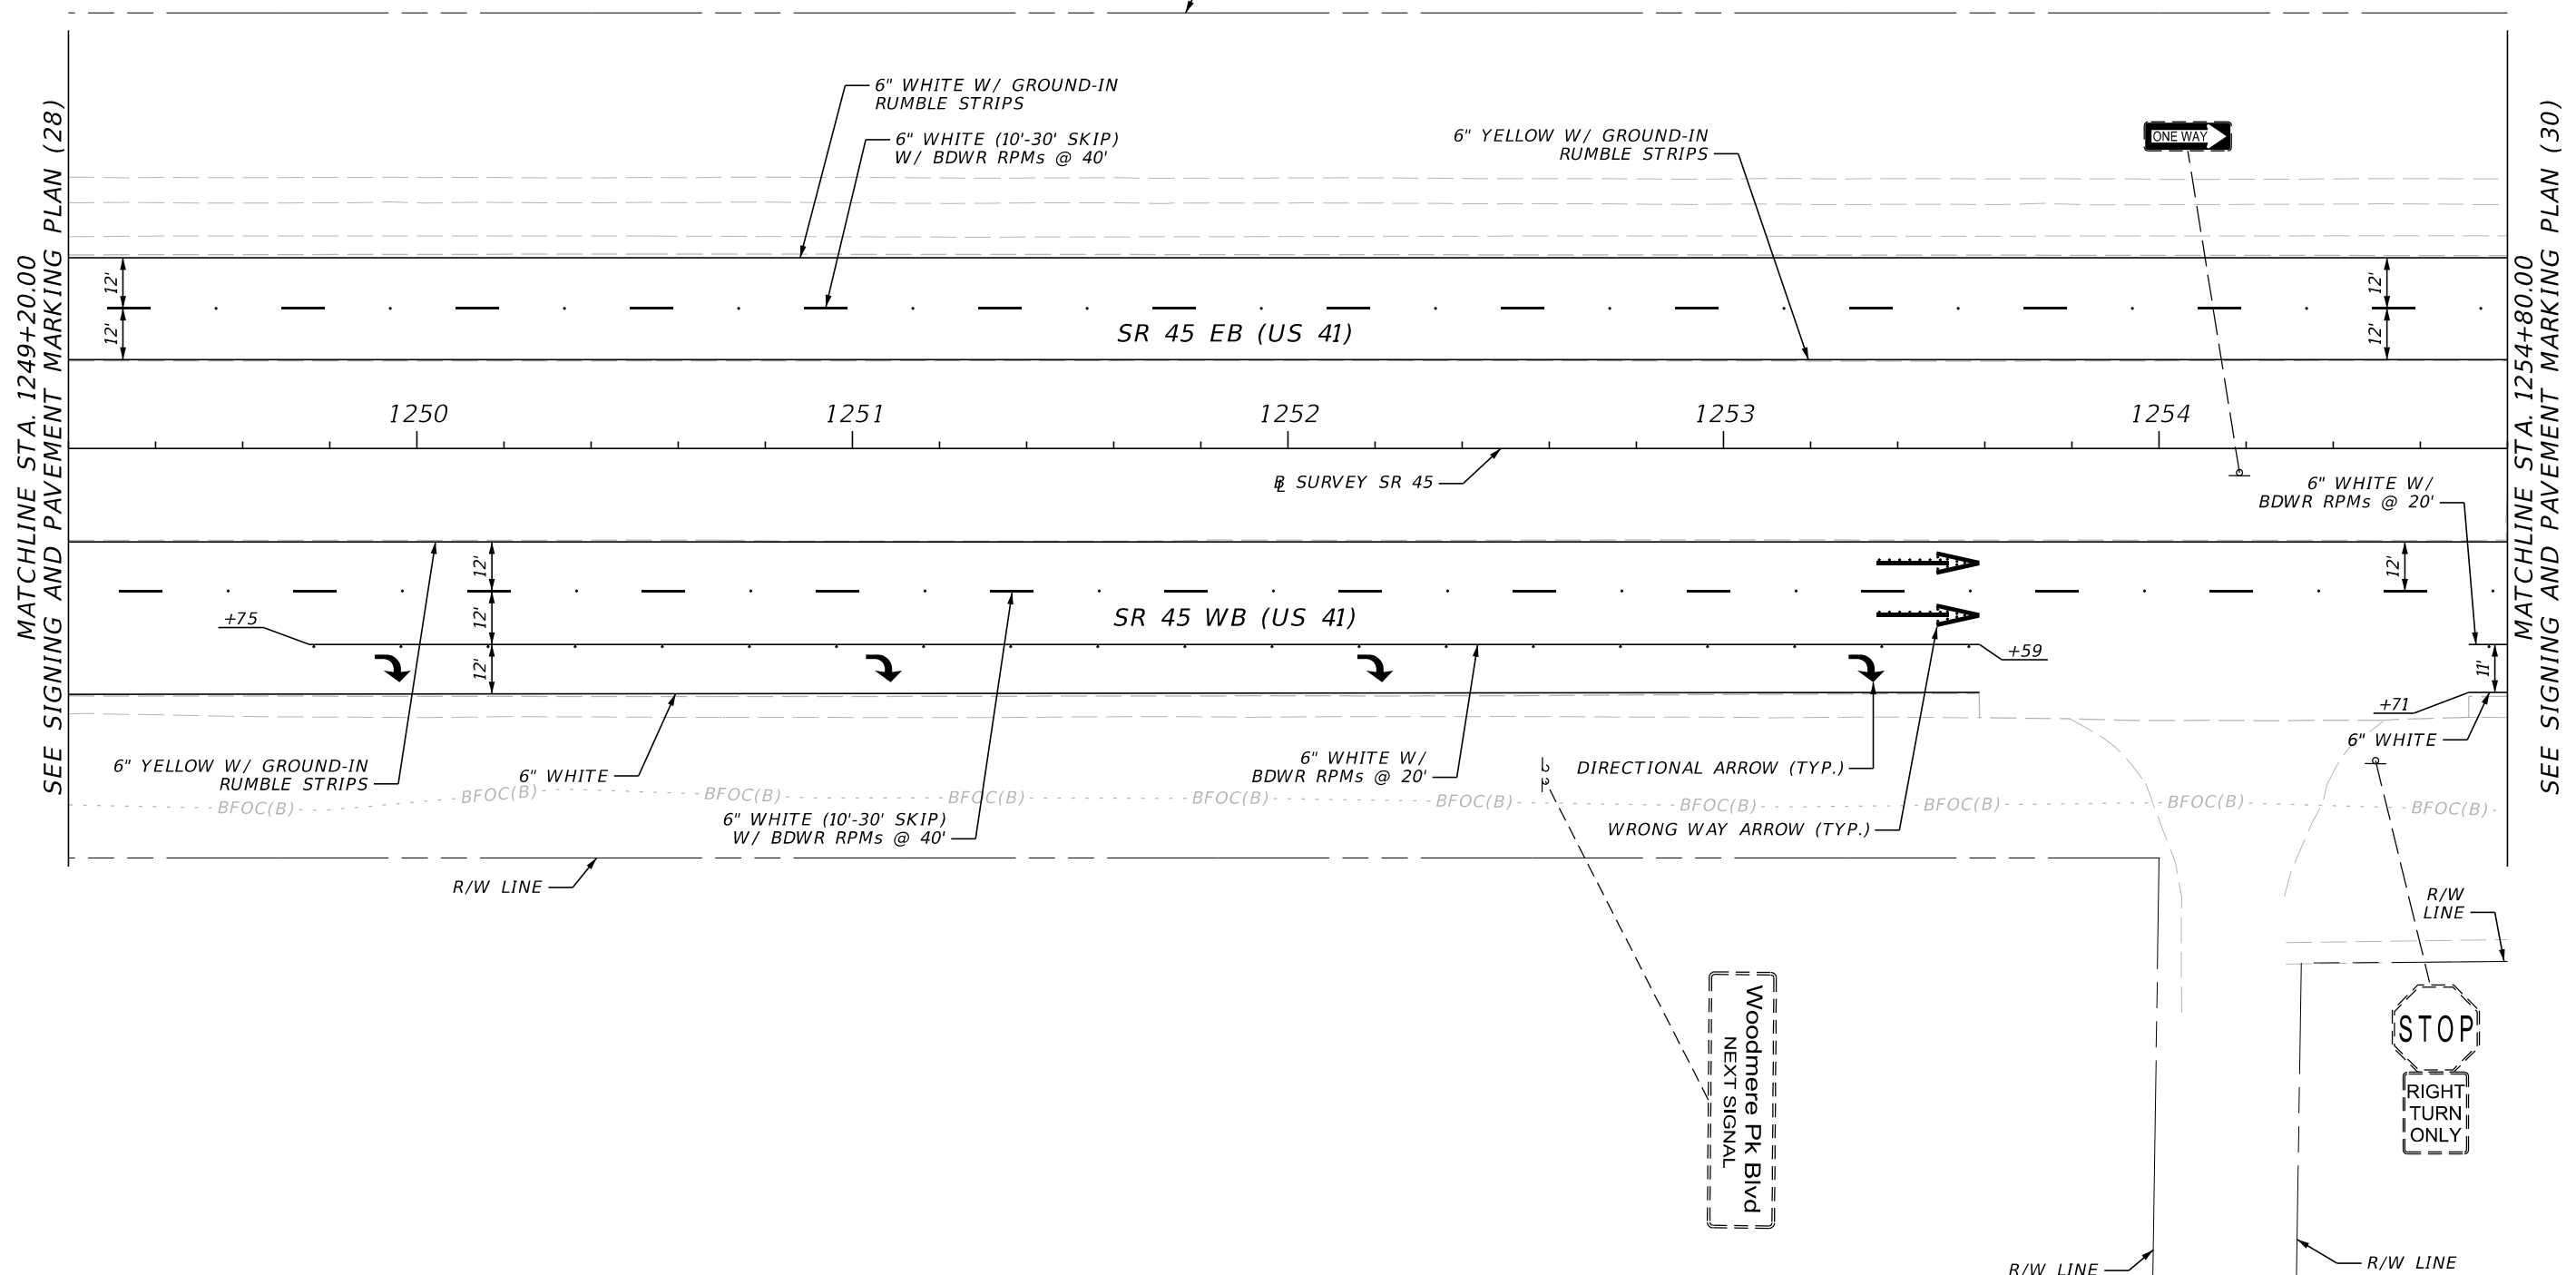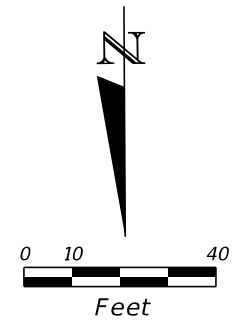



MATCHLINE STA. 1249+20.00
SEE SIGNING AND PAVEMENT MARKING PLAN (28)

MATCHLINE STA. 1254+80.00
SEE SIGNING AND PAVEMENT MARKING PLAN (30)

3/21/2024 2:26:47 PM yrivera
H:\Worksets\VDOT\44910015201\SigningAndMarking\PLANS\01.dgn

REVISIONS				ENGINEER OF RECORD		STATE OF FLORIDA DEPARTMENT OF TRANSPORTATION			SHEET NO.
DATE	DESCRIPTION	DATE	DESCRIPTION			ROAD NO.	COUNTY	FINANCIAL PROJECT ID	
				ALEX W. HINKLE, P.E. LICENSE NUMBER: 82354 PROTEAN DESIGN GROUP 100 EAST PINE STREET, SUITE 600 ORLANDO, FL 32801		SR 45	SARASOTA	449100-1-52-01	S-31
SIGNING & PAVEMENT MARKING PLAN (29)									

THE OFFICIAL RECORD OF THIS SHEET IS THE ELECTRONIC FILE DIGITALLY SIGNED AND SEALED UNDER RULE 61G15-23.004, F.A.C.

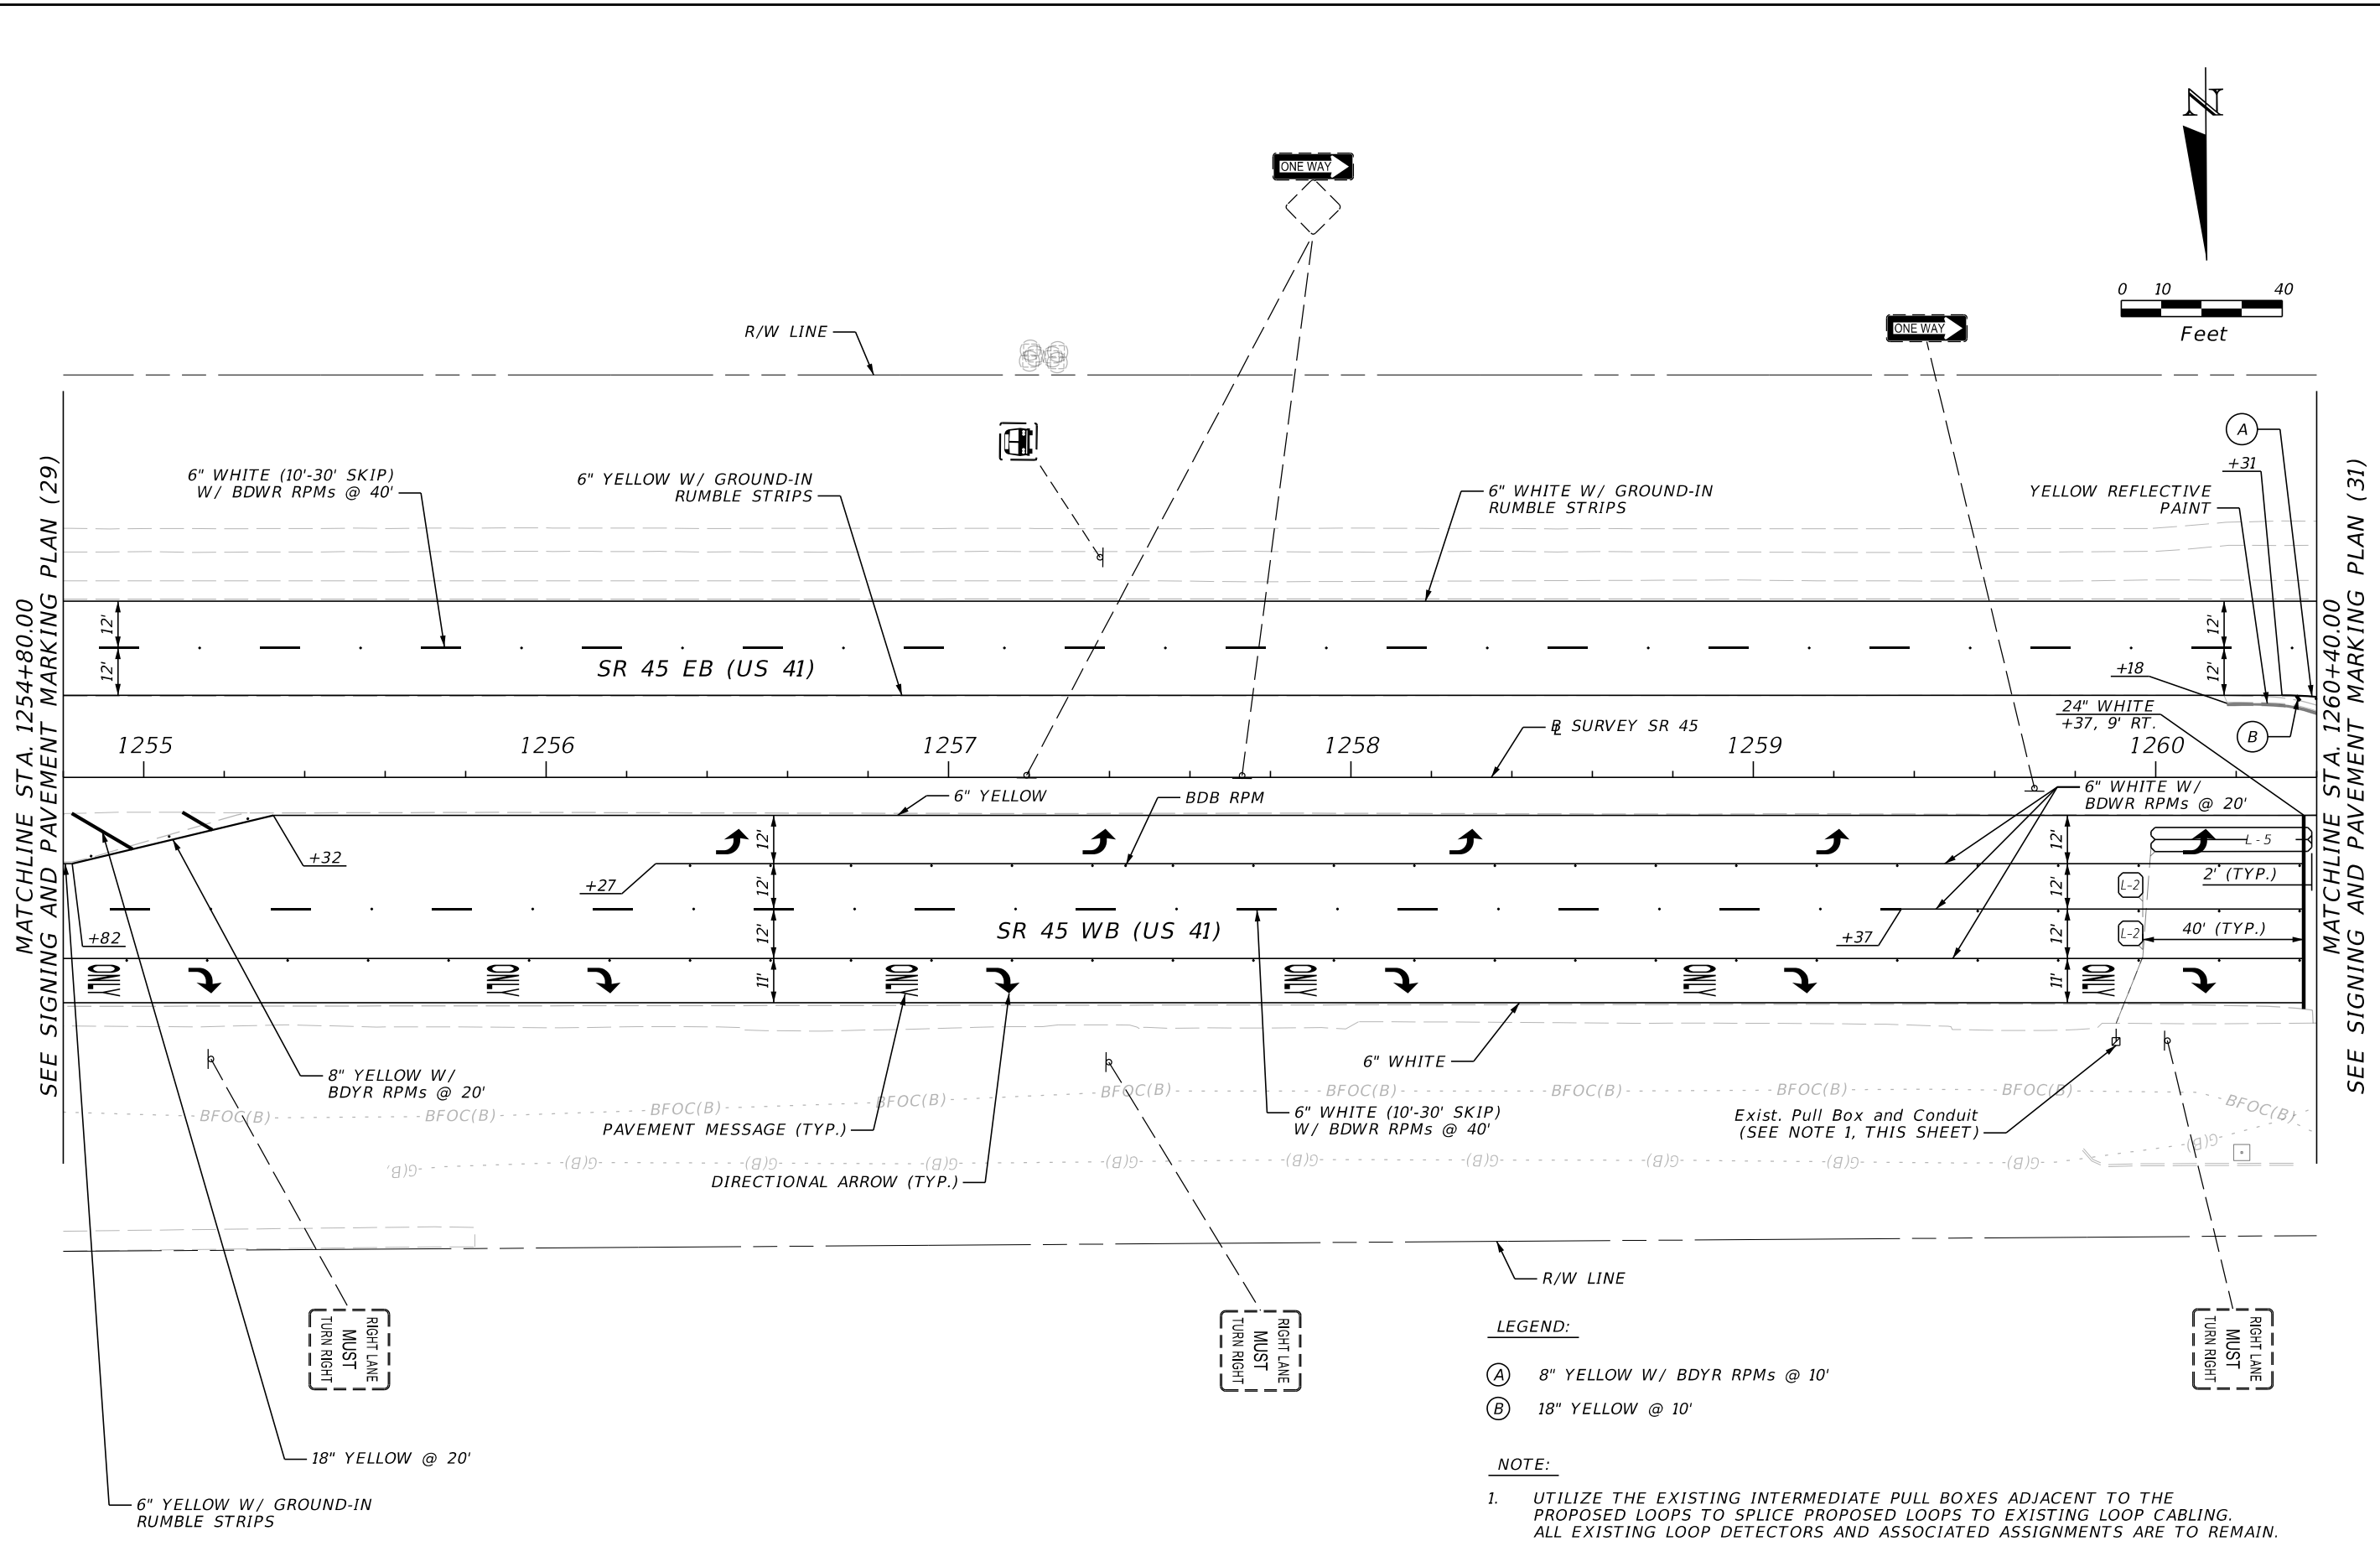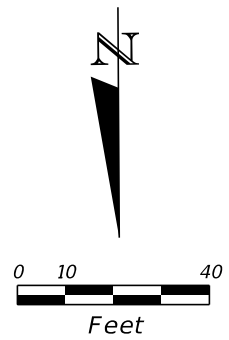

MATCHLINE STA. 1254+80.00
SEE SIGNING AND PAVEMENT MARKING PLAN (29)

MATCHLINE STA. 1260+40.00
SEE SIGNING AND PAVEMENT MARKING PLAN (31)

- LEGEND:**
- (A) 8" YELLOW W/ BDYR RPMs @ 10'
 - (B) 18" YELLOW @ 10'

NOTE:



- UTILIZE THE EXISTING INTERMEDIATE PULL BOXES ADJACENT TO THE PROPOSED LOOPS TO SPLICE PROPOSED LOOPS TO EXISTING LOOP CABLING. ALL EXISTING LOOP DETECTORS AND ASSOCIATED ASSIGNMENTS ARE TO REMAIN.

3/21/2024 2:26:48 PM yrivera H:\Worksets\VDOT\4491001\5201\SigningAndMarking\PLANS\01.dgn

REVISIONS				ENGINEER OF RECORD		STATE OF FLORIDA DEPARTMENT OF TRANSPORTATION			SHEET NO.
DATE	DESCRIPTION	DATE	DESCRIPTION	ALEX W. HINKLE, P.E. LICENSE NUMBER: 82354 PROTEAN DESIGN GROUP 100 EAST PINE STREET, SUITE 600 ORLANDO, FL 32801		ROAD NO.	COUNTY	FINANCIAL PROJECT ID	
						SR 45	SARASOTA	449100-1-52-01	S-32

**SIGNING & PAVEMENT
MARKING PLAN (30)**

THE OFFICIAL RECORD OF THIS SHEET IS THE ELECTRONIC FILE DIGITALLY SIGNED AND SEALED UNDER RULE 61G15-23.004, F.A.C.

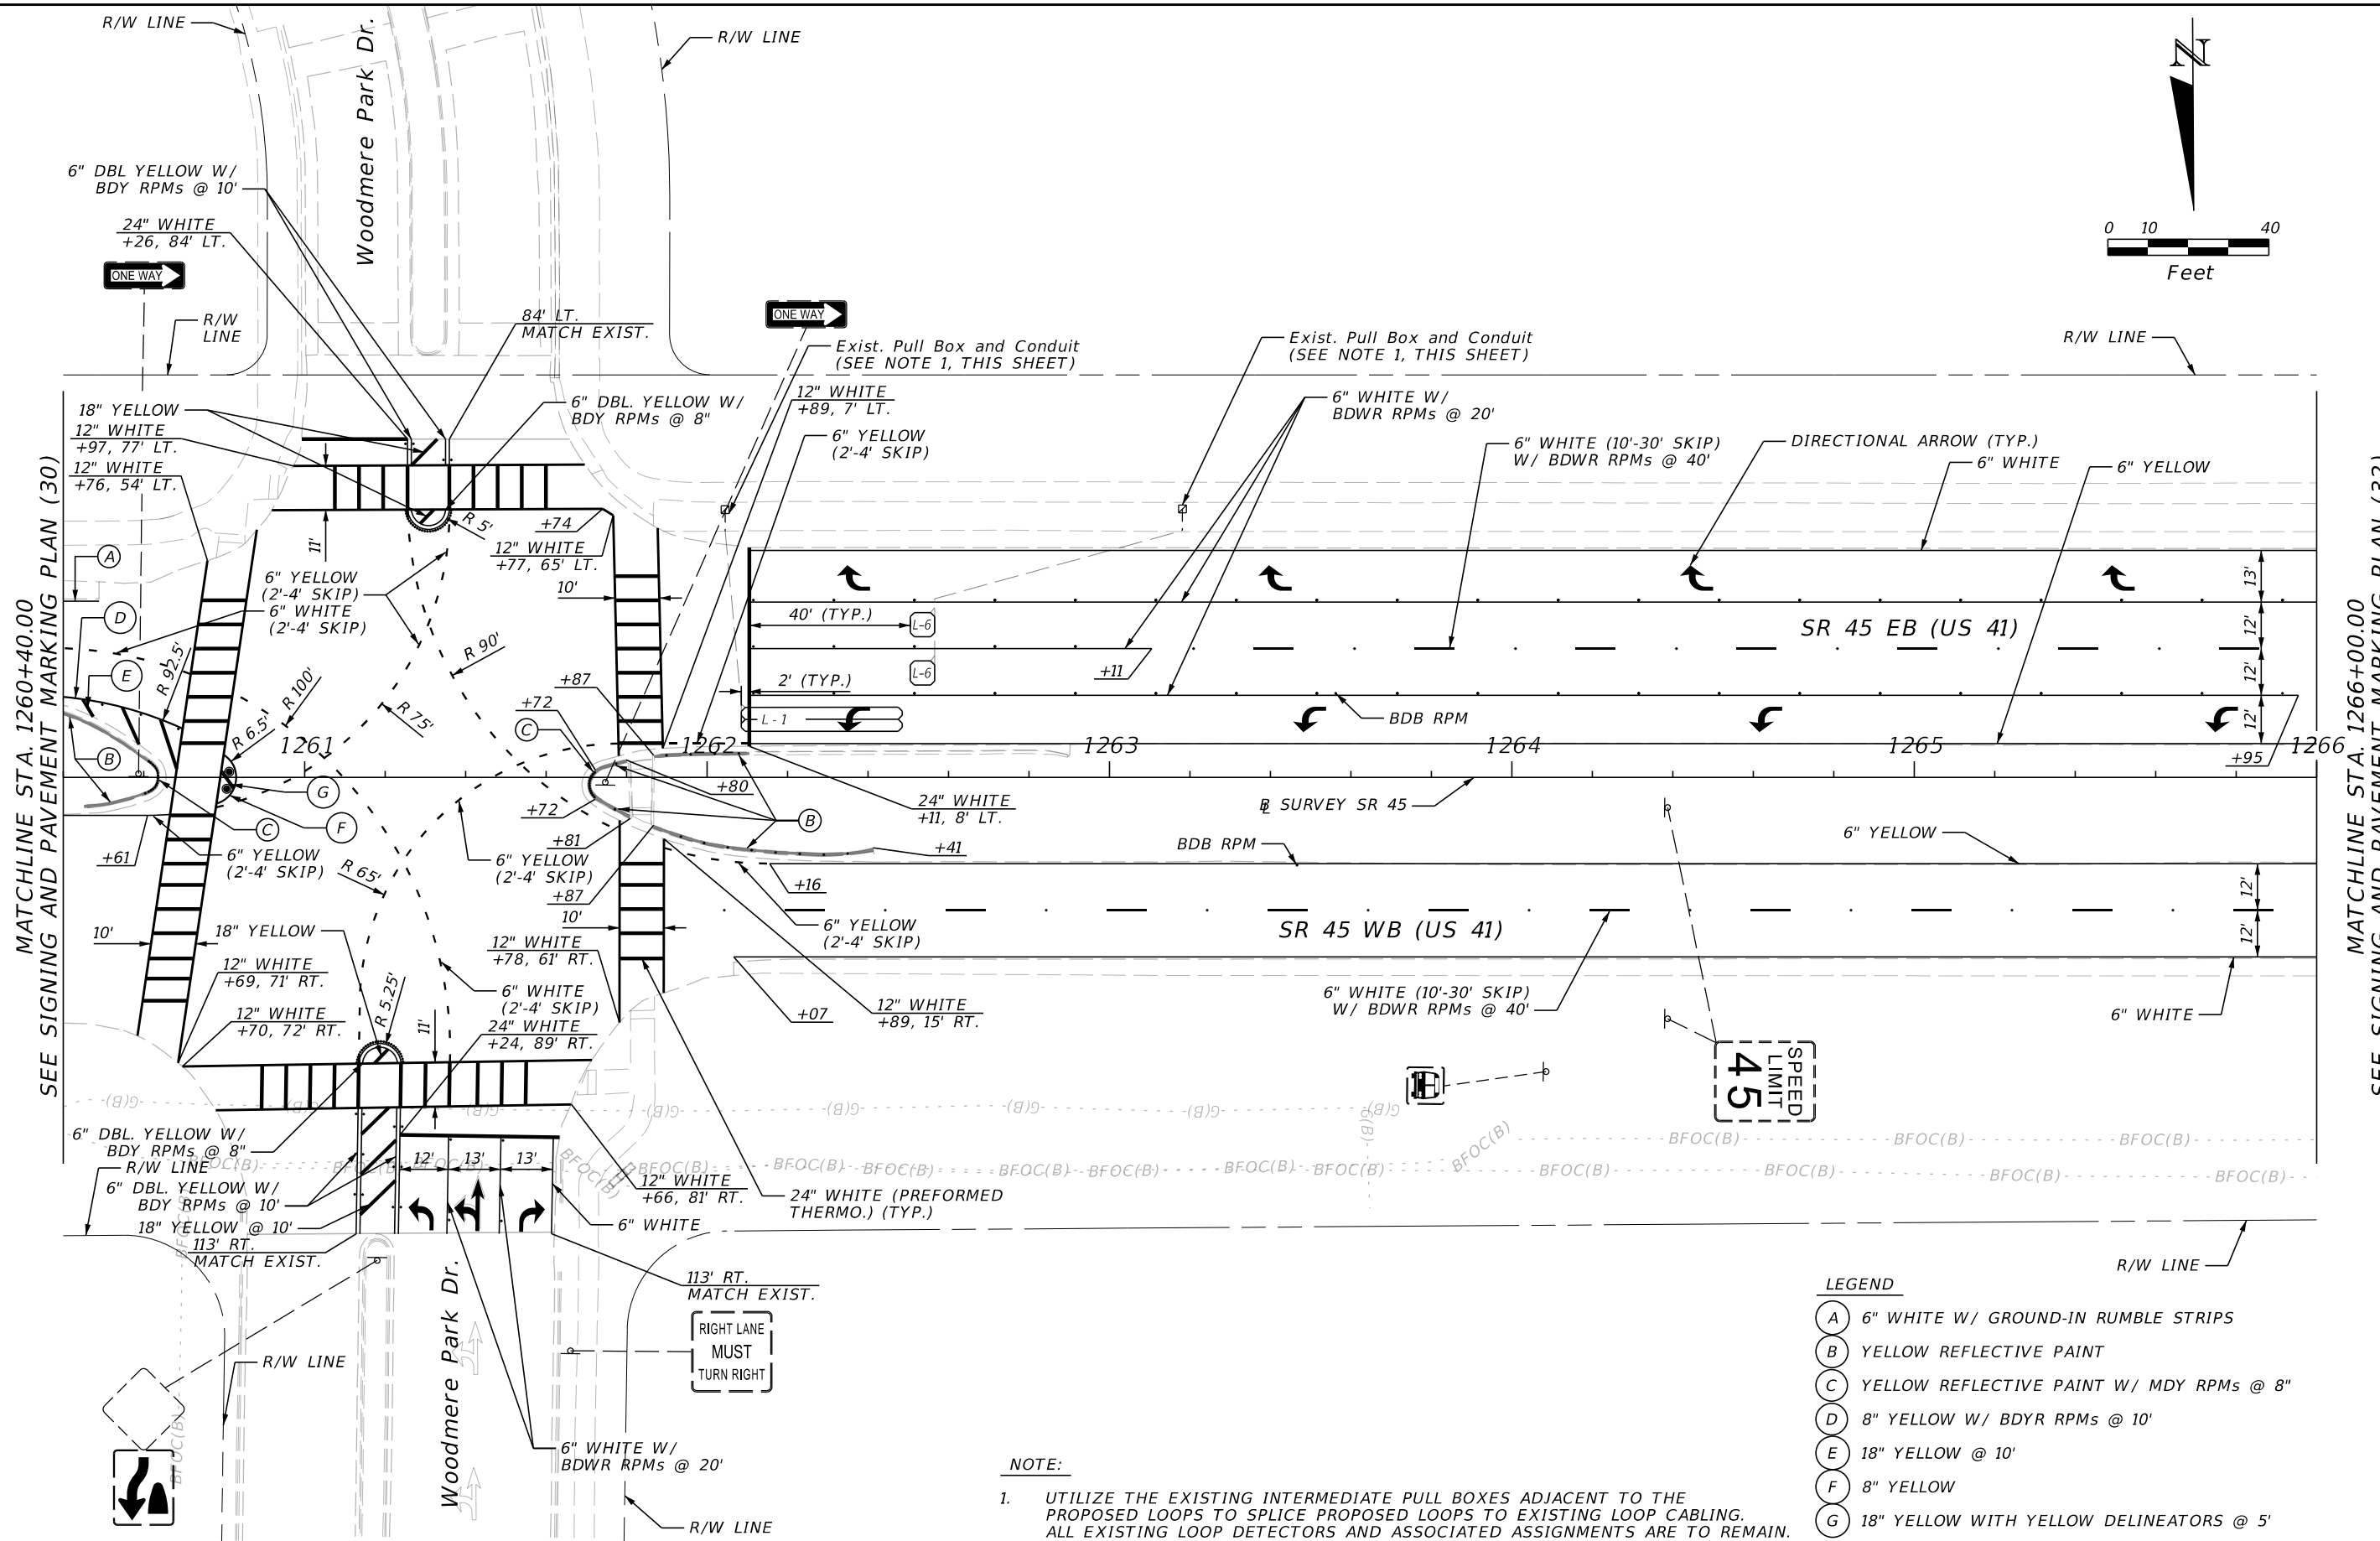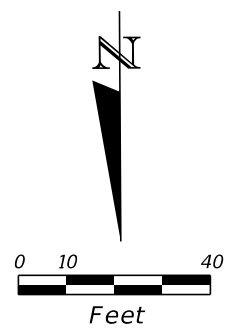

MATCHLINE STA. 1260+40.00
SEE SIGNING AND PAVEMENT MARKING PLAN (30)

MATCHLINE STA. 1266+00.00
SEE SIGNING AND PAVEMENT MARKING PLAN (32)

LEGEND

- (A) 6" WHITE W/ GROUND-IN RUMBLE STRIPS
- (B) YELLOW REFLECTIVE PAINT
- (C) YELLOW REFLECTIVE PAINT W/ MDY RPMs @ 8"
- (D) 8" YELLOW W/ BDYR RPMs @ 10'
- (E) 18" YELLOW @ 10'
- (F) 8" YELLOW
- (G) 18" YELLOW WITH YELLOW DELINEATORS @ 5'

NOTE:

1. UTILIZE THE EXISTING INTERMEDIATE PULL BOXES ADJACENT TO THE PROPOSED LOOPS TO SPLICE PROPOSED LOOPS TO EXISTING LOOP CABLING. ALL EXISTING LOOP DETECTORS AND ASSOCIATED ASSIGNMENTS ARE TO REMAIN.


3/21/2024 2:26:49 PM yrivera H:\Worksets\VDOT\4491001\5201\SigningAndMarking\PLANS\01.dgn

REVISIONS		ENGINEER OF RECORD		STATE OF FLORIDA DEPARTMENT OF TRANSPORTATION			SHEET NO.
DATE	DESCRIPTION	DATE	DESCRIPTION	ROAD NO.	COUNTY	FINANCIAL PROJECT ID	
				SR 45	SARASOTA	449100-1-52-01	
				SIGNING & PAVEMENT MARKING PLAN (31)			S-33

THE OFFICIAL RECORD OF THIS SHEET IS THE ELECTRONIC FILE DIGITALLY SIGNED AND SEALED UNDER RULE 61G15-23.004, F.A.C.

3/21/2024 2:26:50 PM yrivera
 H:\Worksets\VDOT\4491001\5201\SigningAndMarking\PLANS\01.dgn



MATCHLINE STA. 1266+00.00
 SEE SIGNING AND PAVEMENT MARKING PLAN (31)

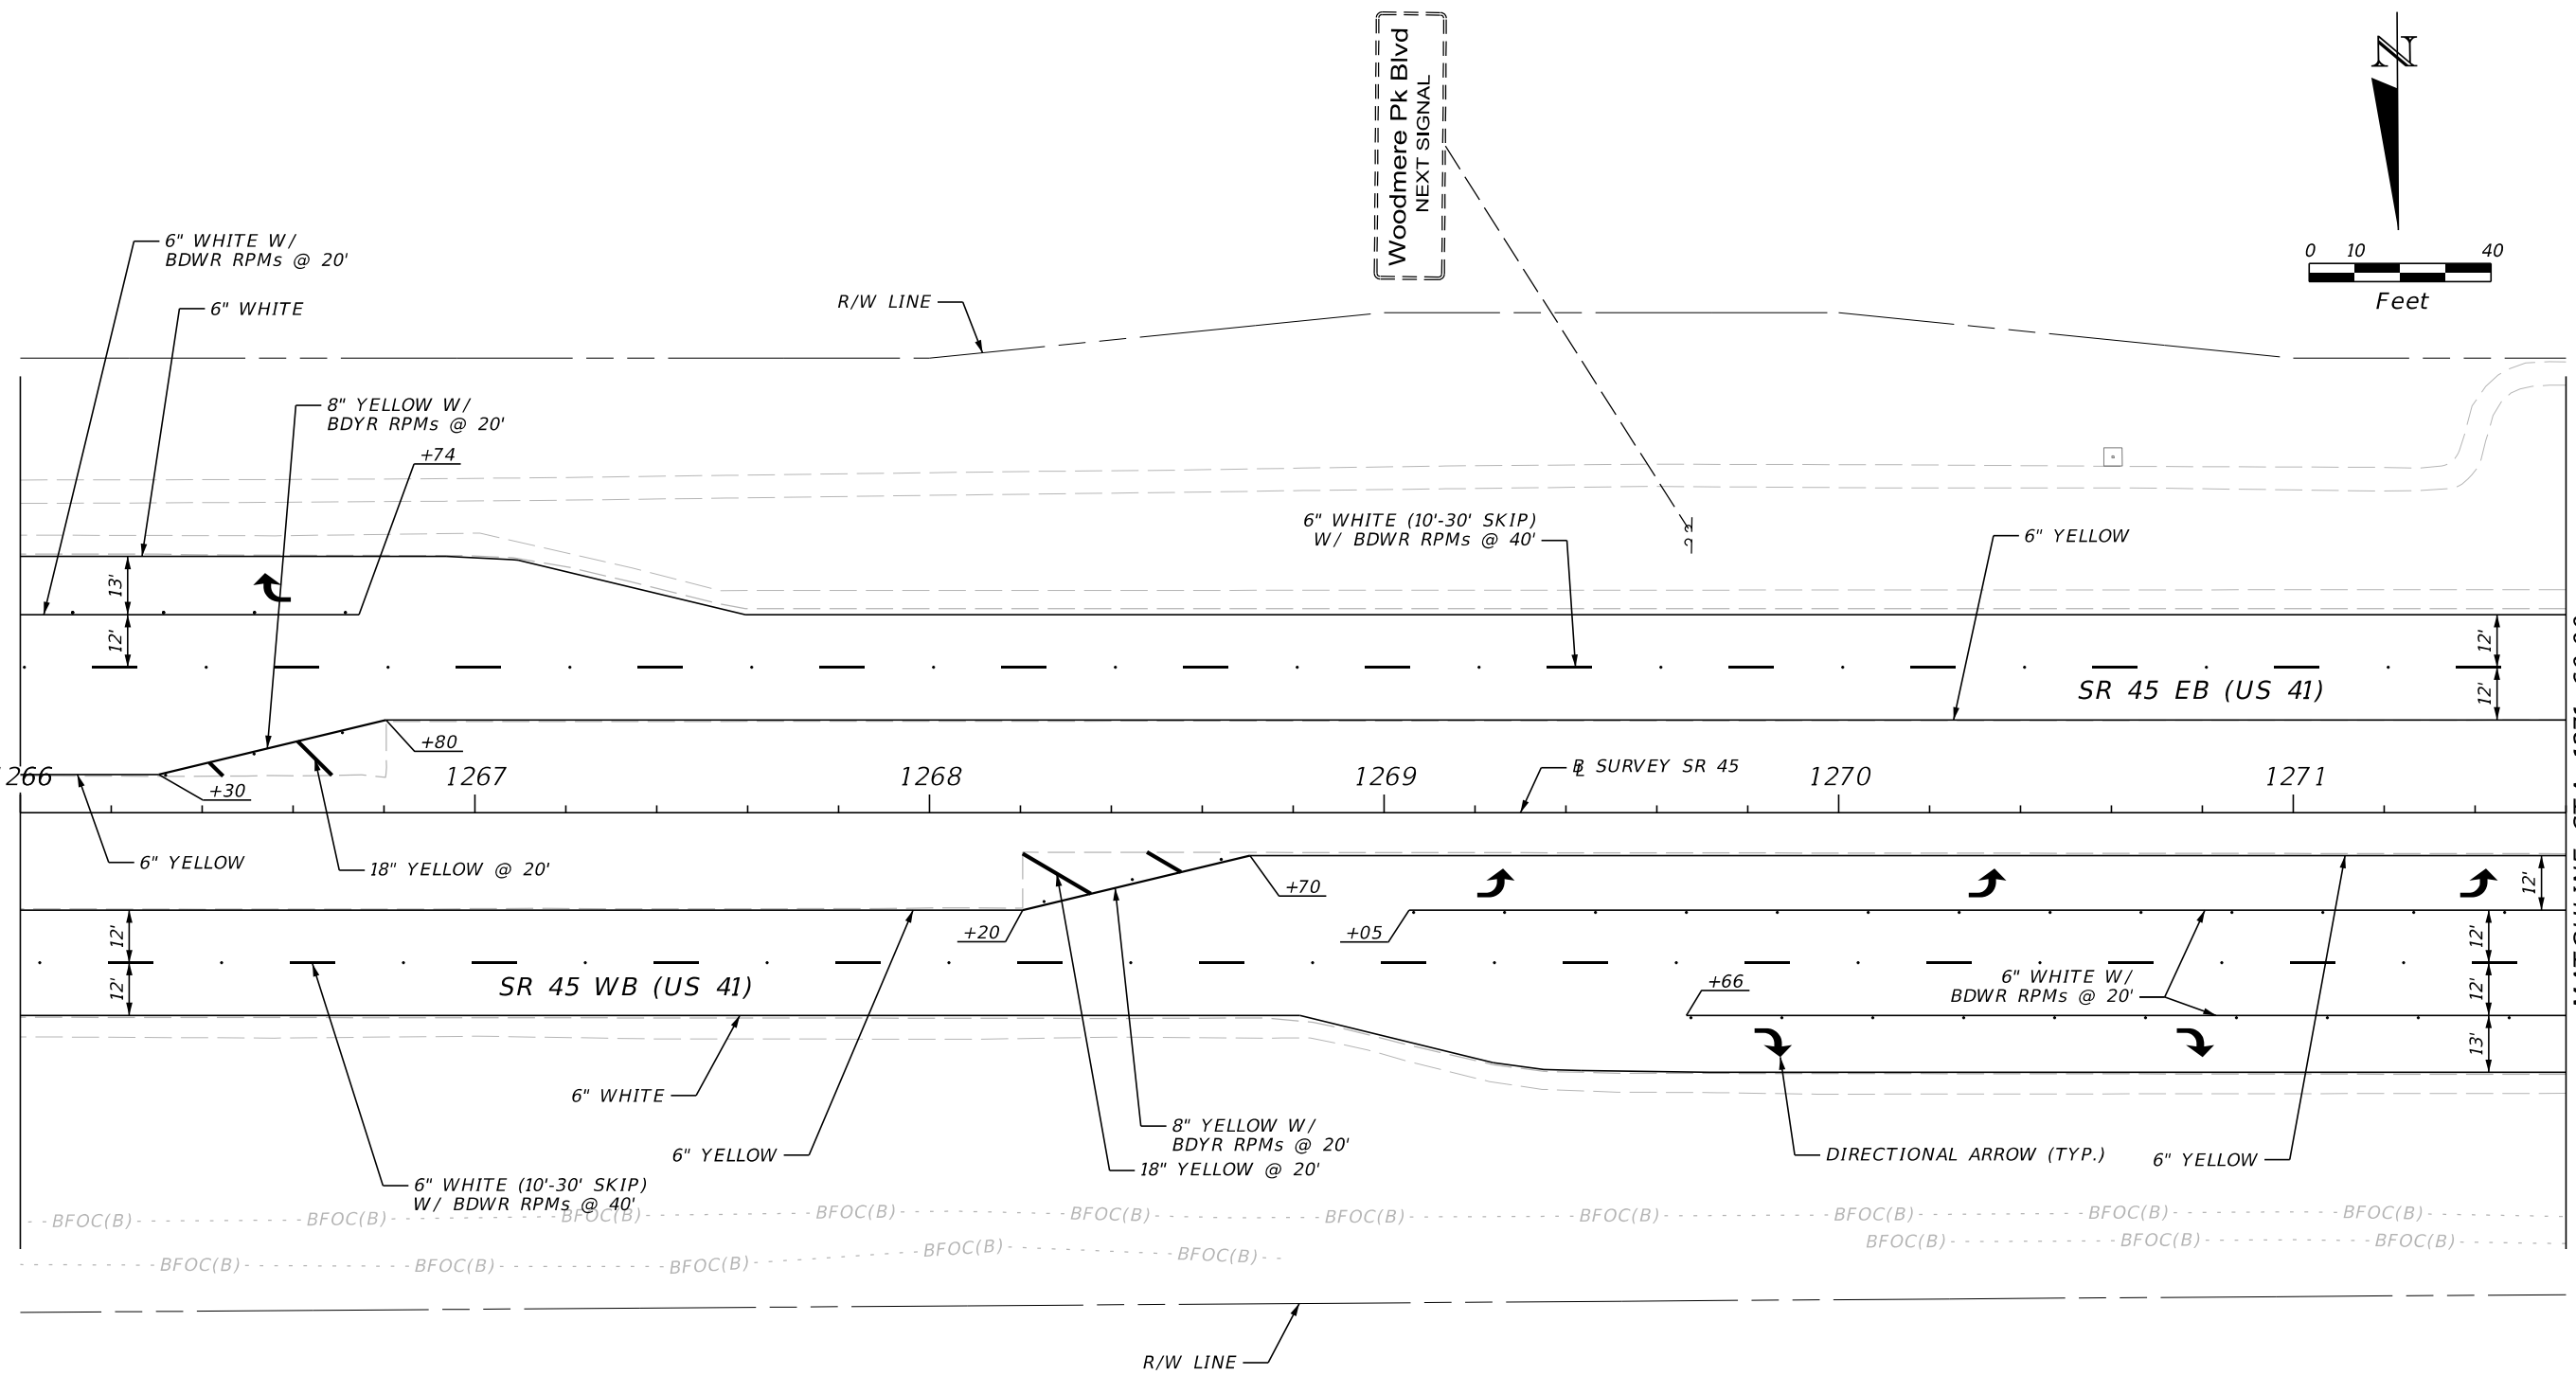

MATCHLINE STA. 1271+60.00
 SEE SIGNING AND PAVEMENT MARKING PLAN (33)

REVISIONS				ENGINEER OF RECORD		STATE OF FLORIDA DEPARTMENT OF TRANSPORTATION			SIGNING & PAVEMENT MARKING PLAN (32)	SHEET NO.
DATE	DESCRIPTION	DATE	DESCRIPTION	ALEX W. HINKLE, P.E. LICENSE NUMBER: 82354 PROTEAN DESIGN GROUP 100 EAST PINE STREET, SUITE 600 ORLANDO, FL 32801		ROAD NO.	COUNTY	FINANCIAL PROJECT ID		S-34
						SR 45	SARASOTA	449100-1-52-01		

THE OFFICIAL RECORD OF THIS SHEET IS THE ELECTRONIC FILE DIGITALLY SIGNED AND SEALED UNDER RULE 61G15-23.004, F.A.C.

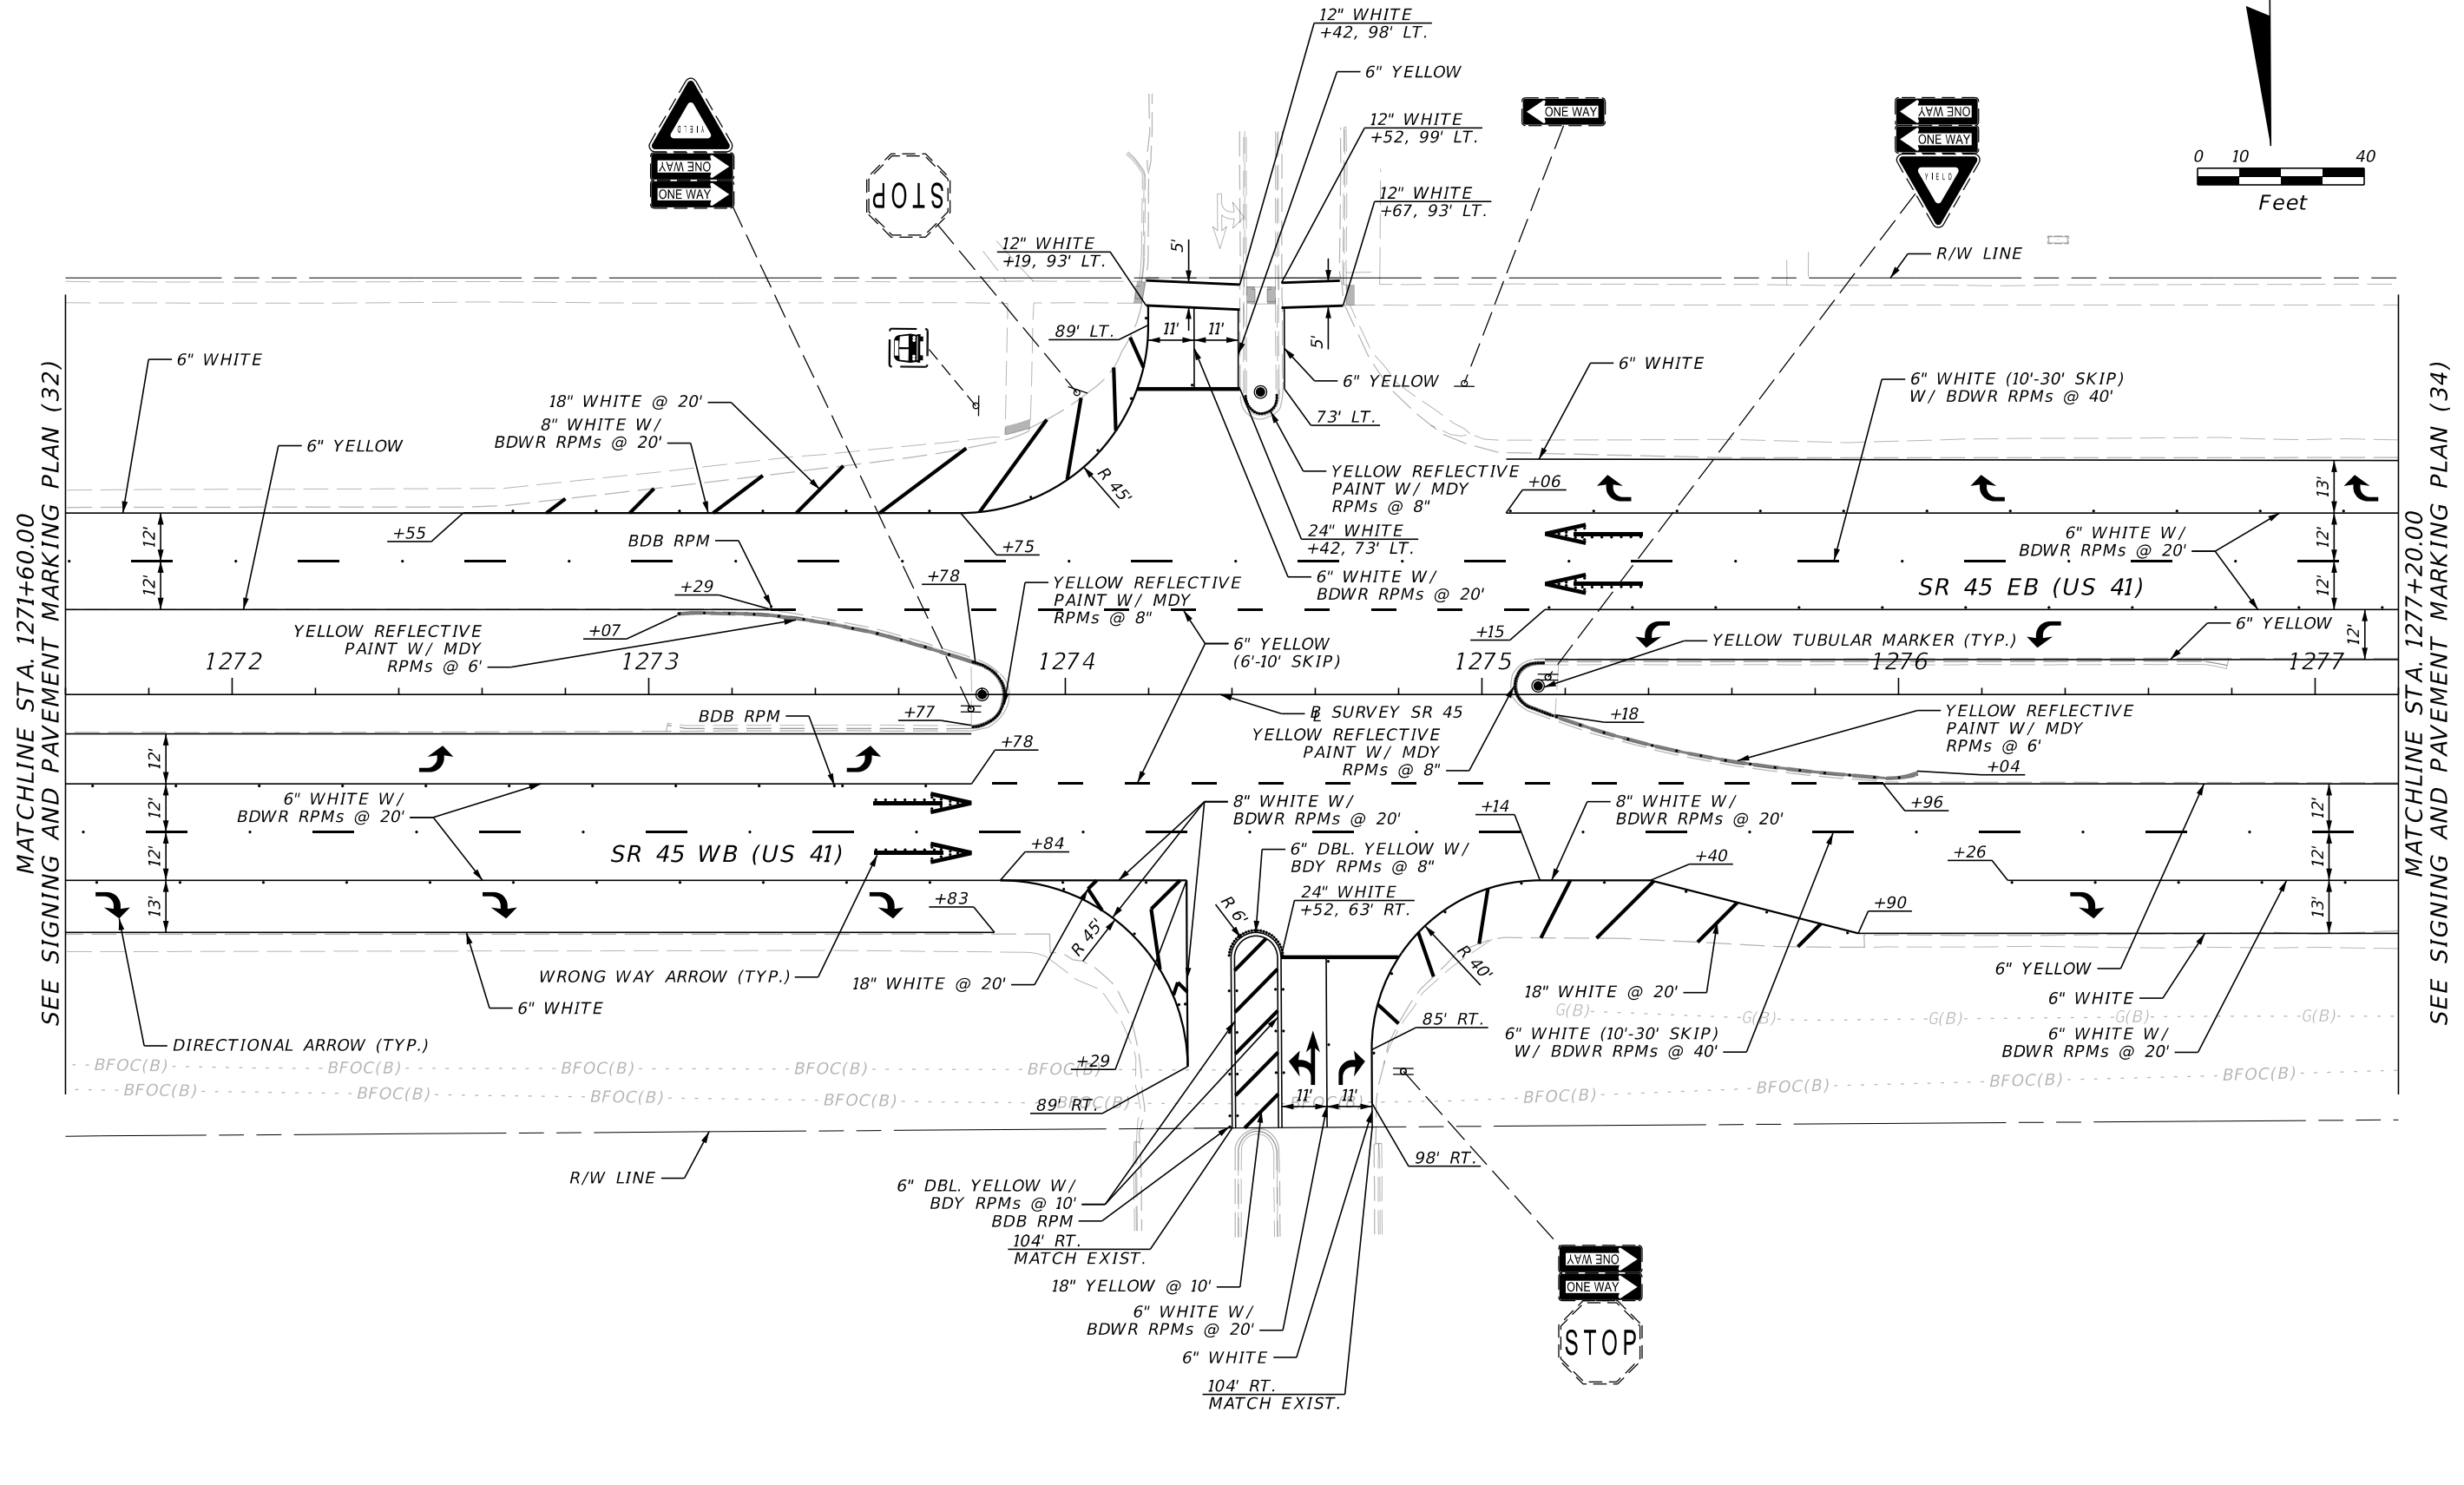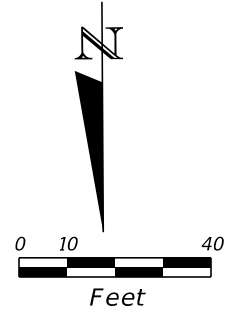

MATCHLINE STA. 1271+60.00
SEE SIGNING AND PAVEMENT MARKING PLAN (32)



MATCHLINE STA. 1277+20.00
SEE SIGNING AND PAVEMENT MARKING PLAN (34)

3/21/2024 2:26:51 PM yrivera H:\Worksets\VDOT\4491001\5201\SigningAndMarking\PLANS\01.dgn

REVISIONS		ENGINEER OF RECORD		STATE OF FLORIDA DEPARTMENT OF TRANSPORTATION			SHEET NO.
DATE	DESCRIPTION	DATE	DESCRIPTION	ROAD NO.	COUNTY	FINANCIAL PROJECT ID	
			ALEX W. HINKLE, P.E. LICENSE NUMBER: 82354 PROTEAN DESIGN GROUP 100 EAST PINE STREET, SUITE 600 ORLANDO, FL 32801	SR 45	SARASOTA	449100-1-52-01	S-35

**SIGNING & PAVEMENT
MARKING PLAN (33)**

THE OFFICIAL RECORD OF THIS SHEET IS THE ELECTRONIC FILE DIGITALLY SIGNED AND SEALED UNDER RULE 61G15-23.004, F.A.C.

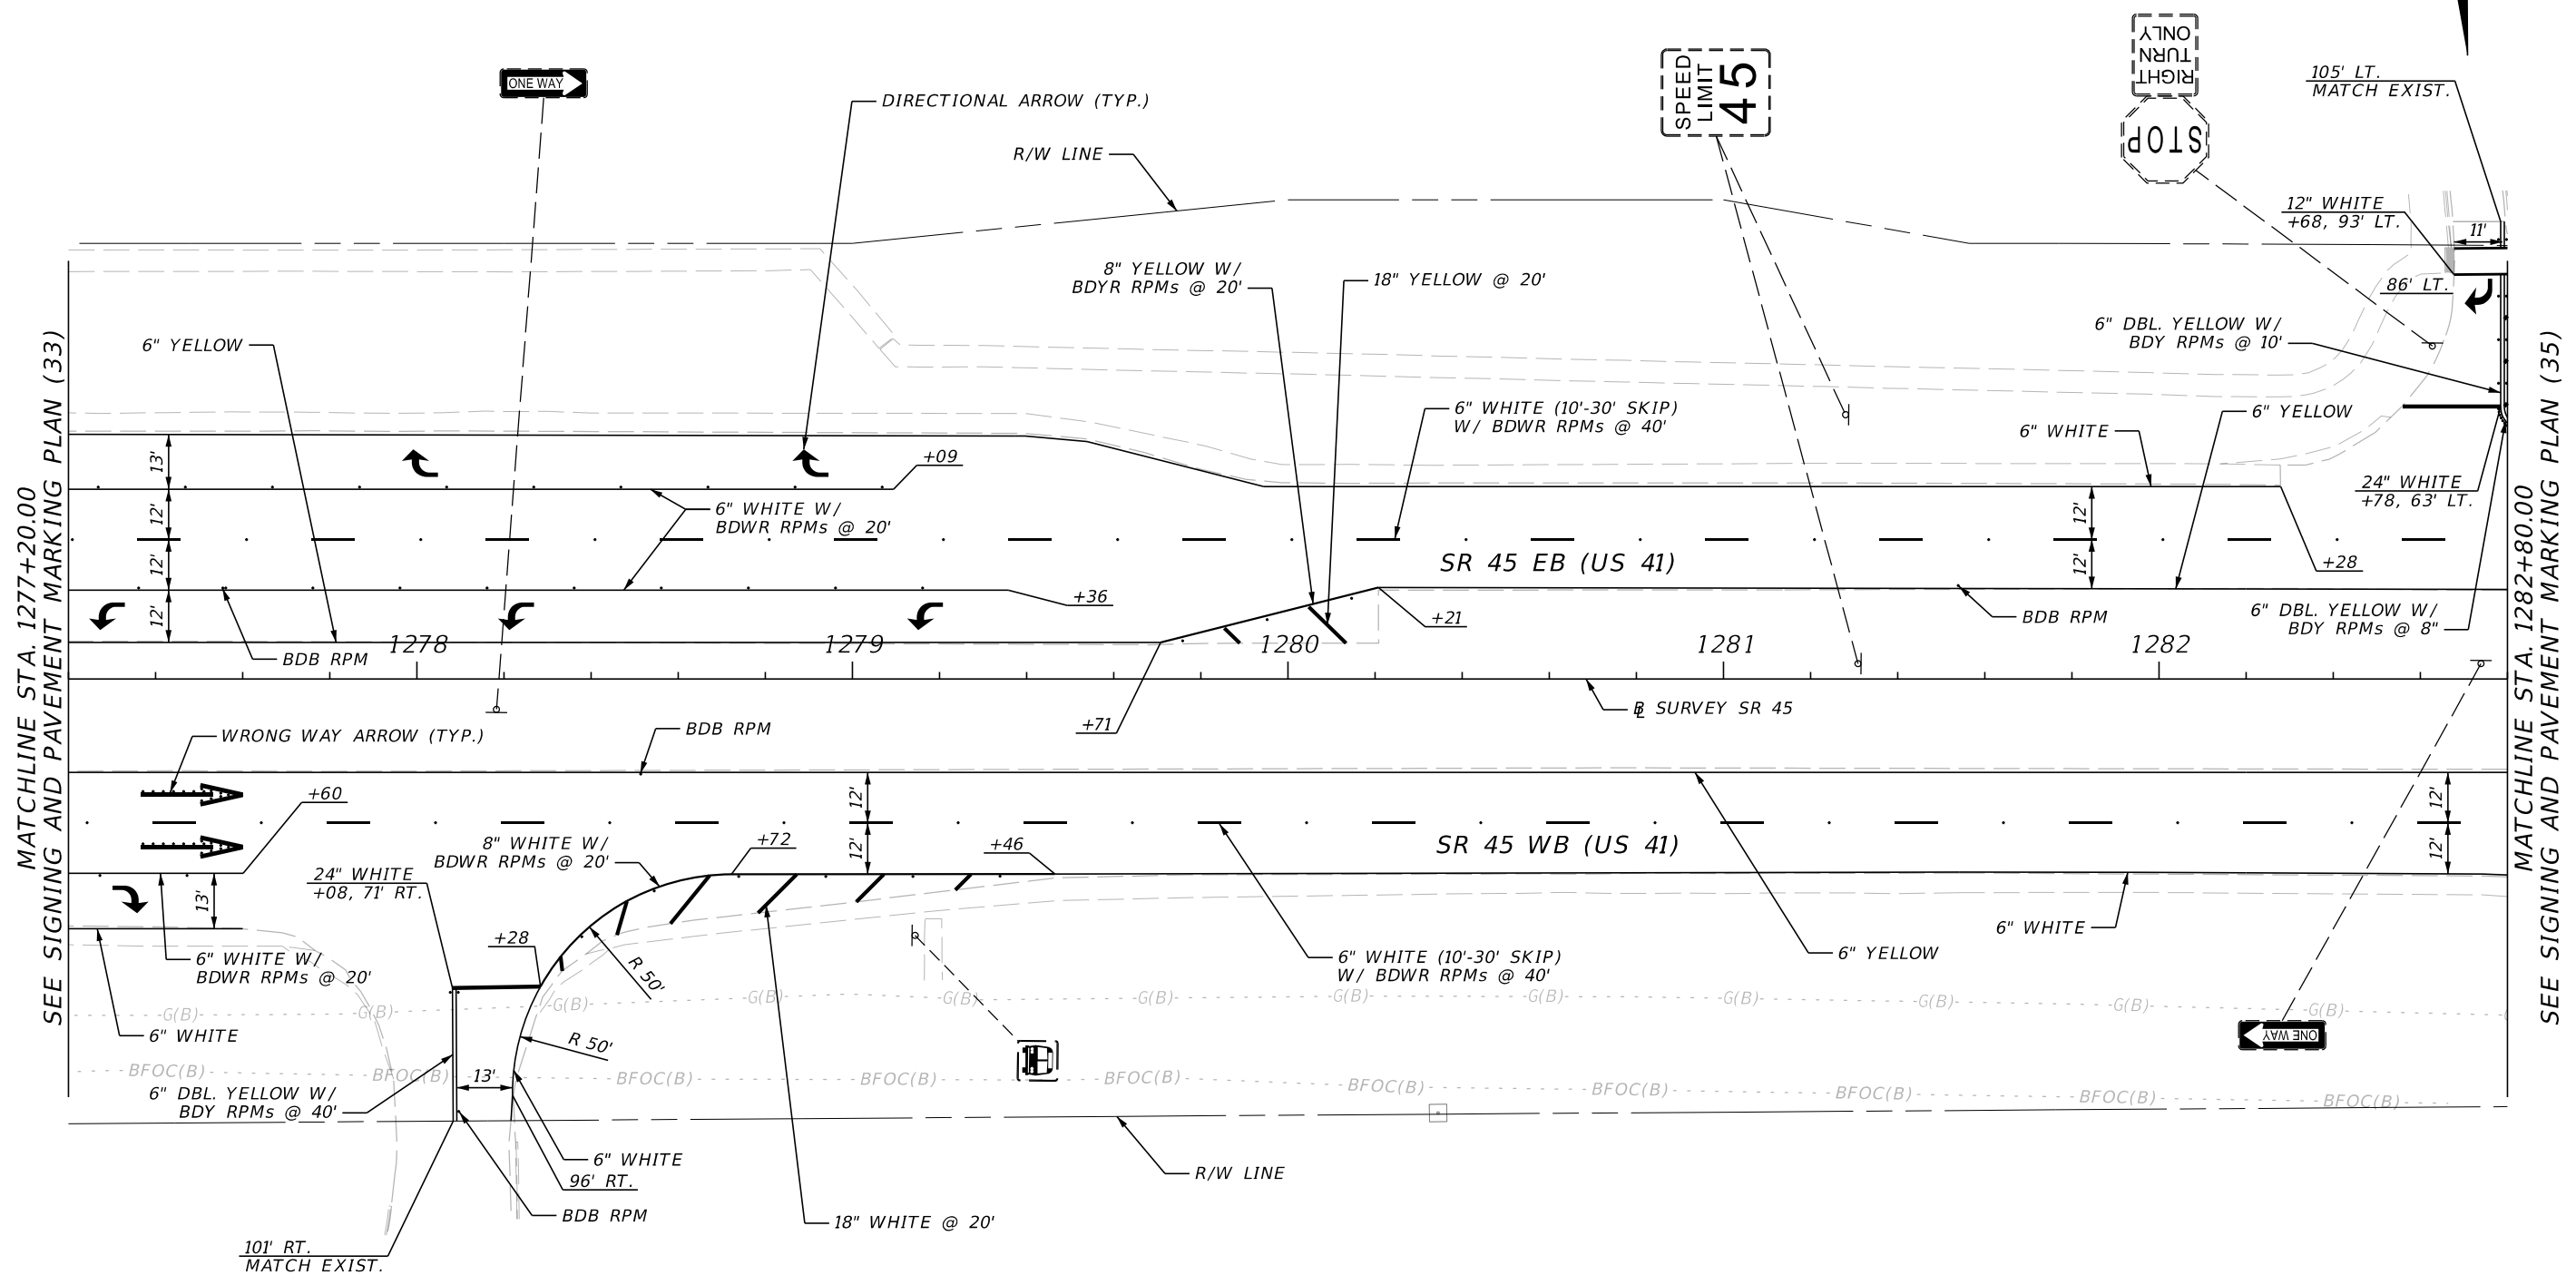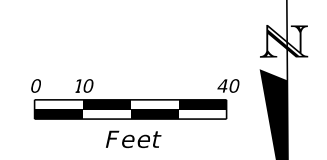

MATCHLINE STA. 1277+20.00
SEE SIGNING AND PAVEMENT MARKING PLAN (33)


MATCHLINE STA. 1282+80.00
SEE SIGNING AND PAVEMENT MARKING PLAN (35)

3/21/2024 2:26:52 PM yrivera
H:\Worksets\VDOT\4491001\5201\SigningAndMarking\PLANS\01.dgn

REVISIONS				ENGINEER OF RECORD		STATE OF FLORIDA DEPARTMENT OF TRANSPORTATION			SIGNING & PAVEMENT MARKING PLAN (34)	SHEET NO.
DATE	DESCRIPTION	DATE	DESCRIPTION	ALEX W. HINKLE, P.E. LICENSE NUMBER: 82354 PROTEAN DESIGN GROUP 100 EAST PINE STREET, SUITE 600 ORLANDO, FL 32801		ROAD NO.	COUNTY	FINANCIAL PROJECT ID		S-36
						SR 45	SARASOTA	449100-1-52-01		

THE OFFICIAL RECORD OF THIS SHEET IS THE ELECTRONIC FILE DIGITALLY SIGNED AND SEALED UNDER RULE 61G15-23.004, F.A.C.

3/21/2024 2:26:54 PM yrivera H:\Worksets\VDOT\4491001\5201\SigningAndMarking\PLANS\01.dgn


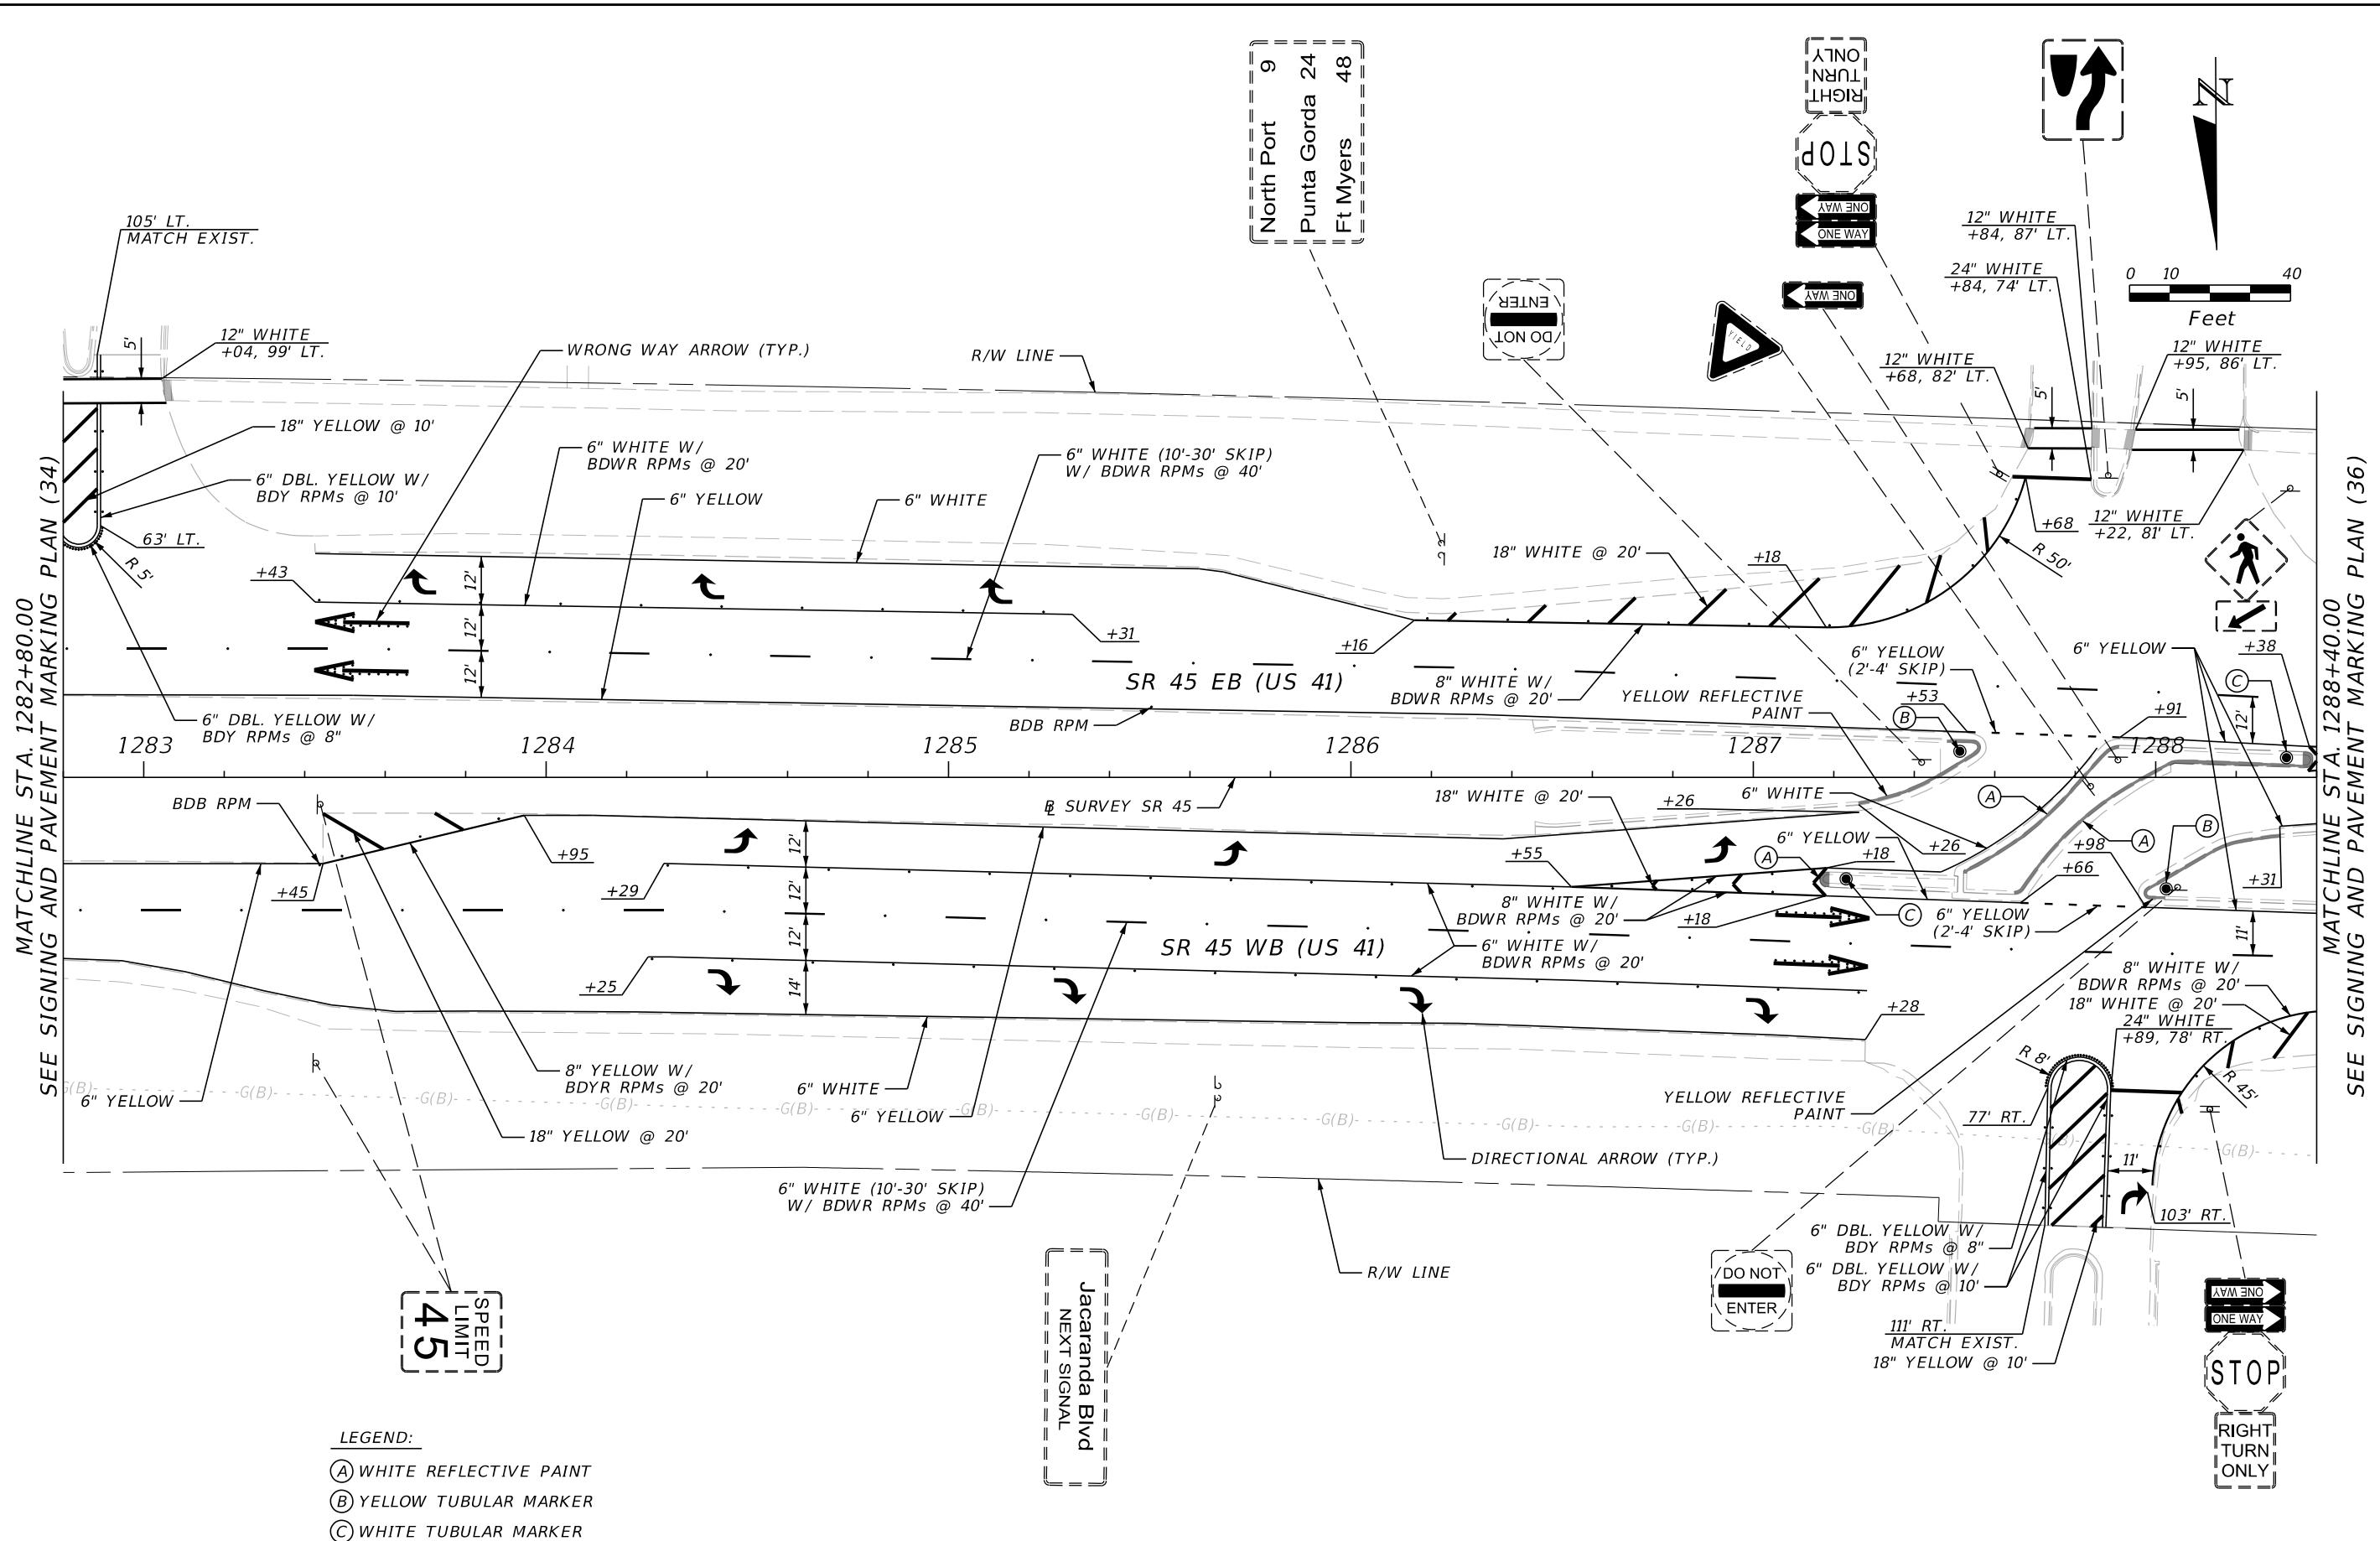


- LEGEND:**
- (A) WHITE REFLECTIVE PAINT
 - (B) YELLOW TUBULAR MARKER
 - (C) WHITE TUBULAR MARKER

REVISIONS		ENGINEER OF RECORD		STATE OF FLORIDA DEPARTMENT OF TRANSPORTATION			SHEET NO.
DATE	DESCRIPTION	DATE	DESCRIPTION	ROAD NO.	COUNTY	FINANCIAL PROJECT ID	
				ALEX W. HINKLE, P.E. LICENSE NUMBER: 82354 PROTEAN DESIGN GROUP 100 EAST PINE STREET, SUITE 600 ORLANDO, FL 32801	SR 45	SARASOTA	449100-1-52-01
SIGNING & PAVEMENT MARKING PLAN (35)							S-37

THE OFFICIAL RECORD OF THIS SHEET IS THE ELECTRONIC FILE DIGITALLY SIGNED AND SEALED UNDER RULE 61G15-23.004, F.A.C.

3/21/2024 2:26:55 PM yrivera H:\Worksets\VDOT\4491001\5201\SigningAndMarking\PLANS\01.dgn

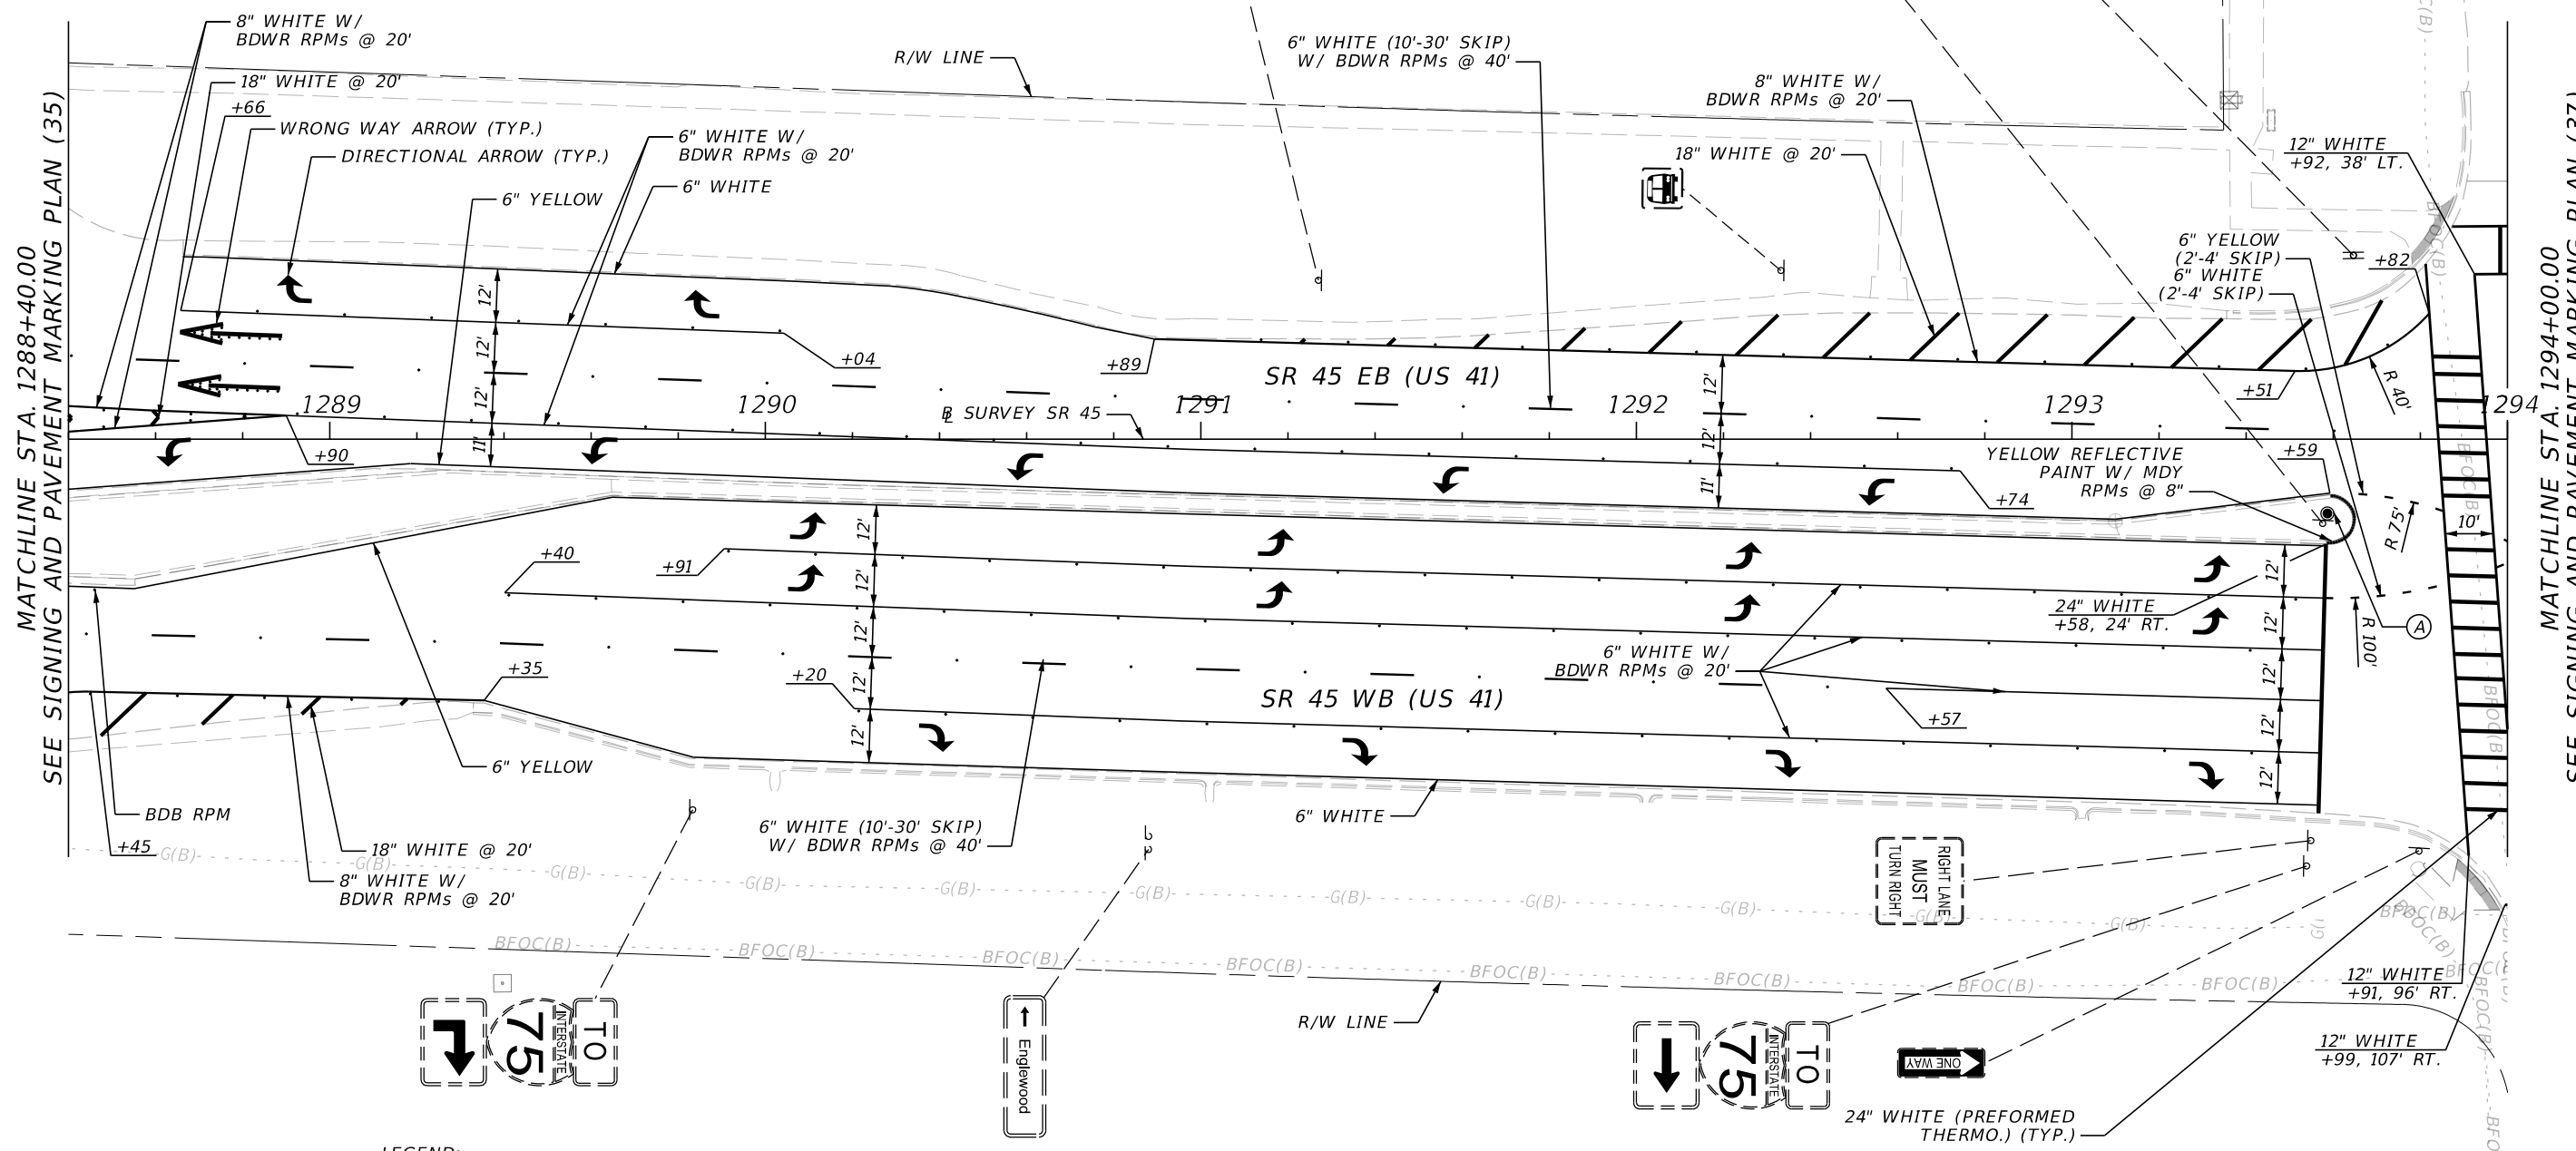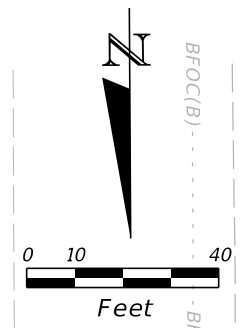



MATCHLINE STA. 1288+40.00
SEE SIGNING AND PAVEMENT MARKING PLAN (35)

MATCHLINE STA. 1294+00.00
SEE SIGNING AND PAVEMENT MARKING PLAN (37)

LEGEND:
 (A) YELLOW TUBULAR MARKER


REVISIONS				ENGINEER OF RECORD			STATE OF FLORIDA DEPARTMENT OF TRANSPORTATION			SHEET NO.
DATE	DESCRIPTION	DATE	DESCRIPTION	ALEX W. HINKLE, P.E. LICENSE NUMBER: 82354 PROTEAN DESIGN GROUP 100 EAST PINE STREET, SUITE 600 ORLANDO, FL 32801			ROAD NO.	COUNTY	FINANCIAL PROJECT ID	
							SR 45	SARASOTA	4491001-152-01	
SIGNING & PAVEMENT MARKING PLAN (36)										S-38

THE OFFICIAL RECORD OF THIS SHEET IS THE ELECTRONIC FILE DIGITALLY SIGNED AND SEALED UNDER RULE 61G15-23.004, F.A.C.

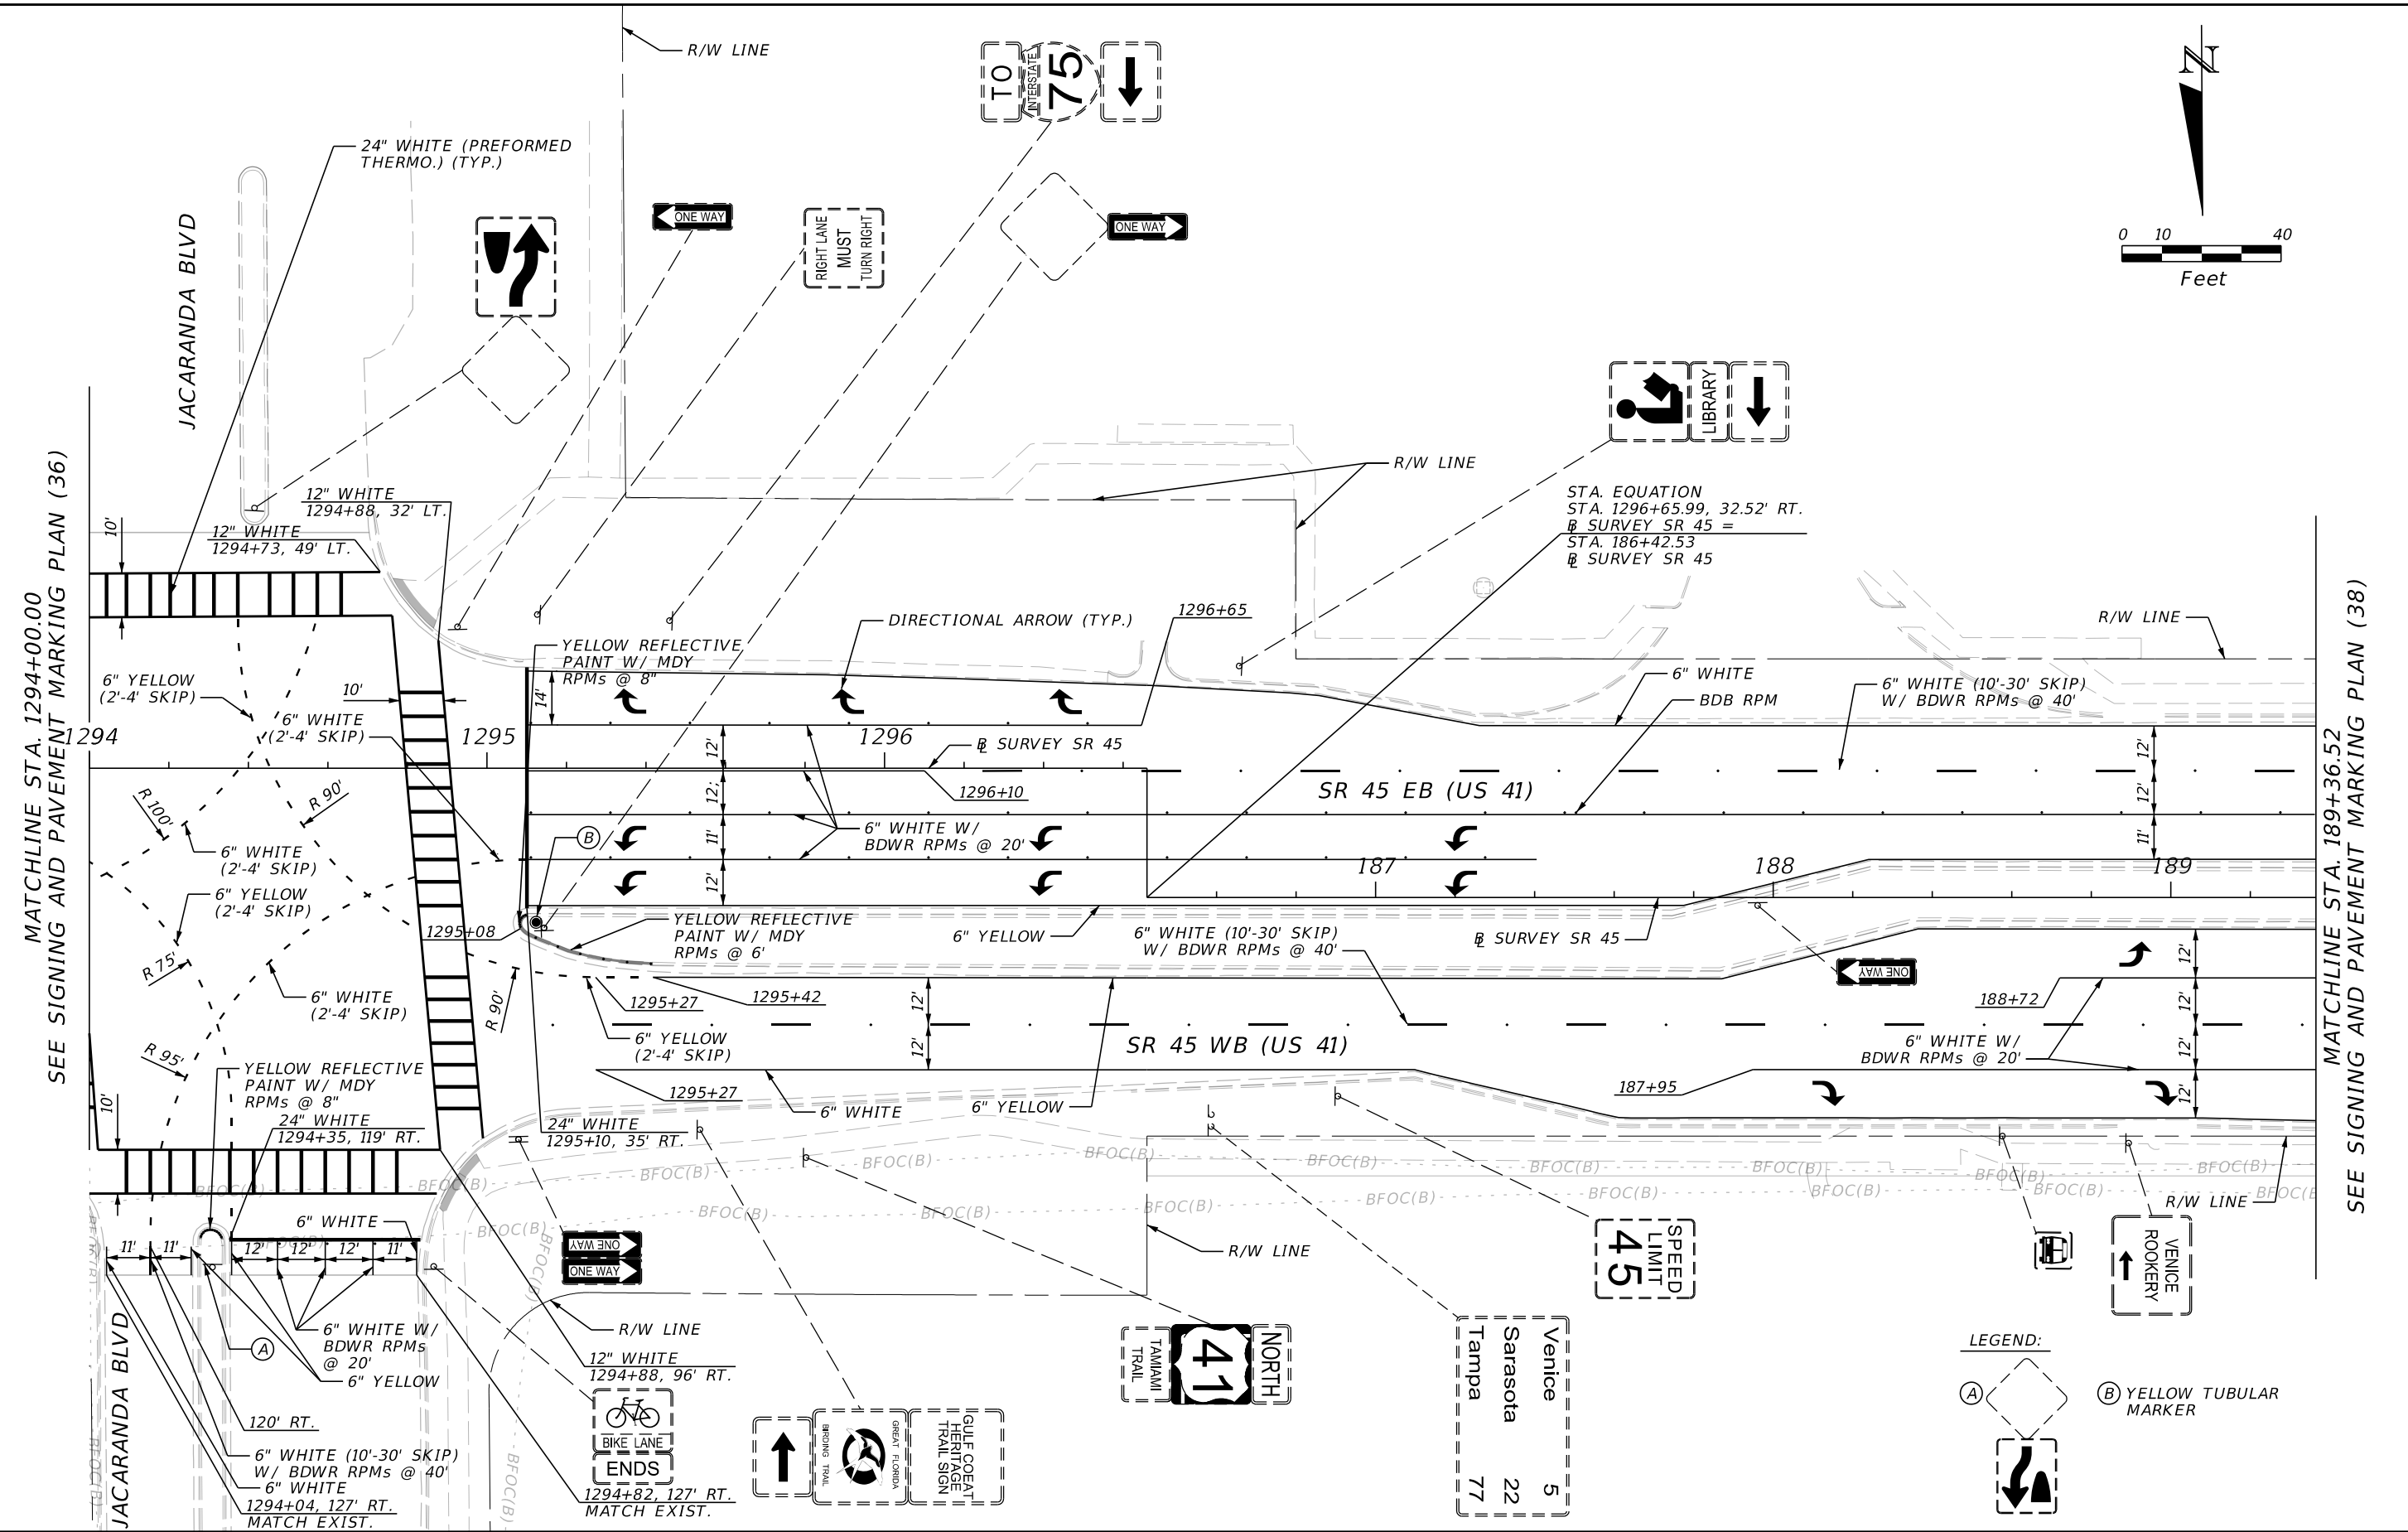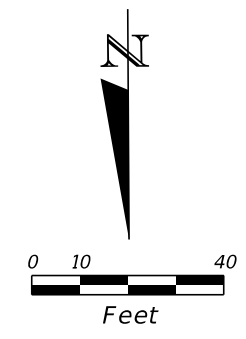

MATCHLINE STA. 1294+00.00
SEE SIGNING AND PAVEMENT MARKING PLAN (36)

MATCHLINE STA. 189+36.52
SEE SIGNING AND PAVEMENT MARKING PLAN (38)

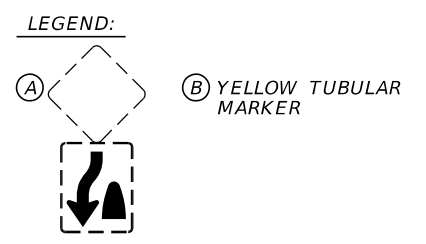

3/21/2024 2:26:56 PM yrivera H:\Worksets\VDOT\4491001\5201\SigningAndMarking\PLANS\01.dgn

REVISIONS		REVISIONS	
DATE	DESCRIPTION	DATE	DESCRIPTION



ENGINEER OF RECORD
ALEX W. HINKLE, P.E.
LICENSE NUMBER: 82354
PROTEAN DESIGN GROUP
100 EAST PINE STREET, SUITE 600
ORLANDO, FL 32801

STATE OF FLORIDA DEPARTMENT OF TRANSPORTATION		
ROAD NO.	COUNTY	FINANCIAL PROJECT ID
SR 45	SARASOTA	449100-1-52-01

**SIGNING & PAVEMENT
MARKING PLAN (37)**

SHEET NO.
S-39

THE OFFICIAL RECORD OF THIS SHEET IS THE ELECTRONIC FILE DIGITALLY SIGNED AND SEALED UNDER RULE 61G15-23.004, F.A.C.

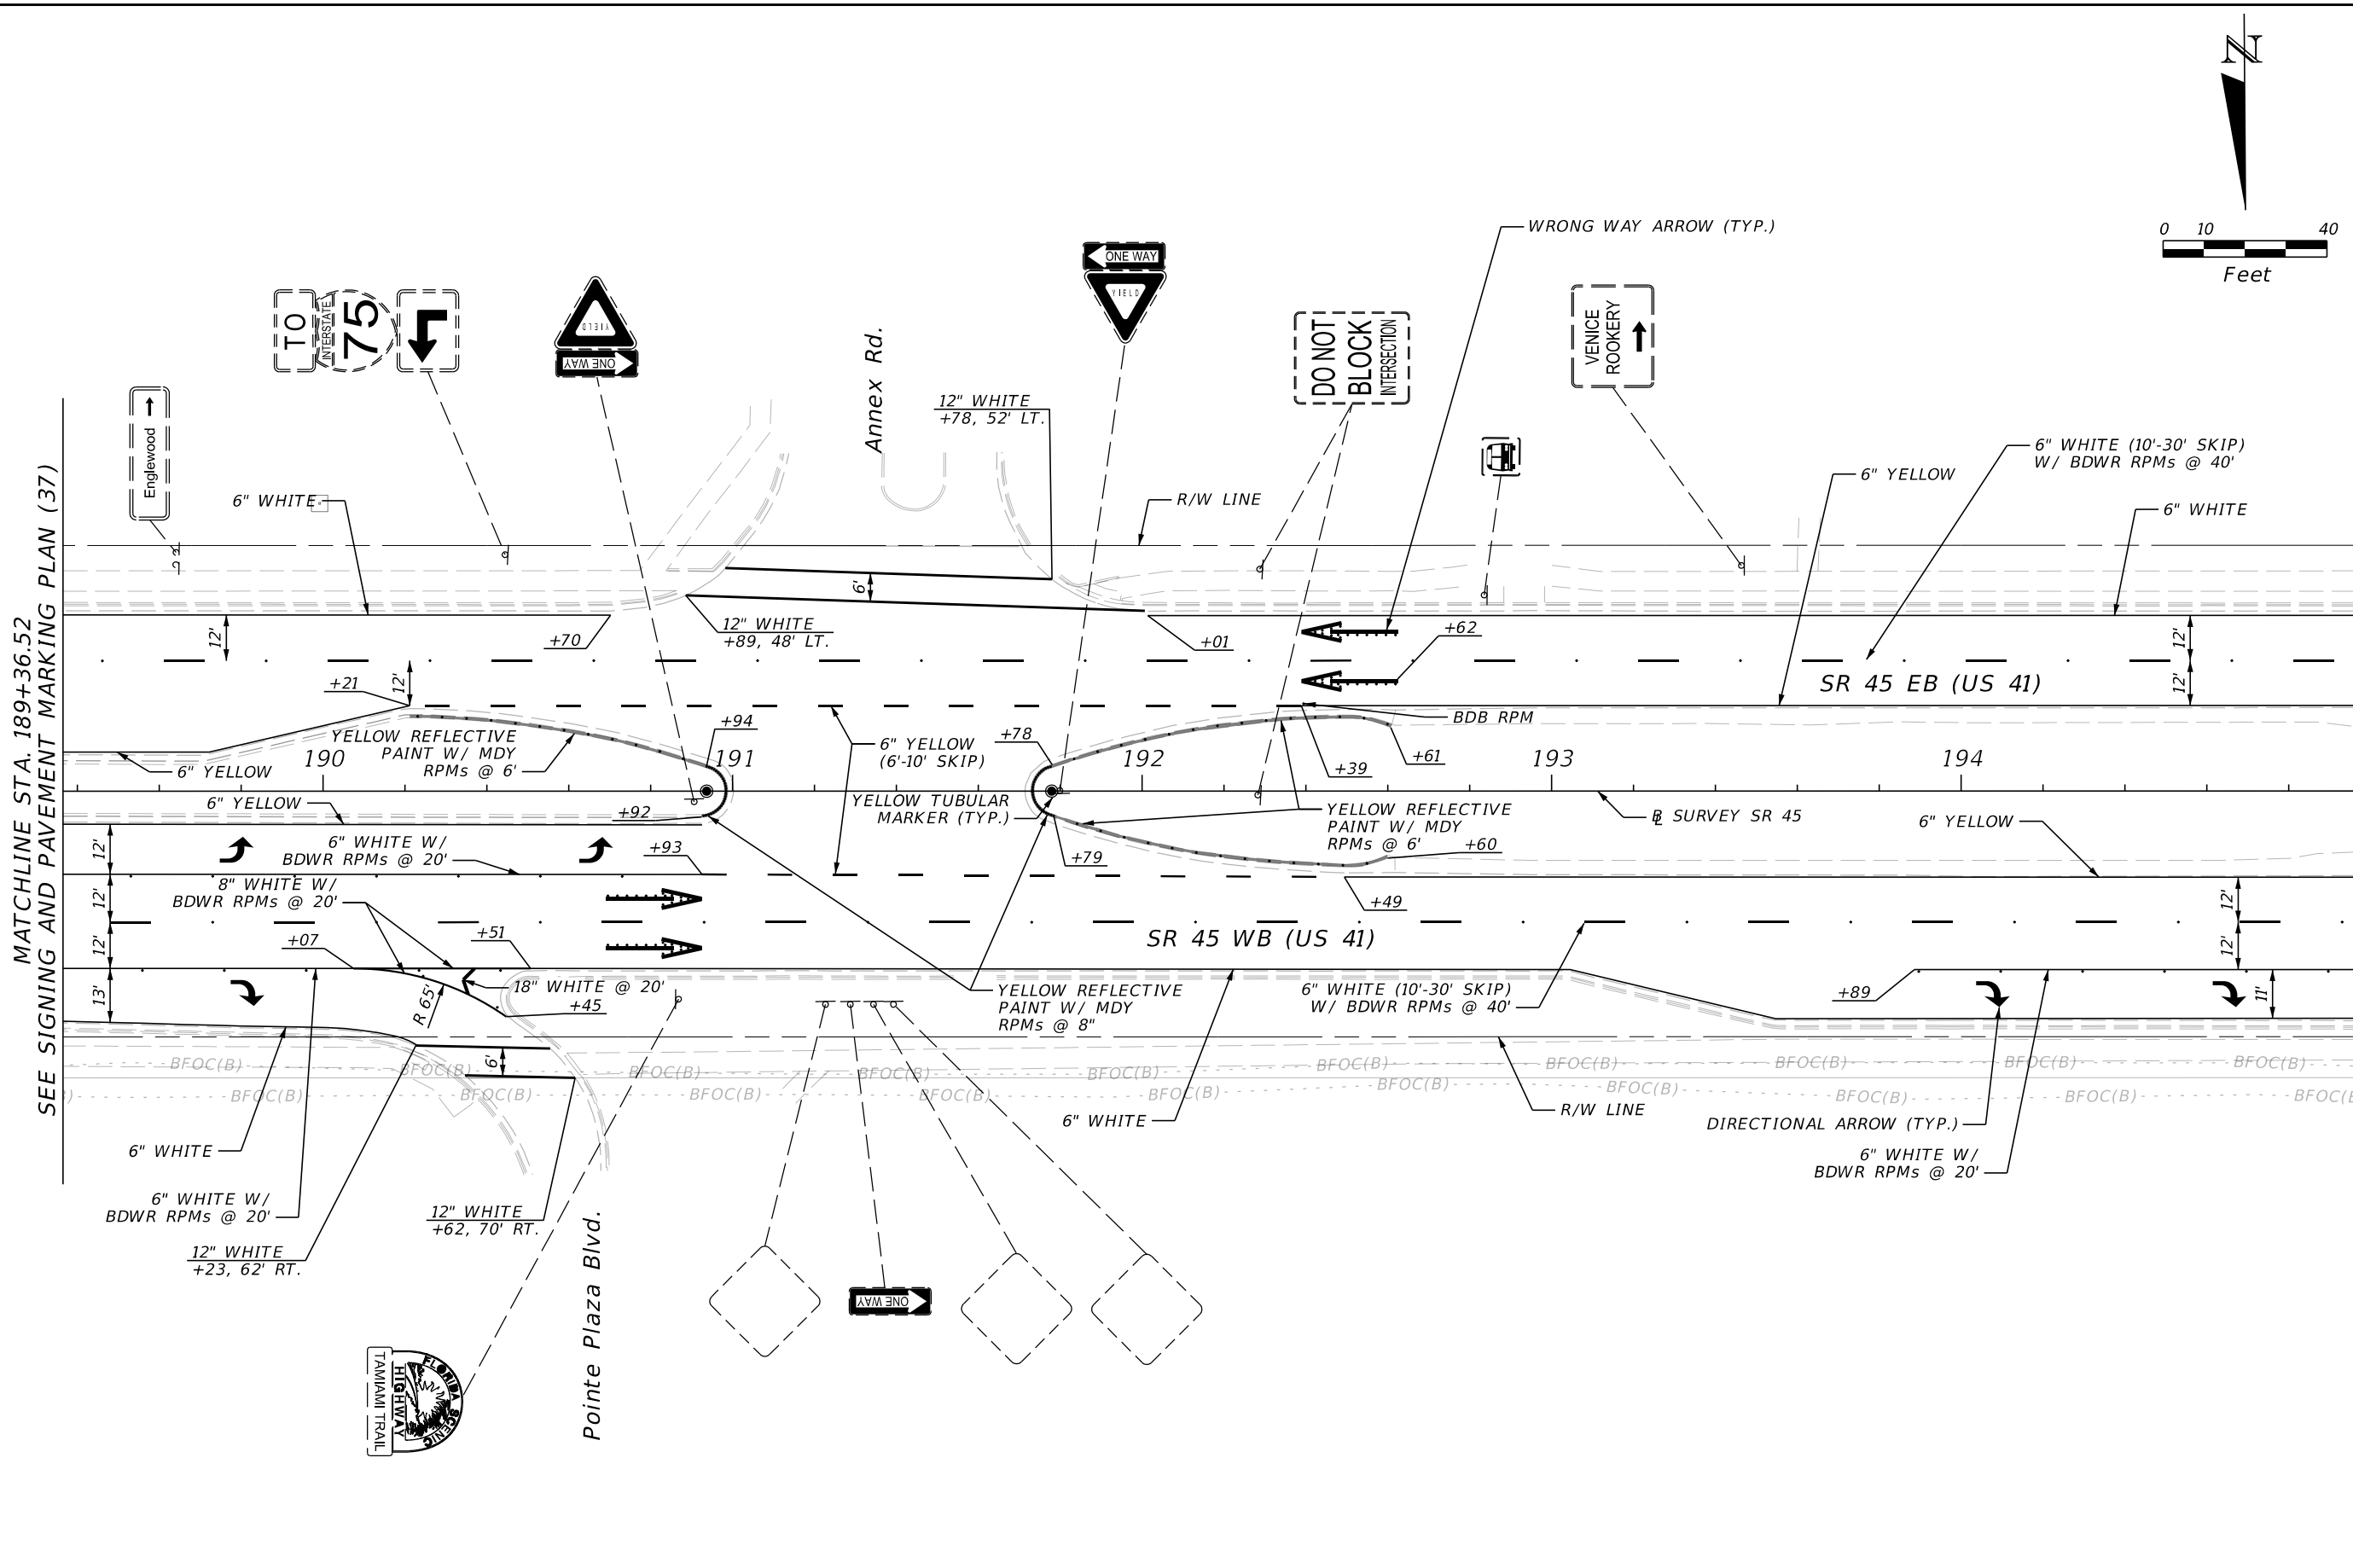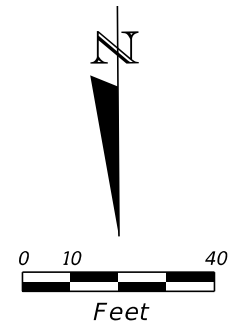

MATCHLINE STA. 189+36.52
SEE SIGNING AND PAVEMENT MARKING PLAN (37)

MATCHLINE STA. 194+96.52
SEE SIGNING AND PAVEMENT MARKING PLAN (39)

3/21/2024 6:24:01 PM yrivera T:\Worksets\FDOT\4491001\5201\SigningAndMarking\PLAN\SP01.dgn





REVISIONS				ENGINEER OF RECORD		STATE OF FLORIDA DEPARTMENT OF TRANSPORTATION			SIGNING & PAVEMENT MARKING PLAN (38)	SHEET NO.
DATE	DESCRIPTION	DATE	DESCRIPTION			ROAD NO.	COUNTY	FINANCIAL PROJECT ID		
				ALEX W. HINKLE, P.E. LICENSE NUMBER: 82354 PROTEAN DESIGN GROUP 100 EAST PINE STREET, SUITE 600 ORLANDO, FL 32801		SR 45	SARASOTA	449100-1-52-01		S-40

THE OFFICIAL RECORD OF THIS SHEET IS THE ELECTRONIC FILE DIGITALLY SIGNED AND SEALED UNDER RULE 61G15-23.004, F.A.C.

3/21/2024 2:26:57 PM yrivera
 H:\Worksets\VDOT\4491001\5201\SigningAndMarking\PLANS\01.dgn

MATCHLINE STA. 194+96.52
 SEE SIGNING AND PAVEMENT MARKING PLAN (38)

MATCHLINE STA. 200+56.52
 SEE SIGNING AND PAVEMENT MARKING PLAN (40)

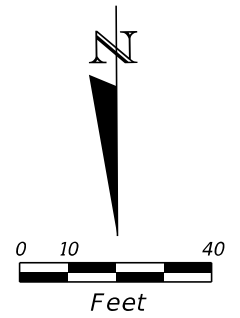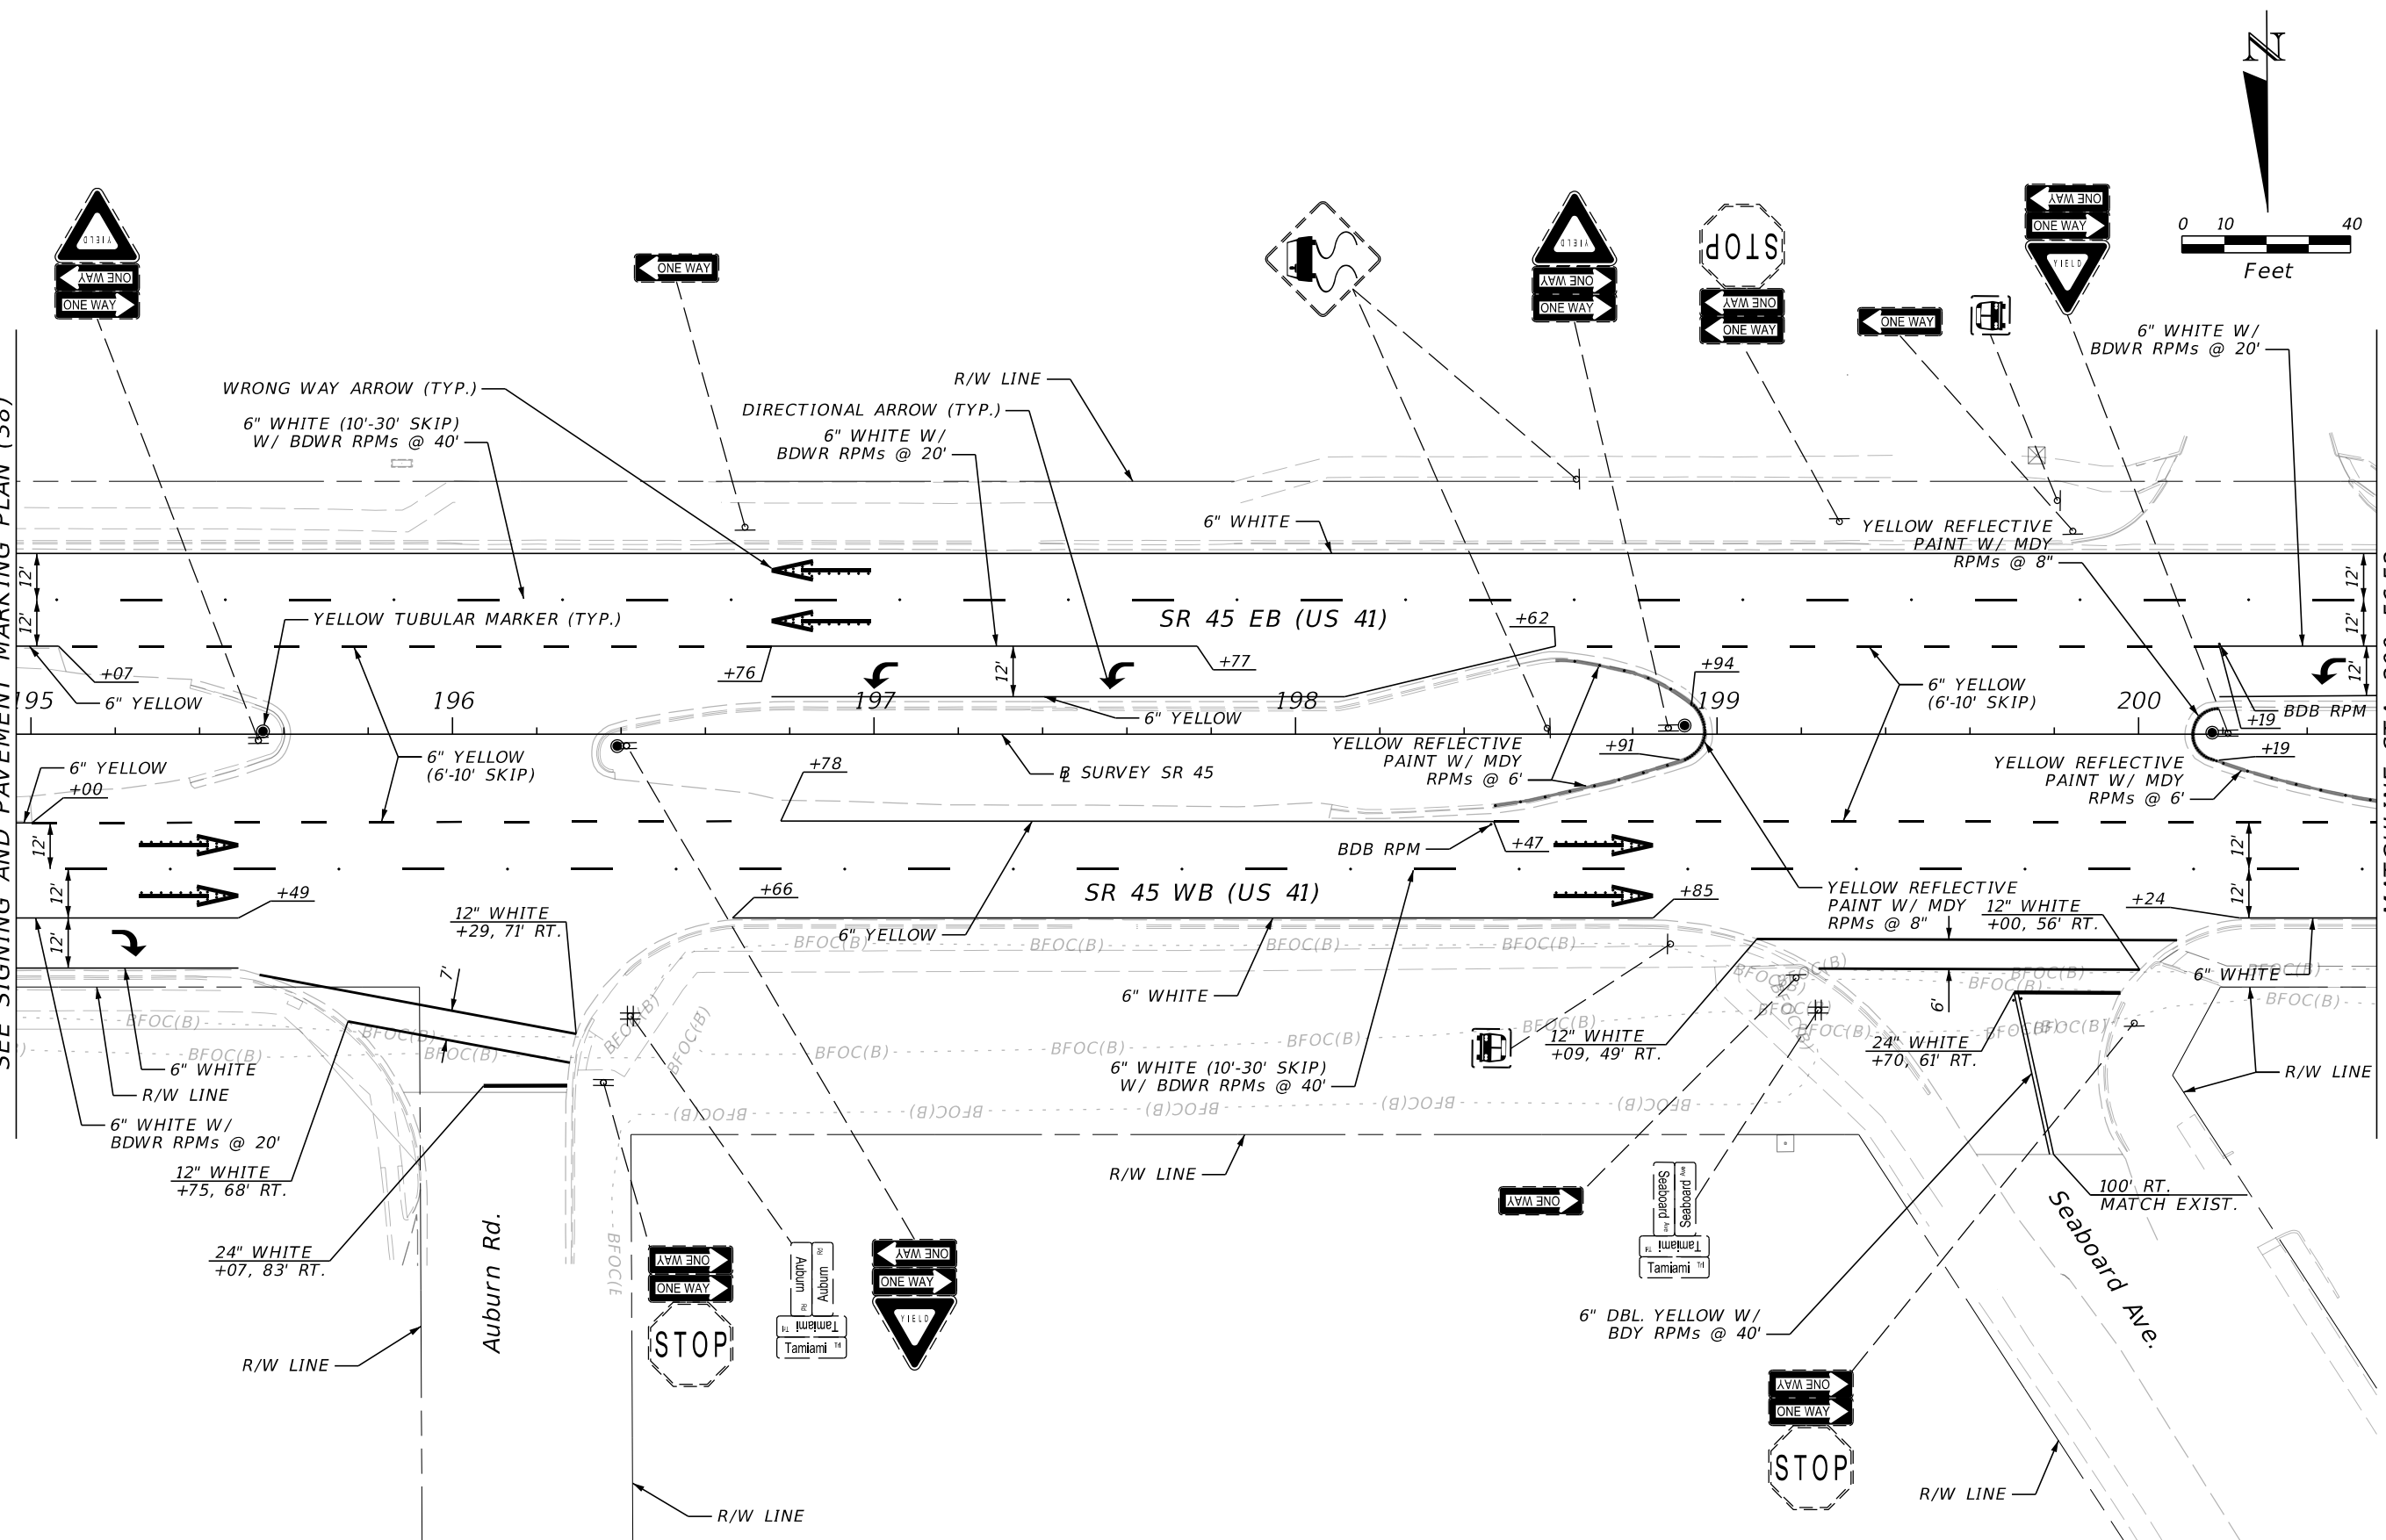

REVISIONS		REVISIONS	
DATE	DESCRIPTION	DATE	DESCRIPTION

ENGINEER OF RECORD
 ALEX W. HINKLE, P.E.
 LICENSE NUMBER: 82354
 PROTEAN DESIGN GROUP
 100 EAST PINE STREET, SUITE 600
 ORLANDO, FL 32801

STATE OF FLORIDA DEPARTMENT OF TRANSPORTATION		
ROAD NO.	COUNTY	FINANCIAL PROJECT ID
SR 45	SARASOTA	449100-1-52-01

**SIGNING & PAVEMENT
 MARKING PLAN (39)**



SHEET NO.
 S-41

THE OFFICIAL RECORD OF THIS SHEET IS THE ELECTRONIC FILE DIGITALLY SIGNED AND SEALED UNDER RULE 61G15-23.004, F.A.C.

3/21/2024 2:26:58 PM yrivera
 H:\Worksets\VDOT\4491001\5201\SigningAndMarking\PLANS\01.dgn

MATCHLINE STA. 200+56.52
 SEE SIGNING AND PAVEMENT MARKING PLAN (39)

MATCHLINE STA. 206+16.52
 SEE SIGNING AND PAVEMENT MARKING PLAN (41)

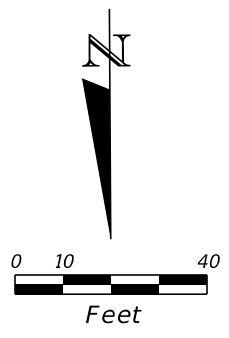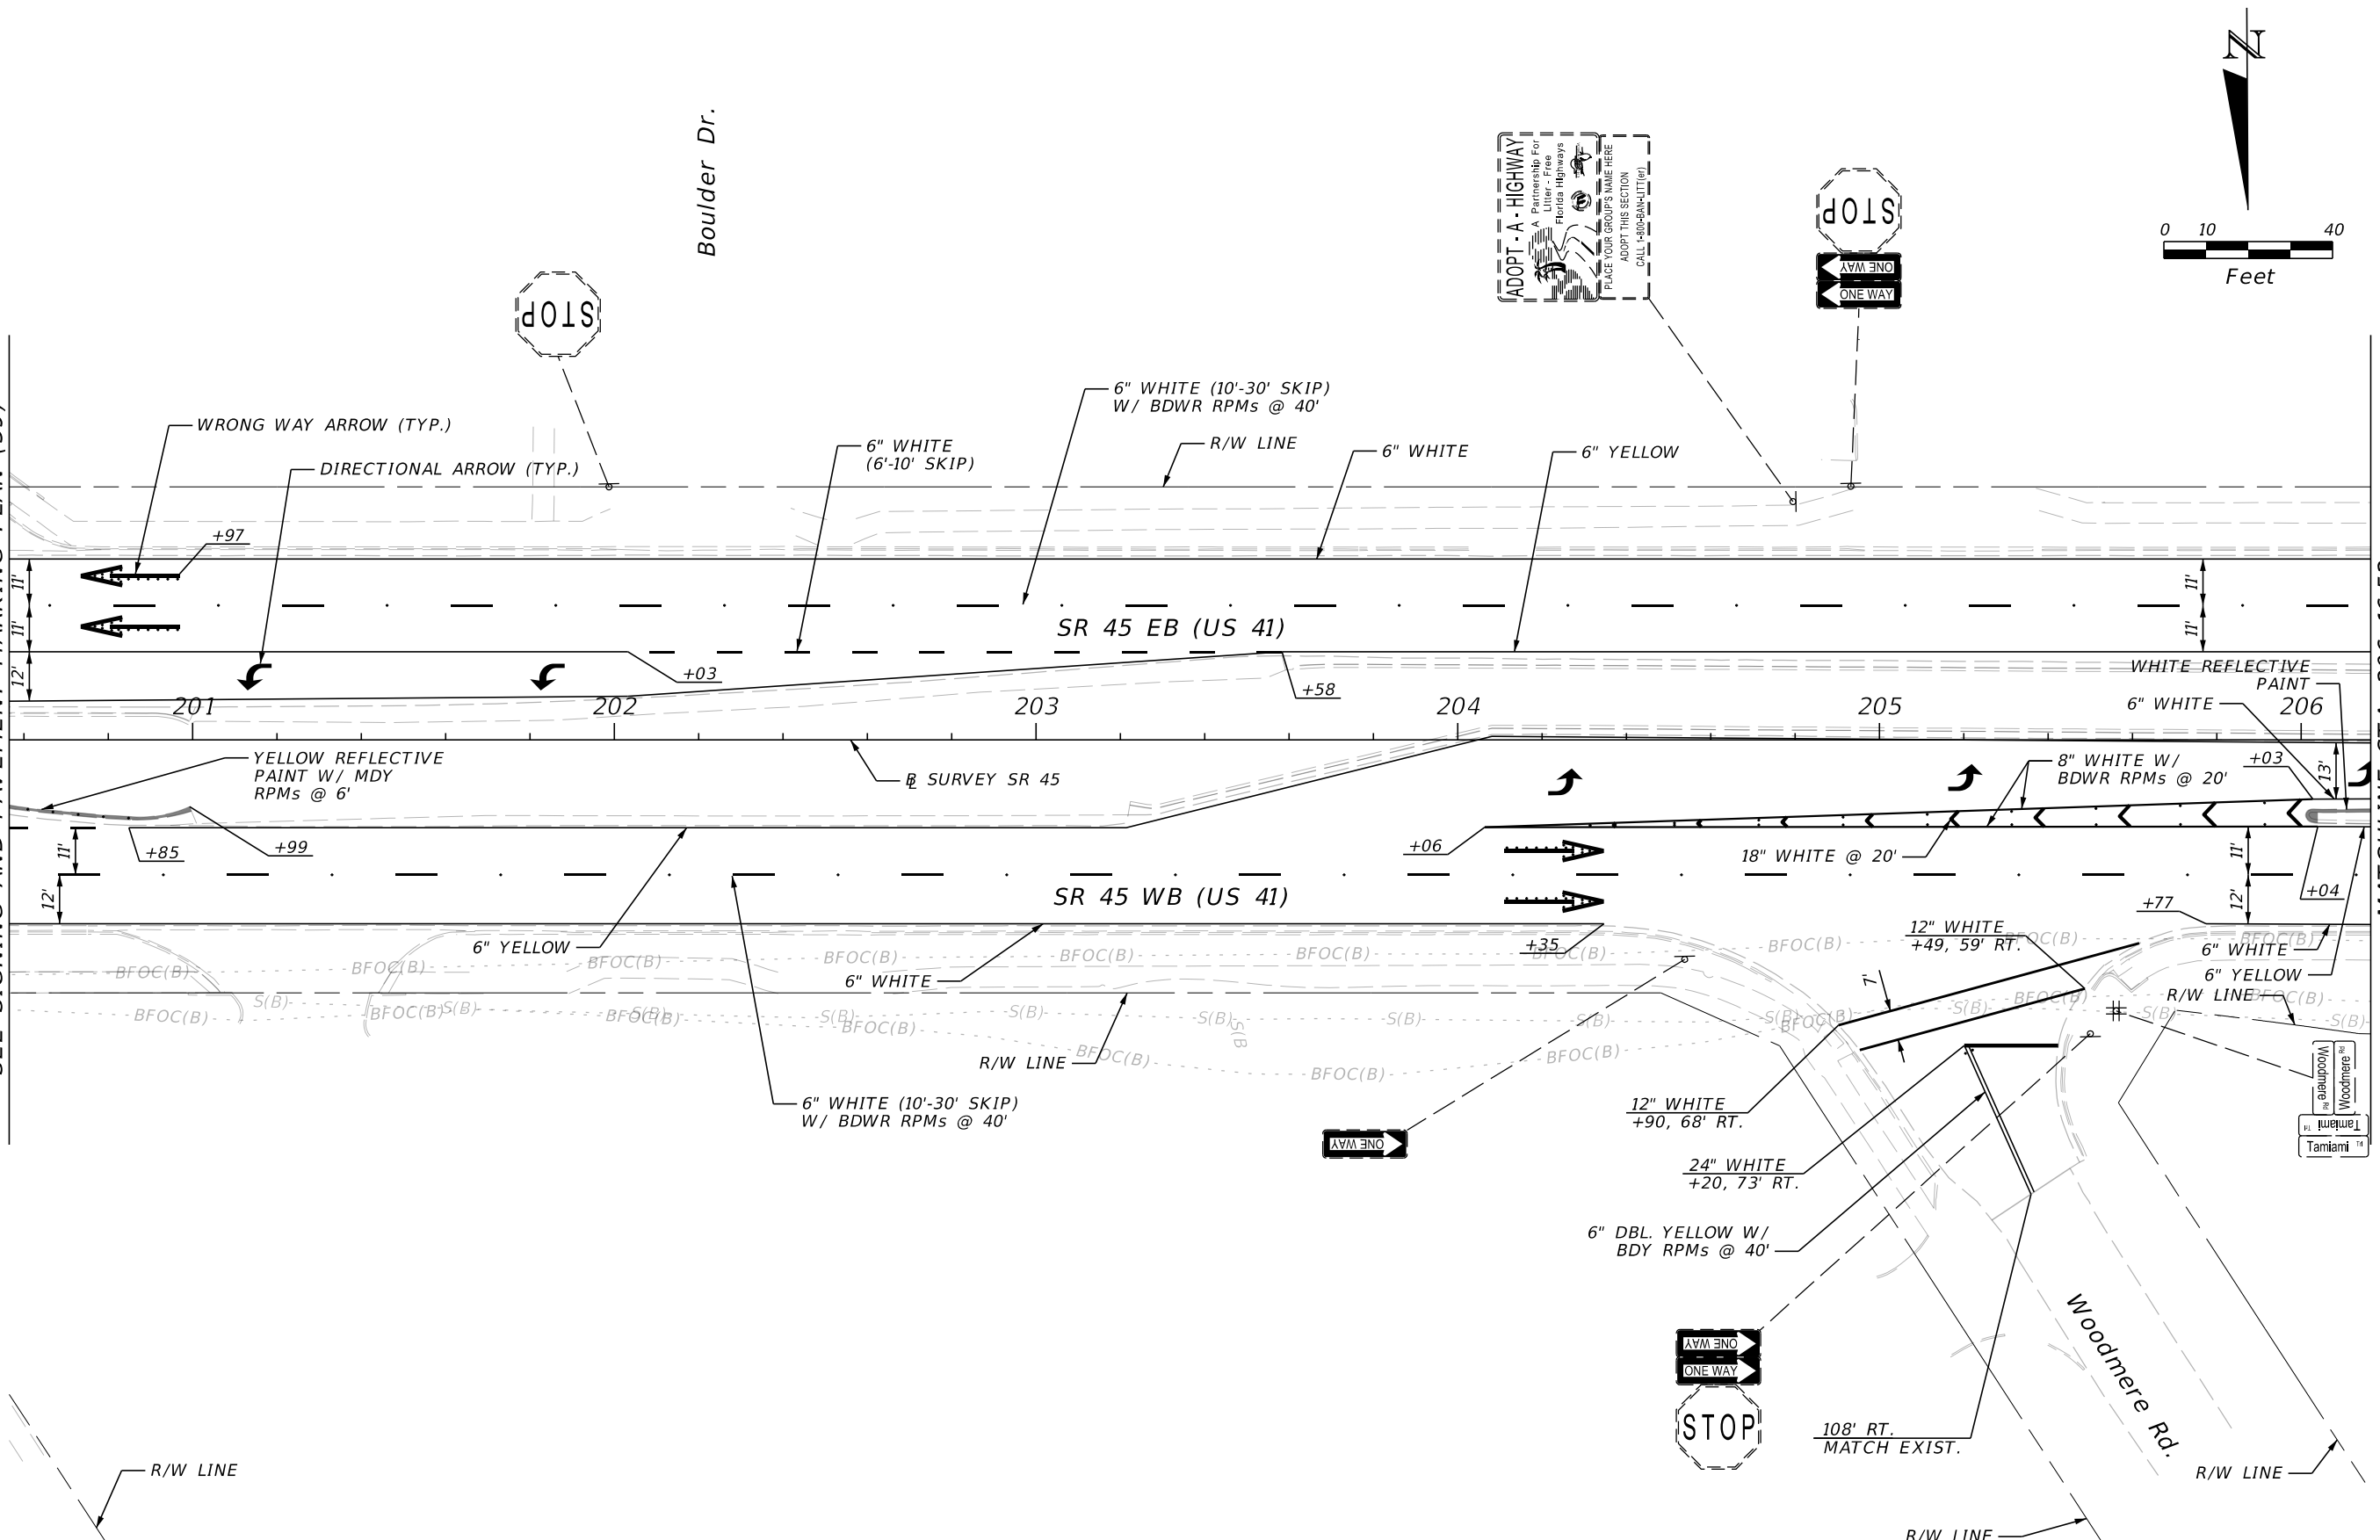

REVISIONS		REVISIONS	
DATE	DESCRIPTION	DATE	DESCRIPTION


ENGINEER OF RECORD
 ALEX W. HINKLE, P.E.
 LICENSE NUMBER: 82354
 PROTEAN DESIGN GROUP
 100 EAST PINE STREET, SUITE 600
 ORLANDO, FL 32801

STATE OF FLORIDA DEPARTMENT OF TRANSPORTATION		
ROAD NO.	COUNTY	FINANCIAL PROJECT ID
SR 45	SARASOTA	449100-1-52-01

**SIGNING & PAVEMENT
 MARKING PLAN (40)**

SHEET NO.
 S-42

THE OFFICIAL RECORD OF THIS SHEET IS THE ELECTRONIC FILE DIGITALLY SIGNED AND SEALED UNDER RULE 61G15-23.004, F.A.C.

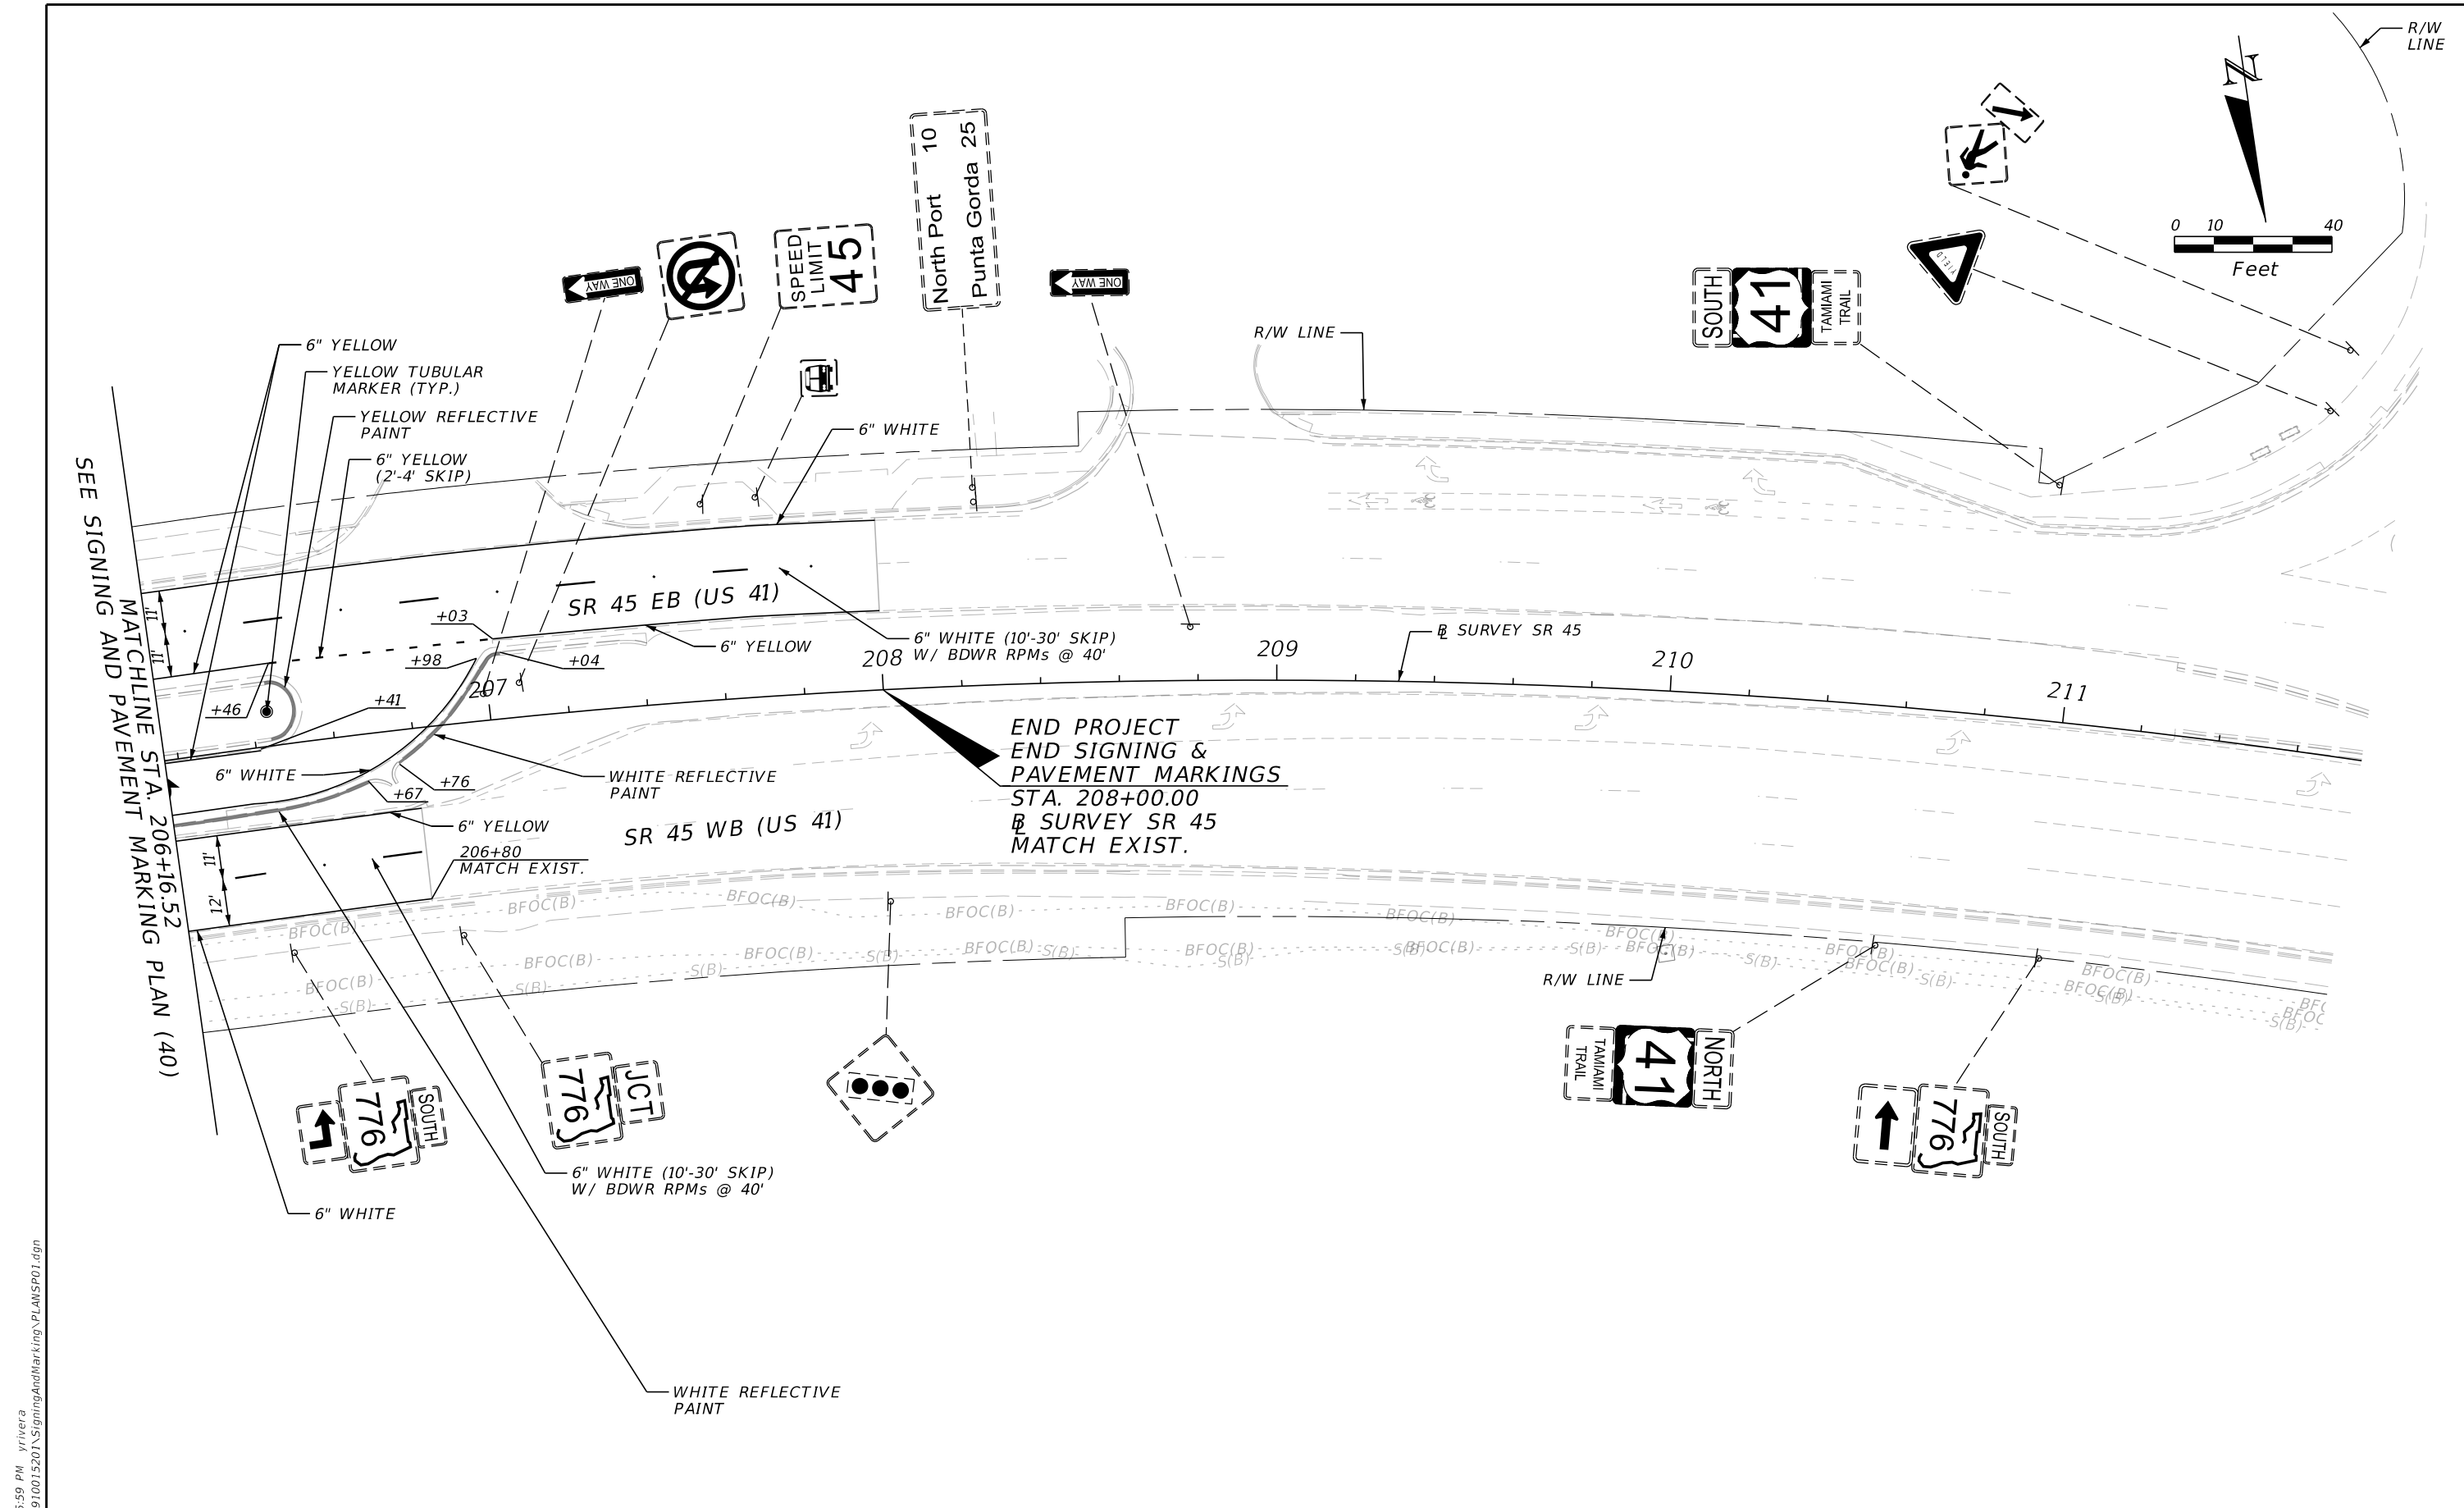

SEE SIGNING AND PAVEMENT MARKING PLAN (40)
MATCHLINE STA. 206+16.52

**END PROJECT
END SIGNING &
PAVEMENT MARKINGS
STA. 208+00.00
B SURVEY SR 45
MATCH EXIST.**

3/21/2024 2:26:59 PM yrivera T:\Worksets\FDOT\44910015201\SigningAndMarking\PLAN\SP01.dgn

THE OFFICIAL RECORD OF THIS SHEET IS THE ELECTRONIC FILE DIGITALLY SIGNED AND SEALED UNDER RULE 61G15-23.004, F.A.C.

REVISIONS				ENGINEER OF RECORD		STATE OF FLORIDA DEPARTMENT OF TRANSPORTATION			SHEET NO.
DATE	DESCRIPTION	DATE	DESCRIPTION			ROAD NO.	COUNTY	FINANCIAL PROJECT ID	
				ALEX W. HINKLE, P.E. LICENSE NUMBER: 82354 PROTEAN DESIGN GROUP 100 EAST PINE STREET, SUITE 600 ORLANDO, FL 32801		SR 45	SARASOTA	449100-1-52-01	S-43

**SIGNING & PAVEMENT
MARKING PLAN (41)**