


**CONTRACT PLANS COMPONENTS**

ROADWAY  
SIGNING AND PAVEMENT MARKING

*STATE OF FLORIDA*  
**DEPARTMENT OF TRANSPORTATION**  
**SIGNING AND PAVEMENT MARKING PLANS**

FINANCIAL PROJECT ID 449276-1-52-01 & 449276-1-52-02  
POLK COUNTY (16130)

STATE ROAD NO. 60  
RRR FROM WEST OF SADDLEBAG LAKE ROAD  
TO EAST OF TIGER LAKE ROAD

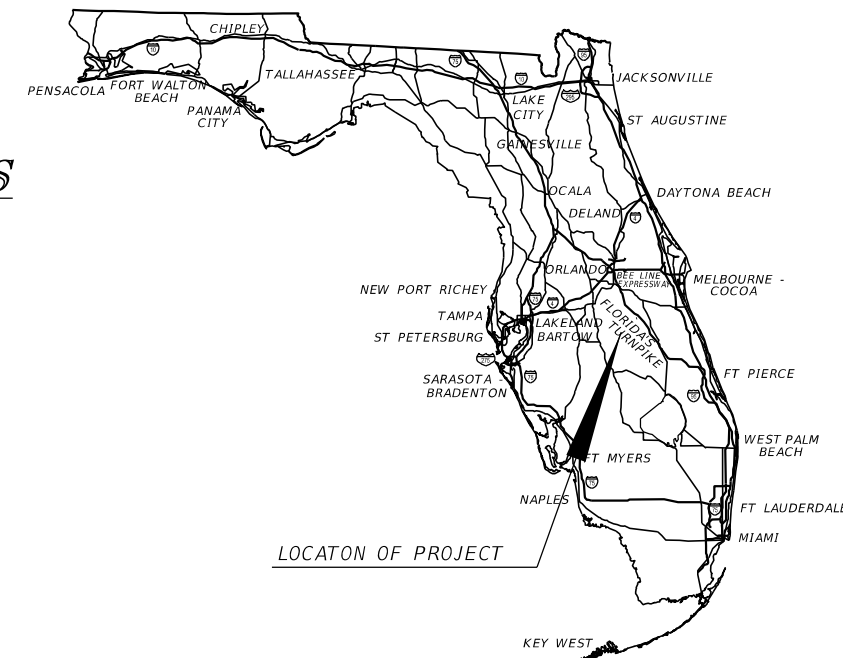

**INDEX OF SIGNING AND PAVEMENT MARKING PLANS**

SHEET NO.	SHEET DESCRIPTION
S - 1	KEY SHEET
S - 2	GENERAL NOTES
S - 3 - S - 58	S&PM PLAN
S - 59 - S - 60	GUIDE SIGN WORKSHEET


PROJECT LOCATION URL: <https://tinyurl.com/2p95mtra>

PROJECT LIMITS: BEGIN MP 6.398 - END MP 12.642

EXCEPTIONS: NONE

BRIDGE LIMITS: BR#160217 MP 11.426 - MP 11.464  
BR#160218 MP 11.426 - MP 11.464

RAILROAD CROSSING: NONE

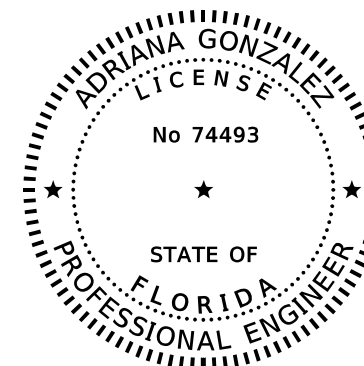

THIS ITEM HAS BEEN DIGITALLY SIGNED AND SEALED BY

ON THE DATE ADJACENT TO THE SEAL  
PRINTED COPIES OF THIS DOCUMENT ARE NOT CONSIDERED SIGNED AND SEALED AND THE SIGNATURE MUST BE VERIFIED ON ANY ELECTRONIC COPIES.

**SIGNING AND PAVEMENT MARKING PLANS  
ENGINEER OF RECORD:**

ADRIANA GONZALEZ, P.E.  
P.E. LICENSE NUMBER 74493  
VIA ENGINEERING GROUP, INC.  
55 WESTON ROAD, SUITE 405  
WESTON, FL 33326  
(954) 918-0766  
CONTRACT NO.: CAL53  
VENDOR NO.: 46-3796035

**FDOT PROJECT MANAGER:**  
JENNIFER MCKINNEY

PHASE IIR SUBMITTAL  
06/21/2024

**GOVERNING STANDARD PLANS:**

Florida Department of Transportation, FY2025-26 Standard Plans for Road and Bridge Construction and applicable Interim Revisions (IRs).

Standard Plans for Road Construction and associated IRs are available at the following website: <http://www.fdot.gov/design/standardplans>

**GOVERNING STANDARD SPECIFICATIONS:**

Florida Department of Transportation, FY2025-26 Standard Specifications for Road and Bridge Construction at the following website: <http://www.fdot.gov/programmanagement/Implemented/SpecBooks>

CONSTRUCTION CONTRACT NO.	FISCAL YEAR	SHEET NO.
T1892	25	1

6/13/2024 7:19:50 PM \\via-srv\openroads\FDOT\44927615201\_1012\SigningAndMarking\KEY55P01.dgn

THE OFFICIAL RECORD OF THIS SHEET IS THE ELECTRONIC FILE DIGITALLY SIGNED AND SEALED UNDER RULE 61G15-23.004, F.A.C.

SIGNING AND PAVEMENT MARKING NOTES

=====


- EXISTING SIGN ASSEMBLIES TO BE REMOVED SHALL BE PLACED IN AREAS APPROVED BY THE ENGINEER FOR PICK UP BY FDOT MAINTENANCE. CONTACT (863) 519-2223 48 HOURS IN ADVANCE FOR PICK UP. ANY SIGNS NOT TAKEN BY FDOT MAINTENANCE SHALL BE DISPOSED OF BY THE CONTRACTOR.

6/13/2024 7:19:51 PM VIA5  
 \\via-srv\openroads\FDOT\44927615201\_1012\SigningAndMarking\GWNTSPO1.dgn

REVISIONS				ENGINEER OF RECORD	STATE OF FLORIDA DEPARTMENT OF TRANSPORTATION			GENERAL NOTES	SHEET NO.
DATE	DESCRIPTION	DATE	DESCRIPTION	ADRIANA GONZALEZ, PE LICENSE NUMBER: 74493 VIA ENGINEERING GROUP, INC. 55 WESTON ROAD, SUITE 405 WESTON, FL 33326	ROAD NO.	COUNTY	FINANCIAL PROJECT ID		2
						SR 60	POLK		


THE OFFICIAL RECORD OF THIS SHEET IS THE ELECTRONIC FILE DIGITALLY SIGNED AND SEALED UNDER RULE 61G15-23.004, F.A.C.

6/13/2024 7:19:59 PM VIA5  
 \\via-srv\openroads\FDOT\_44927615201\_1012\SigningAndMarking\PLANS\PO1.dgn

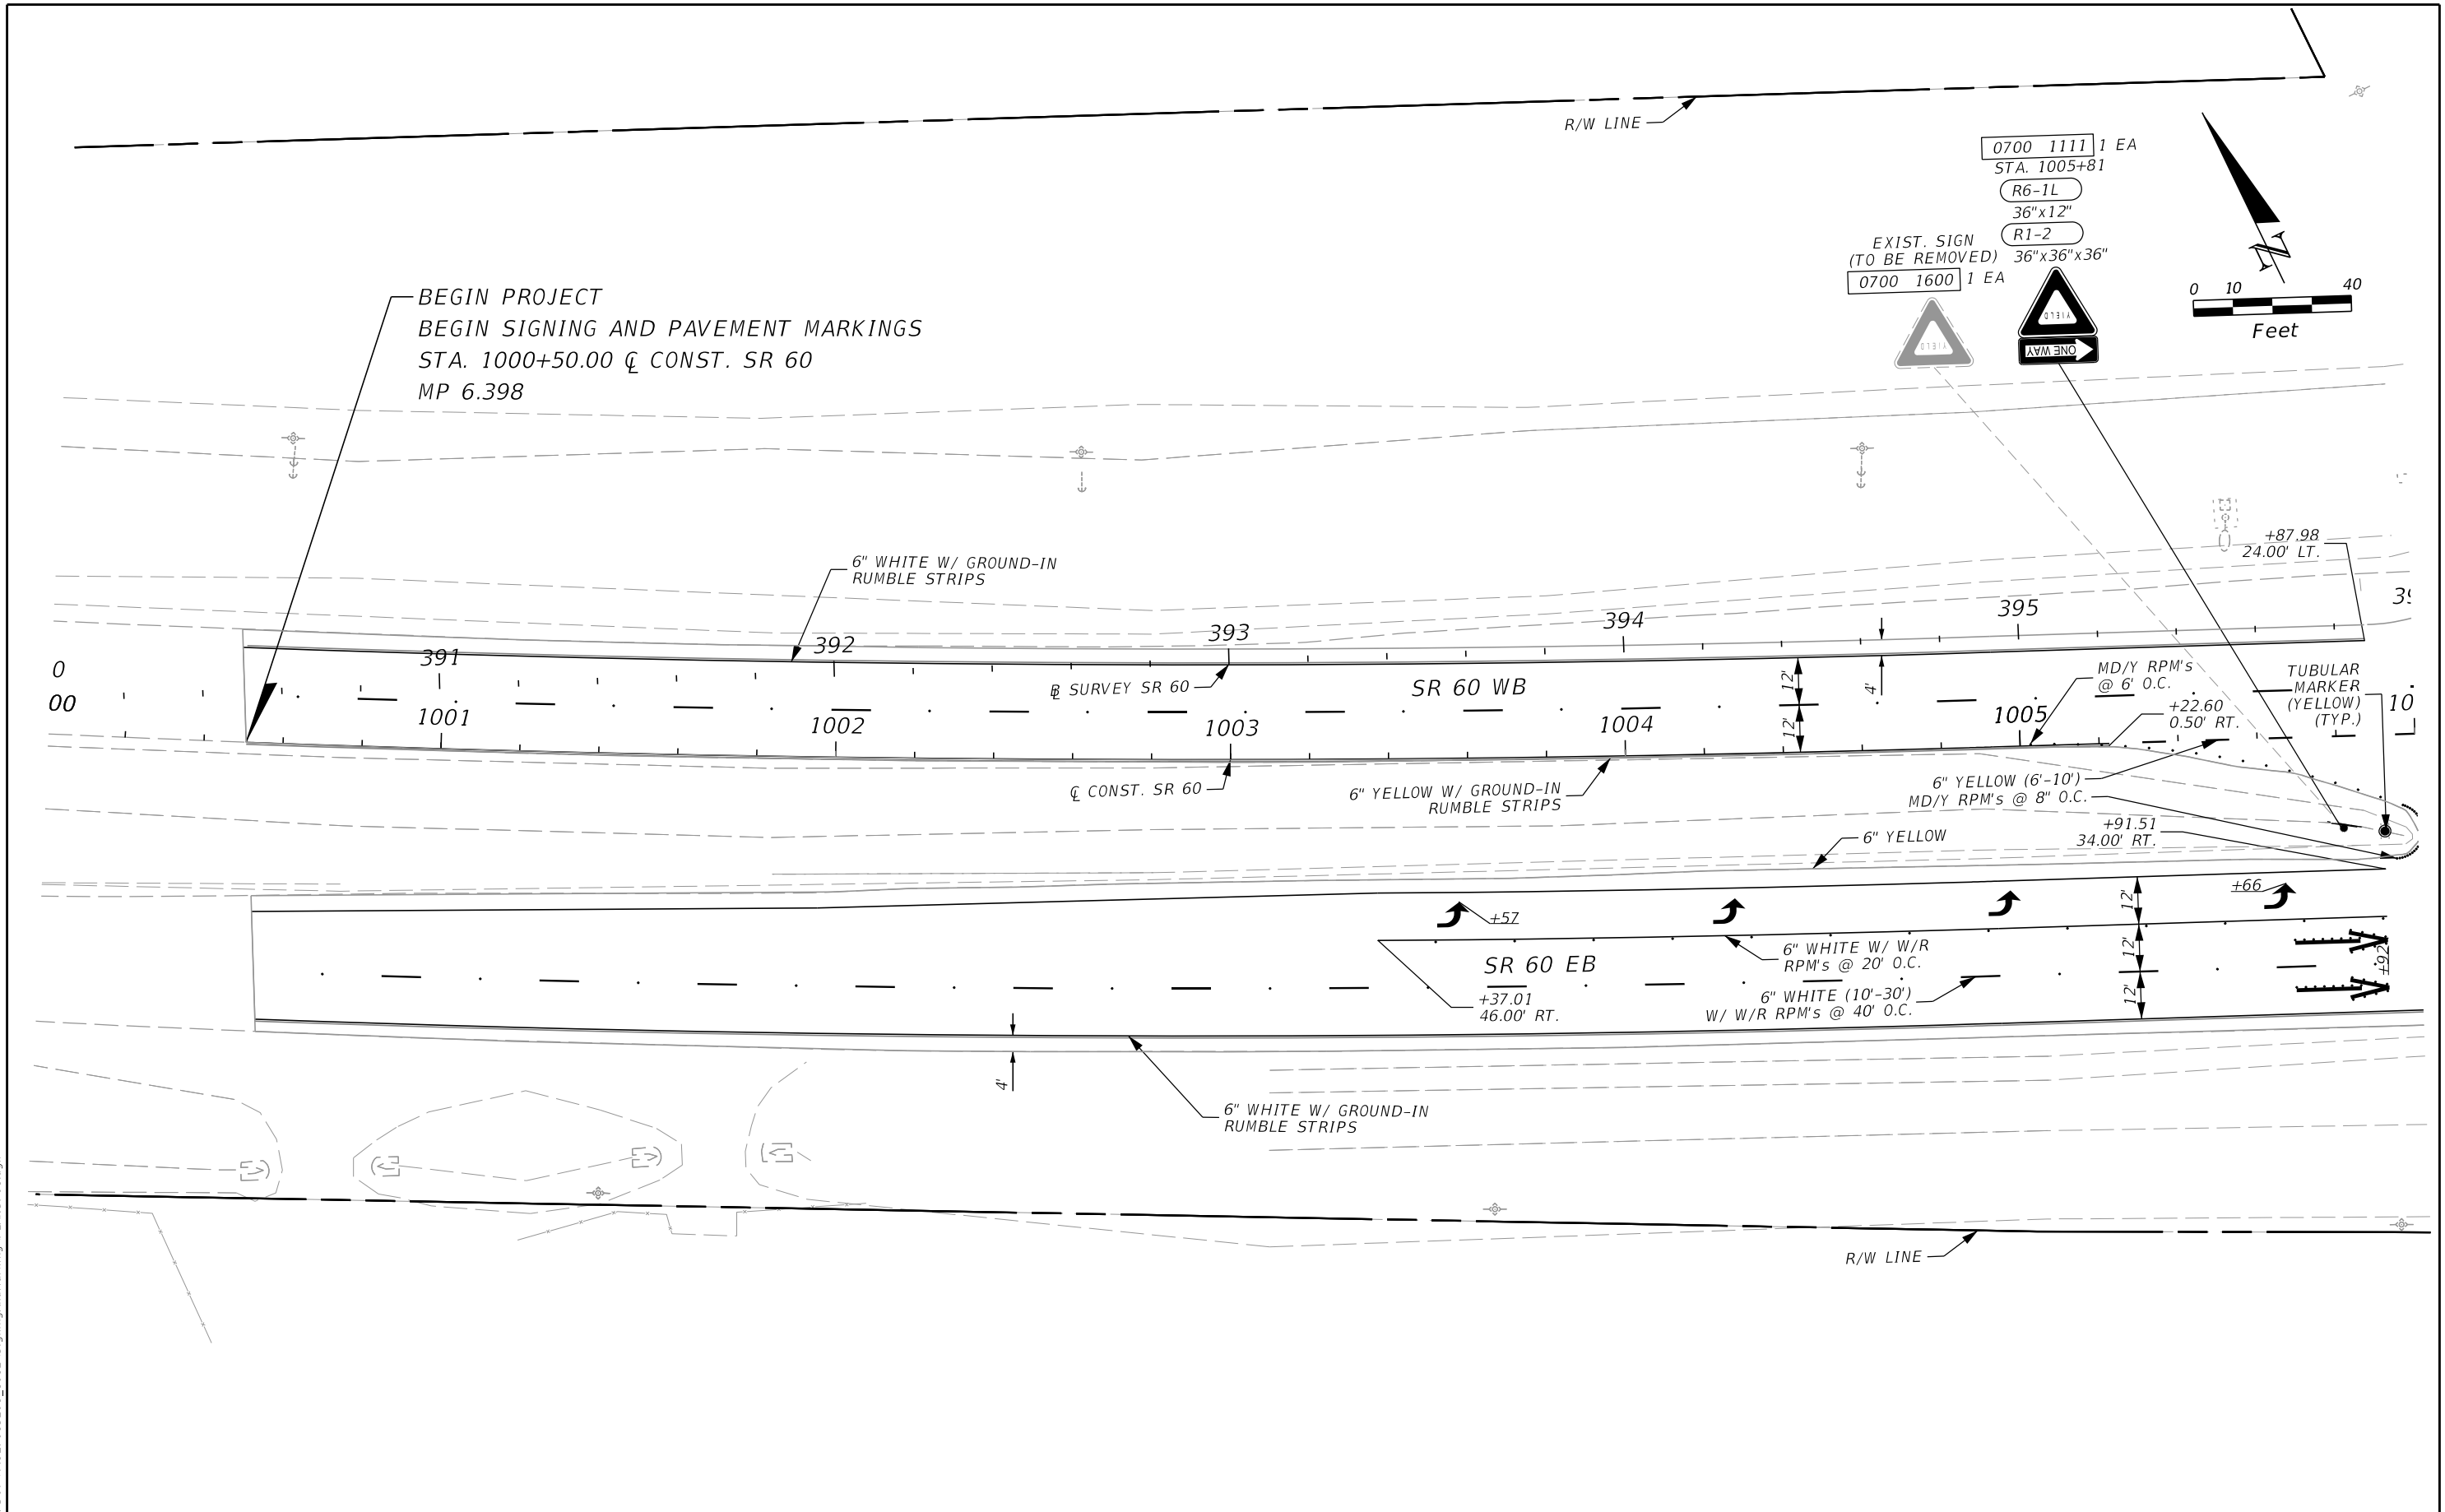

BEGIN PROJECT  
 BEGIN SIGNING AND PAVEMENT MARKINGS  
 STA. 1000+50.00  $\bar{C}$  CONST. SR 60  
 MP 6.398


0700 1111 1 EA  
 STA. 1005+81  
 R6-1L  
 36"x12"  
 R1-2  
 36"x36"x36"  
 EXIST. SIGN  
 (TO BE REMOVED)  
 0700 1600 1 EA

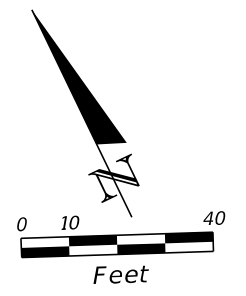

REVISIONS				ENGINEER OF RECORD		STATE OF FLORIDA DEPARTMENT OF TRANSPORTATION			S&PM PLAN	SHEET NO.
DATE	DESCRIPTION	DATE	DESCRIPTION	ADRIANA GONZALEZ, PE LICENSE NUMBER: 74493 VIA ENGINEERING GROUP, INC. 55 WESTON ROAD, SUITE 405 WESTON, FL 33326		ROAD NO.	COUNTY	FINANCIAL PROJECT ID		
						SR 60	POLK	449276-1-52-01		3

THE OFFICIAL RECORD OF THIS SHEET IS THE ELECTRONIC FILE DIGITALLY SIGNED AND SEALED UNDER RULE 61G15-23.004, F.A.C.



6/13/2024 7:20:00 PM VIA5  
 \\via-srv\openroads\FDOT\_44927615201\_1012\SigningAndMarking\PLANS\PO1.dgn

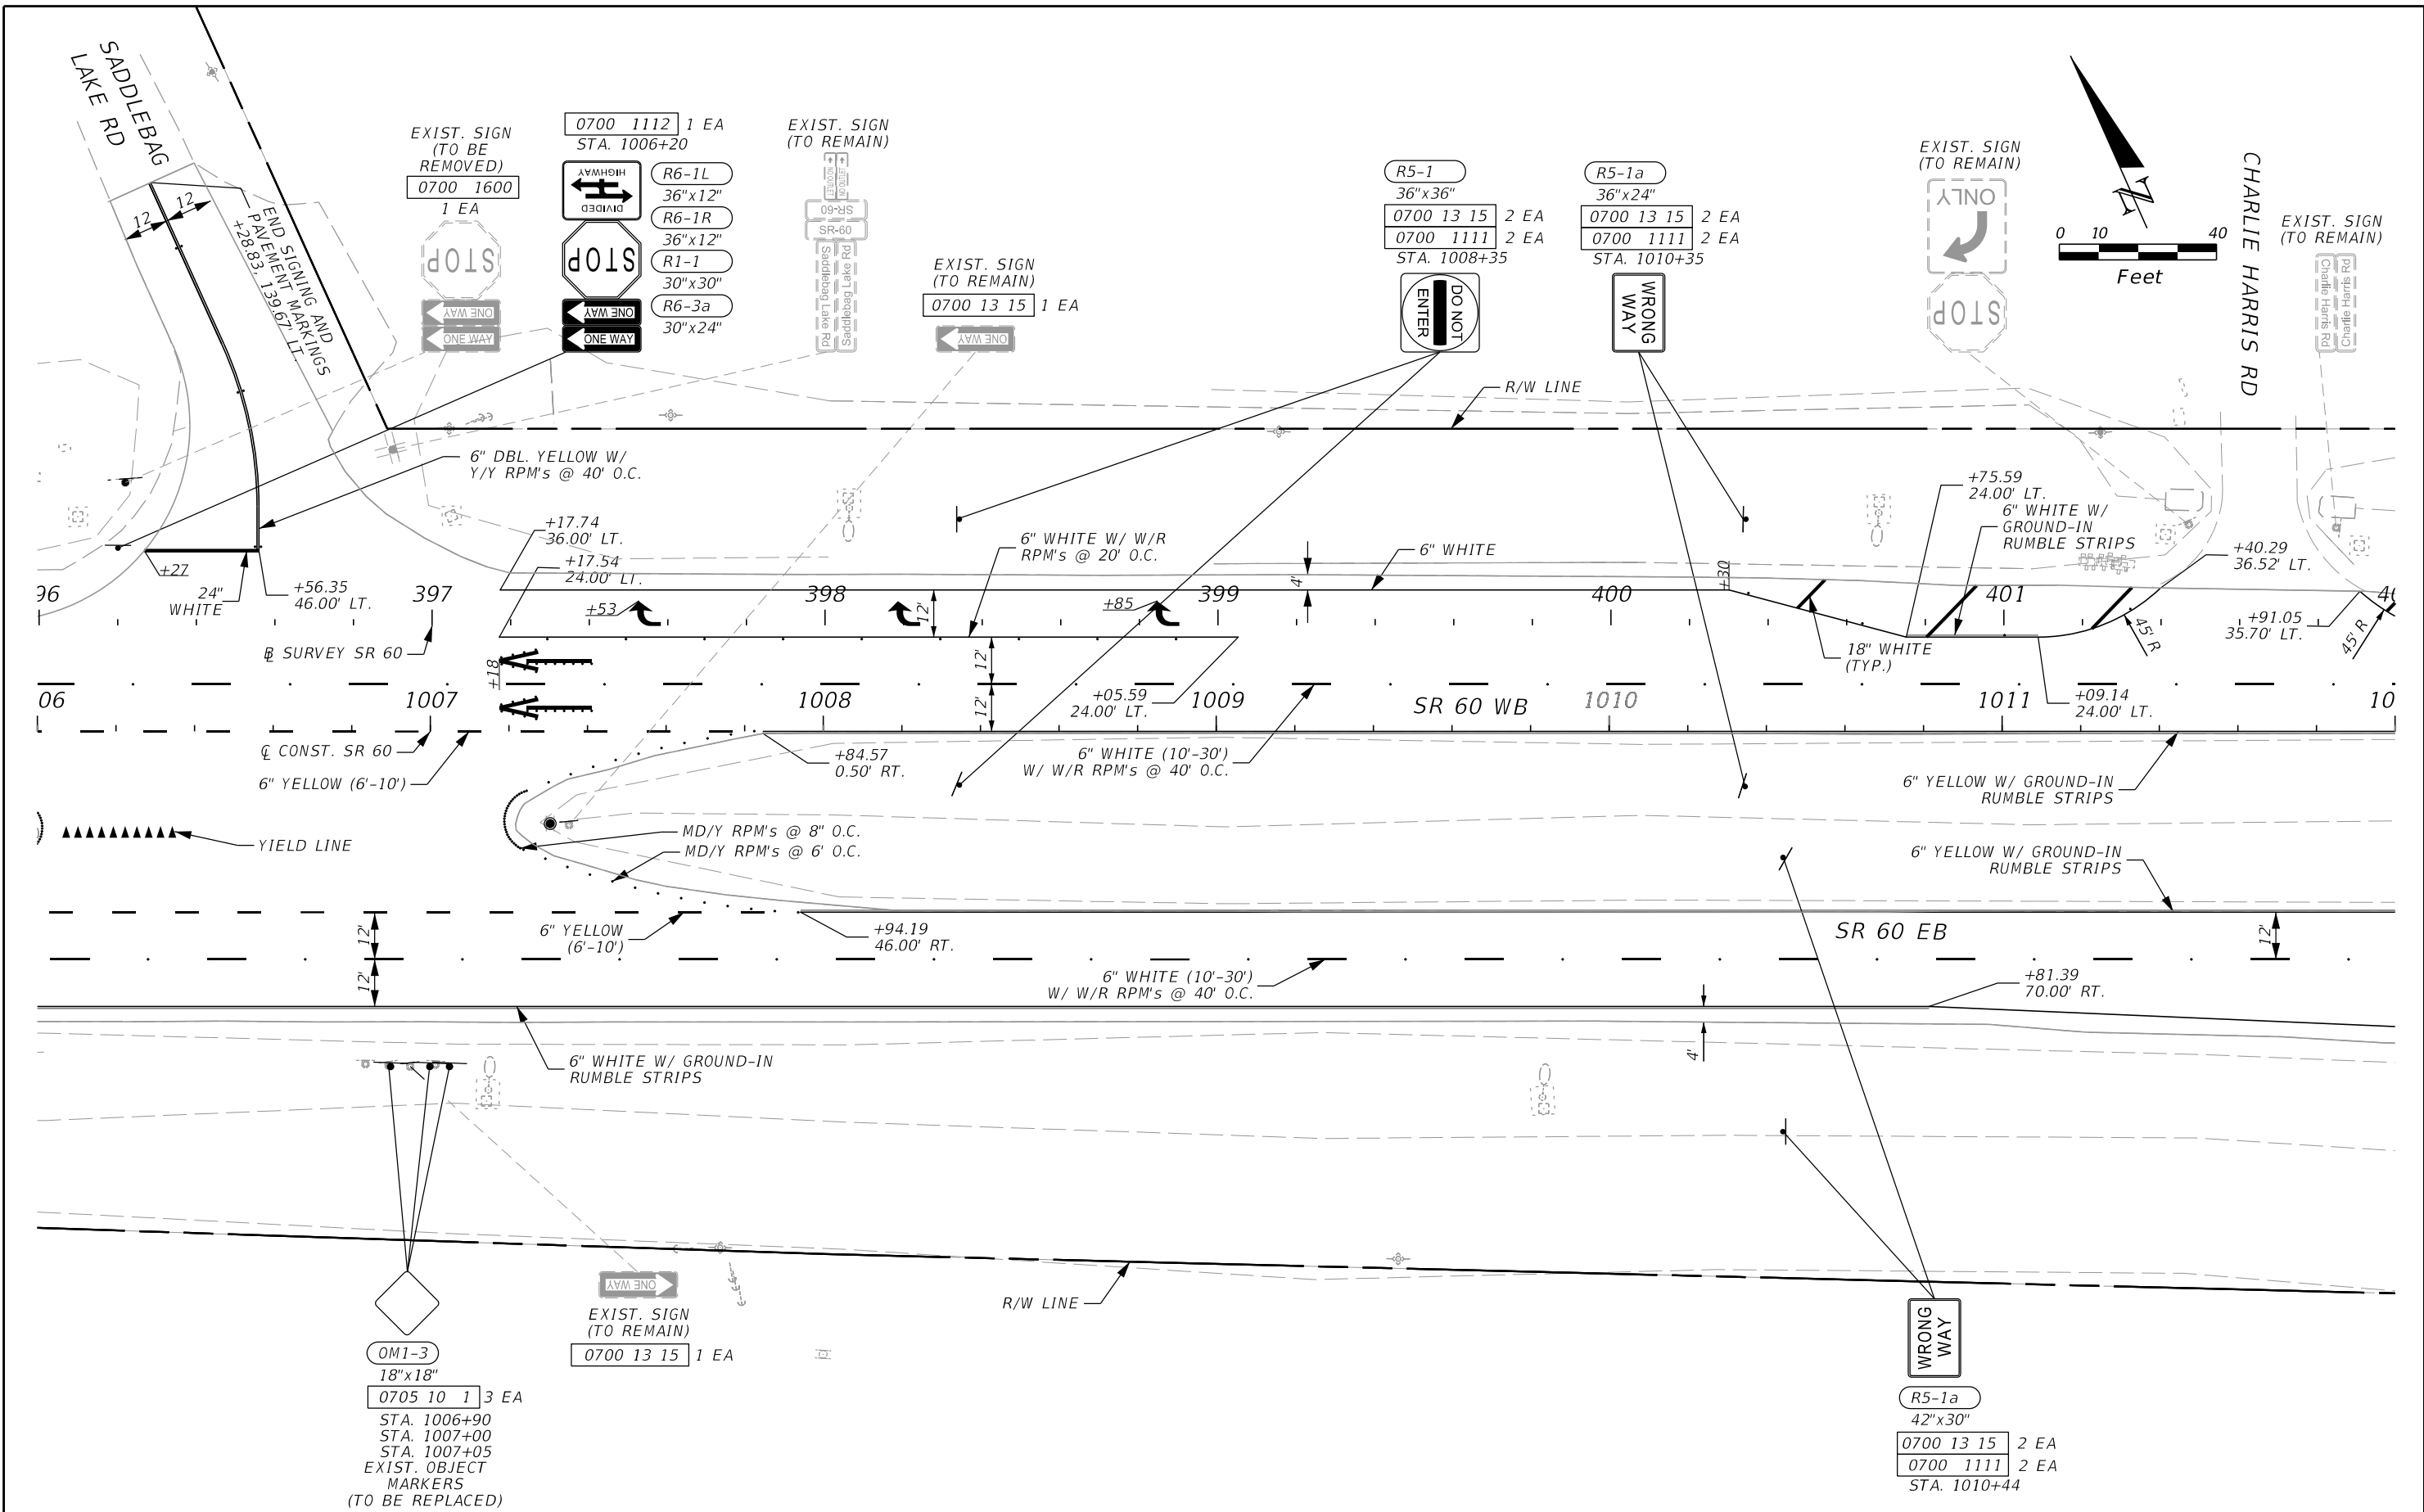

REVISIONS				ENGINEER OF RECORD	STATE OF FLORIDA DEPARTMENT OF TRANSPORTATION			S&PM PLAN	SHEET NO. 4
DATE	DESCRIPTION	DATE	DESCRIPTION		ROAD NO.	COUNTY	FINANCIAL PROJECT ID		
				ADRIANA GONZALEZ, PE LICENSE NUMBER: 74493 VIA ENGINEERING GROUP, INC. 55 WESTON ROAD, SUITE 405 WESTON, FL 33326	SR 60	POLK	449276-1-52-01		

THE OFFICIAL RECORD OF THIS SHEET IS THE ELECTRONIC FILE DIGITALLY SIGNED AND SEALED UNDER RULE 61G15-23.004, F.A.C.



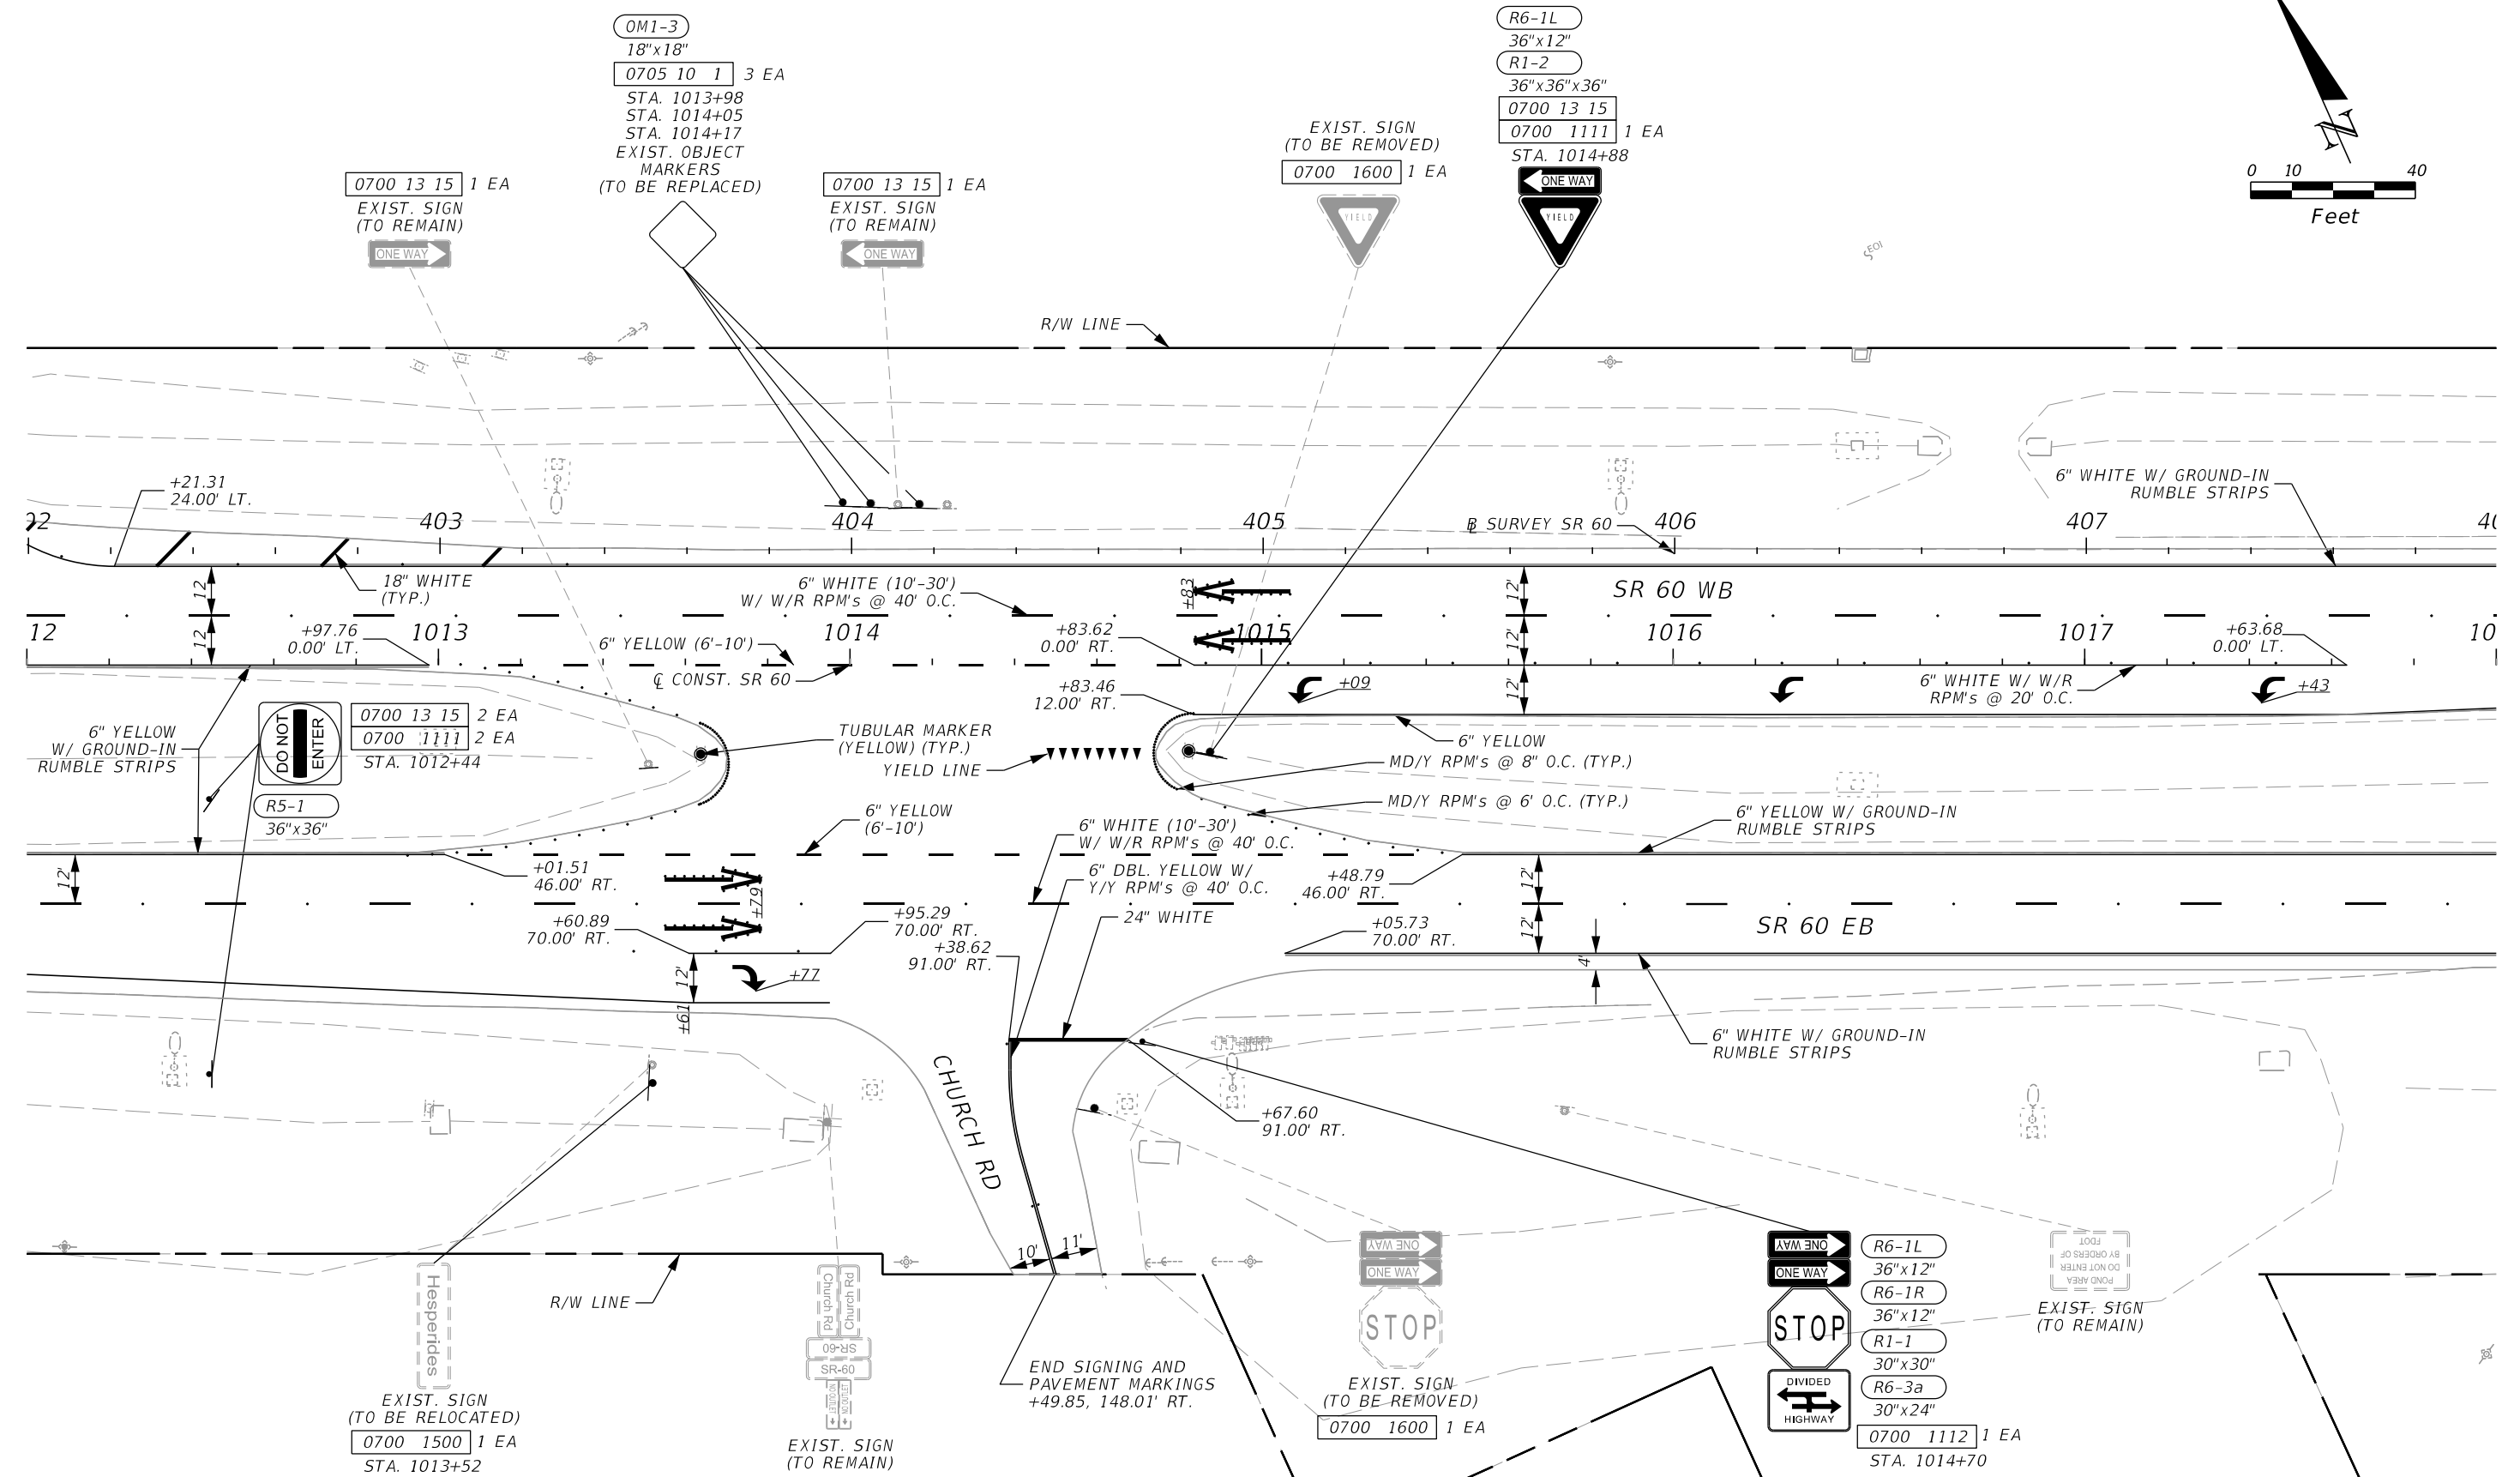
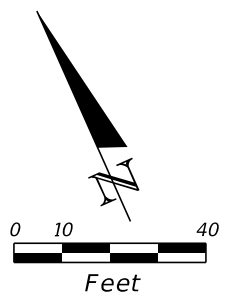


6/13/2024 7:20:01 PM VIA5 \\via-srv\openroads\FDOT\_44927615201\_1012\SigningAndMarking\PLANS\PO1.dgn

THE OFFICIAL RECORD OF THIS SHEET IS THE ELECTRONIC FILE DIGITALLY SIGNED AND SEALED UNDER RULE 61G15-23.004, F.A.C.

REVISIONS		ENGINEER OF RECORD		STATE OF FLORIDA DEPARTMENT OF TRANSPORTATION			SHEET NO.
DATE	DESCRIPTION	DATE	DESCRIPTION	ROAD NO.	COUNTY	FINANCIAL PROJECT ID	
				SR 60	POLK	449276-1-52-01	5

**S&PM PLAN**

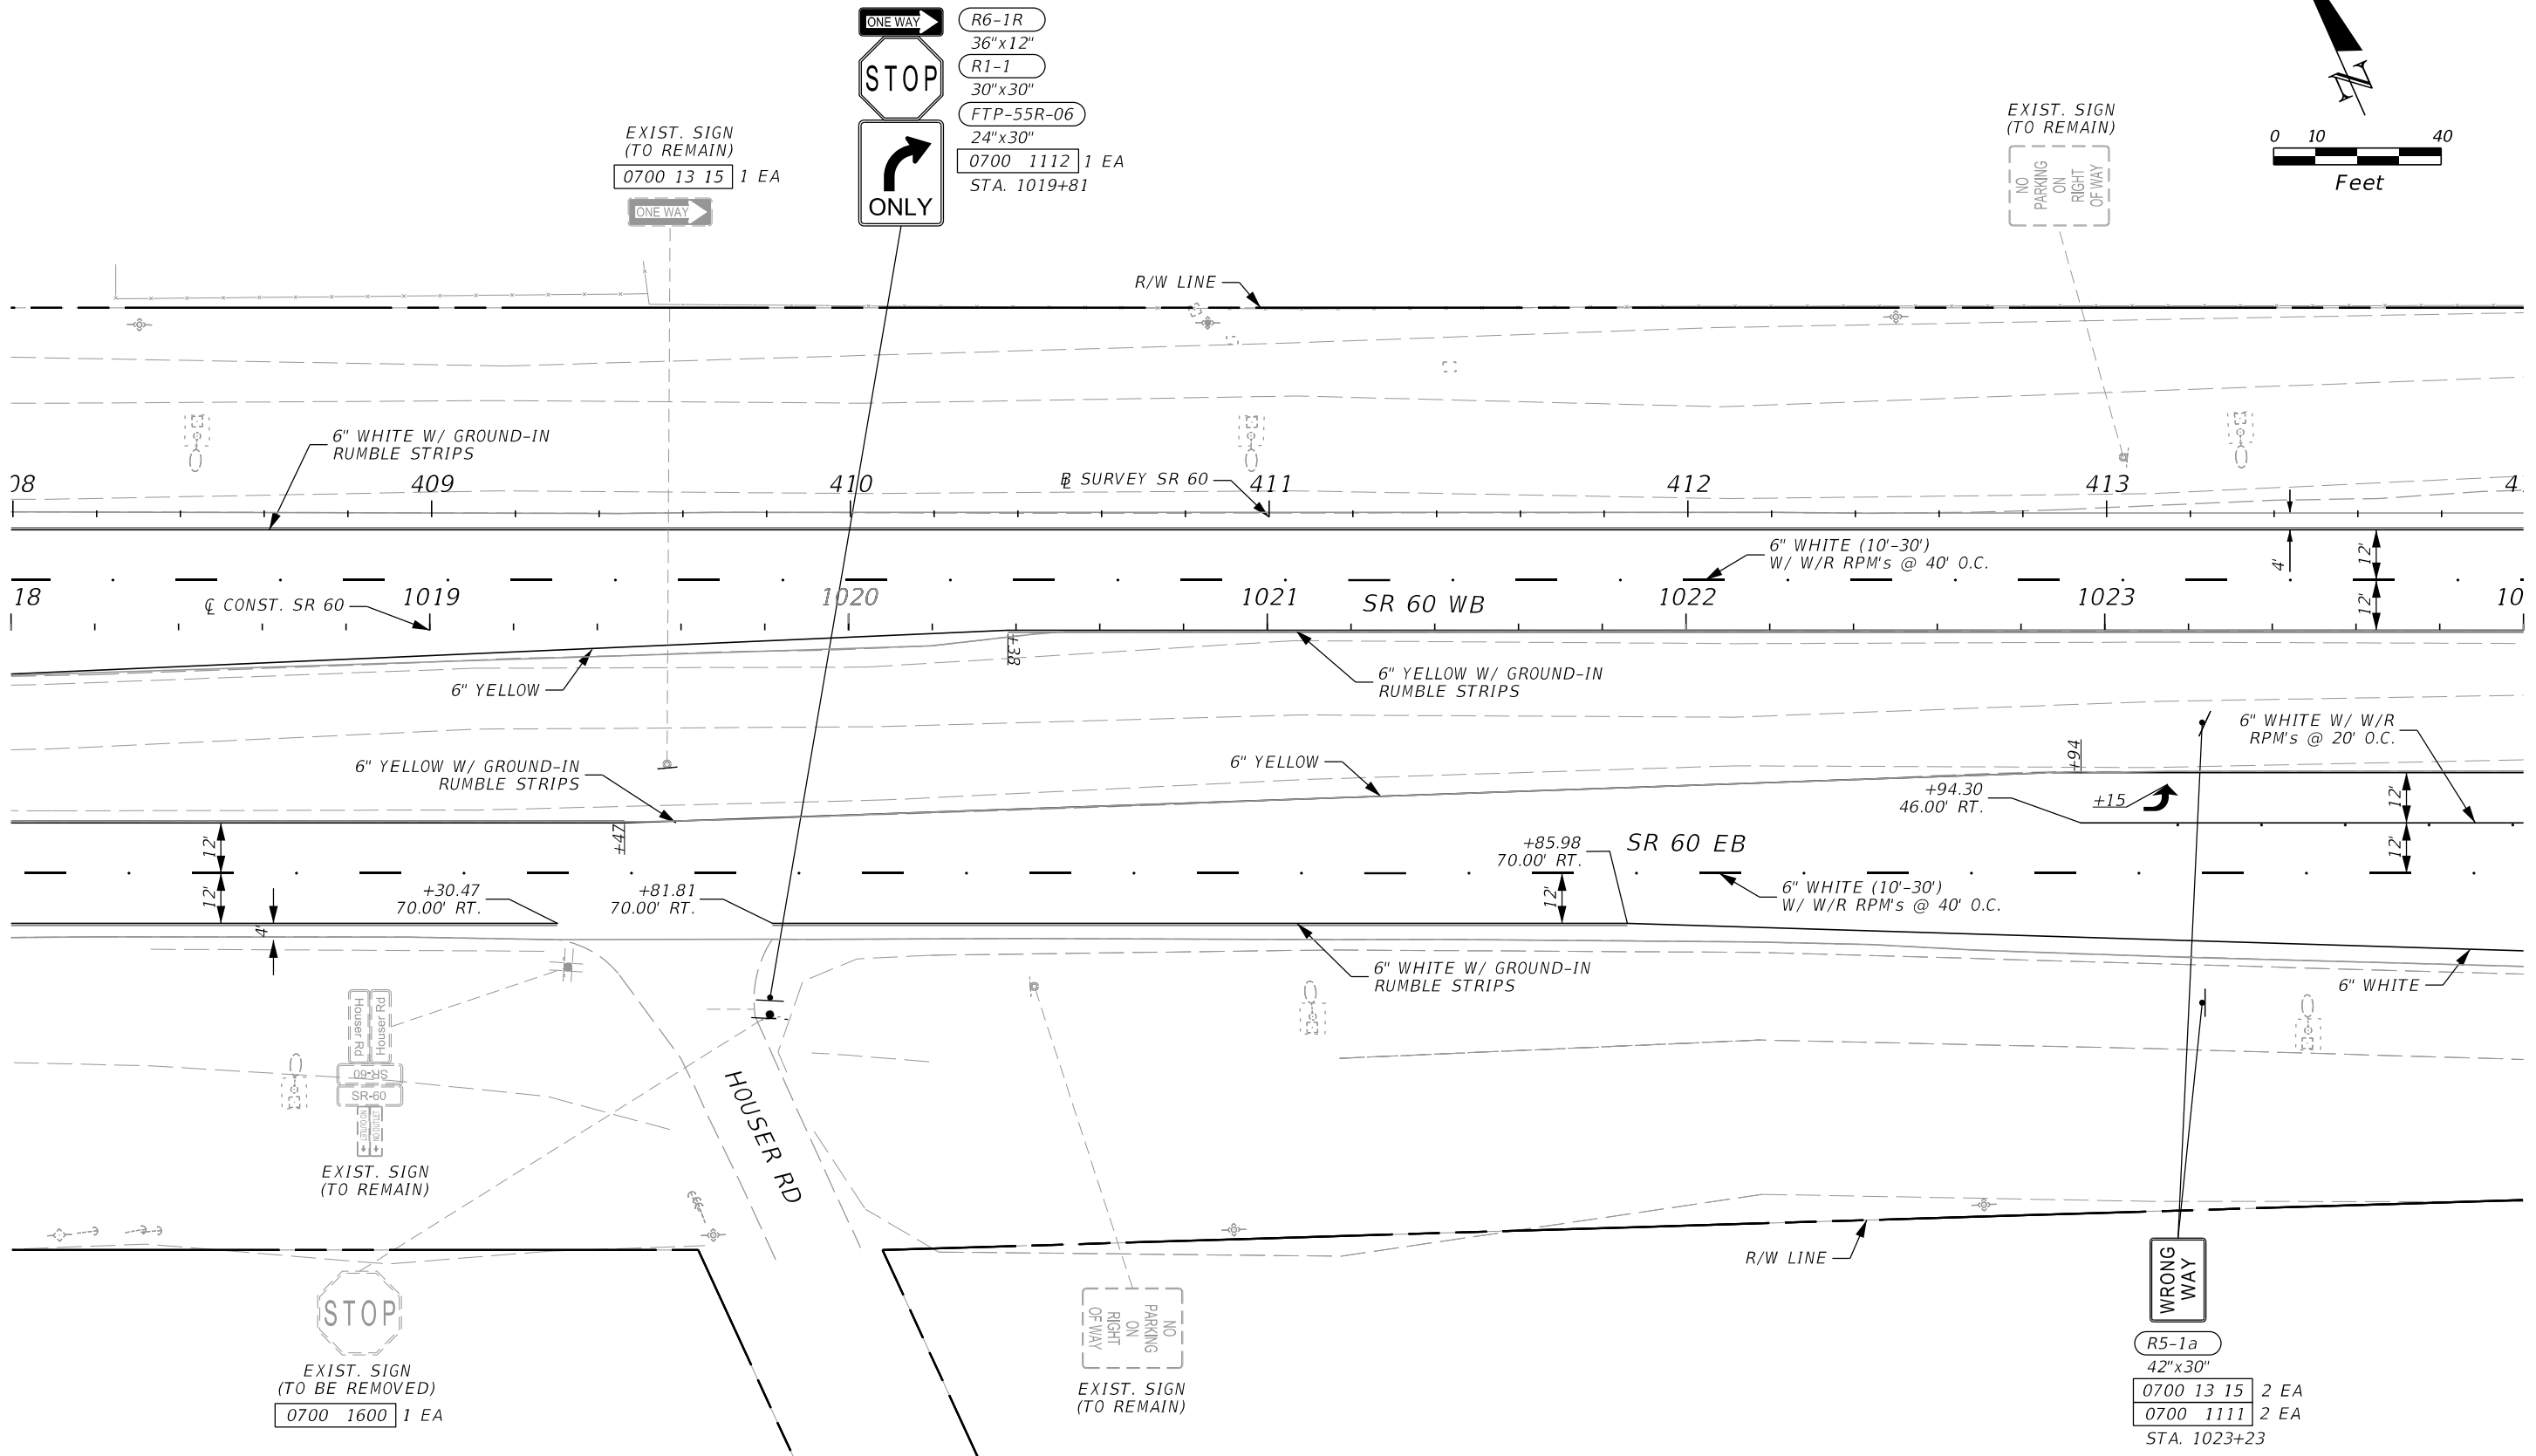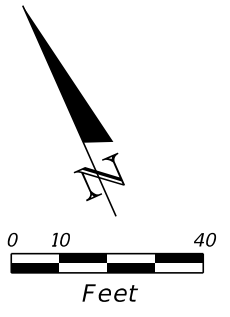


6/13/2024 7:20:01 PM VIA5 \\via-srv\openroads\FDOT\_44927615201\_1012\SigningAndMarking\PLANS\PO1.dgn

REVISIONS				ENGINEER OF RECORD		STATE OF FLORIDA DEPARTMENT OF TRANSPORTATION			S&PM PLAN	SHEET NO. 6
DATE	DESCRIPTION	DATE	DESCRIPTION	ADRIANA GONZALEZ, PE LICENSE NUMBER: 74493 VIA ENGINEERING GROUP, INC. 55 WESTON ROAD, SUITE 405 WESTON, FL 33326		ROAD NO.	COUNTY	FINANCIAL PROJECT ID		
						SR 60	POLK	449276-1-52-01		

THE OFFICIAL RECORD OF THIS SHEET IS THE ELECTRONIC FILE DIGITALLY SIGNED AND SEALED UNDER RULE 61G15-23.004, F.A.C.



6/13/2024 7:20:02 PM VIA5  
 \\via-srv\openroads\FDOT\_449276\15201\_1012\SigningAndMarking\PLANS\PO1.dgn

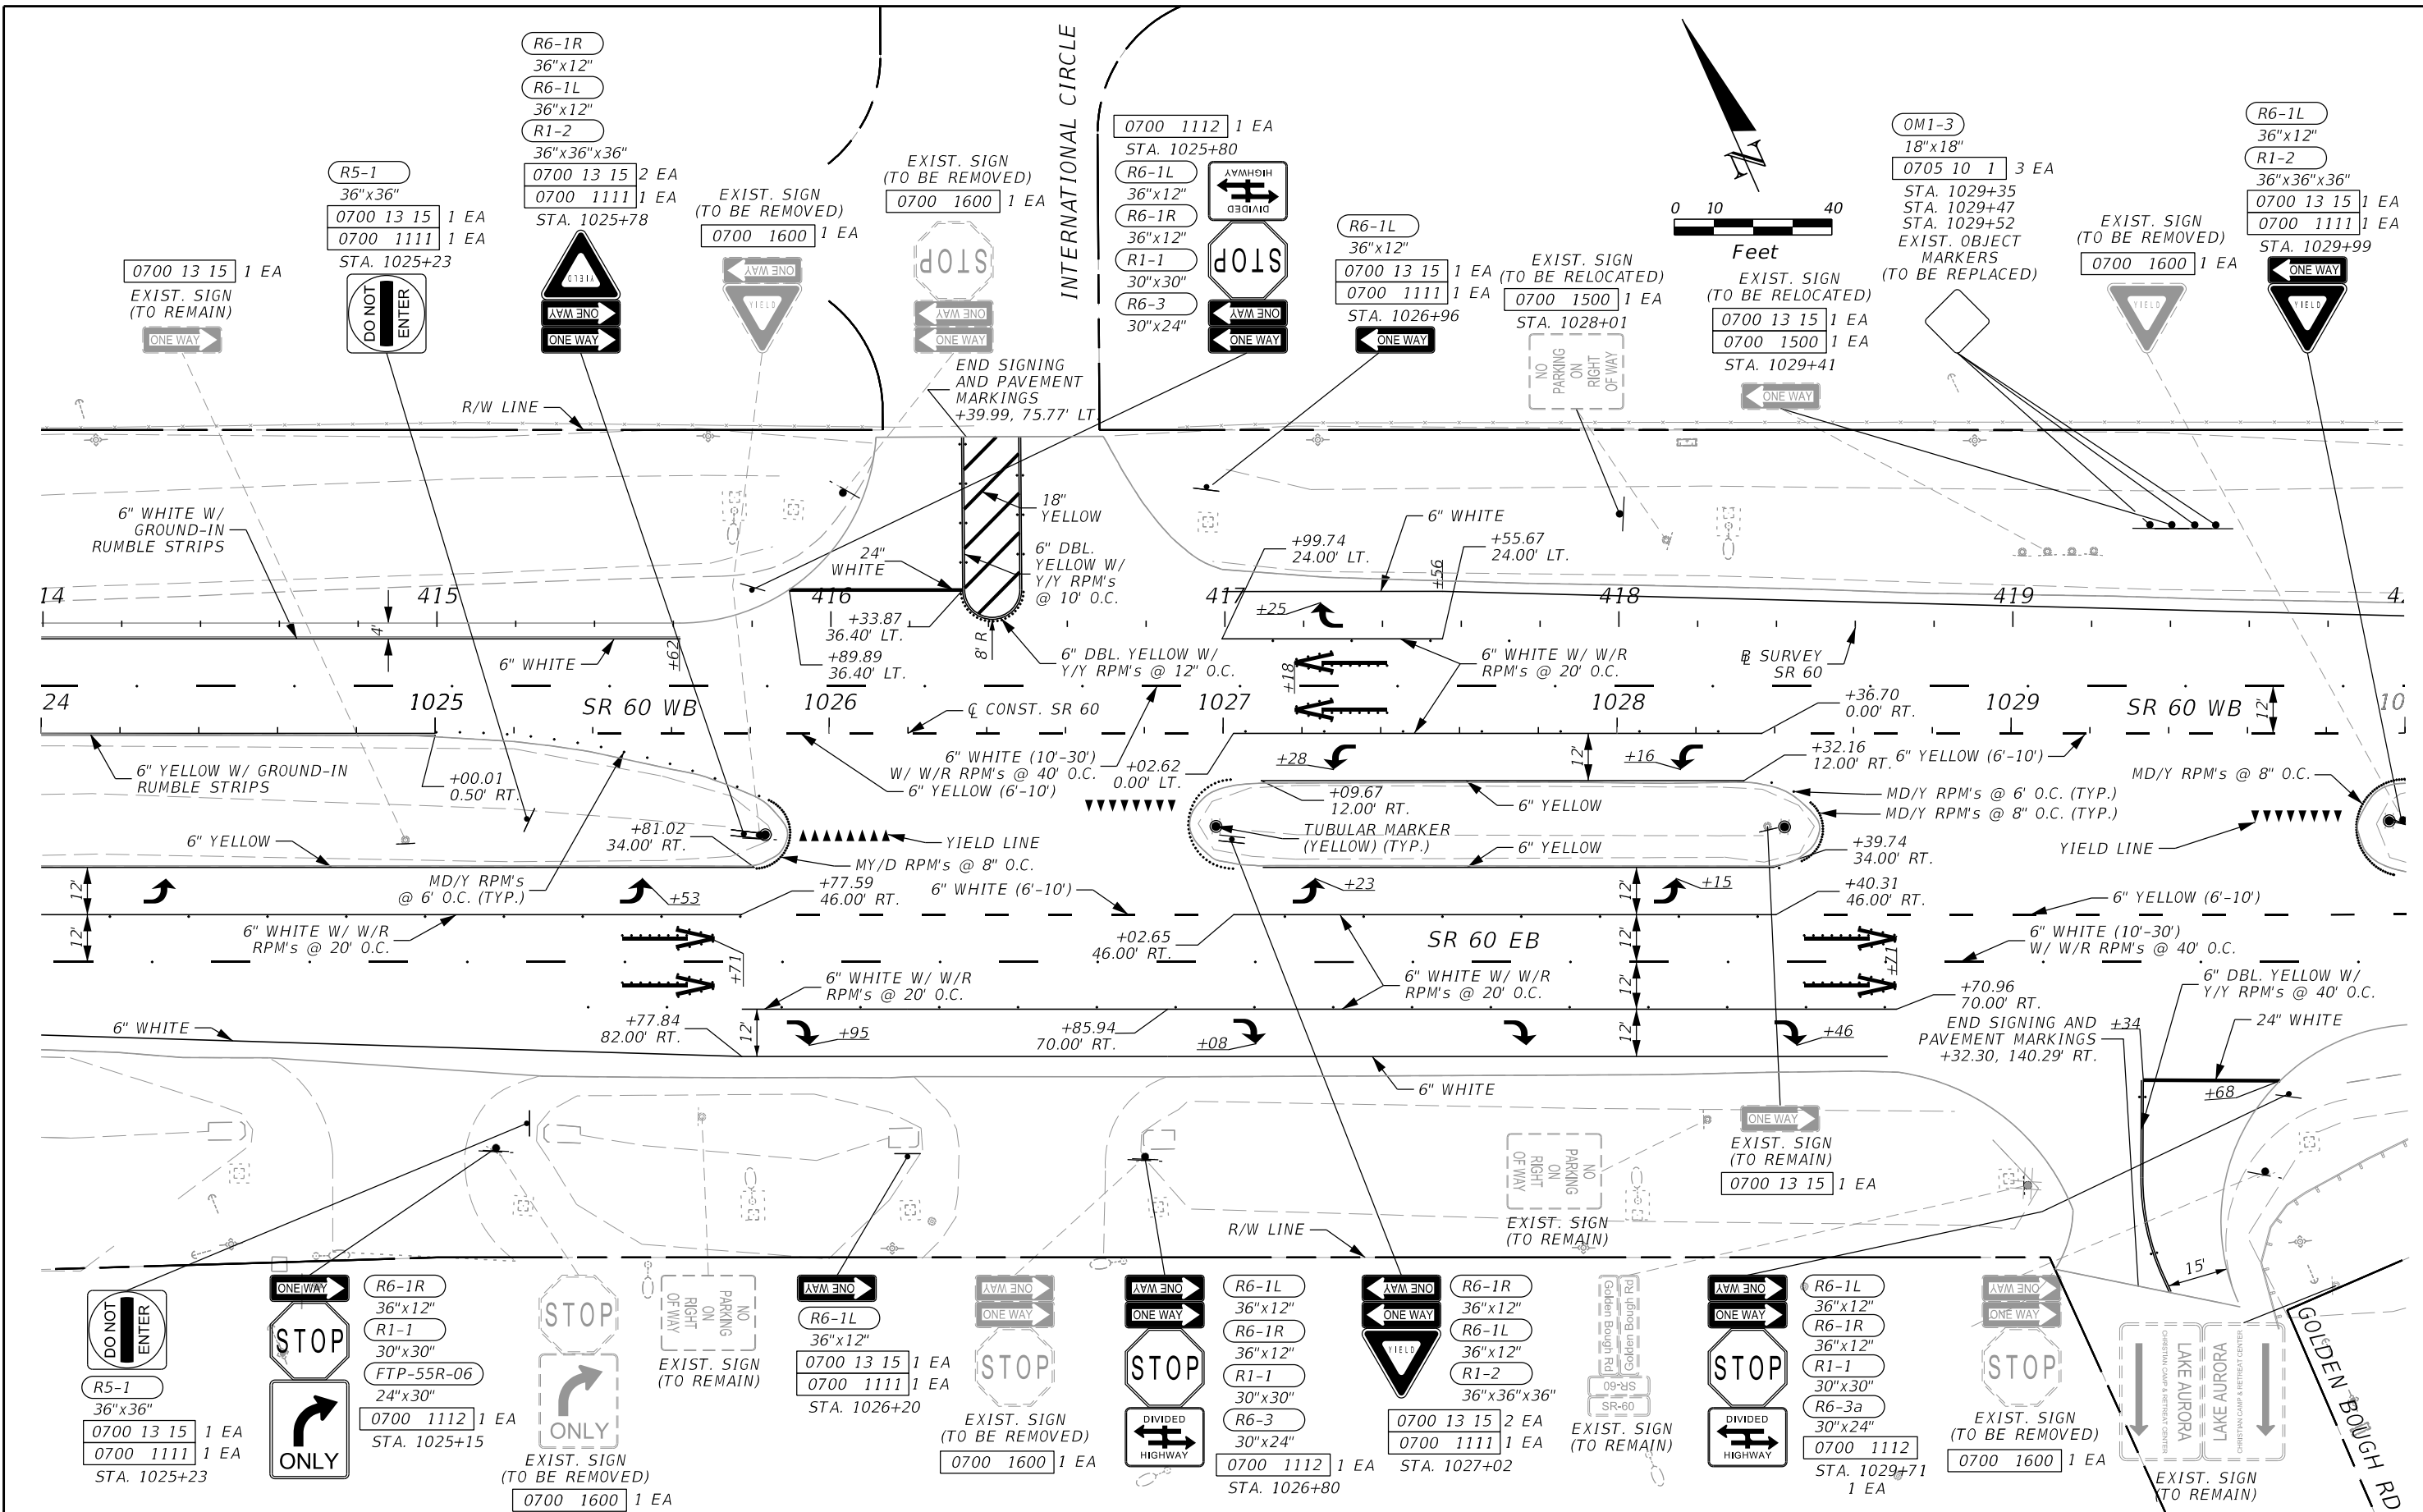

REVISIONS		ENGINEER OF RECORD		STATE OF FLORIDA DEPARTMENT OF TRANSPORTATION			S&PM PLAN	SHEET NO. 7
DATE	DESCRIPTION	DATE	DESCRIPTION	ROAD NO.	COUNTY	FINANCIAL PROJECT ID		
			ADRIANA GONZALEZ, PE LICENSE NUMBER: 74493 VIA ENGINEERING GROUP, INC. 55 WESTON ROAD, SUITE 405 WESTON, FL 33326	SR 60	POLK	449276-1-52-01		

THE OFFICIAL RECORD OF THIS SHEET IS THE ELECTRONIC FILE DIGITALLY SIGNED AND SEALED UNDER RULE 61G15-23.004, F.A.C.



6/13/2024 7:20:03 PM VIA5  
 \\via-srv\openroads\FDOT\_44927615201\_1012\SigningAndMarking\PLANS\PO1.dgn

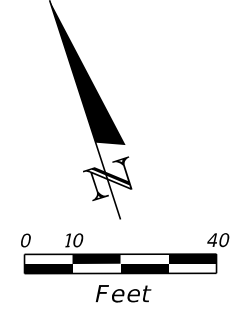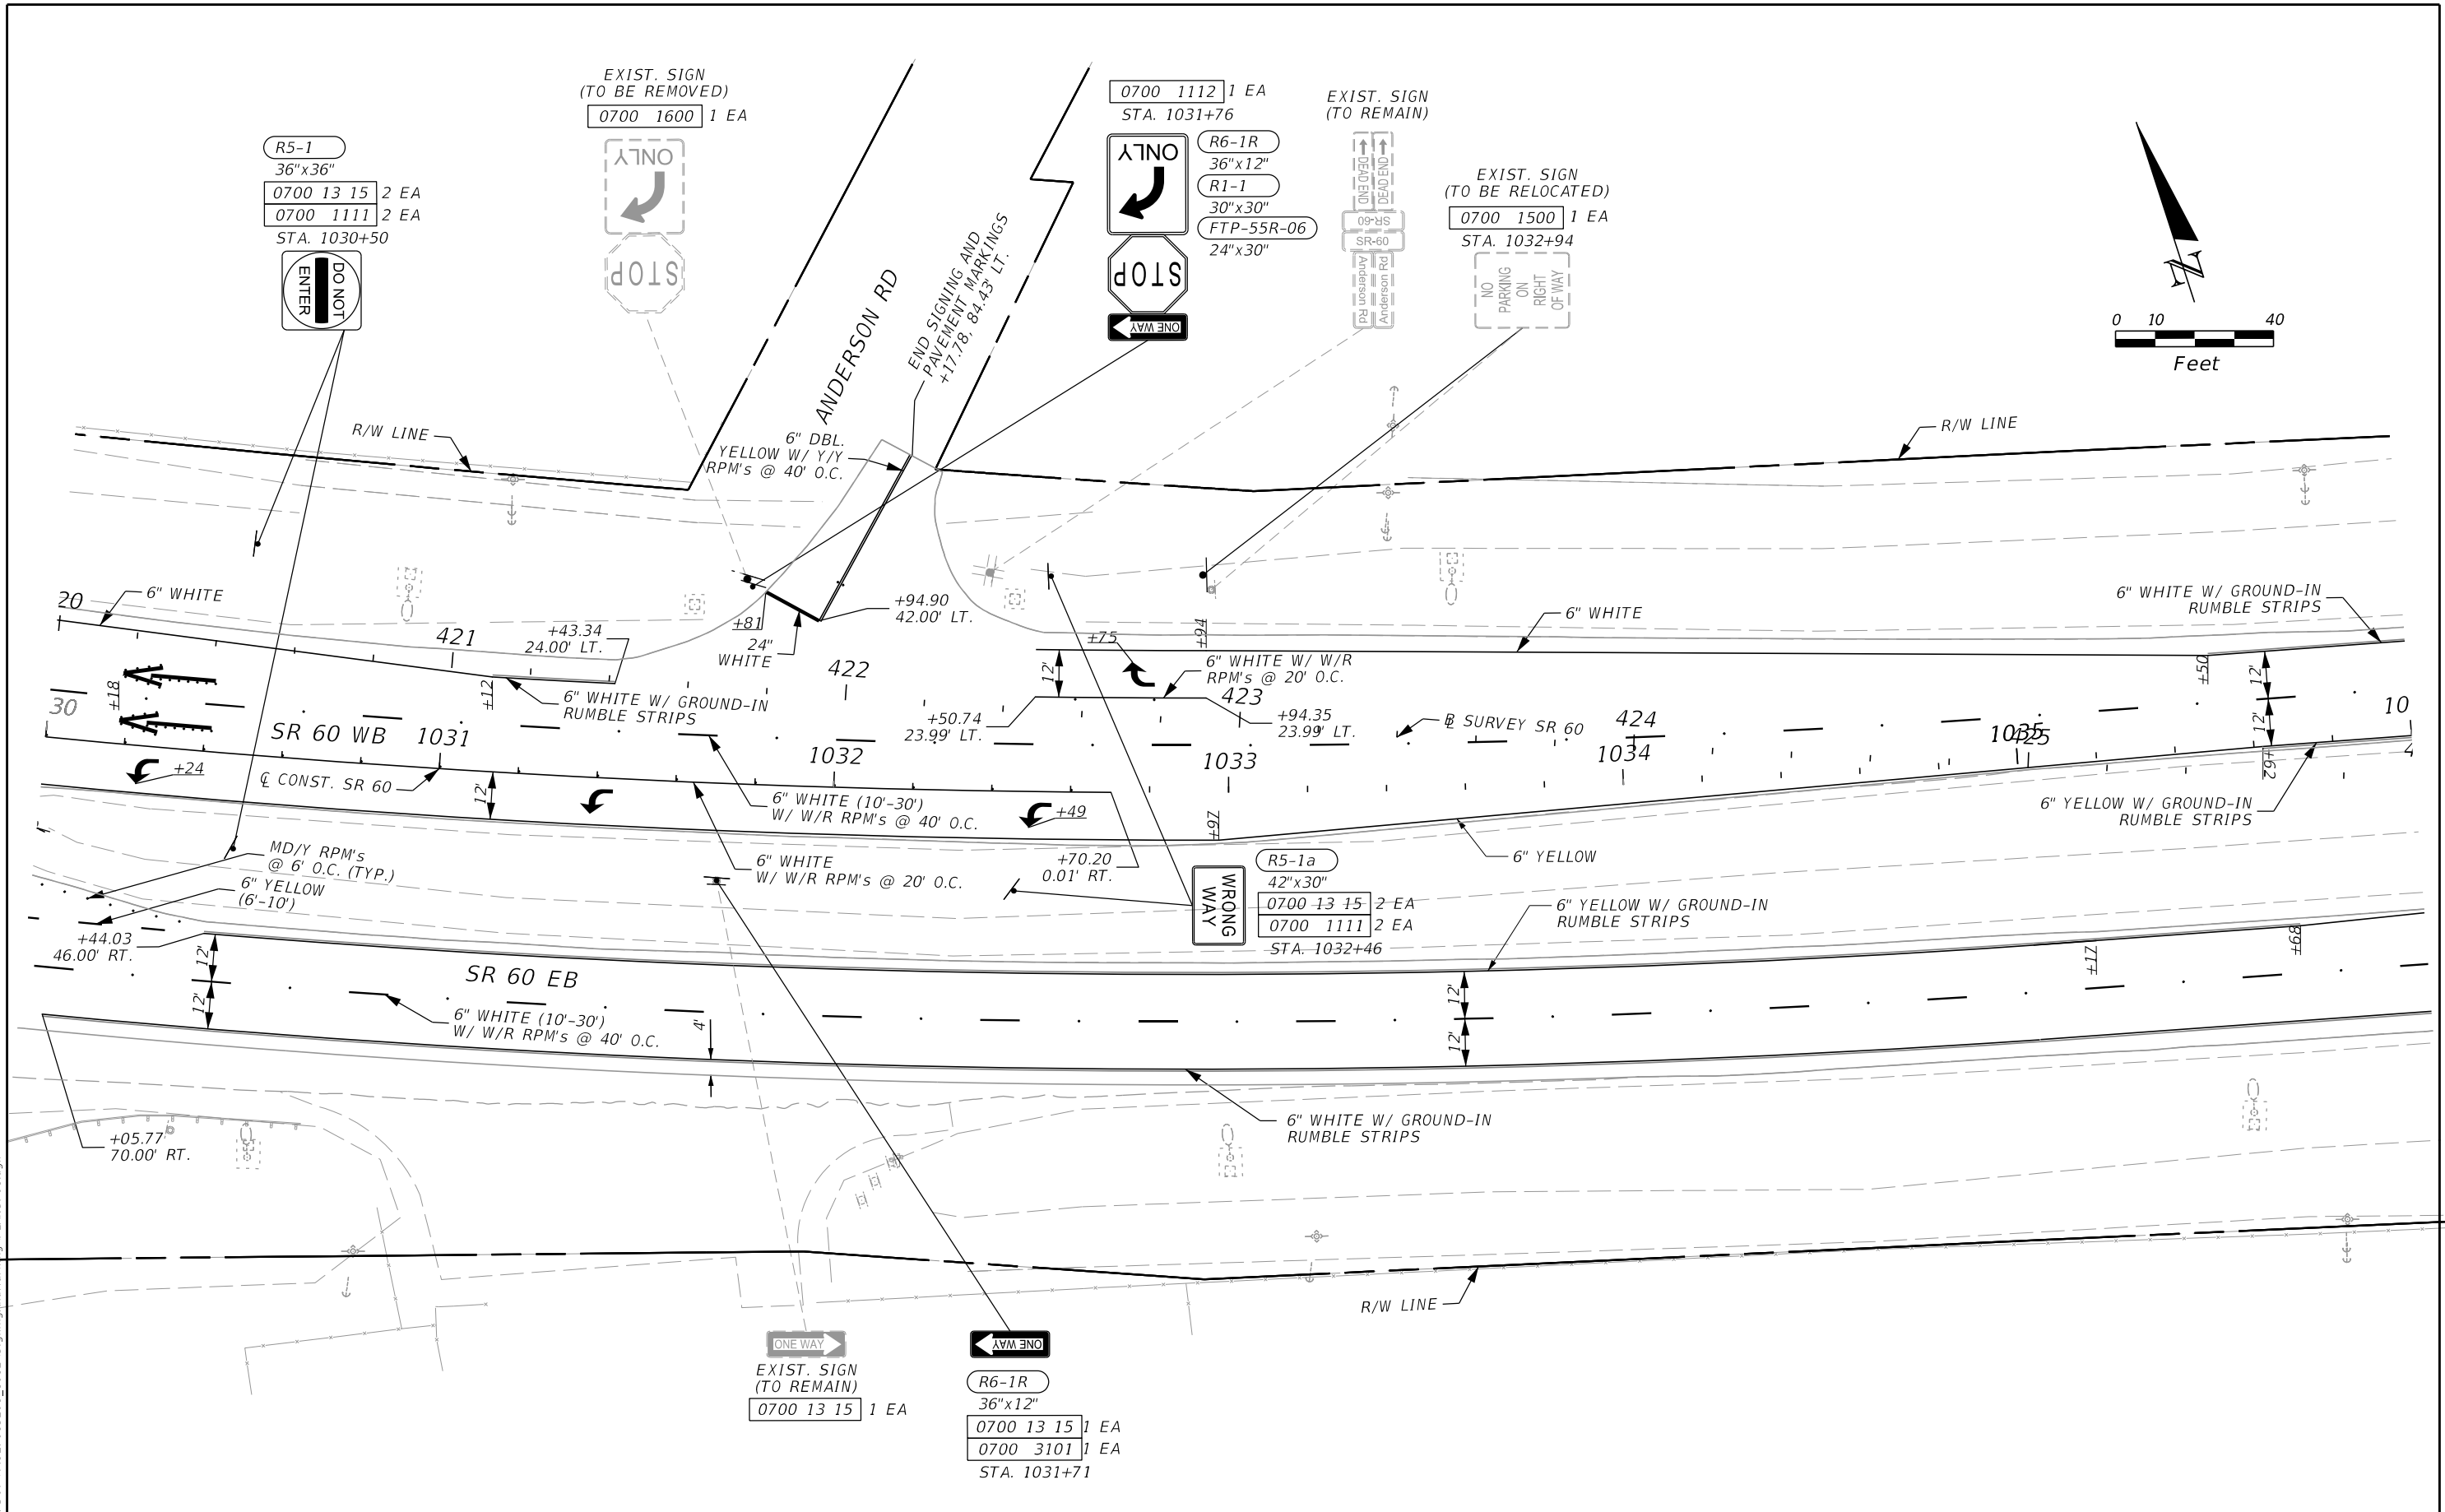

REVISIONS				ENGINEER OF RECORD		STATE OF FLORIDA DEPARTMENT OF TRANSPORTATION			SHEET NO.
DATE	DESCRIPTION	DATE	DESCRIPTION			ROAD NO.	COUNTY	FINANCIAL PROJECT ID	
				ADRIANA GONZALEZ, PE LICENSE NUMBER: 74493 VIA ENGINEERING GROUP, INC. 55 WESTON ROAD, SUITE 405 WESTON, FL 33326		SR 60	POLK	449276-1-52-01	8

S&PM PLAN

THE OFFICIAL RECORD OF THIS SHEET IS THE ELECTRONIC FILE DIGITALLY SIGNED AND SEALED UNDER RULE 61G15-23.004, F.A.C.

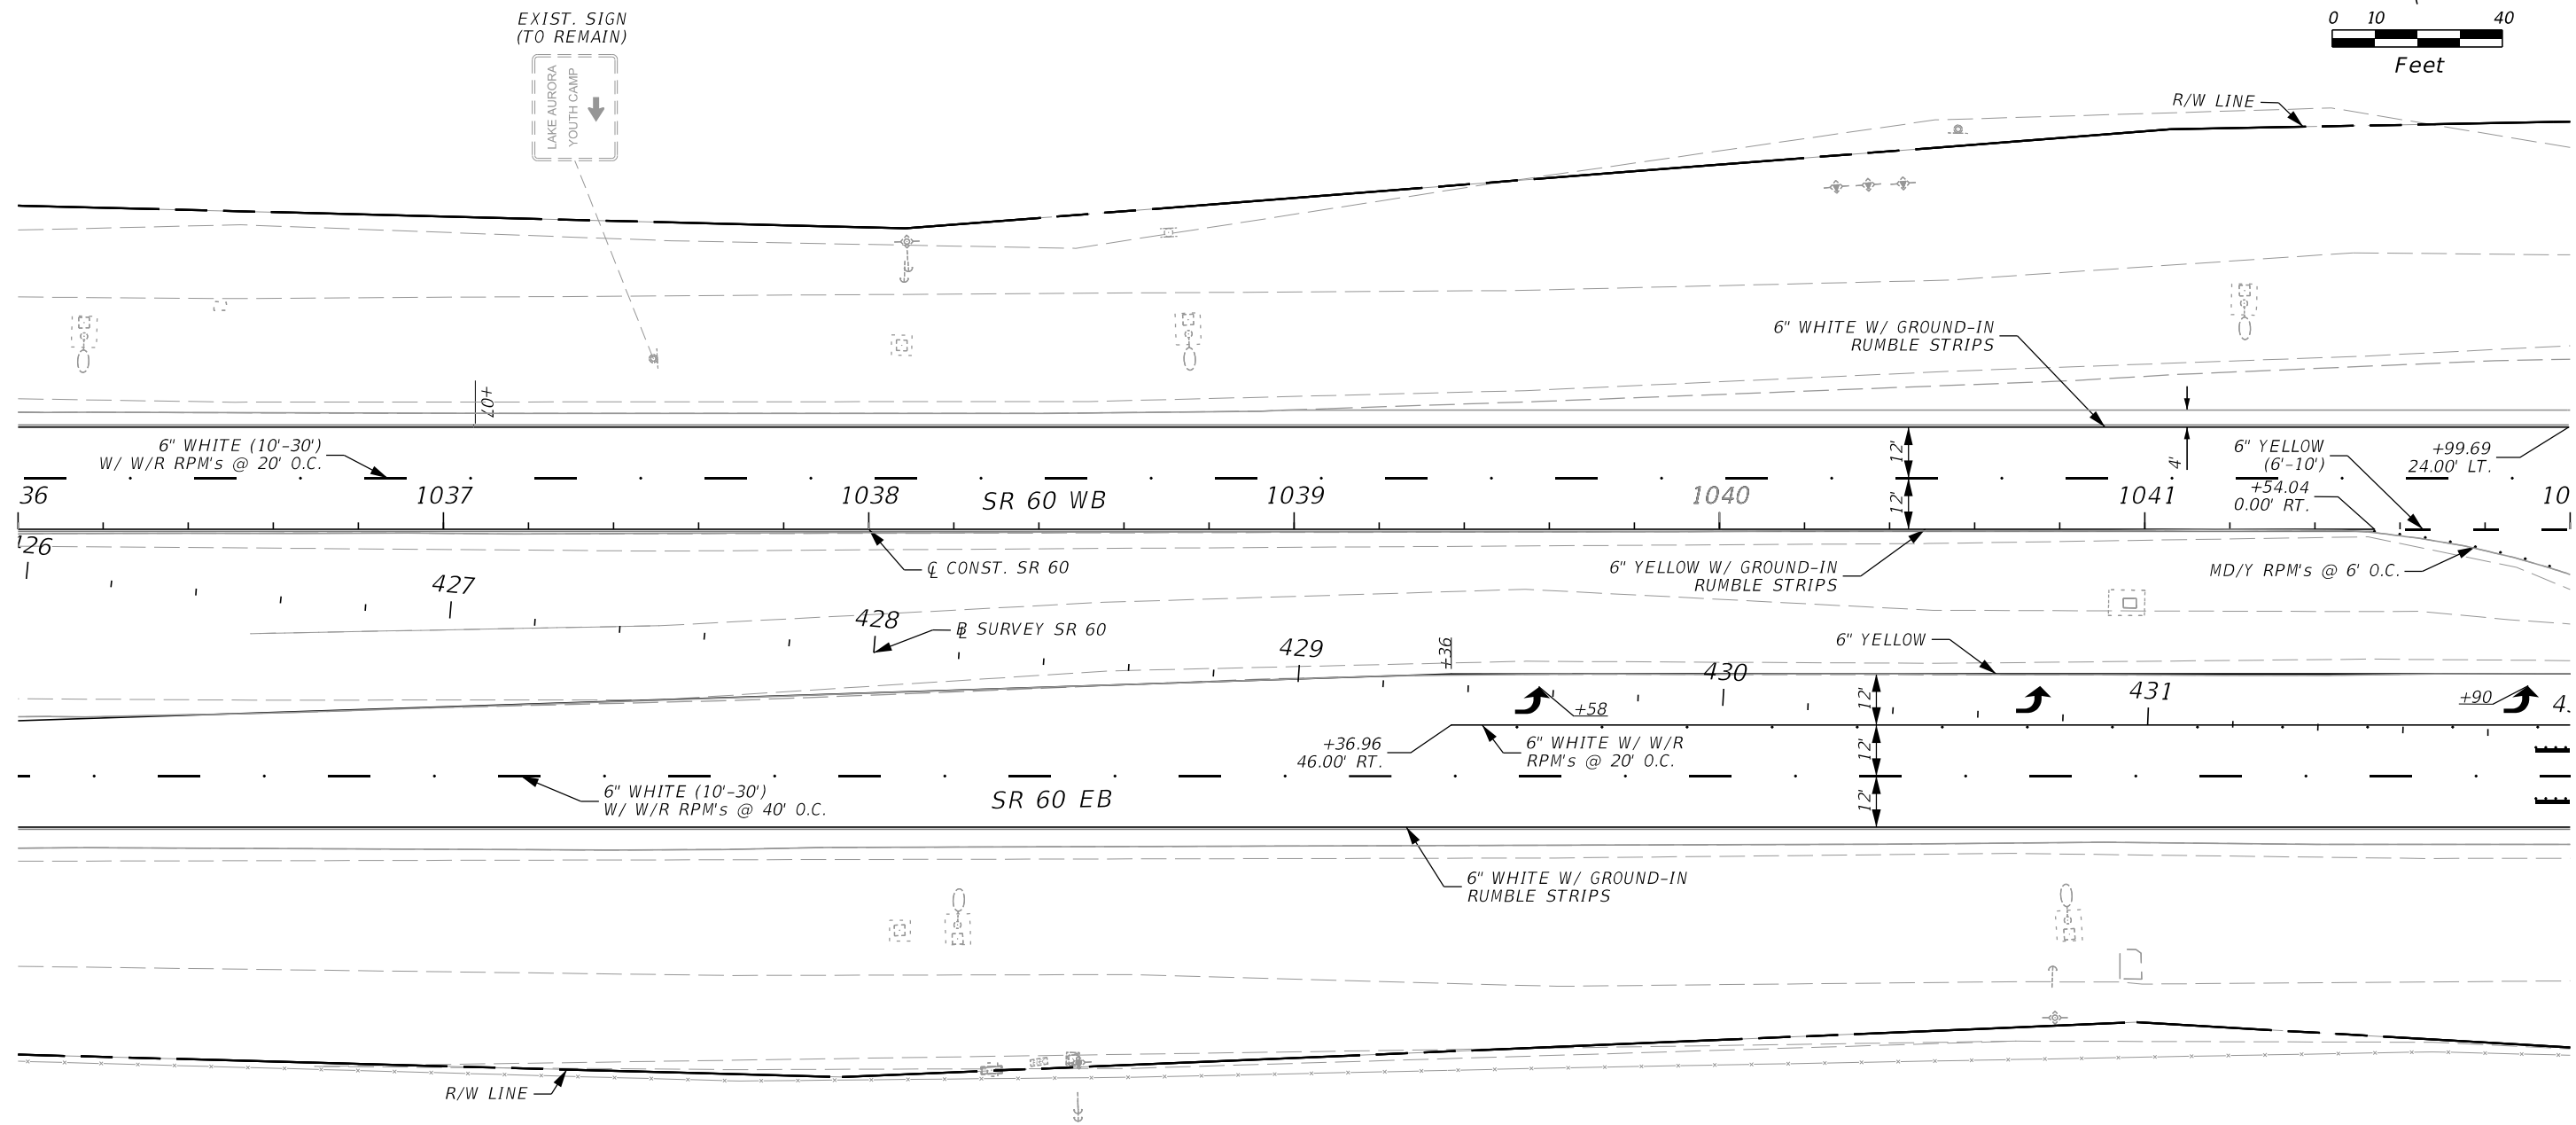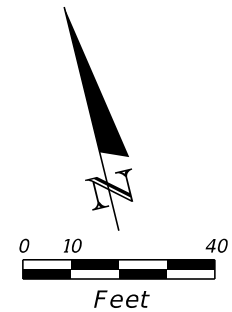



EXIST. SIGN  
(TO REMAIN)  
LAKE AURORA  
YOUTH CAMP

6/13/2024 7:20:04 PM VIA5 \\via-srv\openroads\FDOT\_44927615201\_1012\SigningAndMarking\PLANSPO1.dgn

THE OFFICIAL RECORD OF THIS SHEET IS THE ELECTRONIC FILE DIGITALLY SIGNED AND SEALED UNDER RULE 61G15-23.004, F.A.C.



REVISIONS				ENGINEER OF RECORD		STATE OF FLORIDA DEPARTMENT OF TRANSPORTATION			S&PM PLAN	SHEET NO.
DATE	DESCRIPTION	DATE	DESCRIPTION	ADRIANA GONZALEZ, PE LICENSE NUMBER: 74493 VIA ENGINEERING GROUP, INC. 55 WESTON ROAD, SUITE 405 WESTON, FL 33326		ROAD NO.	COUNTY	FINANCIAL PROJECT ID		
						SR 60	POLK	449276-1-52-01		9

6/13/2024 7:20:05 PM VIA5  
 \\via-srv\openroads\FDOT\_44927615201\_1012\SigningAndMarking\PLANS\PO1.dgn

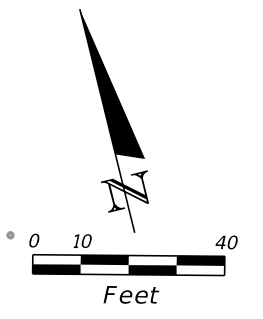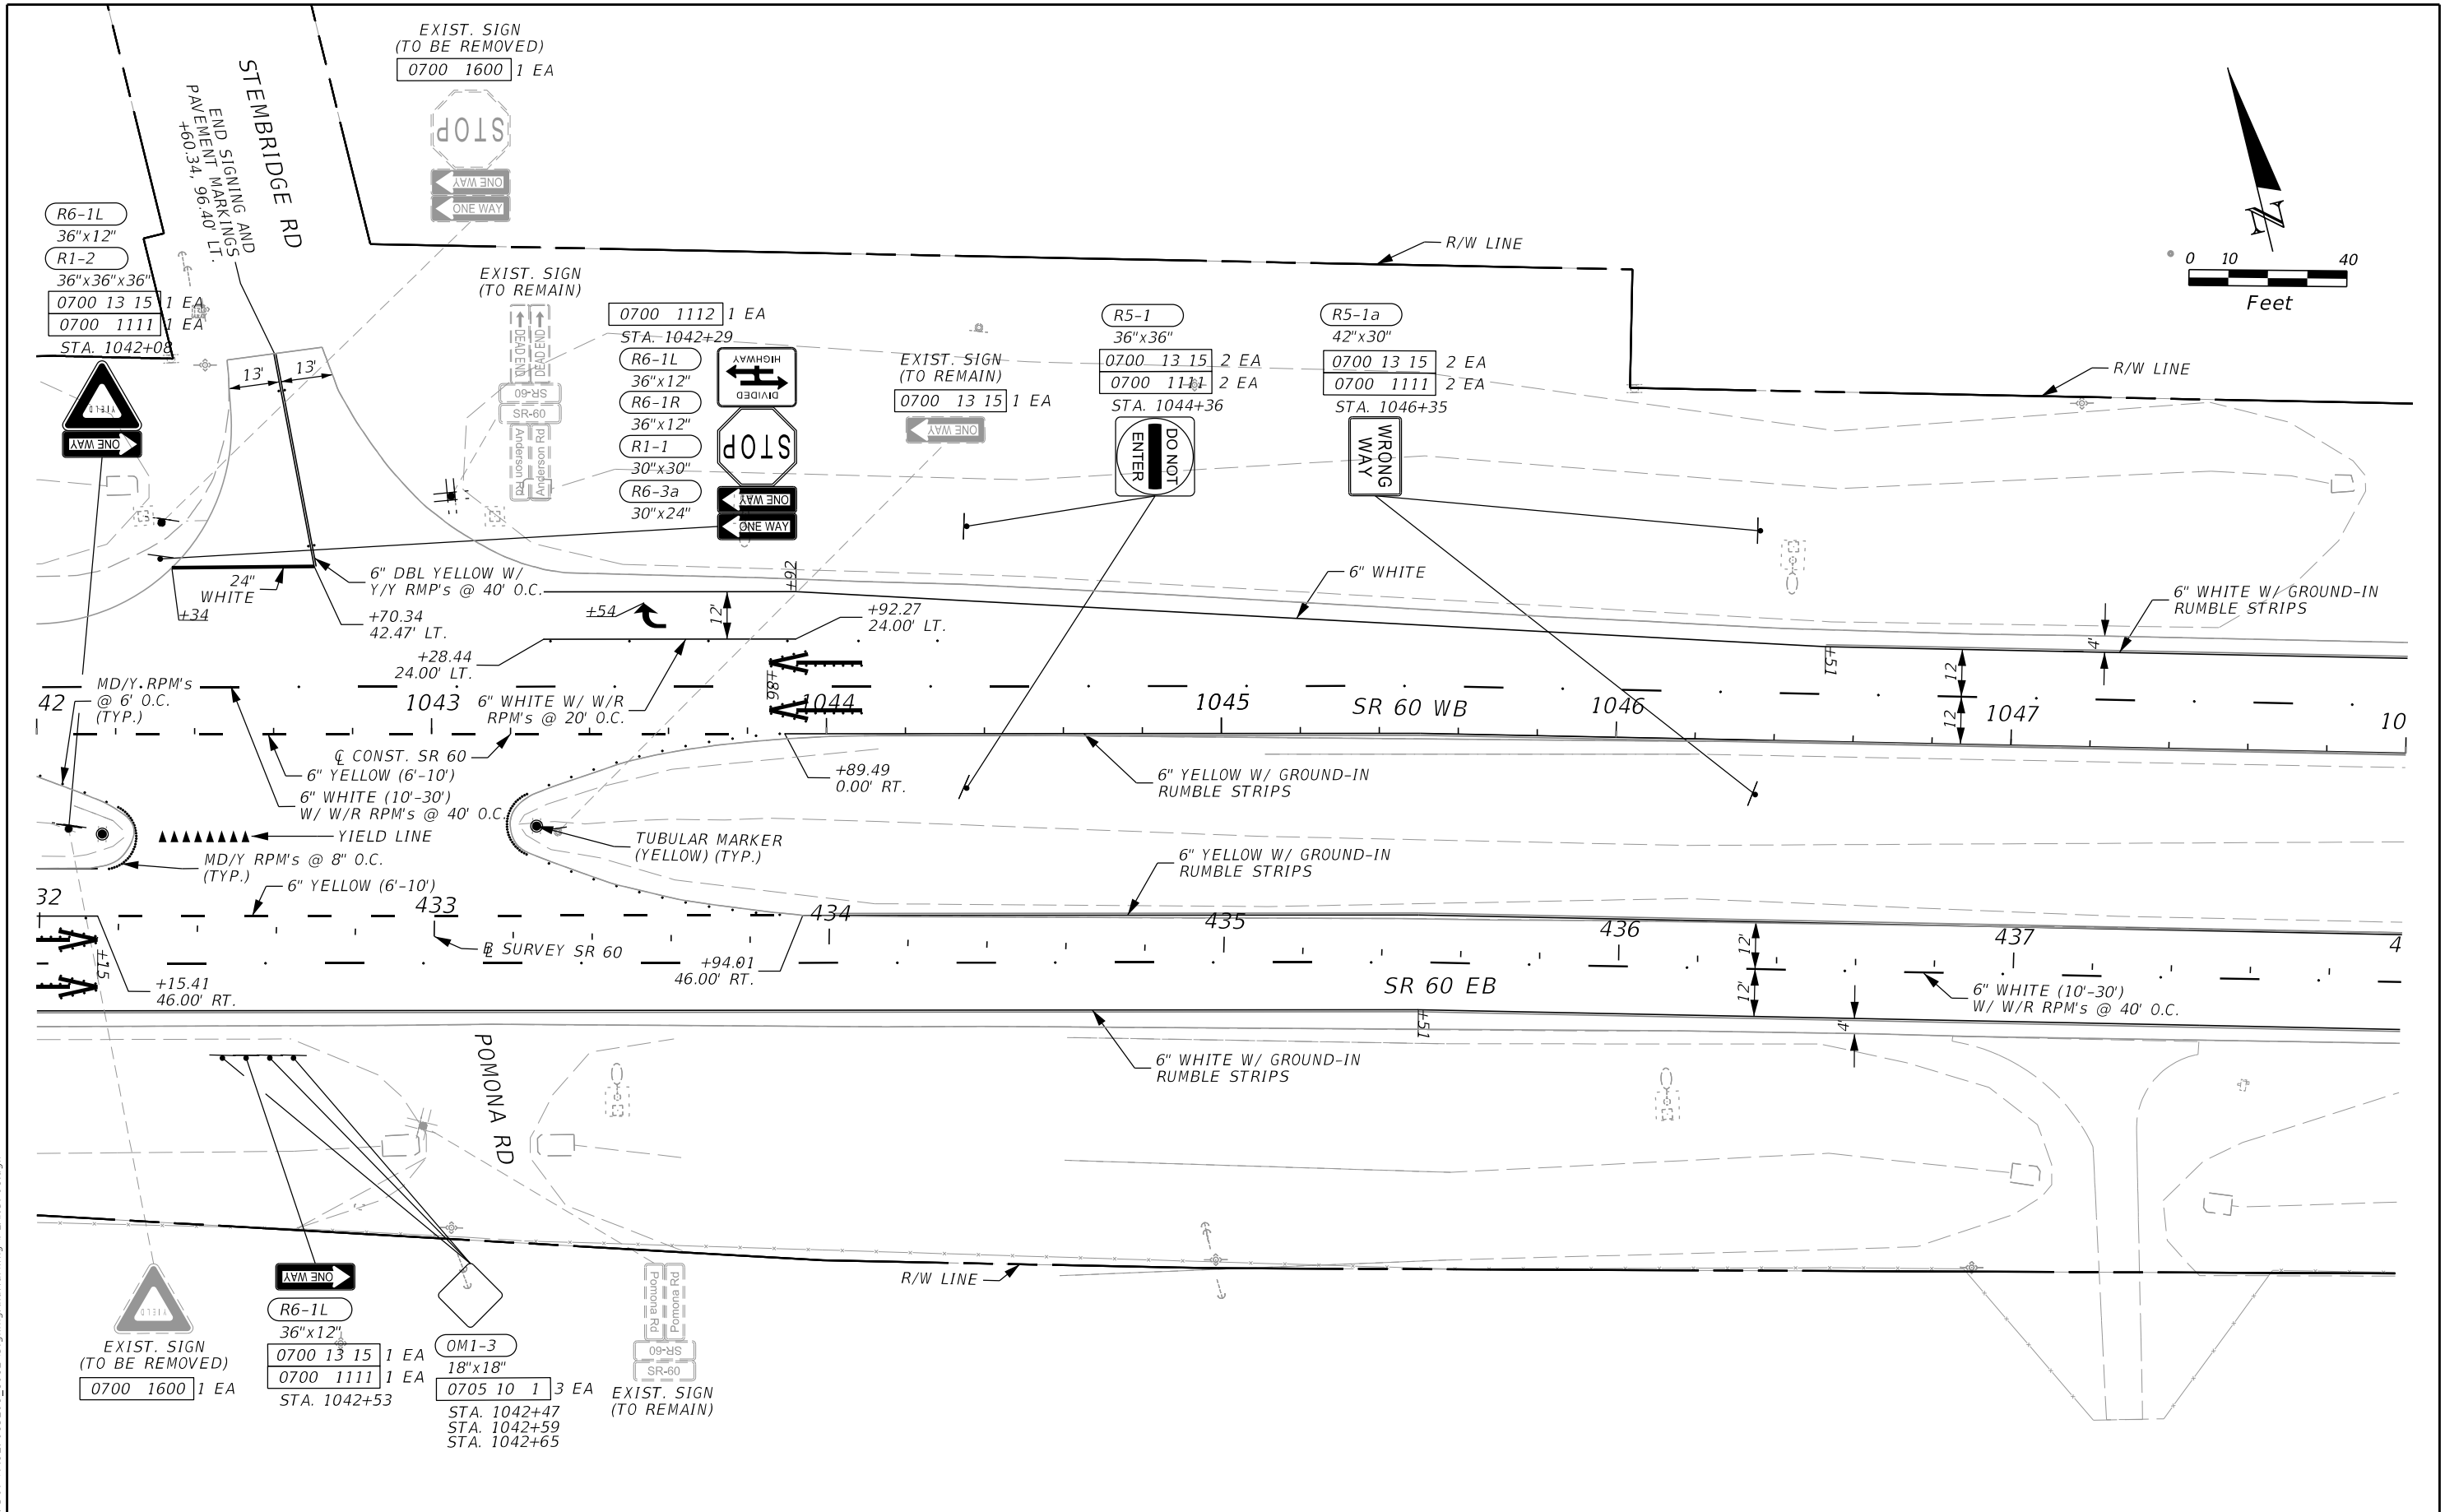

REVISIONS		REVISIONS		ENGINEER OF RECORD	STATE OF FLORIDA DEPARTMENT OF TRANSPORTATION			S&PM PLAN	SHEET NO. 10
DATE	DESCRIPTION	DATE	DESCRIPTION		ROAD NO.	COUNTY	FINANCIAL PROJECT ID		
				ADRIANA GONZALEZ, PE LICENSE NUMBER: 74493 VIA ENGINEERING GROUP, INC. 55 WESTON ROAD, SUITE 405 WESTON, FL 33326	SR 60	POLK	449276-1-52-01		

THE OFFICIAL RECORD OF THIS SHEET IS THE ELECTRONIC FILE DIGITALLY SIGNED AND SEALED UNDER RULE 61G15-23.004, F.A.C.

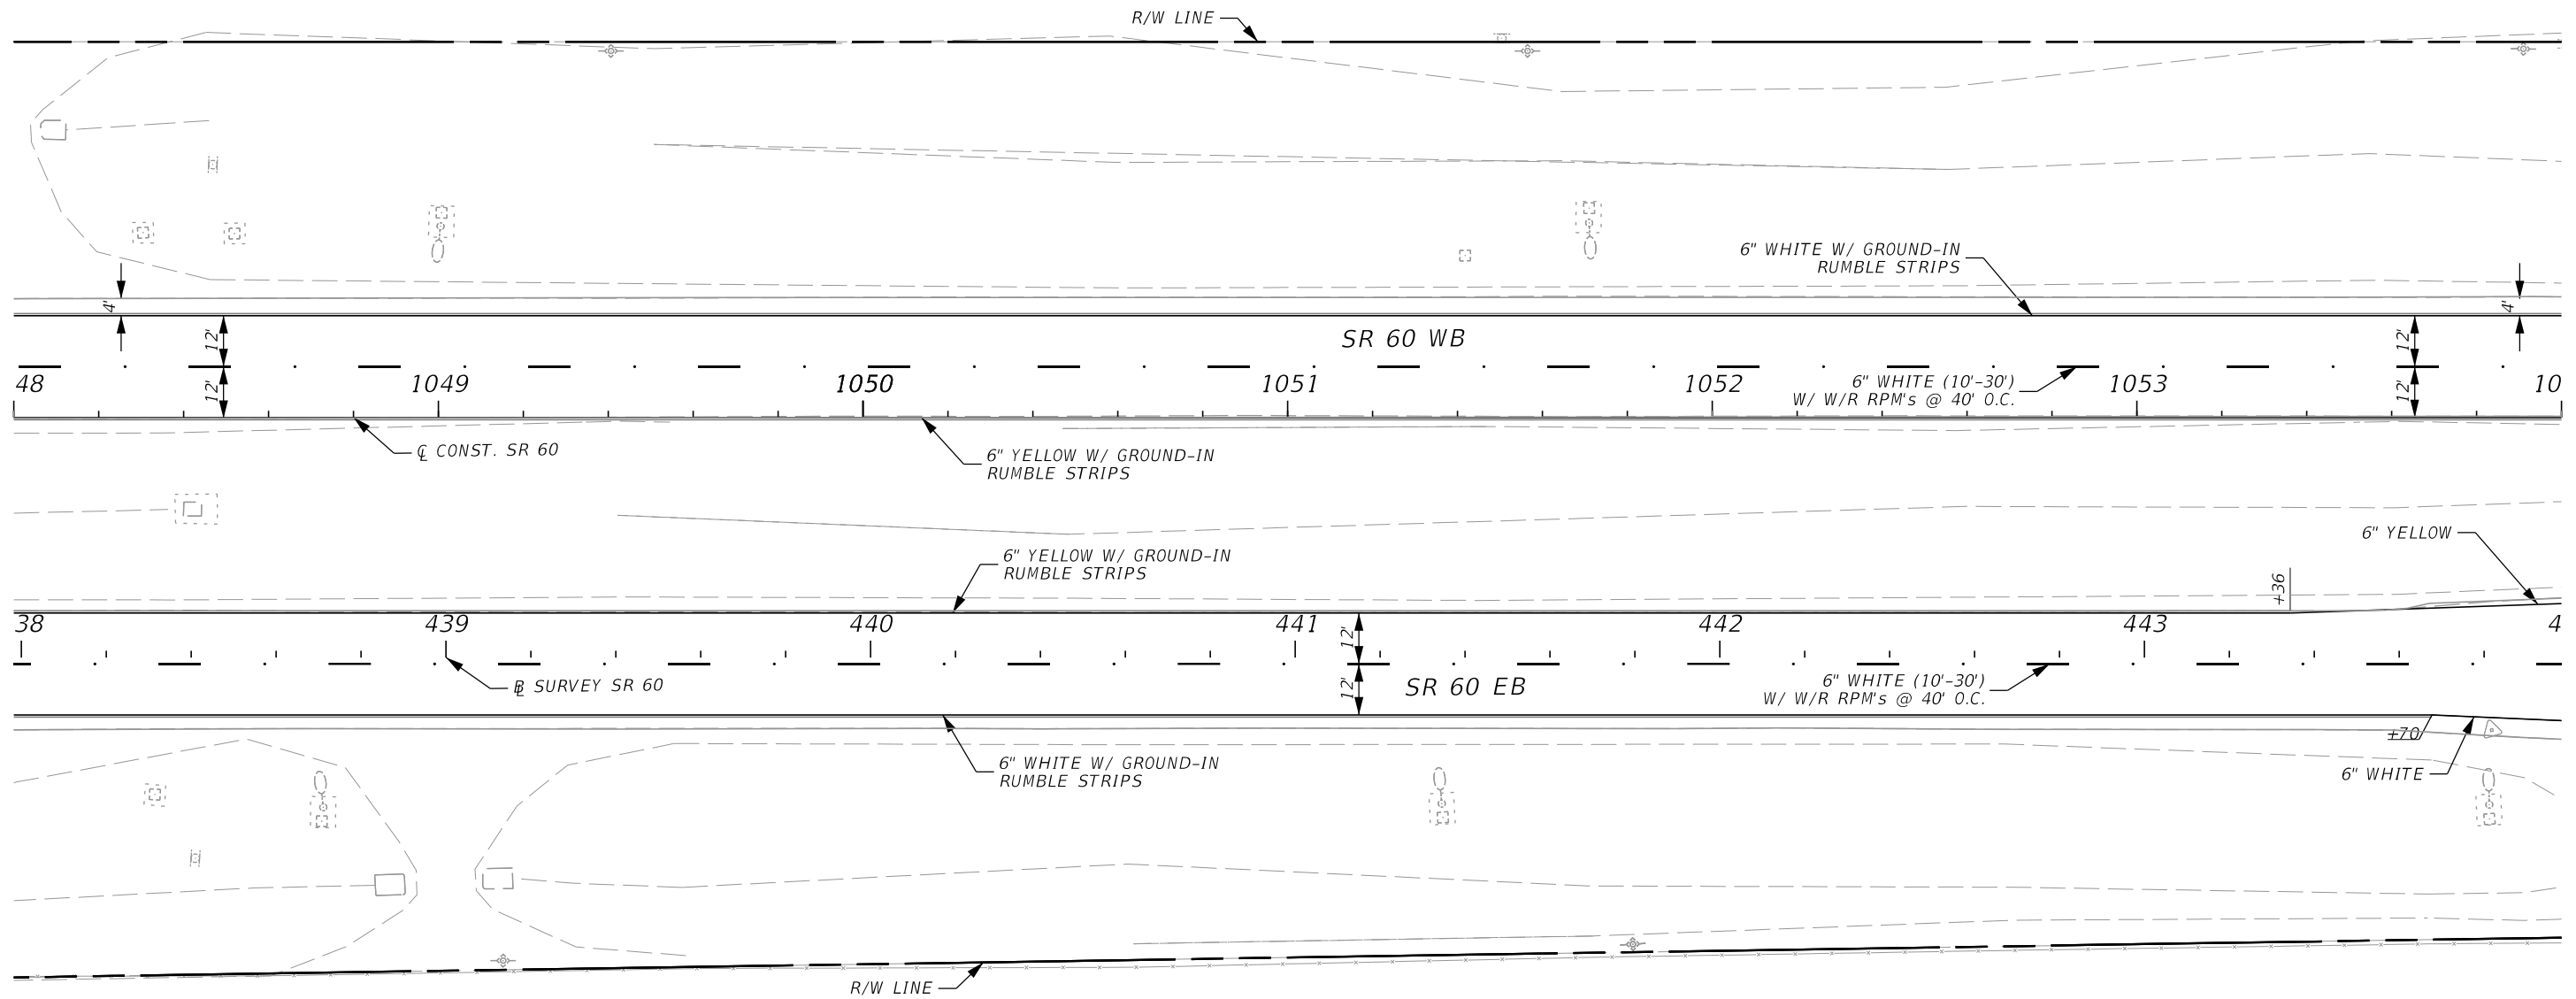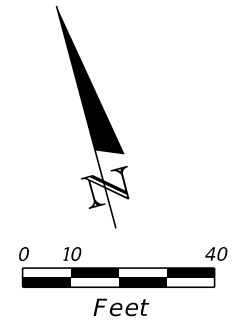


6/13/2024 7:20:05 PM VIA5 \\via-srv\openroads\FDOT\_44927615201\_1012\SigningAndMarking\PLANS\01.dgn

THE OFFICIAL RECORD OF THIS SHEET IS THE ELECTRONIC FILE DIGITALLY SIGNED AND SEALED UNDER RULE 61G15-23.004, F.A.C.

REVISIONS				ENGINEER OF RECORD			STATE OF FLORIDA DEPARTMENT OF TRANSPORTATION			S&PM PLAN	SHEET NO. 11
DATE	DESCRIPTION	DATE	DESCRIPTION				ROAD NO.	COUNTY	FINANCIAL PROJECT ID		
				ADRIANA GONZALEZ, PE LICENSE NUMBER: 74493 VIA ENGINEERING GROUP, INC. 55 WESTON ROAD, SUITE 405 WESTON, FL 33326			SR 60	POLK	449276-1-52-01		

6/13/2024 7:20:06 PM VIA5  
 \\via-srv\openroads\FDOT\449276\15201\_1012\SigningAndMarking\PLANS\PO1.dgn

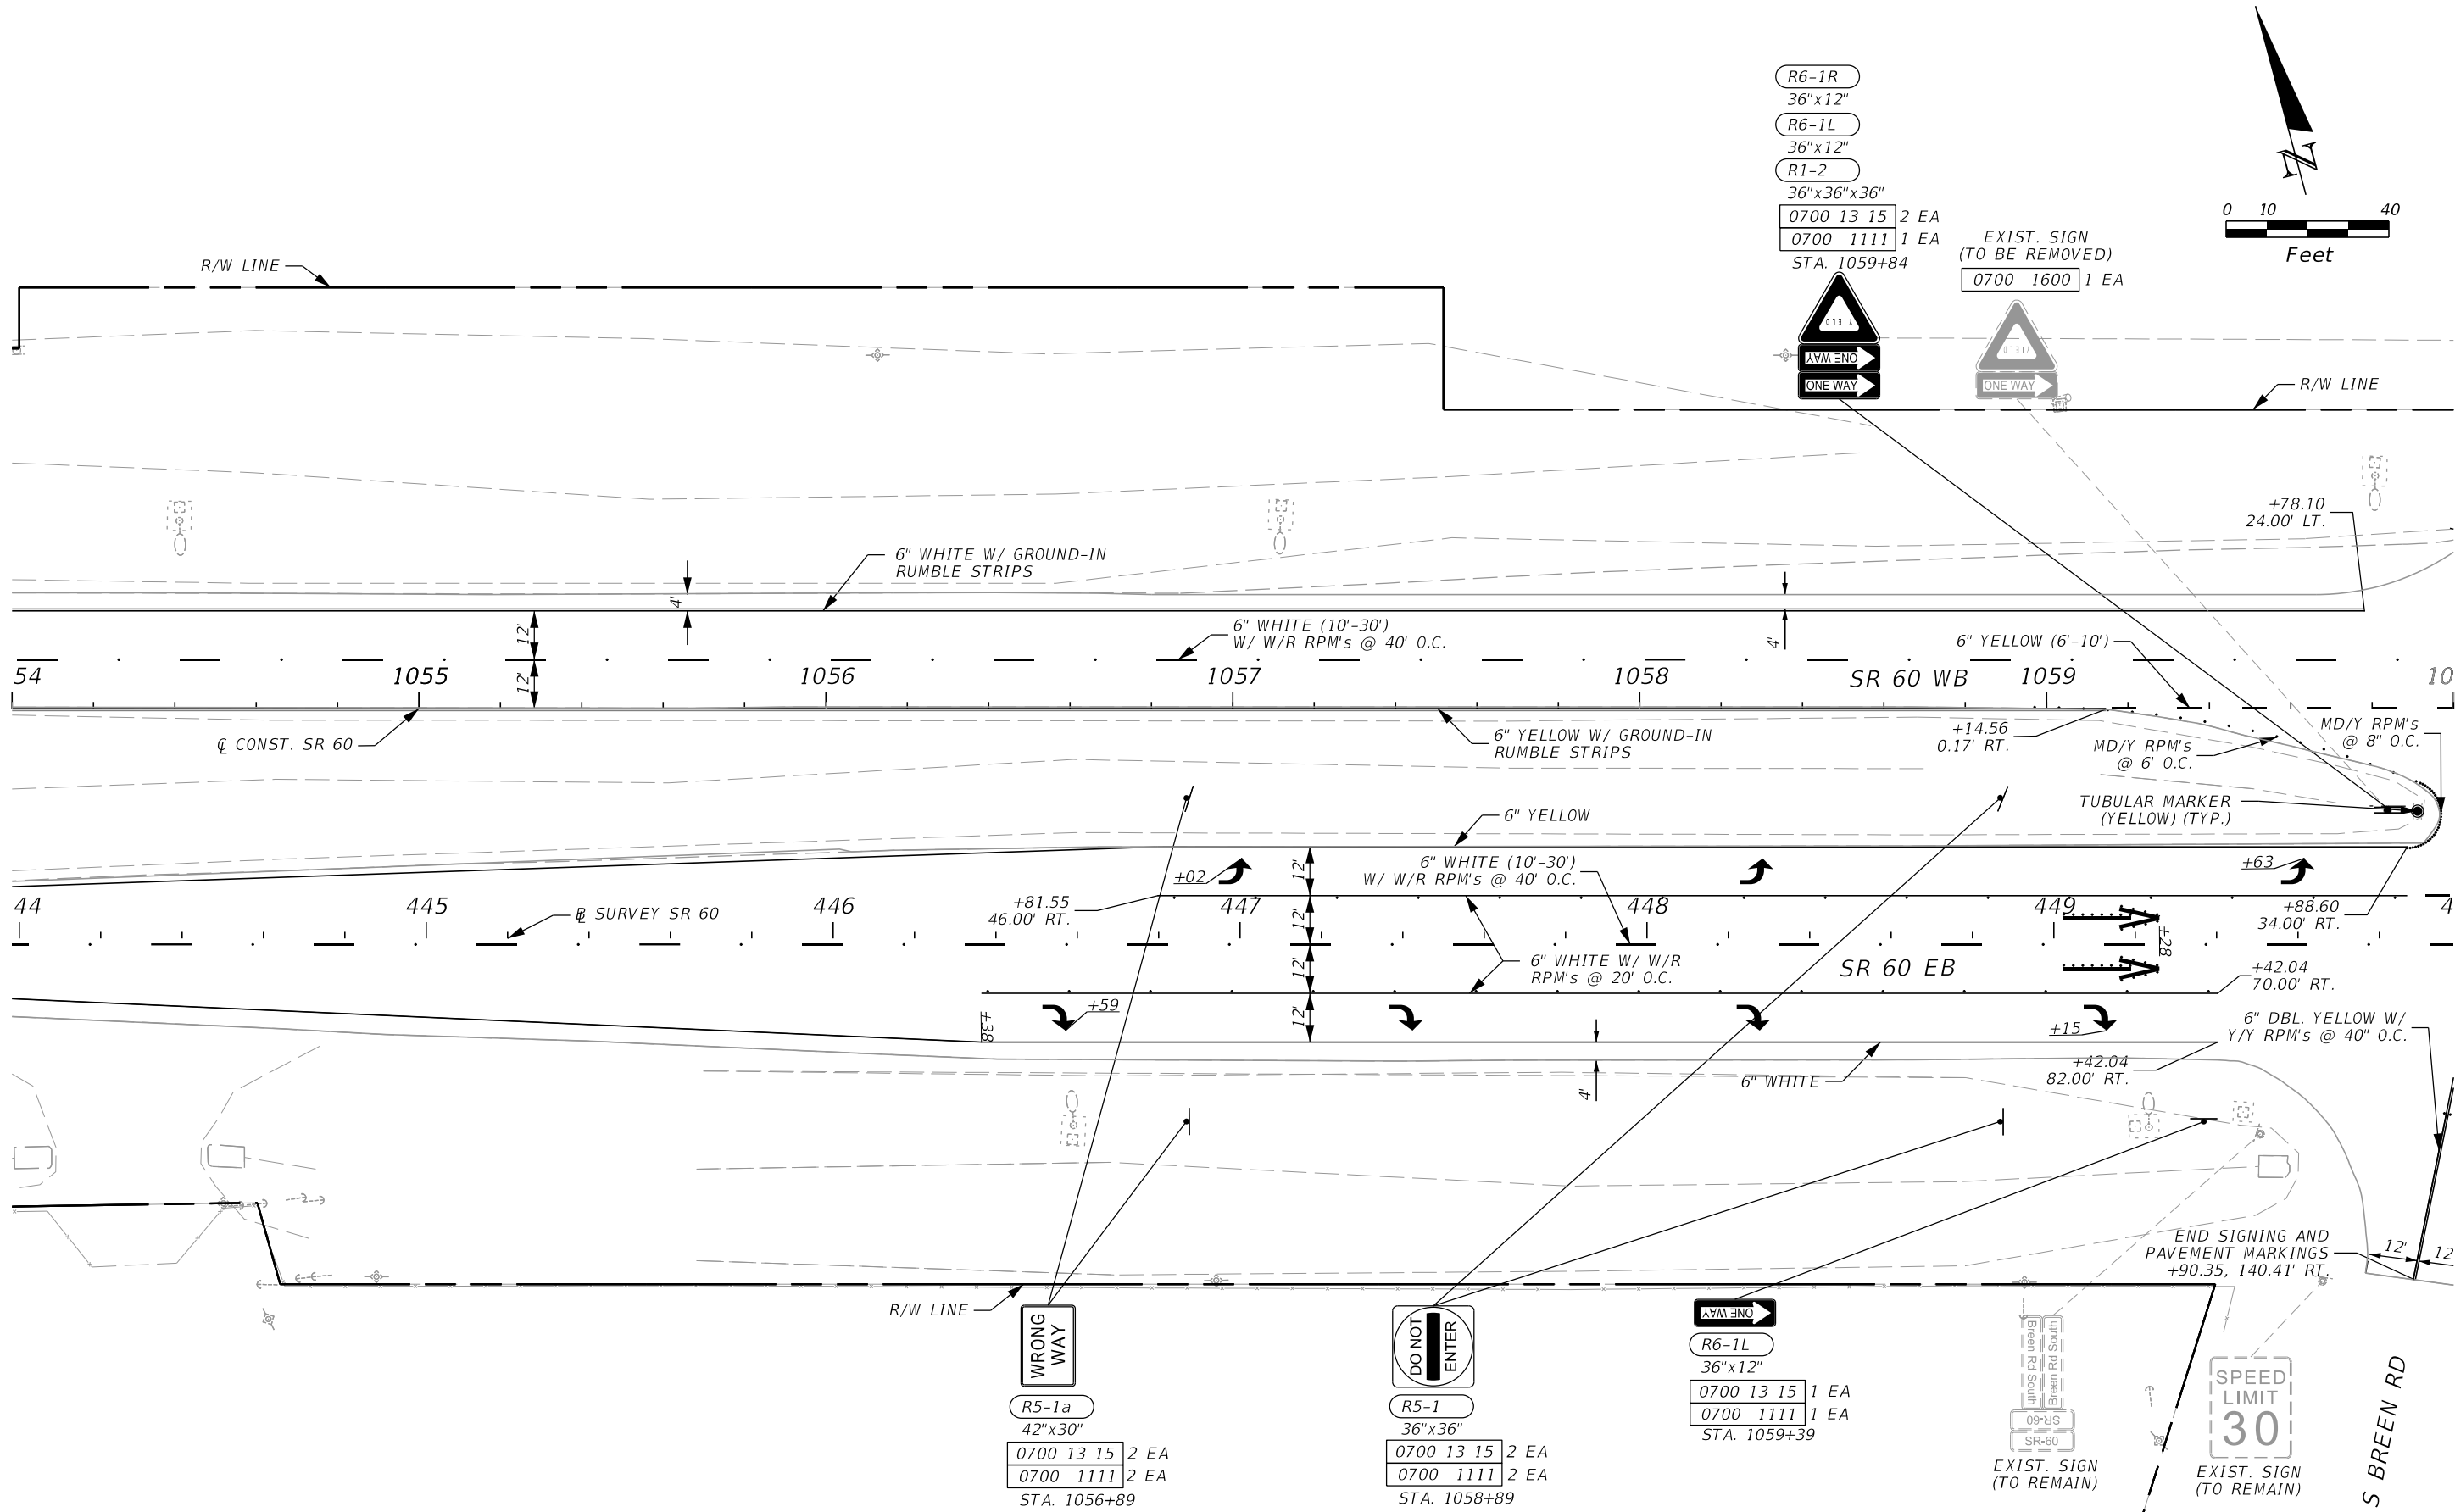

REVISIONS		REVISIONS	
DATE	DESCRIPTION	DATE	DESCRIPTION

**ENGINEER OF RECORD**  
 ADRIANA GONZALEZ, PE  
 LICENSE NUMBER: 74493  
 VIA ENGINEERING GROUP, INC.  
 55 WESTON ROAD, SUITE 405  
 WESTON, FL 33326

<b>STATE OF FLORIDA DEPARTMENT OF TRANSPORTATION</b>		
ROAD NO.	COUNTY	FINANCIAL PROJECT ID
SR 60	POLK	449276-1-52-01



**S&PM PLAN**

SHEET NO.  
12

THE OFFICIAL RECORD OF THIS SHEET IS THE ELECTRONIC FILE DIGITALLY SIGNED AND SEALED UNDER RULE 61G15-23.004, F.A.C.





6/13/2024 7:20:07 PM VIA5  
 \\via-srv\openroads\FDOT\_44927615201\_1012\SigningAndMarking\PLANS\PO1.dgn

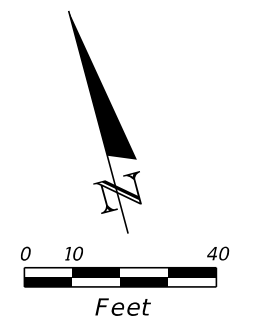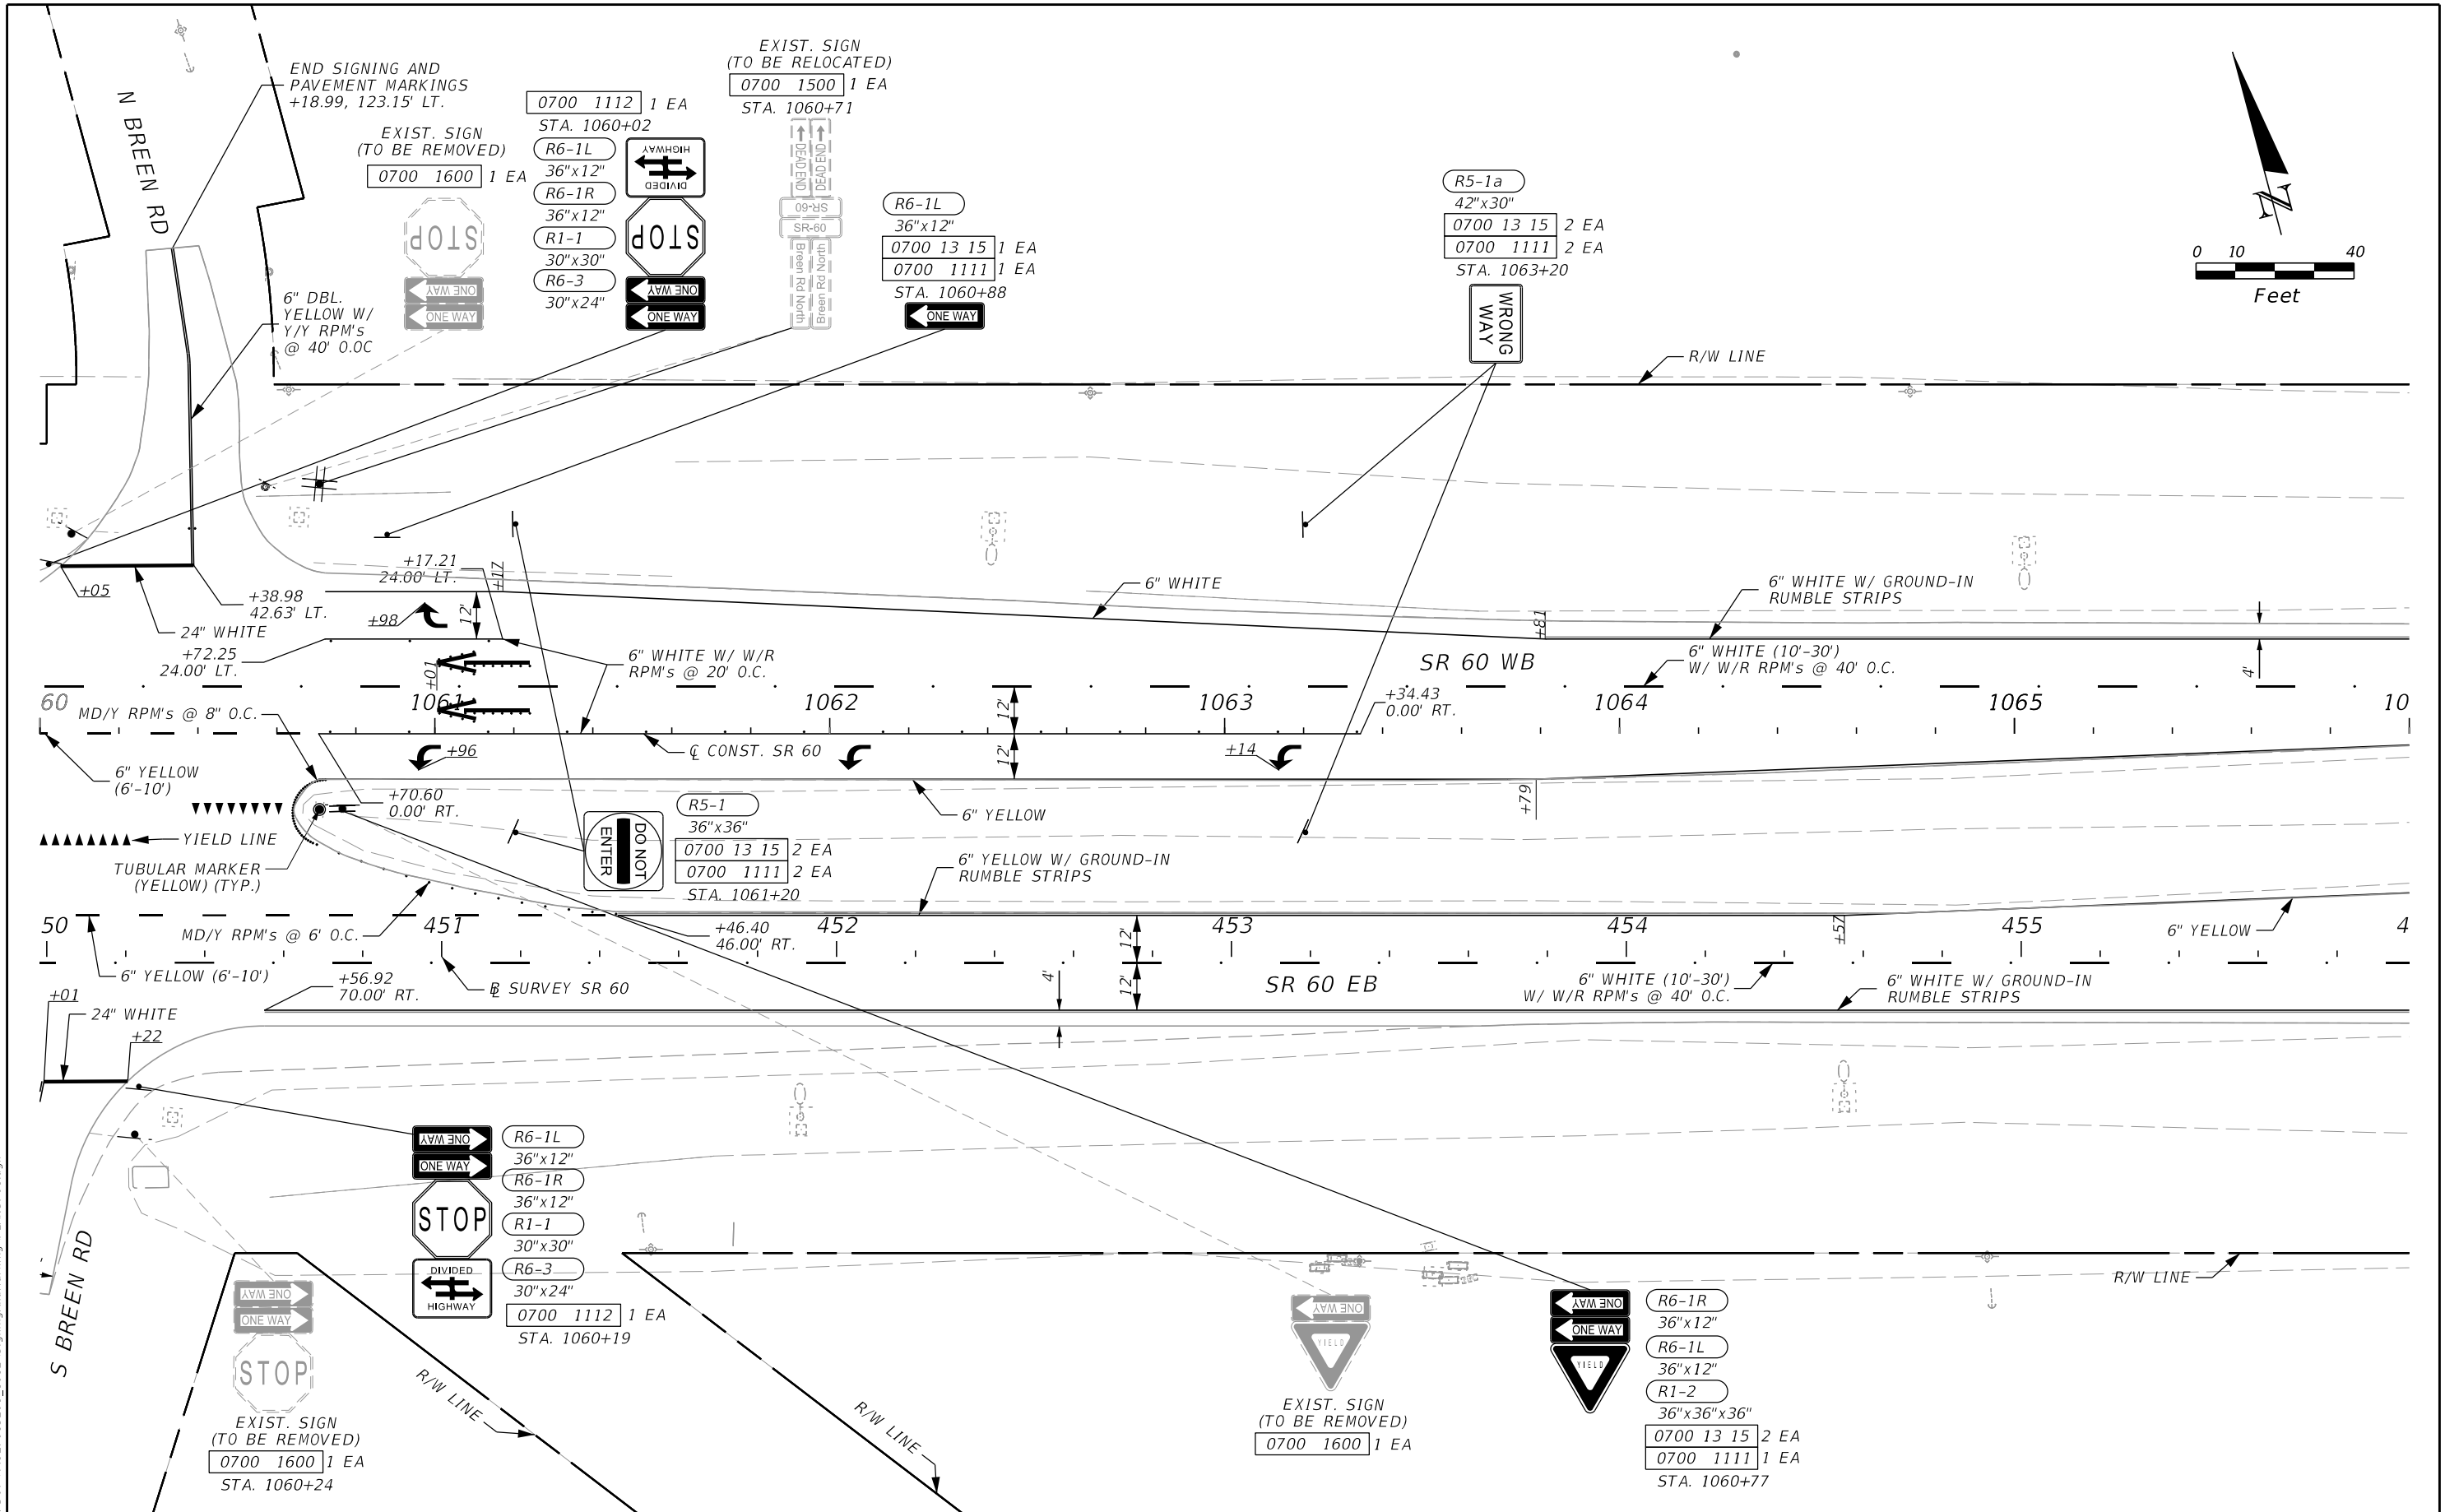

REVISIONS		ENGINEER OF RECORD		STATE OF FLORIDA DEPARTMENT OF TRANSPORTATION			S&PM PLAN	SHEET NO. 13
DATE	DESCRIPTION	DATE	DESCRIPTION	ROAD NO.	COUNTY	FINANCIAL PROJECT ID		
			ADRIANA GONZALEZ, PE LICENSE NUMBER: 74493 VIA ENGINEERING GROUP, INC. 55 WESTON ROAD, SUITE 405 WESTON, FL 33326	SR 60	POLK	449276-1-52-01		

THE OFFICIAL RECORD OF THIS SHEET IS THE ELECTRONIC FILE DIGITALLY SIGNED AND SEALED UNDER RULE 61G15-23.004, F.A.C.





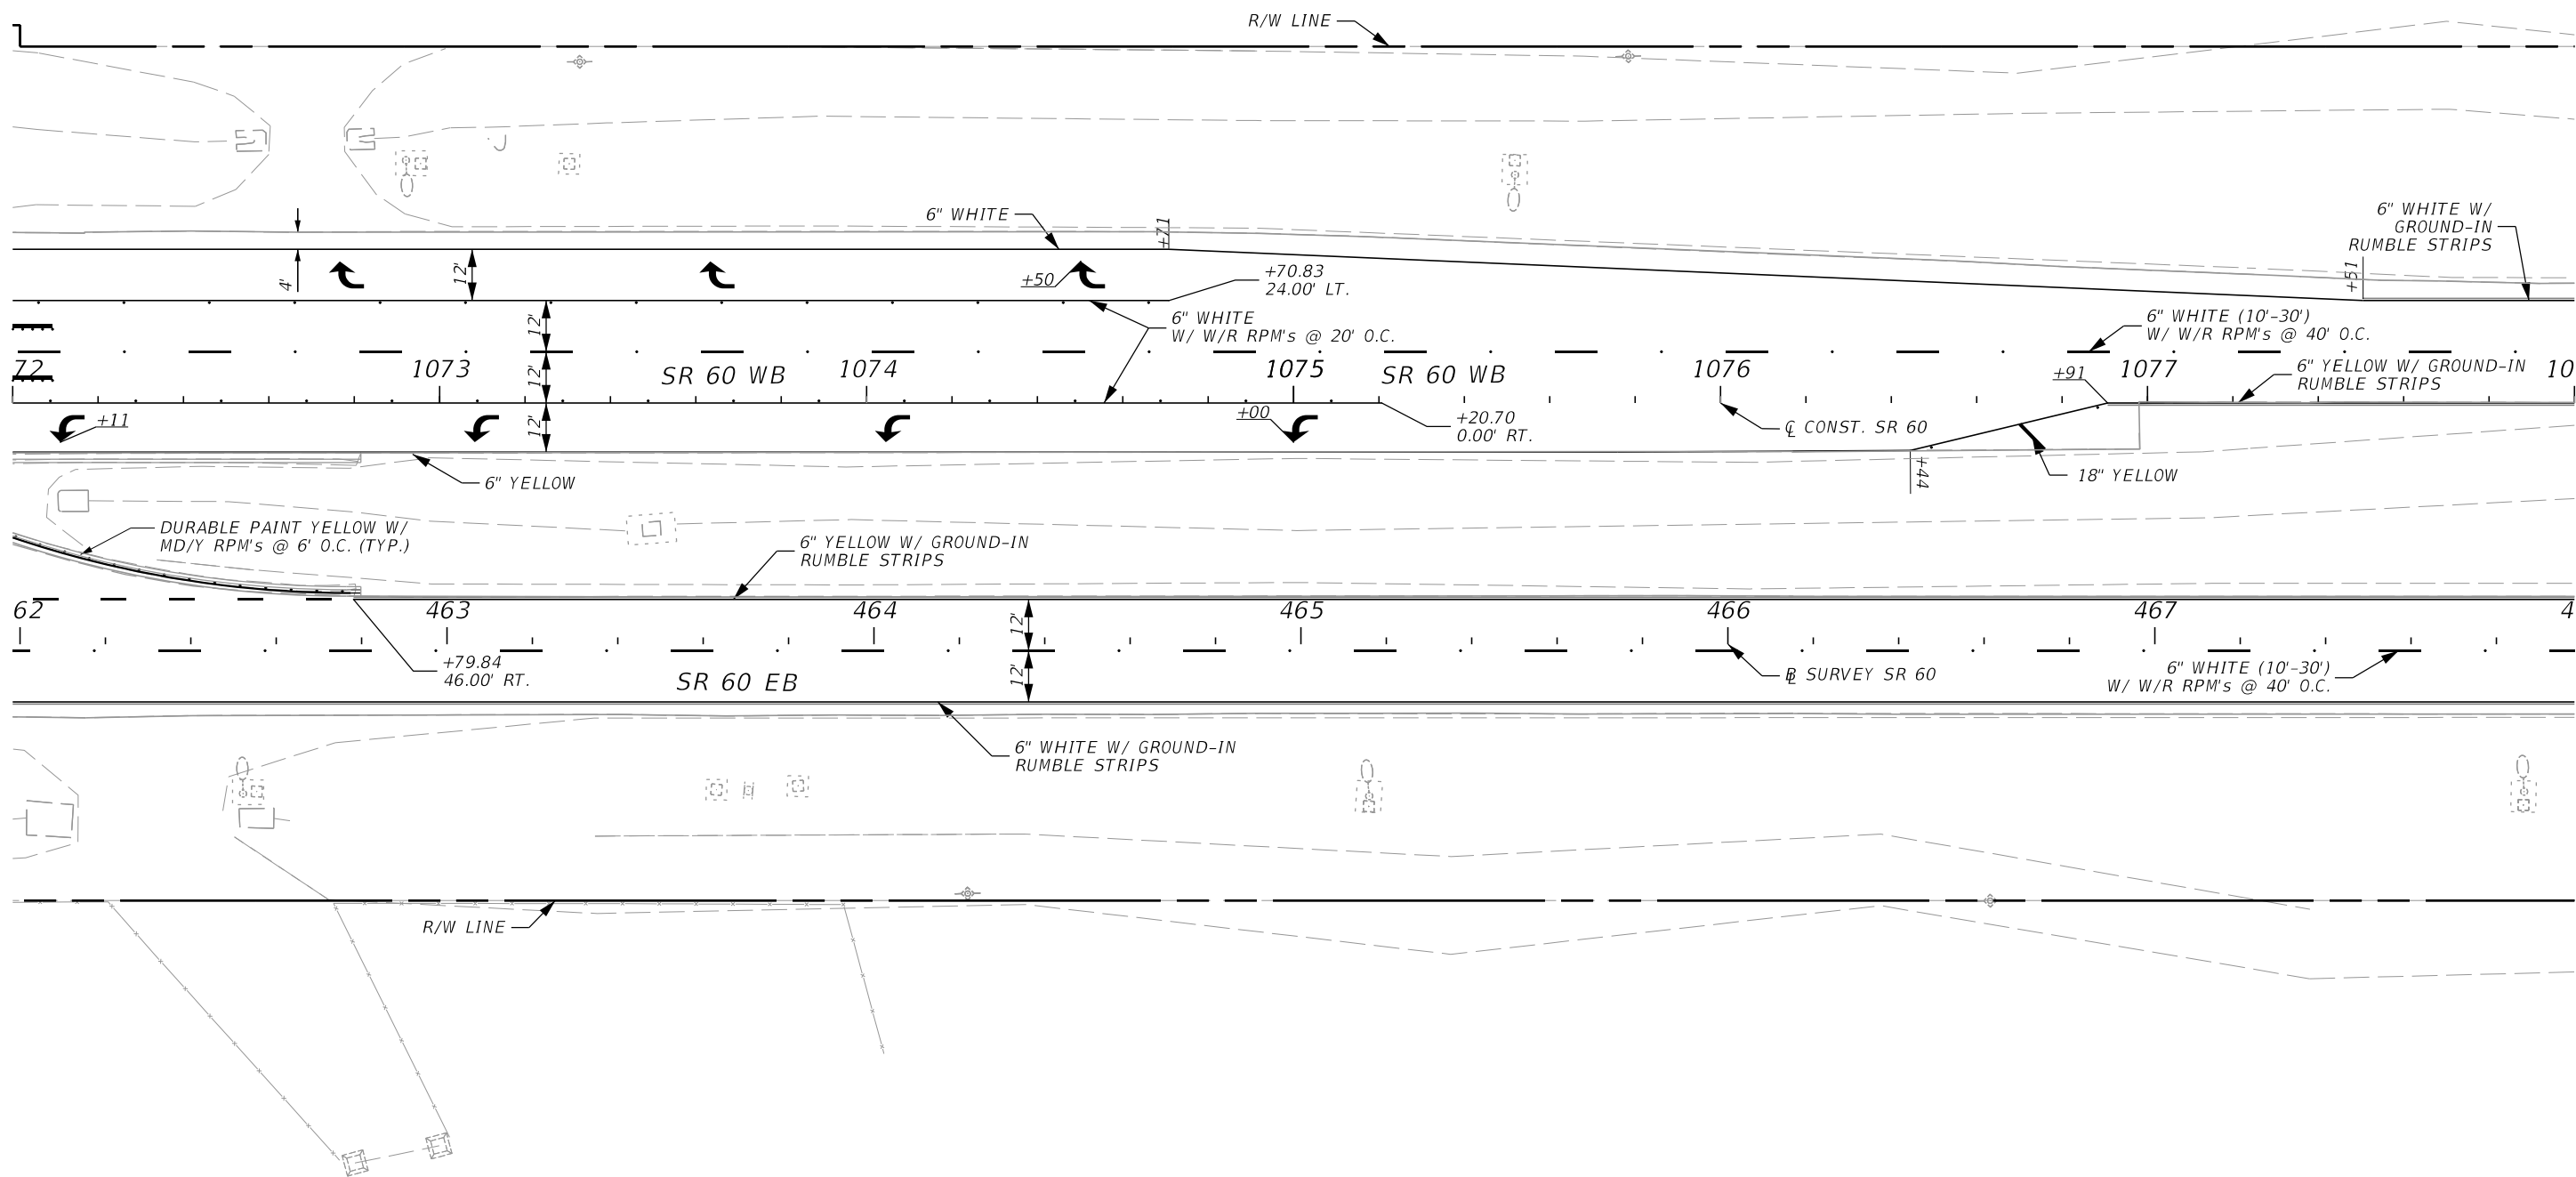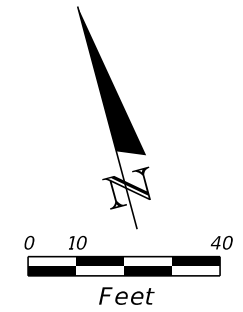

6/13/2024 7:20:08 PM VIA5 \\via-srv\openroads\FDOT\_44927615201\_1012\SigningAndMarking\PLANS\PO1.dgn

THE OFFICIAL RECORD OF THIS SHEET IS THE ELECTRONIC FILE DIGITALLY SIGNED AND SEALED UNDER RULE 61G15-23.004, F.A.C.

REVISIONS				ENGINEER OF RECORD		STATE OF FLORIDA DEPARTMENT OF TRANSPORTATION			S&PM PLAN	SHEET NO.
DATE	DESCRIPTION	DATE	DESCRIPTION	ADRIANA GONZALEZ, PE LICENSE NUMBER: 74493 VIA ENGINEERING GROUP, INC. 55 WESTON ROAD, SUITE 405 WESTON, FL 33326		ROAD NO.	COUNTY	FINANCIAL PROJECT ID		15
						SR 60	POLK	449276-1-52-01		

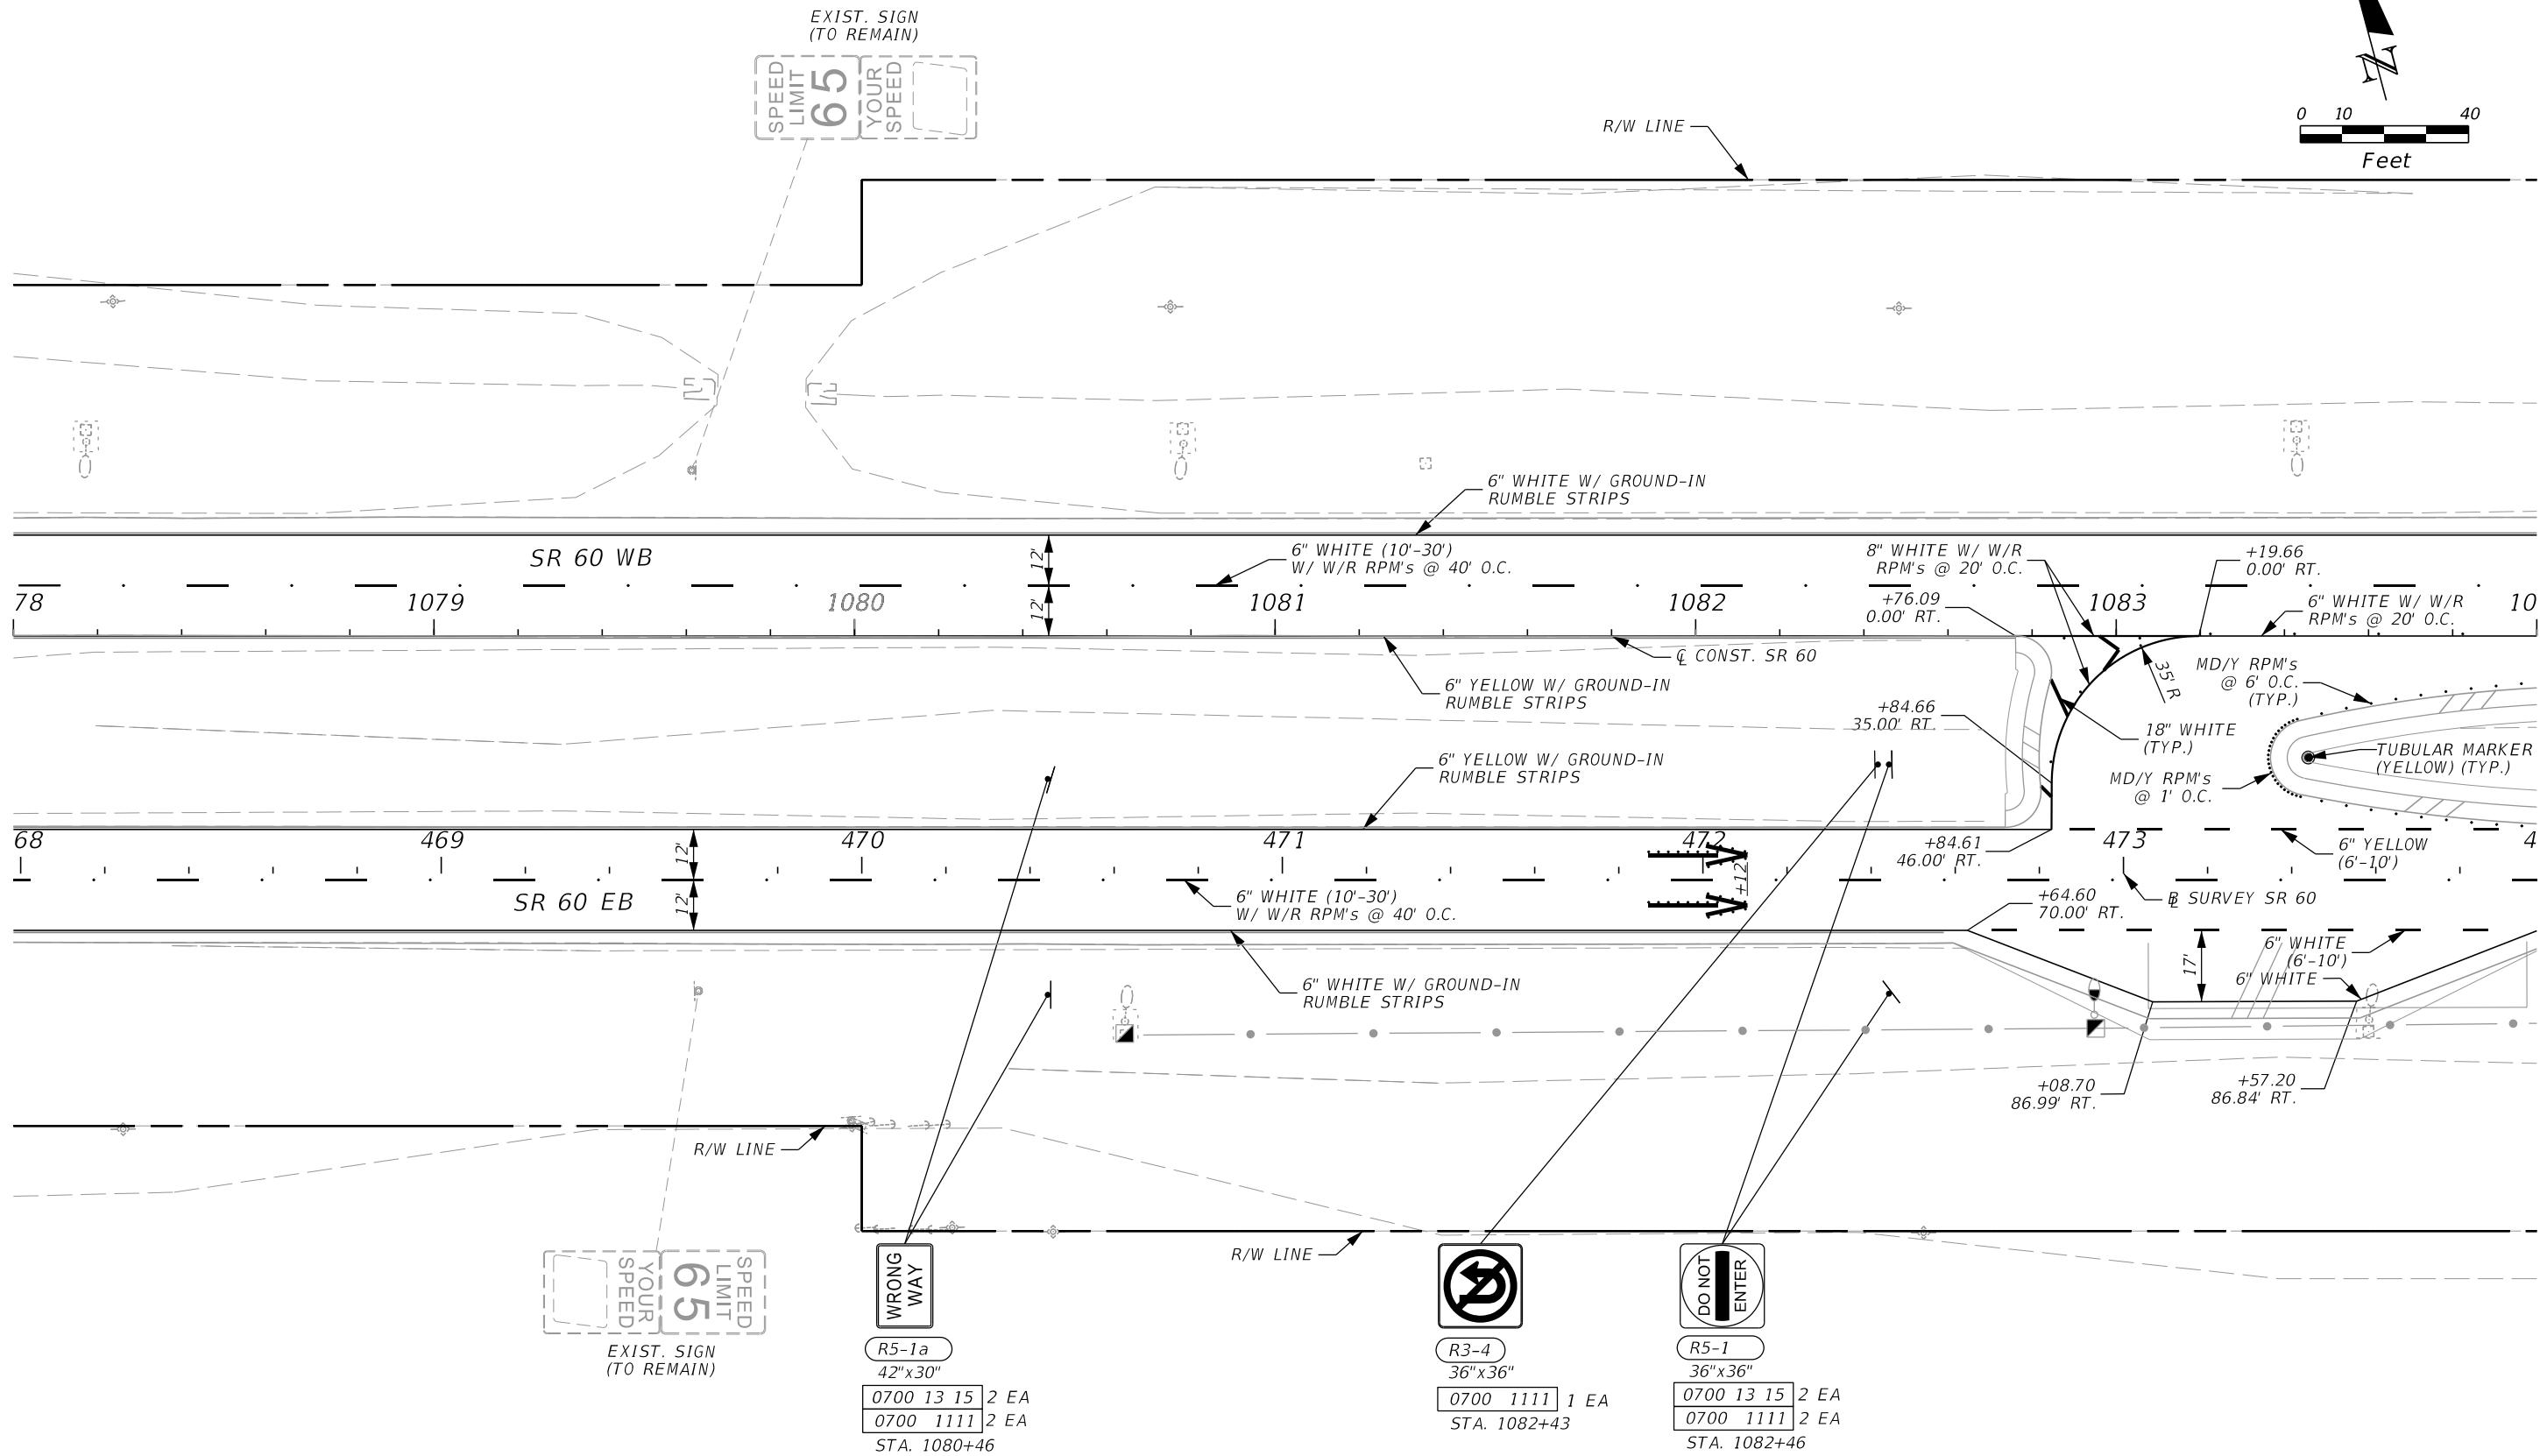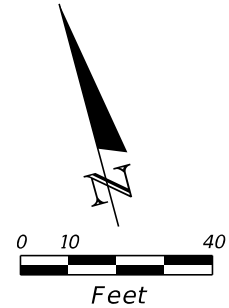

EXIST. SIGN  
(TO REMAIN)

SPEED  
LIMIT  
**65**  
YOUR  
SPEED

EXIST. SIGN  
(TO REMAIN)

SPEED  
LIMIT  
**65**  
YOUR  
SPEED

**WRONG  
WAY**

R5-1a  
42"x30"

0700 13 15 2 EA  
0700 1111 2 EA  
STA. 1080+46

**R3-4**

R3-4  
36"x36"

0700 1111 1 EA  
STA. 1082+43

**DO NOT  
ENTER**

R5-1  
36"x36"


0700 13 15 2 EA  
0700 1111 2 EA  
STA. 1082+46

6/13/2024 7:20:09 PM VIA5 \\via-srv\openroads\FDOT\_44927615201\_1012\SigningAndMarking\PLANS\01.dgn

THE OFFICIAL RECORD OF THIS SHEET IS THE ELECTRONIC FILE DIGITALLY SIGNED AND SEALED UNDER RULE 61G15-23.004, F.A.C.

REVISIONS				ENGINEER OF RECORD		STATE OF FLORIDA DEPARTMENT OF TRANSPORTATION			S&PM PLAN	SHEET NO.
DATE	DESCRIPTION	DATE	DESCRIPTION			ROAD NO.	COUNTY	FINANCIAL PROJECT ID		
				ADRIANA GONZALEZ, PE LICENSE NUMBER: 74493 VIA ENGINEERING GROUP, INC. 55 WESTON ROAD, SUITE 405 WESTON, FL 33326		SR 60	POLK	449276-1-52-01		16

6/13/2024 7:20:10 PM VIA5  
 \\via-srv\openroads\FDOT\44927615201\_1012\SigningAndMarking\PLANS\PO1.dgn


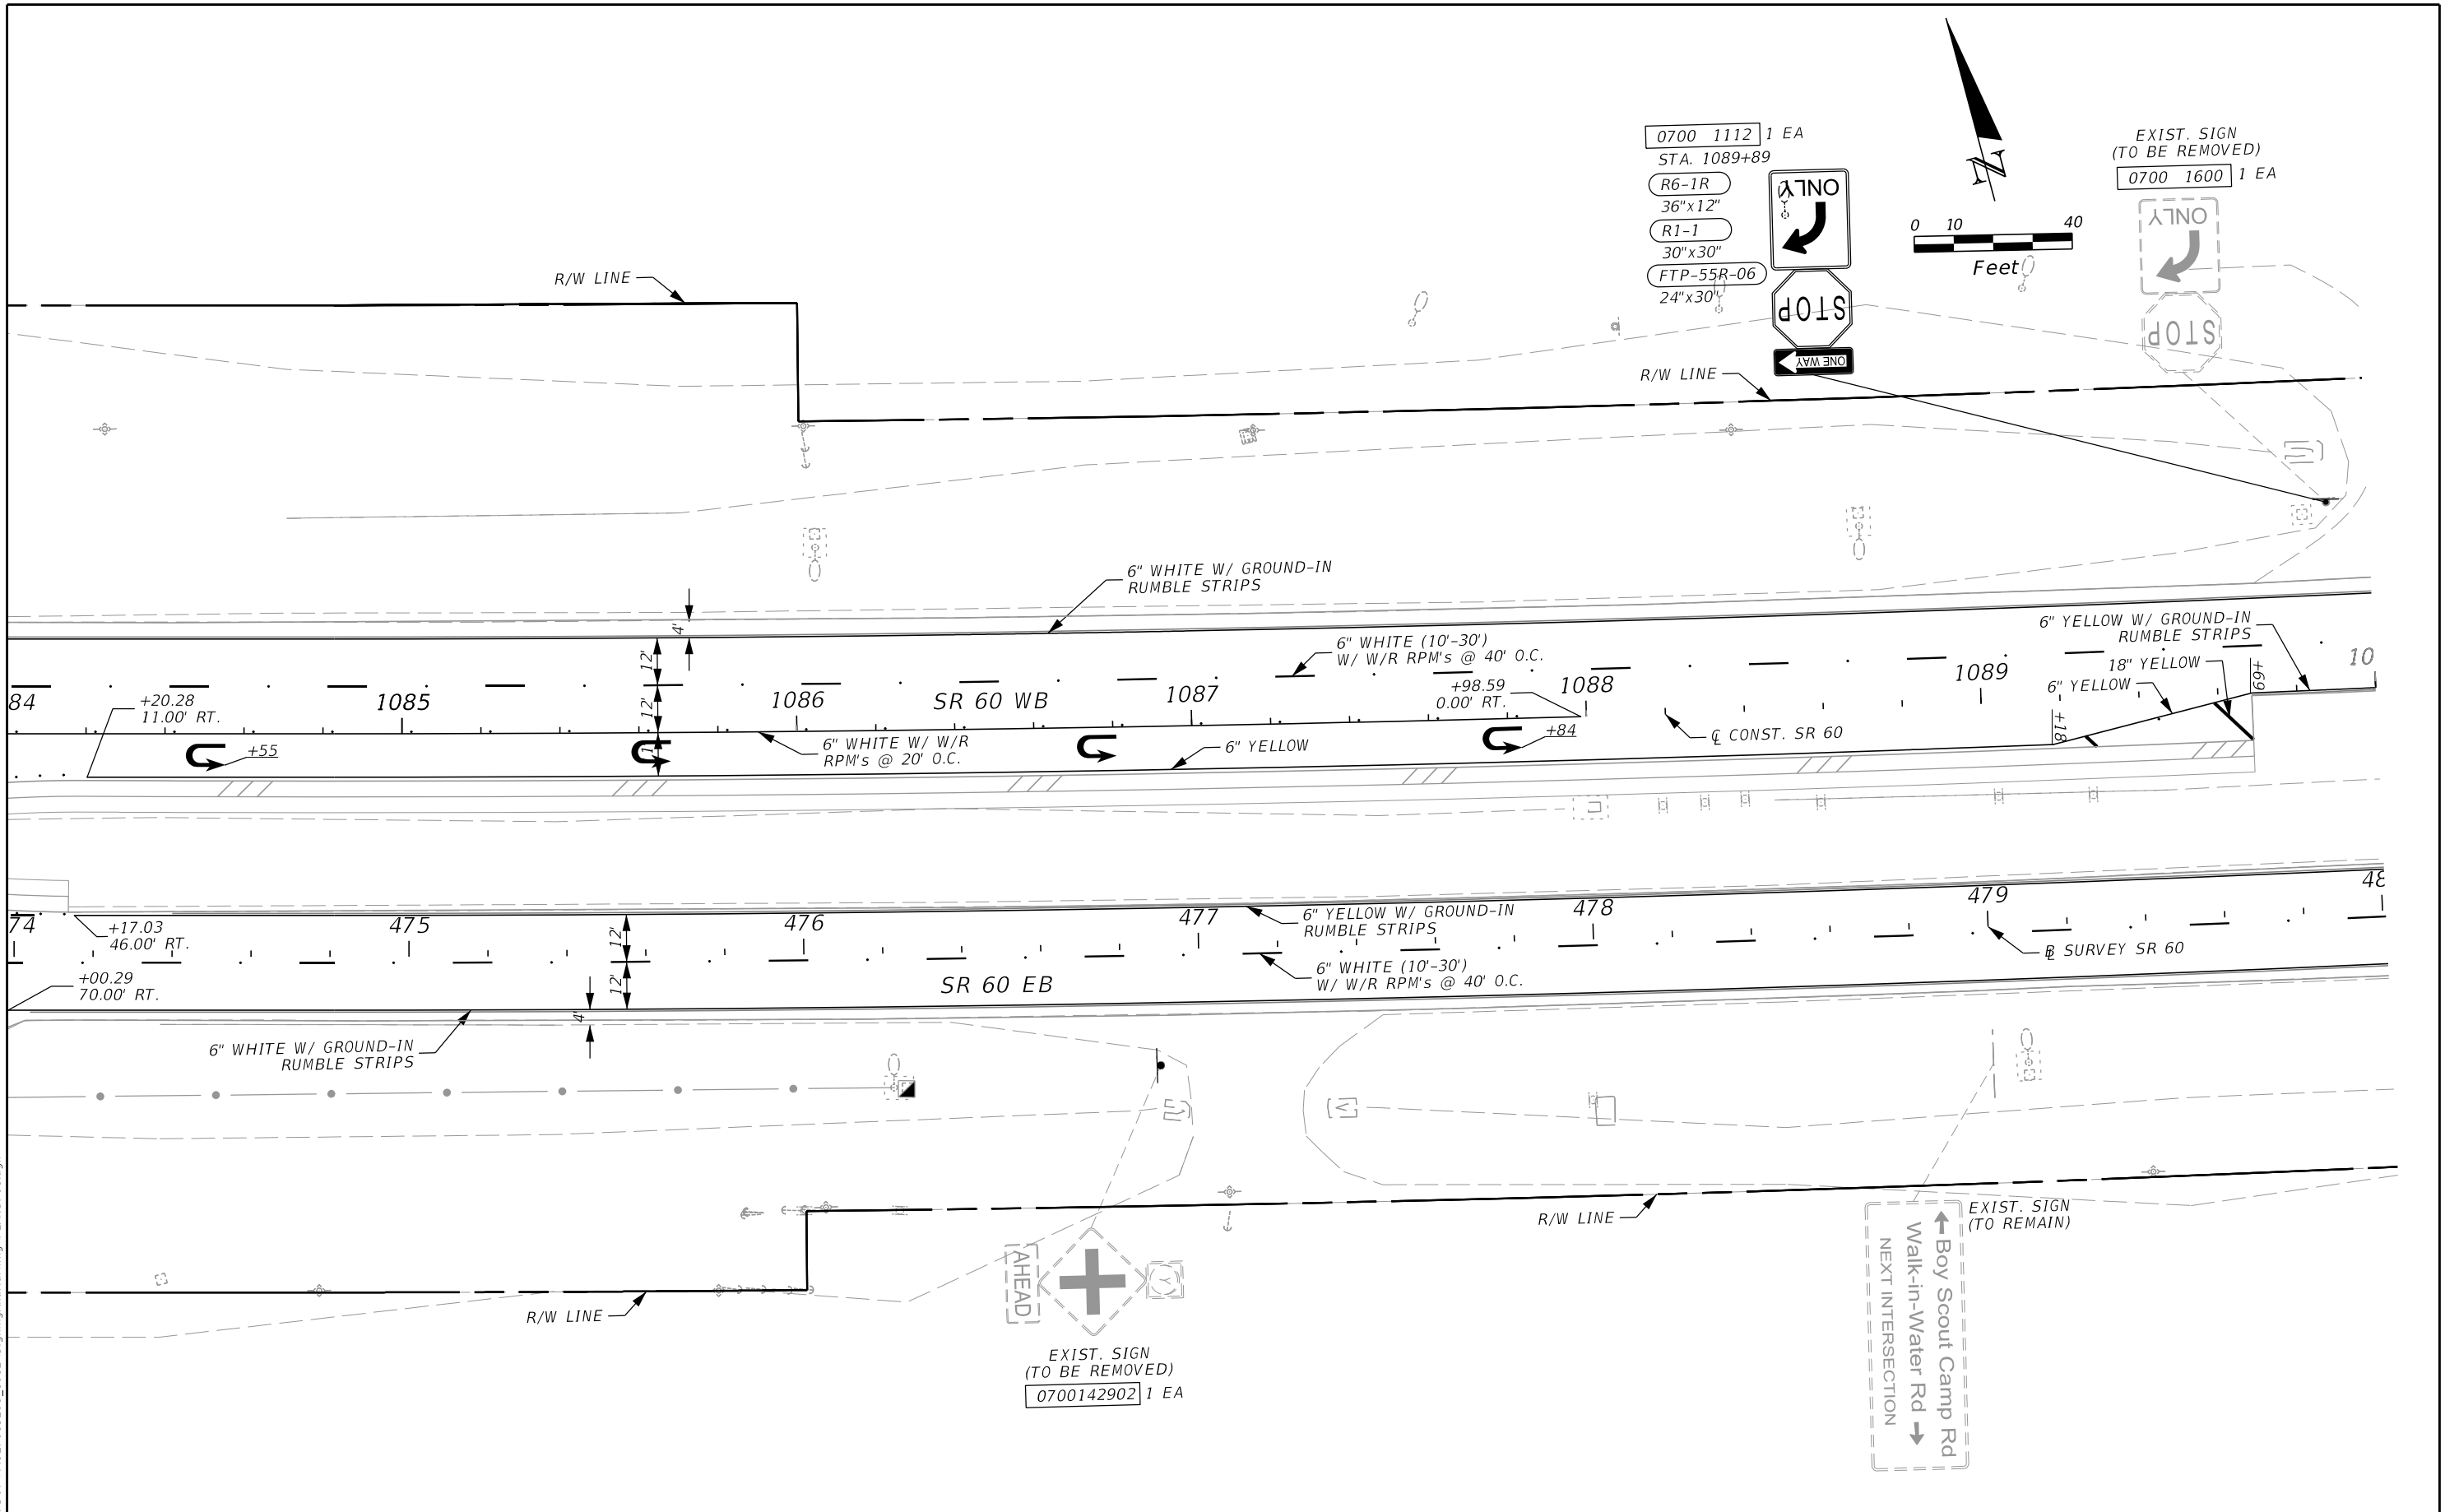


REVISIONS				ENGINEER OF RECORD			STATE OF FLORIDA DEPARTMENT OF TRANSPORTATION			S&PM PLAN	SHEET NO. 17
DATE	DESCRIPTION	DATE	DESCRIPTION	ADRIANA GONZALEZ, PE LICENSE NUMBER: 74493 VIA ENGINEERING GROUP, INC. 55 WESTON ROAD, SUITE 405 WESTON, FL 33326			ROAD NO.	COUNTY	FINANCIAL PROJECT ID		
							SR 60	POLK	449276-1-52-01		

THE OFFICIAL RECORD OF THIS SHEET IS THE ELECTRONIC FILE DIGITALLY SIGNED AND SEALED UNDER RULE 61G15-23.004, F.A.C.




6/13/2024 7:20:11 PM VIA5  
 \\via-srv\openroads\FDOT\_44927615201\_1012\SigningAndMarking\PLANS\01.dgn

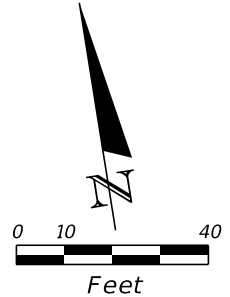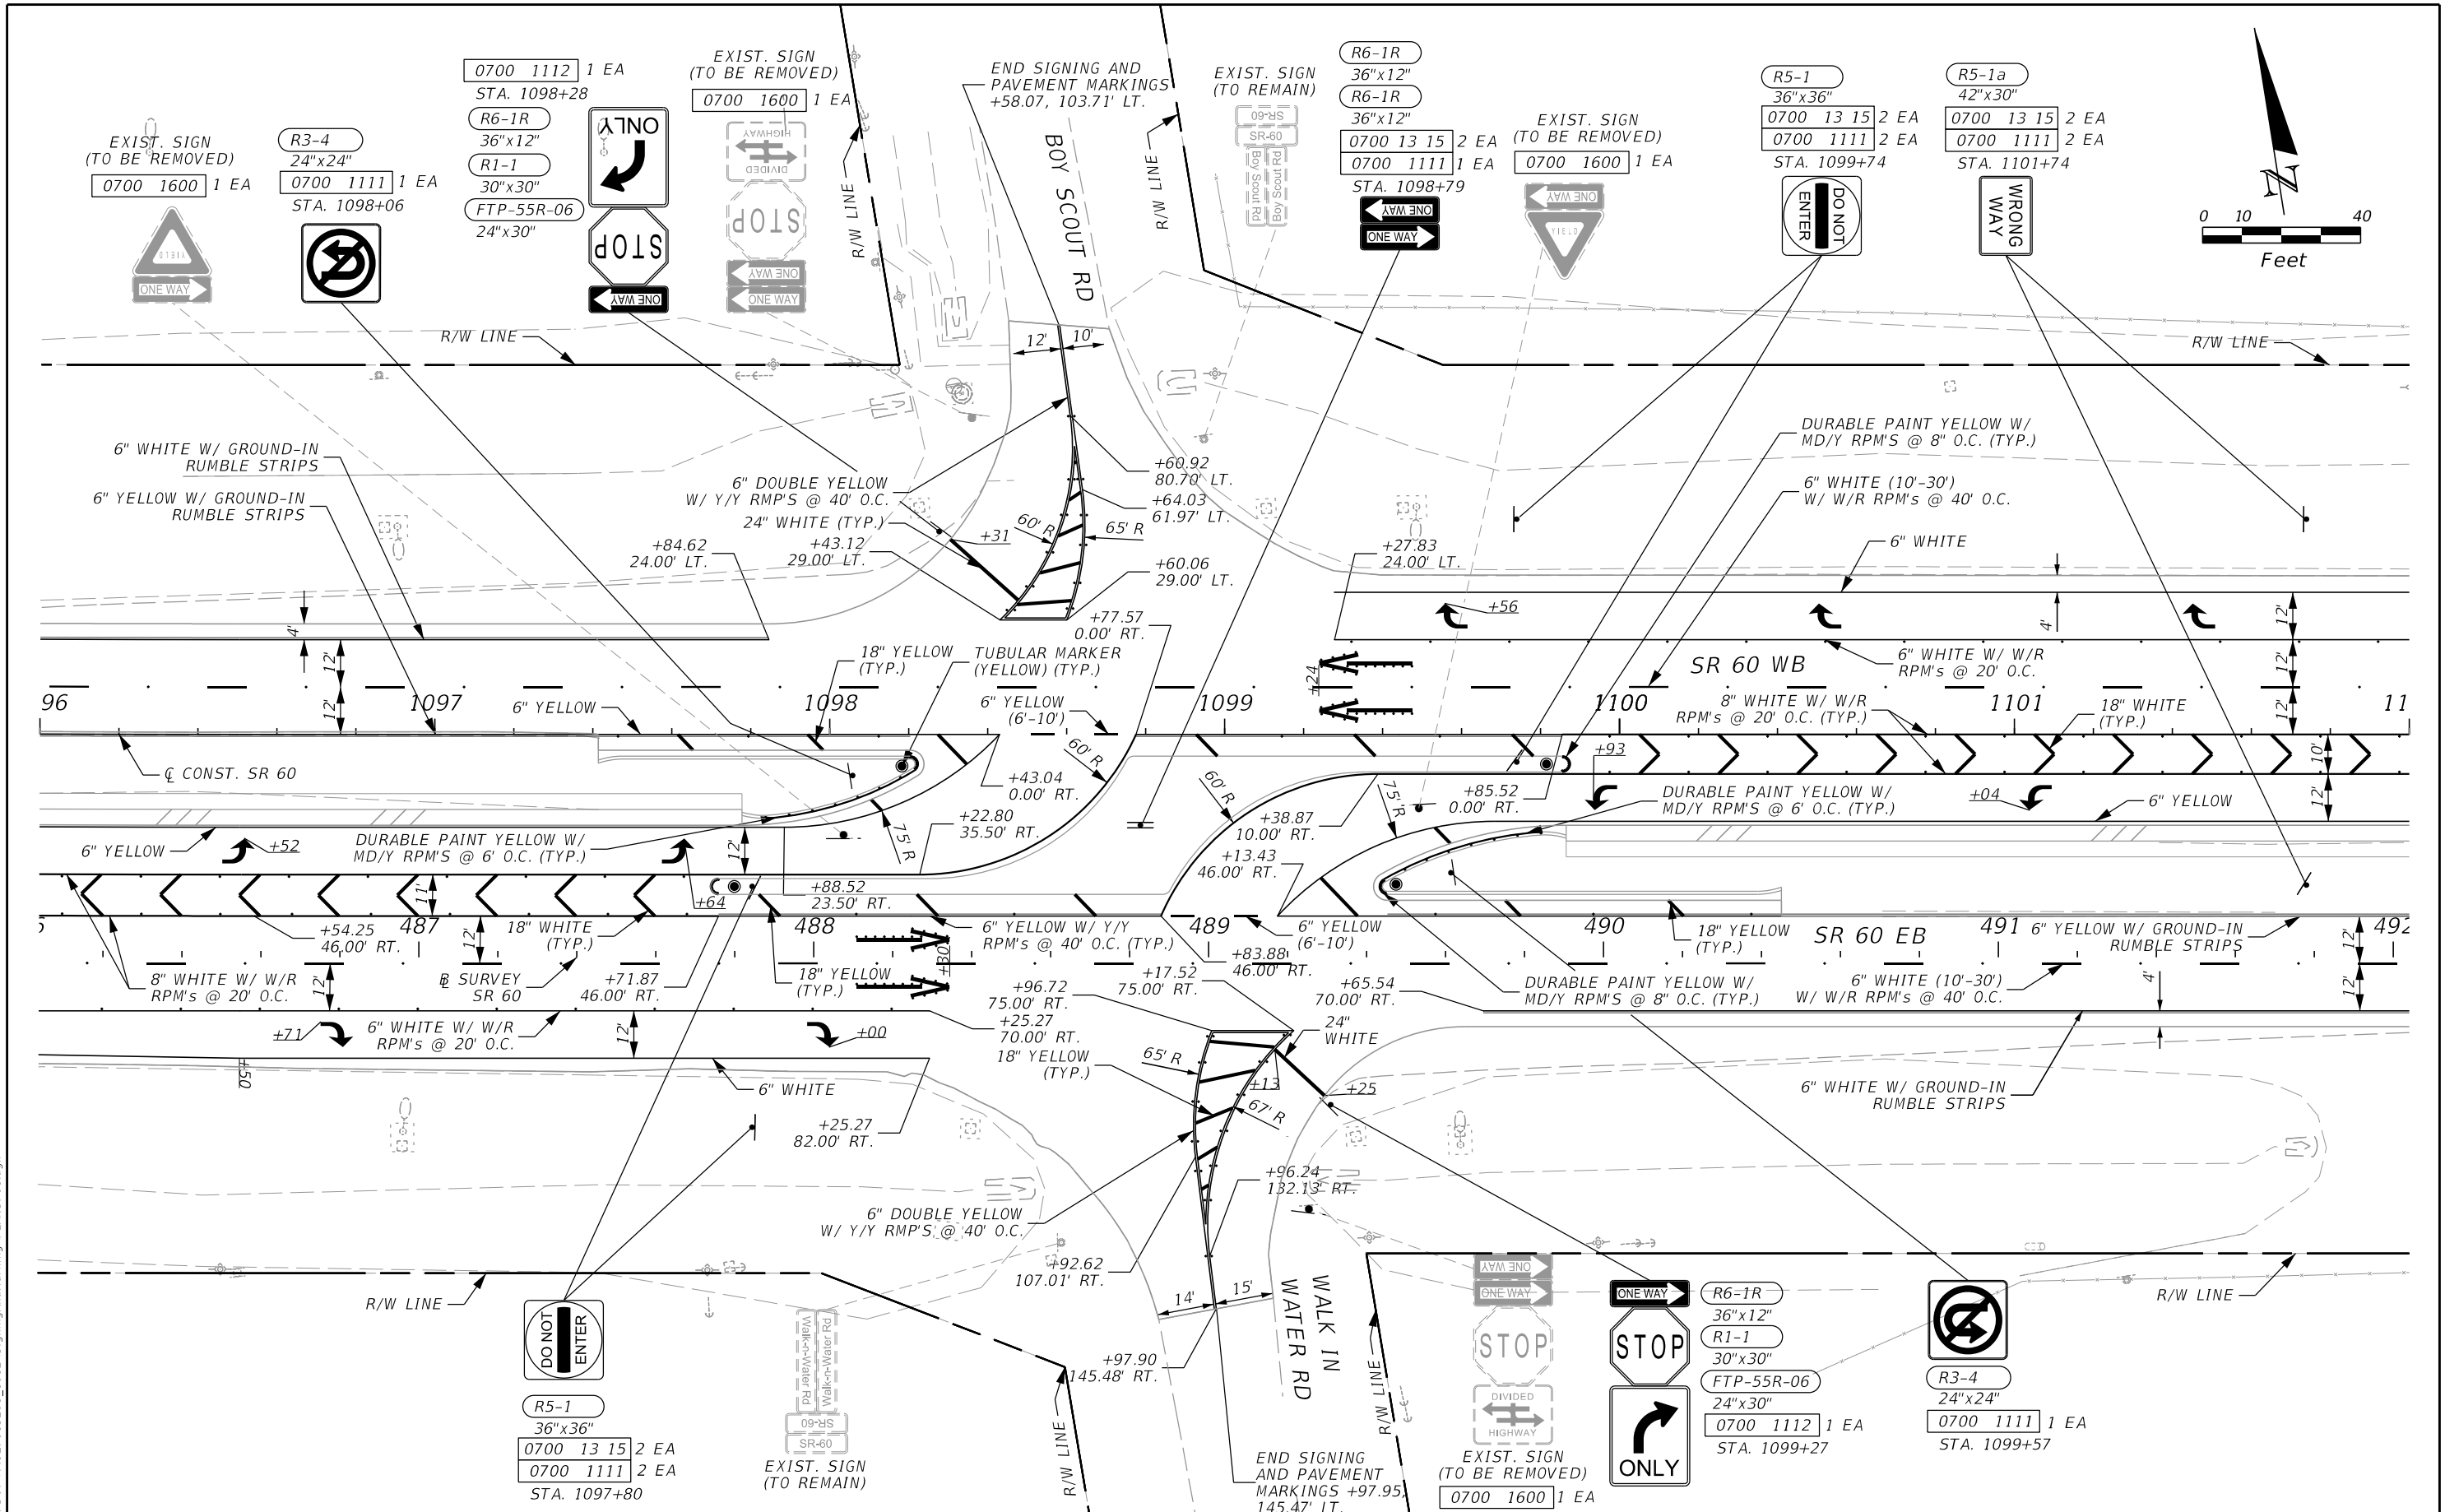

REVISIONS		ENGINEER OF RECORD		STATE OF FLORIDA DEPARTMENT OF TRANSPORTATION			S&PM PLAN	SHEET NO. 19
DATE	DESCRIPTION	DATE	DESCRIPTION	ROAD NO.	COUNTY	FINANCIAL PROJECT ID		
				SR 60	POLK	449276-1-52-01		


THE OFFICIAL RECORD OF THIS SHEET IS THE ELECTRONIC FILE DIGITALLY SIGNED AND SEALED UNDER RULE 61G15-23.004, F.A.C.

6/13/2024 7:20:12 PM VIA5  
 \\via-srv\openroads\FDOT\_44927615201\_1012\SigningAndMarking\PLANS\PO1.dgn

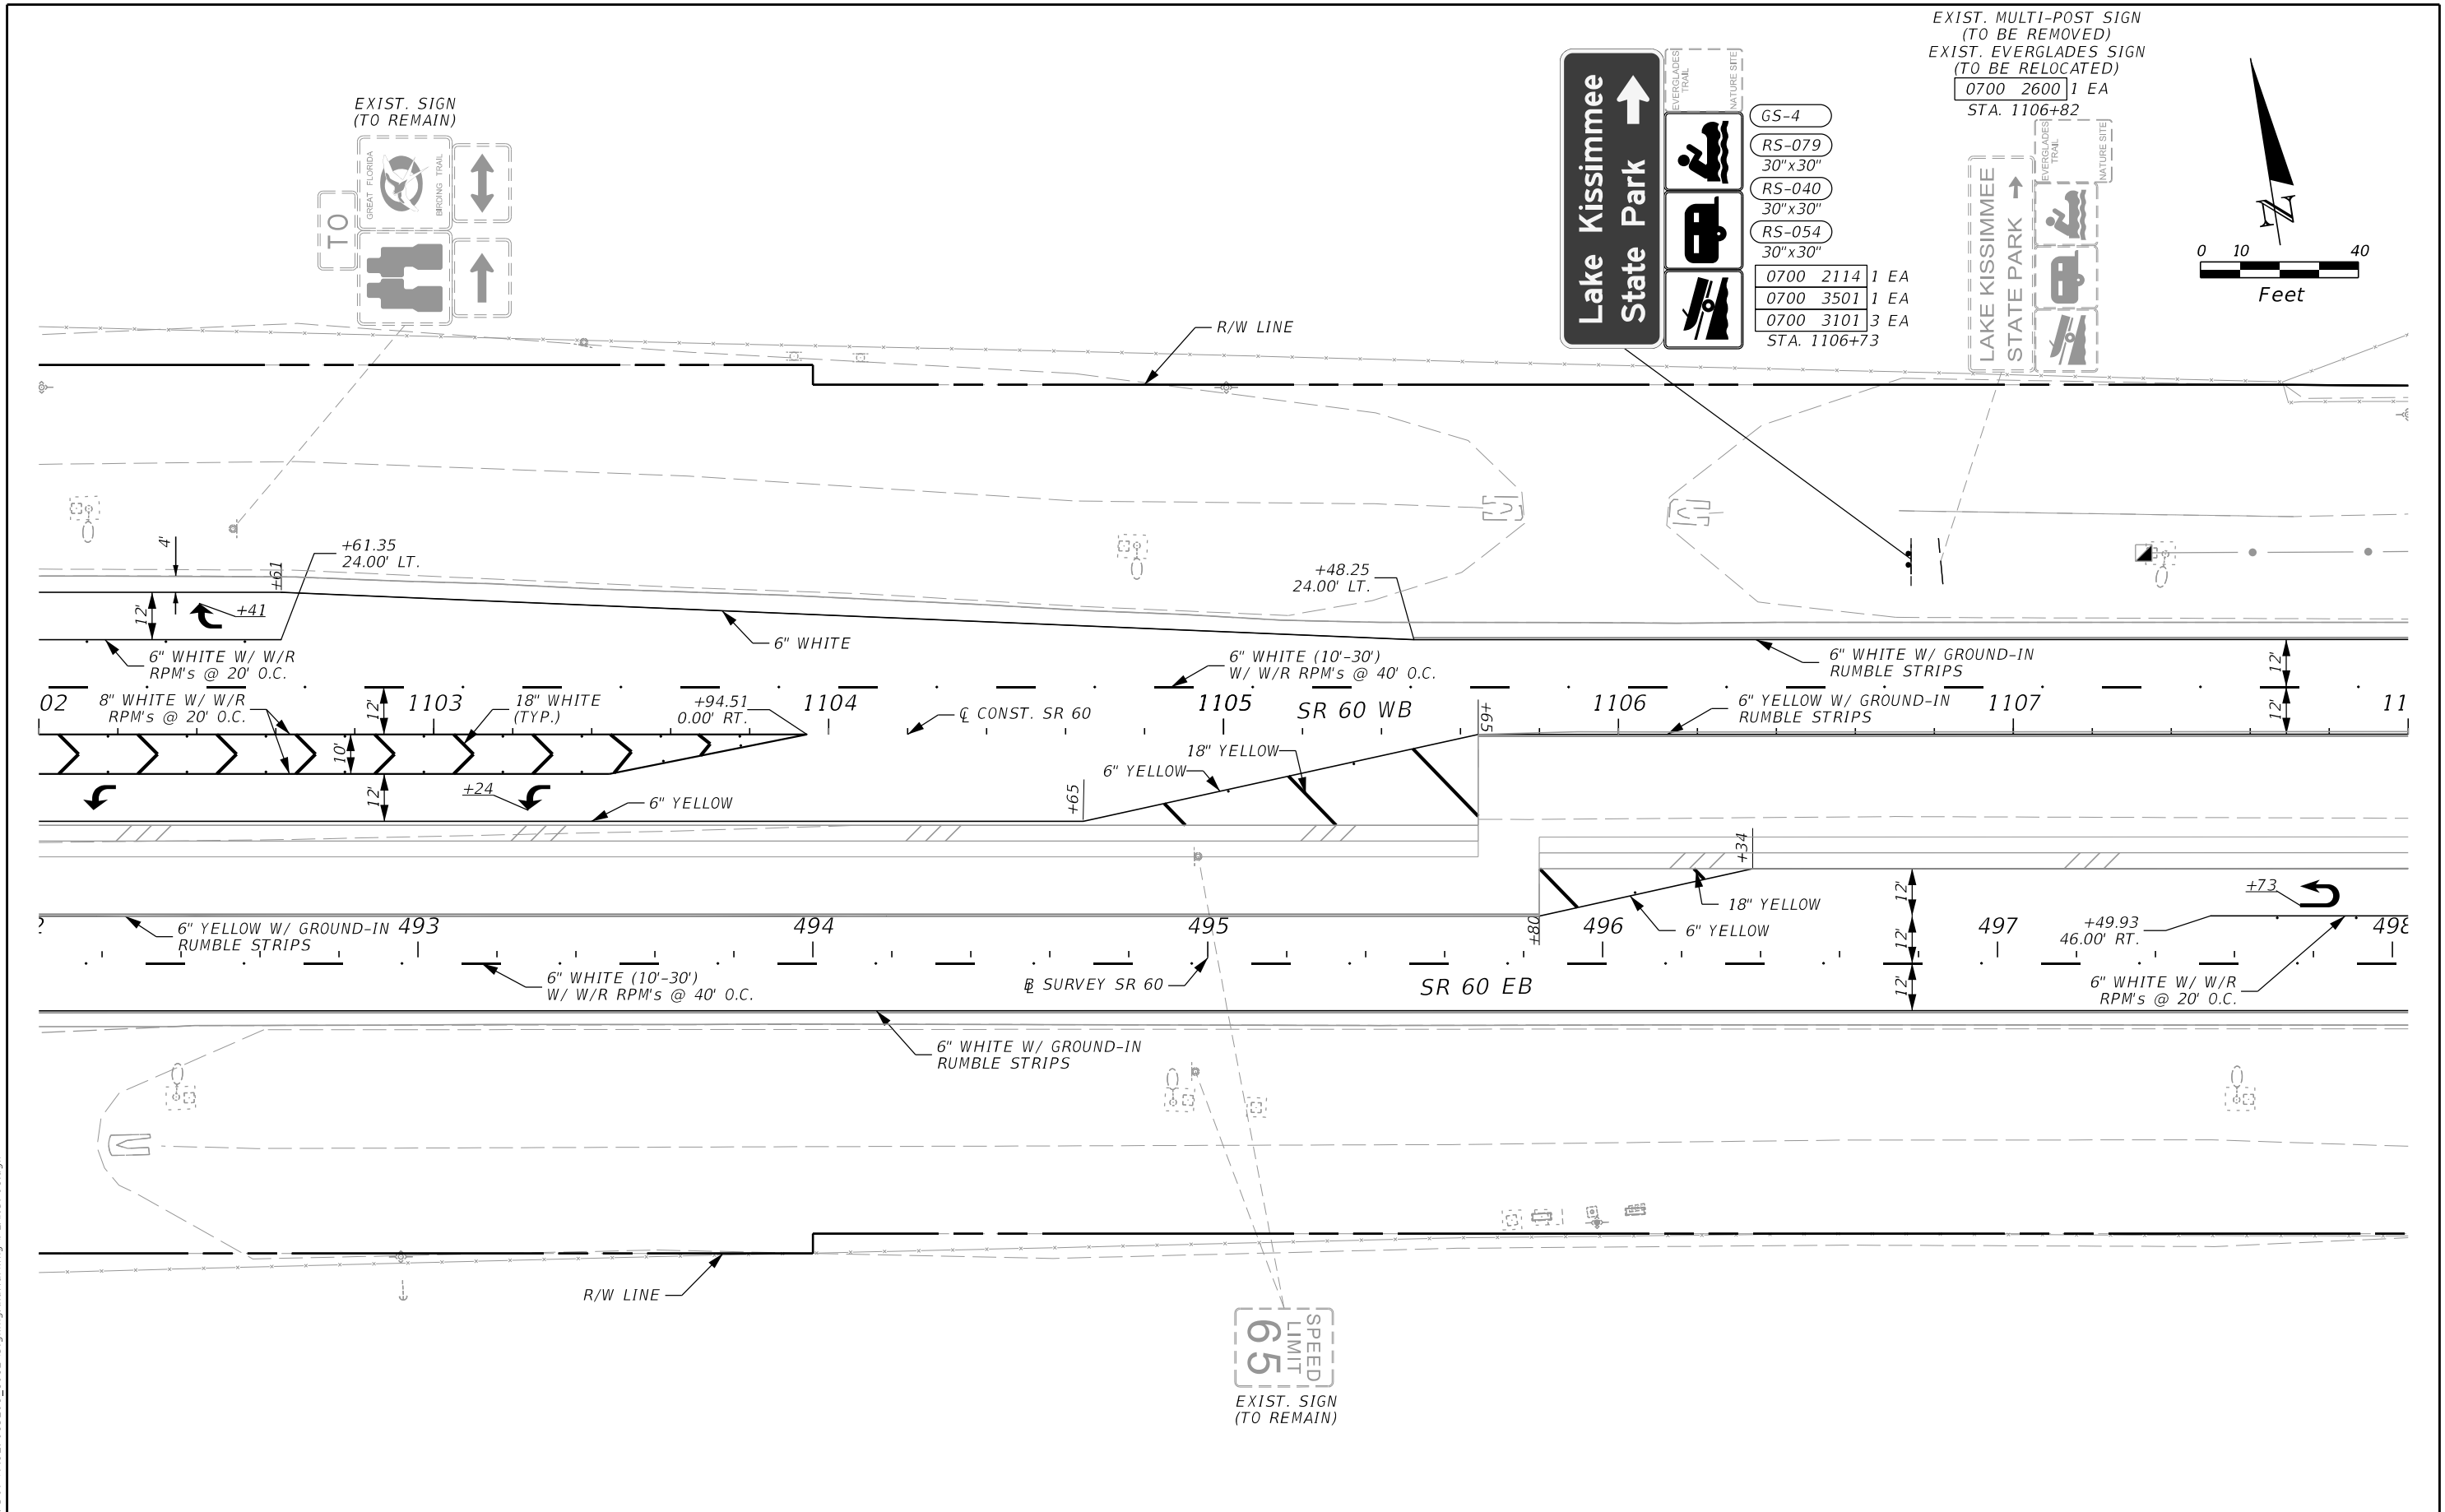

EXIST. MULTI-POST SIGN  
 (TO BE REMOVED)  
 EXIST. EVERGLADES SIGN  
 (TO BE RELOCATED)  
 0700 2600 1 EA  
 STA. 1106+82

- |              |         |      |
|--------------|---------|------|
| GS-4         | 30"x30" | 1 EA |
| RS-079       | 30"x30" | 1 EA |
| RS-040       | 30"x30" | 1 EA |
| RS-054       | 30"x30" | 3 EA |
| 0700 2114    |         | 1 EA |
| 0700 3501    |         | 1 EA |
| 0700 3101    |         | 3 EA |
| STA. 1106+73 |         |      |

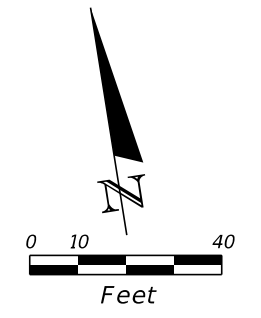


REVISIONS				ENGINEER OF RECORD			STATE OF FLORIDA DEPARTMENT OF TRANSPORTATION			SHEET NO.
DATE	DESCRIPTION	DATE	DESCRIPTION	ADRIANA GONZALEZ, PE LICENSE NUMBER: 74493 VIA ENGINEERING GROUP, INC. 55 WESTON ROAD, SUITE 405 WESTON, FL 33326			ROAD NO.	COUNTY	FINANCIAL PROJECT ID	
							SR 60	POLK	449276-1-52-01	20

S&PM PLAN

THE OFFICIAL RECORD OF THIS SHEET IS THE ELECTRONIC FILE DIGITALLY SIGNED AND SEALED UNDER RULE 61G15-23.004, F.A.C.



6/13/2024 7:20:13 PM VIA5  
 \\via-srv\0penroads\FDOT\_44927615201\_1012\SigningAndMarking\PLANS\PO1.dgn

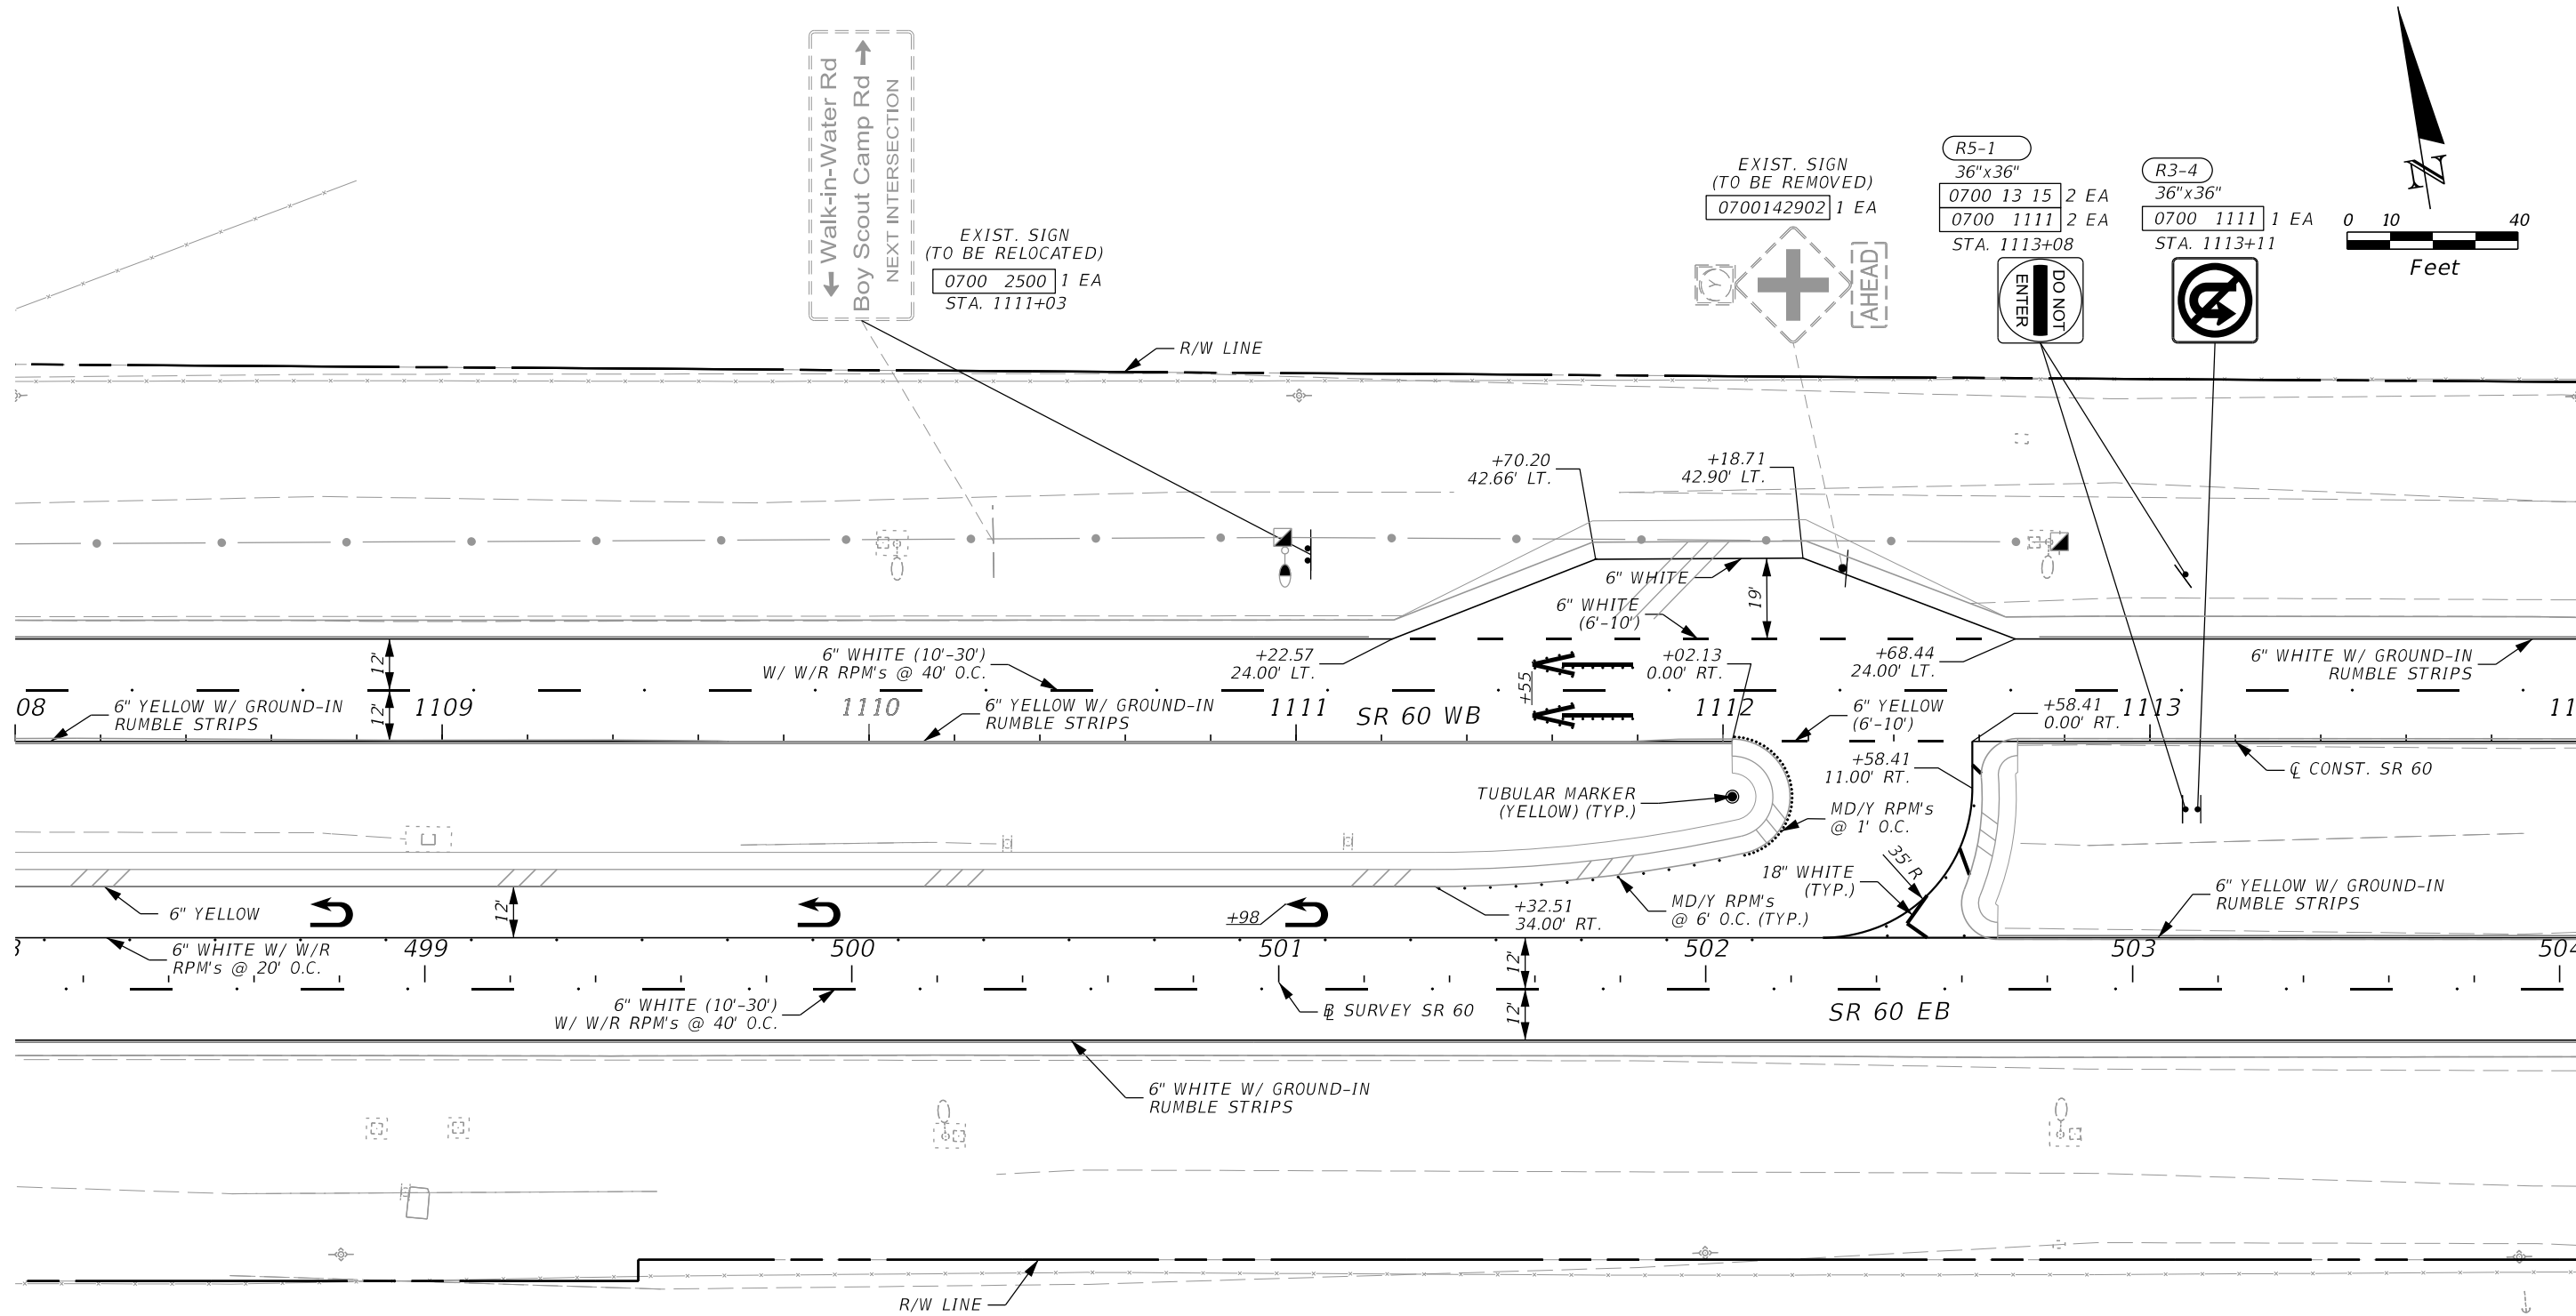


Walk-in-Water Rd  
 Boy Scout Camp Rd  
 NEXT INTERSECTION

EXIST. SIGN  
 (TO BE RELOCATED)  
 0700 2500 1 EA  
 STA. 1111+03

EXIST. SIGN  
 (TO BE REMOVED)  
 0700142902 1 EA


R5-1  
 36"x36"  
 0700 13 15 2 EA  
 0700 1111 2 EA  
 STA. 1113+08

R3-4  
 36"x36"  
 0700 1111 1 EA  
 STA. 1113+11

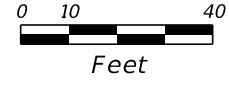


REVISIONS				ENGINEER OF RECORD			STATE OF FLORIDA DEPARTMENT OF TRANSPORTATION			S&PM PLAN	SHEET NO. 21
DATE	DESCRIPTION	DATE	DESCRIPTION	ADRIANA GONZALEZ, PE LICENSE NUMBER: 74493 VIA ENGINEERING GROUP, INC. 55 WESTON ROAD, SUITE 405 WESTON, FL 33326	ROAD NO. SR 60	COUNTY POLK	FINANCIAL PROJECT ID 449276-1-52-01				

THE OFFICIAL RECORD OF THIS SHEET IS THE ELECTRONIC FILE DIGITALLY SIGNED AND SEALED UNDER RULE 61G15-23.004, F.A.C.

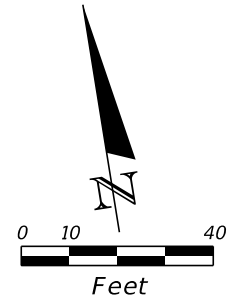

R5-1a  
42"x30"  
0700 13 15 2 EA  
0700 1111 2 EA  
STA. 1115+08



WRONG WAY

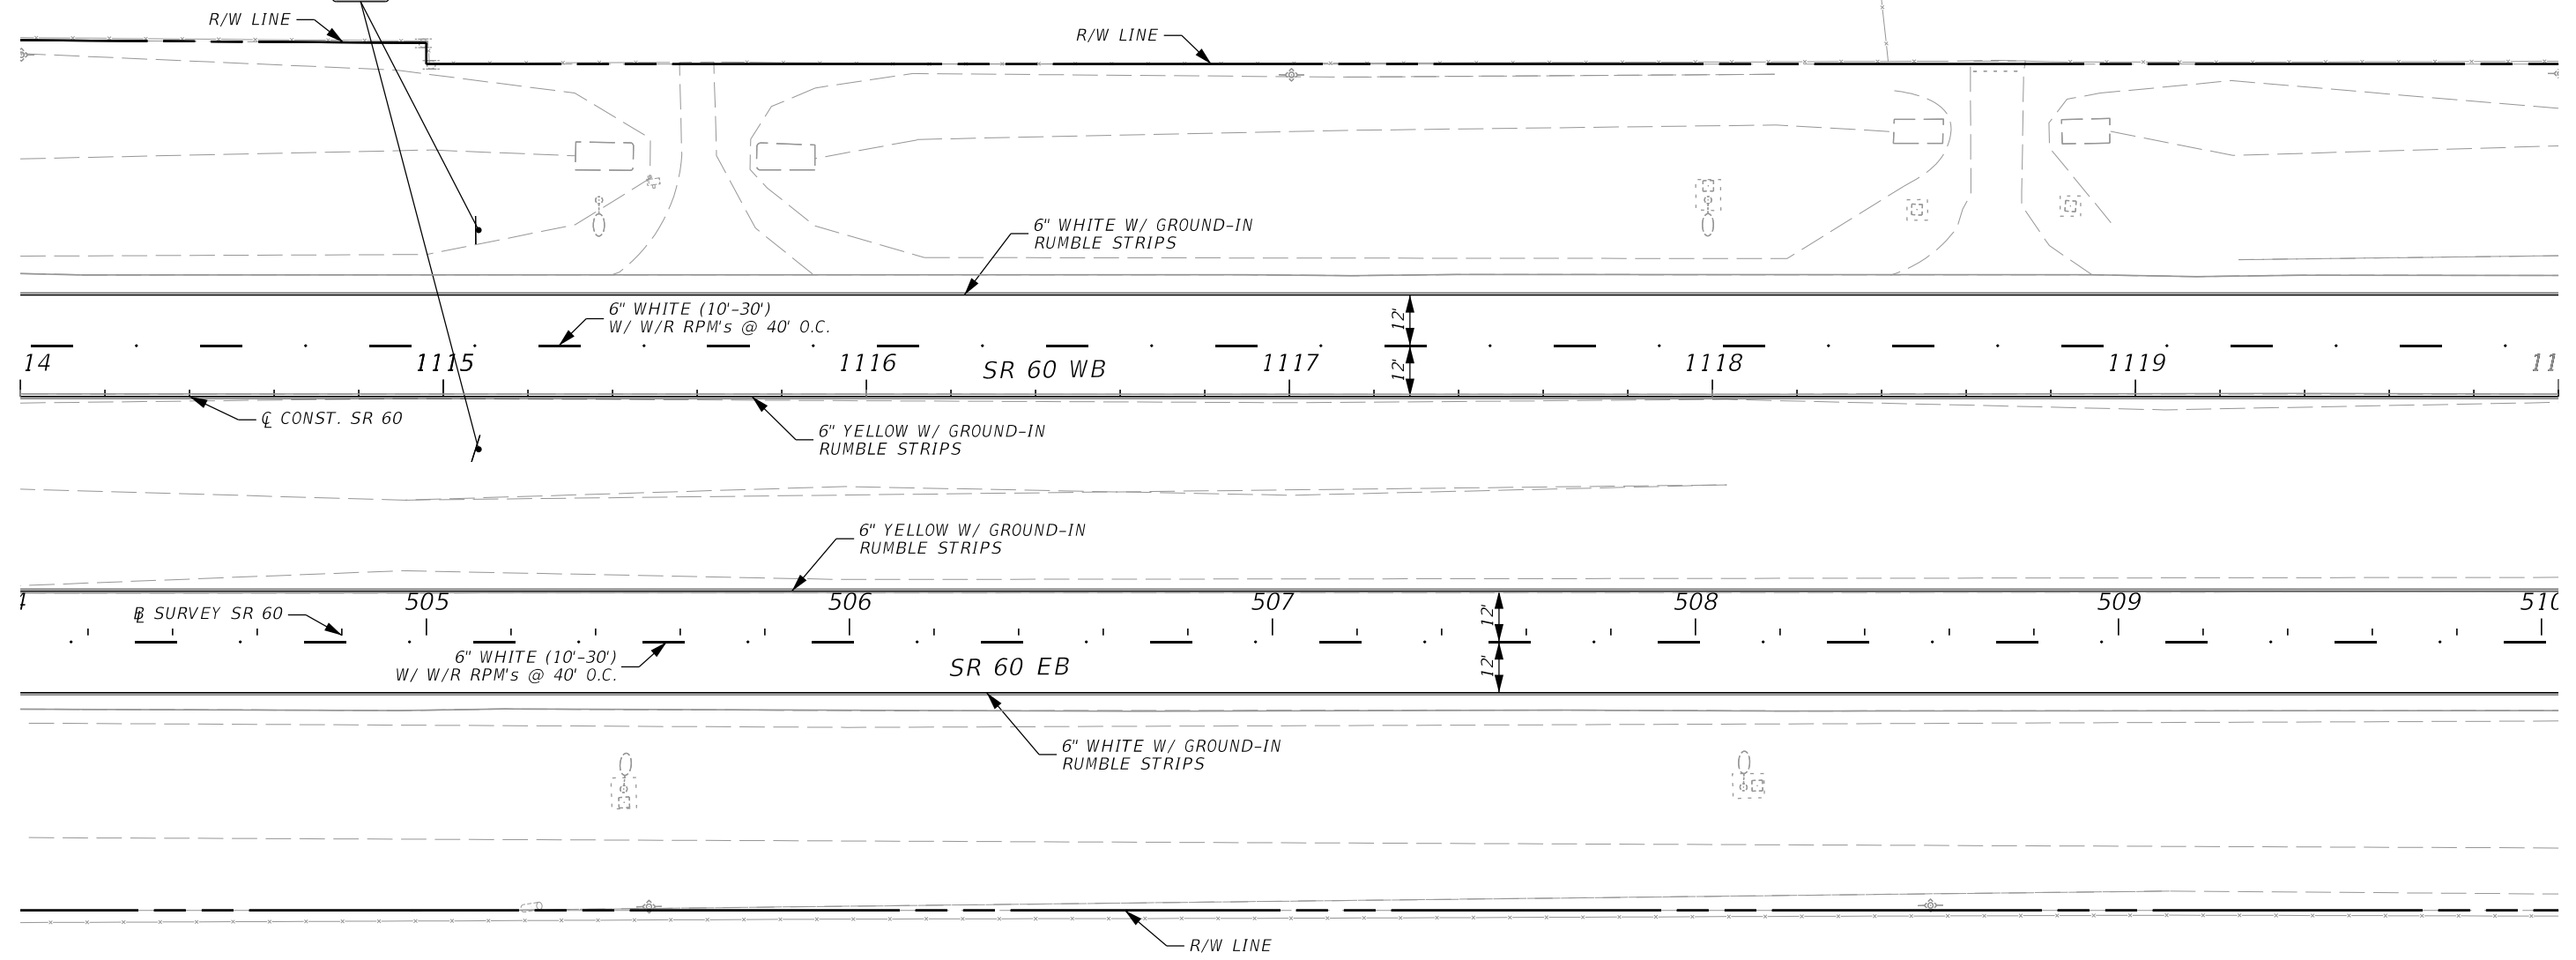

6/13/2024 7:20:13 PM VIA5 \\via-srv\0penroads\FDOT\_44927615201\_1012\SigningAndMarking\PLANS\POI.dgn

THE OFFICIAL RECORD OF THIS SHEET IS THE ELECTRONIC FILE DIGITALLY SIGNED AND SEALED UNDER RULE 61G15-23.004, F.A.C.



REVISIONS				ENGINEER OF RECORD		STATE OF FLORIDA DEPARTMENT OF TRANSPORTATION			S&PM PLAN	SHEET NO.
DATE	DESCRIPTION	DATE	DESCRIPTION							
				ADRIANA GONZALEZ, PE LICENSE NUMBER: 74493 VIA ENGINEERING GROUP, INC. 55 WESTON ROAD, SUITE 405 WESTON, FL 33326		ROAD NO.	COUNTY	FINANCIAL PROJECT ID		22
				SR 60	POLK	449276-1-52-01				

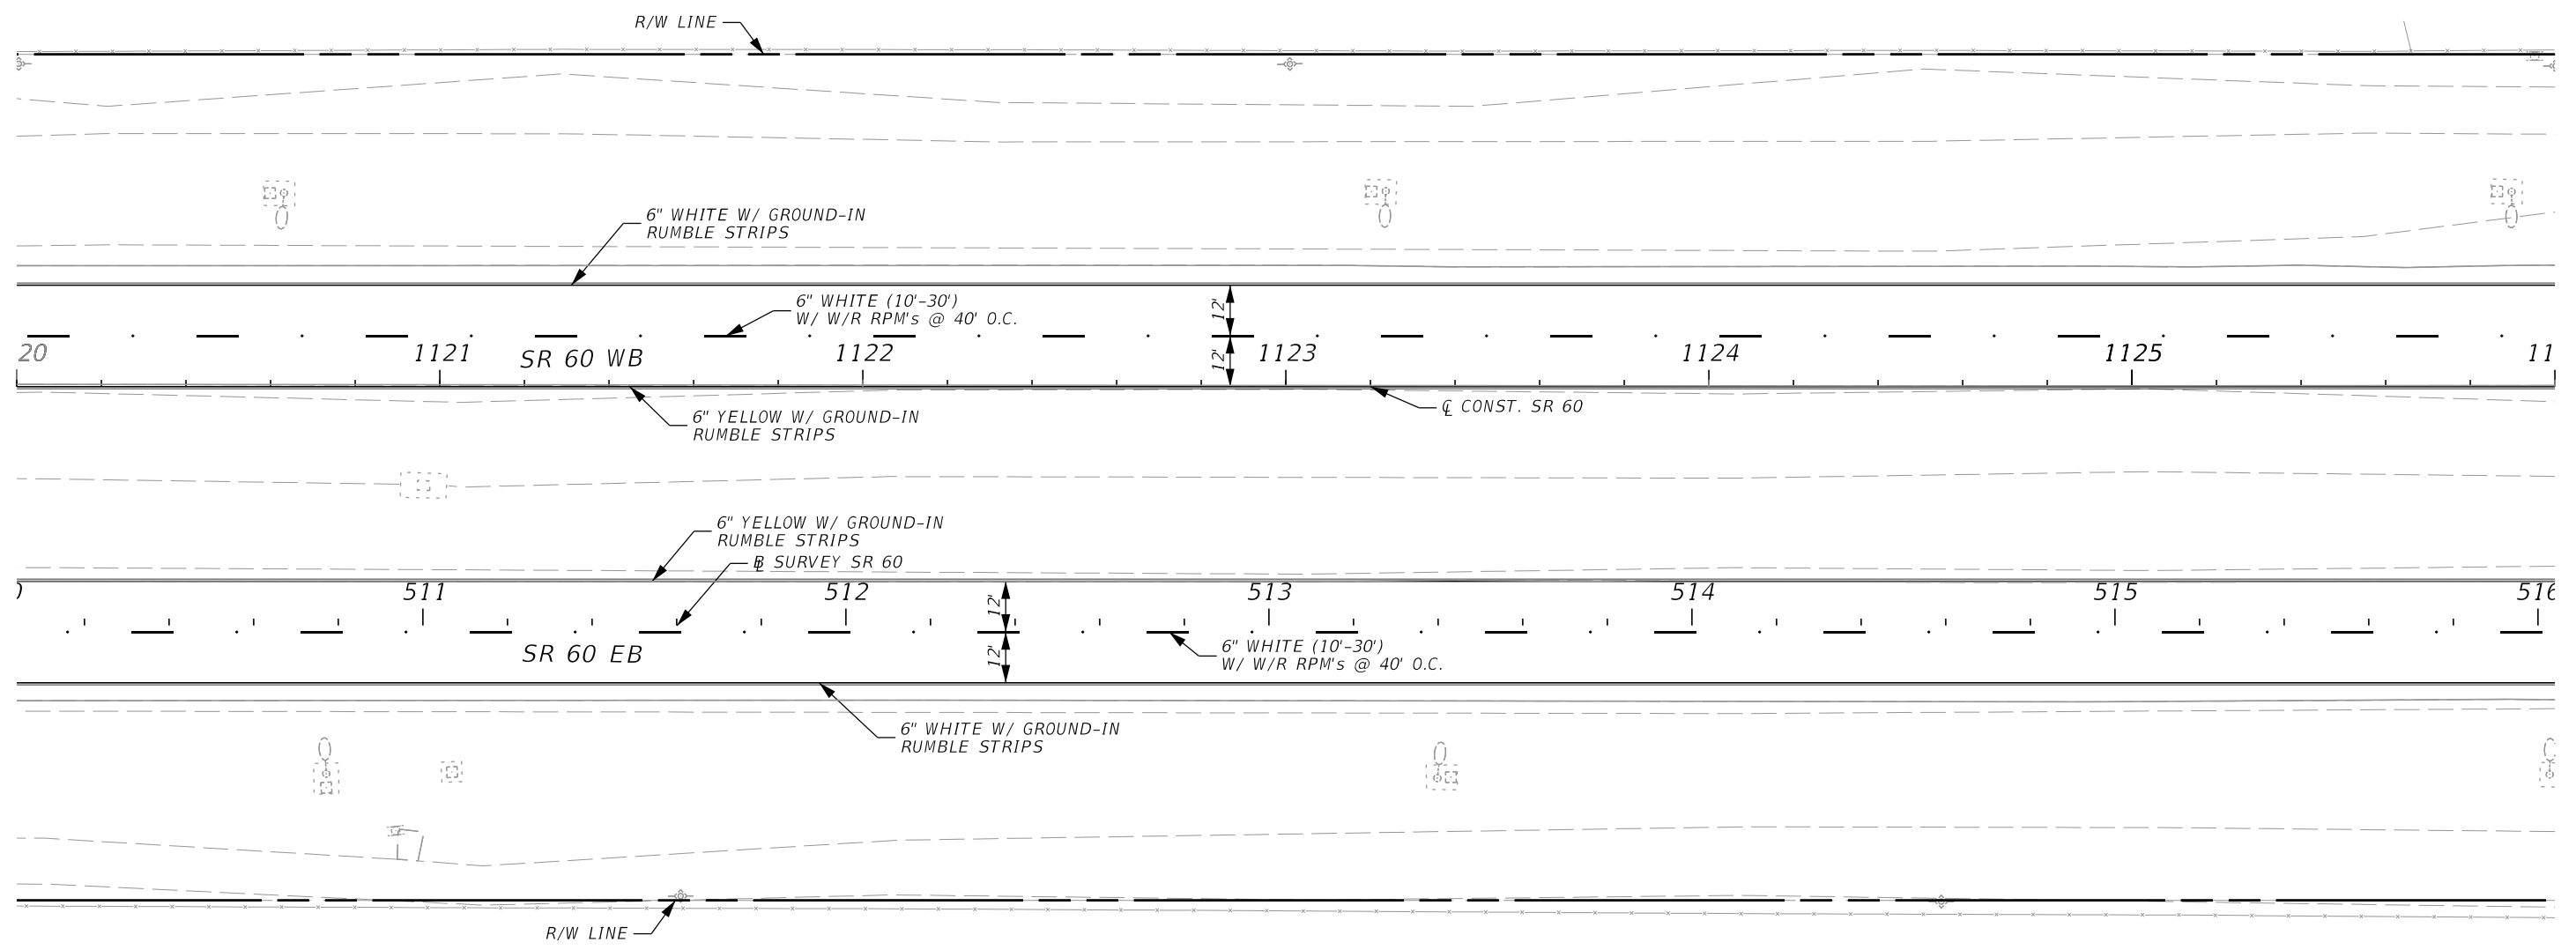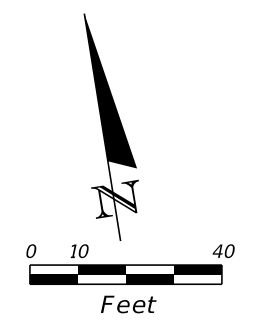

6/13/2024 7:20:14 PM VIA5 \\via-srv\openroads\FDOT\44927615201\_1012\SigningAndMarking\PLANS\PO1.dgn

THE OFFICIAL RECORD OF THIS SHEET IS THE ELECTRONIC FILE DIGITALLY SIGNED AND SEALED UNDER RULE 61G15-23.004, F.A.C.

REVISIONS				ENGINEER OF RECORD			STATE OF FLORIDA DEPARTMENT OF TRANSPORTATION			S&PM PLAN	SHEET NO. 23
DATE	DESCRIPTION	DATE	DESCRIPTION	ADRIANA GONZALEZ, PE LICENSE NUMBER: 74493 VIA ENGINEERING GROUP, INC. 55 WESTON ROAD, SUITE 405 WESTON, FL 33326			ROAD NO.	COUNTY	FINANCIAL PROJECT ID		
				SR 60	POLK	449276-1-52-01					

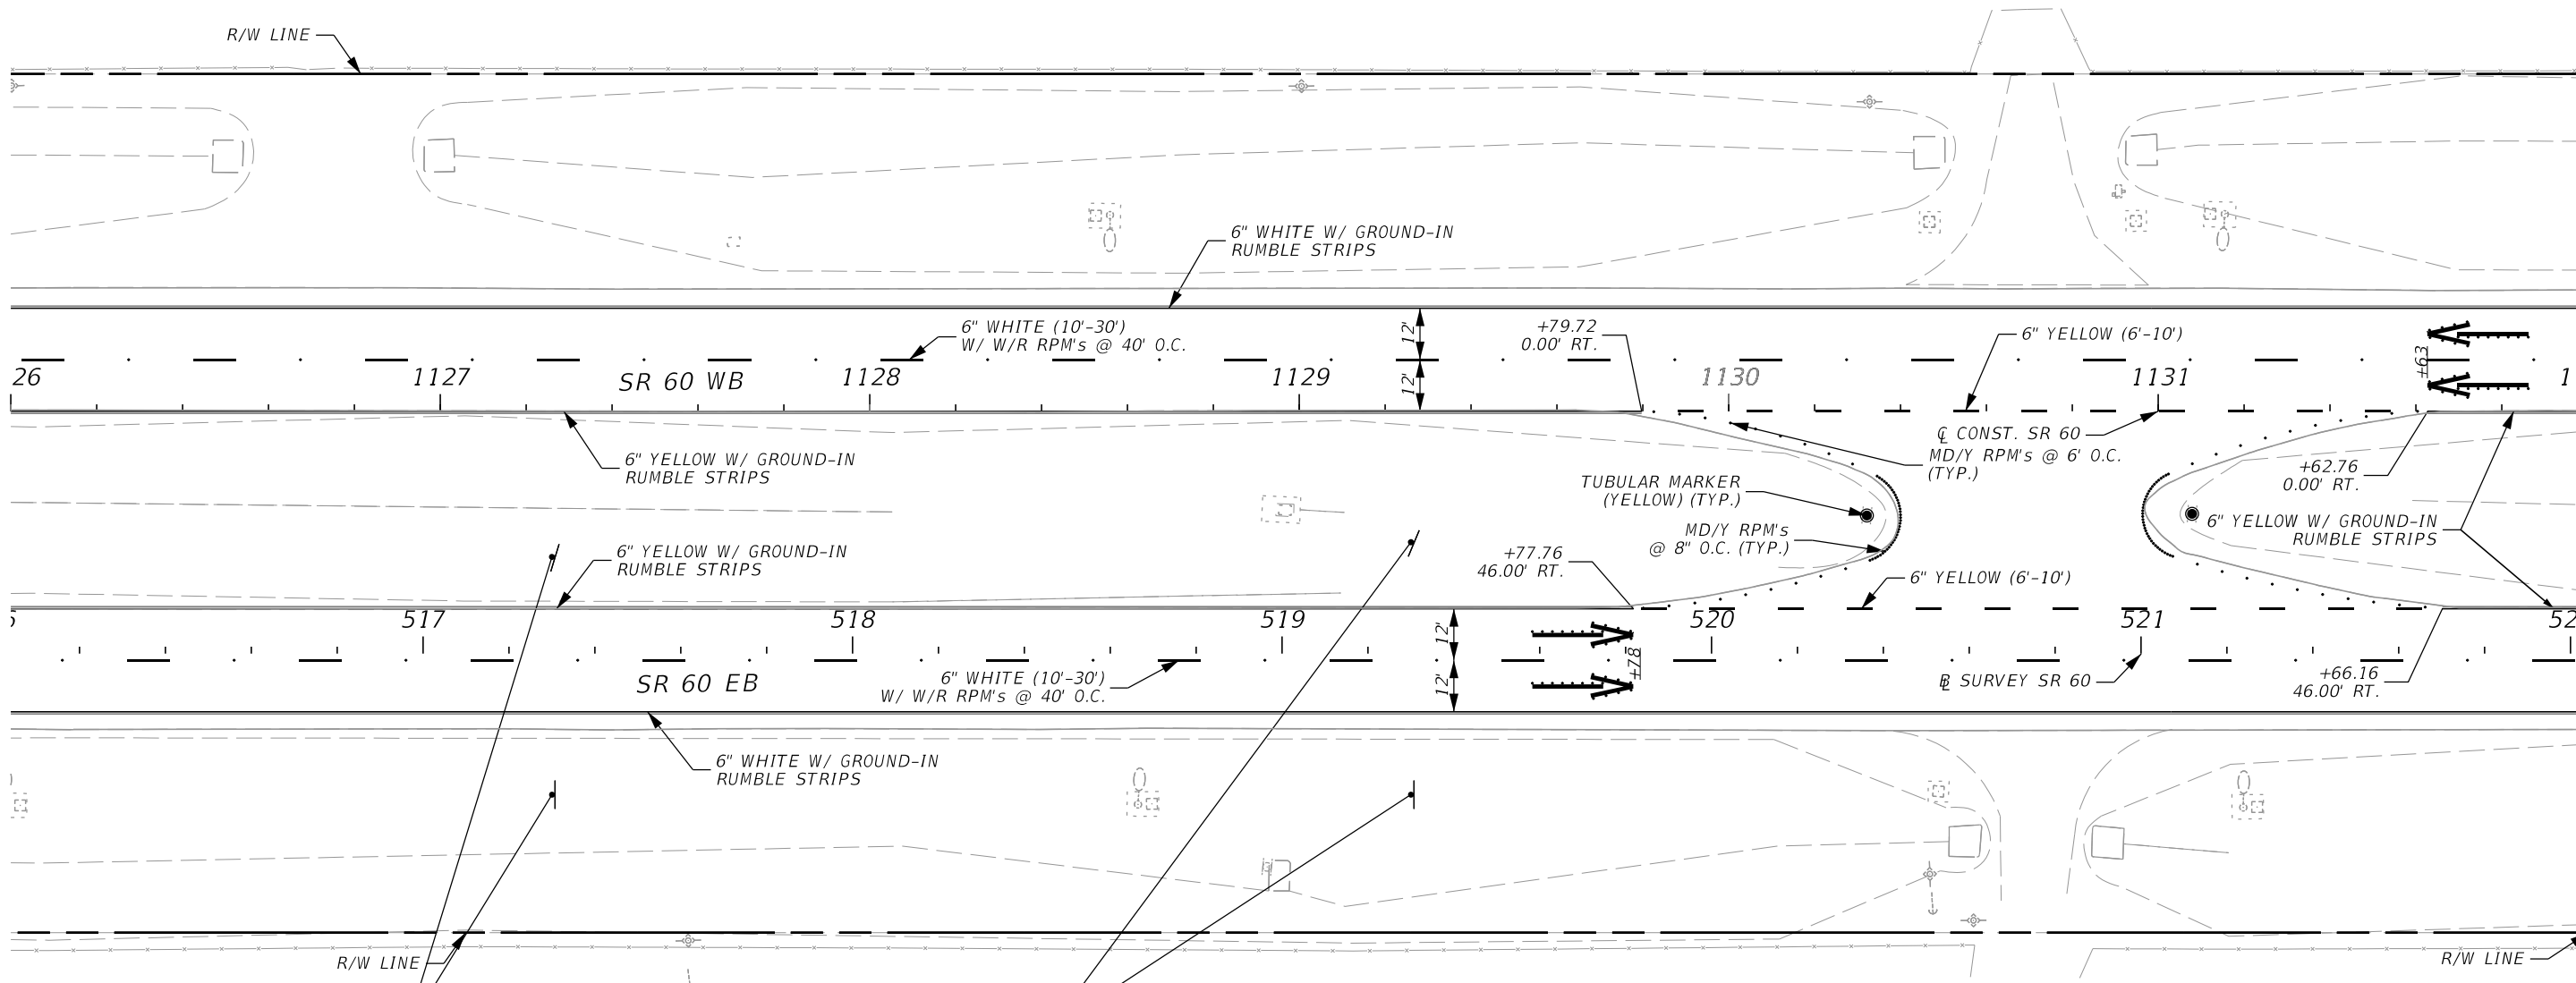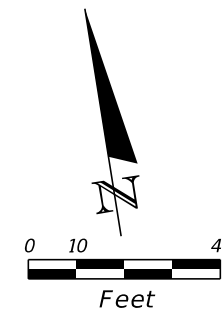

**WRONG WAY**

R5-1a  
42"x30"

0700 13 15	2 EA
0700 1111	2 EA

STA. 1127+26

**DO NOT ENTER**

R5-1  
36"x36"


0700 13 15	2 EA
0700 1111	2 EA

STA. 1129+26


6/13/2024 7:20:15 PM VIA5 \\via-srv\openroads\FDOT\_44927615201\_1012\SigningAndMarking\PLANS\PO1.dgn

THE OFFICIAL RECORD OF THIS SHEET IS THE ELECTRONIC FILE DIGITALLY SIGNED AND SEALED UNDER RULE 61G15-23.004, F.A.C.


REVISIONS				ENGINEER OF RECORD			STATE OF FLORIDA DEPARTMENT OF TRANSPORTATION			S&PM PLAN	SHEET NO. 24
DATE	DESCRIPTION	DATE	DESCRIPTION				ROAD NO.	COUNTY	FINANCIAL PROJECT ID		
				ADRIANA GONZALEZ, PE LICENSE NUMBER: 74493 VIA ENGINEERING GROUP, INC. 55 WESTON ROAD, SUITE 405 WESTON, FL 33326			SR 60	POLK	449276-1-52-01		

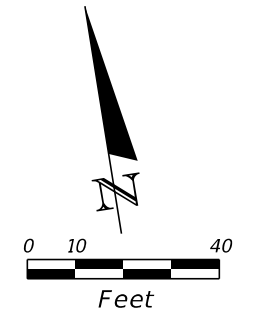

R5-1  
36"x36"  
0700 13 15 2 EA  
0700 1111 2 EA  
STA. 1132+15

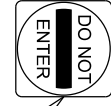





R5-1a  
42"x30"  
0700 13 15 2 EA  
0700 1111 2 EA  
STA. 1134+15

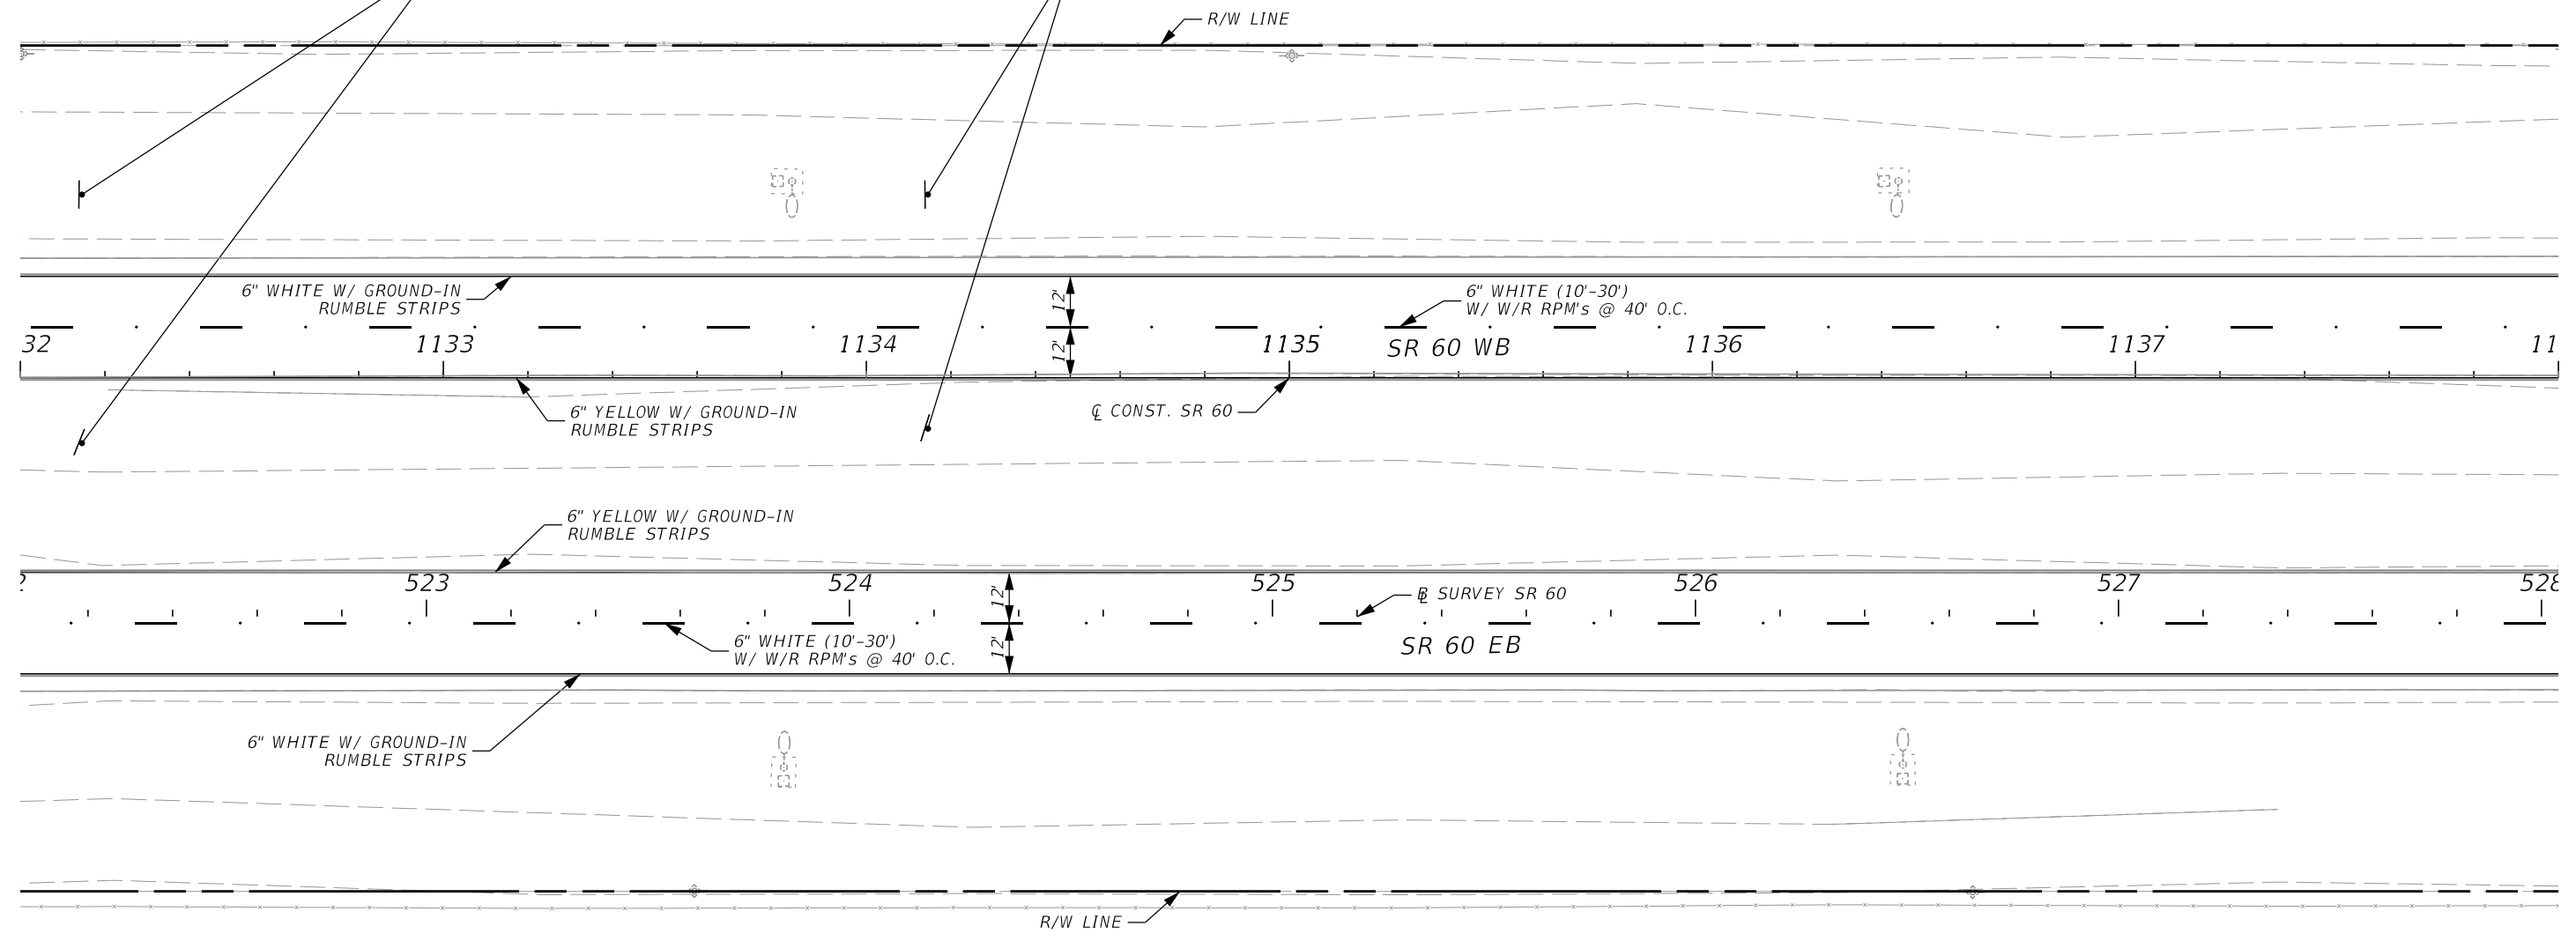

6/13/2024 7:20:15 PM VIA5 \\via-srv\openroads\FDOT\_44927615201\_1012\SigningAndMarking\PLANS\PO1.dgn

THE OFFICIAL RECORD OF THIS SHEET IS THE ELECTRONIC FILE DIGITALLY SIGNED AND SEALED UNDER RULE 61G15-23.004, F.A.C.


REVISIONS				ENGINEER OF RECORD		STATE OF FLORIDA DEPARTMENT OF TRANSPORTATION			S&PM PLAN	SHEET NO. 25
DATE	DESCRIPTION	DATE	DESCRIPTION	ADRIANA GONZALEZ, PE LICENSE NUMBER: 74493 VIA ENGINEERING GROUP, INC. 55 WESTON ROAD, SUITE 405 WESTON, FL 33326	ROAD NO.	COUNTY	FINANCIAL PROJECT ID			
					SR 60	POLK	449276-1-52-01			

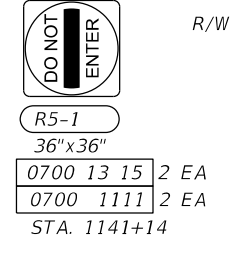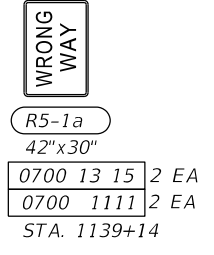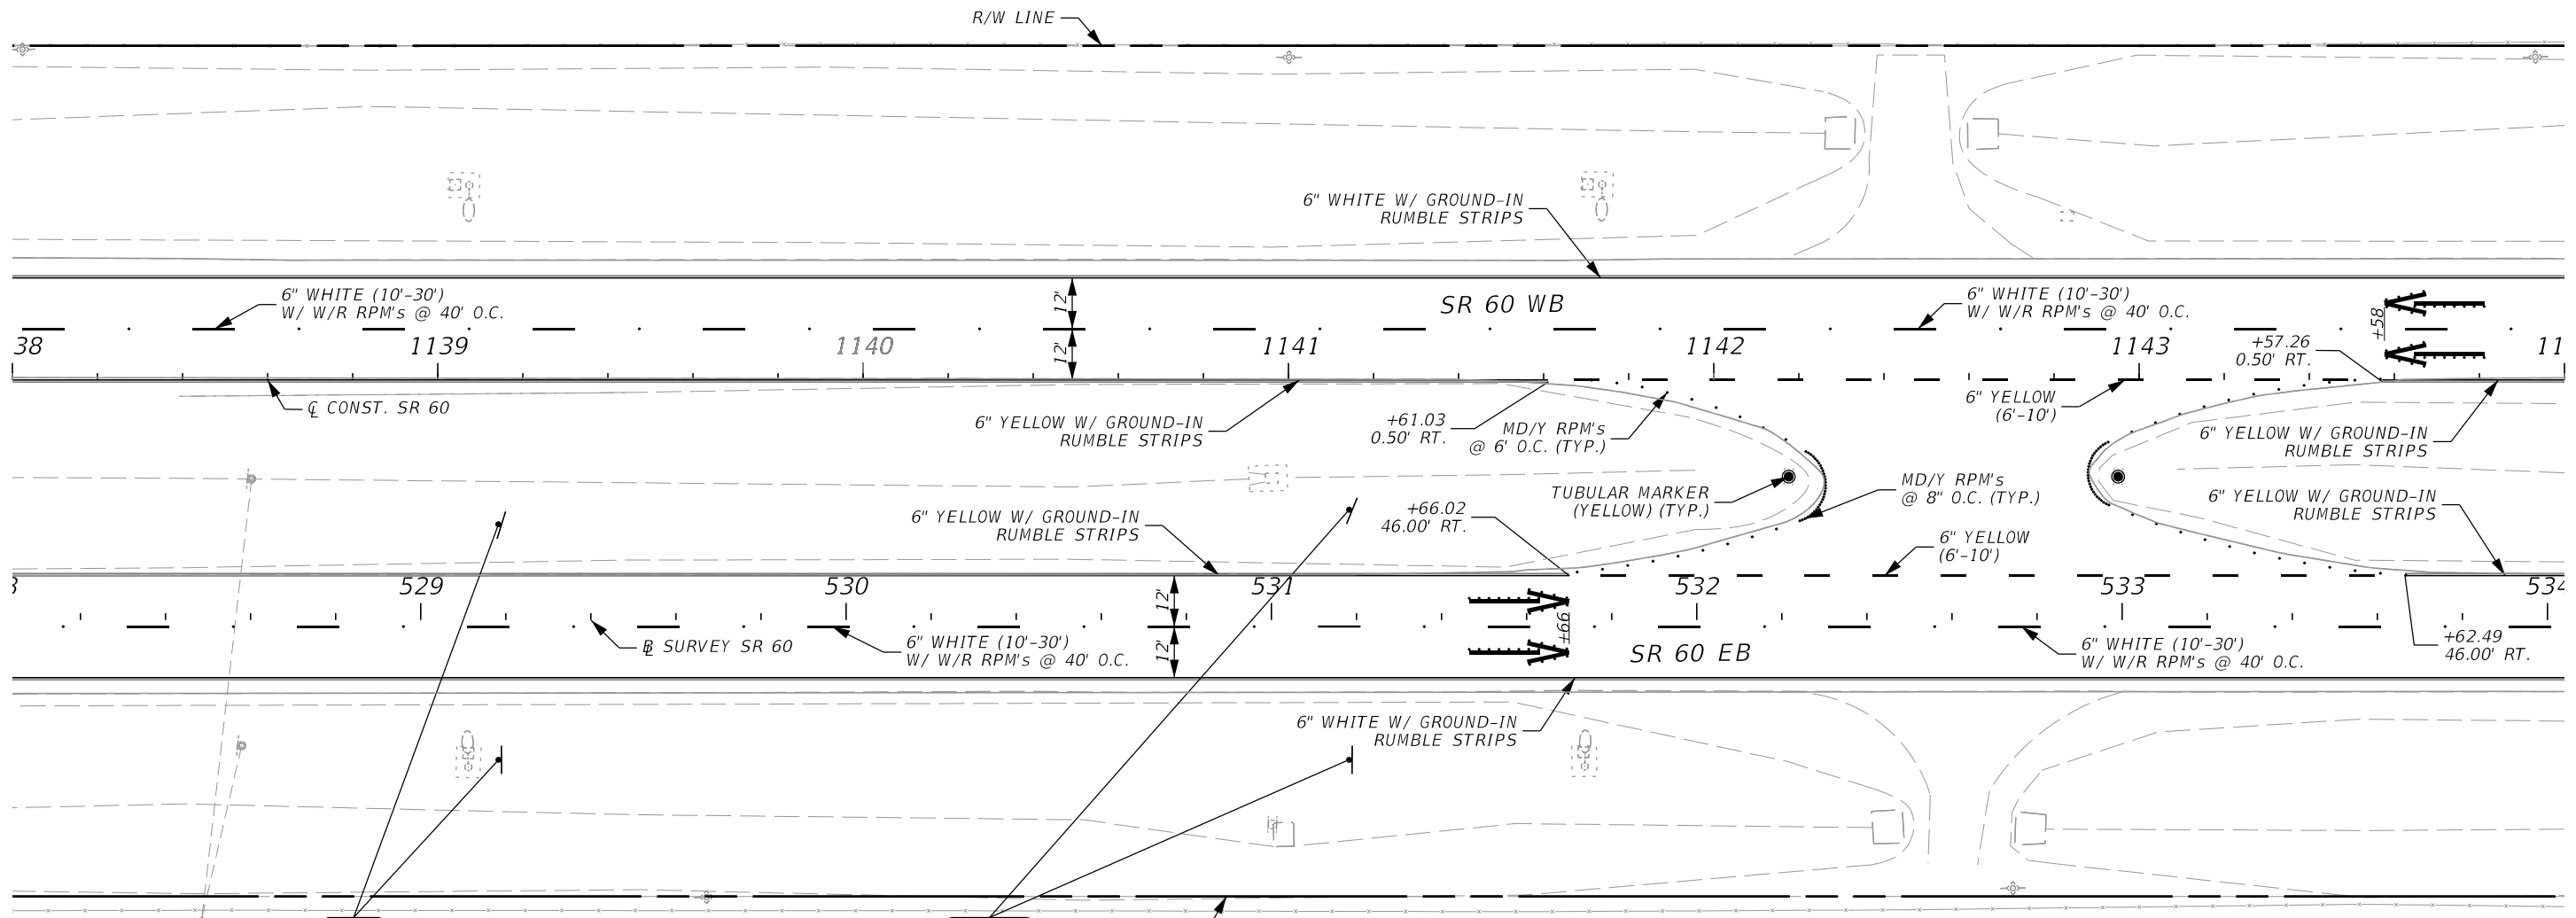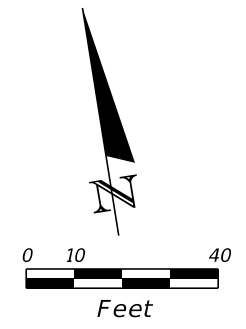

6/13/2024 7:20:16 PM VIA5 \\via-srv\openroads\FDOT\_44927615201\_1012\SigningAndMarking\PLANS\PO1.dgn

THE OFFICIAL RECORD OF THIS SHEET IS THE ELECTRONIC FILE DIGITALLY SIGNED AND SEALED UNDER RULE 61G15-23.004, F.A.C.


REVISIONS				ENGINEER OF RECORD			STATE OF FLORIDA DEPARTMENT OF TRANSPORTATION			S&PM PLAN	SHEET NO. 26
DATE	DESCRIPTION	DATE	DESCRIPTION	ADRIANA GONZALEZ, PE LICENSE NUMBER: 74493 VIA ENGINEERING GROUP, INC. 55 WESTON ROAD, SUITE 405 WESTON, FL 33326			ROAD NO.	COUNTY	FINANCIAL PROJECT ID		
							SR 60	POLK	449276-1-52-01		

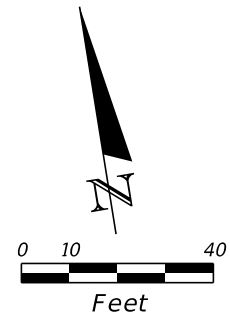

R5-1  
36"x36"  
0700 13 15 2 EA  
0700 1111 2 EA  
STA. 1144+09



R5-1a  
42"x30"  
0700 13 15 2 EA  
0700 1111 2 EA  
STA. 1146+09


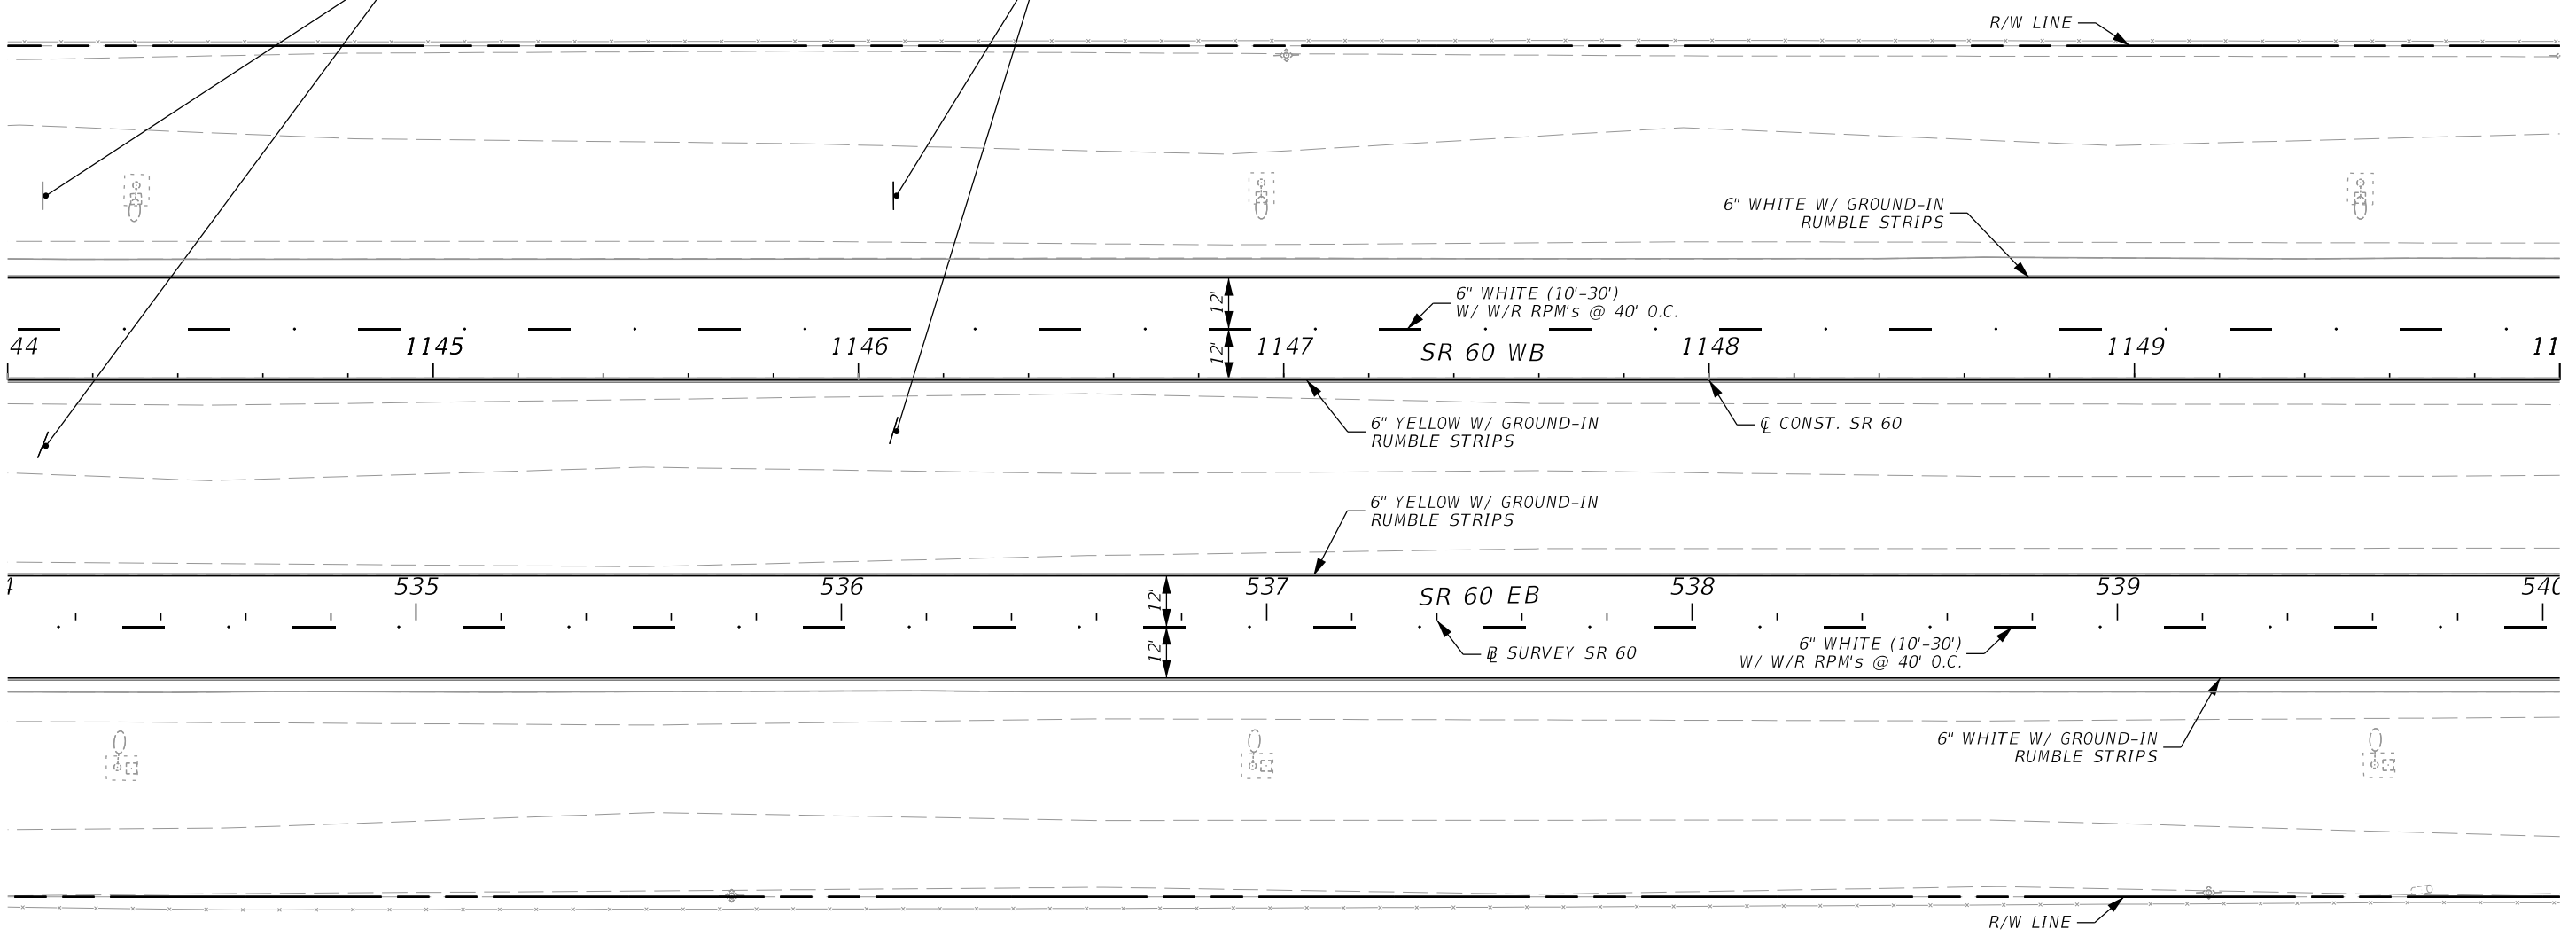


6/13/2024 7:20:17 PM VIA5 \\via-srv\openroads\FDOT\_44927615201\_1012\SigningAndMarking\PLANSPO1.dgn

THE OFFICIAL RECORD OF THIS SHEET IS THE ELECTRONIC FILE DIGITALLY SIGNED AND SEALED UNDER RULE 61G15-23.004, F.A.C.

REVISIONS				ENGINEER OF RECORD		STATE OF FLORIDA DEPARTMENT OF TRANSPORTATION			S&PM PLAN	SHEET NO.
DATE	DESCRIPTION	DATE	DESCRIPTION	ADRIANA GONZALEZ, PE LICENSE NUMBER: 74493 VIA ENGINEERING GROUP, INC. 55 WESTON ROAD, SUITE 405 WESTON, FL 33326		ROAD NO.	COUNTY	FINANCIAL PROJECT ID		27
						SR 60	POLK	449276-1-52-01		

6/13/2024 7:20:17 PM VIA5  
 \\via-srv\openroads\FDOT\_449276\15201\_1012\SigningAndMarking\PLANS\POI.dgn

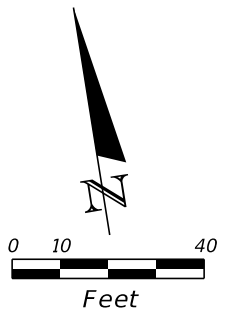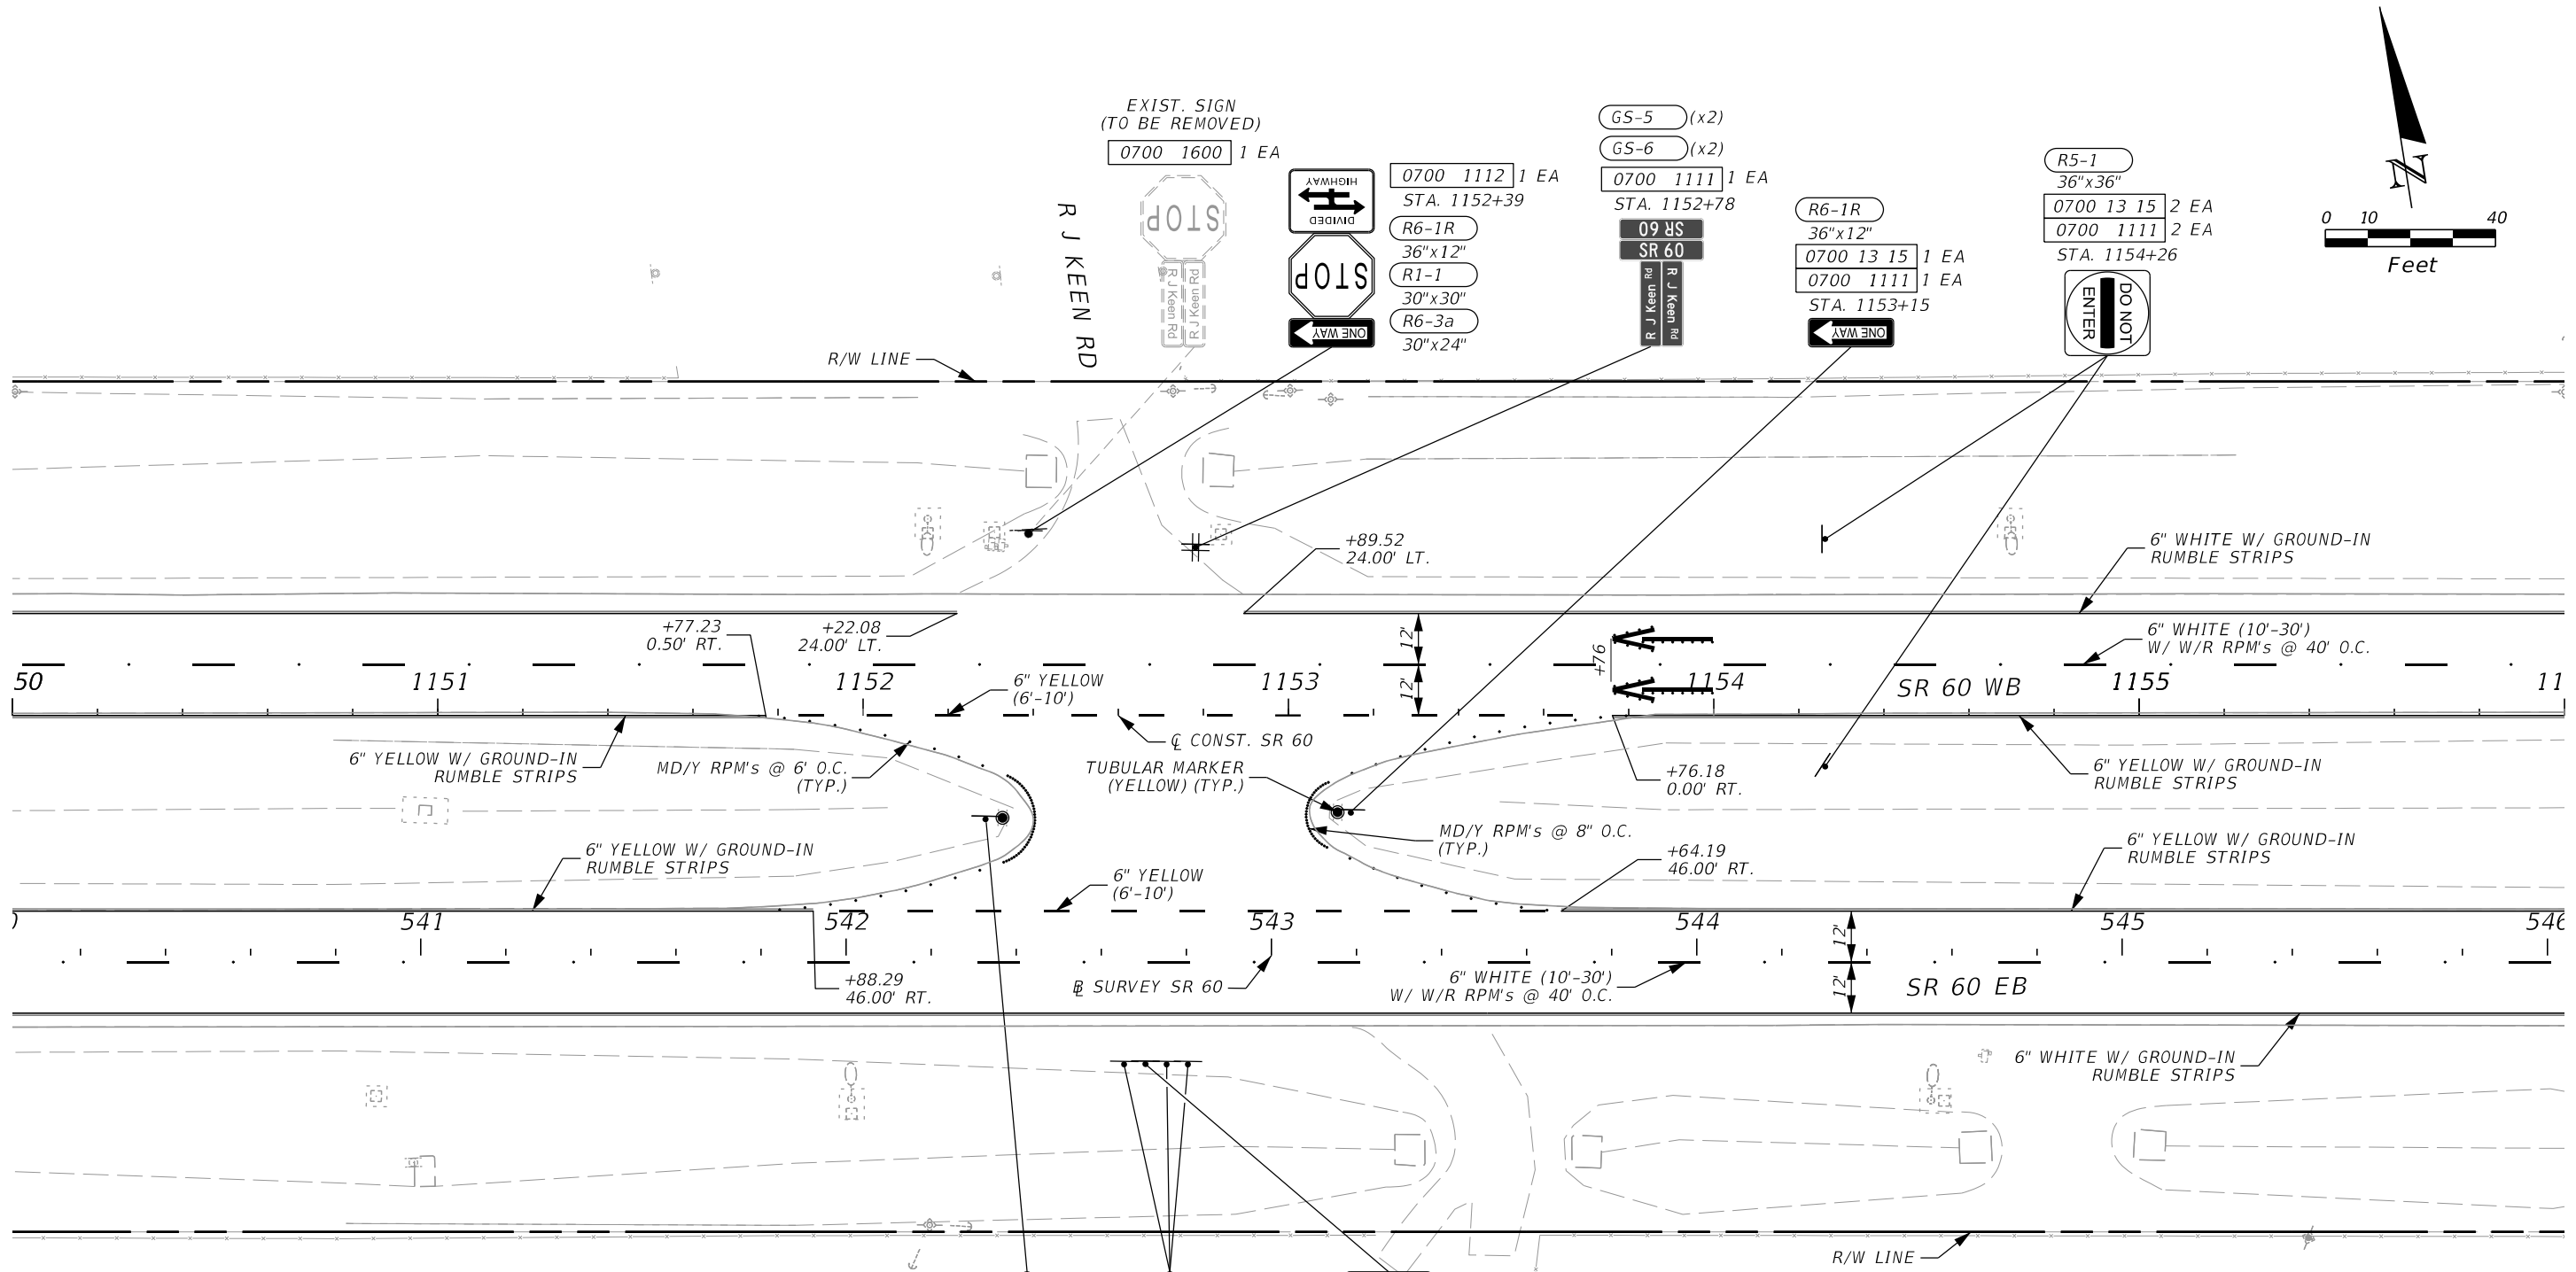

- EXIST. SIGN (TO BE REMOVED)  
0700 1600 1 EA
- 0700 1112 1 EA  
STA. 1152+39
- R6-1R 36"x12"
- R1-1 30"x30"
- R6-3a 30"x24"
- GS-5 (x2)
- GS-6 (x2)
- 0700 1111 1 EA  
STA. 1152+78
- SR 09 SR 60
- R J Keen Rd
- R6-1R 36"x12"
- 0700 13 15 1 EA  
0700 1111 1 EA  
STA. 1153+15
- ONE WAY
- R5-1 36"x36"
- 0700 13 15 2 EA  
0700 1111 2 EA  
STA. 1154+26
- DO NOT ENTER

- ONE WAY
- R6-1L 36"x12"
- 0700 13 15 1 EA  
0700 1111 1 EA  
STA. 1152+66
- OM1-3 18"x18"
- 0705 10 1 3 EA  
STA. 1152+61  
STA. 1152+71  
STA. 1152+76
- R6-1L 36"x12"
- R1-2 36"x36"x36"
- 0700 13 15 1 EA  
0700 1111 1 EA  
STA. 1152+29



REVISIONS		REVISIONS		ENGINEER OF RECORD		STATE OF FLORIDA DEPARTMENT OF TRANSPORTATION			S&PM PLAN	SHEET NO. 28
DATE	DESCRIPTION	DATE	DESCRIPTION			ROAD NO.	COUNTY	FINANCIAL PROJECT ID		
				ADRIANA GONZALEZ, PE LICENSE NUMBER: 74493 VIA ENGINEERING GROUP, INC. 55 WESTON ROAD, SUITE 405 WESTON, FL 33326		SR 60	POLK	449276-1-52-01		

THE OFFICIAL RECORD OF THIS SHEET IS THE ELECTRONIC FILE DIGITALLY SIGNED AND SEALED UNDER RULE 61G15-23.004, F.A.C.



R5-1a  
 42"x30"  
 0700 13 15 2 EA  
 0700 1111 2 EA  
 STA. 1156+26



WRONG  
 WAY

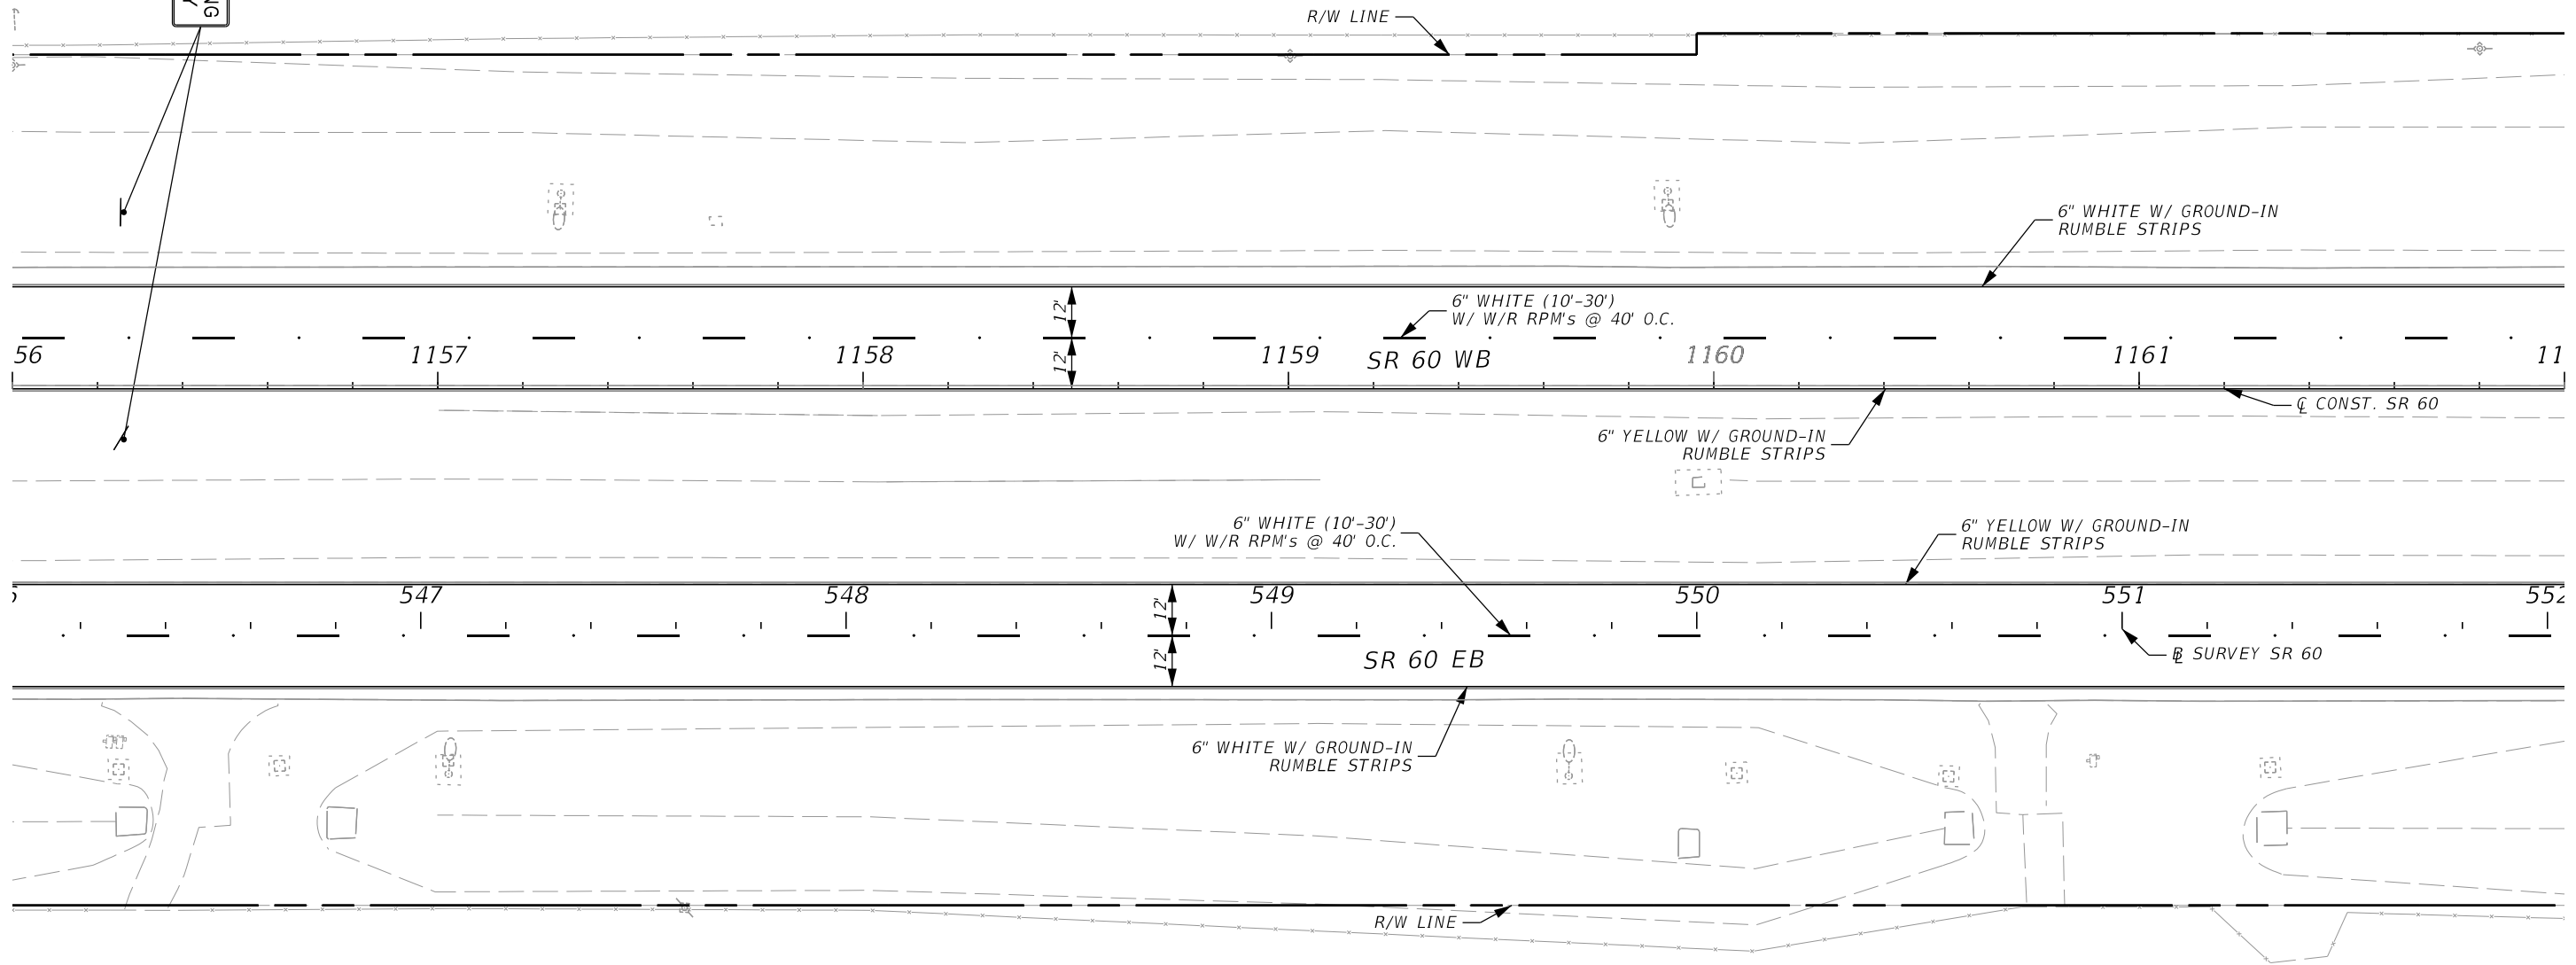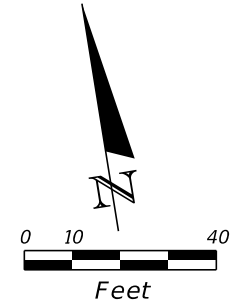

6/13/2024 7:20:18 PM VIA5 \\via-srv\openroads\FDOT\_44927615201\_1012\SigningAndMarking\PLANS\01.dgn

REVISIONS				ENGINEER OF RECORD			STATE OF FLORIDA DEPARTMENT OF TRANSPORTATION			S&PM PLAN	SHEET NO.
DATE	DESCRIPTION	DATE	DESCRIPTION	ADRIANA GONZALEZ, PE LICENSE NUMBER: 74493 VIA ENGINEERING GROUP, INC. 55 WESTON ROAD, SUITE 405 WESTON, FL 33326			ROAD NO.	COUNTY	FINANCIAL PROJECT ID		
							SR 60	POLK	449276-1-52-01		29

THE OFFICIAL RECORD OF THIS SHEET IS THE ELECTRONIC FILE DIGITALLY SIGNED AND SEALED UNDER RULE 61G15-23.004, F.A.C.

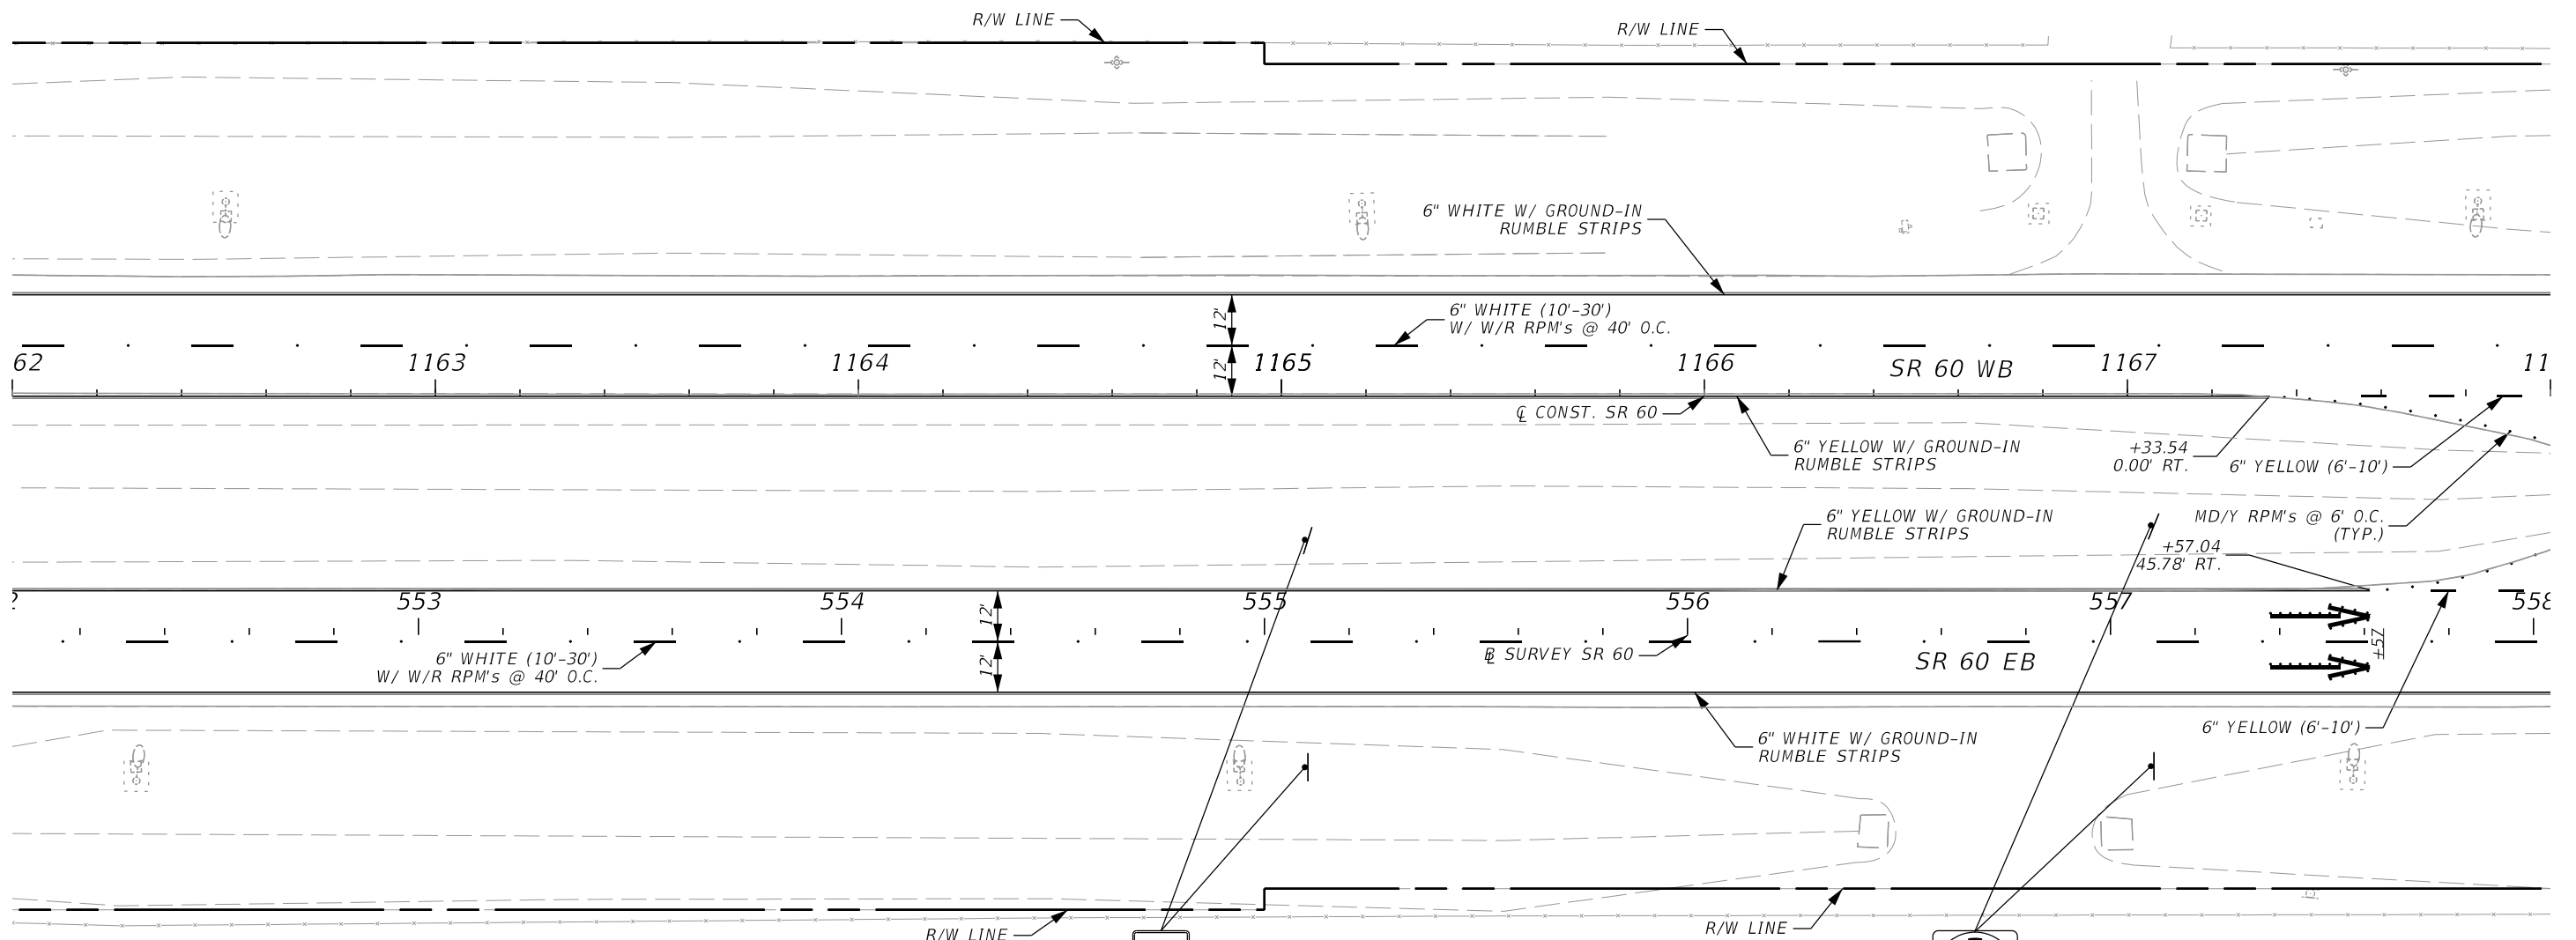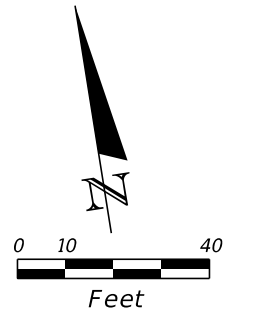


**WRONG WAY**  
 R5-1a  
 42"x30"  
 0700 13 15 2 EA  
 0700 1111 2 EA  
 STA. 1165+06

**DO NOT ENTER**  
 R5-1  
 36"x36"  
 0700 13 15 2 EA  
 0700 1111 2 EA  
 STA. 1167+06

6/13/2024 7:20:19 PM VIA5 \\via-srv\openroads\FDOT\_44927615201\_1012\SigningAndMarking\PLANS\PO1.dgn

REVISIONS				ENGINEER OF RECORD			STATE OF FLORIDA DEPARTMENT OF TRANSPORTATION			S&PM PLAN	SHEET NO. 30
DATE	DESCRIPTION	DATE	DESCRIPTION	ADRIANA GONZALEZ, PE LICENSE NUMBER: 74493 VIA ENGINEERING GROUP, INC. 55 WESTON ROAD, SUITE 405 WESTON, FL 33326			ROAD NO.	COUNTY	FINANCIAL PROJECT ID		
							SR 60	POLK	449276-1-52-01		


THE OFFICIAL RECORD OF THIS SHEET IS THE ELECTRONIC FILE DIGITALLY SIGNED AND SEALED UNDER RULE 61G15-23.004, F.A.C.

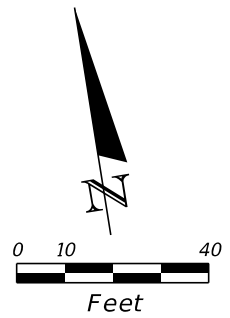

R5-1  
36"x36"  
0700 13 15 2 EA  
0700 1111 2 EA  
STA. 1169+96



R5-1a  
42"x30"  
0700 13 15 2 EA  
0700 1111 2 EA  
STA. 1171+96


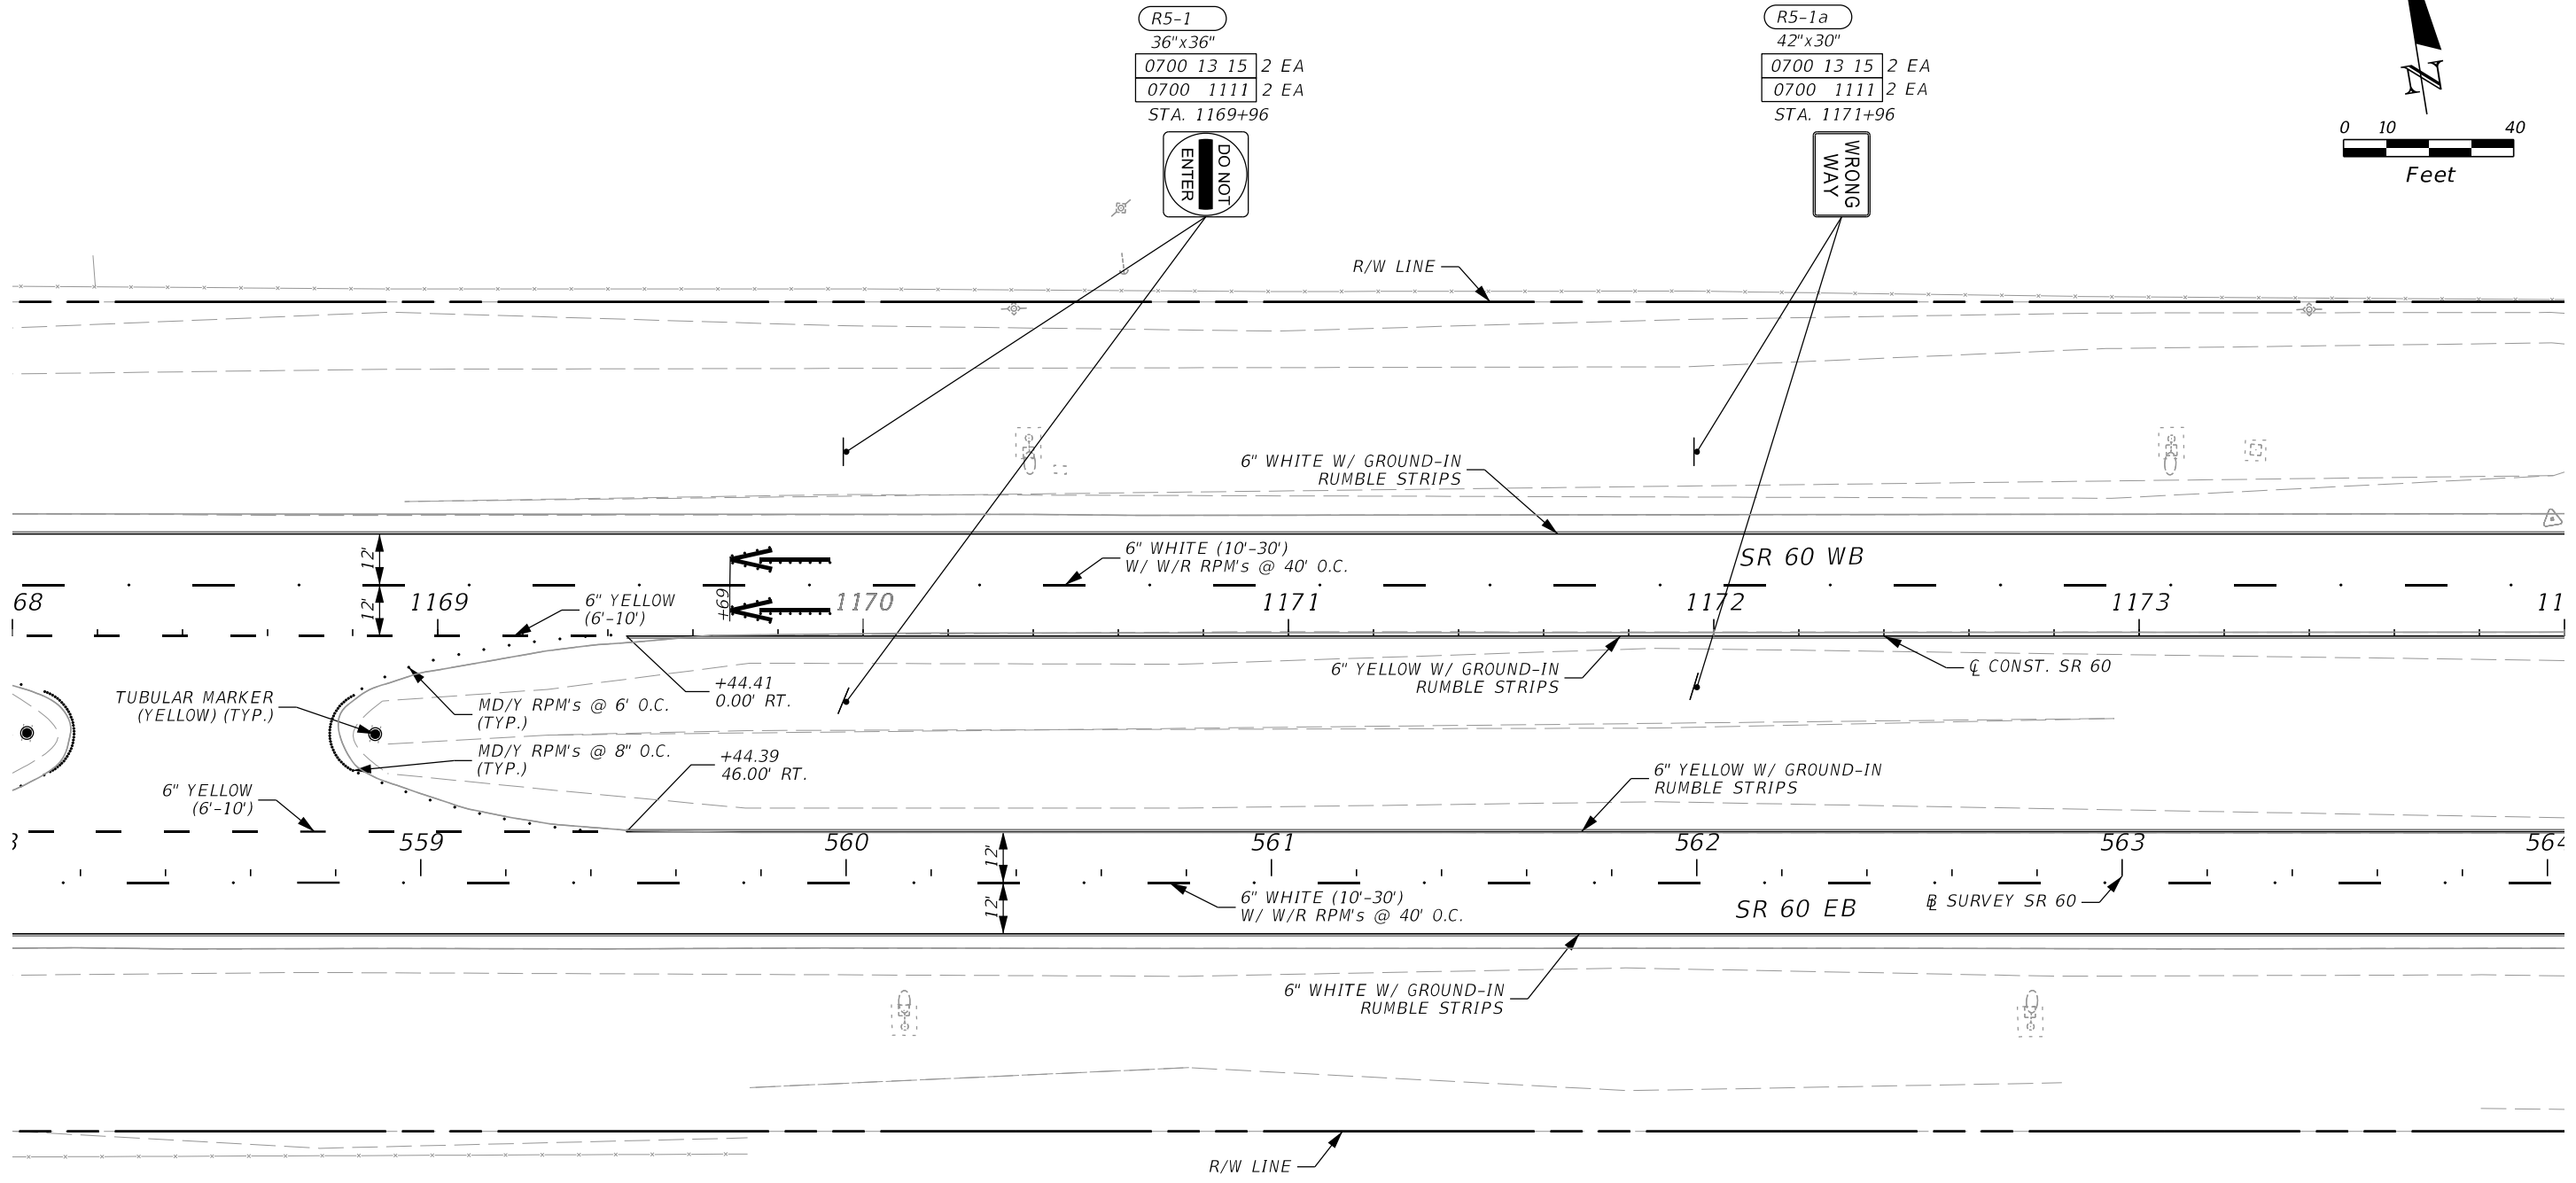


6/13/2024 7:20:19 PM VIA5 \\via-srv\openroads\FDOT\_44927615201\_1012\SigningAndMarking\PLANS\PO1.dgn

THE OFFICIAL RECORD OF THIS SHEET IS THE ELECTRONIC FILE DIGITALLY SIGNED AND SEALED UNDER RULE 61G15-23.004, F.A.C.

REVISIONS				ENGINEER OF RECORD			STATE OF FLORIDA DEPARTMENT OF TRANSPORTATION			SHEET NO.
DATE	DESCRIPTION	DATE	DESCRIPTION	ADRIANA GONZALEZ, PE LICENSE NUMBER: 74493 VIA ENGINEERING GROUP, INC. 55 WESTON ROAD, SUITE 405 WESTON, FL 33326			ROAD NO.	COUNTY	FINANCIAL PROJECT ID	
							SR 60	POLK	449276-1-52-01	31

*S&PM PLAN*

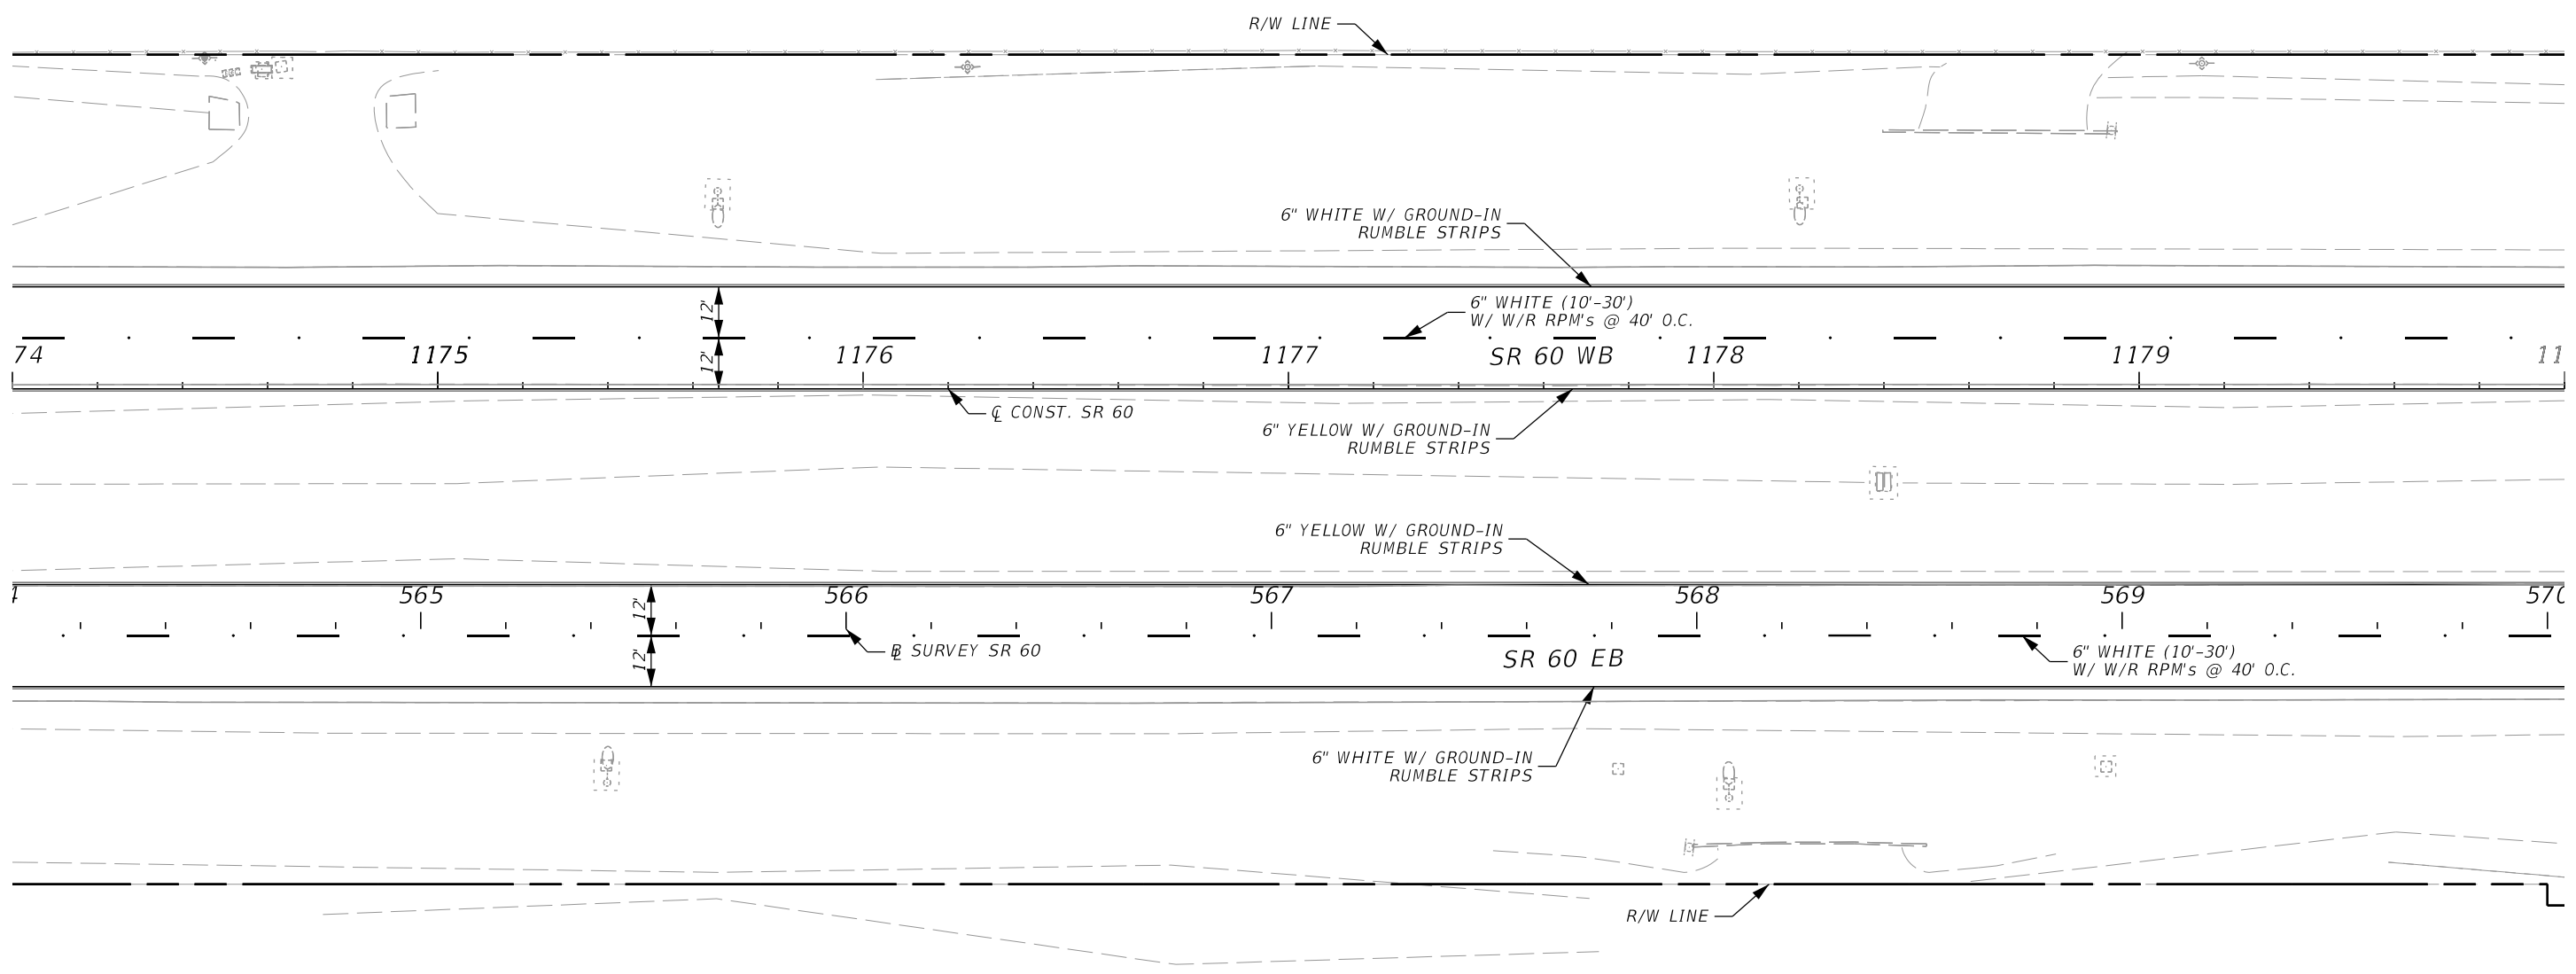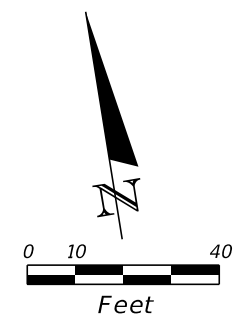


6/13/2024 7:20:20 PM VIA5 \\via-srv\openroads\FDOT\_44927615201\_1012\SigningAndMarking\PLANS\PO1.dgn



THE OFFICIAL RECORD OF THIS SHEET IS THE ELECTRONIC FILE DIGITALLY SIGNED AND SEALED UNDER RULE 61G15-23.004, F.A.C.

REVISIONS				ENGINEER OF RECORD		STATE OF FLORIDA DEPARTMENT OF TRANSPORTATION			S&PM PLAN	SHEET NO.
DATE	DESCRIPTION	DATE	DESCRIPTION	ADRIANA GONZALEZ, PE LICENSE NUMBER: 74493 VIA ENGINEERING GROUP, INC. 55 WESTON ROAD, SUITE 405 WESTON, FL 33326		ROAD NO.	COUNTY	FINANCIAL PROJECT ID		32
						SR 60	POLK	449276-1-52-01		

6/13/2024 7:20:21 PM VIA5  
 \\via-srv\openroads\FDOT\44927615201\_1012\SigningAndMarking\PLANS\PO1.dgn

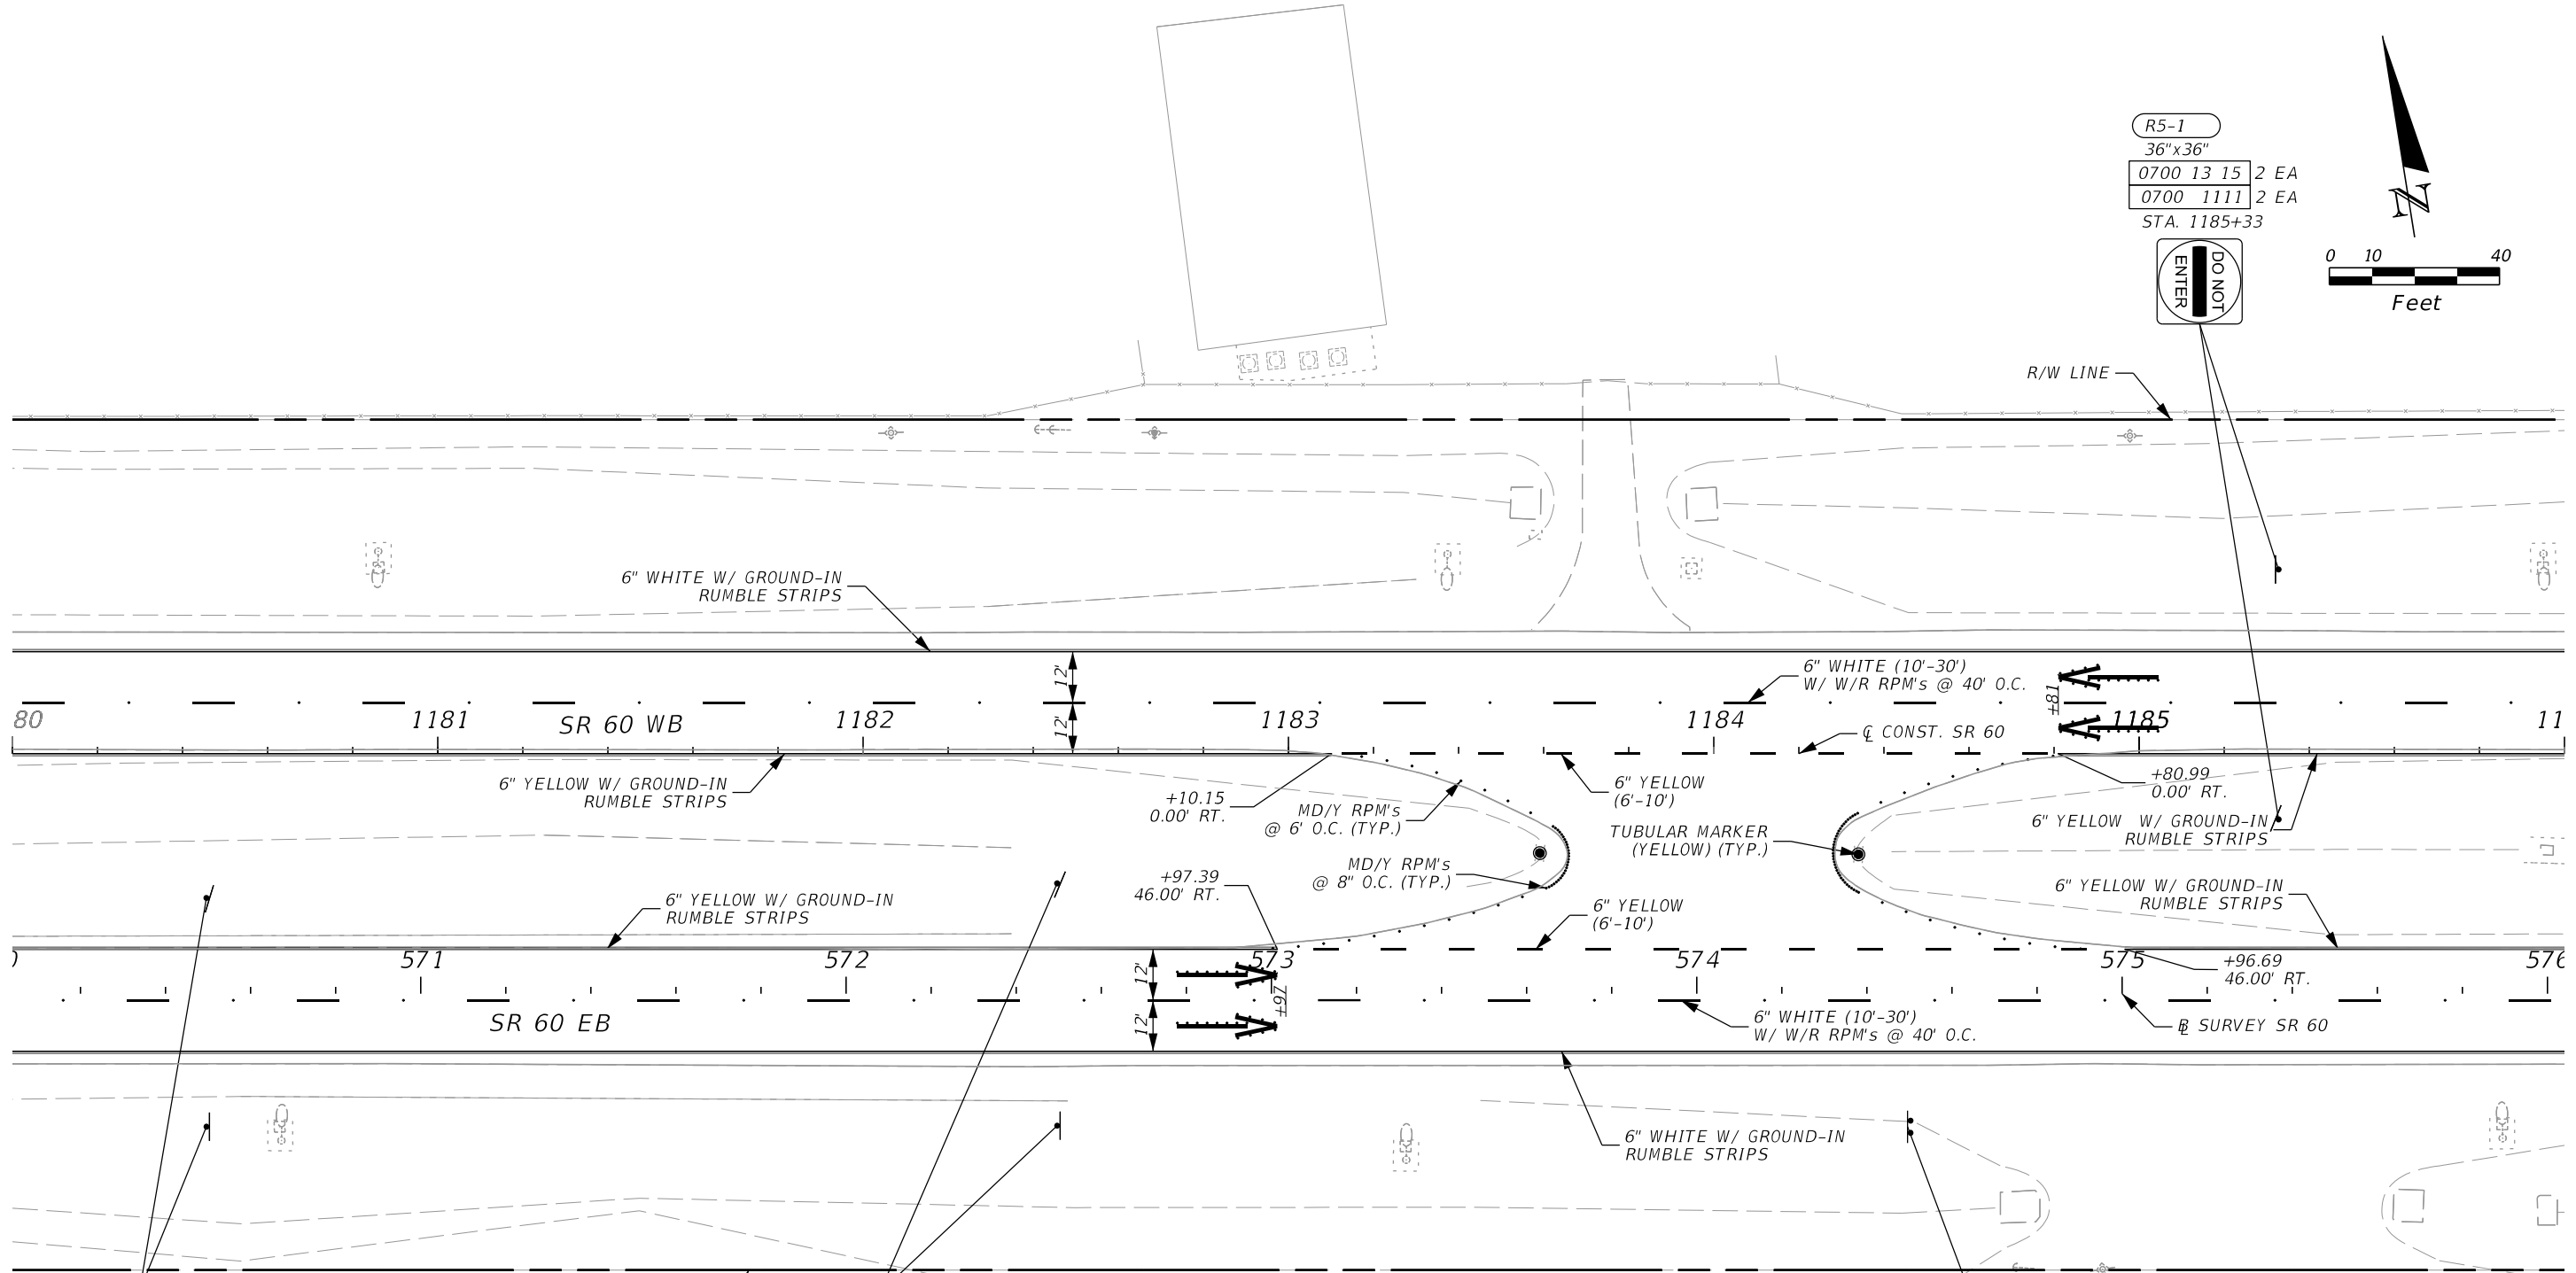

R5-1  
 36"x36"  
 0700 13 15 2 EA  
 0700 1111 2 EA  
 STA. 1185+33

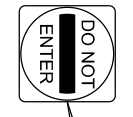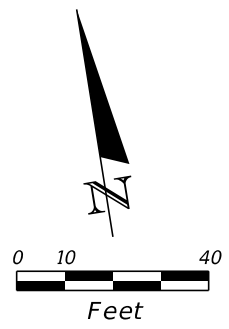

WRONG WAY  
 R5-1a  
 42"x30"  
 0700 13 15 2 EA  
 0700 1111 2 EA  
 STA. 1180+46

DO NOT ENTER  
 R5-1  
 36"x36"  
 0700 13 15 2 EA  
 0700 1111 2 EA  
 STA. 1182+46


GS-2  
 0700 2114 1 EA  
 STA. 1184+46



REVISIONS				ENGINEER OF RECORD			STATE OF FLORIDA DEPARTMENT OF TRANSPORTATION			S&PM PLAN	SHEET NO. 33
DATE	DESCRIPTION	DATE	DESCRIPTION	ROAD NO.	COUNTY	FINANCIAL PROJECT ID					
				SR 60	POLK	449276-1-52-01					

ADRIANA GONZALEZ, PE  
 LICENSE NUMBER: 74493  
 VIA ENGINEERING GROUP, INC.  
 55 WESTON ROAD, SUITE 405  
 WESTON, FL 33326



THE OFFICIAL RECORD OF THIS SHEET IS THE ELECTRONIC FILE DIGITALLY SIGNED AND SEALED UNDER RULE 61G15-23.004, F.A.C.

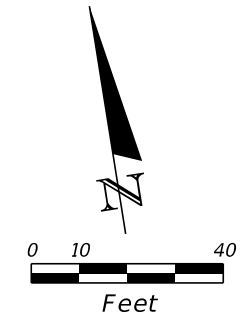

R5-1a  
42"x30"  
0700 13 15 2 EA  
0700 1111 2 EA  
STA. 1187+33

WRONG WAY

EXIST. SIGN  
(TO REMAIN)  
SPEED LIMIT  
65

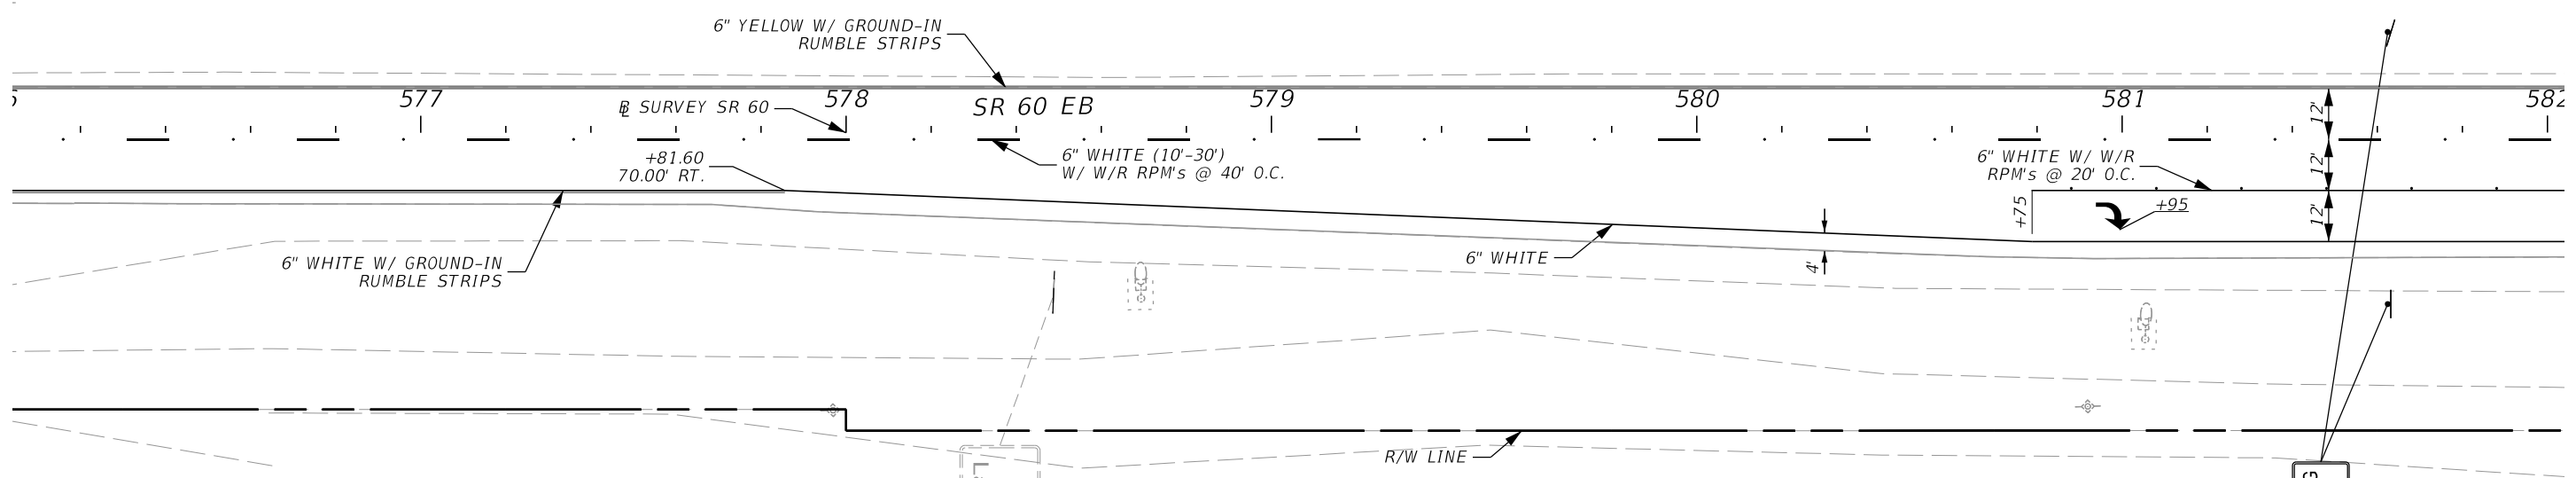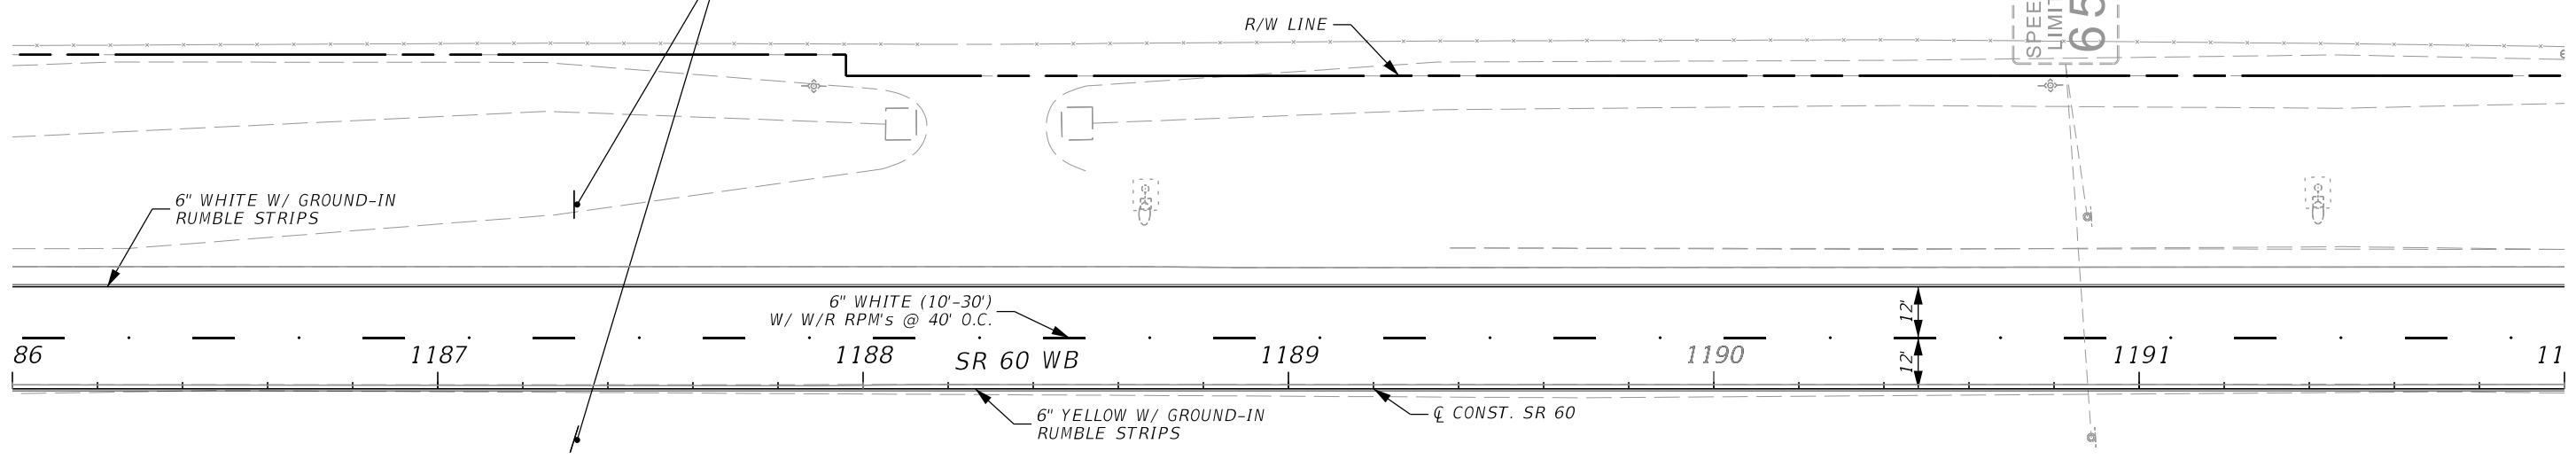

Lakeshore  
Nalcrest  
↓  
↓  
EXIST. MULTI-POST SIGN  
(TO BE REMOVED)  
0700 2600 1 EA



WRONG WAY

R5-1a  
42"x30"  
0700 13 15 2 EA  
0700 1111 2 EA  
STA. 1191+58

6/13/2024 7:20:21 PM VIA5 \\via-srv\openroads\FDOT\_44927615201\_1012\SigningAndMarking\PLANS\PO1.dgn

REVISIONS				ENGINEER OF RECORD		STATE OF FLORIDA DEPARTMENT OF TRANSPORTATION			S&PM PLAN	SHEET NO. 34
DATE	DESCRIPTION	DATE	DESCRIPTION	ADRIANA GONZALEZ, PE LICENSE NUMBER: 74493 VIA ENGINEERING GROUP, INC. 55 WESTON ROAD, SUITE 405 WESTON, FL 33326		ROAD NO.	COUNTY	FINANCIAL PROJECT ID		
						SR 60	POLK	449276-1-52-01		



THE OFFICIAL RECORD OF THIS SHEET IS THE ELECTRONIC FILE DIGITALLY SIGNED AND SEALED UNDER RULE 61G15-23.004, F.A.C.

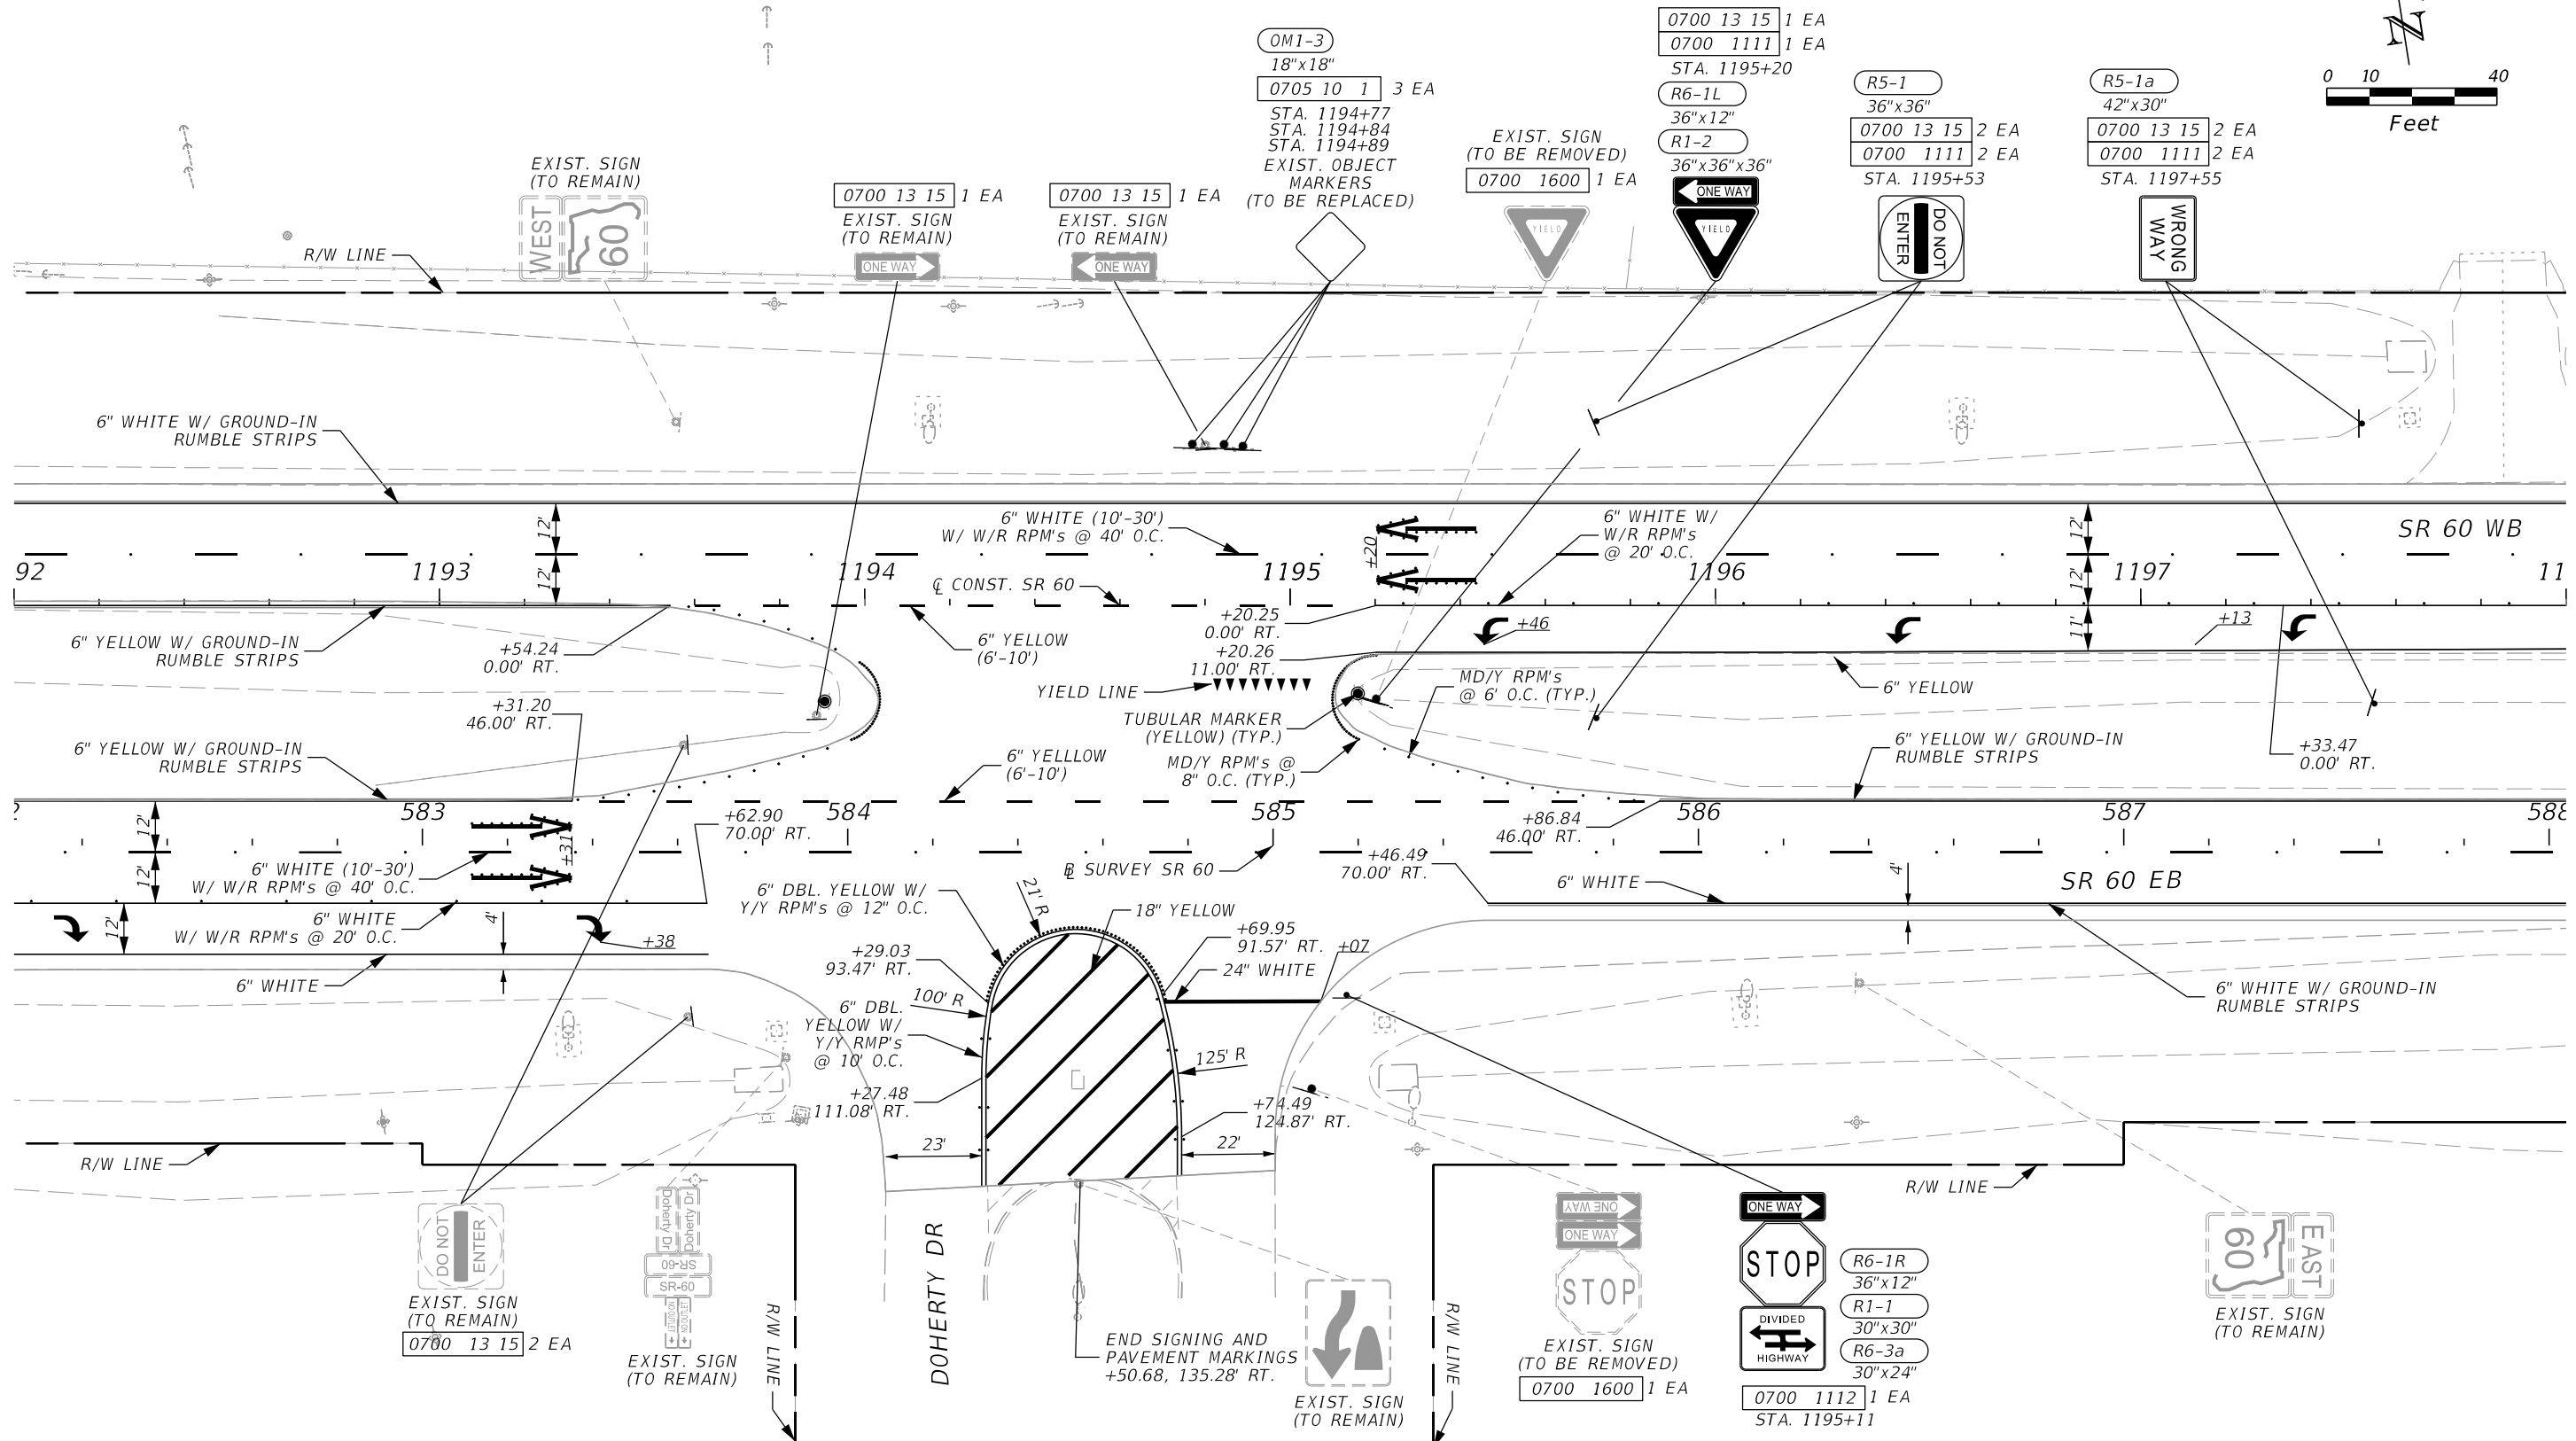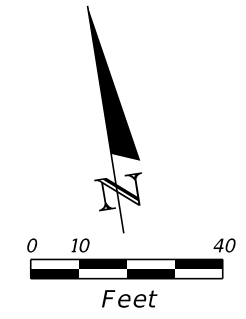

6/13/2024 7:20:22 PM VIA5 \\via-srv\openroads\FDOT\_44927615201\_1012\SigningAndMarking\PLANS\PO1.dgn

THE OFFICIAL RECORD OF THIS SHEET IS THE ELECTRONIC FILE DIGITALLY SIGNED AND SEALED UNDER RULE 61G15-23.004, F.A.C.

REVISIONS				ENGINEER OF RECORD		STATE OF FLORIDA DEPARTMENT OF TRANSPORTATION			S&PM PLAN	SHEET NO. 35
DATE	DESCRIPTION	DATE	DESCRIPTION			ROAD NO.	COUNTY	FINANCIAL PROJECT ID		
				ADRIANA GONZALEZ, PE LICENSE NUMBER: 74493 VIA ENGINEERING GROUP, INC. 55 WESTON ROAD, SUITE 405 WESTON, FL 33326		SR 60	POLK	449276-1-52-01		

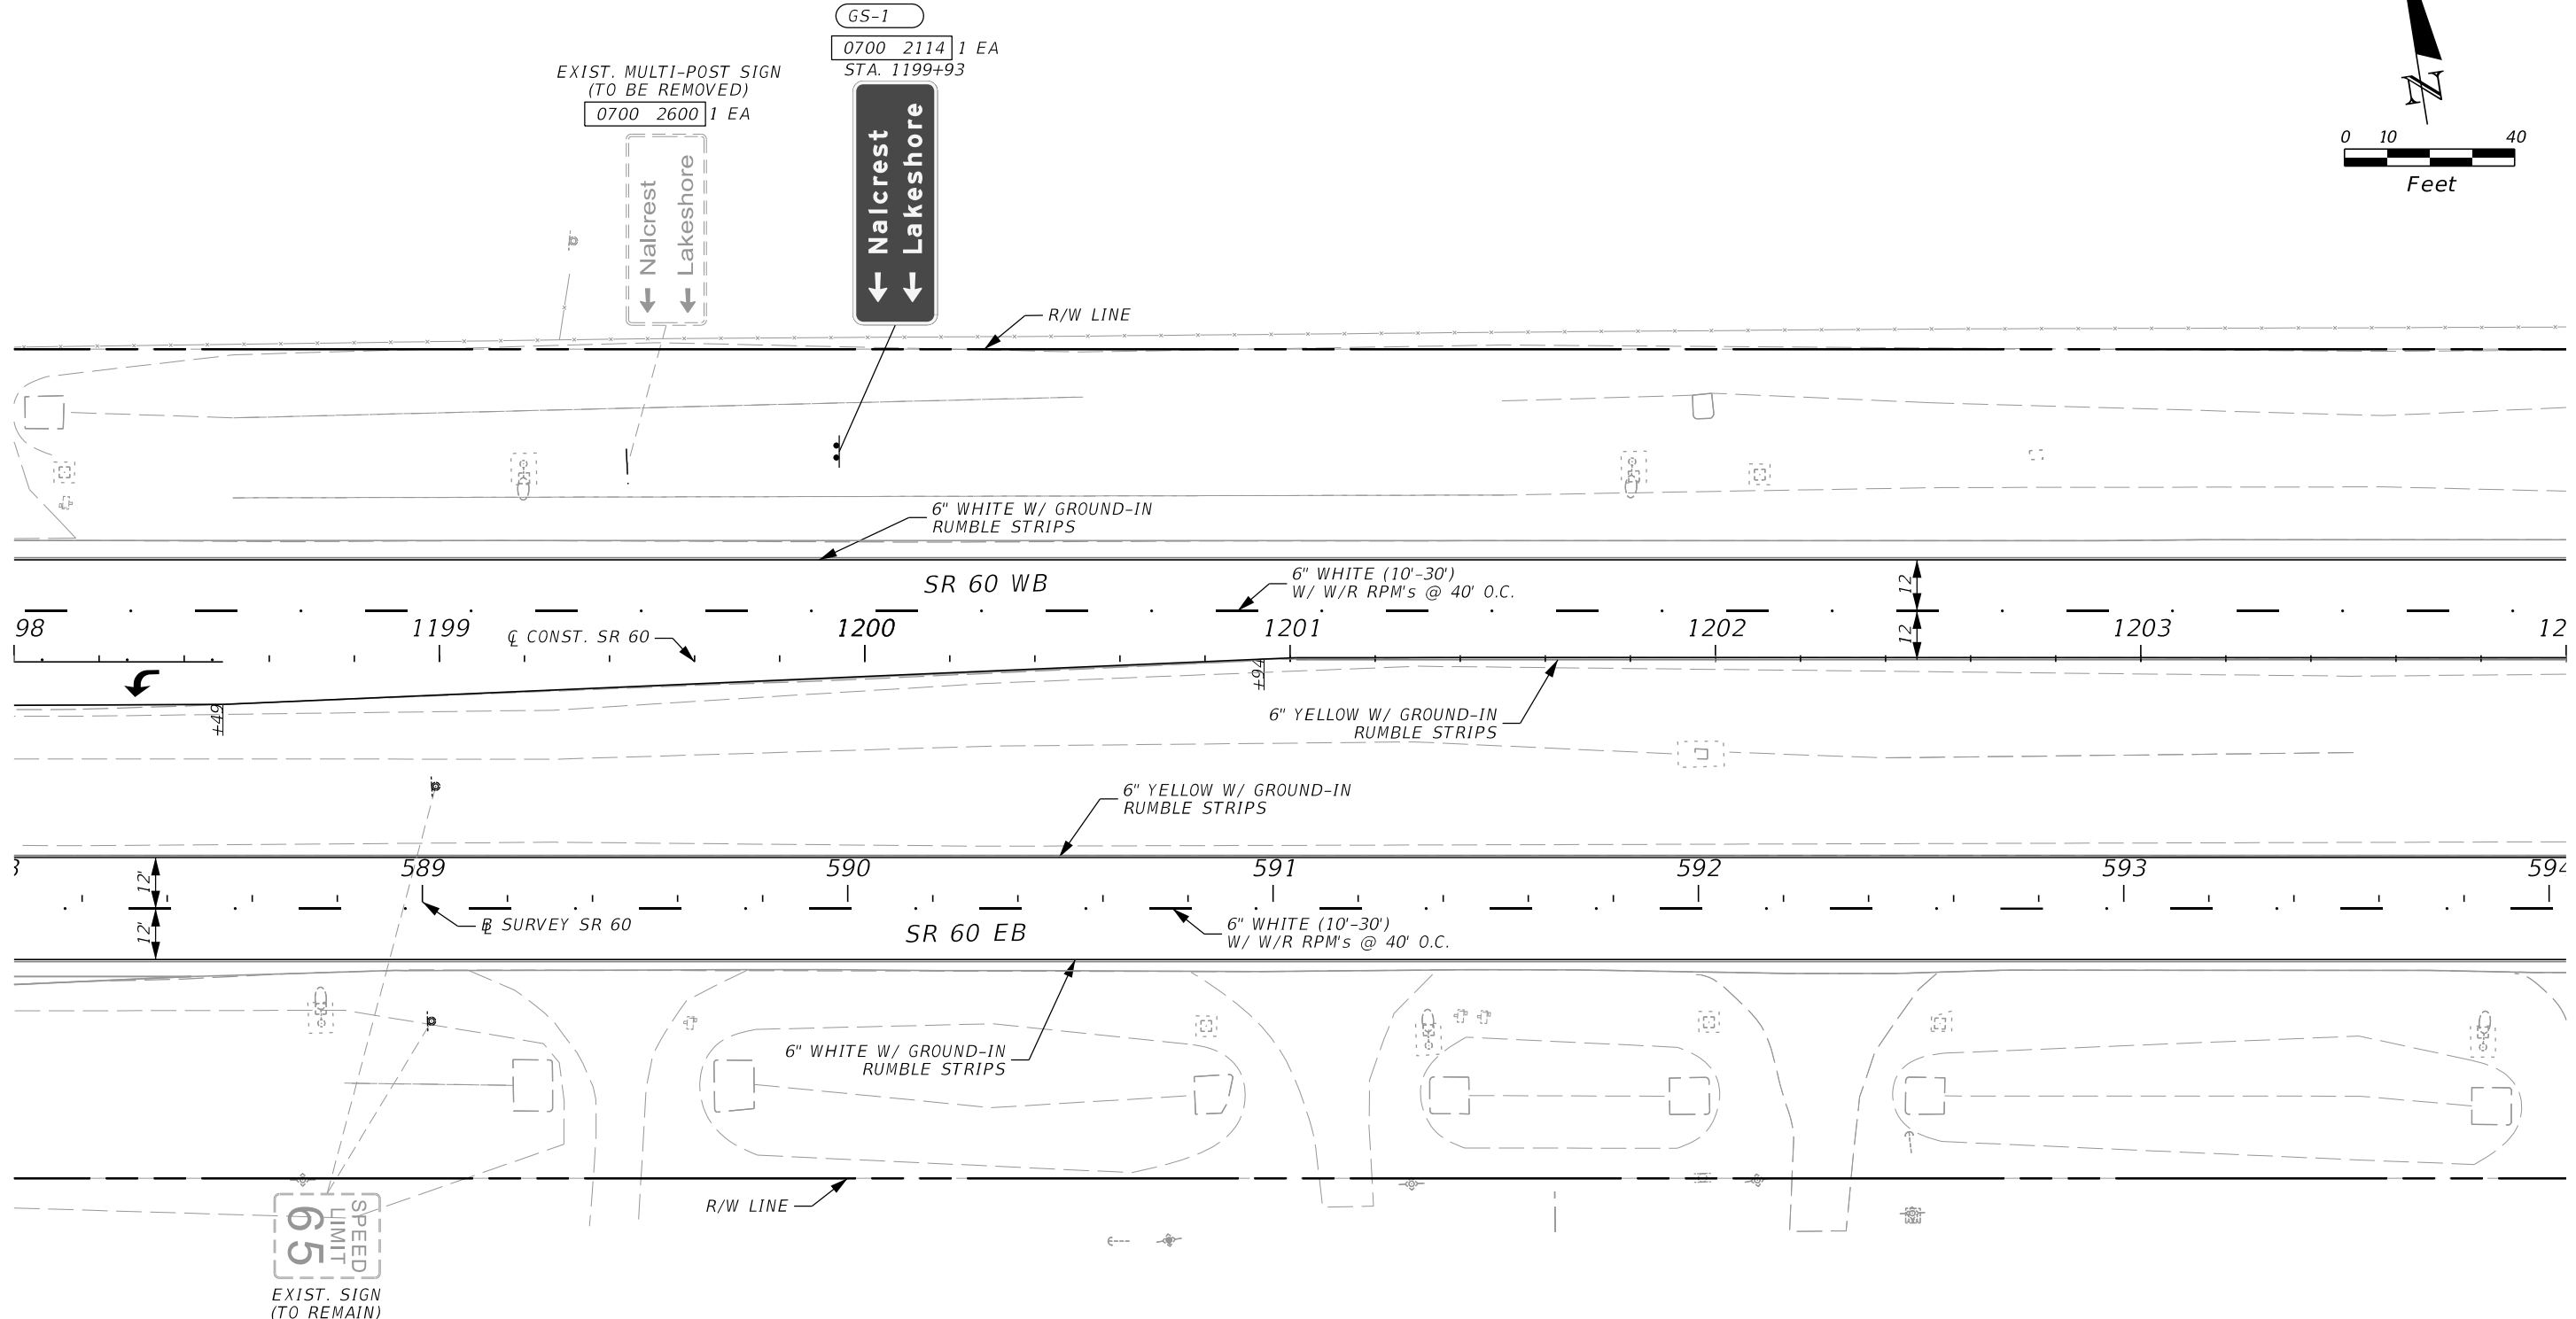
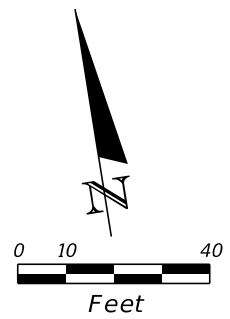


6/13/2024 7:20:23 PM VIA5 \\via-srv\openroads\FDOT\_44927615201\_1012\SigningAndMarking\PLANS\PO1.dgn

THE OFFICIAL RECORD OF THIS SHEET IS THE ELECTRONIC FILE DIGITALLY SIGNED AND SEALED UNDER RULE 61G15-23.004, F.A.C.

REVISIONS				ENGINEER OF RECORD			STATE OF FLORIDA DEPARTMENT OF TRANSPORTATION			S&PM PLAN	SHEET NO. 36
DATE	DESCRIPTION	DATE	DESCRIPTION				ROAD NO.	COUNTY	FINANCIAL PROJECT ID		
				ADRIANA GONZALEZ, PE LICENSE NUMBER: 74493 VIA ENGINEERING GROUP, INC. 55 WESTON ROAD, SUITE 405 WESTON, FL 33326			SR 60	POLK	449276-1-52-01		





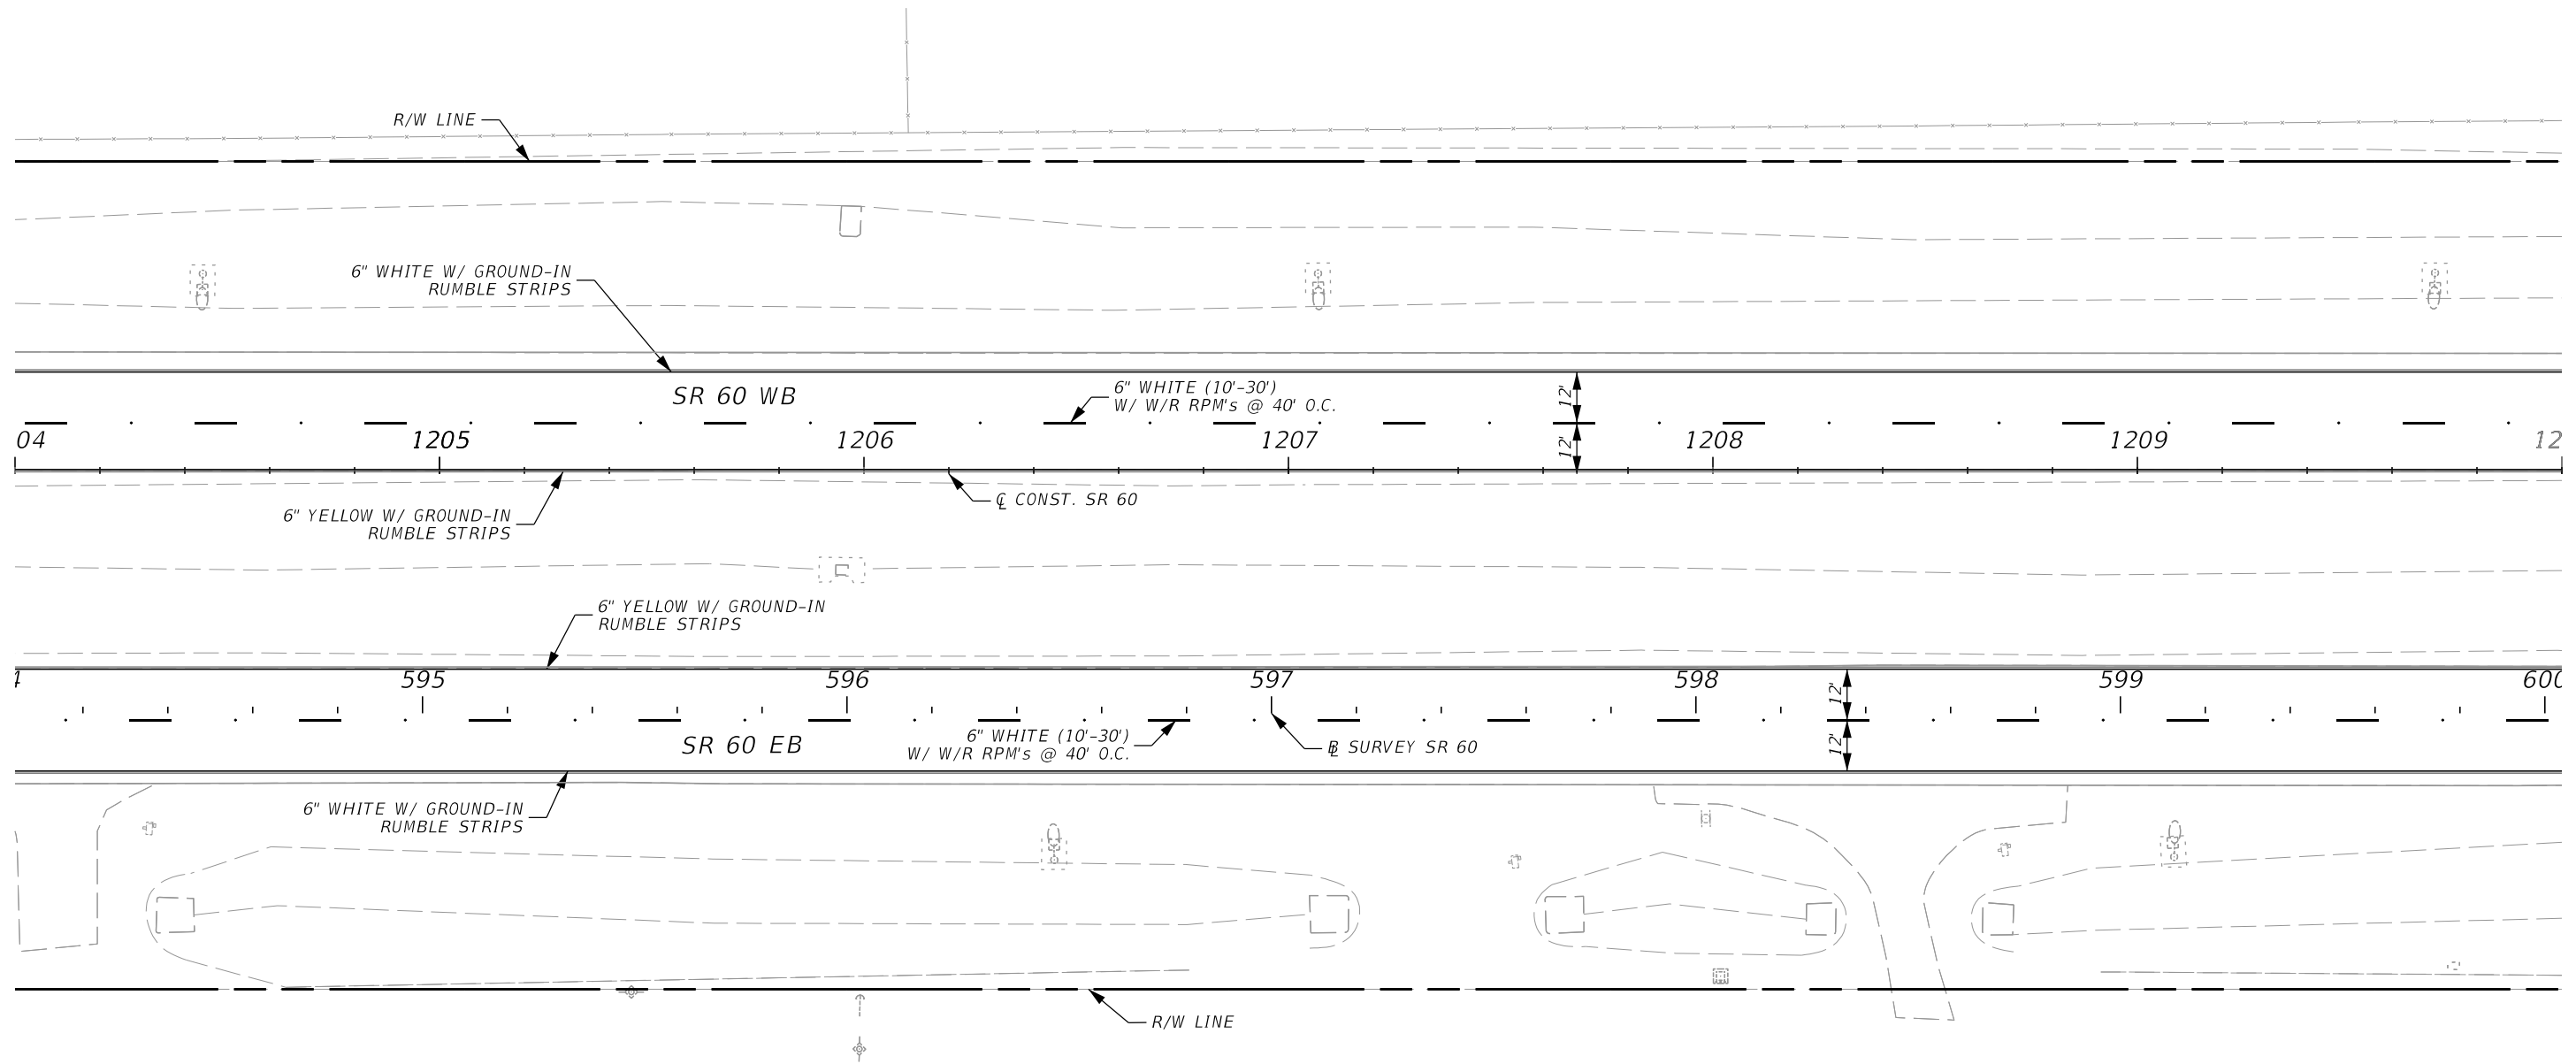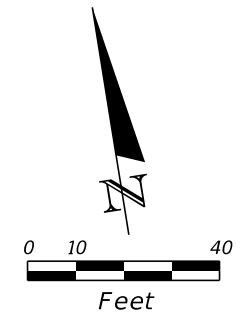

6/13/2024 7:20:23 PM VIA5 \\via-srv\openroads\FDOT\_44927615201\_1012\SigningAndMarking\PLANS\PO1.dgn

THE OFFICIAL RECORD OF THIS SHEET IS THE ELECTRONIC FILE DIGITALLY SIGNED AND SEALED UNDER RULE 61G15-23.004, F.A.C.



REVISIONS				ENGINEER OF RECORD		STATE OF FLORIDA DEPARTMENT OF TRANSPORTATION			S&PM PLAN	SHEET NO.
DATE	DESCRIPTION	DATE	DESCRIPTION	ADRIANA GONZALEZ, PE LICENSE NUMBER: 74493 VIA ENGINEERING GROUP, INC. 55 WESTON ROAD, SUITE 405 WESTON, FL 33326		ROAD NO.	COUNTY	FINANCIAL PROJECT ID		37
						SR 60	POLK	449276-1-52-01		

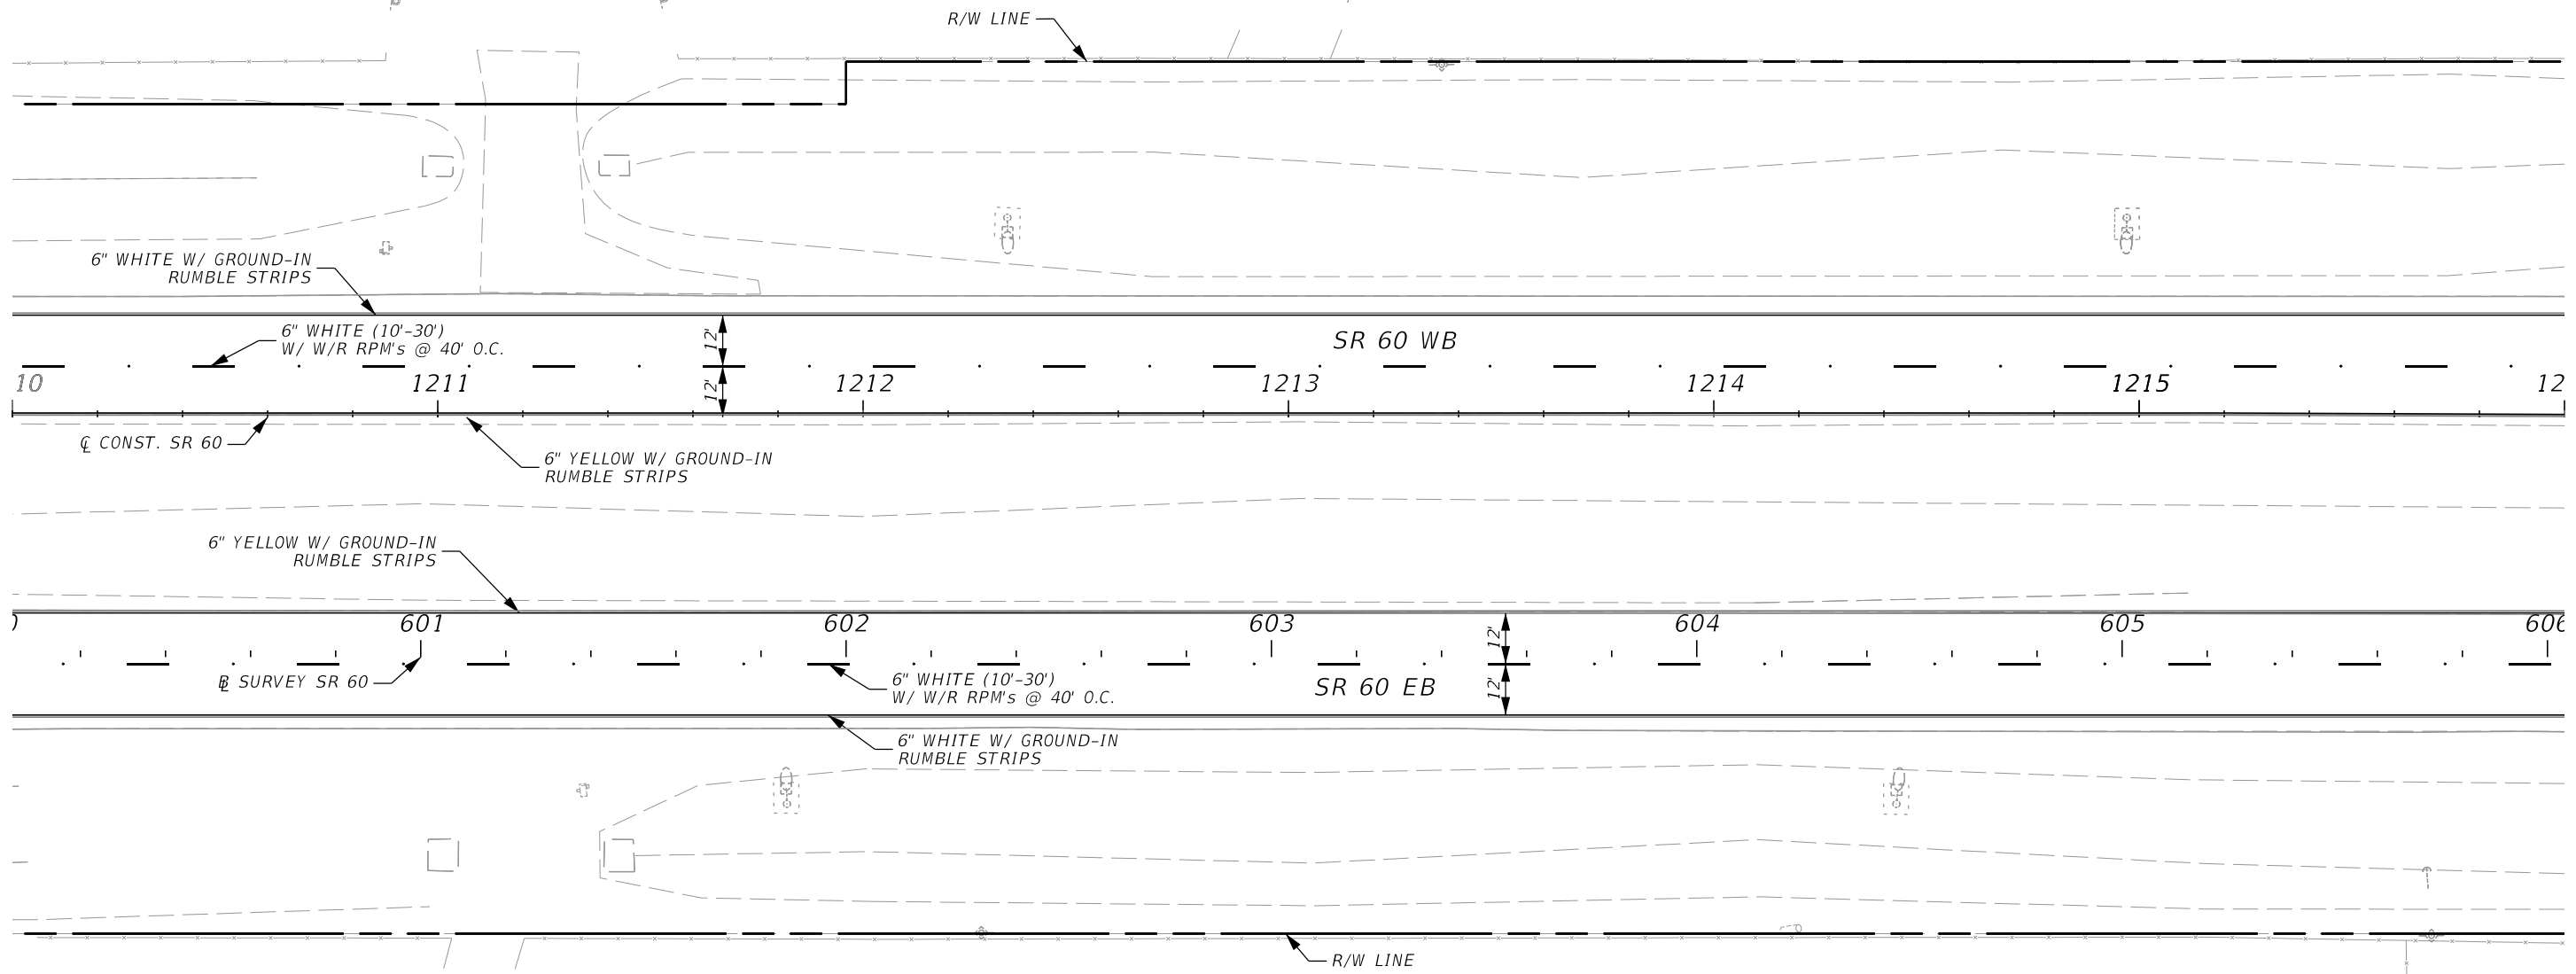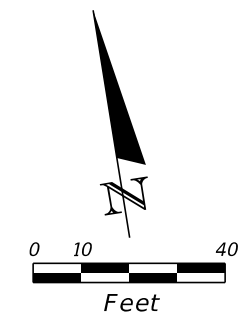

6/13/2024 7:20:24 PM VIA5 \\via-srv\openroads\FDOT\44927615201\_1012\SigningAndMarking\PLANS\PO1.dgn

THE OFFICIAL RECORD OF THIS SHEET IS THE ELECTRONIC FILE DIGITALLY SIGNED AND SEALED UNDER RULE 61G15-23.004, F.A.C.

REVISIONS				ENGINEER OF RECORD		STATE OF FLORIDA DEPARTMENT OF TRANSPORTATION			S&PM PLAN	SHEET NO.
DATE	DESCRIPTION	DATE	DESCRIPTION	ADRIANA GONZALEZ, PE LICENSE NUMBER: 74493 VIA ENGINEERING GROUP, INC. 55 WESTON ROAD, SUITE 405 WESTON, FL 33326		ROAD NO.	COUNTY	FINANCIAL PROJECT ID		38
						SR 60	POLK	449276-1-52-01		

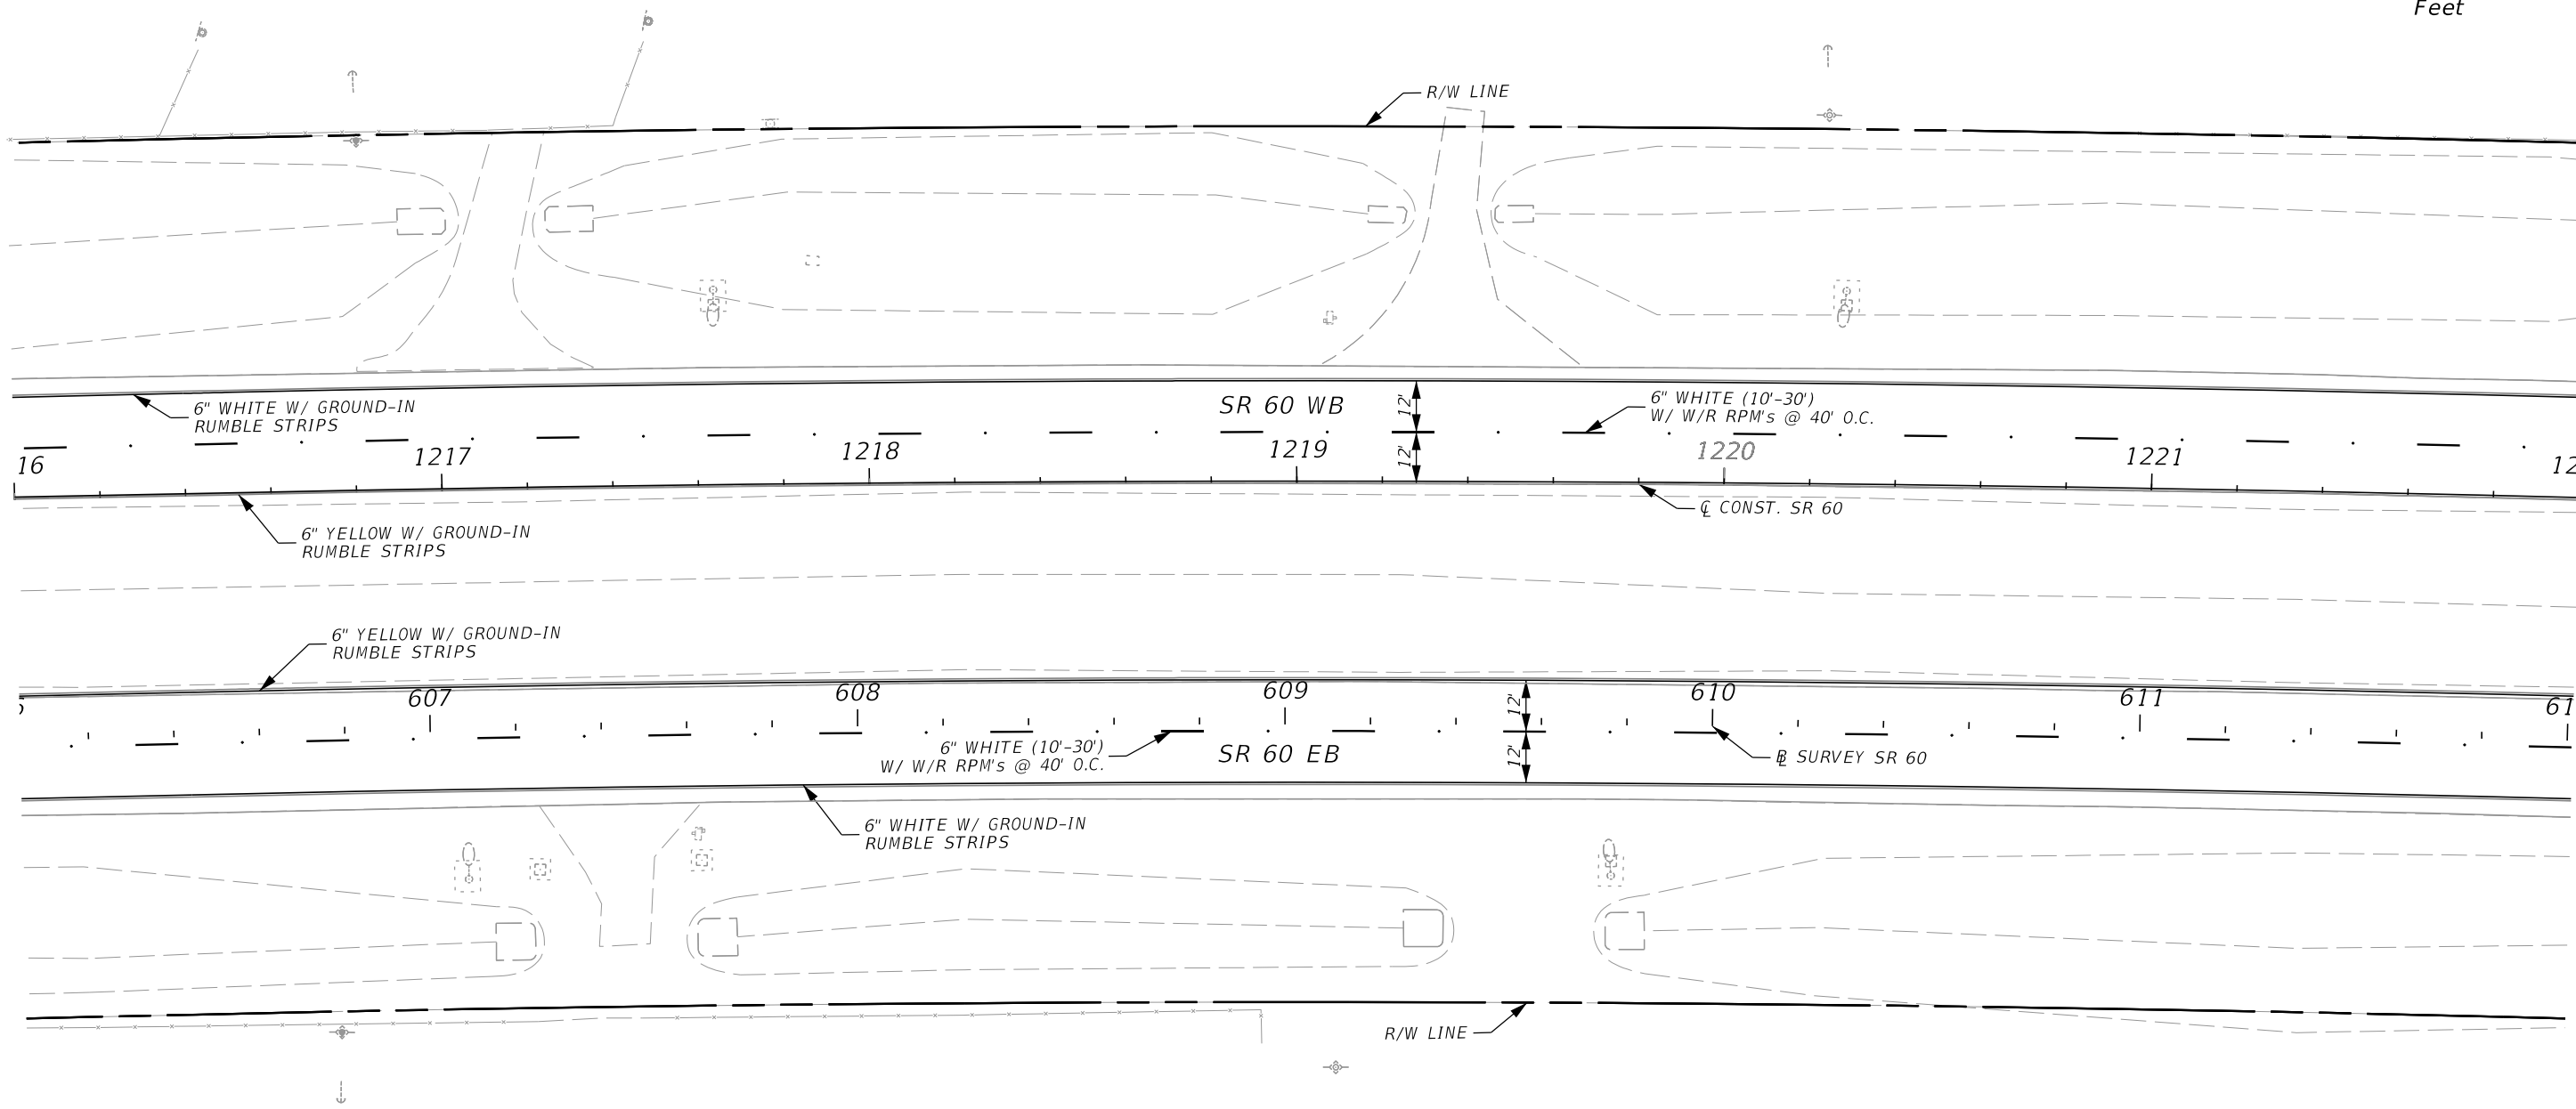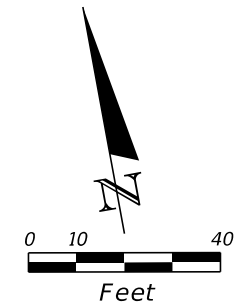

6/13/2024 7:20:25 PM VIA5 \\via-srv\openroads\FDOT\_44927615201\_1012\SigningAndMarking\PLANS\01.dgn

REVISIONS			
DATE	DESCRIPTION	DATE	DESCRIPTION



ENGINEER OF RECORD  
 ADRIANA GONZALEZ, PE  
 LICENSE NUMBER: 74493  
 VIA ENGINEERING GROUP, INC.  
 55 WESTON ROAD, SUITE 405  
 WESTON, FL 33326

STATE OF FLORIDA DEPARTMENT OF TRANSPORTATION		
ROAD NO.	COUNTY	FINANCIAL PROJECT ID
SR 60	POLK	449276-1-52-01

*S&PM PLAN*

SHEET NO.  
39



THE OFFICIAL RECORD OF THIS SHEET IS THE ELECTRONIC FILE DIGITALLY SIGNED AND SEALED UNDER RULE 61G15-23.004, F.A.C.

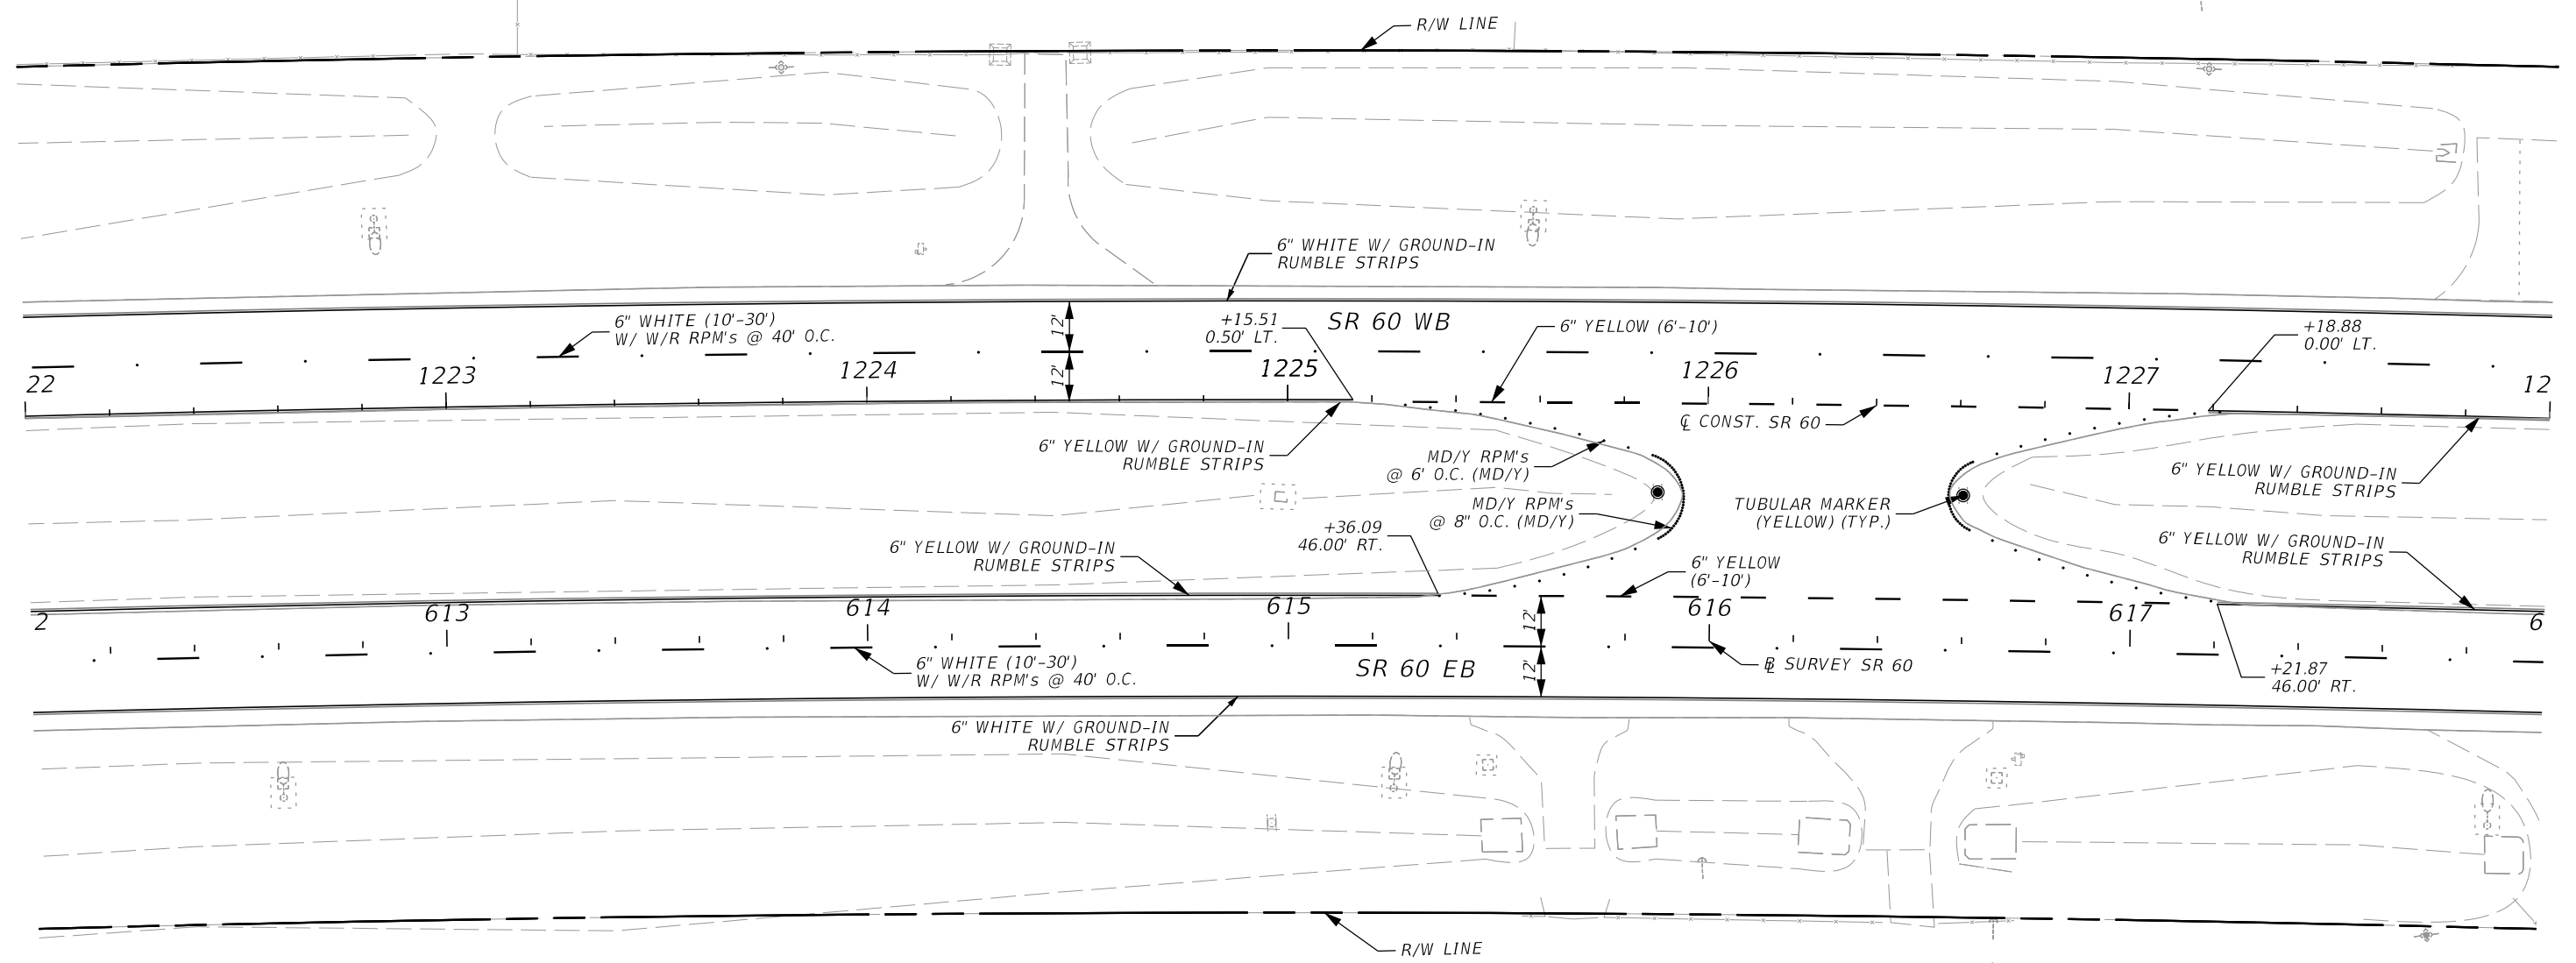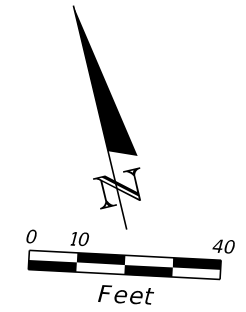

6/13/2024 7:20:25 PM VIA5 \\via-srv\openroads\FDOT\_44927615201\_1012\SigningAndMarking\PLANS\PO1.dgn

REVISIONS				ENGINEER OF RECORD			STATE OF FLORIDA DEPARTMENT OF TRANSPORTATION			S&PM PLAN	SHEET NO. 40
DATE	DESCRIPTION	DATE	DESCRIPTION				ROAD NO.	COUNTY	FINANCIAL PROJECT ID		
				ADRIANA GONZALEZ, PE LICENSE NUMBER: 74493 VIA ENGINEERING GROUP, INC. 55 WESTON ROAD, SUITE 405 WESTON, FL 33326			SR 60	POLK	449276-1-52-01		



THE OFFICIAL RECORD OF THIS SHEET IS THE ELECTRONIC FILE DIGITALLY SIGNED AND SEALED UNDER RULE 61G15-23.004, F.A.C.

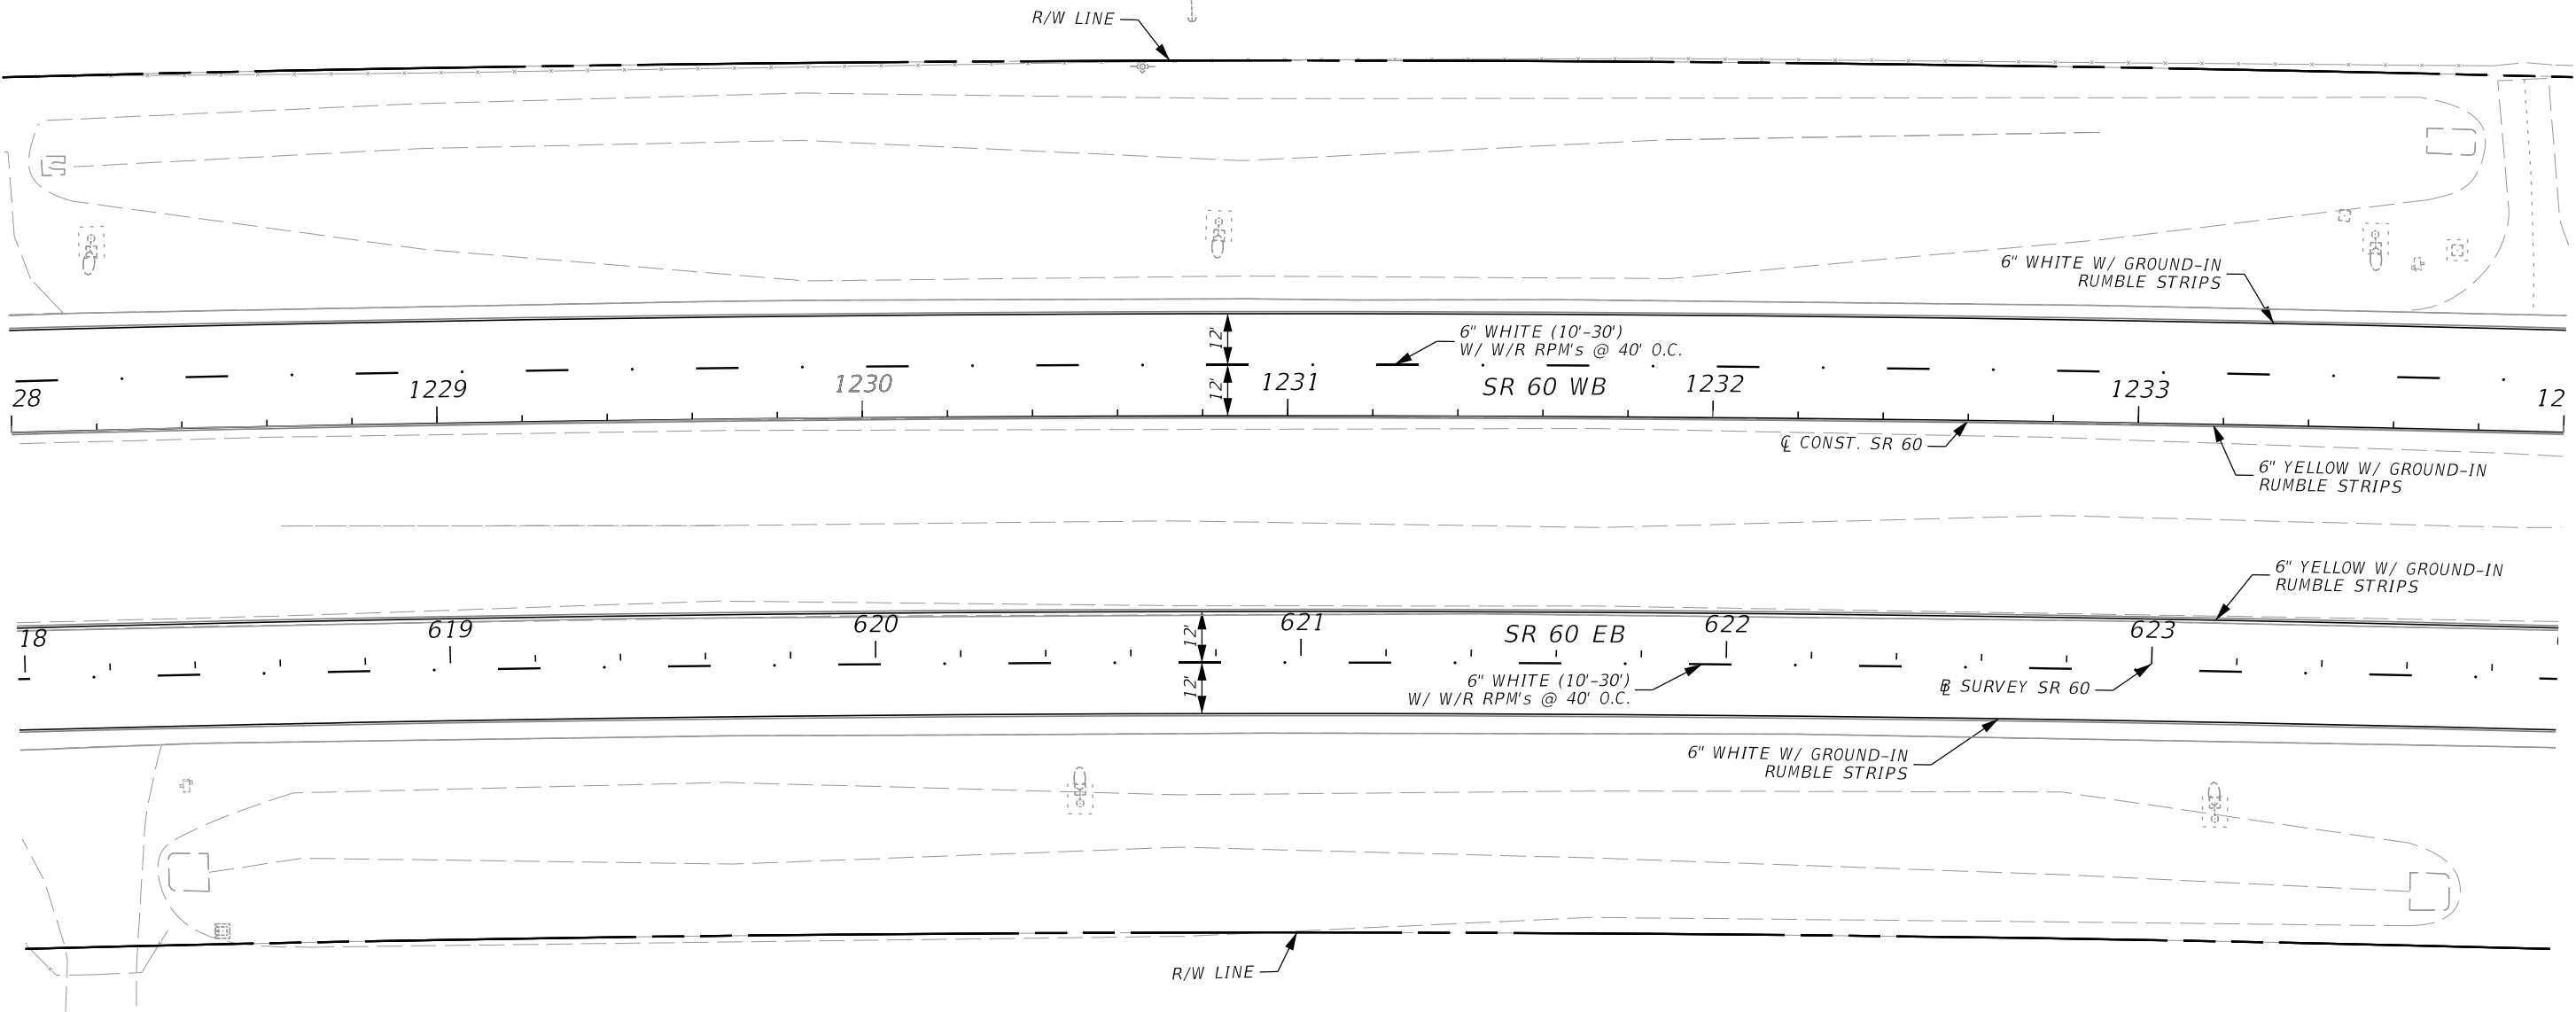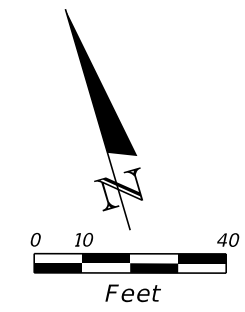

6/13/2024 7:20:26 PM VIA5 \\via-srv\openroads\FDOT\44927615201\_1012\SigningAndMarking\PLANS\PO1.dgn

REVISIONS				ENGINEER OF RECORD		STATE OF FLORIDA DEPARTMENT OF TRANSPORTATION			S&PM PLAN	SHEET NO.
DATE	DESCRIPTION	DATE	DESCRIPTION	ADRIANA GONZALEZ, PE LICENSE NUMBER: 74493 VIA ENGINEERING GROUP, INC. 55 WESTON ROAD, SUITE 405 WESTON, FL 33326		ROAD NO.	COUNTY	FINANCIAL PROJECT ID		41
						SR 60	POLK	449276-1-52-01		



THE OFFICIAL RECORD OF THIS SHEET IS THE ELECTRONIC FILE DIGITALLY SIGNED AND SEALED UNDER RULE 61G15-23.004, F.A.C.

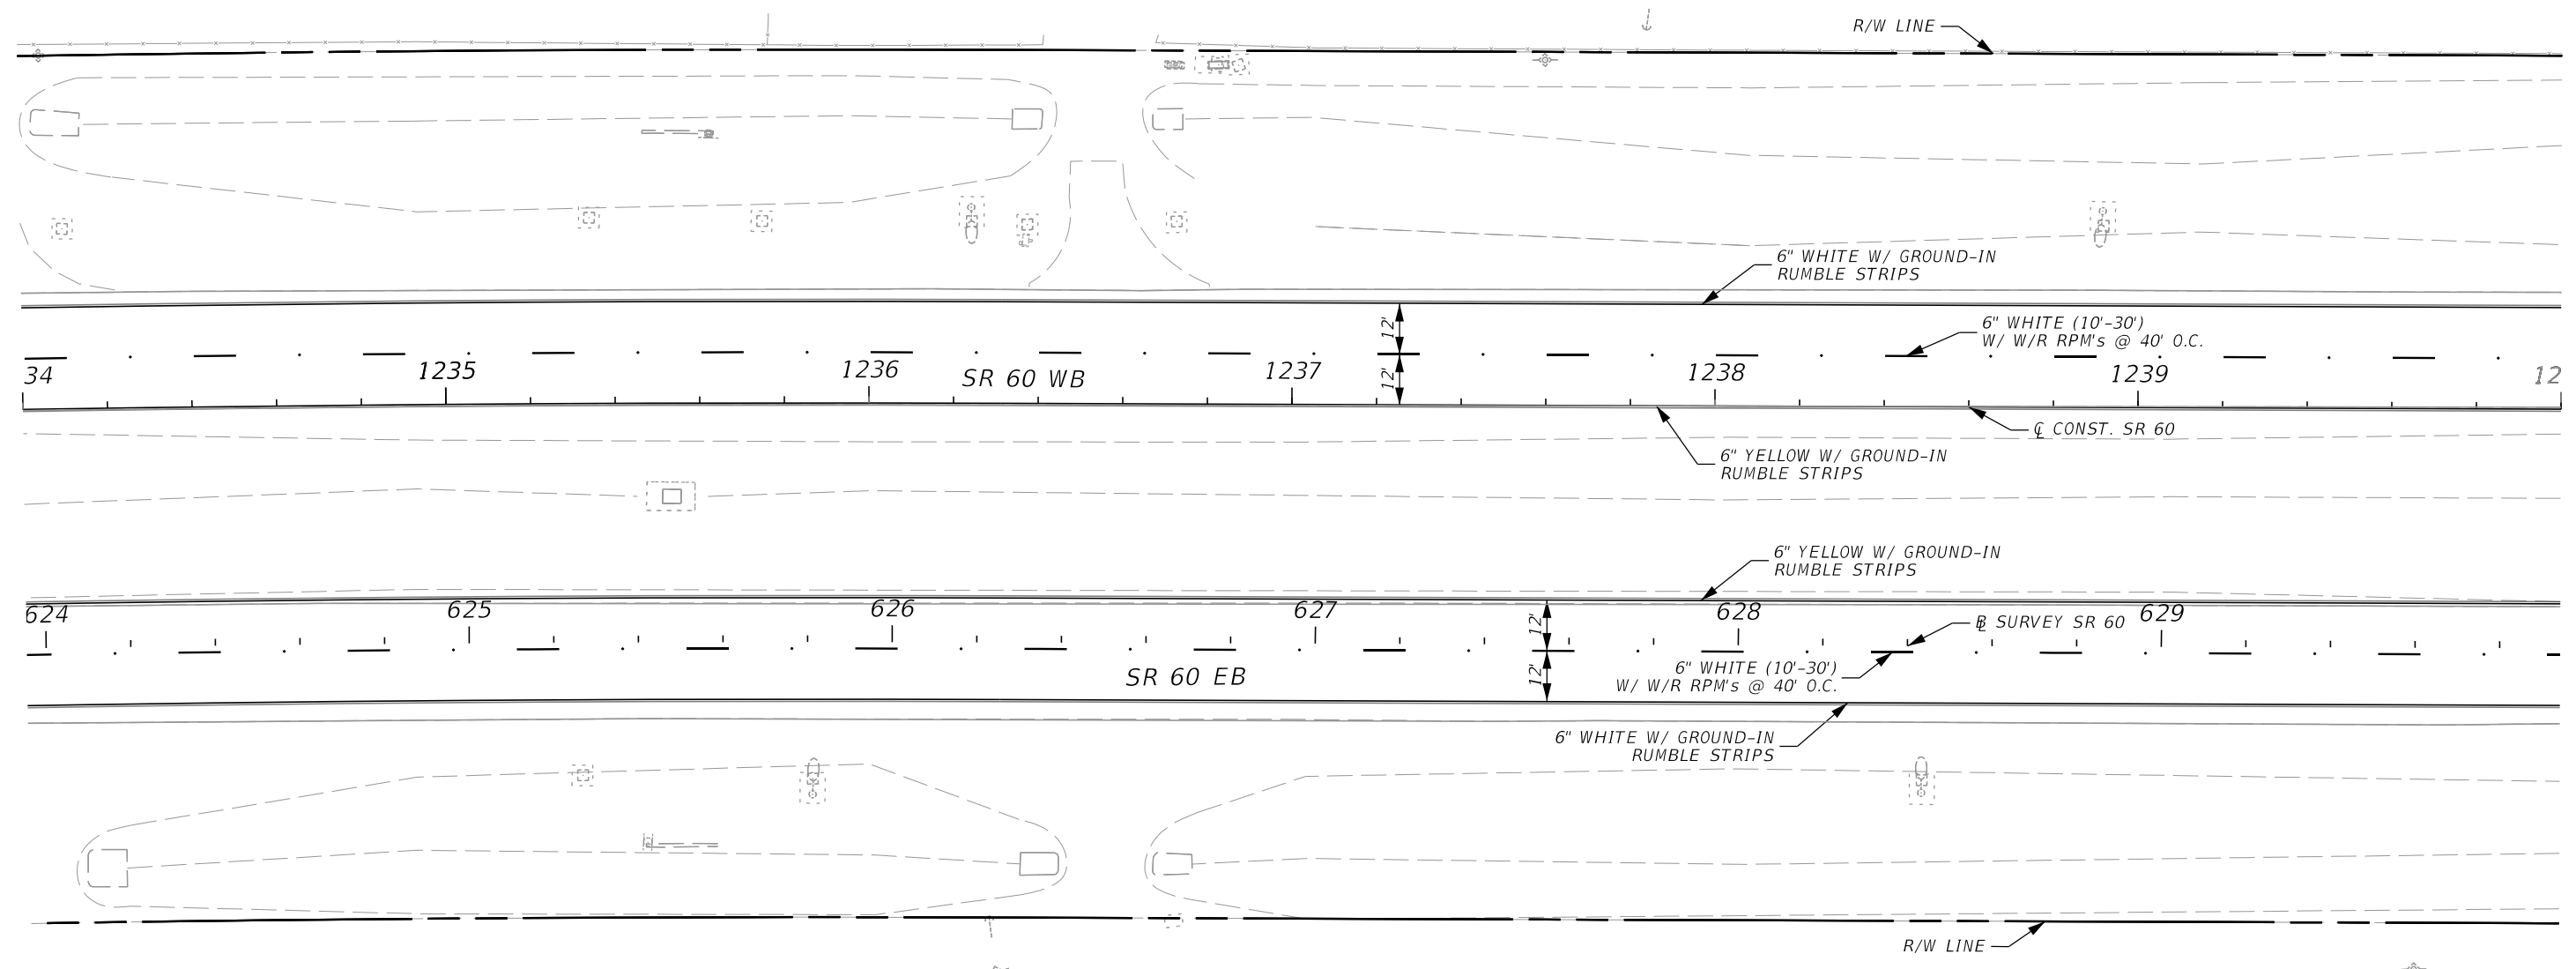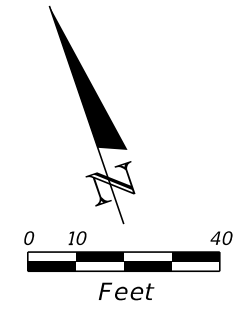

6/13/2024 7:20:26 PM VIA5 \\via-srv\0penroads\FDOT\_44927615201\_1012\SigningAndMarking\PLANS\PO1.dgn

THE OFFICIAL RECORD OF THIS SHEET IS THE ELECTRONIC FILE DIGITALLY SIGNED AND SEALED UNDER RULE 61G15-23.004, F.A.C.


REVISIONS				ENGINEER OF RECORD		STATE OF FLORIDA DEPARTMENT OF TRANSPORTATION			S&PM PLAN	SHEET NO.
DATE	DESCRIPTION	DATE	DESCRIPTION	ADRIANA GONZALEZ, PE LICENSE NUMBER: 74493 VIA ENGINEERING GROUP, INC. 55 WESTON ROAD, SUITE 405 WESTON, FL 33326		ROAD NO.	COUNTY	FINANCIAL PROJECT ID		42
						SR 60	POLK	449276-1-52-01		

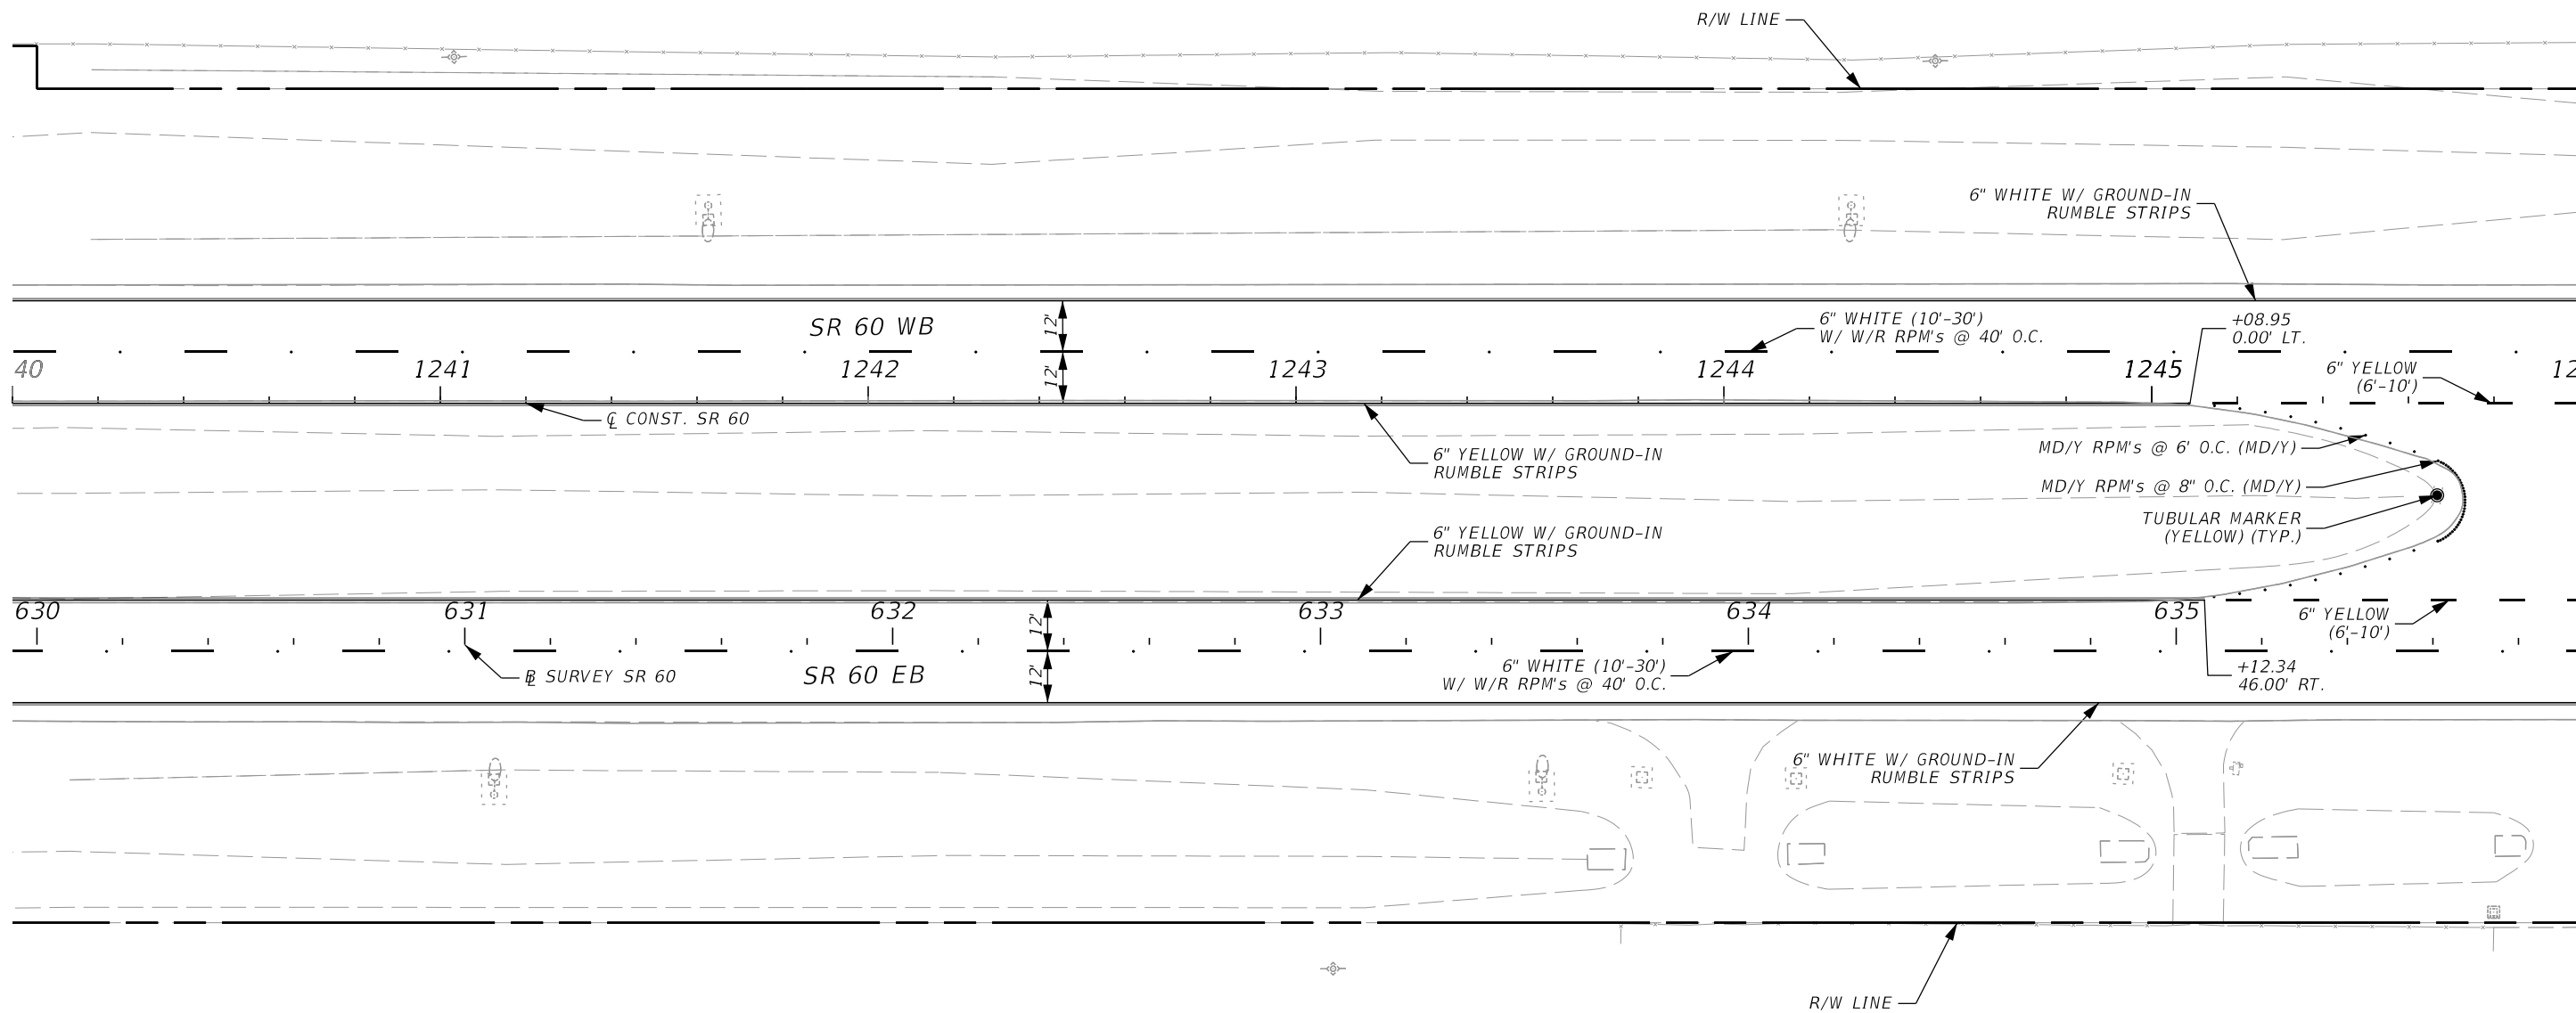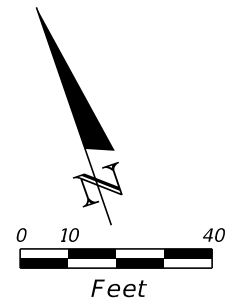

6/13/2024 7:20:27 PM VIA5 \\via-srv\openroads\FDOT\_44927615201\_1012\SigningAndMarking\PLANS\PO1.dgn

REVISIONS				ENGINEER OF RECORD		STATE OF FLORIDA DEPARTMENT OF TRANSPORTATION			S&PM PLAN	SHEET NO.
DATE	DESCRIPTION	DATE	DESCRIPTION	ADRIANA GONZALEZ, PE LICENSE NUMBER: 74493 VIA ENGINEERING GROUP, INC. 55 WESTON ROAD, SUITE 405 WESTON, FL 33326		ROAD NO.	COUNTY	FINANCIAL PROJECT ID		43
						SR 60	POLK	449276-1-52-01		


THE OFFICIAL RECORD OF THIS SHEET IS THE ELECTRONIC FILE DIGITALLY SIGNED AND SEALED UNDER RULE 61G15-23.004, F.A.C.

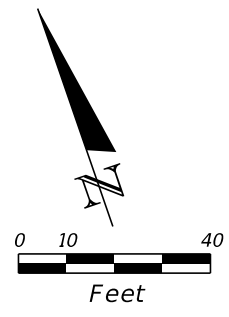

R5-1  
36"x36"  
0700 13 15 2 EA  
0700 1111 2 EA  
STA. 1247+55



R5-1a  
42"x30"  
0700 13 15 2 EA  
0700 1111 2 EA  
STA. 1249+55





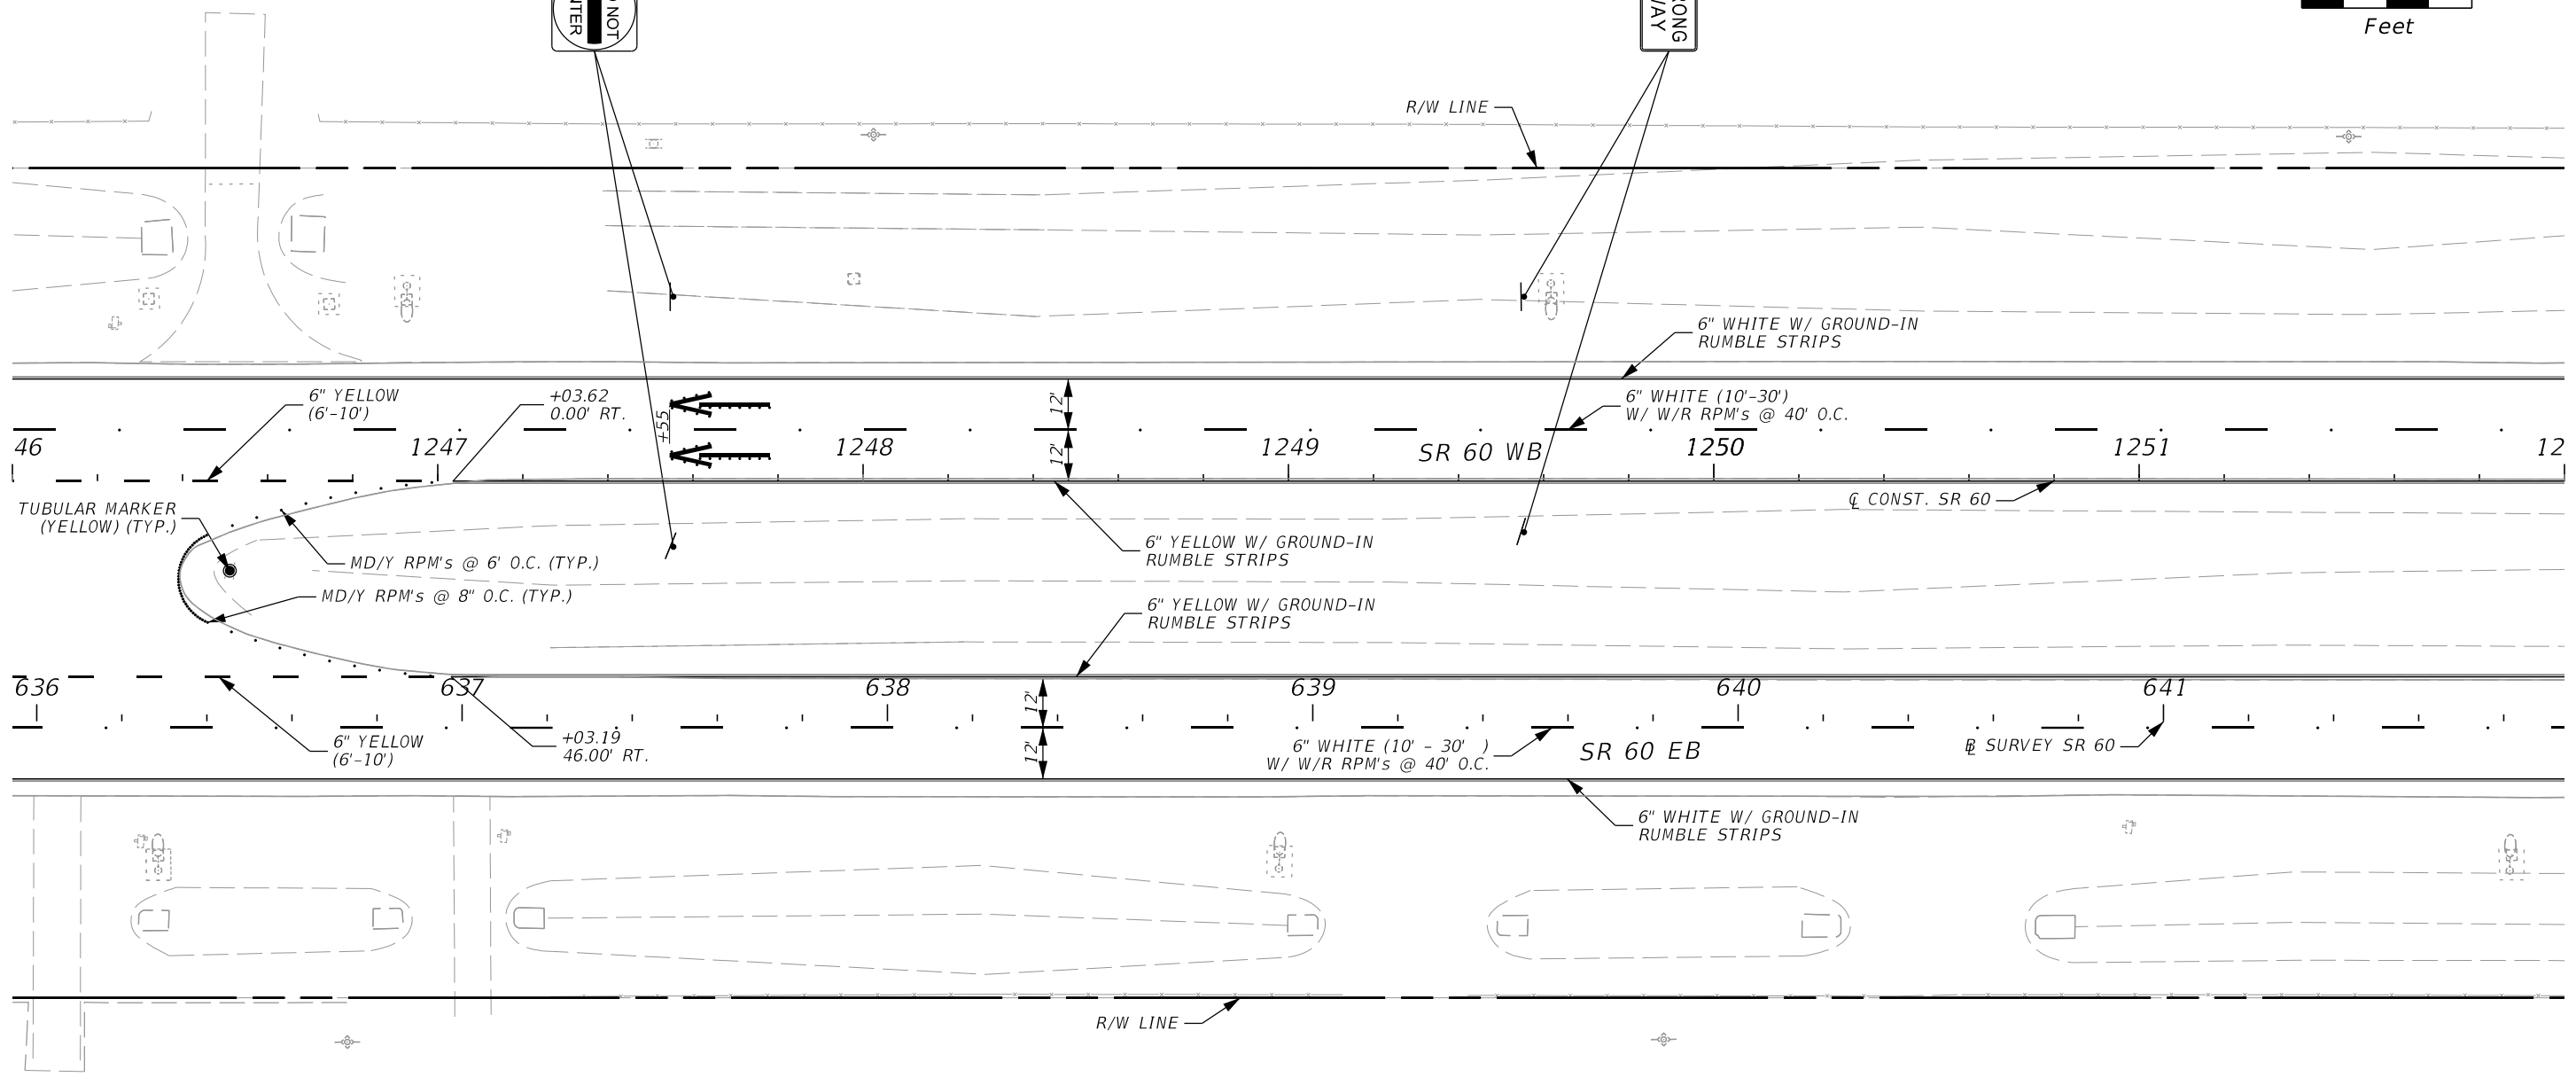


6/13/2024 7:20:28 PM VIA5 \\via-srv\openroads\fdot\44927615201\_1012\SigningAndMarking\PLANS\PO1.dgn

THE OFFICIAL RECORD OF THIS SHEET IS THE ELECTRONIC FILE DIGITALLY SIGNED AND SEALED UNDER RULE 61G15-23.004, F.A.C.

REVISIONS				ENGINEER OF RECORD		STATE OF FLORIDA DEPARTMENT OF TRANSPORTATION			S&PM PLAN	SHEET NO. 44
DATE	DESCRIPTION	DATE	DESCRIPTION	ADRIANA GONZALEZ, PE LICENSE NUMBER: 74493 VIA ENGINEERING GROUP, INC. 55 WESTON ROAD, SUITE 405 WESTON, FL 33326		ROAD NO.	COUNTY	FINANCIAL PROJECT ID		
						SR 60	POLK	449276-1-52-01		





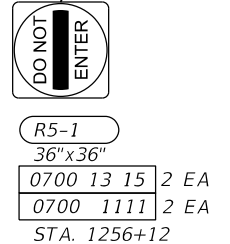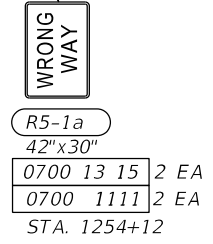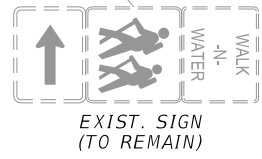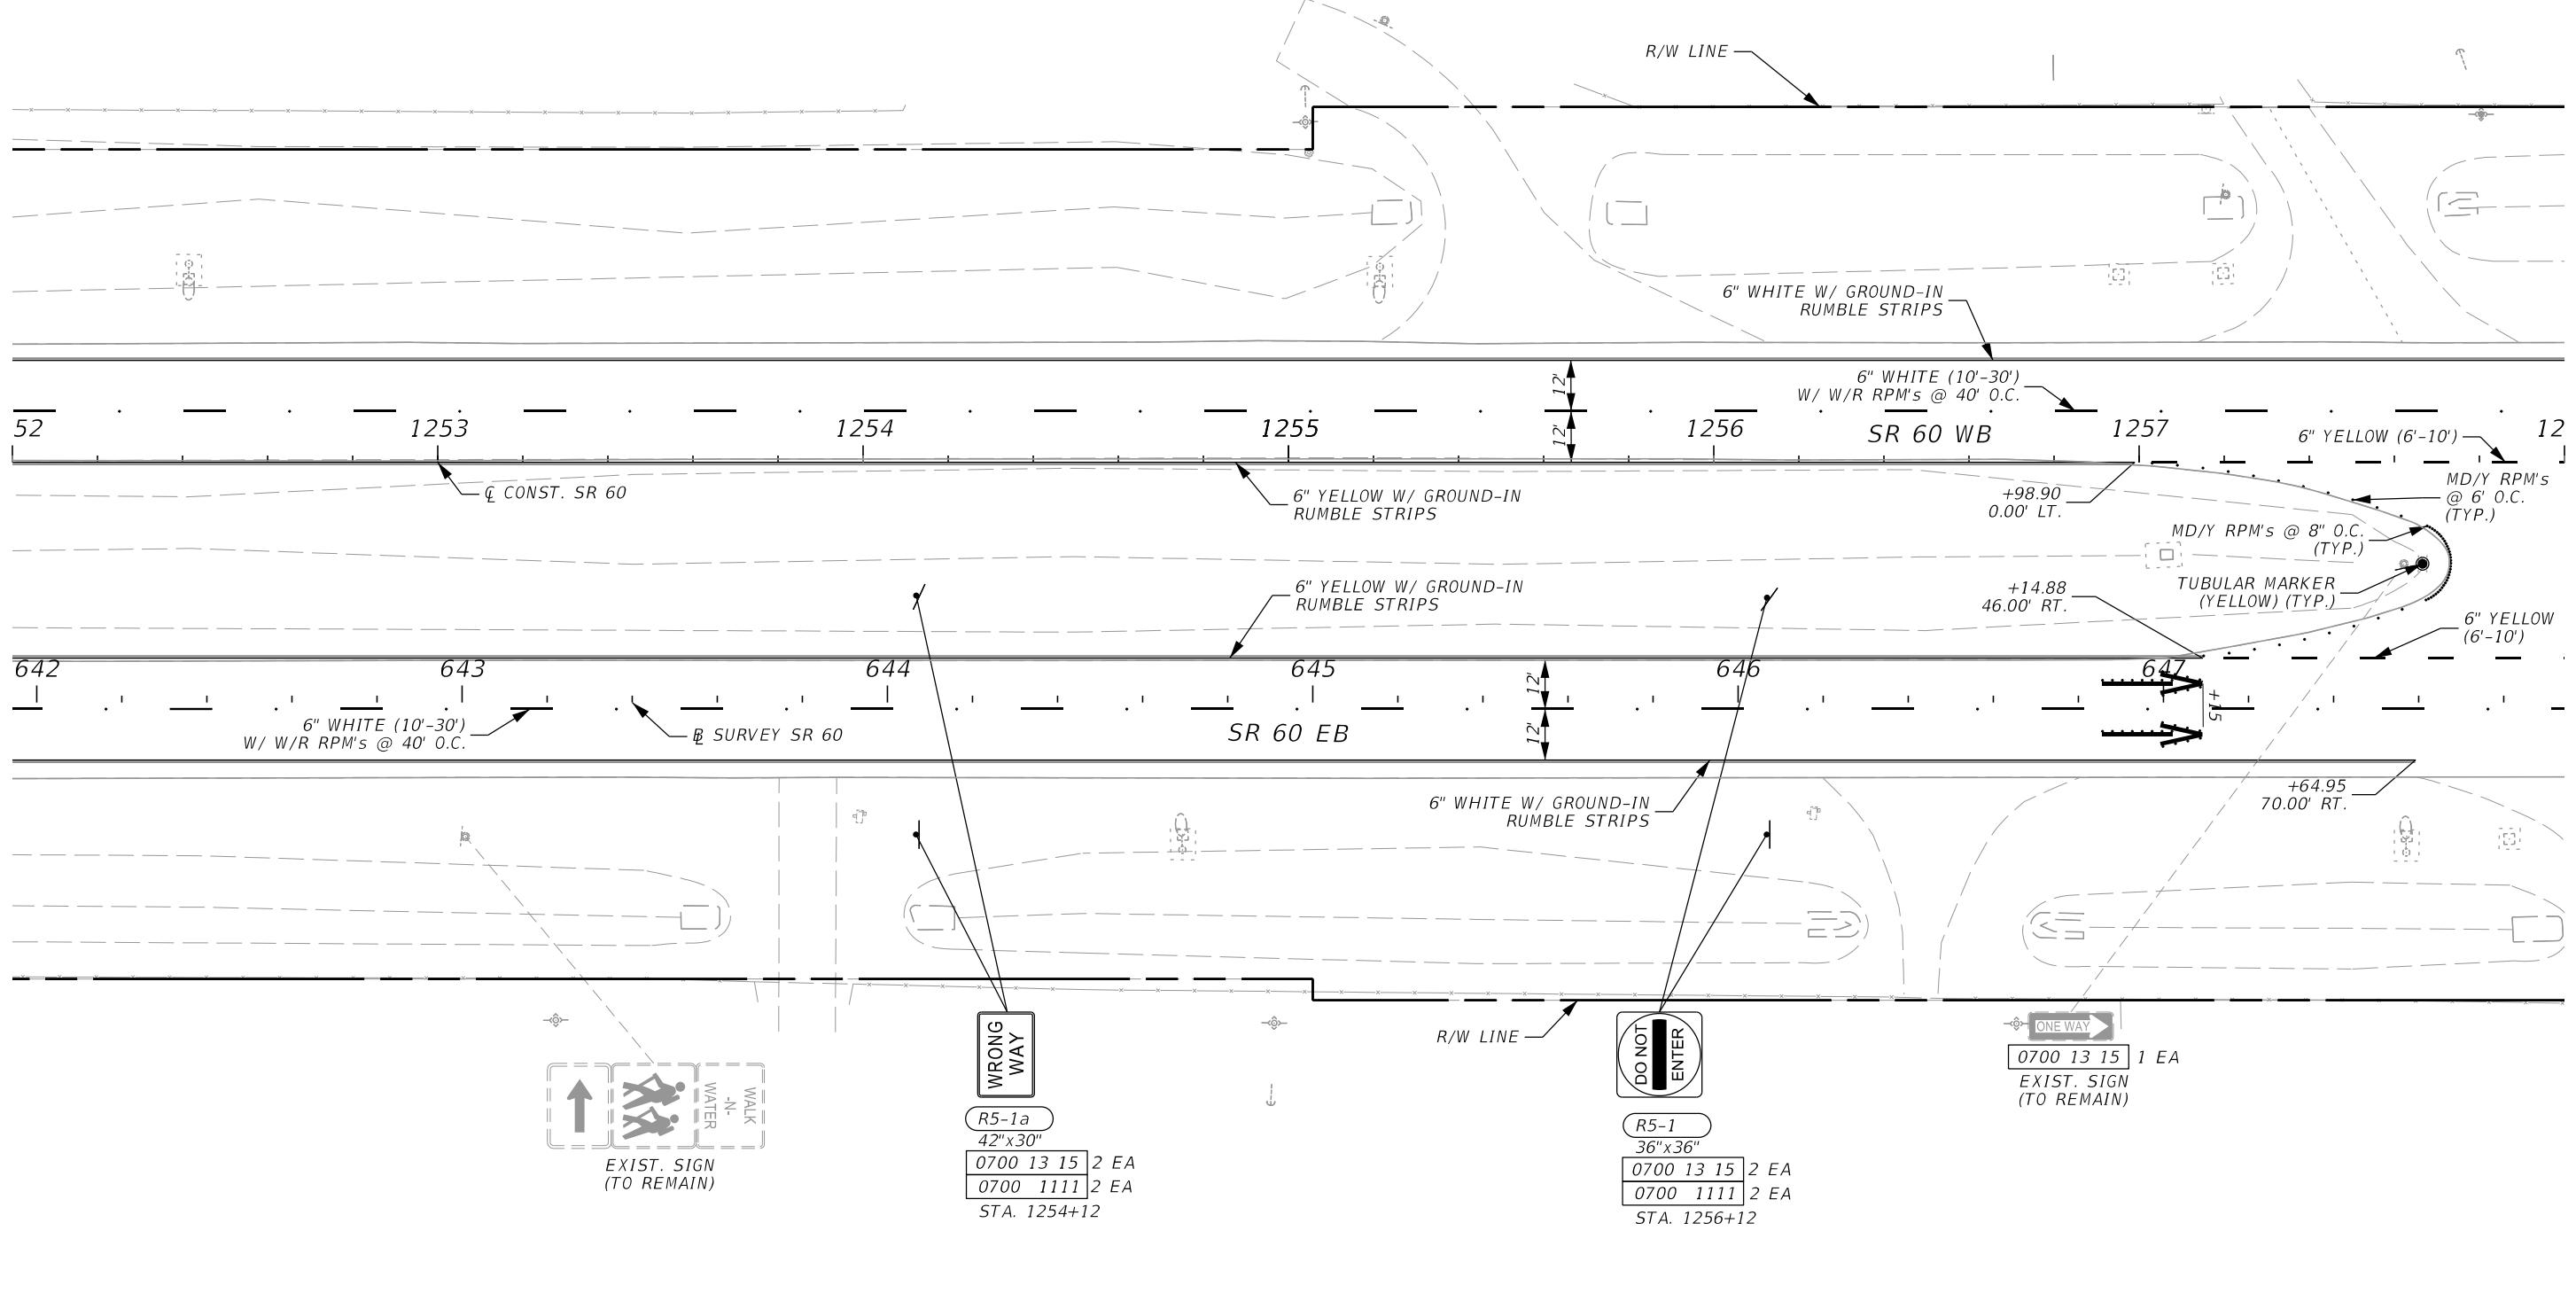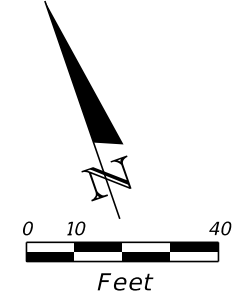

6/13/2024 7:20:28 PM VIA5 \\via-srv\openroads\FDOT\_44927615201\_1012\SigningAndMarking\PLANS\PO1.dgn

THE OFFICIAL RECORD OF THIS SHEET IS THE ELECTRONIC FILE DIGITALLY SIGNED AND SEALED UNDER RULE 61G15-23.004, F.A.C.

REVISIONS				ENGINEER OF RECORD			STATE OF FLORIDA DEPARTMENT OF TRANSPORTATION			S&PM PLAN	SHEET NO. 45
DATE	DESCRIPTION	DATE	DESCRIPTION	ADRIANA GONZALEZ, PE LICENSE NUMBER: 74493 VIA ENGINEERING GROUP, INC. 55 WESTON ROAD, SUITE 405 WESTON, FL 33326			ROAD NO.	COUNTY	FINANCIAL PROJECT ID		
				SR 60	POLK	449276-1-52-01					

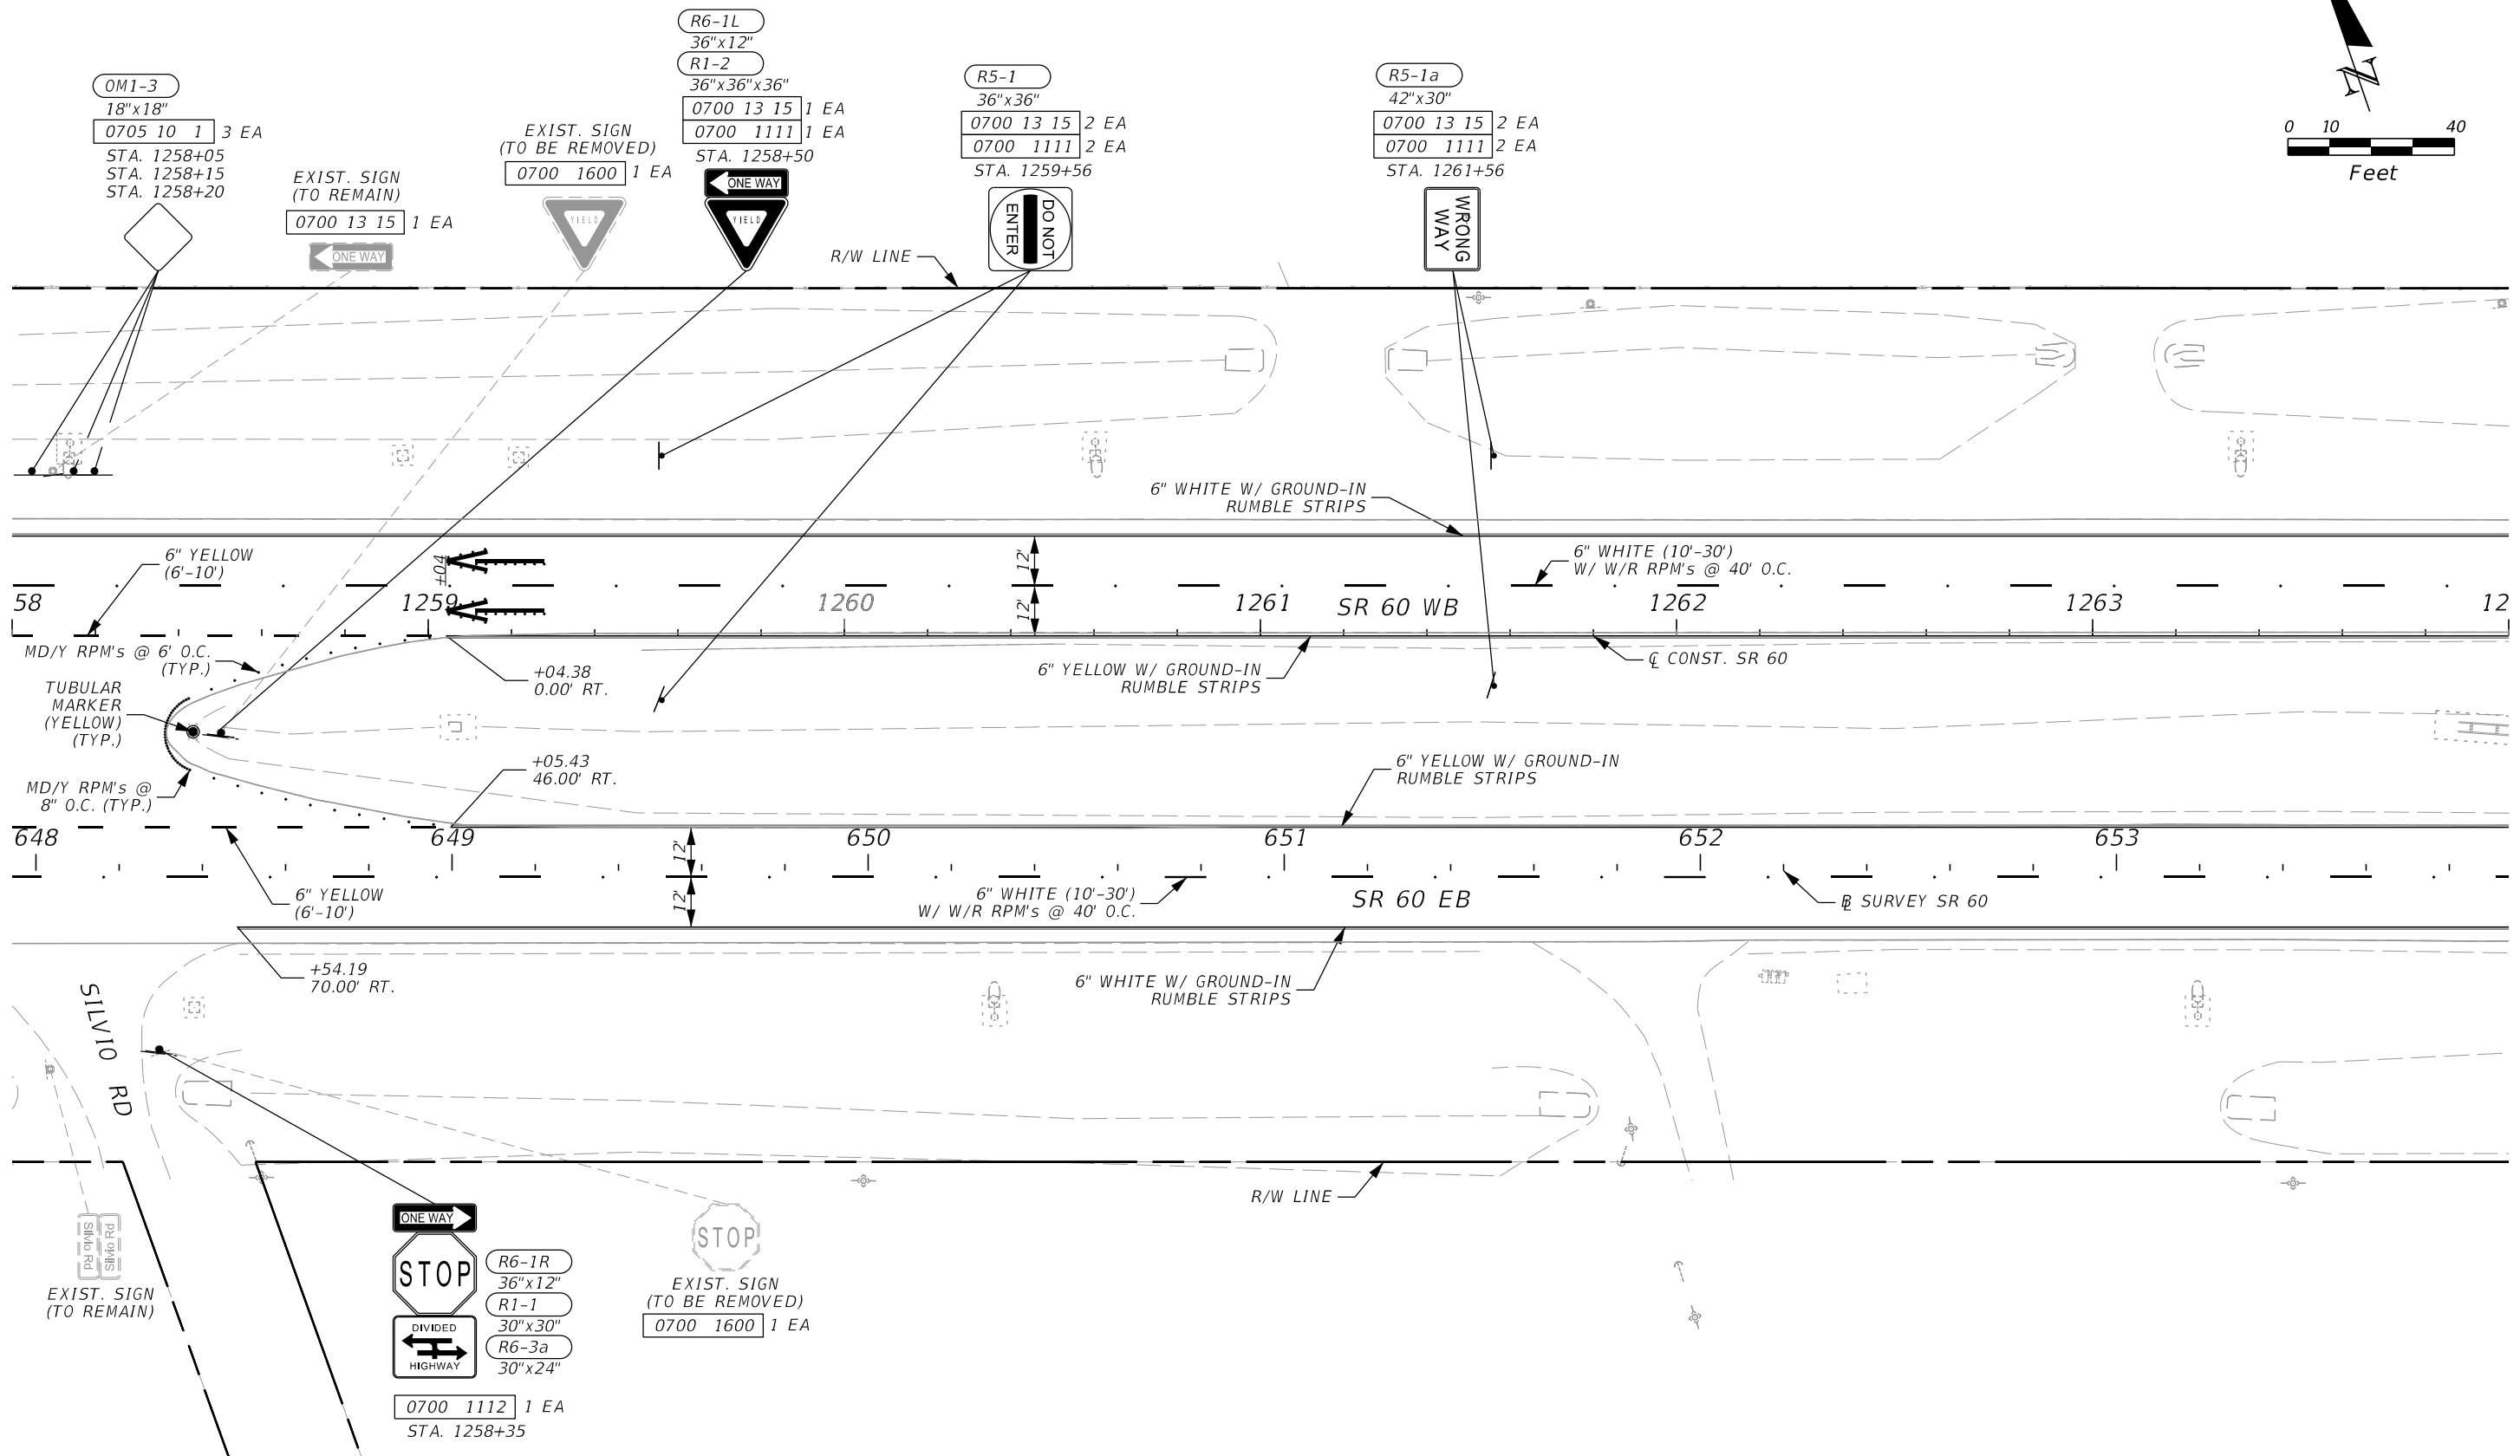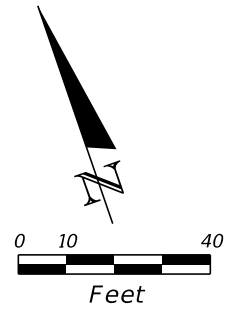

OM1-3  
18"x18"  
0705 10 1 3 EA  
STA. 1258+05  
STA. 1258+15  
STA. 1258+20

EXIST. SIGN  
(TO REMAIN)  
0700 13 15 1 EA  
ONE WAY

R6-1L  
36"x12"  
R1-2  
36"x36"x36"  
0700 13 15 1 EA  
0700 1111 1 EA  
STA. 1258+50  
EXIST. SIGN  
(TO BE REMOVED)  
0700 1600 1 EA  
YIELD  
ONE WAY

R5-1  
36"x36"  
0700 13 15 2 EA  
0700 1111 2 EA  
STA. 1259+56  
DO NOT ENTER

R5-1a  
42"x30"  
0700 13 15 2 EA  
0700 1111 2 EA  
STA. 1261+56  
WRONG WAY

58  
6" YELLOW  
(6'-10')  
MD/Y RPM's @  
6' O.C.  
(TYP.)  
TUBULAR  
MARKER  
(YELLOW)  
(TYP.)  
MD/Y RPM's @  
8" O.C.  
(TYP.)  
648

1259  
+04.38  
0.00' RT.  
+05.43  
46.00' RT.  
649

1260

6" WHITE W/ GROUND-IN  
RUMBLE STRIPS  
6" YELLOW W/ GROUND-IN  
RUMBLE STRIPS

1261 SR 60 WB

6" WHITE (10'-30')  
W/ W/R RPM's @ 40' O.C.  
1262  
Q CONST. SR 60

1263

12

648  
6" YELLOW  
(6'-10')

650  
6" WHITE (10'-30')  
W/ W/R RPM's @ 40' O.C.

6" YELLOW W/ GROUND-IN  
RUMBLE STRIPS

SR 60 EB

652

653

B SURVEY SR 60

+54.19  
70.00' RT.

6" WHITE W/ GROUND-IN  
RUMBLE STRIPS

R/W LINE

SILVIO RD  
EXIST. SIGN  
(TO REMAIN)


ONE WAY  
STOP  
DIVIDED  
HIGHWAY  
R6-1R  
36"x12"  
R1-1  
30"x30"  
R6-3a  
30"x24"  
0700 1112 1 EA  
STA. 1258+35

EXIST. SIGN  
(TO BE REMOVED)  
0700 1600 1 EA  
STOP

6/13/2024 7:20:29 PM VIA5 \\via-srv\openroads\FDOT\_44927615201\_1012\SigningAndMarking\PLANS\PO1.dgn

REVISIONS				ENGINEER OF RECORD			STATE OF FLORIDA DEPARTMENT OF TRANSPORTATION			S&PM PLAN	SHEET NO. 46
DATE	DESCRIPTION	DATE	DESCRIPTION	ADRIANA GONZALEZ, PE LICENSE NUMBER: 74493 VIA ENGINEERING GROUP, INC. 55 WESTON ROAD, SUITE 405 WESTON, FL 33326			ROAD NO.	COUNTY	FINANCIAL PROJECT ID		
				SR 60	POLK	449276-1-52-01					


THE OFFICIAL RECORD OF THIS SHEET IS THE ELECTRONIC FILE DIGITALLY SIGNED AND SEALED UNDER RULE 61G15-23.004, F.A.C.

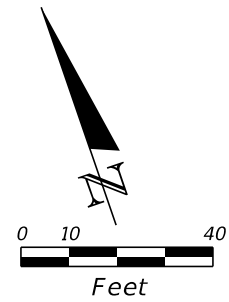

BEGIN BRIDGE NO. 160217 & NO. 160218  
 STA. 1266+30.03  
 MP. 11.426

END BRIDGE NO. 160217 & NO. 160218  
 STA. 1268+33.07  
 MP. 11.464



EXIST. SIGN  
 (TO REMAIN)  
 WEOHYAKAPKA  
 CREEK

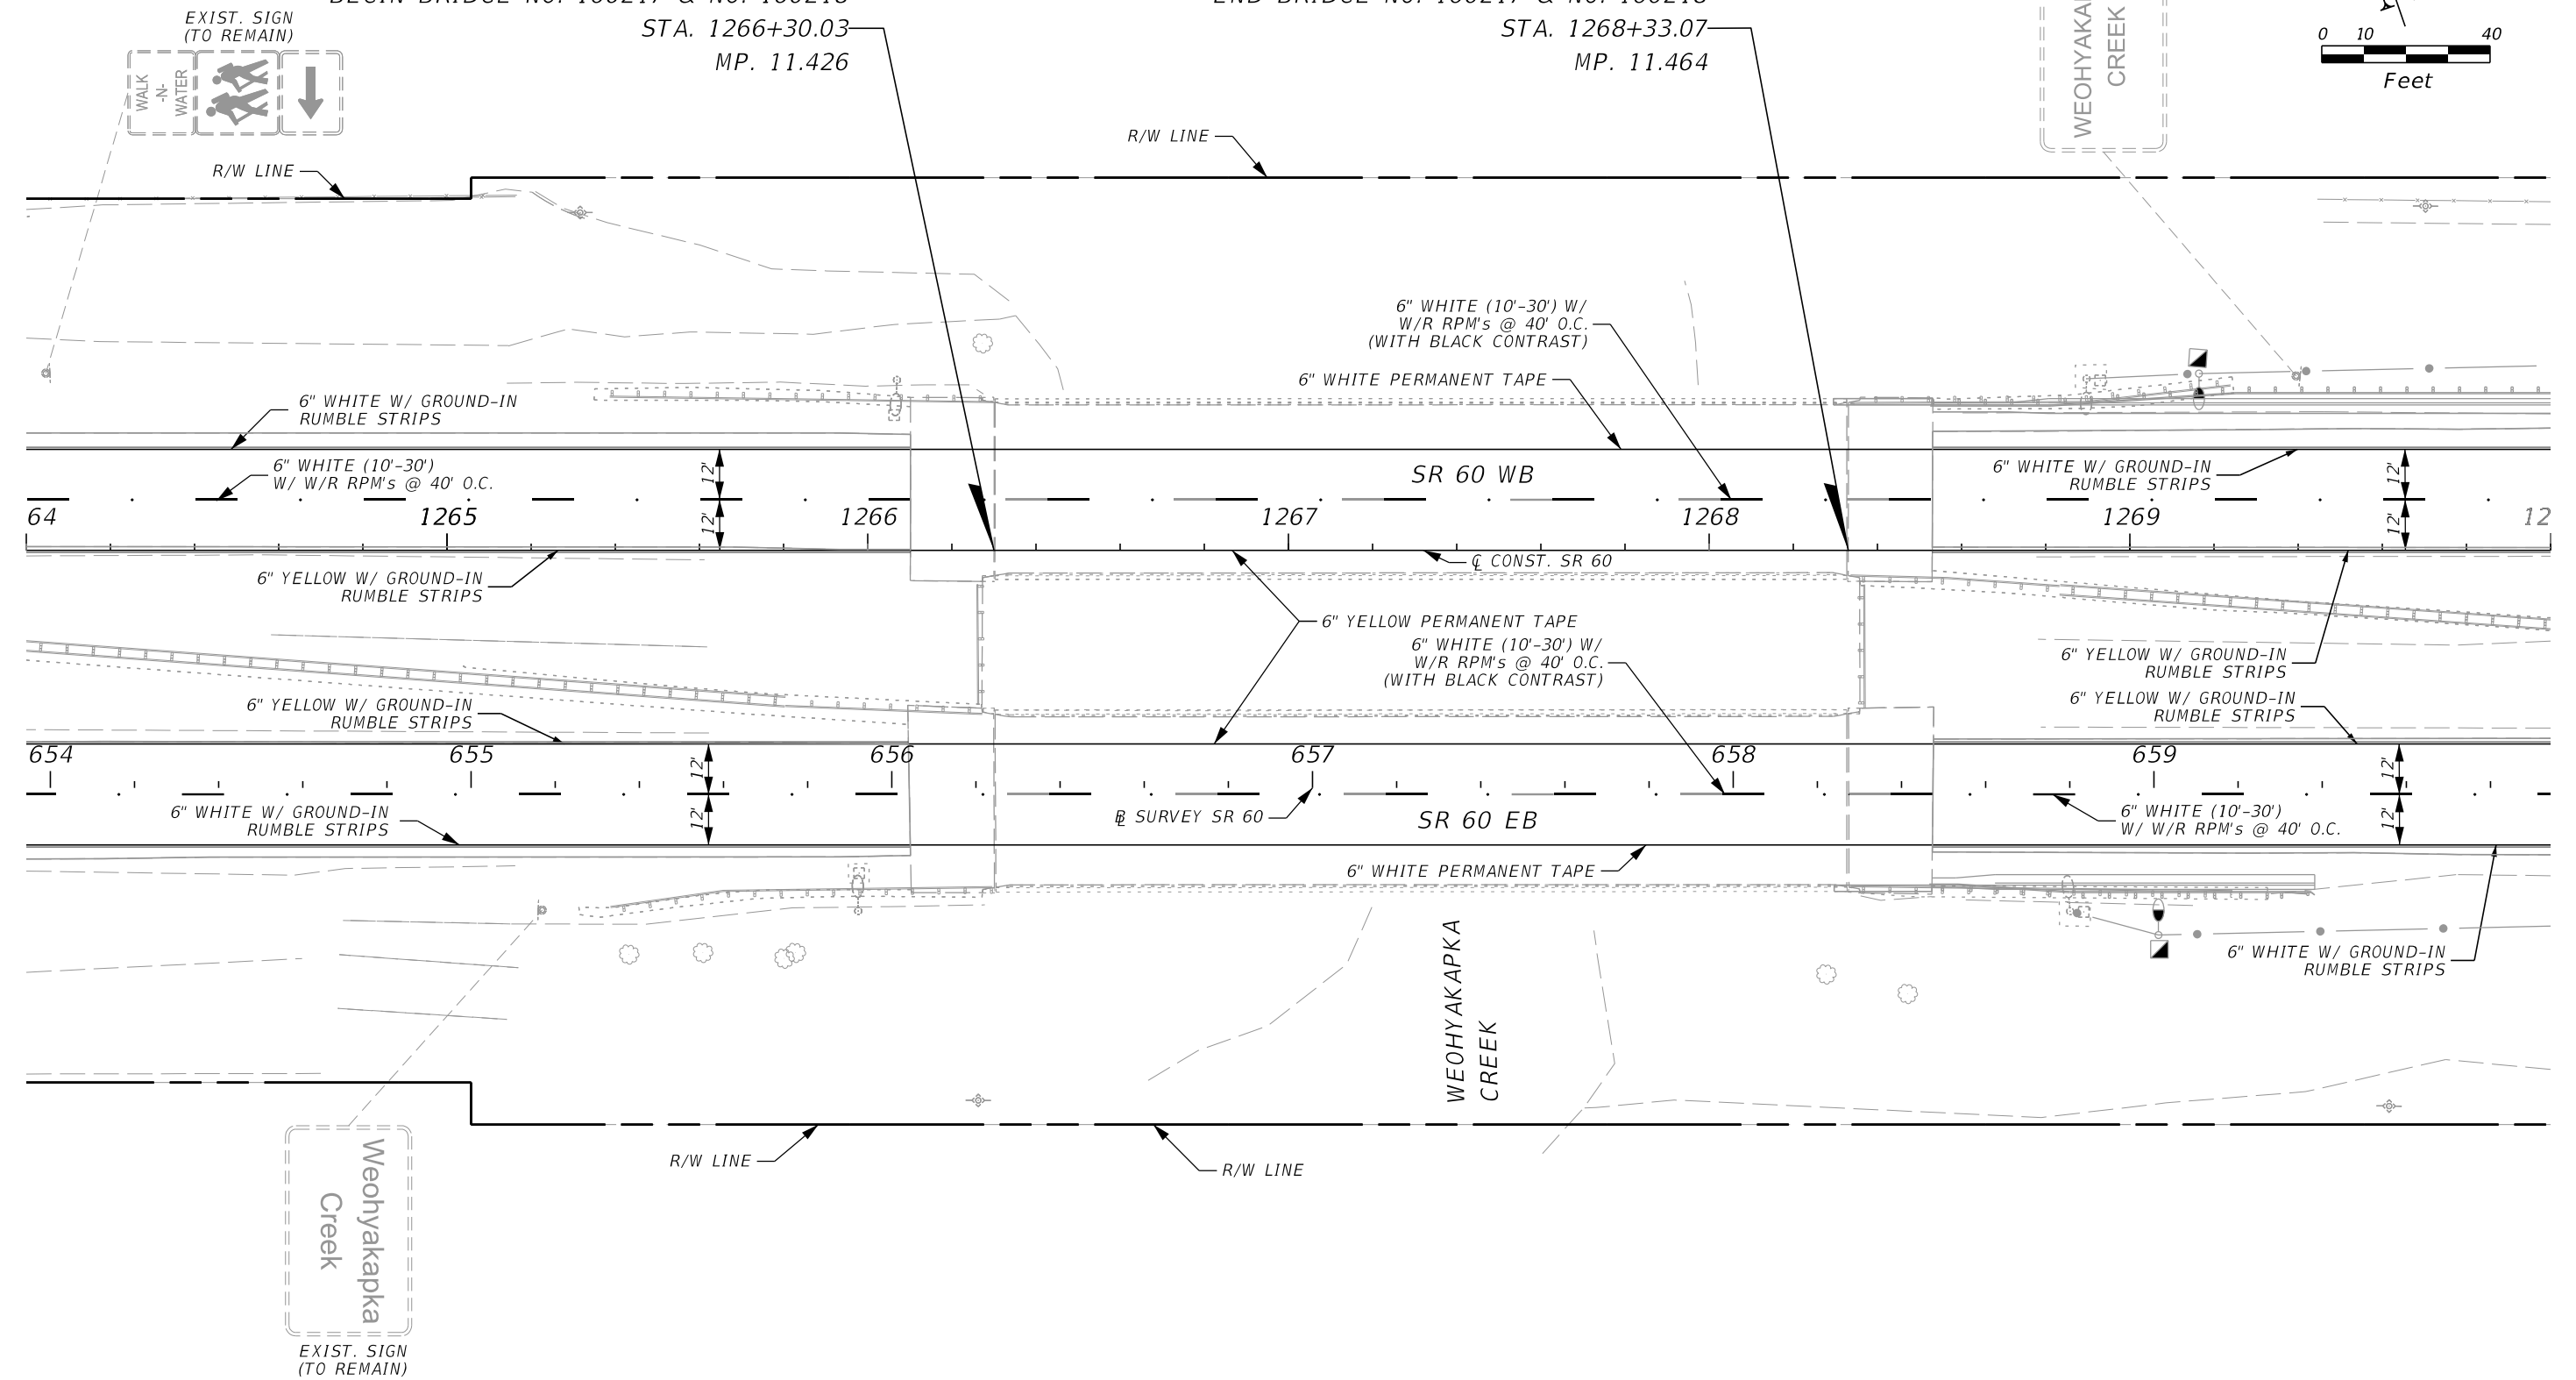

6/13/2024 7:20:30 PM VIA5 \\via-srv\openroads\FDOT\_44927615201\_1012\SigningAndMarking\PLANS\PO1.dgn

THE OFFICIAL RECORD OF THIS SHEET IS THE ELECTRONIC FILE DIGITALLY SIGNED AND SEALED UNDER RULE 61G15-23.004, F.A.C.

REVISIONS				ENGINEER OF RECORD		STATE OF FLORIDA DEPARTMENT OF TRANSPORTATION			S&PM PLAN	SHEET NO.  47
DATE	DESCRIPTION	DATE	DESCRIPTION			ROAD NO.	COUNTY	FINANCIAL PROJECT ID		
				ADRIANA GONZALEZ, PE LICENSE NUMBER: 74493 VIA ENGINEERING GROUP, INC. 55 WESTON ROAD, SUITE 405 WESTON, FL 33326		SR 60	POLK	449276-1-52-01		

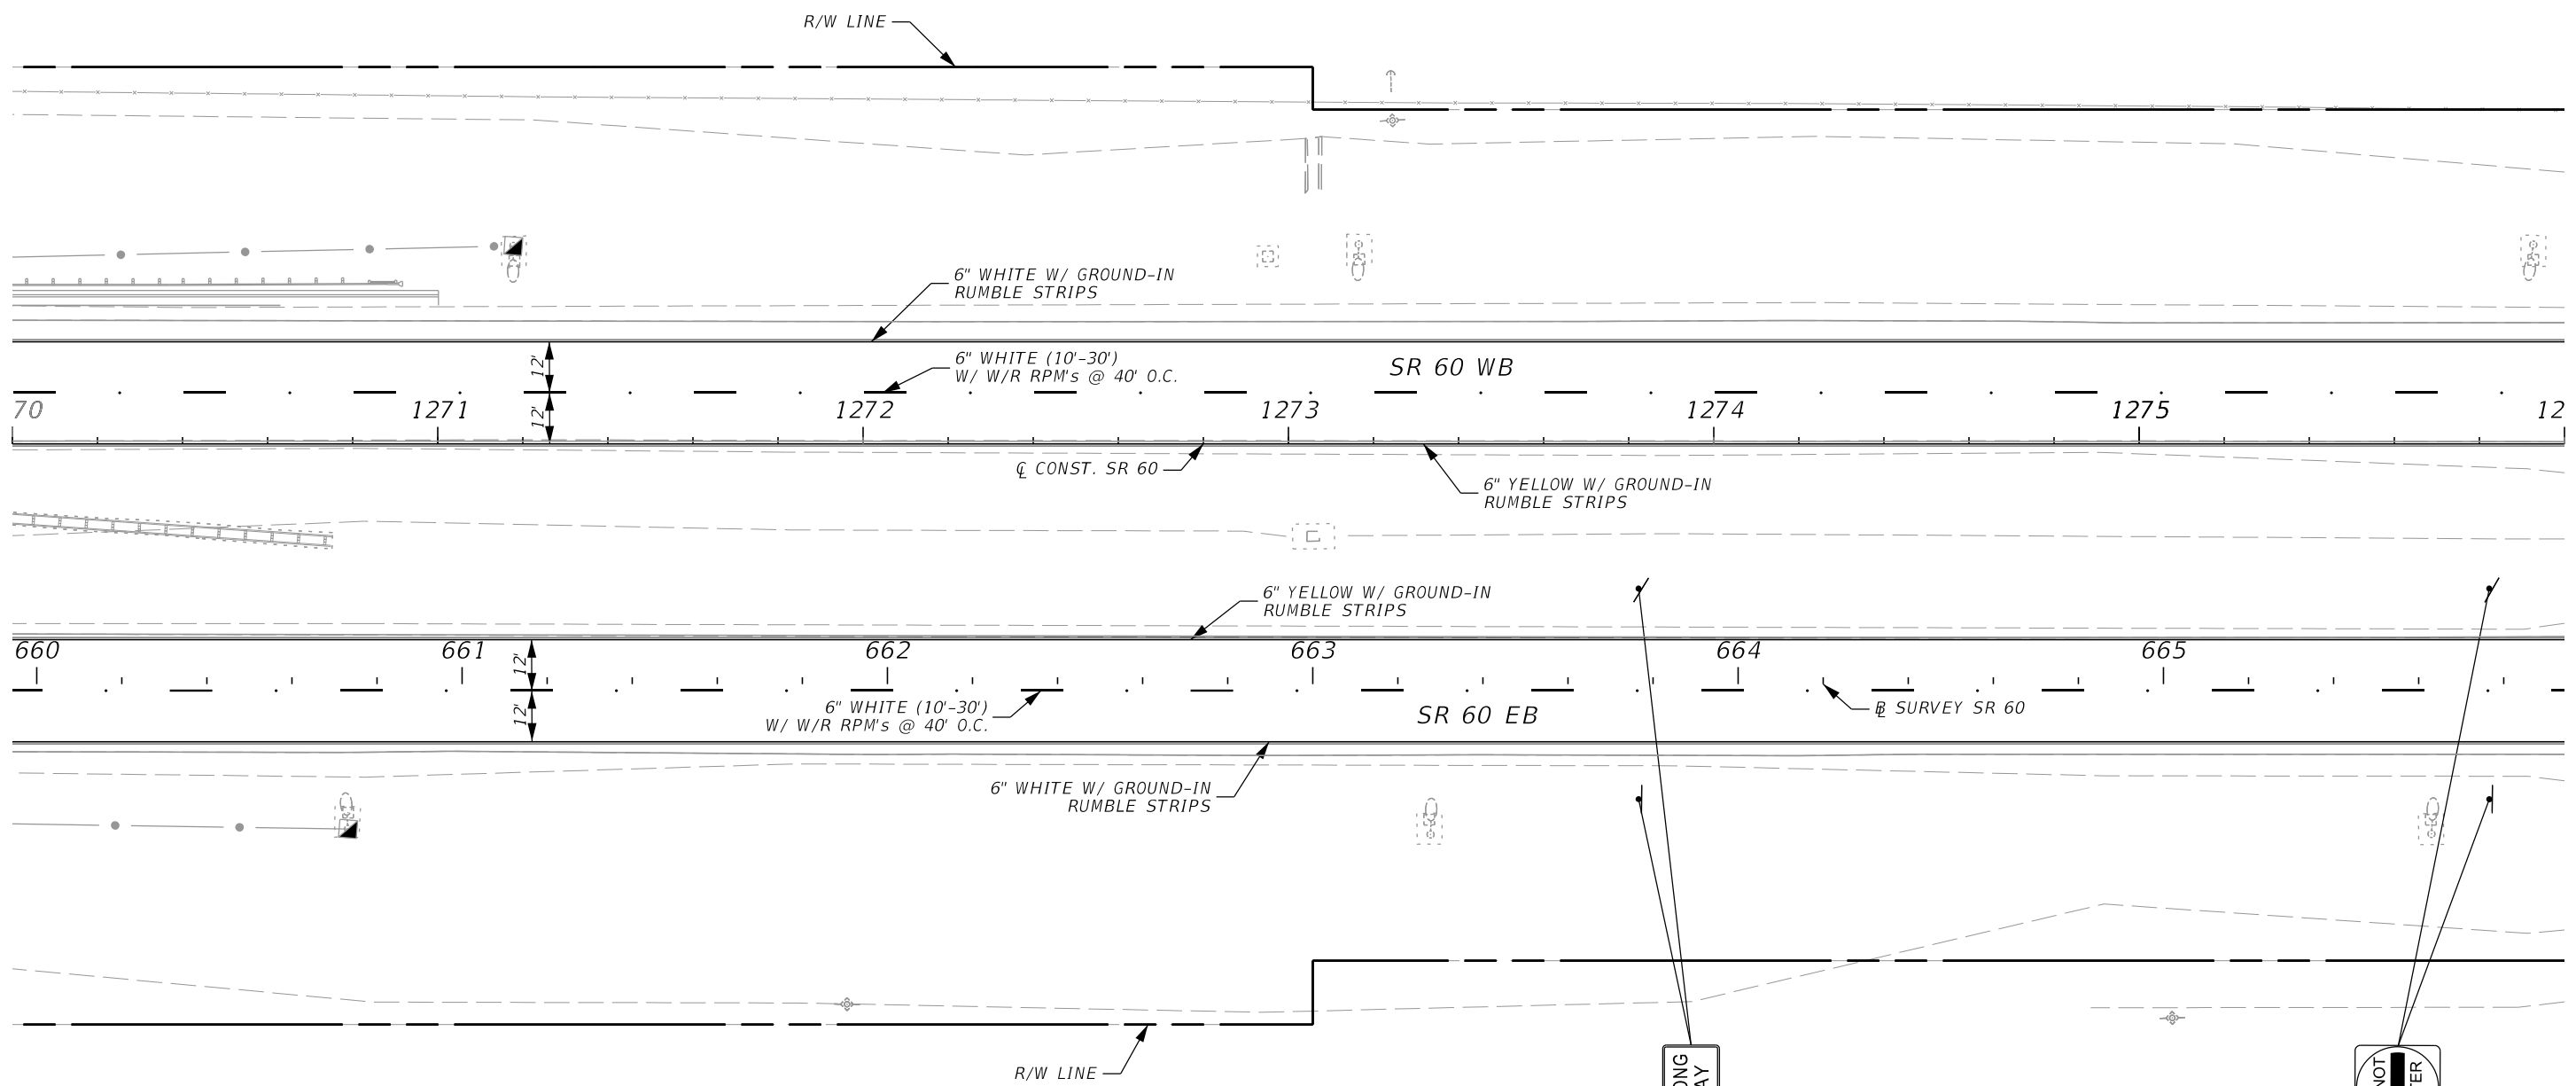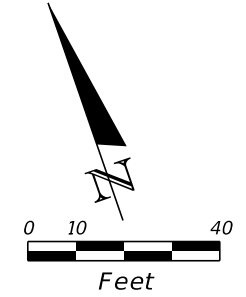



WRONG WAY  
 R5-1a  
 42"x30"  
 0700 13 15 2 EA  
 0700 1111 2 EA  
 STA. 1273+82

DO NOT ENTER  
 R5-1  
 36"x36"  
 0700 13 15 2 EA  
 0700 1111 2 EA  
 STA. 1275+82

6/13/2024 7:20:31 PM VIA5 \\via-srv\openroads\FDOT\_44927615201\_1012\SigningAndMarking\PLANSPO1.dgn

REVISIONS				ENGINEER OF RECORD		STATE OF FLORIDA DEPARTMENT OF TRANSPORTATION			S&PM PLAN	SHEET NO.
DATE	DESCRIPTION	DATE	DESCRIPTION	ADRIANA GONZALEZ, PE LICENSE NUMBER: 74493 VIA ENGINEERING GROUP, INC. 55 WESTON ROAD, SUITE 405 WESTON, FL 33326		ROAD NO.	COUNTY	FINANCIAL PROJECT ID		48
						SR 60	POLK	449276-1-52-01		



THE OFFICIAL RECORD OF THIS SHEET IS THE ELECTRONIC FILE DIGITALLY SIGNED AND SEALED UNDER RULE 61G15-23.004, F.A.C.

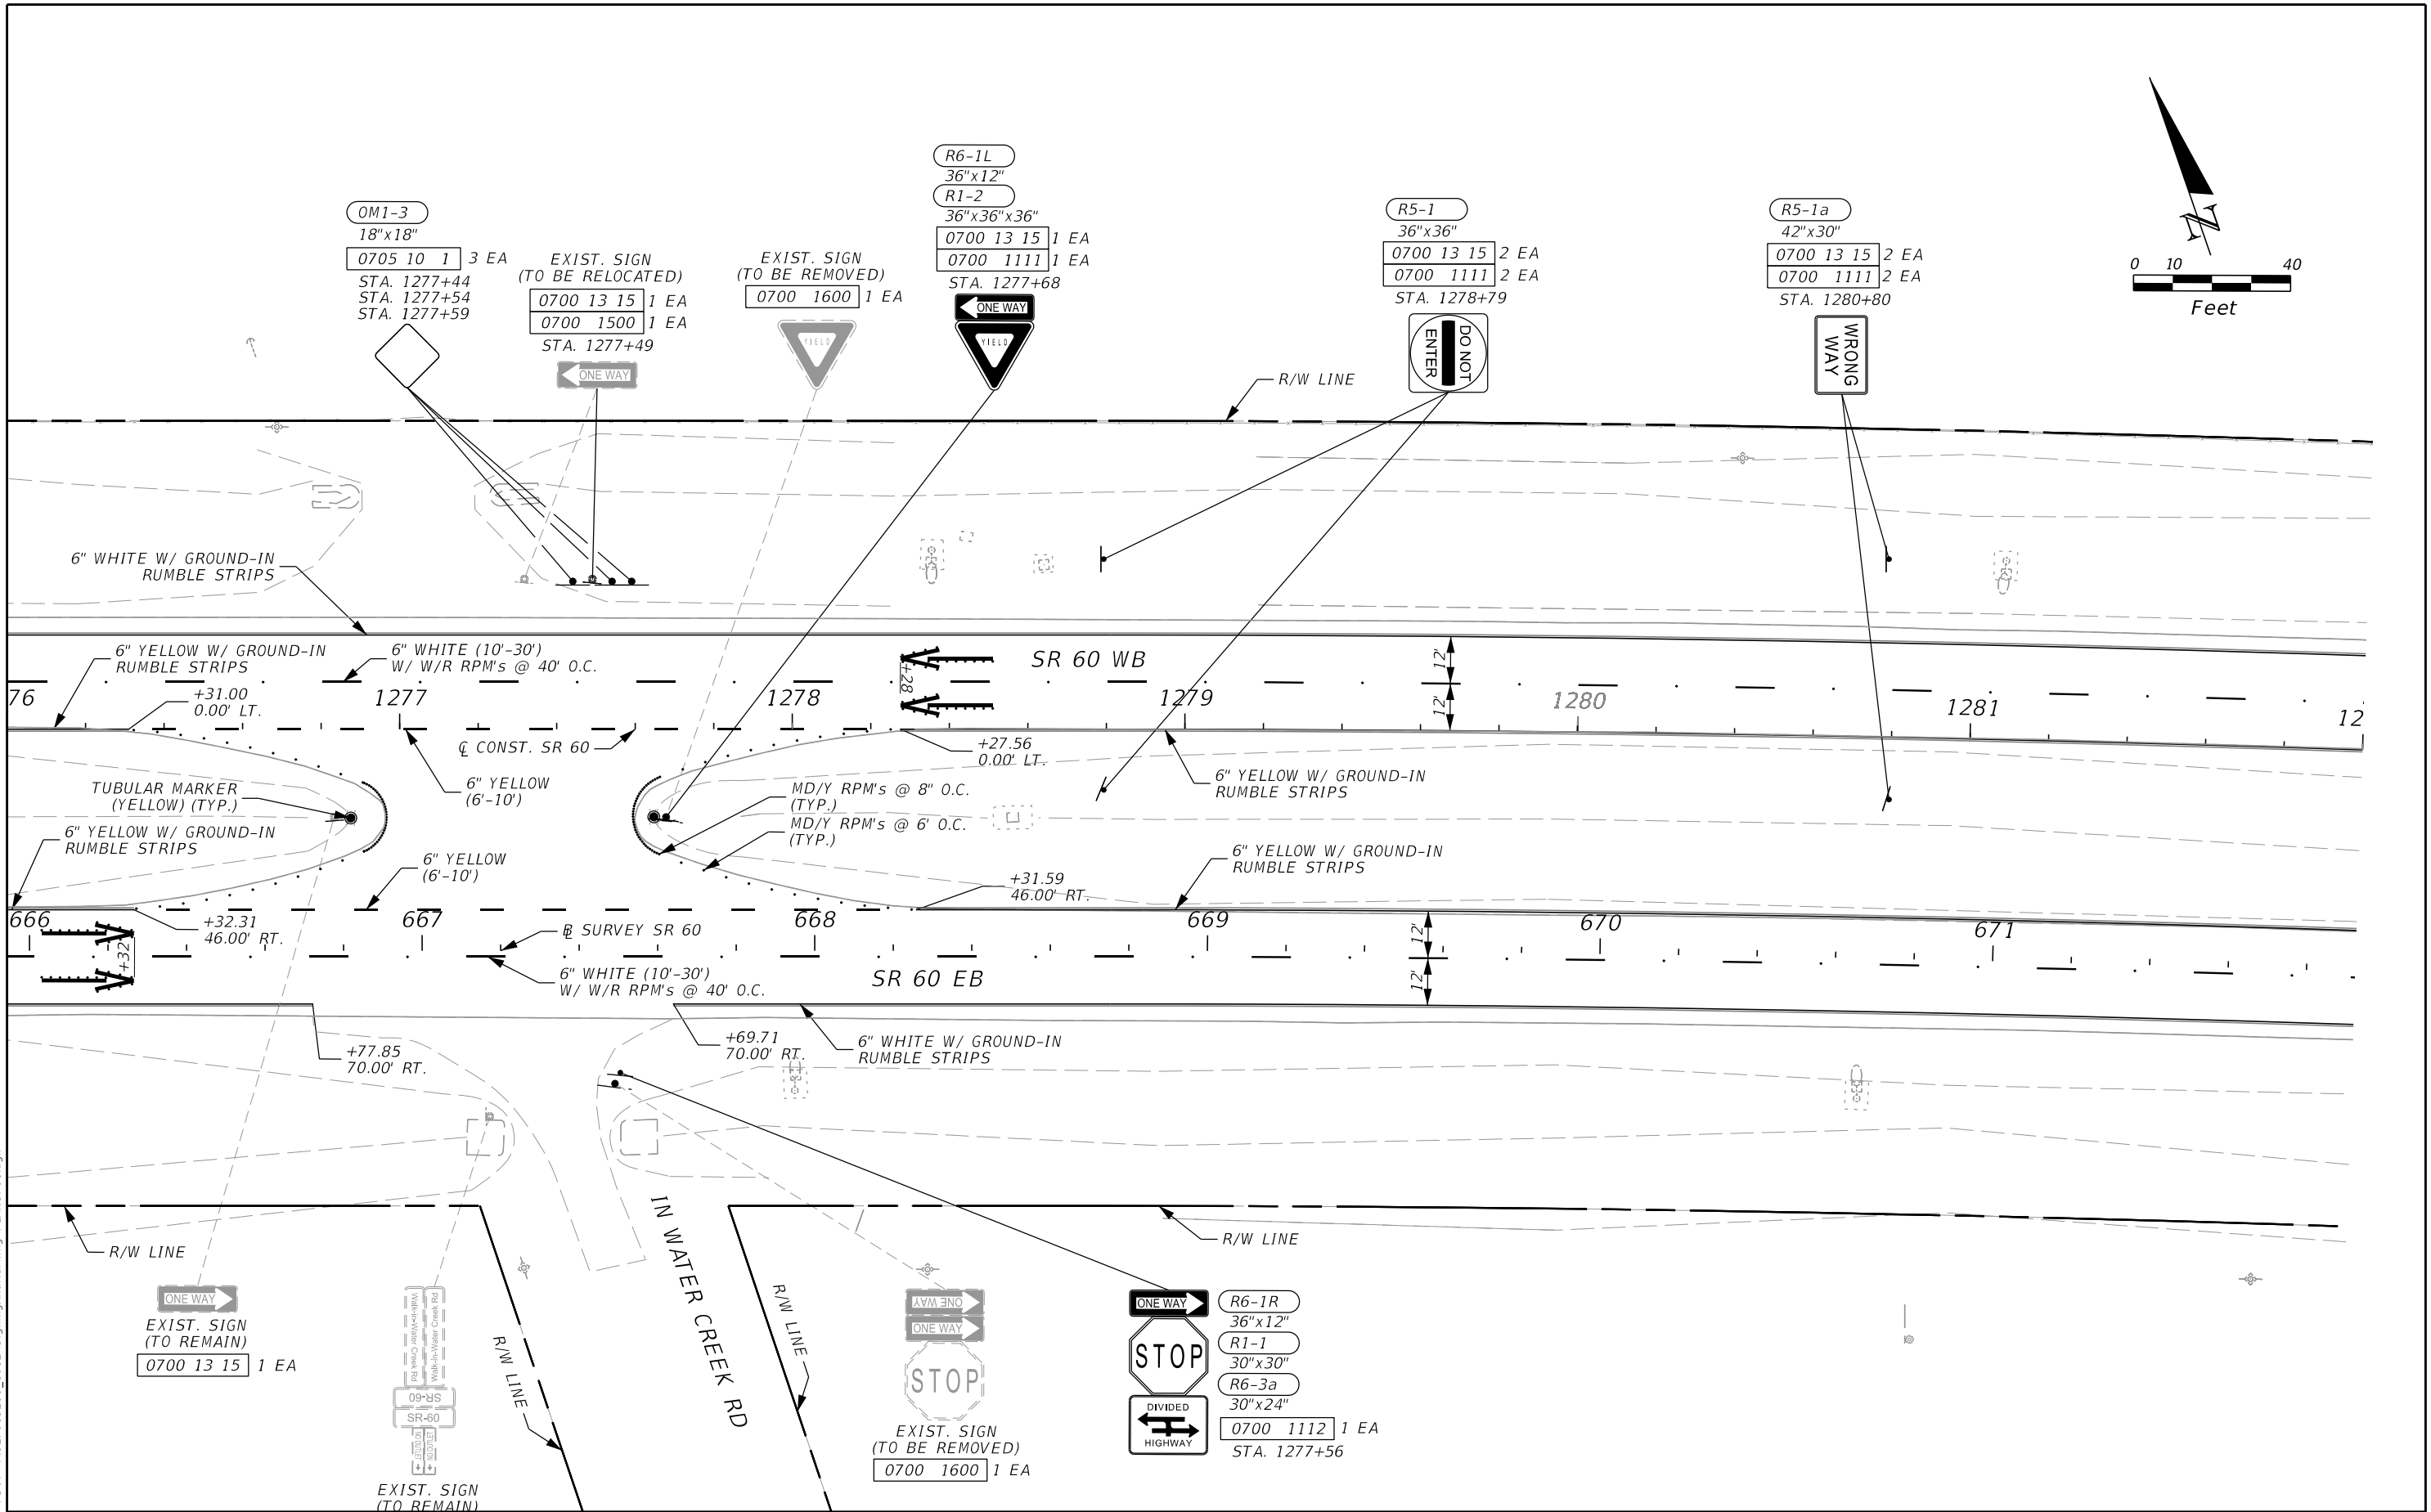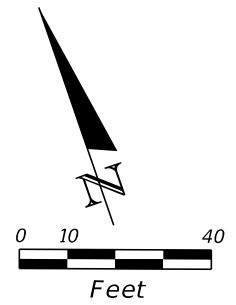

6/13/2024 7:20:31 PM VIA5 \\via-srv\openroads\FDOT\_44927615201\_1012\SigningAndMarking\PLANSPO1.dgn

THE OFFICIAL RECORD OF THIS SHEET IS THE ELECTRONIC FILE DIGITALLY SIGNED AND SEALED UNDER RULE 61G15-23.004, F.A.C.




REVISIONS		ENGINEER OF RECORD		STATE OF FLORIDA DEPARTMENT OF TRANSPORTATION			S&PM PLAN	SHEET NO. 49
DATE	DESCRIPTION	DATE	DESCRIPTION	ROAD NO.	COUNTY	FINANCIAL PROJECT ID		
			ADRIANA GONZALEZ, PE LICENSE NUMBER: 74493 VIA ENGINEERING GROUP, INC. 55 WESTON ROAD, SUITE 405 WESTON, FL 33326	SR 60	POLK	449276-1-52-01		

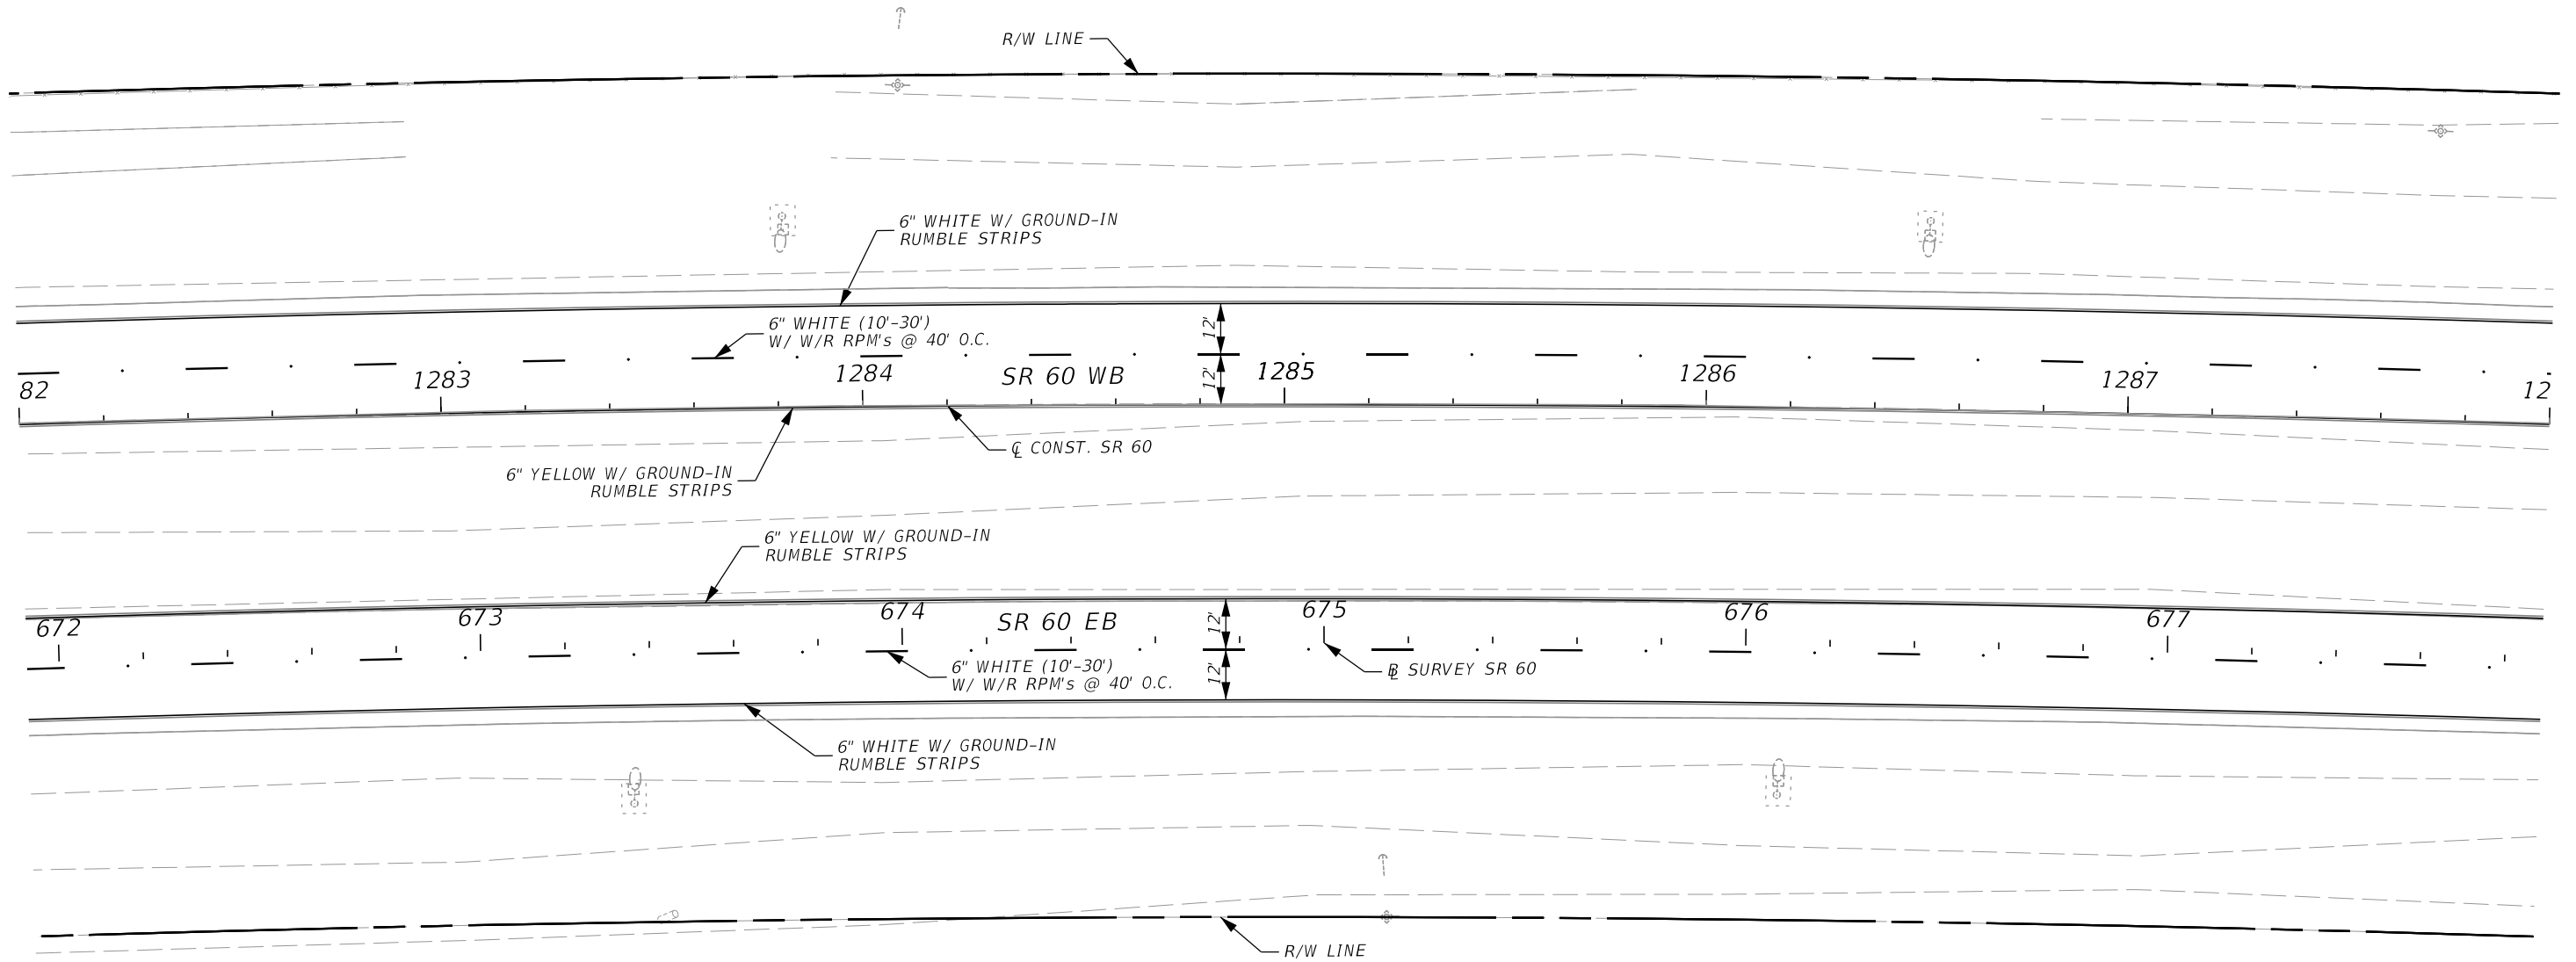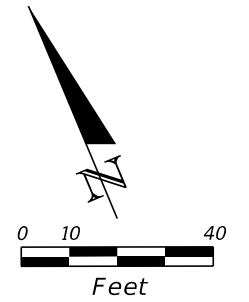

6/13/2024 7:20:32 PM VIA5 \\via-srv\openroads\FDOT\_44927615201\_1012\SigningAndMarking\PLANSPO1.dgn

THE OFFICIAL RECORD OF THIS SHEET IS THE ELECTRONIC FILE DIGITALLY SIGNED AND SEALED UNDER RULE 61G15-23.004, F.A.C.



REVISIONS				ENGINEER OF RECORD		STATE OF FLORIDA DEPARTMENT OF TRANSPORTATION			S&PM PLAN	SHEET NO.
DATE	DESCRIPTION	DATE	DESCRIPTION	ADRIANA GONZALEZ, PE LICENSE NUMBER: 74493 VIA ENGINEERING GROUP, INC. 55 WESTON ROAD, SUITE 405 WESTON, FL 33326		ROAD NO.	COUNTY	FINANCIAL PROJECT ID		50
						SR 60	POLK	449276-1-52-01		

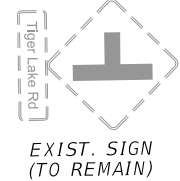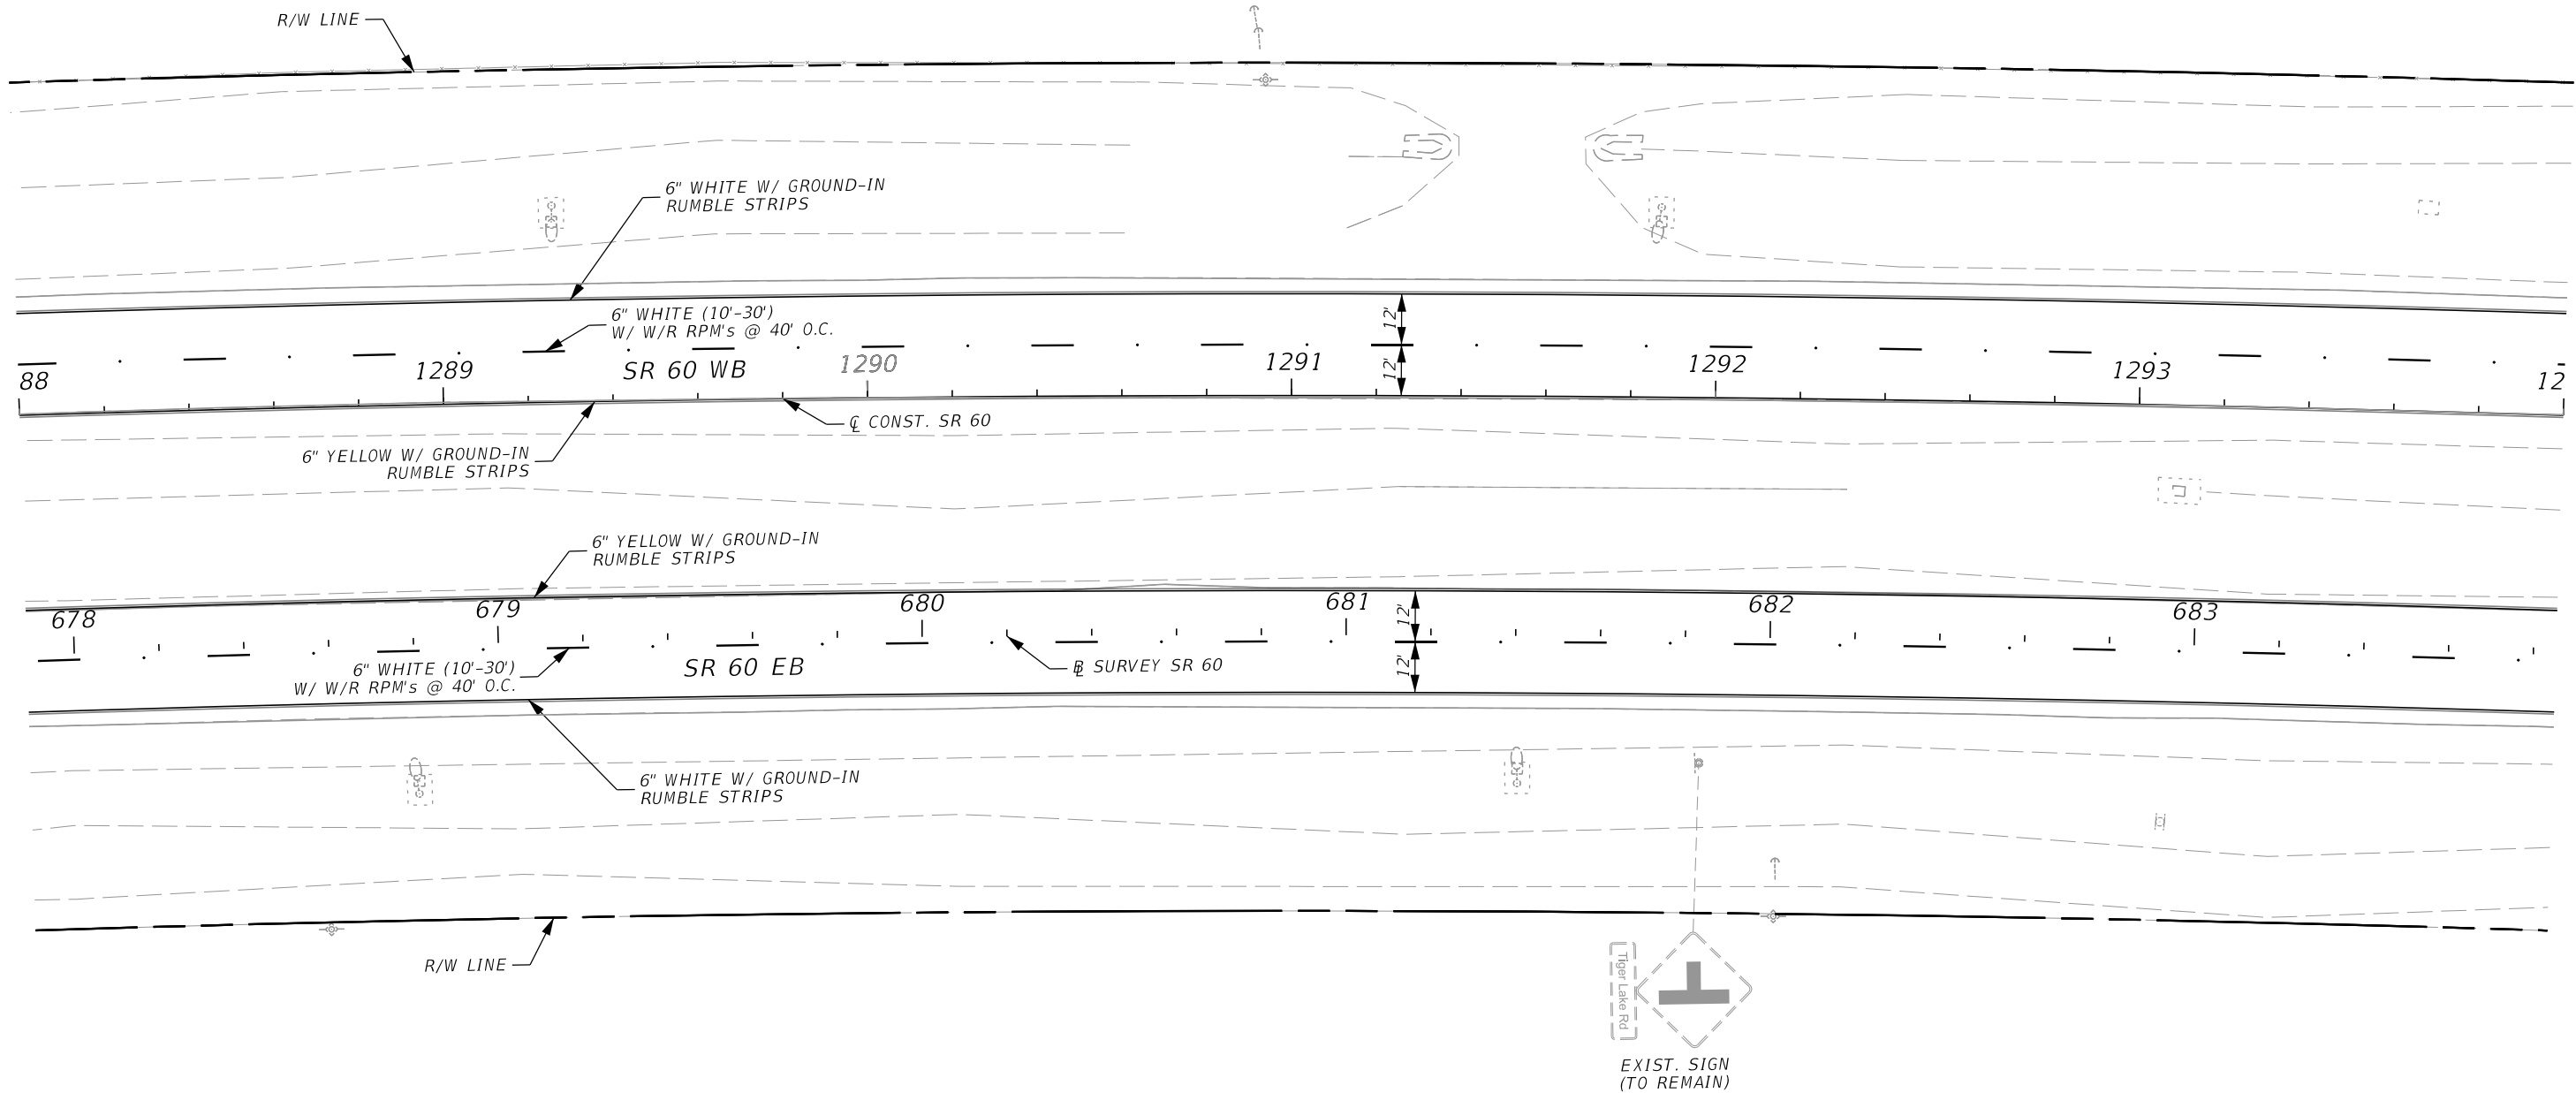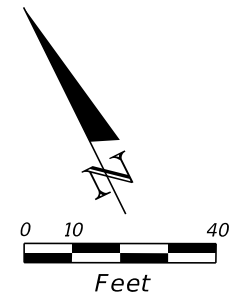

6/13/2024 7:20:32 PM VIA5 \\via-srv\openroads\FDOT\_44927615201\_1012\SigningAndMarking\PLANS\PO1.dgn

THE OFFICIAL RECORD OF THIS SHEET IS THE ELECTRONIC FILE DIGITALLY SIGNED AND SEALED UNDER RULE 61G15-23.004, F.A.C.

REVISIONS				ENGINEER OF RECORD		STATE OF FLORIDA DEPARTMENT OF TRANSPORTATION			S&PM PLAN	SHEET NO.
DATE	DESCRIPTION	DATE	DESCRIPTION	ADRIANA GONZALEZ, PE LICENSE NUMBER: 74493 VIA ENGINEERING GROUP, INC. 55 WESTON ROAD, SUITE 405 WESTON, FL 33326		ROAD NO.	COUNTY	FINANCIAL PROJECT ID		
						SR 60	POLK	449276-1-52-01		51

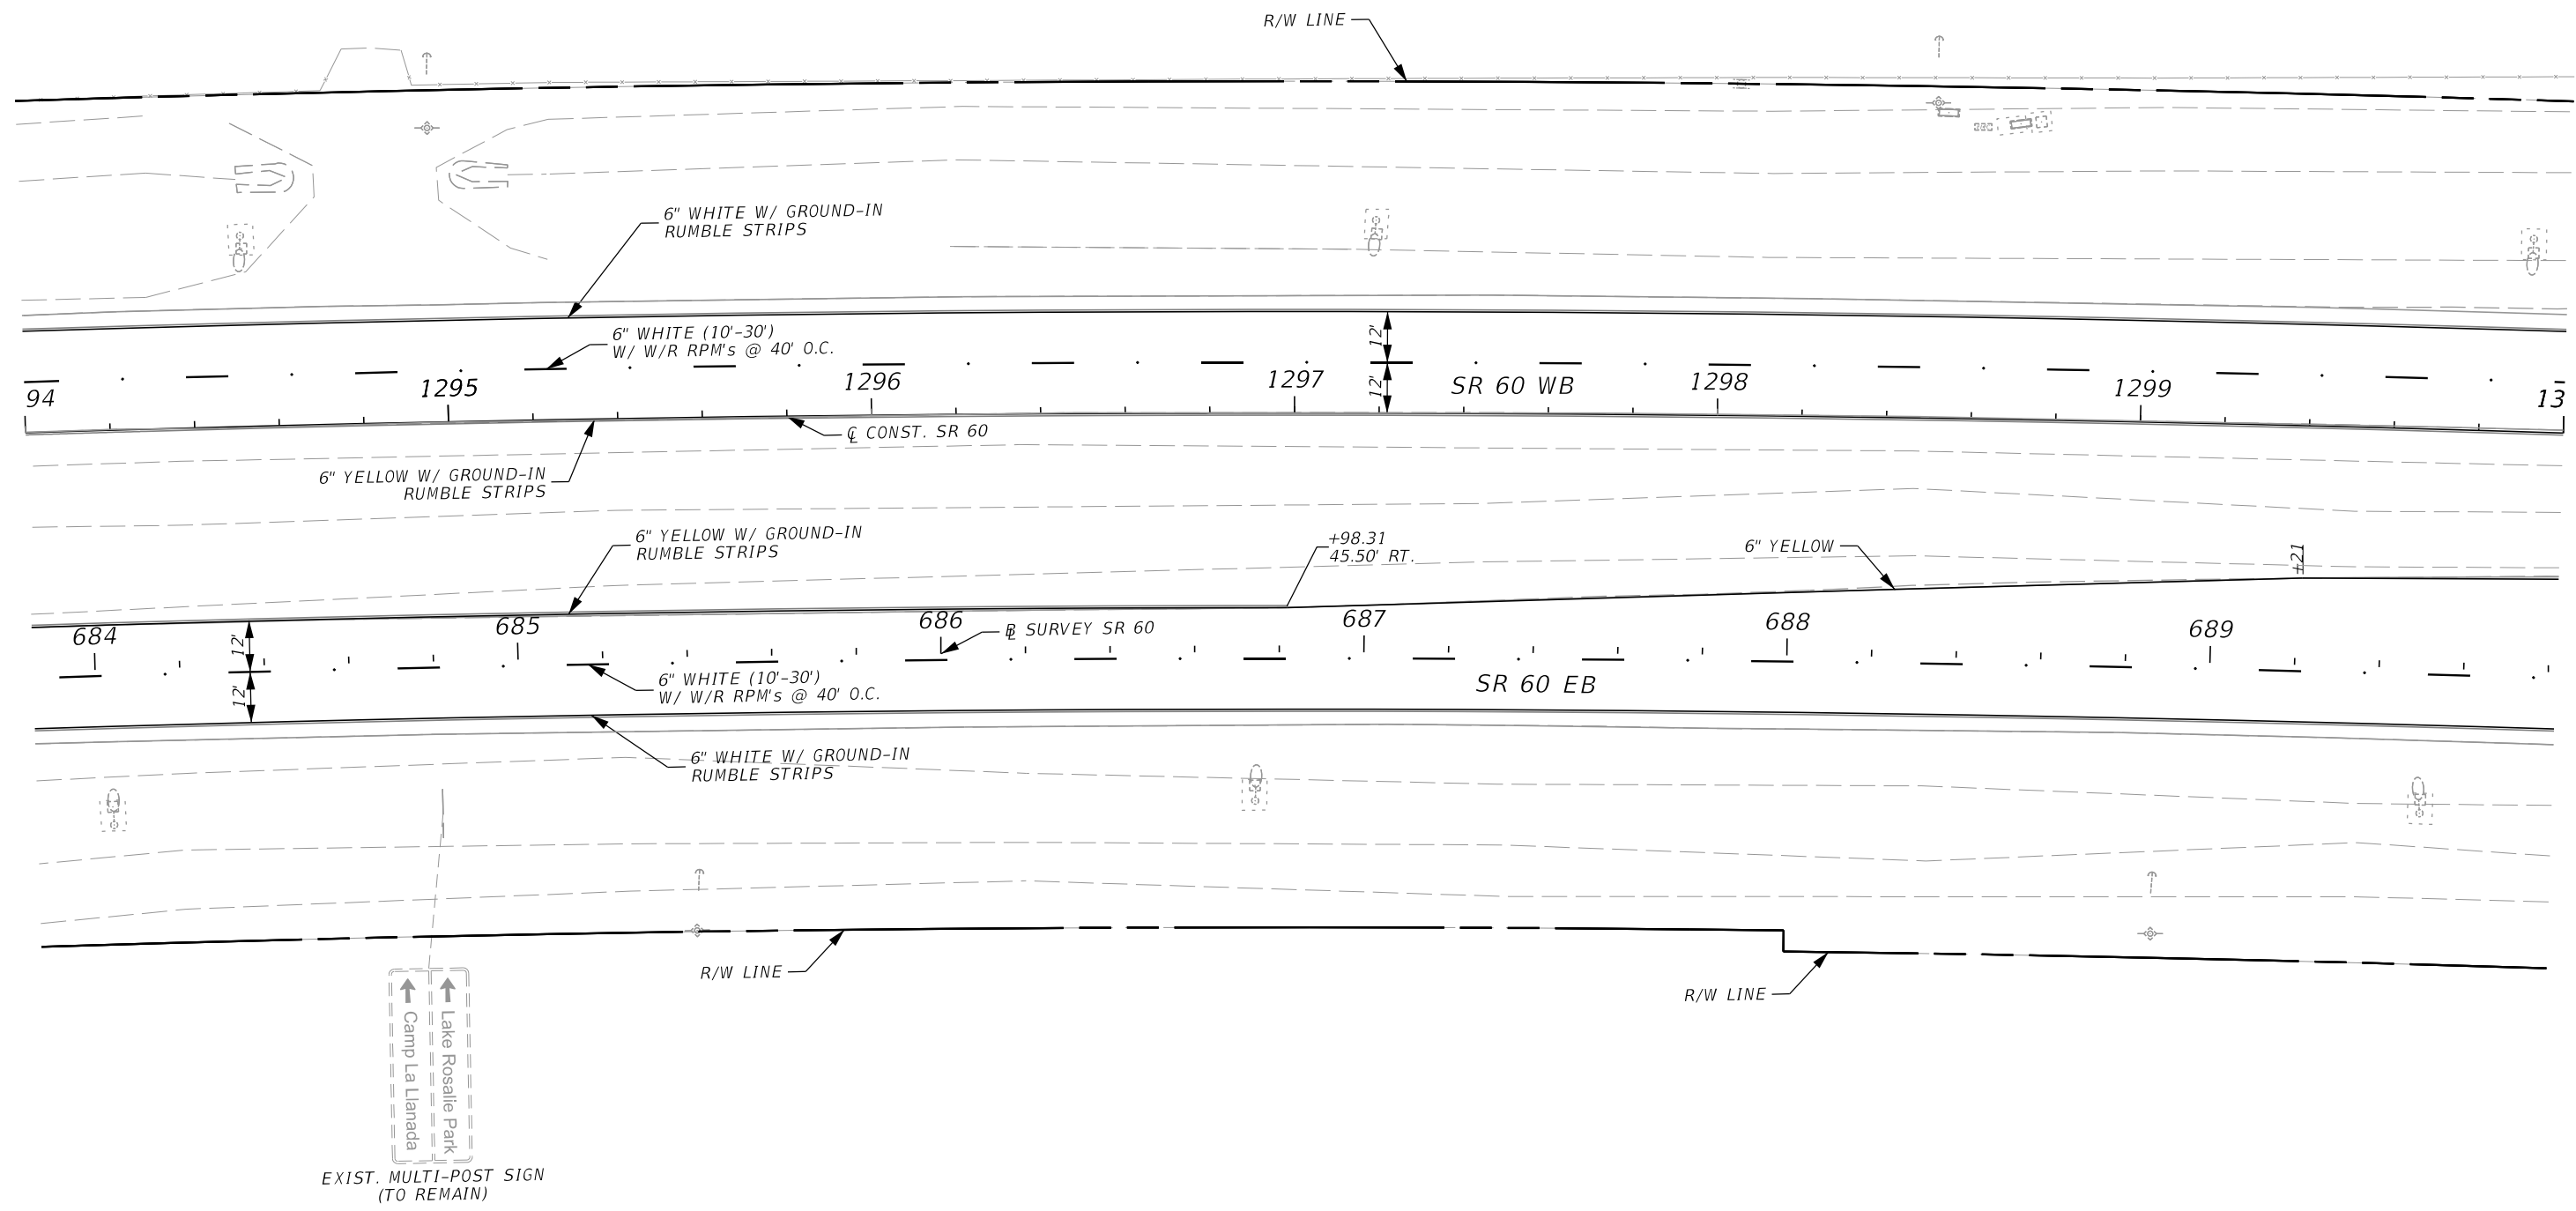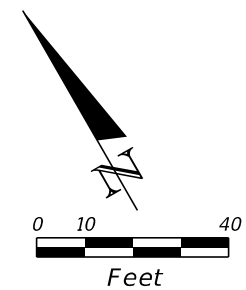


6/13/2024 7:20:33 PM VIA5 \\via-srv\openroads\FDOT\_44927615201\_1012\SigningAndMarking\PLANS\PO1.dgn

THE OFFICIAL RECORD OF THIS SHEET IS THE ELECTRONIC FILE DIGITALLY SIGNED AND SEALED UNDER RULE 61G15-23.004, F.A.C.

REVISIONS				ENGINEER OF RECORD		STATE OF FLORIDA DEPARTMENT OF TRANSPORTATION			S&PM PLAN	SHEET NO. 52
DATE	DESCRIPTION	DATE	DESCRIPTION	ADRIANA GONZALEZ, PE LICENSE NUMBER: 74493 VIA ENGINEERING GROUP, INC. 55 WESTON ROAD, SUITE 405 WESTON, FL 33326		ROAD NO.	COUNTY	FINANCIAL PROJECT ID		
						SR 60	POLK	449276-1-52-01		





6/13/2024 7:20:34 PM VIA5  
 \\via-srv\openroads\FDOT\_44927615201\_1012\SigningAndMarking\PLANS\PO1.dgn

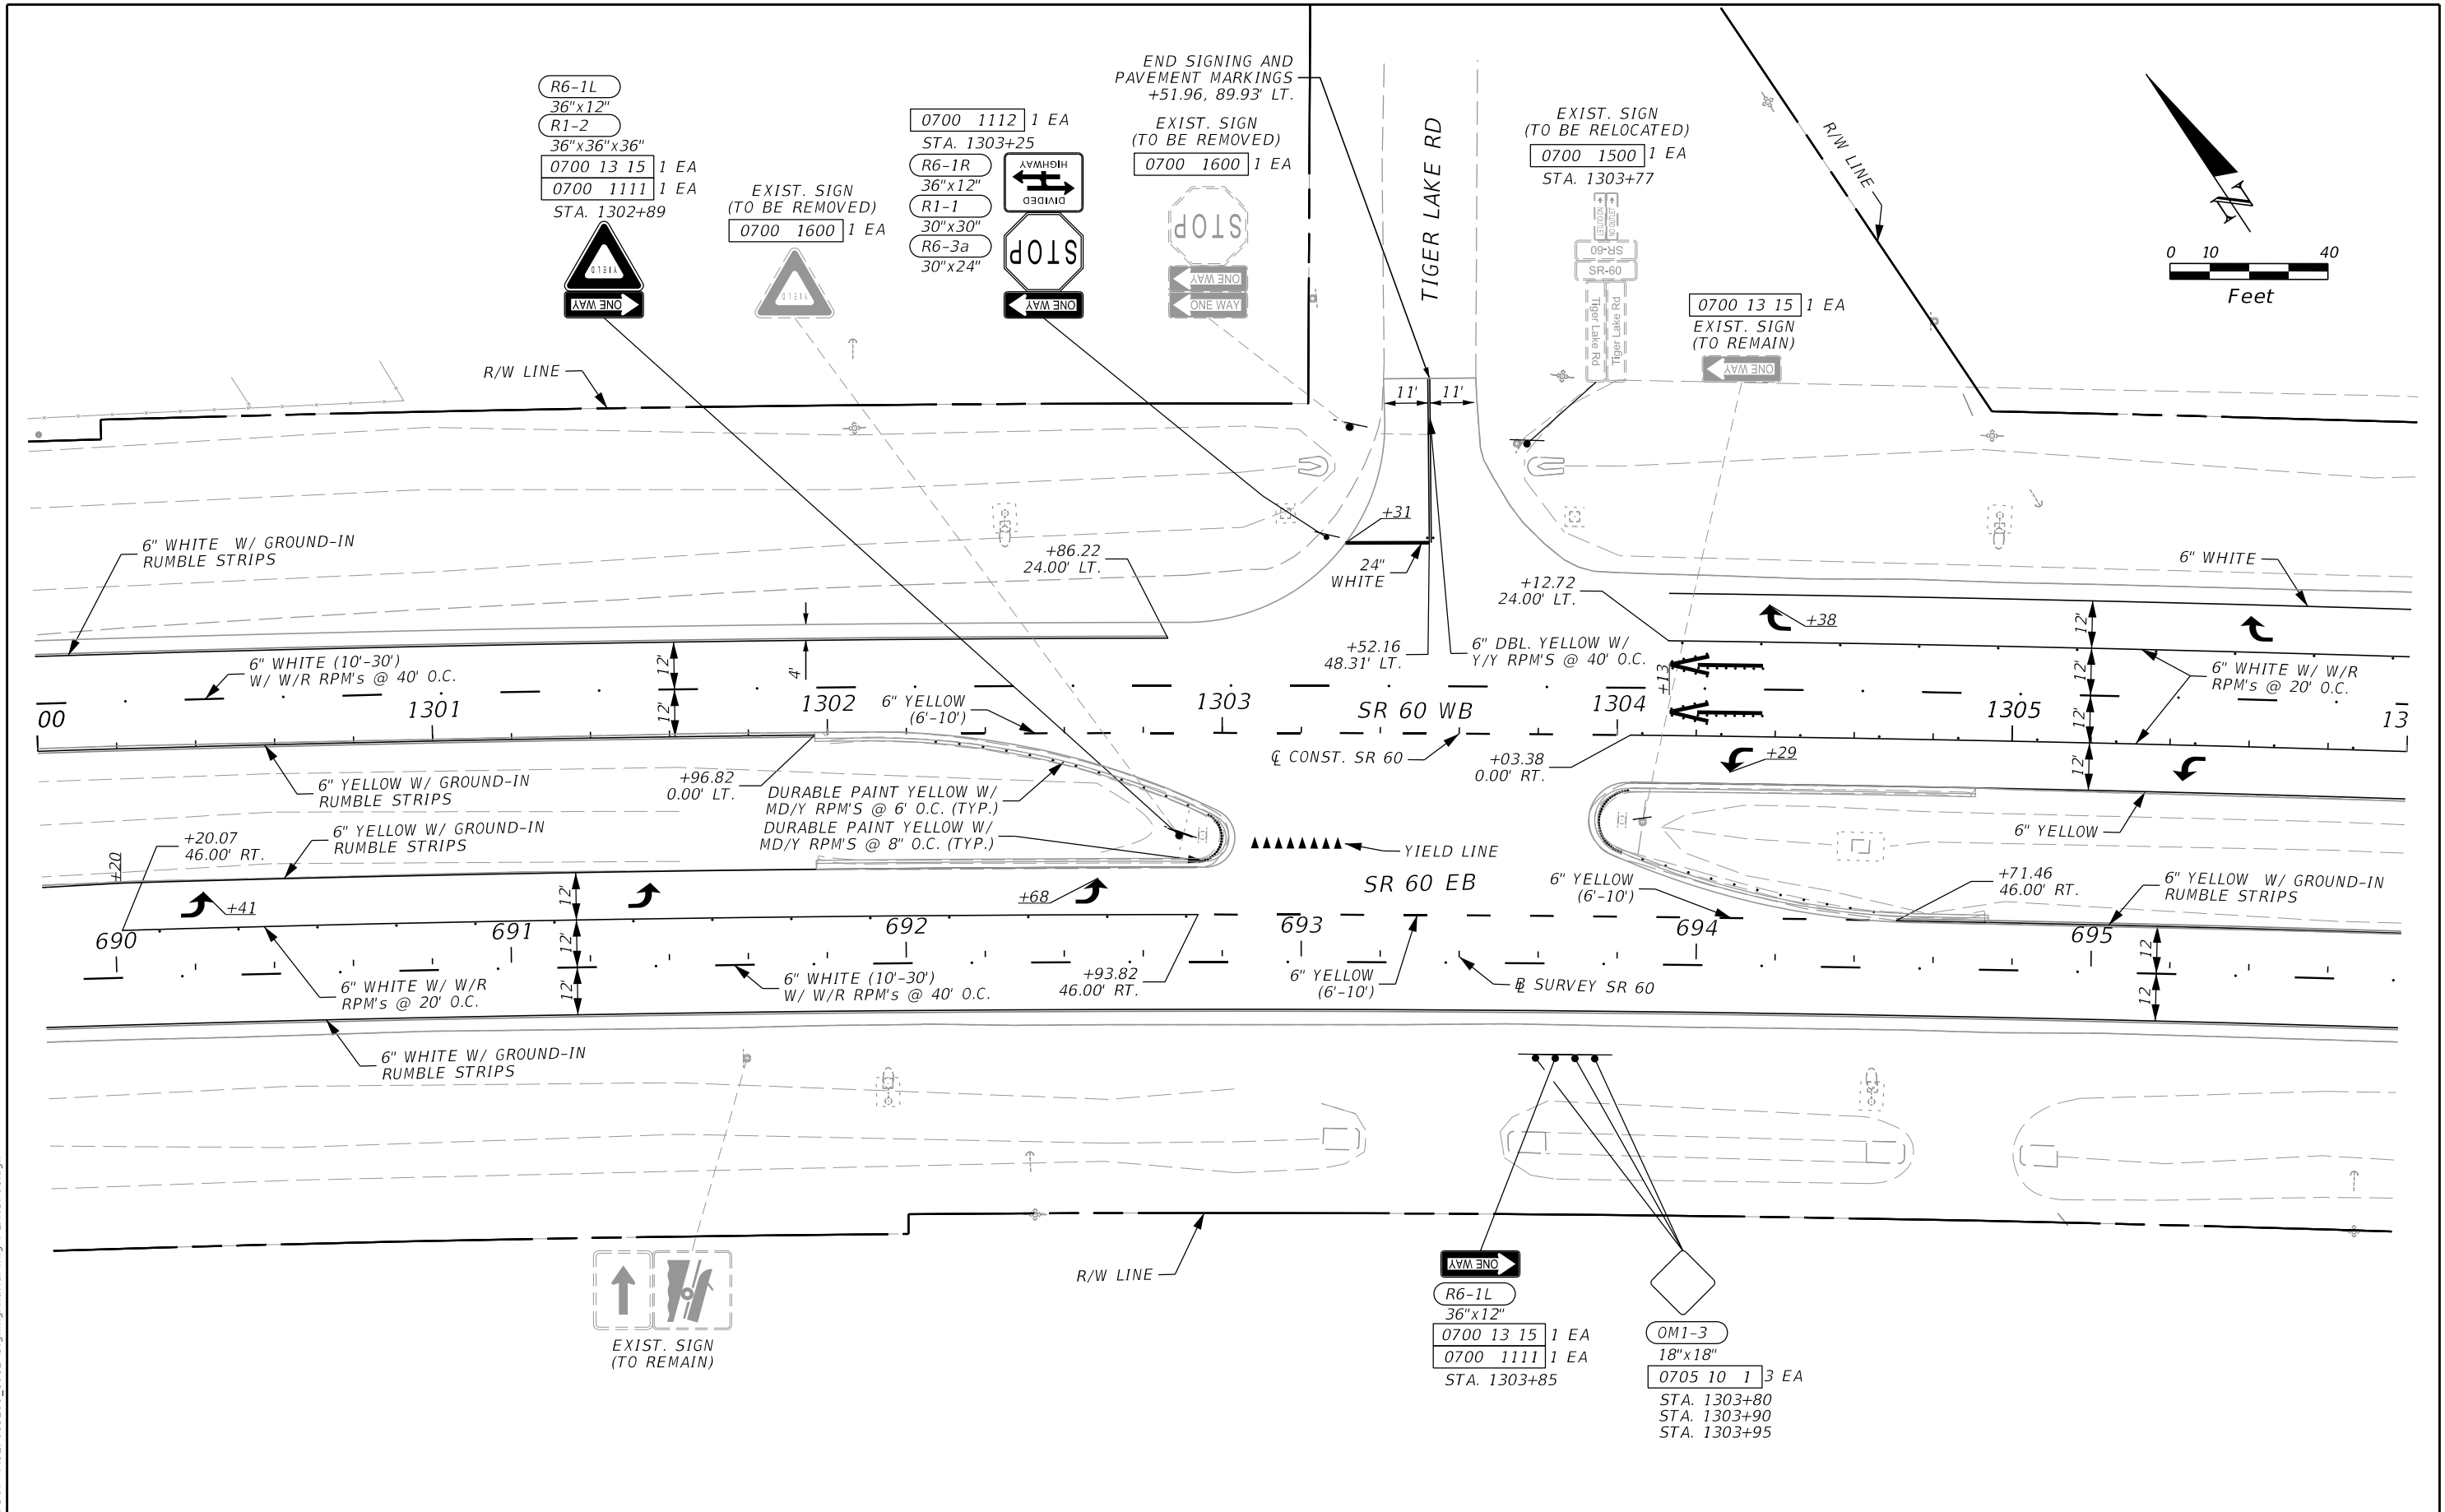

REVISIONS				ENGINEER OF RECORD		STATE OF FLORIDA DEPARTMENT OF TRANSPORTATION			S&PM PLAN	SHEET NO. 53
DATE	DESCRIPTION	DATE	DESCRIPTION	ADRIANA GONZALEZ, PE LICENSE NUMBER: 74493 VIA ENGINEERING GROUP, INC. 55 WESTON ROAD, SUITE 405 WESTON, FL 33326		ROAD NO.	COUNTY	FINANCIAL PROJECT ID		
						SR 60	POLK	449276-1-52-01		

THE OFFICIAL RECORD OF THIS SHEET IS THE ELECTRONIC FILE DIGITALLY SIGNED AND SEALED UNDER RULE 61G15-23.004, F.A.C.

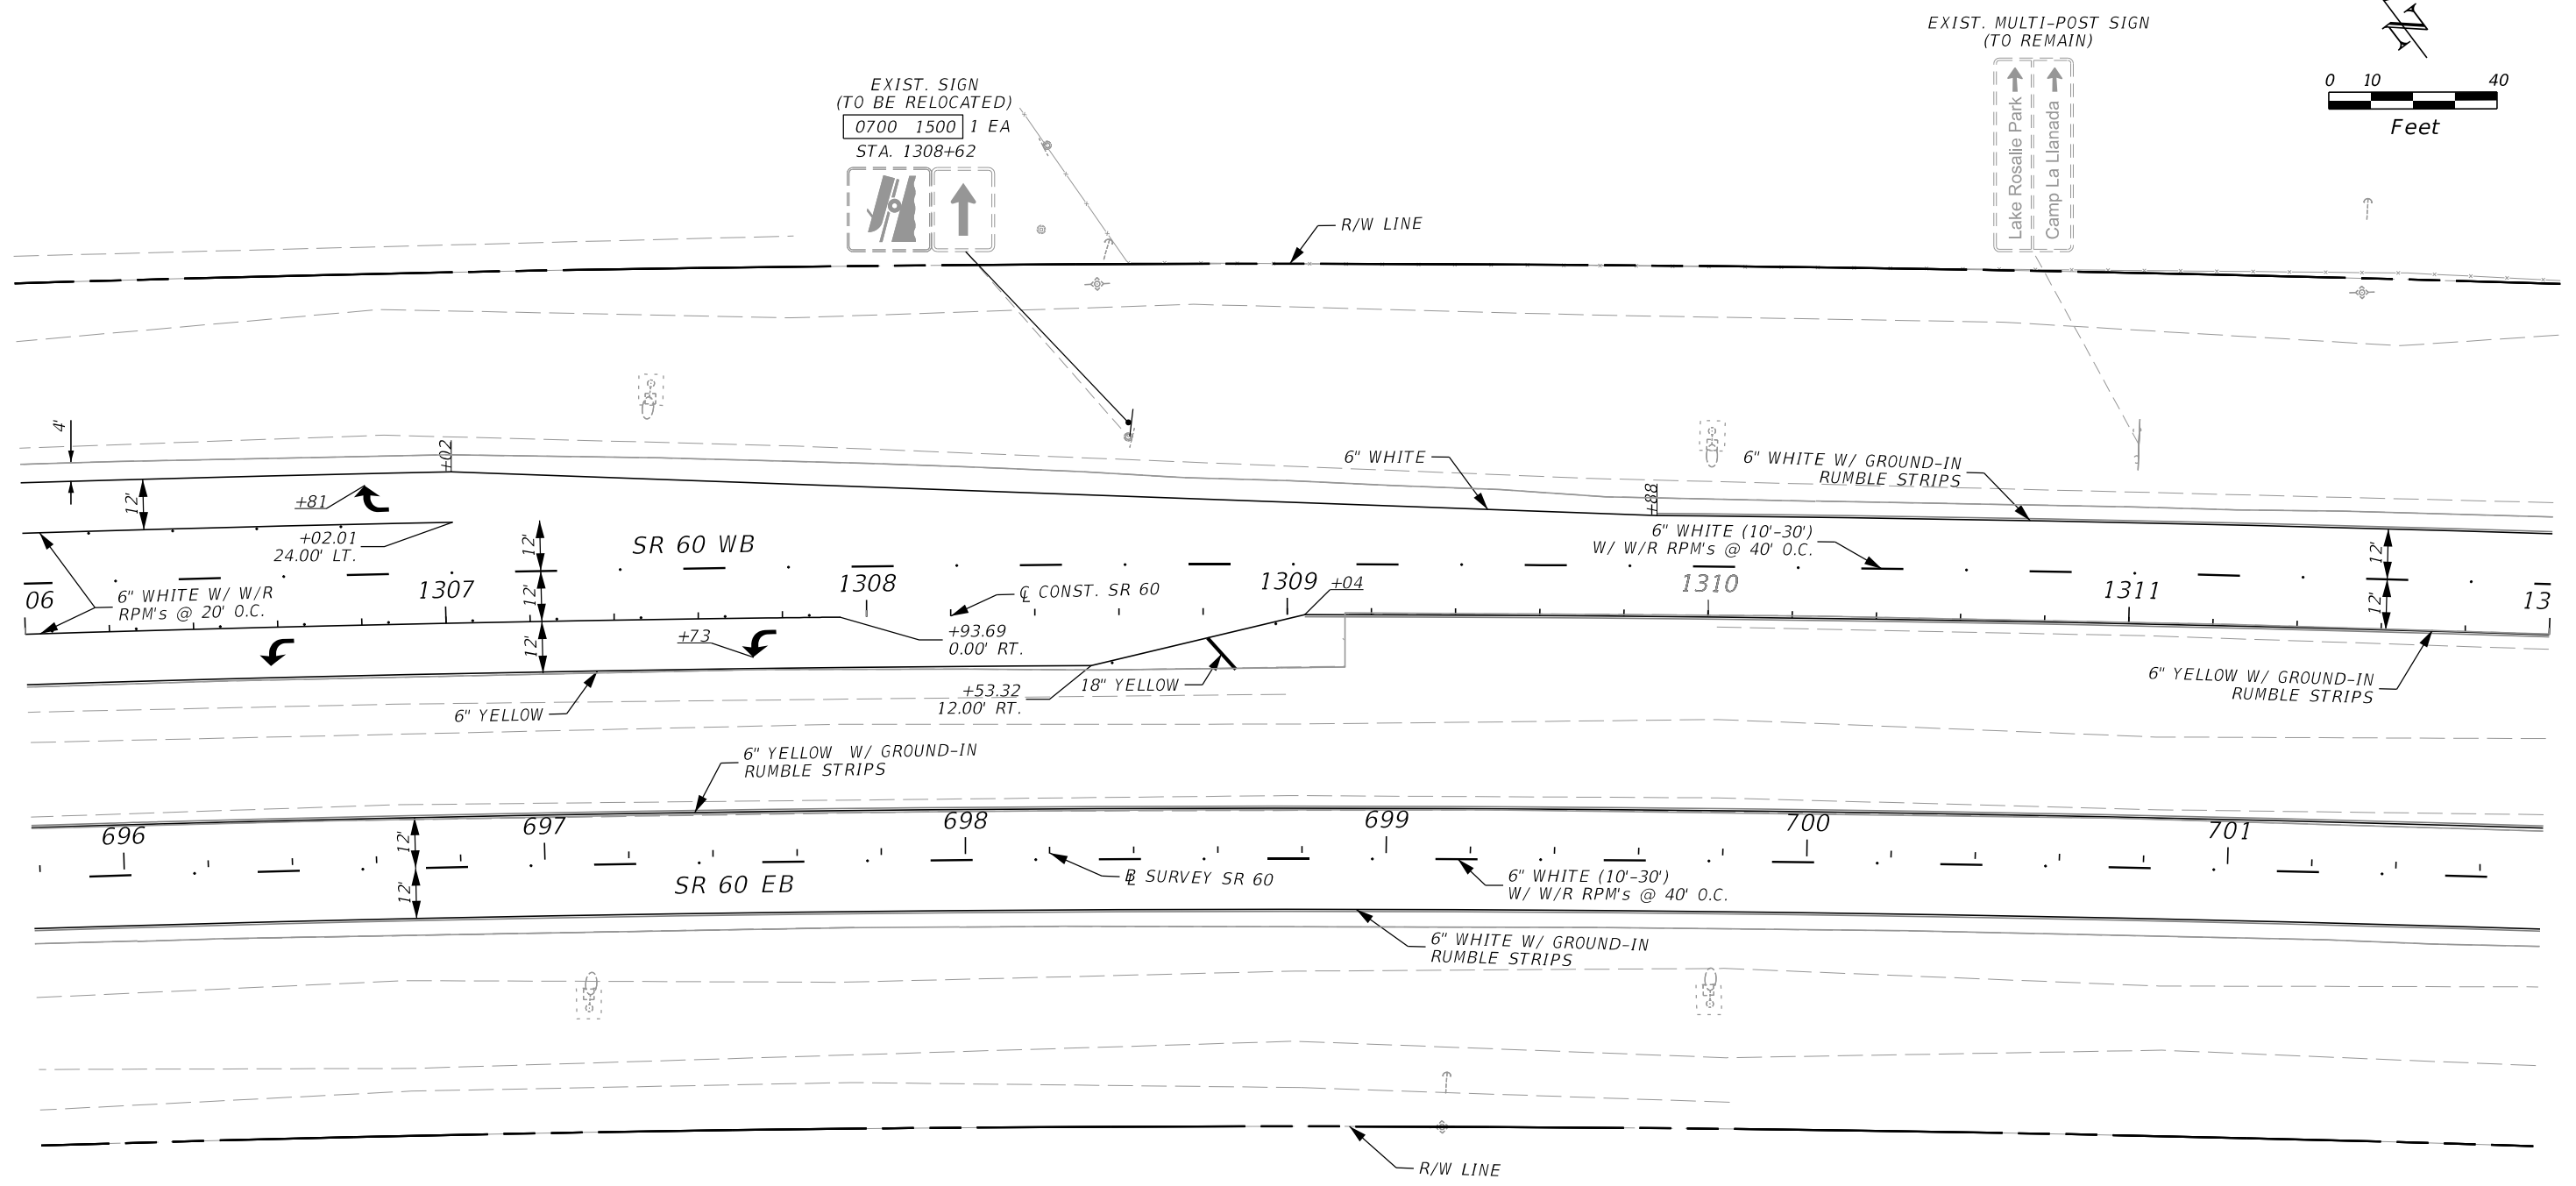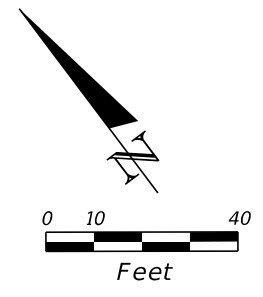

EXIST. SIGN  
(TO BE RELOCATED)  
0700 1500 1 EA  
STA. 1308+62




EXIST. MULTI-POST SIGN  
(TO REMAIN)

Lake Rosalie Park  
Camp La Llanada

6/13/2024 7:20:35 PM VIA5 \\via-srv\openroads\FDOT\_44927615201\_1012\SigningAndMarking\PLANS\PO1.dgn

THE OFFICIAL RECORD OF THIS SHEET IS THE ELECTRONIC FILE DIGITALLY SIGNED AND SEALED UNDER RULE 61G15-23.004, F.A.C.



REVISIONS				ENGINEER OF RECORD			STATE OF FLORIDA DEPARTMENT OF TRANSPORTATION			S&PM PLAN	SHEET NO.  54
DATE	DESCRIPTION	DATE	DESCRIPTION	ADRIANA GONZALEZ, PE LICENSE NUMBER: 74493 VIA ENGINEERING GROUP, INC. 55 WESTON ROAD, SUITE 405 WESTON, FL 33326			ROAD NO.	COUNTY	FINANCIAL PROJECT ID		
				SR 60	POLK	449276-1-52-01					

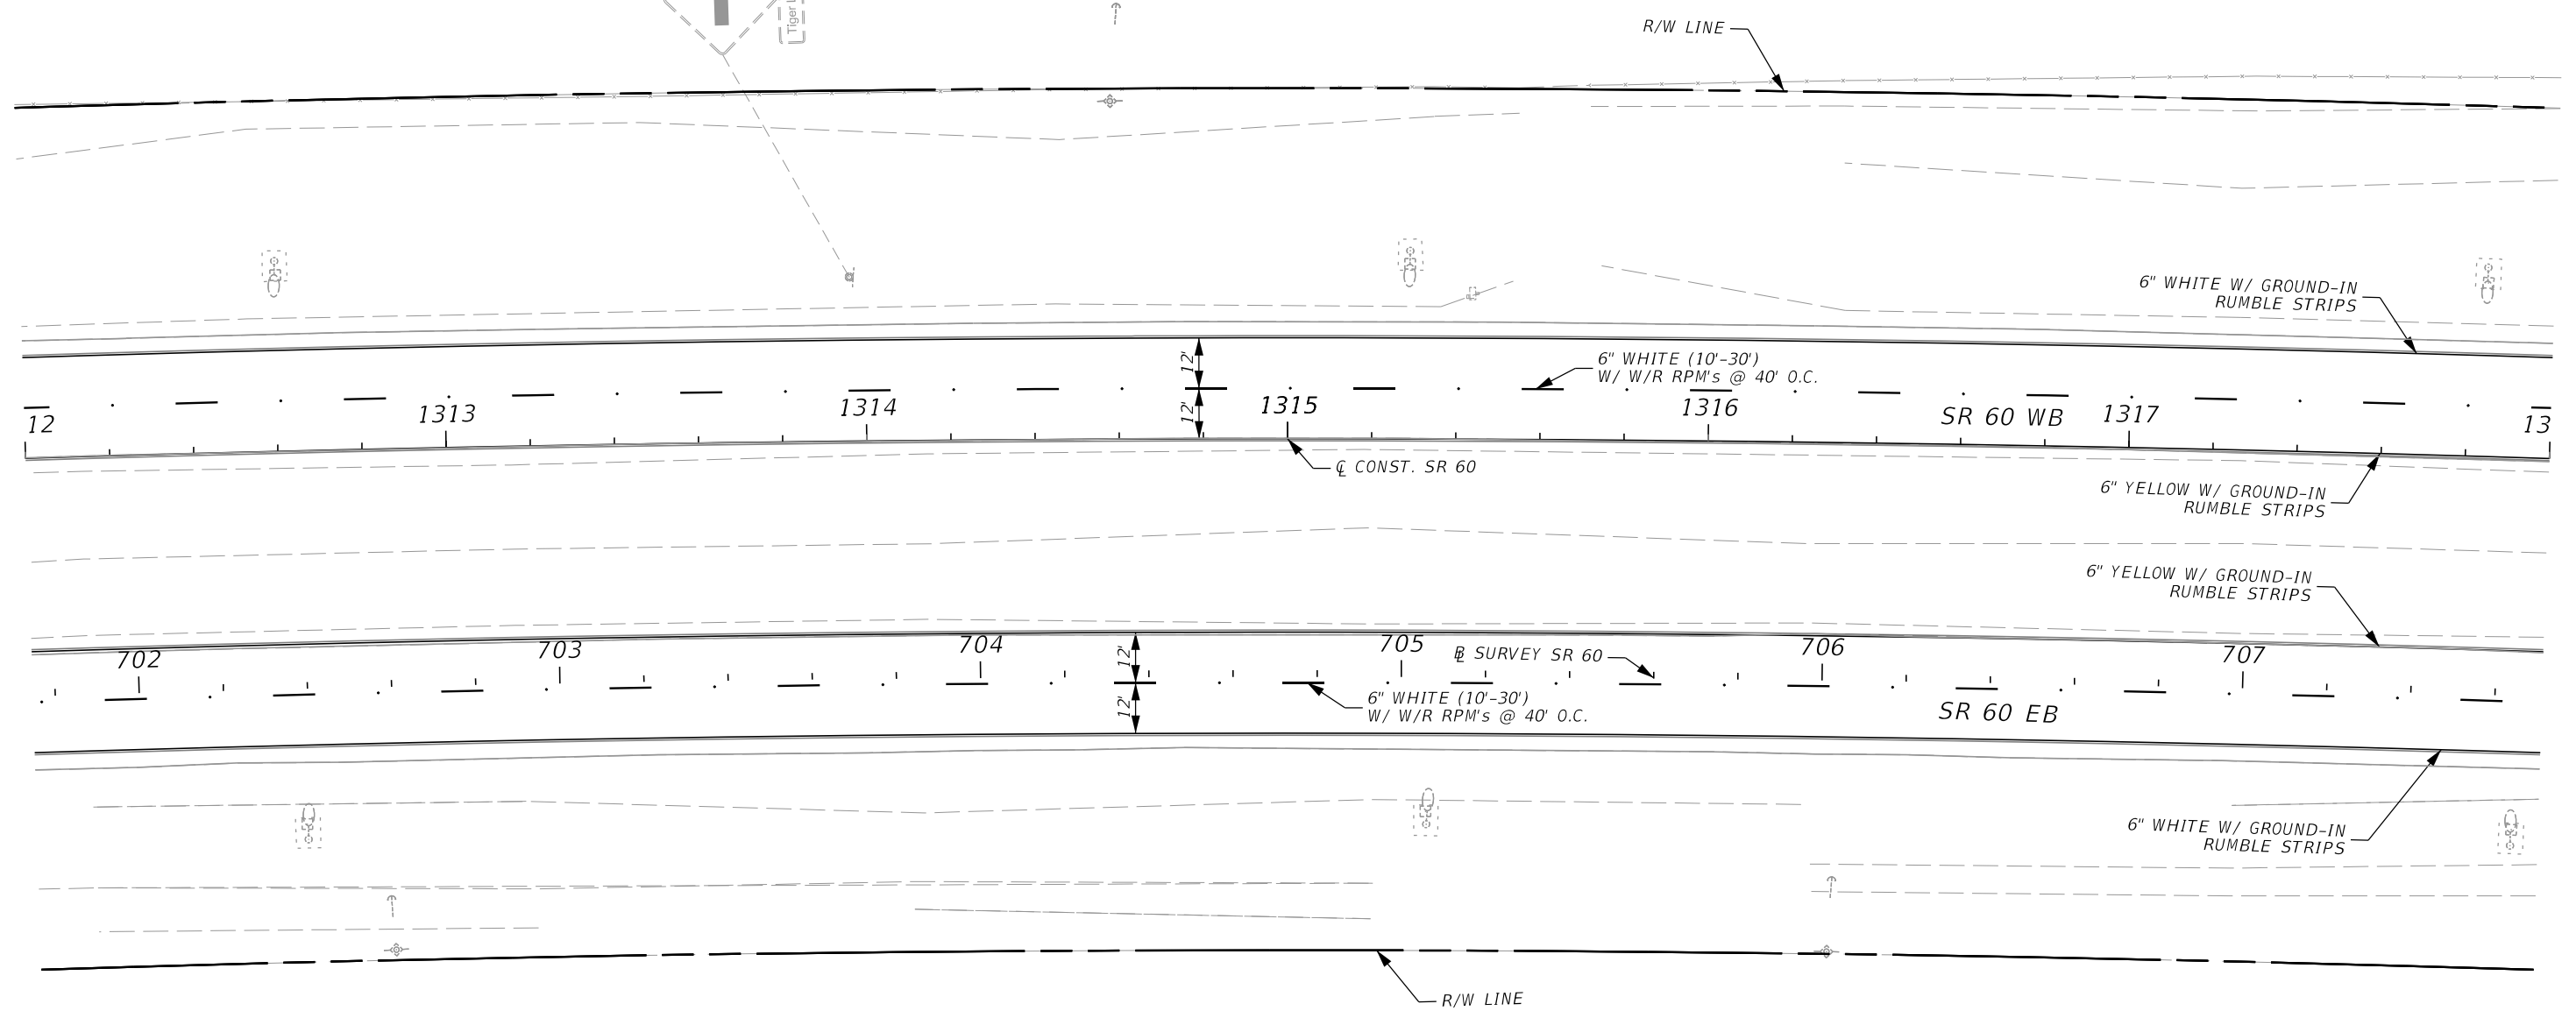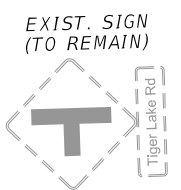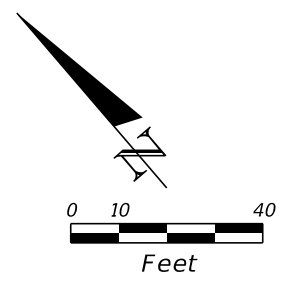

6/13/2024 7:20:35 PM VIA5 \\via-srv\openroads\FDOT\_44927615201\_1012\SigningAndMarking\PLANS\01.dgn

THE OFFICIAL RECORD OF THIS SHEET IS THE ELECTRONIC FILE DIGITALLY SIGNED AND SEALED UNDER RULE 61G15-23.004, F.A.C.

REVISIONS				ENGINEER OF RECORD		STATE OF FLORIDA DEPARTMENT OF TRANSPORTATION			S&PM PLAN	SHEET NO.
DATE	DESCRIPTION	DATE	DESCRIPTION	ROAD NO.	COUNTY	FINANCIAL PROJECT ID	55			
				ADRIANA GONZALEZ, PE LICENSE NUMBER: 74493 VIA ENGINEERING GROUP, INC. 55 WESTON ROAD, SUITE 405 WESTON, FL 33326	SR 60	POLK		449276-1-52-01		

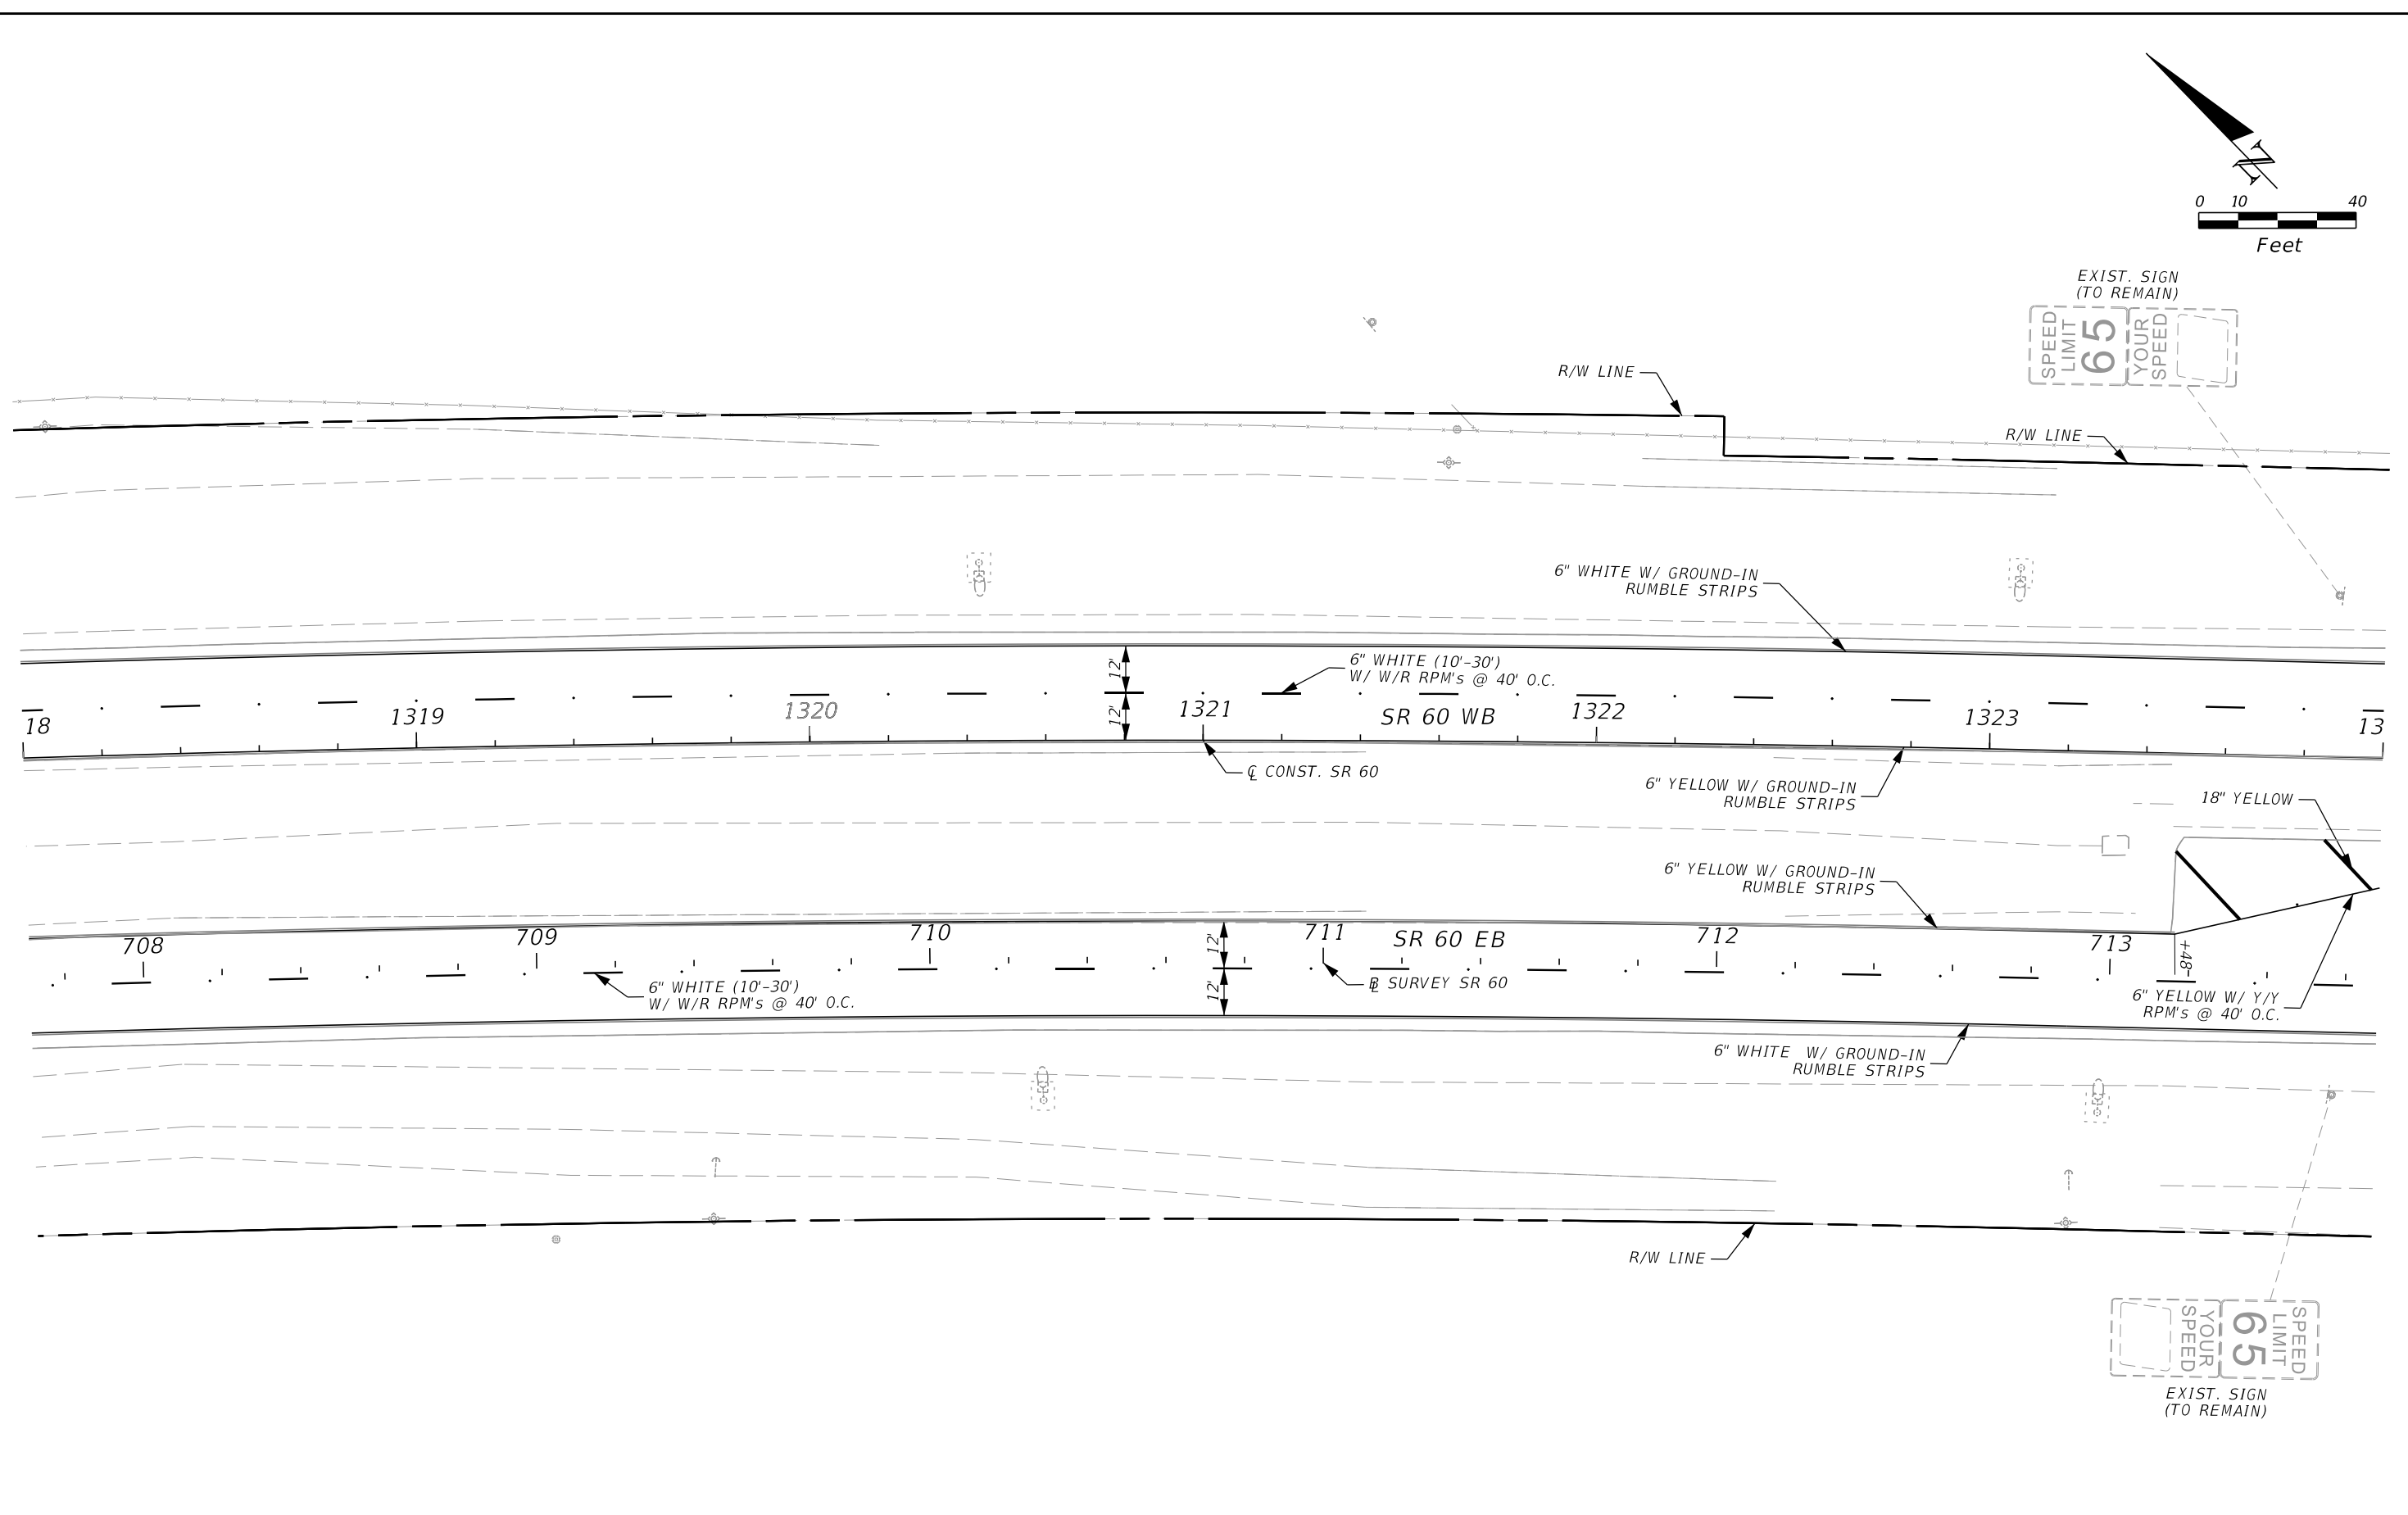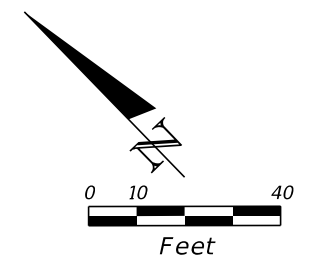

EXIST. SIGN  
(TO REMAIN)

SPEED  
LIMIT  
65  
YOUR  
SPEED




SPEED  
LIMIT  
65  
YOUR  
SPEED

EXIST. SIGN  
(TO REMAIN)

6/13/2024 7:20:36 PM VIA5 \\via-srv\openroads\FDOT\_44927615201\_1012\SigningAndMarking\PLANS\PO1.dgn

THE OFFICIAL RECORD OF THIS SHEET IS THE ELECTRONIC FILE DIGITALLY SIGNED AND SEALED UNDER RULE 61G15-23.004, F.A.C.


REVISIONS				ENGINEER OF RECORD		STATE OF FLORIDA DEPARTMENT OF TRANSPORTATION			S&PM PLAN	SHEET NO.
DATE	DESCRIPTION	DATE	DESCRIPTION	ADRIANA GONZALEZ, PE LICENSE NUMBER: 74493 VIA ENGINEERING GROUP, INC. 55 WESTON ROAD, SUITE 405 WESTON, FL 33326		ROAD NO.	COUNTY	FINANCIAL PROJECT ID		56
						SR 60	POLK	449276-1-52-01		

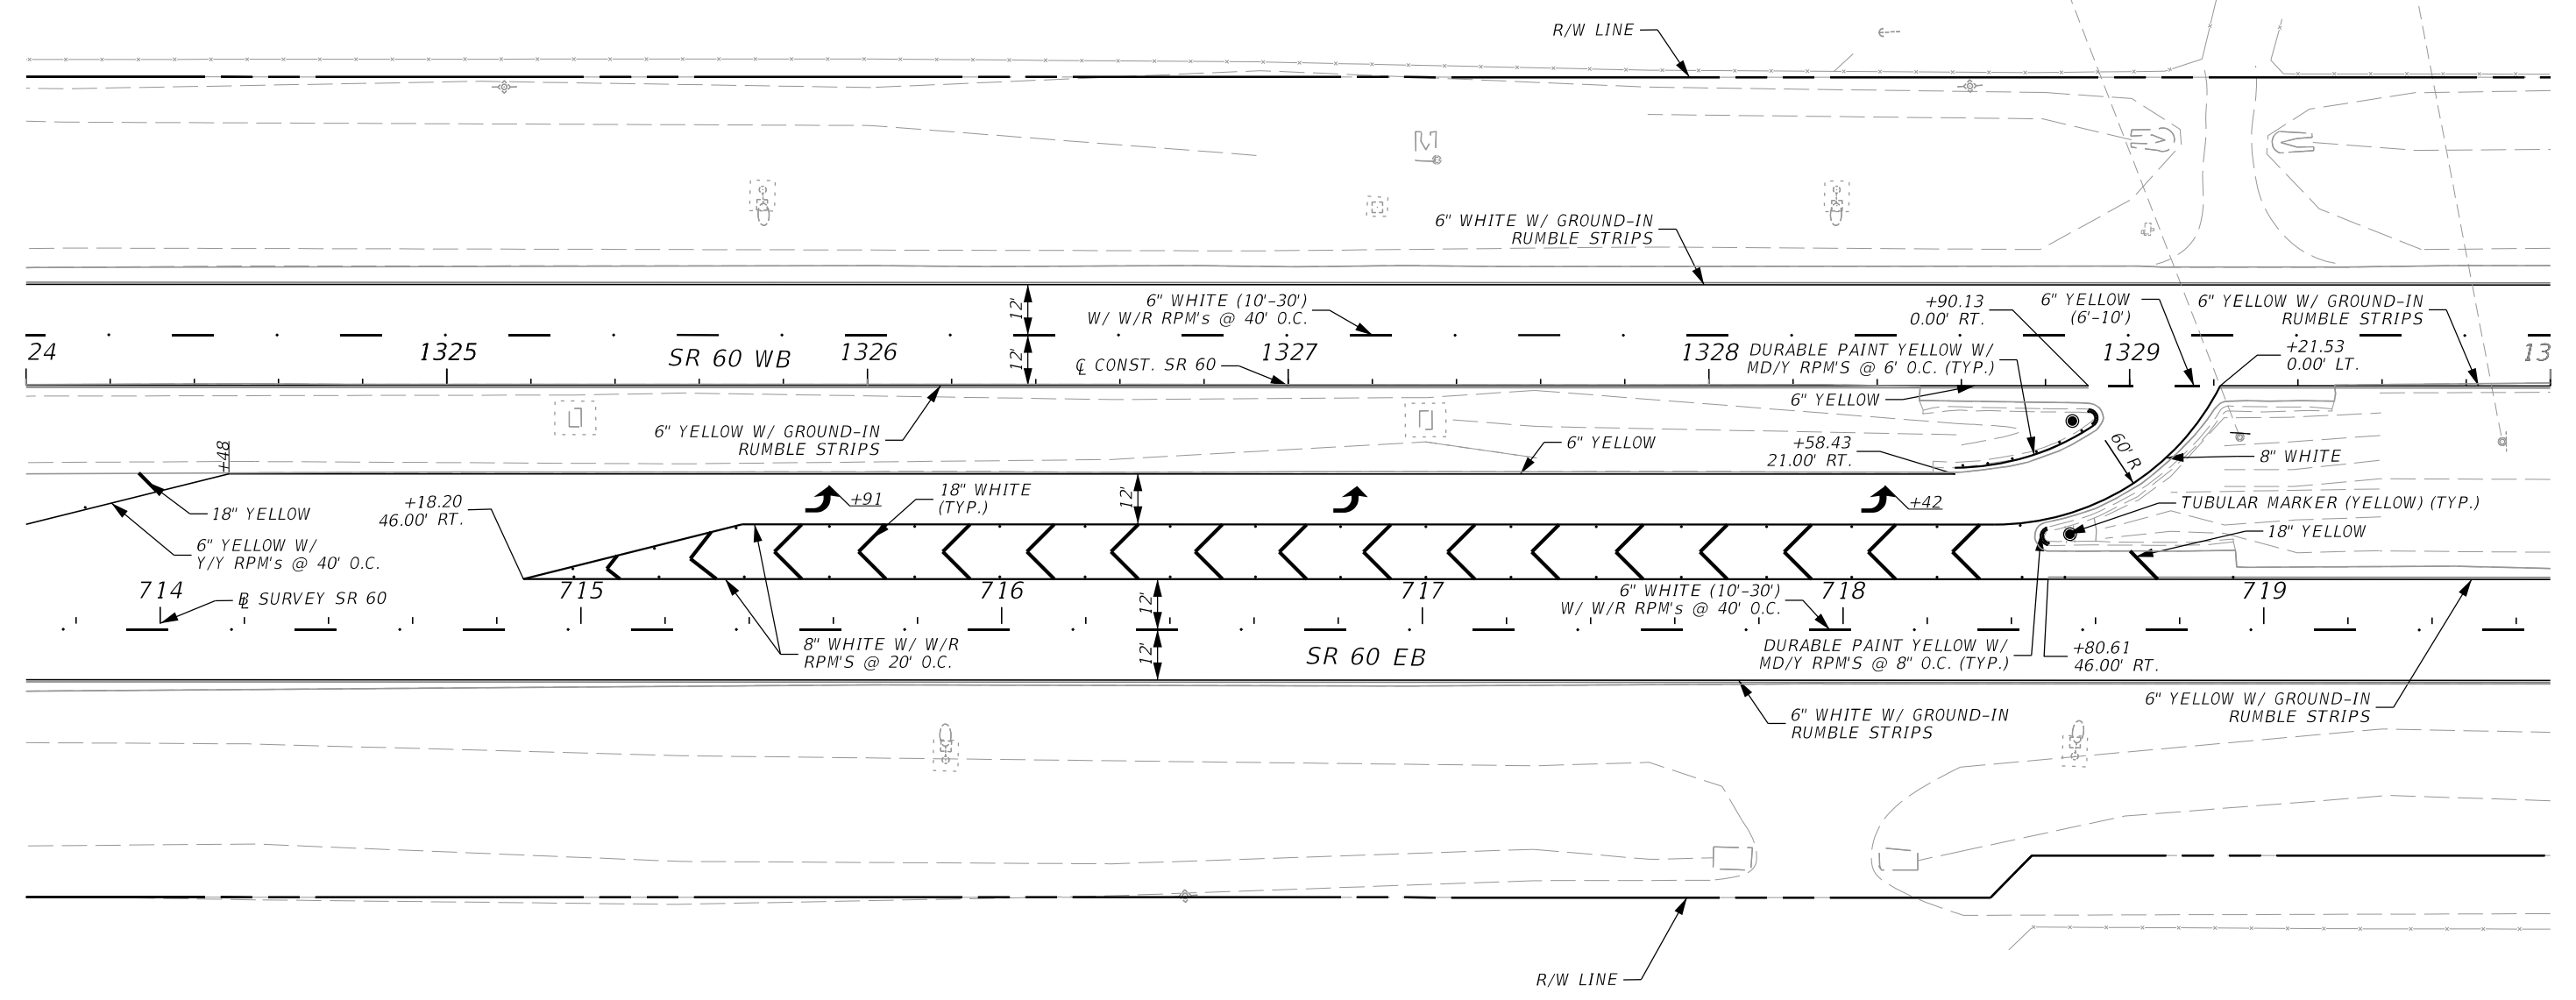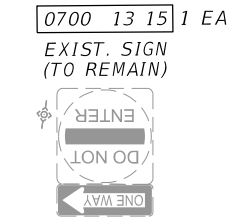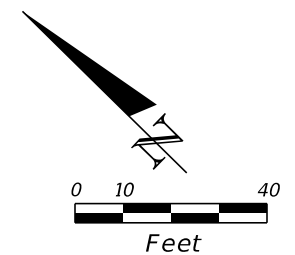


6/13/2024 7:20:36 PM VIA5 \\via-srv\openroads\FDOT\44927615201\_1012\SigningAndMarking\PLANS\PO1.dgn

THE OFFICIAL RECORD OF THIS SHEET IS THE ELECTRONIC FILE DIGITALLY SIGNED AND SEALED UNDER RULE 61G15-23.004, F.A.C.

REVISIONS				ENGINEER OF RECORD		STATE OF FLORIDA DEPARTMENT OF TRANSPORTATION			S&PM PLAN	SHEET NO.
DATE	DESCRIPTION	DATE	DESCRIPTION							
				ADRIANA GONZALEZ, PE LICENSE NUMBER: 74493 VIA ENGINEERING GROUP, INC. 55 WESTON ROAD, SUITE 405 WESTON, FL 33326			ROAD NO.	COUNTY		FINANCIAL PROJECT ID
							SR 60	POLK	449276-1-52-01	57

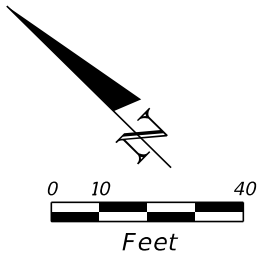

END PROJECT  
 END SIGNING AND PAVEMENT MARKINGS  
 STA. 1330+28.59  $\bar{C}$  CONST. SR 60  
 MP. 12.642

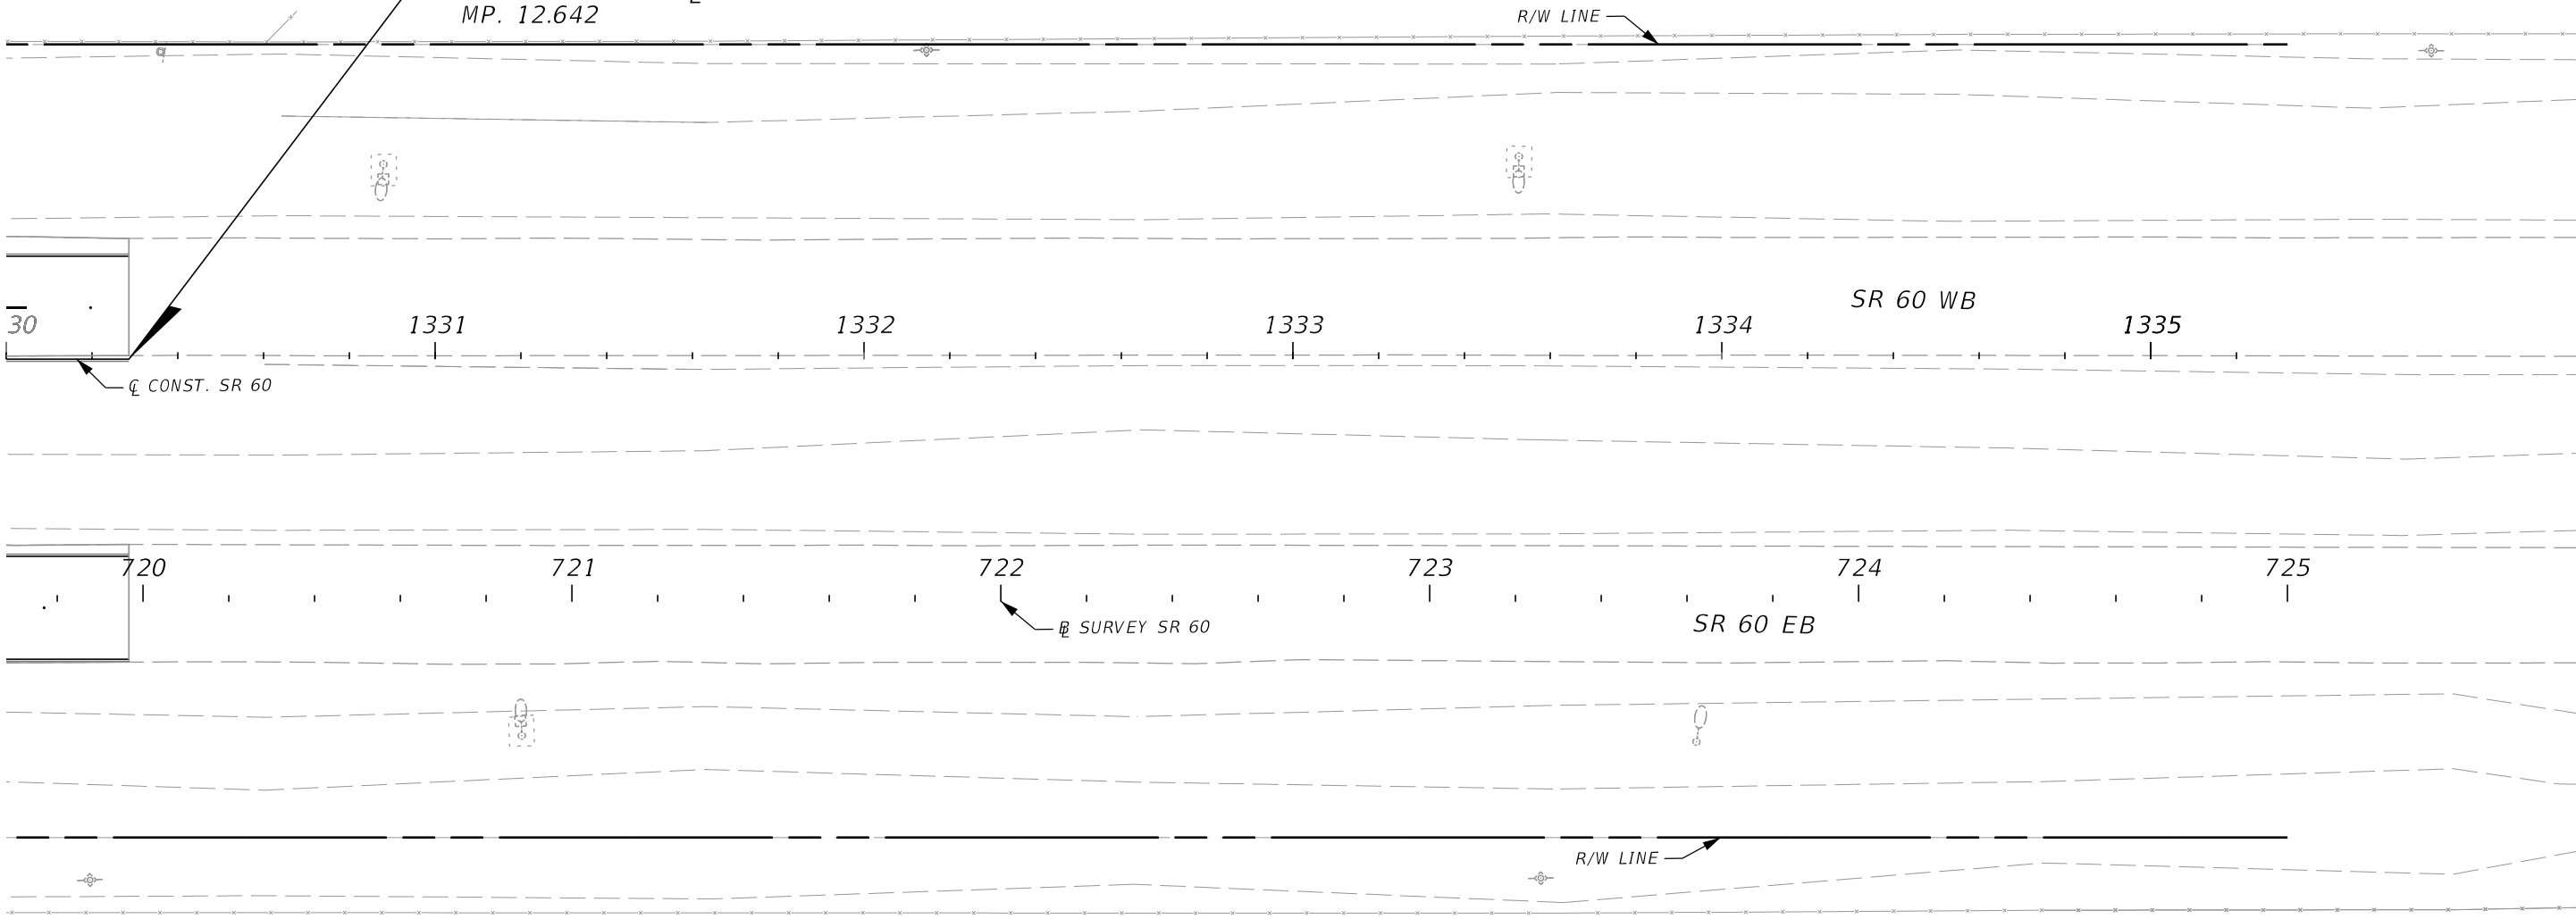


6/13/2024 7:20:37 PM VIA5 \\via-srv\openroads\FDOT\44927615201\_1012\SigningAndMarking\PLANSPO1.dgn

REVISIONS				ENGINEER OF RECORD		STATE OF FLORIDA DEPARTMENT OF TRANSPORTATION			S&PM PLAN	SHEET NO.
DATE	DESCRIPTION	DATE	DESCRIPTION				ROAD NO.	COUNTY		FINANCIAL PROJECT ID
				ADRIANA GONZALEZ, PE LICENSE NUMBER: 74493 VIA ENGINEERING GROUP, INC. 55 WESTON ROAD, SUITE 405 WESTON, FL 33326			SR 60	POLK		449276-1-52-01

THE OFFICIAL RECORD OF THIS SHEET IS THE ELECTRONIC FILE DIGITALLY SIGNED AND SEALED UNDER RULE 61G15-23.004, F.A.C.

SIGN NAME	GS-1	QTY	1	SIGN NUMBER		STATION(S)	
PANEL		BORDER		SEE PLANS			
WIDTH	11'-6"	WIDTH	2"				
HEIGHT	4'-0"	RADII	6"				
LEGEND	White	COLOR	White				
COLOR	Green						
SYMBOL(S)	ANGLE	X	Y	WID	HT		
AR_Type A	90	13	28.4	10.7	16.8		
AR_Type A	90	13	8.9	10.7	16.8		
SIGN NUMBER	NUMBER OF POSTS	CLEARANCE Edge Of Land	COLUMN SIZE	AVERAGE LENGTH			

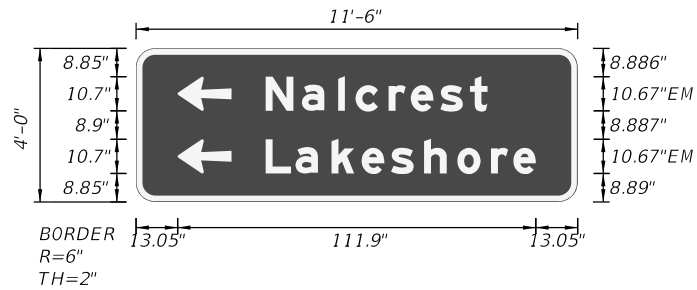

NO. OF LIGHT FIXTURES	FIXTURE SPACING	PHOTOMETRIC CURVE	WATT	VOLTAGE

COPY	N	a	l	c	r	e	s	t	L											
SPACE	40.6	51.9	63.2	68.6	79	85.9	95.1	104.4	69.4											
COPY	L	a	k	e	s	h	o	r	e	L										
SPACE	40.6	49.8	61.1	70.5	79.7	90.1	100.4	111	117.9	84.4										
COPY																				
SPACE																				
COPY																				
SPACE																				
COPY																				
SPACE																				
COPY																				
SPACE																				


SIGN NAME	GS-2	QTY	1	SIGN NUMBER		STATION(S)	
PANEL		BORDER		SEE PLANS			
WIDTH	11'-6"	WIDTH	2"				
HEIGHT	4'-0"	RADII	6"				
LEGEND	White	COLOR	White				
COLOR	Green						
SYMBOL(S)	ANGLE	X	Y	WID	HT		
AR_Type A	270	93.1	28.4	10.7	16.8		
AR_Type A	270	108.1	8.9	10.7	16.8		
SIGN NUMBER	NUMBER OF POSTS	CLEARANCE Edge Of Land	COLUMN SIZE	AVERAGE LENGTH			



NO. OF LIGHT FIXTURES	FIXTURE SPACING	PHOTOMETRIC CURVE	WATT	VOLTAGE

COPY	N	a	l	c	r	e	s	t	L											
SPACE	13	24.4	35.7	41.1	51.5	58.4	67.6	76.9	69.4											
COPY	L	a	k	e	s	h	o	r	e	L										
SPACE	13	22.3	33.6	43	52.2	62.6	72.9	83.5	90.4	84.4										
COPY																				
SPACE																				
COPY																				
SPACE																				
COPY																				
SPACE																				
COPY																				
SPACE																				


SIGN NAME	GS-3	QTY	1	SIGN NUMBER		STATION(S)	
PANEL		BORDER		SEE PLANS			
WIDTH	11'-6"	WIDTH	2"				
HEIGHT	4'-0"	RADII	6"				
LEGEND	White	COLOR	White				
COLOR	Brown						
SYMBOL(S)	ANGLE	X	Y	WID	HT		
AR_Type D	90	12	6.4	15	22.5		
SIGN NUMBER	NUMBER OF POSTS	CLEARANCE Edge Of Land	COLUMN SIZE	AVERAGE LENGTH			

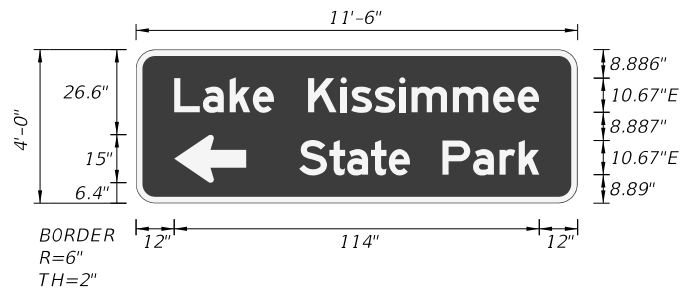

NO. OF LIGHT FIXTURES	FIXTURE SPACING	PHOTOMETRIC CURVE	WATT	VOLTAGE

COPY	L	a	k	e	K	i	s	s	i	m	m	e	e	L						
SPACE	12	20.9	29.3	36.5	43.1	53.8	63.9	67.3	74.5	82.3	86.1	99	111.6	119.3	114					
COPY	S	t	a	t	e	P	a	r	k	L										
SPACE	51	60.5	66	73.4	79	85.6	95.8	105.4	113.6	119.6	75									
COPY																				
SPACE																				
COPY																				
SPACE																				
COPY																				
SPACE																				
COPY																				
SPACE																				

SIGN NAME	GS-4	QTY	1	SIGN NUMBER		STATION(S)	
PANEL		BORDER		SEE PLANS			
WIDTH	11'-6"	WIDTH	2"				
HEIGHT	4'-0"	RADII	6"				
LEGEND	White	COLOR	White				
COLOR	Brown						
SYMBOL(S)	ANGLE	X	Y	WID	HT		
AR_Type D	270	103.5	6.7	15	22.5		
SIGN NUMBER	NUMBER OF POSTS	CLEARANCE Edge Of Land	COLUMN SIZE	AVERAGE LENGTH			

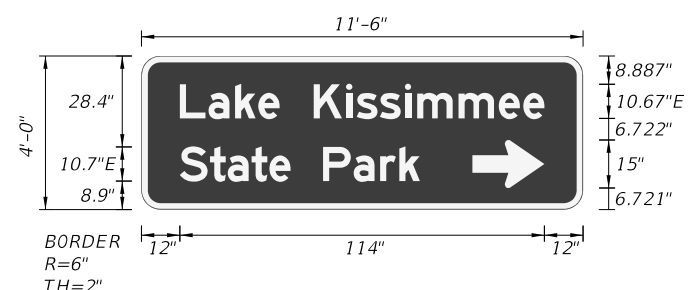

NO. OF LIGHT FIXTURES	FIXTURE SPACING	PHOTOMETRIC CURVE	WATT	VOLTAGE

COPY	L	a	k	e	K	i	s	s	i	m	m	e	e	L						
SPACE	12	21	29.3	36.6	43.2	53.8	64	67.3	74.5	82.3	86.2	99.1	111.7	119.4	114					
COPY	S	t	a	t	e	P	a	r	k	L										
SPACE	12	21.5	27	34.4	40	46.7	56.8	66.4	74.6	80.6	75									
COPY																				
SPACE																				
COPY																				
SPACE																				
COPY																				
SPACE																				
COPY																				
SPACE																				

6/13/2024 7:20:38 PM VIA5 \\via-srv\openroads\FDOT\_44927615201\_1012\SigningAndMarking\GSWK5P01.dgn

THE OFFICIAL RECORD OF THIS SHEET IS THE ELECTRONIC FILE DIGITALLY SIGNED AND SEALED UNDER RULE 61G15-23.004, F.A.C.

REVISIONS				ENGINEER OF RECORD				STATE OF FLORIDA DEPARTMENT OF TRANSPORTATION				GUIDE SIGN WORKSHEET	SHEET NO. 59
DATE	DESCRIPTION	DATE	DESCRIPTION	ADRIANA GONZALEZ, PE LICENSE NUMBER: 74493 VIA ENGINEERING GROUP, INC 55 WESTON ROAD, SUITE 405 WESTON, FL 33326				ROAD NO.	COUNTY	FINANCIAL PROJECT ID			
				SR 60	POLK	449276-1-52-01							

