


CONTRACT PLANS COMPONENTS

ROADWAY
SIGNING AND PAVEMENT MARKING

STATE OF FLORIDA
DEPARTMENT OF TRANSPORTATION
SIGNING AND PAVEMENT MARKING PLANS

FINANCIAL PROJECT ID 449276-1-52-01
POLK COUNTY (16130)

STATE ROAD NO. 60
RRR FROM WEST OF SADDLEBAG LAKE ROAD
TO EAST OF TIGER LAKE ROAD

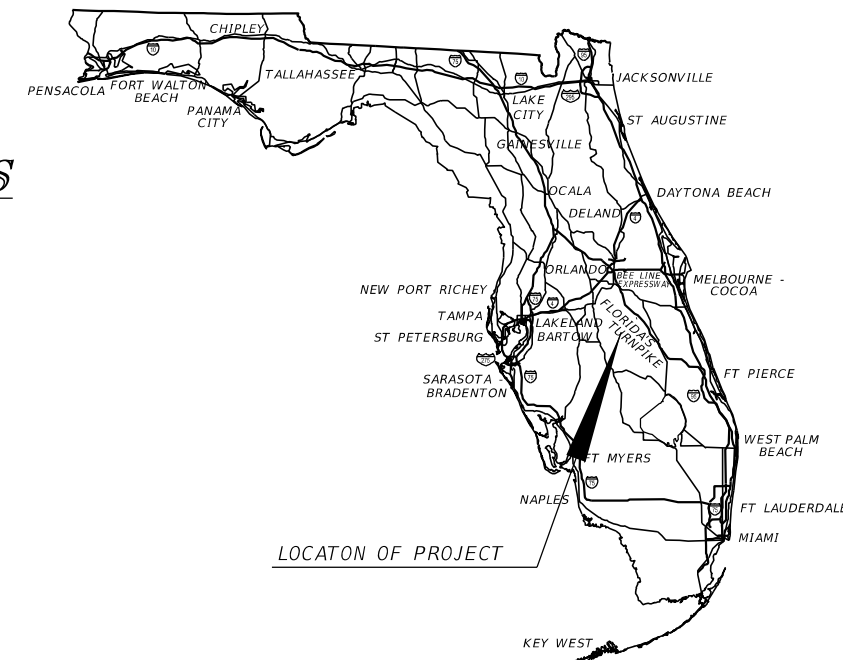

INDEX OF SIGNING AND PAVEMENT MARKING PLANS

SHEET NO.	SHEET DESCRIPTION
S - 1	KEY SHEET
S - 2	GENERAL NOTES
S - 3 - S - 58	SIGNING AND PAVEMENT MARKINGS PLANS
S - 59 - S - 60	GUIDE SIGN WORKSHEET


PROJECT LOCATION URL: <https://tinyurl.com/2p95mtra>

PROJECT LIMITS: BEGIN MP 6.398 - END MP 12.642

EXCEPTIONS: NONE

BRIDGE LIMITS: BR#160217 MP 11.426 - MP 11.464
BR#160218 MP 11.426 - MP 11.464

RAILROAD CROSSING: NONE

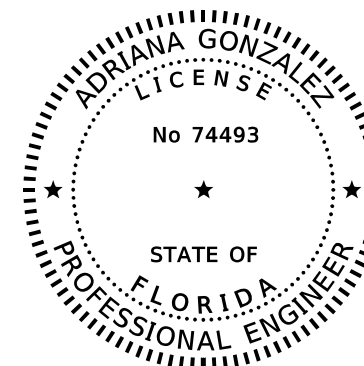

THIS ITEM HAS BEEN DIGITALLY SIGNED AND SEALED BY

ON THE DATE ADJACENT TO THE SEAL
PRINTED COPIES OF THIS DOCUMENT ARE NOT CONSIDERED SIGNED AND SEALED AND THE SIGNATURE MUST BE VERIFIED ON ANY ELECTRONIC COPIES.

**SIGNING AND PAVEMENT MARKING PLANS
ENGINEER OF RECORD:**

ADRIANA GONZALEZ, P.E.
P.E. LICENSE NUMBER 74493
VIA ENGINEERING GROUP, INC.
55 WESTON ROAD, SUITE 405
WESTON, FL 33326
(954) 918-0766
CONTRACT NO.: CAL53
VENDOR NO.: 46-3796035

FDOT PROJECT MANAGER:
JENNIFER MCKINNEY

GOVERNING STANDARD PLANS:

Florida Department of Transportation, FY2024-25 Standard Plans for Road and Bridge Construction and applicable Interim Revisions (IRs).

Standard Plans for Road Construction and associated IRs are available at the following website: <http://www.fdot.gov/design/standardplans>

GOVERNING STANDARD SPECIFICATIONS:

Florida Department of Transportation, FY2024-25 Standard Specifications for Road and Bridge Construction at the following website: <http://www.fdot.gov/programmanagement/Implemented/SpecBooks>

CONSTRUCTION CONTRACT NO.	FISCAL YEAR	SHEET NO.
T1892	25	S-1

SIGNING AND PAVEMENT MARKING NOTES

=====


- EXISTING SIGN ASSEMBLIES TO BE REMOVED SHALL BE PLACED IN AREAS APPROVED BY THE ENGINEER FOR PICK UP BY FDOT MAINTENANCE. CONTACT (863) 519-2223 48 HOURS IN ADVANCE FOR PICK UP. ANY SIGNS NOT TAKEN BY FDOT MAINTENANCE SHALL BE DISPOSED OF BY THE CONTRACTOR.

2/2/2024 1:14:21 PM VIA5 \\via-srv\0penroads\FDOT_44927615201_1012\SigningAndMarking\GWNTSP01.dgn

REVISIONS				ENGINEER OF RECORD	STATE OF FLORIDA DEPARTMENT OF TRANSPORTATION			GENERAL NOTES	SHEET NO.
DATE	DESCRIPTION	DATE	DESCRIPTION	ADRIANA GONZALEZ, PE LICENSE NUMBER: 74493 VIA ENGINEERING GROUP, INC. 55 WESTON ROAD, SUITE 405 WESTON, FL 33326	ROAD NO.	COUNTY	FINANCIAL PROJECT ID		S-2
					SR 60	POLK	449276-1-52-01		

THE OFFICIAL RECORD OF THIS SHEET IS THE ELECTRONIC FILE DIGITALLY SIGNED AND SEALED UNDER RULE 61G15-23.004, F.A.C.

2/2/2024 1:14:29 PM VIA5
 \\via-srv\openroads\FDOT_44927615201_1012\SigningAndMarking\PLANS\01.dgn

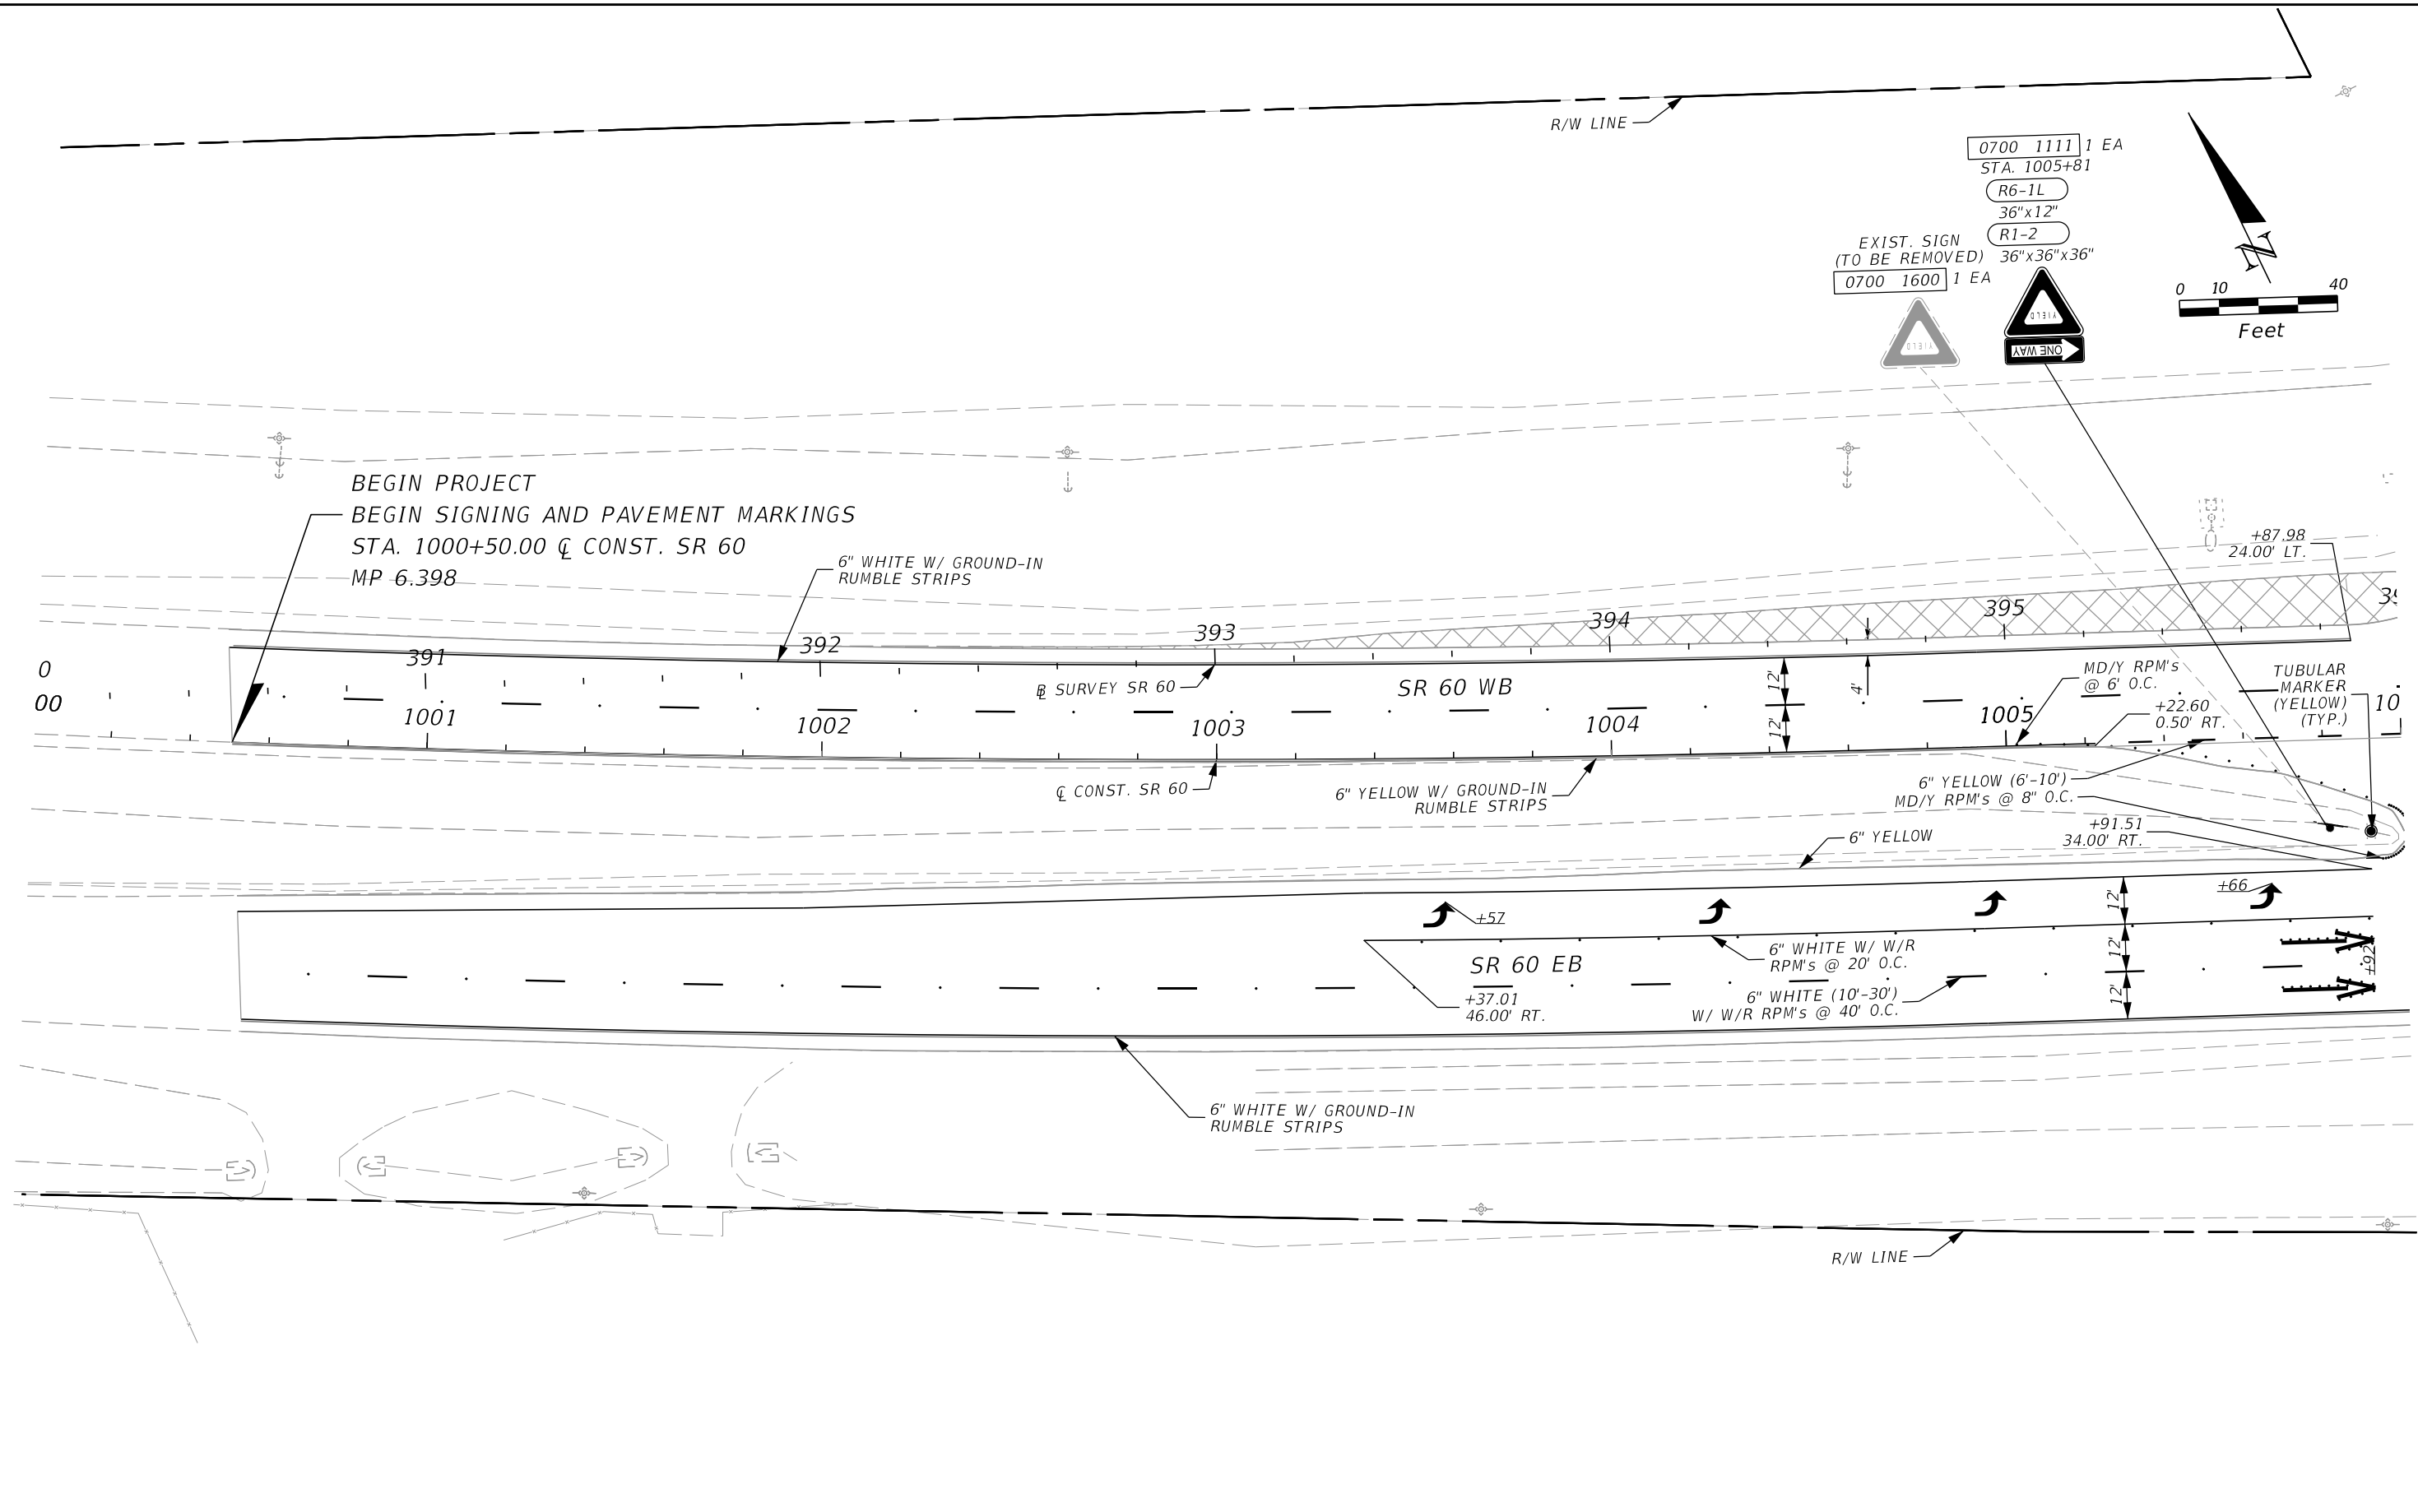

REVISIONS			
DATE	DESCRIPTION	DATE	DESCRIPTION

ENGINEER OF RECORD
 ADRIANA GONZALEZ, PE
 LICENSE NUMBER: 74493
 VIA ENGINEERING GROUP, INC.
 55 WESTON ROAD, SUITE 405
 WESTON, FL 33326


STATE OF FLORIDA DEPARTMENT OF TRANSPORTATION		
ROAD NO.	COUNTY	FINANCIAL PROJECT ID
SR 60	POLK	449276-1-52-01

**SIGNING AND PAVEMENT
 MARKINGS PLANS**

SHEET NO.
 S-3

THE OFFICIAL RECORD OF THIS SHEET IS THE ELECTRONIC FILE DIGITALLY SIGNED AND SEALED UNDER RULE 61G15-23.004, F.A.C.

2/2/2024 1:14:29 PM VIA5
 \\via-srv\openroads\FDOT\44927615201_1012\SigningAndMarking\PLANS\01.dgn

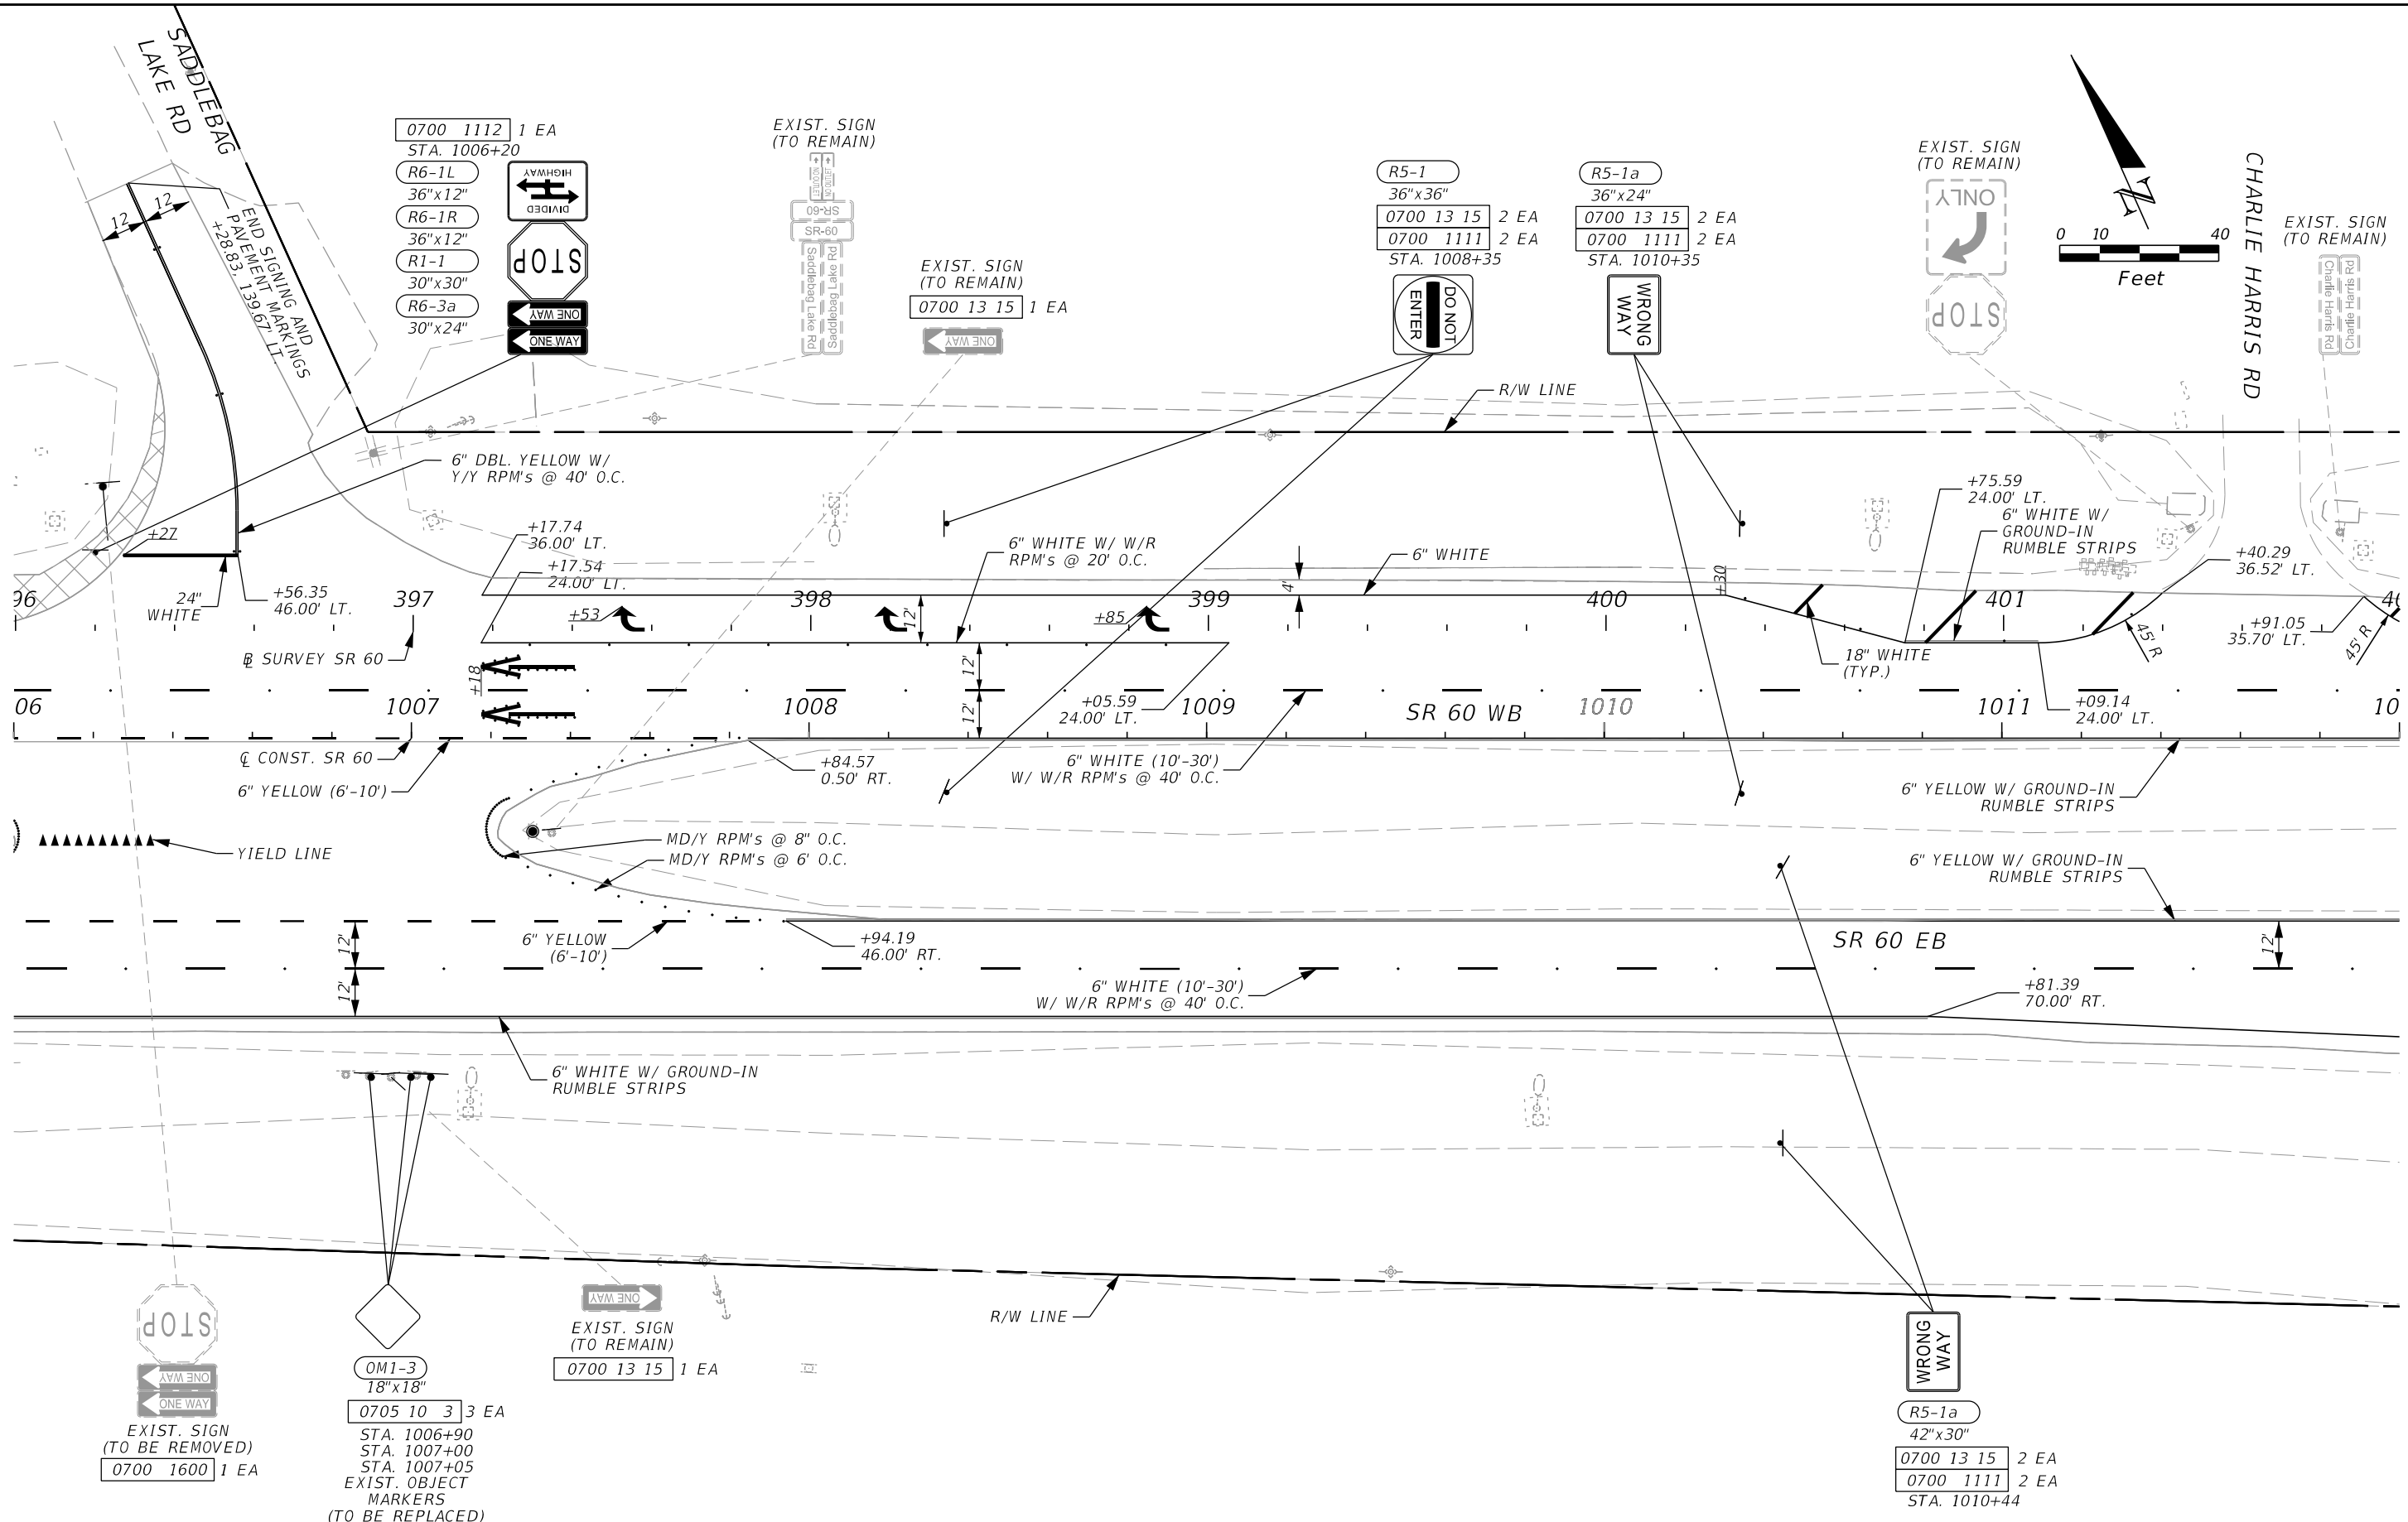

EXIST. SIGN
 (TO BE REMOVED)
 0700 1600 1 EA

OM1-3
 18"x18"
 0705 10 3 3 EA
 STA. 1006+90
 STA. 1007+00
 STA. 1007+05
 EXIST. OBJECT
 MARKERS
 (TO BE REPLACED)

EXIST. SIGN
 (TO REMAIN)
 0700 13 15 1 EA

R5-1a
 42"x30"
 0700 13 15 2 EA
 0700 1111 2 EA
 STA. 1010+44

REVISIONS		REVISIONS	
DATE	DESCRIPTION	DATE	DESCRIPTION



ENGINEER OF RECORD
 ADRIANA GONZALEZ, PE
 LICENSE NUMBER: 74493
 VIA ENGINEERING GROUP, INC.
 55 WESTON ROAD, SUITE 405
 WESTON, FL 33326

STATE OF FLORIDA DEPARTMENT OF TRANSPORTATION		
ROAD NO.	COUNTY	FINANCIAL PROJECT ID
SR 60	POLK	449276-1-52-01

**SIGNING AND PAVEMENT
 MARKINGS PLANS**

SHEET NO.
 S-4

THE OFFICIAL RECORD OF THIS SHEET IS THE ELECTRONIC FILE DIGITALLY SIGNED AND SEALED UNDER RULE 61G15-23.004, F.A.C.

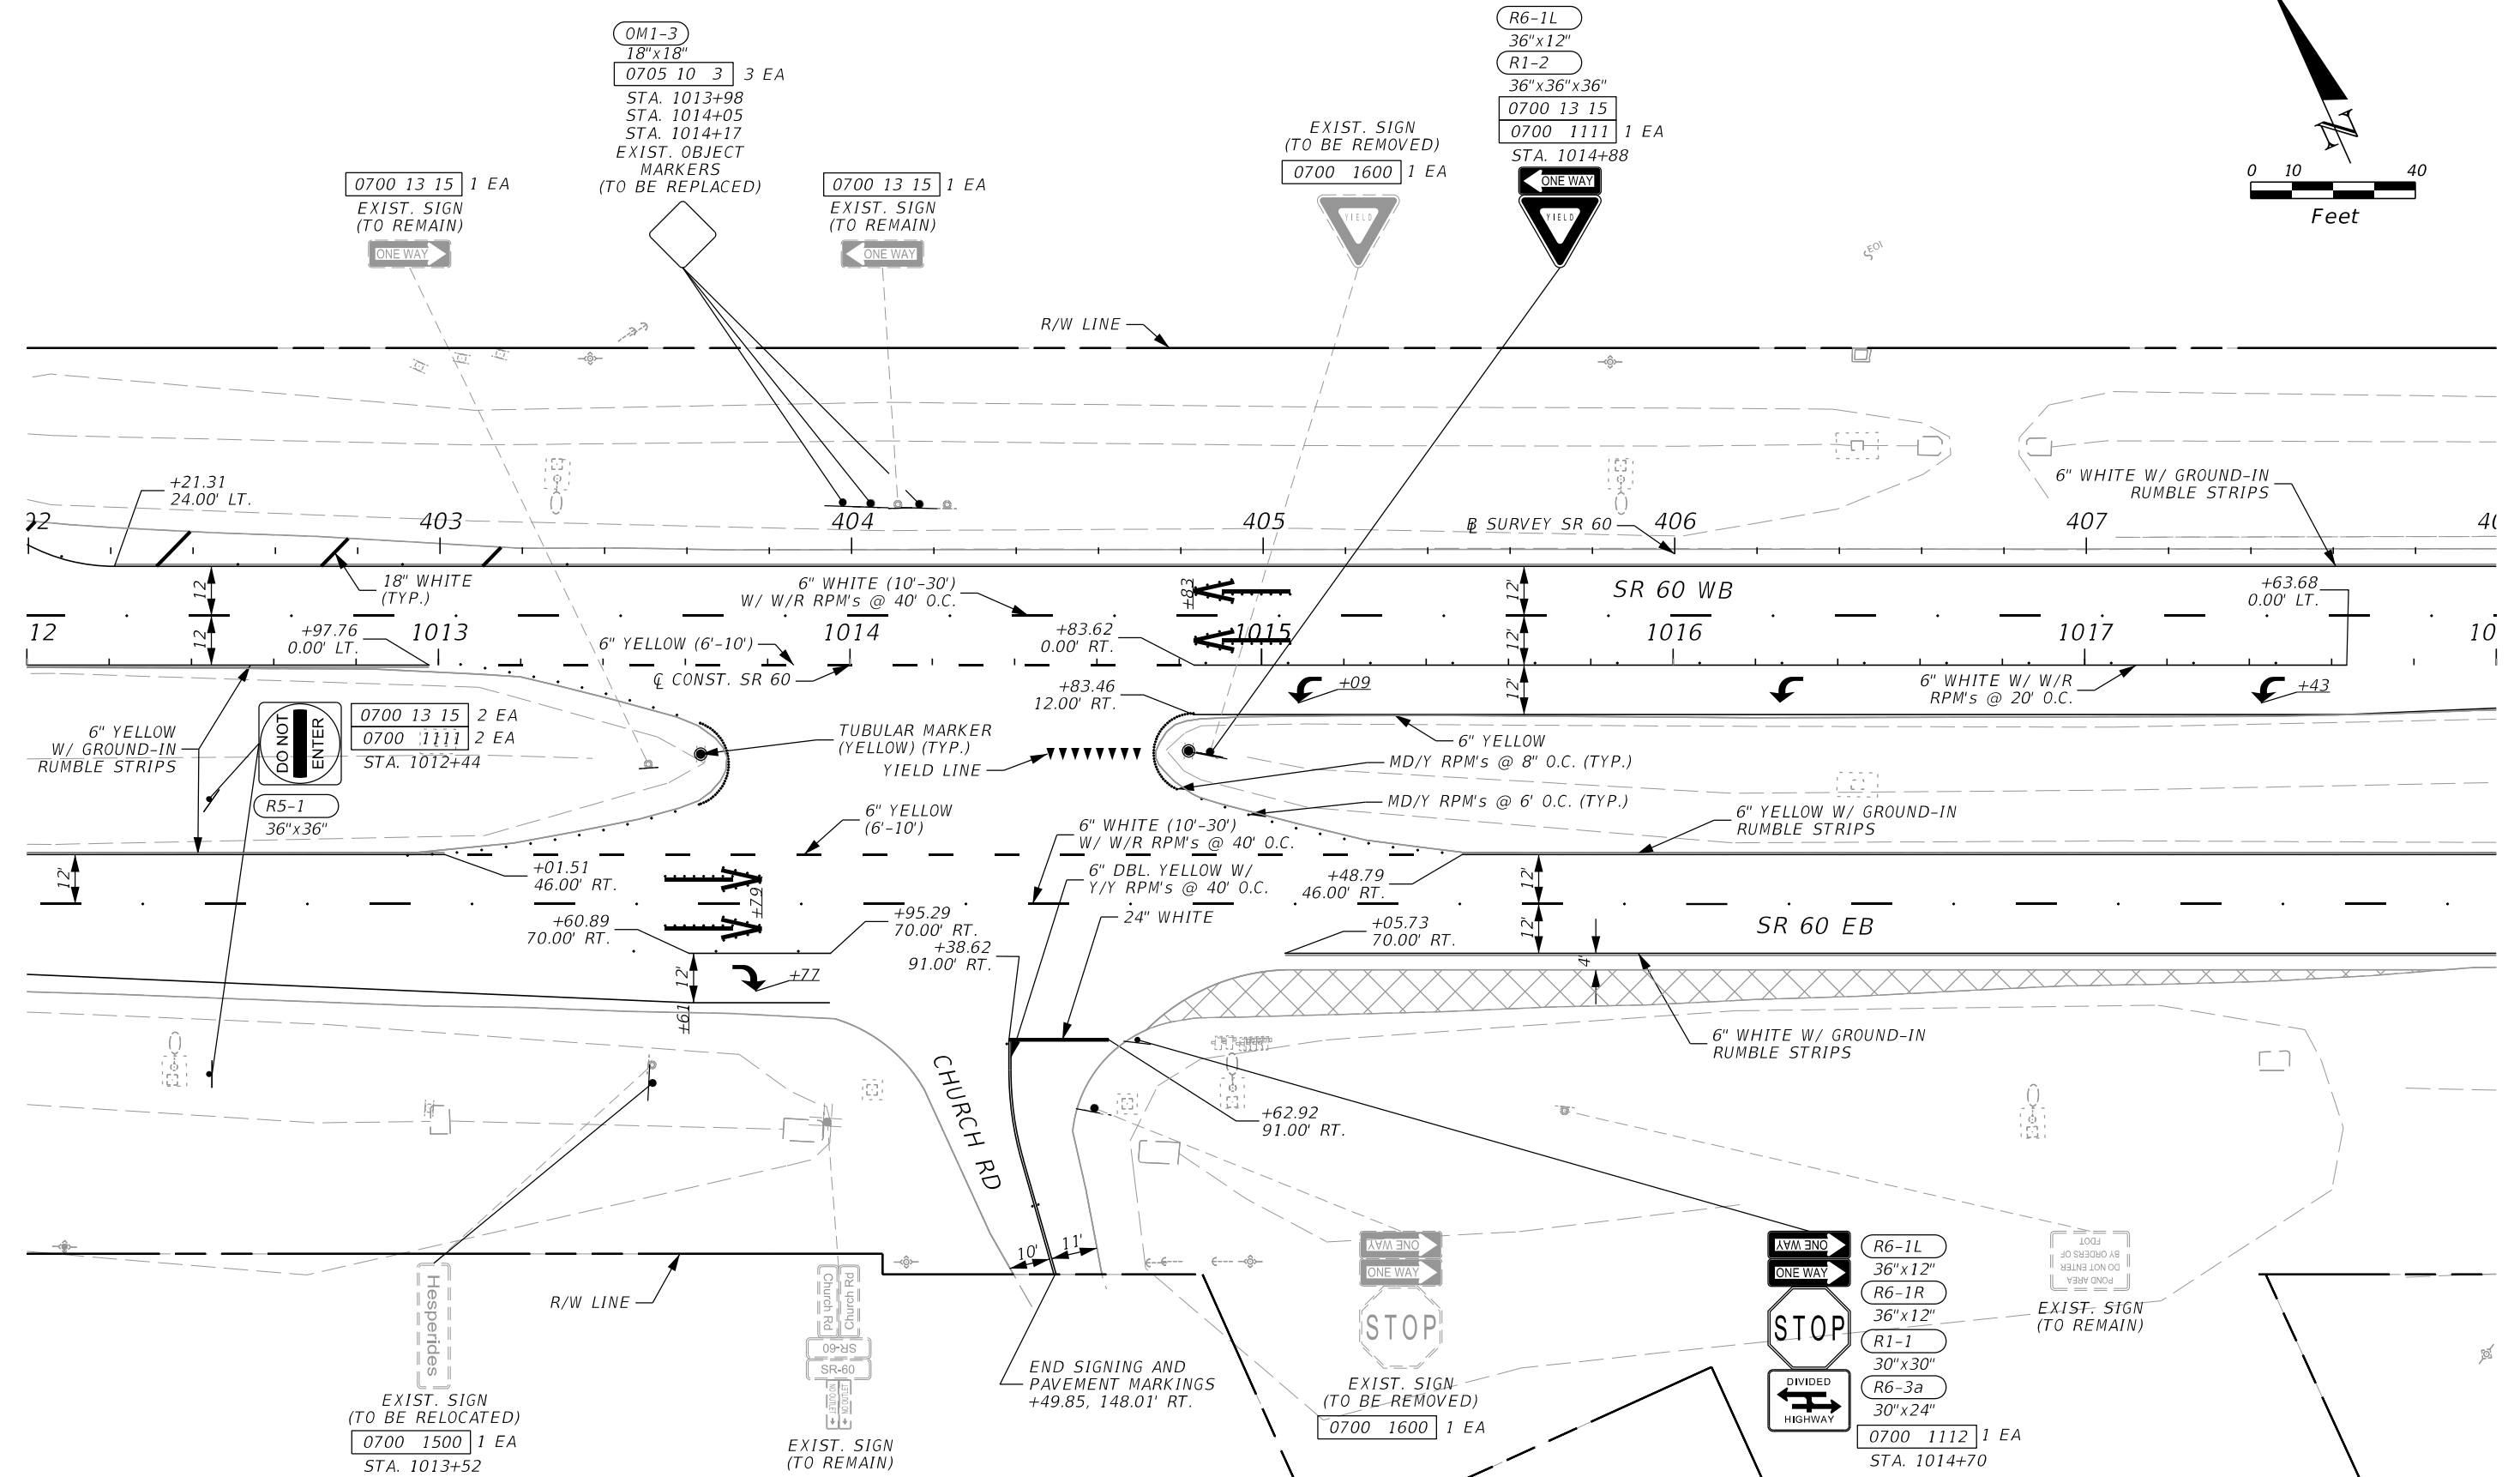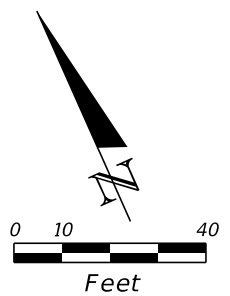

2/2/2024 1:14:30 PM VIA5 \\via-srv\openroads\FDOT\44927615201_1012\SigningAndMarking\PLANS\01.dgn

THE OFFICIAL RECORD OF THIS SHEET IS THE ELECTRONIC FILE DIGITALLY SIGNED AND SEALED UNDER RULE 61G15-23.004, F.A.C.

REVISIONS		ENGINEER OF RECORD		STATE OF FLORIDA DEPARTMENT OF TRANSPORTATION			SIGNING AND PAVEMENT MARKINGS PLANS	SHEET NO.
DATE	DESCRIPTION	DATE	DESCRIPTION	ROAD NO.	COUNTY	FINANCIAL PROJECT ID		
				SR 60	POLK	449276-1-52-01		5-5

EXIST. SIGN
(TO BE RELOCATED)
0700 1500 1 EA
STA. 1013+52



EXIST. SIGN
(TO REMAIN)

END SIGNING AND
PAVEMENT MARKINGS
+49.85, 148.01' RT.

EXIST. SIGN
(TO BE REMOVED)
0700 1600 1 EA

R6-1L
36"x12"
R6-1R
36"x12"
R1-1
30"x30"
R6-3a
30"x24"
0700 1112 1 EA
STA. 1014+70

EXIST. SIGN
(TO REMAIN)

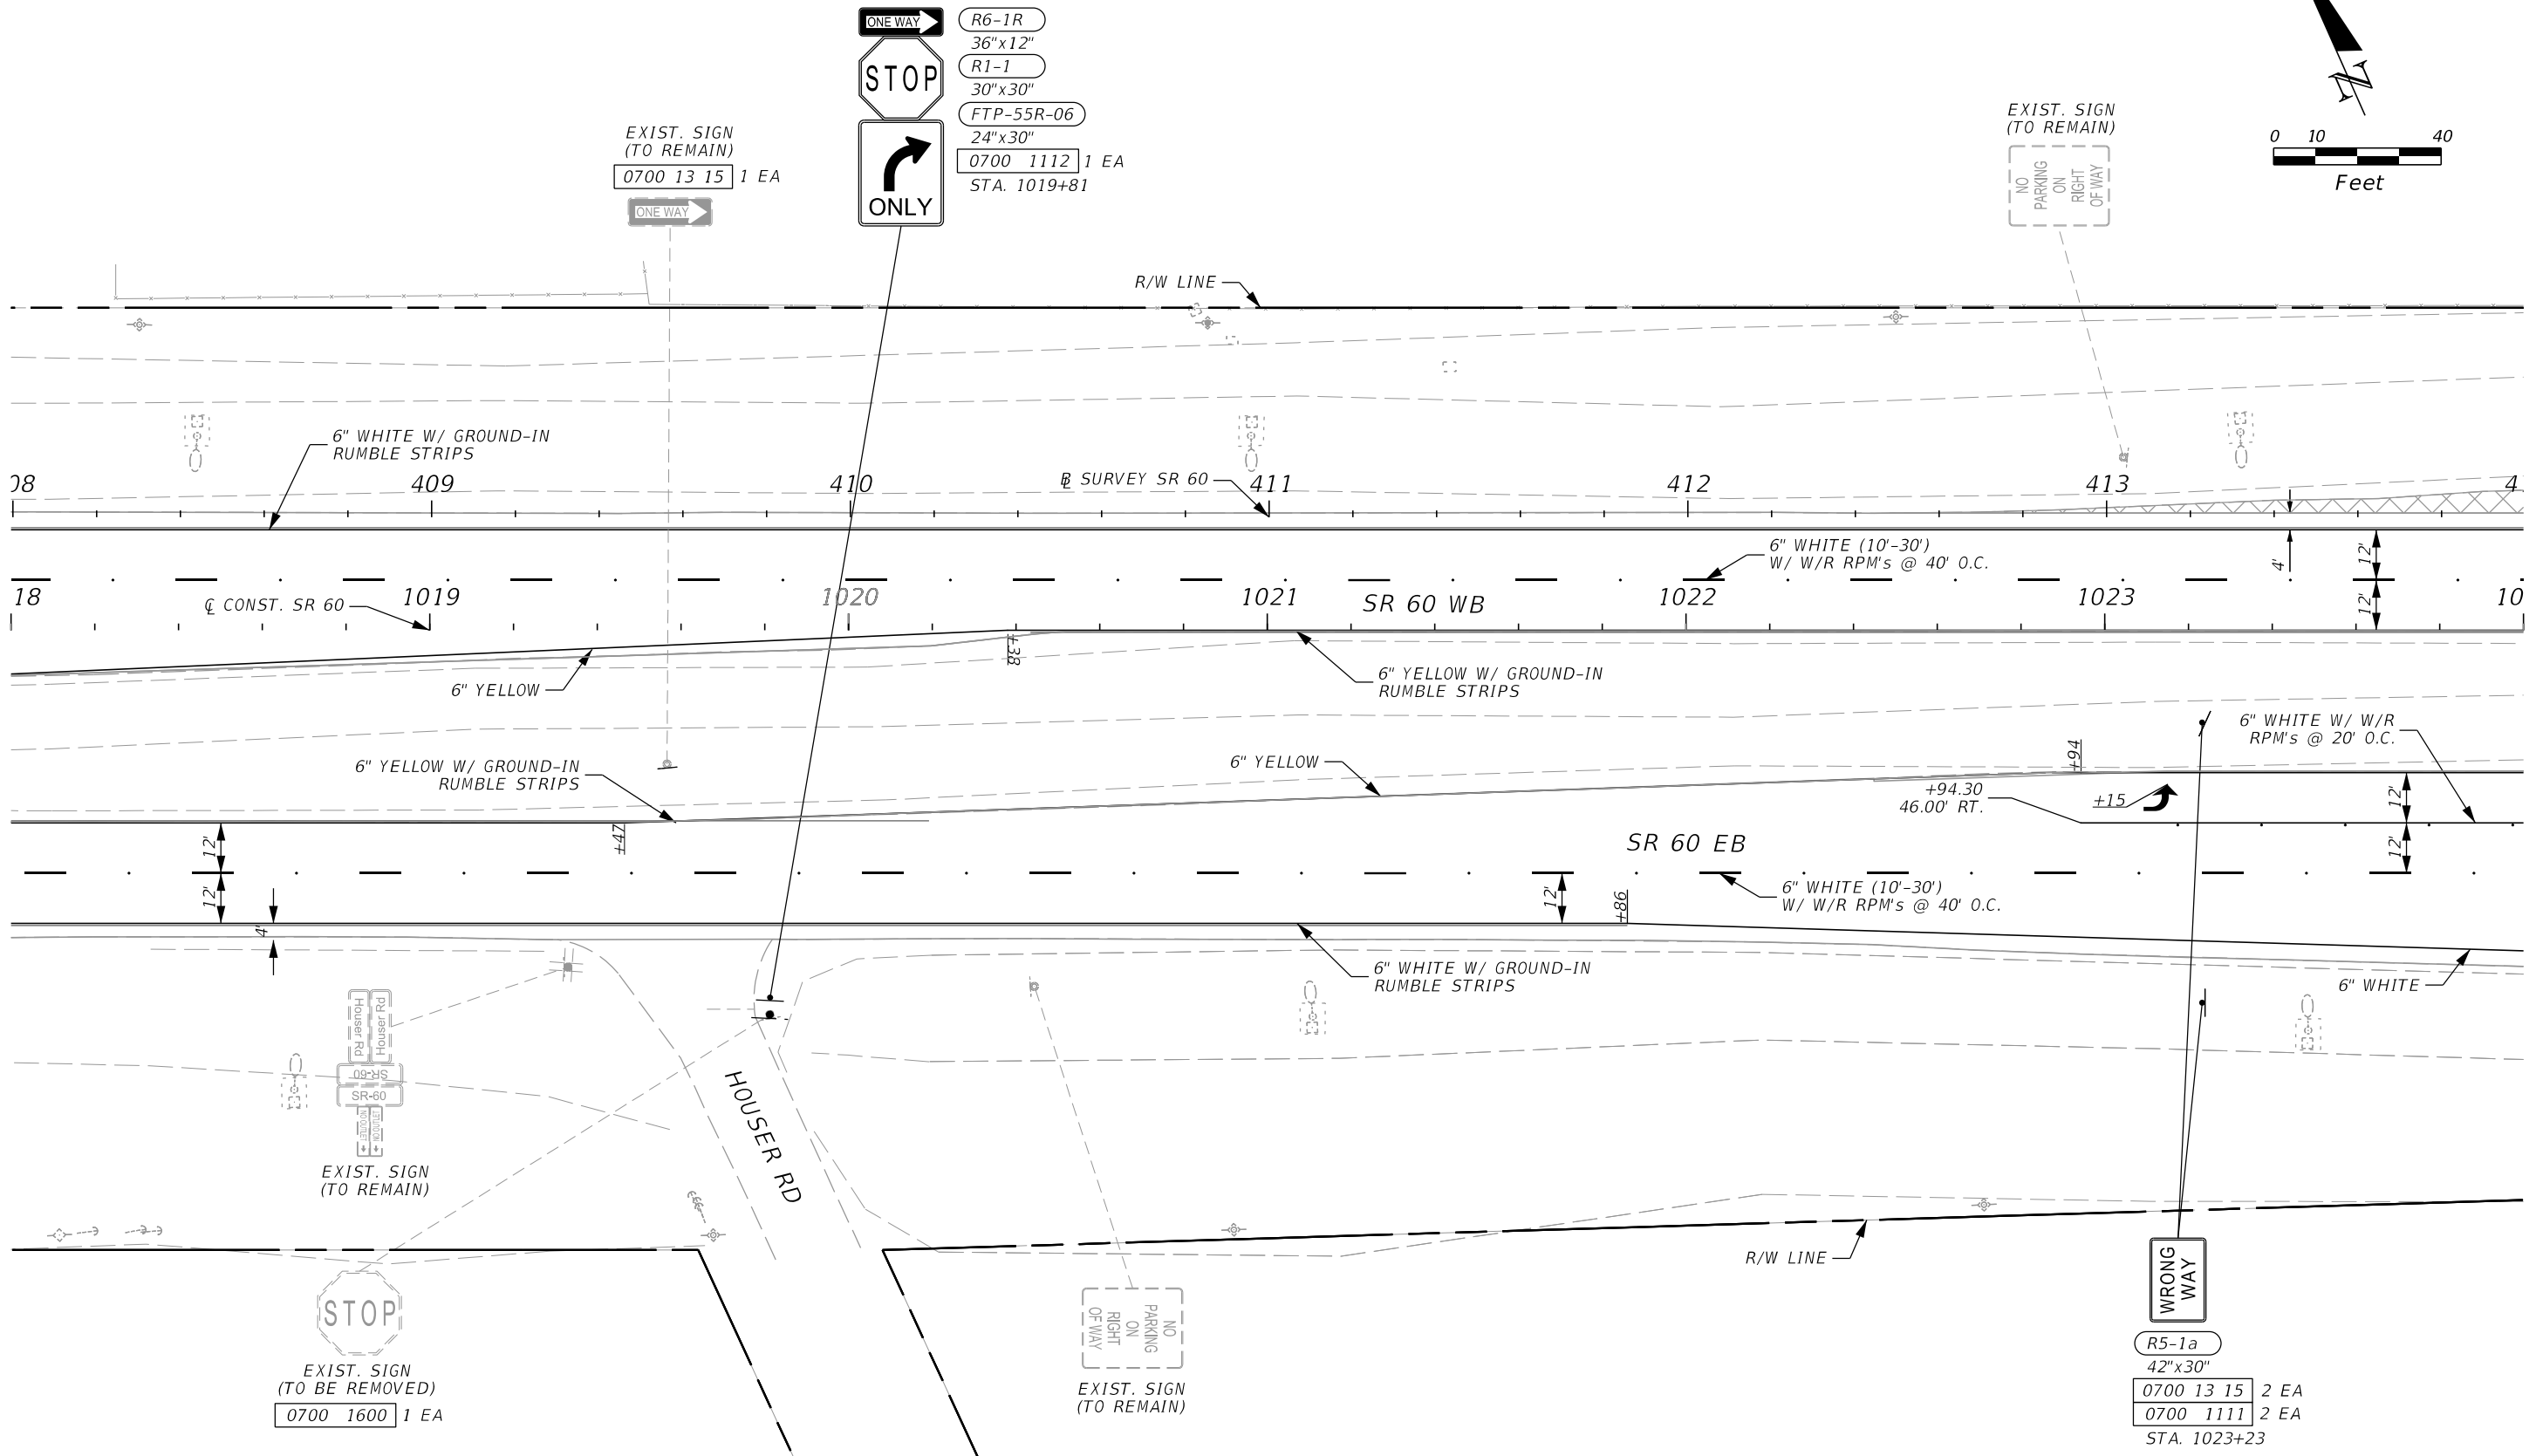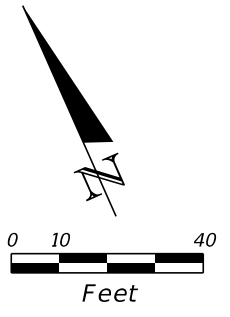


2/2/2024 1:14:31 PM VIA5 \\via-srv\openroads\FDOT_44927615201_1012\SigningAndMarking\PLANS\01.dgn

THE OFFICIAL RECORD OF THIS SHEET IS THE ELECTRONIC FILE DIGITALLY SIGNED AND SEALED UNDER RULE 61G15-23.004, F.A.C.

REVISIONS				ENGINEER OF RECORD		STATE OF FLORIDA DEPARTMENT OF TRANSPORTATION			SIGNING AND PAVEMENT MARKINGS PLANS	SHEET NO.
DATE	DESCRIPTION	DATE	DESCRIPTION	ADRIANA GONZALEZ, PE LICENSE NUMBER: 74493 VIA ENGINEERING GROUP, INC. 55 WESTON ROAD, SUITE 405 WESTON, FL 33326		ROAD NO.	COUNTY	FINANCIAL PROJECT ID		5-6
						SR 60	POLK	449276-1-52-01		

2/2/2024 1:14:32 PM VIA5
 \\via-srv\openroads\FDOT_449276\15201_1012\SigningAndMarking\PLANS\01.dgn

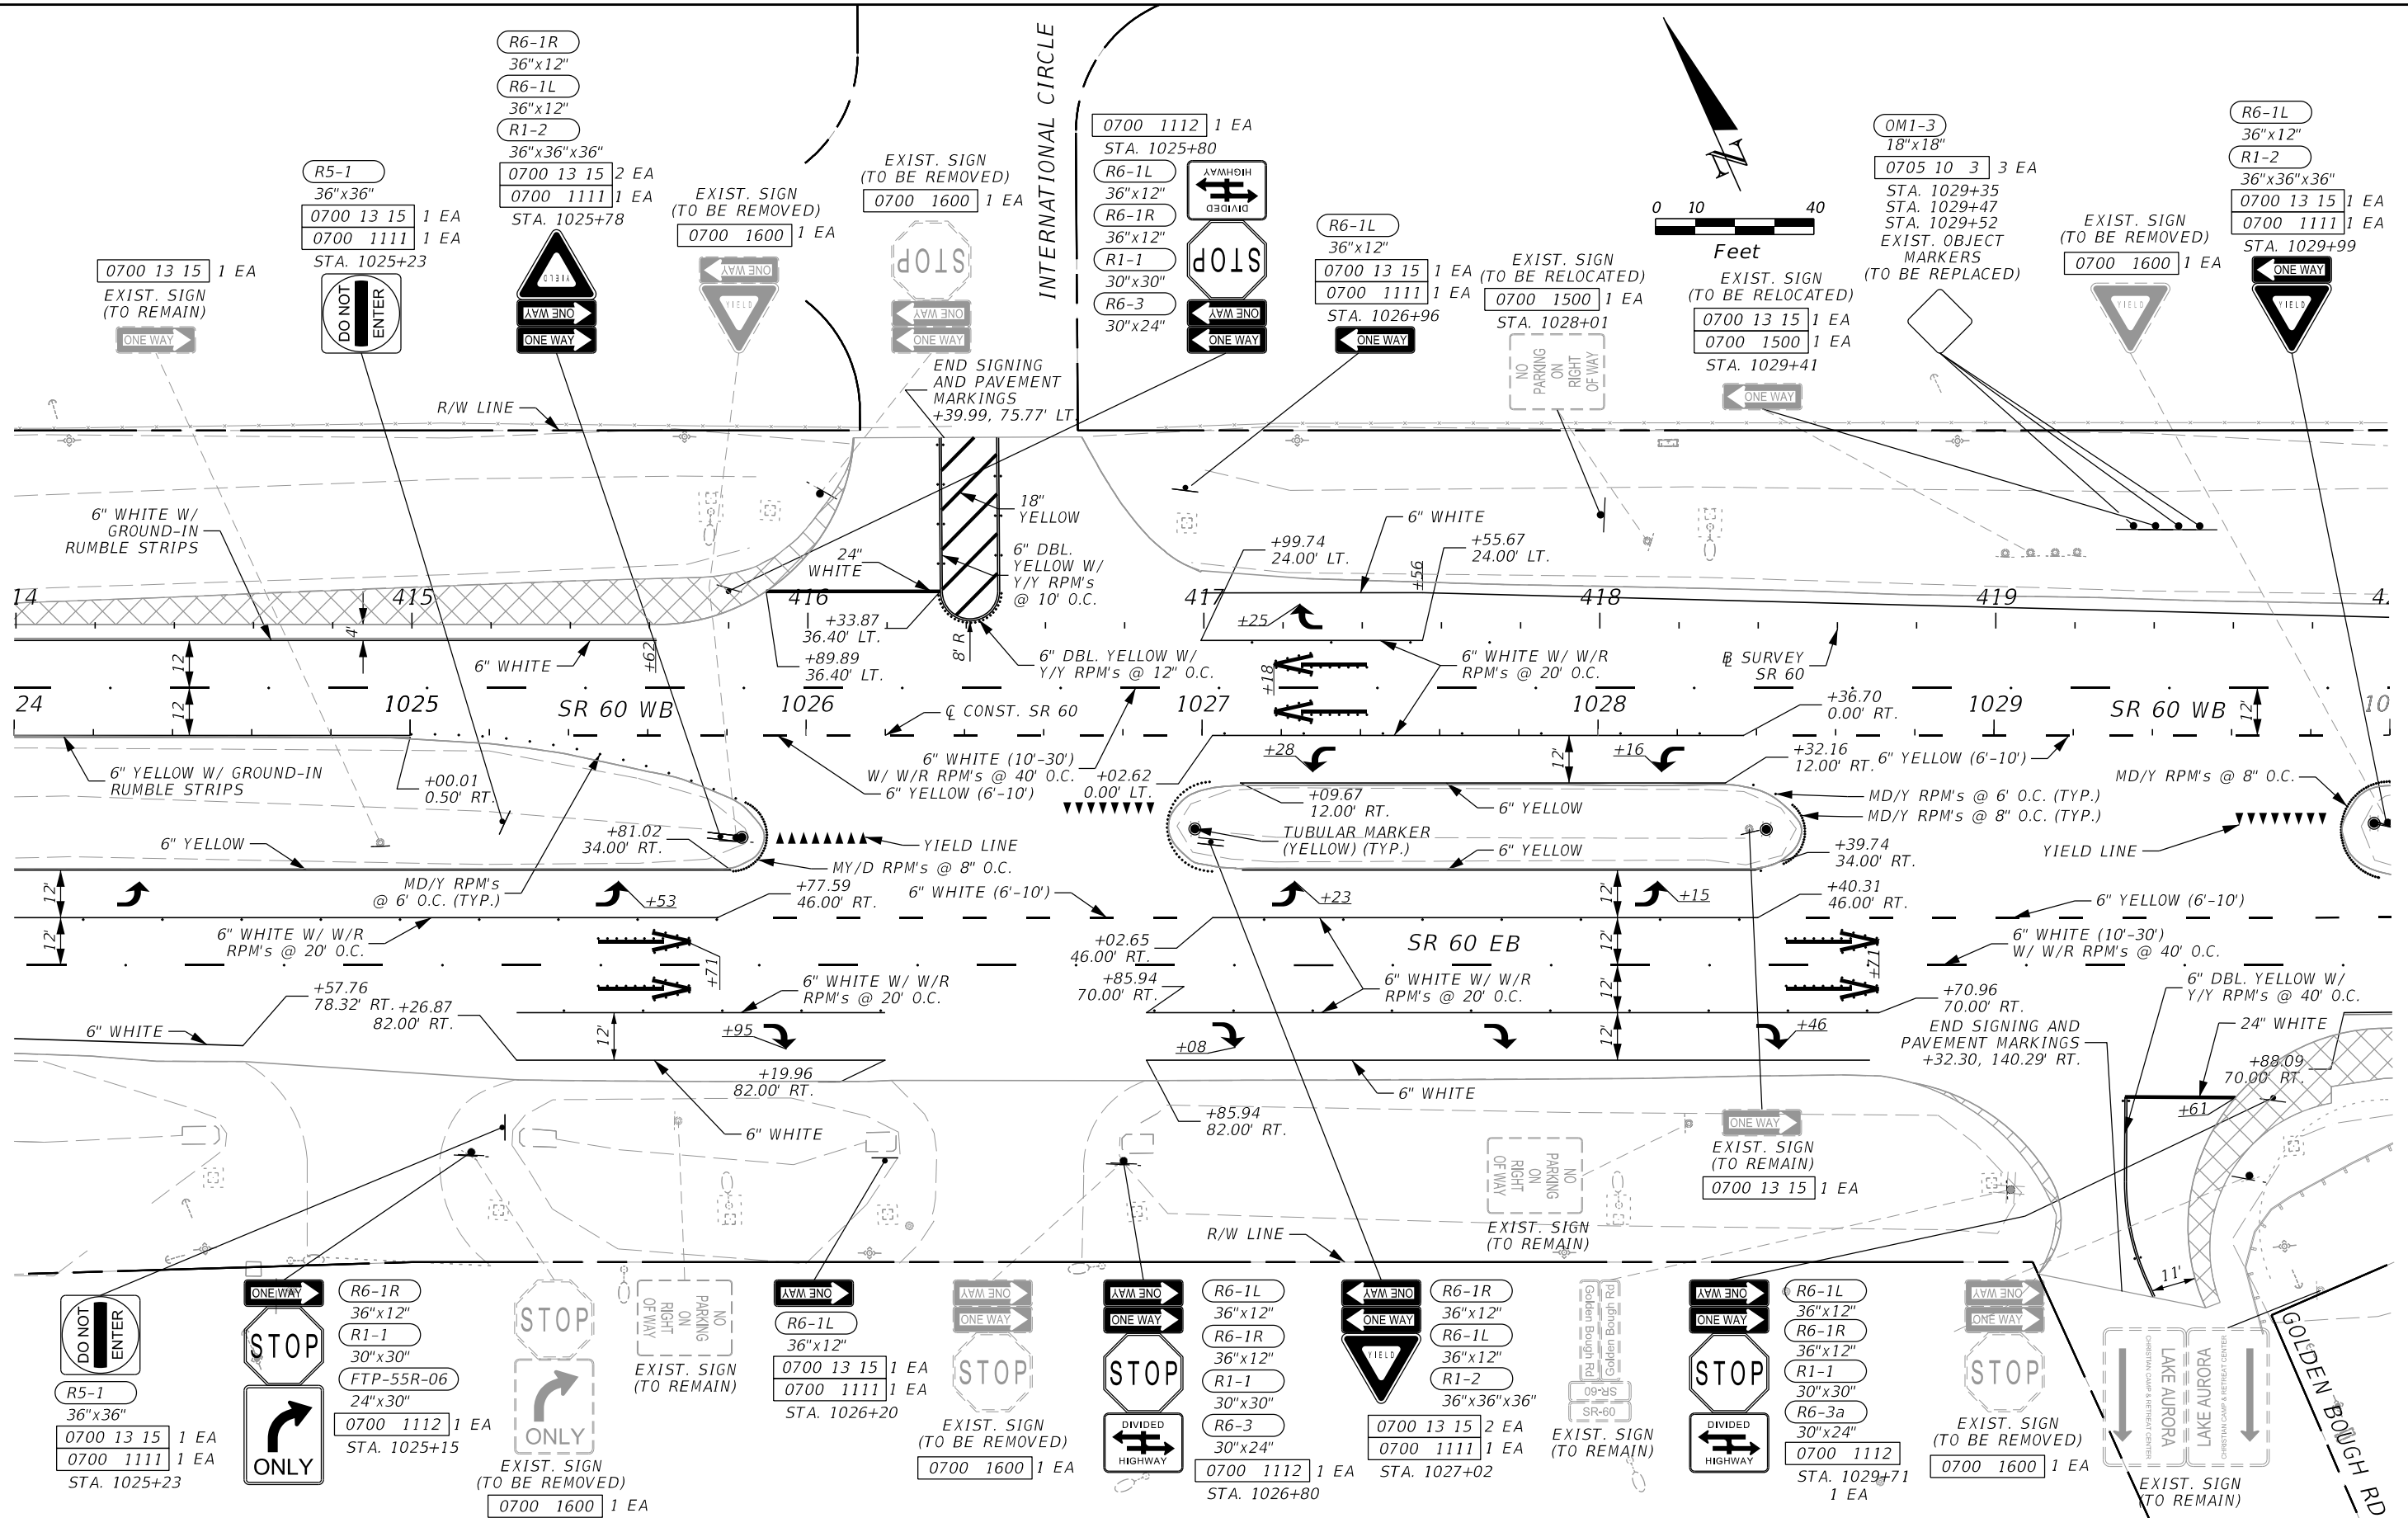


REVISIONS		REVISIONS		ENGINEER OF RECORD		STATE OF FLORIDA DEPARTMENT OF TRANSPORTATION			SHEET NO.
DATE	DESCRIPTION	DATE	DESCRIPTION			ROAD NO.	COUNTY	FINANCIAL PROJECT ID	
				ADRIANA GONZALEZ, PE LICENSE NUMBER: 74493 VIA ENGINEERING GROUP, INC. 55 WESTON ROAD, SUITE 405 WESTON, FL 33326		SR 60	POLK	449276-1-52-01	5-7

THE OFFICIAL RECORD OF THIS SHEET IS THE ELECTRONIC FILE DIGITALLY SIGNED AND SEALED UNDER RULE 61G15-23.004, F.A.C.


SIGNING AND PAVEMENT MARKINGS PLANS

2/2/2024 1:14:33 PM VIA5
 \\via-srv\openroads\FDOT_44927615201_1012\SigningAndMarking\PLANS\01.dgn

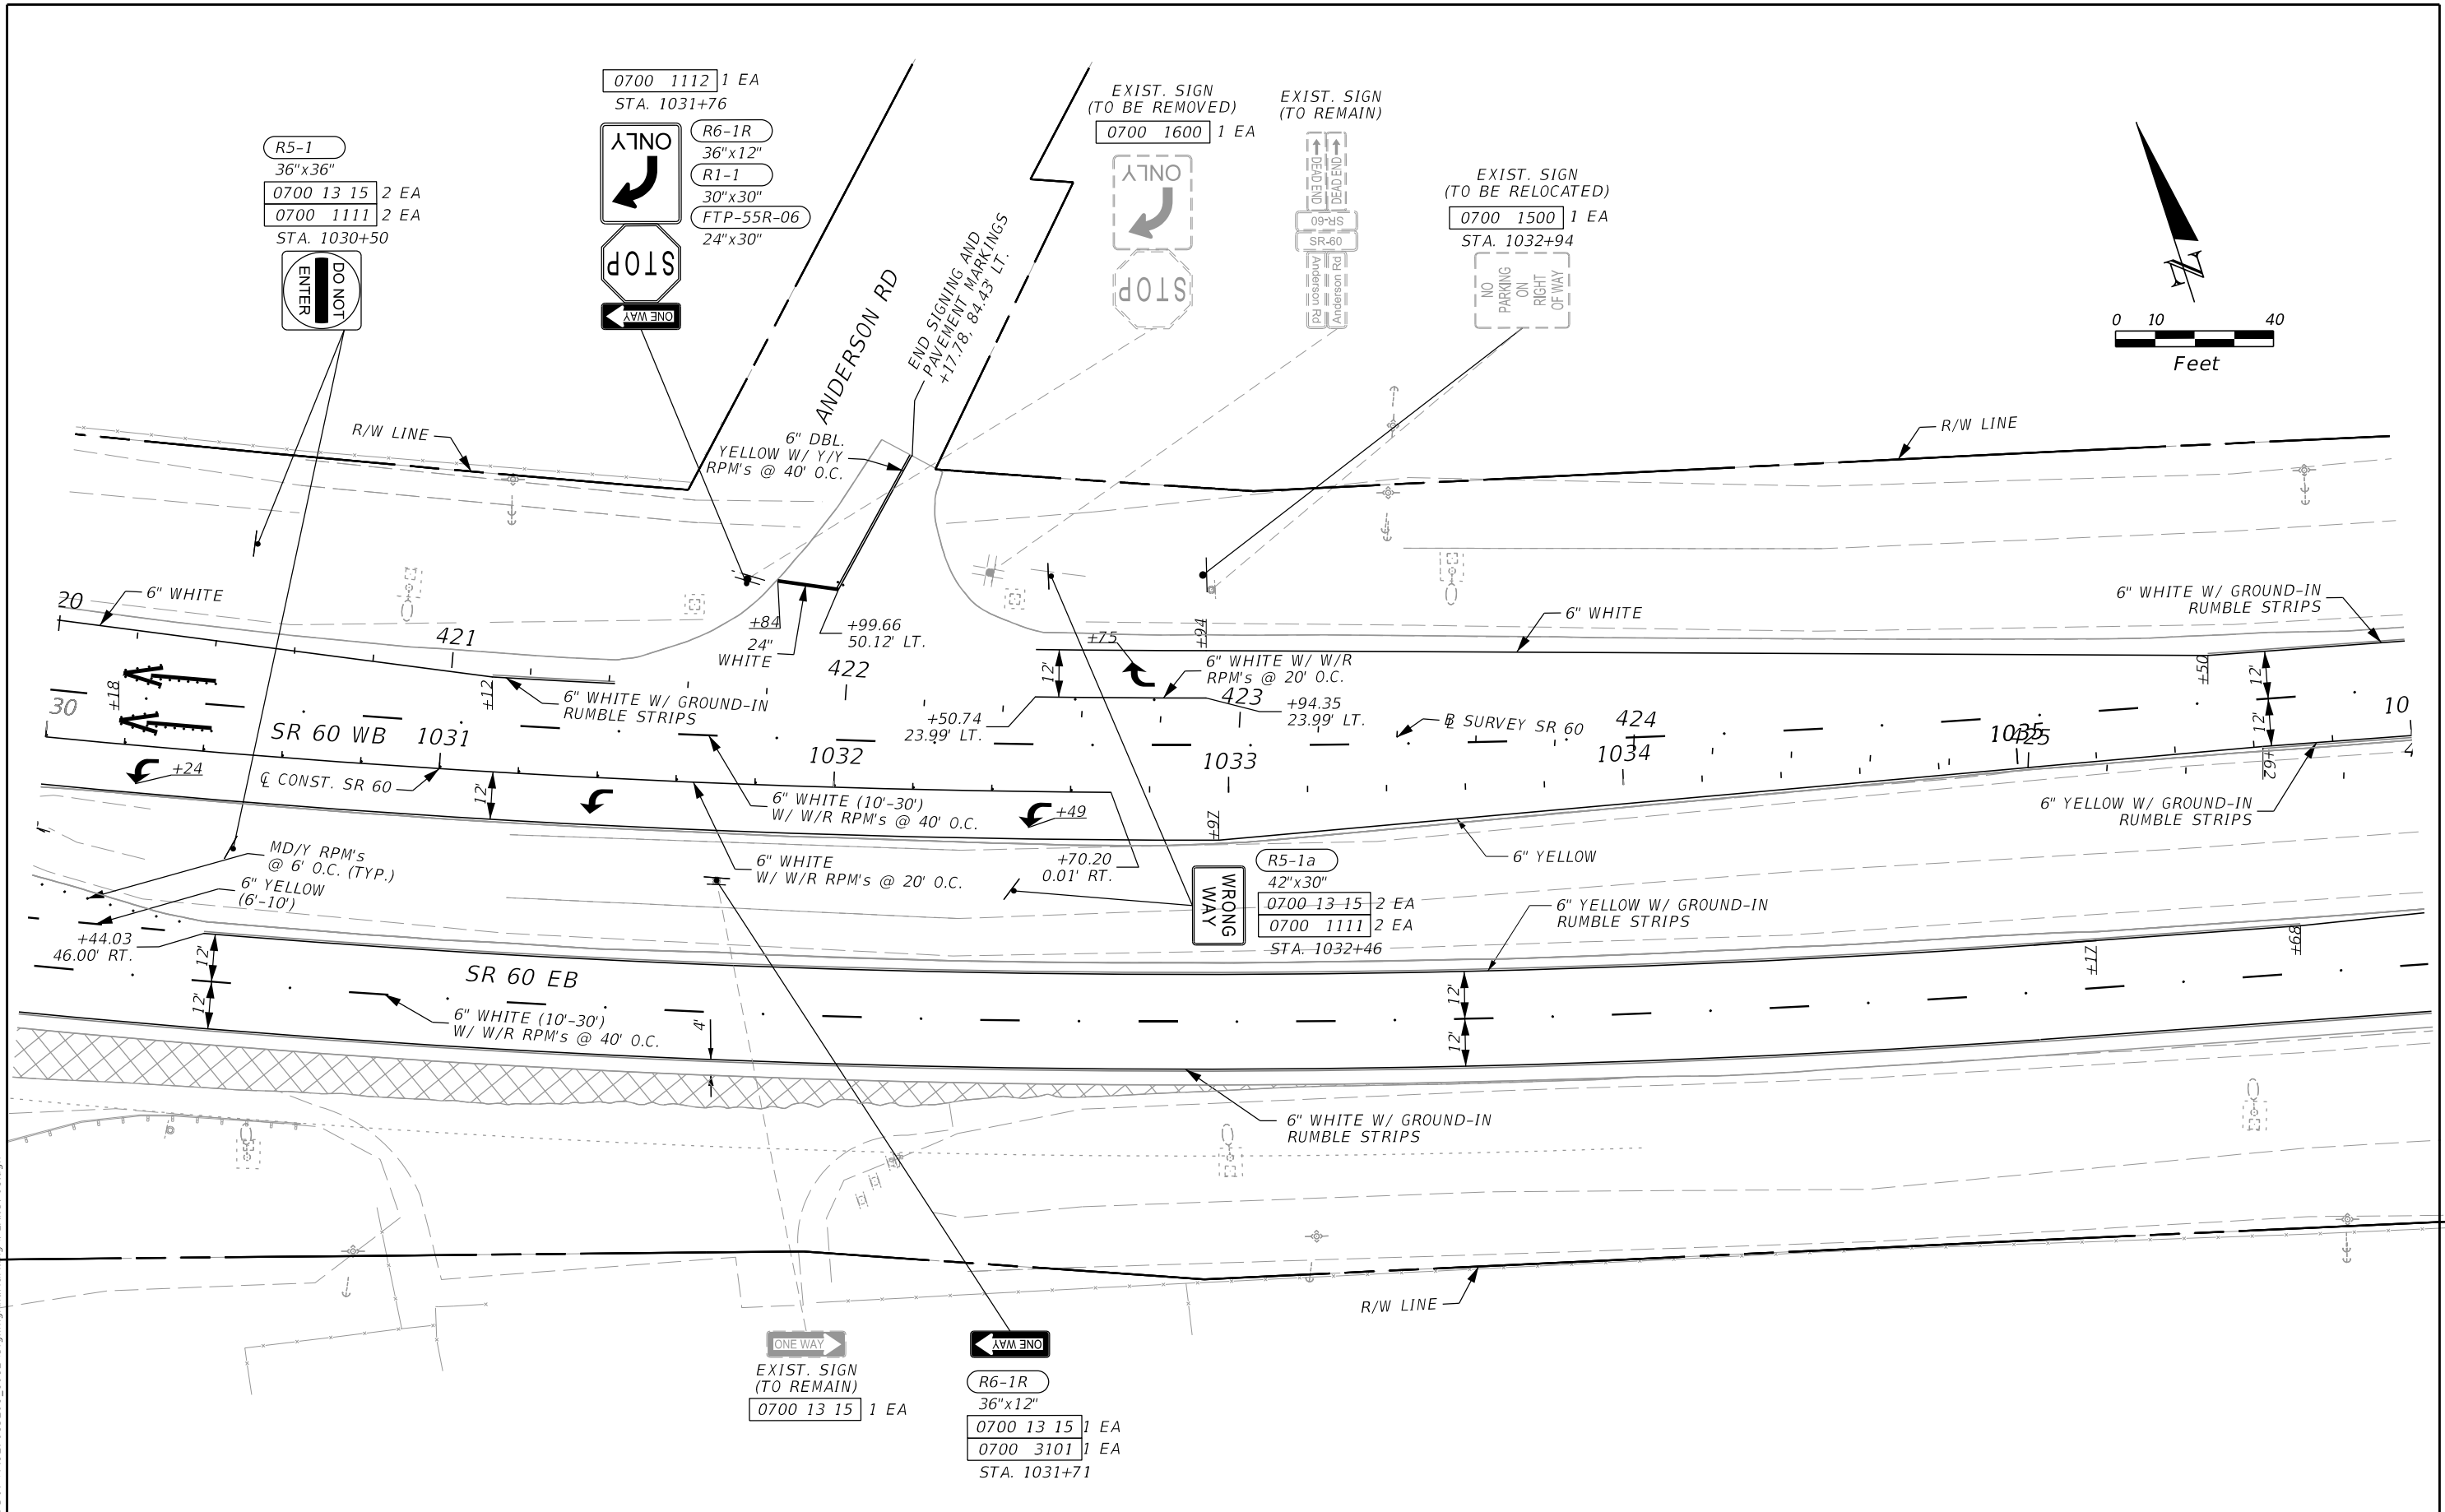


REVISIONS		ENGINEER OF RECORD		STATE OF FLORIDA DEPARTMENT OF TRANSPORTATION			SHEET NO.
DATE	DESCRIPTION	DATE	DESCRIPTION	ROAD NO.	COUNTY	FINANCIAL PROJECT ID	
				ADRIANA GONZALEZ, PE LICENSE NUMBER: 74493 VIA ENGINEERING GROUP, INC. 55 WESTON ROAD, SUITE 405 WESTON, FL 33326	SR 60	POLK	449276-1-52-01
SIGNING AND PAVEMENT MARKINGS PLANS							S-8

THE OFFICIAL RECORD OF THIS SHEET IS THE ELECTRONIC FILE DIGITALLY SIGNED AND SEALED UNDER RULE 61G15-23.004, F.A.C.

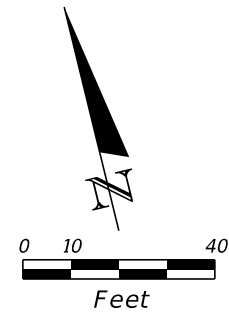

EXIST. SIGN
(TO REMAIN)

LAKE AURORA
YOUTH CAMP

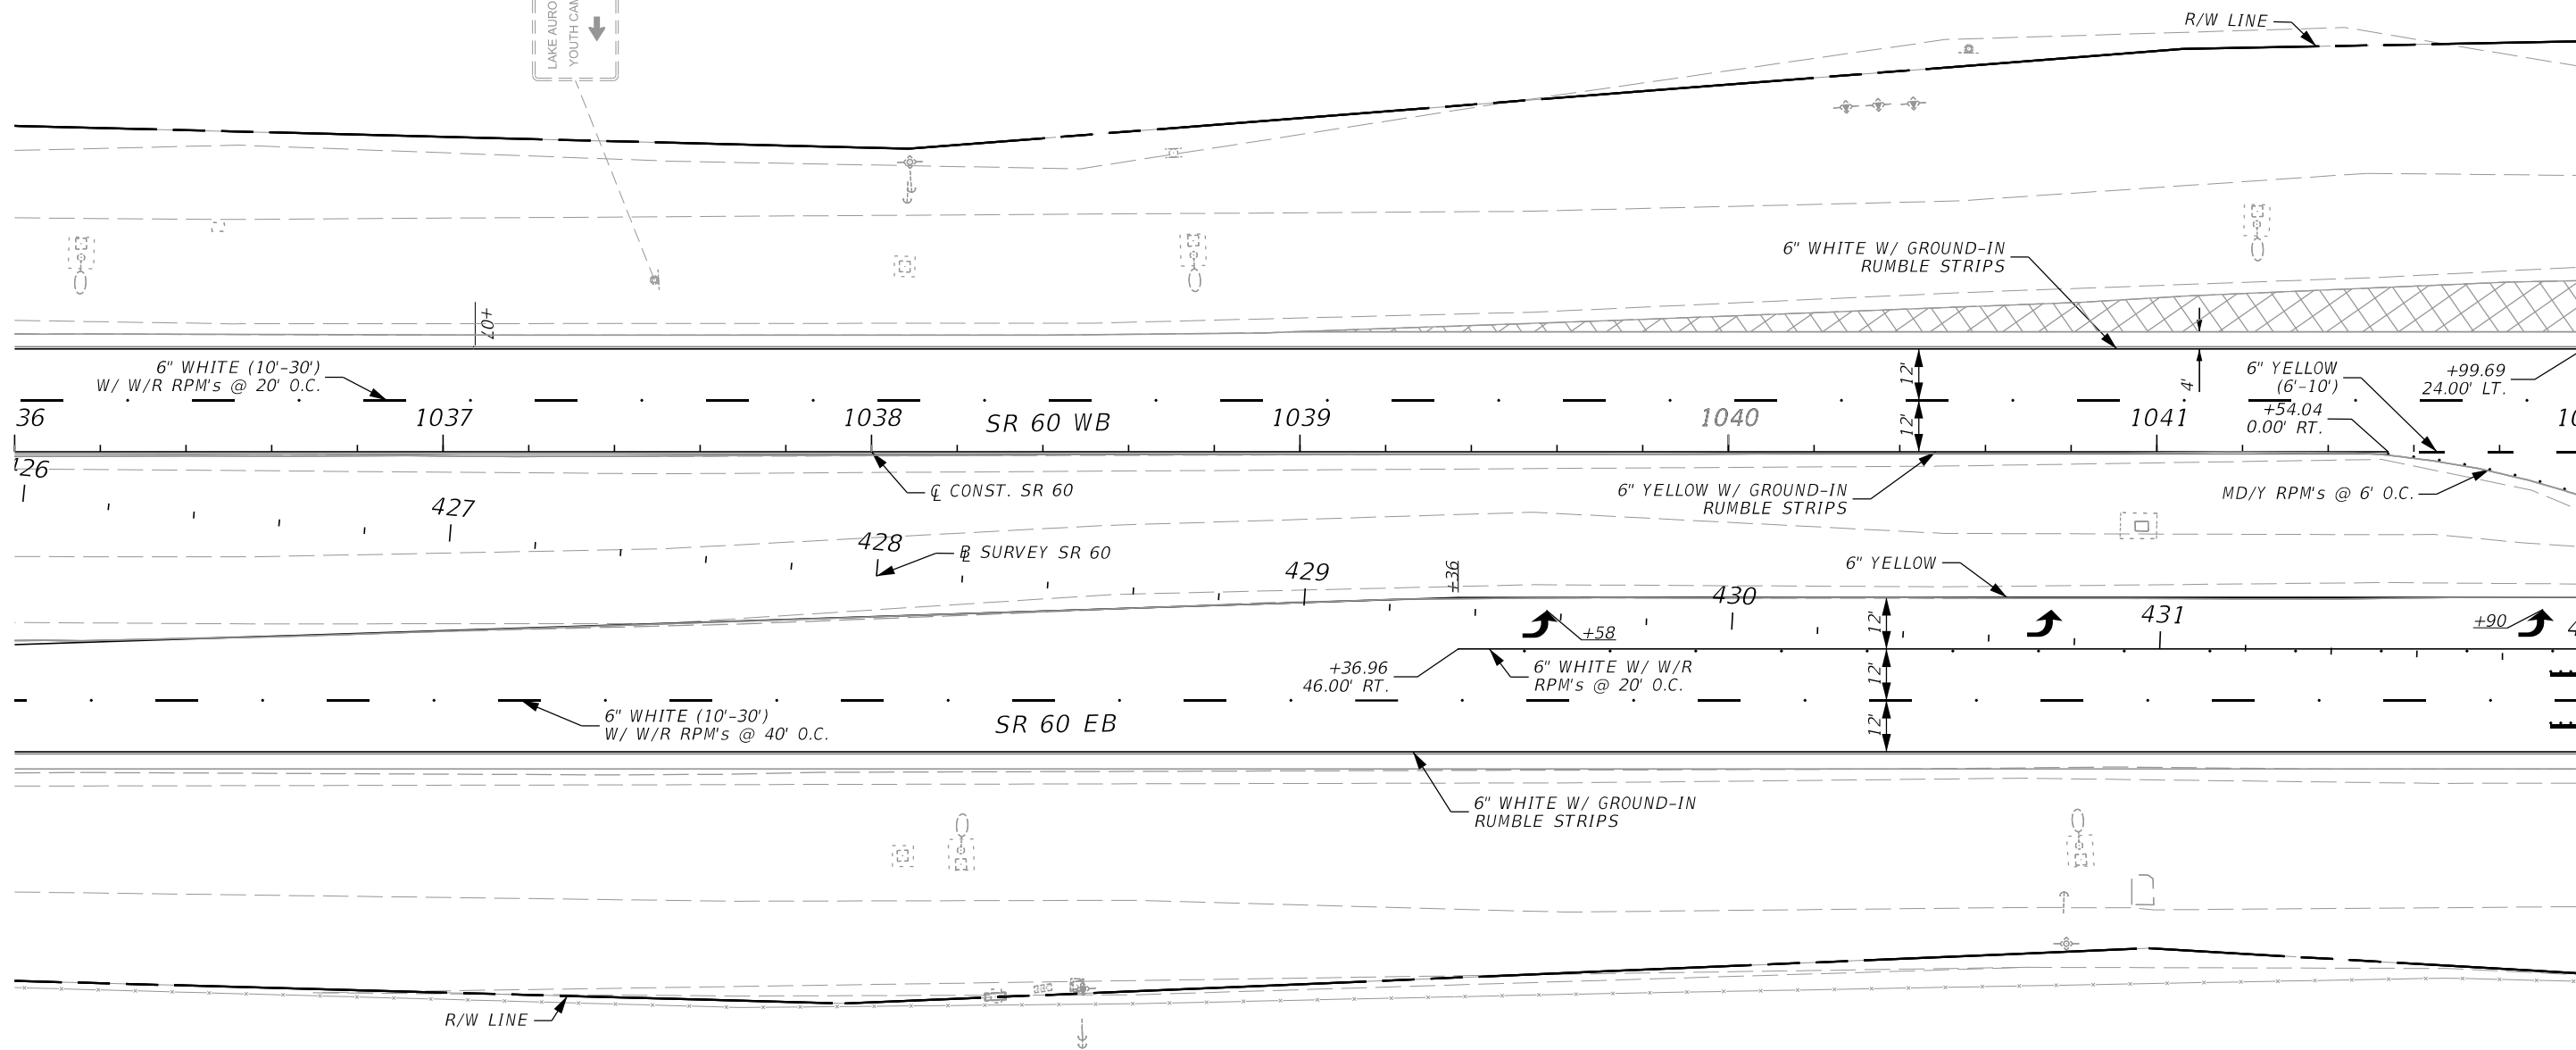

2/2/2024 1:14:33 PM VIA5 \\via-srv\openroads\FDOT_44927615201_1012\SigningAndMarking\PLANS\01.dgn

REVISIONS			
DATE	DESCRIPTION	DATE	DESCRIPTION


ENGINEER OF RECORD
ADRIANA GONZALEZ, PE
LICENSE NUMBER: 74493
VIA ENGINEERING GROUP, INC.
55 WESTON ROAD, SUITE 405
WESTON, FL 33326

STATE OF FLORIDA DEPARTMENT OF TRANSPORTATION		
ROAD NO.	COUNTY	FINANCIAL PROJECT ID
SR 60	POLK	449276-1-52-01

**SIGNING AND PAVEMENT
MARKINGS PLANS**

SHEET NO.
5-9



THE OFFICIAL RECORD OF THIS SHEET IS THE ELECTRONIC FILE DIGITALLY SIGNED AND SEALED UNDER RULE 61G15-23.004, F.A.C.

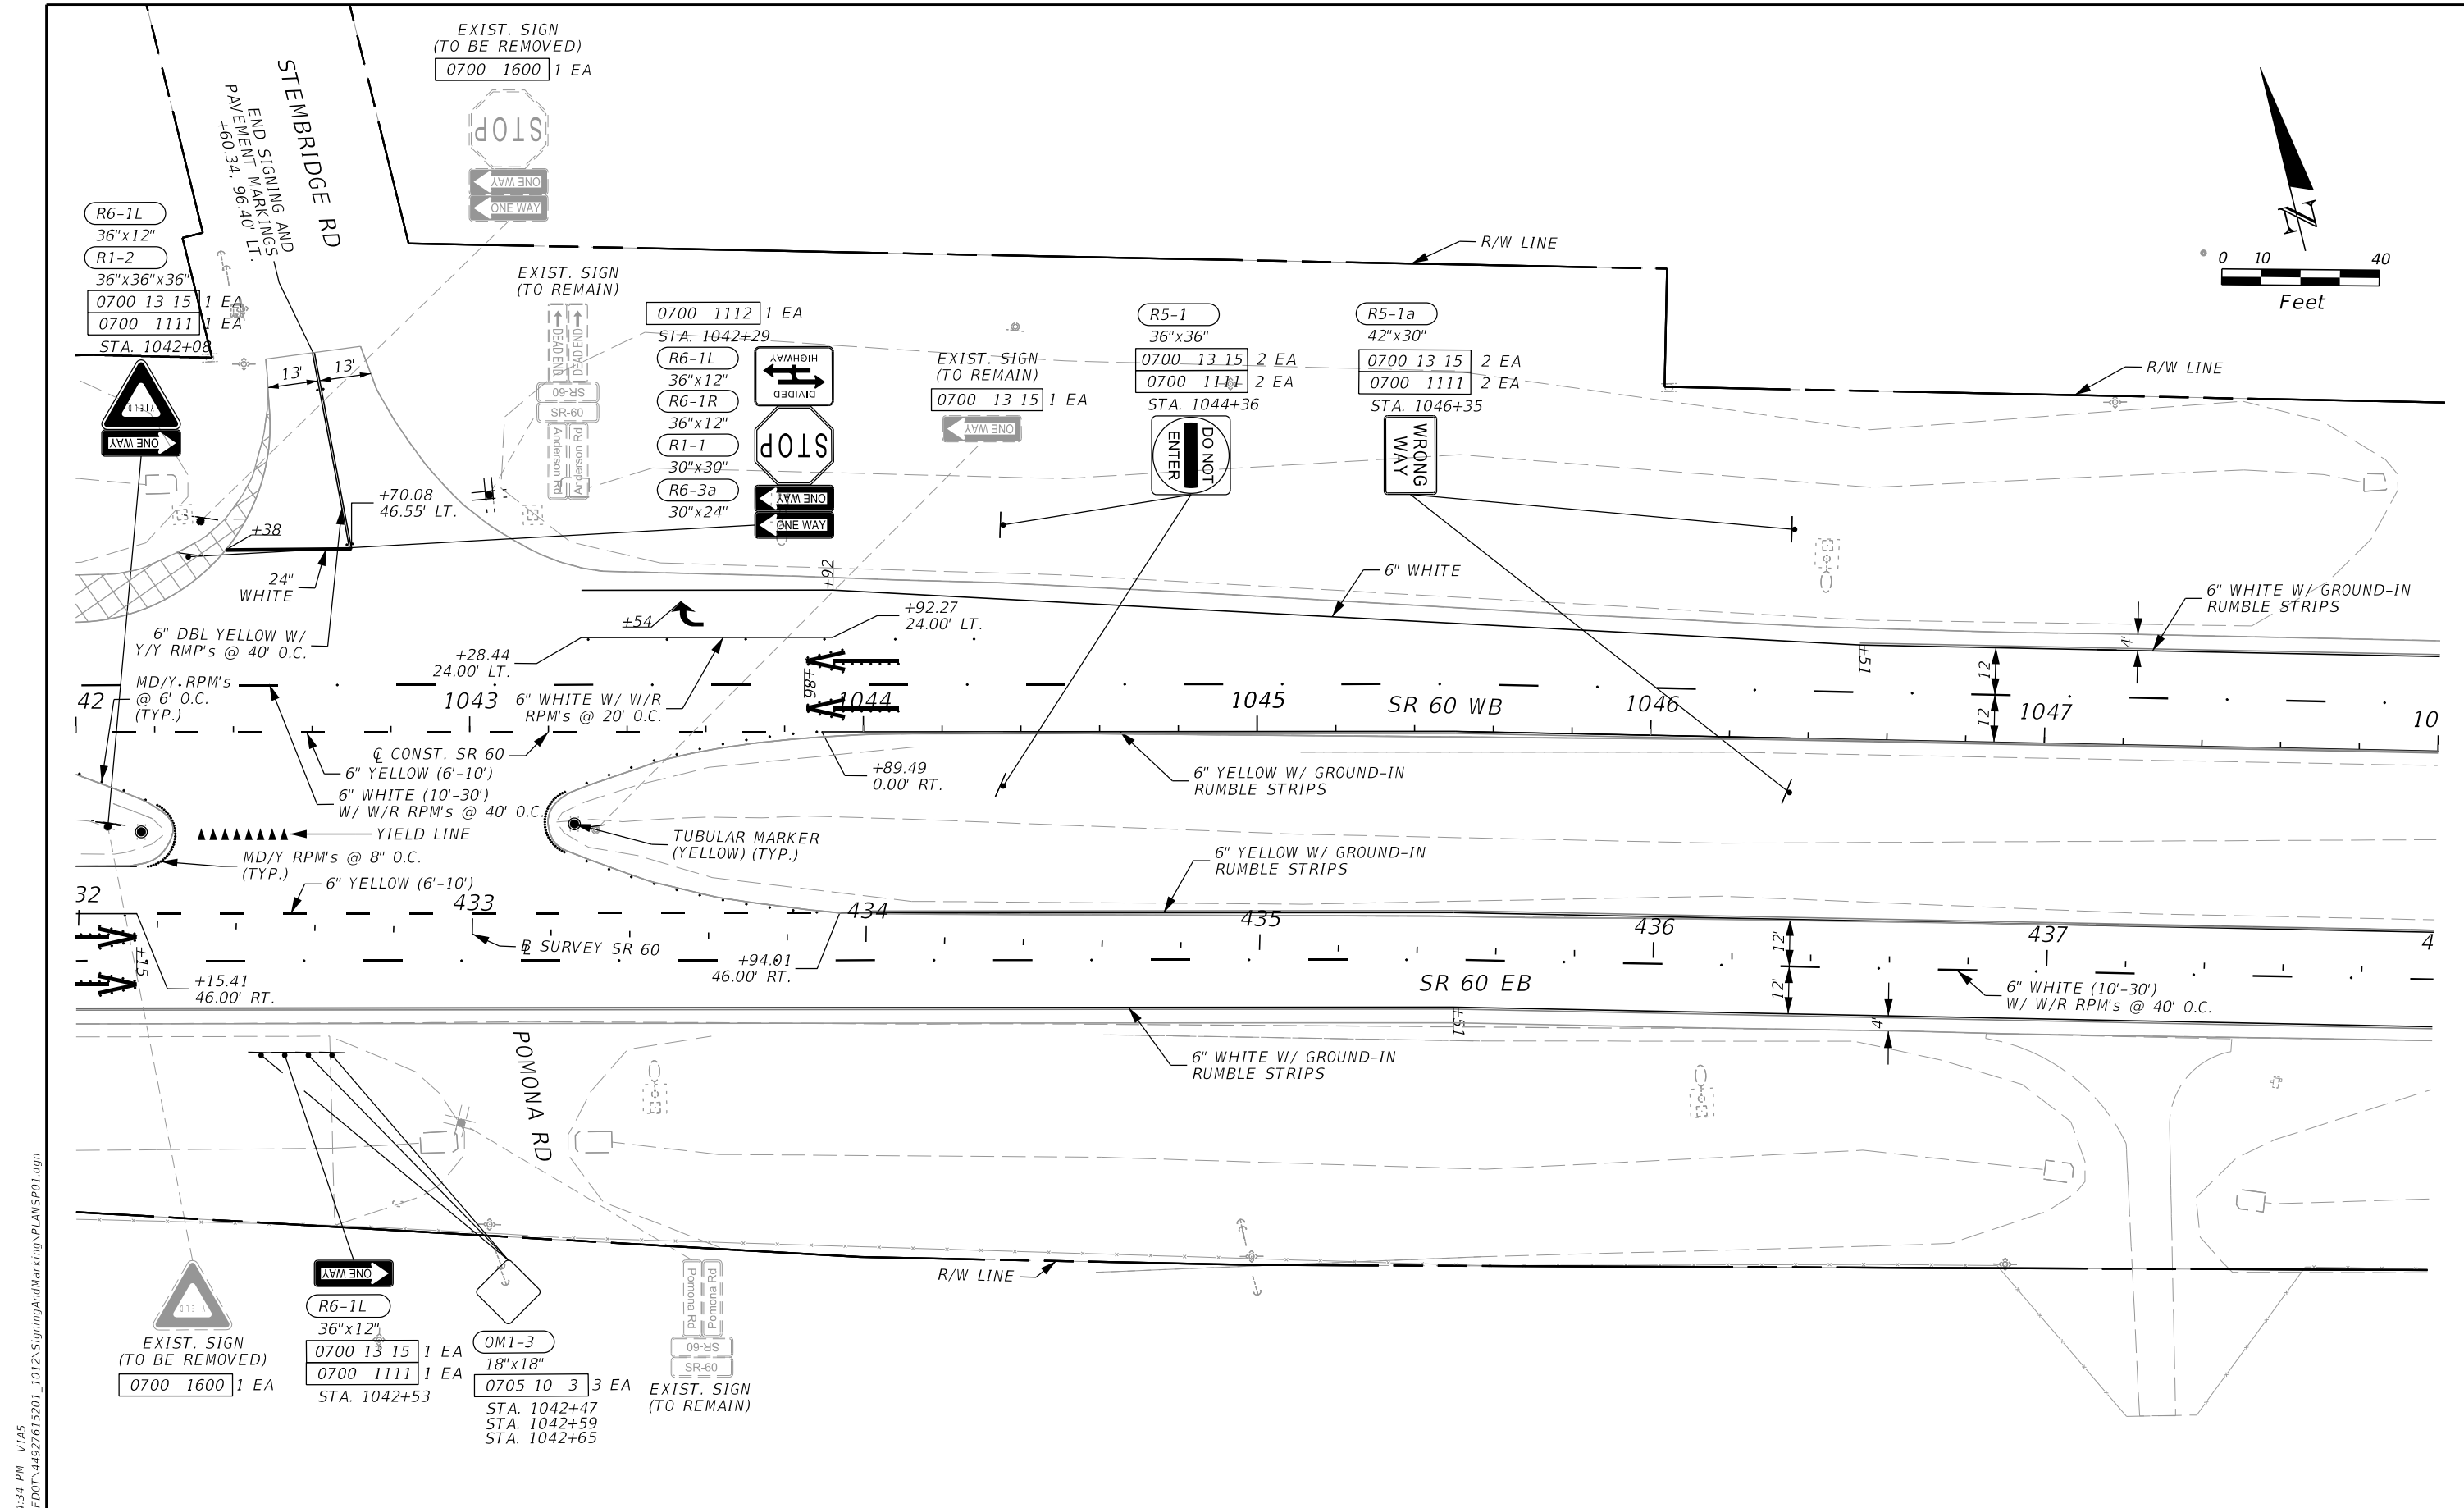

2/2/2024 1:14:34 PM VIA5
 \\via-srv\openroads\FDOT_44927615201_1012\SigningAndMarking\PLANS\01.dgn

THE OFFICIAL RECORD OF THIS SHEET IS THE ELECTRONIC FILE DIGITALLY SIGNED AND SEALED UNDER RULE 61G15-23.004, F.A.C.

REVISIONS				ENGINEER OF RECORD		STATE OF FLORIDA DEPARTMENT OF TRANSPORTATION			SIGNING AND PAVEMENT MARKINGS PLANS	SHEET NO. S-10
DATE	DESCRIPTION	DATE	DESCRIPTION			ROAD NO.	COUNTY	FINANCIAL PROJECT ID		
				ADRIANA GONZALEZ, PE LICENSE NUMBER: 74493 VIA ENGINEERING GROUP, INC. 55 WESTON ROAD, SUITE 405 WESTON, FL 33326		SR 60	POLK	449276-1-52-01		

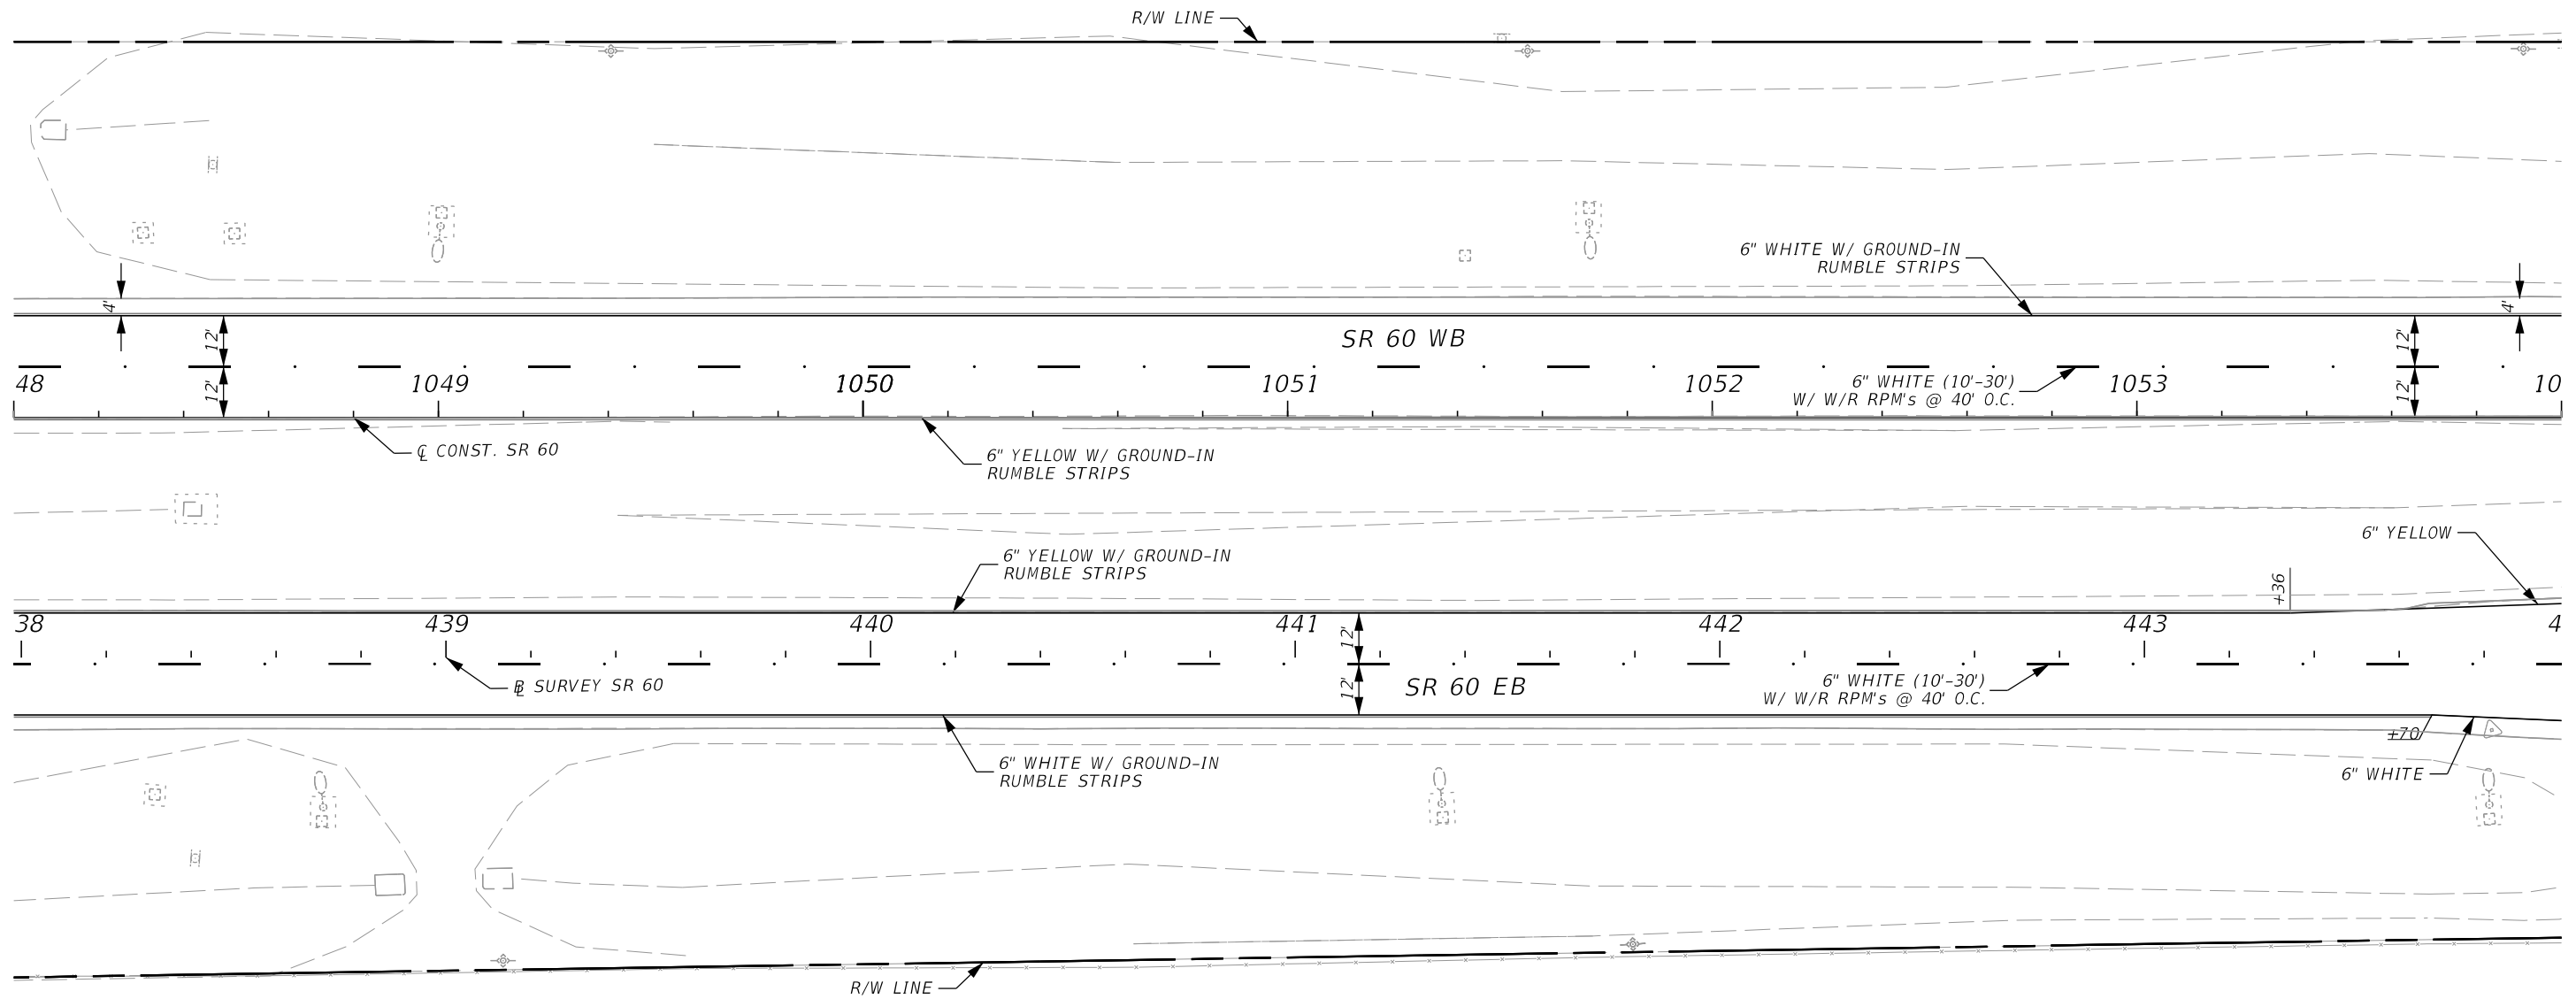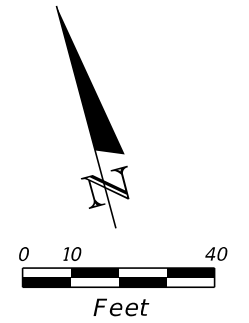

2/2/2024 1:14:35 PM VIA5 \\via-srv\openroads\FDOT_44927615201_1012\SigningAndMarking\PLANS\01.dgn

REVISIONS			
DATE	DESCRIPTION	DATE	DESCRIPTION

ENGINEER OF RECORD
 ADRIANA GONZALEZ, PE
 LICENSE NUMBER: 74493
 VIA ENGINEERING GROUP, INC.
 55 WESTON ROAD, SUITE 405
 WESTON, FL 33326


STATE OF FLORIDA DEPARTMENT OF TRANSPORTATION		
ROAD NO.	COUNTY	FINANCIAL PROJECT ID
SR 60	POLK	449276-1-52-01

**SIGNING AND PAVEMENT
MARKINGS PLANS**


SHEET NO.
5-11

THE OFFICIAL RECORD OF THIS SHEET IS THE ELECTRONIC FILE DIGITALLY SIGNED AND SEALED UNDER RULE 61G15-23.004, F.A.C.

2/2/2024 1:14:36 PM VIA5 \\via-srv\openroads\FDOT\449276\15201_1012\SigningAndMarking\PLANS\01.dgn

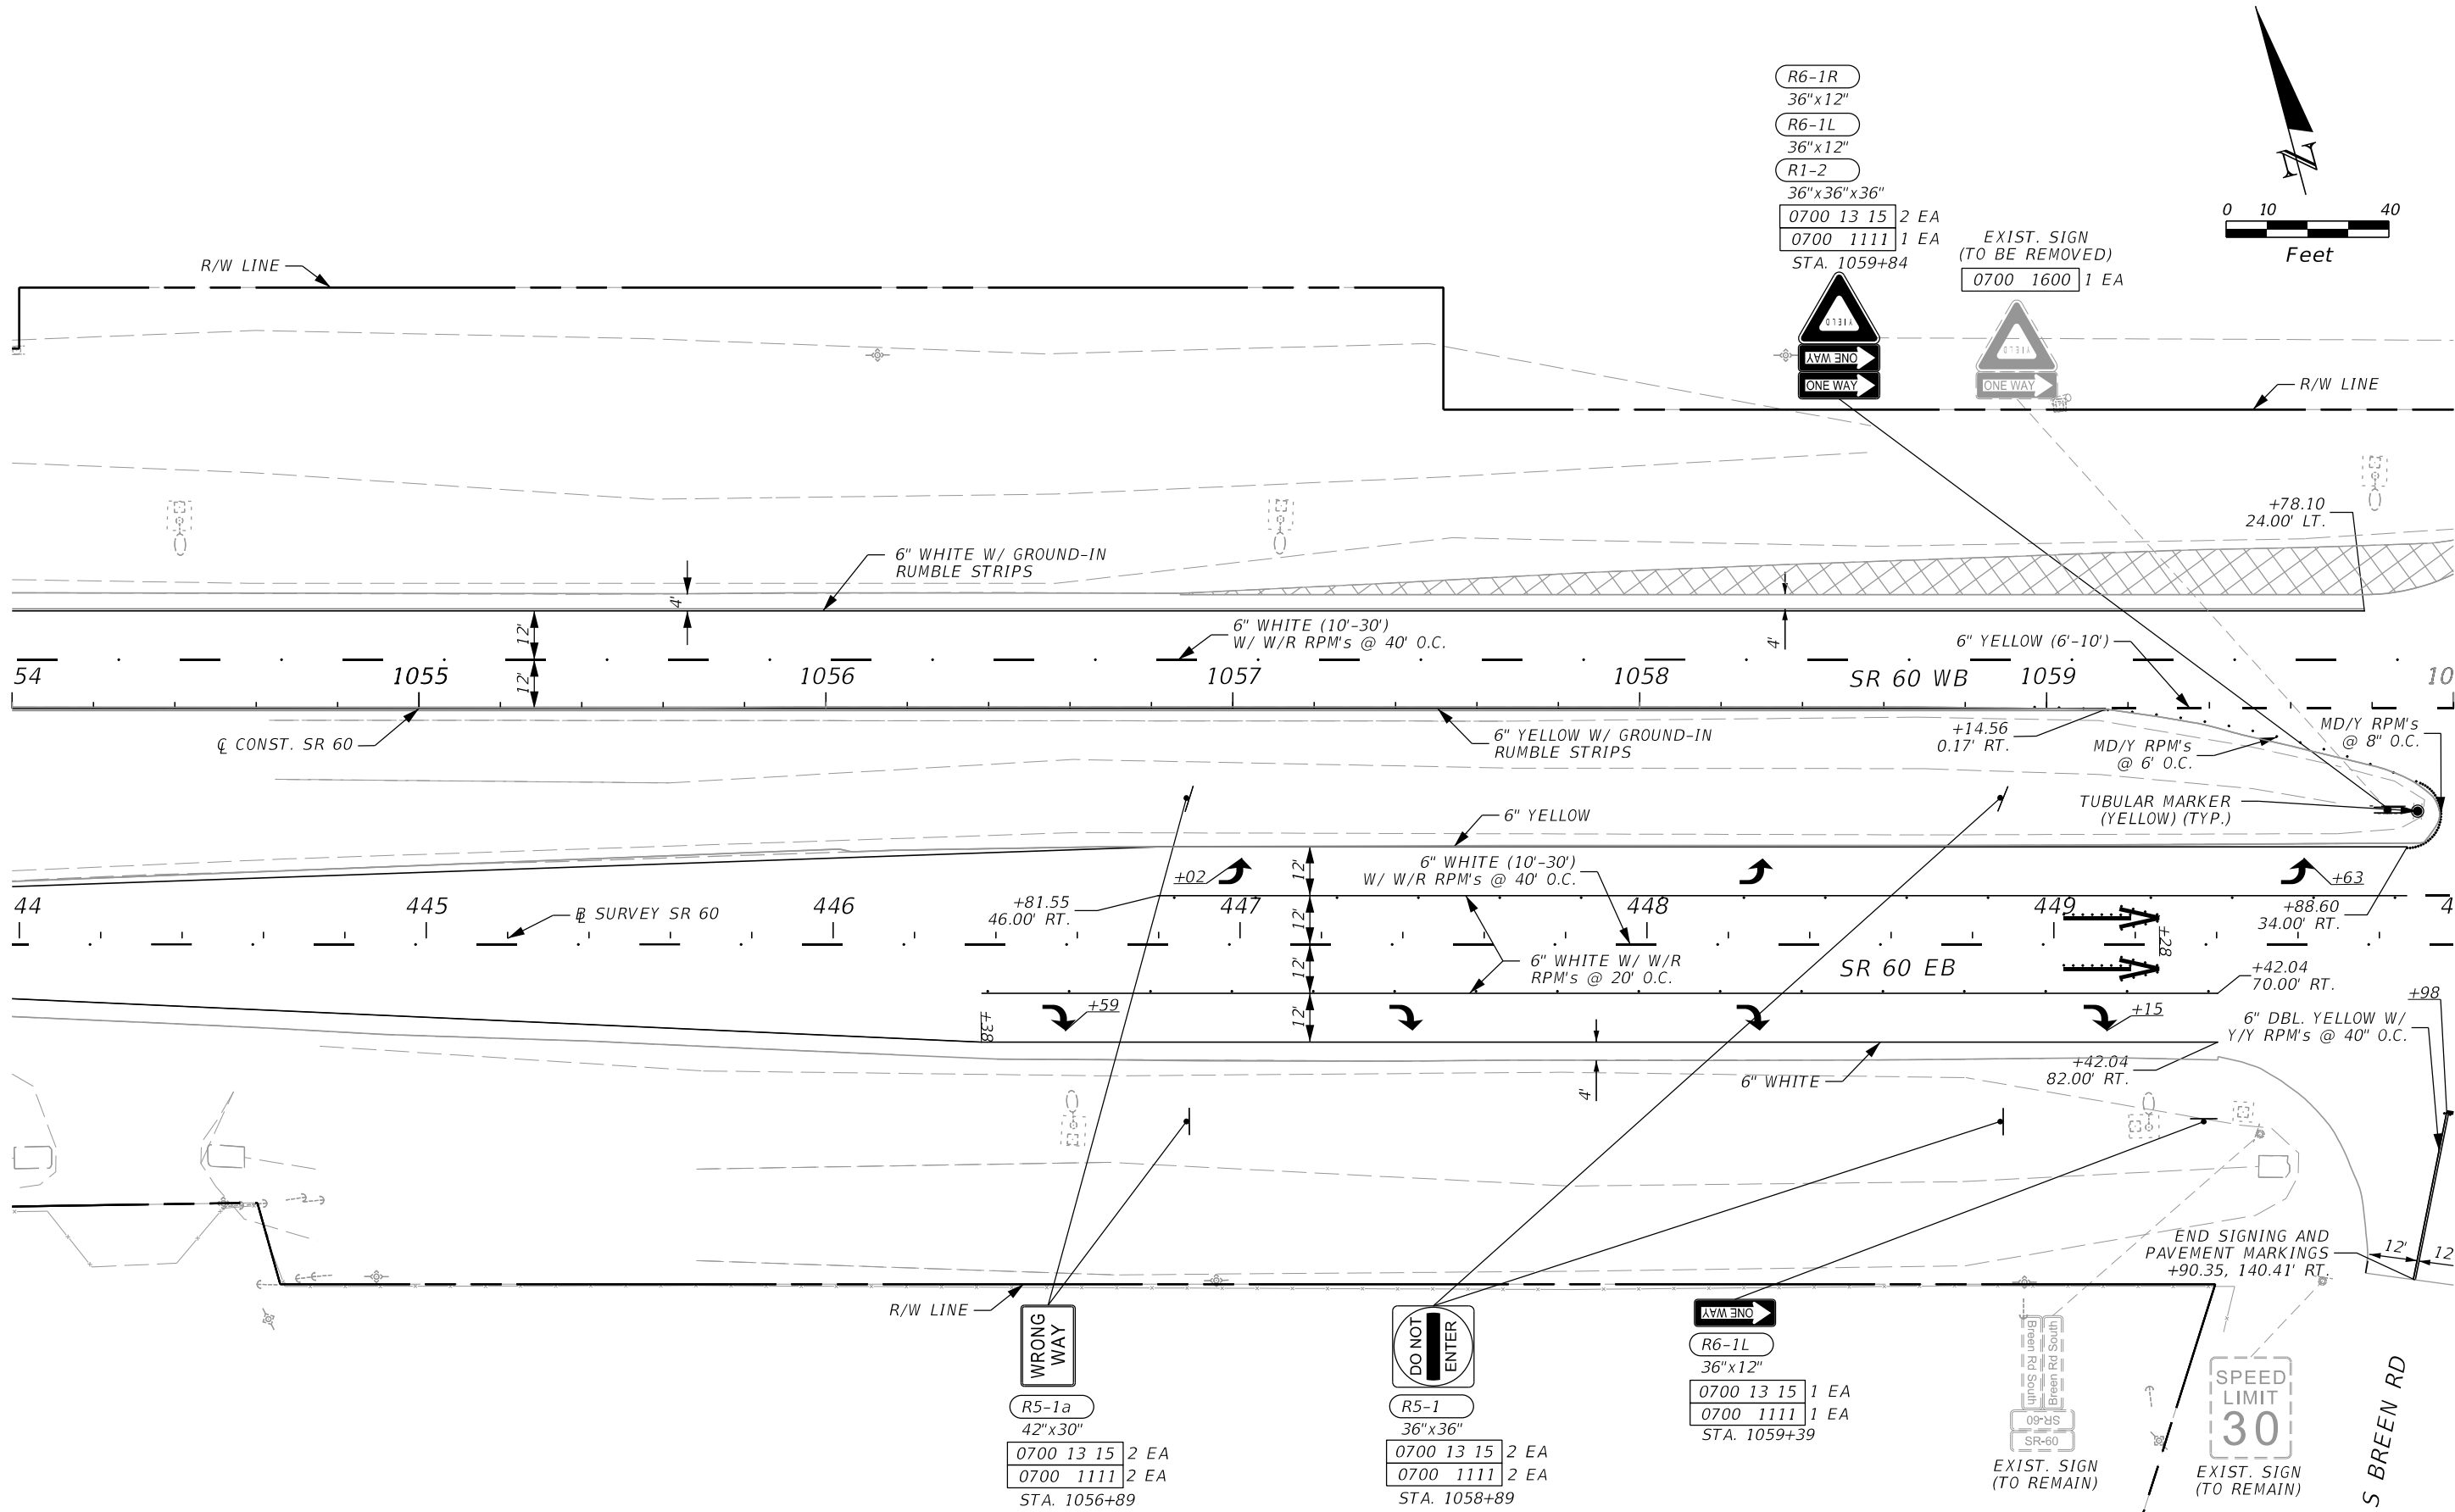

- R6-1R
36"x12"
- R6-1L
36"x12"
- R1-2
36"x36"x36"
- 0700 13 15 2 EA
- 0700 1111 1 EA
- STA. 1059+84
- EXIST. SIGN (TO BE REMOVED)
0700 1600 1 EA

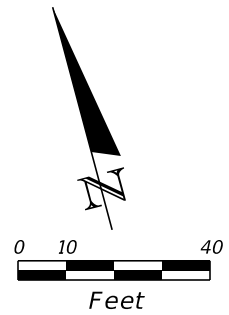

- R5-1a
42"x30"
- 0700 13 15 2 EA
- 0700 1111 2 EA
- STA. 1056+89

- R5-1
36"x36"
- 0700 13 15 2 EA
- 0700 1111 2 EA
- STA. 1058+89

- R6-1L
36"x12"
- 0700 13 15 1 EA
- 0700 1111 1 EA
- STA. 1059+39

- EXIST. SIGN (TO REMAIN)

- EXIST. SIGN (TO REMAIN)

REVISIONS		REVISIONS	
DATE	DESCRIPTION	DATE	DESCRIPTION

ENGINEER OF RECORD
ADRIANA GONZALEZ, PE
 LICENSE NUMBER: 74493
 VIA ENGINEERING GROUP, INC.
 55 WESTON ROAD, SUITE 405
 WESTON, FL 33326

STATE OF FLORIDA DEPARTMENT OF TRANSPORTATION		
ROAD NO.	COUNTY	FINANCIAL PROJECT ID
SR 60	POLK	449276-1-52-01

**SIGNING AND PAVEMENT
MARKINGS PLANS**

SHEET NO.
S-12

THE OFFICIAL RECORD OF THIS SHEET IS THE ELECTRONIC FILE DIGITALLY SIGNED AND SEALED UNDER RULE 61G15-23.004, F.A.C.

N BREEN RD

END SIGNING AND PAVEMENT MARKINGS +18.99, 123.15' LT.

EXIST. SIGN (TO BE REMOVED)
0700 1600 1 EA



6" DBL. YELLOW W/ Y/Y RPM'S @ 40' 0.0C

0700 1112 1 EA
STA. 1060+11
R6-1L 36"x12"
R6-1R 36"x12"
R1-1 30"x30"
R6-3 30"x24"





EXIST. SIGN (TO BE RELOCATED)
0700 1500 1 EA
STA. 1060+71




R6-1L 36"x12"
0700 13 15 1 EA
0700 1111 1 EA
STA. 1060+88

R5-1a 42"x30"
0700 13 15 2 EA
0700 1111 2 EA
STA. 1063+20

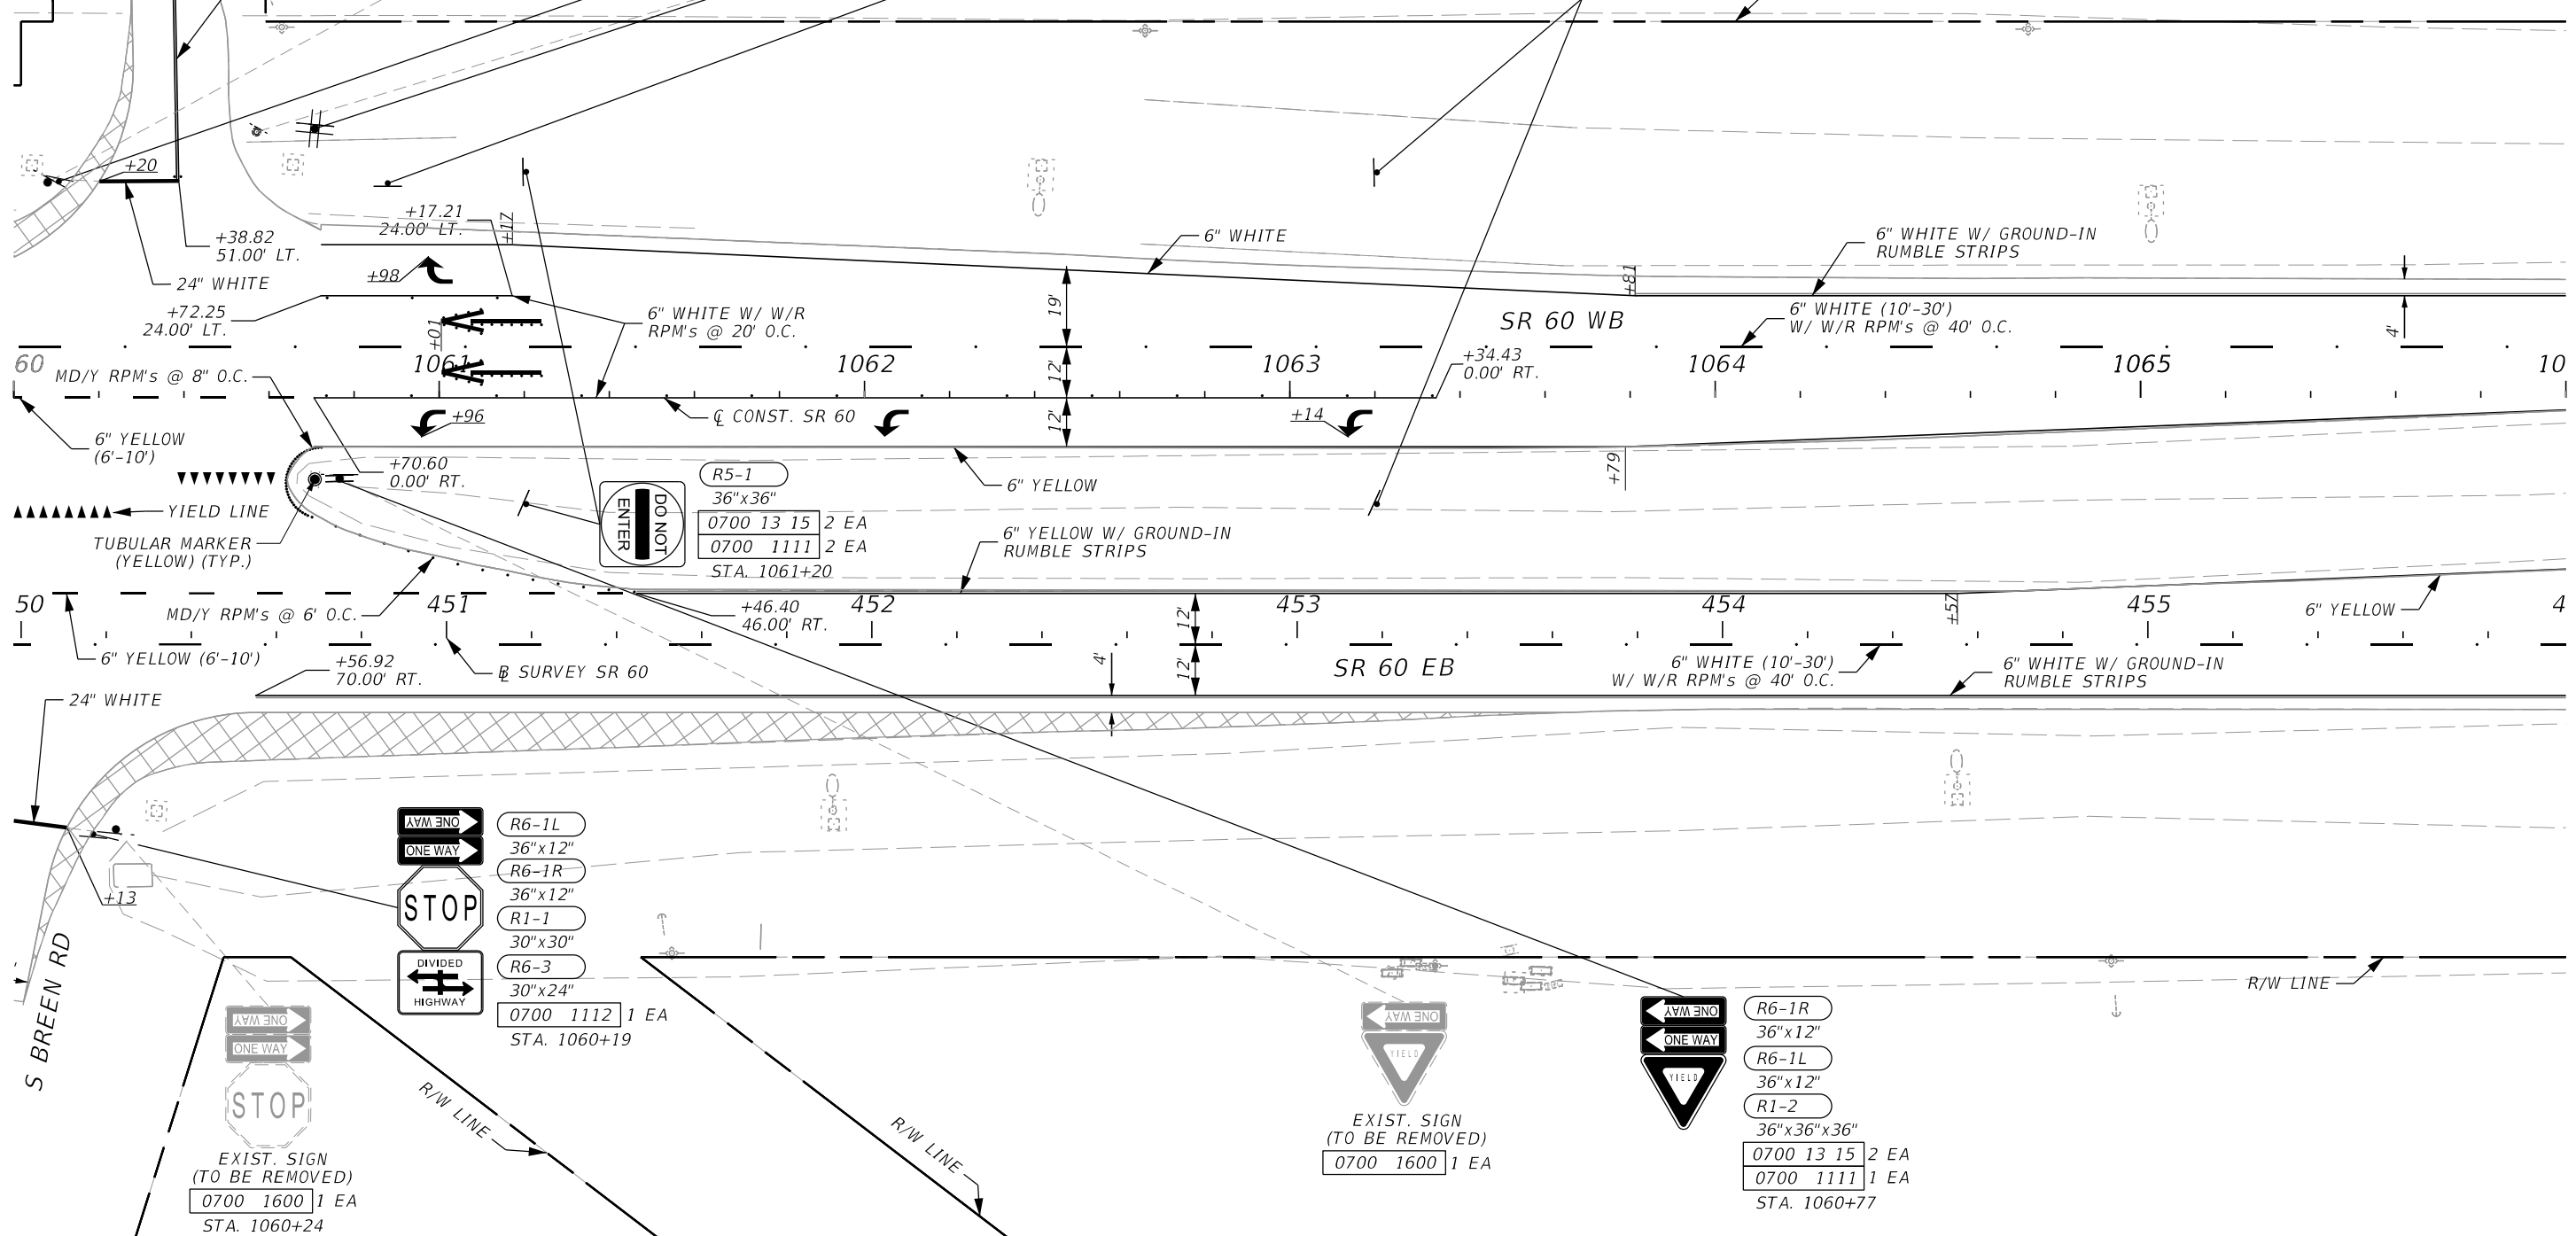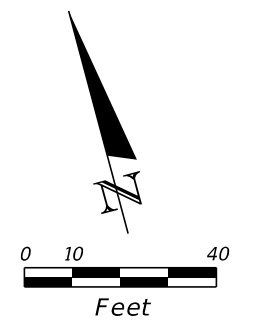

R6-1L 36"x12"
R6-1R 36"x12"
R1-1 30"x30"
R6-3 30"x24"

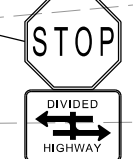

EXIST. SIGN (TO BE REMOVED)
0700 1600 1 EA
STA. 1060+24



EXIST. SIGN (TO BE REMOVED)
0700 1600 1 EA



R6-1R 36"x12"
R6-1L 36"x12"
R1-2 36"x36"x36"
0700 13 15 2 EA
0700 1111 1 EA
STA. 1060+77



2/2/2024 1:14:36 PM VIA5 \\via-srv\openroads\FDOT_449276\15201_1012\SigningAndMarking\PLANS\PO1.dgn

REVISIONS		ENGINEER OF RECORD		STATE OF FLORIDA DEPARTMENT OF TRANSPORTATION			SHEET NO.
DATE	DESCRIPTION	DATE	DESCRIPTION	ROAD NO.	COUNTY	FINANCIAL PROJECT ID	
			ADRIANA GONZALEZ, PE LICENSE NUMBER: 74493 VIA ENGINEERING GROUP, INC. 55 WESTON ROAD, SUITE 405 WESTON, FL 33326	SR 60	POLK	449276-1-52-01	S-13

SIGNING AND PAVEMENT MARKINGS PLANS

THE OFFICIAL RECORD OF THIS SHEET IS THE ELECTRONIC FILE DIGITALLY SIGNED AND SEALED UNDER RULE 61G15-23.004, F.A.C.



2/2/2024 1:14:37 PM VIA5 \\via-srv\openroads\FDOT_44927615201_1012\SigningAndMarking\PLANS\01.dgn

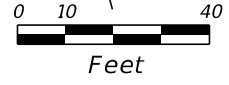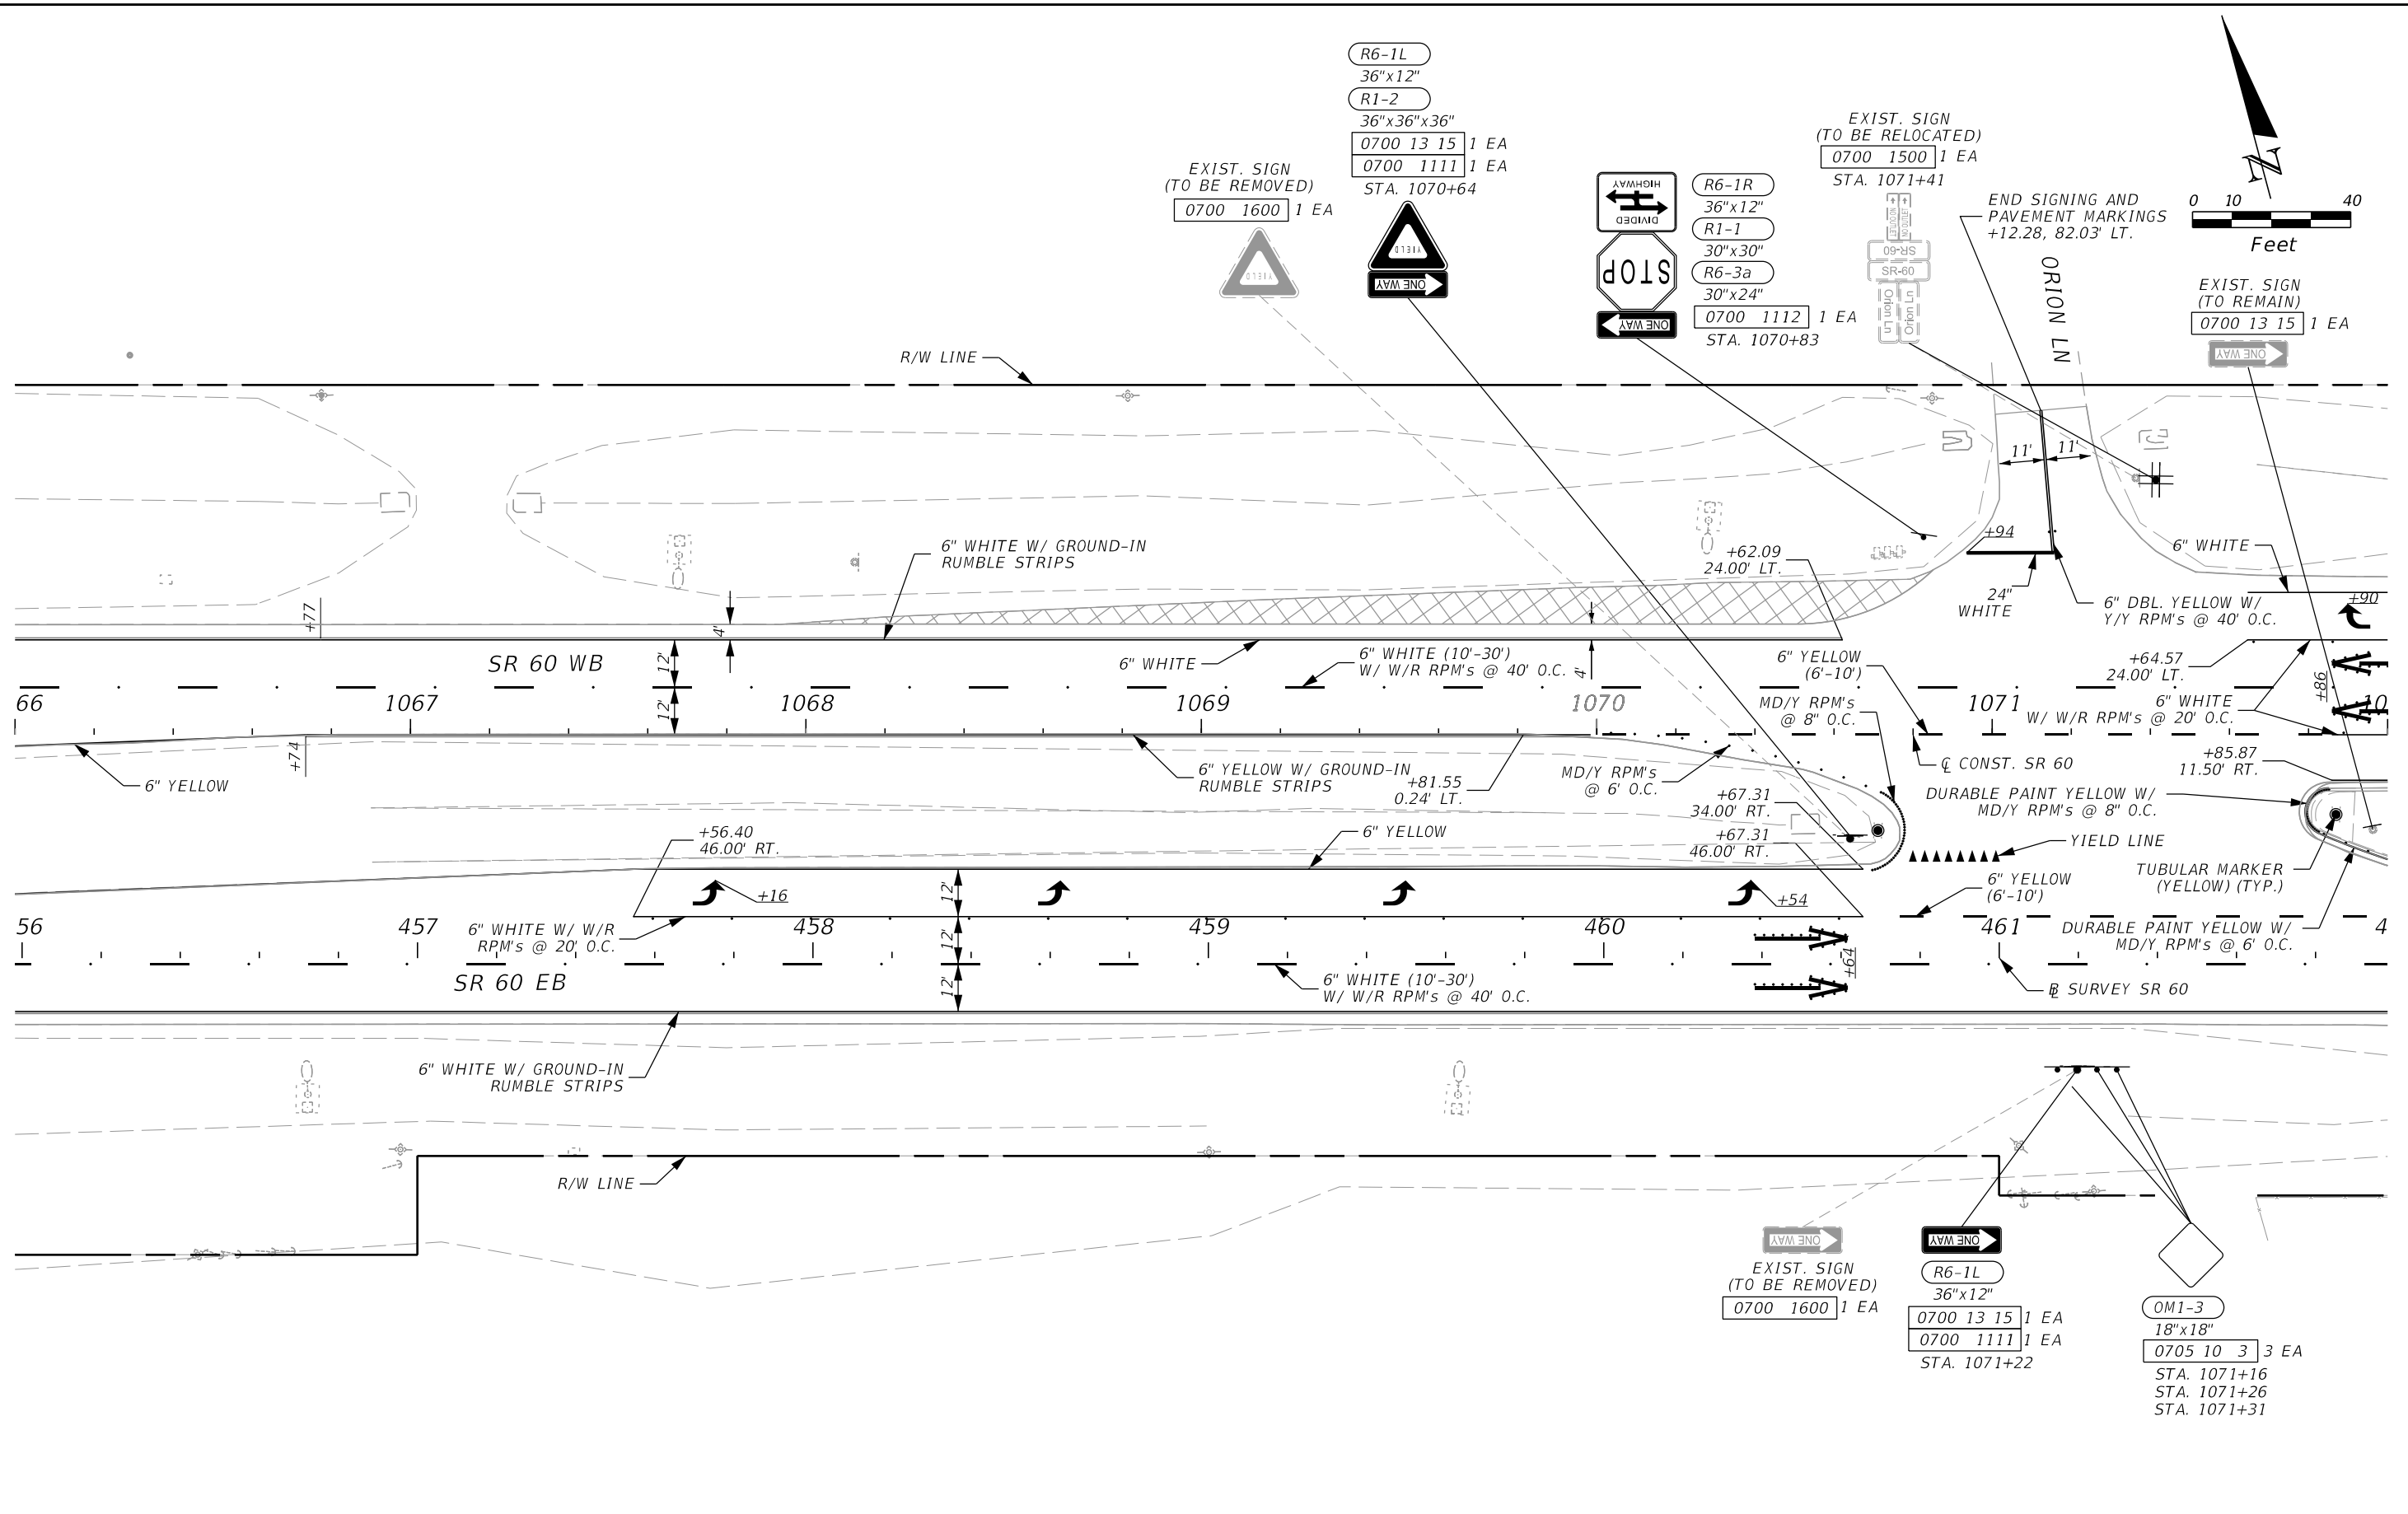

EXIST. SIGN (TO REMAIN)
0700 13 15 1 EA

REVISIONS				ENGINEER OF RECORD			STATE OF FLORIDA DEPARTMENT OF TRANSPORTATION			SIGNING AND PAVEMENT MARKINGS PLANS	SHEET NO. S-14
DATE	DESCRIPTION	DATE	DESCRIPTION	ROAD NO.	COUNTY	FINANCIAL PROJECT ID					
				ADRIANA GONZALEZ, PE LICENSE NUMBER: 74493 VIA ENGINEERING GROUP, INC. 55 WESTON ROAD, SUITE 405 WESTON, FL 33326	SR 60	POLK	449276-1-52-01				

THE OFFICIAL RECORD OF THIS SHEET IS THE ELECTRONIC FILE DIGITALLY SIGNED AND SEALED UNDER RULE 61G15-23.004, F.A.C.

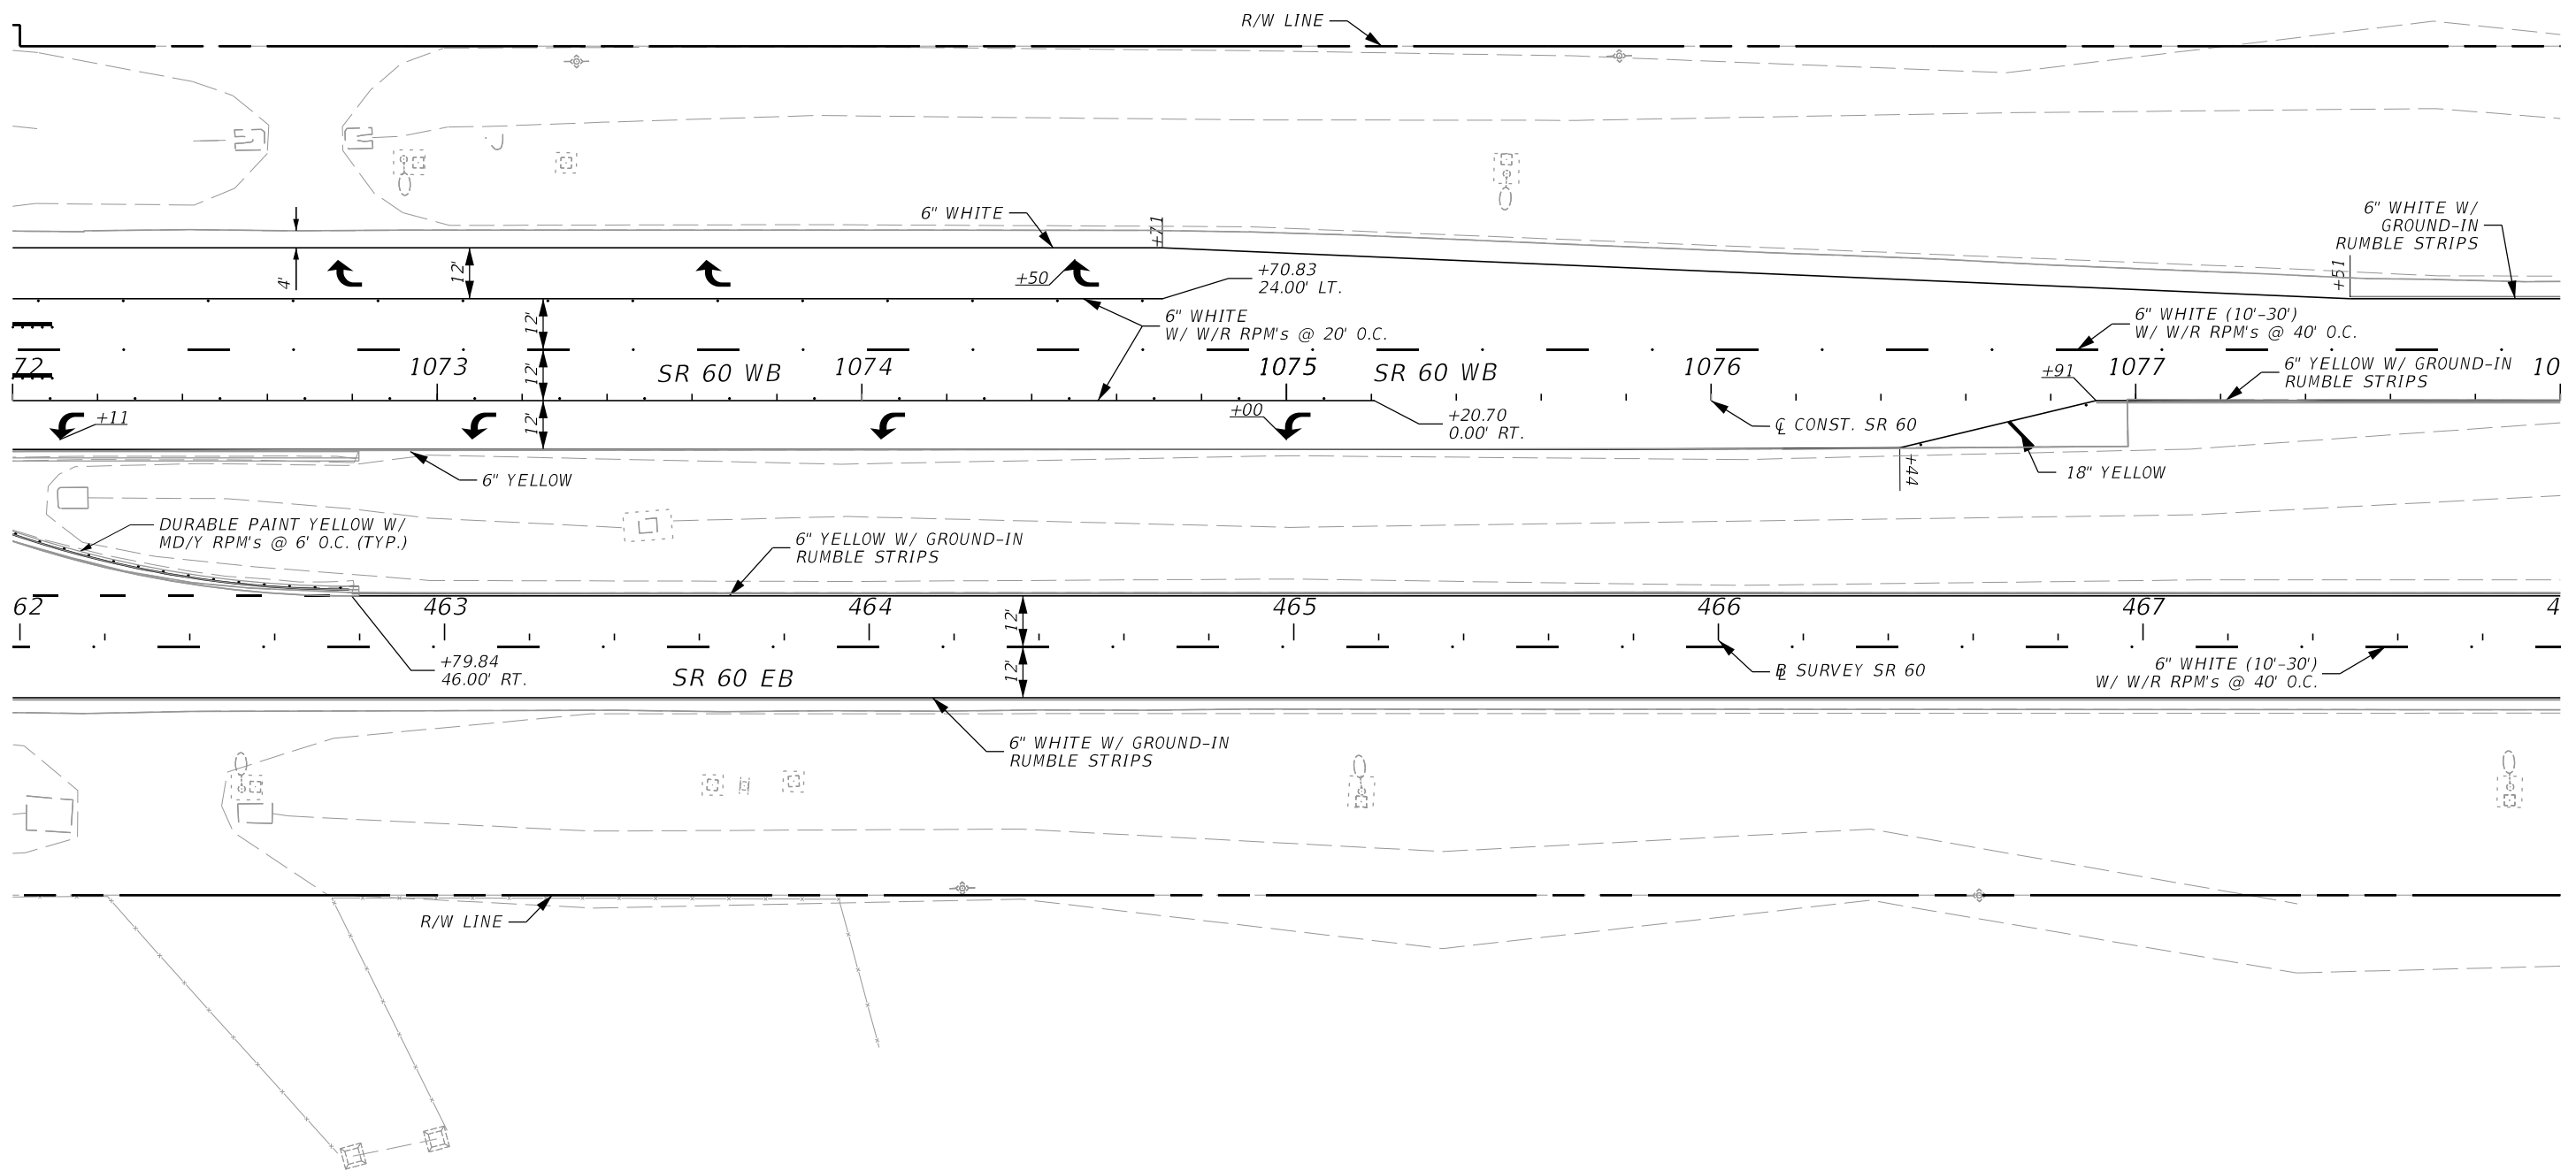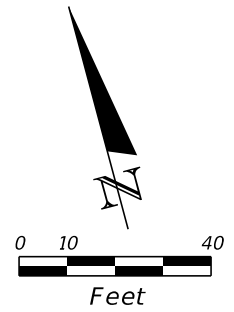

2/2/2024 1:14:38 PM VIA5 \\via-srv\openroads\FDOT_44927615201_1012\SigningAndMarking\PLANS\01.dgn

REVISIONS			
DATE	DESCRIPTION	DATE	DESCRIPTION



ENGINEER OF RECORD
 ADRIANA GONZALEZ, PE
 LICENSE NUMBER: 74493
 VIA ENGINEERING GROUP, INC.
 55 WESTON ROAD, SUITE 405
 WESTON, FL 33326

STATE OF FLORIDA DEPARTMENT OF TRANSPORTATION		
ROAD NO.	COUNTY	FINANCIAL PROJECT ID
SR 60	POLK	449276-1-52-01

**SIGNING AND PAVEMENT
MARKINGS PLANS**

SHEET NO.
S-15

THE OFFICIAL RECORD OF THIS SHEET IS THE ELECTRONIC FILE DIGITALLY SIGNED AND SEALED UNDER RULE 61G15-23.004, F.A.C.

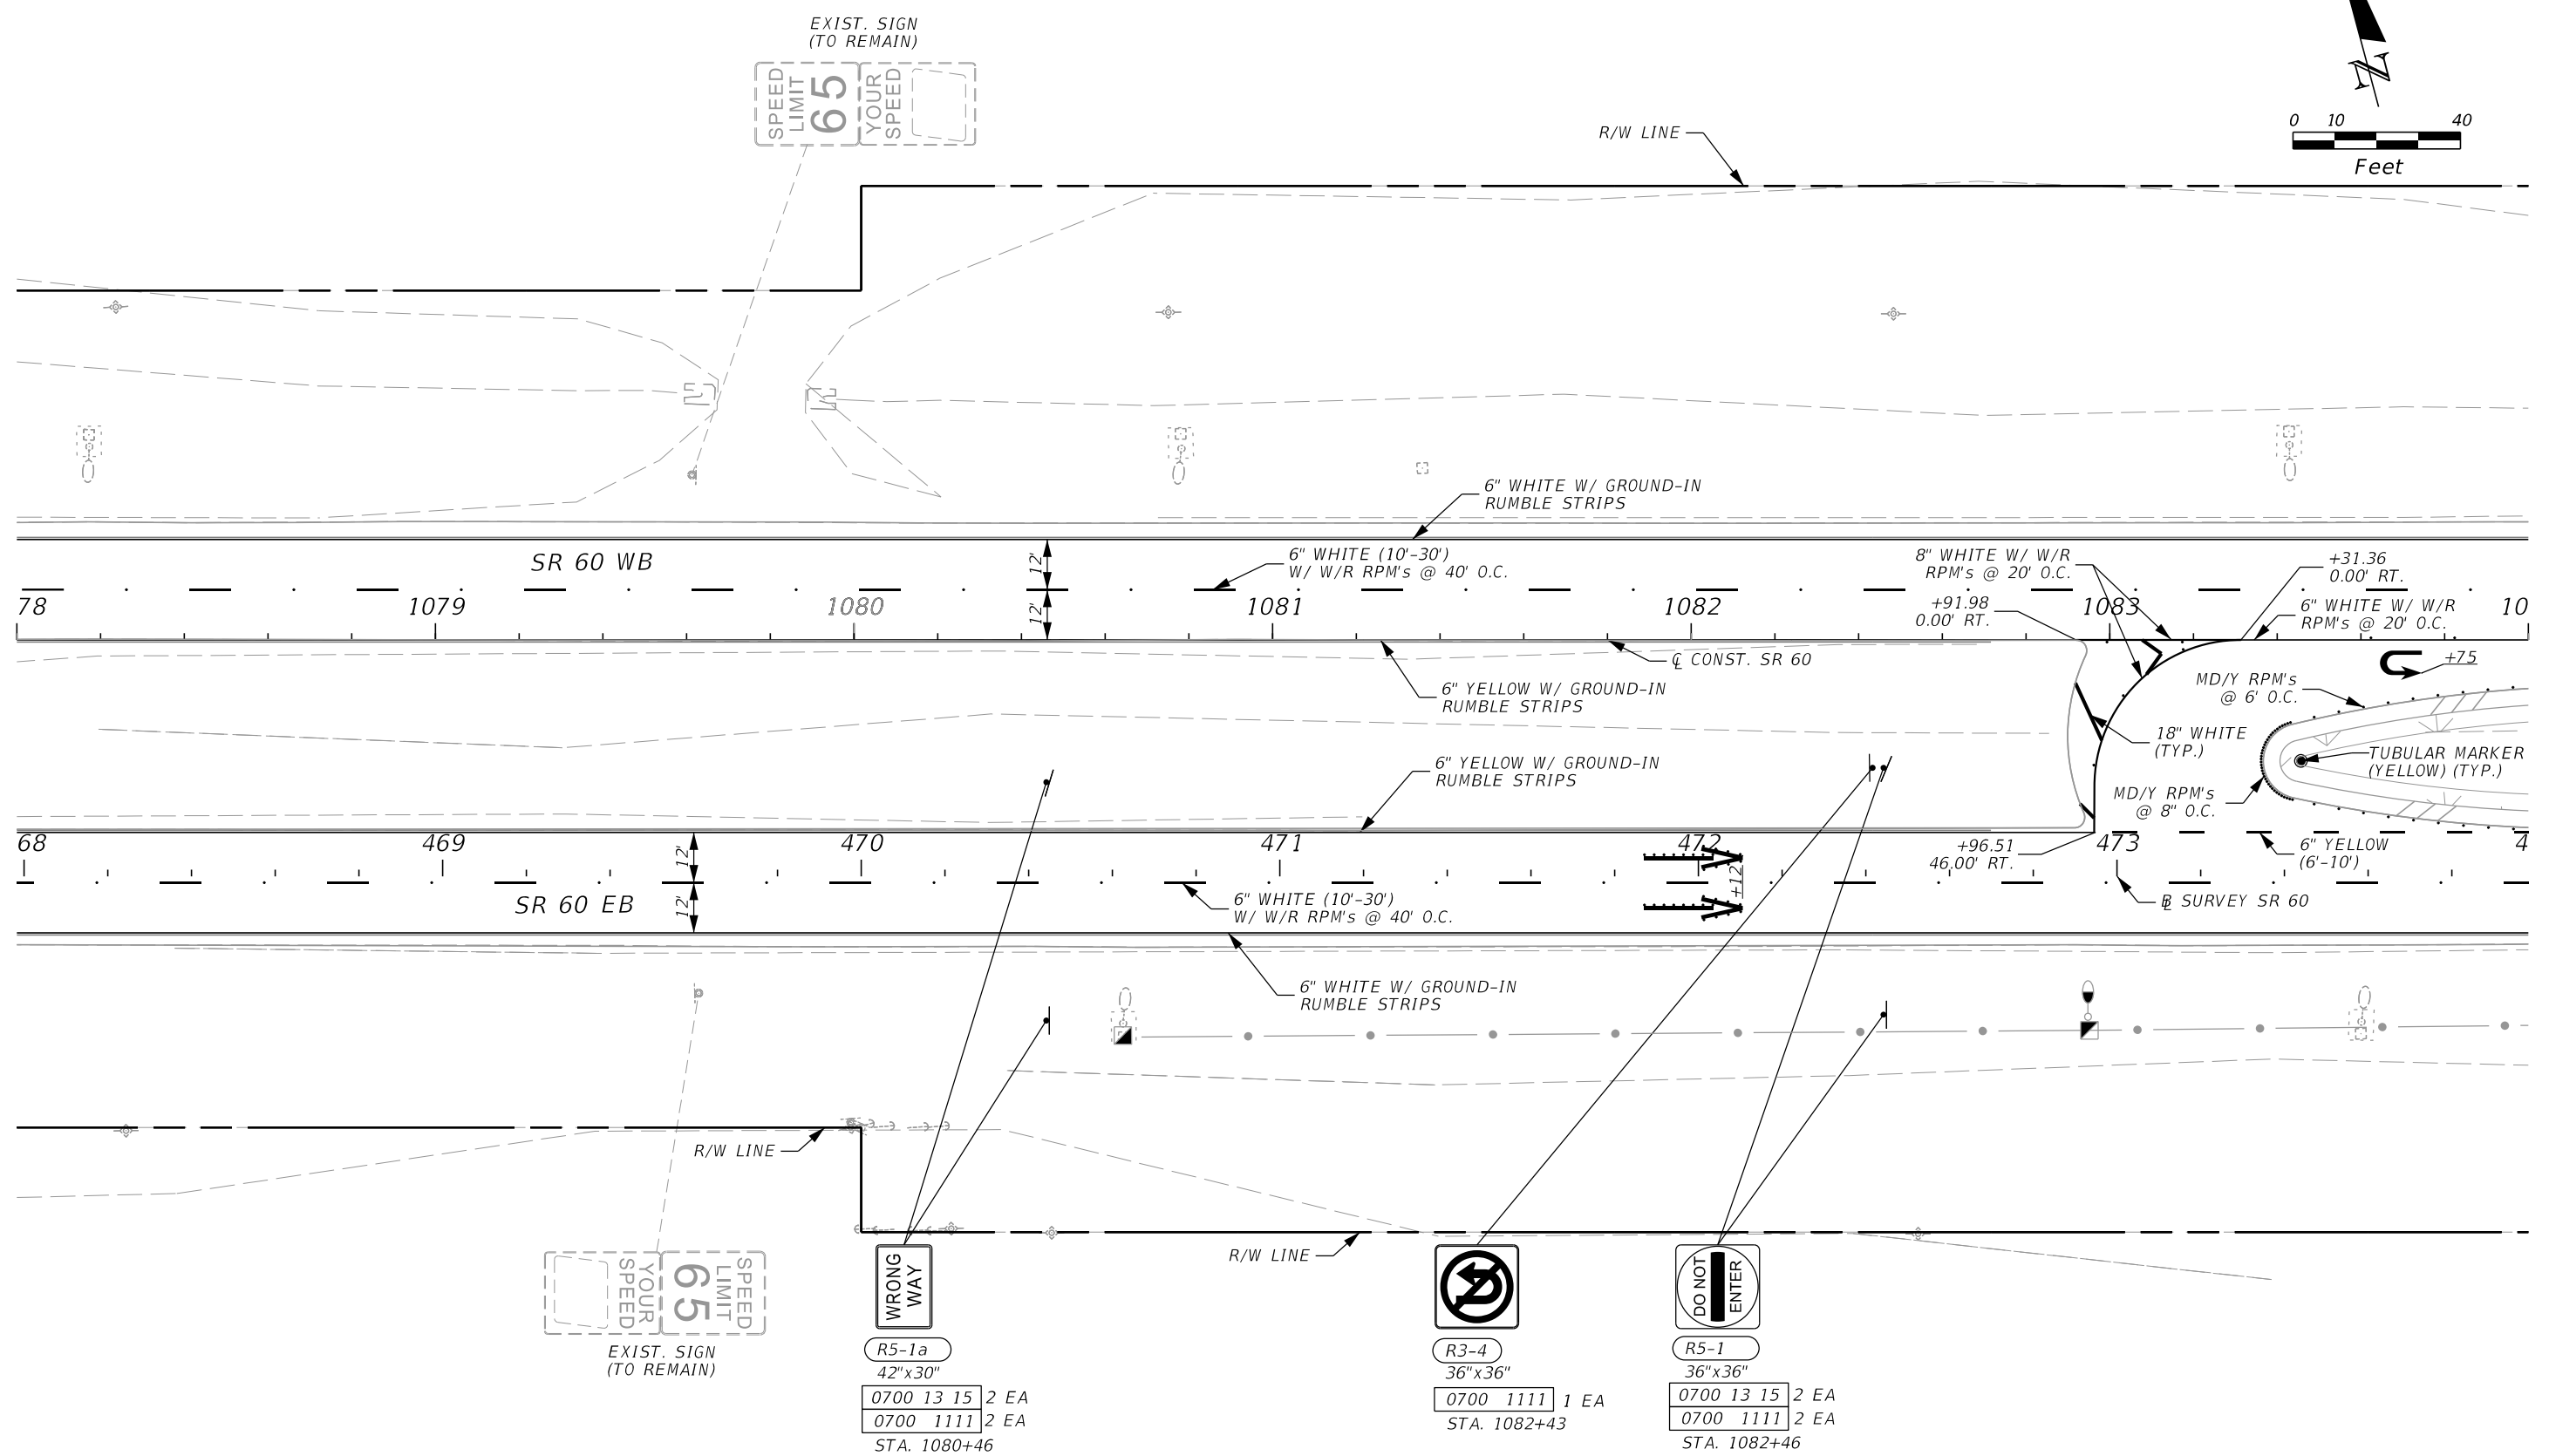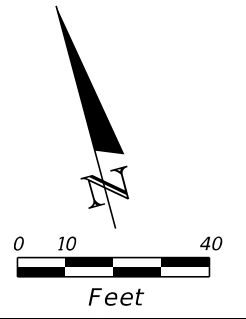


2/2/2024 1:14:39 PM VIA5 \\via-srv\openroads\FDOT_44927615201_1012\SigningAndMarking\PLANS\01.dgn

THE OFFICIAL RECORD OF THIS SHEET IS THE ELECTRONIC FILE DIGITALLY SIGNED AND SEALED UNDER RULE 61G15-23.004, F.A.C.



REVISIONS				ENGINEER OF RECORD		STATE OF FLORIDA DEPARTMENT OF TRANSPORTATION			SIGNING AND PAVEMENT MARKINGS PLANS	SHEET NO.
DATE	DESCRIPTION	DATE	DESCRIPTION			ROAD NO.	COUNTY	FINANCIAL PROJECT ID		
				ADRIANA GONZALEZ, PE LICENSE NUMBER: 74493 VIA ENGINEERING GROUP, INC. 55 WESTON ROAD, SUITE 405 WESTON, FL 33326		SR 60	POLK	449276-1-52-01		5-16

2/2/2024 1:14:39 PM VIA5 \\via-srv\openroads\FDOT_44927615201_1012\SigningAndMarking\PLANS\01.dgn

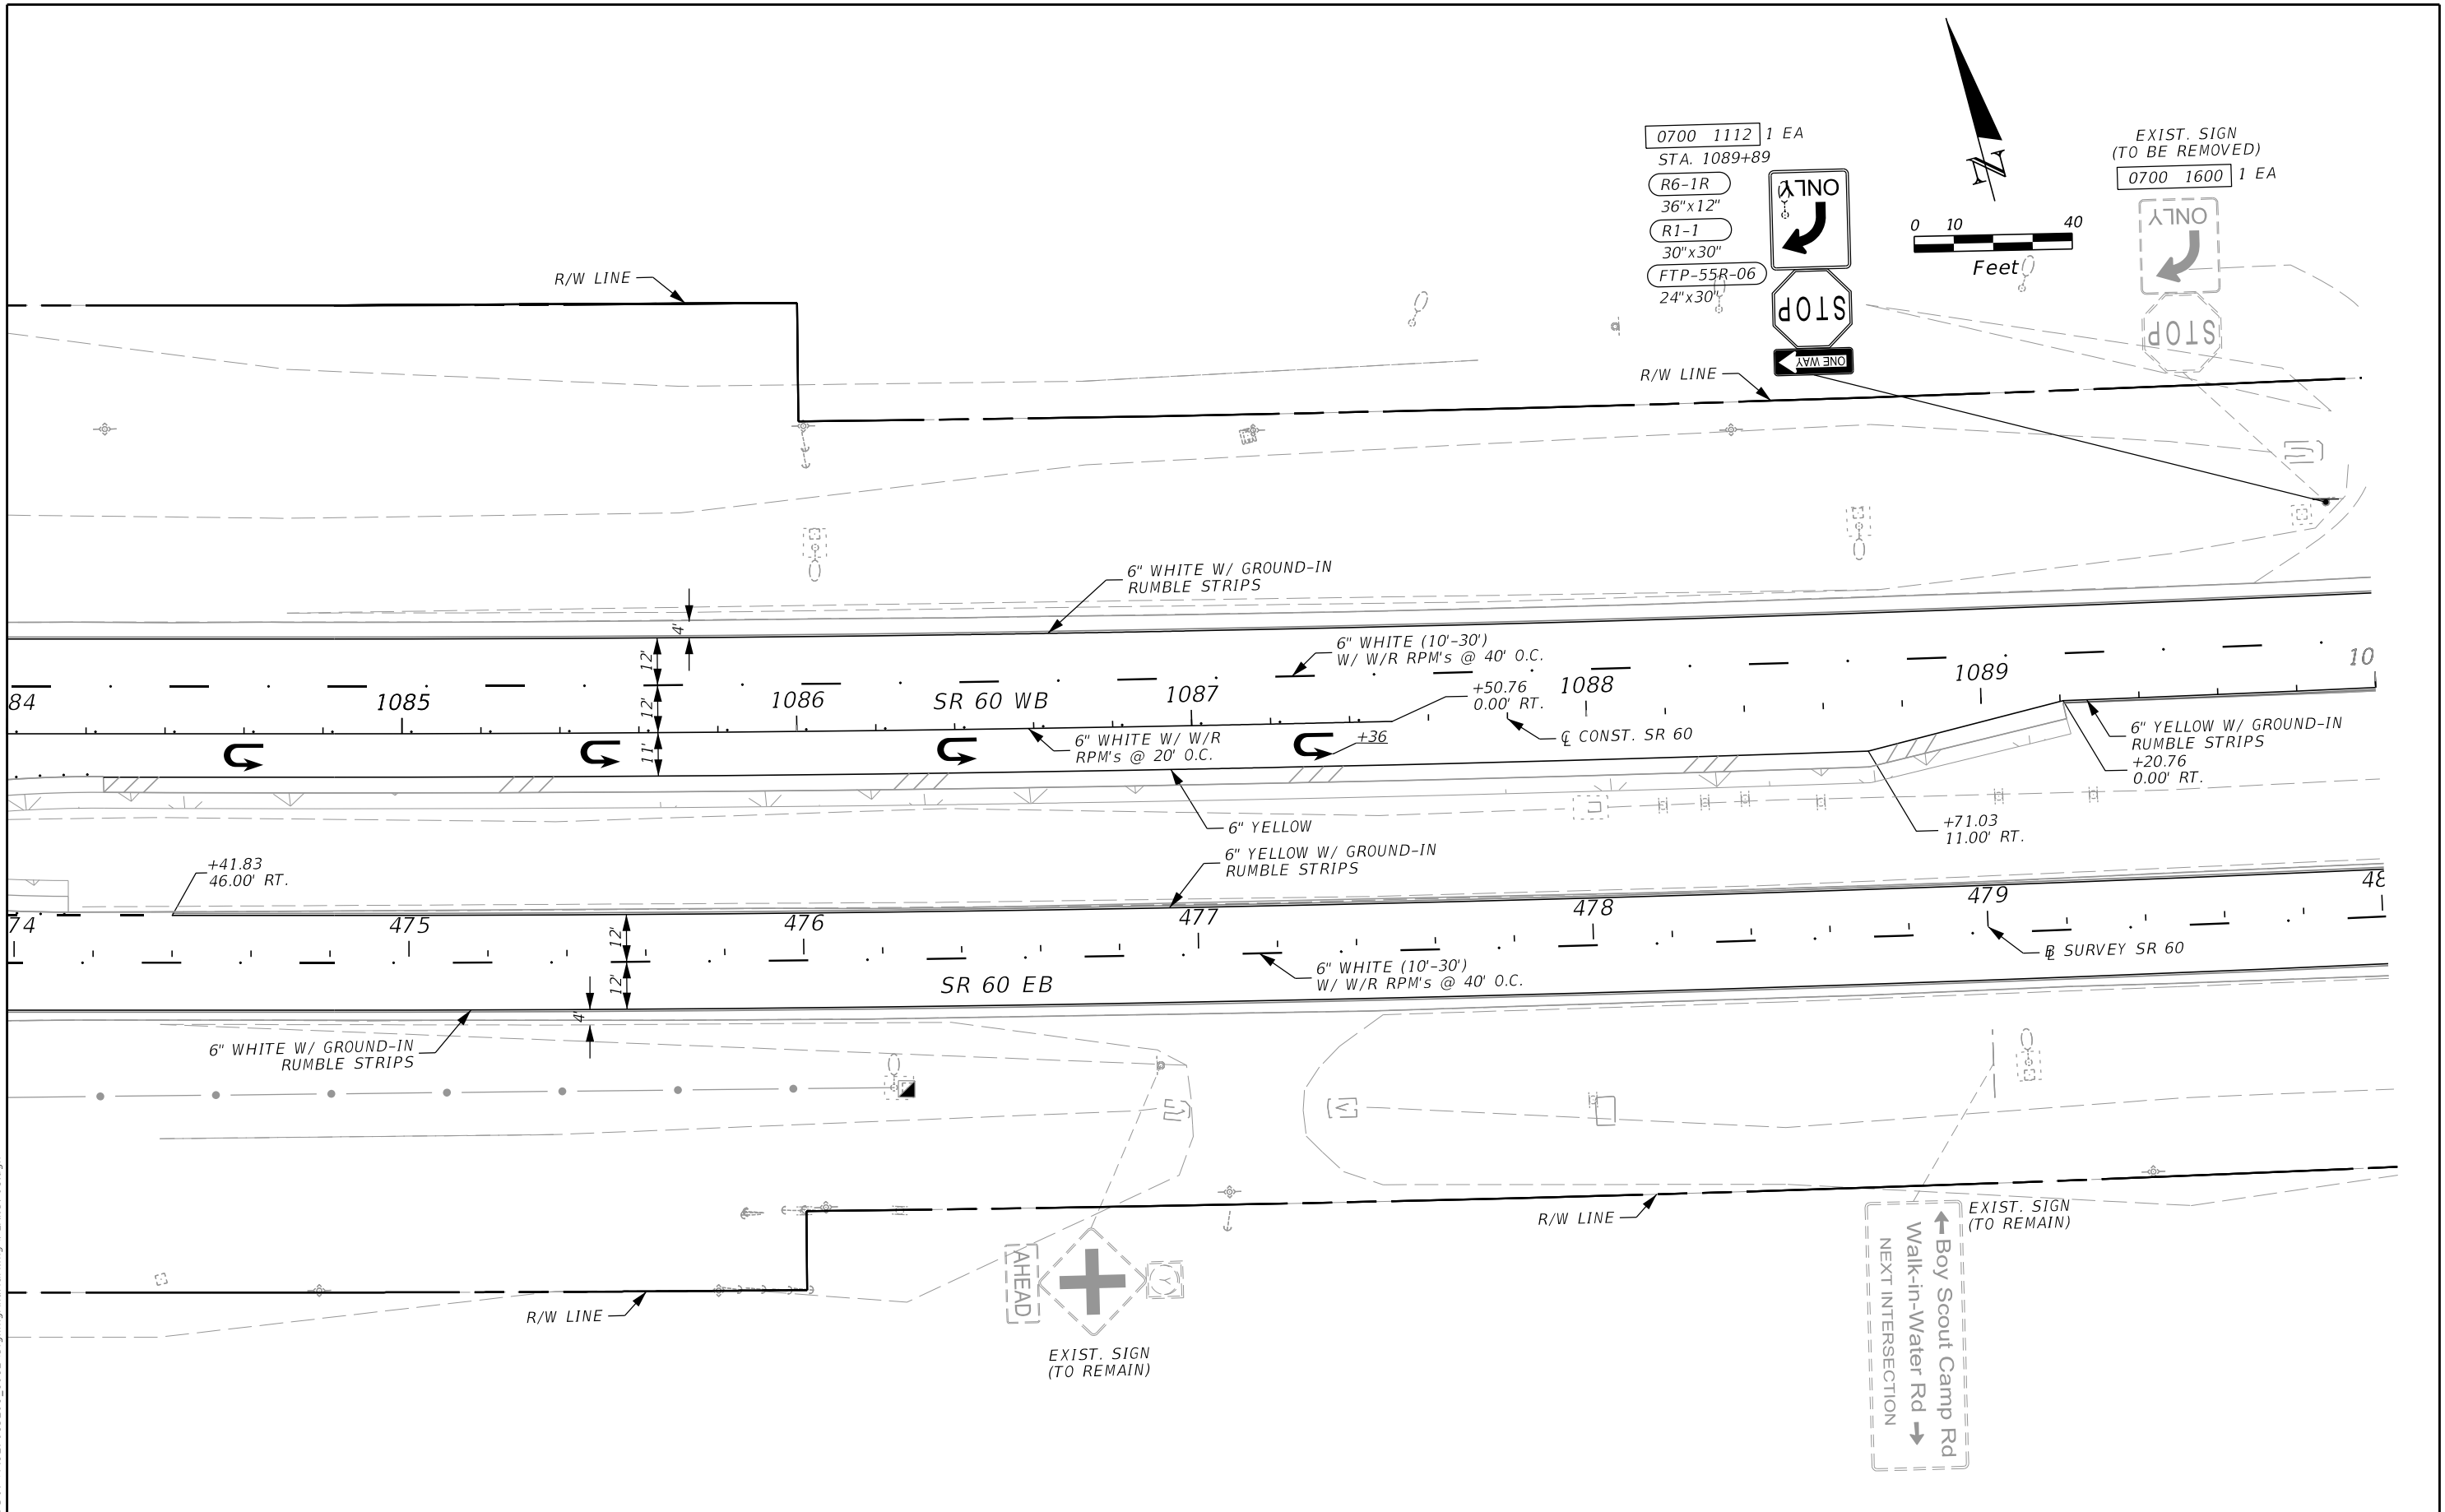

REVISIONS				ENGINEER OF RECORD		STATE OF FLORIDA DEPARTMENT OF TRANSPORTATION			SIGNING AND PAVEMENT MARKINGS PLANS	SHEET NO.
DATE	DESCRIPTION	DATE	DESCRIPTION	ADRIANA GONZALEZ, PE LICENSE NUMBER: 74493 VIA ENGINEERING GROUP, INC. 55 WESTON ROAD, SUITE 405 WESTON, FL 33326		ROAD NO.	COUNTY	FINANCIAL PROJECT ID		5-17
						SR 60	POLK	449276-1-52-01		

THE OFFICIAL RECORD OF THIS SHEET IS THE ELECTRONIC FILE DIGITALLY SIGNED AND SEALED UNDER RULE 61G15-23.004, F.A.C.

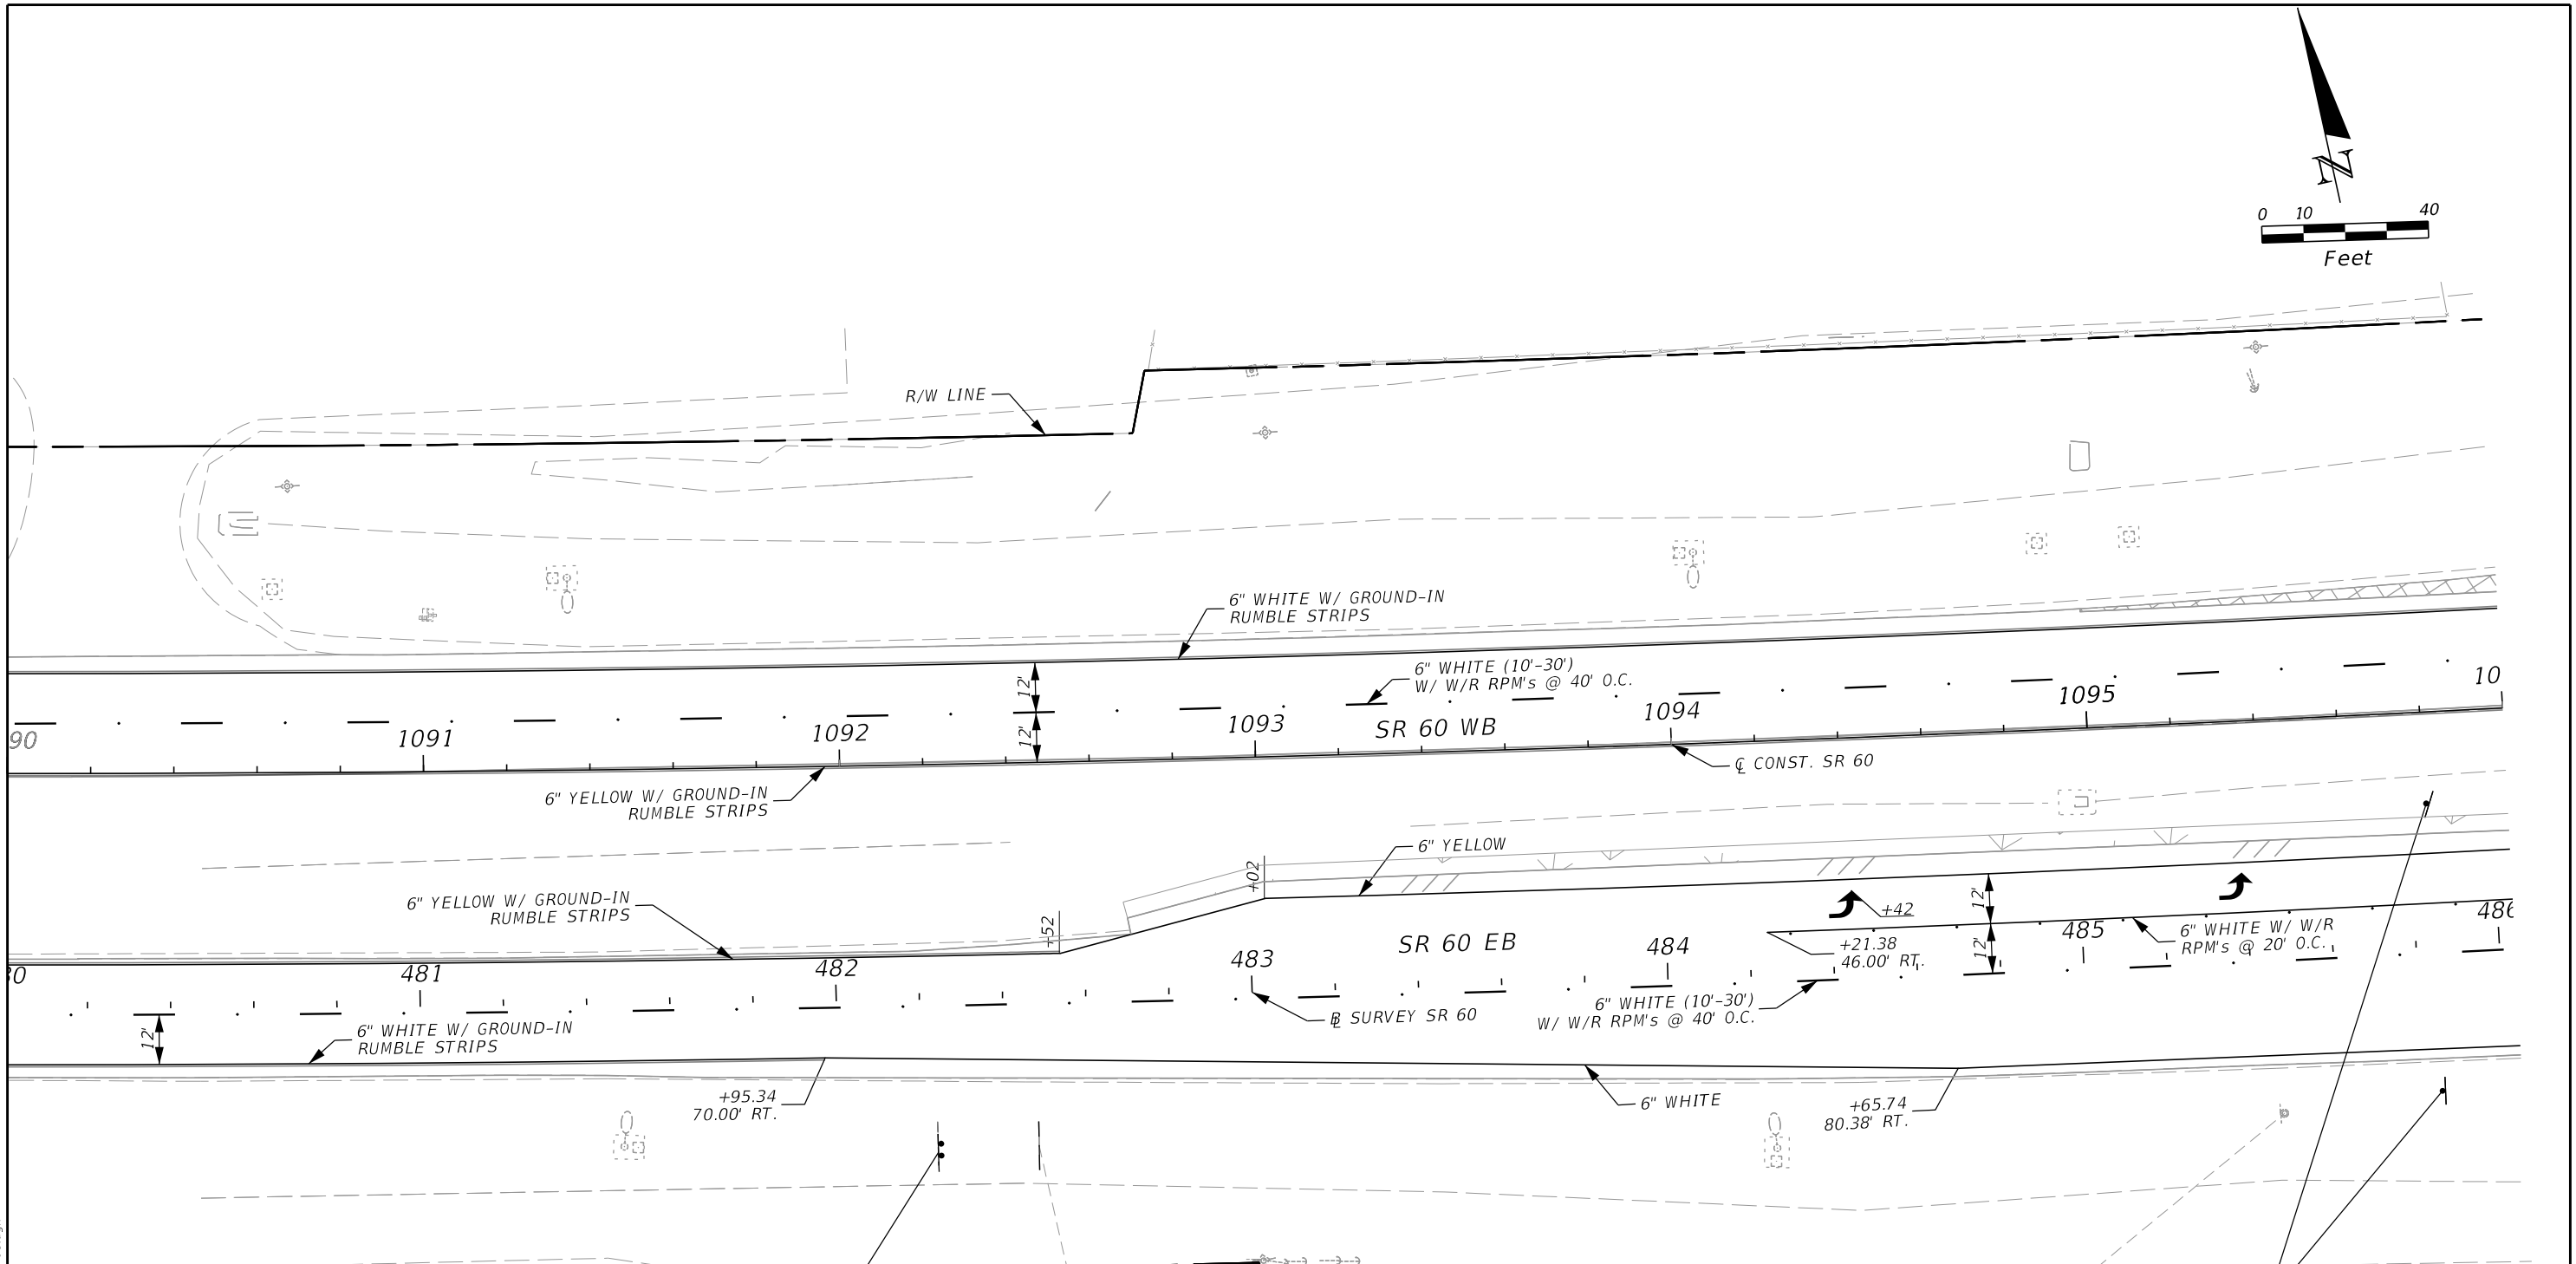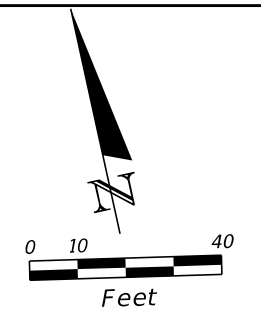

RS-079 30"x30"
 RS-040 30"x30"
 RS-054 30"x30"
 GS-3

1 EA 0700 2114
 1 EA 0700 3501
 3 EA 0700 3101
 STA. 1092+23

Lake Kissimmee
 State Park

LAKE KISSIMMEE
 STATE PARK

EXIST. EVERGLADES SIGN
 (TO BE RELOCATED)
 EXIST. MULTI-POST SIGN
 (TO BE REMOVED)
 0700 2600 1 EA
 STA. 1092+46

EXIST. SIGN
 (TO REMAIN)



R5-1a
 42"x30"
 0700 13 15 2 EA
 0700 1111 2 EA
 STA. 1095+81

WRONG WAY

2/2/2024 1:14:40 PM VIA5 \\via-srv\openroads\FDOT_44927615201_1012\SigningAndMarking\PLANS\01.dgn

REVISIONS				ENGINEER OF RECORD		STATE OF FLORIDA DEPARTMENT OF TRANSPORTATION			SIGNING AND PAVEMENT MARKINGS PLANS	SHEET NO. S-18
DATE	DESCRIPTION	DATE	DESCRIPTION			ROAD NO.	COUNTY	FINANCIAL PROJECT ID		
				ADRIANA GONZALEZ, PE LICENSE NUMBER: 74493 VIA ENGINEERING GROUP, INC. 55 WESTON ROAD, SUITE 405 WESTON, FL 33326		SR 60	POLK	449276-1-52-01		

THE OFFICIAL RECORD OF THIS SHEET IS THE ELECTRONIC FILE DIGITALLY SIGNED AND SEALED UNDER RULE 61G15-23.004, F.A.C.

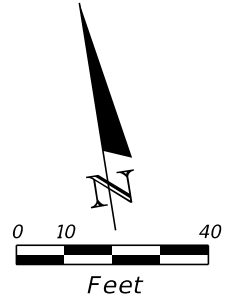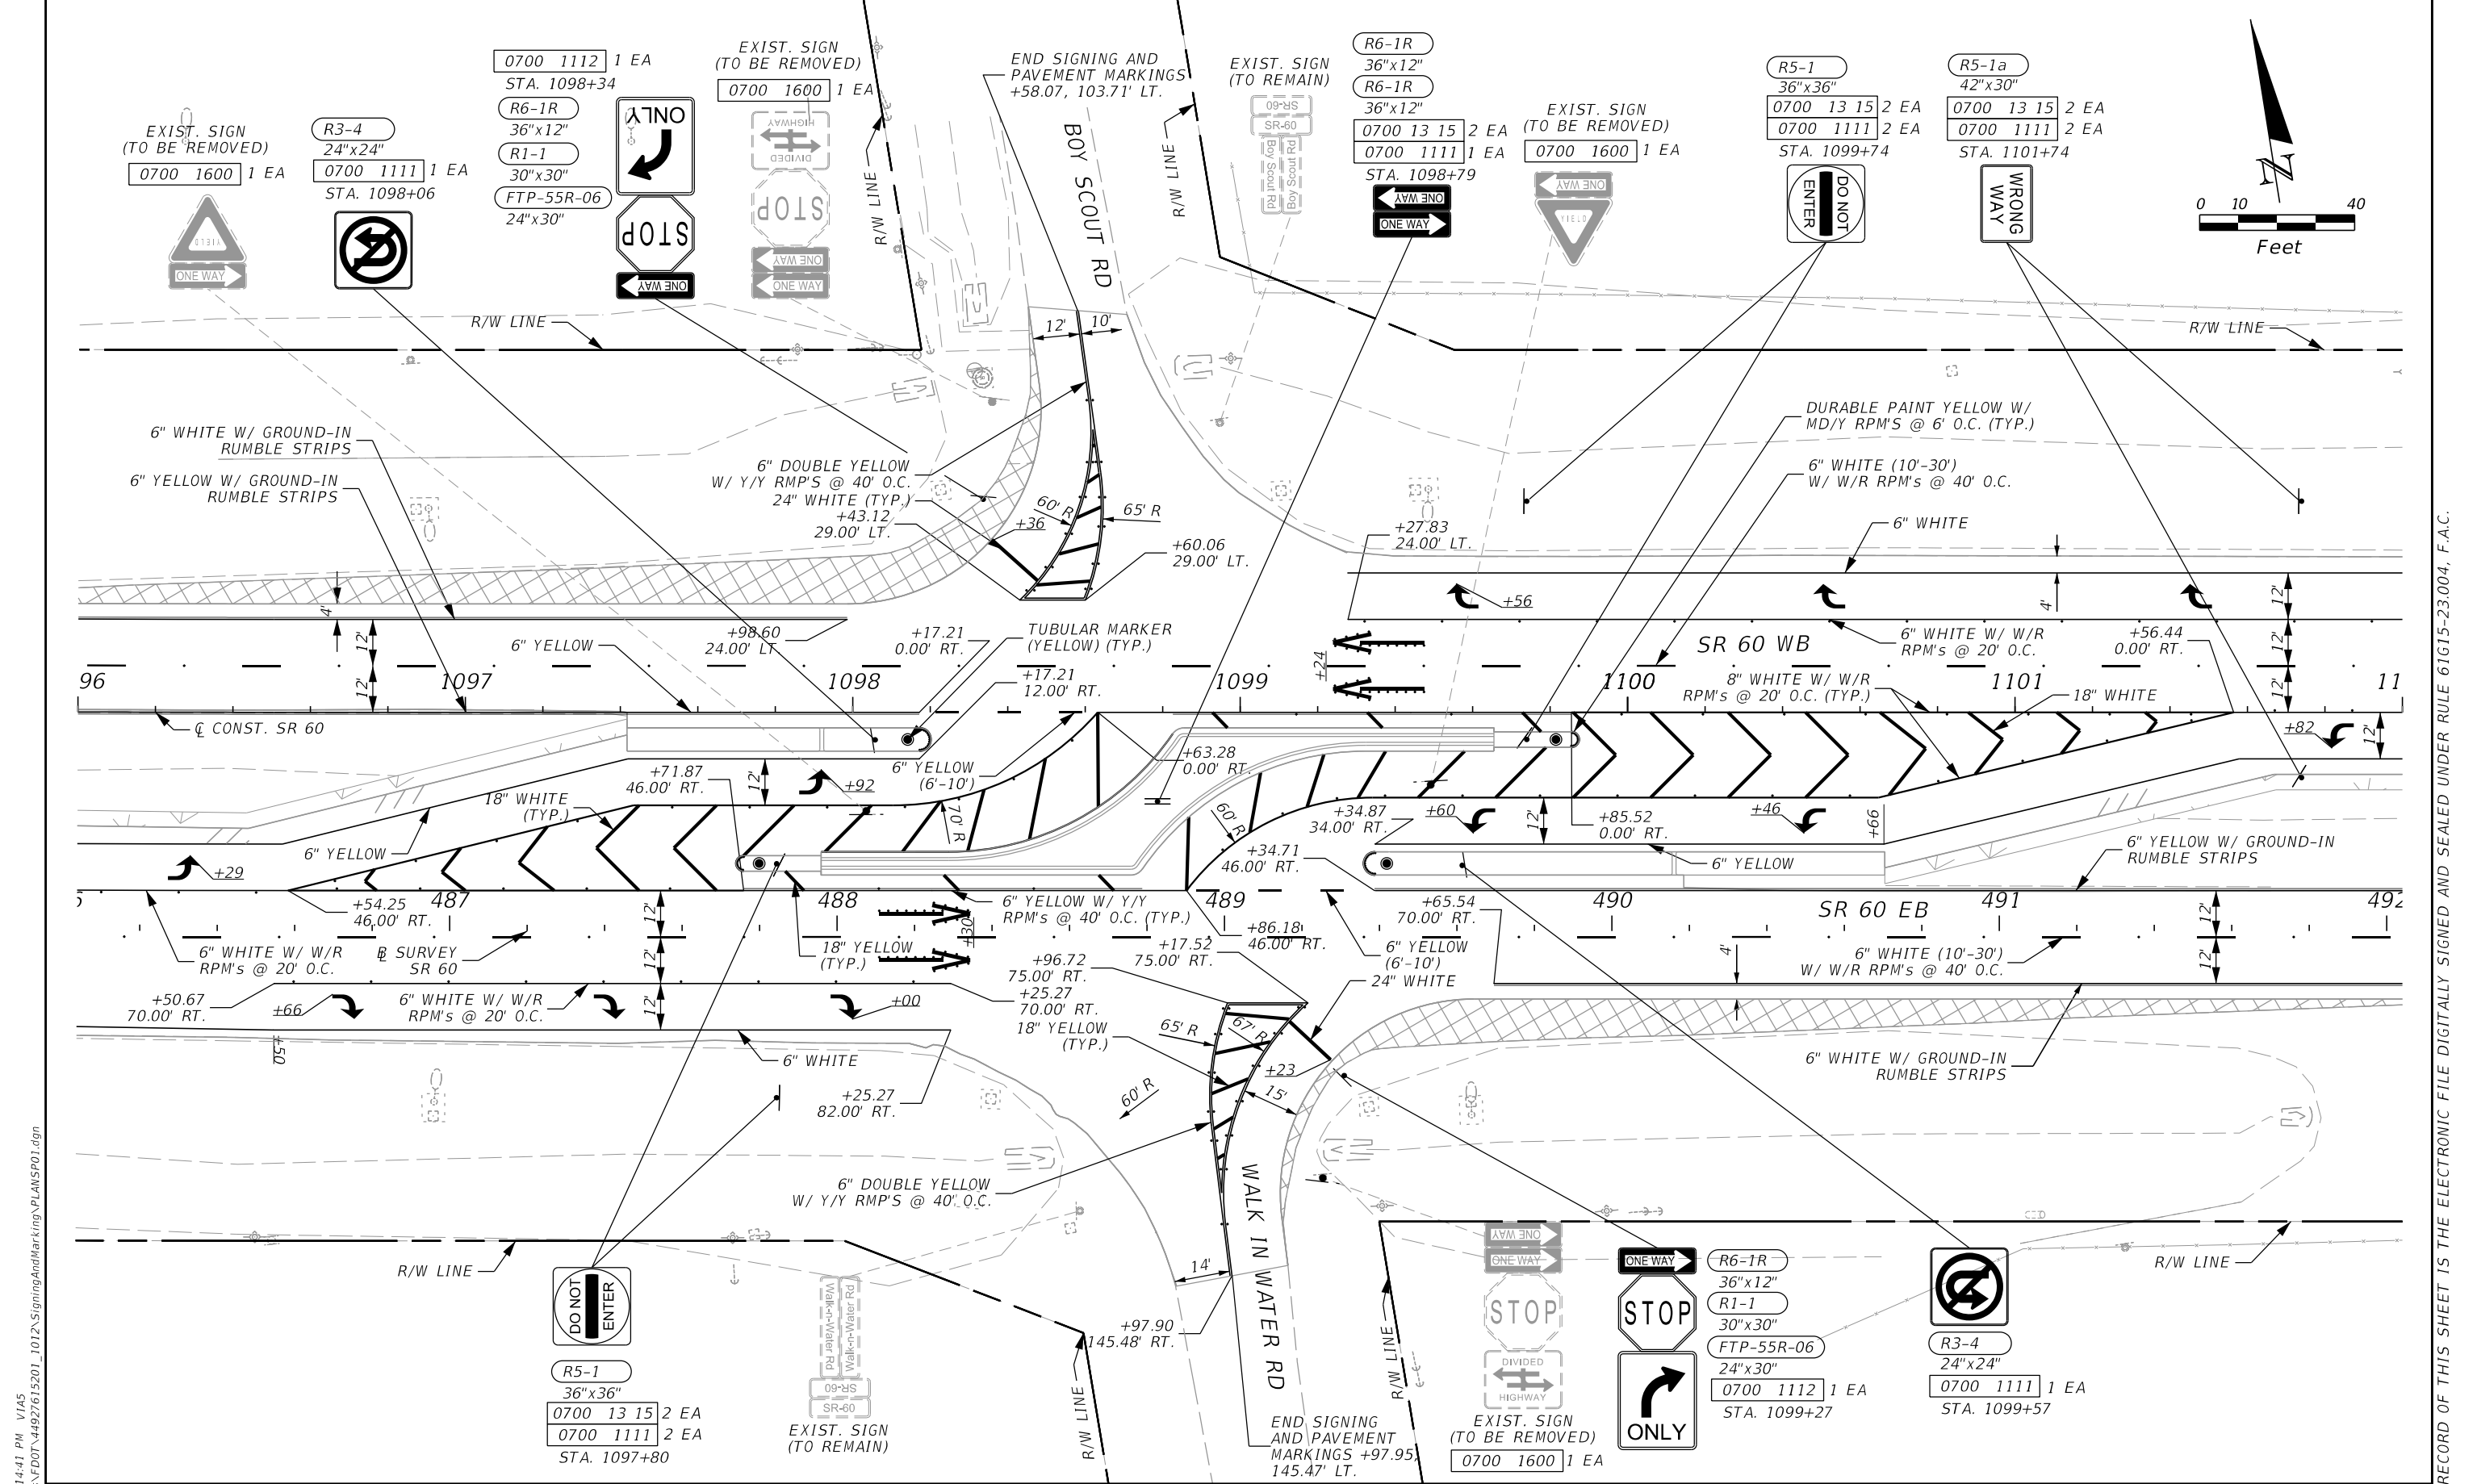

2/2/2024 1:14:41 PM VIA5
 \\via-srv\openroads\FDOT_44927615201_1012\SigningAndMarking\PLANS\01.dgn




THE OFFICIAL RECORD OF THIS SHEET IS THE ELECTRONIC FILE DIGITALLY SIGNED AND SEALED UNDER RULE 61G15-23.004, F.A.C.

REVISIONS		ENGINEER OF RECORD		STATE OF FLORIDA DEPARTMENT OF TRANSPORTATION			SIGNING AND PAVEMENT MARKINGS PLANS	SHEET NO. 5-19
DATE	DESCRIPTION	DATE	DESCRIPTION	ROAD NO.	COUNTY	FINANCIAL PROJECT ID		
				SR 60	POLK	449276-1-52-01		


ADRIANA GONZALEZ, PE
 LICENSE NUMBER: 74493
 VIA ENGINEERING GROUP, INC.
 55 WESTON ROAD, SUITE 405
 WESTON, FL 33326

**SIGNING AND PAVEMENT
MARKINGS PLANS**


2/2/2024 1:14:42 PM VIA5 \\via-srv\openroads\FDOT_44927615201_1012\SigningAndMarking\PLANS\01.dgn

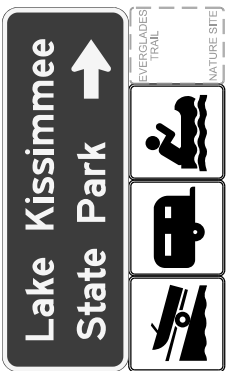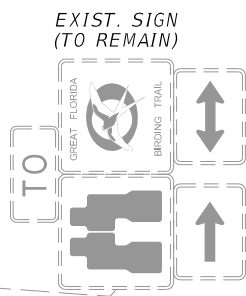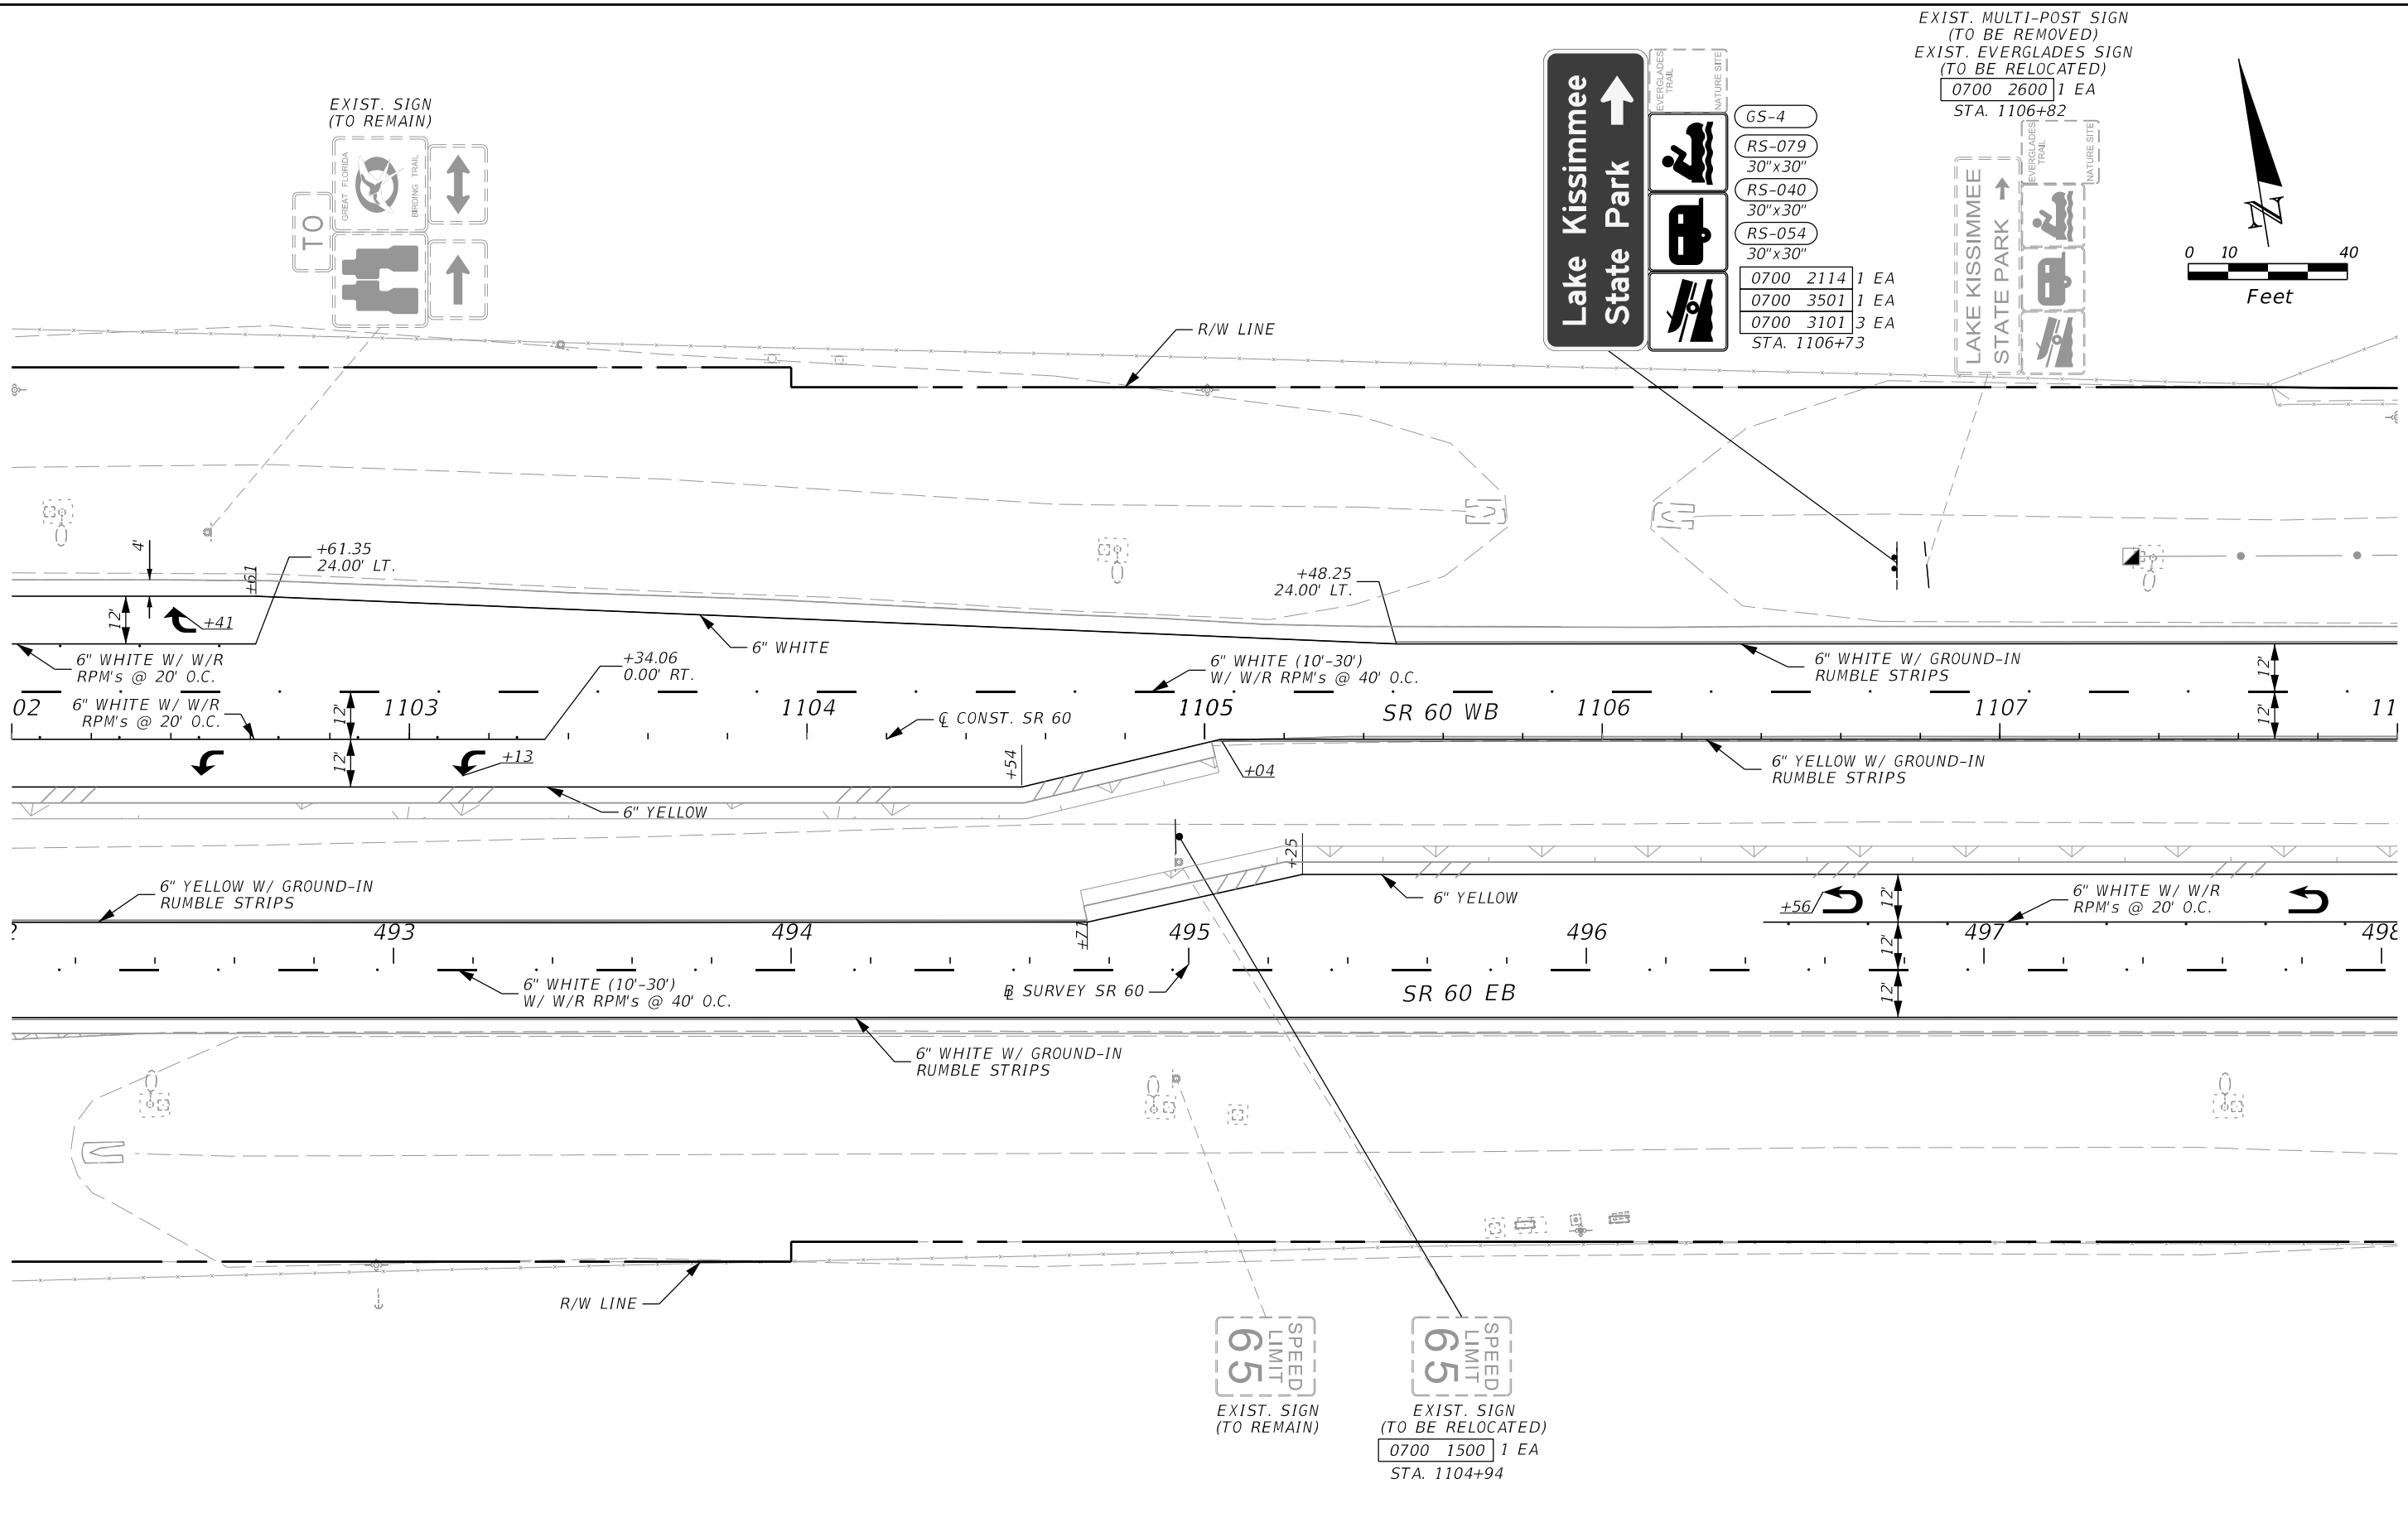

EXIST. MULTI-POST SIGN (TO BE REMOVED)
 EXIST. EVERGLADES SIGN (TO BE RELOCATED)
 0700 2600 1 EA
 STA. 1106+82


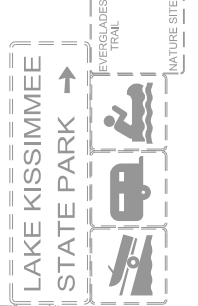


- GS-4
- RS-079 30"x30"
- RS-040 30"x30"
- RS-054 30"x30"
- 0700 2114 1 EA
- 0700 3501 1 EA
- 0700 3101 3 EA
- STA. 1106+73

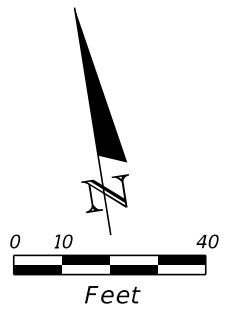

REVISIONS				ENGINEER OF RECORD		STATE OF FLORIDA DEPARTMENT OF TRANSPORTATION			SIGNING AND PAVEMENT MARKINGS PLANS	SHEET NO.
DATE	DESCRIPTION	DATE	DESCRIPTION			ROAD NO.	COUNTY	FINANCIAL PROJECT ID		
				ADRIANA GONZALEZ, PE LICENSE NUMBER: 74493 VIA ENGINEERING GROUP, INC. 55 WESTON ROAD, SUITE 405 WESTON, FL 33326		SR 60	POLK	449276-1-52-01		S-20

THE OFFICIAL RECORD OF THIS SHEET IS THE ELECTRONIC FILE DIGITALLY SIGNED AND SEALED UNDER RULE 61G15-23.004, F.A.C.

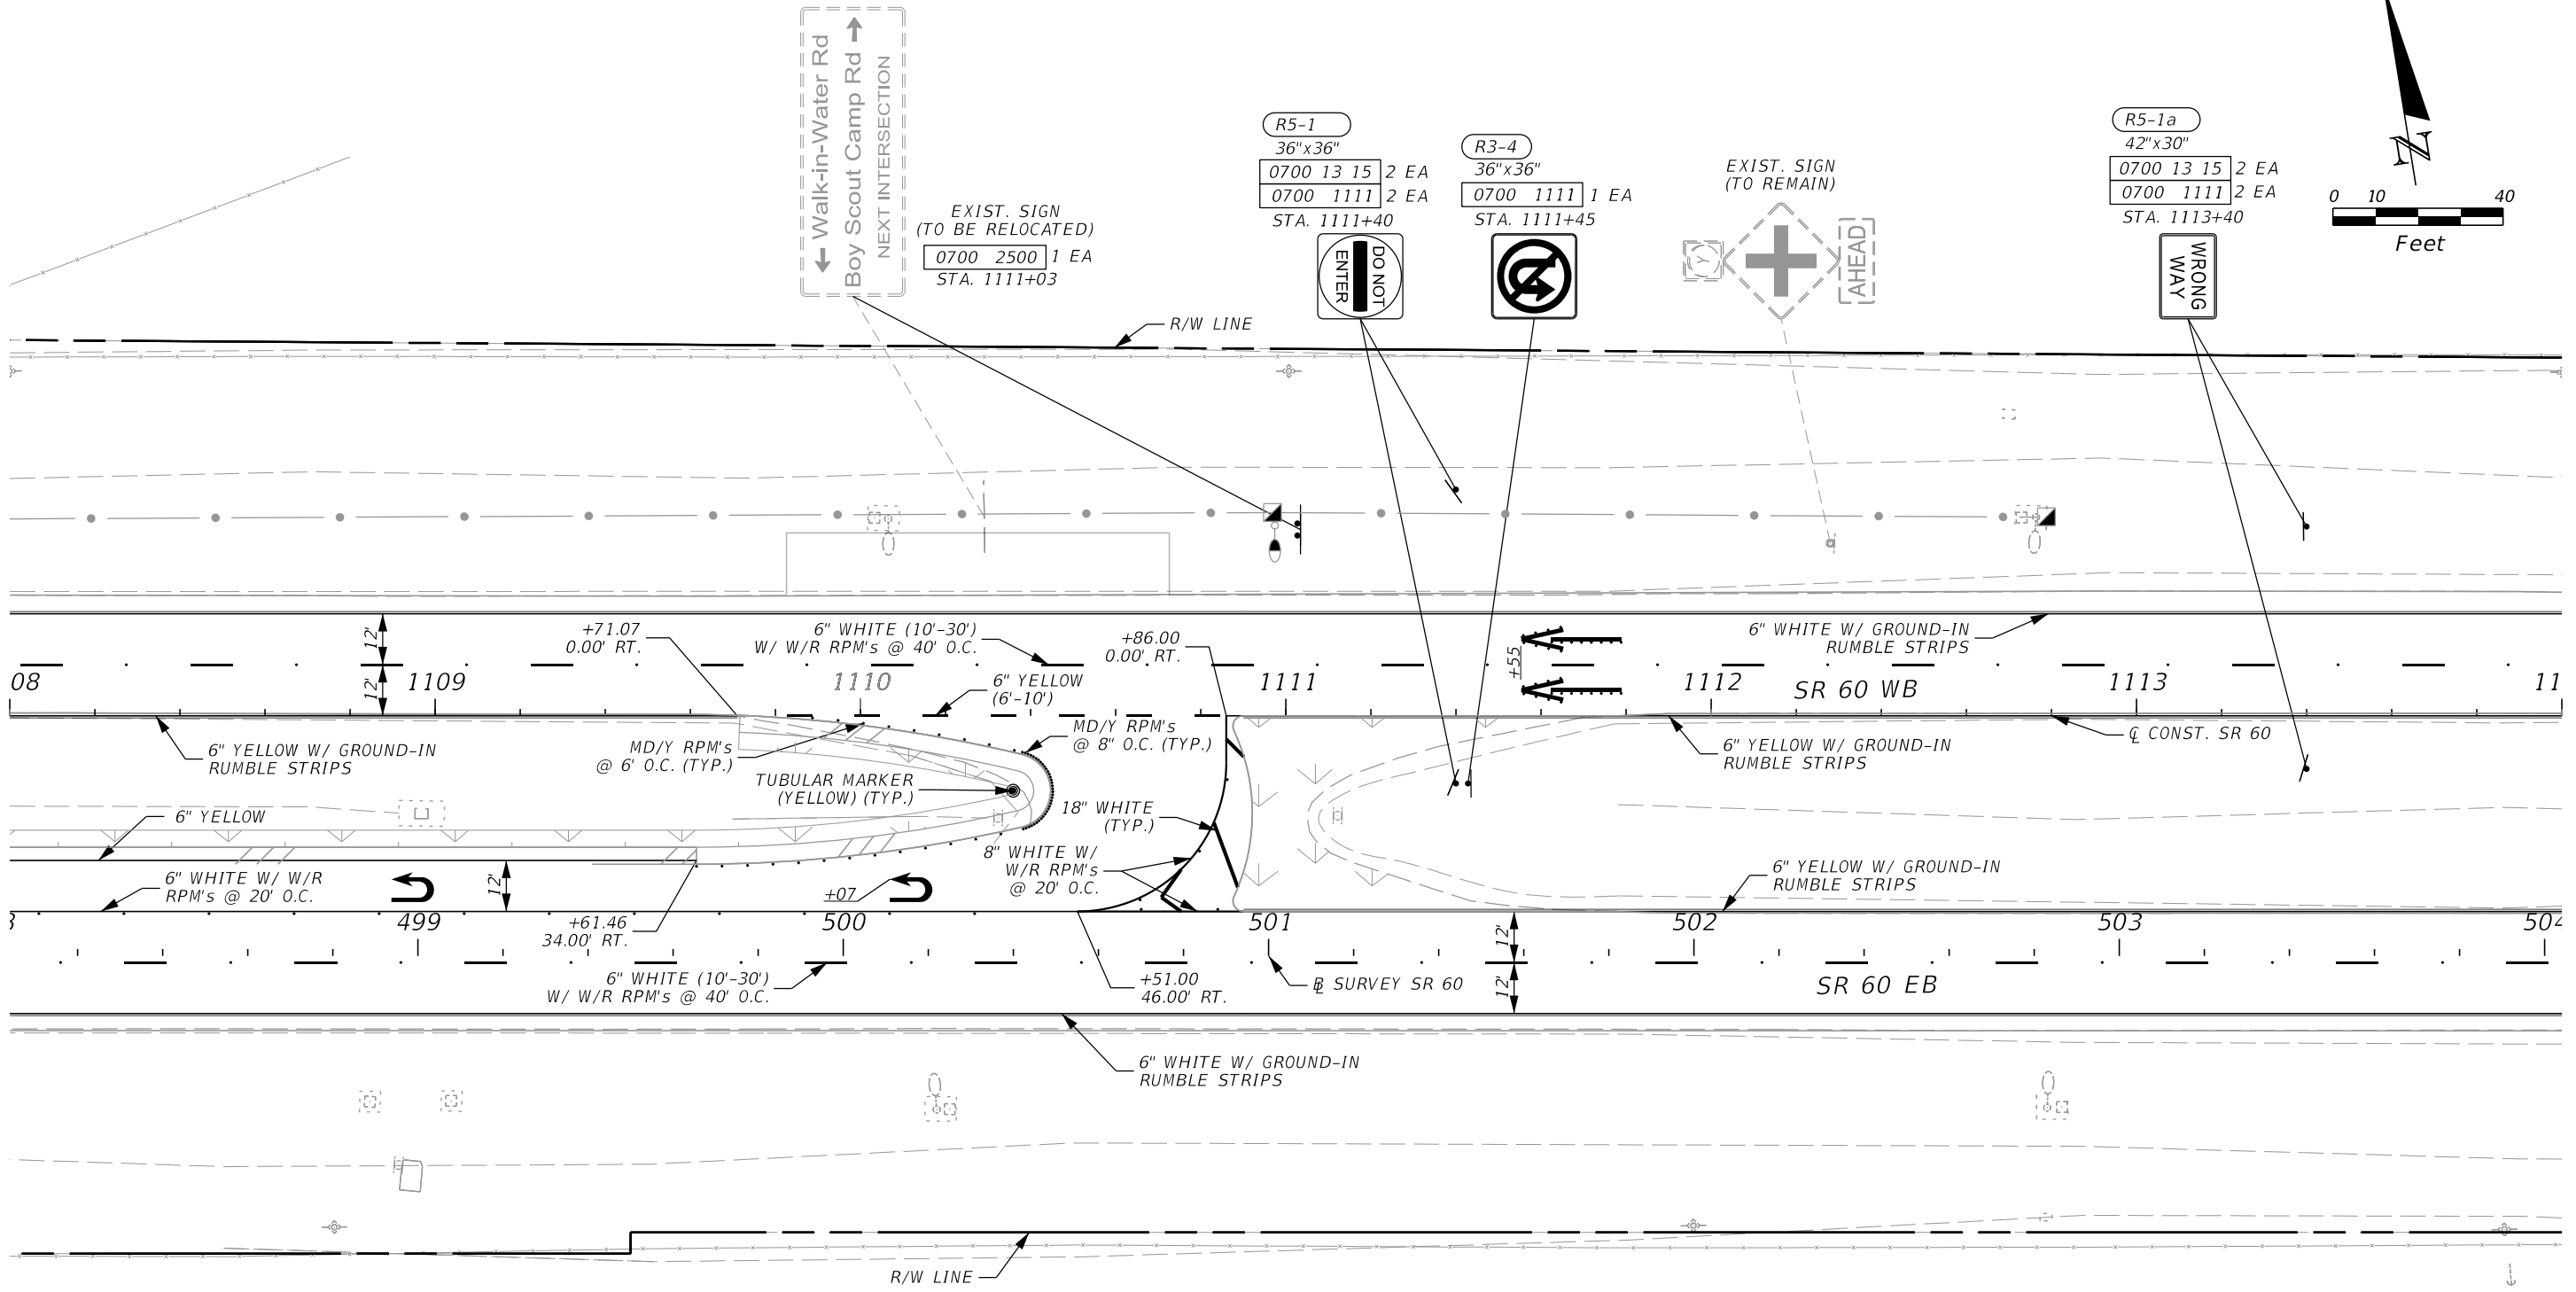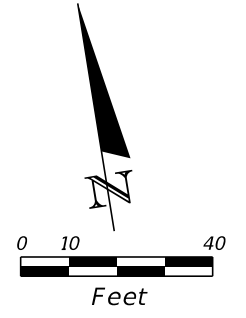

Walk-in-Water Rd
Boy Scout Camp Rd
NEXT INTERSECTION


EXIST. SIGN
(TO BE RELOCATED)
0700 2500 1 EA
STA. 1111+03

R5-1
36"x36"
0700 13 15 2 EA
0700 1111 2 EA
STA. 1111+40

R3-4
36"x36"
0700 1111 1 EA
STA. 1111+45

EXIST. SIGN
(TO REMAIN)



R5-1a
42"x30"
0700 13 15 2 EA
0700 1111 2 EA
STA. 1113+40

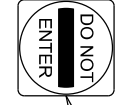

2/2/2024 1:14:42 PM VIA5 \\via-srv\openroads\FDOT_44927615201_1012\SigningAndMarking\PLANS\01.dgn

THE OFFICIAL RECORD OF THIS SHEET IS THE ELECTRONIC FILE DIGITALLY SIGNED AND SEALED UNDER RULE 61G15-23.004, F.A.C.

REVISIONS				ENGINEER OF RECORD		STATE OF FLORIDA DEPARTMENT OF TRANSPORTATION			SIGNING AND PAVEMENT MARKINGS PLANS	SHEET NO.
DATE	DESCRIPTION	DATE	DESCRIPTION				ROAD NO.	COUNTY		
				ADRIANA GONZALEZ, PE LICENSE NUMBER: 74493 VIA ENGINEERING GROUP, INC. 55 WESTON ROAD, SUITE 405 WESTON, FL 33326			SR 60	POLK		449276-1-52-01

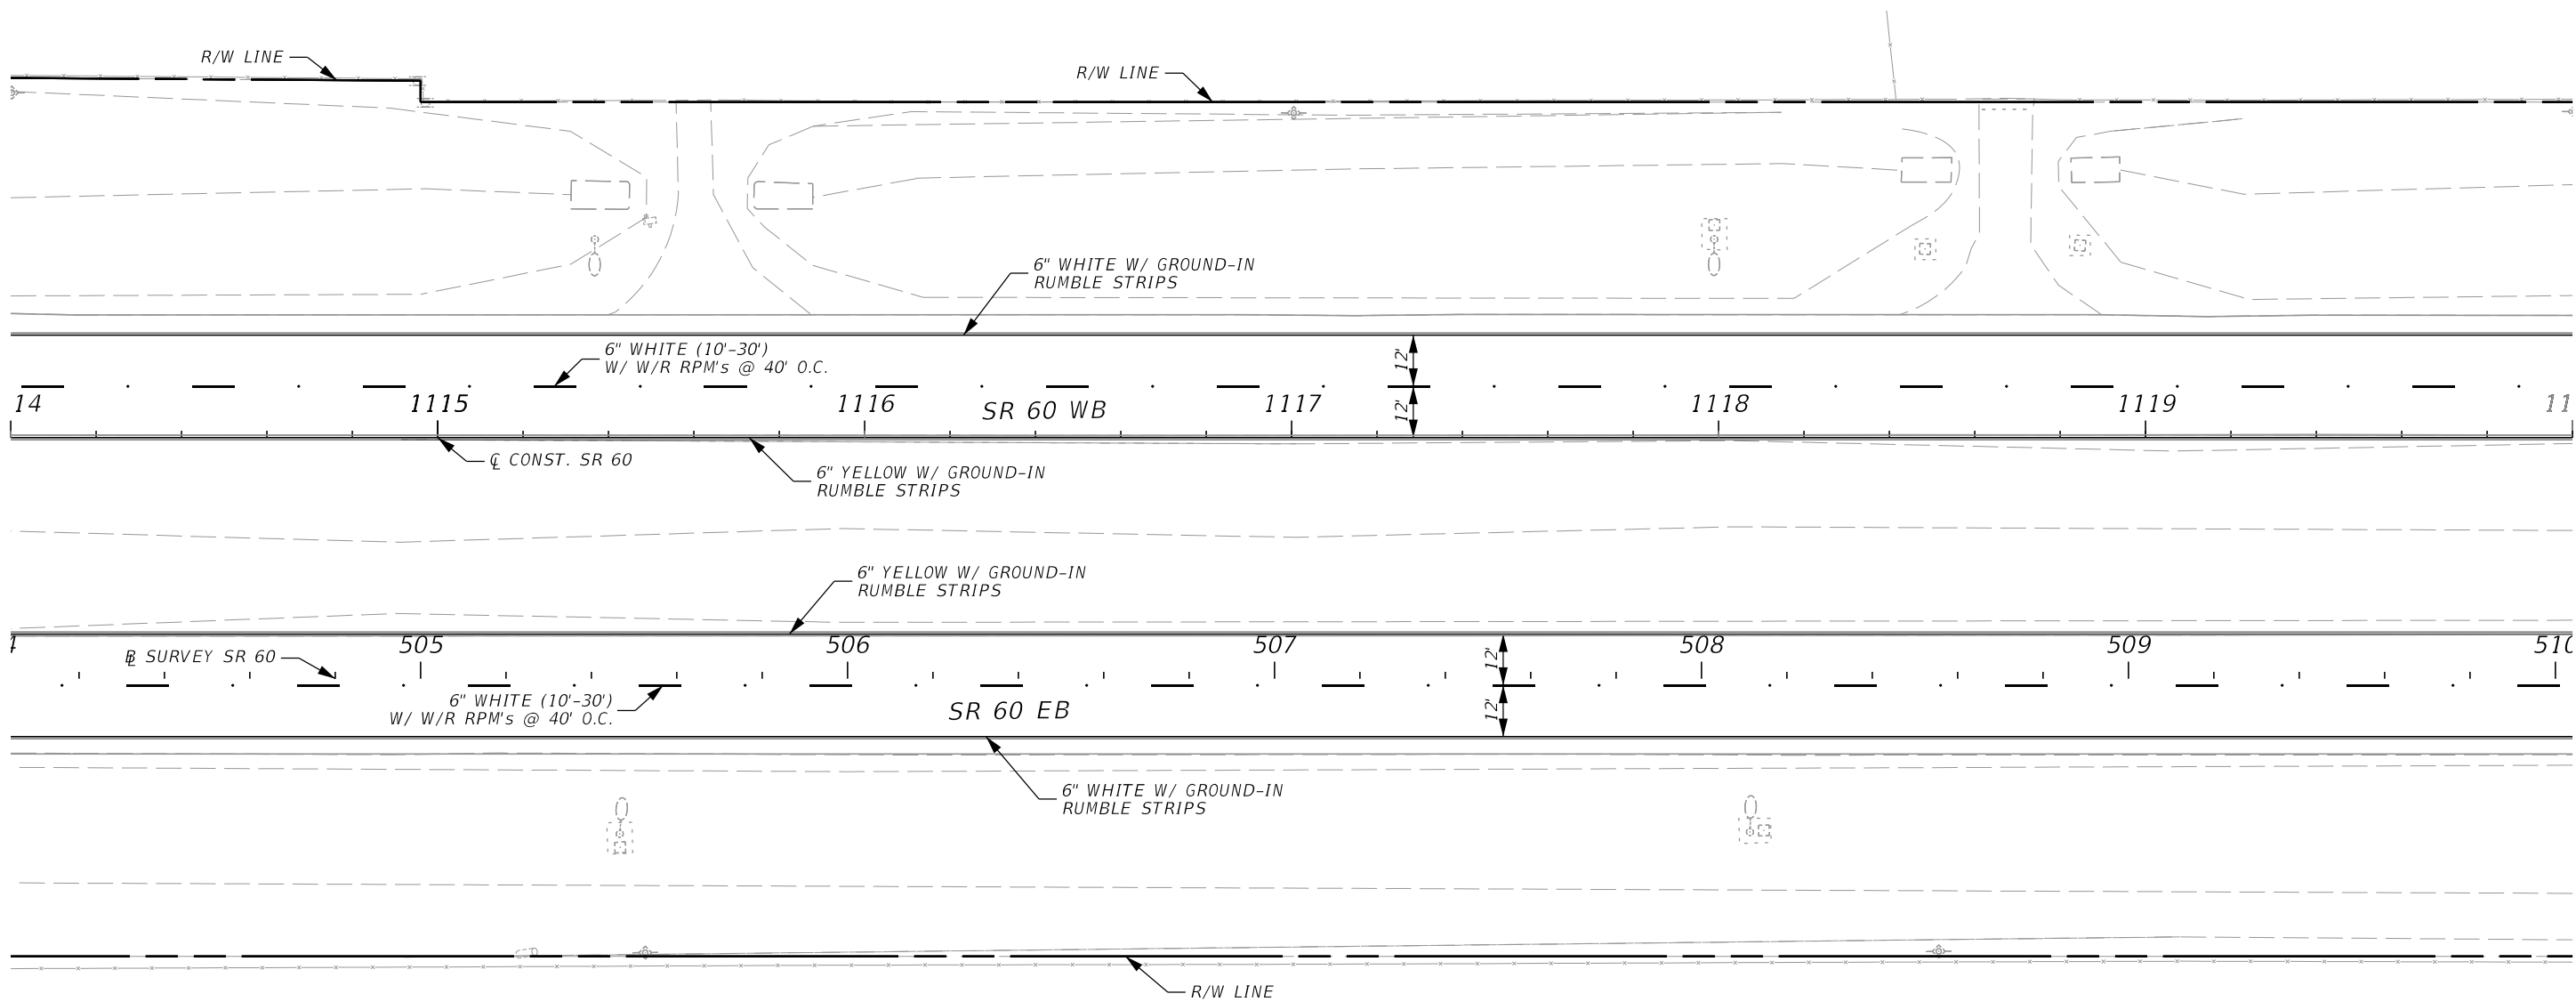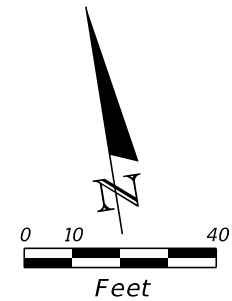

2/2/2024 1:14:43 PM VIA5
 \\via-srv\openroads\FDOT_44927615201_1012\SigningAndMarking\PLANS\01.dgn

REVISIONS			
DATE	DESCRIPTION	DATE	DESCRIPTION



ENGINEER OF RECORD
 ADRIANA GONZALEZ, PE
 LICENSE NUMBER: 74493
 VIA ENGINEERING GROUP, INC.
 55 WESTON ROAD, SUITE 405
 WESTON, FL 33326

STATE OF FLORIDA DEPARTMENT OF TRANSPORTATION		
ROAD NO.	COUNTY	FINANCIAL PROJECT ID
SR 60	POLK	449276-1-52-01

**SIGNING AND PAVEMENT
MARKINGS PLANS**

SHEET NO.
 S-22



THE OFFICIAL RECORD OF THIS SHEET IS THE ELECTRONIC FILE DIGITALLY SIGNED AND SEALED UNDER RULE 61G15-23.004, F.A.C.

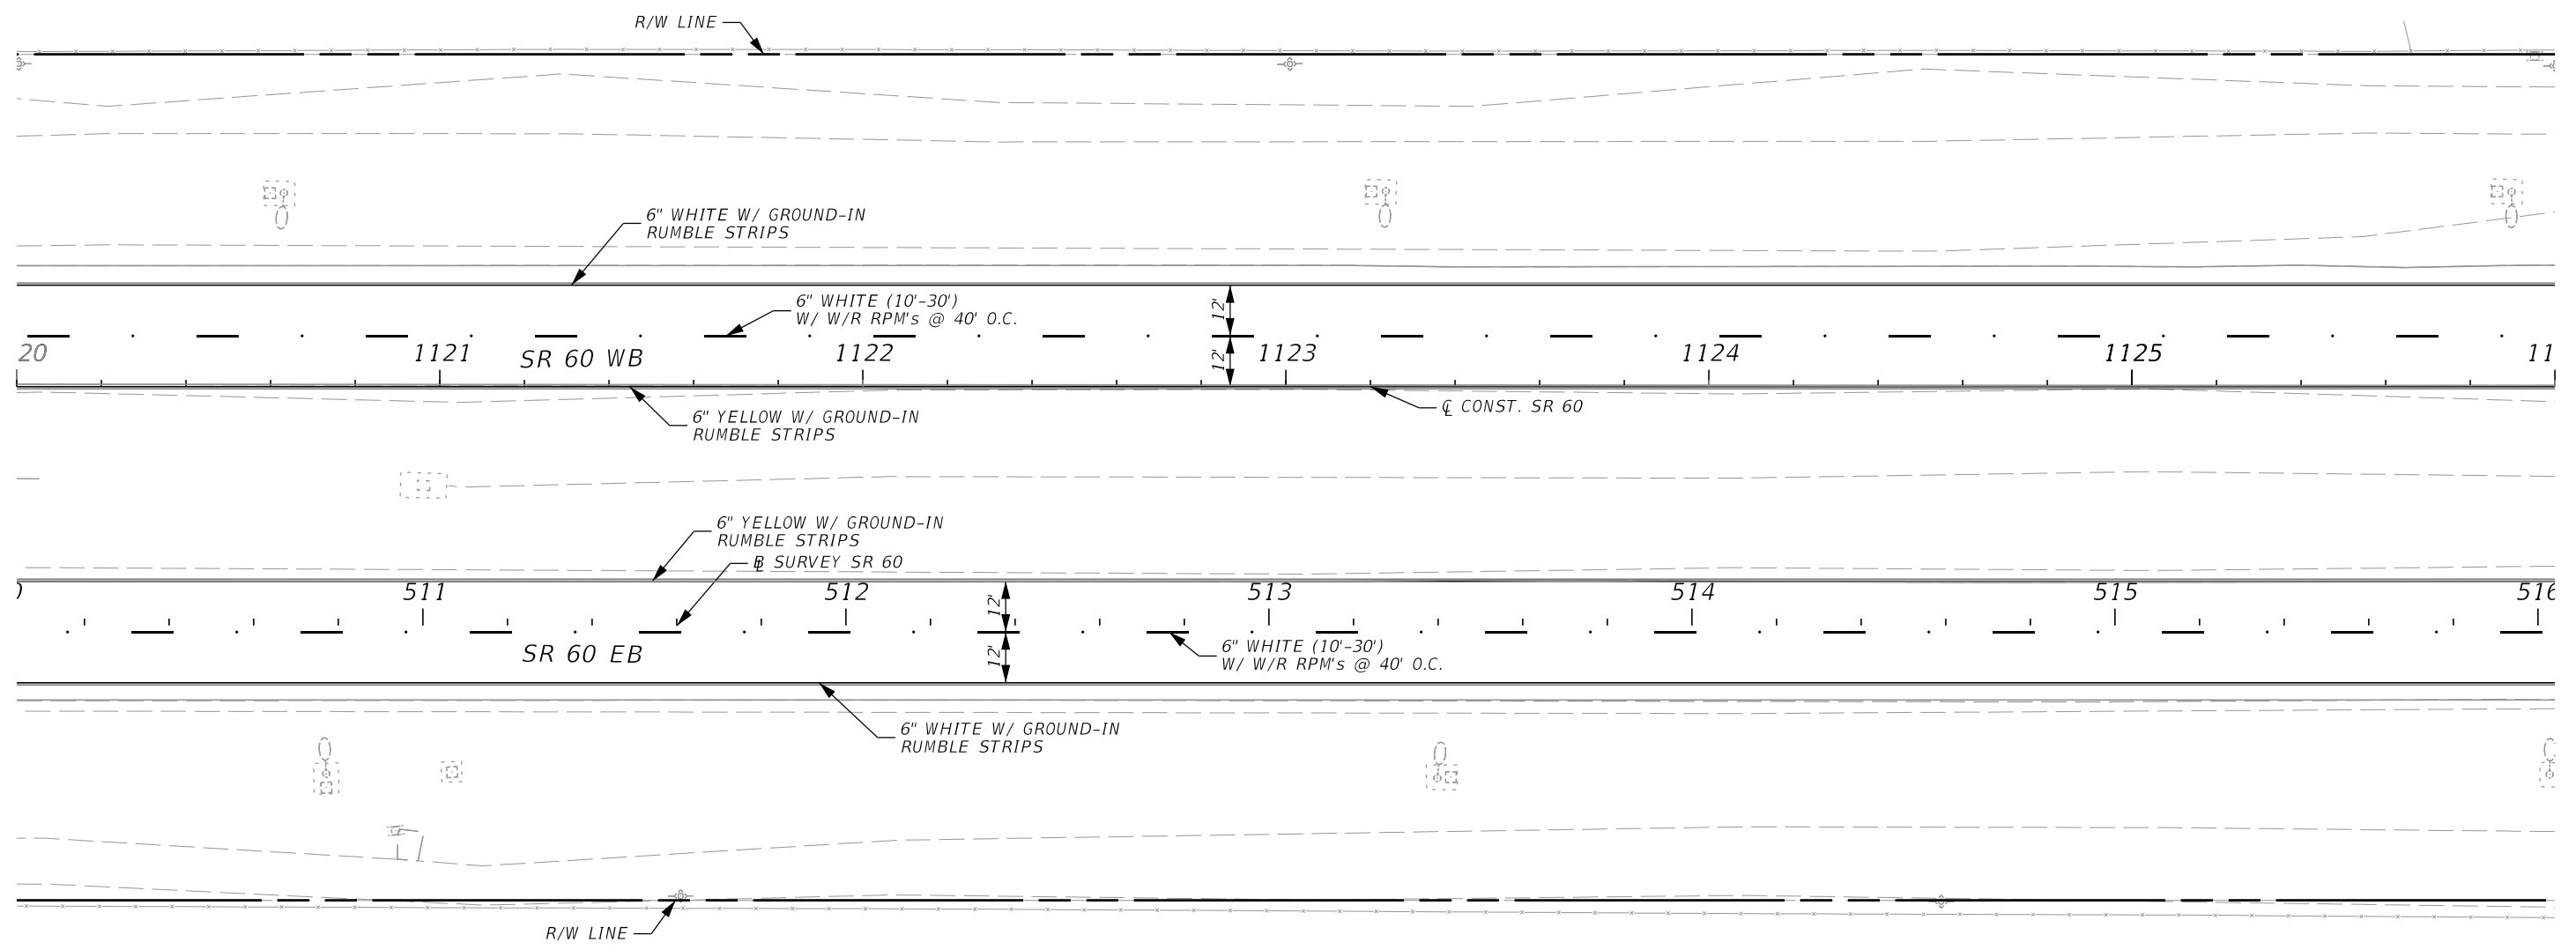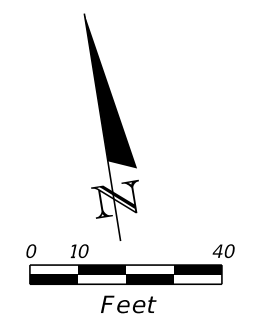

2/2/2024 1:14:44 PM VIA5
 \\via-srv\openroads\FDOT\44927615201_1012\SigningAndMarking\PLANS\01.dgn

THE OFFICIAL RECORD OF THIS SHEET IS THE ELECTRONIC FILE DIGITALLY SIGNED AND SEALED UNDER RULE 61G15-23.004, F.A.C.

REVISIONS				ENGINEER OF RECORD		STATE OF FLORIDA DEPARTMENT OF TRANSPORTATION			SIGNING AND PAVEMENT MARKINGS PLANS	SHEET NO.
DATE	DESCRIPTION	DATE	DESCRIPTION				ROAD NO.	COUNTY		FINANCIAL PROJECT ID
				ADRIANA GONZALEZ, PE LICENSE NUMBER: 74493 VIA ENGINEERING GROUP, INC. 55 WESTON ROAD, SUITE 405 WESTON, FL 33326			SR 60	POLK		449276-1-52-01

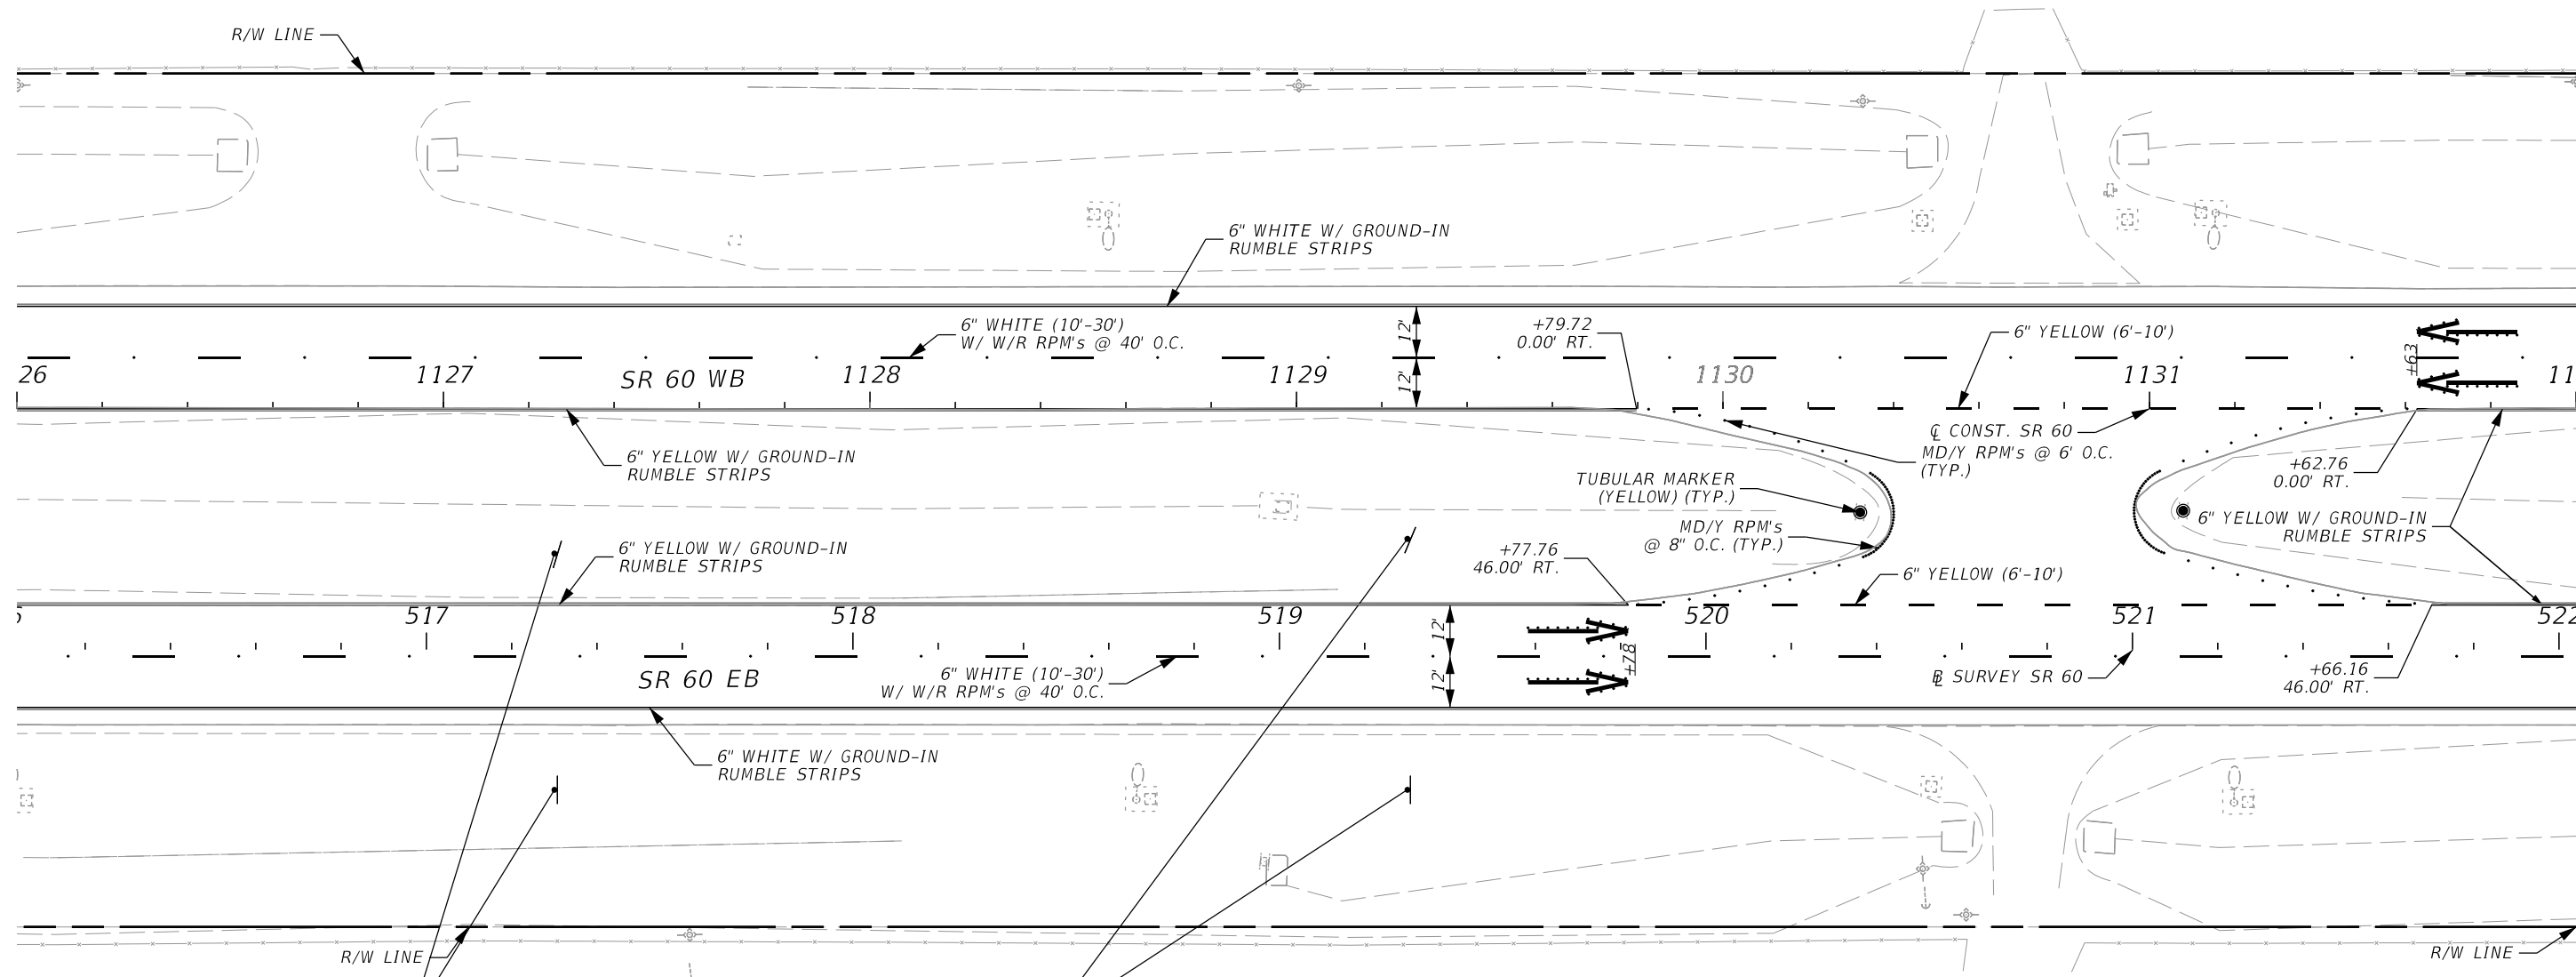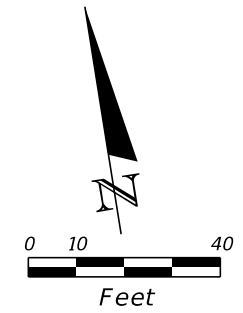

WRONG WAY

R5-1a
42"x30"

0700 13 15	2 EA
0700 1111	2 EA

STA. 1127+26

DO NOT ENTER

R5-1
36"x36"


0700 13 15	2 EA
0700 1111	2 EA

STA. 1129+26


2/2/2024 1:14:44 PM VIA5 \\via-srv\openroads\FDOT_44927615201_1012\SigningAndMarking\PLANS\01.dgn

REVISIONS				ENGINEER OF RECORD		STATE OF FLORIDA DEPARTMENT OF TRANSPORTATION			SIGNING AND PAVEMENT MARKINGS PLANS	SHEET NO.
DATE	DESCRIPTION	DATE	DESCRIPTION	ADRIANA GONZALEZ, PE LICENSE NUMBER: 74493 VIA ENGINEERING GROUP, INC. 55 WESTON ROAD, SUITE 405 WESTON, FL 33326		ROAD NO.	COUNTY	FINANCIAL PROJECT ID		S-24
						SR 60	POLK	449276-1-52-01		


THE OFFICIAL RECORD OF THIS SHEET IS THE ELECTRONIC FILE DIGITALLY SIGNED AND SEALED UNDER RULE 61G15-23.004, F.A.C.

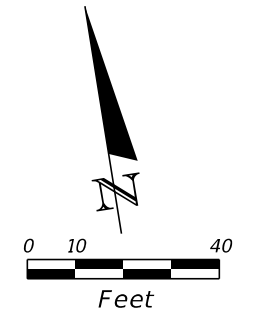

R5-1
36"x36"
0700 13 15 2 EA
0700 1111 2 EA
STA. 1132+15

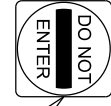

R5-1a
42"x30"
0700 13 15 2 EA
0700 1111 2 EA
STA. 1134+15

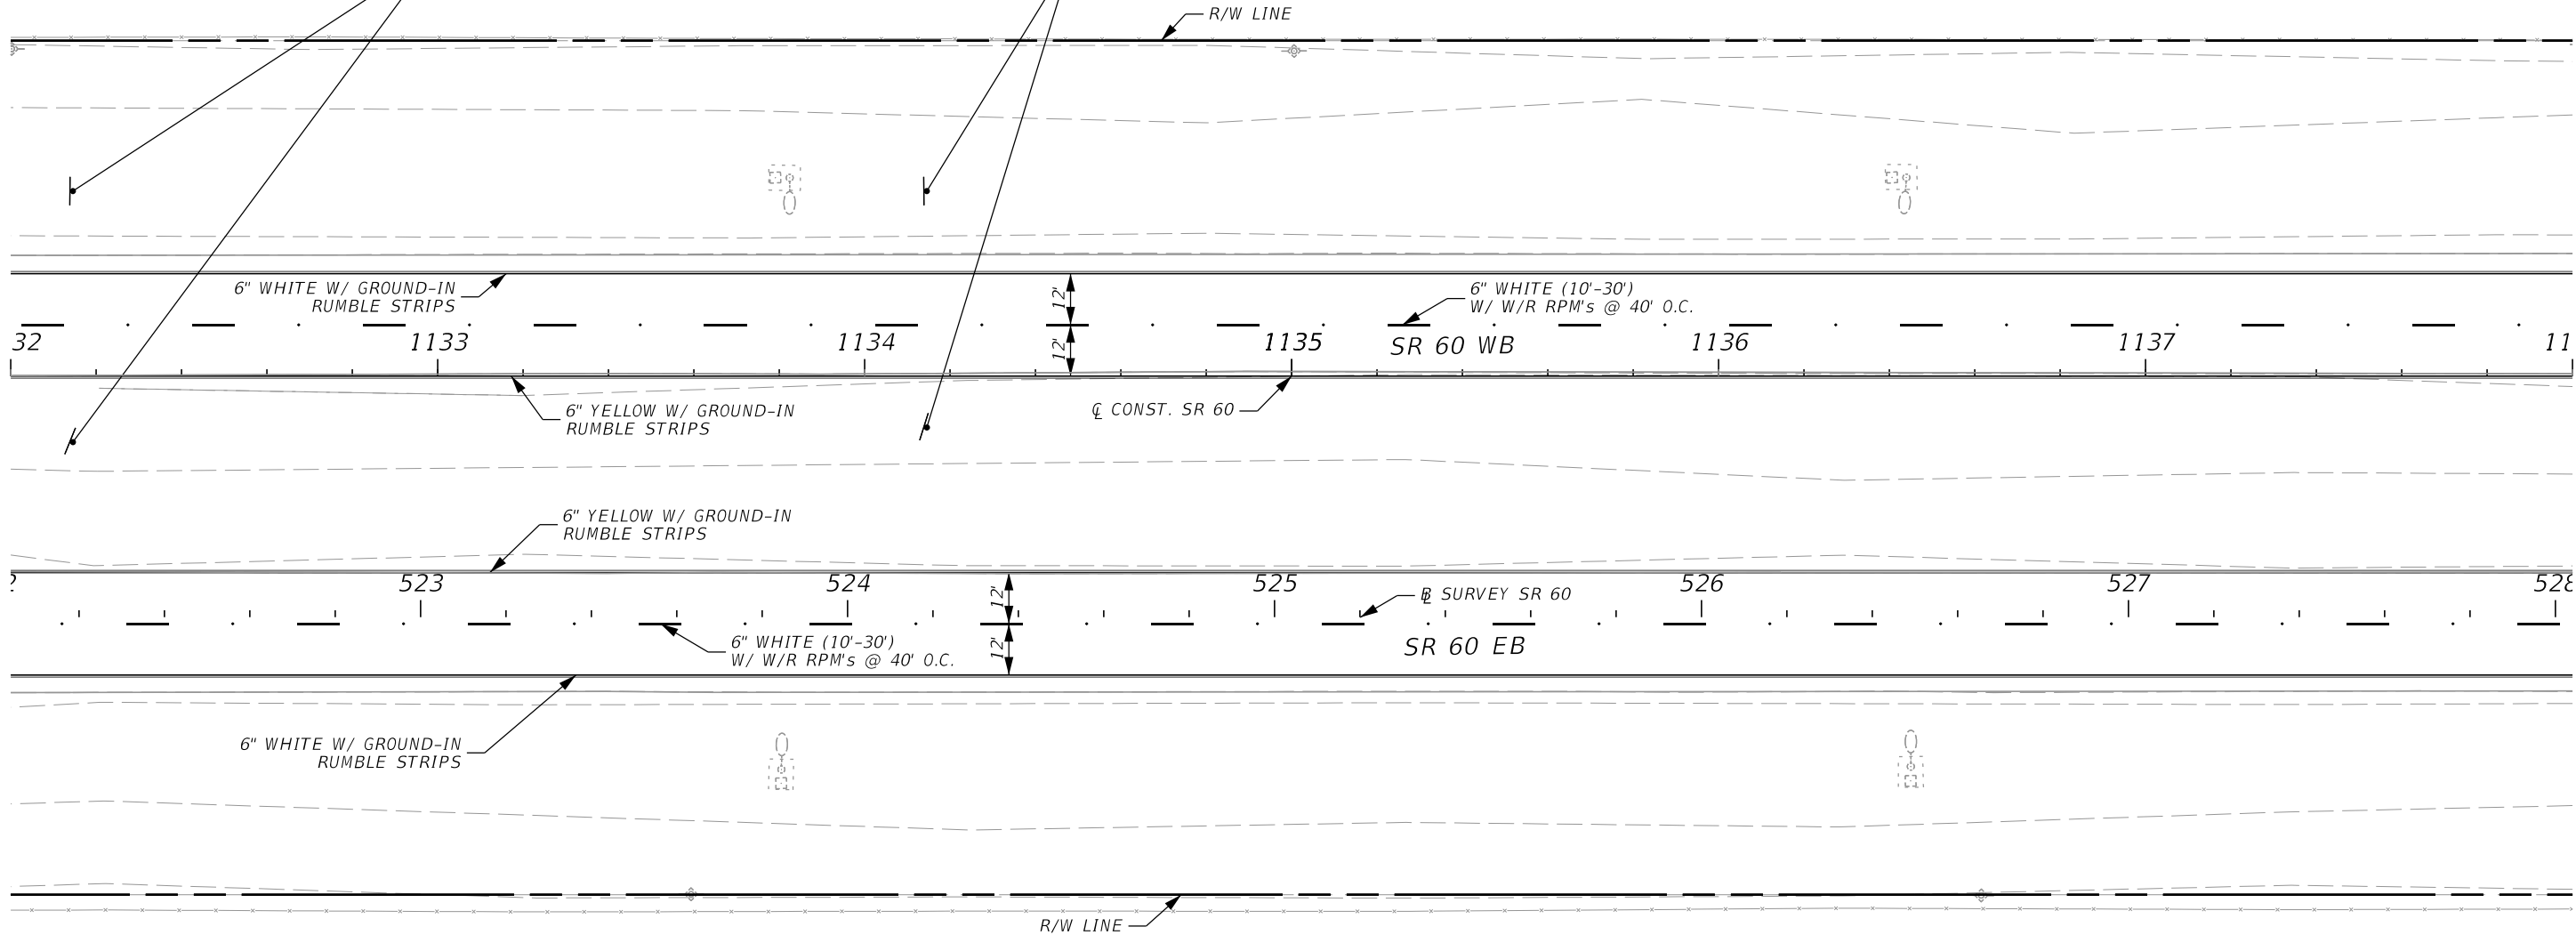

2/2/2024 1:14:45 PM VIA5 \\via-srv\openroads\FDOT_44927615201_1012\SigningAndMarking\PLANS\01.dgn

REVISIONS			
DATE	DESCRIPTION	DATE	DESCRIPTION



ENGINEER OF RECORD
ADRIANA GONZALEZ, PE
LICENSE NUMBER: 74493
VIA ENGINEERING GROUP, INC.
55 WESTON ROAD, SUITE 405
WESTON, FL 33326

STATE OF FLORIDA DEPARTMENT OF TRANSPORTATION		
ROAD NO.	COUNTY	FINANCIAL PROJECT ID
SR 60	POLK	449276-1-52-01

**SIGNING AND PAVEMENT
MARKINGS PLANS**

SHEET NO.
S-25

THE OFFICIAL RECORD OF THIS SHEET IS THE ELECTRONIC FILE DIGITALLY SIGNED AND SEALED UNDER RULE 61G15-23.004, F.A.C.

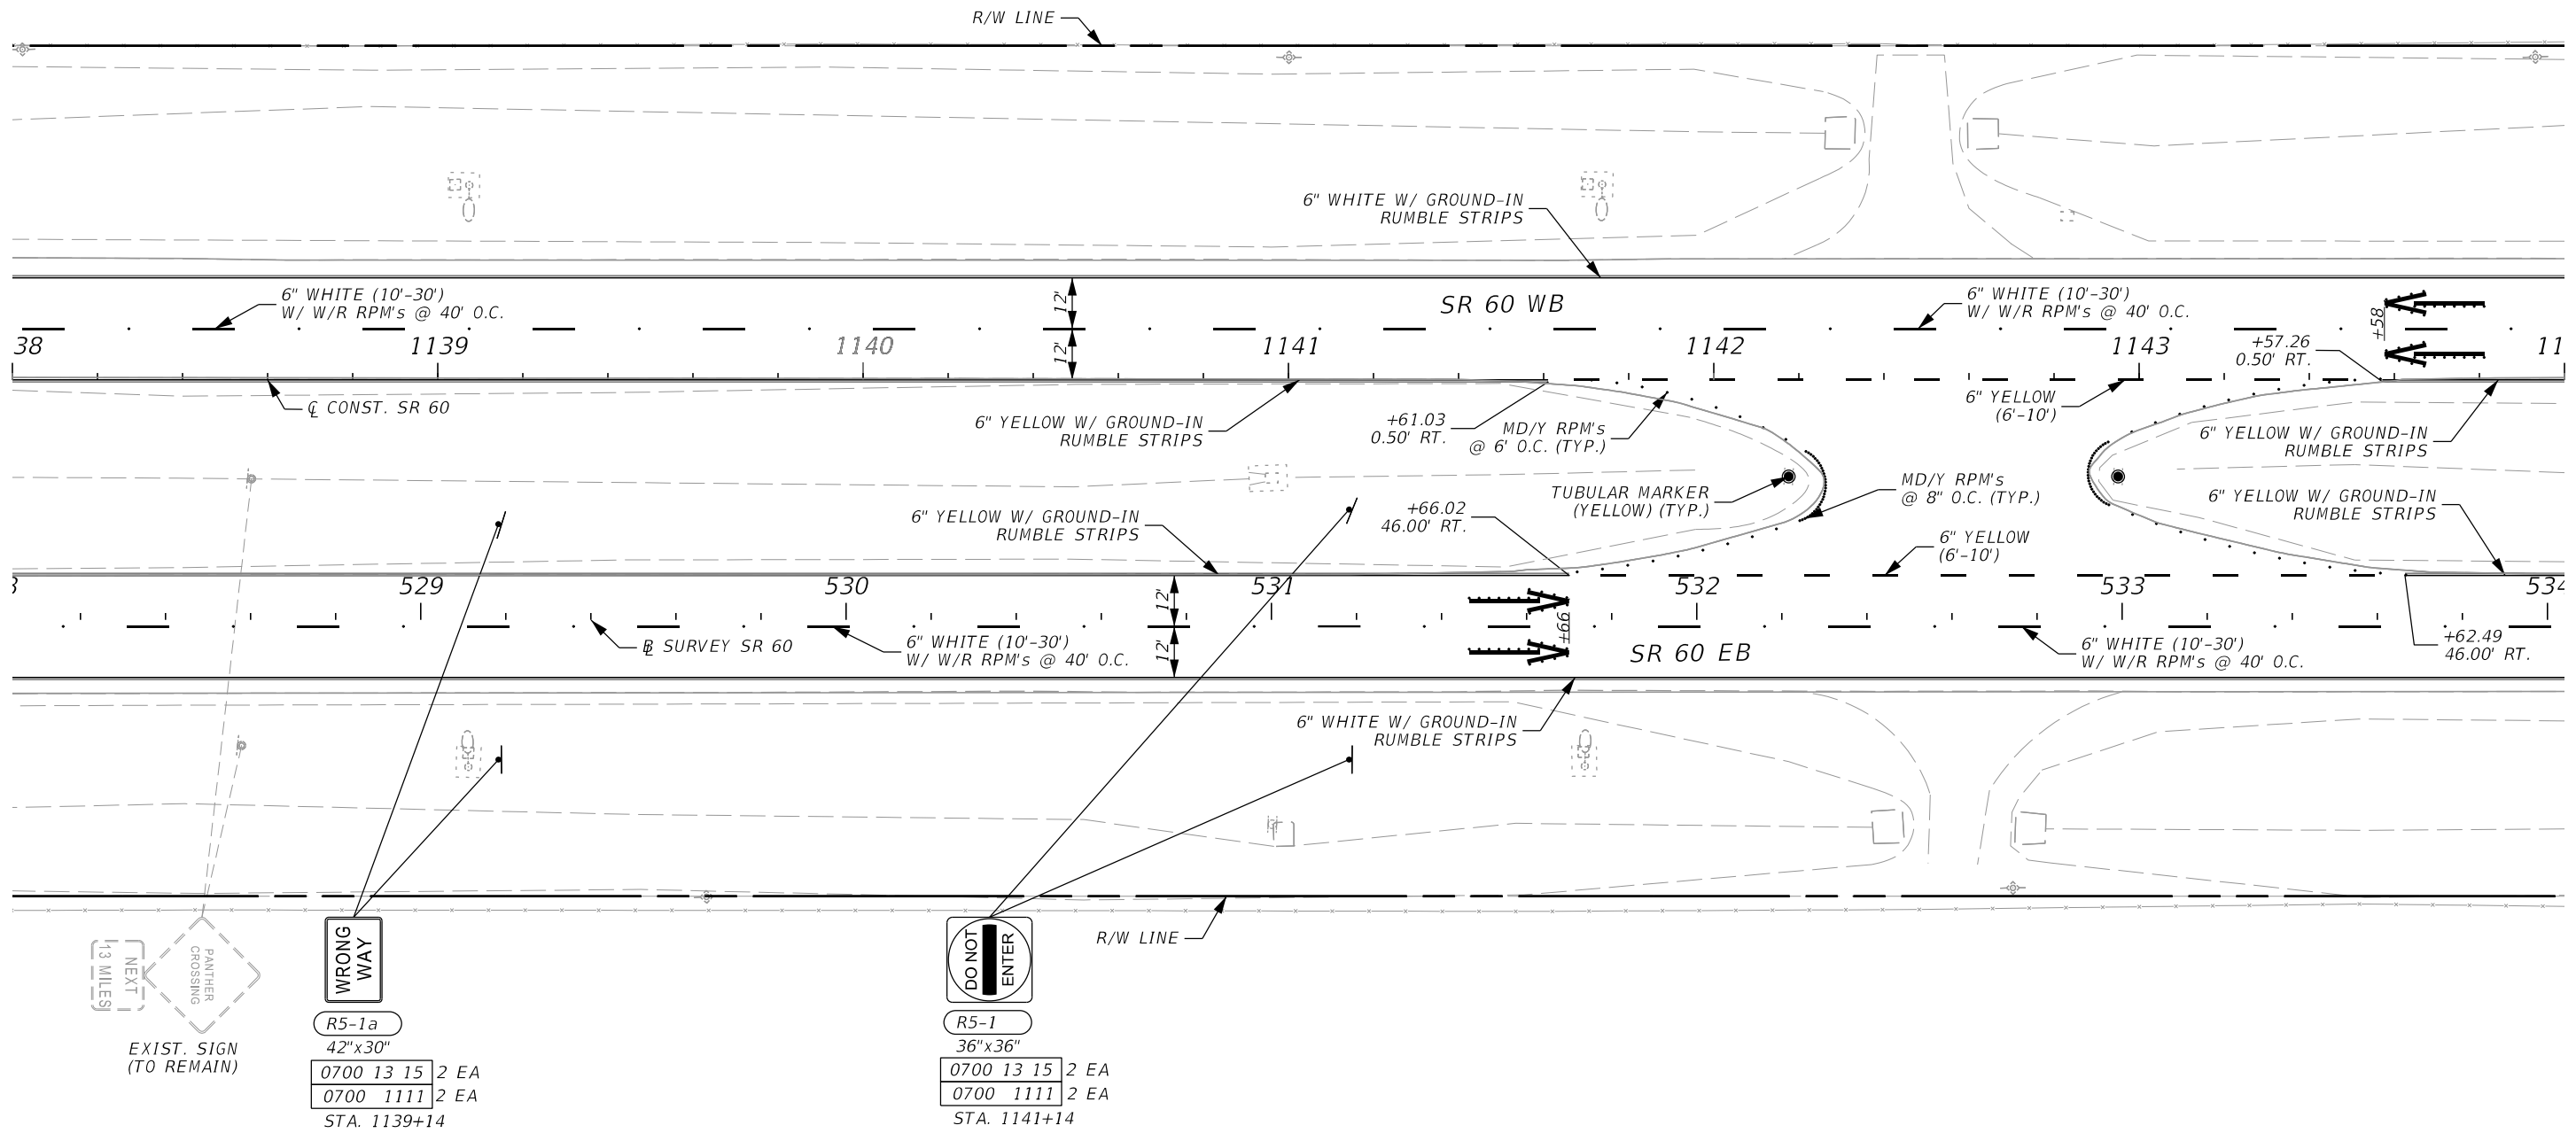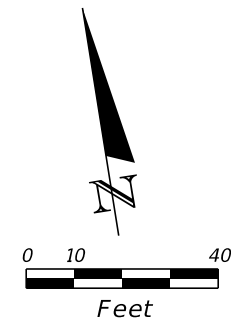

EXIST. SIGN
(TO REMAIN)

13 MILES
NEXT
PANTHER
CROSSING

WRONG WAY

R5-1a
42"x30"

0700	13	15	2	EA
0700	1111		2	EA

STA. 1139+14

DO NOT ENTER

R5-1
36"x36"


0700	13	15	2	EA
0700	1111		2	EA

STA. 1141+14

2/2/2024 1:14:46 PM VIA5 \\via-srv\openroads\FDOT_44927615201_1012\SigningAndMarking\PLANS\01.dgn

THE OFFICIAL RECORD OF THIS SHEET IS THE ELECTRONIC FILE DIGITALLY SIGNED AND SEALED UNDER RULE 61G15-23.004, F.A.C.


REVISIONS				ENGINEER OF RECORD			STATE OF FLORIDA DEPARTMENT OF TRANSPORTATION			SIGNING AND PAVEMENT MARKINGS PLANS	SHEET NO. S-26
DATE	DESCRIPTION	DATE	DESCRIPTION				ROAD NO.	COUNTY	FINANCIAL PROJECT ID		
				ADRIANA GONZALEZ, PE LICENSE NUMBER: 74493 VIA ENGINEERING GROUP, INC. 55 WESTON ROAD, SUITE 405 WESTON, FL 33326			SR 60	POLK	449276-1-52-01		

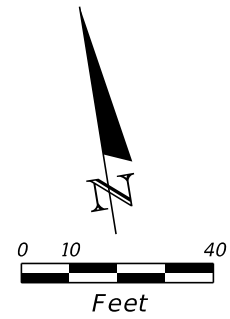

R5-1
36"x36"
0700 13 15 2 EA
0700 1111 2 EA
STA. 1144+09





R5-1a
42"x30"
0700 13 15 2 EA
0700 1111 2 EA
STA. 1146+09

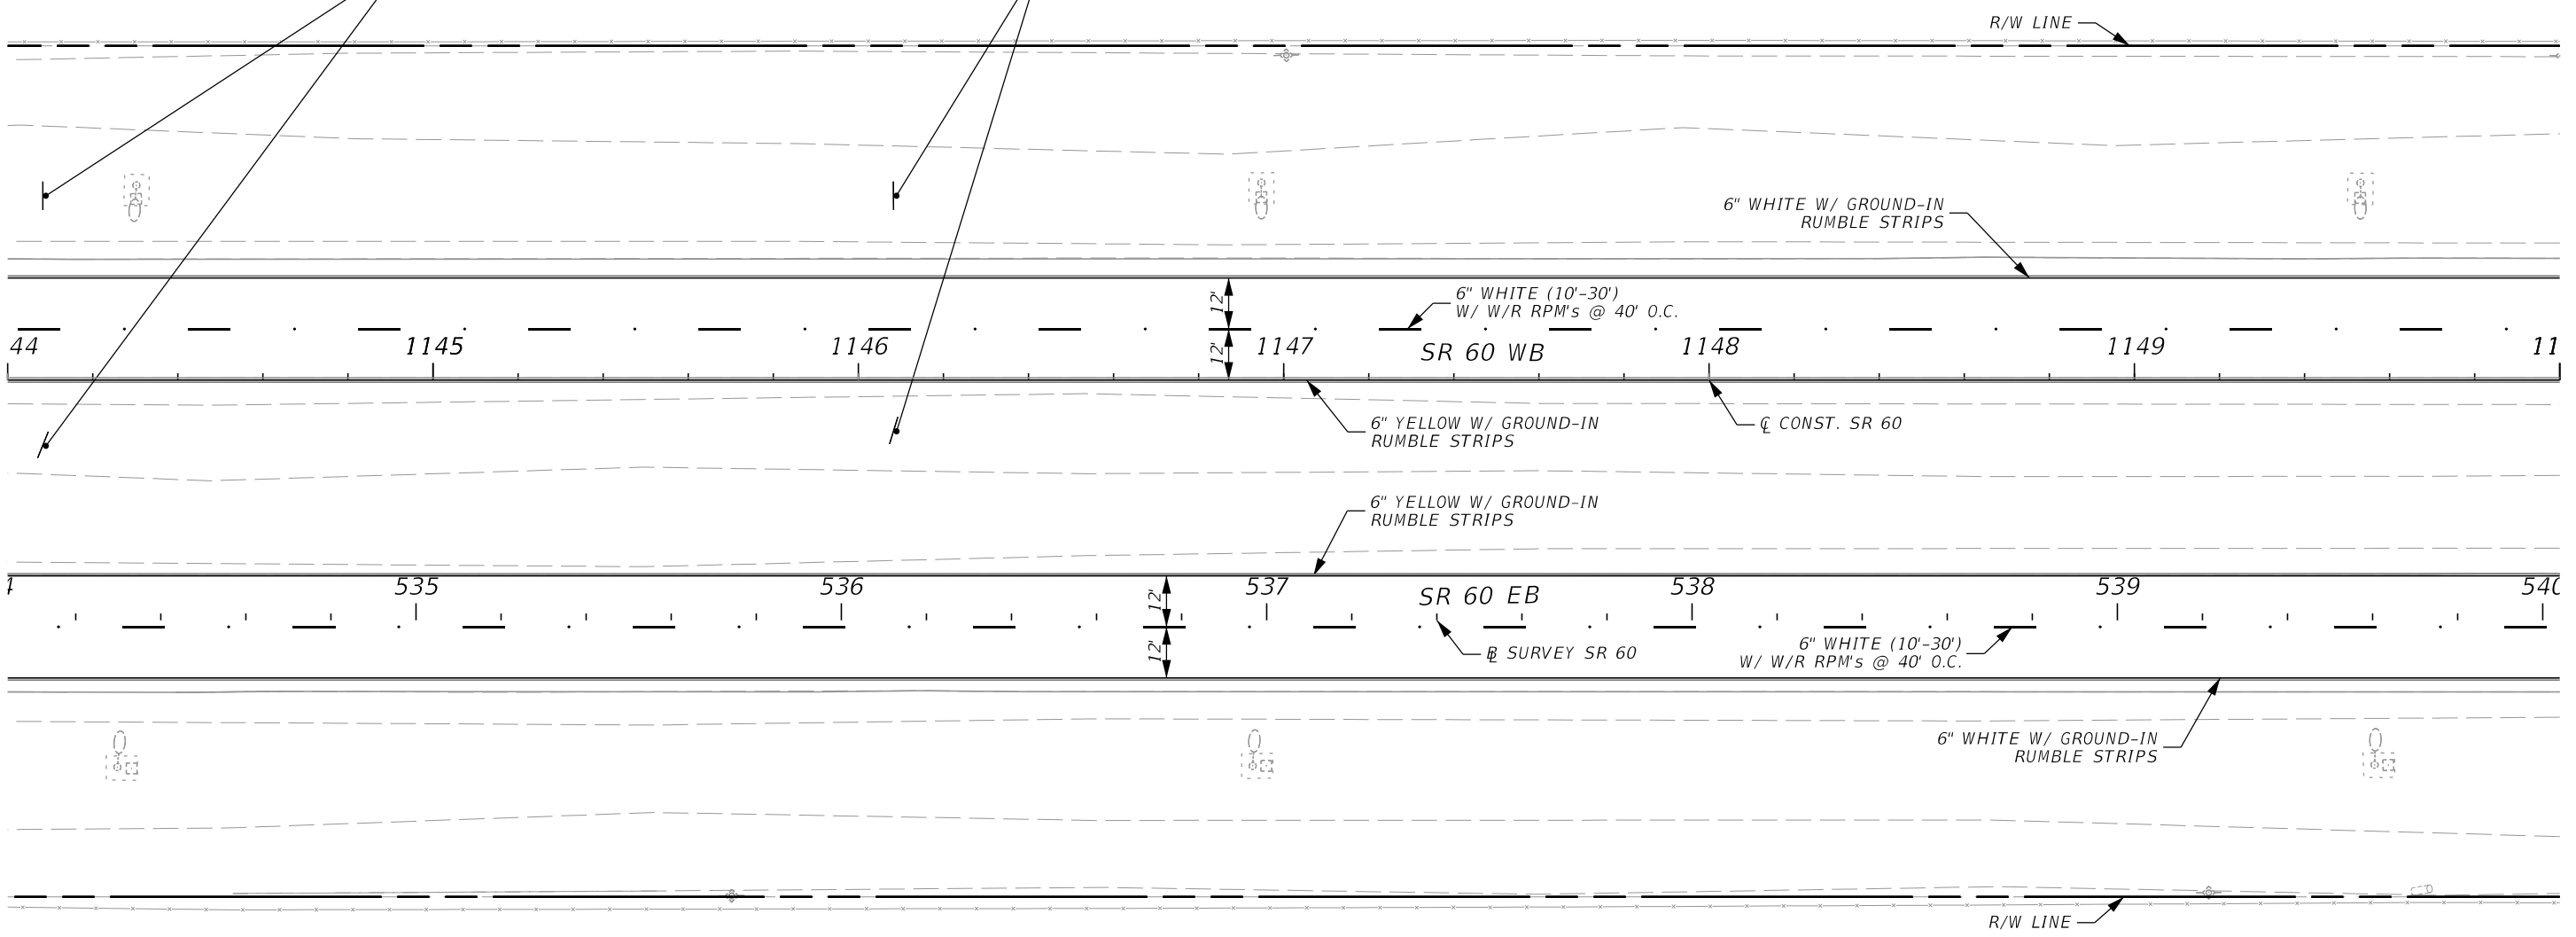

2/2/2024 1:14:46 PM VIA5 \\via-srv\openroads\FDOT_44927615201_1012\SigningAndMarking\PLANS\01.dgn

REVISIONS				ENGINEER OF RECORD			STATE OF FLORIDA DEPARTMENT OF TRANSPORTATION			SIGNING AND PAVEMENT MARKINGS PLANS	SHEET NO.
DATE	DESCRIPTION	DATE	DESCRIPTION				ROAD NO.	COUNTY	FINANCIAL PROJECT ID		
				ADRIANA GONZALEZ, PE LICENSE NUMBER: 74493 VIA ENGINEERING GROUP, INC. 55 WESTON ROAD, SUITE 405 WESTON, FL 33326			SR 60	POLK	449276-1-52-01		S-27

THE OFFICIAL RECORD OF THIS SHEET IS THE ELECTRONIC FILE DIGITALLY SIGNED AND SEALED UNDER RULE 61G15-23.004, F.A.C.

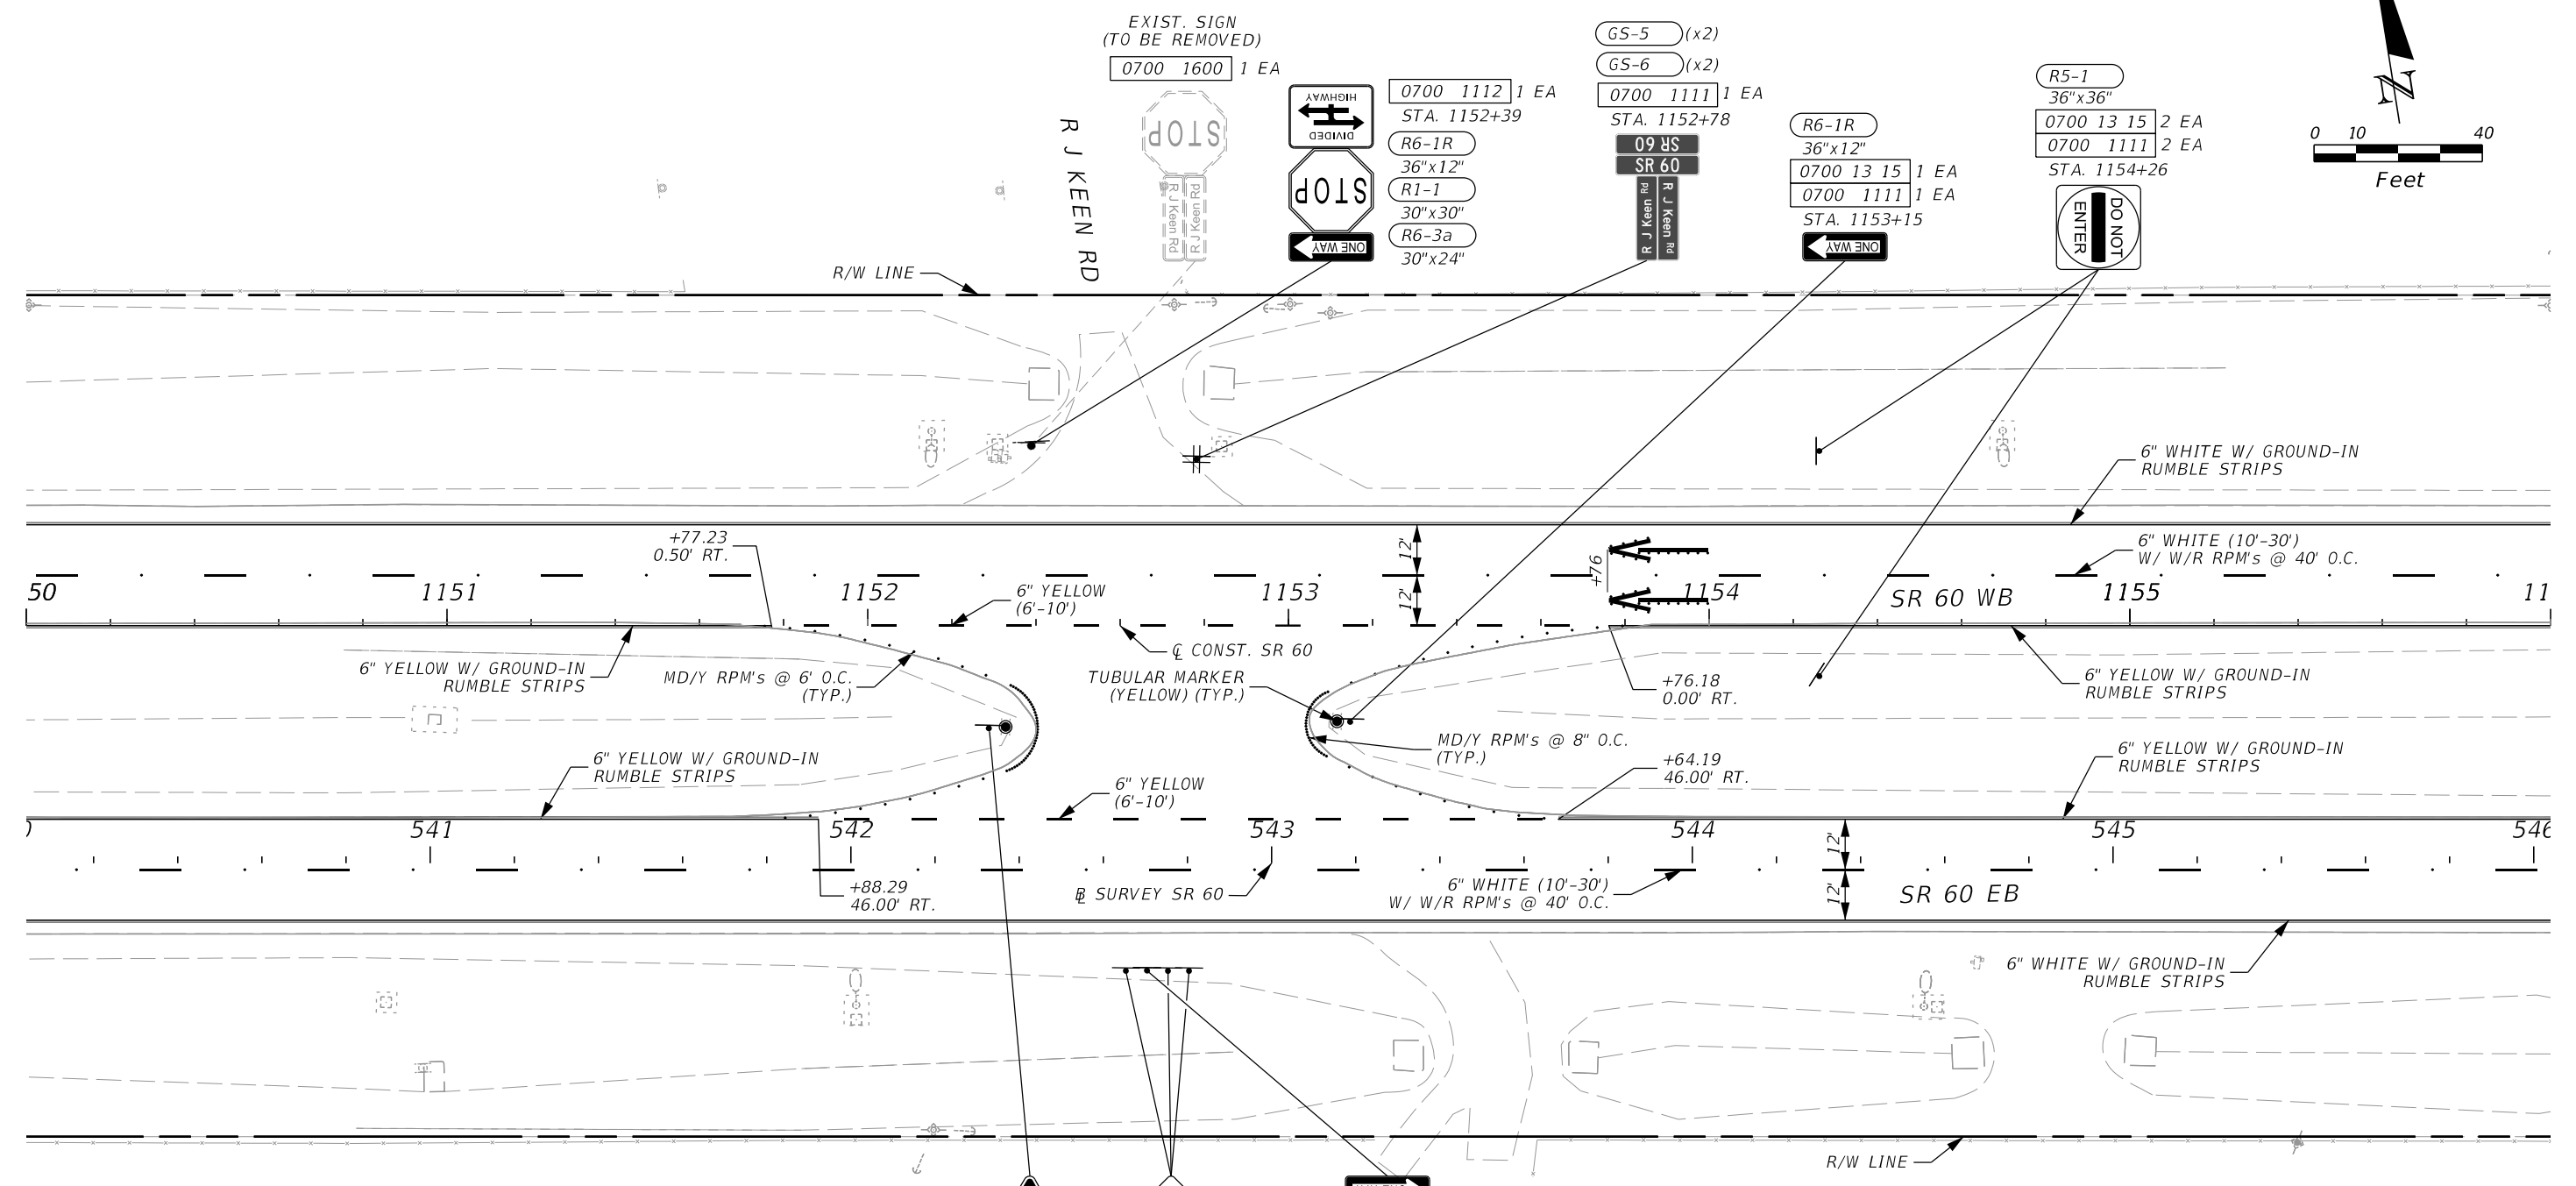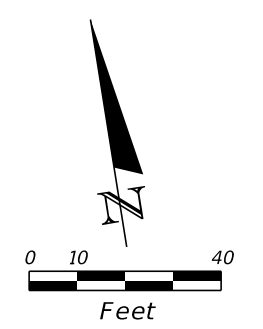

EXIST. SIGN
(TO BE REMOVED)
0700 1600 1 EA

GS-5 (x2)
GS-6 (x2)
0700 1111 1 EA
STA. 1152+78

R5-1
36"x36"
0700 13 15 2 EA
0700 1111 2 EA
STA. 1154+26

R6-1R
36"x12"
0700 13 15 1 EA
0700 1111 1 EA
STA. 1153+15

0700 1112 1 EA
STA. 1152+39
R6-1R
36"x12"
R1-1
30"x30"
R6-3a
30"x24"

AVM END
R6-1L
36"x12"
R1-2
36"x36"x36"
0700 13 15 1 EA
0700 1111 1 EA
STA. 1152+29

OM1-3
18"x18"
0705 10 3 3 EA
STA. 1152+61
STA. 1152+71
STA. 1152+76

R6-1L
36"x12"
0700 13 15 1 EA
0700 1111 1 EA
STA. 1152+66

2/2/2024 1:14:47 PM VIA5 \\via-srv\openroads\FDOT_44927615201_1012\SigningAndMarking\PLANS\01.dgn



THE OFFICIAL RECORD OF THIS SHEET IS THE ELECTRONIC FILE DIGITALLY SIGNED AND SEALED UNDER RULE 61G15-23.004, F.A.C.

REVISIONS		REVISIONS		ENGINEER OF RECORD		STATE OF FLORIDA DEPARTMENT OF TRANSPORTATION			SHEET NO.
DATE	DESCRIPTION	DATE	DESCRIPTION			ROAD NO.	COUNTY	FINANCIAL PROJECT ID	
				ADRIANA GONZALEZ, PE LICENSE NUMBER: 74493 VIA ENGINEERING GROUP, INC. 55 WESTON ROAD, SUITE 405 WESTON, FL 33326		SR 60	POLK	449276-1-52-01	S-28

**SIGNING AND PAVEMENT
MARKINGS PLANS**

R5-1a
42"x30"
0700 13 15 2 EA
0700 1111 2 EA
STA. 1156+26

WRONG WAY

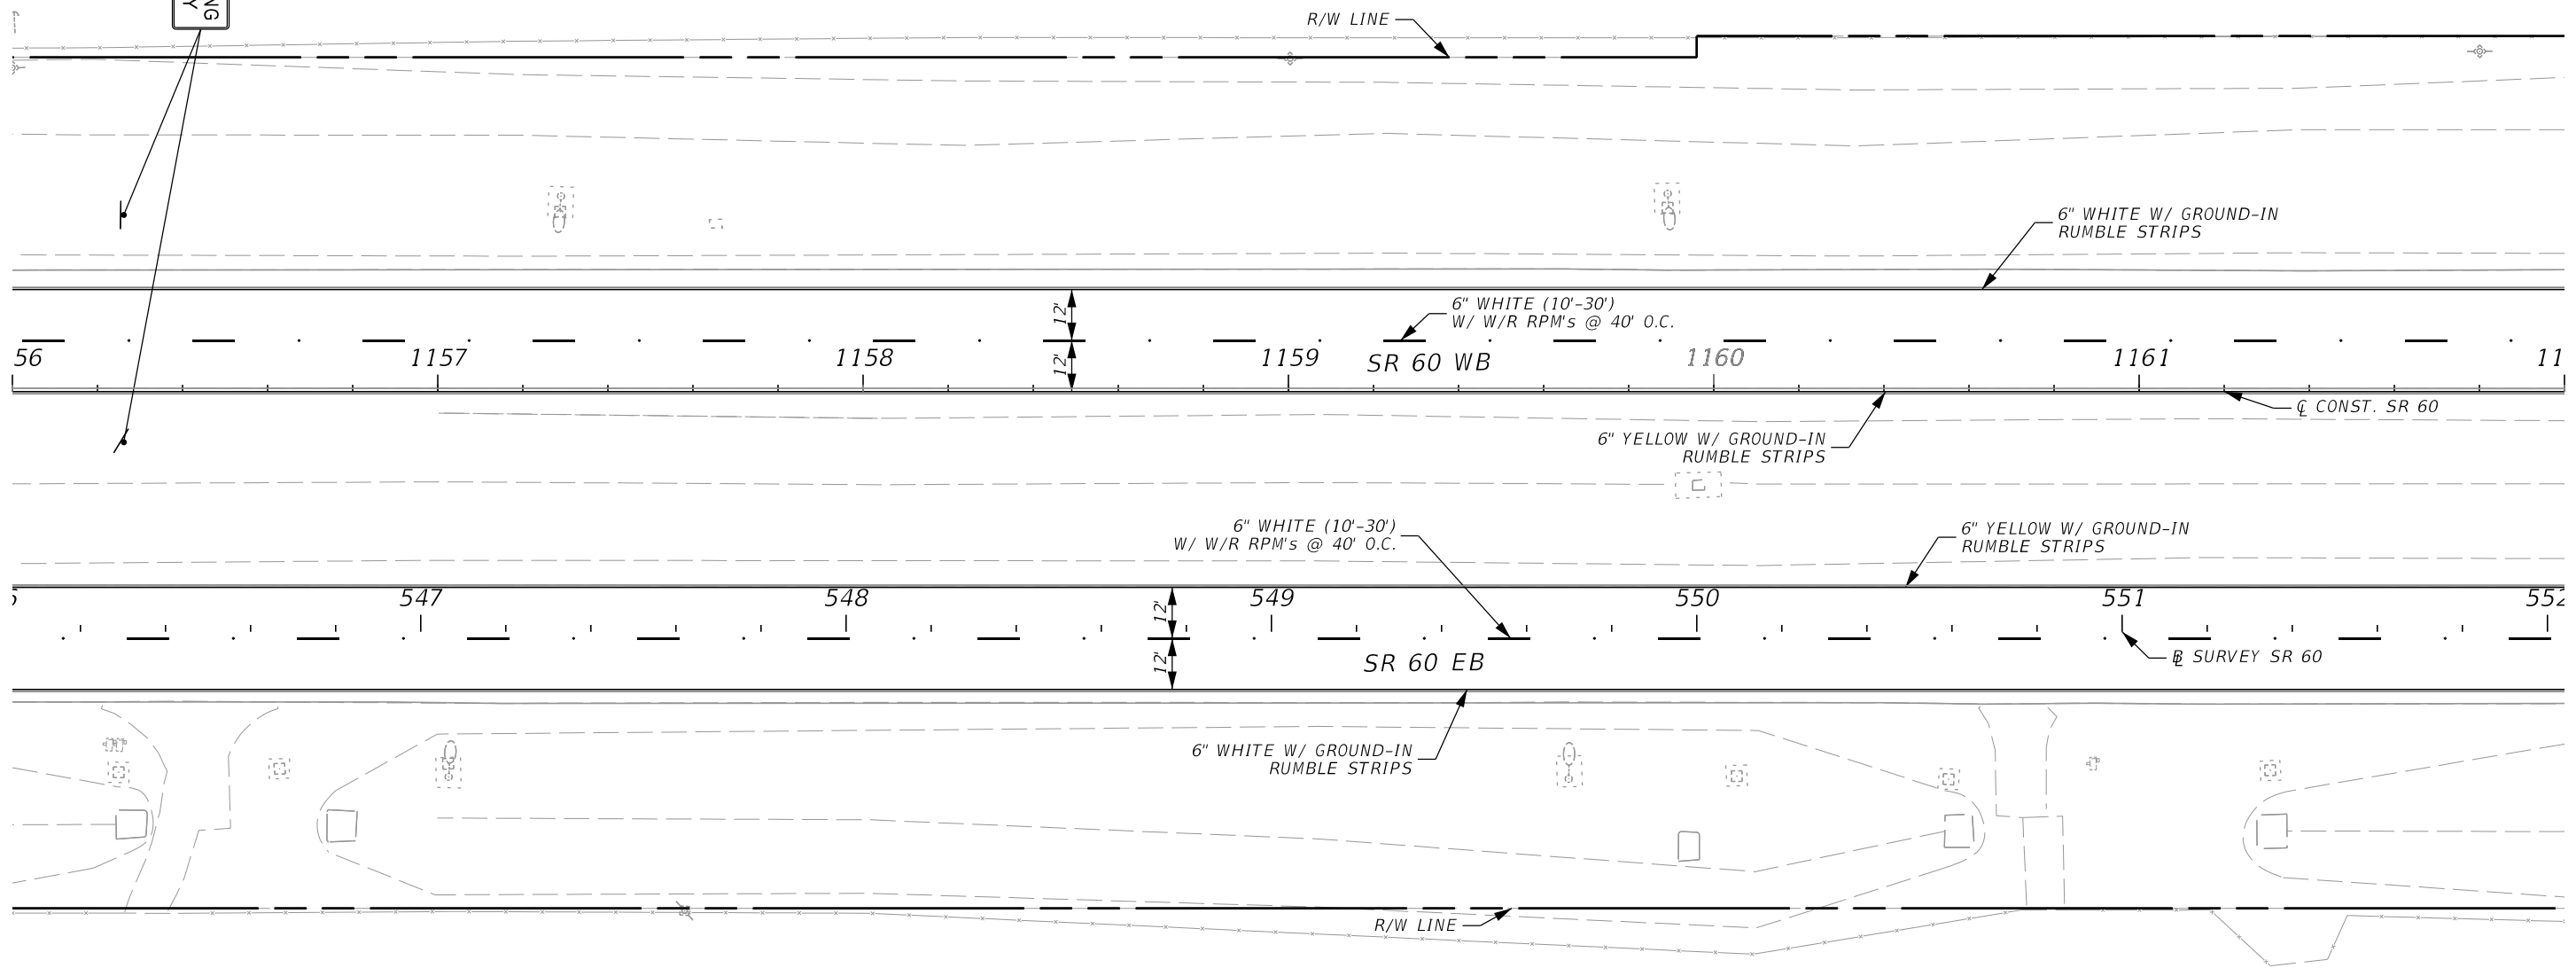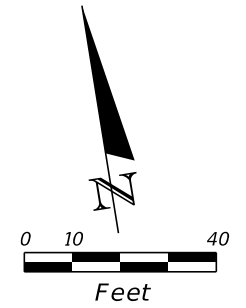

2/2/2024 1:14:48 PM VIA5 \\via-srv\openroads\FDOT_44927615201_1012\SigningAndMarking\PLANS\01.dgn

REVISIONS			
DATE	DESCRIPTION	DATE	DESCRIPTION



ENGINEER OF RECORD
ADRIANA GONZALEZ, PE
LICENSE NUMBER: 74493
VIA ENGINEERING GROUP, INC.
55 WESTON ROAD, SUITE 405
WESTON, FL 33326

STATE OF FLORIDA DEPARTMENT OF TRANSPORTATION		
ROAD NO.	COUNTY	FINANCIAL PROJECT ID
SR 60	POLK	449276-1-52-01

**SIGNING AND PAVEMENT
MARKINGS PLANS**

SHEET NO.
S-29

THE OFFICIAL RECORD OF THIS SHEET IS THE ELECTRONIC FILE DIGITALLY SIGNED AND SEALED UNDER RULE 61G15-23.004, F.A.C.

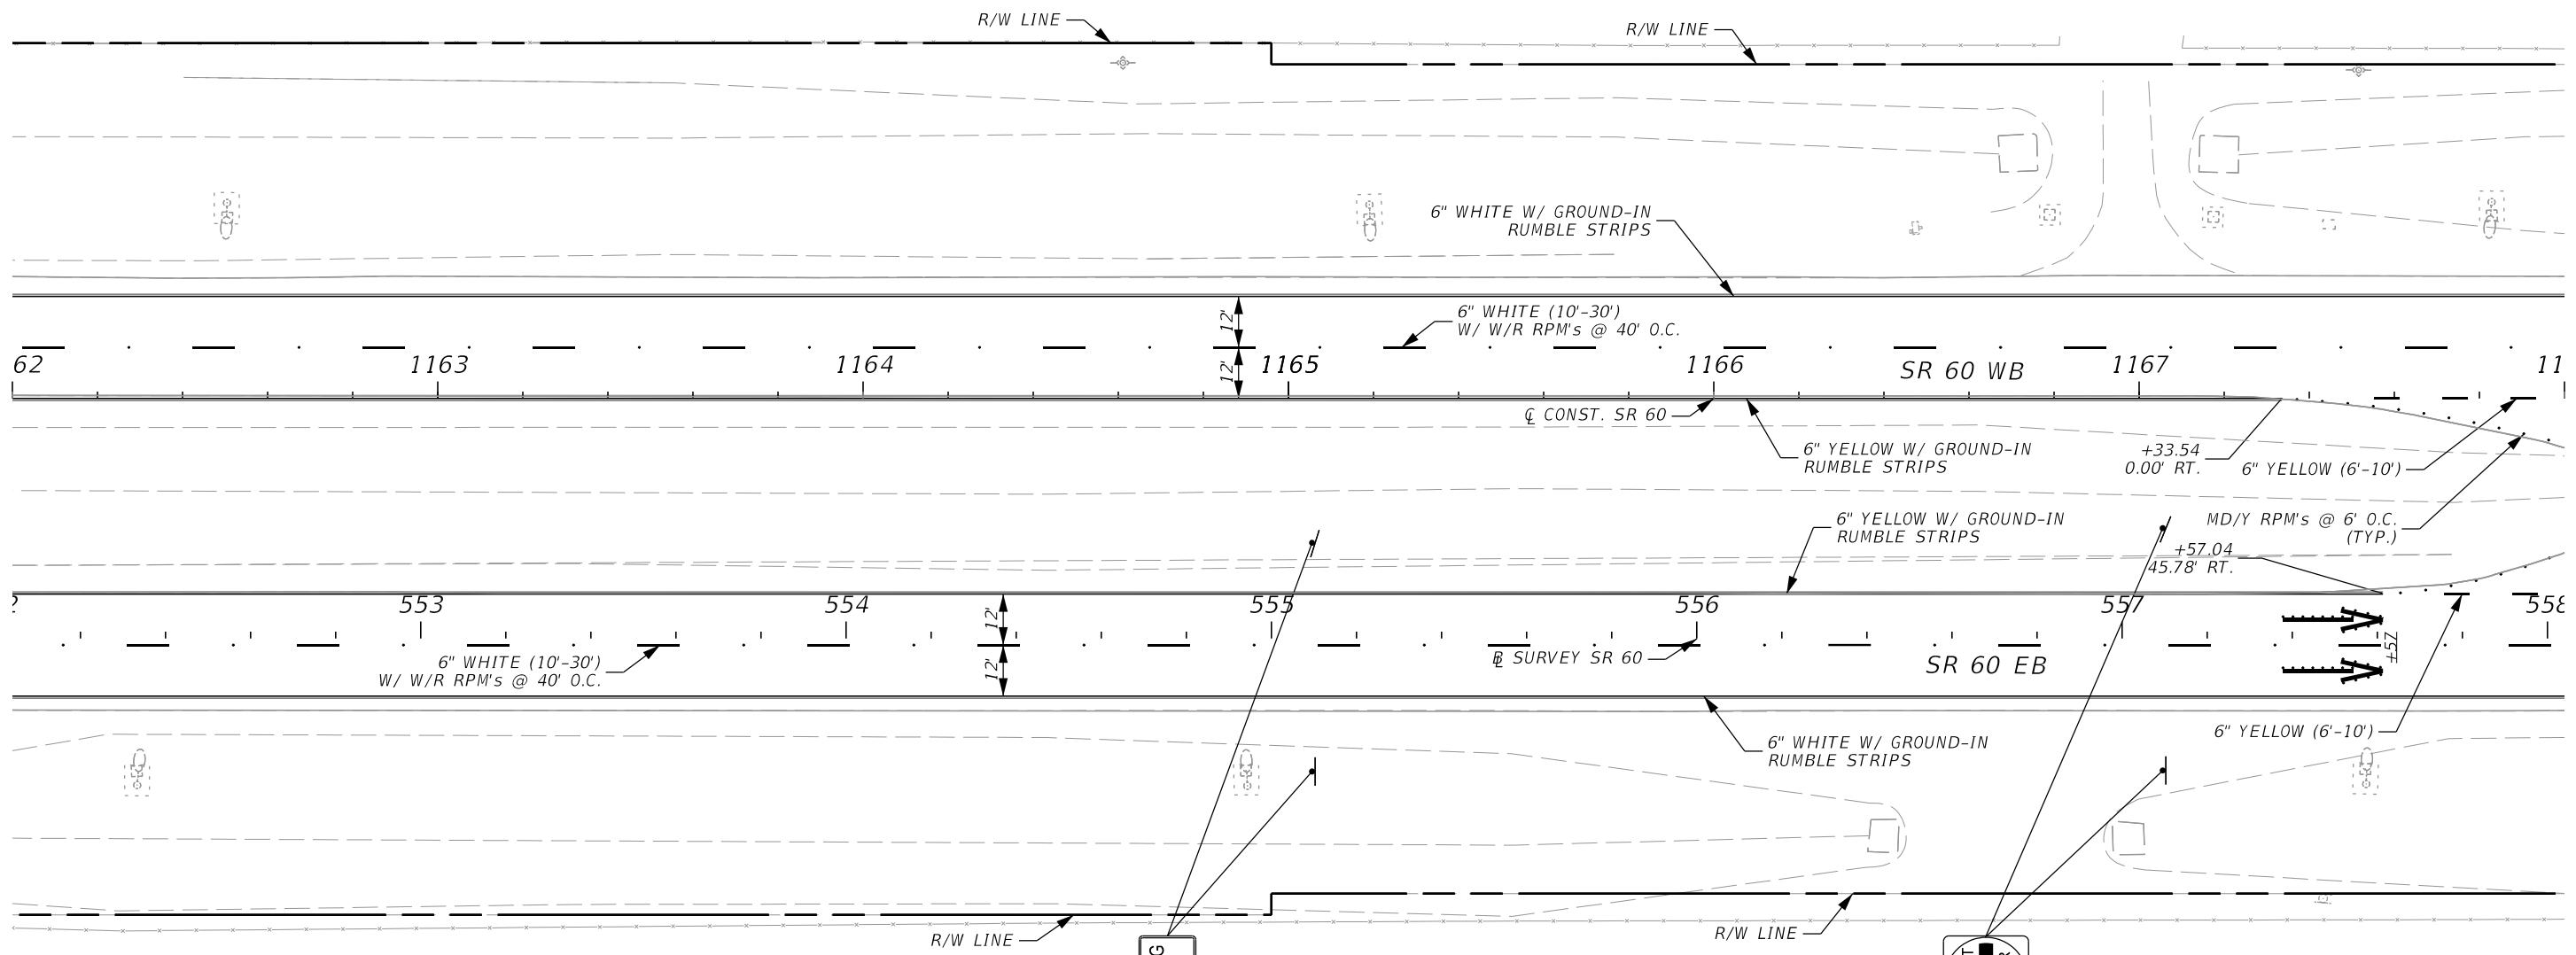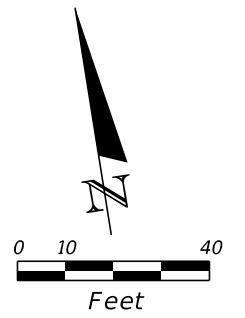

WRONG WAY
 R5-1a
 42"x30"
 0700 13 15 2 EA
 0700 1111 2 EA
 STA. 1165+06


DO NOT ENTER
 R5-1
 36"x36"
 0700 13 15 2 EA
 0700 1111 2 EA
 STA. 1167+06

2/2/2024 1:14:49 PM VIA5 \\via-srv\openroads\FDOT_44927615201_1012\SigningAndMarking\PLANS\01.dgn

REVISIONS				ENGINEER OF RECORD			STATE OF FLORIDA DEPARTMENT OF TRANSPORTATION			SHEET NO. S-30
DATE	DESCRIPTION	DATE	DESCRIPTION				ROAD NO.	COUNTY	FINANCIAL PROJECT ID	
				ADRIANA GONZALEZ, PE LICENSE NUMBER: 74493 VIA ENGINEERING GROUP, INC. 55 WESTON ROAD, SUITE 405 WESTON, FL 33326			SR 60	POLK	449276-1-52-01	

SIGNING AND PAVEMENT MARKINGS PLANS


THE OFFICIAL RECORD OF THIS SHEET IS THE ELECTRONIC FILE DIGITALLY SIGNED AND SEALED UNDER RULE 61G15-23.004, F.A.C.

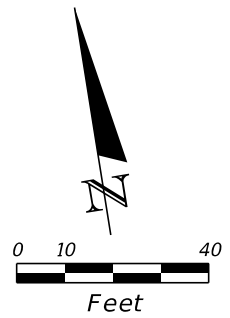

R5-1
36"x36"
0700 13 15 2 EA
0700 1111 2 EA
STA. 1169+96



R5-1a
42"x30"
0700 13 15 2 EA
0700 1111 2 EA
STA. 1171+96

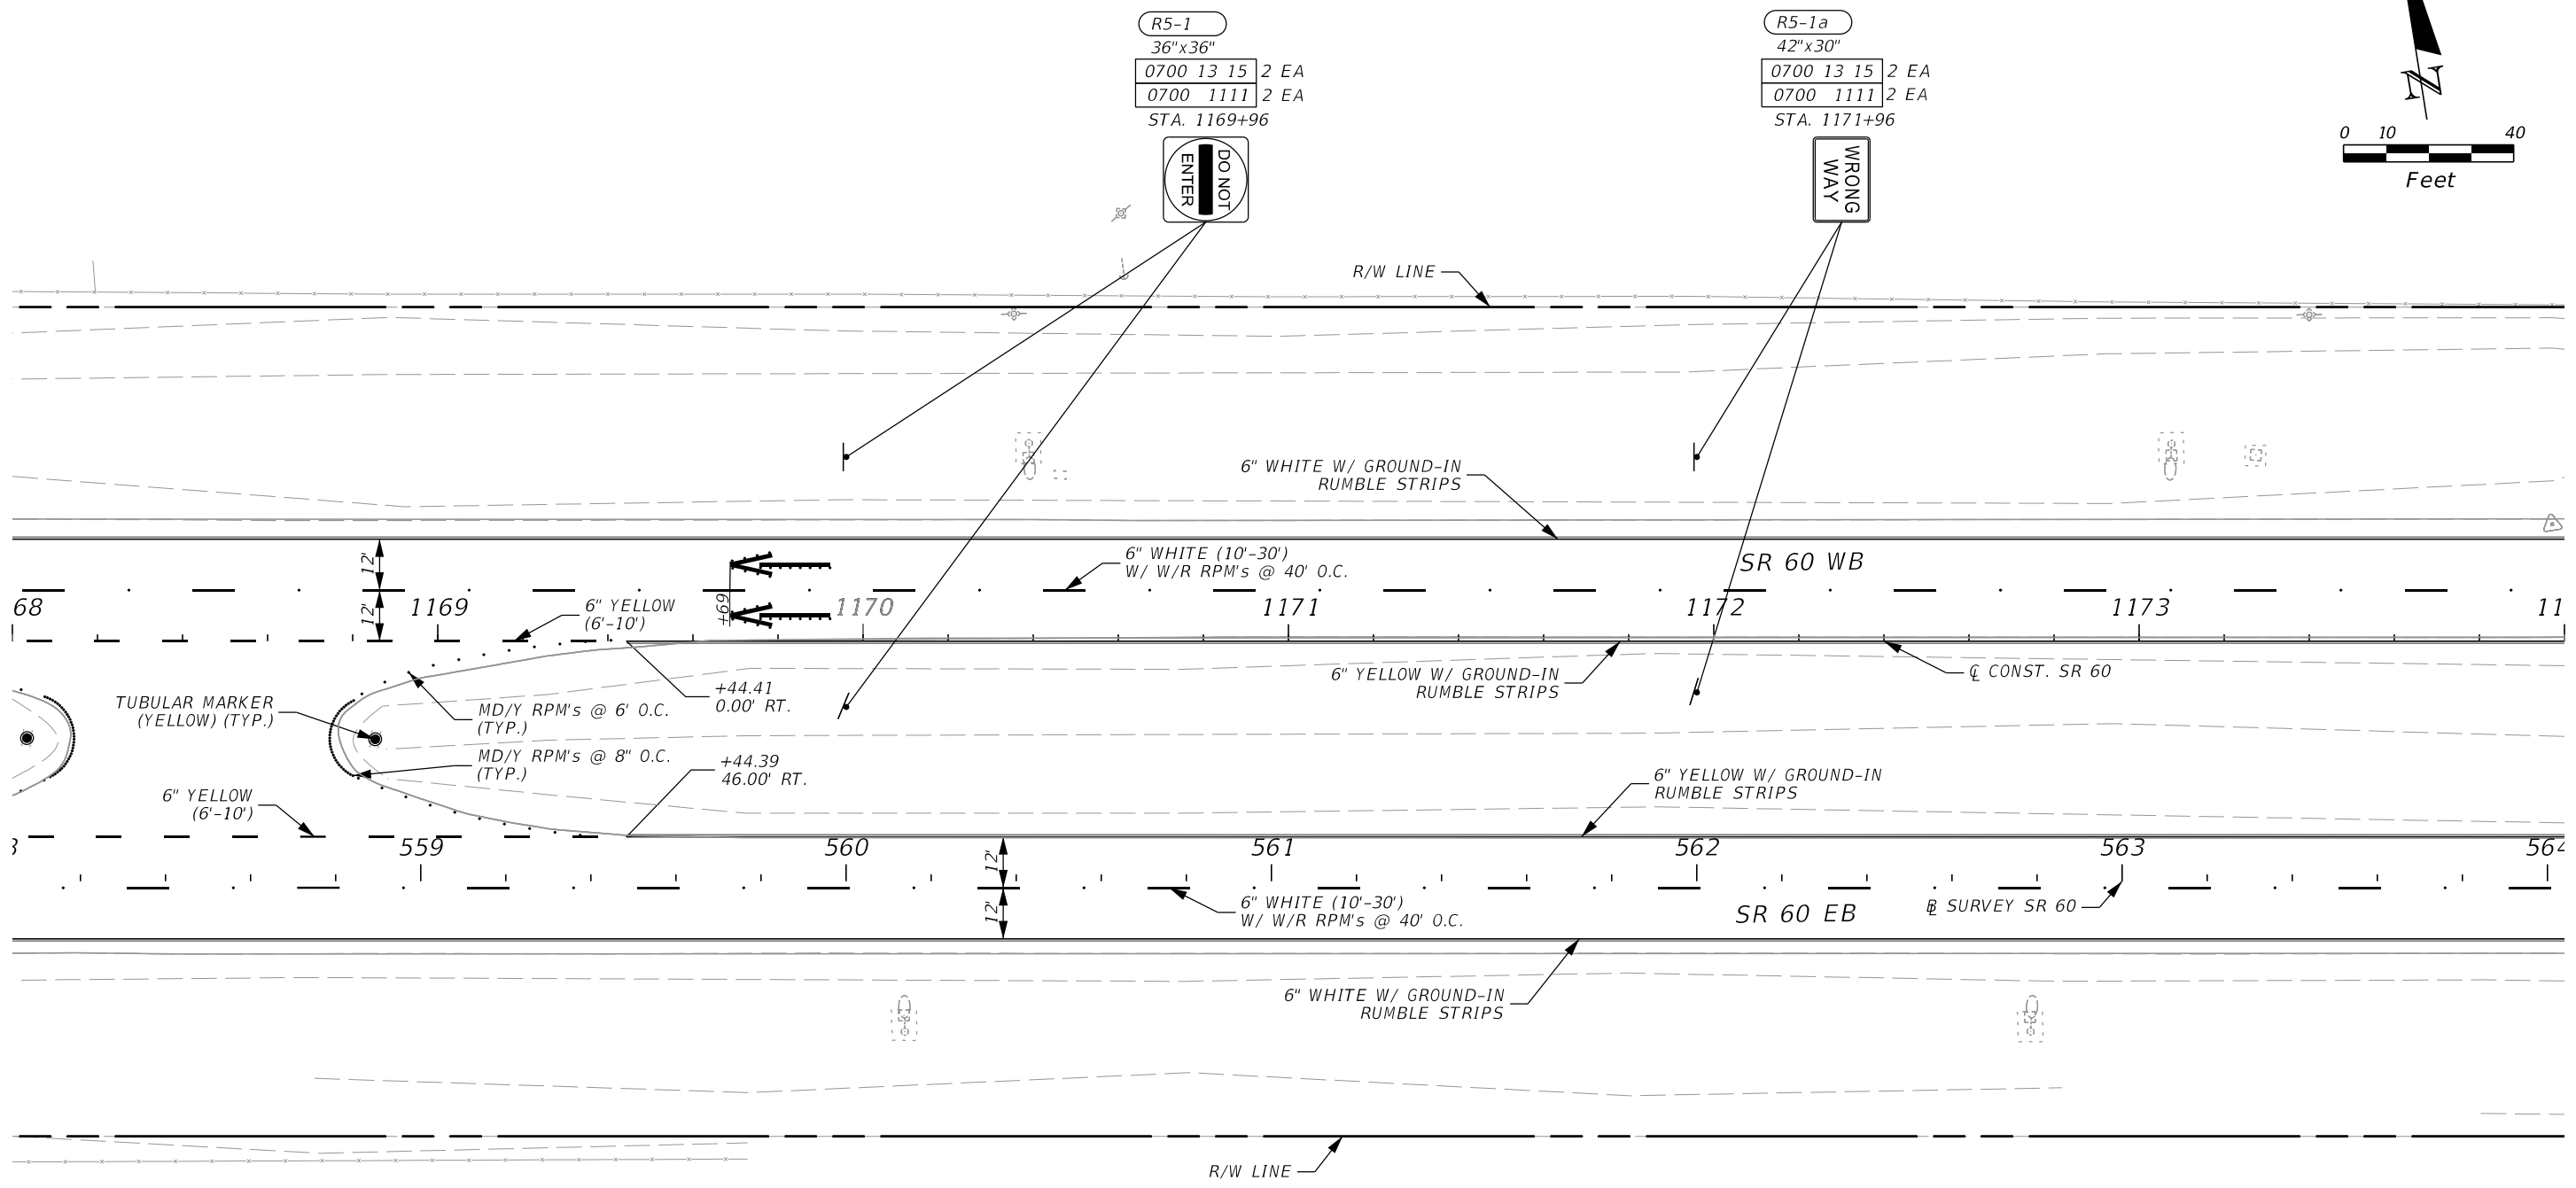

2/2/2024 1:14:49 PM VIA5 \\via-srv\openroads\FDOT_44927615201_1012\SigningAndMarking\PLANS\01.dgn

REVISIONS			
DATE	DESCRIPTION	DATE	DESCRIPTION



ENGINEER OF RECORD
ADRIANA GONZALEZ, PE
LICENSE NUMBER: 74493
VIA ENGINEERING GROUP, INC.
55 WESTON ROAD, SUITE 405
WESTON, FL 33326

STATE OF FLORIDA DEPARTMENT OF TRANSPORTATION		
ROAD NO.	COUNTY	FINANCIAL PROJECT ID
SR 60	POLK	449276-1-52-01

**SIGNING AND PAVEMENT
MARKINGS PLANS**

SHEET NO.
S-31

THE OFFICIAL RECORD OF THIS SHEET IS THE ELECTRONIC FILE DIGITALLY SIGNED AND SEALED UNDER RULE 61G15-23.004, F.A.C.

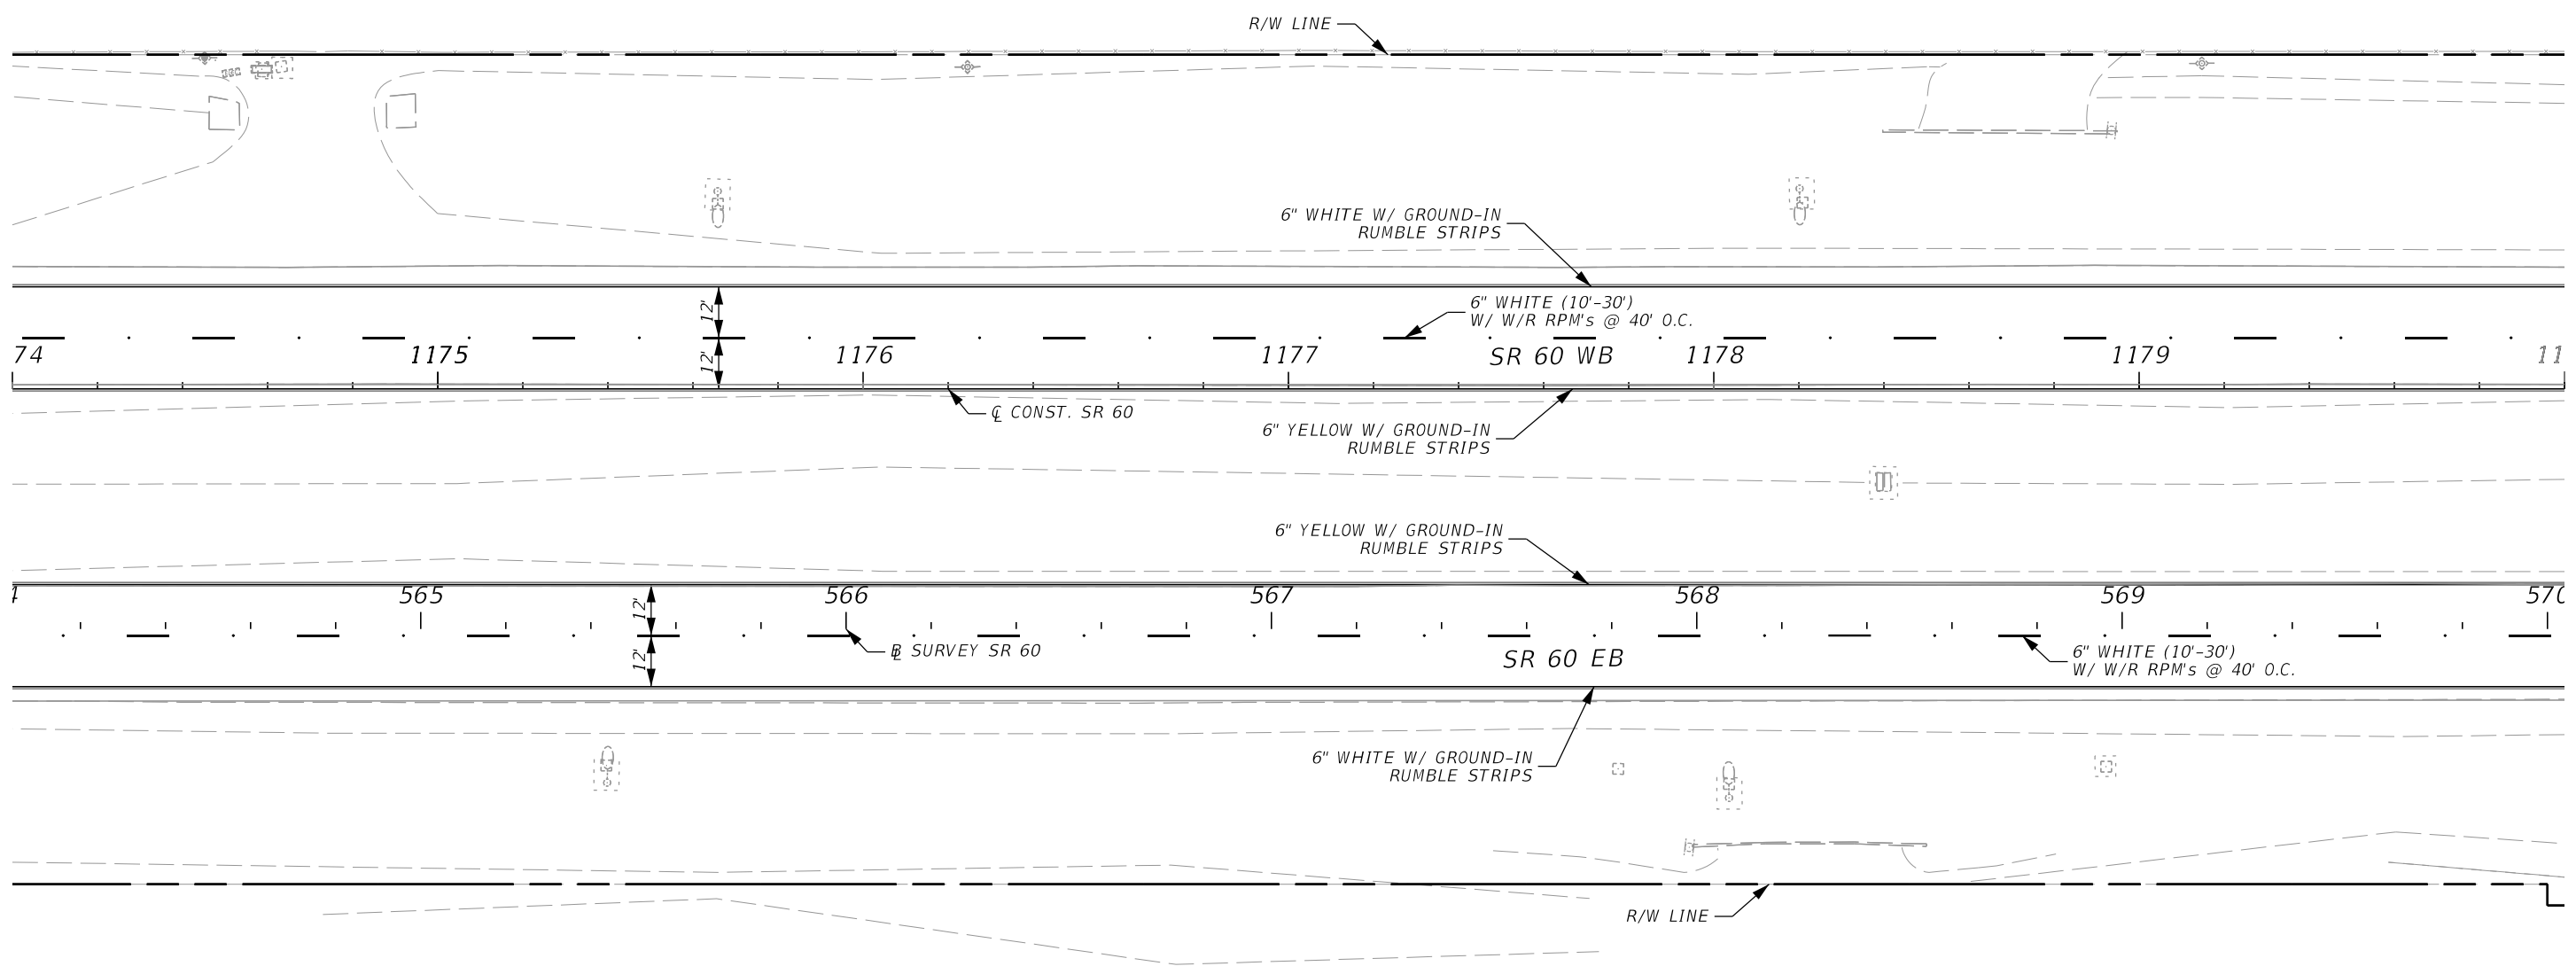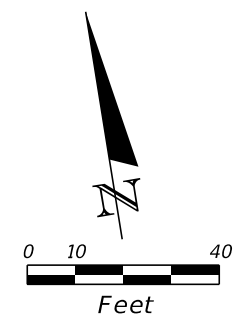


2/2/2024 1:14:50 PM VIA5 \\via-srv\openroads\FDOT\44927615201_10112\SigningAndMarking\PLANS\01.dgn



REVISIONS				ENGINEER OF RECORD		STATE OF FLORIDA DEPARTMENT OF TRANSPORTATION			SIGNING AND PAVEMENT MARKINGS PLANS	SHEET NO.
DATE	DESCRIPTION	DATE	DESCRIPTION				ROAD NO.	COUNTY		FINANCIAL PROJECT ID
				ADRIANA GONZALEZ, PE LICENSE NUMBER: 74493 VIA ENGINEERING GROUP, INC. 55 WESTON ROAD, SUITE 405 WESTON, FL 33326			SR 60	POLK		449276-1-52-01

THE OFFICIAL RECORD OF THIS SHEET IS THE ELECTRONIC FILE DIGITALLY SIGNED AND SEALED UNDER RULE 61G15-23.004, F.A.C.

2/2/2024 1:14:51 PM VIA5 \\via-srv\openroads\FDOT_44927615201_1012\SigningAndMarking\PLANS\01.dgn

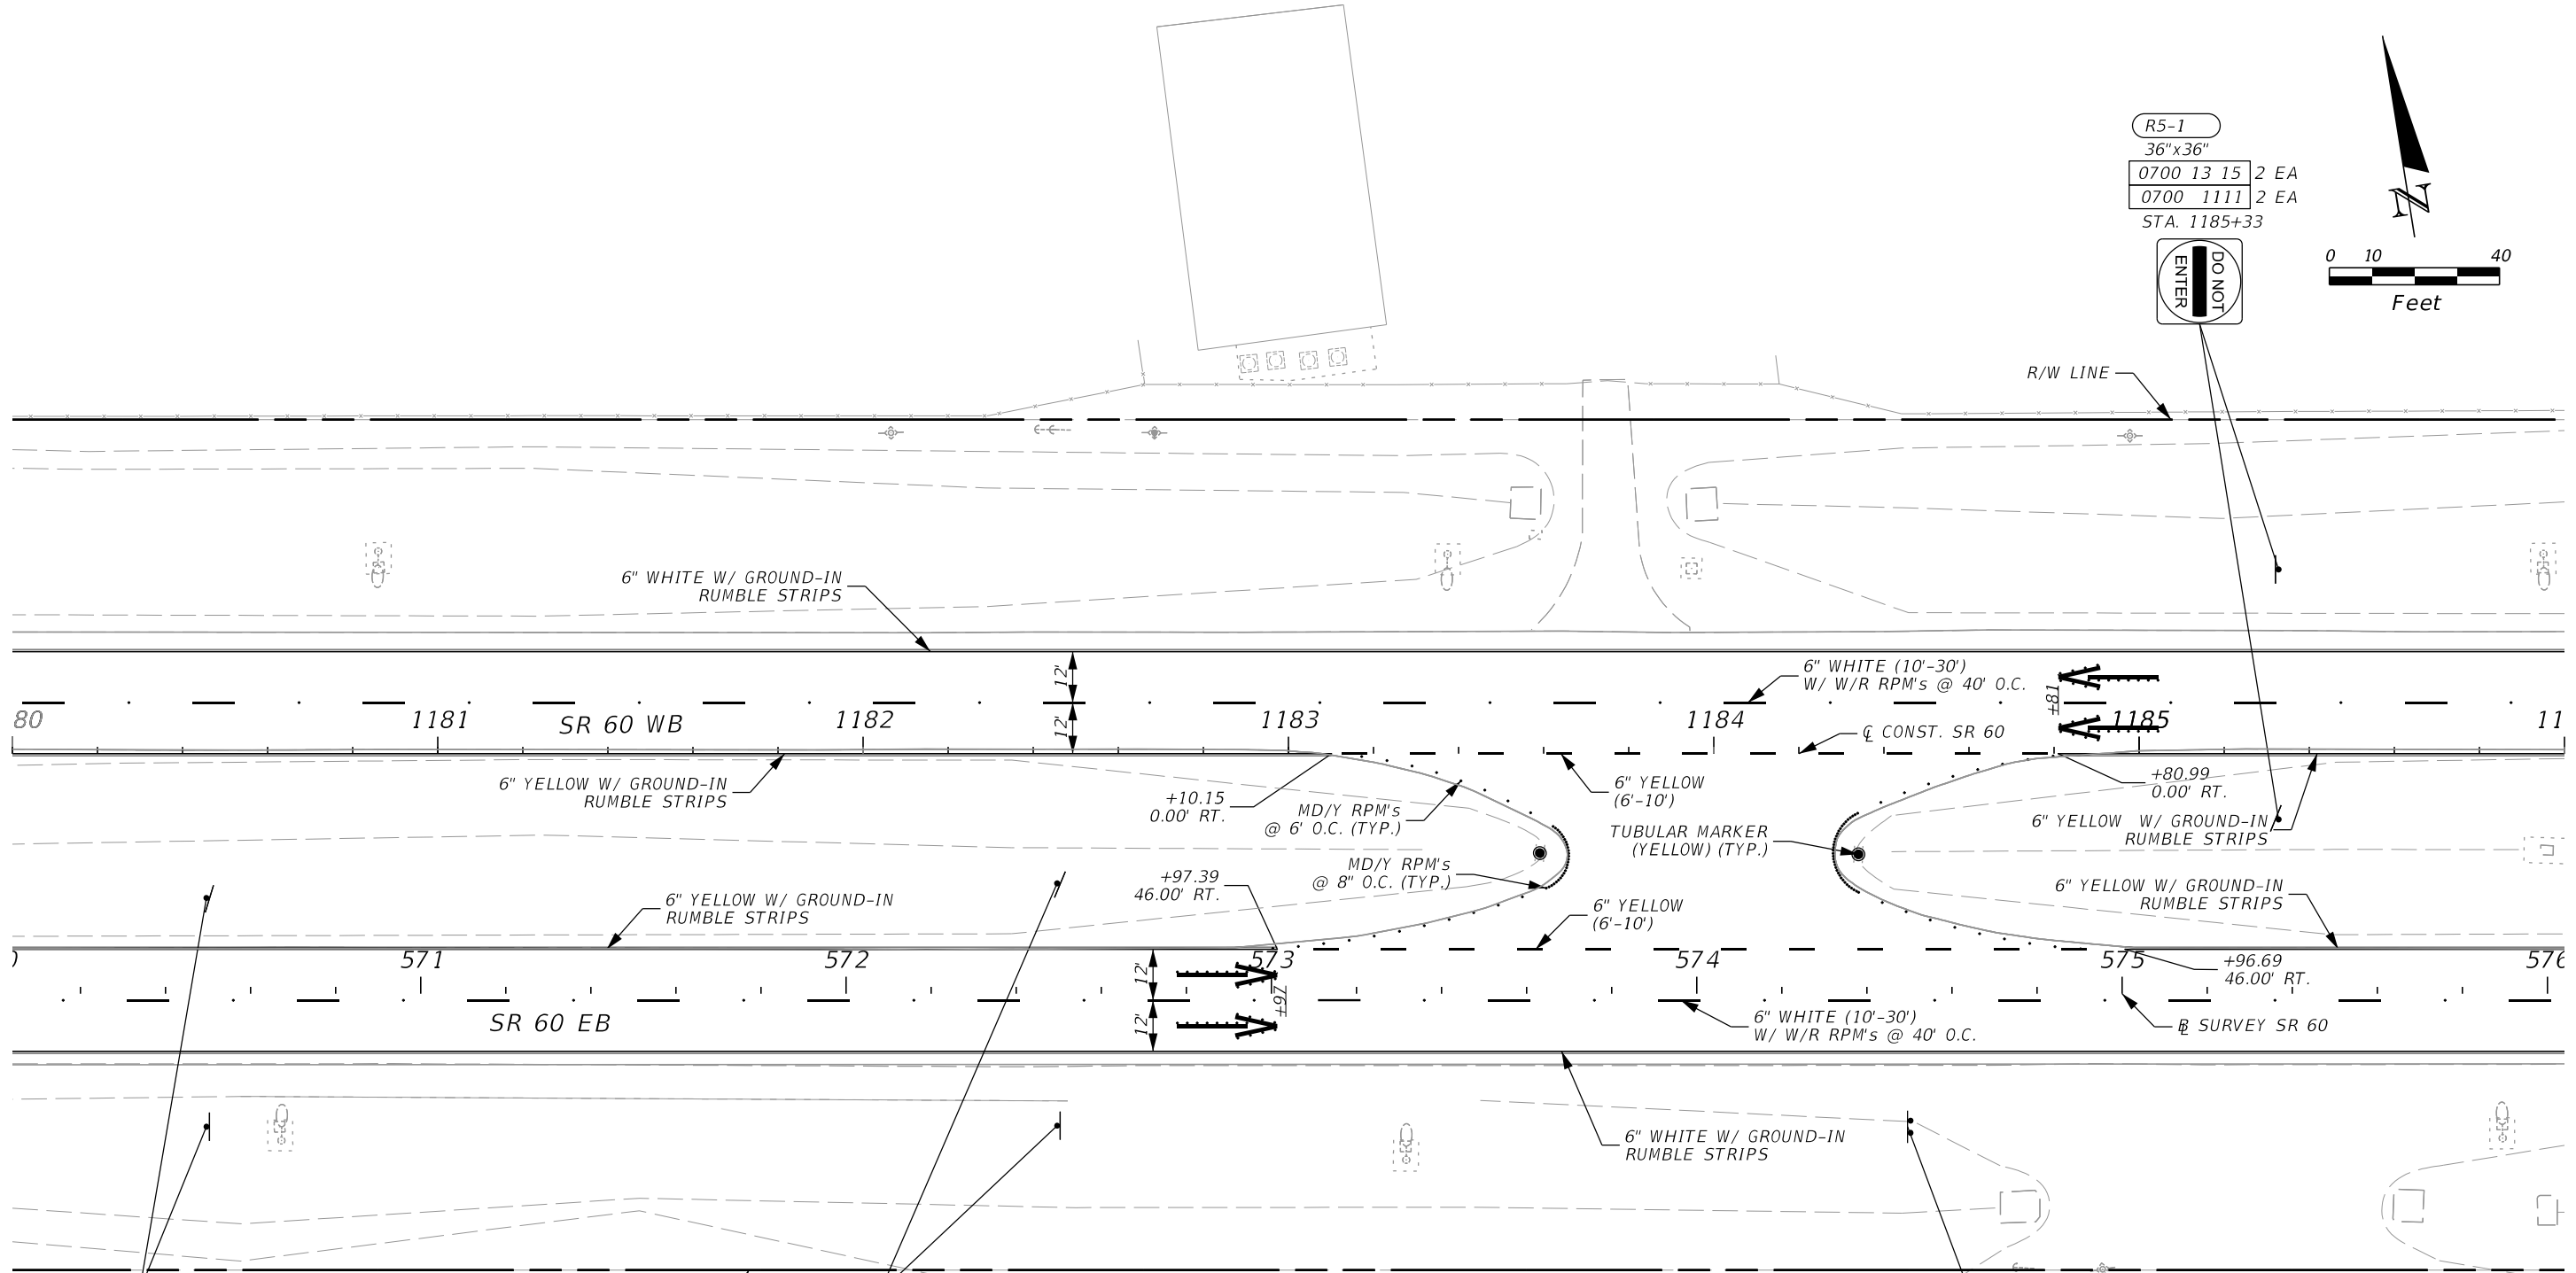

R5-1
36"x36"
0700 13 15 2 EA
0700 1111 2 EA
STA. 1185+33

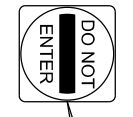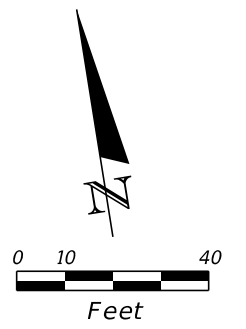

WRONG WAY
R5-1a
42"x30"
0700 13 15 2 EA
0700 1111 2 EA
STA. 1180+46


DO NOT ENTER
R5-1
36"x36"
0700 13 15 2 EA
0700 1111 2 EA
STA. 1182+46

GS-2
0700 2114 1 EA
STA. 1184+46



REVISIONS				ENGINEER OF RECORD			STATE OF FLORIDA DEPARTMENT OF TRANSPORTATION			SIGNING AND PAVEMENT MARKINGS PLANS	SHEET NO.
DATE	DESCRIPTION	DATE	DESCRIPTION	ADRIANA GONZALEZ, PE LICENSE NUMBER: 74493 VIA ENGINEERING GROUP, INC. 55 WESTON ROAD, SUITE 405 WESTON, FL 33326			ROAD NO.	COUNTY	FINANCIAL PROJECT ID		
							SR 60	POLK	449276-1-52-01		S-33



THE OFFICIAL RECORD OF THIS SHEET IS THE ELECTRONIC FILE DIGITALLY SIGNED AND SEALED UNDER RULE 61G15-23.004, F.A.C.

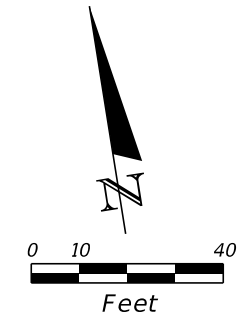

R5-1a
42"x30"
0700 13 15 2 EA
0700 1111 2 EA
STA. 1187+33

WRONG WAY

EXIST. SIGN
(TO REMAIN)
SPEED LIMIT
65

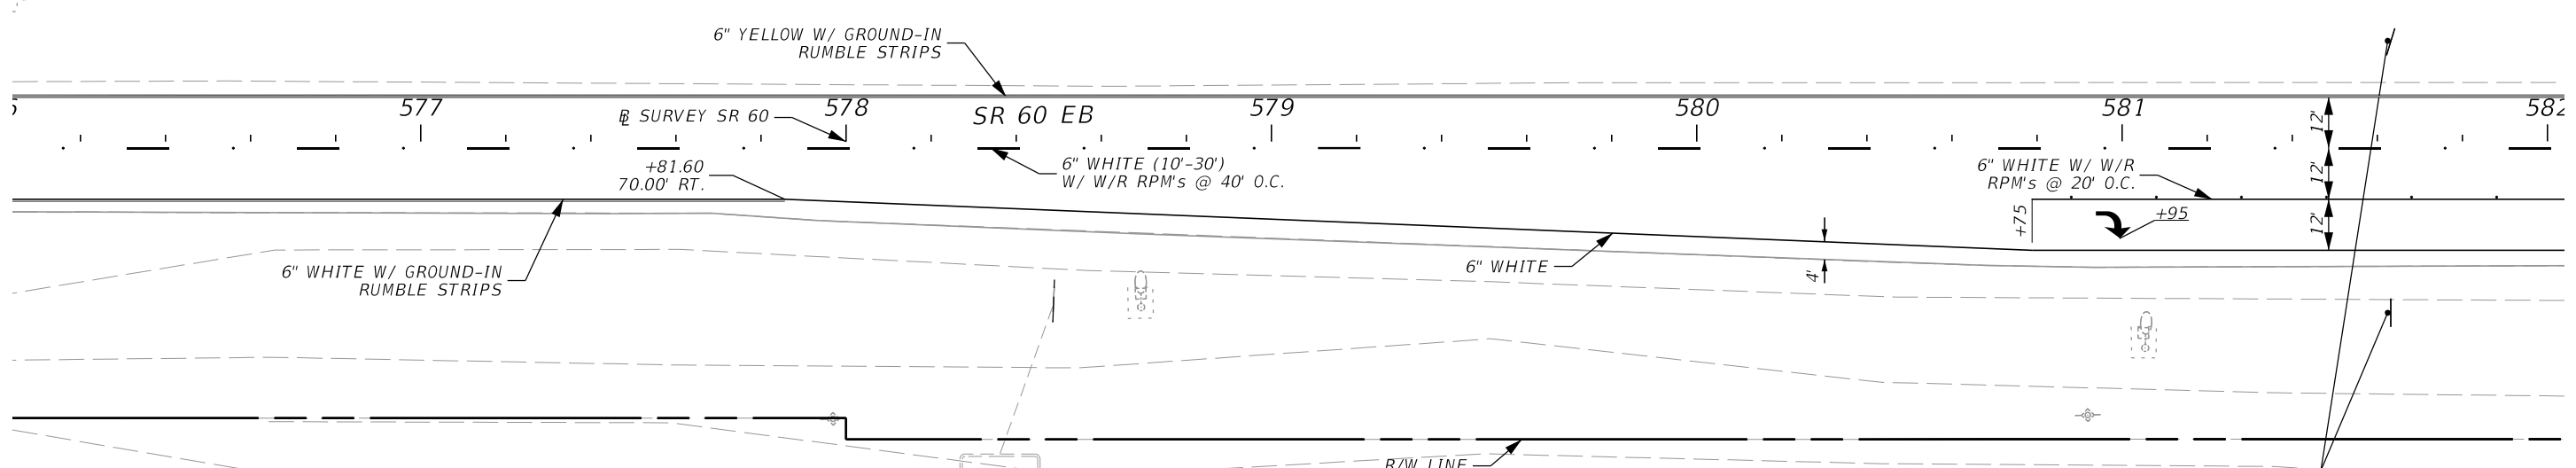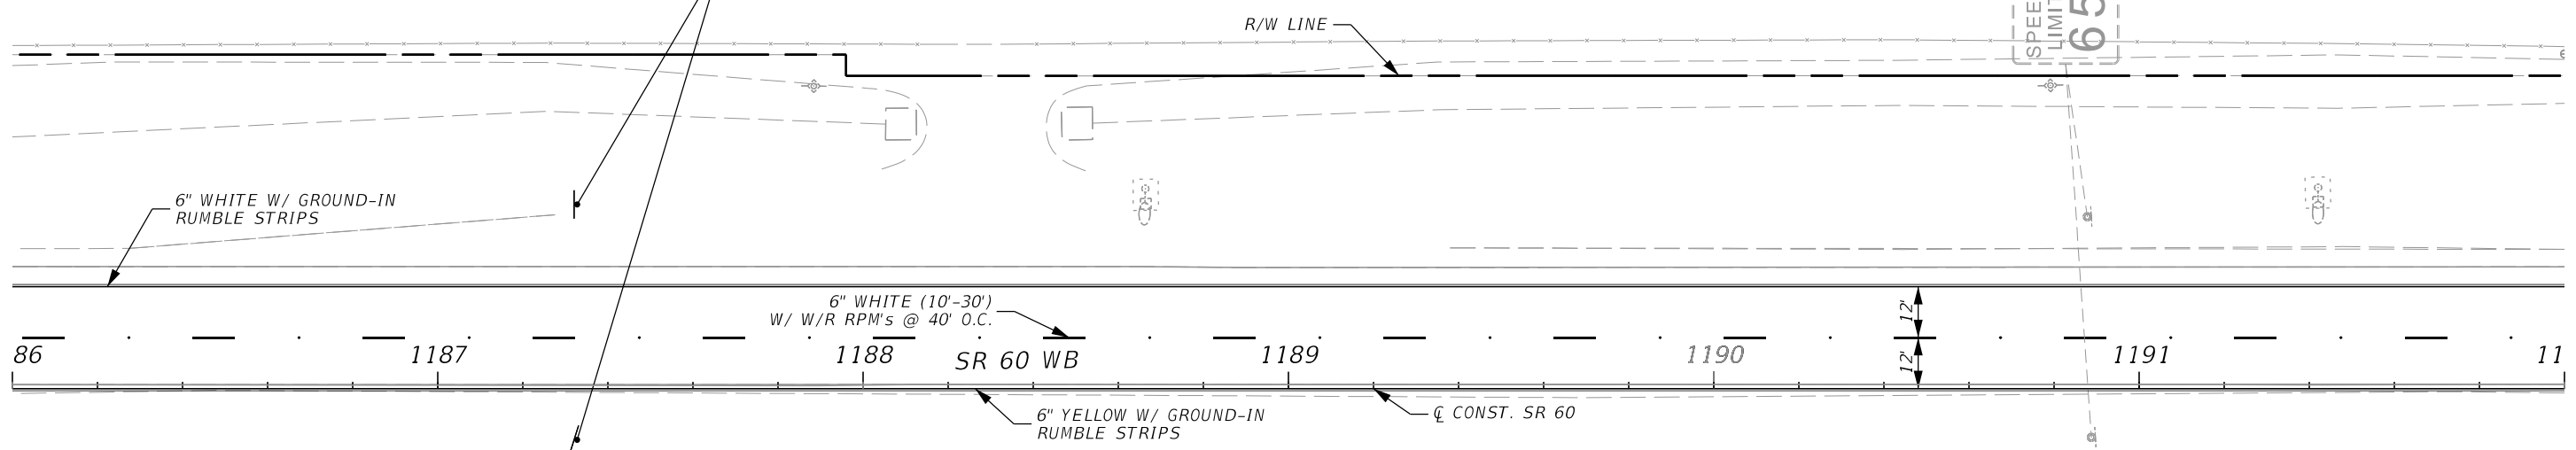

Lakeshore
Nalcrest

EXIST. MULTI-POST SIGN
(TO BE REMOVED)
0700 2600 1 EA



WRONG WAY

R5-1a
42"x30"
0700 13 15 2 EA
0700 1111 2 EA
STA. 1191+58

2/2/2024 1:14:51 PM VIA5 \\via-srv\openroads\FDOT_44927615201_1012\SigningAndMarking\PLANS\01.dgn

THE OFFICIAL RECORD OF THIS SHEET IS THE ELECTRONIC FILE DIGITALLY SIGNED AND SEALED UNDER RULE 61G15-23.004, F.A.C.

REVISIONS				ENGINEER OF RECORD		STATE OF FLORIDA DEPARTMENT OF TRANSPORTATION			SIGNING AND PAVEMENT MARKINGS PLANS	SHEET NO.
DATE	DESCRIPTION	DATE	DESCRIPTION	ADRIANA GONZALEZ, PE LICENSE NUMBER: 74493 VIA ENGINEERING GROUP, INC. 55 WESTON ROAD, SUITE 405 WESTON, FL 33326		ROAD NO.	COUNTY	FINANCIAL PROJECT ID		S-34
						SR 60	POLK	449276-1-52-01		

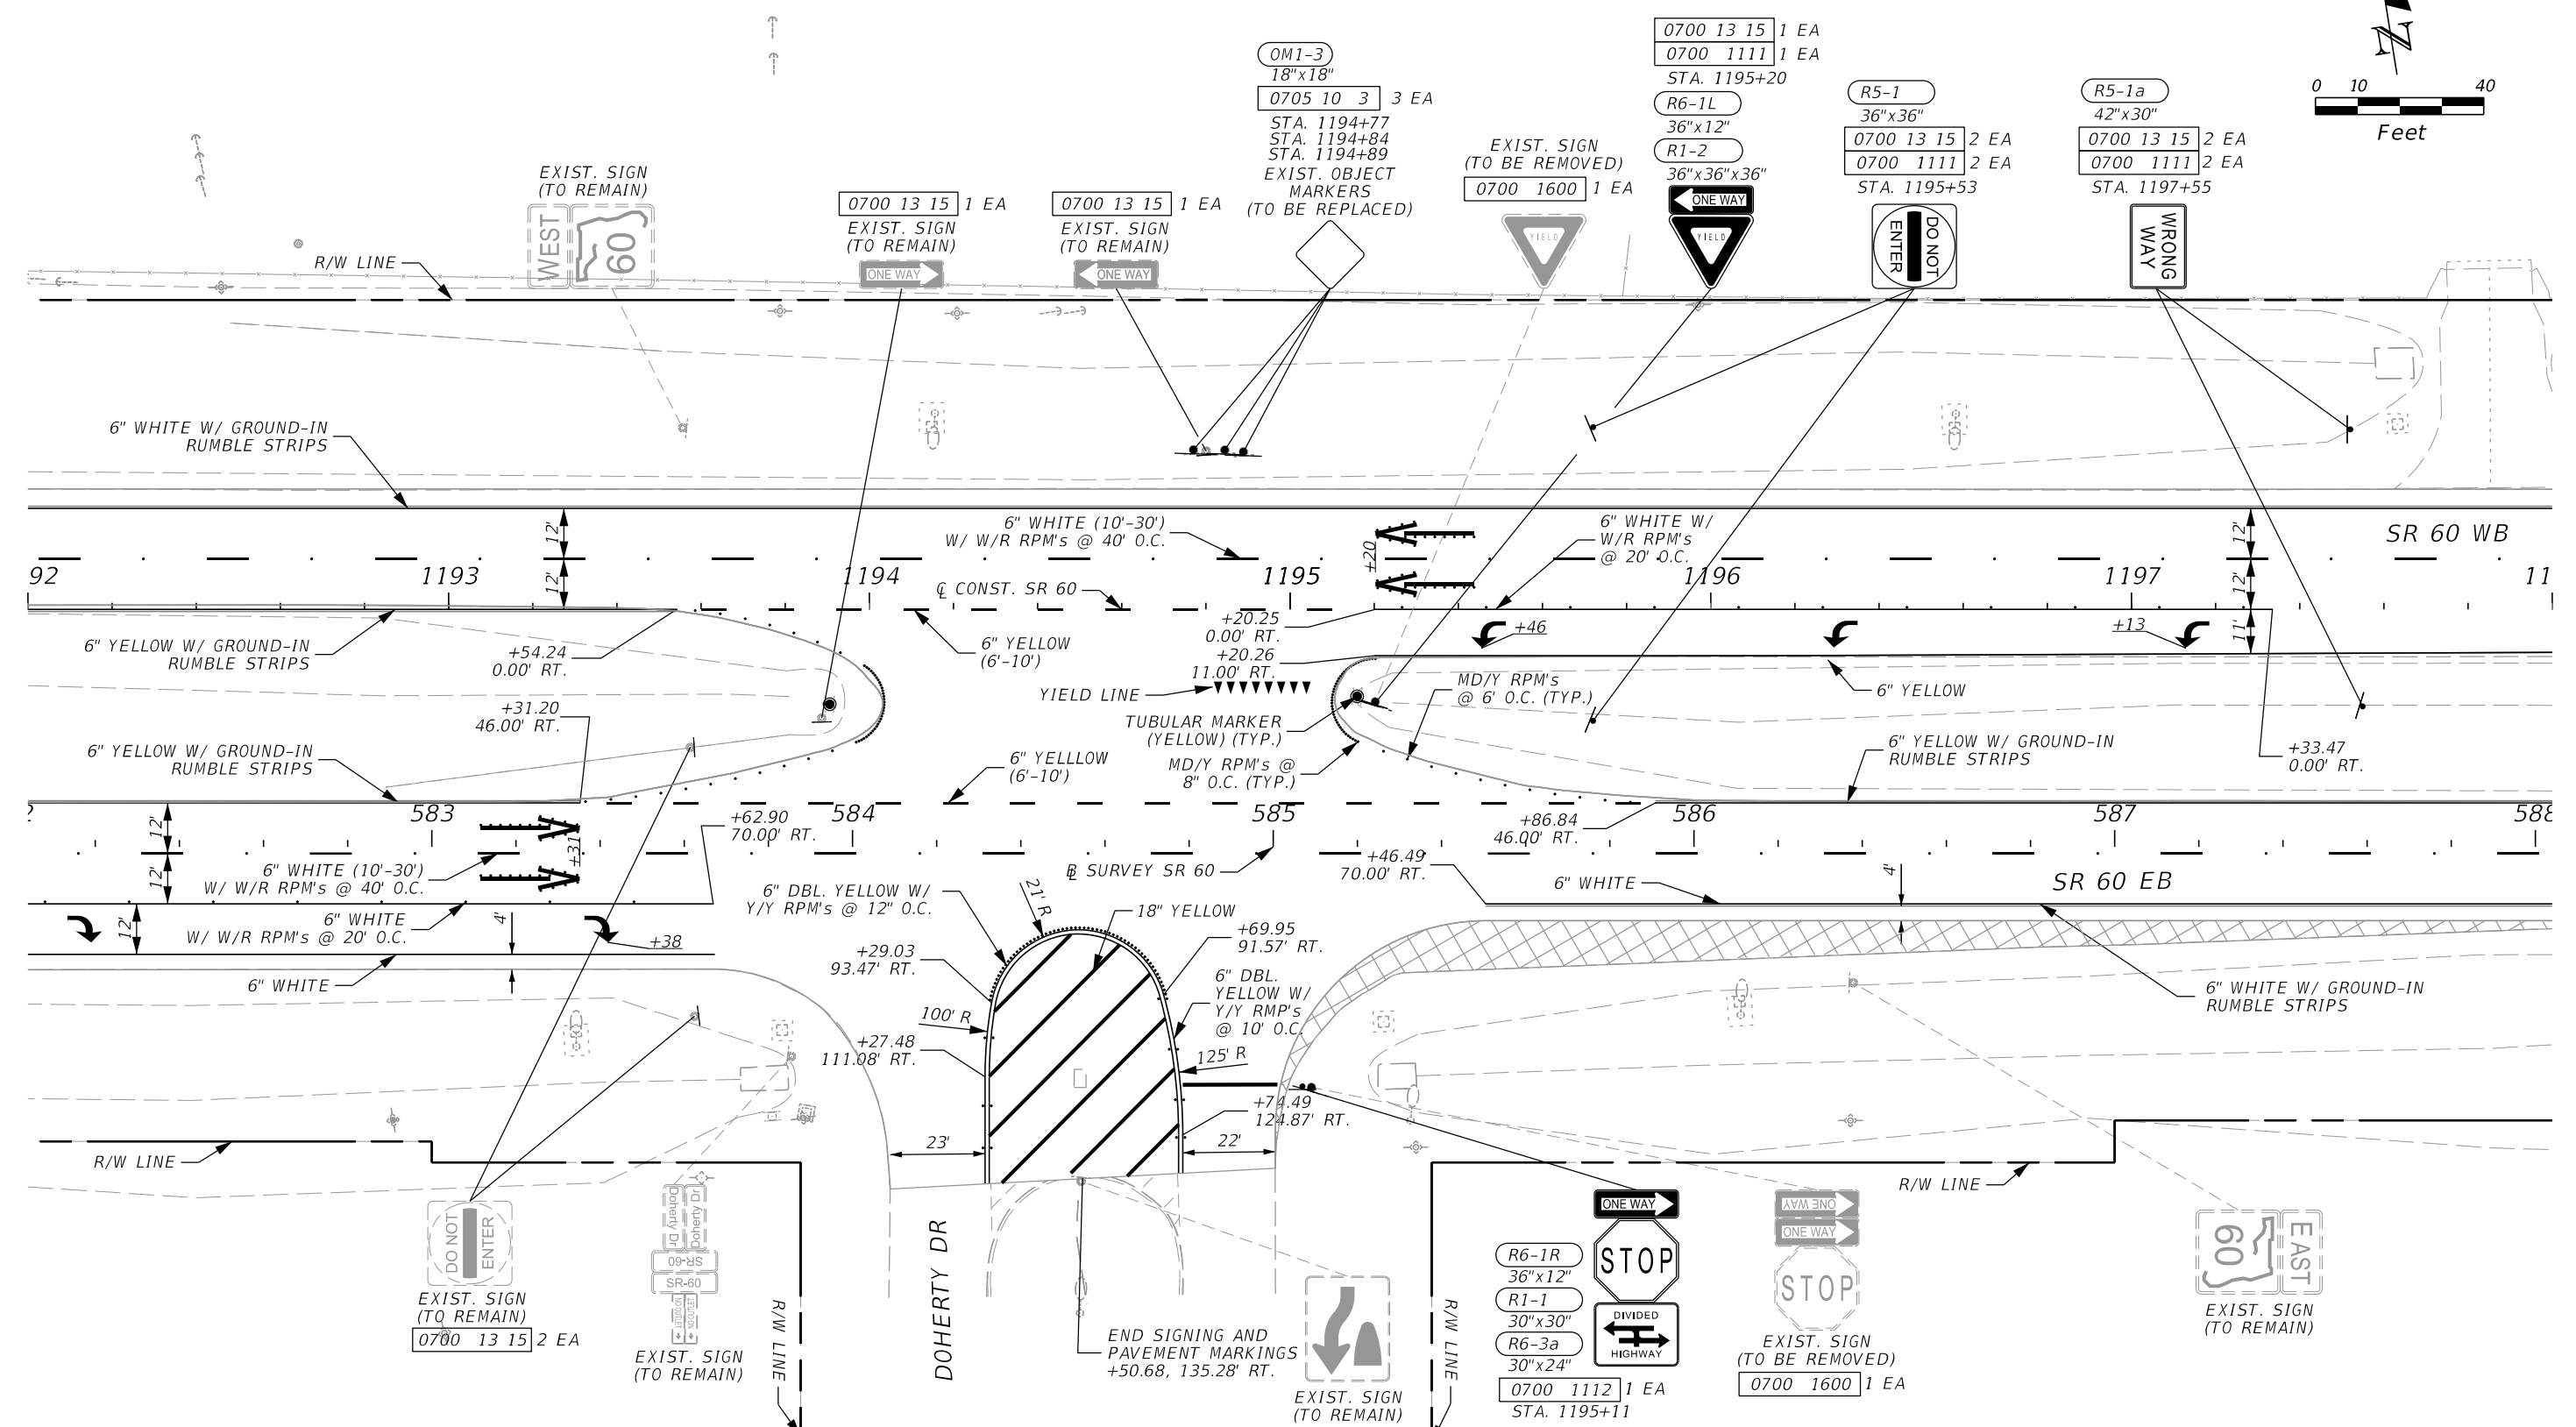
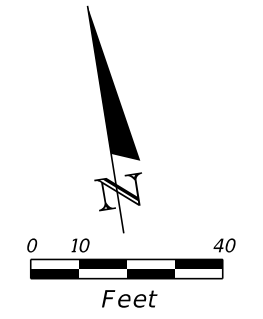


2/2/2024 1:14:52 PM VIA5 \\via-srv\openroads\FDOT_44927615201_1012\SigningAndMarking\PLANS\01.dgn

THE OFFICIAL RECORD OF THIS SHEET IS THE ELECTRONIC FILE DIGITALLY SIGNED AND SEALED UNDER RULE 61G15-23.004, F.A.C.

REVISIONS		ENGINEER OF RECORD		STATE OF FLORIDA DEPARTMENT OF TRANSPORTATION			SIGNING AND PAVEMENT MARKINGS PLANS	SHEET NO.
DATE	DESCRIPTION	DATE	DESCRIPTION	ROAD NO.	COUNTY	FINANCIAL PROJECT ID		
				SR 60	POLK	449276-1-52-01		S-35



ADRIANA GONZALEZ, PE
 LICENSE NUMBER: 74493
 VIA ENGINEERING GROUP, INC.
 55 WESTON ROAD, SUITE 405
 WESTON, FL 33326

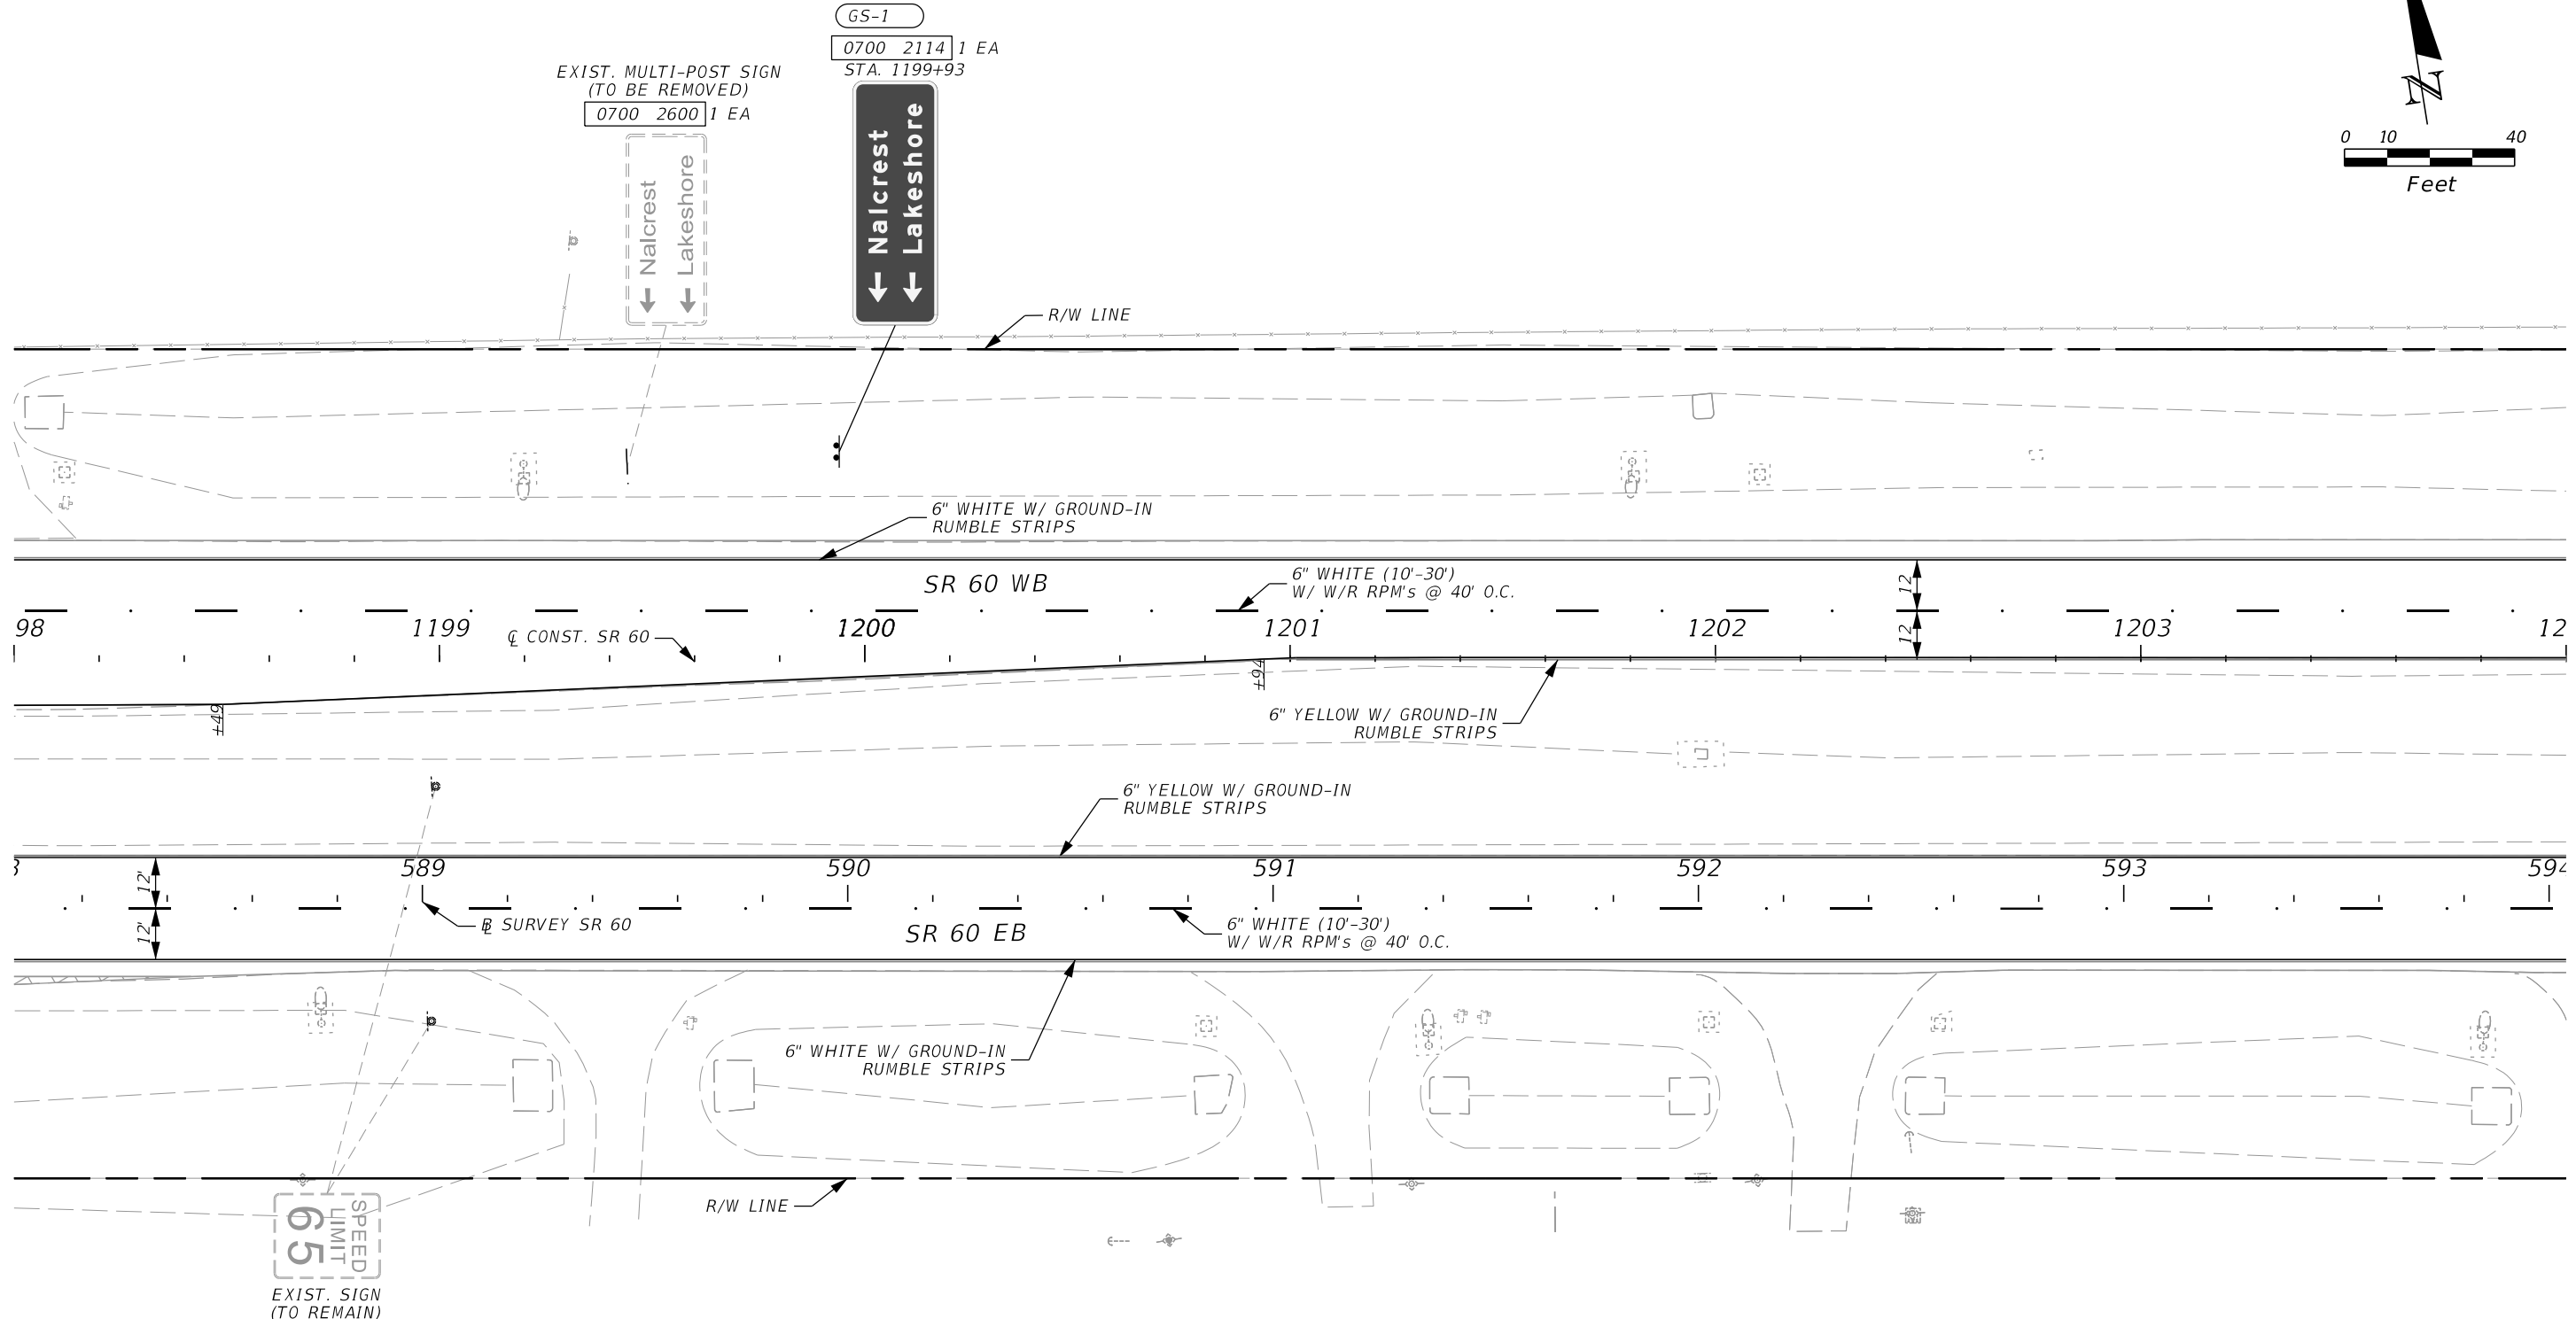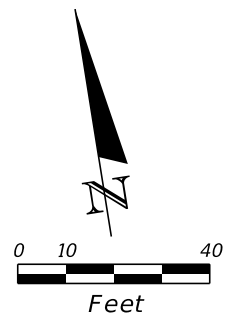

2/2/2024 1:14:53 PM VIA5 \\via-srv\openroads\FDOT\44927615201_10112\SigningAndMarking\PLANS\01.dgn

THE OFFICIAL RECORD OF THIS SHEET IS THE ELECTRONIC FILE DIGITALLY SIGNED AND SEALED UNDER RULE 61G15-23.004, F.A.C.



REVISIONS				ENGINEER OF RECORD			STATE OF FLORIDA DEPARTMENT OF TRANSPORTATION			SIGNING AND PAVEMENT MARKINGS PLANS	SHEET NO.
DATE	DESCRIPTION	DATE	DESCRIPTION				ROAD NO.	COUNTY	FINANCIAL PROJECT ID		
				ADRIANA GONZALEZ, PE LICENSE NUMBER: 74493 VIA ENGINEERING GROUP, INC. 55 WESTON ROAD, SUITE 405 WESTON, FL 33326			SR 60	POLK	449276-1-52-01		S-36

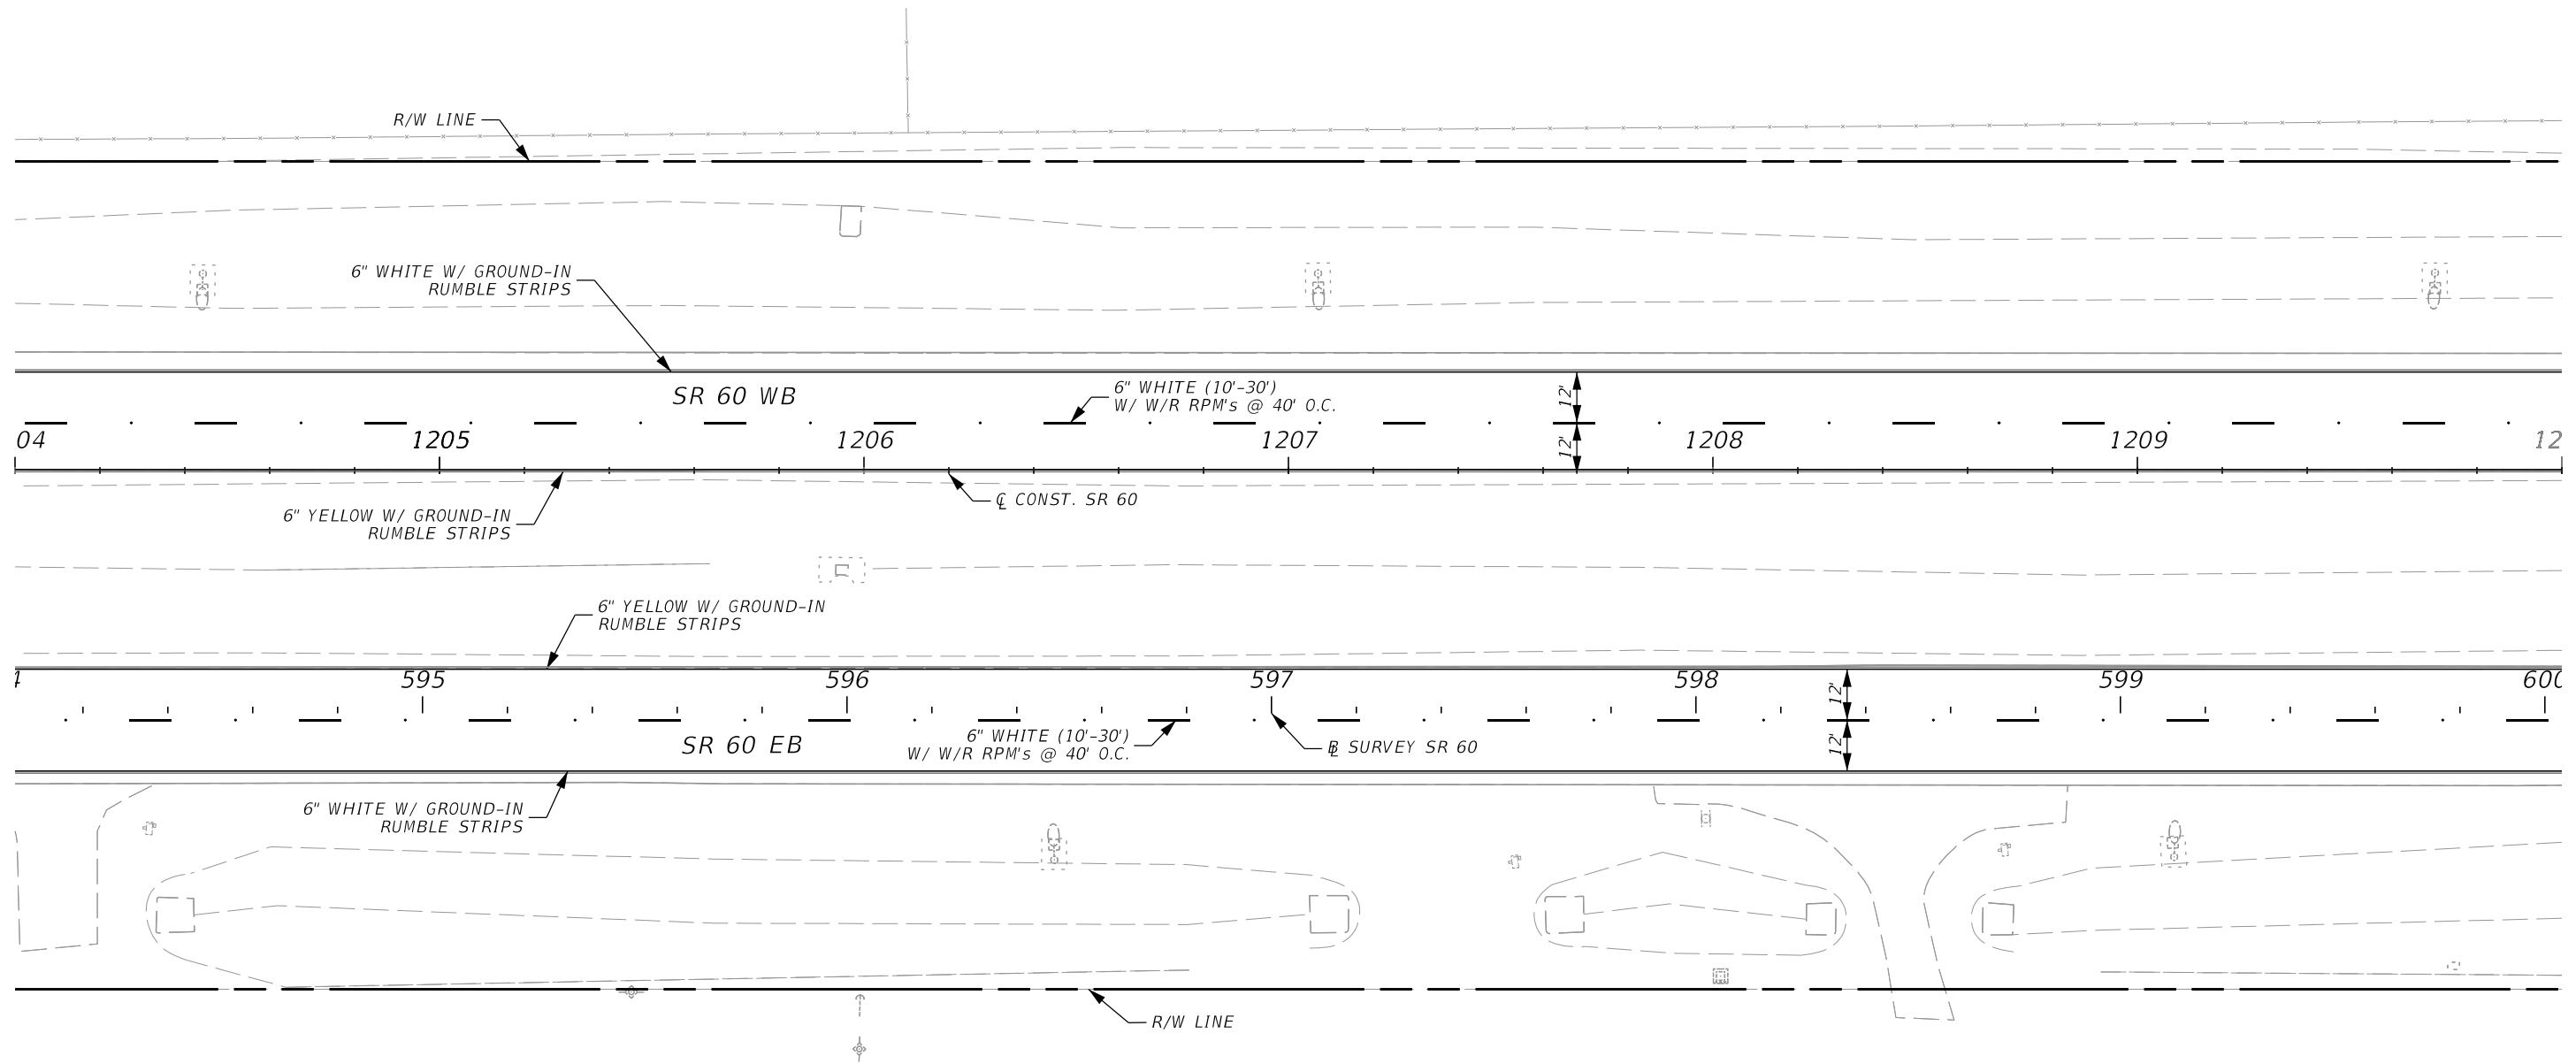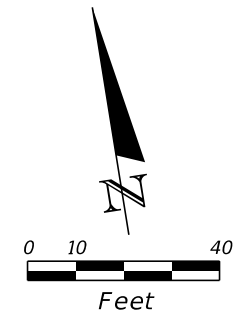

2/2/2024 1:14:54 PM VIA5
 \\via-srv\openroads\FDOT_44927615201_1012\SigningAndMarking\PLANS\01.dgn

THE OFFICIAL RECORD OF THIS SHEET IS THE ELECTRONIC FILE DIGITALLY SIGNED AND SEALED UNDER RULE 61G15-23.004, F.A.C.



REVISIONS				ENGINEER OF RECORD		STATE OF FLORIDA DEPARTMENT OF TRANSPORTATION			SIGNING AND PAVEMENT MARKINGS PLANS	SHEET NO.
DATE	DESCRIPTION	DATE	DESCRIPTION	ADRIANA GONZALEZ, PE LICENSE NUMBER: 74493 VIA ENGINEERING GROUP, INC. 55 WESTON ROAD, SUITE 405 WESTON, FL 33326		ROAD NO.	COUNTY	FINANCIAL PROJECT ID		S-37
								SR 60		

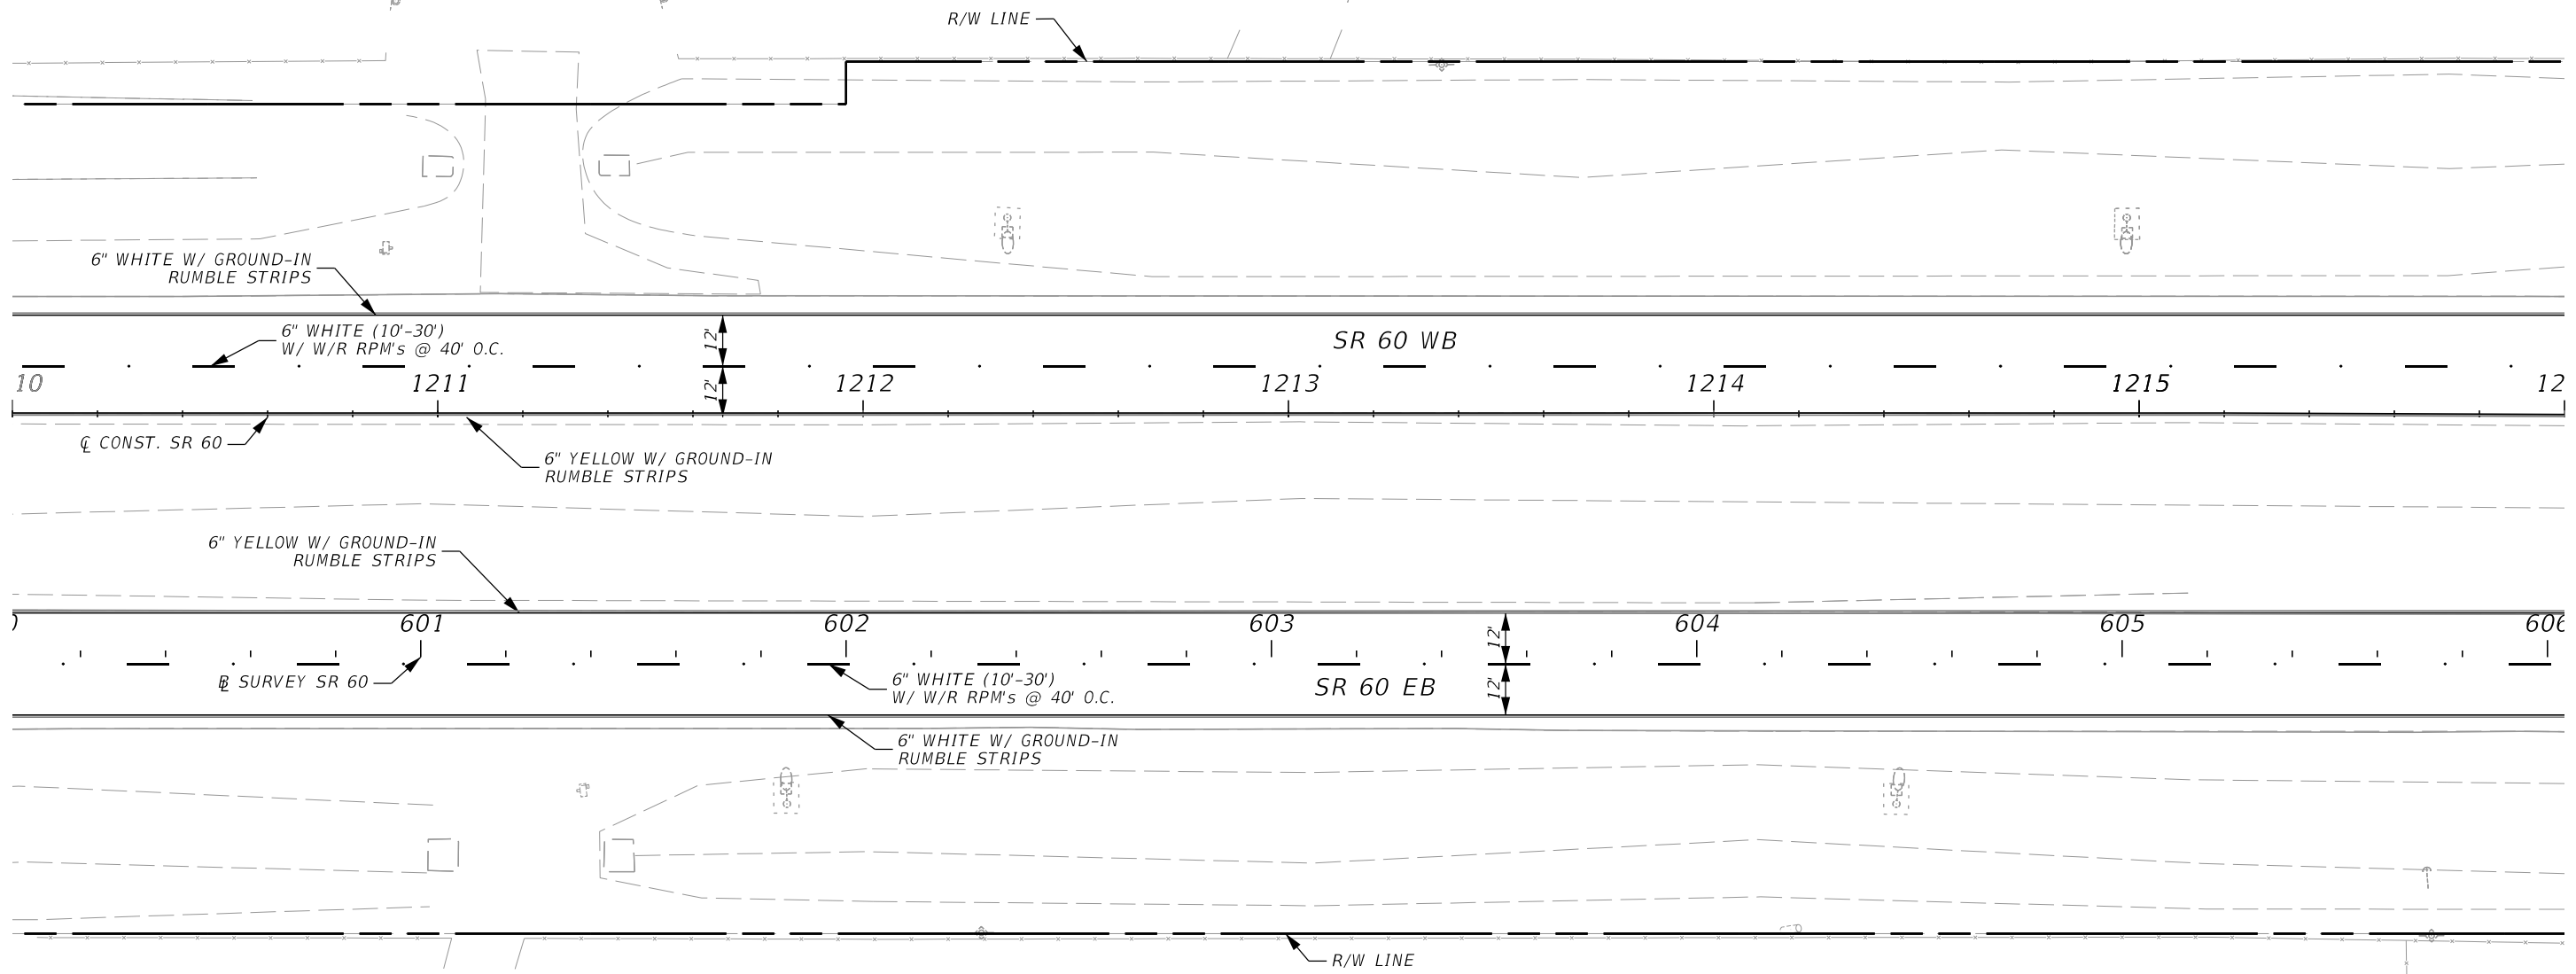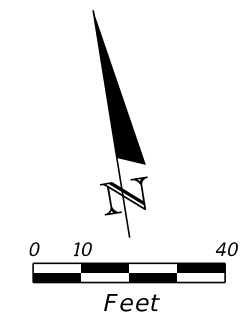

2/2/2024 1:14:54 PM VIA5 \\via-srv\openroads\FDOT_44927615201_1012\SigningAndMarking\PLANS\01.dgn

REVISIONS				ENGINEER OF RECORD		STATE OF FLORIDA DEPARTMENT OF TRANSPORTATION			SIGNING AND PAVEMENT MARKINGS PLANS	SHEET NO.
DATE	DESCRIPTION	DATE	DESCRIPTION				ROAD NO.	COUNTY		FINANCIAL PROJECT ID
				ADRIANA GONZALEZ, PE LICENSE NUMBER: 74493 VIA ENGINEERING GROUP, INC. 55 WESTON ROAD, SUITE 405 WESTON, FL 33326			SR 60	POLK		449276-1-52-01

THE OFFICIAL RECORD OF THIS SHEET IS THE ELECTRONIC FILE DIGITALLY SIGNED AND SEALED UNDER RULE 61G15-23.004, F.A.C.

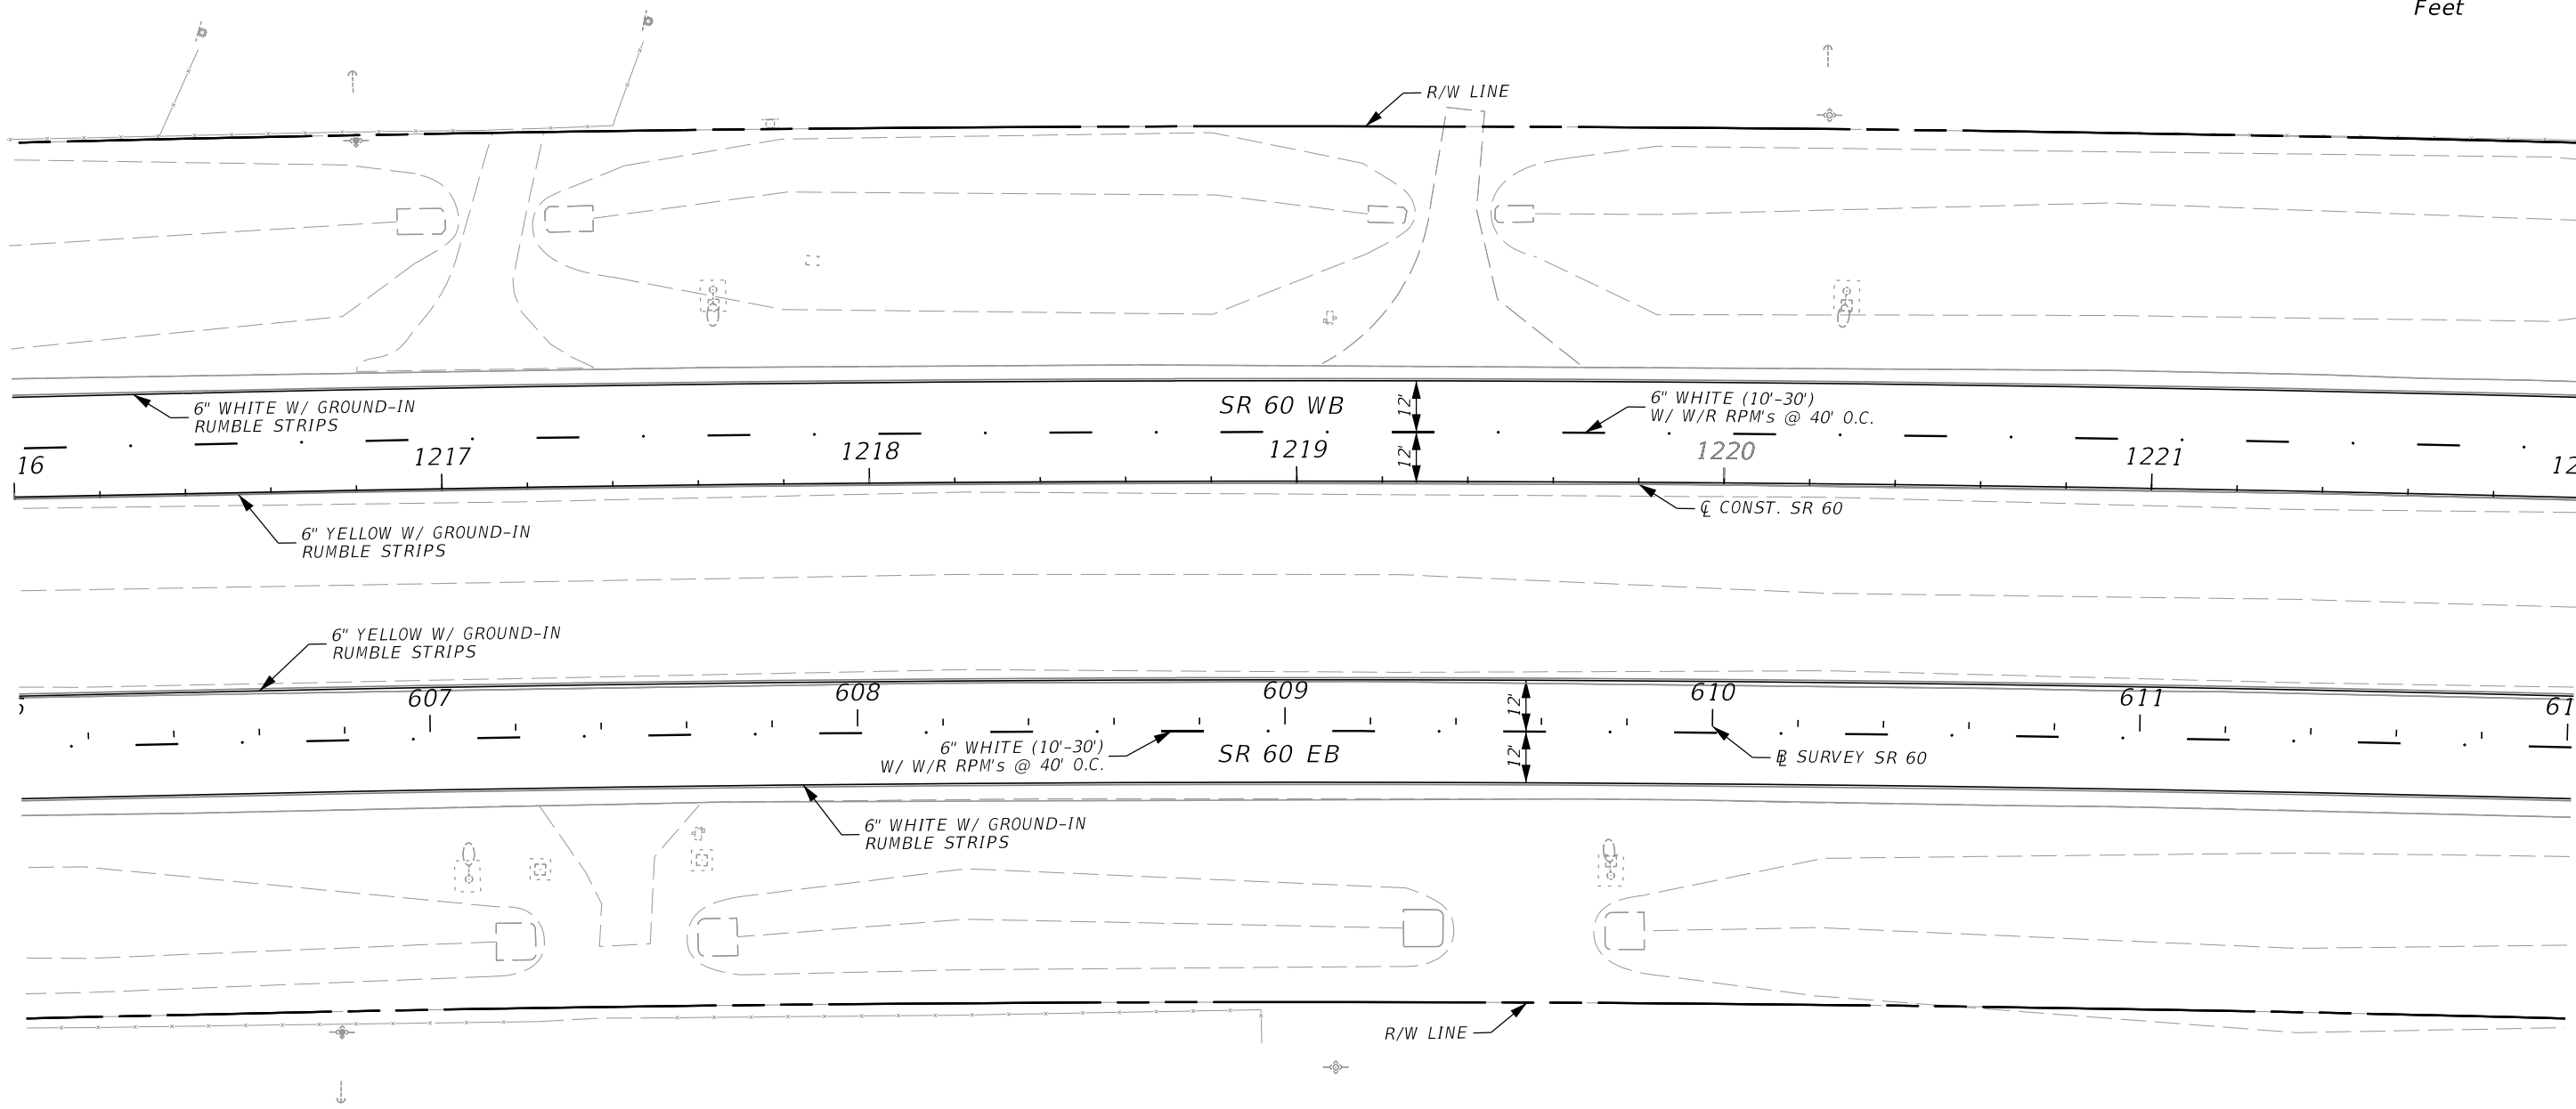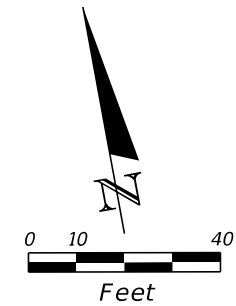

2/2/2024 1:14:55 PM VIA5 \\via-srv\openroads\FDOT_44927615201_1012\SigningAndMarking\PLANS\01.dgn

REVISIONS			
DATE	DESCRIPTION	DATE	DESCRIPTION



ENGINEER OF RECORD
 ADRIANA GONZALEZ, PE
 LICENSE NUMBER: 74493
 VIA ENGINEERING GROUP, INC.
 55 WESTON ROAD, SUITE 405
 WESTON, FL 33326

STATE OF FLORIDA DEPARTMENT OF TRANSPORTATION		
ROAD NO.	COUNTY	FINANCIAL PROJECT ID
SR 60	POLK	449276-1-52-01

**SIGNING AND PAVEMENT
MARKINGS PLANS**

SHEET NO.
 S-39



THE OFFICIAL RECORD OF THIS SHEET IS THE ELECTRONIC FILE DIGITALLY SIGNED AND SEALED UNDER RULE 61G15-23.004, F.A.C.

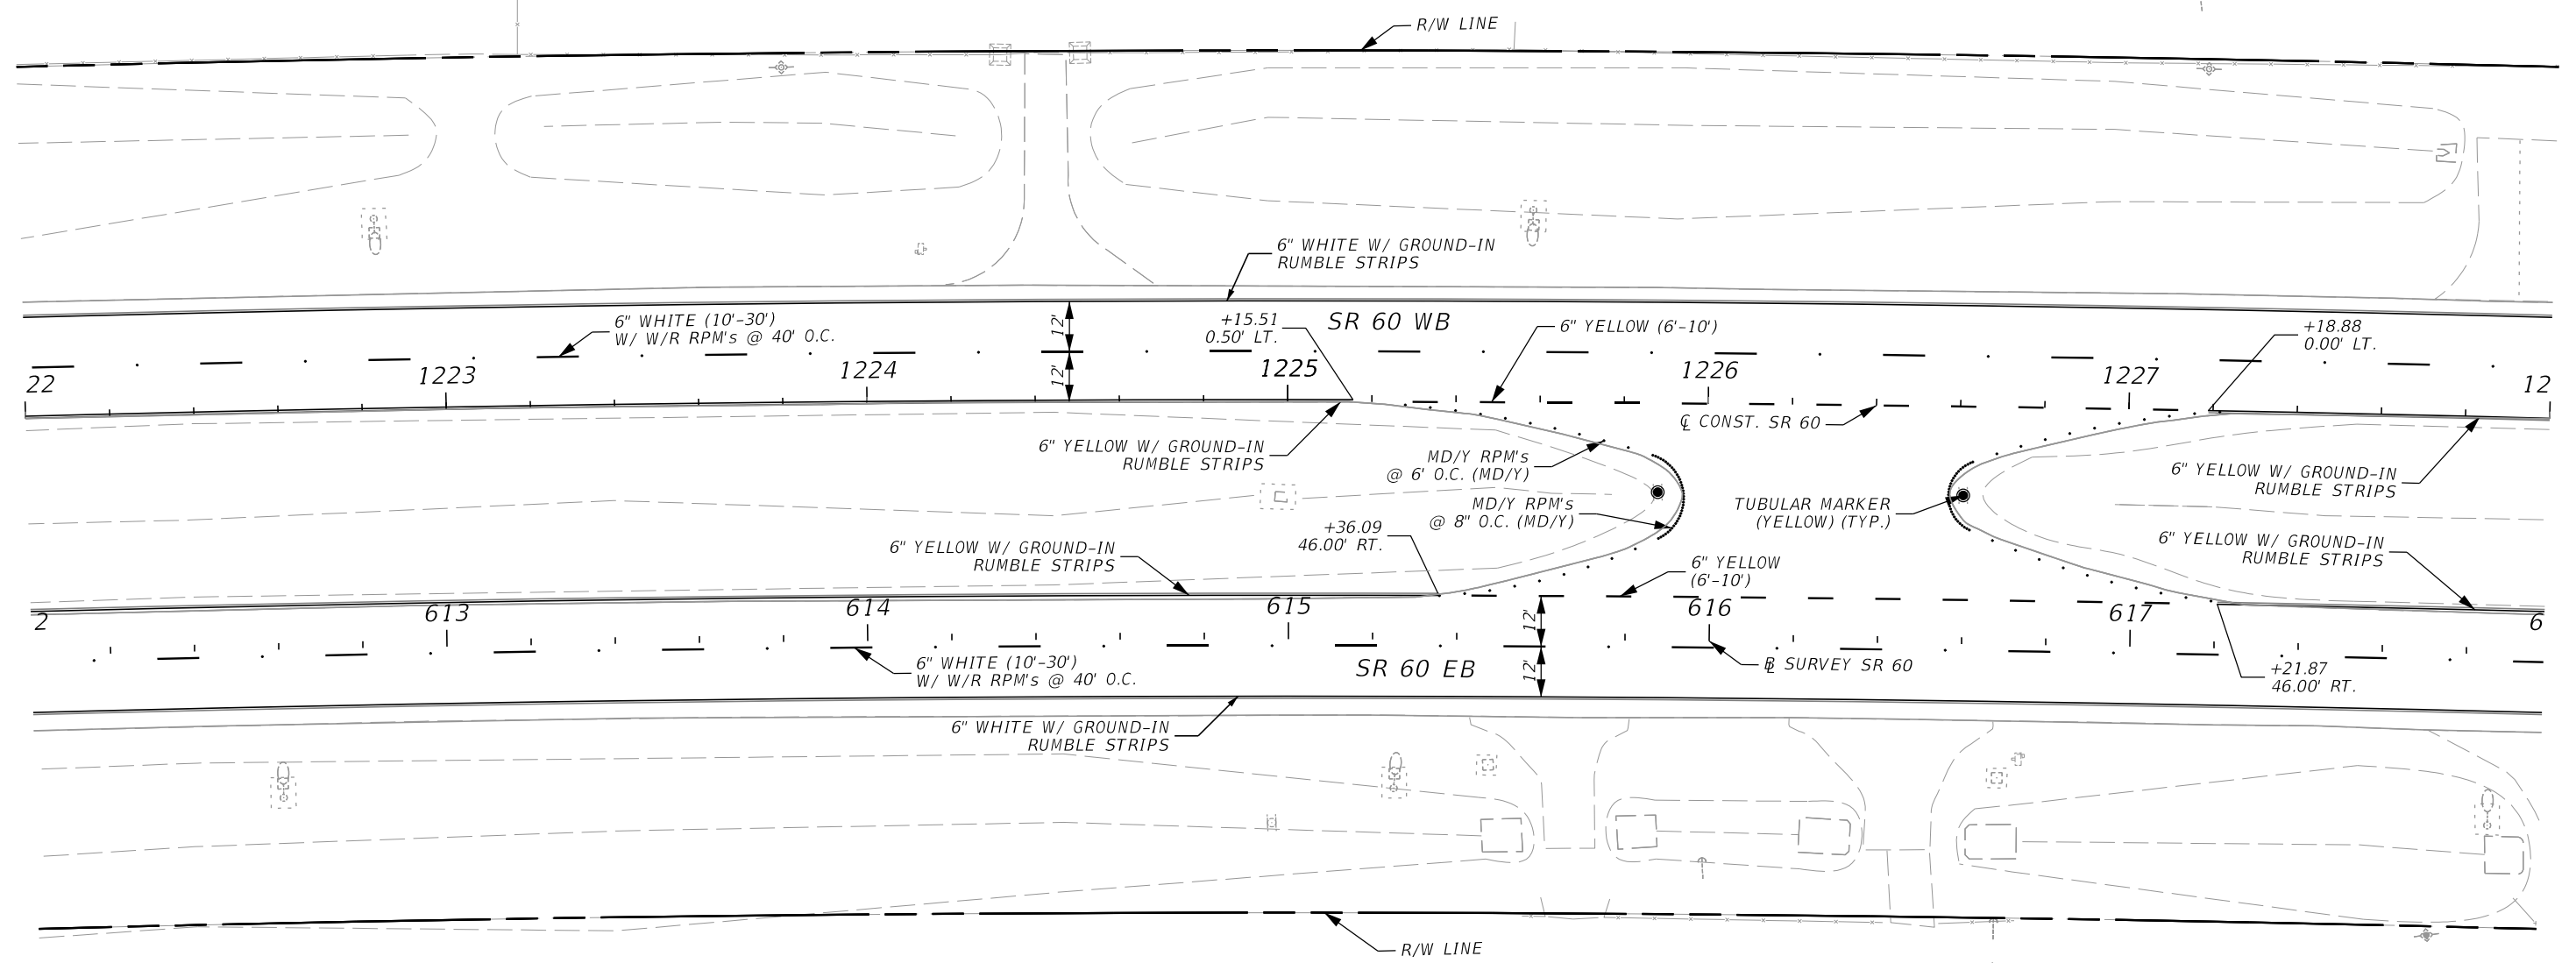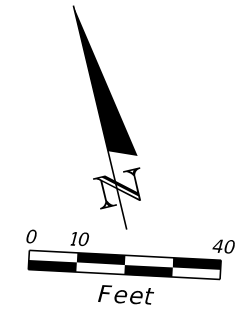

2/2/2024 1:14:56 PM VIA5 \\via-srv\openroads\FDOT_44927615201_10112\SigningAndMarking\PLANS\01.dgn

REVISIONS				ENGINEER OF RECORD		STATE OF FLORIDA DEPARTMENT OF TRANSPORTATION			SIGNING AND PAVEMENT MARKINGS PLANS	SHEET NO.
DATE	DESCRIPTION	DATE	DESCRIPTION	ADRIANA GONZALEZ, PE LICENSE NUMBER: 74493 VIA ENGINEERING GROUP, INC. 55 WESTON ROAD, SUITE 405 WESTON, FL 33326		ROAD NO.	COUNTY	FINANCIAL PROJECT ID		S-40
						SR 60	POLK	449276-1-52-01		



THE OFFICIAL RECORD OF THIS SHEET IS THE ELECTRONIC FILE DIGITALLY SIGNED AND SEALED UNDER RULE 61G15-23.004, F.A.C.

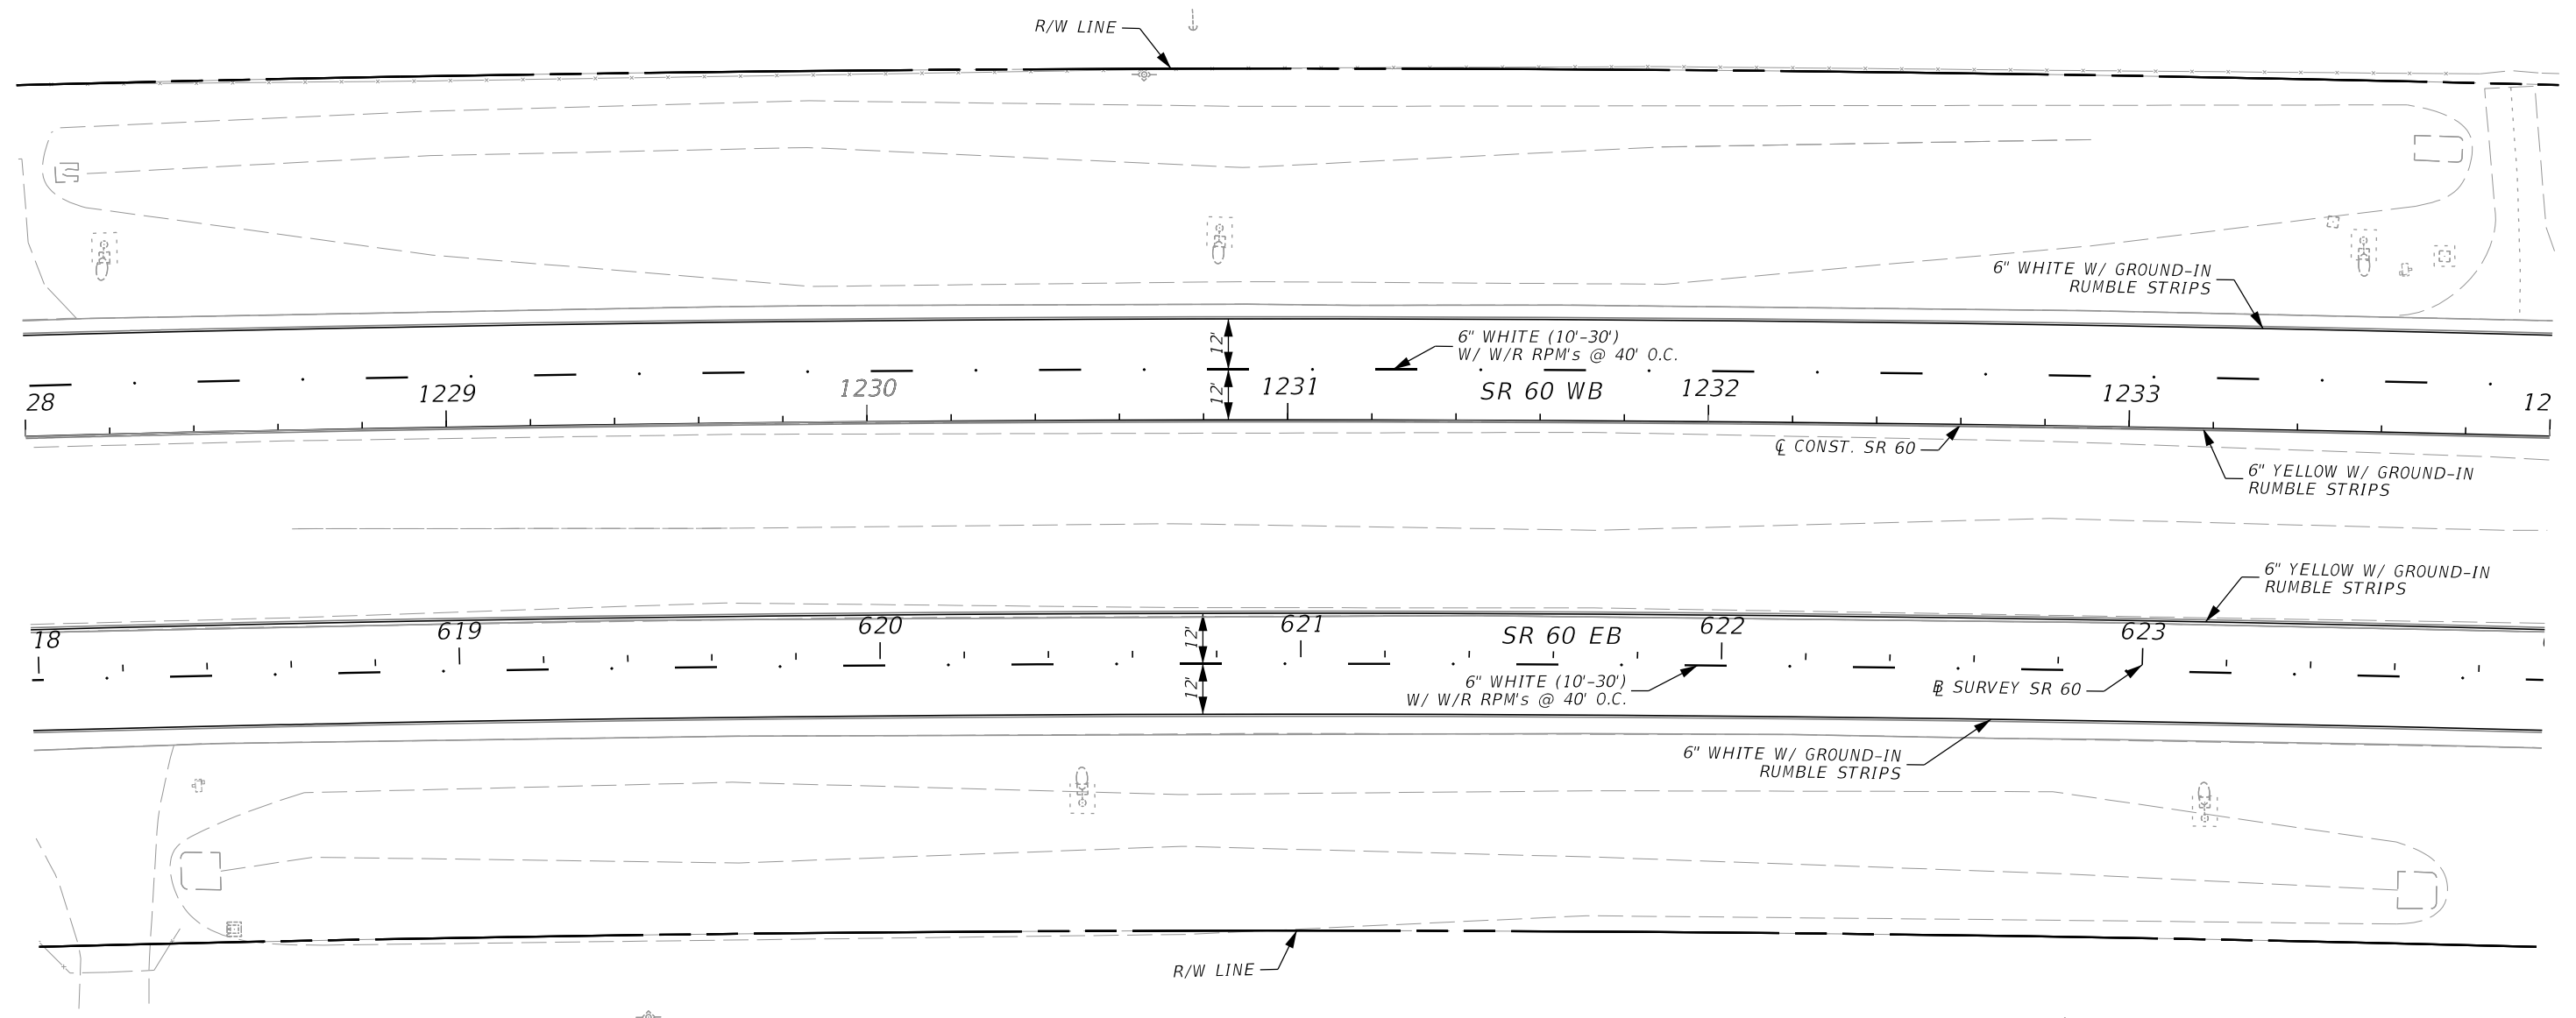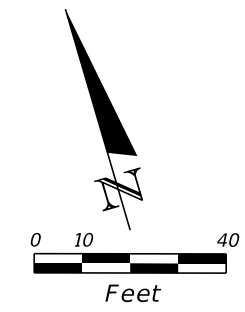

2/2/2024 1:14:56 PM VIA5 \\via-srv\openroads\FDOT_44927615201_1012\SigningAndMarking\PLANS\01.dgn

REVISIONS				ENGINEER OF RECORD		STATE OF FLORIDA DEPARTMENT OF TRANSPORTATION			SIGNING AND PAVEMENT MARKINGS PLANS	SHEET NO.
DATE	DESCRIPTION	DATE	DESCRIPTION	ADRIANA GONZALEZ, PE LICENSE NUMBER: 74493 VIA ENGINEERING GROUP, INC. 55 WESTON ROAD, SUITE 405 WESTON, FL 33326		ROAD NO.	COUNTY	FINANCIAL PROJECT ID		S-41
						SR 60	POLK	449276-1-52-01		



THE OFFICIAL RECORD OF THIS SHEET IS THE ELECTRONIC FILE DIGITALLY SIGNED AND SEALED UNDER RULE 61G15-23.004, F.A.C.

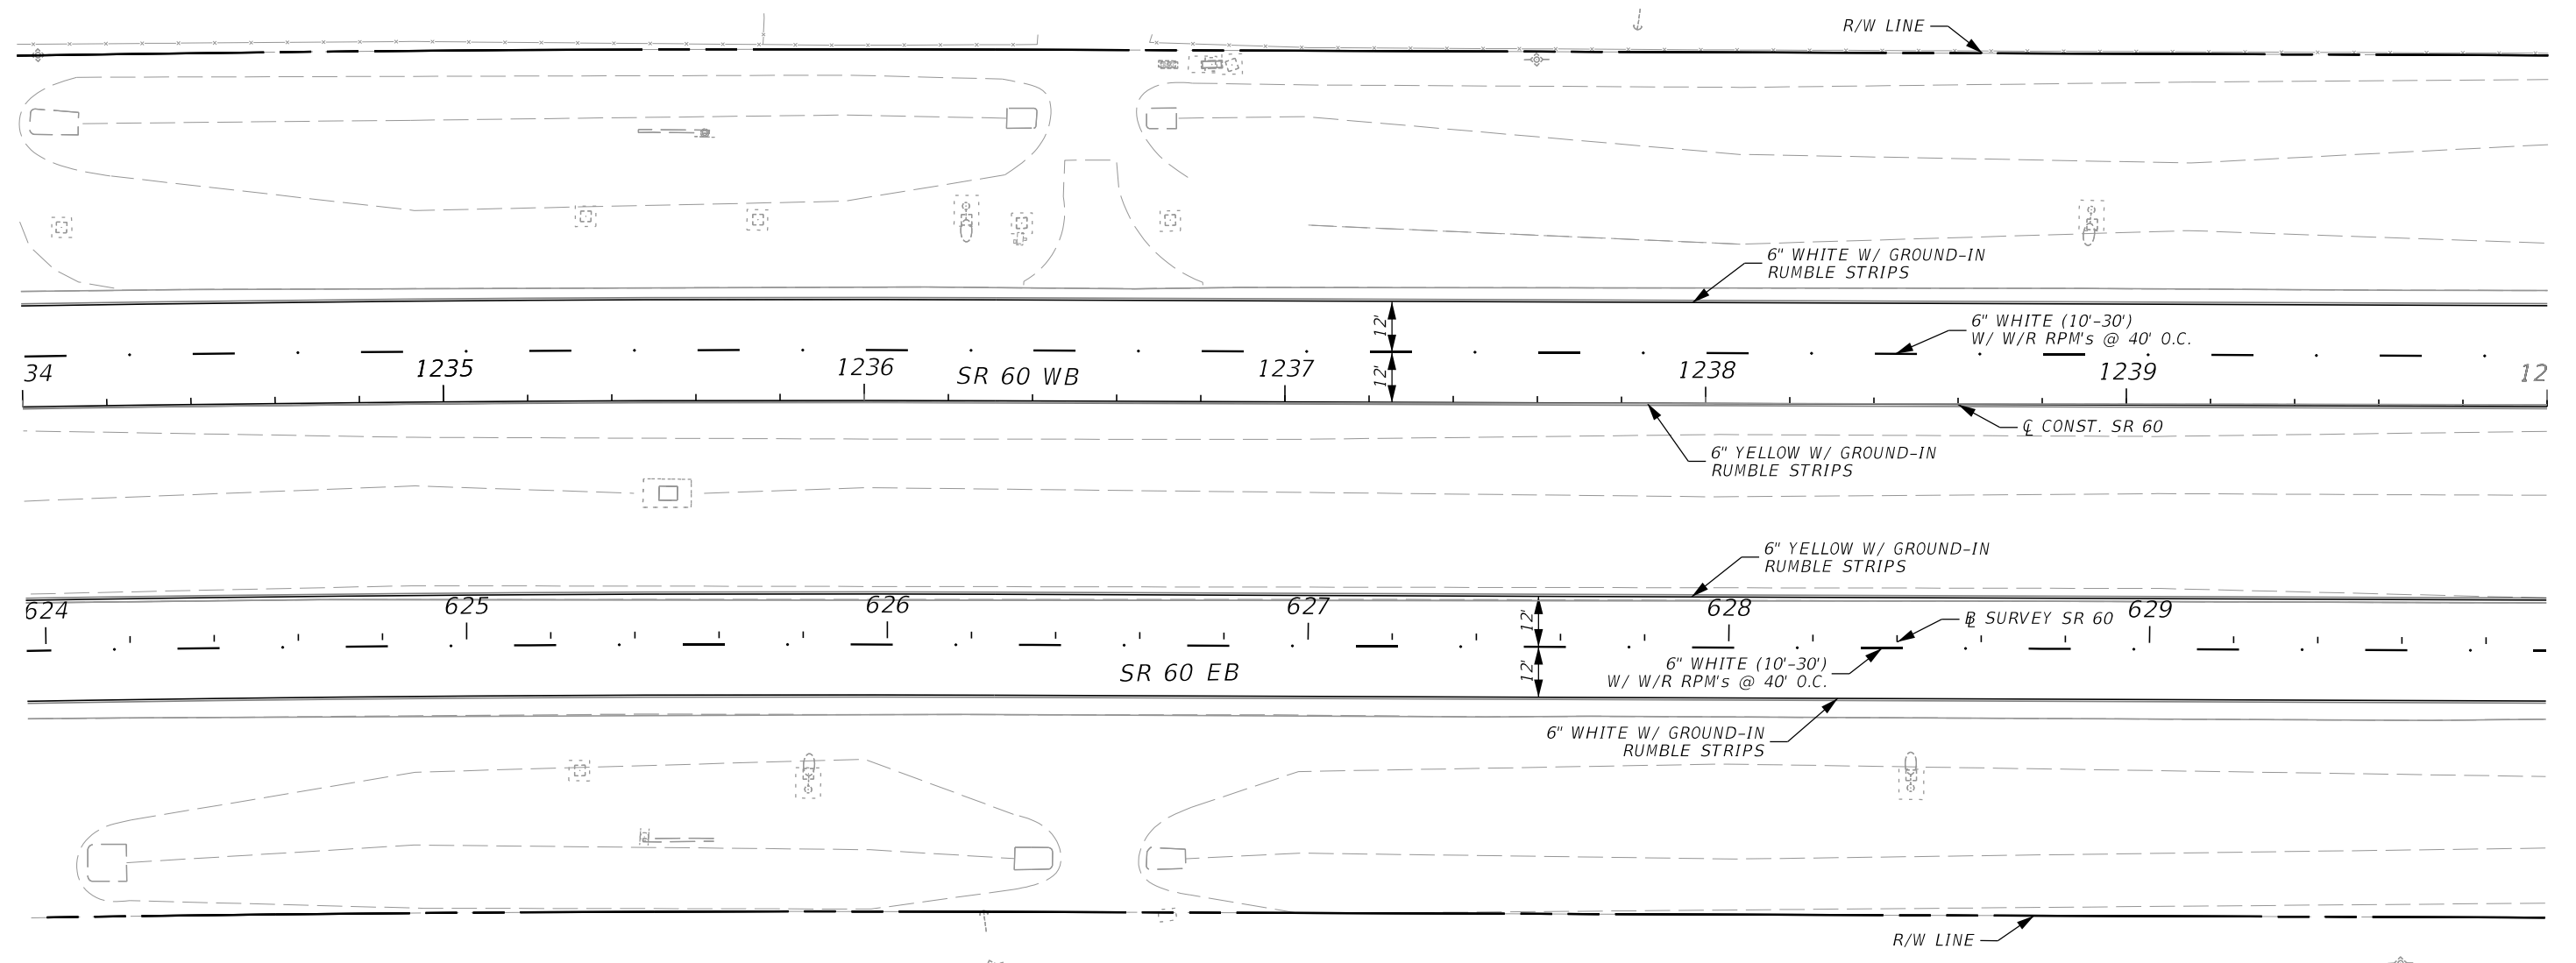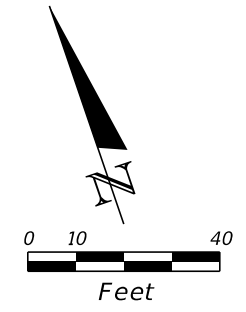

2/2/2024 1:14:57 PM VIA5 \\via-srv\openroads\FDOT_44927615201_1012\SigningAndMarking\PLANS\01.dgn

REVISIONS				ENGINEER OF RECORD		STATE OF FLORIDA DEPARTMENT OF TRANSPORTATION			SIGNING AND PAVEMENT MARKINGS PLANS	SHEET NO.
DATE	DESCRIPTION	DATE	DESCRIPTION				ROAD NO.	COUNTY		FINANCIAL PROJECT ID
				ADRIANA GONZALEZ, PE LICENSE NUMBER: 74493 VIA ENGINEERING GROUP, INC. 55 WESTON ROAD, SUITE 405 WESTON, FL 33326			SR 60	POLK		449276-1-52-01


THE OFFICIAL RECORD OF THIS SHEET IS THE ELECTRONIC FILE DIGITALLY SIGNED AND SEALED UNDER RULE 61G15-23.004, F.A.C.

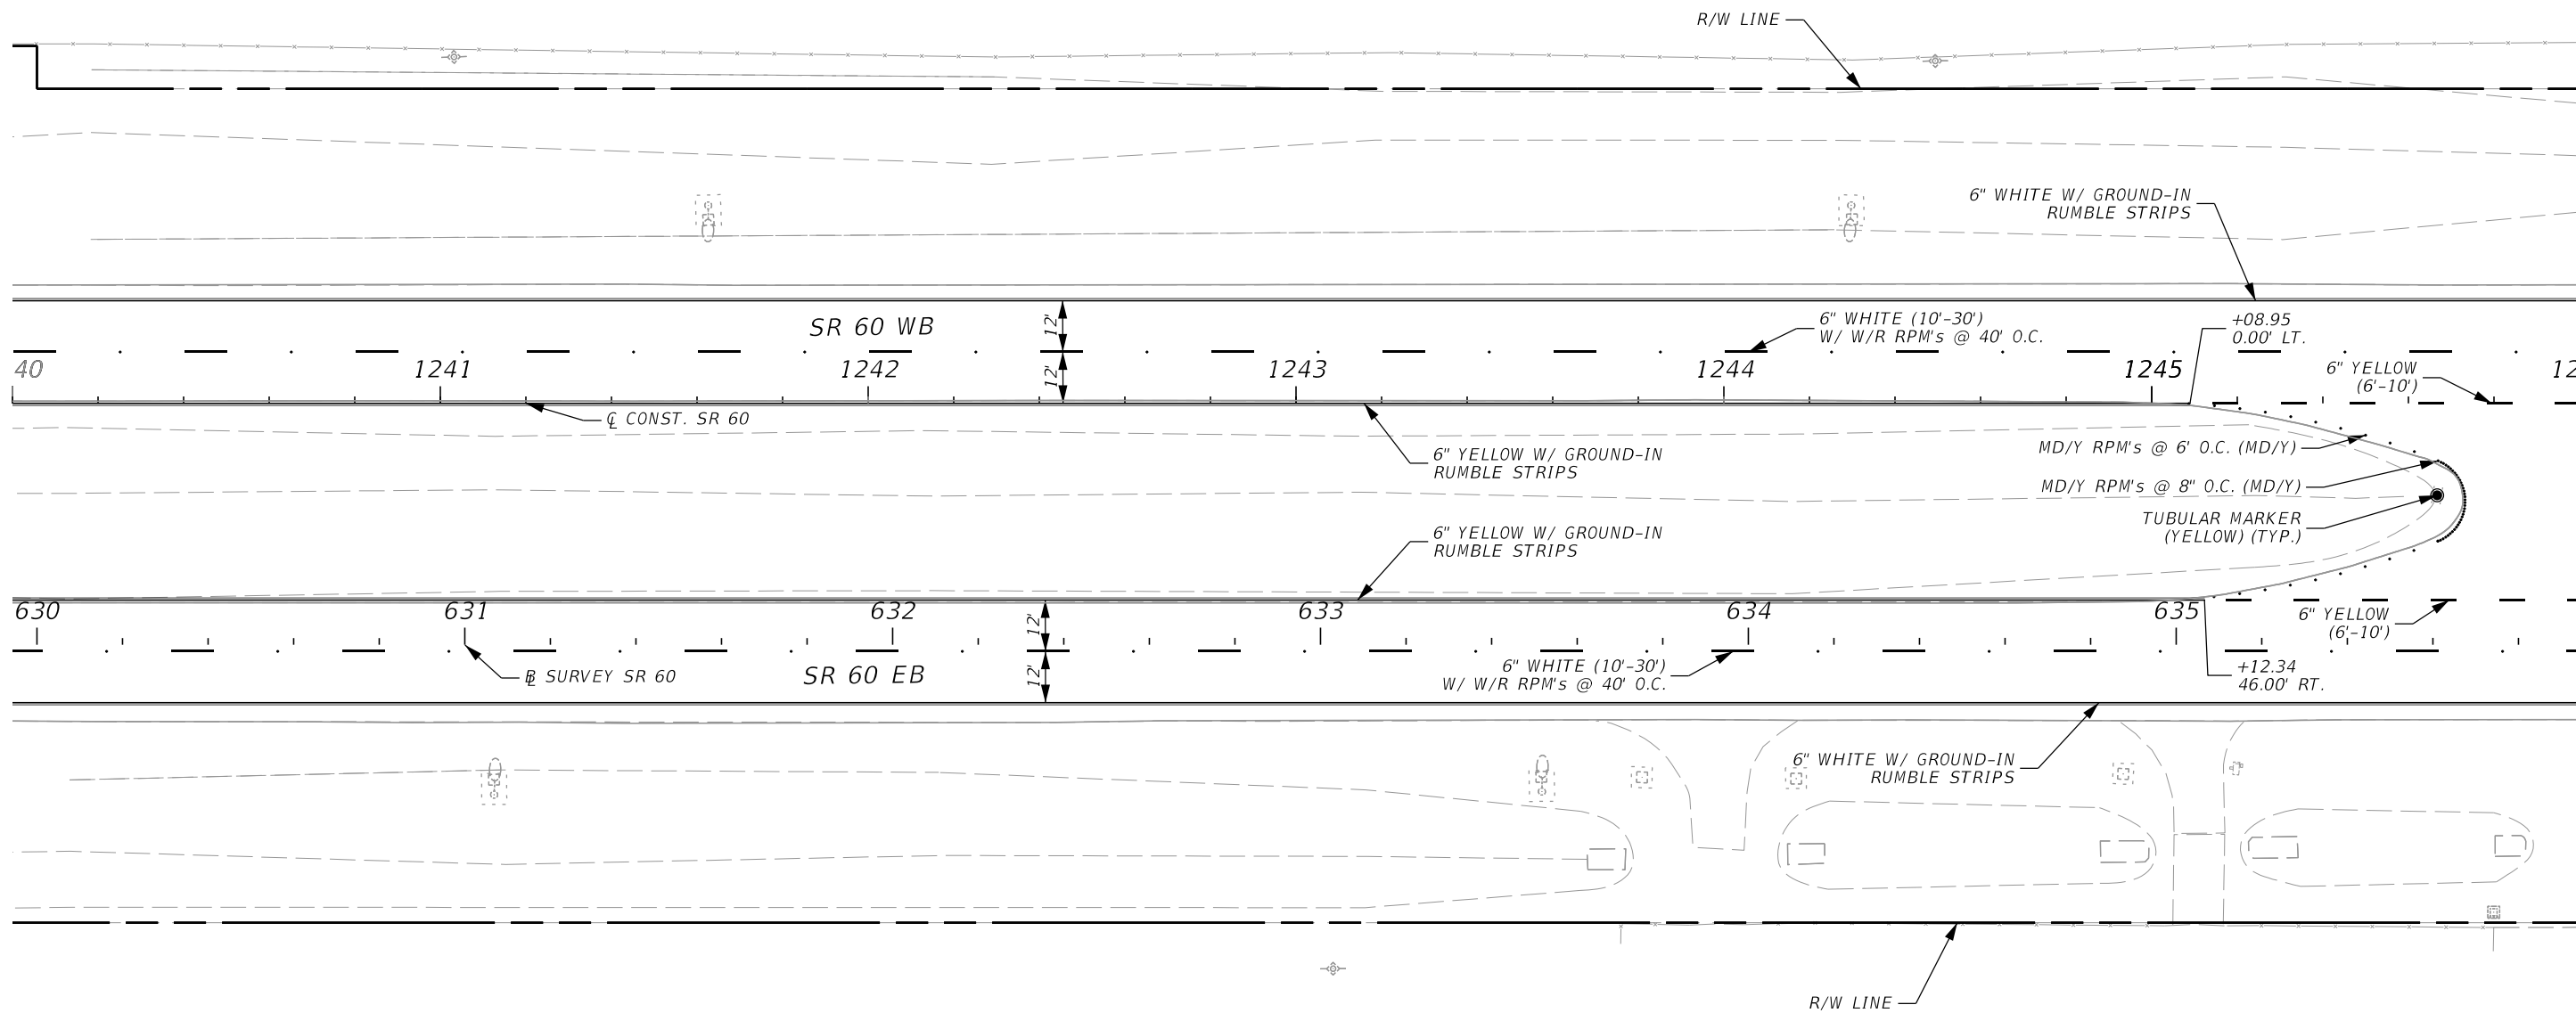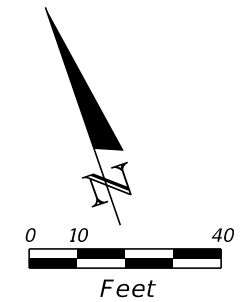

2/2/2024 1:14:58 PM VIA5 \\via-srv\openroads\FDOT_44927615201_1012\SigningAndMarking\PLANS\01.dgn

THE OFFICIAL RECORD OF THIS SHEET IS THE ELECTRONIC FILE DIGITALLY SIGNED AND SEALED UNDER RULE 61G15-23.004, F.A.C.


REVISIONS				ENGINEER OF RECORD			STATE OF FLORIDA DEPARTMENT OF TRANSPORTATION			SIGNING AND PAVEMENT MARKINGS PLANS	SHEET NO.
DATE	DESCRIPTION	DATE	DESCRIPTION	ADRIANA GONZALEZ, PE LICENSE NUMBER: 74493 VIA ENGINEERING GROUP, INC. 55 WESTON ROAD, SUITE 405 WESTON, FL 33326			ROAD NO.	COUNTY	FINANCIAL PROJECT ID		S-43
				SR 60	POLK	449276-1-52-01					

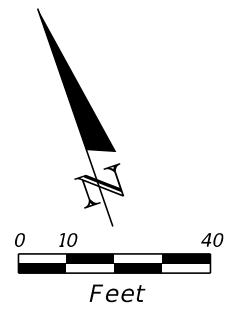

R5-1
36"x36"
0700 13 15 2 EA
0700 1111 2 EA
STA. 1247+55








R5-1a
42"x30"
0700 13 15 2 EA
0700 1111 2 EA
STA. 1249+55

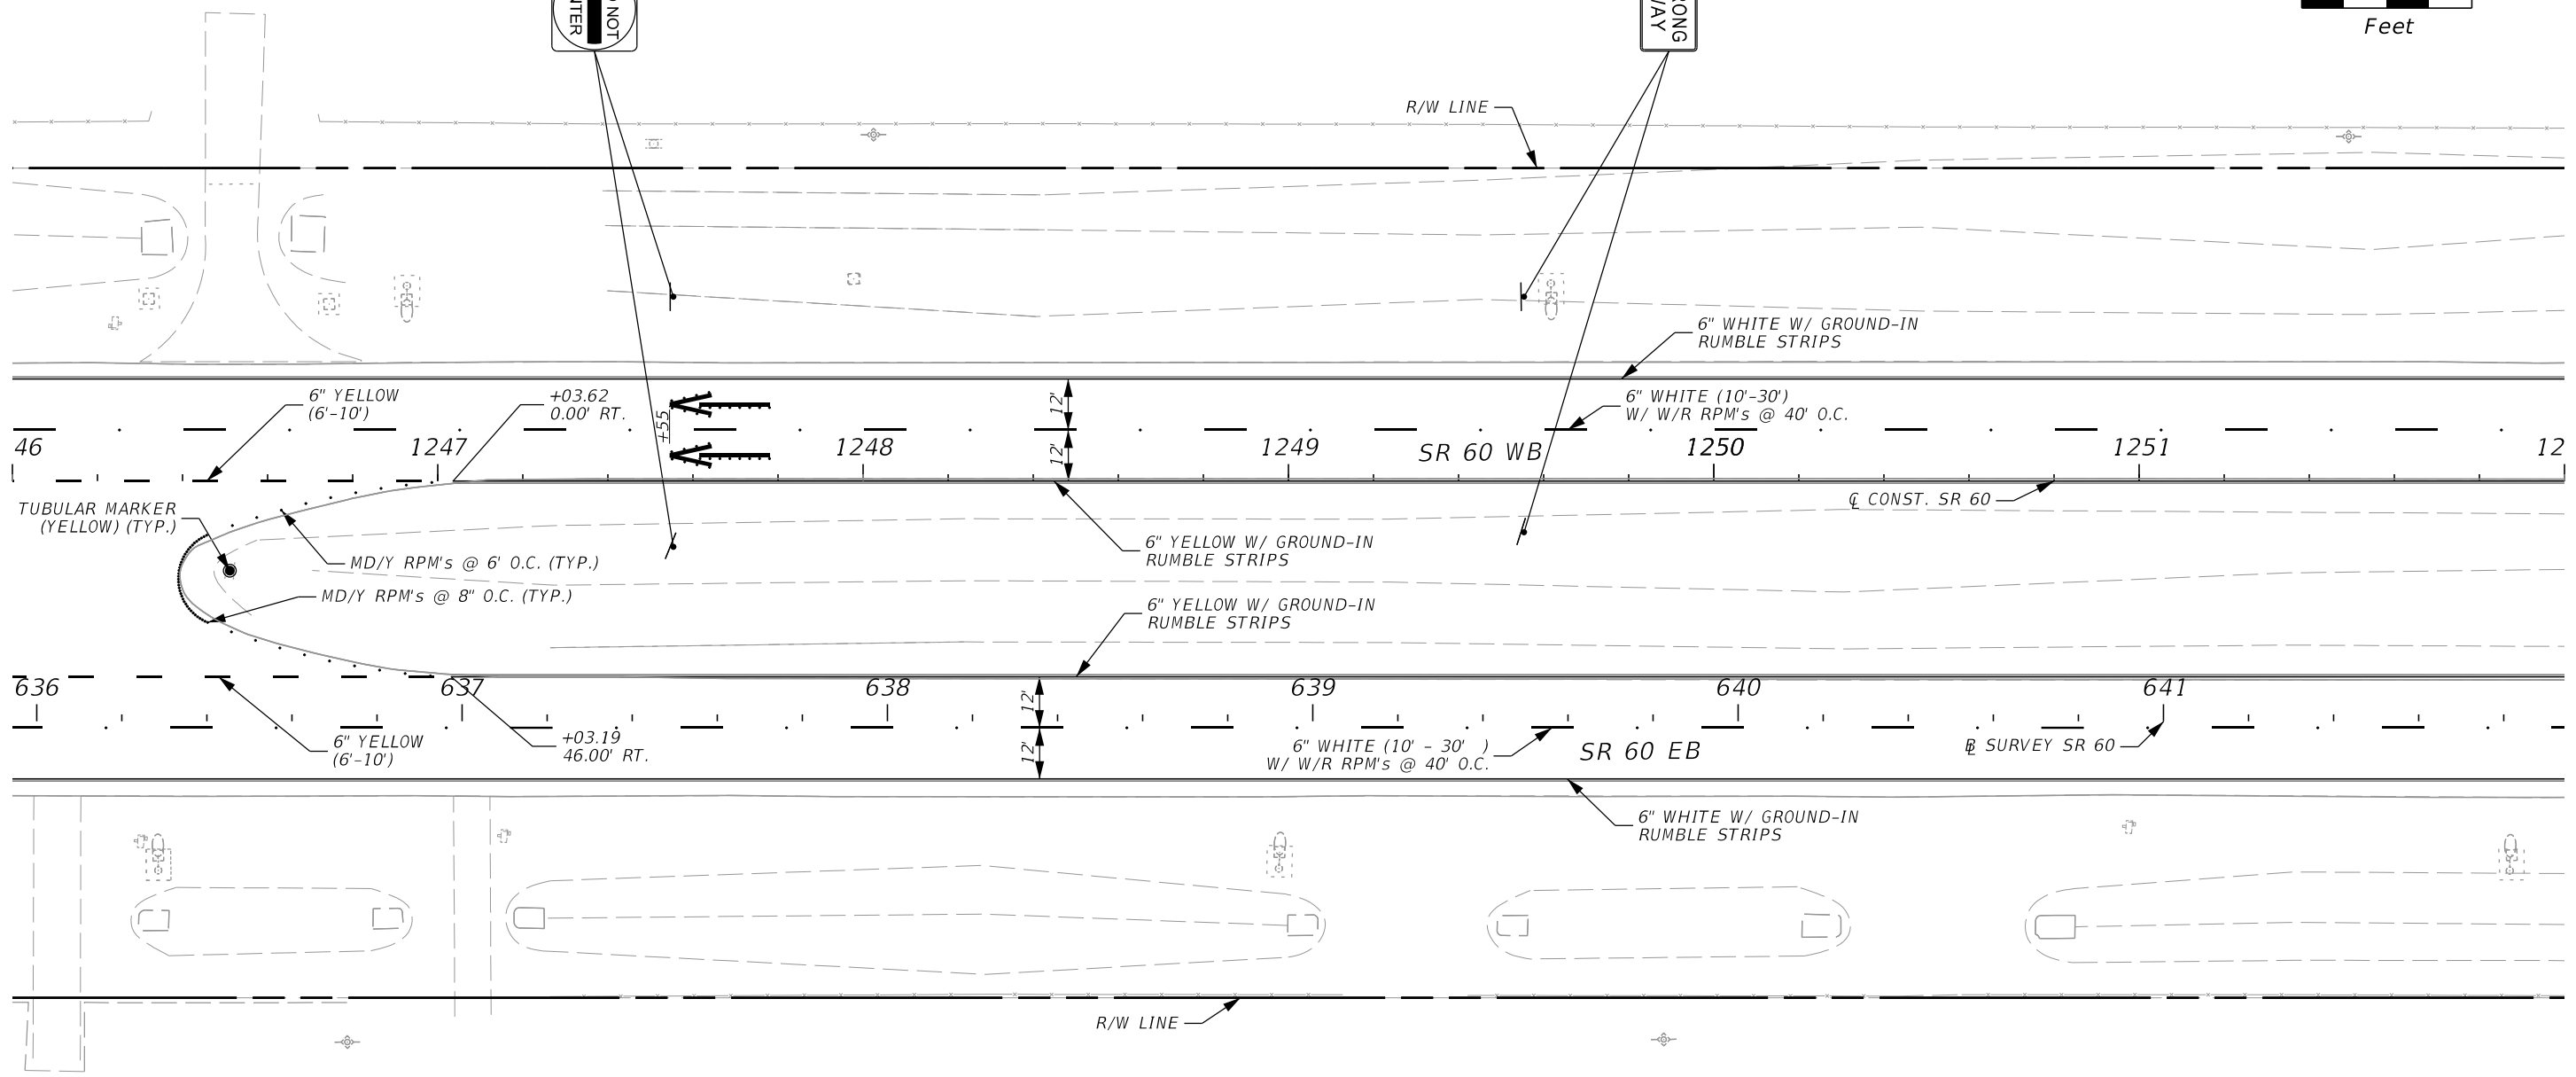

2/2/2024 1:14:58 PM VIA5 \\via-srv\openroads\FDOT_44927615201_1012\SigningAndMarking\PLANS\01.dgn

REVISIONS				ENGINEER OF RECORD		STATE OF FLORIDA DEPARTMENT OF TRANSPORTATION			SIGNING AND PAVEMENT MARKINGS PLANS	SHEET NO.
DATE	DESCRIPTION	DATE	DESCRIPTION	ADRIANA GONZALEZ, PE LICENSE NUMBER: 74493 VIA ENGINEERING GROUP, INC. 55 WESTON ROAD, SUITE 405 WESTON, FL 33326		ROAD NO.	COUNTY	FINANCIAL PROJECT ID		S-44
						SR 60	POLK	449276-1-52-01		



THE OFFICIAL RECORD OF THIS SHEET IS THE ELECTRONIC FILE DIGITALLY SIGNED AND SEALED UNDER RULE 61G15-23.004, F.A.C.

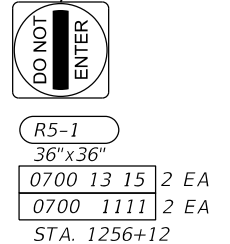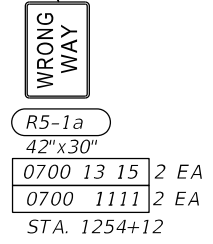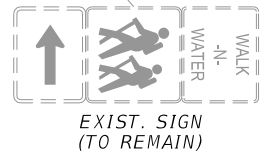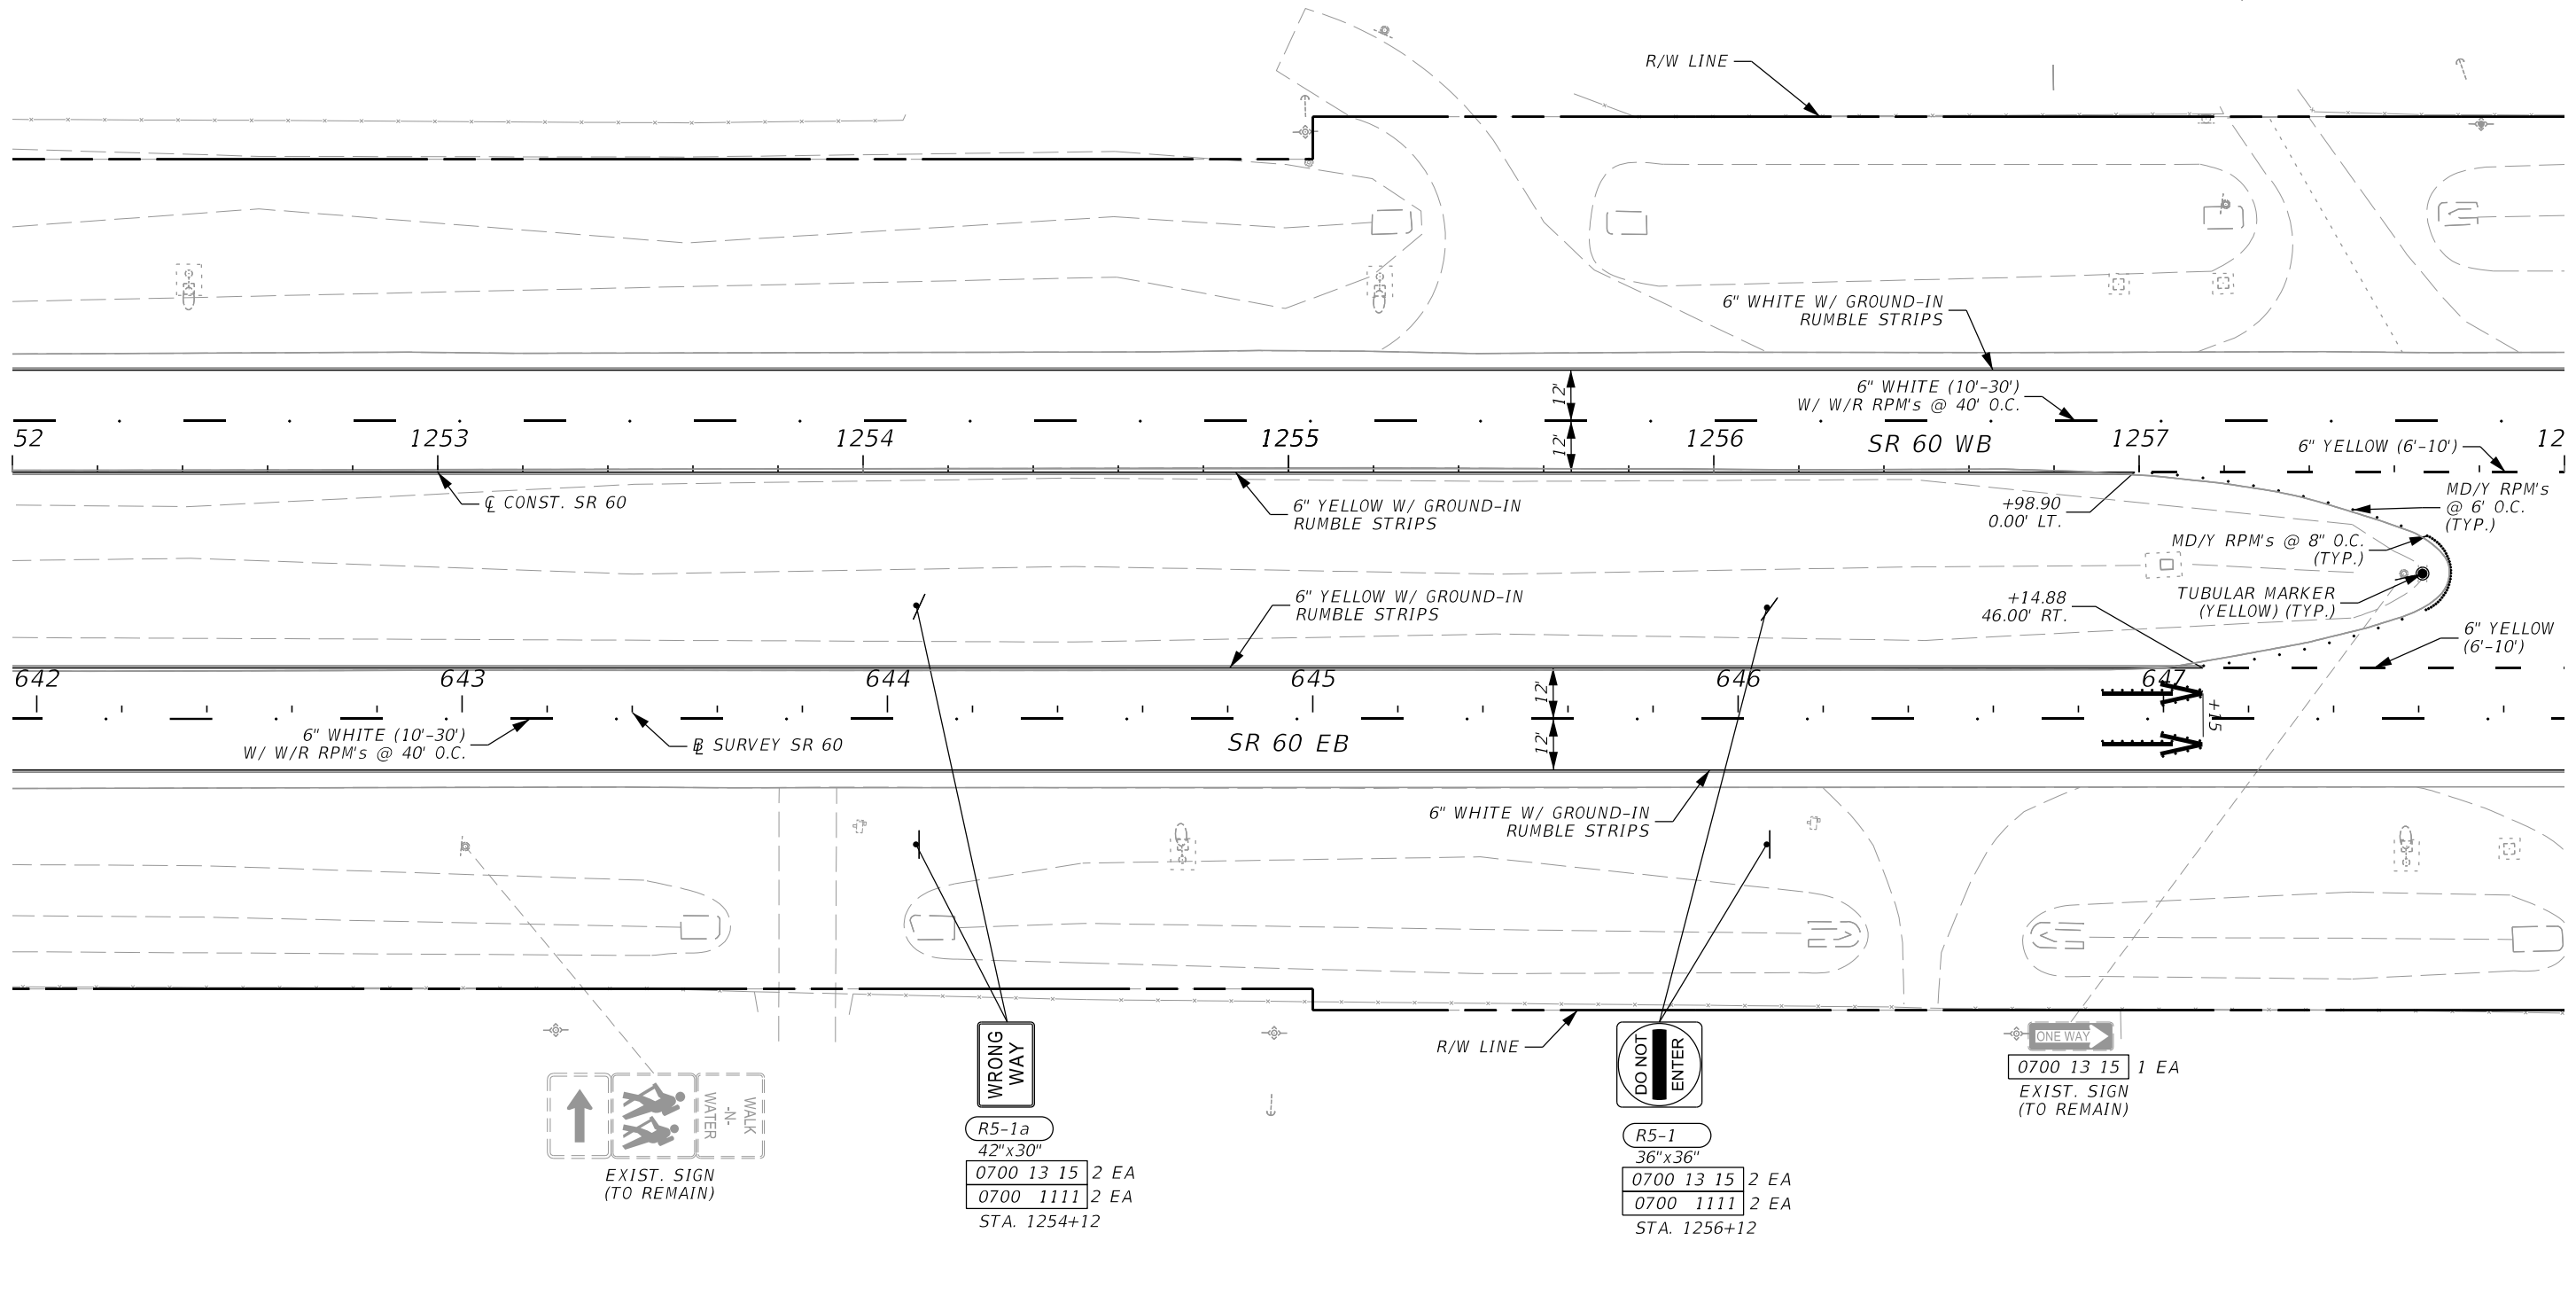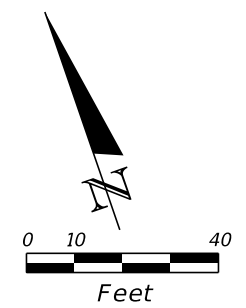

2/2/2024 1:14:59 PM VIA5 \\via-srv\openroads\FDOT_44927615201_1012\SigningAndMarking\PLANS\01.dgn

THE OFFICIAL RECORD OF THIS SHEET IS THE ELECTRONIC FILE DIGITALLY SIGNED AND SEALED UNDER RULE 61G15-23.004, F.A.C.


REVISIONS		ENGINEER OF RECORD		STATE OF FLORIDA DEPARTMENT OF TRANSPORTATION			SIGNING AND PAVEMENT MARKINGS PLANS	SHEET NO.
DATE	DESCRIPTION	DATE	DESCRIPTION	ROAD NO.	COUNTY	FINANCIAL PROJECT ID		S-45
			ADRIANA GONZALEZ, PE LICENSE NUMBER: 74493 VIA ENGINEERING GROUP, INC. 55 WESTON ROAD, SUITE 405 WESTON, FL 33326	SR 60	POLK	449276-1-52-01		

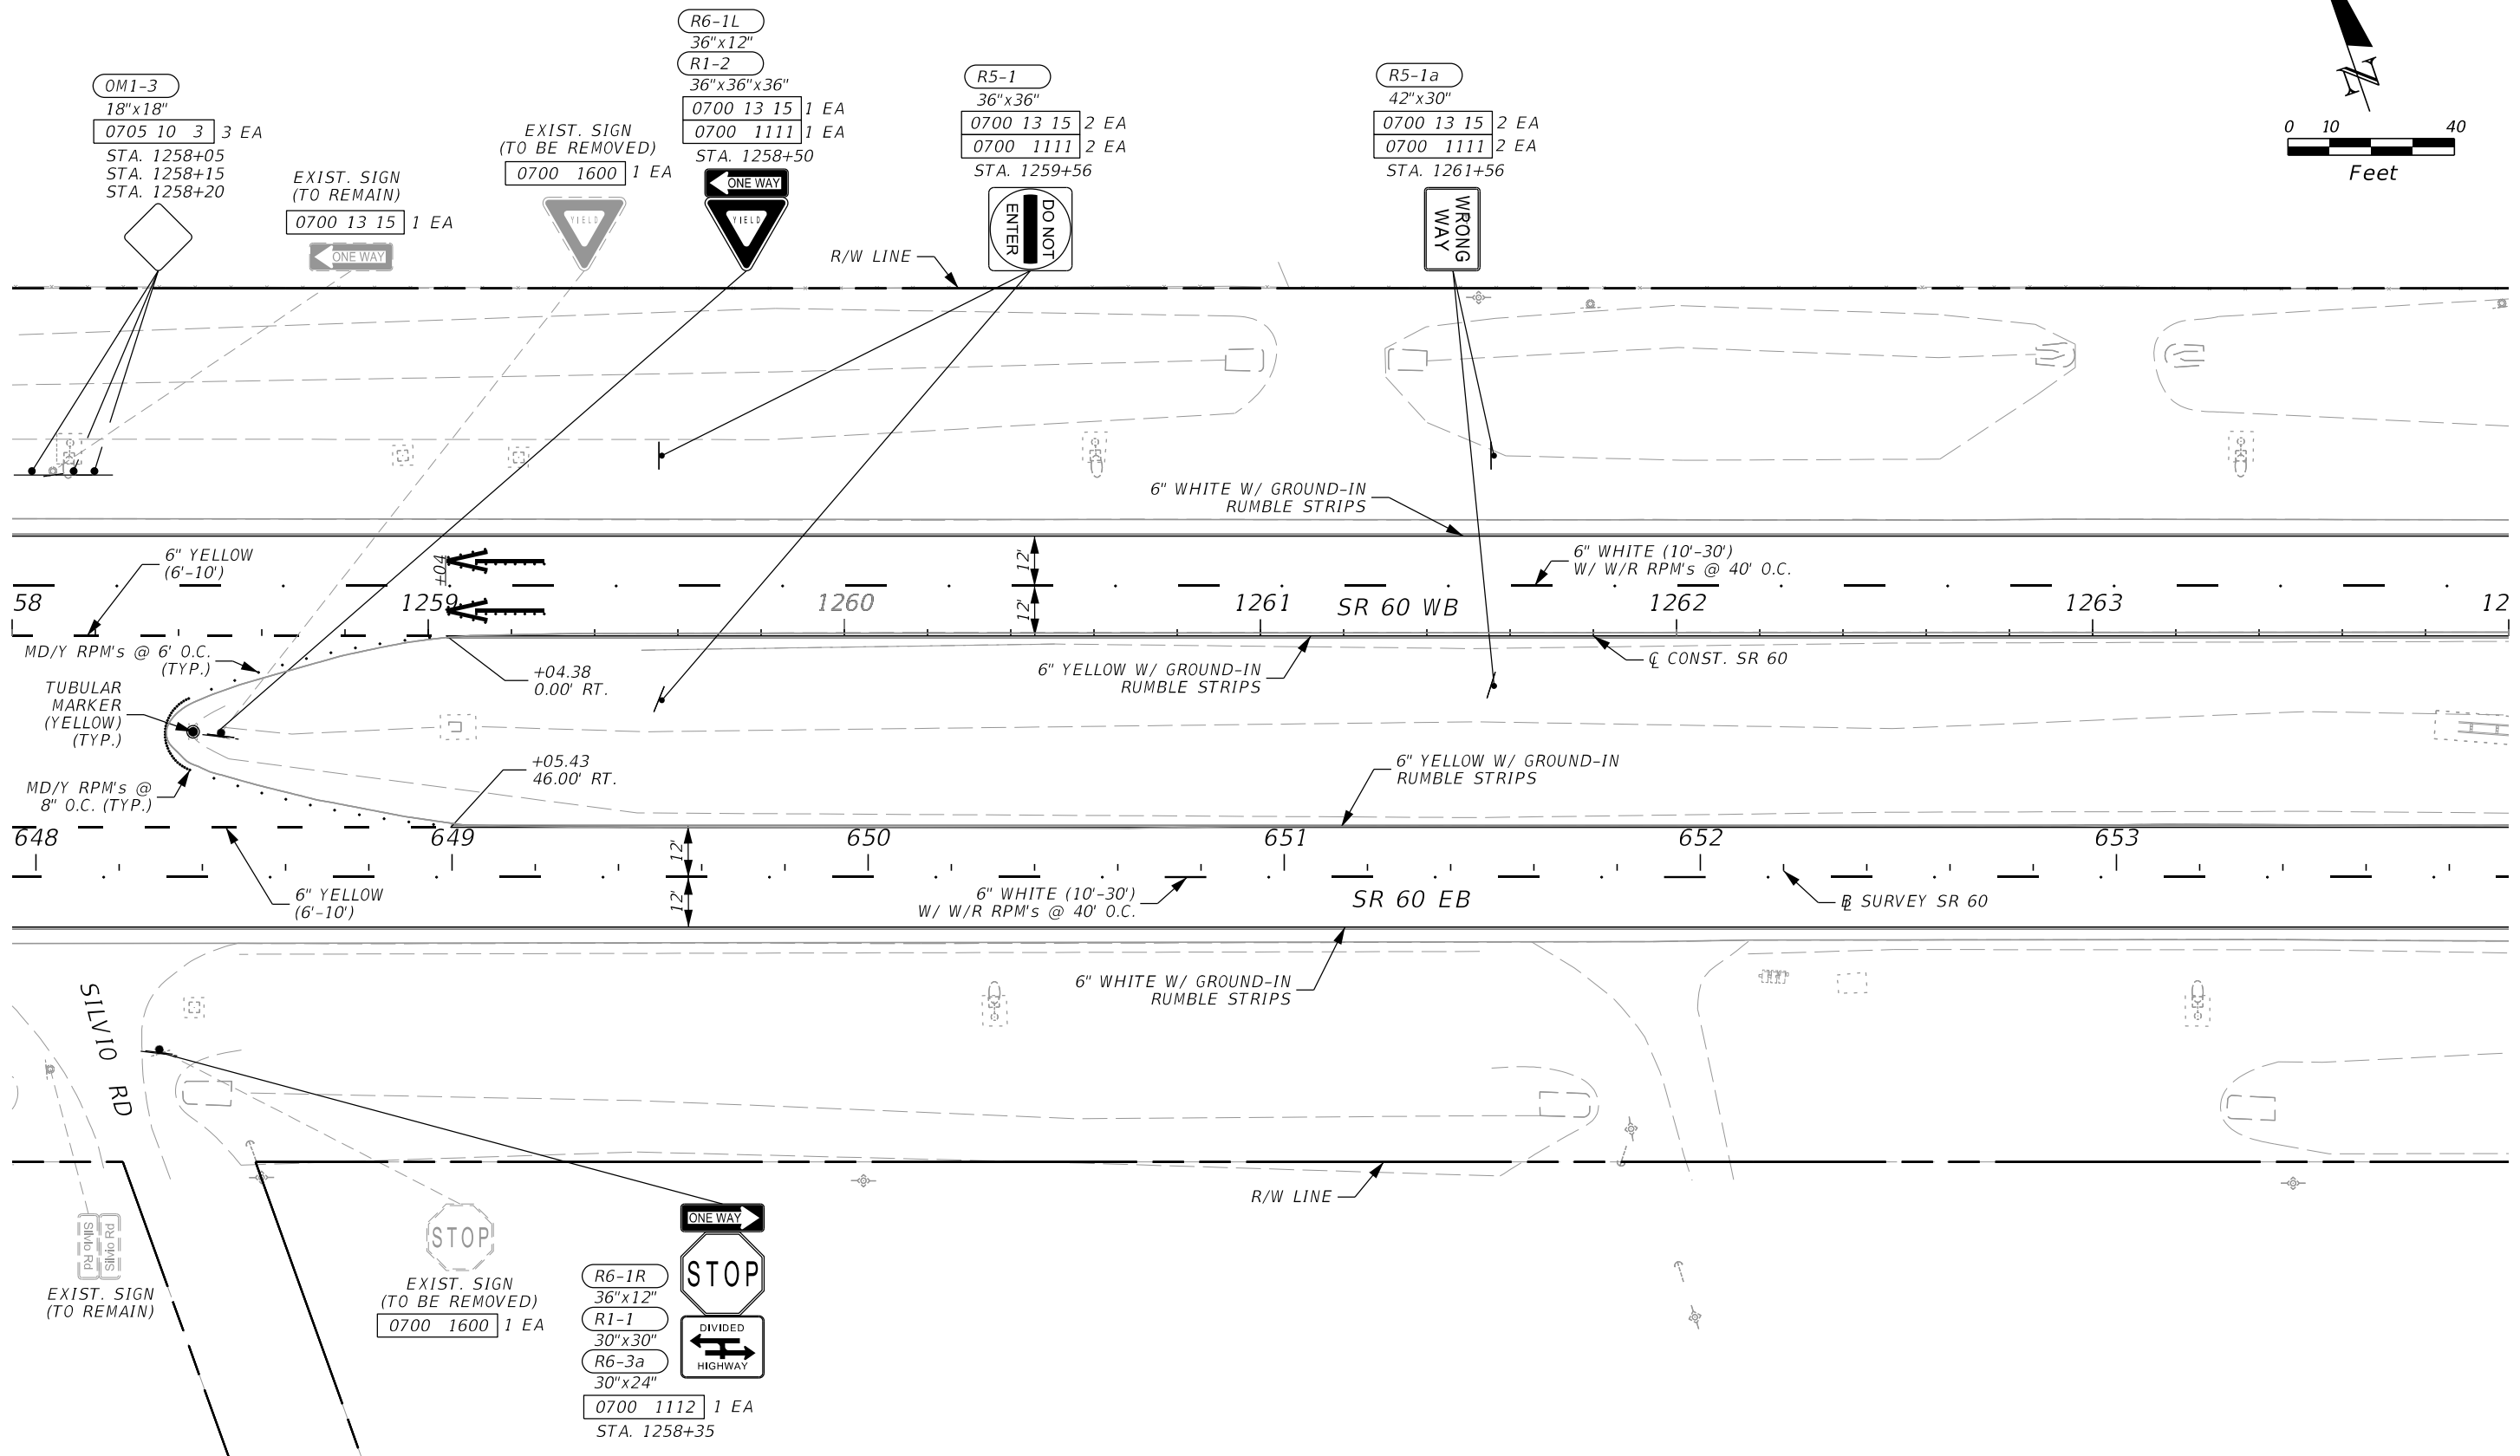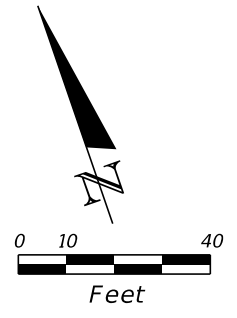

2/2/2024 1:15:00 PM VIA5 \\via-srv\openroads\FDOT_44927615201_1012\SigningAndMarking\PLANS\01.dgn

THE OFFICIAL RECORD OF THIS SHEET IS THE ELECTRONIC FILE DIGITALLY SIGNED AND SEALED UNDER RULE 61G15-23.004, F.A.C.


REVISIONS				ENGINEER OF RECORD		STATE OF FLORIDA DEPARTMENT OF TRANSPORTATION			SIGNING AND PAVEMENT MARKINGS PLANS	SHEET NO.
DATE	DESCRIPTION	DATE	DESCRIPTION			ROAD NO.	COUNTY	FINANCIAL PROJECT ID		
				ADRIANA GONZALEZ, PE LICENSE NUMBER: 74493 VIA ENGINEERING GROUP, INC. 55 WESTON ROAD, SUITE 405 WESTON, FL 33326		SR 60	POLK	449276-1-52-01		S-46

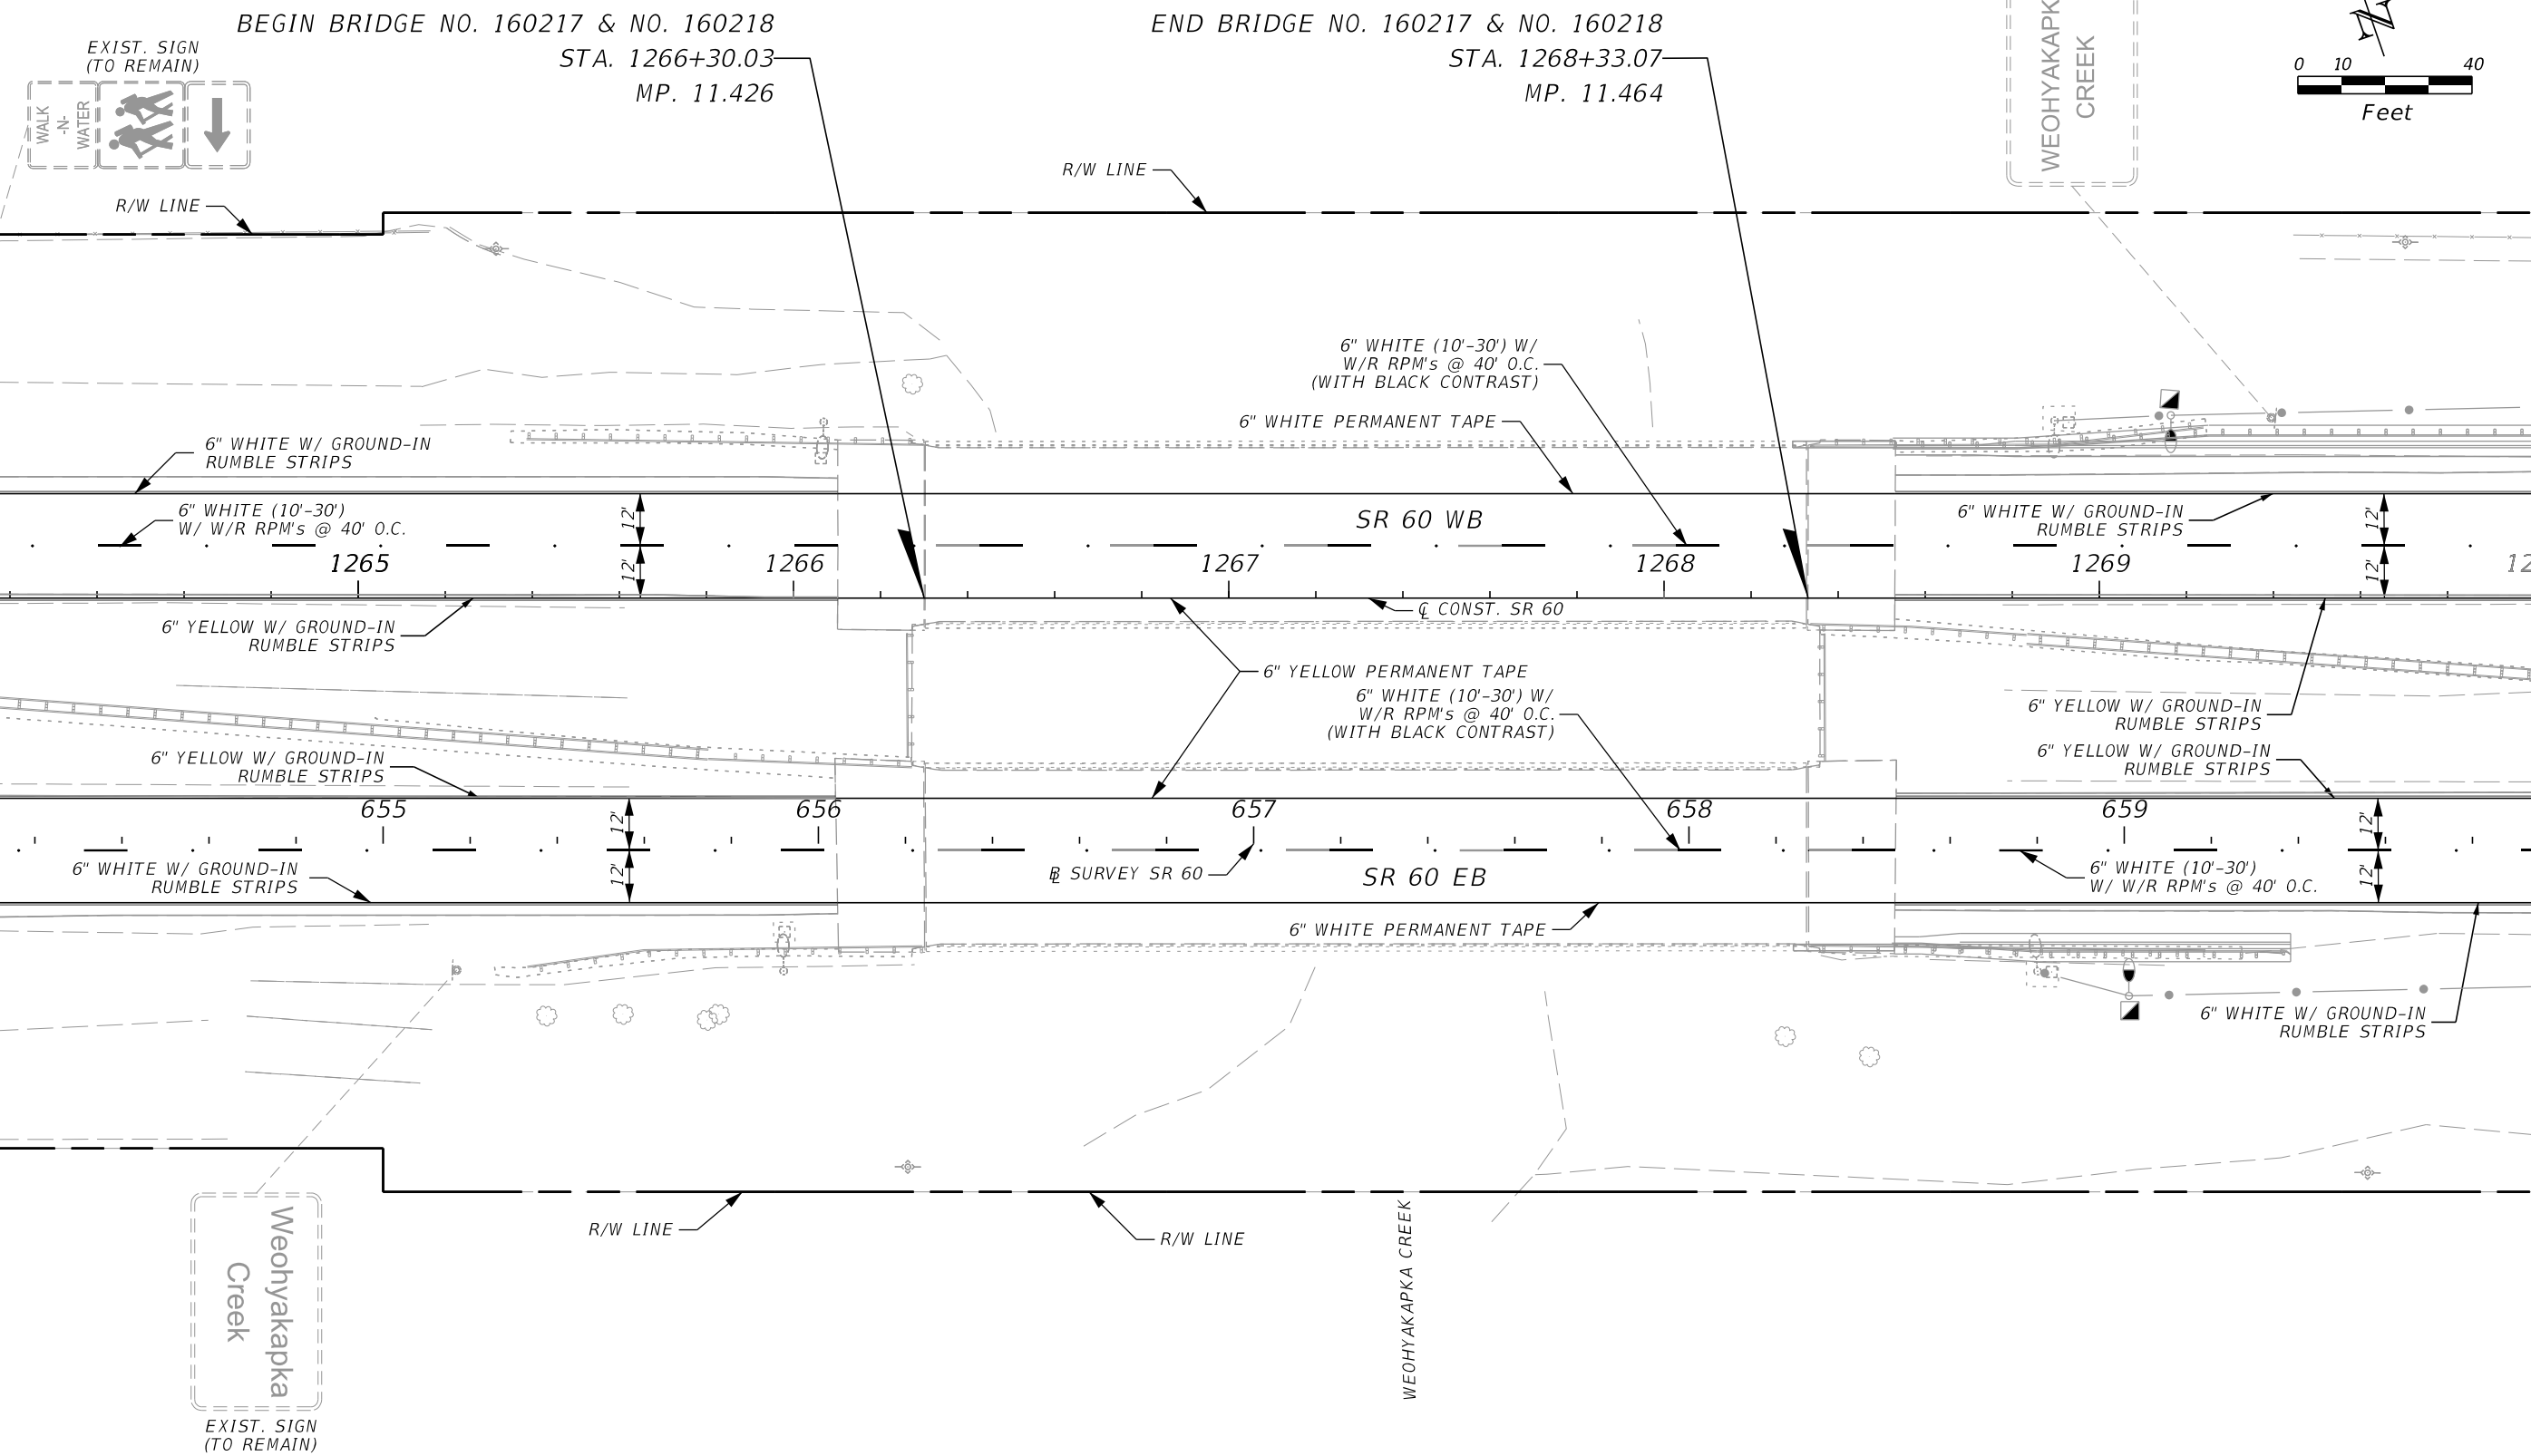

EXIST. SIGN
(TO REMAIN)


WALK
-N-
WATER

WEOHYAKAPKA
CREEK

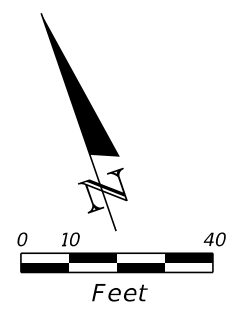

BEGIN BRIDGE NO. 160217 & NO. 160218
STA. 1266+30.03
MP. 11.426

END BRIDGE NO. 160217 & NO. 160218
STA. 1268+33.07
MP. 11.464

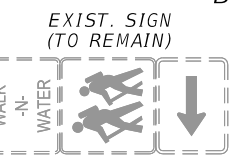



EXIST. SIGN
(TO REMAIN)

Weohyakapka
Creek

2/2/2024 1:15:00 PM VIA5 \\via-srv\openroads\FDOT_44927615201_1012\SigningAndMarking\PLANS\01.dgn

THE OFFICIAL RECORD OF THIS SHEET IS THE ELECTRONIC FILE DIGITALLY SIGNED AND SEALED UNDER RULE 61G15-23.004, F.A.C.

REVISIONS				ENGINEER OF RECORD		STATE OF FLORIDA DEPARTMENT OF TRANSPORTATION			SIGNING AND PAVEMENT MARKINGS PLANS	SHEET NO.
DATE	DESCRIPTION	DATE	DESCRIPTION			ROAD NO.	COUNTY	FINANCIAL PROJECT ID		
				ADRIANA GONZALEZ, PE LICENSE NUMBER: 74493 VIA ENGINEERING GROUP, INC. 55 WESTON ROAD, SUITE 405 WESTON, FL 33326		SR 60	POLK	449276-1-52-01		S-47

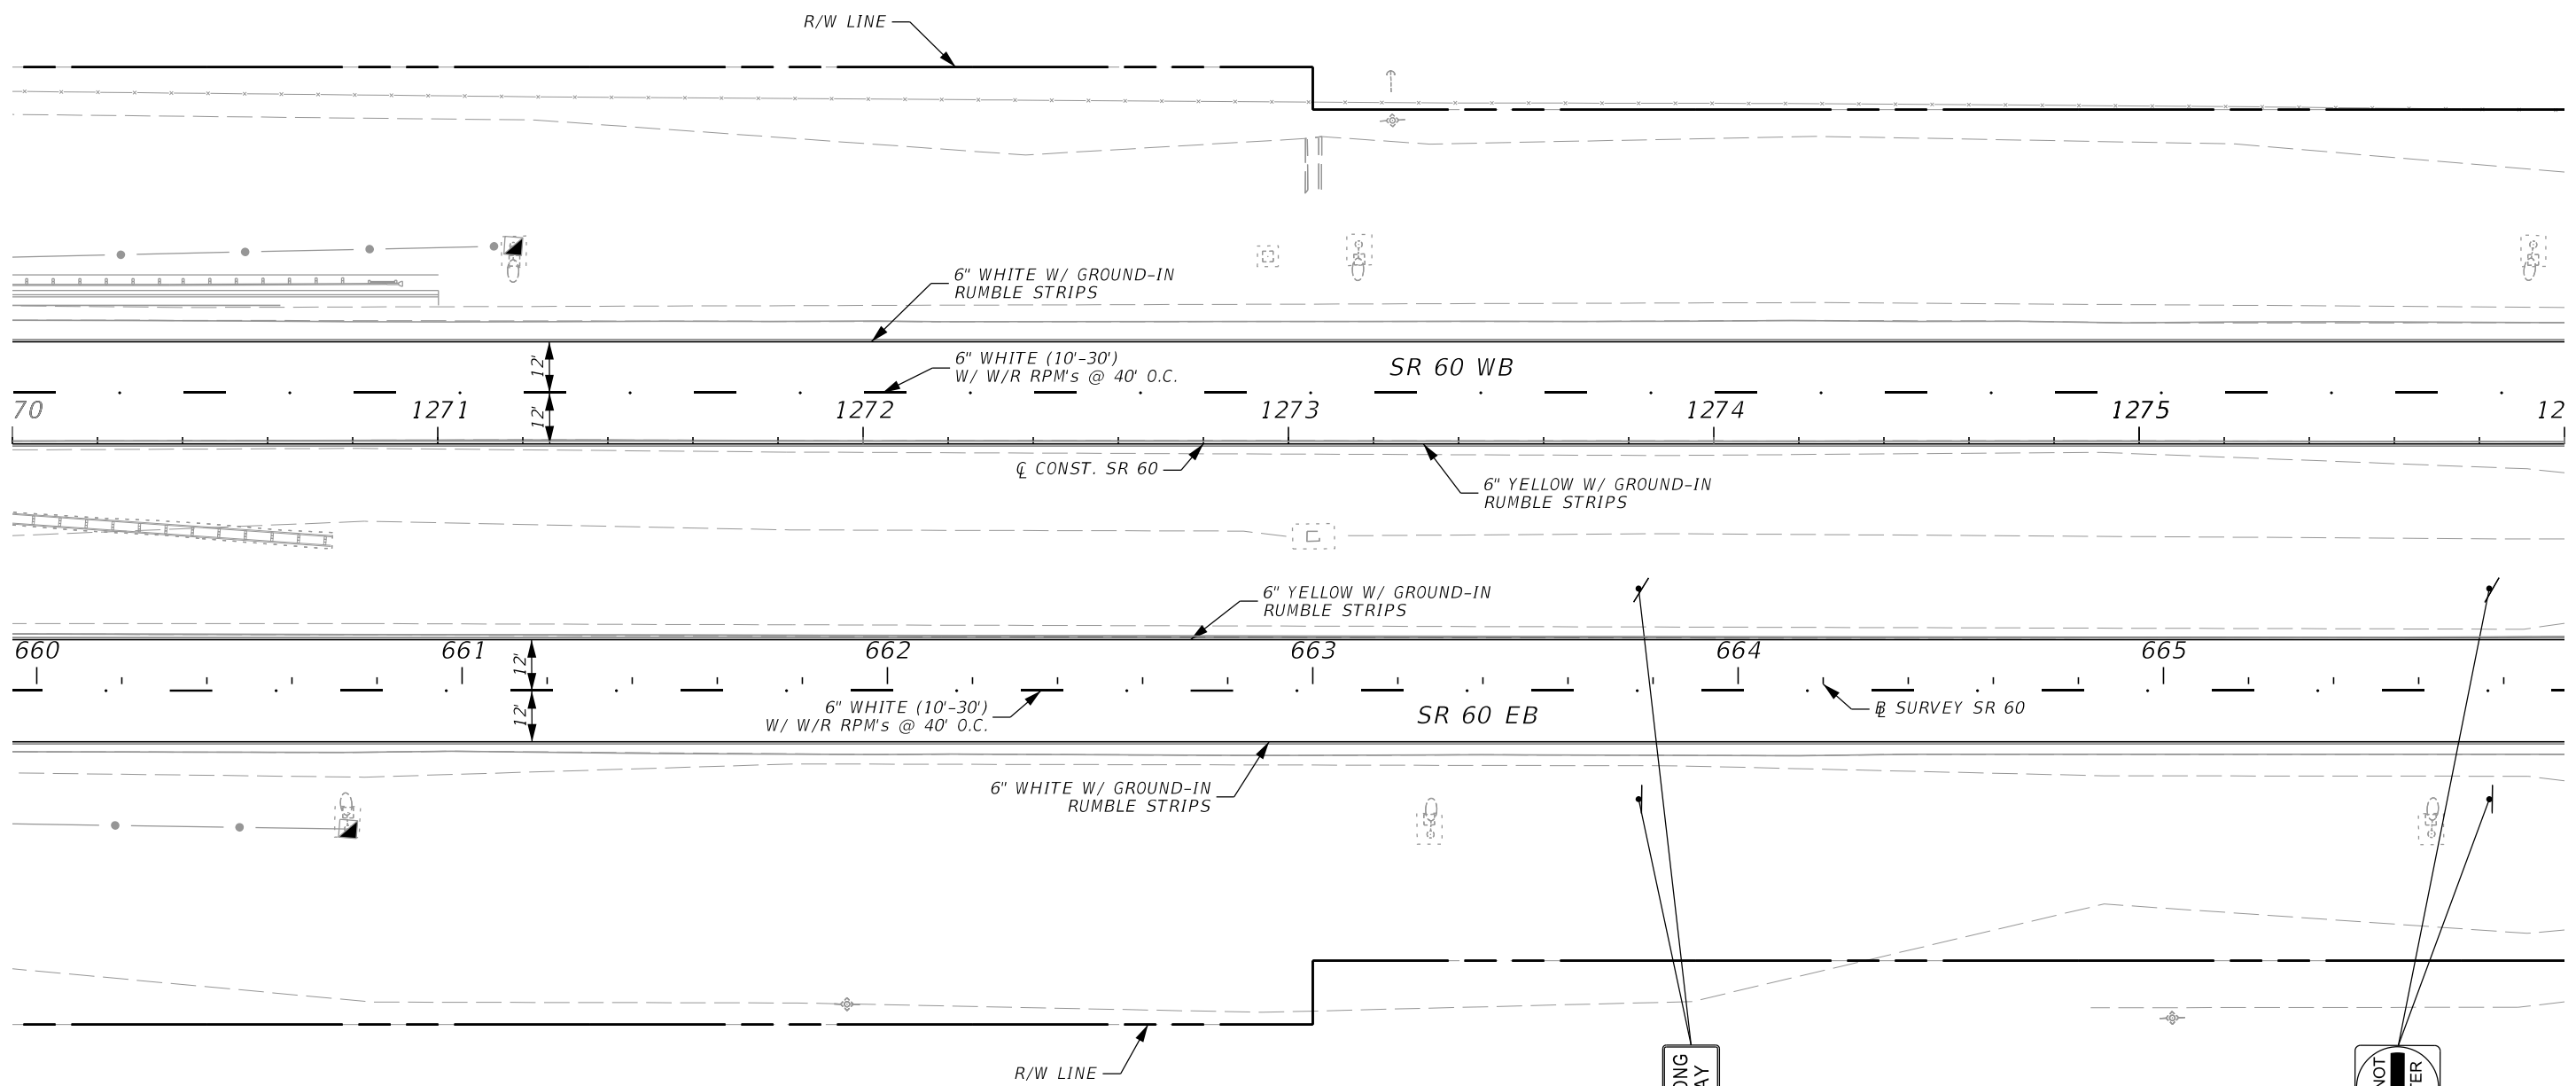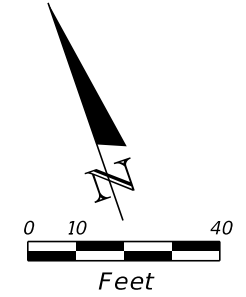

WRONG WAY

R5-1a
42"x30"

0700 13 15	2 EA
0700 1111	2 EA

STA. 1273+82

DO NOT ENTER

R5-1
36"x36"



0700 13 15	2 EA
0700 1111	2 EA

STA. 1275+82

2/2/2024 1:15:01 PM VIA5 \\via-srv\openroads\FDOT_44927615201_1012\SigningAndMarking\PLANS\01.dgn

REVISIONS				ENGINEER OF RECORD		STATE OF FLORIDA DEPARTMENT OF TRANSPORTATION			SIGNING AND PAVEMENT MARKINGS PLANS	SHEET NO.
DATE	DESCRIPTION	DATE	DESCRIPTION	ADRIANA GONZALEZ, PE LICENSE NUMBER: 74493 VIA ENGINEERING GROUP, INC. 55 WESTON ROAD, SUITE 405 WESTON, FL 33326		ROAD NO.	COUNTY	FINANCIAL PROJECT ID		S-48
						SR 60	POLK	449276-1-52-01		

THE OFFICIAL RECORD OF THIS SHEET IS THE ELECTRONIC FILE DIGITALLY SIGNED AND SEALED UNDER RULE 61G15-23.004, F.A.C.

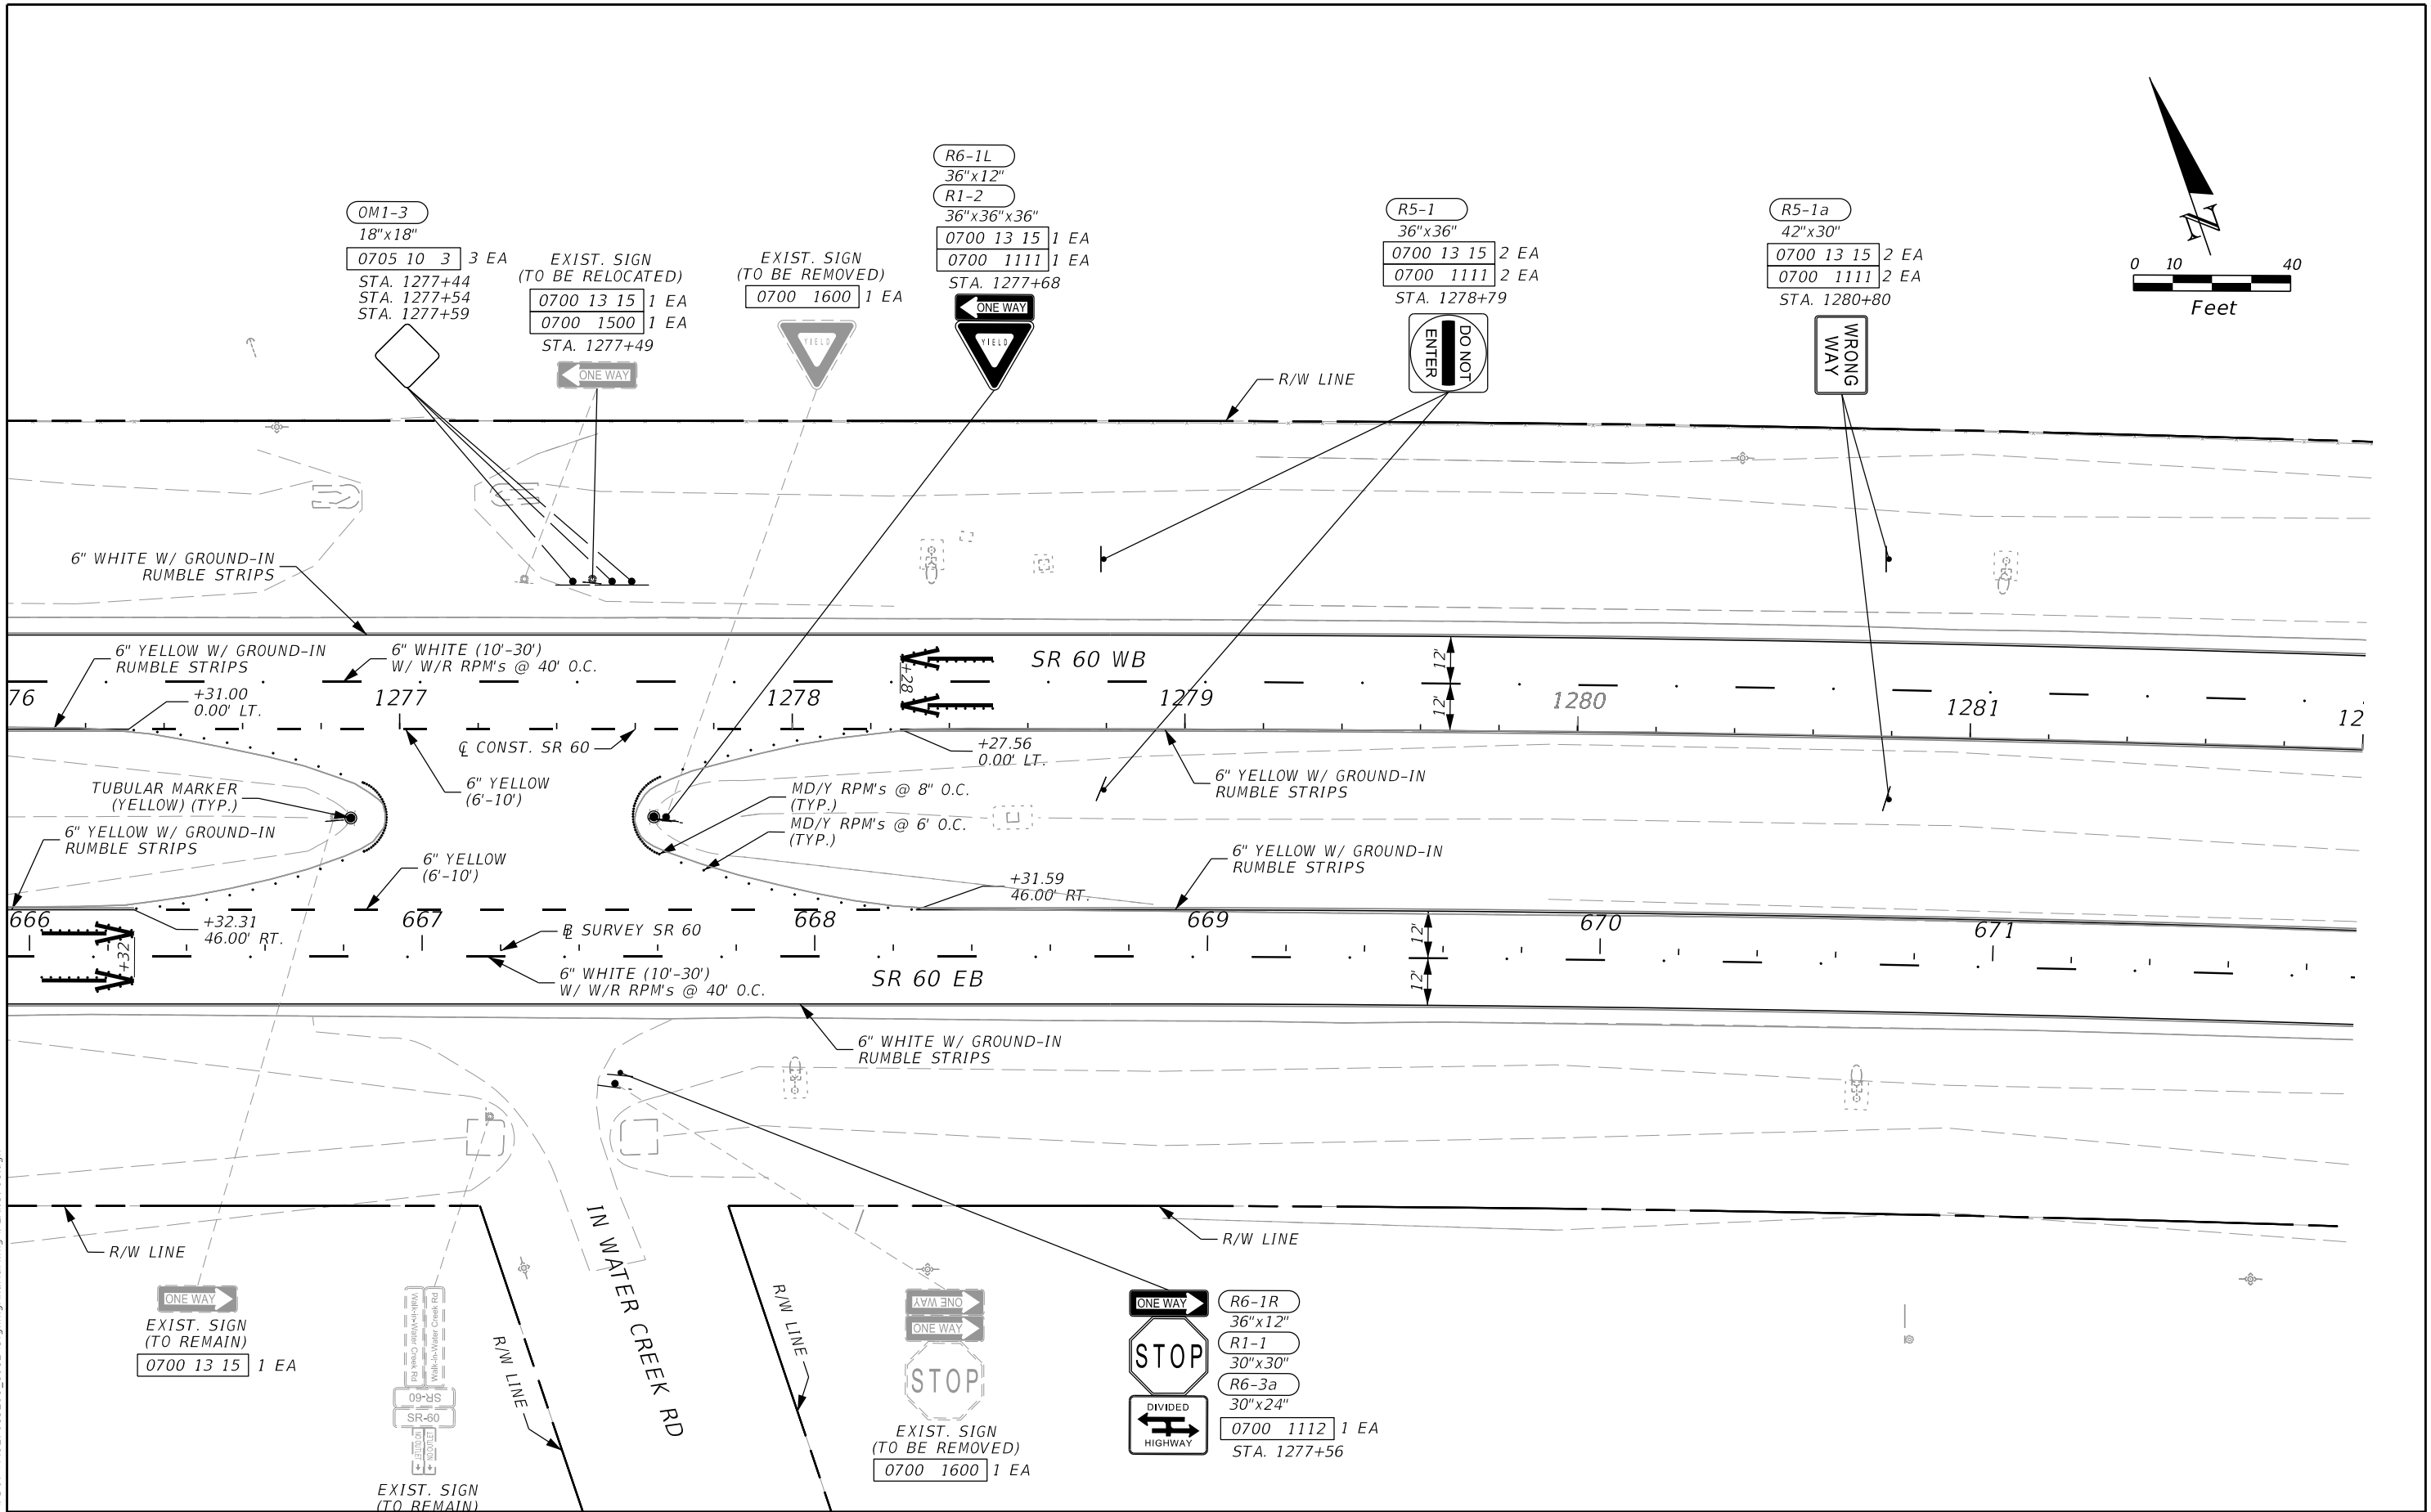
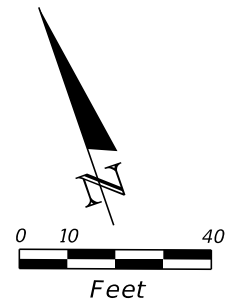


2/2/2024 1:15:02 PM VIA4 \\via-srv\openroads\FDOT_44927615201_1012\SigningAndMarking\PLANSR01.dgn

THE OFFICIAL RECORD OF THIS SHEET IS THE ELECTRONIC FILE DIGITALLY SIGNED AND SEALED UNDER RULE 61G15-23.004, F.A.C.

REVISIONS		ENGINEER OF RECORD		STATE OF FLORIDA DEPARTMENT OF TRANSPORTATION			SHEET NO.
DATE	DESCRIPTION	DATE	DESCRIPTION	ROAD NO.	COUNTY	FINANCIAL PROJECT ID	
			ADRIANA GONZALEZ, PE LICENSE NUMBER: 74493 VIA ENGINEERING GROUP, INC. 55 WESTON ROAD, SUITE 405 WESTON, FL 33326	SR 60	POLK	449276-1-52-01	S-49

**SIGNING AND PAVEMENT
MARKINGS PLANS**

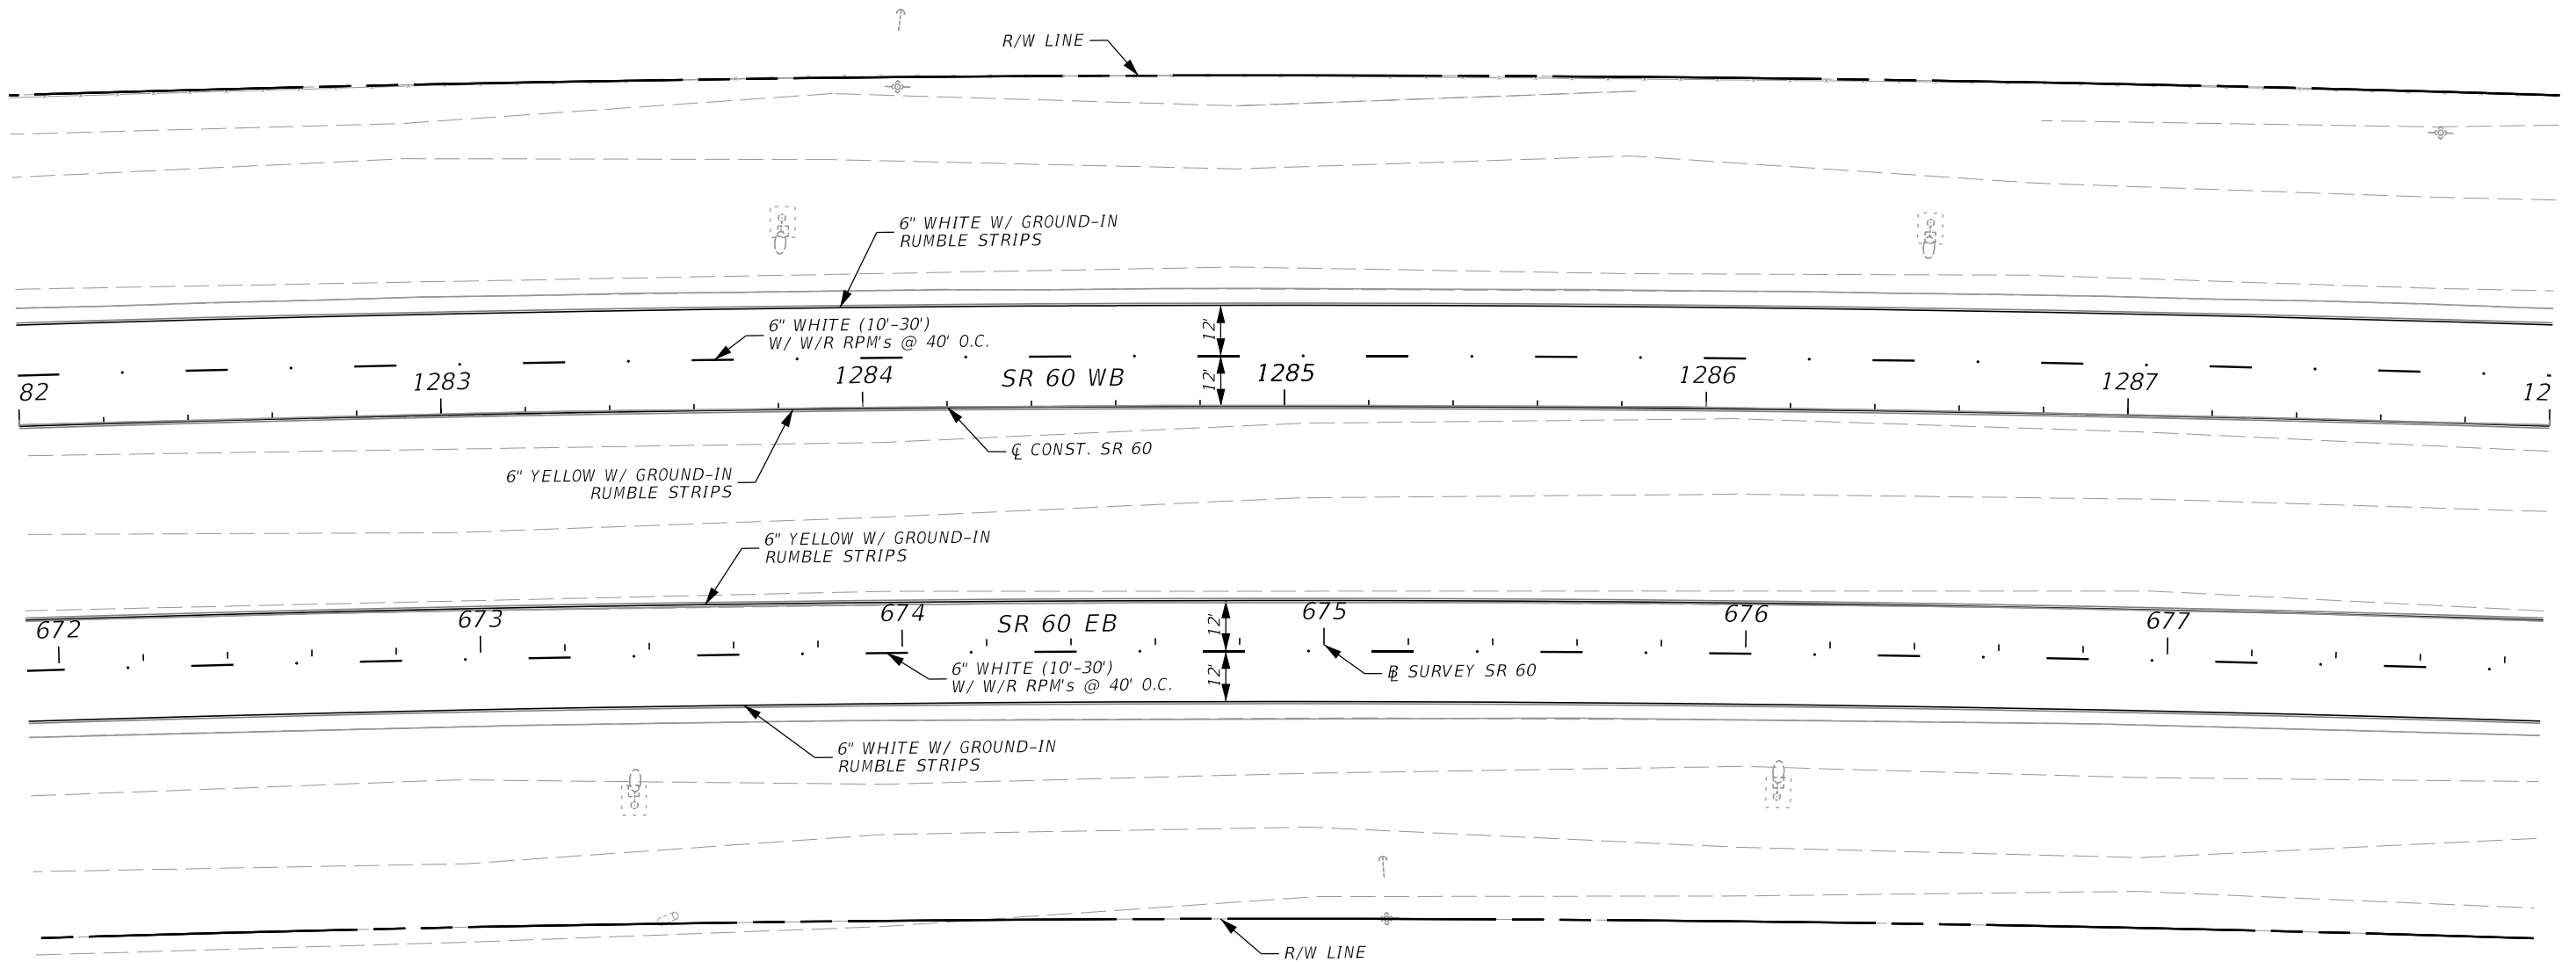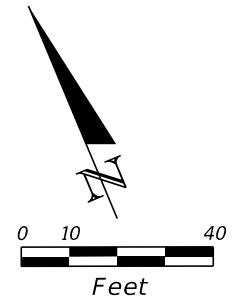

2/2/2024 1:15:03 PM VIA5 \\via-srv\openroads\FDOT_44927615201_1012\SigningAndMarking\PLANS\01.dgn

REVISIONS			
DATE	DESCRIPTION	DATE	DESCRIPTION



ENGINEER OF RECORD
 ADRIANA GONZALEZ, PE
 LICENSE NUMBER: 74493
 VIA ENGINEERING GROUP, INC.
 55 WESTON ROAD, SUITE 405
 WESTON, FL 33326

STATE OF FLORIDA DEPARTMENT OF TRANSPORTATION		
ROAD NO.	COUNTY	FINANCIAL PROJECT ID
SR 60	POLK	449276-1-52-01

**SIGNING AND PAVEMENT
MARKINGS PLANS**

SHEET NO.
S-50



THE OFFICIAL RECORD OF THIS SHEET IS THE ELECTRONIC FILE DIGITALLY SIGNED AND SEALED UNDER RULE 61G15-23.004, F.A.C.

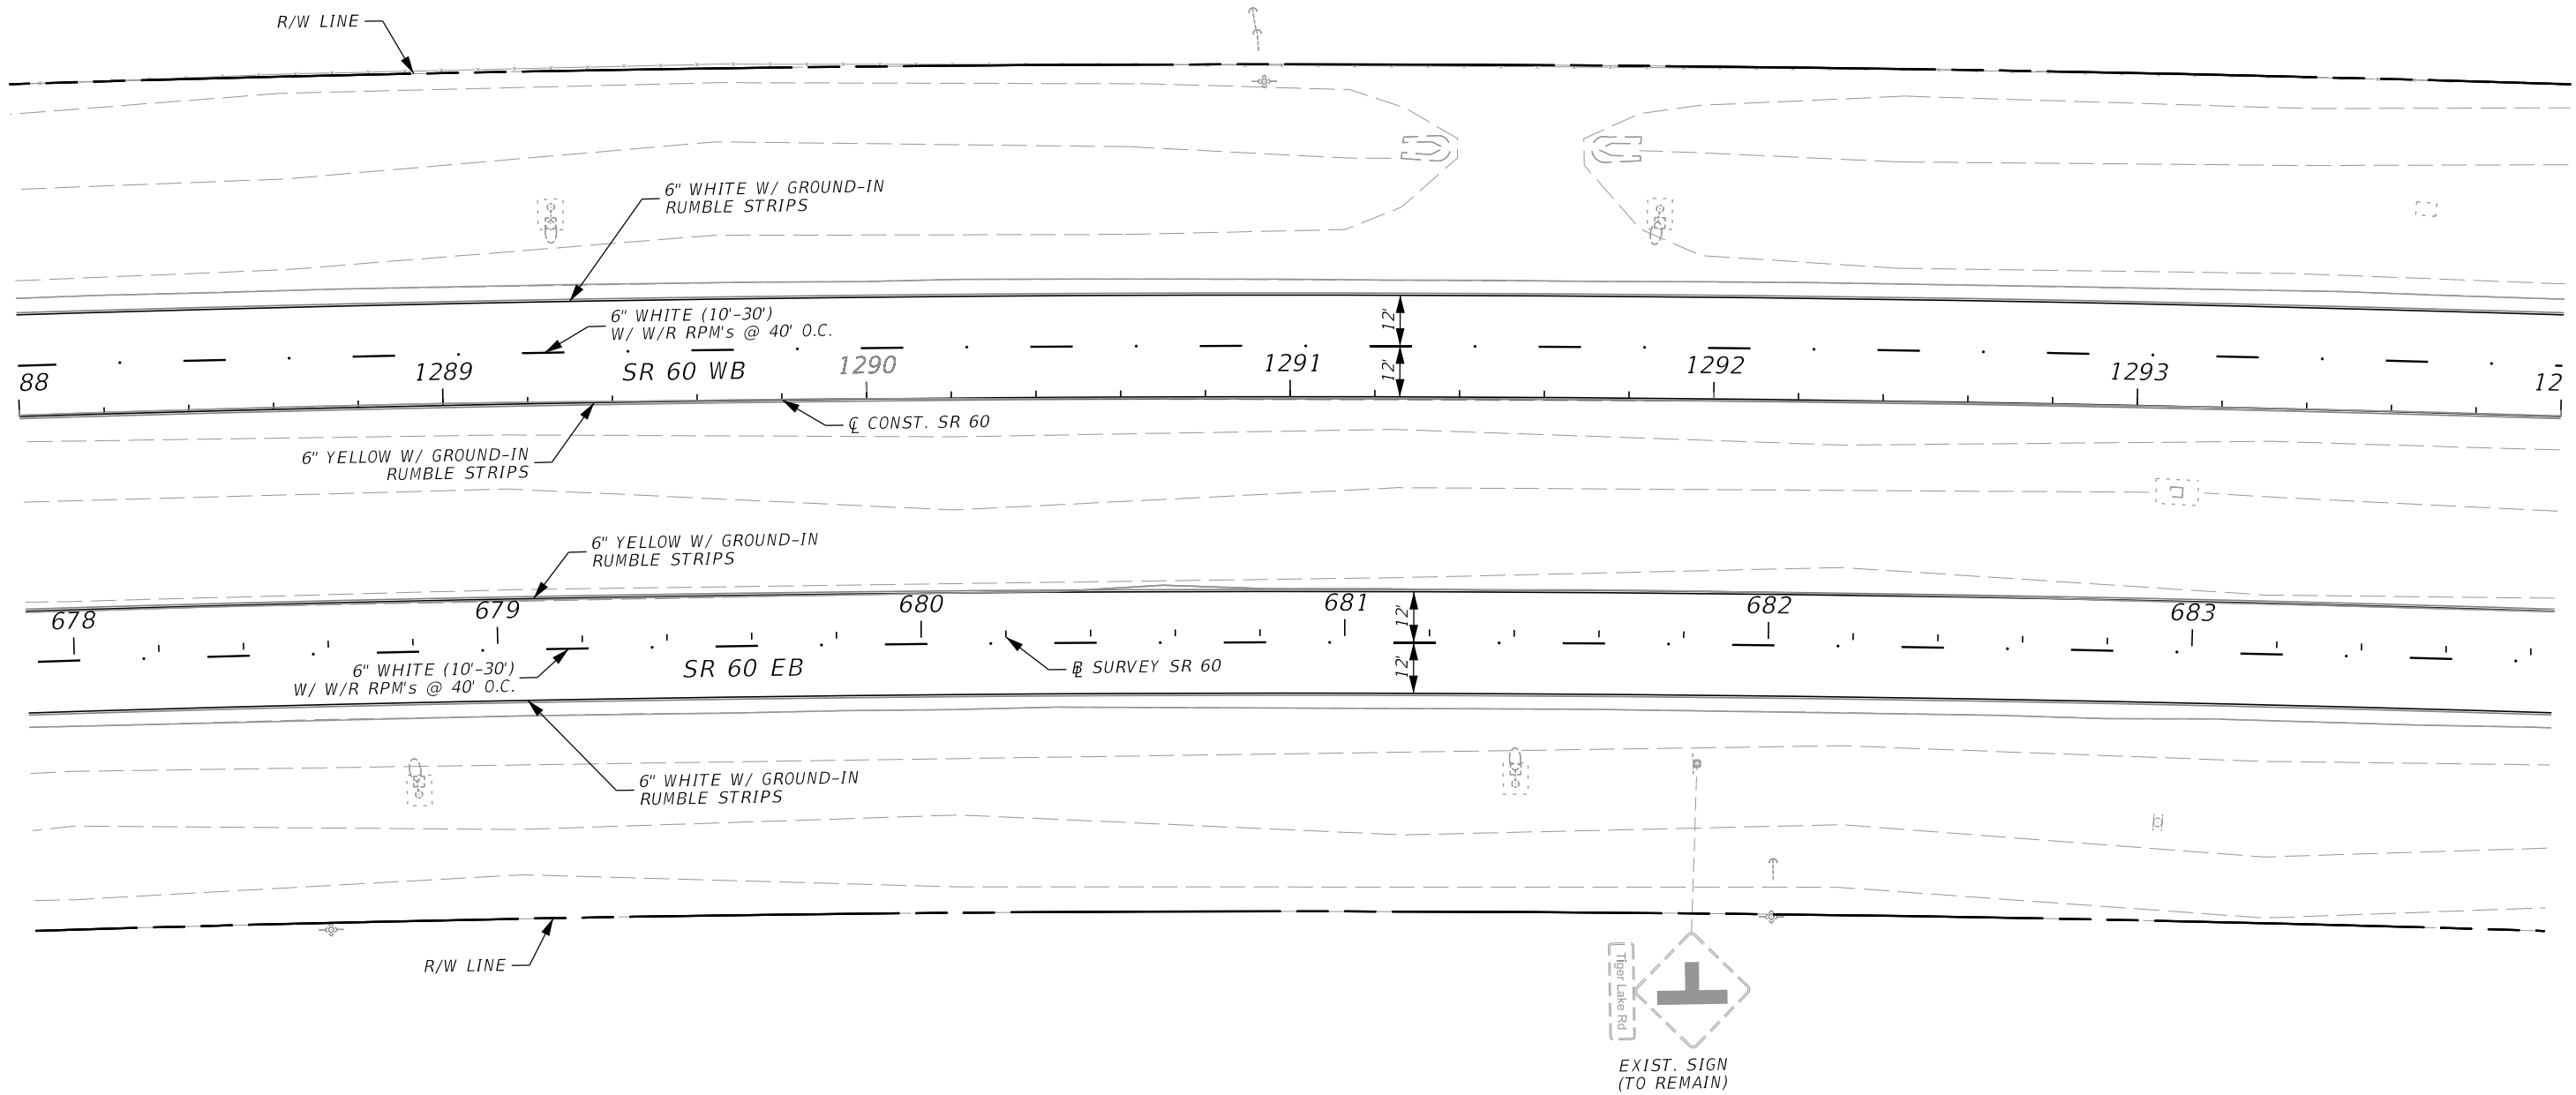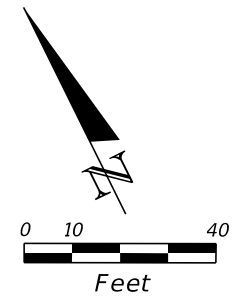

2/2/2024 1:15:03 PM VIA5 \\via-srv\openroads\FDOT_44927615201_1012\SigningAndMarking\PLANS\01.dgn

THE OFFICIAL RECORD OF THIS SHEET IS THE ELECTRONIC FILE DIGITALLY SIGNED AND SEALED UNDER RULE 61G15-23.004, F.A.C.

REVISIONS				ENGINEER OF RECORD		STATE OF FLORIDA DEPARTMENT OF TRANSPORTATION			SIGNING AND PAVEMENT MARKINGS PLANS	SHEET NO.
DATE	DESCRIPTION	DATE	DESCRIPTION	ADRIANA GONZALEZ, PE LICENSE NUMBER: 74493 VIA ENGINEERING GROUP, INC. 55 WESTON ROAD, SUITE 405 WESTON, FL 33326		ROAD NO.	COUNTY	FINANCIAL PROJECT ID		S-51
						SR 60	POLK	449276-1-52-01		

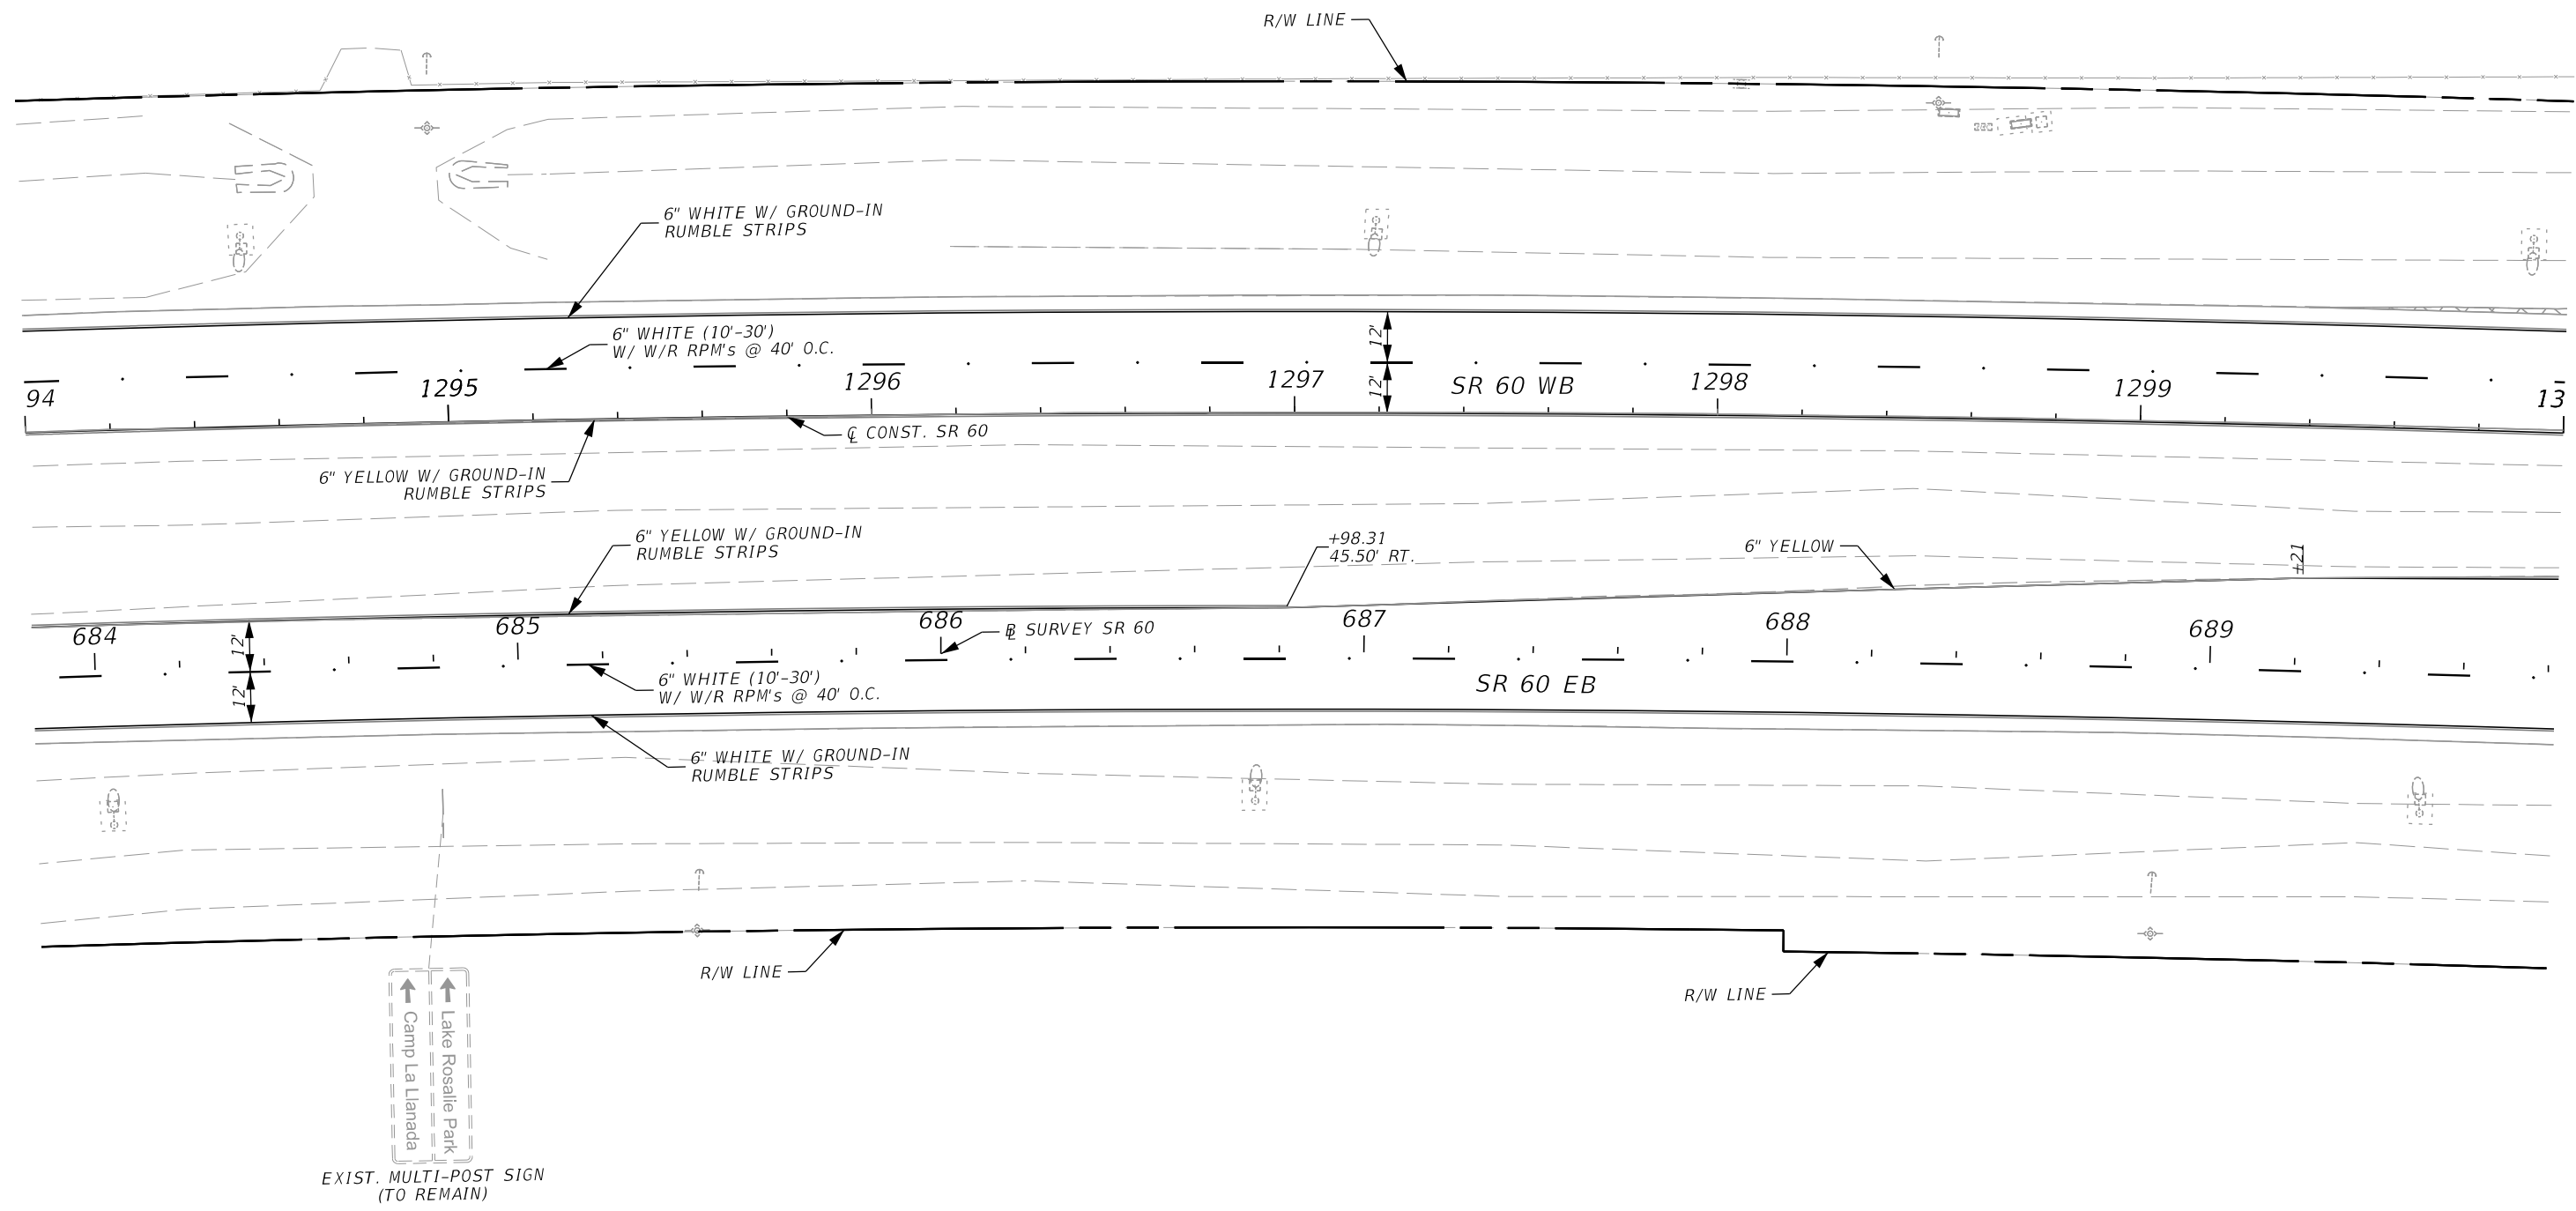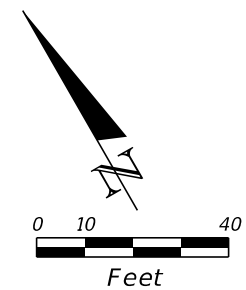


2/2/2024 1:15:04 PM VIA5 \\via-srv\openroads\FDOT_44927615201_1012\SigningAndMarking\PLANS\01.dgn

THE OFFICIAL RECORD OF THIS SHEET IS THE ELECTRONIC FILE DIGITALLY SIGNED AND SEALED UNDER RULE 61G15-23.004, F.A.C.

REVISIONS				ENGINEER OF RECORD		STATE OF FLORIDA DEPARTMENT OF TRANSPORTATION			SHEET NO.
DATE	DESCRIPTION	DATE	DESCRIPTION	ADRIANA GONZALEZ, PE LICENSE NUMBER: 74493 VIA ENGINEERING GROUP, INC. 55 WESTON ROAD, SUITE 405 WESTON, FL 33326	ROAD NO.	COUNTY	FINANCIAL PROJECT ID	S-52	
					SR 60	POLK	449276-1-52-01		




**SIGNING AND PAVEMENT
MARKINGS PLANS**

2/2/2024 1:15:05 PM VIA5 \\via-srv\openroads\FDOT_44927615201_1012\SigningAndMarking\PLANS\01.dgn

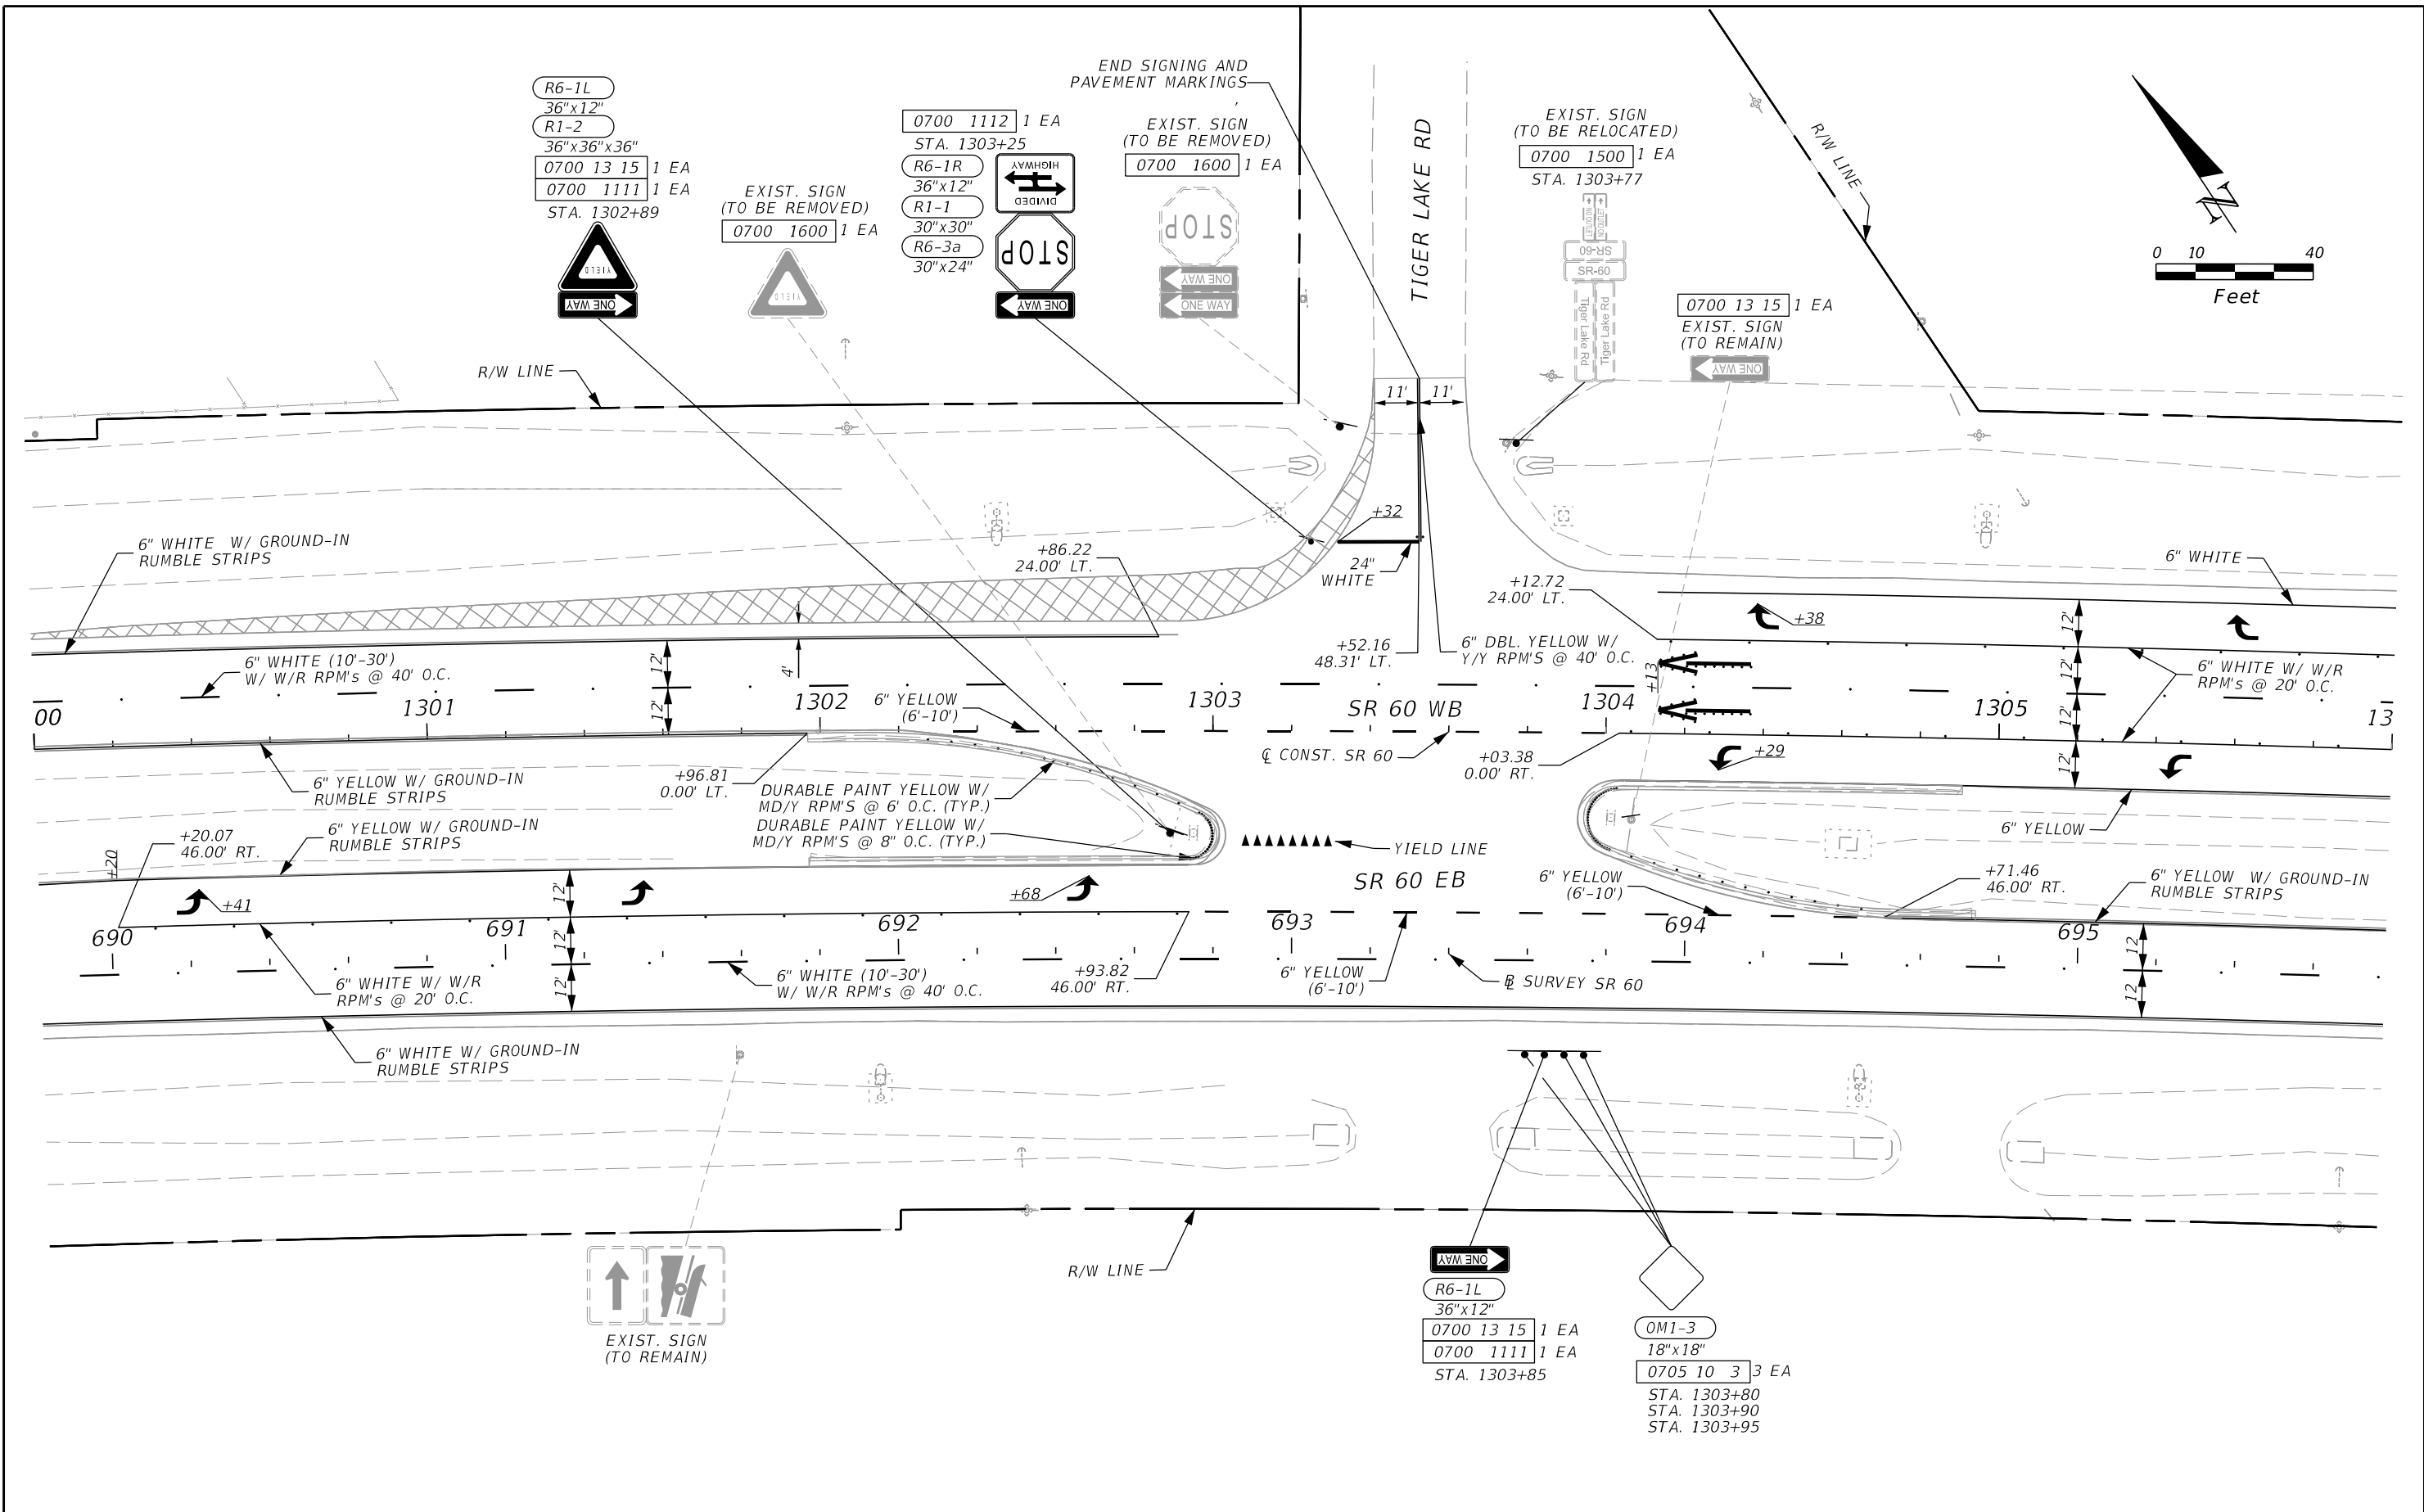

REVISIONS				ENGINEER OF RECORD		STATE OF FLORIDA DEPARTMENT OF TRANSPORTATION			SIGNING AND PAVEMENT MARKINGS PLANS	SHEET NO. S-53
DATE	DESCRIPTION	DATE	DESCRIPTION			ROAD NO.	COUNTY	FINANCIAL PROJECT ID		
				ADRIANA GONZALEZ, PE LICENSE NUMBER: 74493 VIA ENGINEERING GROUP, INC. 55 WESTON ROAD, SUITE 405 WESTON, FL 33326		SR 60	POLK	449276-1-52-01		




THE OFFICIAL RECORD OF THIS SHEET IS THE ELECTRONIC FILE DIGITALLY SIGNED AND SEALED UNDER RULE 61G15-23.004, F.A.C.

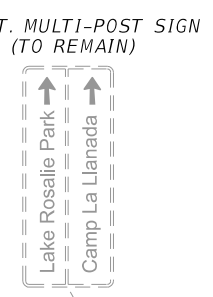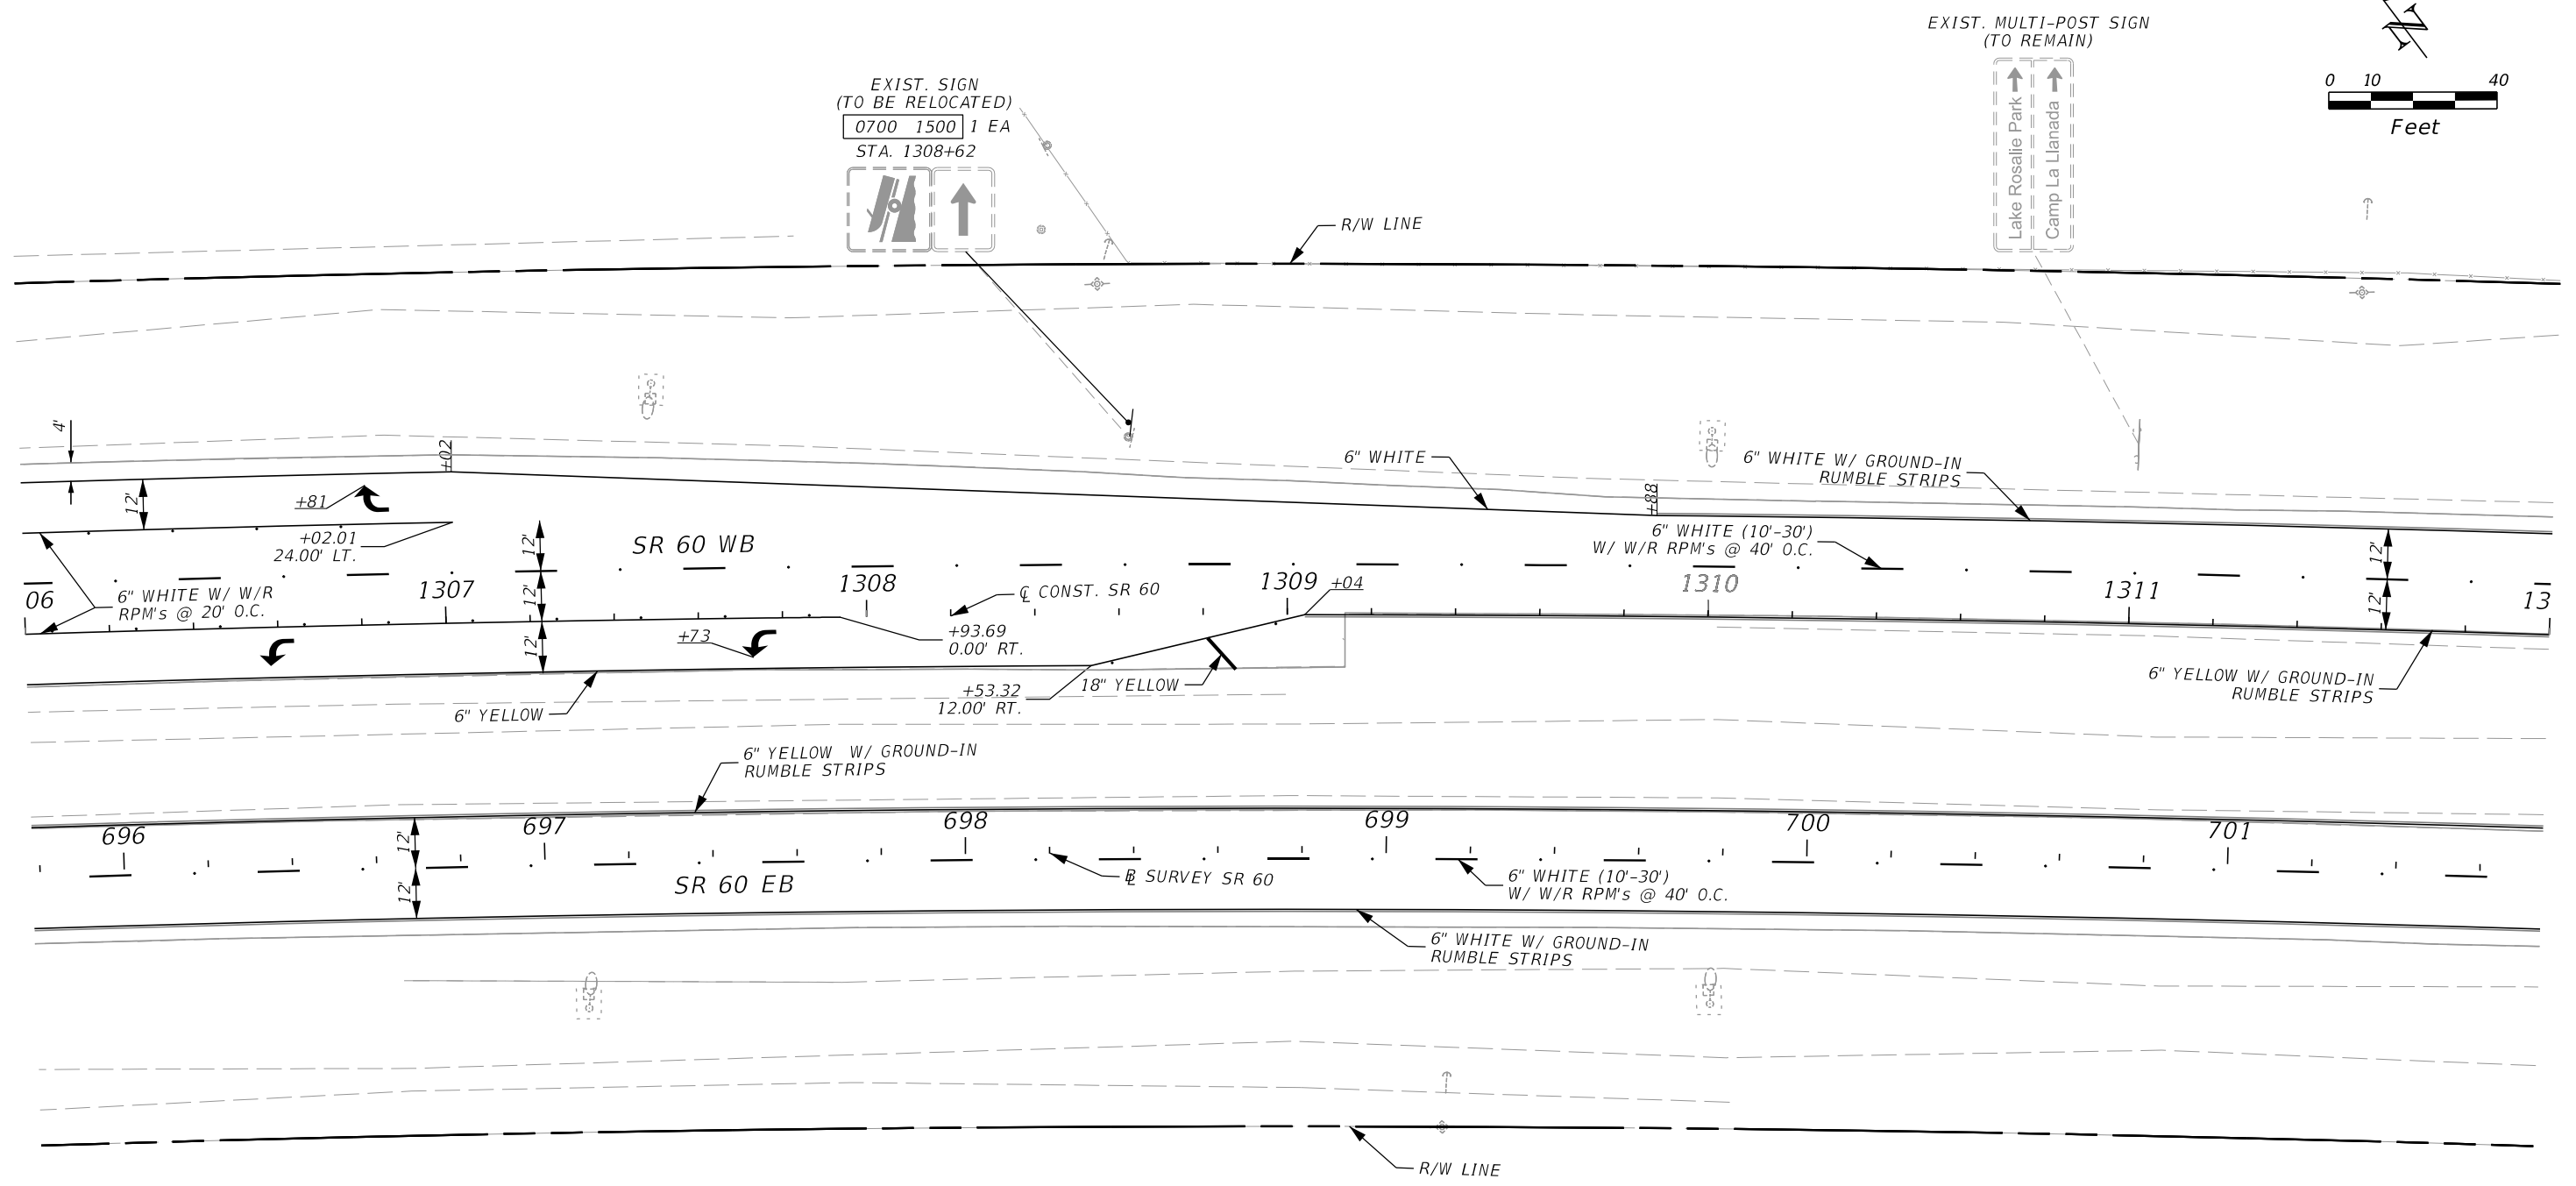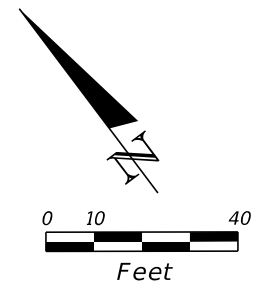

2/2/2024 1:15:05 PM VIA5 \\via-srv\openroads\FDOT_44927615201_1012\SigningAndMarking\PLANS\01.dgn

THE OFFICIAL RECORD OF THIS SHEET IS THE ELECTRONIC FILE DIGITALLY SIGNED AND SEALED UNDER RULE 61G15-23.004, F.A.C.



REVISIONS				ENGINEER OF RECORD		STATE OF FLORIDA DEPARTMENT OF TRANSPORTATION			SIGNING AND PAVEMENT MARKINGS PLANS	SHEET NO.
DATE	DESCRIPTION	DATE	DESCRIPTION	ADRIANA GONZALEZ, PE LICENSE NUMBER: 74493 VIA ENGINEERING GROUP, INC. 55 WESTON ROAD, SUITE 405 WESTON, FL 33326		ROAD NO.	COUNTY	FINANCIAL PROJECT ID		S-54
						SR 60	POLK	449276-1-52-01		

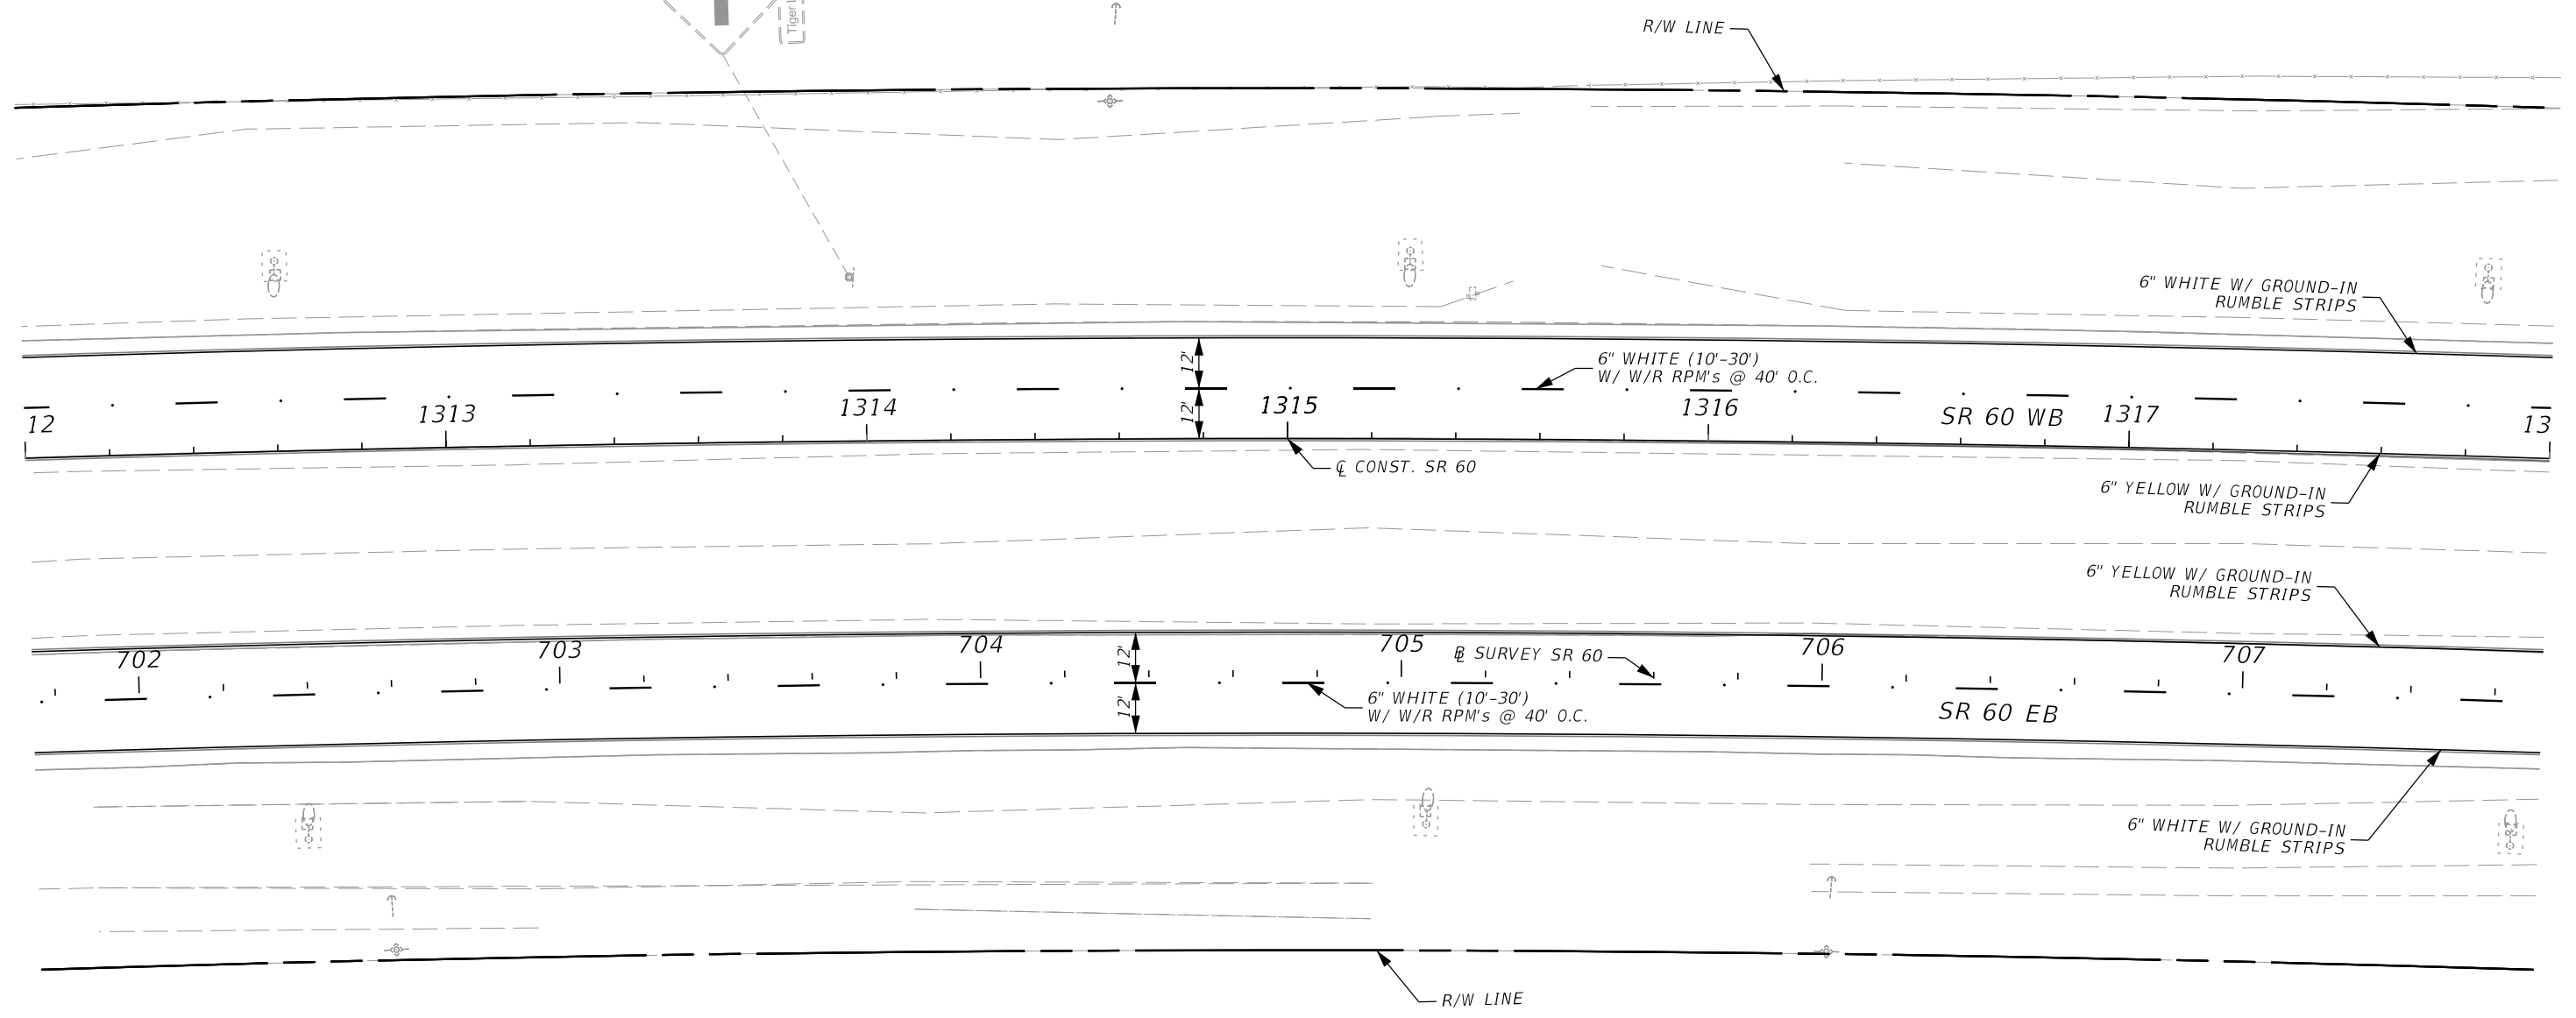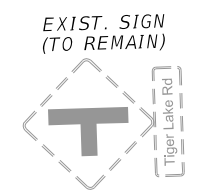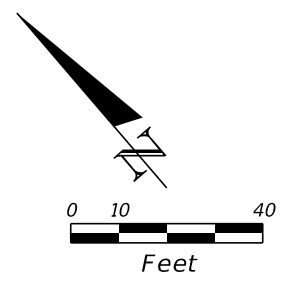

2/2/2024 1:15:06 PM VIA5 \\via-srv\openroads\FDOT_44927615201_1012\SigningAndMarking\PLANS\01.dgn

THE OFFICIAL RECORD OF THIS SHEET IS THE ELECTRONIC FILE DIGITALLY SIGNED AND SEALED UNDER RULE 61G15-23.004, F.A.C.




REVISIONS				ENGINEER OF RECORD		STATE OF FLORIDA DEPARTMENT OF TRANSPORTATION			SIGNING AND PAVEMENT MARKINGS PLANS	SHEET NO.
DATE	DESCRIPTION	DATE	DESCRIPTION	ADRIANA GONZALEZ, PE LICENSE NUMBER: 74493 VIA ENGINEERING GROUP, INC. 55 WESTON ROAD, SUITE 405 WESTON, FL 33326		ROAD NO.	COUNTY	FINANCIAL PROJECT ID		S-55
						SR 60	POLK	449276-1-52-01		

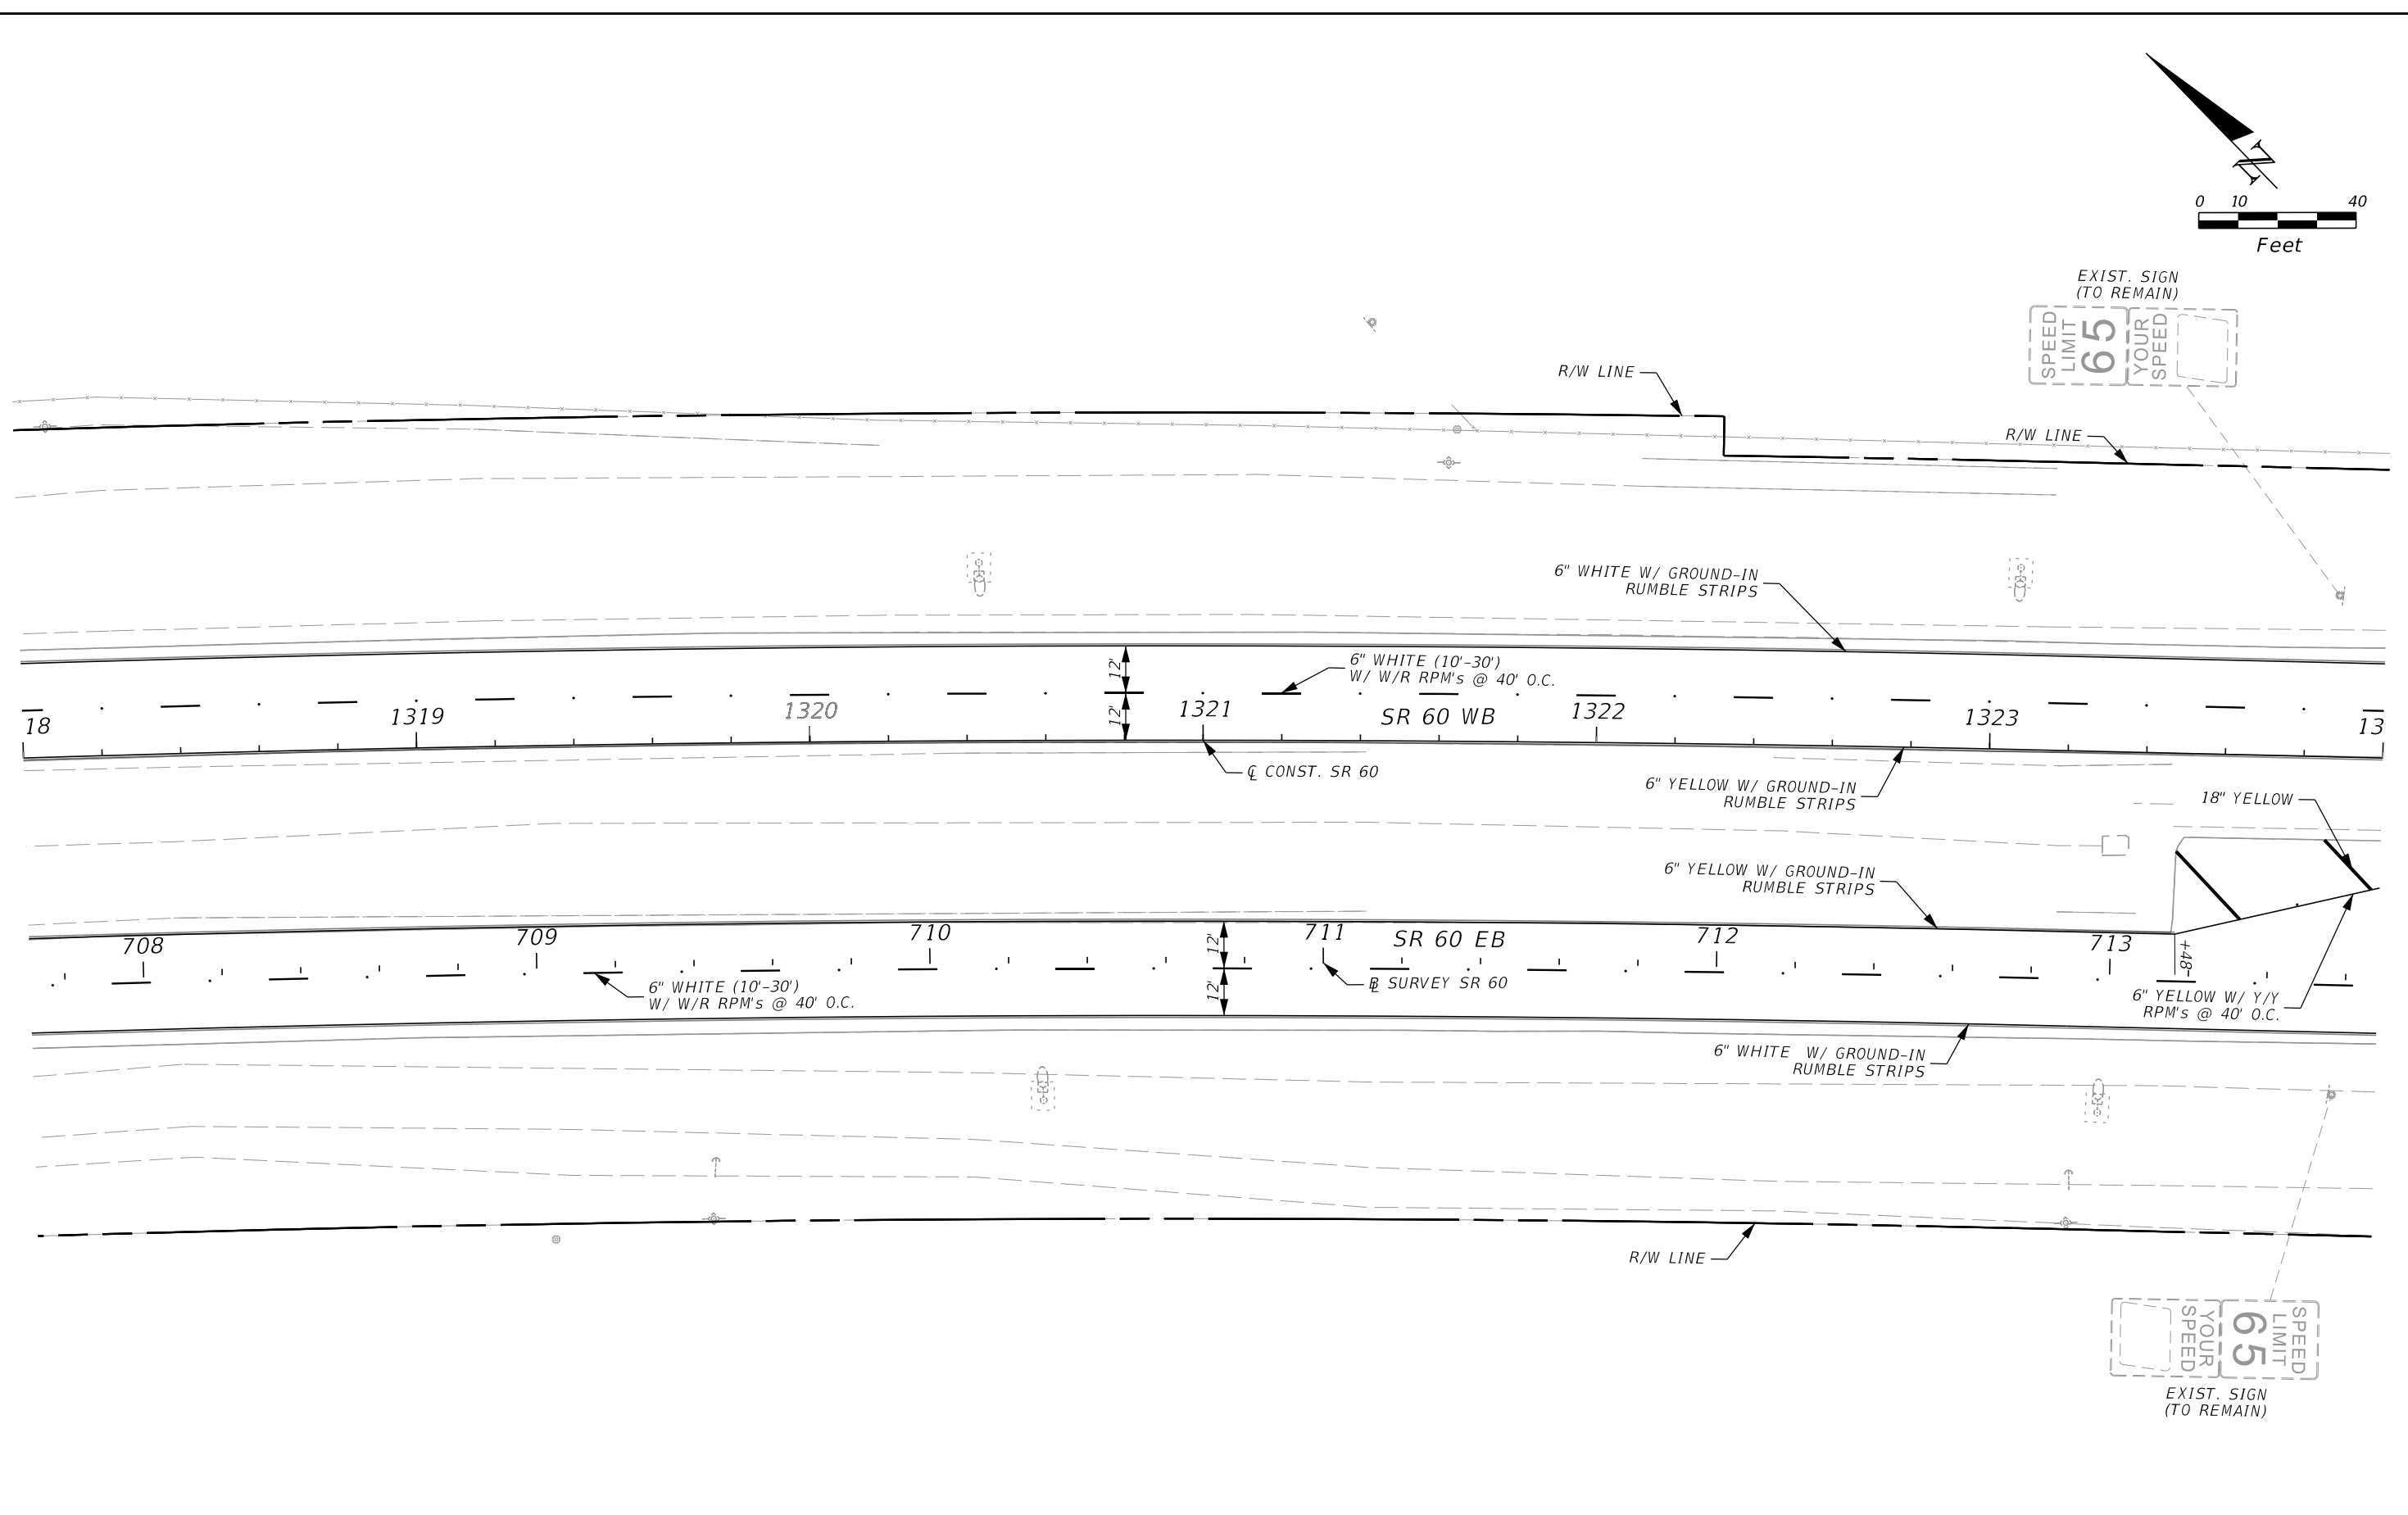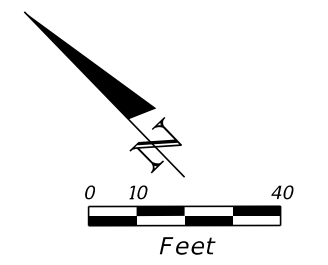

2/2/2024 1:15:07 PM VIA5 \\via-srv\openroads\FDOT_44927615201_1012\SigningAndMarking\PLANS\01.dgn

THE OFFICIAL RECORD OF THIS SHEET IS THE ELECTRONIC FILE DIGITALLY SIGNED AND SEALED UNDER RULE 61G15-23.004, F.A.C.



REVISIONS				ENGINEER OF RECORD		STATE OF FLORIDA DEPARTMENT OF TRANSPORTATION			SIGNING AND PAVEMENT MARKINGS PLANS	SHEET NO.
DATE	DESCRIPTION	DATE	DESCRIPTION	ADRIANA GONZALEZ, PE LICENSE NUMBER: 74493 VIA ENGINEERING GROUP, INC. 55 WESTON ROAD, SUITE 405 WESTON, FL 33326		ROAD NO.	COUNTY	FINANCIAL PROJECT ID		S-56
						SR 60	POLK	449276-1-52-01		

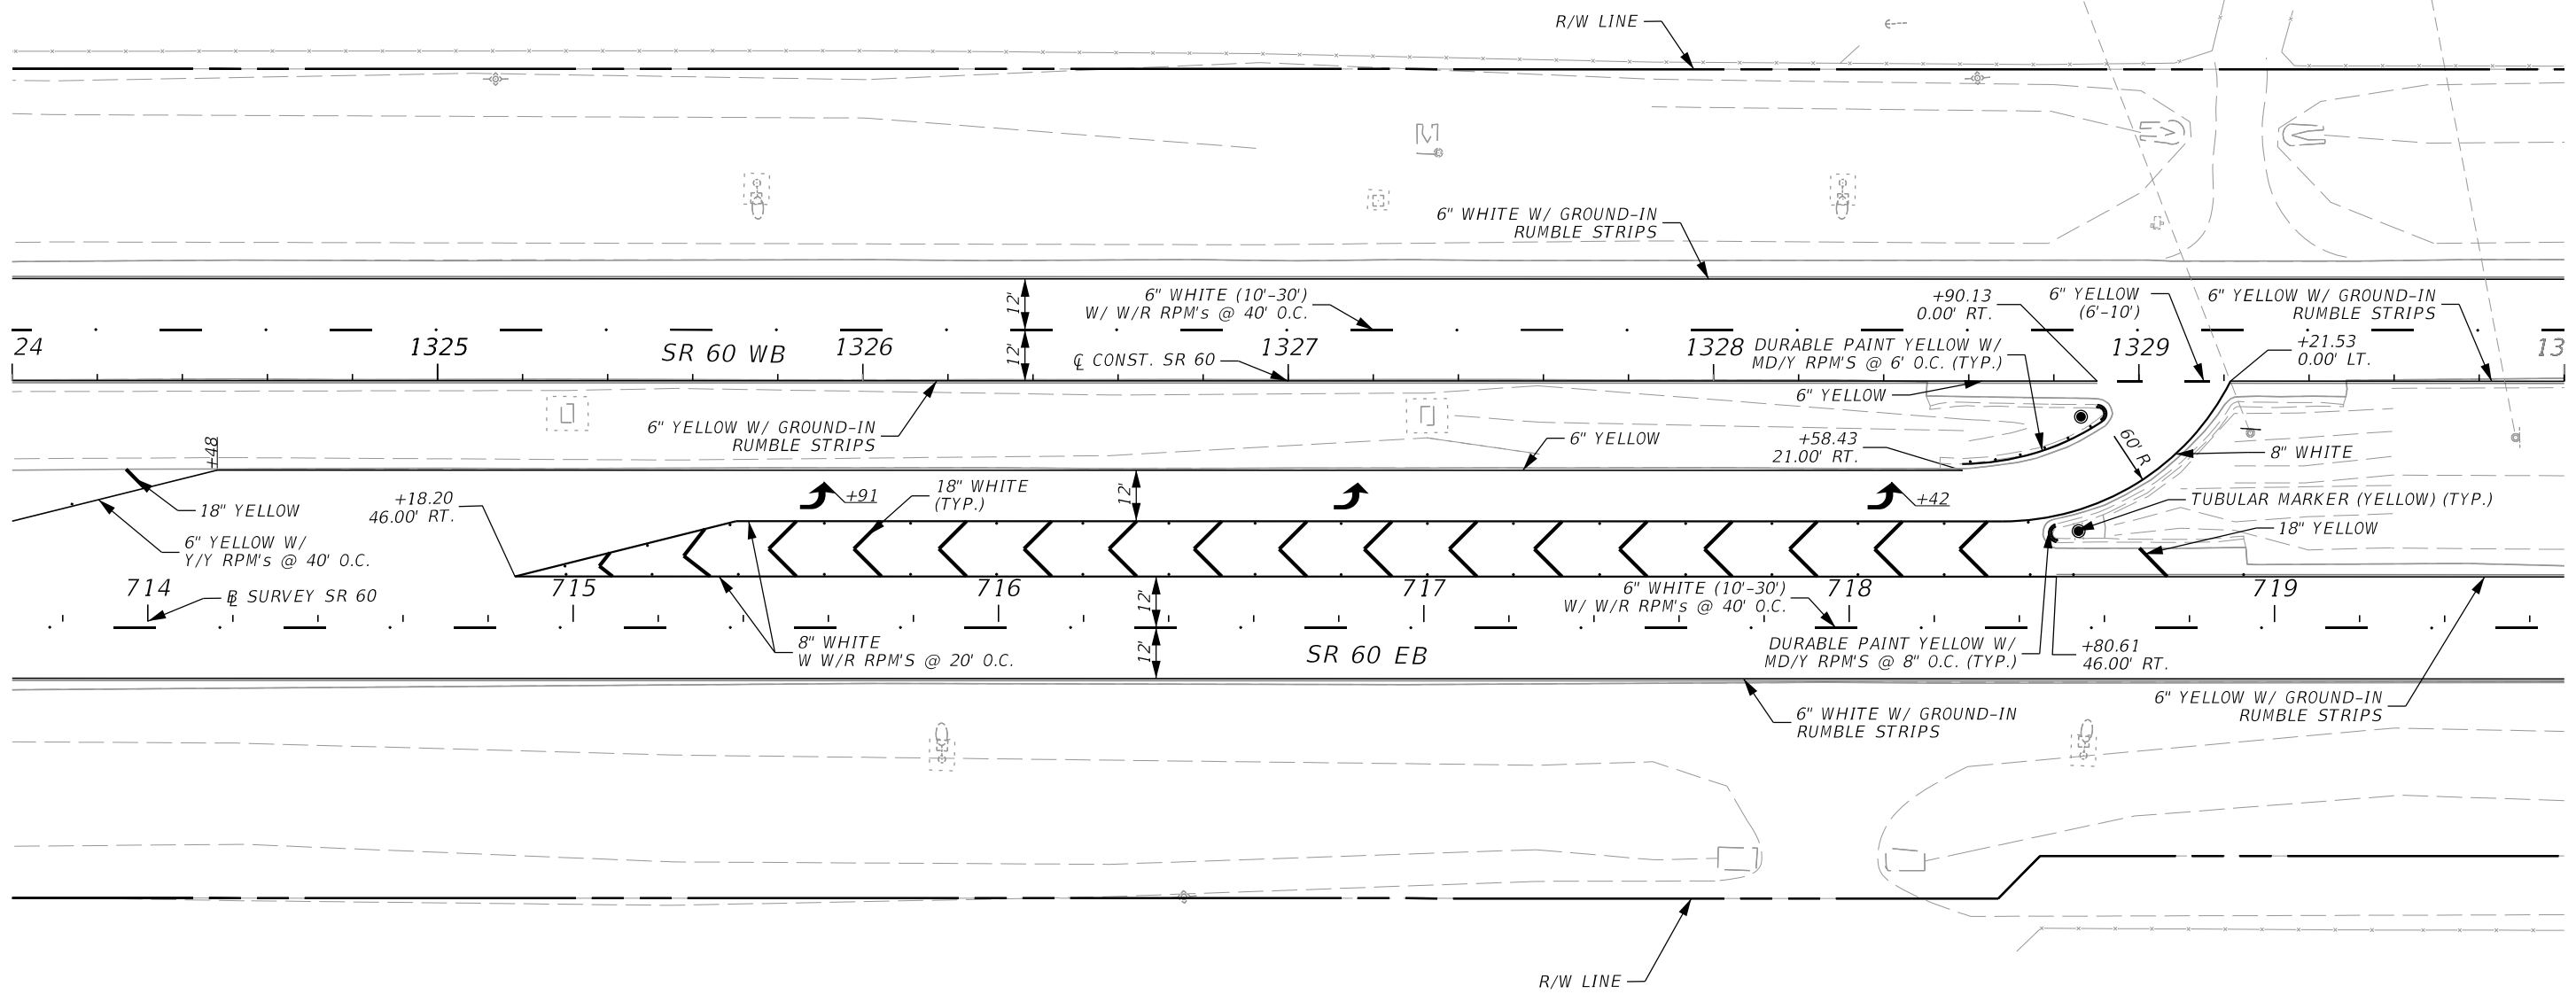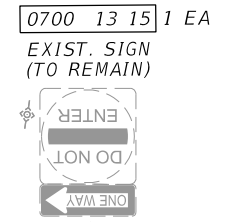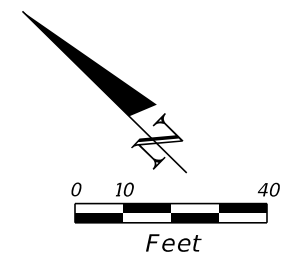

2/2/2024 1:15:07 PM VIA5 \\via-srv\openroads\FDOT_44927615201_1012\SigningAndMarking\PLANS\01.dgn

REVISIONS				ENGINEER OF RECORD		STATE OF FLORIDA DEPARTMENT OF TRANSPORTATION			SIGNING AND PAVEMENT MARKINGS PLANS	SHEET NO.
DATE	DESCRIPTION	DATE	DESCRIPTION	ADRIANA GONZALEZ, PE LICENSE NUMBER: 74493 VIA ENGINEERING GROUP, INC. 55 WESTON ROAD, SUITE 405 WESTON, FL 33326		ROAD NO.	COUNTY	FINANCIAL PROJECT ID		S-57
						SR 60	POLK	449276-1-52-01		

THE OFFICIAL RECORD OF THIS SHEET IS THE ELECTRONIC FILE DIGITALLY SIGNED AND SEALED UNDER RULE 61G15-23.004, F.A.C.

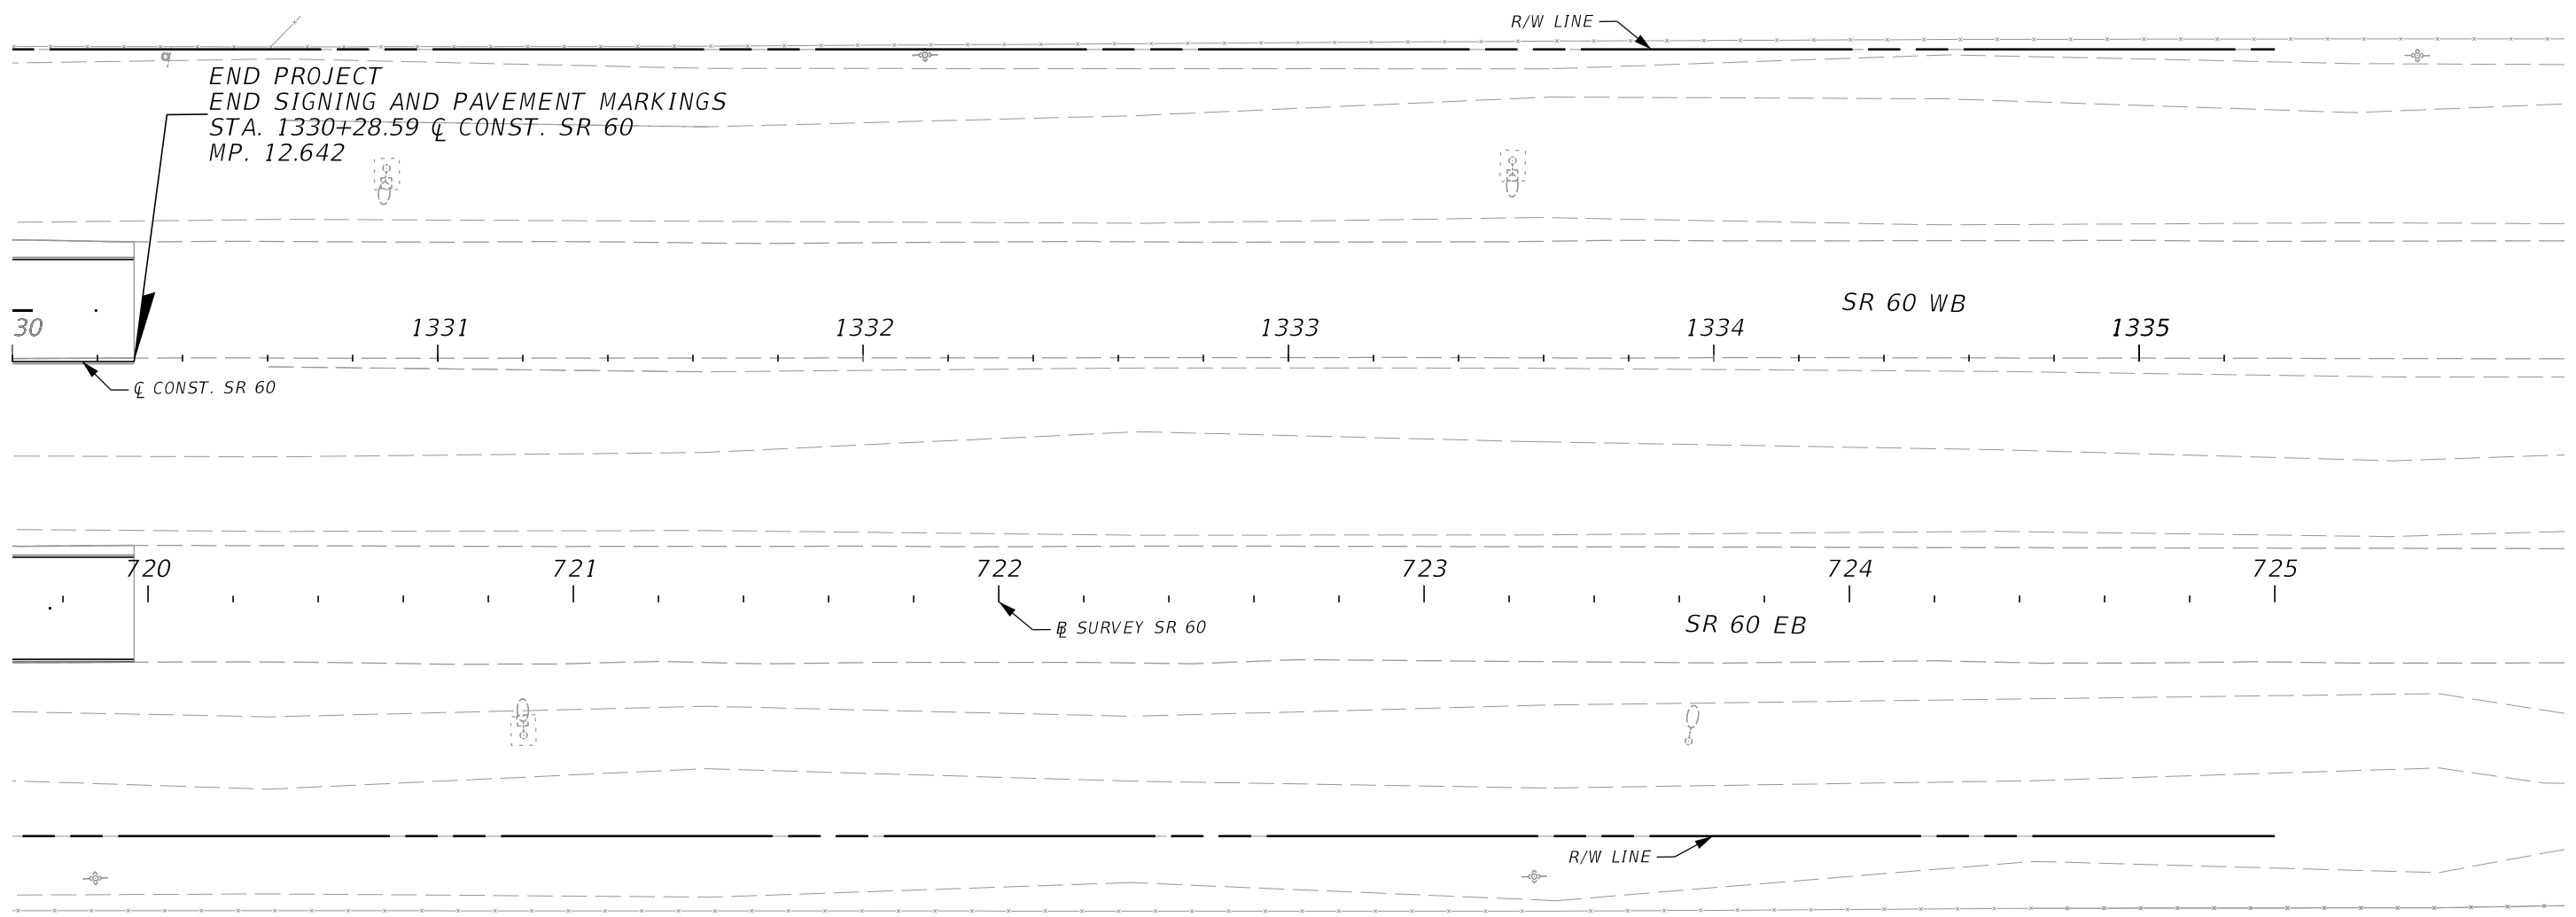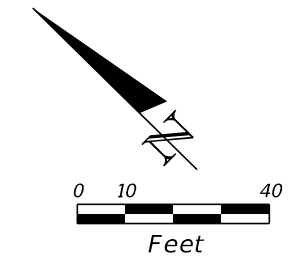


2/2/2024 1:15:08 PM VIA5 \\via-srv\openroads\FDOT\44927615201_1012\SigningAndMarking\PLANS\01.dgn

REVISIONS				ENGINEER OF RECORD		STATE OF FLORIDA DEPARTMENT OF TRANSPORTATION			SIGNING AND PAVEMENT MARKINGS PLANS	SHEET NO.
DATE	DESCRIPTION	DATE	DESCRIPTION				ROAD NO.	COUNTY		FINANCIAL PROJECT ID
				ADRIANA GONZALEZ, PE LICENSE NUMBER: 74493 VIA ENGINEERING GROUP, INC. 55 WESTON ROAD, SUITE 405 WESTON, FL 33326			SR 60	POLK		449276-1-52-01

THE OFFICIAL RECORD OF THIS SHEET IS THE ELECTRONIC FILE DIGITALLY SIGNED AND SEALED UNDER RULE 61G15-23.004, F.A.C.

SIGN NAME	GS-1	QTY	1	SIGN NUMBER		STATION(S)	
PANEL		BORDER		SEE PLANS			
WIDTH	11'-6"	WIDTH	2"				
HEIGHT	4'-0"	RADII	6"				
LEGEND	White	COLOR	White				
COLOR	Green						
SYMBOL(S)	ANGLE	X	Y	WID	HT		
AR_Type A	90	13	28.4	10.7	16.8		
AR_Type A	90	13	8.9	10.7	16.8		
SIGN NUMBER	NUMBER OF POSTS	CLEARANCE Edge of Land	COLUMN SIZE	AVERAGE LENGTH			

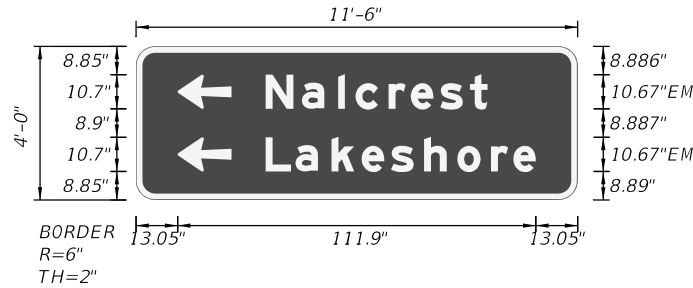

NO. OF LIGHT FIXTURES	FIXTURE SPACING	PHOTOMETRIC CURVE	WATT	VOLTAGE

COPY	N	a	l	c	r	e	s	t	L											
SPACE	40.6	51.9	63.2	68.6	79	85.9	95.1	104.4	69.4											
COPY	L	a	k	e	s	h	o	r	e	L										
SPACE	40.6	49.8	61.1	70.5	79.7	90.1	100.4	111	117.9	84.4										
COPY																				
SPACE																				
COPY																				
SPACE																				
COPY																				
SPACE																				
COPY																				
SPACE																				


SIGN NAME	GS-2	QTY	1	SIGN NUMBER		STATION(S)	
PANEL		BORDER		SEE PLANS			
WIDTH	11'-6"	WIDTH	2"				
HEIGHT	4'-0"	RADII	6"				
LEGEND	White	COLOR	White				
COLOR	Green						
SYMBOL(S)	ANGLE	X	Y	WID	HT		
AR_Type A	270	93.1	28.4	10.7	16.8		
AR_Type A	270	108.1	8.9	10.7	16.8		
SIGN NUMBER	NUMBER OF POSTS	CLEARANCE Edge of Land	COLUMN SIZE	AVERAGE LENGTH			



NO. OF LIGHT FIXTURES	FIXTURE SPACING	PHOTOMETRIC CURVE	WATT	VOLTAGE

COPY	N	a	l	c	r	e	s	t	L											
SPACE	13	24.4	35.7	41.1	51.5	58.4	67.6	76.9	69.4											
COPY	L	a	k	e	s	h	o	r	e	L										
SPACE	13	22.3	33.6	43	52.2	62.6	72.9	83.5	90.4	84.4										
COPY																				
SPACE																				
COPY																				
SPACE																				
COPY																				
SPACE																				
COPY																				
SPACE																				


SIGN NAME	GS-3	QTY	1	SIGN NUMBER		STATION(S)	
PANEL		BORDER		SEE PLANS			
WIDTH	11'-6"	WIDTH	2"				
HEIGHT	4'-0"	RADII	6"				
LEGEND	White	COLOR	White				
COLOR	Brown						
SYMBOL(S)	ANGLE	X	Y	WID	HT		
AR_Type D	90	12	6.4	15	22.5		
SIGN NUMBER	NUMBER OF POSTS	CLEARANCE Edge of Land	COLUMN SIZE	AVERAGE LENGTH			

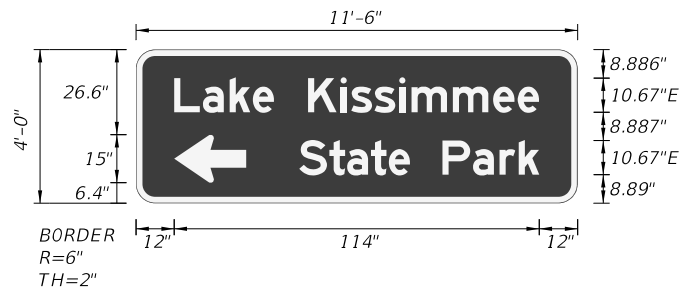

NO. OF LIGHT FIXTURES	FIXTURE SPACING	PHOTOMETRIC CURVE	WATT	VOLTAGE

COPY	L	a	k	e	K	i	s	s	i	m	m	e	e	L						
SPACE	12	20.9	29.3	36.5	43.1	53.8	63.9	67.3	74.5	82.3	86.1	99	111.6	119.3	114					
COPY	S	t	a	t	e	P	a	r	k	L										
SPACE	51	60.5	66	73.4	79	85.6	95.8	105.4	113.6	119.6	75									
COPY																				
SPACE																				
COPY																				
SPACE																				
COPY																				
SPACE																				
COPY																				
SPACE																				

SIGN NAME	GS-4	QTY	1	SIGN NUMBER		STATION(S)	
PANEL		BORDER		SEE PLANS			
WIDTH	11'-6"	WIDTH	2"				
HEIGHT	4'-0"	RADII	6"				
LEGEND	White	COLOR	White				
COLOR	Brown						
SYMBOL(S)	ANGLE	X	Y	WID	HT		
AR_Type D	270	103.5	6.7	15	22.5		
SIGN NUMBER	NUMBER OF POSTS	CLEARANCE Edge of Land	COLUMN SIZE	AVERAGE LENGTH			

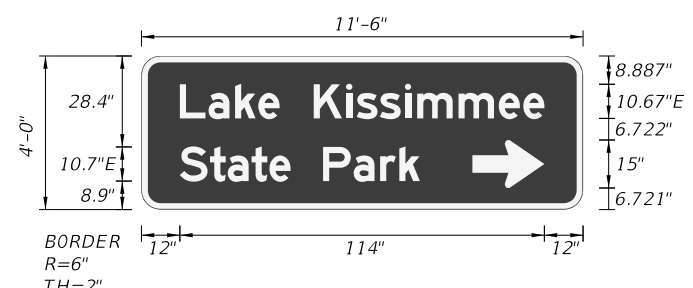

NO. OF LIGHT FIXTURES	FIXTURE SPACING	PHOTOMETRIC CURVE	WATT	VOLTAGE

COPY	L	a	k	e	K	i	s	s	i	m	m	e	e	L						
SPACE	12	21	29.3	36.6	43.2	53.8	64	67.3	74.5	82.3	86.2	99.1	111.7	119.4	114					
COPY	S	t	a	t	e	P	a	r	k	L										
SPACE	12	21.5	27	34.4	40	46.7	56.8	66.4	74.6	80.6	75									
COPY																				
SPACE																				
COPY																				
SPACE																				
COPY																				
SPACE																				
COPY																				
SPACE																				

2/2/2024 1:15:09 PM VIA5 \\via-srv\openroads\FDOT_44927615201_1012\SigningAndMarking\GSWK5P01.dgn

THE OFFICIAL RECORD OF THIS SHEET IS THE ELECTRONIC FILE DIGITALLY SIGNED AND SEALED UNDER RULE 61G15-23.004, F.A.C.

REVISIONS DATE DESCRIPTION DATE DESCRIPTION		ENGINEER OF RECORD ADRIANA GONZALEZ, PE LICENSE NUMBER: 74493 VIA ENGINEERING GROUP, INC 55 WESTON ROAD, SUITE 405 WESTON, FL 33326		STATE OF FLORIDA DEPARTMENT OF TRANSPORTATION ROAD NO. COUNTY FINANCIAL PROJECT ID SR 60 POLK 449276-1-52-01		GUIDE SIGN WORKSHEET	SHEET NO. 5-59
---	--	---	--	---	--	-----------------------------	-------------------


SIGN NAME	GS-5	QTY	2	SIGN NUMBER		STATION(S)	
PANEL		BORDER		SEE PLANS			
WIDTH	3'-6"	WIDTH	0.38"				
HEIGHT	1'-0"	RADII	1"				
LEGEND	White	COLOR	White				
COLOR	Green						

SYMBOL(S)	ANGLE	X	Y	WID	HT

SIGN NUMBER	NUMBER OF POSTS	CLEARANCE Edge Of Land	COLUMN SIZE	AVERAGE LENGTH

NO. OF LIGHT FIXTURES	FIXTURE SPACING	PHOTOMETRIC CURVE	WATT	VOLTAGE

COPY	R	J	K	e	e	n	R	d	L
SPACE	5.9	10.7	15.3	19	22.4	25.8	30.4	32.9	29
COPY									
SPACE									
COPY									
SPACE									
COPY									
SPACE									
COPY									
SPACE									
COPY									
SPACE									

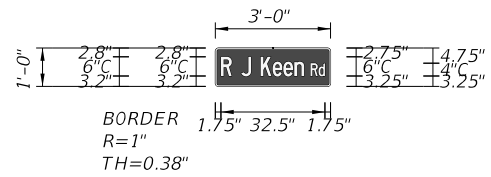


SIGN NAME	GS-6	QTY	2	SIGN NUMBER		STATION(S)	
PANEL		BORDER		SEE PLANS			
WIDTH	3'-0"	WIDTH	0.5"				
HEIGHT	0'-9"	RADII	1.5"				
LEGEND	White	COLOR	White				
COLOR	Green						

SYMBOL(S)	ANGLE	X	Y	WID	HT

SIGN NUMBER	NUMBER OF POSTS	CLEARANCE Edge Of Land	COLUMN SIZE	AVERAGE LENGTH

NO. OF LIGHT FIXTURES	FIXTURE SPACING	PHOTOMETRIC CURVE	WATT	VOLTAGE

COPY	S	R	6	0	L
SPACE	8.6	13	16.4	19.4	23.8
COPY					
SPACE					
COPY					
SPACE					
COPY					
SPACE					
COPY					
SPACE					
COPY					
SPACE					

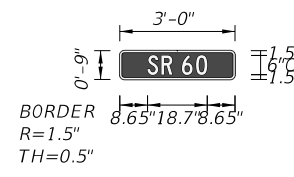

SIGN NAME		QTY		SIGN NUMBER		STATION(S)	
PANEL		BORDER					
WIDTH		WIDTH					
HEIGHT		RADII					
LEGEND		COLOR					
COLOR							

SYMBOL(S)	ANGLE	X	Y	WID	HT

SIGN NUMBER	NUMBER OF POSTS	CLEARANCE Edge Of Land	COLUMN SIZE	AVERAGE LENGTH

NO. OF LIGHT FIXTURES	FIXTURE SPACING	PHOTOMETRIC CURVE	WATT	VOLTAGE

COPY					
SPACE					
COPY					
SPACE					
COPY					
SPACE					
COPY					
SPACE					
COPY					
SPACE					

SIGN NAME		QTY		SIGN NUMBER		STATION(S)	
PANEL		BORDER					
WIDTH		WIDTH					
HEIGHT		RADII					
LEGEND		COLOR					
COLOR							

SYMBOL(S)	ANGLE	X	Y	WID	HT

SIGN NUMBER	NUMBER OF POSTS	CLEARANCE Edge Of Land	COLUMN SIZE	AVERAGE LENGTH

NO. OF LIGHT FIXTURES	FIXTURE SPACING	PHOTOMETRIC CURVE	WATT	VOLTAGE

COPY					
SPACE					
COPY					
SPACE					
COPY					
SPACE					
COPY					
SPACE					
COPY					
SPACE					

2/2/2024 1:15:10 PM VIA5 \\via-srv\openroads\FDOT_44927615201_1012\SigningAndMarking\GSWKS5P01.dgn

REVISIONS		ENGINEER OF RECORD	
DATE	DESCRIPTION	DATE	DESCRIPTION

ADRIANA GONZALEZ, PE
 LICENSE NUMBER: 74493
 VIA ENGINEERING GROUP, INC
 55 WESTON ROAD, SUITE 405
 WESTON, FL 33326

STATE OF FLORIDA DEPARTMENT OF TRANSPORTATION			GUIDE SIGN WORKSHEET	SHEET NO. 5-60
ROAD NO.	COUNTY	FINANCIAL PROJECT ID		
SR 60	POLK	449276-1-52-01		

THE OFFICIAL RECORD OF THIS SHEET IS THE ELECTRONIC FILE DIGITALLY SIGNED AND SEALED UNDER RULE 61G15-23.004, F.A.C.